




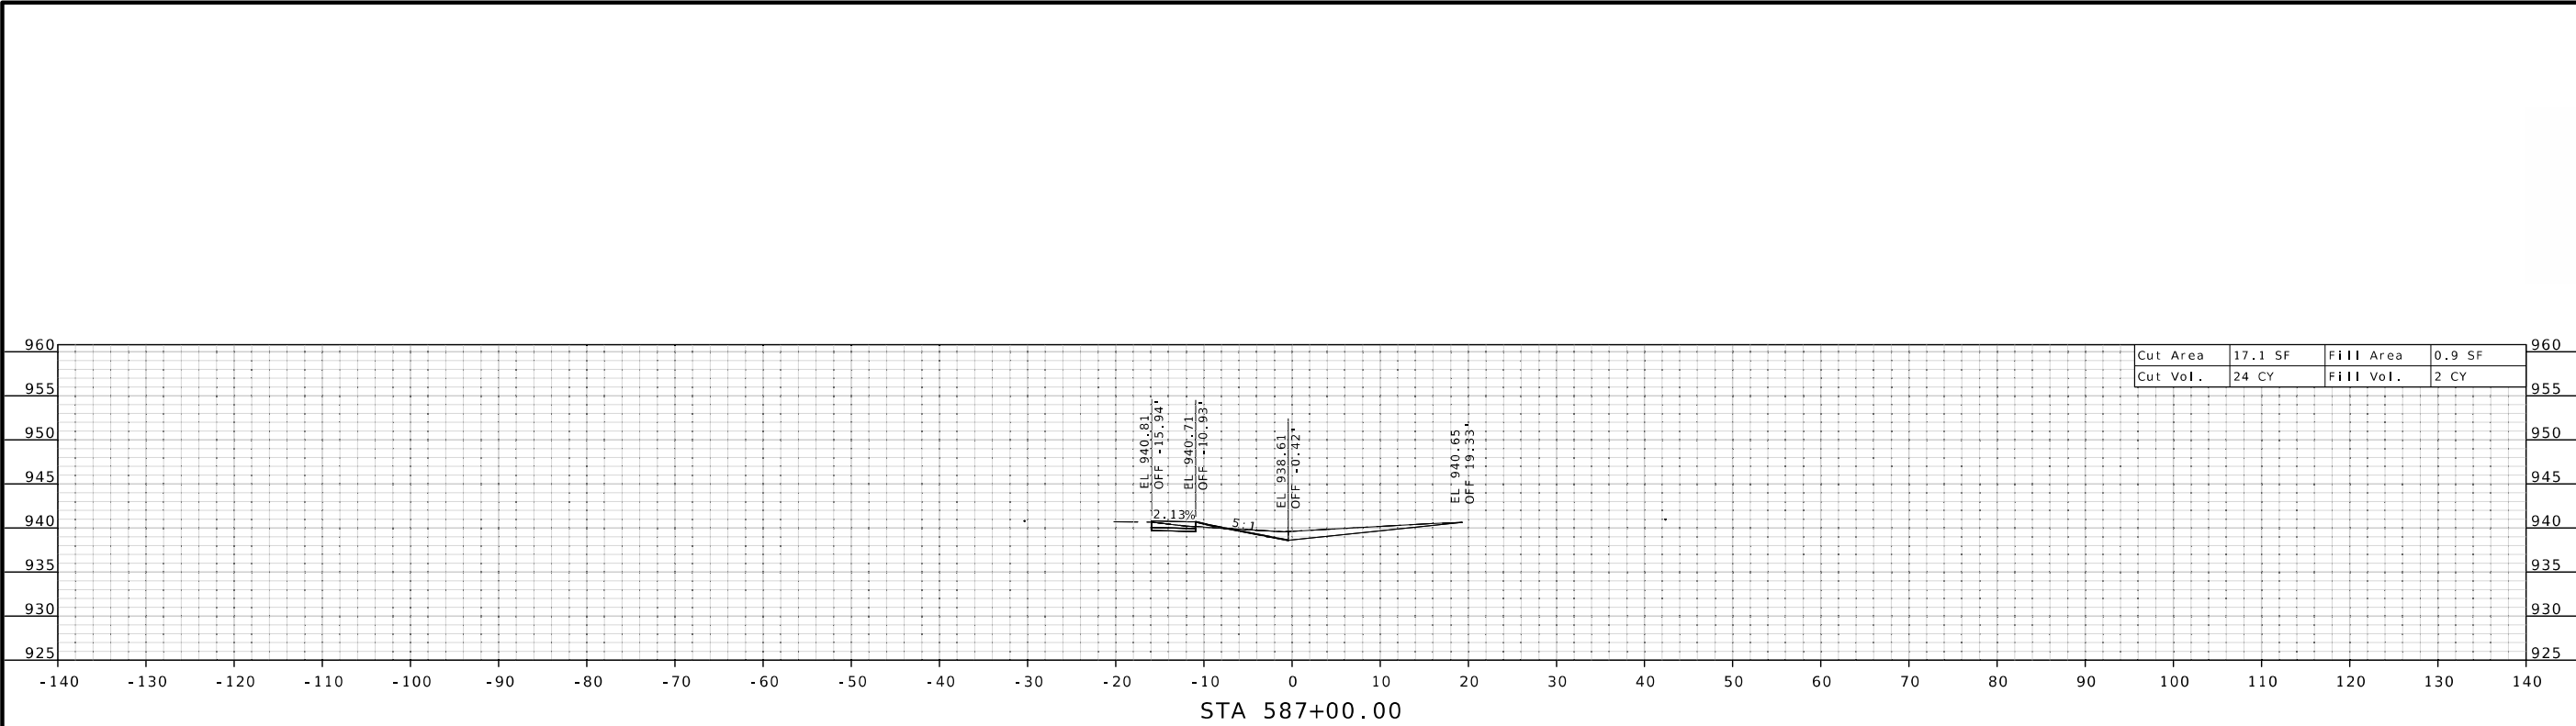

Cut Area	17.1 SF	Fill Area	0.9 SF
Cut Vol.	24 CY	Fill Vol.	2 CY

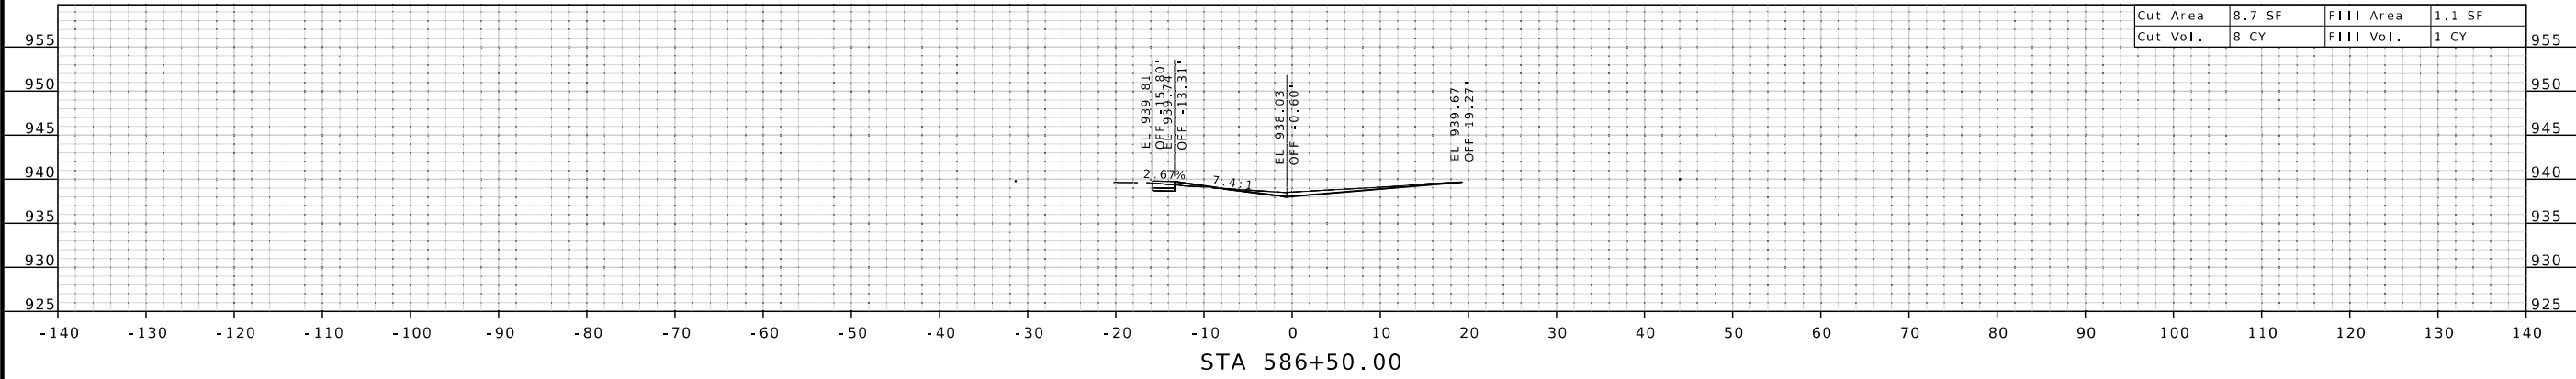


Cut Area	8.7 SF	Fill Area	1.1 SF
Cut Vol.	8 CY	Fill Vol.	1 CY

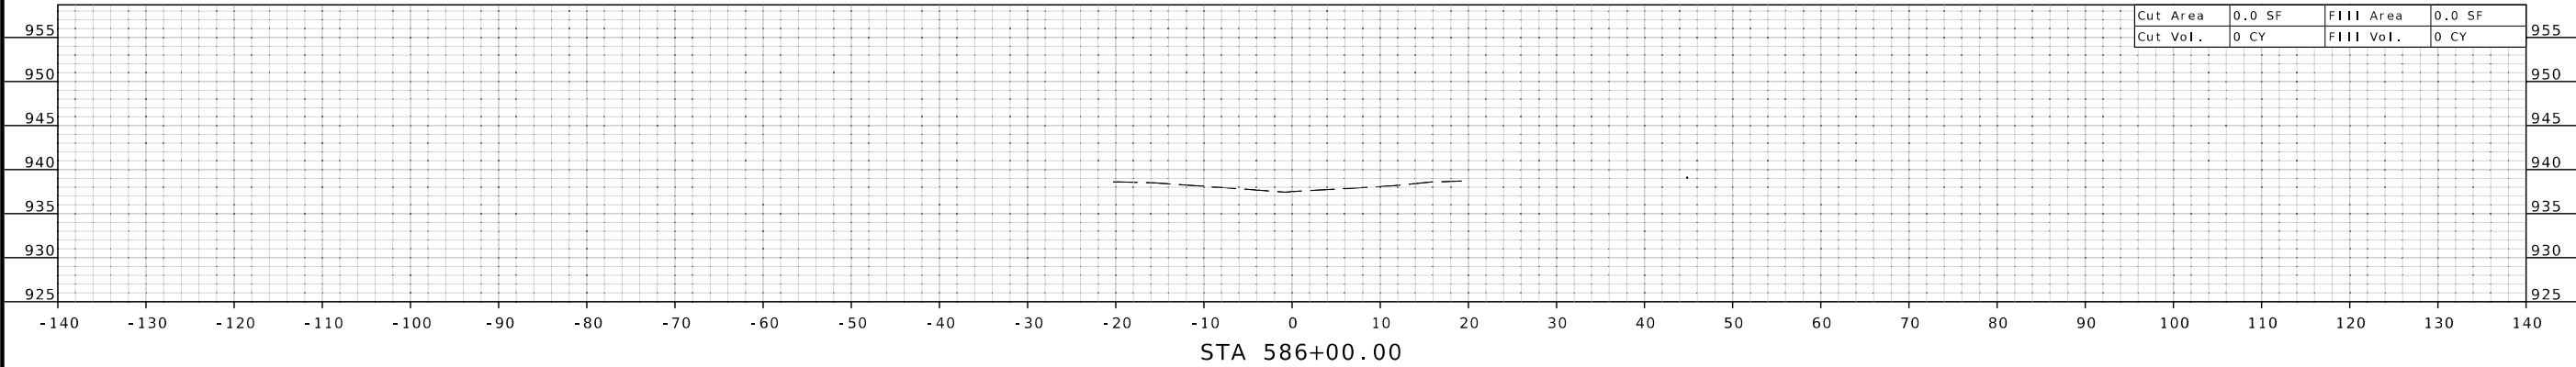

Cut Area	0.0 SF	Fill Area	0.0 SF
Cut Vol.	0 CY	Fill Vol.	0 CY

CROSS SECTION SHEET
NORTH CROSSOVER SHEET
SHEET 1 OF 7

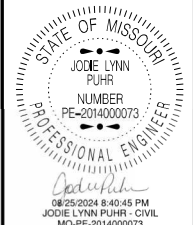

DATE PREPARED 8/21/2024	
ROUTE 435	STATE MO
DISTRICT KC	SHEET NO. 1
COUNTY CLAY	
JOB NO. J4P3468	
CONTRACT ID.	

PROJECT NO.
BRIDGE NO.

DATE	DESCRIPTION





08/25/2024 8:41:11 PM
JODIE LYNN PUHR - CIVIL
MO-PE-2014000073



08/25/2024 8:41:11 PM
JODIE LYNN PUHR - CIVIL
MO-PE-2014000073

DATE PREPARED
8/21/2024

ROUTE 435 STATE MO

DISTRICT KC SHEET NO. 2

COUNTY CLAY

JOB NO. J4P3468

CONTRACT ID.


PROJECT NO.

BRIDGE NO.


DESCRIPTION	DATE

MISSOURI HIGHWAYS AND TRANSPORTATION COMMISSION


105 WEST CAPITOL
JEFFERSON CITY, MO 65102
1-888-ASK-MODOT (1-888-275-6636)

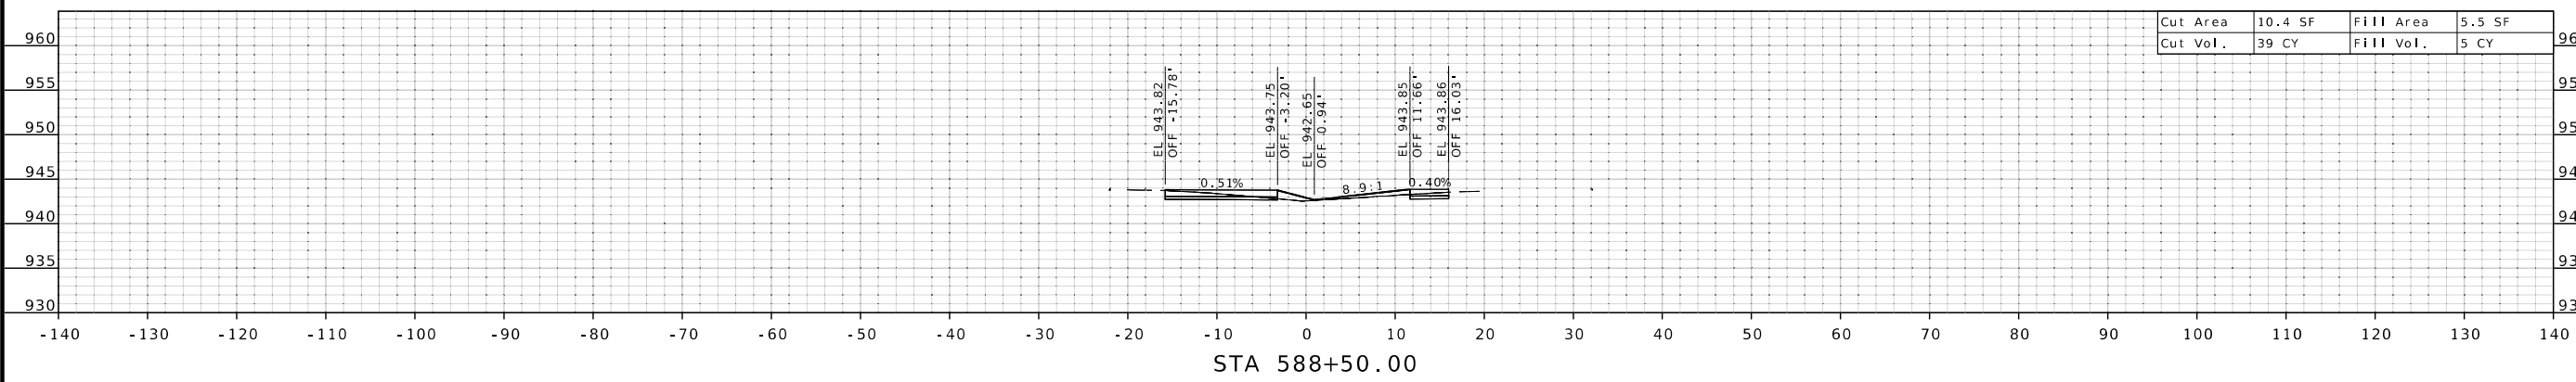

Cut Area	10.4 SF	Fill Area	5.5 SF
Cut Vol.	39 CY	Fill Vol.	5 CY

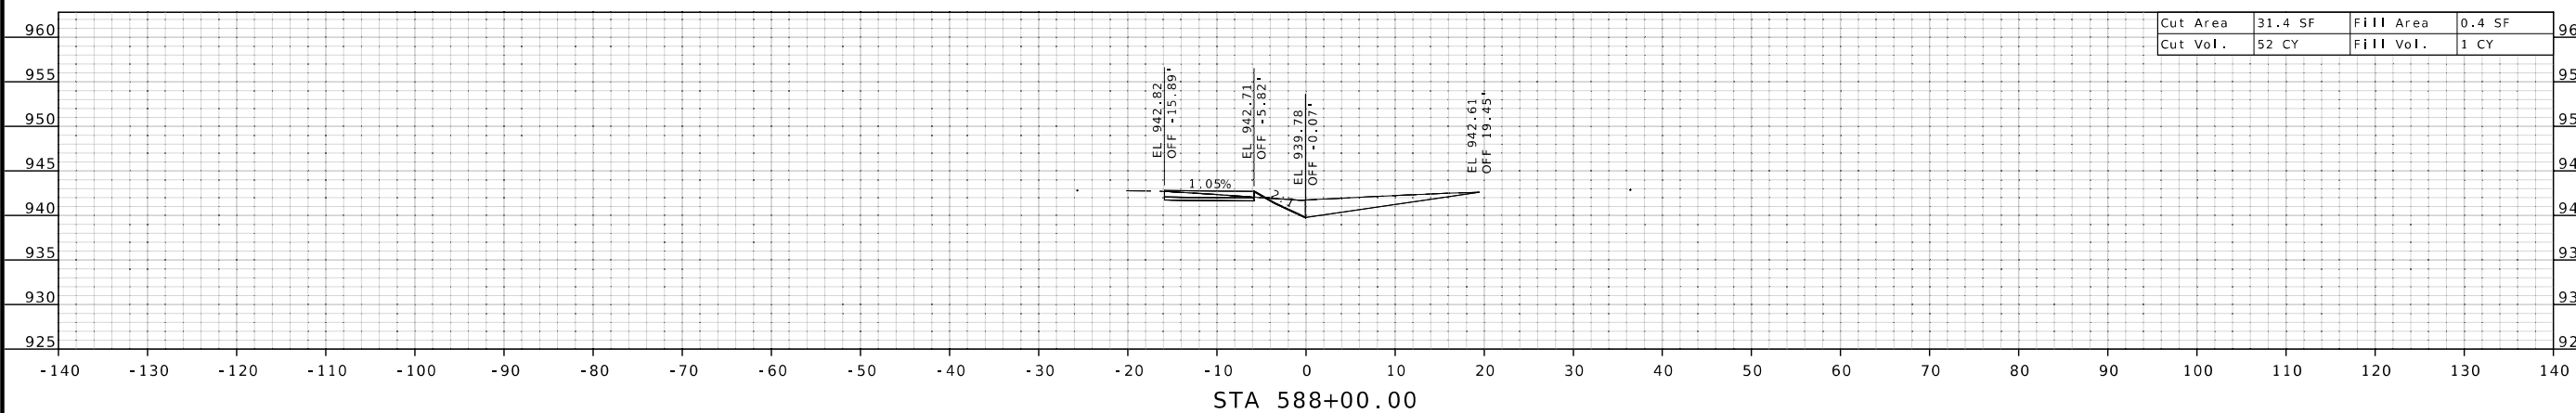


Cut Area	31.4 SF	Fill Area	0.4 SF
Cut Vol.	52 CY	Fill Vol.	1 CY

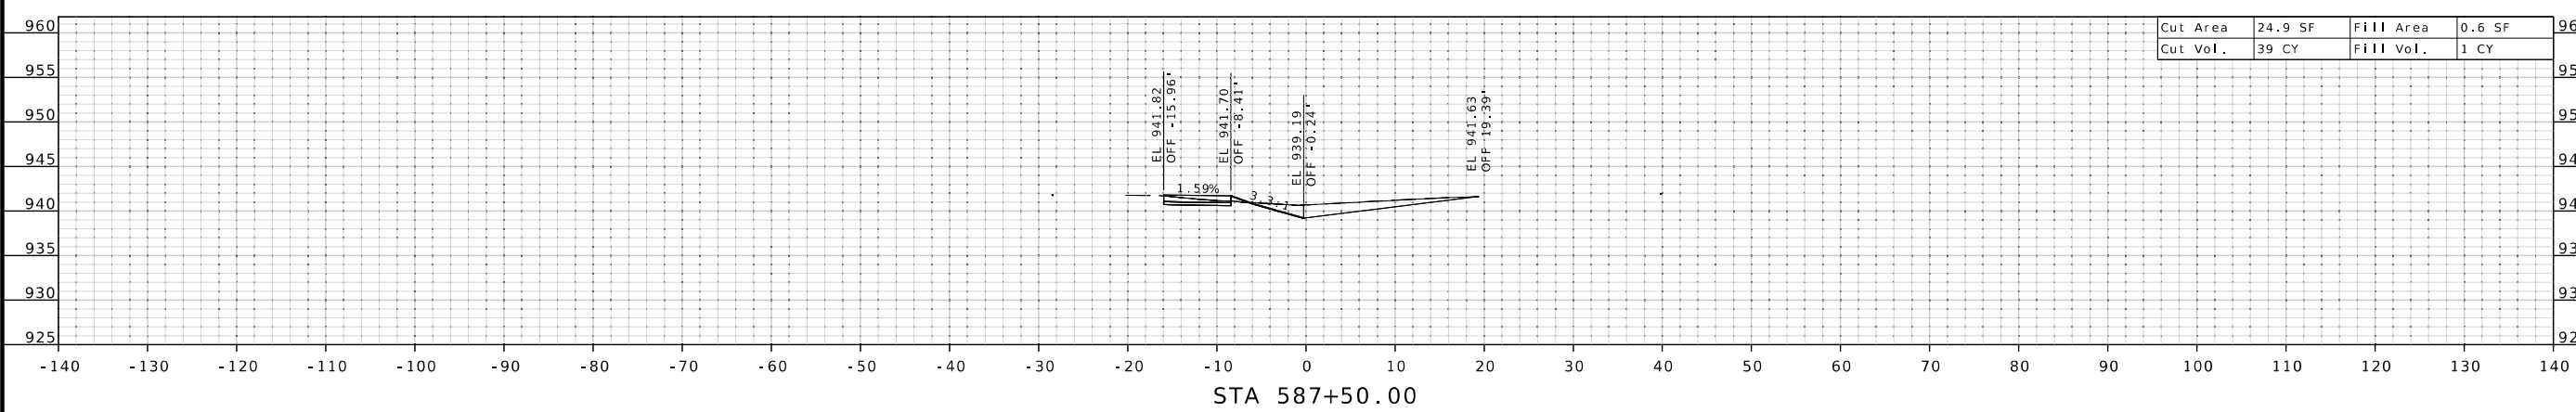

Cut Area	24.9 SF	Fill Area	0.6 SF
Cut Vol.	39 CY	Fill Vol.	1 CY

CROSS SECTION SHEET
NORTH CROSSOVER SHEET
SHEET 2 OF 7

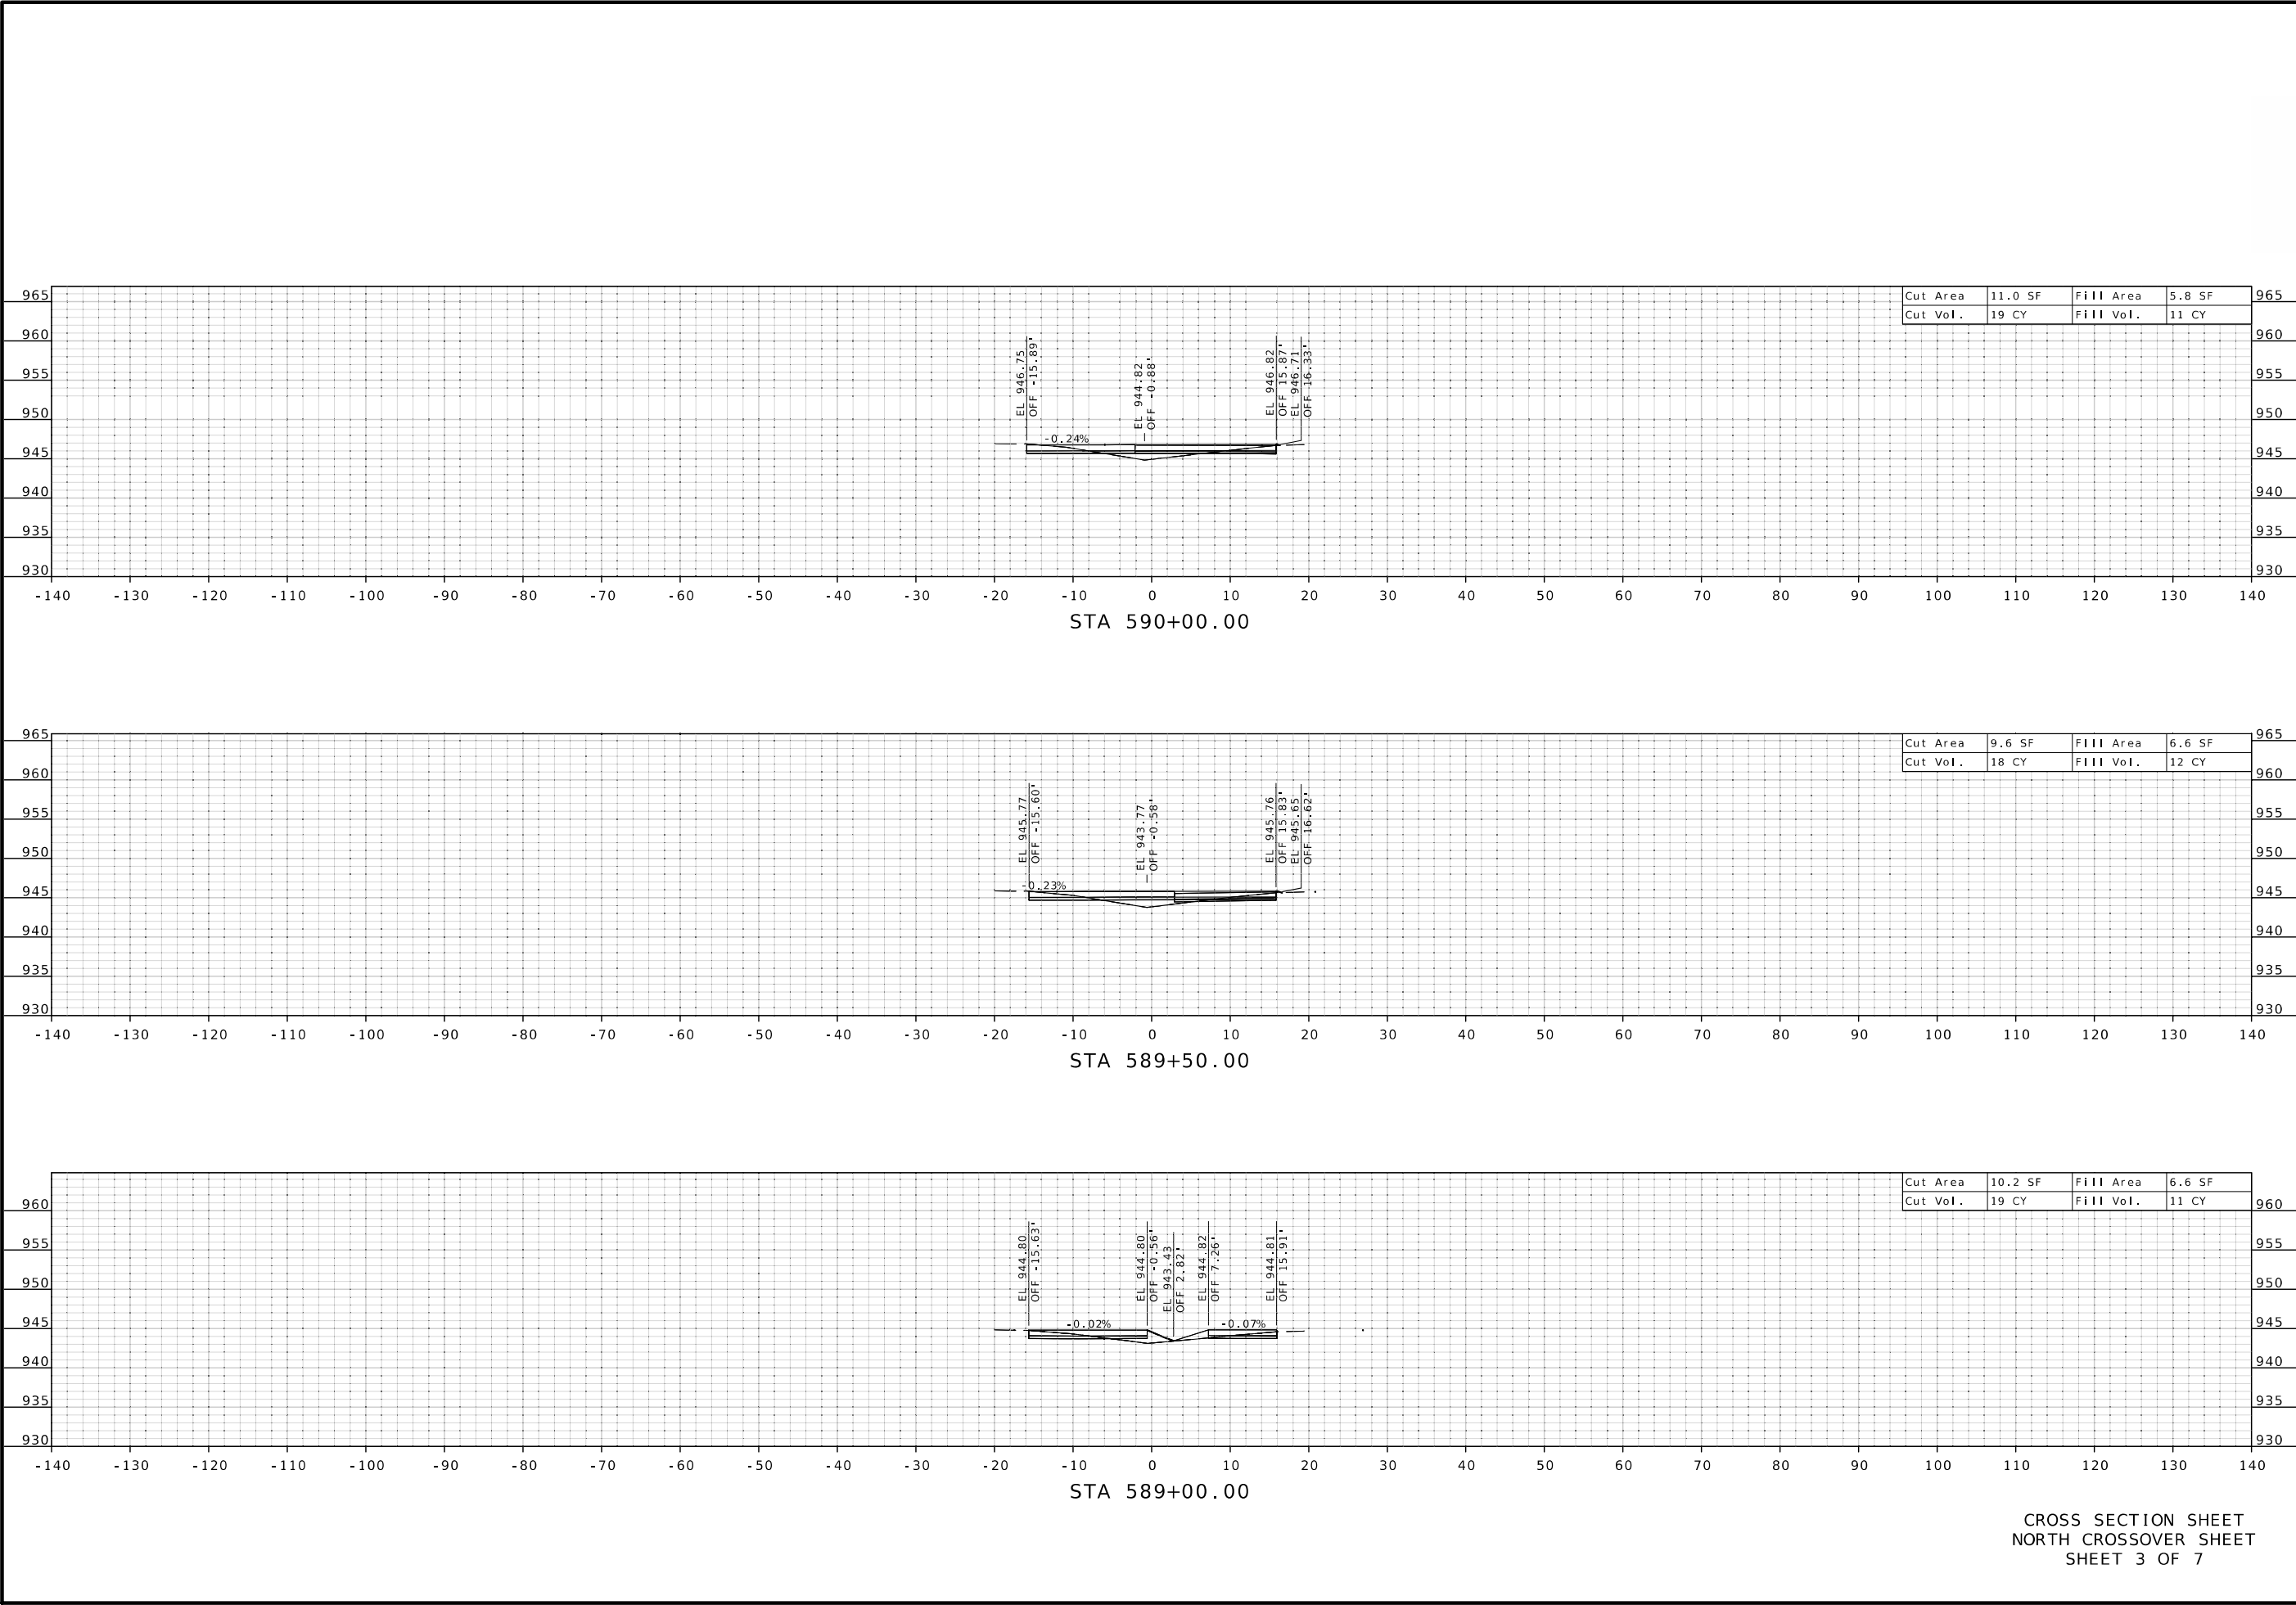

STATE OF MISSOURI

JOJOE LYNN

NUMBER

PE-2014000073

PROFESSIONAL ENGINEER

08/25/2024 8:41:28 PM

JOJOE LYNN P.E., CIVIL

MO-PE-2014000073

DATE PREPARED

8/21/2024

ROUTE

435

DISTRICT

KC

STATE

MO

SHEET NO.

3

COUNTY

CLAY

JOB NO.

J4P3468

CONTRACT ID.

PROJECT NO.

BRIDGE NO.

DESCRIPTION

DATE




MISSOURI HIGHWAYS AND TRANSPORTATION COMMISSION

105 WEST CAPITOL


JEFFERSON CITY, MO 65102

1-888-ASK-MODOT (1-888-275-6636)

CROSS SECTION SHEET
NORTH CROSSOVER SHEET
SHEET 3 OF 7

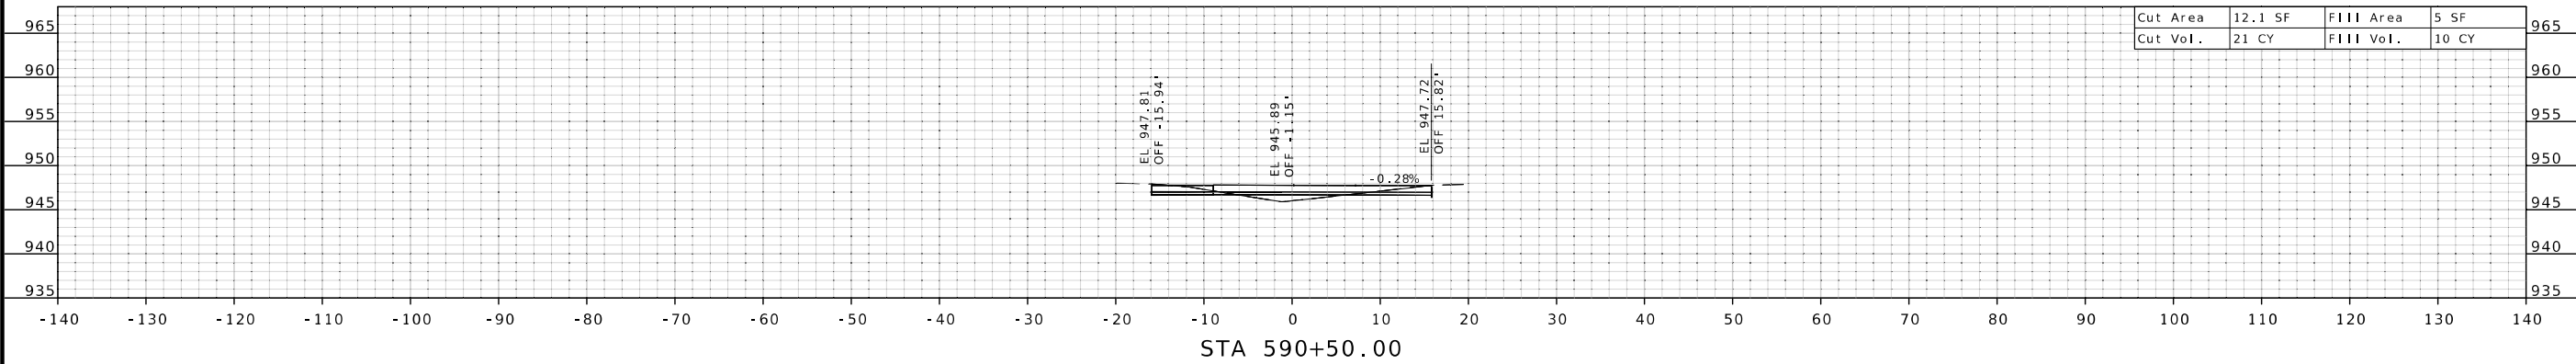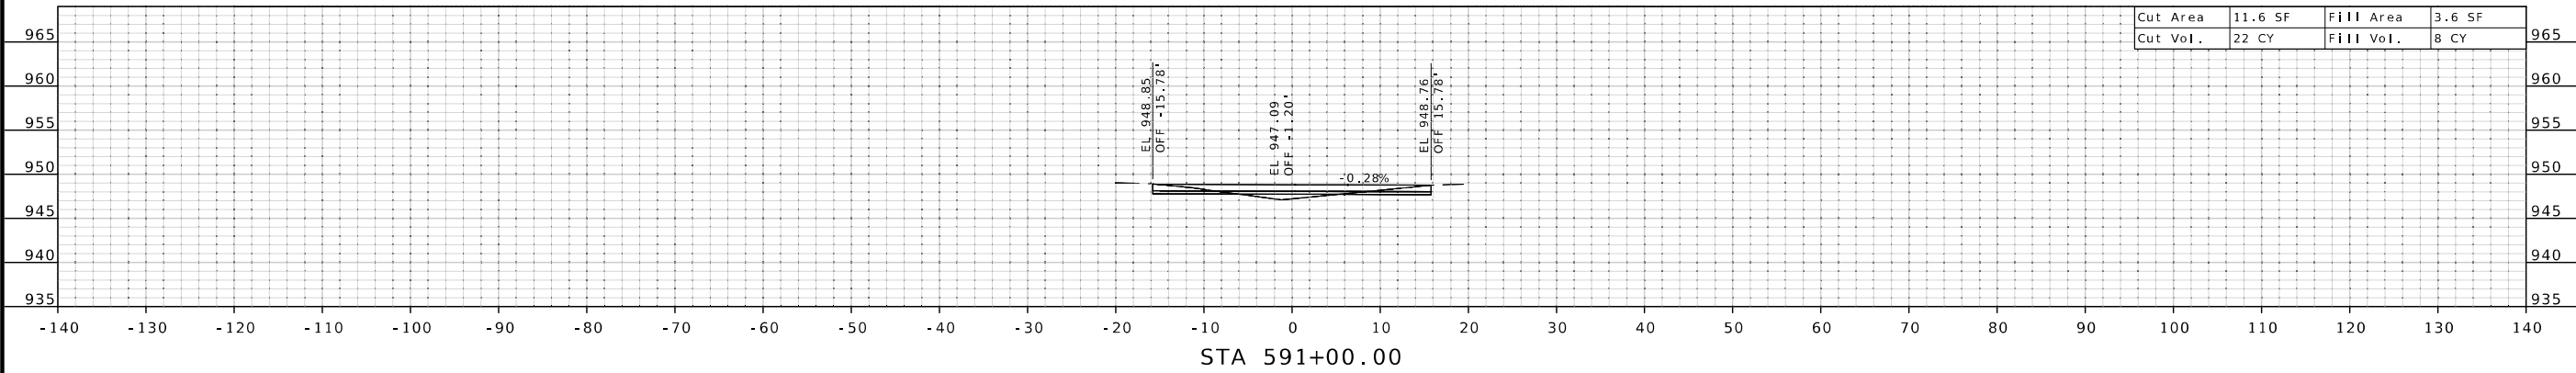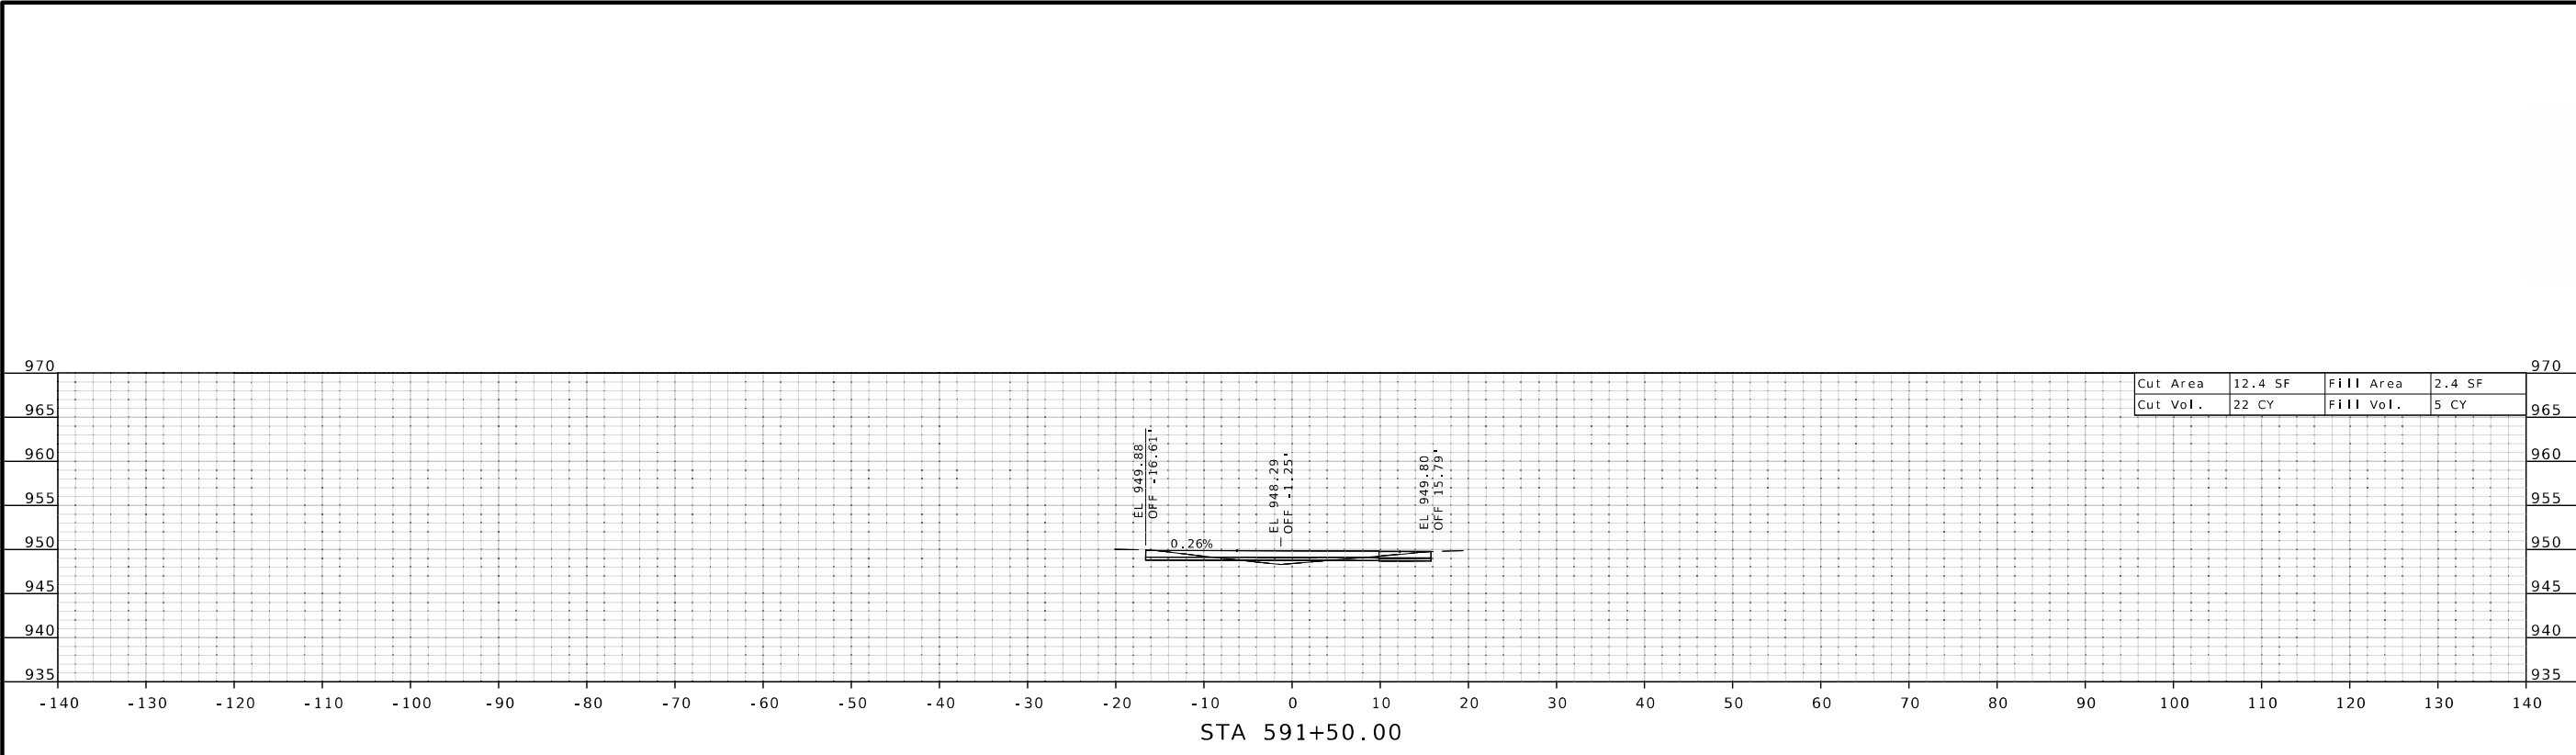

CROSS SECTION SHEET
NORTH CROSSOVER SHEET
SHEET 4 OF 7

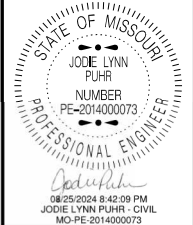

DATE PREPARED 8/21/2024	
ROUTE 435	STATE MO
DISTRICT KC	SHEET NO. 4
COUNTY CLAY	
JOB NO. J4P3468	
CONTRACT ID.	

PROJECT NO.




BRIDGE NO.

DESCRIPTION

MISSOURI HIGHWAYS AND TRANSPORTATION COMMISSION




105 WEST CAPITOL
JEFFERSON CITY, MO 65102
1-888-ASK-MODOT (1-888-275-6636)

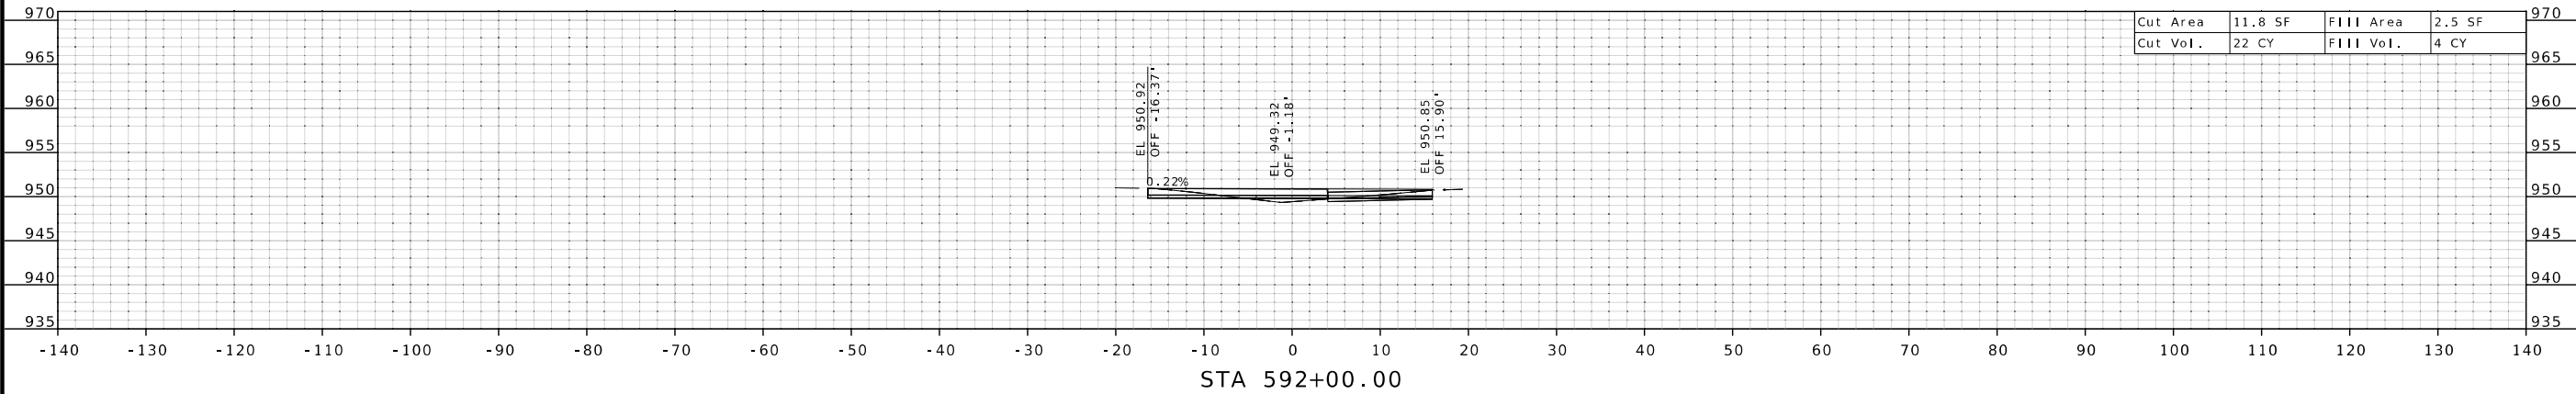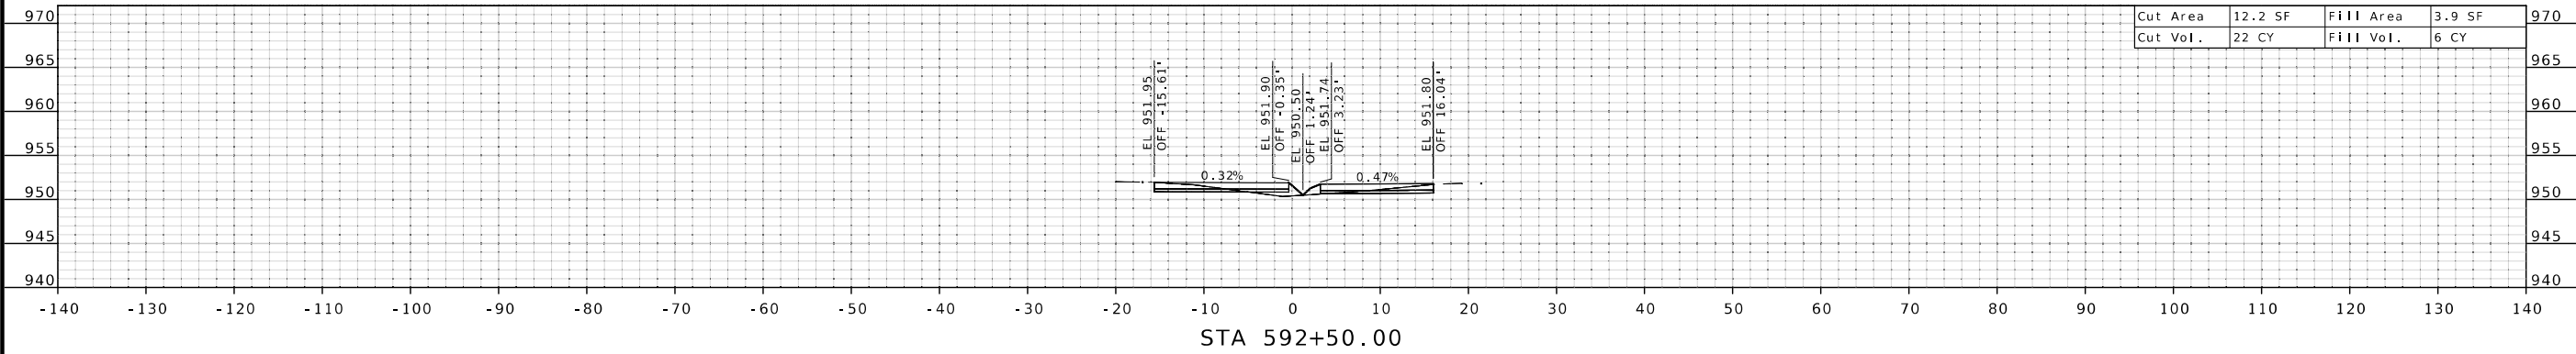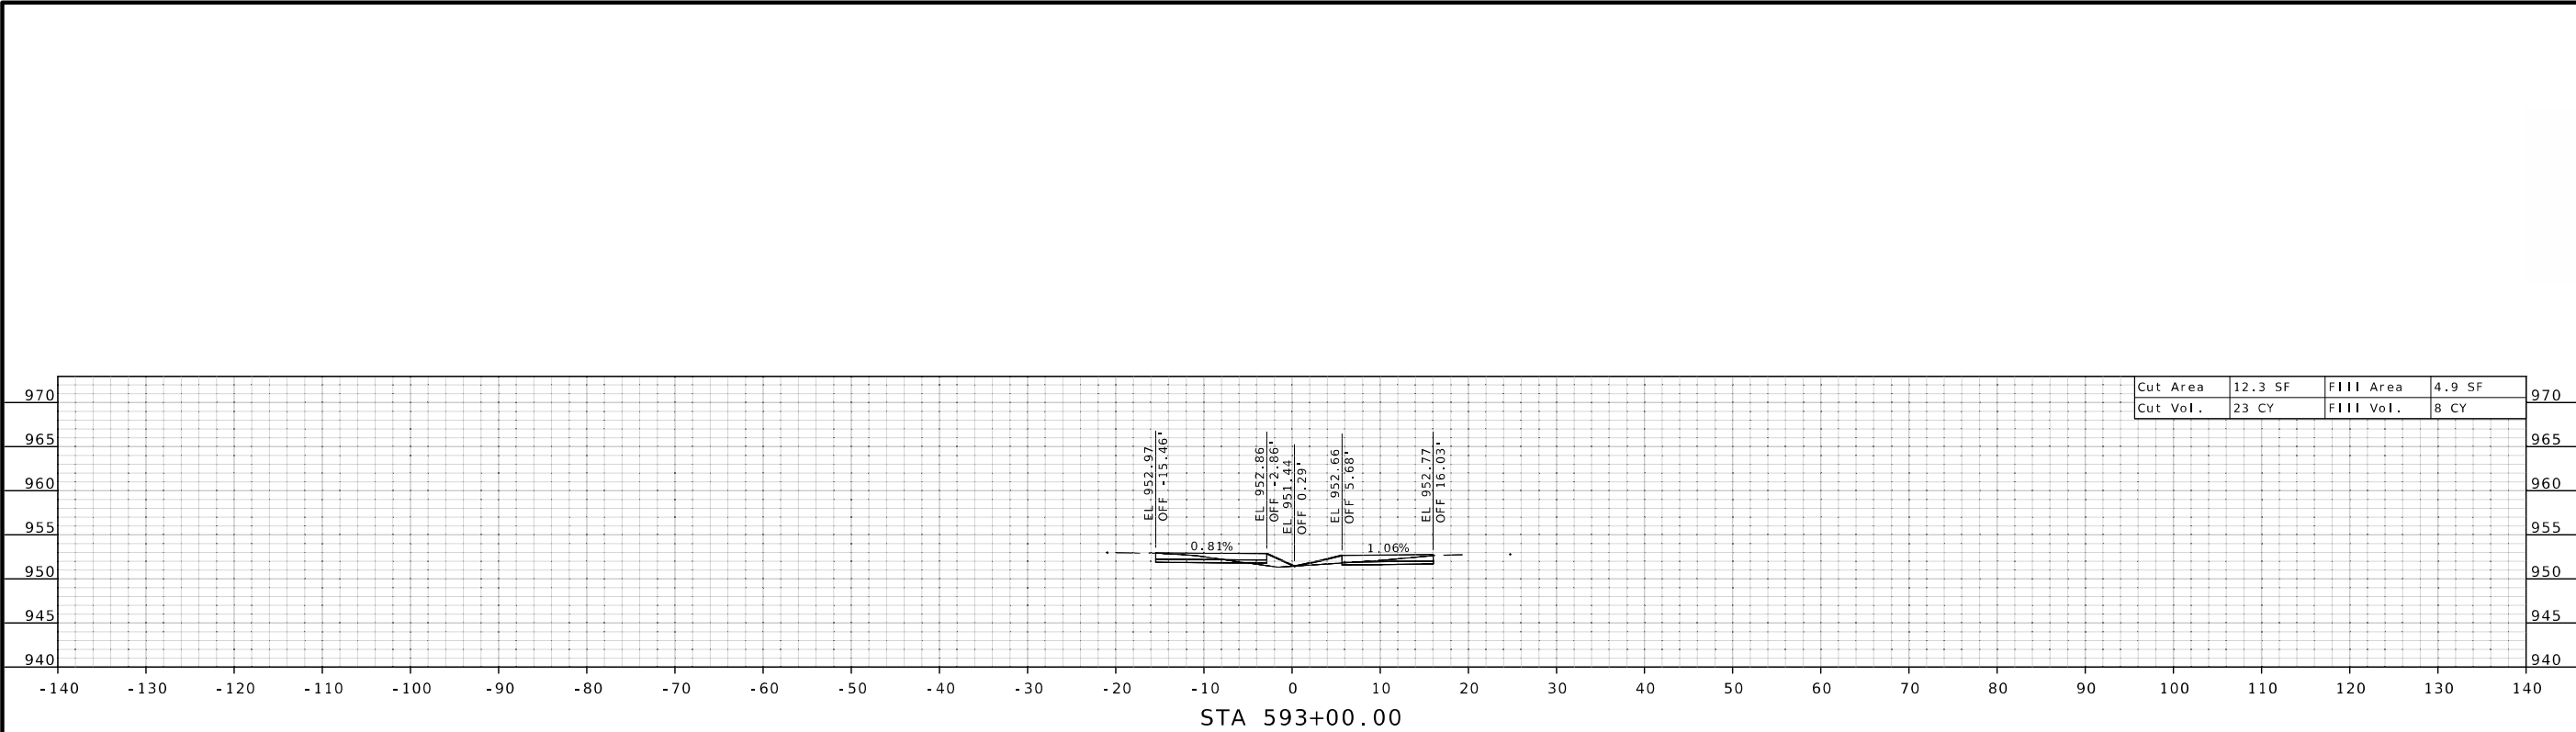

Cut Area	12.3 SF	Fill Area	4.9 SF
Cut Vol.	23 CY	Fill Vol.	8 CY

Cut Area	12.2 SF	Fill Area	3.9 SF
Cut Vol.	22 CY	Fill Vol.	6 CY

Cut Area	11.8 SF	Fill Area	2.5 SF
Cut Vol.	22 CY	Fill Vol.	4 CY

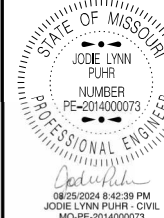

DATE PREPARED

8/21/2024

ROUTE STATE

435 MO

DISTRICT SHEET NO.

KC 5

COUNTY

CLAY

JOB NO.

J4P3468

CONTRACT ID.




PROJECT NO.

BRIDGE NO.


DESCRIPTION	DATE					



CROSS SECTION SHEET
NORTH CROSSOVER SHEET
SHEET 5 OF 7

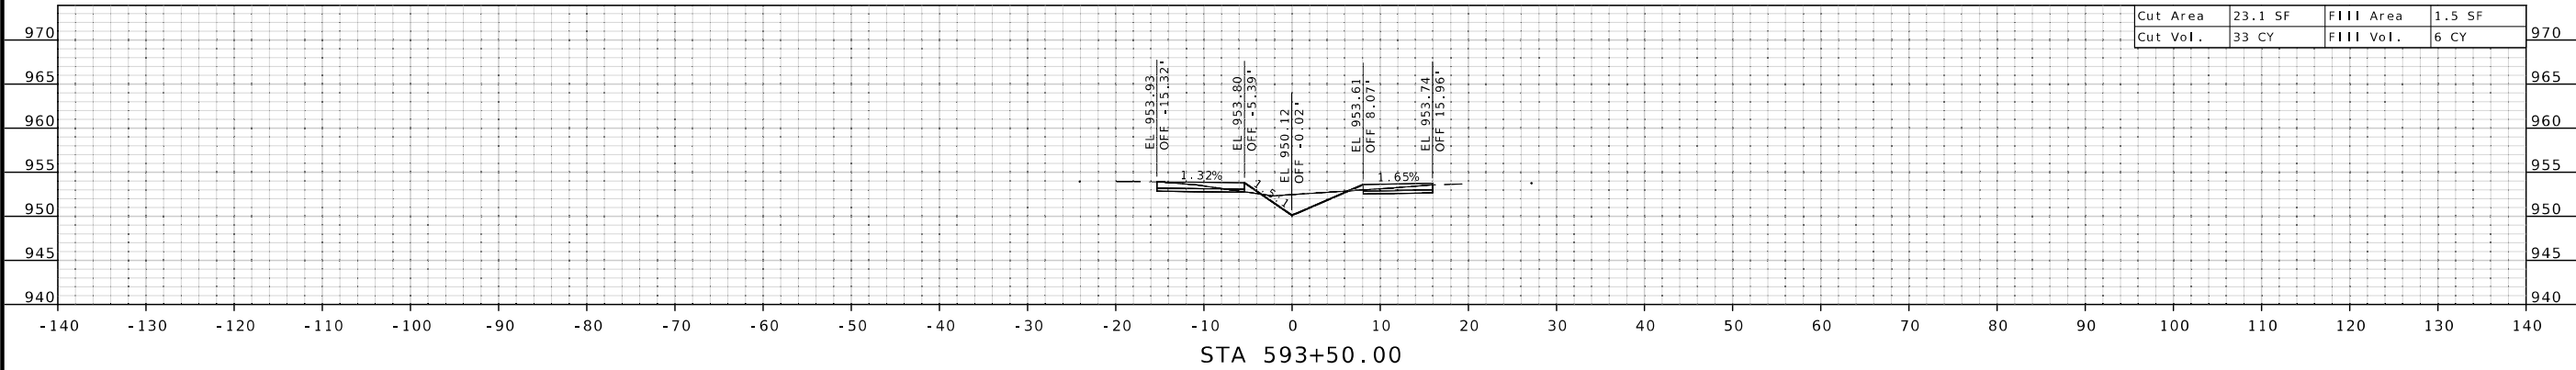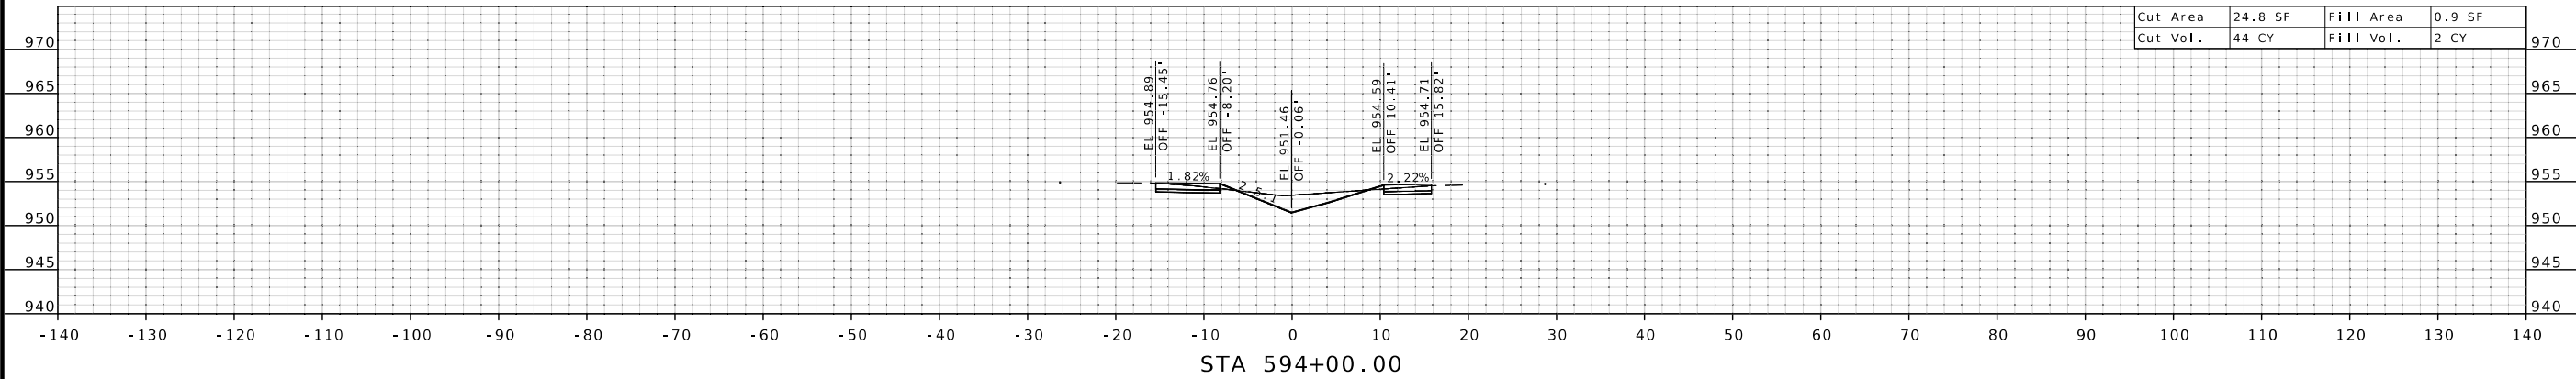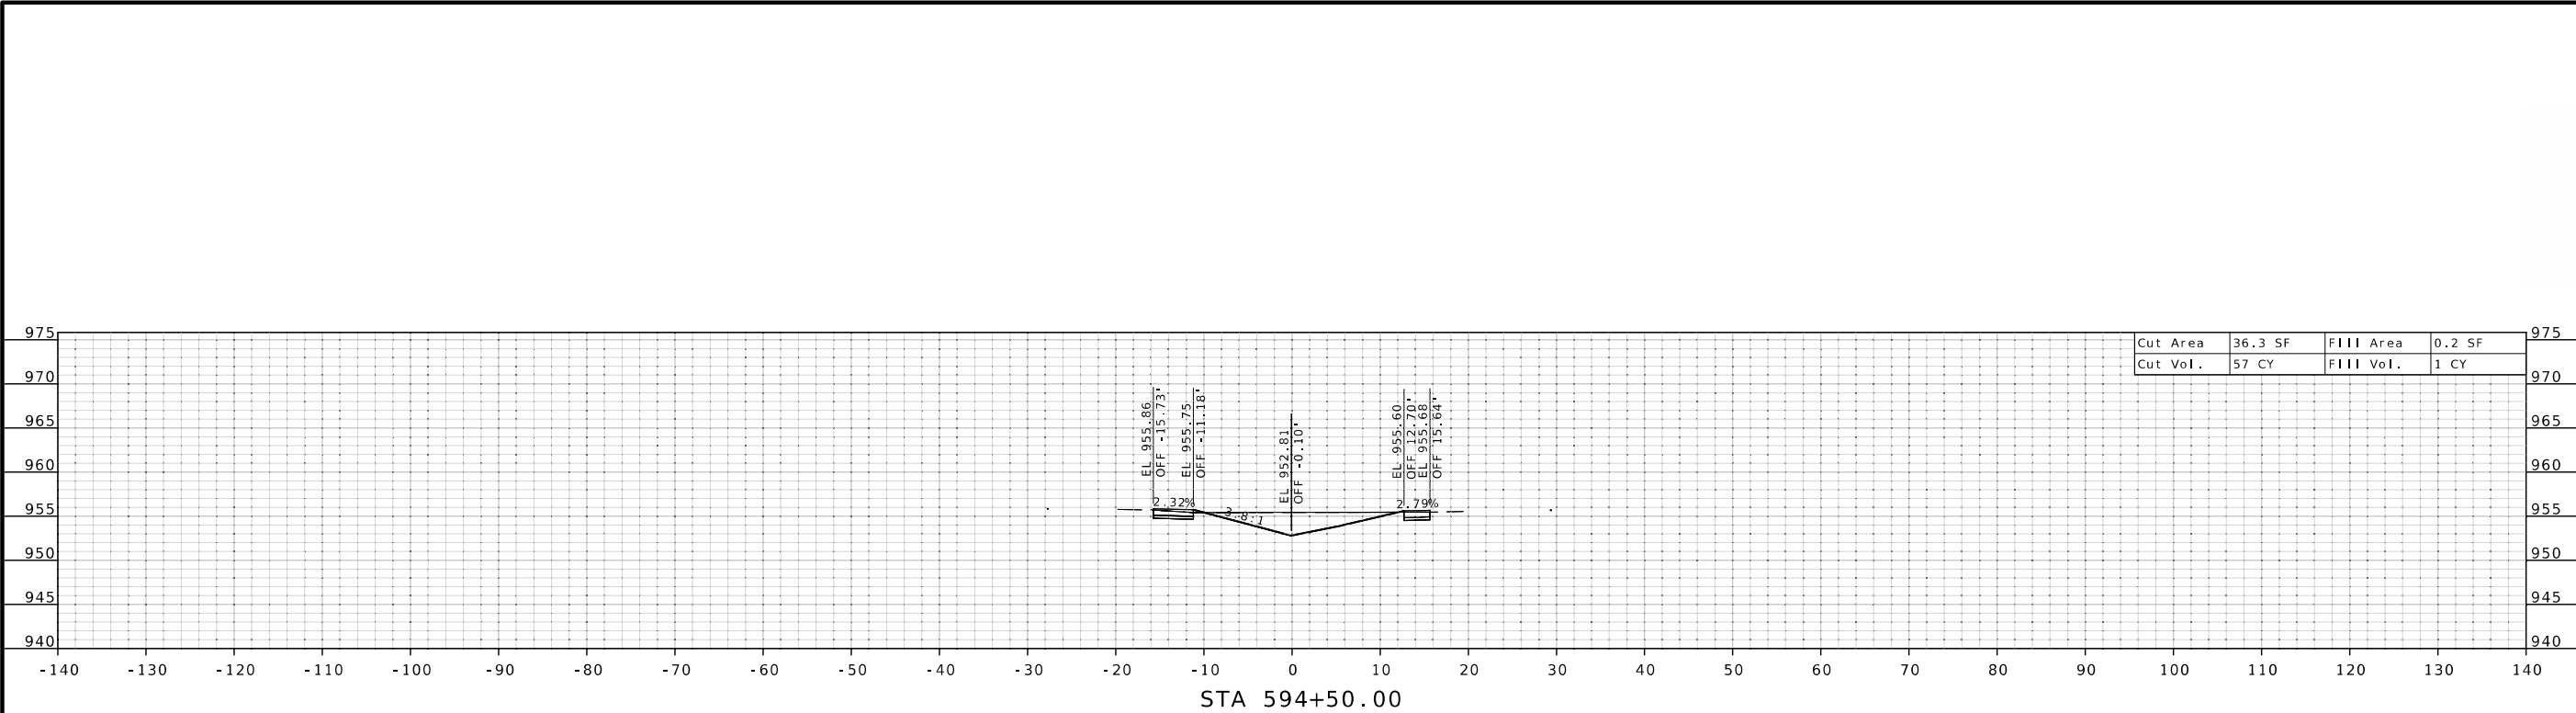

CROSS SECTION SHEET
NORTH CROSSOVER SHEET
SHEET 6 OF 7

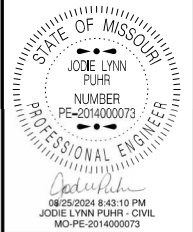

DATE PREPARED
8/21/2024

ROUTE 435
DISTRICT KC
STATE MO
SHEET NO. 6



COUNTY CLAY
JOB NO. J4P3468
CONTRACT ID.

PROJECT NO.

BRIDGE NO.

DESCRIPTION	DATE



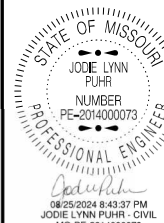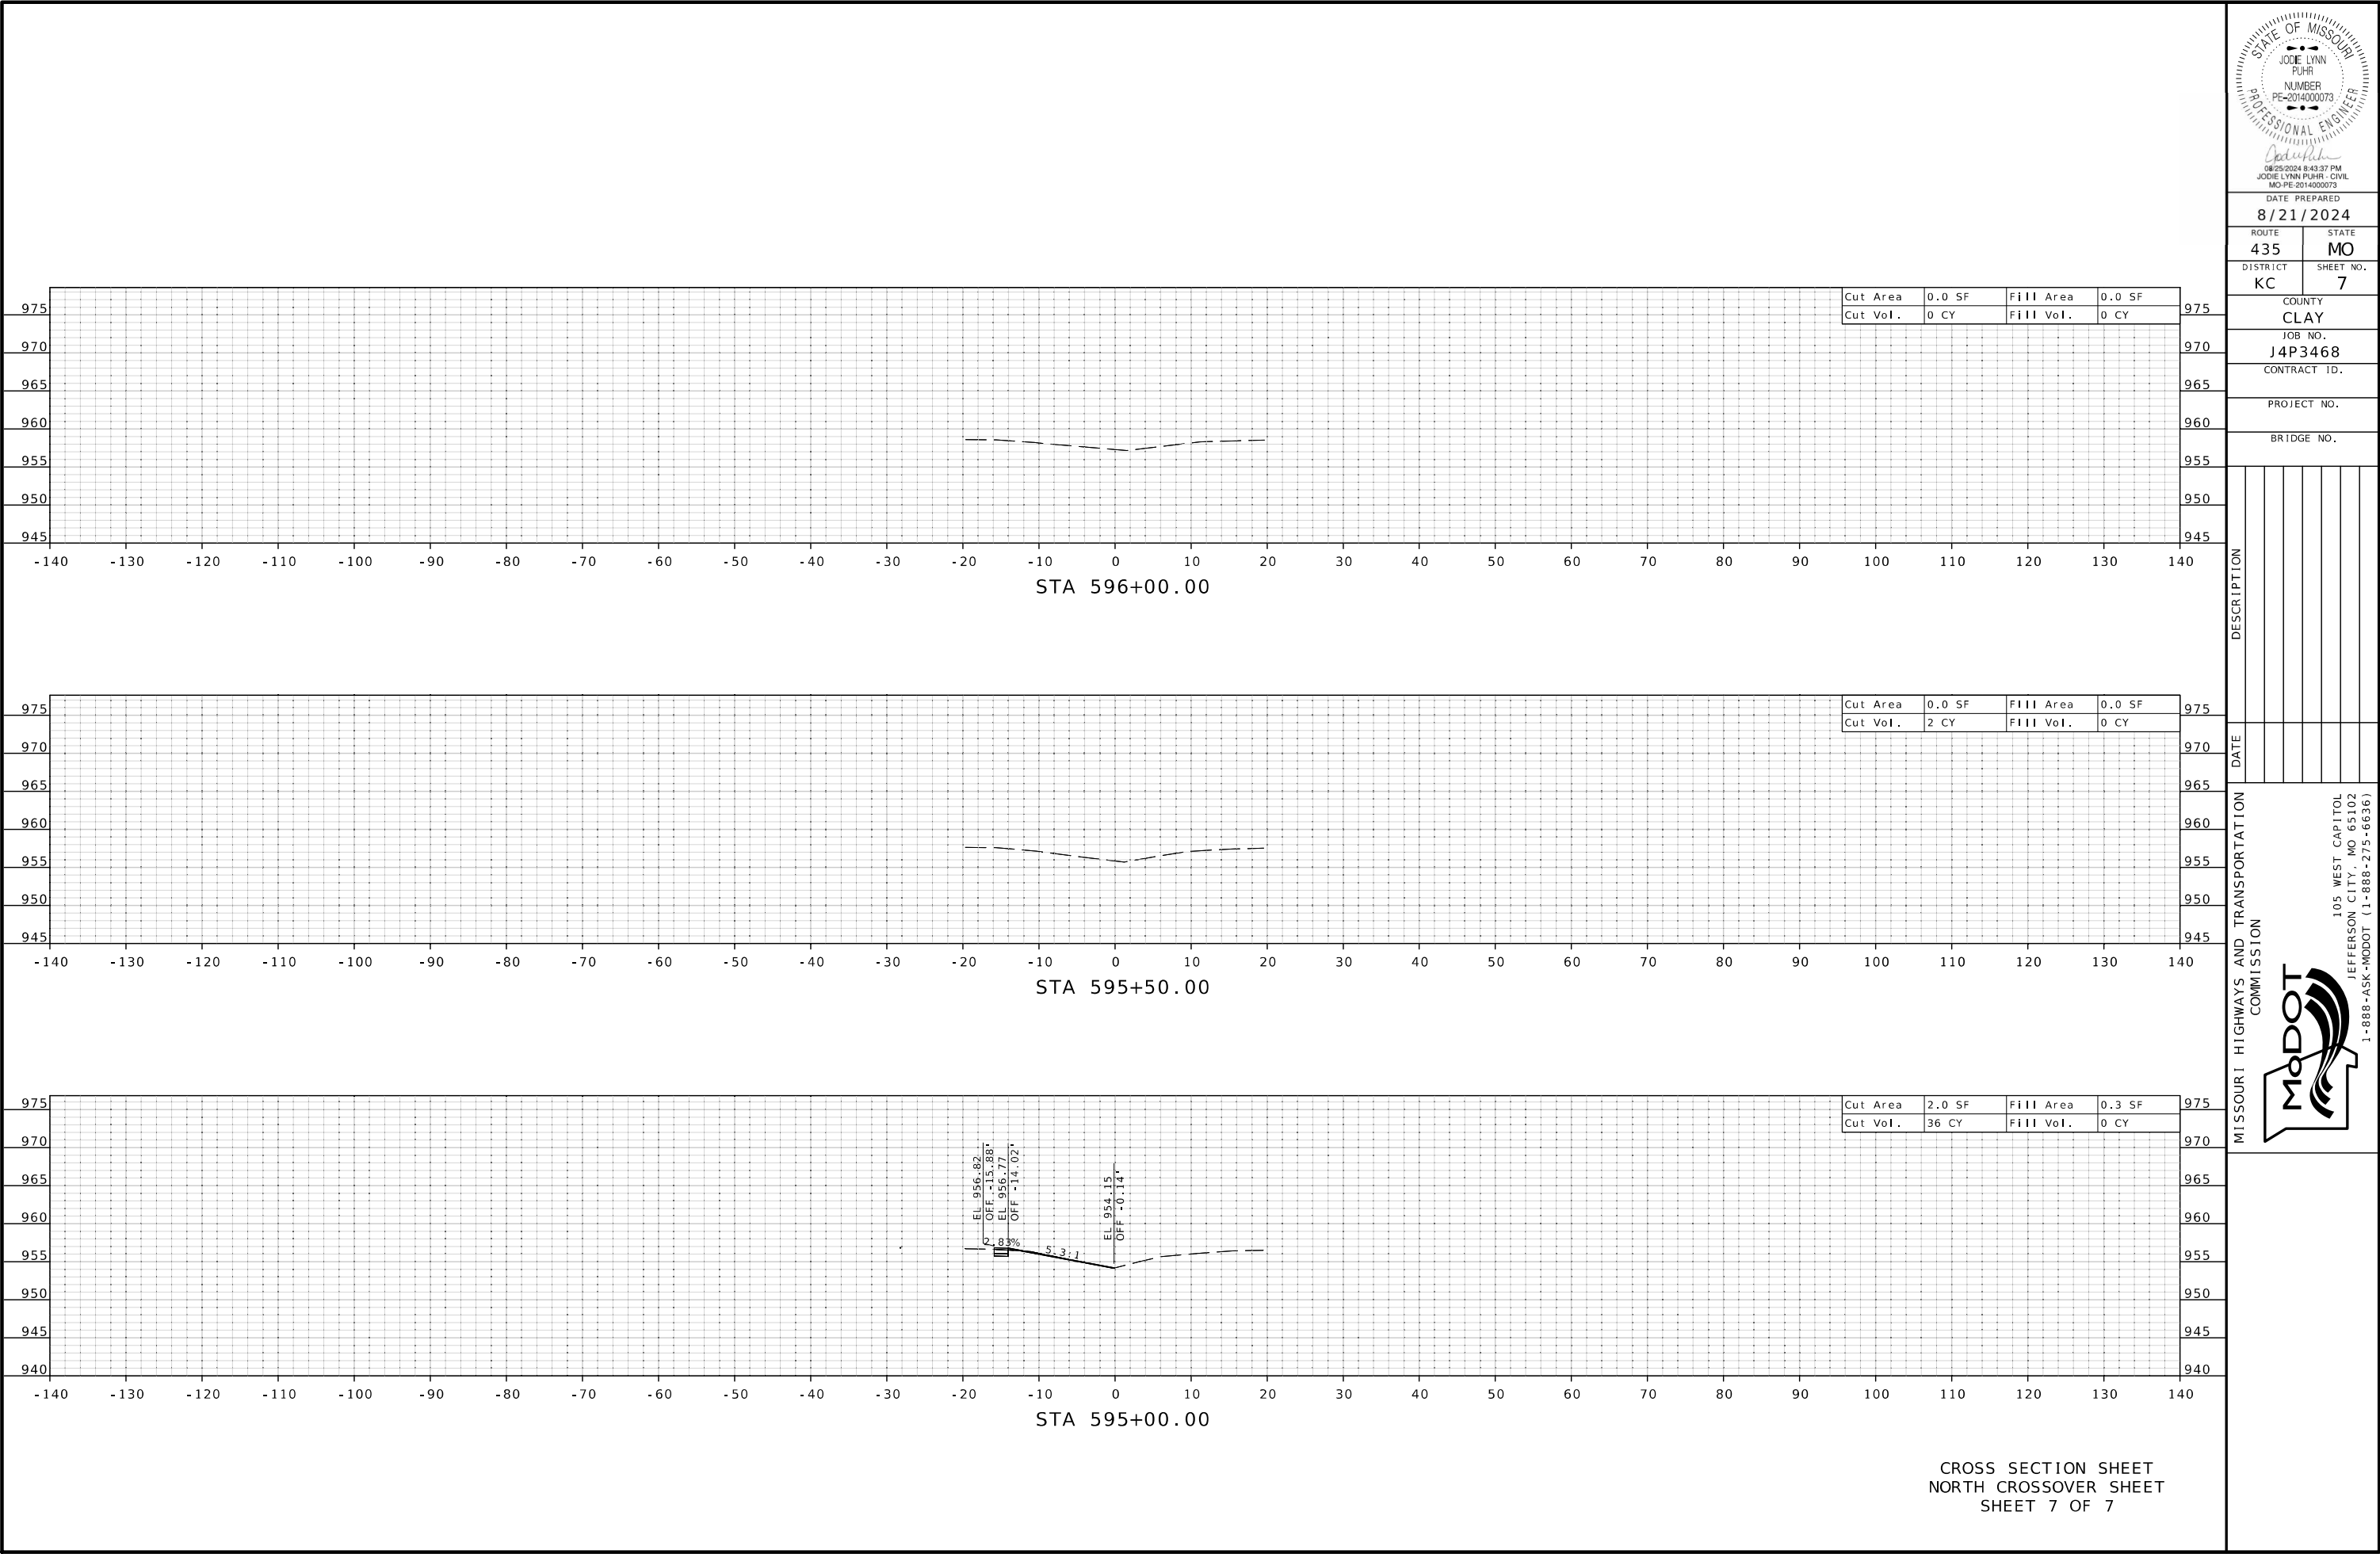

DATE PREPARED
8/21/2024

ROUTE 435	STATE MO
DISTRICT KC	SHEET NO. 7

COUNTY
CLAY

JOB NO.
J4P3468

CONTRACT ID.


PROJECT NO.

BRIDGE NO.


DESCRIPTION	DATE

MISSOURI HIGHWAYS AND TRANSPORTATION COMMISSION


105 WEST CAPITOL
JEFFERSON CITY, MO 65102
1-888-ASK-MODOT (1-888-275-6636)

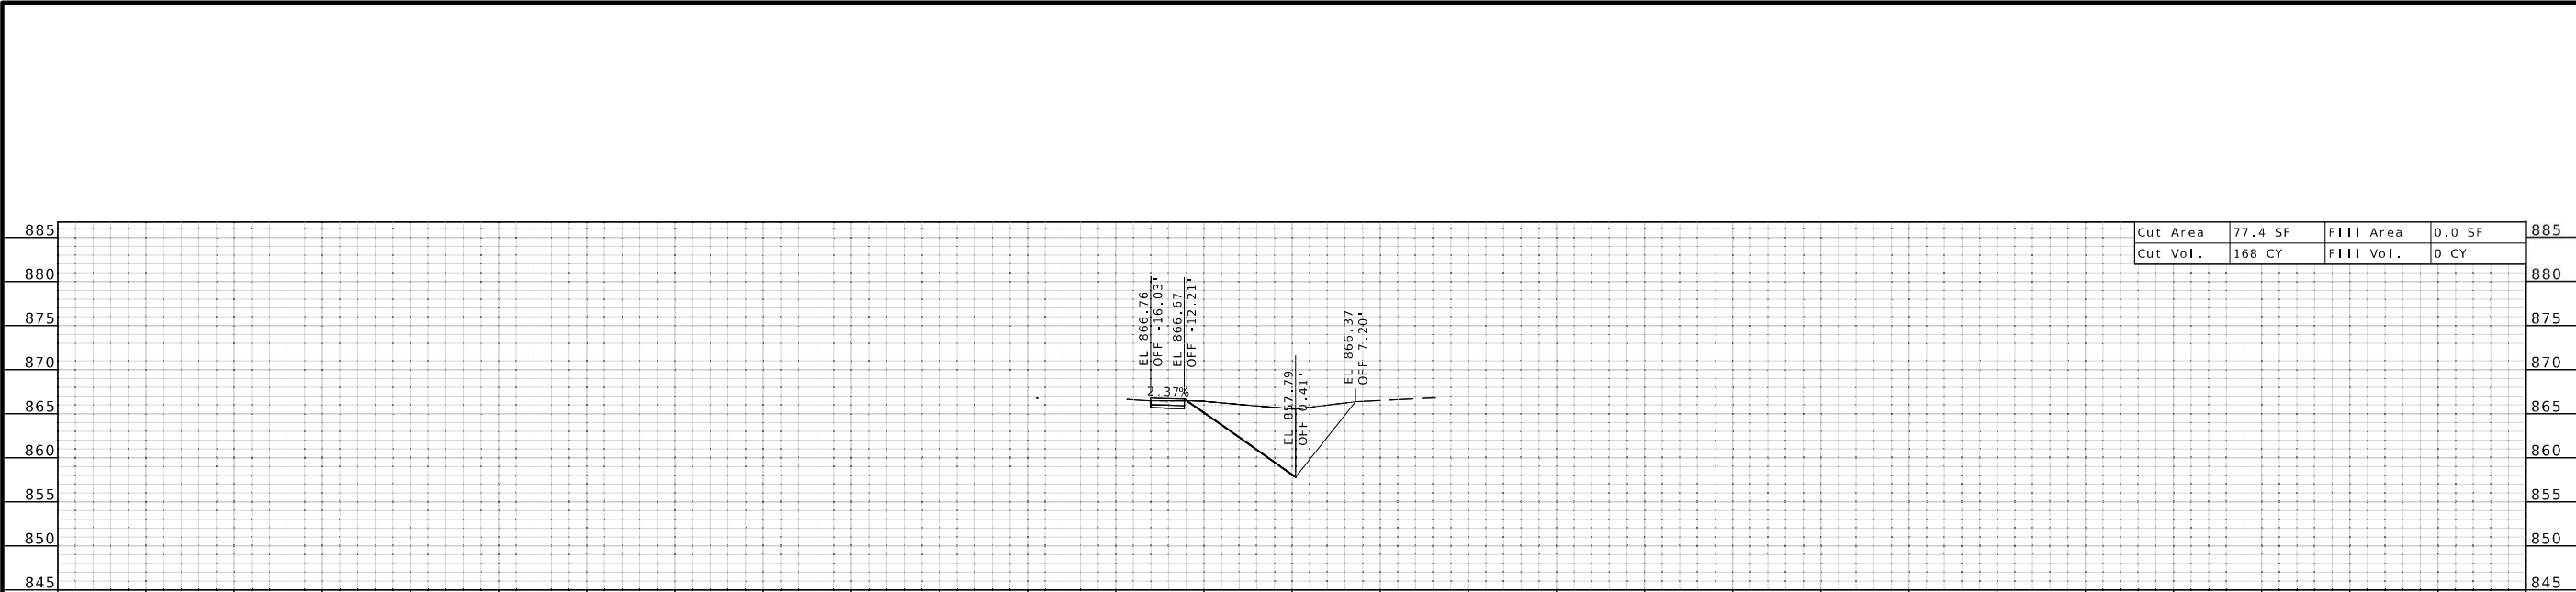








Cut Area	77.4 SF	Fill Area	0.0 SF
Cut Vol.	168 CY	Fill Vol.	0 CY

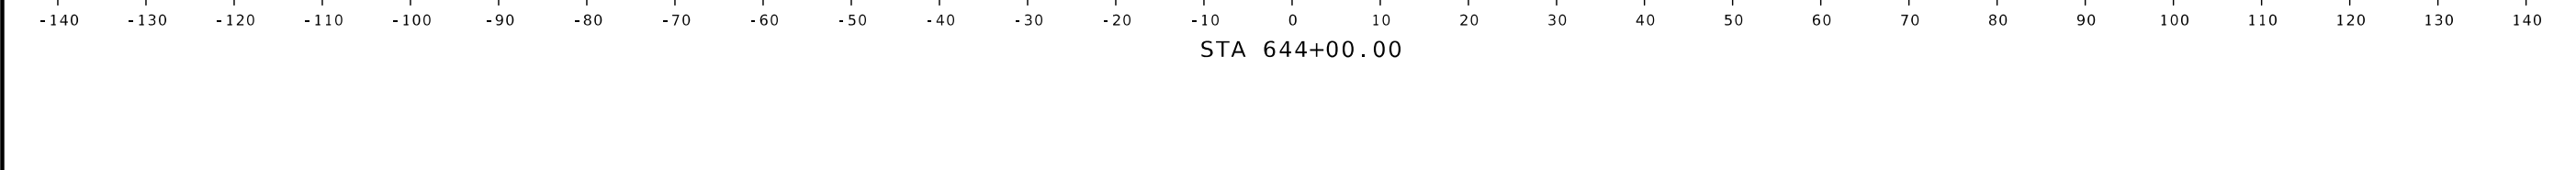

Cut Area	104.2 SF	Fill Area	0.0 SF
Cut Vol.	181 CY	Fill Vol.	0 CY

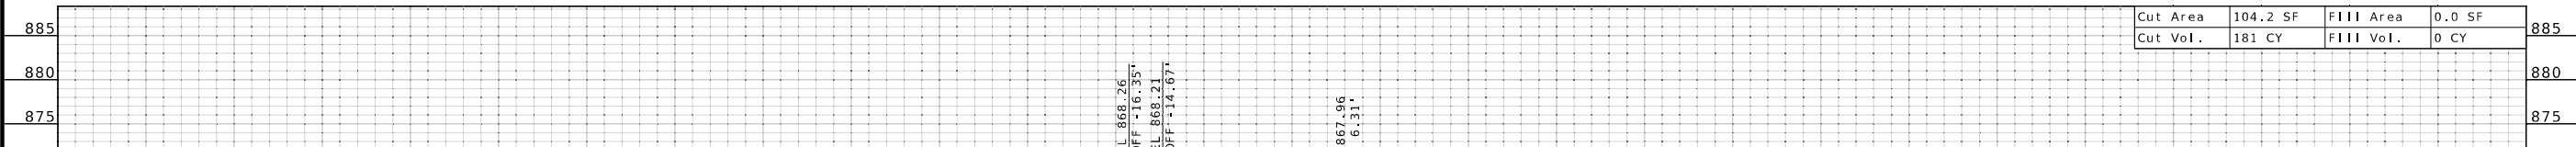

Cut Area	98.9 SF	Fill Area	0.0 SF
Cut Vol.	0 CY	Fill Vol.	0 CY

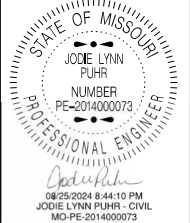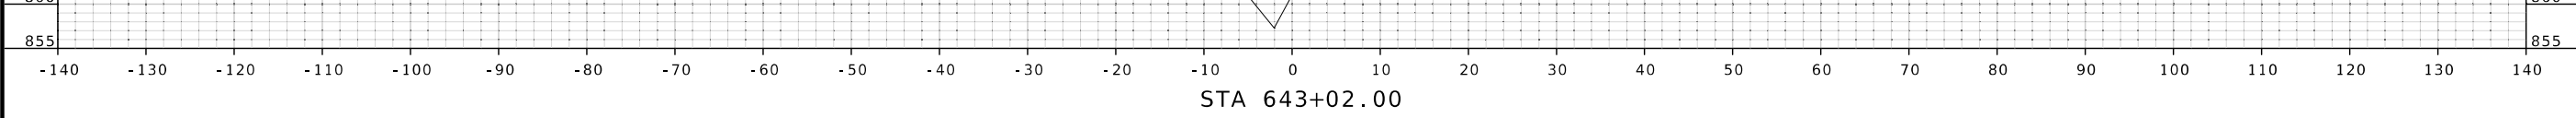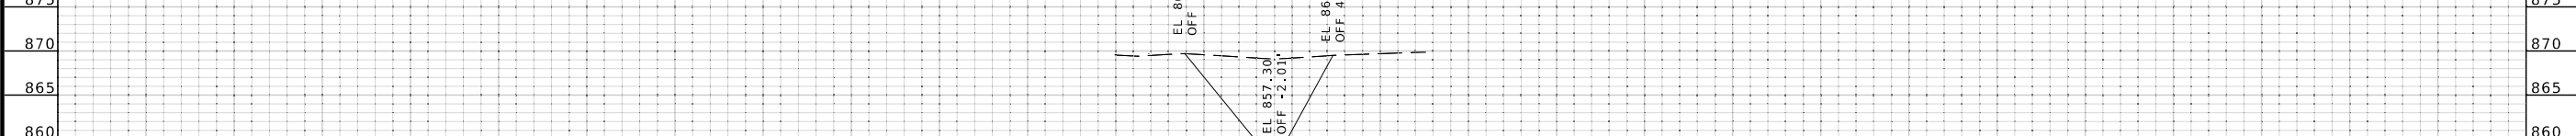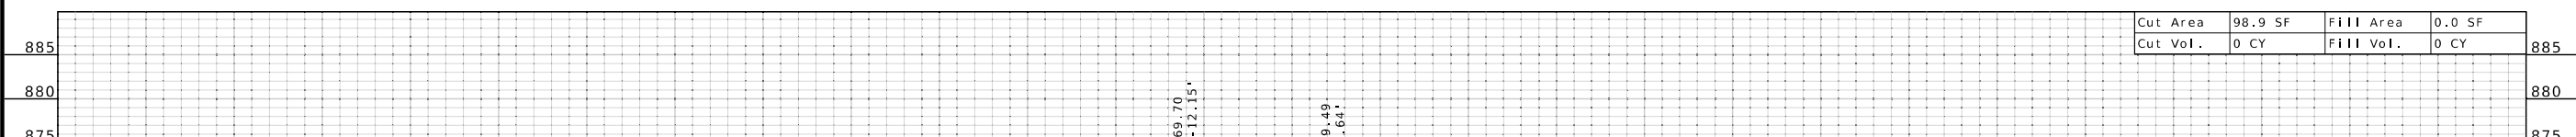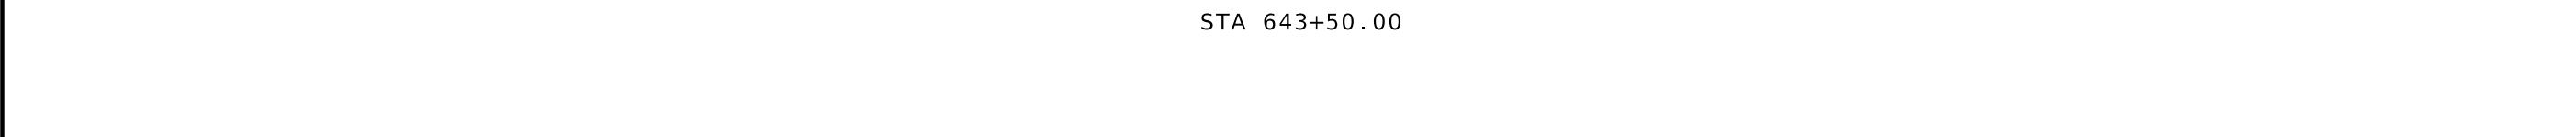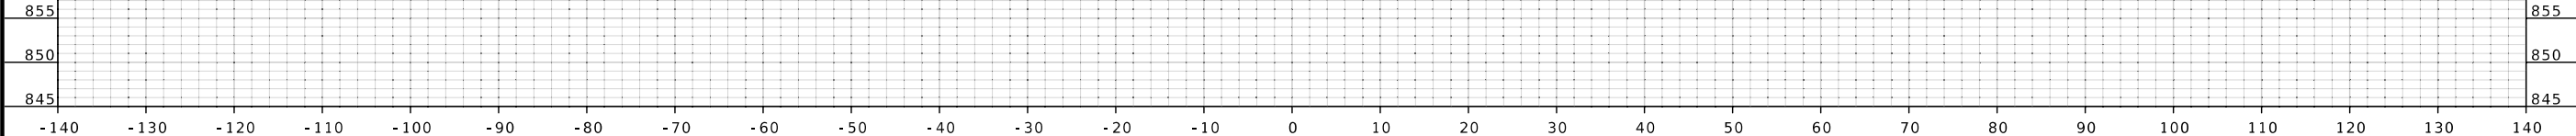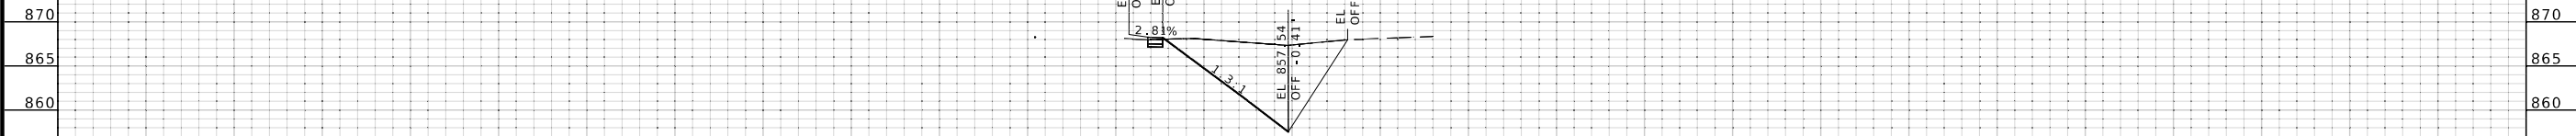


DATE PREPARED 8/22/2024	
ROUTE 435	STATE MO
DISTRICT KC	SHEET NO. 8
COUNTY CLAY	
JOB NO. J4P3468	
CONTRACT ID.	
PROJECT NO.	
BRIDGE NO.	

DESCRIPTION

DATE

MISSOURI HIGHWAYS AND TRANSPORTATION COMMISSION

105 WEST CAPITOL
JEFFERSON CITY, MO 65102
1-888-ASK-MODOT (1-888-275-6636)

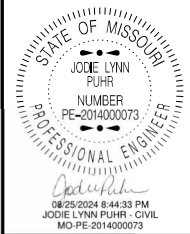

DATE PREPARED
8/22/2024

ROUTE	STATE
435	MO

DISTRICT	SHEET NO.
KC	9

COUNTY
CLAY

JOB NO.
J4P3468

CONTRACT ID.




PROJECT NO.

BRIDGE NO.


DESCRIPTION					
	DATE				

MISSOURI HIGHWAYS AND TRANSPORTATION COMMISSION

105 WEST CAPITOL
JEFFERSON CITY, MO 65102
1-888-ASK-MODOT (1-888-275-6636)

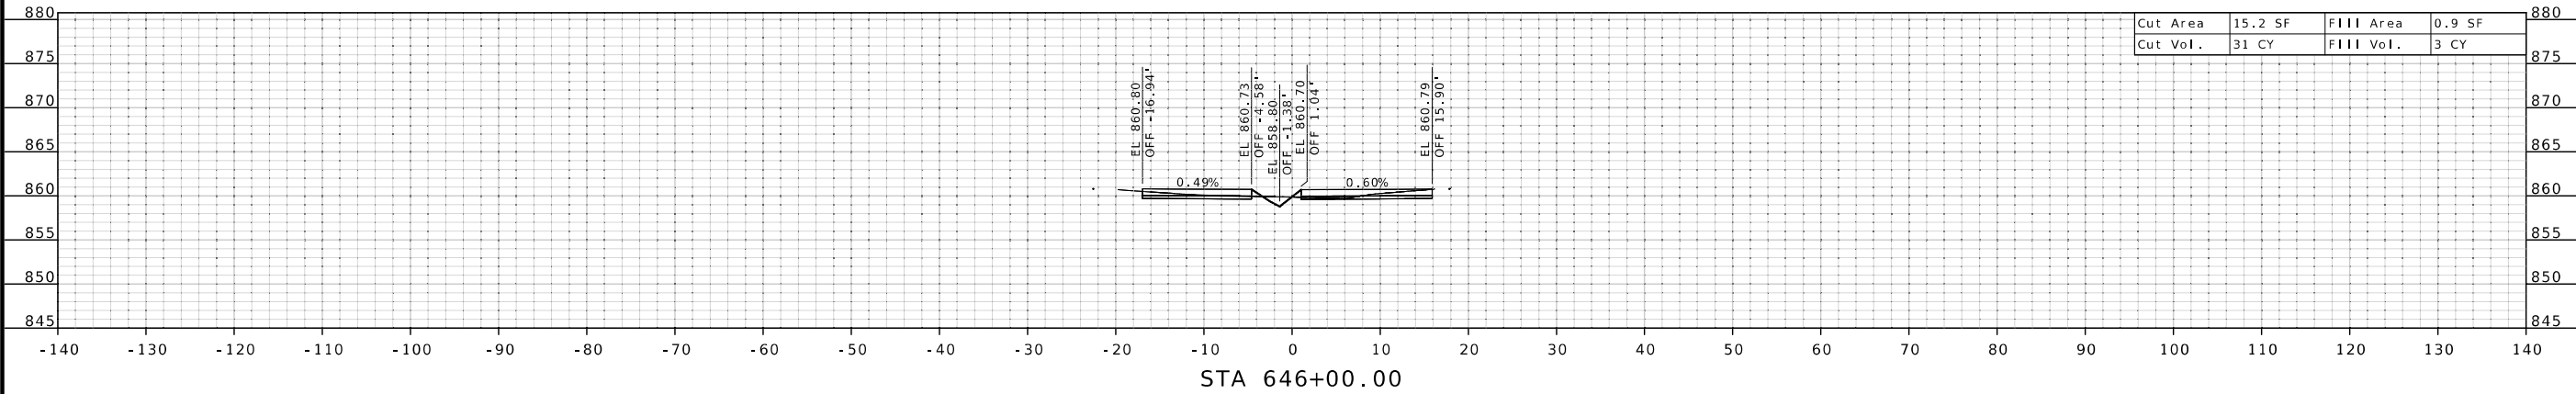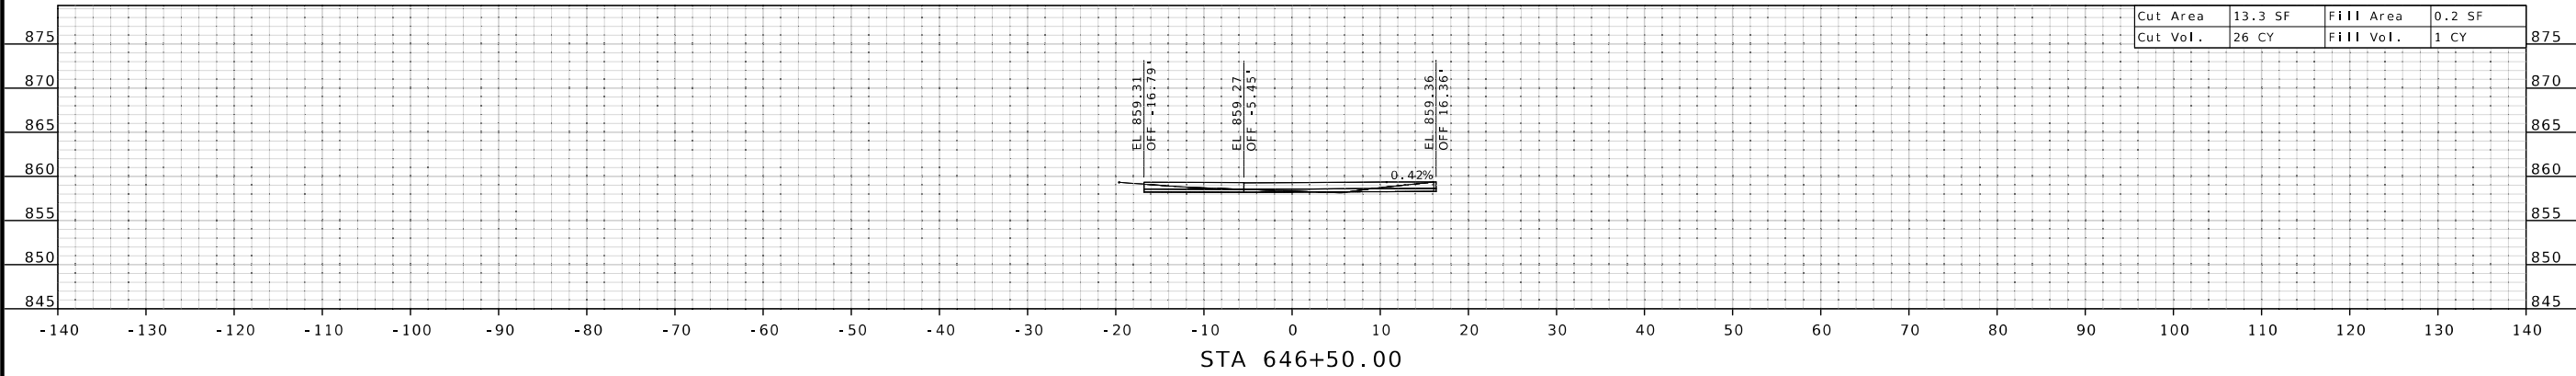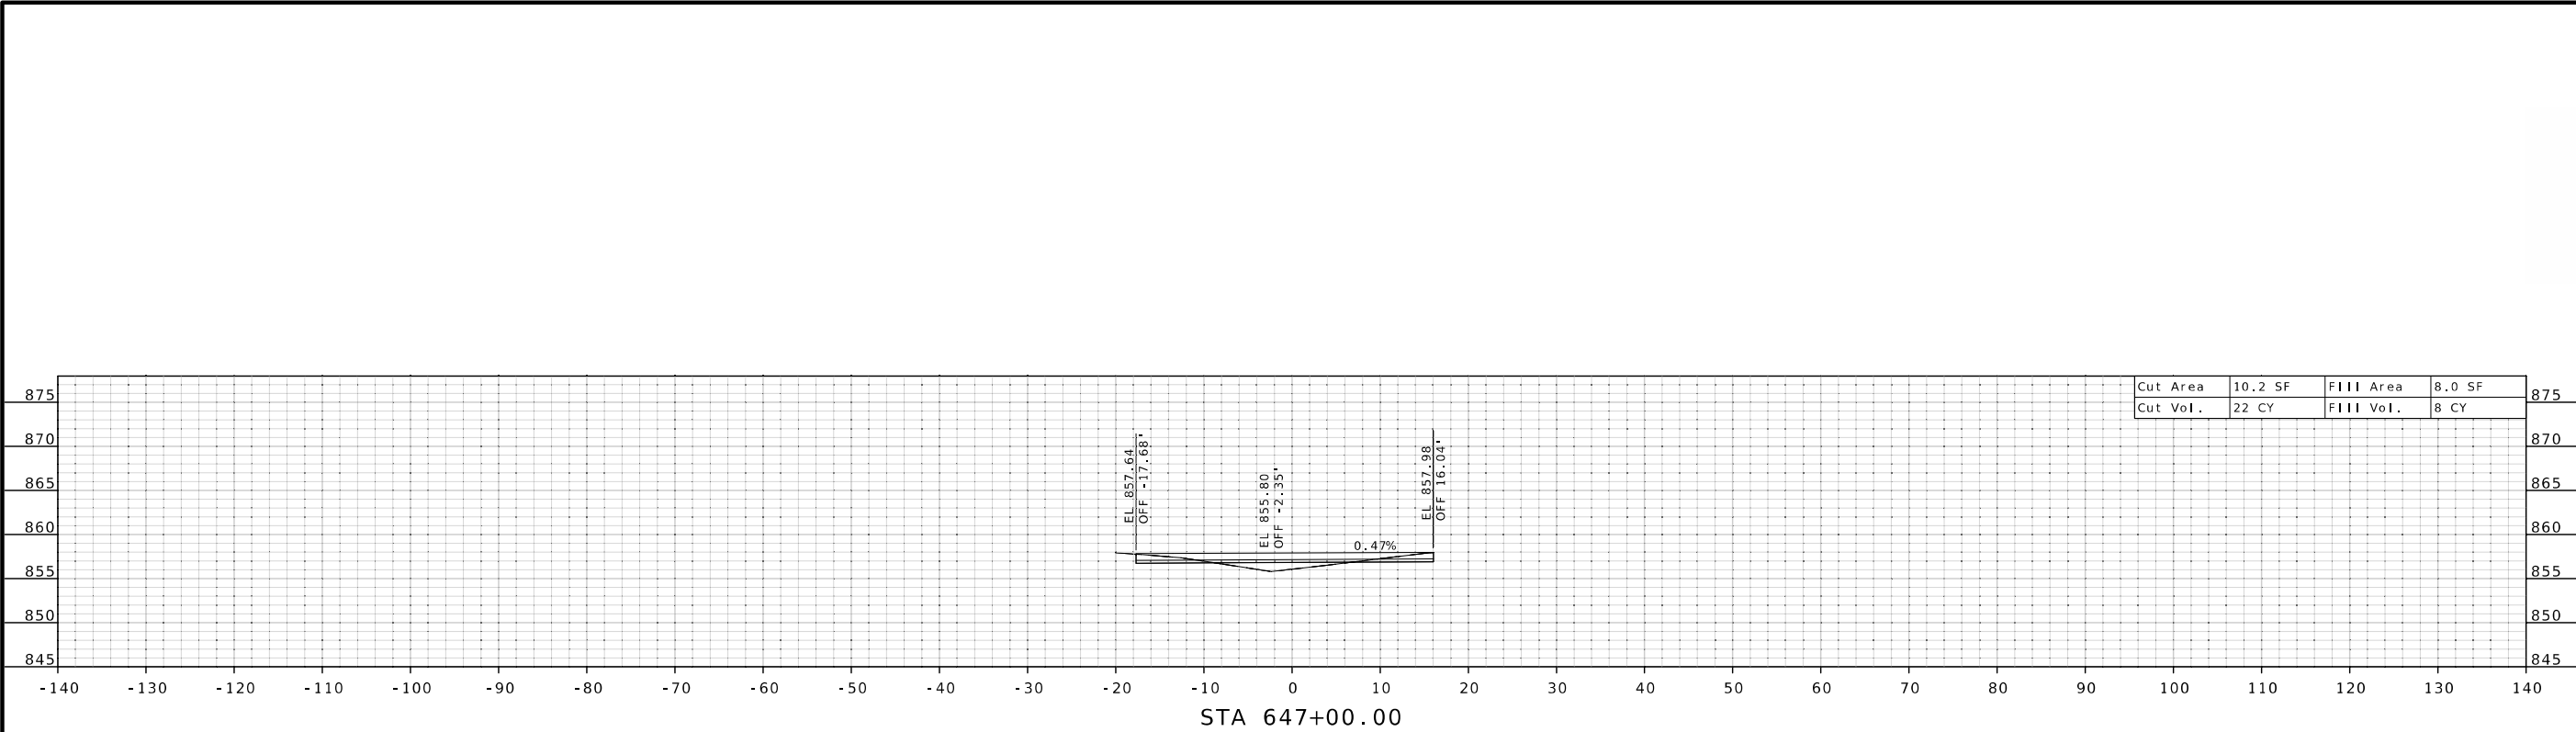

CROSS SECTION SHEET
SOUTH CROSSOVER SHEET
SHEET 3 OF 7

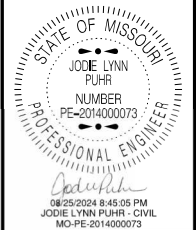

DATE PREPARED 8/22/2024	
ROUTE 435	STATE MO
DISTRICT KC	SHEET NO. 10
COUNTY CLAY	
JOB NO. J4P3468	
CONTRACT ID.	

PROJECT NO.
BRIDGE NO.


DESCRIPTION

DATE

MISSOURI HIGHWAYS AND TRANSPORTATION COMMISSION



105 WEST CAPITOL
JEFFERSON CITY, MO 65102
1-888-ASK-MODOT (1-888-275-6636)

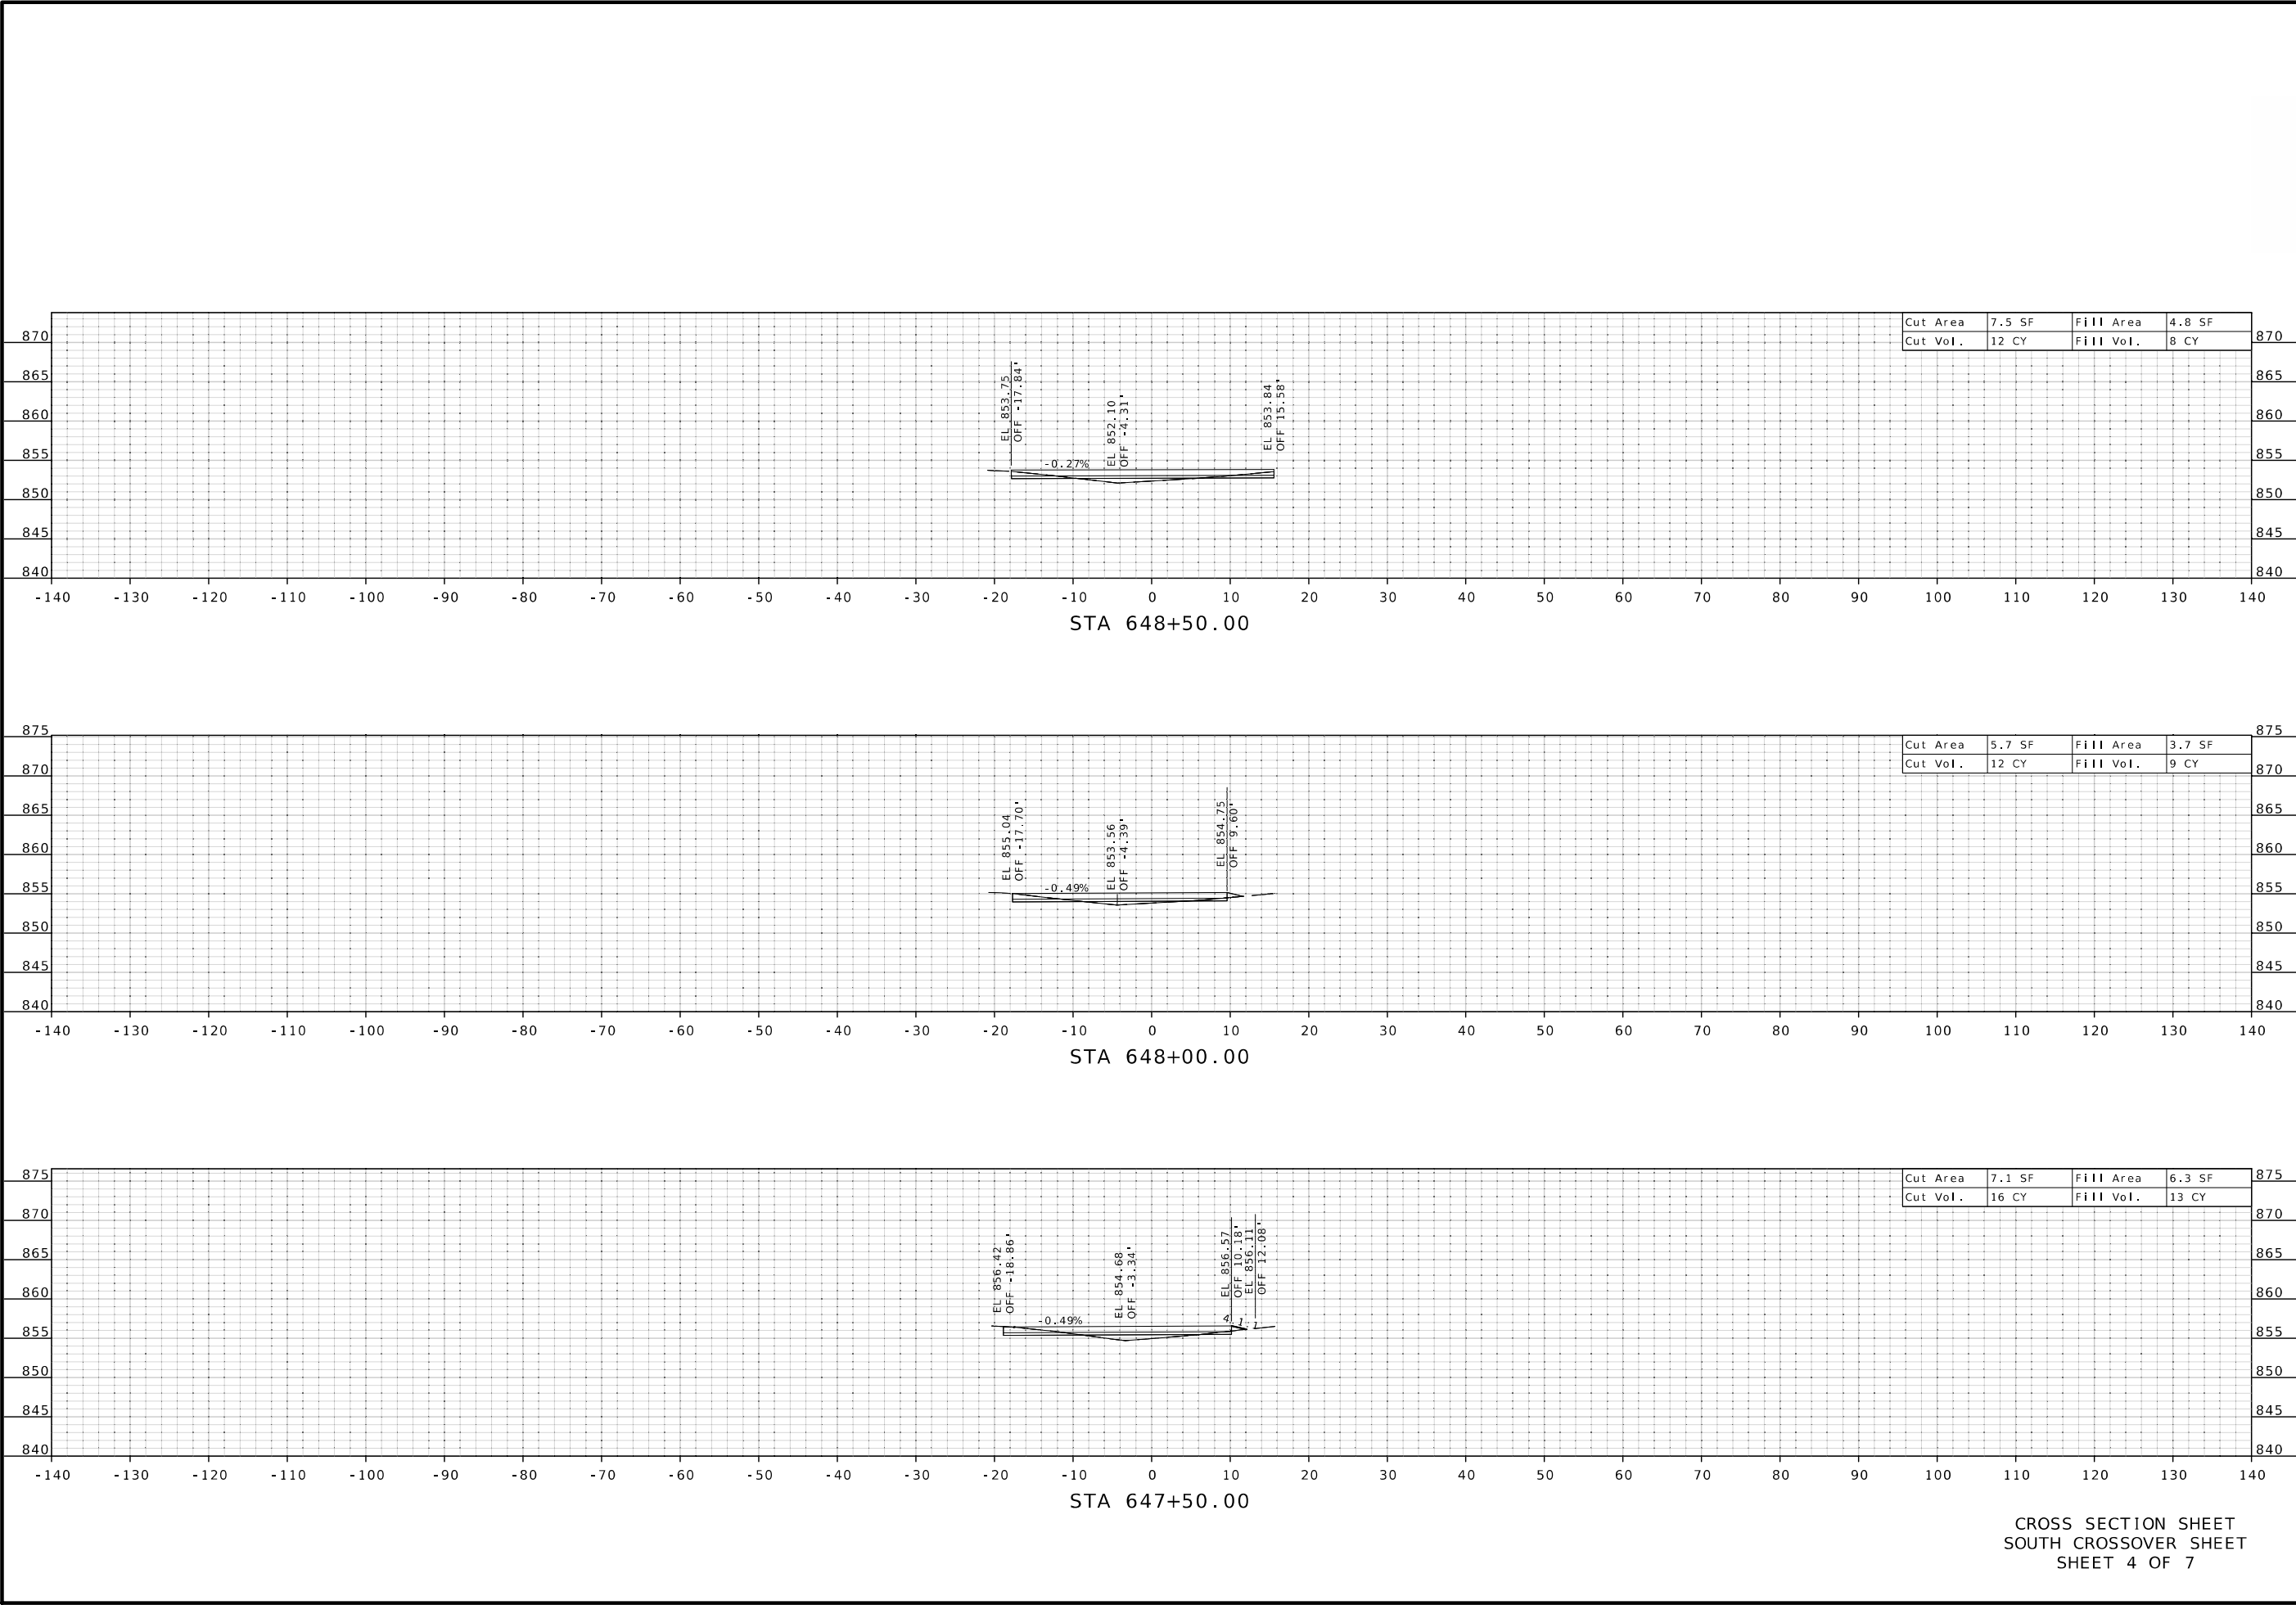

STATE OF MISSOURI

JOE LYNN

NUMBER

PE-2014000073

PROFESSIONAL ENGINEER

08/25/2024 8:45:39 PM

JOE LYNN PUHR - CIVIL

MO-PE-2014000073

DATE PREPARED

8/22/2024

ROUTE

435

DISTRICT

KC

STATE

MO

SHEET NO.

11

COUNTY

CLAY

JOB NO.

J4P3468

CONTRACT ID.

PROJECT NO.

BRIDGE NO.

DESCRIPTION

DATE




MISSOURI HIGHWAYS AND TRANSPORTATION COMMISSION

105 WEST CAPITOL


JEFFERSON CITY, MO 65102

1-888-ASK-MODOT (1-888-275-6636)

CROSS SECTION SHEET
SOUTH CROSSOVER SHEET
SHEET 4 OF 7

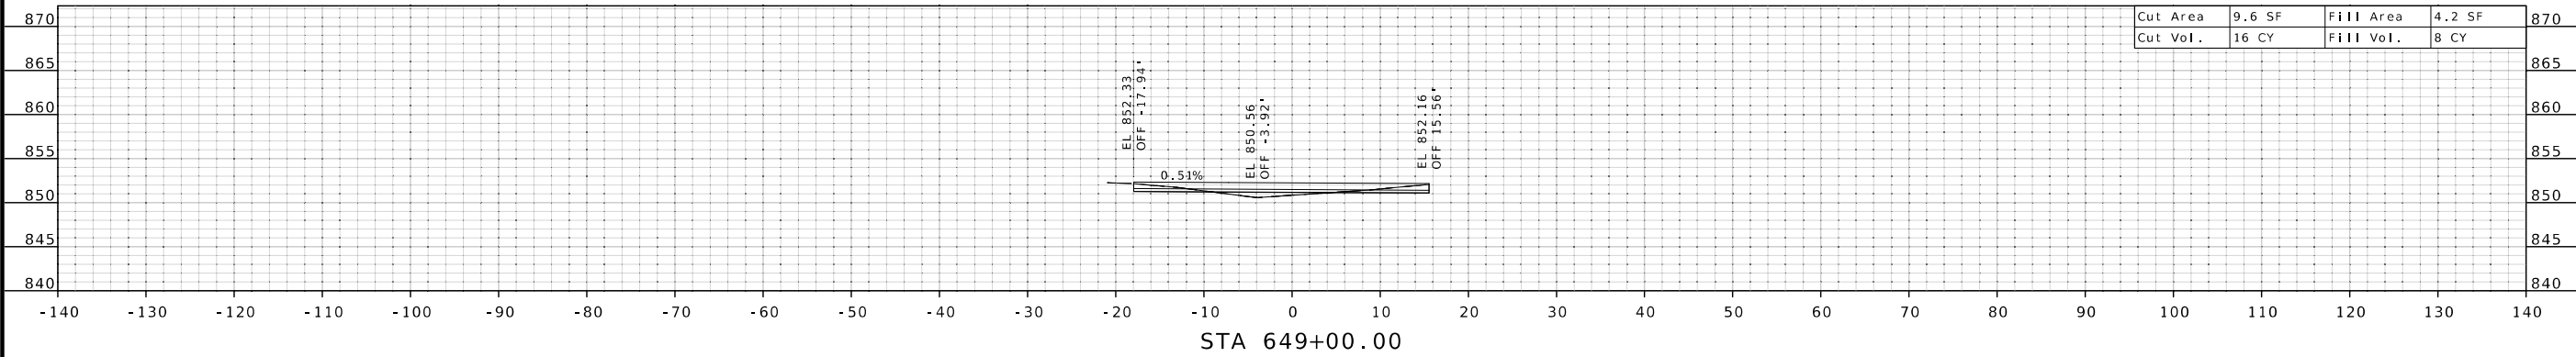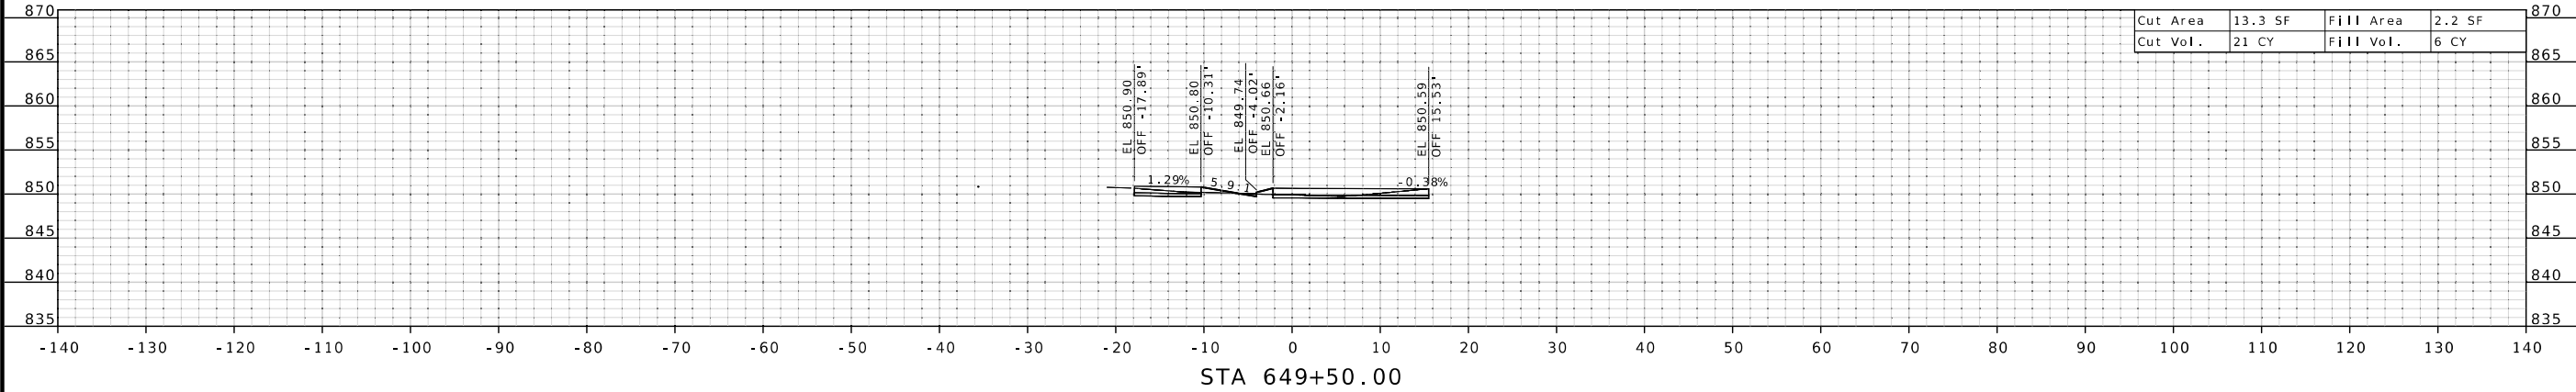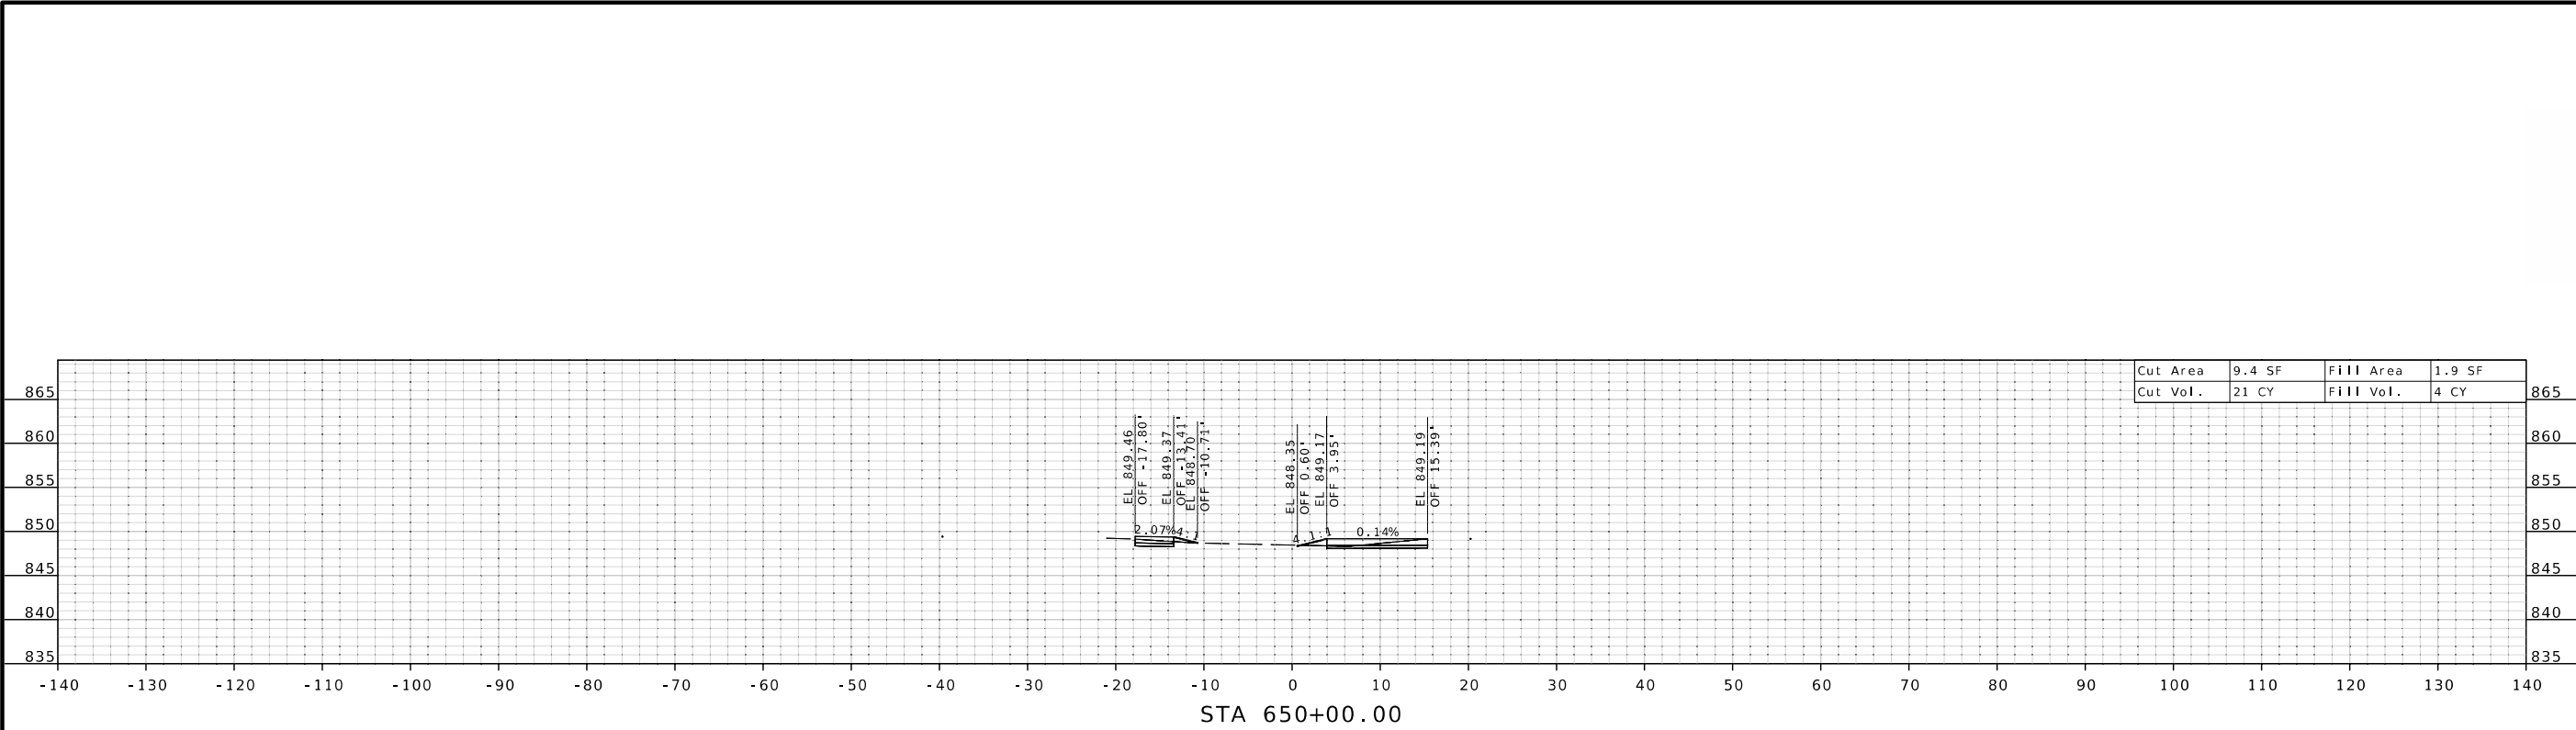

CROSS SECTION SHEET
SOUTH CROSSOVER SHEET
SHEET 5 OF 7

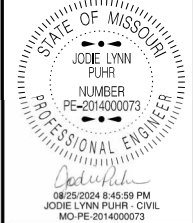

DATE PREPARED 8/22/2024	
ROUTE 435	STATE MO
DISTRICT KC	SHEET NO. 12
COUNTY CLAY	
JOB NO. J4P3468	
CONTRACT ID.	


PROJECT NO.

BRIDGE NO.

DATE	DESCRIPTION

MISSOURI HIGHWAYS AND TRANSPORTATION COMMISSION

105 WEST CAPITOL
JEFFERSON CITY, MO 65102
1-888-ASK-MODOT (1-888-275-6636)

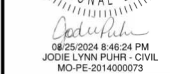

DATE PREPARED

8/22/2024

ROUTE	STATE
435	MO

DISTRICT	SHEET NO.
KC	13

COUNTY	CLAY
--------	------

JOB NO.
14P3468

CONTRACT ID.


PROJECT NO.

BRIDGE NO.


[illegible]

MISSOURI HIGHWAYS AND TRANSPORTATION
COMMISSION


105 WEST CAPITOL
JEFFERSON CITY, MO 65102

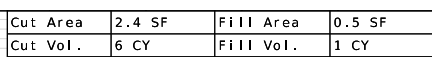


CROSS SECTION SHEET
SOUTH CROSSOVER SHEET
SHEET 6 OF 7

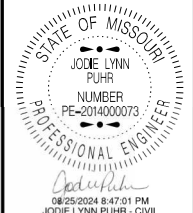

DATE PREPARED	
8/22/2024	
ROUTE	STATE
435	MO
DISTRICT	SHEET NO.
KC	14
COUNTY	
CLAY	
JOB NO.	
J4P3468	
CONTRACT ID.	
PROJECT NO.	
BRIDGE NO.	

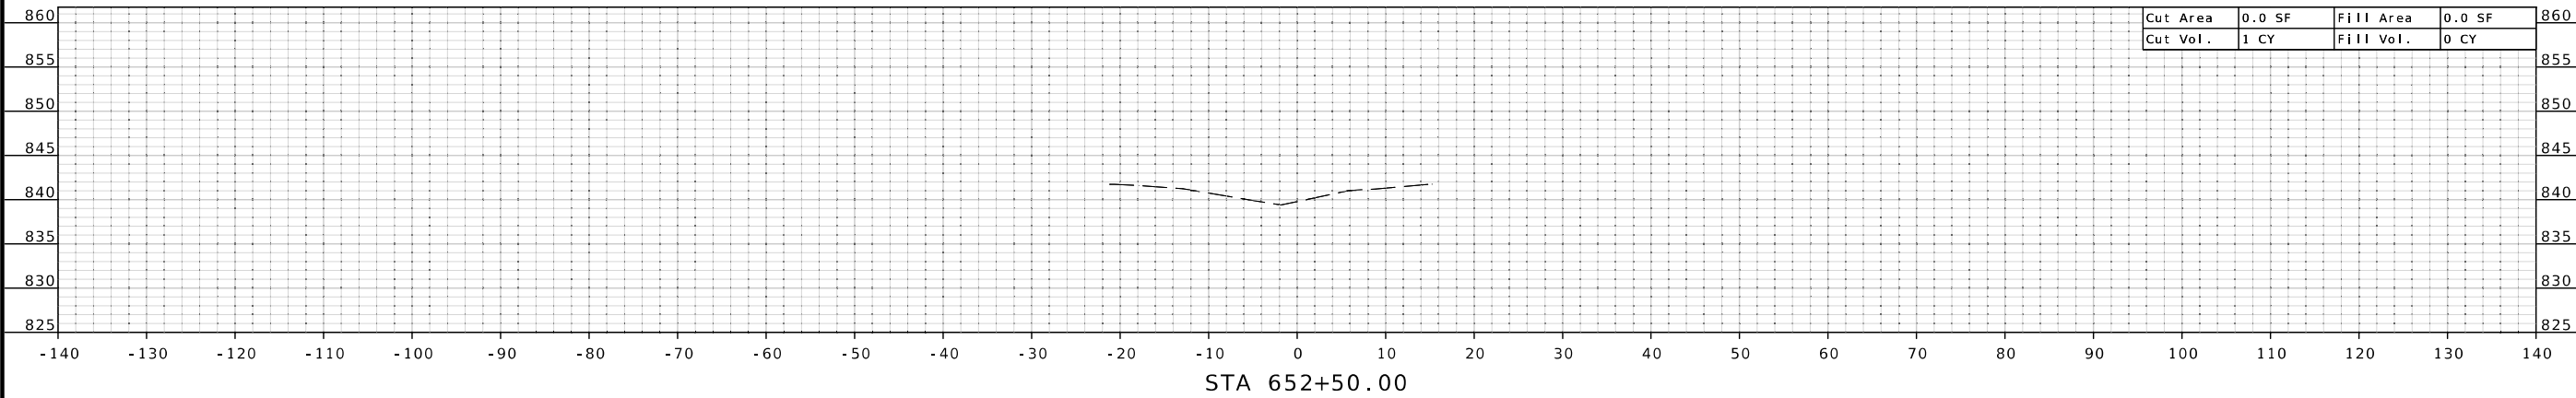

Cut Area	0.0 SF	Fill Area	0.0 SF
Cut Vol.	1 CY	Fill Vol.	0 CY

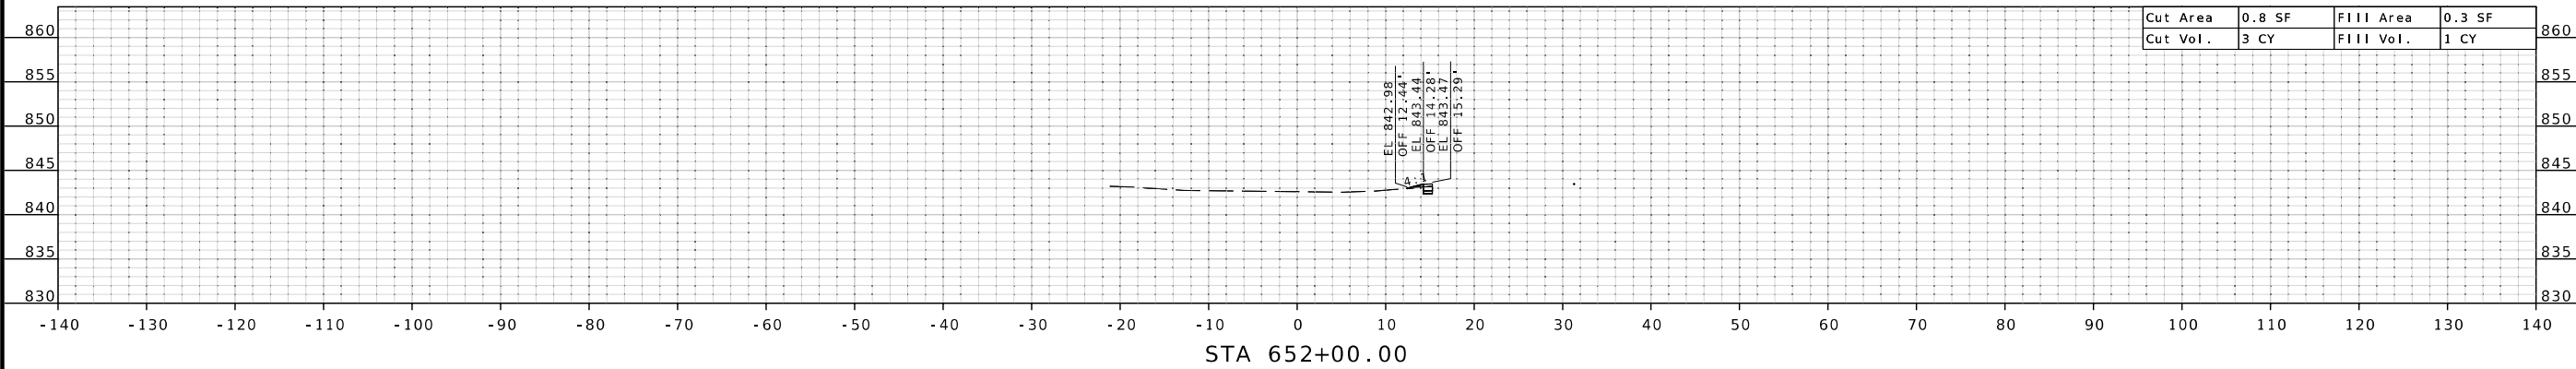


Cut Area	0.8 SF	Fill Area	0.3 SF
Cut Vol.	3 CY	Fill Vol.	1 CY

CROSS SECTION SHEET
SOUTH CROSSOVER SHEET
SHEET 7 OF 7

DESCRIPTION					
DATE					


MISSOURI HIGHWAYS AND TRANSPORTATION COMMISSION

105 WEST CAPITOL
JEFFERSON CITY, MO 65102
1-888-ASK-MODOT (1-888-275-6636)

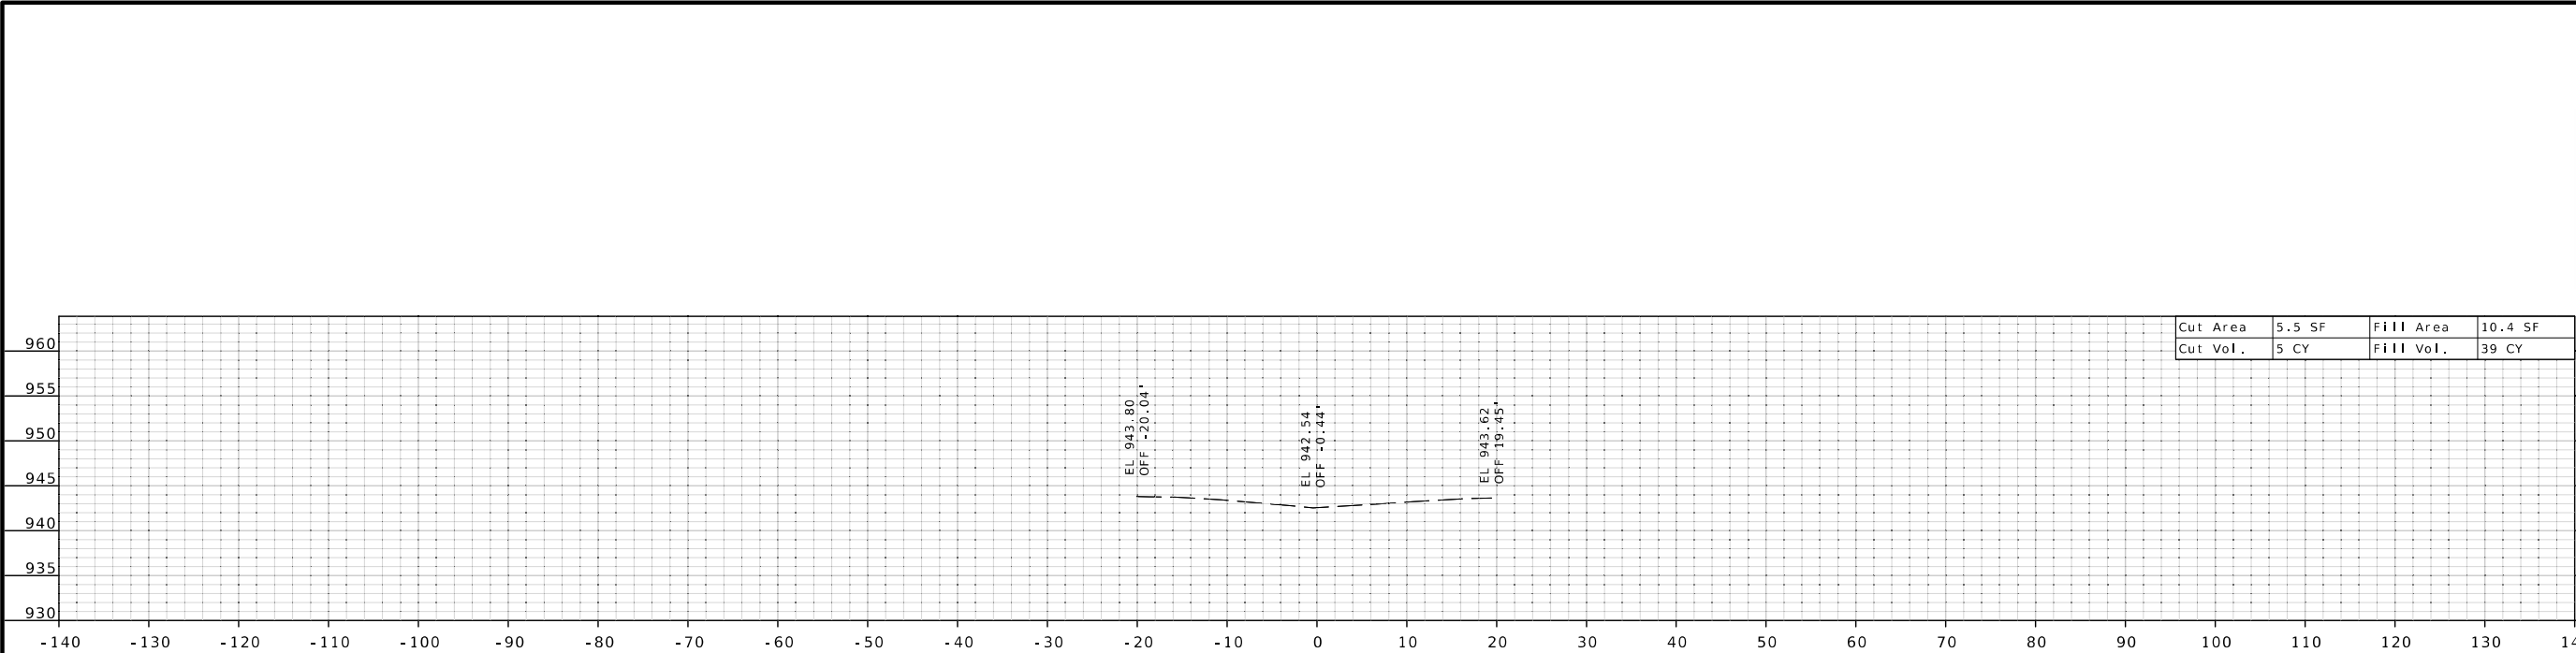


STA 588+50.00

Cut Area	5.5 SF	Fill Area	10.4 SF
Cut Vol.	5 CY	Fill Vol.	39 CY

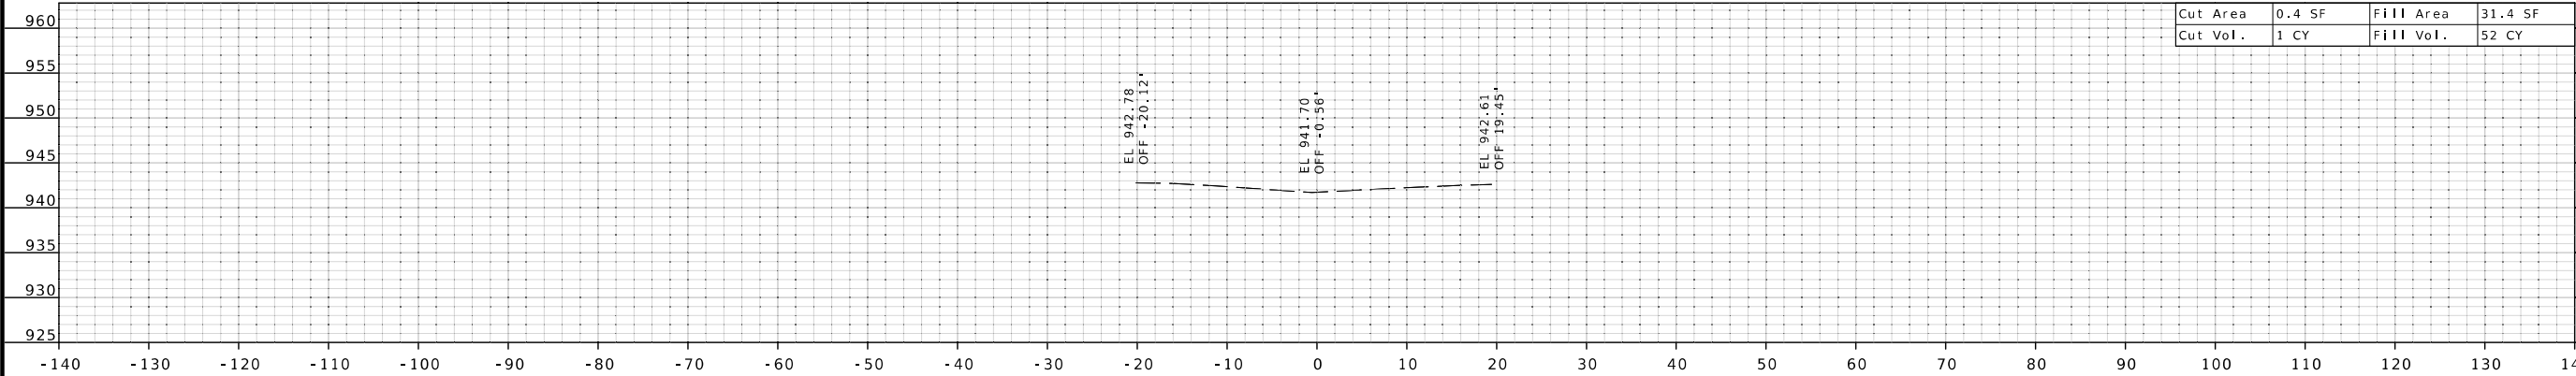

STA 588+00.00


Cut Area	0.4 SF	Fill Area	31.4 SF
Cut Vol.	1 CY	Fill Vol.	52 CY

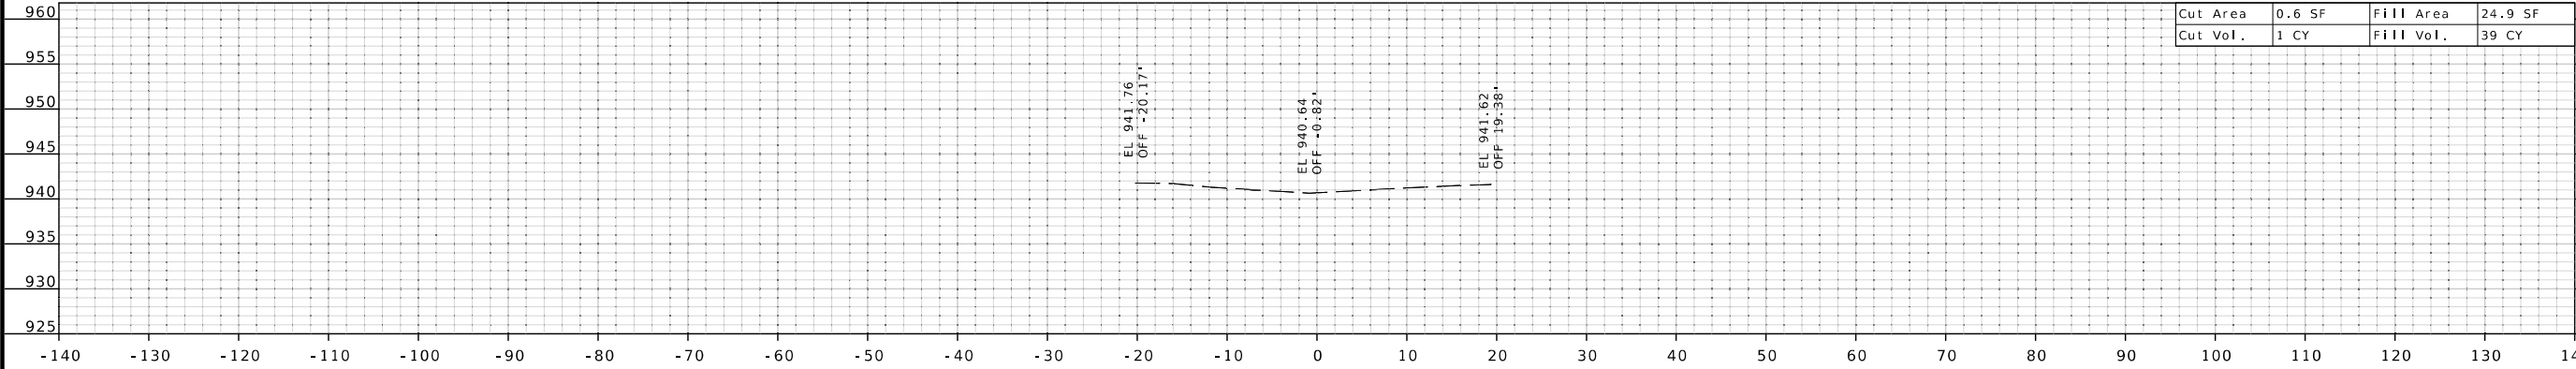

STA 587+50.00

Cut Area	0.6 SF	Fill Area	24.9 SF
Cut Vol.	1 CY	Fill Vol.	39 CY

CROSS SECTION SHEET
PROFILE AFTER NORTH
CROSSOVER REMOVAL SHEET
SHEET 2 OF 7

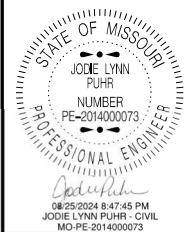

DATE PREPARED

8/21/2024

ROUTE STATE

435 MO

DISTRICT SHEET NO.

KC 16

COUNTY

CLAY

JOB NO.

J4P3468

CONTRACT ID.

PROJECT NO.

BRIDGE NO.

DESCRIPTION

DATE



105 WEST CAPITOL

JEFFERSON CITY, MO 65102

1-888-ASK-MODOT (1-888-275-6636)

MISSOURI HIGHWAYS AND TRANSPORTATION COMMISSION

MODOT

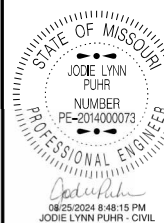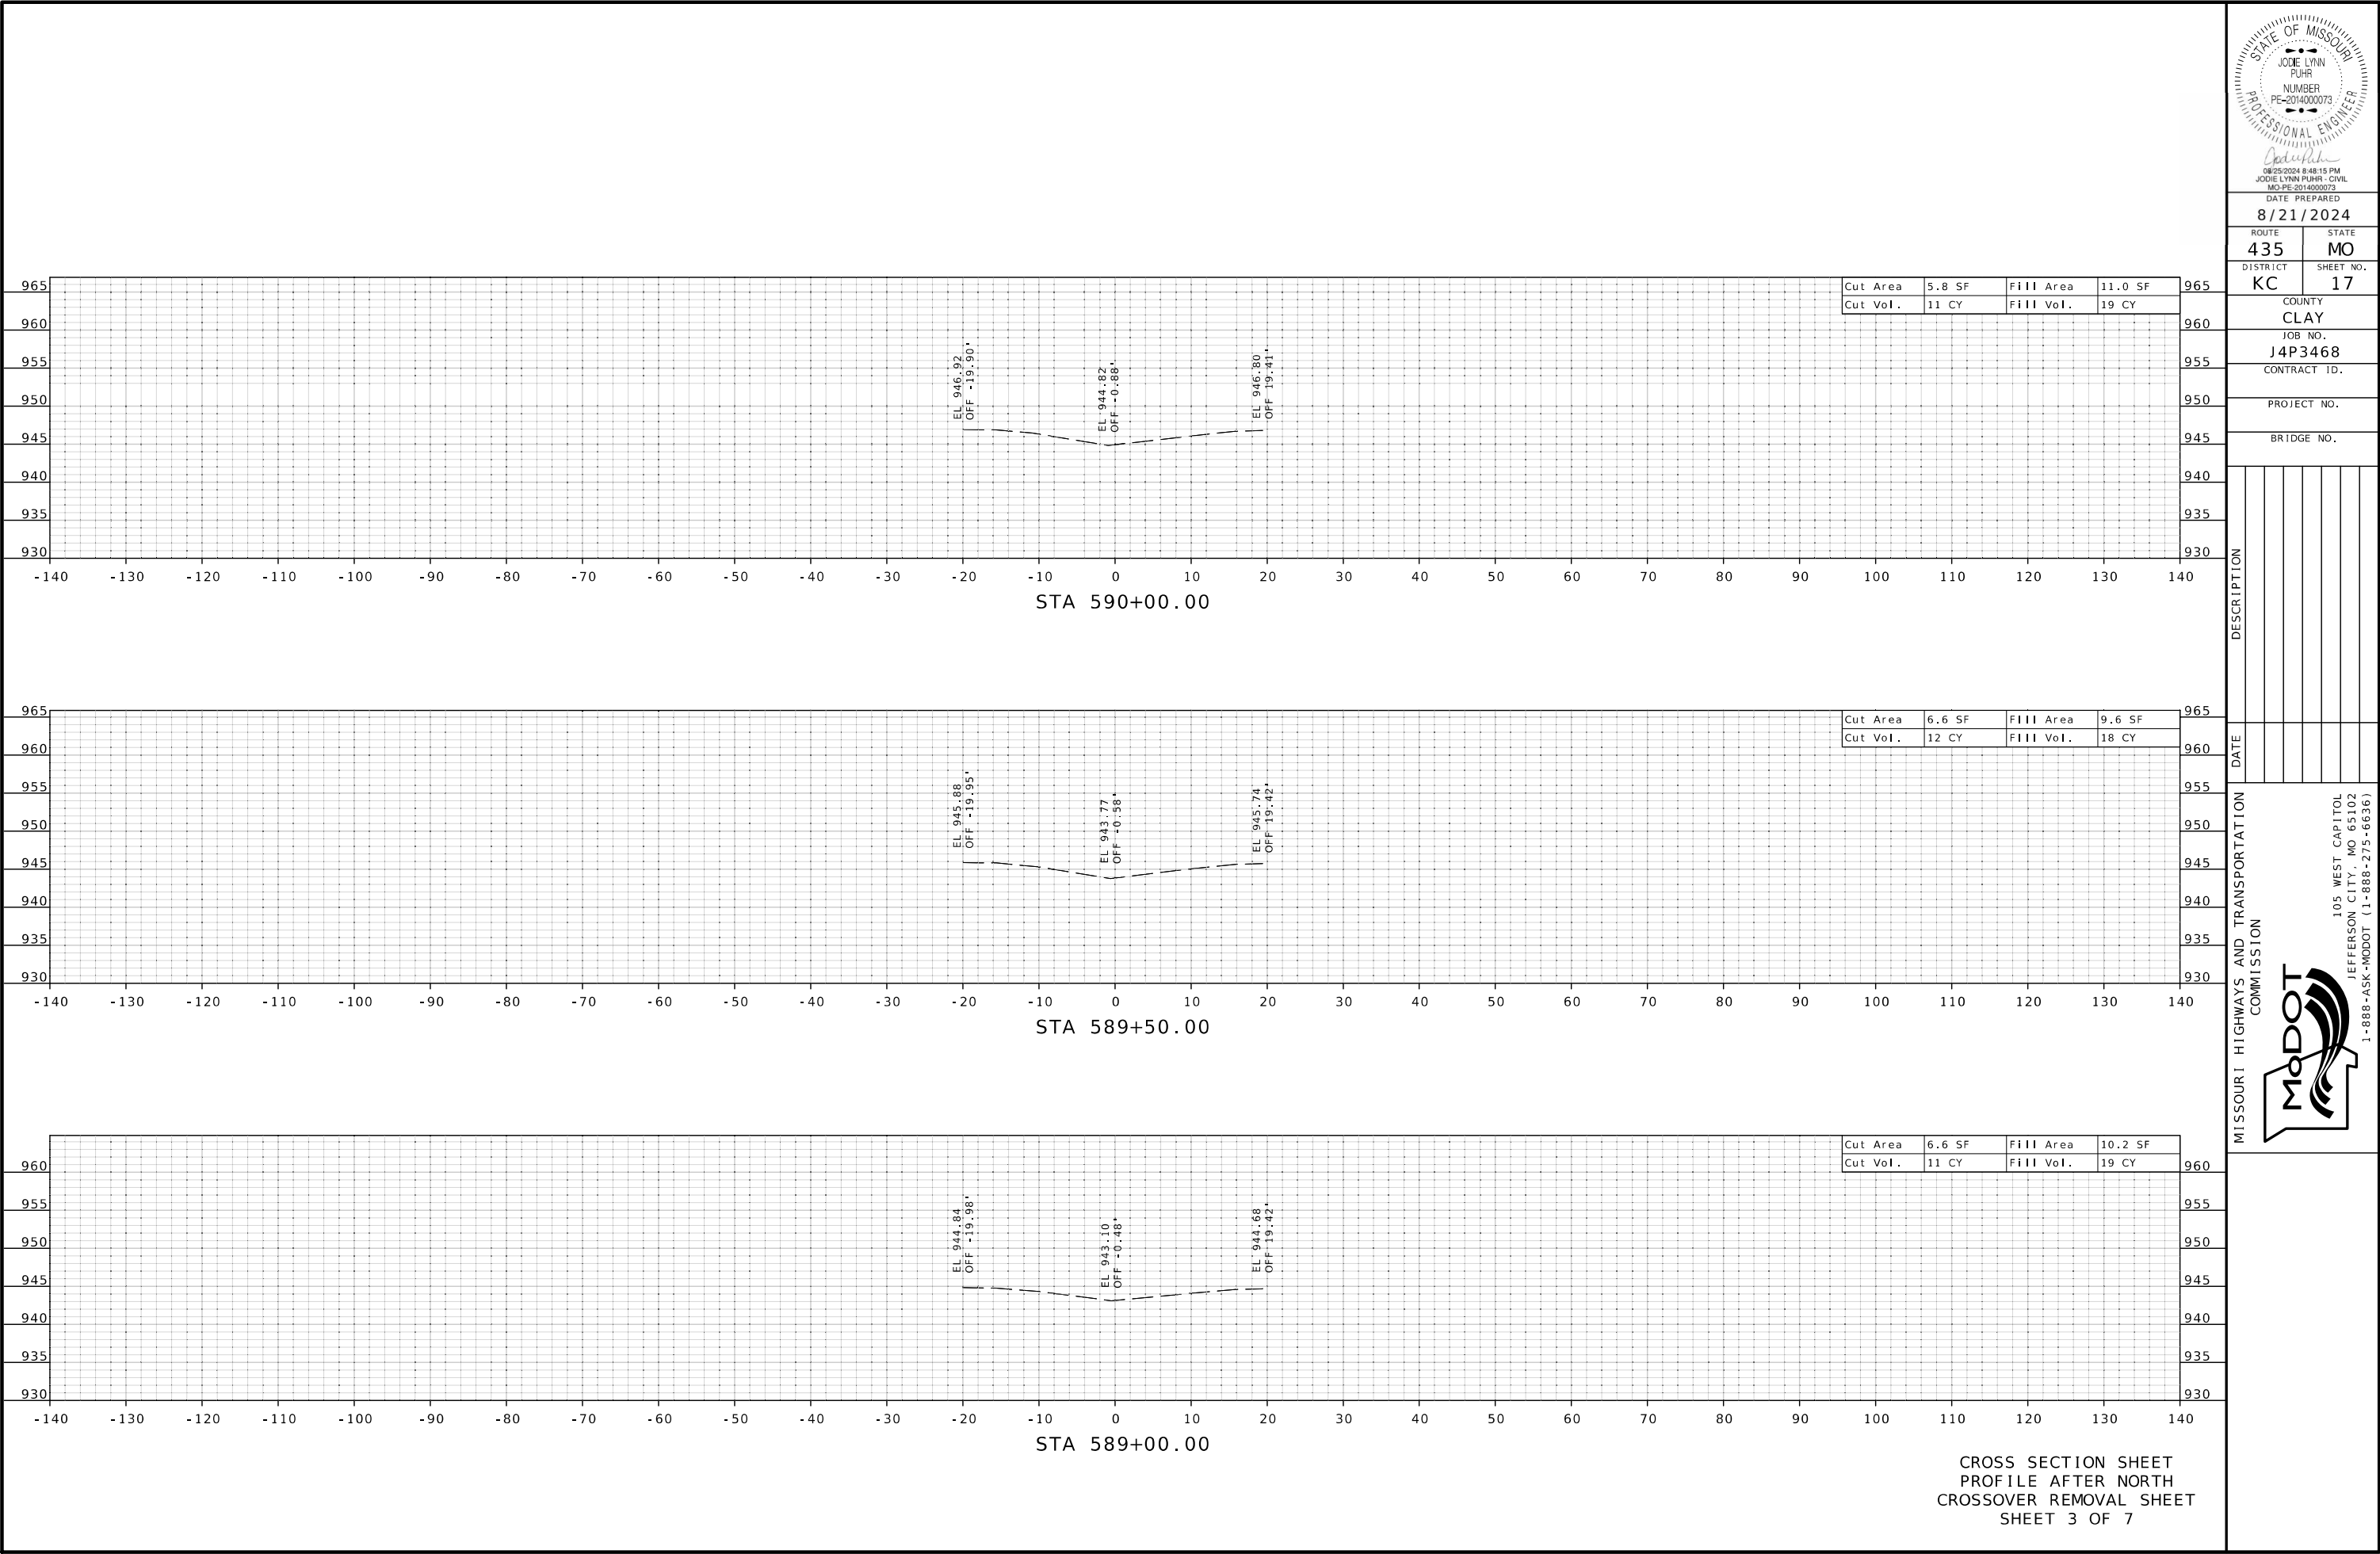

DATE PREPARED
8/21/2024

ROUTE 435
DISTRICT KC
STATE MO
SHEET NO. 17

COUNTY CLAY
JOB NO. J4P3468
CONTRACT ID.


PROJECT NO.

BRIDGE NO.

DESCRIPTION									
DATE									

MISSOURI HIGHWAYS AND TRANSPORTATION COMMISSION

105 WEST CAPITOL
JEFFERSON CITY, MO 65102
1-888-ASK-MODOT (1-888-275-6636)

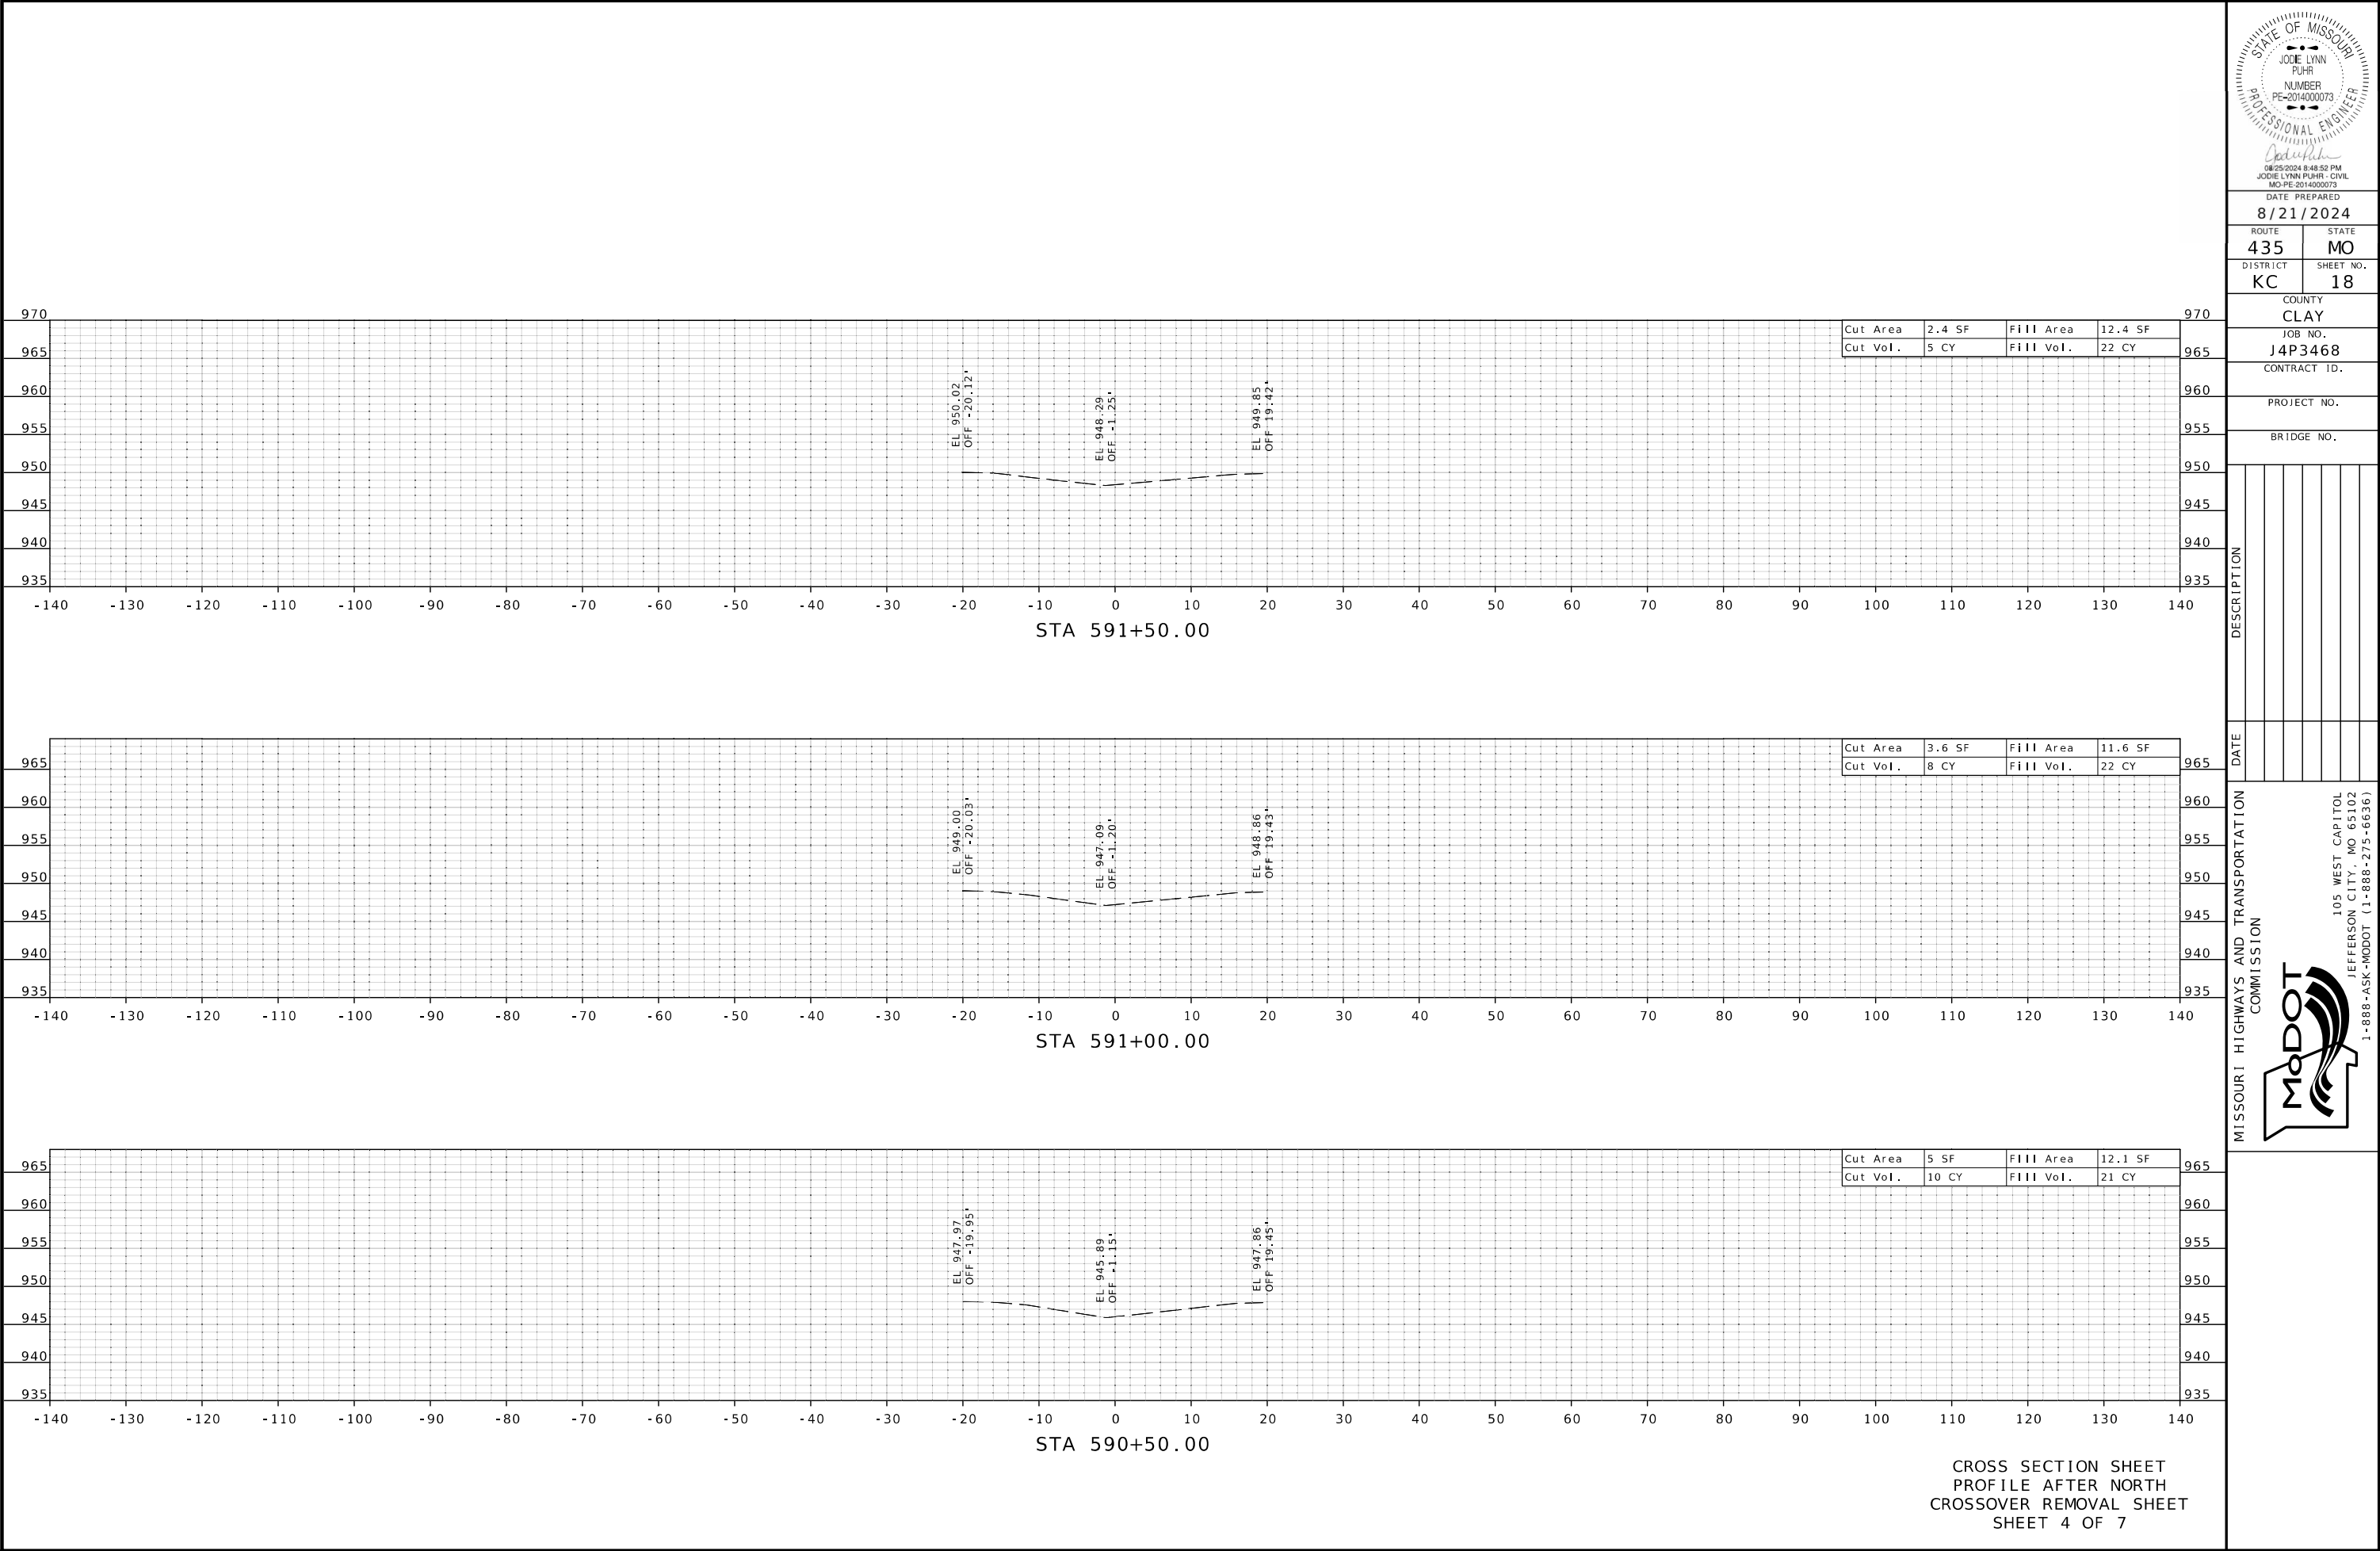

STATE OF MISSOURI

JOE LYNN PUHR

NUMBER

PE-2014000073

PROFESSIONAL ENGINEER

08/25/2024 8:48:52 PM

JOE LYNN PUHR - CIVIL

MO-PE-2014000073

DATE PREPARED

8/21/2024

ROUTE

435

STATE

MO

DISTRICT

KC

SHEET NO.

18

COUNTY

CLAY

JOB NO.

J4P3468

CONTRACT ID.

PROJECT NO.

BRIDGE NO.

DESCRIPTION

DATE


MISSOURI HIGHWAYS AND TRANSPORTATION COMMISSION

105 WEST CAPITOL

JEFFERSON CITY, MO 65102

1-888-ASK-MODOT (1-888-275-6636)

MoDOT

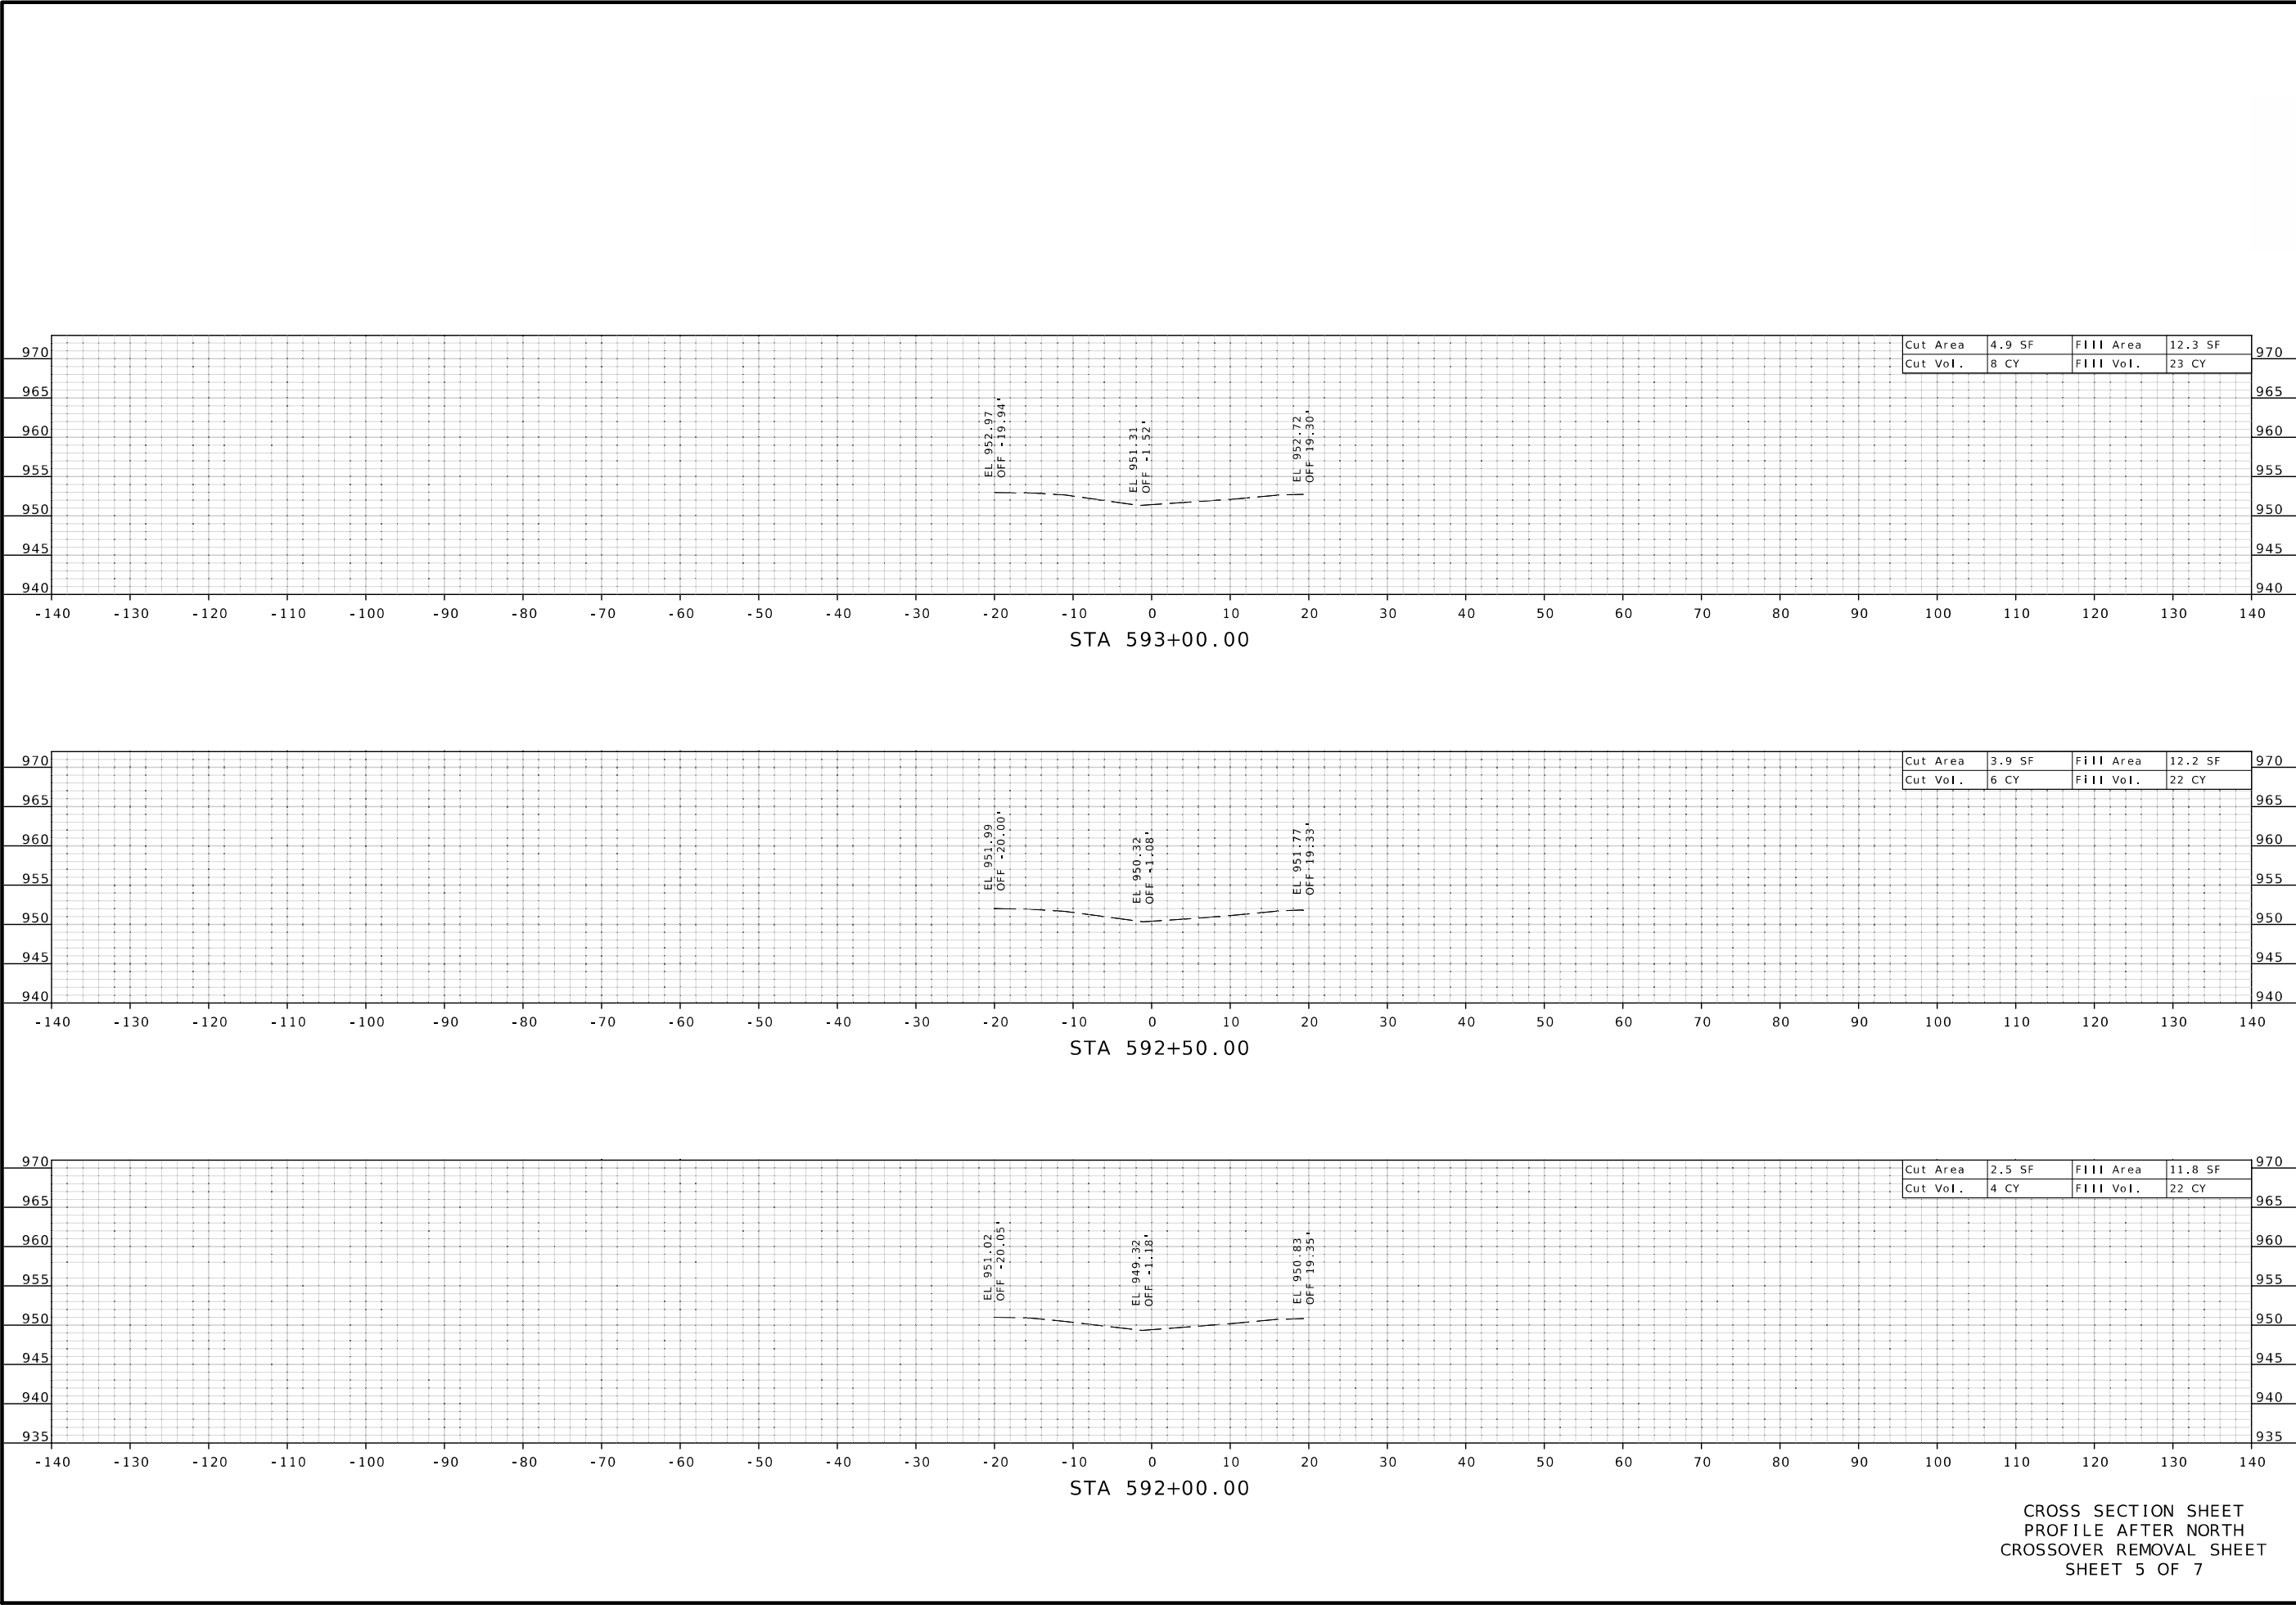

STATE OF MISSOURI

JOE LYNN PUHR

NUMBER

PE-2014000073

PROFESSIONAL ENGINEER

08/25/2024 8:49:14 PM

JOE LYNN PUHR - CIVIL

MO-PE-2014000073

DATE PREPARED

8/21/2024

ROUTE

435

DISTRICT

KC

STATE

MO

SHEET NO.

19

COUNTY

CLAY

JOB NO.

J4P3468

CONTRACT ID.

PROJECT NO.

BRIDGE NO.

DESCRIPTION



DATE

MISSOURI HIGHWAYS AND TRANSPORTATION COMMISSION

105 WEST CAPITOL

JEFFERSON CITY, MO 65102

1-888-ASK-MODOT (1-888-275-6636)

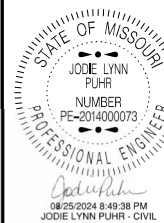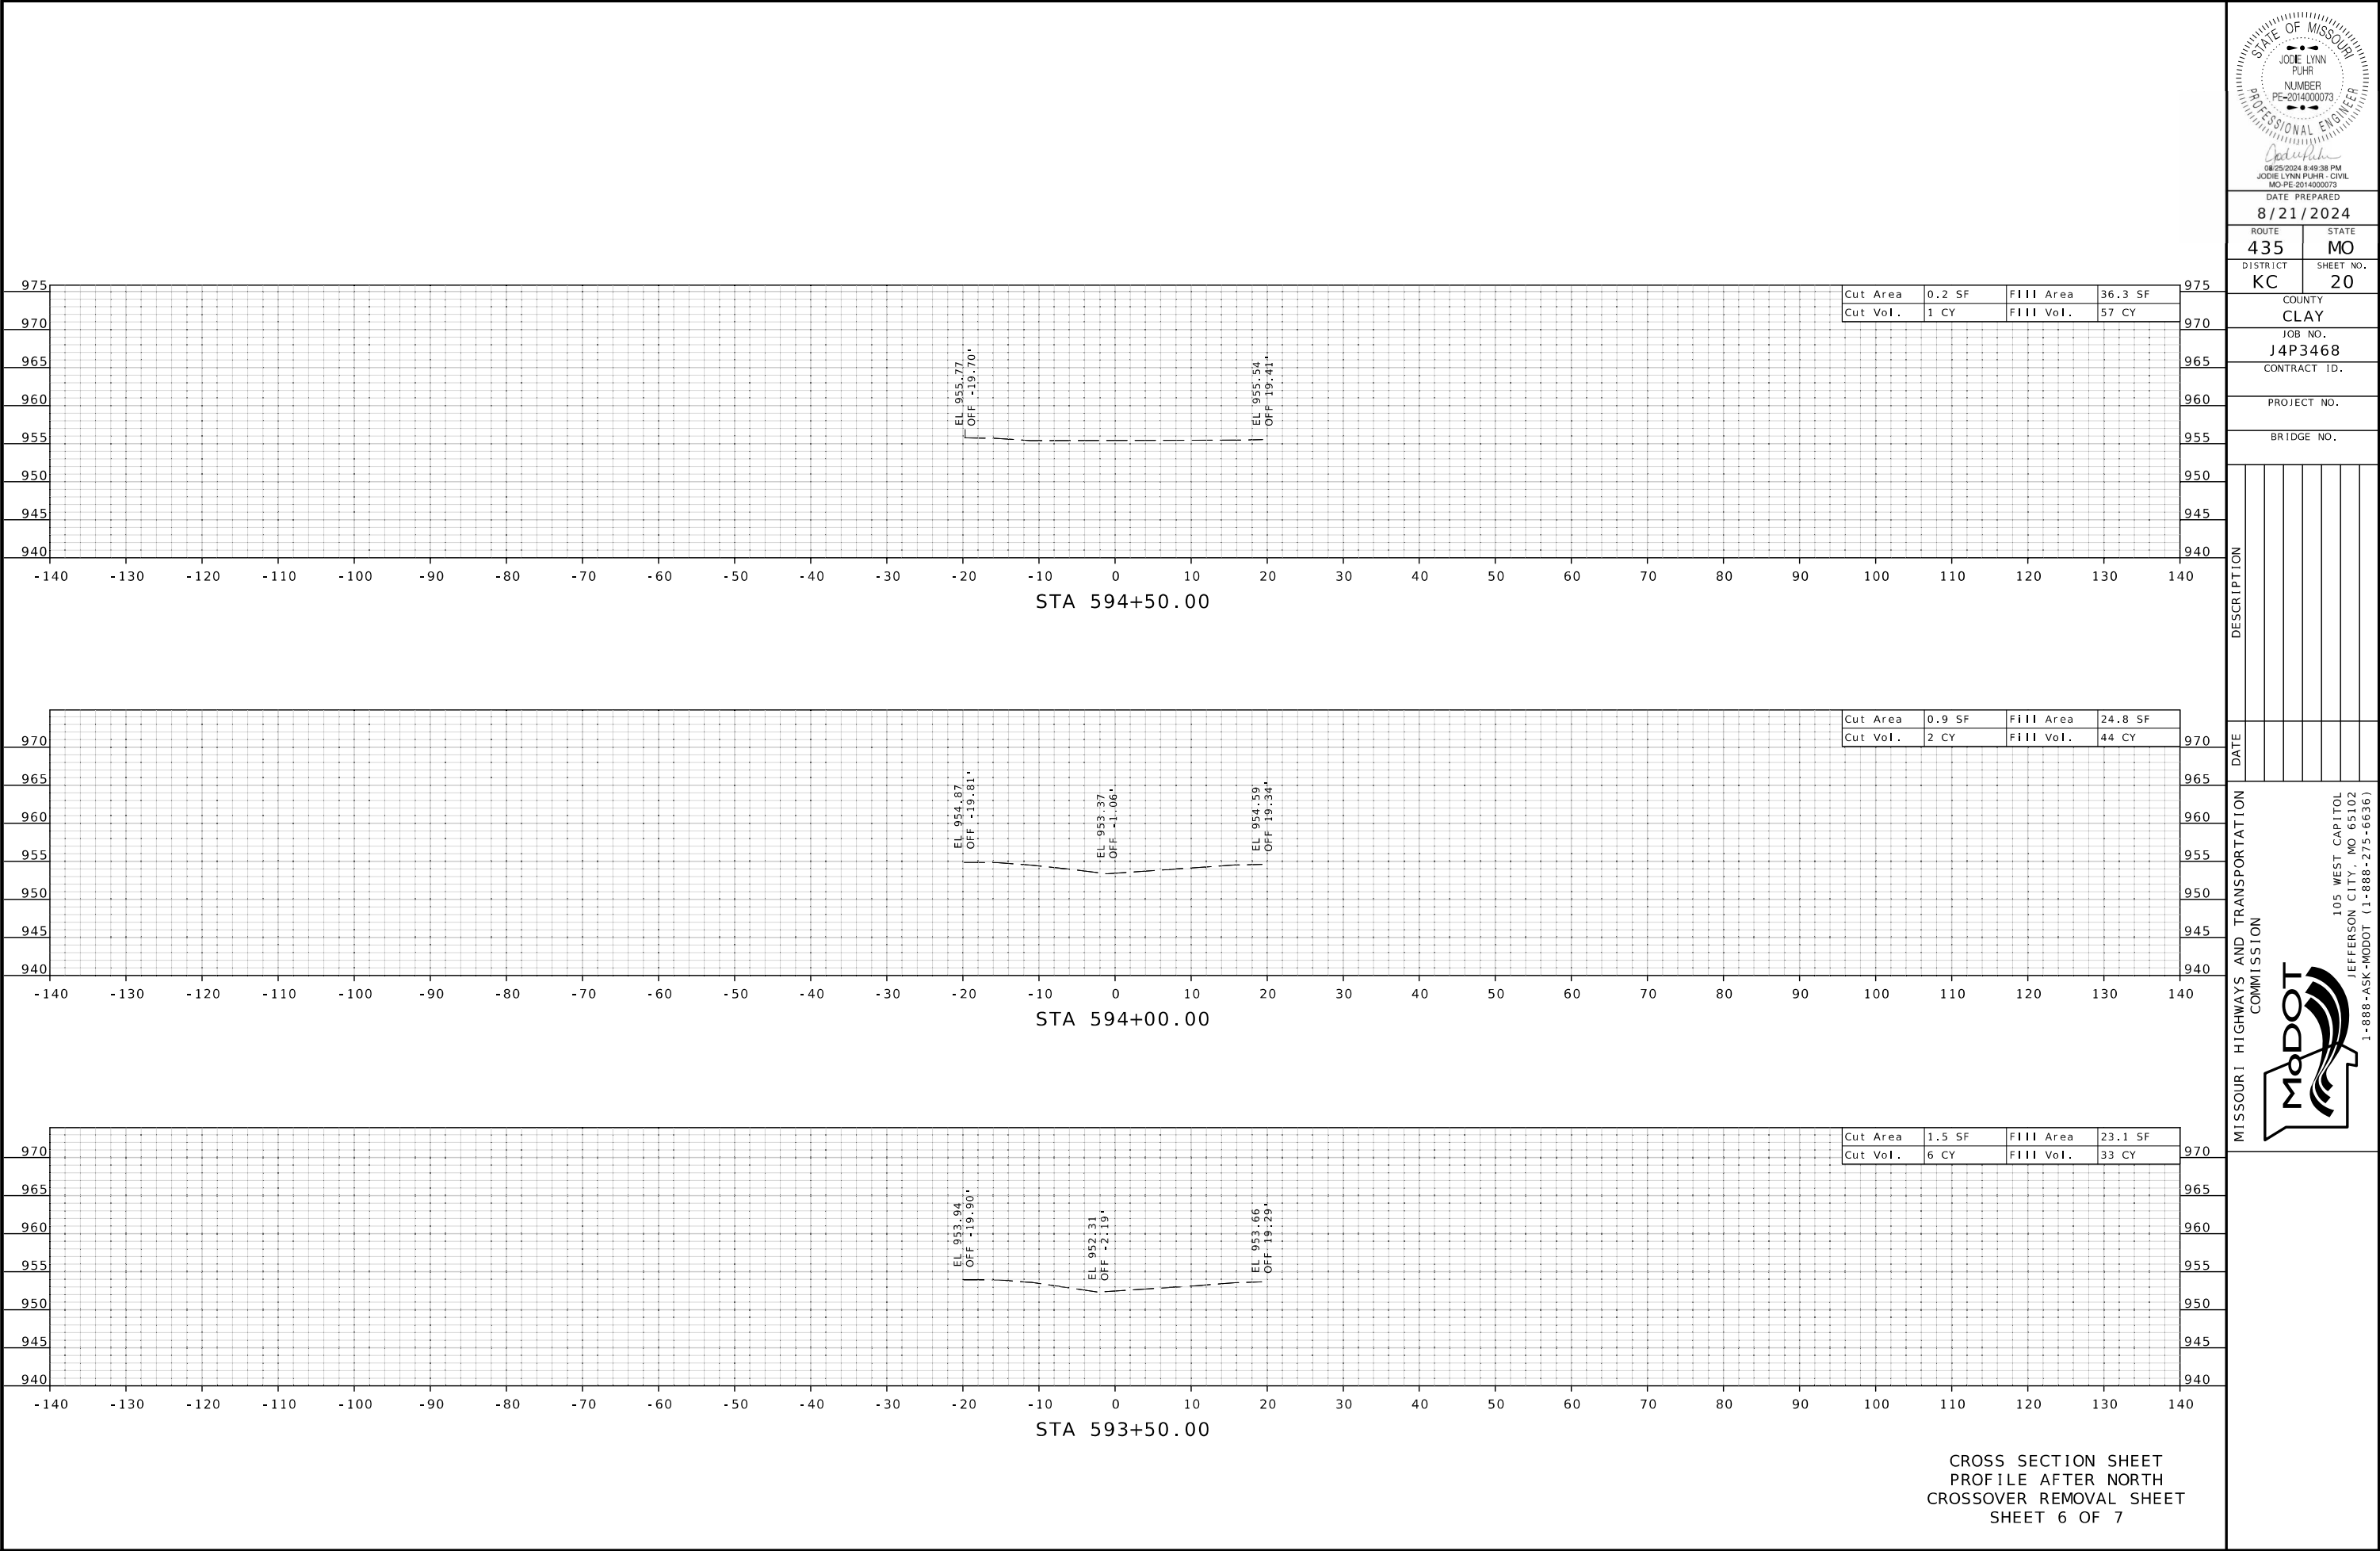

DATE PREPARED
8/21/2024

ROUTE	STATE
435	MO
DISTRICT	SHEET NO.
KC	20

COUNTY
CLAY

JOB NO.
J4P3468

CONTRACT ID.

PROJECT NO.


BRIDGE NO.

DESCRIPTION					
DATE					

MISSOURI HIGHWAYS AND TRANSPORTATION COMMISSION



105 WEST CAPITOL
JEFFERSON CITY, MO 65102
1-888-ASK-MODOT (1-888-275-6636)

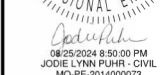

DATE PREPARED
8/21/2024

ROUTE	STATE
435	MO

433	MO
DISTRICT	SHEET NO.
KC	21

RC	21
COUNTY	
CLAY	

CLAY
JOB NO.
J4P3468

J4P3468
CONTRACT ID.

PROJECT NO.



BRIDGE NO.

[illegible]

MISSOURI HIGHWAYS AND TRANSPORTATION
COMMISSION

MoDOT


105 WEST CAPITOL
JEFFERSON CITY, MO 65102

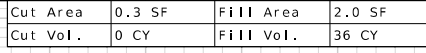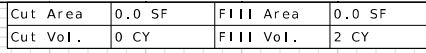

CROSS SECTION SHEET
PROFILE AFTER NORTH
CROSSOVER REMOVAL SHEET
SHEET 7 OF 7



08/25/2024 8:51:47 PM
JODIE LYNN PUHR - CIVIL
MO-PE-2014000073

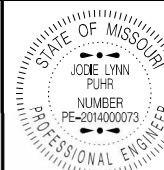

DATE PREPARED
8/22/2024

ROUTE	STATE
435	MO
DISTRICT	SHEET NO.
KC	24

COUNTY
CLAY

JOB NO.
J4P3468

CONTRACT ID.





PROJECT NO.

BRIDGE NO.



DESCRIPTION	DATE

MISSOURI HIGHWAYS AND TRANSPORTATION COMMISSION

105 WEST CAPITOL
JEFFERSON CITY, MO 65102
1-888-ASK-MODOT (1-888-275-6636)

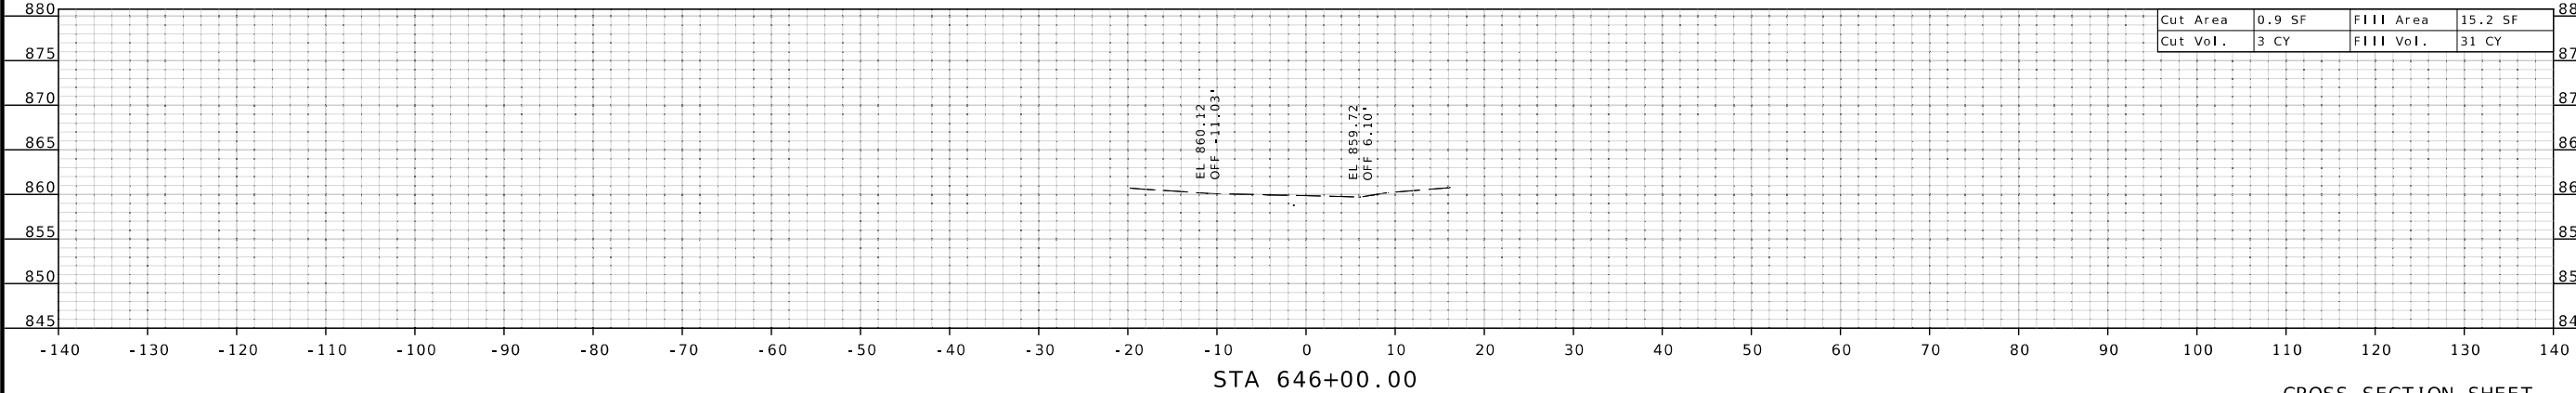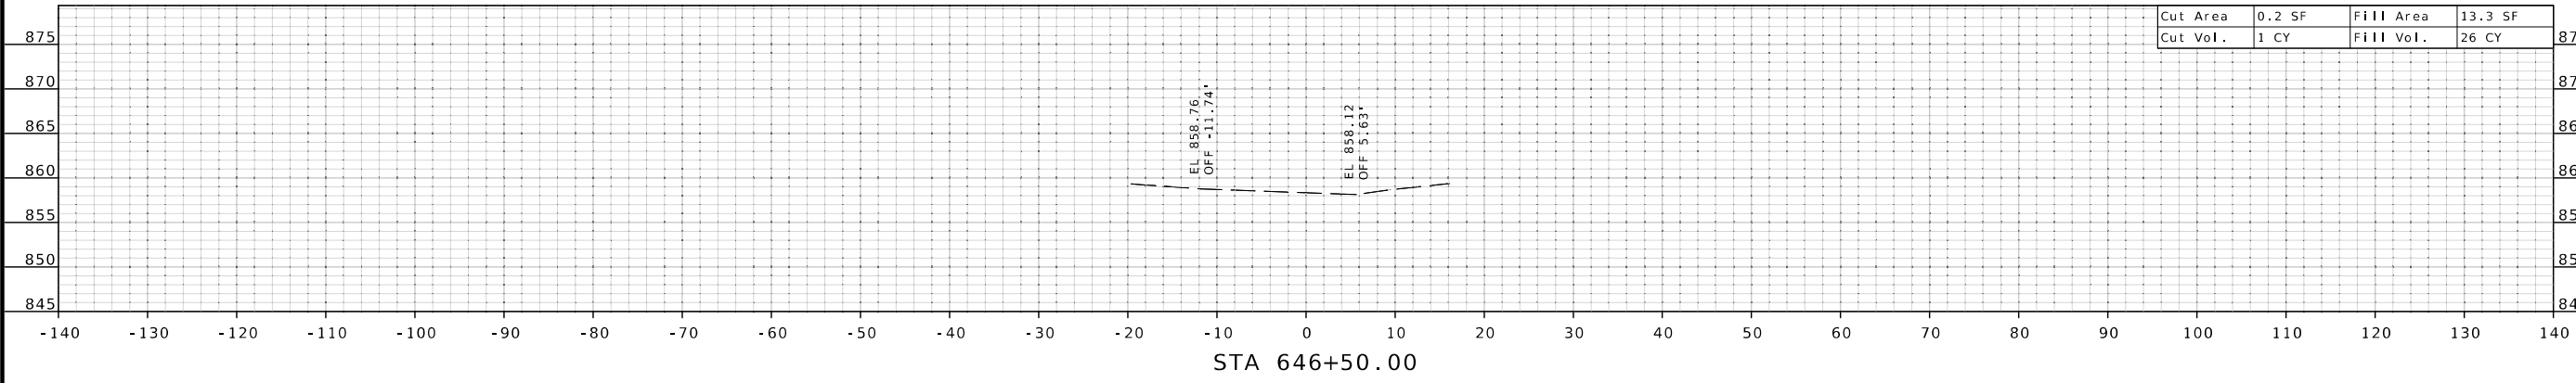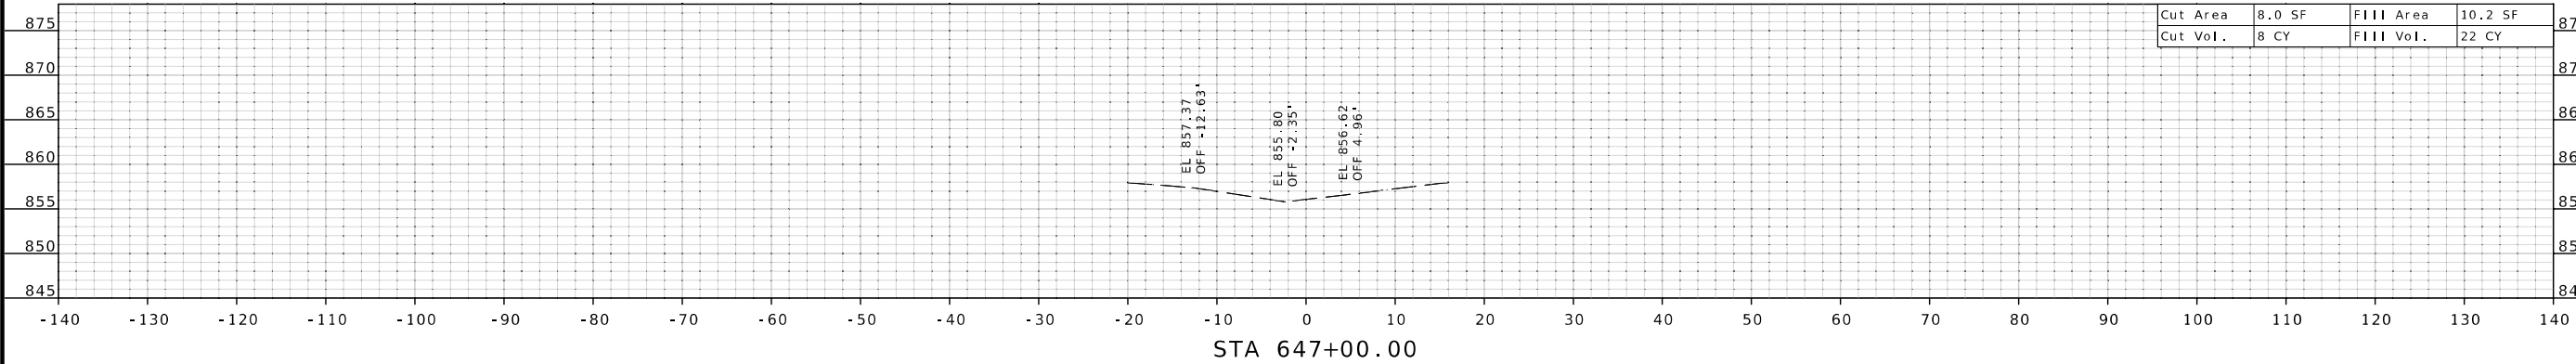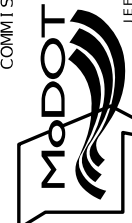

CROSS SECTION SHEET
PROFILE AFTER SOUTH
CROSSOVER REMOVAL SHEET
SHEET 3 OF 7

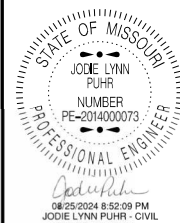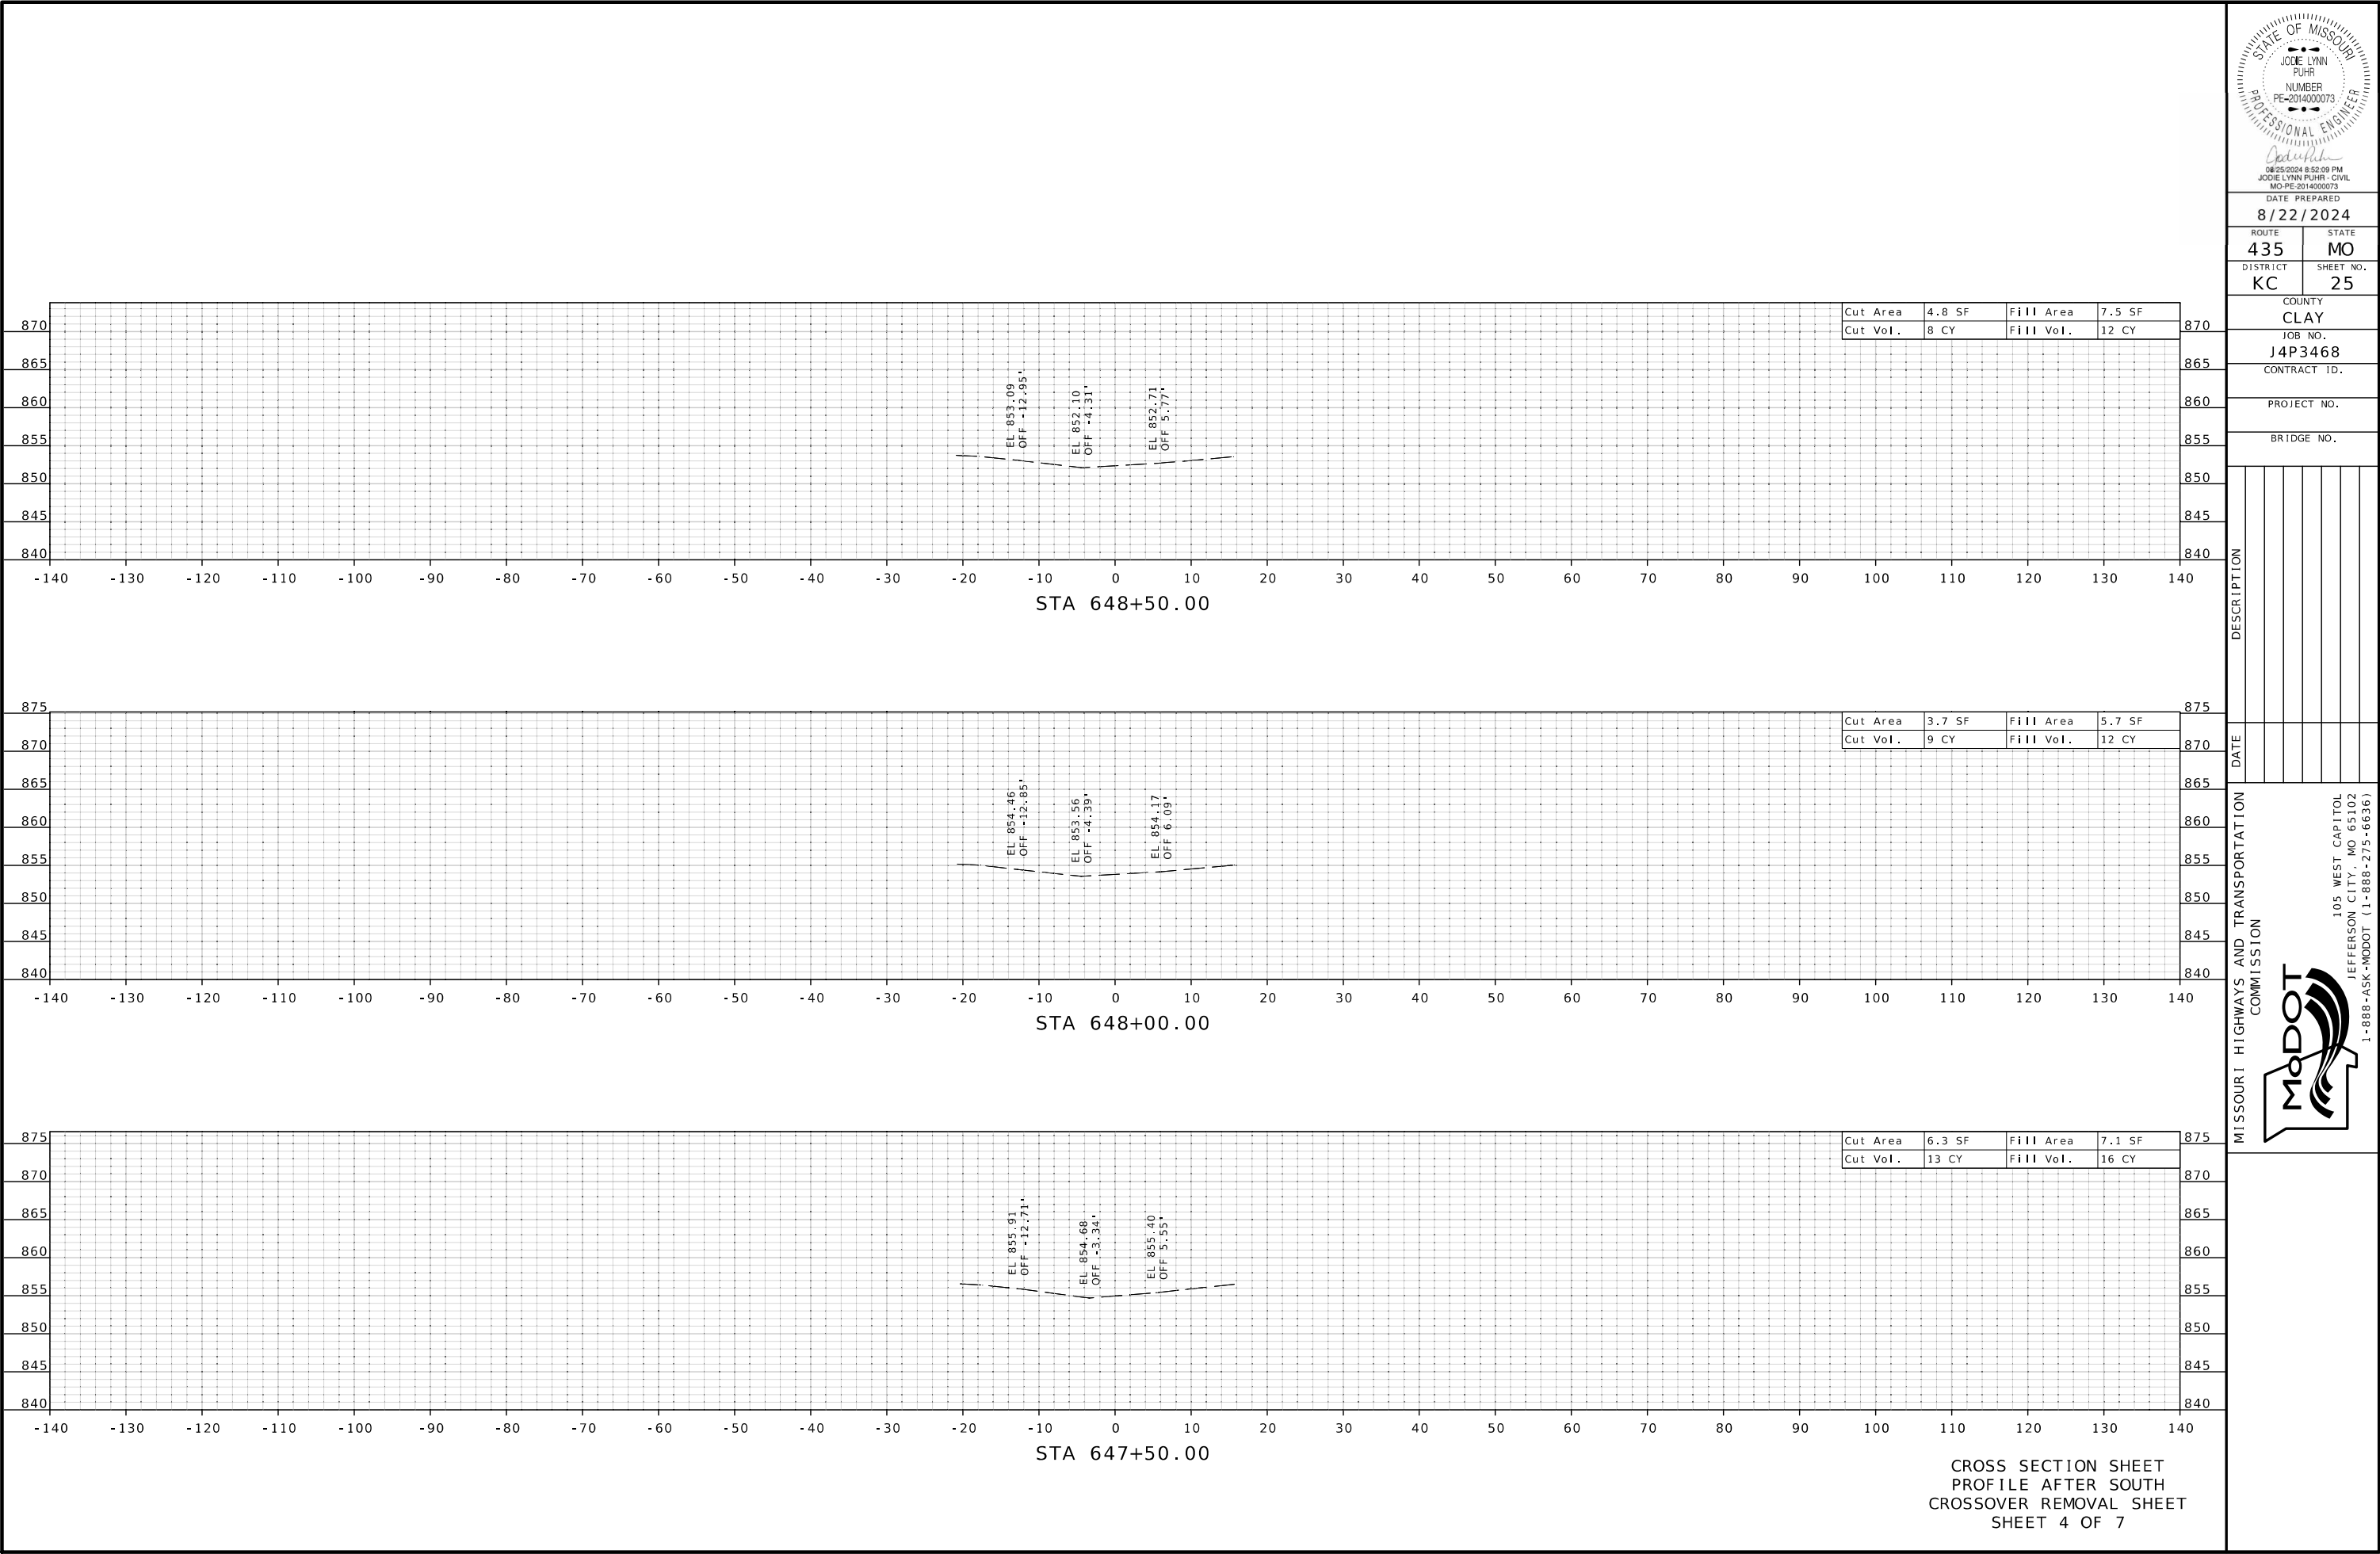

DATE PREPARED
8/22/2024

ROUTE	STATE
435	MO
DISTRICT	SHEET NO.
KC	25

COUNTY
CLAY

JOB NO.
J4P3468

CONTRACT ID.



PROJECT NO.

BRIDGE NO.

DESCRIPTION	DATE

MISSOURI HIGHWAYS AND TRANSPORTATION COMMISSION

105 WEST CAPITOL
JEFFERSON CITY, MO 65102
1-888-ASK-MODOT (1-888-275-6636)

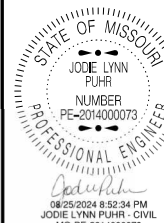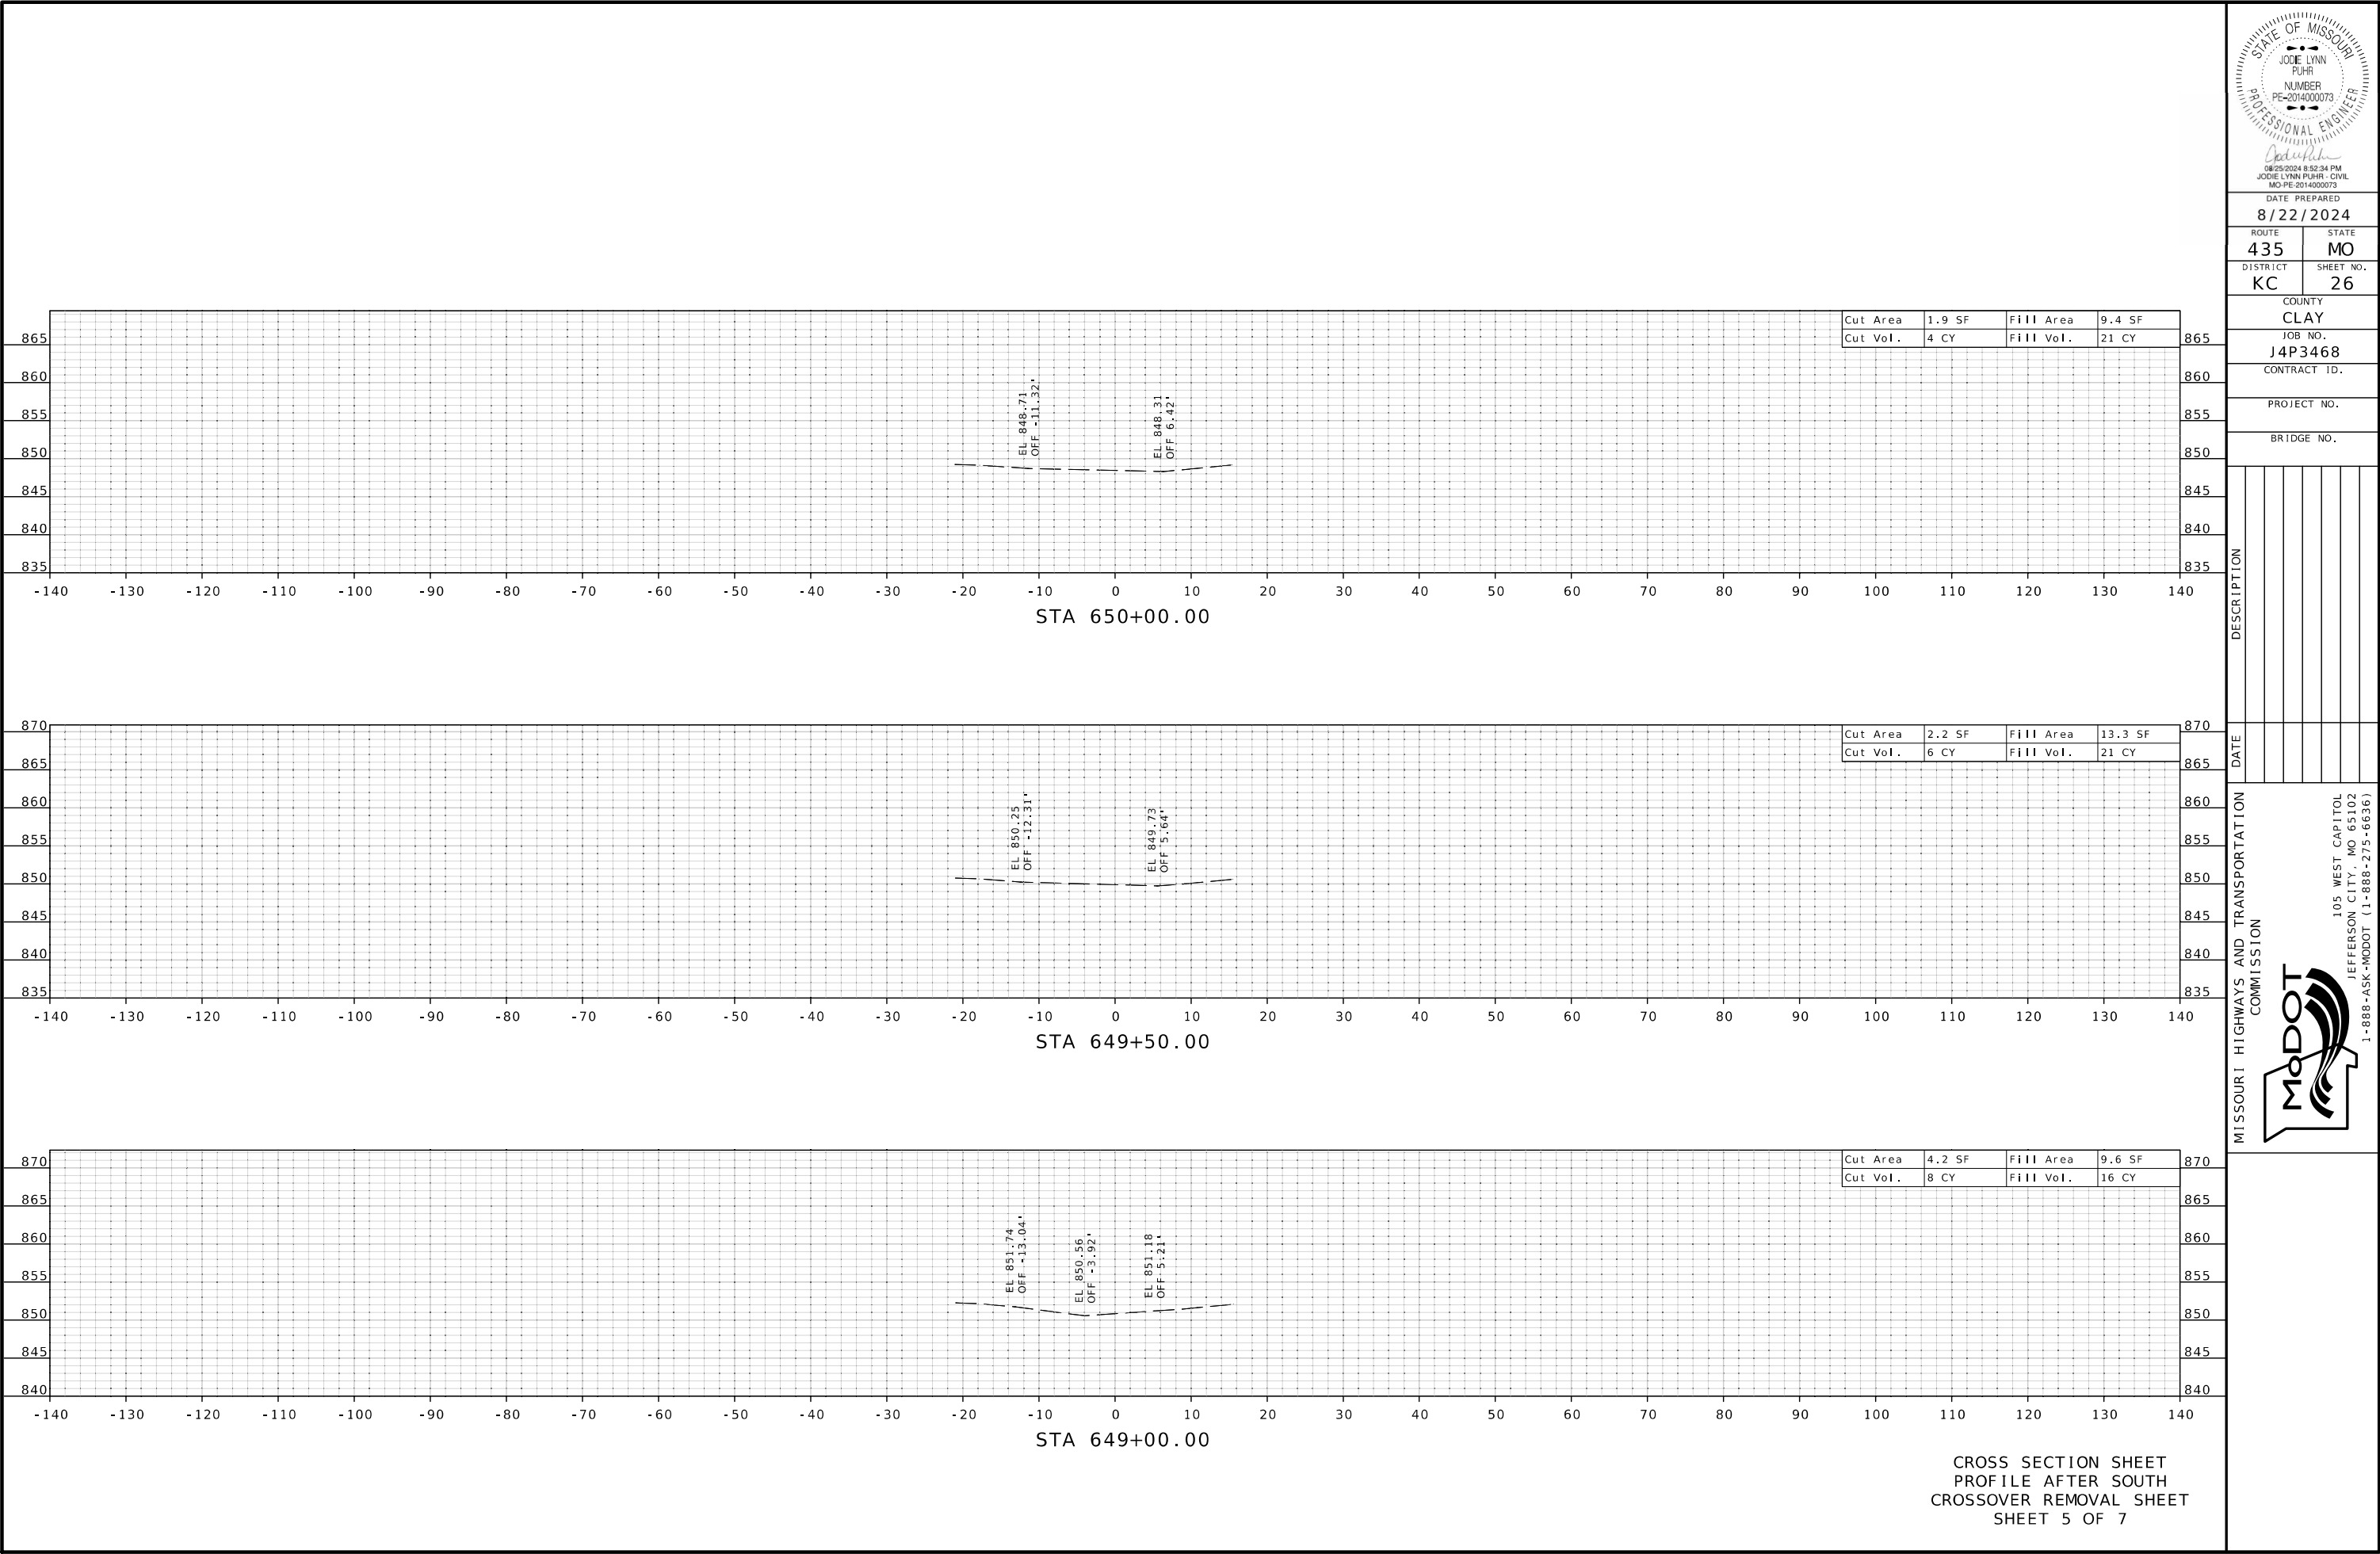

DATE PREPARED
8/22/2024

ROUTE	STATE
435	MO

DISTRICT	SHEET NO.
KC	26

COUNTY
CLAY

JOB NO.
J4P3468

CONTRACT ID.

PROJECT NO.

BRIDGE NO.


DESCRIPTION	DATE

MISSOURI HIGHWAYS AND TRANSPORTATION COMMISSION

105 WEST CAPITOL
JEFFERSON CITY, MO 65102
1-888-ASK-MODOT (1-888-275-6636)



08/25/2024 8:52:57 PM
JODIE LYNN PUHR - CIVIL
MO-PE-2014000073

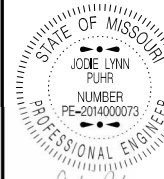

08/25/2024 8:52:57 PM
JODIE LYNN PUHR - CIVIL
MO-PE-2014000073

DATE PREPARED

8/22/2024

ROUTE STATE

435 MO

DISTRICT SHEET NO.

KC 27

COUNTY

CLAY

JOB NO.

J4P3468

CONTRACT ID.

PROJECT NO.

BRIDGE NO.

DESCRIPTION

DATE

DATE

