

DESIGN DESIGNATION

A.A.D.T. - 2024 = 3623
A.A.D.T. - 2044 = 4348
D.H.V. = 11%
T = 8%
V = 45/55 M.P.H.

FUNCTIONAL CLASSIFICATION-PRINCIPAL ARTERIAL

NO RIGHT OF WAY REQUIRED

CONVENTIONAL SYMBOLS
(USED IN PLANS)

	EXISTING	NEW
BUILDINGS AND STRUCTURES		
GUARD RAIL		
GUARD CABLE		
CONCRETE RIGHT-OF-WAY MARKER		
STEEL RIGHT-OF-WAY MARKER		
LOCATION SURVEY MARKER		
UTILITIES		
FIBER OPTICS	-FO-	-FO-
OVERHEAD CABLE TV	-OTV-	-OTV-
UNDERGROUND CABLE TV	-UTV-	-UTV-
OVERHEAD TELEPHONE	-OT-	-OT-
UNDERGROUND TELEPHONE	-UT-	-UT-
OVERHEAD POWER	-OE-	-OE-
UNDERGROUND POWER	-UE-	-UE-
SANITARY SEWER	-S-	-S-
STORM SEWER	-SS-	-SS-
GAS	-G-	-G-
WATER	-W-	-W-
MANHOLE		
FIRE HYDRANT		
WATER VALVE		
WATER METER		
DROP INLET		
DITCH BLOCK		
GROUND MOUNTED SIGN		
LIGHT POLE		
H-FRAME POWER POLE		
TELEPHONE PEDESTAL		
FENCE		
CHAIN LINK		
WOVEN WIRE		
GATE POST		
BENCHMARK		


NOTE: DASHED OR OPEN SYMBOLS INDICATE EXISTING FEATURES

MISSOURI HIGHWAYS AND TRANSPORTATION COMMISSION
PLANS FOR PROPOSED
STATE HIGHWAY
JOHNSON COUNTY



INDEX OF SHEETS

DESCRIPTION	SHEET NUMBER
TITLE SHEET	1
TYPICAL SECTIONS (TS) (3 SHEETS)	2
QUANTITIES (QU) (3 SHEETS)	3
PLAN-PROFILE (PP)	4-7
REFERENCE POINTS (RP)	8
COORDINATE POINTS (CP)	9
TRAFFIC CONTROL SHEETS (TC)	10-17
SIGNALS (SG)	18-22
PAVEMENT MARKING (PM)	23
CROSS SECTIONS (XS)	1-3

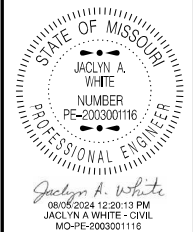

DATE PREPARED	8/5/2024
ROUTE	23
STATE	MO
DISTRICT	KC
SHEET NO.	1
COUNTY	JOHNSON
JOB NO.	JKR0090
CONTRACT ID.	
PROJECT NO.	
BRIDGE NO.	

DESCRIPTION	DATE

MISSOURI HIGHWAYS AND TRANSPORTATION COMMISSION	105 WEST CAPITOL JEFFERSON CITY, MO 65102 1-888-ASK-MODOT (1-888-275-6636)
---	--


LENGTH OF PROJECT

BEGINNING OF PROJECT	LOG MILE 31.734 SB
END OF PROJECT	LOG MILE 33.697 SB

APPARENT LENGTH	10364.64 FEET
EQUATIONS AND EXCEPTIONS:	
BRIDGE EXCEPTION - A5039	
LOG MI 31.830 SB TO LOG MI 31.869	205.92 FT

TOTAL CORRECTIONS	205.92 FEET
NET LENGTH OF PROJECT	10158.72 FEET
STATE LENGTH	1.924 MILES

FOR INFORMATION ONLY	
ESTIMATED DISTURBED ACRES	0.10 ACRES

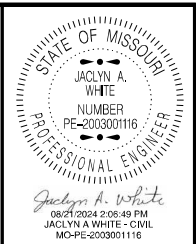

DATE PREPARED	
8/21/2024	
ROUTE	STATE
23	MO
DISTRICT	SHEET NO.
KC	2
COUNTY	
JOHNSON	
JOB NO.	
JKR0090	
CONTRACT ID.	
PROJECT NO.	
BRIDGE NO.	

[illegible]

MISSOURI HIGHWAYS AND TRANSPORTATION
COMMISSION

105 WEST CAPITOL
JEFFERSON CITY, MO 65102
1-888-ASK-MODOT (1-888-275-6636)

1

SEE STD 401.00C

4' SHLD

12' **12'-0'

TURN LANE

38'-24' CONCRETE PAVEMENT

(A)

EX 10' SHLD

12' LANE

14'-0'

12' LANE

10' SHLD

7'

7'

PERMANENT AGGR. EDGE TREATMENT

2'

2%

4:1 SLOPE

#SAFETY EDGE

CONCRETE PAVEMENT

6" TYPE 5 AGGR.

SAW CUT

M.E

M.E

PERMANENT AGGR. EDGE TREATMENT

2'

#SAFETY EDGE

EX. 9" PCCP

EX. 4" TYPE 5 AGGR.

EX. 6" TYPE 1 OR 2 AGGR.

EX. 5" TYPE 5 AGGR.

EX. 2" TYPE C ASPH. CONC.

LOG MI 31.951 TO LOG MI 31.974

**LOG MI 31.974 TO LOG MI 31.993


NOTES:

TYPICAL SECTION
SHEET 1 OF 3

BP-1 (64-22) - 1.984 TON/CY
TACK COAT - 0.10 GAL./SY

NOTES:


- (1). M.E = MATCH EXISTING
- (2). EXEMPT LOCATIONS WITH CONCRETE LANE FROM RESURFACING.
- (3). REFER TO QUANTITY SHEET FOR RUMBLE STRIP LOCATIONS.
- (4). ALL LOG MILES ARE ON RTE 23 SB

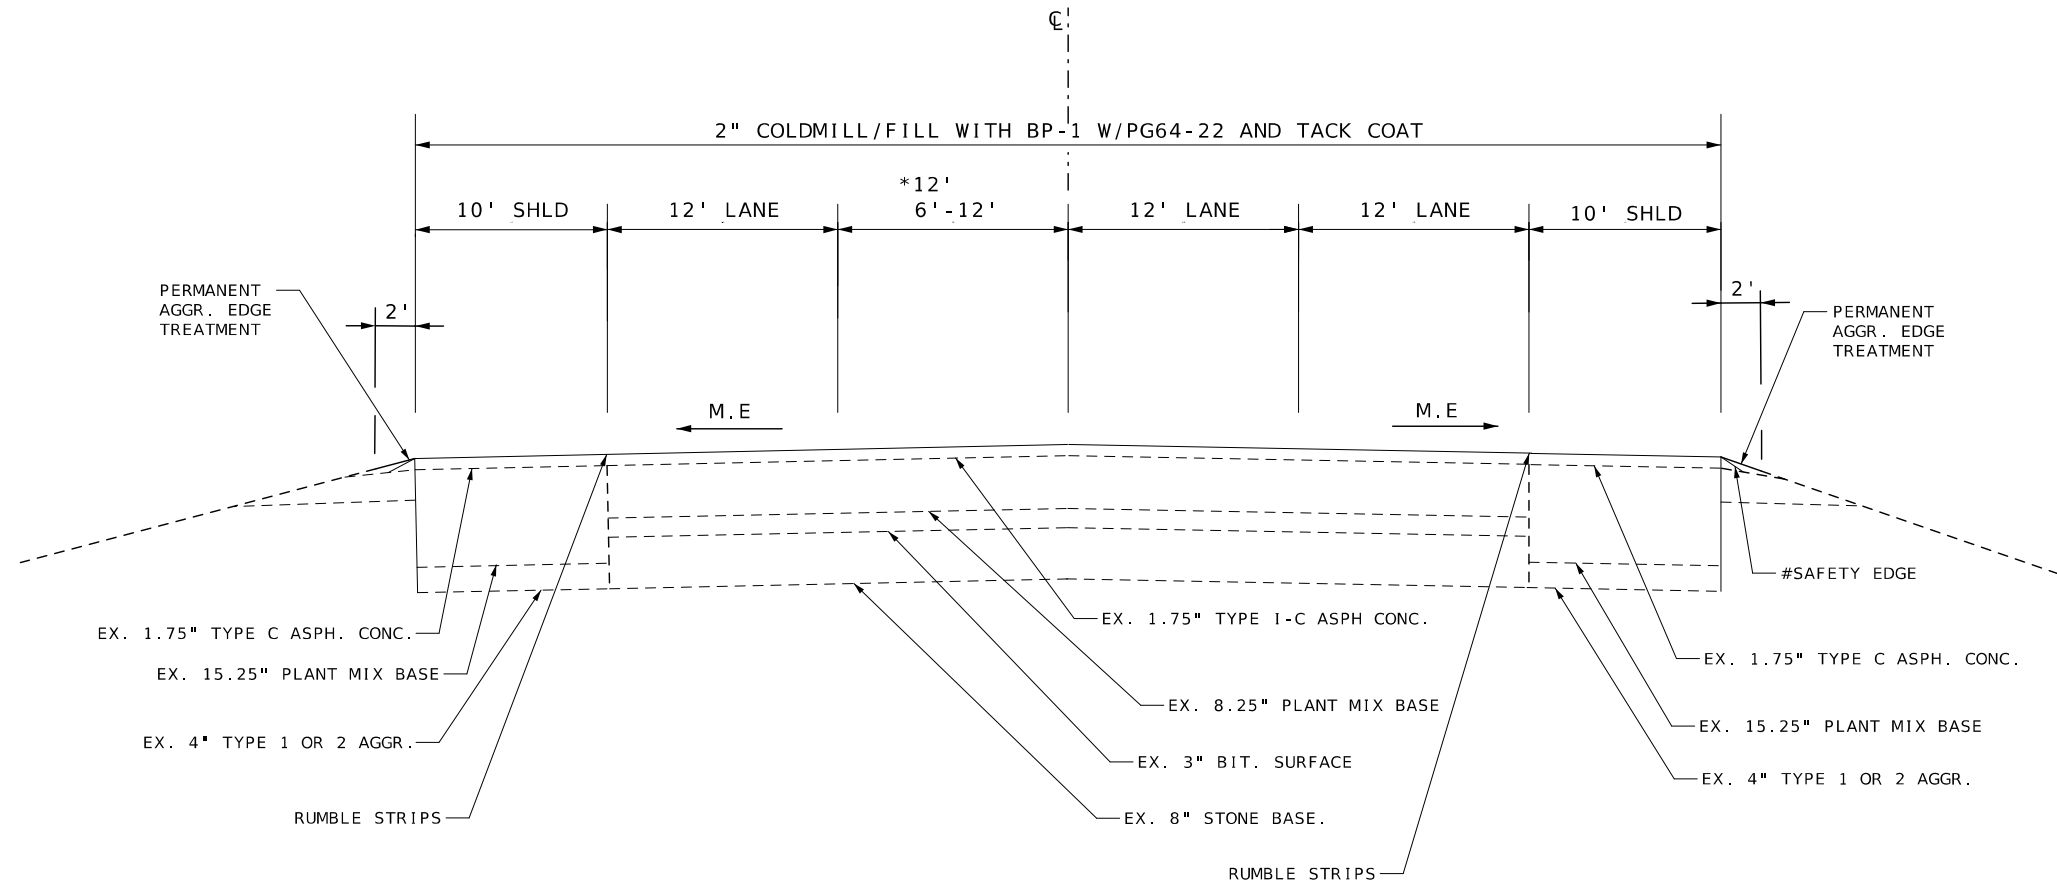

LOG MI 33.659 TO LOG MI 33.683
 *LOG MI 33.683 TO LOG MI 33.697

- NOTES:
- (1). M.E = MATCH EXISTING.
 - (2). EXEMPT LOCATIONS WITH CONCRETE LANE FROM RESURFACING.
 - (3). REFER TO QUANTITY SHEET FOR RUMBLE STRIP LOCATIONS.
 - (4). ALL LOG MILES ARE ON RTE 23 SB

TYPICAL SECTION
 SHEET 3 OF 3

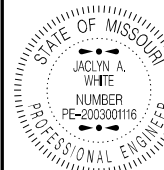

Jaclyn A. White
 08/21/2024 2:07:41 PM
 JACLYN A WHITE - CIVIL
 MO-PE-2003001116

DATE PREPARED
 8/21/2024

ROUTE 23 STATE MO

DISTRICT KC SHEET NO. 2

COUNTY JOHNSON

JOB NO. JKR0090

CONTRACT ID.

PROJECT NO.

BRIDGE NO.

DESCRIPTION

DATE

MISSOURI HIGHWAYS AND TRANSPORTATION COMMISSION

105 WEST CAPITOL JEFFERSON CITY, MO 65102

1-888-ASK-MODOT (1-888-275-6636)

MODOT

REMOVAL OF IMPROVEMENTS					
LOG MILE	LOCATION	ITEM	REMOVAL	UNIT	COMMENTS
31.652	NW CORNER, BR A5040	GUARDRAIL	143.55	FT	POSTS ON ASPHALT SHOULDER
31.652	NE CORNER, BR A5040	GUARDRAIL	148.22	FT	POSTS ON ASPHALT SHOULDER
31.724	SW CORNER, BR A5040	GUARDRAIL	180.73	FT	POSTS ON ASPHALT SHOULDER
31.724	SE CORNER, BR A5040	GUARDRAIL	167.44	FT	POSTS ON ASPHALT SHOULDER
31.804	NW CORNER, BR A5039	GUARDRAIL	134.69	FT	POSTS ON ASPHALT SHOULDER
31.804	NE CORNER, BR A5039	GUARDRAIL	144.43	FT	POSTS ON ASPHALT SHOULDER
31.870	SW CORNER, BR A5039	GUARDRAIL	129.92	FT	POSTS ON ASPHALT SHOULDER
31.870	SE CORNER, BR A5039	GUARDRAIL	134.60	FT	POSTS ON ASPHALT SHOULDER
	RTE 23	PAVEMENT	313.00	SY	PAVEMENT REMOVAL
	RTE 23	PULL BOXES	2.00	EA	ON TURNING RADIUS
	RTE 23	SIGNALS	1.00	EA	SIGNAL ARM BY THE CABINET
	RTE 23	SIGNALS	1.00	EA	SIGNAL CABINET
LUMP SUM					

CONTRACTOR FURNISHED SURVEYING AND STAKING
1 LUMP SUM

ADDITIONAL MOBILIZATION FOR SEEDING
2 EACH

MOBILIZATION
1 LUMP SUM

PAVEMENT									
BEGIN	END	LOCATION	LENGTH	WIDTH FOR BP-1 64-22 MAINLINE & SHOULDER FT	AREA SY	2" BP-1 64-22 TON	TACK COAT GAL	COLDMILL SY	COMMENTS
31.734	31.755	RTE 23 SB	110.88	10	123.2	13.61	12.32	123.20	MILL/FILL ONLY LEFT SHOULDER
31.778	31.818	RTE 23 SB	211.2	10	234.7	25.92	23.47	234.67	MILL/FILL ONLY RIGHT SHOULDER
31.879	31.898	RTE 23 SB	100.32	10	111.5	12.31	11.15	111.47	MILL/FILL ONLY LEFT SHOULDER
31.898	31.918	RTE 23 SB	105.6	20	234.7	25.92	23.47	234.67	MILL/FILL BOTH SHOULDERS
31.951	31.974	RTE 23 SB	121.44	10	134.9	14.90	13.49	134.93	MILL/FILL ONLY RIGHT SHOULDER
31.974	31.993	RTE 23 SB	100.32	10	111.5	12.31	11.15	111.47	MILL/FILL ONLY RIGHT SHOULDER
31.993	32.039	RTE 23 SB	242.88	20	539.7	59.61	53.97	539.73	MILL/FILL BOTH SHOULDERS
32.039	32.130	RTE 23 SB	480.48	20	1068	117.92	106.77	1067.73	MILL/FILL BOTH SHOULDERS
32.130	33.637	RTE 23 SB	7956.96	44	38901	4296.30	3890.07	38900.69	MILL/FILL BOTH DIRECTIONS
33.637	33.659	RTE 23 SB	116.16	47	606.6	67.00	60.66	606.61	MILL/FILL BOTH DIRECTIONS
33.659	33.683	RTE 23 SB	126.72	65	915.2	101.08	91.52	915.20	MILL/FILL BOTH DIRECTIONS
33.683	33.697	RTE 23 SB	73.92	68	558.5	61.68	55.85	558.51	MILL/FILL BOTH DIRECTIONS
31.918		MCPHERSON ST	90	10	100	11.04	10.00	100.00	WB SHOULDER ON RIGHT TURN RADIUS, MCPHERSON ST
32.739		ASHALT ENTRANCE			70.98	7.84	7.10	70.98	NE 901 RD
32.835		SIDE STREET			151.4	16.73	15.14	151.44	E DIVISION RD
SUBTOTAL						4,844.17	4,386.13	43,861.30	
TOTAL						4,844.20	4,386.00	43,861.00	

CONCRETE PAVEMENT									
BEGIN STA.	END STA.	LOCATION	LENGTH (FT)	WIDTH (FT)	AREA (SY)	SUBGRADE COMPACTION STA.	TYPE 5 AGGR 6" SY	PAVEMENT EDGE TREATMENT LF	COMMENTS
12+67.55	13+35.89	RTE 23	68	VAR	76	1	76	68	CONCRETE PAVEMENT UPTO RADIUS
13+35.89	14+54.90	RTE 23	119	16	212	1	212	119	FROM RADIUS TO RAPER
14+54.90	15+55.18	RTE 23	100	10	111	1	111	100	TAPER LENGTH
PAY TOTAL					399	3	399	287	

BITUMINOUS SHOULDER RUMBLE STRIP				
LOG MILE START	LOG MILE END	RIGHT ENDGE LINE STA.	LEFT EDGE LINE STA.	REMARKS
32.13	32.19		3.17	RTE. 23 SB
32.19	33.656	77.40	77.40	RTE. 23 SB
		-3.60	-5.40	ADJUSTMENTS FOR SIDE ROADS AND ENTRANCES
	SUB TOTAL	77.40	75.17	
	TOTAL STA.	152.6		

*REFER TO 626.00H FOR RUMBLE STRIP LAYOUTS

SEEDING		
LOCATION	SEEDING COOL SEASON MIXTURES ACRE	REMARKS
RTE 23	1.0	RIGHT TURN LANE AND RADIUS
TOTAL	1.0	

RELOCATION OF SIGNS		
LOG MILE	SIGN POST	REMARKS
31.98 SB RTE 23	1	ON RIGHT SHOULDER
31.96 SB RTE 23	1	ON RIGHT SHOULDER
TOTAL	2	



DATE PREPARED 8/21/2024	
ROUTE 23	STATE MO
DISTRICT KC	SHEET NO. 3
COUNTY JOHNSON	
JOB NO. JKR0090	
CONTRACT ID.	
PROJECT NO.	
BRIDGE NO.	

DESCRIPTION	DATE								

MISSOURI HIGHWAYS AND TRANSPORTATION COMMISSION

105 WEST CAPITOL
JEFFERSON CITY, MO 65102
1-888-ASK-MODOT (1-888-275-6636)

EFFECTIVE: 07-01-2024	
SIGN	SIZE	AREA	QTY	TOTAL	QTY	TOTAL	SIGN											SIGN	SIZE	AREA	QTY	TOTAL	QTY	TOTAL	SIGN											ITEM	TOTAL	
IN.	SQ. FT.	EACH	SQ. FT.	EACH	SQ. FT.	NUM.	DESCRIPTION										IN.	SQ. FT.	EACH	SQ. FT.	EACH	SQ. FT.	NUM.	DESCRIPTION										NUMBER	QTY	DESCRIPTION	
WARNING SIGNS																	GUIDE SIGNS										DESCRIPTION	
WO1-1L	48X48	16.00					TURN (SYMBOL LEFT)	E05-1	36X48	12.00							GORE EXIT	6122008		IMPACT ATTENUATOR 40 MPH (SAND BARRELS)	

SUMMARY OF QUANTITIES
SHEET 3 OF 3


[illegible]



- 1) GUARDRAIL BUILD NOTES:
RTE 23 SB RT SHOULDER (NW CORNER BR A5040)
REMOVE EX GUARDRAIL & REPLACE WITH
25' MGS GUARDRAIL, 1 TYPE A CET (MASH)
1 MGS BR APPR. TRANS
- 2) GUARDRAIL BUILD NOTES:
RTE 23 SB LT SHOULDER (NE CORNER BR A5040)
REMOVE EX GUARDRAIL & REPLACE WITH
1 TYPE A CET (MASH)
1 MGS BR APPR. TRANS
- 3) GUARDRAIL BUILD NOTES:
RTE 23 SB RT SHOULDER (SW CORNER BR A5040)
REMOVE EX GUARDRAIL & REPLACE WITH
1 TYPE A CET (MASH)
1 MGS BR APPR. TRANS
- 4) GUARDRAIL BUILD NOTES:
RTE 23 SB LT SHOULDER (SE CORNER BR A5040)
REMOVE EX GUARDRAIL & REPLACE WITH
25' MGS GUARDRAIL, 1 TYPE A CET (MASH)
1 MGS BR APPR. TRANS

NOT TO SCALE


BEGIN RESURFACING
LOG MILE 31.734
RTE 23 SB

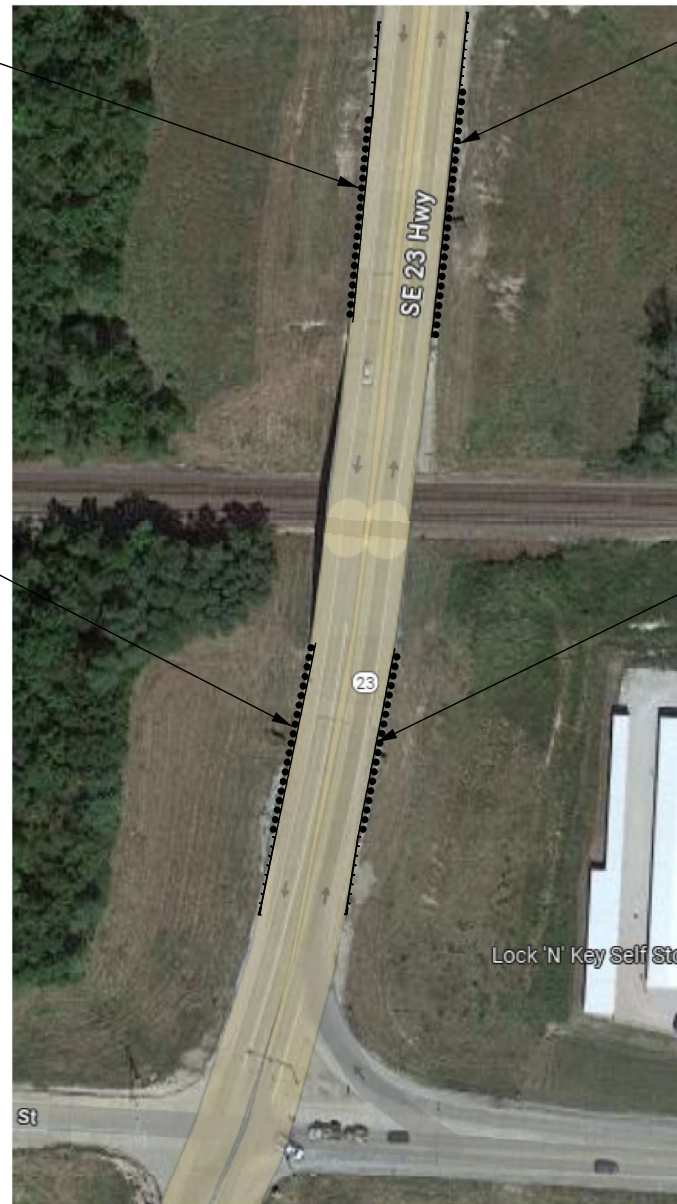

- 5) GUARDRAIL BUILD NOTES:
RTE 23 SB RT SHOULDER (NW CORNER BR A5039)
REMOVE EX GUARDRAIL & REPLACE WITH
25' MGS GUARDRAIL, 1 TYPE A CET (MASH)
1 MGS BR APPR. TRANS
- 6) GUARDRAIL BUILD NOTES:
RTE 23 SB LT SHOULDER (NE CORNER BR A5039)
REMOVE EX GUARDRAIL & REPLACE WITH
1 TYPE A CET (MASH)
1 MGS BR APPR. TRANS
- 7) GUARDRAIL BUILD NOTES:
RTE 23 SB RT SHOULDER (SW CORNER BR A5039)
REMOVE EX GUARDRAIL & REPLACE WITH
1 TYPE A CET (MASH)
1 MGS BR APPR. TRANS
- 8) GUARDRAIL BUILD NOTES:
RTE 23 SB LT SHOULDER (SE CORNER BR A5039)
REMOVE EX GUARDRAIL & REPLACE WITH
25' MGS GUARDRAIL, 1 TYPE A CET (MASH)
1 MGS BR APPR. TRANS

- NOTE:
- (1). ALL THE POSTS INSTALLED IN EXISTING PAVEMENT OR FLUMES SHALL BE INSTALLED PER STANDARD PLAN 606.50 AT NO ADDITIONAL PAYMENT.
- (2). OLD POSTS HOLES SHALL BE FILLED WITH MATERIAL APPROVED BY THE ENGINEER AT NO ADDITIONAL PAYMENT.

END RESURFACING
LOG MILE 33.697
RTE 23 SB

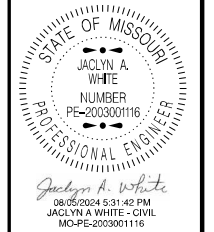

DATE PREPARED
8/5/2024

ROUTE
23

STATE
MO

DISTRICT
KC

SHEET NO.
4

COUNTY
JOHNSON


JOB NO.
JKR0090

CONTRACT ID.


PROJECT NO.

BRIDGE NO.


DESCRIPTION	DATE

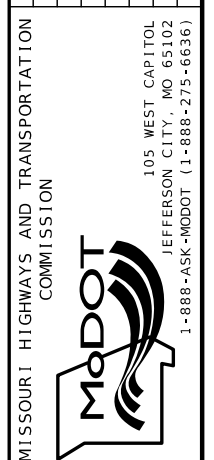


PLAN SHEET
SHEET 1 OF 4

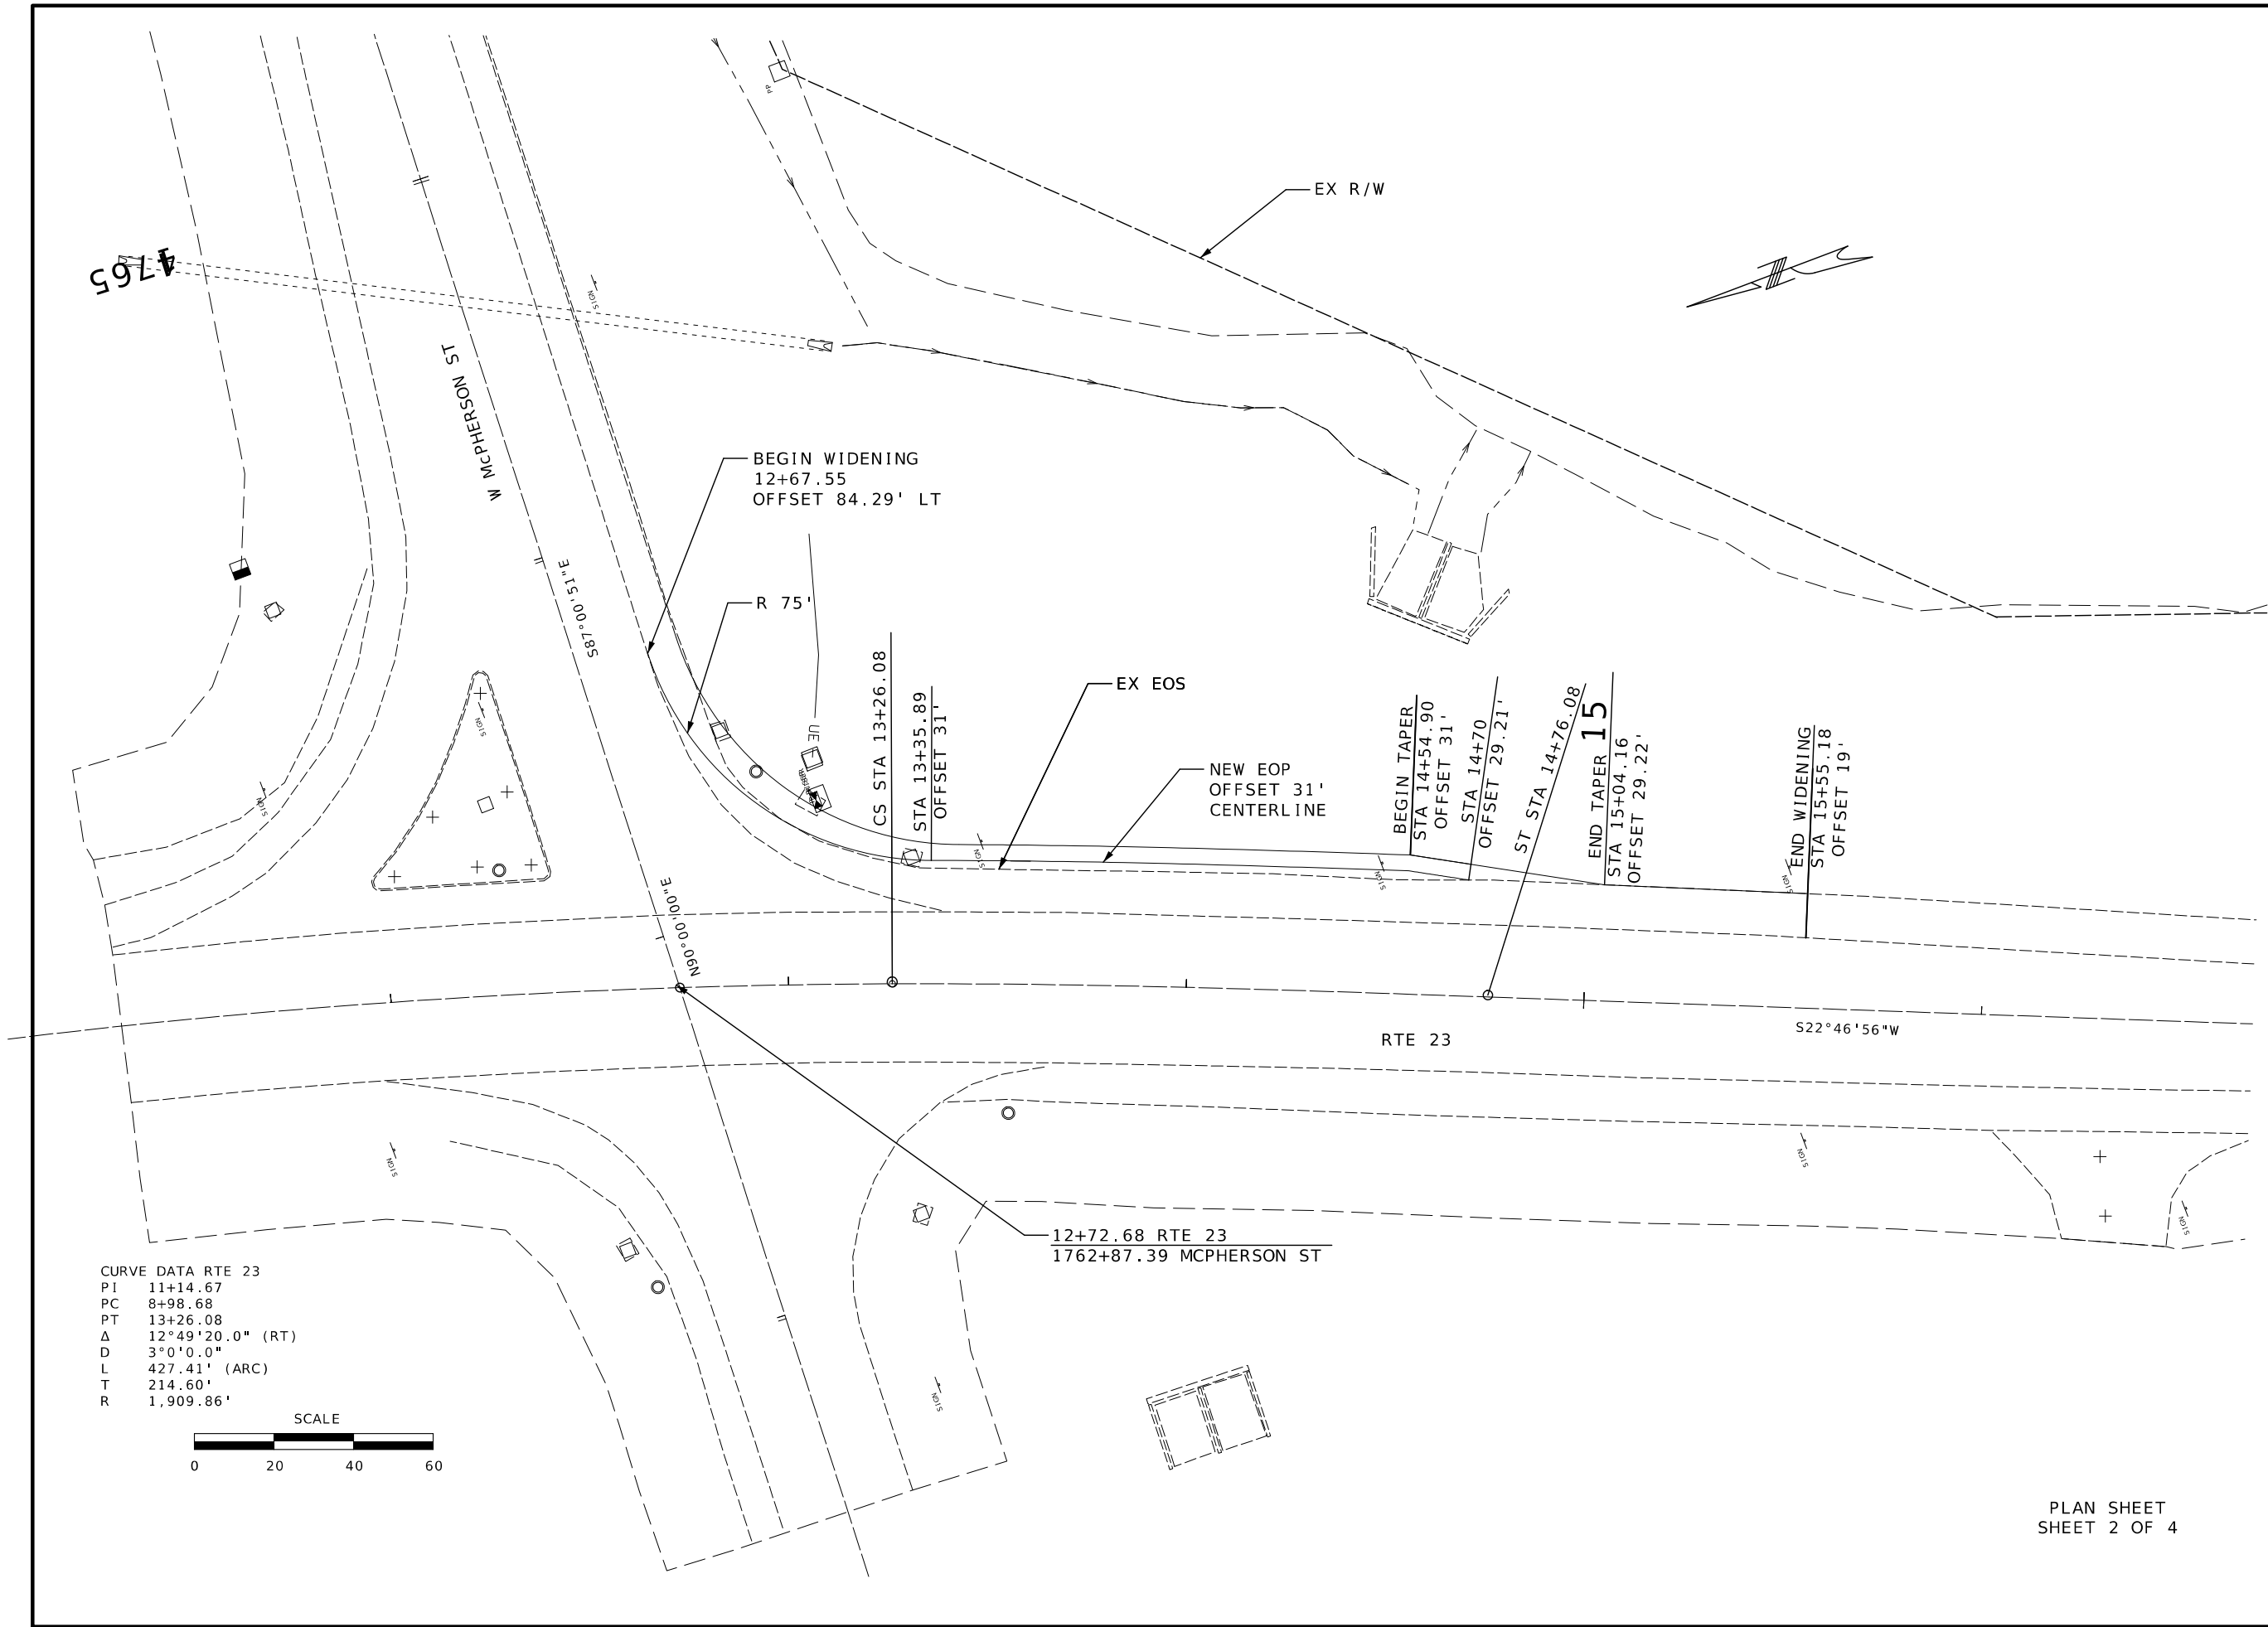

CURVE DATA RTE 23
PI 11+14.67
PC 8+98.68
PT 13+26.08
 Δ 12°49'20.0" (RT)
D 3°0'0.0"
L 427.41' (ARC)
T 214.60'
R 1,909.86'

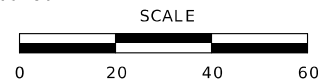

PLAN SHEET
SHEET 2 OF 4

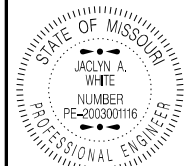

Jaclyn A. White
08/05/2024 5:18:51 PM
JACLYN A WHITE - CIVIL
MO-PE-200300116

DATE PREPARED
8/5/2024

ROUTE 23 STATE MO

DISTRICT KC SHEET NO. 5

COUNTY JOHNSON

JOB NO. JKR0090

CONTRACT ID.

PROJECT NO.


BRIDGE NO.

DATE	DESCRIPTION


MISSOURI HIGHWAYS AND TRANSPORTATION
COMMISSION

105 WEST CAPITOL
JEFFERSON CITY, MO 65102
1-888-ASK-MODOT (1-888-275-6636)



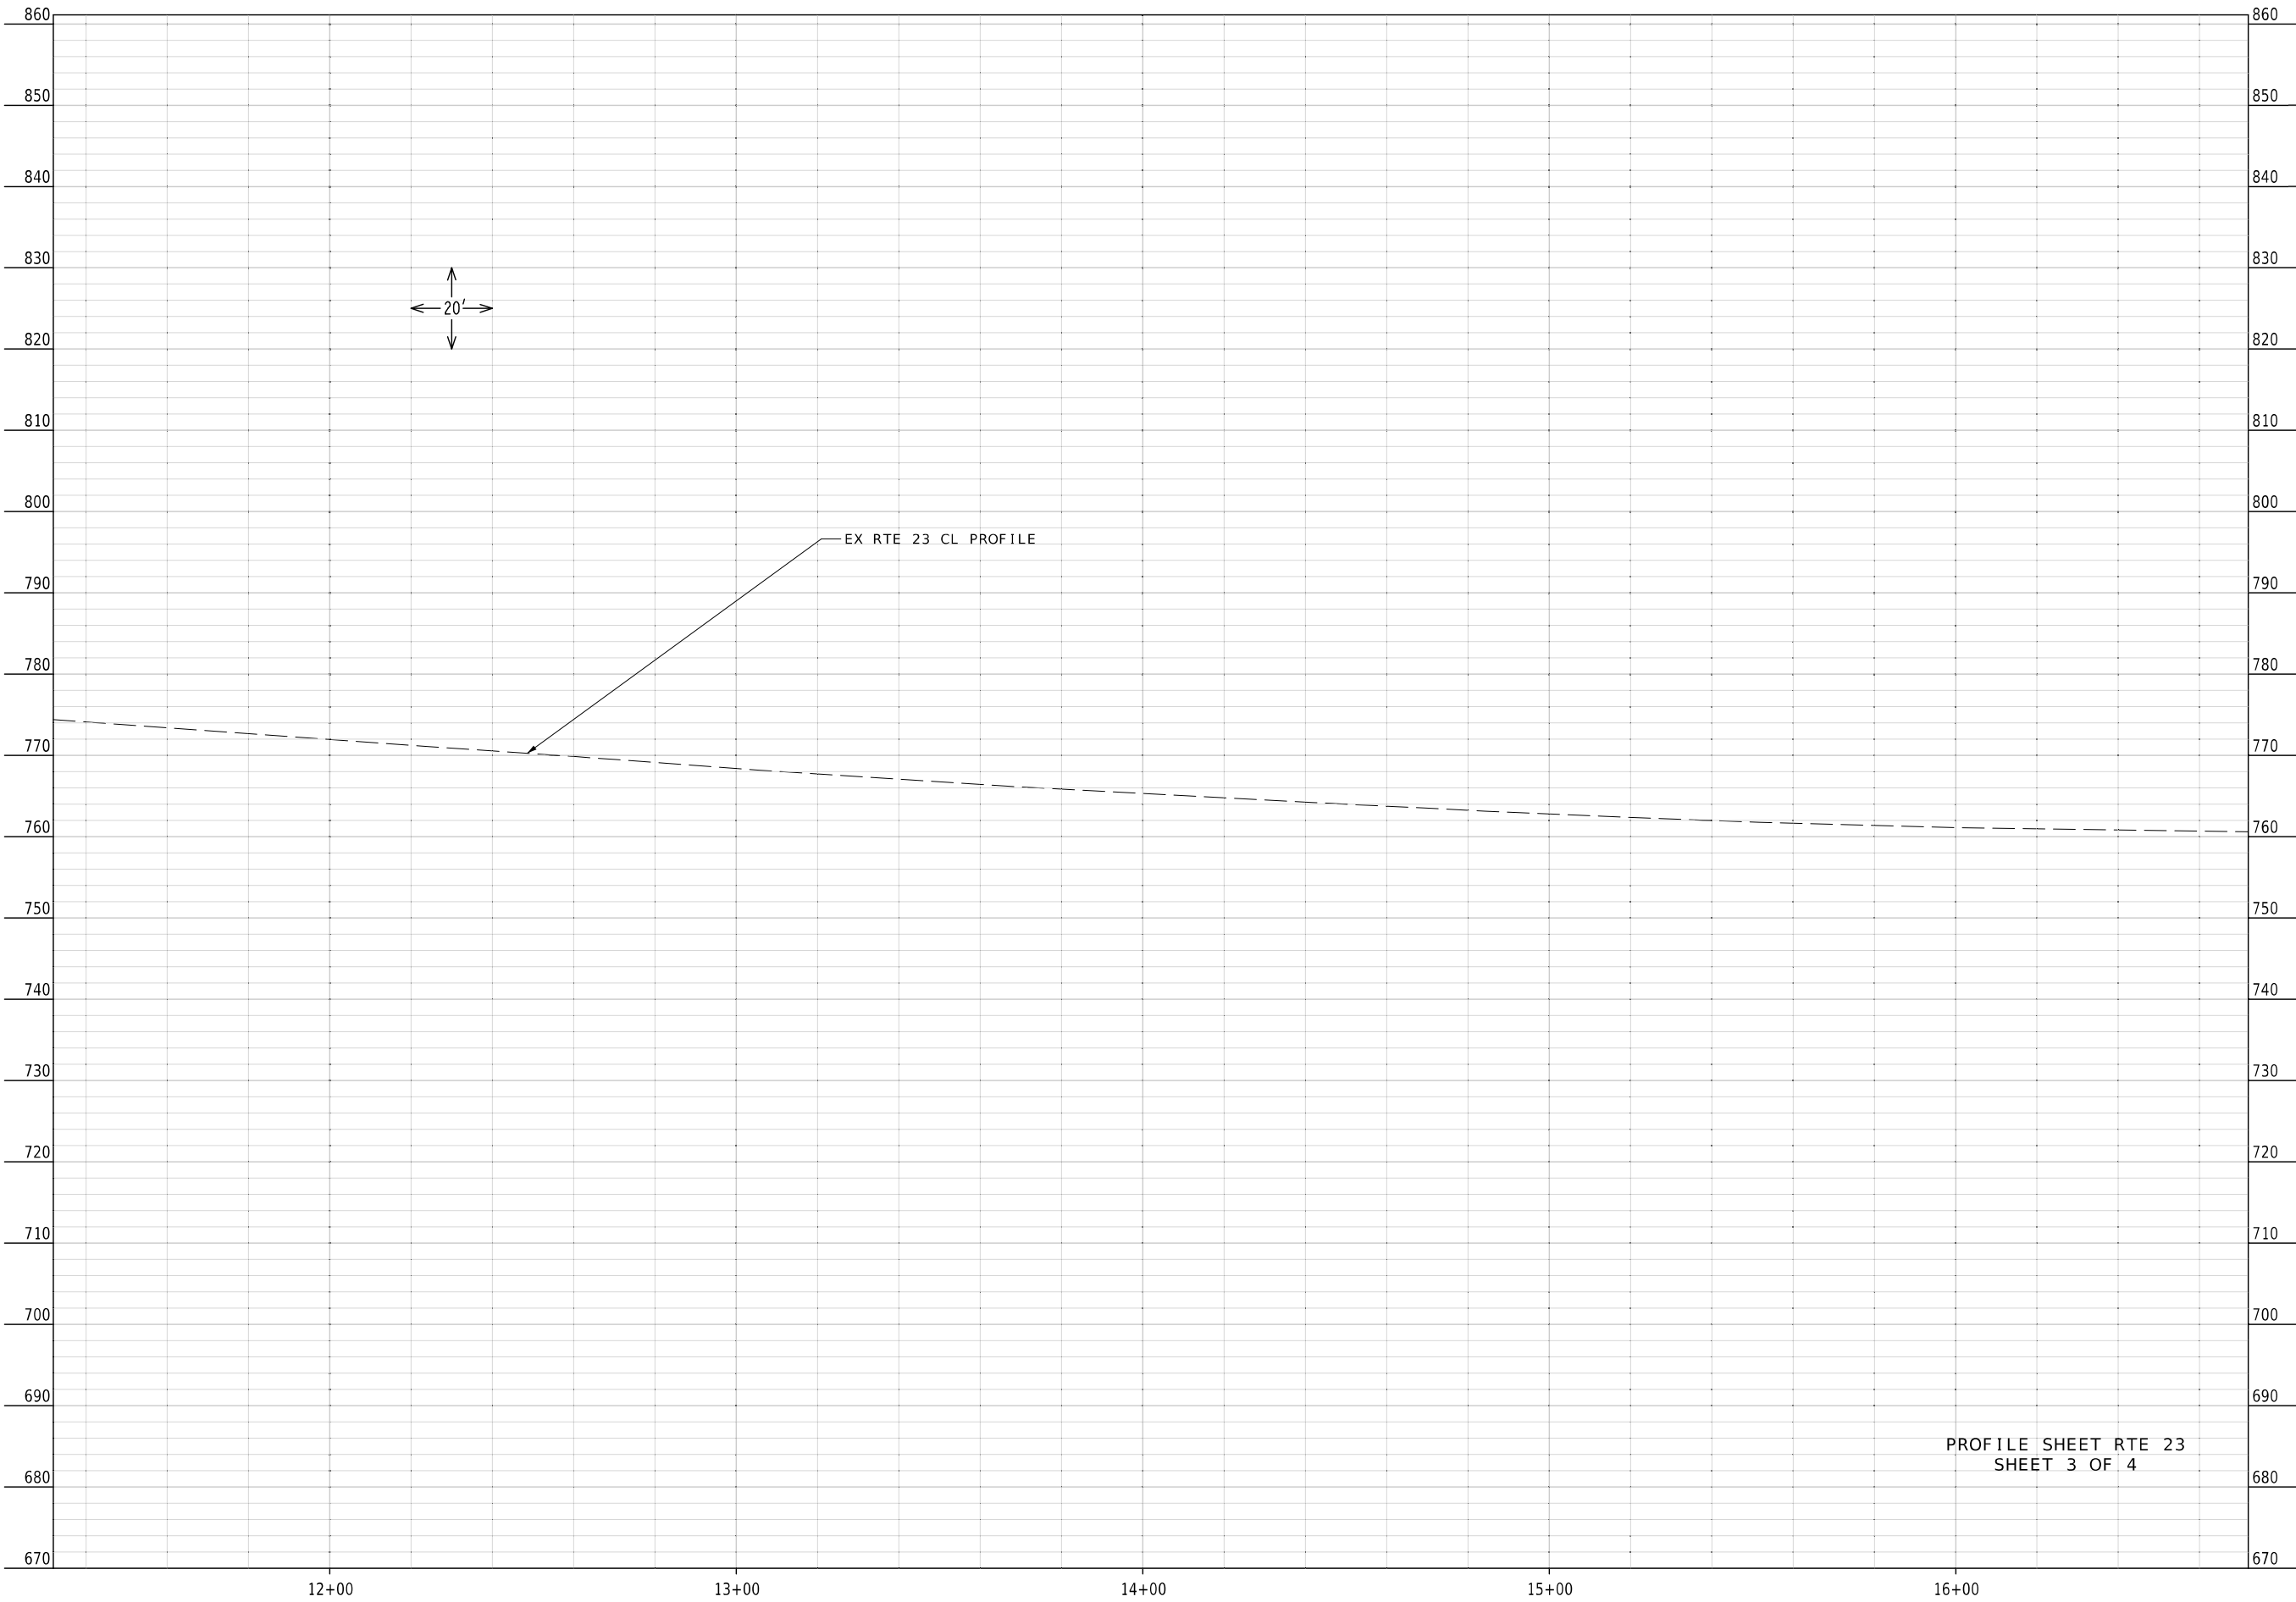

PROFILE SHEET RTE 23
SHEET 3 OF 4

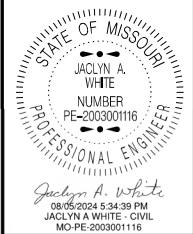

DATE PREPARED 8/5/2024	
ROUTE 23	STATE MO
DISTRICT KC	SHEET NO. 6

COUNTY
JOHNSON

JOB NO.
JKR0090

CONTRACT ID.

PROJECT NO.

BRIDGE NO.

DATE	DESCRIPTION

MISSOURI HIGHWAYS AND TRANSPORTATION COMMISSION

105 WEST CAPITOL
JEFFERSON CITY, MO 65102
1-888-ASK-MODOT (1-888-275-6636)



RADIUS PROFILE SHEET
SHEET 4 OF 4



Jaclyn A. White
08/05/2024 5:35:32 PM
JACLYN A WHITE - CIVIL
MO-PE-2003001116

DATE PREPARED
8/5/2024

ROUTE	STATE
23	MO
DISTRICT	SHEET NO.
KC	7

COUNTY
JOHNSON

JOB NO.
JKR0090

CONTRACT ID.


PROJECT NO.

BRIDGE NO.


DATE	DESCRIPTION

MISSOURI HIGHWAYS AND TRANSPORTATION COMMISSION

105 WEST CAPITOL
JEFFERSON CITY, MO 65102
1-888-ASK-MODOT (1-888-275-6636)

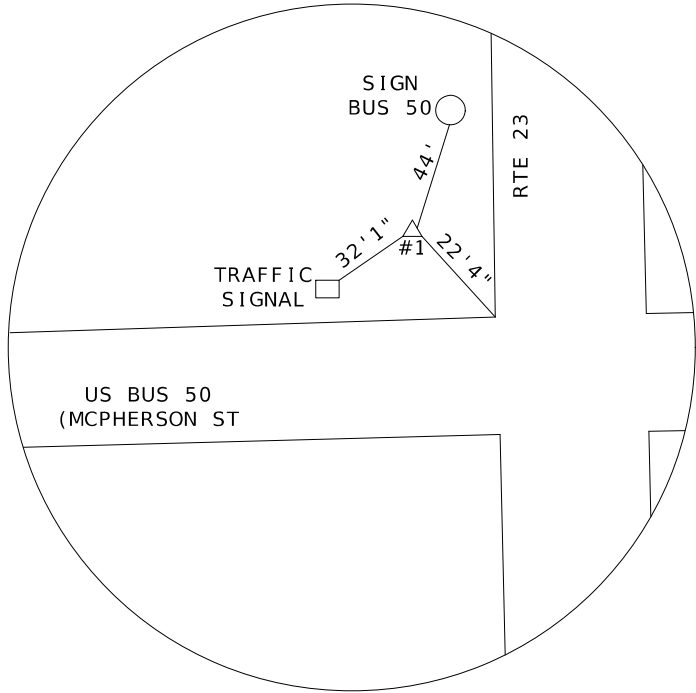

REFERENCE POINT #1
5/8" BAR WITH A PINK MODOT CAP
N: 947,663.691
E: 3,054,872.541
E: 766.378'

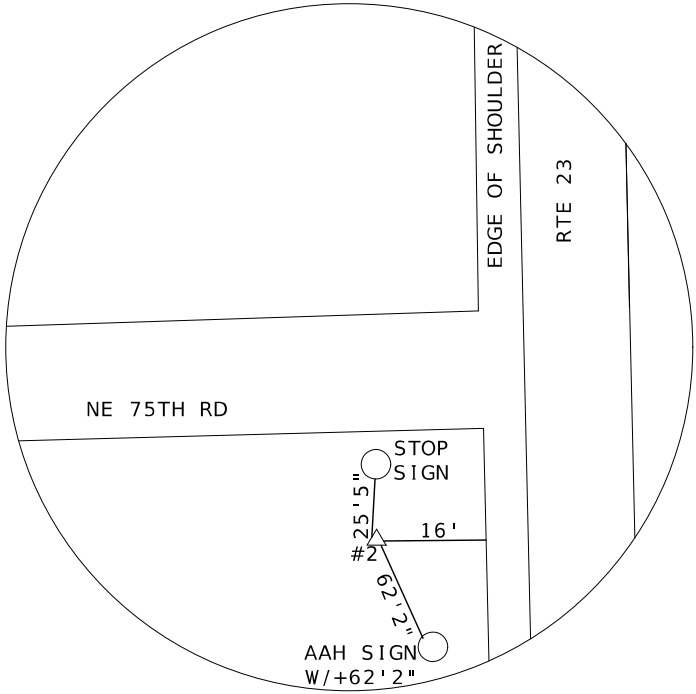

REFERENCE POINT #2
5/8" BAR WITH A PINK MODOT CAP
N: 947,258.632
E: 3,054,719.781
E: 757.465'



DATE PREPARED
8/2/2024

ROUTE 23	STATE MO
DISTRICT KC	SHEET NO. 8
COUNTY JOHNSON	
JOB NO. JKR0090	
CONTRACT ID.	
PROJECT NO.	
BRIDGE NO.	

DATE	DESCRIPTION


MISSOURI HIGHWAYS AND TRANSPORTATION COMMISSION

105 WEST CAPITOL
JEFFERSON CITY, MO 65102
1-888-ASK-MODOT (1-888-275-6636)

PROJECT COORDINATE INFORMATION	
COORDINATE SYSTEM	MODIFIED STATE PLANE (GROUND)
HORIZONTAL DATUM	NAD83
VERTICAL DATUM	NAVD88
GEOID MODEL	GEOID18
ELEVATIONS DETERMINED BY	GPS OBSERVATION
PROJECT PROJECTION FACTOR	1.00001290
REFERENCE CONTROL INFORMATION	
COORDINATE SYSTEM	MO COORDINATE SYSTEM OF 1983
CONTROL STATION	MO GEOGRAPHIC REFERENCE SYSTEM
DESIGNATION	JO-40
CORS_ID	XX
PID	101040
LATITUDE	38°45'29.04047"
LONGITUDE	288000.5040
NORTHING (M)	288000.5040
EASTING (M)	930470.4600
ZONE	WEST
PROJECT AVERAGE GRID FACTOR	0.99998710
EXAMPLE OF PROJECT COORDINATE TO S.P.C.	
PROJECT NORTHING X AVERAGE GRID FACTOR = STATE PLANE NORTHING	
PROJECT EASTING X AVERAGE GRID FACTOR = STATE PLANE EASTING	
EXAMPLE: CONTROL POINT #___	
N 947663.691 X 0.9999871 = N 947651.4661	
E 947258.632 X 0.99998710 = E 947246.4124	
LINEAR UNIT CONVERSION	
1 METER = 3.280833333 US SURVEY FEET (USFT)	

[illegible]

COORDINATE POINT SHEET
SHEET 1 OF 1

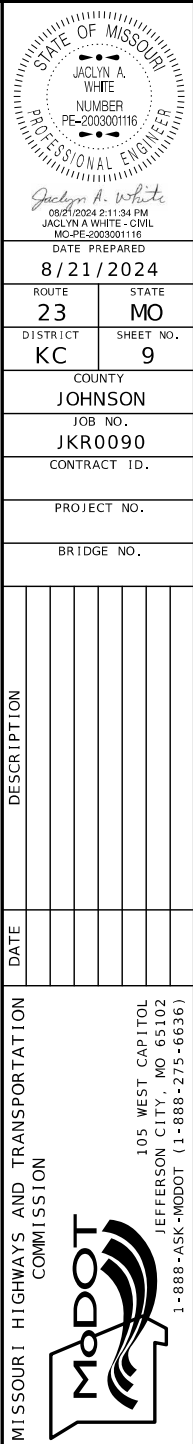

Sign Spacing, Device Spacing
and Channelizing Taper Lengths

SIGN SPACING (S) FOR ADVANCE SIGN SERIES (1) (2)		
SPEED MPH	UNDIVIDED HIGHWAYS	DIVIDED HIGHWAYS
0-35	200	200
40-45	350	500
50-55	500	1000
60-70	1000	SA-1000 SB-1500 SC-2640

TAPER LENGTHS AND SPACING OF CHANNELIZING DEVICES					
SPEED MPH	MINIMUM TAPER LENGTHS (L) FOR LANE WIDTHS (W)			MAXIMUM CHANNELIZER SPACING	
	10 FT	11 FT	12 FT	THROUGH TAPER	THROUGH WORK AREA
0-35	205	225	245	35	40
40-45	450	495	540	40	80
50-55	550	605	660	50	80
60-70	700	770	840	60	120

NOTES:

DIMENSIONS IN FEET UNLESS OTHERWISE NOTED.

(1) SPACING BETWEEN SIGNS AND SPACING BETWEEN LAST SIGN AND FLAGGER, BEGINNING OF TAPER, OR SIGNED CONDITION

(2) SPACINGS MAY BE ADJUSTED AS NECESSARY TO MEET FIELD CONDITIONS

LONGITUDINAL BUFFER SPACE (B)	
SPEED MPH	BUFFER SPACE
0-35	250
40-45	360
50-55	495
60-70	730

TAPER LENGTH (L):

L = WS FOR 40 MPH OR MORE

L = $\frac{WS^2}{60}$ FOR 35 MPH OR LESS

FOR SHOULDER TAPER USE L/3

WHERE:

L = TAPER LENGTH IN FEET

W = LATERAL SHIFT IN FEET

S = POSTED SPEED IN MPH

TRAFFIC CONTROL DEVICES

GENERAL NOTES:


- SEE STANDARD PLAN 616.10 FOR DETAILS AND ITEMS NOT SHOWN
- EXISTING SIGNS SHALL BE COVERED DURING WORKING HOURS ONLY IF IN CONFLICT WITH TRAFFIC CONTROL PLANS.
- NO DIRECT PAYMENT WILL BE MADE FOR RELOCATING, COVERING, UNCOVERING OR REMOVING SIGNS.
- CONES ALLOWABLE FOR DAYTIME OPERATIONS ONLY.
- LOCATE FLASHING ARROW PANEL AT BEGINNING OF TAPER WHEN FEASIBLE, ARROW PANELS ARE ALWAYS LOCATED BEHIND CHANNELIZERS OR CONES.

TRAFFIC CONTROL LEGEND

- SIGN (SINGLE SIDED)
- SIGN (DOUBLE SIDED)
- FLAGGER
- DIRECTIONAL INDICATOR BARRICADE
- CHANNELIZER
- BARRICADE
- CHANGEABLE MESSAGE BOARD
- TRUCK MOUNTED ATTENUATOR
W/ FLASHING ARROW

TEMPORARY TRAFFIC CONTROL

SHEET 1 OF 8

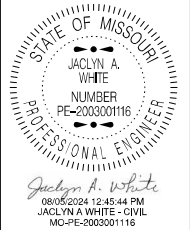

DATE PREPARED 8/5/2024	
ROUTE 23	STATE MO
DISTRICT KC	SHEET NO. 10
COUNTY JOHNSON	
JOB NO. JKR0090	
CONTRACT ID.	

PROJECT NO.
BRIDGE NO.

DESCRIPTION	DATE


MISSOURI HIGHWAYS AND TRANSPORTATION COMMISSION



105 WEST CAPITOL
JEFFERSON CITY, MO 65102
1-888-ASK-MODOT (1-888-275-6636)

WORK ZONE
NO PHONE
ZONE

SPECIAL

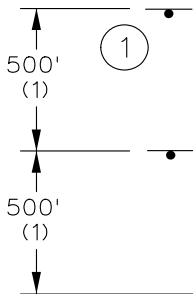

(26)


1000'
(1)

END OF PROJECT LIMITS;
END OF WORK ZONE
TERMINATION AREA, IF
LOCATED BEYOND END
OF PROJECT; OR LAST
WORK ZONE SIGN, IF
LOCATED OUTSIDE
PROJECT LIMITS.




CONST-5-96 (3)

BEGINNING OF PROJECT LIMITS;
OR INITIAL WORK ZONE SIGN, IF
LOCATED OUTSIDE PROJECT LIMITS.

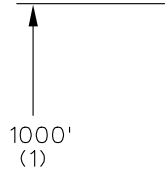

(26)

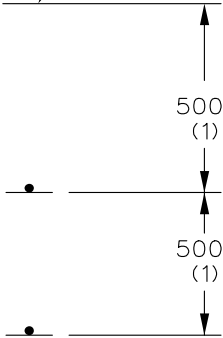

(1)

WORK ZONE
NO PHONE
ZONE

SPECIAL

ROAD WORK
NEXT XX MILES

G020-1



NOTES:

SIGN G020-1 IS REQUIRED PER EPG 616.6.56.

SIGN G020-2 IS USED ON ALL PROJECTS WHERE SIGN G020-1 IS USED.

OTHER SIGNS SUCH AS DETOUR OR ALTERNATE ROUTE SIGNING MAY BE USED OUTSIDE THE PROJECT LIMITS.

ANY EXISTING SIGNING THAT CONFLICTS WITH THE TRAFFIC CONTROL SIGNING SHALL BE COMPLETELY COVERED OR REMOVED.

(1) DISTANCE MAY BE ADJUSTED ACCORDING TO FIELD CONDITIONS. WHERE TRAFFIC BACKUPS ARE EXPECTED BEYOND THE ADVANCE WARNING AREA, ADDITIONAL SIGNING MAY BE NEEDED.

(2) SIGN CONST-5-96 OR CONST-5-48 IS PLACED IN A VISIBLE AREA WITHIN THE PROJECT LIMITS PROVIDED ITS PLACEMENT DOES NOT DISRUPT A SEQUENCE OF SIGNS. IF A VISIBLE LOCATION WITHIN THE PROJECT IS NOT AVAILABLE, THE SIGN MAY BE PLACED 500 FEET BEFORE SIGN CONST-7-48 OR CONST-7-72.

(3) THE "RATE OUR WORK ZONE" SIGN IS AVAILABLE IN TWO SIZES DEPENDING ON ROADWAY CONDITIONS. THE 48 IN. X 24 IN. SIGN IS USED ON LOW VOLUME ROUTES THAT CARRY 400 AADT OR LESS, ON PROJECTS THAT HAVE A DURATION OF 4 WEEKS OR LESS OR IN URBAN AREAS WHERE THERE IS INSUFFICIENT RIGHT OF WAY FOR A SIX FOOT WIDE SIGN. THE 72 IN. X 36 IN. VERSION OF THE SIGN IS USED IN ALL OTHER APPLICATIONS. BUT CAN ALSO BE USED IN PLACE OF THE 48 IN. X 24 IN. SIGN IF ADDED EMPHASIS IS DEEMED NECESSARY.

(4) THE "POINT OF PRESENCE" SIGN IS AVAILABLE IN TWO SIZES DEPENDING ON ROADWAY CONDITION. THE 48 IN. X 36 IN. SIGN IS USED ON LOW VOLUME ROUTES THAT CARRY 400 AADT OR LESS, ON PROJECTS THAT HAVE A DURATION OF 4 WEEKS OR LESS OR IN URBAN AREAS WHERE THERE IS INSUFFICIENT RIGHT OF WAY FOR AN EIGHT FOOT WIDE SIGN. THE 96 IN. X 48 IN. VERSION OF THE SIGN IS USED IN ALL OTHER APPLICATIONS. BUT CAN ALSO BE USED IN PLACE OF THE 48 IN. X 36 IN. SIGN IF ADDED EMPHASIS IS DEEMED NECESSARY.

WORK ZONE
NO PHONE
ZONE

SPECIAL


WHEN THE "ROAD WORK NEXT 10 MILES" IS NOT USED THE "NO PHONE ZONE" SIGN IS TO BE PLACED A MINIMUM OF 500' BEFORE THE "ROAD WORK AHEAD" SIGN. REFER TO EPG 616.6.51.3 WORK ZONE NO PHONE ZONE SIGN

END
ROAD WORK

G020-2



BEGIN/END
TEMPORARY
TRAFFIC CONTROL
SHEET 2 OF 8

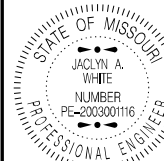

Jaclyn A. White
08/05/2024 8:34:02 AM
JACLYN A WHITE - CIVIL
MO-PE-200300116

DATE PREPARED
8/5/2024

ROUTE
23

STATE
MO

DISTRICT
KC

SHEET NO.
11

COUNTY
JOHNSON

JOB NO.
JKR0090

CONTRACT ID.

PROJECT NO.

BRIDGE NO.

DESCRIPTION	DATE



MISSOURI HIGHWAYS AND TRANSPORTATION
COMMISSION



105 WEST CAPITOL
JEFFERSON CITY, MO 65102
1-888-ASK-MODOT (1-888-275-6636)



NOT TO SCALE

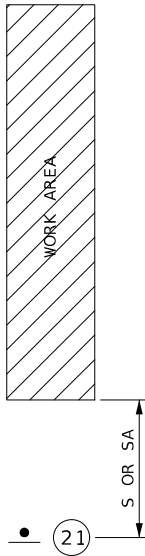 

WORK BEYOND THE SHOULDER
(UNDIVIDED OR DIVIDED HIGHWAY)

TEMPORARY TRAFFIC CONTROL

SHEET 3 OF 8

STATE OF MISSOURI

JACLYN A. WHITE

NUMBER

PE-2003001116

PROFESSIONAL ENGINEER

Jaclyn A. White
08/05/2024 12:46:45 PM
JACLYN A WHITE - CIVIL
MO-PE-2003001116

DATE PREPARED

8/5/2024

ROUTE

23

DISTRICT

KC

STATE

MO

SHEET NO.

12

COUNTY

JOHNSON

JOB NO.

JKR0090

CONTRACT ID.

PROJECT NO.

BRIDGE NO.


DATE	DESCRIPTION

MISSOURI HIGHWAYS AND TRANSPORTATION COMMISSION



105 WEST CAPITOL
JEFFERSON CITY, MO 65102
1-888-ASK-MODOT (1-888-275-6636)

NOT TO SCALE

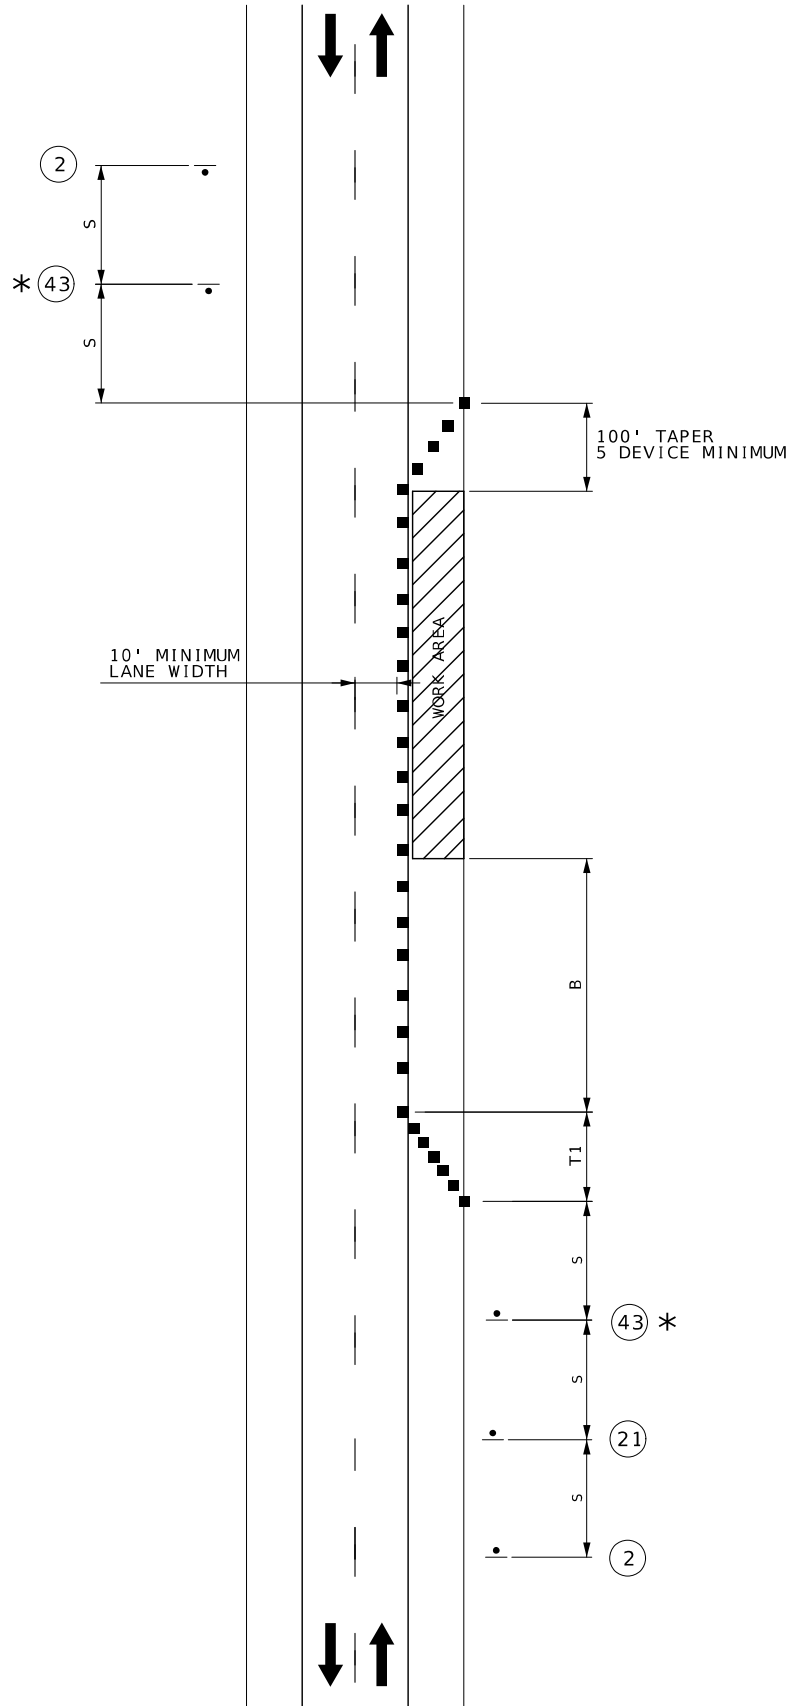

SHOULDER WORK
(UNDIVIDED HIGHWAY)



BRIDGE
OR
RAMP



BRIDGE
OR
RAMP


NEXT
XX MILES

(PLAQUE NOT USED IF LESS THAN ONE MILE.)

*OMIT SIGN 43 FOR NO TRAVELWAY ENCROACHMENT.

TEMPORARY TRAFFIC CONTROL

SHEET 4 OF 8

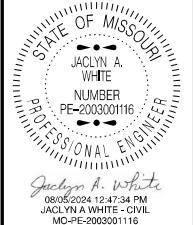

DATE PREPARED 8/5/2024	
ROUTE 23	STATE MO
DISTRICT KC	SHEET NO. 13
COUNTY JOHNSON	
JOB NO. JKR0090	
CONTRACT ID.	
PROJECT NO.	
BRIDGE NO.	

DATE	DESCRIPTION

MISSOURI HIGHWAYS AND TRANSPORTATION COMMISSION

105 WEST CAPITOL
JEFFERSON CITY, MO 65102
1-888-ASK-MODOT (1-888-275-6636)

NOT TO SCALE



W020-1

2



W020-4

7



W020-7a


8



G020-4

53

SIGN 53, "PILOT CAR FOLLOW ME" SHALL BE THE CONTRACTOR'S RESPONSIBILITY WHEN IN USE DURING OPERATION.

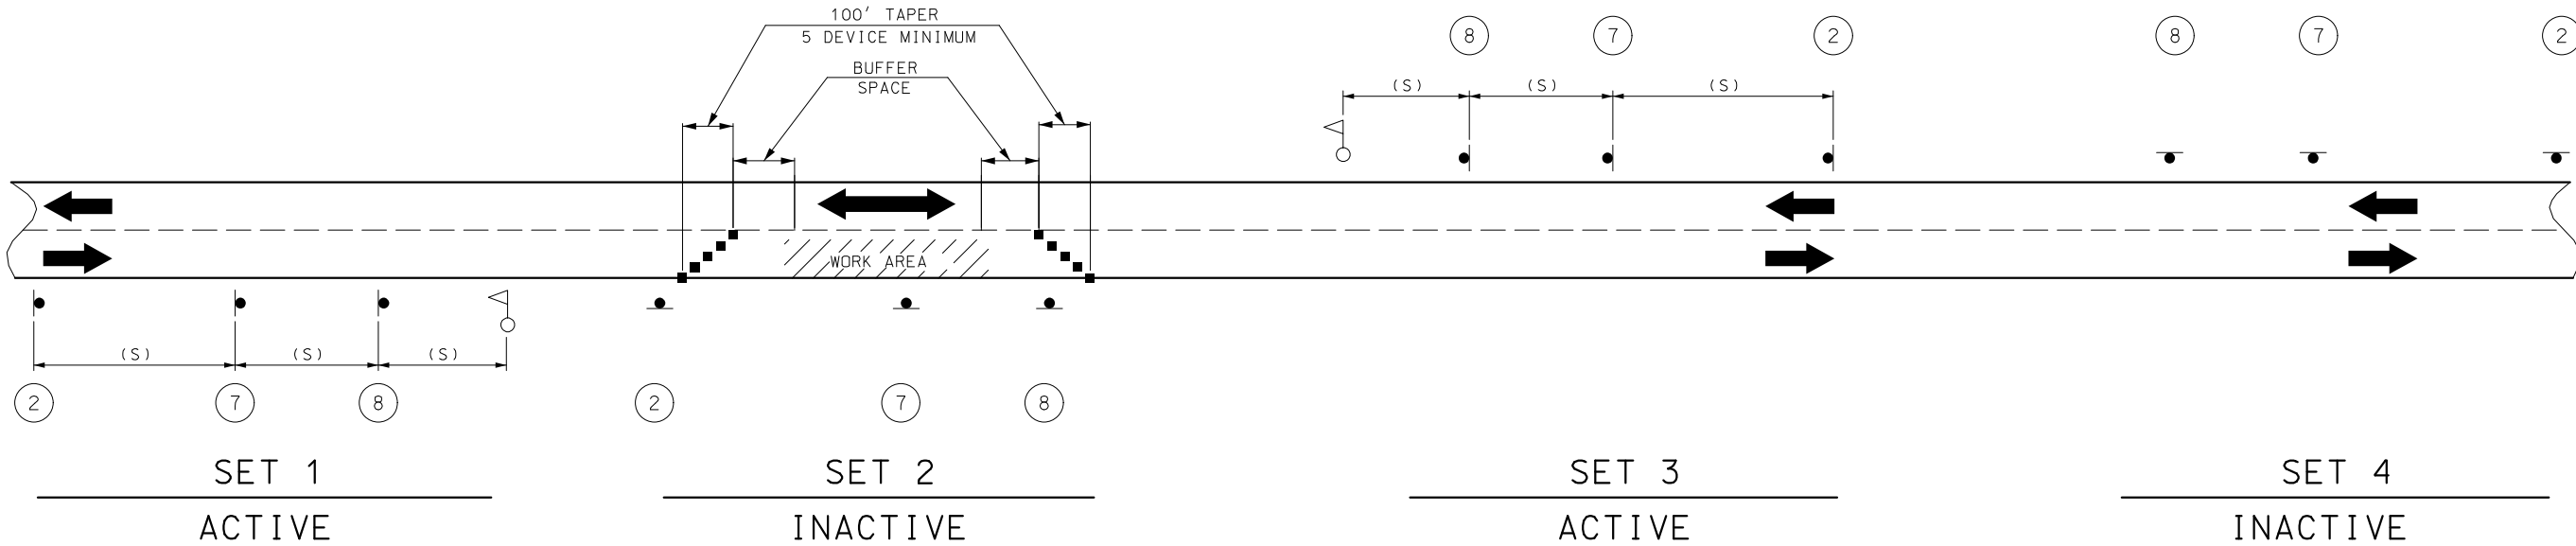

NOTES:

DAYLIGHT FLAGGING OPERATIONS ONLY.

CHANNELIZING DEVICES LOCATED DOWNSTREAM OF THE ONE-LANE, TWO-WAY TAPER ARE OPTIONAL. THESE DEVICES SHOULD BE ELIMINATED WHEN THEIR USE WILL REDUCE THE USABLE LANE WIDTH, INCLUDING ANY ACCEPTABLE SHOULDERS, TO LESS THAN 10' OR WILL SIGNIFICANTLY AFFECT THE RESURFACING OPERATION.

SIGN SETS 1 AND 3 ARE ACTIVE AND (I.E., SIGNS FACE ONCOMING TRAFFIC) SIGN SETS 2 AND 4 ARE INACTIVE (I.E., SIGNS DO NOT FACE EITHER DIRECTION OF TRAFFIC) WHEN THE RESURFACING OPERATION IS LOCATED BETWEEN SIGN SETS 1 AND 3.


WHEN SIGN SETS 2 AND 4 ARE ACTIVE, SIGN SETS 1 AND 3 BECOME INACTIVE AND ARE ADVANCED TO BECOME SETS 2 AND 4 WITH SIGN LEGENDS TURNED AWAY FROM BOTH DIRECTIONS OF TRAFFIC. WHEN THE RESURFACING OPERATION ADVANCES TO BETWEEN SIGN SETS 2 AND 4, SIGN SETS 2 AND 4 BECOME ACTIVE (I.E., NEW SIGN SETS 1 AND 3) AND SIGN SETS 1 AND 3 ADVANCED IN THE DIRECTION OF THE OPERATION (I.E., NEW SIGN SETS 2 AND 4).

■ - CHANNELIZERS

○ - FLAGGER

TEMPORARY TRAFFIC CONTROL

SHEET 5 OF 8

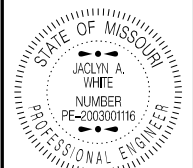

Jacquelyn A. White
08/05/2024 12:48:44 PM
JACLYN A WHITE - CIVIL
MO-PE-2003001116

DATE PREPARED
8/5/2024

ROUTE
23

STATE
MO

DISTRICT
KC

SHEET NO.
14

COUNTY
JOHNSON

JOB NO.
JKR0090

CONTRACT ID.

PROJECT NO.

BRIDGE NO.


DESCRIPTION	DATE

MISSOURI HIGHWAYS AND TRANSPORTATION COMMISSION

105 WEST CAPITOL
JEFFERSON CITY, MO 65102
1-888-ASK-MODOT (1-888-275-6636)

MoDOT

NOT TO SCALE

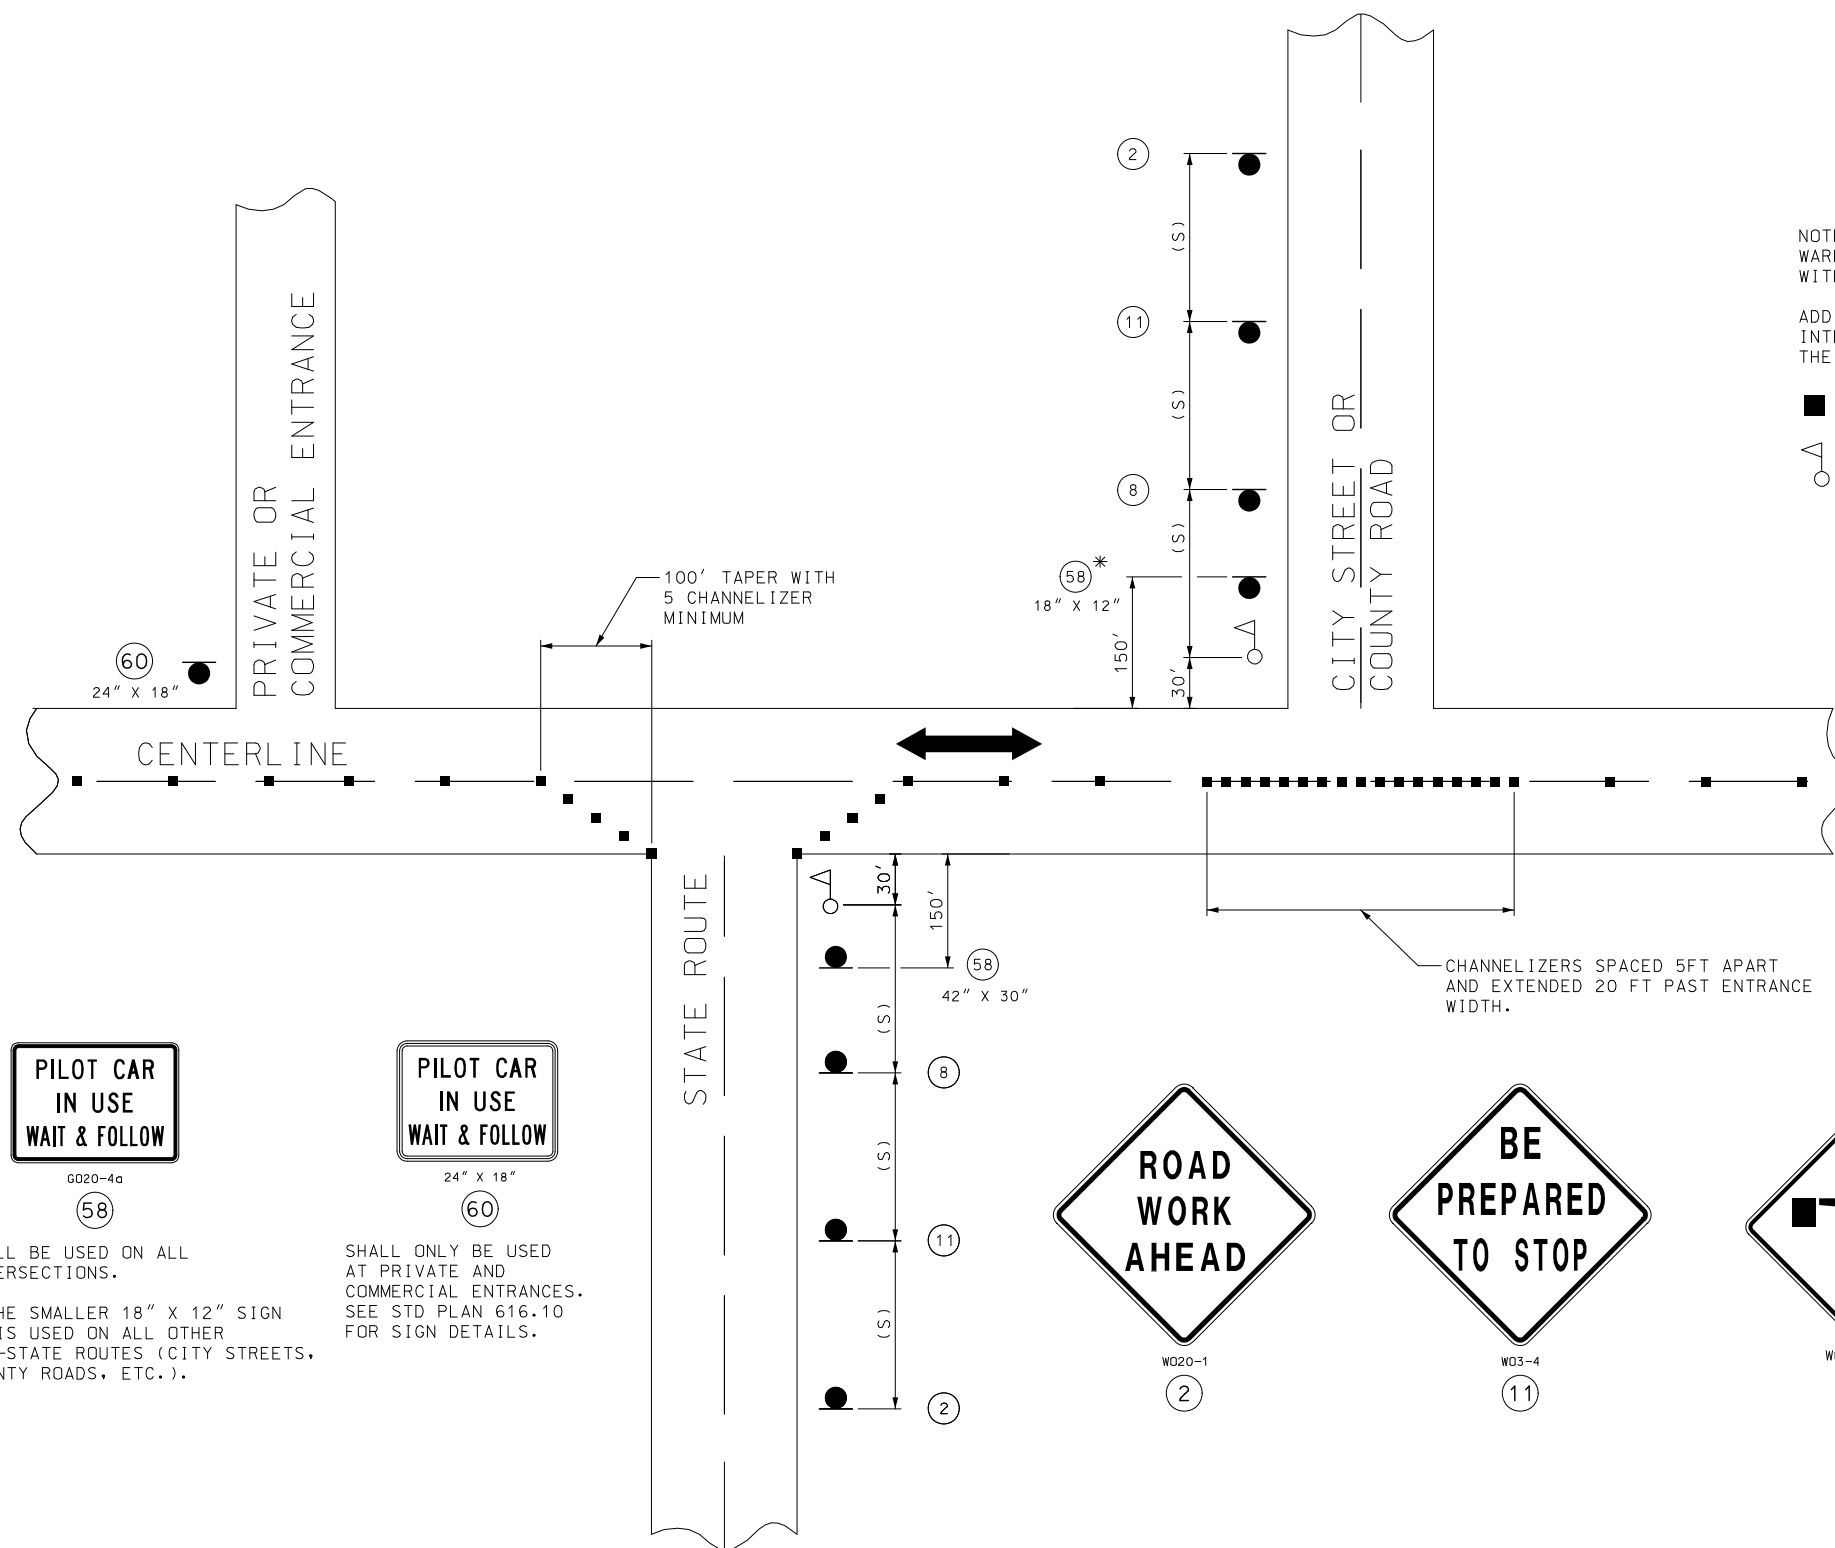

NOTES:
WARNING SIGNS SHALL BE ERECTED AT EACH INTERSECTION
WITH ANOTHER STATE HIGHWAY WITHIN THE WORK ZONE.

ADDITIONAL WARNING SIGNS SHALL BE ERECTED AT OTHER INTERSECTIONS WITHIN THE WORK ZONE, AS DIRECTED BY THE ENGINEER.

■ - CHANNELIZERS (AS SPECIFIED)

 - FLAGGER

SHALL BE USED ON ALL
INTERSECTIONS.

* THE SMALLER 18" X 12" SIGN
58 IS USED ON ALL OTHER
NON-STATE ROUTES (CITY STREETS,
COUNTY ROADS, ETC.).

SHALL ONLY BE USED
AT PRIVATE AND
COMMERCIAL ENTRANCES.
SEE STD PLAN 616.10
FOR SIGN DETAILS.

SIDE ROADS ENTERING WORK ZONES

TEMPORARY TRAFFIC CONTROL

SHEET 6 OF 8



Jaclyn A. White
08/05/2024 12:49:19 PM
JACLYN A WHITE - CIVIL
MO-PE-2003001116

DATE PREPARED
8/5/2024

ROUTE 23	STATE MO
-------------	-------------

DISTRICT KC	SHEET NO. 15
----------------	-----------------

COUNTY
JOHNSON

JOB NO.
JKR0090

CONTRACT ID.

PROJECT NO.

BRIDGE NO.

[illegible]MISSOURI HIGHWAYS AND TRANSPORTATION
COMMISSION

105 WEST CAPITOL
JEFFERSON CITY, MO 65102
1-888-ASK-MODOT (1-888-275-6636)

NOT TO SCALE

NOTES:

UPON APPROVAL OF THE ENGINEER, THE CONTRACTOR MAY PROVIDE ADDITIONAL PROTECTIVE TRUCKS EQUIPPED WITH PROPER WARNING DEVICES.


PROTECTIVE TRUCKS AND WORK VEHICLES SHALL DISPLAY HIGH-INTENSITY ROTATING, FLASHING, OSCILLATING, OR STROBE LIGHTS.

VEHICLE HAZARD WARNING SIGNALS SHALL NOT BE USED INSTEAD OF THE VEHICLE'S HIGH-INTENSITY ROTATING, FLASHING, OSCILLATING, OR STROBE LIGHTS.

VEHICLE-MOUNTED SIGNS SHALL BE MOUNTED IN A MANNER SUCH THAT THEY ARE NOT OBSCURED BY EQUIPMENT OR SUPPLIES. SIGN LEGENDS ON VEHICLE-MOUNTED SIGNS SHALL BE COVERED OR TURNED FROM VIEW WHEN WORK IS NOT IN PROGRESS.

FLASHING ARROW PANELS SHALL BE INCIDENTAL TO TRUCK MOUNTED ATTENUATORS, WHEREVER USED. NO ADDITIONAL PAYMENT WILL BE MADE.

(1) ADVANCE WARNING TRUCK IS POSITIONED AT VERTICAL OR HORIZONTAL CURVES THAT RESTRICT SIGHT DISTANCE OR SPACING SHOWN, WHICHEVER IS GREATER.

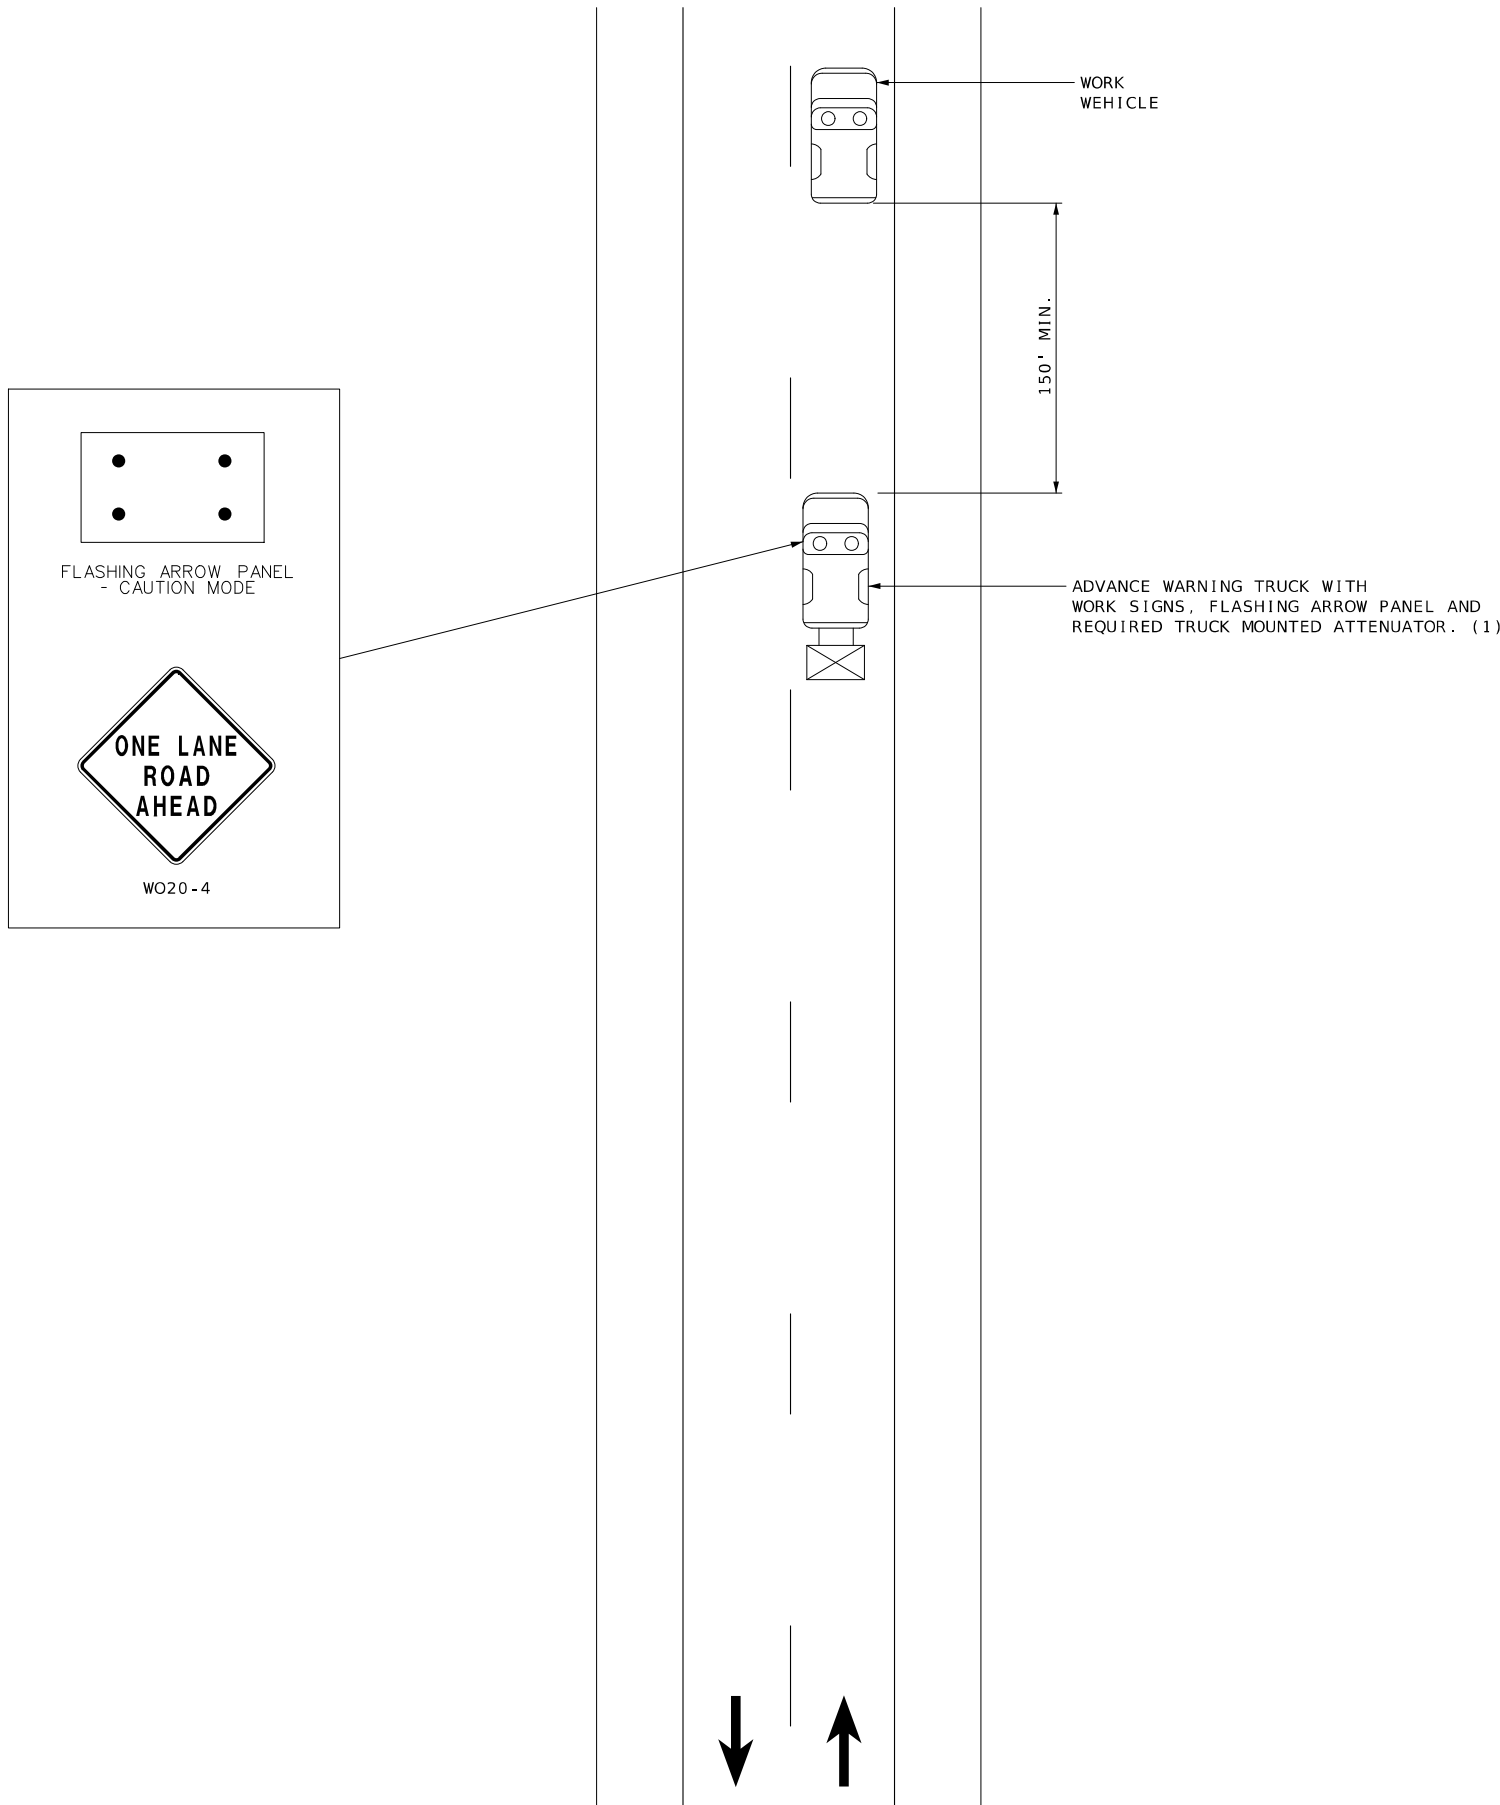

MOBILE ON TWO-LANE HIGHWAY

STATE OF MISSOURI

JACLYN A. WHITE

NUMBER

PE-2003001116

PROFESSIONAL ENGINEER

08/05/2024 12:50:03 PM

JACLYN A WHITE - CIVIL

MO-PE-2003001116

DATE PREPARED

8/5/2024

ROUTE

23

STATE

MO

DISTRICT

KC

SHEET NO.

16

COUNTY

JOHNSON

JOB NO.

JKR0090

CONTRACT ID.

PROJECT NO.

BRIDGE NO.

DESCRIPTION	DATE

MISSOURI HIGHWAYS AND TRANSPORTATION COMMISSION

MoDOT

105 WEST CAPITOL

JEFFERSON CITY, MO 65102

1-888-ASK-MODOT (1-888-275-6636)

NOT TO SCALE

NOTES:

UPON APPROVAL OF THE ENGINEER, THE CONTRACTOR MAY PROVIDE ADDITIONAL PROTECTIVE TRUCKS EQUIPPED WITH PROPER WARNING DEVICES.

PROTECTIVE TRUCKS AND WORK VEHICLES SHALL DISPLAY HIGH-INTENSITY ROTATING, FLASHING, OSCILLATING, OR STROBE LIGHTS.

VEHICLE HAZARD WARNING SIGNALS SHALL NOT BE USED INSTEAD OF THE VEHICLE'S HIGH-INTENSITY ROTATING, FLASHING, OSCILLATING, OR STROBE LIGHTS.


VEHICLE-MOUNTED SIGNS SHALL BE MOUNTED IN A MANNER SUCH THAT THEY ARE NOT OBSCURED BY EQUIPMENT OR SUPPLIES. SIGN LEGENDS ON VEHICLE-MOUNTED SIGNS SHALL BE COVERED OR TURNED FROM VIEW WHEN WORK IS NOT IN PROGRESS.

FLASHING ARROW PANELS SHALL BE INCIDENTAL TO TRUCK MOUNTED ATTENUATORS, WHEREVER USED. NO ADDITIONAL PAYMENT WILL BE MADE.


(1) TRUCK IS OPTIONAL ON TWO-LANE UNDIVIDED HIGHWAYS IF SIGNING AND ARROW BOARD ARE MOUNTED ON THE PAVEMENT MARKING EQUIPMENT.

(2) WET PAINT SIGNS ARE INSTALLED TO INDICATE THE SIDE IN WHICH THE PAVEMENT MARKING MATERIAL IS BEING APPLIED. AT THE CONTRACTOR'S OPTION, A FRONT FACING WET PAINT SIGN MAY BE INSTALLED ON THE LEFT SIDE OF THE PAVEMENT MARKING EQUIPMENT.

(3) REAR WARNING TRUCK IS POSITIONED AT THE NO TRACK POINT OF THE PAVEMENT MARKING MATERIAL, OR VERTICAL OR HORIZONTAL CURVES THAT RESTRICT SIGHT DISTANCE, OR SPACING SHOWN, WHICHEVER IS GREATER.

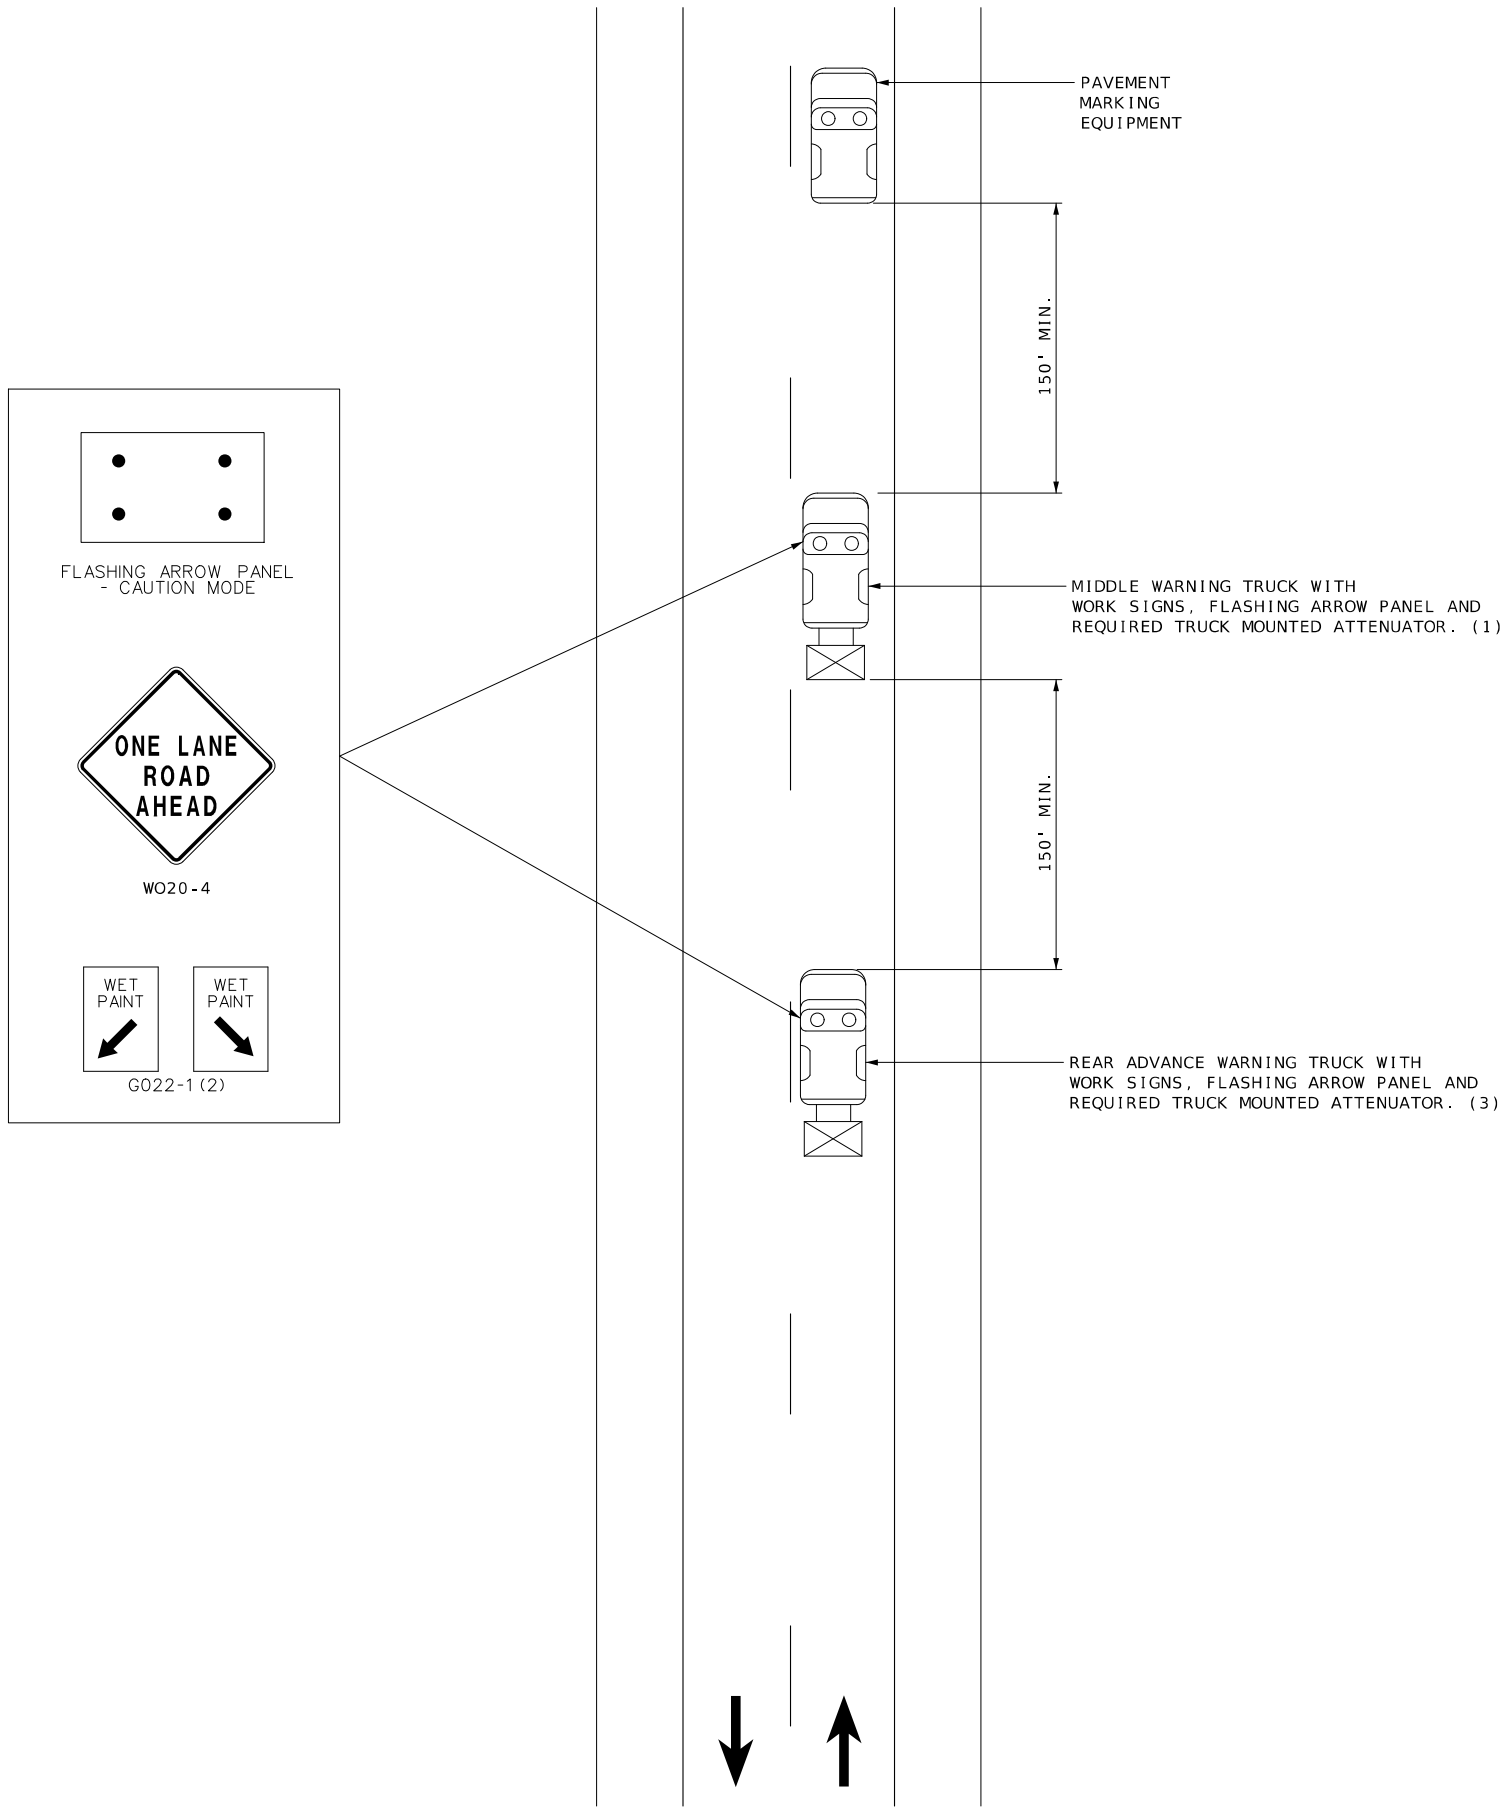

STRIPING ON TWO-LANE HIGHWAY

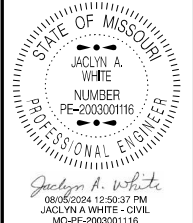

DATE PREPARED 8/5/2024	
ROUTE 23	STATE MO
DISTRICT KC	SHEET NO. 17
COUNTY JOHNSON	
JOB NO. JKR0090	
CONTRACT ID.	
PROJECT NO.	
BRIDGE NO.	

DESCRIPTION	DATE

MISSOURI HIGHWAYS AND TRANSPORTATION
COMMISSION


105 WEST CAPITOL
JEFFERSON CITY, MO 65102
1-888-ASK-MODOT (1-888-275-6636)

[illegible][illegible]

SUBTOTAL					
TOTAL					

SPAN WIRE CABLE SPANS				
SPAN NUMBER	FROM POST	TO POST	SINGLE MESSENGER ASSEMBLY (LIN. FT.)	MESSENGER ASSEMBLY WITH TETHER (LIN. FT.)
SUBTOTAL				
TOTAL				

REMARKS
ALL LENGTHS AND SPACINGS ARE IN FEET UNLESS OTHERWISE INDICATED.
* ITEMS FOR WHICH SEPARATE PAYMENT WILL NOT BE MADE.
** SEE STANDARD PLANS 902.10 AND 902.30 FOR CONCRETE REQUIREMENTS ON BASES.
*** USE D3-16 FOR ONE LINE. USE D3-18 FOR TWO LINE.
SIGNAL STRUCTURES WHICH WILL EXCEED THE DIMENSION LIMITS SHOWN ON STANDARD PLAN SHEETS IN SECTION 902 AND ANY OTHER INSTALLATION WHERE THE DETAILS OF CONSTRUCTION ARE NOT FURNISHED IN THE CONTRACT PLANS, SHALL BE DESIGNED BY A PROFESSIONAL ENGINEER IN ACCORDANCE WITH THE 2001 AASHTO STANDARD SPECIFICATIONS FOR STRUCTURAL SUPPORTS FOR HIGHWAY SIGNS, LUMINAIRES AND TRAFFIC SIGNALS, 4TH EDITION, AND LATEST INTERIMS. THE STRUCTURE SHALL BE DESIGNED AS IMPORTANCE CATEGORY I FOR FATIGUE WITH A 50-YEAR DESIGN LIFE. THE CONTRACTOR SHALL SUBMIT A SET OF SHOP DETAIL DRAWINGS INCLUDING WELD PROCEDURE SPECIFICATIONS AND DESIGN COMPUTATIONS FOR MODOT RECORDS AND REFERENCE. THE SUBMITTED DRAWINGS AND CALCULATIONS SHALL BE SIGNED AND SEALED IN ACCORDANCE WITH THE LAWS RELATING TO ARCHITECTS AND PROFESSIONAL ENGINEERS (CHAPTER 327, RSMo.), AND SHALL INCLUDE A TITLE BLOCK OR SUMMARY SHEET WHICH LISTS AND CERTIFIES THAT THE PRODUCT MEETS ALL OF THE SPECIFIED DESIGN CRITERIA.

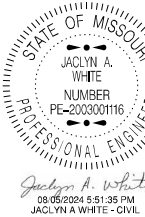EFFECTIVE: 07-01-2018		 DATE PREPARED 8/5/2024	
		ROUTE 23	STATE MO
		DISTRICT KC	SHEET NO. 19
COUNTY JOHNSON			
JOB NO. JKR0090			
CONTRACT ID.			
PROJECT NO.			
BRIDGE NO.			
		DATE	DESCRIPTION
		MISSOURI HIGHWAYS AND TRANSPORTATION COMMISSION  105 WEST CAPITOL JEFFERSON CITY, MO 65102 1-888-ASK-MODOT (1-888-275-6636)	
		SIGNAL SHEET SHEET 2 OF 5	
ON ST		D-37A	

DATE PREPARED	
8/5/2024	
ROUTE	STATE
23	MO
DISTRICT	SHEET #
KC	20
COUNTY	
JOHNSON	
JOB NO.	
JKR0090	
CONTRACT ID.	

[illegible]

[illegible]


		NEMA DETECTOR ASSIGNMENT							
		CARD POSITION							
		1	2	3	4	5	6	7	8
CHANNEL	1	VIDEO							
	2								

DETECTOR SCHEDULE						
DETECTOR NUMBER	APPROACH	TYPE				VIDEO
		PUSH BUTTON	INDUCTION LOOP (2)			
			STANDARD	DELAY / EXTEND *	CALL UNIT *	
10	NBLT					1
61	NB					
50	SBLT					1
21	SB					
70	EBLT					1
41	EB					
30	WBLT					1
81	WB					
TOTAL						1 SYSTEM

(3) MODOT WILL PROVIDE CONTROLLER.

SIGNAL SIGNS					
QUANTITY	MUTCD SIGN NUMBER	SIZE	AREA	SIGN TOTAL AREA ITEM NO. 90208.33	SIGNAL SIGN MOUNTING HARDWARE ITEM NO. 90208.34
		INCHES	SQ.FT.	SQ.FT.	EA.
	R10-10L	24 X 30	5.0		
	R10-10R	24 X 30	5.0		
1	R3-5L	30 X 36	7.5	7.5	1
	R3-5R	30 X 36	7.5		
	R3-5A	30 X 36	7.5		
	R3-6L	30 X 36	7.5		
	R3-6R	30 X 36	7.5		
	R3-2	24 X 24	4.0		
	R3-1	24 X 24	4.0		
	R3-3	24 X 24	4.0		
1	D3-1 SP-1	66 X 18	8.25	8.25	1
	D3-1B ***	VAR. X 18			
	R10-3E	9 X 15	0.9		
	R10-11A	24 X 30	5.0		
	R10-13	36 X 24	6.0		
4	R10-27A	30 X 36	7.5	30	4
			SUBTOTAL	45.75	6
			TOTAL	46	6

NEMA LOAD SWITCH ASSIGNMENTS											
1	2	3	4	5	6	7	8	9	10	11	12
Ø1	Ø2	Ø3	Ø4	Ø5	Ø6	Ø7	Ø8	FYA Ø1	FYA Ø3	FYA Ø5	FYA Ø7
								13	14	15	16
								FUTURE			

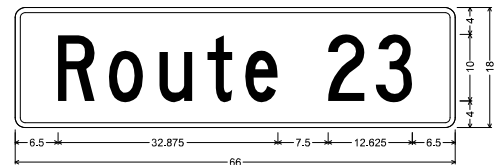

D3-1 SH-FLAT SHEET;
1.500" Radius, 0.750" Border, White on, Green;
"Route 23", C;
Table of letter and object lefts


R	o	u	t	e	2	3
6.500	14.000	21.625	28.875	34.500	46.875	54.125

D-37C

WIRING DIAGRAM

LEGEND

- 3" CONDUIT CONTAINING CABLE WITH SIZE
- CABLE
- X-Xc MULTI-CONDUCTOR CABLE #16 AWG (UNLESS OTHERWISE INDICATED)
- L IC #14 AWG DETECTOR LEAD-IN CABLE (2C TWISTED SHIELDED)
- X PULL BOX WITH NUMBER
- (X) POST WITH NUMBER
- (X) POST WITH MAST ARM
- (X) POST WITH MAST ARM AND LUMINAIRE
- (X) DETECTOR WITH NUMBER
- (X) SIGNAL HEAD WITH NUMBER
- (X) SIGNAL CONTROLLER
- (X) POWER SUPPLY
- (X) LIGHTING CONTROLLER

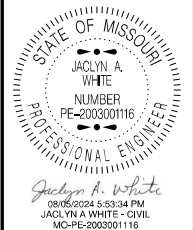

DATE PREPARED 8/5/2024	
ROUTE 23	STATE MO
DISTRICT KC	SHEET NO. 22
COUNTY JOHNSON	
JOB NO. JKR0090	
CONTRACT ID.	
PROJECT NO.	
BRIDGE NO.	

DESCRIPTION	DATE

MISSOURI HIGHWAYS AND TRANSPORTATION COMMISSION

MoDOT

105 WEST CAPITOL
JEFFERSON CITY, MO 65102
1-888-ASK-MODOT (1-888-275-6636)

SIGNAL SHEET
SHEET 5 OF 5

RTE 23 & MCPHERSON ST
INTERSECTION

D-37D

