

DISCLAIMER  
 THE PROFESSIONAL WHOSE SIGNATURE AND PERSONAL SEAL APPEAR HEREON ASSUMES RESPONSIBILITY ONLY FOR WHAT APPEARS ON THIS PAGE, AND DISCLAIMS (PURSUANT TO SECTION 327.411 RSMO) SPECIFICATION, ESTIMATES, REPORTS, OR OTHER DOCUMENTS OR INSTRUMENTS NOT SEALED BY THE UNDERSIGNED PROFESSIONAL RELATING TO OR INTENDED TO BE USED FOR ANY PART OR PARTS OF THE PROJECT TO WHICH THIS PAGE REFERS.



*Gary Whiteside*

DATE PREPARED  
2/27/2024

MO ROUTE STATE  
366 MO

DISTRICT SHEET NO.  
SL 1




COUNTY  
ST. LOUIS

JOB NO.  
J6S3582

CONTRACT ID.

PROJECT NO.

BRIDGE NO.

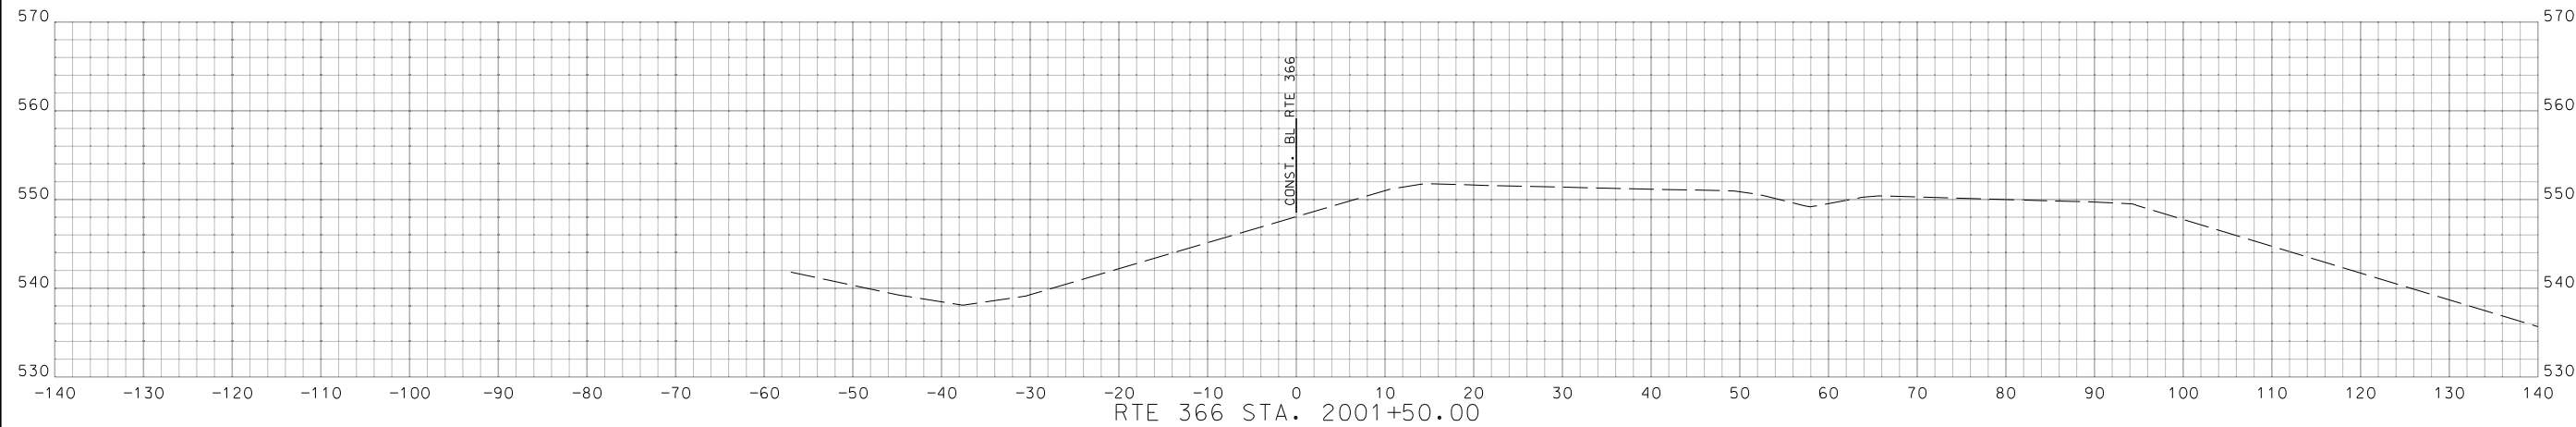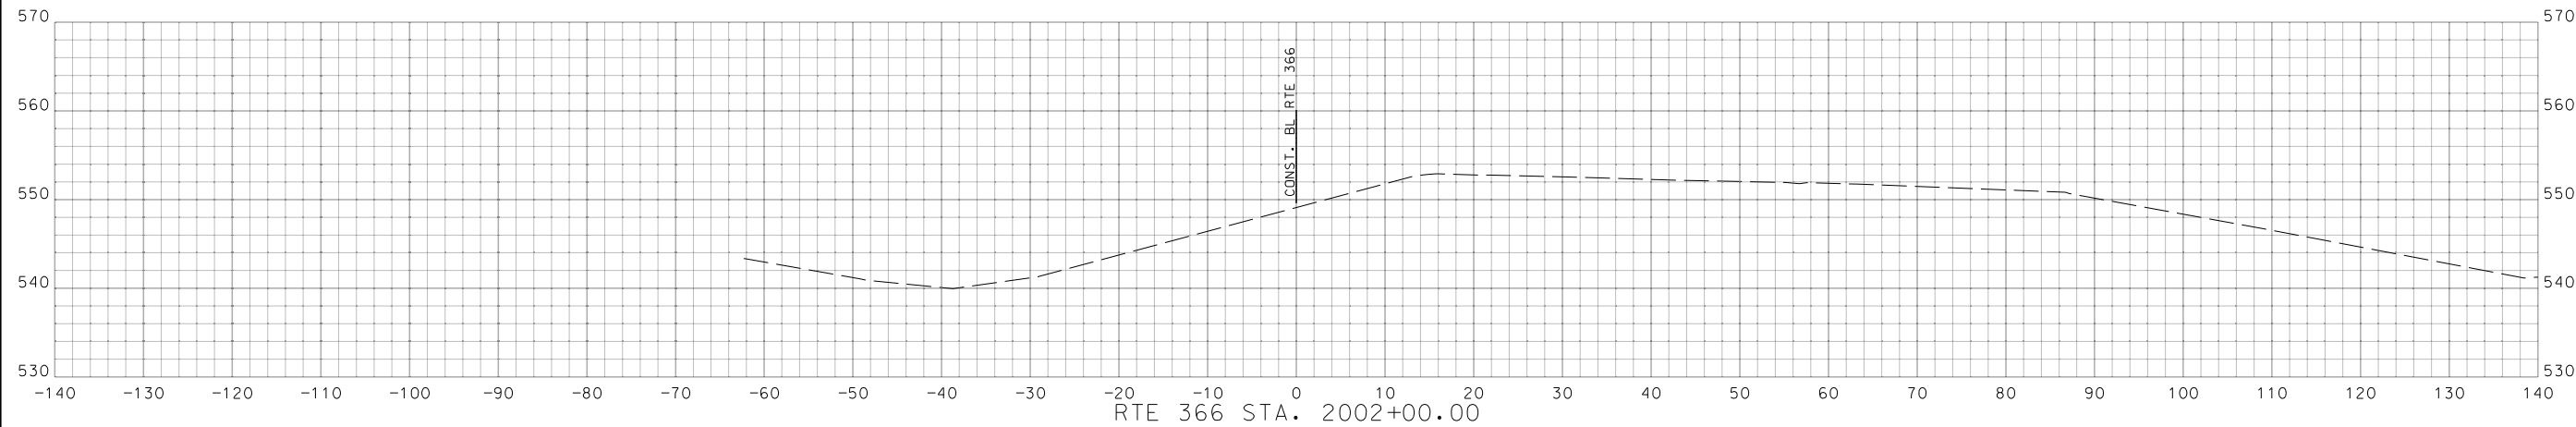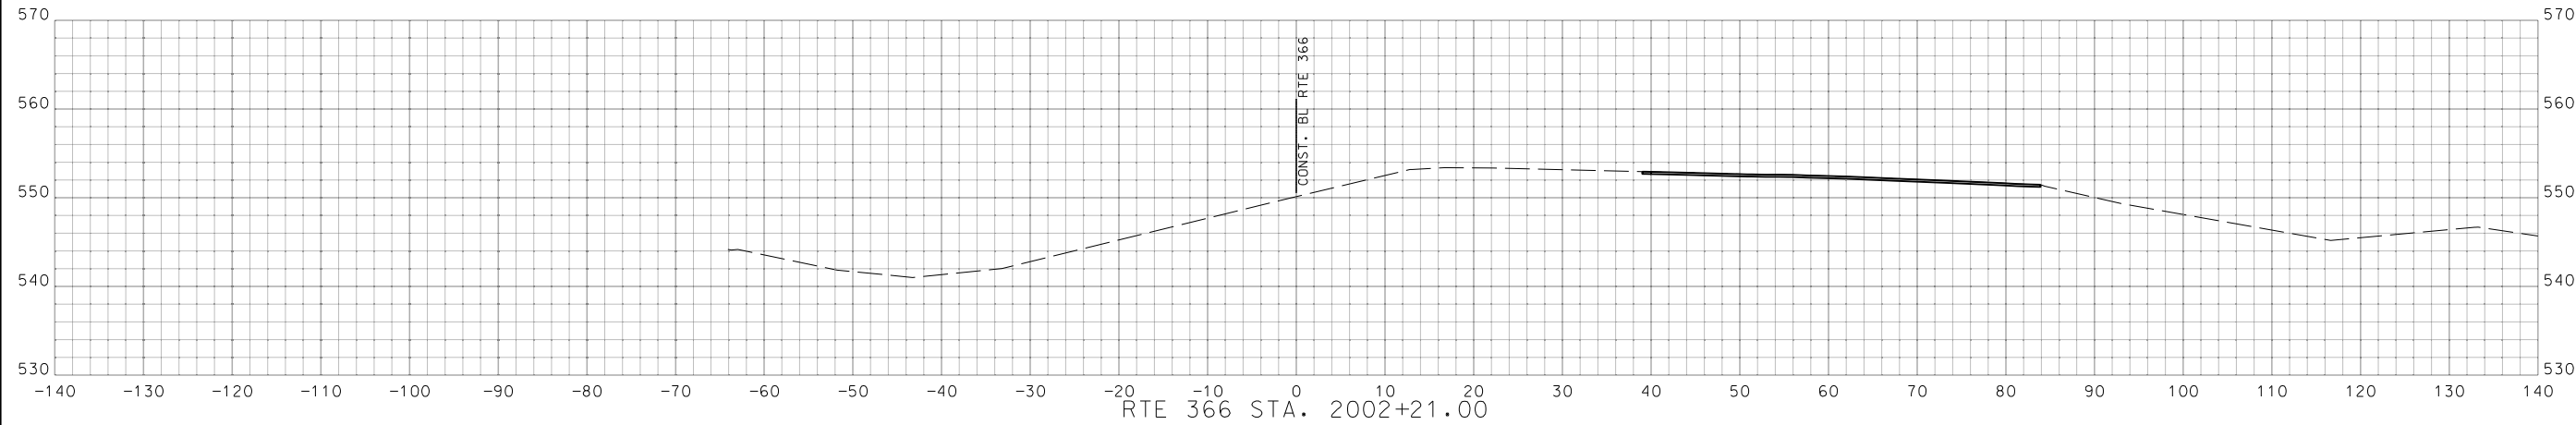

RTE 366 STA. 2001+50.00 TO STA. 2002+21.00

DESCRIPTION	DATE

MISSOURI HIGHWAYS AND TRANSPORTATION COMMISSION  
 105 WEST CAPITOL  
 JEFFERSON CITY, MO 65102  
 1-888-ASK-MODOT (1-888-275-6636)



16305 Swingley Ridge  
 Dr. Ste 300  
 Chesterfield, Missouri  
 63017  
 636.240.2444  
 www.gbateam.com

GEORGE BUTLER  
 ASSOCIATES, INC.  
 PRO. ENGINEER 000133  
 ARCHITECT 000212  
 PRO. LAND SURVEYOR 000059

GARY A. WHITESIDE  
 PROFESSIONAL  
 ENGINEER  
 PE-202000099

IF A SEAL IS PRESENT ON THIS SHEET IT HAS BEEN ELECTRONICALLY SEALED AND DATED.

**DISCLAIMER**  
 THE PROFESSIONAL WHOSE SIGNATURE AND PERSONAL SEAL APPEAR HEREON ASSUMES RESPONSIBILITY ONLY FOR WHAT APPEARS ON THIS PAGE, AND DISCLAIMS (PURSUANT TO SECTION 327.411 RSMO) SPECIFICATION, ESTIMATES, REPORTS, OR OTHER DOCUMENTS OR INSTRUMENTS NOT SEALED BY THE UNDERSIGNED PROFESSIONAL RELATING TO OR INTENDED TO BE USED FOR ANY PART OR PARTS OF THE PROJECT TO WHICH THIS PAGE REFERS.



DATE PREPARED  
 2/27/2024

MO ROUTE STATE  
 366 MO

DISTRICT SHEET NO.  
 SL 2

COUNTY  
 ST. LOUIS




JOB NO.  
 J6S3582

CONTRACT ID.

PROJECT NO.

BRIDGE NO.

DATE	DESCRIPTION

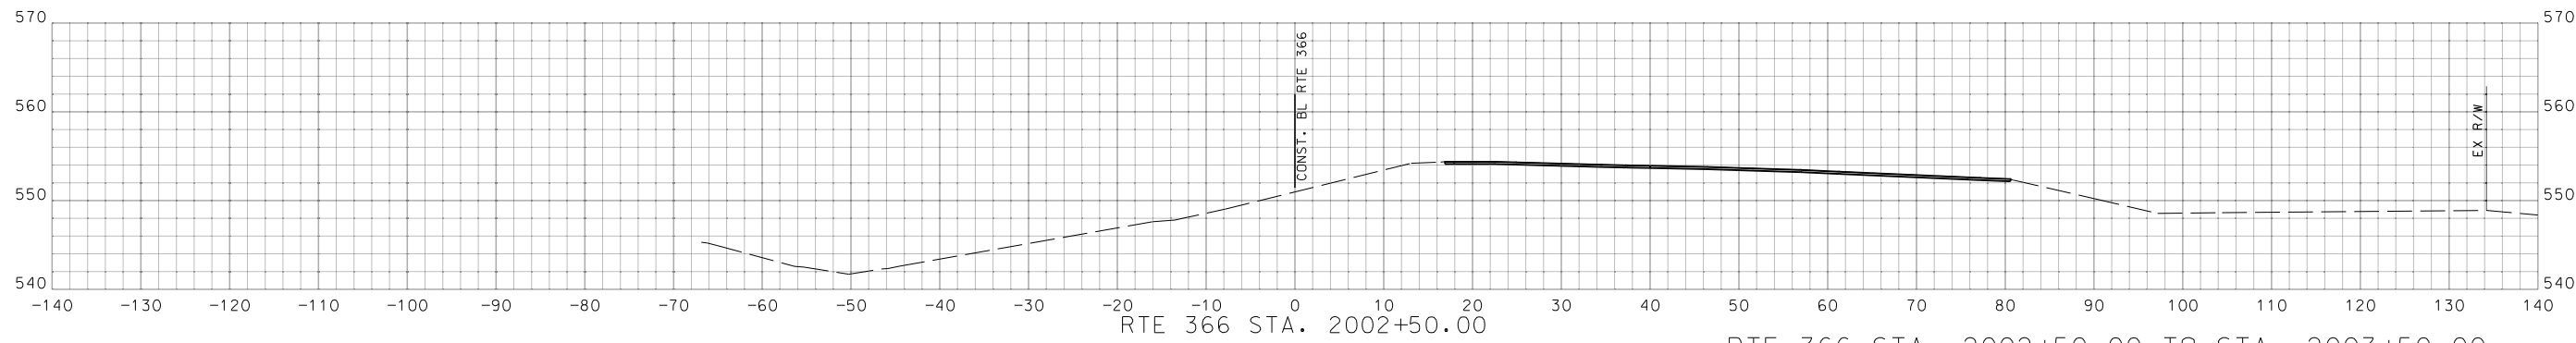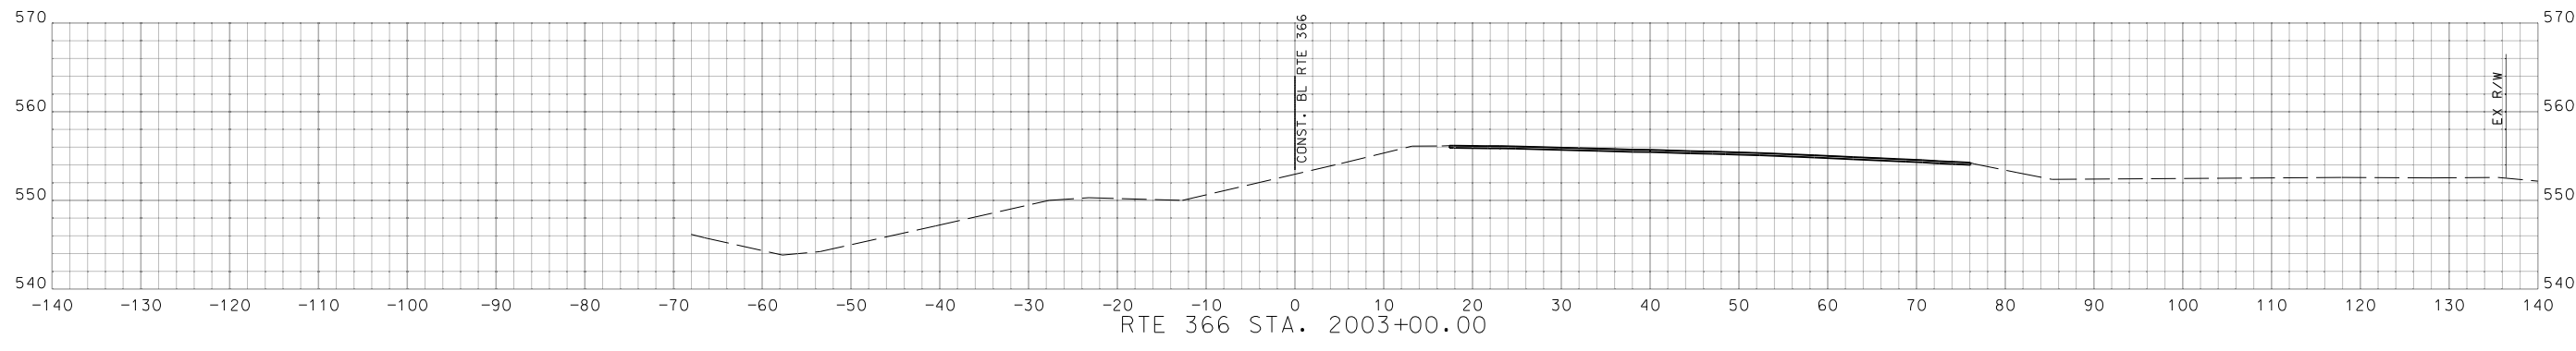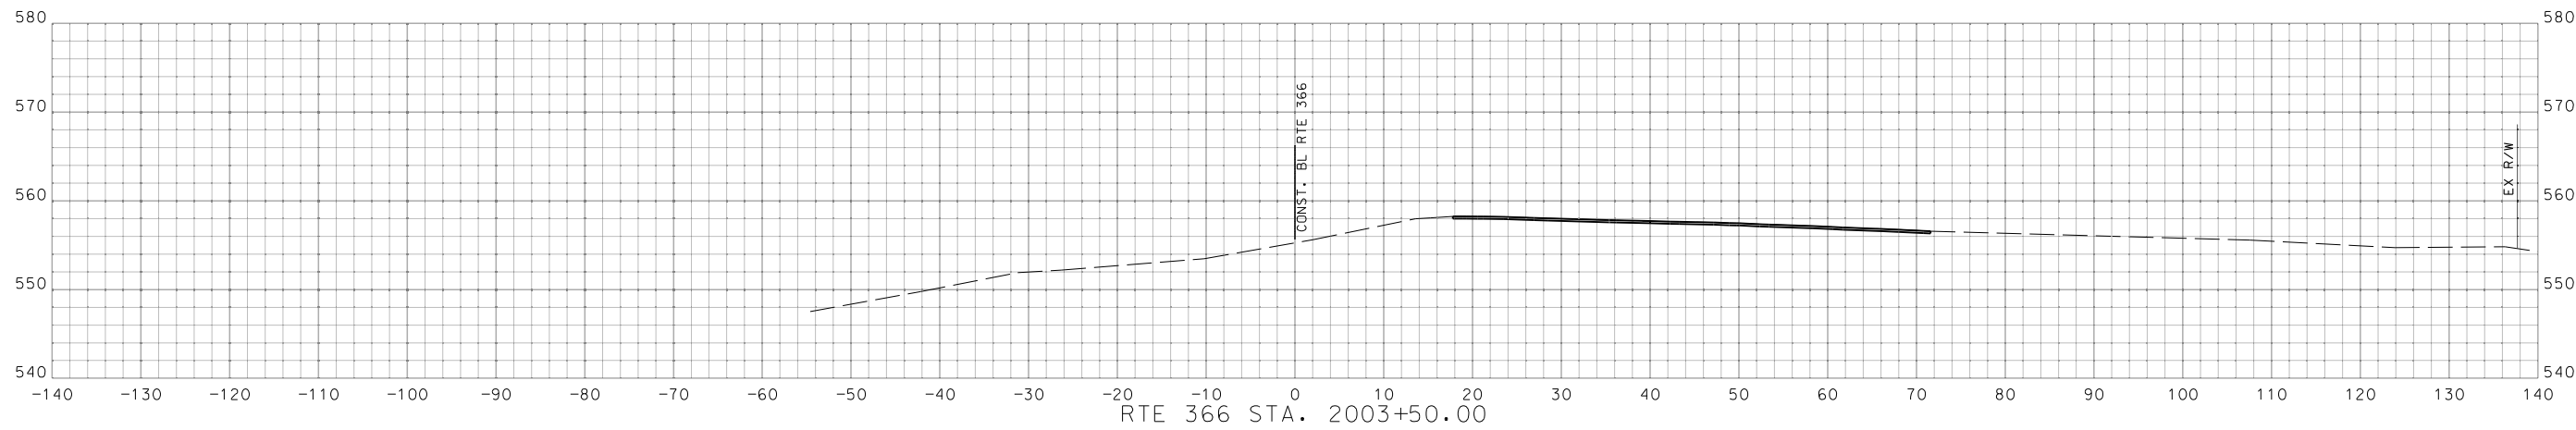

RTE 366 STA. 2002+50.00 TO STA. 2003+50.00


MISSOURI HIGHWAYS AND TRANSPORTATION COMMISSION  
  
 105 WEST CAPITOL  
 JEFFERSON CITY, MO 65102  
 1-888-ASK-MODOT (1-888-275-6636)

**GBA**  
 16305 Swingley Ridge  
 Dr., Ste 300  
 Chesterfield, Missouri  
 63017  
 636.240.2444  
 www.gbateam.com  
 GEORGE BUTLER  
 ASSOCIATES, INC.  
 PRO. ENGINEER 000133  
 ARCHITECT 000212  
 PRO. LAND SURVEYOR 000059

GARY A. WHITESIDE  
 PROFESSIONAL  
 ENGINEER  
 PE-202000097

IF A SEAL IS PRESENT ON THIS SHEET IT HAS BEEN ELECTRONICALLY SEALED AND DATED.

DISCLAIMER  
 THE PROFESSIONAL WHOSE SIGNATURE AND PERSONAL SEAL APPEAR HEREON ASSUMES RESPONSIBILITY ONLY FOR WHAT APPEARS ON THIS PAGE, AND DISCLAIMS (PURSUANT TO SECTION 327.411 RSMO) SPECIFICATION, ESTIMATES, REPORTS, OR OTHER DOCUMENTS OR INSTRUMENTS NOT SEALED BY THE UNDERSIGNED PROFESSIONAL RELATING TO OR INTENDED TO BE USED FOR ANY PART OR PARTS OF THE PROJECT TO WHICH THIS PAGE REFERS.

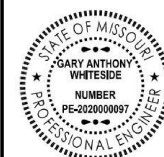

*Gary Whiteside*

DATE PREPARED  
2/27/2024

MO ROUTE STATE  
366 MO

DISTRICT SHEET NO.  
SL 3

COUNTY  
ST. LOUIS

JOB NO.  
J6S3582

CONTRACT ID.

PROJECT NO.

BRIDGE NO.

DESCRIPTION

DATE

DATE

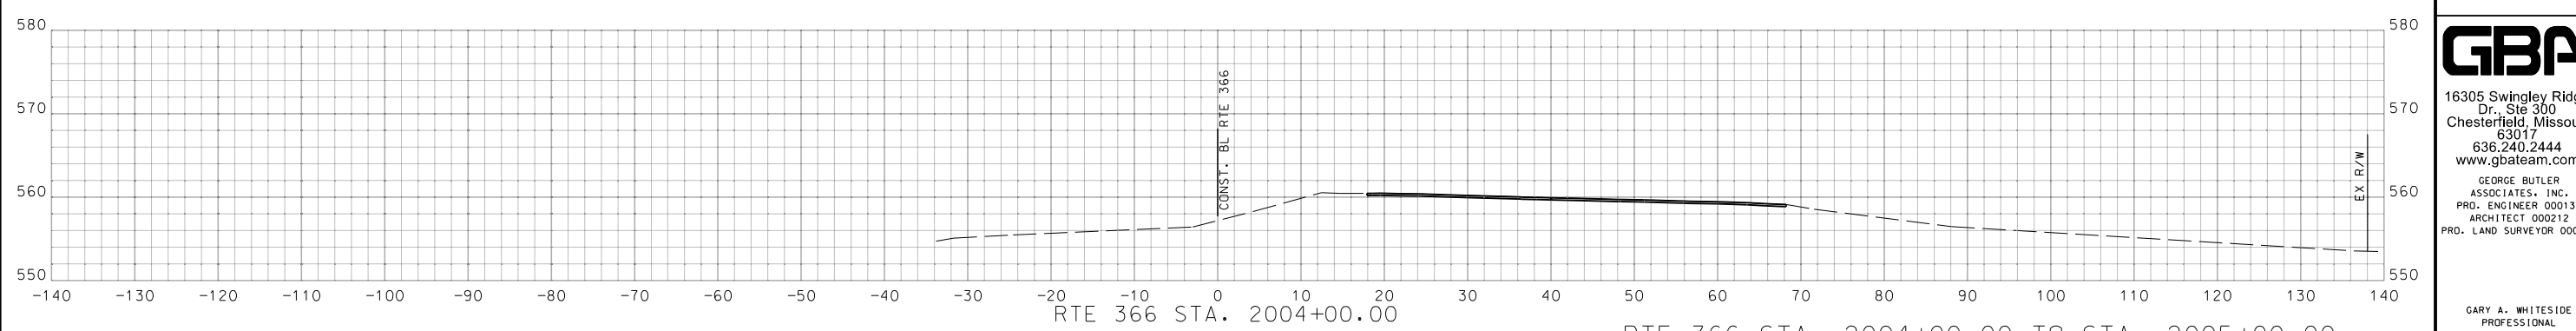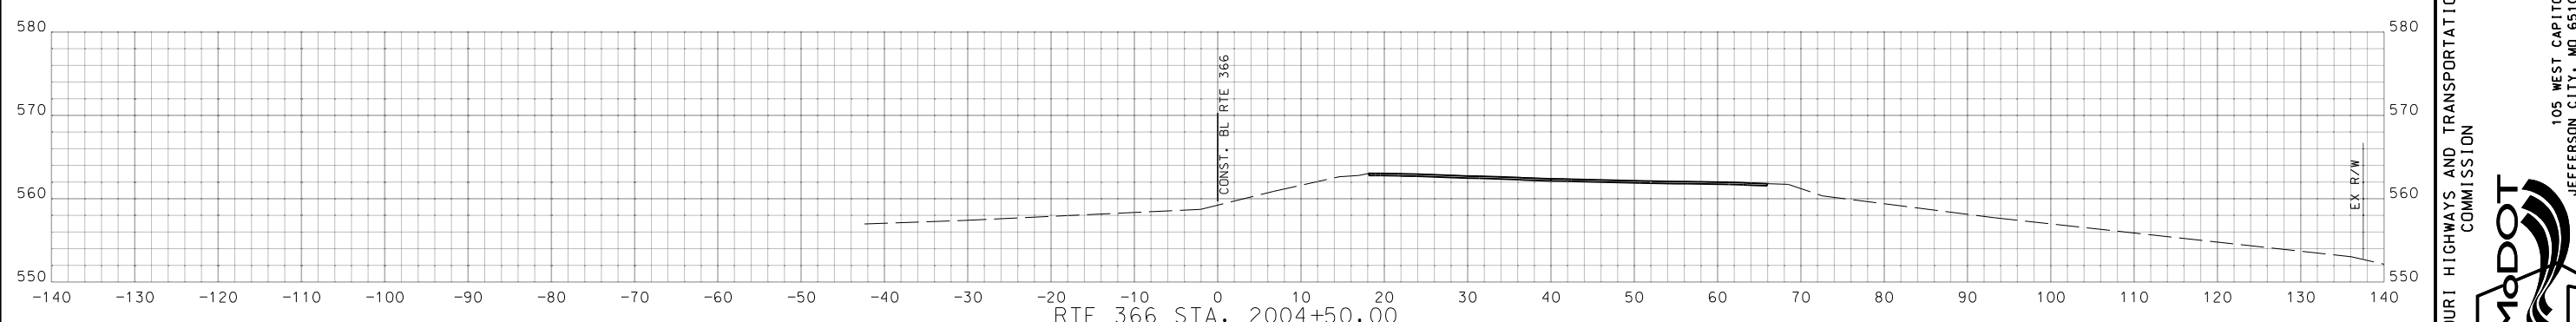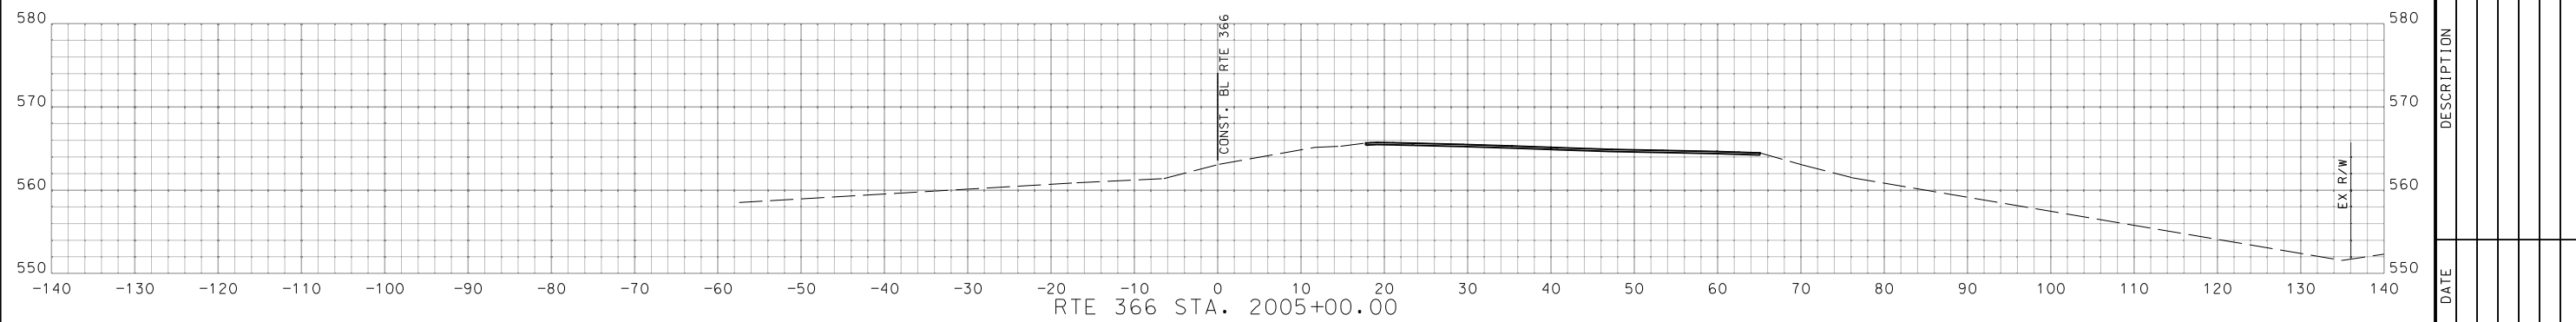

RTE 366 STA. 2004+00.00 TO STA. 2005+00.00

MISSOURI HIGHWAYS AND TRANSPORTATION COMMISSION  
 105 WEST CAPITOL JEFFERSON CITY, MO 65102  
 1-888-ASK-MODOT (1-888-275-6636)






16305 Swingley Ridge Dr., Ste 300  
 Chesterfield, Missouri 63017  
 636.240.2444  
 www.gbateam.com  
 GEORGE BUTLER ASSOCIATES, INC.  
 PRO. ENGINEER 000133  
 ARCHITECT 000212  
 PRO. LAND SURVEYOR 000059

GARY A. WHITESIDE  
 PROFESSIONAL ENGINEER  
 PE-202000097

IF A SEAL IS PRESENT ON THIS SHEET IT HAS BEEN ELECTRONICALLY SEALED AND DATED.

REV.

DISCLAIMER  
 THE PROFESSIONAL WHOSE SIGNATURE AND PERSONAL SEAL APPEAR HEREON ASSUMES RESPONSIBILITY ONLY FOR WHAT APPEARS ON THIS PAGE, AND DISCLAIMS (PURSUANT TO SECTION 327.411 RSMO) SPECIFICATION, ESTIMATES, REPORTS, OR OTHER DOCUMENTS OR INSTRUMENTS NOT SEALED BY THE UNDERSIGNED PROFESSIONAL RELATING TO OR INTENDED TO BE USED FOR ANY PART OR PARTS OF THE PROJECT TO WHICH THIS PAGE REFERS.

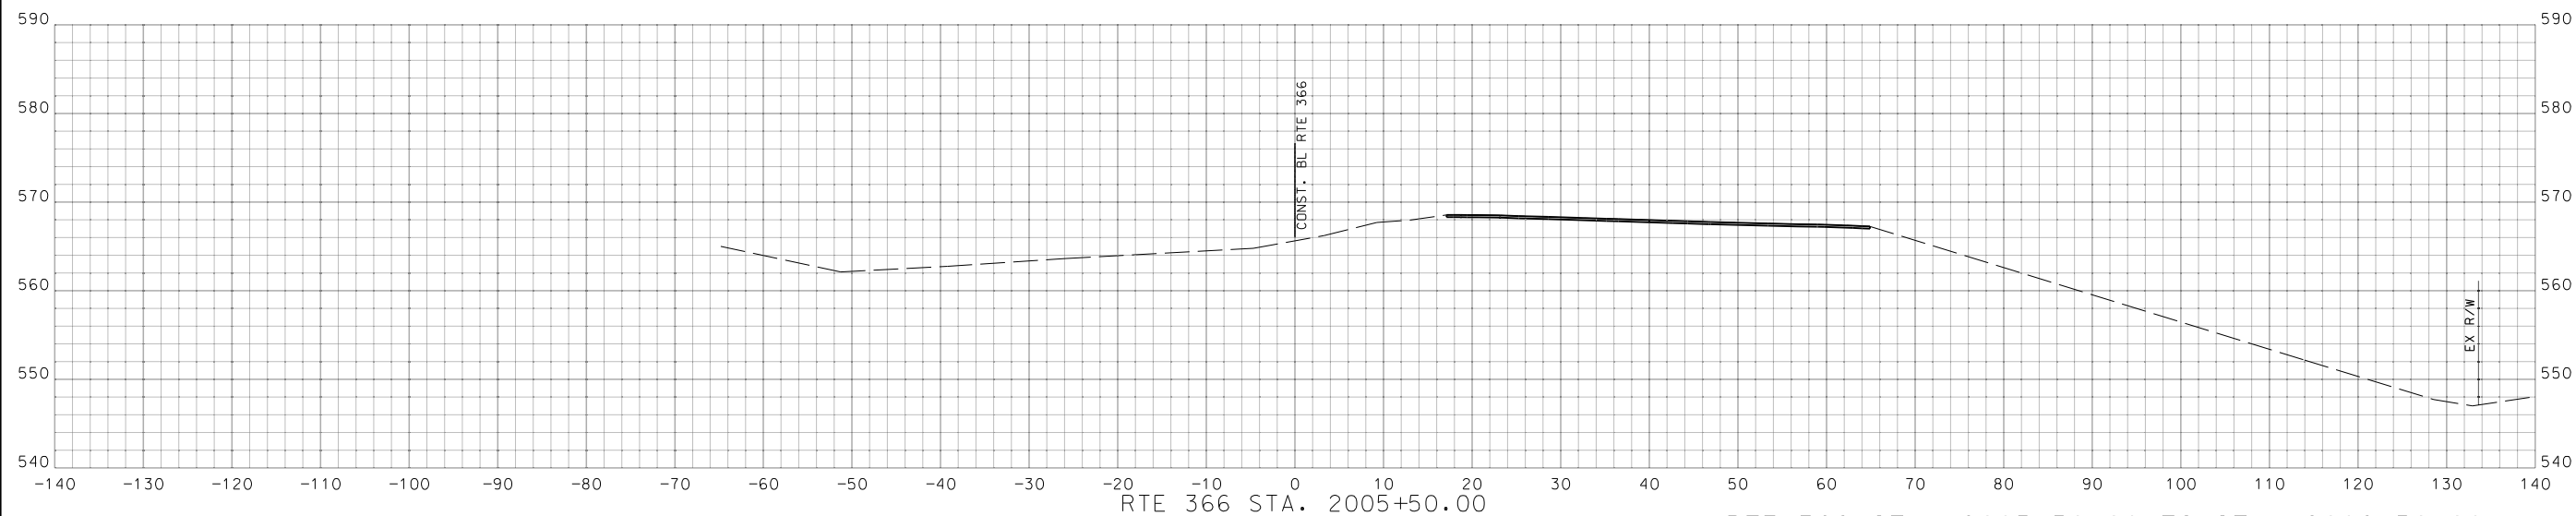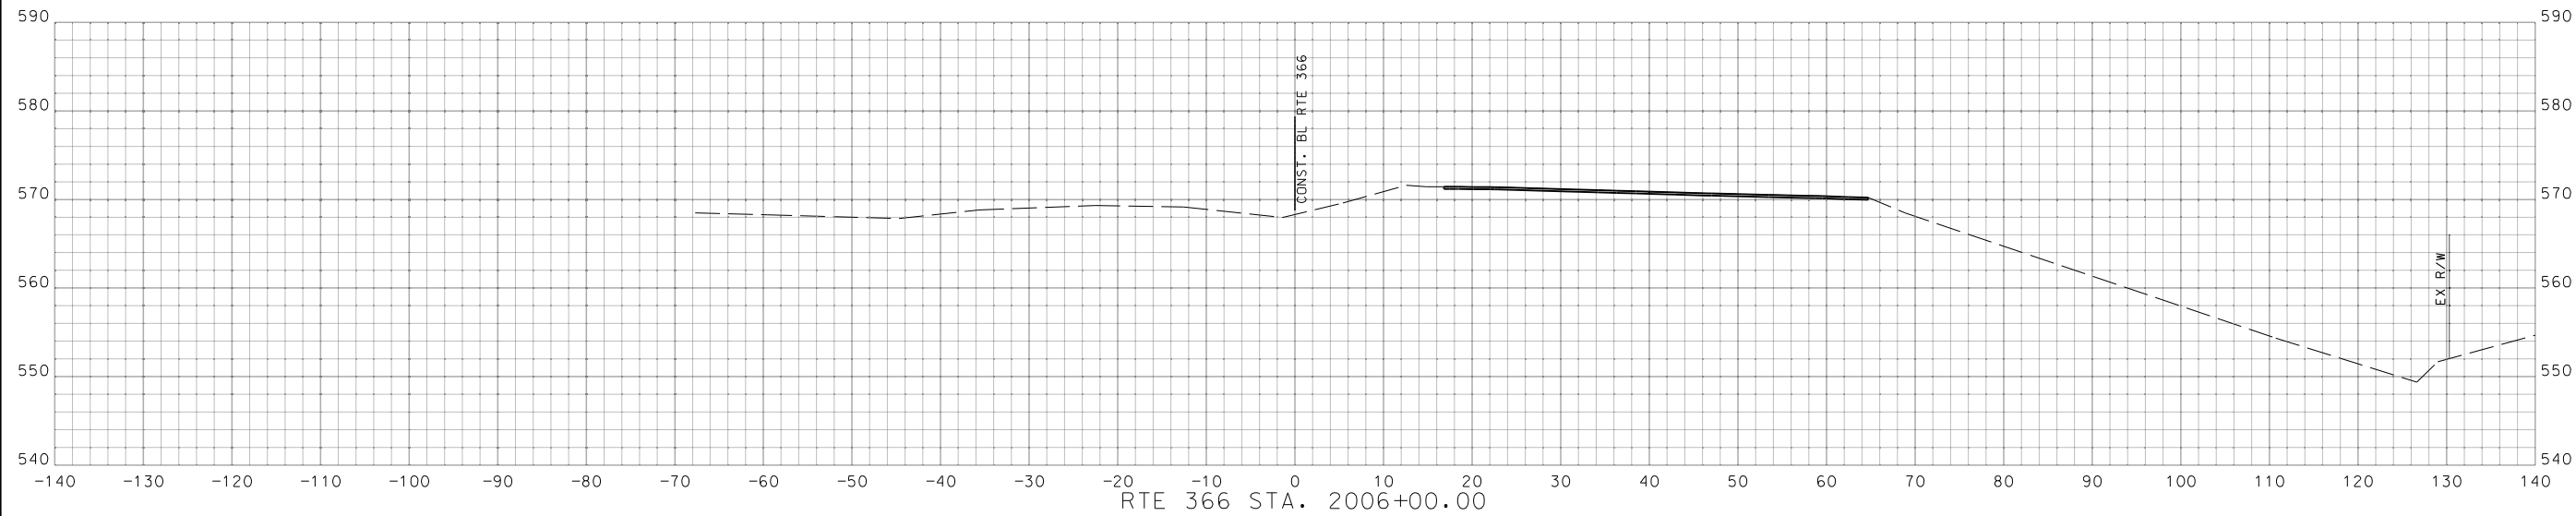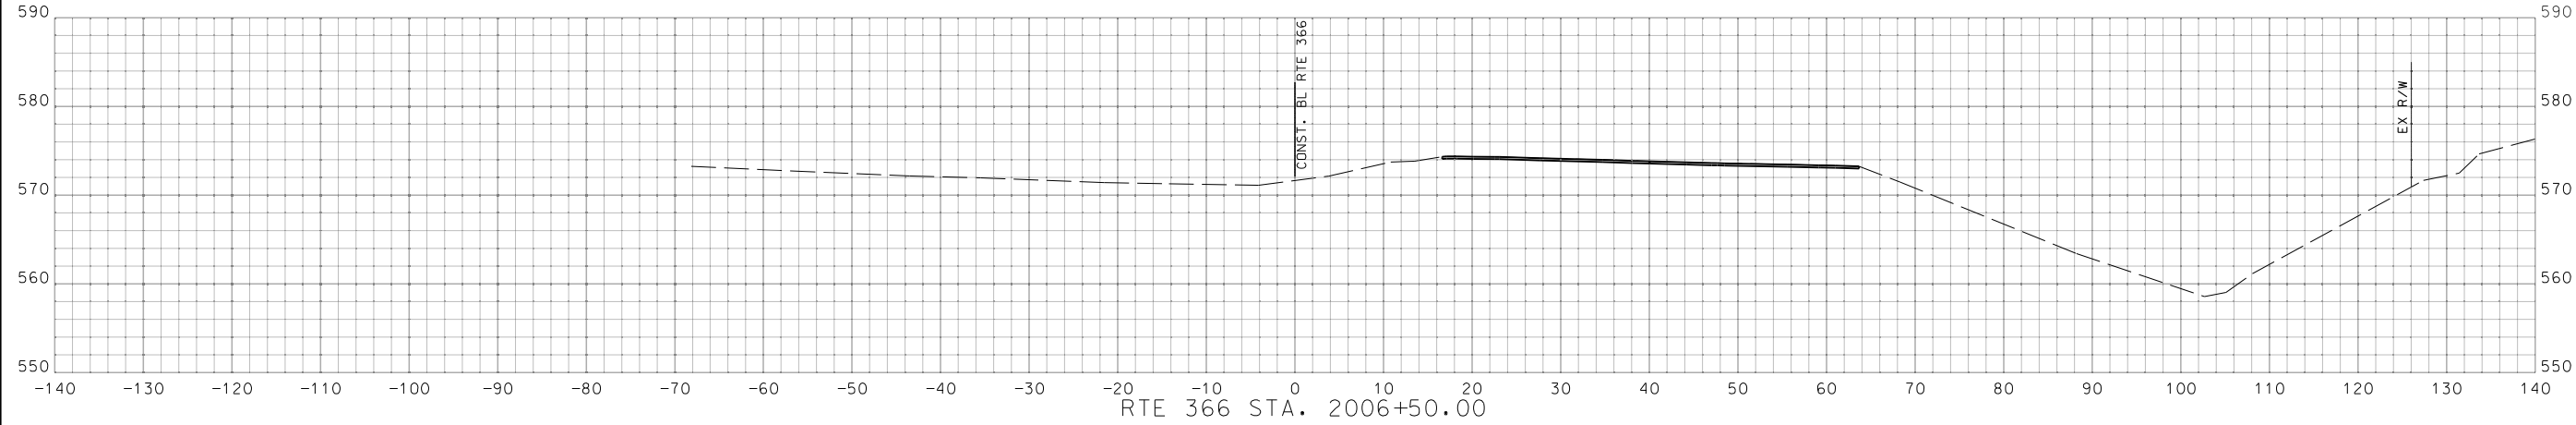

RTE 366 STA. 2005+50.00 TO STA. 2006+50.00



*Gary A. Whiteside*

DATE PREPARED  
 2/27/2024  
 MO ROUTE 366 STATE MO  
 DISTRICT SL SHEET NO. 4  
 COUNTY ST. LOUIS  
 JOB NO. J6S3582  
 CONTRACT ID.

PROJECT NO.  
 BRIDGE NO.

DATE	DESCRIPTION





MISSOURI HIGHWAYS AND TRANSPORTATION COMMISSION  
  
 105 WEST CAPITOL  
 JEFFERSON CITY, MO 65102  
 1-888-ASK-MODOT (1-888-275-6636)

**GBA**  
 16305 Swingley Ridge  
 Dr., Ste 300  
 Chesterfield, Missouri  
 63017  
 636.240.2444  
 www.gbateam.com  
 GEORGE BUTLER  
 ASSOCIATES, INC.  
 PRO. ENGINEER 000133  
 ARCHITECT 000212  
 PRO. LAND SURVEYOR 000059


GARY A. WHITESIDE  
 PROFESSIONAL  
 ENGINEER  
 PE-202000097

IF A SEAL IS PRESENT ON THIS SHEET IT HAS BEEN ELECTRONICALLY SEALED AND DATED.

DISCLAIMER  
 THE PROFESSIONAL WHOSE SIGNATURE AND PERSONAL SEAL APPEAR HEREON ASSUMES RESPONSIBILITY ONLY FOR WHAT APPEARS ON THIS PAGE, AND DISCLAIMS (PURSUANT TO SECTION 327.411 RSMO) SPECIFICATION, ESTIMATES, REPORTS, OR OTHER DOCUMENTS OR INSTRUMENTS NOT SEALED BY THE UNDERSIGNED PROFESSIONAL RELATING TO OR INTENDED TO BE USED FOR ANY PART OR PARTS OF THE PROJECT TO WHICH THIS PAGE REFERS.

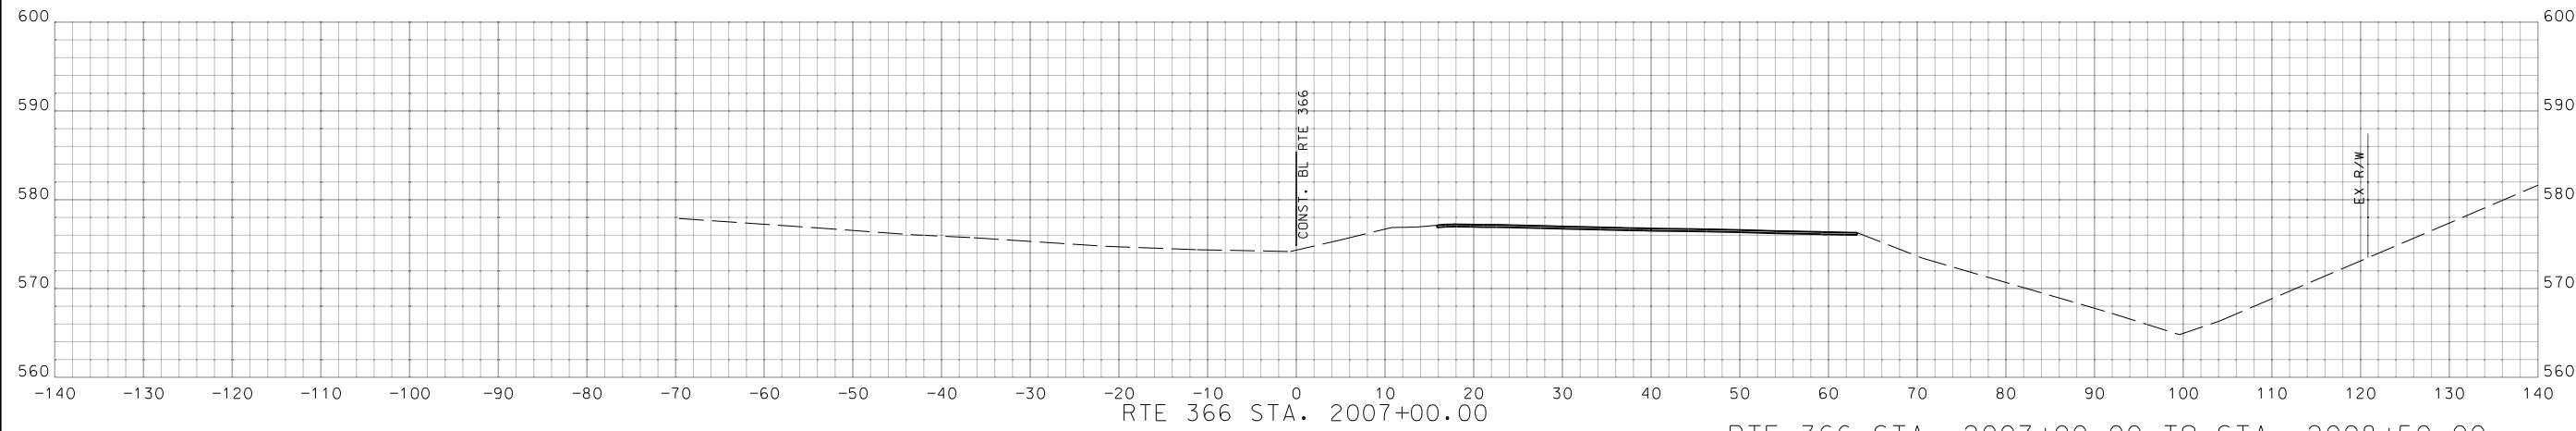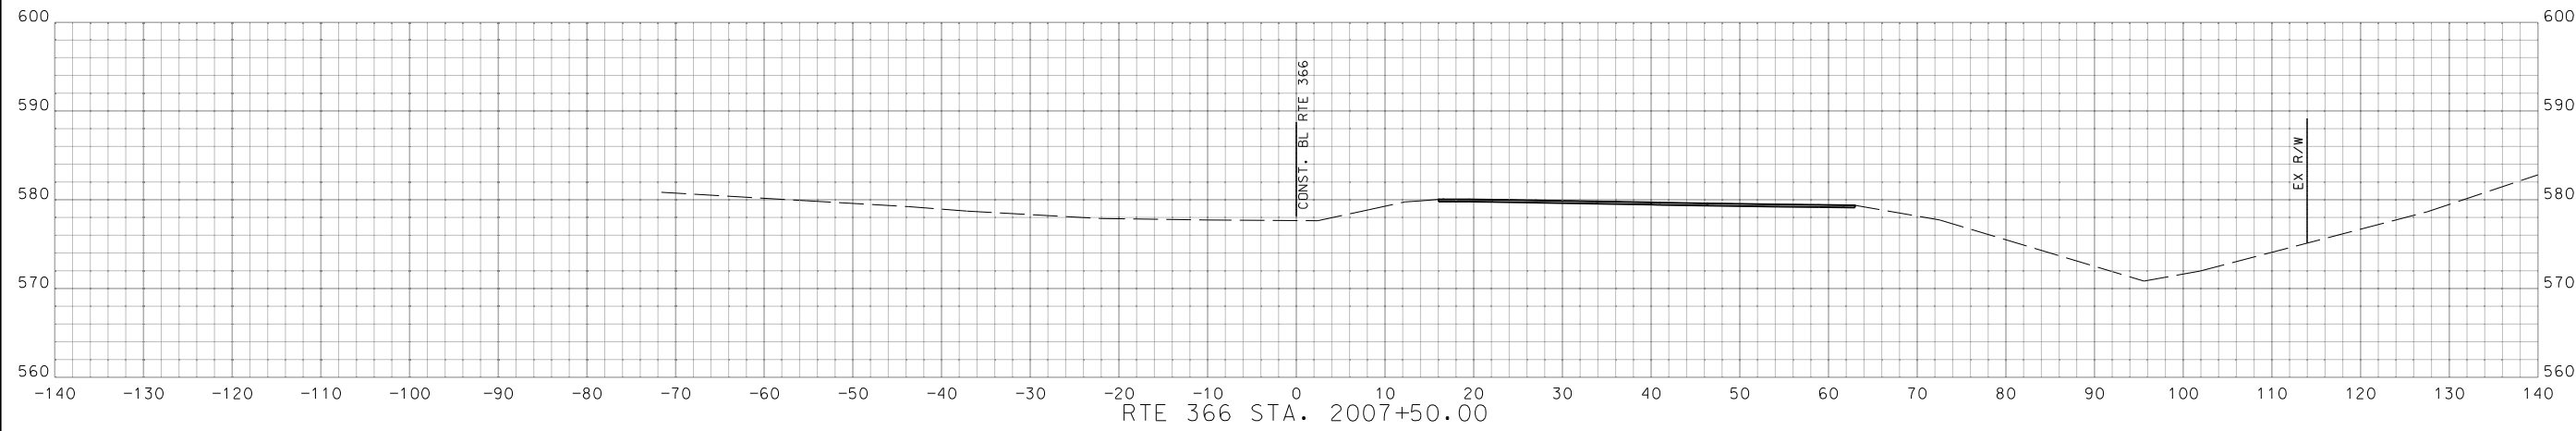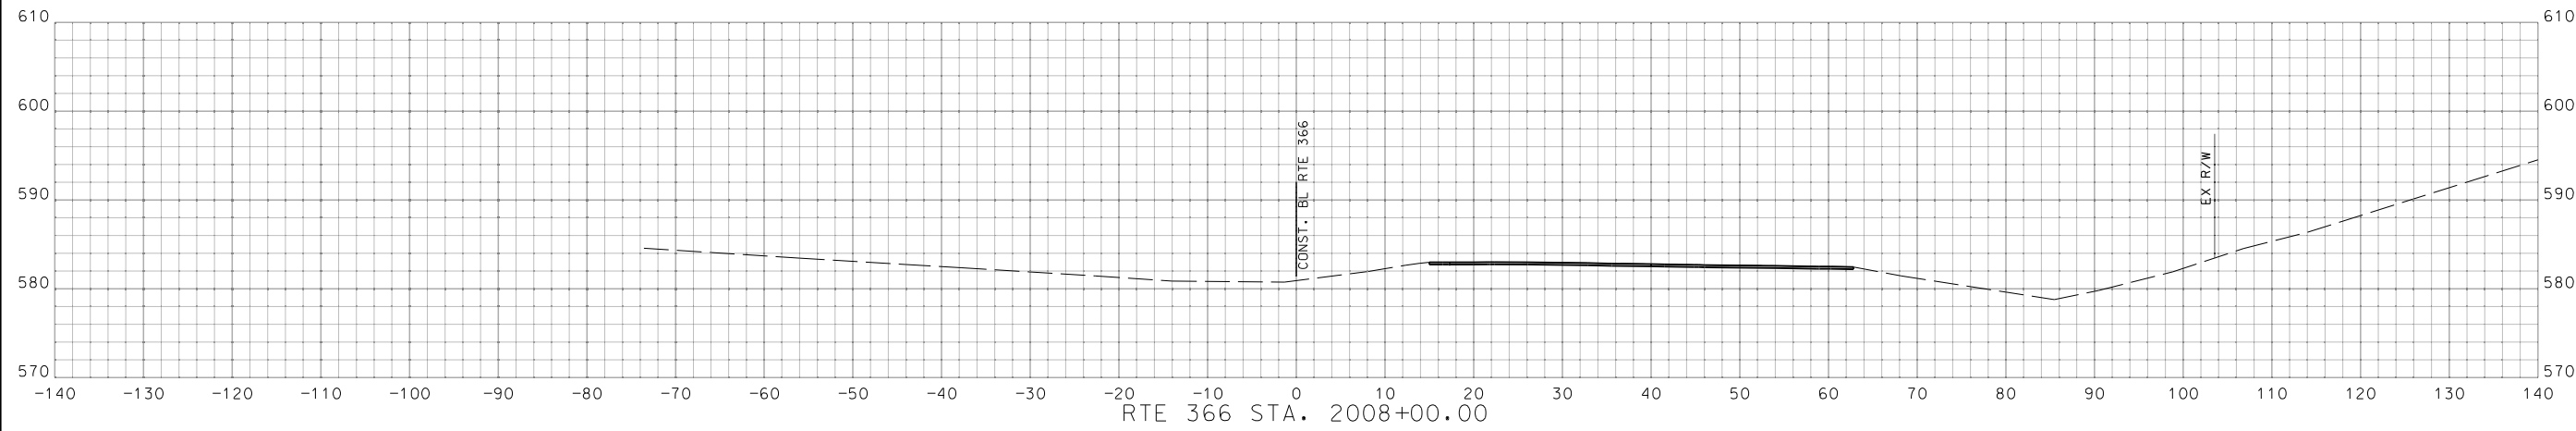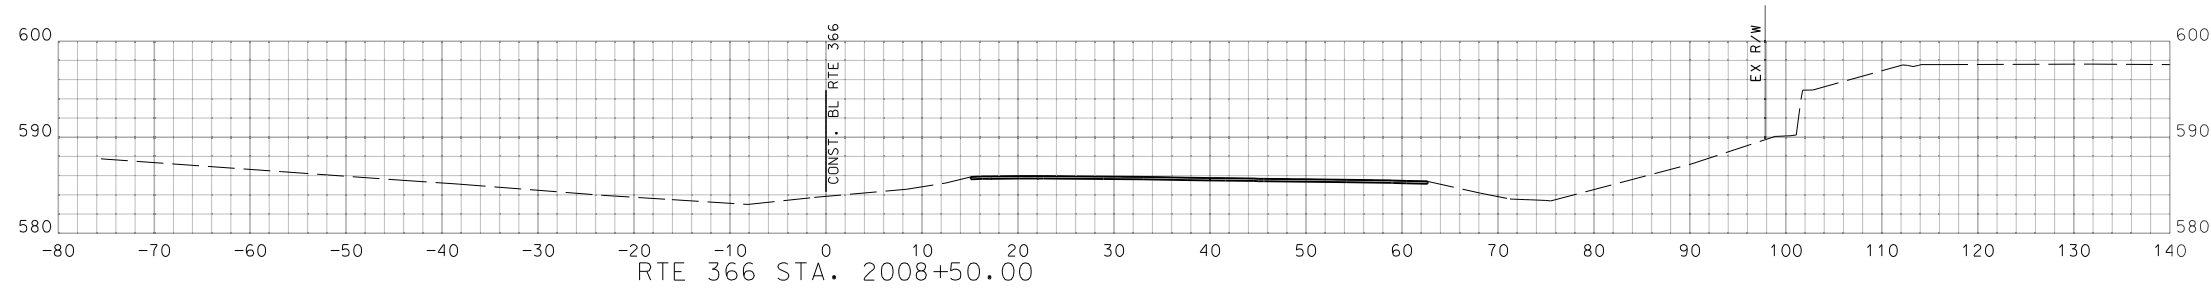

RTE 366 STA. 2007+00.00 TO STA. 2008+50.00

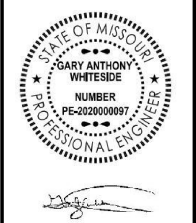

DATE PREPARED  
 2/27/2024  
 MO ROUTE 366 STATE MO  
 DISTRICT SL SHEET NO. 5  
 COUNTY ST. LOUIS  
 JOB NO. J6S3582  
 CONTRACT ID.  
 PROJECT NO.  
 BRIDGE NO.






DESCRIPTION	DATE

MISSOURI HIGHWAYS AND TRANSPORTATION COMMISSION  
  
 105 WEST CAPITOL  
 JEFFERSON CITY, MO 65102  
 1-888-ASK-MODOT (1-888-275-6636)

**GBA**  
 16305 Swingley Ridge  
 Dr., Ste 300  
 Chesterfield, Missouri  
 63017  
 636.240.2444  
 www.gbateam.com  
 GEORGE BUTLER  
 ASSOCIATES, INC.  
 PRO. ENGINEER 000133  
 ARCHITECT 000212  
 PRO. LAND SURVEYOR 000059  
 GARY A. WHITESIDE  
 PROFESSIONAL  
 ENGINEER  
 PE-202000097

IF A SEAL IS PRESENT ON THIS SHEET IT HAS BEEN ELECTRONICALLY SEALED AND DATED.

DISCLAIMER  
 THE PROFESSIONAL WHOSE SIGNATURE AND PERSONAL SEAL APPEAR HEREON ASSUMES RESPONSIBILITY ONLY FOR WHAT APPEARS ON THIS PAGE, AND DISCLAIMS (PURSUANT TO SECTION 327.411 RSMO) SPECIFICATION, ESTIMATES, REPORTS, OR OTHER DOCUMENTS OR INSTRUMENTS NOT SEALED BY THE UNDERSIGNED PROFESSIONAL RELATING TO OR INTENDED TO BE USED FOR ANY PART OR PARTS OF THE PROJECT TO WHICH THIS PAGE REFERS.

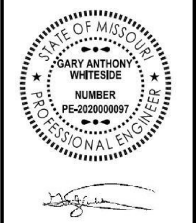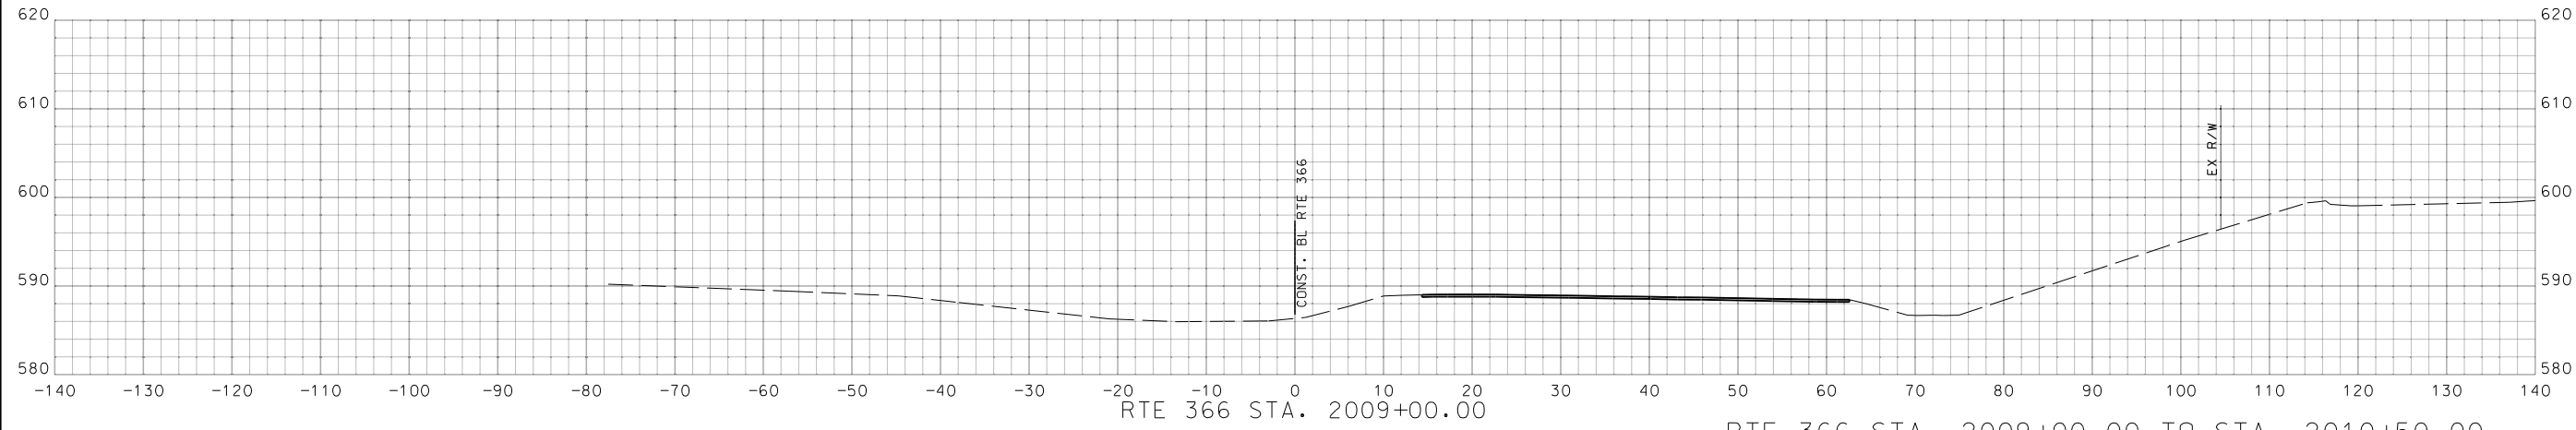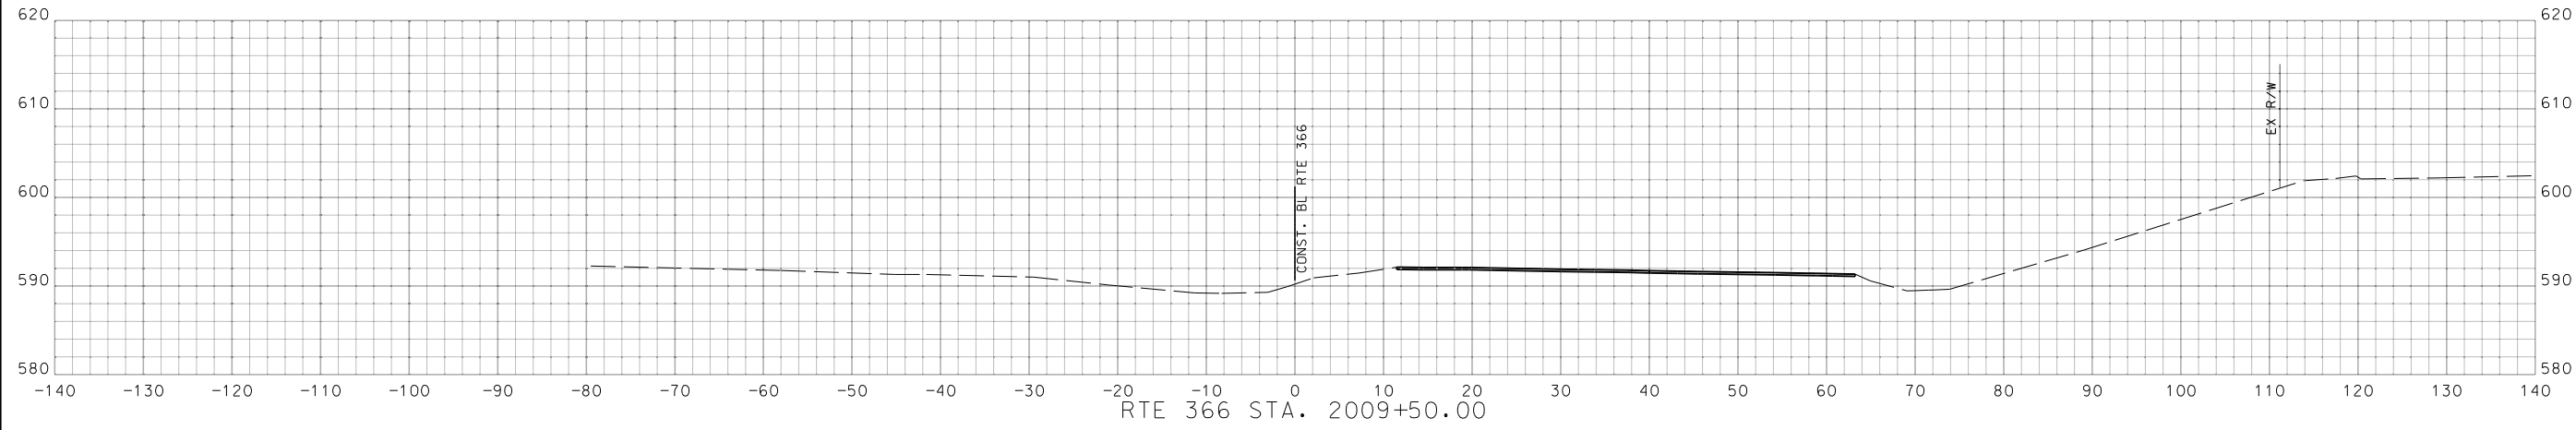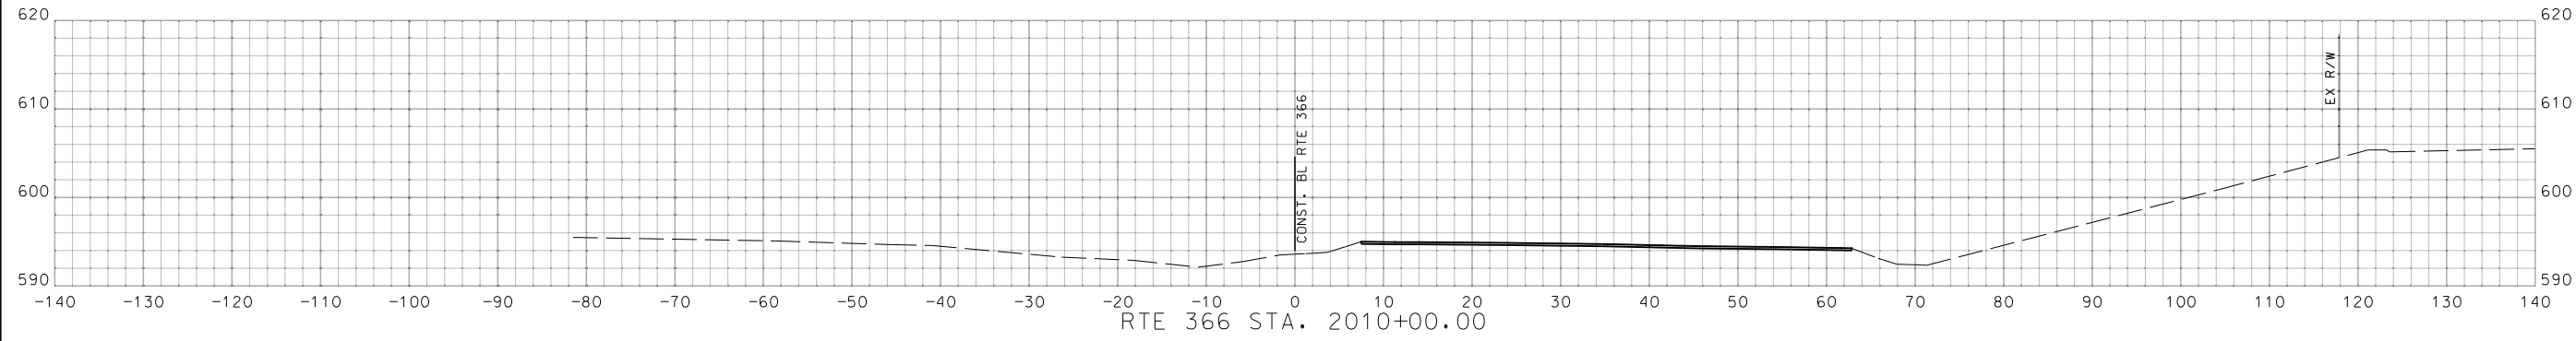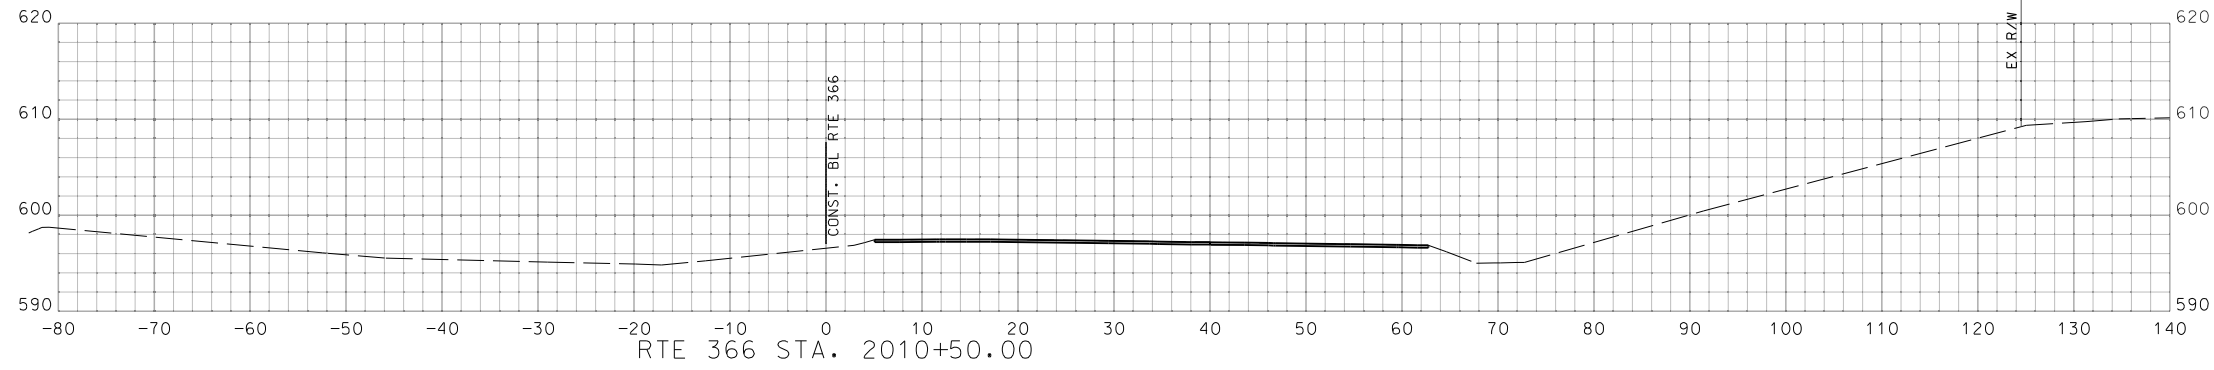

DATE PREPARED  
2/27/2024

MO ROUTE 366 STATE MO  
 DISTRICT SL SHEET NO. 6

COUNTY  
ST. LOUIS

JOB NO.  
J6S3582  
CONTRACT ID.

PROJECT NO.

BRIDGE NO.




DESCRIPTION	DATE

MISSOURI HIGHWAYS AND TRANSPORTATION COMMISSION  
 105 WEST CAPITOL JEFFERSON CITY, MO 65102  
 1-888-ASK-MODOT (1-888-275-6636)


**GBA**  
 16305 Swingley Ridge Dr., Ste 300  
 Chesterfield, Missouri 63017  
 636.240.2444  
 www.gbateam.com  
 GEORGE BUTLER ASSOCIATES, INC.  
 PRO. ENGINEER 000133  
 ARCHITECT 000212  
 PRO. LAND SURVEYOR 000059  
 GARY A. WHITESIDE  
 PROFESSIONAL ENGINEER  
 PE-202000097

IF A SEAL IS PRESENT ON THIS SHEET IT HAS BEEN ELECTRONICALLY SEALED AND DATED.

DISCLAIMER  
 THE PROFESSIONAL WHOSE SIGNATURE AND PERSONAL SEAL APPEAR HEREON ASSUMES RESPONSIBILITY ONLY FOR WHAT APPEARS ON THIS PAGE, AND DISCLAIMS (PURSUANT TO SECTION 327.411 RSMO) SPECIFICATION, ESTIMATES, REPORTS, OR OTHER DOCUMENTS OR INSTRUMENTS NOT SEALED BY THE UNDERSIGNED PROFESSIONAL RELATING TO OR INTENDED TO BE USED FOR ANY PART OR PARTS OF THE PROJECT TO WHICH THIS PAGE REFERS.

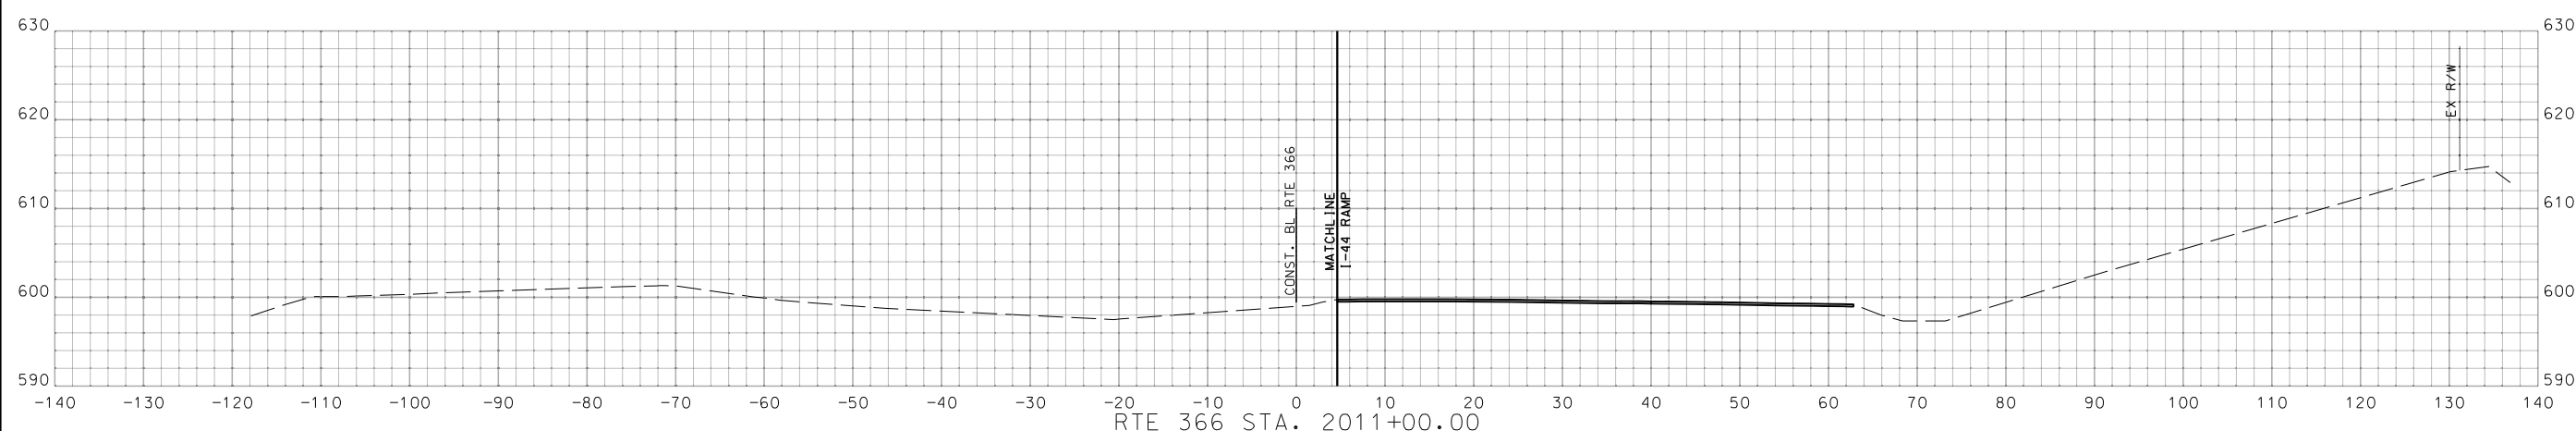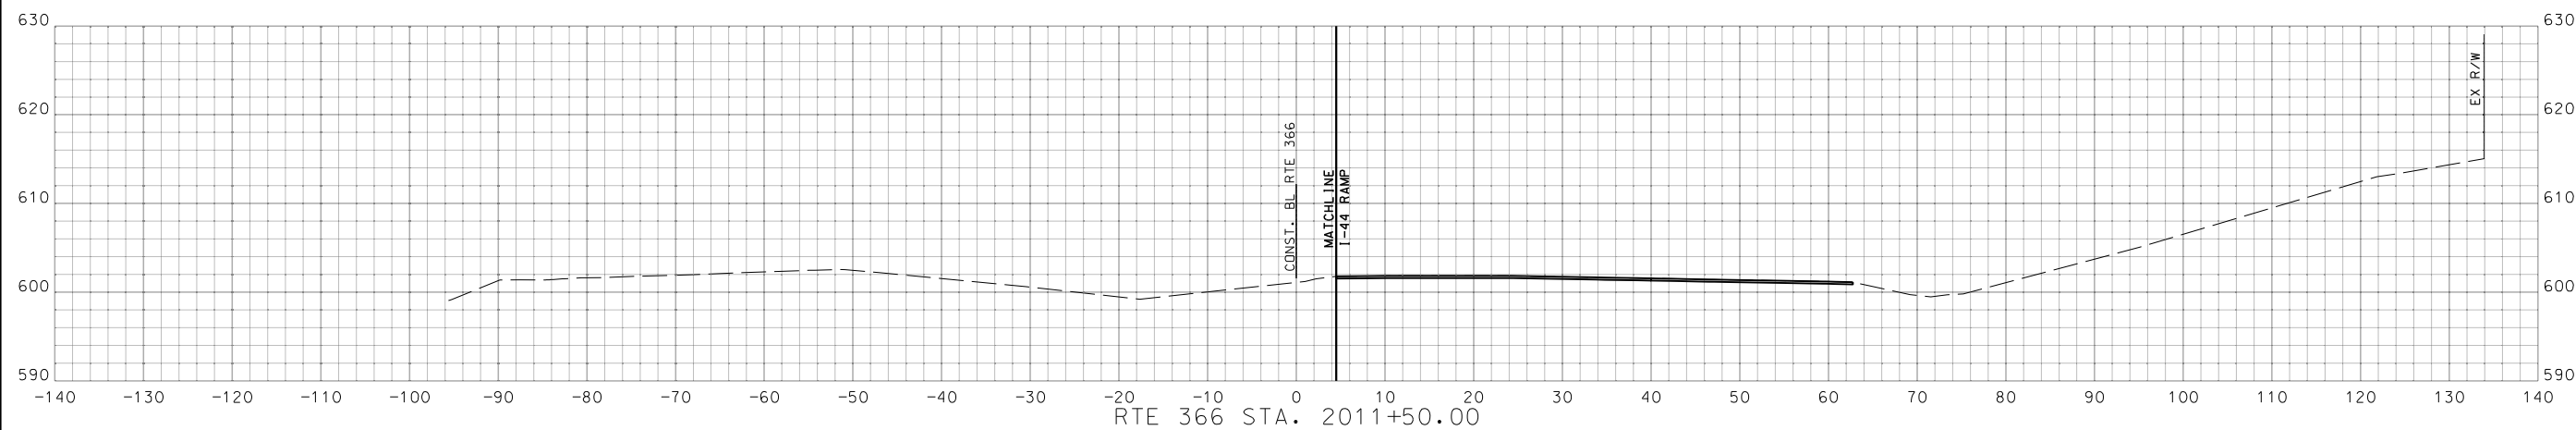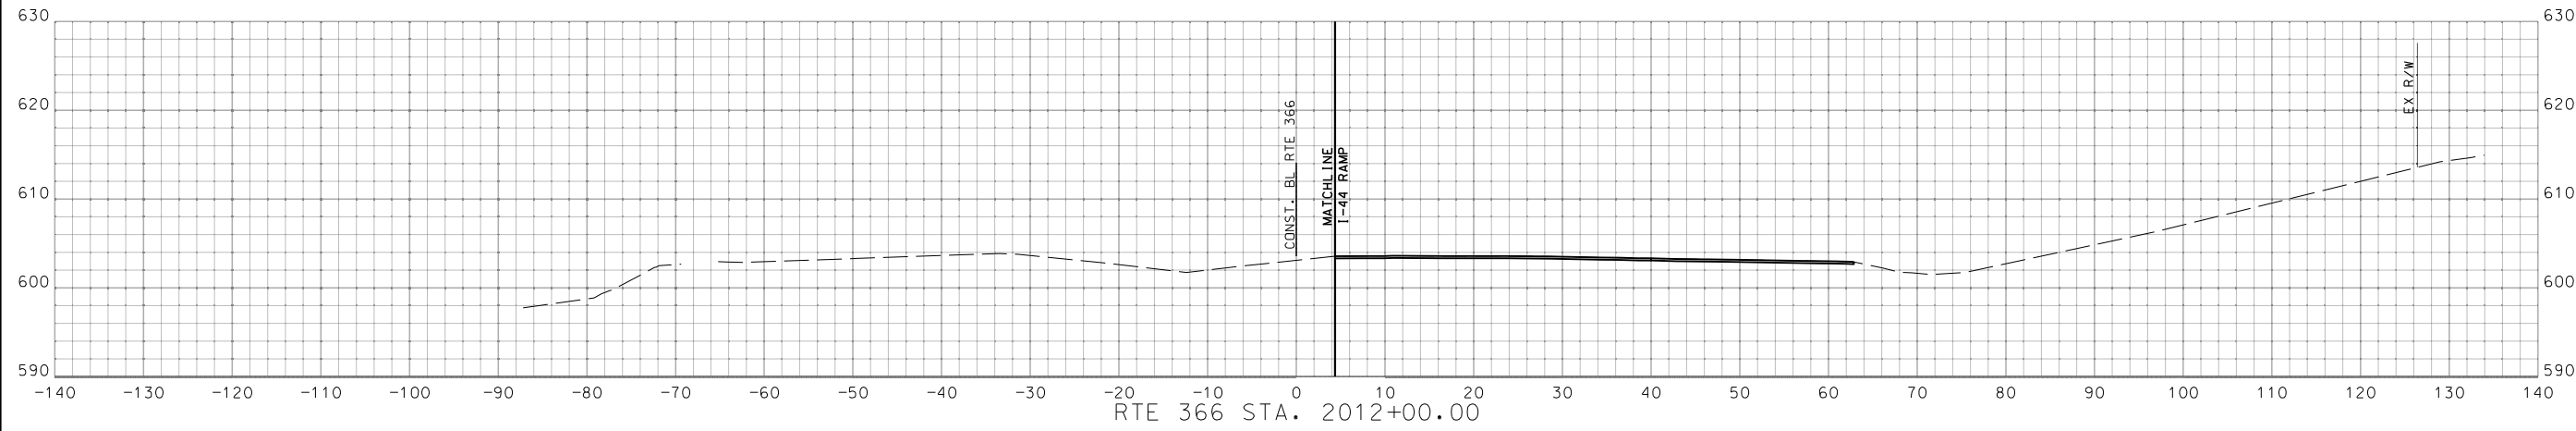

RTE 366 STA. 2011+00.00 TO STA. 2012+00.00

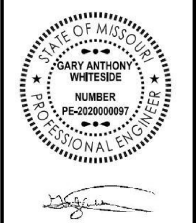

DATE PREPARED  
 2/27/2024  
 MO ROUTE STATE  
 366 MO  
 DISTRICT SHEET NO.  
 SL 7  
 COUNTY  
 ST. LOUIS  
 JOB NO.  
 J6S3582  
 CONTRACT ID.  
 PROJECT NO.  
 BRIDGE NO.




DESCRIPTION	DATE

MISSOURI HIGHWAYS AND TRANSPORTATION COMMISSION  
  
 105 WEST CAPITOL  
 JEFFERSON CITY, MO 65102  
 1-888-ASK-MODOT (1-888-275-6636)


**GBA**  
 16305 Swingley Ridge  
 Dr. Ste 300  
 Chesterfield, Missouri  
 63017  
 636.240.2444  
 www.gbateam.com  
 GEORGE BUTLER  
 ASSOCIATES, INC.  
 PRO. ENGINEER 000133  
 ARCHITECT 000212  
 PRO. LAND SURVEYOR 000059  
 GARY A. WHITESIDE  
 PROFESSIONAL  
 ENGINEER  
 PE-202000097

IF A SEAL IS PRESENT ON THIS SHEET IT HAS BEEN ELECTRONICALLY SEALED AND DATED.

DISCLAIMER  
 THE PROFESSIONAL WHOSE SIGNATURE AND PERSONAL SEAL APPEAR HEREON ASSUMES RESPONSIBILITY ONLY FOR WHAT APPEARS ON THIS PAGE, AND DISCLAIMS (PURSUANT TO SECTION 327.411 RSMO) SPECIFICATION, ESTIMATES, REPORTS, OR OTHER DOCUMENTS OR INSTRUMENTS NOT SEALED BY THE UNDERSIGNED PROFESSIONAL RELATING TO OR INTENDED TO BE USED FOR ANY PART OR PARTS OF THE PROJECT TO WHICH THIS PAGE REFERS.

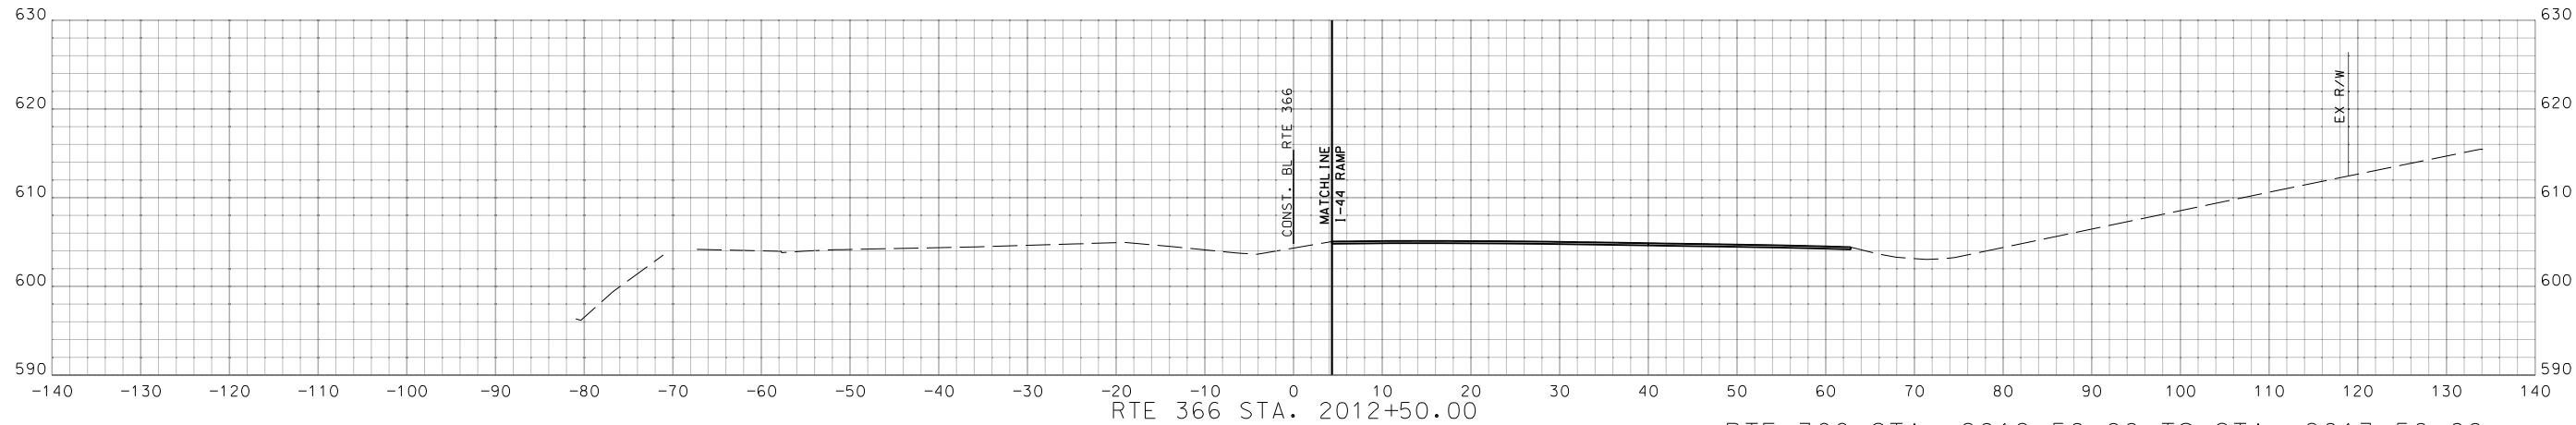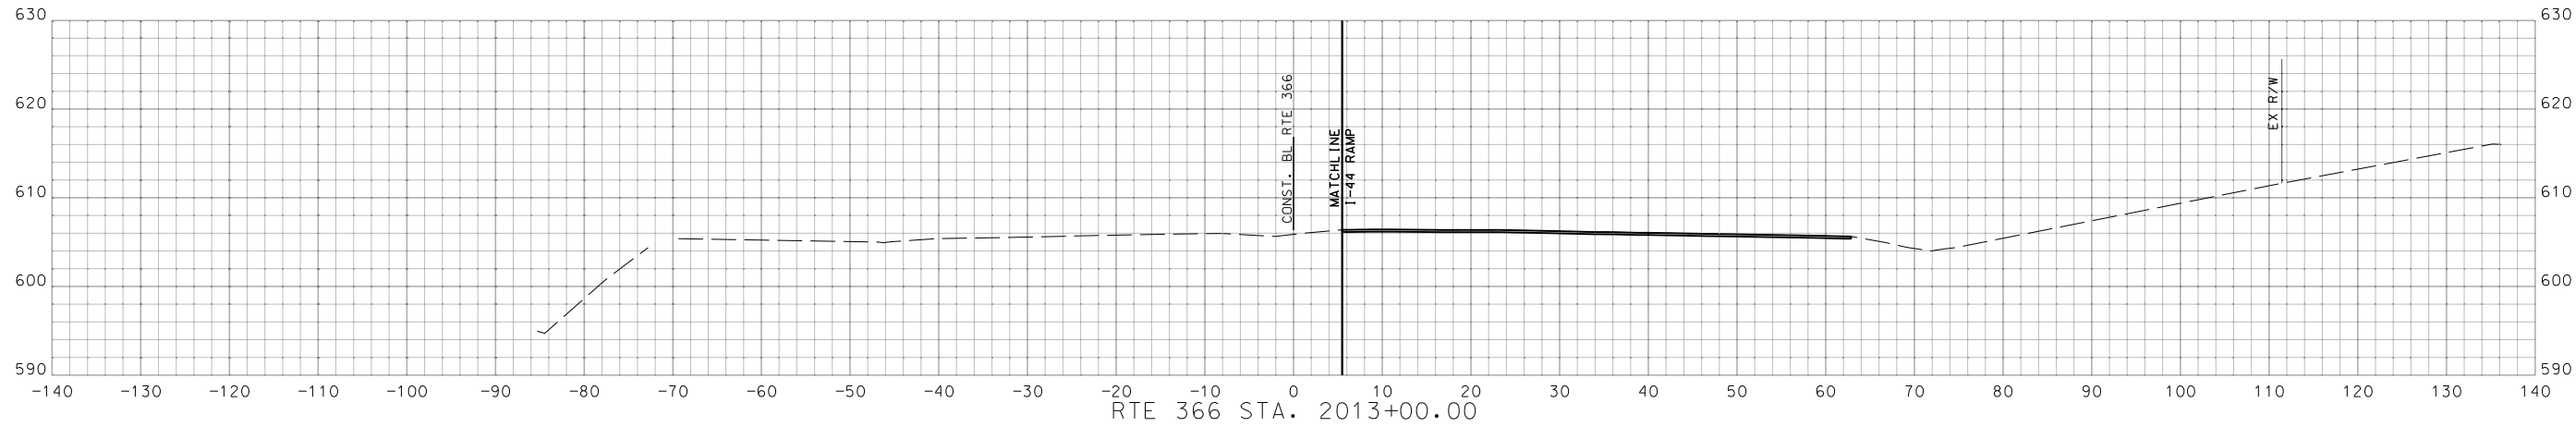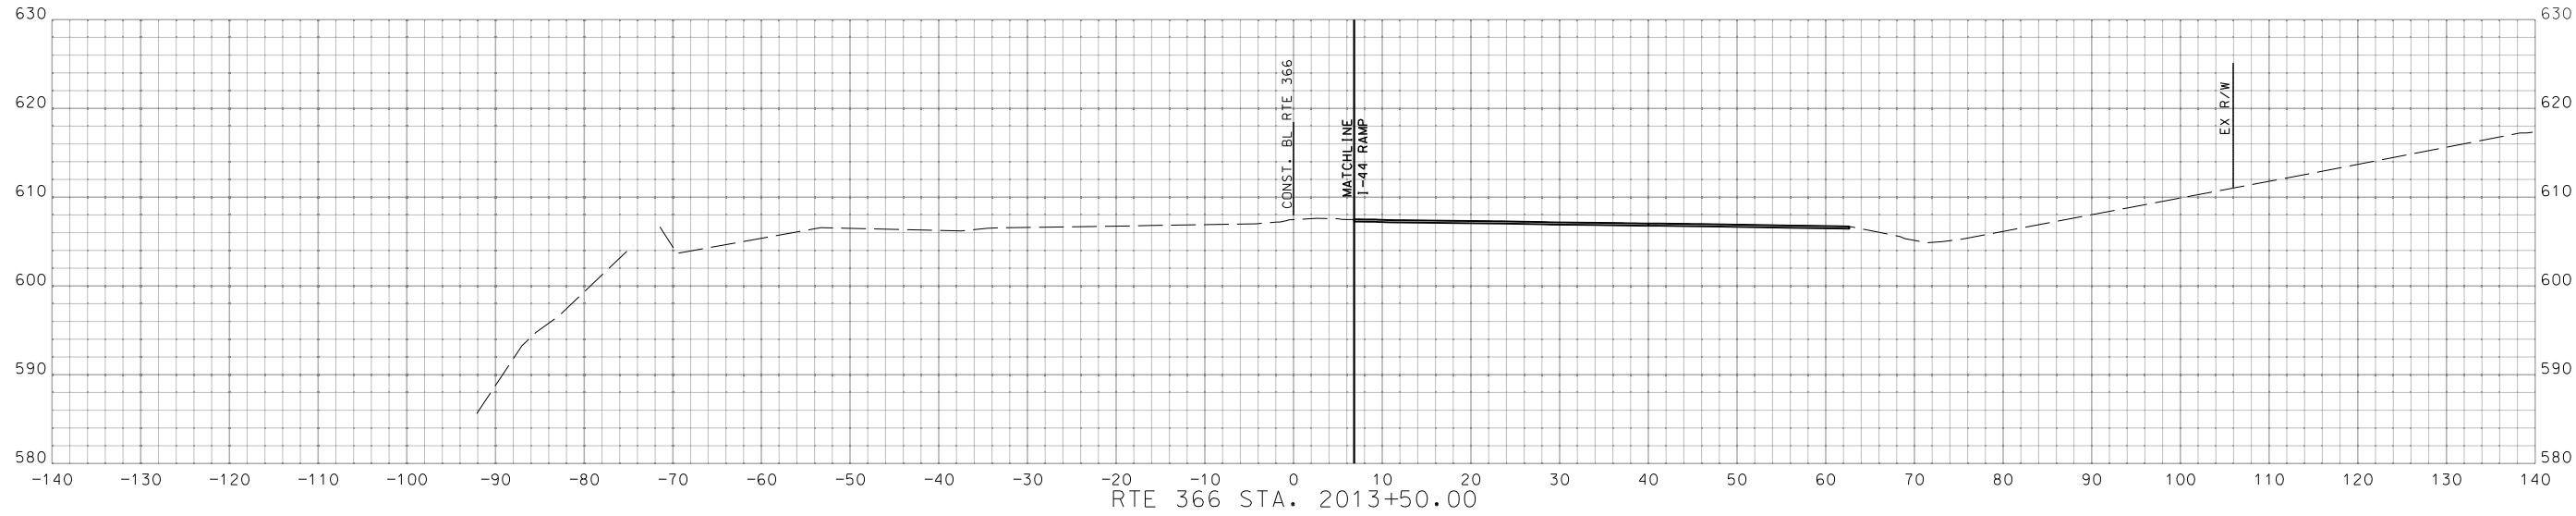

RTE 366 STA. 2012+50.00 TO STA. 2013+50.00

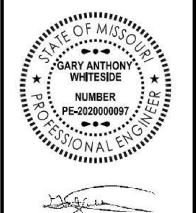

DATE PREPARED  
 2/27/2024  
 MO ROUTE 366 STATE MO  
 DISTRICT SL SHEET NO. 8  
 COUNTY ST. LOUIS  
 JOB NO. J6S3582  
 CONTRACT ID.

PROJECT NO.  
 BRIDGE NO.

DESCRIPTION	DATE

MISSOURI HIGHWAYS AND TRANSPORTATION COMMISSION  
  
 105 WEST CAPITOL  
 JEFFERSON CITY, MO 65102  
 1-888-ASK-MODOT (1-888-275-6636)





**GBA**  
 16305 Swingley Ridge  
 Dr. Ste 300  
 Chesterfield, Missouri  
 63017  
 636.240.2444  
 www.gbateam.com  
 GEORGE BUTLER  
 ASSOCIATES, INC.  
 PRO. ENGINEER 000133  
 ARCHITECT 000212  
 PRO. LAND SURVEYOR 000059

GARY A. WHITESIDE  
 PROFESSIONAL  
 ENGINEER  
 PE-202000097

IF A SEAL IS PRESENT ON THIS SHEET IT HAS BEEN ELECTRONICALLY SEALED AND DATED.



DISCLAIMER  
 THE PROFESSIONAL WHOSE SIGNATURE AND PERSONAL SEAL APPEAR HEREON ASSUMES RESPONSIBILITY ONLY FOR WHAT APPEARS ON THIS PAGE, AND DISCLAIMS (PURSUANT TO SECTION 327.411 RSMO) SPECIFICATION, ESTIMATES, REPORTS, OR OTHER DOCUMENTS OR INSTRUMENTS NOT SEALED BY THE UNDERSIGNED PROFESSIONAL RELATING TO OR INTENDED TO BE USED FOR ANY PART OR PARTS OF THE PROJECT TO WHICH THIS PAGE REFERS.

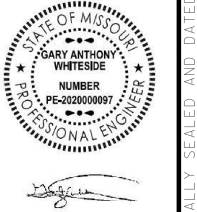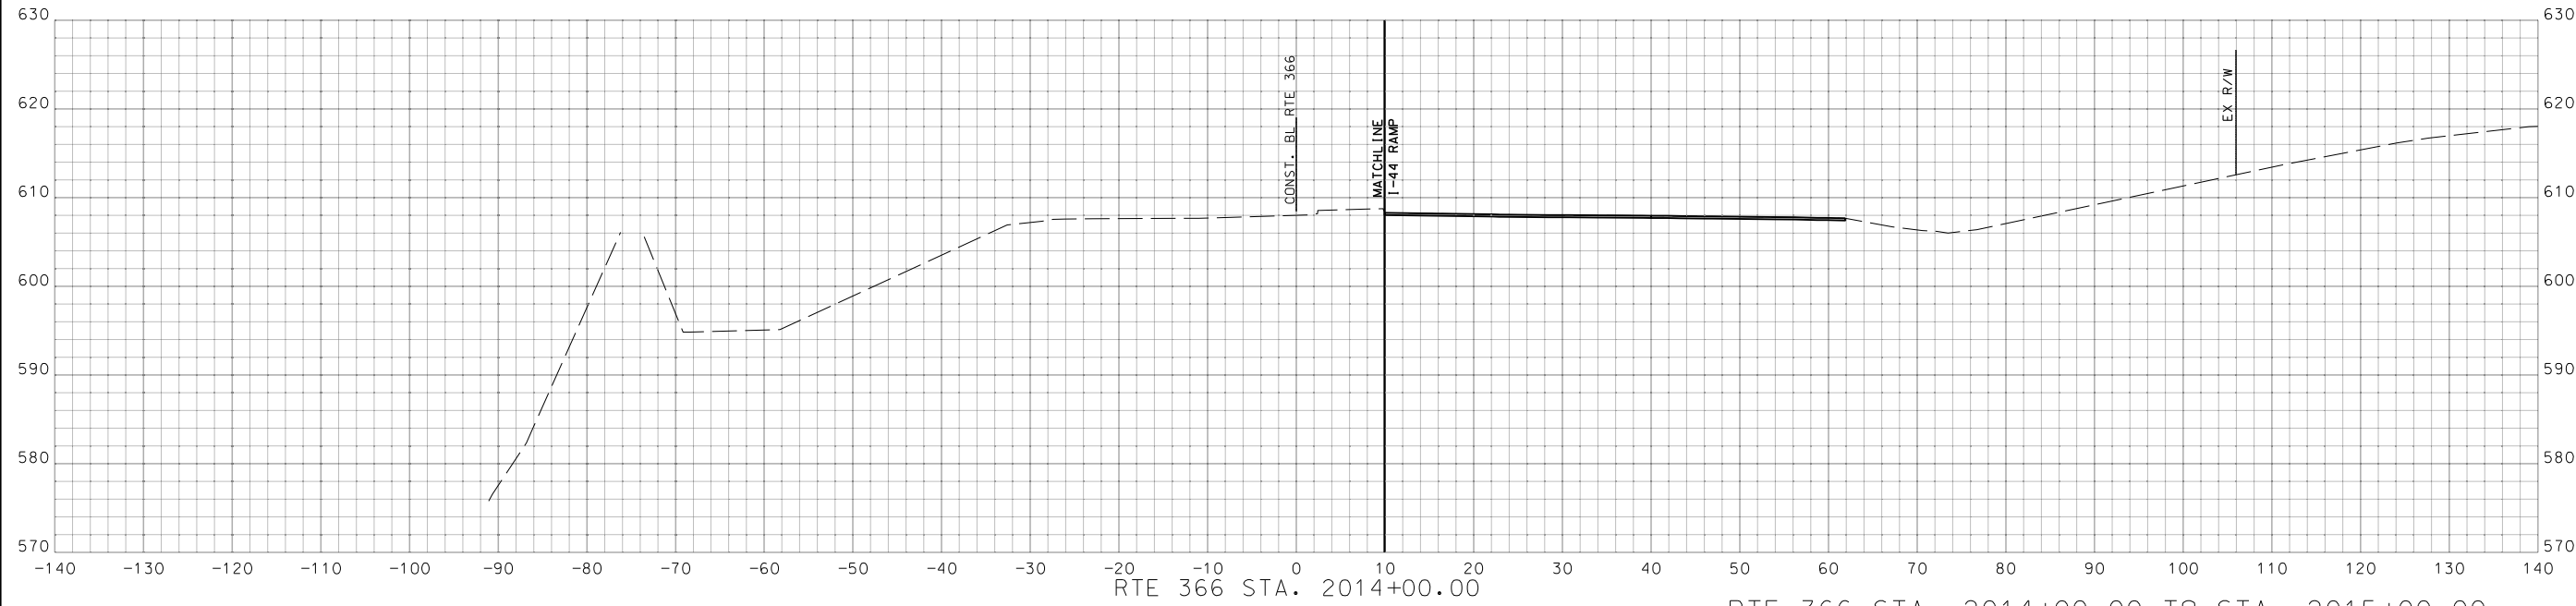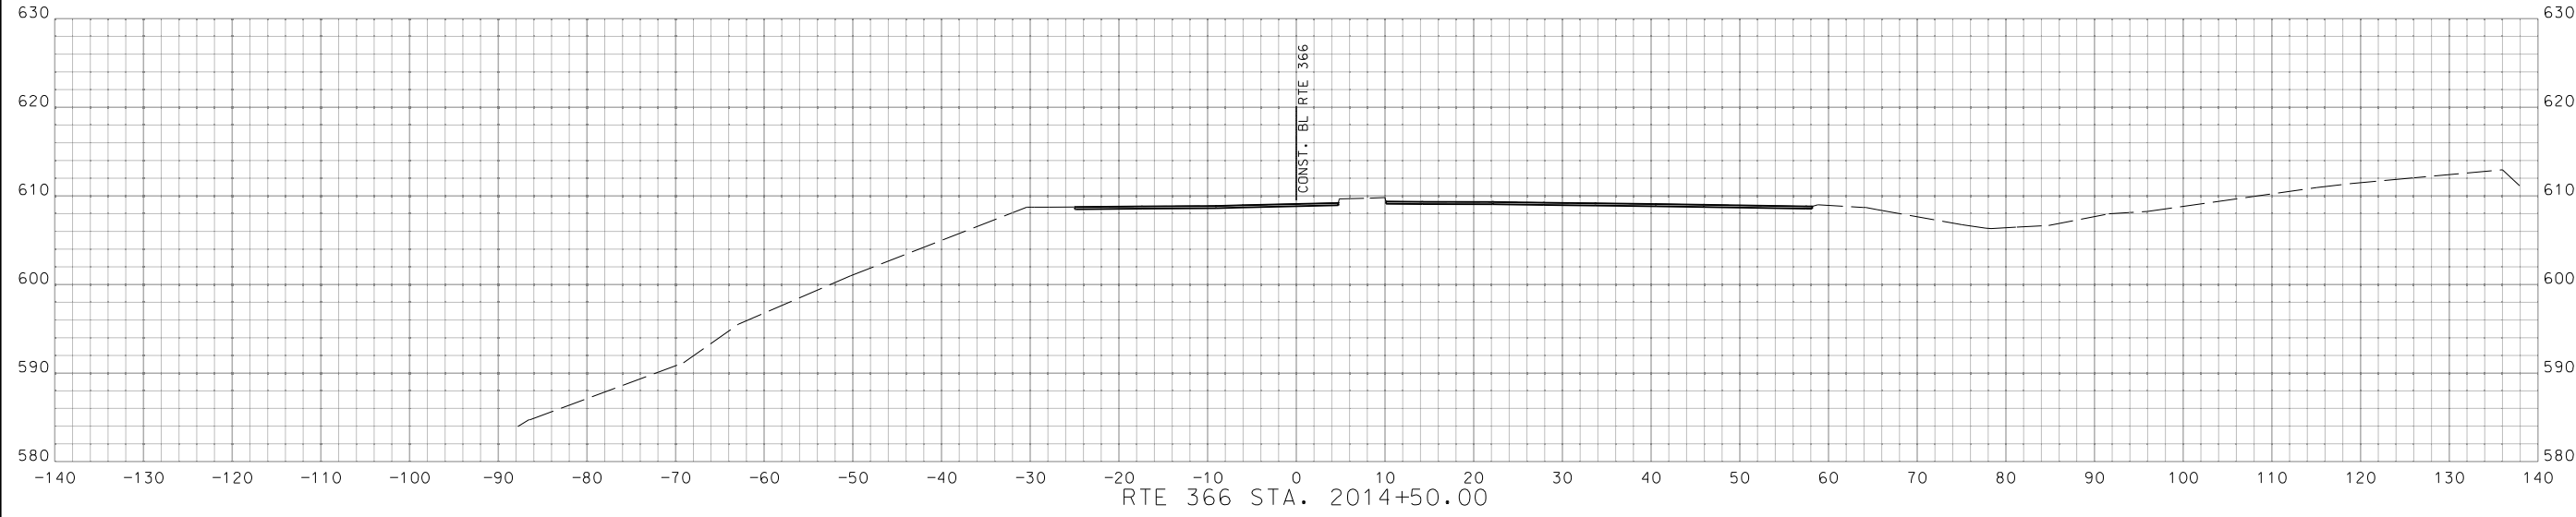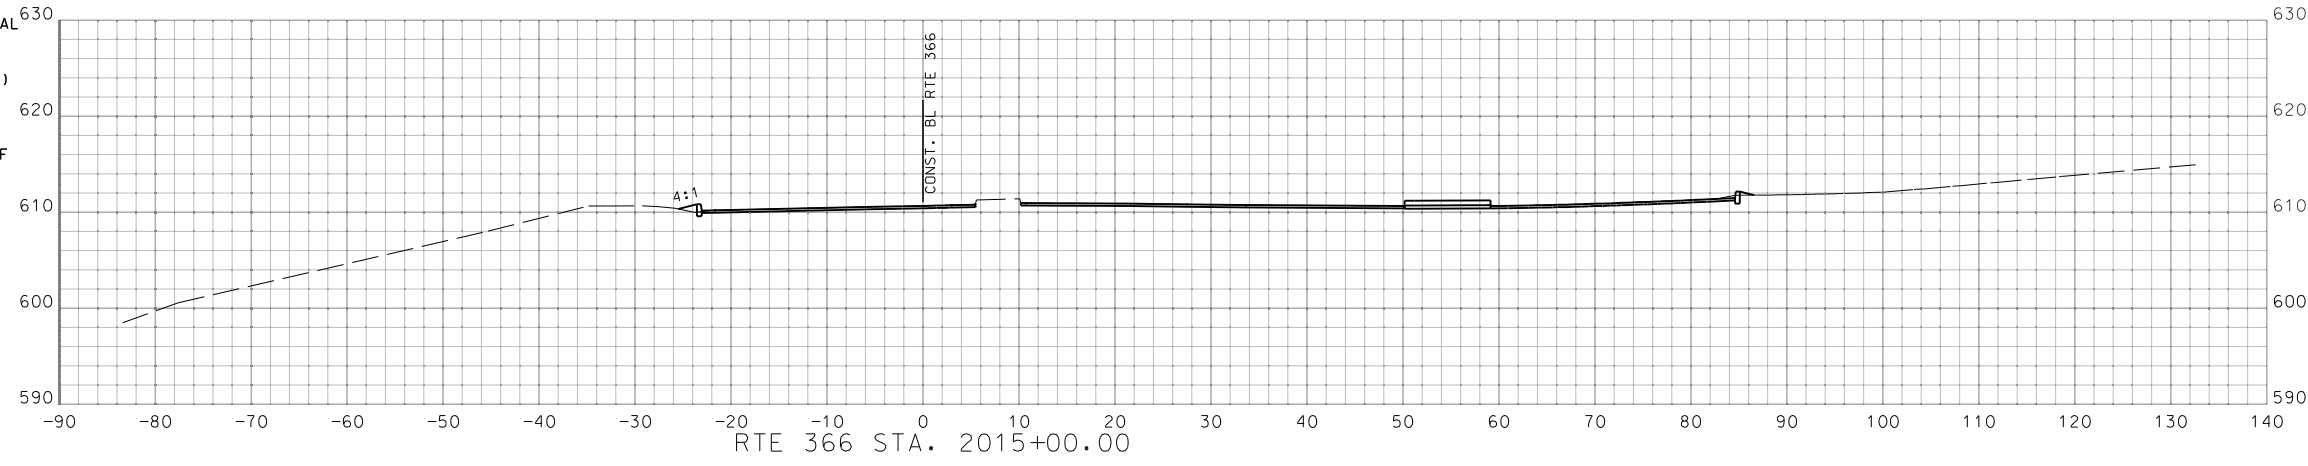

DATE PREPARED  
 2/27/2024  
 MO ROUTE 366 STATE MO  
 DISTRICT SL SHEET NO. 9  
 COUNTY ST. LOUIS  
 JOB NO. J6S3582  
 CONTRACT ID.  
 PROJECT NO.  
 BRIDGE NO.

DATE	DESCRIPTION

MISSOURI HIGHWAYS AND TRANSPORTATION COMMISSION  
 105 WEST CAPITOL JEFFERSON CITY, MO 65102  
 1-888-ASK-MODOT (1-888-275-6636)

**GBA**  
 16305 Swingley Ridge Dr., Ste 300  
 Chesterfield, Missouri 63017  
 636.240.2444  
 www.gbateam.com  
 GEORGE BUTLER ASSOCIATES, INC.  
 PRO. ENGINEER 000133  
 ARCHITECT 000212  
 PRO. LAND SURVEYOR 000059  
 GARY A. WHITESIDE  
 PROFESSIONAL ENGINEER  
 PE-202000097

IF A SEAL IS PRESENT ON THIS SHEET IT HAS BEEN ELECTRONICALLY SEALED AND DATED.

DISCLAIMER  
 THE PROFESSIONAL WHOSE SIGNATURE AND PERSONAL SEAL APPEAR HEREON ASSUMES RESPONSIBILITY ONLY FOR WHAT APPEARS ON THIS PAGE, AND DISCLAIMS (PURSUANT TO SECTION 327.411 RSMO) SPECIFICATION, ESTIMATES, REPORTS, OR OTHER DOCUMENTS OR INSTRUMENTS NOT SEALED BY THE UNDERSIGNED PROFESSIONAL RELATING TO OR INTENDED TO BE USED FOR ANY PART OR PARTS OF THE PROJECT TO WHICH THIS PAGE REFERS.



DATE PREPARED  
 2/27/2024

MO ROUTE STATE  
 366 MO

DISTRICT SHEET NO.  
 SL 10





COUNTY  
 ST. LOUIS

JOB NO.  
 J6S3582

CONTRACT ID.

PROJECT NO.

BRIDGE NO.

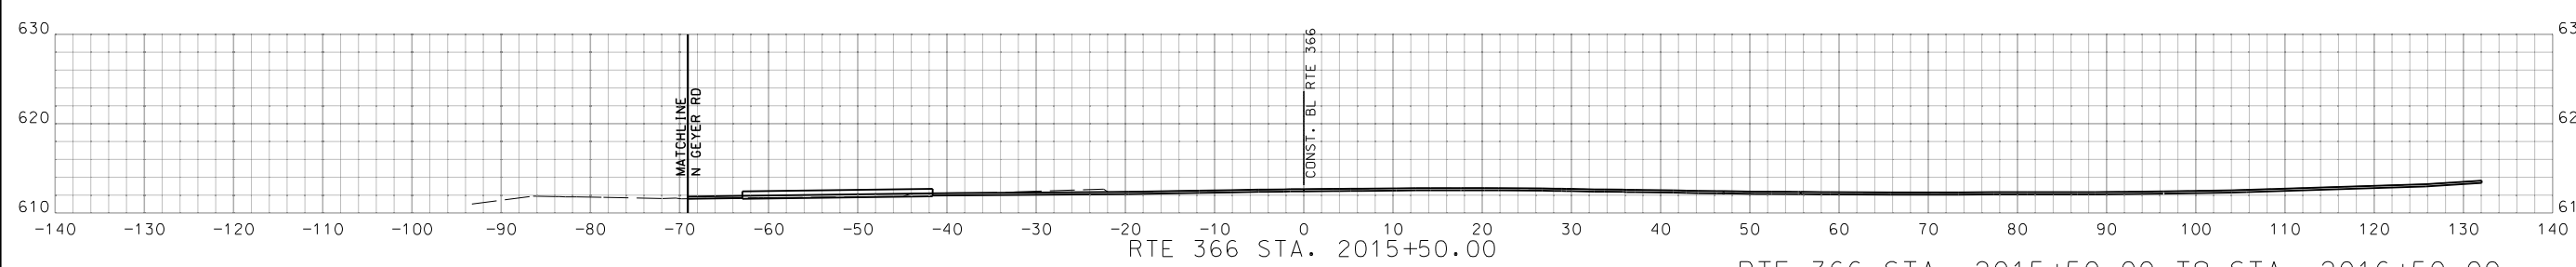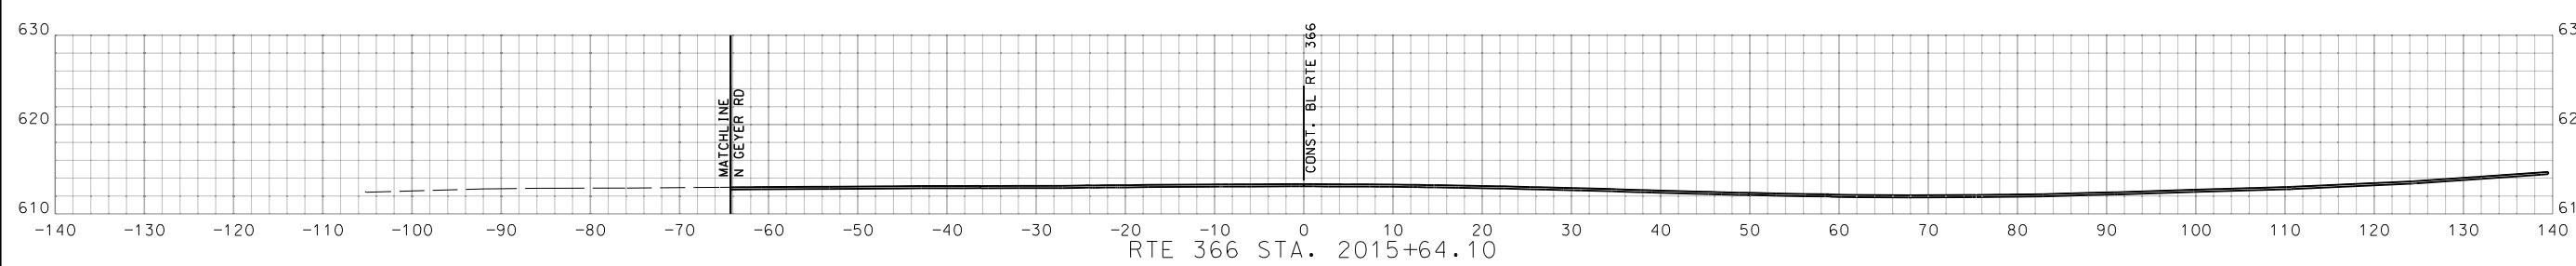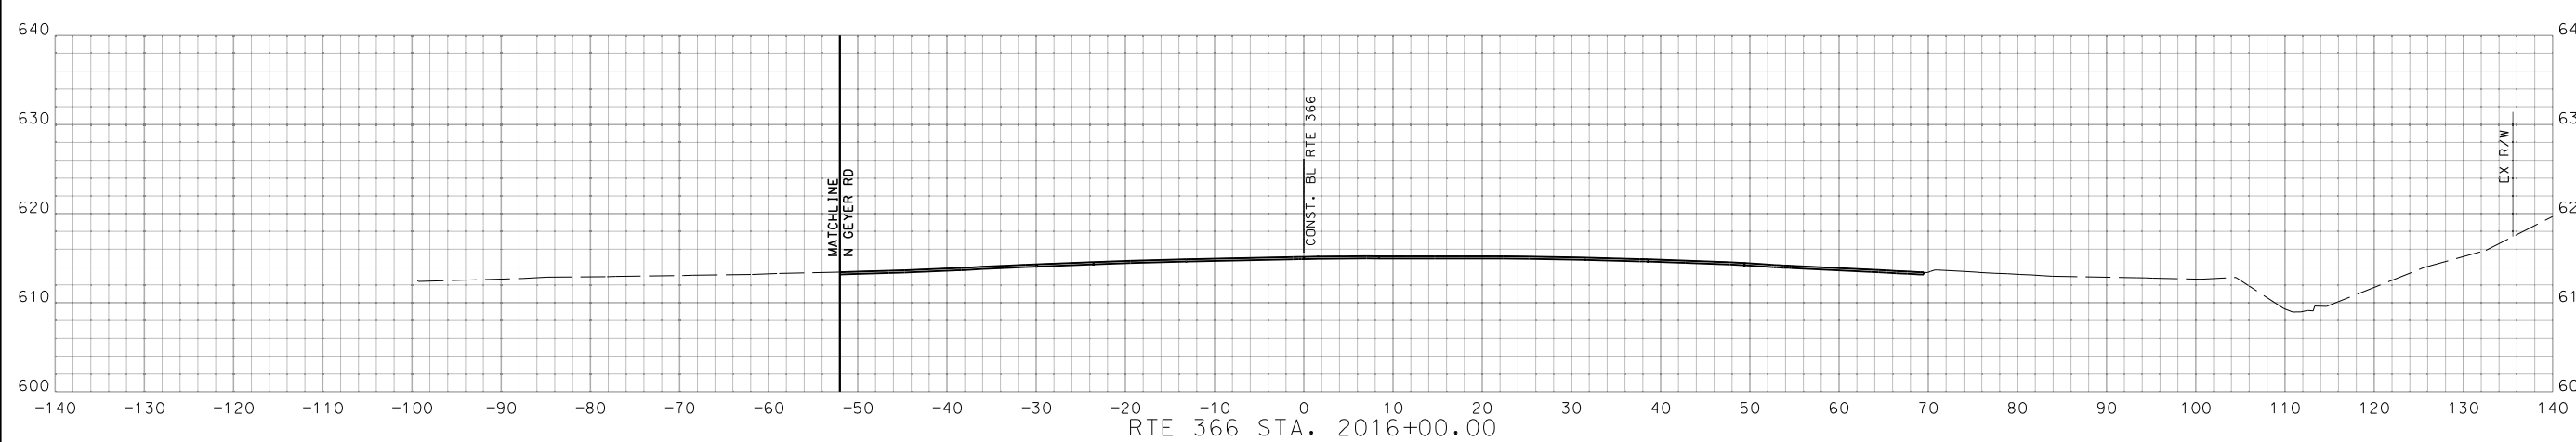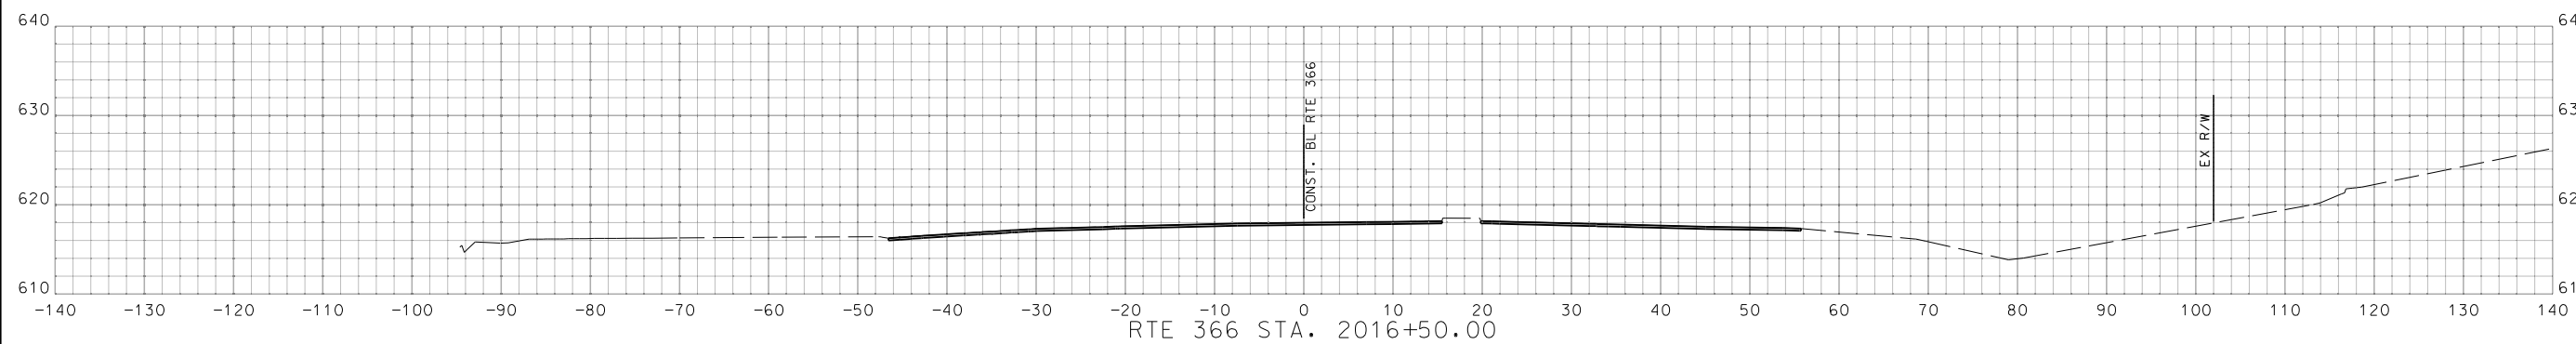

RTE 366 STA. 2015+50.00 TO STA. 2016+50.00

DESCRIPTION	DATE

MISSOURI HIGHWAYS AND TRANSPORTATION COMMISSION  
 105 WEST CAPITOL JEFFERSON CITY, MO 65102  
 1-888-ASK-MODOT (1-888-275-6636)







16305 Swingley Ridge Dr., Ste 300  
 Chesterfield, Missouri 63017  
 636.240.2444  
 www.gbateam.com  
 GEORGE BUTLER ASSOCIATES, INC.  
 PRO. ENGINEER 000133  
 ARCHITECT 000212  
 PRO. LAND SURVEYOR 000059


GARY A. WHITESIDE  
 PROFESSIONAL ENGINEER  
 PE-202000097

IF A SEAL IS PRESENT ON THIS SHEET IT HAS BEEN ELECTRONICALLY SEALED AND DATED.

DISCLAIMER  
 THE PROFESSIONAL WHOSE SIGNATURE AND PERSONAL SEAL APPEAR HEREON ASSUMES RESPONSIBILITY ONLY FOR WHAT APPEARS ON THIS PAGE, AND DISCLAIMS (PURSUANT TO SECTION 327.411 RSMO) SPECIFICATION, ESTIMATES, REPORTS, OR OTHER DOCUMENTS OR INSTRUMENTS NOT SEALED BY THE UNDERSIGNED PROFESSIONAL RELATING TO OR INTENDED TO BE USED FOR ANY PART OR PARTS OF THE PROJECT TO WHICH THIS PAGE REFERS.

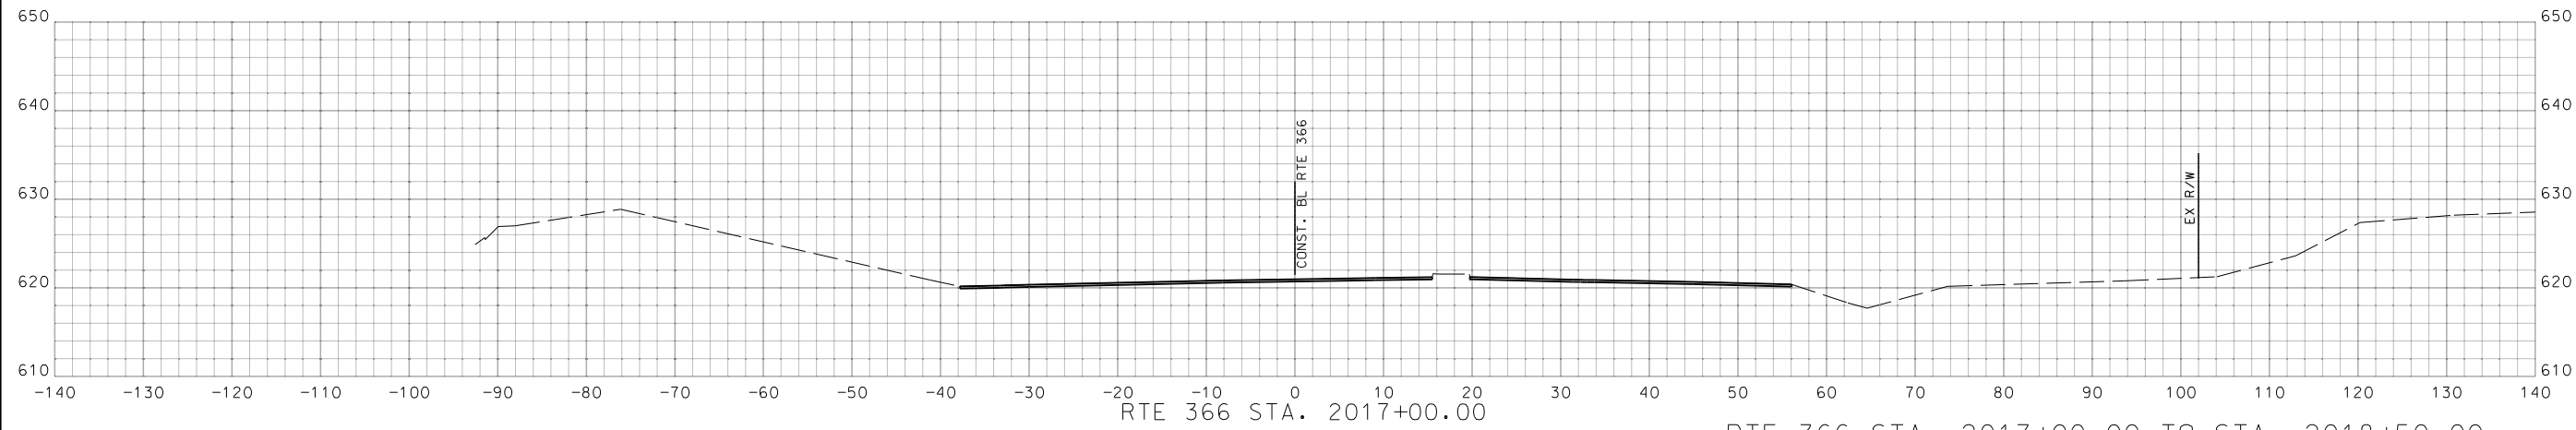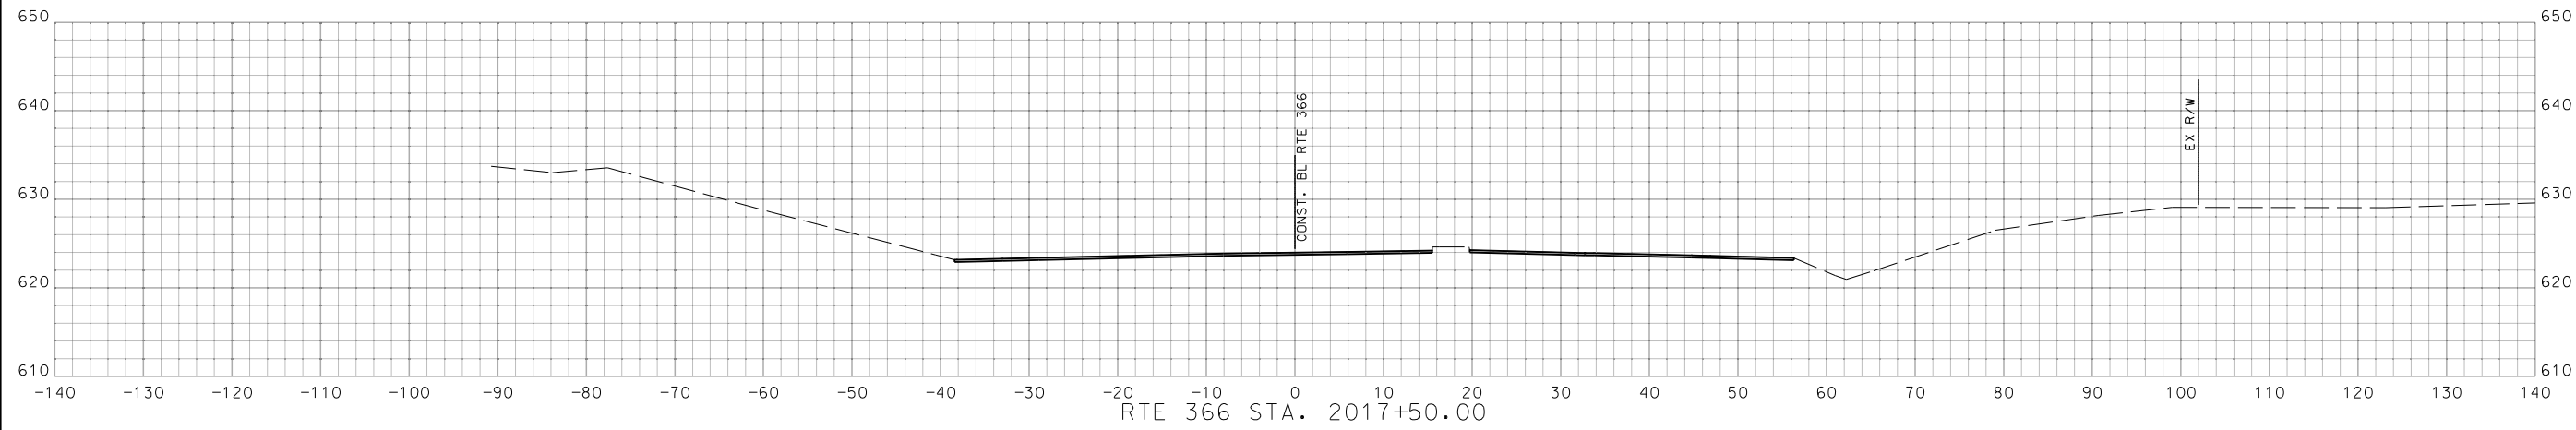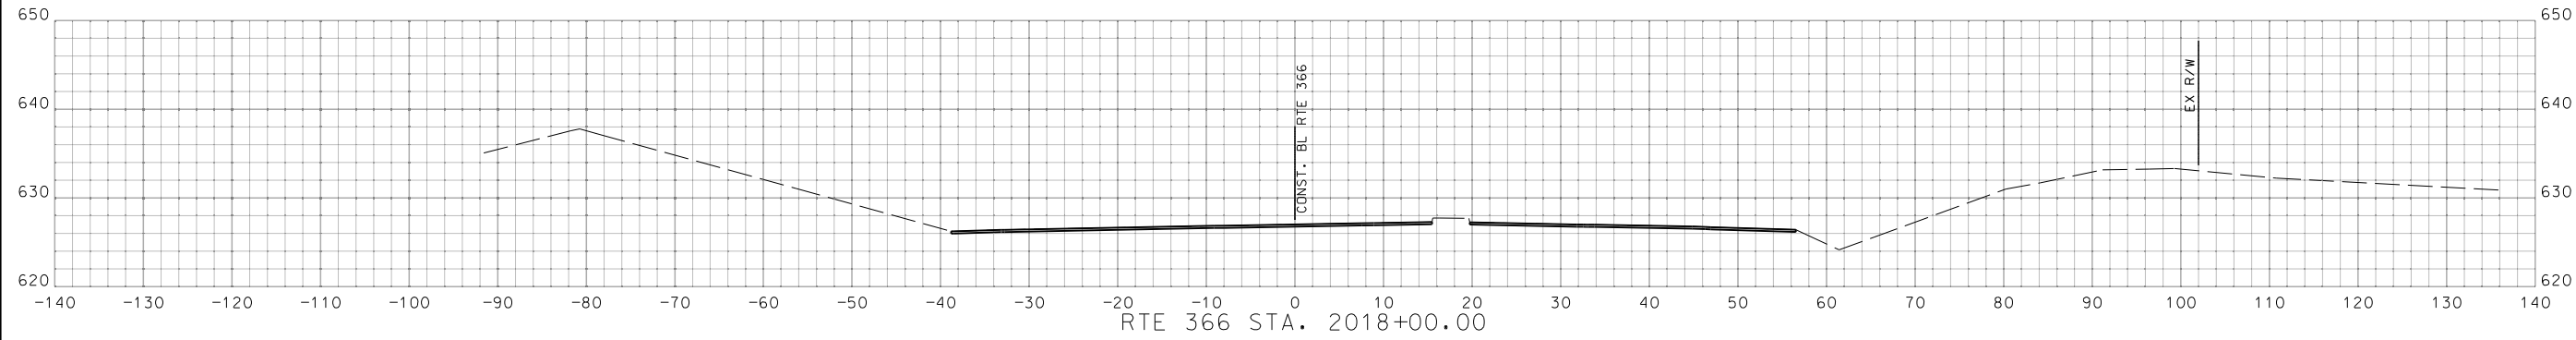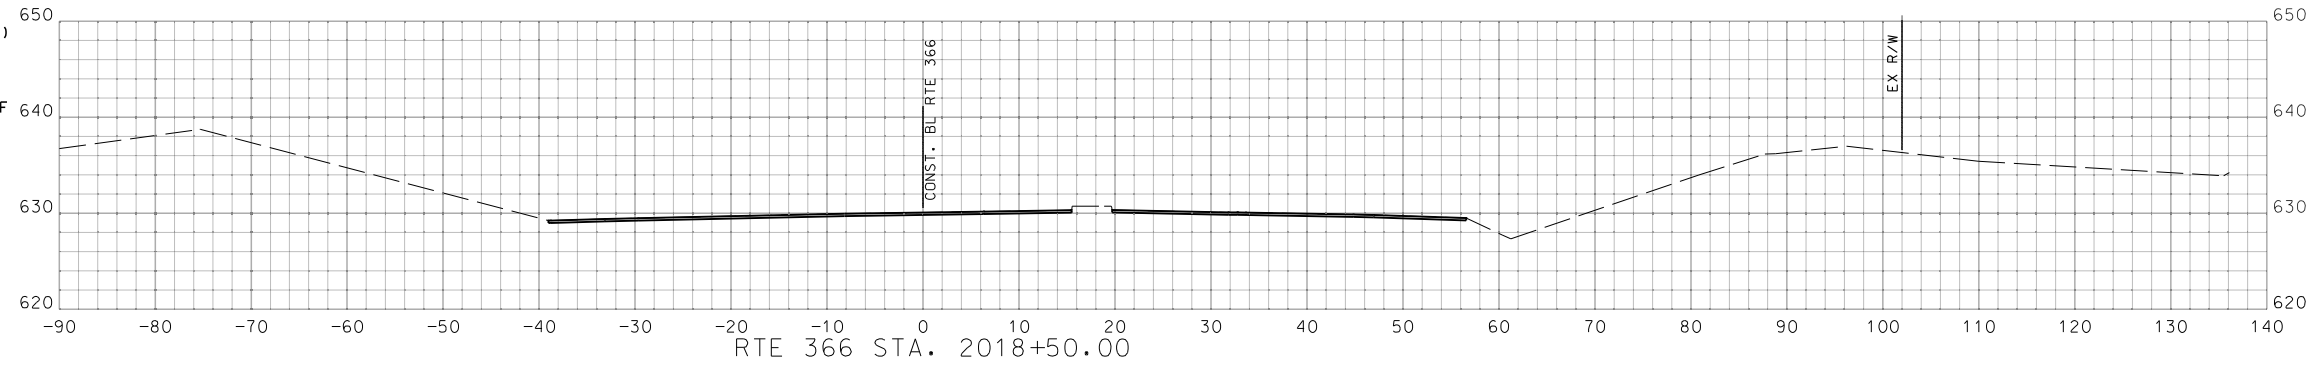

RTE 366 STA. 2017+00.00 TO STA. 2018+50.00

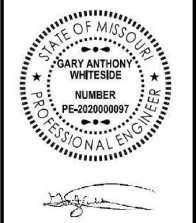

DATE PREPARED  
 2/27/2024  
 MO ROUTE STATE  
 366 MO  
 DISTRICT SHEET NO.  
 SL 1-1  
 COUNTY  
 ST. LOUIS  
 JOB NO.  
 J6S3582  
 CONTRACT ID.

PROJECT NO.  
 BRIDGE NO.

DESCRIPTION	DATE





MISSOURI HIGHWAYS AND TRANSPORTATION COMMISSION  
 105 WEST CAPITOL  
 JEFFERSON CITY, MO 65102  
 1-888-ASK-MODOT (1-888-275-6636)

**GBA**  
 16305 Swingley Ridge  
 Dr., Ste 300  
 Chesterfield, Missouri  
 63017  
 636.240.2444  
 www.gbateam.com  
 GEORGE BUTLER  
 ASSOCIATES, INC.  
 PRO. ENGINEER 000133  
 ARCHITECT 000212  
 PRO. LAND SURVEYOR 000059


GARY A. WHITESIDE  
 PROFESSIONAL  
 ENGINEER  
 PE-202000097

IF A SEAL IS PRESENT ON THIS SHEET IT HAS BEEN ELECTRONICALLY SEALED AND DATED.

DISCLAIMER  
 THE PROFESSIONAL WHOSE SIGNATURE AND PERSONAL SEAL APPEAR HEREON ASSUMES RESPONSIBILITY ONLY FOR WHAT APPEARS ON THIS PAGE, AND DISCLAIMS (PURSUANT TO SECTION 327.411 RSMO) SPECIFICATION, ESTIMATES, REPORTS, OR OTHER DOCUMENTS OR INSTRUMENTS NOT SEALED BY THE UNDERSIGNED PROFESSIONAL RELATING TO OR INTENDED TO BE USED FOR ANY PART OR PARTS OF THE PROJECT TO WHICH THIS PAGE REFERS.

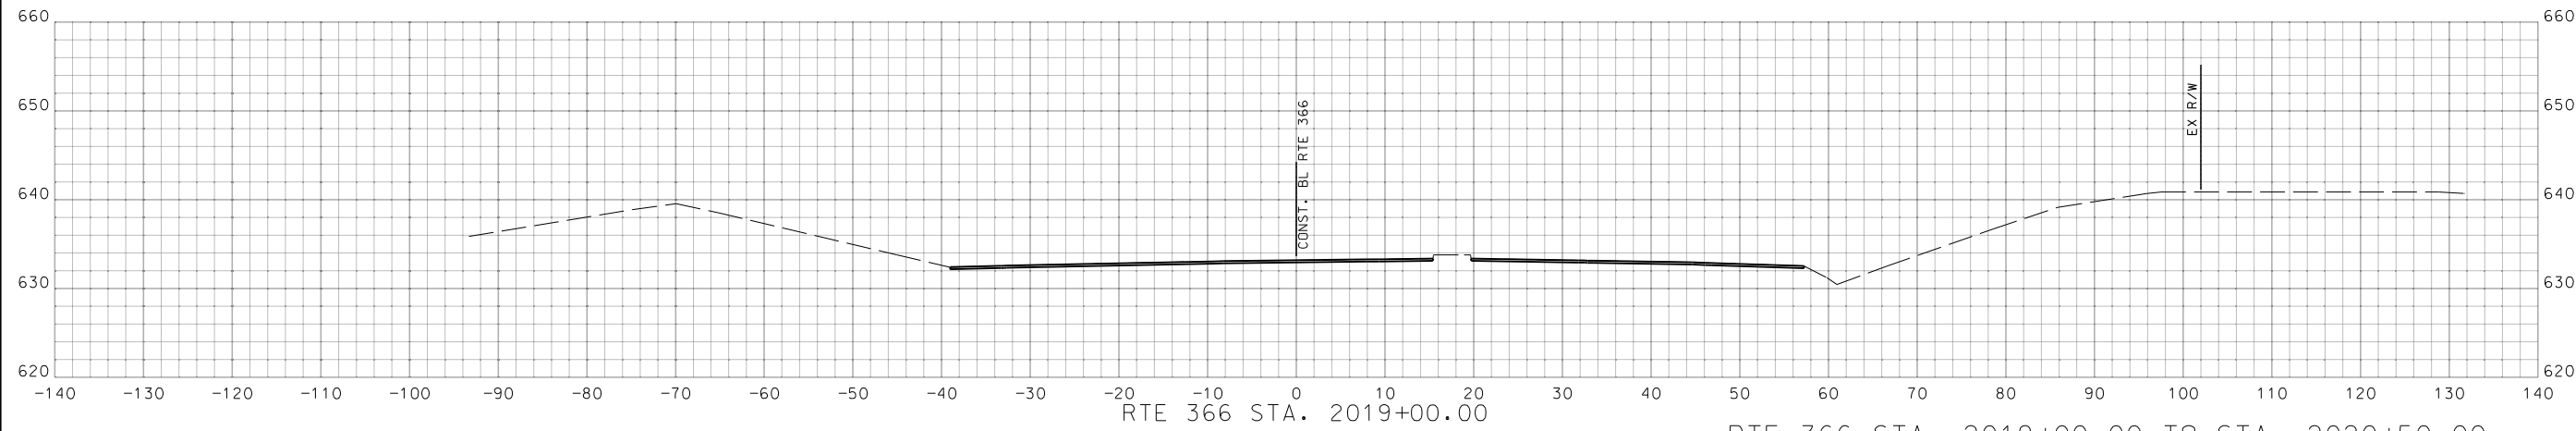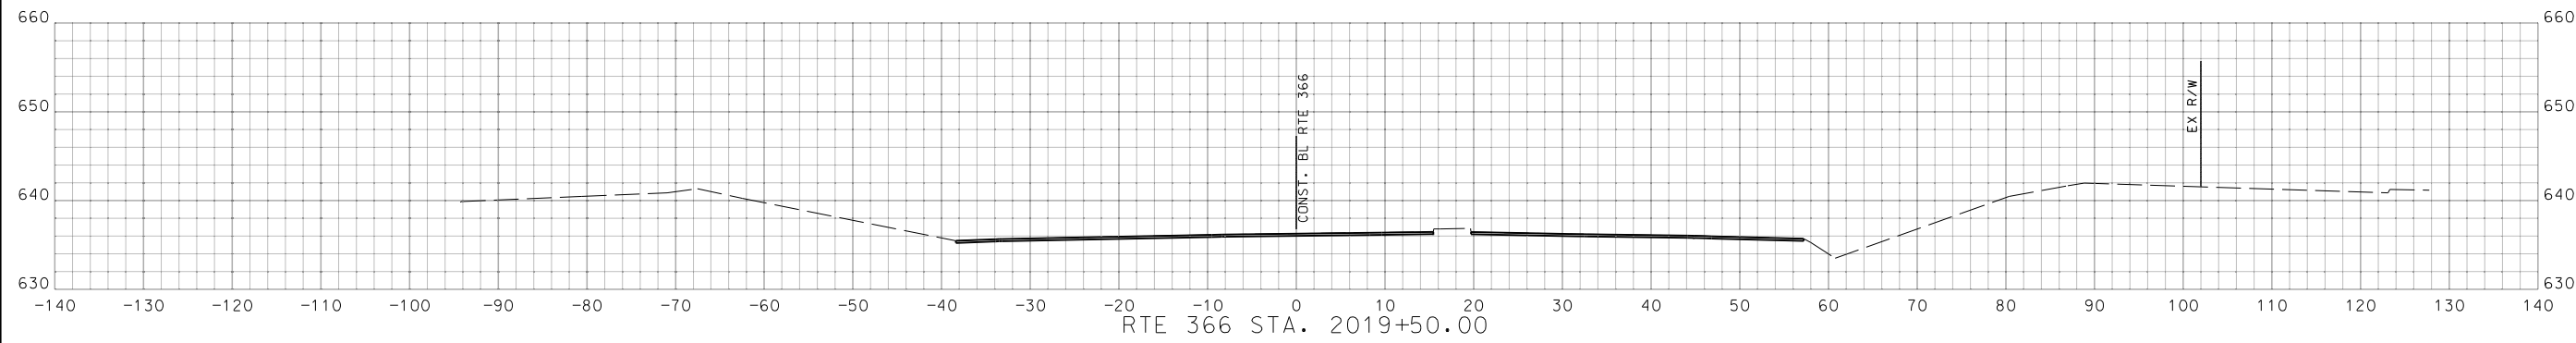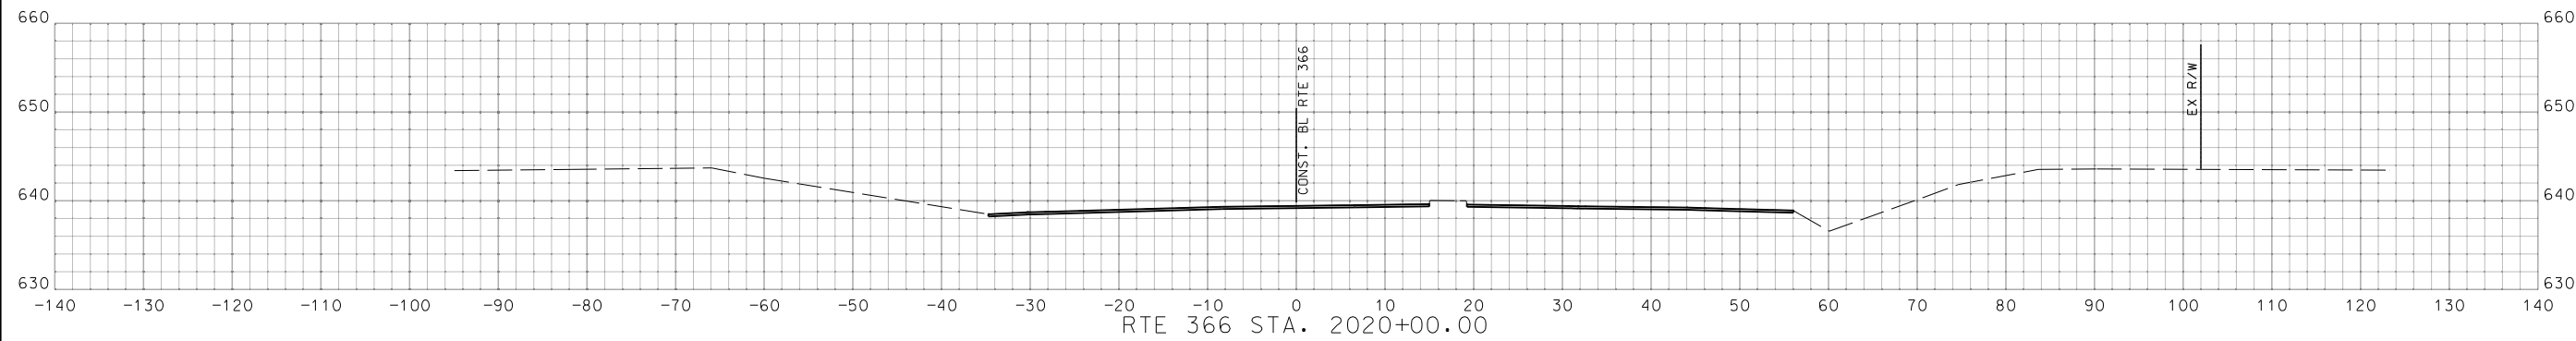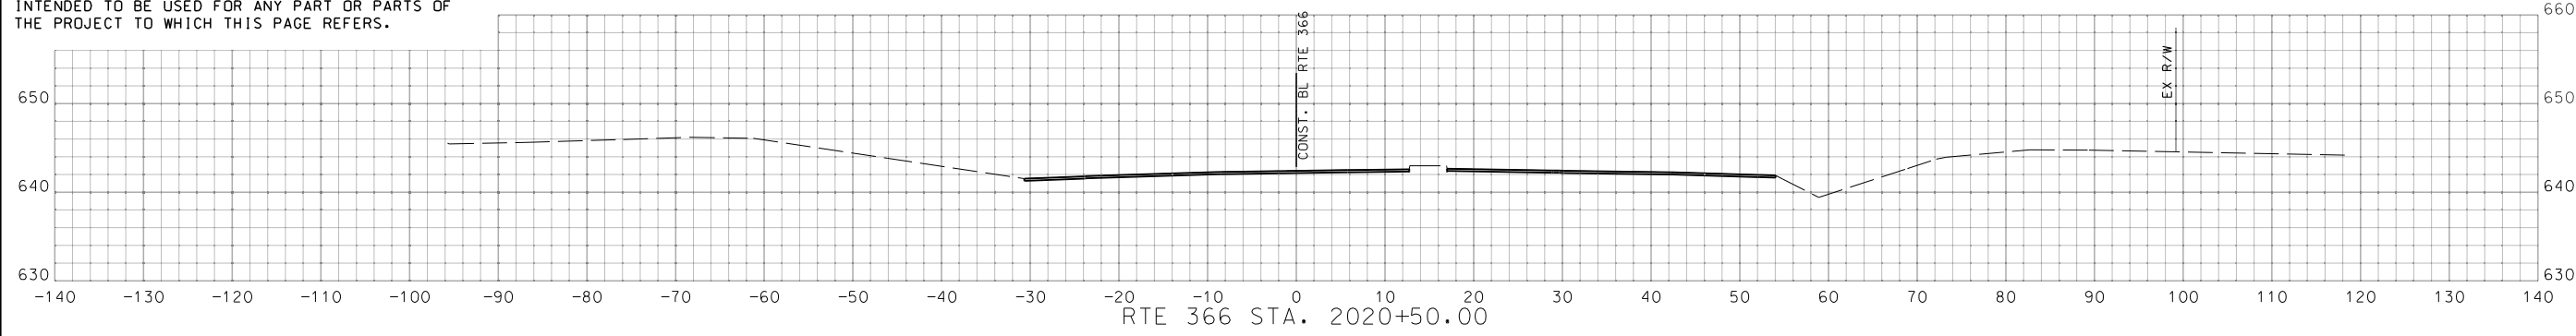

RTE 366 STA. 2019+00.00 TO STA. 2020+50.00

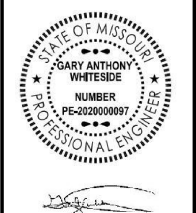

DATE PREPARED  
 2/27/2024  
 MO ROUTE 366 STATE MO  
 DISTRICT SL SHEET NO. 12  
 COUNTY ST. LOUIS  
 JOB NO. J6S3582  
 CONTRACT ID.

PROJECT NO.  
 BRIDGE NO.

DATE	DESCRIPTION

MISSOURI HIGHWAYS AND TRANSPORTATION COMMISSION  
 105 WEST CAPITOL  
 JEFFERSON CITY, MO 65102  
 1-888-ASK-MODOT (1-888-275-6636)

**GBA**  
 16305 Swingley Ridge  
 Dr., Ste 300  
 Chesterfield, Missouri  
 63017  
 636.240.2444  
 www.gbateam.com  
 GEORGE BUTLER  
 ASSOCIATES, INC.  
 PRO. ENGINEER 000133  
 ARCHITECT 000212  
 PRO. LAND SURVEYOR 000059

GARY A. WHITESIDE  
 PROFESSIONAL  
 ENGINEER  
 PE-202000097

IF A SEAL IS PRESENT ON THIS SHEET IT HAS BEEN ELECTRONICALLY SEALED AND DATED.

DISCLAIMER  
 THE PROFESSIONAL WHOSE SIGNATURE AND PERSONAL SEAL APPEAR HEREON ASSUMES RESPONSIBILITY ONLY FOR WHAT APPEARS ON THIS PAGE, AND DISCLAIMS (PURSUANT TO SECTION 327.411 RSMO) SPECIFICATION, ESTIMATES, REPORTS, OR OTHER DOCUMENTS OR INSTRUMENTS NOT SEALED BY THE UNDERSIGNED PROFESSIONAL RELATING TO OR INTENDED TO BE USED FOR ANY PART OR PARTS OF THE PROJECT TO WHICH THIS PAGE REFERS.



*Gary A. Whiteside*

DATE PREPARED  
2/27/2024

MO ROUTE STATE  
366 MO

DISTRICT SHEET NO.  
SL 13





COUNTY  
ST. LOUIS

JOB NO.  
J6S3582

CONTRACT ID.

PROJECT NO.

BRIDGE NO.

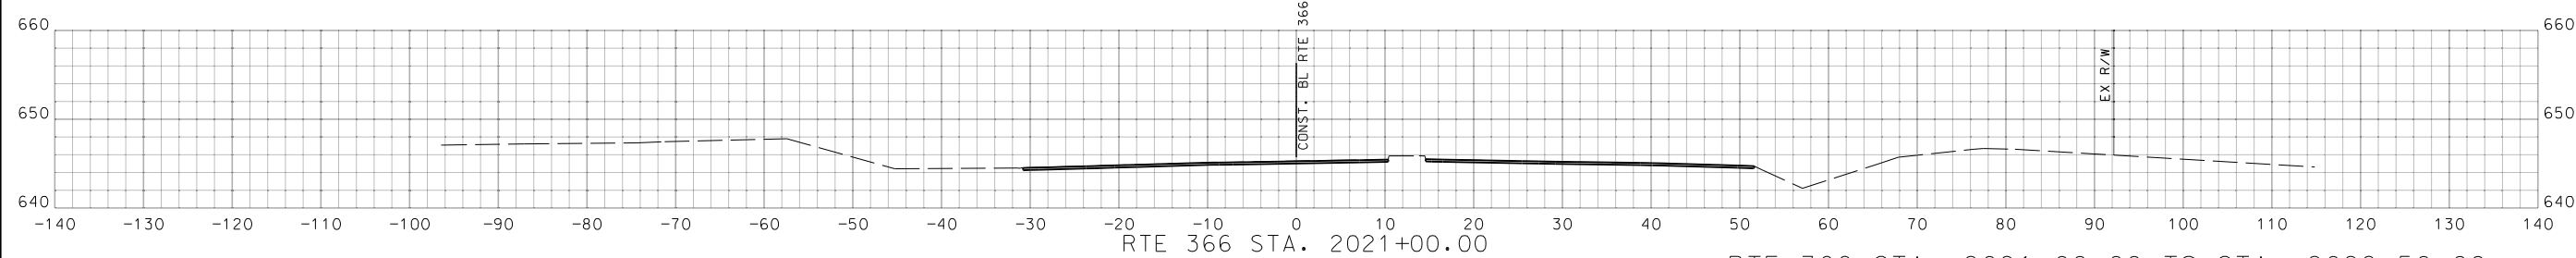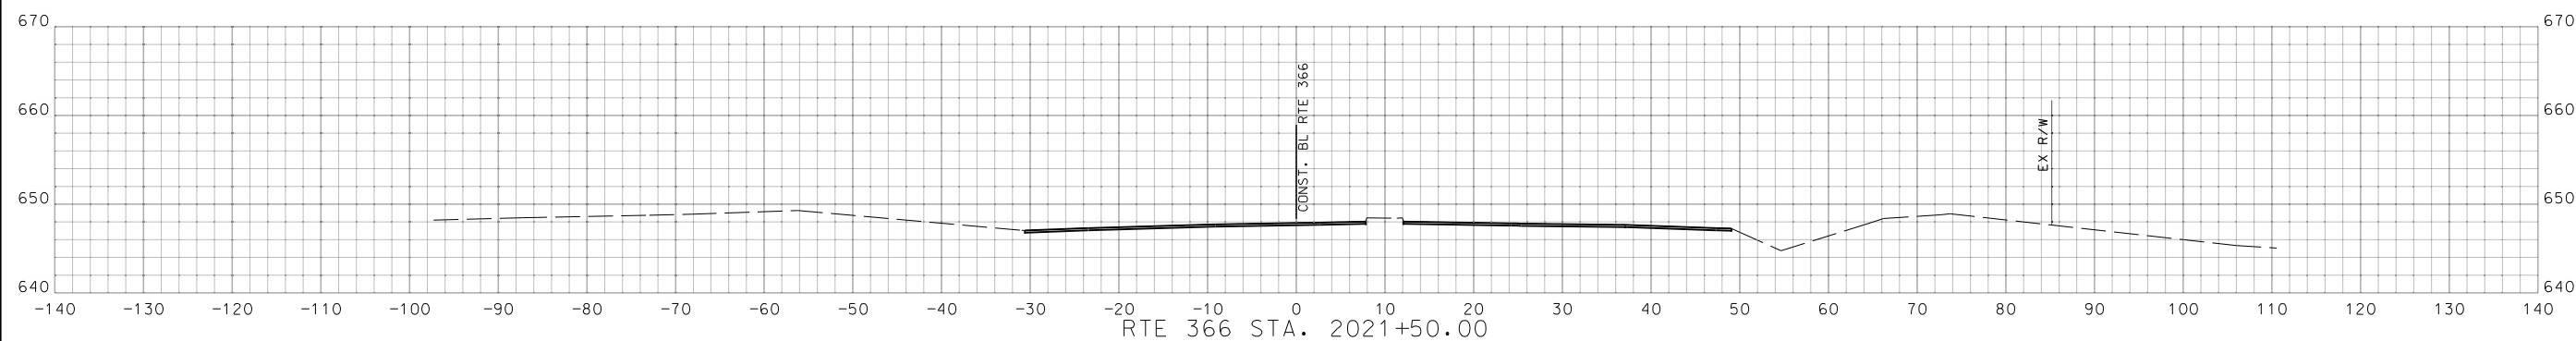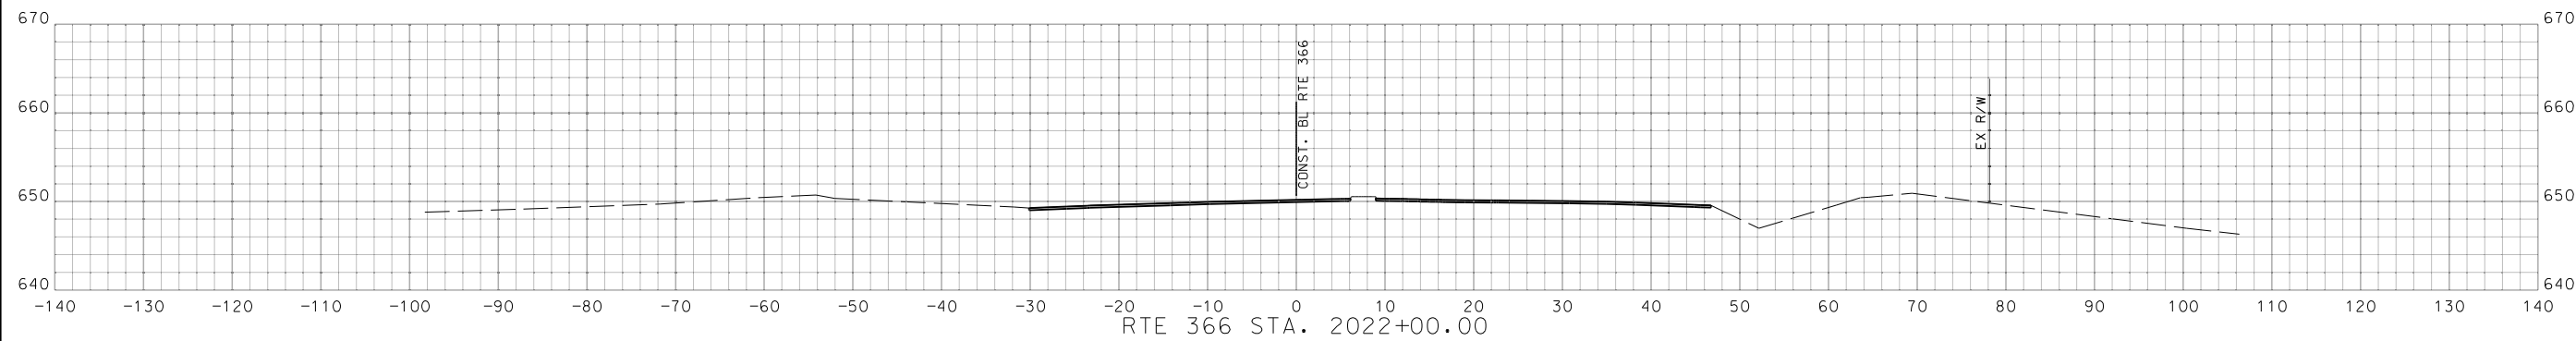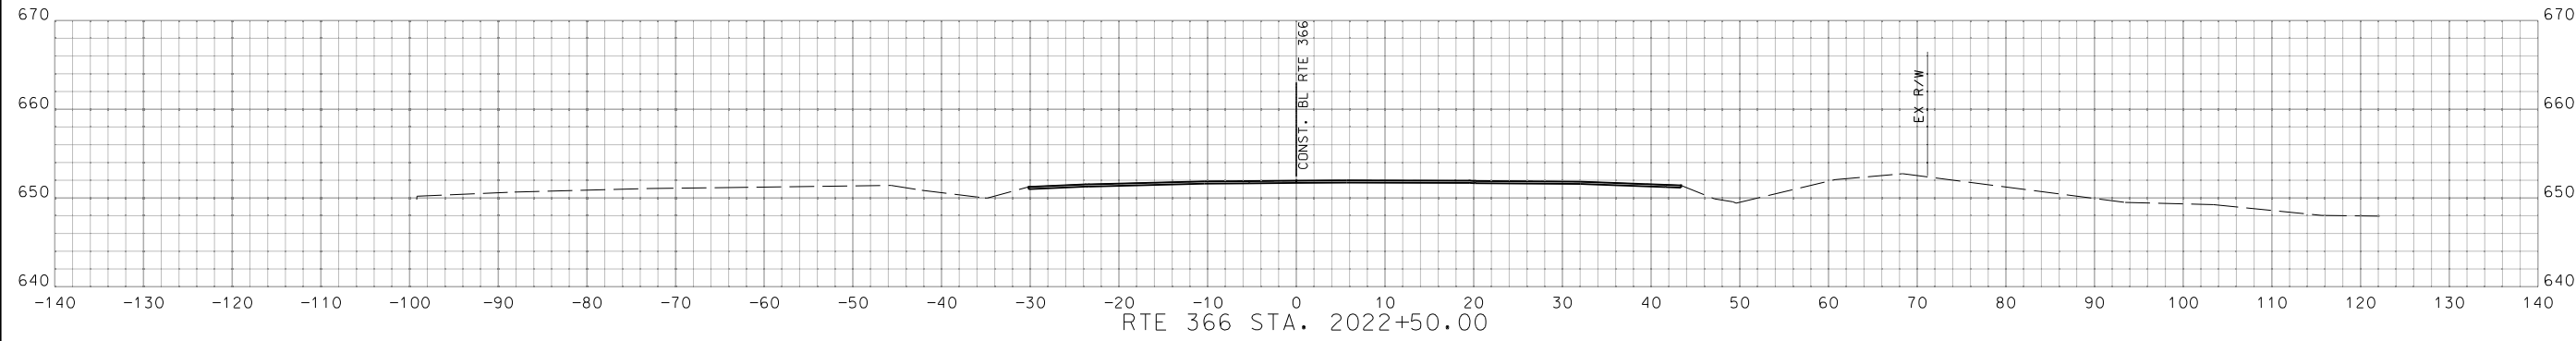

RTE 366 STA. 2021+00.00 TO STA. 2022+50.00

DESCRIPTION	DATE

MISSOURI HIGHWAYS AND TRANSPORTATION COMMISSION

105 WEST CAPITOL  
JEFFERSON CITY, MO 65102  
1-888-ASK-MODOT (1-888-275-6636)

**GBA**






16305 Swingley Ridge  
Dr., Ste 300  
Chesterfield, Missouri  
63017  
636.240.2444  
www.gbateam.com

GEORGE BUTLER  
ASSOCIATES, INC.  
PRO. ENGINEER 000133  
ARCHITECT 000212  
PRO. LAND SURVEYOR 000059


GARY A. WHITESIDE  
PROFESSIONAL  
ENGINEER  
PE-202000097

IF A SEAL IS PRESENT ON THIS SHEET IT HAS BEEN ELECTRONICALLY SEALED AND DATED.

DISCLAIMER  
 THE PROFESSIONAL WHOSE SIGNATURE AND PERSONAL SEAL APPEAR HEREON ASSUMES RESPONSIBILITY ONLY FOR WHAT APPEARS ON THIS PAGE, AND DISCLAIMS (PURSUANT TO SECTION 327.411 RSMO) SPECIFICATION, ESTIMATES, REPORTS, OR OTHER DOCUMENTS OR INSTRUMENTS NOT SEALED BY THE UNDERSIGNED PROFESSIONAL RELATING TO OR INTENDED TO BE USED FOR ANY PART OR PARTS OF THE PROJECT TO WHICH THIS PAGE REFERS.

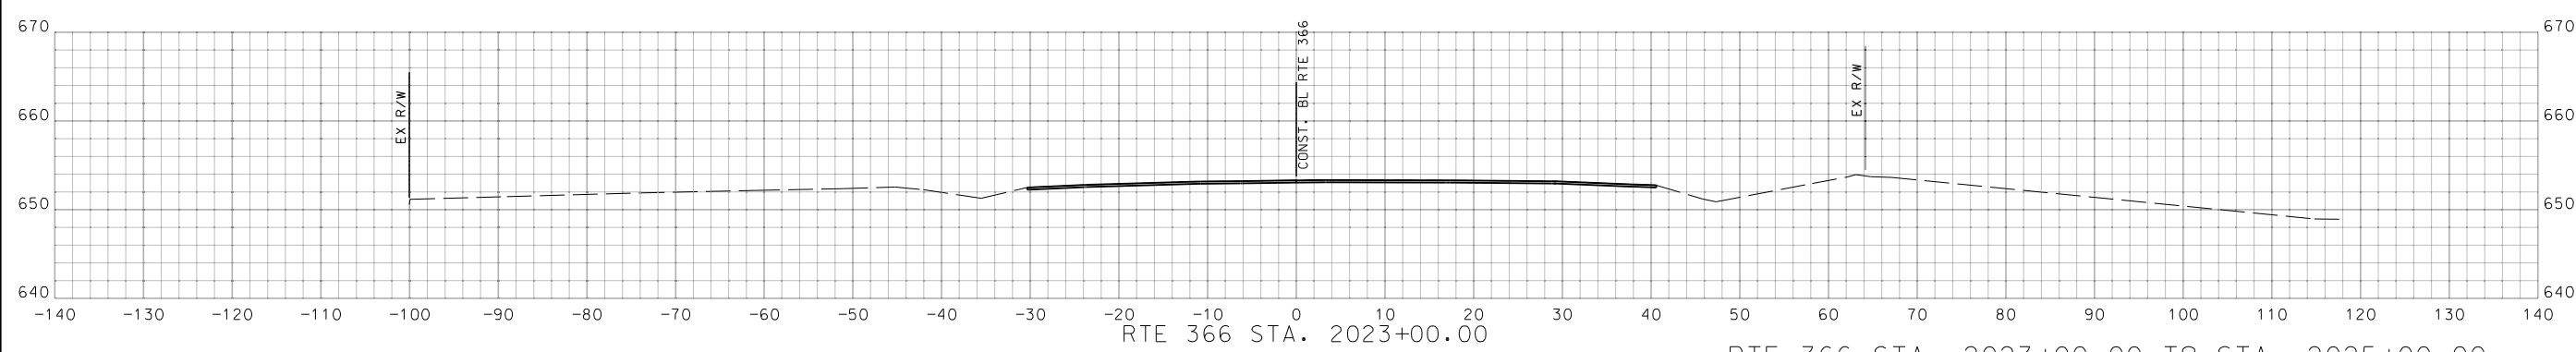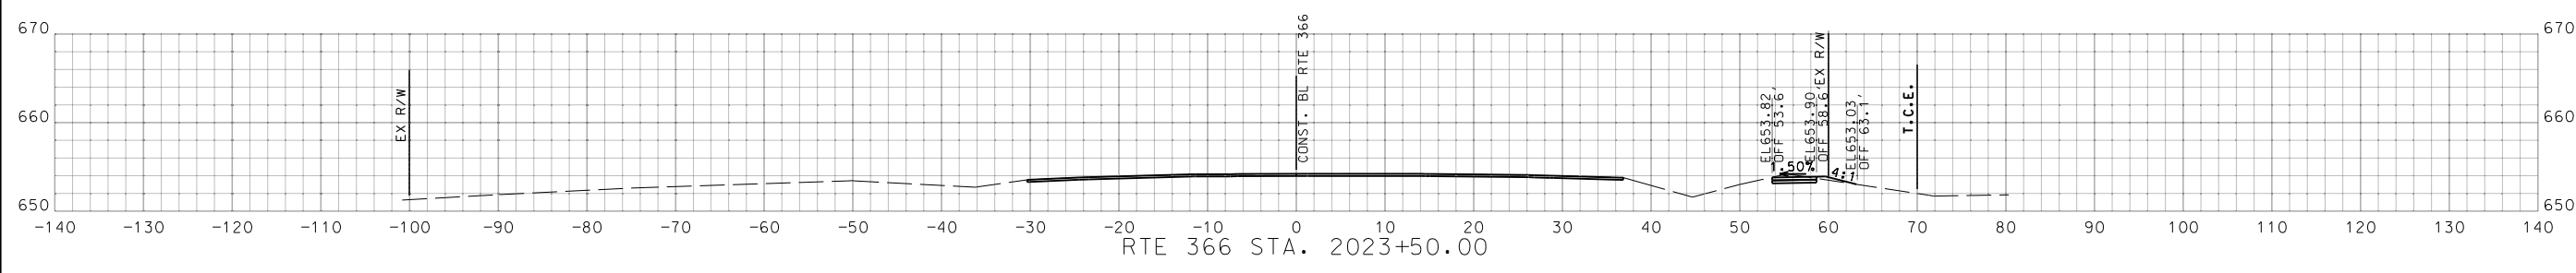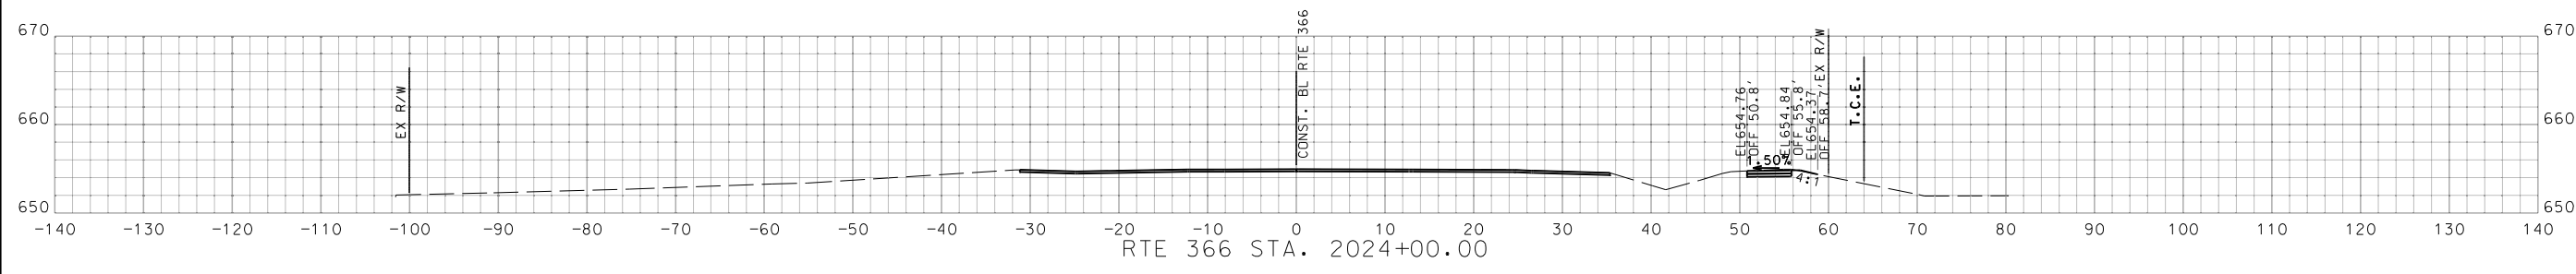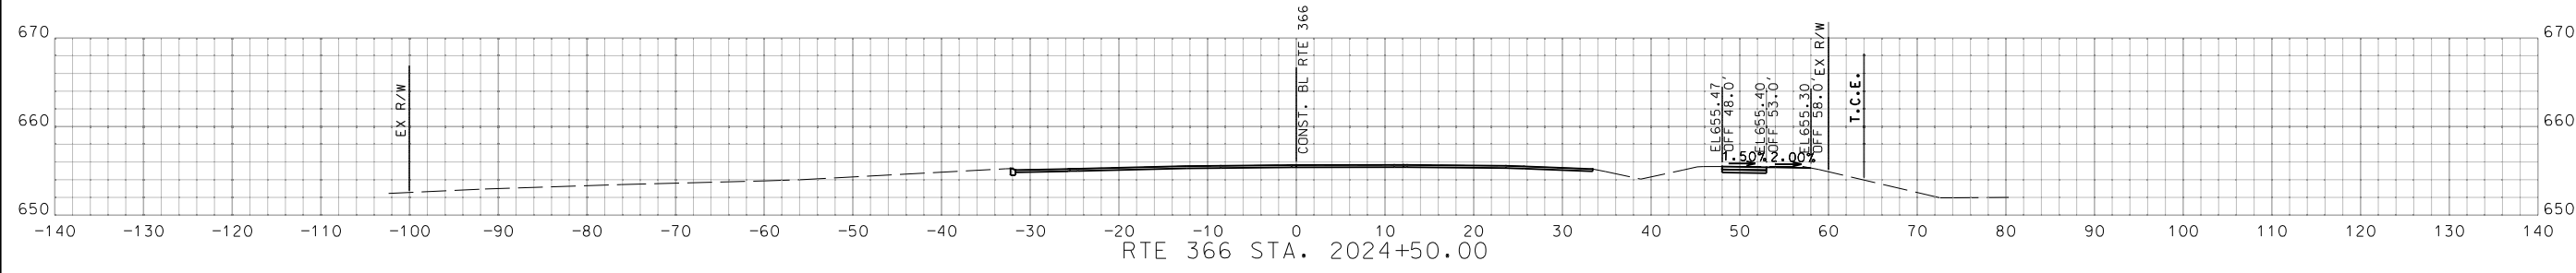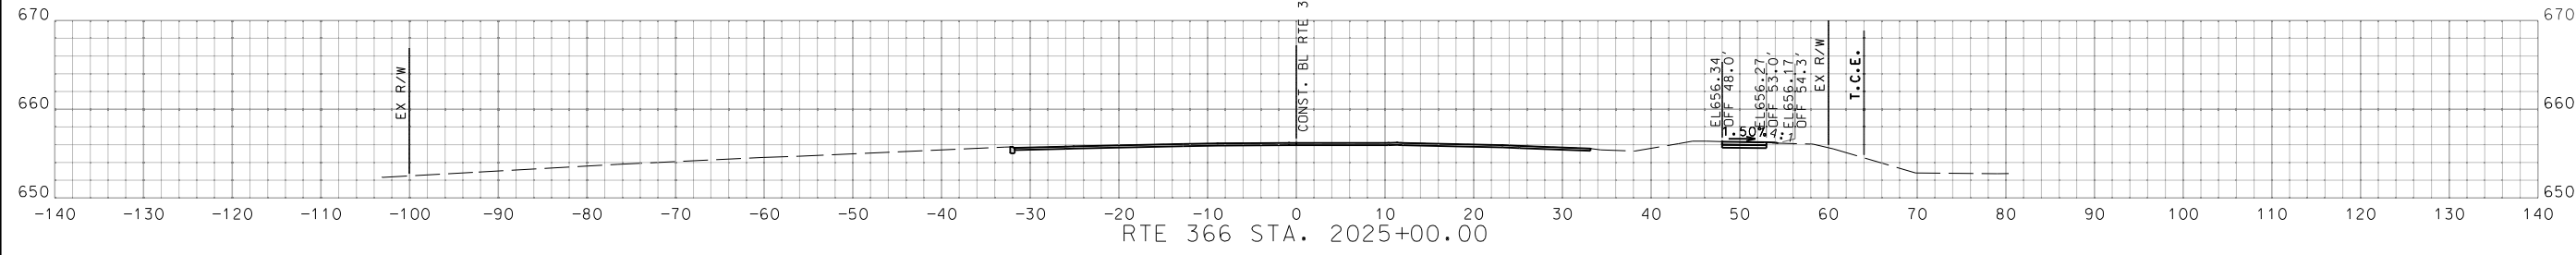

RTE 366 STA. 2023+00.00 TO STA. 2025+00.00

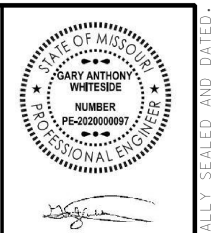

DATE PREPARED  
2/27/2024  
 MO ROUTE 366 STATE MO  
 DISTRICT SL SHEET NO. 14  
 COUNTY ST. LOUIS  
 JOB NO. J6S3582  
 CONTRACT ID.

PROJECT NO.  
 BRIDGE NO.

DESCRIPTION

DATE







MISSOURI HIGHWAYS AND TRANSPORTATION COMMISSION  
 105 WEST CAPITOL JEFFERSON CITY, MO 65102  
 1-888-ASK-MODOT (1-888-275-6636)

**GBA**  
 16305 Swingley Ridge Dr., Ste 300  
 Chesterfield, Missouri 63017  
 636.240.2444  
 www.gbateam.com  
 GEORGE BUTLER ASSOCIATES, INC.  
 PRO. ENGINEER 000133  
 ARCHITECT 000212  
 PRO. LAND SURVEYOR 000059


GARY A. WHITESIDE  
 PROFESSIONAL ENGINEER  
 PE-202000097

IF A SEAL IS PRESENT ON THIS SHEET IT HAS BEEN ELECTRONICALLY SEALED AND DATED.

DISCLAIMER  
 THE PROFESSIONAL WHOSE SIGNATURE AND PERSONAL SEAL APPEAR HEREON ASSUMES RESPONSIBILITY ONLY FOR WHAT APPEARS ON THIS PAGE, AND DISCLAIMS (PURSUANT TO SECTION 327.411 RSMO) SPECIFICATION, ESTIMATES, REPORTS, OR OTHER DOCUMENTS OR INSTRUMENTS NOT SEALED BY THE UNDERSIGNED PROFESSIONAL RELATING TO OR INTENDED TO BE USED FOR ANY PART OR PARTS OF THE PROJECT TO WHICH THIS PAGE REFERS.

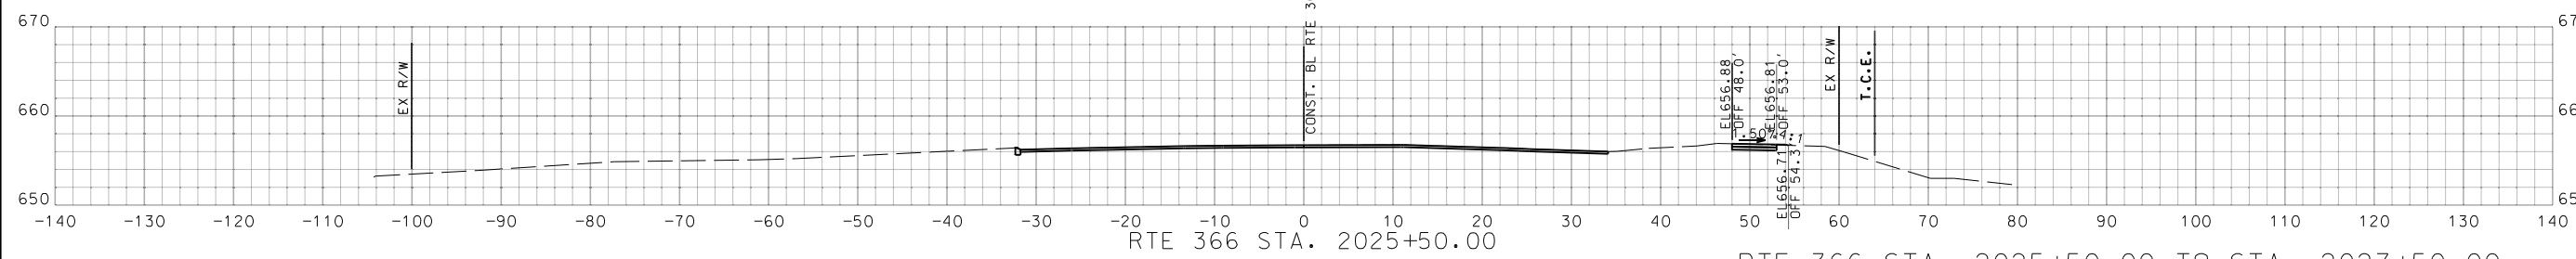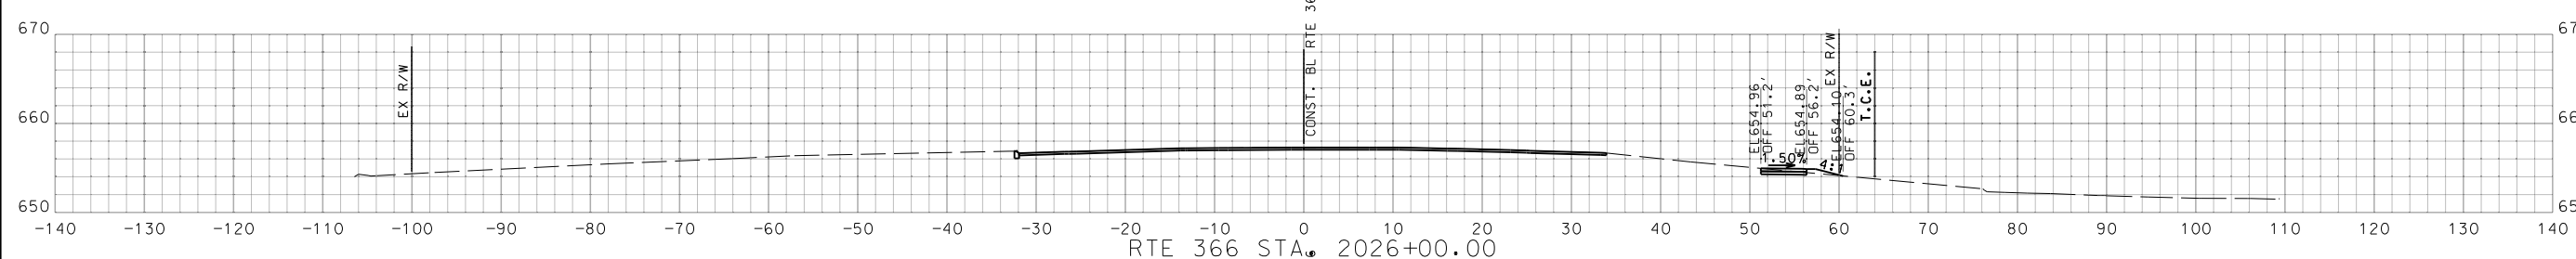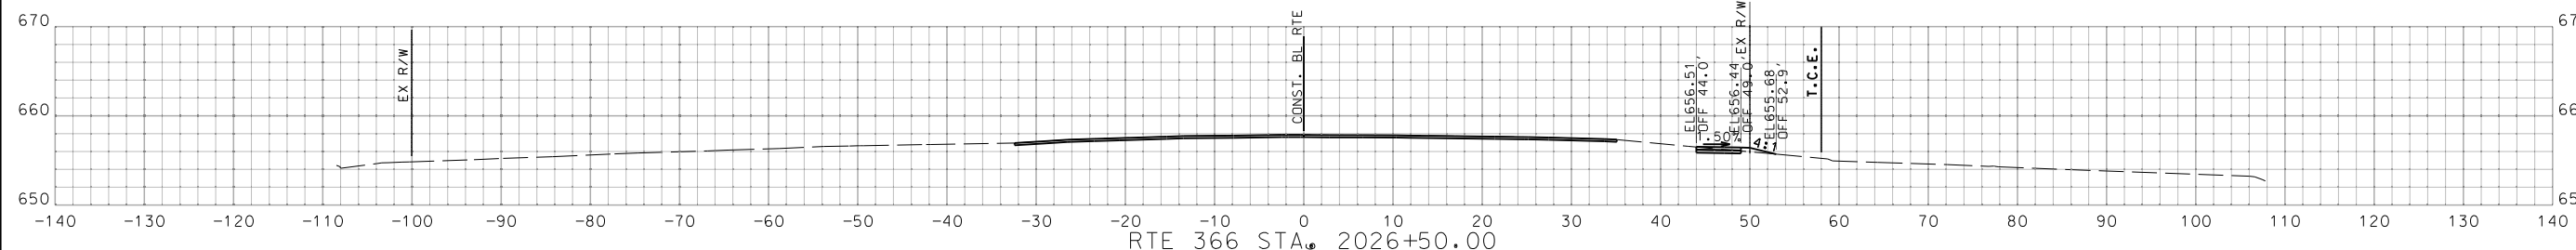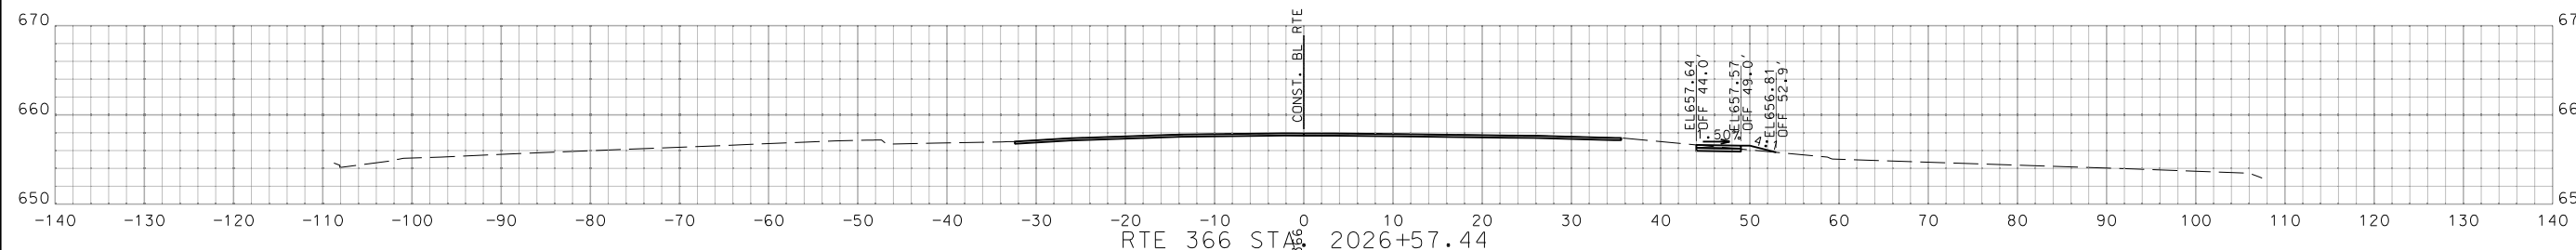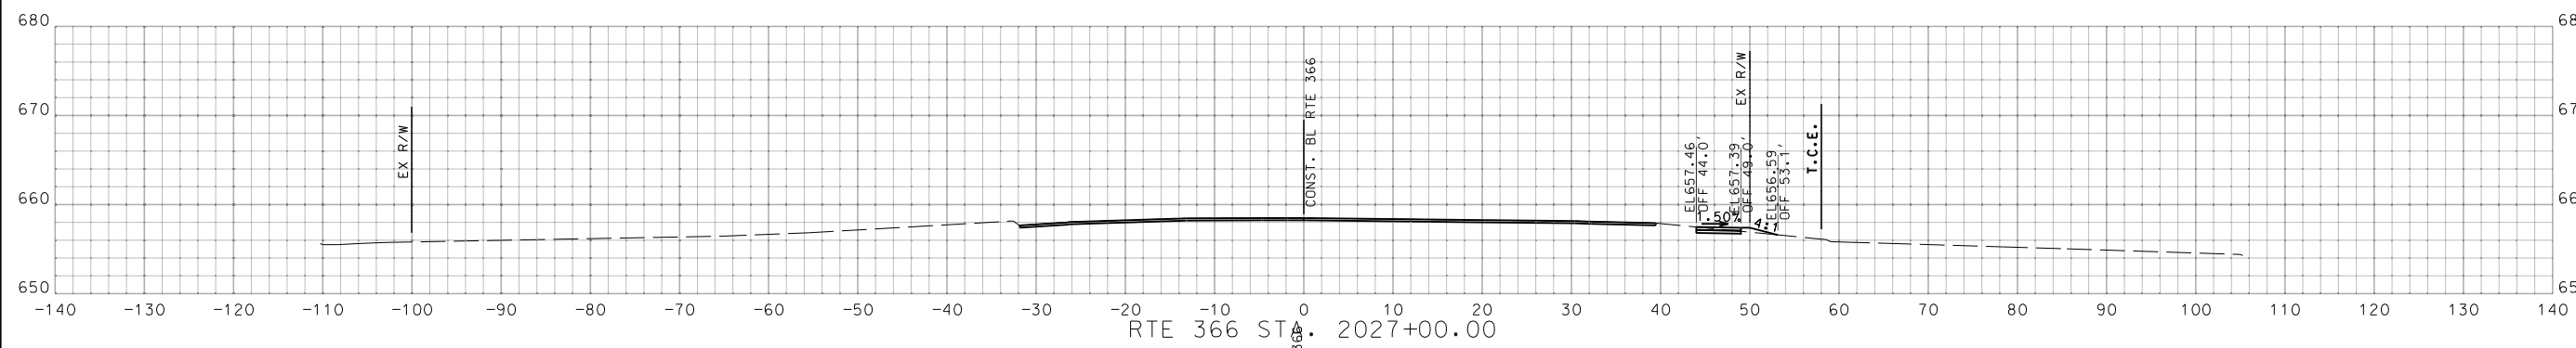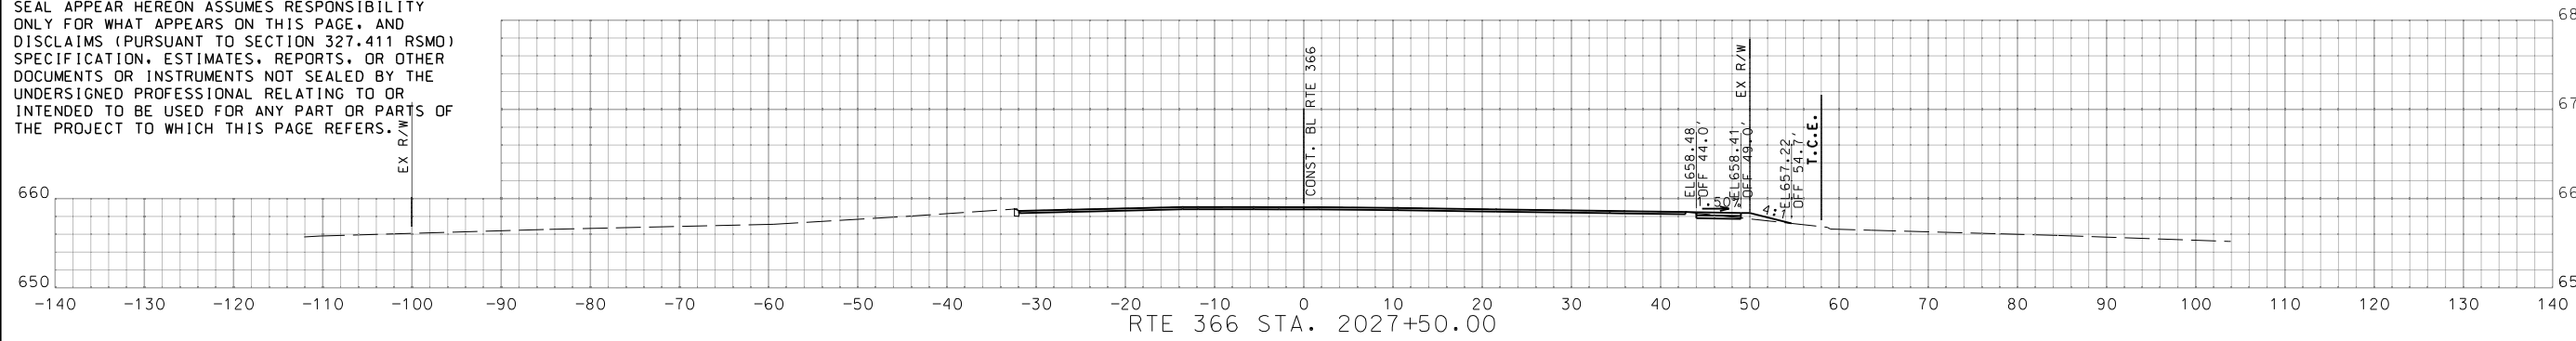

RTE 366 STA. 2025+50.00 TO STA. 2027+50.00

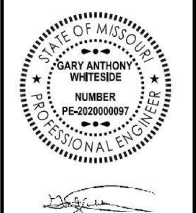

DATE PREPARED  
 2/27/2024  
 MO ROUTE 366 STATE MO  
 DISTRICT SL SHEET NO. 15  
 COUNTY ST. LOUIS  
 JOB NO. J6S3582  
 CONTRACT ID.  
 PROJECT NO.  
 BRIDGE NO.

DATE	DESCRIPTION

MISSOURI HIGHWAYS AND TRANSPORTATION COMMISSION  
 105 WEST CAPITOL  
 JEFFERSON CITY, MO 65102  
 1-888-ASK-MODOT (1-888-275-6636)







16305 Swingley Ridge  
 Dr., Ste 300  
 Chesterfield, Missouri  
 63017  
 636.240.2444  
 www.gbateam.com  
 GEORGE BUTLER  
 ASSOCIATES, INC.  
 PRO. ENGINEER 000133  
 ARCHITECT 000212  
 PRO. LAND SURVEYOR 000059

GARY A. WHITESIDE  
 PROFESSIONAL  
 ENGINEER  
 PE-202000097

IF A SEAL IS PRESENT ON THIS SHEET IT HAS BEEN ELECTRONICALLY SEALED AND DATED.

DISCLAIMER  
 THE PROFESSIONAL WHOSE SIGNATURE AND PERSONAL SEAL APPEAR HEREON ASSUMES RESPONSIBILITY ONLY FOR WHAT APPEARS ON THIS PAGE, AND DISCLAIMS (PURSUANT TO SECTION 327.411 RSMO) SPECIFICATION, ESTIMATES, REPORTS, OR OTHER DOCUMENTS OR INSTRUMENTS NOT SEALED BY THE UNDERSIGNED PROFESSIONAL RELATING TO OR INTENDED TO BE USED FOR ANY PART OR PARTS OF THE PROJECT TO WHICH THIS PAGE REFERS.

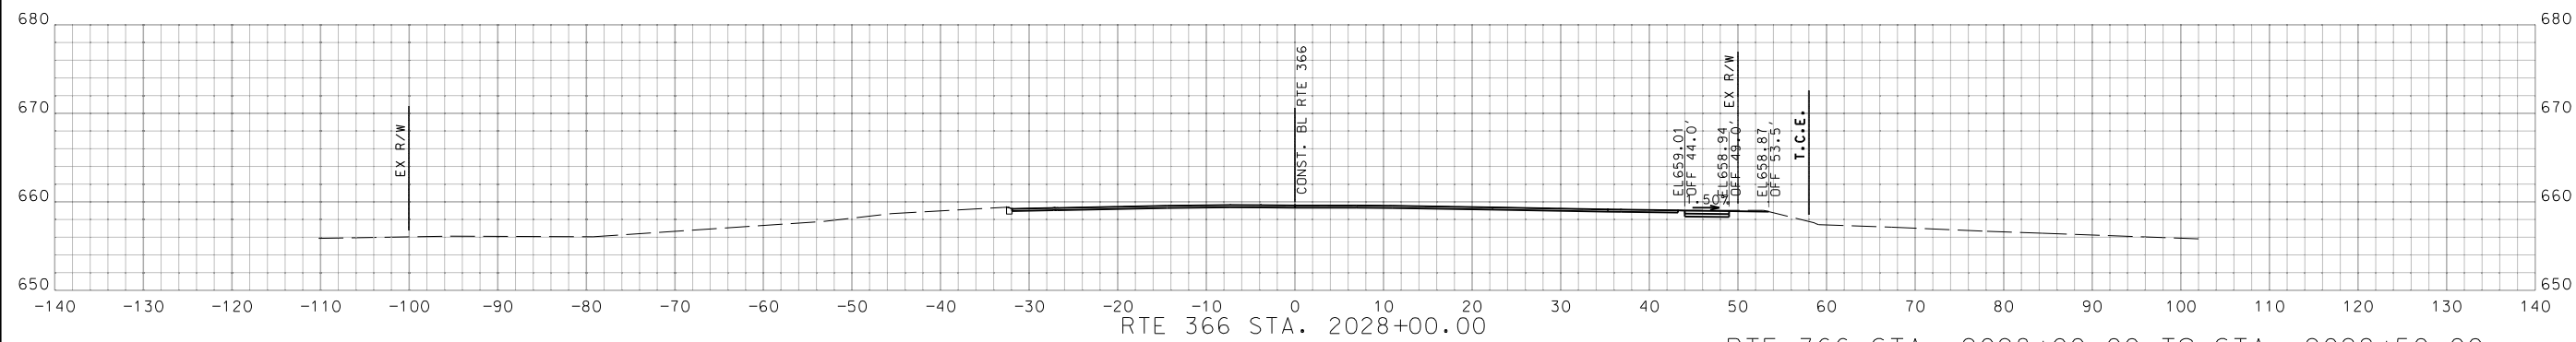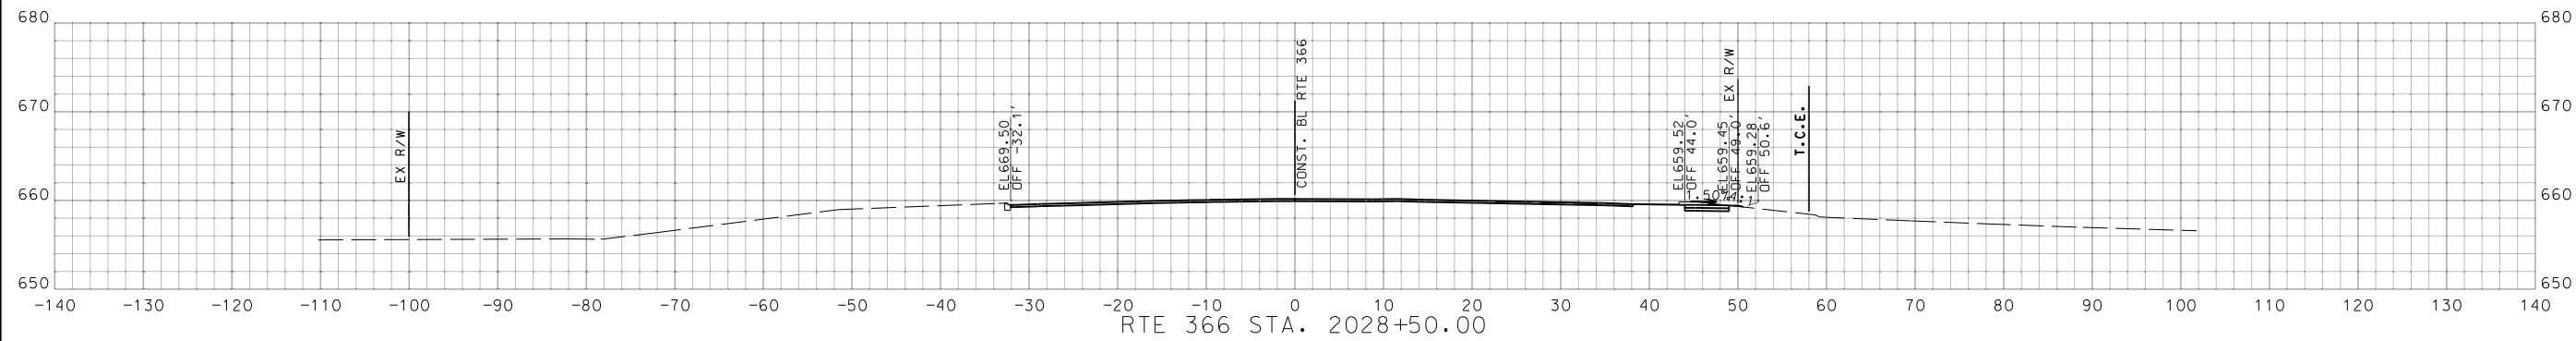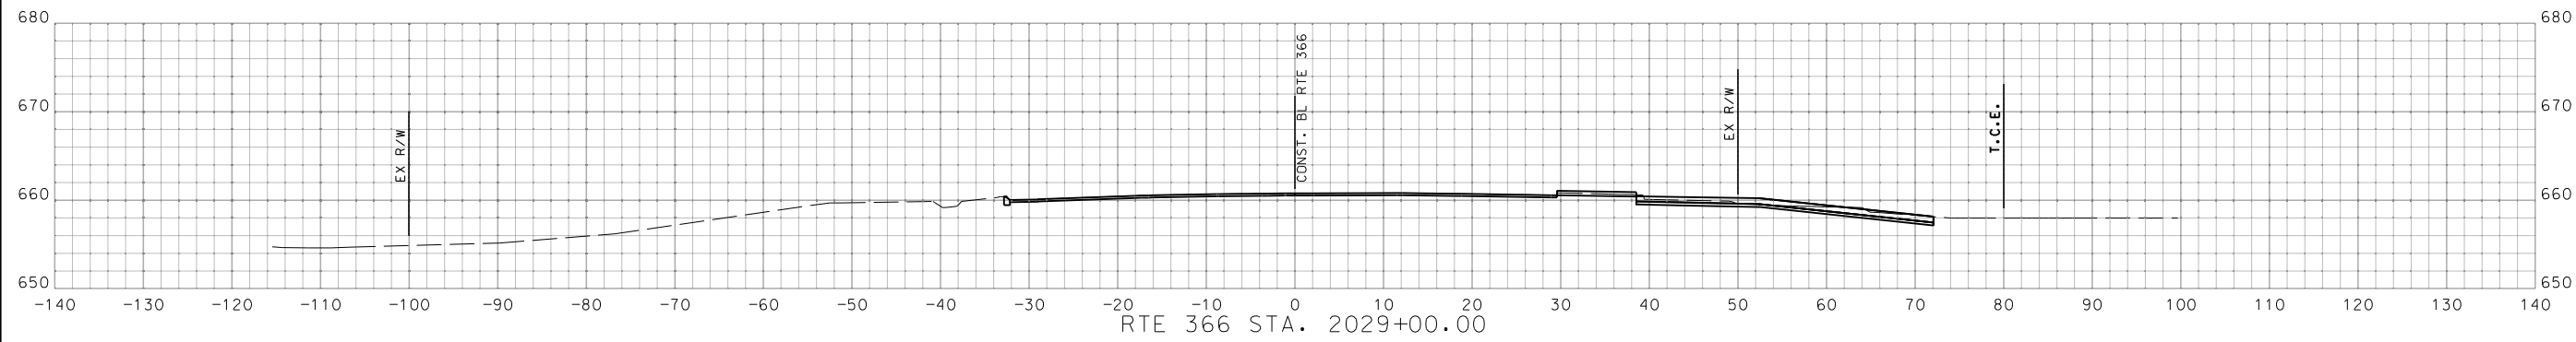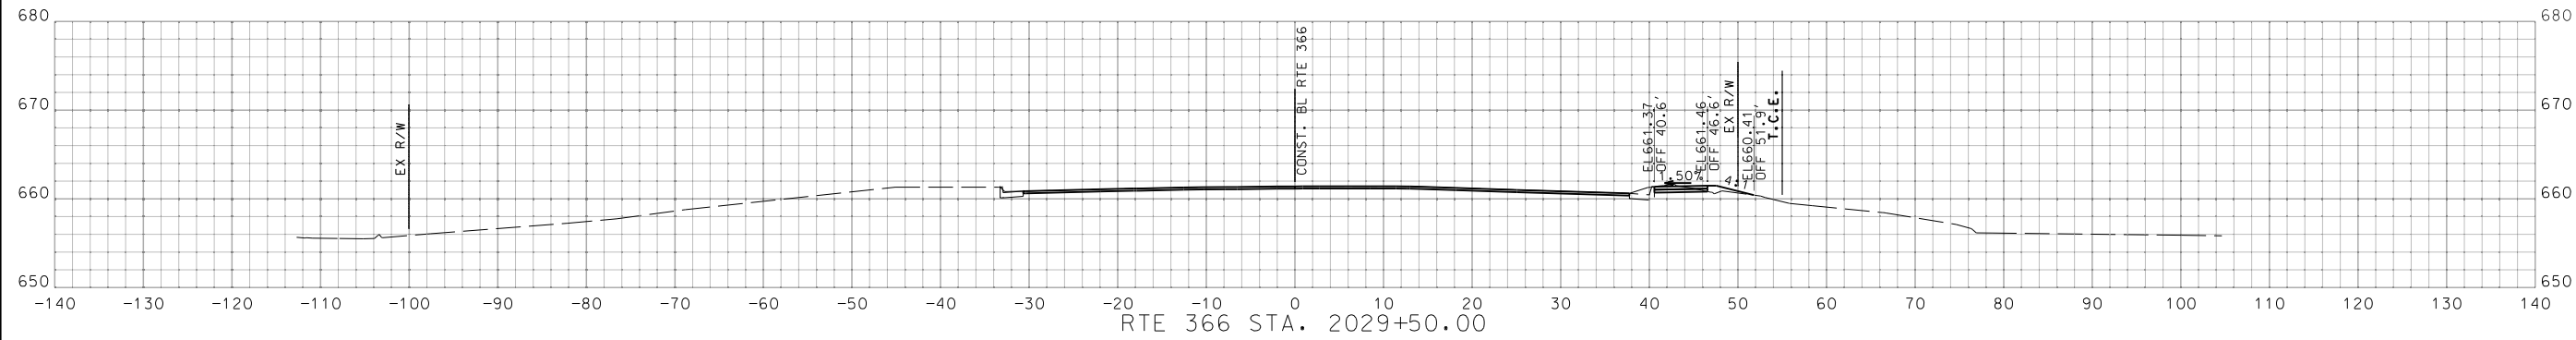

RTE 366 STA. 2028+00.00 TO STA. 2029+50.00



DATE PREPARED  
 2/27/2024  
 MO ROUTE 366 STATE MO  
 DISTRICT SL SHEET NO. 16  
 COUNTY ST. LOUIS  
 JOB NO. J6S3582  
 CONTRACT ID.  
 PROJECT NO.  
 BRIDGE NO.

DATE	DESCRIPTION

MISSOURI HIGHWAYS AND TRANSPORTATION COMMISSION  
 105 WEST CAPITOL JEFFERSON CITY, MO 65102  
 1-888-ASK-MODOT (1-888-275-6636)

**GBA**  
 16305 Swingley Ridge Dr., Ste 300  
 Chesterfield, Missouri 63017  
 636.240.2444  
 www.gbateam.com  
 GEORGE BUTLER ASSOCIATES, INC.  
 PRO. ENGINEER 000133  
 ARCHITECT 000212  
 PRO. LAND SURVEYOR 000059  
 GARY A. WHITESIDE  
 PROFESSIONAL ENGINEER  
 PE-202000097

IF A SEAL IS PRESENT ON THIS SHEET IT HAS BEEN ELECTRONICALLY SEALED AND DATED.



DISCLAIMER  
 THE PROFESSIONAL WHOSE SIGNATURE AND PERSONAL SEAL APPEAR HEREON ASSUMES RESPONSIBILITY ONLY FOR WHAT APPEARS ON THIS PAGE, AND DISCLAIMS (PURSUANT TO SECTION 327.411 RSMO) SPECIFICATION, ESTIMATES, REPORTS, OR OTHER DOCUMENTS OR INSTRUMENTS NOT SEALED BY THE UNDERSIGNED PROFESSIONAL RELATING TO OR INTENDED TO BE USED FOR ANY PART OR PARTS OF THE PROJECT TO WHICH THIS PAGE REFERS.



*Gary A. Whiteside*

DATE PREPARED  
2/27/2024

MO ROUTE 366 STATE MO

DISTRICT SL SHEET NO. 17





COUNTY ST. LOUIS

JOB NO. J6S3582

CONTRACT ID.

PROJECT NO.

BRIDGE NO.

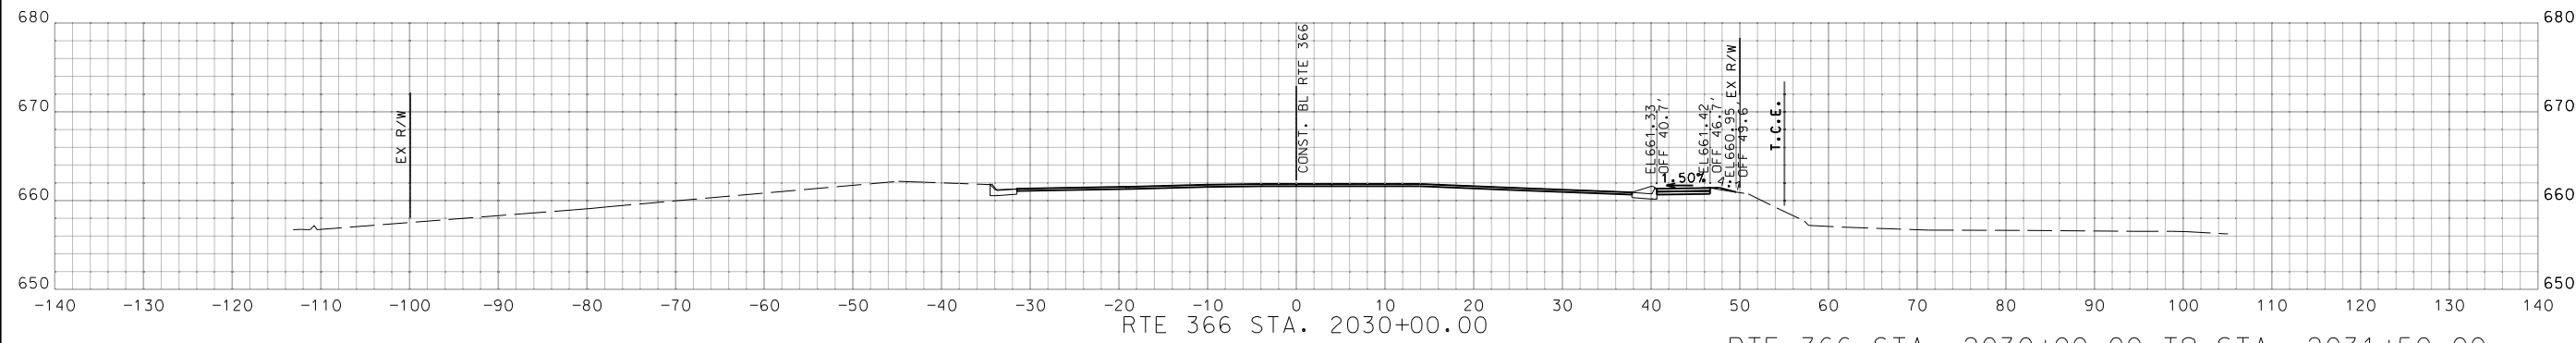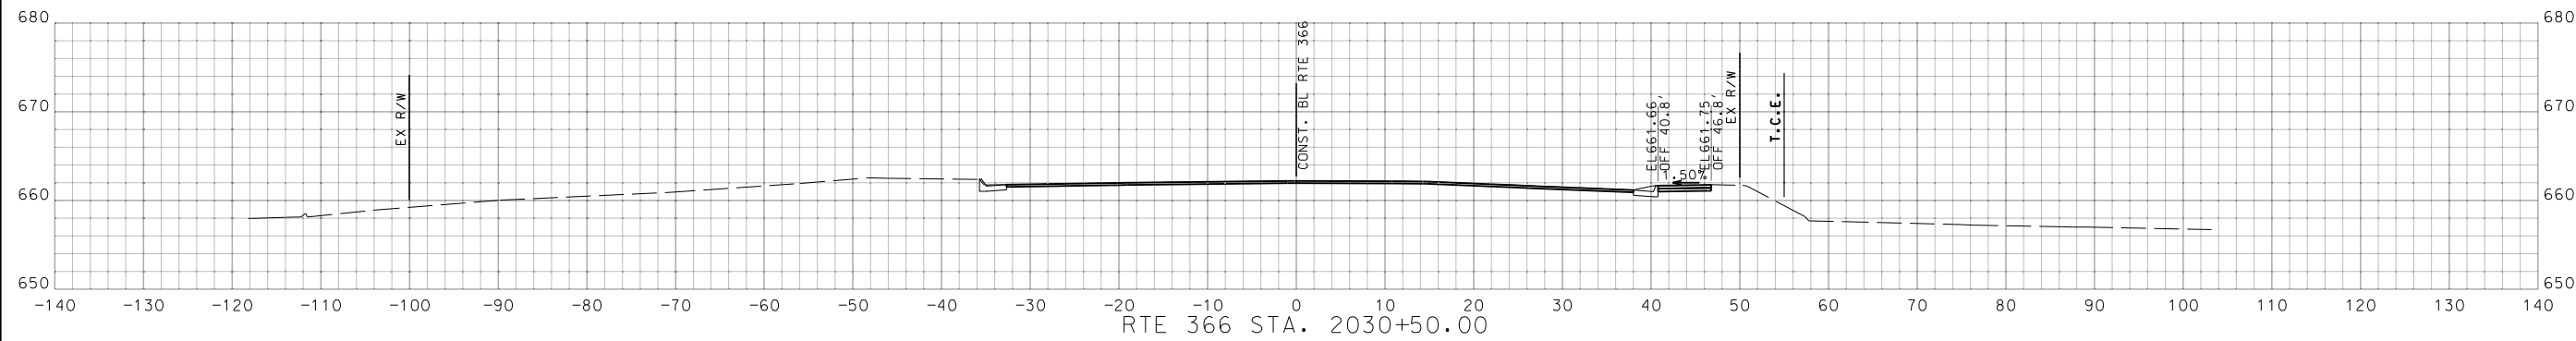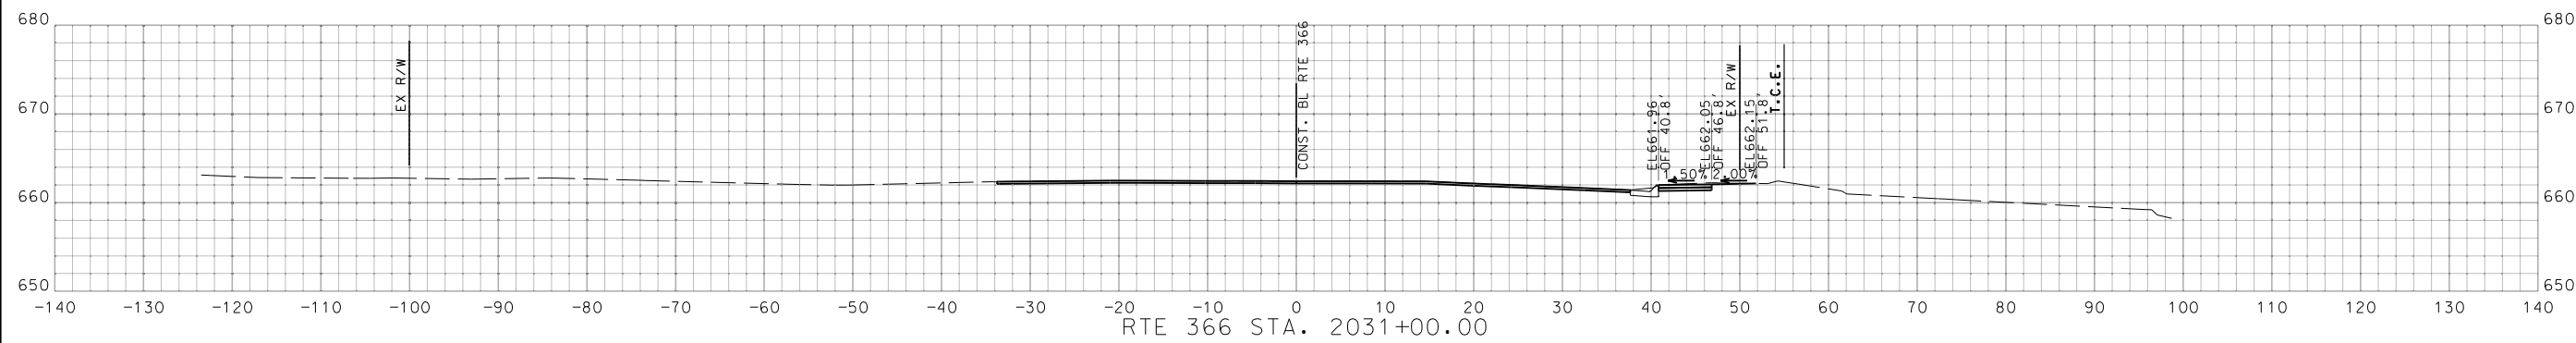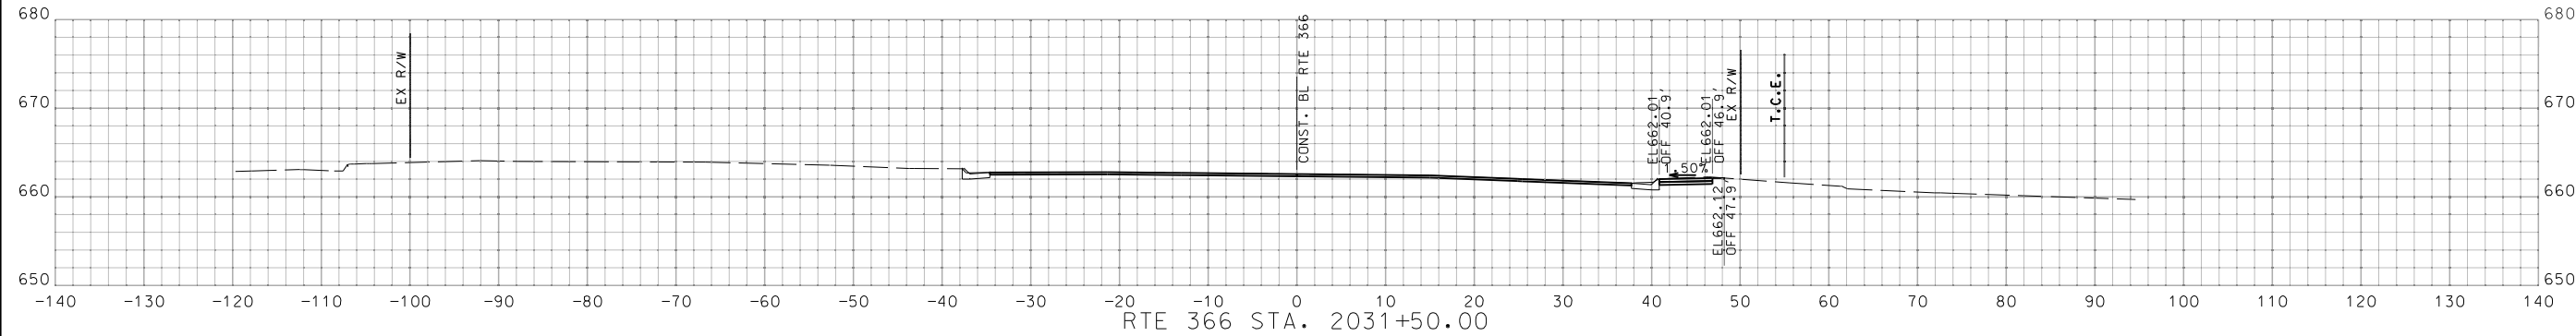

RTE 366 STA. 2030+00.00 TO STA. 2031+50.00

DATE	DESCRIPTION

MISSOURI HIGHWAYS AND TRANSPORTATION COMMISSION

105 WEST CAPITOL  
 JEFFERSON CITY, MO 65102  
 1-888-ASK-MODOT (1-888-275-6636)

**GBA**






16305 Swingley Ridge  
 Dr. Ste 300  
 Chesterfield, Missouri  
 63017  
 636.240.2444  
 www.gbateam.com

GEORGE BUTLER  
 ASSOCIATES, INC.  
 PRO. ENGINEER 000133  
 ARCHITECT 000212  
 PRO. LAND SURVEYOR 000059

GARY A. WHITESIDE  
 PROFESSIONAL  
 ENGINEER  
 PE-202000099

IF A SEAL IS PRESENT ON THIS SHEET IT HAS BEEN ELECTRONICALLY SEALED AND DATED.

DISCLAIMER  
 THE PROFESSIONAL WHOSE SIGNATURE AND PERSONAL SEAL APPEAR HEREON ASSUMES RESPONSIBILITY ONLY FOR WHAT APPEARS ON THIS PAGE, AND DISCLAIMS (PURSUANT TO SECTION 327.411 RSMO) SPECIFICATION, ESTIMATES, REPORTS, OR OTHER DOCUMENTS OR INSTRUMENTS NOT SEALED BY THE UNDERSIGNED PROFESSIONAL RELATING TO OR INTENDED TO BE USED FOR ANY PART OR PARTS OF THE PROJECT TO WHICH THIS PAGE REFERS.

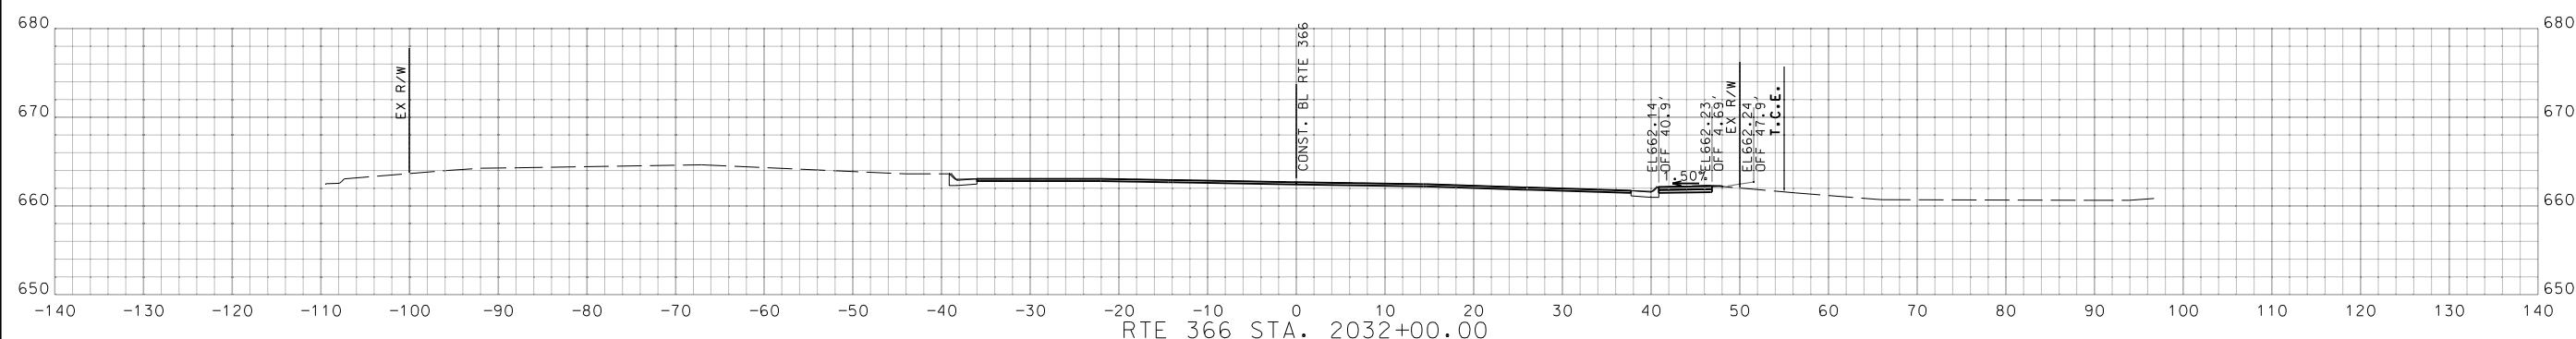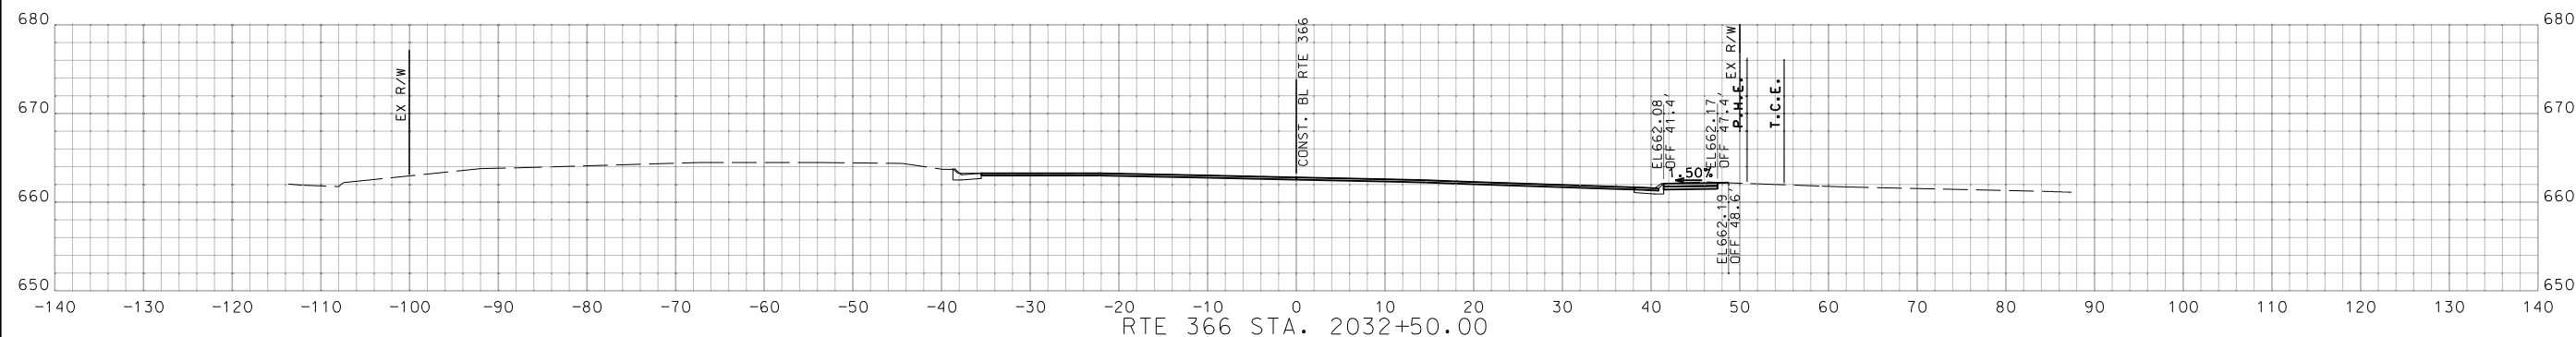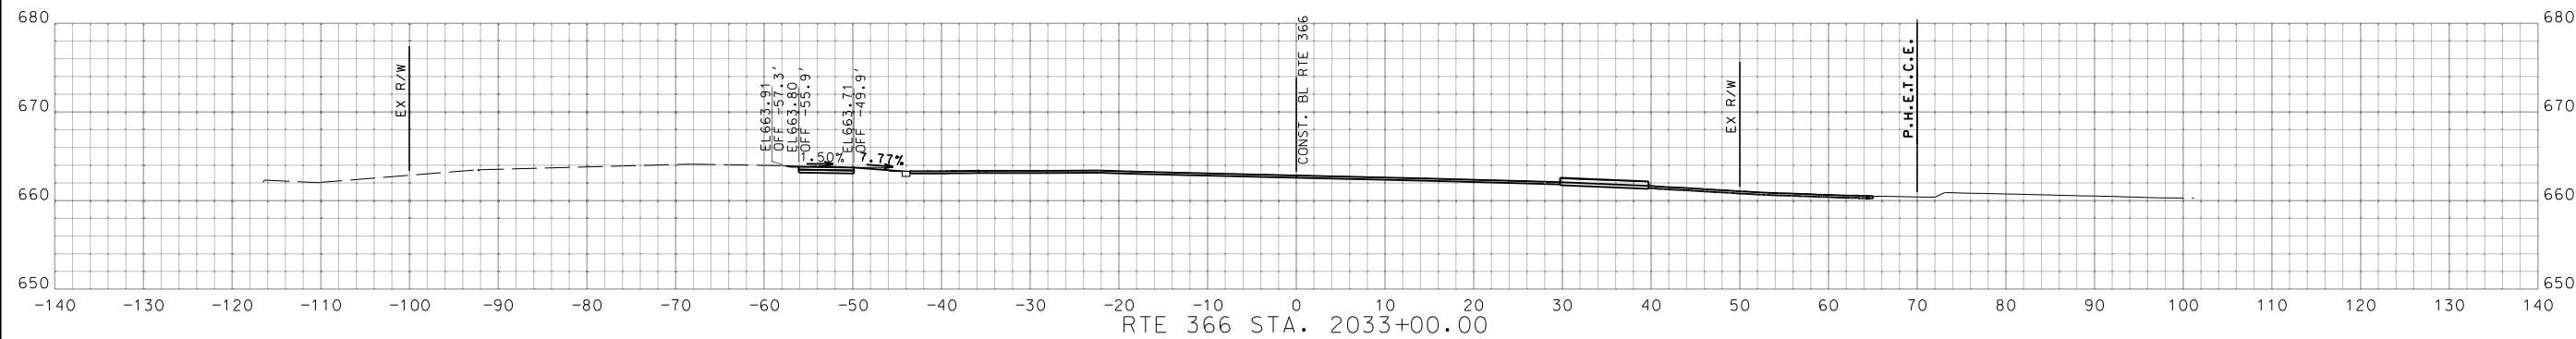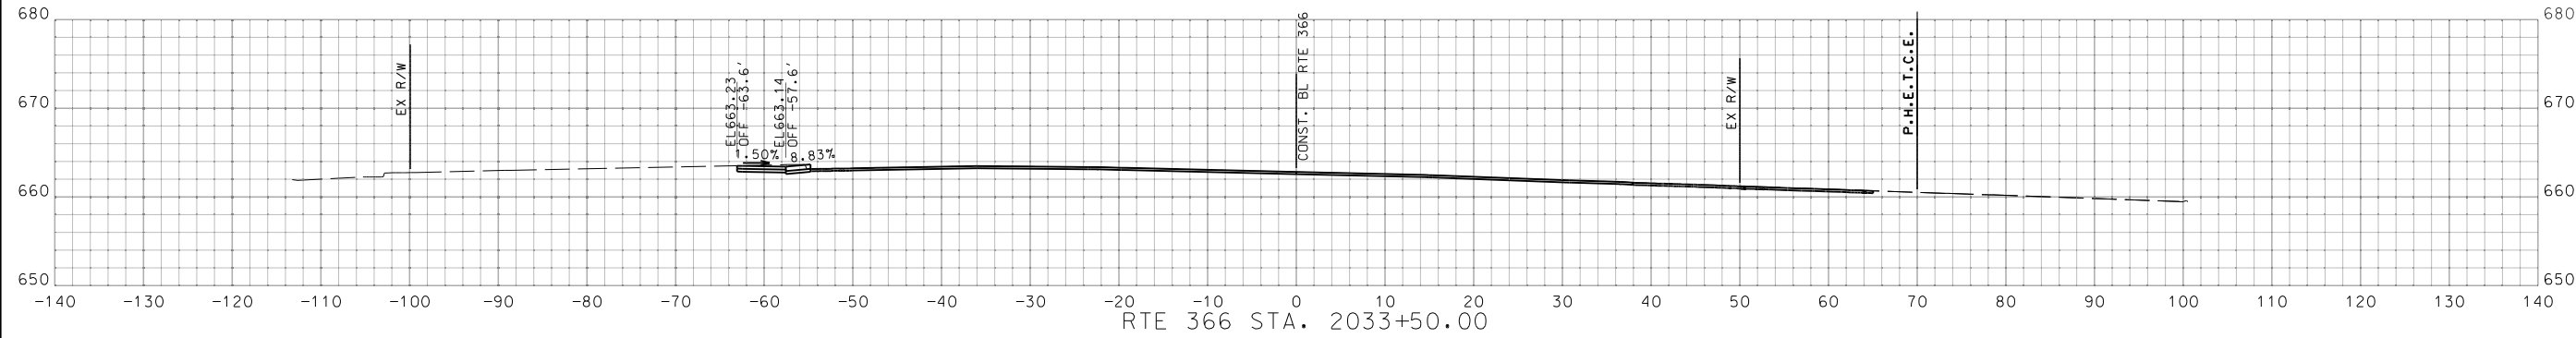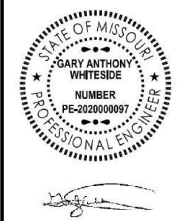

RTE 366 STA. 2032+00.00 TO STA. 2033+50.00

DATE PREPARED  
 2/27/2024  
 MO ROUTE 366 STATE MO  
 DISTRICT SL SHEET NO. 18  
 COUNTY ST. LOUIS  
 JOB NO. J6S3582  
 CONTRACT ID.  
 PROJECT NO.  
 BRIDGE NO.





DATE	DESCRIPTION

MISSOURI HIGHWAYS AND TRANSPORTATION COMMISSION  
 105 WEST CAPITOL  
 JEFFERSON CITY, MO 65102  
 1-888-ASK-MODOT (1-888-275-6636)


**GBA**  
 16305 Swingley Ridge  
 Dr. Ste 300  
 Chesterfield, Missouri  
 63017  
 636.240.2444  
 www.gbateam.com  
 GEORGE BUTLER  
 ASSOCIATES, INC.  
 PRO. ENGINEER 000133  
 ARCHITECT 000212  
 PRO. LAND SURVEYOR 000059  
 GARY A. WHITESIDE  
 PROFESSIONAL  
 ENGINEER  
 PE-202000097

IF A SEAL IS PRESENT ON THIS SHEET IT HAS BEEN ELECTRONICALLY SEALED AND DATED.

DISCLAIMER  
 THE PROFESSIONAL WHOSE SIGNATURE AND PERSONAL SEAL APPEAR HEREON ASSUMES RESPONSIBILITY ONLY FOR WHAT APPEARS ON THIS PAGE, AND DISCLAIMS (PURSUANT TO SECTION 327.411 RSMO) SPECIFICATION, ESTIMATES, REPORTS, OR OTHER DOCUMENTS OR INSTRUMENTS NOT SEALED BY THE UNDERSIGNED PROFESSIONAL RELATING TO OR INTENDED TO BE USED FOR ANY PART OR PARTS OF THE PROJECT TO WHICH THIS PAGE REFERS.

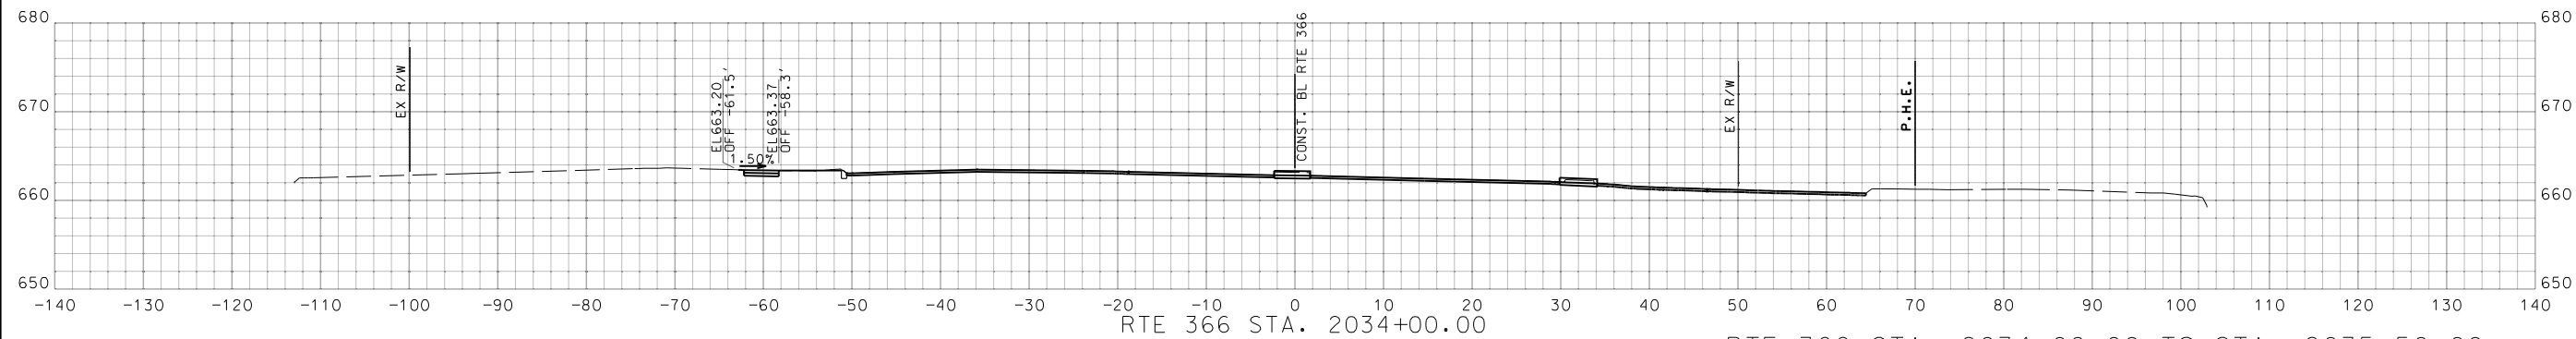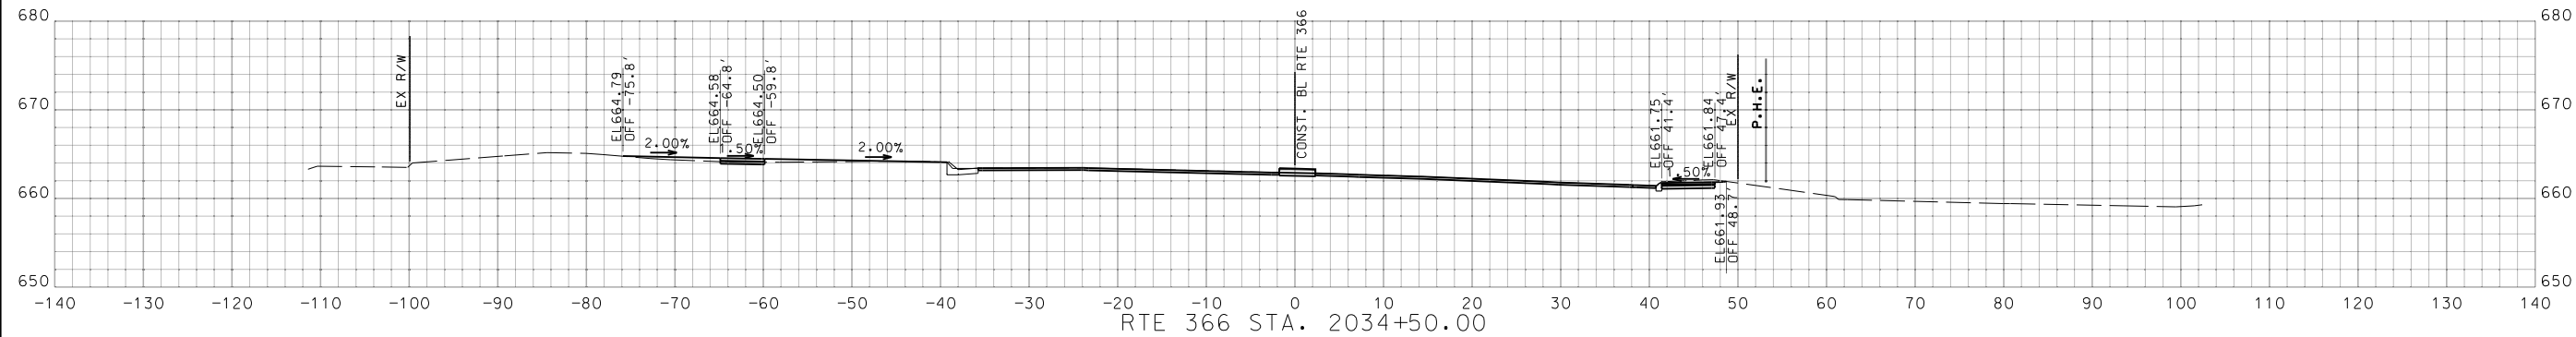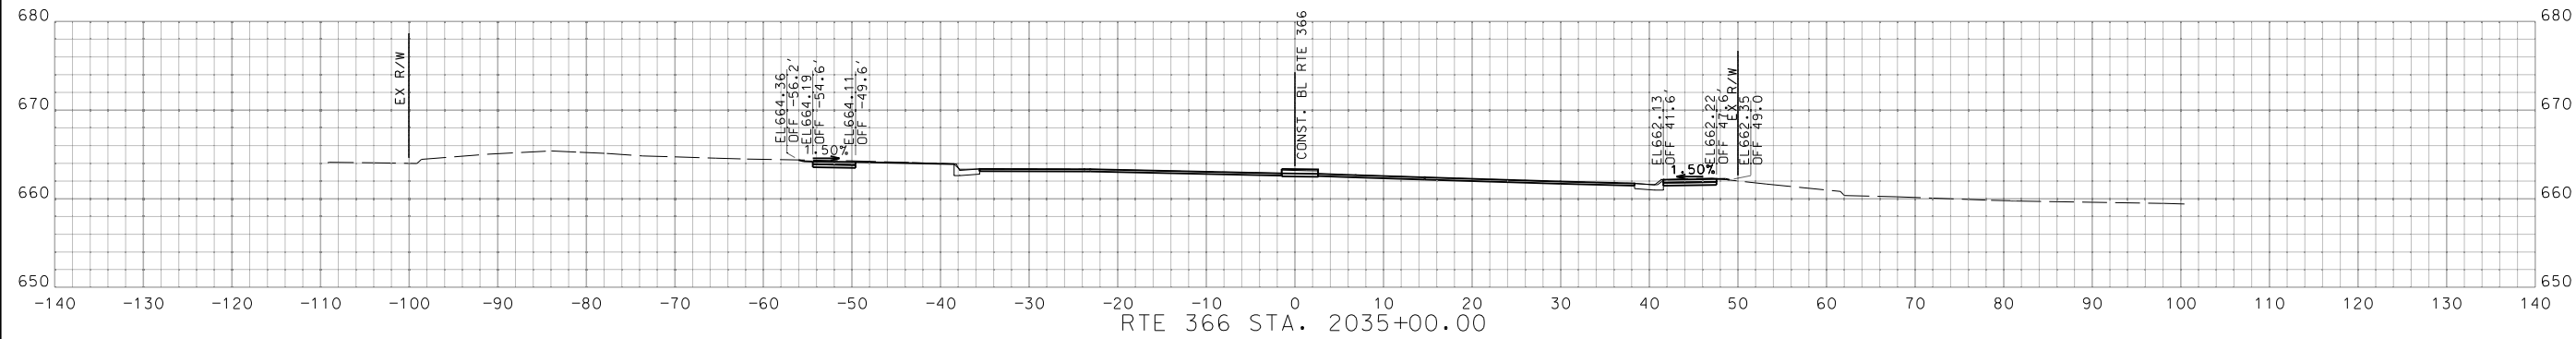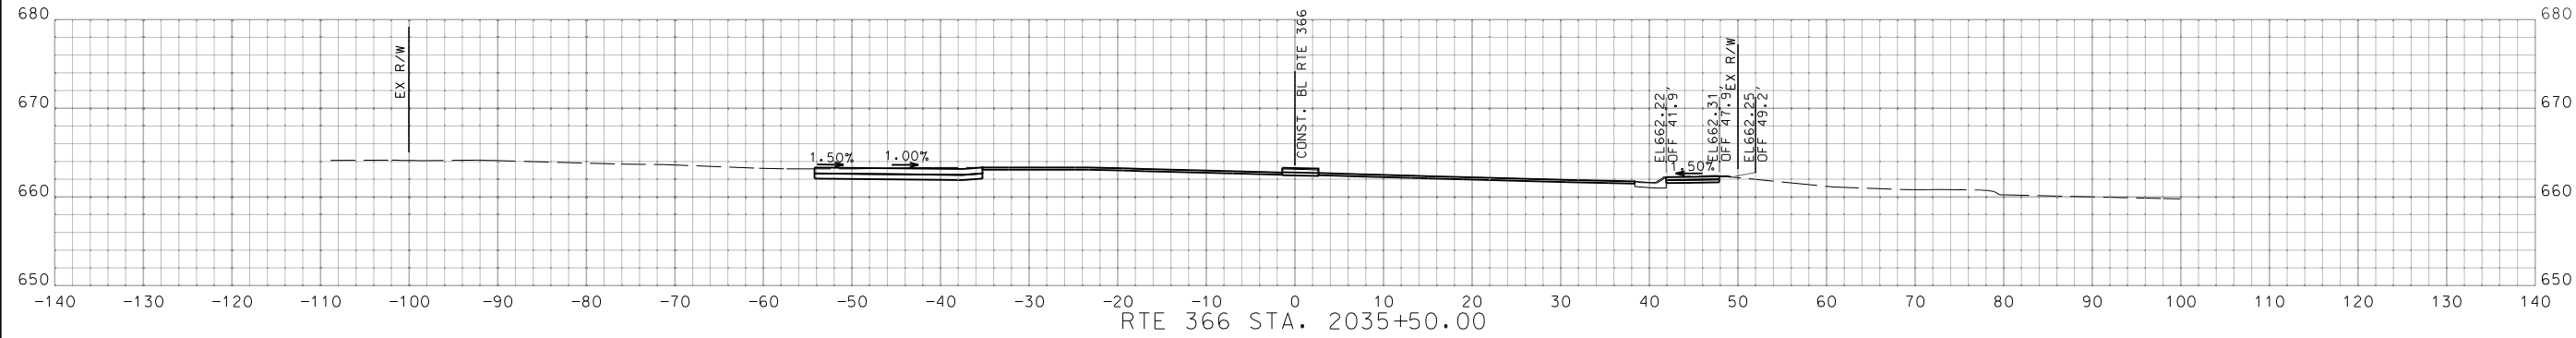

RTE 366 STA. 2034+00.00 TO STA. 2035+50.00

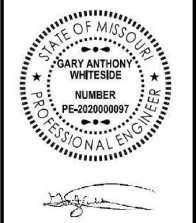

DATE PREPARED  
 2/27/2024  
 MO ROUTE 366 STATE MO  
 DISTRICT SL SHEET NO. 19  
 COUNTY ST. LOUIS  
 JOB NO. J6S3582  
 CONTRACT ID.

PROJECT NO.  
 BRIDGE NO.

DATE	DESCRIPTION






MISSOURI HIGHWAYS AND TRANSPORTATION COMMISSION  
 105 WEST CAPITOL  
 JEFFERSON CITY, MO 65102  
 1-888-ASK-MODOT (1-888-275-6636)

**GBA**  
 16305 Swingley Ridge  
 Dr. Ste 300  
 Chesterfield, Missouri  
 63017  
 636.240.2444  
 www.gbateam.com  
 GEORGE BUTLER  
 ASSOCIATES, INC.  
 PRO. ENGINEER 000133  
 ARCHITECT 000212  
 PRO. LAND SURVEYOR 000059

GARY A. WHITESIDE  
 PROFESSIONAL  
 ENGINEER  
 PE-202000099

IF A SEAL IS PRESENT ON THIS SHEET IT HAS BEEN ELECTRONICALLY SEALED AND DATED.

DISCLAIMER  
 THE PROFESSIONAL WHOSE SIGNATURE AND PERSONAL SEAL APPEAR HEREON ASSUMES RESPONSIBILITY ONLY FOR WHAT APPEARS ON THIS PAGE, AND DISCLAIMS (PURSUANT TO SECTION 327.411 RSMO) SPECIFICATION, ESTIMATES, REPORTS, OR OTHER DOCUMENTS OR INSTRUMENTS NOT SEALED BY THE UNDERSIGNED PROFESSIONAL RELATING TO OR INTENDED TO BE USED FOR ANY PART OR PARTS OF THE PROJECT TO WHICH THIS PAGE REFERS.

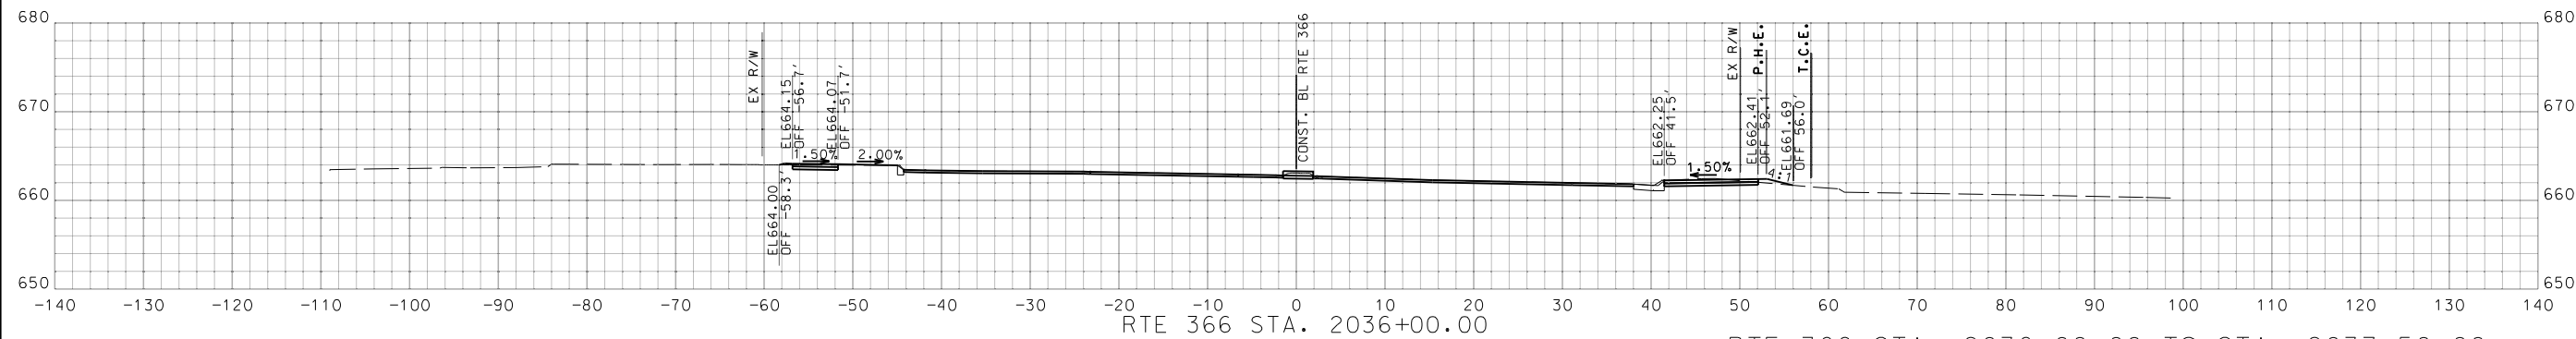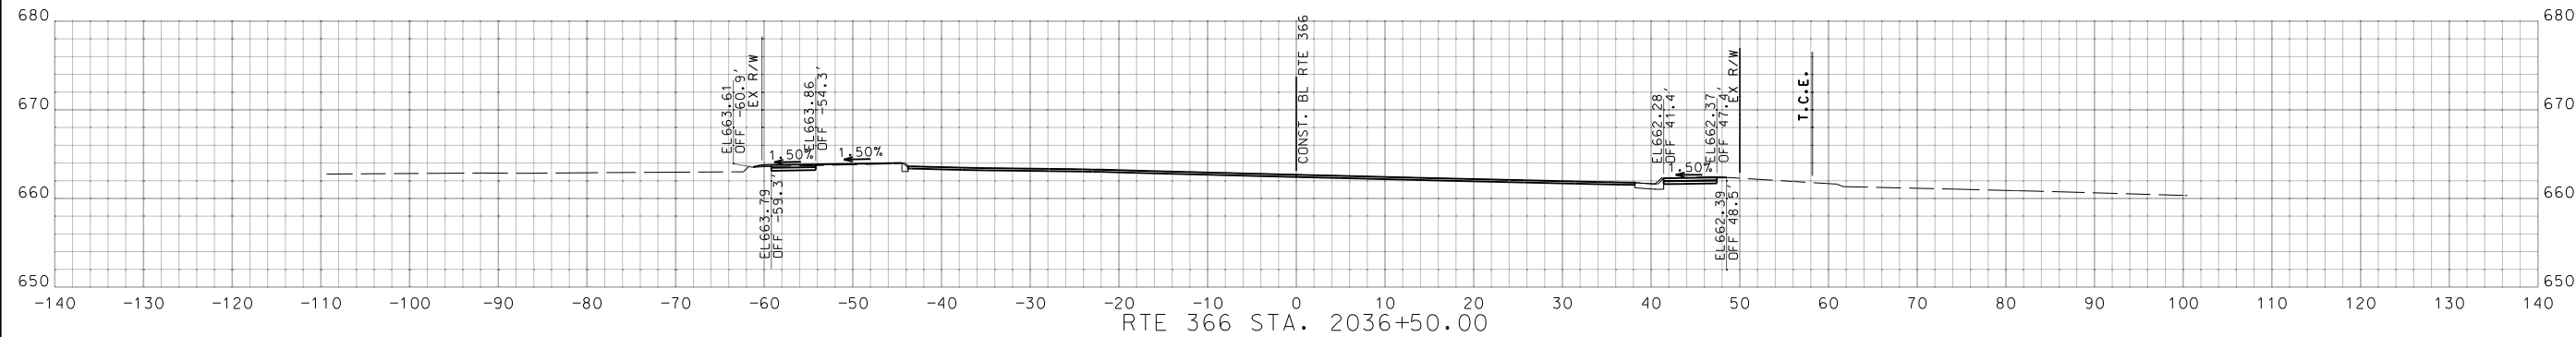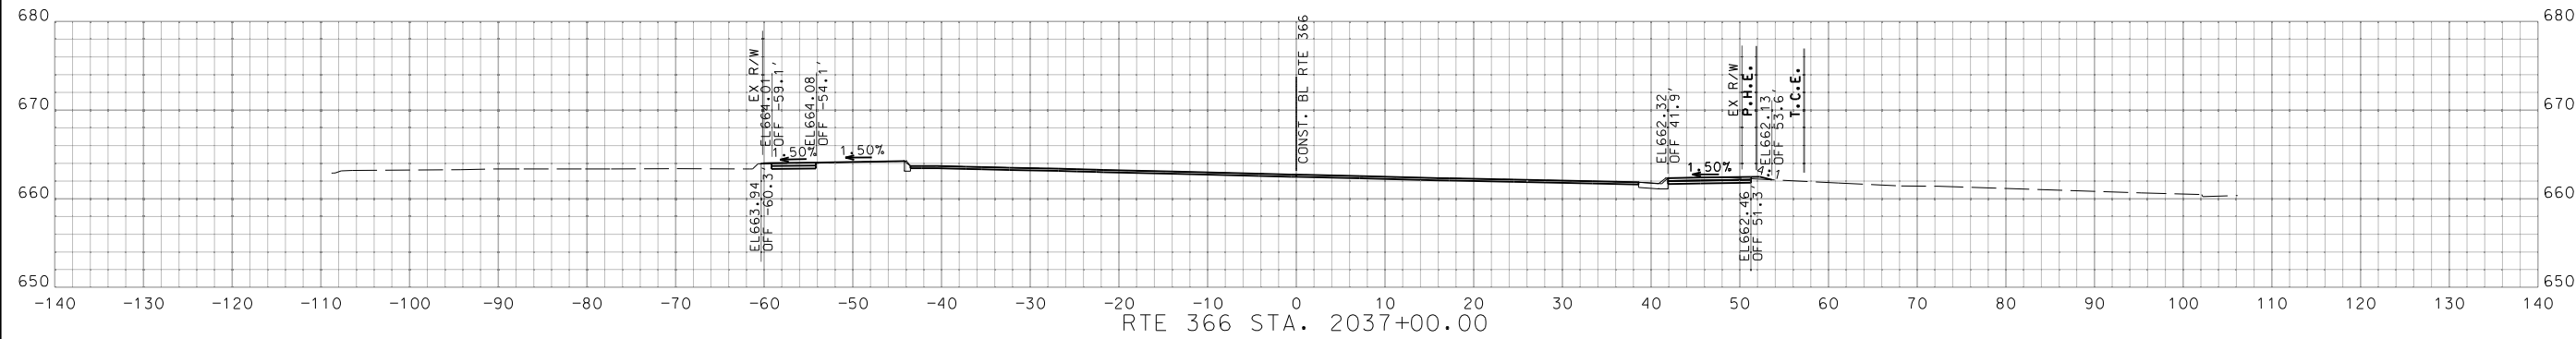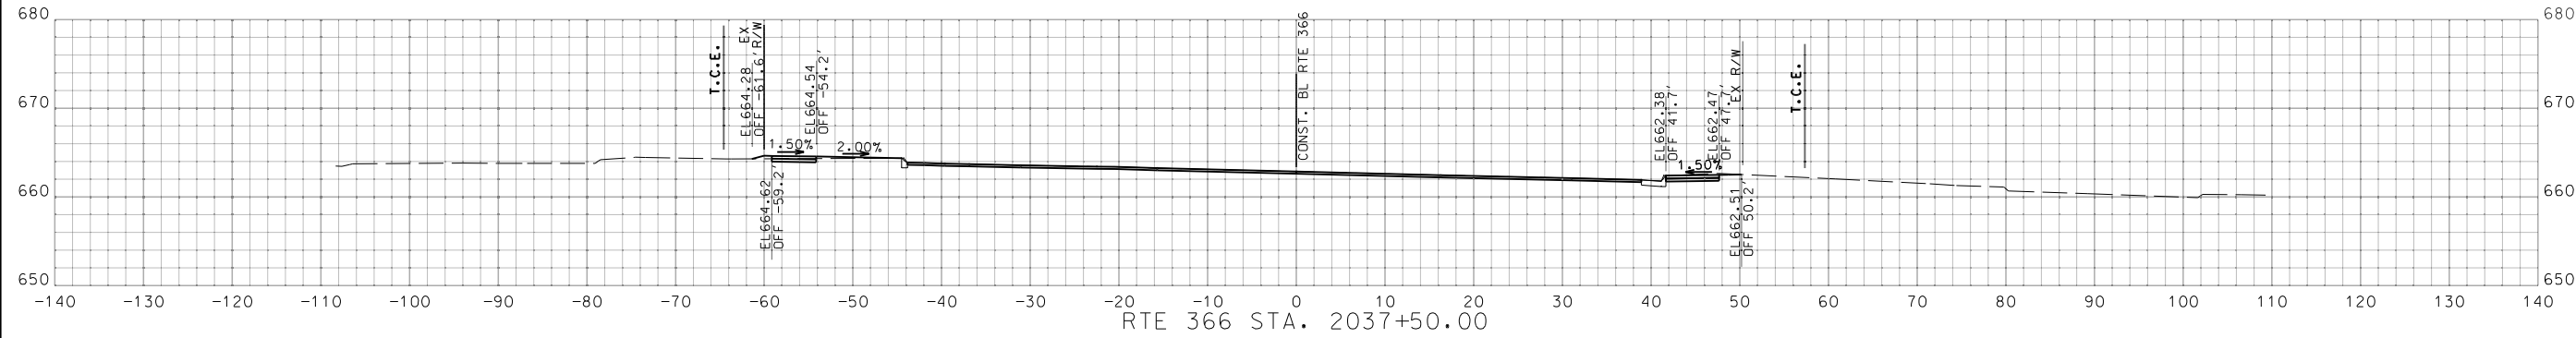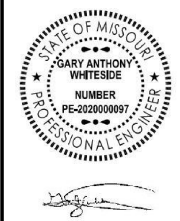

RTE 366 STA. 2036+00.00 TO STA. 2037+50.00

DATE PREPARED 2/27/2024	
MO ROUTE 366	STATE MO
DISTRICT SL	SHEET NO. 20
COUNTY ST. LOUIS	
JOB NO. J6S3582	
CONTRACT ID.	
PROJECT NO.	
BRIDGE NO.	

DATE	DESCRIPTION

MISSOURI HIGHWAYS AND TRANSPORTATION COMMISSION

105 WEST CAPITOL  
 JEFFERSON CITY, MO 65102  
 1-888-ASK-MODOT (1-888-275-6636)

**GBA**






16305 Swingley Ridge  
 Dr. Ste 300  
 Chesterfield, Missouri  
 63017  
 636.240.2444  
 www.gbateam.com

GEORGE BUTLER  
 ASSOCIATES, INC.  
 PRO. ENGINEER 000133  
 ARCHITECT 000212  
 PRO. LAND SURVEYOR 000059

GARY A. WHITESIDE  
 PROFESSIONAL  
 ENGINEER  
 PE-202000099

IF A SEAL IS PRESENT ON THIS SHEET IT HAS BEEN ELECTRONICALLY SEALED AND DATED.

DISCLAIMER  
 THE PROFESSIONAL WHOSE SIGNATURE AND PERSONAL SEAL APPEAR HEREON ASSUMES RESPONSIBILITY ONLY FOR WHAT APPEARS ON THIS PAGE, AND DISCLAIMS (PURSUANT TO SECTION 327.411 RSMO) SPECIFICATION, ESTIMATES, REPORTS, OR OTHER DOCUMENTS OR INSTRUMENTS NOT SEALED BY THE UNDERSIGNED PROFESSIONAL RELATING TO OR INTENDED TO BE USED FOR ANY PART OR PARTS OF THE PROJECT TO WHICH THIS PAGE REFERS.

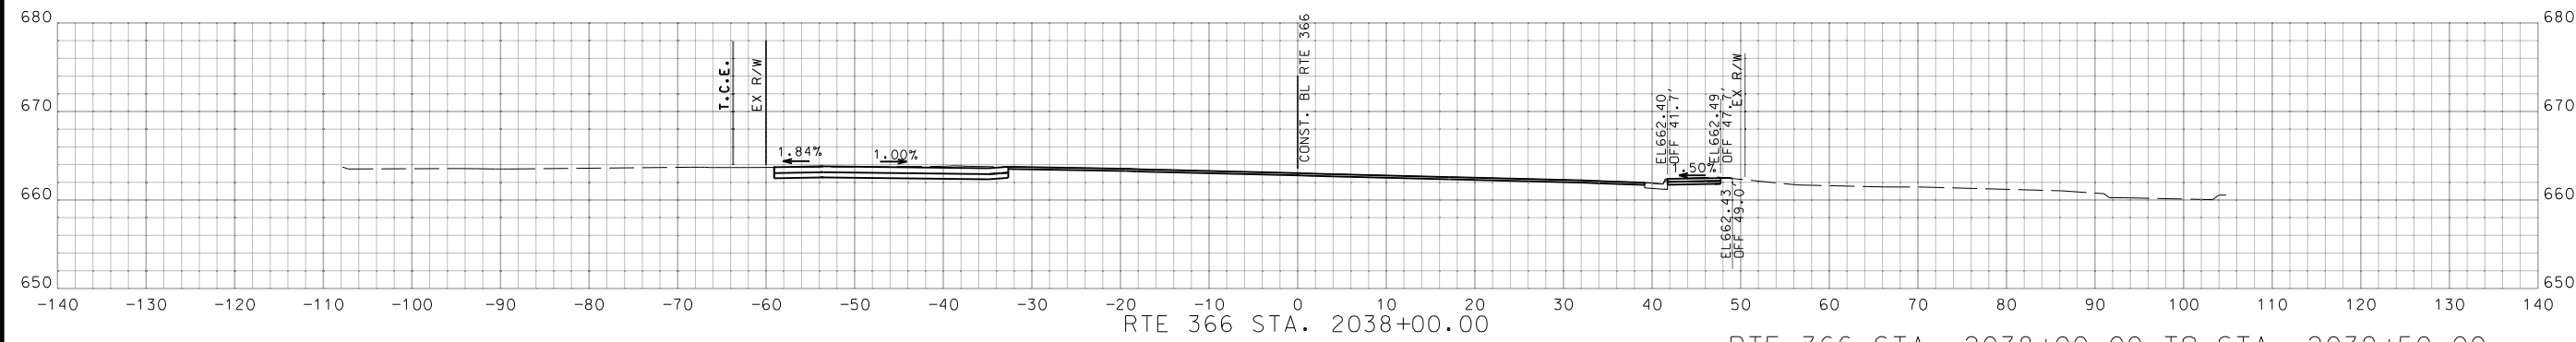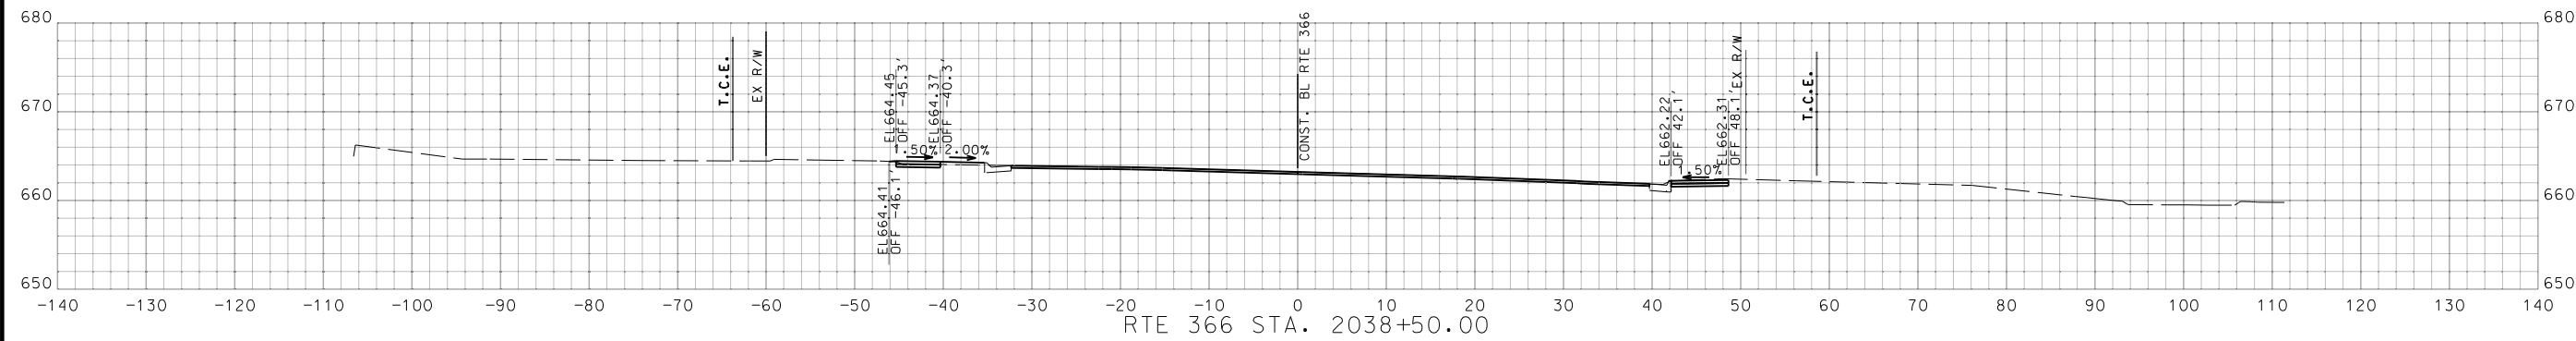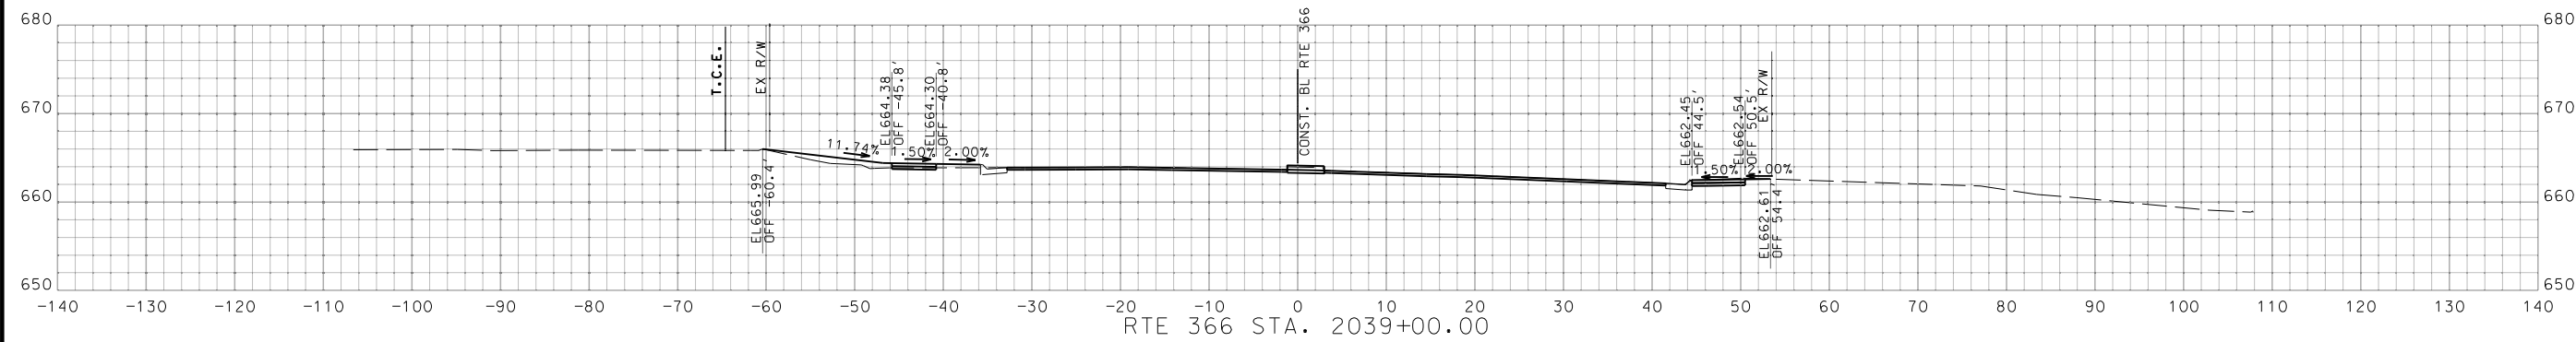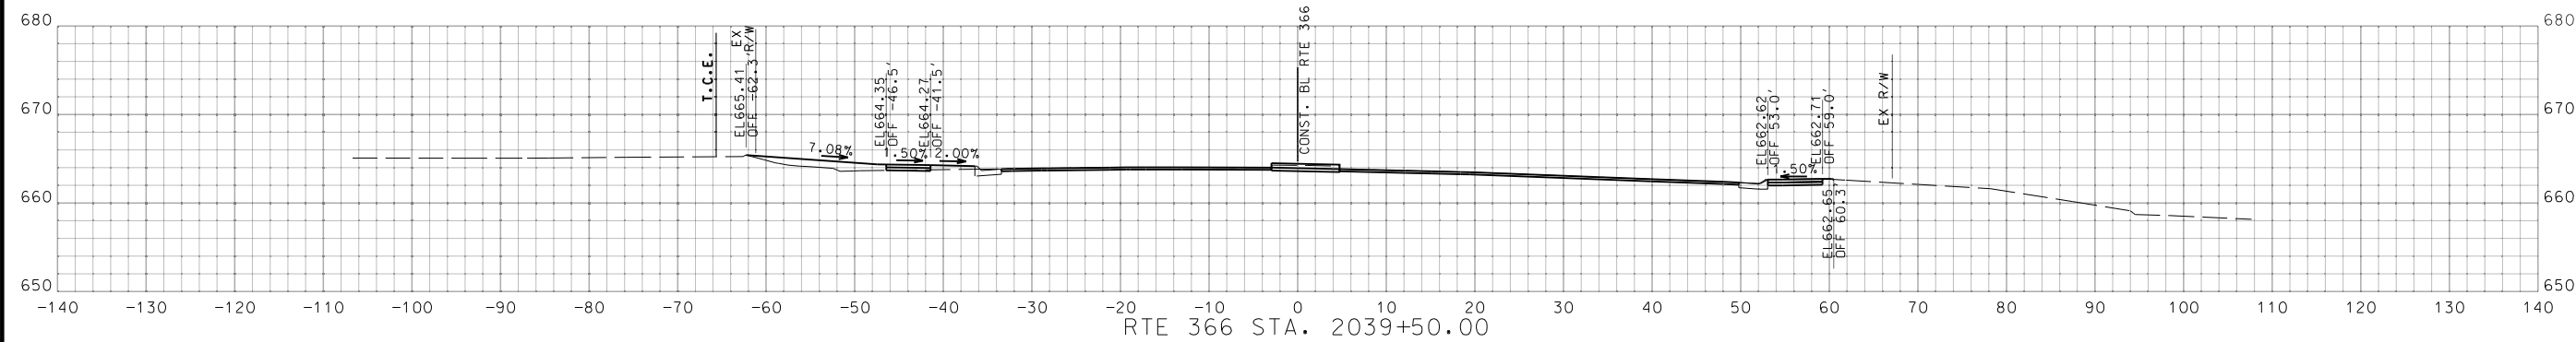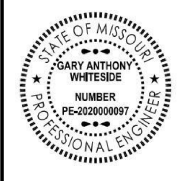

RTE 366 STA. 2038+00.00 TO STA. 2039+50.00

DATE PREPARED  
2/27/2024

MO ROUTE 366	STATE MO
DISTRICT SL	SHEET NO. 21
COUNTY ST. LOUIS	
JOB NO. J6S3582	
CONTRACT ID.	
PROJECT NO.	
BRIDGE NO.	

DATE	DESCRIPTION

MISSOURI HIGHWAYS AND TRANSPORTATION COMMISSION

105 WEST CAPITOL  
 JEFFERSON CITY, MO 65102  
 1-888-ASK-MD0T (1-888-275-6636)

**GBA**

16305 Swingley Ridge  
 Dr. Ste 300  
 Chesterfield, Missouri  
 63017  
 636.240.2444  
 www.gbateam.com

GEORGE BUTLER  
 ASSOCIATES, INC.  
 PRO. ENGINEER 000133  
 ARCHITECT 000212  
 PRO. LAND SURVEYOR 000059

GARY A. WHITESIDE  
 PROFESSIONAL  
 ENGINEER  
 PE-202000099

IF A SEAL IS PRESENT ON THIS SHEET IT HAS BEEN ELECTRONICALLY SEALED AND DATED.

DISCLAIMER  
 THE PROFESSIONAL WHOSE SIGNATURE AND PERSONAL SEAL APPEAR HEREON ASSUMES RESPONSIBILITY ONLY FOR WHAT APPEARS ON THIS PAGE, AND DISCLAIMS (PURSUANT TO SECTION 327.411 RSMO) SPECIFICATION, ESTIMATES, REPORTS, OR OTHER DOCUMENTS OR INSTRUMENTS NOT SEALED BY THE UNDERSIGNED PROFESSIONAL RELATING TO OR INTENDED TO BE USED FOR ANY PART OR PARTS OF THE PROJECT TO WHICH THIS PAGE REFERS.



*Gary Whiteside*

DATE PREPARED  
2/27/2024

MO ROUTE STATE  
366 MO

DISTRICT SHEET NO.  
SL 22





COUNTY  
ST. LOUIS

JOB NO.  
J6S3582

CONTRACT ID.

PROJECT NO.

BRIDGE NO.

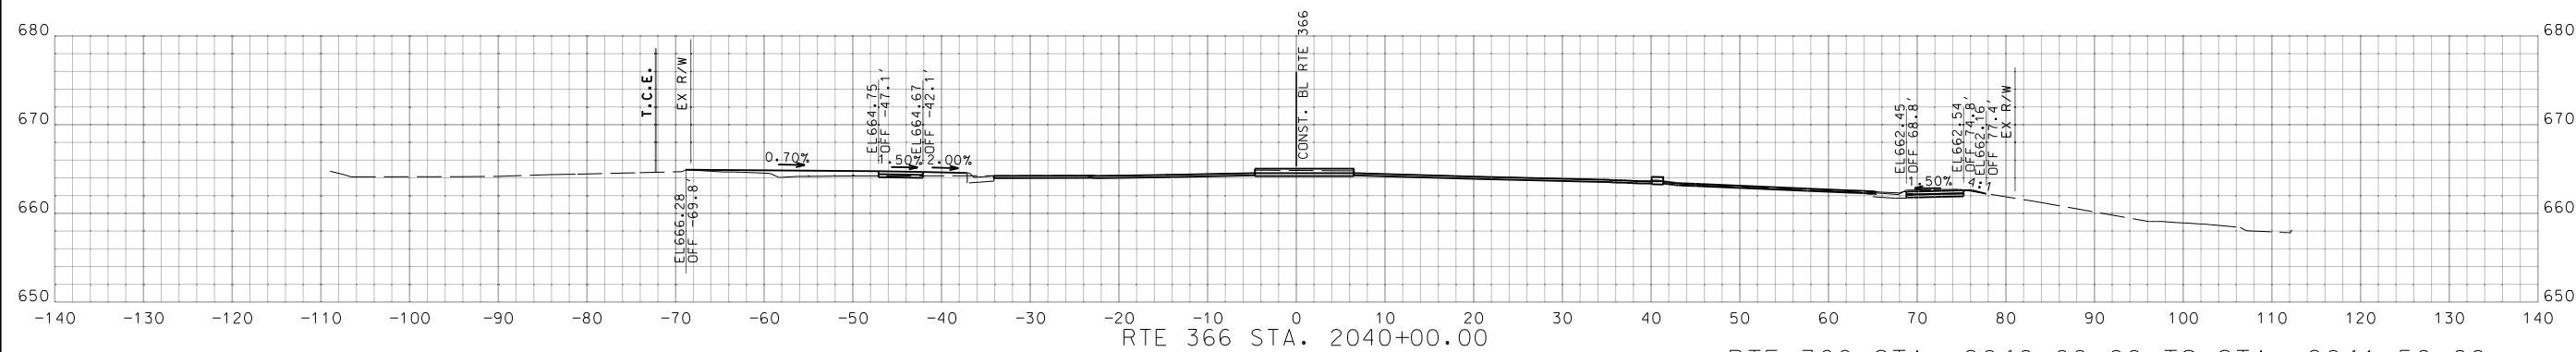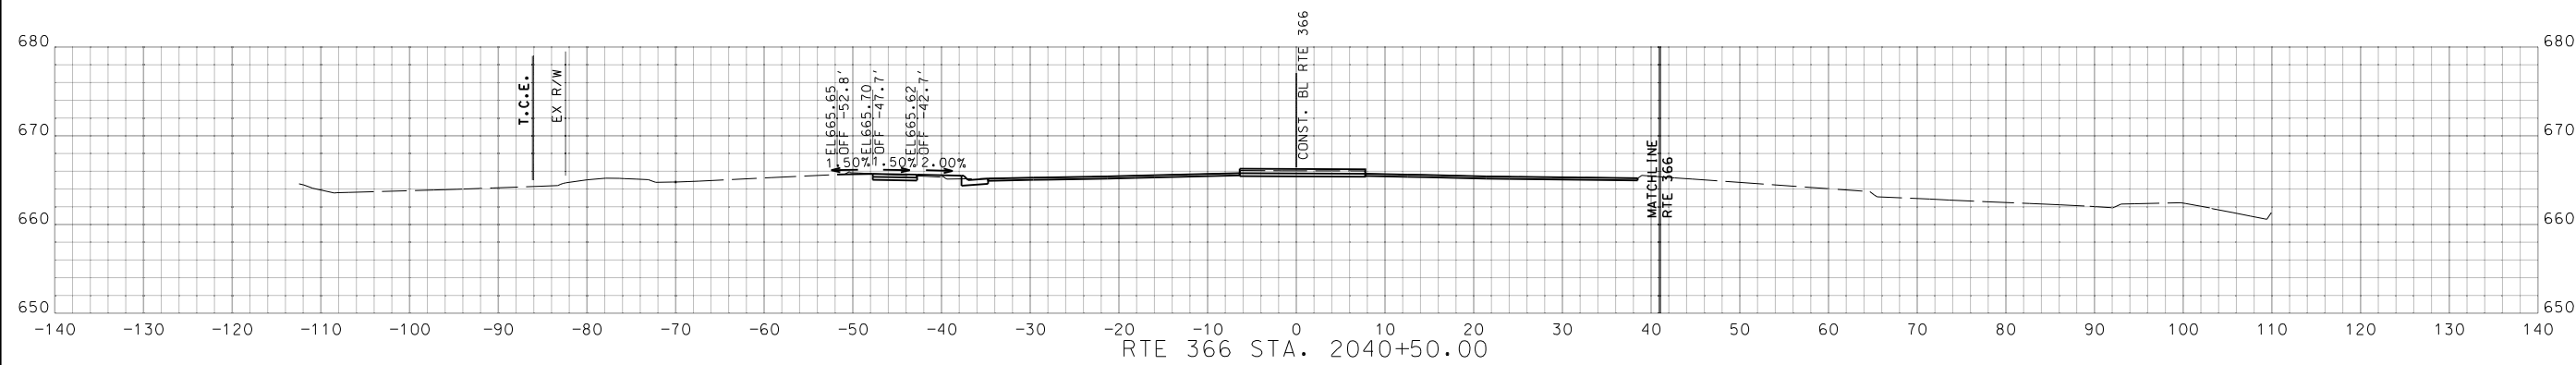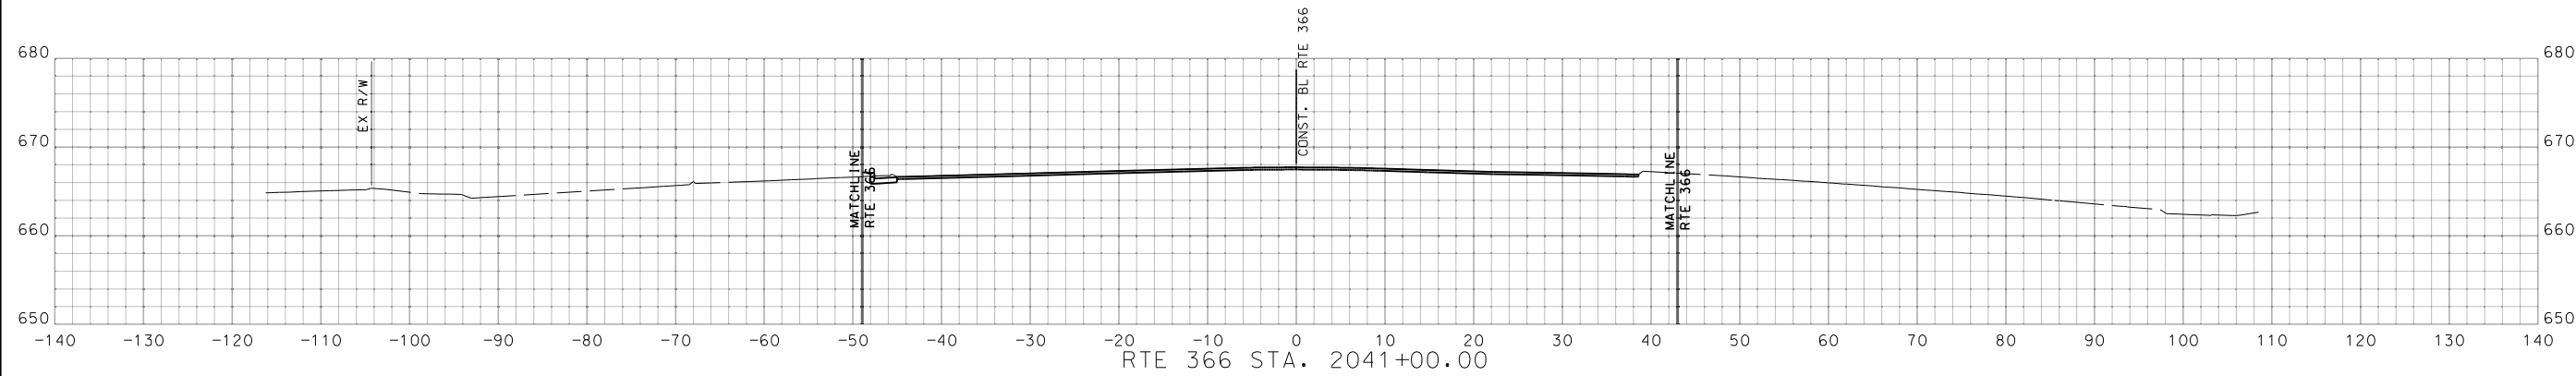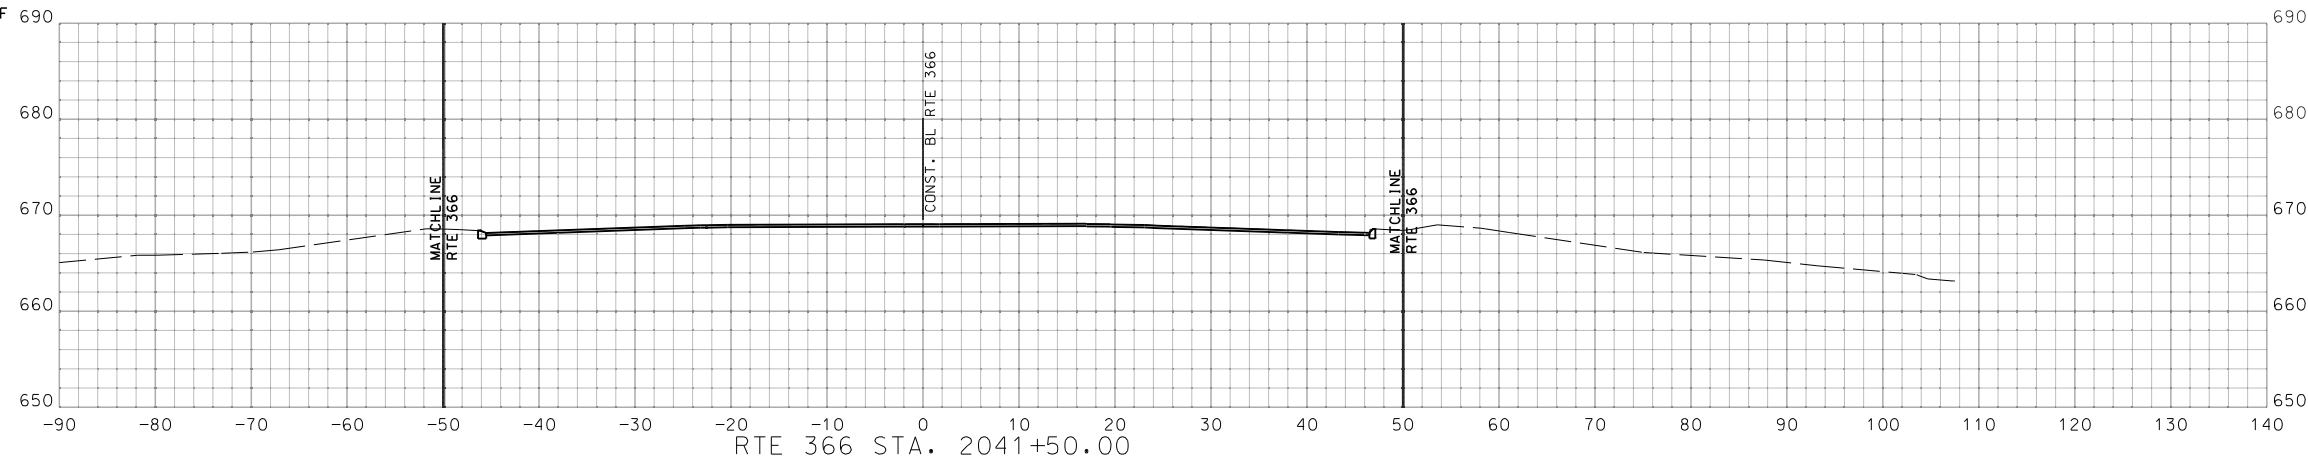

RTE 366 STA. 2040+00.00 TO STA. 2041+50.00

DATE	DESCRIPTION


MISSOURI HIGHWAYS AND TRANSPORTATION COMMISSION  
  
 105 WEST CAPITOL  
 JEFFERSON CITY, MO 65102  
 1-888-ASK-MODOT (1-888-275-6636)

**GBA**  
 16305 Swingley Ridge  
 Dr. Ste 300  
 Chesterfield, Missouri  
 63017  
 636.240.2444  
 www.gbateam.com  
 GEORGE BUTLER  
 ASSOCIATES, INC.  
 PRO. ENGINEER 000133  
 ARCHITECT 000212  
 PRO. LAND SURVEYOR 000059

GARY A. WHITESIDE  
 PROFESSIONAL  
 ENGINEER  
 PE-202000099




IF A SEAL IS PRESENT ON THIS SHEET IT HAS BEEN ELECTRONICALLY SEALED AND DATED.

DISCLAIMER  
 THE PROFESSIONAL WHOSE SIGNATURE AND PERSONAL SEAL APPEAR HEREON ASSUMES RESPONSIBILITY ONLY FOR WHAT APPEARS ON THIS PAGE, AND DISCLAIMS (PURSUANT TO SECTION 327.411 RSMO) SPECIFICATION, ESTIMATES, REPORTS, OR OTHER DOCUMENTS OR INSTRUMENTS NOT SEALED BY THE UNDERSIGNED PROFESSIONAL RELATING TO OR INTENDED TO BE USED FOR ANY PART OR PARTS OF THE PROJECT TO WHICH THIS PAGE REFERS.

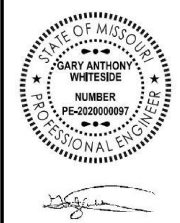

DATE PREPARED  
 2/27/2024

MO. ROUTE 366	STATE MO
DISTRICT SL	SHEET NO. 23
COUNTY ST. LOUIS	
JOB NO. J6S3582	
CONTRACT ID.	
PROJECT NO.	
BRIDGE NO.	

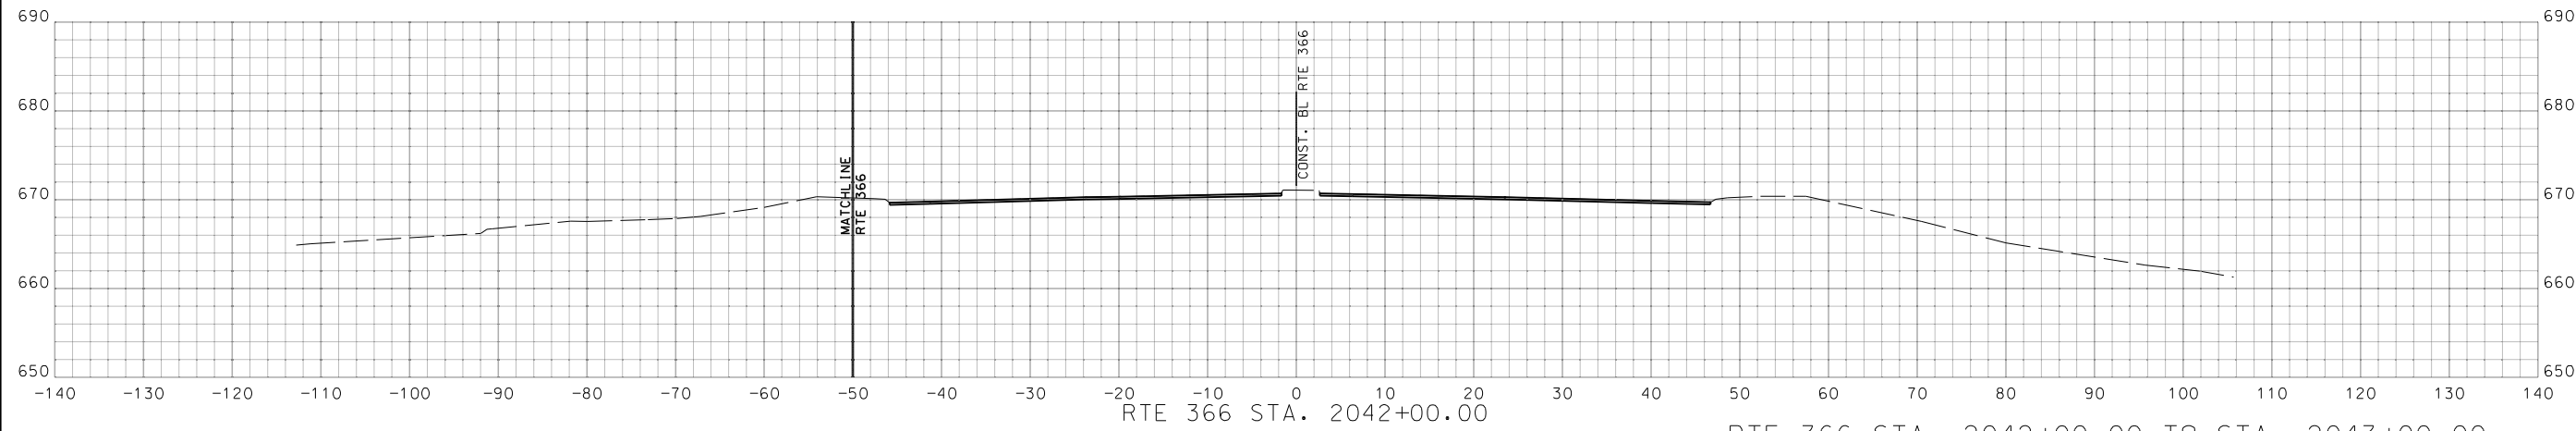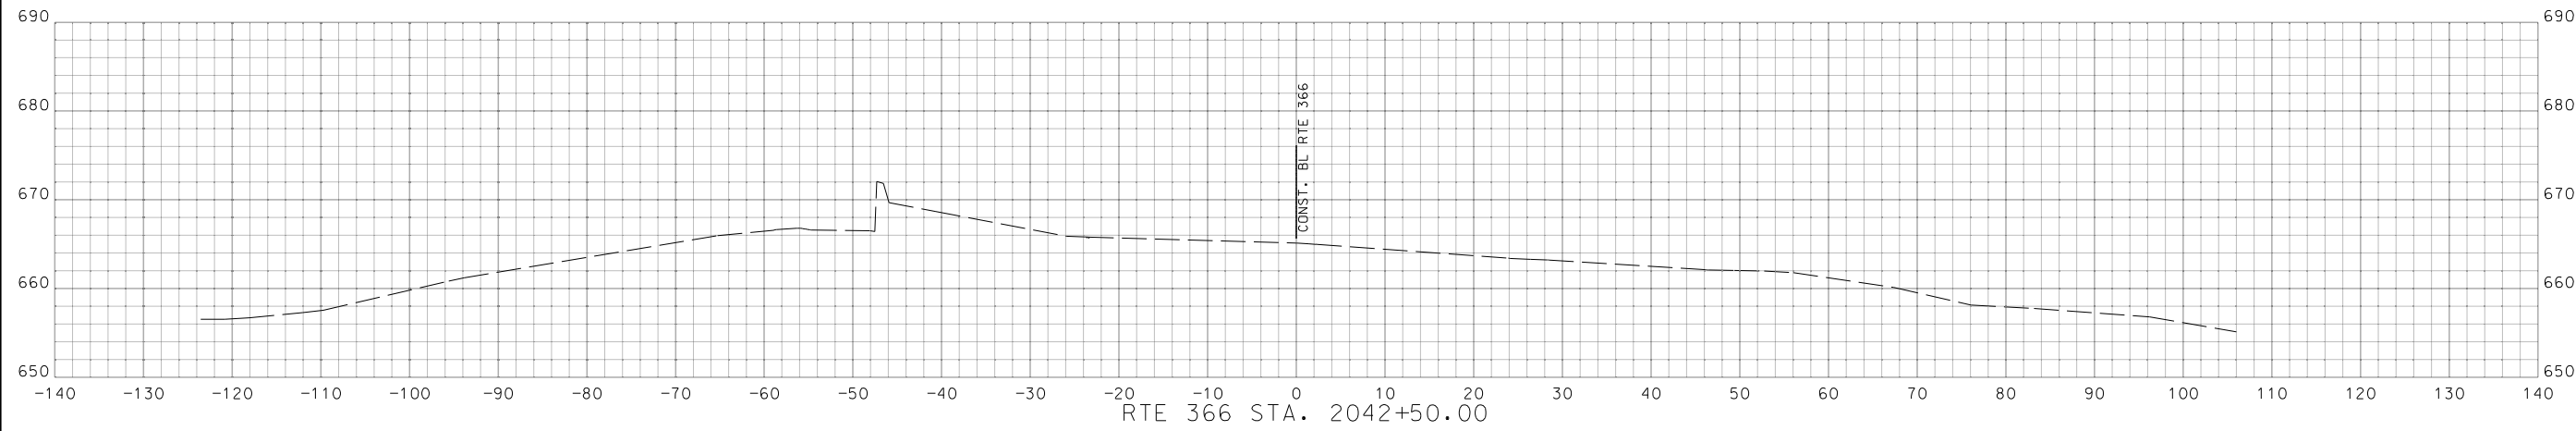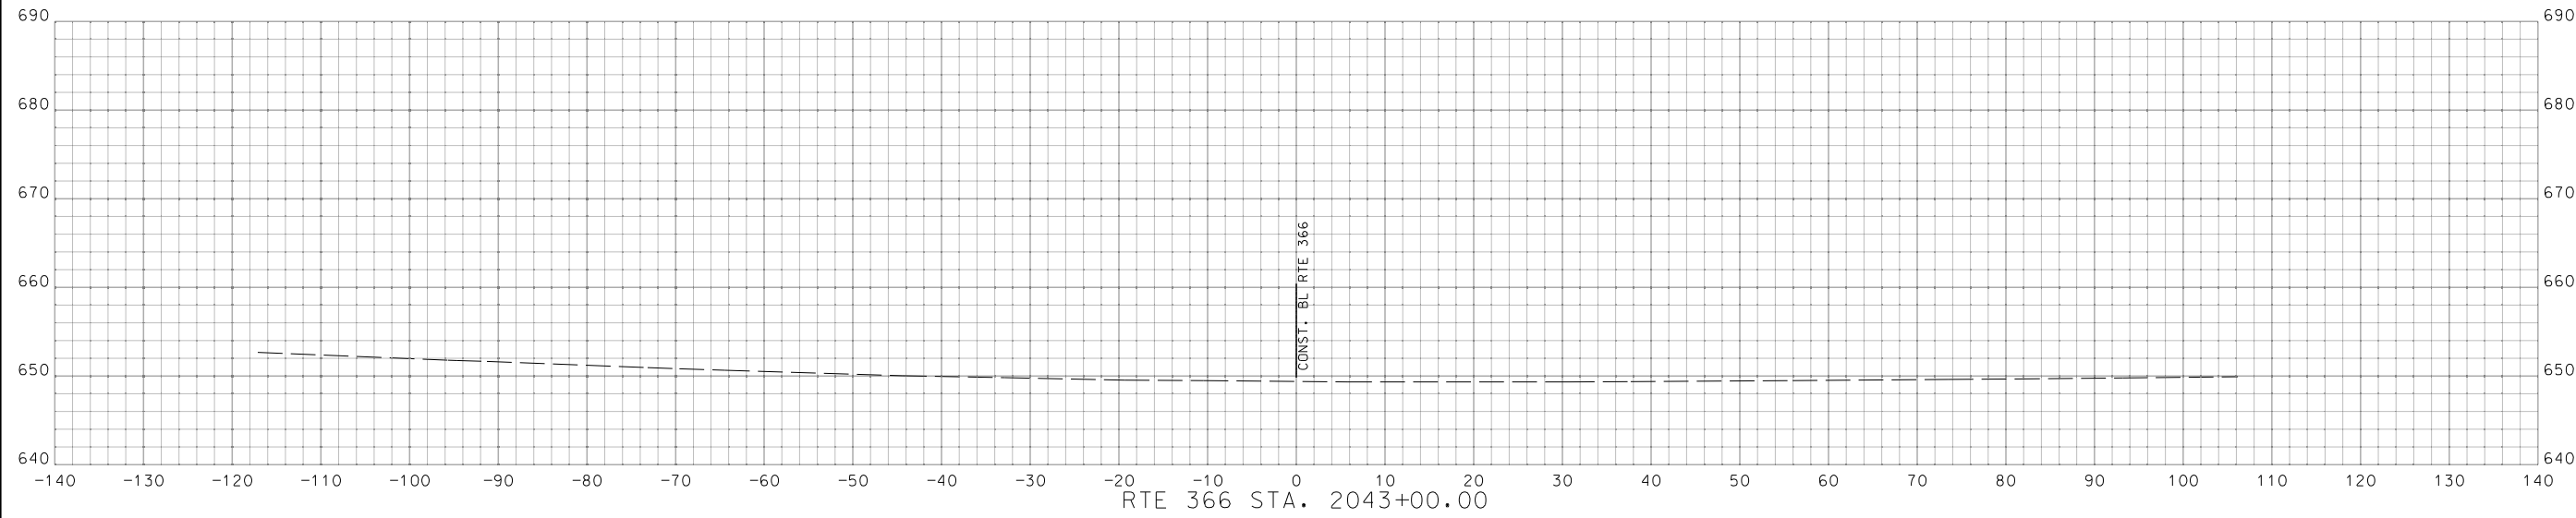

DESCRIPTION	DATE

MISSOURI HIGHWAYS AND TRANSPORTATION COMMISSION

105 WEST CAPITOL  
 JEFFERSON CITY, MO 65102  
 1-888-ASK-MODOT (1-888-275-6636)




**GBA**

16305 Swingley Ridge  
 Dr., Ste 300  
 Chesterfield, Missouri  
 63017  
 636.240.2444  
 www.gbateam.com


GEORGE BUTLER  
 ASSOCIATES, INC.  
 PRO. ENGINEER 000133  
 ARCHITECT 000212  
 PRO. LAND SURVEYOR 000059

GARY A. WHITESIDE  
 PROFESSIONAL  
 ENGINEER  
 PE-202000099

DISCLAIMER  
 THE PROFESSIONAL WHOSE SIGNATURE AND PERSONAL SEAL APPEAR HEREON ASSUMES RESPONSIBILITY ONLY FOR WHAT APPEARS ON THIS PAGE, AND DISCLAIMS (PURSUANT TO SECTION 327.411 RSMO) SPECIFICATION, ESTIMATES, REPORTS, OR OTHER DOCUMENTS OR INSTRUMENTS NOT SEALED BY THE UNDERSIGNED PROFESSIONAL RELATING TO OR INTENDED TO BE USED FOR ANY PART OR PARTS OF THE PROJECT TO WHICH THIS PAGE REFERS.

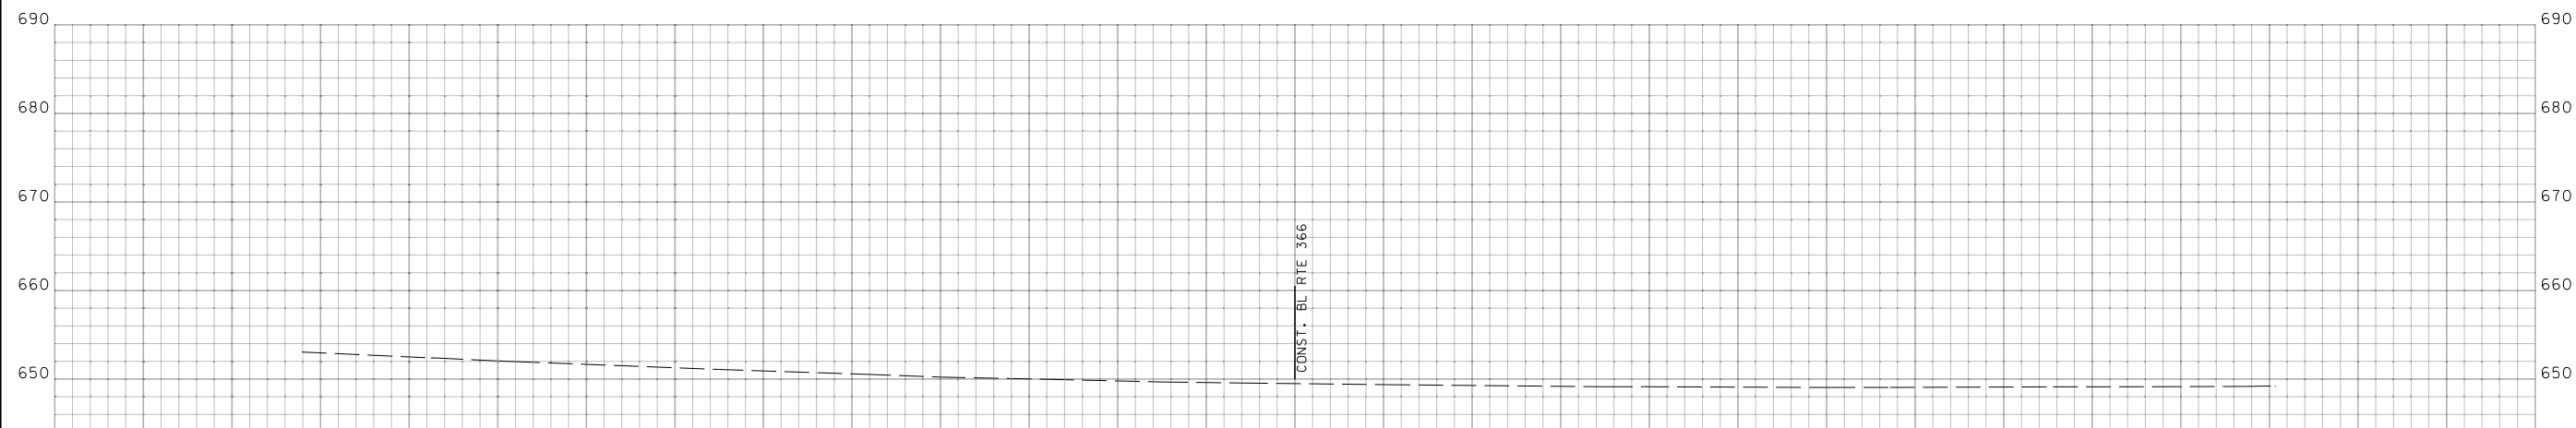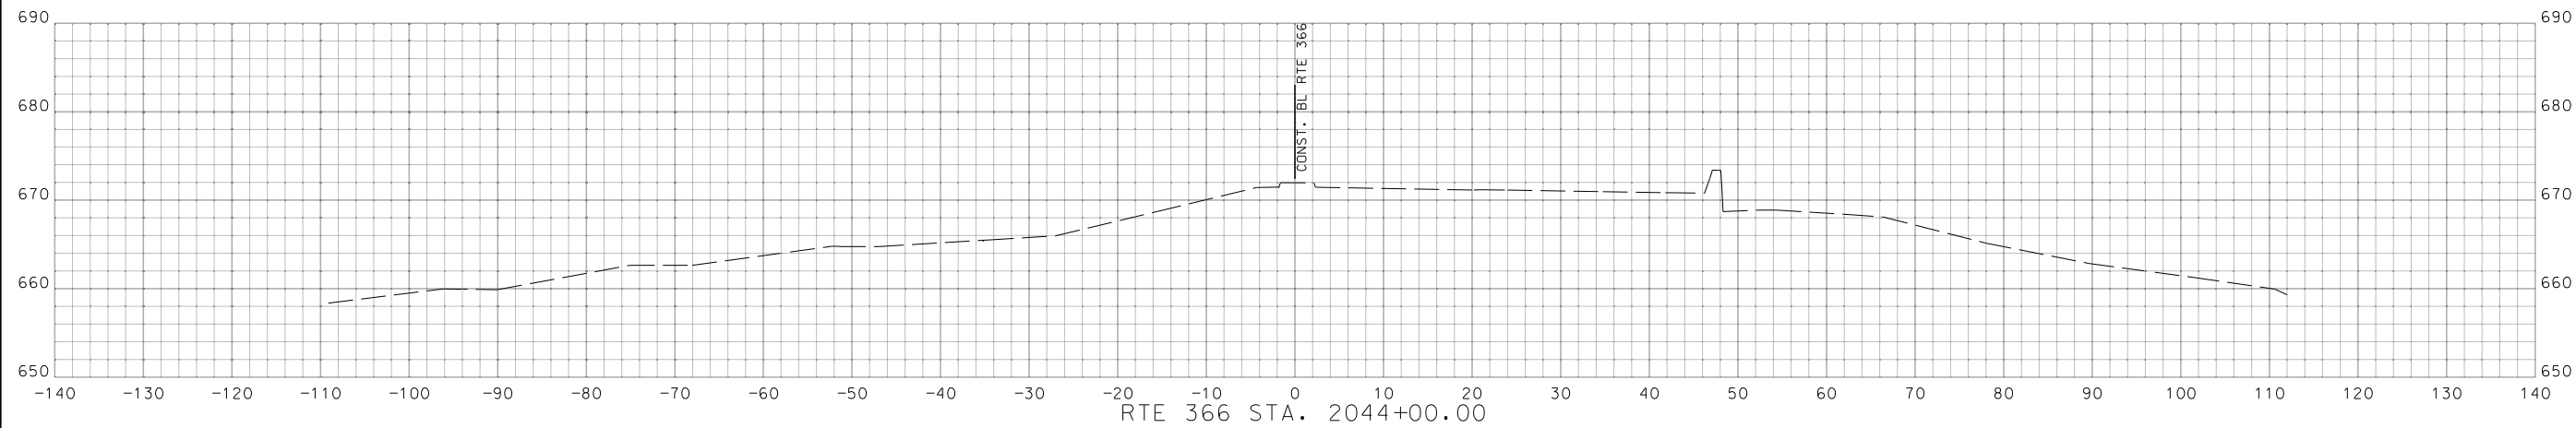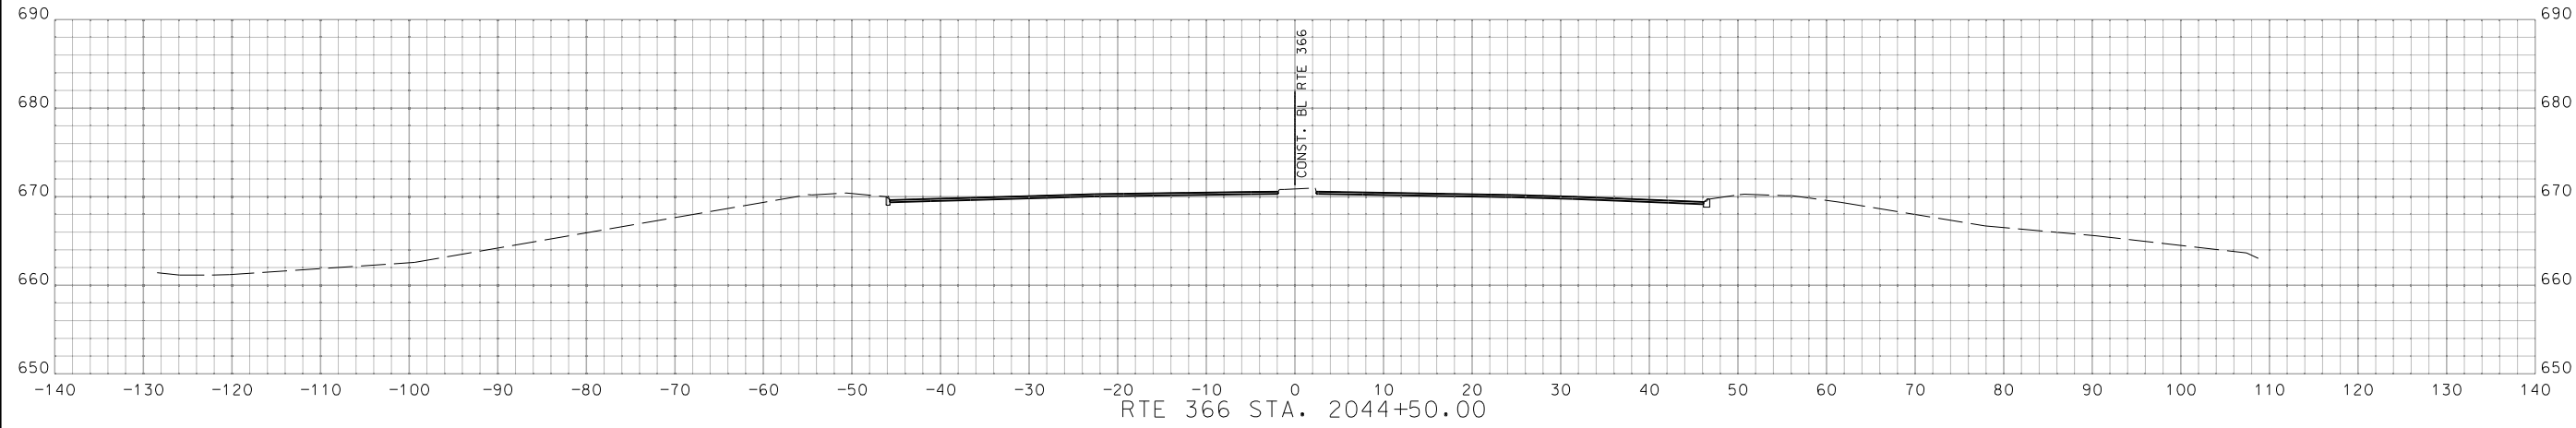


RTE 366 STA. 2043+50.00 TO STA. 2044+50.00

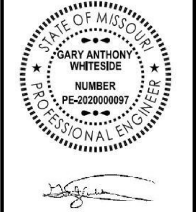

DATE PREPARED  
 2/27/2024  
 MO ROUTE STATE  
 366 MO  
 DISTRICT SHEET NO.  
 SL 24  
 COUNTY  
 ST. LOUIS  
 JOB NO.  
 J6S3582  
 CONTRACT ID.  
 PROJECT NO.  
 BRIDGE NO.

DESCRIPTION	DATE

MISSOURI HIGHWAYS AND TRANSPORTATION COMMISSION  
  
 105 WEST CAPITOL  
 JEFFERSON CITY, MO 65102  
 1-888-ASK-MODOT (1-888-275-6636)





**GBA**  
 16305 Swingley Ridge  
 Dr., Ste 300  
 Chesterfield, Missouri  
 63017  
 636.240.2444  
 www.gbateam.com  
 GEORGE BUTLER  
 ASSOCIATES, INC.  
 PRO. ENGINEER 000133  
 ARCHITECT 000212  
 PRO. LAND SURVEYOR 000059

GARY A. WHITESIDE  
 PROFESSIONAL  
 ENGINEER  
 PE-202000097

IF A SEAL IS PRESENT ON THIS SHEET IT HAS BEEN ELECTRONICALLY SEALED AND DATED.



DISCLAIMER  
 THE PROFESSIONAL WHOSE SIGNATURE AND PERSONAL SEAL APPEAR HEREON ASSUMES RESPONSIBILITY ONLY FOR WHAT APPEARS ON THIS PAGE, AND DISCLAIMS (PURSUANT TO SECTION 327.411 RSMO) SPECIFICATION, ESTIMATES, REPORTS, OR OTHER DOCUMENTS OR INSTRUMENTS NOT SEALED BY THE UNDERSIGNED PROFESSIONAL RELATING TO OR INTENDED TO BE USED FOR ANY PART OR PARTS OF THE PROJECT TO WHICH THIS PAGE REFERS.

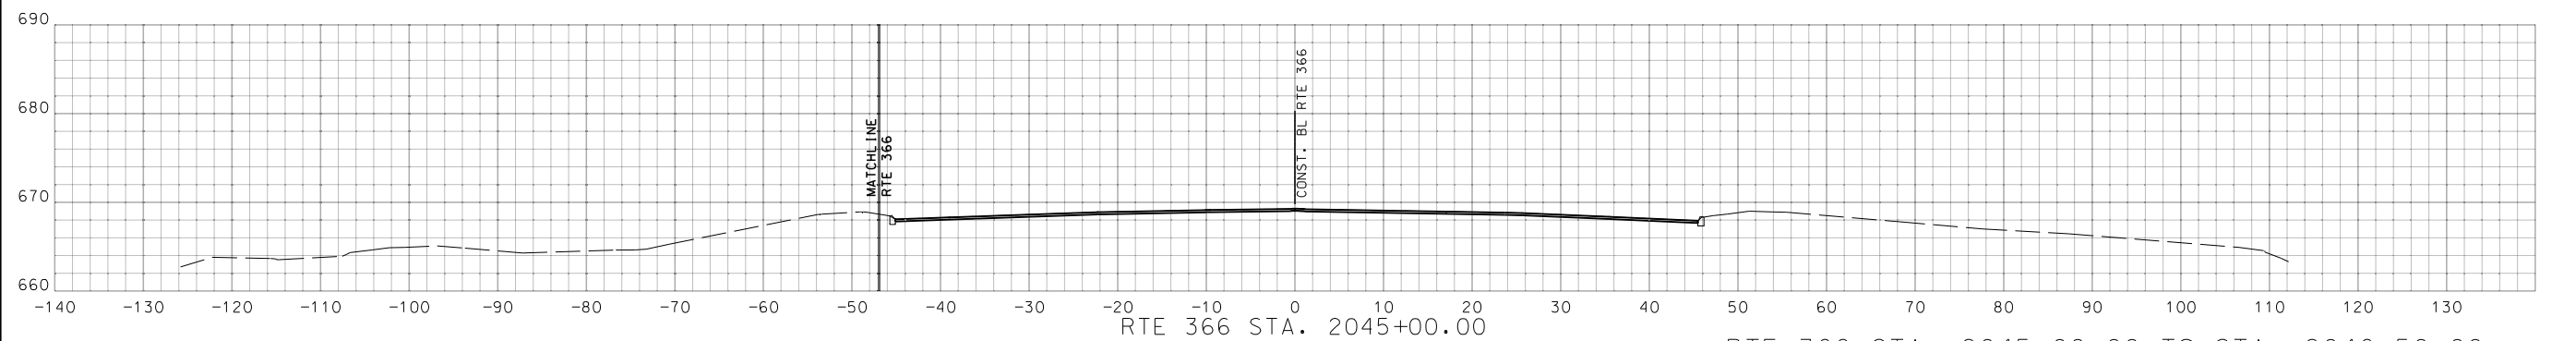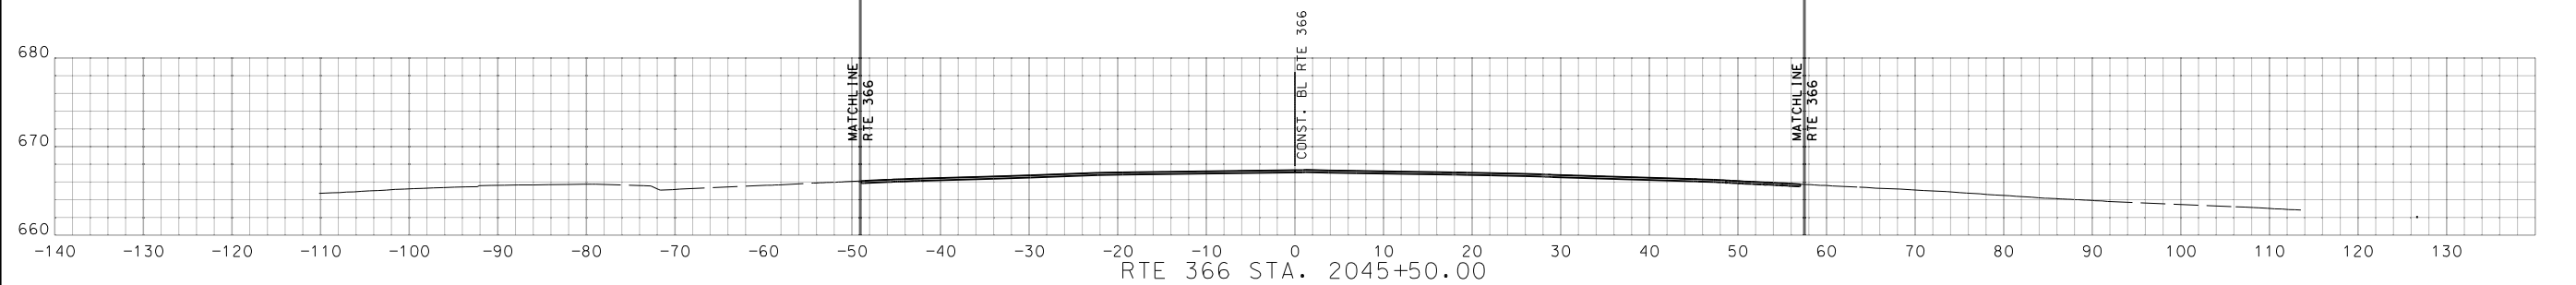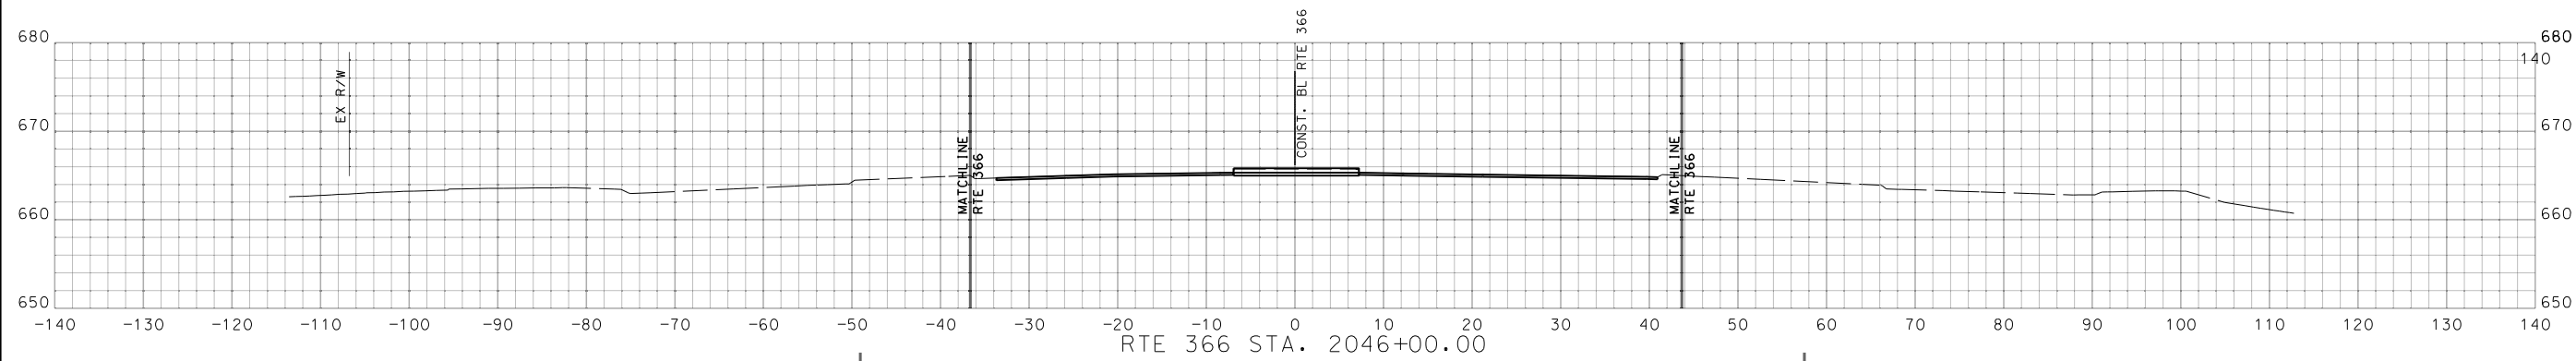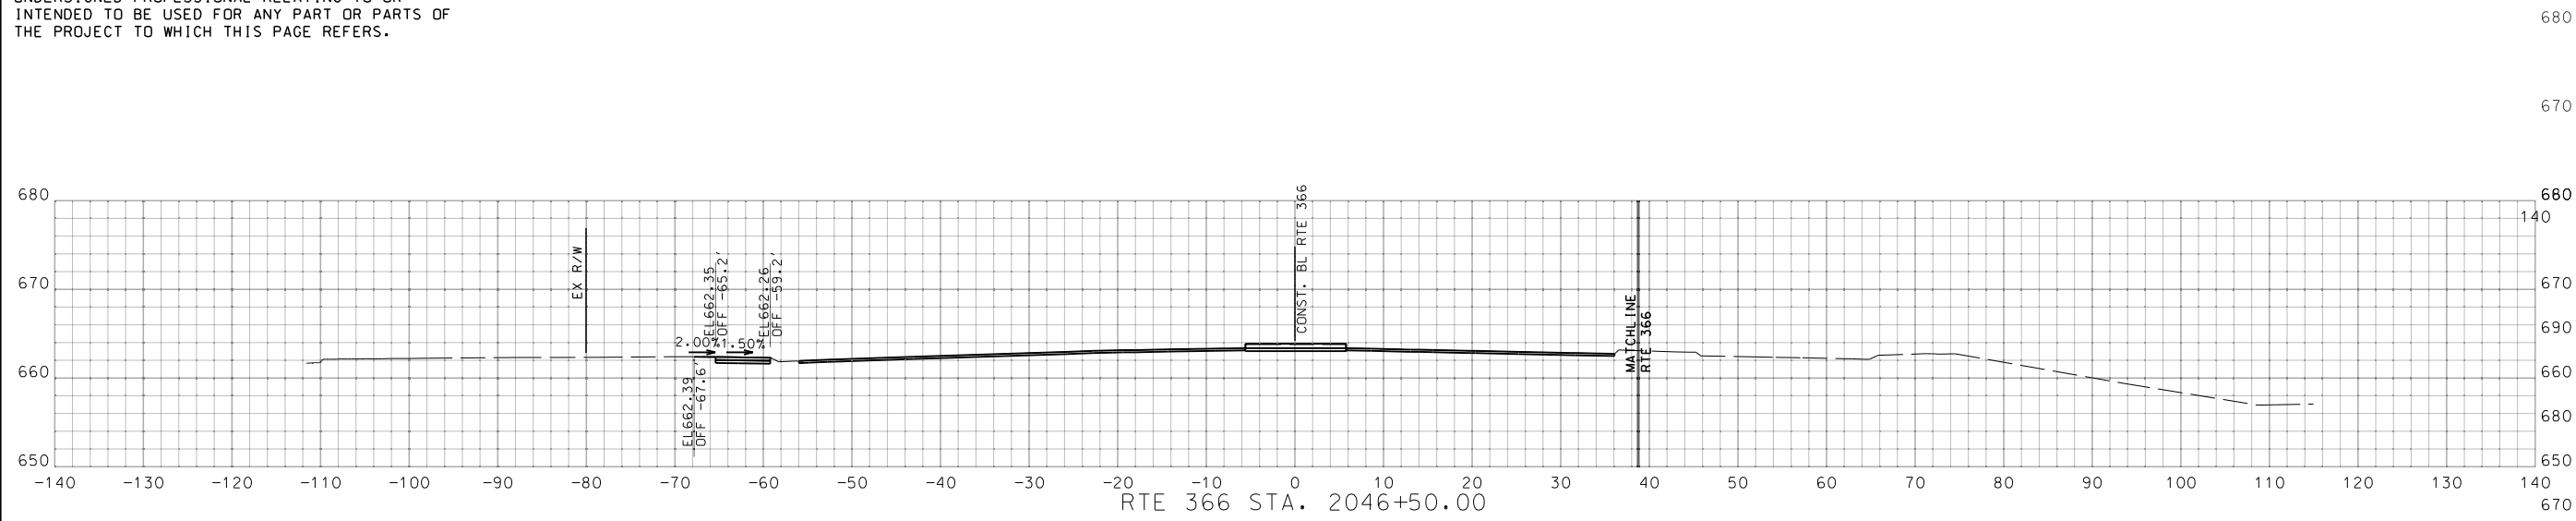

RTE 366 STA. 2045+00.00 TO STA. 2046+50.00



DATE PREPARED  
2/27/2024

MO ROUTE STATE  
366 MO

DISTRICT SHEET NO.  
SL 25

COUNTY  
ST. LOUIS

JOB NO.  
J6S3582

CONTRACT ID.

PROJECT NO.

BRIDGE NO.

DATE	DESCRIPTION

MISSOURI HIGHWAYS AND TRANSPORTATION COMMISSION



105 WEST CAPITOL  
 JEFFERSON CITY, MO 65102  
 1-888-ASK-MODOT (1-888-275-6636)



16305 Swingley Ridge  
 Dr., Ste 300  
 Chesterfield, Missouri  
 63017  
 636.240.2444  
 www.gbateam.com

GEORGE BUTLER  
 ASSOCIATES, INC.  
 PRO. ENGINEER 000133  
 ARCHITECT 000212  
 PRO. LAND SURVEYOR 000059

GARY A. WHITESIDE  
 PROFESSIONAL  
 ENGINEER  
 PE-202000097

IF A SEAL IS PRESENT ON THIS SHEET IT HAS BEEN ELECTRONICALLY SEALED AND DATED.

DISCLAIMER  
THE PROFESSIONAL WHOSE SIGNATURE AND PERSONAL SEAL APPEAR HEREON ASSUMES RESPONSIBILITY ONLY FOR WHAT APPEARS ON THIS PAGE, AND DISCLAIMS (PURSUANT TO SECTION 327.411 RSMO) SPECIFICATION, ESTIMATES, REPORTS, OR OTHER DOCUMENTS OR INSTRUMENTS NOT SEALED BY THE UNDERSIGNED PROFESSIONAL RELATING TO OR INTENDED TO BE USED FOR ANY PART OR PARTS OF THE PROJECT TO WHICH THIS PAGE REFERS.



DATE PREPARED  
2/27/2024

MO ROUTE  
366

STATE  
MO

DISTRICT  
SL

SHEET NO.  
26





COUNTY  
ST. LOUIS

JOB NO.  
J6S3582

CONTRACT ID.

PROJECT NO.

BRIDGE NO.

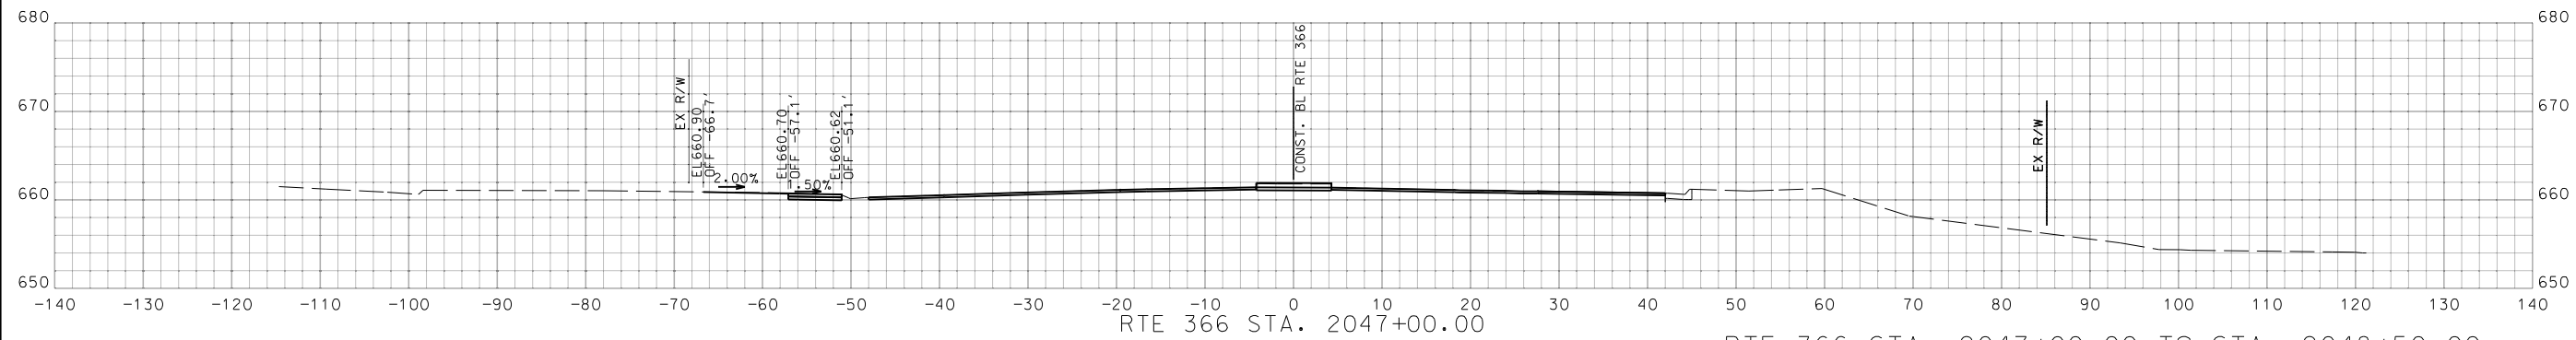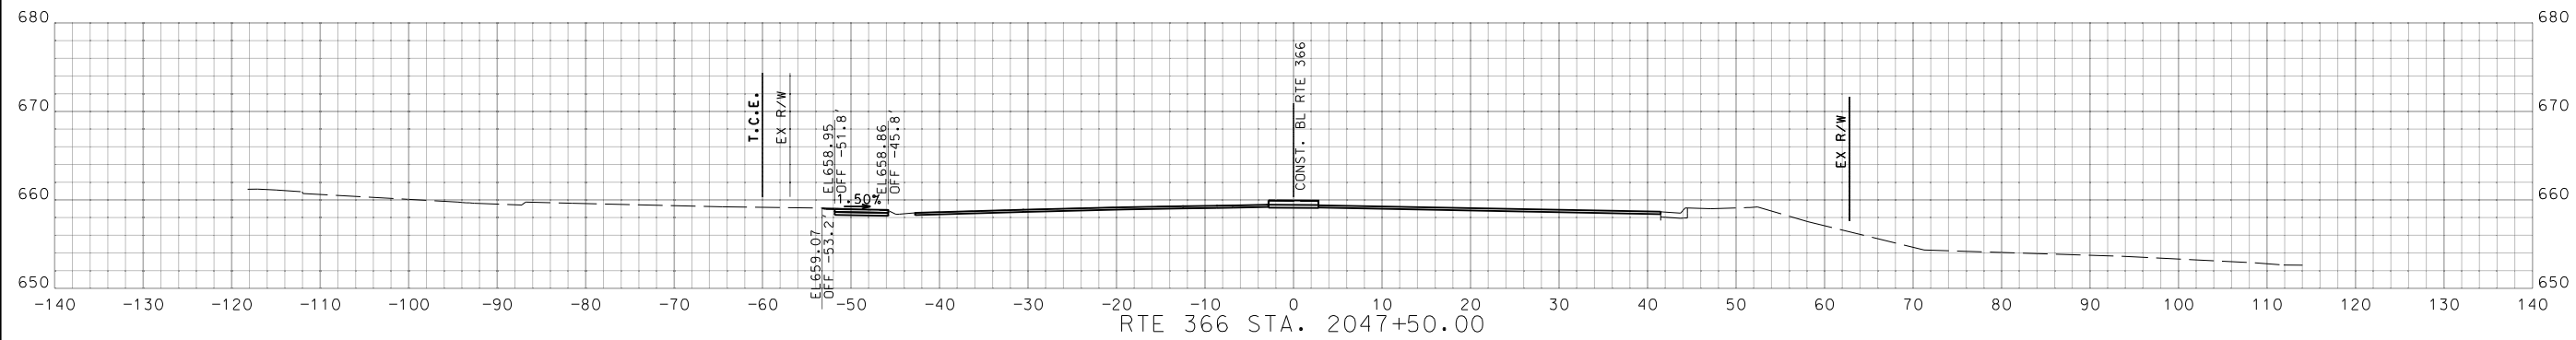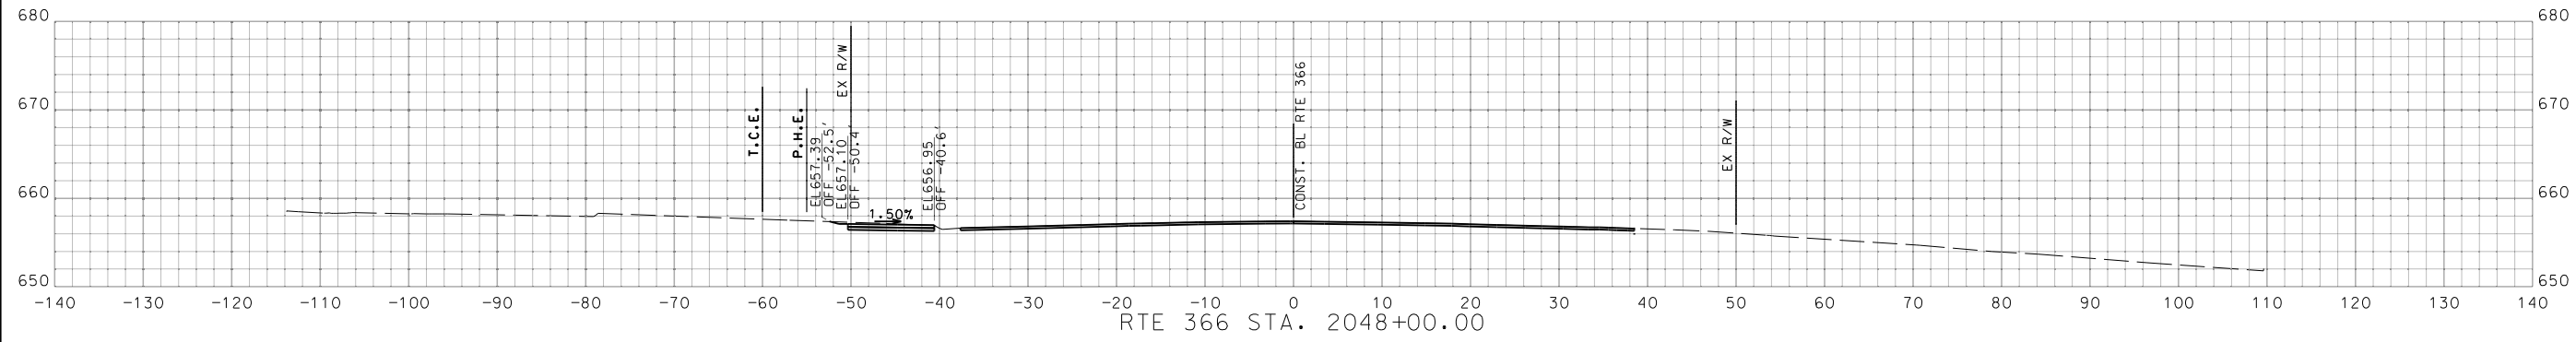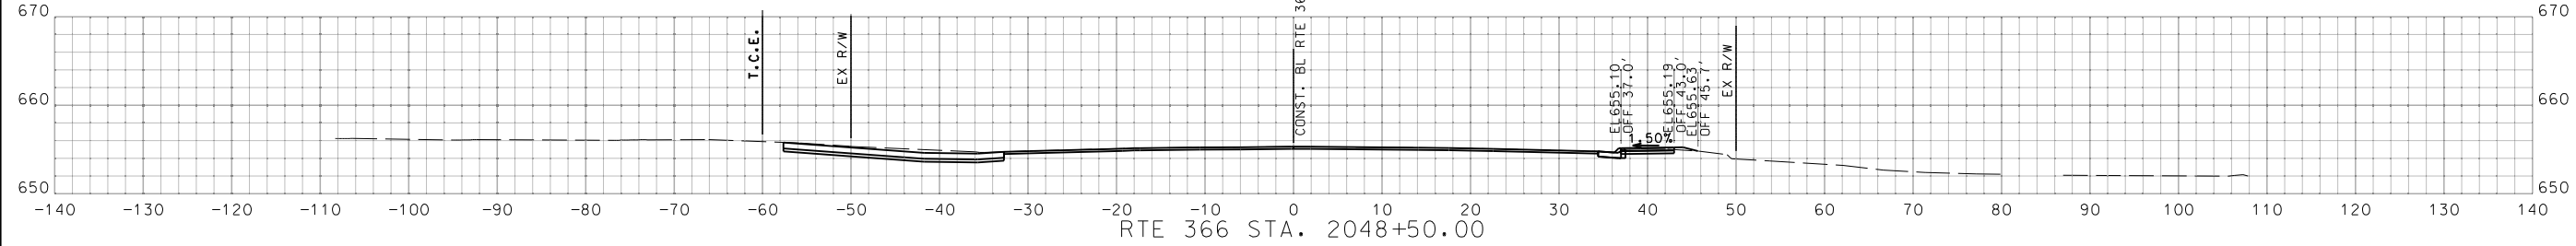

RTE 366 STA. 2047+00.00 TO STA. 2048+50.00

DATE	DESCRIPTION

MISSOURI HIGHWAYS AND TRANSPORTATION COMMISSION

105 WEST CAPITOL  
JEFFERSON CITY, MO 65102  
1-888-ASK-MODOT (1-888-275-6636)

**GBA**


16305 Swingley Ridge Dr., Ste 300  
Chesterfield, Missouri 63017  
636.240.2444  
www.gbateam.com

GEORGE BUTLER ASSOCIATES, INC.  
PRO. ENGINEER 000133  
ARCHITECT 000212  
PRO. LAND SURVEYOR 000059

GARY A. WHITESIDE  
PROFESSIONAL  
ENGINEER  
PE-202000097

IF A SEAL IS PRESENT ON THIS SHEET IT HAS BEEN ELECTRONICALLY SEALED AND DATED. REV.

DISCLAIMER  
 THE PROFESSIONAL WHOSE SIGNATURE AND PERSONAL SEAL APPEAR HEREON ASSUMES RESPONSIBILITY ONLY FOR WHAT APPEARS ON THIS PAGE, AND DISCLAIMS (PURSUANT TO SECTION 327.411 RSMO) SPECIFICATION, ESTIMATES, REPORTS, OR OTHER DOCUMENTS OR INSTRUMENTS NOT SEALED BY THE UNDERSIGNED PROFESSIONAL RELATING TO OR INTENDED TO BE USED FOR ANY PART OR PARTS OF THE PROJECT TO WHICH THIS PAGE REFERS.

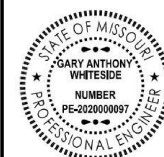

*Gary A. Whiteside*

DATE PREPARED  
2/27/2024

MO ROUTE 366 STATE MO

DISTRICT SL SHEET NO. 27





COUNTY ST. LOUIS

JOB NO. J6S3582

CONTRACT ID.

PROJECT NO.

BRIDGE NO.

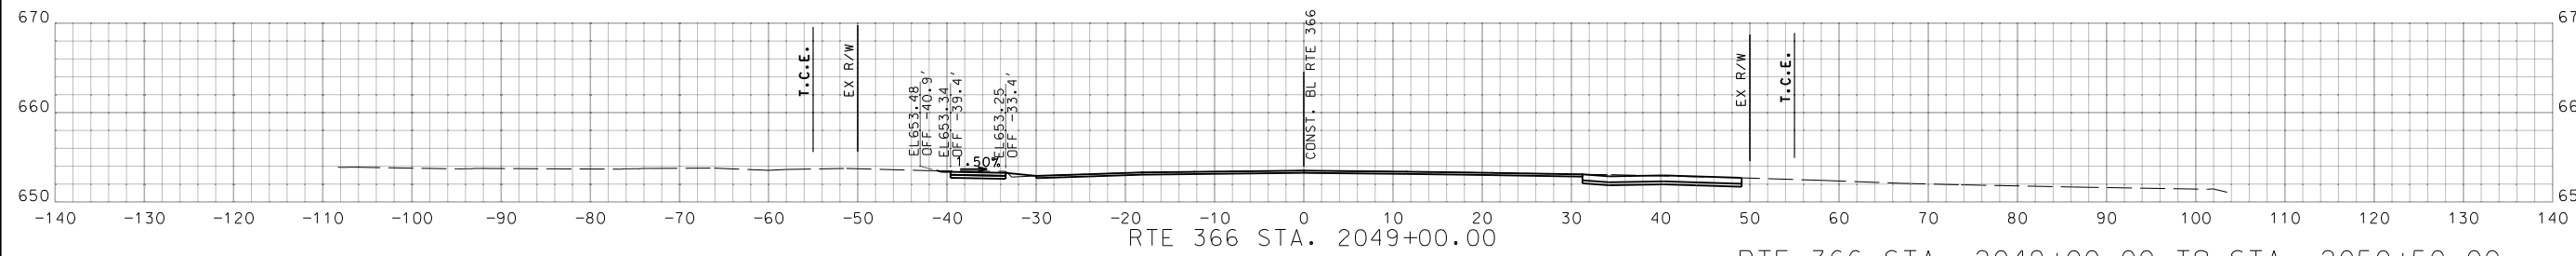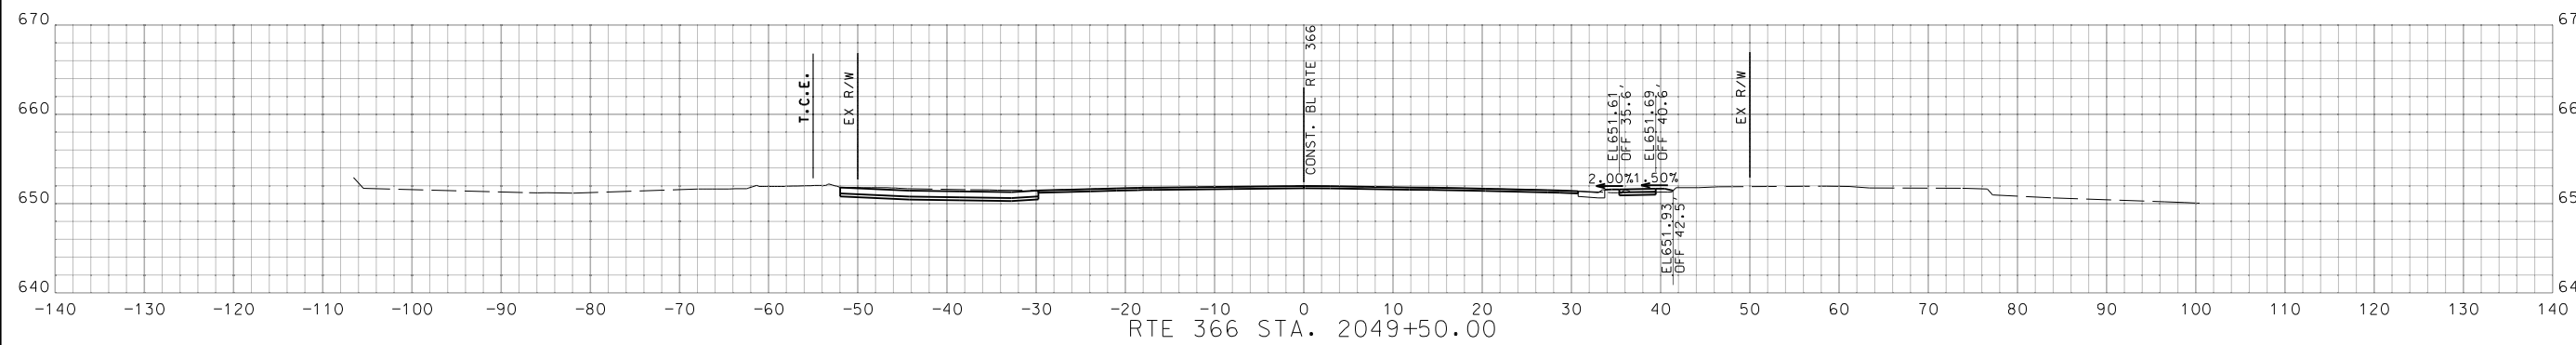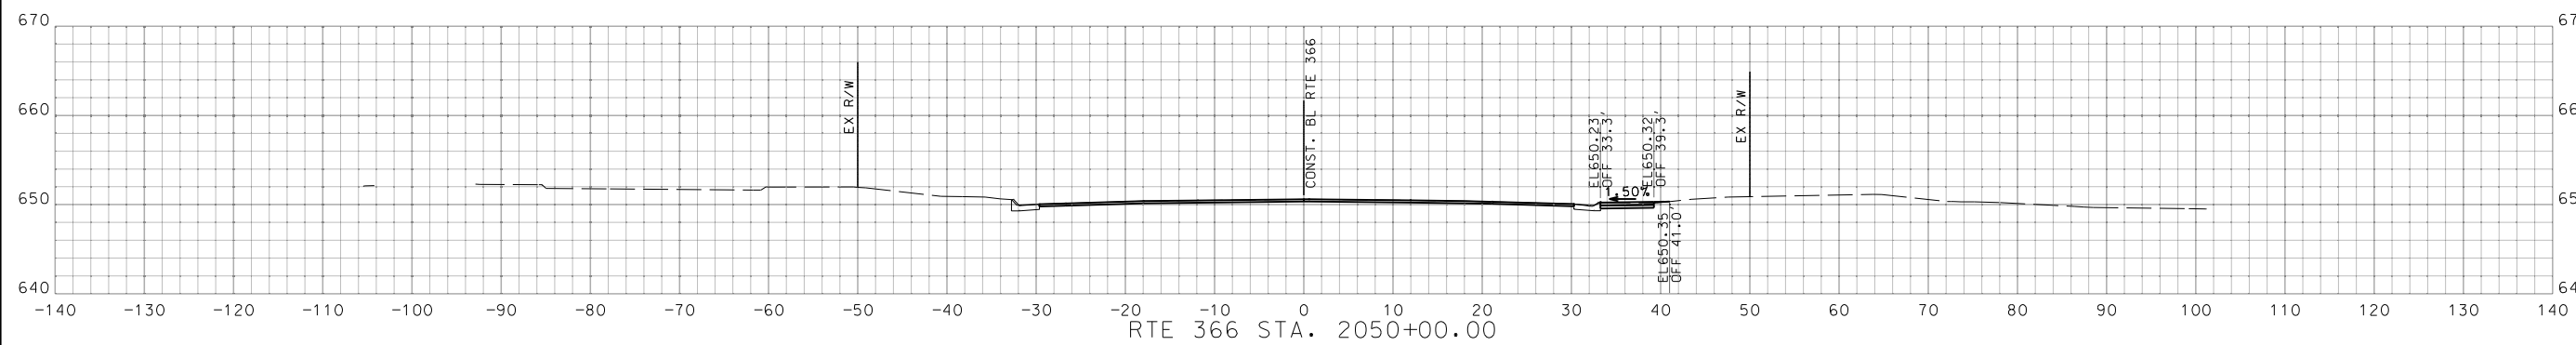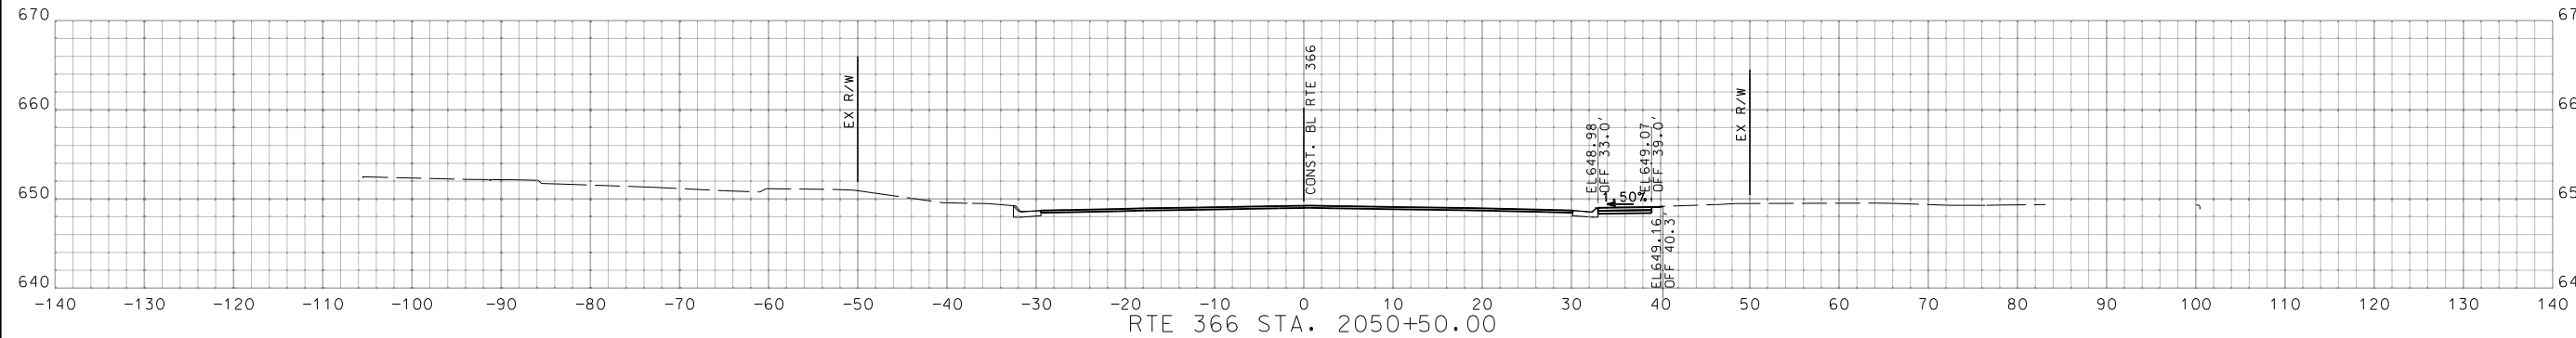

RTE 366 STA. 2049+00.00 TO STA. 2050+50.00

DESCRIPTION	DATE

MISSOURI HIGHWAYS AND TRANSPORTATION COMMISSION

105 WEST CAPITOL  
 JEFFERSON CITY, MO 65102  
 1-888-ASK-MODOT (1-888-275-6636)




16305 Swingley Ridge  
 Dr., Ste 300  
 Chesterfield, Missouri  
 63017  
 636.240.2444  
 www.gbateam.com

GEORGE BUTLER  
 ASSOCIATES, INC.  
 PRO. ENGINEER 000133  
 ARCHITECT 000212  
 PRO. LAND SURVEYOR 000059

GARY A. WHITESIDE  
 PROFESSIONAL  
 ENGINEER  
 PE-202000097

IF A SEAL IS PRESENT ON THIS SHEET IT HAS BEEN ELECTRONICALLY SEALED AND DATED.

DISCLAIMER  
 THE PROFESSIONAL WHOSE SIGNATURE AND PERSONAL SEAL APPEAR HEREON ASSUMES RESPONSIBILITY ONLY FOR WHAT APPEARS ON THIS PAGE, AND DISCLAIMS (PURSUANT TO SECTION 327.411 RSMO) SPECIFICATION, ESTIMATES, REPORTS, OR OTHER DOCUMENTS OR INSTRUMENTS NOT SEALED BY THE UNDERSIGNED PROFESSIONAL RELATING TO OR INTENDED TO BE USED FOR ANY PART OR PARTS OF THE PROJECT TO WHICH THIS PAGE REFERS.

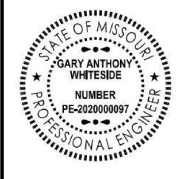

*Gary Whiteside*

DATE PREPARED  
2/27/2024

MO ROUTE 366 STATE MO

DISTRICT SL SHEET NO. 28

COUNTY  
ST. LOUIS

JOB NO.  
J6S3582

CONTRACT ID.

PROJECT NO.

BRIDGE NO.




DATE	DESCRIPTION

MISSOURI HIGHWAYS AND TRANSPORTATION COMMISSION  
  
 105 WEST CAPITOL  
 JEFFERSON CITY, MO 65102  
 1-888-ASK-MODOT (1-888-275-6636)

**GBA**  
 16305 Swingley Ridge  
 Dr., Ste 300  
 Chesterfield, Missouri  
 63017  
 636.240.2444  
 www.gbateam.com  
 GEORGE BUTLER  
 ASSOCIATES, INC.  
 PRO. ENGINEER 000133  
 ARCHITECT 000212  
 PRO. LAND SURVEYOR 000059

GARY A. WHITESIDE  
 PROFESSIONAL  
 ENGINEER  
 PE-202000099


IF A SEAL IS PRESENT ON THIS SHEET IT HAS BEEN ELECTRONICALLY SEALED AND DATED.

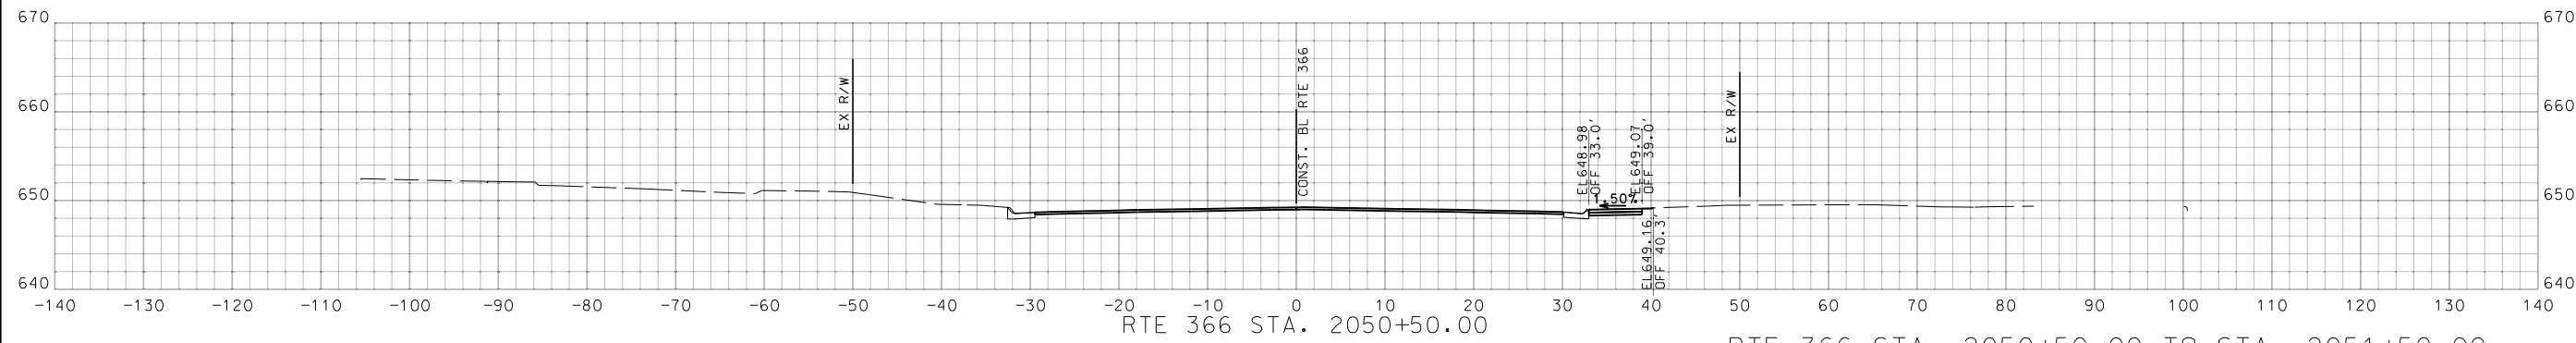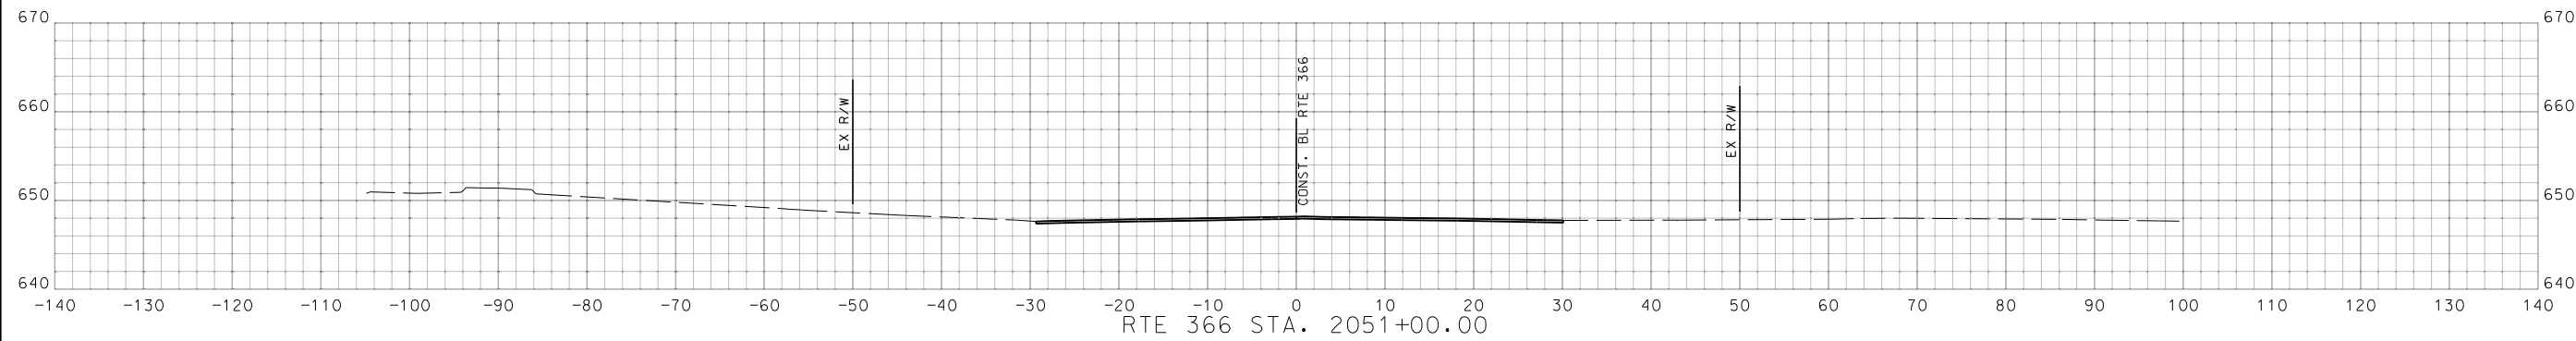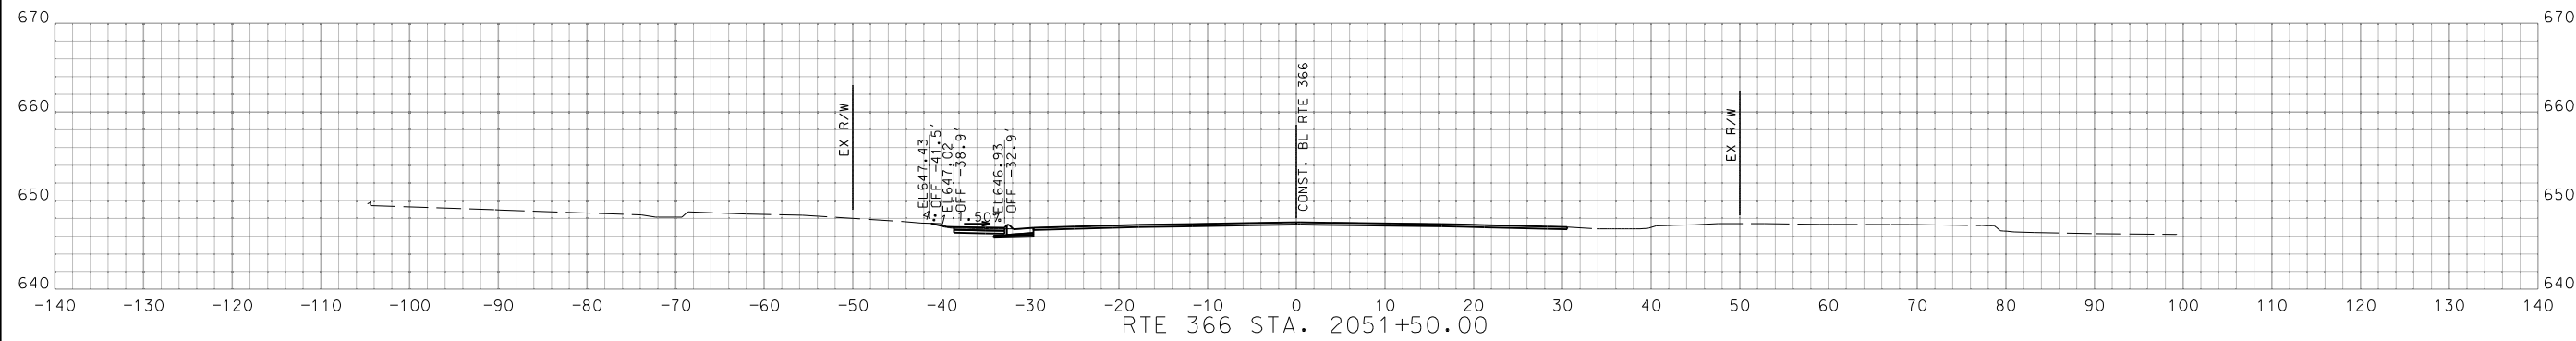




RTE 366 STA. 2050+50.00 TO STA. 2051+50.00

REV.

DISCLAIMER  
 THE PROFESSIONAL WHOSE SIGNATURE AND PERSONAL SEAL APPEAR HEREON ASSUMES RESPONSIBILITY ONLY FOR WHAT APPEARS ON THIS PAGE, AND DISCLAIMS (PURSUANT TO SECTION 327.411 RSMO) SPECIFICATION, ESTIMATES, REPORTS, OR OTHER DOCUMENTS OR INSTRUMENTS NOT SEALED BY THE UNDERSIGNED PROFESSIONAL RELATING TO OR INTENDED TO BE USED FOR ANY PART OR PARTS OF THE PROJECT TO WHICH THIS PAGE REFERS.

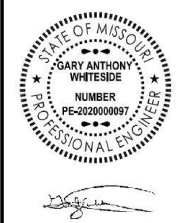

DATE PREPARED  
 2/27/2024  
 MO ROUTE 366 STATE MO  
 DISTRICT SL SHEET NO. 29  
 COUNTY ST. LOUIS  
 JOB NO. J6S3582  
 CONTRACT ID.  
 PROJECT NO.  
 BRIDGE NO.

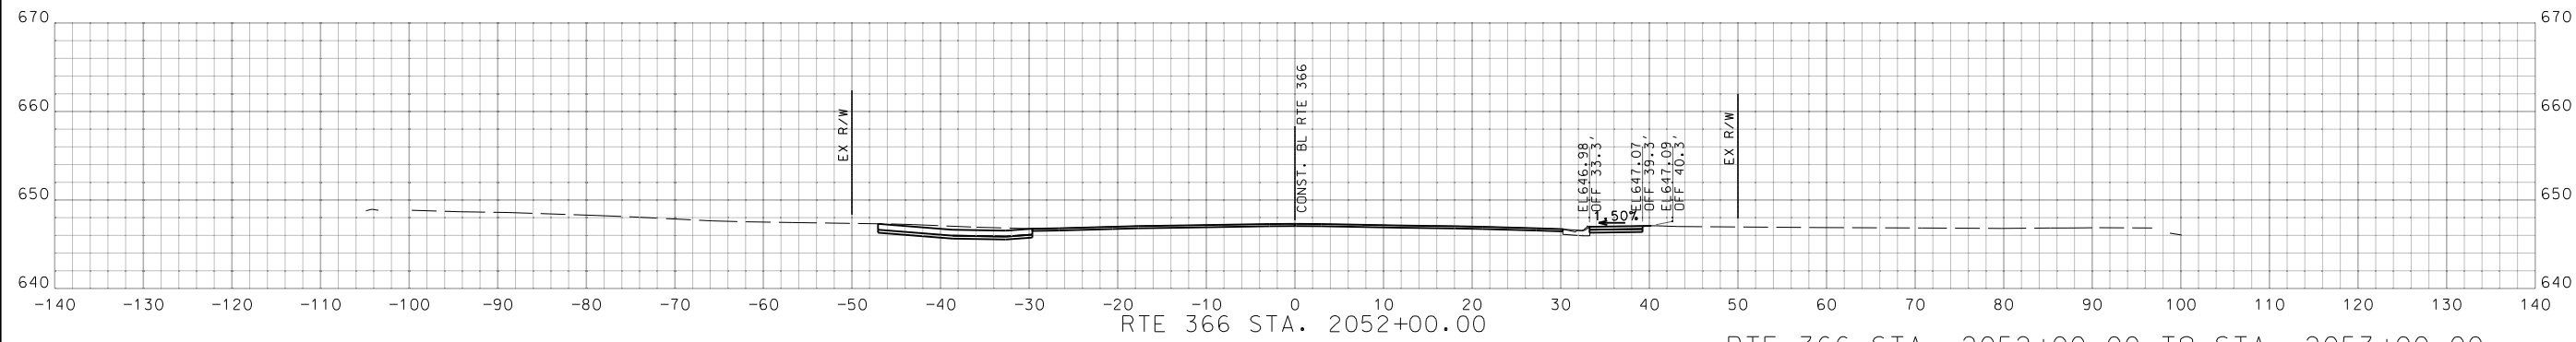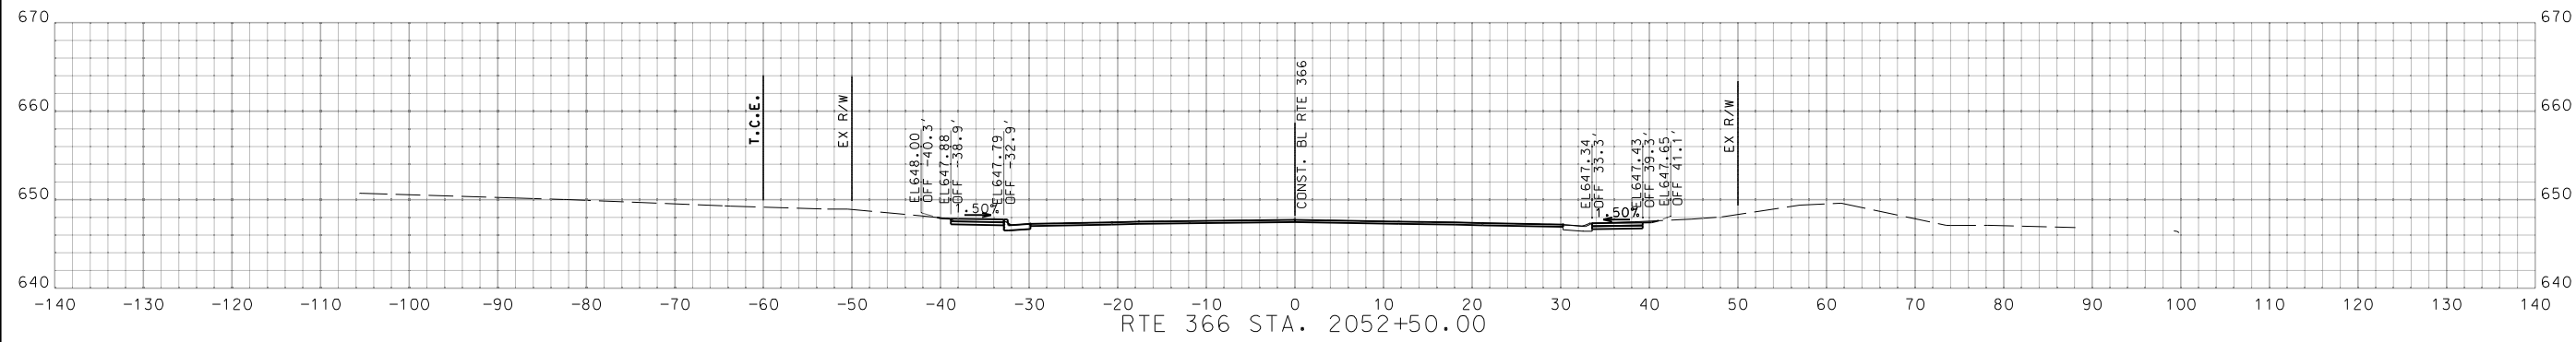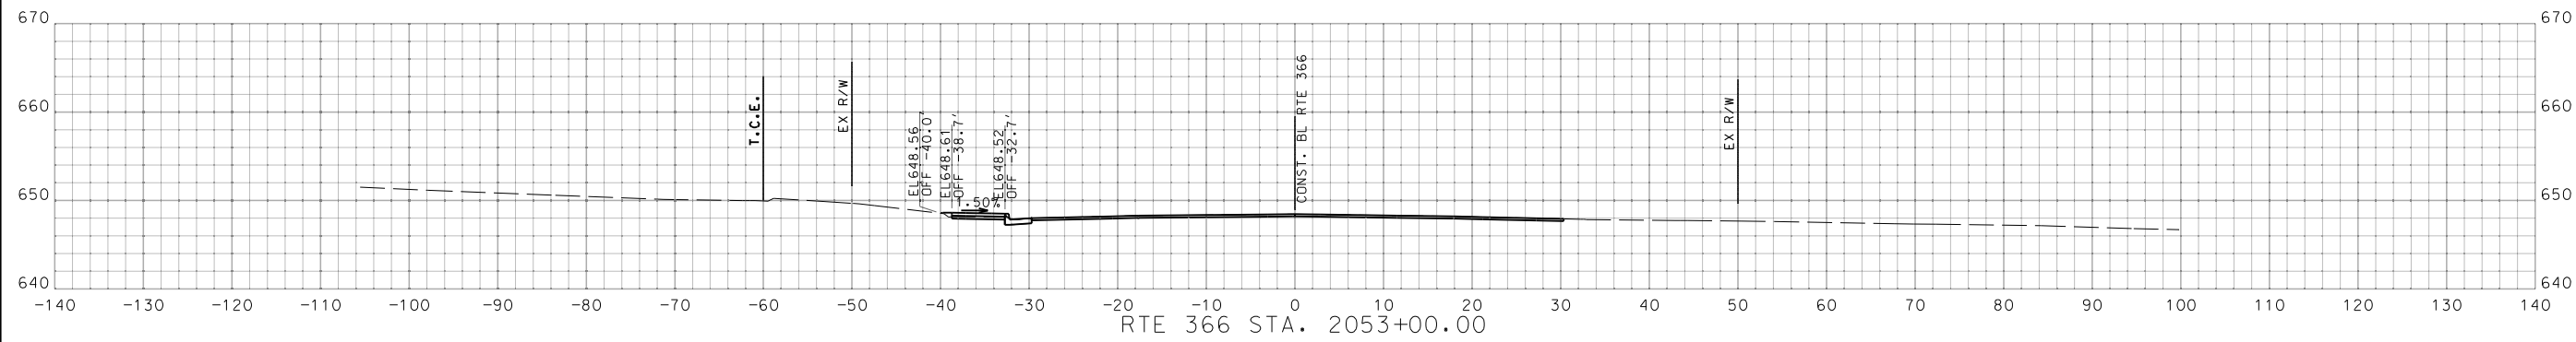

RTE 366 STA. 2052+00.00 TO STA. 2053+00.00

DATE	DESCRIPTION

MISSOURI HIGHWAYS AND TRANSPORTATION COMMISSION  
  
 105 WEST CAPITOL JEFFERSON CITY, MO 65102  
 1-888-ASK-MODOT (1-888-275-6636)

**GBA**  
 16305 Swingley Ridge Dr., Ste 300  
 Chesterfield, Missouri 63017  
 636.240.2444  
 www.gbateam.com  
 GEORGE BUTLER ASSOCIATES, INC.  
 PRO. ENGINEER 000133  
 ARCHITECT 000212  
 PRO. LAND SURVEYOR 000059

GARY A. WHITESIDE  
 PROFESSIONAL ENGINEER  
 PE-202000099

IF A SEAL IS PRESENT ON THIS SHEET IT HAS BEEN ELECTRONICALLY SEALED AND DATED.

DISCLAIMER  
 THE PROFESSIONAL WHOSE SIGNATURE AND PERSONAL SEAL APPEAR HEREON ASSUMES RESPONSIBILITY ONLY FOR WHAT APPEARS ON THIS PAGE, AND DISCLAIMS (PURSUANT TO SECTION 327.411 RSMO) SPECIFICATION, ESTIMATES, REPORTS, OR OTHER DOCUMENTS OR INSTRUMENTS NOT SEALED BY THE UNDERSIGNED PROFESSIONAL RELATING TO OR INTENDED TO BE USED FOR ANY PART OR PARTS OF THE PROJECT TO WHICH THIS PAGE REFERS.



*Gary Whiteside*

DATE PREPARED

2/27/2024

MO ROUTE STATE

366 MO

DISTRICT SHEET NO.

SL 30

COUNTY

ST. LOUIS

JOB NO.

J6S3582




CONTRACT ID.

PROJECT NO.

BRIDGE NO.

DESCRIPTION

DATE

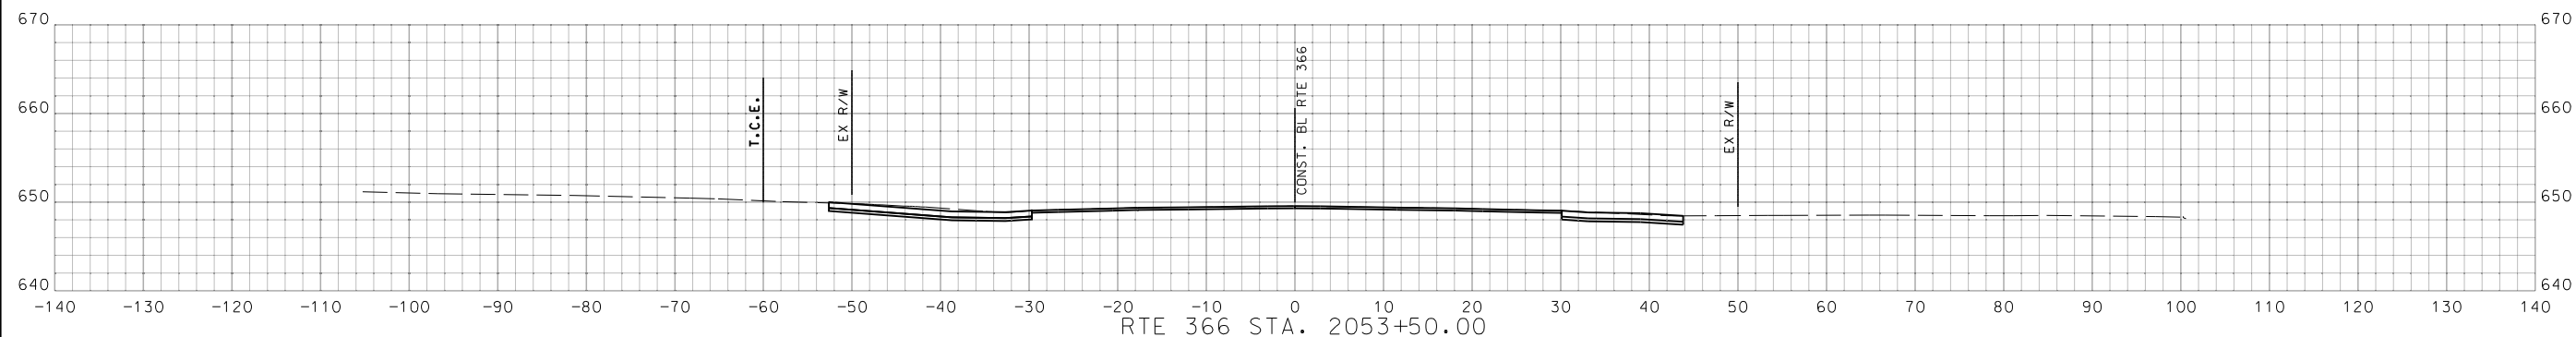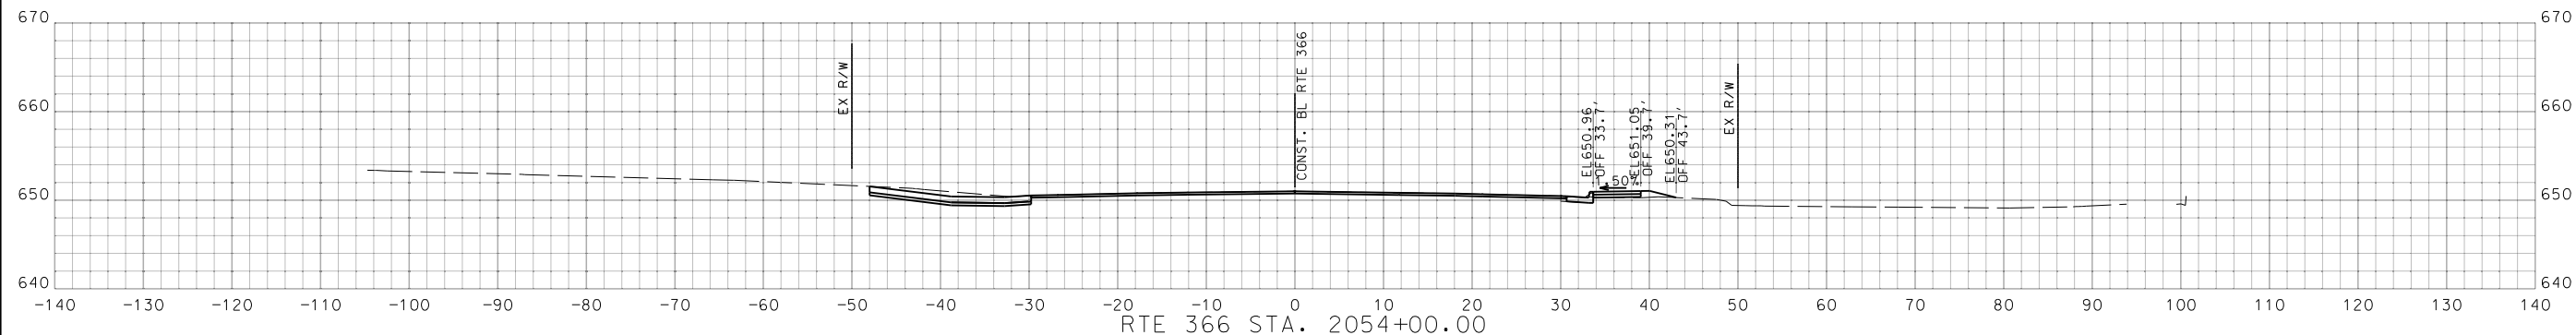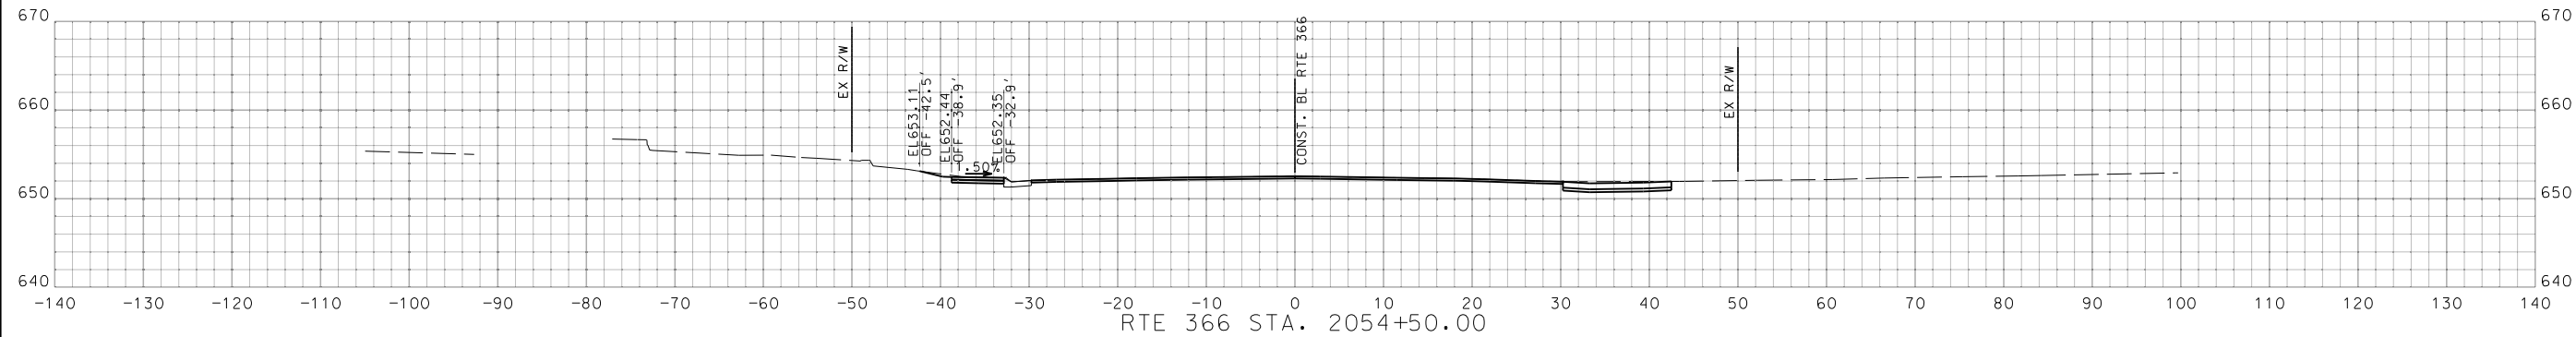

RTE 366 STA. 2053+50.00 TO STA. 2054+50.00

IF A SEAL IS PRESENT ON THIS SHEET IT HAS BEEN ELECTRONICALLY SEALED AND DATED.

REV.

MISSOURI HIGHWAYS AND TRANSPORTATION COMMISSION

105 WEST CAPITOL  
 JEFFERSON CITY, MO 65102  
 1-888-ASK-MODOT (1-888-275-6636)

**GBA**

16305 Swingley Ridge  
 Dr., Ste 300  
 Chesterfield, Missouri  
 63017  
 636.240.2444  
 www.gbateam.com

GEORGE BUTLER  
 ASSOCIATES, INC.  
 PRO. ENGINEER 000133  
 ARCHITECT 000212  
 PRO. LAND SURVEYOR 000059

GARY A. WHITESIDE  
 PROFESSIONAL  
 ENGINEER  
 PE-202000097

DISCLAIMER  
 THE PROFESSIONAL WHOSE SIGNATURE AND PERSONAL SEAL APPEAR HEREON ASSUMES RESPONSIBILITY ONLY FOR WHAT APPEARS ON THIS PAGE, AND DISCLAIMS (PURSUANT TO SECTION 327.411 RSMO) SPECIFICATION, ESTIMATES, REPORTS, OR OTHER DOCUMENTS OR INSTRUMENTS NOT SEALED BY THE UNDERSIGNED PROFESSIONAL RELATING TO OR INTENDED TO BE USED FOR ANY PART OR PARTS OF THE PROJECT TO WHICH THIS PAGE REFERS.



DATE PREPARED  
 2/27/2024

MO ROUTE STATE  
 366 MO

DISTRICT SHEET NO.  
 SL 31





COUNTY  
 ST. LOUIS

JOB NO.  
 J6S3582

CONTRACT ID.

PROJECT NO.

BRIDGE NO.

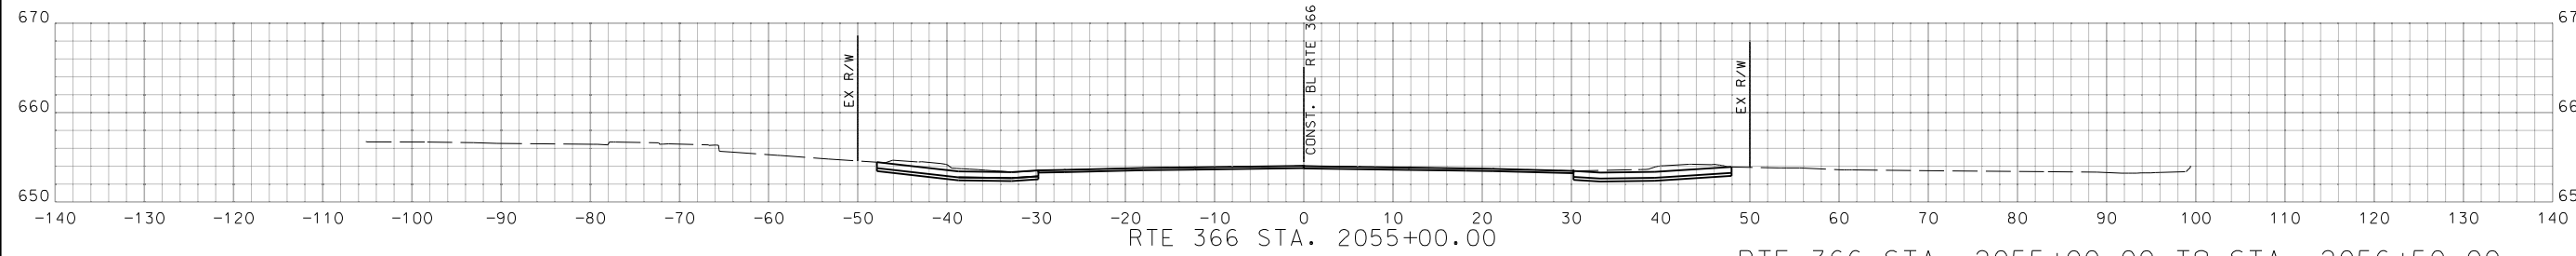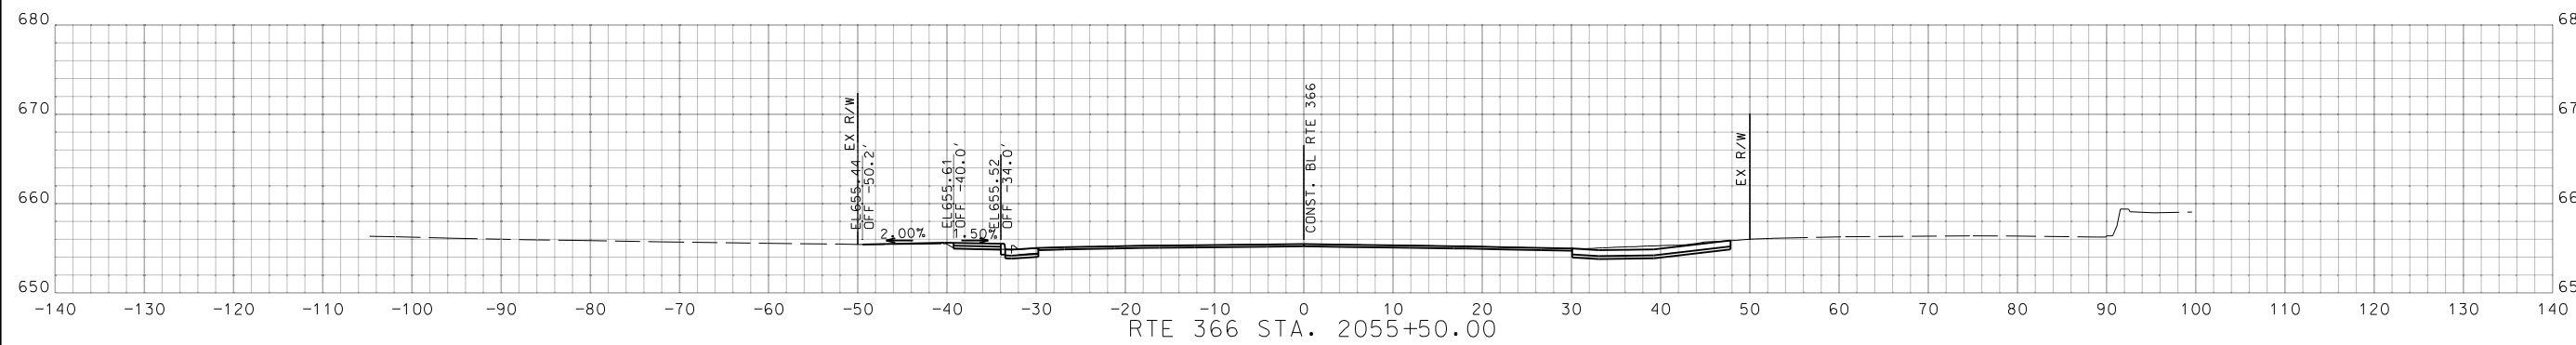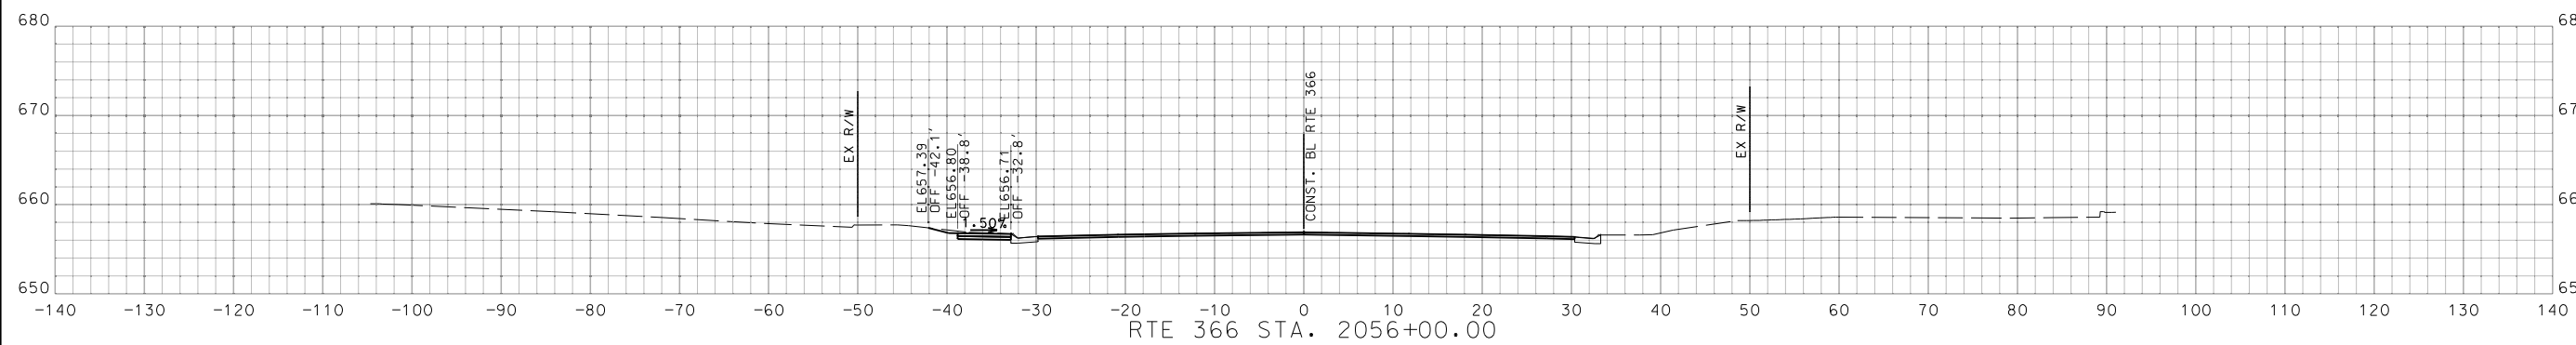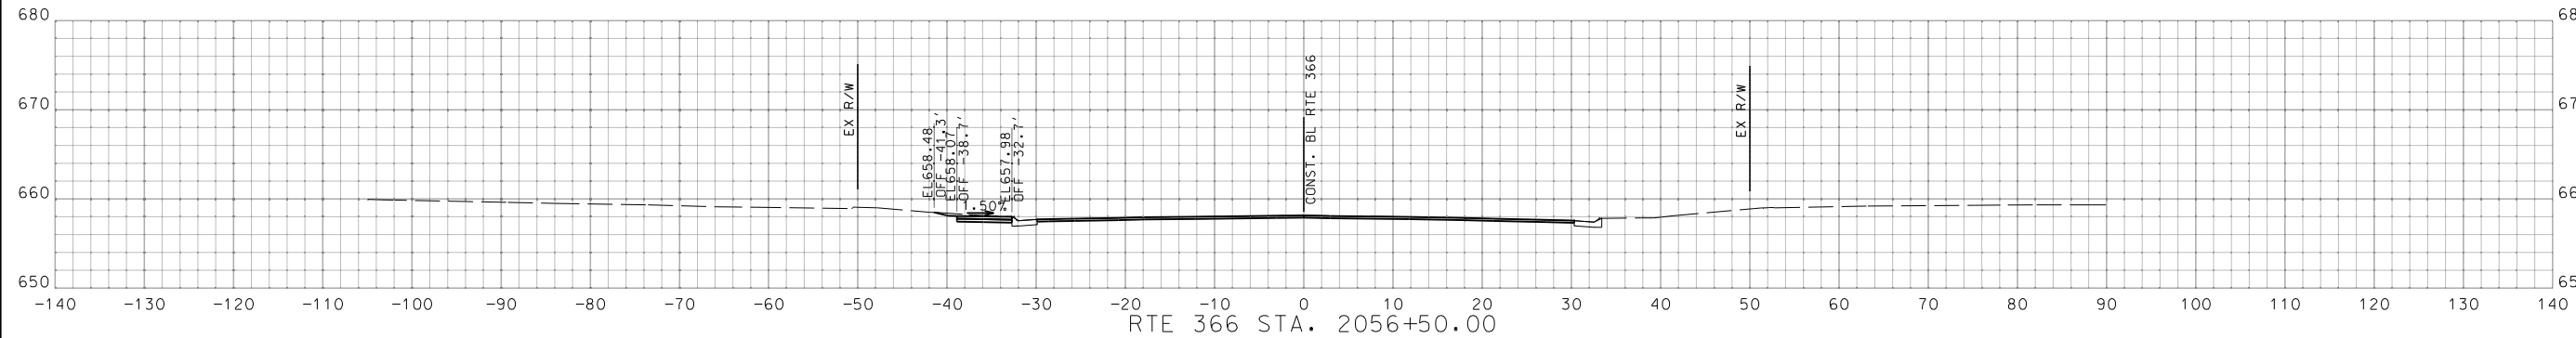

RTE 366 STA. 2055+00.00 TO STA. 2056+50.00

DESCRIPTION	DATE

MISSOURI HIGHWAYS AND TRANSPORTATION COMMISSION

105 WEST CAPITOL  
 JEFFERSON CITY, MO 65102  
 1-888-ASK-MODOT (1-888-275-6636)



16305 Swingley Ridge  
 Dr., Ste 300  
 Chesterfield, Missouri  
 63017  
 636.240.2444  
 www.gbateam.com

GEORGE BUTLER  
 ASSOCIATES, INC.  
 PRO. ENGINEER 000133  
 ARCHITECT 000212  
 PRO. LAND SURVEYOR 000059

GARY A. WHITESIDE  
 PROFESSIONAL  
 ENGINEER  
 PE-202000097

IF A SEAL IS PRESENT ON THIS SHEET IT HAS BEEN ELECTRONICALLY SEALED AND DATED.

DISCLAIMER  
 THE PROFESSIONAL WHOSE SIGNATURE AND PERSONAL SEAL APPEAR HEREON ASSUMES RESPONSIBILITY ONLY FOR WHAT APPEARS ON THIS PAGE, AND DISCLAIMS (PURSUANT TO SECTION 327.411 RSMO) SPECIFICATION, ESTIMATES, REPORTS, OR OTHER DOCUMENTS OR INSTRUMENTS NOT SEALED BY THE UNDERSIGNED PROFESSIONAL RELATING TO OR INTENDED TO BE USED FOR ANY PART OR PARTS OF THE PROJECT TO WHICH THIS PAGE REFERS.



*[Signature]*

DATE PREPARED  
2/27/2024

MO ROUTE 366	STATE MO
-----------------	-------------

DISTRICT SL	SHEET NO. 32
----------------	-----------------





COUNTY  
ST. LOUIS

JOB NO.  
J6S3582

CONTRACT ID.

PROJECT NO.

BRIDGE NO.

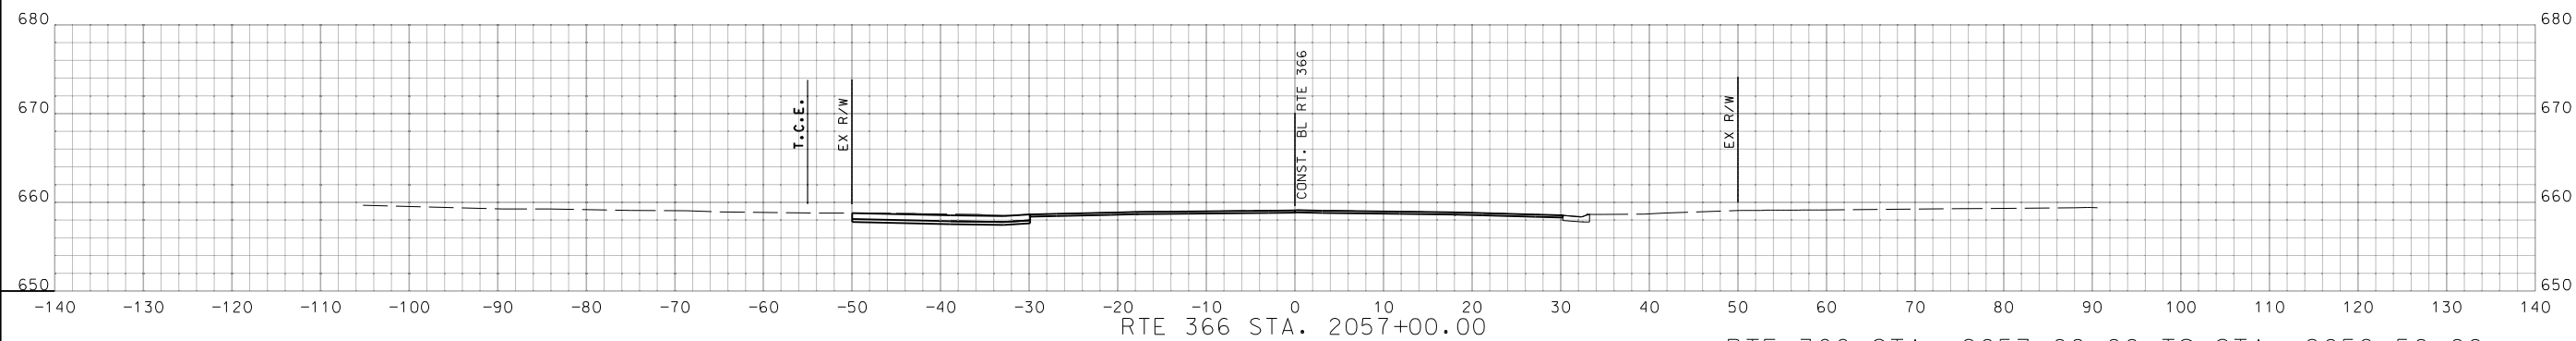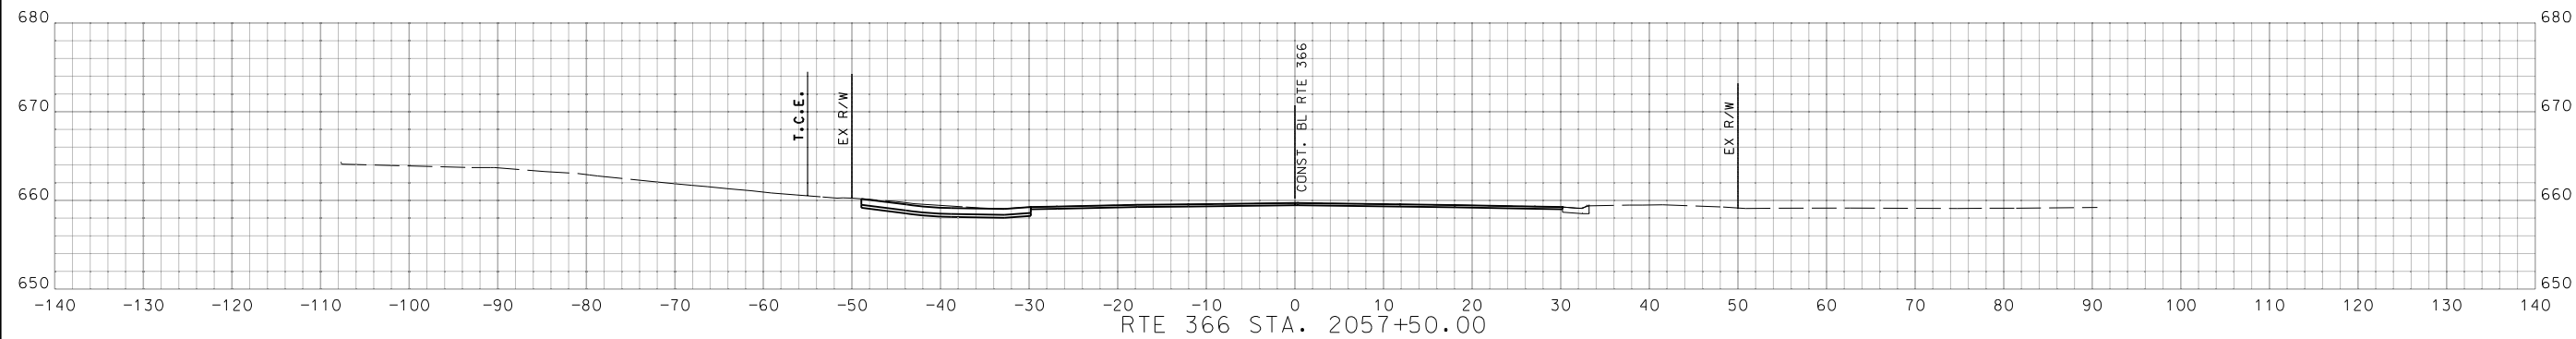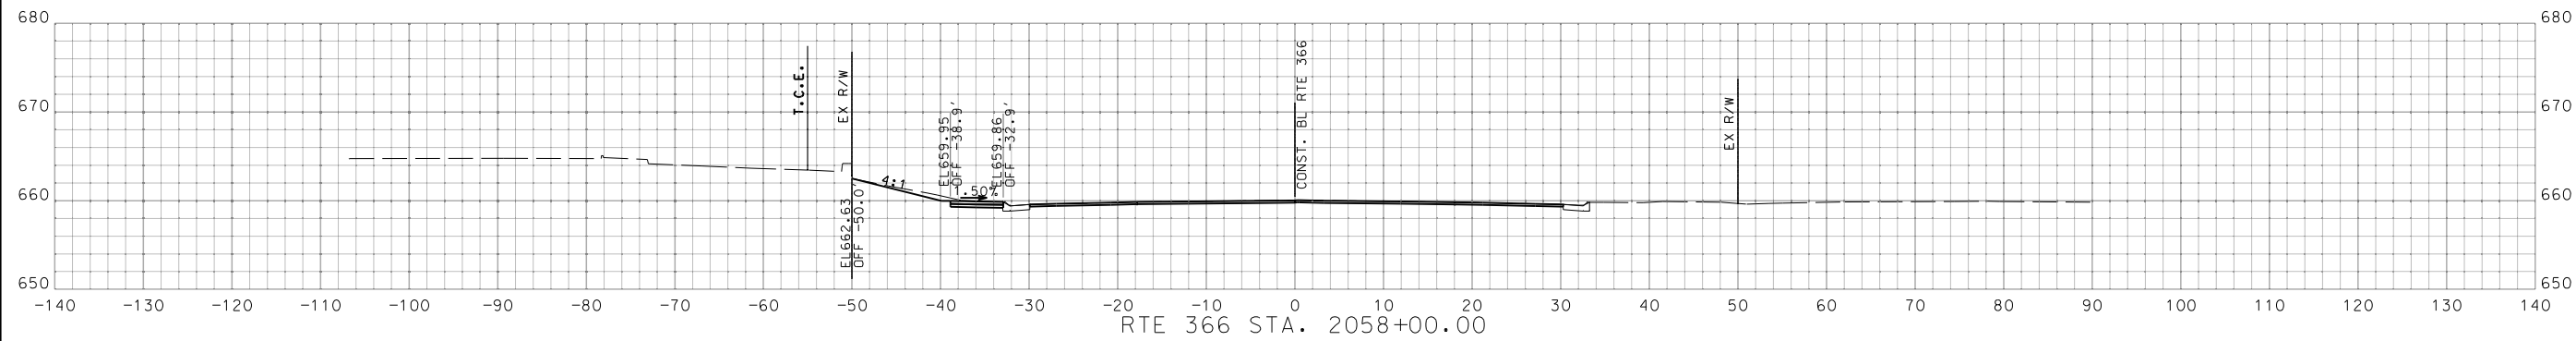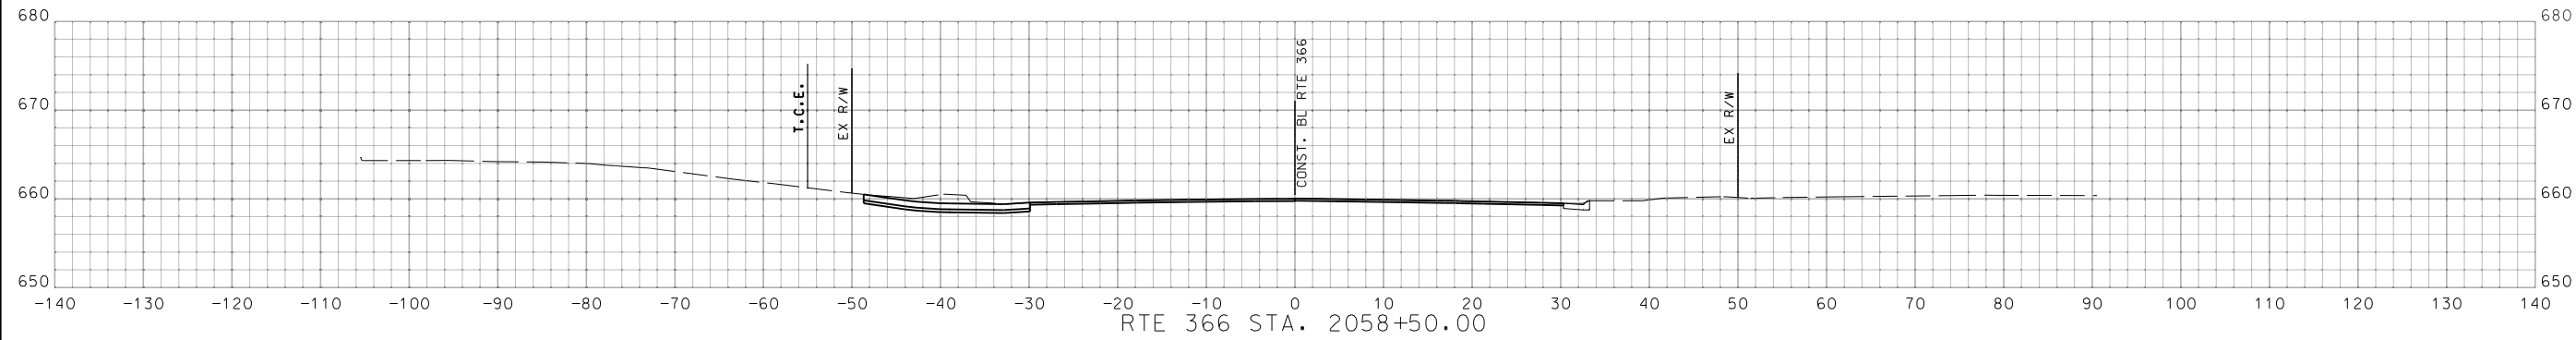

RTE 366 STA. 2057+00.00 TO STA. 2058+50.00

DATE	DESCRIPTION

MISSOURI HIGHWAYS AND TRANSPORTATION COMMISSION

105 WEST CAPITOL  
 JEFFERSON CITY, MO 65102  
 1-888-ASK-MODOT (1-888-275-6636)

**GBA**

16305 Swingley Ridge  
 Dr. Ste 300  
 Chesterfield, Missouri  
 63017  
 636.240.2444  
 www.gbateam.com


GEORGE BUTLER  
 ASSOCIATES, INC.  
 PRO. ENGINEER 000133  
 ARCHITECT 000212  
 PRO. LAND SURVEYOR 000059

GARY A. WHITESIDE  
 PROFESSIONAL  
 ENGINEER  
 PE-202000097

IF A SEAL IS PRESENT ON THIS SHEET IT HAS BEEN ELECTRONICALLY SEALED AND DATED.



DISCLAIMER  
 THE PROFESSIONAL WHOSE SIGNATURE AND PERSONAL SEAL APPEAR HEREON ASSUMES RESPONSIBILITY ONLY FOR WHAT APPEARS ON THIS PAGE, AND DISCLAIMS (PURSUANT TO SECTION 327.411 RSMO) SPECIFICATION, ESTIMATES, REPORTS, OR OTHER DOCUMENTS OR INSTRUMENTS NOT SEALED BY THE UNDERSIGNED PROFESSIONAL RELATING TO OR INTENDED TO BE USED FOR ANY PART OR PARTS OF THE PROJECT TO WHICH THIS PAGE REFERS.

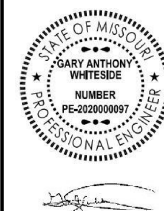

DATE PREPARED  
2/27/2024

MO ROUTE 366 STATE MO

DISTRICT SL SHEET NO. 33





COUNTY ST. LOUIS

JOB NO. J6S3582

CONTRACT ID.

PROJECT NO.

BRIDGE NO.

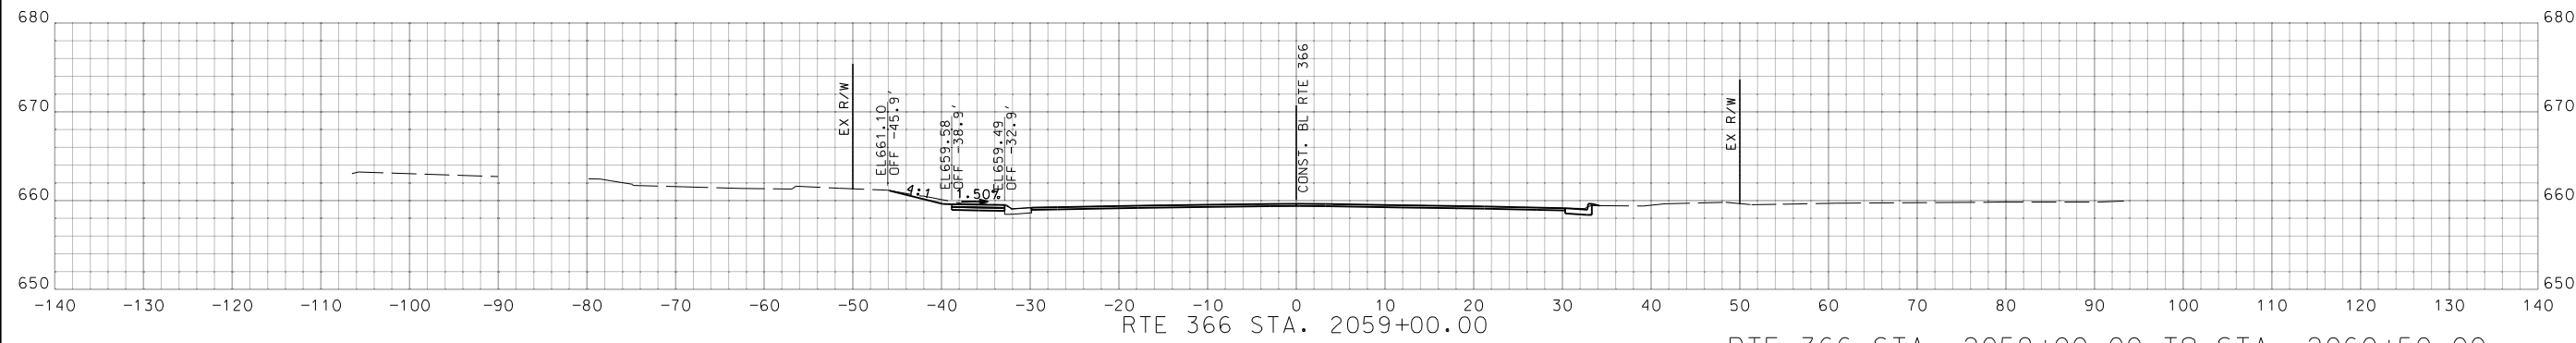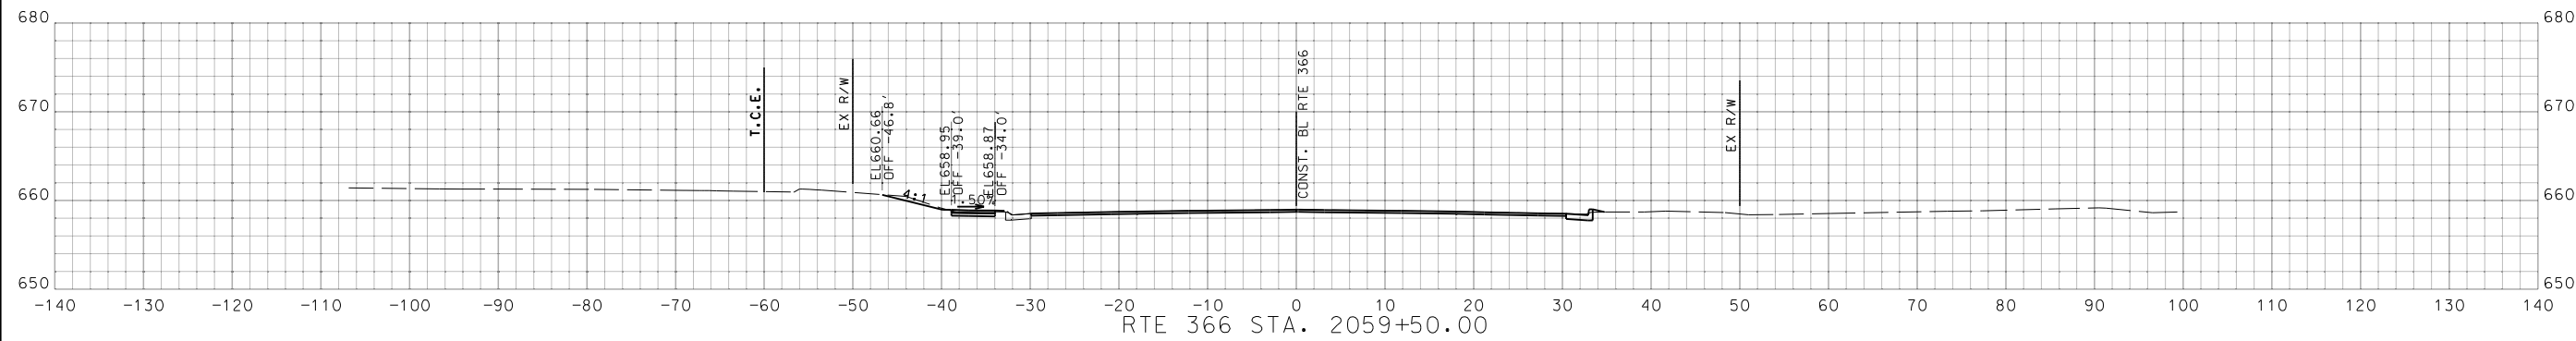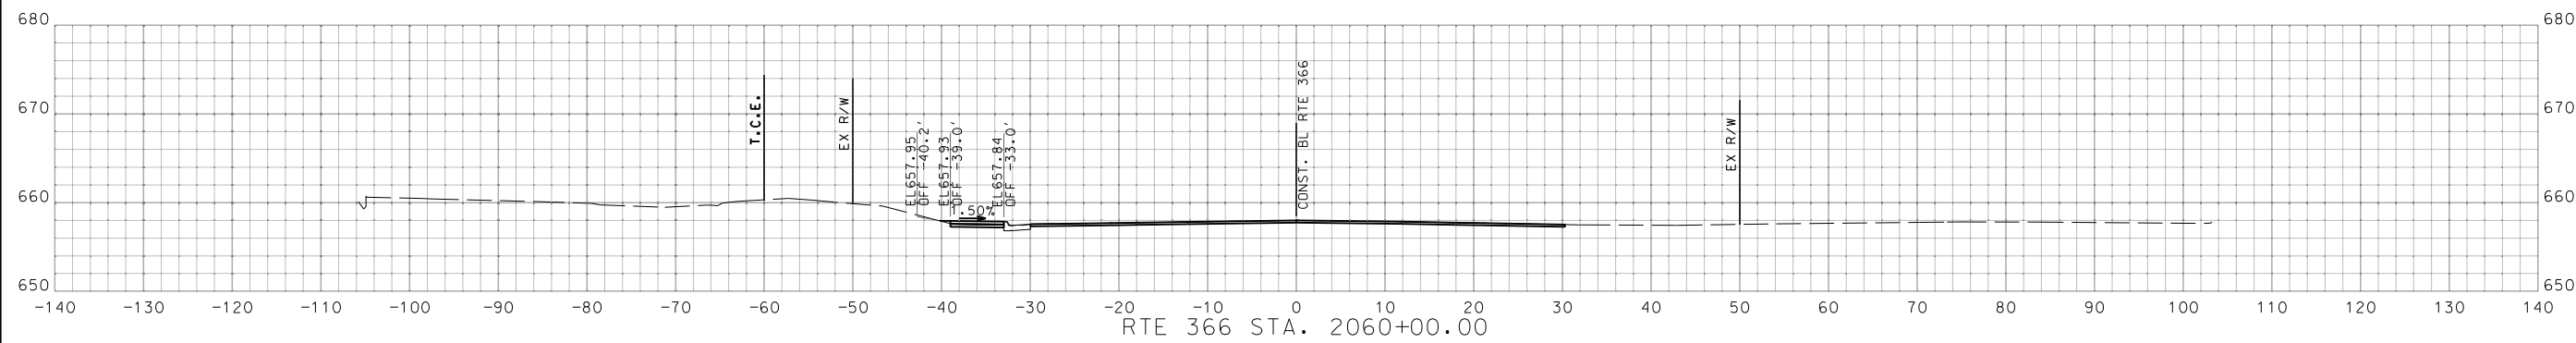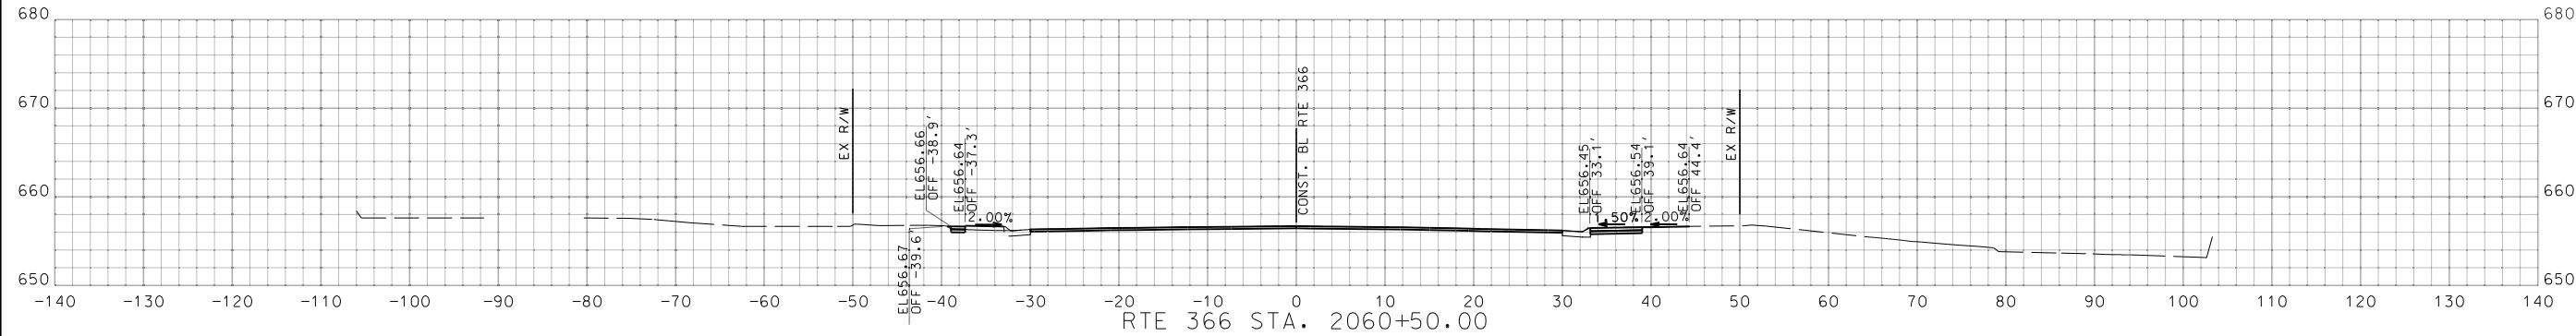

RTE 366 STA. 2059+00.00 TO STA. 2060+50.00

DATE	DESCRIPTION

MISSOURI HIGHWAYS AND TRANSPORTATION COMMISSION  
 105 WEST CAPITOL  
 JEFFERSON CITY, MO 65102  
 1-888-ASK-MODOT (1-888-275-6636)



16305 Swingley Ridge  
 Dr. Ste 300  
 Chesterfield, Missouri  
 63017  
 636.240.2444  
 www.gbateam.com  
 GEORGE BUTLER  
 ASSOCIATES, INC.  
 PRO. ENGINEER 000133  
 ARCHITECT 000212  
 PRO. LAND SURVEYOR 000059

GARY A. WHITESIDE  
 PROFESSIONAL  
 ENGINEER  
 PE-202000099

IF A SEAL IS PRESENT ON THIS SHEET IT HAS BEEN ELECTRONICALLY SEALED AND DATED.

DISCLAIMER  
 THE PROFESSIONAL WHOSE SIGNATURE AND PERSONAL SEAL APPEAR HEREON ASSUMES RESPONSIBILITY ONLY FOR WHAT APPEARS ON THIS PAGE, AND DISCLAIMS (PURSUANT TO SECTION 327.411 RSMO) SPECIFICATION, ESTIMATES, REPORTS, OR OTHER DOCUMENTS OR INSTRUMENTS NOT SEALED BY THE UNDERSIGNED PROFESSIONAL RELATING TO OR INTENDED TO BE USED FOR ANY PART OR PARTS OF THE PROJECT TO WHICH THIS PAGE REFERS.



DATE PREPARED  
 2/27/2024

MO ROUTE 366 STATE MO

DISTRICT SL SHEET NO. 34





COUNTY  
 ST. LOUIS

JOB NO.  
 J6S3582

CONTRACT ID.

PROJECT NO.

BRIDGE NO.

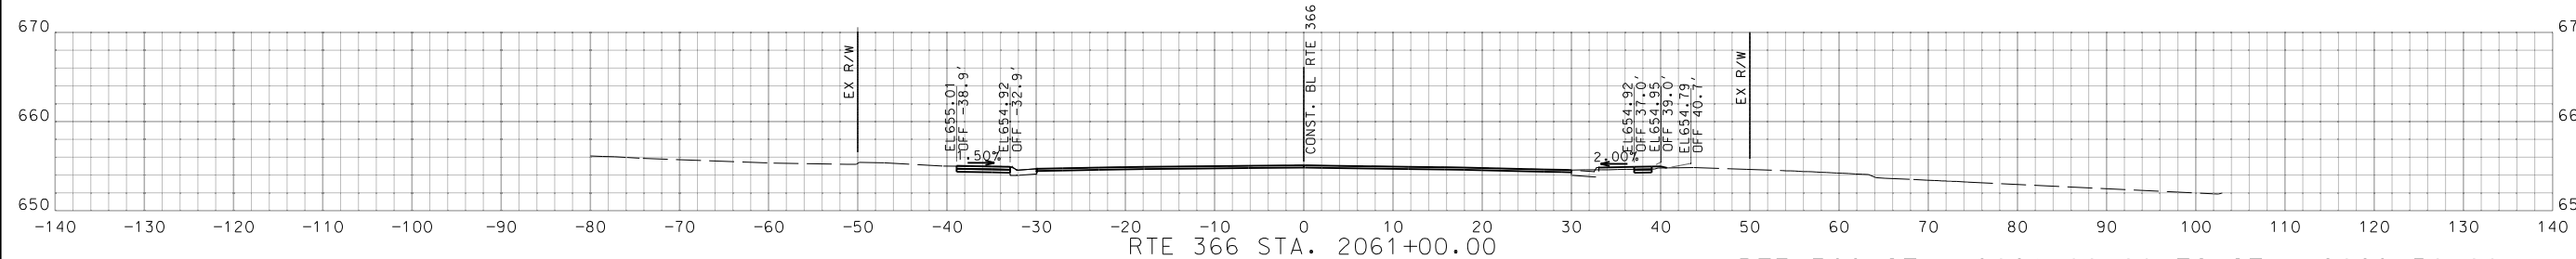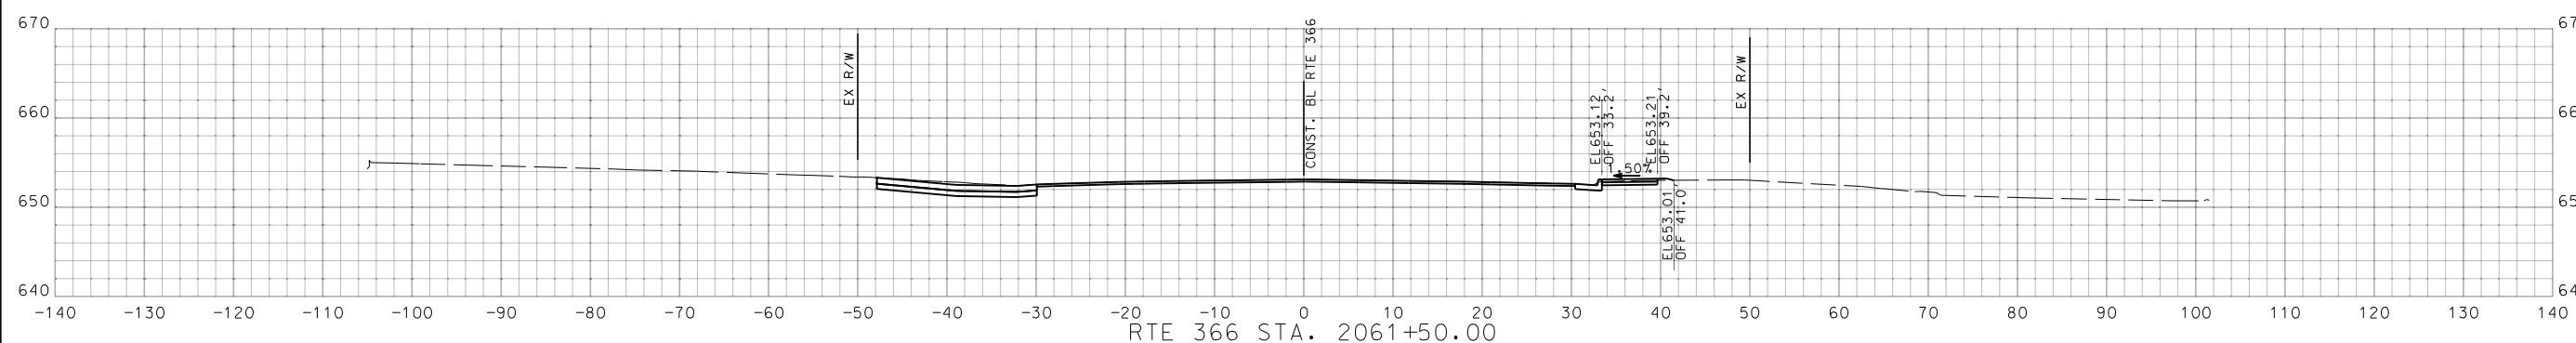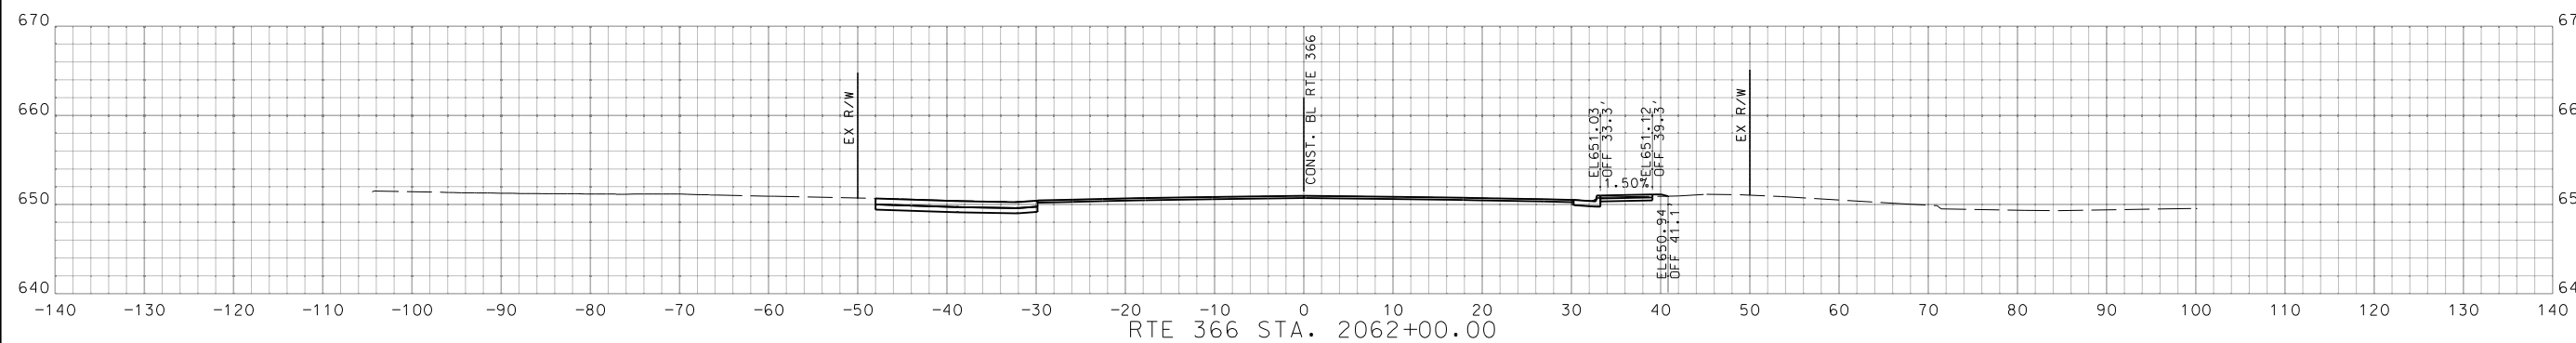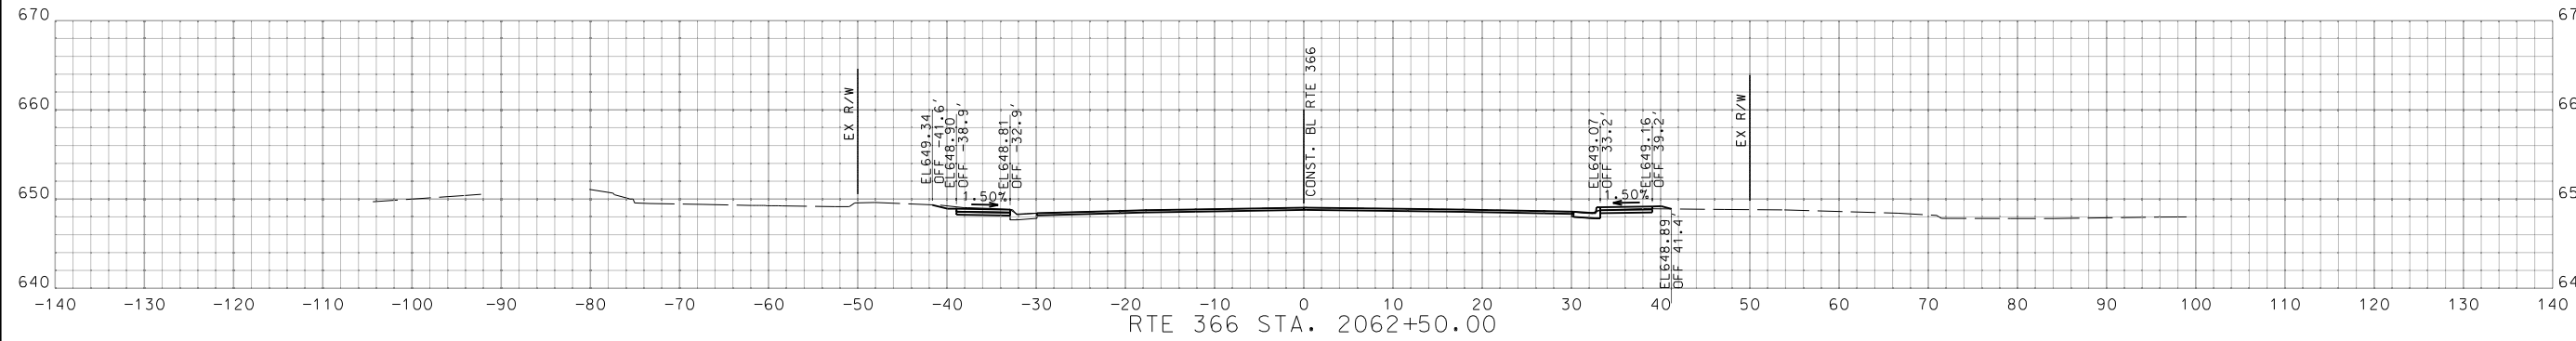

RTE 366 STA. 2061+00.00 TO STA. 2062+50.00

DATE	DESCRIPTION

MISSOURI HIGHWAYS AND TRANSPORTATION  
 COMMISSION  

 105 WEST CAPITOL  
 JEFFERSON CITY, MO 65102  
 1-888-ASK-MODOT (1-888-275-6636)

**GBA**






16305 Swingley Ridge  
 Dr., Ste 300  
 Chesterfield, Missouri  
 63017  
 636.240.2444  
 www.gbateam.com

GEORGE BUTLER  
 ASSOCIATES, INC.  
 PRO. ENGINEER 000133  
 ARCHITECT 000212  
 PRO. LAND SURVEYOR 000059

GARY A. WHITESIDE  
 PROFESSIONAL  
 ENGINEER  
 PE-202000097

IF A SEAL IS PRESENT ON THIS SHEET IT HAS BEEN ELECTRONICALLY SEALED AND DATED. REV.

DISCLAIMER  
 THE PROFESSIONAL WHOSE SIGNATURE AND PERSONAL SEAL APPEAR HEREON ASSUMES RESPONSIBILITY ONLY FOR WHAT APPEARS ON THIS PAGE, AND DISCLAIMS (PURSUANT TO SECTION 327.411 RSMO) SPECIFICATION, ESTIMATES, REPORTS, OR OTHER DOCUMENTS OR INSTRUMENTS NOT SEALED BY THE UNDERSIGNED PROFESSIONAL RELATING TO OR INTENDED TO BE USED FOR ANY PART OR PARTS OF THE PROJECT TO WHICH THIS PAGE REFERS.

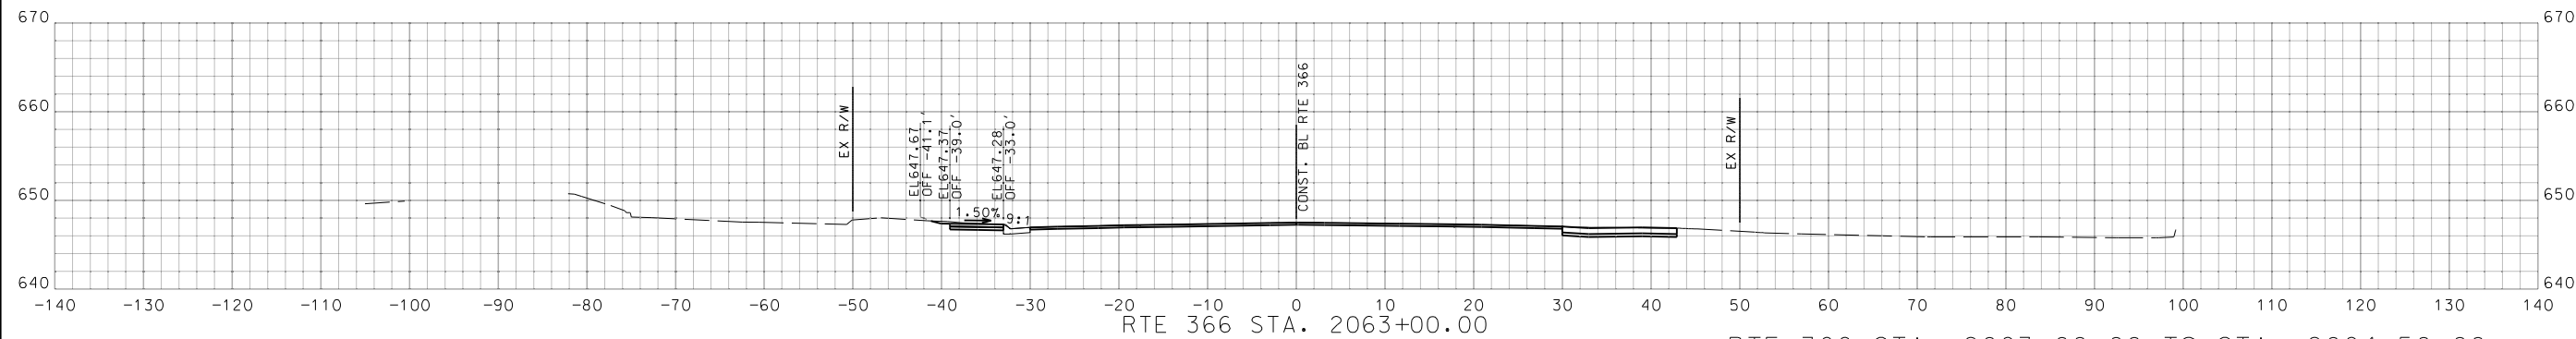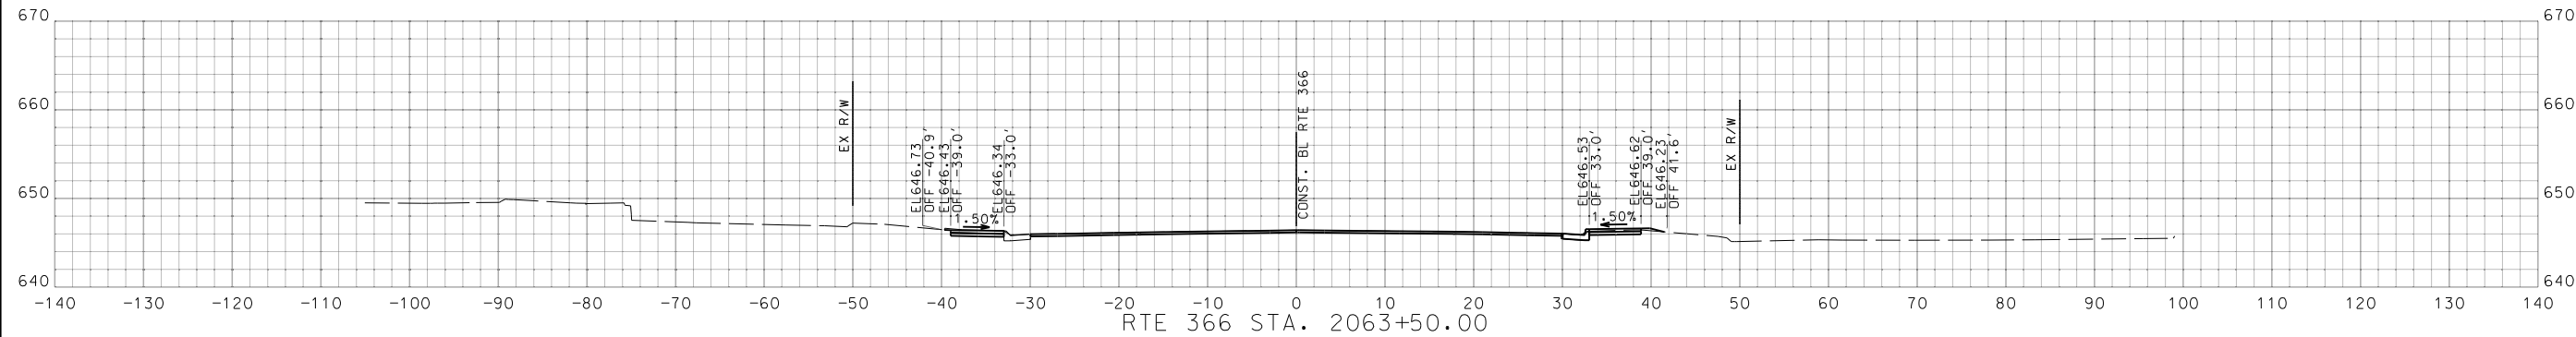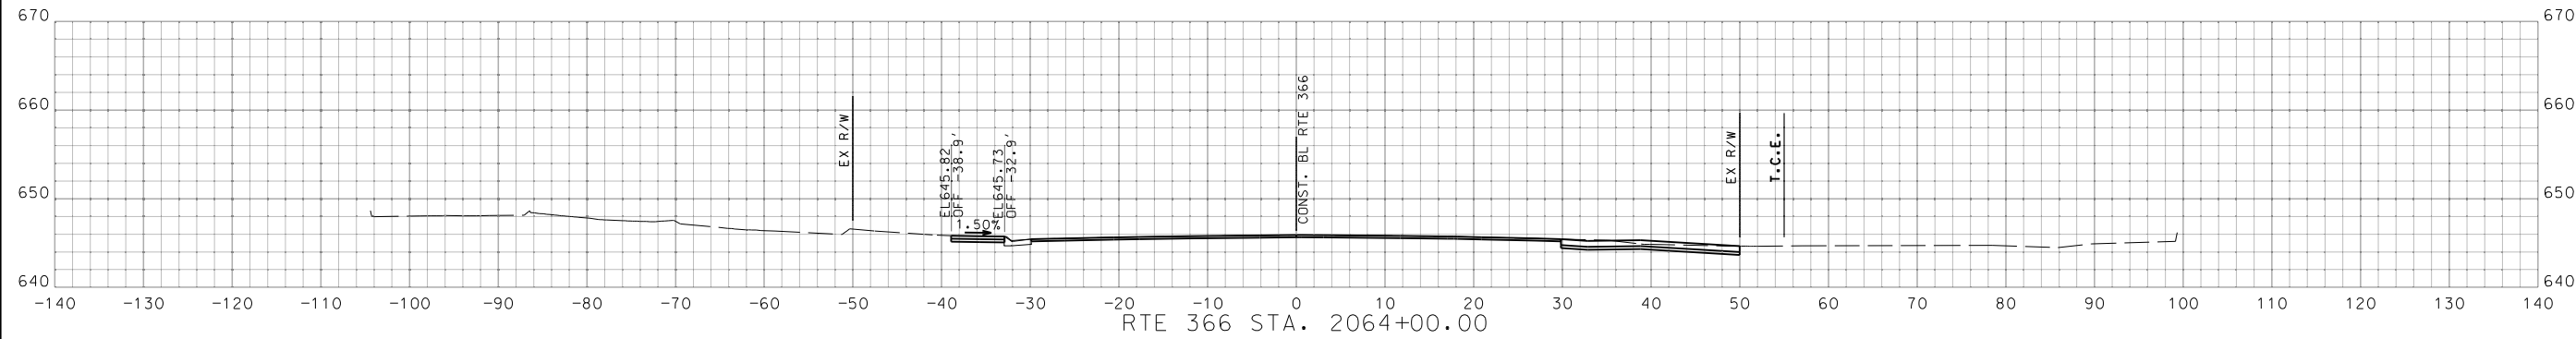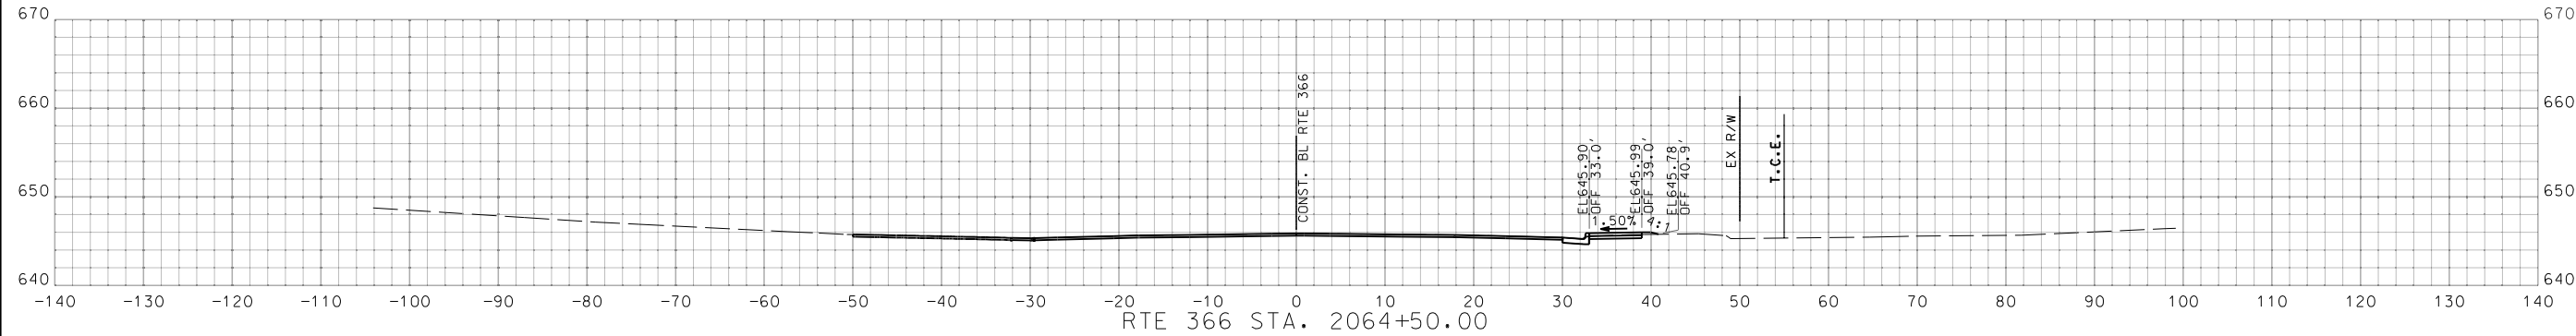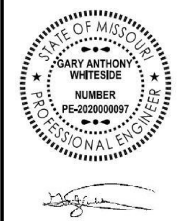

RTE 366 STA. 2063+00.00 TO STA. 2064+50.00

DATE PREPARED 2/27/2024	
MO ROUTE 366	STATE MO
DISTRICT SL	SHEET NO. 35
COUNTY ST. LOUIS	
JOB NO. J6S3582	
CONTRACT ID.	
PROJECT NO.	
BRIDGE NO.	

DATE	DESCRIPTION

MISSOURI HIGHWAYS AND TRANSPORTATION COMMISSION

105 WEST CAPITOL  
 JEFFERSON CITY, MO 65102  
 1-888-ASK-MODOT (1-888-275-6636)

**GBA**

16305 Swingley Ridge  
 Dr., Ste 300  
 Chesterfield, Missouri  
 63017  
 636.240.2444  
 www.gbateam.com

GEORGE BUTLER  
 ASSOCIATES, INC.  
 PRO. ENGINEER 000133  
 ARCHITECT 000212  
 PRO. LAND SURVEYOR 000059

GARY A. WHITESIDE  
 PROFESSIONAL  
 ENGINEER  
 PE-202000097

IF A SEAL IS PRESENT ON THIS SHEET IT HAS BEEN ELECTRONICALLY SEALED AND DATED.

DISCLAIMER  
 THE PROFESSIONAL WHOSE SIGNATURE AND PERSONAL SEAL APPEAR HEREON ASSUMES RESPONSIBILITY ONLY FOR WHAT APPEARS ON THIS PAGE, AND DISCLAIMS (PURSUANT TO SECTION 327.411 RSMO) SPECIFICATION, ESTIMATES, REPORTS, OR OTHER DOCUMENTS OR INSTRUMENTS NOT SEALED BY THE UNDERSIGNED PROFESSIONAL RELATING TO OR INTENDED TO BE USED FOR ANY PART OR PARTS OF THE PROJECT TO WHICH THIS PAGE REFERS.



DATE PREPARED  
 2/27/2024

MO ROUTE 366 STATE MO

DISTRICT SL SHEET NO. 36





COUNTY ST. LOUIS

JOB NO. J6S3582

CONTRACT ID.

PROJECT NO.

BRIDGE NO.

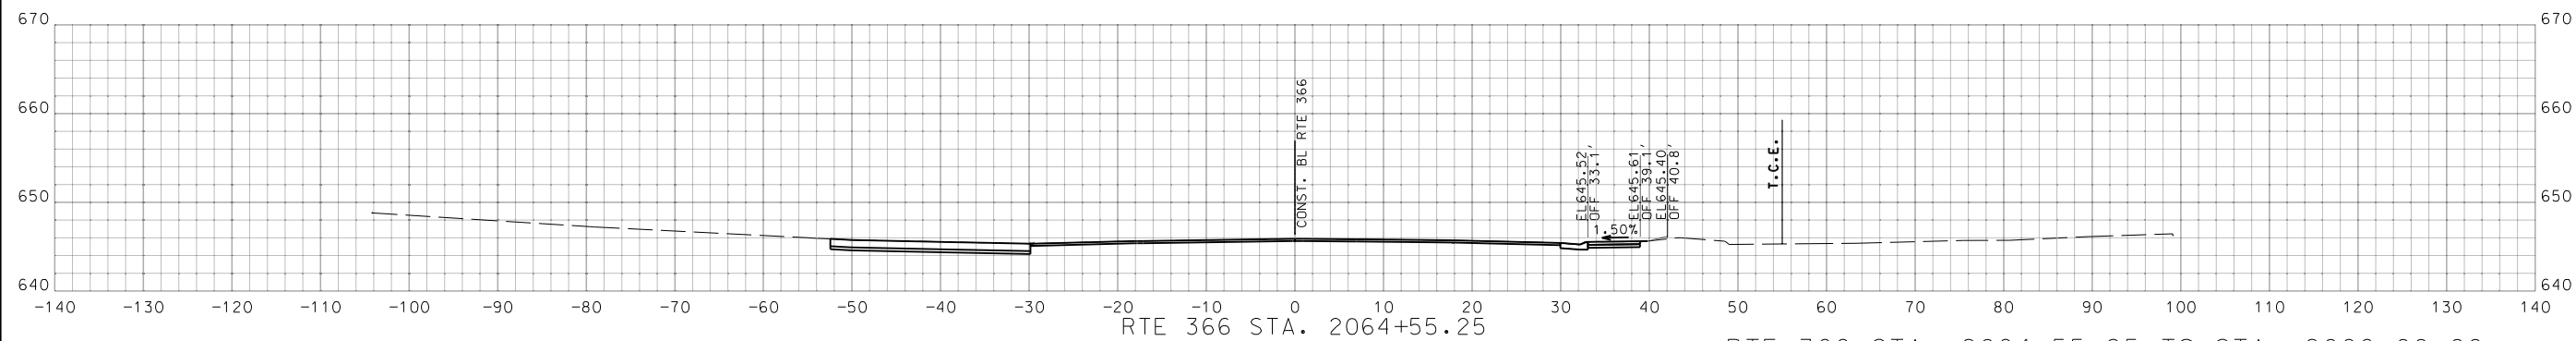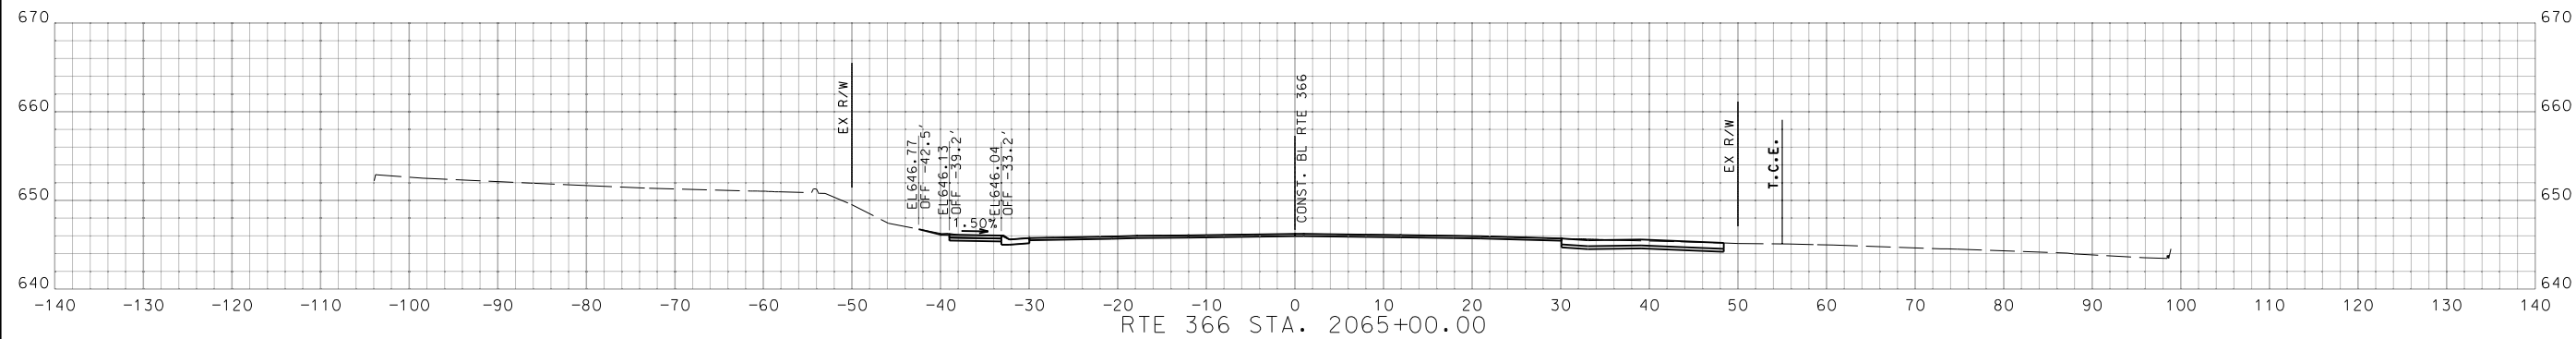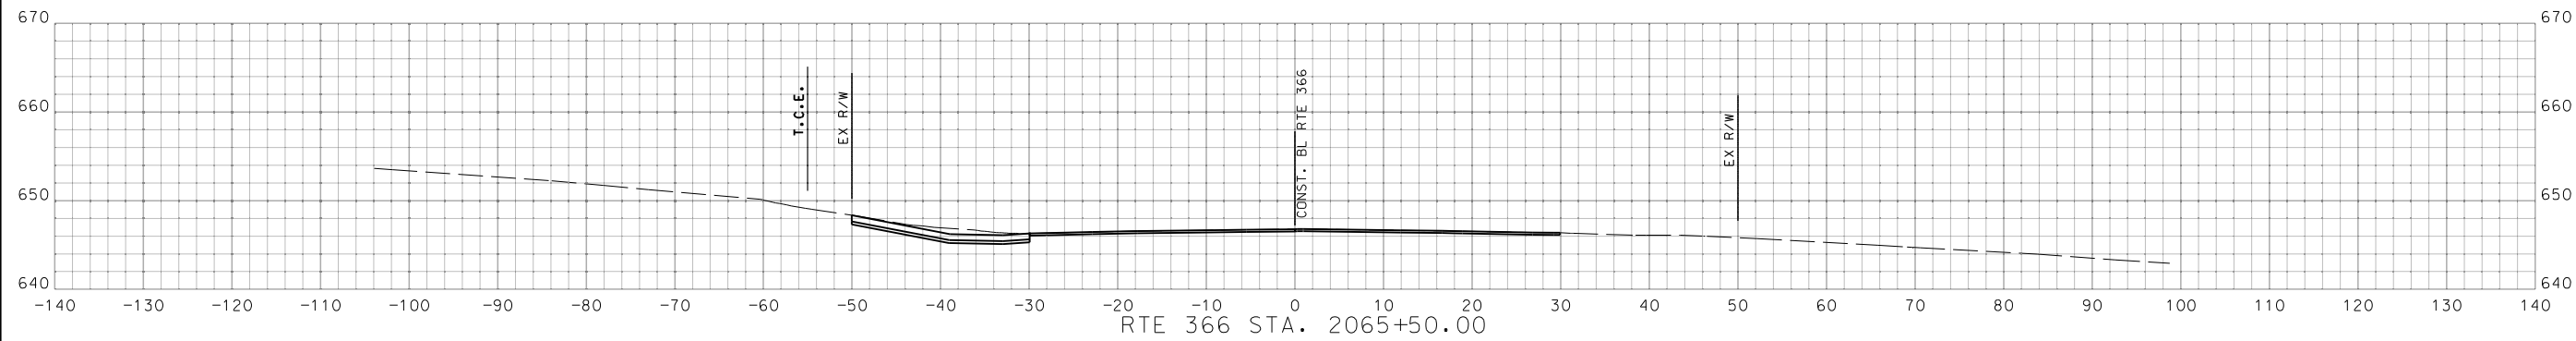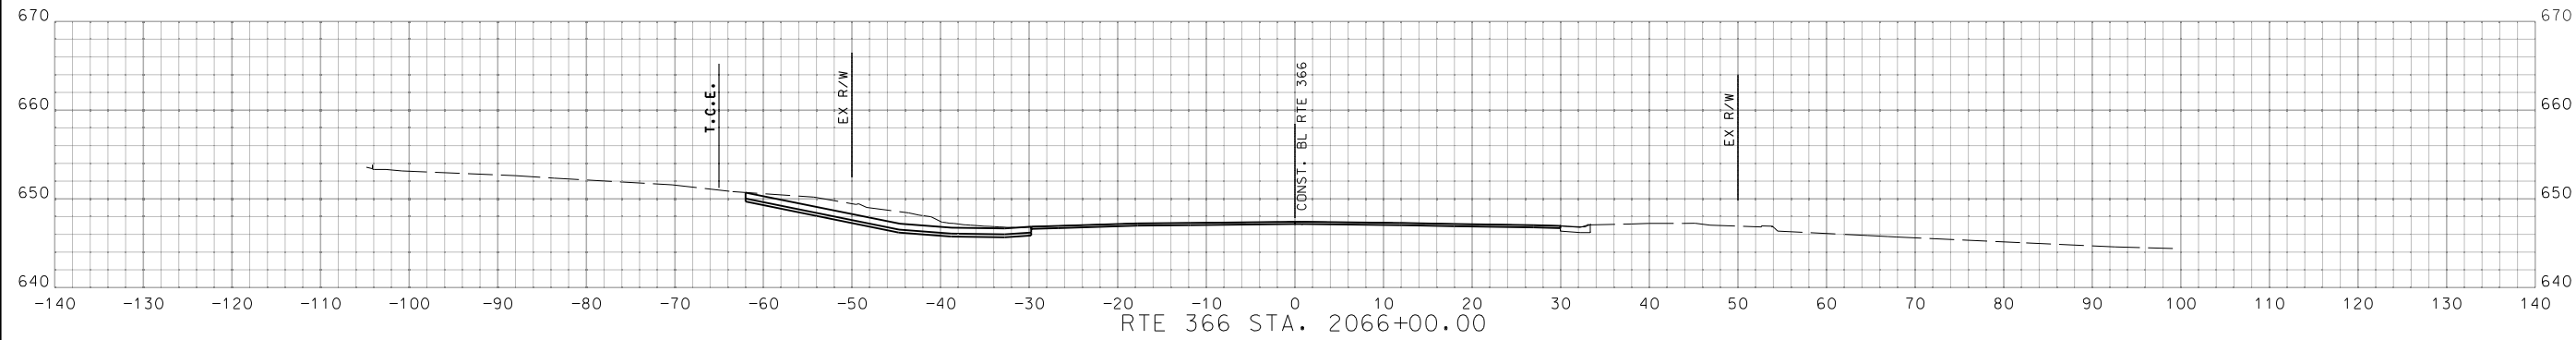

RTE 366 STA. 2064+55.25 TO STA. 2066+00.00

DATE	DESCRIPTION

MISSOURI HIGHWAYS AND TRANSPORTATION COMMISSION  
 105 WEST CAPITOL JEFFERSON CITY, MO 65102  
 1-888-ASK-MODOT (1-888-275-6636)



16305 Swingley Ridge Dr., Ste 300  
 Chesterfield, Missouri 63017  
 636.240.2444  
 www.gbateam.com

GEORGE BUTLER ASSOCIATES, INC.  
 PRO. ENGINEER 000133  
 ARCHITECT 000212  
 PRO. LAND SURVEYOR 000059

GARY A. WHITESIDE  
 PROFESSIONAL ENGINEER  
 PE-202000097

IF A SEAL IS PRESENT ON THIS SHEET IT HAS BEEN ELECTRONICALLY SEALED AND DATED.

DISCLAIMER  
 THE PROFESSIONAL WHOSE SIGNATURE AND PERSONAL SEAL APPEAR HEREON ASSUMES RESPONSIBILITY ONLY FOR WHAT APPEARS ON THIS PAGE, AND DISCLAIMS (PURSUANT TO SECTION 327.411 RSMO) SPECIFICATION, ESTIMATES, REPORTS, OR OTHER DOCUMENTS OR INSTRUMENTS NOT SEALED BY THE UNDERSIGNED PROFESSIONAL RELATING TO OR INTENDED TO BE USED FOR ANY PART OR PARTS OF THE PROJECT TO WHICH THIS PAGE REFERS.



*Gary Whiteside*

DATE PREPARED  
 3/6/2024

MO ROUTE 366 STATE MO

DISTRICT SL SHEET NO. 37





COUNTY ST. LOUIS

JOB NO. J6S3582

CONTRACT ID.

PROJECT NO.

BRIDGE NO.

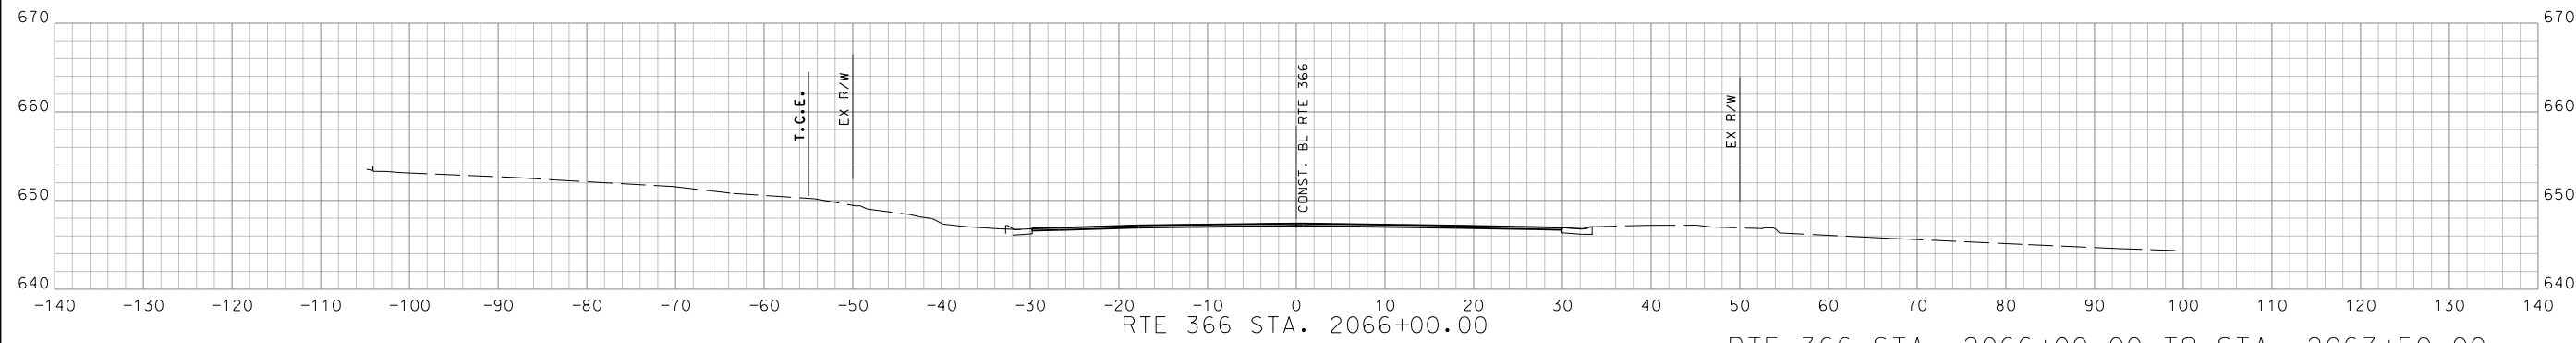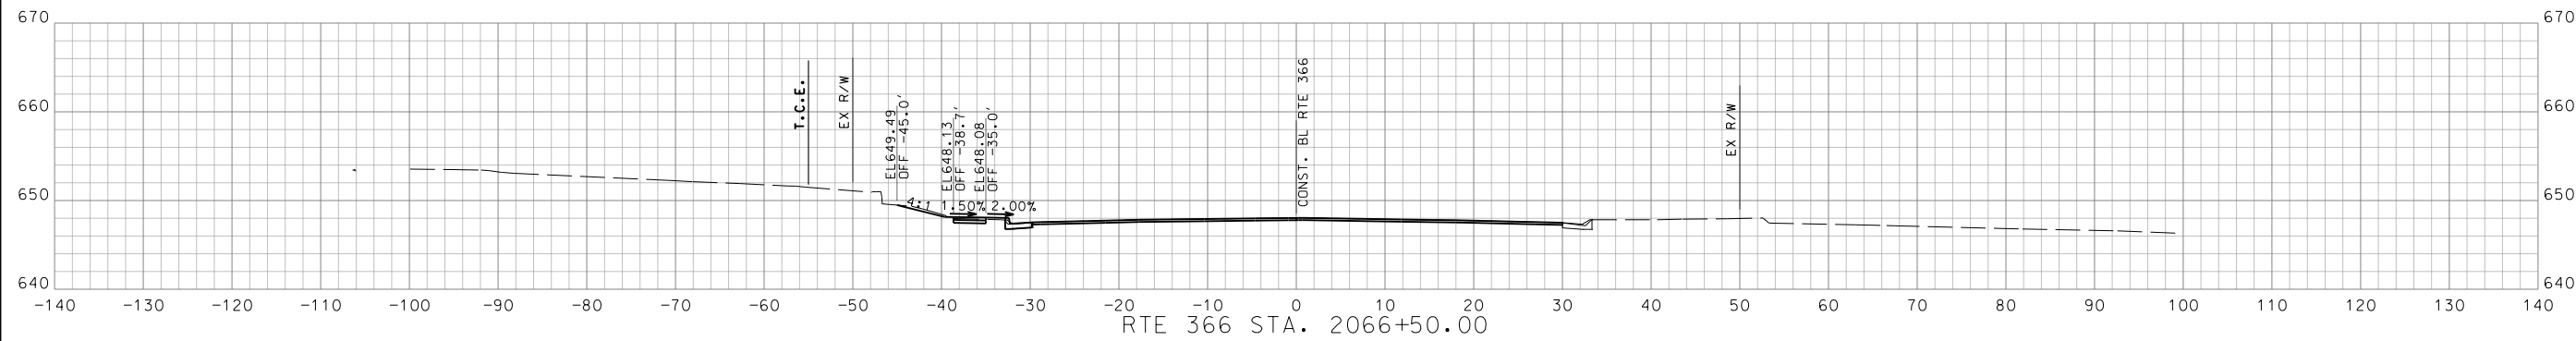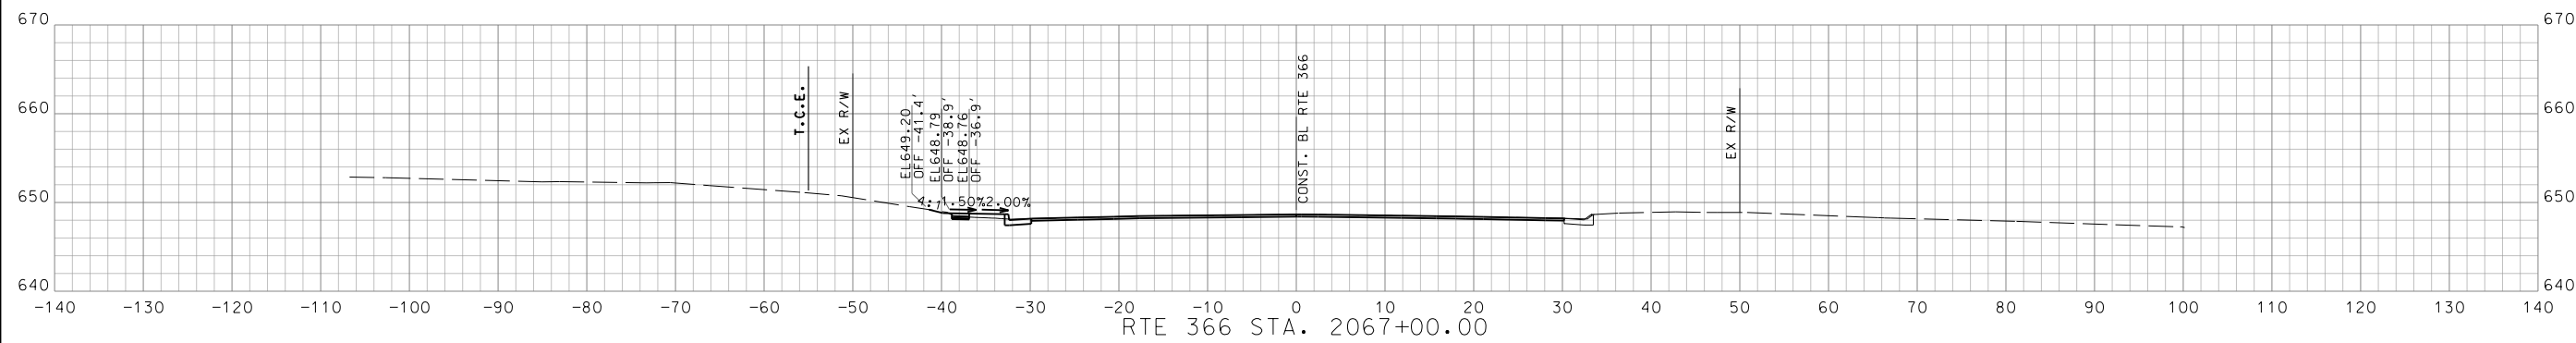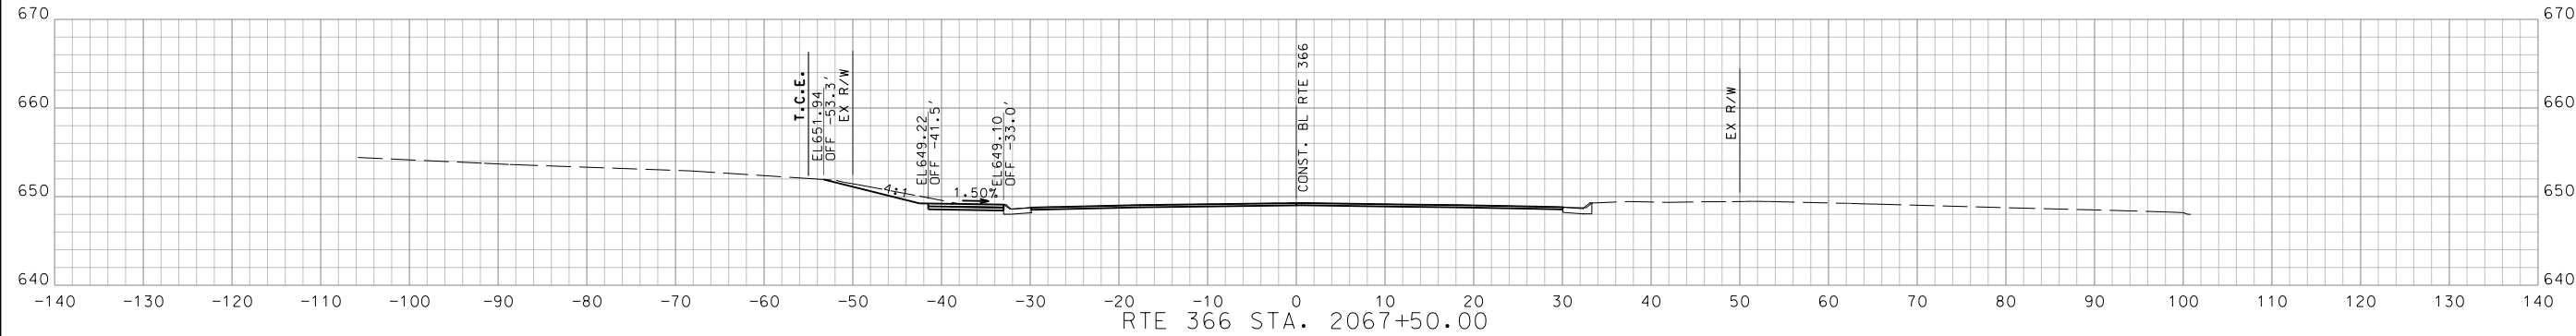

RTE 366 STA. 2066+00.00 TO STA. 2067+50.00

DATE	DESCRIPTION

MISSOURI HIGHWAYS AND TRANSPORTATION COMMISSION

105 WEST CAPITOL  
 JEFFERSON CITY, MO 65102  
 1-888-ASK-MODOT (1-888-275-6636)

**GBA**

16305 Swingley Ridge  
 Dr. Ste 300  
 Chesterfield, Missouri  
 63017  
 636.240.2444  
 www.gbateam.com

GEORGE BUTLER  
 ASSOCIATES, INC.  
 PRO. ENGINEER 000133  
 ARCHITECT 000212  
 PRO. LAND SURVEYOR 000059

GARY A. WHITESIDE  
 PROFESSIONAL  
 ENGINEER  
 PE-202000097

IF A SEAL IS PRESENT ON THIS SHEET IT HAS BEEN ELECTRONICALLY SEALED AND DATED.

DISCLAIMER  
 THE PROFESSIONAL WHOSE SIGNATURE AND PERSONAL SEAL APPEAR HEREON ASSUMES RESPONSIBILITY ONLY FOR WHAT APPEARS ON THIS PAGE, AND DISCLAIMS (PURSUANT TO SECTION 327.411 RSMO) SPECIFICATION, ESTIMATES, REPORTS, OR OTHER DOCUMENTS OR INSTRUMENTS NOT SEALED BY THE UNDERSIGNED PROFESSIONAL RELATING TO OR INTENDED TO BE USED FOR ANY PART OR PARTS OF THE PROJECT TO WHICH THIS PAGE REFERS.



*Gary A. Whiteside*

DATE PREPARED  
 2/27/2024

MO ROUTE 366 STATE MO

DISTRICT SL SHEET NO. 38





COUNTY ST. LOUIS

JOB NO. J6S3582

CONTRACT ID.

PROJECT NO.

BRIDGE NO.

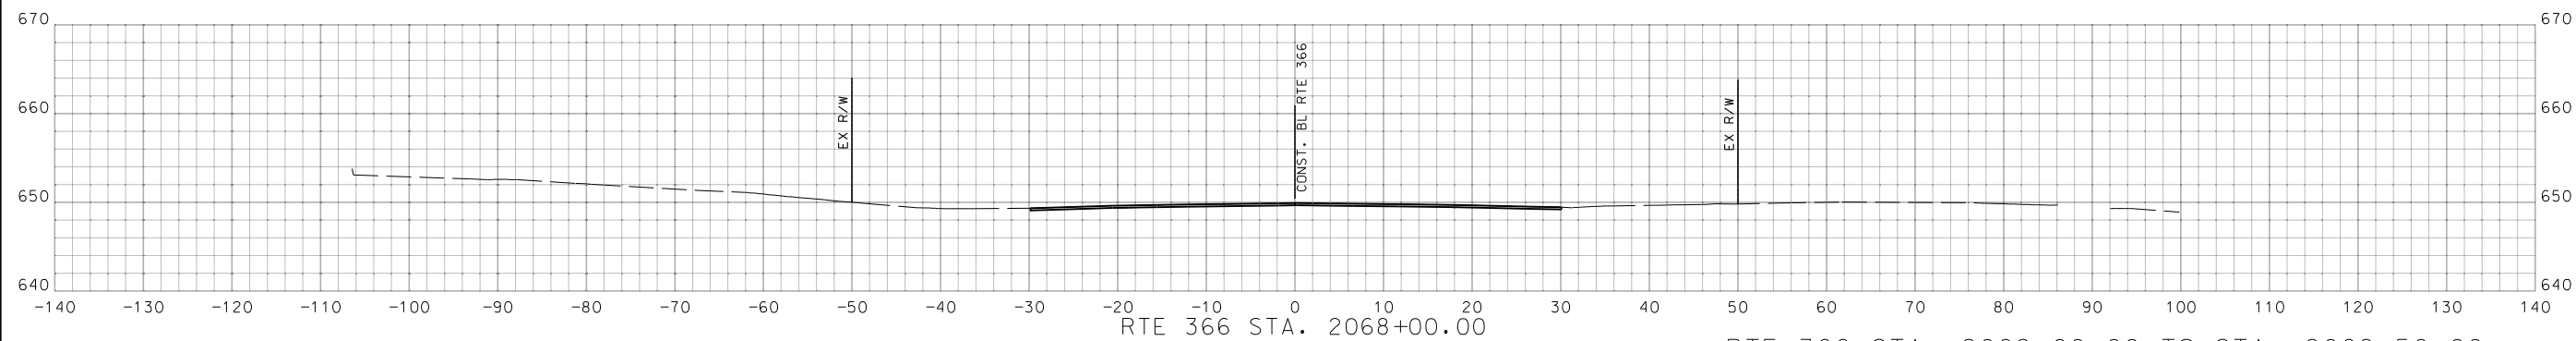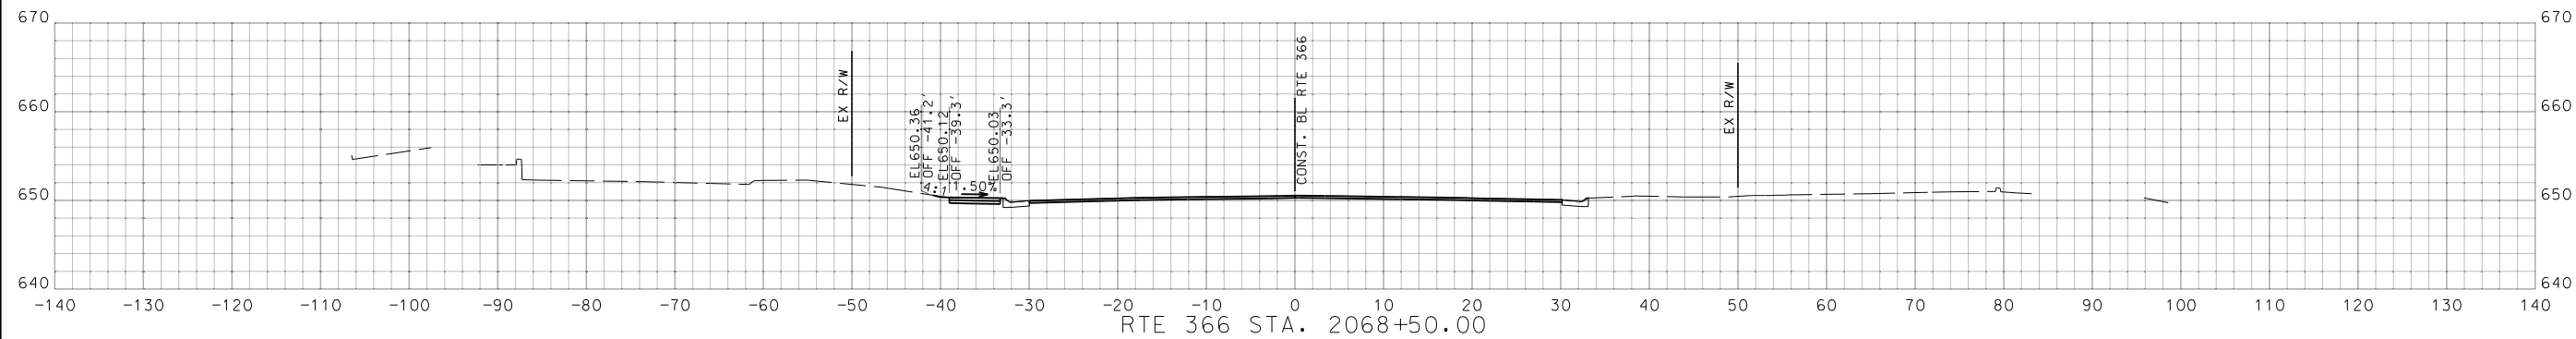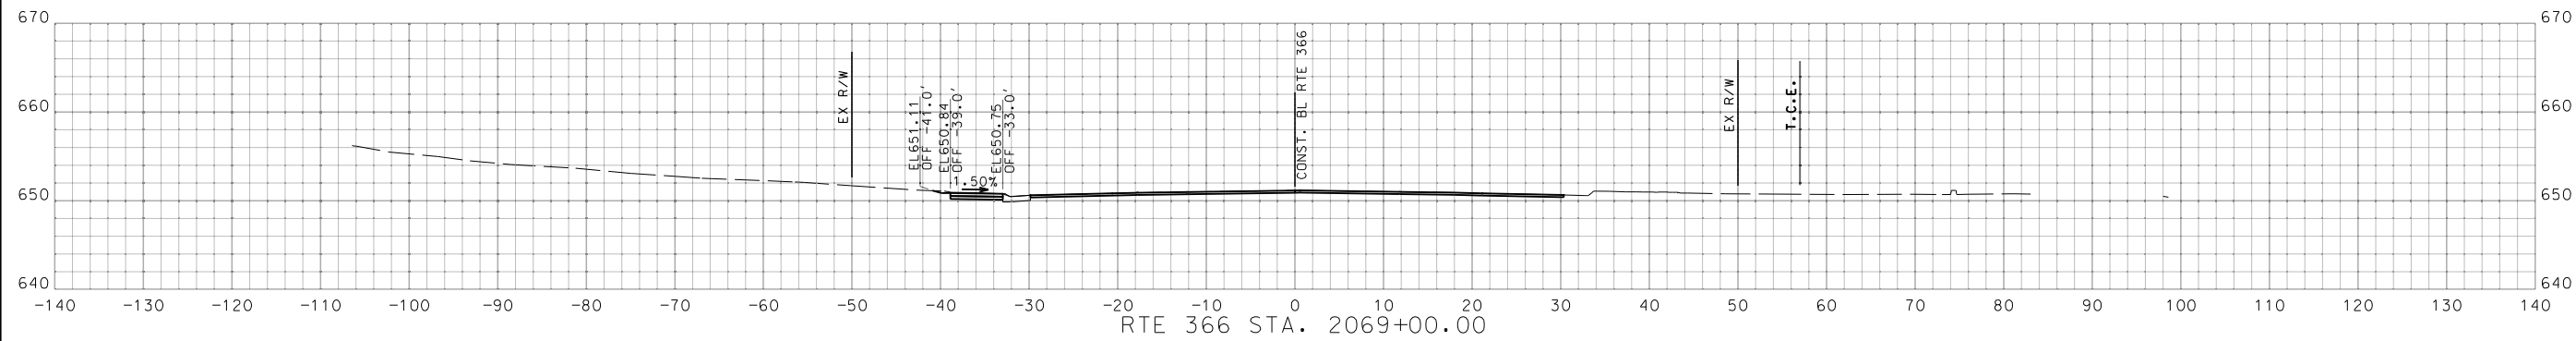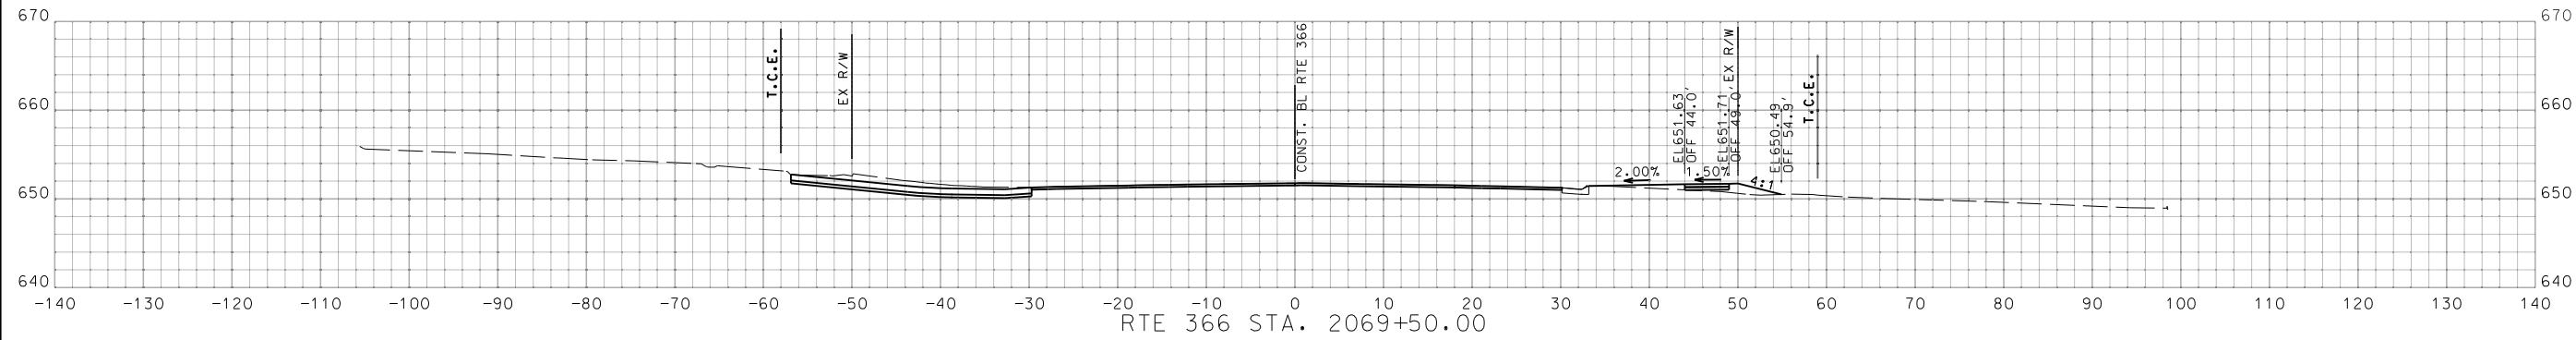

RTE 366 STA. 2068+00.00 TO STA. 2069+50.00

DATE	DESCRIPTION

MISSOURI HIGHWAYS AND TRANSPORTATION COMMISSION  
  
 105 WEST CAPITOL  
 JEFFERSON CITY, MO 65102  
 1-888-ASK-MODOT (1-888-275-6636)

**GBA**  
 16305 Swingley Ridge  
 Dr., Ste 300  
 Chesterfield, Missouri  
 63017  
 636.240.2444  
 www.gbateam.com  
 GEORGE BUTLER  
 ASSOCIATES, INC.  
 PRO. ENGINEER 000133  
 ARCHITECT 000212  
 PRO. LAND SURVEYOR 000059

GARY A. WHITESIDE  
 PROFESSIONAL  
 ENGINEER  
 PE-202000097

IF A SEAL IS PRESENT ON THIS SHEET IT HAS BEEN ELECTRONICALLY SEALED AND DATED.

DISCLAIMER  
 THE PROFESSIONAL WHOSE SIGNATURE AND PERSONAL SEAL APPEAR HEREON ASSUMES RESPONSIBILITY ONLY FOR WHAT APPEARS ON THIS PAGE, AND DISCLAIMS (PURSUANT TO SECTION 327.411 RSMO) SPECIFICATION, ESTIMATES, REPORTS, OR OTHER DOCUMENTS OR INSTRUMENTS NOT SEALED BY THE UNDERSIGNED PROFESSIONAL RELATING TO OR INTENDED TO BE USED FOR ANY PART OR PARTS OF THE PROJECT TO WHICH THIS PAGE REFERS.



*Gary Whiteside*

DATE PREPARED  
3/6/2024

MO ROUTE 366 STATE MO

DISTRICT SL SHEET NO. 39





COUNTY ST. LOUIS

JOB NO. J6S3582

CONTRACT ID.

PROJECT NO.

BRIDGE NO.

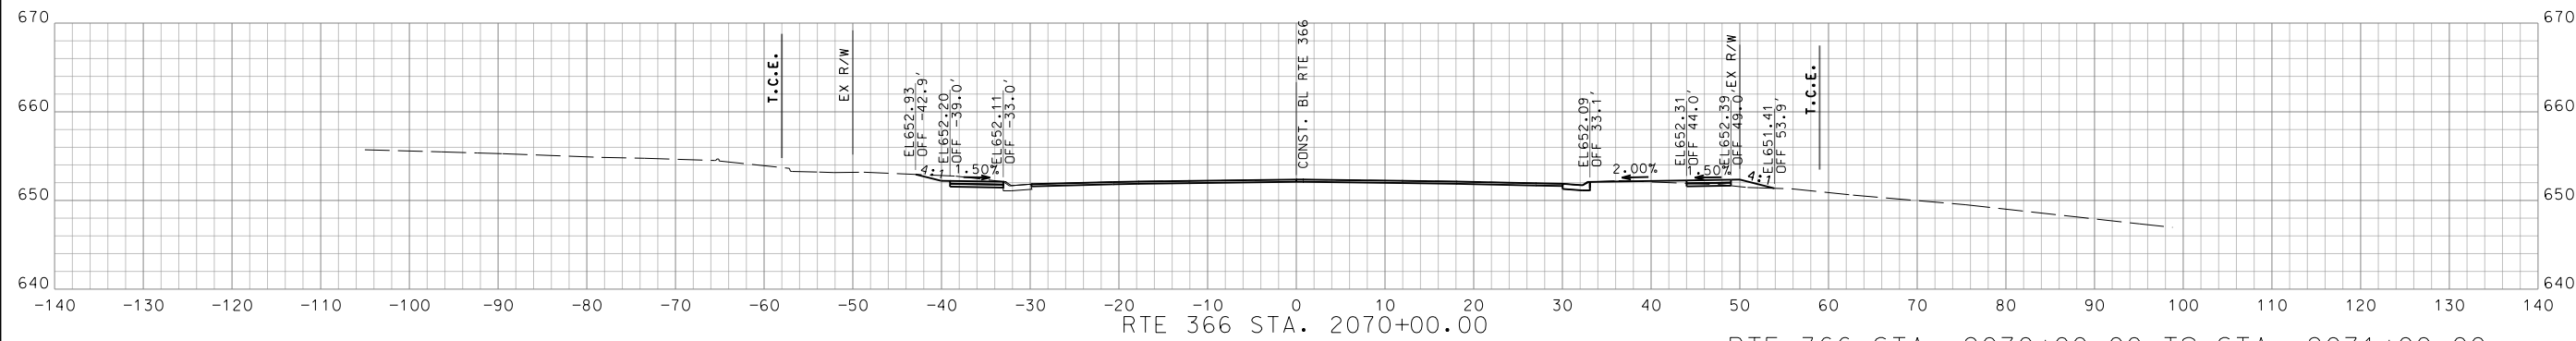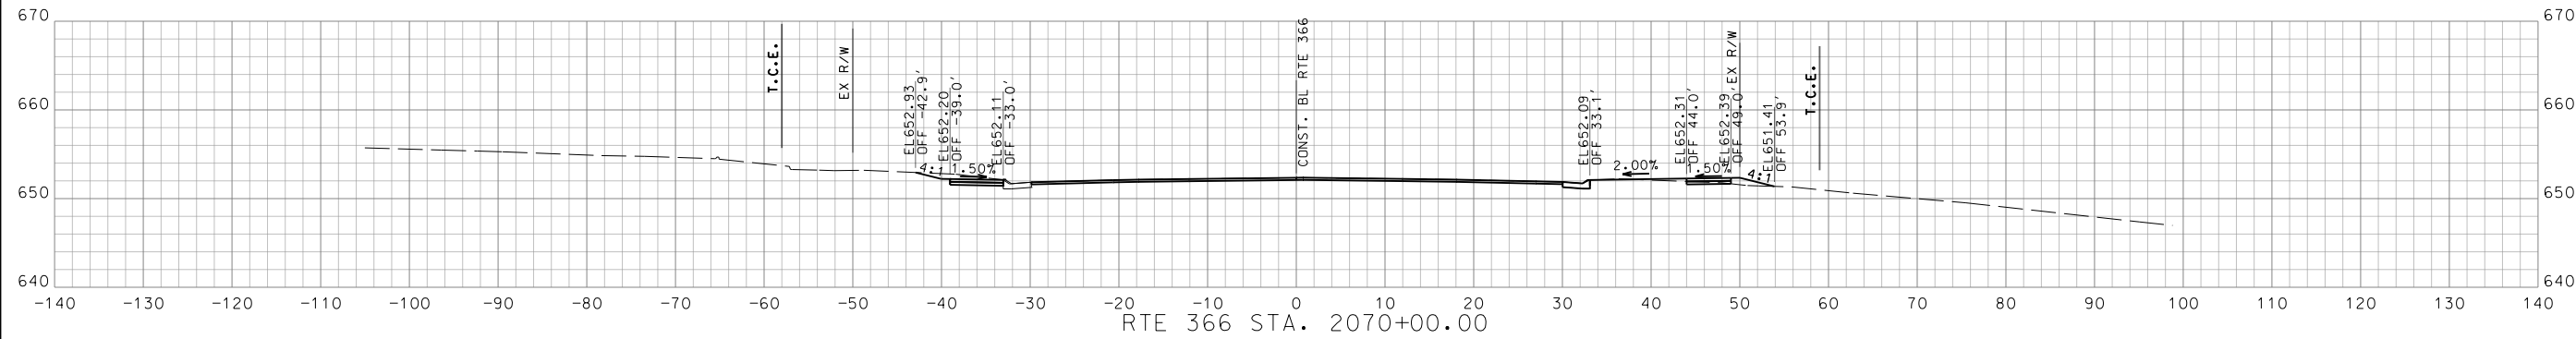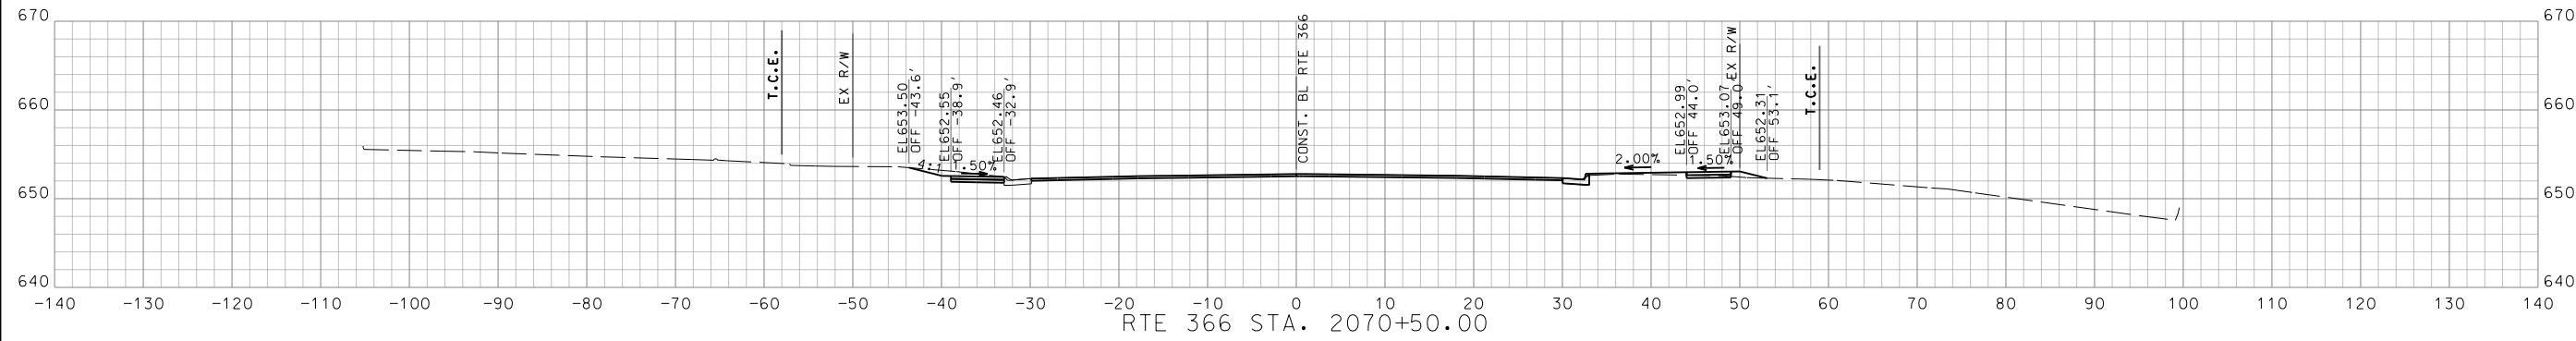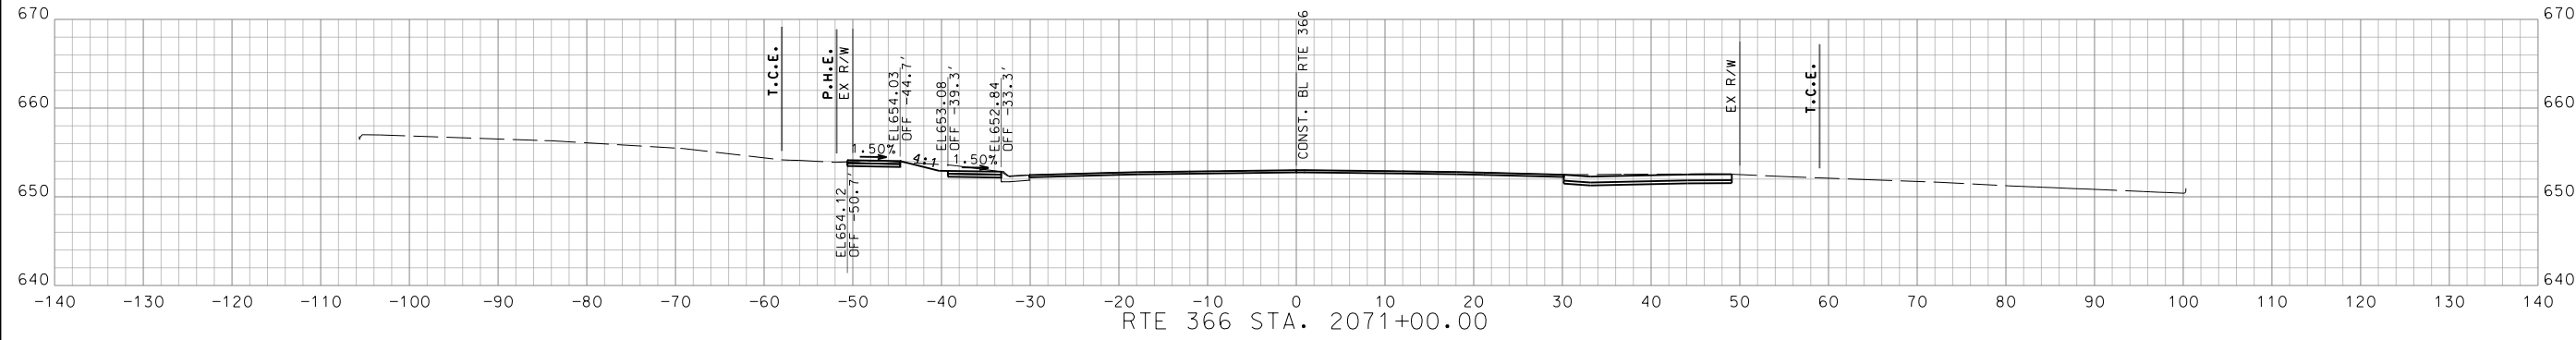

RTE 366 STA. 2070+00.00 TO STA. 2071+00.00

DATE	DESCRIPTION

MISSOURI HIGHWAYS AND TRANSPORTATION COMMISSION

105 WEST CAPITOL  
 JEFFERSON CITY, MO 65102  
 1-888-ASK-MODOT (1-888-275-6636)

**GBA**


16305 Swingley Ridge  
 Dr. Ste 300  
 Chesterfield, Missouri  
 63017  
 636.240.2444  
 www.gbateam.com

GEORGE BUTLER  
 ASSOCIATES, INC.  
 PRO. ENGINEER 000133  
 ARCHITECT 000212  
 PRO. LAND SURVEYOR 000059

GARY A. WHITESIDE  
 PROFESSIONAL  
 ENGINEER  
 PE-202000097





IF A SEAL IS PRESENT ON THIS SHEET IT HAS BEEN ELECTRONICALLY SEALED AND DATED.

DISCLAIMER  
 THE PROFESSIONAL WHOSE SIGNATURE AND PERSONAL SEAL APPEAR HEREON ASSUMES RESPONSIBILITY ONLY FOR WHAT APPEARS ON THIS PAGE, AND DISCLAIMS (PURSUANT TO SECTION 327.411 RSMO) SPECIFICATION, ESTIMATES, REPORTS, OR OTHER DOCUMENTS OR INSTRUMENTS NOT SEALED BY THE UNDERSIGNED PROFESSIONAL RELATING TO OR INTENDED TO BE USED FOR ANY PART OR PARTS OF THE PROJECT TO WHICH THIS PAGE REFERS.

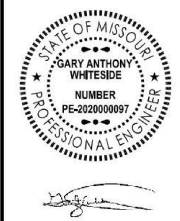

DATE PREPARED  
 2/27/2024  
 MO ROUTE 366 STATE MO  
 DISTRICT SL SHEET NO. 40  
 COUNTY ST. LOUIS  
 JOB NO. J6S3582  
 CONTRACT ID.

PROJECT NO.  
 BRIDGE NO.

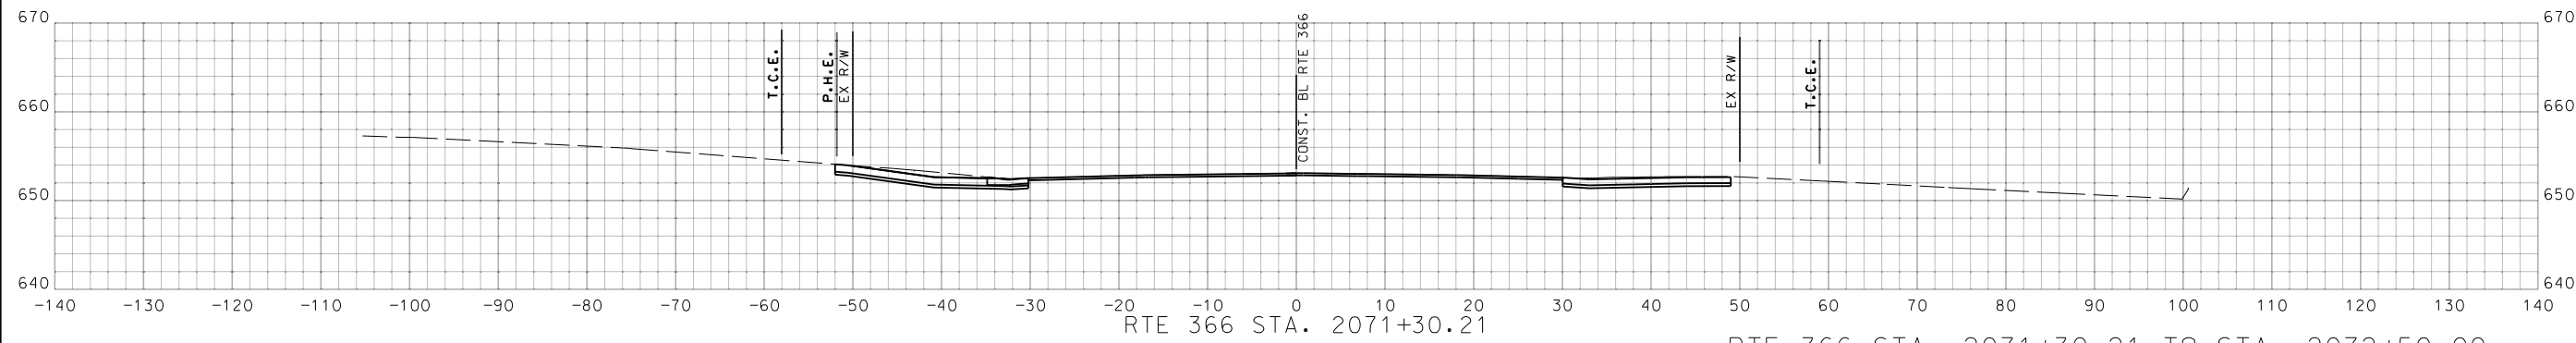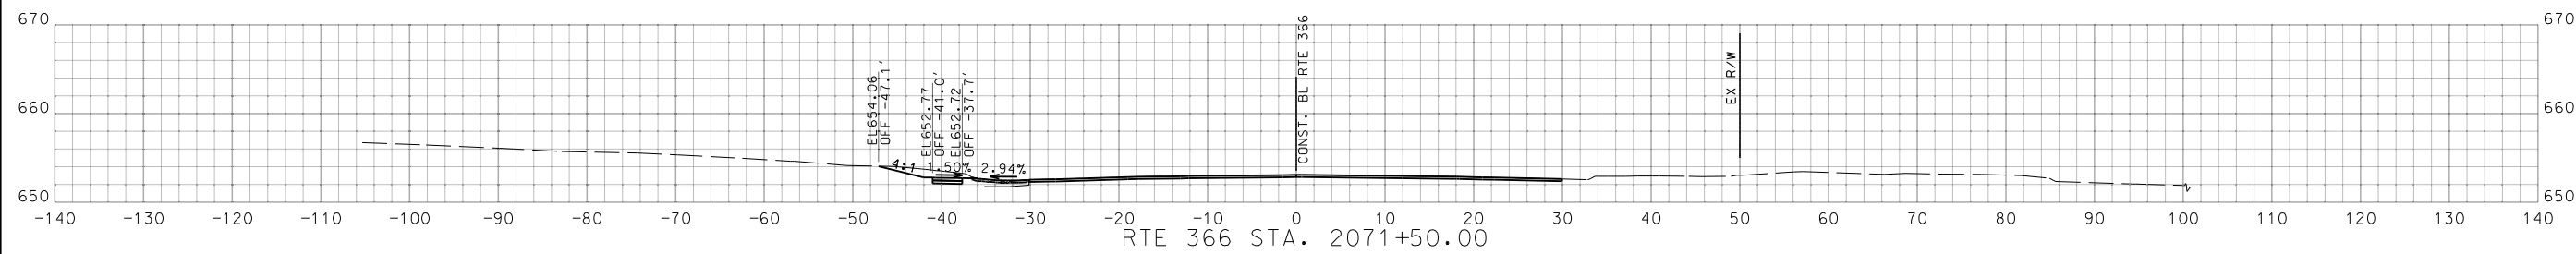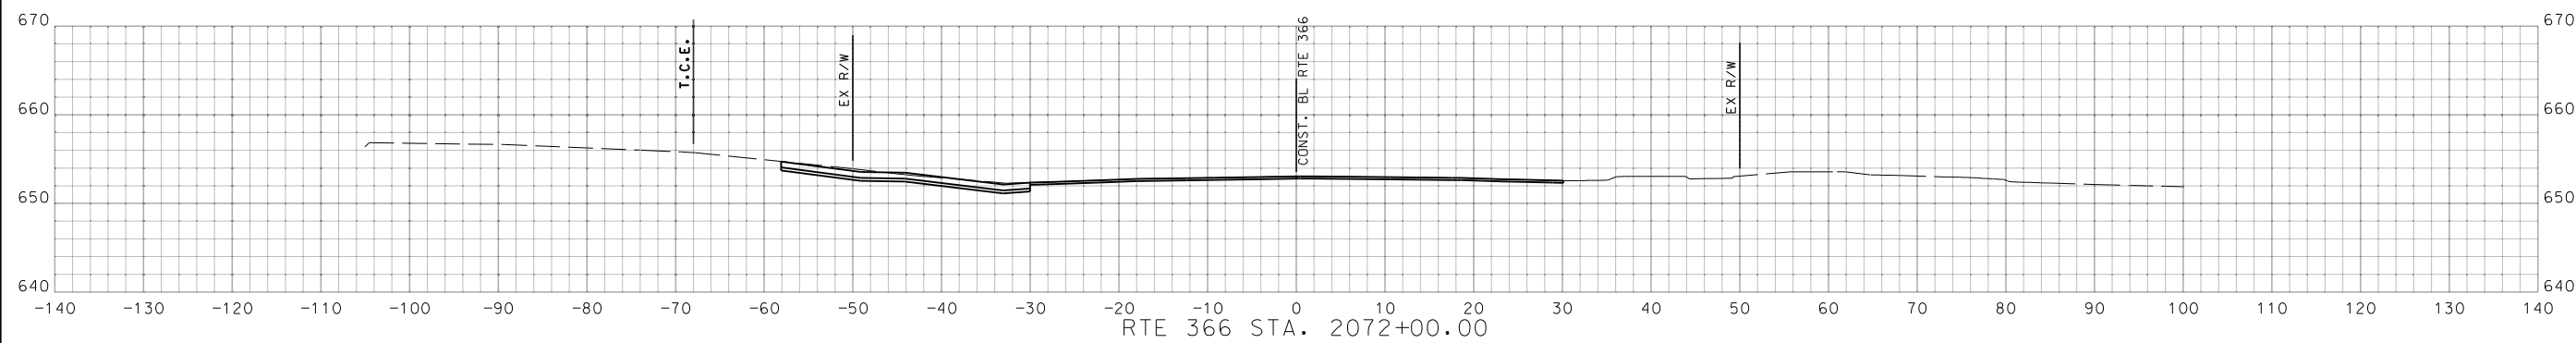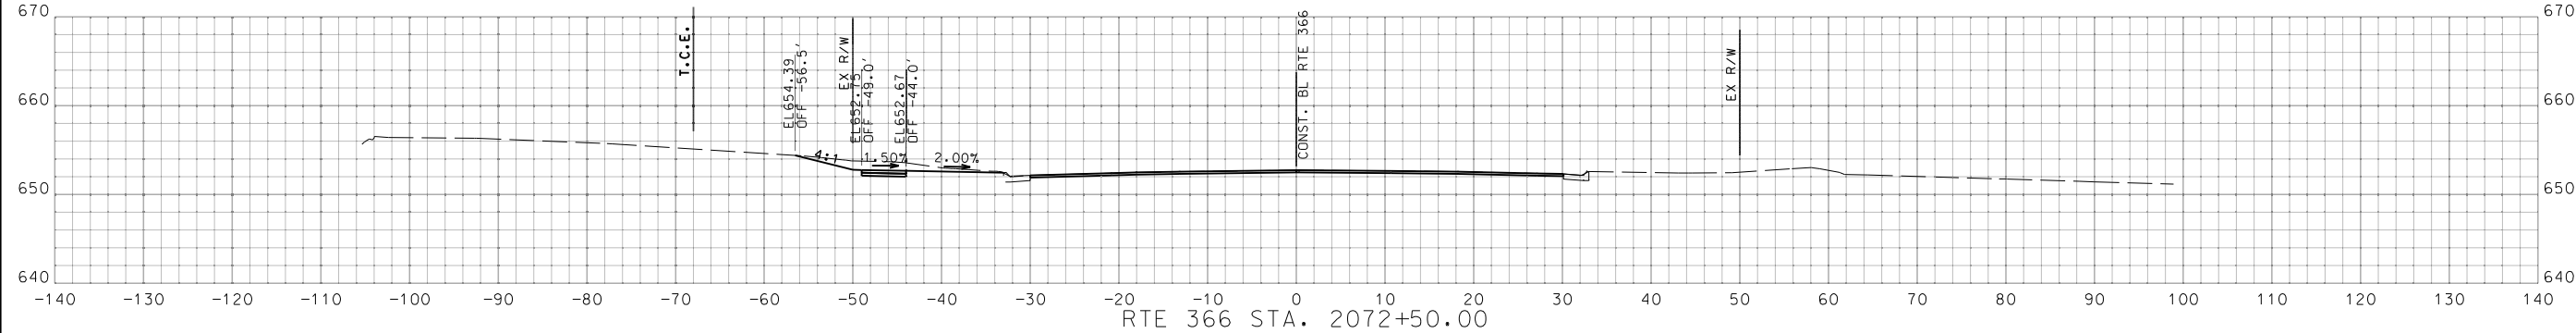

RTE 366 STA. 2071+30.21 TO STA. 2072+50.00

DATE	DESCRIPTION

MISSOURI HIGHWAYS AND TRANSPORTATION COMMISSION  
 105 WEST CAPITOL JEFFERSON CITY, MO 65102  
 1-888-ASK-MODOT (1-888-275-6636)

**GBA**  
 16305 Swingley Ridge Dr., Ste 300  
 Chesterfield, Missouri 63017  
 636.240.2444  
 www.gbateam.com  
 GEORGE BUTLER ASSOCIATES, INC.  
 PRO. ENGINEER 000133  
 ARCHITECT 000212  
 PRO. LAND SURVEYOR 000059  
 GARY A. WHITESIDE  
 PROFESSIONAL ENGINEER  
 PE-202000097

IF A SEAL IS PRESENT ON THIS SHEET IT HAS BEEN ELECTRONICALLY SEALED AND DATED.



DISCLAIMER  
 THE PROFESSIONAL WHOSE SIGNATURE AND PERSONAL SEAL APPEAR HEREON ASSUMES RESPONSIBILITY ONLY FOR WHAT APPEARS ON THIS PAGE, AND DISCLAIMS (PURSUANT TO SECTION 327.411 RSMO) SPECIFICATION, ESTIMATES, REPORTS, OR OTHER DOCUMENTS OR INSTRUMENTS NOT SEALED BY THE UNDERSIGNED PROFESSIONAL RELATING TO OR INTENDED TO BE USED FOR ANY PART OR PARTS OF THE PROJECT TO WHICH THIS PAGE REFERS.



*Gary A. Whiteside*

DATE PREPARED  
2/27/2024

MO ROUTE STATE  
366 MO

DISTRICT SHEET NO.  
SL 41





COUNTY  
ST. LOUIS

JOB NO.  
J6S3582

CONTRACT ID.

PROJECT NO.

BRIDGE NO.

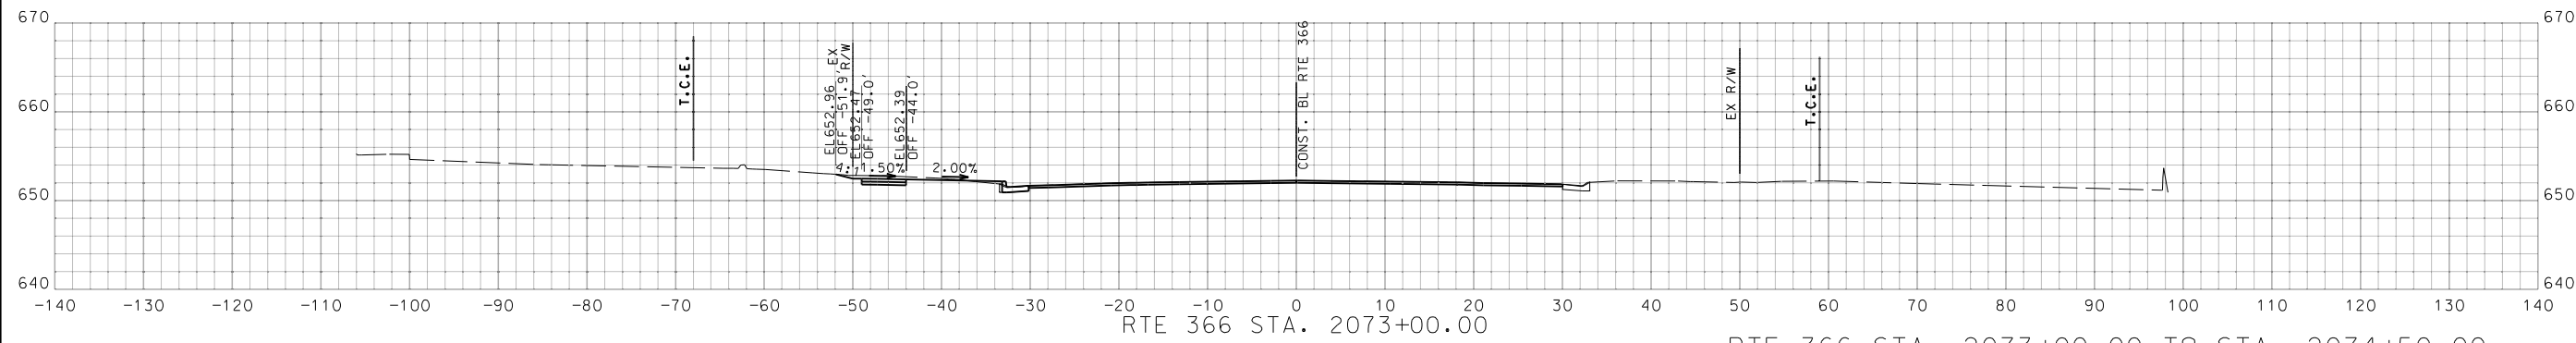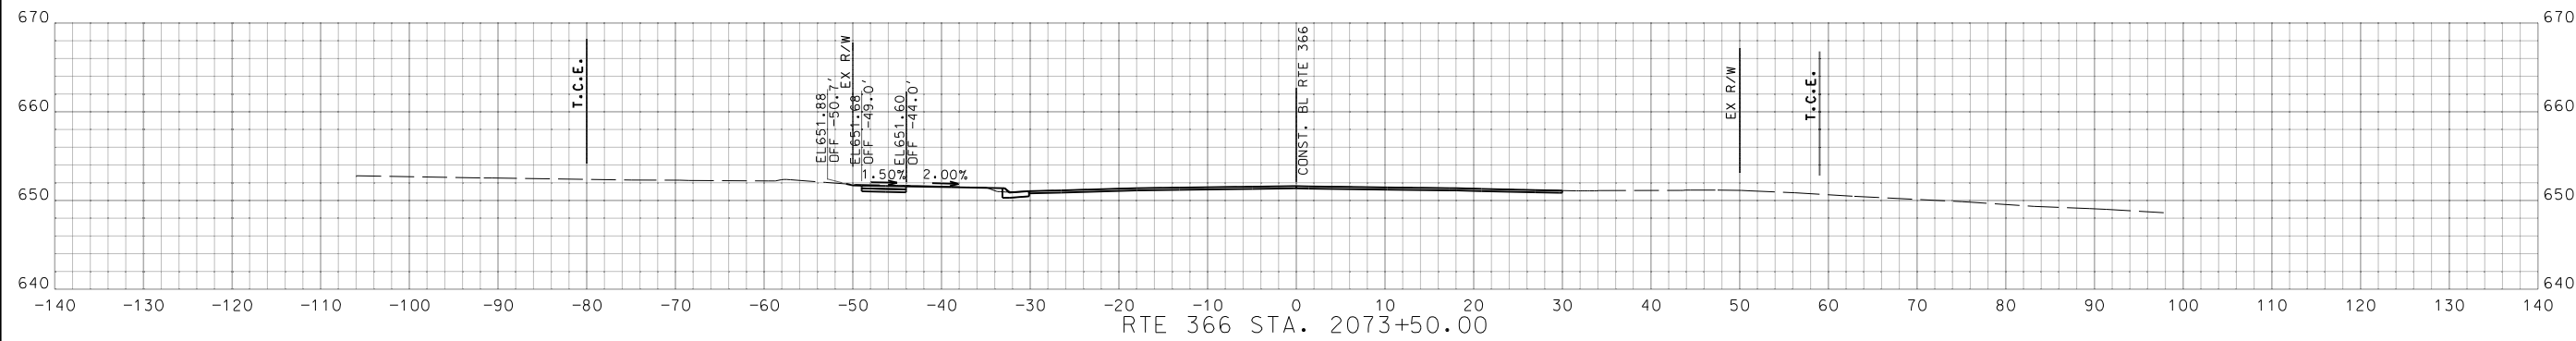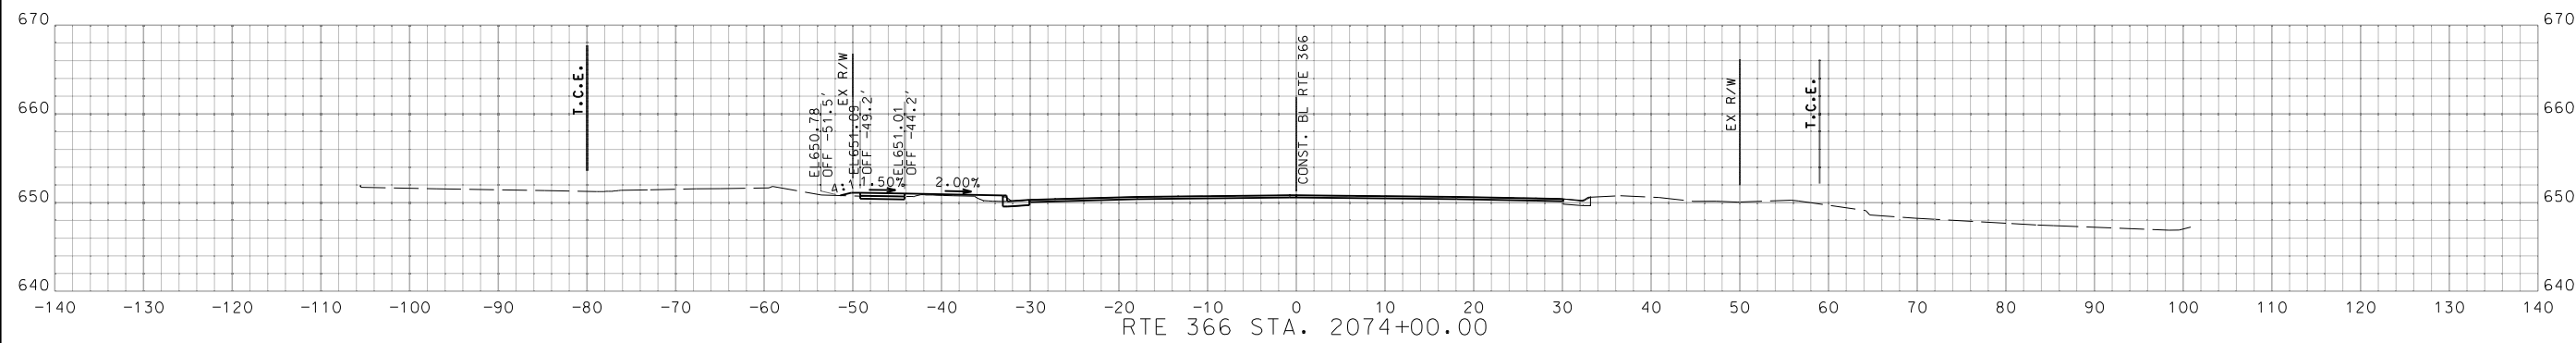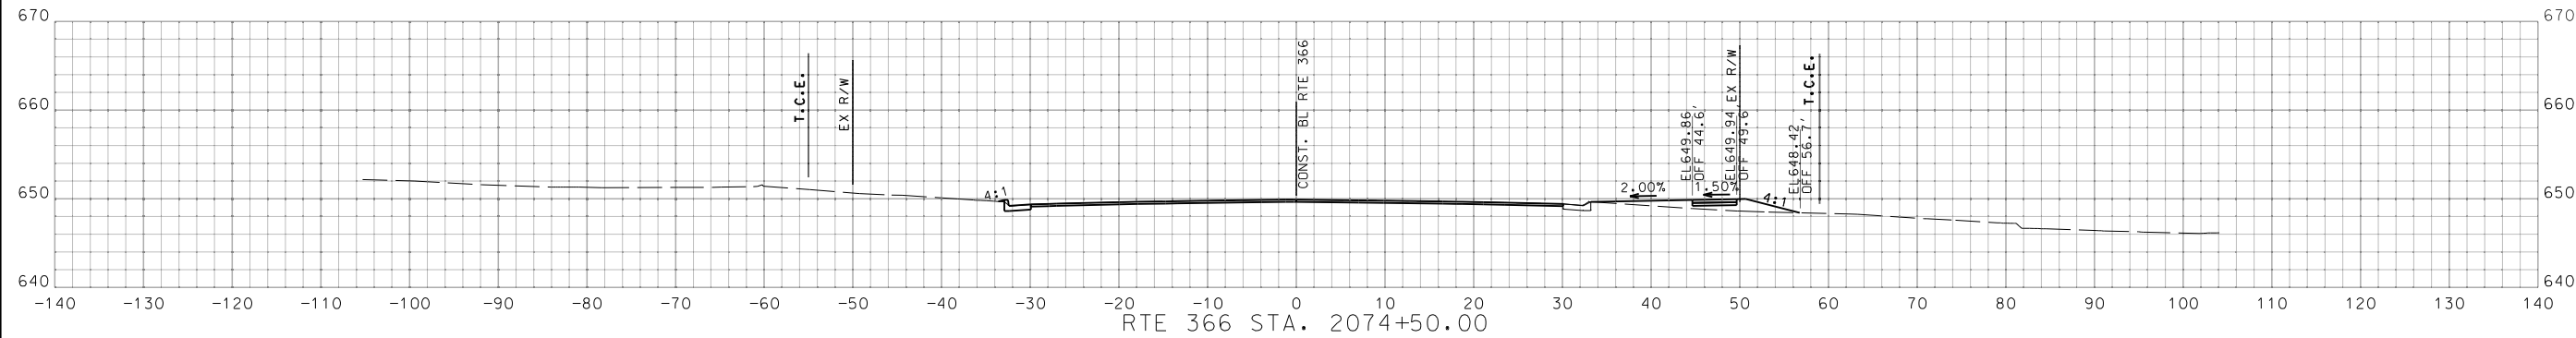

RTE 366 STA. 2073+00.00 TO STA. 2074+50.00

DATE	DESCRIPTION

MISSOURI HIGHWAYS AND TRANSPORTATION COMMISSION

105 WEST CAPITOL  
 JEFFERSON CITY, MO 65102  
 1-888-ASK-MODOT (1-888-275-6636)

**GBA**







16305 Swingley Ridge  
 Dr., Ste 300  
 Chesterfield, Missouri  
 63017  
 636.240.2444  
 www.gbateam.com

GEORGE BUTLER  
 ASSOCIATES, INC.  
 PRO. ENGINEER 000133  
 ARCHITECT 000212  
 PRO. LAND SURVEYOR 000059

GARY A. WHITESIDE  
 PROFESSIONAL  
 ENGINEER  
 PE-202000097

IF A SEAL IS PRESENT ON THIS SHEET IT HAS BEEN ELECTRONICALLY SEALED AND DATED.

DISCLAIMER  
 THE PROFESSIONAL WHOSE SIGNATURE AND PERSONAL SEAL APPEAR HEREON ASSUMES RESPONSIBILITY ONLY FOR WHAT APPEARS ON THIS PAGE, AND DISCLAIMS (PURSUANT TO SECTION 327.411 RSMO) SPECIFICATION, ESTIMATES, REPORTS, OR OTHER DOCUMENTS OR INSTRUMENTS NOT SEALED BY THE UNDERSIGNED PROFESSIONAL RELATING TO OR INTENDED TO BE USED FOR ANY PART OR PARTS OF THE PROJECT TO WHICH THIS PAGE REFERS.

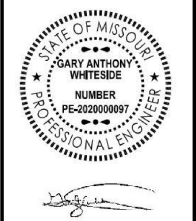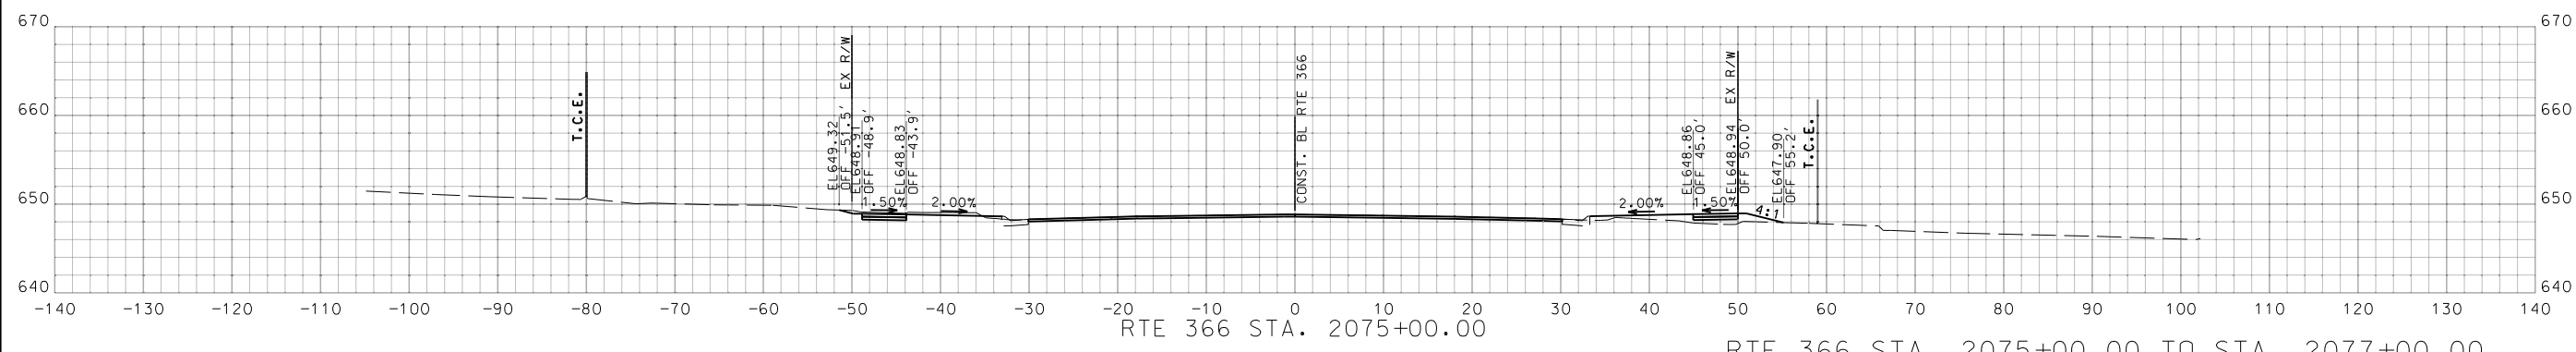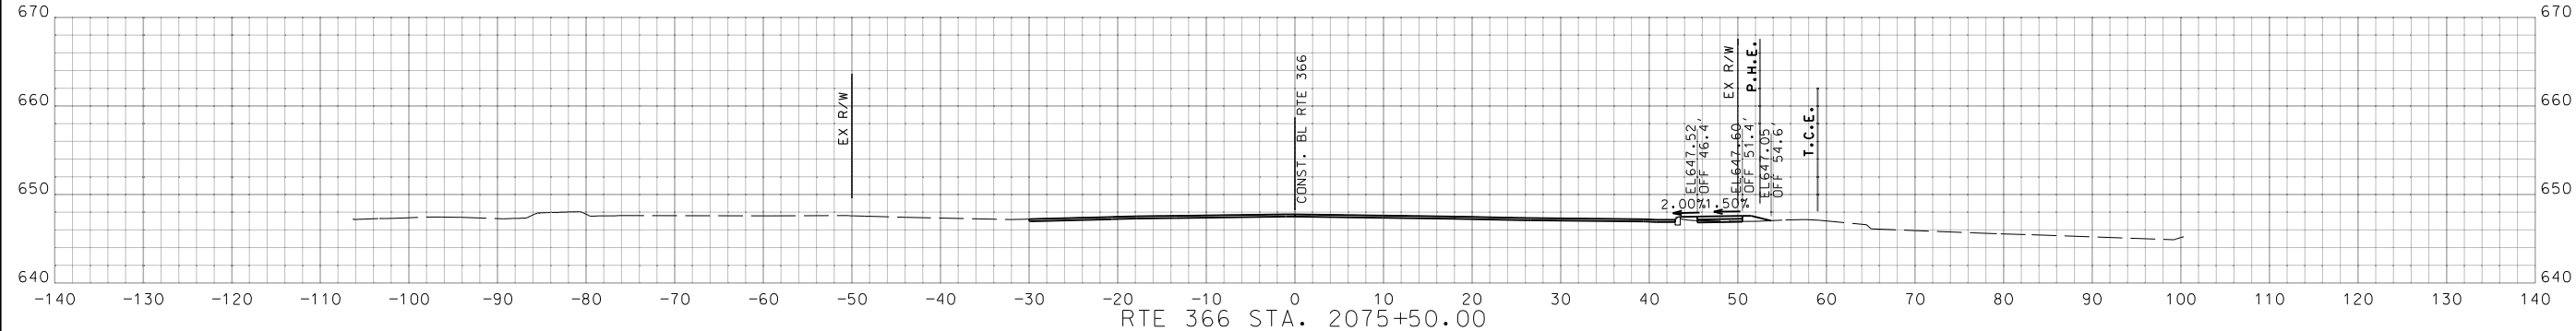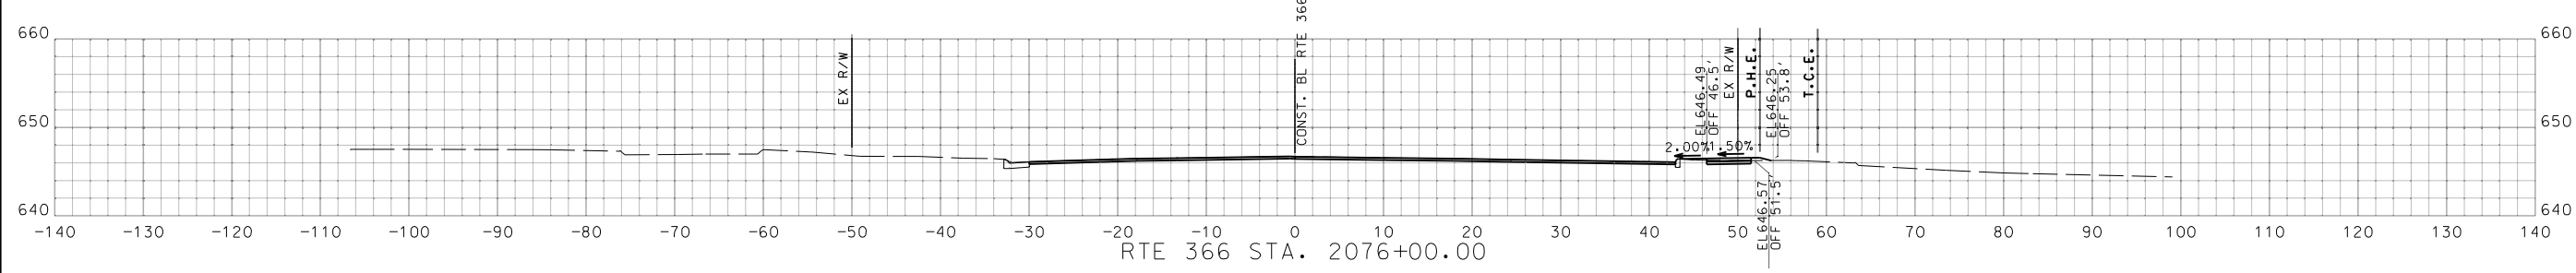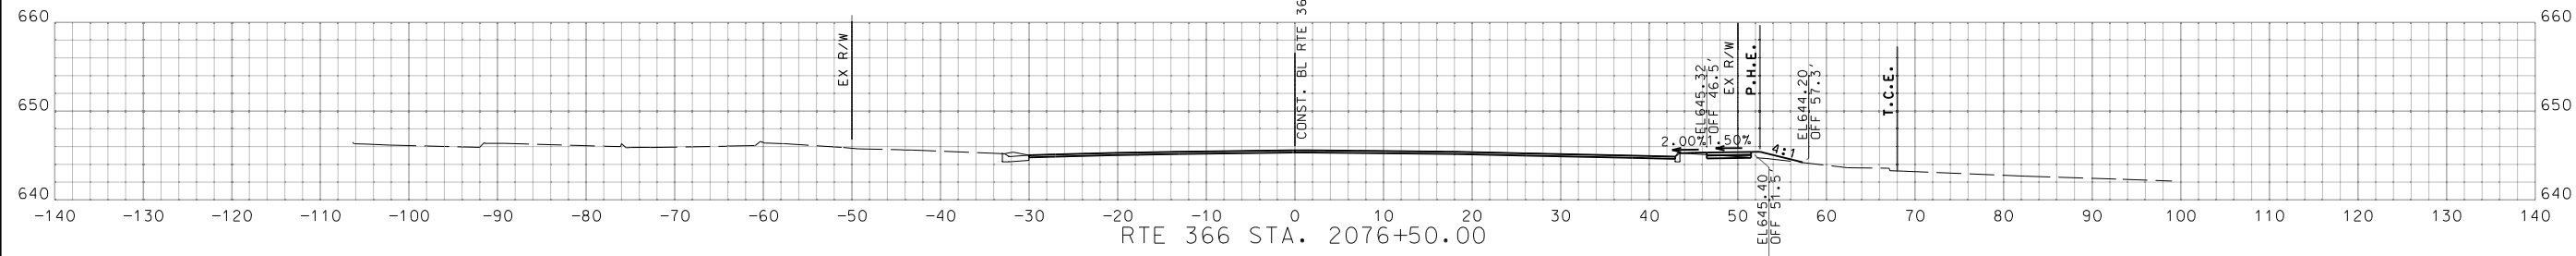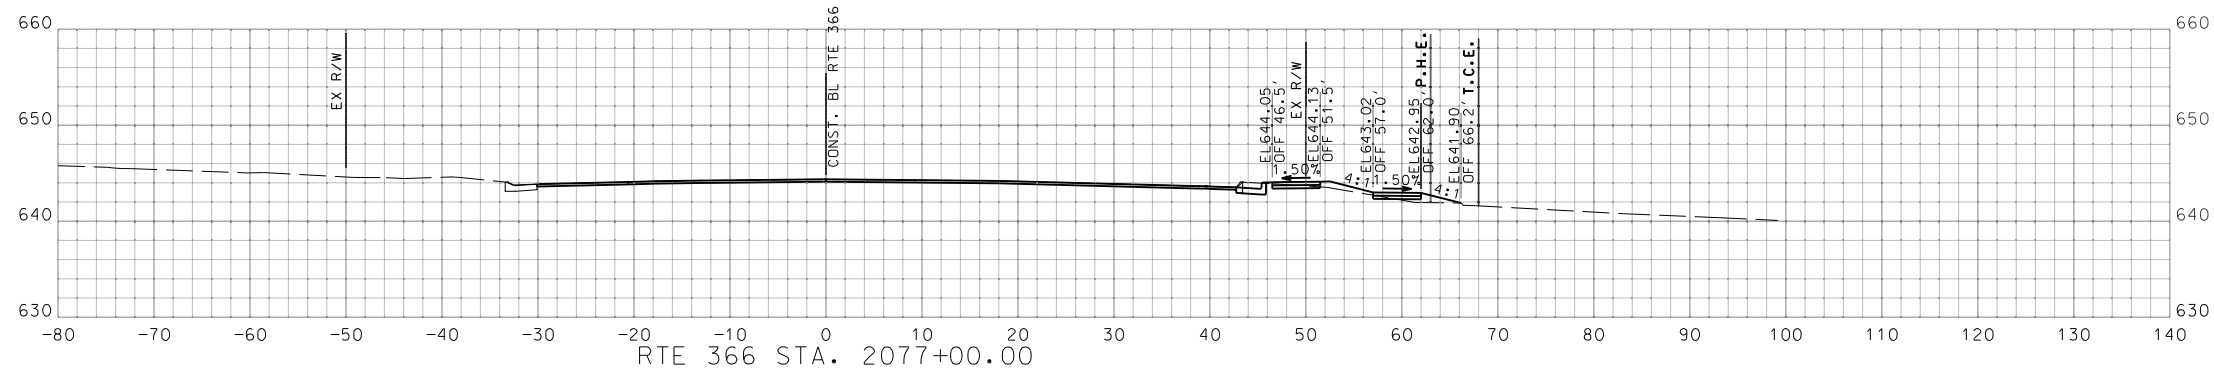

DATE PREPARED  
 2/27/2024  
 MO ROUTE 366 STATE MO  
 DISTRICT SL SHEET NO. 42  
 COUNTY ST. LOUIS  
 JOB NO. J6S3582  
 CONTRACT ID.  
 PROJECT NO.  
 BRIDGE NO.


DATE	DESCRIPTION

MISSOURI HIGHWAYS AND TRANSPORTATION COMMISSION  
 105 WEST CAPITOL  
 JEFFERSON CITY, MO 65102  
 1-888-ASK-MODOT (1-888-275-6636)

**GBA**  
 16305 Swingley Ridge  
 Dr., Ste 300  
 Chesterfield, Missouri  
 63017  
 636.240.2444  
 www.gbateam.com  
 GEORGE BUTLER  
 ASSOCIATES, INC.  
 PRO. ENGINEER 000133  
 ARCHITECT 000212  
 PRO. LAND SURVEYOR 000059  
 GARY A. WHITESIDE  
 PROFESSIONAL  
 ENGINEER  
 PE-202000097



IF A SEAL IS PRESENT ON THIS SHEET IT HAS BEEN ELECTRONICALLY SEALED AND DATED.

DISCLAIMER  
 THE PROFESSIONAL WHOSE SIGNATURE AND PERSONAL SEAL APPEAR HEREON ASSUMES RESPONSIBILITY ONLY FOR WHAT APPEARS ON THIS PAGE, AND DISCLAIMS (PURSUANT TO SECTION 327.411 RSMO) SPECIFICATION, ESTIMATES, REPORTS, OR OTHER DOCUMENTS OR INSTRUMENTS NOT SEALED BY THE UNDERSIGNED PROFESSIONAL RELATING TO OR INTENDED TO BE USED FOR ANY PART OR PARTS OF THE PROJECT TO WHICH THIS PAGE REFERS.

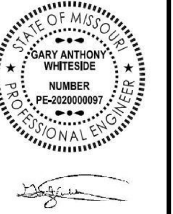

DATE PREPARED  
 2/27/2024  
 MO ROUTE STATE  
 366 MO  
 DISTRICT SHEET NO.  
 SL 43  
 COUNTY  
 ST. LOUIS  
 JOB NO.  
 J6S3582  
 CONTRACT ID.  
 PROJECT NO.  
 BRIDGE NO.

DATE	DESCRIPTION

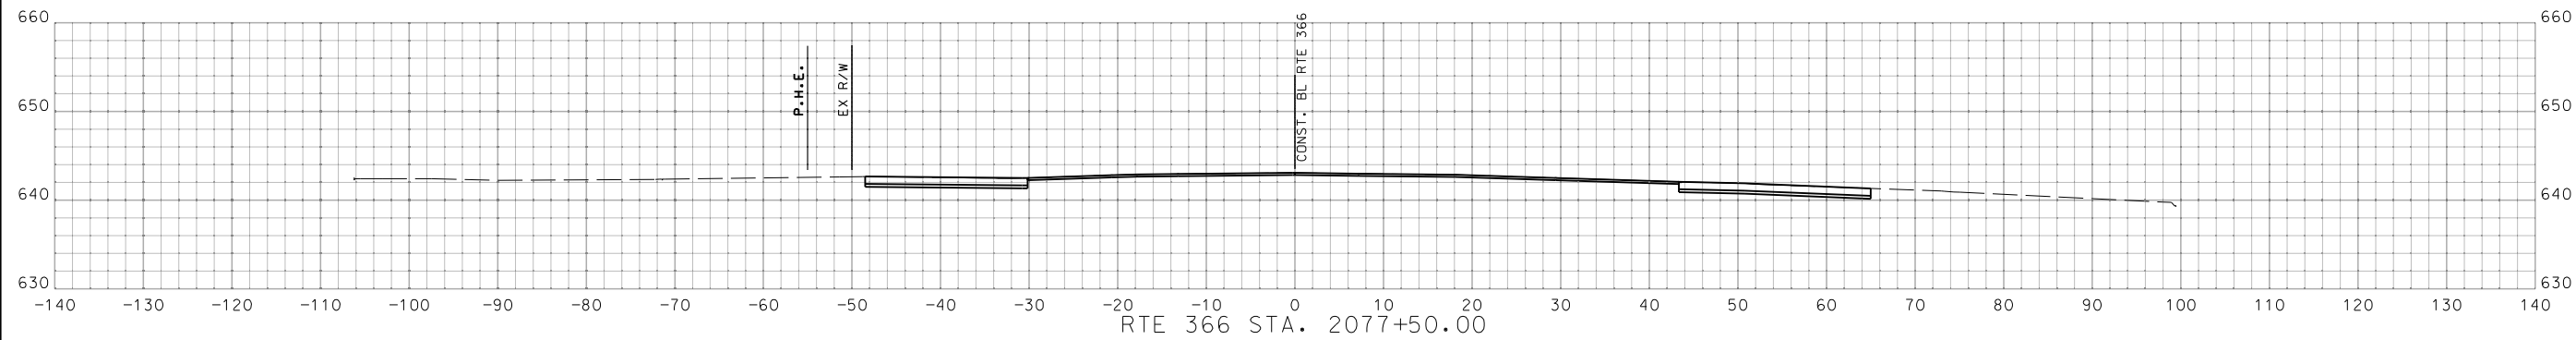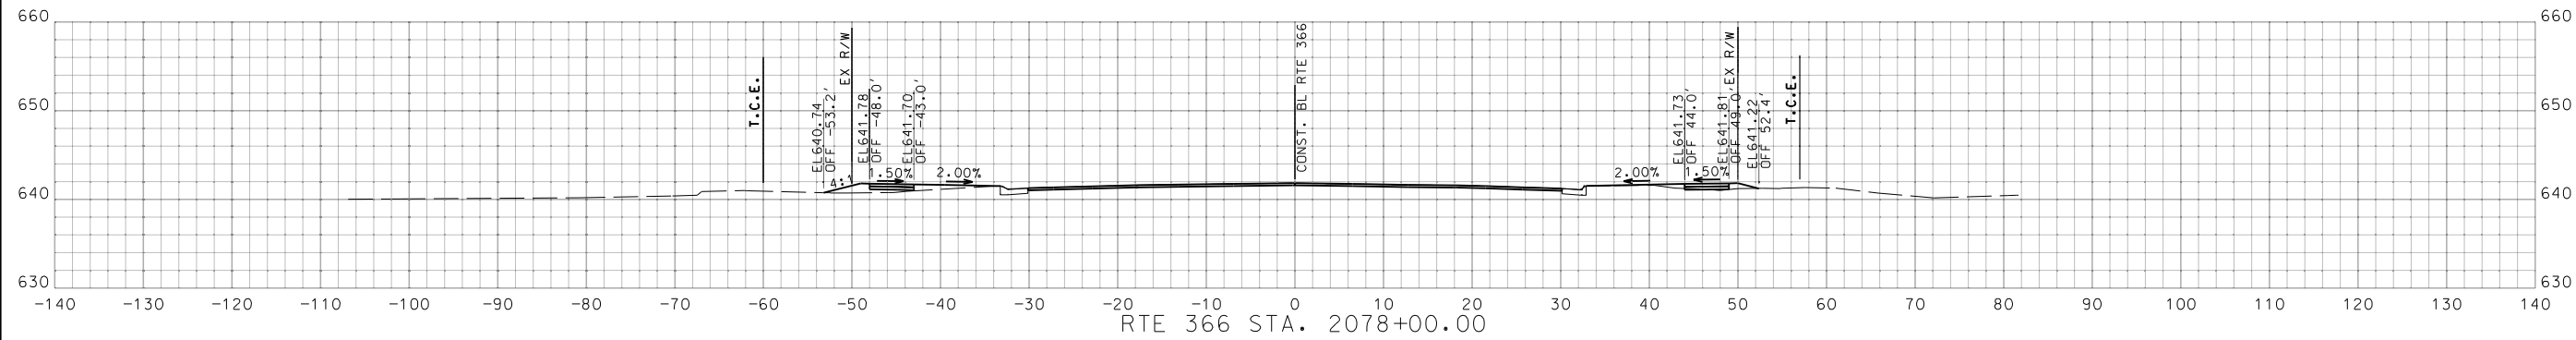

RTE 366 STA. 2077+38.40 TO STA. 2078+00.00

MISSOURI HIGHWAYS AND TRANSPORTATION COMMISSION  
  
 105 WEST CAPITOL JEFFERSON CITY, MO 65102  
 1-888-ASK-MODOT (1-888-275-6636)

**GBA**  
 16305 Swingley Ridge Dr., Ste 300  
 Chesterfield, Missouri 63017  
 636.240.2444  
 www.gbateam.com  
 GEORGE BUTLER ASSOCIATES, INC.  
 PRO. ENGINEER 000133  
 ARCHITECT 000212  
 PRO. LAND SURVEYOR 000059

GARY A. WHITESIDE  
 PROFESSIONAL ENGINEER  
 PE-202000097

IF A SEAL IS PRESENT ON THIS SHEET IT HAS BEEN ELECTRONICALLY SEALED AND DATED.

DISCLAIMER  
 THE PROFESSIONAL WHOSE SIGNATURE AND PERSONAL SEAL APPEAR HEREON ASSUMES RESPONSIBILITY ONLY FOR WHAT APPEARS ON THIS PAGE, AND DISCLAIMS (PURSUANT TO SECTION 327.411 RSMO) SPECIFICATION, ESTIMATES, REPORTS, OR OTHER DOCUMENTS OR INSTRUMENTS NOT SEALED BY THE UNDERSIGNED PROFESSIONAL RELATING TO OR INTENDED TO BE USED FOR ANY PART OR PARTS OF THE PROJECT TO WHICH THIS PAGE REFERS.



*Gary A. Whiteside*

DATE PREPARED  
2/27/2024

MO ROUTE 366 STATE MO

DISTRICT SL SHEET NO. 44





COUNTY ST. LOUIS

JOB NO. J6S3582

CONTRACT ID.

PROJECT NO.

BRIDGE NO.

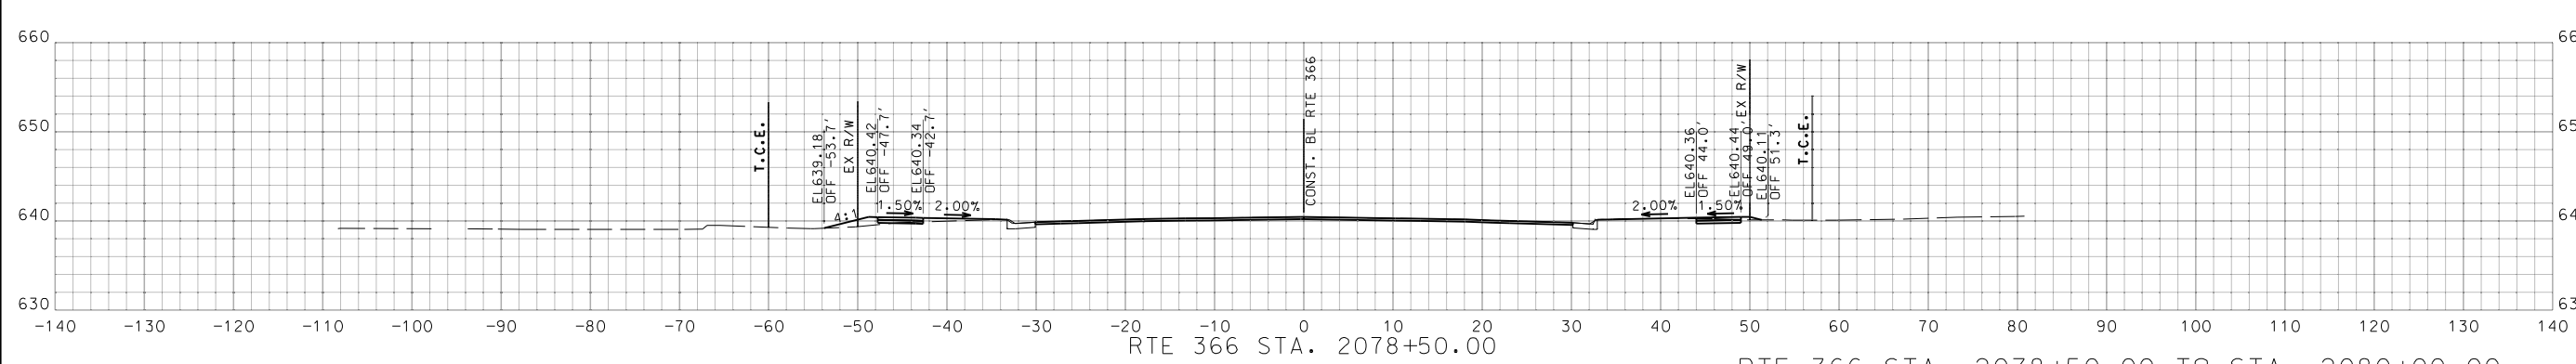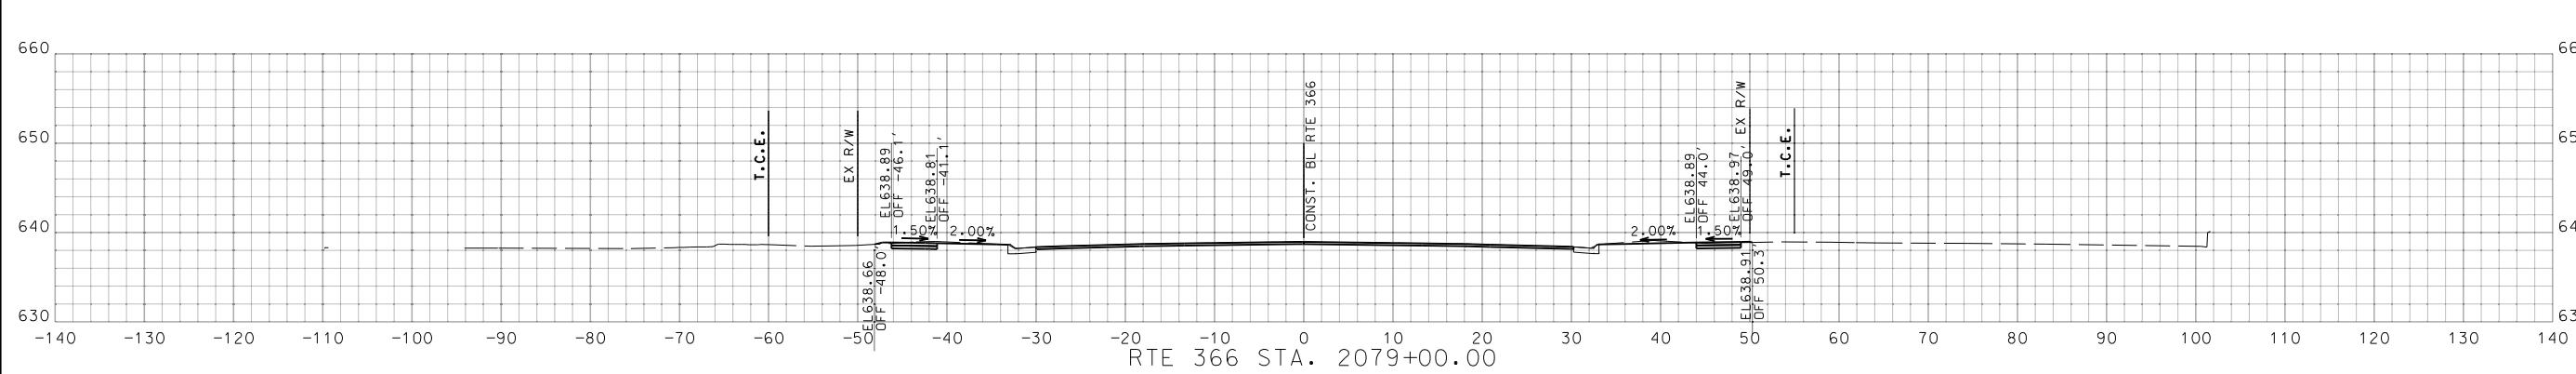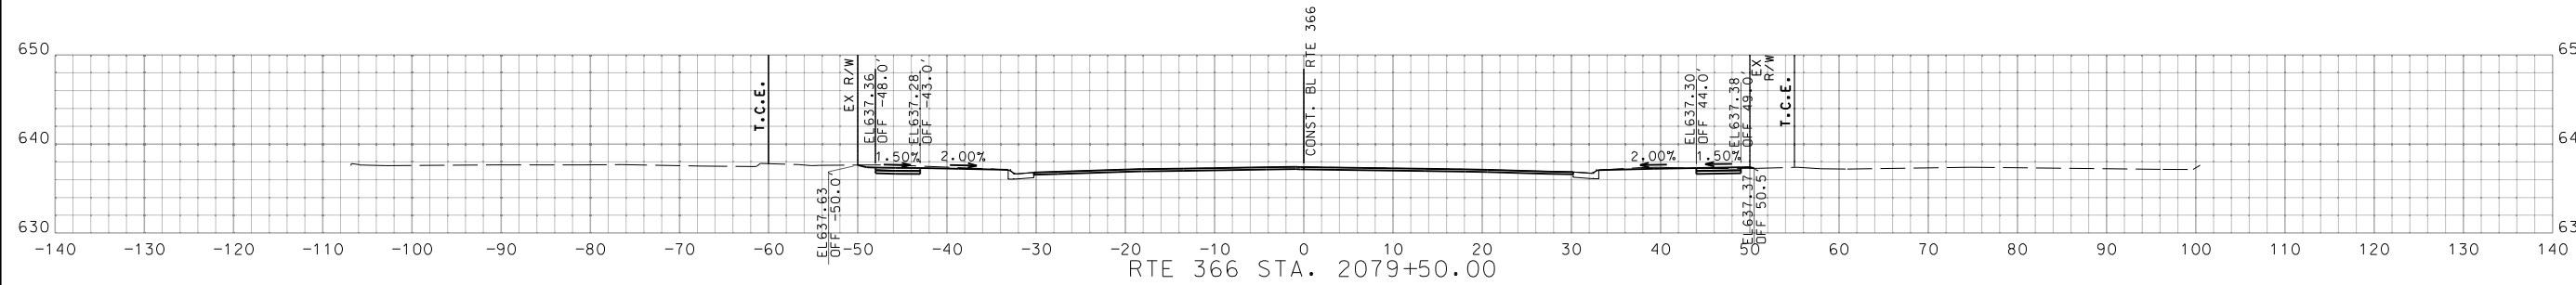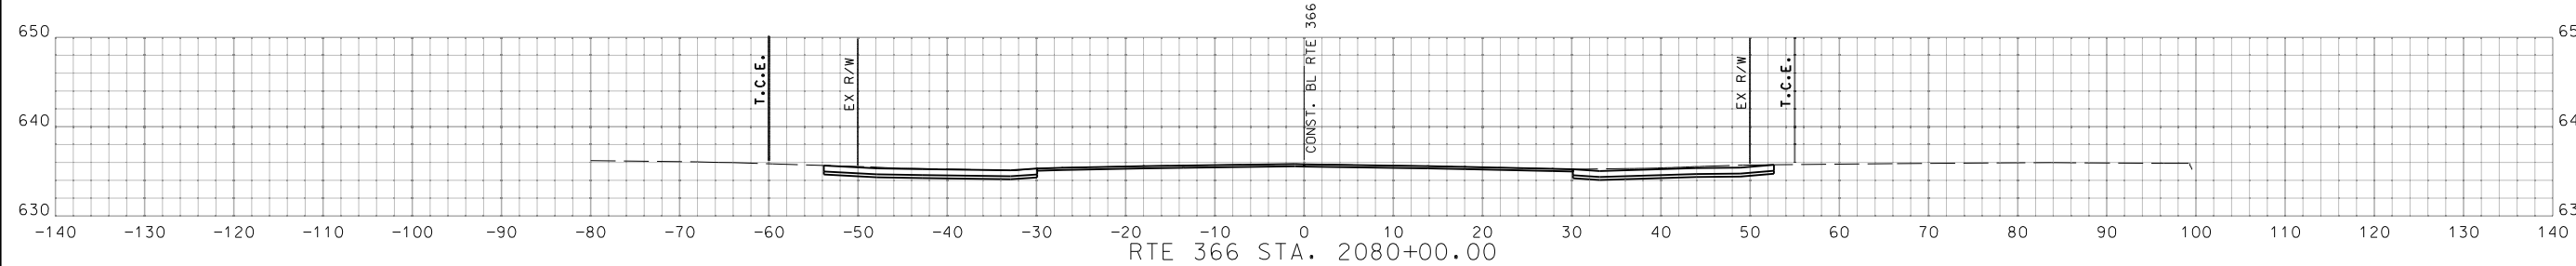

RTE 366 STA. 2078+50.00 TO STA. 2080+00.00

DATE	DESCRIPTION

MISSOURI HIGHWAYS AND TRANSPORTATION COMMISSION  
 105 WEST CAPITOL  
 JEFFERSON CITY, MO 65102  
 1-888-ASK-MODOT (1-888-275-6636)



16305 Swingley Ridge  
 Dr. Ste 300  
 Chesterfield, Missouri  
 63017  
 636.240.2444  
 www.gbateam.com  
 GEORGE BUTLER  
 ASSOCIATES, INC.  
 PRO. ENGINEER 000133  
 ARCHITECT 000212  
 PRO. LAND SURVEYOR 000059

GARY A. WHITESIDE  
 PROFESSIONAL  
 ENGINEER  
 PE-202000099

IF A SEAL IS PRESENT ON THIS SHEET IT HAS BEEN ELECTRONICALLY SEALED AND DATED.

DISCLAIMER  
 THE PROFESSIONAL WHOSE SIGNATURE AND PERSONAL SEAL APPEAR HEREON ASSUMES RESPONSIBILITY ONLY FOR WHAT APPEARS ON THIS PAGE, AND DISCLAIMS (PURSUANT TO SECTION 327.411 RSMO) SPECIFICATION, ESTIMATES, REPORTS, OR OTHER DOCUMENTS OR INSTRUMENTS NOT SEALED BY THE UNDERSIGNED PROFESSIONAL RELATING TO OR INTENDED TO BE USED FOR ANY PART OR PARTS OF THE PROJECT TO WHICH THIS PAGE REFERS.



*Gary A. Whiteside*

DATE PREPARED  
2/27/2024

MO ROUTE STATE  
366 MO

DISTRICT SHEET NO.  
SL 45





COUNTY  
ST. LOUIS

JOB NO.  
J6S3582

CONTRACT ID.

PROJECT NO.

BRIDGE NO.

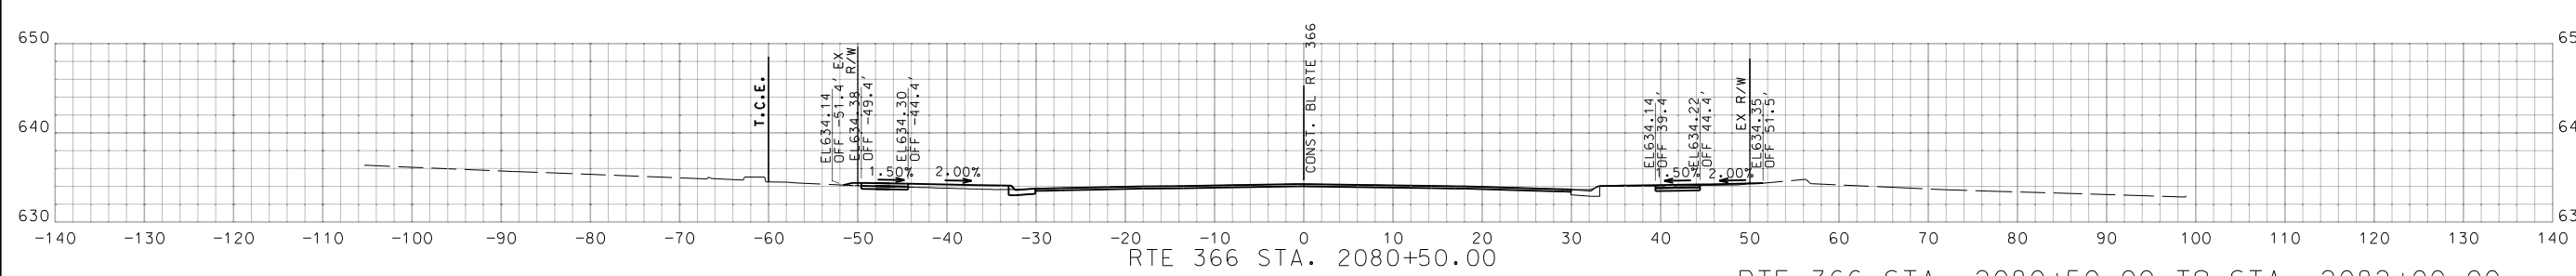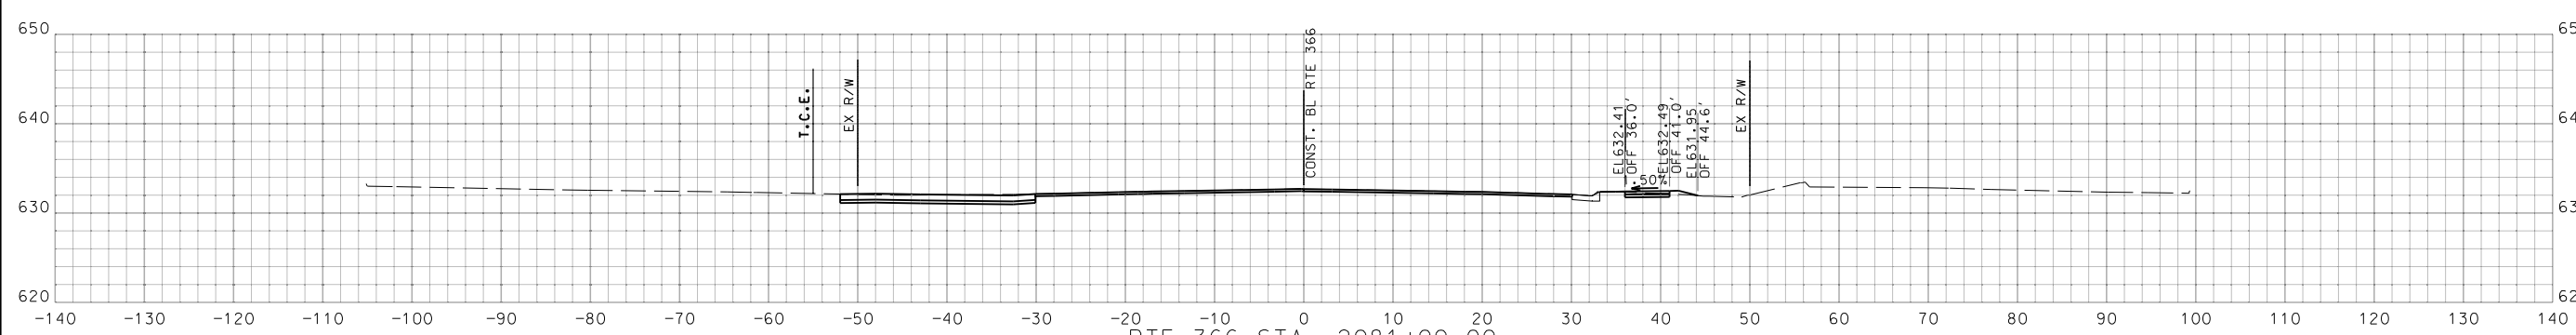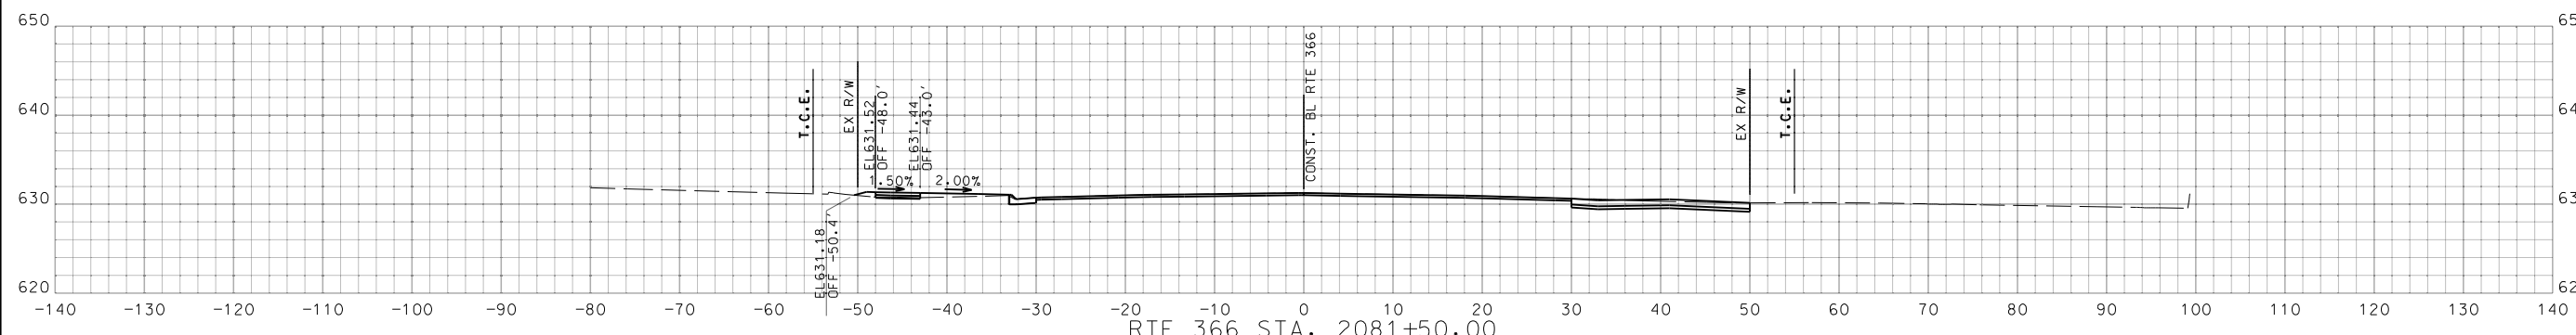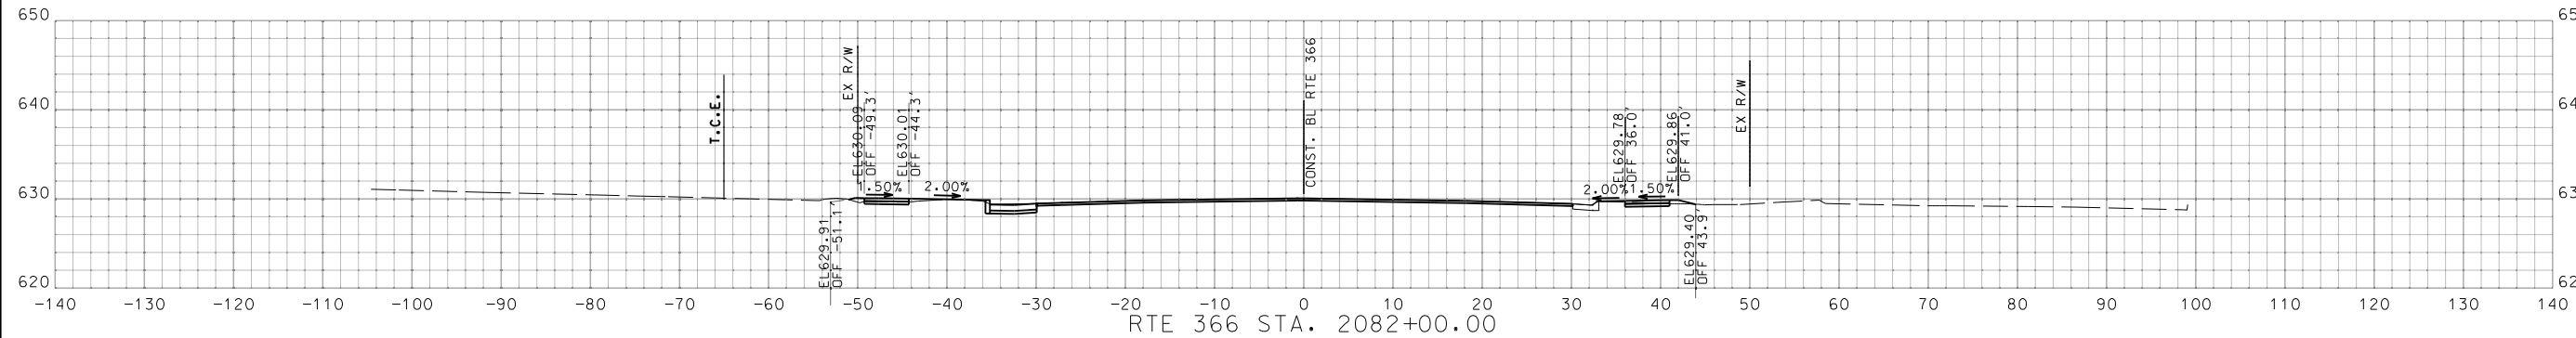

RTE 366 STA. 2080+50.00 TO STA. 2082+00.00

DESCRIPTION	DATE

MISSOURI HIGHWAYS AND TRANSPORTATION COMMISSION

105 WEST CAPITOL  
JEFFERSON CITY, MO 65102  
1-888-ASK-MODOT (1-888-275-6636)

**GBA**


16305 Swingley Ridge  
Dr., Ste 300  
Chesterfield, Missouri  
63017  
636.240.2444  
www.gbateam.com

GEORGE BUTLER  
ASSOCIATES, INC.  
PRO. ENGINEER 000133  
ARCHITECT 000212  
PRO. LAND SURVEYOR 000059

GARY A. WHITESIDE  
PROFESSIONAL  
ENGINEER  
PE-202000097

IF A SEAL IS PRESENT ON THIS SHEET IT HAS BEEN ELECTRONICALLY SEALED AND DATED.

DISCLAIMER  
 THE PROFESSIONAL WHOSE SIGNATURE AND PERSONAL SEAL APPEAR HEREON ASSUMES RESPONSIBILITY ONLY FOR WHAT APPEARS ON THIS PAGE, AND DISCLAIMS (PURSUANT TO SECTION 327.411 RSMO) SPECIFICATION, ESTIMATES, REPORTS, OR OTHER DOCUMENTS OR INSTRUMENTS NOT SEALED BY THE UNDERSIGNED PROFESSIONAL RELATING TO OR INTENDED TO BE USED FOR ANY PART OR PARTS OF THE PROJECT TO WHICH THIS PAGE REFERS.

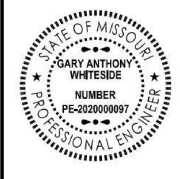

*Gary A. Whiteside*

DATE PREPARED  
2/27/2024

MO ROUTE 366 STATE MO

DISTRICT SL SHEET NO. 46





COUNTY ST. LOUIS

JOB NO. J6S3582

CONTRACT ID.

PROJECT NO.

BRIDGE NO.

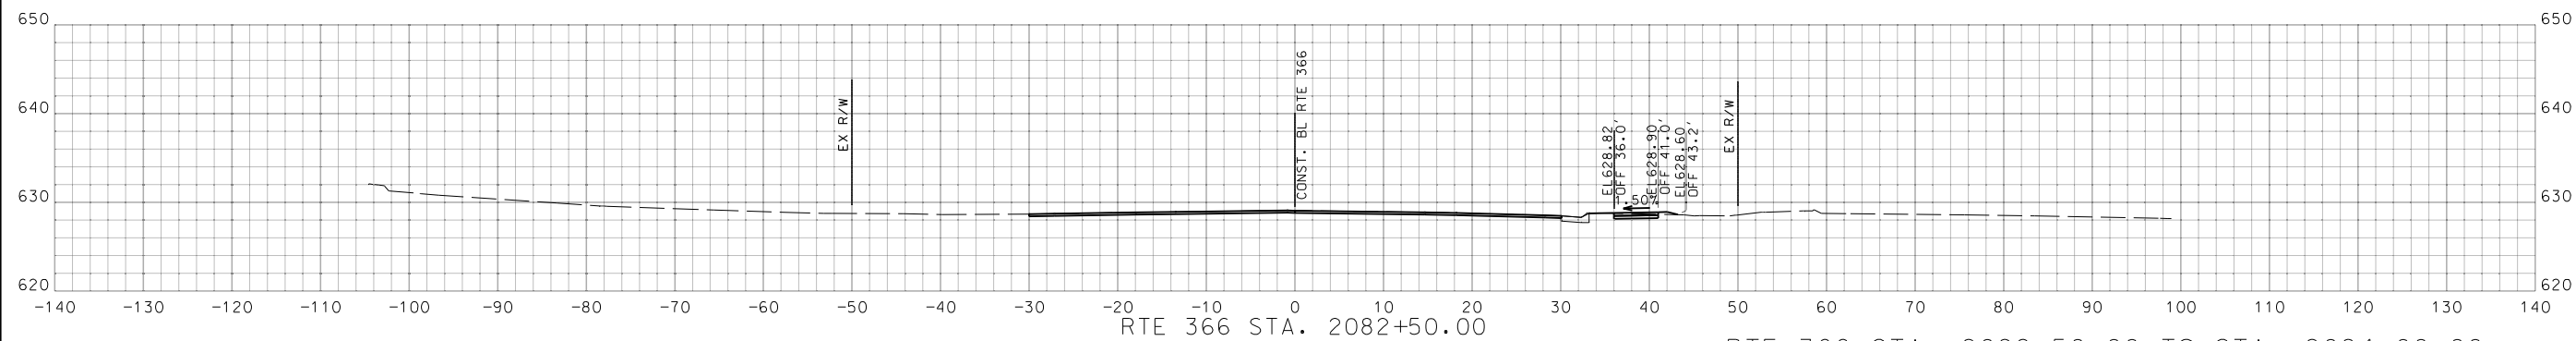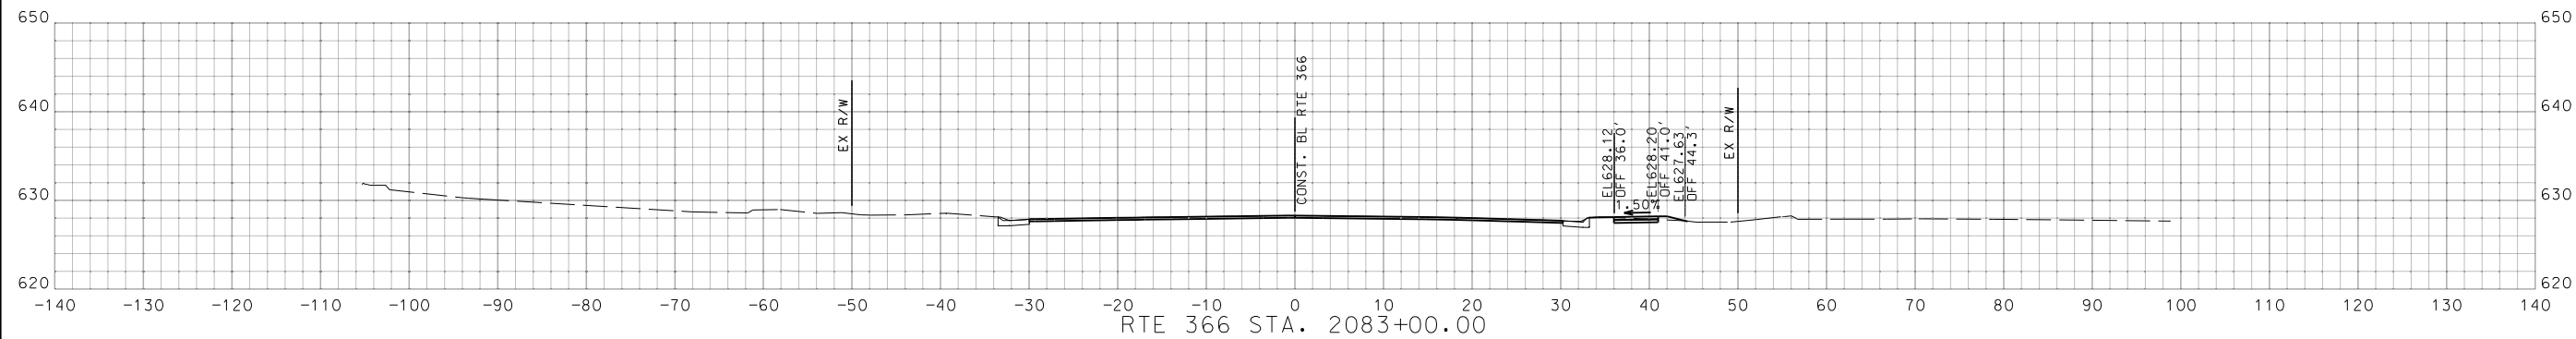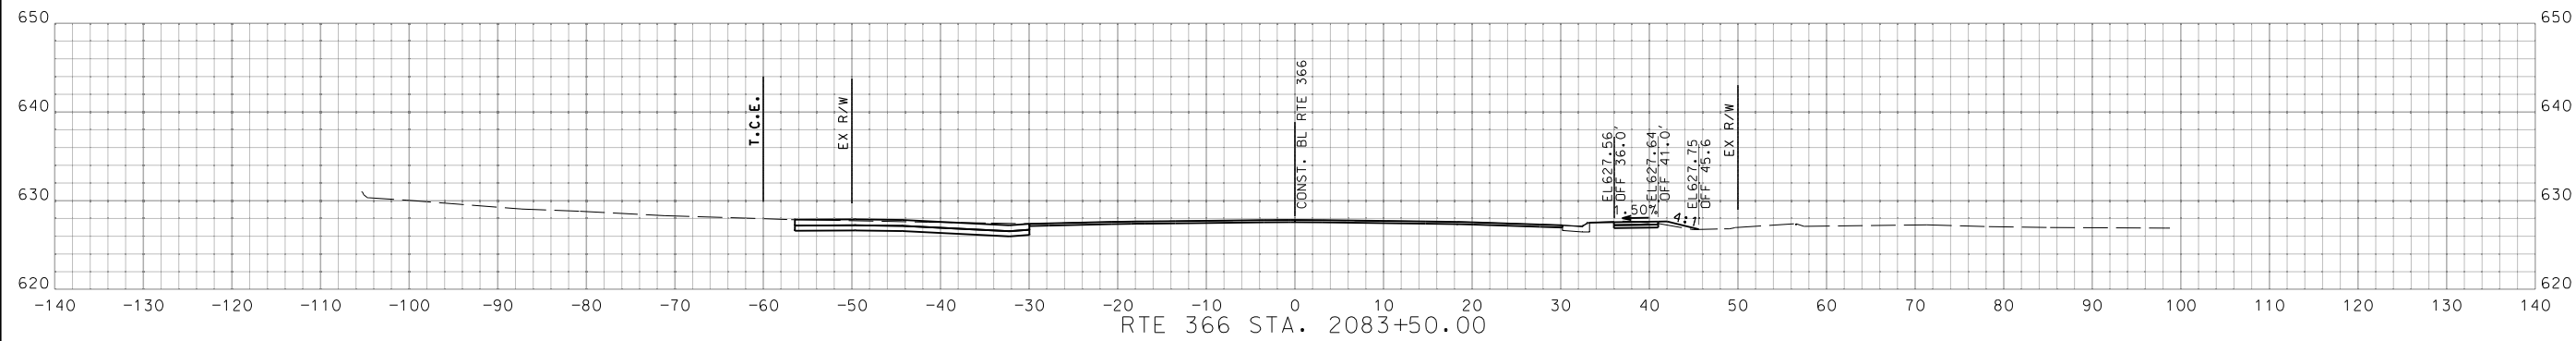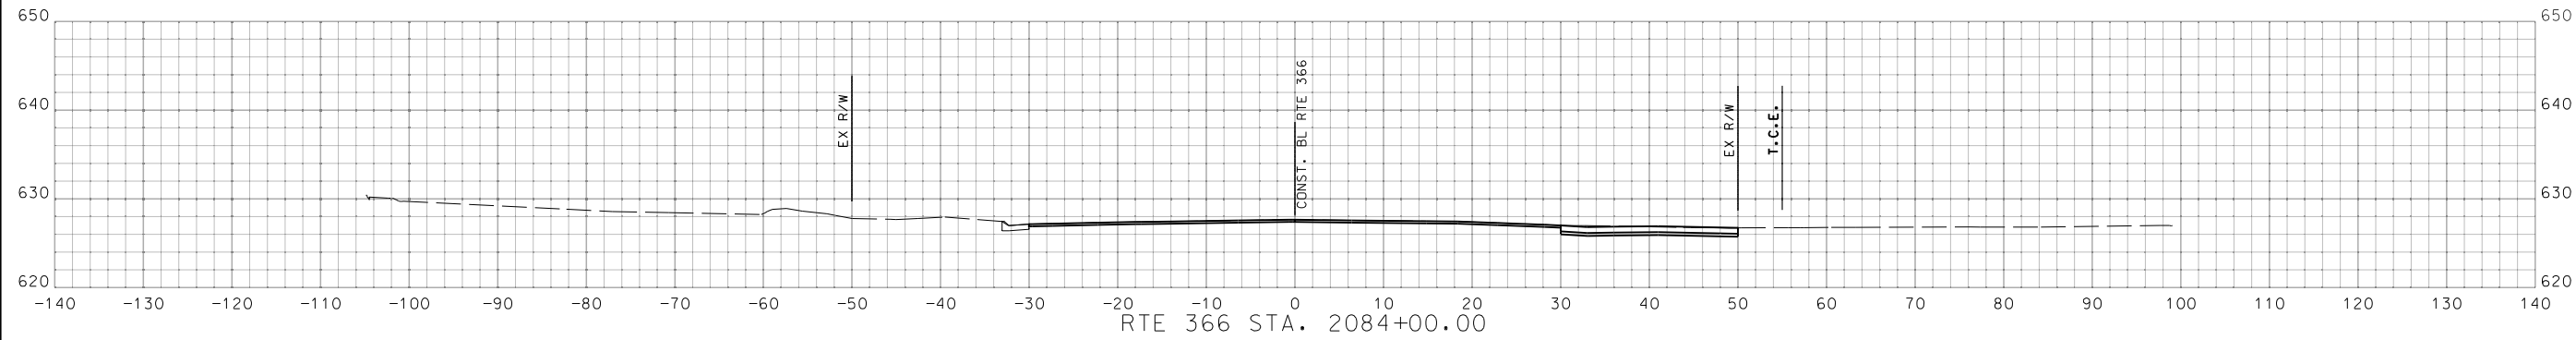

RTE 366 STA. 2082+50.00 TO STA. 2084+00.00

DATE	DESCRIPTION

MISSOURI HIGHWAYS AND TRANSPORTATION COMMISSION

105 WEST CAPITOL  
 JEFFERSON CITY, MO 65102  
 1-888-ASK-MODOT (1-888-275-6636)

**GBA**


16305 Swingley Ridge  
 Dr. Ste 300  
 Chesterfield, Missouri  
 63017  
 636.240.2444  
 www.gbateam.com

GEORGE BUTLER  
 ASSOCIATES, INC.  
 PRO. ENGINEER 000133  
 ARCHITECT 000212  
 PRO. LAND SURVEYOR 000059

GARY A. WHITESIDE  
 PROFESSIONAL  
 ENGINEER  
 PE-202000097





IF A SEAL IS PRESENT ON THIS SHEET IT HAS BEEN ELECTRONICALLY SEALED AND DATED.

DISCLAIMER  
 THE PROFESSIONAL WHOSE SIGNATURE AND PERSONAL SEAL APPEAR HEREON ASSUMES RESPONSIBILITY ONLY FOR WHAT APPEARS ON THIS PAGE, AND DISCLAIMS (PURSUANT TO SECTION 327.411 RSMO) SPECIFICATION, ESTIMATES, REPORTS, OR OTHER DOCUMENTS OR INSTRUMENTS NOT SEALED BY THE UNDERSIGNED PROFESSIONAL RELATING TO OR INTENDED TO BE USED FOR ANY PART OR PARTS OF THE PROJECT TO WHICH THIS PAGE REFERS.

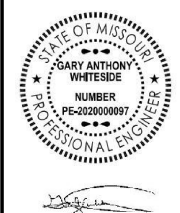

DATE PREPARED  
 2/27/2024  
 MO ROUTE 366 STATE MO  
 DISTRICT SL SHEET NO. 47  
 COUNTY ST. LOUIS  
 JOB NO. J6S3582  
 CONTRACT ID.

PROJECT NO.  
 BRIDGE NO.

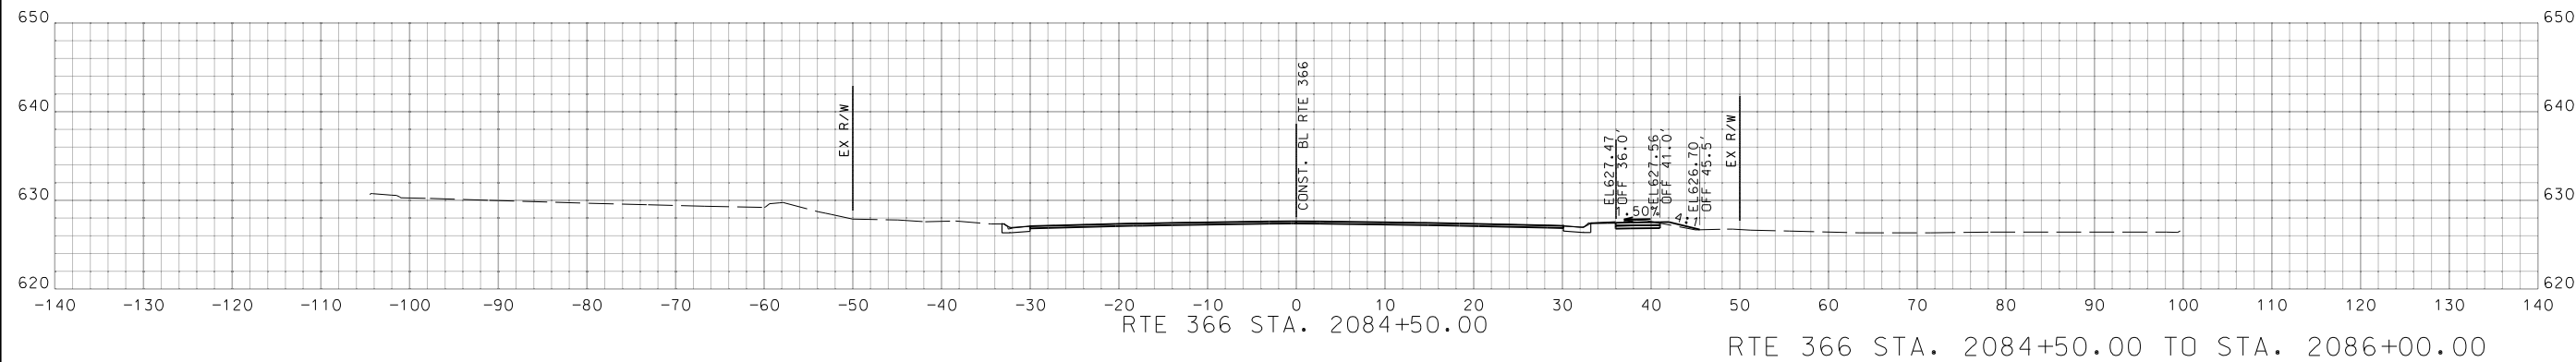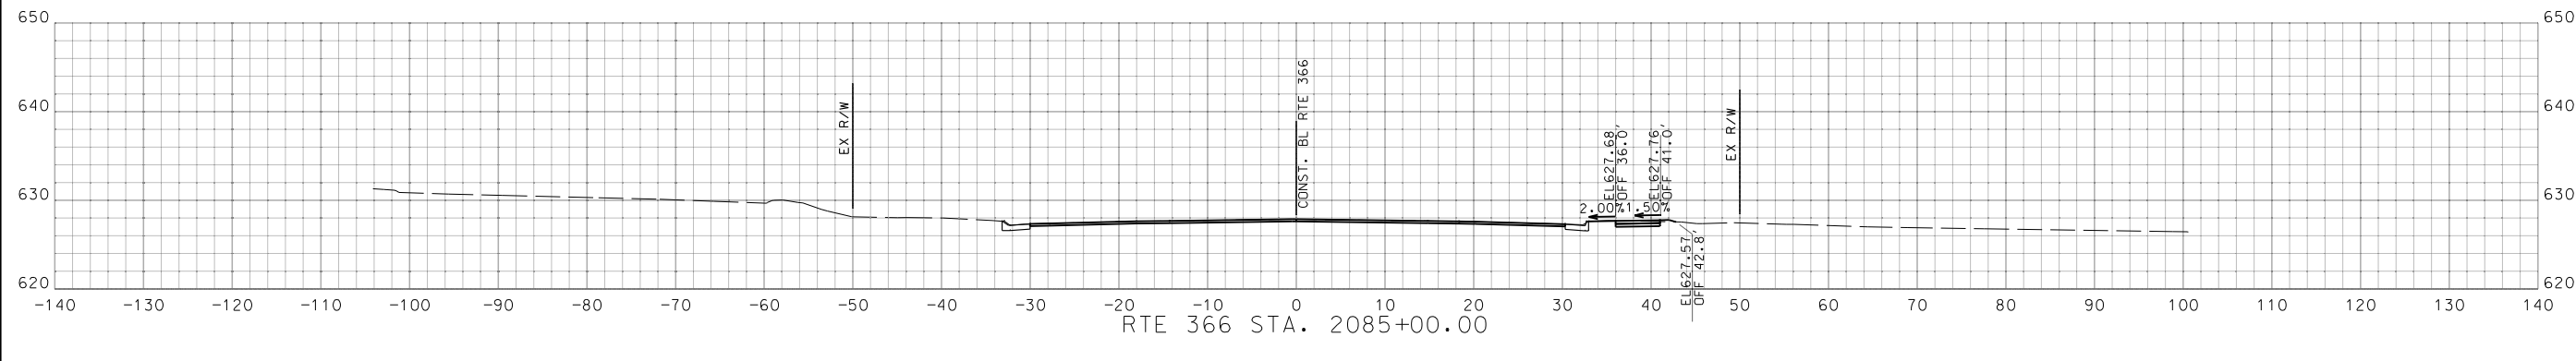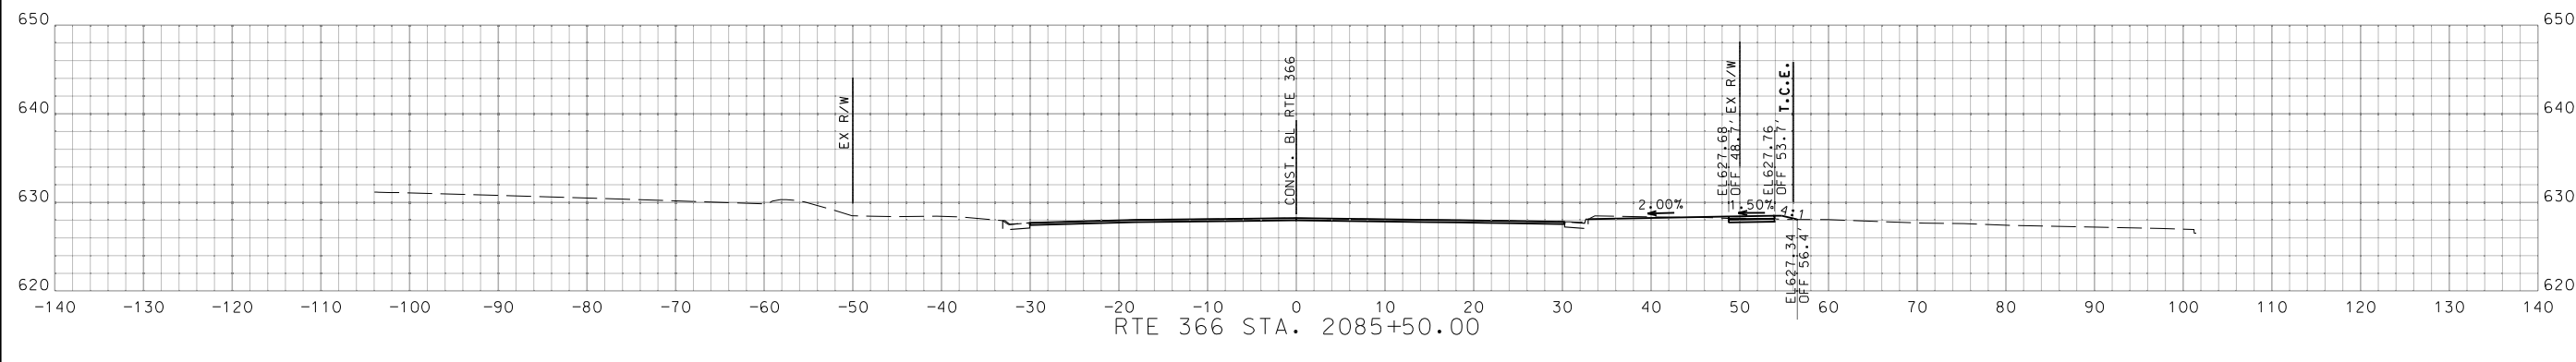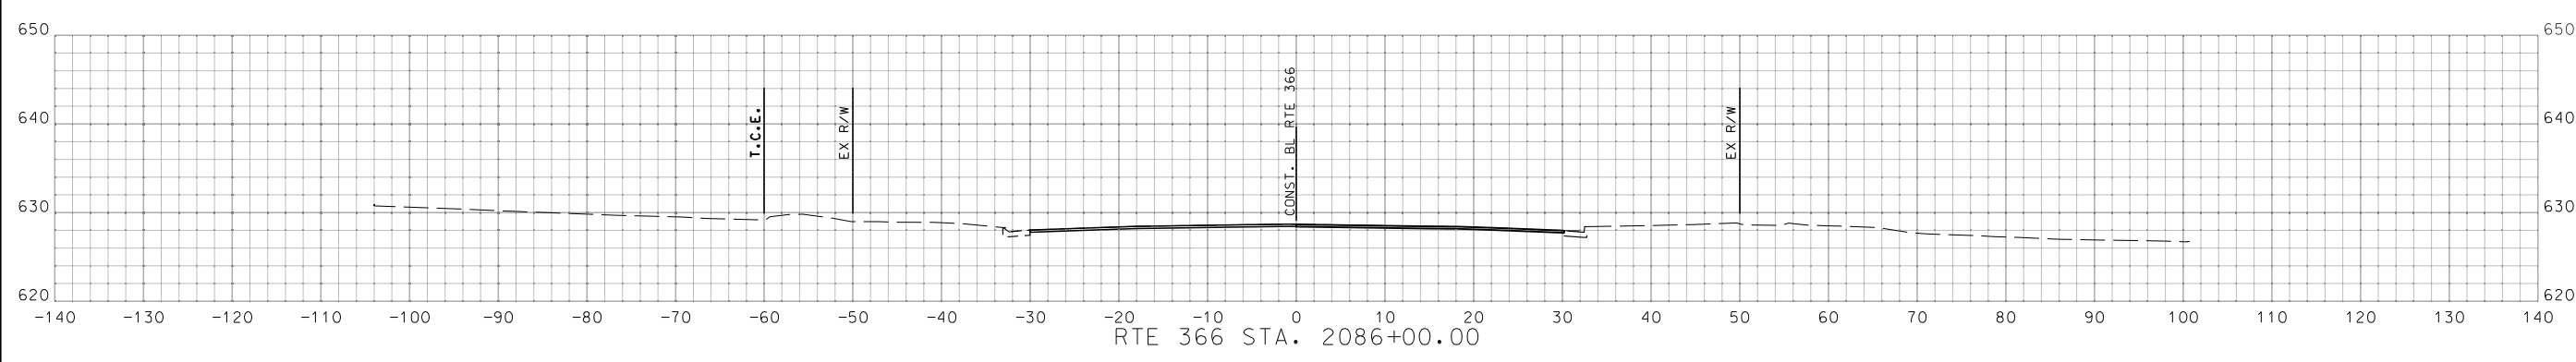

DATE	DESCRIPTION


MISSOURI HIGHWAYS AND TRANSPORTATION COMMISSION  
 105 WEST CAPITOL  
 JEFFERSON CITY, MO 65102  
 1-888-ASK-MODOT (1-888-275-6636)

**GBA**  
 16305 Swingley Ridge  
 Dr., Ste 300  
 Chesterfield, Missouri  
 63017  
 636.240.2444  
 www.gbateam.com  
 GEORGE BUTLER  
 ASSOCIATES, INC.  
 PRO. ENGINEER 000133  
 ARCHITECT 000212  
 PRO. LAND SURVEYOR 000059




GARY A. WHITESIDE  
 PROFESSIONAL  
 ENGINEER  
 PE-202000097

IF A SEAL IS PRESENT ON THIS SHEET IT HAS BEEN ELECTRONICALLY SEALED AND DATED.

DISCLAIMER  
 THE PROFESSIONAL WHOSE SIGNATURE AND PERSONAL SEAL APPEAR HEREON ASSUMES RESPONSIBILITY ONLY FOR WHAT APPEARS ON THIS PAGE, AND DISCLAIMS (PURSUANT TO SECTION 327.411 RSMO) SPECIFICATION, ESTIMATES, REPORTS, OR OTHER DOCUMENTS OR INSTRUMENTS NOT SEALED BY THE UNDERSIGNED PROFESSIONAL RELATING TO OR INTENDED TO BE USED FOR ANY PART OR PARTS OF THE PROJECT TO WHICH THIS PAGE REFERS.

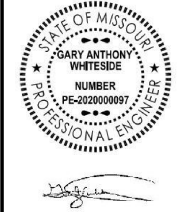

DATE PREPARED  
2/27/2024  
 MO ROUTE STATE  
366 MO  
 DISTRICT SHEET NO.  
SL 48  
 COUNTY  
ST. LOUIS  
 JOB NO.  
J6S3582  
 CONTRACT ID.  
 PROJECT NO.  
 BRIDGE NO.

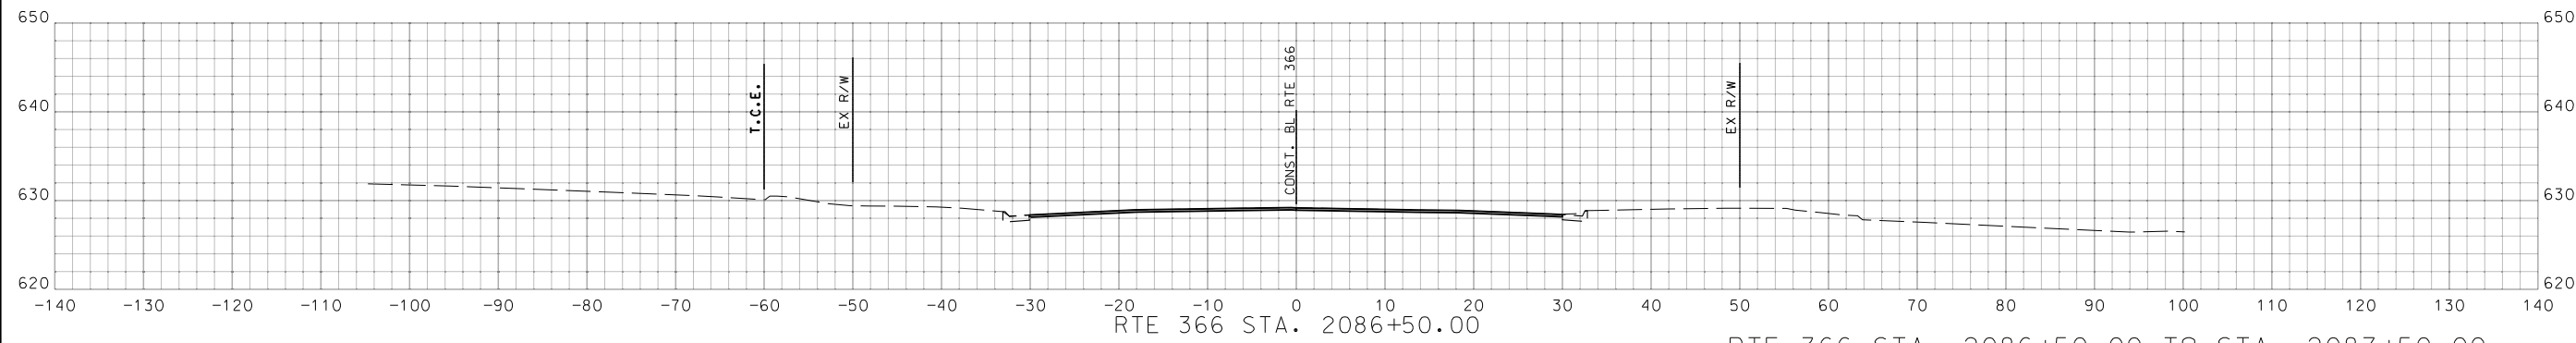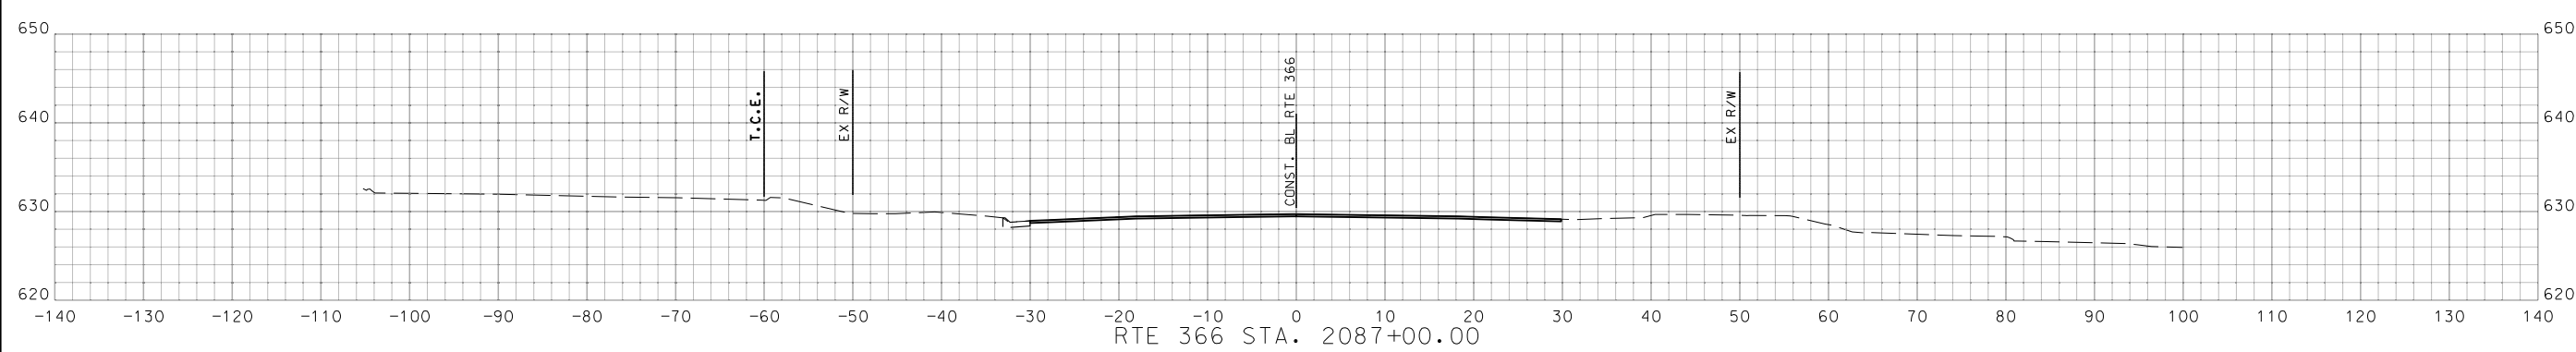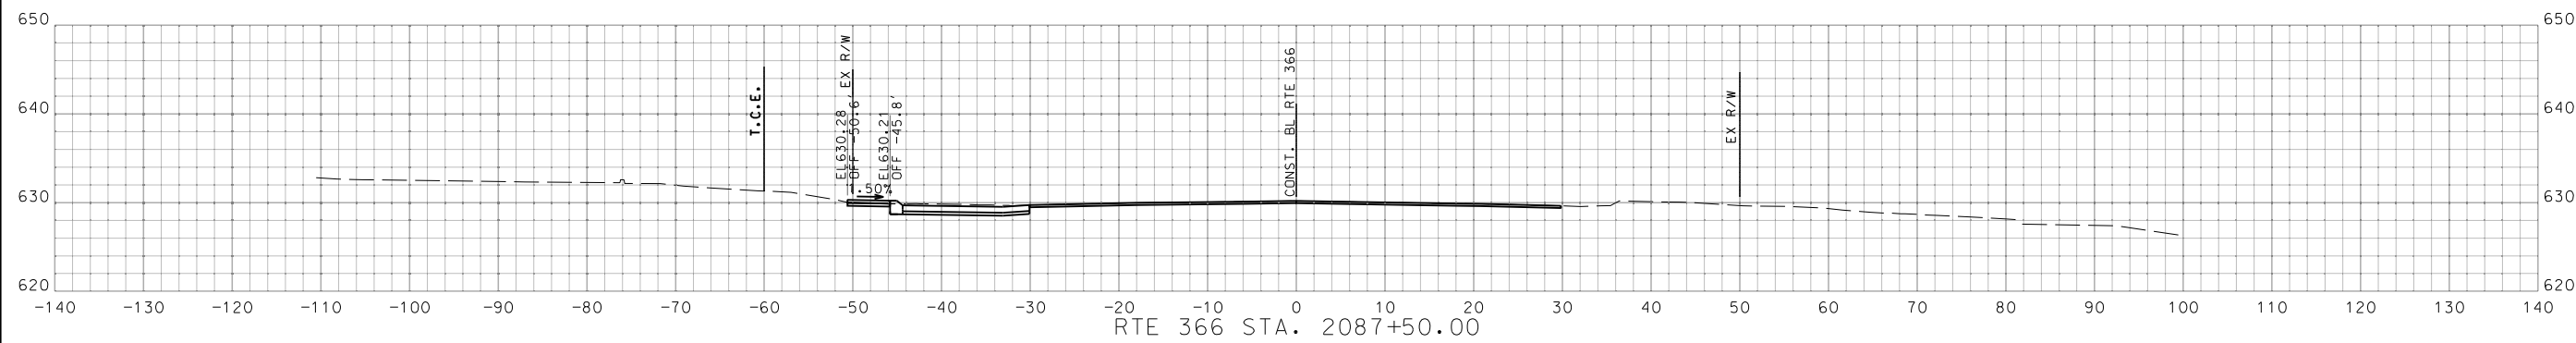

RTE 366 STA. 2086+50.00 TO STA. 2087+50.00

DATE	DESCRIPTION

MISSOURI HIGHWAYS AND TRANSPORTATION COMMISSION  
 105 WEST CAPITOL  
 JEFFERSON CITY, MO 65102  
 1-888-ASK-MODOT (1-888-275-6636)

**GBA**  
 16305 Swingley Ridge  
 Dr., Ste 300  
 Chesterfield, Missouri  
 63017  
 636.240.2444  
 www.gbateam.com  
 GEORGE BUTLER  
 ASSOCIATES, INC.  
 PRO. ENGINEER 000133  
 ARCHITECT 000212  
 PRO. LAND SURVEYOR 000059

GARY A. WHITESIDE  
 PROFESSIONAL  
 ENGINEER  
 PE-202000099

IF A SEAL IS PRESENT ON THIS SHEET IT HAS BEEN ELECTRONICALLY SEALED AND DATED.



DISCLAIMER  
 THE PROFESSIONAL WHOSE SIGNATURE AND PERSONAL SEAL APPEAR HEREON ASSUMES RESPONSIBILITY ONLY FOR WHAT APPEARS ON THIS PAGE, AND DISCLAIMS (PURSUANT TO SECTION 327.411 RSMO) SPECIFICATION, ESTIMATES, REPORTS, OR OTHER DOCUMENTS OR INSTRUMENTS NOT SEALED BY THE UNDERSIGNED PROFESSIONAL RELATING TO OR INTENDED TO BE USED FOR ANY PART OR PARTS OF THE PROJECT TO WHICH THIS PAGE REFERS.



*Gary A. Whiteside*

DATE PREPARED  
2/27/2024

MO ROUTE 366 STATE MO

DISTRICT SL SHEET NO. 49





COUNTY ST. LOUIS

JOB NO. J6S3582

CONTRACT ID.

PROJECT NO.

BRIDGE NO.

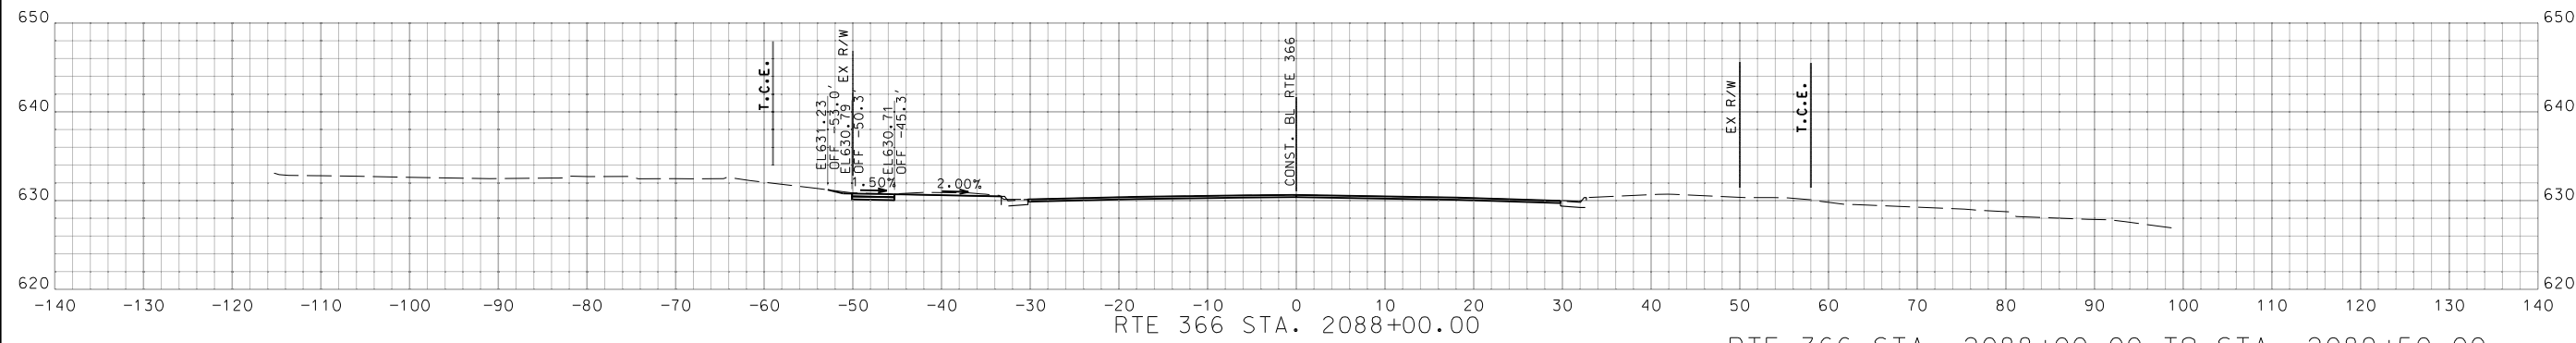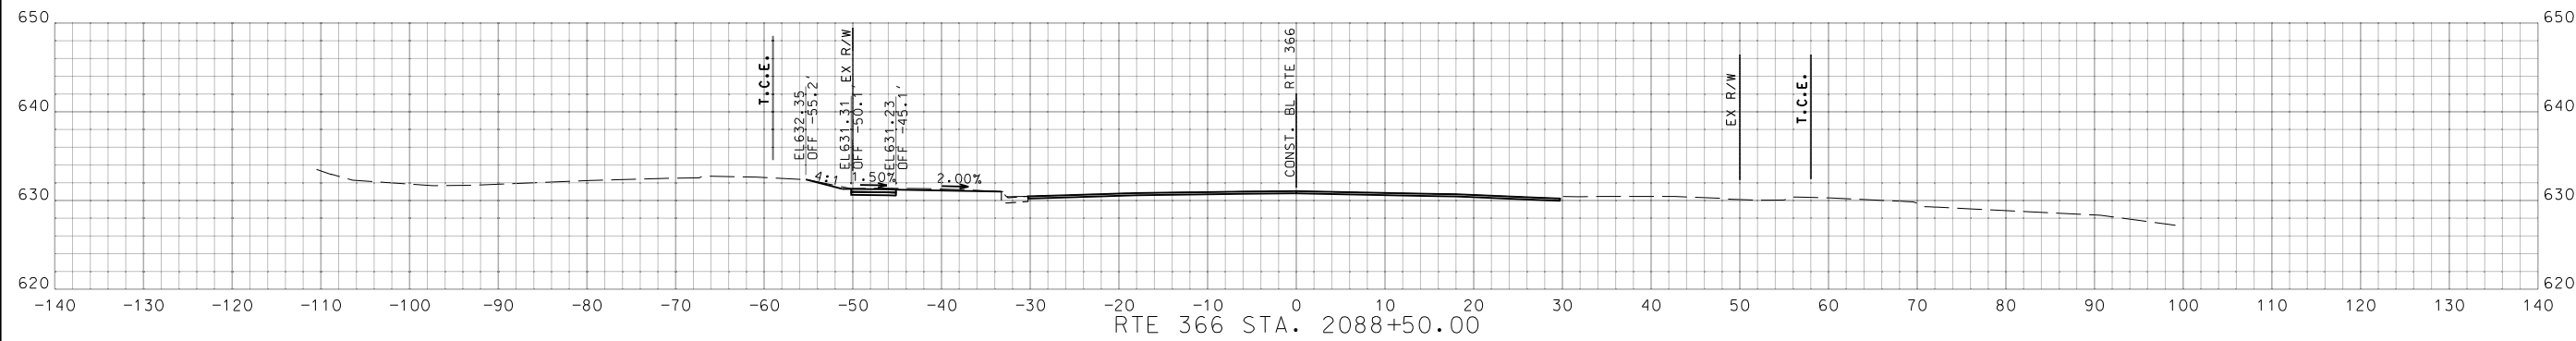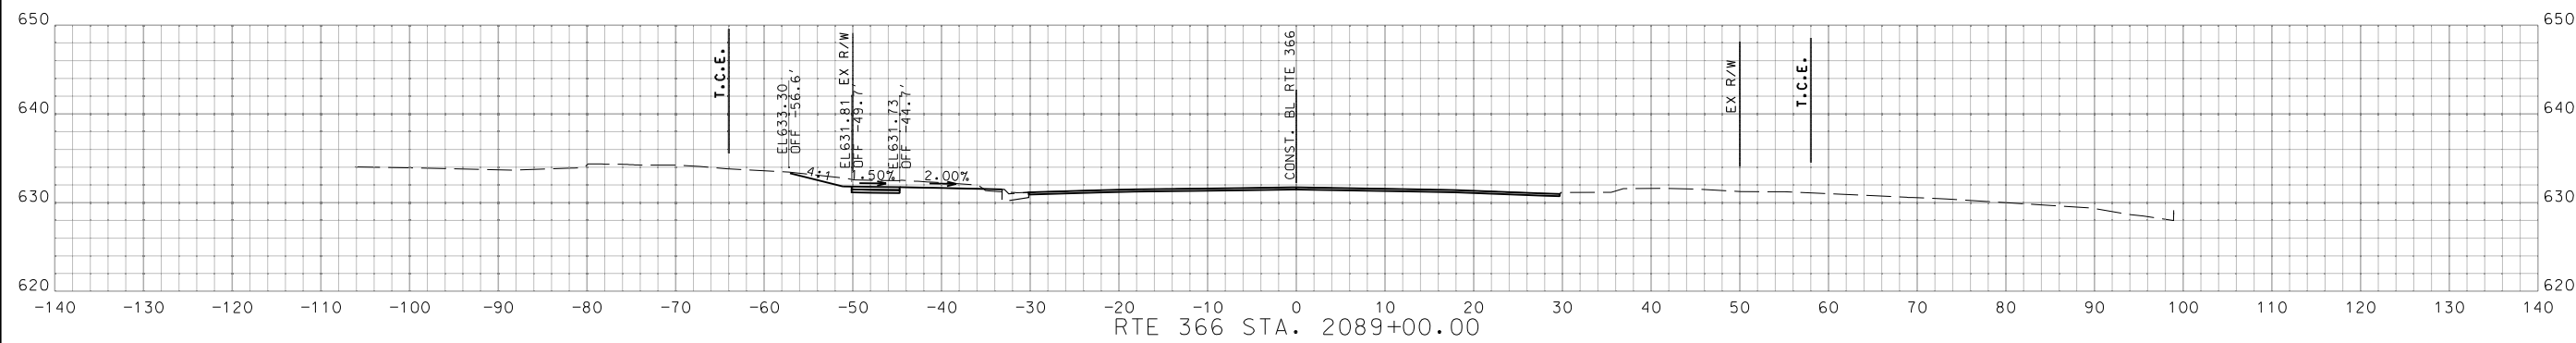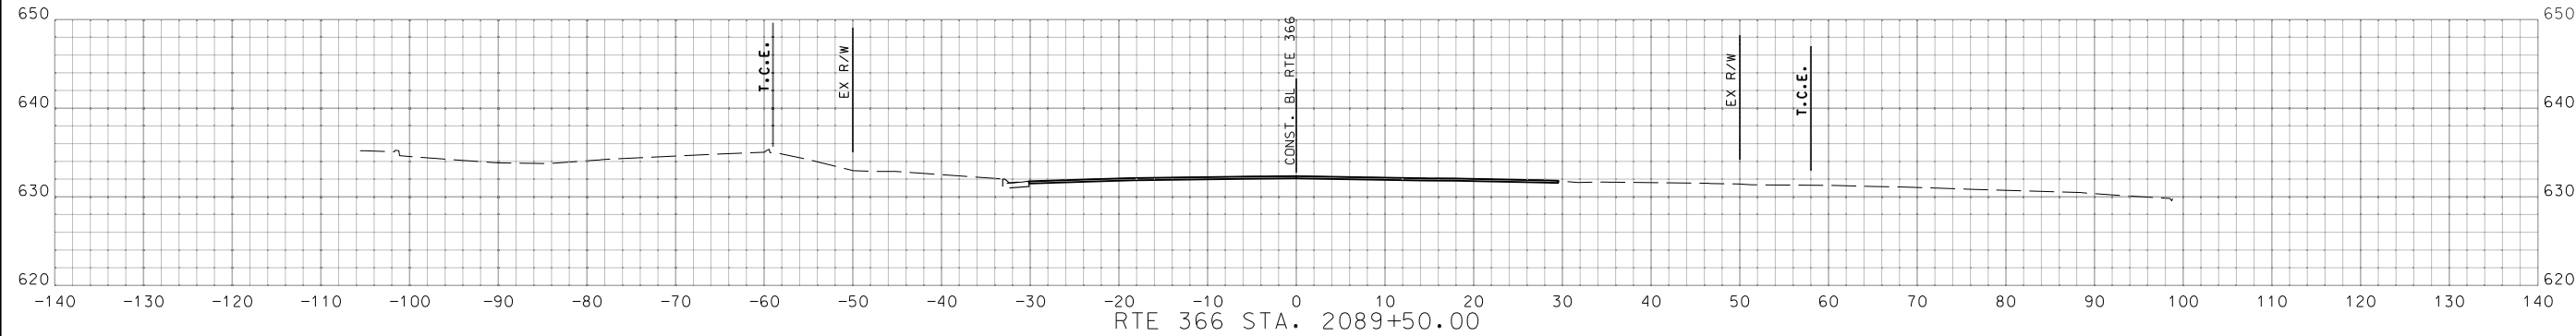

RTE 366 STA. 2088+00.00 TO STA. 2089+50.00

DATE	DESCRIPTION

MISSOURI HIGHWAYS AND TRANSPORTATION COMMISSION

105 WEST CAPITOL  
 JEFFERSON CITY, MO 65102  
 1-888-ASK-MODOT (1-888-275-6636)

**GBA**

16305 Swingley Ridge  
 Dr. Ste 300  
 Chesterfield, Missouri  
 63017  
 636.240.2444  
 www.gbateam.com

GEORGE BUTLER  
 ASSOCIATES, INC.  
 PRO. ENGINEER 000133  
 ARCHITECT 000212  
 PRO. LAND SURVEYOR 000059

GARY A. WHITESIDE  
 PROFESSIONAL  
 ENGINEER  
 PE-202000099

IF A SEAL IS PRESENT ON THIS SHEET IT HAS BEEN ELECTRONICALLY SEALED AND DATED.

DISCLAIMER  
 THE PROFESSIONAL WHOSE SIGNATURE AND PERSONAL SEAL APPEAR HEREON ASSUMES RESPONSIBILITY ONLY FOR WHAT APPEARS ON THIS PAGE, AND DISCLAIMS (PURSUANT TO SECTION 327.411 RSMO) SPECIFICATION, ESTIMATES, REPORTS, OR OTHER DOCUMENTS OR INSTRUMENTS NOT SEALED BY THE UNDERSIGNED PROFESSIONAL RELATING TO OR INTENDED TO BE USED FOR ANY PART OR PARTS OF THE PROJECT TO WHICH THIS PAGE REFERS.



DATE PREPARED  
 2/27/2024

MO ROUTE 366 STATE MO

DISTRICT SL SHEET NO. 50





COUNTY  
 ST. LOUIS

JOB NO.  
 J6S3582


CONTRACT ID.

PROJECT NO.

BRIDGE NO.

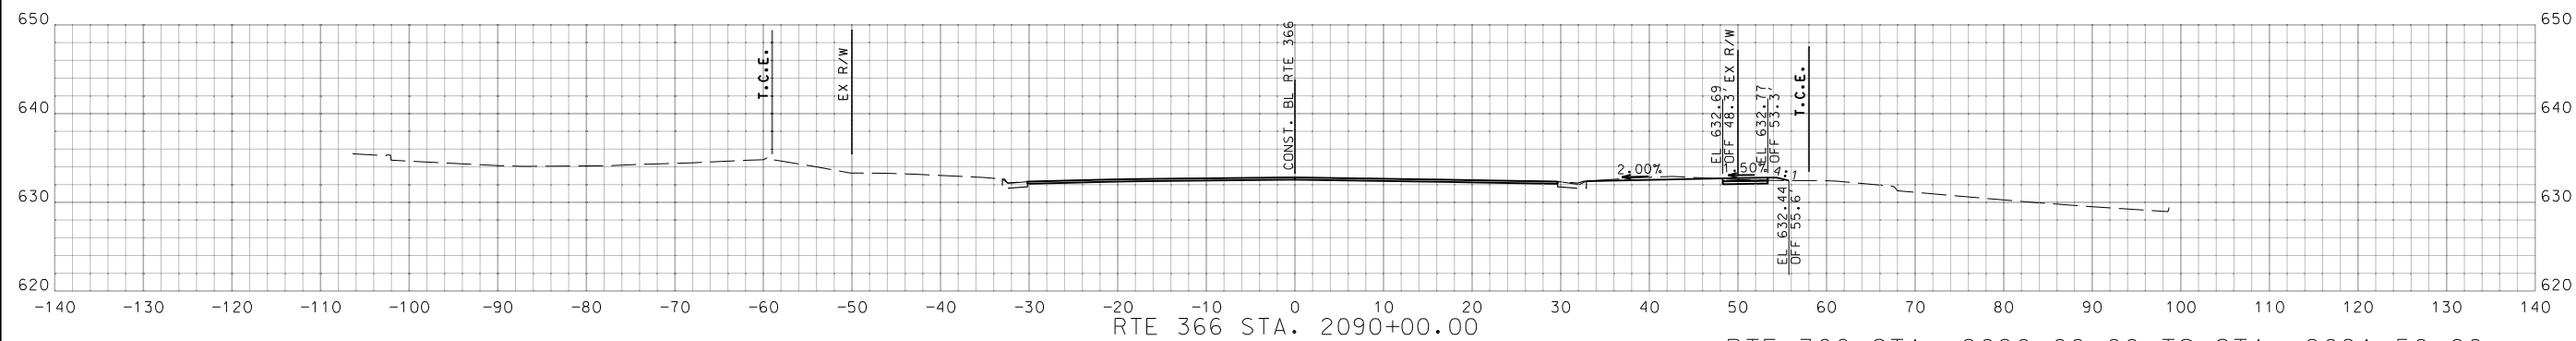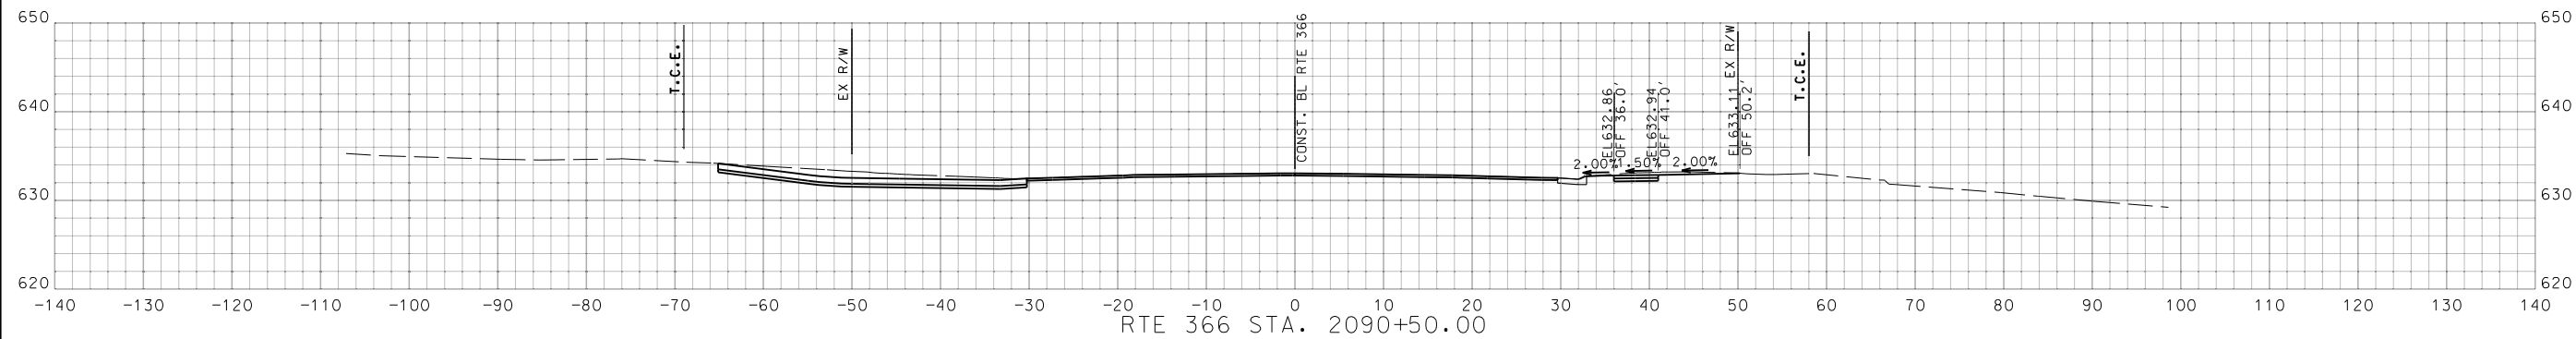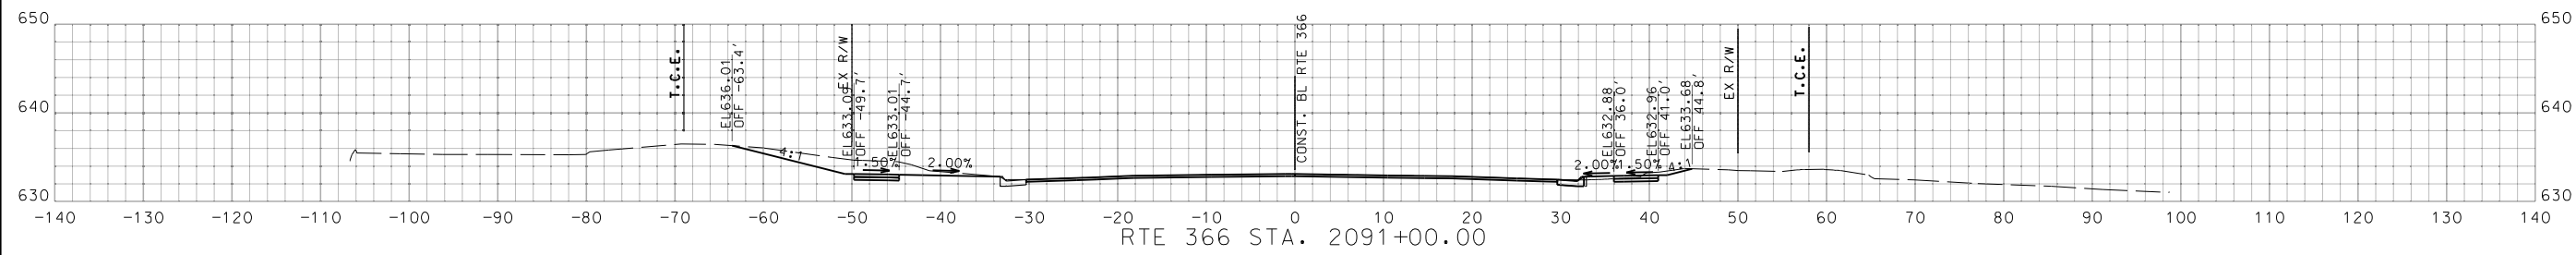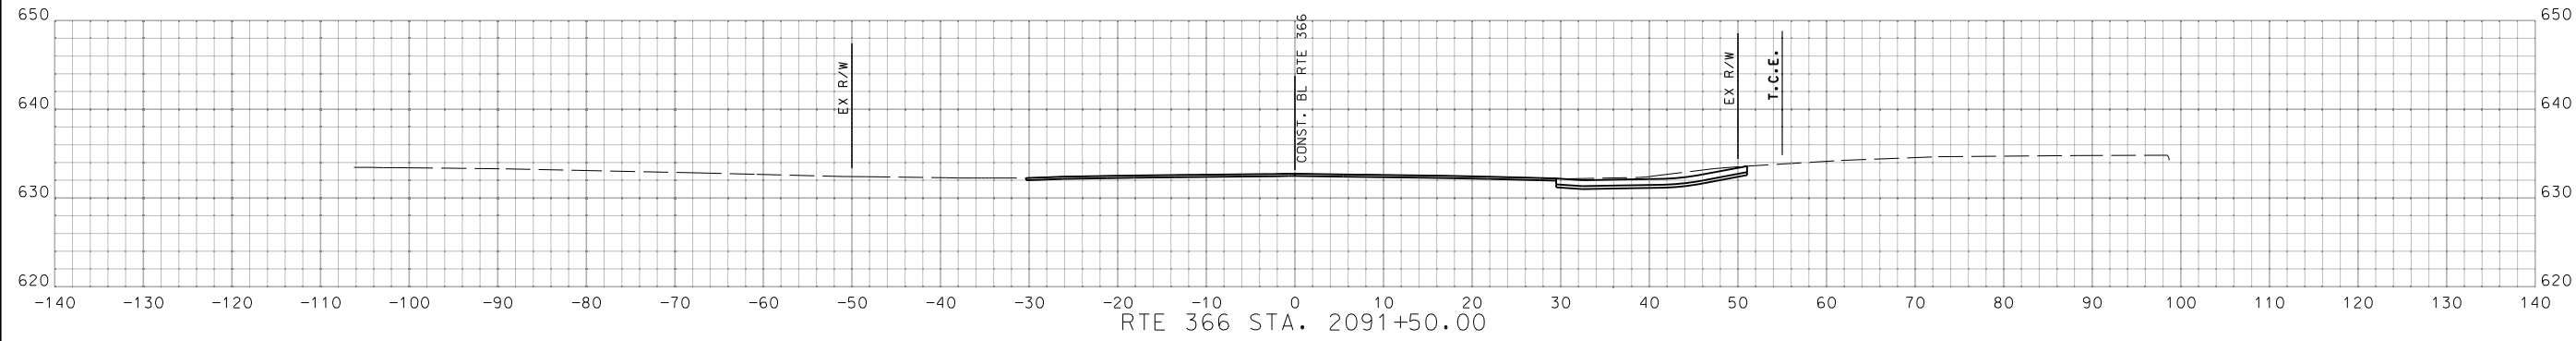

DATE	DESCRIPTION

MISSOURI HIGHWAYS AND TRANSPORTATION COMMISSION  
  
 105 WEST CAPITOL  
 JEFFERSON CITY, MO 65102  
 1-888-ASK-MODOT (1-888-275-6636)

**GBA**  
 16305 Swingley Ridge Dr., Ste 300  
 Chesterfield, Missouri 63017  
 636.240.2444  
 www.gbateam.com  
 GEORGE BUTLER ASSOCIATES, INC.  
 PRO. ENGINEER 000133  
 ARCHITECT 000212  
 PRO. LAND SURVEYOR 000059  
 GARY A. WHITESIDE  
 PROFESSIONAL ENGINEER  
 PE-202000099





IF A SEAL IS PRESENT ON THIS SHEET IT HAS BEEN ELECTRONICALLY SEALED AND DATED.

REV.

DISCLAIMER  
 THE PROFESSIONAL WHOSE SIGNATURE AND PERSONAL SEAL APPEAR HEREON ASSUMES RESPONSIBILITY ONLY FOR WHAT APPEARS ON THIS PAGE, AND DISCLAIMS (PURSUANT TO SECTION 327.411 RSMO) SPECIFICATION, ESTIMATES, REPORTS, OR OTHER DOCUMENTS OR INSTRUMENTS NOT SEALED BY THE UNDERSIGNED PROFESSIONAL RELATING TO OR INTENDED TO BE USED FOR ANY PART OR PARTS OF THE PROJECT TO WHICH THIS PAGE REFERS.



*[Signature]*

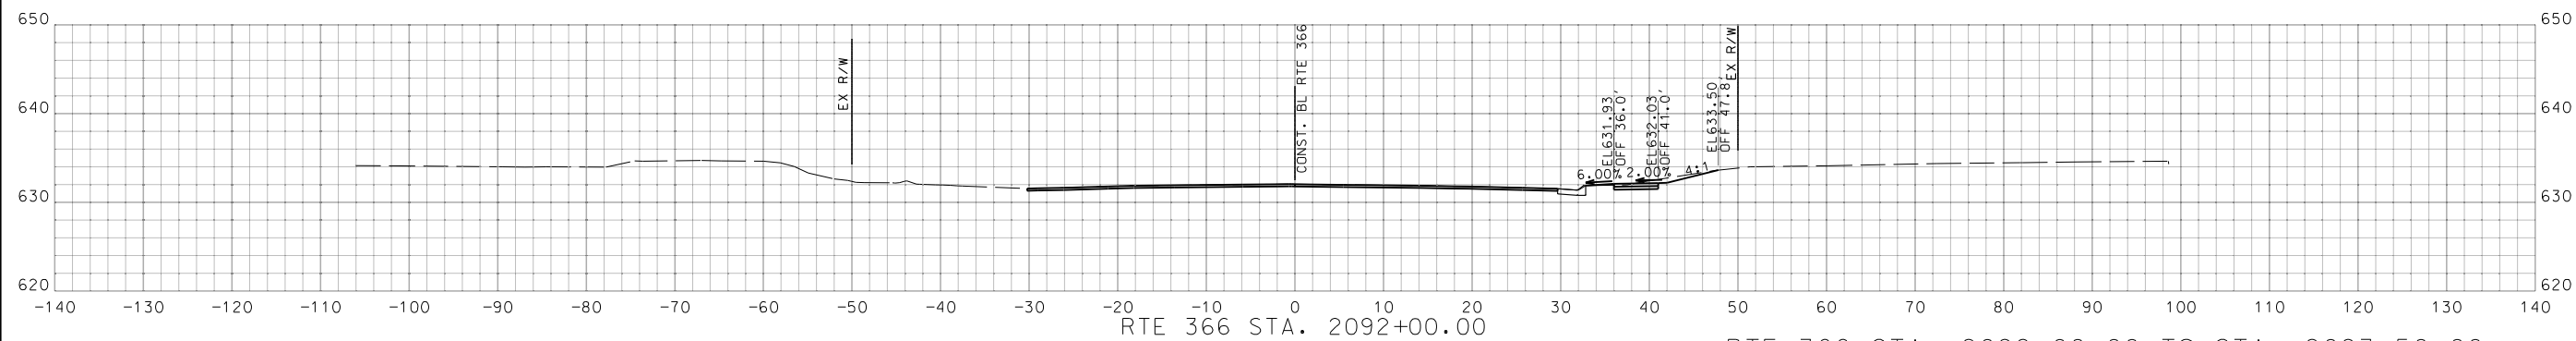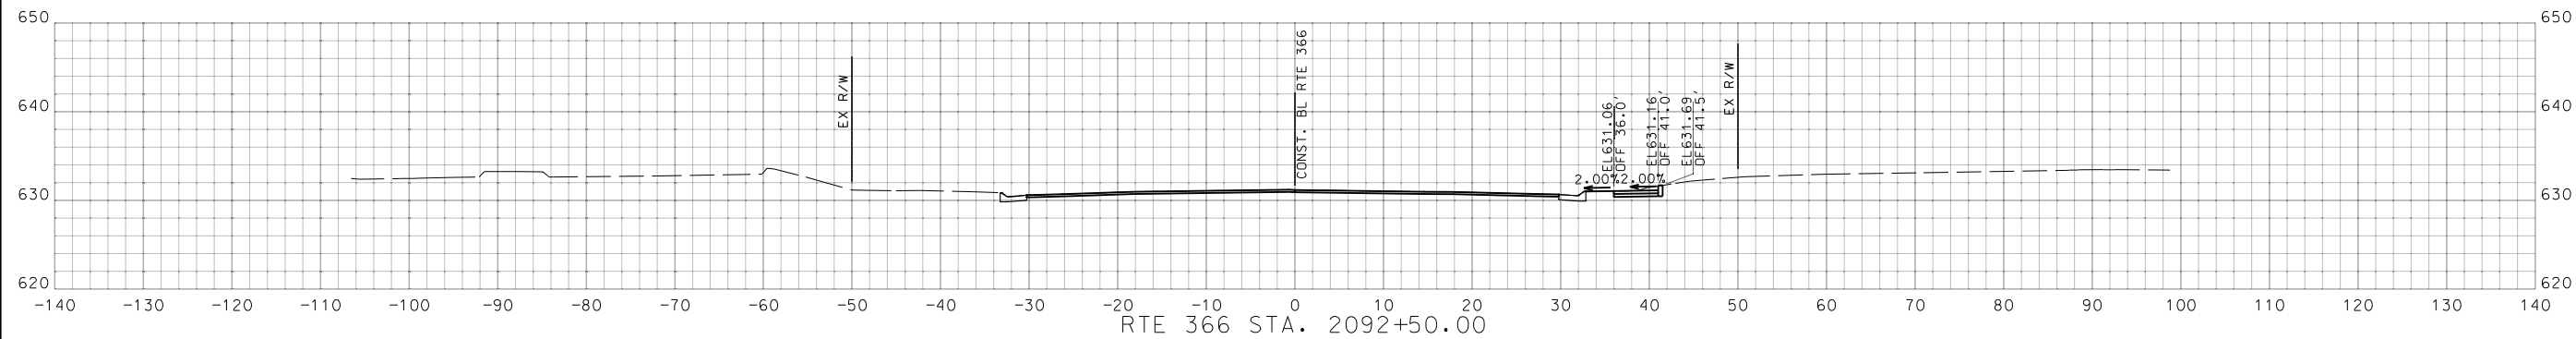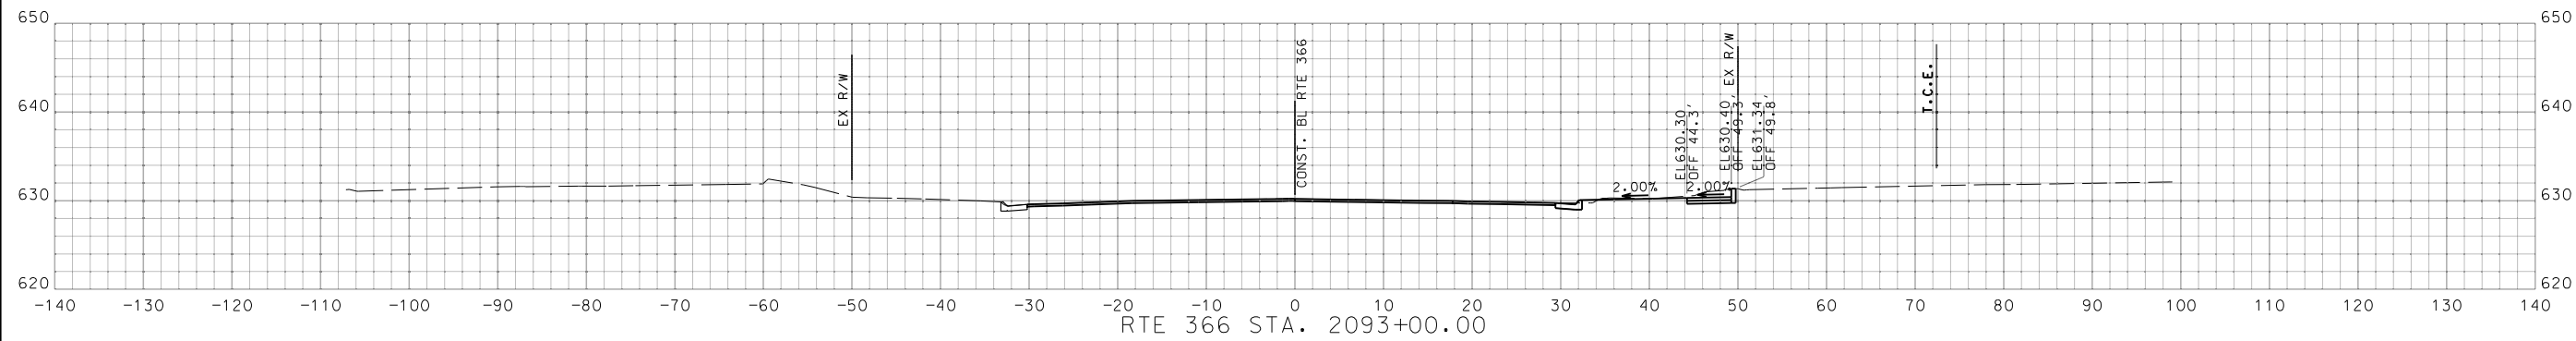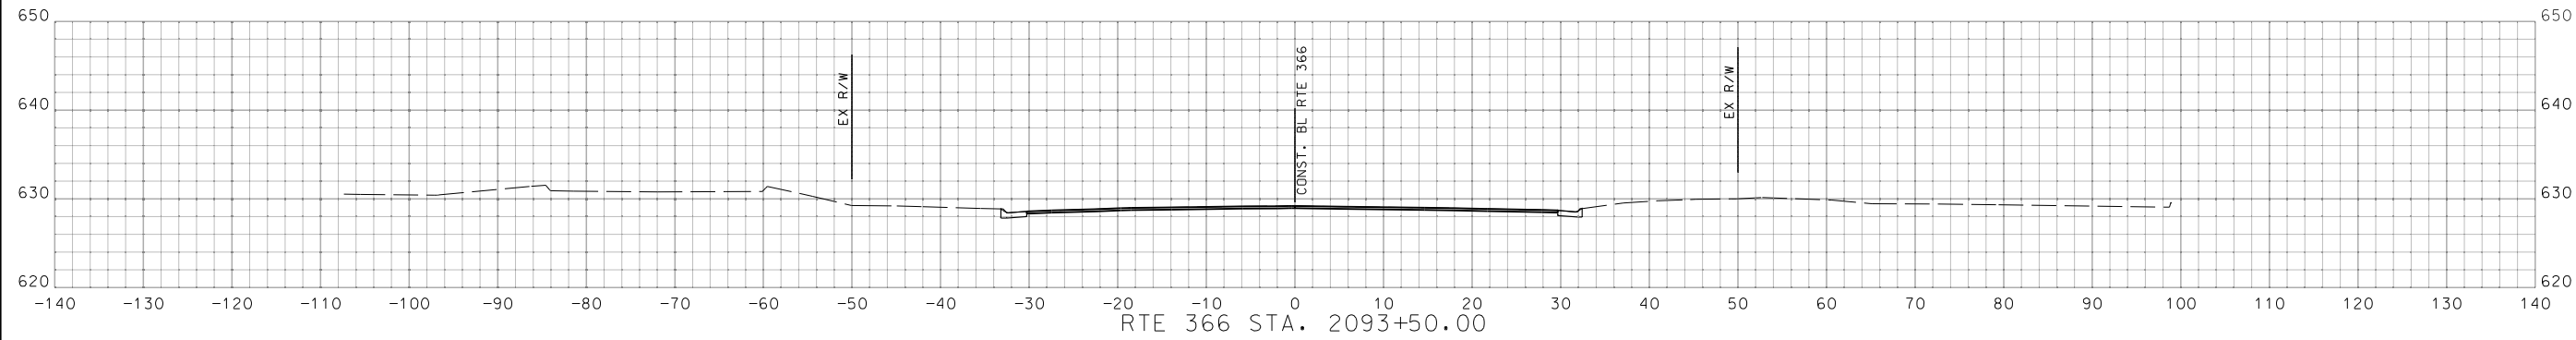

RTE 366 STA. 2092+00.00 TO STA. 2093+50.00

DATE PREPARED  
 2/27/2024  
 MO ROUTE 366 STATE MO  
 DISTRICT SL SHEET NO. 51  
 COUNTY ST. LOUIS  
 JOB NO. J6S3582  
 CONTRACT ID.

PROJECT NO.  
 BRIDGE NO.

DATE	DESCRIPTION

MISSOURI HIGHWAYS AND TRANSPORTATION COMMISSION  
  
 105 WEST CAPITOL  
 JEFFERSON CITY, MO 65102  
 1-888-ASK-MODOT (1-888-275-6636)

**GBA**  
 16305 Swingley Ridge  
 Dr., Ste 300  
 Chesterfield, Missouri  
 63017  
 636.240.2444  
 www.gbateam.com  
 GEORGE BUTLER  
 ASSOCIATES, INC.  
 PRO. ENGINEER 000133  
 ARCHITECT 000212  
 PRO. LAND SURVEYOR 000059

GARY A. WHITESIDE  
 PROFESSIONAL  
 ENGINEER  
 PE-202000097

IF A SEAL IS PRESENT ON THIS SHEET IT HAS BEEN ELECTRONICALLY SEALED AND DATED.

DISCLAIMER  
 THE PROFESSIONAL WHOSE SIGNATURE AND PERSONAL SEAL APPEAR HEREON ASSUMES RESPONSIBILITY ONLY FOR WHAT APPEARS ON THIS PAGE, AND DISCLAIMS (PURSUANT TO SECTION 327.411 RSMO) SPECIFICATION, ESTIMATES, REPORTS, OR OTHER DOCUMENTS OR INSTRUMENTS NOT SEALED BY THE UNDERSIGNED PROFESSIONAL RELATING TO OR INTENDED TO BE USED FOR ANY PART OR PARTS OF THE PROJECT TO WHICH THIS PAGE REFERS.



*Gary A. Whiteside*

DATE PREPARED

2/27/2024

MO ROUTE STATE

366 MO

DISTRICT SHEET NO.

SL 52

COUNTY

ST. LOUIS





JOB NO.

J6S3582

CONTRACT ID.

PROJECT NO.

BRIDGE NO.

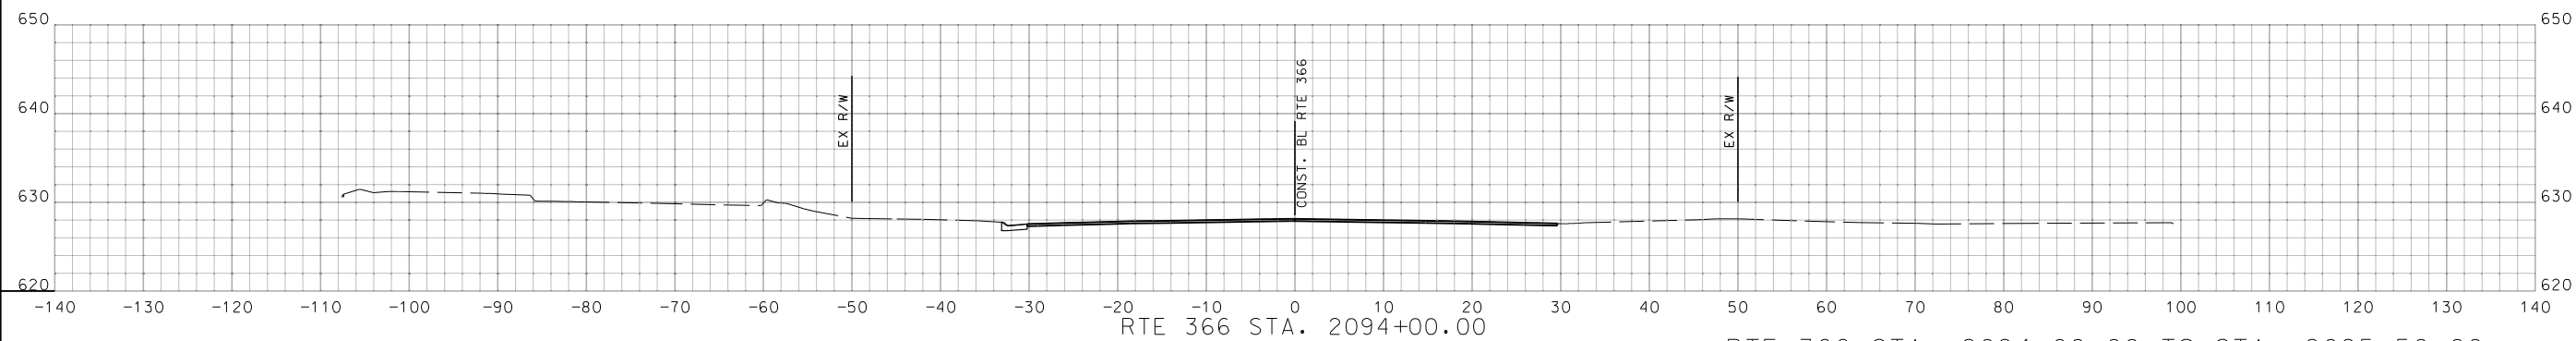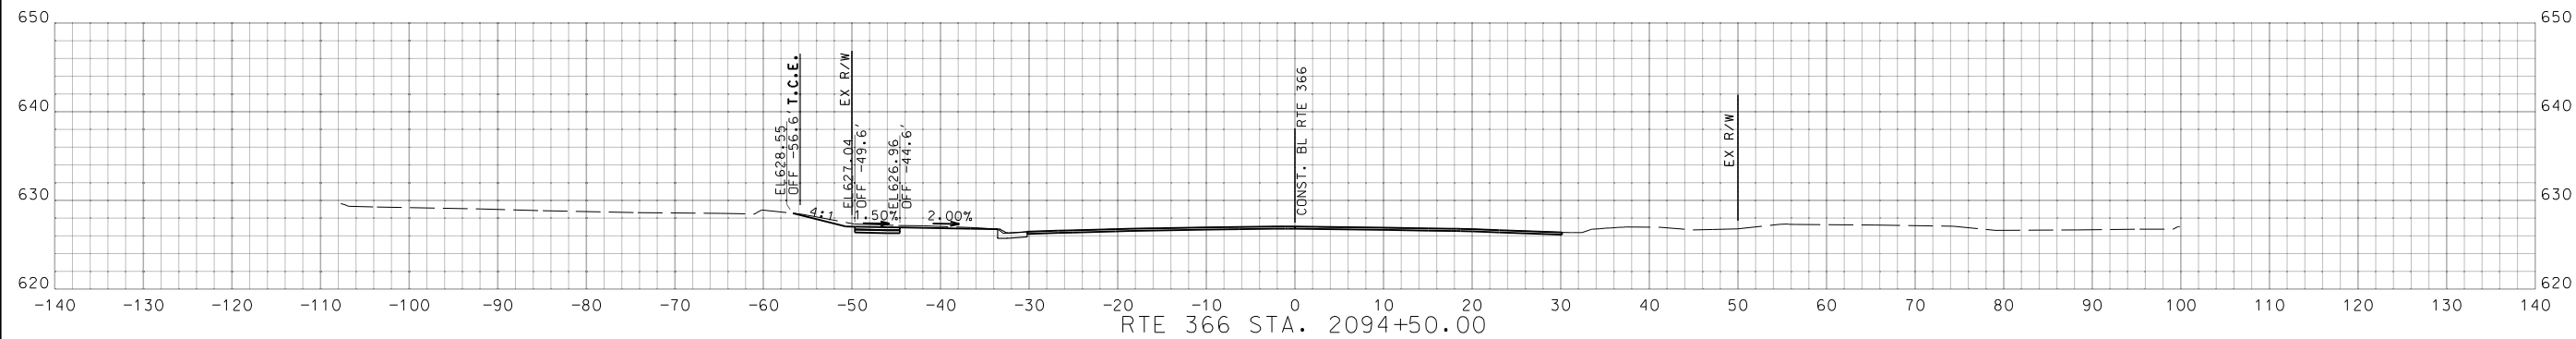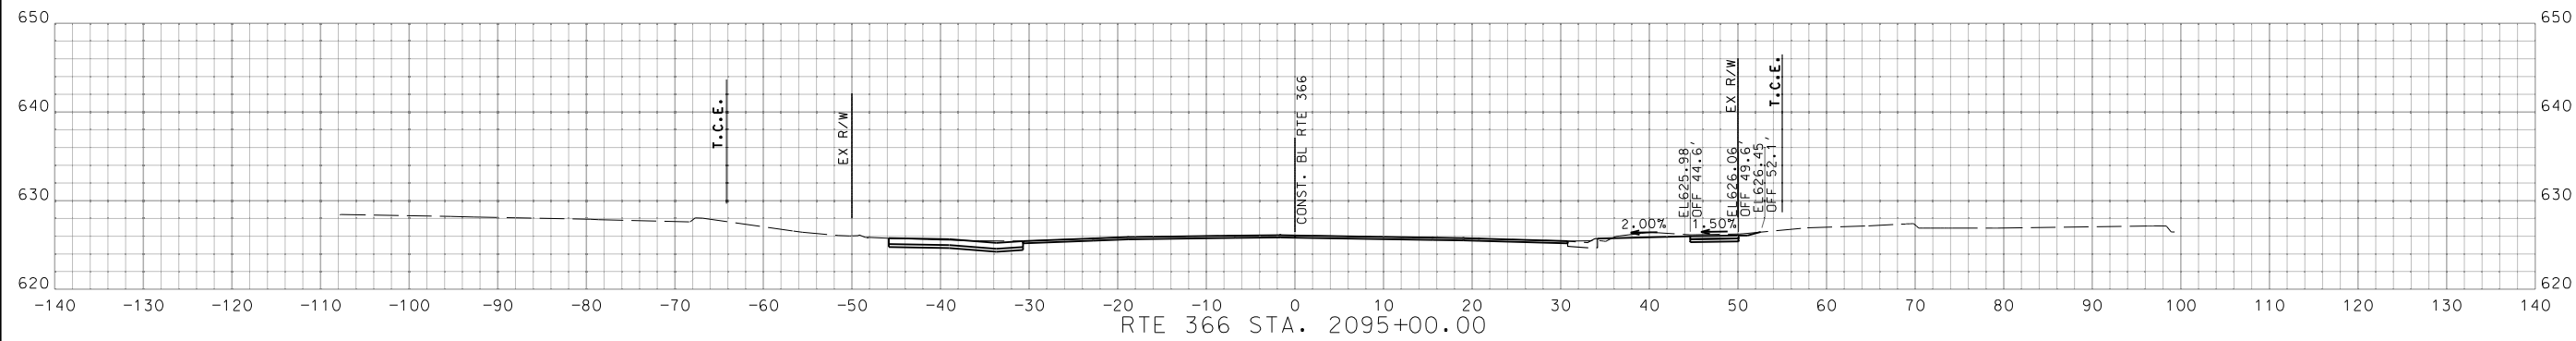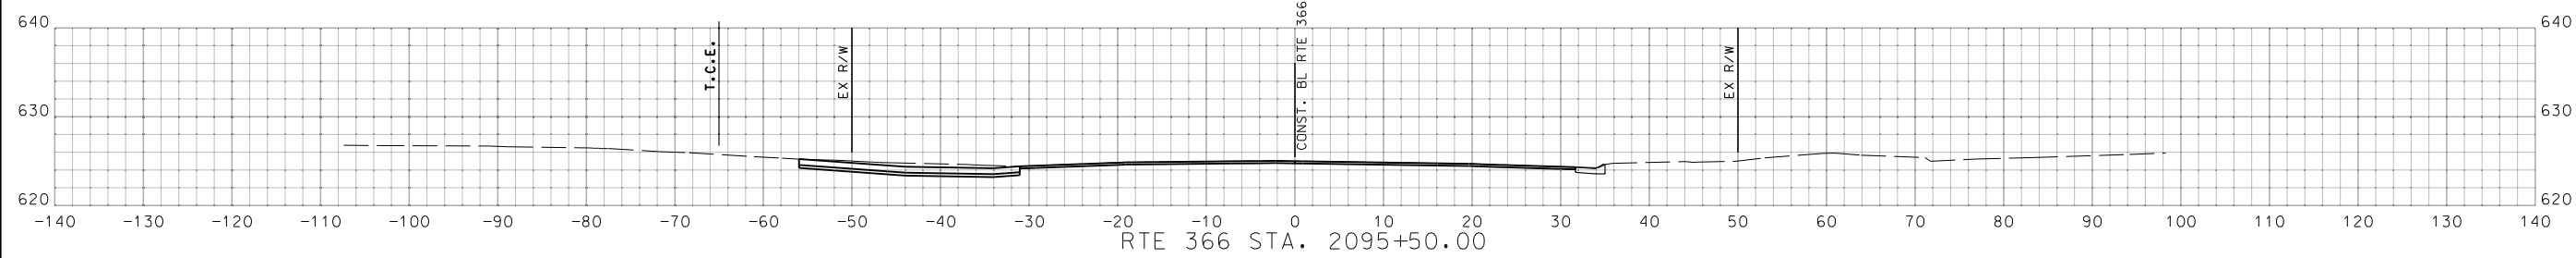

RTE 366 STA. 2094+00.00 TO STA. 2095+50.00

DATE	DESCRIPTION

MISSOURI HIGHWAYS AND TRANSPORTATION COMMISSION

105 WEST CAPITOL  
 JEFFERSON CITY, MO 65102  
 1-888-ASK-MODOT (1-888-275-6636)

**GBA**

16305 Swingley Ridge  
 Dr. Ste 300  
 Chesterfield, Missouri  
 63017  
 636.240.2444  
 www.gbateam.com

GEORGE BUTLER  
 ASSOCIATES, INC.  
 PRO. ENGINEER 000133  
 ARCHITECT 000212  
 PRO. LAND SURVEYOR 000059

GARY A. WHITESIDE  
 PROFESSIONAL  
 ENGINEER  
 PE-202000097

IF A SEAL IS PRESENT ON THIS SHEET IT HAS BEEN ELECTRONICALLY SEALED AND DATED.

DISCLAIMER  
 THE PROFESSIONAL WHOSE SIGNATURE AND PERSONAL SEAL APPEAR HEREON ASSUMES RESPONSIBILITY ONLY FOR WHAT APPEARS ON THIS PAGE, AND DISCLAIMS (PURSUANT TO SECTION 327.411 RSMO) SPECIFICATION, ESTIMATES, REPORTS, OR OTHER DOCUMENTS OR INSTRUMENTS NOT SEALED BY THE UNDERSIGNED PROFESSIONAL RELATING TO OR INTENDED TO BE USED FOR ANY PART OR PARTS OF THE PROJECT TO WHICH THIS PAGE REFERS.



DATE PREPARED  
 2/27/2024

MO ROUTE 366 STATE MO





DISTRICT SL SHEET NO. 53

COUNTY ST. LOUIS

JOB NO. J6S3582  
 CONTRACT ID.

PROJECT NO.

BRIDGE NO.

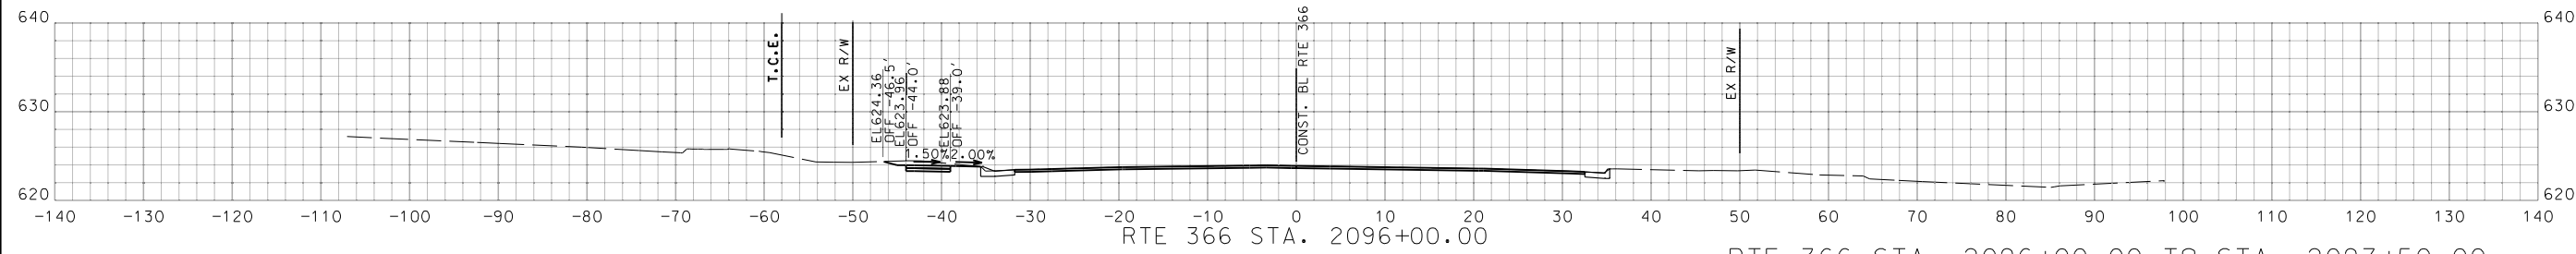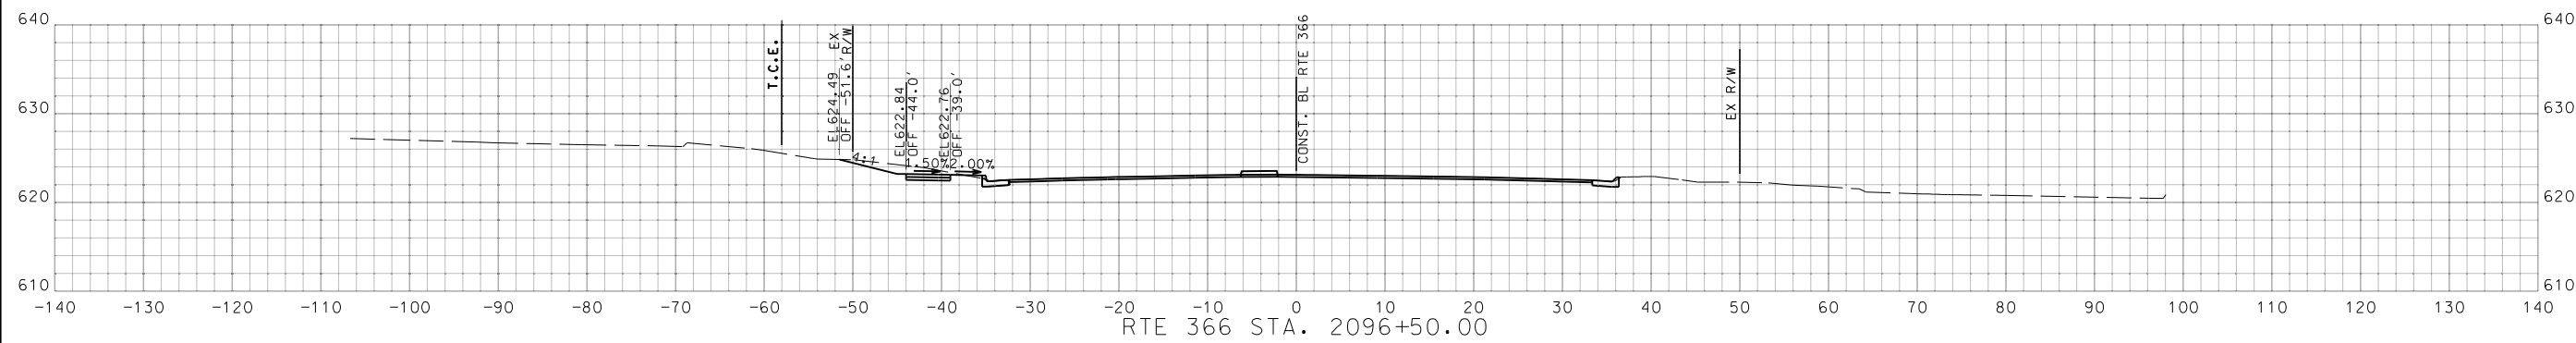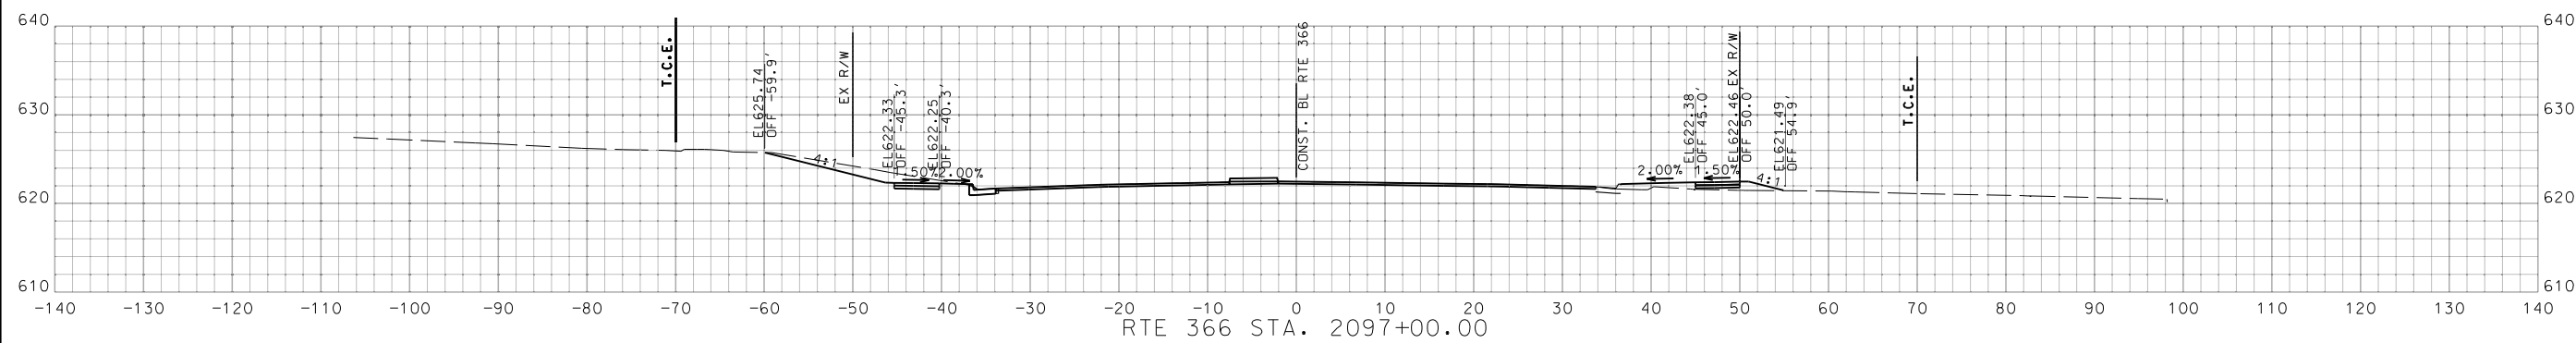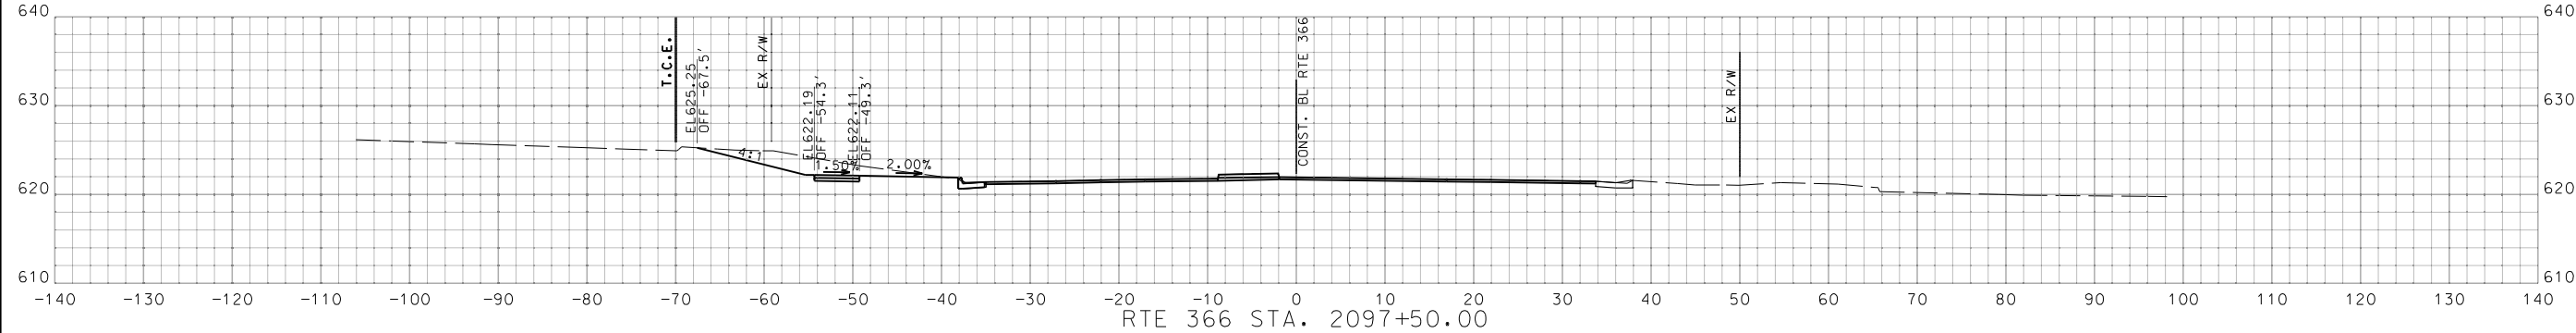

RTE 366 STA. 2096+00.00 TO STA. 2097+50.00

DATE	DESCRIPTION

MISSOURI HIGHWAYS AND TRANSPORTATION COMMISSION

105 WEST CAPITOL  
 JEFFERSON CITY, MO 65102  
 1-888-ASK-MODOT (1-888-275-6636)

**GBA**

16305 Swingley Ridge  
 Dr., Ste 300  
 Chesterfield, Missouri  
 63017  
 636.240.2444  
 www.gbateam.com

GEORGE BUTLER  
 ASSOCIATES, INC.  
 PRO. ENGINEER 000133  
 ARCHITECT 000212  
 PRO. LAND SURVEYOR 000059

GARY A. WHITESIDE  
 PROFESSIONAL  
 ENGINEER  
 PE-202000099

IF A SEAL IS PRESENT ON THIS SHEET IT HAS BEEN ELECTRONICALLY SEALED AND DATED.

DISCLAIMER  
 THE PROFESSIONAL WHOSE SIGNATURE AND PERSONAL SEAL APPEAR HEREON ASSUMES RESPONSIBILITY ONLY FOR WHAT APPEARS ON THIS PAGE, AND DISCLAIMS (PURSUANT TO SECTION 327.411 RSMO) SPECIFICATION, ESTIMATES, REPORTS, OR OTHER DOCUMENTS OR INSTRUMENTS NOT SEALED BY THE UNDERSIGNED PROFESSIONAL RELATING TO OR INTENDED TO BE USED FOR ANY PART OR PARTS OF THE PROJECT TO WHICH THIS PAGE REFERS.



*Gary Whiteside*

DATE PREPARED  
2/27/2024

MO ROUTE STATE  
366 MO

DISTRICT SHEET NO.  
SL 54





COUNTY  
ST. LOUIS

JOB NO.  
J6S3582

CONTRACT ID.

PROJECT NO.

BRIDGE NO.

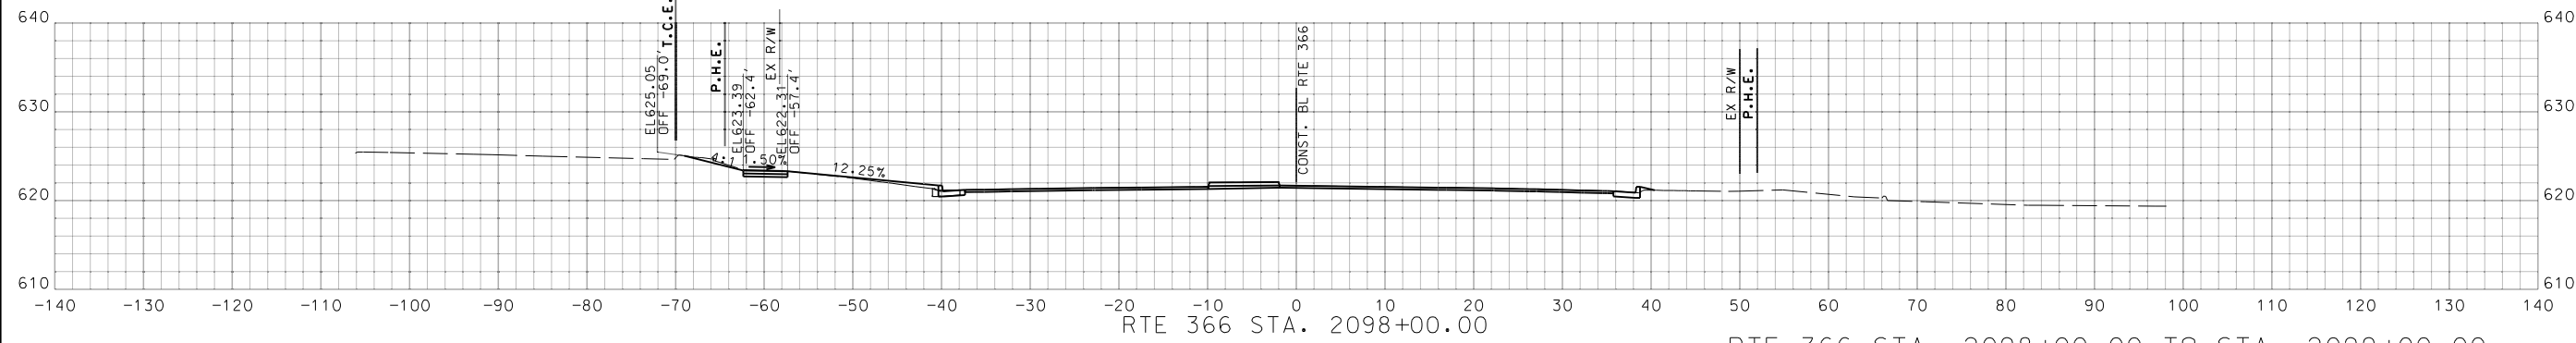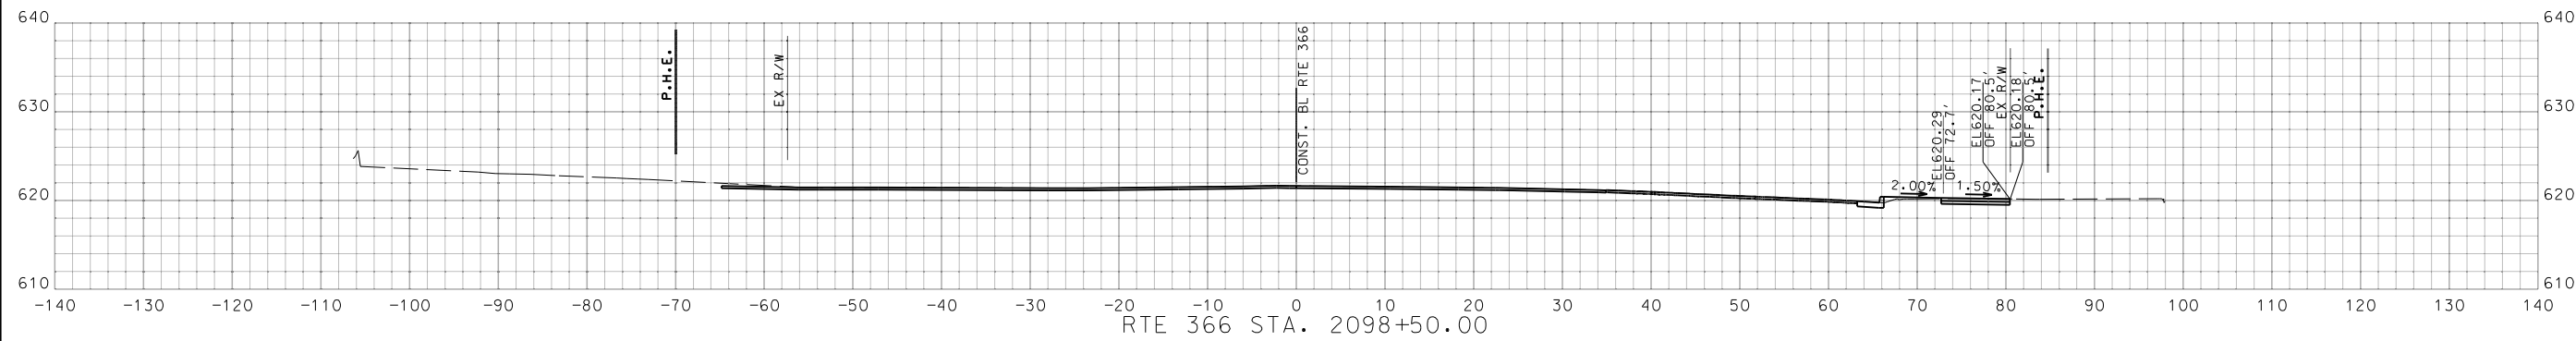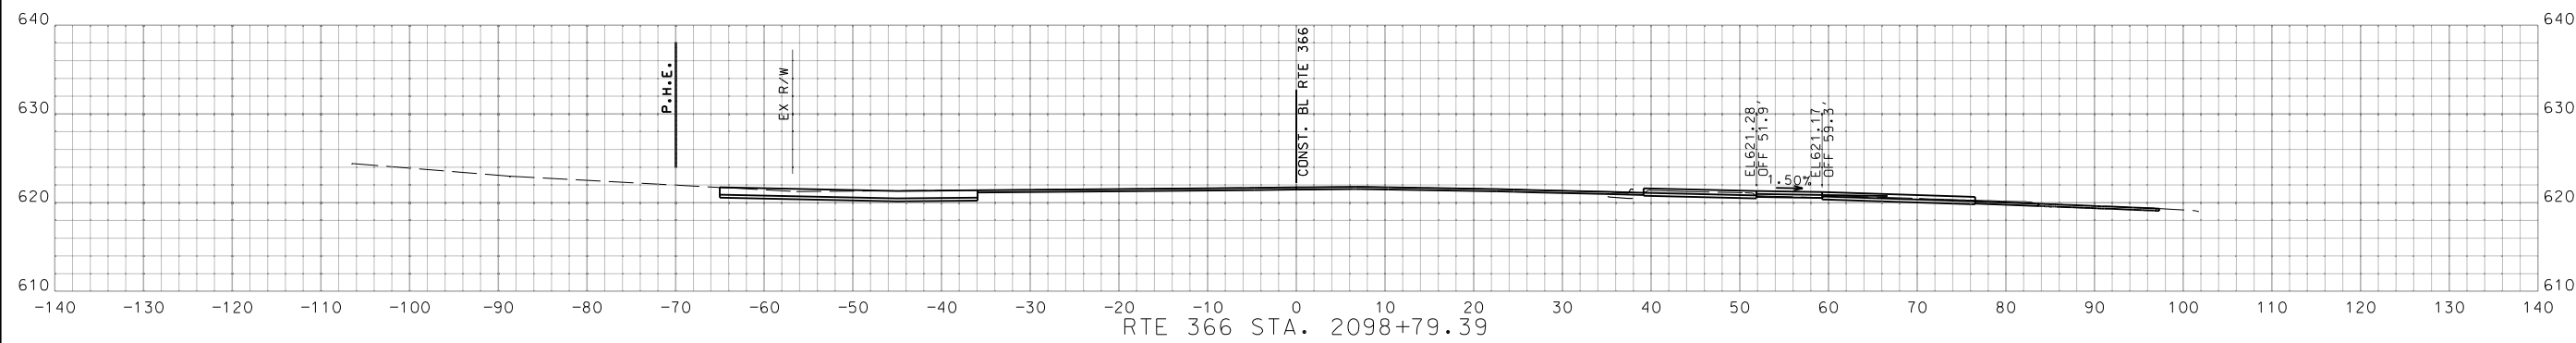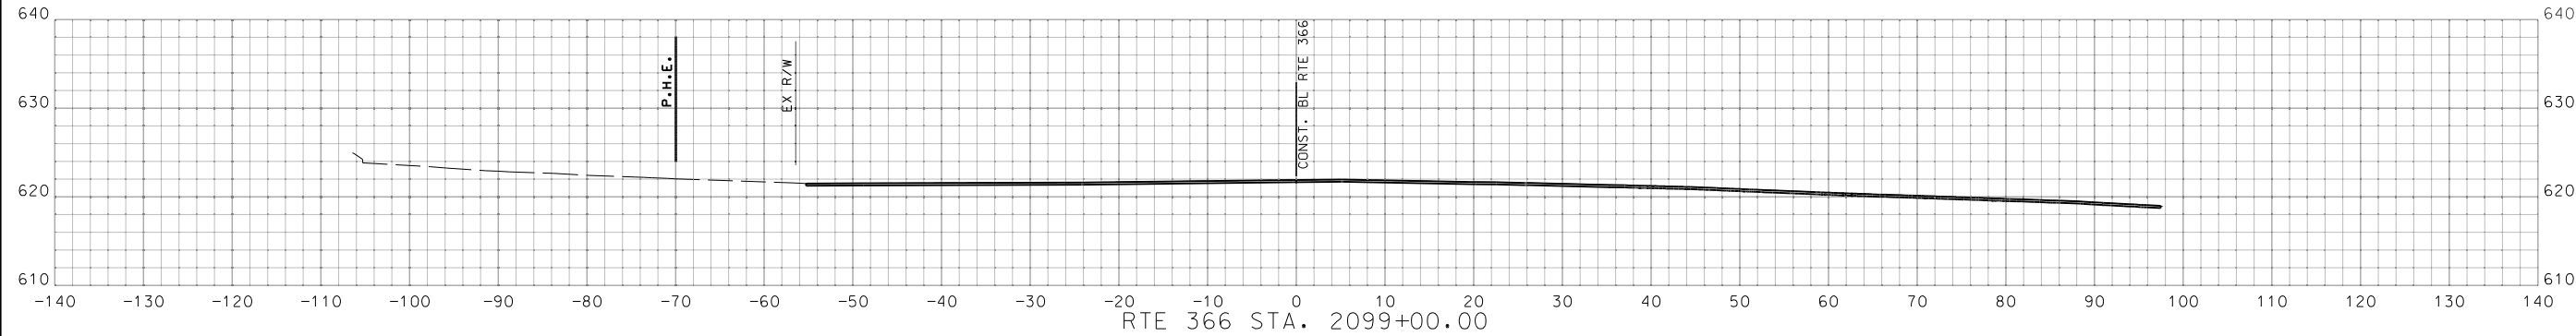

RTE 366 STA. 2098+00.00 TO STA. 2099+00.00

DATE	DESCRIPTION

MISSOURI HIGHWAYS AND TRANSPORTATION COMMISSION  
 105 WEST CAPITOL  
 JEFFERSON CITY, MO 65102  
 1-888-ASK-MODOT (1-888-275-6636)







16305 Swingley Ridge  
 Dr. Ste 300  
 Chesterfield, Missouri  
 63017  
 636.240.2444  
 www.gbateam.com  
 GEORGE BUTLER  
 ASSOCIATES, INC.  
 PRO. ENGINEER 000133  
 ARCHITECT 000212  
 PRO. LAND SURVEYOR 000059

GARY A. WHITESIDE  
 PROFESSIONAL  
 ENGINEER  
 PE-202000099

IF A SEAL IS PRESENT ON THIS SHEET IT HAS BEEN ELECTRONICALLY SEALED AND DATED.

DISCLAIMER  
 THE PROFESSIONAL WHOSE SIGNATURE AND PERSONAL SEAL APPEAR HEREON ASSUMES RESPONSIBILITY ONLY FOR WHAT APPEARS ON THIS PAGE, AND DISCLAIMS (PURSUANT TO SECTION 327.411 RSMO) SPECIFICATION, ESTIMATES, REPORTS, OR OTHER DOCUMENTS OR INSTRUMENTS NOT SEALED BY THE UNDERSIGNED PROFESSIONAL RELATING TO OR INTENDED TO BE USED FOR ANY PART OR PARTS OF THE PROJECT TO WHICH THIS PAGE REFERS.

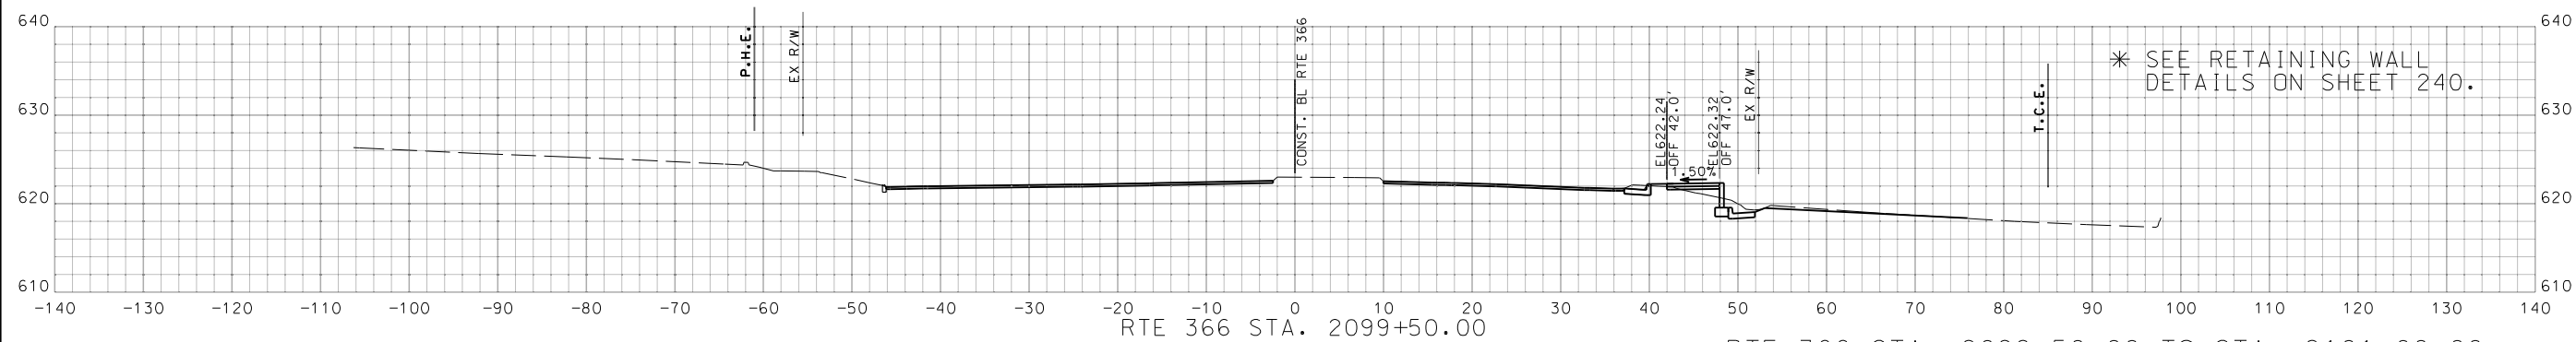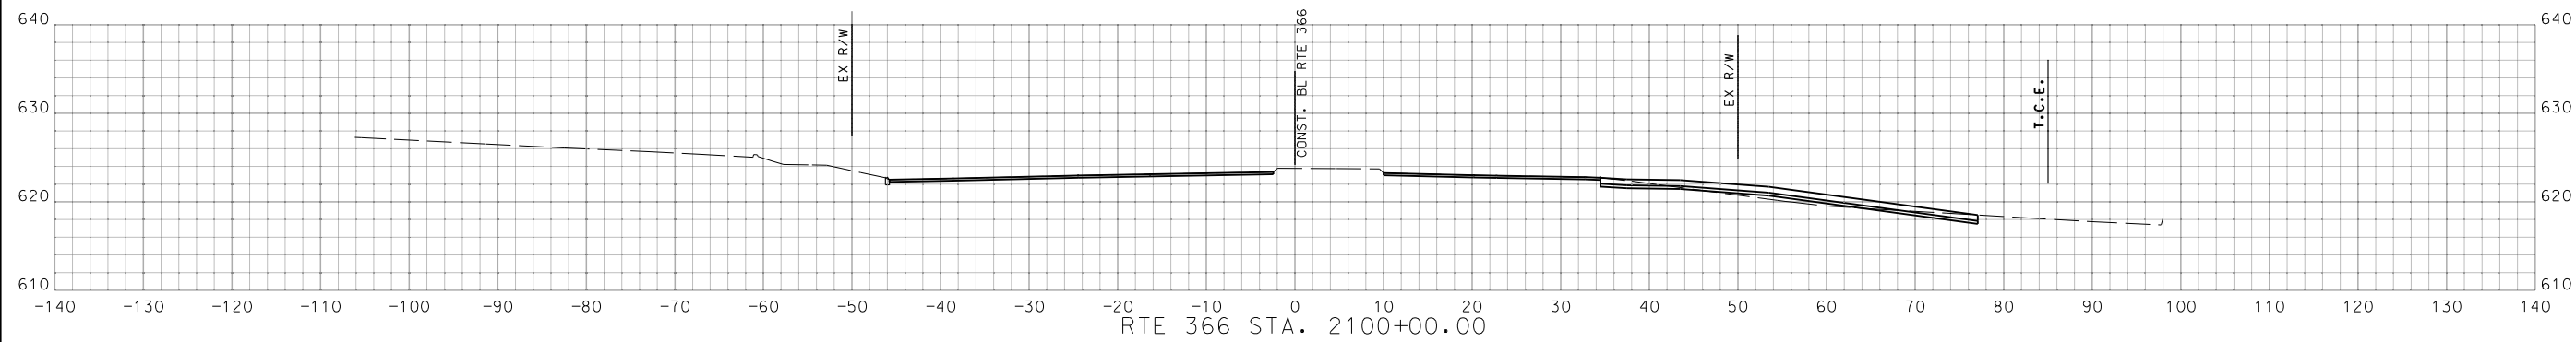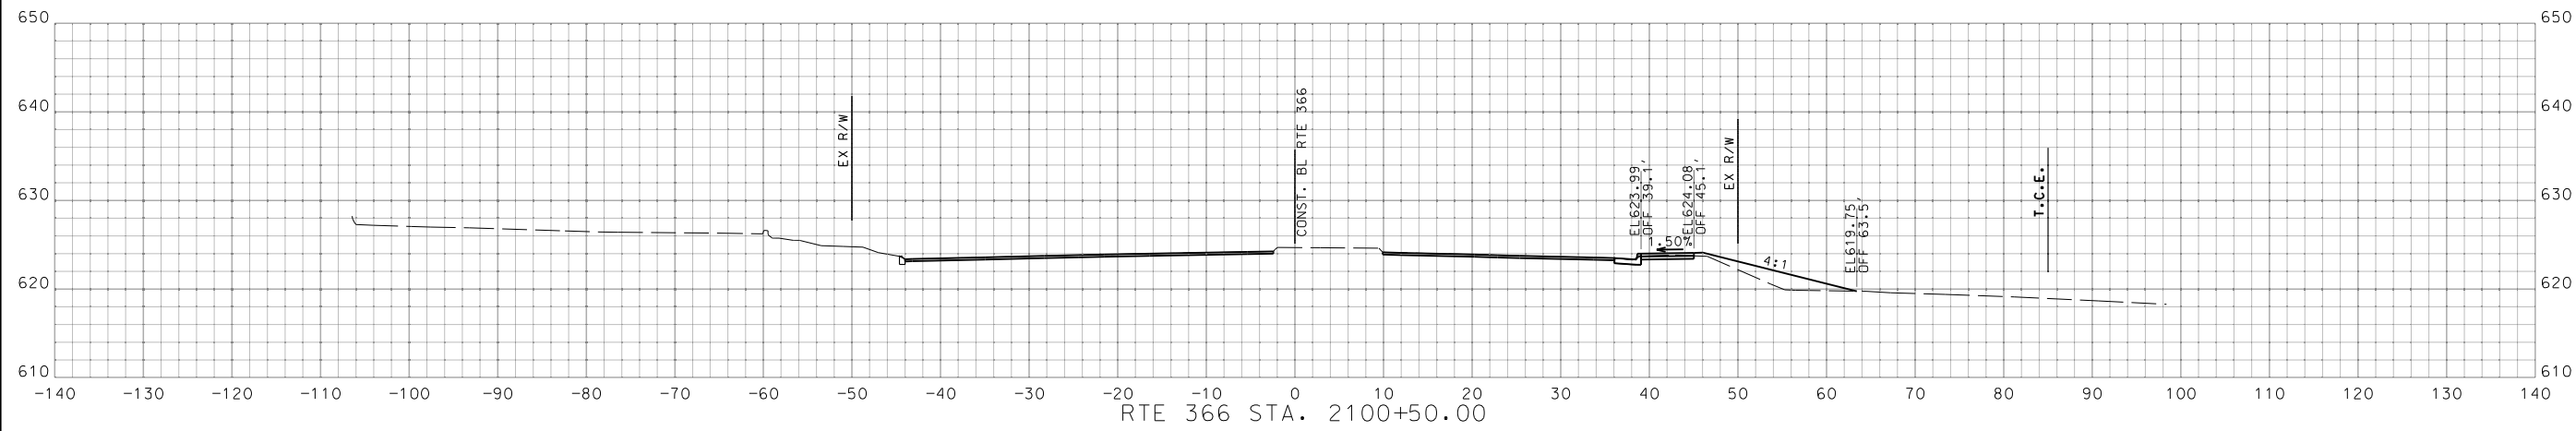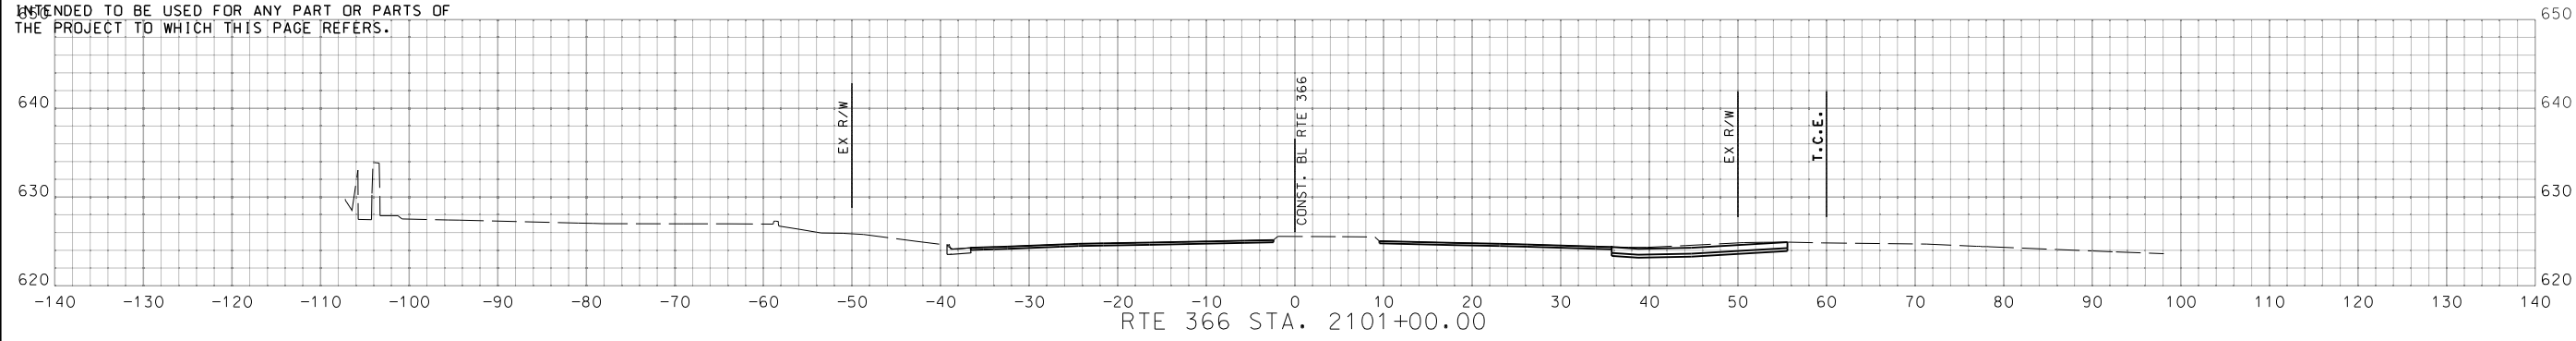

RTE 366 STA. 2099+50.00 TO STA. 2101+00.00



DATE PREPARED  
2/27/2024

MO ROUTE 366 STATE MO

DISTRICT SL SHEET NO. 55

COUNTY ST. LOUIS

JOB NO. J6S3582

CONTRACT ID.

PROJECT NO.

BRIDGE NO.

DATE	DESCRIPTION

MISSOURI HIGHWAYS AND TRANSPORTATION COMMISSION  
 105 WEST CAPITOL JEFFERSON CITY, MO 65102  
 1-888-ASK-MODOT (1-888-275-6636)



16305 Swingley Ridge Dr. Ste 300  
 Chesterfield, Missouri 63017  
 636.240.2444  
 www.gbateam.com  
 GEORGE BUTLER ASSOCIATES, INC.  
 PRO. ENGINEER 000133  
 ARCHITECT 000212  
 PRO. LAND SURVEYOR 000059

GARY A. WHITESIDE  
 PROFESSIONAL ENGINEER  
 PE-202000097

IF A SEAL IS PRESENT ON THIS SHEET IT HAS BEEN ELECTRONICALLY SEALED AND DATED.

DISCLAIMER  
 THE PROFESSIONAL WHOSE SIGNATURE AND PERSONAL SEAL APPEAR HEREON ASSUMES RESPONSIBILITY ONLY FOR WHAT APPEARS ON THIS PAGE, AND DISCLAIMS (PURSUANT TO SECTION 327.411 RSMO) SPECIFICATION, ESTIMATES, REPORTS, OR OTHER DOCUMENTS OR INSTRUMENTS NOT SEALED BY THE UNDERSIGNED PROFESSIONAL RELATING TO OR INTENDED TO BE USED FOR ANY PART OR PARTS OF THE PROJECT TO WHICH THIS PAGE REFERS.



*Gary A. Whiteside*

DATE PREPARED  
2/27/2024

MO ROUTE 366 STATE MO

DISTRICT SL SHEET NO. 56





COUNTY ST. LOUIS

JOB NO. J6S3582

CONTRACT ID.

PROJECT NO.

BRIDGE NO.

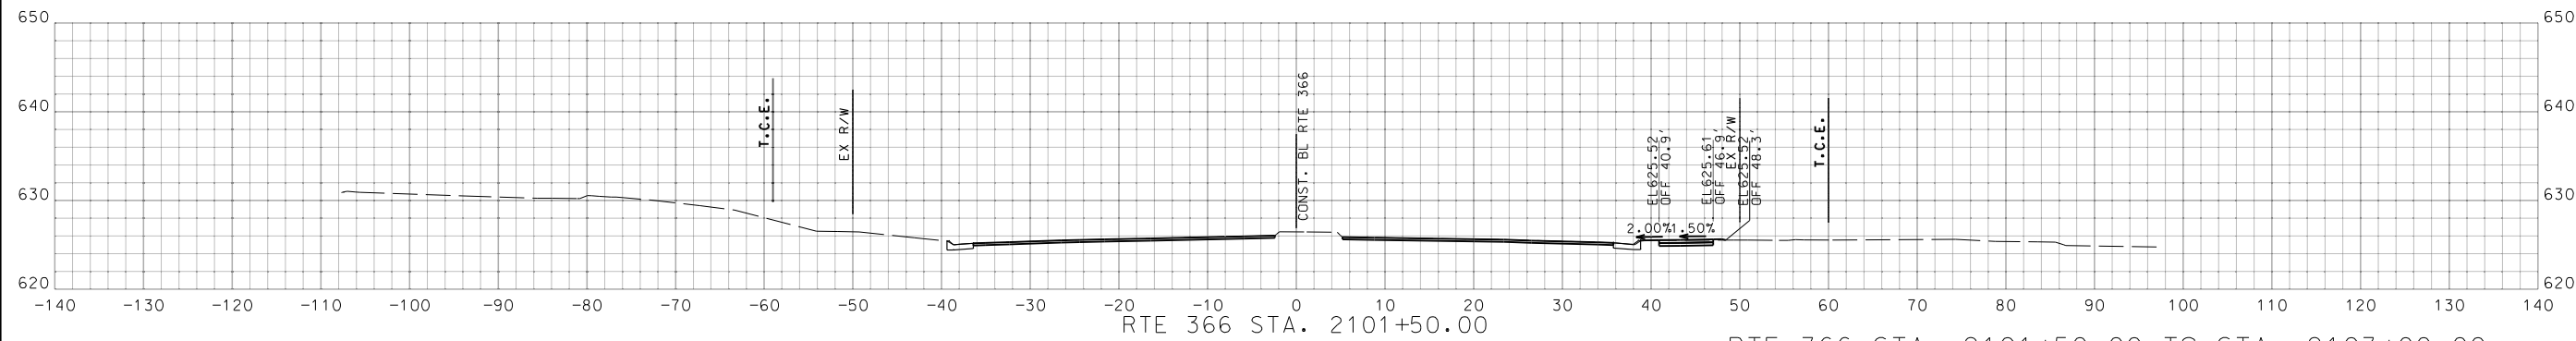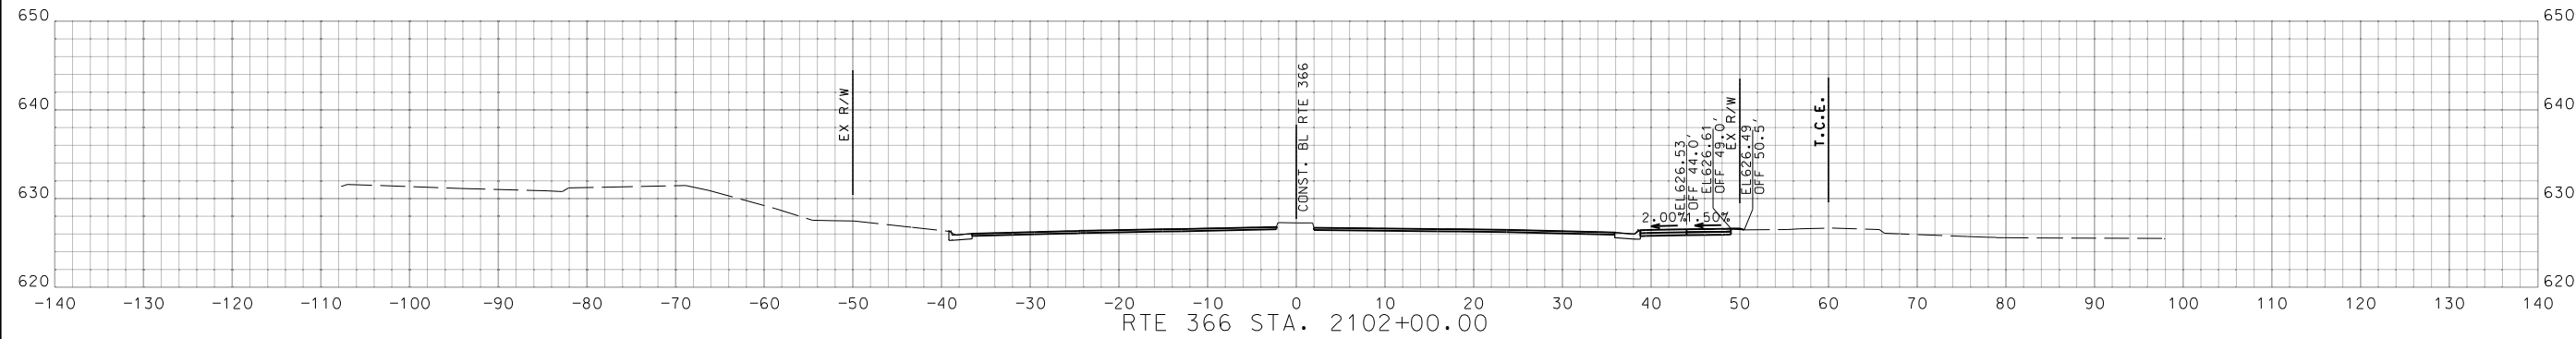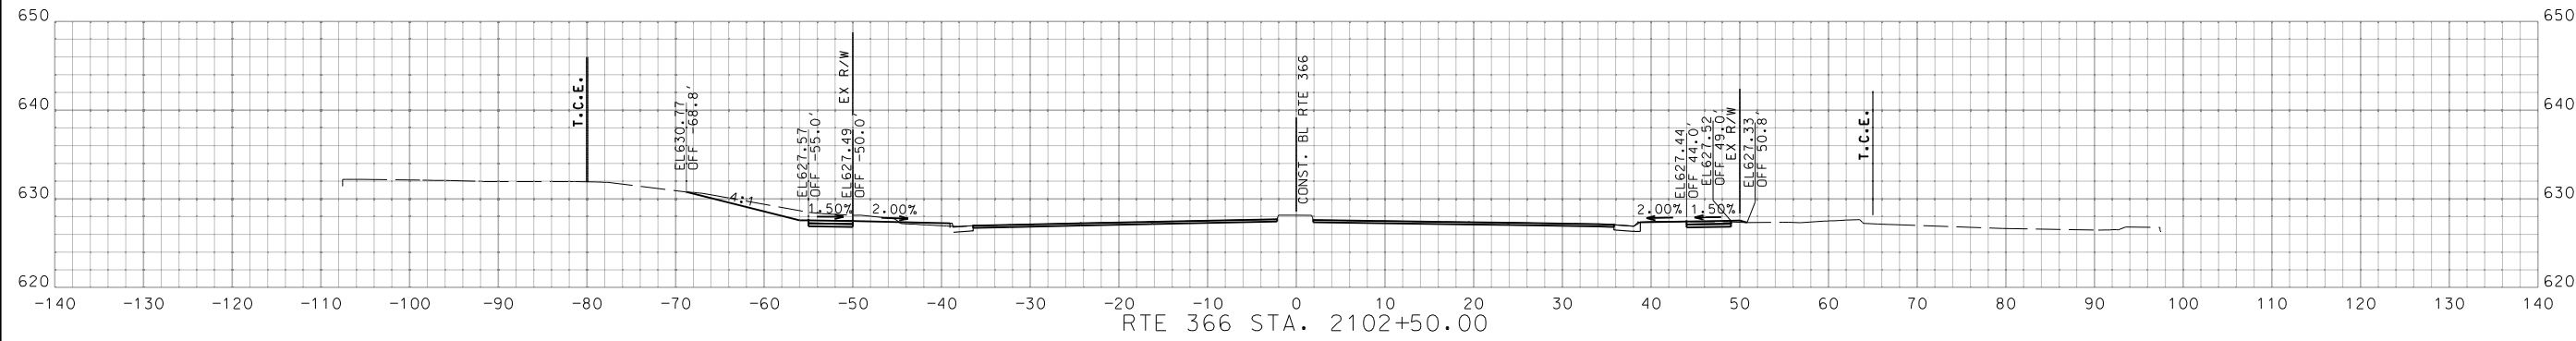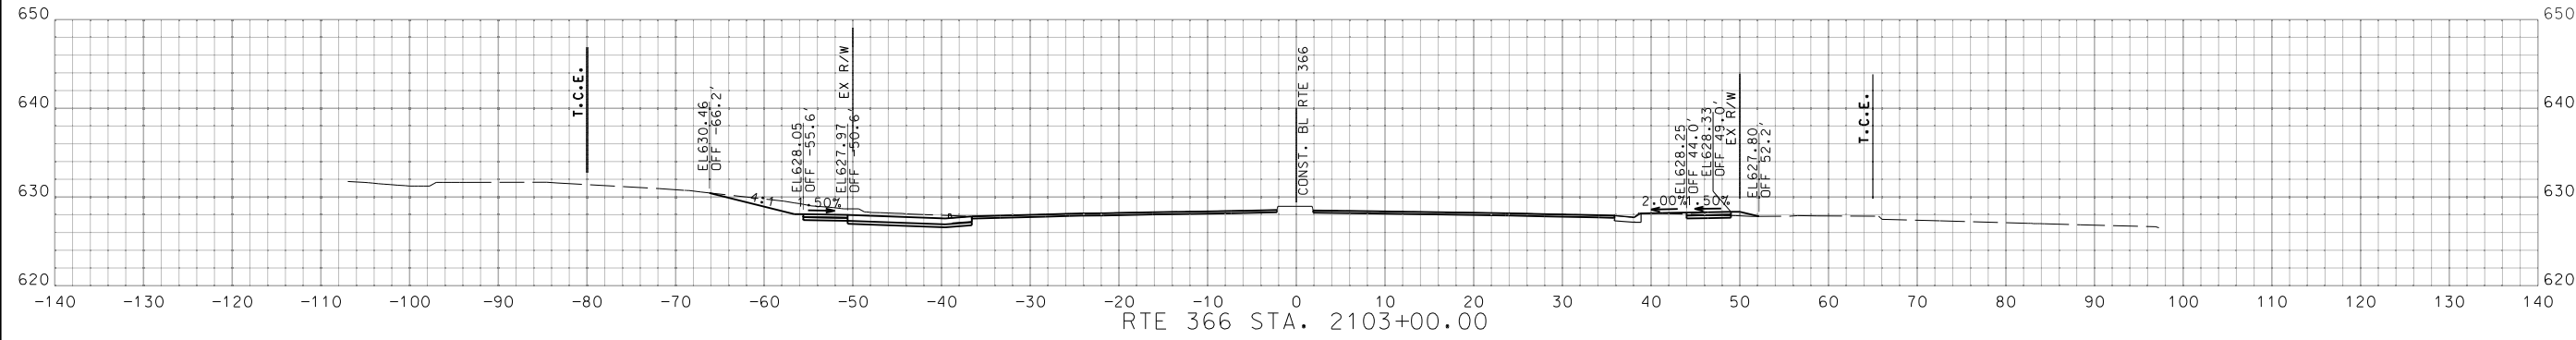

DATE	DESCRIPTION

MISSOURI HIGHWAYS AND TRANSPORTATION COMMISSION  
 105 WEST CAPITOL  
 JEFFERSON CITY, MO 65102  
 1-888-ASK-MODOT (1-888-275-6636)



16305 Swingley Ridge  
 Dr., Ste 300  
 Chesterfield, Missouri  
 63017  
 636.240.2444  
 www.gbateam.com





GEORGE BUTLER  
 ASSOCIATES, INC.  
 PRO. ENGINEER 000133  
 ARCHITECT 000212  
 PRO. LAND SURVEYOR 000059

GARY A. WHITESIDE  
 PROFESSIONAL  
 ENGINEER  
 PE-202000099

IF A SEAL IS PRESENT ON THIS SHEET IT HAS BEEN ELECTRONICALLY SEALED AND DATED.



DISCLAIMER  
 THE PROFESSIONAL WHOSE SIGNATURE AND PERSONAL SEAL APPEAR HEREON ASSUMES RESPONSIBILITY ONLY FOR WHAT APPEARS ON THIS PAGE, AND DISCLAIMS (PURSUANT TO SECTION 327.411 RSMO) SPECIFICATION, ESTIMATES, REPORTS, OR OTHER DOCUMENTS OR INSTRUMENTS NOT SEALED BY THE UNDERSIGNED PROFESSIONAL RELATING TO OR INTENDED TO BE USED FOR ANY PART OR PARTS OF THE PROJECT TO WHICH THIS PAGE REFERS.

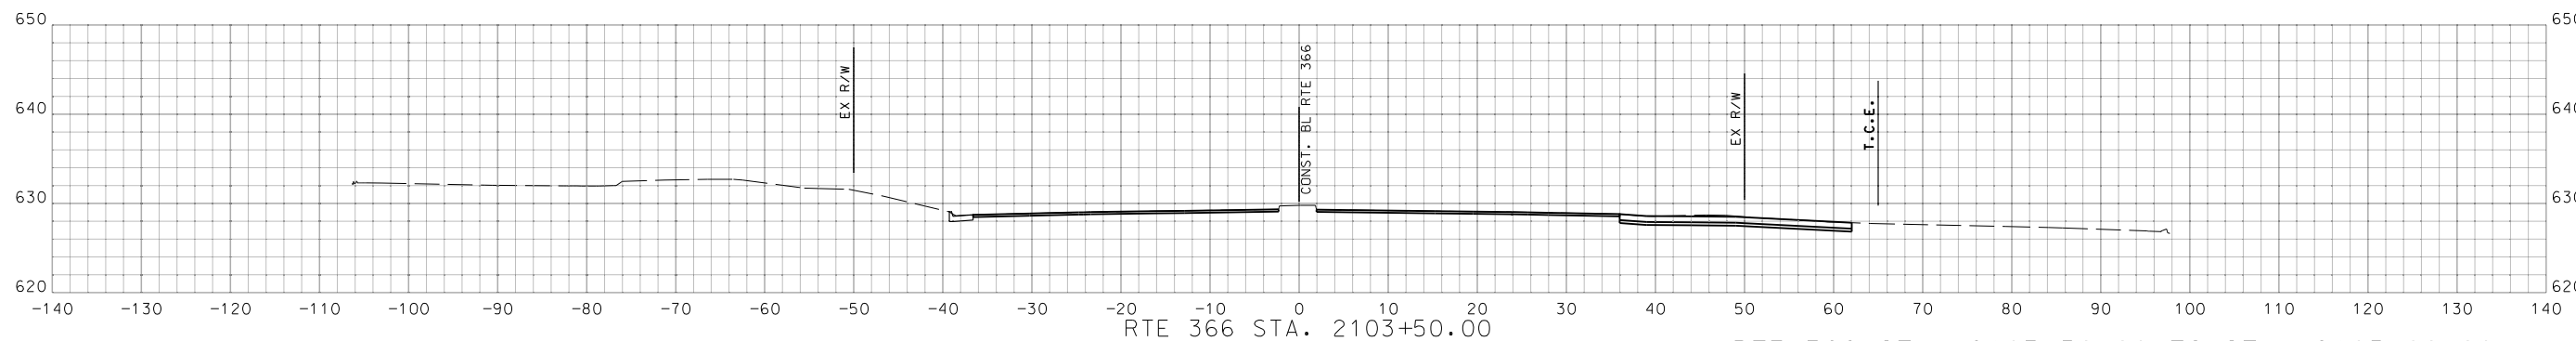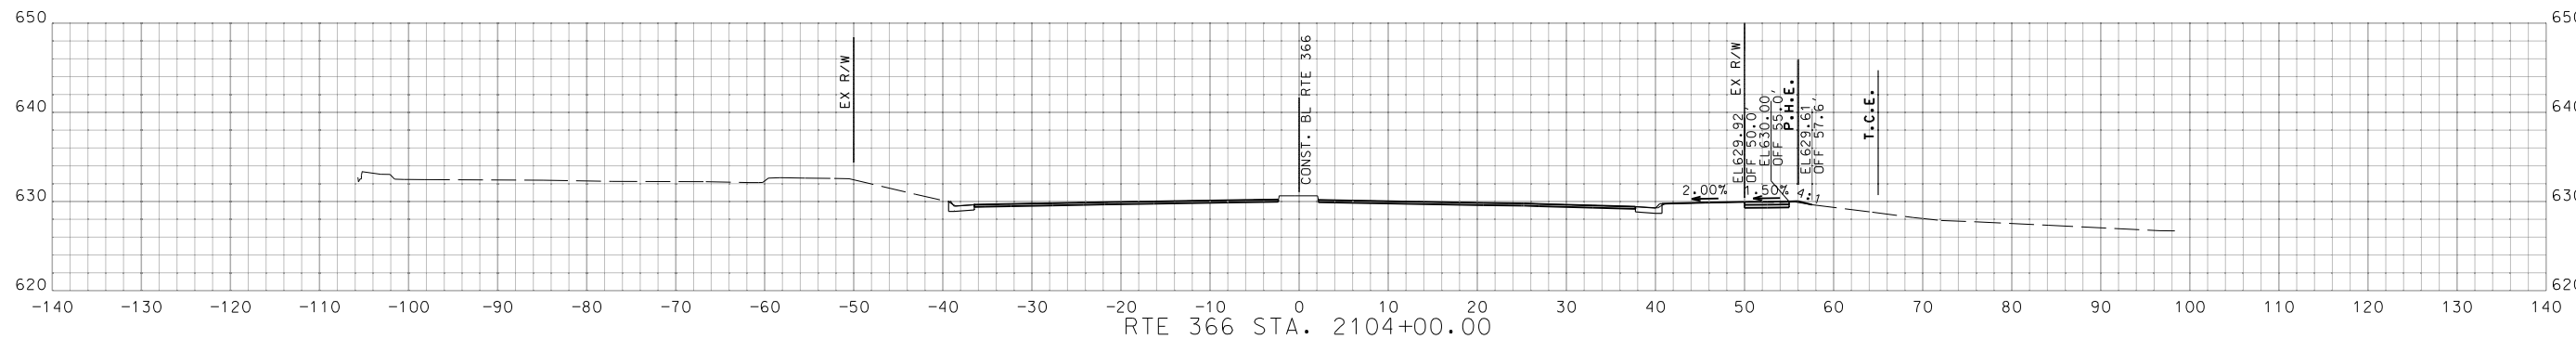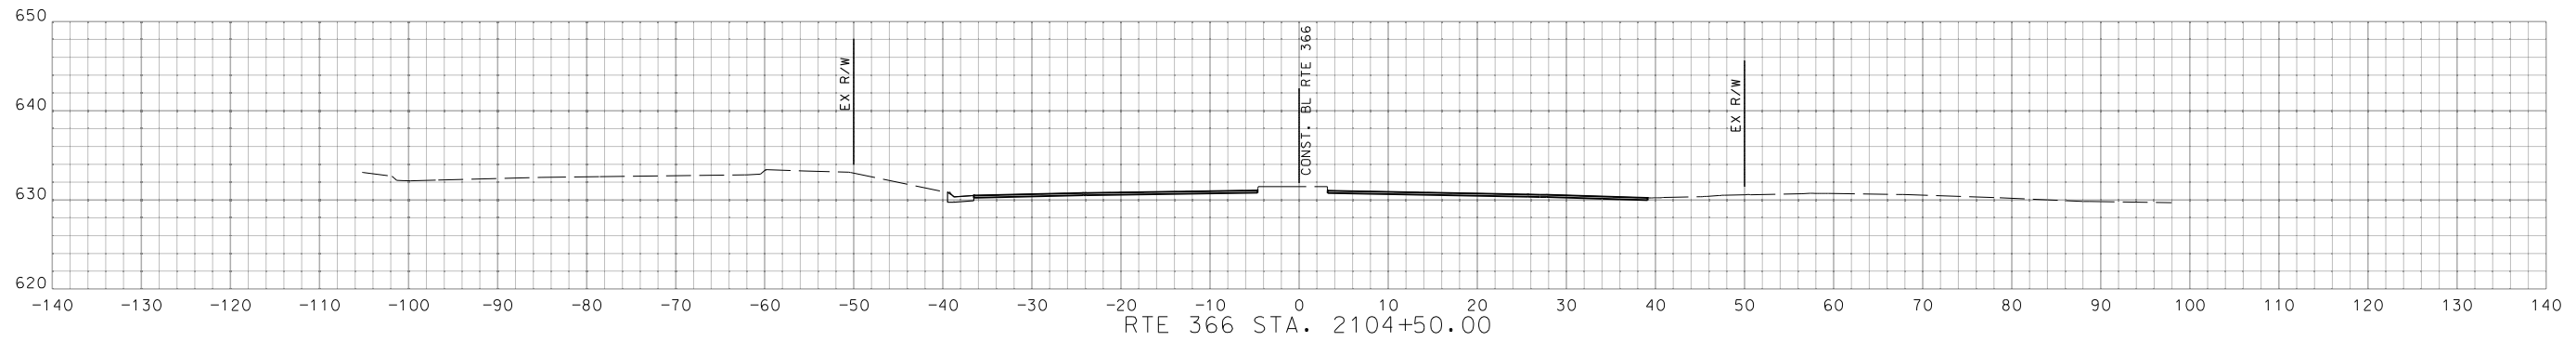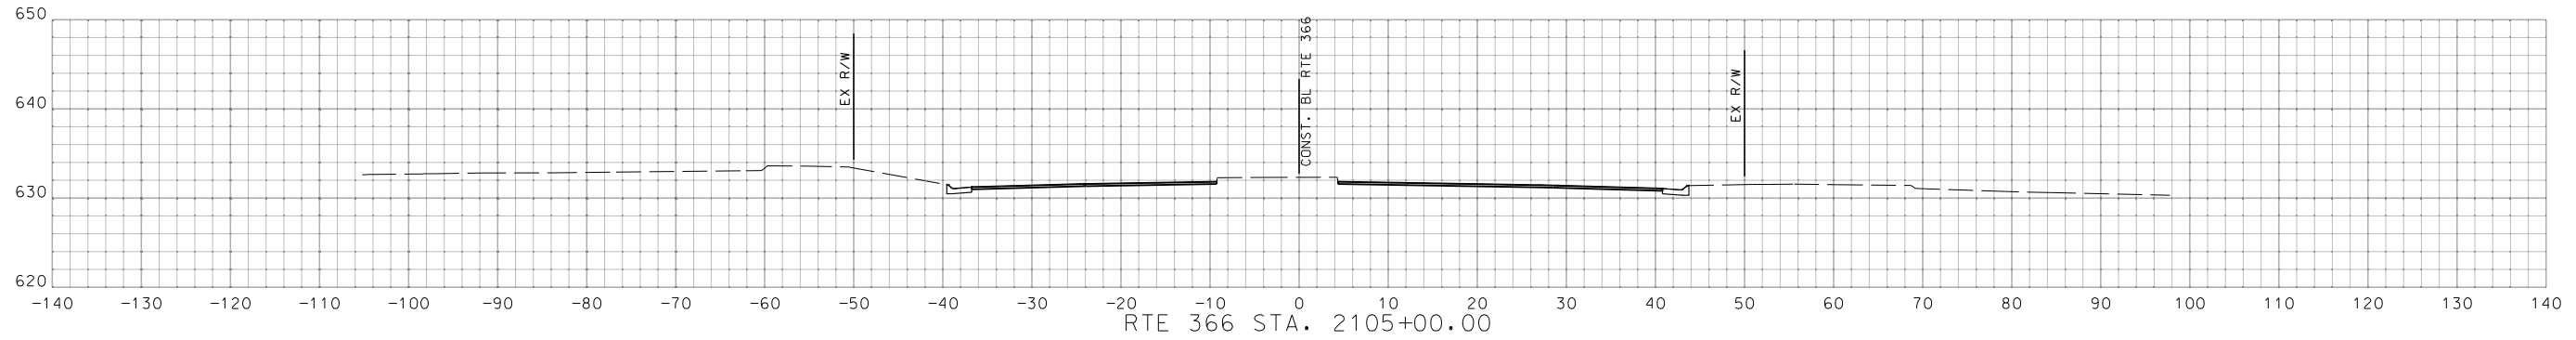

DATE PREPARED  
 2/27/2024  
 MO ROUTE 366 STATE MO  
 DISTRICT SL SHEET NO. 57  
 COUNTY ST. LOUIS  
 JOB NO. J6S3582  
 CONTRACT ID.  
 PROJECT NO.  
 BRIDGE NO.

DATE	DESCRIPTION

MISSOURI HIGHWAYS AND TRANSPORTATION COMMISSION  
 105 WEST CAPITOL JEFFERSON CITY, MO 65102  
 1-888-ASK-MDOT (1-888-275-6636)

**GBA**  
 16305 Swingley Ridge Dr., Ste 300  
 Chesterfield, Missouri 63017  
 636.240.2444  
 www.gbateam.com  
 GEORGE BUTLER ASSOCIATES, INC.  
 PRO. ENGINEER 000133  
 ARCHITECT 000212  
 PRO. LAND SURVEYOR 000059  
 GARY A. WHITESIDE  
 PROFESSIONAL ENGINEER  
 PE-202000097

IF A SEAL IS PRESENT ON THIS SHEET IT HAS BEEN ELECTRONICALLY SEALED AND DATED.

DISCLAIMER  
 THE PROFESSIONAL WHOSE SIGNATURE AND PERSONAL SEAL APPEAR HEREON ASSUMES RESPONSIBILITY ONLY FOR WHAT APPEARS ON THIS PAGE, AND DISCLAIMS (PURSUANT TO SECTION 327.411 RSMO) SPECIFICATION, ESTIMATES, REPORTS, OR OTHER DOCUMENTS OR INSTRUMENTS NOT SEALED BY THE UNDERSIGNED PROFESSIONAL RELATING TO OR INTENDED TO BE USED FOR ANY PART OR PARTS OF THE PROJECT TO WHICH THIS PAGE REFERS.



*Gary Whiteside*

DATE PREPARED  
2/27/2024

MO ROUTE STATE  
366 MO

DISTRICT SHEET NO.  
SL 58





COUNTY  
ST. LOUIS

JOB NO.  
J6S3582

CONTRACT ID.

PROJECT NO.

BRIDGE NO.

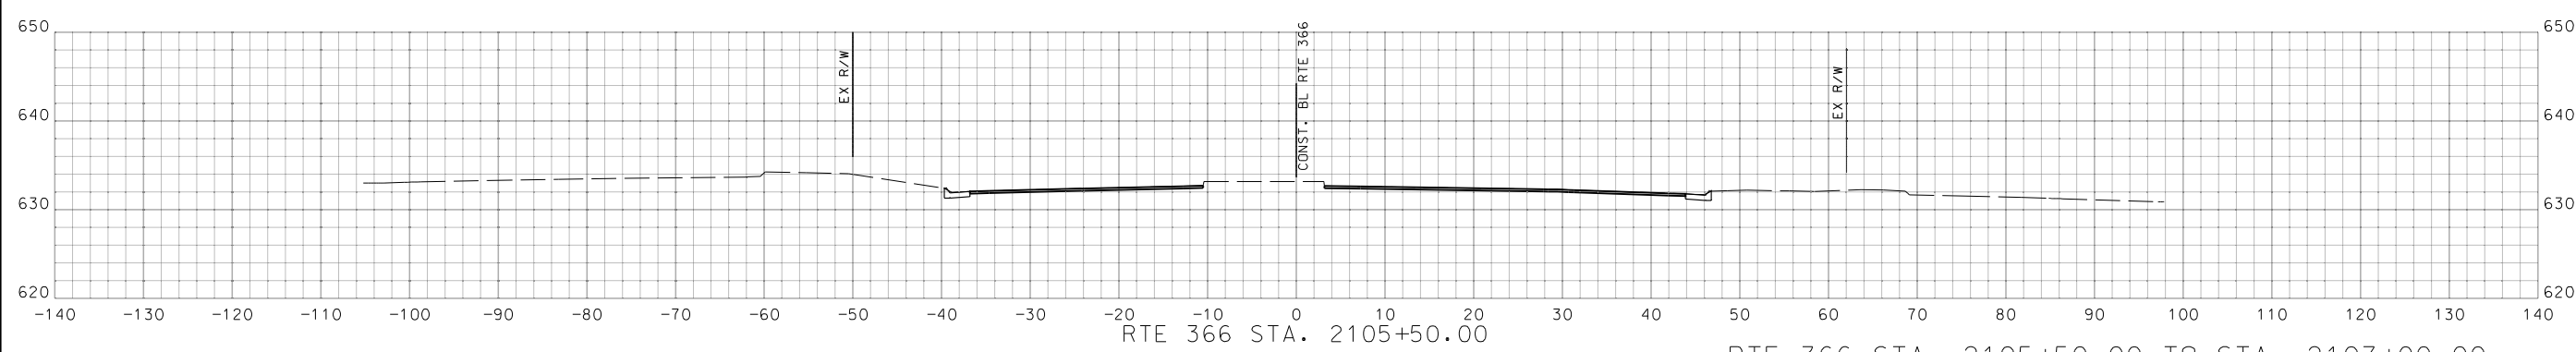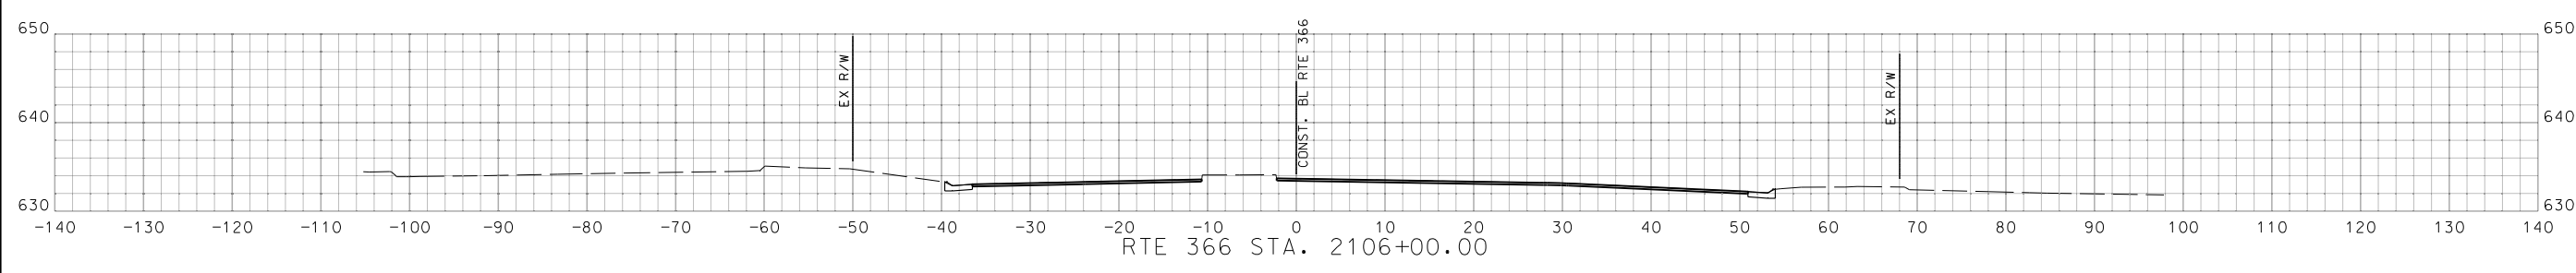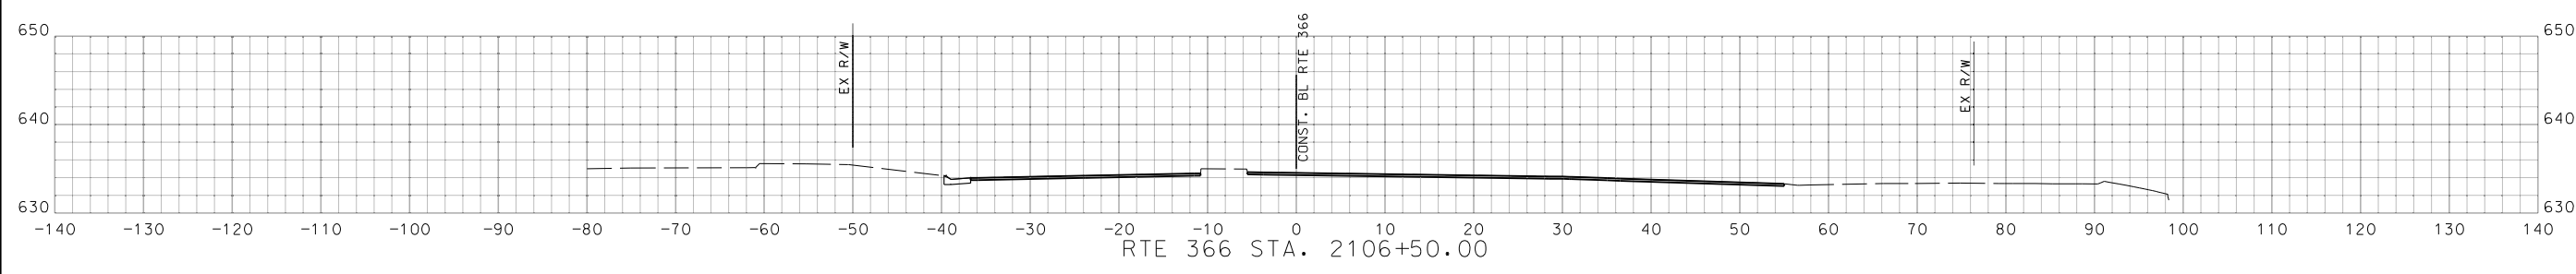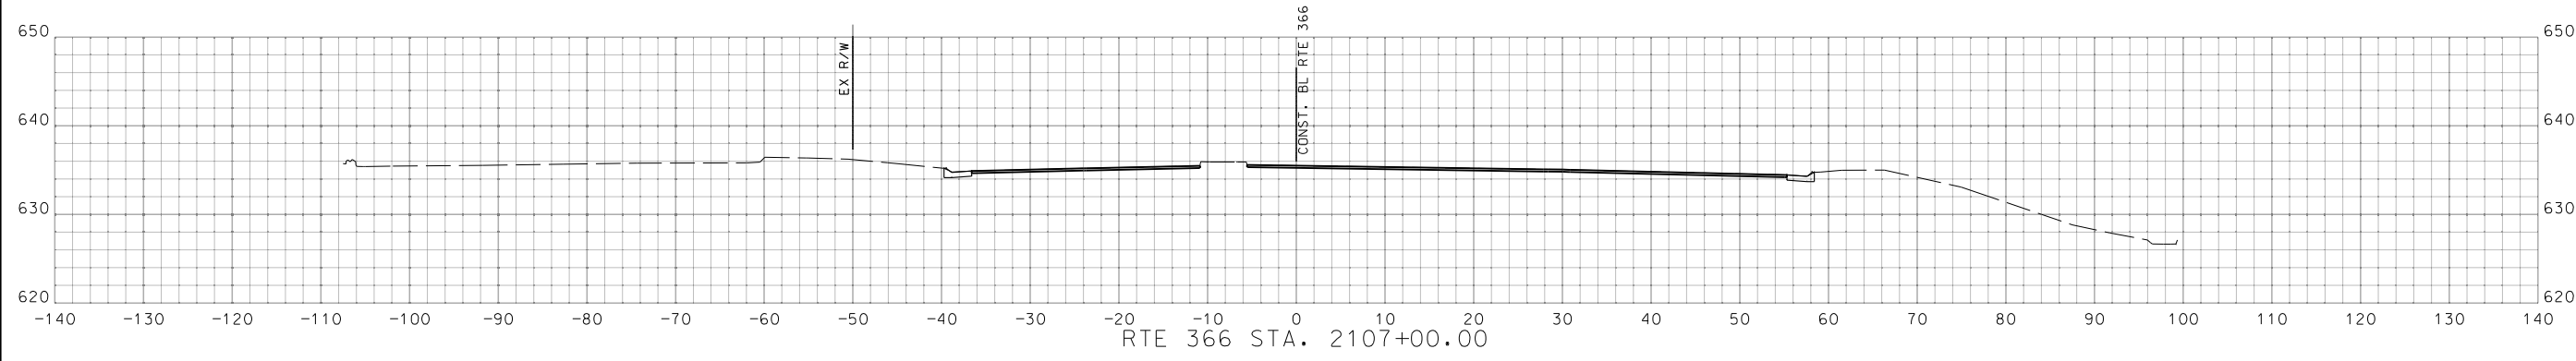

RTE 366 STA. 2105+50.00 TO STA. 2107+00.00

DESCRIPTION	DATE

MISSOURI HIGHWAYS AND TRANSPORTATION COMMISSION

105 WEST CAPITOL  
JEFFERSON CITY, MO 65102  
1-888-ASK-MODOT (1-888-275-6636)

**GBA**






16305 Swingley Ridge  
Dr., Ste 300  
Chesterfield, Missouri  
63017  
636.240.2444  
www.gbateam.com

GEORGE BUTLER  
ASSOCIATES, INC.  
PRO. ENGINEER 000133  
ARCHITECT 000212  
PRO. LAND SURVEYOR 000059

GARY A. WHITESIDE  
PROFESSIONAL  
ENGINEER  
PE-202000097

IF A SEAL IS PRESENT ON THIS SHEET IT HAS BEEN ELECTRONICALLY SEALED AND DATED.

DISCLAIMER  
 THE PROFESSIONAL WHOSE SIGNATURE AND PERSONAL SEAL APPEAR HEREON ASSUMES RESPONSIBILITY ONLY FOR WHAT APPEARS ON THIS PAGE, AND DISCLAIMS (PURSUANT TO SECTION 327.411 RSMO) SPECIFICATION, ESTIMATES, REPORTS, OR OTHER DOCUMENTS OR INSTRUMENTS NOT SEALED BY THE UNDERSIGNED PROFESSIONAL RELATING TO OR INTENDED TO BE USED FOR ANY PART OR PARTS OF THE PROJECT TO WHICH THIS PAGE REFERS.

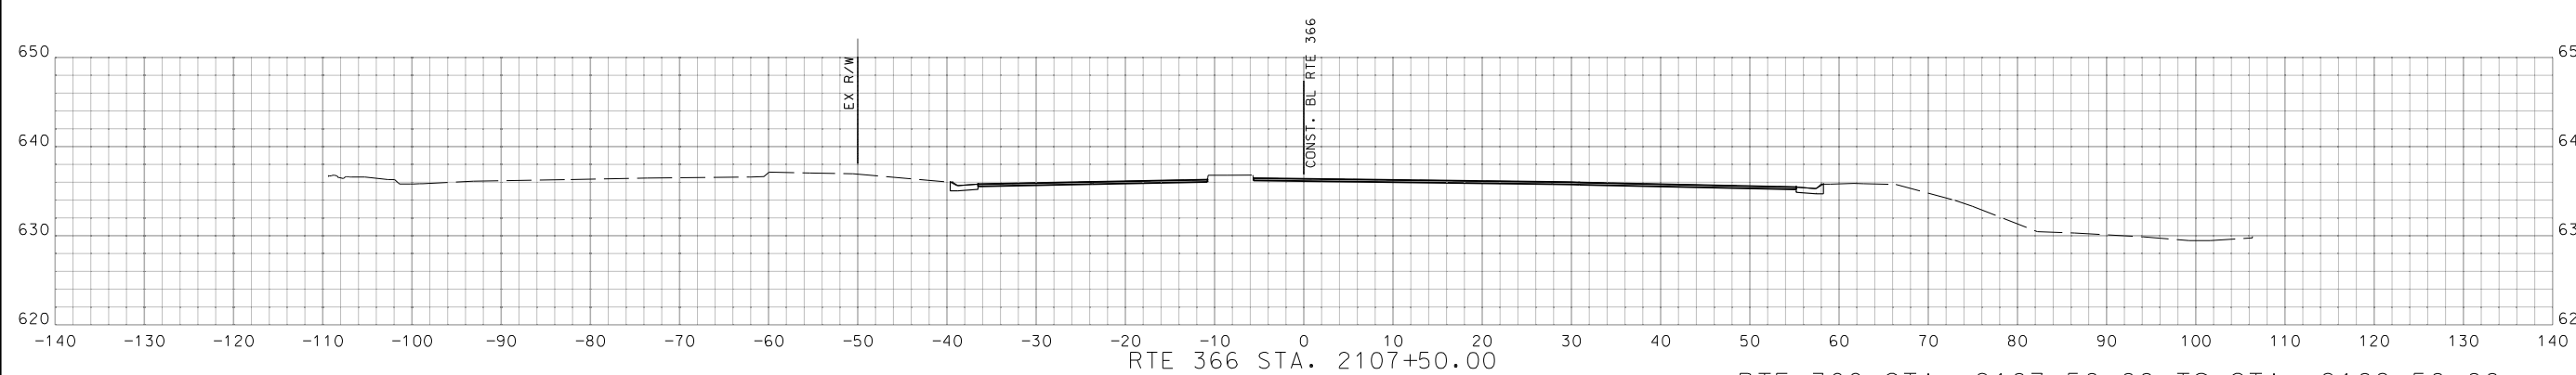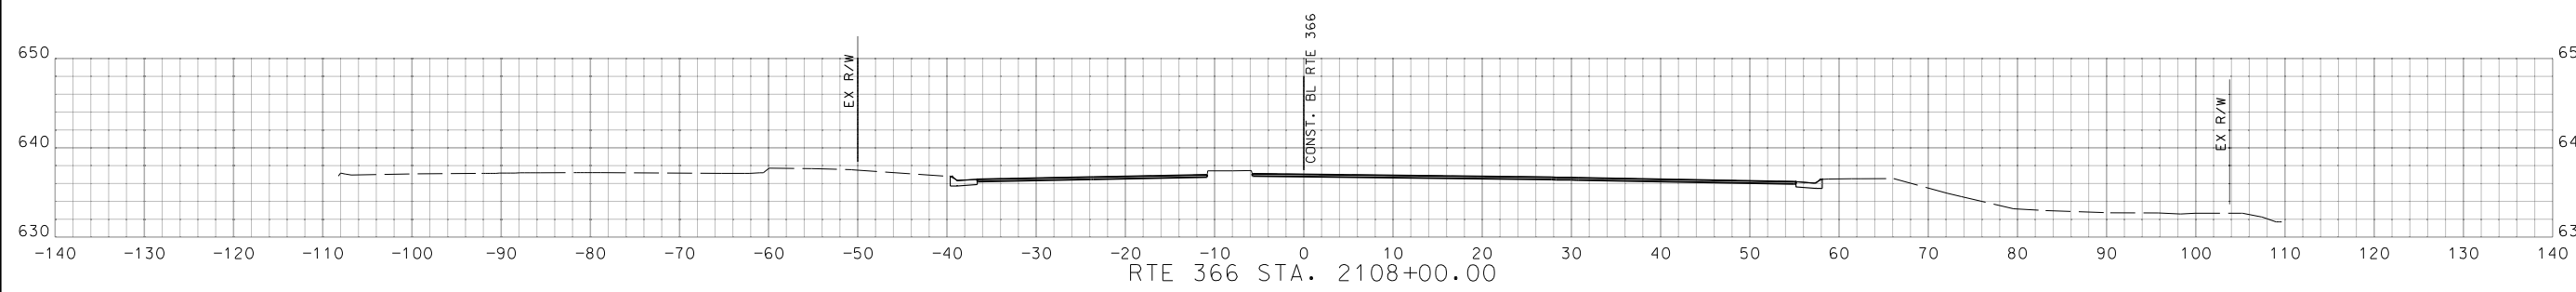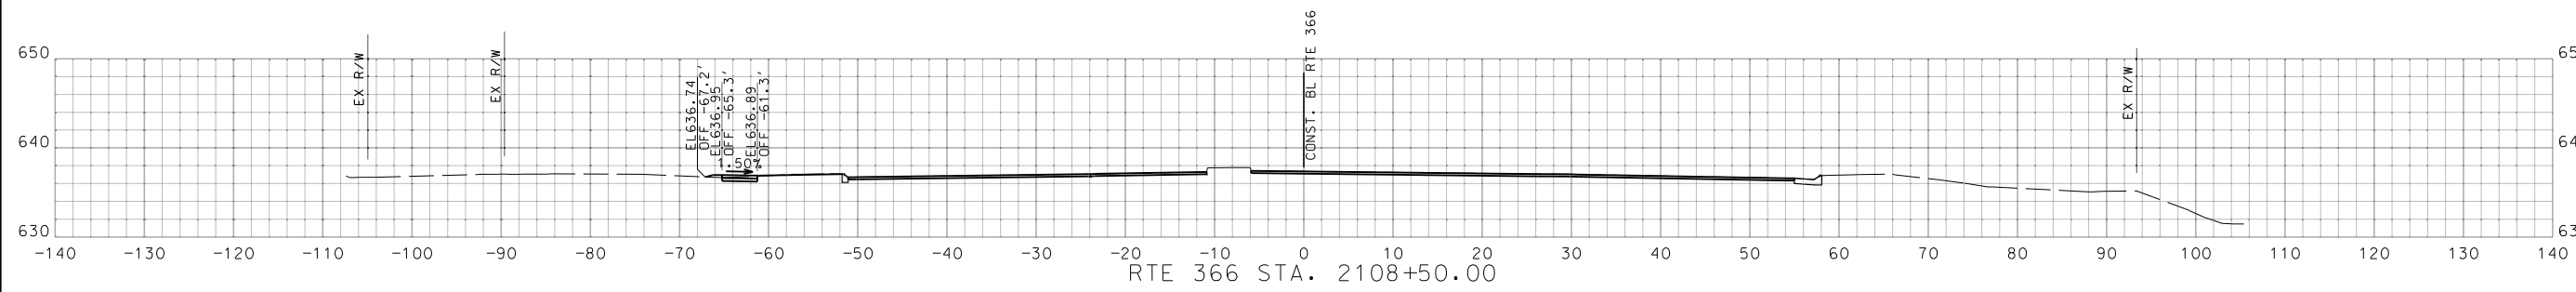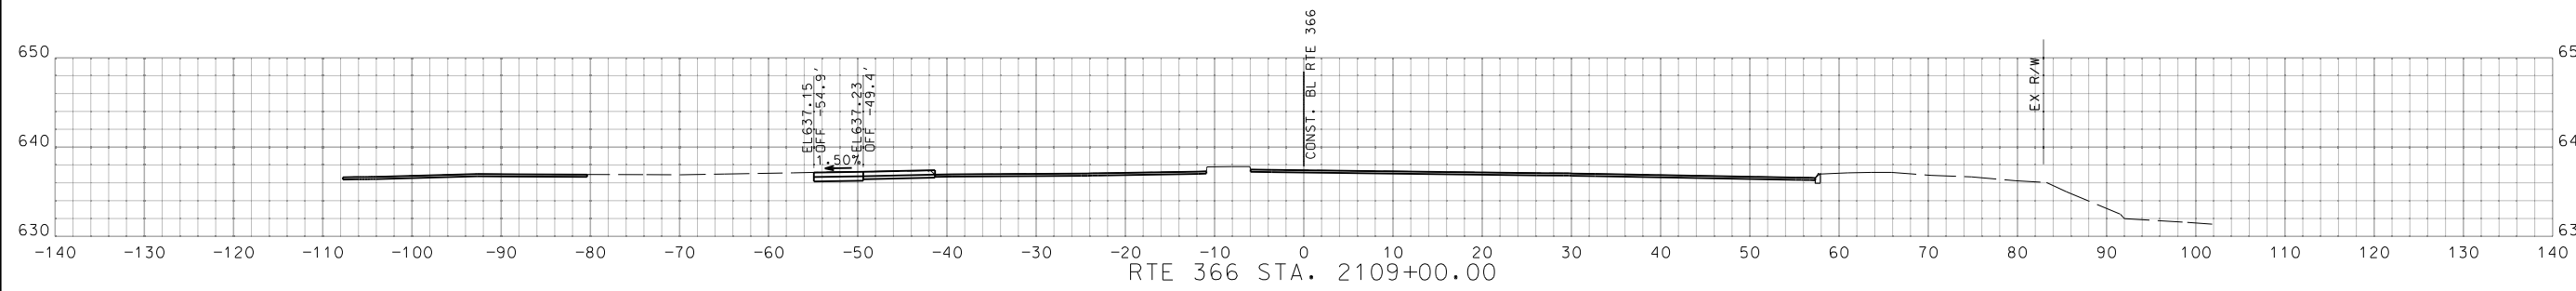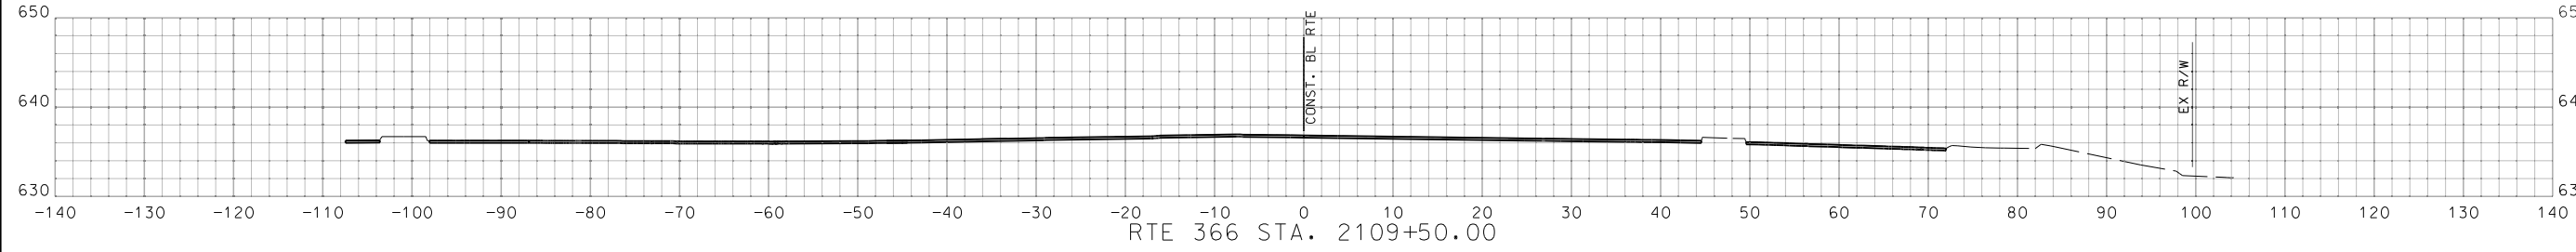

RTE 366 STA. 2107+50.00 TO STA. 2109+50.00



DATE PREPARED  
2/27/2024

MO ROUTE 366 STATE MO  
 DISTRICT SL SHEET NO. 59  
 COUNTY ST. LOUIS  
 JOB NO. J6S3582  
 CONTRACT ID.

PROJECT NO.  
 BRIDGE NO.

DATE	DESCRIPTION

MISSOURI HIGHWAYS AND TRANSPORTATION COMMISSION  
 105 WEST CAPITOL  
 JEFFERSON CITY, MO 65102  
 1-888-ASK-MODOT (1-888-275-6636)

**GBA**  
 16305 Swingley Ridge  
 Dr. Ste 300  
 Chesterfield, Missouri  
 63017  
 636.240.2444  
 www.gbateam.com  
 GEORGE BUTLER  
 ASSOCIATES, INC.  
 PRO. ENGINEER 000133  
 ARCHITECT 000212  
 PRO. LAND SURVEYOR 000059  
 GARY A. WHITESIDE  
 PROFESSIONAL  
 ENGINEER  
 PE-202000097

IF A SEAL IS PRESENT ON THIS SHEET IT HAS BEEN ELECTRONICALLY SEALED AND DATED.

DISCLAIMER  
 THE PROFESSIONAL WHOSE SIGNATURE AND PERSONAL SEAL APPEAR HEREON ASSUMES RESPONSIBILITY ONLY FOR WHAT APPEARS ON THIS PAGE, AND DISCLAIMS (PURSUANT TO SECTION 327.411 RSMO) SPECIFICATION, ESTIMATES, REPORTS, OR OTHER DOCUMENTS OR INSTRUMENTS NOT SEALED BY THE UNDERSIGNED PROFESSIONAL RELATING TO OR INTENDED TO BE USED FOR ANY PART OR PARTS OF THE PROJECT TO WHICH THIS PAGE REFERS.



*Gary A. Whiteside*

DATE PREPARED  
2/27/2024

MO ROUTE STATE  
366 MO

DISTRICT SHEET NO.  
SL 60





COUNTY  
ST. LOUIS

JOB NO.  
J6S3582

CONTRACT ID.

PROJECT NO.

BRIDGE NO.

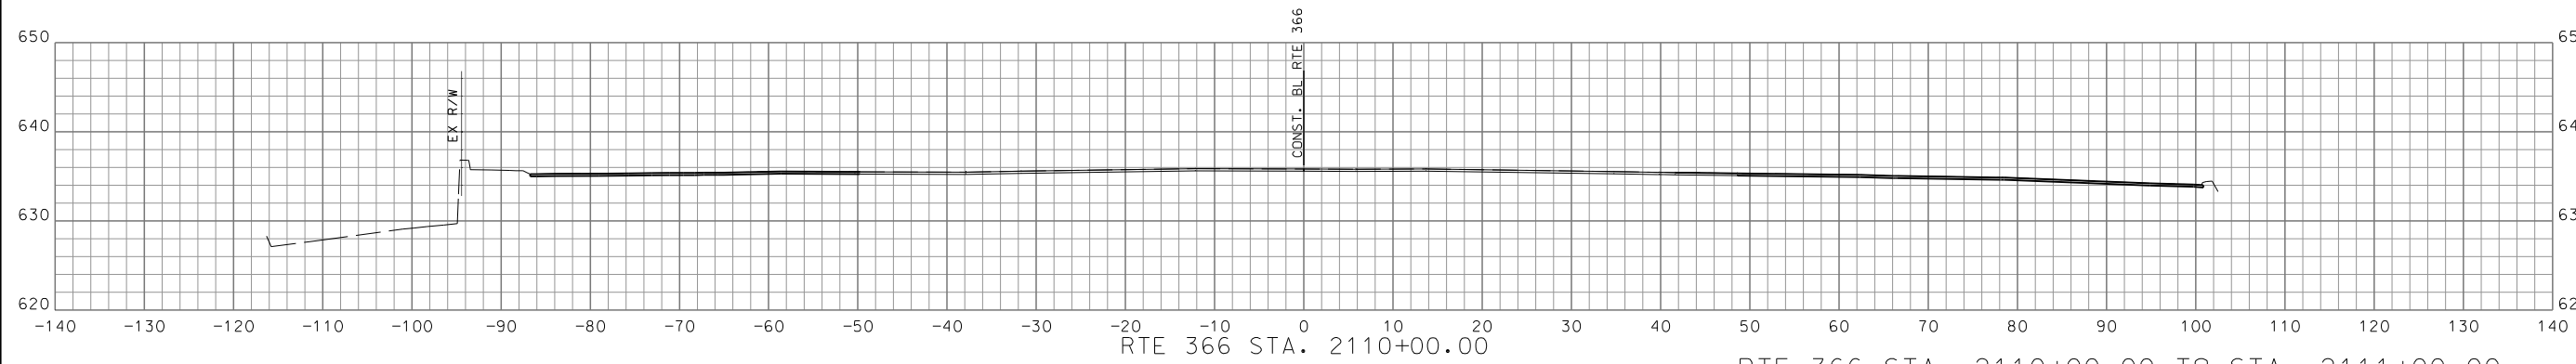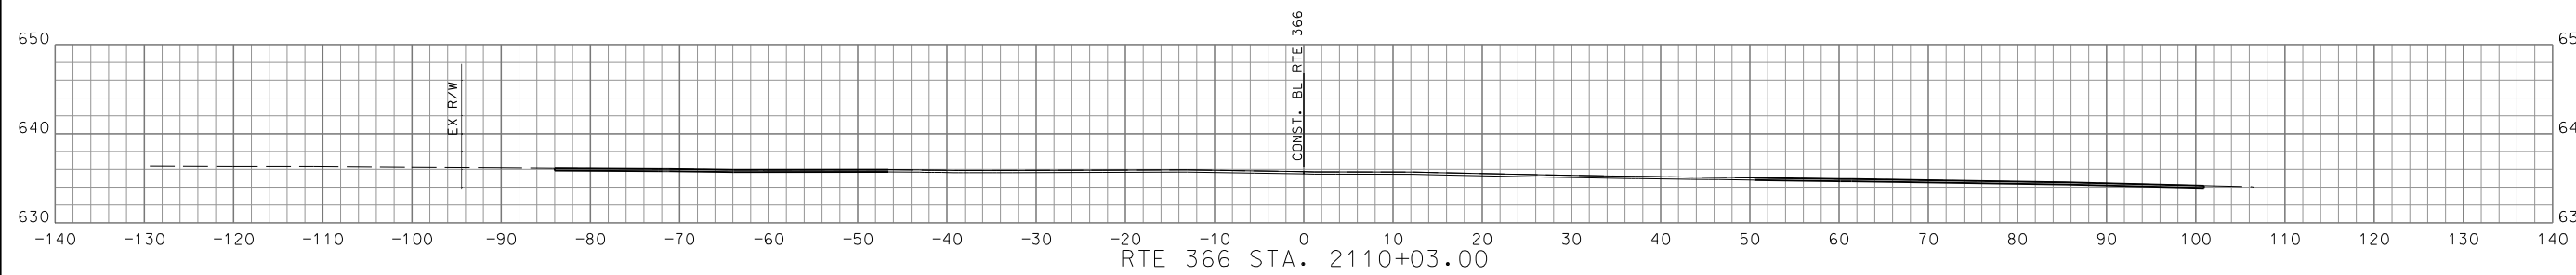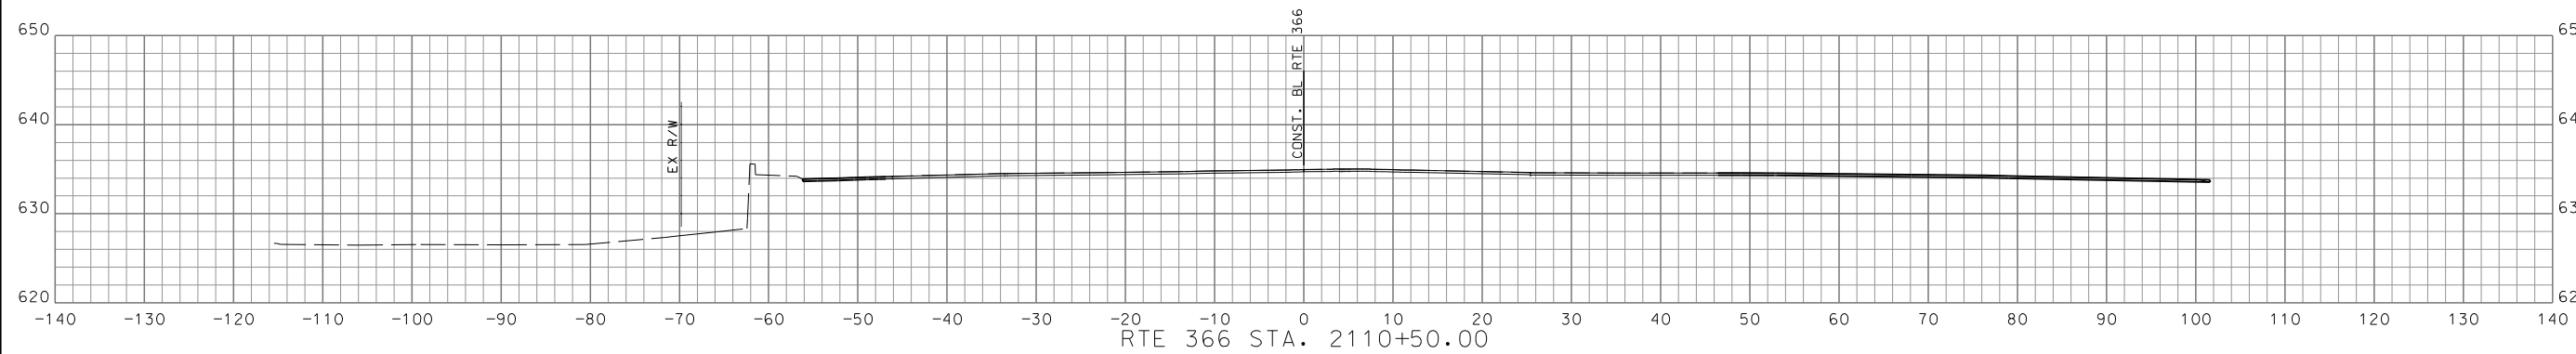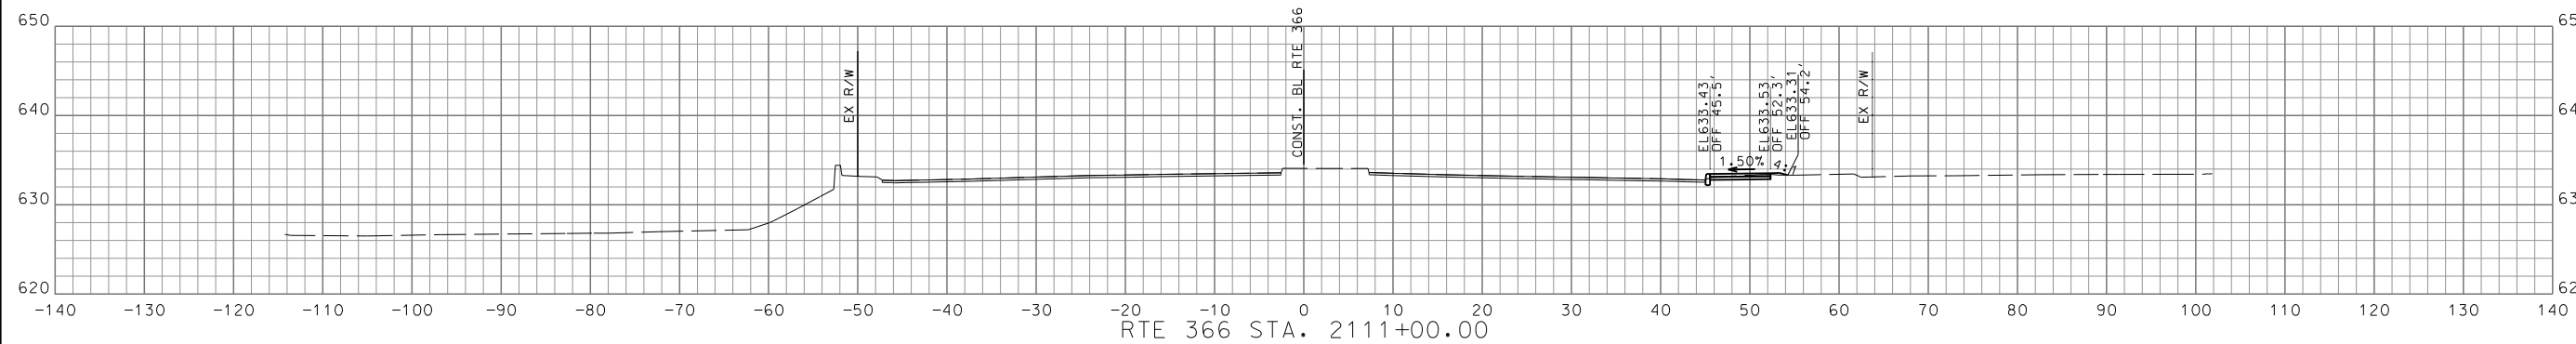

RTE 366 STA. 2110+00.00 TO STA. 2111+00.00

DESCRIPTION	DATE

MISSOURI HIGHWAYS AND TRANSPORTATION COMMISSION  
 105 WEST CAPITOL JEFFERSON CITY, MO 65102  
 1-888-ASK-MODOT (1-888-275-6636)



16305 Swingley Ridge Dr., Ste 300  
 Chesterfield, Missouri 63017  
 636.240.2444  
 www.gbateam.com  
 GEORGE BUTLER ASSOCIATES, INC.  
 PRO. ENGINEER 000133  
 ARCHITECT 000212  
 PRO. LAND SURVEYOR 000059

GARY A. WHITESIDE  
 PROFESSIONAL ENGINEER  
 PE-202000099

IF A SEAL IS PRESENT ON THIS SHEET IT HAS BEEN ELECTRONICALLY SEALED AND DATED.

DISCLAIMER  
 THE PROFESSIONAL WHOSE SIGNATURE AND PERSONAL SEAL APPEAR HEREON ASSUMES RESPONSIBILITY ONLY FOR WHAT APPEARS ON THIS PAGE, AND DISCLAIMS (PURSUANT TO SECTION 327.411 RSMO) SPECIFICATION, ESTIMATES, REPORTS, OR OTHER DOCUMENTS OR INSTRUMENTS NOT SEALED BY THE UNDERSIGNED PROFESSIONAL RELATING TO OR INTENDED TO BE USED FOR ANY PART OR PARTS OF THE PROJECT TO WHICH THIS PAGE REFERS.



*Gary A. Whiteside*

DATE PREPARED  
2/27/2024

MO ROUTE 366 STATE MO

DISTRICT SL SHEET NO. 61





COUNTY ST. LOUIS

JOB NO. J6S3582

CONTRACT ID.

PROJECT NO.

BRIDGE NO.

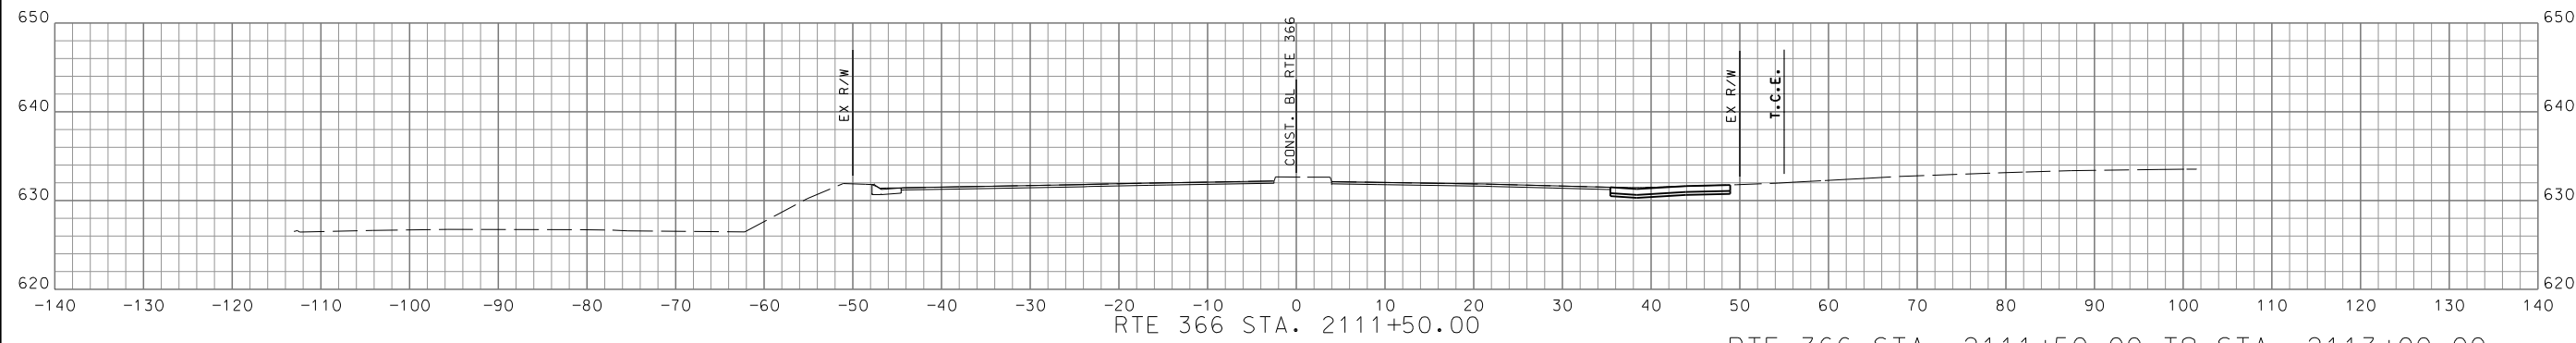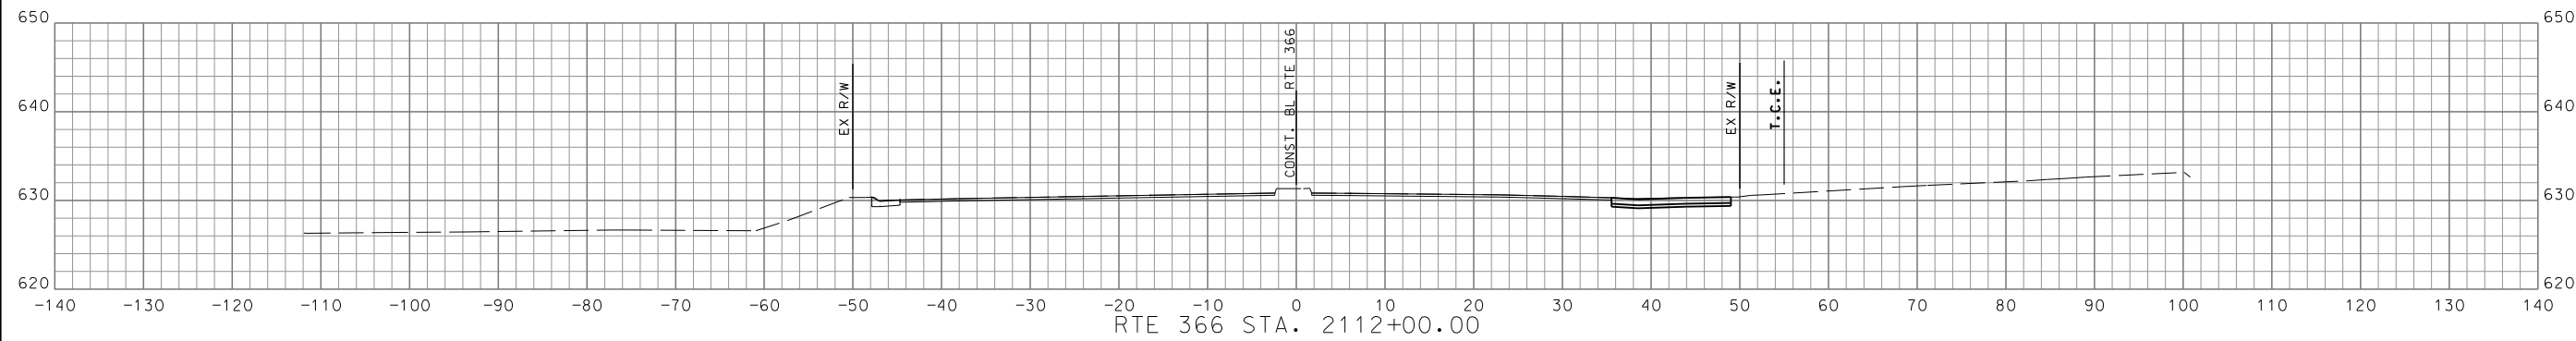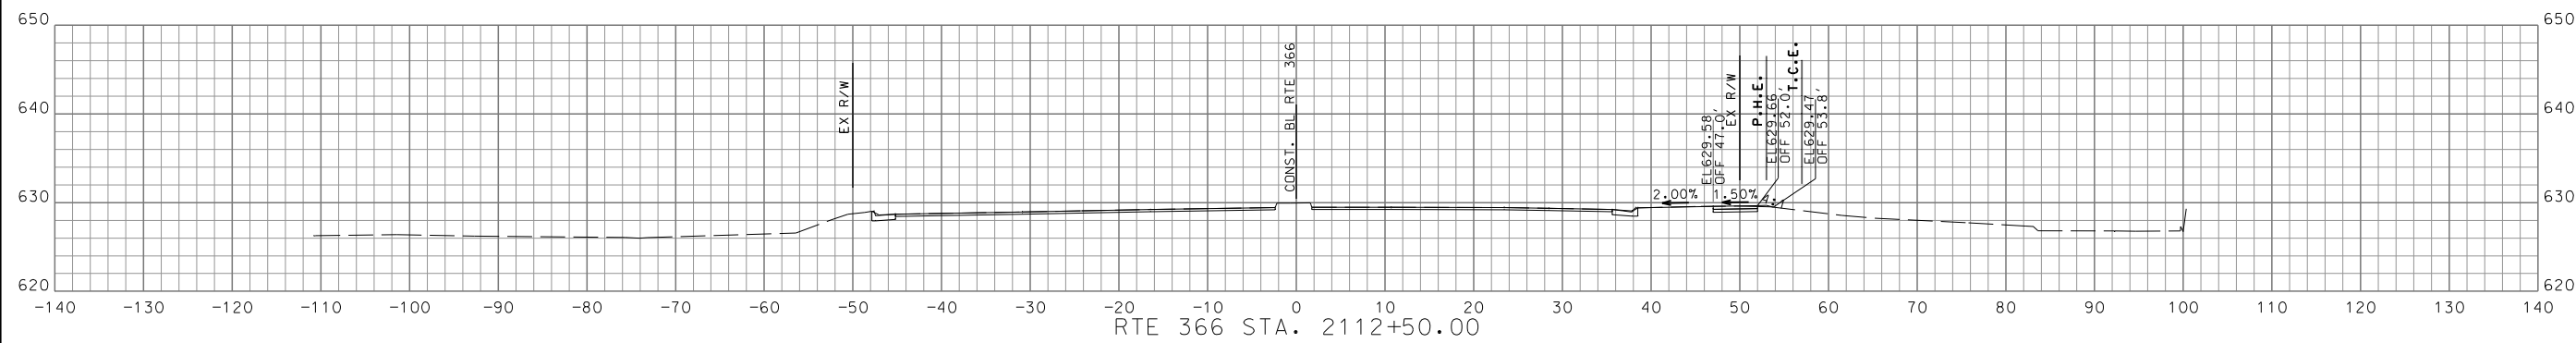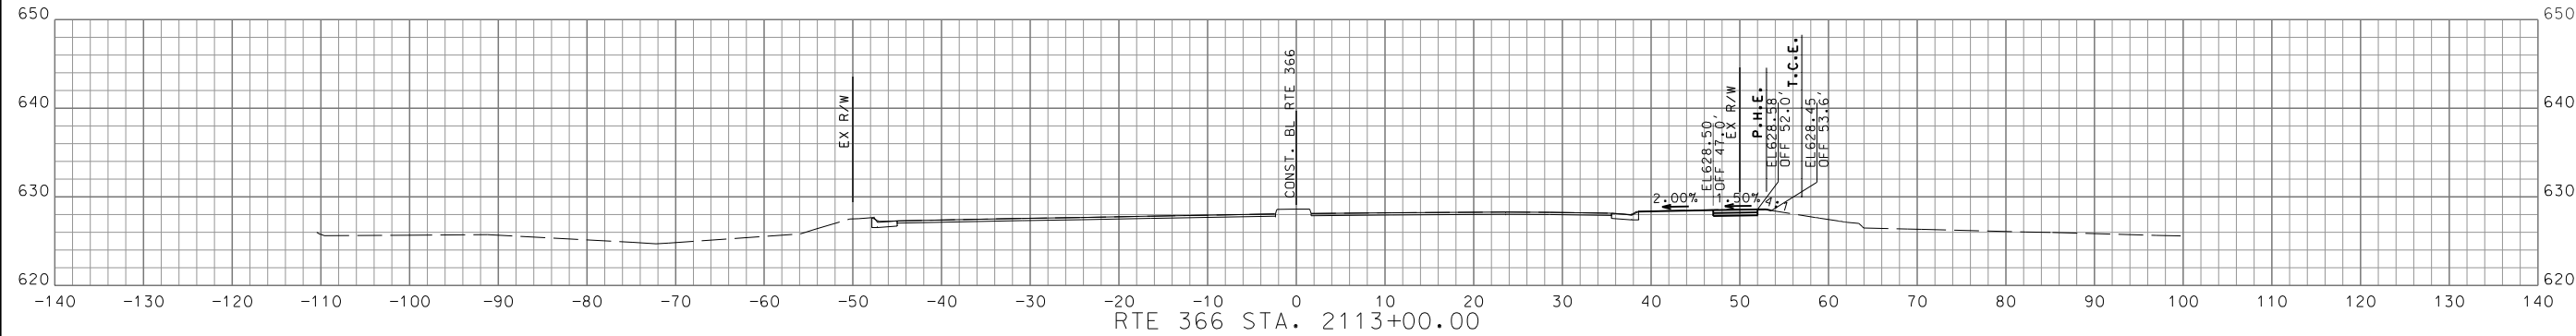

RTE 366 STA. 2111+50.00 TO STA. 2113+00.00

DATE	DESCRIPTION

MISSOURI HIGHWAYS AND TRANSPORTATION COMMISSION

105 WEST CAPITOL  
 JEFFERSON CITY, MO 65102  
 1-888-ASK-MODOT (1-888-275-6636)

**GBA**






16305 Swingley Ridge  
 Dr. Ste 300  
 Chesterfield, Missouri  
 63017  
 636.240.2444  
 www.gbateam.com

GEORGE BUTLER  
 ASSOCIATES, INC.  
 PRO. ENGINEER 000133  
 ARCHITECT 000212  
 PRO. LAND SURVEYOR 000059


GARY A. WHITESIDE  
 PROFESSIONAL  
 ENGINEER  
 PE-202000099

IF A SEAL IS PRESENT ON THIS SHEET IT HAS BEEN ELECTRONICALLY SEALED AND DATED.

DISCLAIMER  
 THE PROFESSIONAL WHOSE SIGNATURE AND PERSONAL SEAL APPEAR HEREON ASSUMES RESPONSIBILITY ONLY FOR WHAT APPEARS ON THIS PAGE, AND DISCLAIMS (PURSUANT TO SECTION 327.411 RSMO) SPECIFICATION, ESTIMATES, REPORTS, OR OTHER DOCUMENTS OR INSTRUMENTS NOT SEALED BY THE UNDERSIGNED PROFESSIONAL RELATING TO OR INTENDED TO BE USED FOR ANY PART OR PARTS OF THE PROJECT TO WHICH THIS PAGE REFERS.

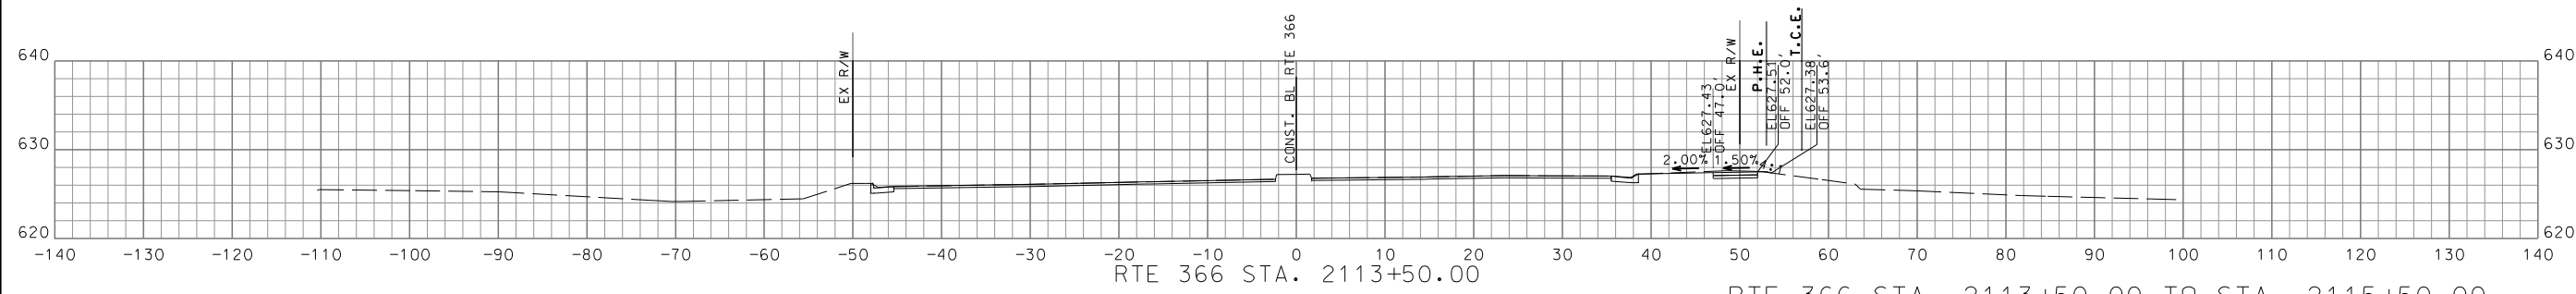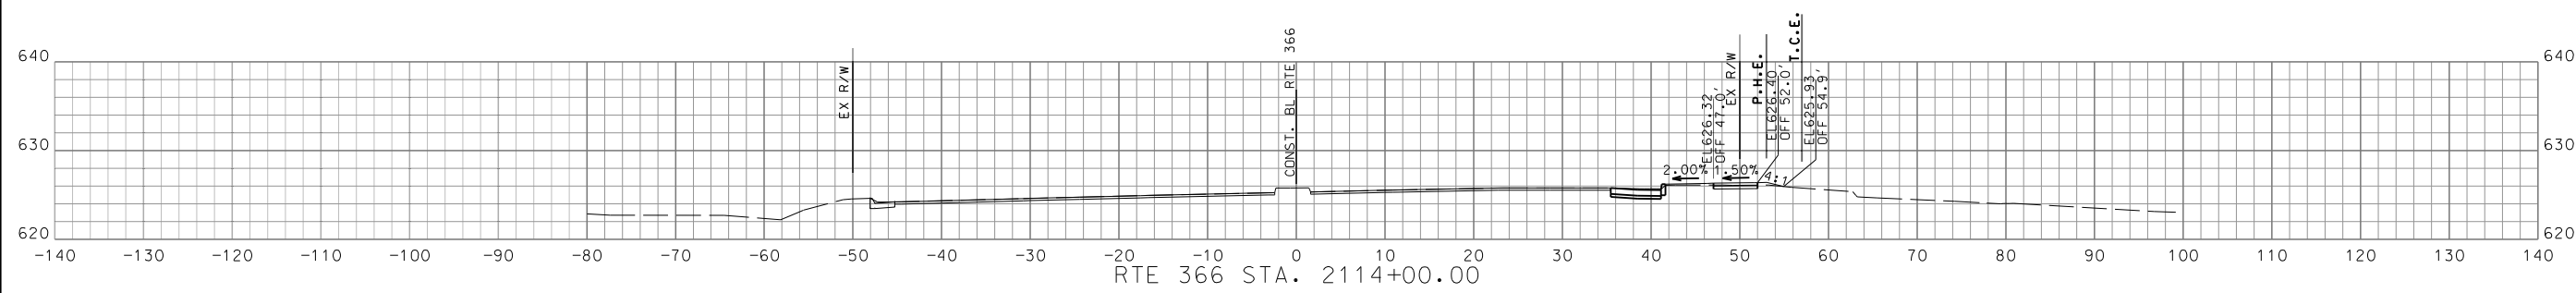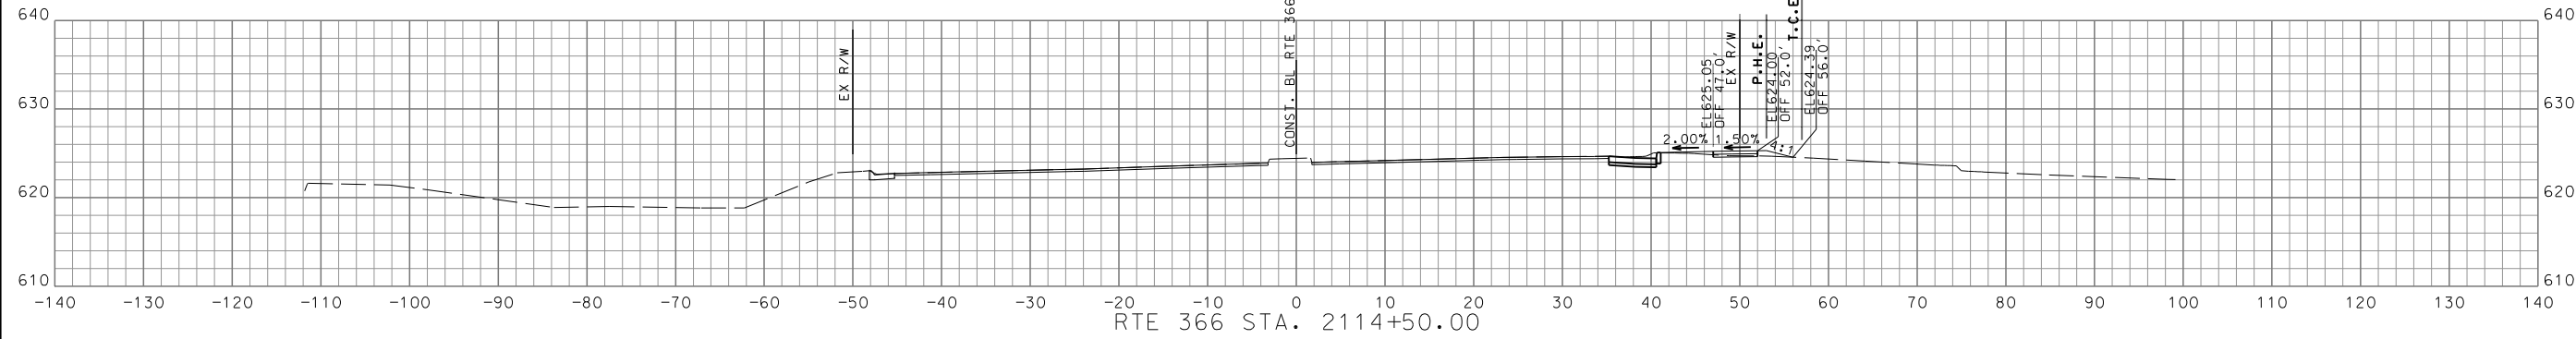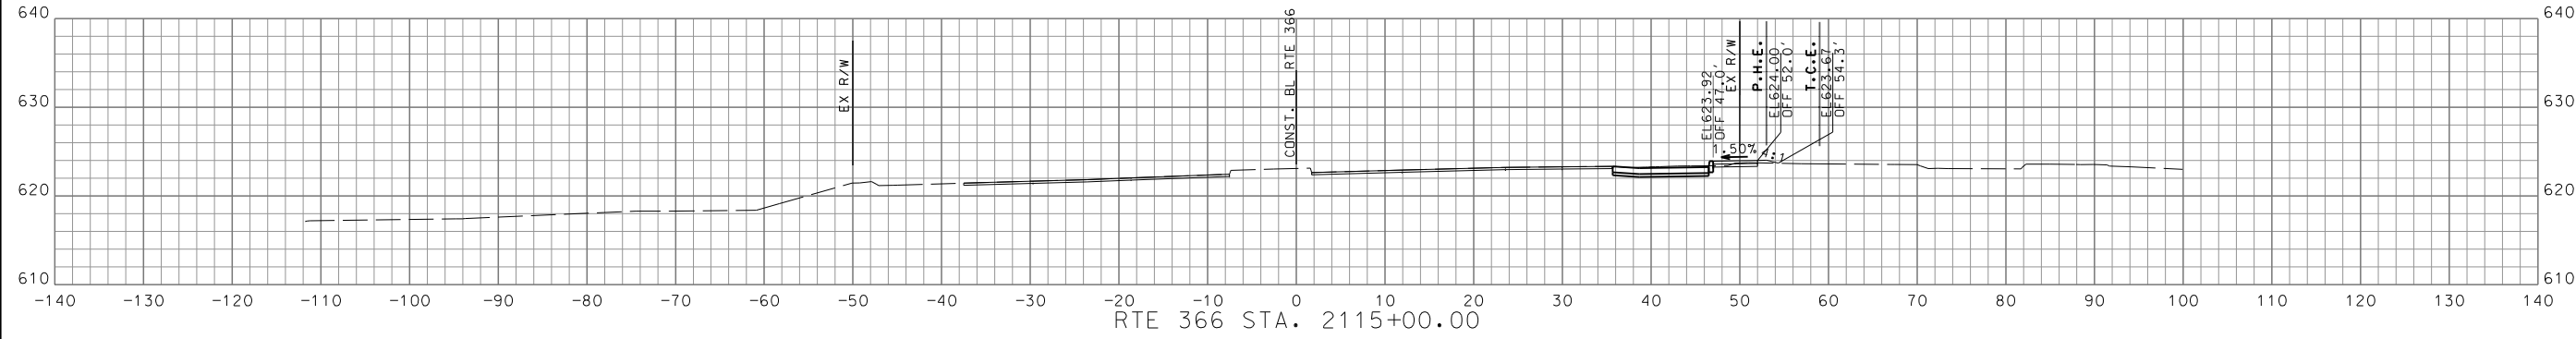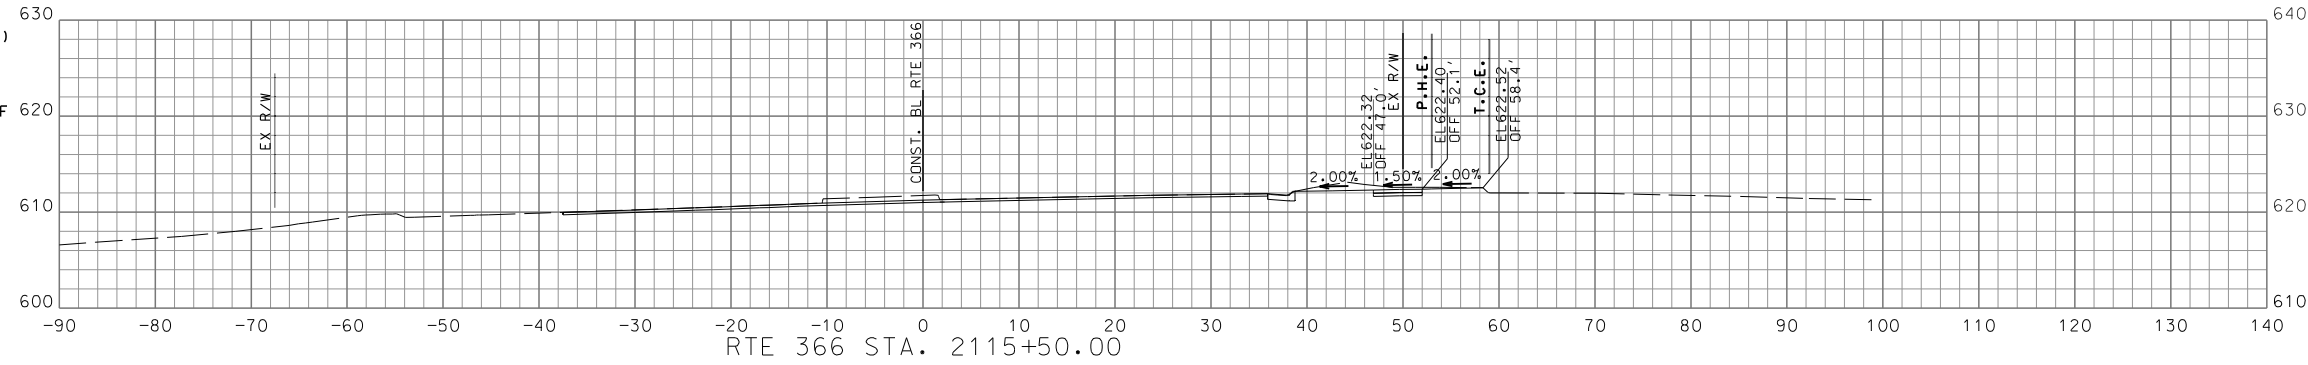

RTE 366 STA. 2113+50.00 TO STA. 2115+50.00

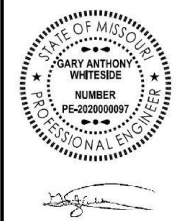


DATE PREPARED  
 2/27/2024  
 MO ROUTE 366 STATE MO  
 DISTRICT SL SHEET NO. 62  
 COUNTY ST. LOUIS  
 JOB NO. J6S3582  
 CONTRACT ID.

PROJECT NO.  
 BRIDGE NO.

DESCRIPTION	DATE

MISSOURI HIGHWAYS AND TRANSPORTATION COMMISSION  
 105 WEST CAPITOL  
 JEFFERSON CITY, MO 65102  
 1-888-ASK-MODOT (1-888-275-6636)




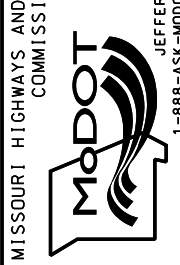


16305 Swingley Ridge  
 Dr., Ste 300  
 Chesterfield, Missouri  
 63017  
 636.240.2444  
 www.gbateam.com  
 GEORGE BUTLER  
 ASSOCIATES, INC.  
 PRO. ENGINEER 000133  
 ARCHITECT 000212  
 PRO. LAND SURVEYOR 000059


GARY A. WHITESIDE  
 PROFESSIONAL  
 ENGINEER  
 PE-202000099

IF A SEAL IS PRESENT ON THIS SHEET IT HAS BEEN ELECTRONICALLY SEALED AND DATED.

DISCLAIMER  
 THE PROFESSIONAL WHOSE SIGNATURE AND PERSONAL SEAL APPEAR HEREON ASSUMES RESPONSIBILITY ONLY FOR WHAT APPEARS ON THIS PAGE, AND DISCLAIMS (PURSUANT TO SECTION 327.411 RSMO) SPECIFICATION, ESTIMATES, REPORTS, OR OTHER DOCUMENTS OR INSTRUMENTS NOT SEALED BY THE UNDERSIGNED PROFESSIONAL RELATING TO OR INTENDED TO BE USED FOR ANY PART OR PARTS OF THE PROJECT TO WHICH THIS PAGE REFERS.

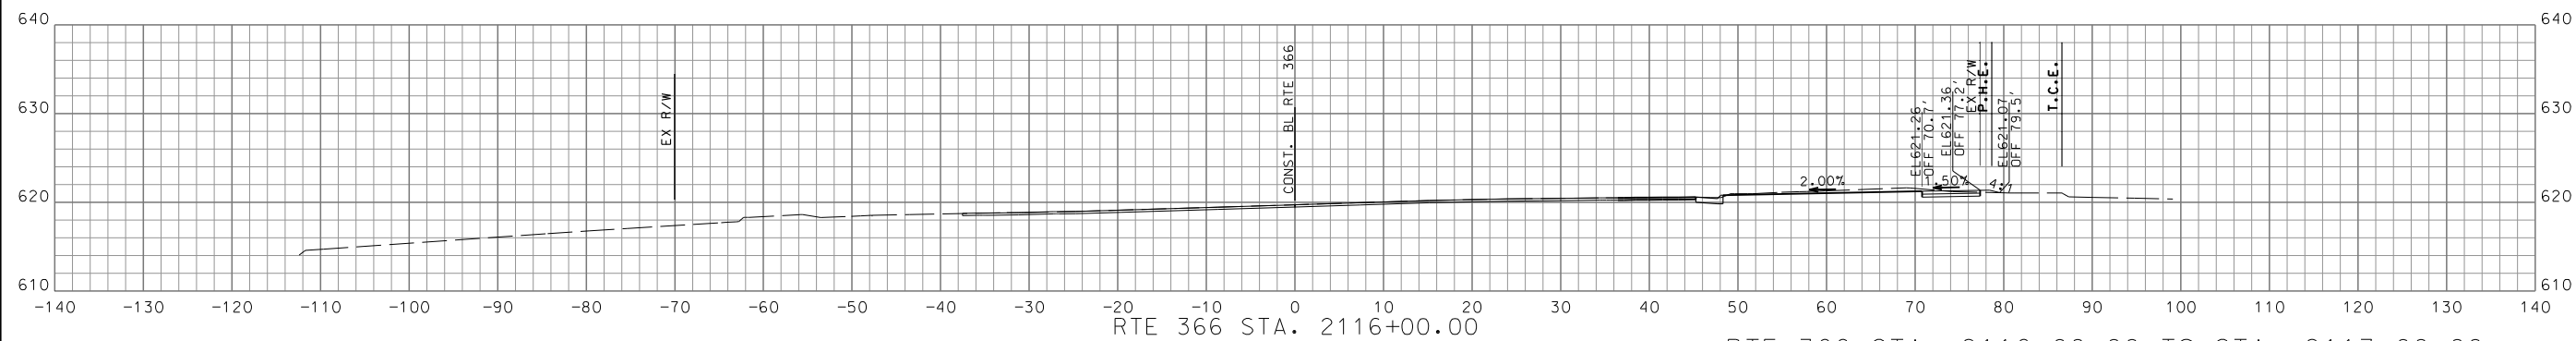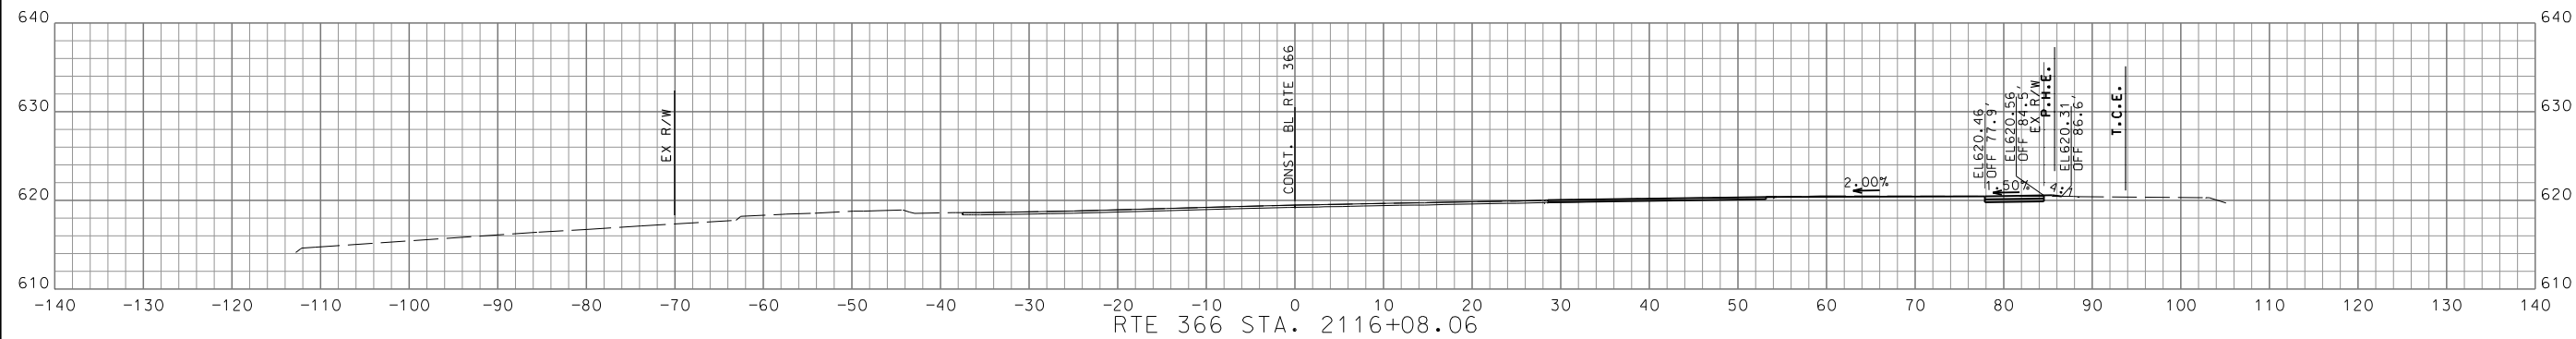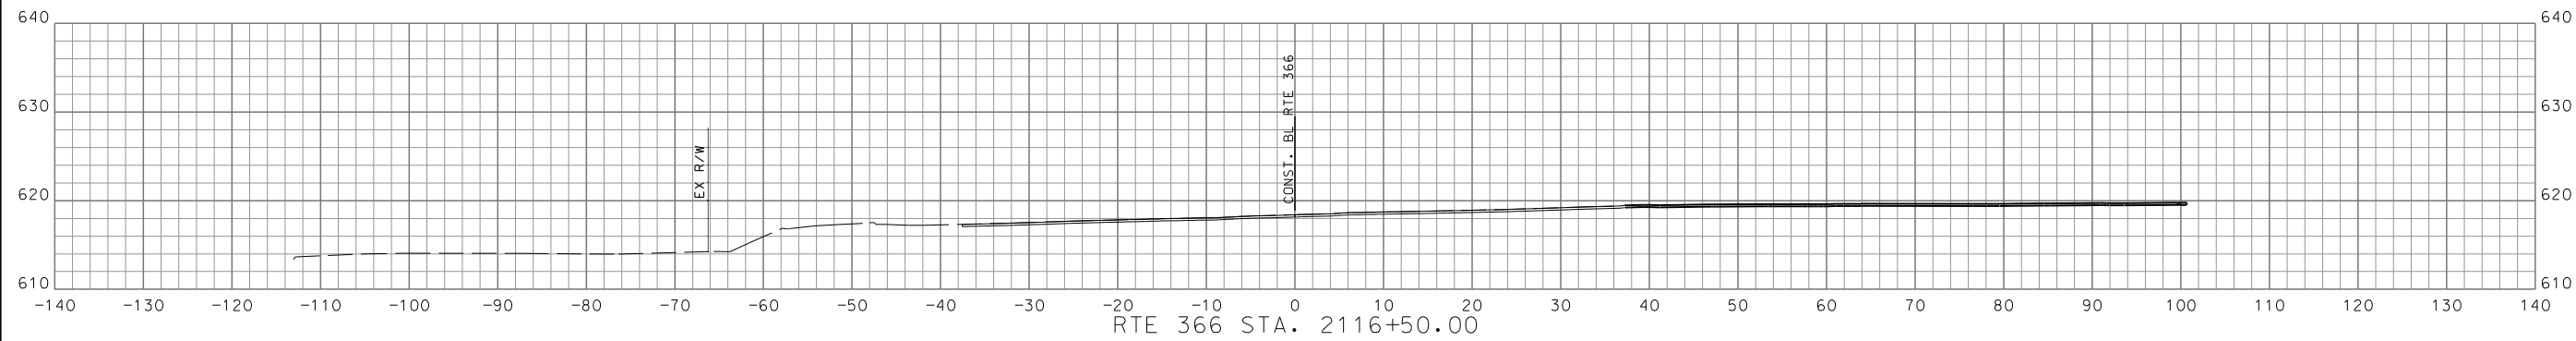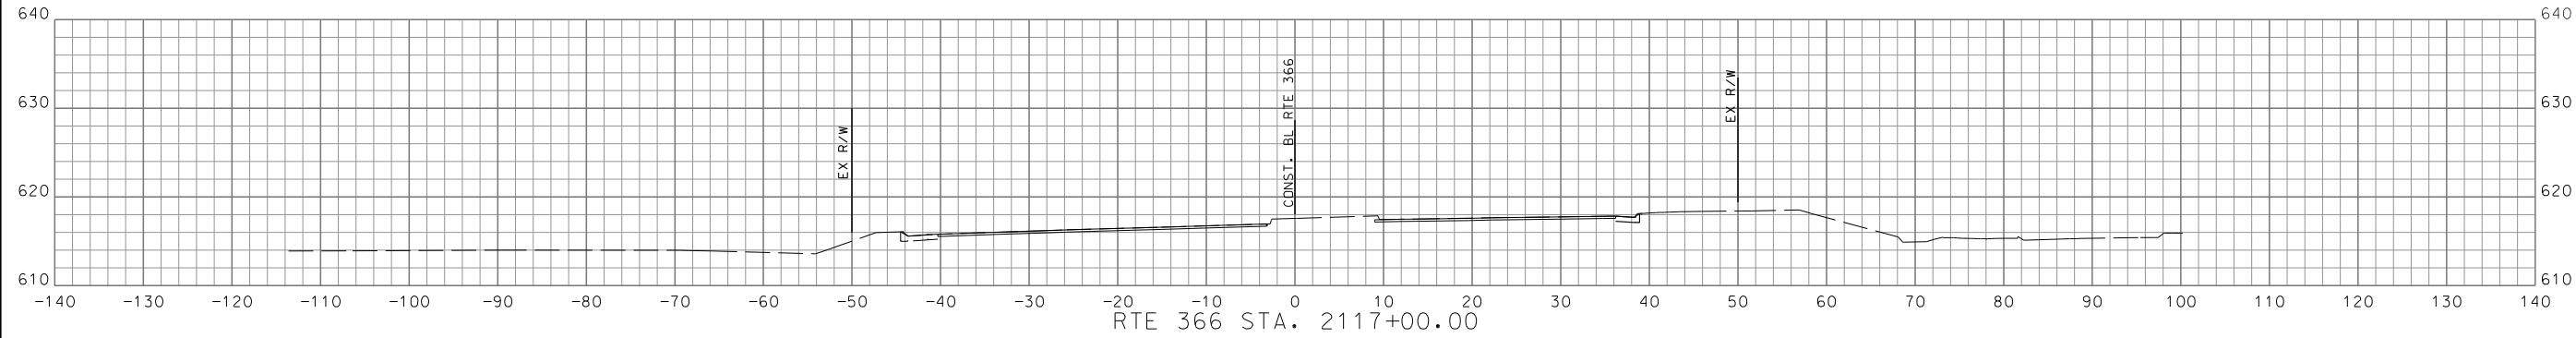

RTE 366 STA. 2116+00.00 TO STA. 2117+00.00

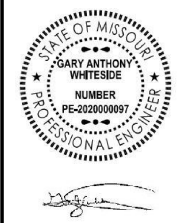

DATE PREPARED  
 2/27/2024  
 MO ROUTE STATE  
 366 MO  
 DISTRICT SHEET NO.  
 SL 63  
 COUNTY  
 ST. LOUIS  
 JOB NO.  
 J6S3582  
 CONTRACT ID.

PROJECT NO.  
 BRIDGE NO.

DATE	DESCRIPTION






MISSOURI HIGHWAYS AND TRANSPORTATION COMMISSION  
 105 WEST CAPITOL  
 JEFFERSON CITY, MO 65102  
 1-888-ASK-MODOT (1-888-275-6636)

**GBA**  
 16305 Swingley Ridge  
 Dr. Ste 300  
 Chesterfield, Missouri  
 63017  
 636.240.2444  
 www.gbateam.com  
 GEORGE BUTLER  
 ASSOCIATES, INC.  
 PRO. ENGINEER 000133  
 ARCHITECT 000212  
 PRO. LAND SURVEYOR 000059


GARY A. WHITESIDE  
 PROFESSIONAL  
 ENGINEER  
 PE-202000099

IF A SEAL IS PRESENT ON THIS SHEET IT HAS BEEN ELECTRONICALLY SEALED AND DATED.

DISCLAIMER  
 THE PROFESSIONAL WHOSE SIGNATURE AND PERSONAL SEAL APPEAR HEREON ASSUMES RESPONSIBILITY ONLY FOR WHAT APPEARS ON THIS PAGE, AND DISCLAIMS (PURSUANT TO SECTION 327.411 RSMO) SPECIFICATION, ESTIMATES, REPORTS, OR OTHER DOCUMENTS OR INSTRUMENTS NOT SEALED BY THE UNDERSIGNED PROFESSIONAL RELATING TO OR INTENDED TO BE USED FOR ANY PART OR PARTS OF THE PROJECT TO WHICH THIS PAGE REFERS.

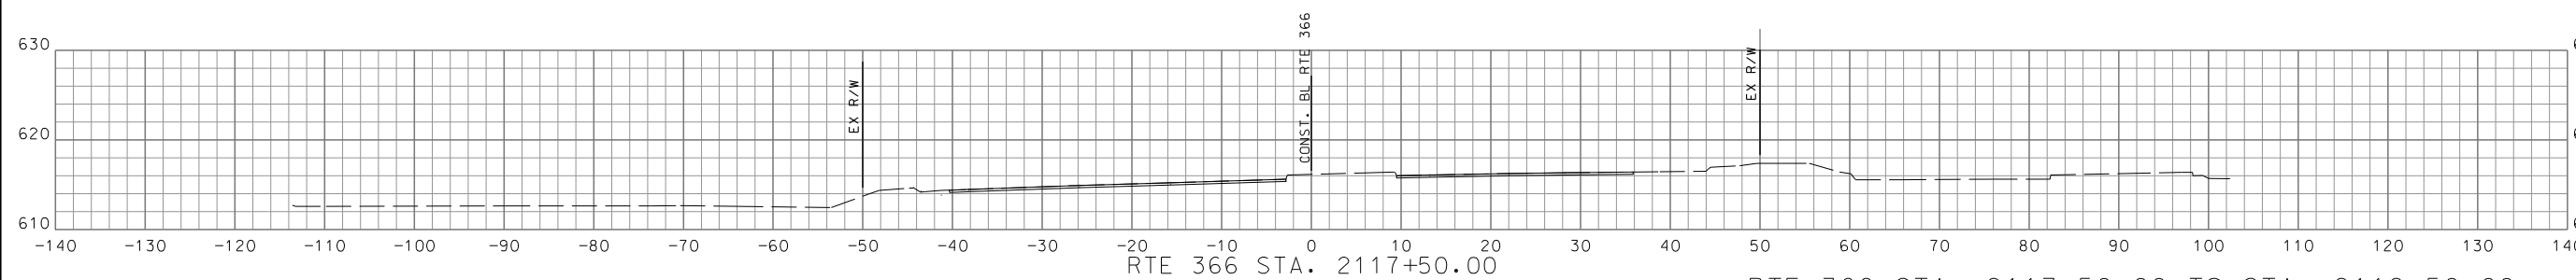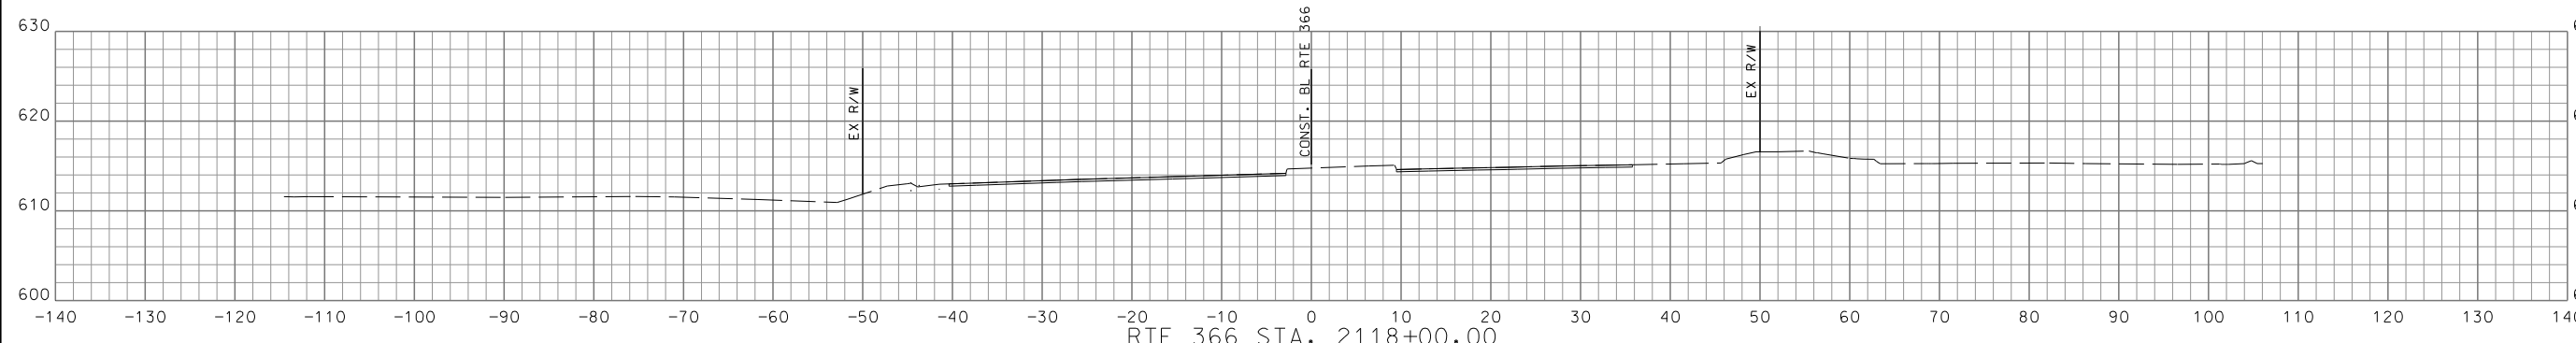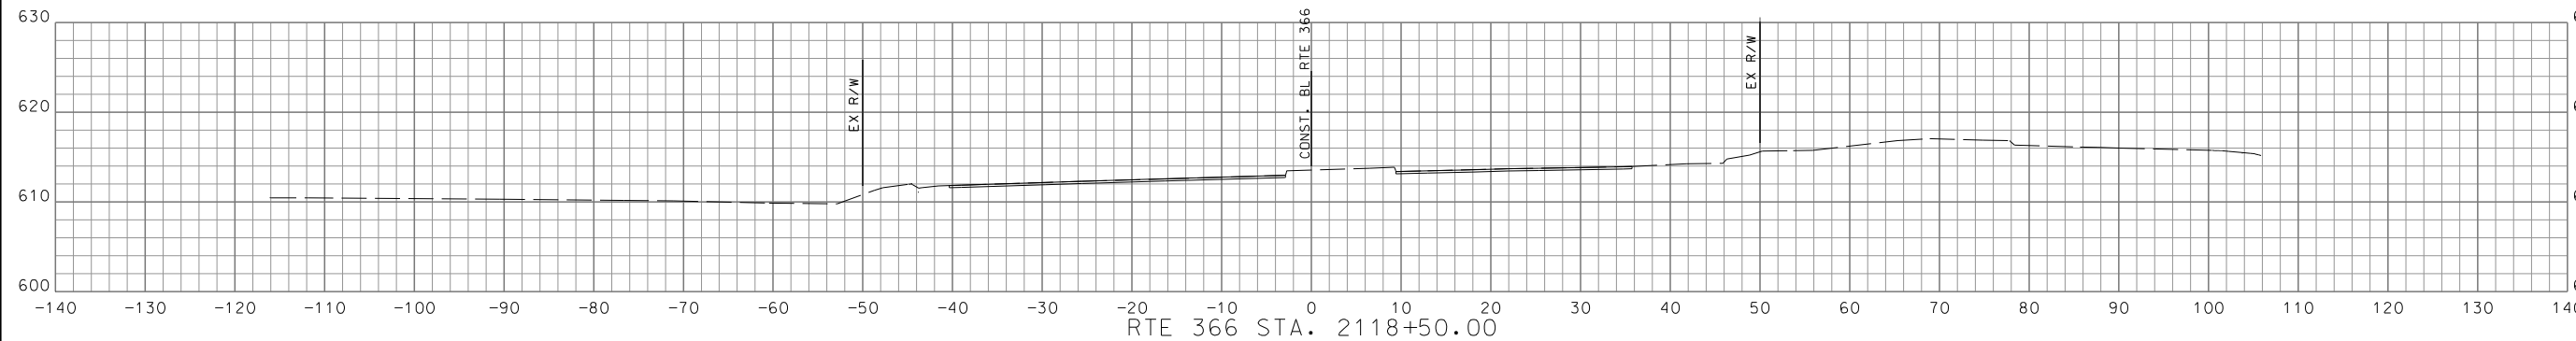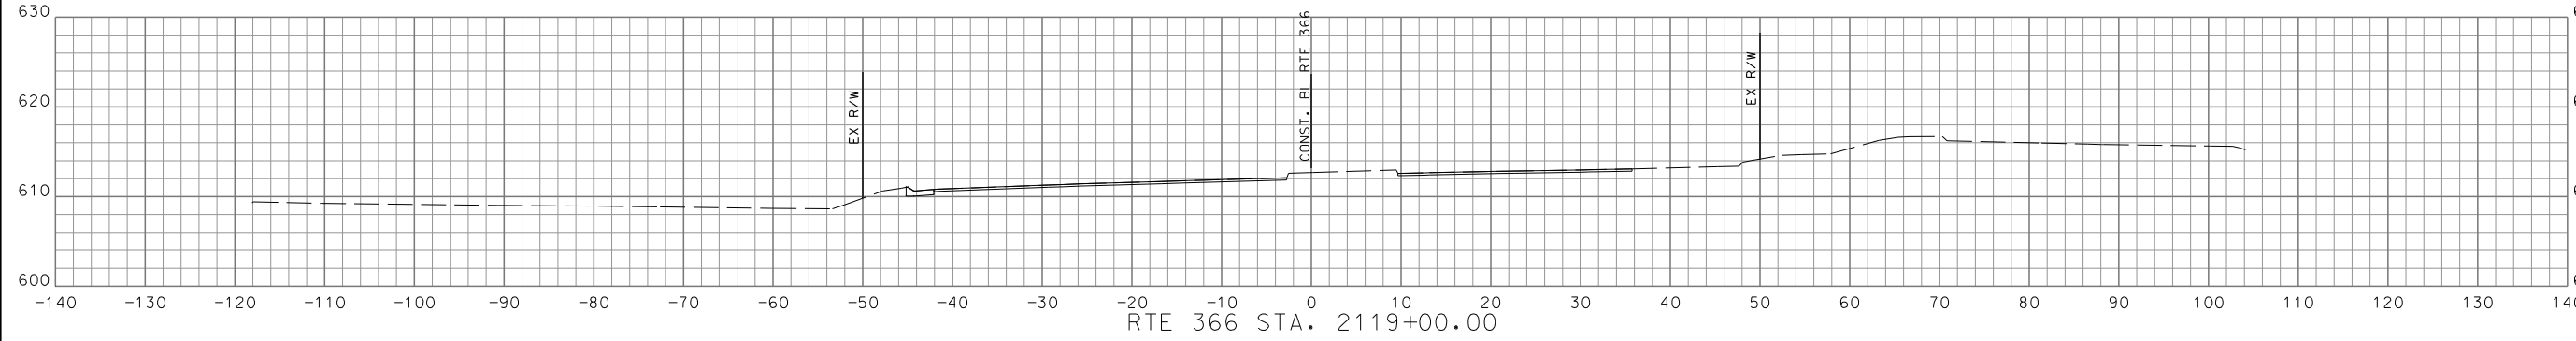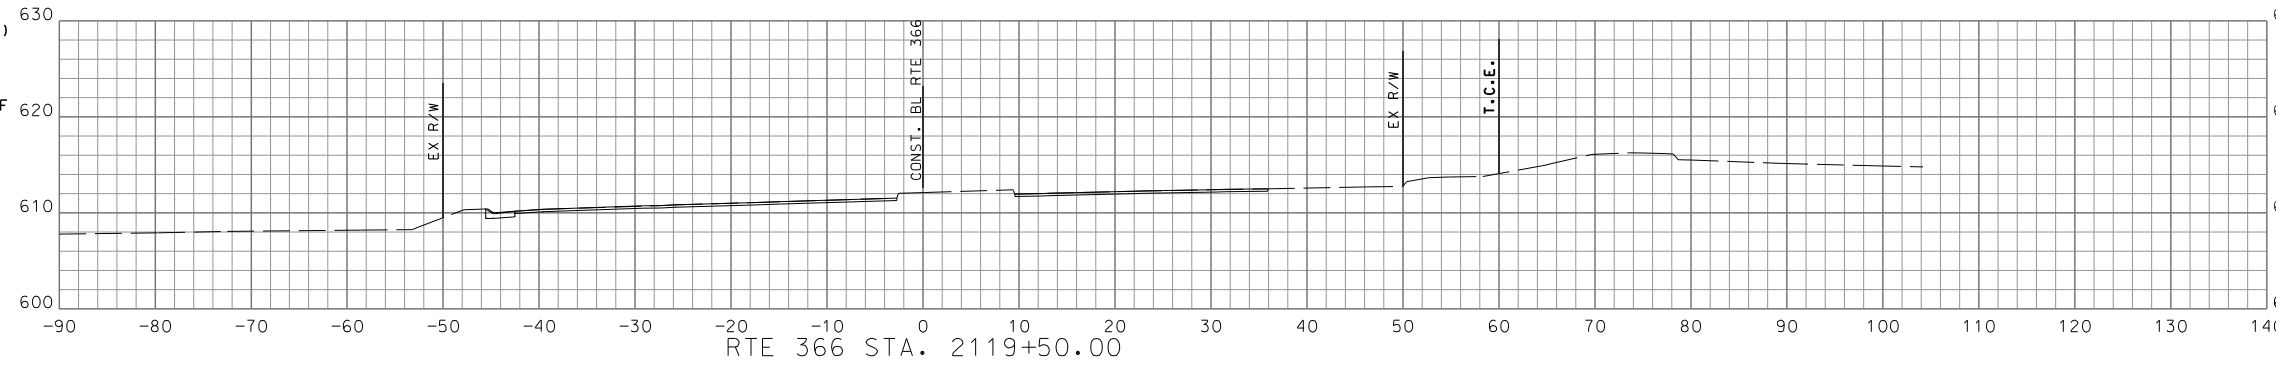

RTE 366 STA. 2117+50.00 TO STA. 2119+50.00

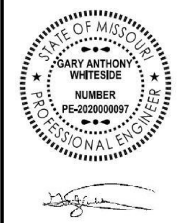

DATE PREPARED  
 2/27/2024  
 MO ROUTE 366 STATE MO  
 DISTRICT SL SHEET NO. 64  
 COUNTY ST. LOUIS  
 JOB NO. J6S3582  
 CONTRACT ID.

PROJECT NO.  
 BRIDGE NO.

DESCRIPTION	DATE

MISSOURI HIGHWAYS AND TRANSPORTATION COMMISSION  
  
 105 WEST CAPITOL  
 JEFFERSON CITY, MO 65102  
 1-888-ASK-MODOT (1-888-275-6636)





**GBA**  
 16305 Swingley Ridge  
 Dr., Ste 300  
 Chesterfield, Missouri  
 63017  
 636.240.2444  
 www.gbateam.com  
 GEORGE BUTLER  
 ASSOCIATES, INC.  
 PRO. ENGINEER 000133  
 ARCHITECT 000212  
 PRO. LAND SURVEYOR 000059

GARY A. WHITESIDE  
 PROFESSIONAL  
 ENGINEER  
 PE-202000097


IF A SEAL IS PRESENT ON THIS SHEET IT HAS BEEN ELECTRONICALLY SEALED AND DATED.



DISCLAIMER  
 THE PROFESSIONAL WHOSE SIGNATURE AND PERSONAL SEAL APPEAR HEREON ASSUMES RESPONSIBILITY ONLY FOR WHAT APPEARS ON THIS PAGE, AND DISCLAIMS (PURSUANT TO SECTION 327.411 RSMO) SPECIFICATION, ESTIMATES, REPORTS, OR OTHER DOCUMENTS OR INSTRUMENTS NOT SEALED BY THE UNDERSIGNED PROFESSIONAL RELATING TO OR INTENDED TO BE USED FOR ANY PART OR PARTS OF THE PROJECT TO WHICH THIS PAGE REFERS.

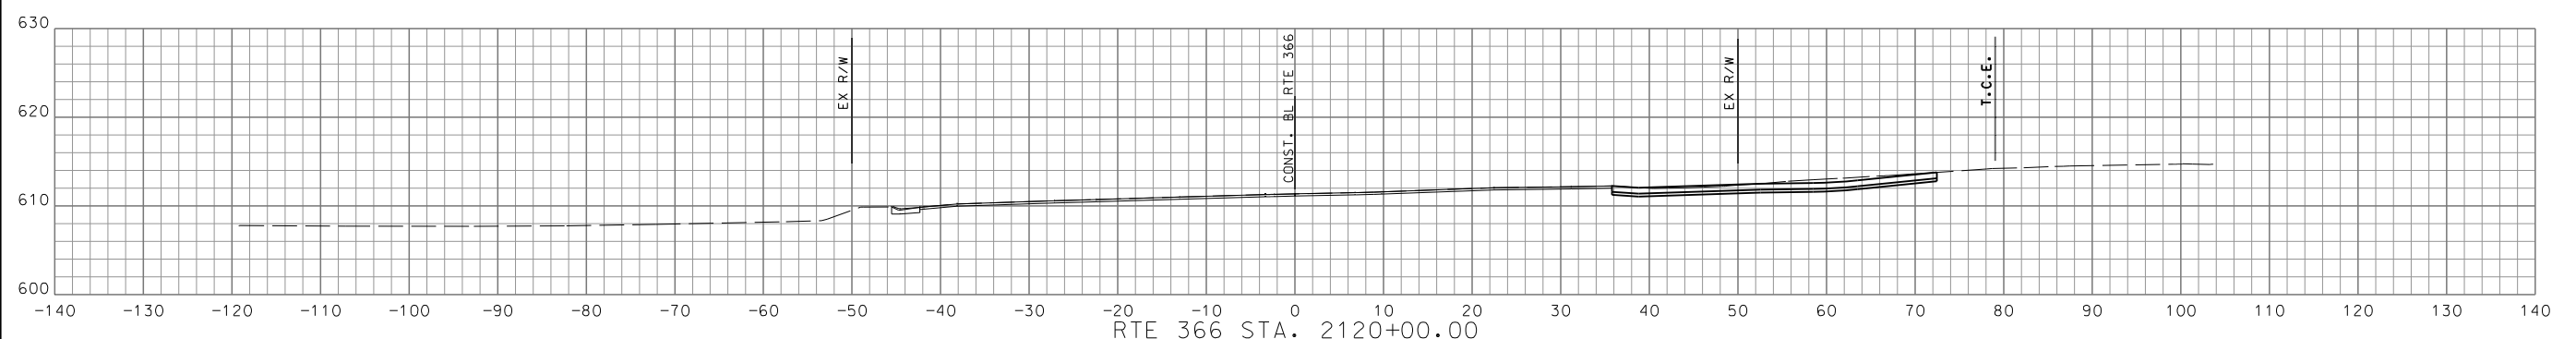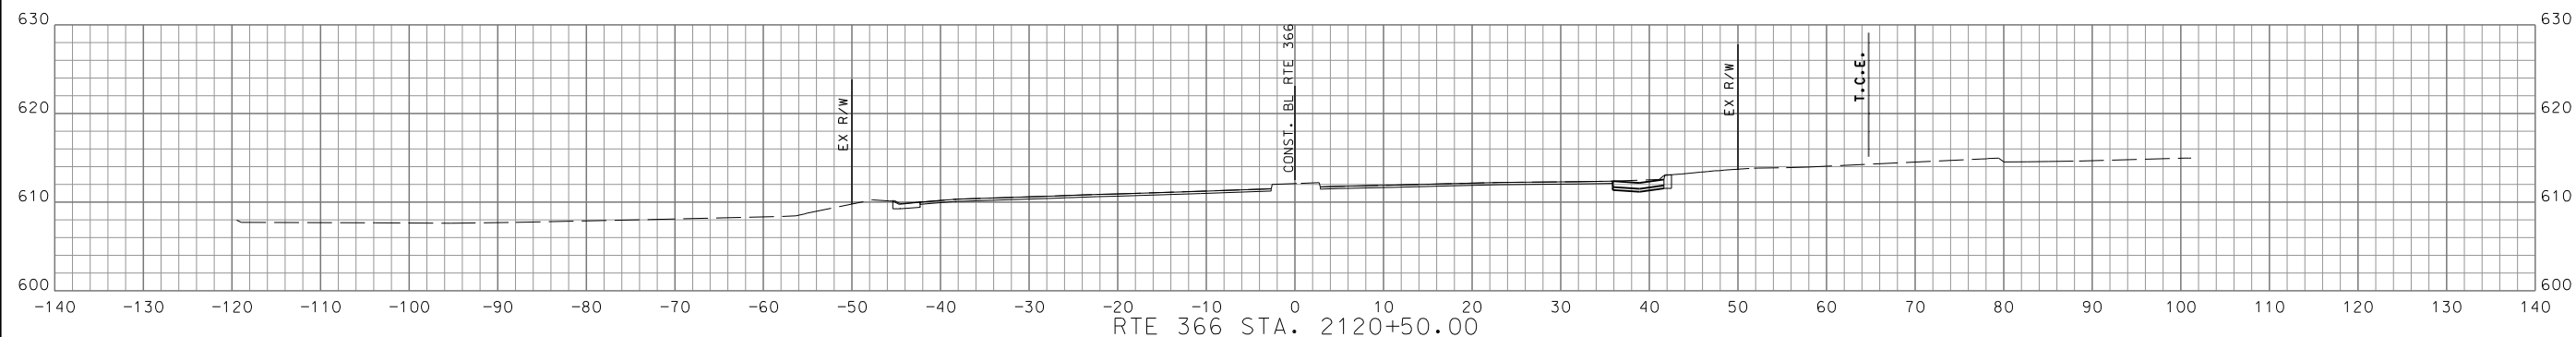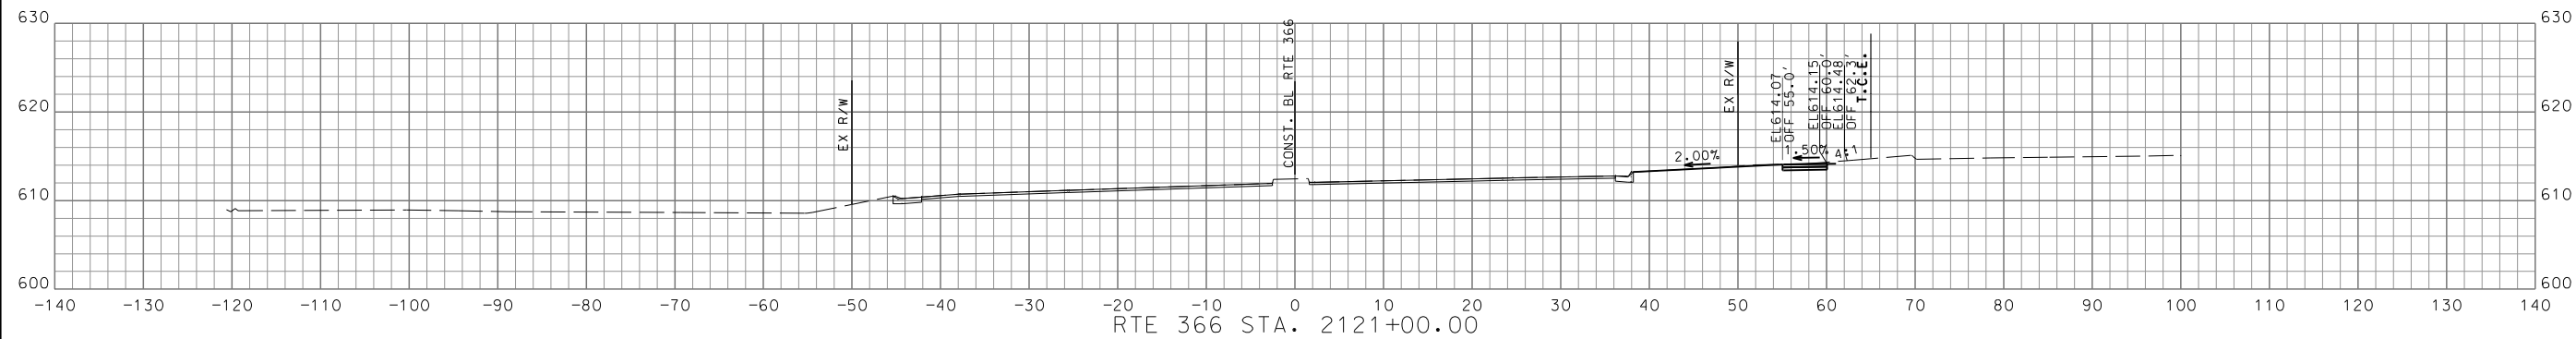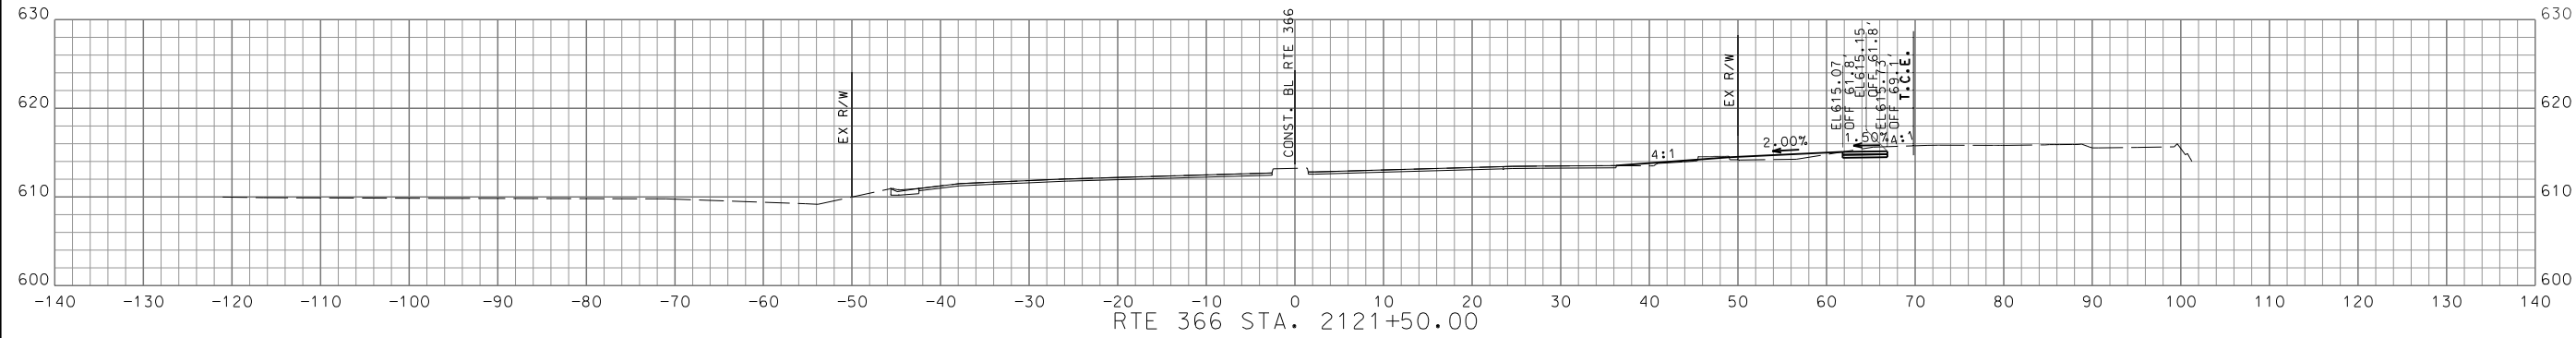

RTE 366 STA. 2120+00.00 TO STA. 2121+50.00

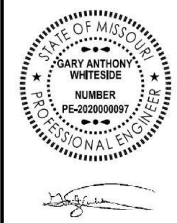

DATE PREPARED  
 2/27/2024  
 MO ROUTE STATE  
 366 MO  
 DISTRICT SHEET NO.  
 SL 65  
 COUNTY  
 ST. LOUIS  
 JOB NO.  
 J6S3582  
 CONTRACT ID.

PROJECT NO.  
 BRIDGE NO.

DATE	DESCRIPTION

MISSOURI HIGHWAYS AND TRANSPORTATION COMMISSION  
  
 105 WEST CAPITOL  
 JEFFERSON CITY, MO 65102  
 1-888-ASK-MODOT (1-888-275-6636)

**GBA**  
 16305 Swingley Ridge  
 Dr., Ste 300  
 Chesterfield, Missouri  
 63017  
 636.240.2444  
 www.gbateam.com  
 GEORGE BUTLER  
 ASSOCIATES, INC.  
 PRO. ENGINEER 000133  
 ARCHITECT 000212  
 PRO. LAND SURVEYOR 000059

GARY A. WHITESIDE  
 PROFESSIONAL  
 ENGINEER  
 PE-202000099

IF A SEAL IS PRESENT ON THIS SHEET IT HAS BEEN ELECTRONICALLY SEALED AND DATED.

DISCLAIMER  
 THE PROFESSIONAL WHOSE SIGNATURE AND PERSONAL SEAL APPEAR HEREON ASSUMES RESPONSIBILITY ONLY FOR WHAT APPEARS ON THIS PAGE, AND DISCLAIMS (PURSUANT TO SECTION 327.411 RSMO) SPECIFICATION, ESTIMATES, REPORTS, OR OTHER DOCUMENTS OR INSTRUMENTS NOT SEALED BY THE UNDERSIGNED PROFESSIONAL RELATING TO OR INTENDED TO BE USED FOR ANY PART OR PARTS OF THE PROJECT TO WHICH THIS PAGE REFERS.



*Gary A. Whiteside*

DATE PREPARED  
2/27/2024

MO ROUTE 366 STATE MO

DISTRICT SL SHEET NO. 66





COUNTY  
ST. LOUIS

JOB NO.  
J6S3582

CONTRACT ID.

PROJECT NO.

BRIDGE NO.

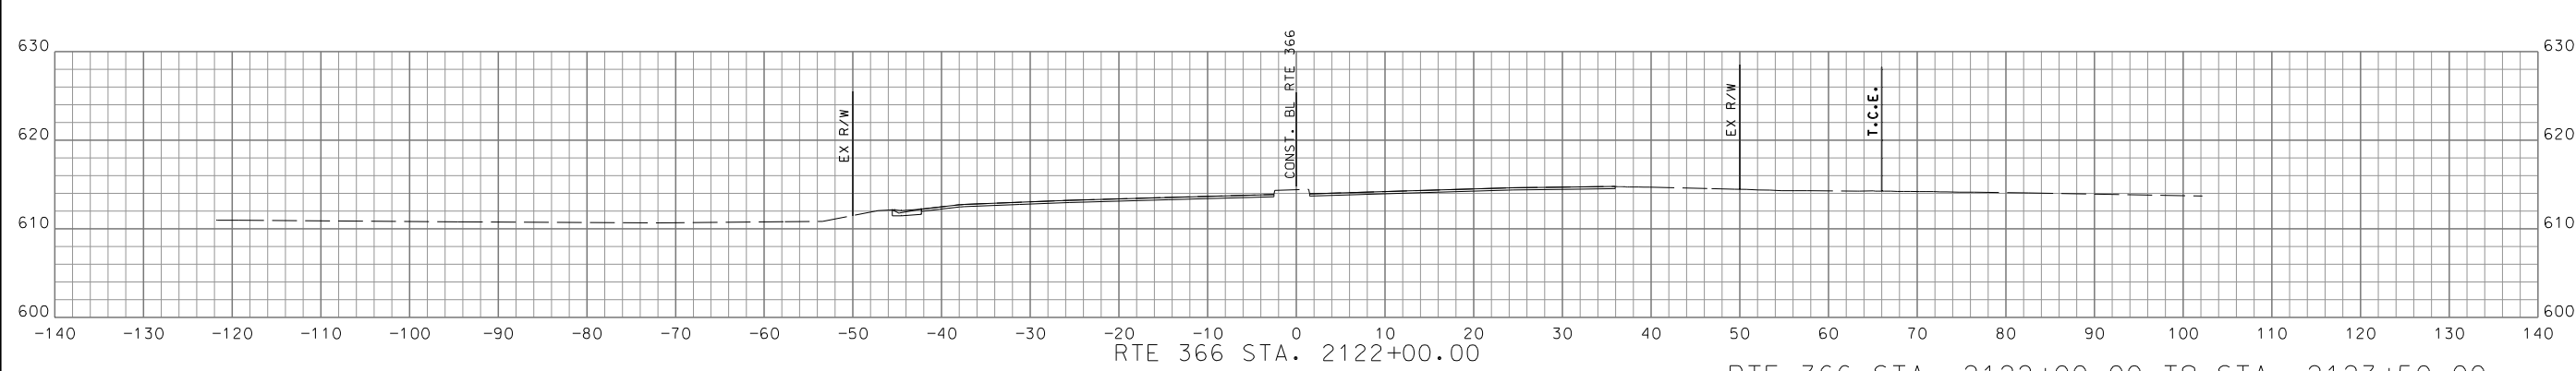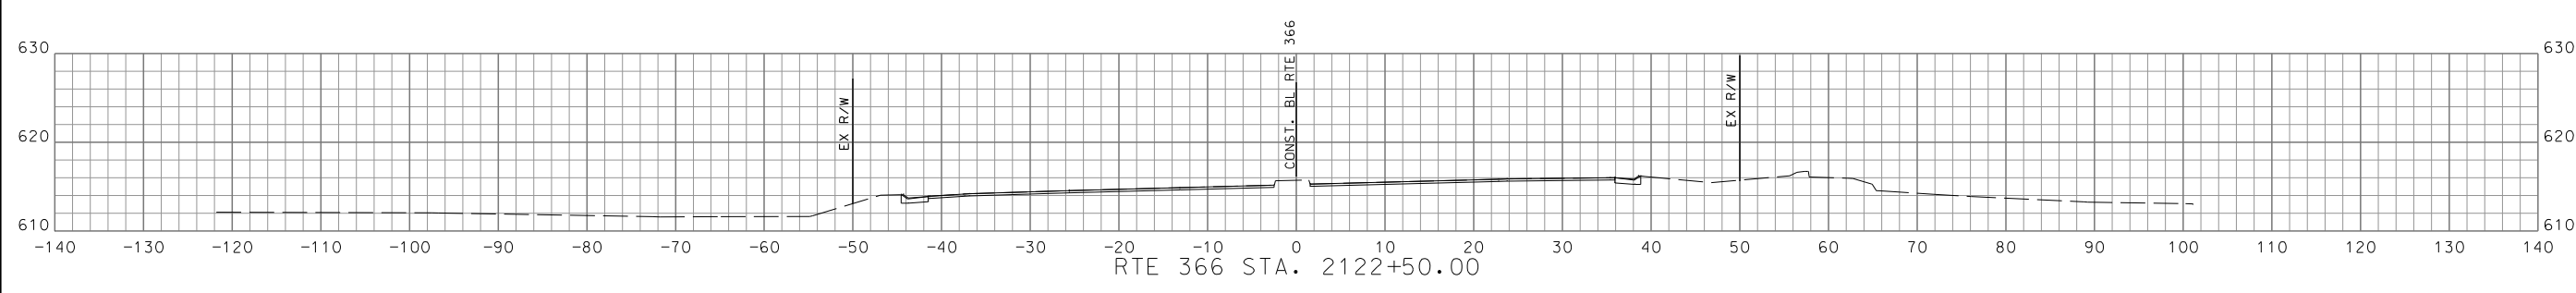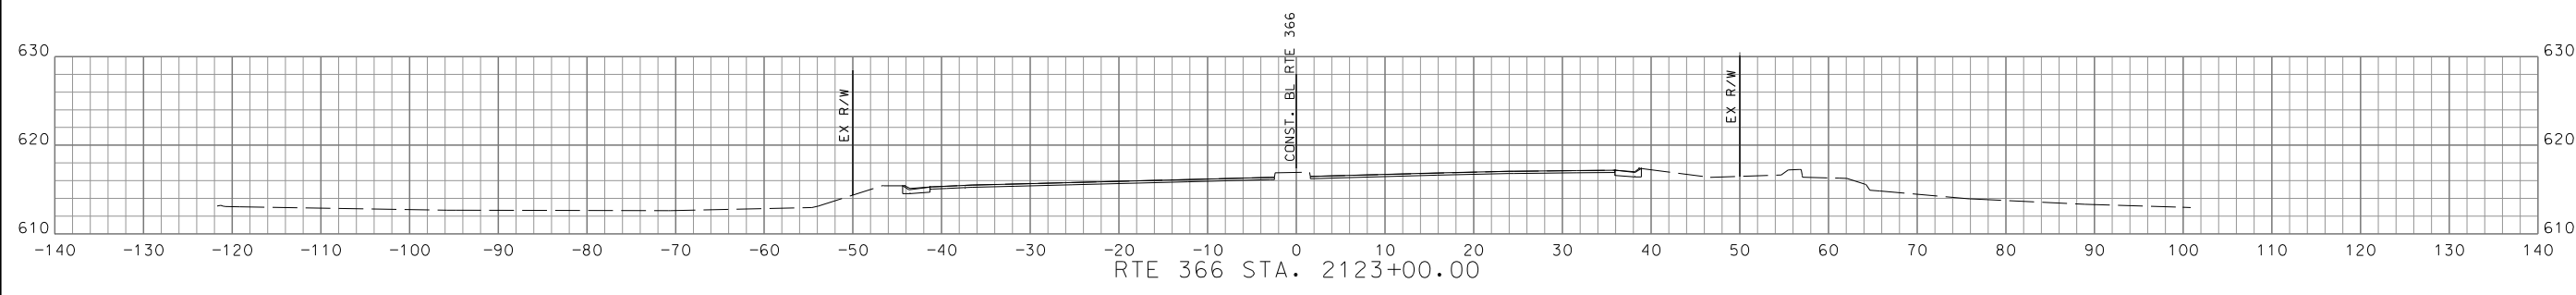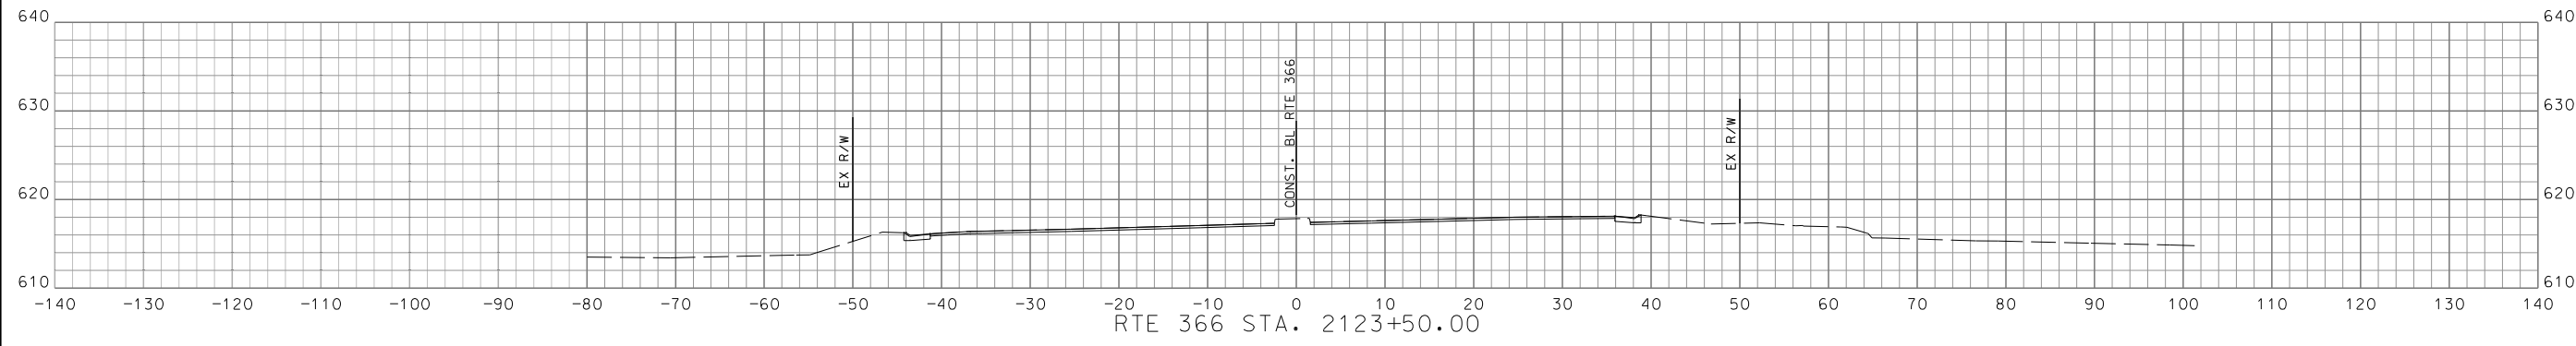

RTE 366 STA. 2122+00.00 TO STA. 2123+50.00

DESCRIPTION	DATE

MISSOURI HIGHWAYS AND TRANSPORTATION COMMISSION  
 105 WEST CAPITOL JEFFERSON CITY, MO 65102  
 1-888-ASK-MODOT (1-888-275-6636)



16305 Swingley Ridge Dr., Ste 300  
 Chesterfield, Missouri 63017  
 636.240.2444  
 www.gbateam.com

GEORGE BUTLER ASSOCIATES, INC.  
 PRO. ENGINEER 000133  
 ARCHITECT 000212  
 PRO. LAND SURVEYOR 000059

GARY A. WHITESIDE  
 PROFESSIONAL ENGINEER  
 PE-202000097

IF A SEAL IS PRESENT ON THIS SHEET IT HAS BEEN ELECTRONICALLY SEALED AND DATED. REV.

DISCLAIMER  
 THE PROFESSIONAL WHOSE SIGNATURE AND PERSONAL SEAL APPEAR HEREON ASSUMES RESPONSIBILITY ONLY FOR WHAT APPEARS ON THIS PAGE, AND DISCLAIMS (PURSUANT TO SECTION 327.411 RSMO) SPECIFICATION, ESTIMATES, REPORTS, OR OTHER DOCUMENTS OR INSTRUMENTS NOT SEALED BY THE UNDERSIGNED PROFESSIONAL RELATING TO OR INTENDED TO BE USED FOR ANY PART OR PARTS OF THE PROJECT TO WHICH THIS PAGE REFERS.



*Gary A. Whiteside*

DATE PREPARED  
2/27/2024

MO ROUTE 366 STATE MO

DISTRICT SL SHEET NO. 67




COUNTY ST. LOUIS

JOB NO. J6S3582

CONTRACT ID.

PROJECT NO.

BRIDGE NO.

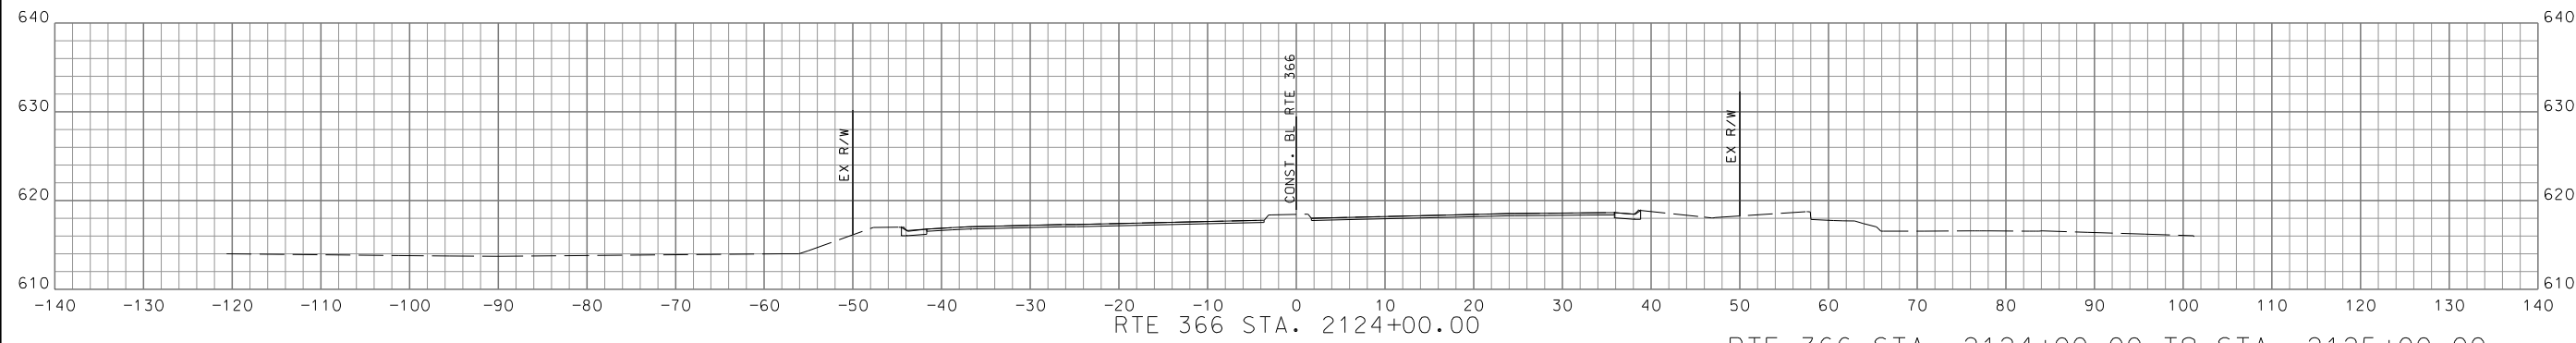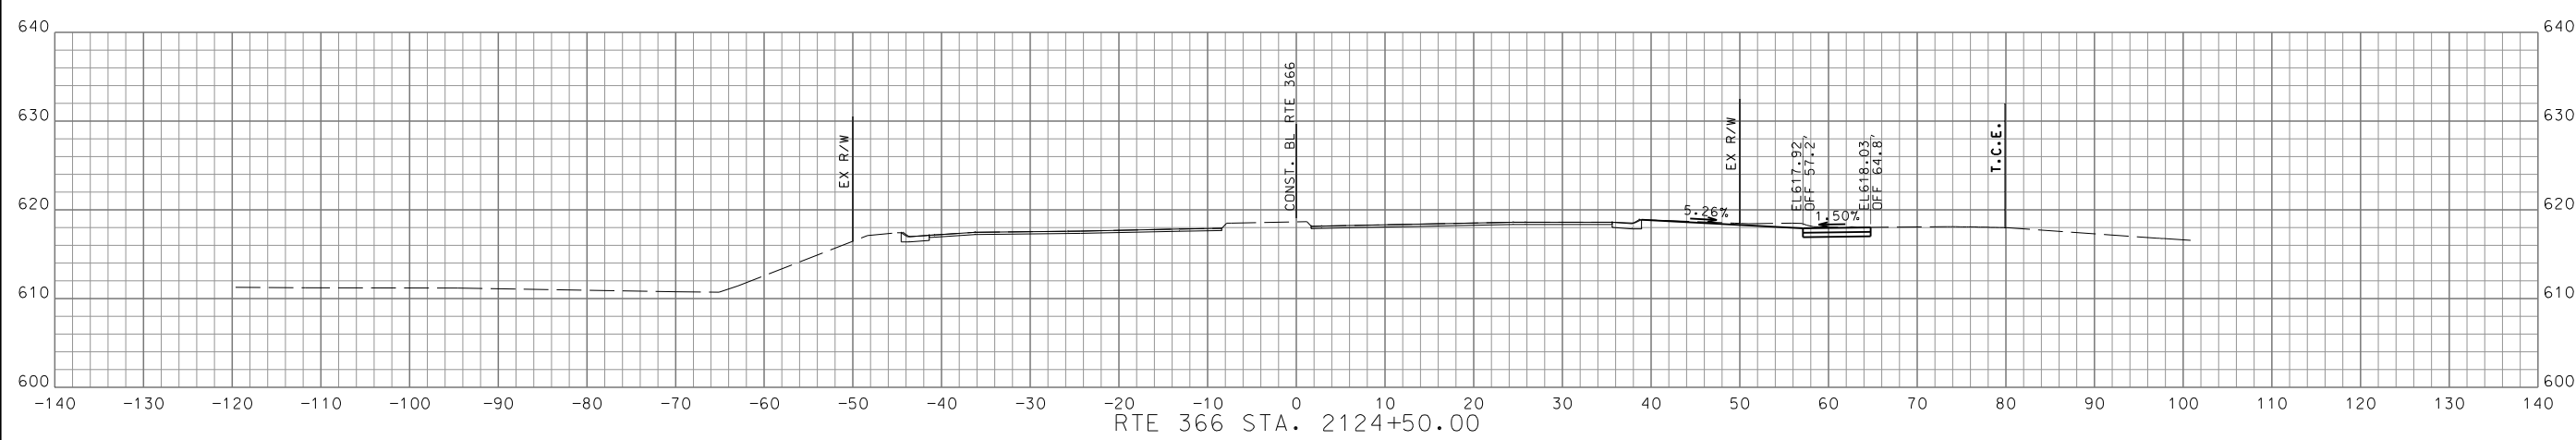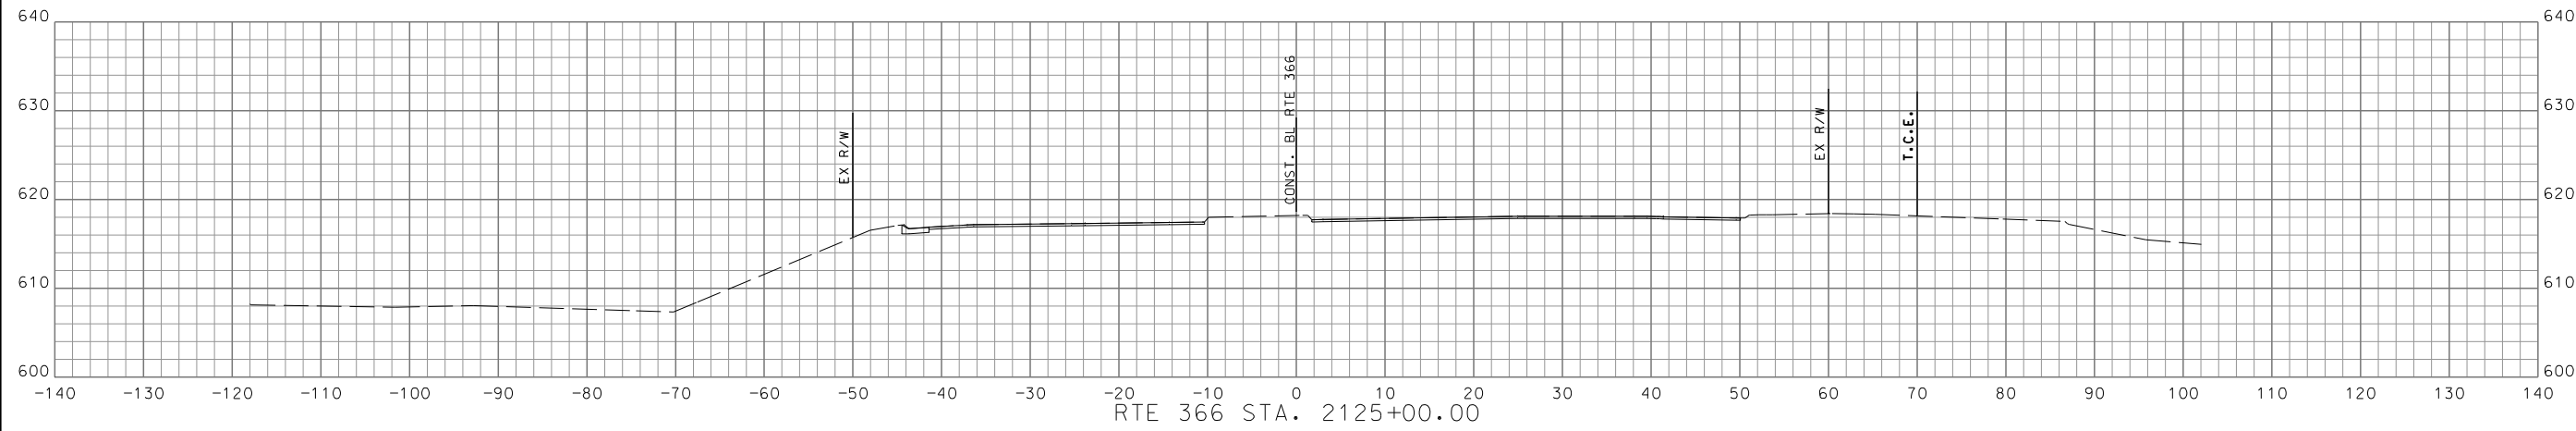

RTE 366 STA. 2124+00.00 TO STA. 2125+00.00

DATE	DESCRIPTION

MISSOURI HIGHWAYS AND TRANSPORTATION COMMISSION

105 WEST CAPITOL  
 JEFFERSON CITY, MO 65102  
 1-888-ASK-MODOT (1-888-275-6636)

**GBA**


16305 Swingley Ridge  
 Dr. Ste 300  
 Chesterfield, Missouri  
 63017  
 636.240.2444  
 www.gbateam.com

GEORGE BUTLER  
 ASSOCIATES, INC.  
 PRO. ENGINEER 000133  
 ARCHITECT 000212  
 PRO. LAND SURVEYOR 000059

GARY A. WHITESIDE  
 PROFESSIONAL  
 ENGINEER  
 PE-202000099

IF A SEAL IS PRESENT ON THIS SHEET IT HAS BEEN ELECTRONICALLY SEALED AND DATED.

DISCLAIMER  
 THE PROFESSIONAL WHOSE SIGNATURE AND PERSONAL SEAL APPEAR HEREON ASSUMES RESPONSIBILITY ONLY FOR WHAT APPEARS ON THIS PAGE, AND DISCLAIMS (PURSUANT TO SECTION 327.411 RSMO) SPECIFICATION, ESTIMATES, REPORTS, OR OTHER DOCUMENTS OR INSTRUMENTS NOT SEALED BY THE UNDERSIGNED PROFESSIONAL RELATING TO OR INTENDED TO BE USED FOR ANY PART OR PARTS OF THE PROJECT TO WHICH THIS PAGE REFERS.

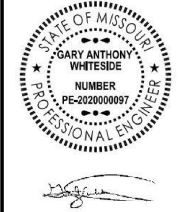

DATE PREPARED

2/27/2024

MO ROUTE STATE

366 MO

DISTRICT SHEET NO.

SL 68

COUNTY

ST. LOUIS

JOB NO.

J6S3582

CONTRACT ID.

PROJECT NO.

BRIDGE NO.

DESCRIPTION

DATE

DESCRIPTION

DATE

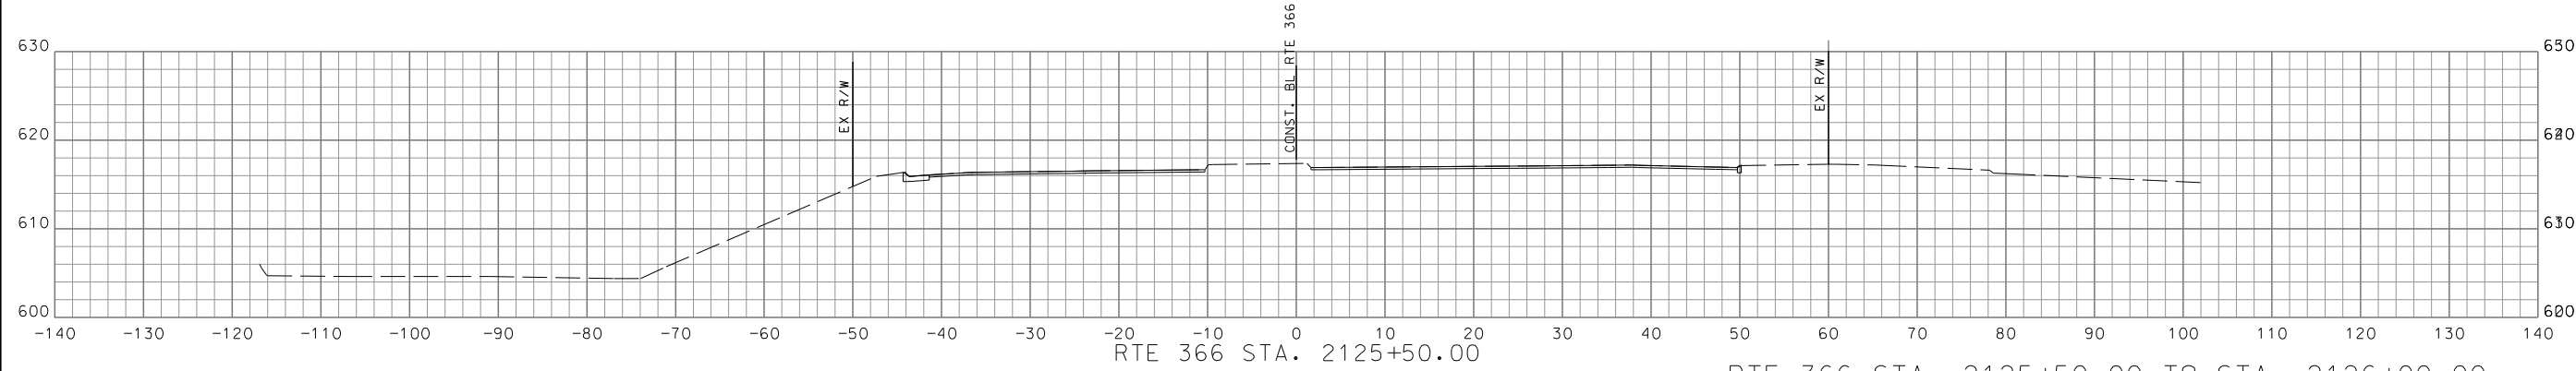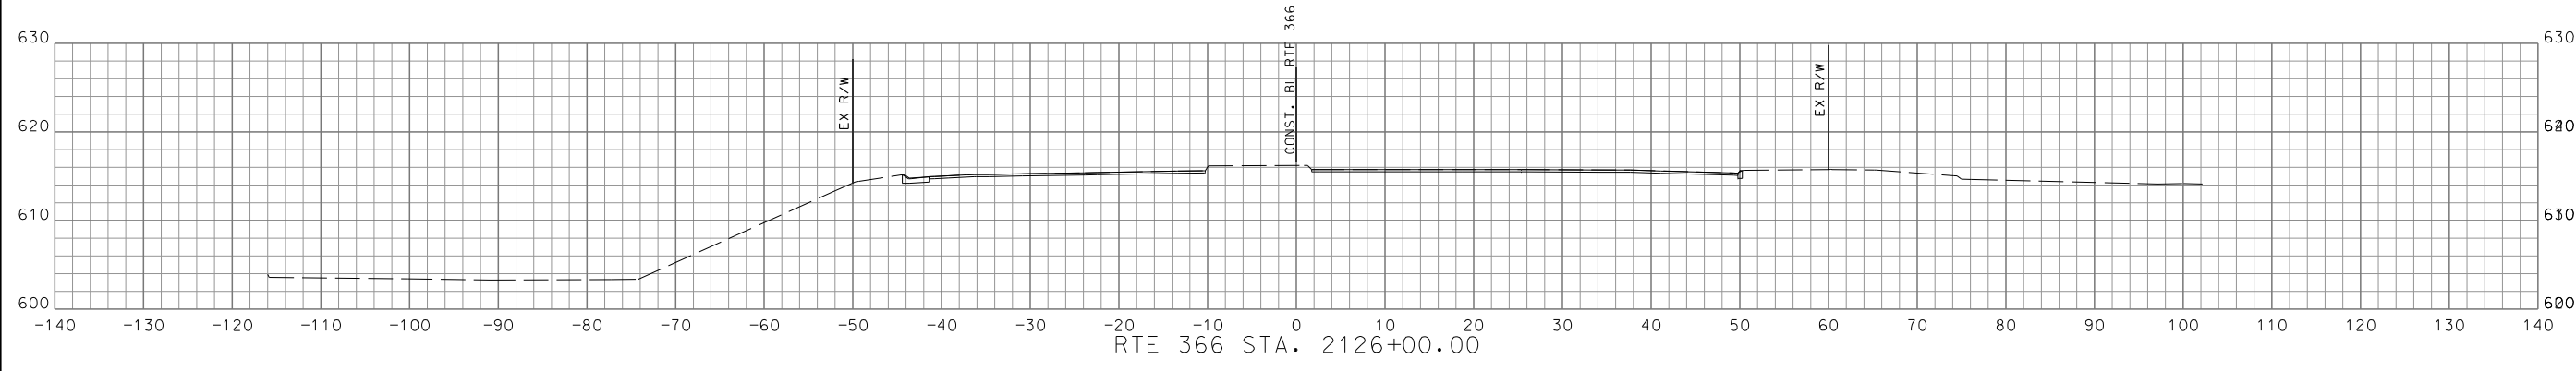

RTE 366 STA. 2125+50.00 TO STA. 2126+00.00

MISSOURI HIGHWAYS AND TRANSPORTATION COMMISSION  
 MODOT  
 105 WEST CAPITOL  
 JEFFERSON CITY, MO 65102  
 1-888-ASK-MODOT (1-888-275-6636)

**GBA**  
 16305 Swingley Ridge  
 Dr., Ste 300  
 Chesterfield, Missouri  
 63017  
 636.240.2444  
 www.gbateam.com  
 GEORGE BUTLER  
 ASSOCIATES, INC.  
 PRO. ENGINEER 000133  
 ARCHITECT 000212  
 PRO. LAND SURVEYOR 000059  
 GARY A. WHITESIDE  
 PROFESSIONAL  
 ENGINEER  
 PE-202000099

IF A SEAL IS PRESENT ON THIS SHEET IT HAS BEEN ELECTRONICALLY SEALED AND DATED.



DISCLAIMER  
 THE PROFESSIONAL WHOSE SIGNATURE AND PERSONAL SEAL APPEAR HEREON ASSUMES RESPONSIBILITY ONLY FOR WHAT APPEARS ON THIS PAGE, AND DISCLAIMS (PURSUANT TO SECTION 327.411 RSMO) SPECIFICATION, ESTIMATES, REPORTS, OR OTHER DOCUMENTS OR INSTRUMENTS NOT SEALED BY THE UNDERSIGNED PROFESSIONAL RELATING TO OR INTENDED TO BE USED FOR ANY PART OR PARTS OF THE PROJECT TO WHICH THIS PAGE REFERS.





*Cassandra McKee Lee*  
 07/29/2024  
 Cassandra McKee Lee - Civil  
 MO PE-2023025373

DATE PREPARED 7/25/2024	
MO. ROUTE 366	STATE MO
DISTRICT SL	SHEET NO. 69
COUNTY ST. LOUIS	
JOB NO. J6S3582	
CONTRACT ID.	

PROJECT NO.
BRIDGE NO.

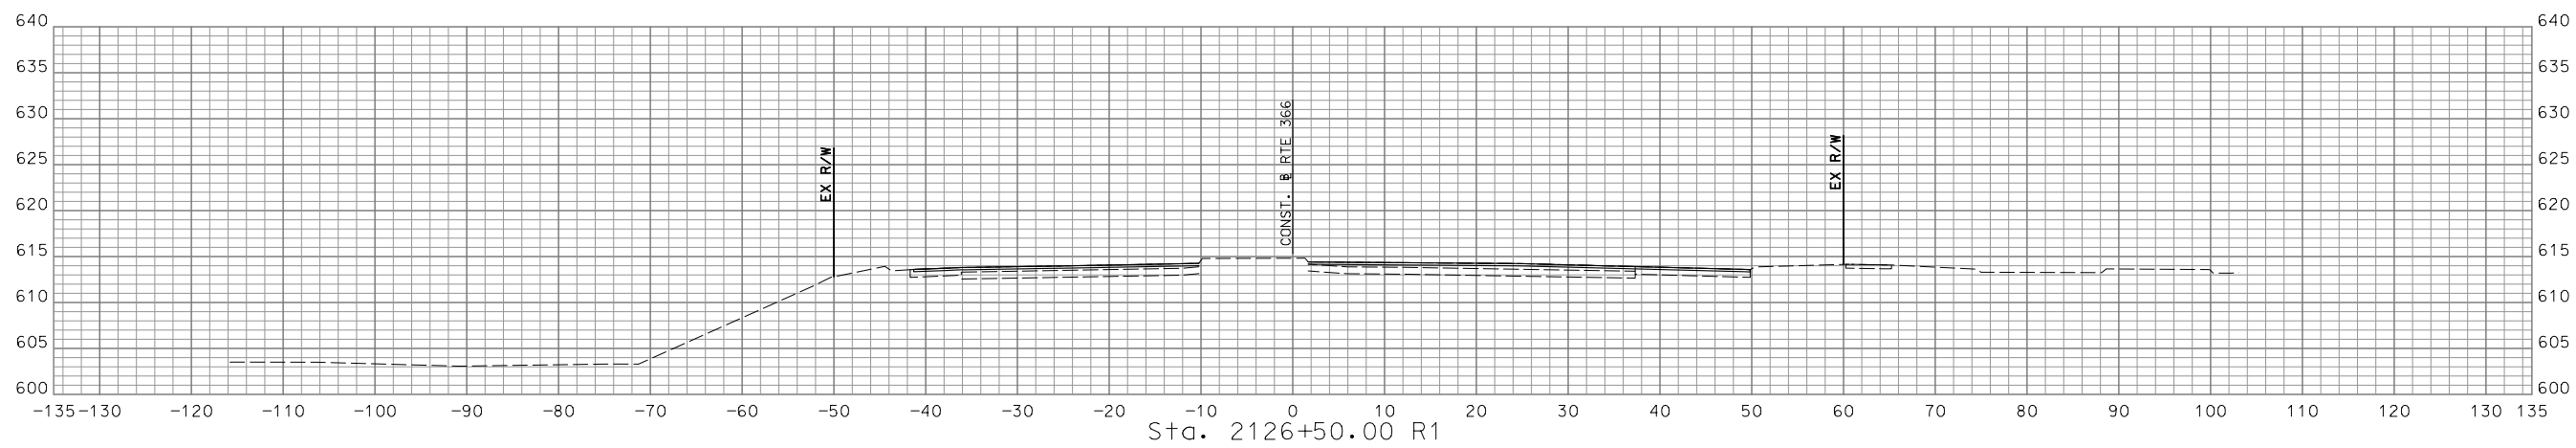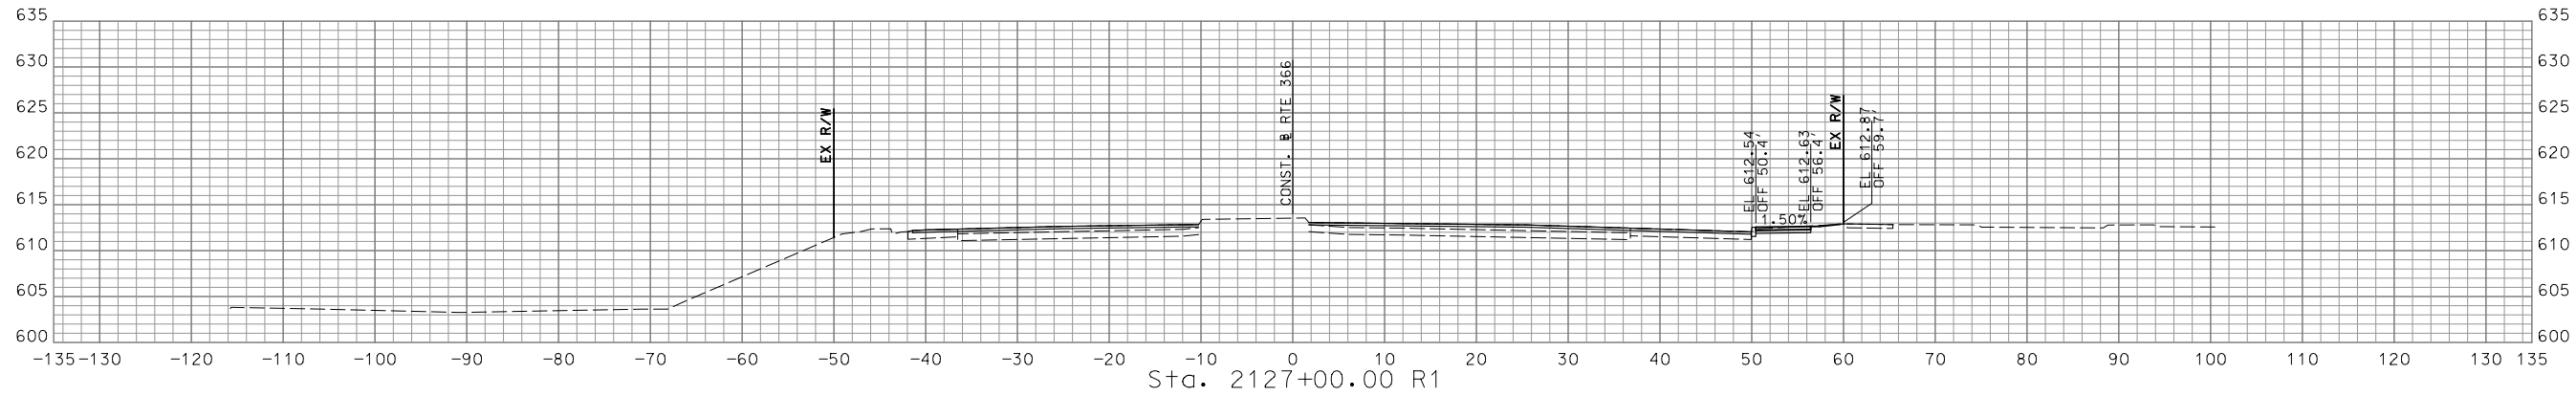


DATE	DESCRIPTION

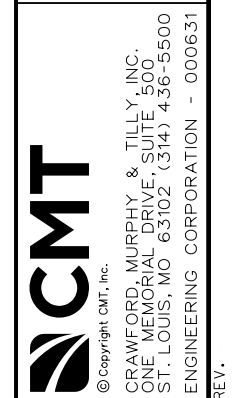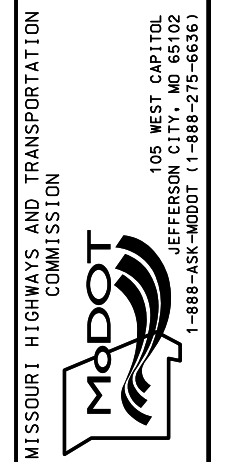

STA. 2126+50.00 R1 TO STA. 2127+00.00 R1

IF A SEAL IS PRESENT ON THIS SHEET IT HAS BEEN ELECTRONICALLY SEALED AND DATED.

DISCLAIMER  
 THE PROFESSIONAL WHOSE SIGNATURE AND PERSONAL SEAL APPEAR HEREON ASSUMES RESPONSIBILITY ONLY FOR WHAT APPEARS ON THIS PAGE, AND DISCLAIMS (PURSUANT TO SECTION 327.411 RSMO) SPECIFICATION, ESTIMATES, REPORTS, OR OTHER DOCUMENTS OR INSTRUMENTS NOT SEALED BY THE UNDERSIGNED PROFESSIONAL RELATING TO OR INTENDED TO BE USED FOR ANY PART OR PARTS OF THE PROJECT TO WHICH THIS PAGE REFERS.

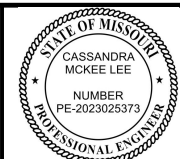

*Cassandra McKee Lee*  
 07/29/2024  
 Cassandra McKee Lee - Civil  
 MO PE-2023025373

DATE PREPARED  
 7/25/2024

MO ROUTE 366 STATE MO

DISTRICT SL SHEET NO. 70

COUNTY ST. LOUIS

JOB NO. J6S3582

CONTRACT ID.

PROJECT NO.

BRIDGE NO.

DESCRIPTION

DATE

MISSOURI HIGHWAYS AND TRANSPORTATION COMMISSION

105 WEST CAPITOL JEFFERSON CITY, MO 65102

1-888-ASK-MODOT (1-888-275-6636)



© Copyright CMT, Inc.

CRAWFORD, MURPHY & TILLY, INC.





ONE MEMORIAL DRIVE, SUITE 500

ST. LOUIS, MO 63102 (314) 436-5500

ENGINEERING CORPORATION - 000631

REV.

IF A SEAL IS PRESENT ON THIS SHEET IT HAS BEEN ELECTRONICALLY SEALED AND DATED.

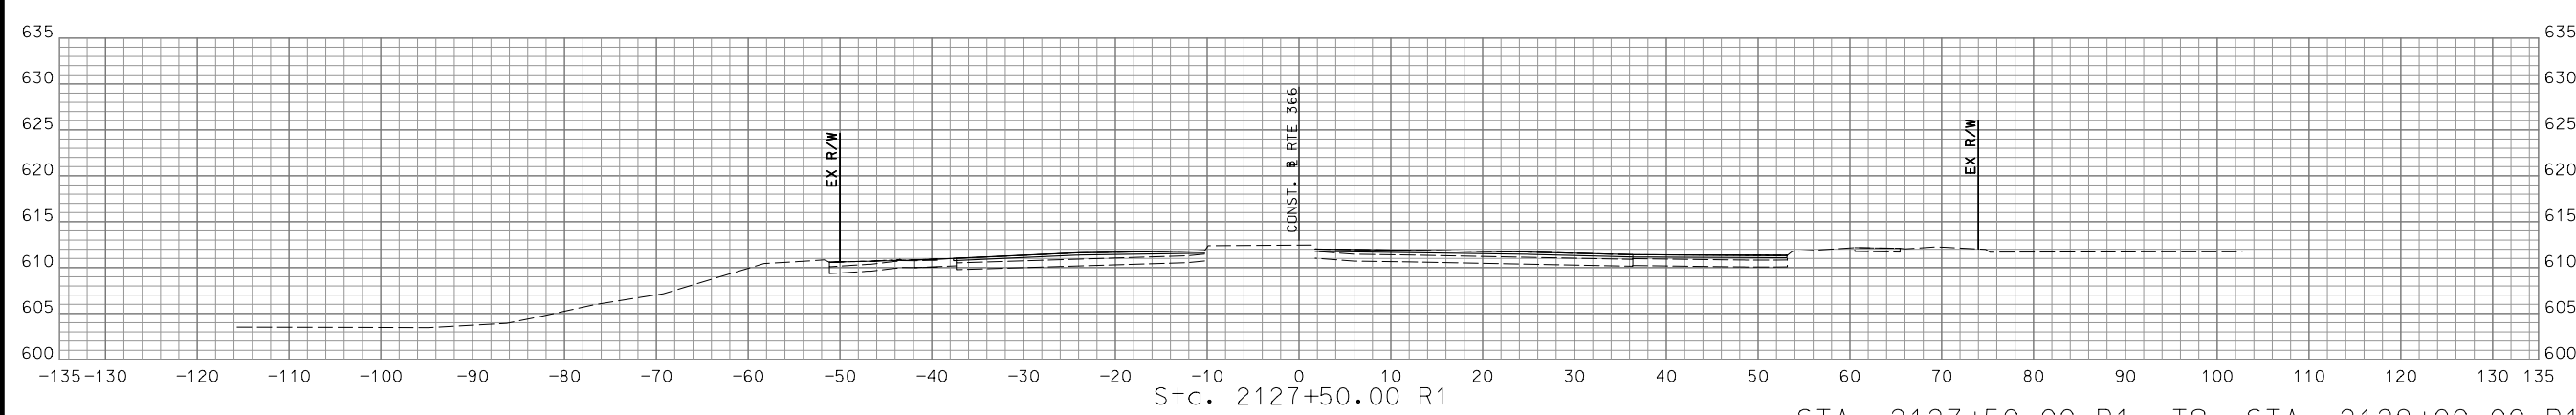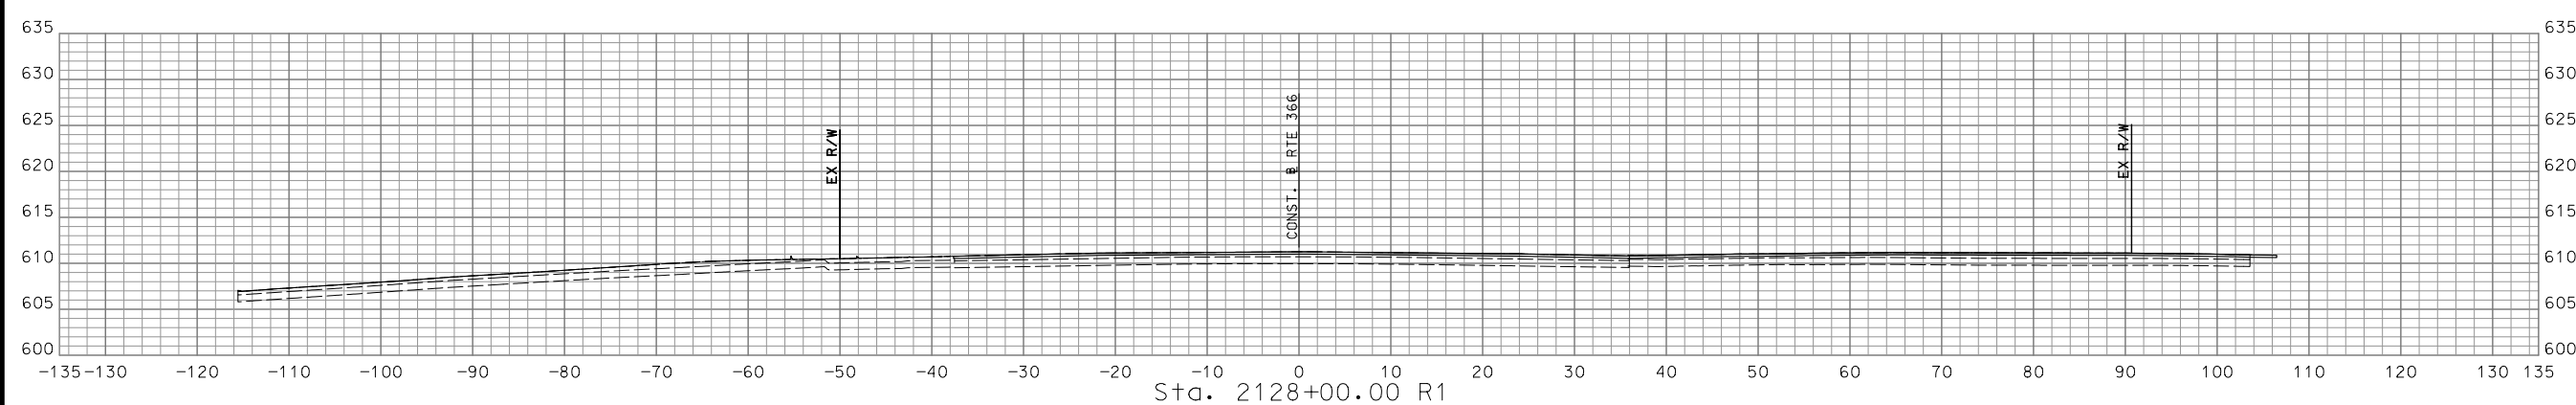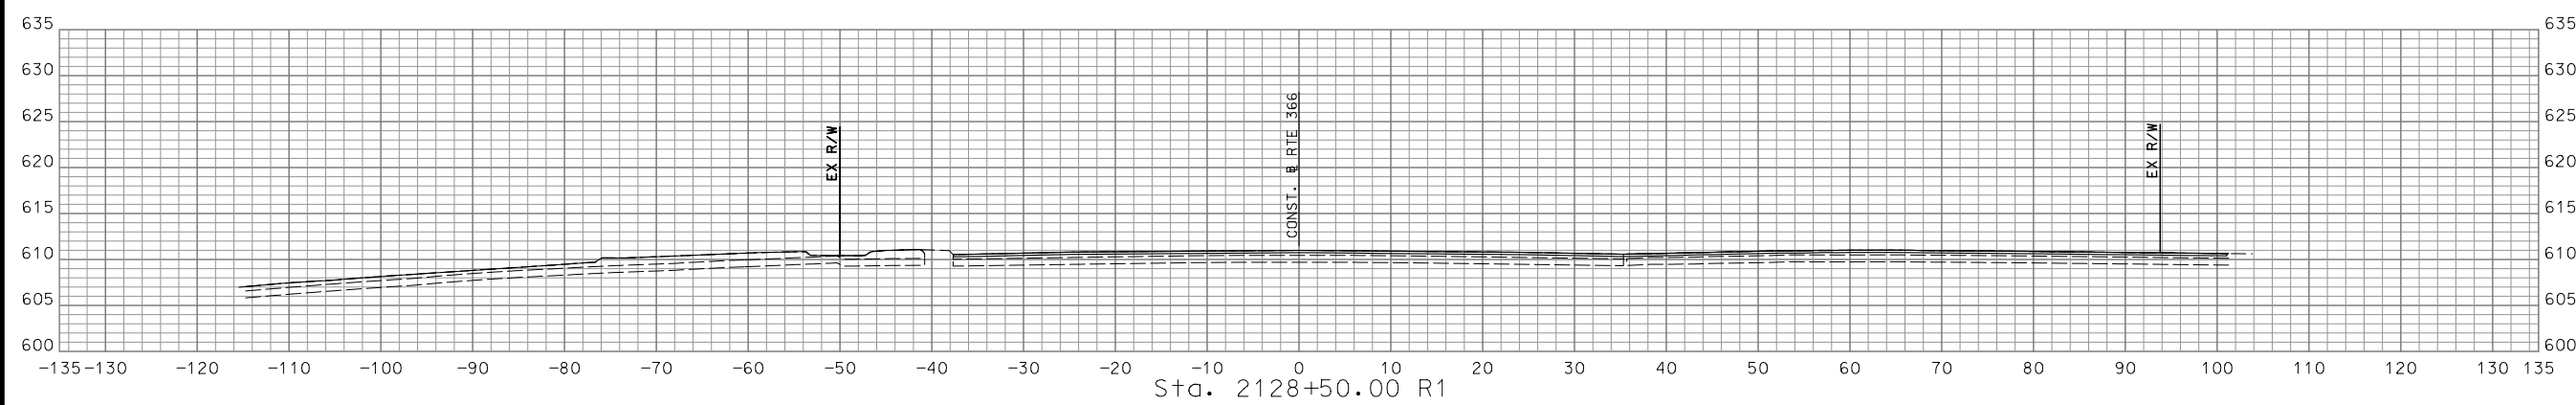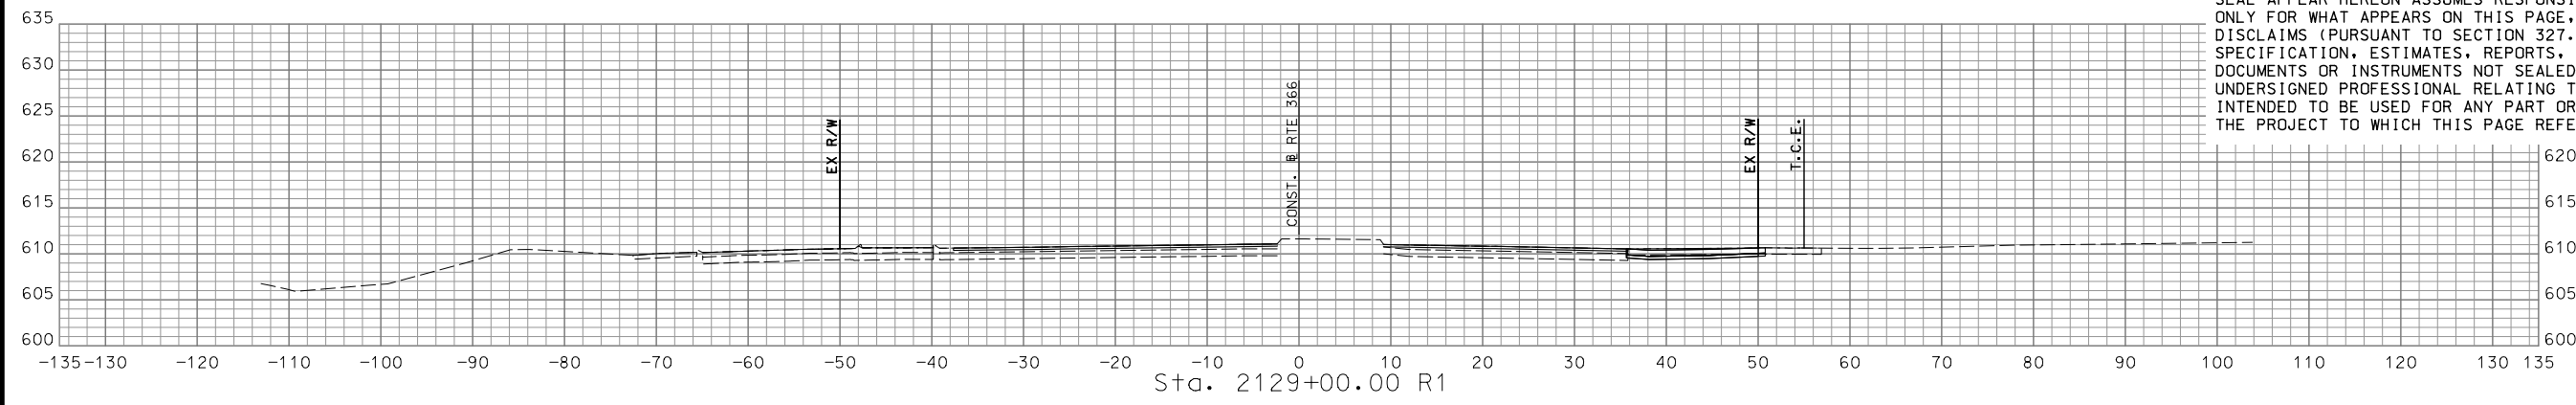

STA. 2127+50.00 R1 TO STA. 2129+00.00 R1

**DISCLAIMER**  
 THE PROFESSIONAL WHOSE SIGNATURE AND PERSONAL SEAL APPEAR HEREON ASSUMES RESPONSIBILITY ONLY FOR WHAT APPEARS ON THIS PAGE, AND DISCLAIMS (PURSUANT TO SECTION 327.411 RSMO) SPECIFICATION, ESTIMATES, REPORTS, OR OTHER DOCUMENTS OR INSTRUMENTS NOT SEALED BY THE UNDERSIGNED PROFESSIONAL RELATING TO OR INTENDED TO BE USED FOR ANY PART OR PARTS OF THE PROJECT TO WHICH THIS PAGE REFERS.



*Cassandra McKee Lee*  
 07/29/2024  
 Cassandra McKee Lee - Civil  
 MO PE-2023025373





DATE PREPARED  
 7/25/2024  
 MO ROUTE 366 STATE MO  
 DISTRICT SL SHEET NO. 71  
 COUNTY ST. LOUIS  
 JOB NO. J6S3582  
 CONTRACT ID.

PROJECT NO.  
 BRIDGE NO.

DATE	DESCRIPTION

MISSOURI HIGHWAYS AND TRANSPORTATION COMMISSION  
  
 105 WEST CAPITOL  
 JEFFERSON CITY, MO 65102  
 1-888-ASK-MODOT (1-888-275-6636)

**CMT**  
 © Copyright CMT, Inc.  
 CRAWFORD, MURPHY & TILLY, INC.  
 ONE MEMORIAL DRIVE, SUITE 500  
 ST. LOUIS, MO 63102 (314) 436-5500  
 ENGINEERING CORPORATION - 000631

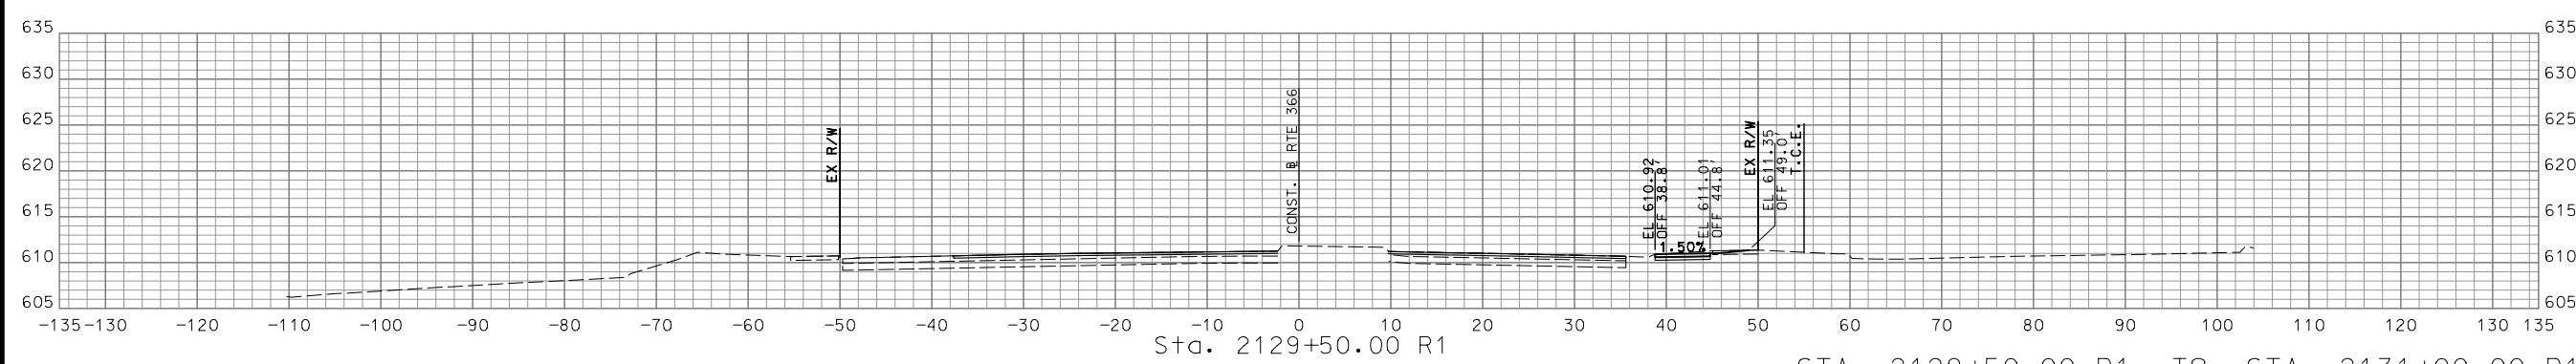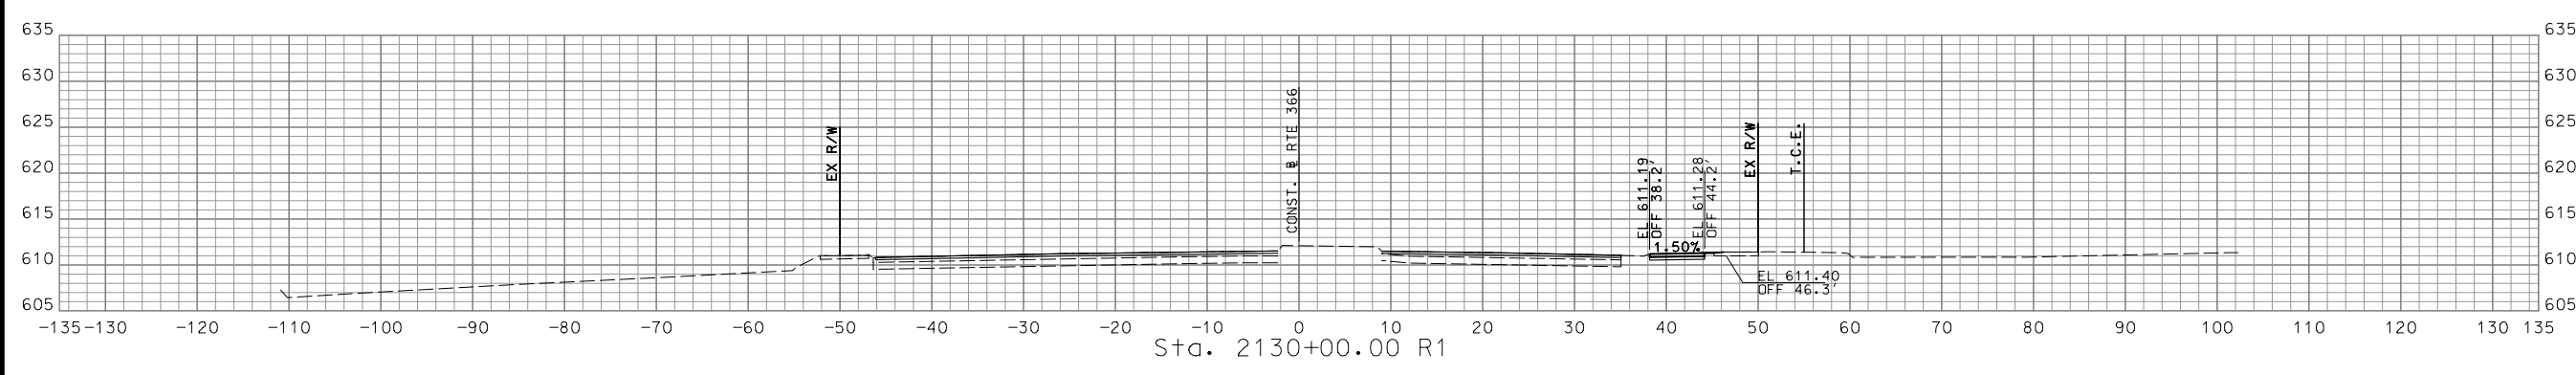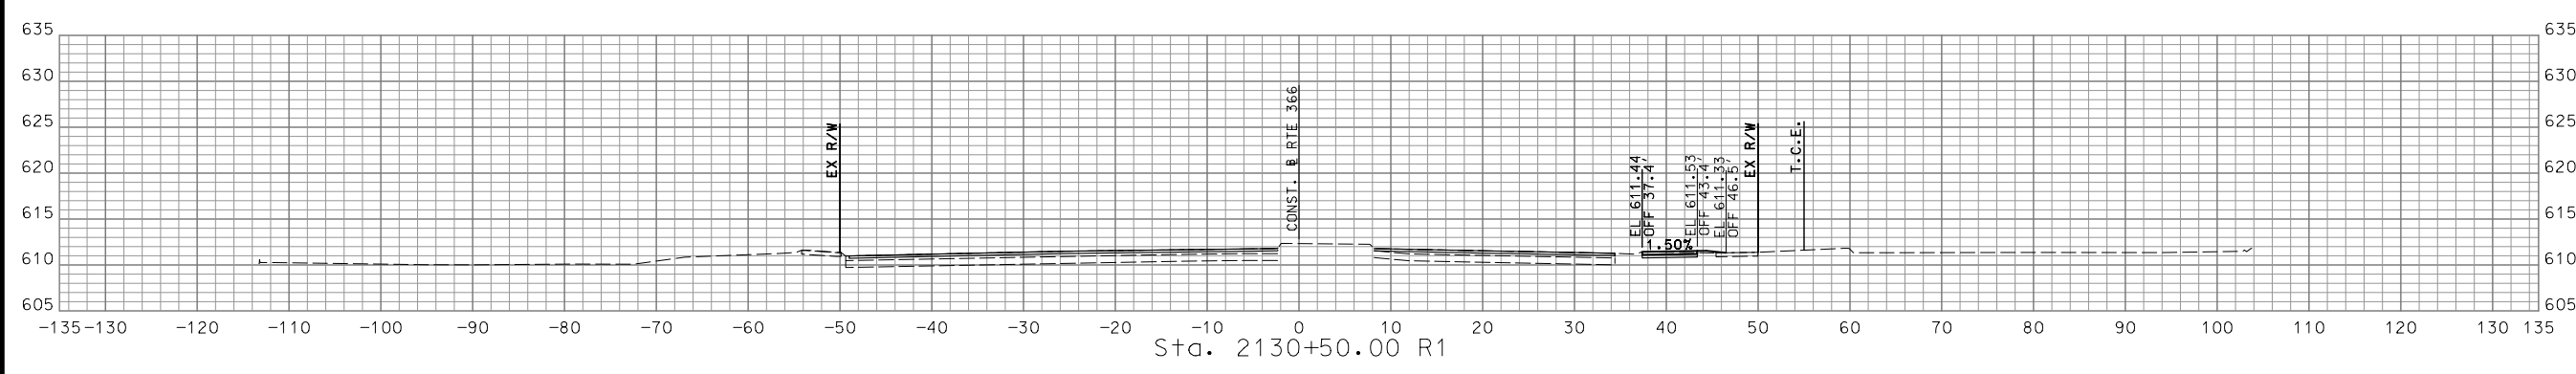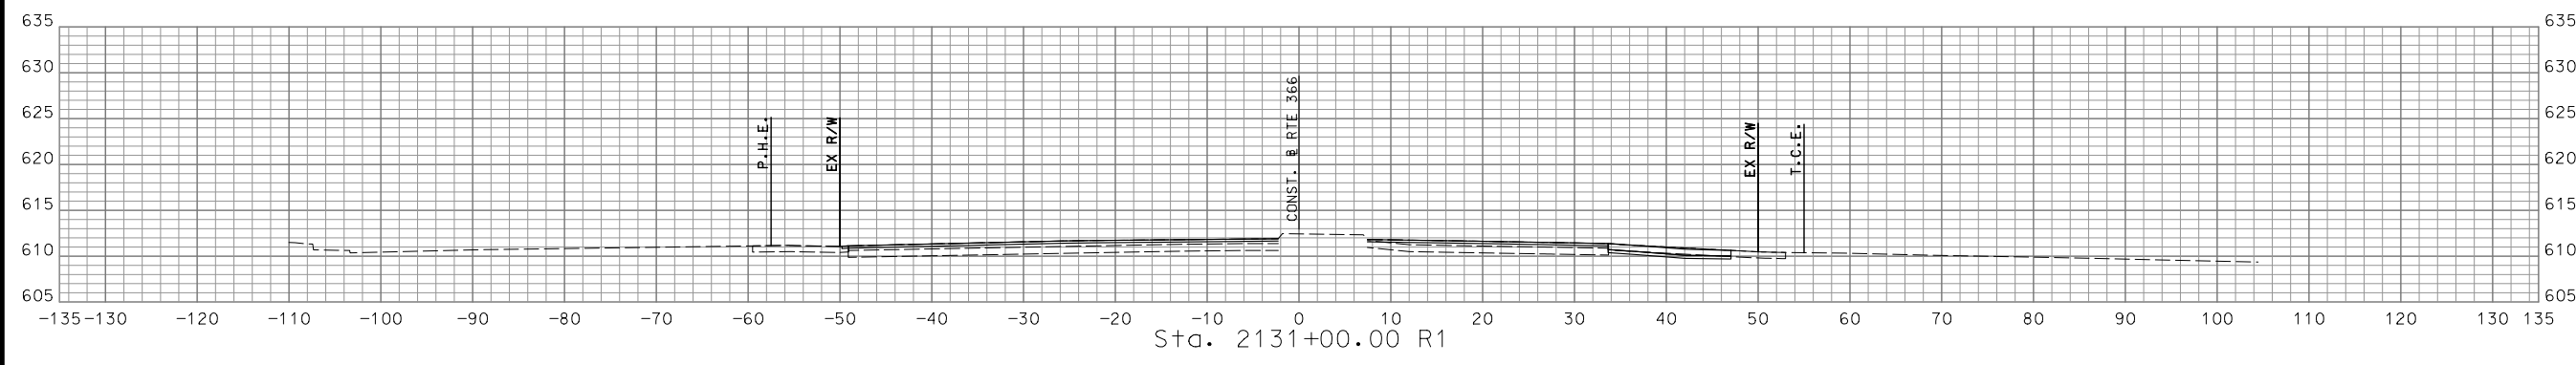

STA. 2129+50.00 R1 TO STA. 2131+00.00 R1

IF A SEAL IS PRESENT ON THIS SHEET IT HAS BEEN ELECTRONICALLY SEALED AND DATED.

REV.

DISCLAIMER  
 THE PROFESSIONAL WHOSE SIGNATURE AND PERSONAL SEAL APPEAR HEREON ASSUMES RESPONSIBILITY ONLY FOR WHAT APPEARS ON THIS PAGE, AND DISCLAIMS (PURSUANT TO SECTION 327.411 RSMO) SPECIFICATION, ESTIMATES, REPORTS, OR OTHER DOCUMENTS OR INSTRUMENTS NOT SEALED BY THE UNDERSIGNED PROFESSIONAL RELATING TO OR INTENDED TO BE USED FOR ANY PART OR PARTS OF THE PROJECT TO WHICH THIS PAGE REFERS.



*Cassandra McKee Lee*  
 07/29/2024  
 Cassandra McKee Lee - Civil  
 MO PE-2023025373

DATE PREPARED  
 7/25/2024

MO ROUTE 366	STATE MO
DISTRICT SL	SHEET NO. 72

COUNTY  
ST. LOUIS

JOB NO.  
J6S3582


CONTRACT ID.

PROJECT NO.

BRIDGE NO.

DATE	DESCRIPTION





MISSOURI HIGHWAYS AND TRANSPORTATION COMMISSION



105 WEST CAPITOL  
 JEFFERSON CITY, MO 65102  
 1-888-ASK-MODOT (1-888-275-6636)

**CMT**  
 © Copyright CMT, Inc.  
 CRAWFORD, MURPHY & TILLY, INC.  
 ONE MEMORIAL DRIVE, SUITE 500  
 ST. LOUIS, MO 63102 (314) 436-5500  
 ENGINEERING CORPORATION - 000631

IF A SEAL IS PRESENT ON THIS SHEET IT HAS BEEN ELECTRONICALLY SEALED AND DATED.

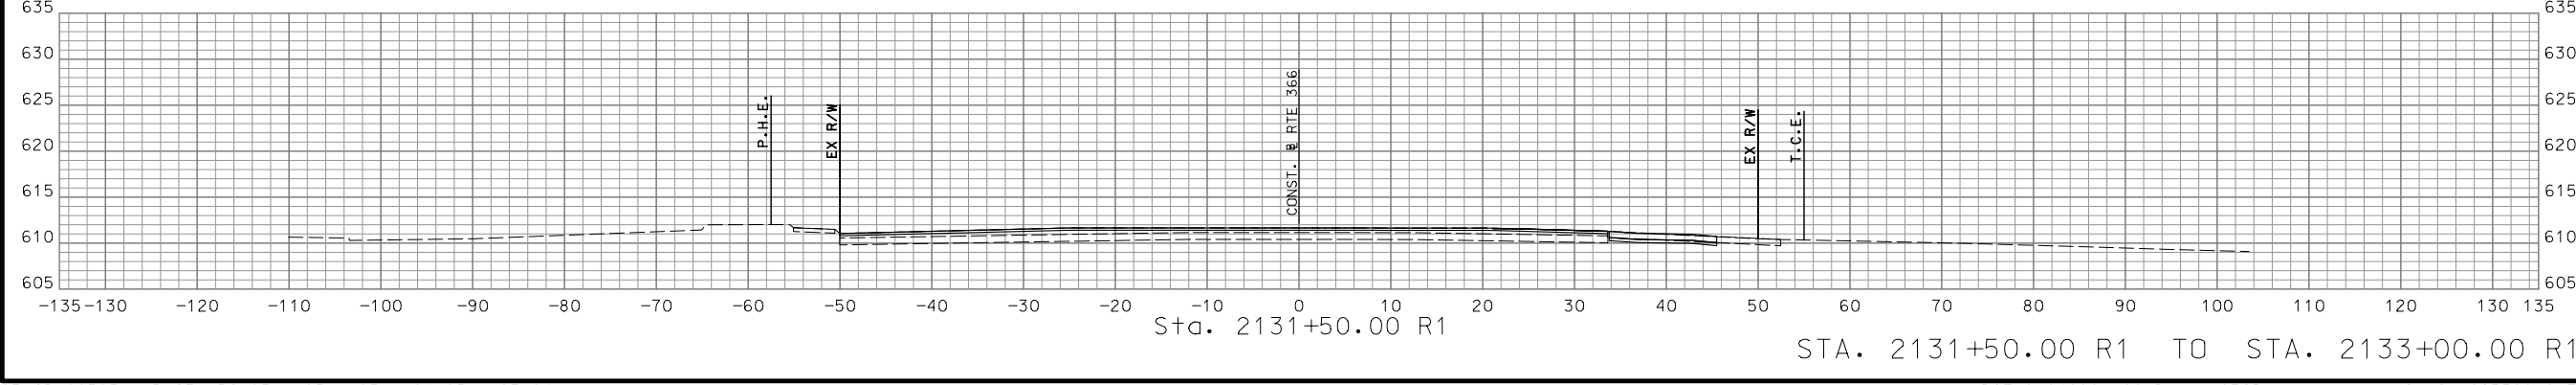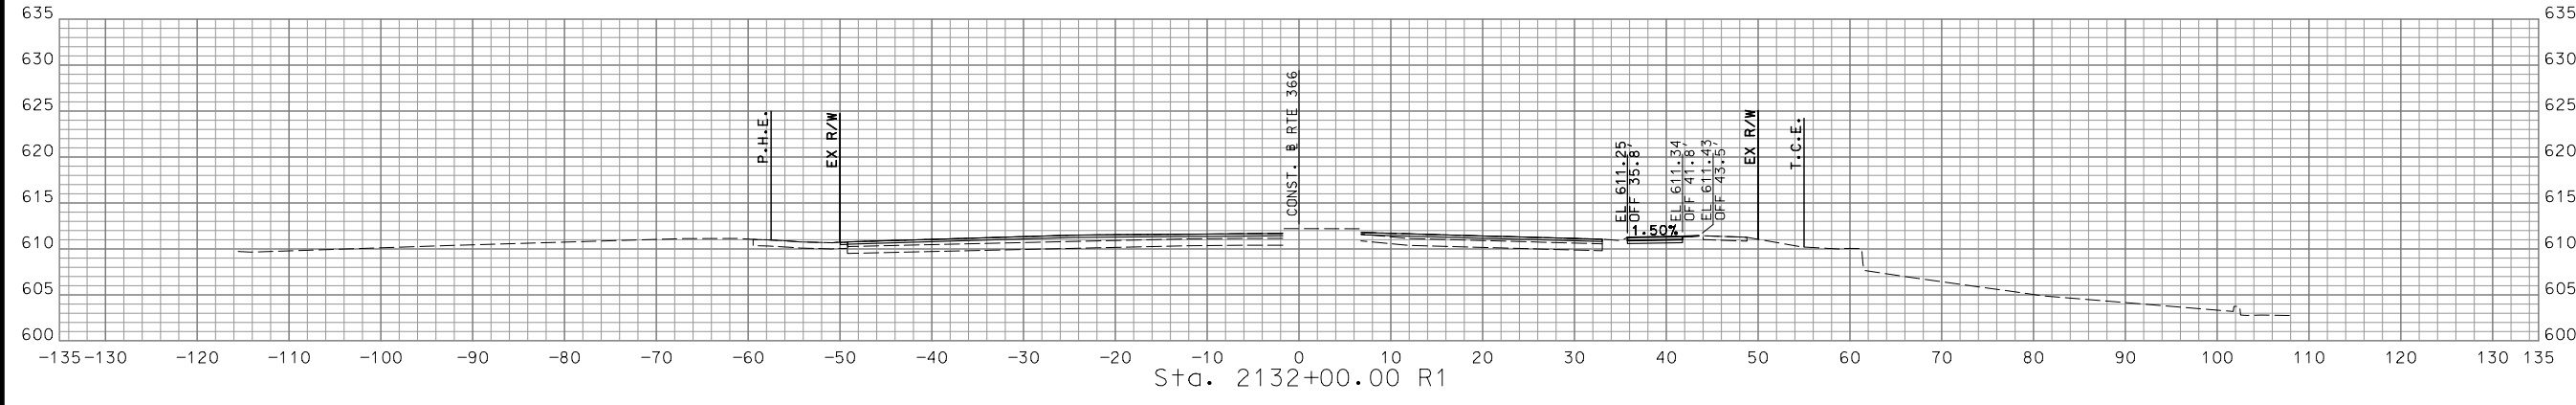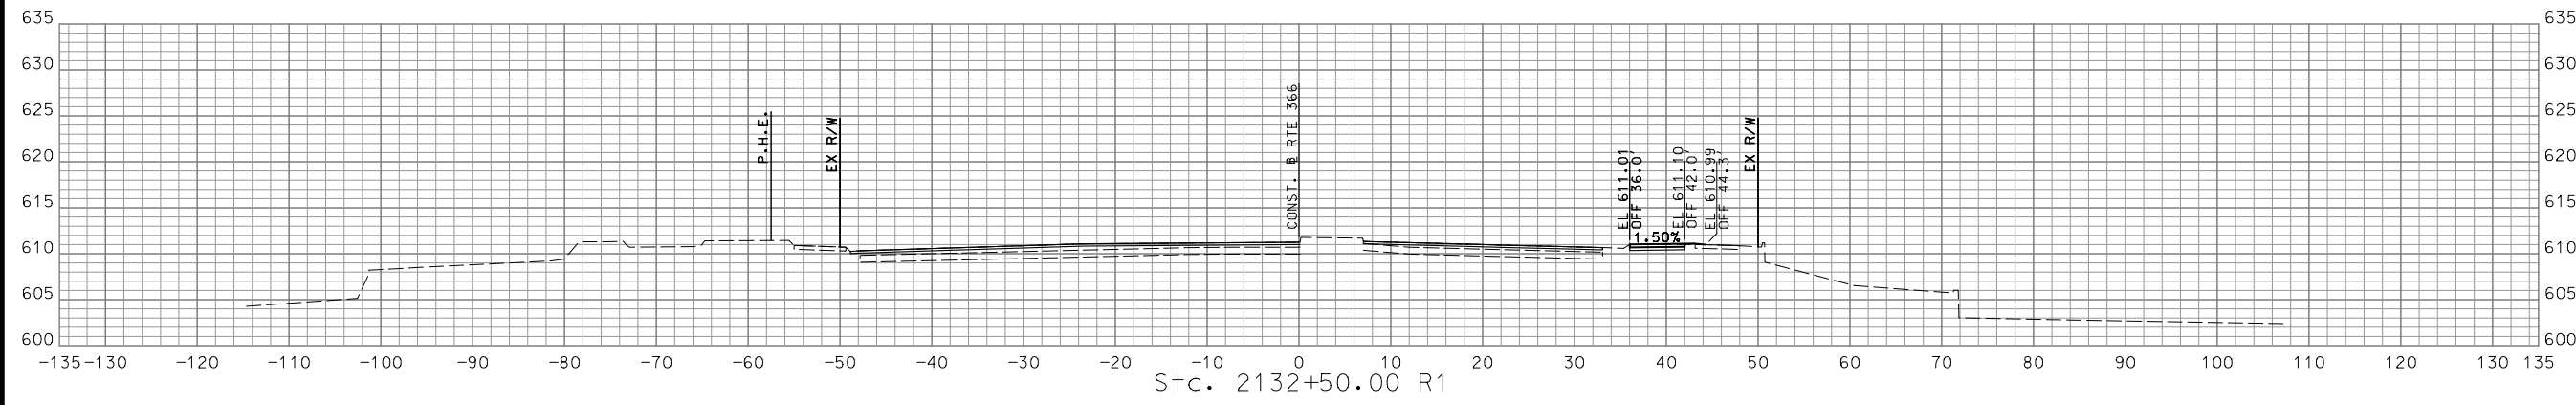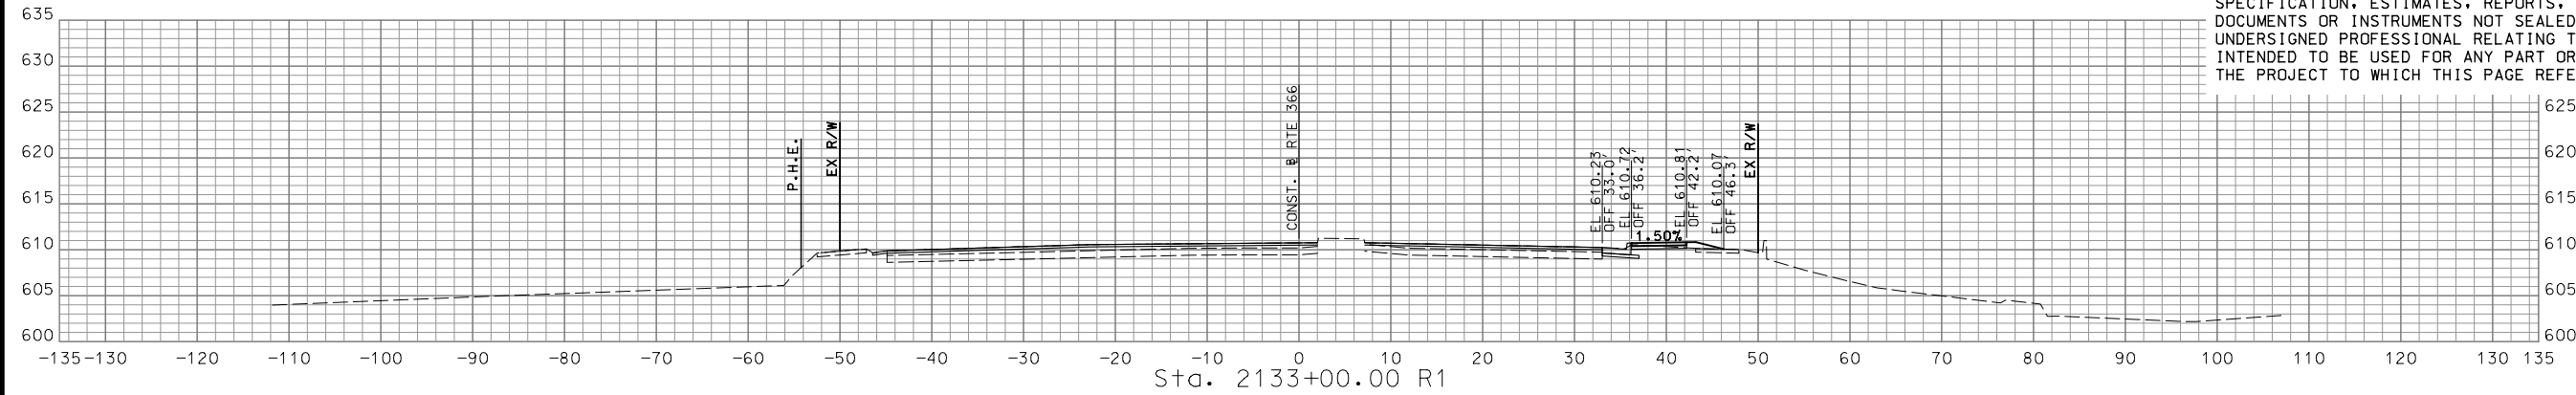

STA. 2131+50.00 R1 TO STA. 2133+00.00 R1



DISCLAIMER  
 THE PROFESSIONAL WHOSE SIGNATURE AND PERSONAL SEAL APPEAR HEREON ASSUMES RESPONSIBILITY ONLY FOR WHAT APPEARS ON THIS PAGE, AND DISCLAIMS (PURSUANT TO SECTION 327.411 RSMO) SPECIFICATION, ESTIMATES, REPORTS, OR OTHER DOCUMENTS OR INSTRUMENTS NOT SEALED BY THE UNDERSIGNED PROFESSIONAL RELATING TO OR INTENDED TO BE USED FOR ANY PART OR PARTS OF THE PROJECT TO WHICH THIS PAGE REFERS.



*Cassandra McKee Lee*  
 07/29/2024  
 Cassandra McKee Lee - Civil  
 MO PE-2023025373





DATE PREPARED  
 7/25/2024  
 MO ROUTE 366 STATE MO  
 DISTRICT SL SHEET NO. 73  
 COUNTY ST. LOUIS  
 JOB NO. J6S3582  
 CONTRACT ID.

PROJECT NO.  
 BRIDGE NO.

DATE	DESCRIPTION

MISSOURI HIGHWAYS AND TRANSPORTATION COMMISSION  
  
 105 WEST CAPITOL JEFFERSON CITY, MO 65102  
 1-888-ASK-MODOT (1-888-275-6636)

**CMT**  
 © Copyright CMT, Inc.  
 CRAWFORD, MURPHY & TILLY, INC.  
 ONE MEMORIAL DRIVE, SUITE 500  
 ST. LOUIS, MO 63102 (314) 436-5500  
 ENGINEERING CORPORATION - 000631  
 REV.

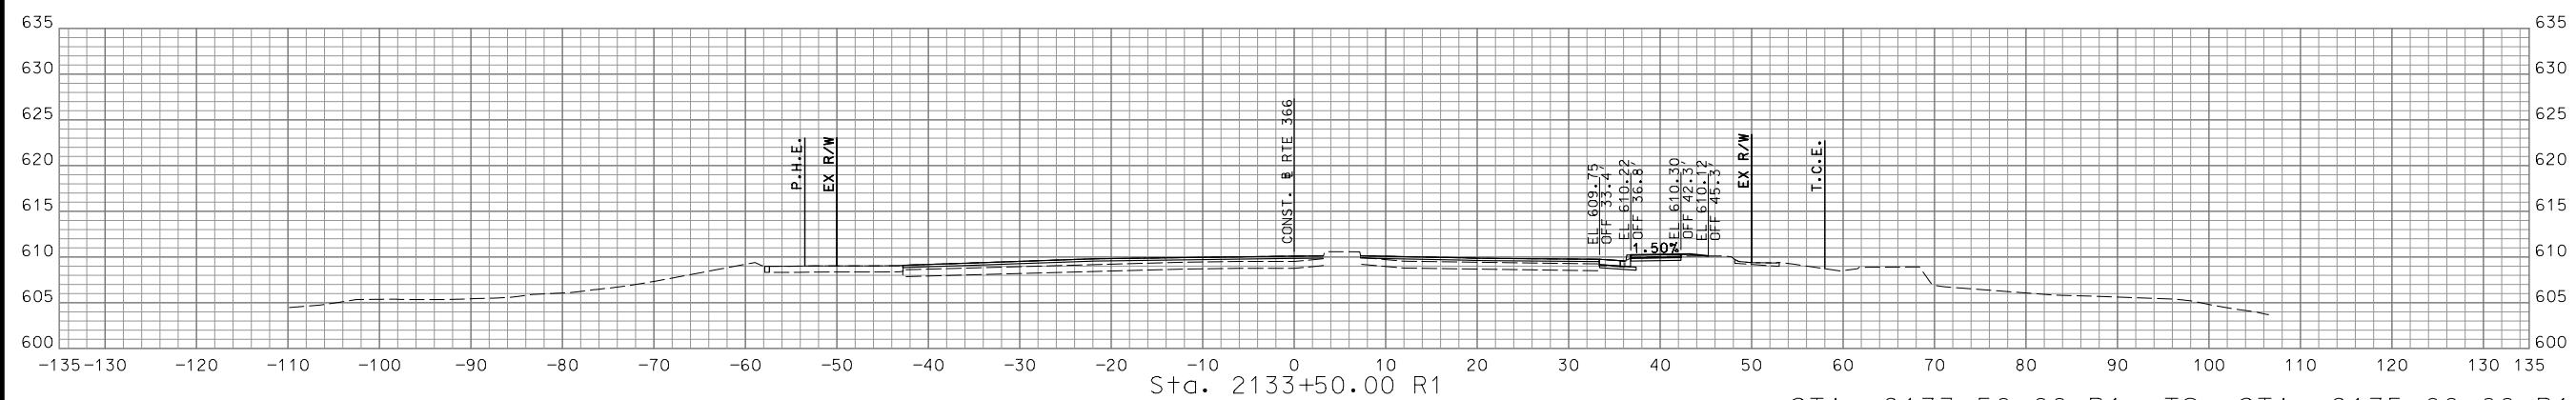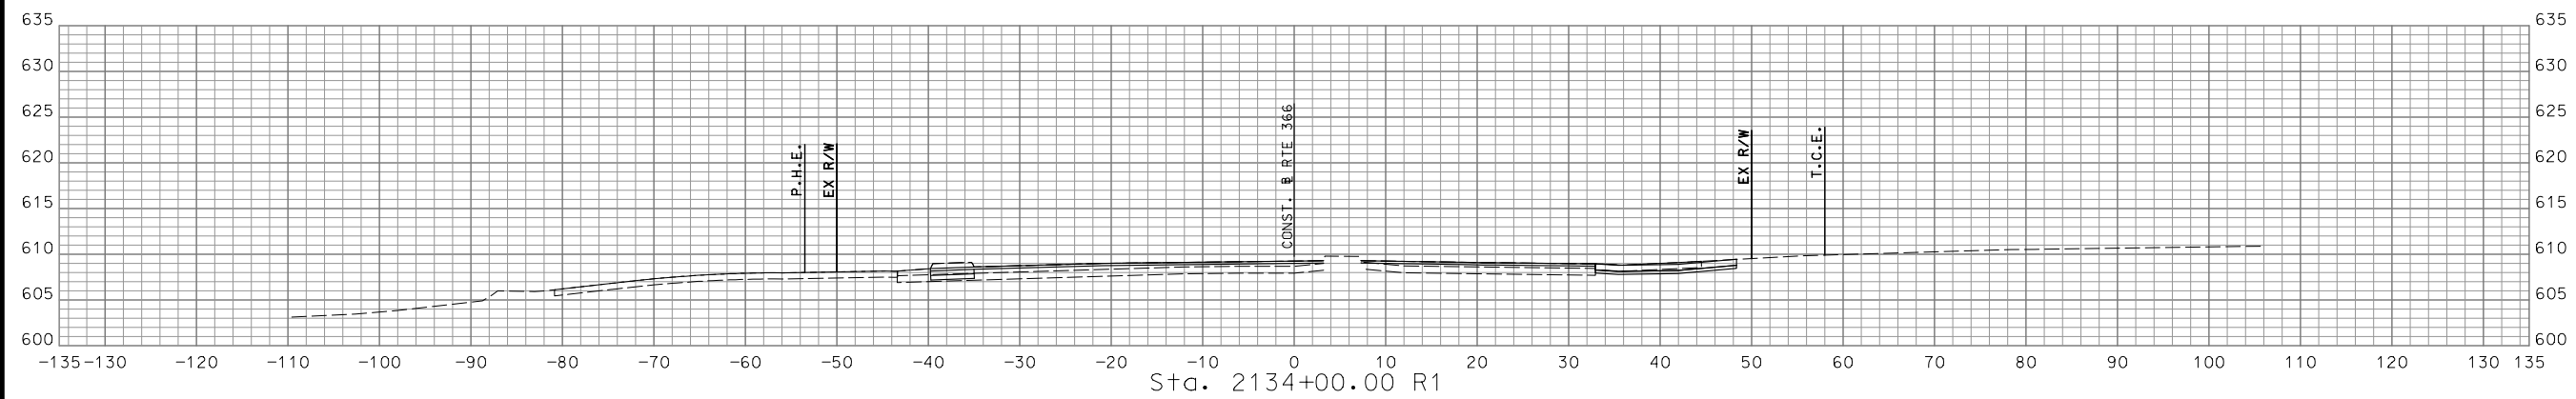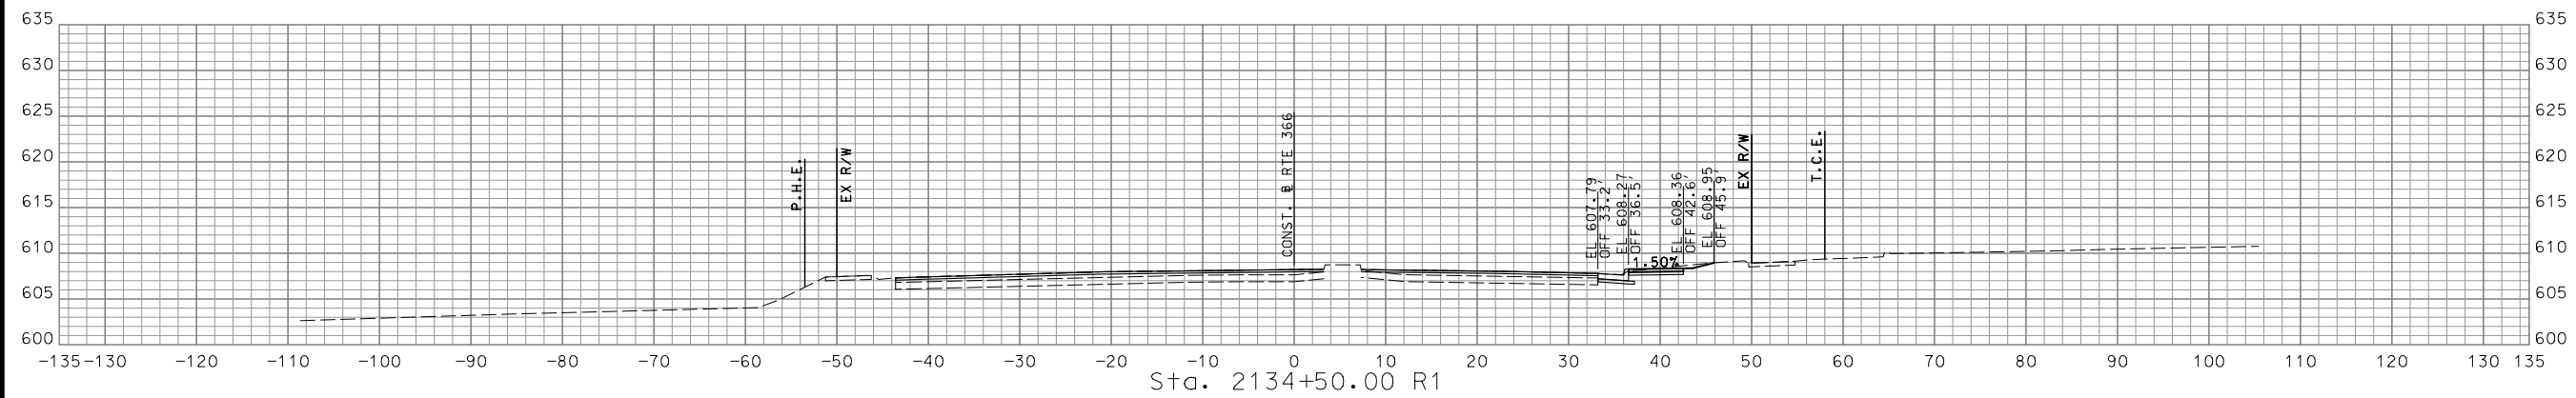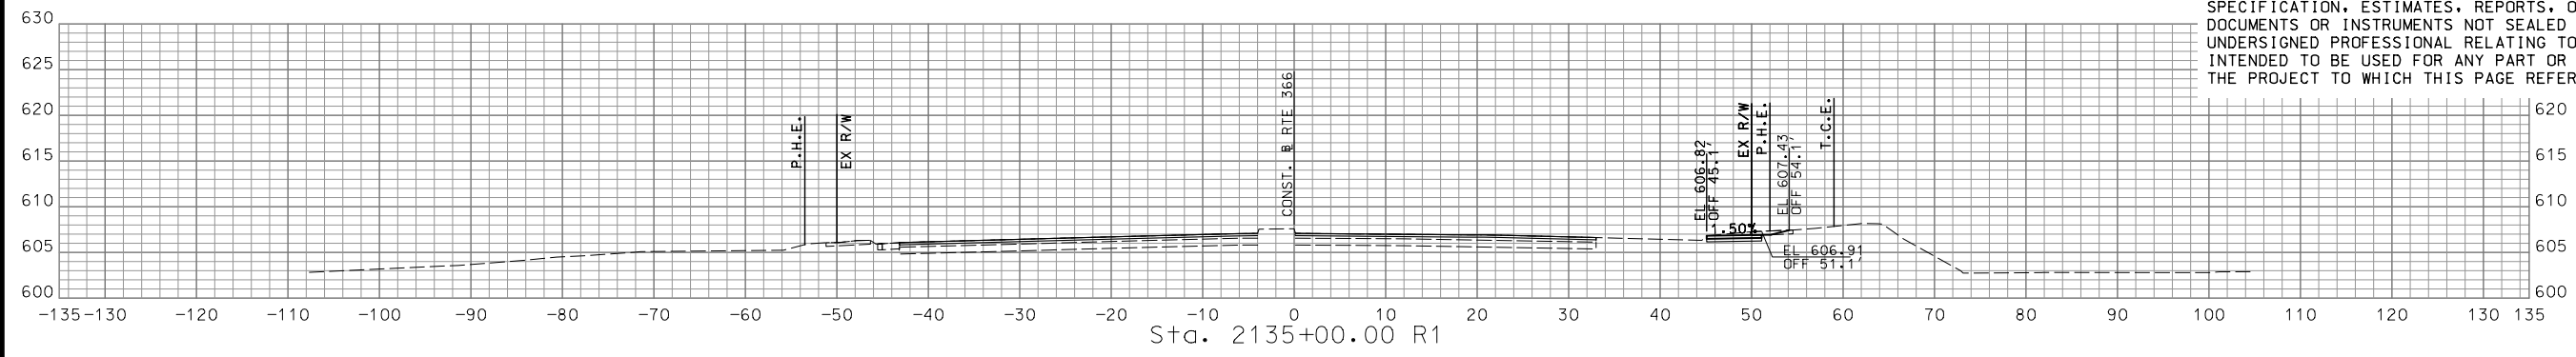

STA. 2133+50.00 R1 TO STA. 2135+00.00 R1

IF A SEAL IS PRESENT ON THIS SHEET IT HAS BEEN ELECTRONICALLY SEALED AND DATED.

DISCLAIMER  
 THE PROFESSIONAL WHOSE SIGNATURE AND PERSONAL SEAL APPEAR HEREON ASSUMES RESPONSIBILITY ONLY FOR WHAT APPEARS ON THIS PAGE, AND DISCLAIMS (PURSUANT TO SECTION 327.411 RSMO) SPECIFICATION, ESTIMATES, REPORTS, OR OTHER DOCUMENTS OR INSTRUMENTS NOT SEALED BY THE UNDERSIGNED PROFESSIONAL RELATING TO OR INTENDED TO BE USED FOR ANY PART OR PARTS OF THE PROJECT TO WHICH THIS PAGE REFERS.



*Cassandra McKee Lee*  
 07/29/2024  
 Cassandra McKee Lee - Civil  
 MO PE-2023025373





DATE PREPARED  
 7/25/2024  
 MO ROUTE 366 STATE MO  
 DISTRICT SL SHEET NO. 74  
 COUNTY ST. LOUIS  
 JOB NO. J6S3582  
 CONTRACT ID.

PROJECT NO.  
 BRIDGE NO.

DATE	DESCRIPTION

MISSOURI HIGHWAYS AND TRANSPORTATION COMMISSION  
  
 105 WEST CAPITOL  
 JEFFERSON CITY, MO 65102  
 1-888-ASK-MODOT (1-888-275-6636)


© Copyright CMT, Inc.  
 CRAWFORD, MURPHY & TILLY, INC.  
 ONE MEMORIAL DRIVE, SUITE 500  
 ST. LOUIS, MO 63102 (314) 436-5500  
 ENGINEERING CORPORATION - 000631

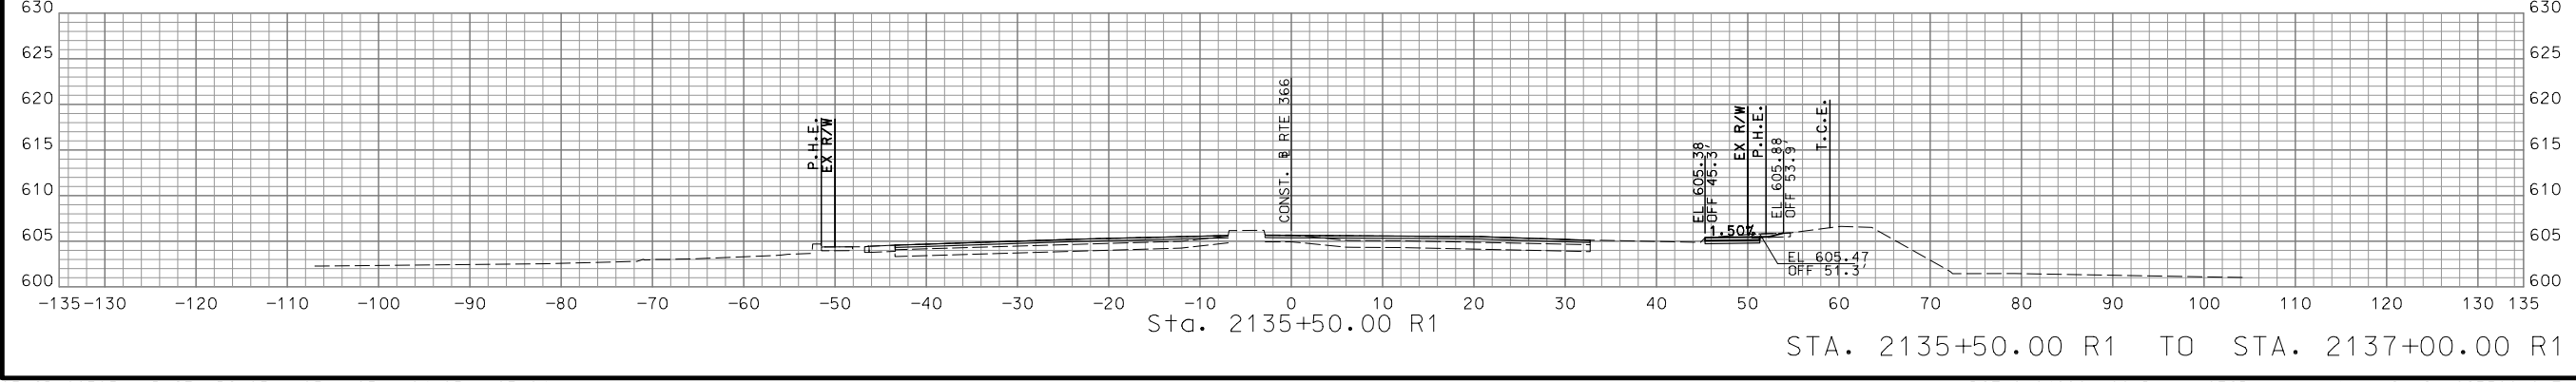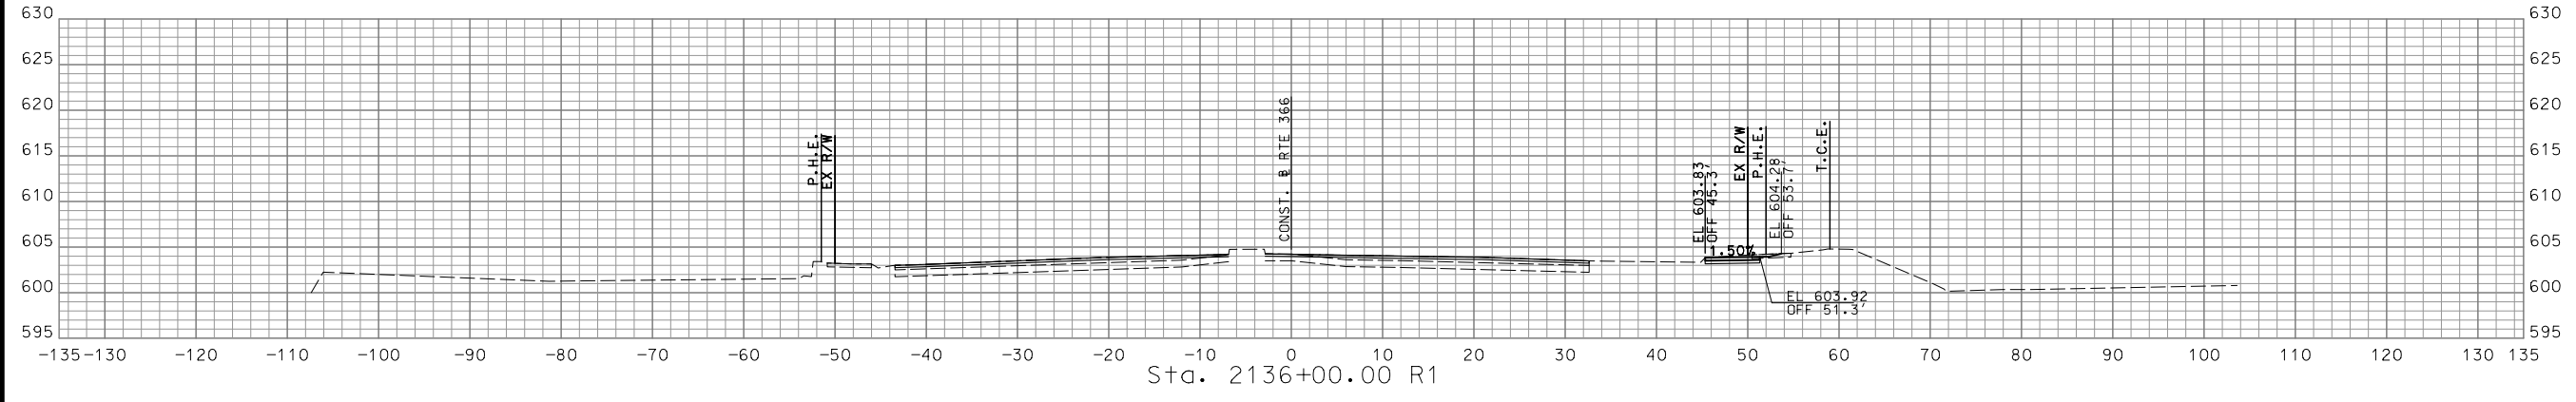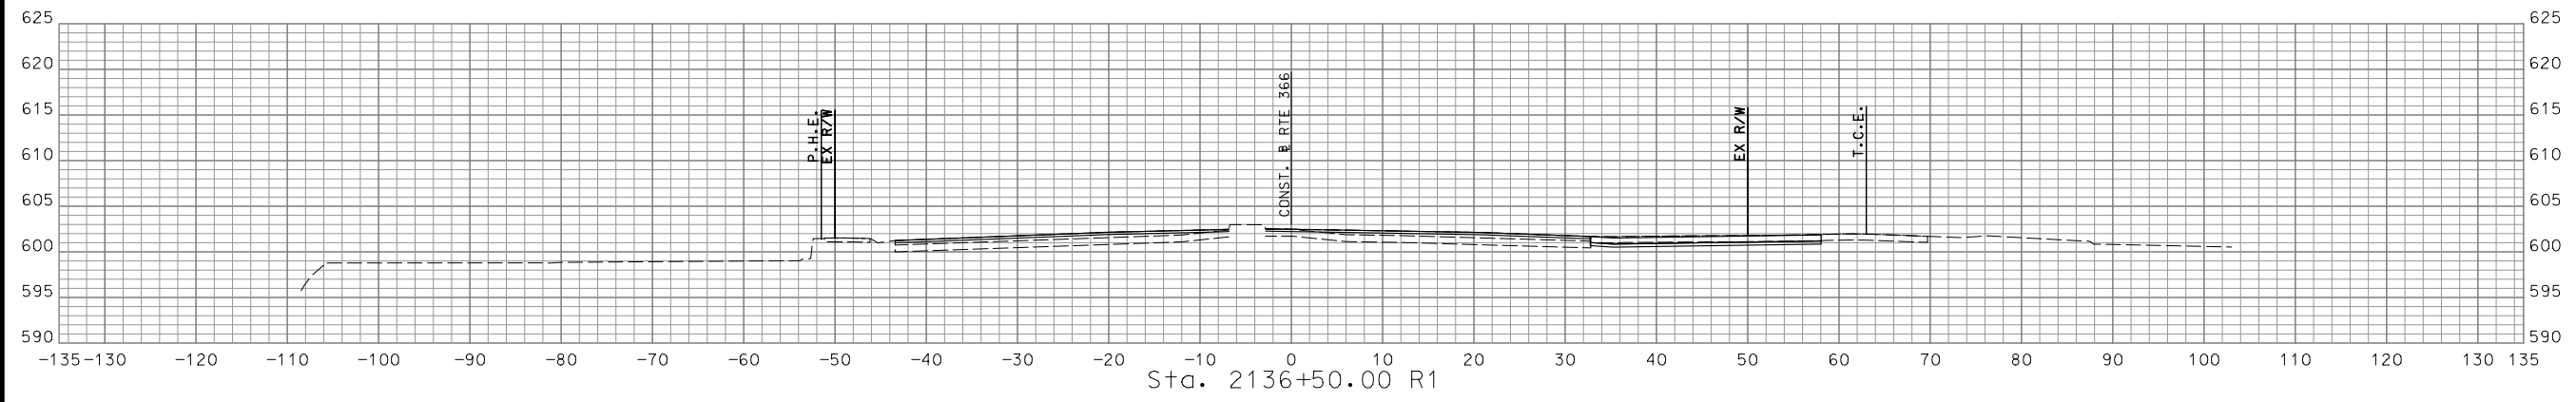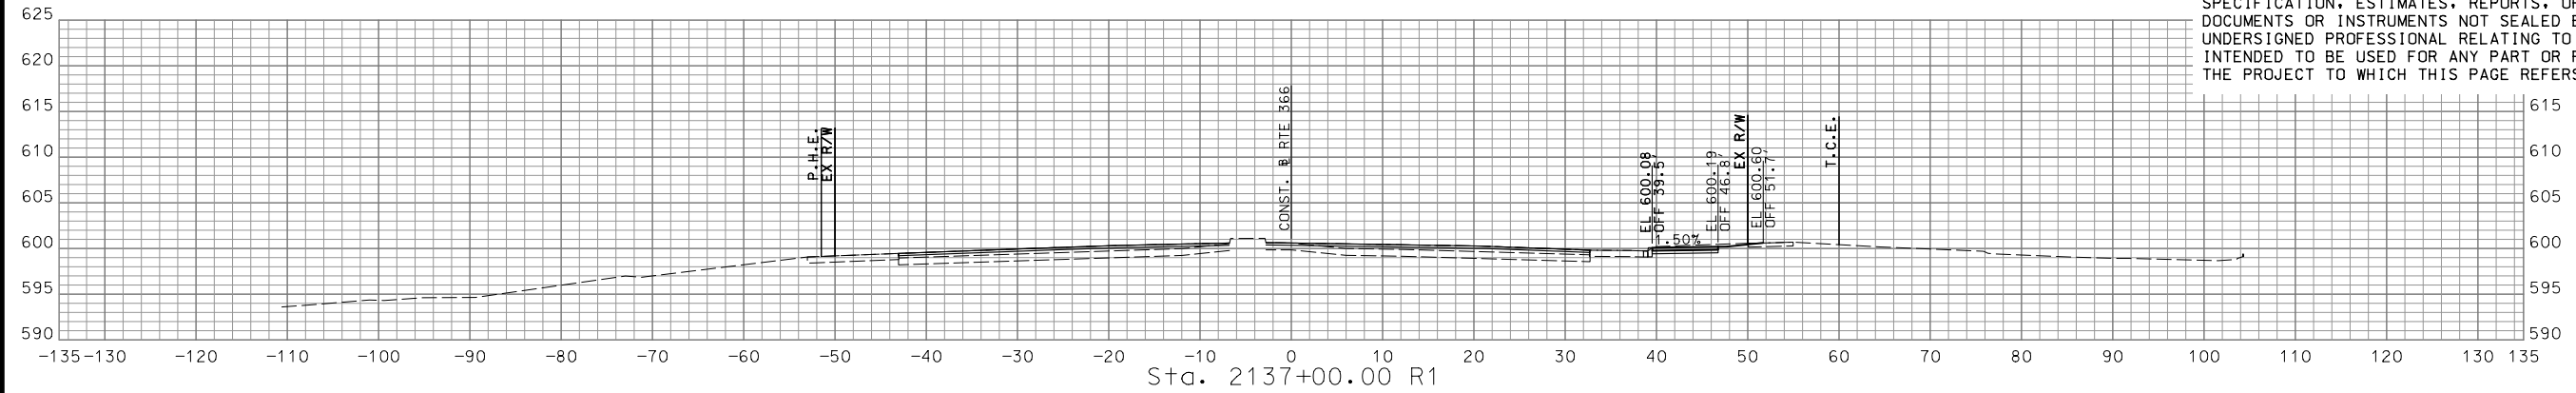

STA. 2135+50.00 R1 TO STA. 2137+00.00 R1

IF A SEAL IS PRESENT ON THIS SHEET IT HAS BEEN ELECTRONICALLY SEALED AND DATED.

DISCLAIMER  
THE PROFESSIONAL WHOSE SIGNATURE AND PERSONAL SEAL APPEAR HEREON ASSUMES RESPONSIBILITY ONLY FOR WHAT APPEARS ON THIS PAGE, AND DISCLAIMS (PURSUANT TO SECTION 327.411 RSMO) SPECIFICATION, ESTIMATES, REPORTS, OR OTHER DOCUMENTS OR INSTRUMENTS NOT SEALED BY THE UNDERSIGNED PROFESSIONAL RELATING TO OR INTENDED TO BE USED FOR ANY PART OR PARTS OF THE PROJECT TO WHICH THIS PAGE REFERS.

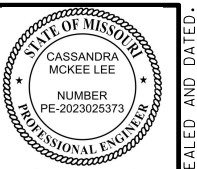

*Cassandra McKee Lee*  
07/29/2024  
Cassandra McKee Lee - Civil  
MO PE-2023025373

DATE PREPARED  
7/25/2024  
MO ROUTE 366 STATE MO  
DISTRICT SL SHEET NO. 75  
COUNTY ST. LOUIS  
JOB NO. J6S3582  
CONTRACT ID.





PROJECT NO.  
BRIDGE NO.

DATE	DESCRIPTION

MISSOURI HIGHWAYS AND TRANSPORTATION COMMISSION  
  
105 WEST CAPITOL  
JEFFERSON CITY, MO 65102  
1-888-ASK-MODOT (1-888-275-6636)


© Copyright CMT, Inc.  
CRAWFORD, MURPHY & TILLY, INC.  
ONE MEMORIAL DRIVE, SUITE 500  
ST. LOUIS, MO 63102 (314) 436-5500  
ENGINEERING CORPORATION - 000631  
REV.

IF A SEAL IS PRESENT ON THIS SHEET IT HAS BEEN ELECTRONICALLY SEALED AND DATED.

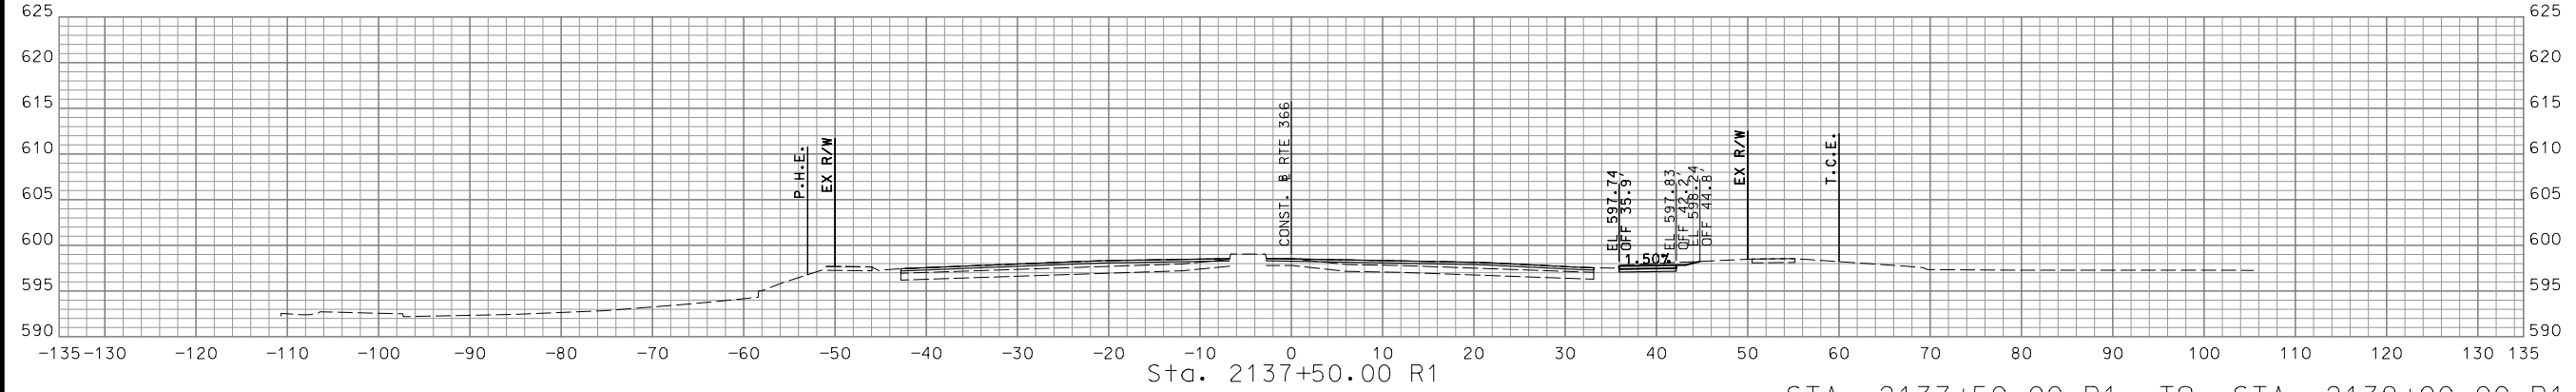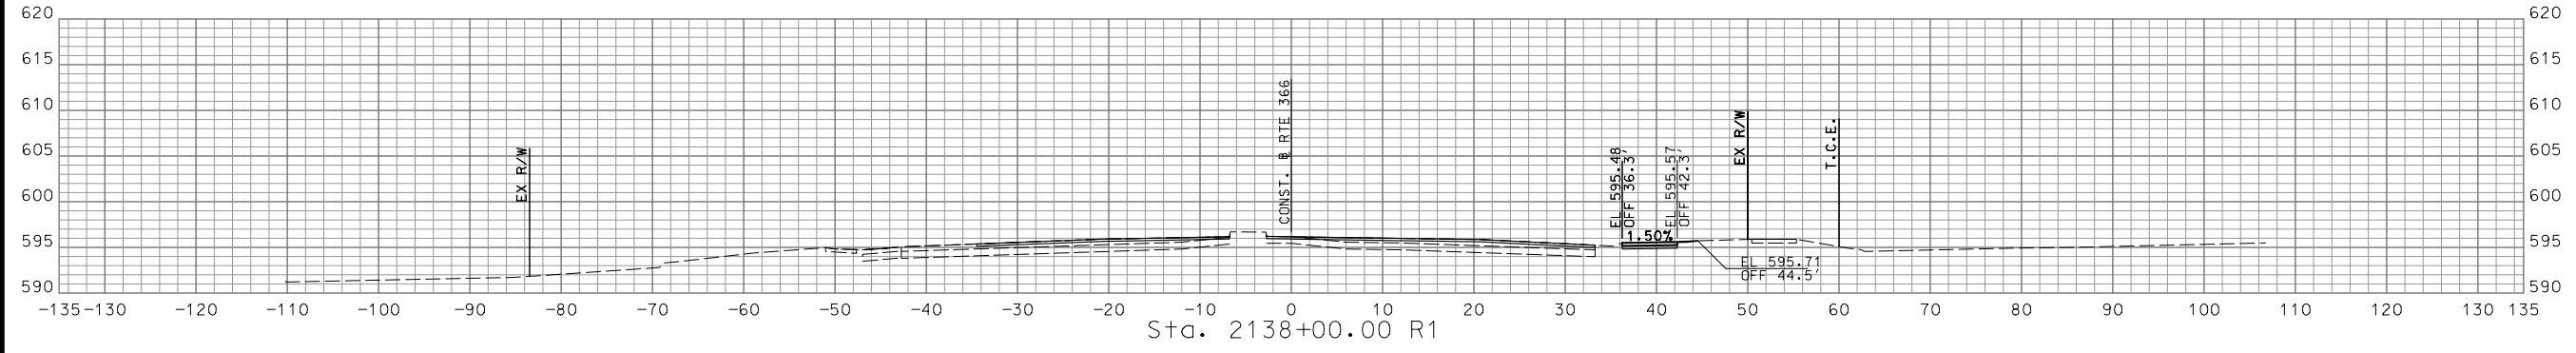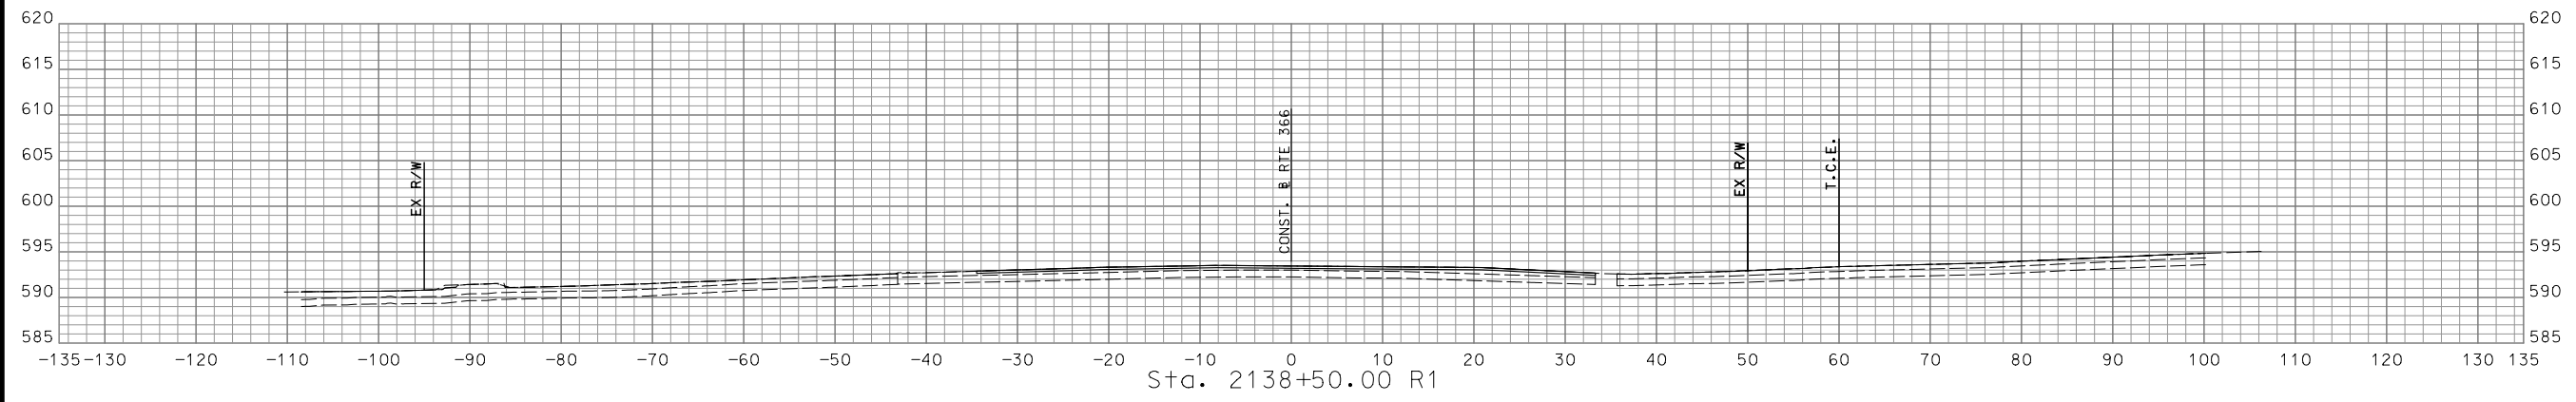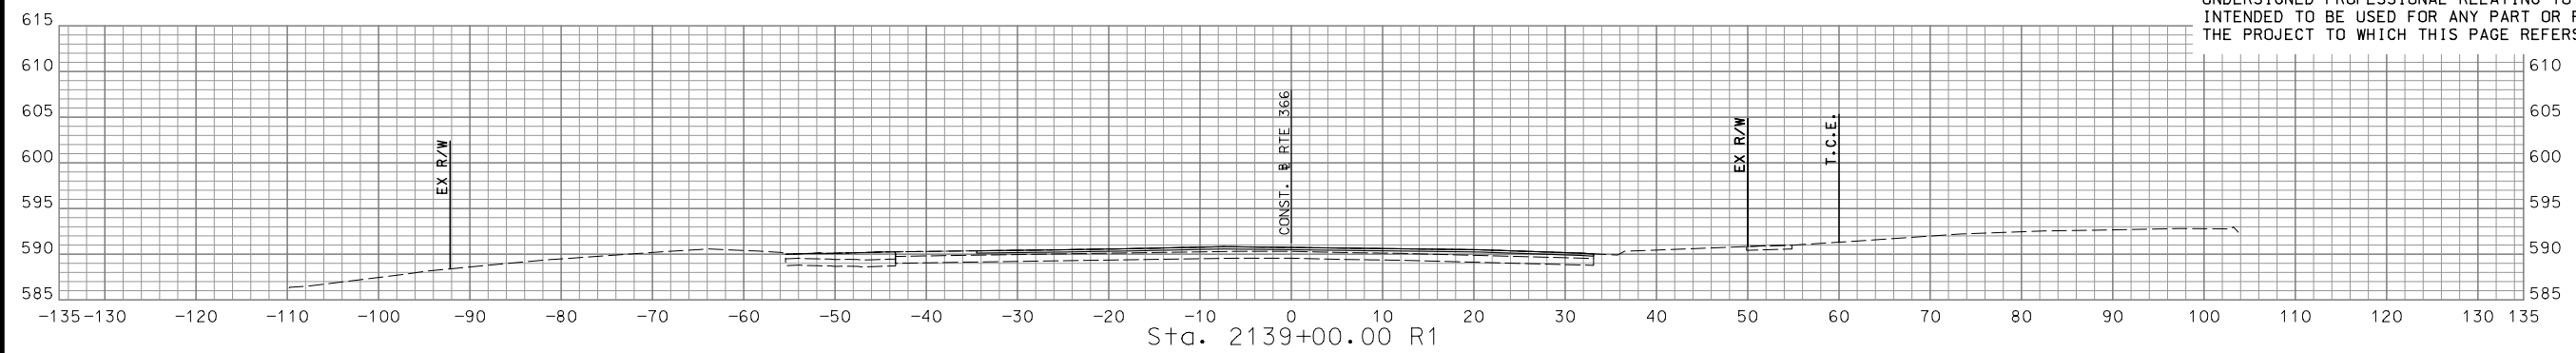

STA. 2137+50.00 R1 TO STA. 2139+00.00 R1

DISCLAIMER  
 THE PROFESSIONAL WHOSE SIGNATURE AND PERSONAL SEAL APPEAR HEREON ASSUMES RESPONSIBILITY ONLY FOR WHAT APPEARS ON THIS PAGE, AND DISCLAIMS (PURSUANT TO SECTION 327.411 RSMO) SPECIFICATION, ESTIMATES, REPORTS, OR OTHER DOCUMENTS OR INSTRUMENTS NOT SEALED BY THE UNDERSIGNED PROFESSIONAL RELATING TO OR INTENDED TO BE USED FOR ANY PART OR PARTS OF THE PROJECT TO WHICH THIS PAGE REFERS.

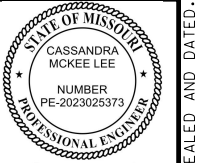


Cassandra McKee Lee - Civil  
 MO PE-2023025373  
 DATE PREPARED  
 7/25/2024

MO ROUTE 366 STATE MO  
 DISTRICT SL SHEET NO. 76  
 COUNTY ST. LOUIS  
 JOB NO. J6S3582  
 CONTRACT ID.

PROJECT NO.  
 BRIDGE NO.





DATE	DESCRIPTION

MISSOURI HIGHWAYS AND TRANSPORTATION COMMISSION  
  
 105 WEST CAPITOL  
 JEFFERSON CITY, MO 65102  
 1-888-ASK-MODOT (1-888-275-6636)


CMT  
 © Copyright CMT, Inc.  
 CRAWFORD, MURPHY & TILLY, INC.  
 ONE MEMORIAL DRIVE, SUITE 500  
 ST. LOUIS, MO 63102 (314) 436-5500  
 ENGINEERING CORPORATION - 000631

STA. 2139+50.00 R1 TO STA. 2141+00.00 R1

IF A SEAL IS PRESENT ON THIS SHEET IT HAS BEEN ELECTRONICALLY SEALED AND DATED.

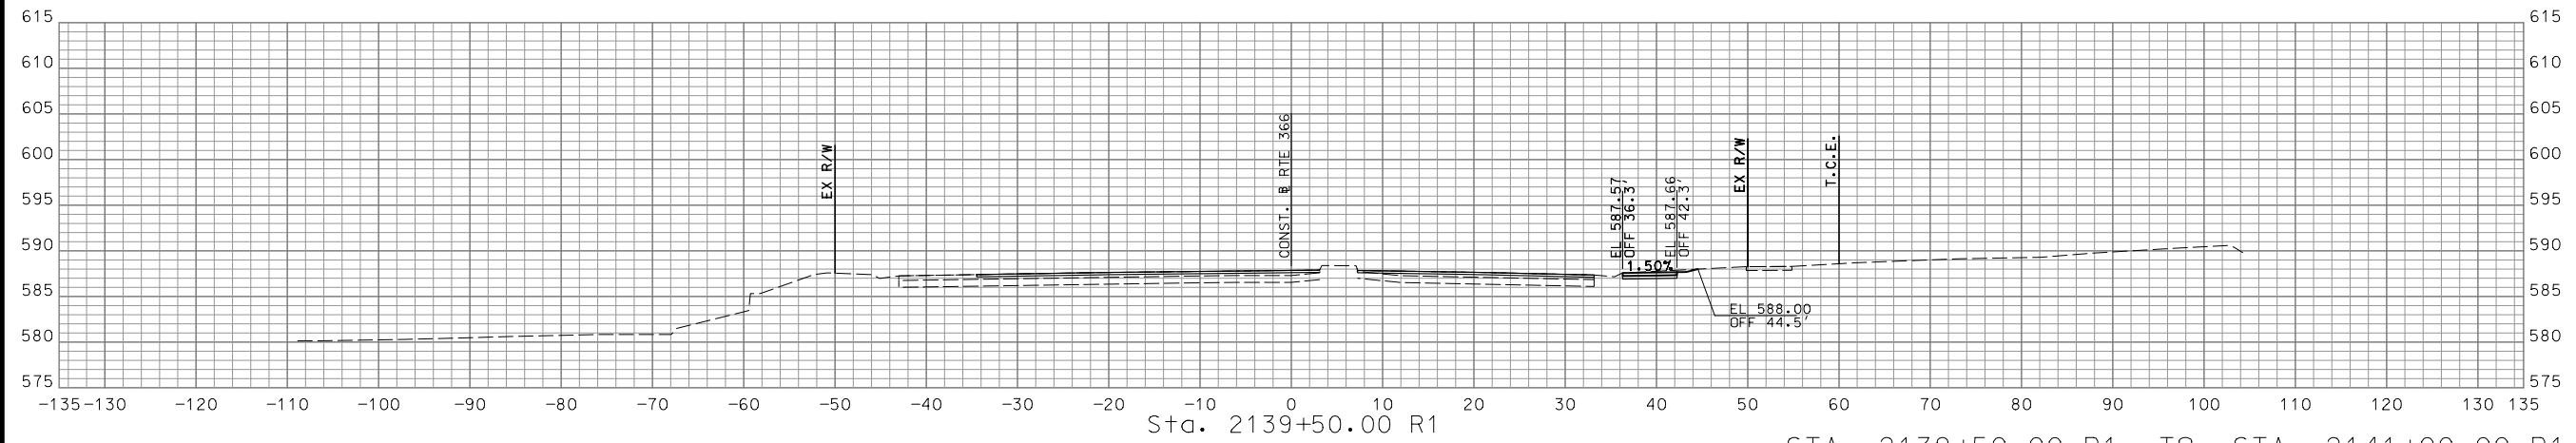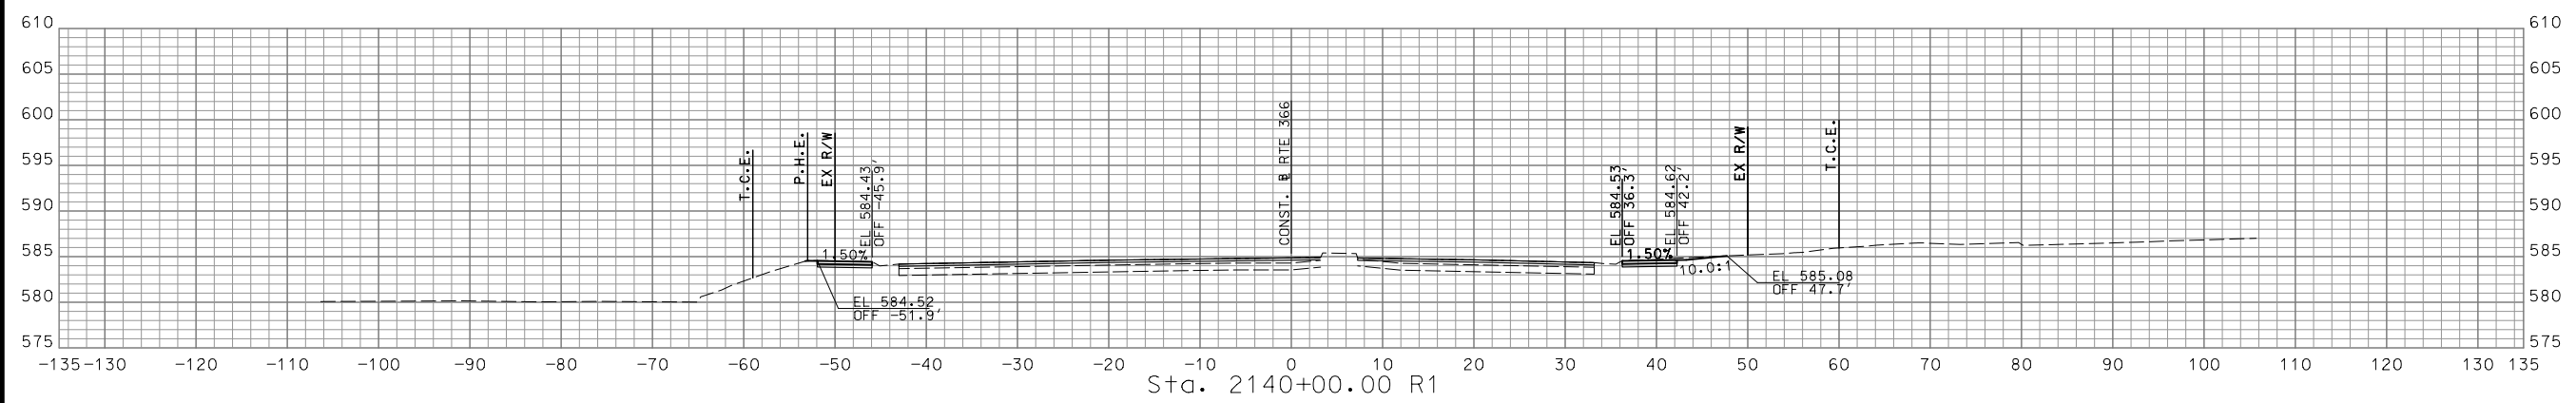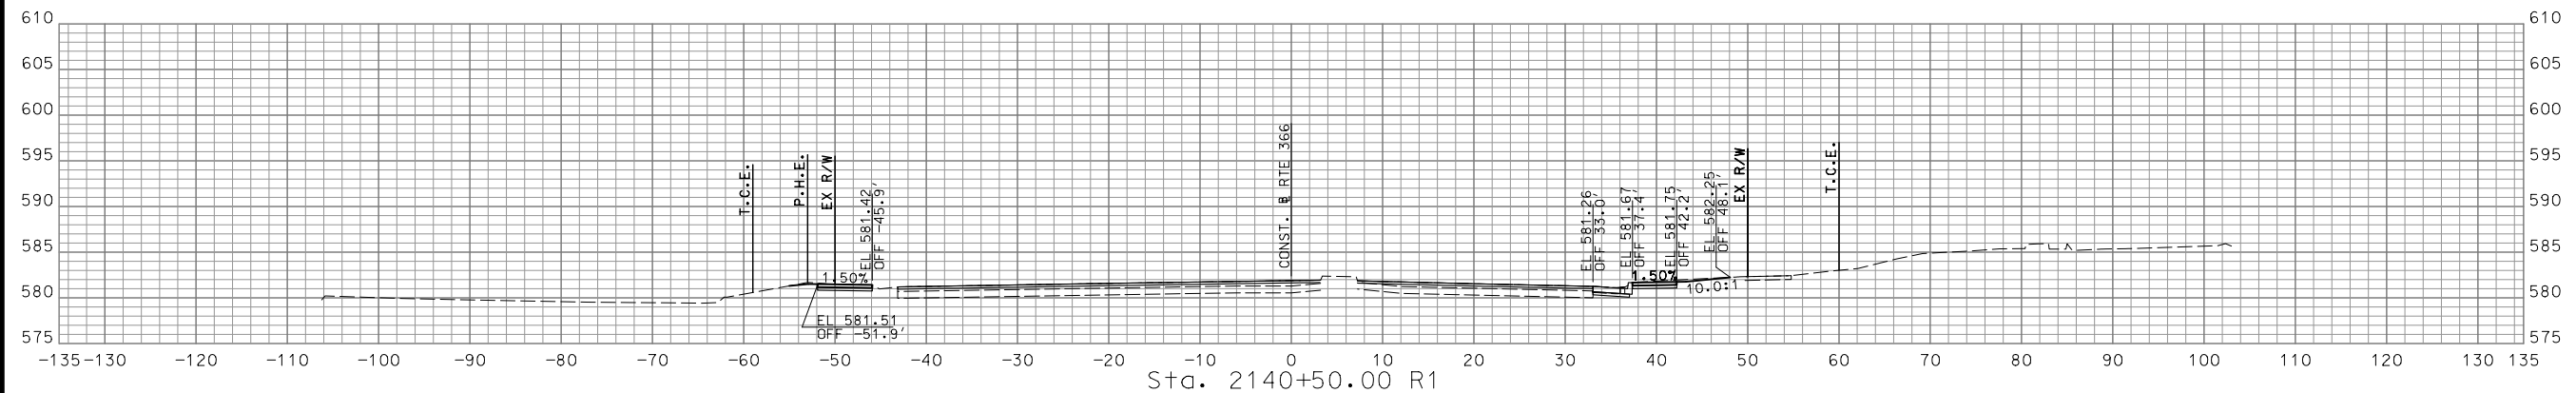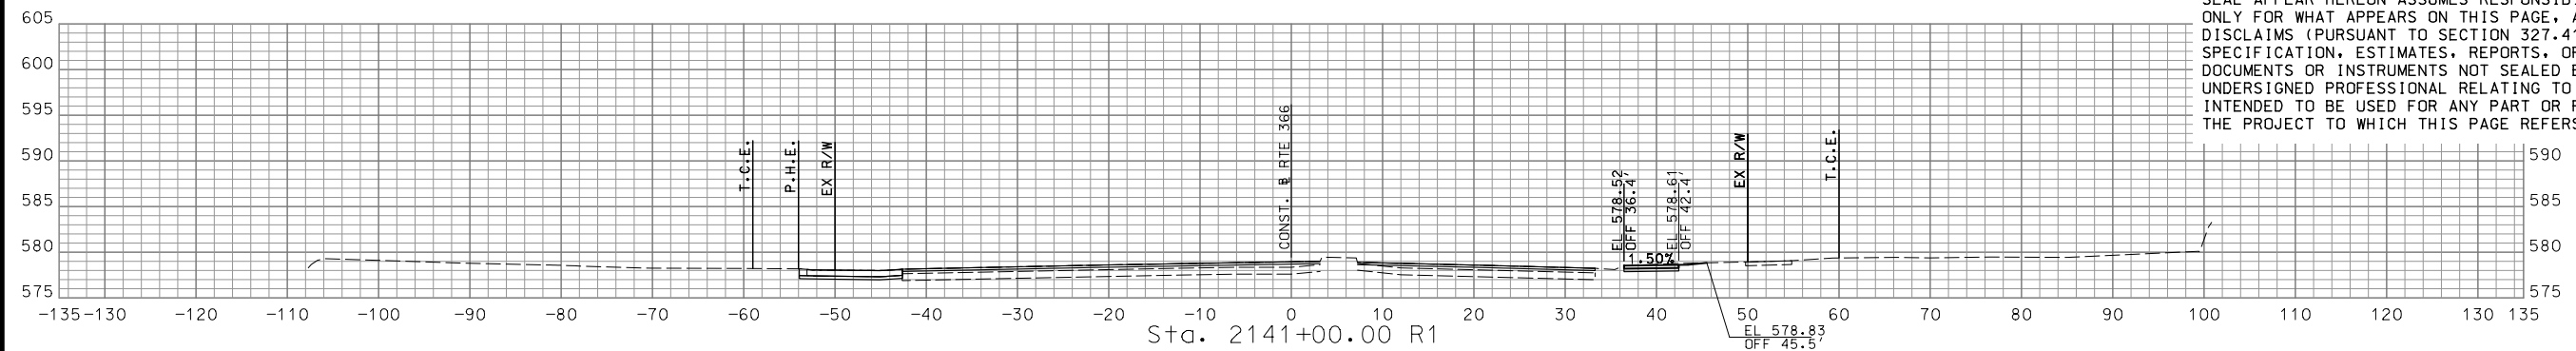

DISCLAIMER  
 THE PROFESSIONAL WHOSE SIGNATURE AND PERSONAL SEAL APPEAR HEREON ASSUMES RESPONSIBILITY ONLY FOR WHAT APPEARS ON THIS PAGE, AND DISCLAIMS (PURSUANT TO SECTION 327.411 RSMO) SPECIFICATION, ESTIMATES, REPORTS, OR OTHER DOCUMENTS OR INSTRUMENTS NOT SEALED BY THE UNDERSIGNED PROFESSIONAL RELATING TO OR INTENDED TO BE USED FOR ANY PART OR PARTS OF THE PROJECT TO WHICH THIS PAGE REFERS.

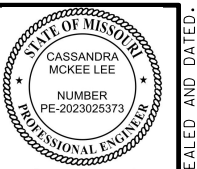

*Cassandra McKee Lee*  
 07/29/2024  
 Cassandra McKee Lee - Civil  
 MO PE-2023025373





DATE PREPARED  
 7/25/2024  
 MO ROUTE 366 STATE MO  
 DISTRICT SL SHEET NO. 77  
 COUNTY ST. LOUIS  
 JOB NO. J6S3582  
 CONTRACT ID.

PROJECT NO.  
 BRIDGE NO.

DATE	DESCRIPTION

MISSOURI HIGHWAYS AND TRANSPORTATION COMMISSION  
  
 105 WEST CAPITOL JEFFERSON CITY, MO 65102  
 1-888-ASK-MODOT (1-888-275-6636)


© Copyright CMT, Inc.  
 CRAWFORD, MURPHY & TILLY, INC.  
 ONE MEMORIAL DRIVE, SUITE 500  
 ST. LOUIS, MO 63102 (314) 436-5500  
 ENGINEERING CORPORATION - 000631  
 REV.

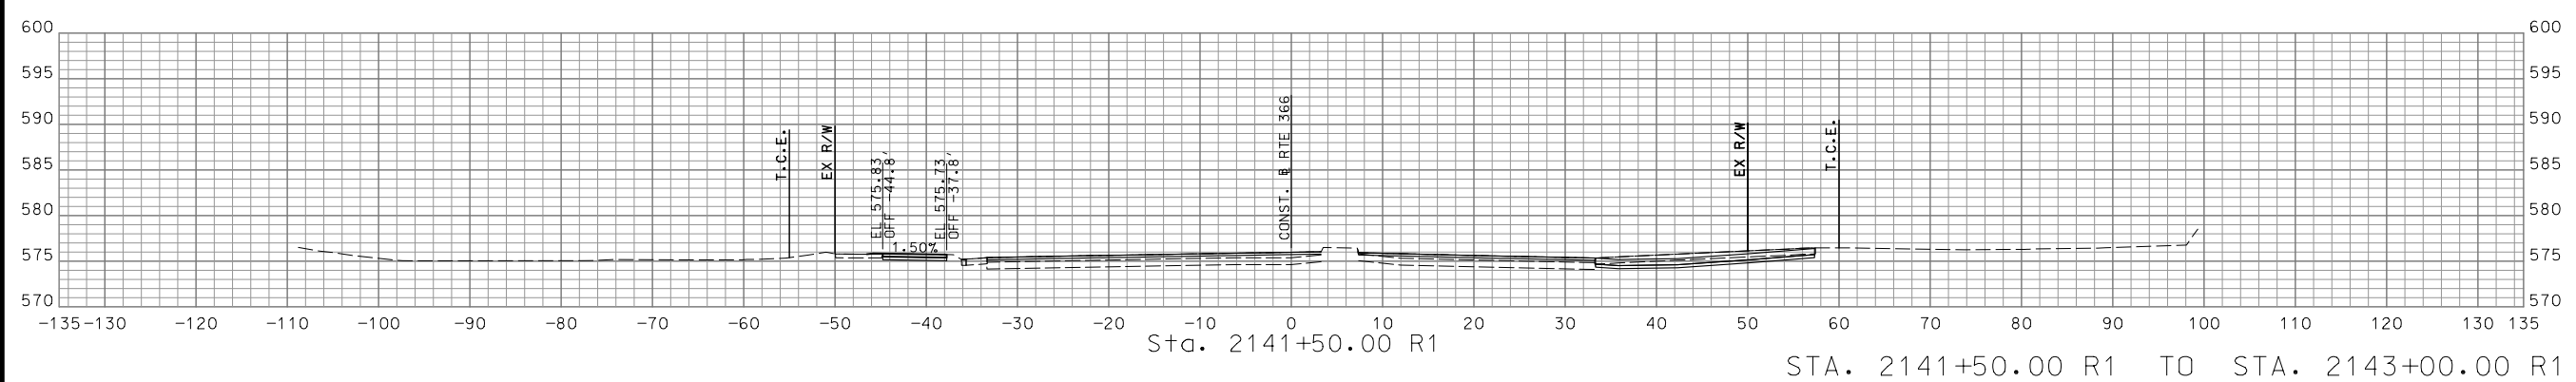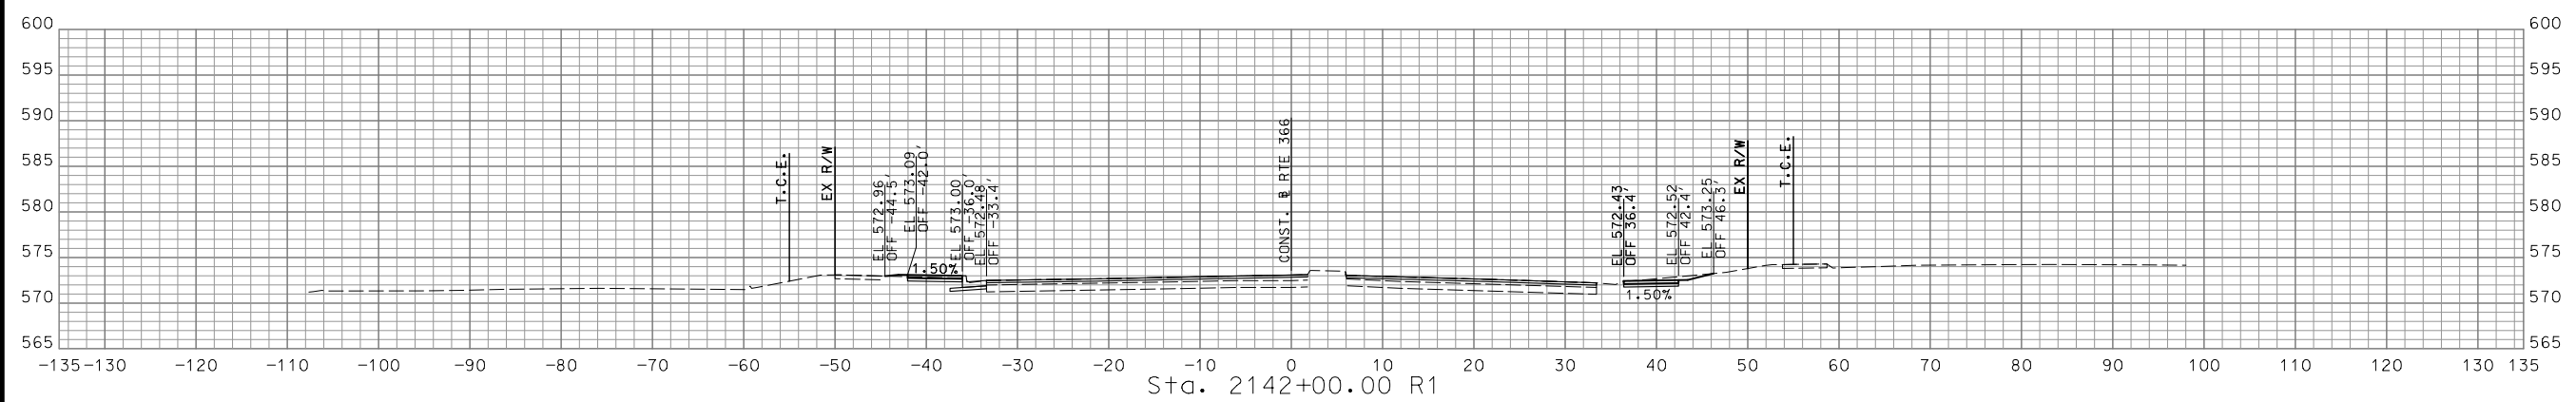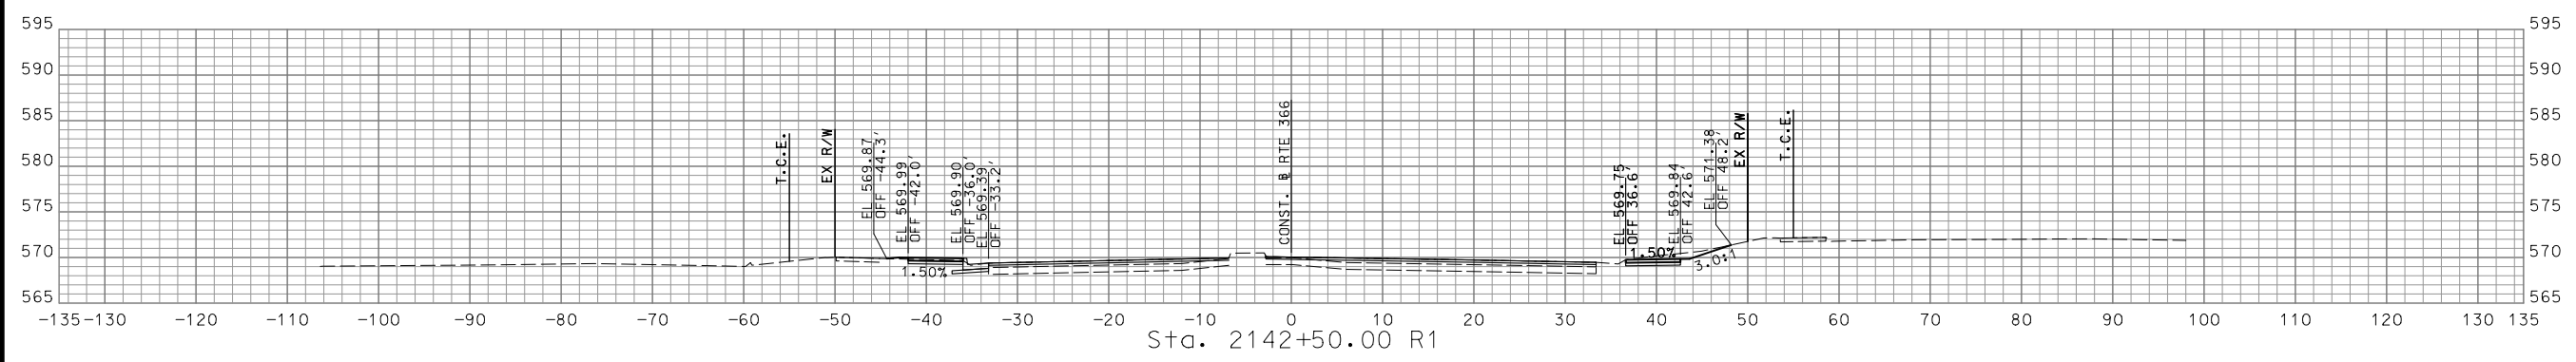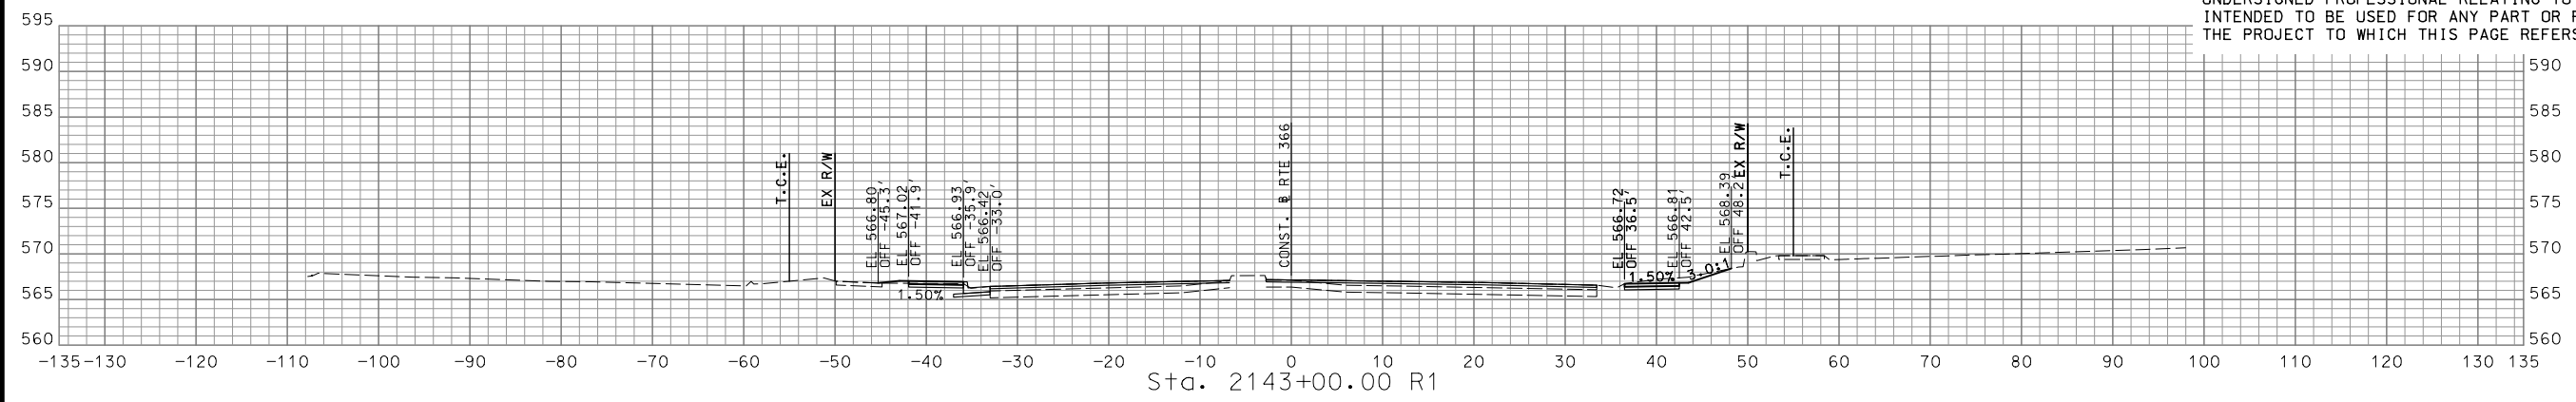

STA. 2141+50.00 R1 TO STA. 2143+00.00 R1

IF A SEAL IS PRESENT ON THIS SHEET IT HAS BEEN ELECTRONICALLY SEALED AND DATED.

DISCLAIMER  
 THE PROFESSIONAL WHOSE SIGNATURE AND PERSONAL SEAL APPEAR HEREON ASSUMES RESPONSIBILITY ONLY FOR WHAT APPEARS ON THIS PAGE, AND DISCLAIMS (PURSUANT TO SECTION 327.411 RSMO) SPECIFICATION, ESTIMATES, REPORTS, OR OTHER DOCUMENTS OR INSTRUMENTS NOT SEALED BY THE UNDERSIGNED PROFESSIONAL RELATING TO OR INTENDED TO BE USED FOR ANY PART OR PARTS OF THE PROJECT TO WHICH THIS PAGE REFERS.

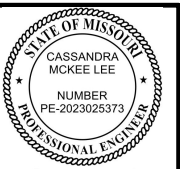

Signature  
 07/29/2024  
 Cassandra McKee Lee - Civil  
 MO PE-2023025373

DATE PREPARED  
 7/25/2024  
 MO ROUTE 366 STATE MO  
 DISTRICT SL SHEET NO. 78  
 COUNTY ST. LOUIS  
 JOB NO. J6S3582  
 CONTRACT ID.





PROJECT NO.  
 BRIDGE NO.

DATE	DESCRIPTION

MISSOURI HIGHWAYS AND TRANSPORTATION COMMISSION  
  
 105 WEST CAPITOL  
 JEFFERSON CITY, MO 65102  
 1-888-ASK-MODOT (1-888-275-6636)

© Copyright CMT, Inc.  
 CRAWFORD, MURPHY & TILLY, INC.  
 ONE MEMORIAL DRIVE, SUITE 500  
 ST. LOUIS, MO 63102 (314) 436-5500  
 ENGINEERING CORPORATION - 000631

IF A SEAL IS PRESENT ON THIS SHEET IT HAS BEEN ELECTRONICALLY SEALED AND DATED.

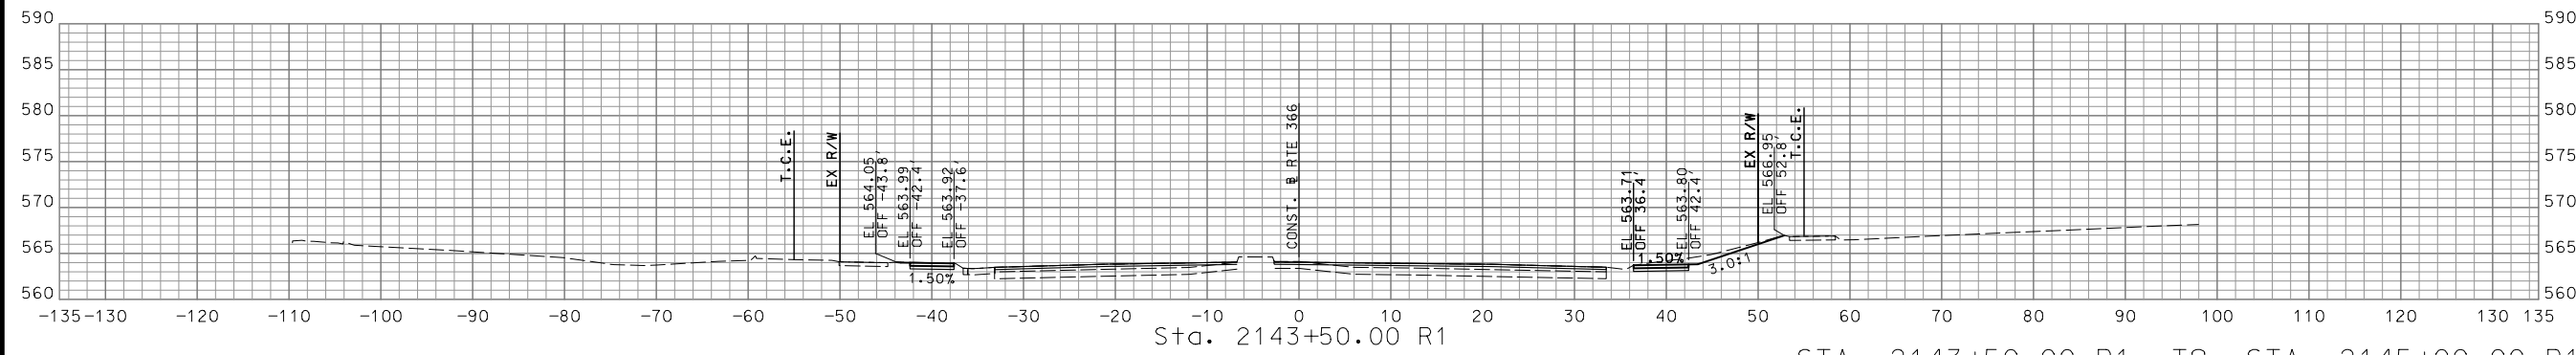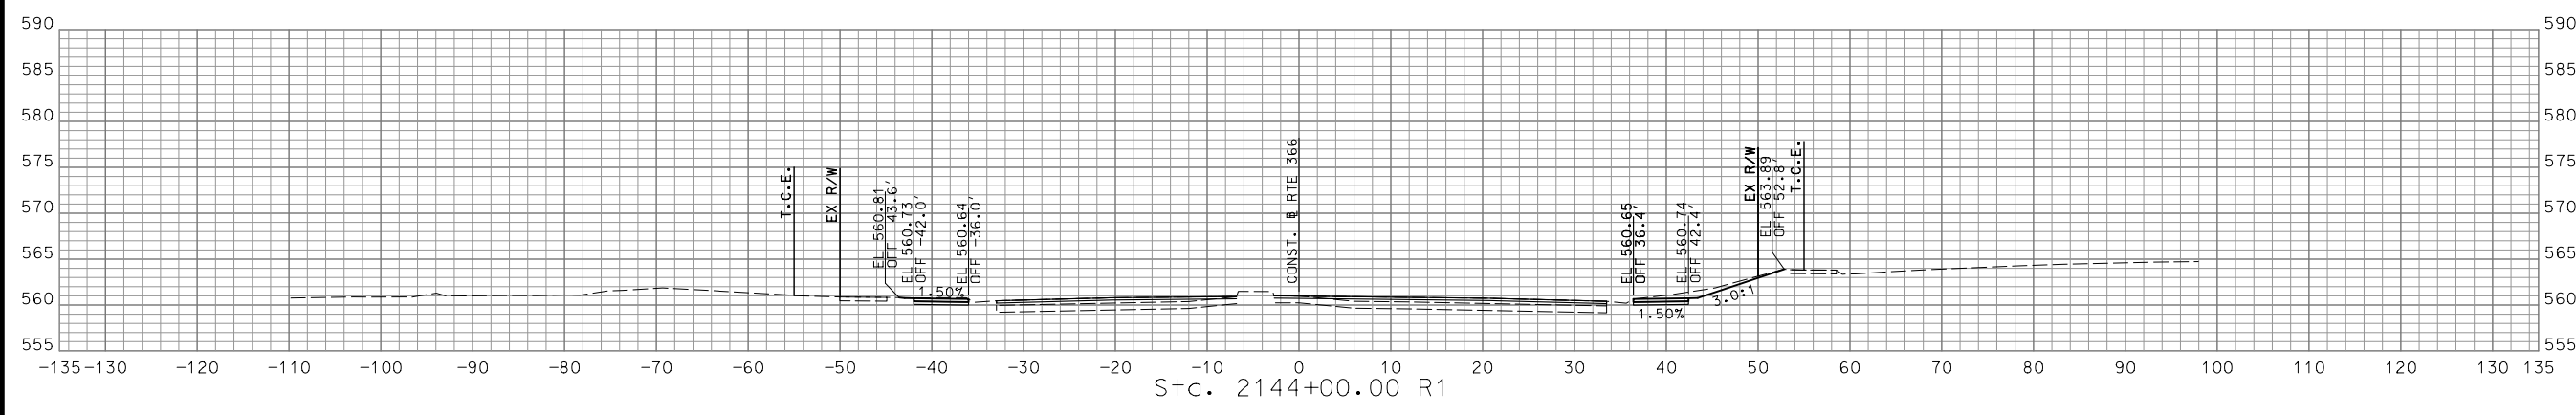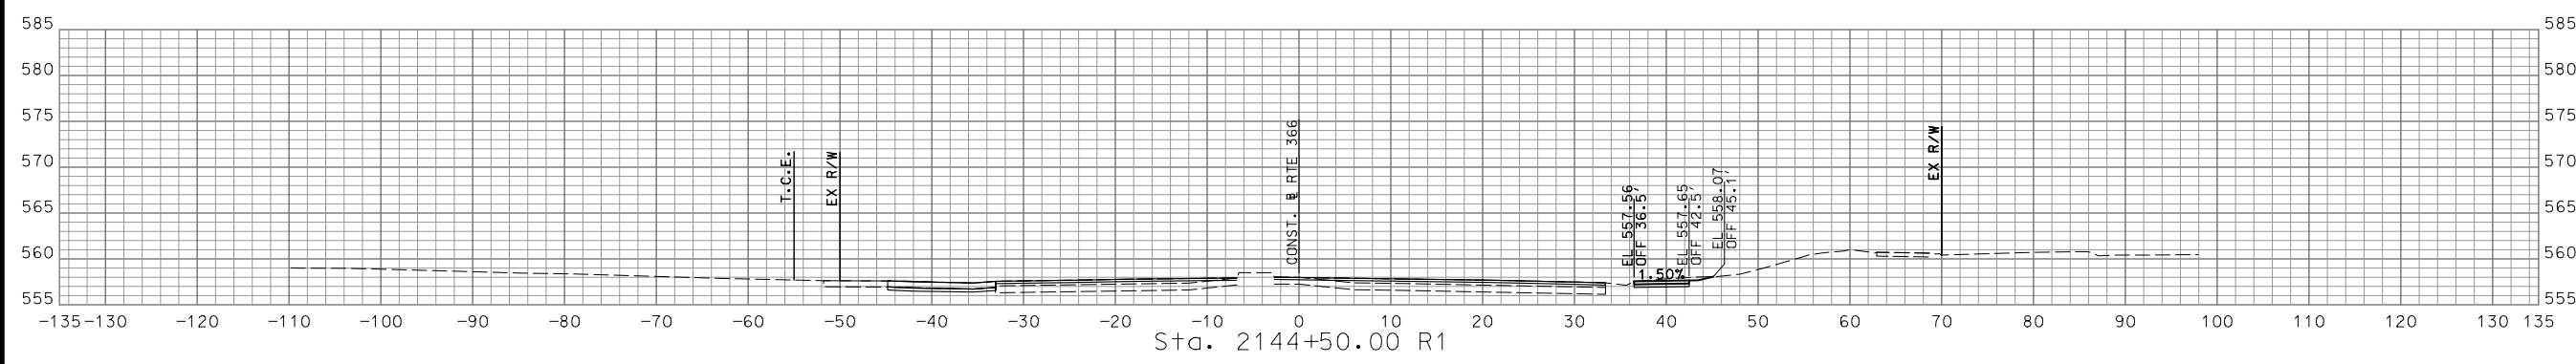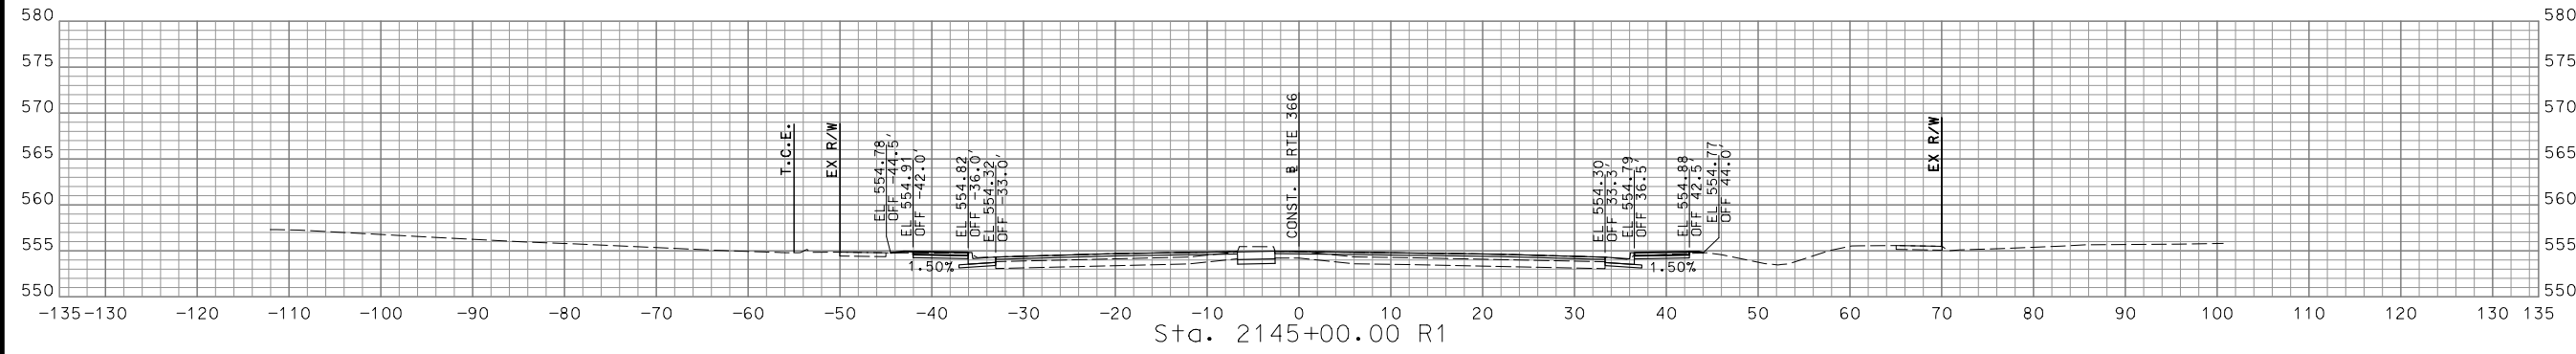

STA. 2143+50.00 R1 TO STA. 2145+00.00 R1

DISCLAIMER  
 THE PROFESSIONAL WHOSE SIGNATURE AND PERSONAL SEAL APPEAR HEREON ASSUMES RESPONSIBILITY ONLY FOR WHAT APPEARS ON THIS PAGE, AND DISCLAIMS (PURSUANT TO SECTION 327.411 RSMO) SPECIFICATION, ESTIMATES, REPORTS, OR OTHER DOCUMENTS OR INSTRUMENTS NOT SEALED BY THE UNDERSIGNED PROFESSIONAL RELATING TO OR INTENDED TO BE USED FOR ANY PART OR PARTS OF THE PROJECT TO WHICH THIS PAGE REFERS.



*Cassandra McKee Lee*  
 07/29/2024  
 Cassandra McKee Lee - Civil  
 MO PE-2023025373

DATE PREPARED  
 7/25/2024  
 MO ROUTE 366 STATE MO  
 DISTRICT SL SHEET NO. 79  
 COUNTY ST. LOUIS  
 JOB NO. J6S3582  
 CONTRACT ID.





PROJECT NO.  
 BRIDGE NO.

DATE	DESCRIPTION

MISSOURI HIGHWAYS AND TRANSPORTATION COMMISSION  
  
 105 WEST CAPITOL  
 JEFFERSON CITY, MO 65102  
 1-888-ASK-MODOT (1-888-275-6636)


© Copyright CMT, Inc.  
 CRAWFORD, MURPHY & TILLY, INC.  
 ONE MEMORIAL DRIVE, SUITE 500  
 ST. LOUIS, MO 63102 (314) 436-5500  
 ENGINEERING CORPORATION - 000631  
 REV.

IF A SEAL IS PRESENT ON THIS SHEET IT HAS BEEN ELECTRONICALLY SEALED AND DATED.

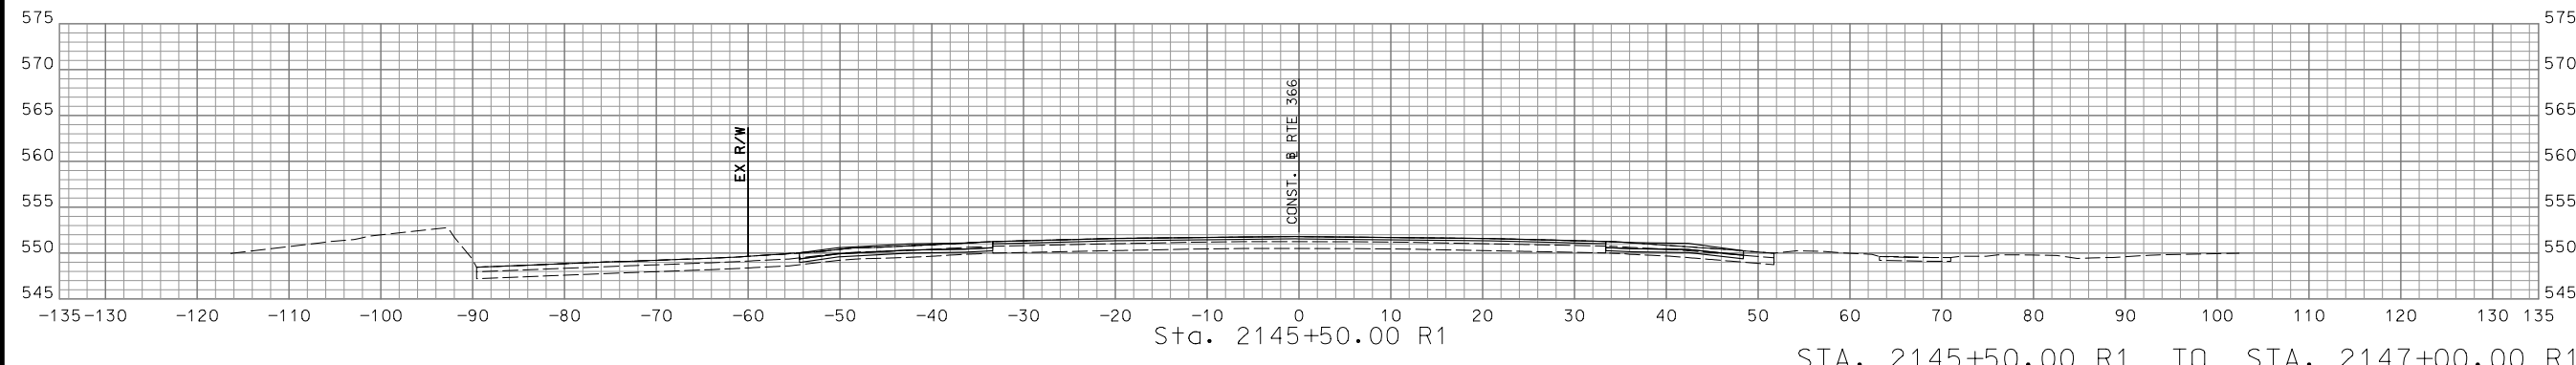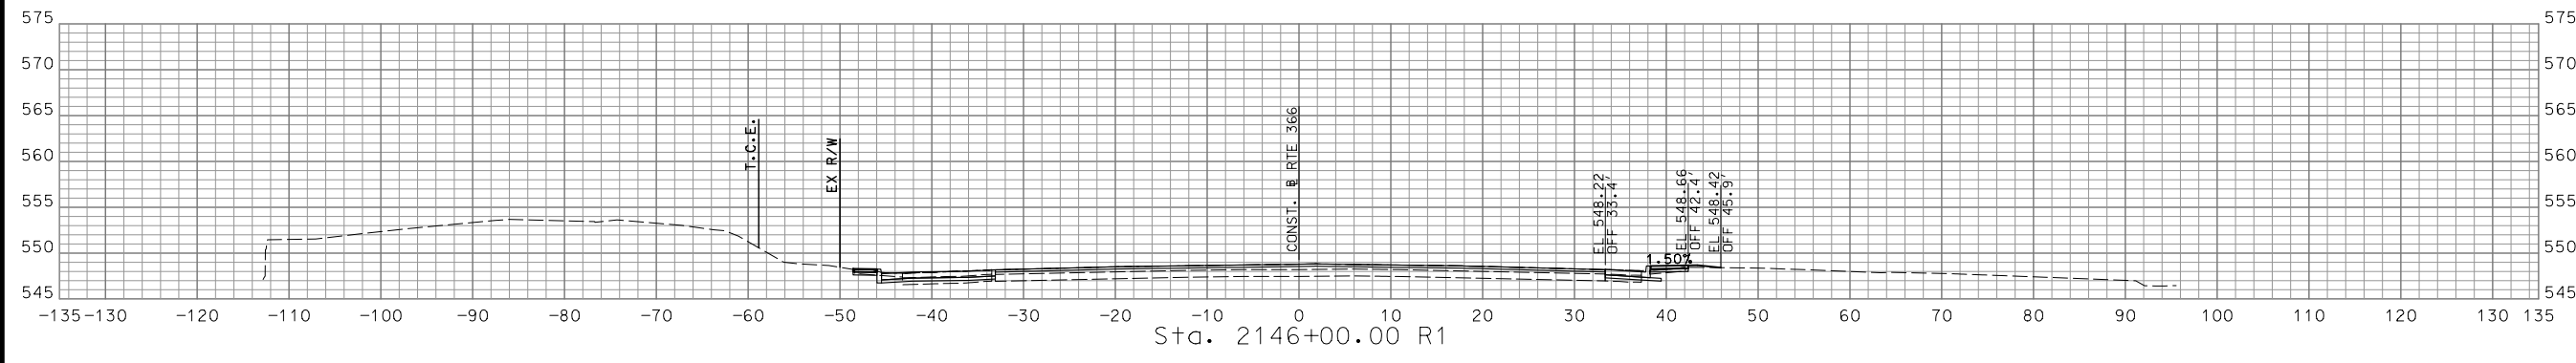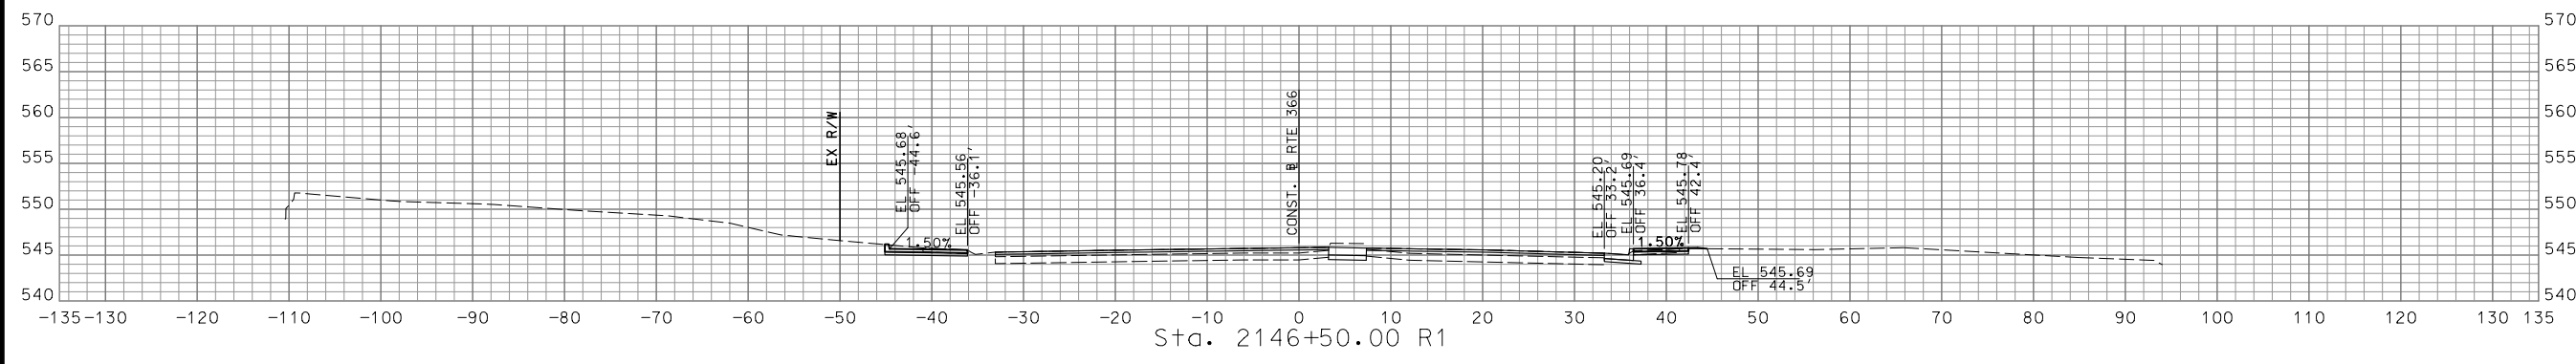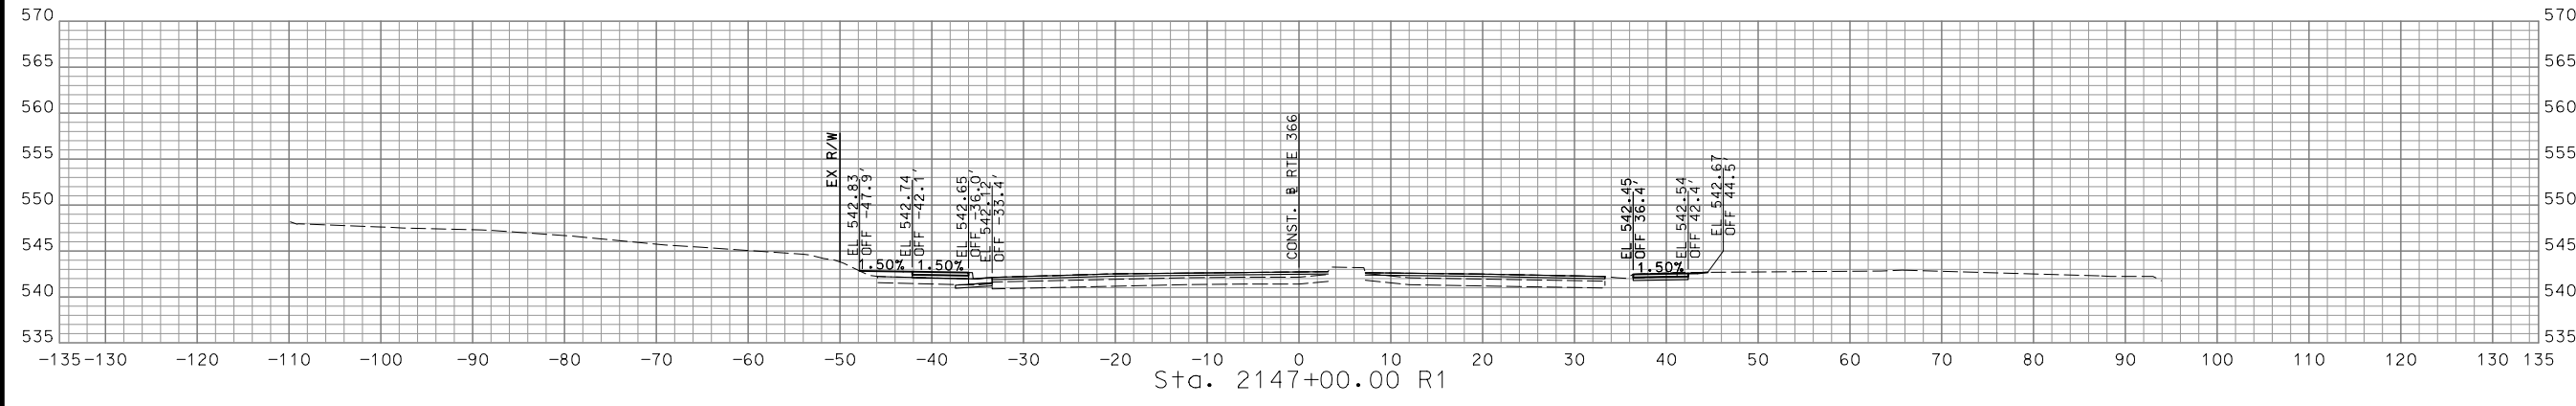




STA. 2145+50.00 R1 TO STA. 2147+00.00 R1

DISCLAIMER  
 THE PROFESSIONAL WHOSE SIGNATURE AND PERSONAL SEAL APPEAR HEREON ASSUMES RESPONSIBILITY ONLY FOR WHAT APPEARS ON THIS PAGE, AND DISCLAIMS (PURSUANT TO SECTION 327.411 RSMO) SPECIFICATION, ESTIMATES, REPORTS, OR OTHER DOCUMENTS OR INSTRUMENTS NOT SEALED BY THE UNDERSIGNED PROFESSIONAL RELATING TO OR INTENDED TO BE USED FOR ANY PART OR PARTS OF THE PROJECT TO WHICH THIS PAGE REFERS.

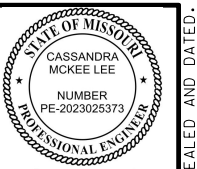

*Cassandra McKee Lee*  
 07/29/2024  
 Cassandra McKee Lee - Civil  
 MO PE-2023025373

DATE PREPARED 7/25/2024	
MO ROUTE 366	STATE MO
DISTRICT SL	SHEET NO. 80
COUNTY ST. LOUIS	
JOB NO. J6S3582	
CONTRACT ID.	
PROJECT NO.	
BRIDGE NO.	

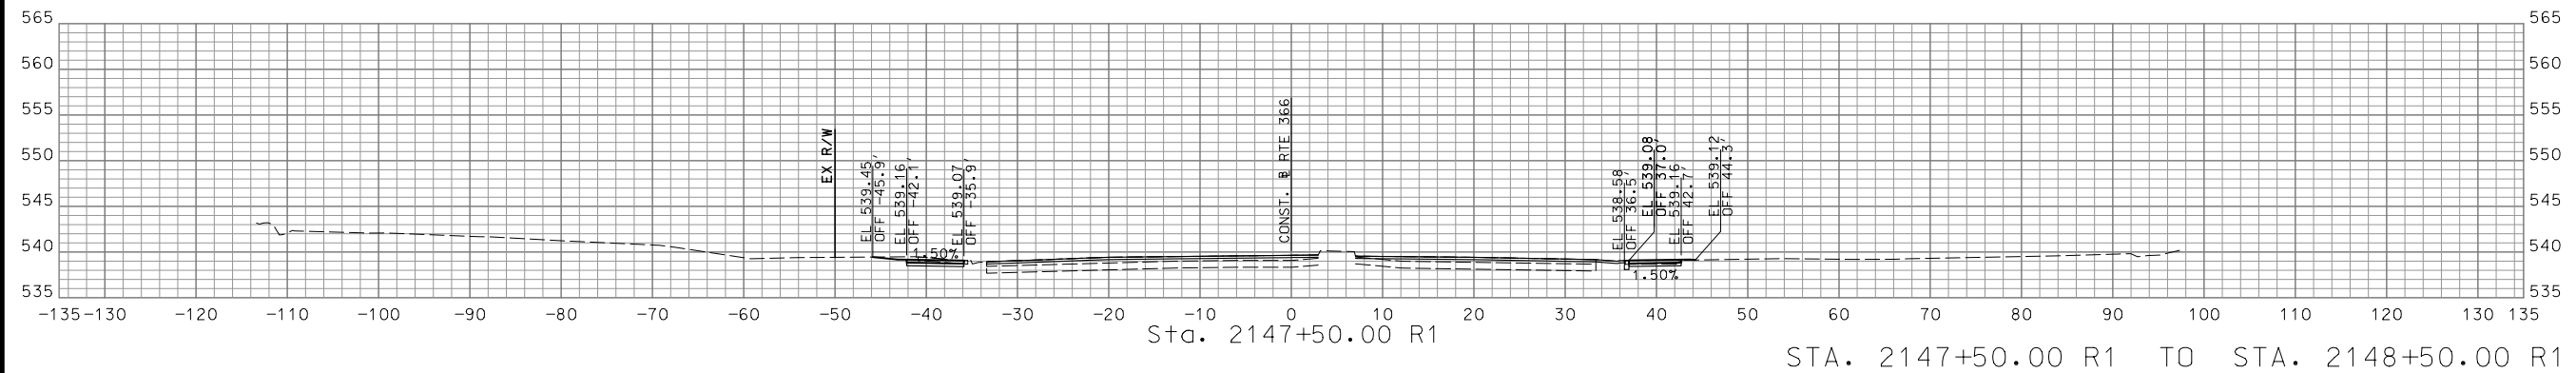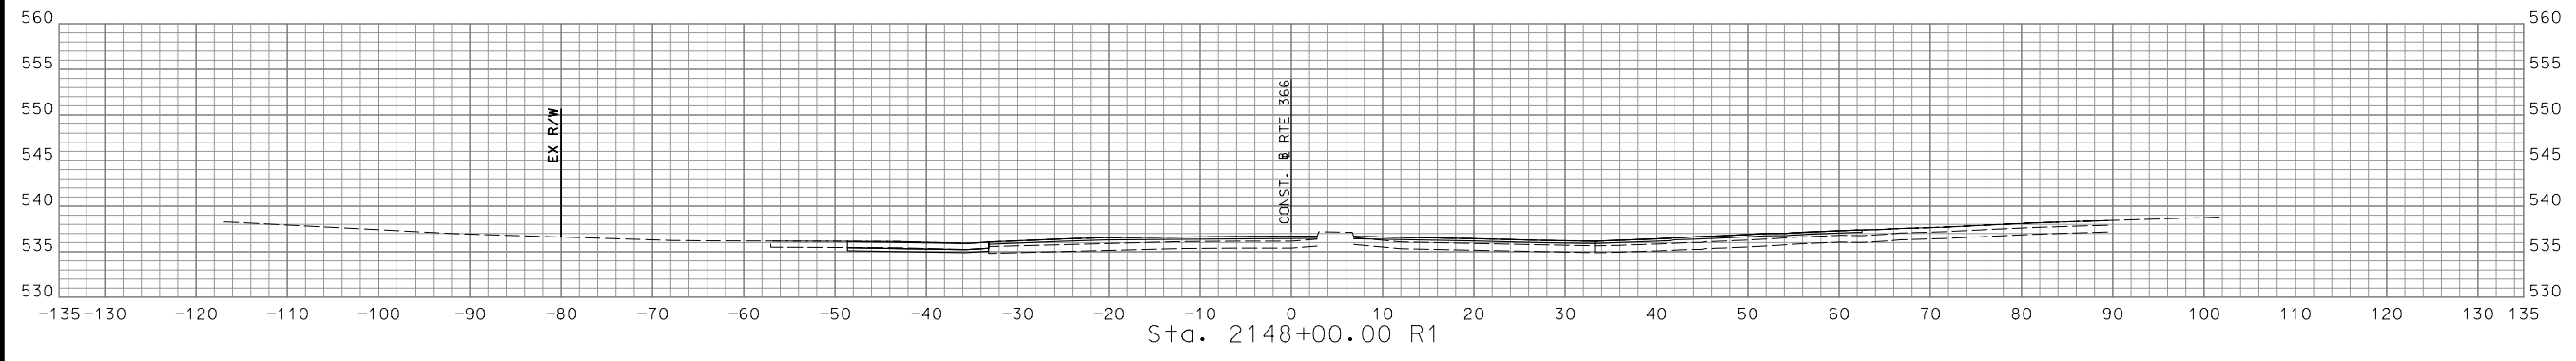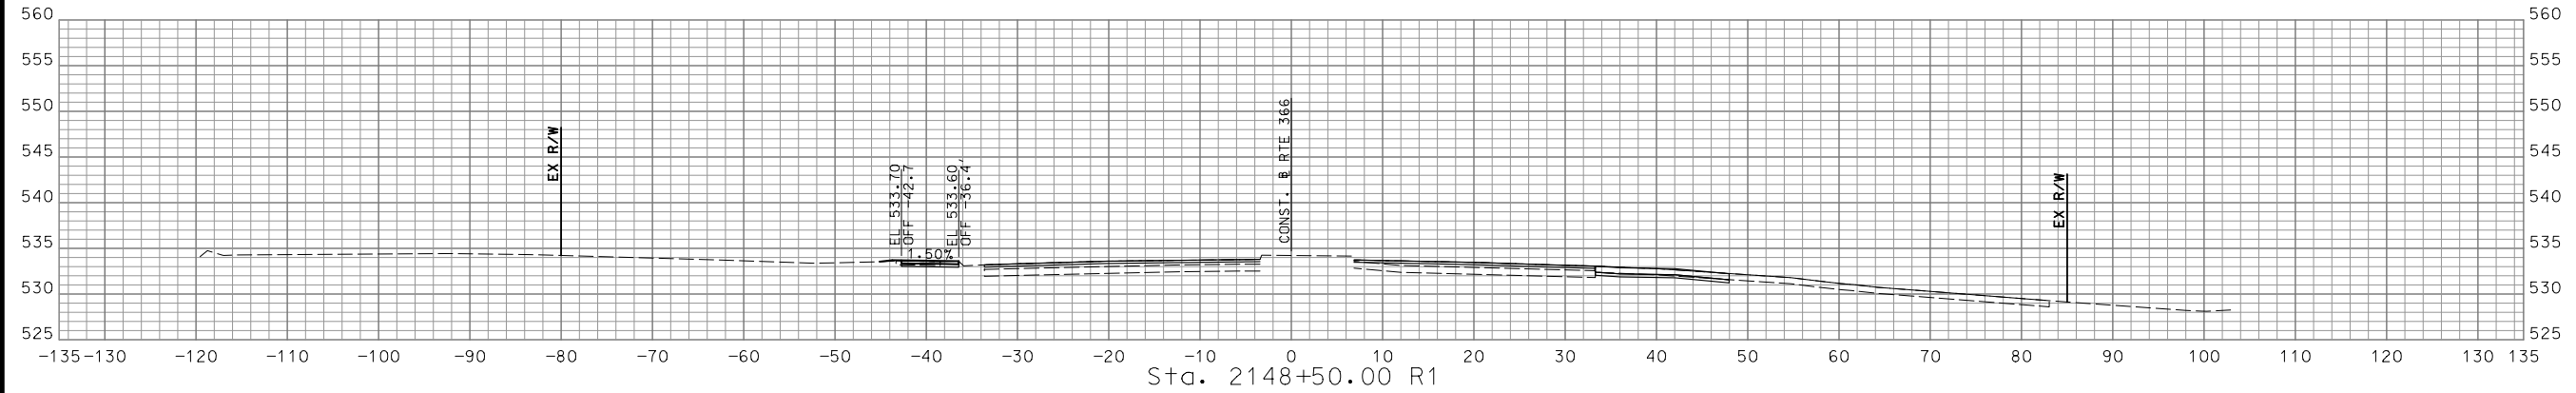

DATE	DESCRIPTION

MISSOURI HIGHWAYS AND TRANSPORTATION COMMISSION


105 WEST CAPITOL  
 JEFFERSON CITY, MO 65102  
 1-888-ASK-MODOT (1-888-275-6636)

**CMT**  
 © Copyright CMT, Inc.  
 CRAWFORD, MURPHY & TILLY, INC.  
 ONE MEMORIAL DRIVE, SUITE 500  
 ST. LOUIS, MO 63102 (314) 436-5500  
 ENGINEERING CORPORATION - 000631

IF A SEAL IS PRESENT ON THIS SHEET IT HAS BEEN ELECTRONICALLY SEALED AND DATED.



DISCLAIMER  
 THE PROFESSIONAL WHOSE SIGNATURE AND PERSONAL SEAL APPEAR HEREON ASSUMES RESPONSIBILITY ONLY FOR WHAT APPEARS ON THIS PAGE, AND DISCLAIMS (PURSUANT TO SECTION 327.411 RSMO) SPECIFICATION, ESTIMATES, REPORTS, OR OTHER DOCUMENTS OR INSTRUMENTS NOT SEALED BY THE UNDERSIGNED PROFESSIONAL RELATING TO OR INTENDED TO BE USED FOR ANY PART OR PARTS OF THE PROJECT TO WHICH THIS PAGE REFERS.

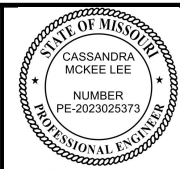

*Cassandra McKee Lee*  
 07/29/2024  
 Cassandra McKee Lee - Civil  
 MO PE-2023025373

DATE PREPARED  
 7/25/2024

MO ROUTE 366	STATE MO
DISTRICT SL	SHEET NO. 81

COUNTY  
ST. LOUIS

JOB NO.  
J6S3582

CONTRACT ID.



PROJECT NO.

BRIDGE NO.

DATE	DESCRIPTION




**CMT**  
 © Copyright CMT, Inc.  
 CRAWFORD, MURPHY & TILLY, INC.  
 ONE MEMORIAL DRIVE, SUITE 500  
 ST. LOUIS, MO 63102 (314) 436-5500  
 ENGINEERING CORPORATION - 000631

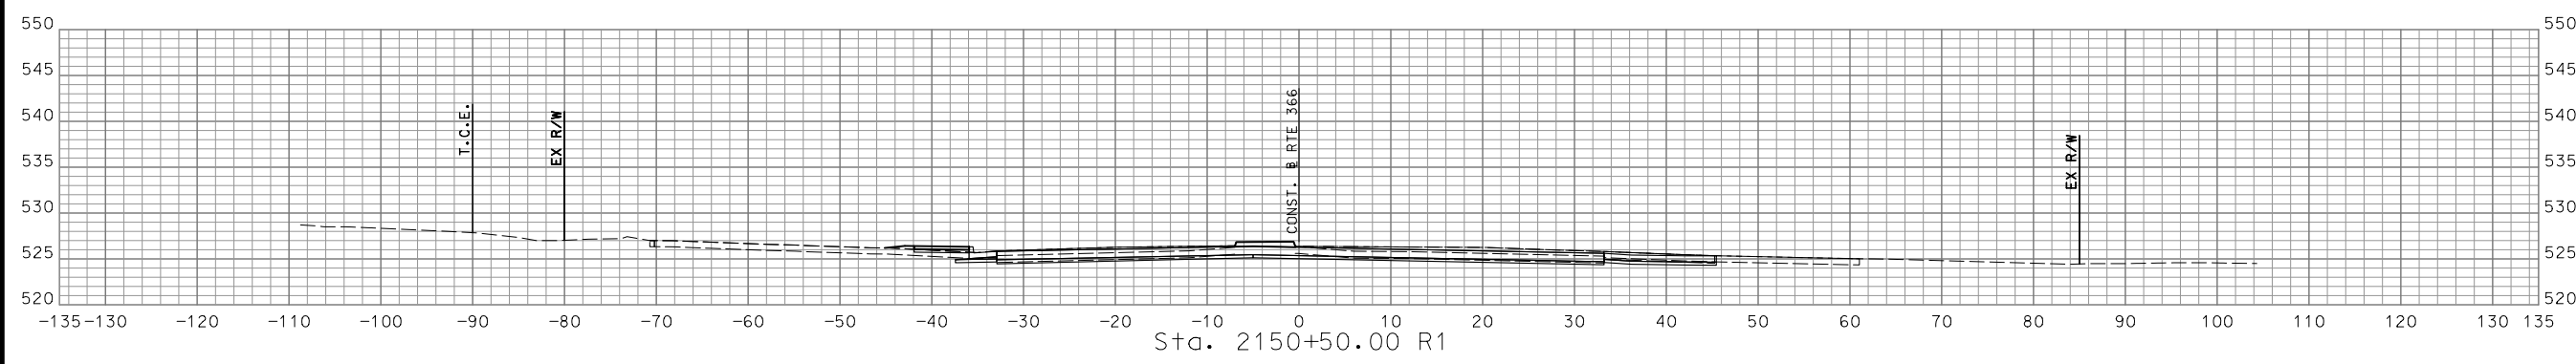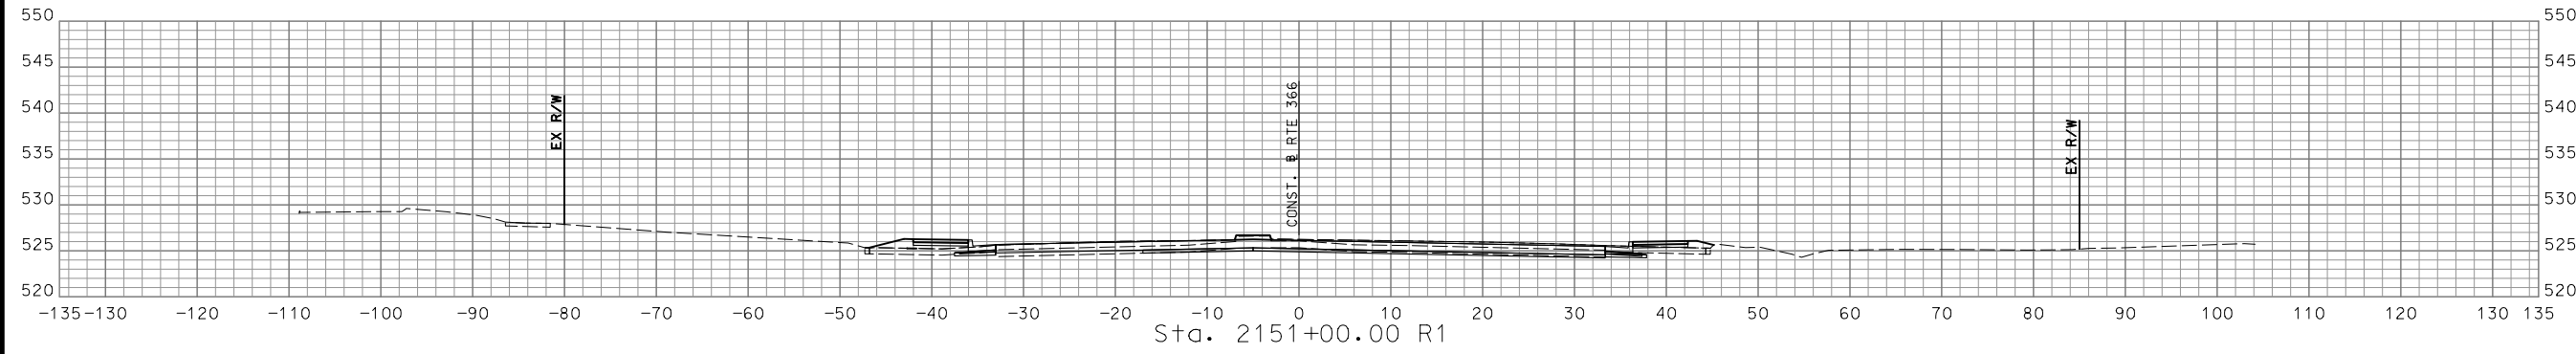

STA. 2150+50.00 R1 TO STA. 2151+00.00 R1  
 NOTE: SEE BRIDGE PLANS FOR BRIDGE AREA DETAILS

IF A SEAL IS PRESENT ON THIS SHEET IT HAS BEEN ELECTRONICALLY SEALED AND DATED.

DISCLAIMER  
 THE PROFESSIONAL WHOSE SIGNATURE AND PERSONAL SEAL APPEAR HEREON ASSUMES RESPONSIBILITY ONLY FOR WHAT APPEARS ON THIS PAGE, AND DISCLAIMS (PURSUANT TO SECTION 327.411 RSMO) SPECIFICATION, ESTIMATES, REPORTS, OR OTHER DOCUMENTS OR INSTRUMENTS NOT SEALED BY THE UNDERSIGNED PROFESSIONAL RELATING TO OR INTENDED TO BE USED FOR ANY PART OR PARTS OF THE PROJECT TO WHICH THIS PAGE REFERS.

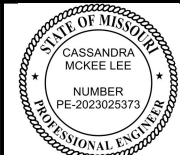

*Cassandra McKee Lee*  
 07/29/2024  
 Cassandra McKee Lee - Civil  
 MO PE-2023025373

DATE PREPARED  
 7/25/2024

MO ROUTE 366 STATE MO

DISTRICT SL SHEET NO. 82

COUNTY ST. LOUIS

JOB NO. J6S3582

CONTRACT ID.

PROJECT NO.

BRIDGE NO.

DESCRIPTION

DATE

MISSOURI HIGHWAYS AND TRANSPORTATION COMMISSION

105 WEST CAPITOL JEFFERSON CITY, MO 65102

1-888-ASK-MODOT (1-888-275-6636)

MoDOT

CMT

© Copyright CMT, Inc.

CRAWFORD, MURPHY & TILLY, INC.





ONE MEMORIAL DRIVE, SUITE 500

ST. LOUIS, MO 63102 (314) 436-5500

ENGINEERING CORPORATION - 000631


REV. 7/25/2024

IF A SEAL IS PRESENT ON THIS SHEET IT HAS BEEN ELECTRONICALLY SEALED AND DATED.

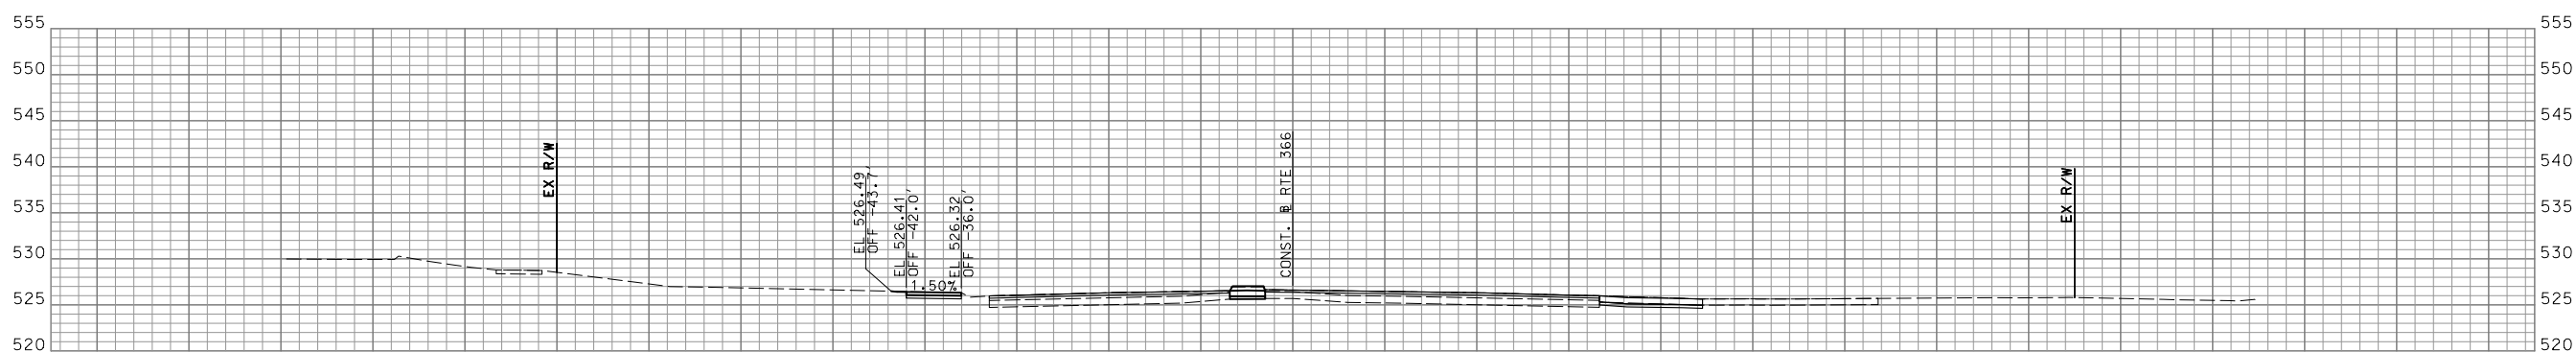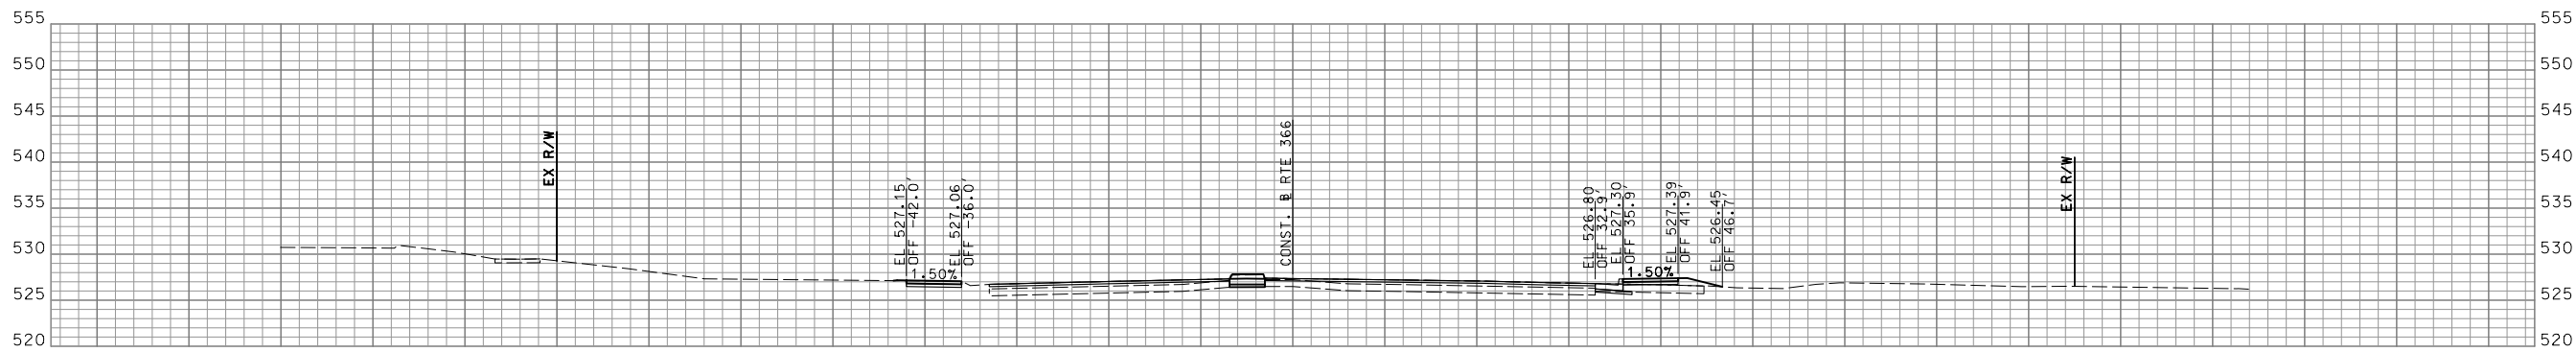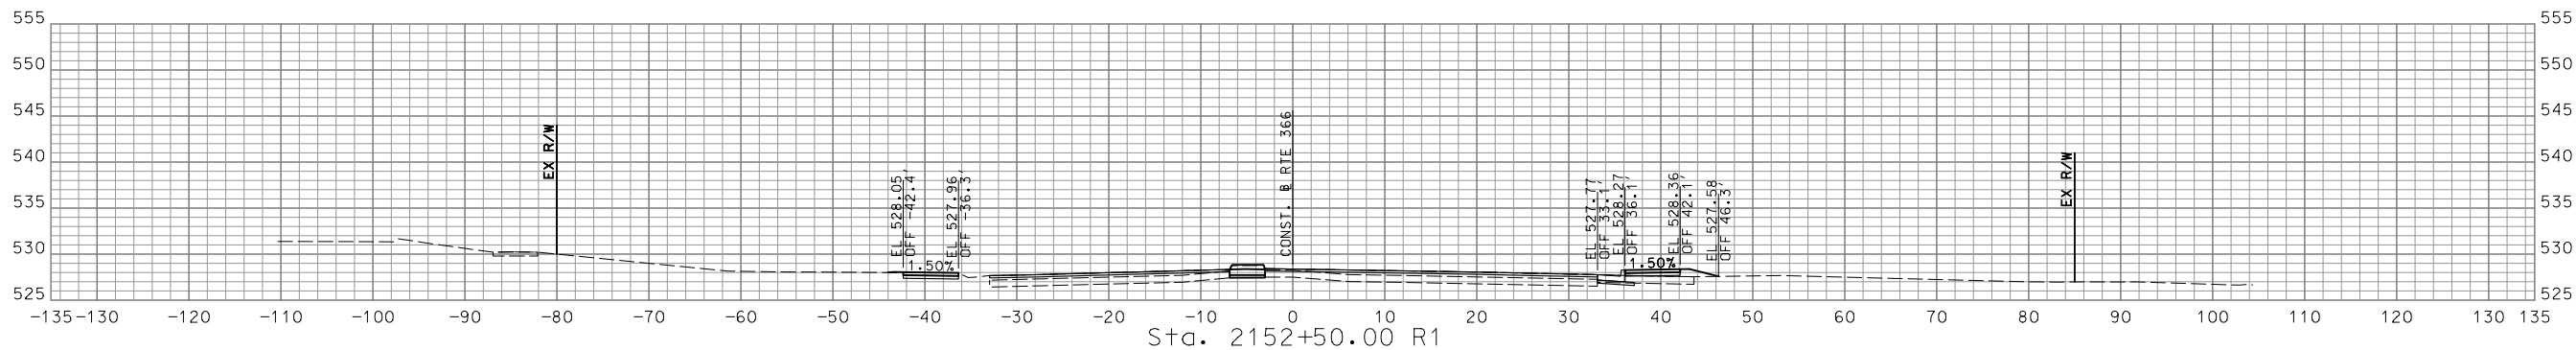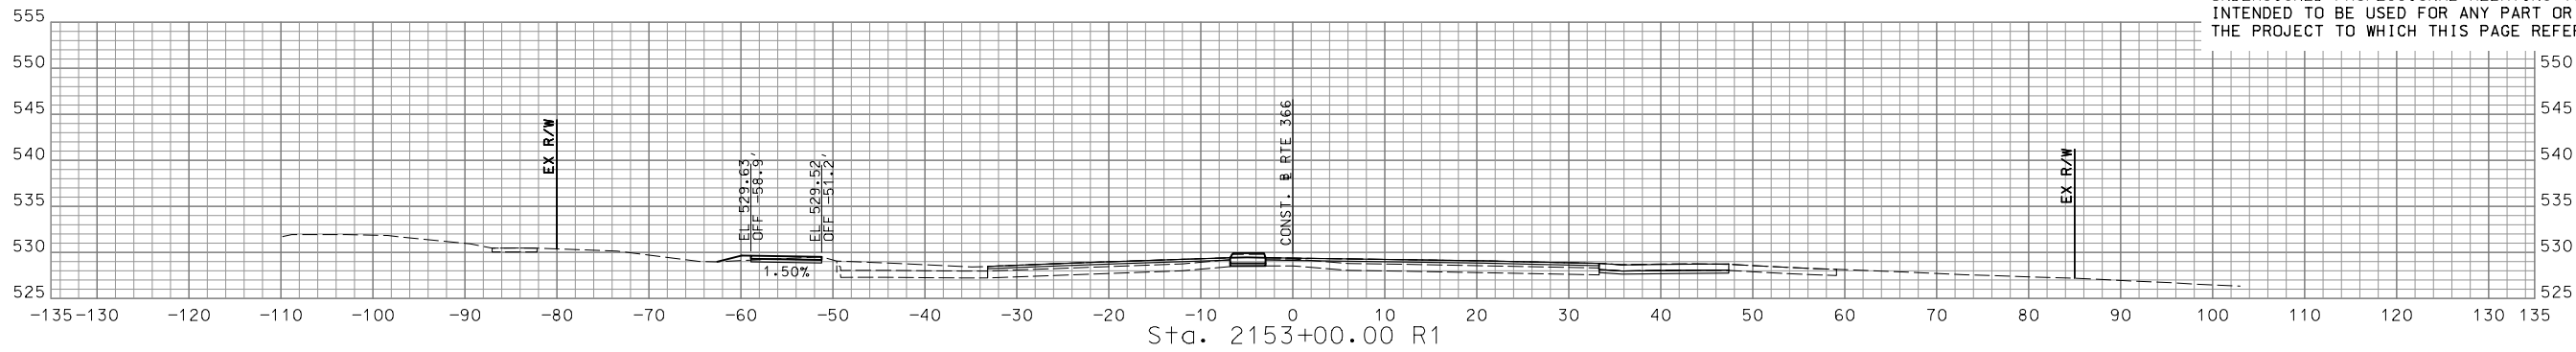

STA. 2151+50.00 R1 TO STA. 2153+00.00 R1

DISCLAIMER  
 THE PROFESSIONAL WHOSE SIGNATURE AND PERSONAL SEAL APPEAR HEREON ASSUMES RESPONSIBILITY ONLY FOR WHAT APPEARS ON THIS PAGE, AND DISCLAIMS (PURSUANT TO SECTION 327.411 RSMO) SPECIFICATION, ESTIMATES, REPORTS, OR OTHER DOCUMENTS OR INSTRUMENTS NOT SEALED BY THE UNDERSIGNED PROFESSIONAL RELATING TO OR INTENDED TO BE USED FOR ANY PART OR PARTS OF THE PROJECT TO WHICH THIS PAGE REFERS.

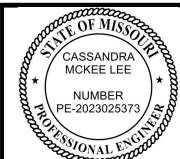

*Cassandra McKee Lee*  
 07/29/2024  
 Cassandra McKee Lee - Civil  
 MO PE-2023025373

DATE PREPARED 7/25/2024	
MO ROUTE 366	STATE MO
DISTRICT SL	SHEET NO. 83
COUNTY ST. LOUIS	
JOB NO. J6S3582	
CONTRACT ID.	





PROJECT NO.
BRIDGE NO.

DATE	DESCRIPTION

MISSOURI HIGHWAYS AND TRANSPORTATION COMMISSION  
  
 105 WEST CAPITOL  
 JEFFERSON CITY, MO 65102  
 1-888-ASK-MODOT (1-888-275-6636)


© Copyright CMT, Inc.  
 CRAWFORD, MURPHY & TILLY, INC.  
 ONE MEMORIAL DRIVE, SUITE 500  
 ST. LOUIS, MO 63102 (314) 436-5500  
 ENGINEERING CORPORATION - 000631  
 REV.

IF A SEAL IS PRESENT ON THIS SHEET IT HAS BEEN ELECTRONICALLY SEALED AND DATED.

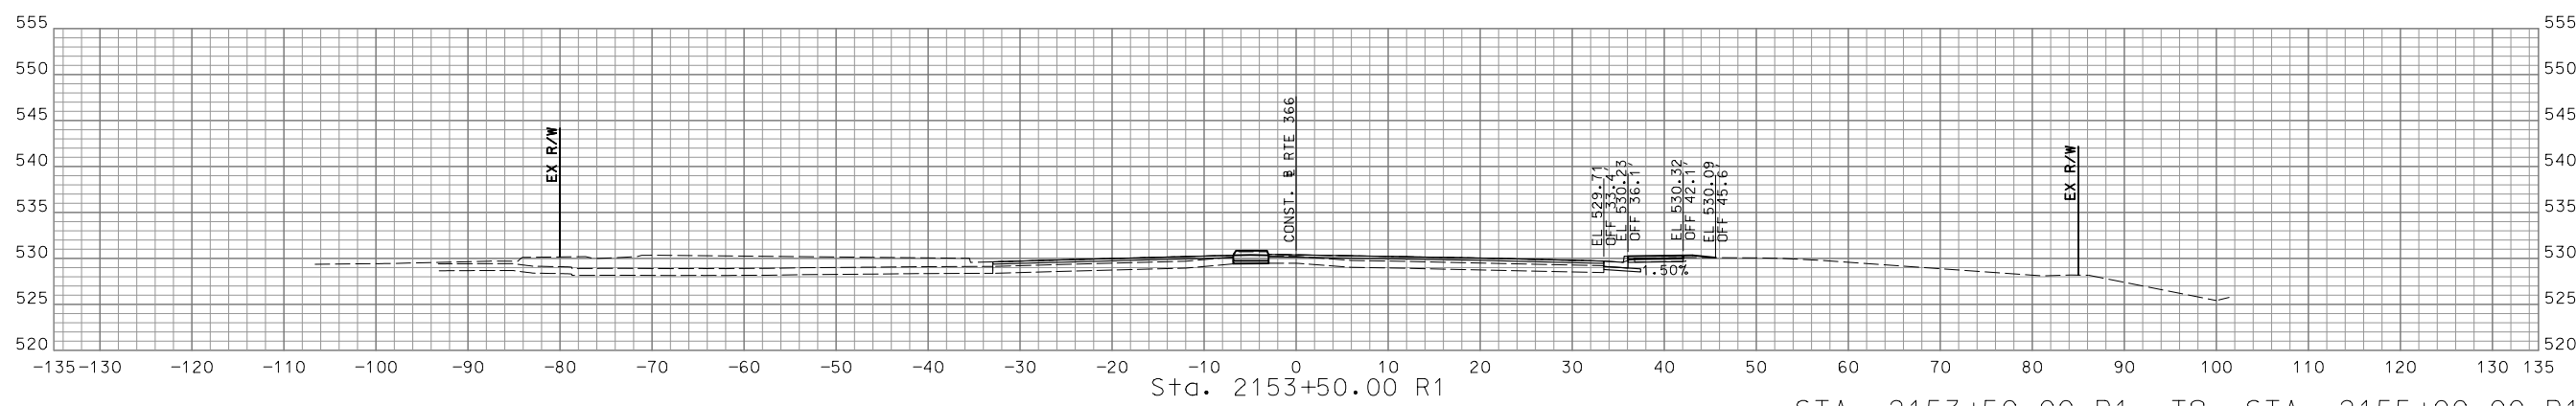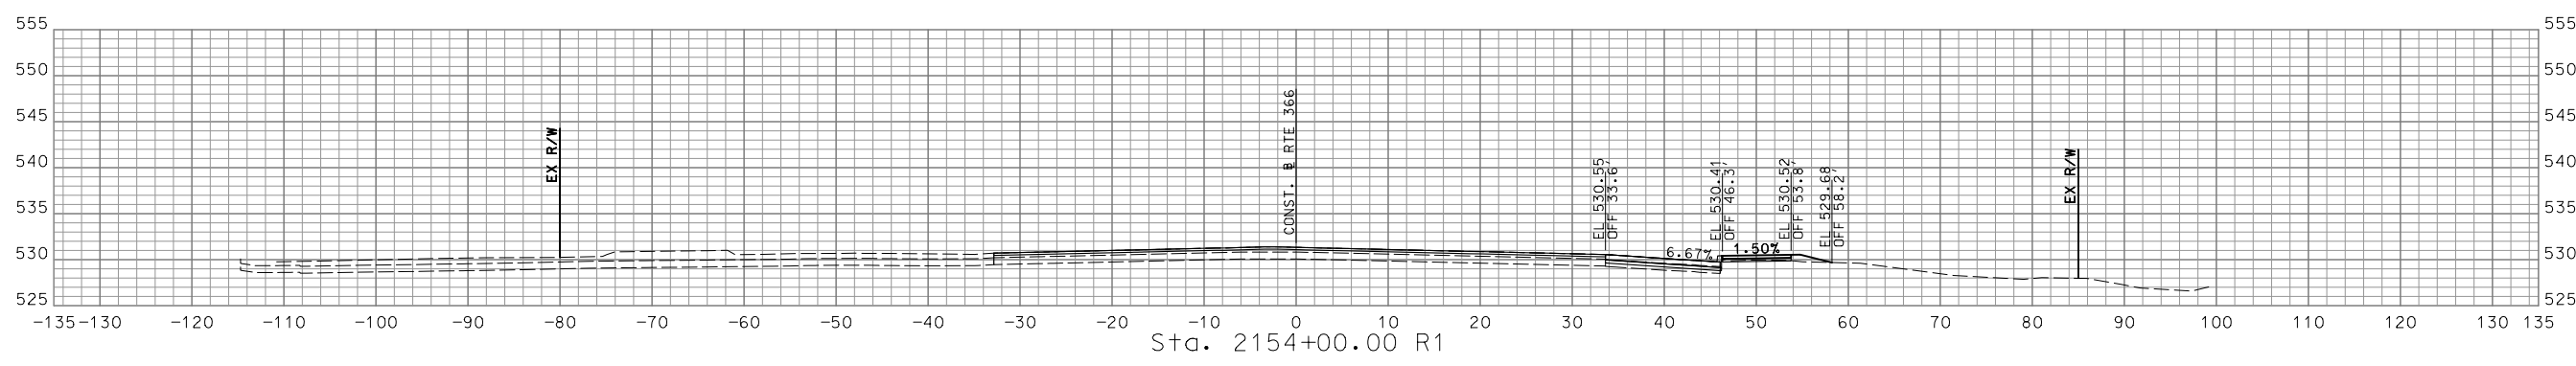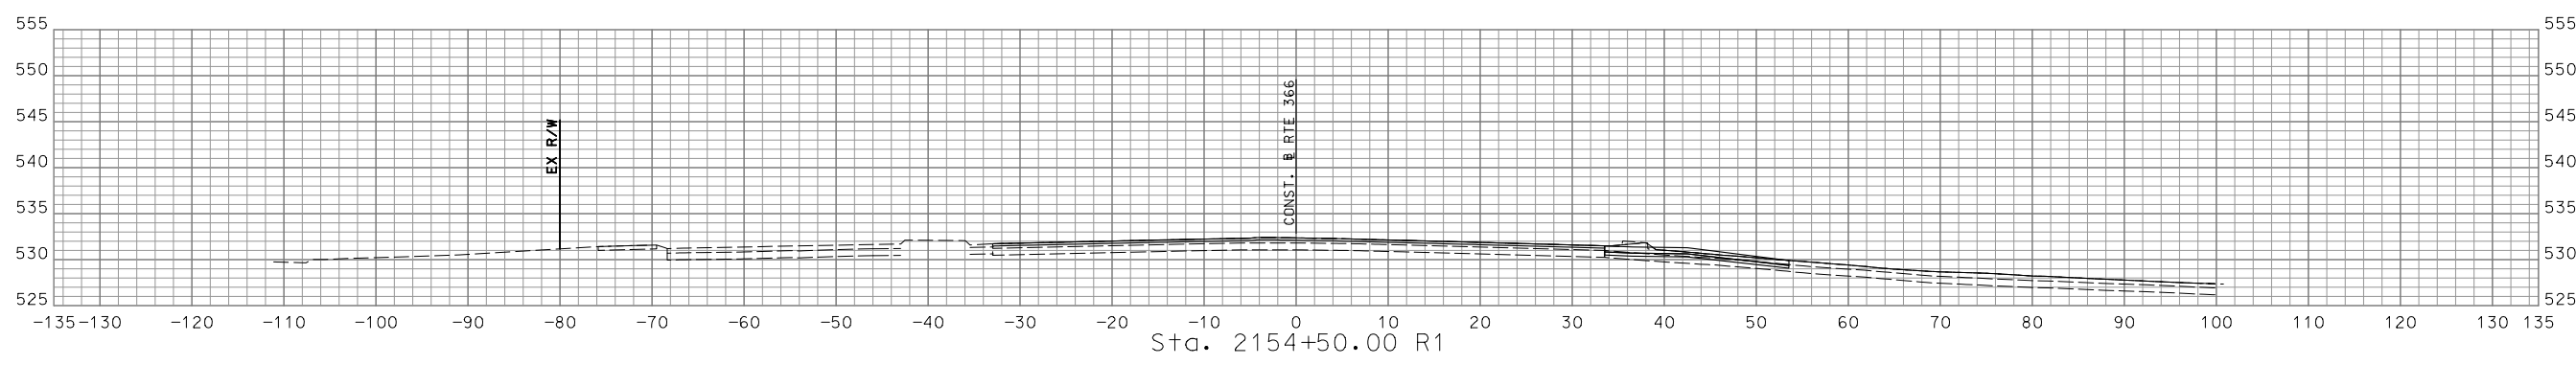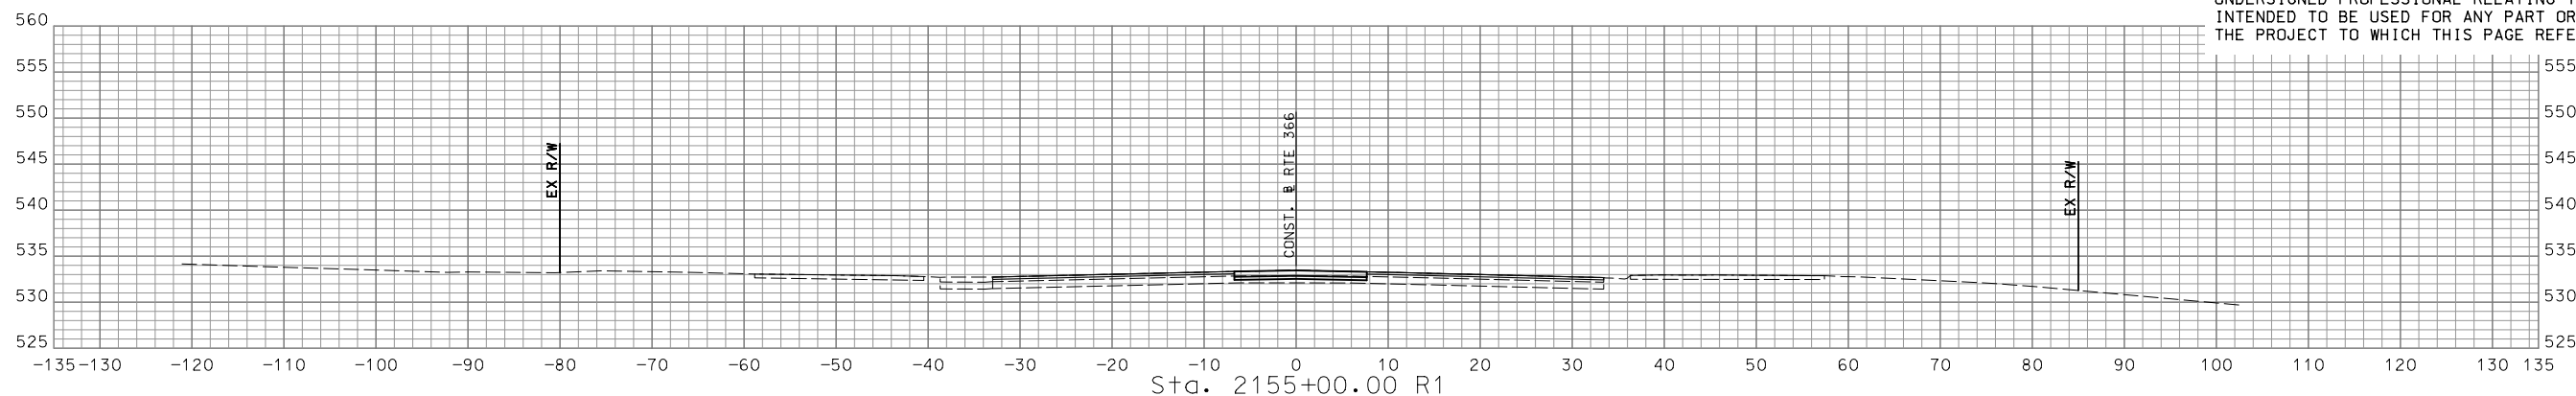

STA. 2153+50.00 R1 TO STA. 2155+00.00 R1

DISCLAIMER  
 THE PROFESSIONAL WHOSE SIGNATURE AND PERSONAL SEAL APPEAR HEREON ASSUMES RESPONSIBILITY ONLY FOR WHAT APPEARS ON THIS PAGE, AND DISCLAIMS (PURSUANT TO SECTION 327.411 RSMO) SPECIFICATION, ESTIMATES, REPORTS, OR OTHER DOCUMENTS OR INSTRUMENTS NOT SEALED BY THE UNDERSIGNED PROFESSIONAL RELATING TO OR INTENDED TO BE USED FOR ANY PART OR PARTS OF THE PROJECT TO WHICH THIS PAGE REFERS.

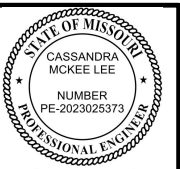

*Cassandra McKee Lee*  
 07/29/2024  
 Cassandra McKee Lee - Civil  
 MO PE-2023025373

DATE PREPARED  
 7/25/2024  
 MO ROUTE 366 STATE MO  
 DISTRICT SL SHEET NO. 84  
 COUNTY ST. LOUIS  
 JOB NO. J6S3582  
 CONTRACT ID.





PROJECT NO.  
 BRIDGE NO.

DATE	DESCRIPTION

MISSOURI HIGHWAYS AND TRANSPORTATION COMMISSION  
  
 105 WEST CAPITOL  
 JEFFERSON CITY, MO 65102  
 1-888-ASK-MODOT (1-888-275-6636)

© Copyright CMT, Inc.  
 CRAWFORD, MURPHY & TILLY, INC.  
 ONE MEMORIAL DRIVE, SUITE 500  
 ST. LOUIS, MO 63102 (314) 436-5500  
 ENGINEERING CORPORATION - 000631  
 REV.

IF A SEAL IS PRESENT ON THIS SHEET IT HAS BEEN ELECTRONICALLY SEALED AND DATED.

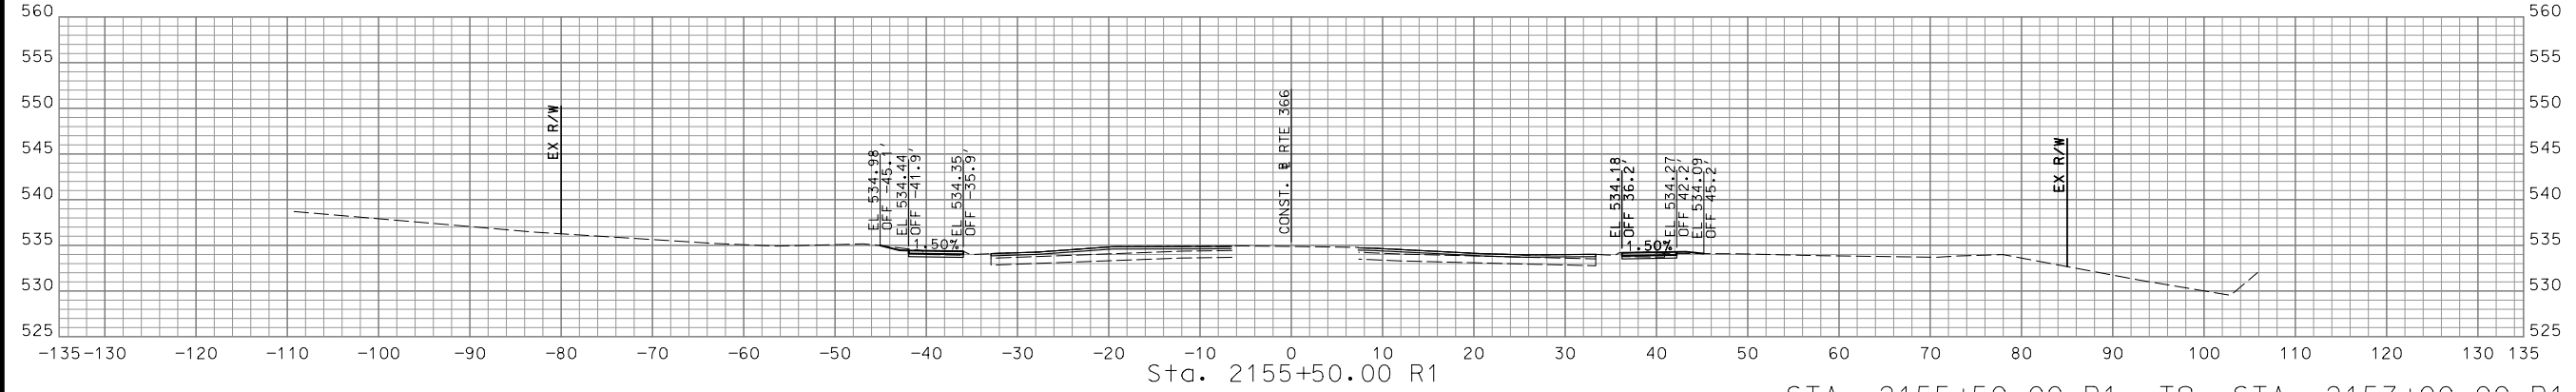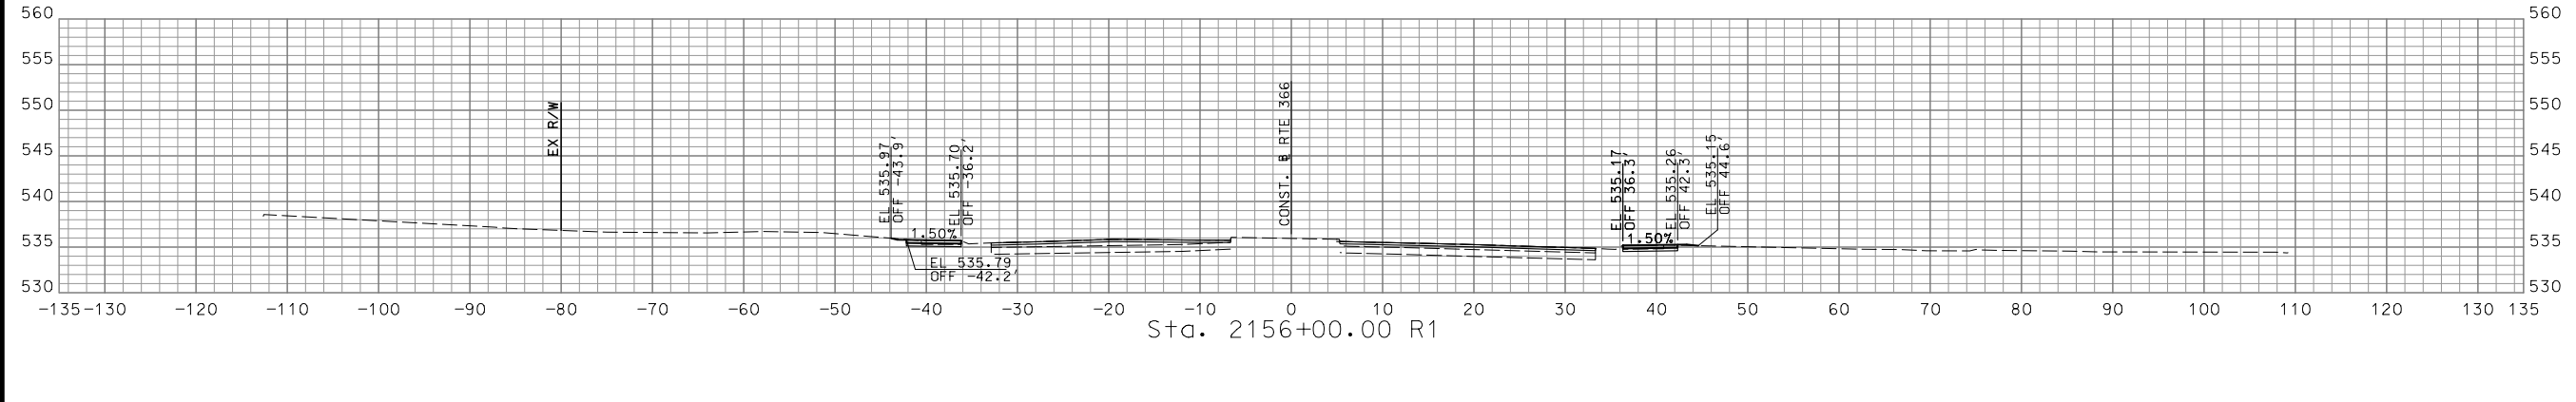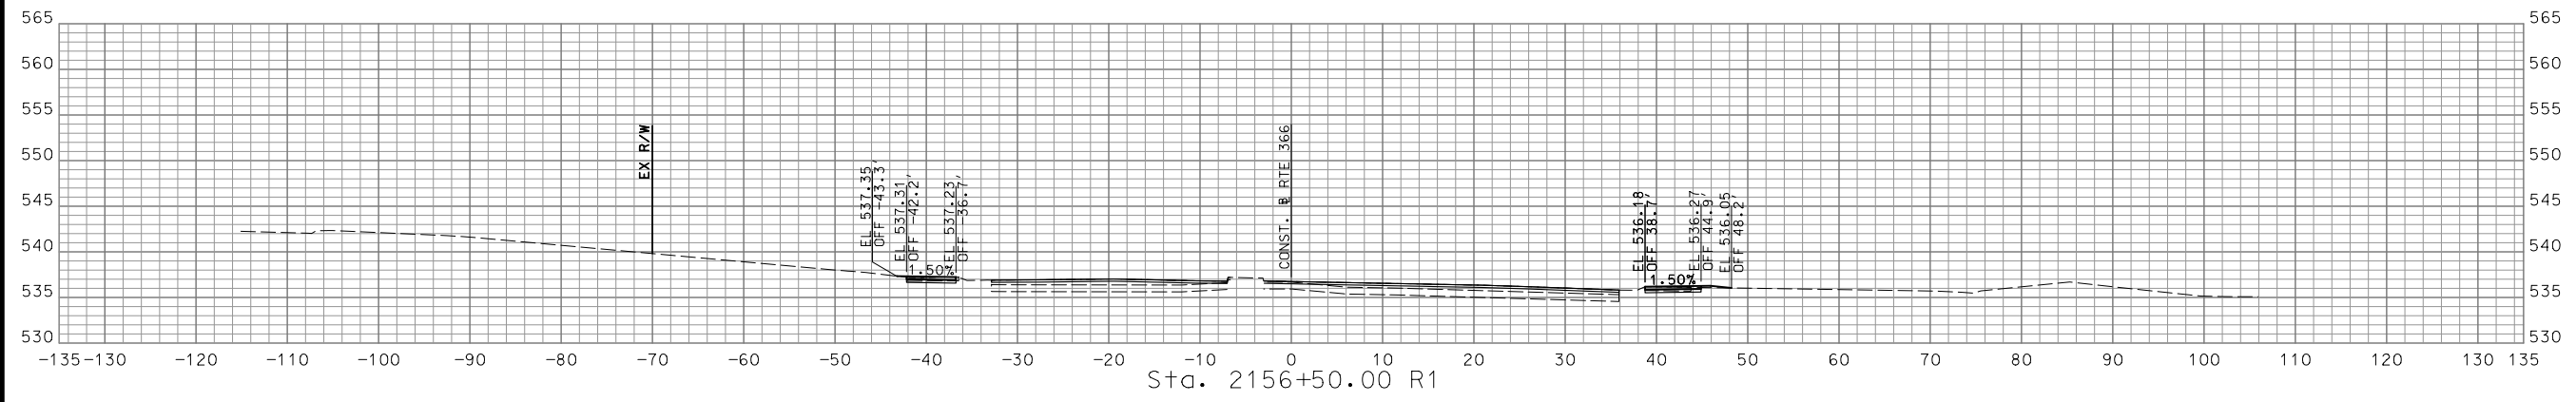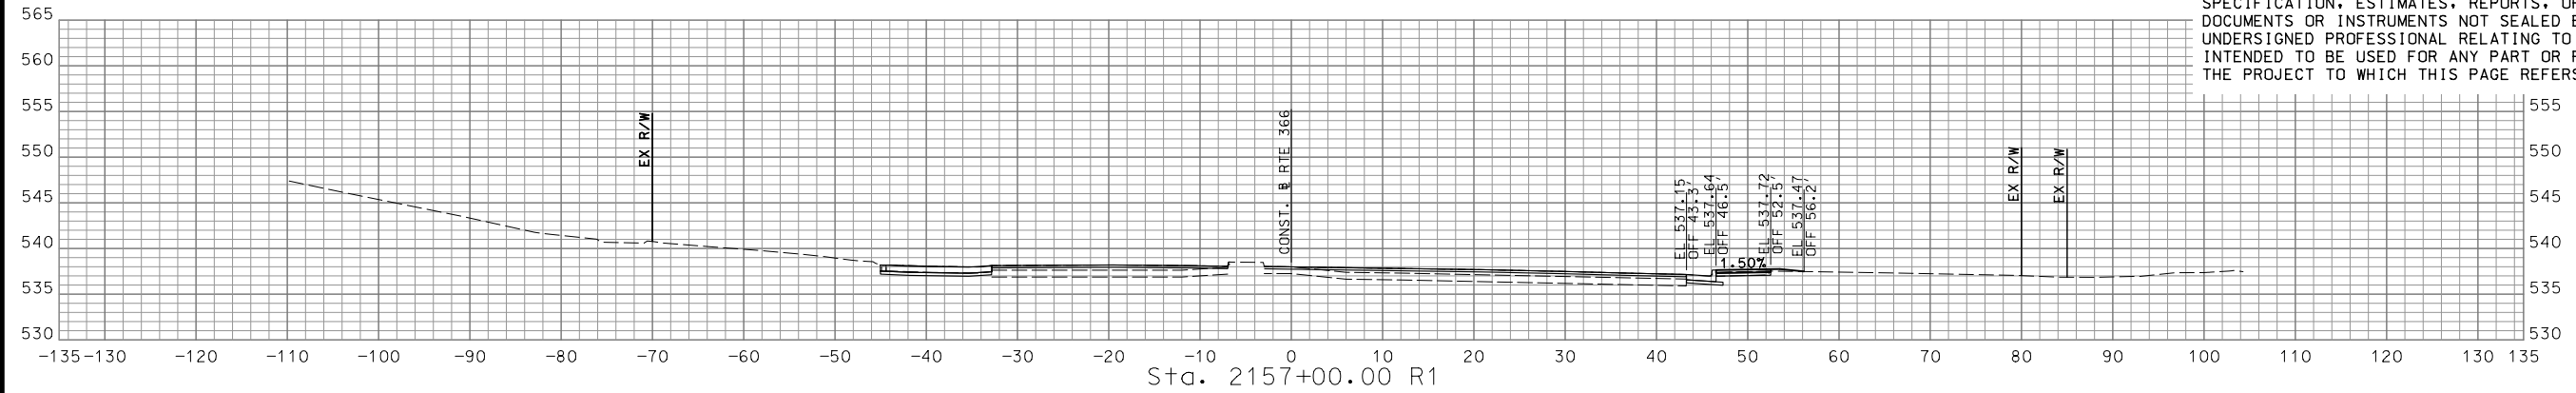

STA. 2155+50.00 R1 TO STA. 2157+00.00 R1

DISCLAIMER  
 THE PROFESSIONAL WHOSE SIGNATURE AND PERSONAL SEAL APPEAR HEREON ASSUMES RESPONSIBILITY ONLY FOR WHAT APPEARS ON THIS PAGE, AND DISCLAIMS (PURSUANT TO SECTION 327.411 RSMO) SPECIFICATION, ESTIMATES, REPORTS, OR OTHER DOCUMENTS OR INSTRUMENTS NOT SEALED BY THE UNDERSIGNED PROFESSIONAL RELATING TO OR INTENDED TO BE USED FOR ANY PART OR PARTS OF THE PROJECT TO WHICH THIS PAGE REFERS.



Cassandra McKee Lee  
 07/29/2024  
 Cassandra McKee Lee - Civil  
 MO PE-2023025373

DATE PREPARED  
 7/25/2024

MO ROUTE  
 366

STATE  
 MO

DISTRICT  
 SL

SHEET NO.  
 85

COUNTY  
 ST. LOUIS

JOB NO.  
 J6S3582

CONTRACT ID.

PROJECT NO.

BRIDGE NO.

DATE

DESCRIPTION

DATE

DESCRIPTION

MISSOURI HIGHWAYS AND TRANSPORTATION COMMISSION  
 105 WEST CAPITOL JEFFERSON CITY, MO 65102  
 1-888-ASK-MODOT (1-888-275-6636)

CMT  
 © Copyright CMT, Inc.  
 CRAWFORD, MURPHY & TILLY, INC.  
 ONE MEMORIAL DRIVE, SUITE 500  
 ST. LOUIS, MO 63102 (314) 436-5500  
 ENGINEERING CORPORATION - 000631


REV.

IF A SEAL IS PRESENT ON THIS SHEET IT HAS BEEN ELECTRONICALLY SEALED AND DATED.

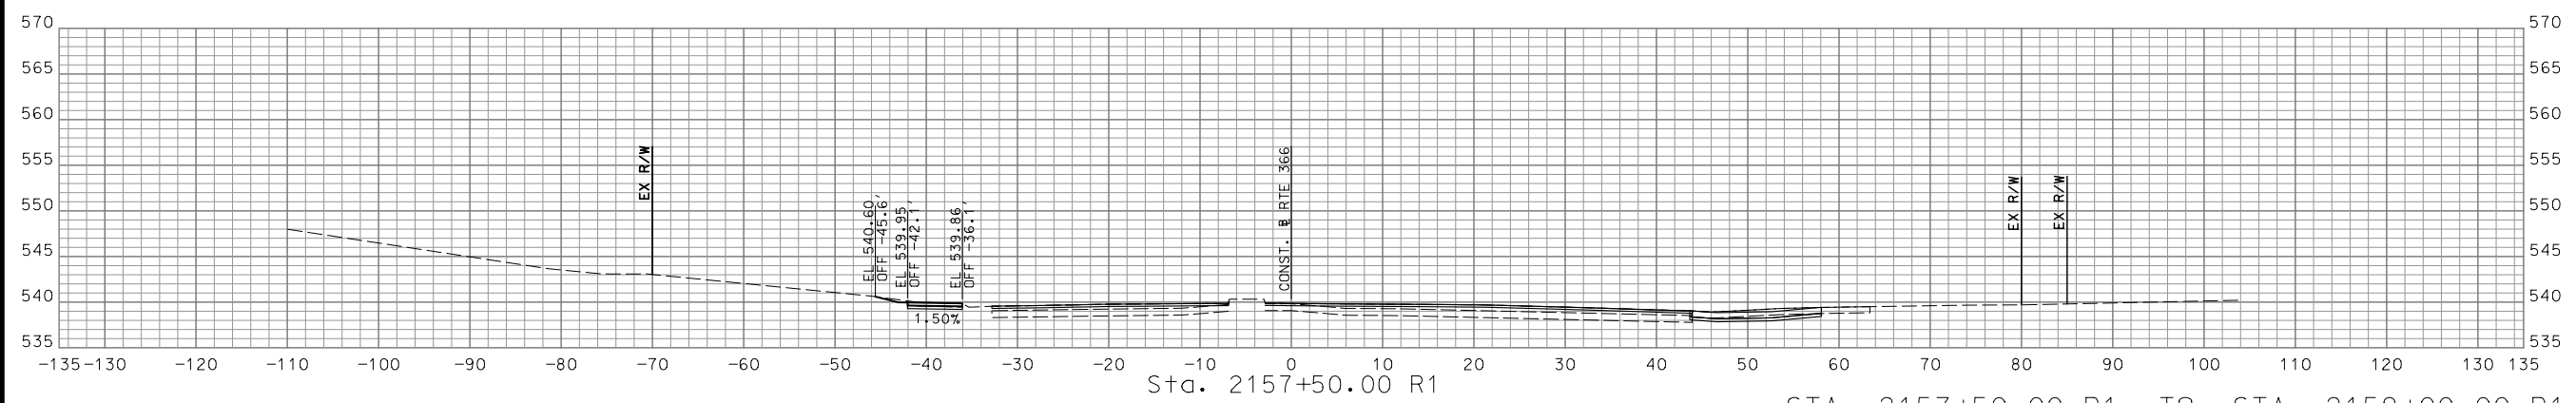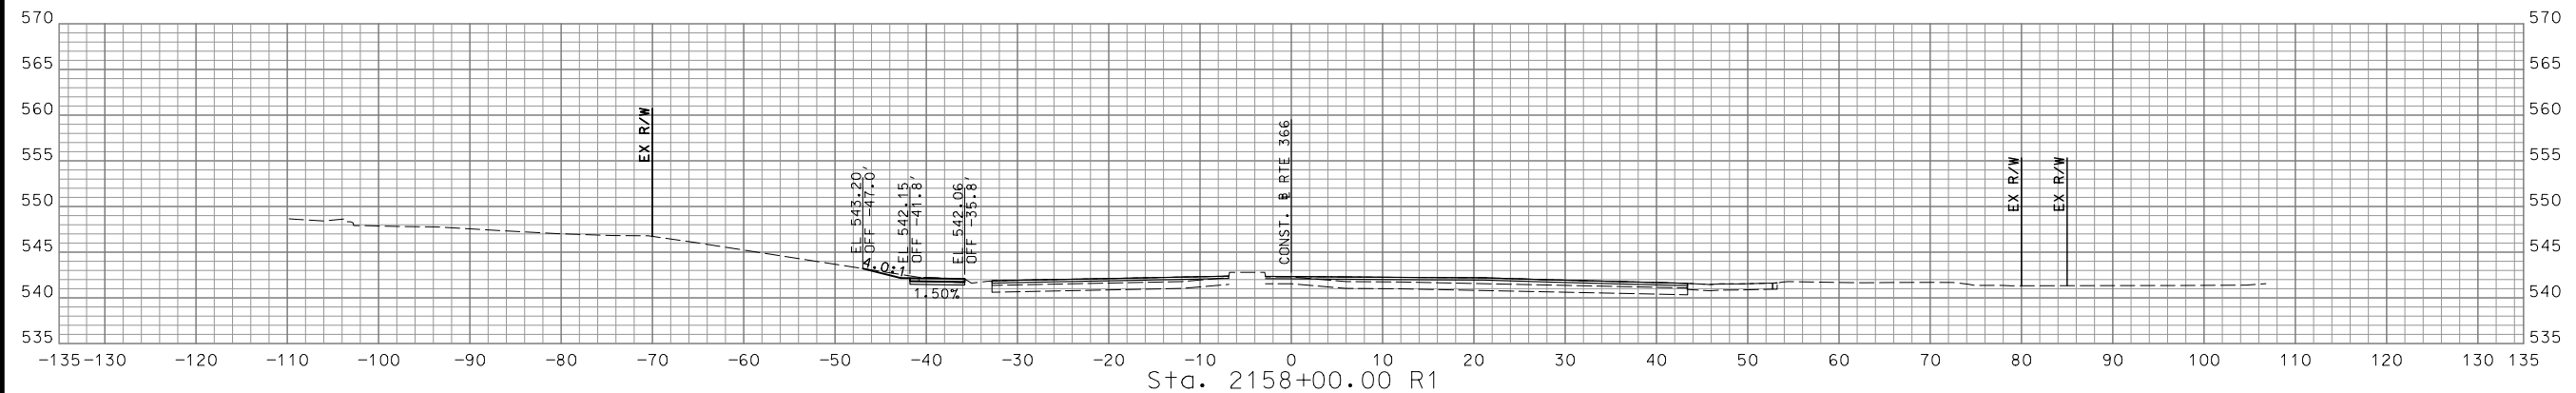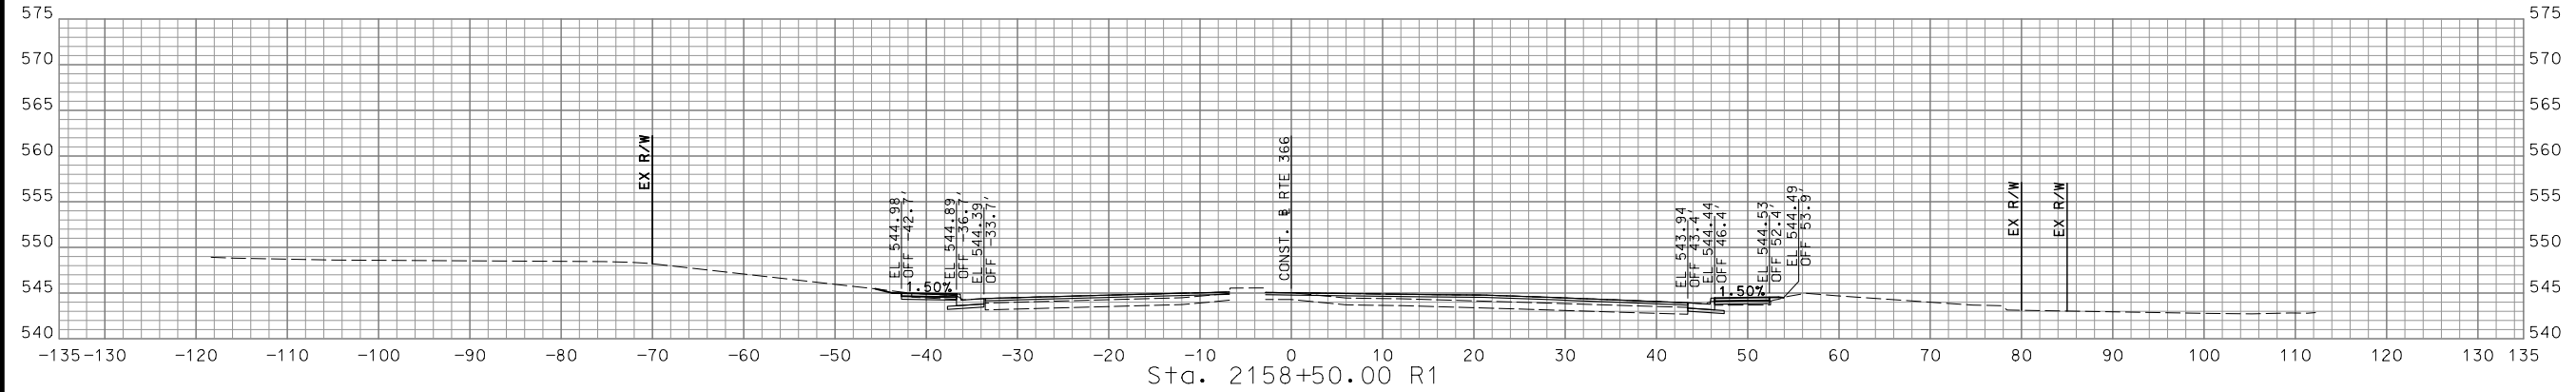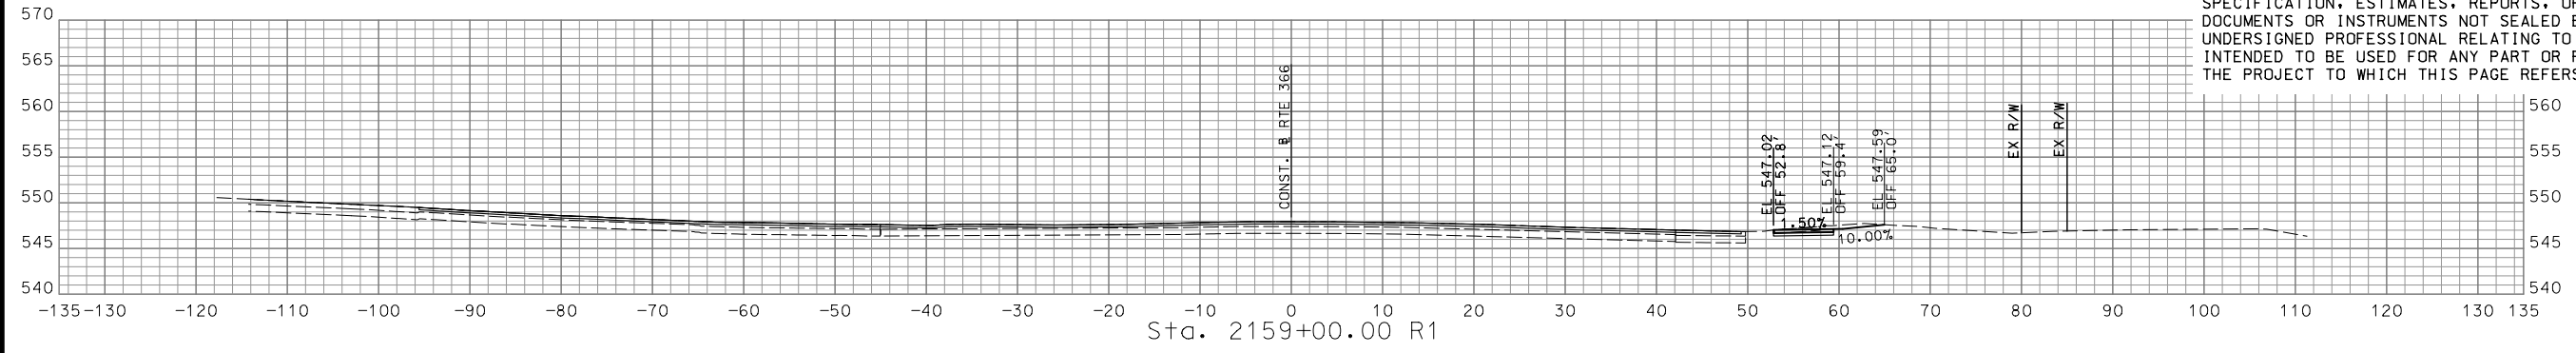

STA. 2157+50.00 R1 TO STA. 2159+00.00 R1

DISCLAIMER  
 THE PROFESSIONAL WHOSE SIGNATURE AND PERSONAL SEAL APPEAR HEREON ASSUMES RESPONSIBILITY ONLY FOR WHAT APPEARS ON THIS PAGE, AND DISCLAIMS (PURSUANT TO SECTION 327.411 RSMO) SPECIFICATION, ESTIMATES, REPORTS, OR OTHER DOCUMENTS OR INSTRUMENTS NOT SEALED BY THE UNDERSIGNED PROFESSIONAL RELATING TO OR INTENDED TO BE USED FOR ANY PART OR PARTS OF THE PROJECT TO WHICH THIS PAGE REFERS.

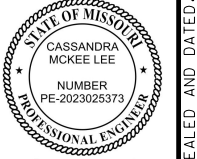

*Cassandra McKee Lee*  
 07/29/2024  
 Cassandra McKee Lee - Civil  
 MO PE-2023025373

DATE PREPARED  
 7/25/2024

MO ROUTE 366 STATE MO  
 DISTRICT SL SHEET NO. 86

COUNTY  
 ST. LOUIS



JOB NO.  
 J6S3582

CONTRACT ID.





PROJECT NO.

BRIDGE NO.

DATE	DESCRIPTION

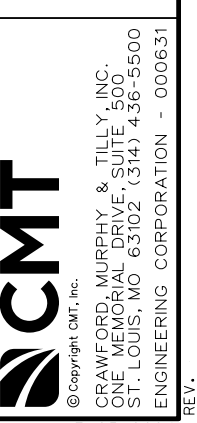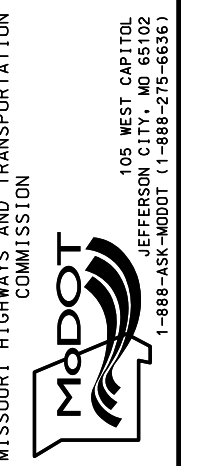


IF A SEAL IS PRESENT ON THIS SHEET IT HAS BEEN ELECTRONICALLY SEALED AND DATED.

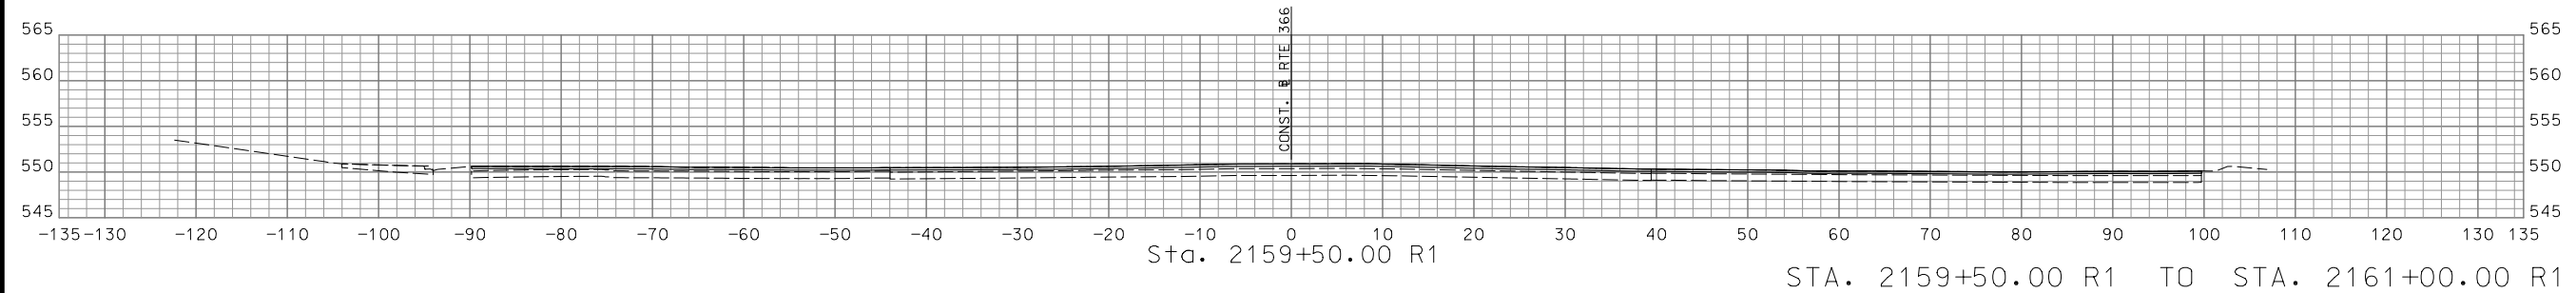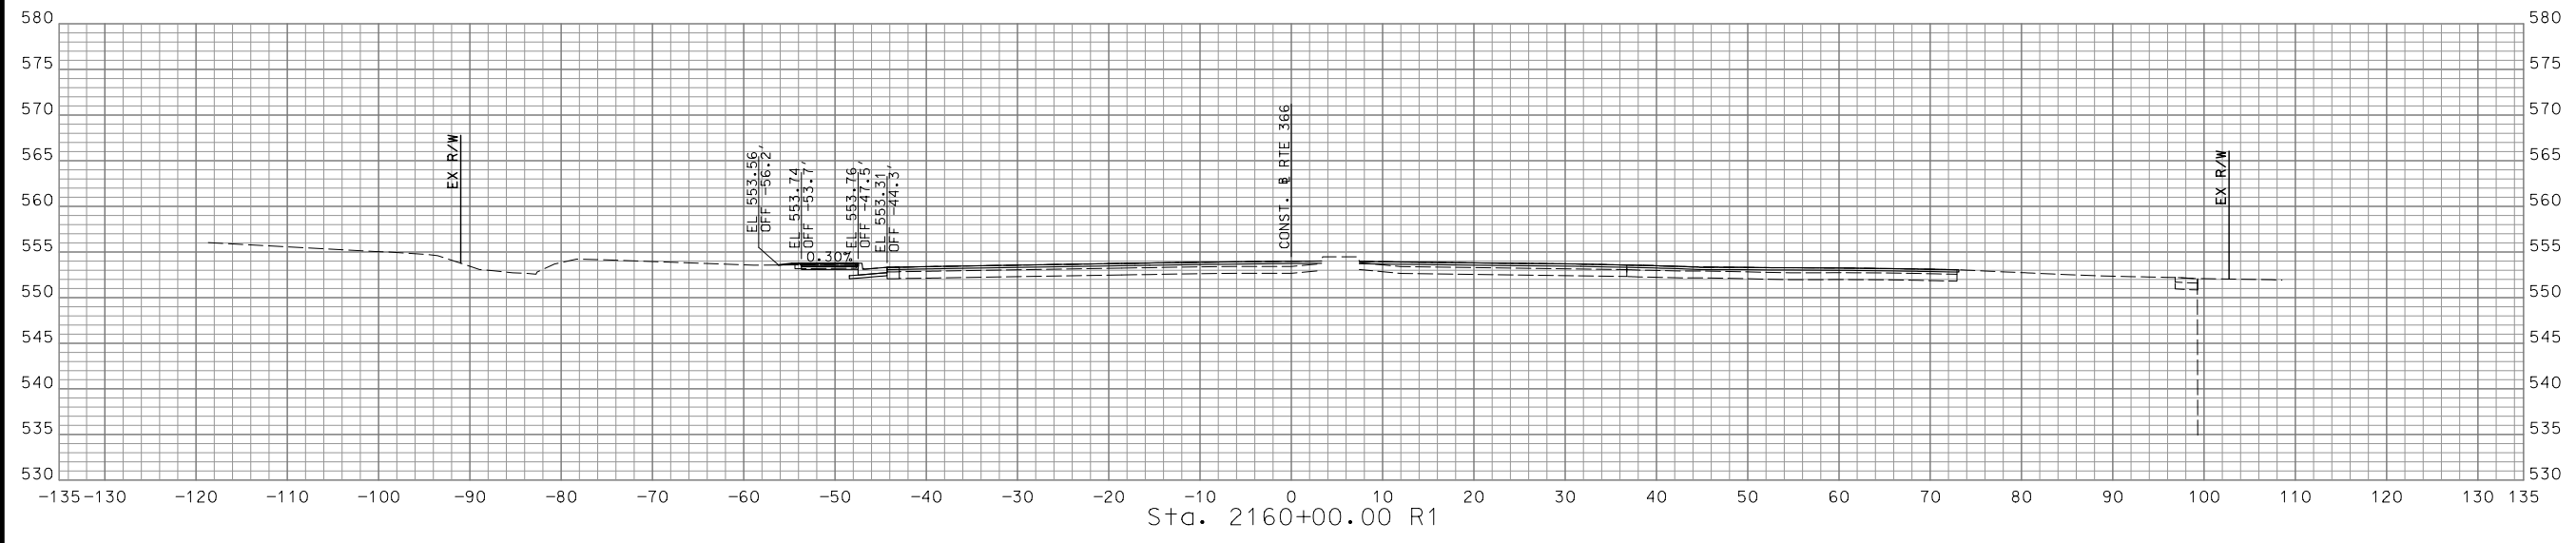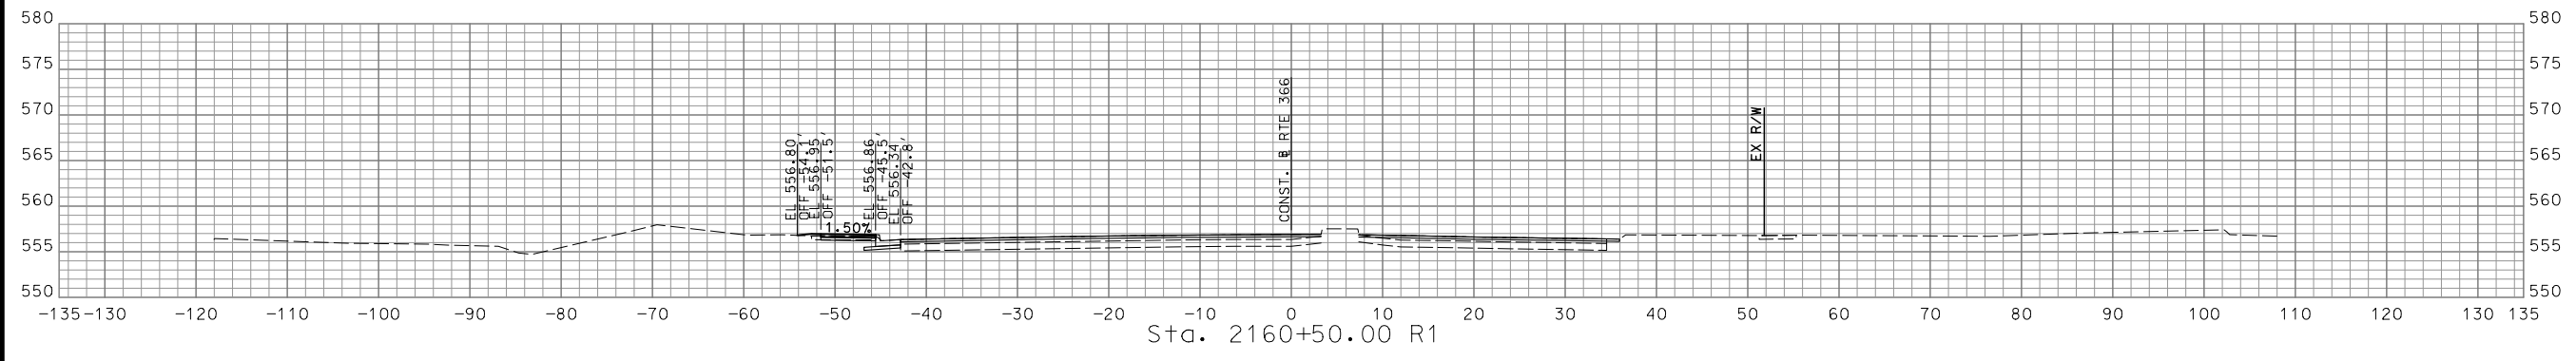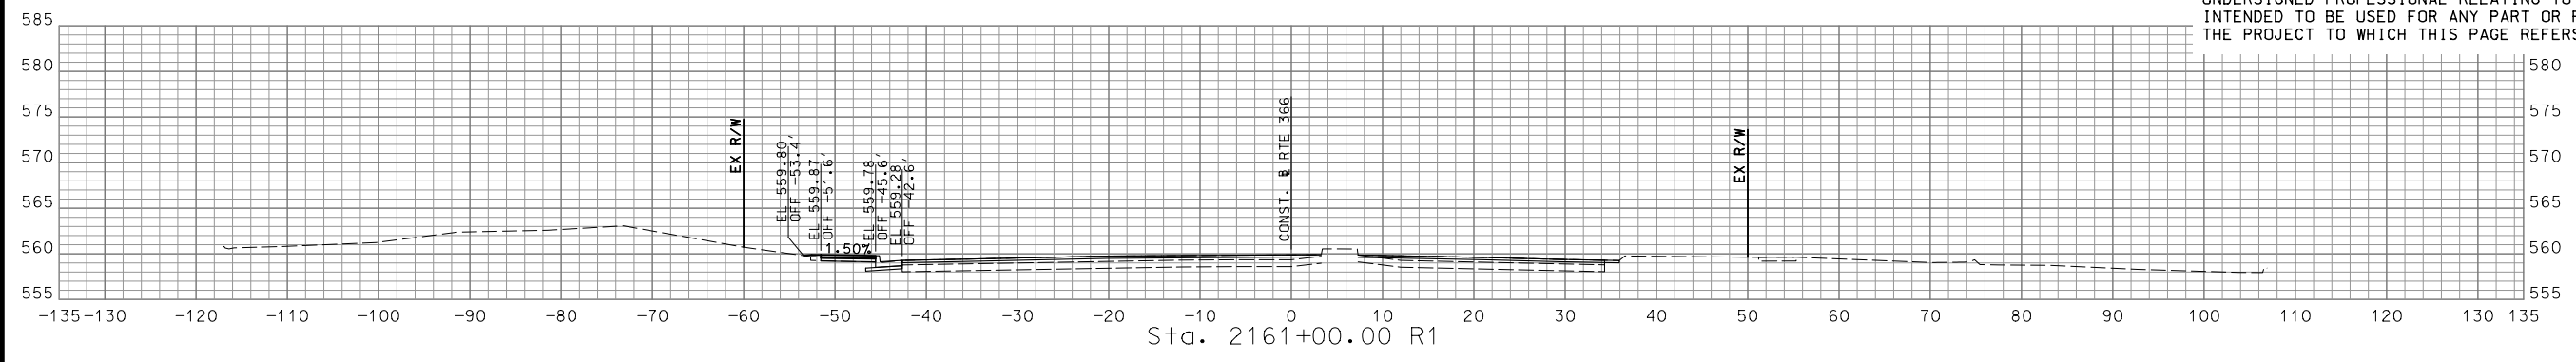

STA. 2159+50.00 R1 TO STA. 2161+00.00 R1

DISCLAIMER  
 THE PROFESSIONAL WHOSE SIGNATURE AND PERSONAL SEAL APPEAR HEREON ASSUMES RESPONSIBILITY ONLY FOR WHAT APPEARS ON THIS PAGE, AND DISCLAIMS (PURSUANT TO SECTION 327.411 RSMO) SPECIFICATION, ESTIMATES, REPORTS, OR OTHER DOCUMENTS OR INSTRUMENTS NOT SEALED BY THE UNDERSIGNED PROFESSIONAL RELATING TO OR INTENDED TO BE USED FOR ANY PART OR PARTS OF THE PROJECT TO WHICH THIS PAGE REFERS.

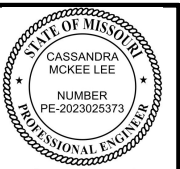

*Cassandra McKee Lee*  
 07/29/2024  
 Cassandra McKee Lee - Civil  
 MO PE-2023025373

DATE PREPARED  
 7/25/2024

MO ROUTE STATE  
 366 MO

DISTRICT SHEET NO.  
 SL 87

COUNTY  
 ST. LOUIS

JOB NO.  
 J6S3582

CONTRACT ID.

PROJECT NO.

BRIDGE NO.

DATE

DESCRIPTION

DATE

DESCRIPTION

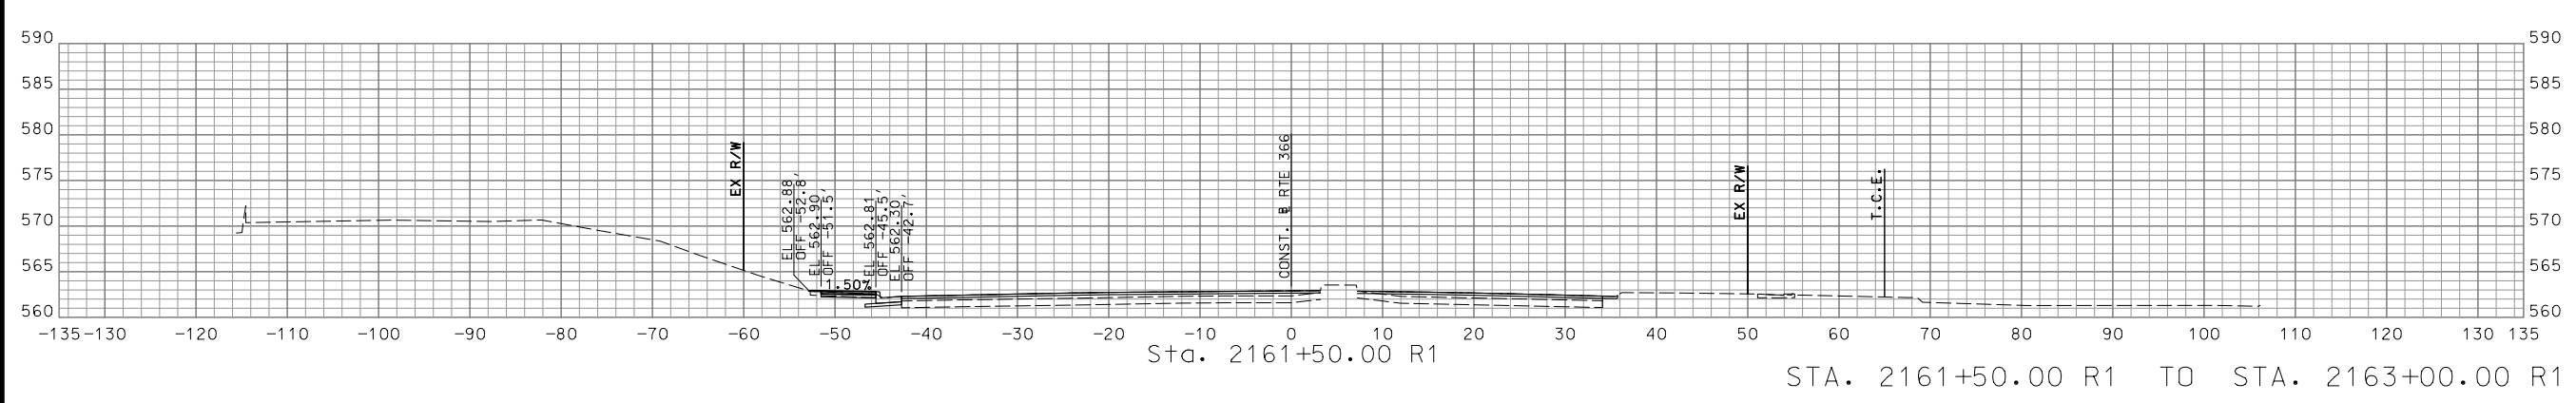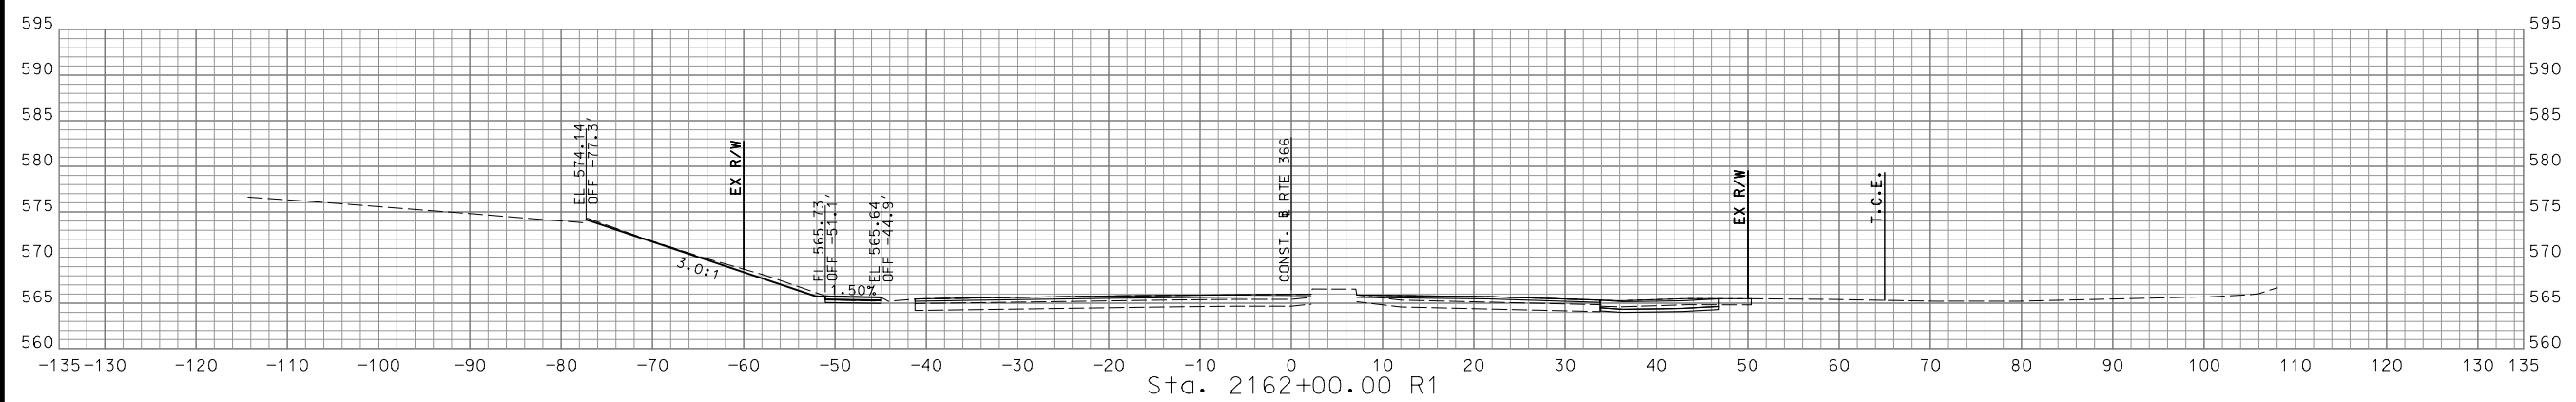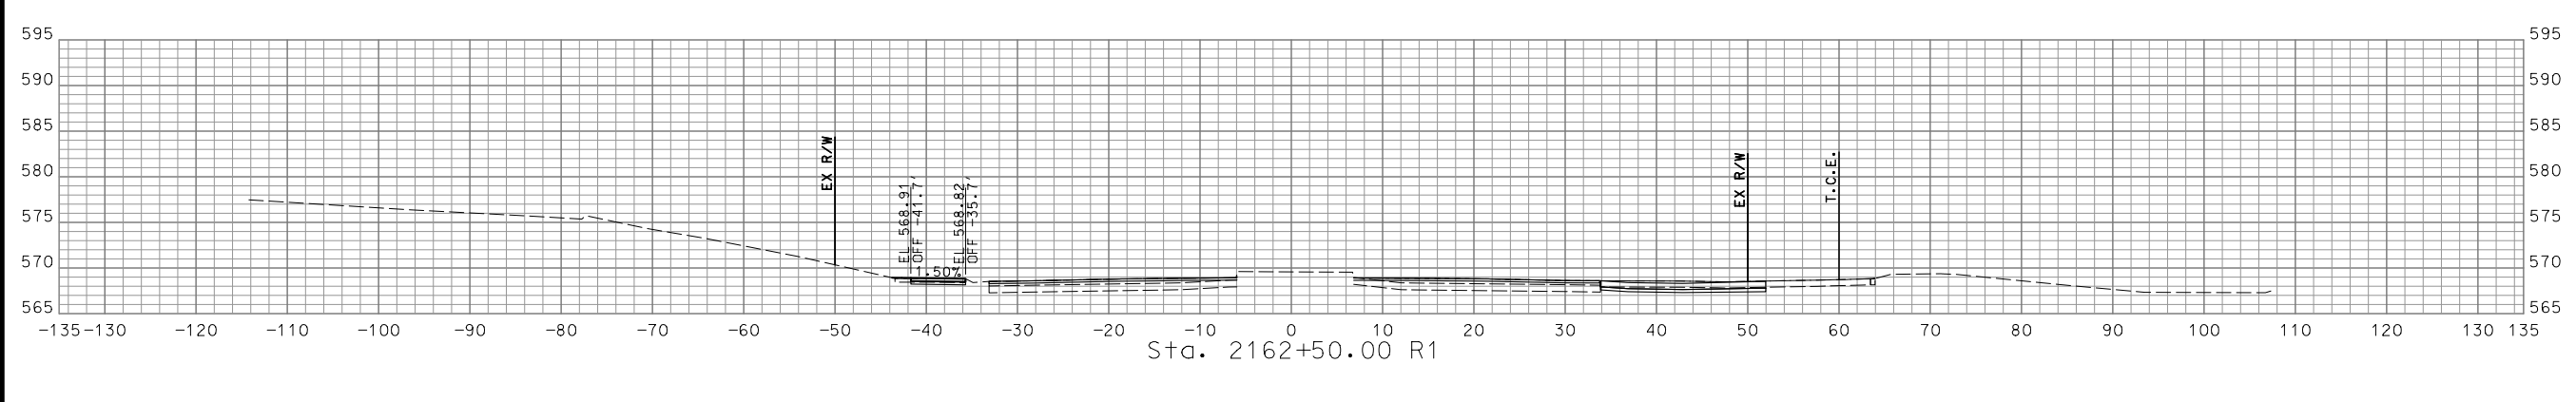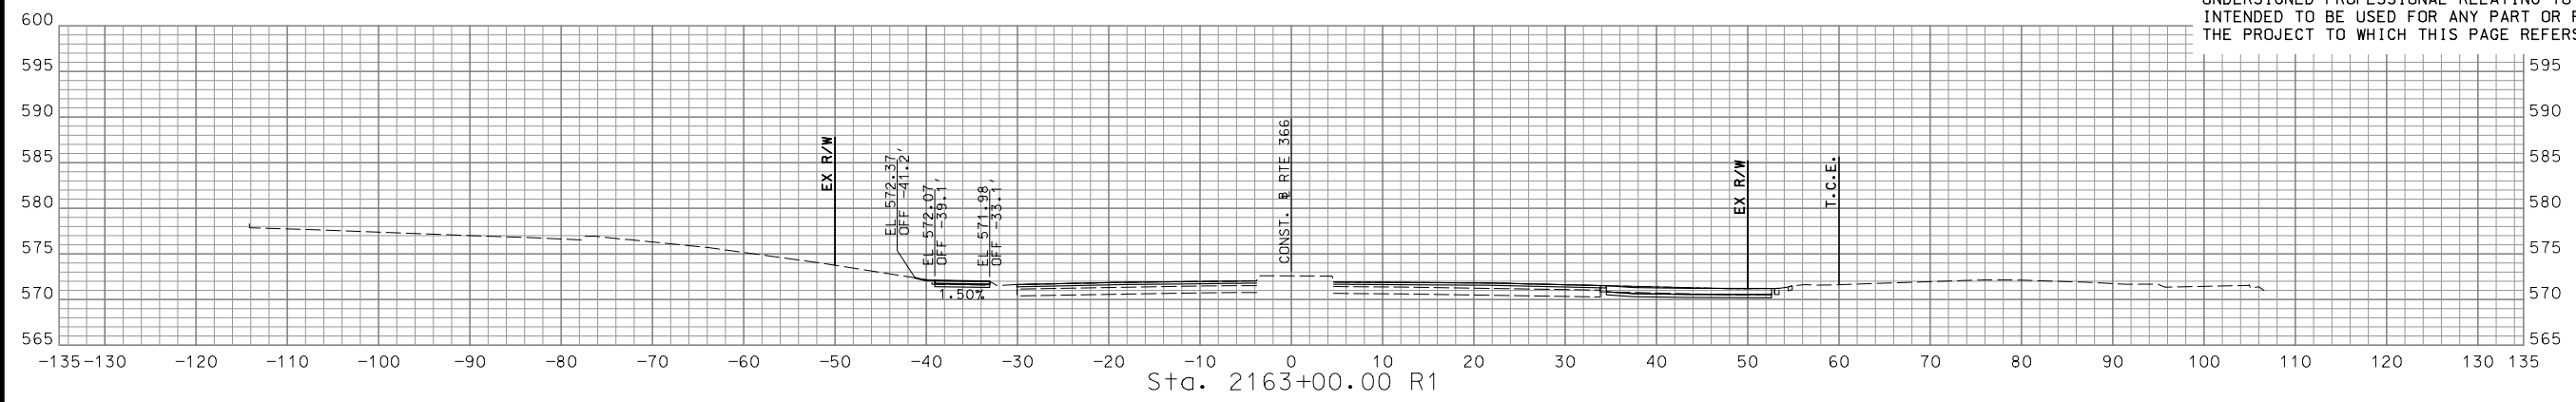

MISSOURI HIGHWAYS AND TRANSPORTATION COMMISSION


105 WEST CAPITOL  
 JEFFERSON CITY, MO 65102  
 1-888-ASK-MODOT (1-888-275-6636)

CMT

© Copyright CMT, Inc.  
 CRAWFORD, MURPHY & TILLY, INC.  
 ONE MEMORIAL DRIVE, SUITE 500  
 ST. LOUIS, MO 63102 (314) 436-5500  
 ENGINEERING CORPORATION - 000631

IF A SEAL IS PRESENT ON THIS SHEET IT HAS BEEN ELECTRONICALLY SEALED AND DATED.

DISCLAIMER  
 THE PROFESSIONAL WHOSE SIGNATURE AND PERSONAL SEAL APPEAR HEREON ASSUMES RESPONSIBILITY ONLY FOR WHAT APPEARS ON THIS PAGE, AND DISCLAIMS (PURSUANT TO SECTION 327.411 RSMO) SPECIFICATION, ESTIMATES, REPORTS, OR OTHER DOCUMENTS OR INSTRUMENTS NOT SEALED BY THE UNDERSIGNED PROFESSIONAL RELATING TO OR INTENDED TO BE USED FOR ANY PART OR PARTS OF THE PROJECT TO WHICH THIS PAGE REFERS.

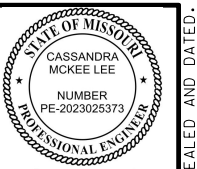

*Cassandra McKee Lee*  
 07/29/2024  
 Cassandra McKee Lee - Civil  
 MO PE-2023025373

DATE PREPARED  
 7/25/2024  
 MO ROUTE STATE  
 366 MO  
 DISTRICT SHEET NO.  
 SL 88  
 COUNTY  
 ST. LOUIS  
 JOB NO.  
 J6S3582  
 CONTRACT ID.





PROJECT NO.  
 BRIDGE NO.

DATE	DESCRIPTION

MISSOURI HIGHWAYS AND TRANSPORTATION COMMISSION  
  
 105 WEST CAPITOL  
 JEFFERSON CITY, MO 65102  
 1-888-ASK-MODOT (1-888-275-6636)


**CMT**  
 © Copyright CMT, Inc.  
 CRAWFORD, MURPHY & TILLY, INC.  
 ONE MEMORIAL DRIVE, SUITE 500  
 ST. LOUIS, MO 63102 (314) 436-5500  
 ENGINEERING CORPORATION - 000631

IF A SEAL IS PRESENT ON THIS SHEET IT HAS BEEN ELECTRONICALLY SEALED AND DATED.

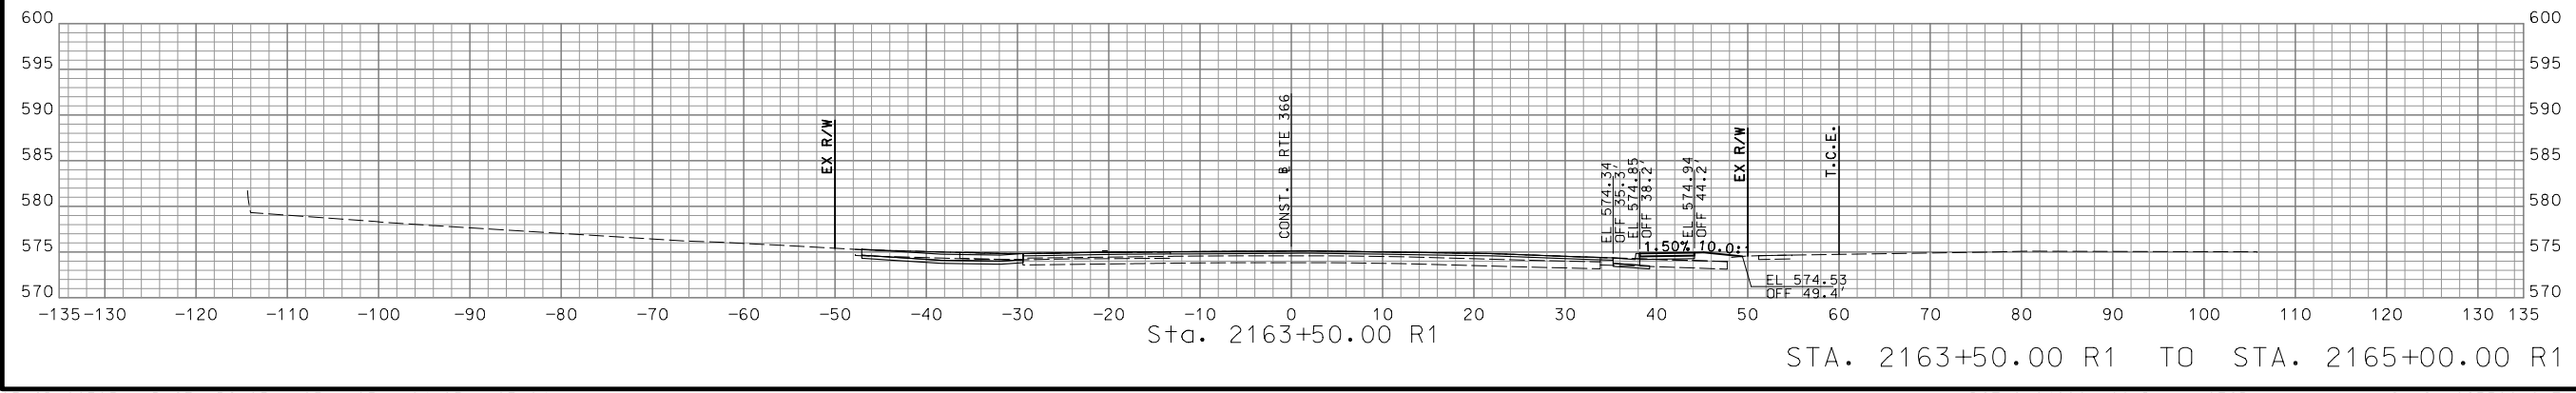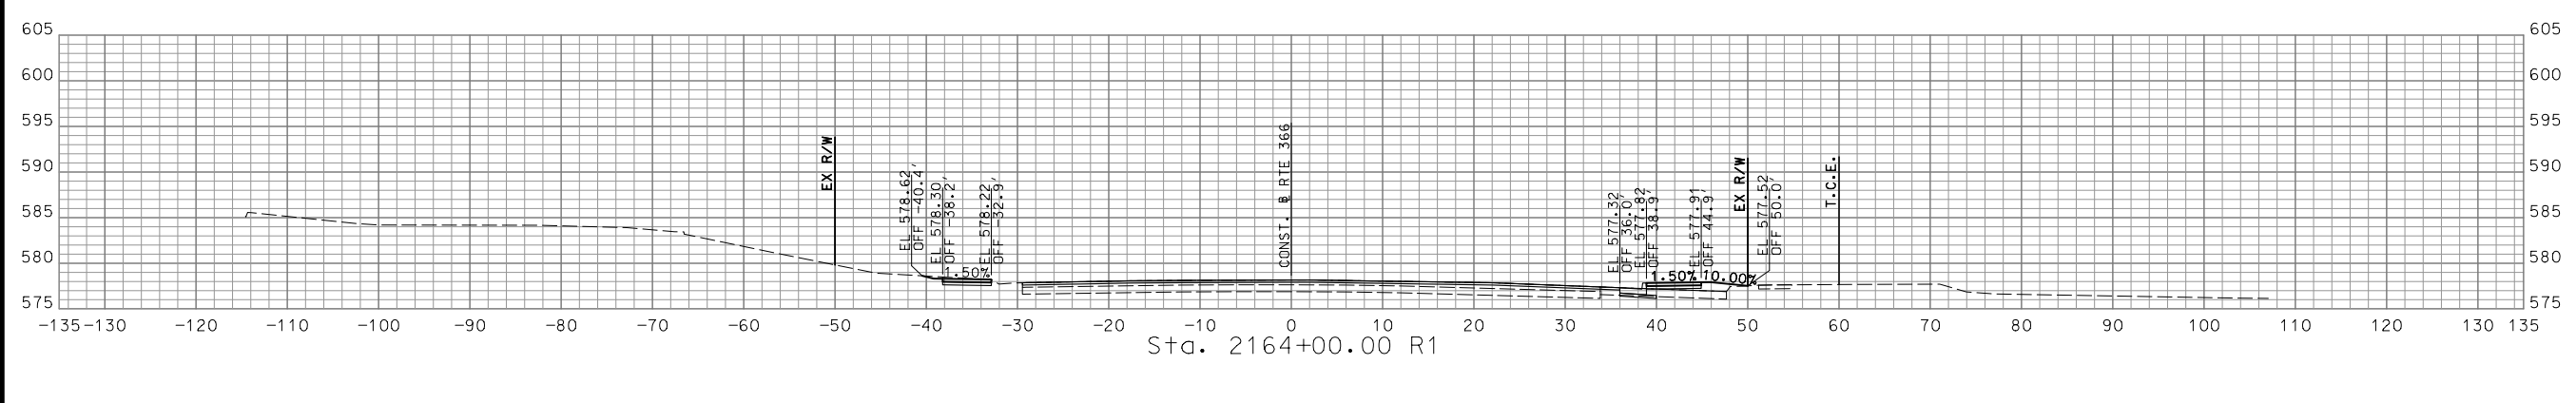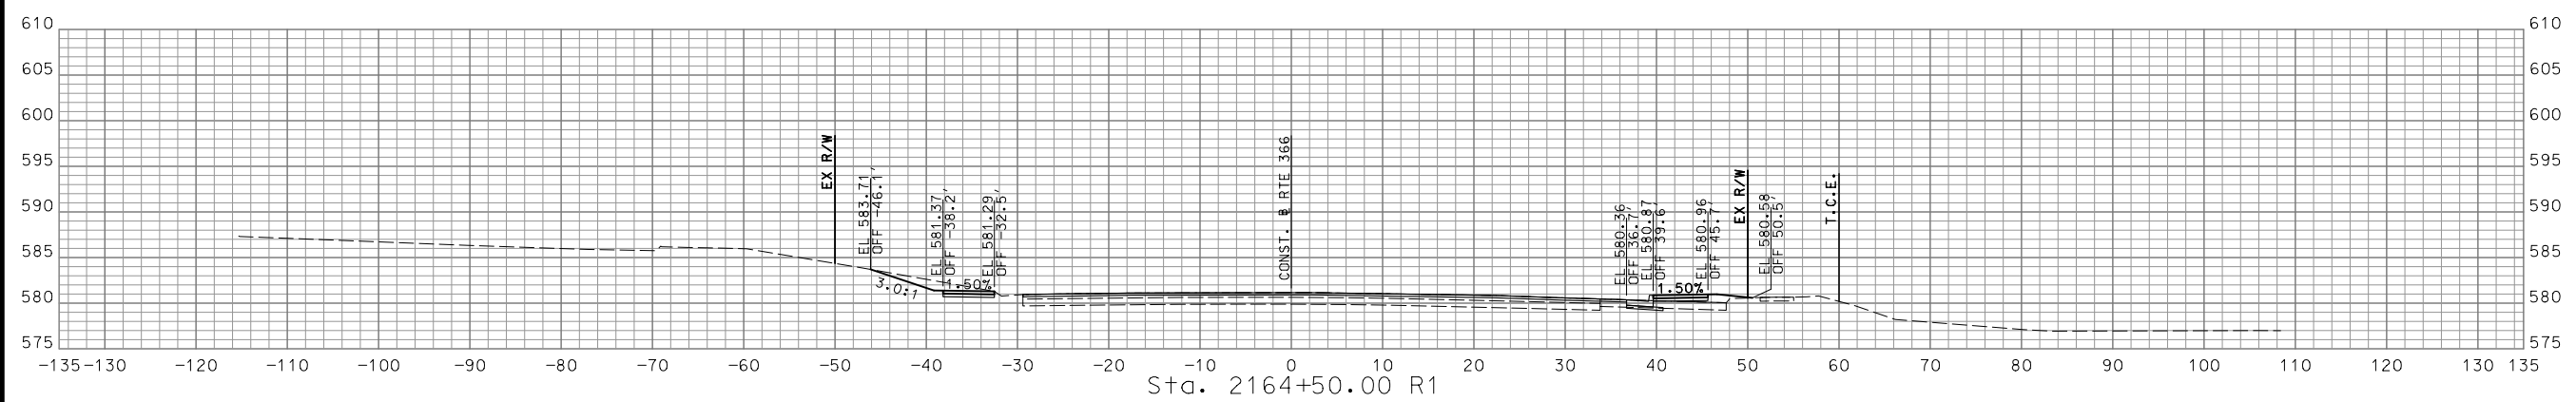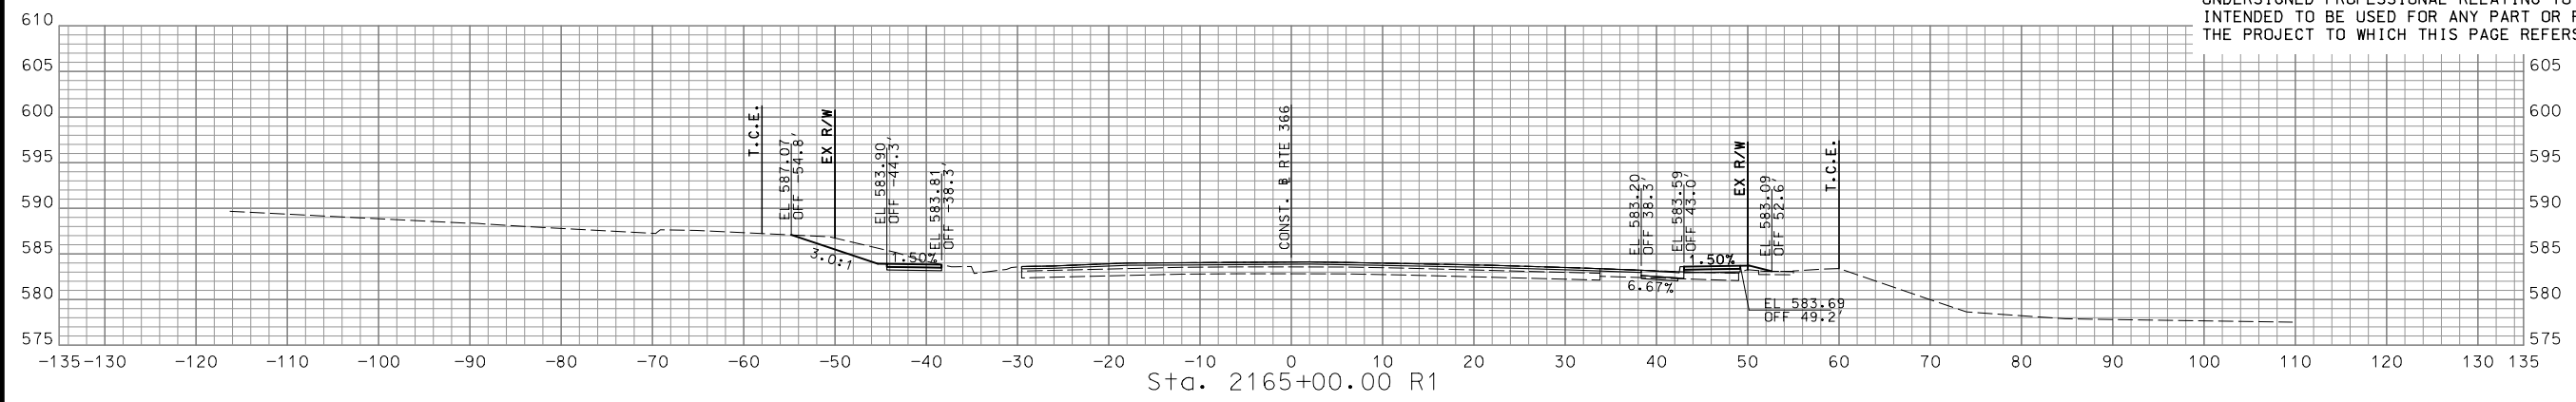



DISCLAIMER  
 THE PROFESSIONAL WHOSE SIGNATURE AND PERSONAL SEAL APPEAR HEREON ASSUMES RESPONSIBILITY ONLY FOR WHAT APPEARS ON THIS PAGE, AND DISCLAIMS (PURSUANT TO SECTION 327.411 RSMO) SPECIFICATION, ESTIMATES, REPORTS, OR OTHER DOCUMENTS OR INSTRUMENTS NOT SEALED BY THE UNDERSIGNED PROFESSIONAL RELATING TO OR INTENDED TO BE USED FOR ANY PART OR PARTS OF THE PROJECT TO WHICH THIS PAGE REFERS.

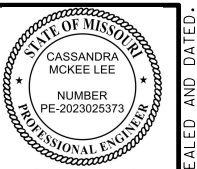

*Cassandra McKee Lee*  
 07/29/2024  
 Cassandra McKee Lee - Civil  
 MO PE-2023025373




DATE PREPARED  
 7/25/2024  
 MO ROUTE 366 STATE MO  
 DISTRICT SL SHEET NO. 89  
 COUNTY ST. LOUIS  
 JOB NO. J6S3582  
 CONTRACT ID.

PROJECT NO.  
 BRIDGE NO.

DATE	DESCRIPTION

MISSOURI HIGHWAYS AND TRANSPORTATION COMMISSION  
  
 105 WEST CAPITOL  
 JEFFERSON CITY, MO 65102  
 1-888-ASK-MODOT (1-888-275-6636)


**CMT**  
 © Copyright CMT, Inc.  
 CRAWFORD, MURPHY & TILLY, INC.  
 ONE MEMORIAL DRIVE, SUITE 500  
 ST. LOUIS, MO 63102 (314) 436-5500  
 ENGINEERING CORPORATION - 000631  
 REV.

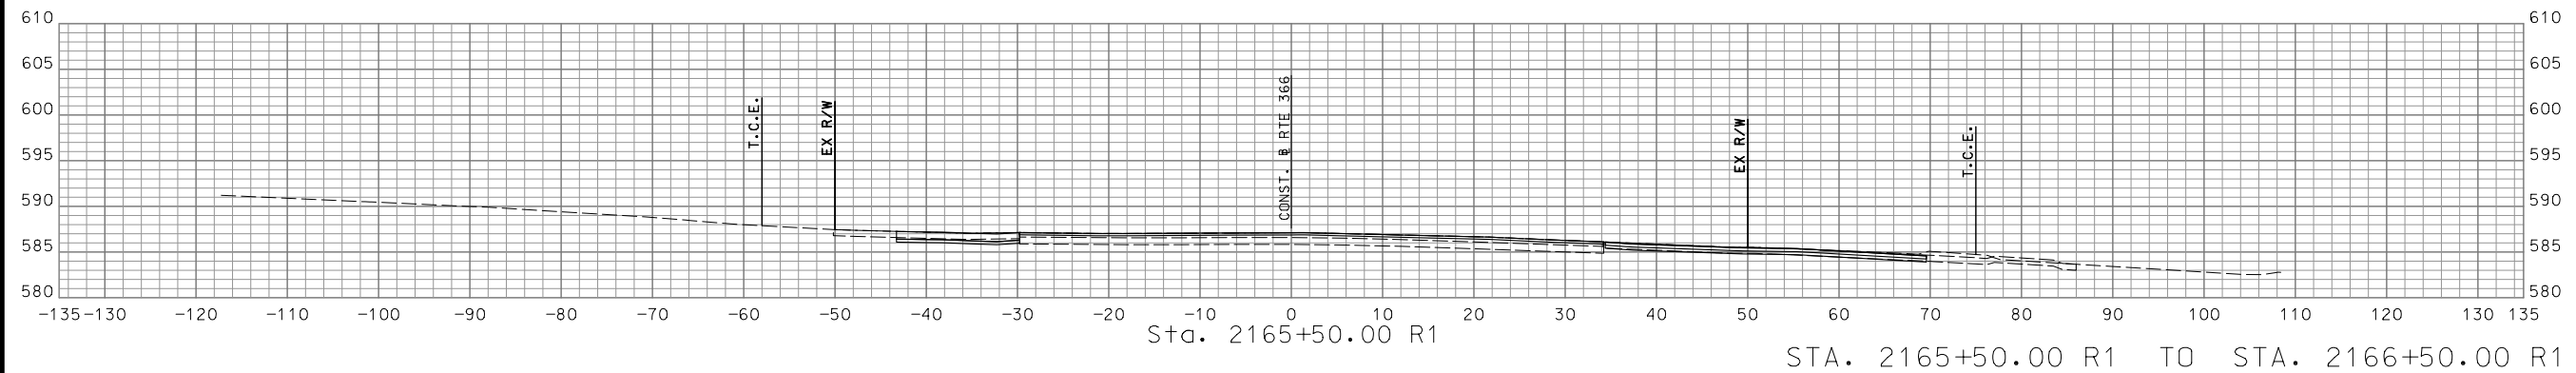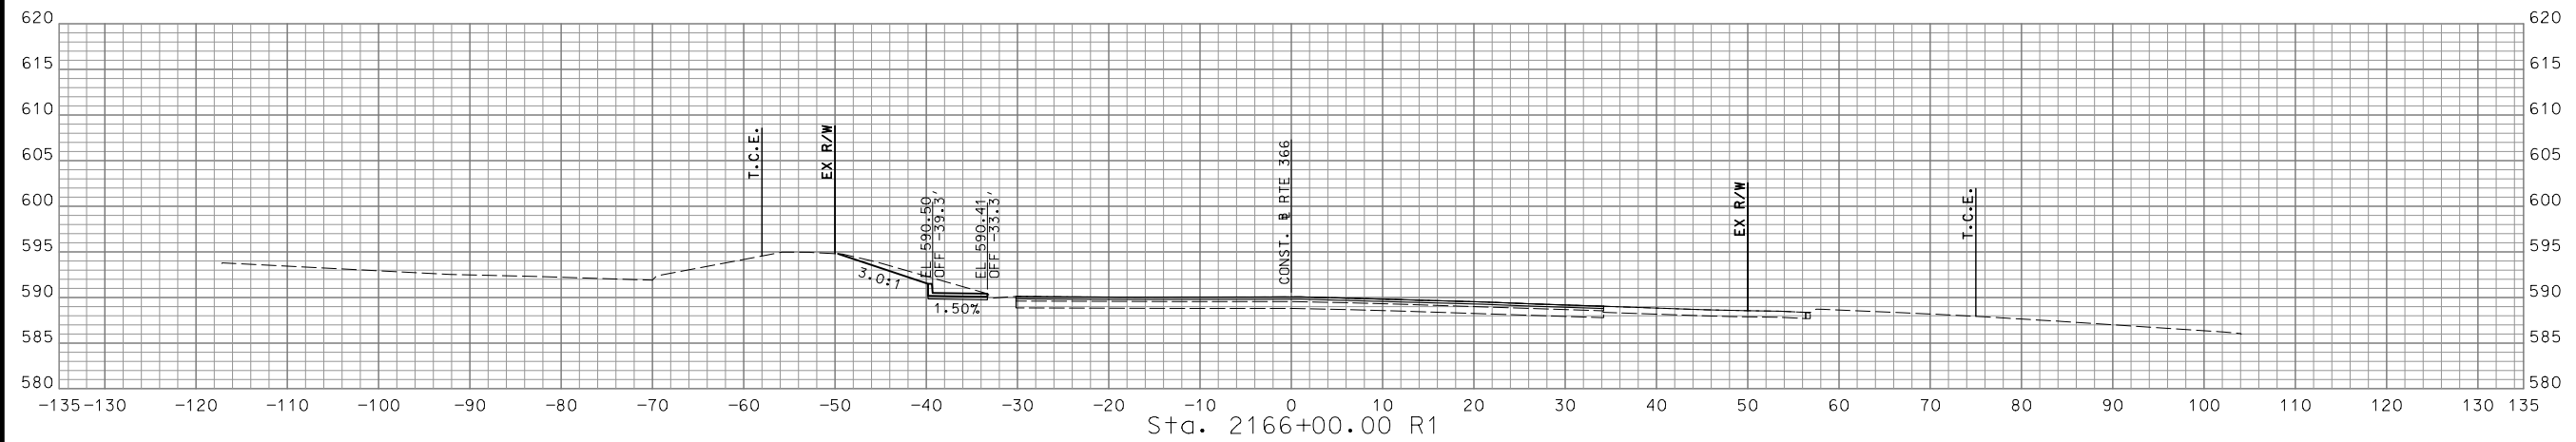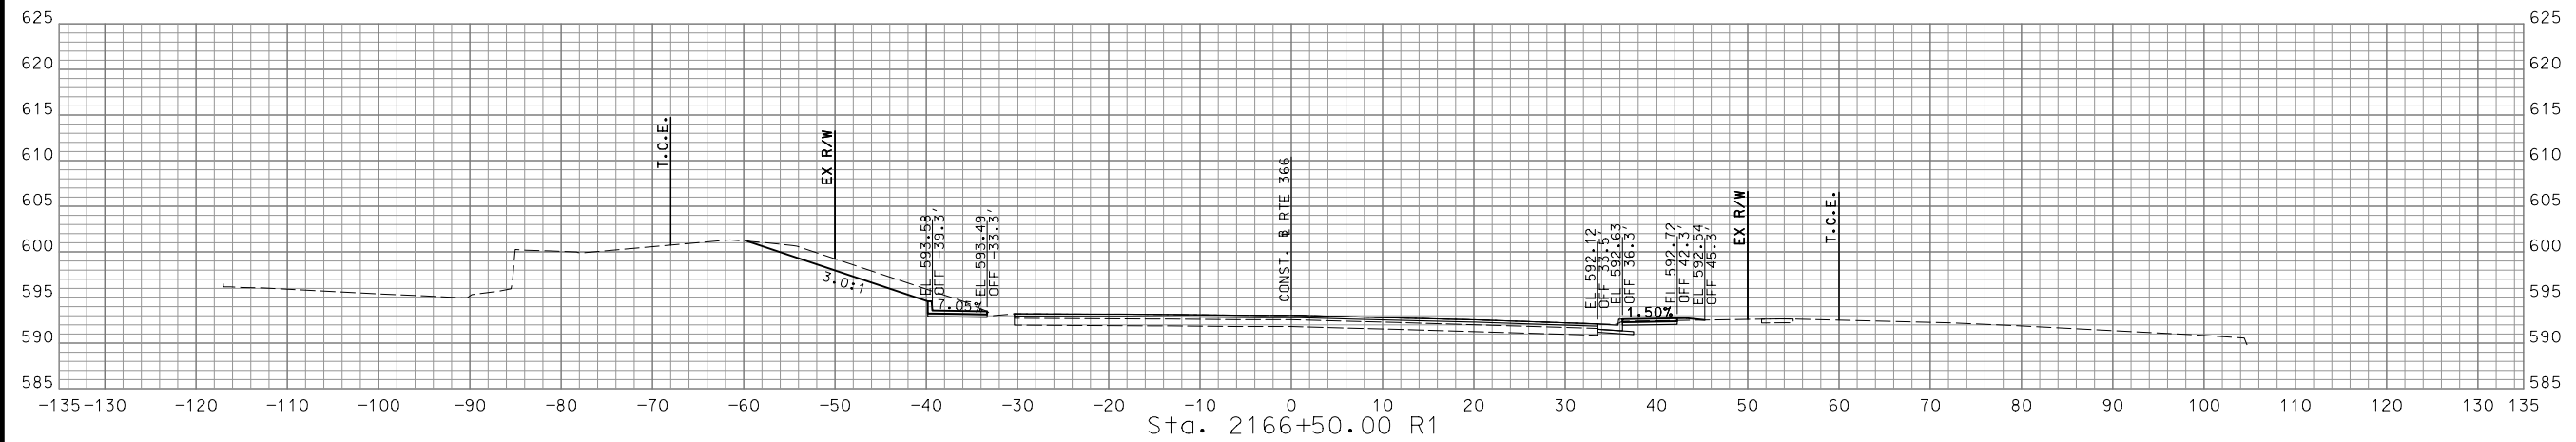

STA. 2165+50.00 R1 TO STA. 2166+50.00 R1

IF A SEAL IS PRESENT ON THIS SHEET IT HAS BEEN ELECTRONICALLY SEALED AND DATED.


DISCLAIMER  
 THE PROFESSIONAL WHOSE SIGNATURE AND PERSONAL SEAL APPEAR HEREON ASSUMES RESPONSIBILITY ONLY FOR WHAT APPEARS ON THIS PAGE, AND DISCLAIMS (PURSUANT TO SECTION 327.411 RSMO) SPECIFICATION, ESTIMATES, REPORTS, OR OTHER DOCUMENTS OR INSTRUMENTS NOT SEALED BY THE UNDERSIGNED PROFESSIONAL RELATING TO OR INTENDED TO BE USED FOR ANY PART OR PARTS OF THE PROJECT TO WHICH THIS PAGE REFERS.

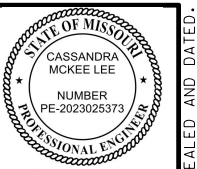




*Cassandra McKee Lee*  
 07/29/2024  
 Cassandra McKee Lee - Civil  
 MO PE-2023025373  
 DATE PREPARED  
 7/25/2024  
 MO ROUTE 366 STATE MO  
 DISTRICT SL SHEET NO. 90  
 COUNTY ST. LOUIS  
 JOB NO. J6S3582  
 CONTRACT ID.

PROJECT NO.  
 BRIDGE NO.

DATE	DESCRIPTION

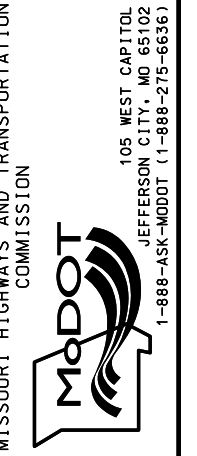

**CMT**  
 © Copyright CMT, Inc.  
 CRAWFORD, MURPHY & TILLY, INC.  
 ONE MEMORIAL DRIVE, SUITE 500  
 ST. LOUIS, MO 63102 (314) 436-5500  
 ENGINEERING CORPORATION - 000631  
 105 WEST CAPITOL  
 JEFFERSON CITY, MO 65102  
 1-888-ASK-MODOT (1-888-275-6636)

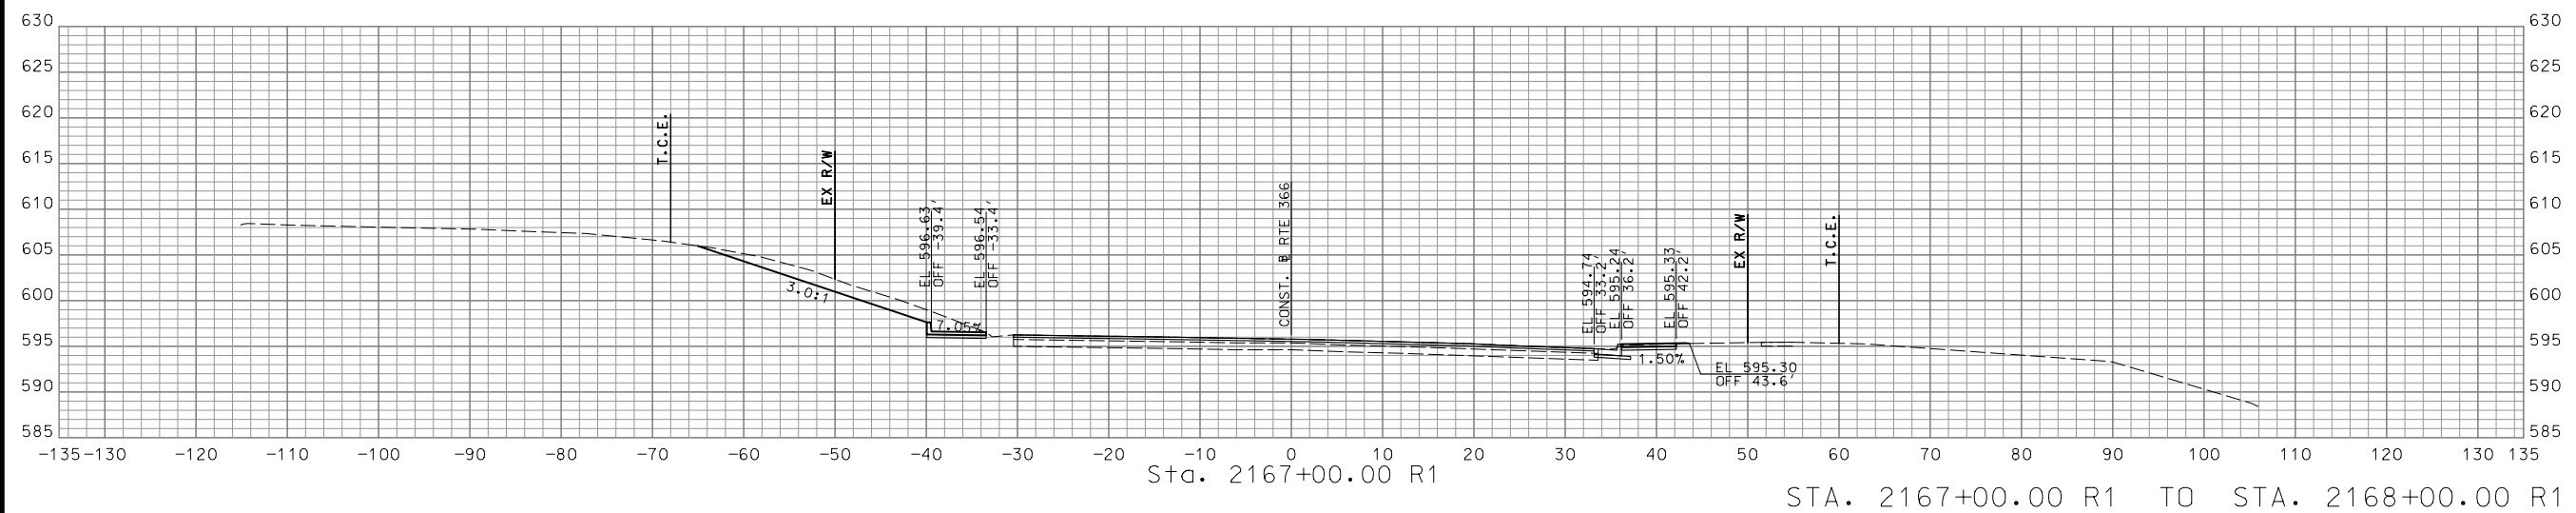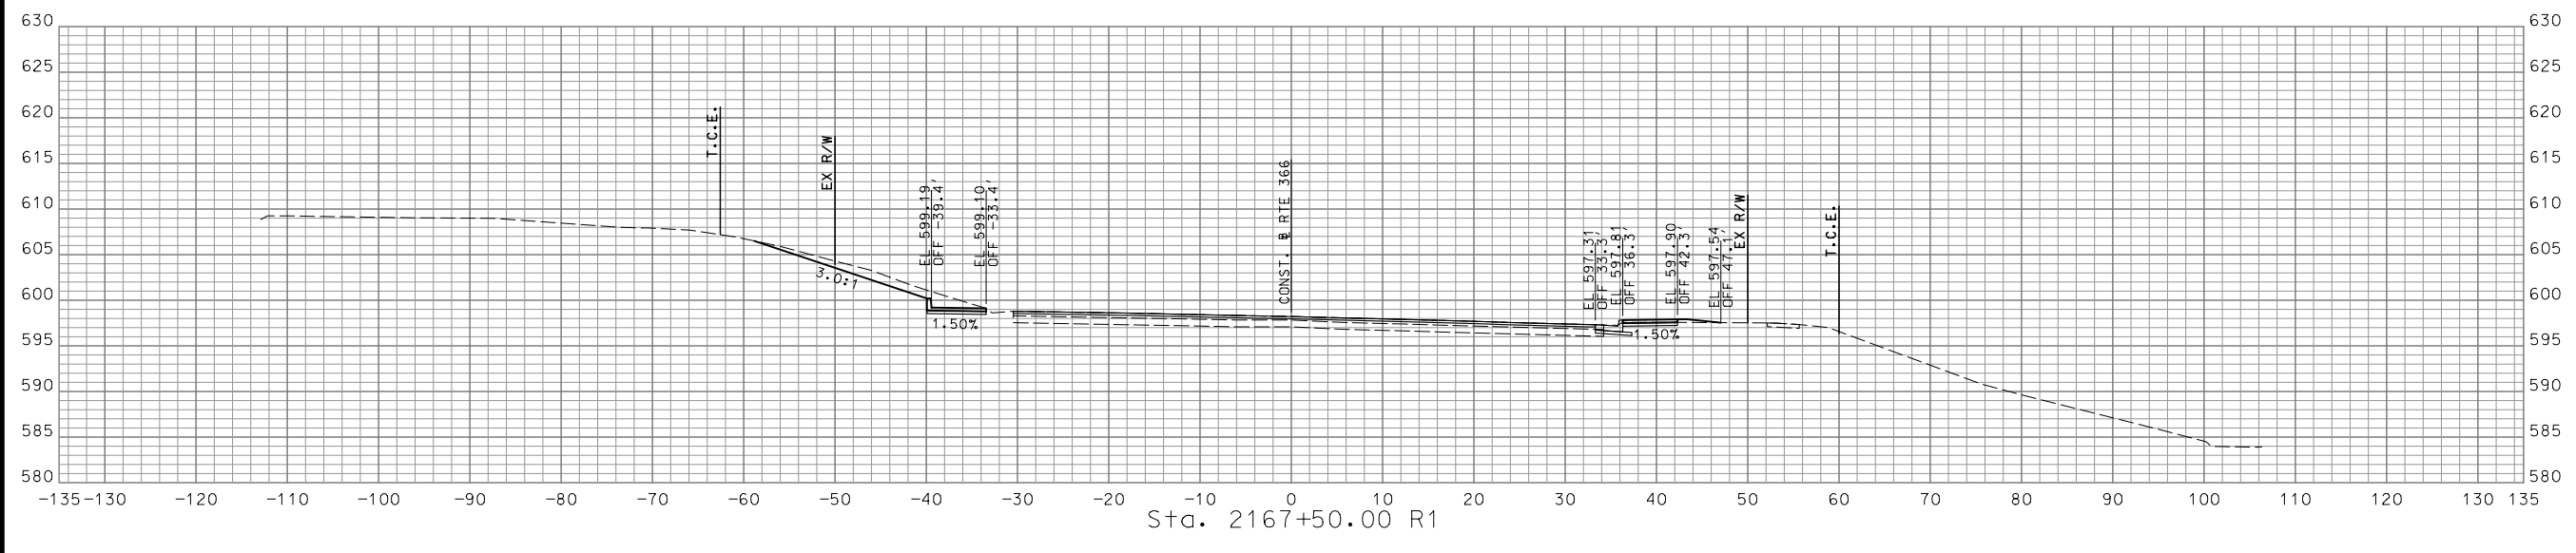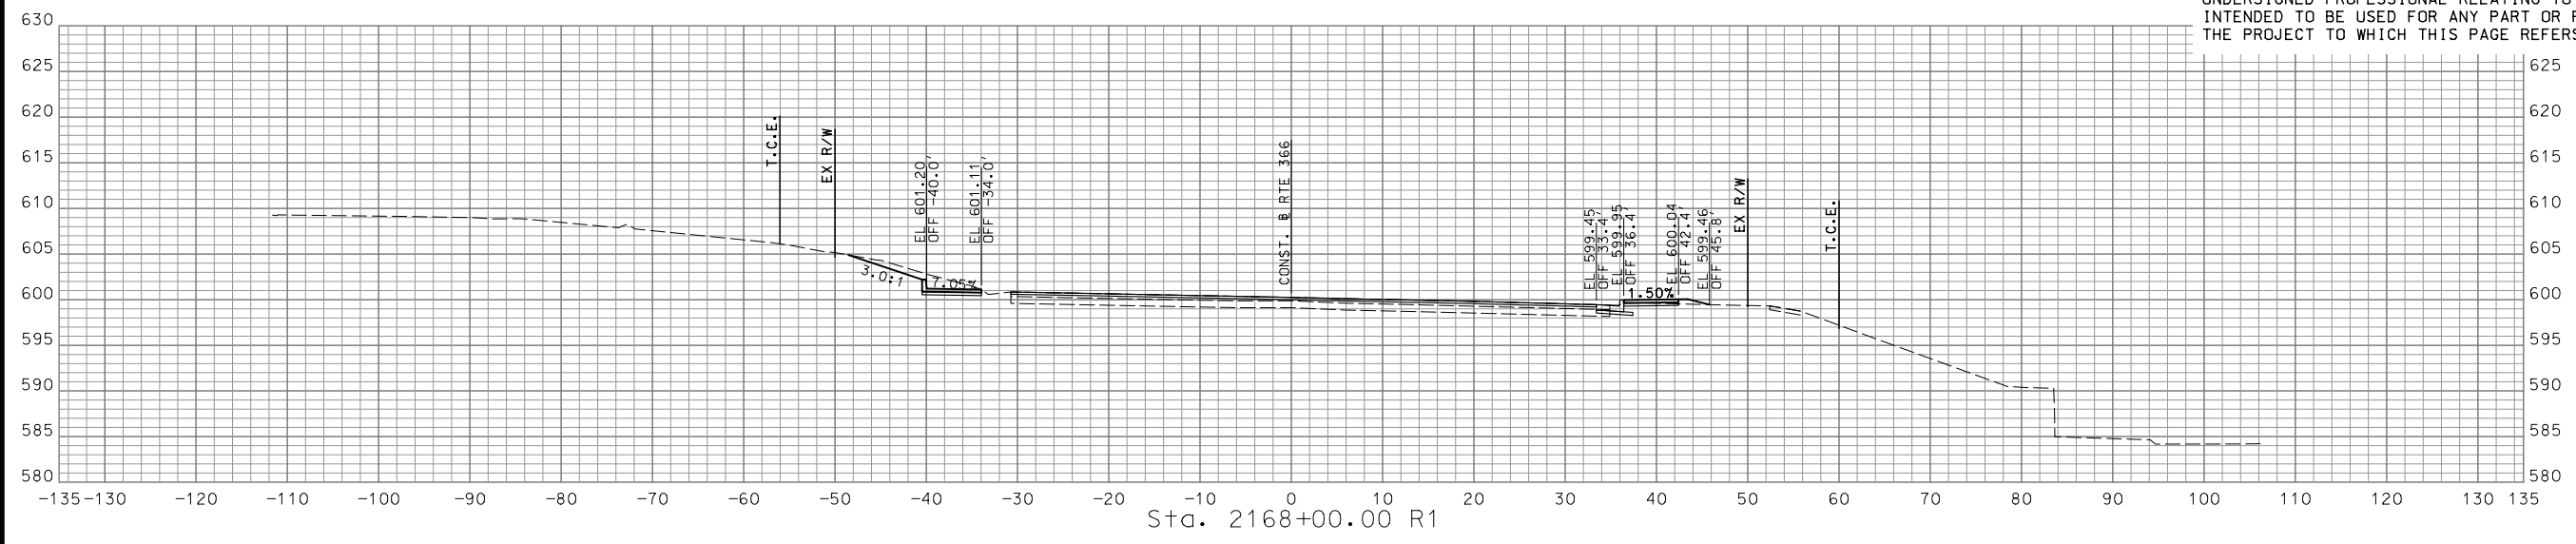

STA. 2167+00.00 R1 TO STA. 2168+00.00 R1

IF A SEAL IS PRESENT ON THIS SHEET IT HAS BEEN ELECTRONICALLY SEALED AND DATED.

DISCLAIMER  
THE PROFESSIONAL WHOSE SIGNATURE AND PERSONAL SEAL APPEAR HEREON ASSUMES RESPONSIBILITY ONLY FOR WHAT APPEARS ON THIS PAGE, AND DISCLAIMS (PURSUANT TO SECTION 327.411 RSMO) SPECIFICATION, ESTIMATES, REPORTS, OR OTHER DOCUMENTS OR INSTRUMENTS NOT SEALED BY THE UNDERSIGNED PROFESSIONAL RELATING TO OR INTENDED TO BE USED FOR ANY PART OR PARTS OF THE PROJECT TO WHICH THIS PAGE REFERS.



*Cassandra McKee Lee*  
07/29/2024  
Cassandra McKee Lee - Civil  
MO PE-2023025373

DATE PREPARED  
7/25/2024

MO ROUTE 366 STATE MO

DISTRICT SL SHEET NO. 91

COUNTY ST. LOUIS




JOB NO. J6S3582

CONTRACT ID.

PROJECT NO.

BRIDGE NO.

IF A SEAL IS PRESENT ON THIS SHEET IT HAS BEEN ELECTRONICALLY SEALED AND DATED.

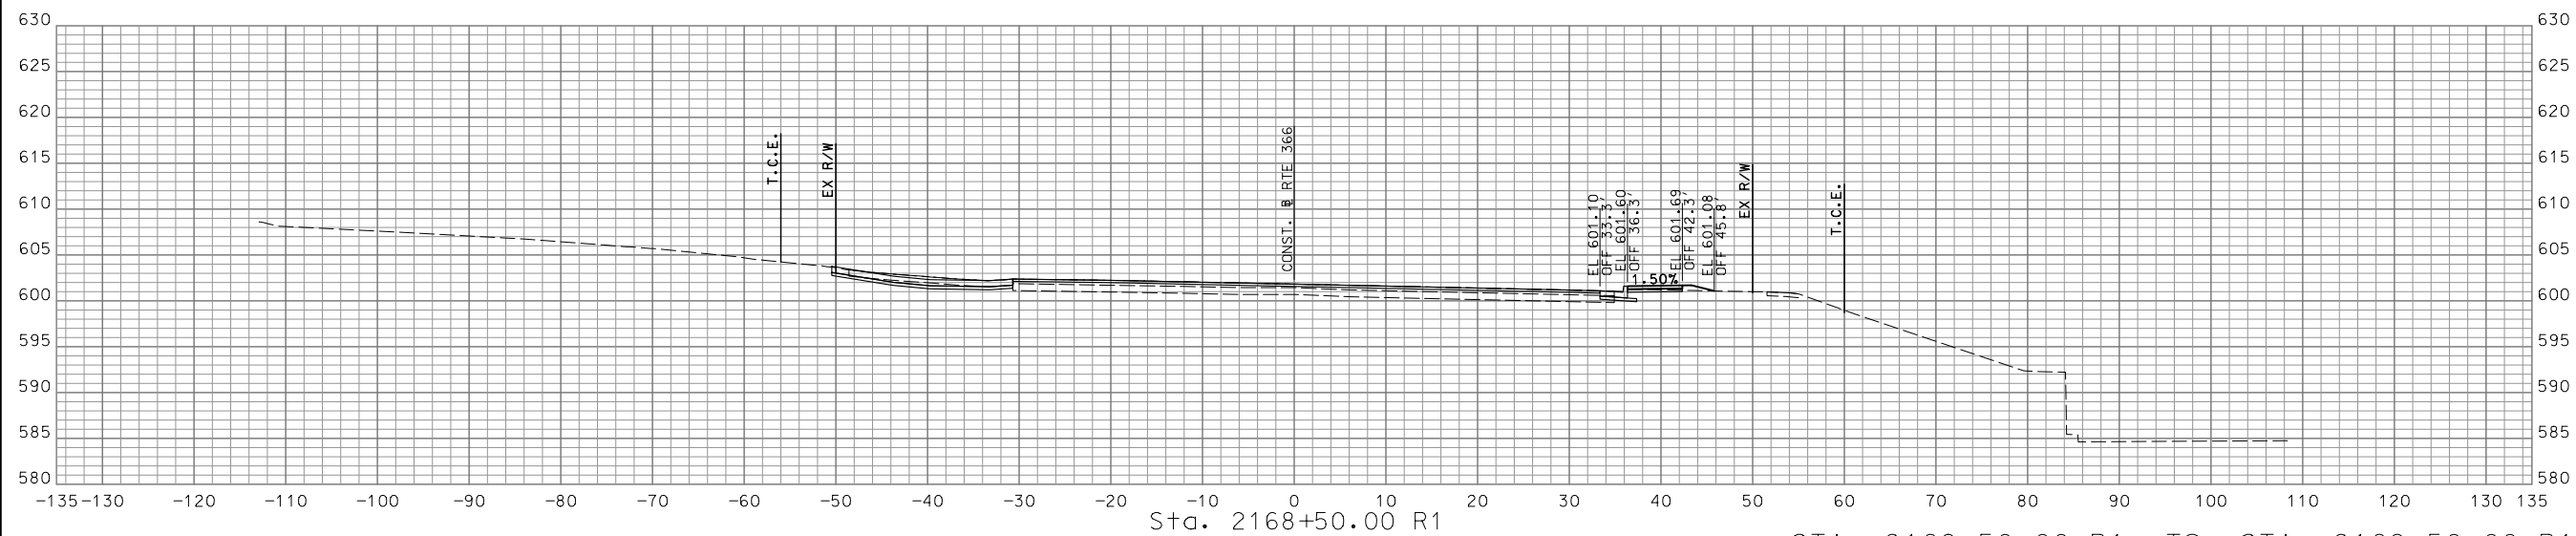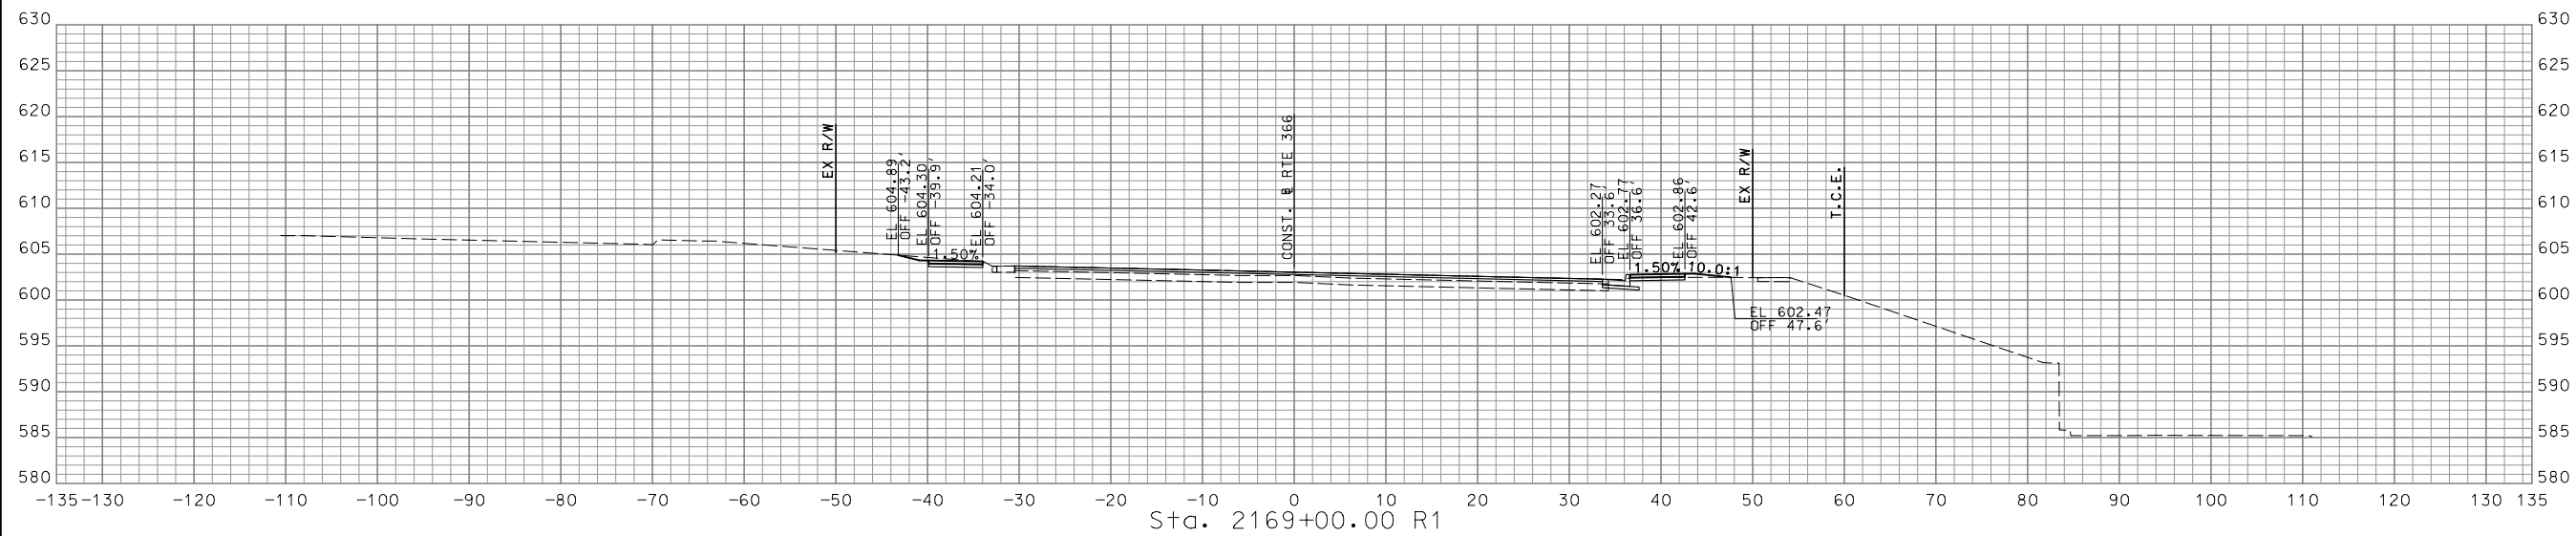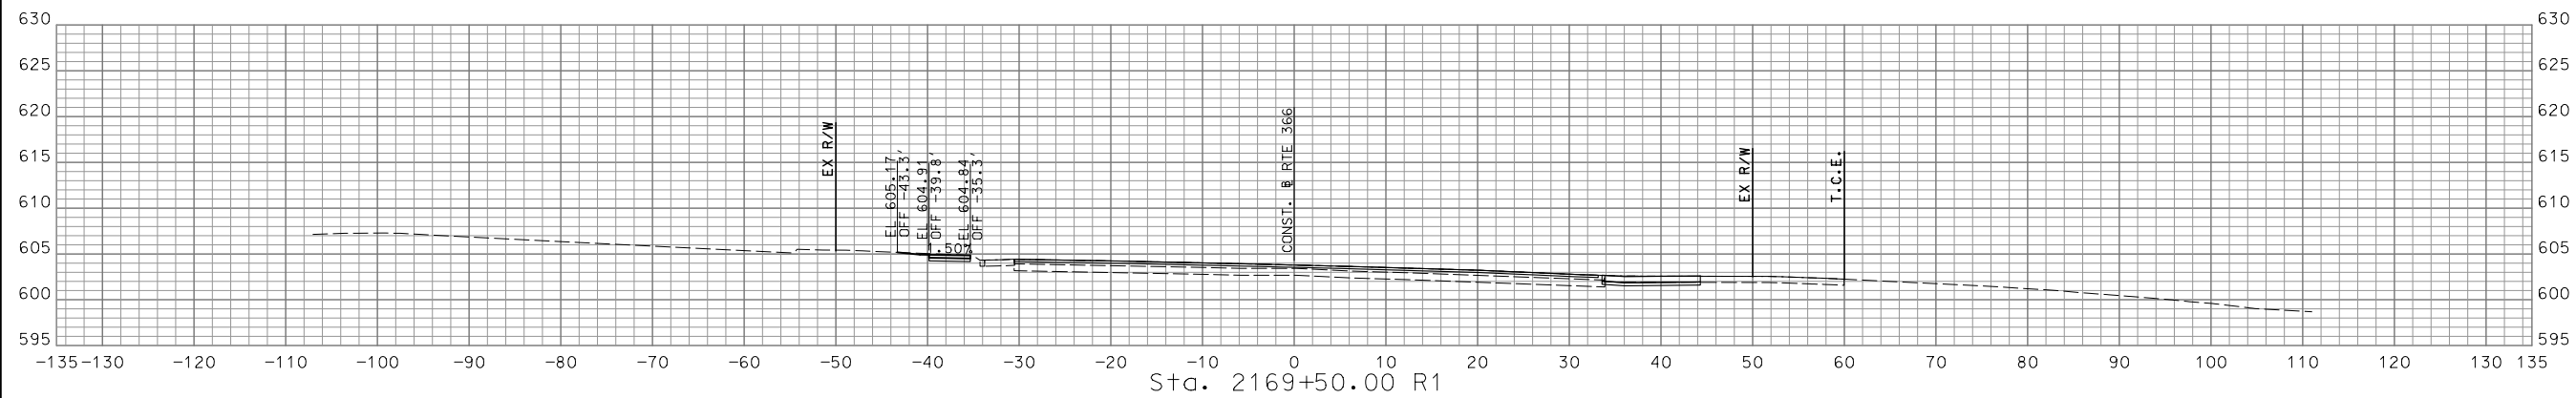

STA. 2168+50.00 R1 TO STA. 2169+50.00 R1



CRAWFORD, MURPHY & TILLY, INC.  
ONE MEMORIAL DRIVE, SUITE 500  
ST. LOUIS, MO 63102 (314) 436-5500  
ENGINEERING CORPORATION - 000631

MISSOURI HIGHWAYS AND TRANSPORTATION COMMISSION



105 WEST CAPITOL  
JEFFERSON CITY, MO 65102  
1-888-ASK-MODOT (1-888-275-6636)

DISCLAIMER  
 THE PROFESSIONAL WHOSE SIGNATURE AND PERSONAL SEAL APPEAR HEREON ASSUMES RESPONSIBILITY ONLY FOR WHAT APPEARS ON THIS PAGE, AND DISCLAIMS (PURSUANT TO SECTION 327.411 RSMO) SPECIFICATION, ESTIMATES, REPORTS, OR OTHER DOCUMENTS OR INSTRUMENTS NOT SEALED BY THE UNDERSIGNED PROFESSIONAL RELATING TO OR INTENDED TO BE USED FOR ANY PART OR PARTS OF THE PROJECT TO WHICH THIS PAGE REFERS.



Cassandra McKee Lee - Civil  
 MO PE-2023025373

DATE PREPARED 7/25/2024	
MO ROUTE 366	STATE MO
DISTRICT SL	SHEET NO. 92
COUNTY ST. LOUIS	
JOB NO. J6S3582	
CONTRACT ID.	




PROJECT NO.  
 BRIDGE NO.

DATE	DESCRIPTION


MISSOURI HIGHWAYS AND TRANSPORTATION COMMISSION  
  
 105 WEST CAPITOL  
 JEFFERSON CITY, MO 65102  
 1-888-ASK-MODOT (1-888-275-6636)

**CMT**  
 © Copyright CMT, Inc.  
 CRAWFORD, MURPHY & TILLY, INC.  
 ONE MEMORIAL DRIVE, SUITE 500  
 ST. LOUIS, MO 63102 (314) 436-5500  
 ENGINEERING CORPORATION - 000631

IF A SEAL IS PRESENT ON THIS SHEET IT HAS BEEN ELECTRONICALLY SEALED AND DATED.

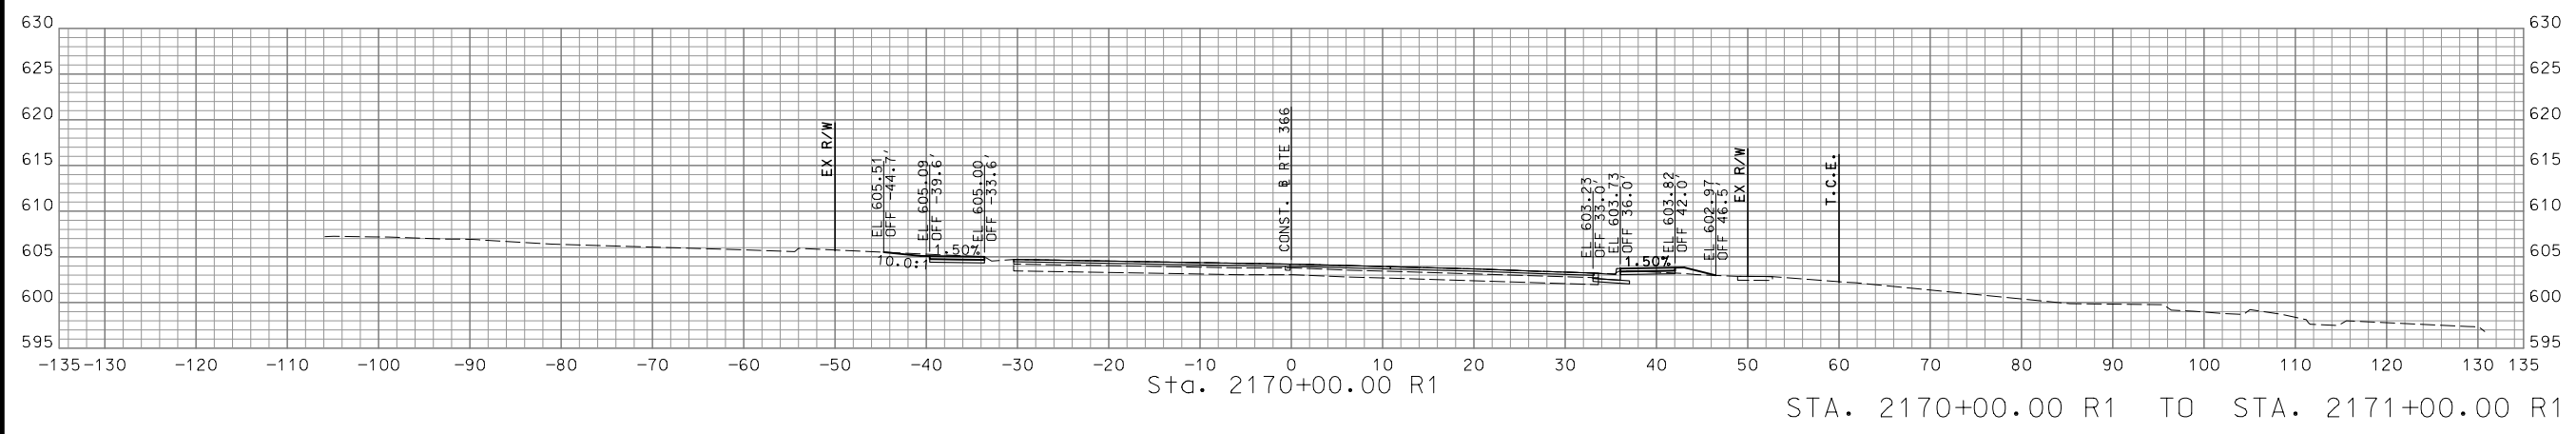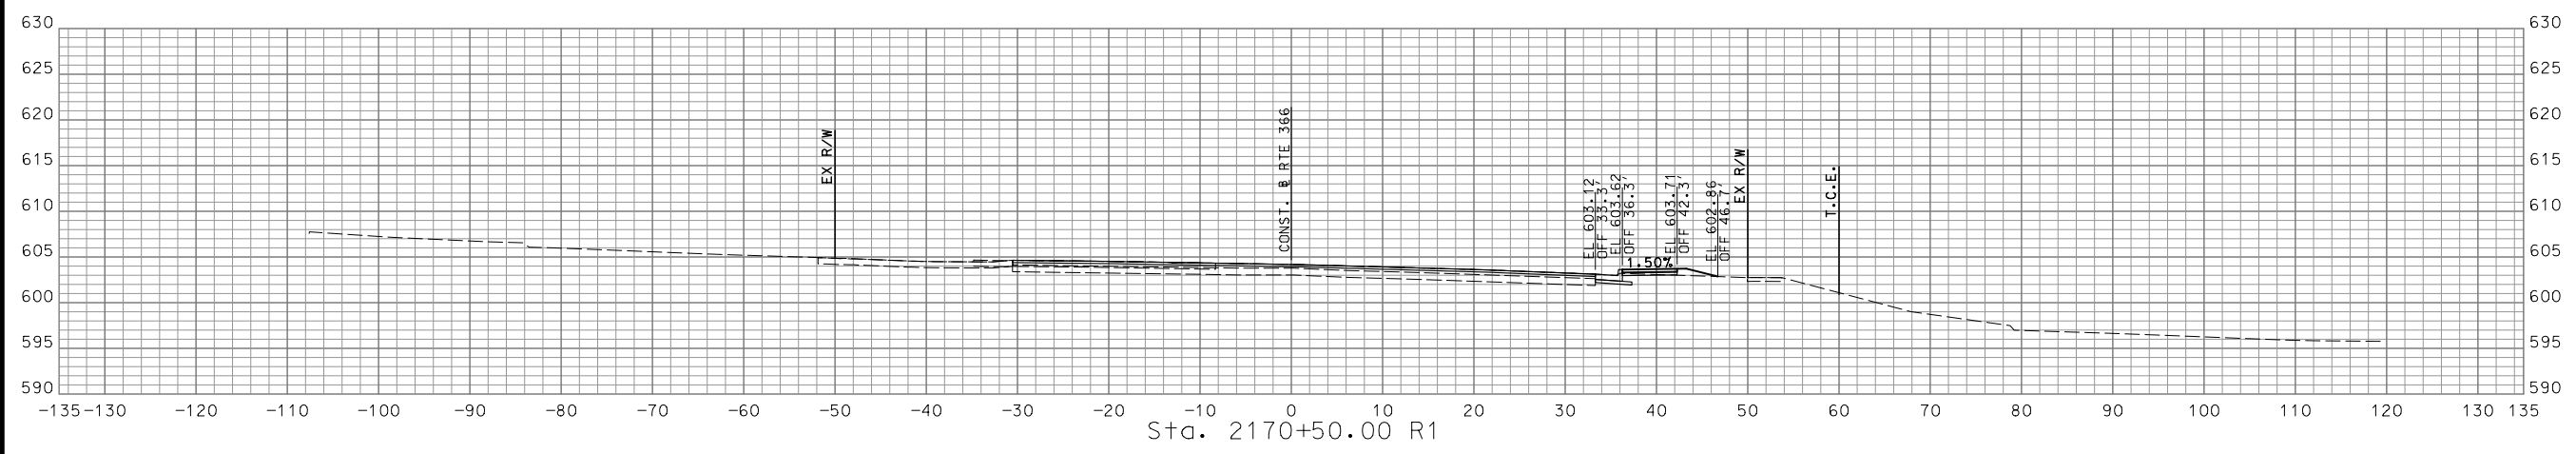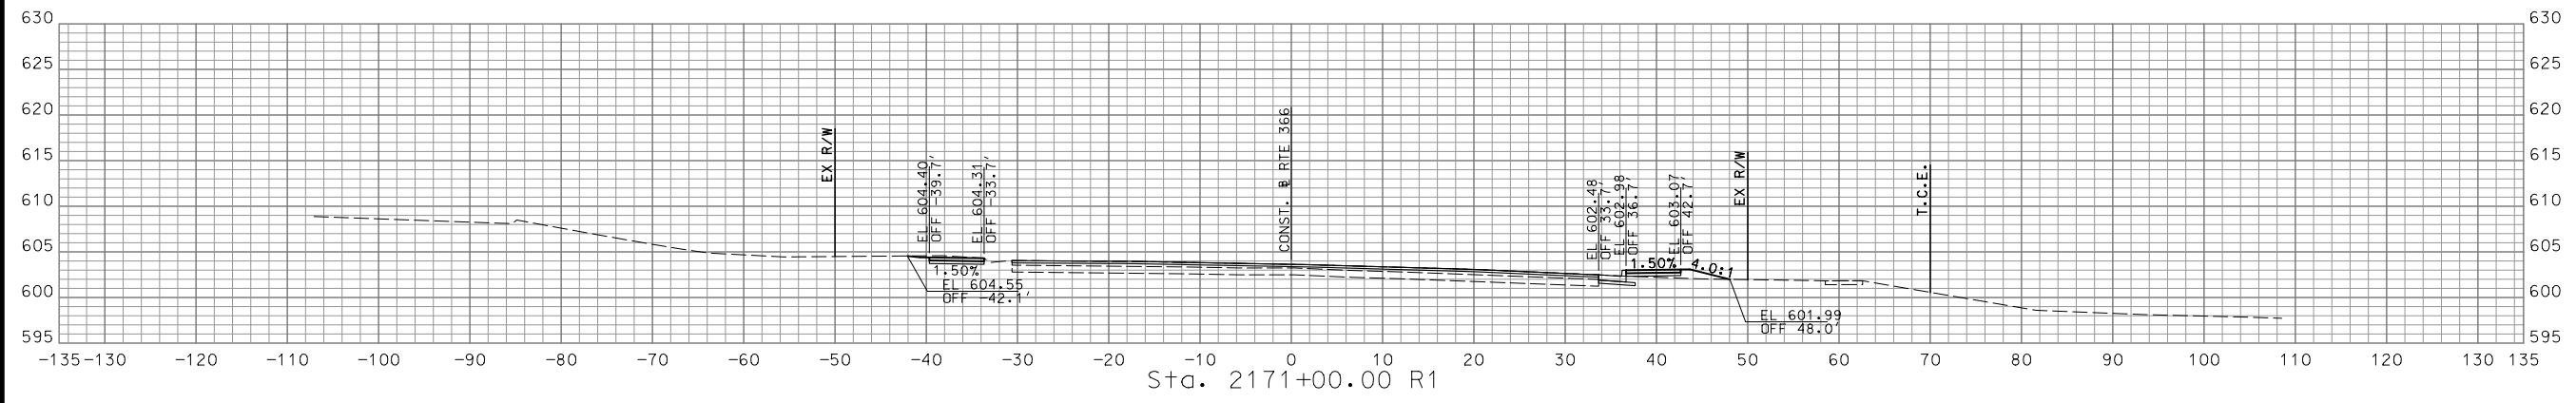

DISCLAIMER  
 THE PROFESSIONAL WHOSE SIGNATURE AND PERSONAL SEAL APPEAR HEREON ASSUMES RESPONSIBILITY ONLY FOR WHAT APPEARS ON THIS PAGE, AND DISCLAIMS (PURSUANT TO SECTION 327.411 RSMO) SPECIFICATION, ESTIMATES, REPORTS, OR OTHER DOCUMENTS OR INSTRUMENTS NOT SEALED BY THE UNDERSIGNED PROFESSIONAL RELATING TO OR INTENDED TO BE USED FOR ANY PART OR PARTS OF THE PROJECT TO WHICH THIS PAGE REFERS.

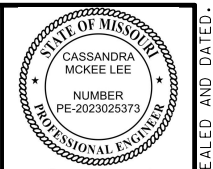

*Cassandra McKee Lee*  
 07/29/2024  
 Cassandra McKee Lee - Civil  
 MO PE-2023025373

DATE PREPARED  
 7/25/2024  
 MO ROUTE 366 STATE MO  
 DISTRICT SL SHEET NO. 93  
 COUNTY ST. LOUIS  
 JOB NO. J6S3582  
 CONTRACT ID.





PROJECT NO.  
 BRIDGE NO.

DATE	DESCRIPTION

MISSOURI HIGHWAYS AND TRANSPORTATION COMMISSION  
  
 105 WEST CAPITOL  
 JEFFERSON CITY, MO 65102  
 1-888-ASK-MODOT (1-888-275-6636)


**CMT**  
 © Copyright CMT, Inc.  
 CRAWFORD, MURPHY & TILLY, INC.  
 ONE MEMORIAL DRIVE, SUITE 500  
 ST. LOUIS, MO 63102 (314) 436-5500  
 ENGINEERING CORPORATION - 000631

IF A SEAL IS PRESENT ON THIS SHEET IT HAS BEEN ELECTRONICALLY SEALED AND DATED.

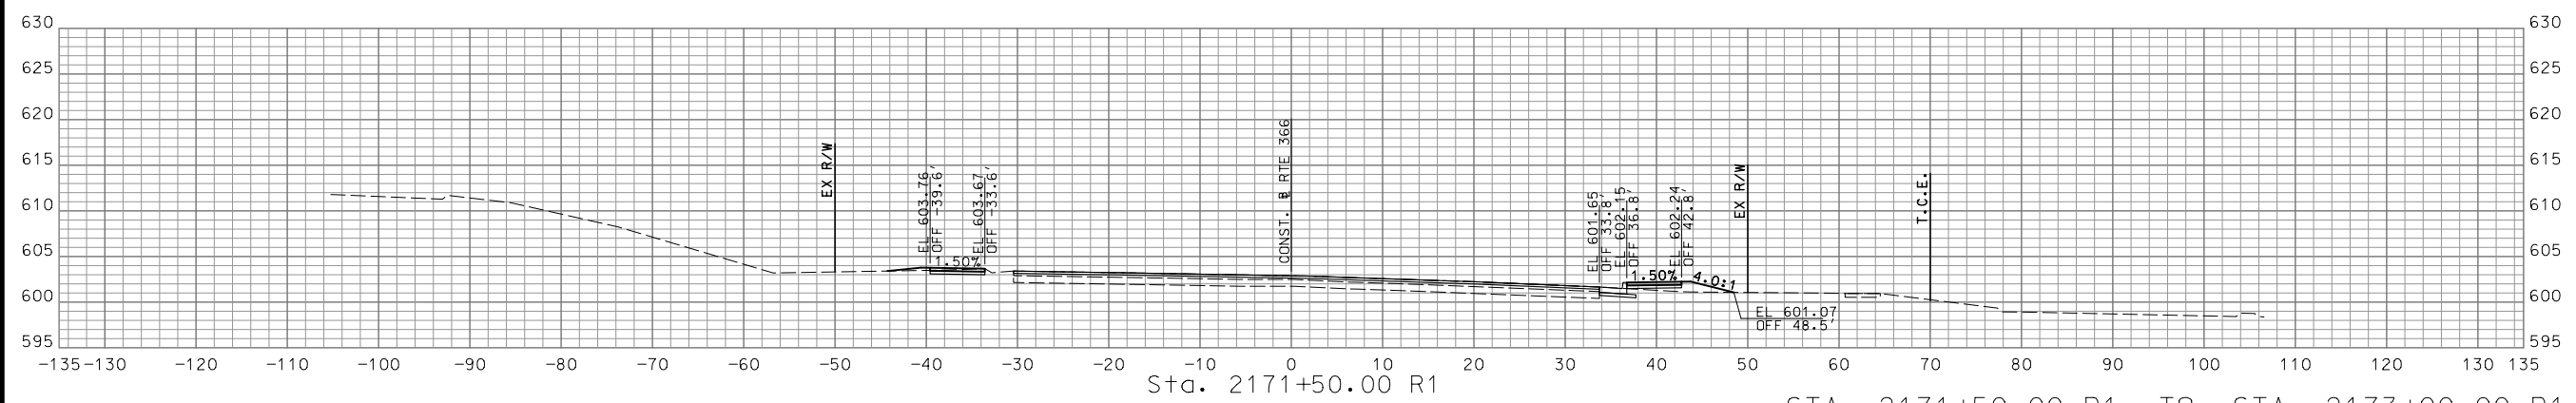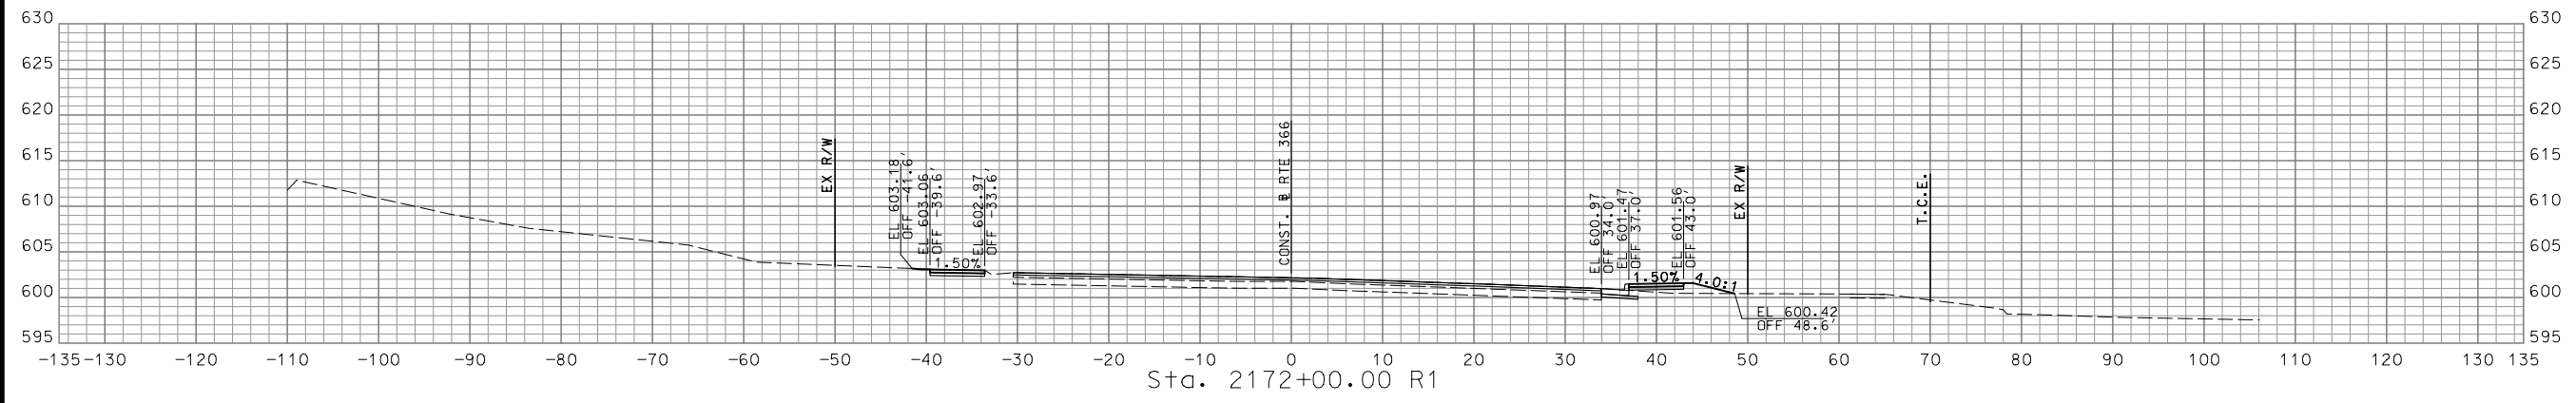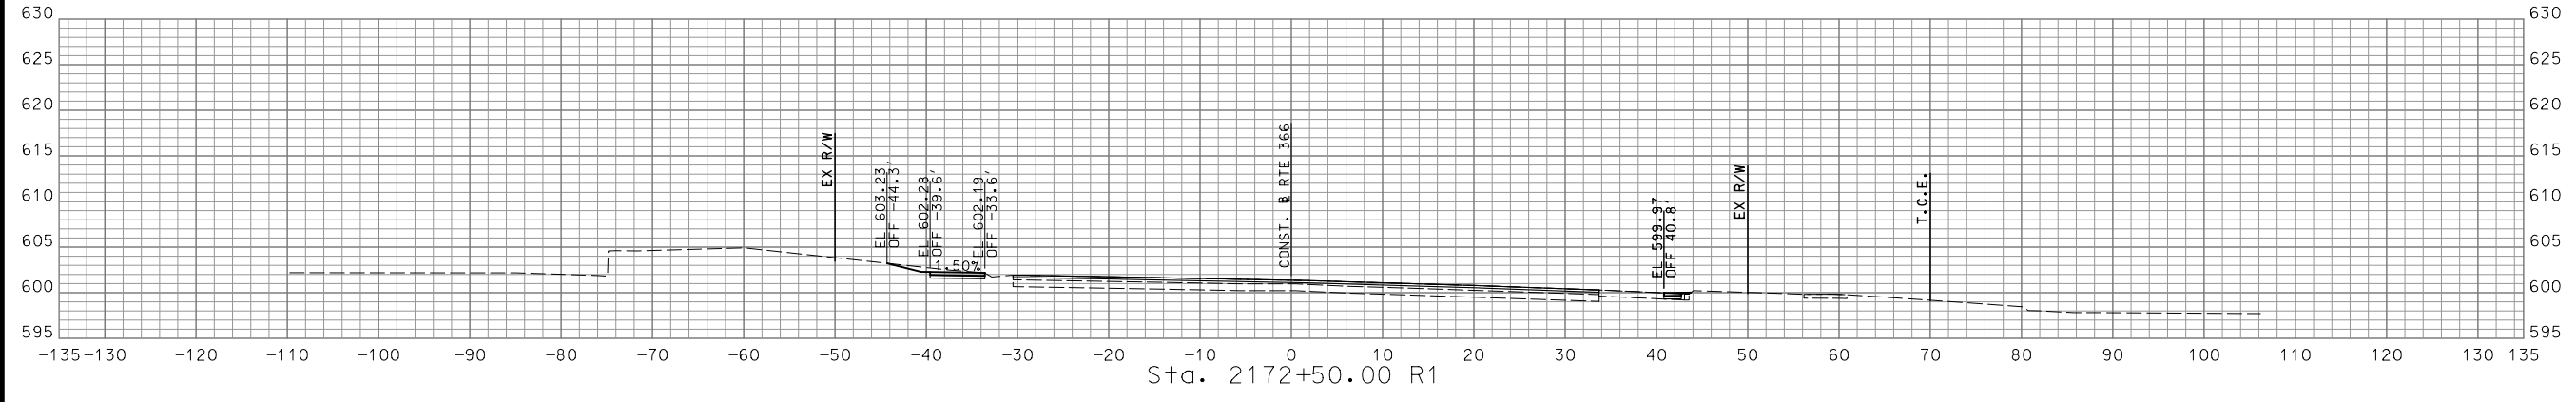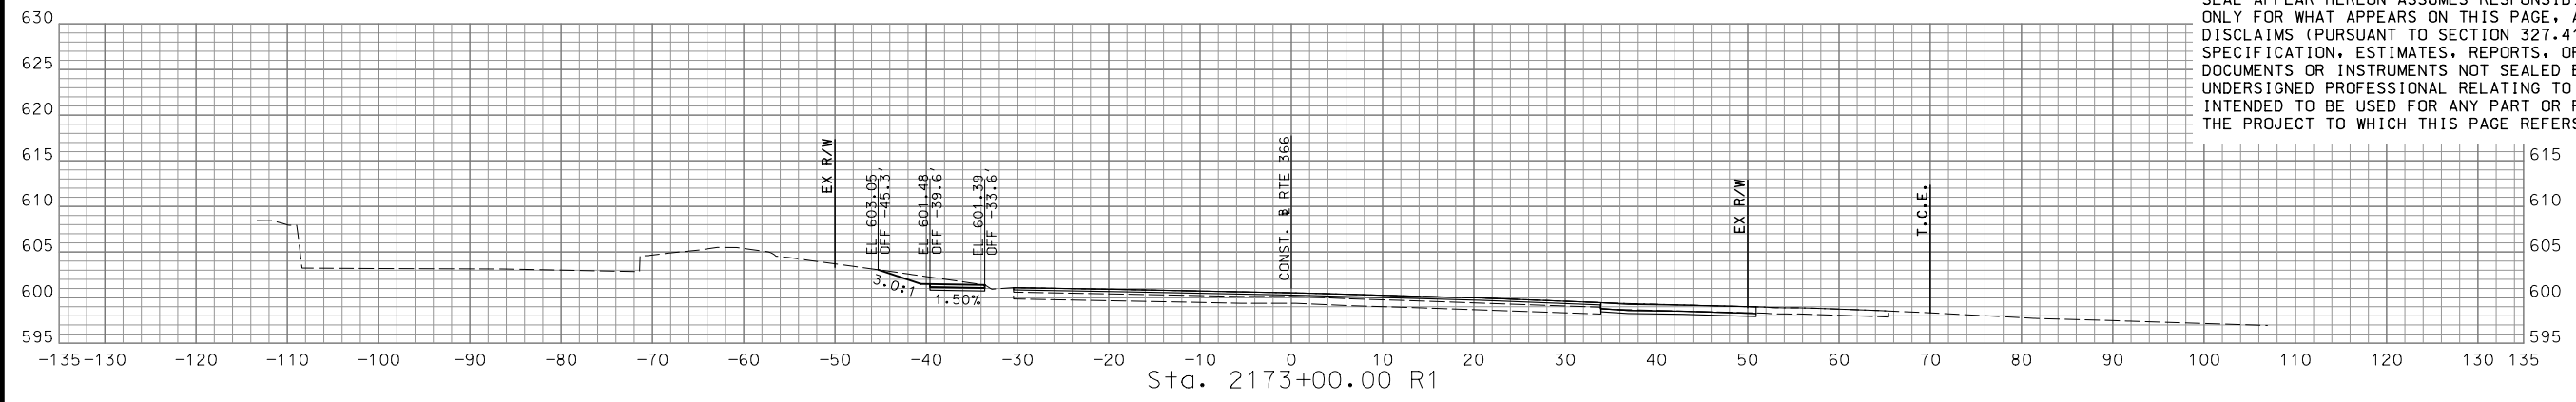

STA. 2171+50.00 R1 TO STA. 2173+00.00 R1

DISCLAIMER  
 THE PROFESSIONAL WHOSE SIGNATURE AND PERSONAL SEAL APPEAR HEREON ASSUMES RESPONSIBILITY ONLY FOR WHAT APPEARS ON THIS PAGE, AND DISCLAIMS (PURSUANT TO SECTION 327.411 RSMO) SPECIFICATION, ESTIMATES, REPORTS, OR OTHER DOCUMENTS OR INSTRUMENTS NOT SEALED BY THE UNDERSIGNED PROFESSIONAL RELATING TO OR INTENDED TO BE USED FOR ANY PART OR PARTS OF THE PROJECT TO WHICH THIS PAGE REFERS.

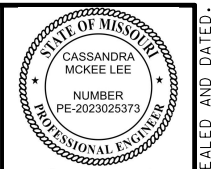

*Cassandra McKee Lee*  
 07/29/2024  
 Cassandra McKee Lee - Civil  
 MO PE-2023025373

DATE PREPARED  
 7/25/2024  
 MO ROUTE 366 STATE MO  
 DISTRICT SL SHEET NO. 94  
 COUNTY ST. LOUIS  
 JOB NO. J6S3582  
 CONTRACT ID.





PROJECT NO.  
 BRIDGE NO.

DATE	DESCRIPTION

MISSOURI HIGHWAYS AND TRANSPORTATION COMMISSION  
  
 105 WEST CAPITOL JEFFERSON CITY, MO 65102  
 1-888-ASK-MODOT (1-888-275-6636)


**CMT**  
 © Copyright CMT, Inc.  
 CRAWFORD, MURPHY & TILLY, INC.  
 ONE MEMORIAL DRIVE, SUITE 500  
 ST. LOUIS, MO 63102 (314) 436-5500  
 ENGINEERING CORPORATION - 000631

IF A SEAL IS PRESENT ON THIS SHEET IT HAS BEEN ELECTRONICALLY SEALED AND DATED.

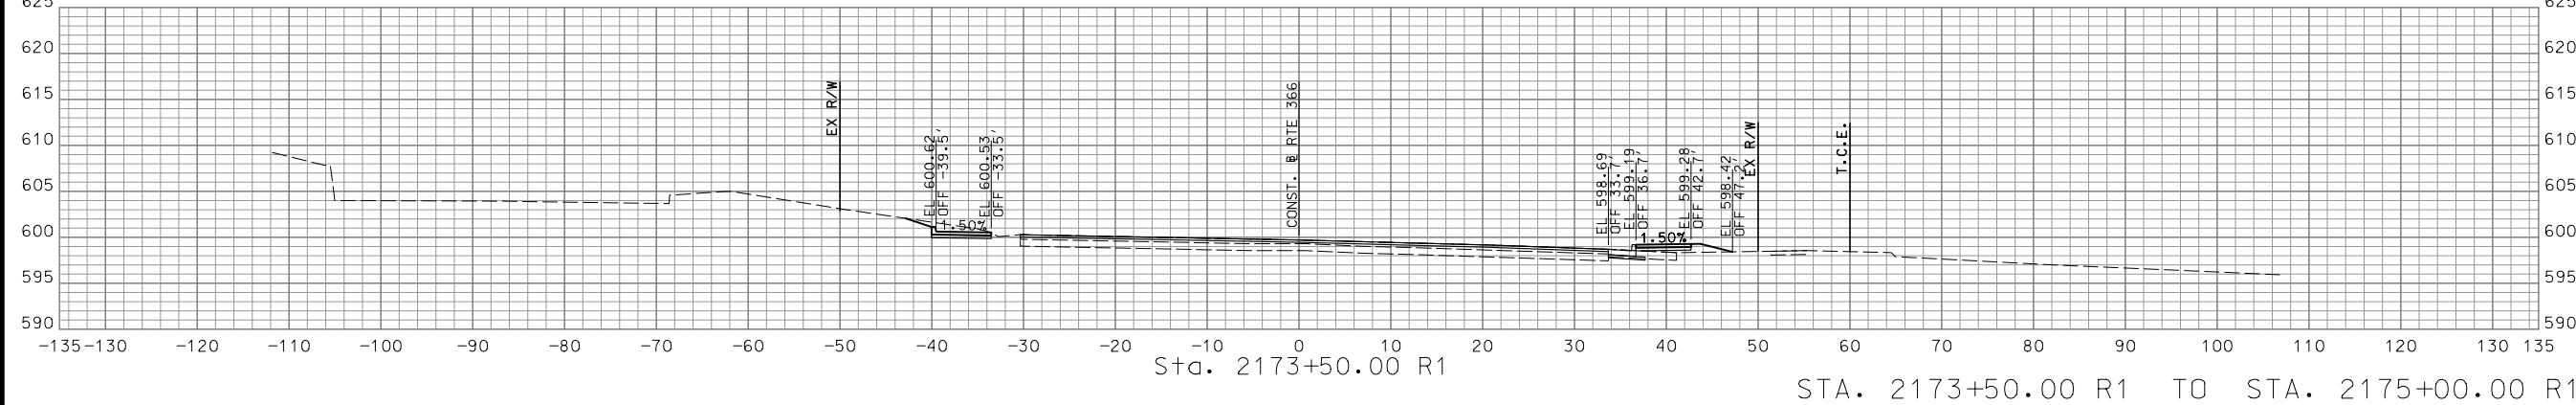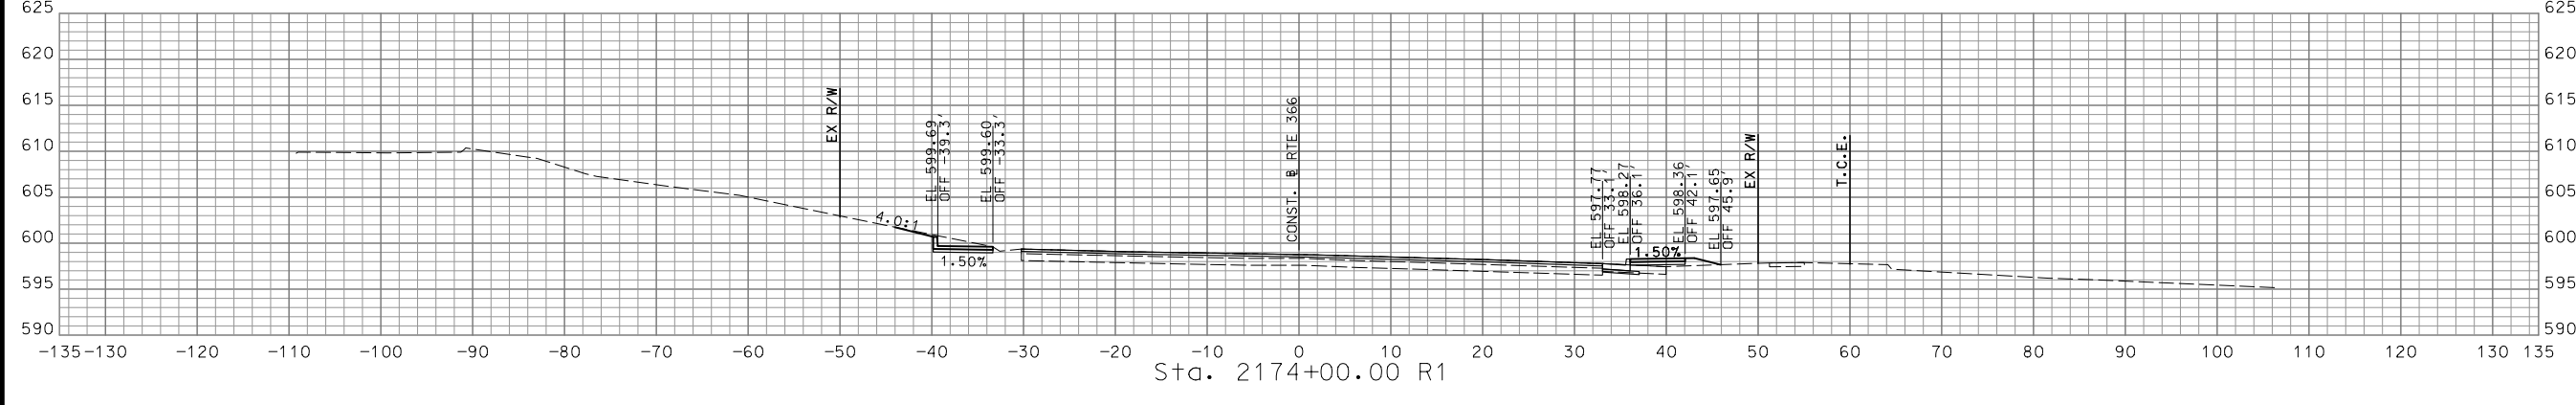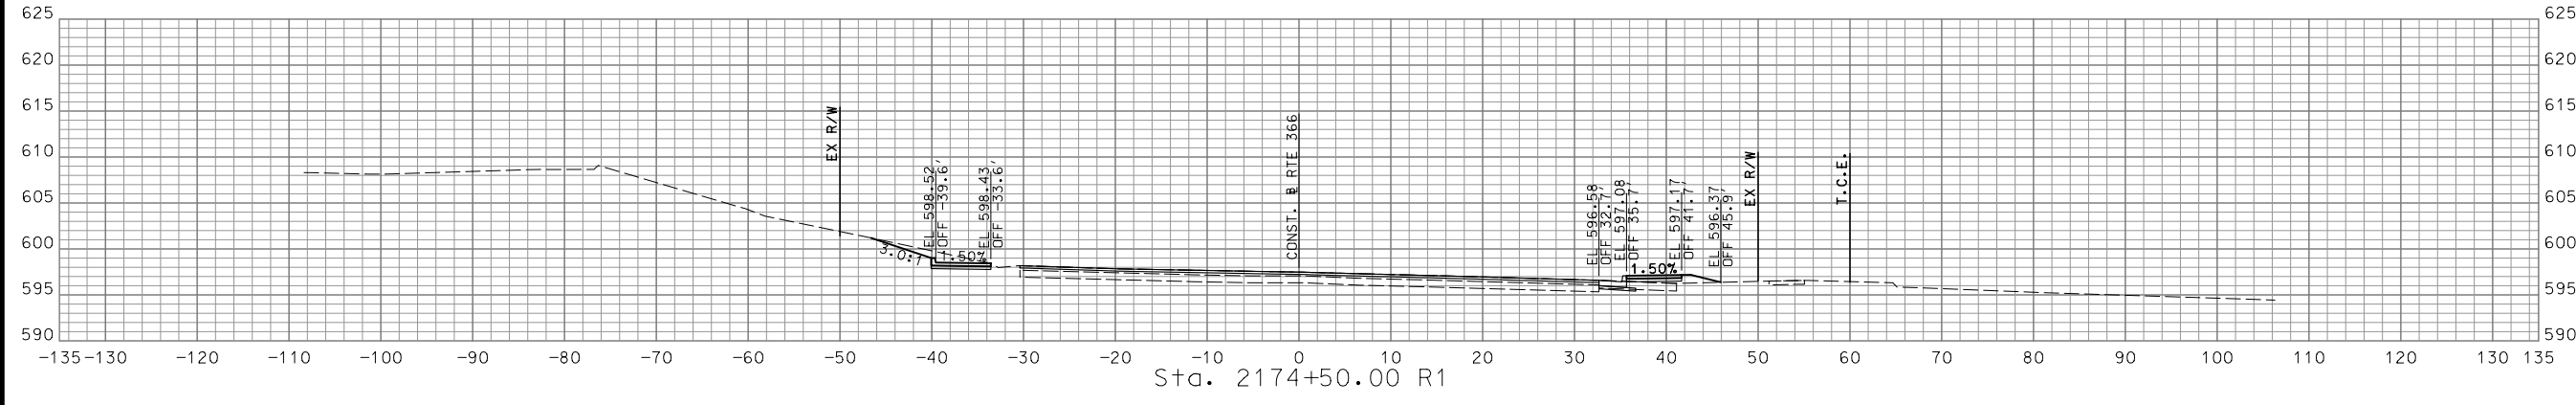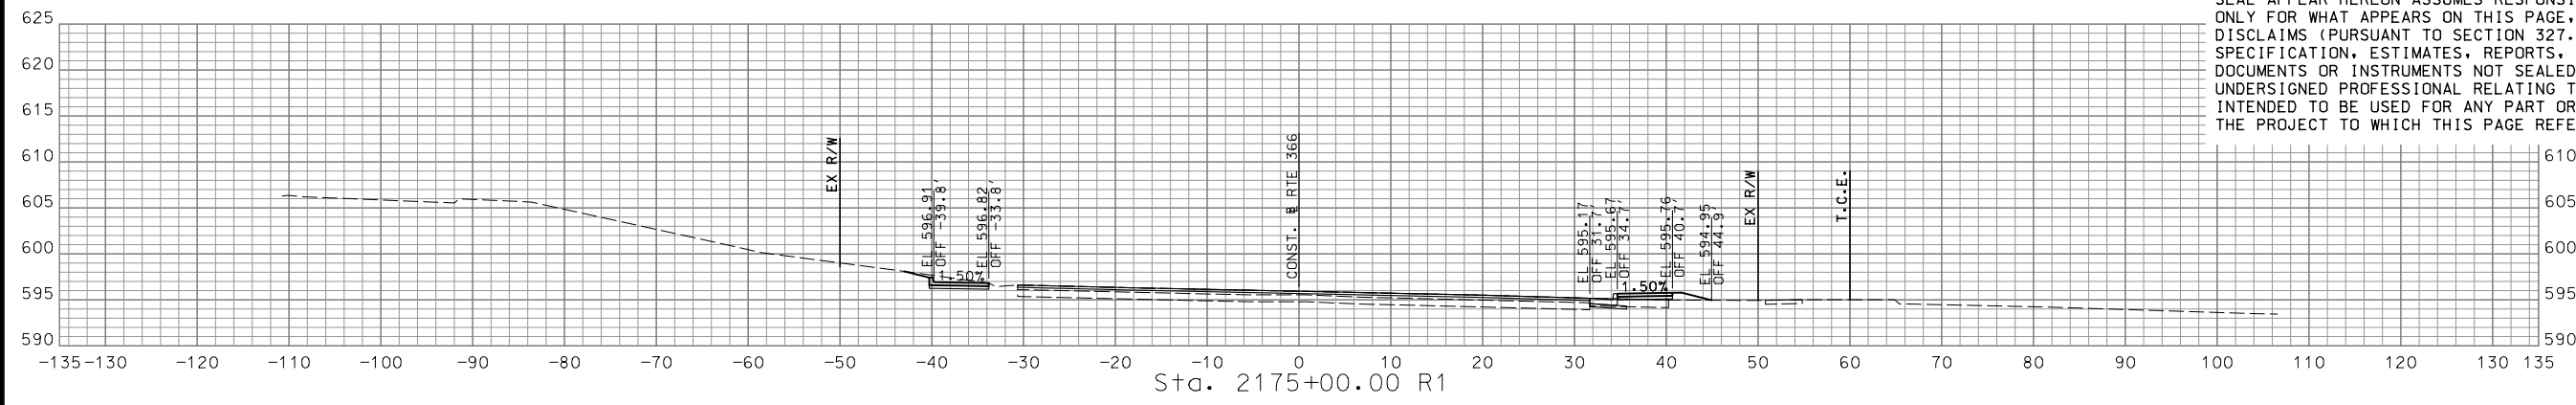

STA. 2173+50.00 R1 TO STA. 2175+00.00 R1





DISCLAIMER  
 THE PROFESSIONAL WHOSE SIGNATURE AND PERSONAL SEAL APPEAR HEREON ASSUMES RESPONSIBILITY ONLY FOR WHAT APPEARS ON THIS PAGE, AND DISCLAIMS (PURSUANT TO SECTION 327.411 RSMO) SPECIFICATION, ESTIMATES, REPORTS, OR OTHER DOCUMENTS OR INSTRUMENTS NOT SEALED BY THE UNDERSIGNED PROFESSIONAL RELATING TO OR INTENDED TO BE USED FOR ANY PART OR PARTS OF THE PROJECT TO WHICH THIS PAGE REFERS.

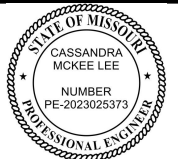

*Cassandra McKee Lee*  
 07/29/2024  
 Cassandra McKee Lee - Civil  
 MO PE-2023025373

DATE PREPARED  
 7/25/2024  
 MO ROUTE 366 STATE MO  
 DISTRICT SL SHEET NO. 95  
 COUNTY ST. LOUIS  
 JOB NO. J6S3582  
 CONTRACT ID.

PROJECT NO.  
 BRIDGE NO.

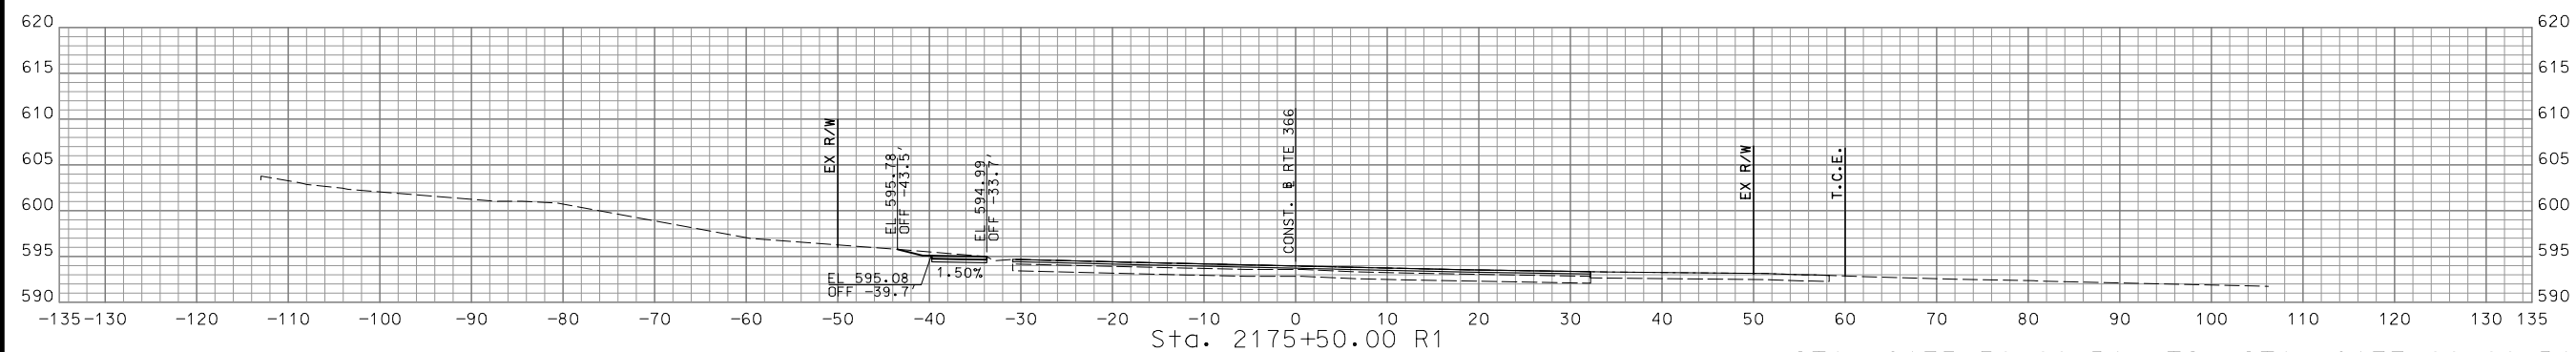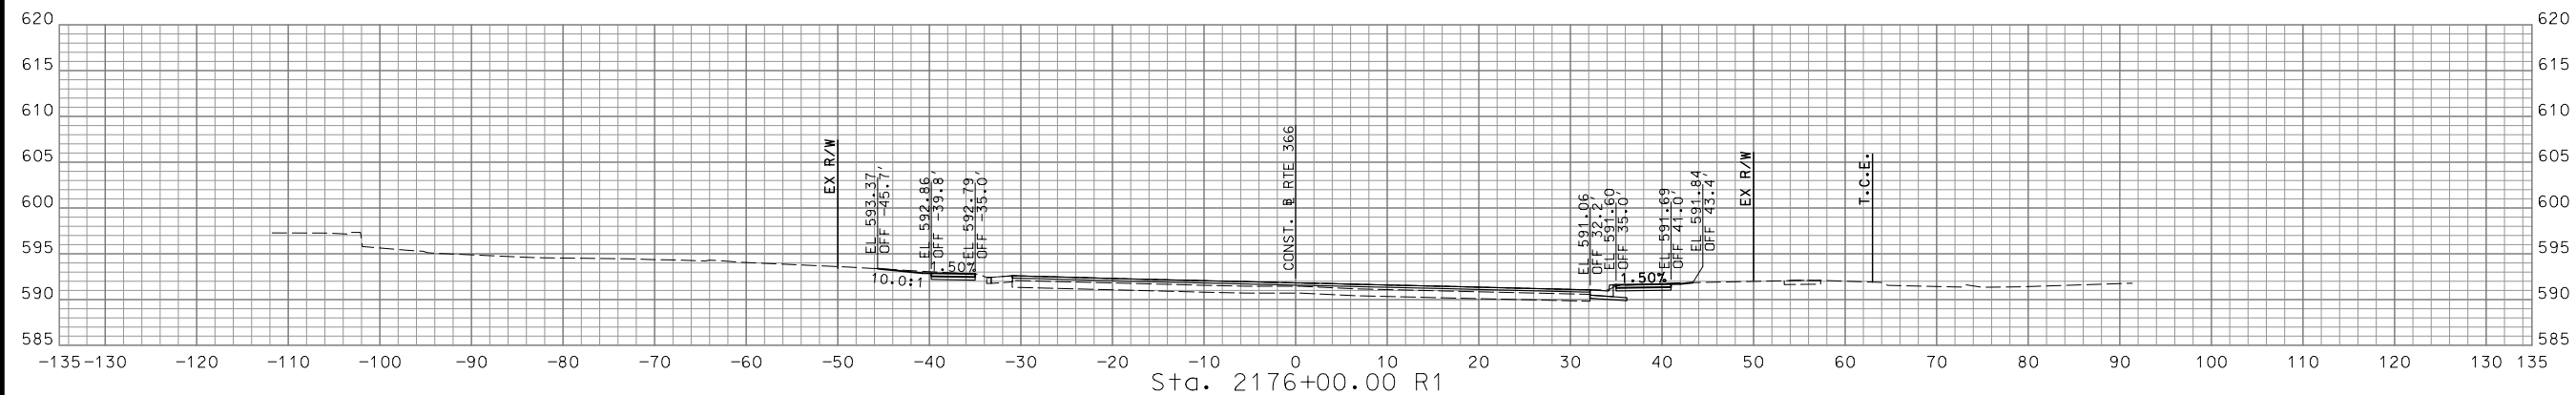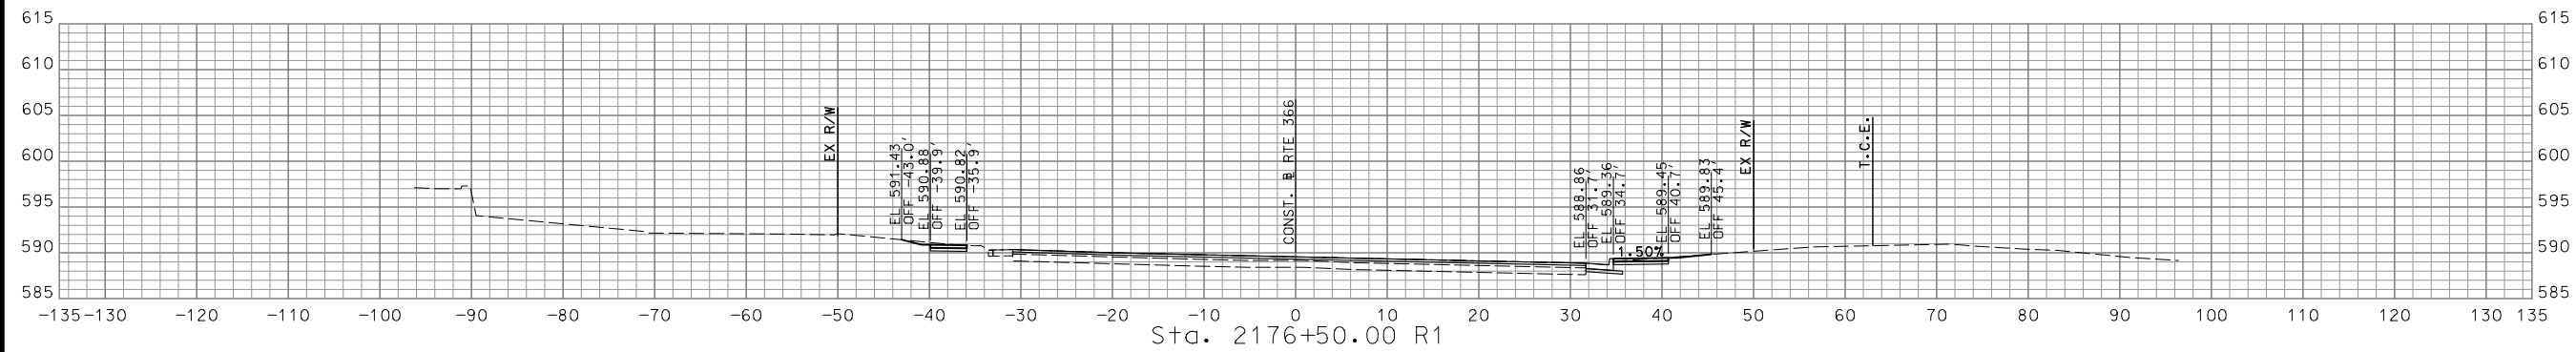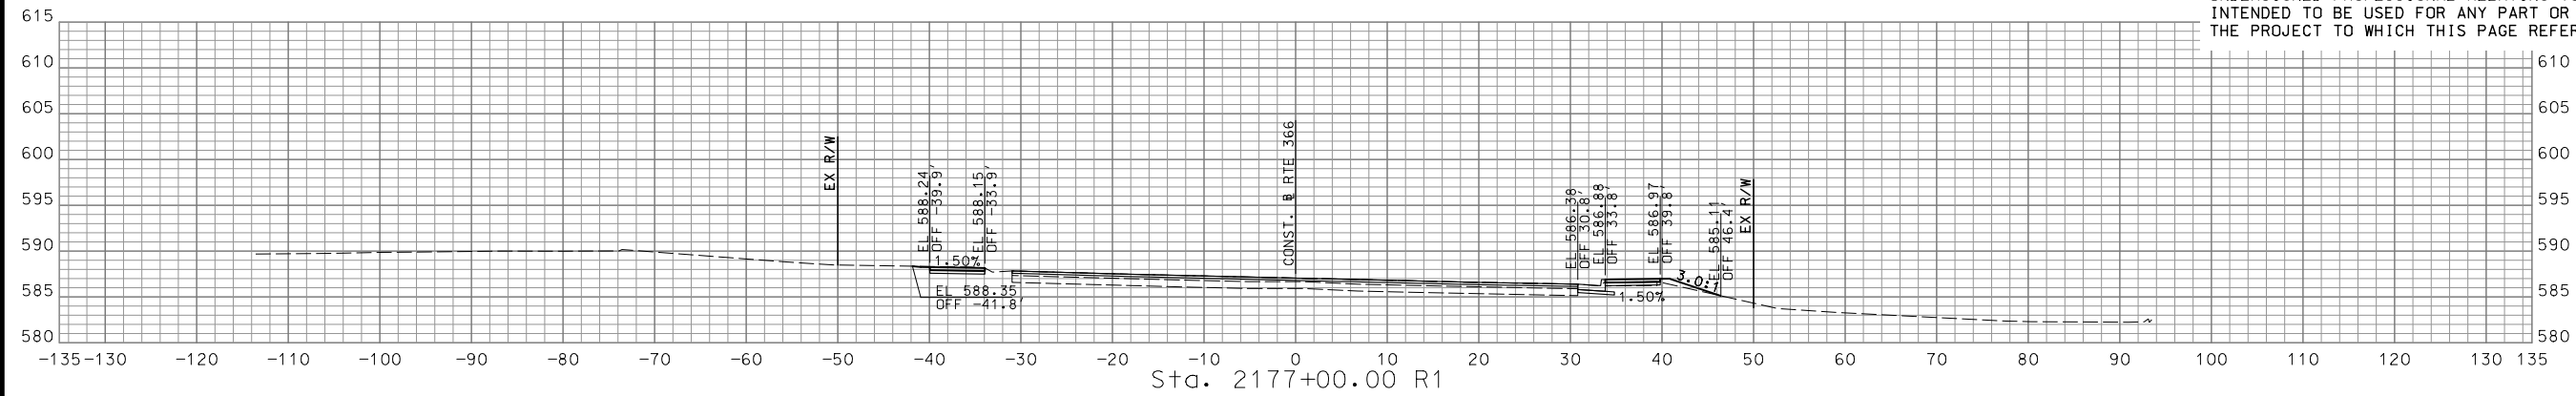

STA. 2175+50.00 R1 TO STA. 2177+00.00 R1


DATE	DESCRIPTION

MISSOURI HIGHWAYS AND TRANSPORTATION COMMISSION

105 WEST CAPITOL  
 JEFFERSON CITY, MO 65102  
 1-888-ASK-MODOT (1-888-275-6636)

CMT  
 © Copyright CMT, Inc.  
 CRAWFORD, MURPHY & TILLY, INC.  
 ONE MEMORIAL DRIVE, SUITE 500  
 ST. LOUIS, MO 63102 (314) 436-5500  
 ENGINEERING CORPORATION - 000631

IF A SEAL IS PRESENT ON THIS SHEET IT HAS BEEN ELECTRONICALLY SEALED AND DATED. REV. 7/25/2024

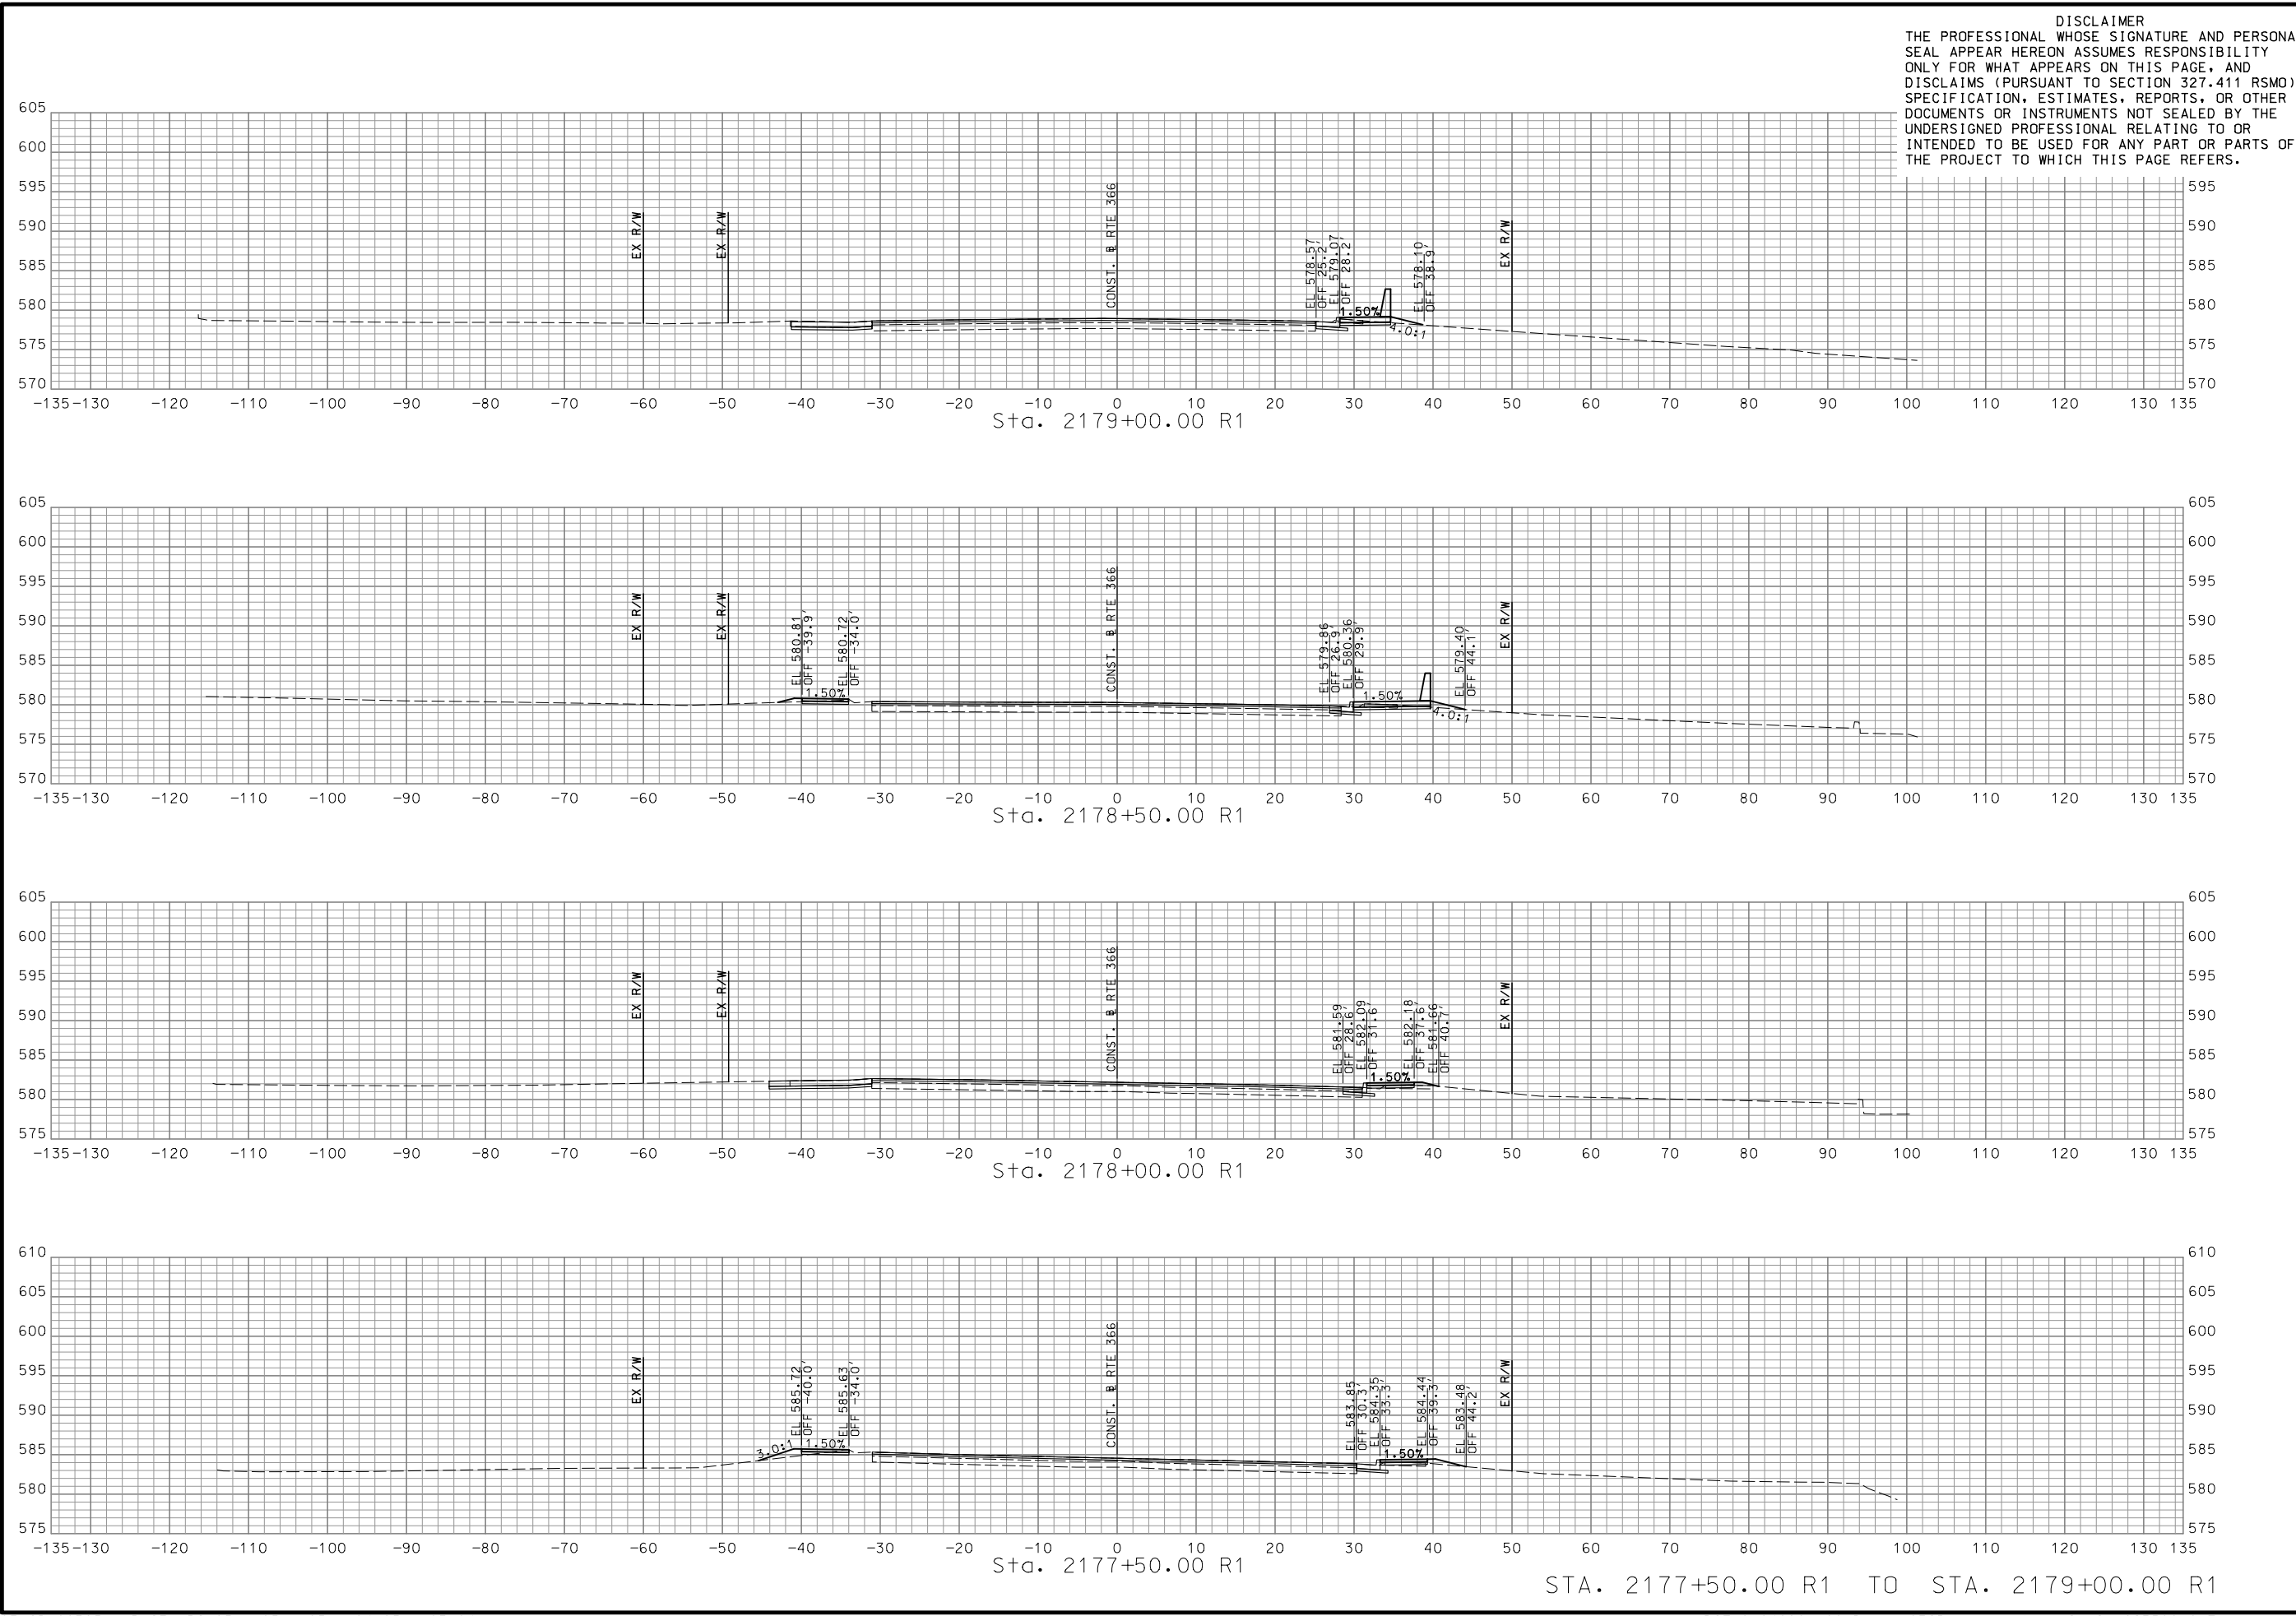

DISCLAIMER  
 THE PROFESSIONAL WHOSE SIGNATURE AND PERSONAL SEAL APPEAR HEREON ASSUMES RESPONSIBILITY ONLY FOR WHAT APPEARS ON THIS PAGE, AND DISCLAIMS (PURSUANT TO SECTION 327.411 RSMO) SPECIFICATION, ESTIMATES, REPORTS, OR OTHER DOCUMENTS OR INSTRUMENTS NOT SEALED BY THE UNDERSIGNED PROFESSIONAL RELATING TO OR INTENDED TO BE USED FOR ANY PART OR PARTS OF THE PROJECT TO WHICH THIS PAGE REFERS.



*Cassandra McKee Lee*  
 07/29/2024  
 Cassandra McKee Lee - Civil  
 MO PE-2023025373

DATE PREPARED  
 7/25/2024

MO ROUTE  
 366

STATE  
 MO

DISTRICT  
 SL

SHEET NO.  
 96

COUNTY  
 ST. LOUIS

JOB NO.  
 J6S3582

CONTRACT ID.

PROJECT NO.  
 \_\_\_\_\_

BRIDGE NO.  
 \_\_\_\_\_

DATE	DESCRIPTION

MISSOURI HIGHWAYS AND TRANSPORTATION  
 COMMISSION

MODOT

105 WEST CAPITOL  
 JEFFERSON CITY, MO 65102  
 1-888-ASK-MODOT (1-888-275-6636)


CMT

© Copyright CMT, Inc.  
 CRAWFORD, MURPHY & TILLY, INC.  
 ONE MEMORIAL DRIVE, SUITE 500  
 ST. LOUIS, MO 63102 (314) 436-5500  
 ENGINEERING CORPORATION - 000631

IF A SEAL IS PRESENT ON THIS SHEET IT HAS BEEN ELECTRONICALLY SEALED AND DATED.



DISCLAIMER  
 THE PROFESSIONAL WHOSE SIGNATURE AND PERSONAL SEAL APPEAR HEREON ASSUMES RESPONSIBILITY ONLY FOR WHAT APPEARS ON THIS PAGE, AND DISCLAIMS (PURSUANT TO SECTION 327.411 RSMO) SPECIFICATION, ESTIMATES, REPORTS, OR OTHER DOCUMENTS OR INSTRUMENTS NOT SEALED BY THE UNDERSIGNED PROFESSIONAL RELATING TO OR INTENDED TO BE USED FOR ANY PART OR PARTS OF THE PROJECT TO WHICH THIS PAGE REFERS.

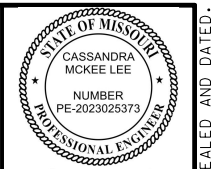

*Cassandra McKee Lee*  
 07/29/2024  
 Cassandra McKee Lee - Civil  
 MO PE-2023025373

DATE PREPARED  
 7/25/2024

MO ROUTE 366 STATE MO

DISTRICT SL SHEET NO. 97

COUNTY ST. LOUIS

JOB NO. J6S3582

CONTRACT ID.

PROJECT NO.




BRIDGE NO.

DATE	DESCRIPTION

MISSOURI HIGHWAYS AND TRANSPORTATION COMMISSION  
  
 105 WEST CAPITOL  
 JEFFERSON CITY, MO 65102  
 1-888-ASK-MODOT (1-888-275-6636)


**CMT**  
 © Copyright CMT, Inc.  
 CRAWFORD, MURPHY & TILLY, INC.  
 ONE MEMORIAL DRIVE, SUITE 500  
 ST. LOUIS, MO 63102 (314) 436-5500  
 ENGINEERING CORPORATION - 000631

IF A SEAL IS PRESENT ON THIS SHEET IT HAS BEEN ELECTRONICALLY SEALED AND DATED.

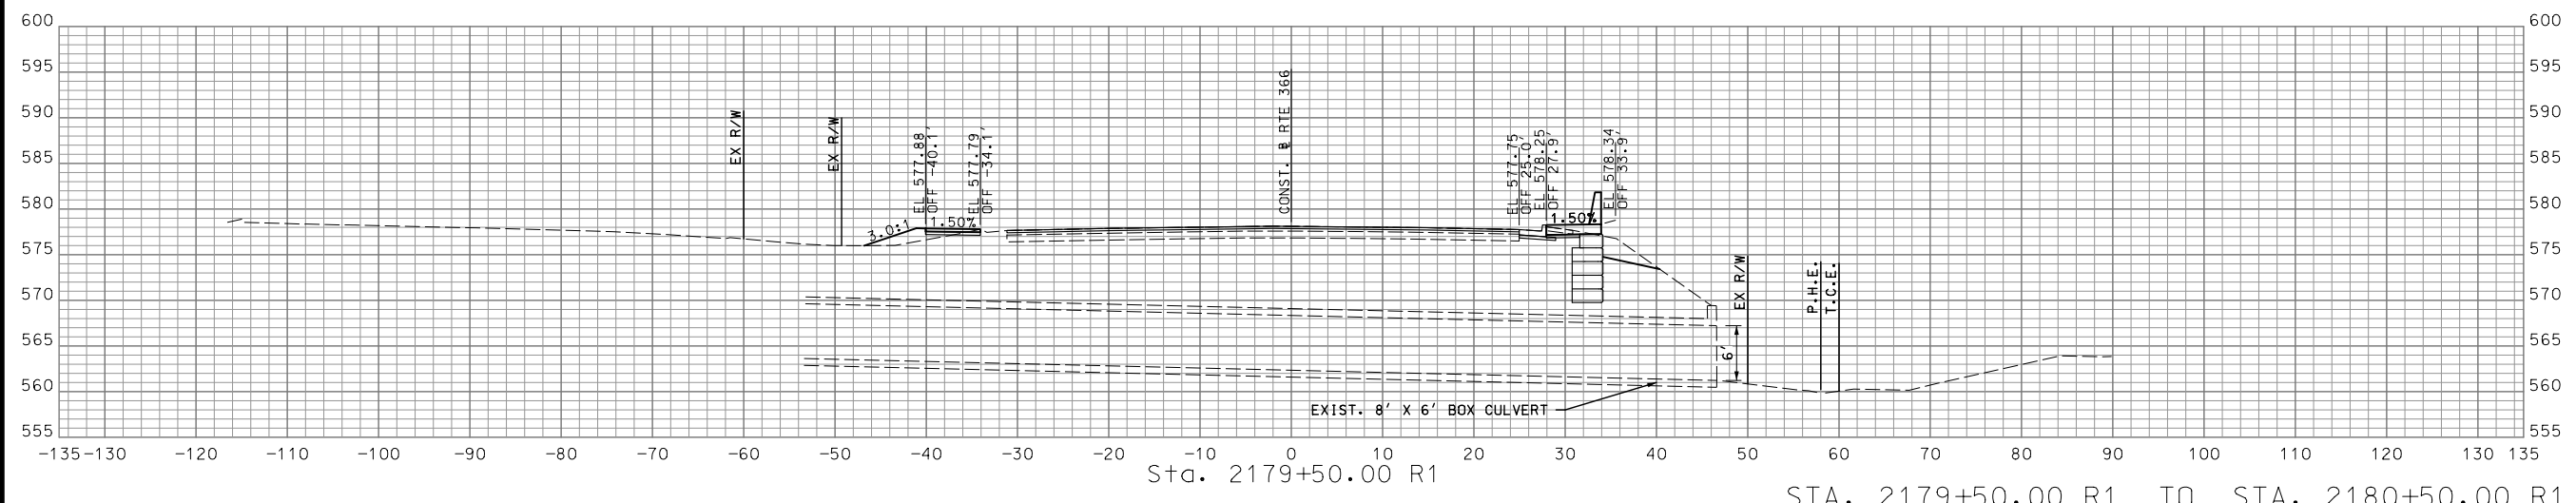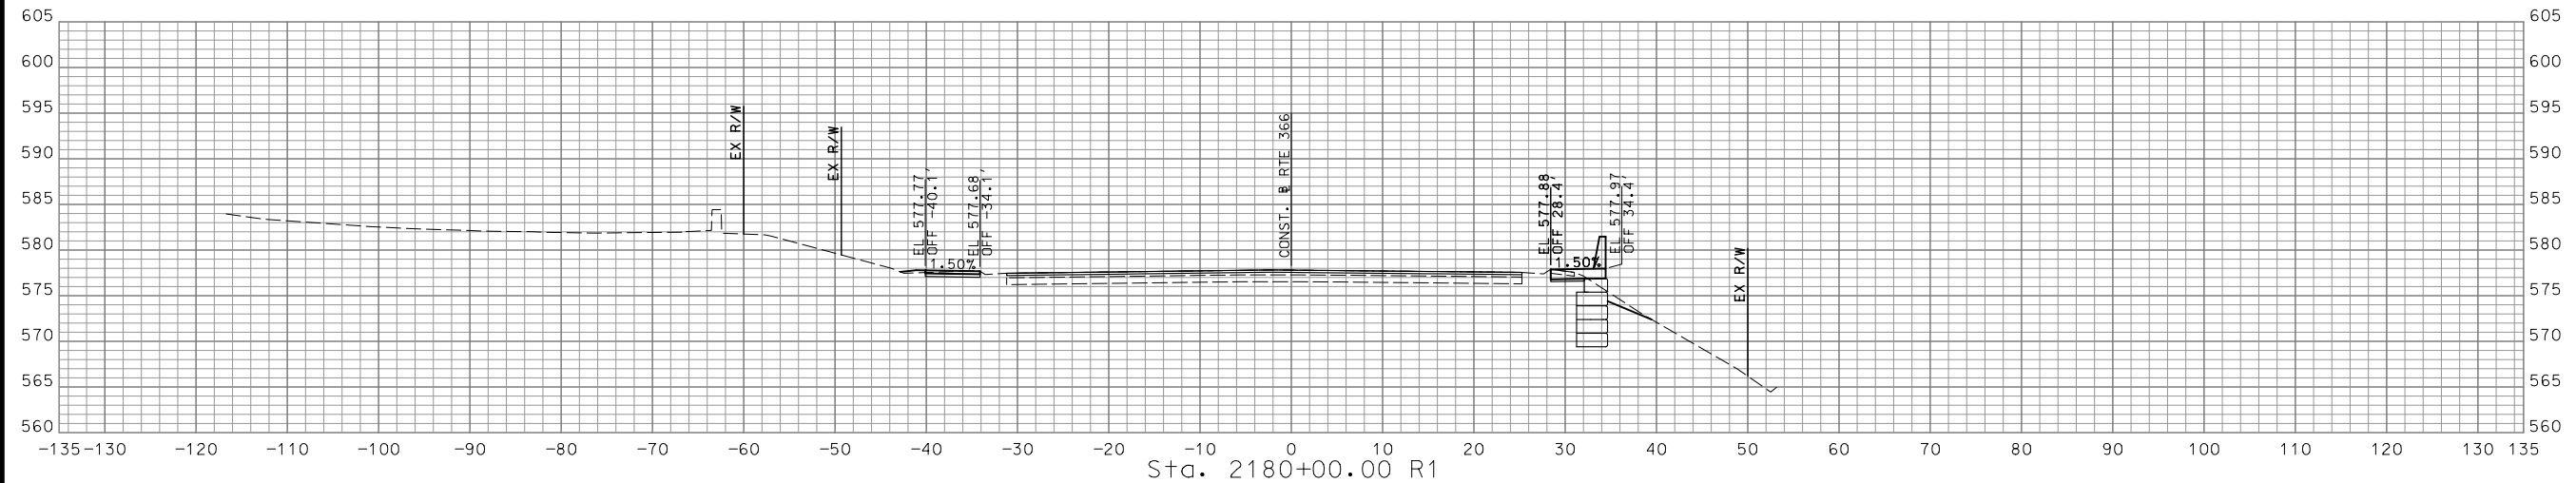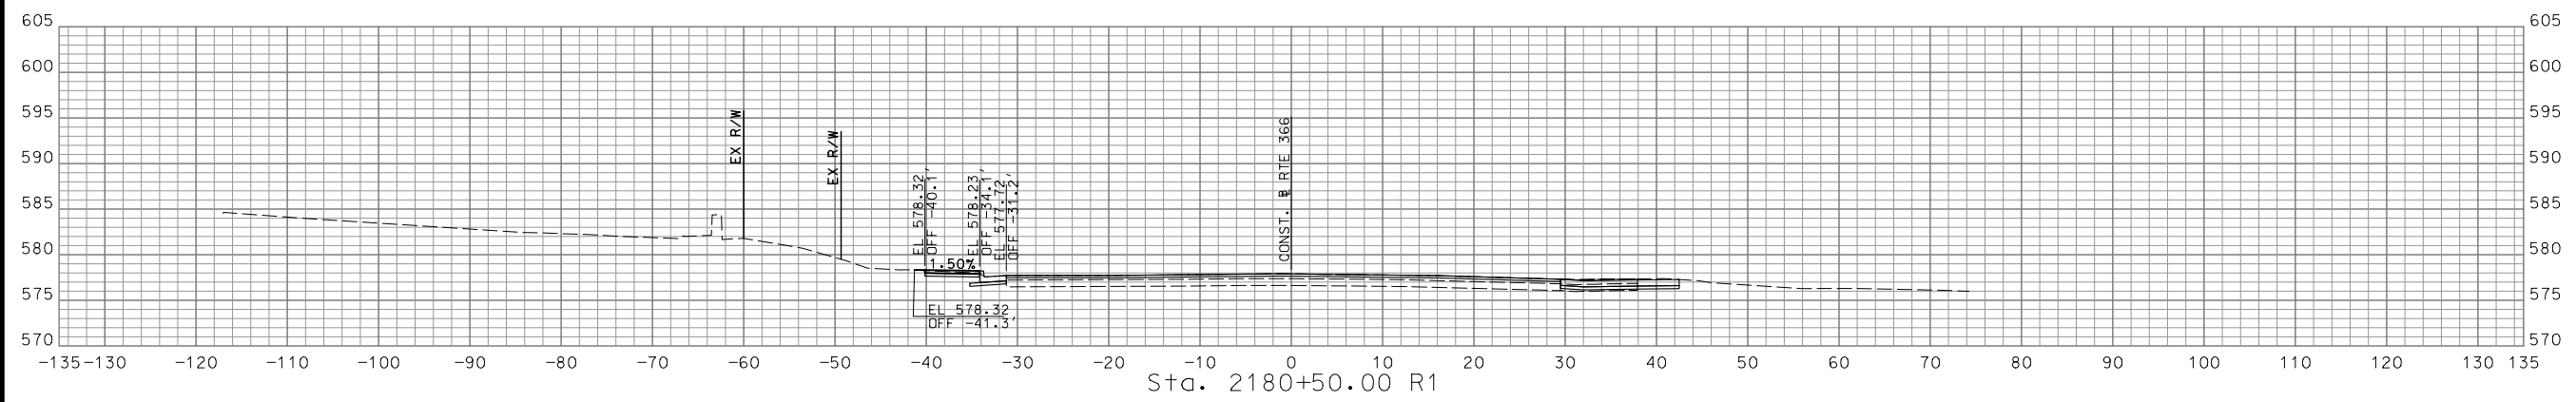

STA. 2179+50.00 R1 TO STA. 2180+50.00 R1

**DISCLAIMER**  
 THE PROFESSIONAL WHOSE SIGNATURE AND PERSONAL SEAL APPEAR HEREON ASSUMES RESPONSIBILITY ONLY FOR WHAT APPEARS ON THIS PAGE, AND DISCLAIMS (PURSUANT TO SECTION 327.411 RSMO) SPECIFICATION, ESTIMATES, REPORTS, OR OTHER DOCUMENTS OR INSTRUMENTS NOT SEALED BY THE UNDERSIGNED PROFESSIONAL RELATING TO OR INTENDED TO BE USED FOR ANY PART OR PARTS OF THE PROJECT TO WHICH THIS PAGE REFERS.

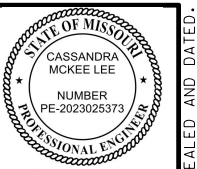

*Cassandra McKee Lee*  
 07/29/2024  
 Cassandra McKee Lee - Civil  
 MO PE-2023025373

DATE PREPARED  
 7/25/2024

MO ROUTE 366	STATE MO
DISTRICT SL	SHEET NO. 98

COUNTY  
ST. LOUIS

JOB NO.  
J6S3582

CONTRACT ID.





PROJECT NO.  
BRIDGE NO.

DATE	DESCRIPTION

MISSOURI HIGHWAYS AND TRANSPORTATION COMMISSION

105 WEST CAPITOL  
 JEFFERSON CITY, MO 65102  
 1-888-ASK-MODOT (1-888-275-6636)


**CMT**  
 © Copyright CMT, Inc.  
 CRAWFORD, MURPHY & TILLY, INC.  
 ONE MEMORIAL DRIVE, SUITE 500  
 ST. LOUIS, MO 63102 (314) 436-5500  
 ENGINEERING CORPORATION - 000631

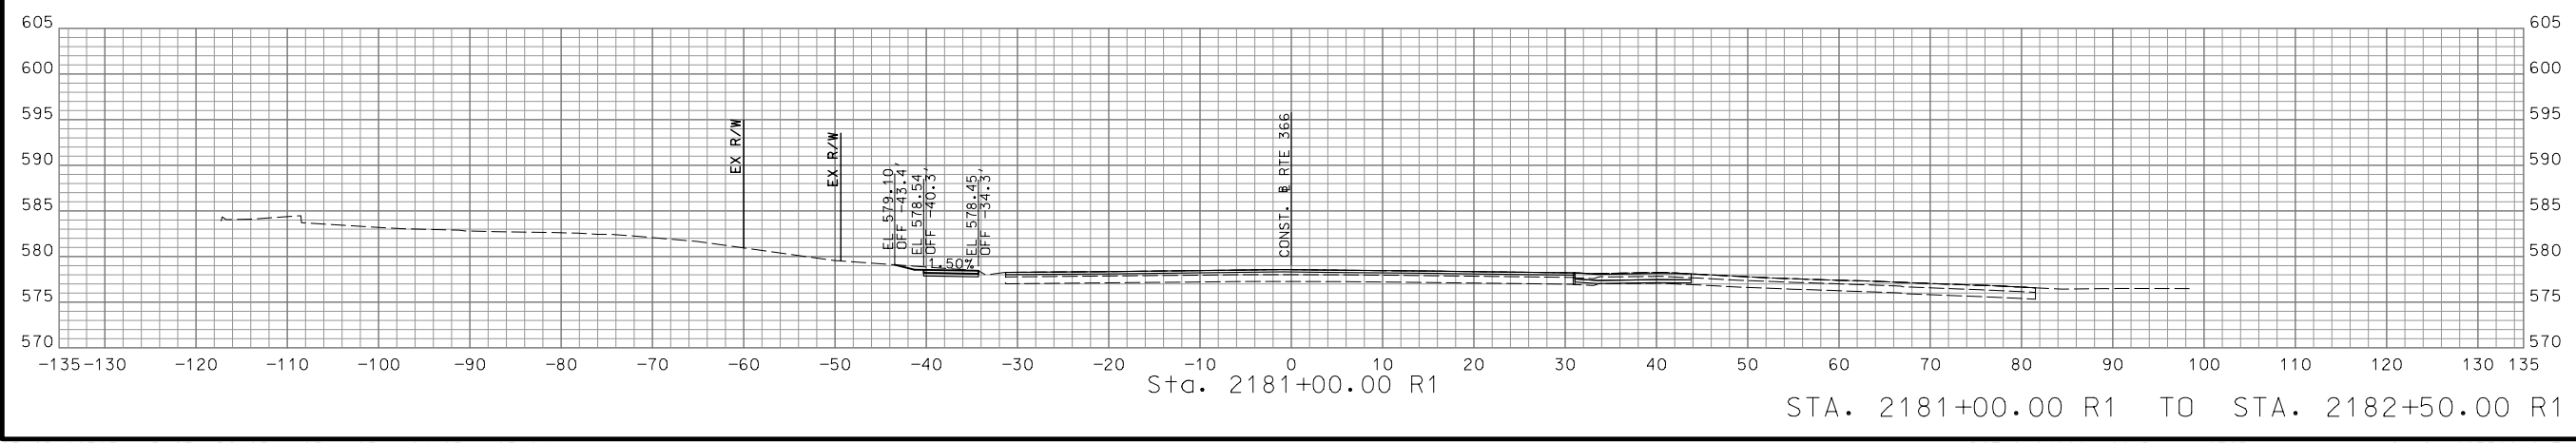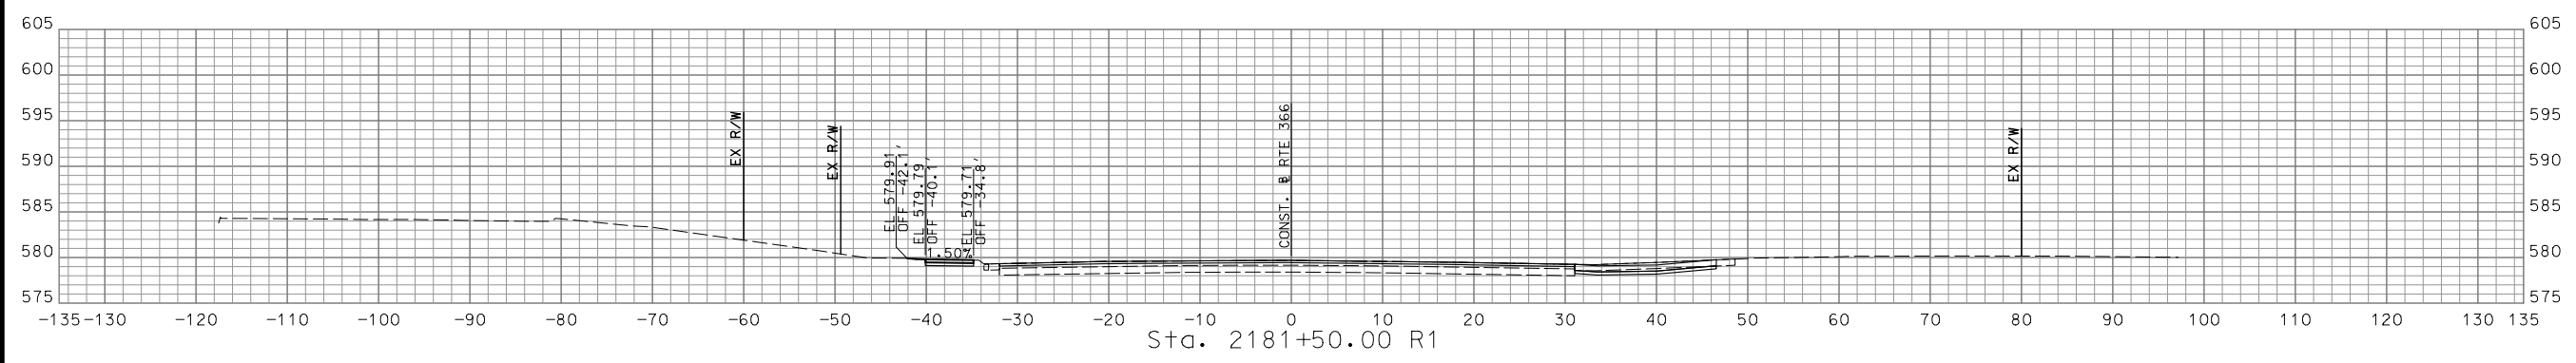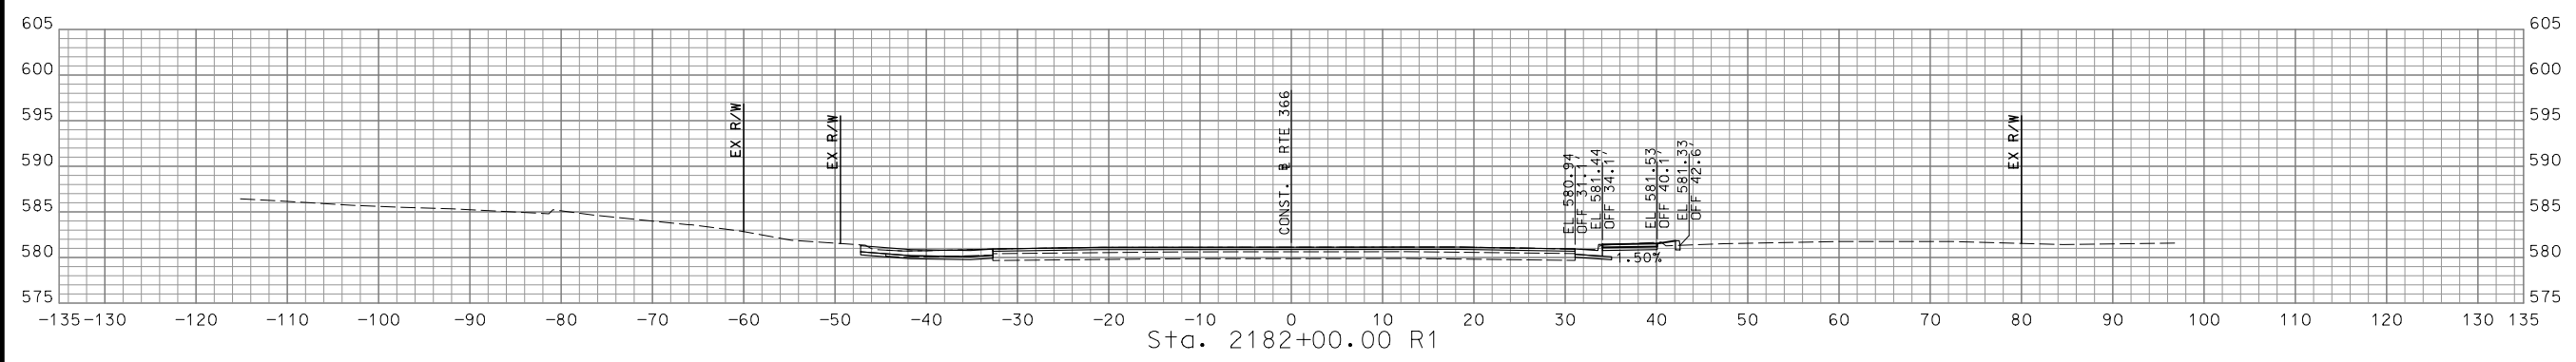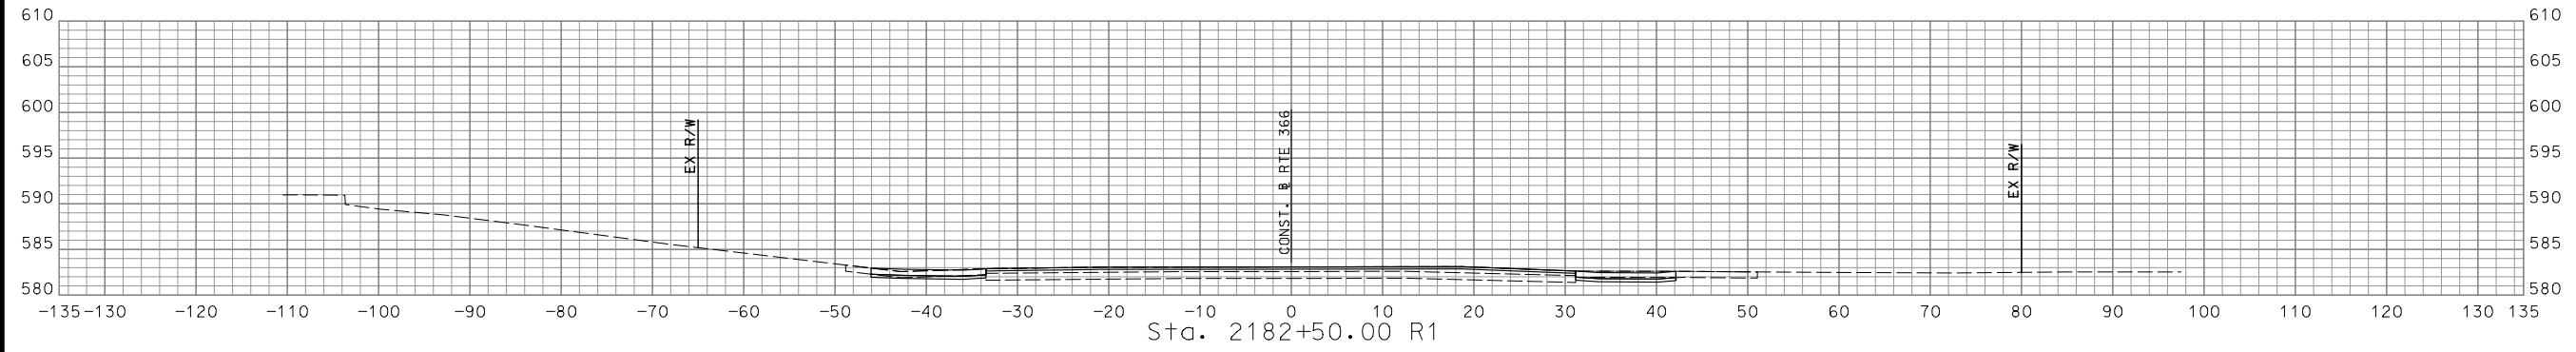

STA. 2181+00.00 R1 TO STA. 2182+50.00 R1

IF A SEAL IS PRESENT ON THIS SHEET IT HAS BEEN ELECTRONICALLY SEALED AND DATED.

DISCLAIMER  
 THE PROFESSIONAL WHOSE SIGNATURE AND PERSONAL SEAL APPEAR HEREON ASSUMES RESPONSIBILITY ONLY FOR WHAT APPEARS ON THIS PAGE, AND DISCLAIMS (PURSUANT TO SECTION 327.411 RSMO) SPECIFICATION, ESTIMATES, REPORTS, OR OTHER DOCUMENTS OR INSTRUMENTS NOT SEALED BY THE UNDERSIGNED PROFESSIONAL RELATING TO OR INTENDED TO BE USED FOR ANY PART OR PARTS OF THE PROJECT TO WHICH THIS PAGE REFERS.




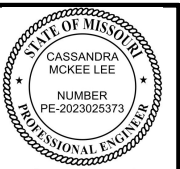


Cassandra McKee Lee - Civil  
 MO PE-2023025373  
 DATE PREPARED  
 7/25/2024

MO ROUTE 366 STATE MO  
 DISTRICT SL SHEET NO. 99

COUNTY ST. LOUIS  
 JOB NO. J6S3582  
 CONTRACT ID.

PROJECT NO.  
 BRIDGE NO.

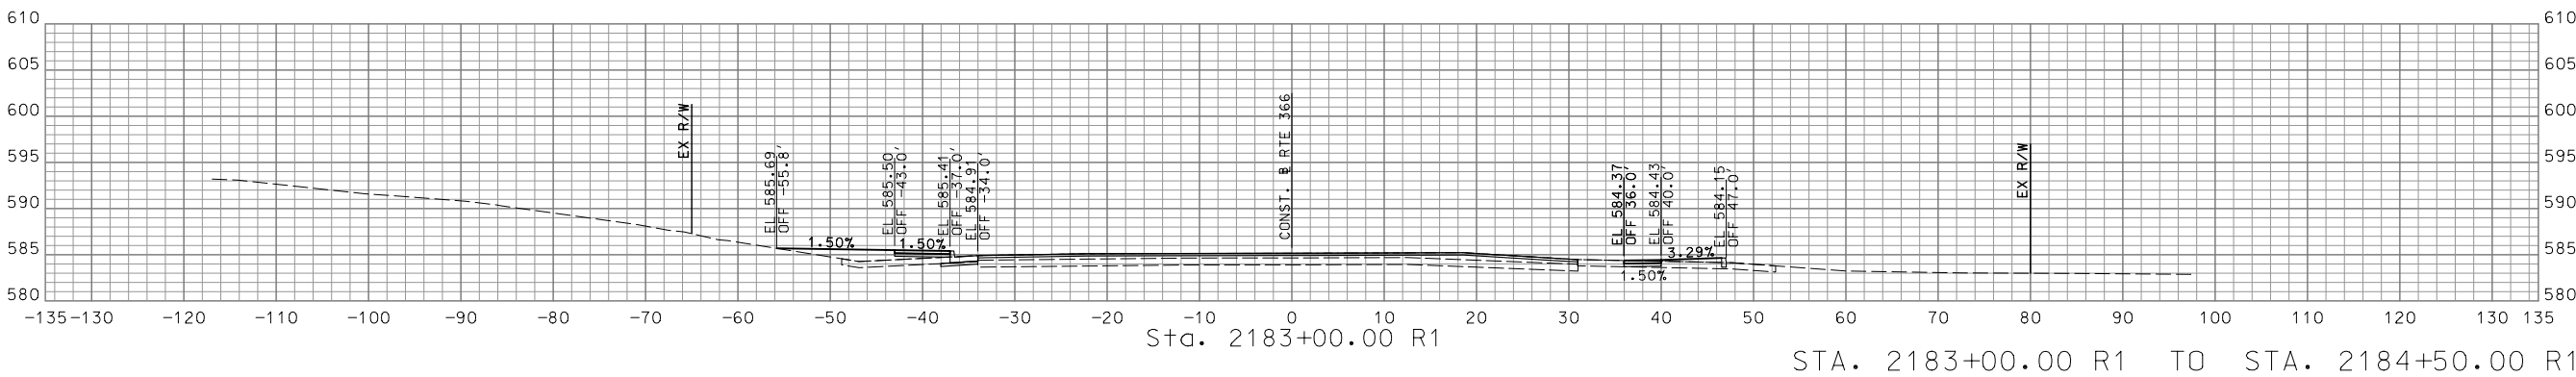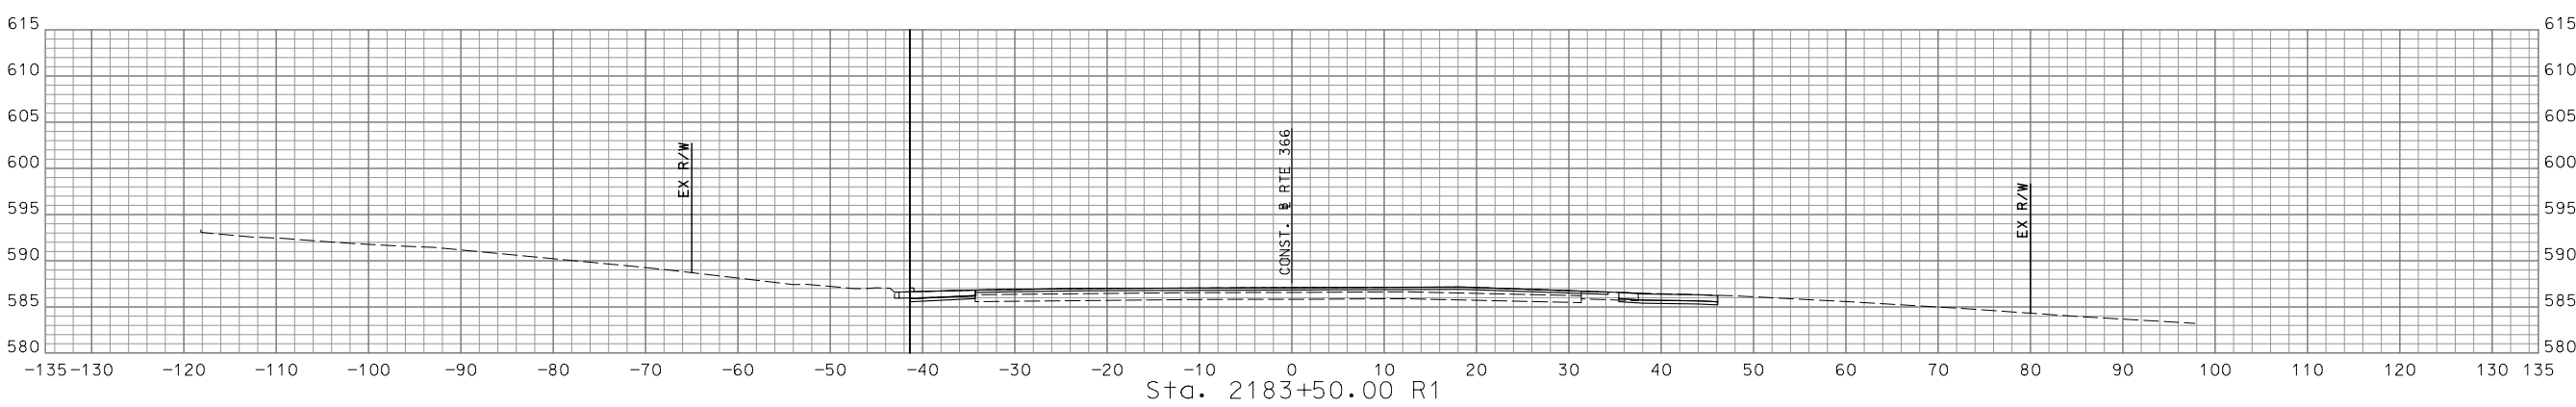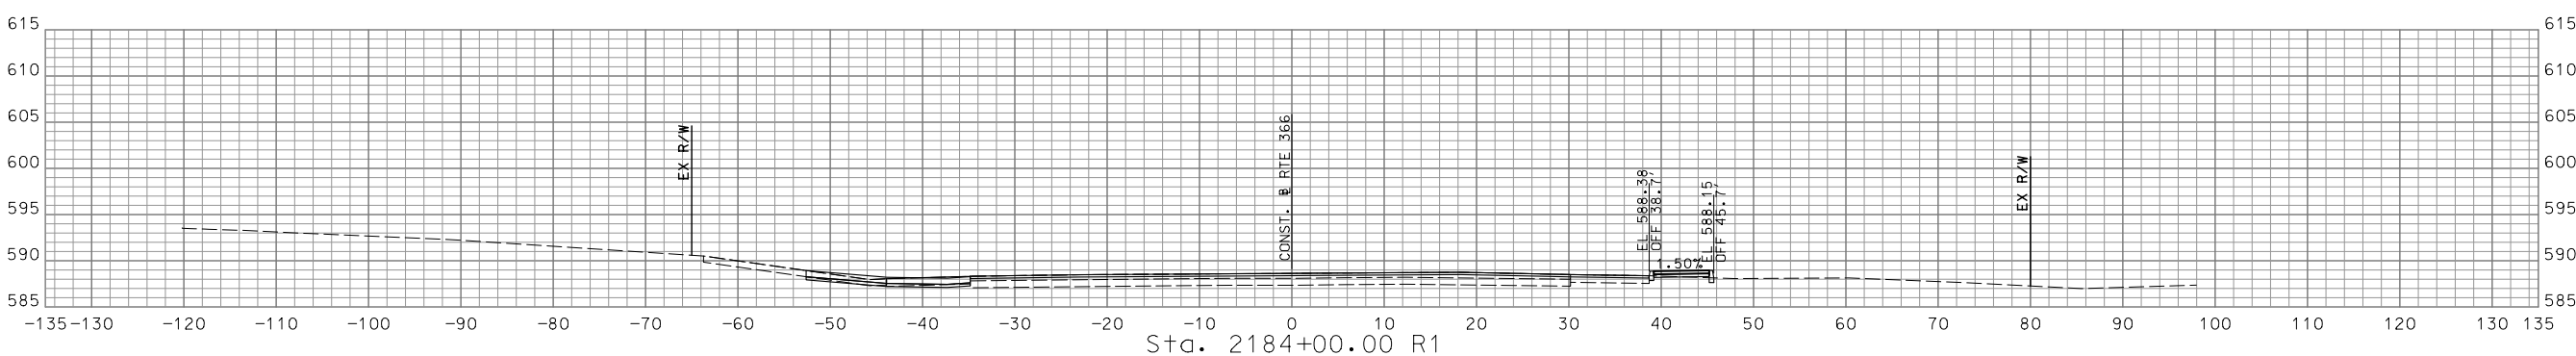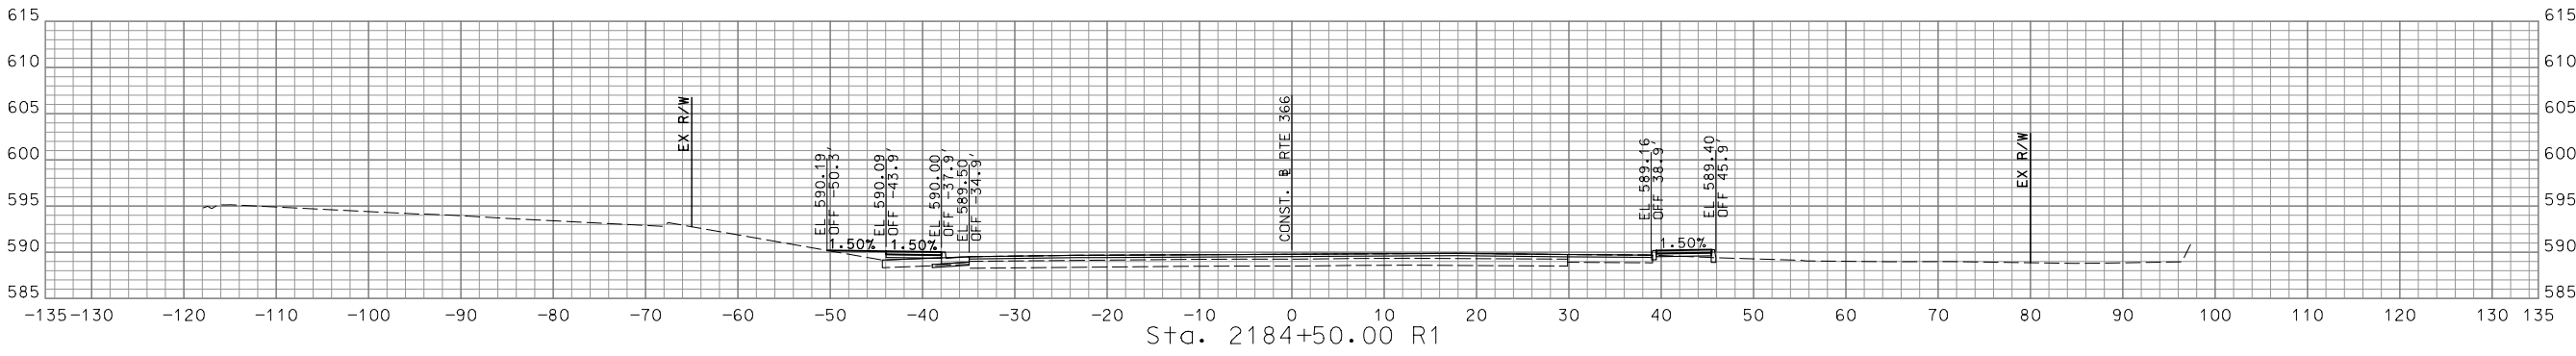

DATE	DESCRIPTION

MISSOURI HIGHWAYS AND TRANSPORTATION COMMISSION

105 WEST CAPITOL  
 JEFFERSON CITY, MO 65102  
 1-888-ASK-MODOT (1-888-275-6636)

© Copyright CMT, Inc.  
 CRAWFORD, MURPHY & TILLY, INC.  
 ONE MEMORIAL DRIVE, SUITE 500  
 ST. LOUIS, MO 63102 (314) 436-5500  
 ENGINEERING CORPORATION - 000631

IF A SEAL IS PRESENT ON THIS SHEET IT HAS BEEN ELECTRONICALLY SEALED AND DATED.

DISCLAIMER  
 THE PROFESSIONAL WHOSE SIGNATURE AND PERSONAL SEAL APPEAR HEREON ASSUMES RESPONSIBILITY ONLY FOR WHAT APPEARS ON THIS PAGE, AND DISCLAIMS (PURSUANT TO SECTION 327.411 RSMO) SPECIFICATION, ESTIMATES, REPORTS, OR OTHER DOCUMENTS OR INSTRUMENTS NOT SEALED BY THE UNDERSIGNED PROFESSIONAL RELATING TO OR INTENDED TO BE USED FOR ANY PART OR PARTS OF THE PROJECT TO WHICH THIS PAGE REFERS.



*Cassandra McKee Lee*  
 07/29/2024  
 Cassandra McKee Lee - Civil  
 MO PE-2023025373

DATE PREPARED  
 7/25/2024

MO ROUTE 366 STATE MO DISTRICT SL SHEET NO. 100 COUNTY ST. LOUIS JOB NO. J6S3582 CONTRACT ID.

PROJECT NO.

BRIDGE NO.





DATE	DESCRIPTION

MISSOURI HIGHWAYS AND TRANSPORTATION COMMISSION

105 WEST CAPITOL JEFFERSON CITY, MO 65102  
 1-888-ASK-MODOT (1-888-275-6636)


**CMT**  
 Copyright CMT, Inc.  
 CRAWFORD, MURPHY & TILLY, INC.  
 ONE MEMORIAL DRIVE, SUITE 500  
 ST. LOUIS, MO 63102 (314) 436-5500  
 ENGINEERING CORPORATION - 000631

IF A SEAL IS PRESENT ON THIS SHEET IT HAS BEEN ELECTRONICALLY SEALED AND DATED.

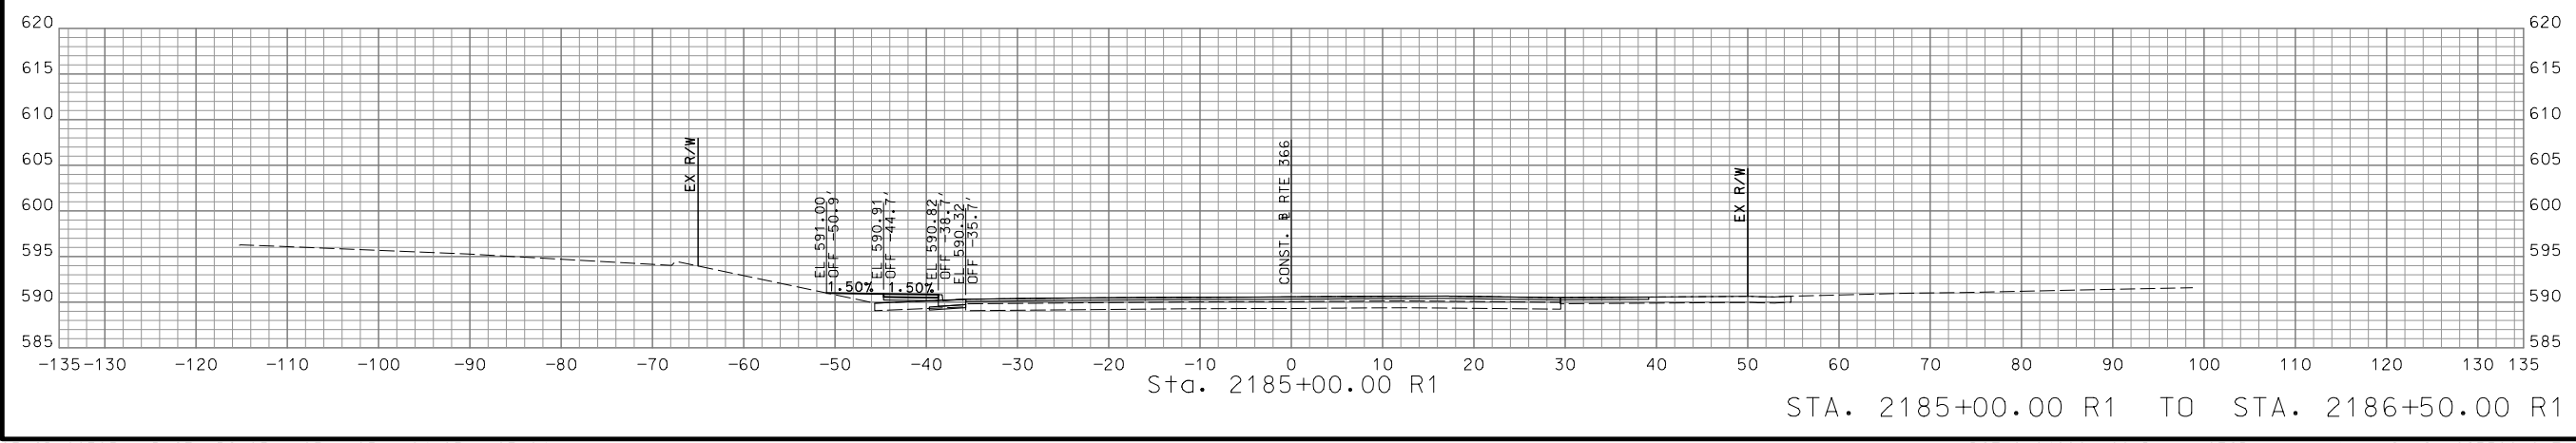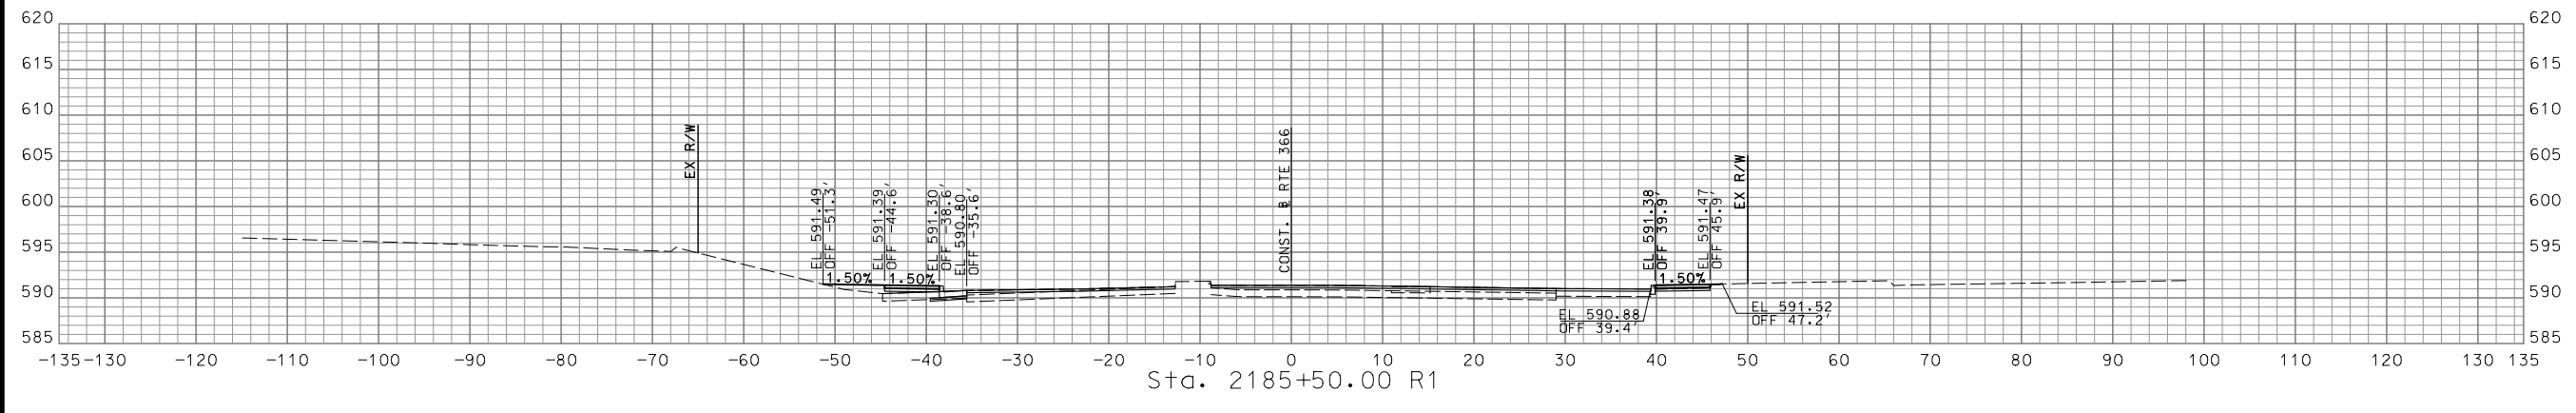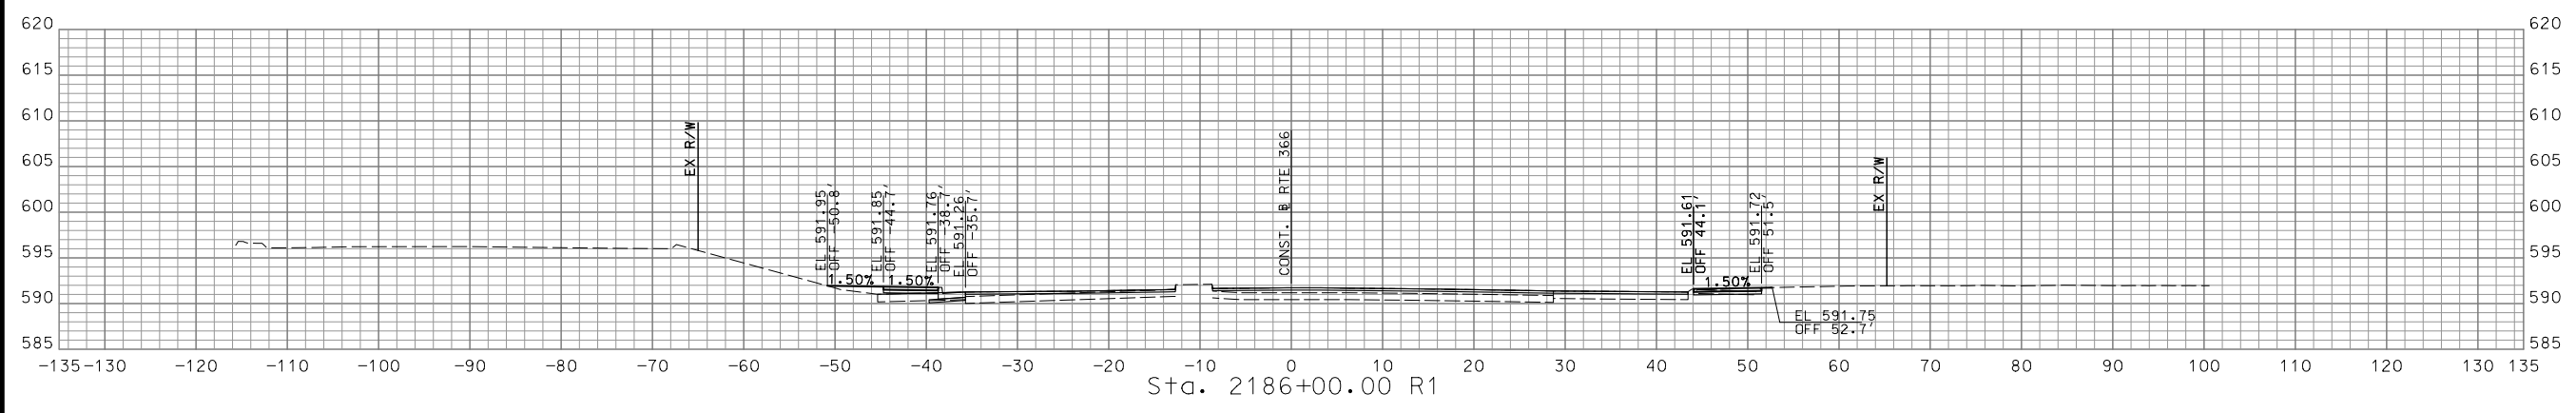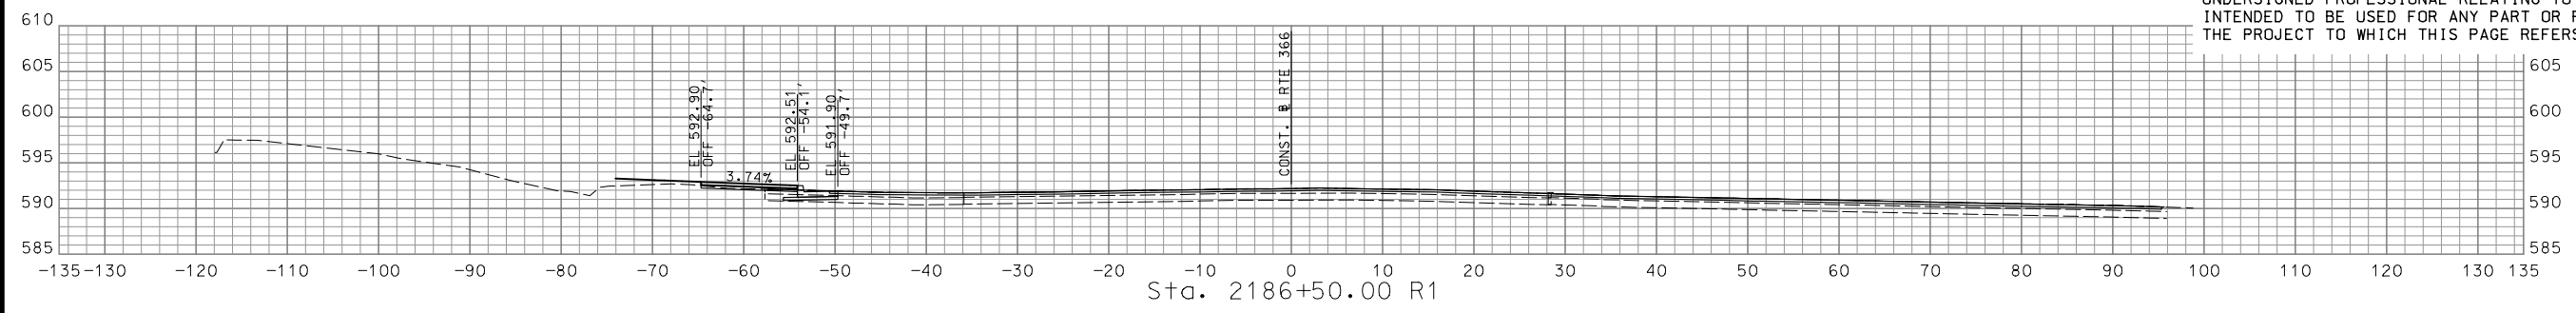

STA. 2185+00.00 R1 TO STA. 2186+50.00 R1

DISCLAIMER  
 THE PROFESSIONAL WHOSE SIGNATURE AND PERSONAL SEAL APPEAR HEREON ASSUMES RESPONSIBILITY ONLY FOR WHAT APPEARS ON THIS PAGE, AND DISCLAIMS (PURSUANT TO SECTION 327.411 RSMO) SPECIFICATION, ESTIMATES, REPORTS, OR OTHER DOCUMENTS OR INSTRUMENTS NOT SEALED BY THE UNDERSIGNED PROFESSIONAL RELATING TO OR INTENDED TO BE USED FOR ANY PART OR PARTS OF THE PROJECT TO WHICH THIS PAGE REFERS.

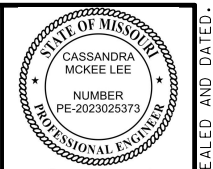

*Cassandra McKee Lee*  
 07/29/2024  
 Cassandra McKee Lee - Civil  
 MO PE-2023025373

DATE PREPARED  
 7/25/2024  
 MO ROUTE 366 STATE MO  
 DISTRICT SL SHEET NO. 101  
 COUNTY ST. LOUIS  
 JOB NO. J6S3582  
 CONTRACT ID.





PROJECT NO.  
 BRIDGE NO.

DATE	DESCRIPTION

MISSOURI HIGHWAYS AND TRANSPORTATION COMMISSION

105 WEST CAPITOL  
 JEFFERSON CITY, MO 65102  
 1-888-ASK-MODOT (1-888-275-6636)

**CMT**  
 © Copyright CMT, Inc.  
 CRAWFORD, MURPHY & TILLY, INC.  
 ONE MEMORIAL DRIVE, SUITE 500  
 ST. LOUIS, MO 63102 (314) 436-5500  
 ENGINEERING CORPORATION - 000631

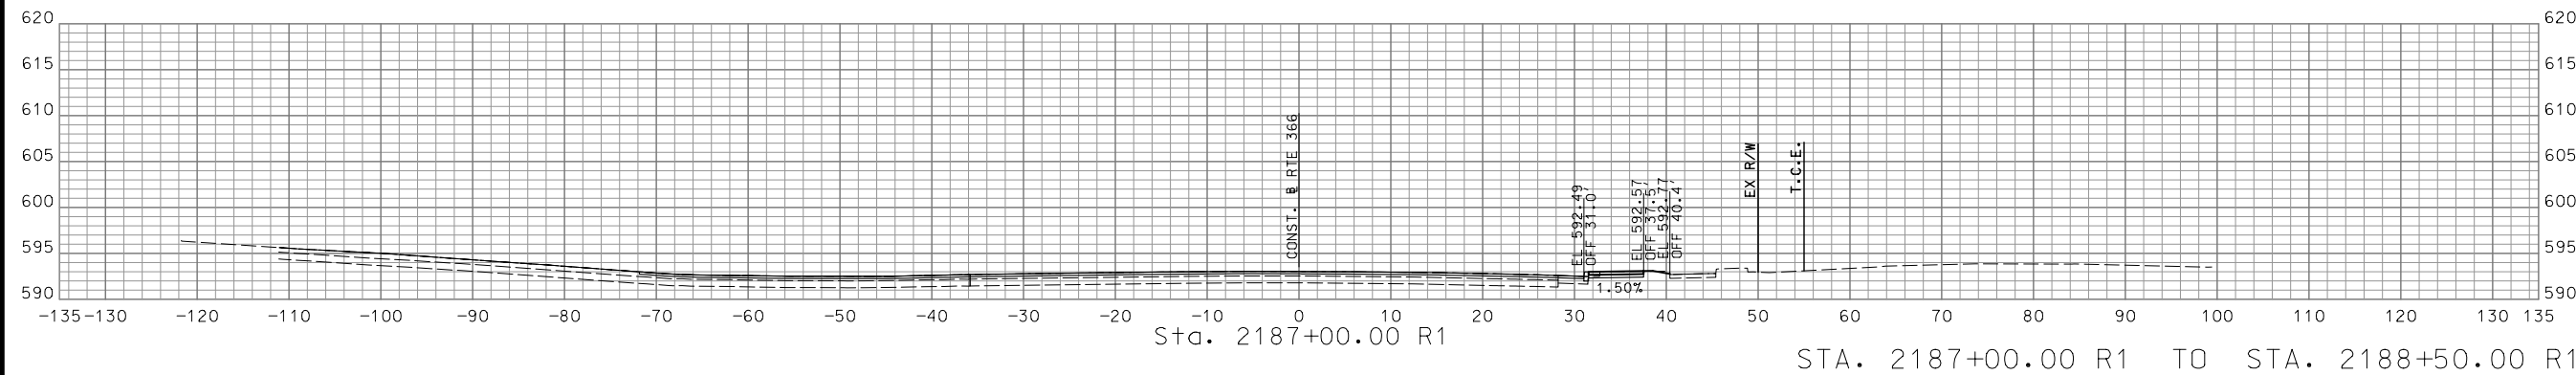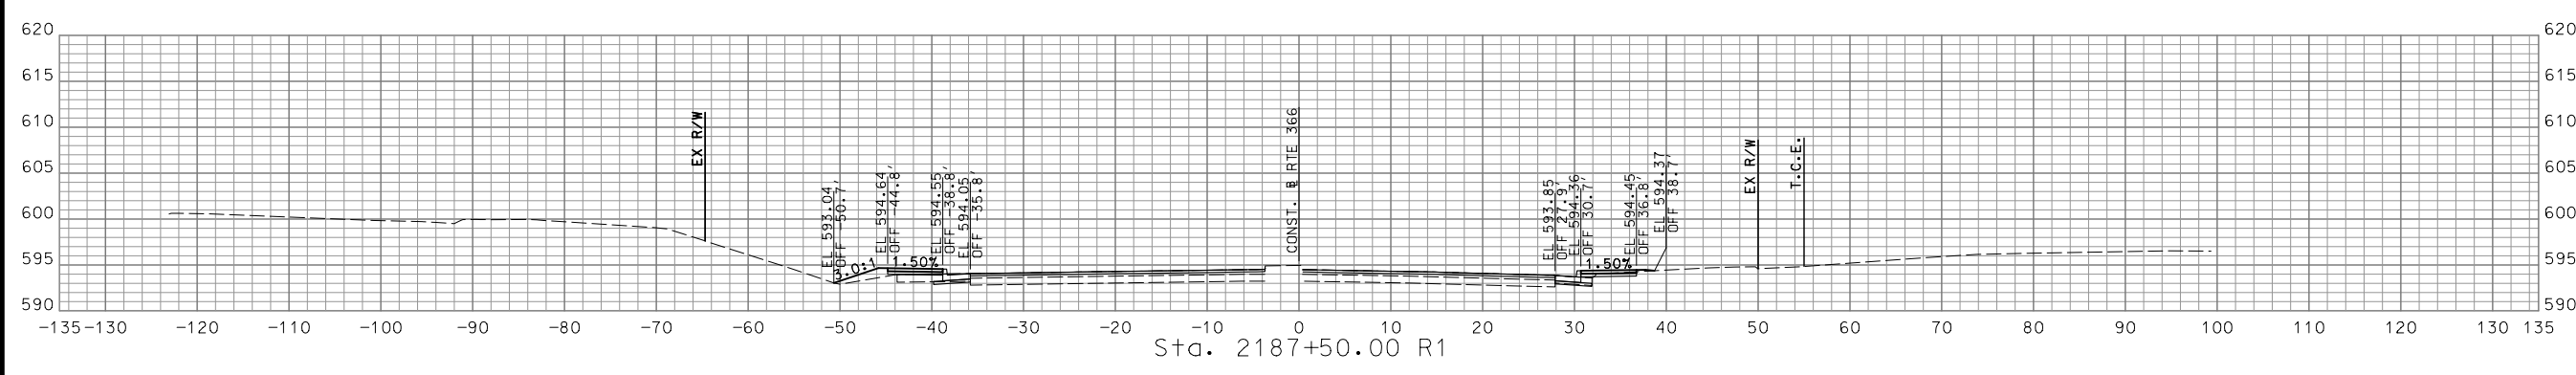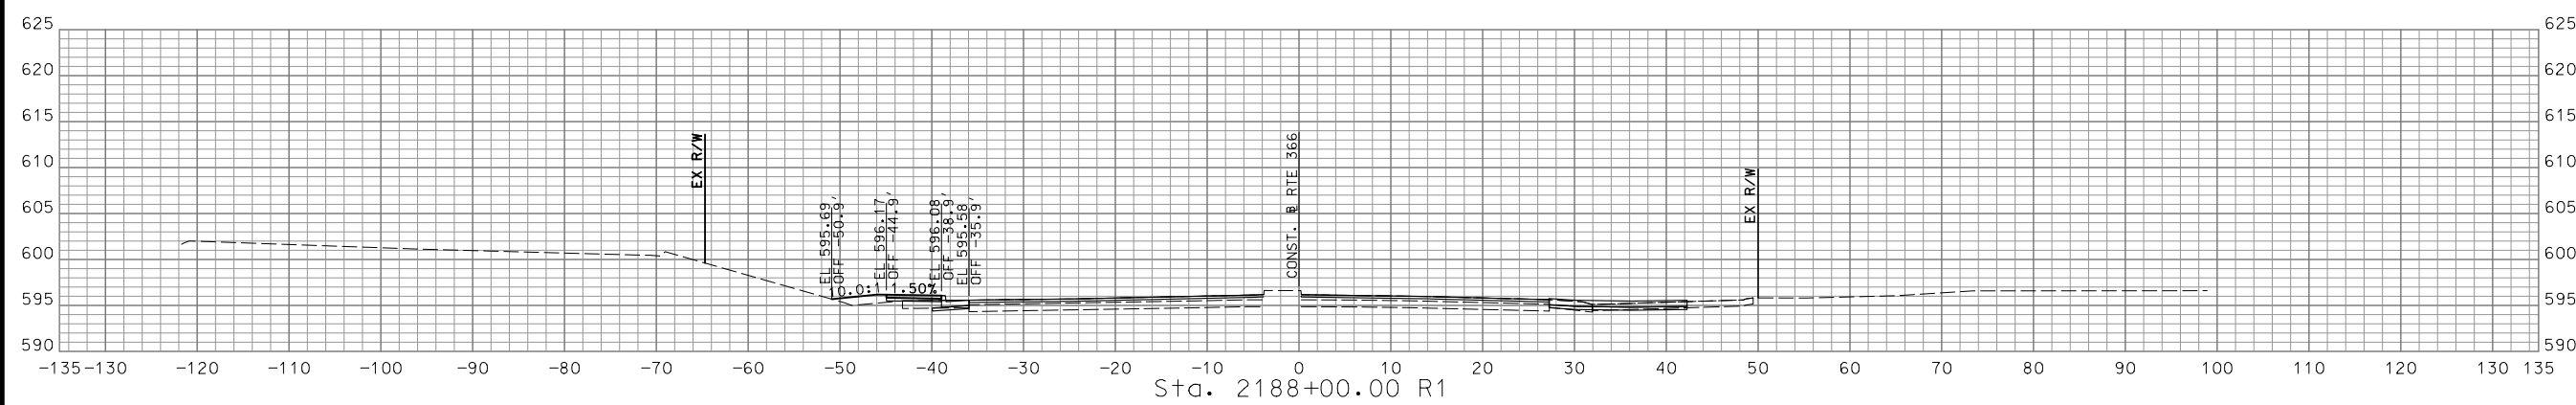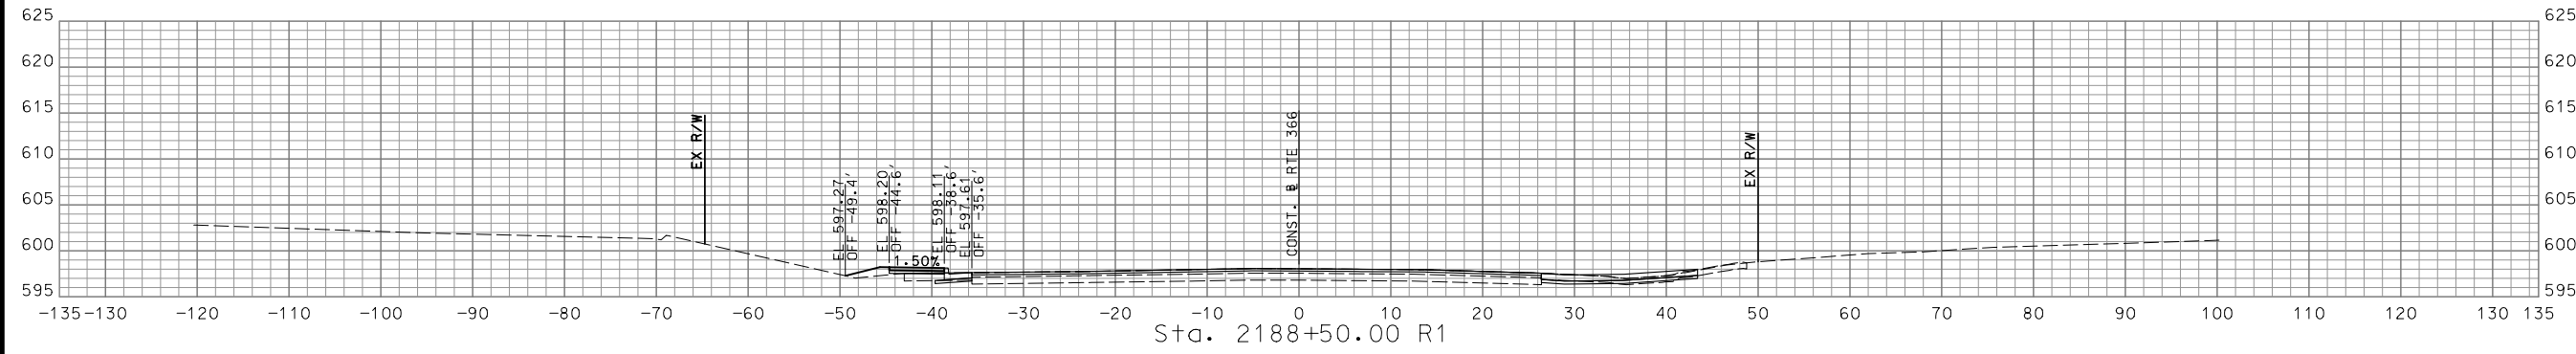

STA. 2187+00.00 R1 TO STA. 2188+50.00 R1

IF A SEAL IS PRESENT ON THIS SHEET IT HAS BEEN ELECTRONICALLY SEALED AND DATED.

DISCLAIMER  
 THE PROFESSIONAL WHOSE SIGNATURE AND PERSONAL SEAL APPEAR HEREON ASSUMES RESPONSIBILITY ONLY FOR WHAT APPEARS ON THIS PAGE, AND DISCLAIMS (PURSUANT TO SECTION 327.411 RSMO) SPECIFICATION, ESTIMATES, REPORTS, OR OTHER DOCUMENTS OR INSTRUMENTS NOT SEALED BY THE UNDERSIGNED PROFESSIONAL RELATING TO OR INTENDED TO BE USED FOR ANY PART OR PARTS OF THE PROJECT TO WHICH THIS PAGE REFERS.



*Cassandra McKee Lee*  
 07/29/2024  
 Cassandra McKee Lee - Civil  
 MO PE-2023025373

DATE PREPARED  
 7/25/2024





MO ROUTE 366 STATE MO  
 DISTRICT SL SHEET NO. 102

COUNTY  
 ST. LOUIS

JOB NO.  
 J6S3582  
 CONTRACT ID.

PROJECT NO.

BRIDGE NO.

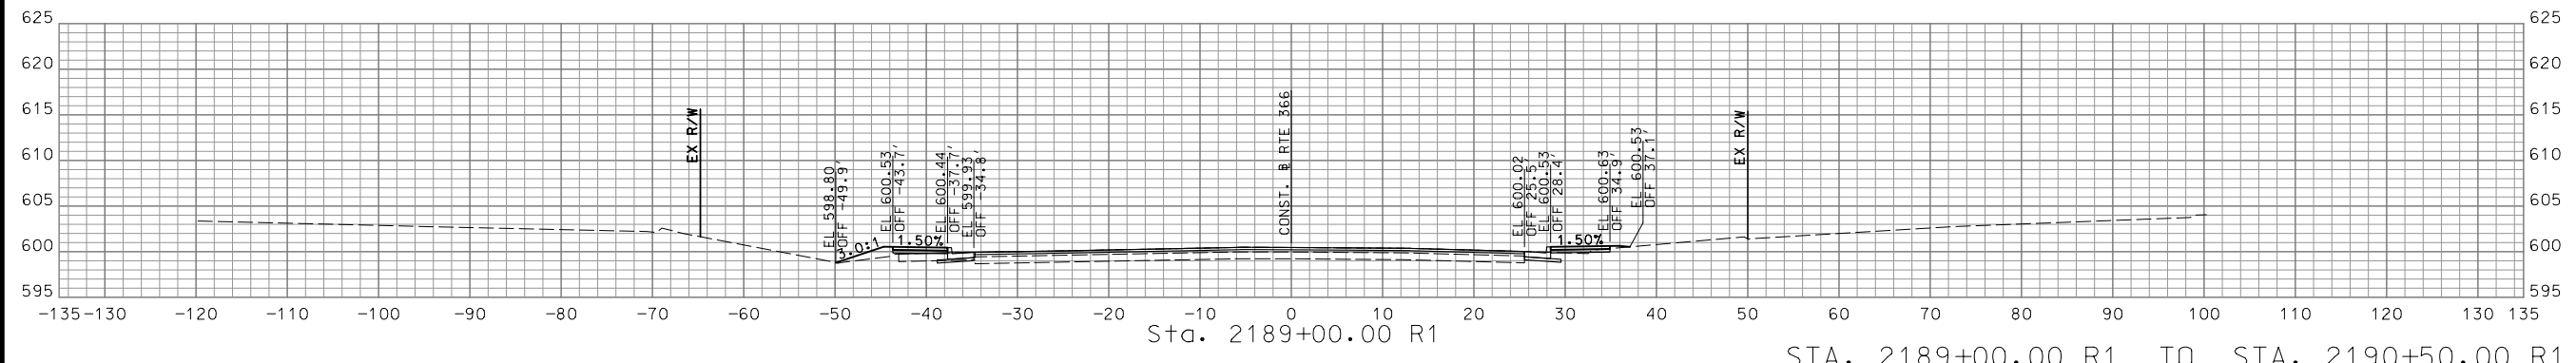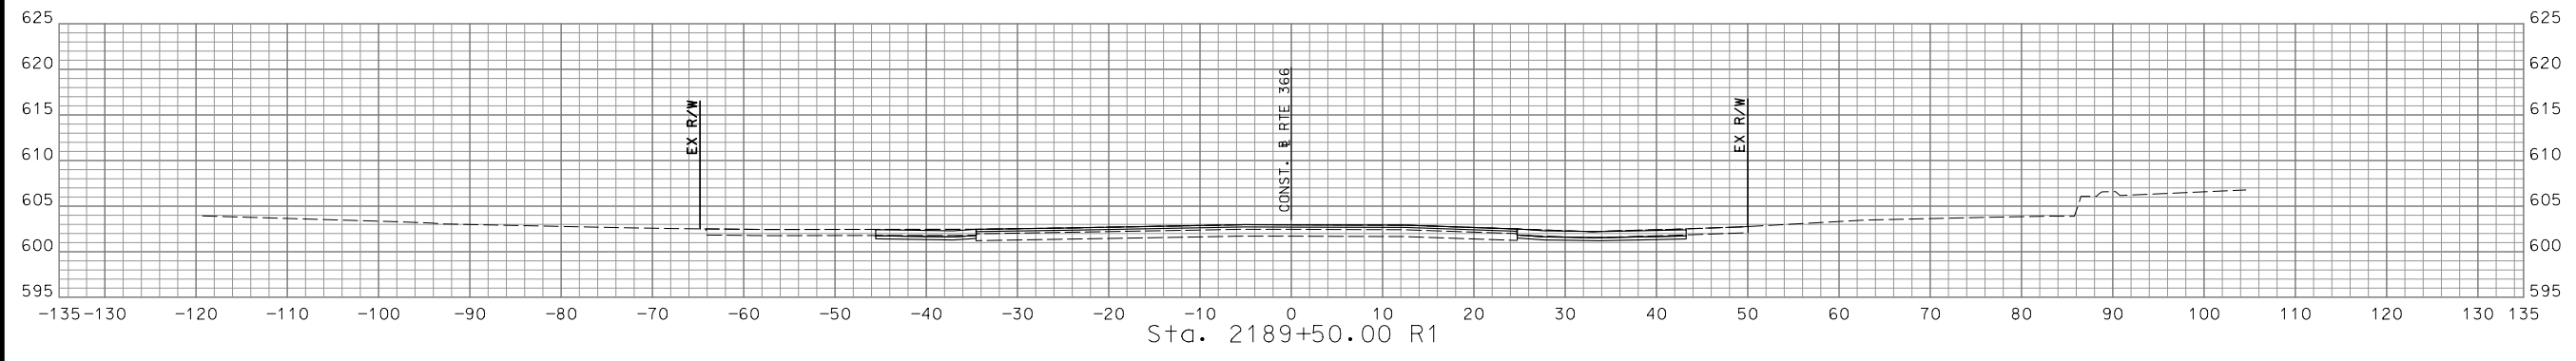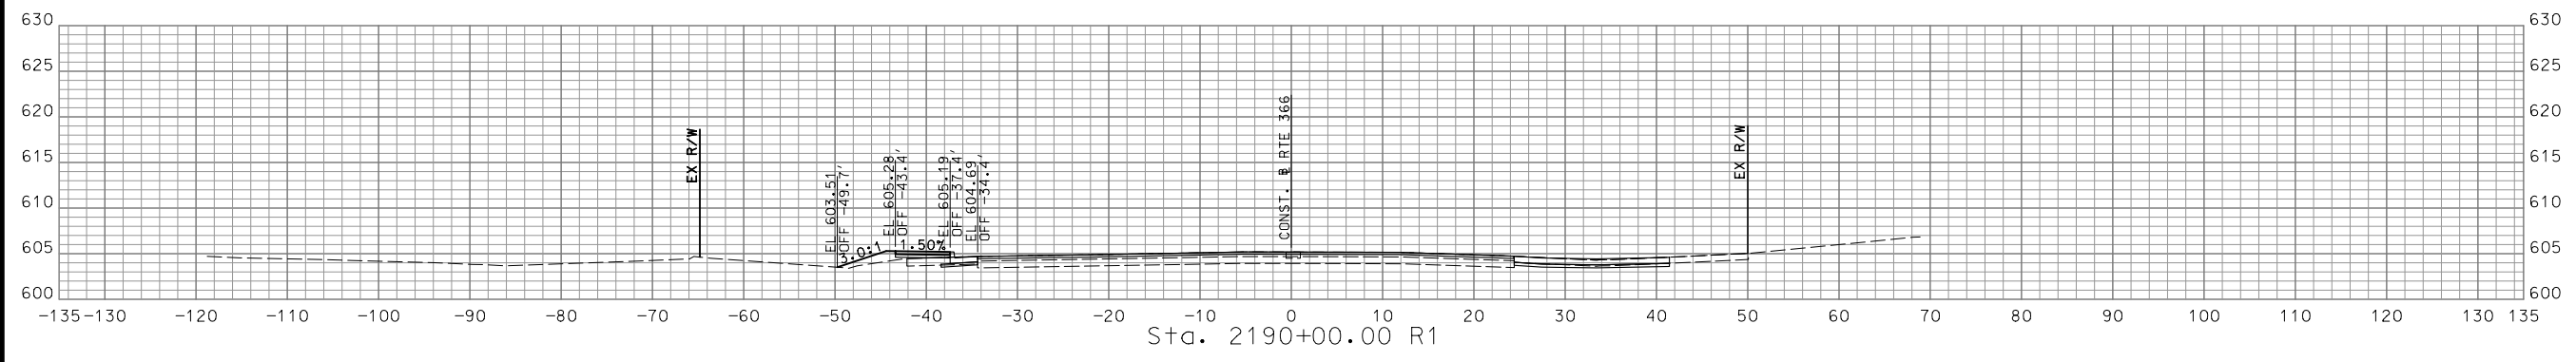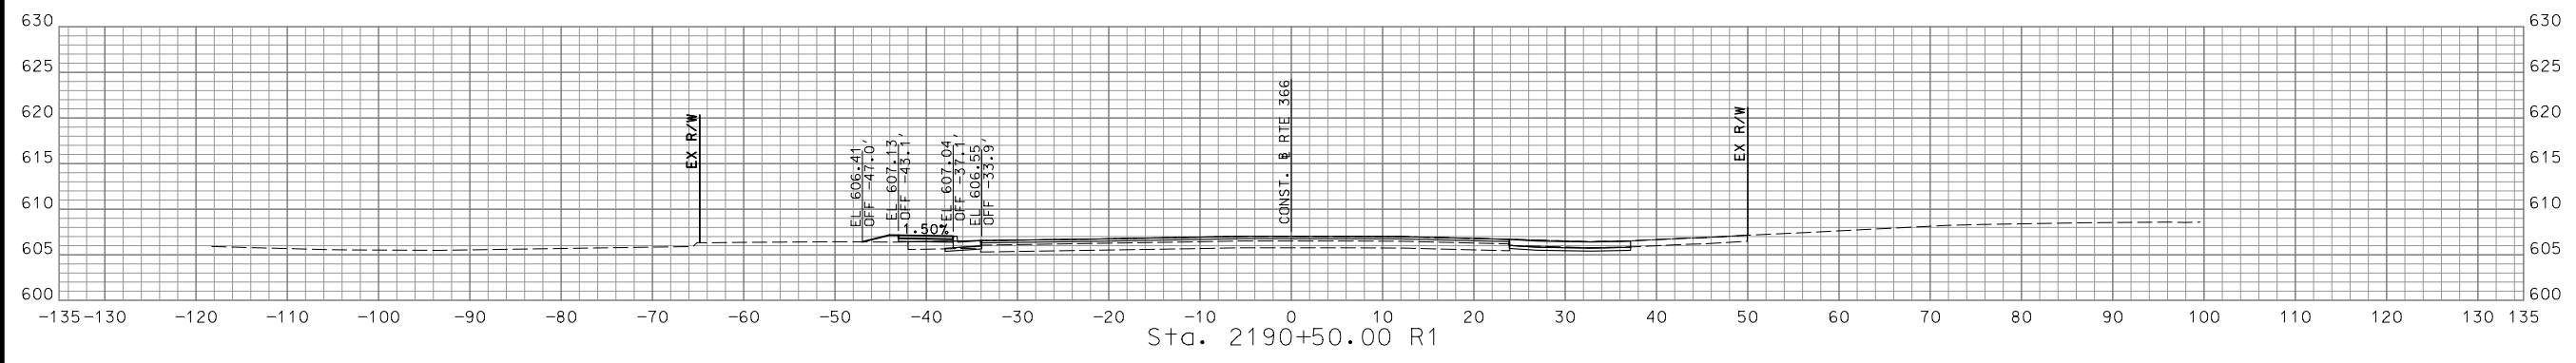

STA. 2189+00.00 R1 TO STA. 2190+50.00 R1

DATE	DESCRIPTION

MISSOURI HIGHWAYS AND TRANSPORTATION COMMISSION


105 WEST CAPITOL  
 JEFFERSON CITY, MO 65102  
 1-888-ASK-MODOT (1-888-275-6636)

**CMT**  
 © Copyright CMT, Inc.  
 CRAWFORD, MURPHY & TILLY, INC.  
 ONE MEMORIAL DRIVE, SUITE 500  
 ST. LOUIS, MO 63102 (314) 436-5500  
 ENGINEERING CORPORATION - 000631

IF A SEAL IS PRESENT ON THIS SHEET IT HAS BEEN ELECTRONICALLY SEALED AND DATED.

REV.

DISCLAIMER  
 THE PROFESSIONAL WHOSE SIGNATURE AND PERSONAL SEAL APPEAR HEREON ASSUMES RESPONSIBILITY ONLY FOR WHAT APPEARS ON THIS PAGE, AND DISCLAIMS (PURSUANT TO SECTION 327.411 RSMO) SPECIFICATION, ESTIMATES, REPORTS, OR OTHER DOCUMENTS OR INSTRUMENTS NOT SEALED BY THE UNDERSIGNED PROFESSIONAL RELATING TO OR INTENDED TO BE USED FOR ANY PART OR PARTS OF THE PROJECT TO WHICH THIS PAGE REFERS.

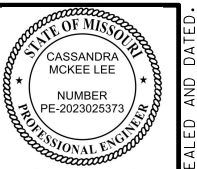

*Cassandra McKee Lee*  
 07/29/2024  
 Cassandra McKee Lee - Civil  
 MO PE-2023025373

DATE PREPARED  
 7/25/2024

MO ROUTE	STATE
366	MO
DISTRICT	SHEET NO.
SL	103

COUNTY  
 ST. LOUIS  
 JOB NO.  
 J6S3582  
 CONTRACT ID.

PROJECT NO.





BRIDGE NO.

DATE	DESCRIPTION

MISSOURI HIGHWAYS AND TRANSPORTATION COMMISSION  
  
 105 WEST CAPITOL  
 JEFFERSON CITY, MO 65102  
 1-888-ASK-MODOT (1-888-275-6636)


**CMT**  
 © Copyright CMT, Inc.  
 CRAWFORD, MURPHY & TILLY, INC.  
 ONE MEMORIAL DRIVE, SUITE 500  
 ST. LOUIS, MO 63102 (314) 436-5500  
 ENGINEERING CORPORATION - 000631

IF A SEAL IS PRESENT ON THIS SHEET IT HAS BEEN ELECTRONICALLY SEALED AND DATED.

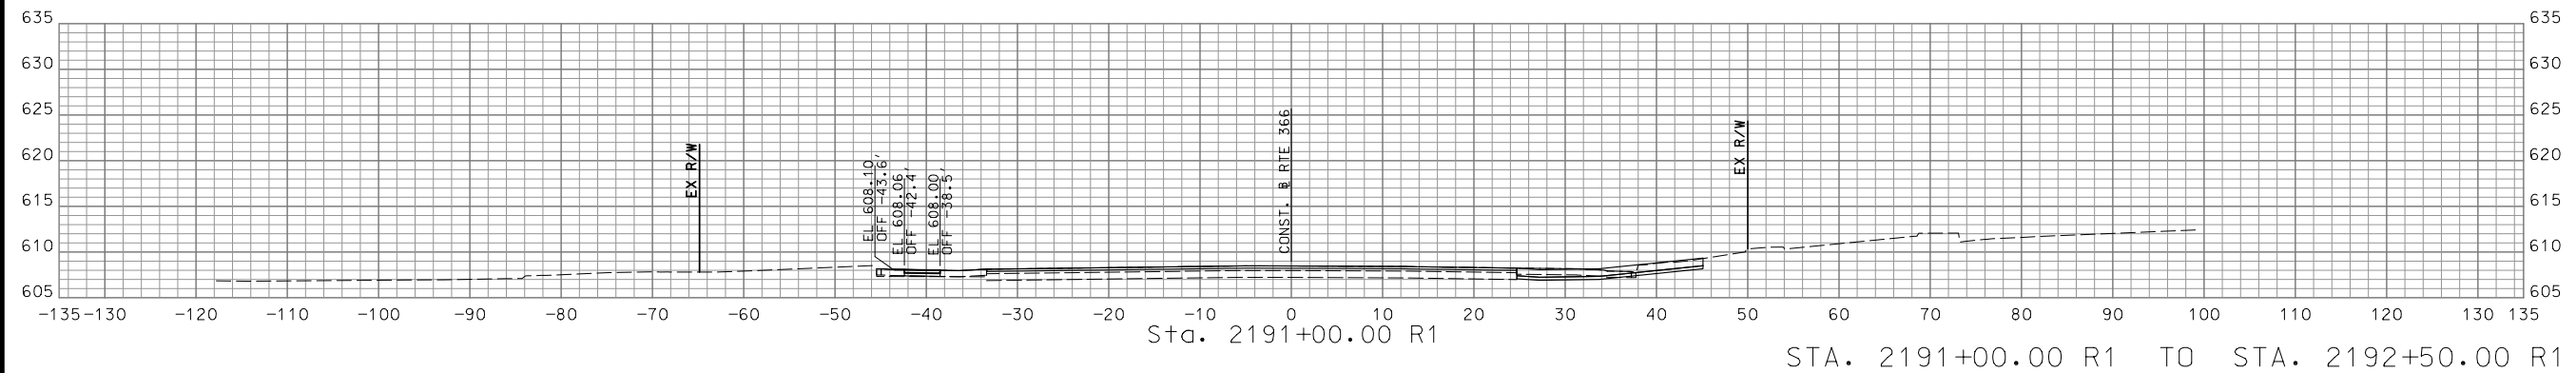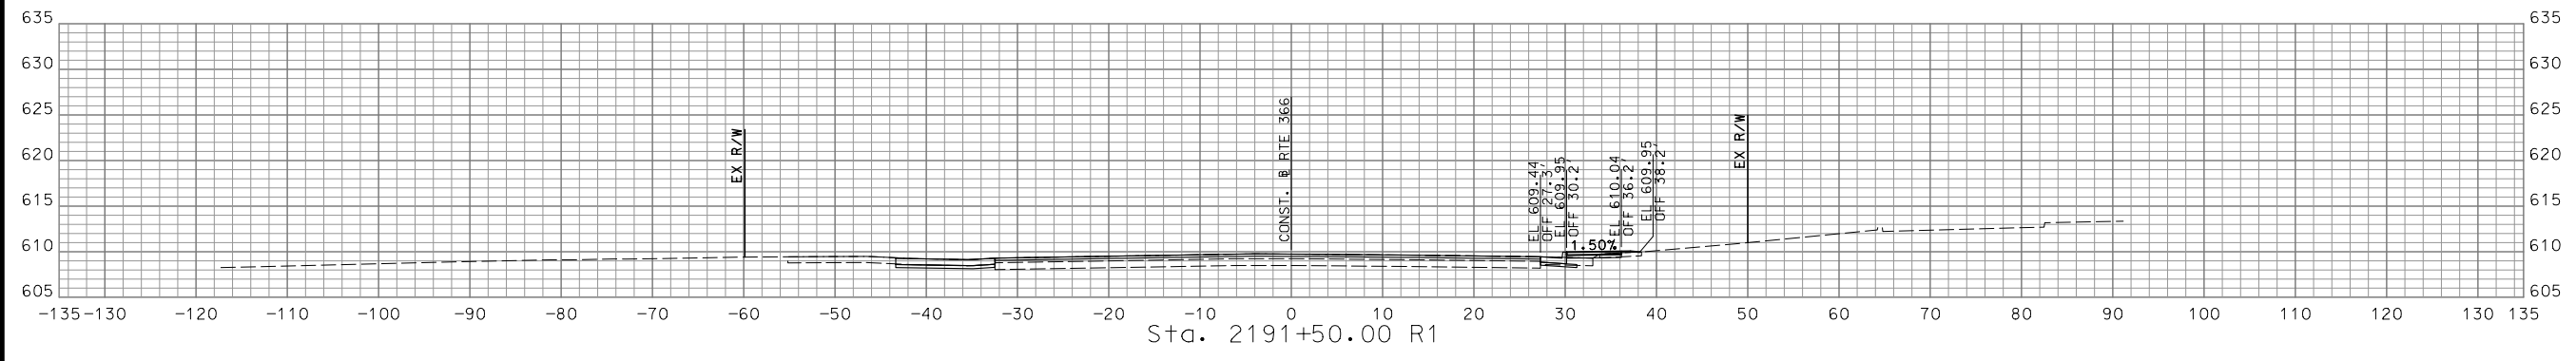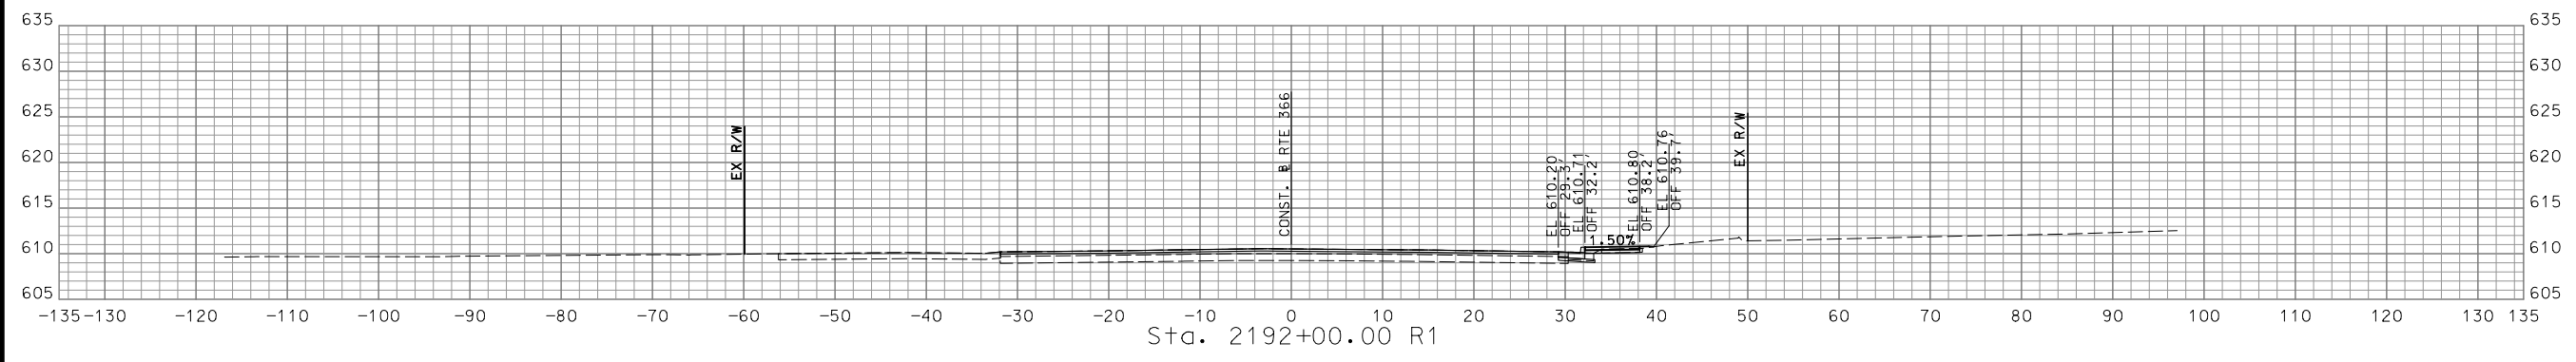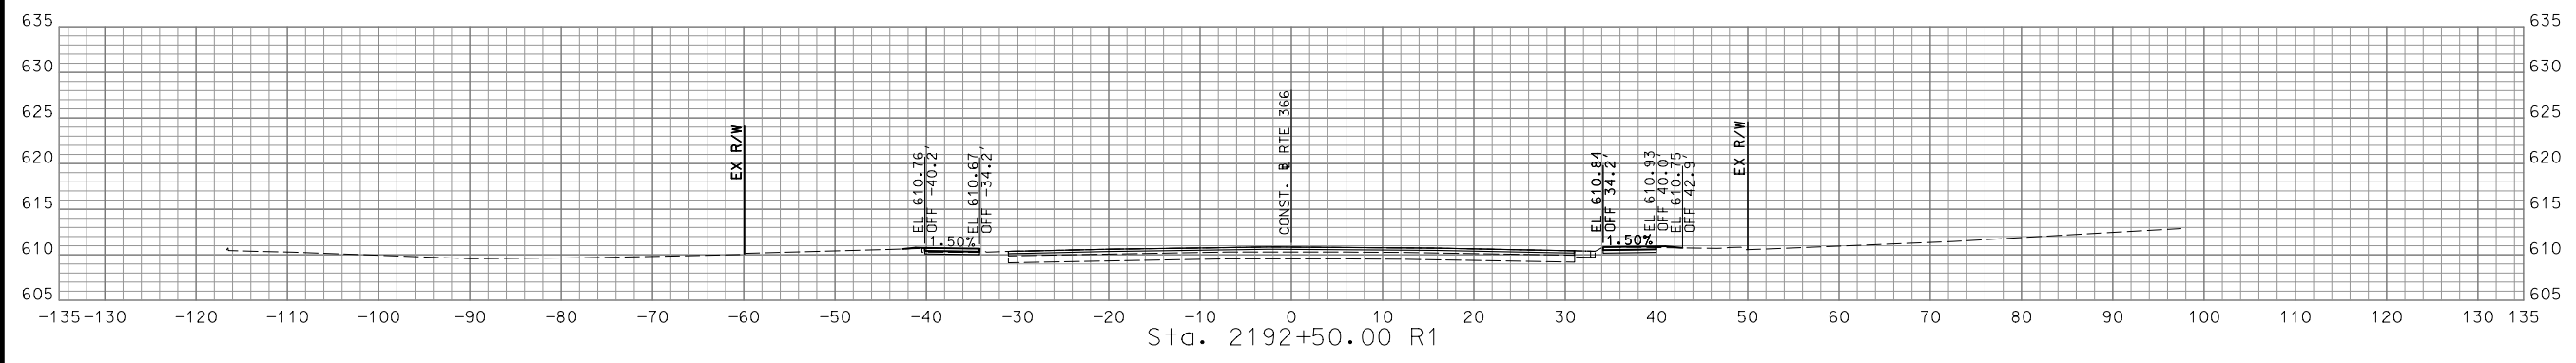

STA. 2191+00.00 R1 TO STA. 2192+50.00 R1

DISCLAIMER  
 THE PROFESSIONAL WHOSE SIGNATURE AND PERSONAL SEAL APPEAR HEREON ASSUMES RESPONSIBILITY ONLY FOR WHAT APPEARS ON THIS PAGE, AND DISCLAIMS (PURSUANT TO SECTION 327.411 RSMO) SPECIFICATION, ESTIMATES, REPORTS, OR OTHER DOCUMENTS OR INSTRUMENTS NOT SEALED BY THE UNDERSIGNED PROFESSIONAL RELATING TO OR INTENDED TO BE USED FOR ANY PART OR PARTS OF THE PROJECT TO WHICH THIS PAGE REFERS.

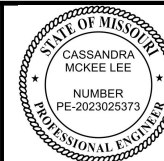

*Cassandra McKee Lee*  
 07/29/2024  
 Cassandra McKee Lee - Civil  
 MO PE-2023025373

DATE PREPARED  
 7/25/2024

MO ROUTE STATE  
 366 MO

DISTRICT SHEET NO.  
 SL 104





COUNTY  
 ST. LOUIS

JOB NO.  
 J6S3582

CONTRACT ID.


PROJECT NO.

BRIDGE NO.

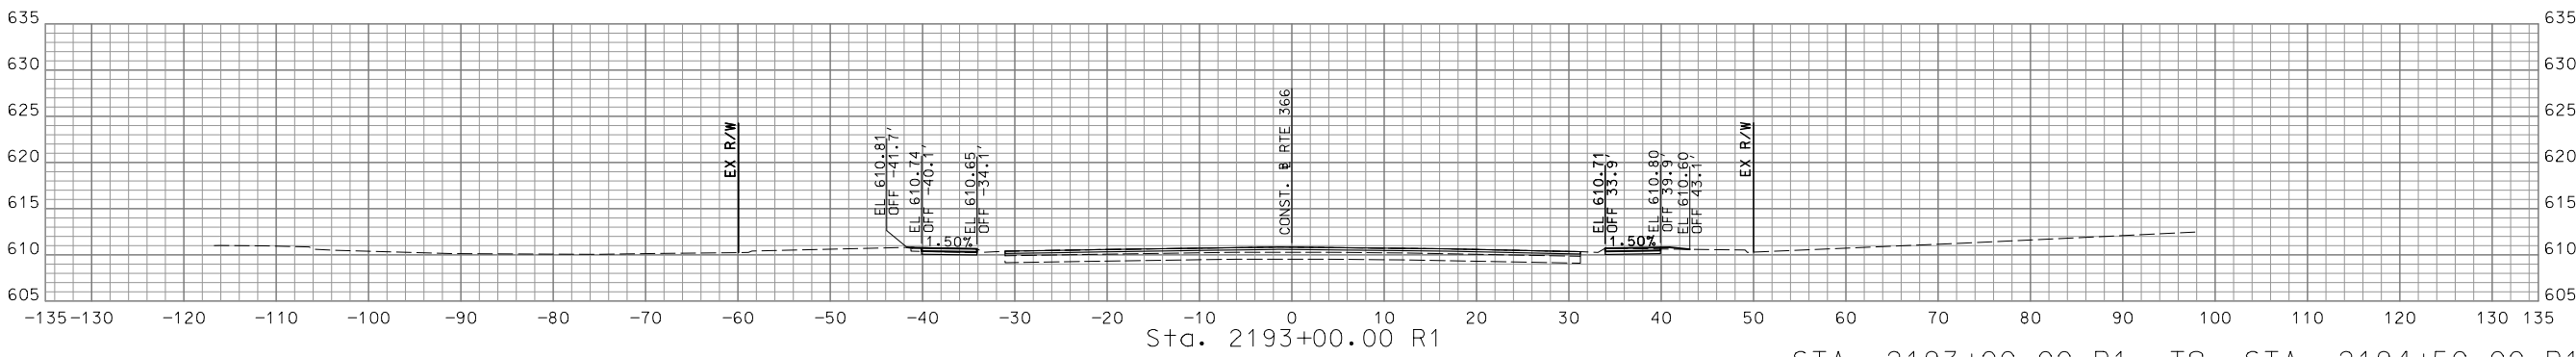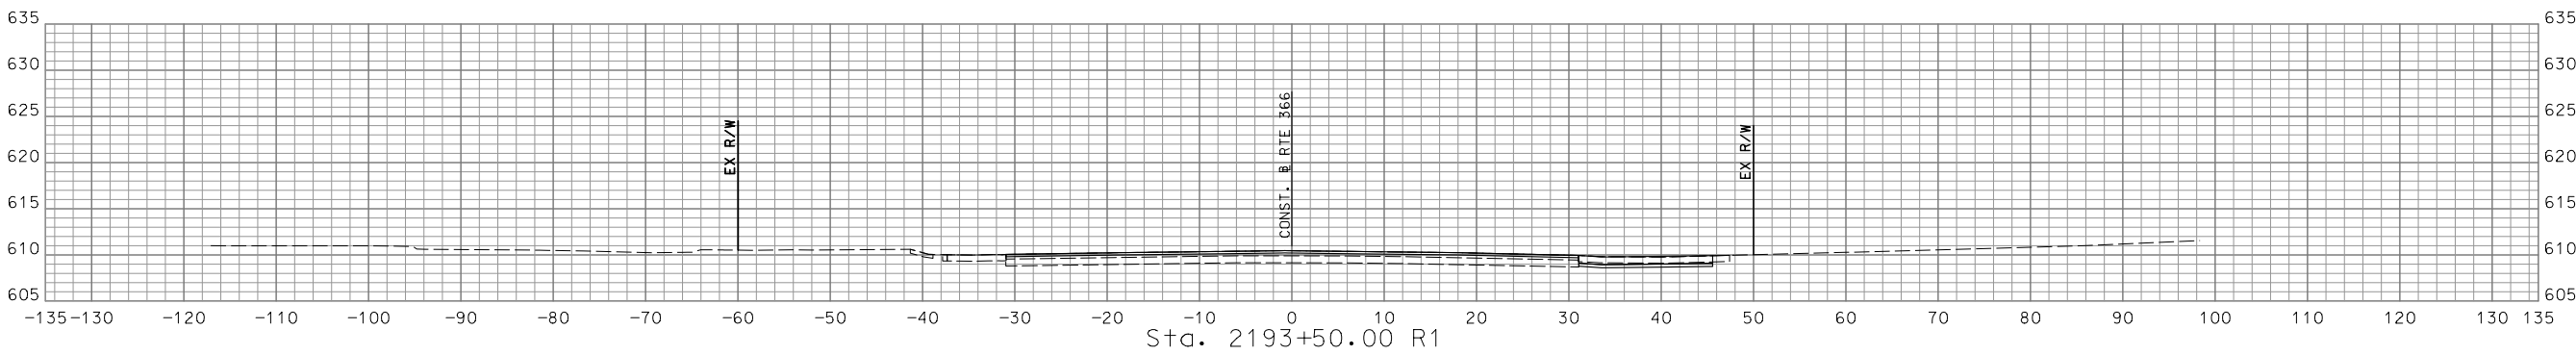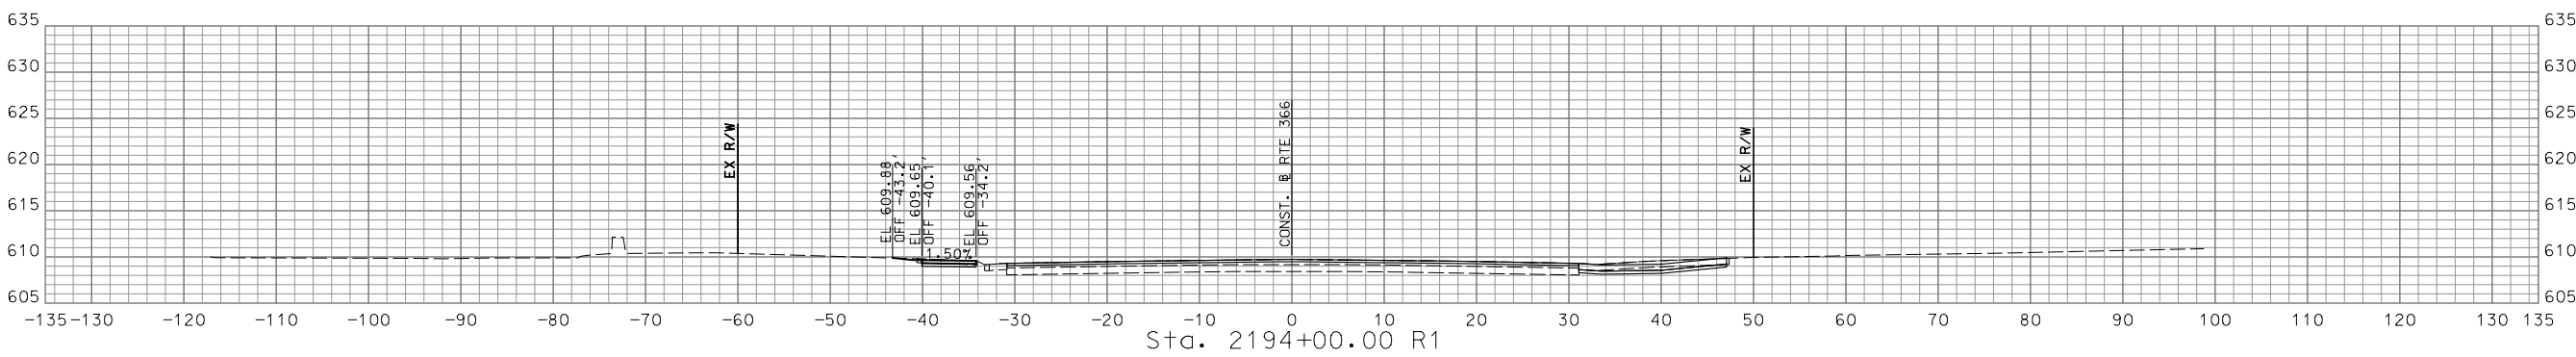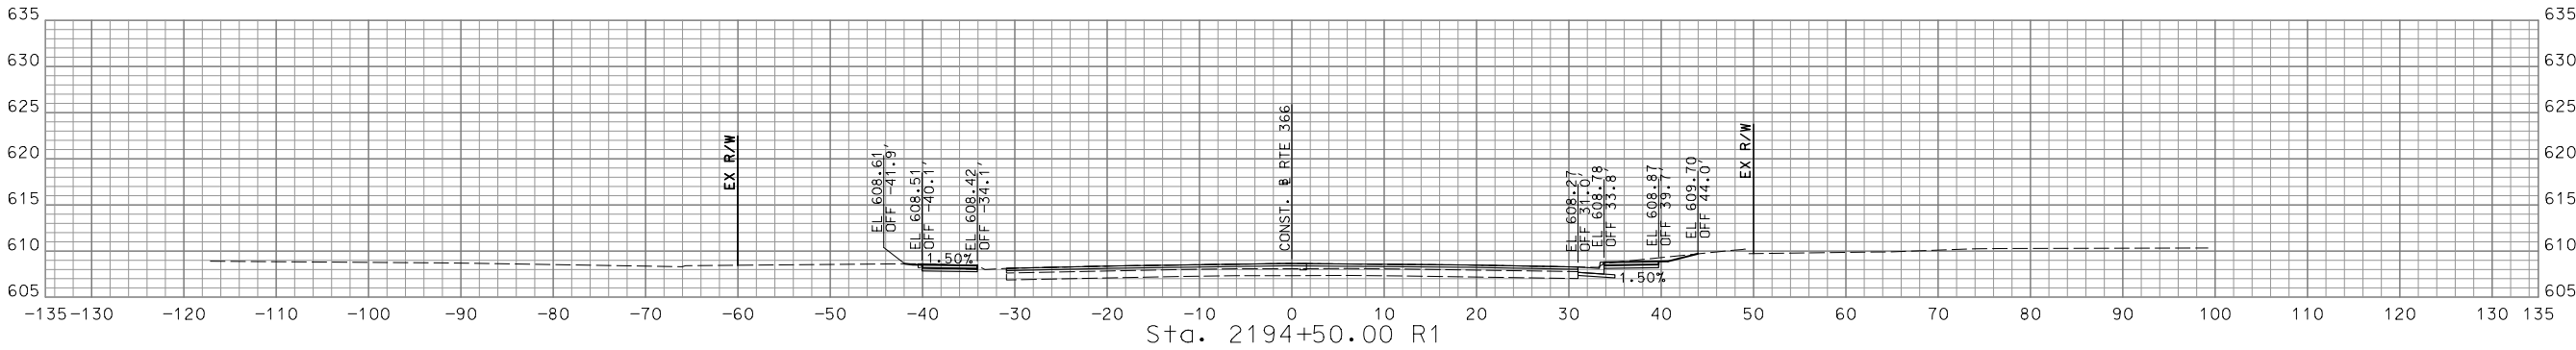

STA. 2193+00.00 R1 TO STA. 2194+50.00 R1


DATE	DESCRIPTION

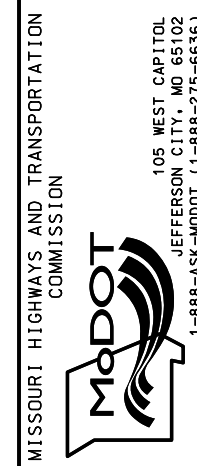

IF A SEAL IS PRESENT ON THIS SHEET IT HAS BEEN ELECTRONICALLY SEALED AND DATED.



DISCLAIMER  
 THE PROFESSIONAL WHOSE SIGNATURE AND PERSONAL SEAL APPEAR HEREON ASSUMES RESPONSIBILITY ONLY FOR WHAT APPEARS ON THIS PAGE, AND DISCLAIMS (PURSUANT TO SECTION 327.411 RSMO) SPECIFICATION, ESTIMATES, REPORTS, OR OTHER DOCUMENTS OR INSTRUMENTS NOT SEALED BY THE UNDERSIGNED PROFESSIONAL RELATING TO OR INTENDED TO BE USED FOR ANY PART OR PARTS OF THE PROJECT TO WHICH THIS PAGE REFERS.

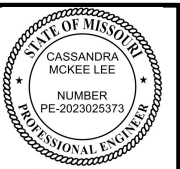

*Cassandra McKee Lee*  
 07/29/2024  
 Cassandra McKee Lee - Civil  
 MO PE-2023025373

DATE PREPARED  
 7/25/2024

MO ROUTE 366 STATE MO

DISTRICT SL SHEET NO. 105





COUNTY ST. LOUIS

JOB NO. J6S3582

CONTRACT ID.

PROJECT NO.

BRIDGE NO.

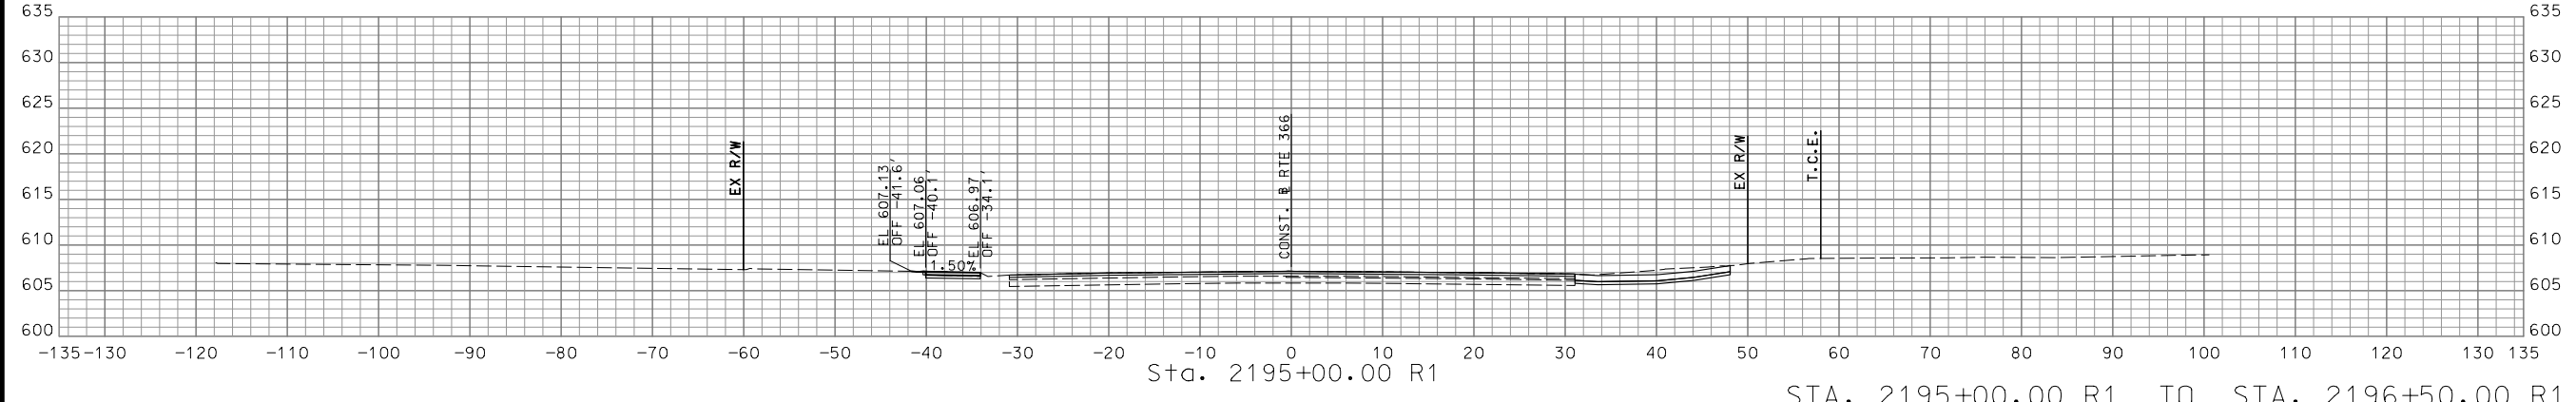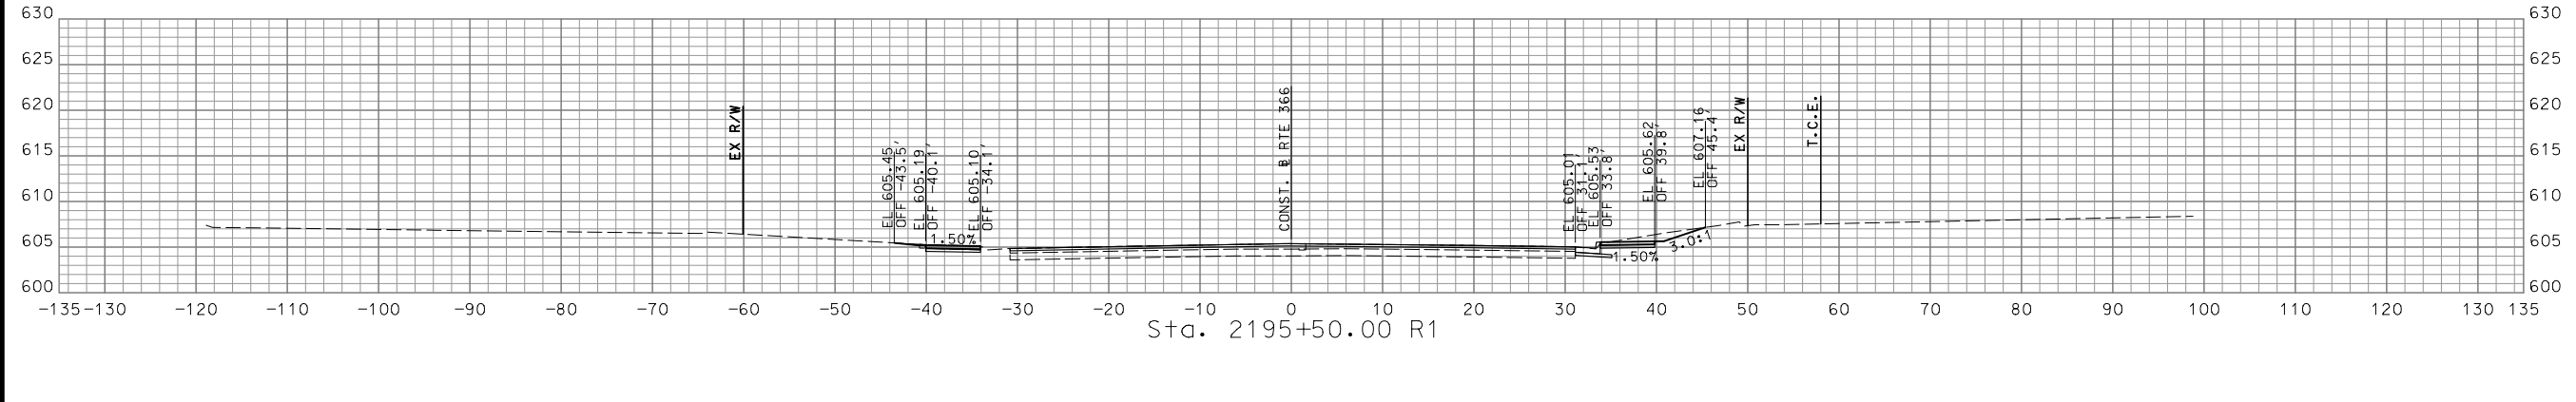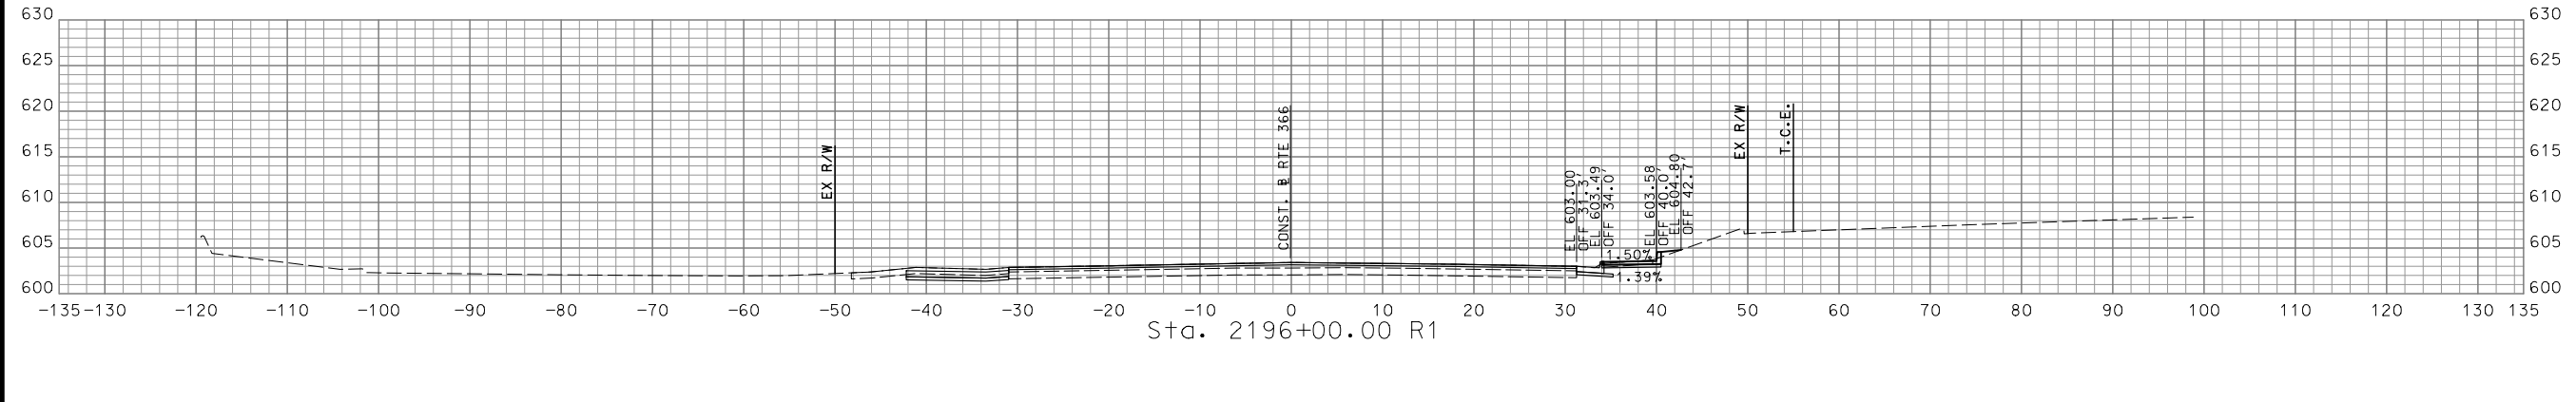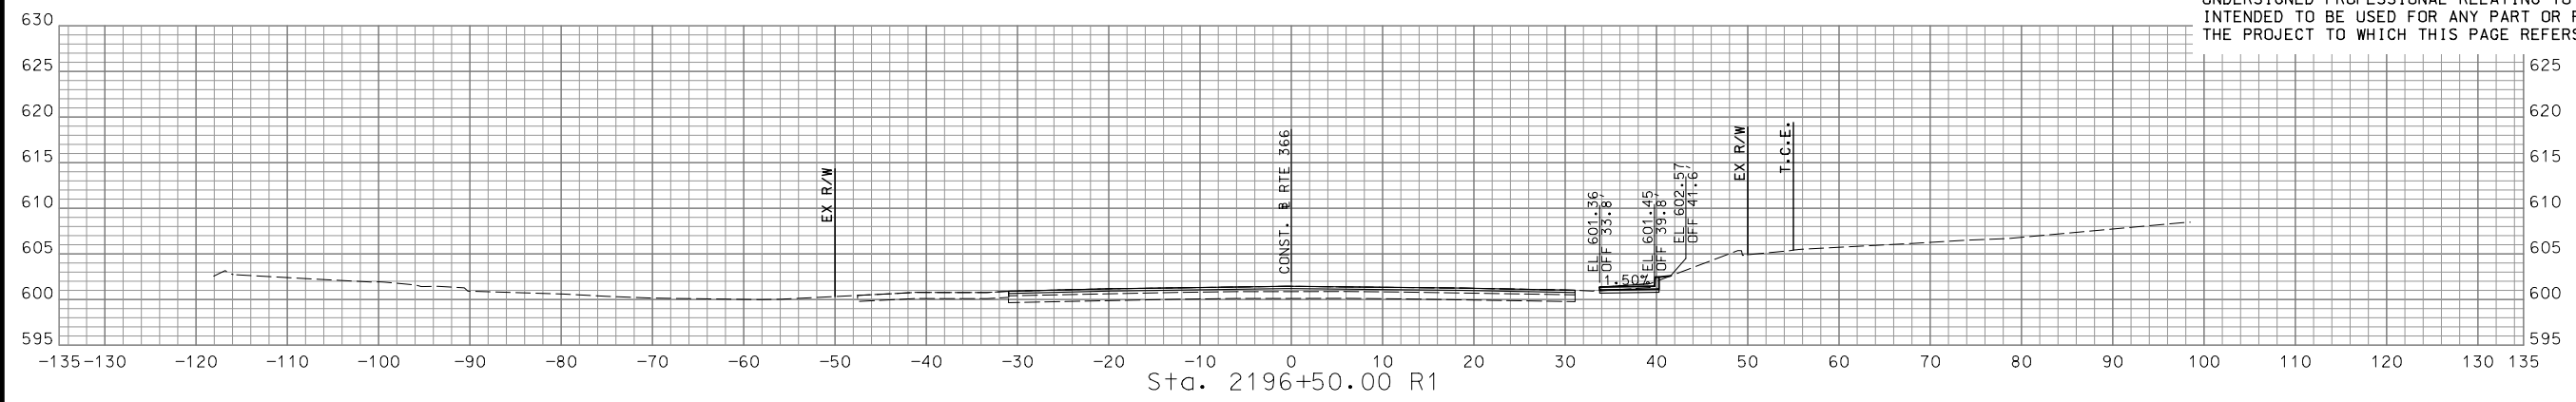

STA. 2195+00.00 R1 TO STA. 2196+50.00 R1





DATE	DESCRIPTION

MISSOURI HIGHWAYS AND TRANSPORTATION COMMISSION

105 WEST CAPITOL  
 JEFFERSON CITY, MO 65102  
 1-888-ASK-MODOT (1-888-275-6636)

**CMT**  
 © Copyright CMT, Inc.  
 CRAWFORD, MURPHY & TILLY, INC.  
 ONE MEMORIAL DRIVE, SUITE 500  
 ST. LOUIS, MO 63102 (314) 436-5500  
 ENGINEERING CORPORATION - 000631

IF A SEAL IS PRESENT ON THIS SHEET IT HAS BEEN ELECTRONICALLY SEALED AND DATED. REV.

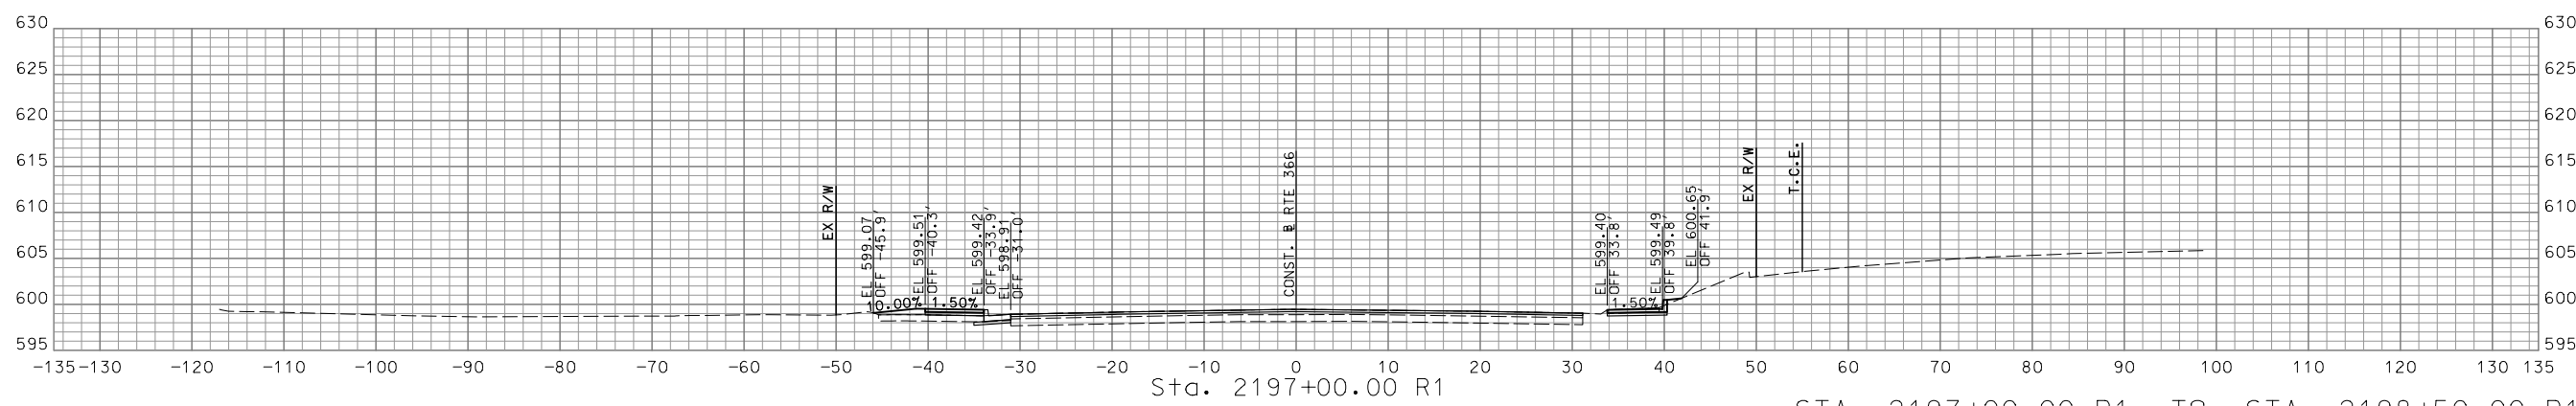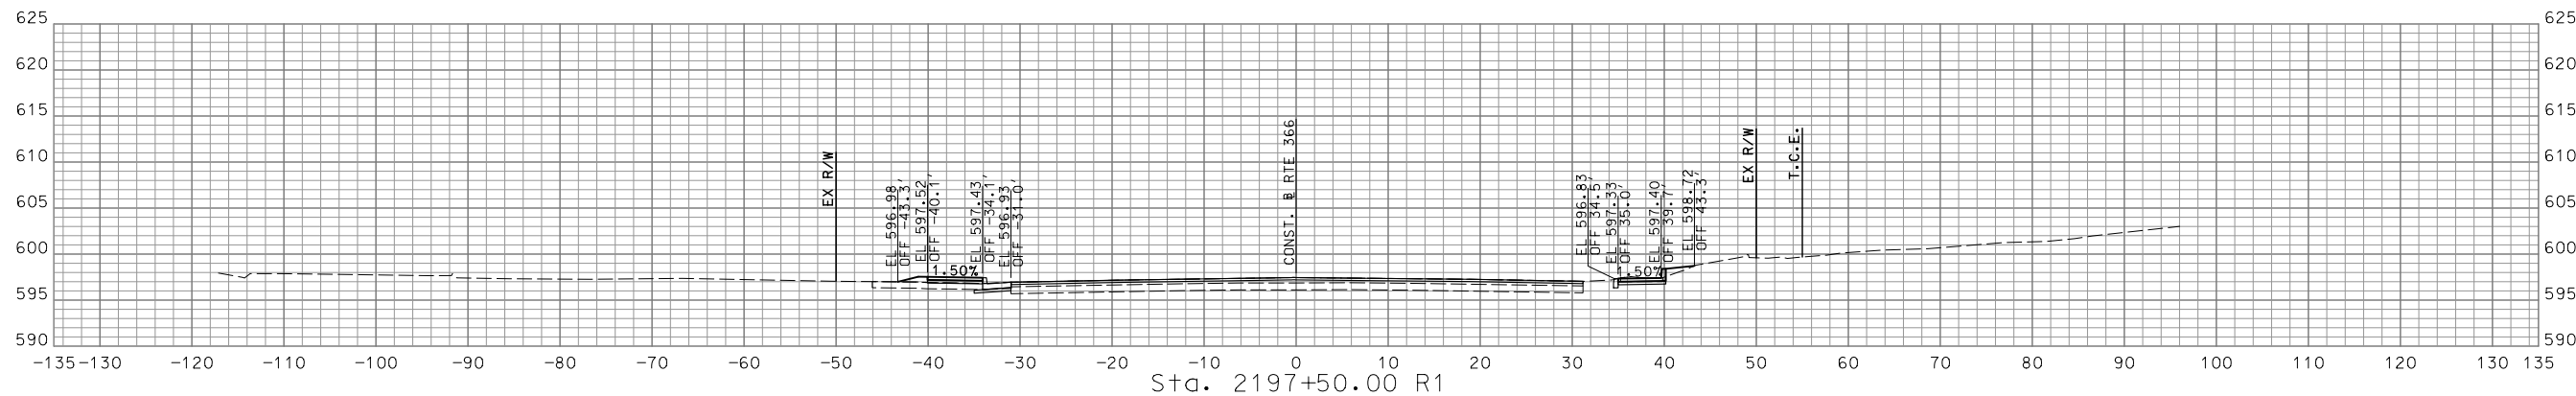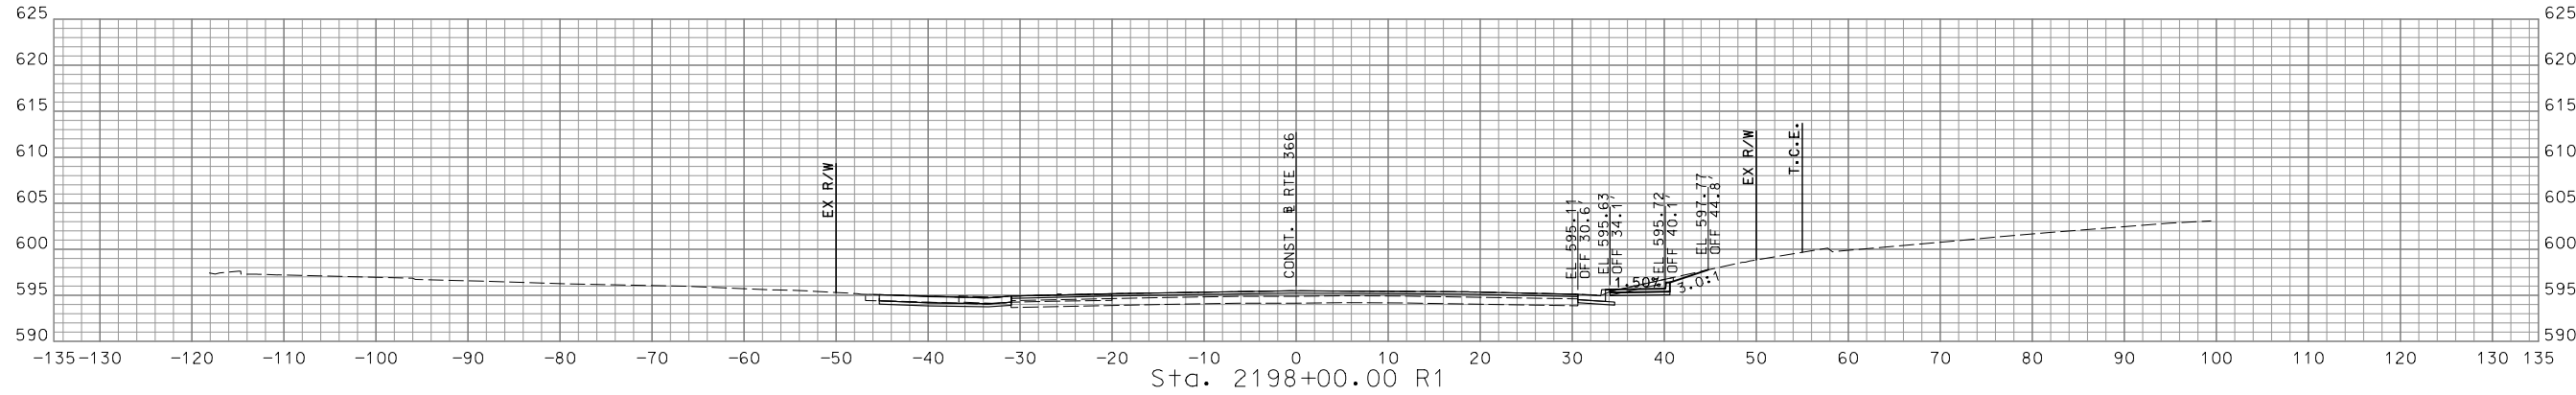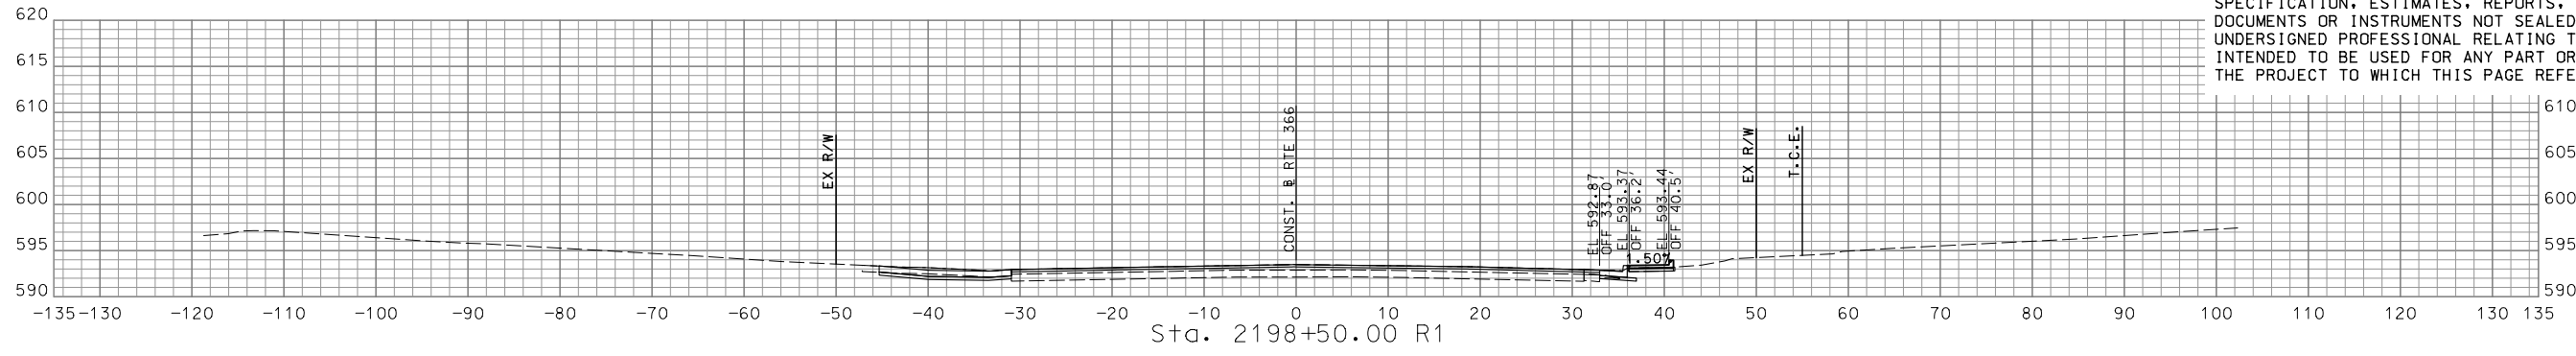

STA. 2197+00.00 R1 TO STA. 2198+50.00 R1

**DISCLAIMER**  
 THE PROFESSIONAL WHOSE SIGNATURE AND PERSONAL SEAL APPEAR HEREON ASSUMES RESPONSIBILITY ONLY FOR WHAT APPEARS ON THIS PAGE, AND DISCLAIMS (PURSUANT TO SECTION 327.411 RSMO) SPECIFICATION, ESTIMATES, REPORTS, OR OTHER DOCUMENTS OR INSTRUMENTS NOT SEALED BY THE UNDERSIGNED PROFESSIONAL RELATING TO OR INTENDED TO BE USED FOR ANY PART OR PARTS OF THE PROJECT TO WHICH THIS PAGE REFERS.



*Cassandra McKee Lee*  
 07/29/2024  
 Cassandra McKee Lee - Civil  
 MO PE-2023025373

DATE PREPARED  
 7/25/2024

MO ROUTE <b>366</b>	STATE <b>MO</b>
DISTRICT <b>SL</b>	SHEET NO. <b>106</b>

COUNTY  
**ST. LOUIS**

JOB NO.  
**J6S3582**

CONTRACT ID.

PROJECT NO.


BRIDGE NO.

DATE	DESCRIPTION



IF A SEAL IS PRESENT ON THIS SHEET IT HAS BEEN ELECTRONICALLY SEALED AND DATED.

DISCLAIMER  
 THE PROFESSIONAL WHOSE SIGNATURE AND PERSONAL SEAL APPEAR HEREON ASSUMES RESPONSIBILITY ONLY FOR WHAT APPEARS ON THIS PAGE, AND DISCLAIMS (PURSUANT TO SECTION 327.411 RSMO) SPECIFICATION, ESTIMATES, REPORTS, OR OTHER DOCUMENTS OR INSTRUMENTS NOT SEALED BY THE UNDERSIGNED PROFESSIONAL RELATING TO OR INTENDED TO BE USED FOR ANY PART OR PARTS OF THE PROJECT TO WHICH THIS PAGE REFERS.

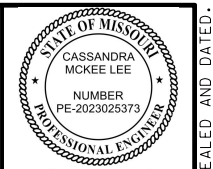

*Cassandra McKee Lee*  
 07/29/2024  
 Cassandra McKee Lee - Civil  
 MO PE-2023025373

DATE PREPARED  
 7/25/2024  
 MO ROUTE 366 STATE MO  
 DISTRICT SL SHEET NO. 107  
 COUNTY ST. LOUIS  
 JOB NO. J6S3582  
 CONTRACT ID.





PROJECT NO.  
 BRIDGE NO.

DATE	DESCRIPTION

MISSOURI HIGHWAYS AND TRANSPORTATION COMMISSION  
  
 105 WEST CAPITOL JEFFERSON CITY, MO 65102  
 1-888-ASK-MODOT (1-888-275-6636)


© Copyright CMT, Inc.  
 CRAWFORD, MURPHY & TILLY, INC.  
 ONE MEMORIAL DRIVE, SUITE 500  
 ST. LOUIS, MO 63102 (314) 436-5500  
 ENGINEERING CORPORATION - 000631  
 REV.

IF A SEAL IS PRESENT ON THIS SHEET IT HAS BEEN ELECTRONICALLY SEALED AND DATED.

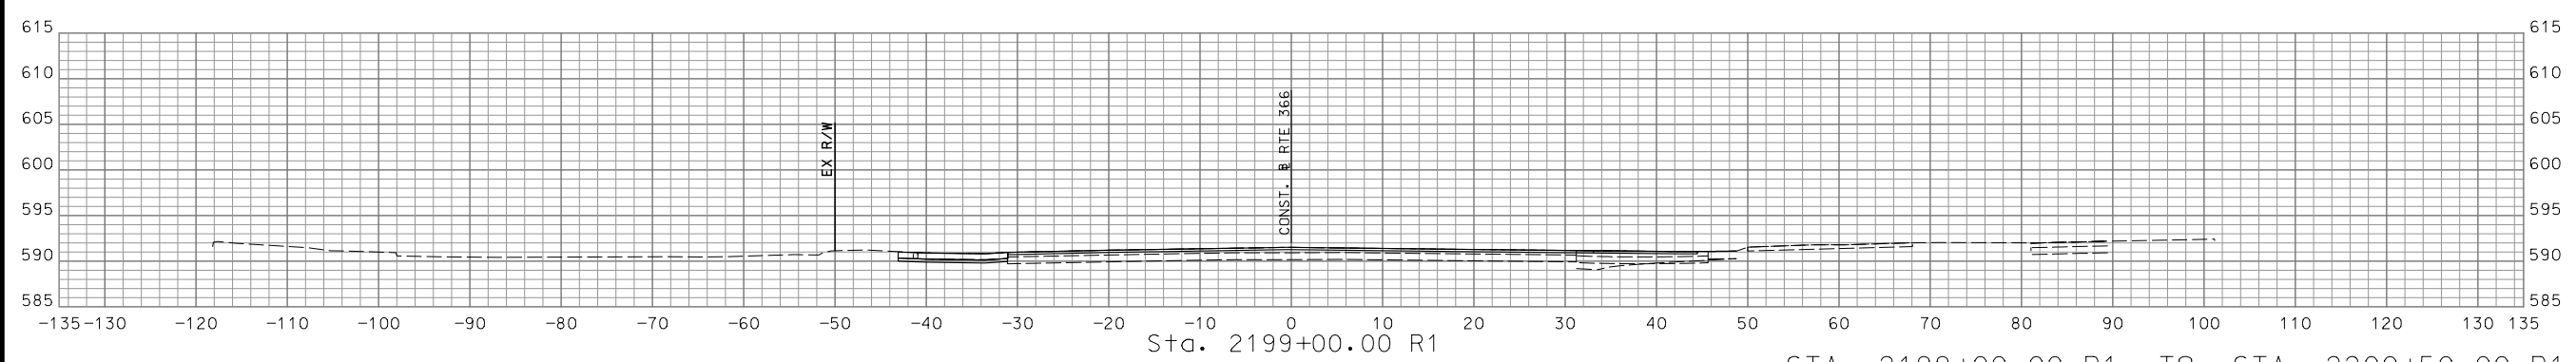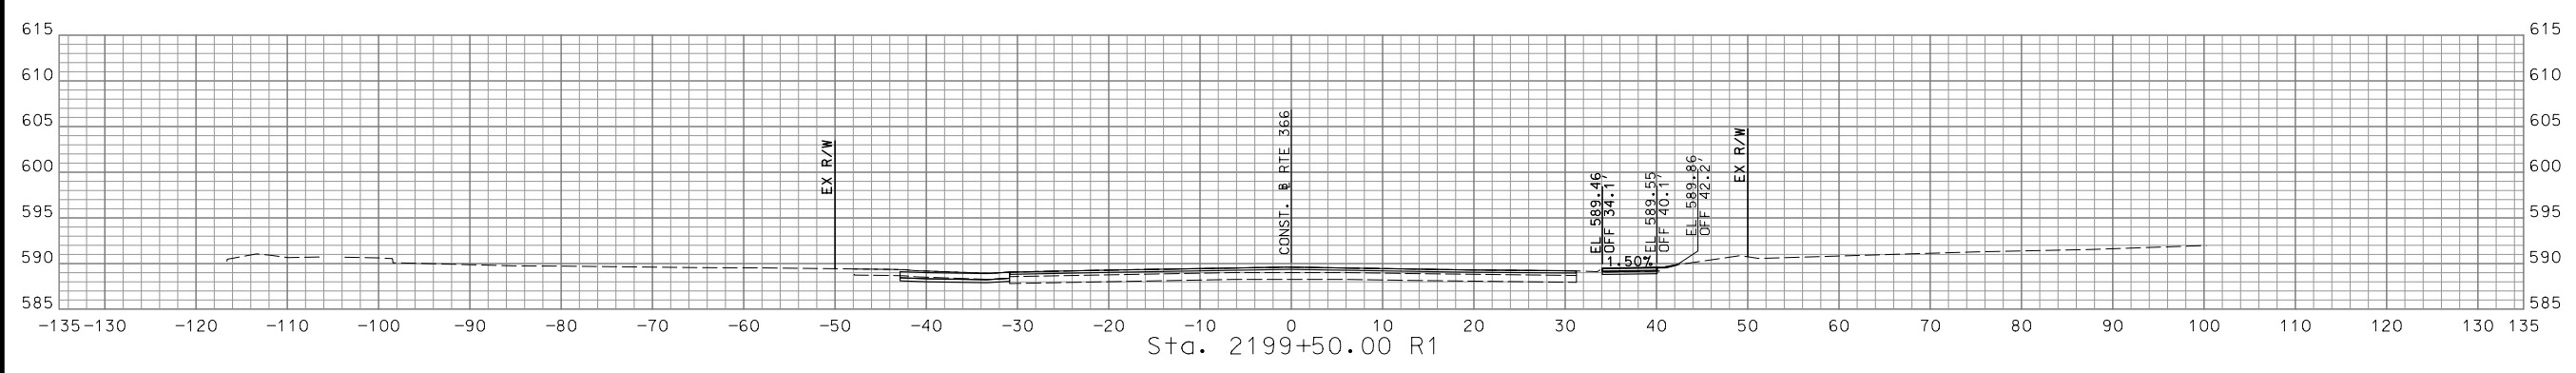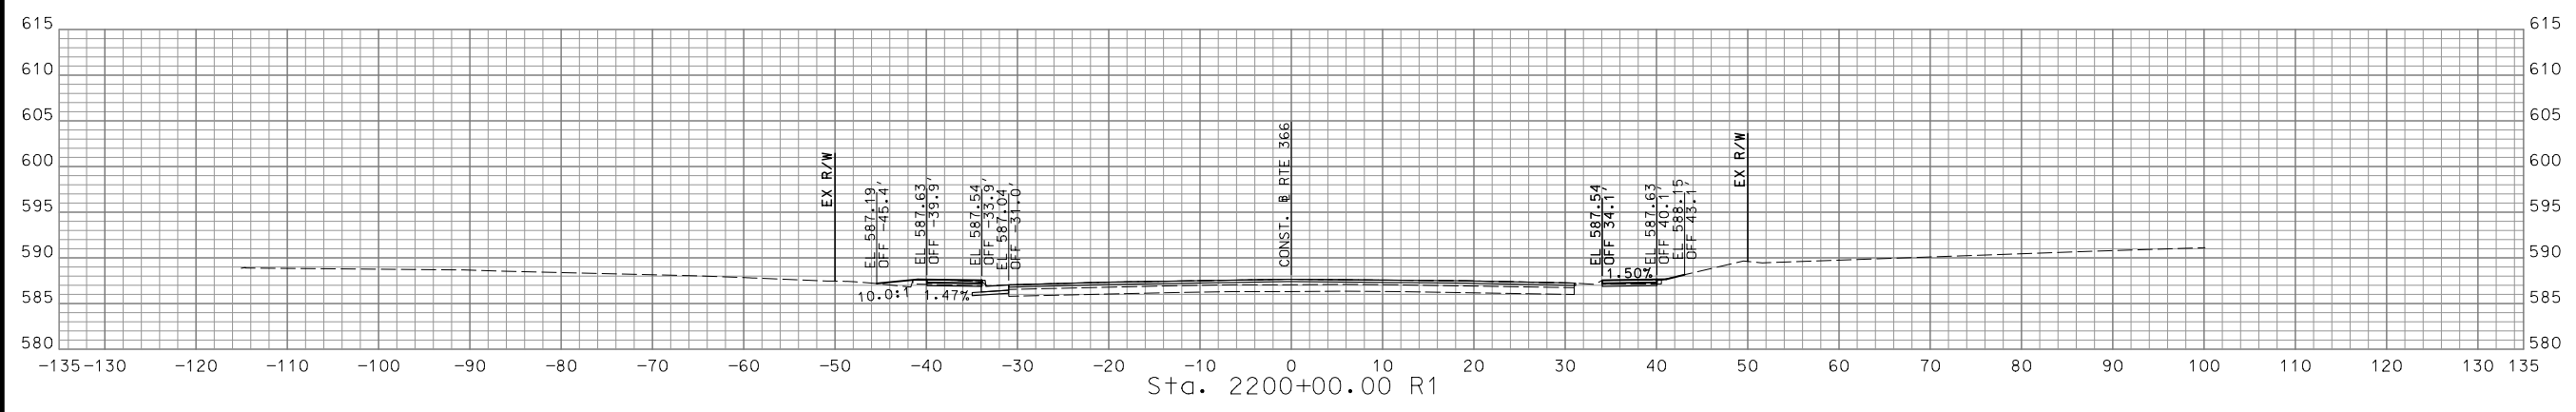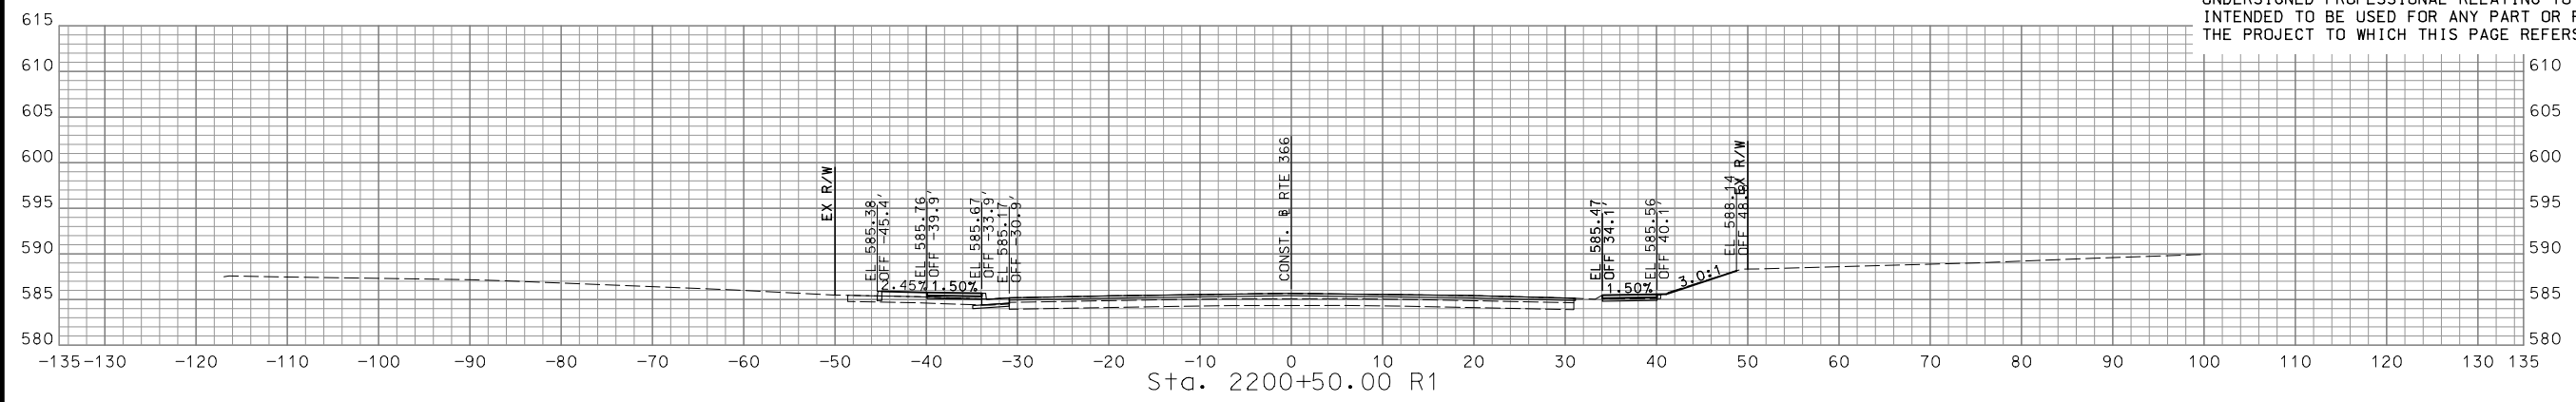

STA. 2199+00.00 R1 TO STA. 2200+50.00 R1

DISCLAIMER  
 THE PROFESSIONAL WHOSE SIGNATURE AND PERSONAL SEAL APPEAR HEREON ASSUMES RESPONSIBILITY ONLY FOR WHAT APPEARS ON THIS PAGE, AND DISCLAIMS (PURSUANT TO SECTION 327.411 RSMO) SPECIFICATION, ESTIMATES, REPORTS, OR OTHER DOCUMENTS OR INSTRUMENTS NOT SEALED BY THE UNDERSIGNED PROFESSIONAL RELATING TO OR INTENDED TO BE USED FOR ANY PART OR PARTS OF THE PROJECT TO WHICH THIS PAGE REFERS.

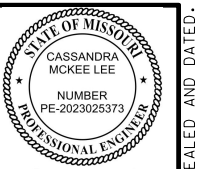

*Cassandra McKee Lee*  
 07/29/2024  
 Cassandra McKee Lee - Civil  
 MO PE-2023025373

DATE PREPARED  
 7/25/2024

MO ROUTE	STATE
366	MO
DISTRICT	SHEET NO.
SL	108

COUNTY  
 ST. LOUIS  
 JOB NO.  
 J6S3582  
 CONTRACT ID.





PROJECT NO.  
 BRIDGE NO.

DATE	DESCRIPTION

MISSOURI HIGHWAYS AND TRANSPORTATION COMMISSION  
  
 105 WEST CAPITOL  
 JEFFERSON CITY, MO 65102  
 1-888-ASK-MODOT (1-888-275-6636)

**CMT**  
 © Copyright CMT, Inc.  
 CRAWFORD, MURPHY & TILLY, INC.  
 ONE MEMORIAL DRIVE, SUITE 500  
 ST. LOUIS, MO 63102 (314) 436-5500  
 ENGINEERING CORPORATION - 000631

IF A SEAL IS PRESENT ON THIS SHEET IT HAS BEEN ELECTRONICALLY SEALED AND DATED.

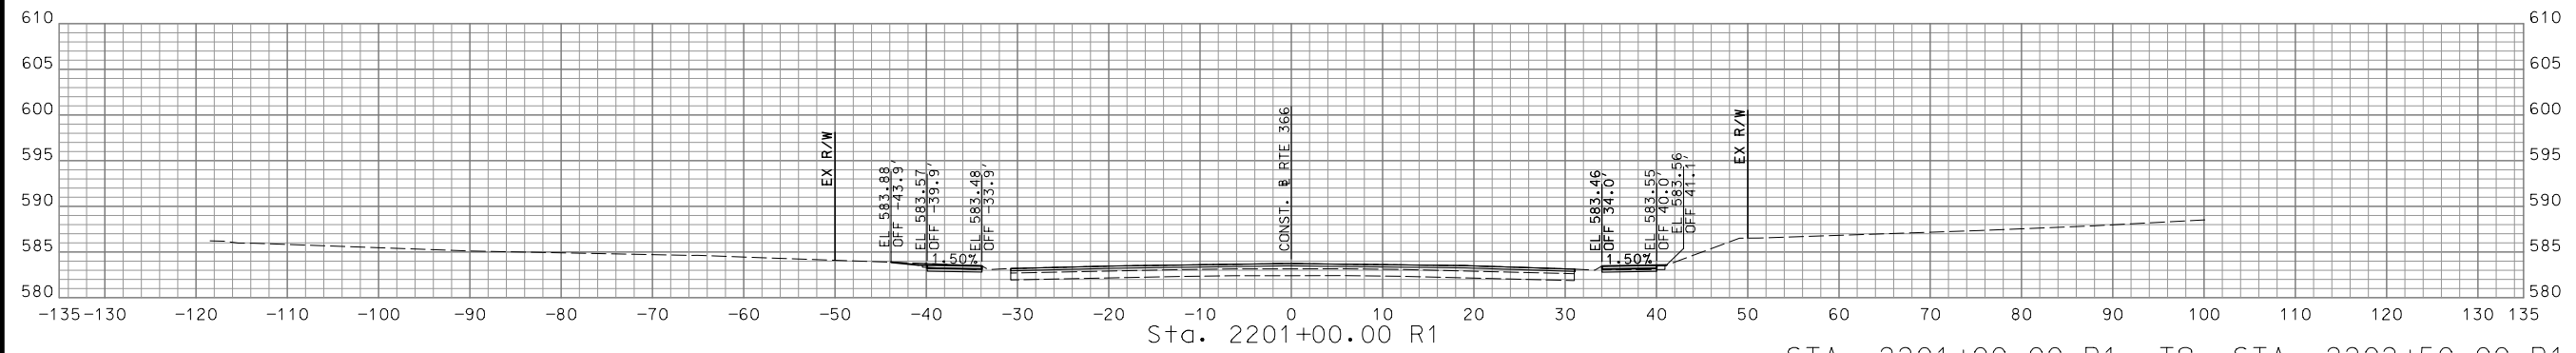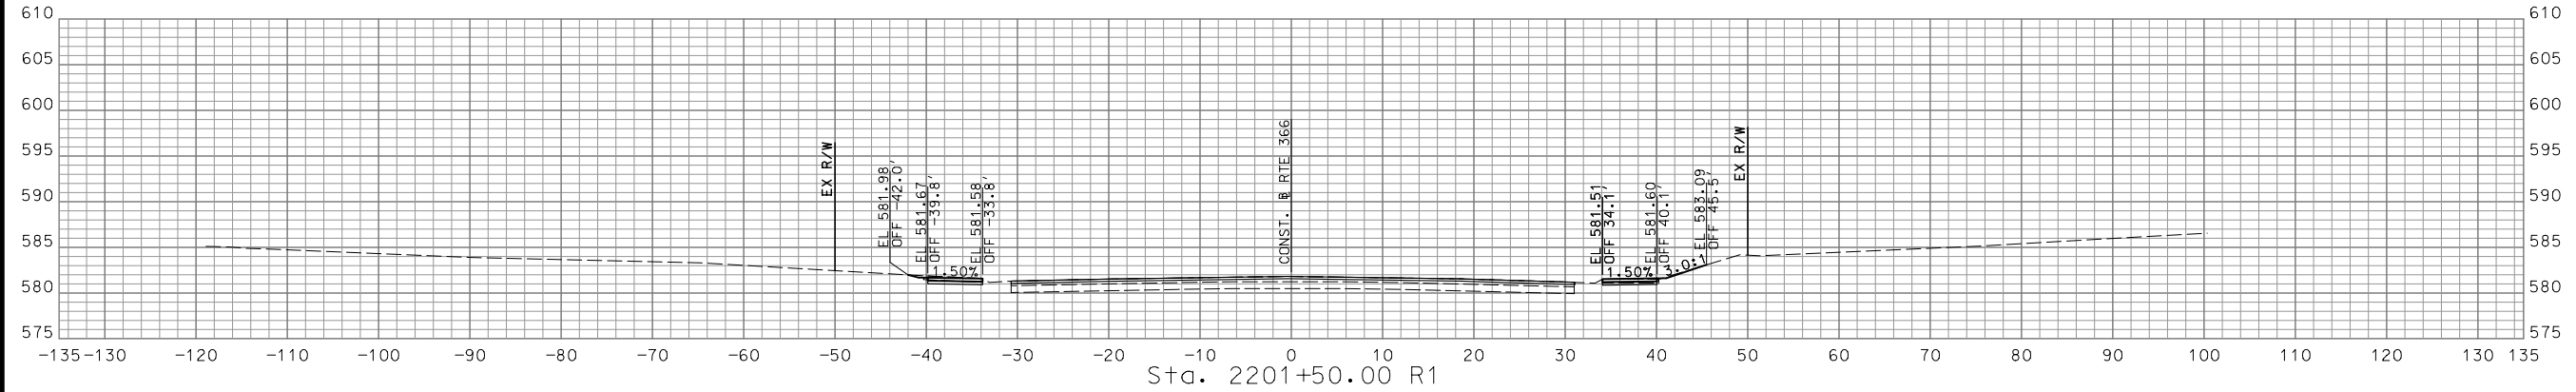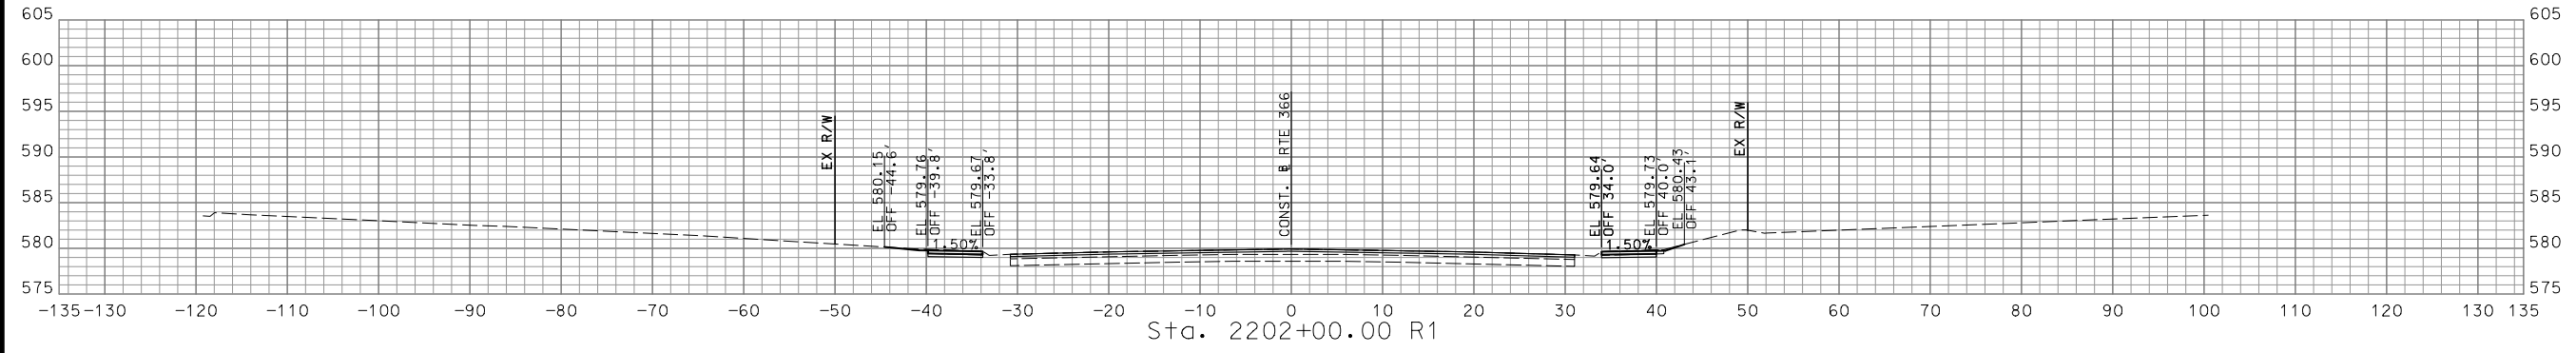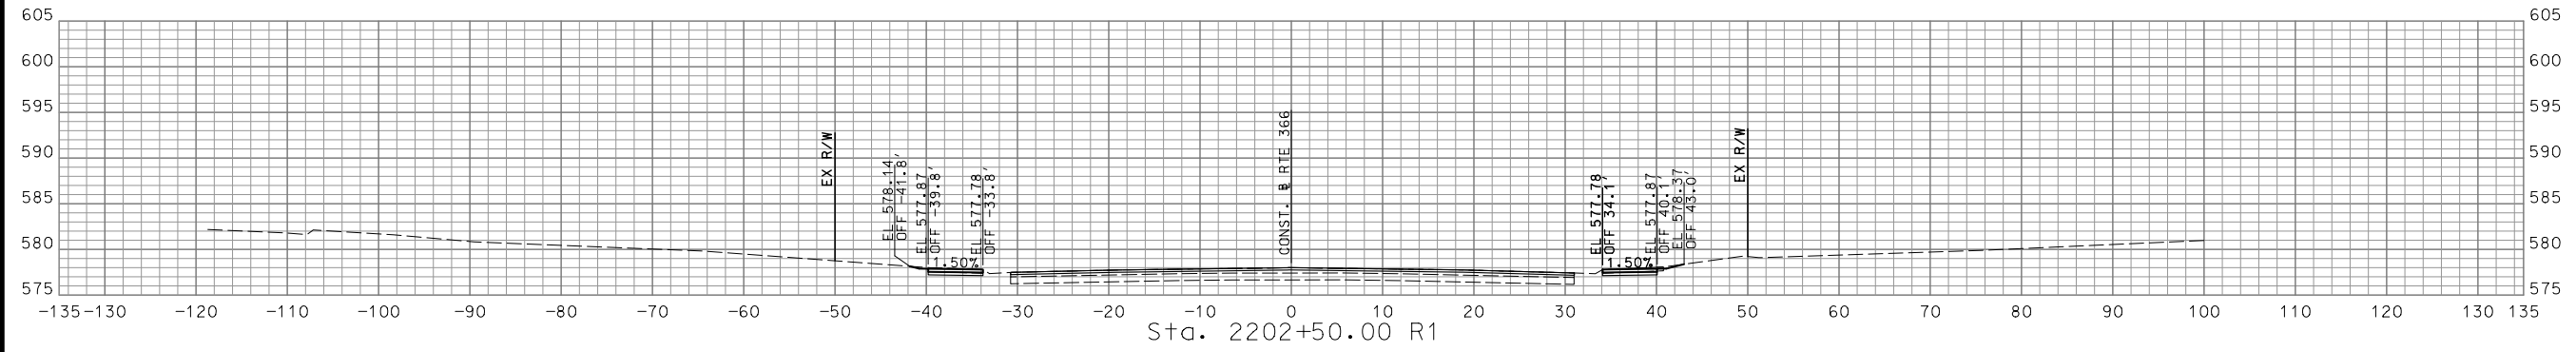

STA. 2201+00.00 R1 TO STA. 2202+50.00 R1





DISCLAIMER  
 THE PROFESSIONAL WHOSE SIGNATURE AND PERSONAL SEAL APPEAR HEREON ASSUMES RESPONSIBILITY ONLY FOR WHAT APPEARS ON THIS PAGE, AND DISCLAIMS (PURSUANT TO SECTION 327.411 RSMO) SPECIFICATION, ESTIMATES, REPORTS, OR OTHER DOCUMENTS OR INSTRUMENTS NOT SEALED BY THE UNDERSIGNED PROFESSIONAL RELATING TO OR INTENDED TO BE USED FOR ANY PART OR PARTS OF THE PROJECT TO WHICH THIS PAGE REFERS.



*Cassandra McKee Lee*  
 07/29/2024  
 Cassandra McKee Lee - Civil  
 MO PE-2023025373


DATE PREPARED  
 7/25/2024  
 MO ROUTE 366 STATE MO  
 DISTRICT SL SHEET NO. 109  
 COUNTY ST. LOUIS  
 JOB NO. J6S3582  
 CONTRACT ID.

PROJECT NO.  
 BRIDGE NO.

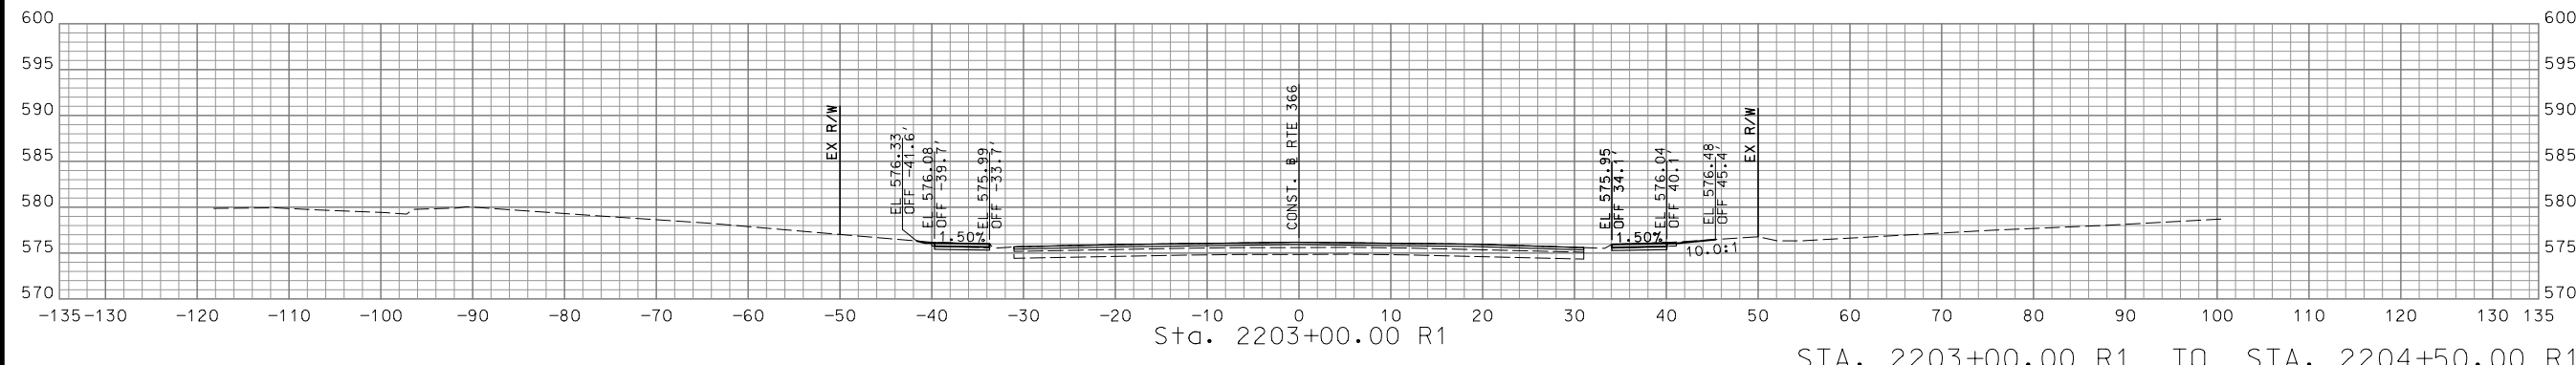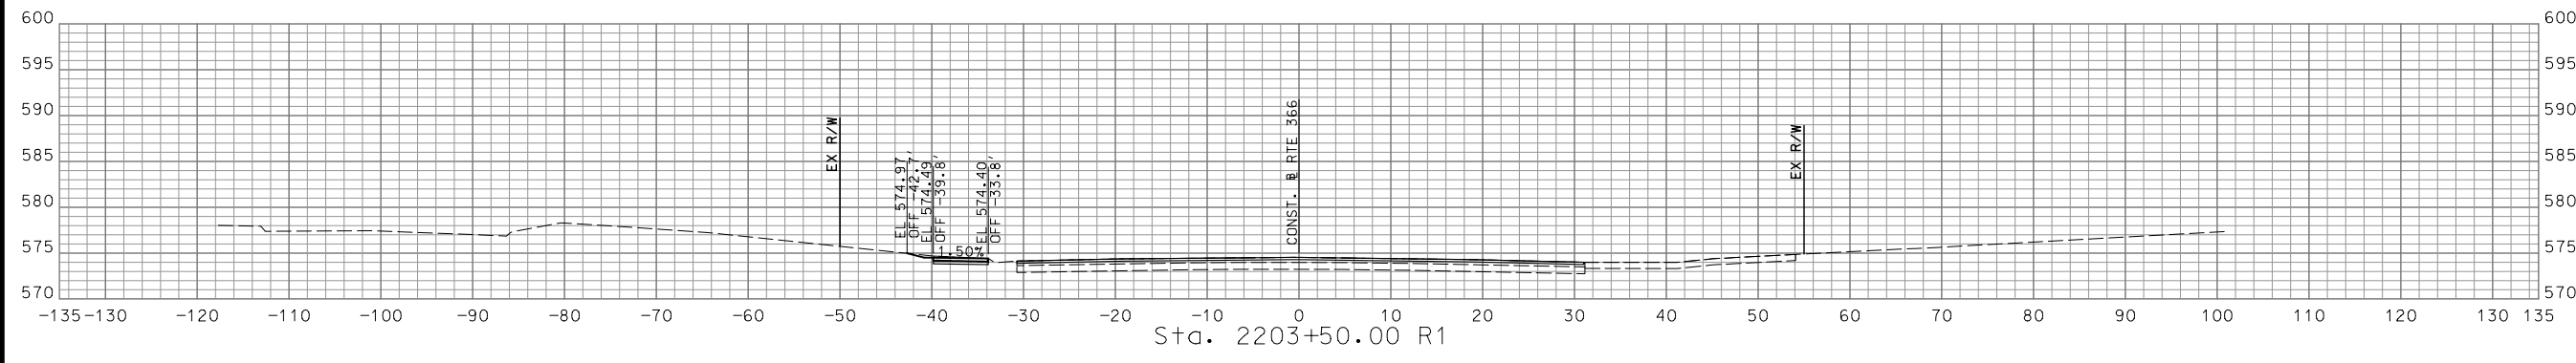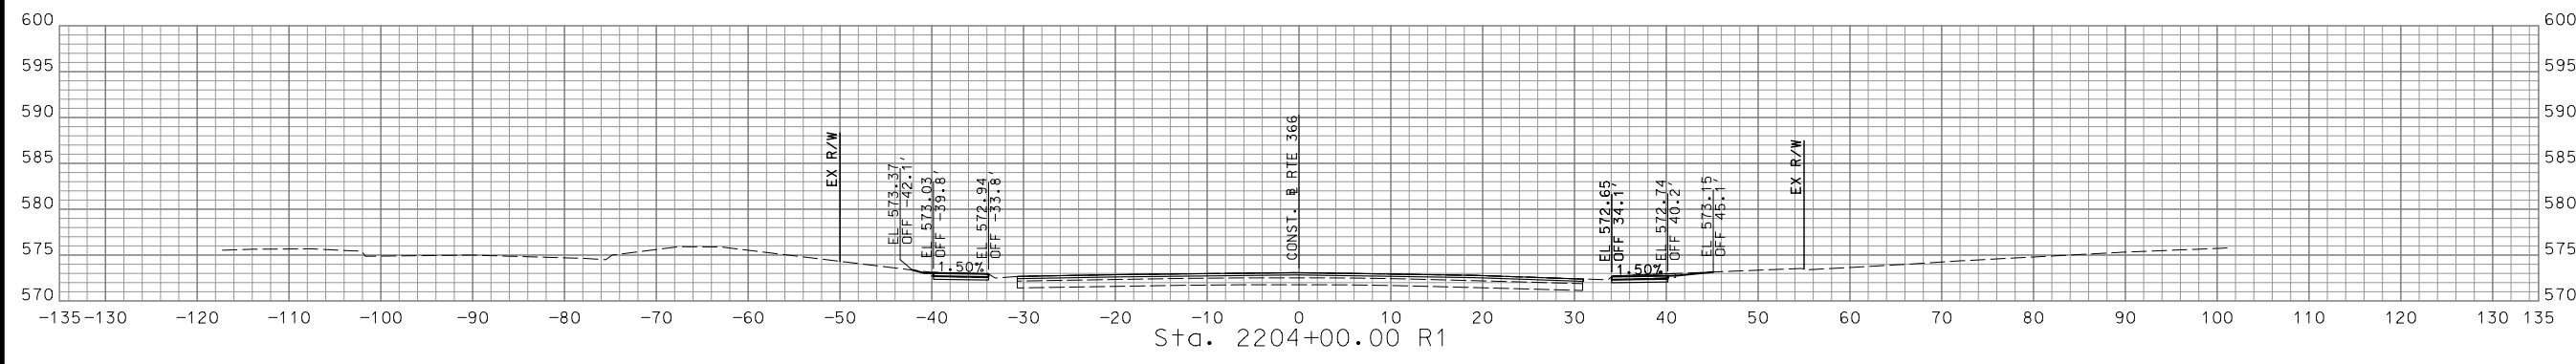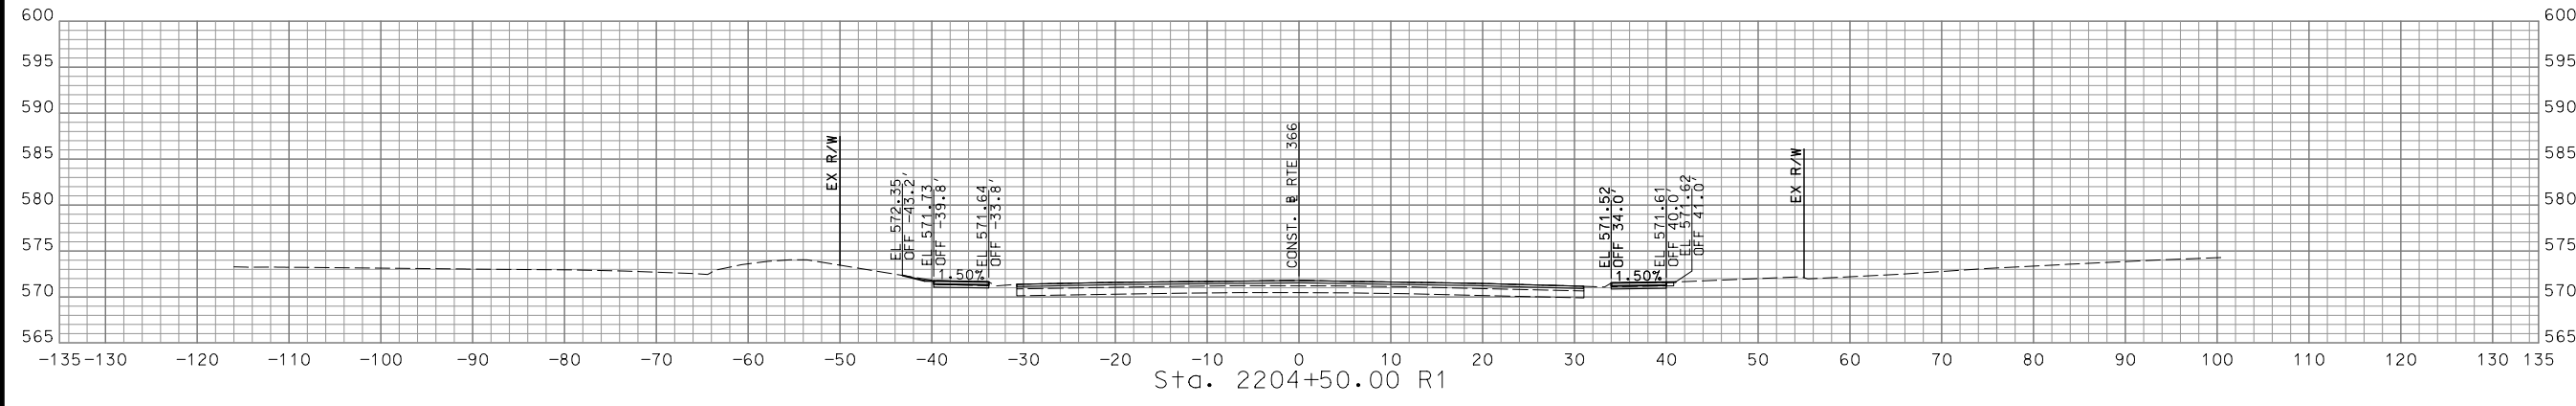

STA. 2203+00.00 R1 TO STA. 2204+50.00 R1

DATE	DESCRIPTION

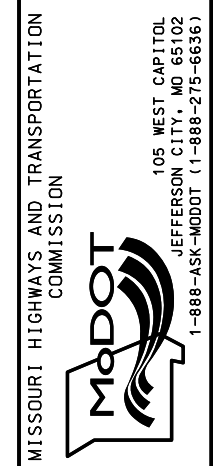

**CMT**  
 © Copyright CMT, Inc.  
 CRAWFORD, MURPHY & TILLY, INC.  
 ONE MEMORIAL DRIVE, SUITE 500  
 ST. LOUIS, MO 63102 (314) 436-5500  
 ENGINEERING CORPORATION - 000631





IF A SEAL IS PRESENT ON THIS SHEET IT HAS BEEN ELECTRONICALLY SEALED AND DATED.

DISCLAIMER  
 THE PROFESSIONAL WHOSE SIGNATURE AND PERSONAL SEAL APPEAR HEREON ASSUMES RESPONSIBILITY ONLY FOR WHAT APPEARS ON THIS PAGE, AND DISCLAIMS (PURSUANT TO SECTION 327.411 RSMO) SPECIFICATION, ESTIMATES, REPORTS, OR OTHER DOCUMENTS OR INSTRUMENTS NOT SEALED BY THE UNDERSIGNED PROFESSIONAL RELATING TO OR INTENDED TO BE USED FOR ANY PART OR PARTS OF THE PROJECT TO WHICH THIS PAGE REFERS.



*Cassandra McKee Lee*  
 07/29/2024  
 Cassandra McKee Lee - Civil  
 MO PE-2023025373

DATE PREPARED 7/25/2024	
MO ROUTE 366	STATE MO
DISTRICT SL	SHEET NO. 110
COUNTY ST. LOUIS	
JOB NO. J6S3582	
CONTRACT ID.	
PROJECT NO.	
BRIDGE NO.	

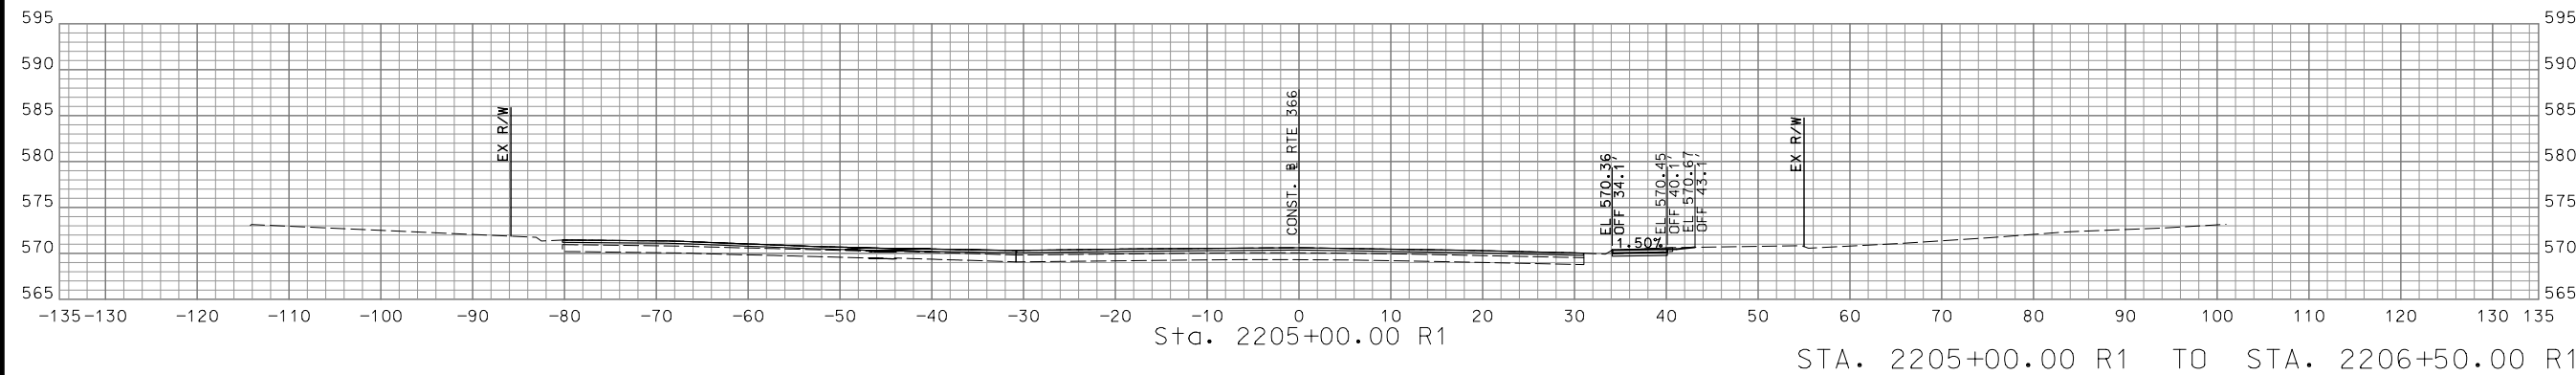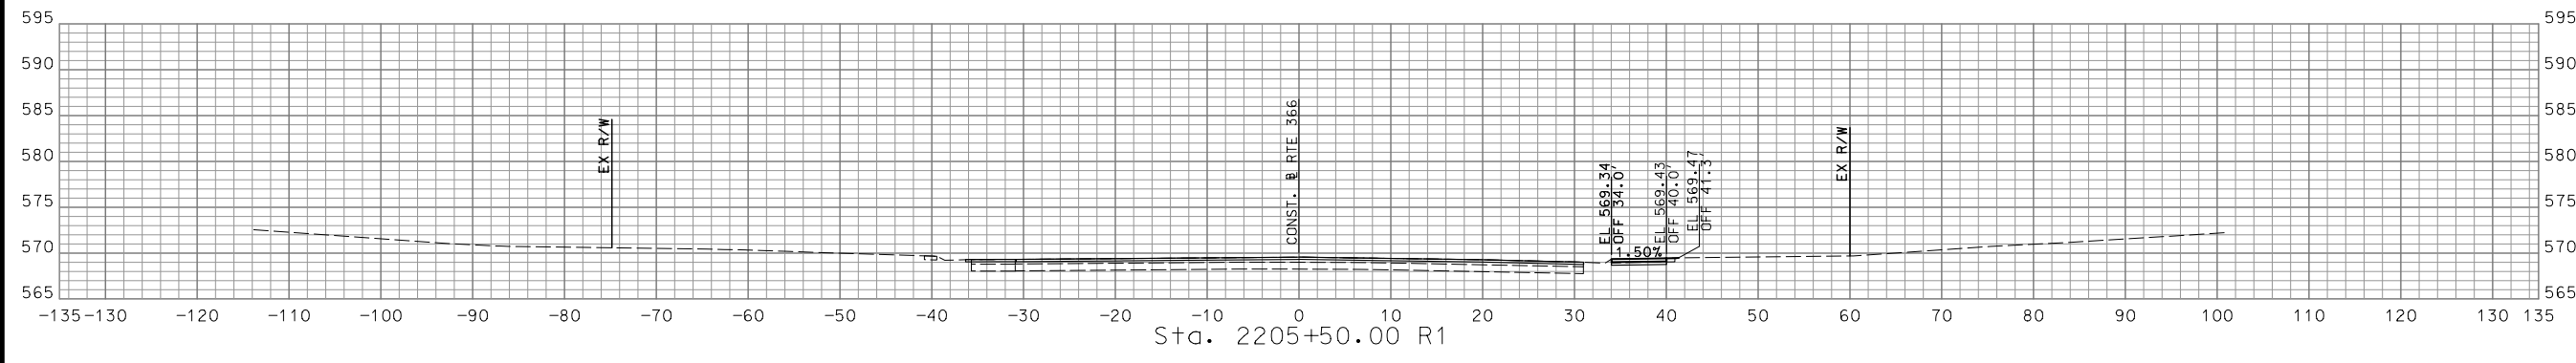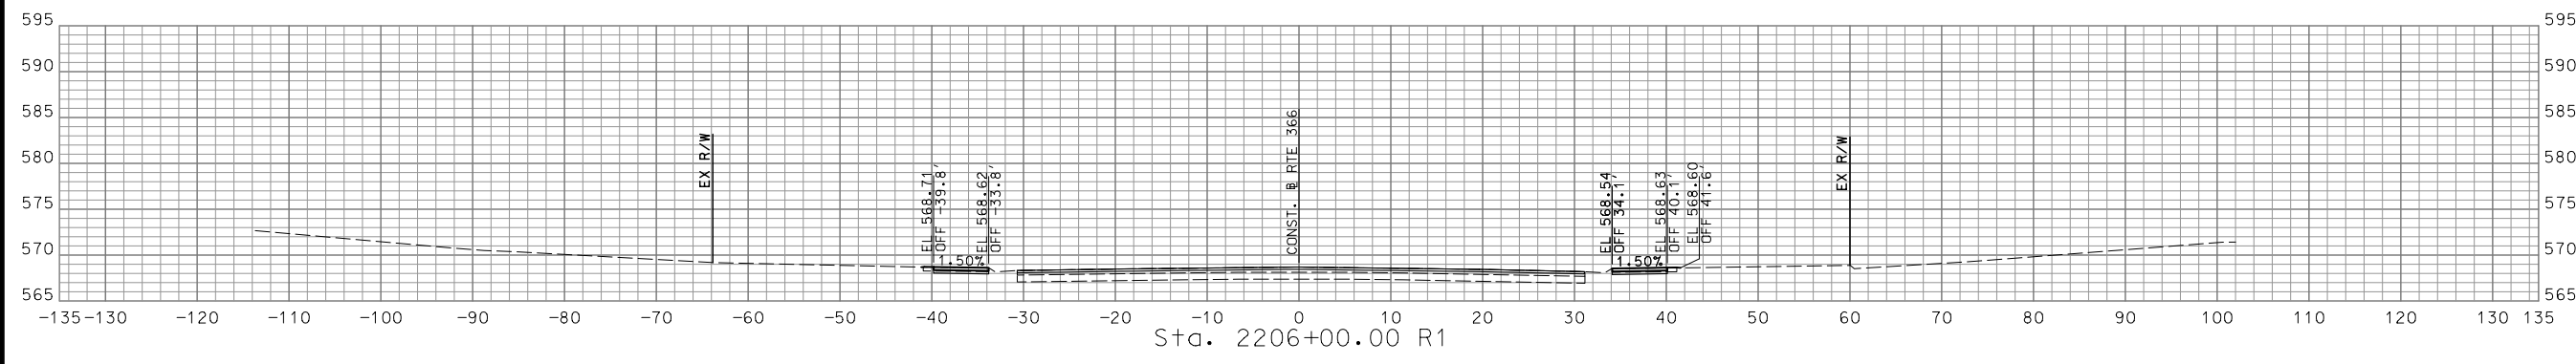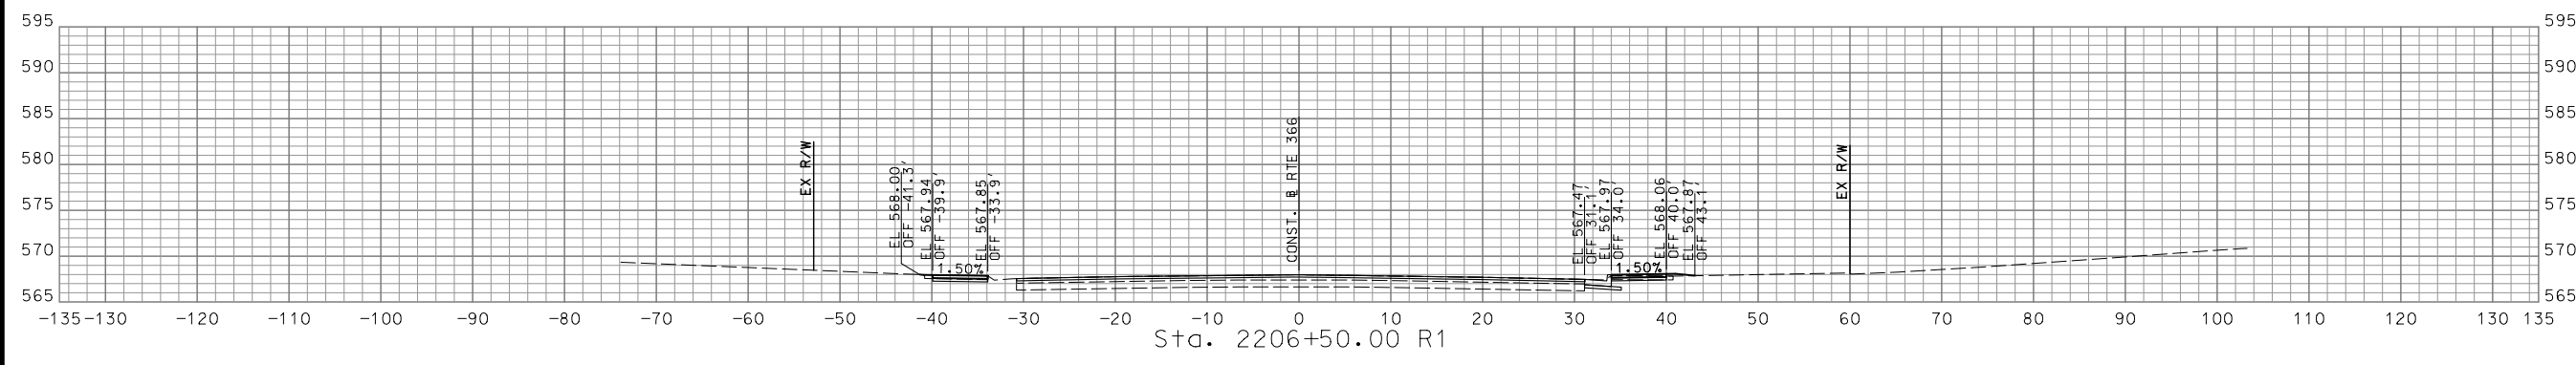

STA. 2205+00.00 R1 TO STA. 2206+50.00 R1


DATE	DESCRIPTION

MISSOURI HIGHWAYS AND TRANSPORTATION COMMISSION  
  
 105 WEST CAPITOL  
 JEFFERSON CITY, MO 65102  
 1-888-ASK-MODOT (1-888-275-6636)

**CMT**  
 © Copyright CMT, Inc.  
 CRAWFORD, MURPHY & TILLY, INC.  
 ONE MEMORIAL DRIVE, SUITE 500  
 ST. LOUIS, MO 63102 (314) 436-5500  
 ENGINEERING CORPORATION - 000631  
 REV.

IF A SEAL IS PRESENT ON THIS SHEET IT HAS BEEN ELECTRONICALLY SEALED AND DATED.

DISCLAIMER  
 THE PROFESSIONAL WHOSE SIGNATURE AND PERSONAL SEAL APPEAR HEREON ASSUMES RESPONSIBILITY ONLY FOR WHAT APPEARS ON THIS PAGE, AND DISCLAIMS (PURSUANT TO SECTION 327.411 RSMO) SPECIFICATION, ESTIMATES, REPORTS, OR OTHER DOCUMENTS OR INSTRUMENTS NOT SEALED BY THE UNDERSIGNED PROFESSIONAL RELATING TO OR INTENDED TO BE USED FOR ANY PART OR PARTS OF THE PROJECT TO WHICH THIS PAGE REFERS.

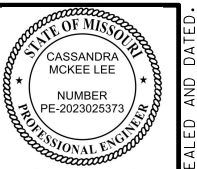

*Cassandra McKee Lee*  
 07/29/2024  
 Cassandra McKee Lee - Civil  
 MO PE-2023025373

DATE PREPARED  
 7/25/2024  
 MO ROUTE 366 STATE MO  
 DISTRICT SL SHEET NO. 111  
 COUNTY ST. LOUIS  
 JOB NO. J6S3582  
 CONTRACT ID.





PROJECT NO.  
 BRIDGE NO.

DATE	DESCRIPTION

MISSOURI HIGHWAYS AND TRANSPORTATION COMMISSION  
  
 105 WEST CAPITOL JEFFERSON CITY, MO 65102  
 1-888-ASK-MODOT (1-888-275-6636)


© Copyright CMT, Inc.  
 CRAWFORD, MURPHY & TILLY, INC.  
 ONE MEMORIAL DRIVE, SUITE 500  
 ST. LOUIS, MO 63102 (314) 436-5500  
 ENGINEERING CORPORATION - 000631  
 REV.

IF A SEAL IS PRESENT ON THIS SHEET IT HAS BEEN ELECTRONICALLY SEALED AND DATED.

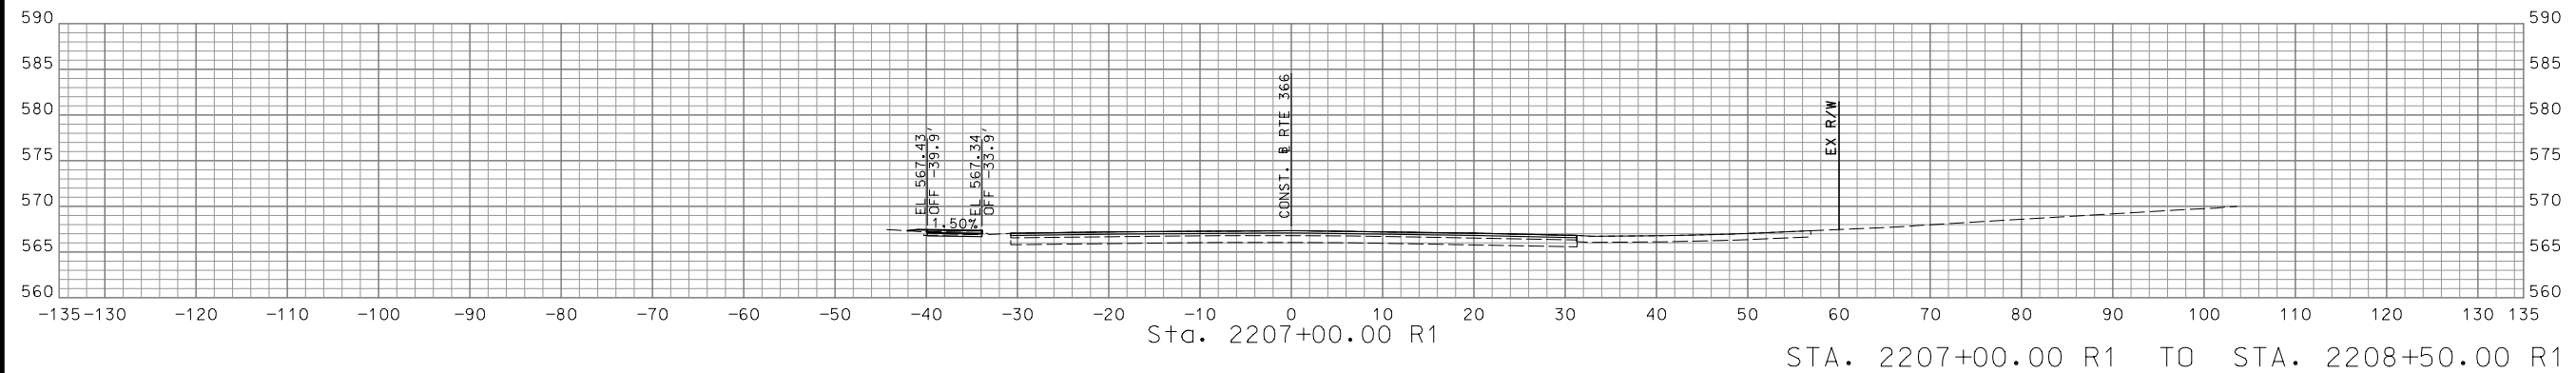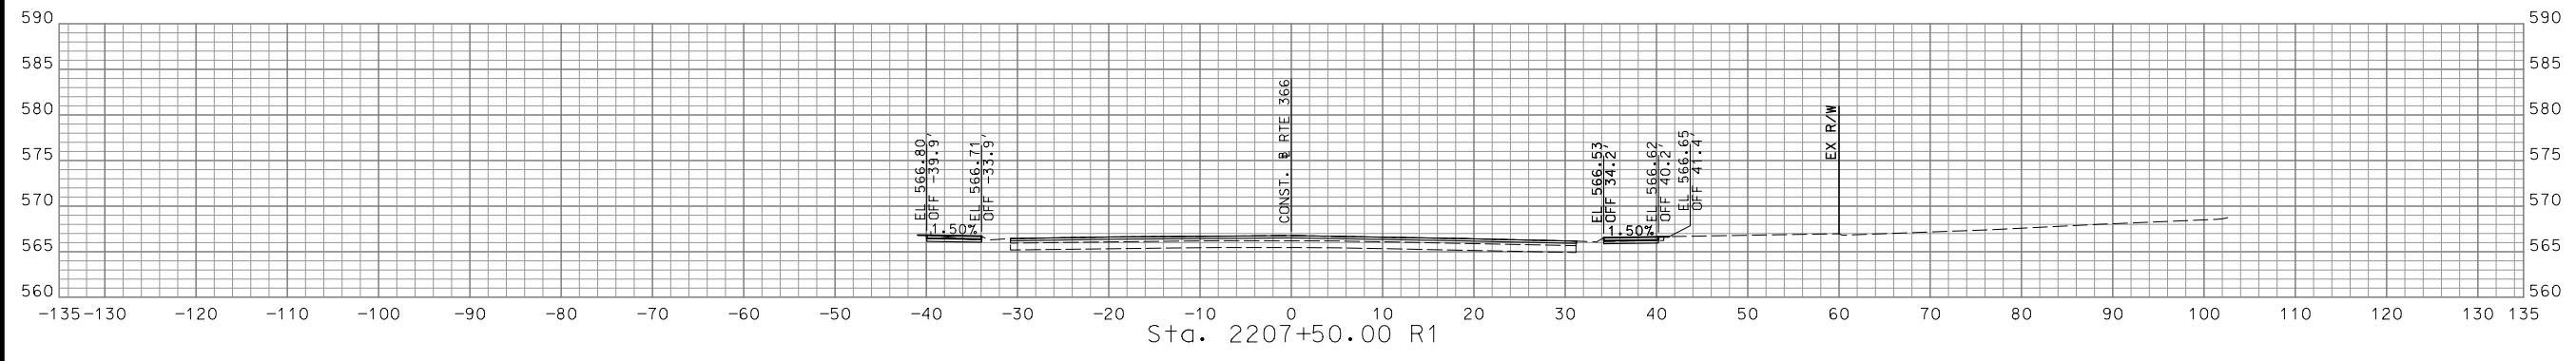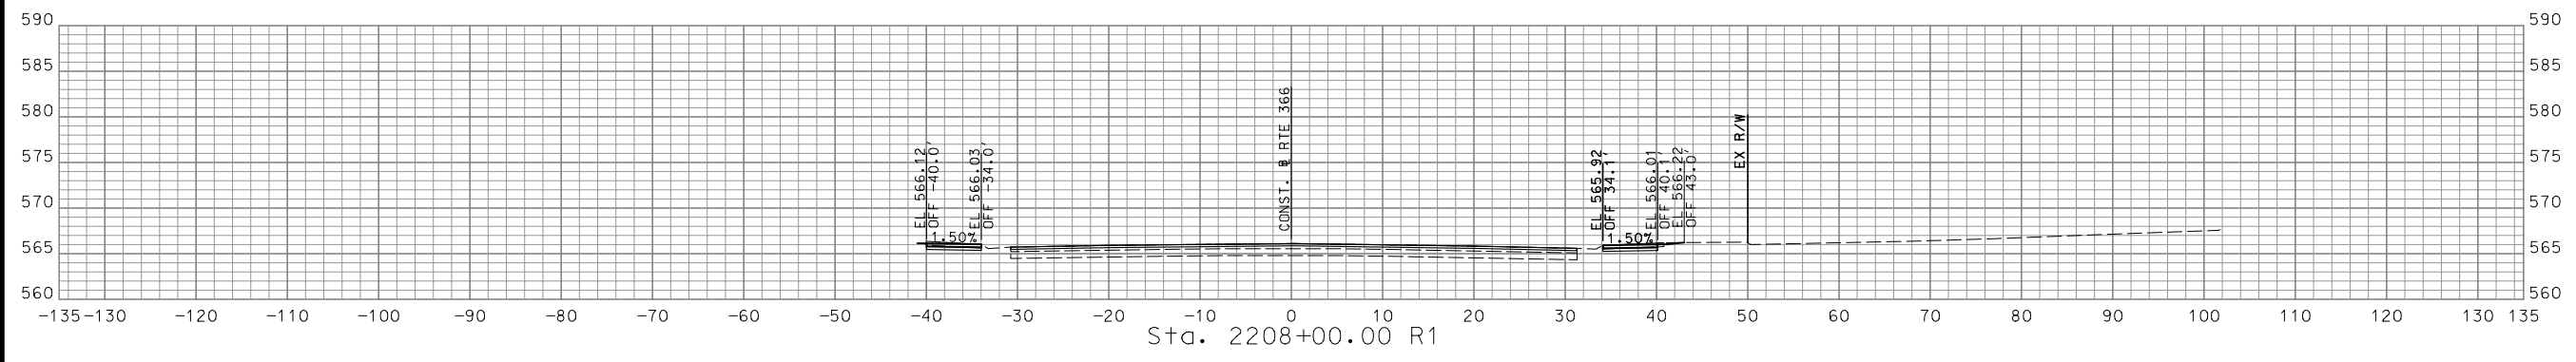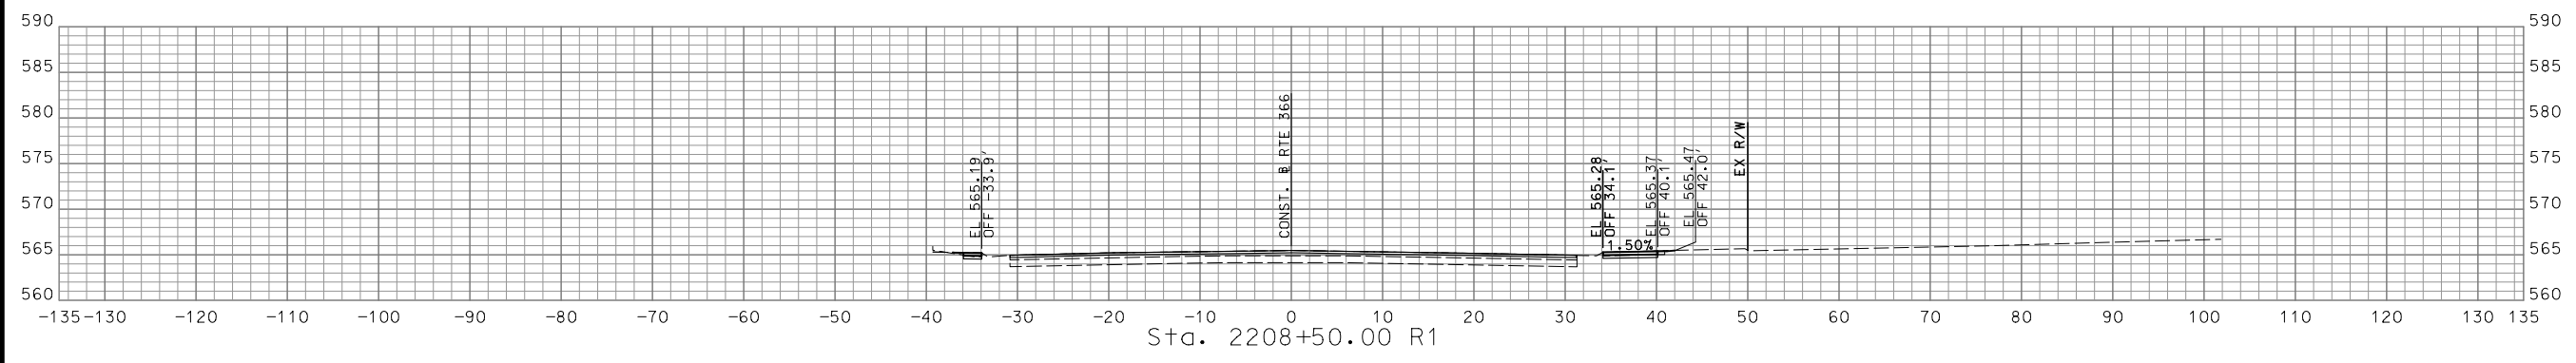

STA. 2207+00.00 R1 TO STA. 2208+50.00 R1

DISCLAIMER  
 THE PROFESSIONAL WHOSE SIGNATURE AND PERSONAL SEAL APPEAR HEREON ASSUMES RESPONSIBILITY ONLY FOR WHAT APPEARS ON THIS PAGE, AND DISCLAIMS (PURSUANT TO SECTION 327.411 RSMO) SPECIFICATION, ESTIMATES, REPORTS, OR OTHER DOCUMENTS OR INSTRUMENTS NOT SEALED BY THE UNDERSIGNED PROFESSIONAL RELATING TO OR INTENDED TO BE USED FOR ANY PART OR PARTS OF THE PROJECT TO WHICH THIS PAGE REFERS.

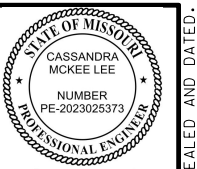


*Cassandra McKee Lee*  
 07/29/2024  
 Cassandra McKee Lee - Civil  
 MO PE-2023025373

DATE PREPARED  
 7/25/2024  
 MO ROUTE 366 STATE MO  
 DISTRICT SL SHEET NO. 112  
 COUNTY ST. LOUIS  
 JOB NO. J6S3582  
 CONTRACT ID.

PROJECT NO.  
 BRIDGE NO.





DESCRIPTION	DATE

MISSOURI HIGHWAYS AND TRANSPORTATION COMMISSION

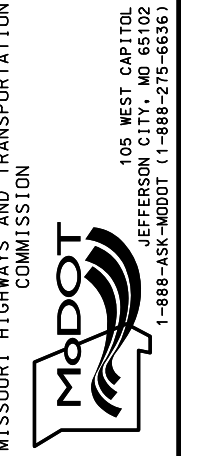

CMT  
 © Copyright CMT, Inc.  
 CRAWFORD, MURPHY & TILLY, INC.  
 ONE MEMORIAL DRIVE, SUITE 500  
 ST. LOUIS, MO 63102 (314) 436-5500  
 ENGINEERING CORPORATION - 000631


IF A SEAL IS PRESENT ON THIS SHEET IT HAS BEEN ELECTRONICALLY SEALED AND DATED.

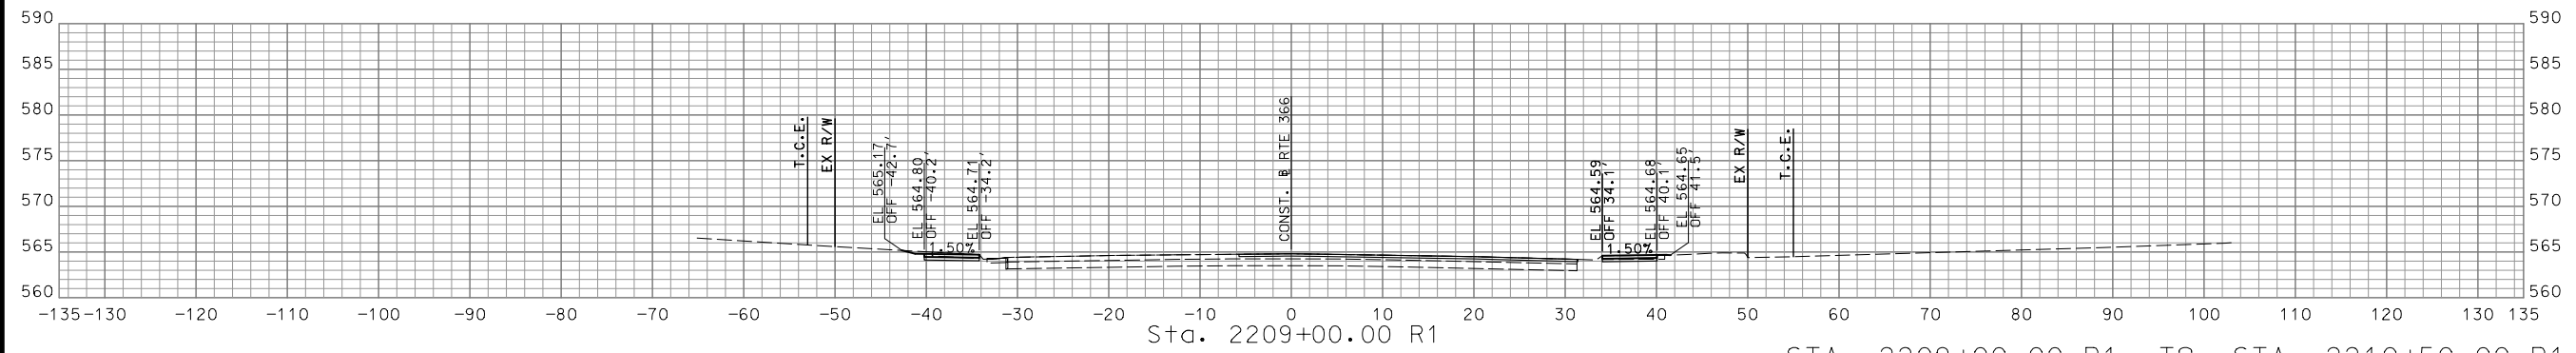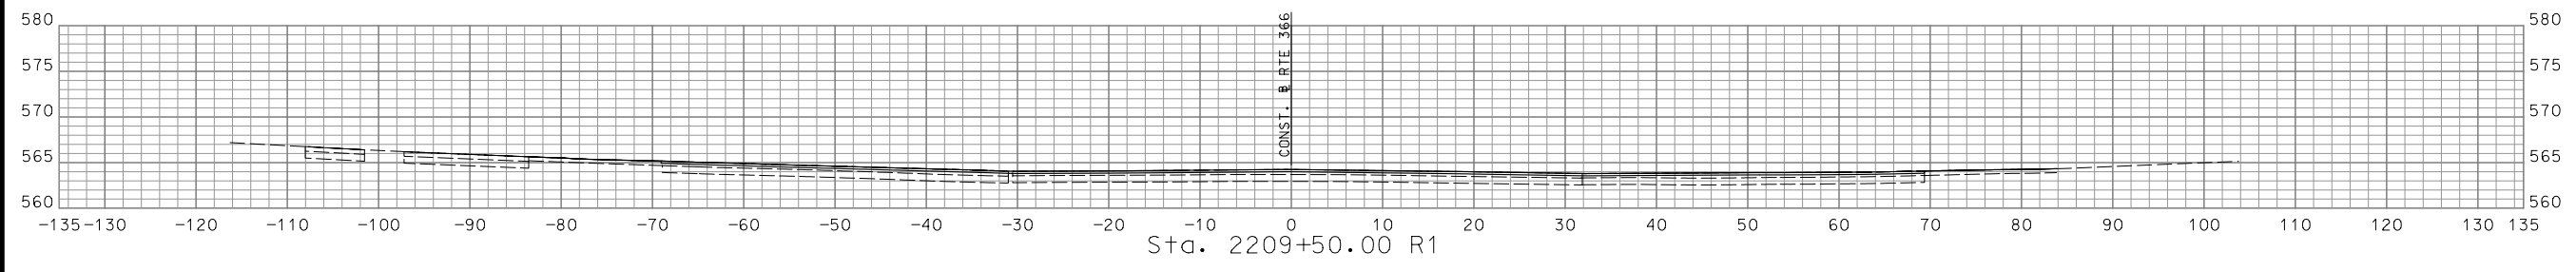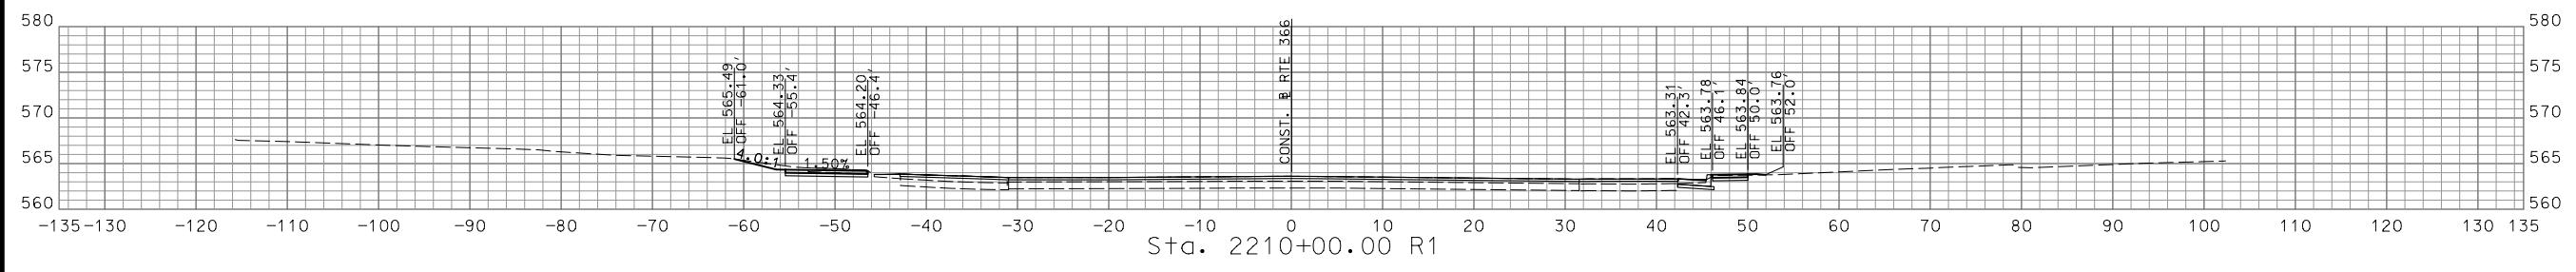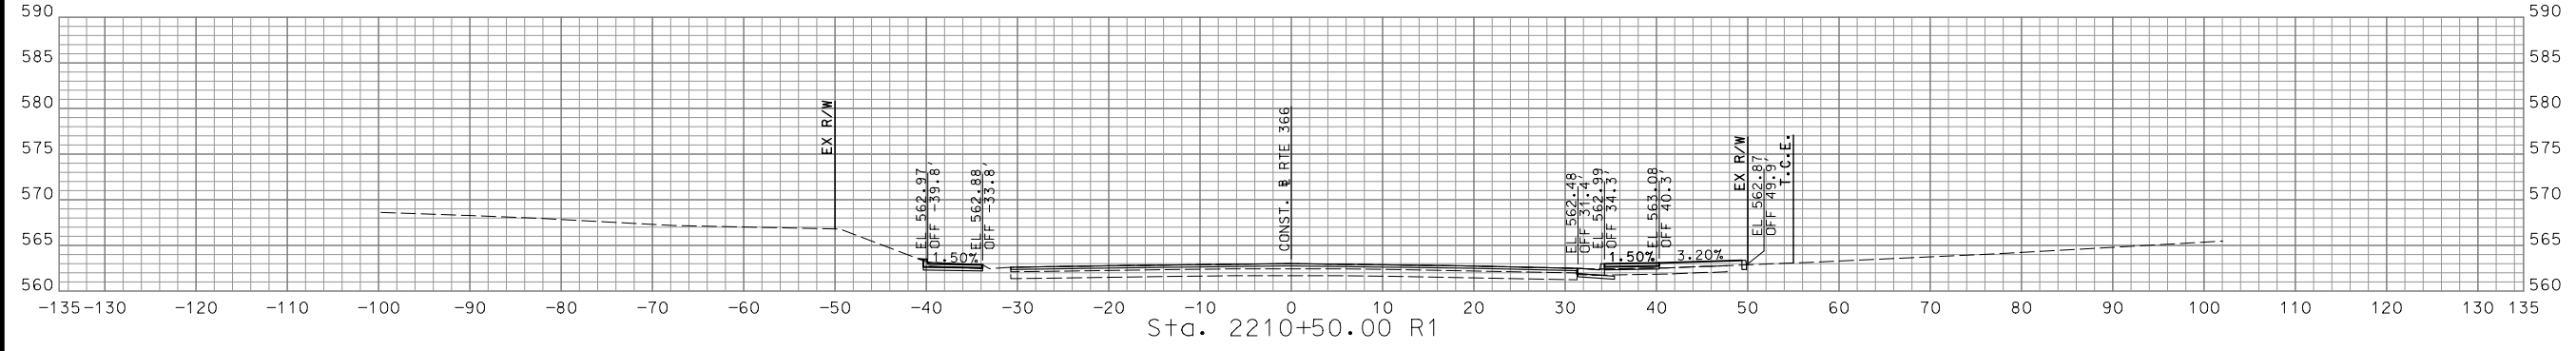

STA. 2209+00.00 R1 TO STA. 2210+50.00 R1



DISCLAIMER  
 THE PROFESSIONAL WHOSE SIGNATURE AND PERSONAL SEAL APPEAR HEREON ASSUMES RESPONSIBILITY ONLY FOR WHAT APPEARS ON THIS PAGE, AND DISCLAIMS (PURSUANT TO SECTION 327.411 RSMO) SPECIFICATION, ESTIMATES, REPORTS, OR OTHER DOCUMENTS OR INSTRUMENTS NOT SEALED BY THE UNDERSIGNED PROFESSIONAL RELATING TO OR INTENDED TO BE USED FOR ANY PART OR PARTS OF THE PROJECT TO WHICH THIS PAGE REFERS.

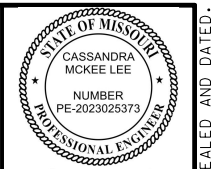

*Cassandra McKee Lee*  
 07/29/2024  
 Cassandra McKee Lee - Civil  
 MO PE-2023025373

DATE PREPARED  
 7/25/2024  
 MO ROUTE 366 STATE MO  
 DISTRICT SL SHEET NO. 113  
 COUNTY ST. LOUIS  
 JOB NO. J6S3582  
 CONTRACT ID.





PROJECT NO.  
 BRIDGE NO.

DATE	DESCRIPTION

MISSOURI HIGHWAYS AND TRANSPORTATION COMMISSION  
  
 105 WEST CAPITOL JEFFERSON CITY, MO 65102  
 1-888-ASK-MODOT (1-888-275-6636)

**CMT**  
 © Copyright CMT, Inc.  
 CRAWFORD, MURPHY & TILLY, INC.  
 ONE MEMORIAL DRIVE, SUITE 500  
 ST. LOUIS, MO 63102 (314) 436-5500  
 ENGINEERING CORPORATION - 000631  
 REV.

IF A SEAL IS PRESENT ON THIS SHEET IT HAS BEEN ELECTRONICALLY SEALED AND DATED.

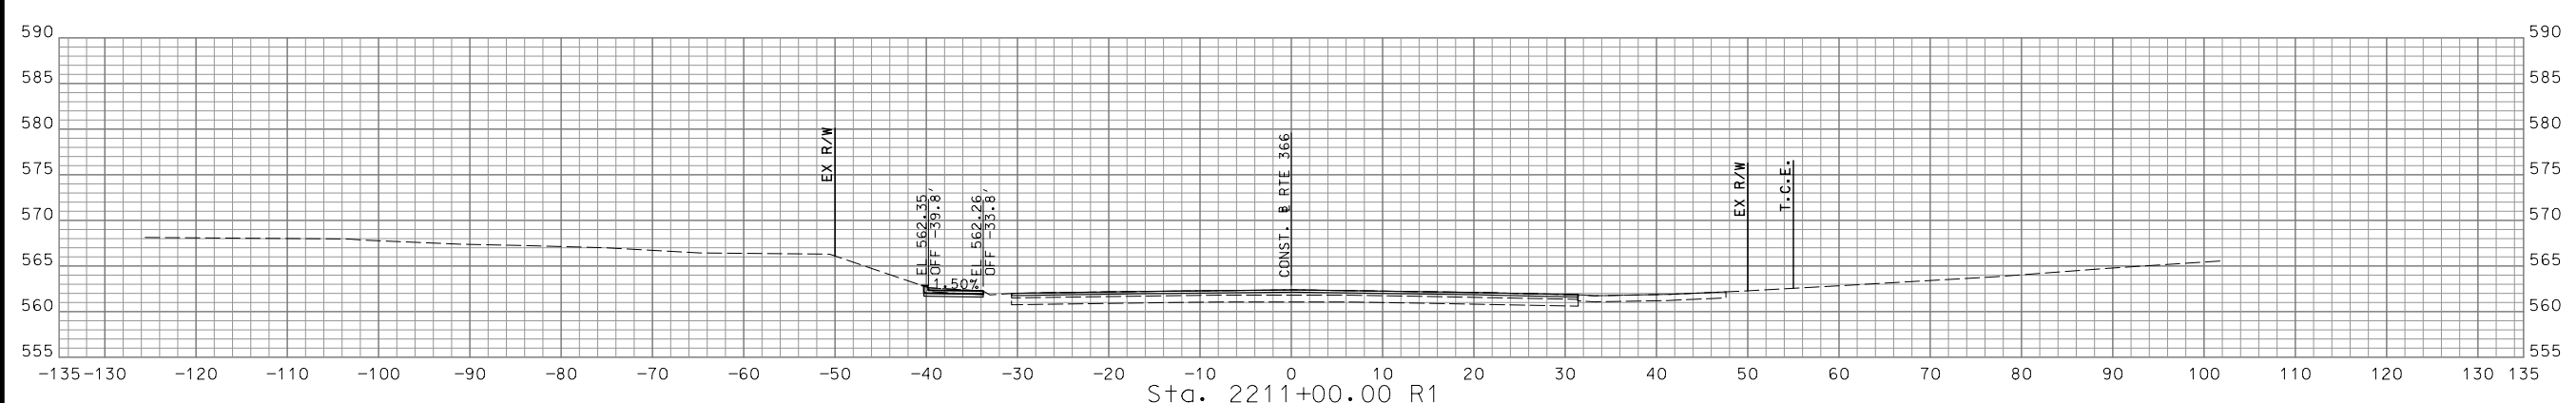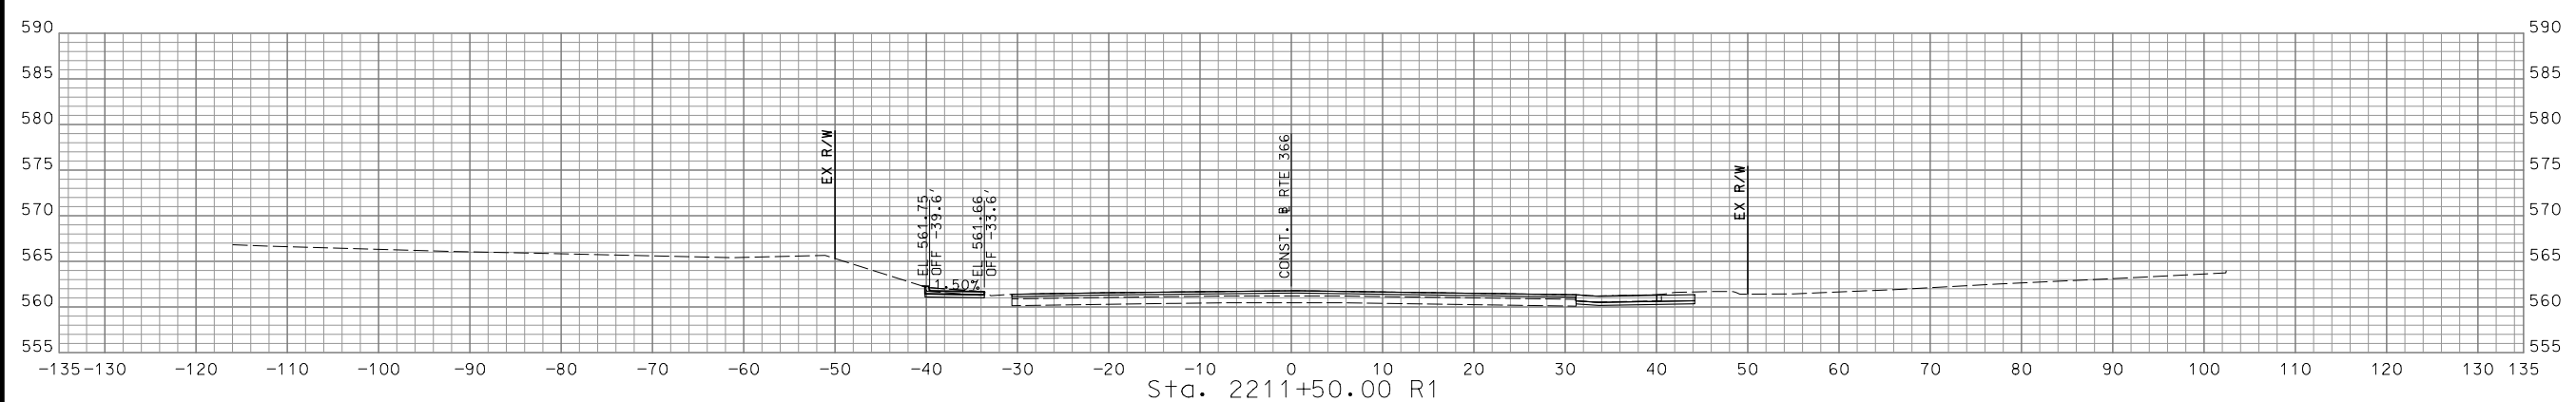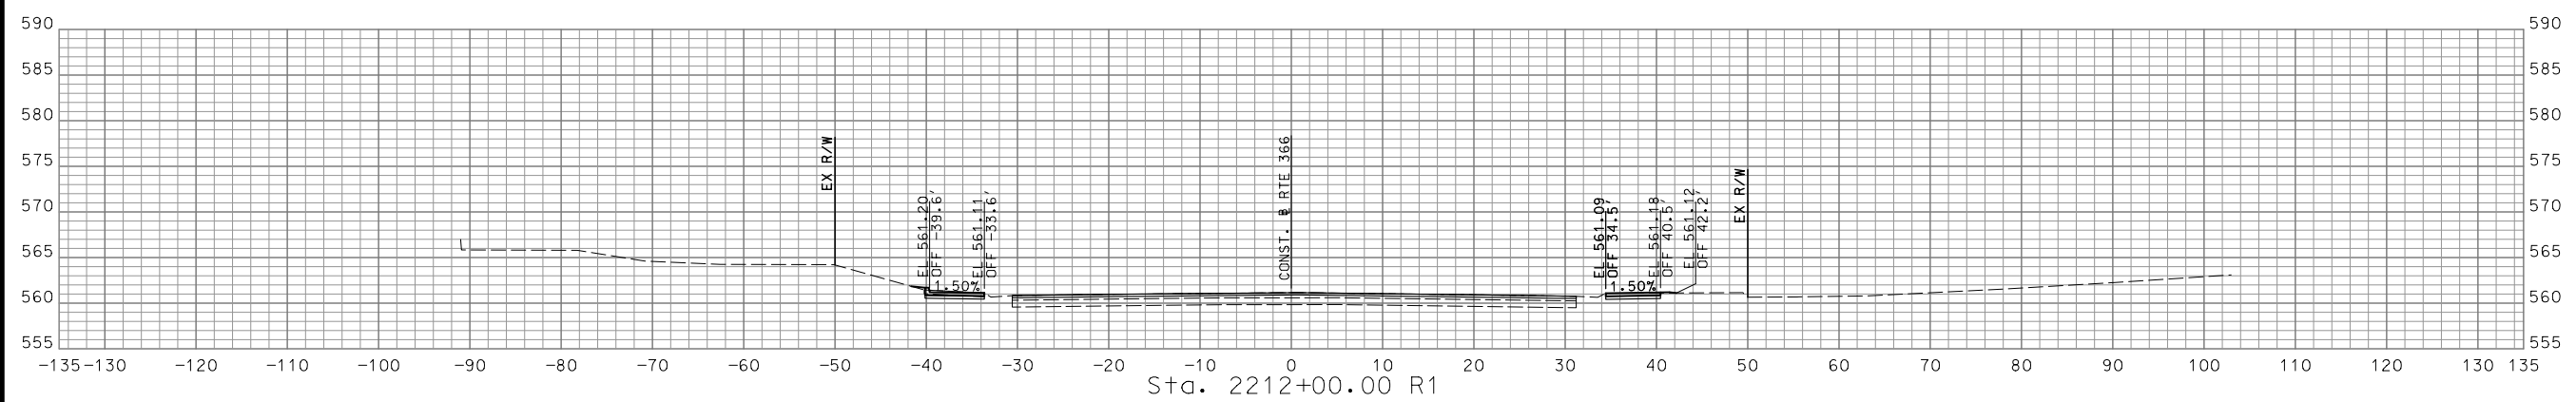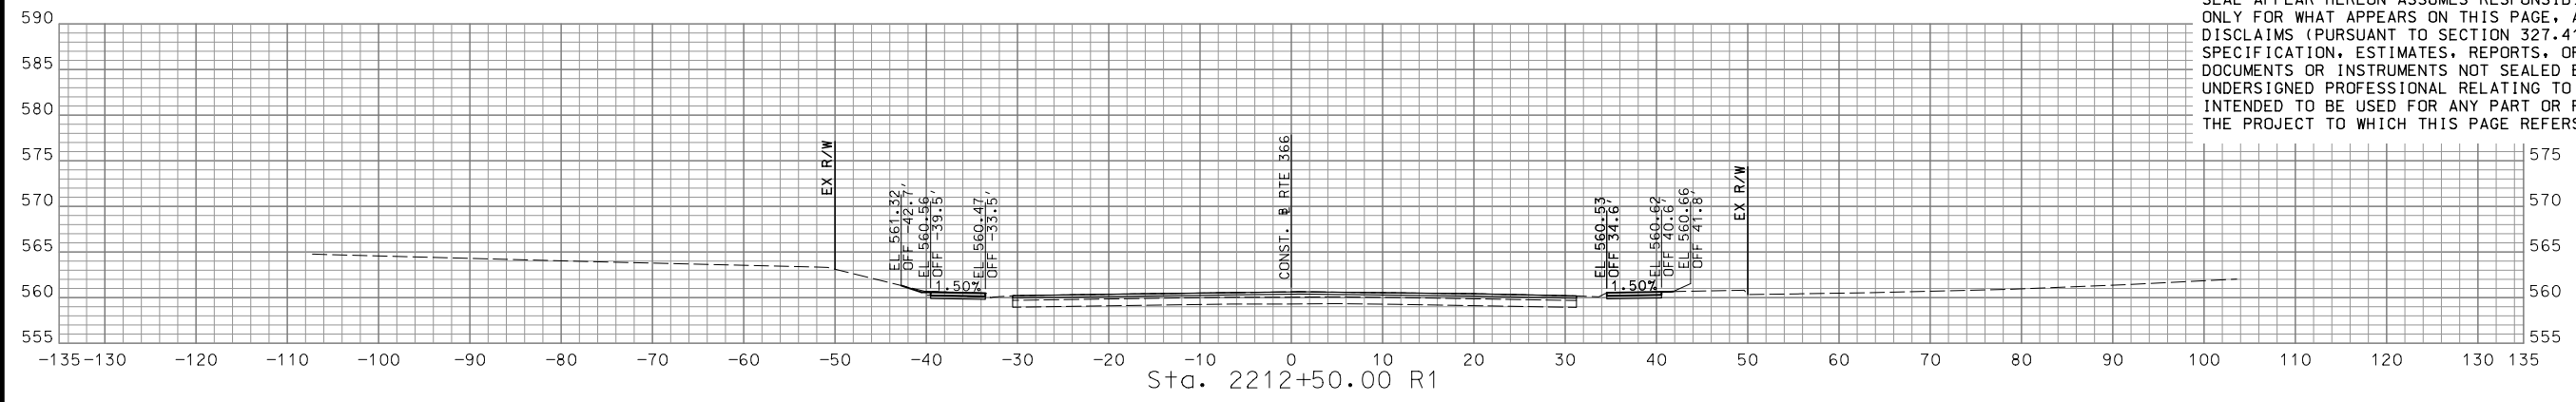

STA. 2211+00.00 R1 TO STA. 2212+50.00 R1



DISCLAIMER  
 THE PROFESSIONAL WHOSE SIGNATURE AND PERSONAL SEAL APPEAR HEREON ASSUMES RESPONSIBILITY ONLY FOR WHAT APPEARS ON THIS PAGE, AND DISCLAIMS (PURSUANT TO SECTION 327.411 RSMO) SPECIFICATION, ESTIMATES, REPORTS, OR OTHER DOCUMENTS OR INSTRUMENTS NOT SEALED BY THE UNDERSIGNED PROFESSIONAL RELATING TO OR INTENDED TO BE USED FOR ANY PART OR PARTS OF THE PROJECT TO WHICH THIS PAGE REFERS.



*Cassandra McKee Lee*  
 07/29/2024  
 Cassandra McKee Lee - Civil  
 MO PE-2023025373

DATE PREPARED  
 7/25/2024  
 MO ROUTE 366 STATE MO  
 DISTRICT SL SHEET NO. 115  
 COUNTY ST. LOUIS  
 JOB NO. J6S3582  
 CONTRACT ID.





PROJECT NO.  
 BRIDGE NO.

DATE	DESCRIPTION

MISSOURI HIGHWAYS AND TRANSPORTATION COMMISSION

105 WEST CAPITOL  
 JEFFERSON CITY, MO 65102  
 1-888-ASK-MODOT (1-888-275-6636)

**CMT**  
 © Copyright CMT, Inc.  
 CRAWFORD, MURPHY & TILLY, INC.  
 ONE MEMORIAL DRIVE, SUITE 500  
 ST. LOUIS, MO 63102 (314) 436-5500  
 ENGINEERING CORPORATION - 000631

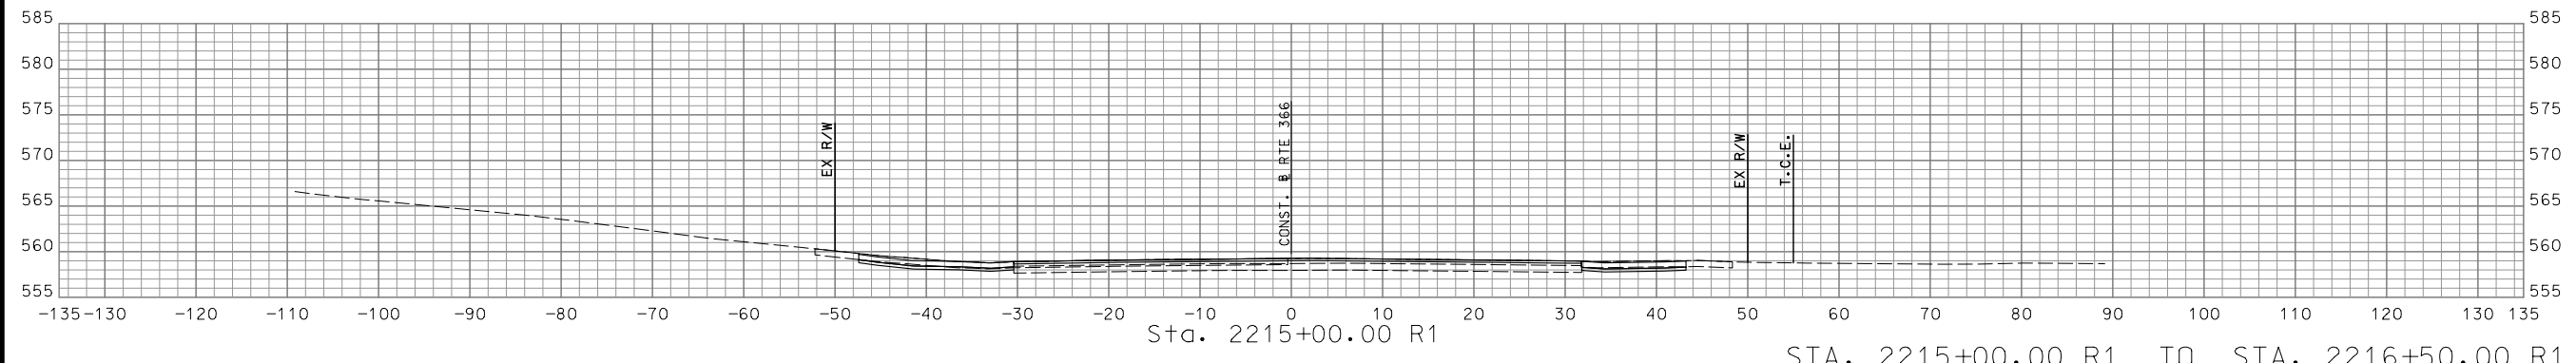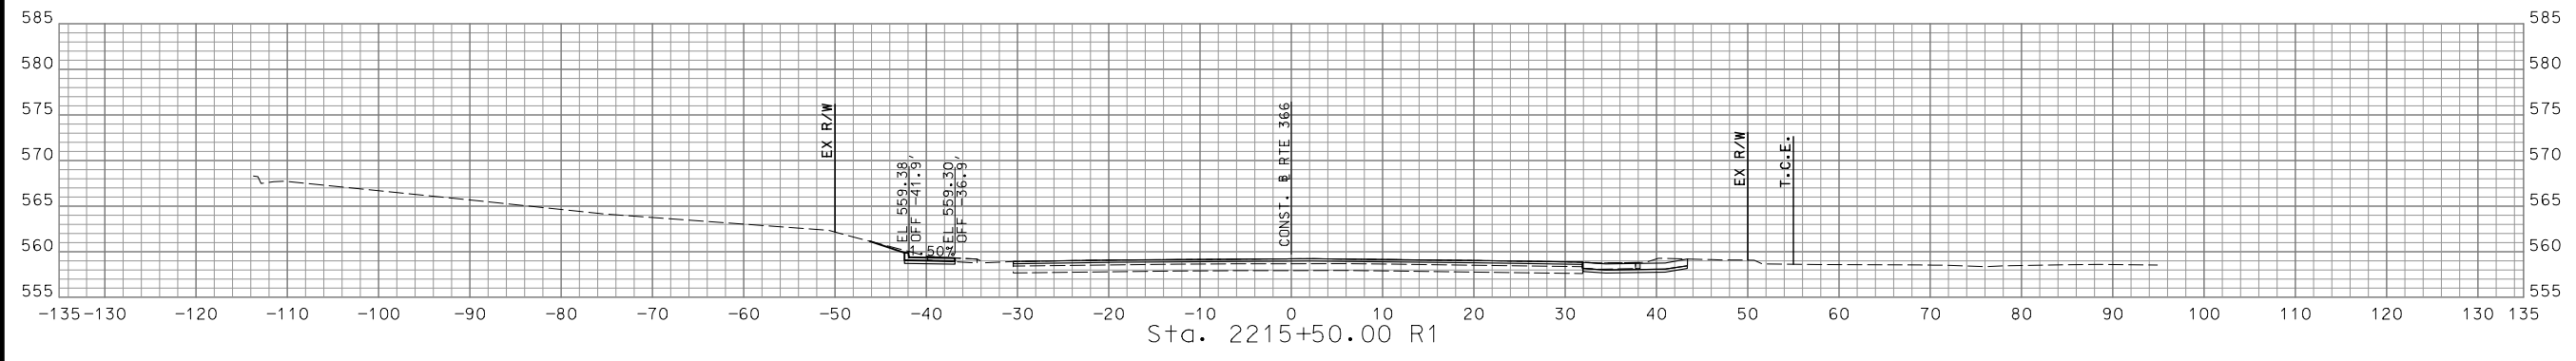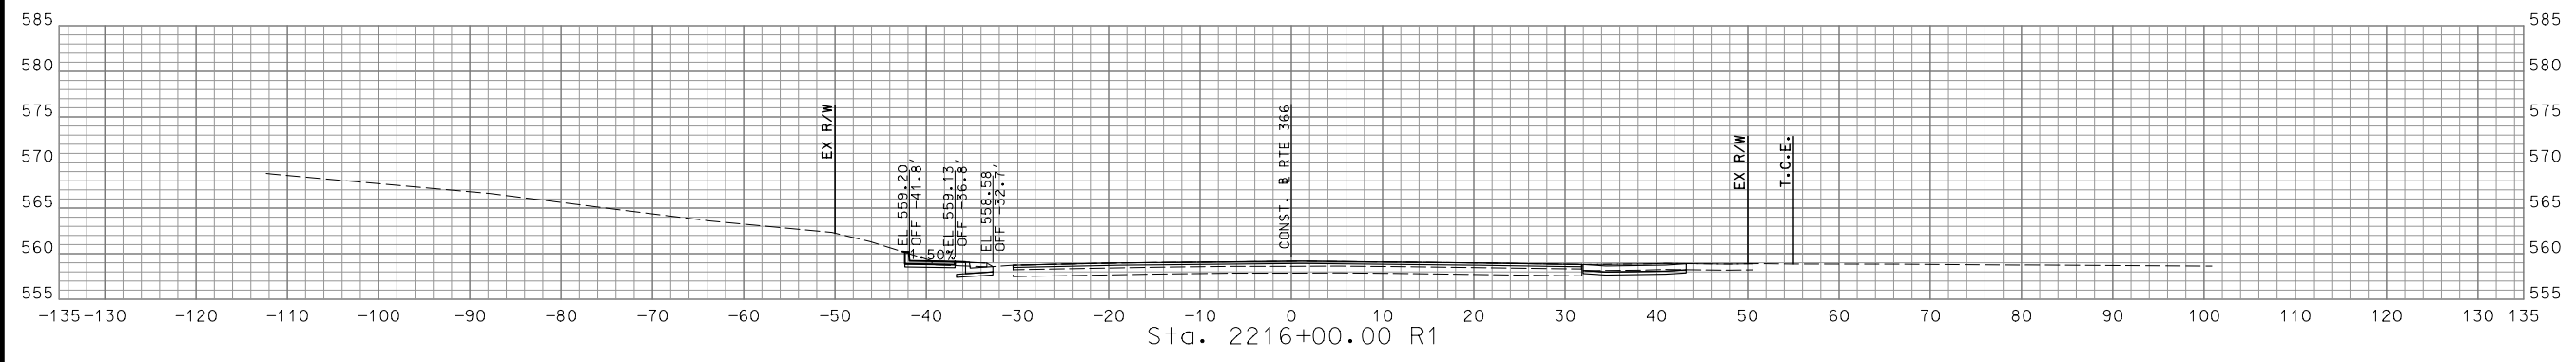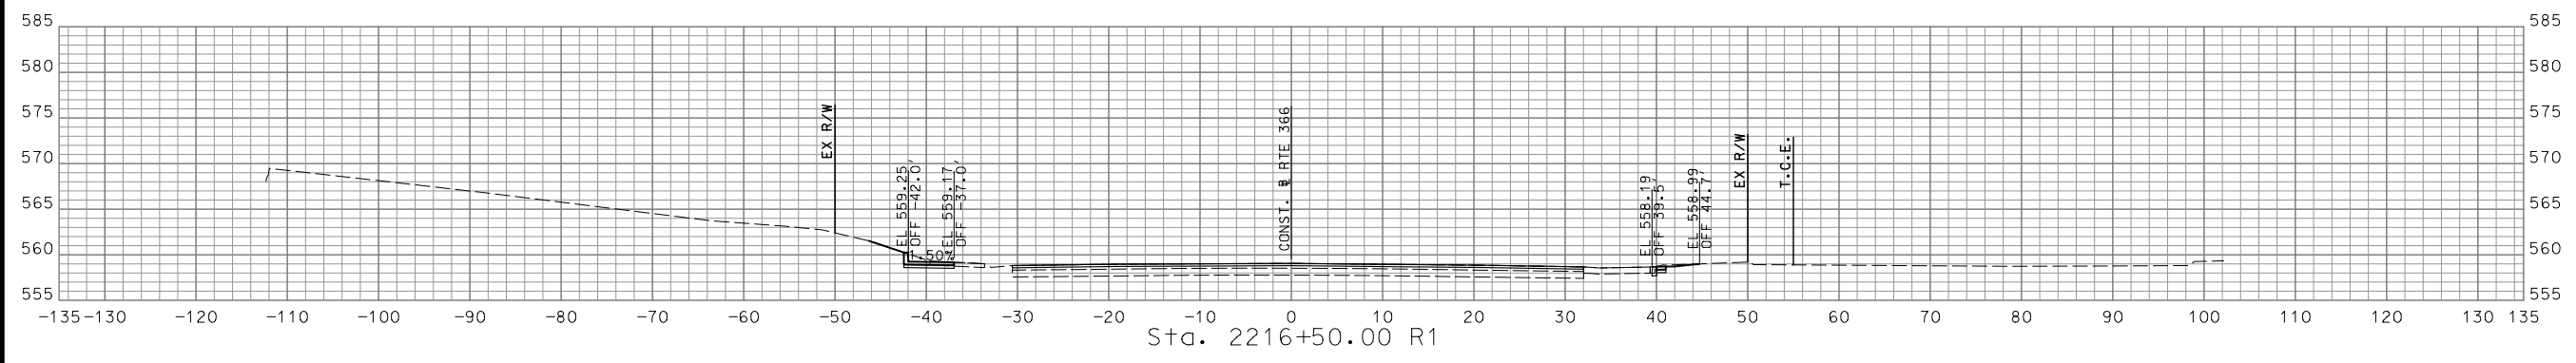

STA. 2215+00.00 R1 TO STA. 2216+50.00 R1

IF A SEAL IS PRESENT ON THIS SHEET IT HAS BEEN ELECTRONICALLY SEALED AND DATED.

DISCLAIMER  
 THE PROFESSIONAL WHOSE SIGNATURE AND PERSONAL SEAL APPEAR HEREON ASSUMES RESPONSIBILITY ONLY FOR WHAT APPEARS ON THIS PAGE, AND DISCLAIMS (PURSUANT TO SECTION 327.411 RSMO) SPECIFICATION, ESTIMATES, REPORTS, OR OTHER DOCUMENTS OR INSTRUMENTS NOT SEALED BY THE UNDERSIGNED PROFESSIONAL RELATING TO OR INTENDED TO BE USED FOR ANY PART OR PARTS OF THE PROJECT TO WHICH THIS PAGE REFERS.



*Cassandra McKee Lee*  
 07/29/2024  
 Cassandra McKee Lee - Civil  
 MO PE-2023025373

DATE PREPARED  
 7/25/2024  
 MO ROUTE 366 STATE MO  
 DISTRICT SL SHEET NO. 116  
 COUNTY ST. LOUIS  
 JOB NO. J6S3582  
 CONTRACT ID.





PROJECT NO.  
 BRIDGE NO.

DATE	DESCRIPTION

MISSOURI HIGHWAYS AND TRANSPORTATION COMMISSION  
  
 105 WEST CAPITOL  
 JEFFERSON CITY, MO 65102  
 1-888-ASK-MODOT (1-888-275-6636)


© Copyright CMT, Inc.  
 CRAWFORD, MURPHY & TILLY, INC.  
 ONE MEMORIAL DRIVE, SUITE 500  
 ST. LOUIS, MO 63102 (314) 436-5500  
 ENGINEERING CORPORATION - 000631

IF A SEAL IS PRESENT ON THIS SHEET IT HAS BEEN ELECTRONICALLY SEALED AND DATED.

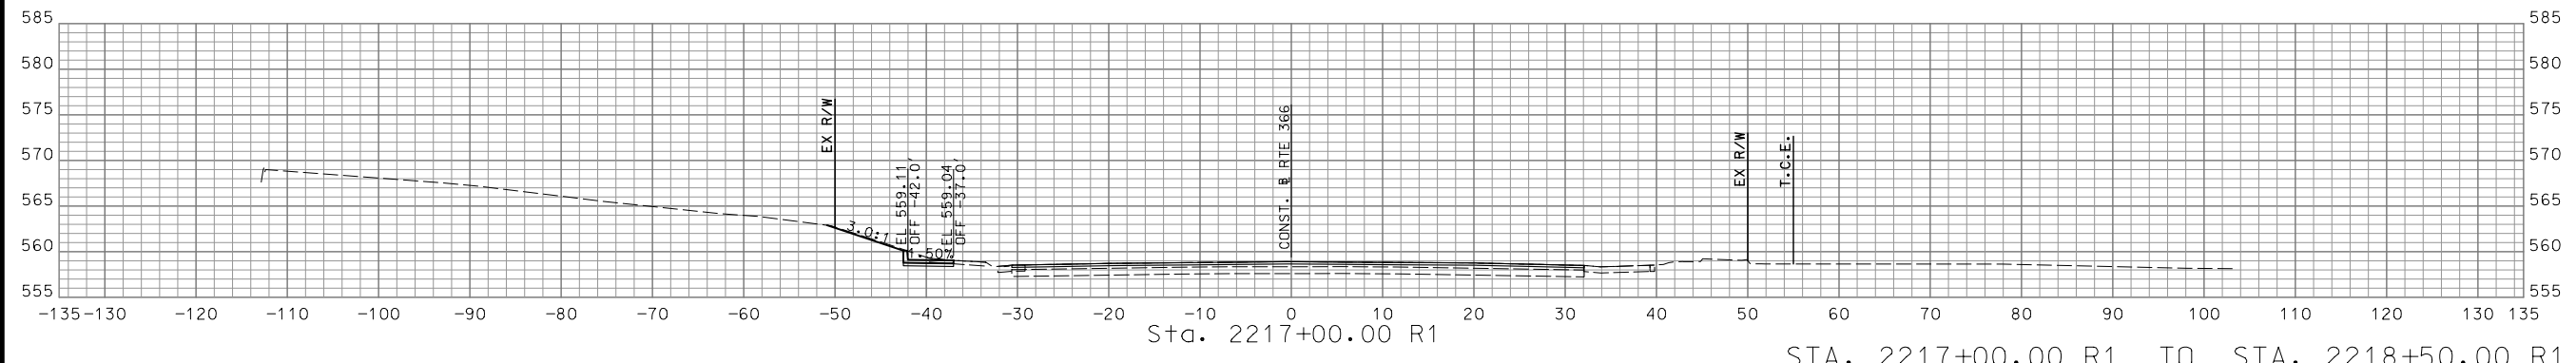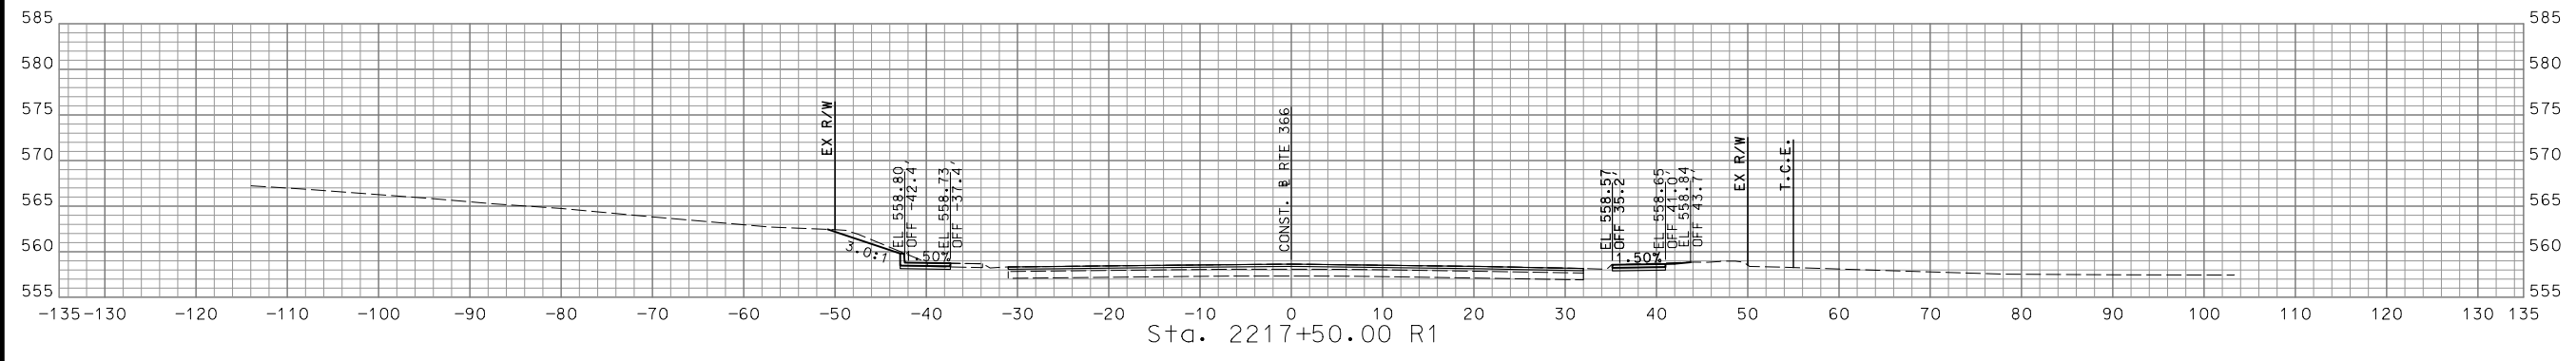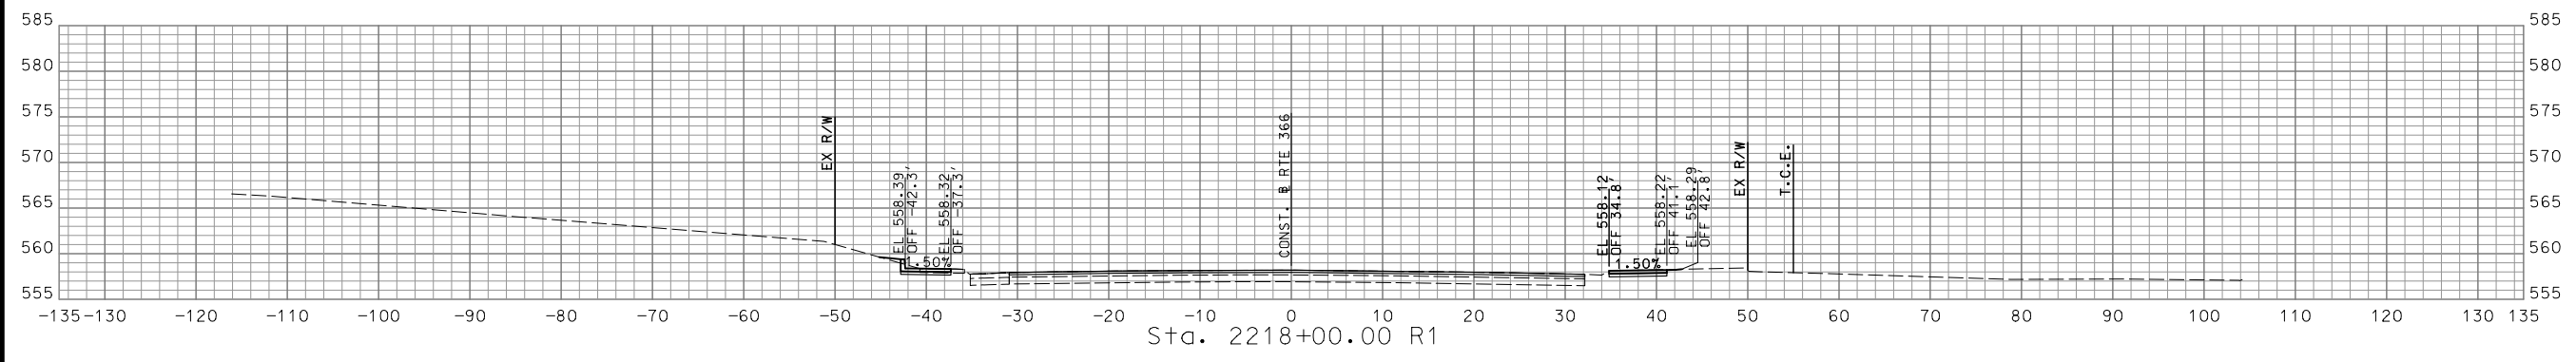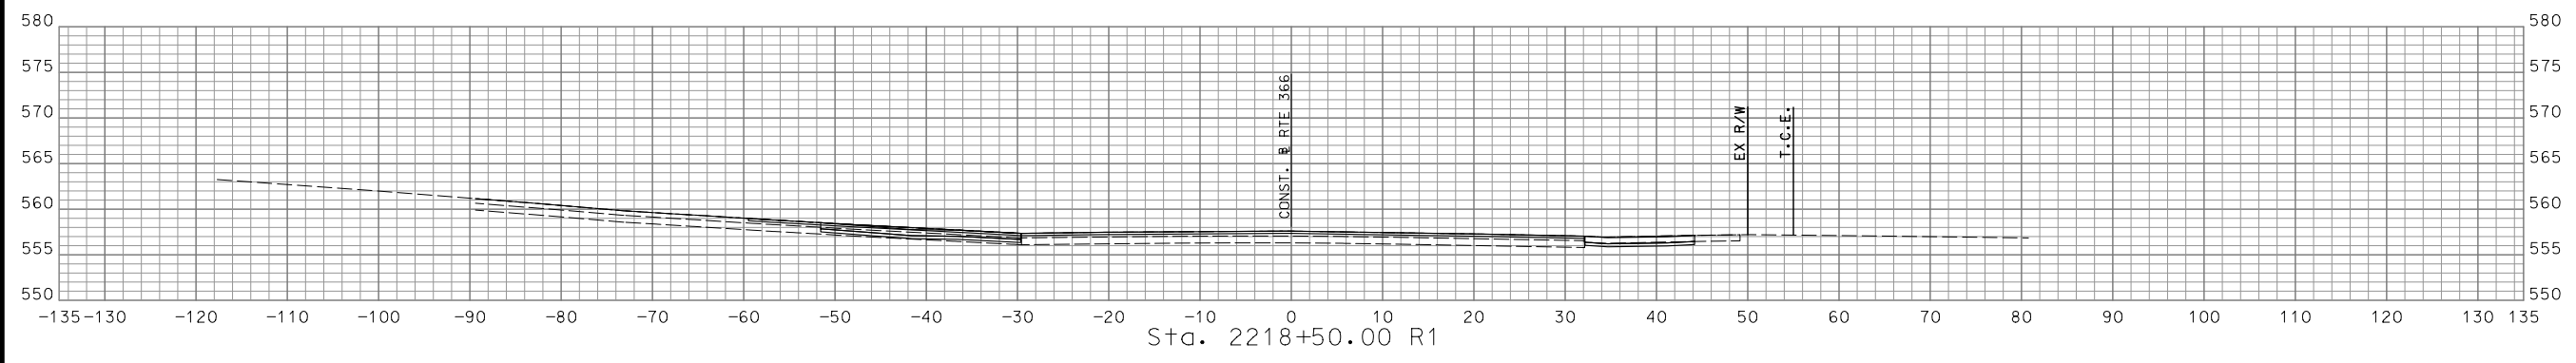

STA. 2217+00.00 R1 TO STA. 2218+50.00 R1

DISCLAIMER  
 THE PROFESSIONAL WHOSE SIGNATURE AND PERSONAL SEAL APPEAR HEREON ASSUMES RESPONSIBILITY ONLY FOR WHAT APPEARS ON THIS PAGE, AND DISCLAIMS (PURSUANT TO SECTION 327.411 RSMO) SPECIFICATION, ESTIMATES, REPORTS, OR OTHER DOCUMENTS OR INSTRUMENTS NOT SEALED BY THE UNDERSIGNED PROFESSIONAL RELATING TO OR INTENDED TO BE USED FOR ANY PART OR PARTS OF THE PROJECT TO WHICH THIS PAGE REFERS.

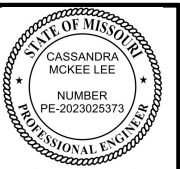

*Cassandra McKee Lee*  
 07/29/2024  
 Cassandra McKee Lee - Civil  
 MO PE-2023025373

DATE PREPARED  
 7/25/2024




MO ROUTE 366 STATE MO  
 DISTRICT SL SHEET NO. 117

COUNTY  
 ST. LOUIS

JOB NO.  
 J6S3582  
 CONTRACT ID.

PROJECT NO.

BRIDGE NO.

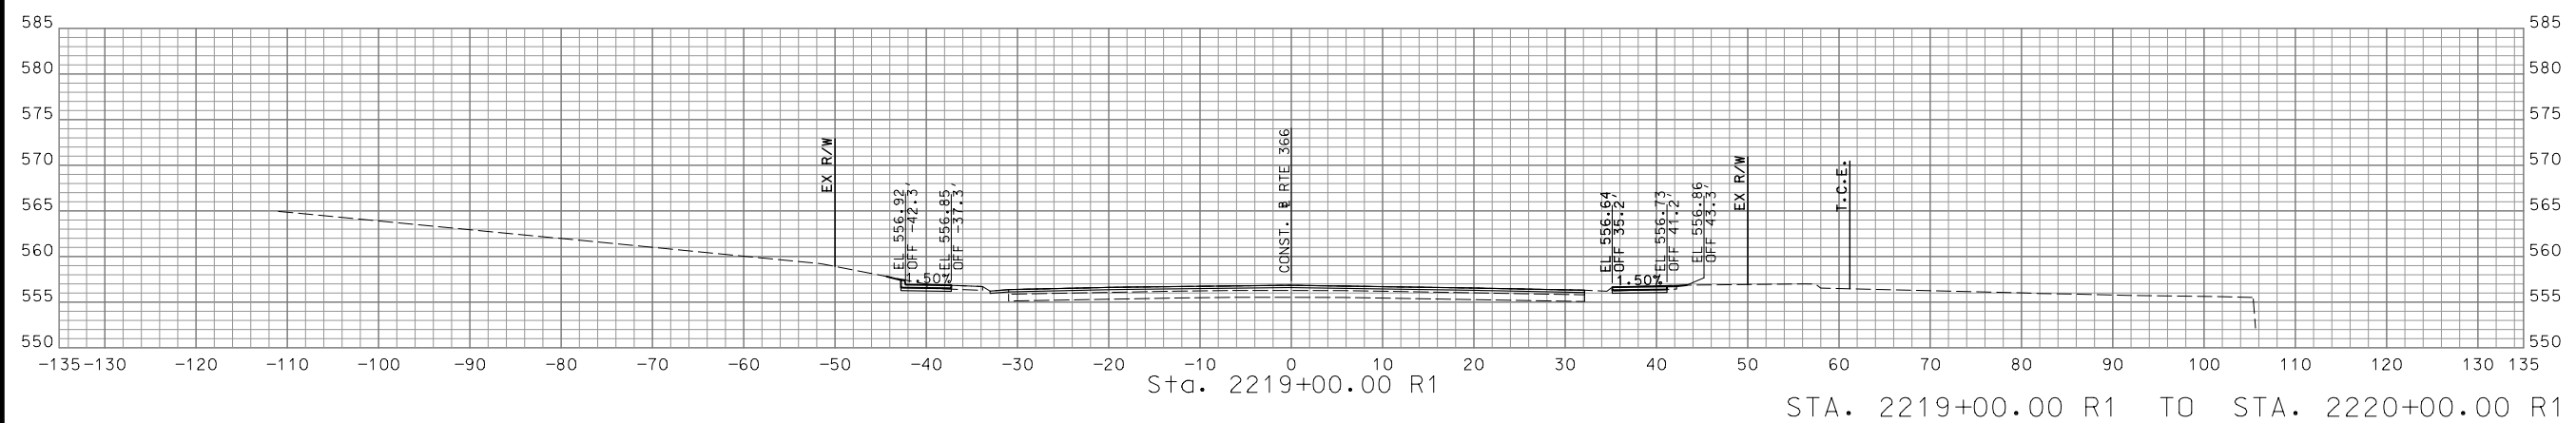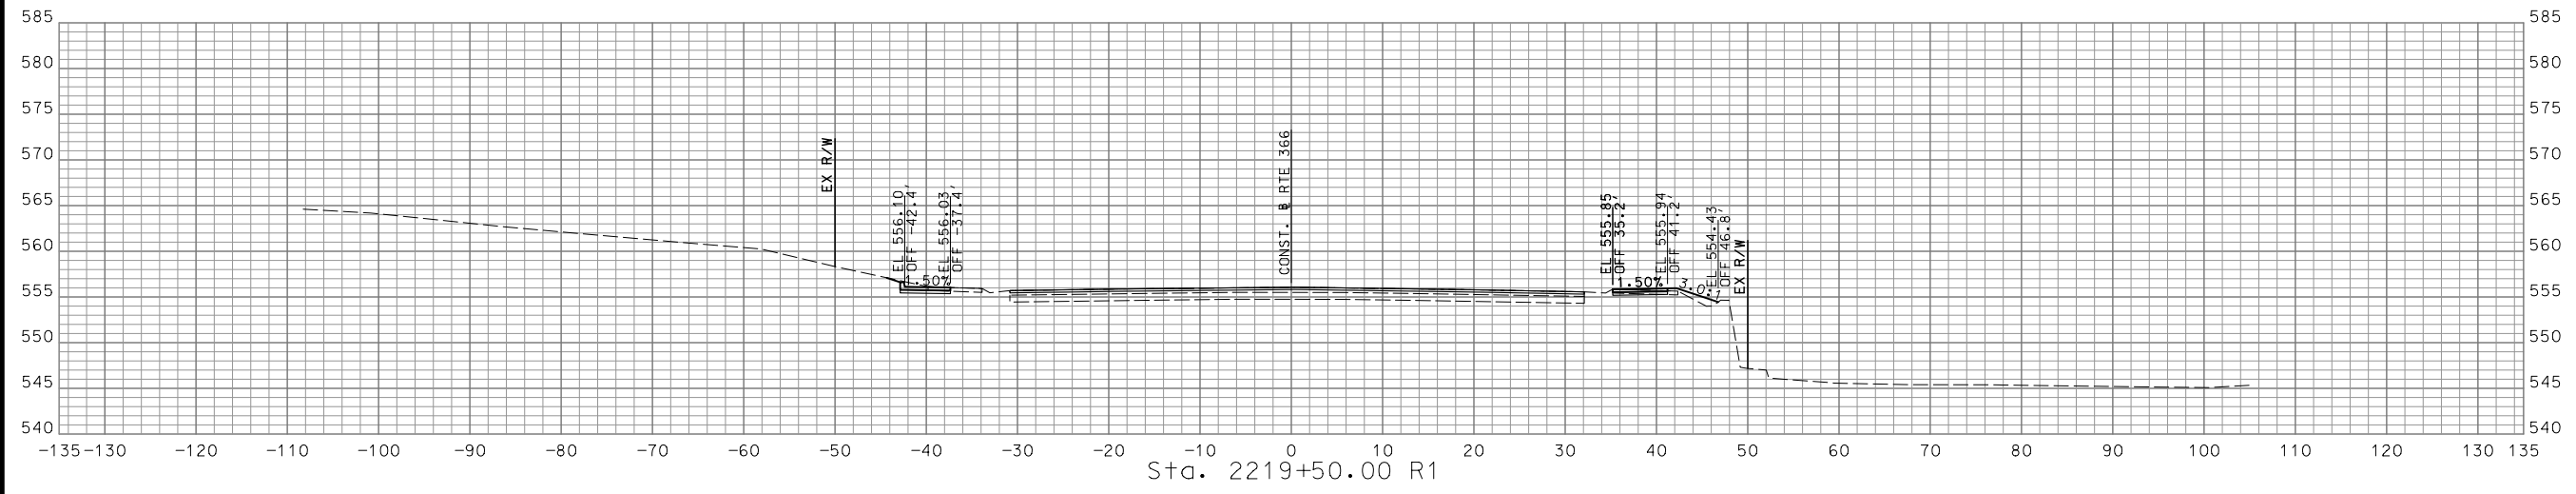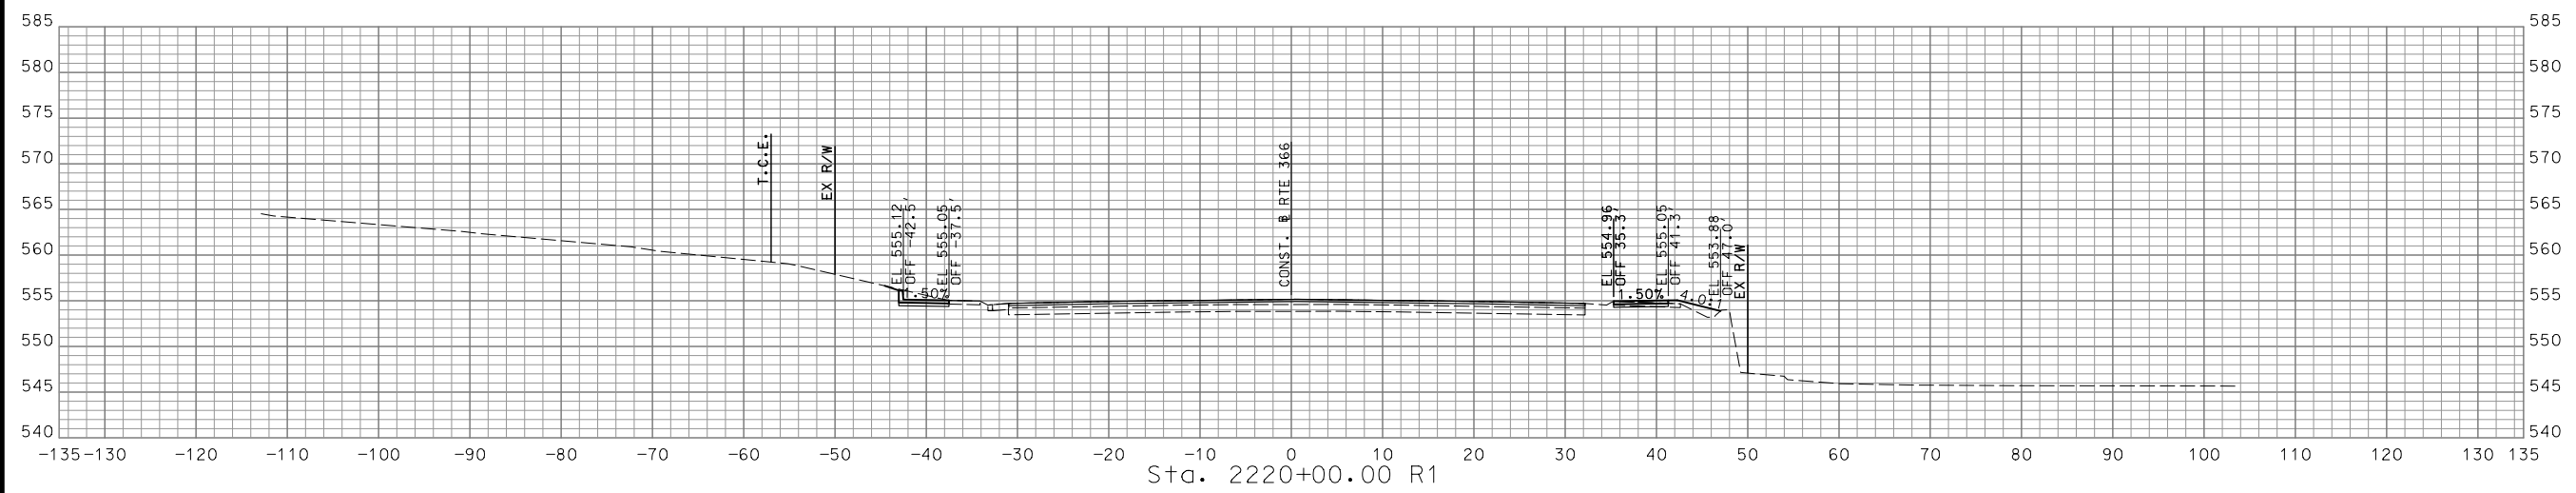

STA. 2219+00.00 R1 TO STA. 2220+00.00 R1

DESCRIPTION	DATE

MISSOURI HIGHWAYS AND TRANSPORTATION COMMISSION

105 WEST CAPITOL  
 JEFFERSON CITY, MO 65102  
 1-888-ASK-MODOT (1-888-275-6636)

**CMT**  
 © Copyright CMT, Inc.  
 CRAWFORD, MURPHY & TILLY, INC.  
 ONE MEMORIAL DRIVE, SUITE 500  
 ST. LOUIS, MO 63102 (314) 436-5500  
 ENGINEERING CORPORATION - 000631

IF A SEAL IS PRESENT ON THIS SHEET IT HAS BEEN ELECTRONICALLY SEALED AND DATED.

DISCLAIMER  
 THE PROFESSIONAL WHOSE SIGNATURE AND PERSONAL SEAL APPEAR HEREON ASSUMES RESPONSIBILITY ONLY FOR WHAT APPEARS ON THIS PAGE, AND DISCLAIMS (PURSUANT TO SECTION 327.411 RSMO) SPECIFICATION, ESTIMATES, REPORTS, OR OTHER DOCUMENTS OR INSTRUMENTS NOT SEALED BY THE UNDERSIGNED PROFESSIONAL RELATING TO OR INTENDED TO BE USED FOR ANY PART OR PARTS OF THE PROJECT TO WHICH THIS PAGE REFERS.



*Cassandra McKee Lee*  
 07/29/2024  
 Cassandra McKee Lee - Civil  
 MO PE-2023025373

DATE PREPARED  
 7/25/2024  
 MO ROUTE 366 STATE MO  
 DISTRICT SL SHEET NO. 118  
 COUNTY ST. LOUIS  
 JOB NO. J6S3582  
 CONTRACT ID.




PROJECT NO.  
 BRIDGE NO.

DATE	DESCRIPTION

MISSOURI HIGHWAYS AND TRANSPORTATION COMMISSION  
  
 105 WEST CAPITOL  
 JEFFERSON CITY, MO 65102  
 1-888-ASK-MODOT (1-888-275-6636)


© Copyright CMT, Inc.  
 CRAWFORD, MURPHY & TILLY, INC.  
 ONE MEMORIAL DRIVE, SUITE 500  
 ST. LOUIS, MO 63102 (314) 436-5500  
 ENGINEERING CORPORATION - 000631

IF A SEAL IS PRESENT ON THIS SHEET IT HAS BEEN ELECTRONICALLY SEALED AND DATED.

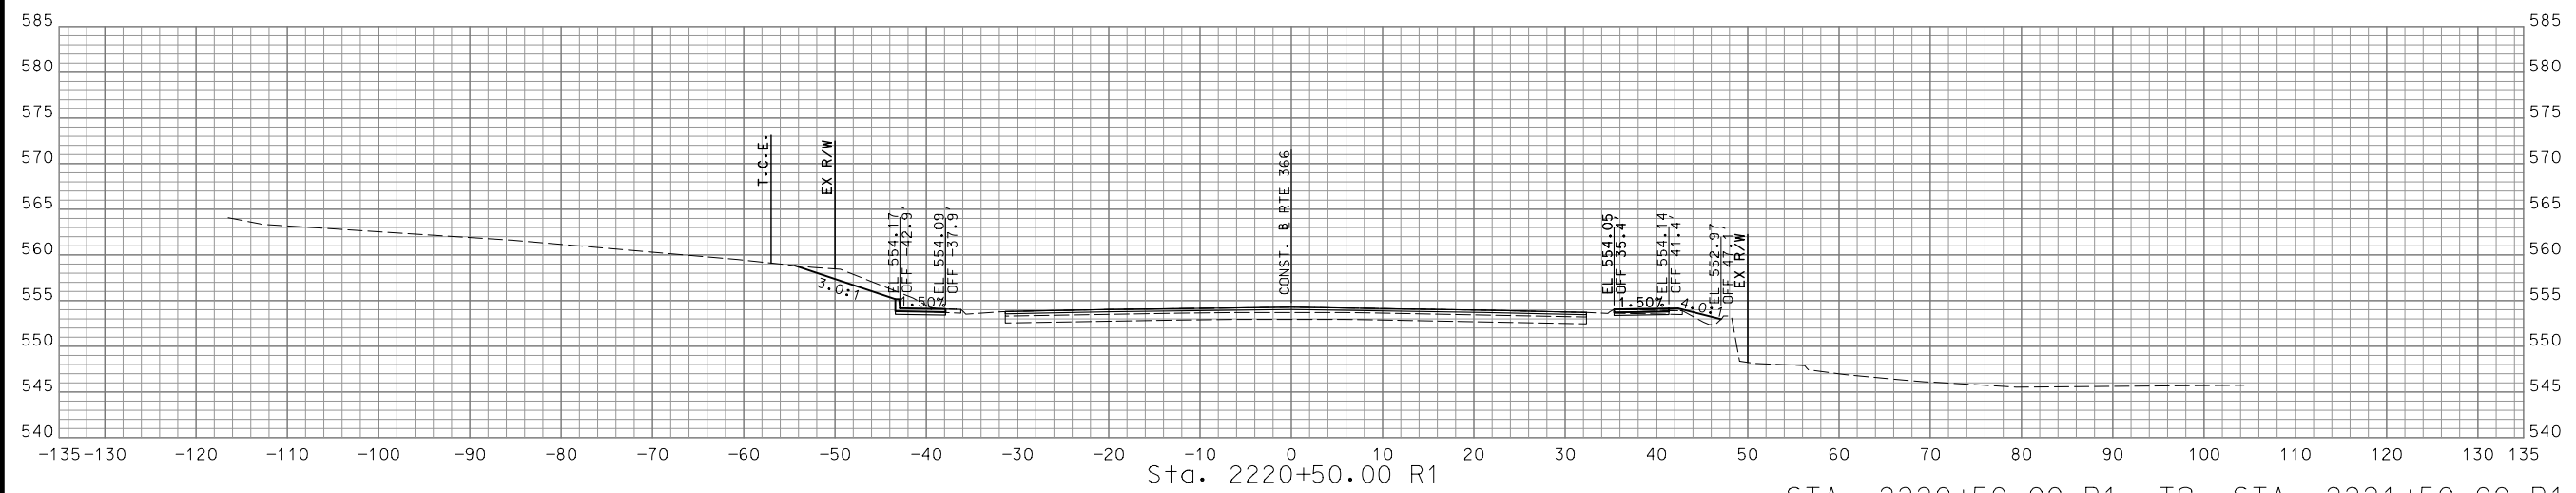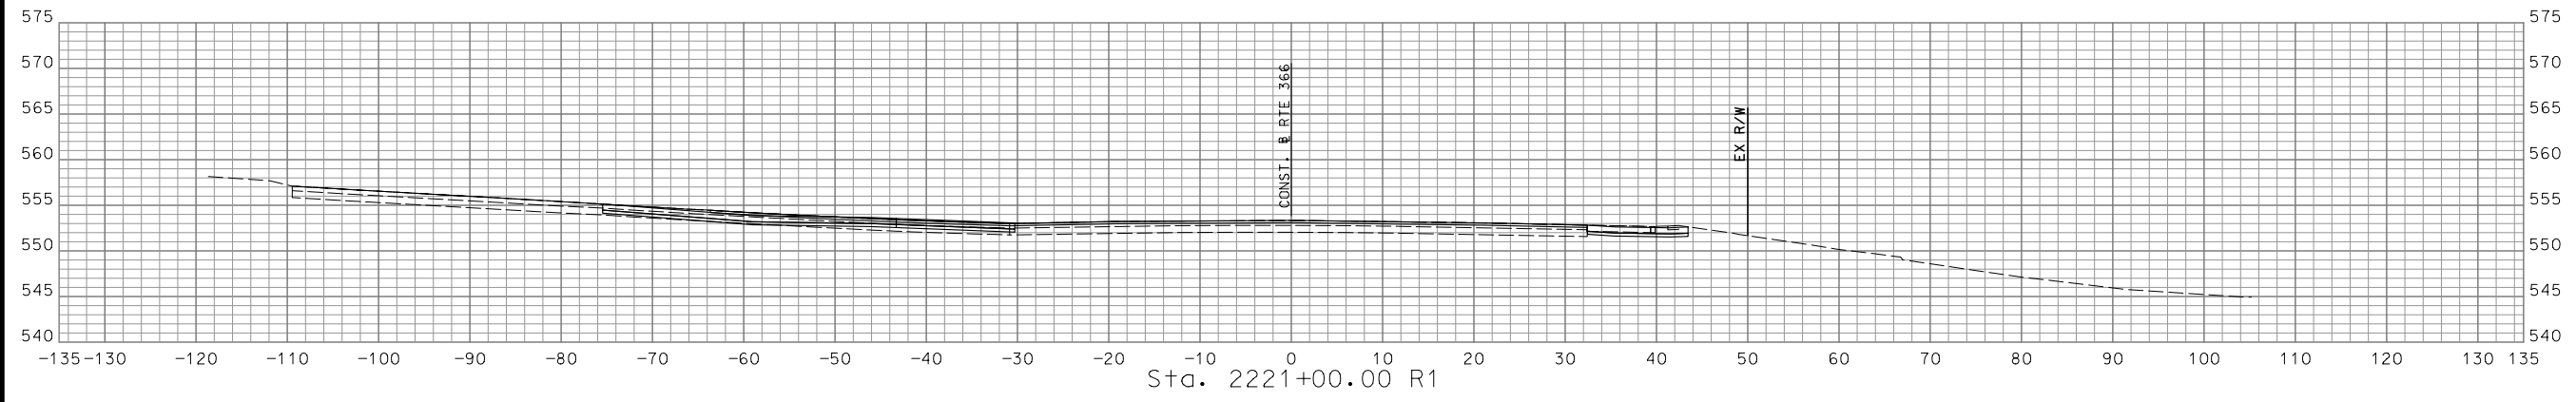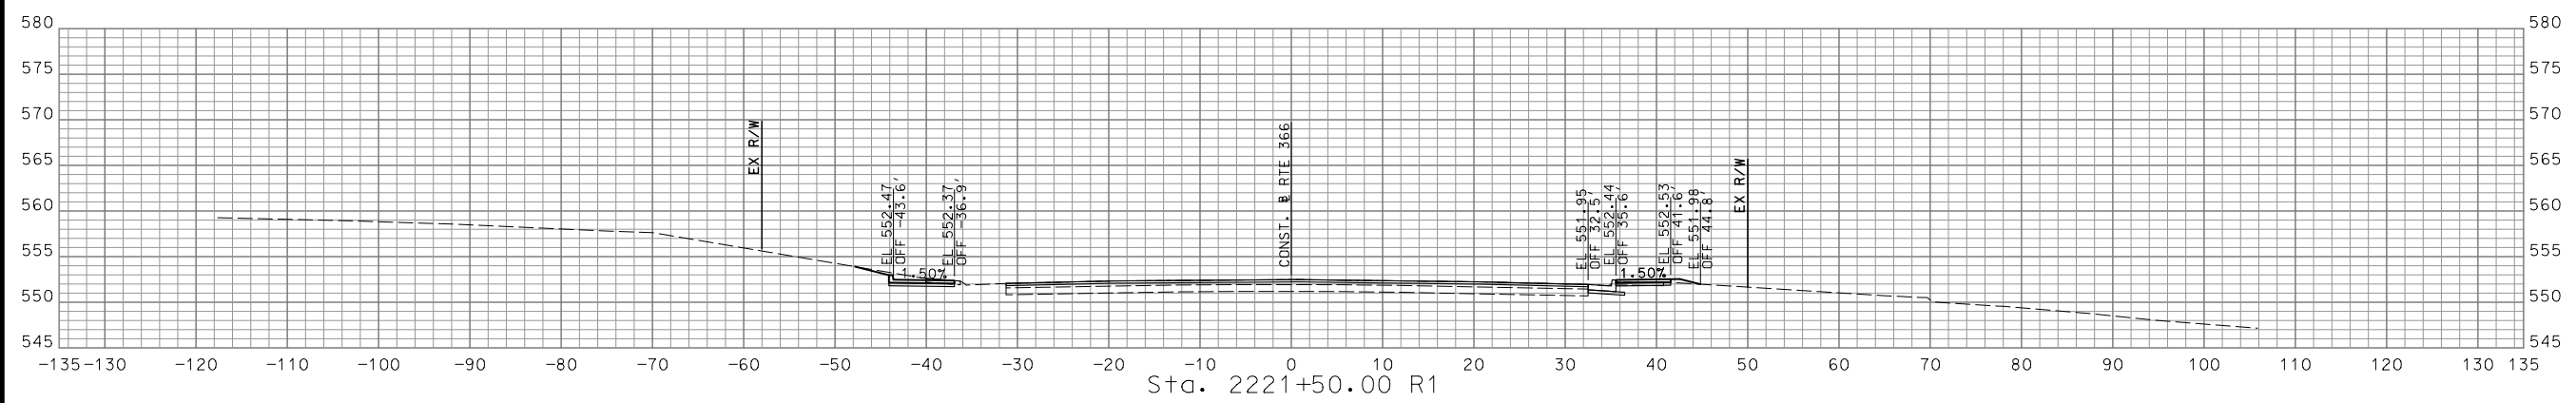

STA. 2220+50.00 R1 TO STA. 2221+50.00 R1

DISCLAIMER  
 THE PROFESSIONAL WHOSE SIGNATURE AND PERSONAL SEAL APPEAR HEREON ASSUMES RESPONSIBILITY ONLY FOR WHAT APPEARS ON THIS PAGE, AND DISCLAIMS (PURSUANT TO SECTION 327.411 RSMO) SPECIFICATIONS, ESTIMATES, REPORTS, OR OTHER DOCUMENTS OR INSTRUMENTS NOT SEALED BY THE UNDERSIGNED PROFESSIONAL RELATING TO OR INTENDED TO BE USED FOR ANY PART OR PARTS OF THE PROJECT TO WHICH THIS PAGE REFERS.

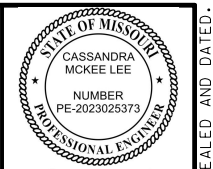

*Cassandra McKee Lee*  
 07/29/2024  
 Cassandra McKee Lee - Civil  
 MO PE-2023025373

DATE PREPARED  
 7/25/2024  
 MO ROUTE 366 STATE MO  
 DISTRICT SL SHEET NO. 119  
 COUNTY ST. LOUIS  
 JOB NO. J6S3582  
 CONTRACT ID.




PROJECT NO.  
 BRIDGE NO.

DESCRIPTION	DATE

MISSOURI HIGHWAYS AND TRANSPORTATION COMMISSION  
  
 105 WEST CAPITOL  
 JEFFERSON CITY, MO 65102  
 1-888-ASK-MODOT (1-888-275-6636)


**CMT**  
 © Copyright CMT, Inc.  
 CRAWFORD, MURPHY & TILLY, INC.  
 ONE MEMORIAL DRIVE, SUITE 500  
 ST. LOUIS, MO 63102 (314) 436-5500  
 ENGINEERING CORPORATION - 000631

IF A SEAL IS PRESENT ON THIS SHEET IT HAS BEEN ELECTRONICALLY SEALED AND DATED.

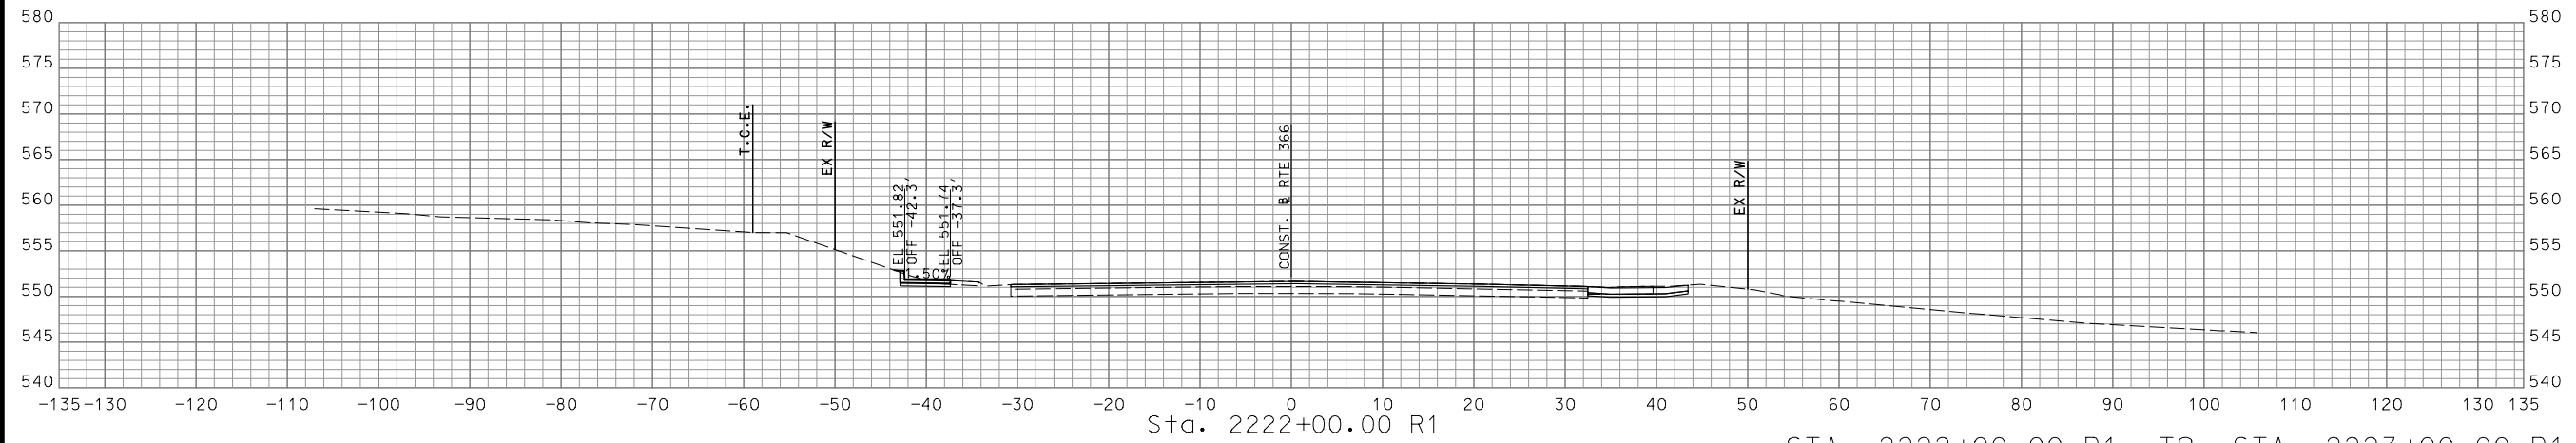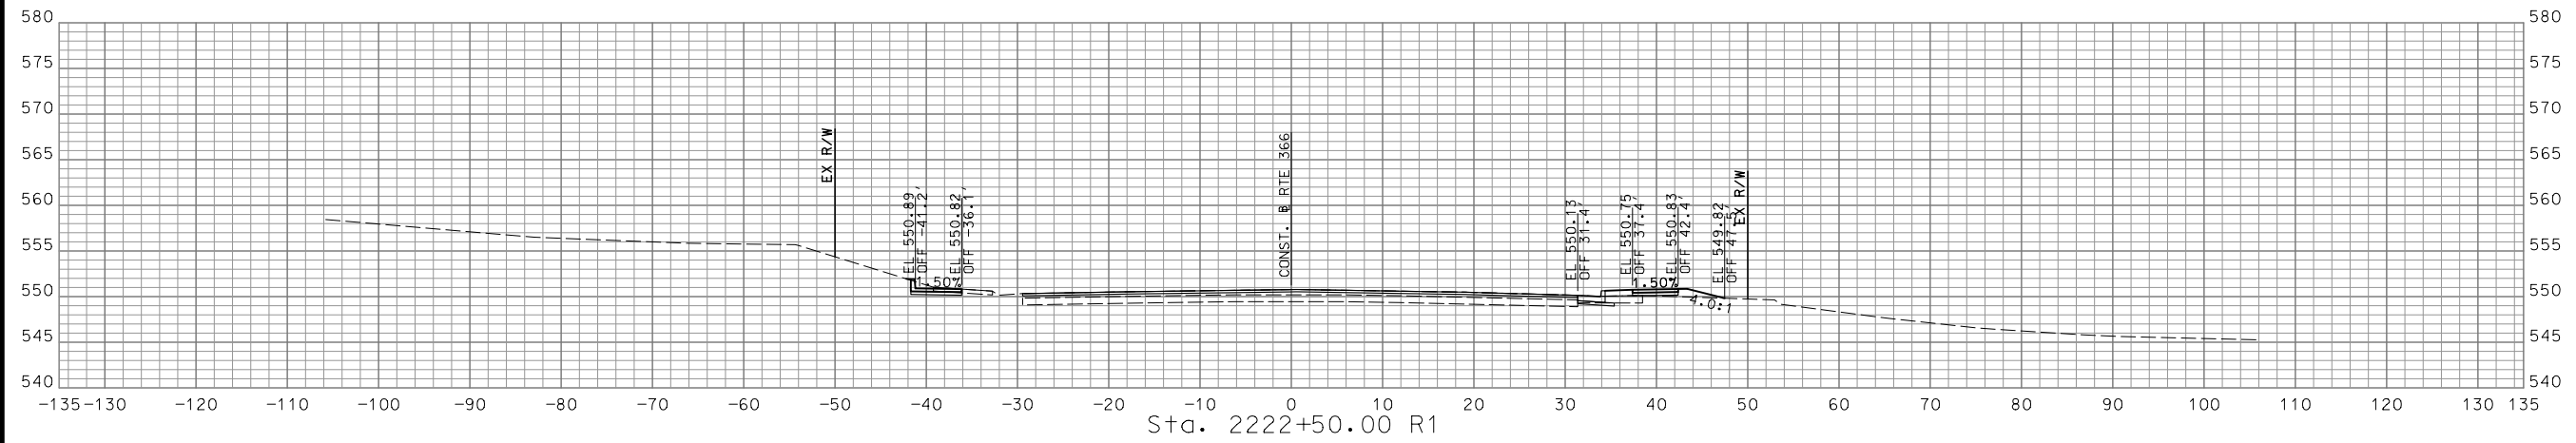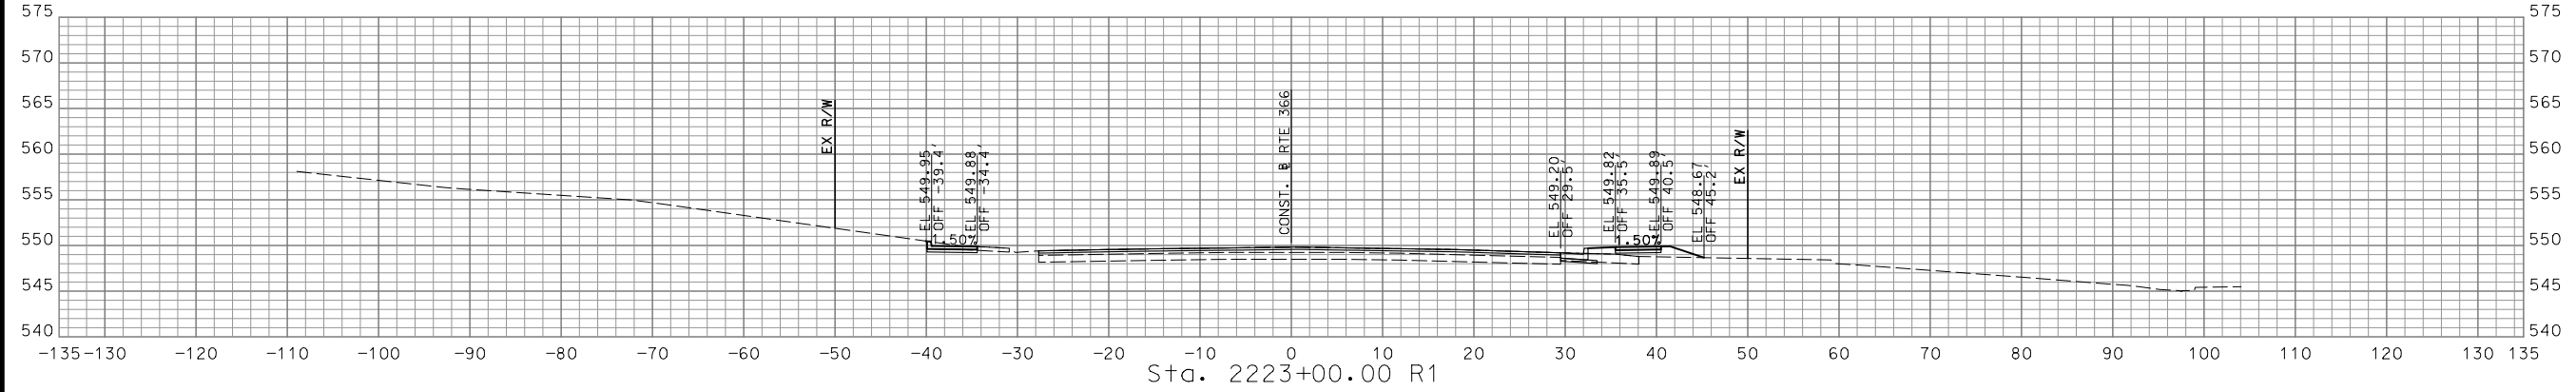

STA. 2222+00.00 R1 TO STA. 2223+00.00 R1

DISCLAIMER  
 THE PROFESSIONAL WHOSE SIGNATURE AND PERSONAL SEAL APPEAR HEREON ASSUMES RESPONSIBILITY ONLY FOR WHAT APPEARS ON THIS PAGE, AND DISCLAIMS (PURSUANT TO SECTION 327.411 RSMO) SPECIFICATION, ESTIMATES, REPORTS, OR OTHER DOCUMENTS OR INSTRUMENTS NOT SEALED BY THE UNDERSIGNED PROFESSIONAL RELATING TO OR INTENDED TO BE USED FOR ANY PART OR PARTS OF THE PROJECT TO WHICH THIS PAGE REFERS.

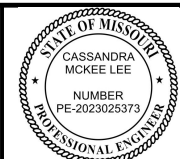

*Cassandra McKee Lee*  
 07/29/2024  
 Cassandra McKee Lee - Civil  
 MO PE-2023025373


DATE PREPARED  
 7/25/2024  
 MO ROUTE STATE  
 366 MO  
 DISTRICT SHEET NO.  
 SL 120  
 COUNTY  
 ST. LOUIS  
 JOB NO.  
 J6S3582  
 CONTRACT ID.

PROJECT NO.  
 BRIDGE NO.

DESCRIPTION	DATE




DESCRIPTION	DATE

MISSOURI HIGHWAYS AND TRANSPORTATION COMMISSION  
 105 WEST CAPITOL  
 JEFFERSON CITY, MO 65102  
 1-888-ASK-MODOT (1-888-275-6636)

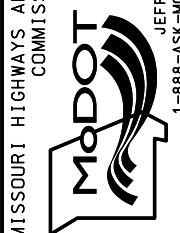

**CMT**  
 © Copyright CMT, Inc.  
 CRAWFORD, MURPHY & TILLY, INC.  
 ONE MEMORIAL DRIVE, SUITE 500  
 ST. LOUIS, MO 63102 (314) 436-5500  
 ENGINEERING CORPORATION - 000631

IF A SEAL IS PRESENT ON THIS SHEET IT HAS BEEN ELECTRONICALLY SEALED AND DATED.

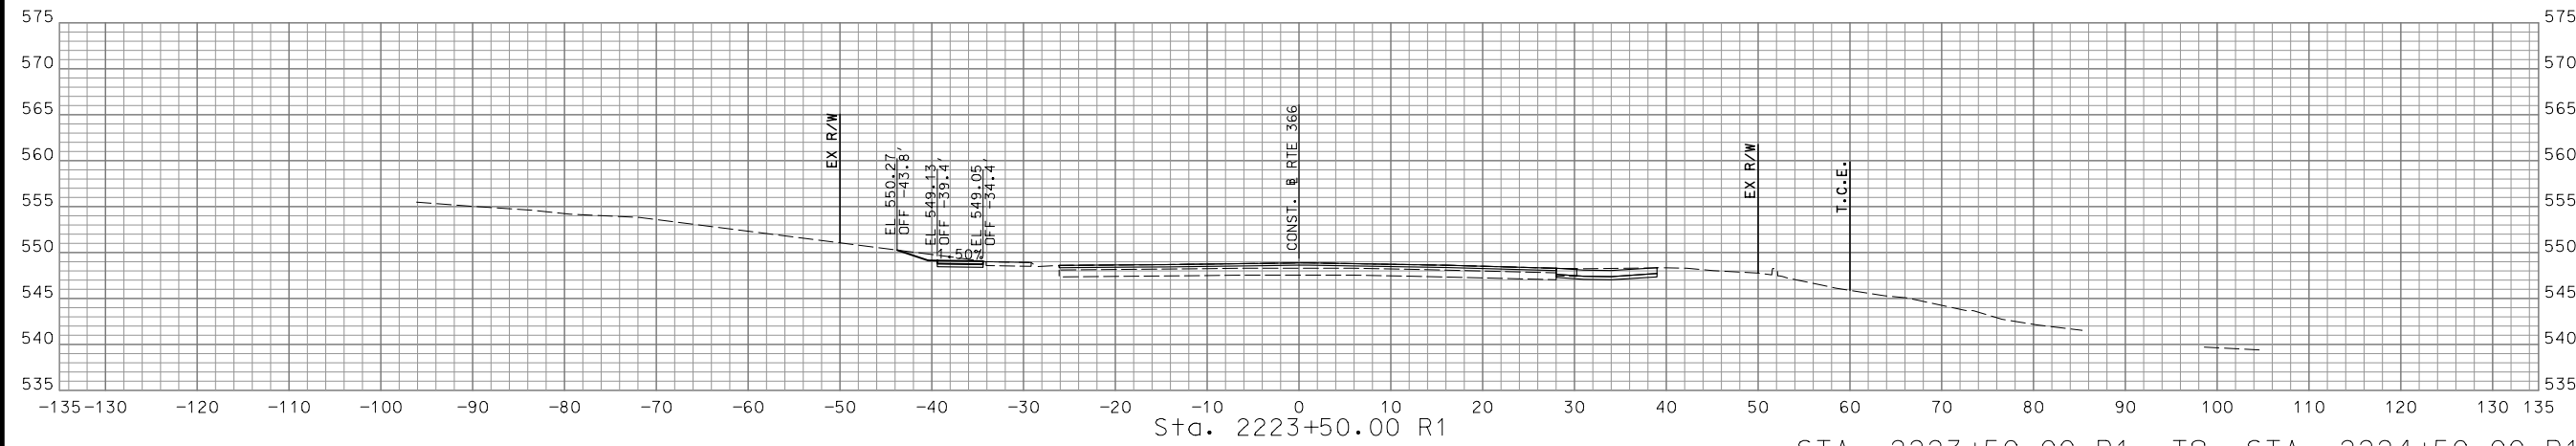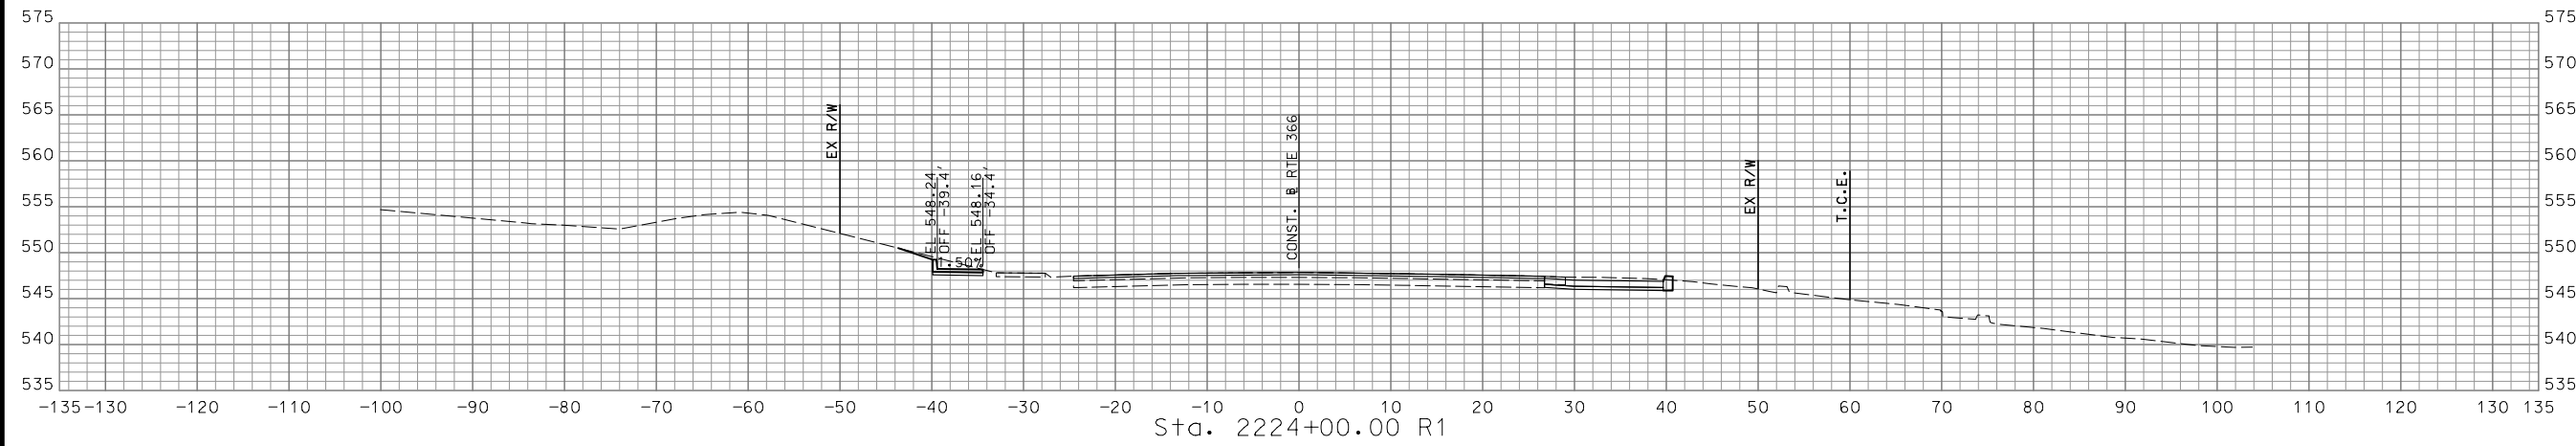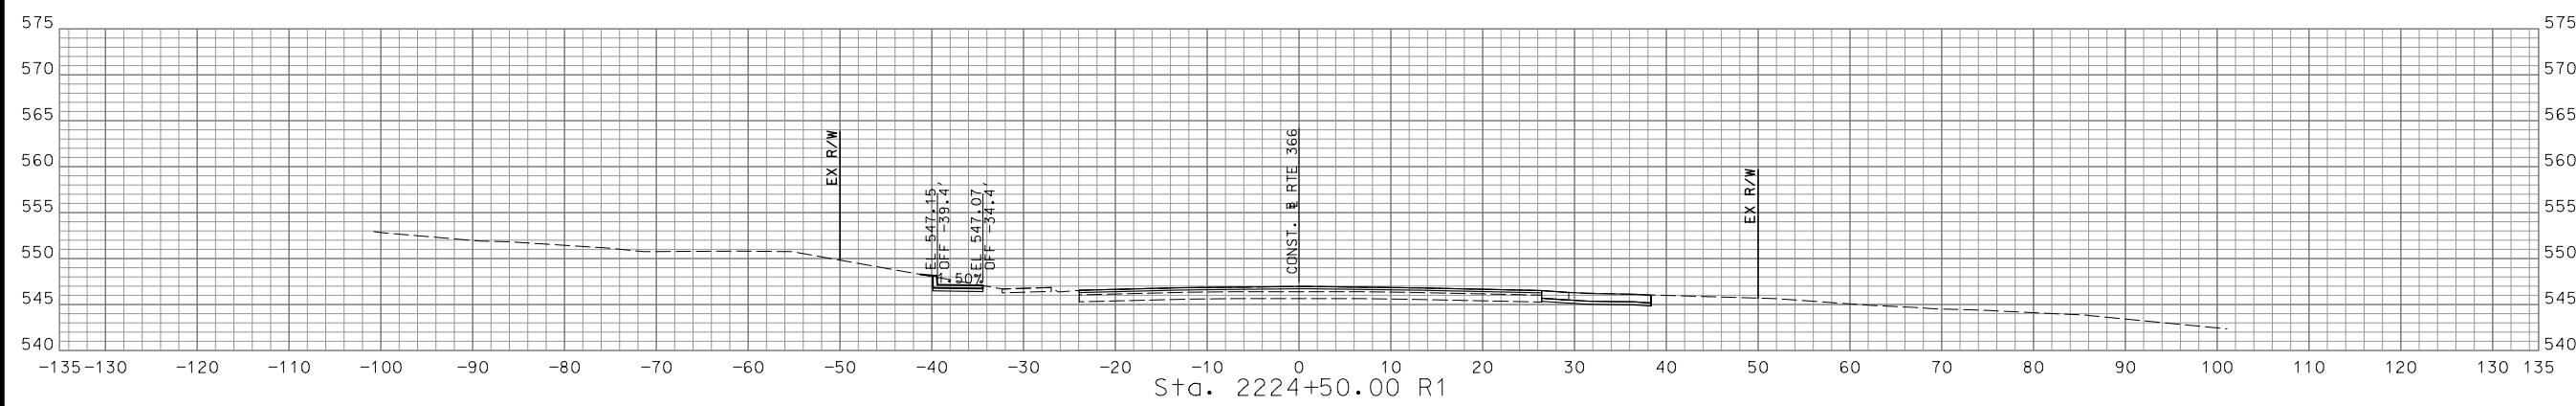

STA. 2223+50.00 R1 TO STA. 2224+50.00 R1



DISCLAIMER  
 THE PROFESSIONAL WHOSE SIGNATURE AND PERSONAL SEAL APPEAR HEREON ASSUMES RESPONSIBILITY ONLY FOR WHAT APPEARS ON THIS PAGE, AND DISCLAIMS (PURSUANT TO SECTION 327.411 RSMO) SPECIFICATION, ESTIMATES, REPORTS, OR OTHER DOCUMENTS OR INSTRUMENTS NOT SEALED BY THE UNDERSIGNED PROFESSIONAL RELATING TO OR INTENDED TO BE USED FOR ANY PART OR PARTS OF THE PROJECT TO WHICH THIS PAGE REFERS.



*Cassandra McKee Lee*  
 07/29/2024  
 Cassandra McKee Lee - Civil  
 MO PE-2023025373

DATE PREPARED  
 7/25/2024  
 MO ROUTE 366 STATE MO  
 DISTRICT SL SHEET NO. 121  
 COUNTY ST. LOUIS  
 JOB NO. J6S3582  
 CONTRACT ID.





PROJECT NO.  
 BRIDGE NO.

DATE	DESCRIPTION

MISSOURI HIGHWAYS AND TRANSPORTATION COMMISSION  
  
 105 WEST CAPITOL JEFFERSON CITY, MO 65102  
 1-888-ASK-MODOT (1-888-275-6636)

**CMT**  
 © Copyright CMT, Inc.  
 CRAWFORD, MURPHY & TILLY, INC.  
 ONE MEMORIAL DRIVE, SUITE 500  
 ST. LOUIS, MO 63102 (314) 436-5500  
 ENGINEERING CORPORATION - 000631

IF A SEAL IS PRESENT ON THIS SHEET IT HAS BEEN ELECTRONICALLY SEALED AND DATED.

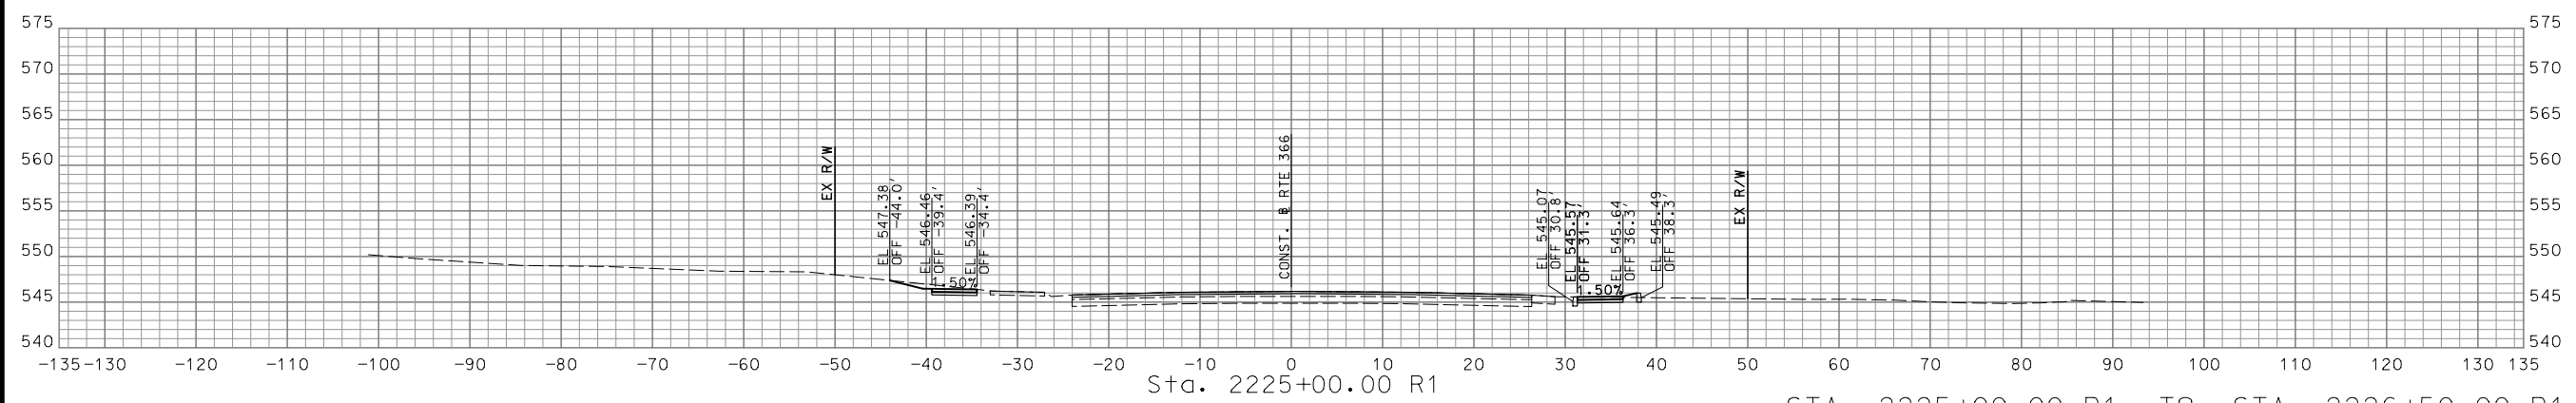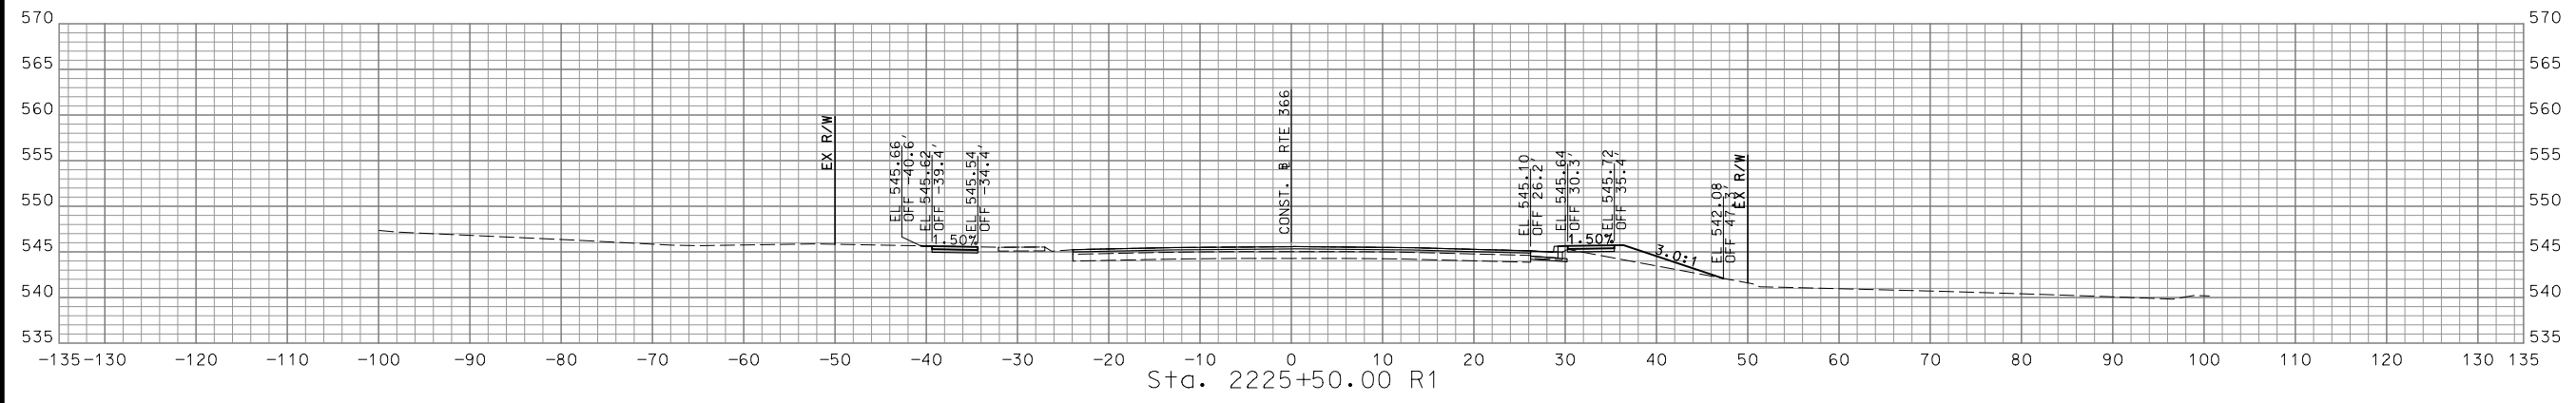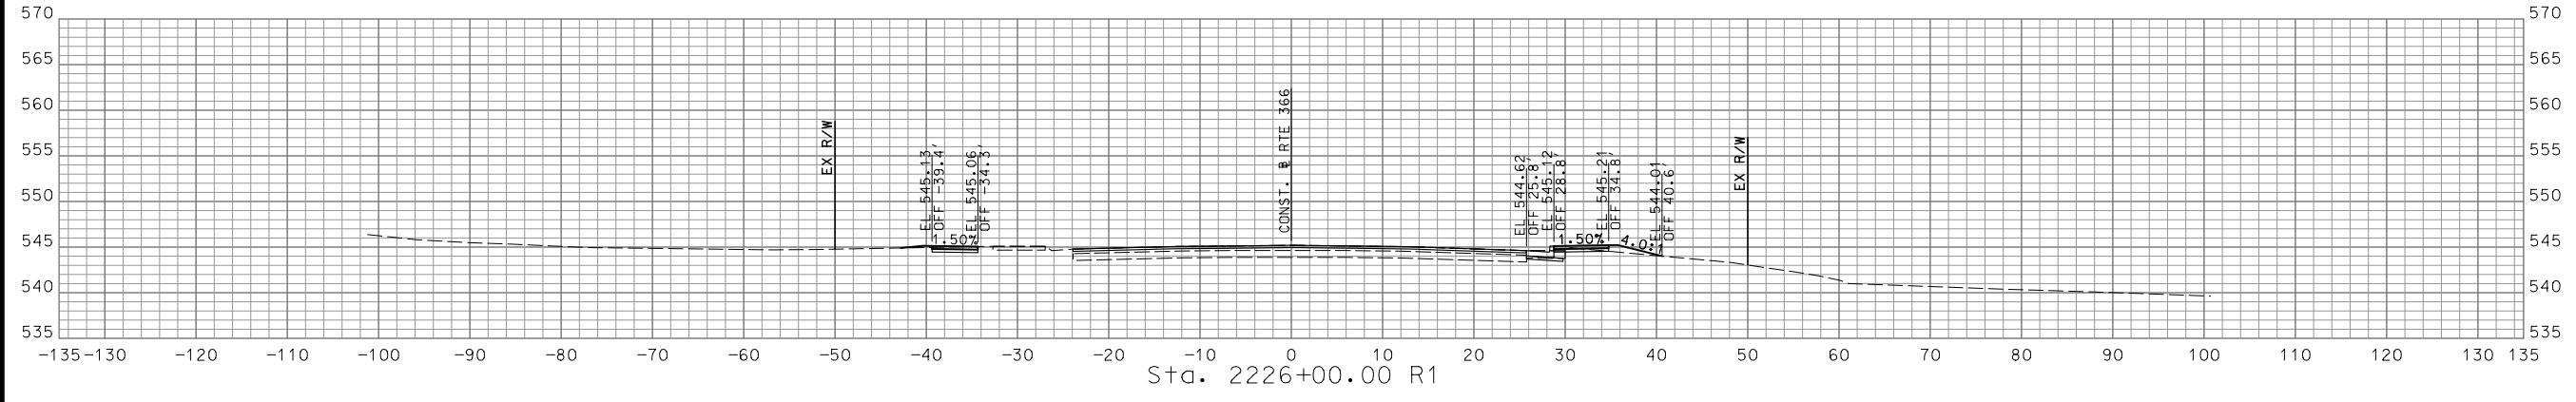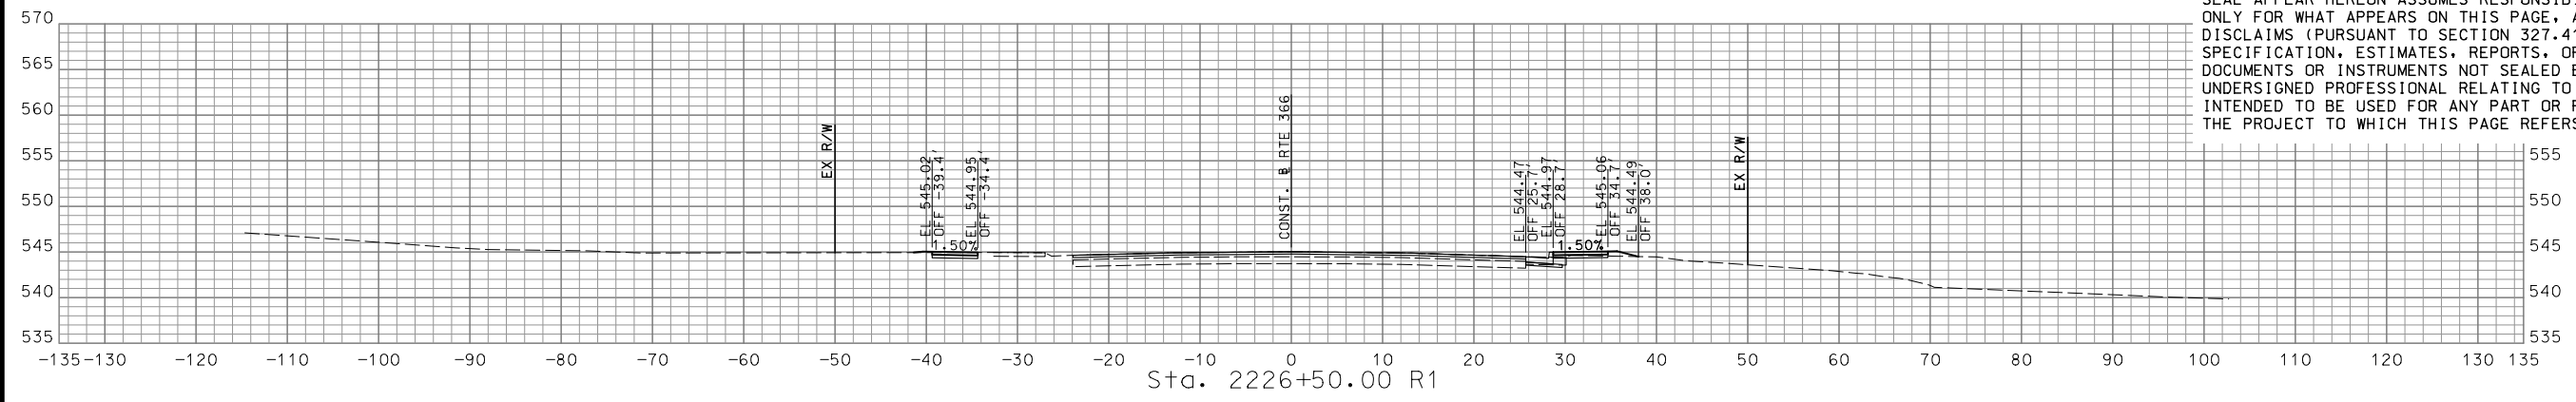

STA. 2225+00.00 R1 TO STA. 2226+50.00 R1

DISCLAIMER  
 THE PROFESSIONAL WHOSE SIGNATURE AND PERSONAL SEAL APPEAR HEREON ASSUMES RESPONSIBILITY ONLY FOR WHAT APPEARS ON THIS PAGE, AND DISCLAIMS (PURSUANT TO SECTION 327.411 RSMO) SPECIFICATION, ESTIMATES, REPORTS, OR OTHER DOCUMENTS OR INSTRUMENTS NOT SEALED BY THE UNDERSIGNED PROFESSIONAL RELATING TO OR INTENDED TO BE USED FOR ANY PART OR PARTS OF THE PROJECT TO WHICH THIS PAGE REFERS.



*Cassandra McKee Lee*  
 07/29/2024  
 Cassandra McKee Lee - Civil  
 MO PE-2023025373

DATE PREPARED  
 7/25/2024  
 MO ROUTE 366 STATE MO  
 DISTRICT SL SHEET NO. 122  
 COUNTY ST. LOUIS  
 JOB NO. J6S3582  
 CONTRACT ID.





PROJECT NO.  
 BRIDGE NO.

DATE	DESCRIPTION

MISSOURI HIGHWAYS AND TRANSPORTATION COMMISSION  
  
 105 WEST CAPITOL  
 JEFFERSON CITY, MO 65102  
 1-888-ASK-MODOT (1-888-275-6636)


© Copyright CMT, Inc.  
 CRAWFORD, MURPHY & TILLY, INC.  
 ONE MEMORIAL DRIVE, SUITE 500  
 ST. LOUIS, MO 63102 (314) 436-5500  
 ENGINEERING CORPORATION - 000631  
 REV.

IF A SEAL IS PRESENT ON THIS SHEET IT HAS BEEN ELECTRONICALLY SEALED AND DATED.

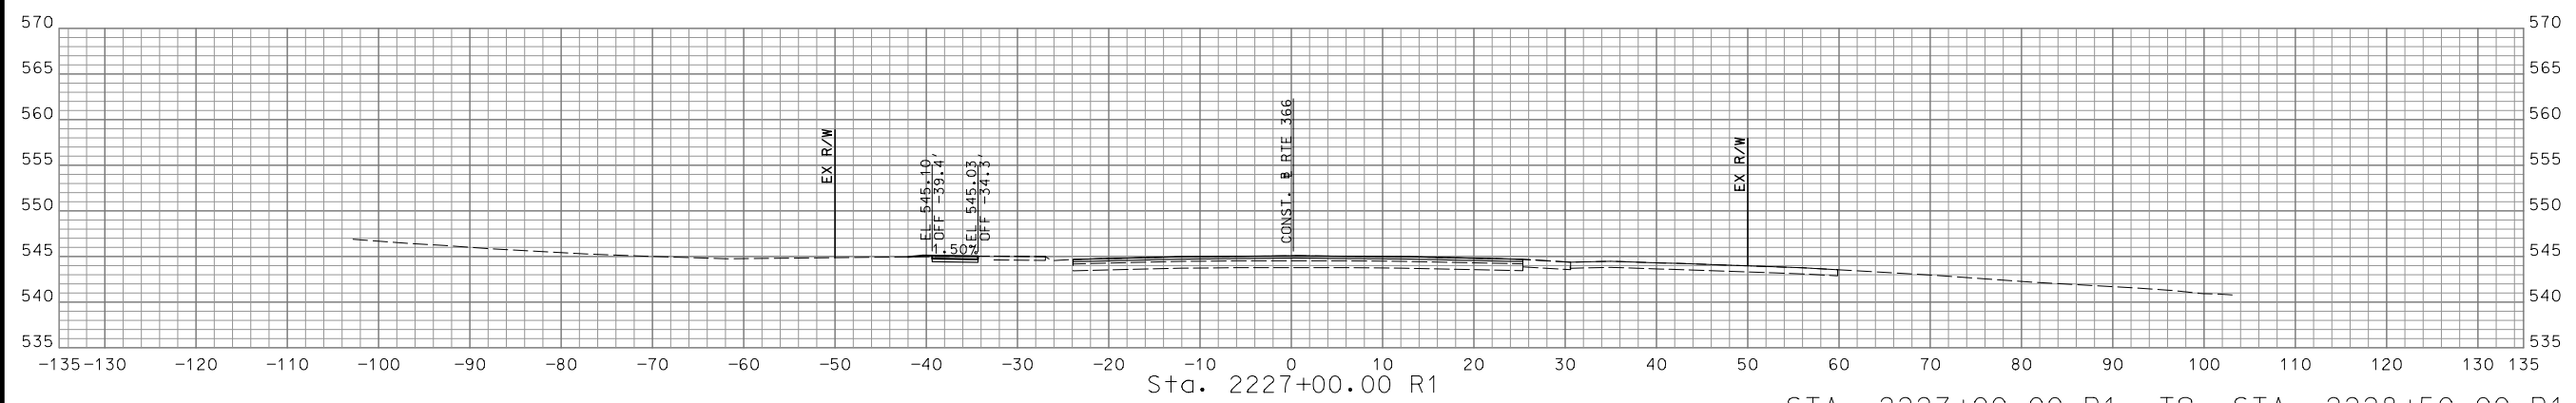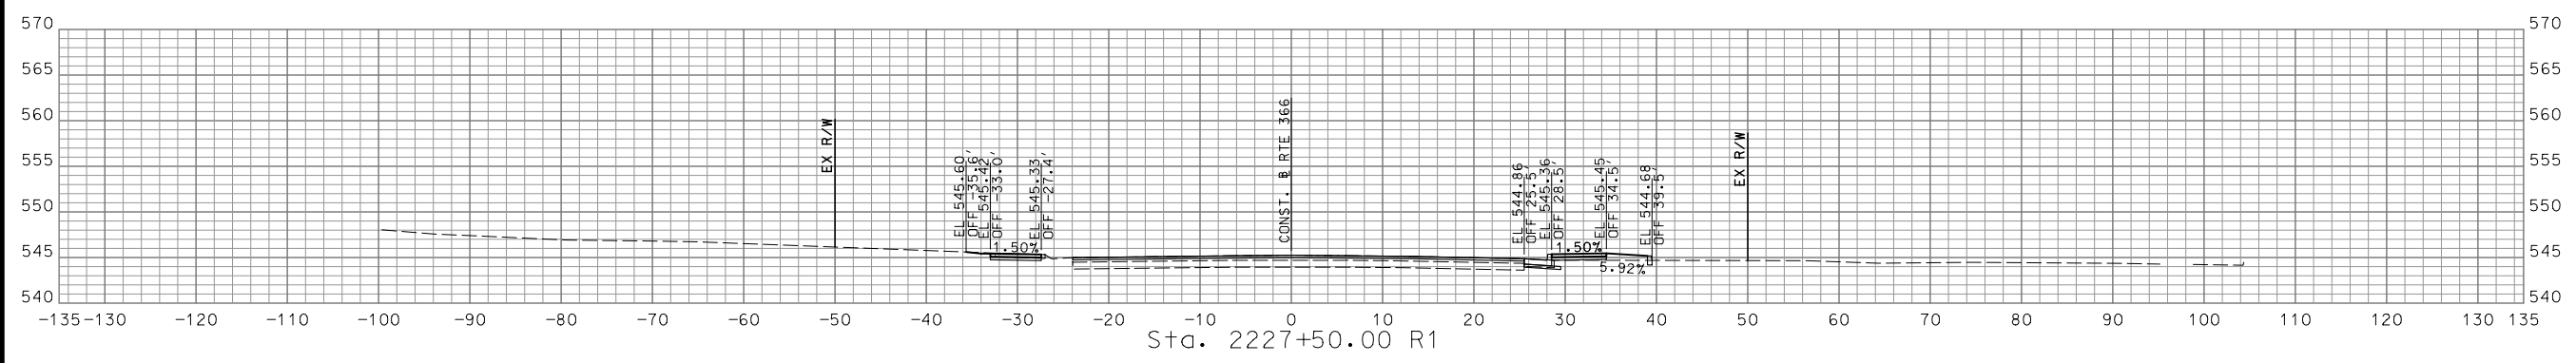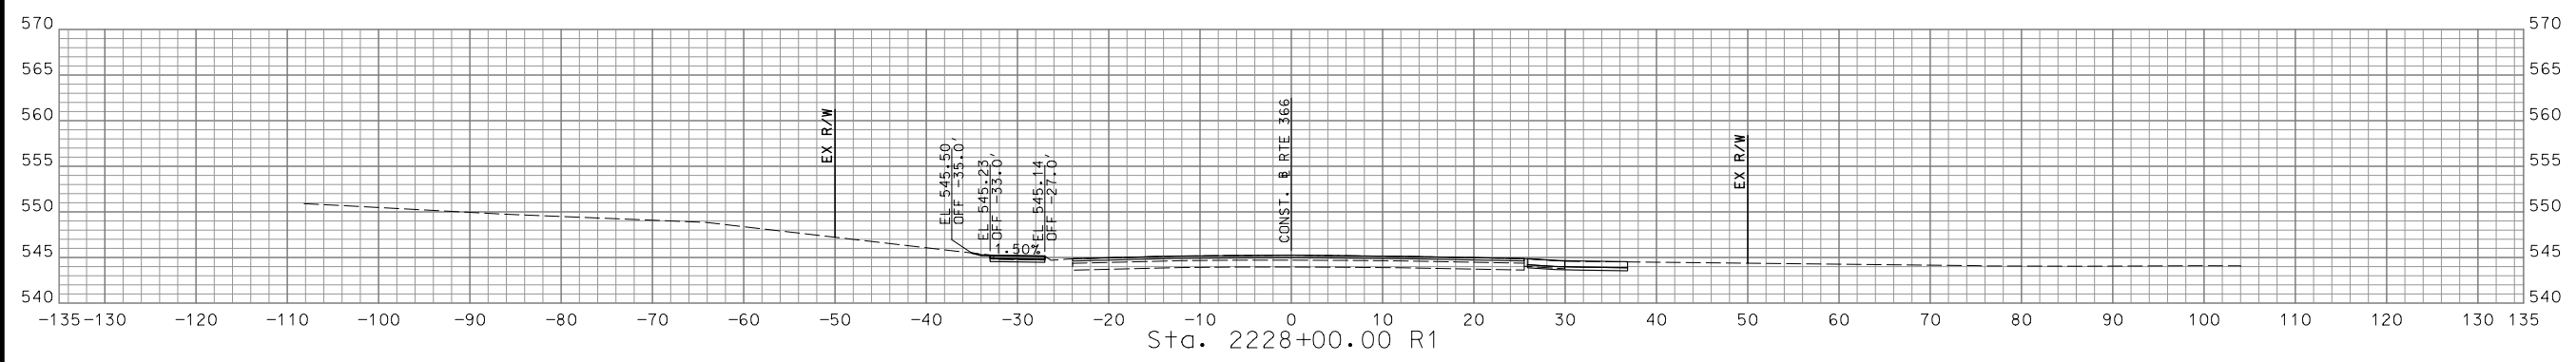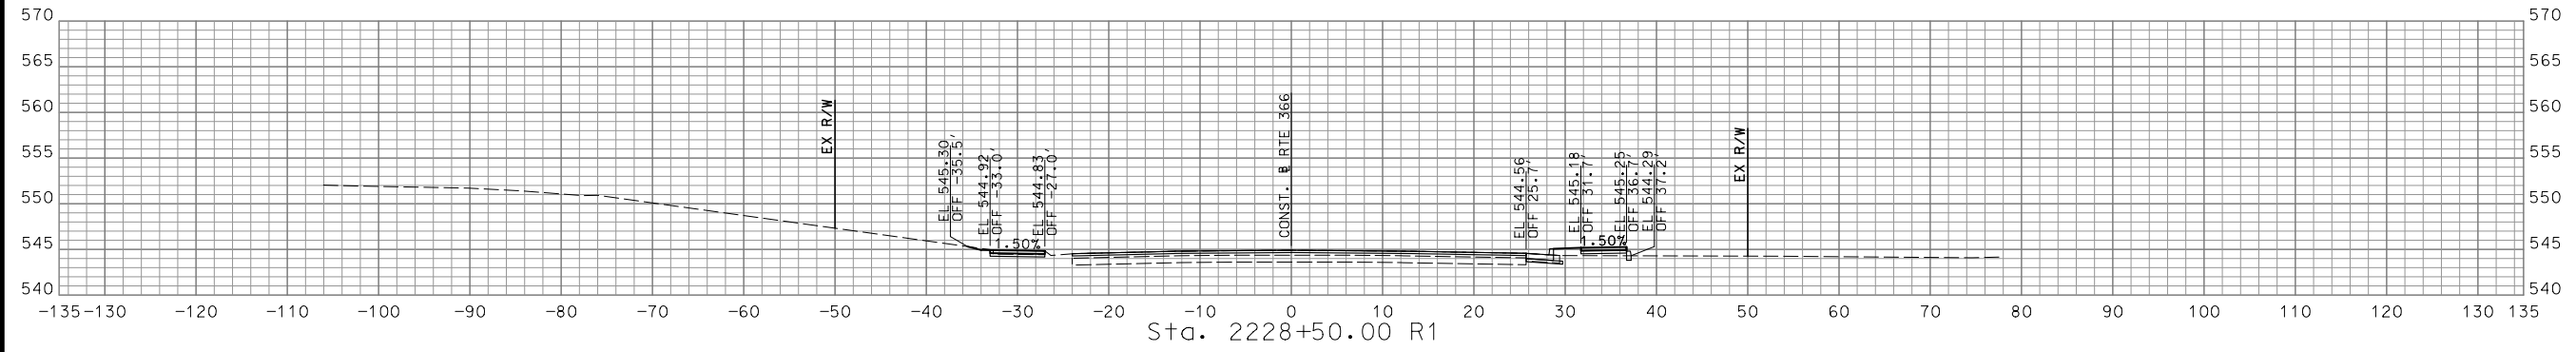

STA. 2227+00.00 R1 TO STA. 2228+50.00 R1

DISCLAIMER  
 THE PROFESSIONAL WHOSE SIGNATURE AND PERSONAL SEAL APPEAR HEREON ASSUMES RESPONSIBILITY ONLY FOR WHAT APPEARS ON THIS PAGE, AND DISCLAIMS (PURSUANT TO SECTION 327.411 RSMO) SPECIFICATION, ESTIMATES, REPORTS, OR OTHER DOCUMENTS OR INSTRUMENTS NOT SEALED BY THE UNDERSIGNED PROFESSIONAL RELATING TO OR INTENDED TO BE USED FOR ANY PART OR PARTS OF THE PROJECT TO WHICH THIS PAGE REFERS.

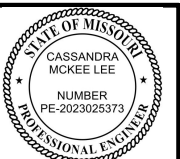

*Cassandra McKee Lee*  
 07/29/2024  
 Cassandra McKee Lee - Civil  
 MO PE-2023025373

DATE PREPARED 7/25/2024	
MO ROUTE 366	STATE MO
DISTRICT SL	SHEET NO. 123
COUNTY ST. LOUIS	
JOB NO. J6S3582	
CONTRACT ID.	

PROJECT NO.  
BRIDGE NO.





DATE	DESCRIPTION

MISSOURI HIGHWAYS AND TRANSPORTATION COMMISSION

105 WEST CAPITOL  
 JEFFERSON CITY, MO 65102  
 1-888-ASK-MODOT (1-888-275-6636)


© Copyright CMT, Inc.  
 CRAWFORD, MURPHY & TILLY, INC.  
 ONE MEMORIAL DRIVE, SUITE 500  
 ST. LOUIS, MO 63102 (314) 436-5500  
 ENGINEERING CORPORATION - 000631

IF A SEAL IS PRESENT ON THIS SHEET IT HAS BEEN ELECTRONICALLY SEALED AND DATED.

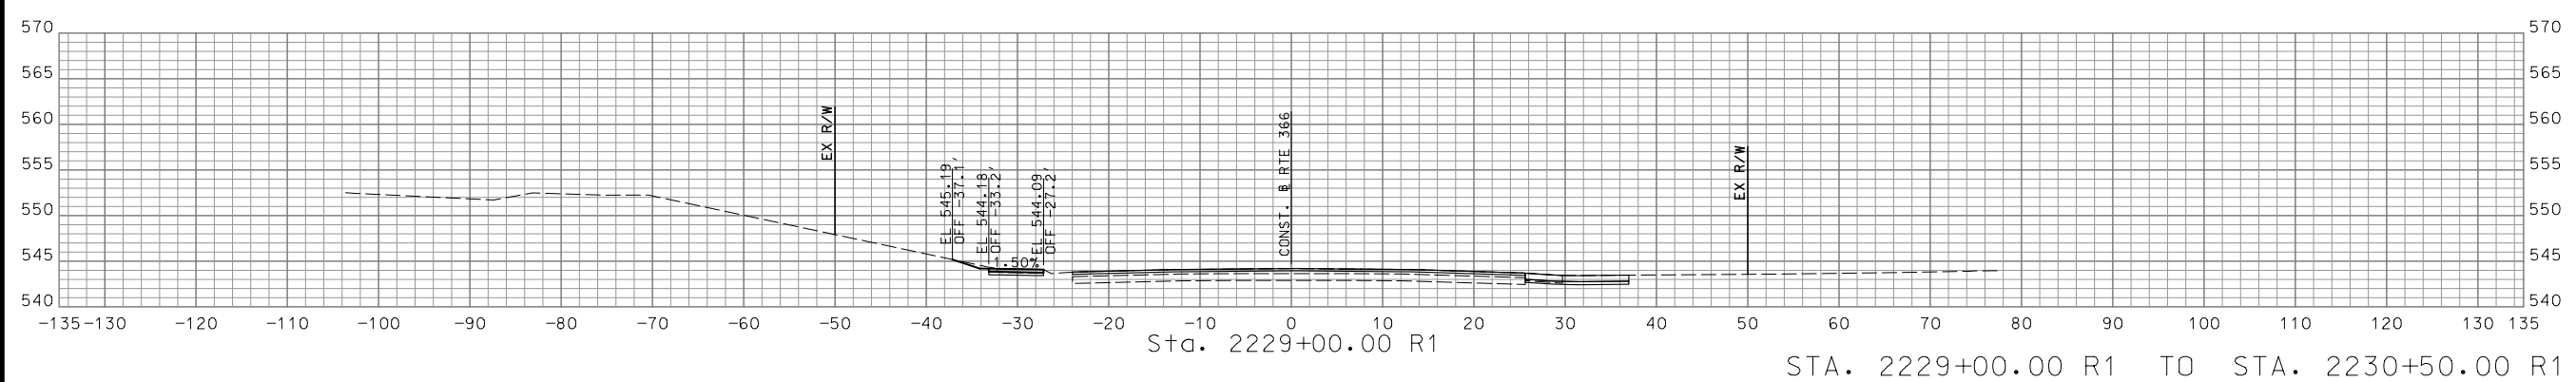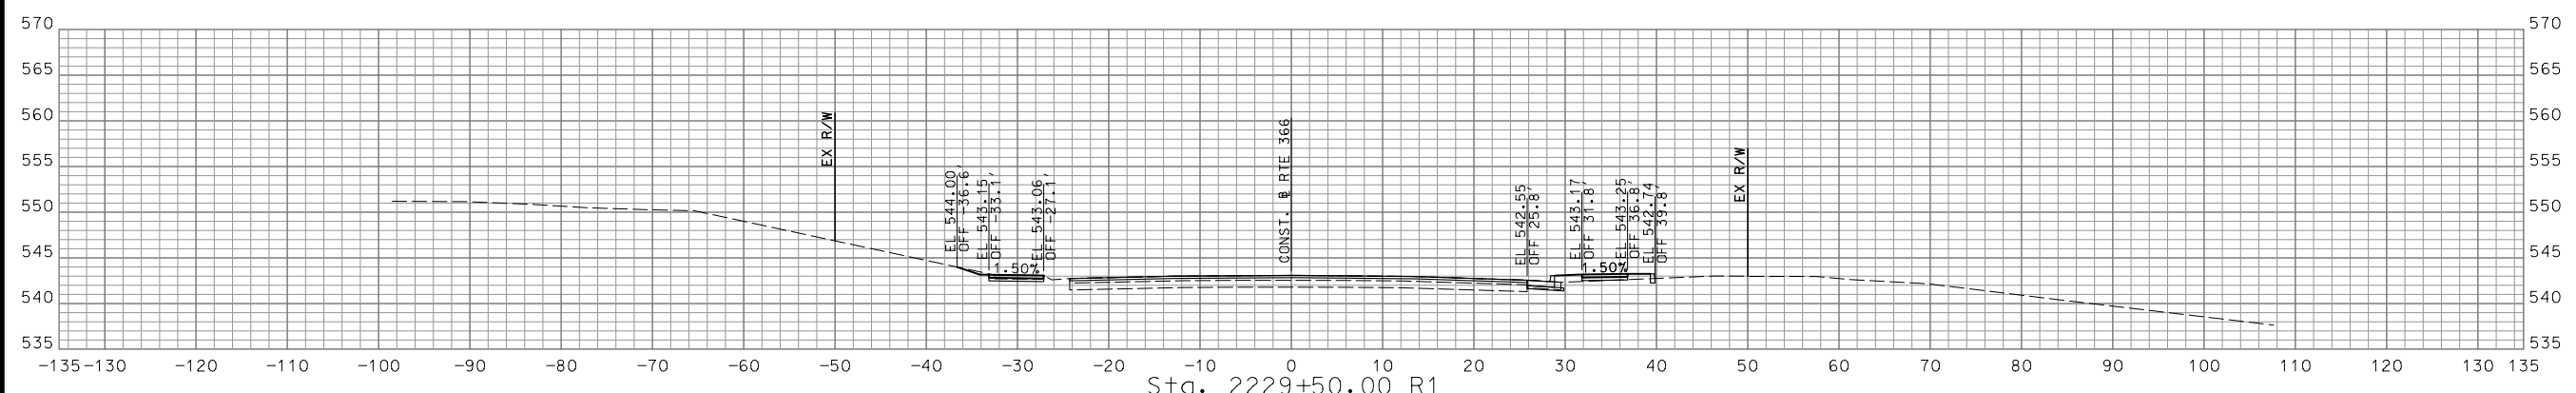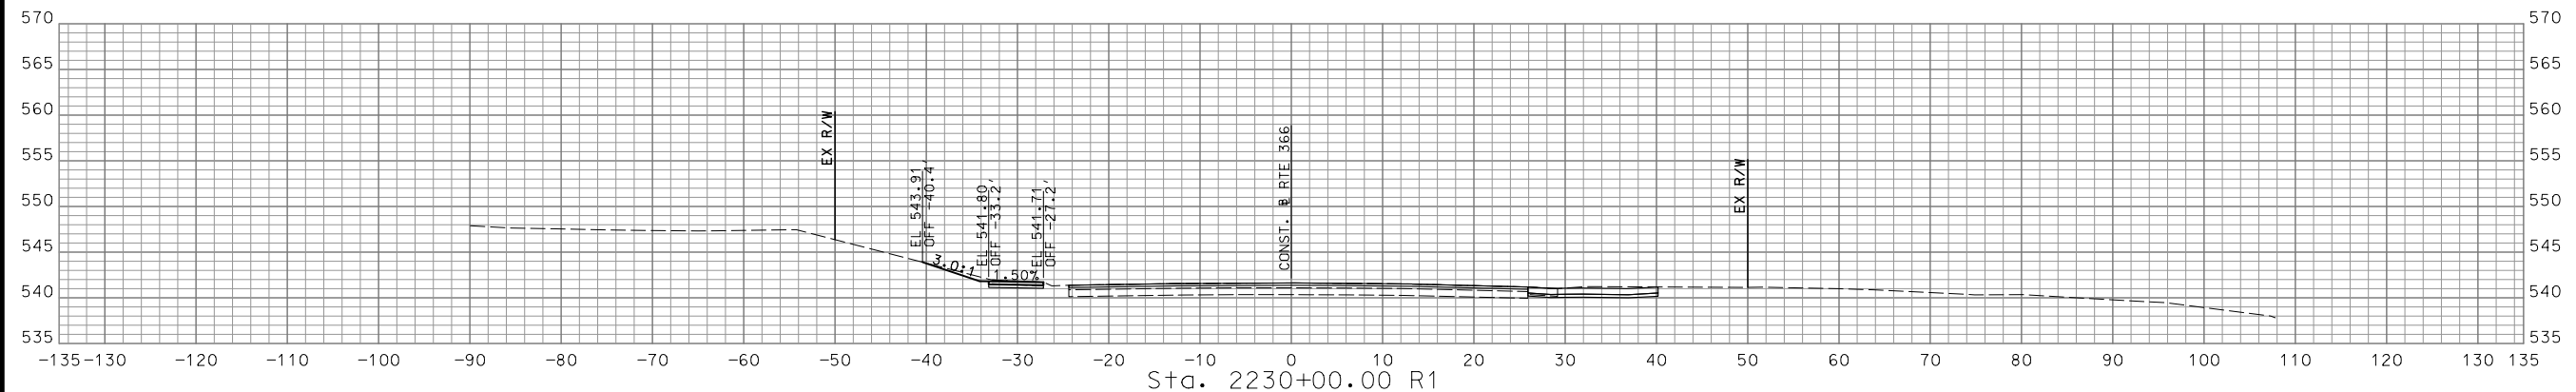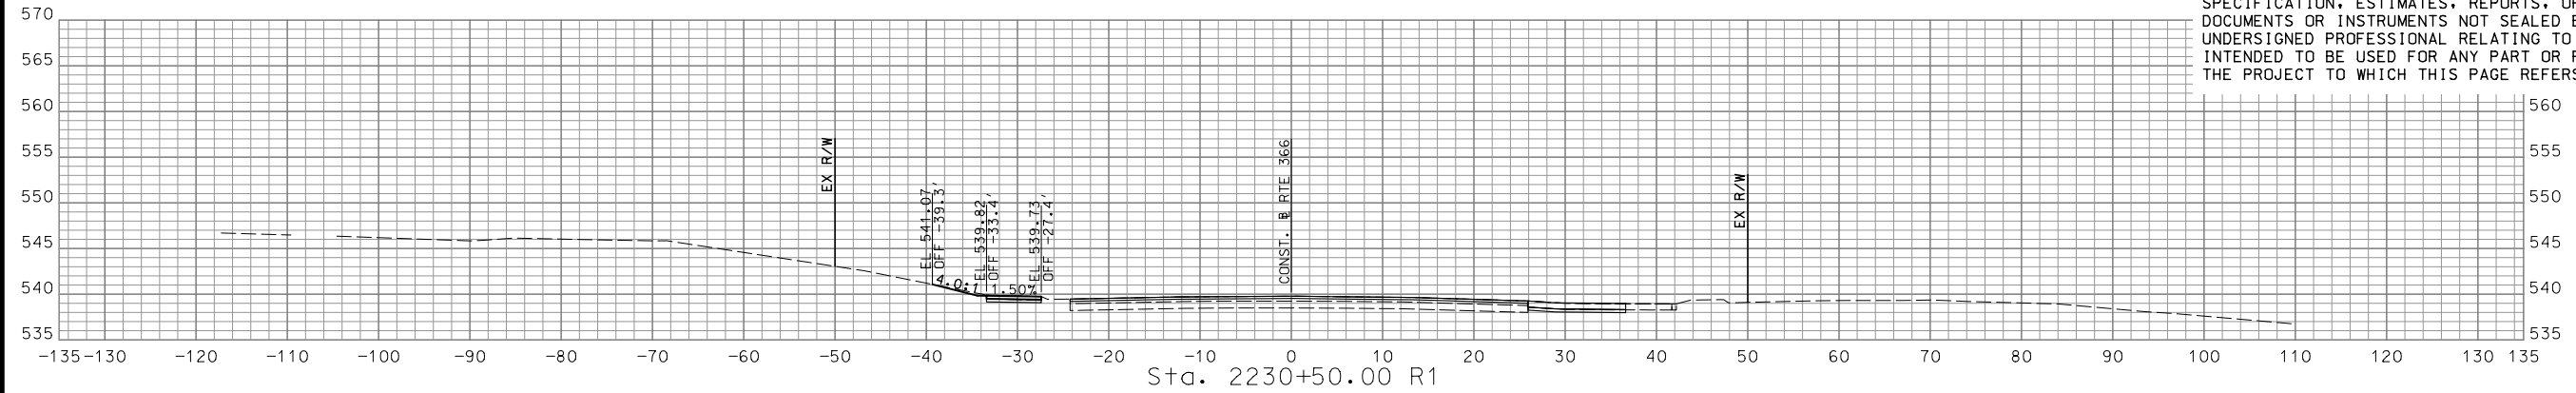

STA. 2229+00.00 R1 TO STA. 2230+50.00 R1

DISCLAIMER  
 THE PROFESSIONAL WHOSE SIGNATURE AND PERSONAL SEAL APPEAR HEREON ASSUMES RESPONSIBILITY ONLY FOR WHAT APPEARS ON THIS PAGE, AND DISCLAIMS (PURSUANT TO SECTION 327.411 RSMO) SPECIFICATION, ESTIMATES, REPORTS, OR OTHER DOCUMENTS OR INSTRUMENTS NOT SEALED BY THE UNDERSIGNED PROFESSIONAL RELATING TO OR INTENDED TO BE USED FOR ANY PART OR PARTS OF THE PROJECT TO WHICH THIS PAGE REFERS.

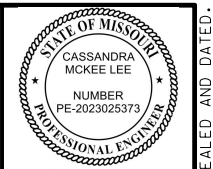

*Cassandra McKee Lee*  
 07/29/2024  
 Cassandra McKee Lee - Civil  
 MO PE-2023025373

DATE PREPARED  
 7/25/2024  
 MO ROUTE STATE  
 366 MO  
 DISTRICT SHEET NO.  
 SL 124  
 COUNTY  
 ST. LOUIS  
 JOB NO.  
 J6S3582  
 CONTRACT ID.





PROJECT NO.  
 BRIDGE NO.

DATE	DESCRIPTION

MISSOURI HIGHWAYS AND TRANSPORTATION COMMISSION  
  
 105 WEST CAPITOL  
 JEFFERSON CITY, MO 65102  
 1-888-ASK-MODOT (1-888-275-6636)


© Copyright CMT, Inc.  
 CRAWFORD, MURPHY & TILLY, INC.  
 ONE MEMORIAL DRIVE, SUITE 500  
 ST. LOUIS, MO 63102 (314) 436-5500  
 ENGINEERING CORPORATION - 000631  
 REV.

IF A SEAL IS PRESENT ON THIS SHEET IT HAS BEEN ELECTRONICALLY SEALED AND DATED.

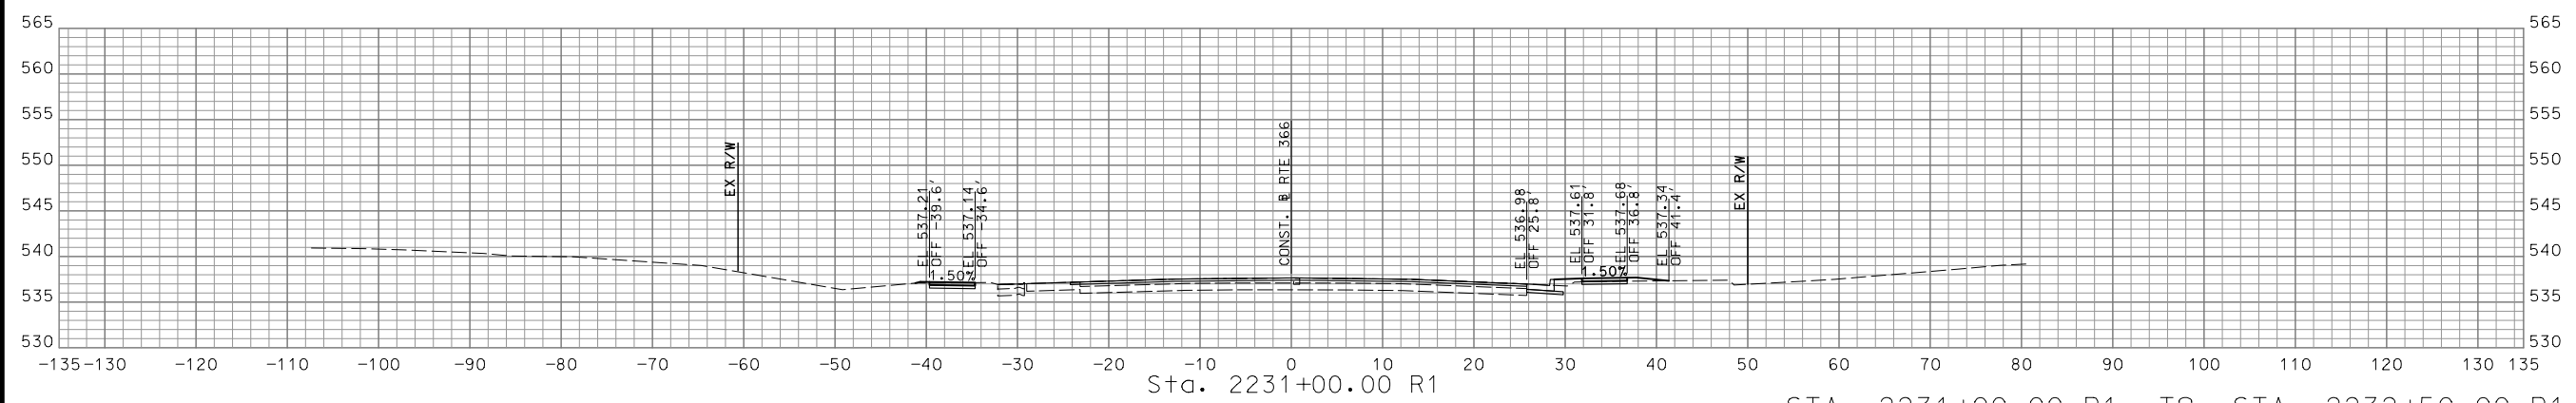
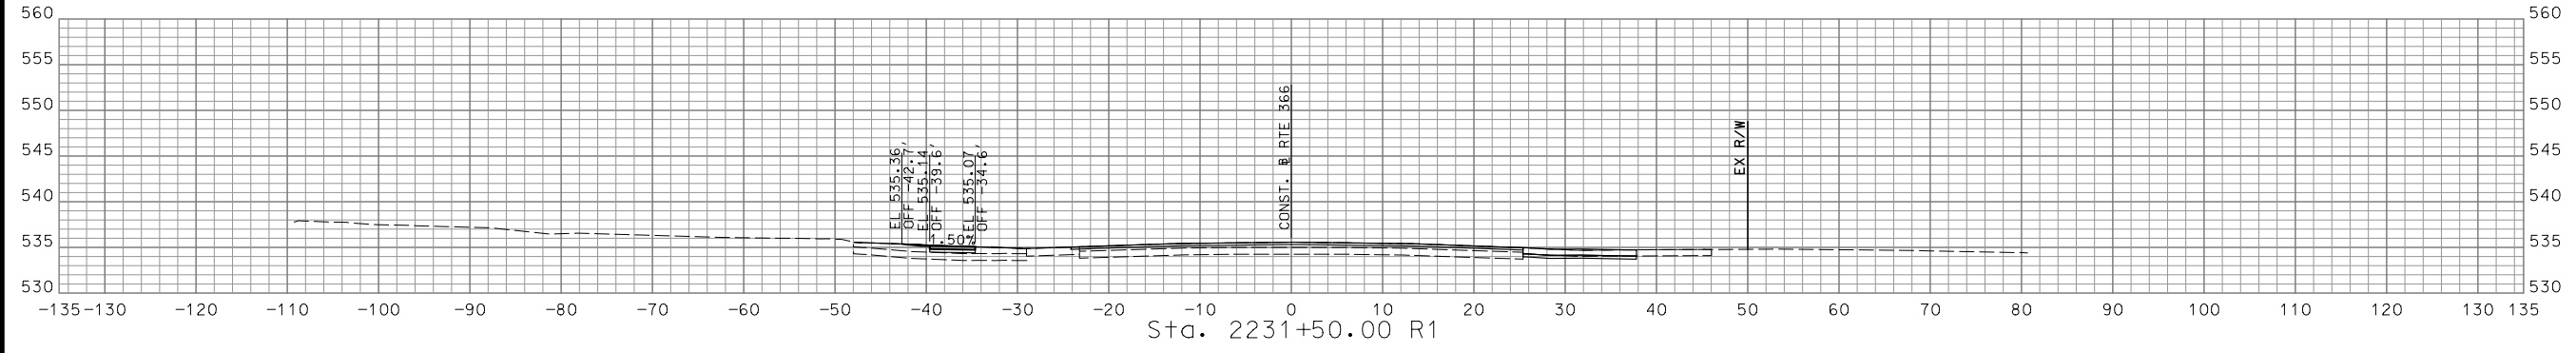
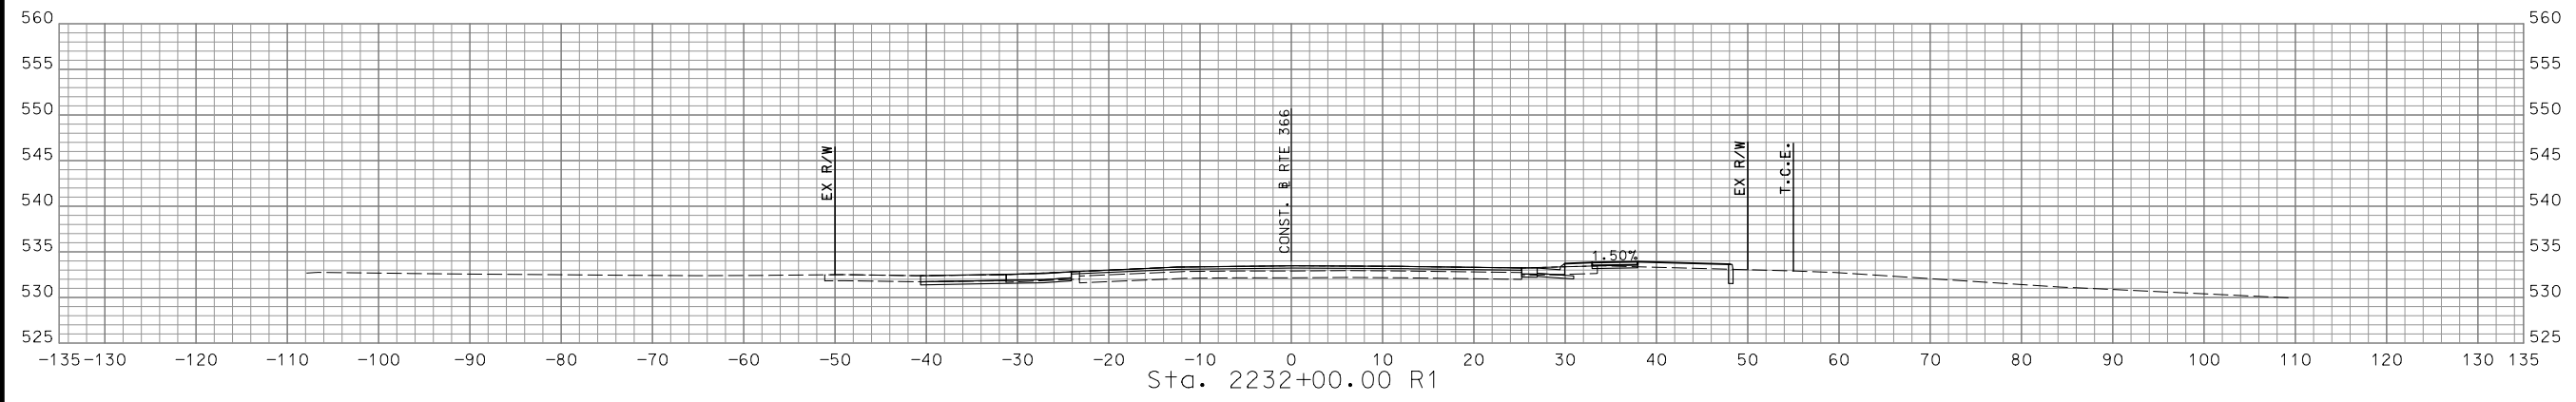
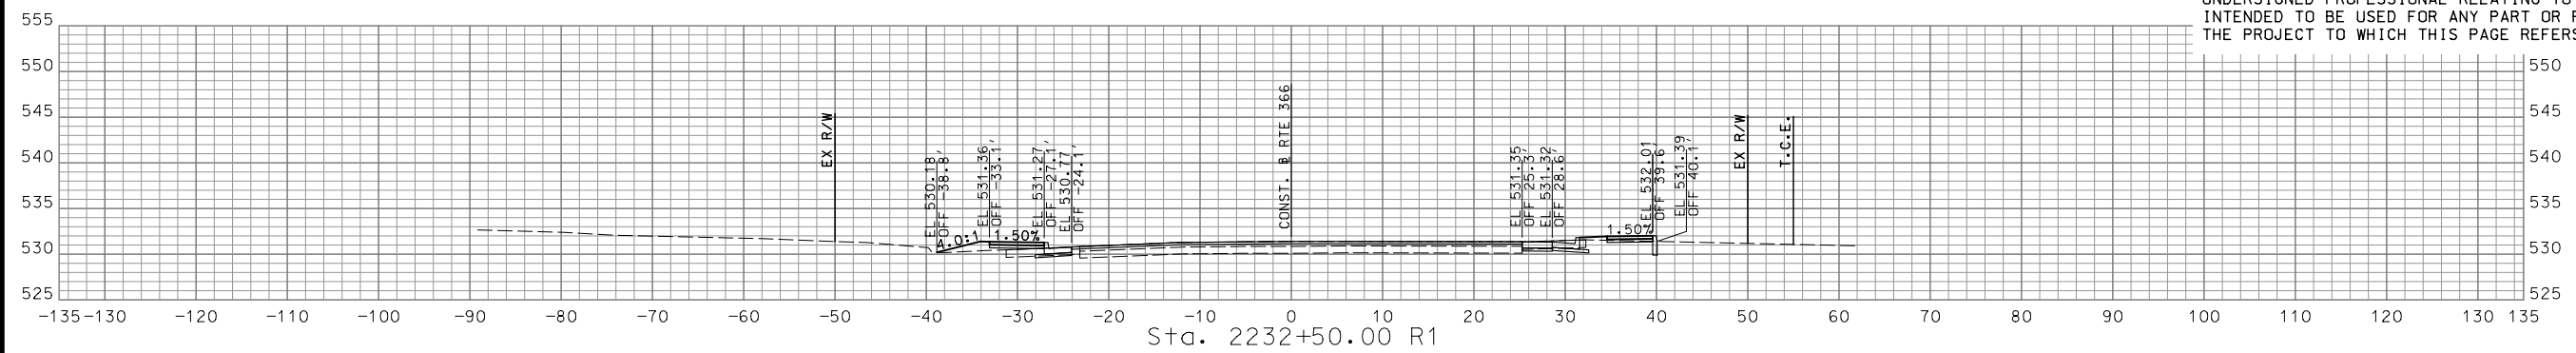


STA. 2231+00.00 R1 TO STA. 2232+50.00 R1

DISCLAIMER  
THE PROFESSIONAL WHOSE SIGNATURE AND PERSONAL SEAL APPEAR HEREON ASSUMES RESPONSIBILITY ONLY FOR WHAT APPEARS ON THIS PAGE, AND DISCLAIMS (PURSUANT TO SECTION 327.411 RSMO) SPECIFICATION, ESTIMATES, REPORTS, OR OTHER DOCUMENTS OR INSTRUMENTS NOT SEALED BY THE UNDERSIGNED PROFESSIONAL RELATING TO OR INTENDED TO BE USED FOR ANY PART OR PARTS OF THE PROJECT TO WHICH THIS PAGE REFERS.

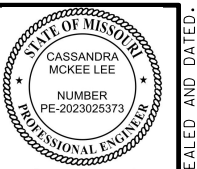

*Cassandra McKee Lee*  
07/29/2024  
Cassandra McKee Lee - Civil  
MO PE-2023025373

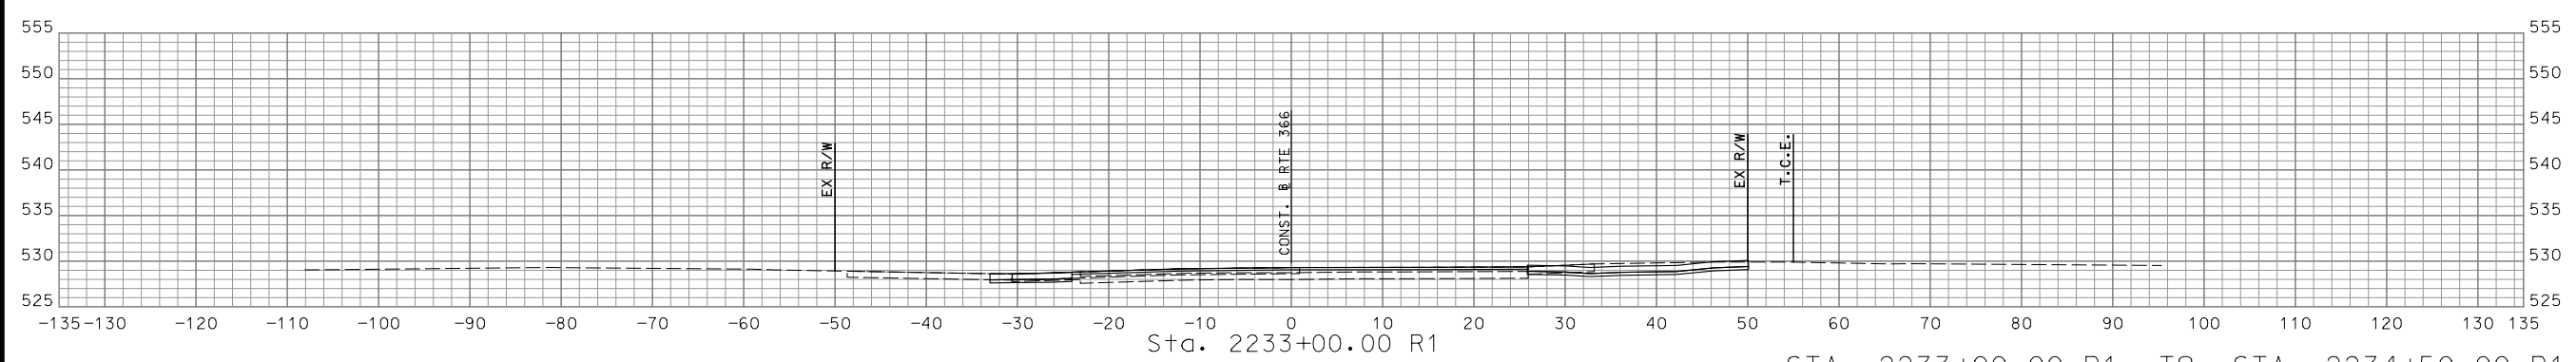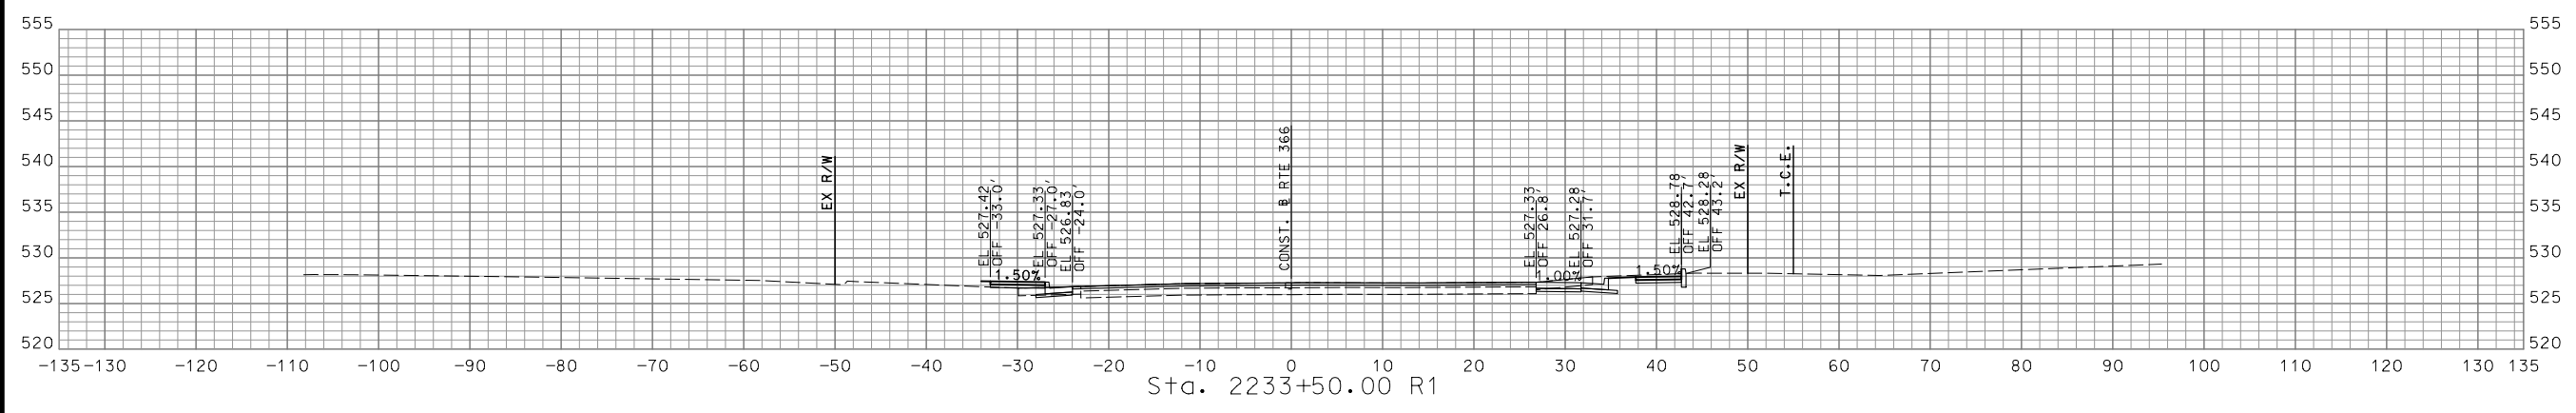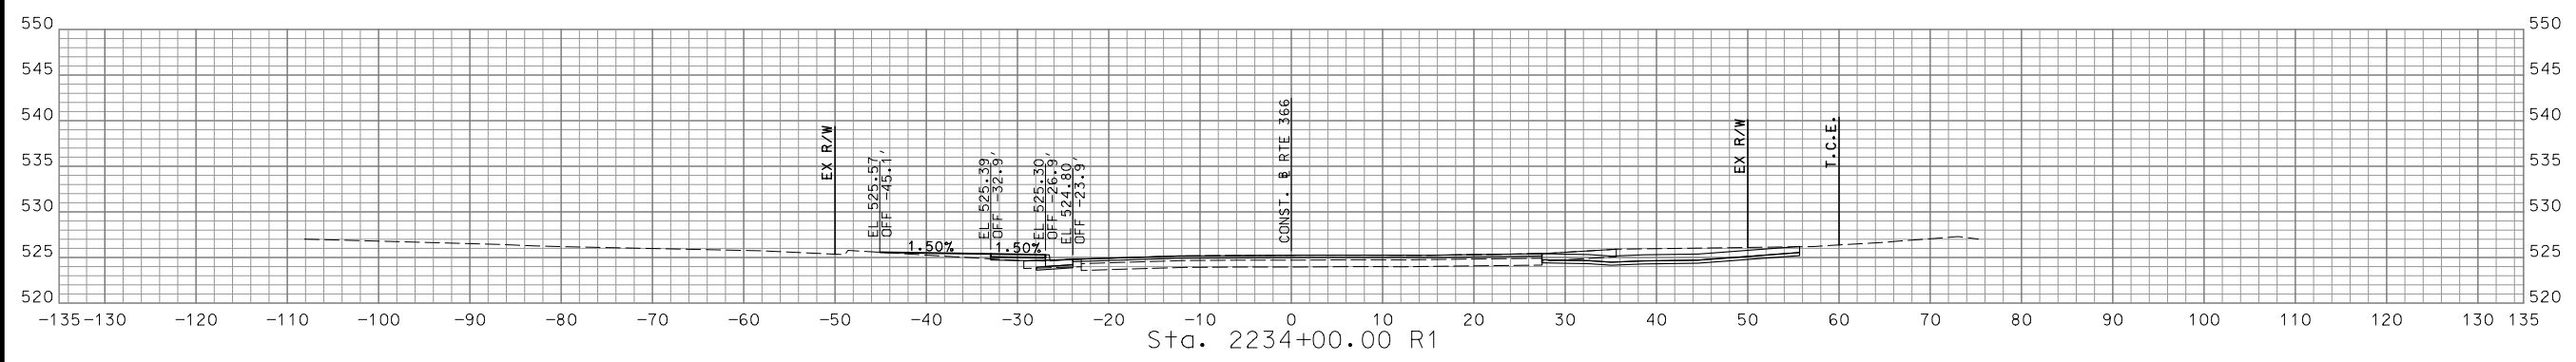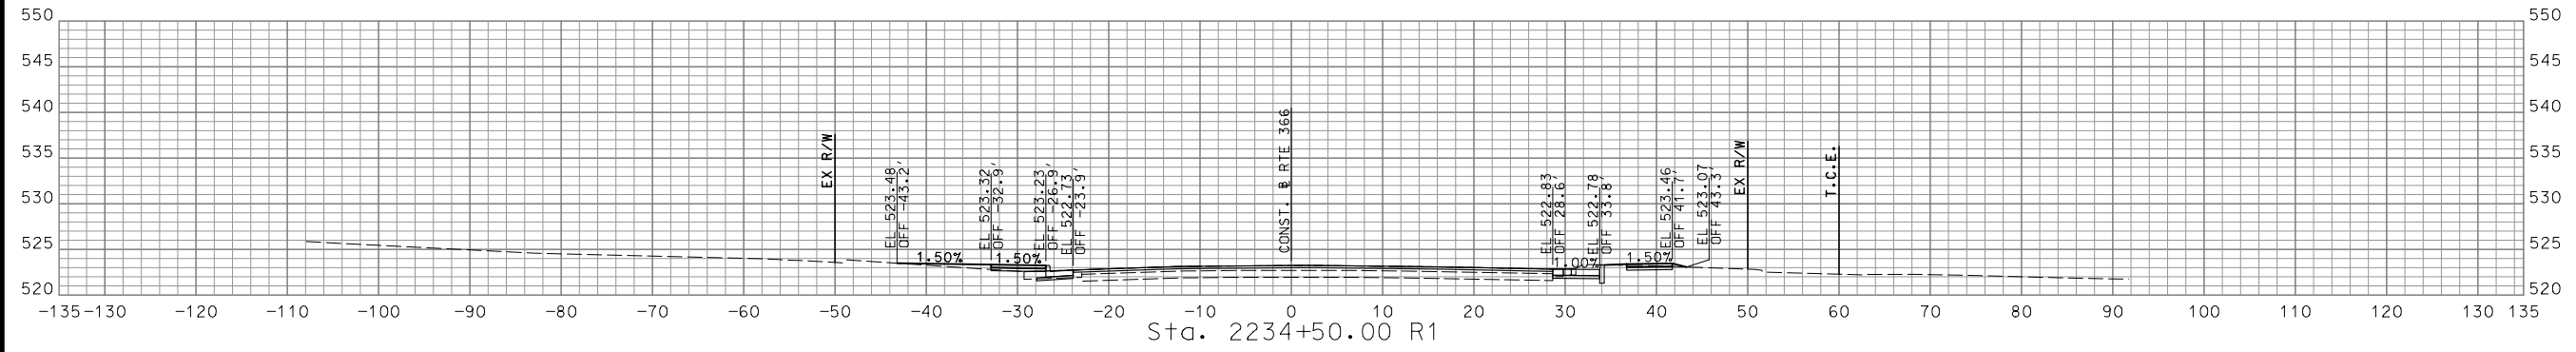

STA. 2233+00.00 R1 TO STA. 2234+50.00 R1

DATE	DESCRIPTION

MISSOURI HIGHWAYS AND TRANSPORTATION COMMISSION


105 WEST CAPITOL  
JEFFERSON CITY, MO 65102  
1-888-ASK-MODOT (1-888-275-6636)

**CMT**  
© Copyright CMT, Inc.  
CRAWFORD, MURPHY & TILLY, INC.  
ONE MEMORIAL DRIVE, SUITE 500  
ST. LOUIS, MO 63102 (314) 436-5500  
ENGINEERING CORPORATION - 000631

IF A SEAL IS PRESENT ON THIS SHEET IT HAS BEEN ELECTRONICALLY SEALED AND DATED. REV. 7/25/2024



DISCLAIMER  
 THE PROFESSIONAL WHOSE SIGNATURE AND PERSONAL SEAL APPEAR HEREON ASSUMES RESPONSIBILITY ONLY FOR WHAT APPEARS ON THIS PAGE, AND DISCLAIMS (PURSUANT TO SECTION 327.411 RSMO) SPECIFICATION, ESTIMATES, REPORTS, OR OTHER DOCUMENTS OR INSTRUMENTS NOT SEALED BY THE UNDERSIGNED PROFESSIONAL RELATING TO OR INTENDED TO BE USED FOR ANY PART OR PARTS OF THE PROJECT TO WHICH THIS PAGE REFERS.

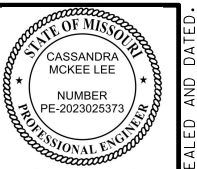

*Cassandra McKee Lee*  
 07/29/2024  
 Cassandra McKee Lee - Civil  
 MO PE-2023025373

DATE PREPARED 7/25/2024	
MO ROUTE 366	STATE MO
DISTRICT SL	SHEET NO. 127
COUNTY ST. LOUIS	
JOB NO. J6S3582	
CONTRACT ID.	

PROJECT NO.  
 BRIDGE NO.





DATE	DESCRIPTION

MISSOURI HIGHWAYS AND TRANSPORTATION COMMISSION

105 WEST CAPITOL  
 JEFFERSON CITY, MO 65102  
 1-888-ASK-MODOT (1-888-275-6636)


© Copyright CMT, Inc.  
 CRAWFORD, MURPHY & TILLY, INC.  
 ONE MEMORIAL DRIVE, SUITE 500  
 ST. LOUIS, MO 63102 (314) 436-5500  
 ENGINEERING CORPORATION - 000631

IF A SEAL IS PRESENT ON THIS SHEET IT HAS BEEN ELECTRONICALLY SEALED AND DATED.

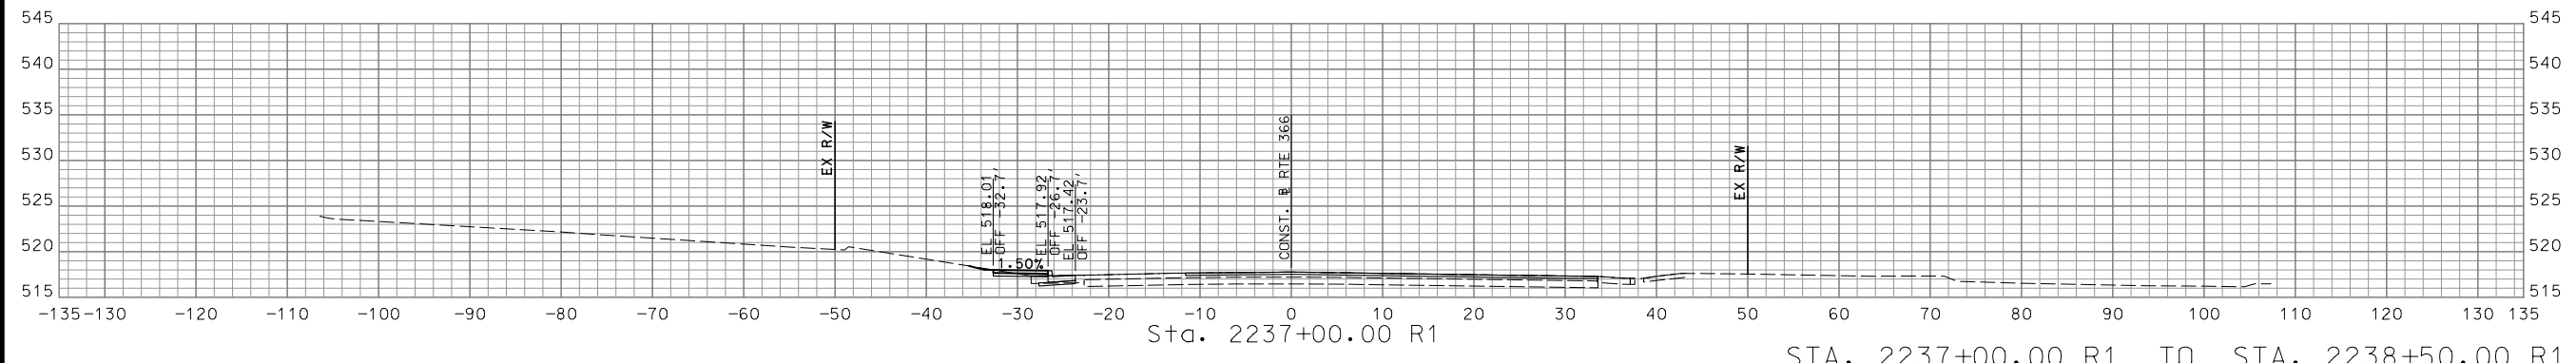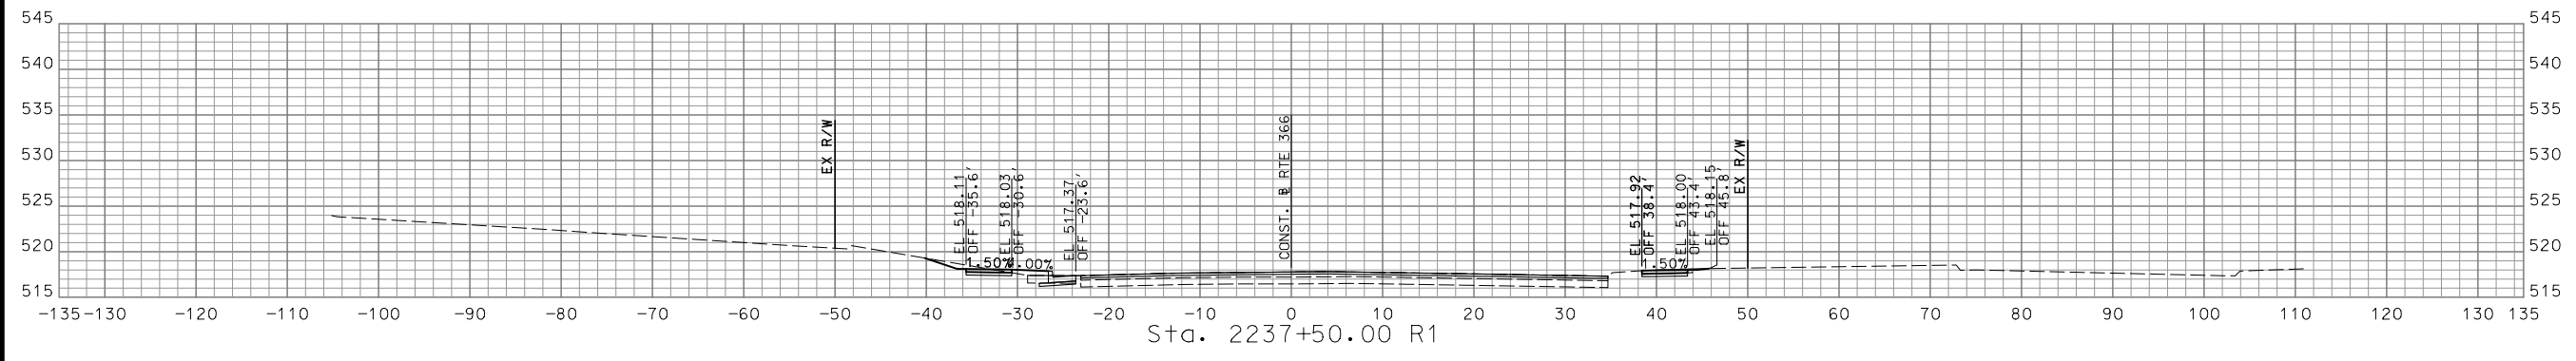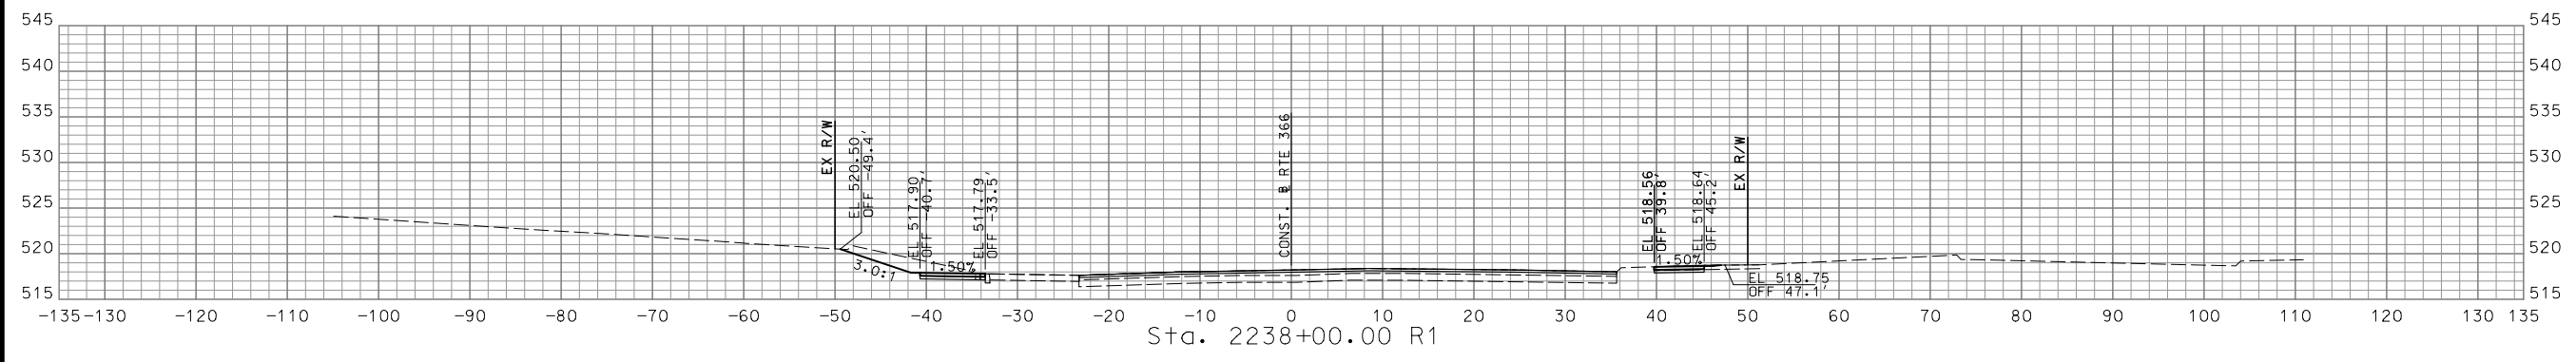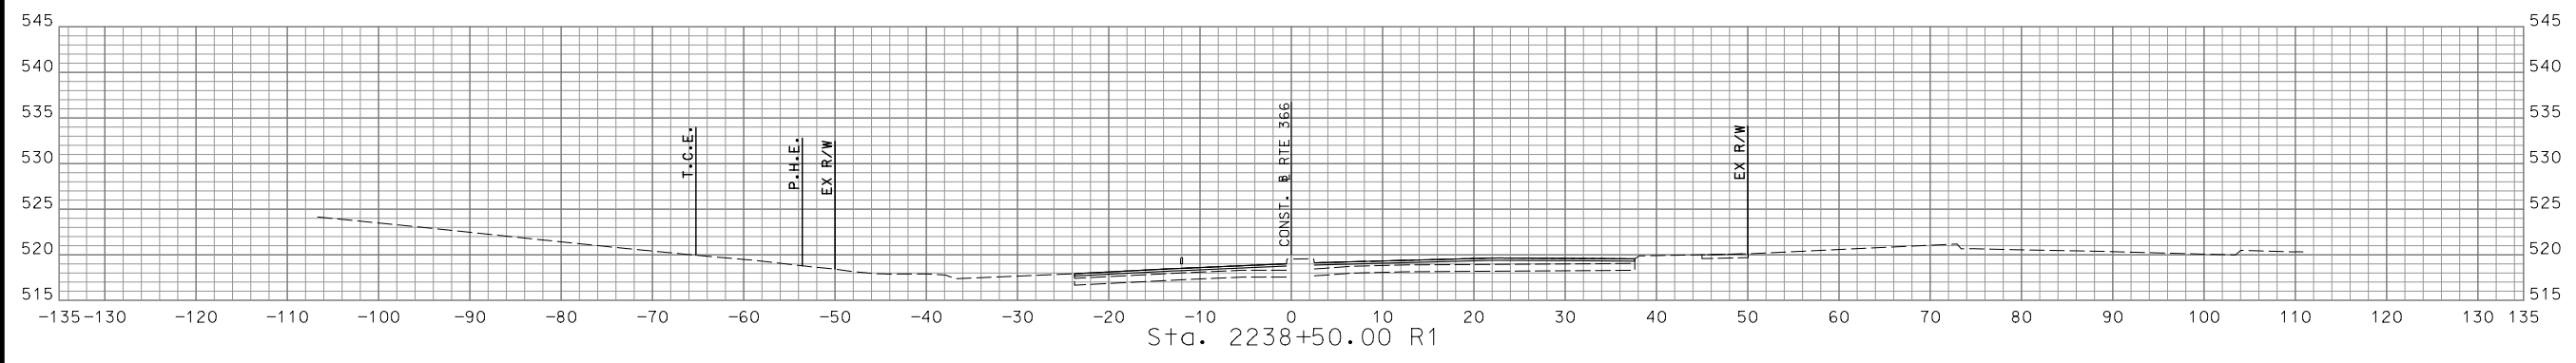

STA. 2237+00.00 R1 TO STA. 2238+50.00 R1


DISCLAIMER  
 THE PROFESSIONAL WHOSE SIGNATURE AND PERSONAL SEAL APPEAR HEREON ASSUMES RESPONSIBILITY ONLY FOR WHAT APPEARS ON THIS PAGE, AND DISCLAIMS (PURSUANT TO SECTION 327.411 RSMO) SPECIFICATION, ESTIMATES, REPORTS, OR OTHER DOCUMENTS OR INSTRUMENTS NOT SEALED BY THE UNDERSIGNED PROFESSIONAL RELATING TO OR INTENDED TO BE USED FOR ANY PART OR PARTS OF THE PROJECT TO WHICH THIS PAGE REFERS.

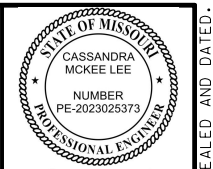

*Cassandra McKee Lee*  
 07/29/2024  
 Cassandra McKee Lee - Civil  
 MO PE-2023025373  
 DATE PREPARED  
 7/25/2024  
 MO ROUTE STATE  
 366 MO  
 DISTRICT SHEET NO.  
 SL 128  
 COUNTY  
 ST. LOUIS  
 JOB NO.  
 J6S3582  
 CONTRACT ID.





PROJECT NO.  
 BRIDGE NO.

DATE	DESCRIPTION

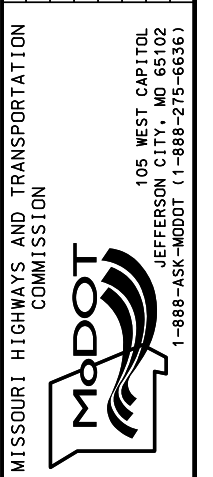

**CMT**  
 © Copyright CMT, Inc.  
 CRAWFORD, MURPHY & TILLY, INC.  
 ONE MEMORIAL DRIVE, SUITE 500  
 ST. LOUIS, MO 63102 (314) 436-5500  
 ENGINEERING CORPORATION - 000631  
 REV.

IF A SEAL IS PRESENT ON THIS SHEET IT HAS BEEN ELECTRONICALLY SEALED AND DATED.

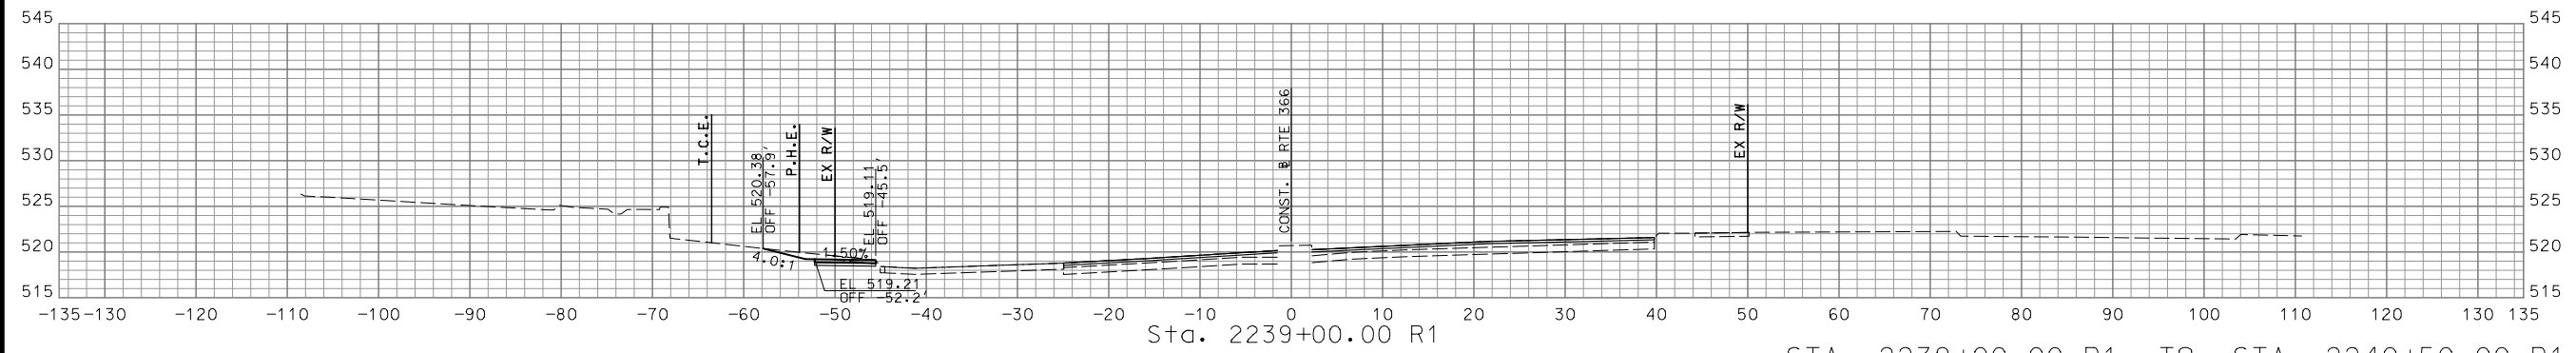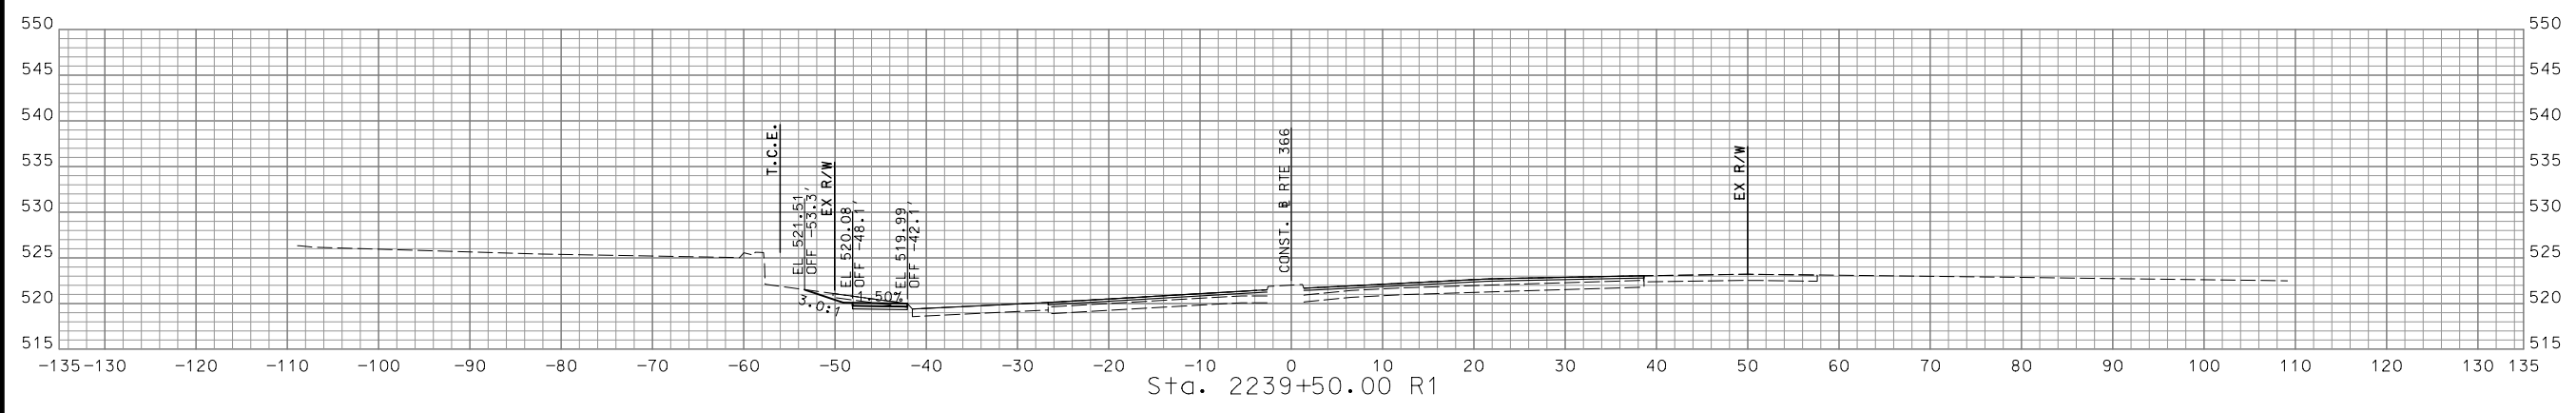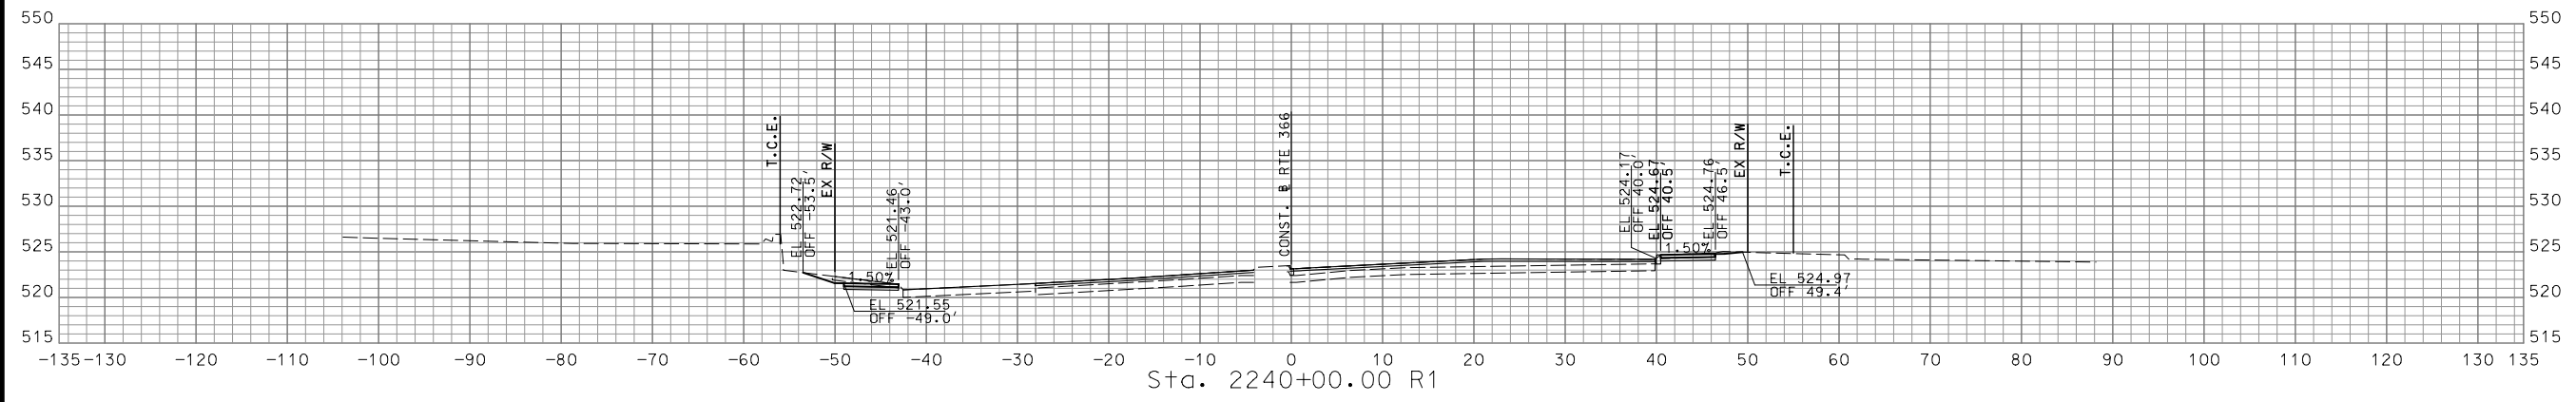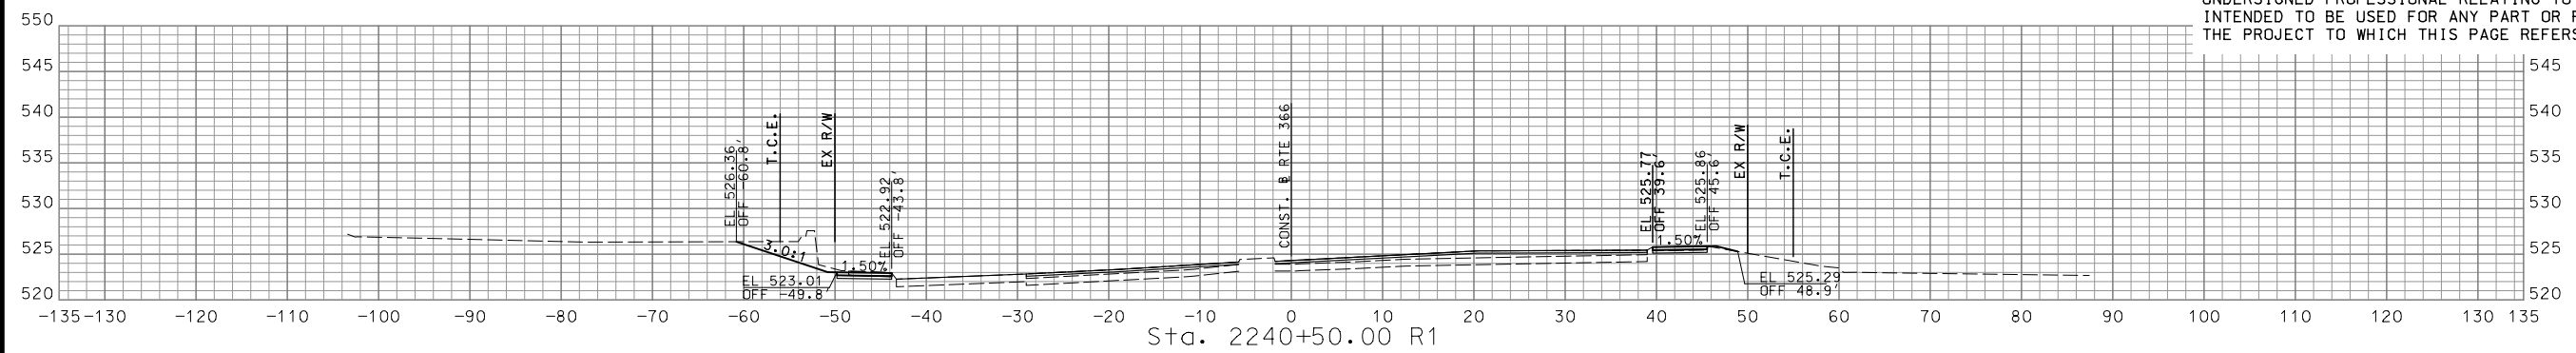

STA. 2239+00.00 R1 TO STA. 2240+50.00 R1



DISCLAIMER  
 THE PROFESSIONAL WHOSE SIGNATURE AND PERSONAL SEAL APPEAR HEREON ASSUMES RESPONSIBILITY ONLY FOR WHAT APPEARS ON THIS PAGE, AND DISCLAIMS (PURSUANT TO SECTION 327.411 RSMO) SPECIFICATION, ESTIMATES, REPORTS, OR OTHER DOCUMENTS OR INSTRUMENTS NOT SEALED BY THE UNDERSIGNED PROFESSIONAL RELATING TO OR INTENDED TO BE USED FOR ANY PART OR PARTS OF THE PROJECT TO WHICH THIS PAGE REFERS.



*Cassandra McKee Lee*  
 07/29/2024  
 Cassandra McKee Lee - Civil  
 MO PE-2023025373

DATE PREPARED  
 7/25/2024  
 MO ROUTE 366 STATE MO  
 DISTRICT SL SHEET NO. 129  
 COUNTY ST. LOUIS  
 JOB NO. J6S3582  
 CONTRACT ID.





PROJECT NO.  
 BRIDGE NO.

DATE	DESCRIPTION


MISSOURI HIGHWAYS AND TRANSPORTATION COMMISSION  
  
 105 WEST CAPITOL JEFFERSON CITY, MO 65102  
 1-888-ASK-MODOT (1-888-275-6636)

© Copyright CMT, Inc.  
 CRAWFORD, MURPHY & TILLY, INC.  
 ONE MEMORIAL DRIVE, SUITE 500  
 ST. LOUIS, MO 63102 (314) 436-5500  
 ENGINEERING CORPORATION - 000631

IF A SEAL IS PRESENT ON THIS SHEET IT HAS BEEN ELECTRONICALLY SEALED AND DATED.

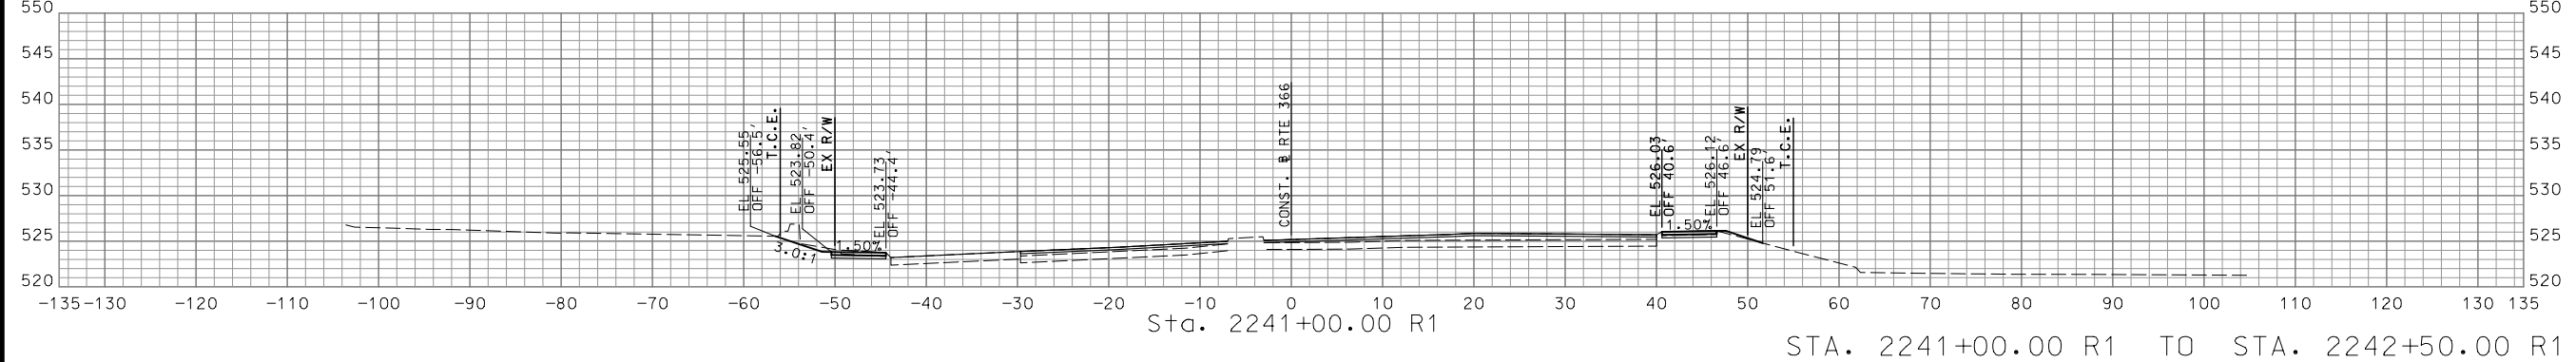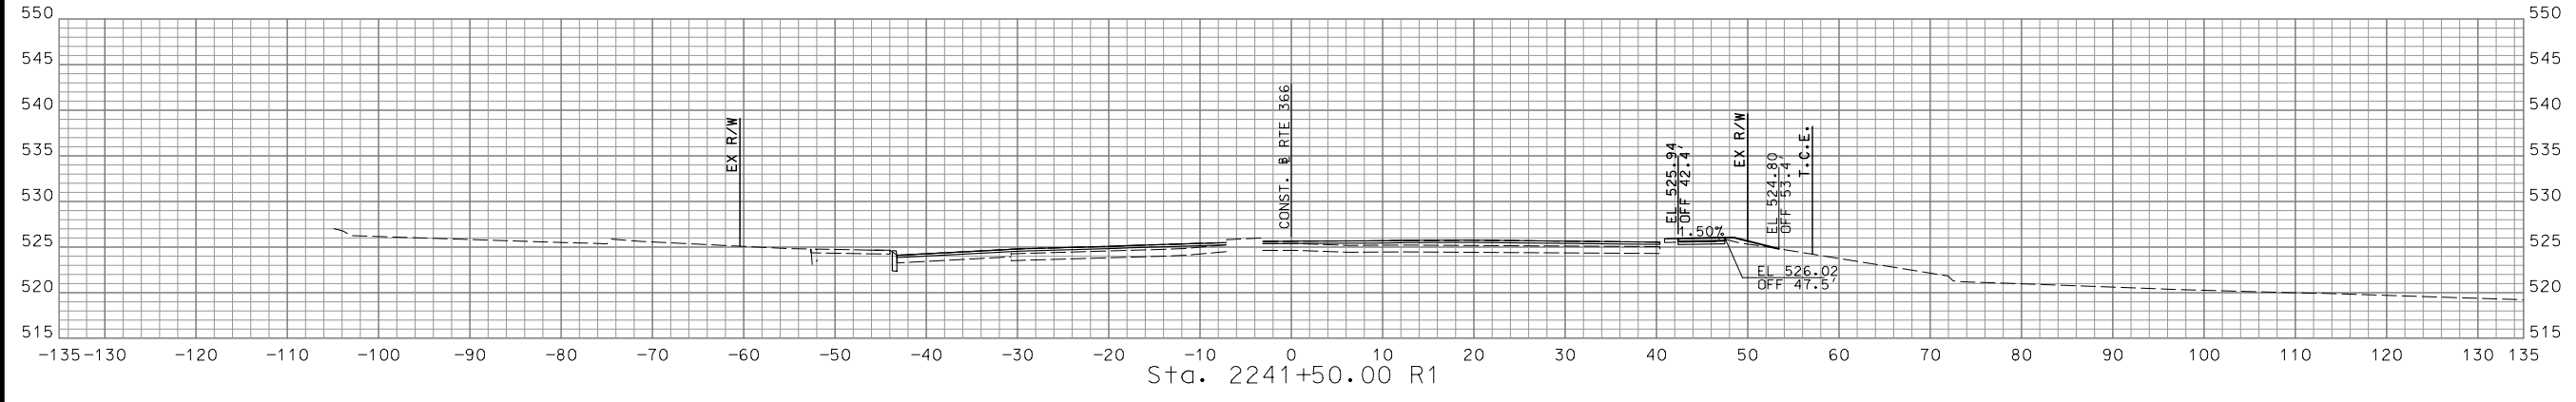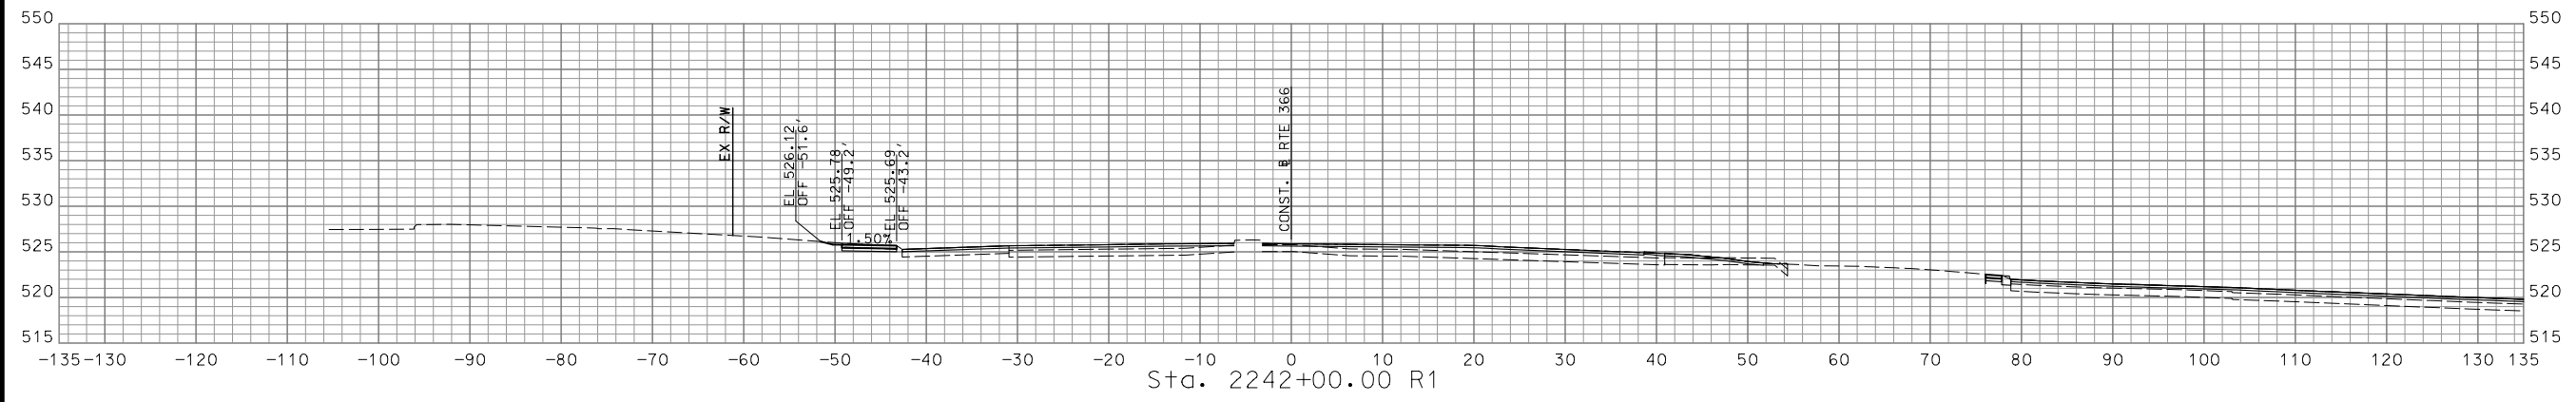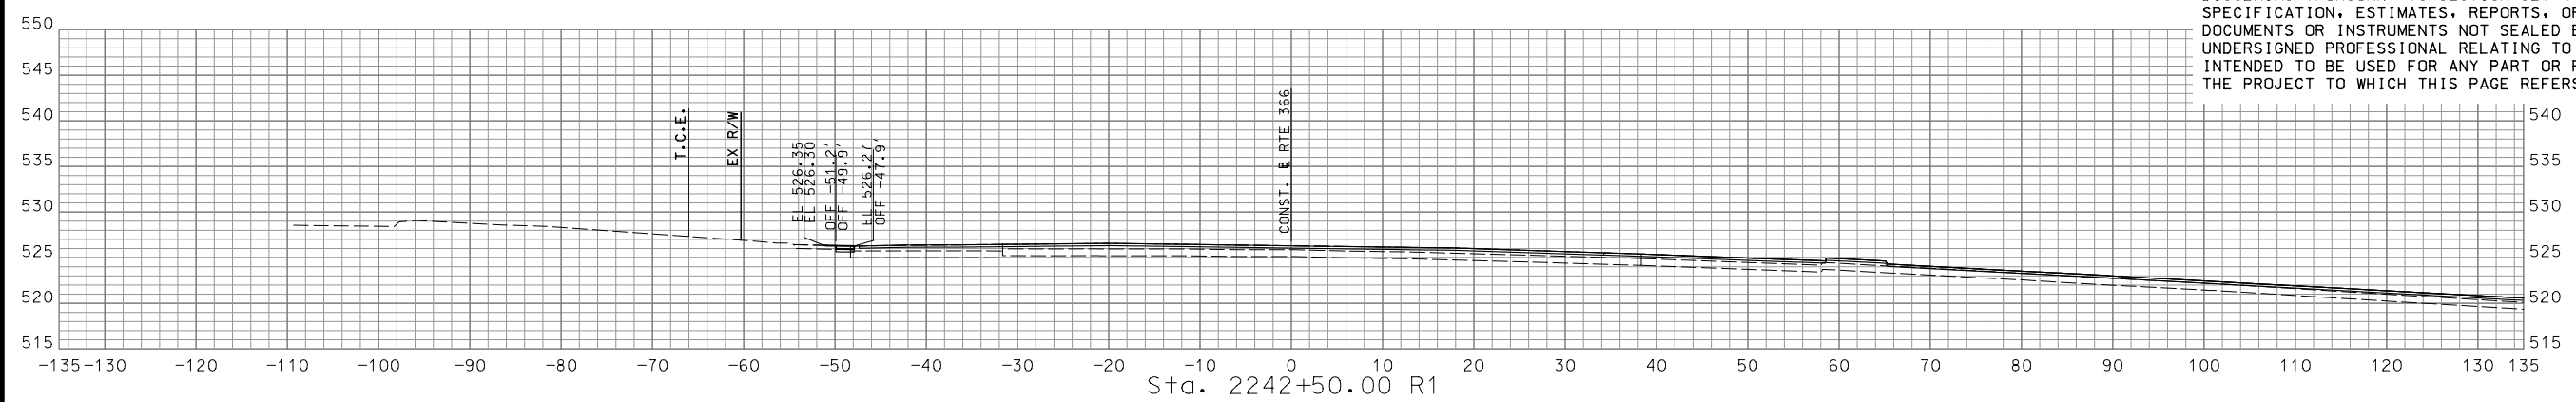





DISCLAIMER  
THE PROFESSIONAL WHOSE SIGNATURE AND PERSONAL SEAL APPEAR HEREON ASSUMES RESPONSIBILITY ONLY FOR WHAT APPEARS ON THIS PAGE, AND DISCLAIMS (PURSUANT TO SECTION 327.411 RSMO) SPECIFICATION, ESTIMATES, REPORTS, OR OTHER DOCUMENTS OR INSTRUMENTS NOT SEALED BY THE UNDERSIGNED PROFESSIONAL RELATING TO OR INTENDED TO BE USED FOR ANY PART OR PARTS OF THE PROJECT TO WHICH THIS PAGE REFERS.

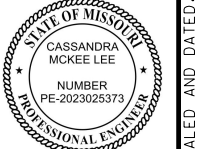

07/29/2024  
Cassandra McKee Lee - Civil  
MO PE-2023025373

DATE PREPARED  
7/25/2024  
MO ROUTE STATE  
366 MO  
DISTRICT SHEET NO.  
SL 130  
COUNTY  
ST. LOUIS  
JOB NO.  
J6S3582  
CONTRACT ID.

PROJECT NO.  
BRIDGE NO.

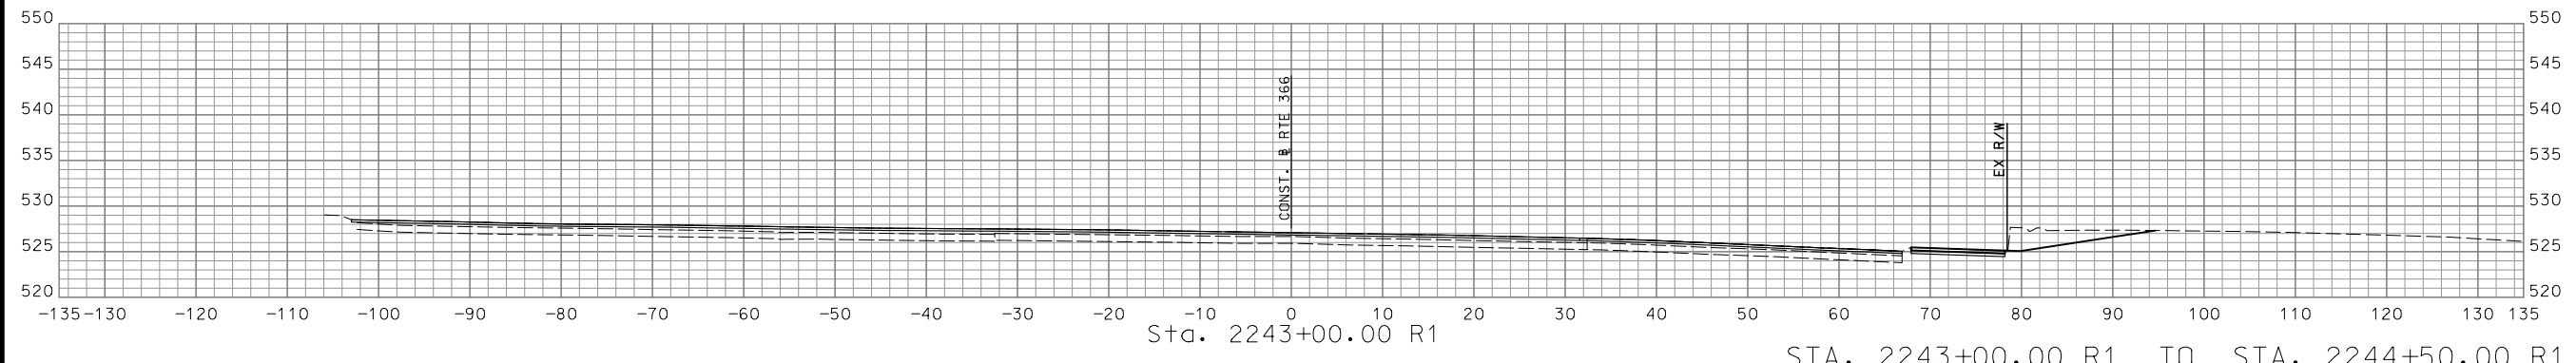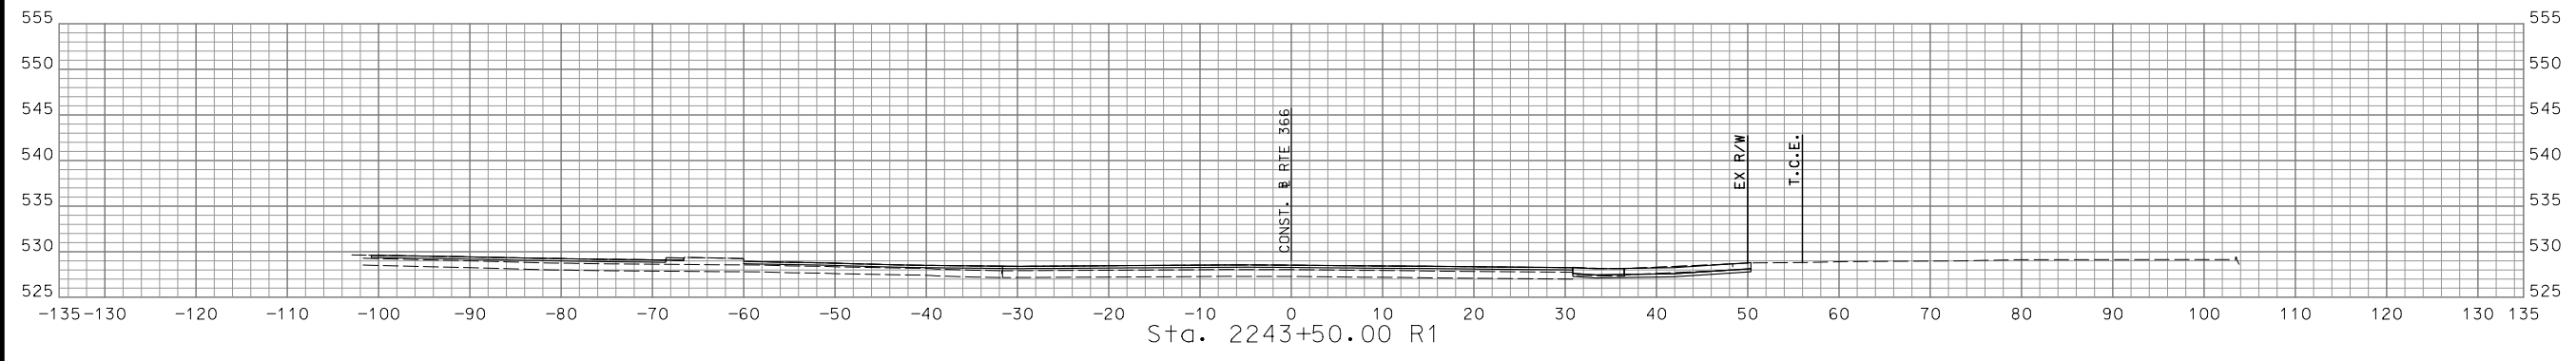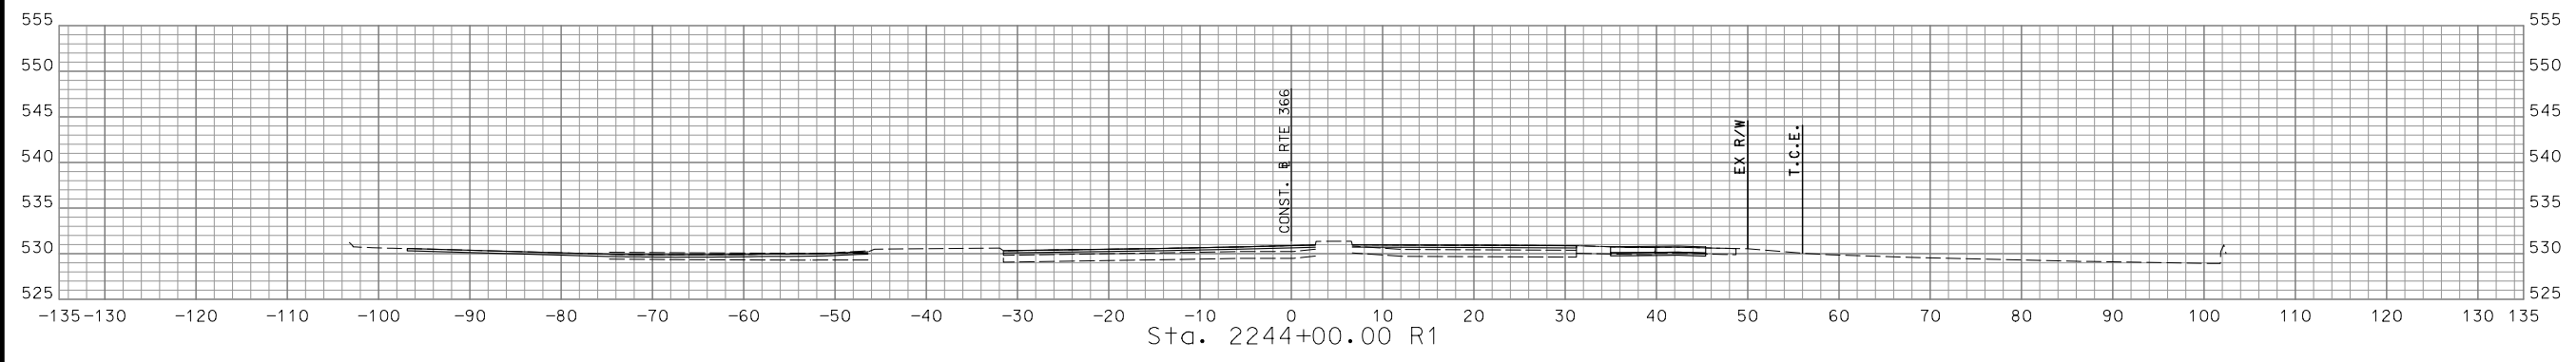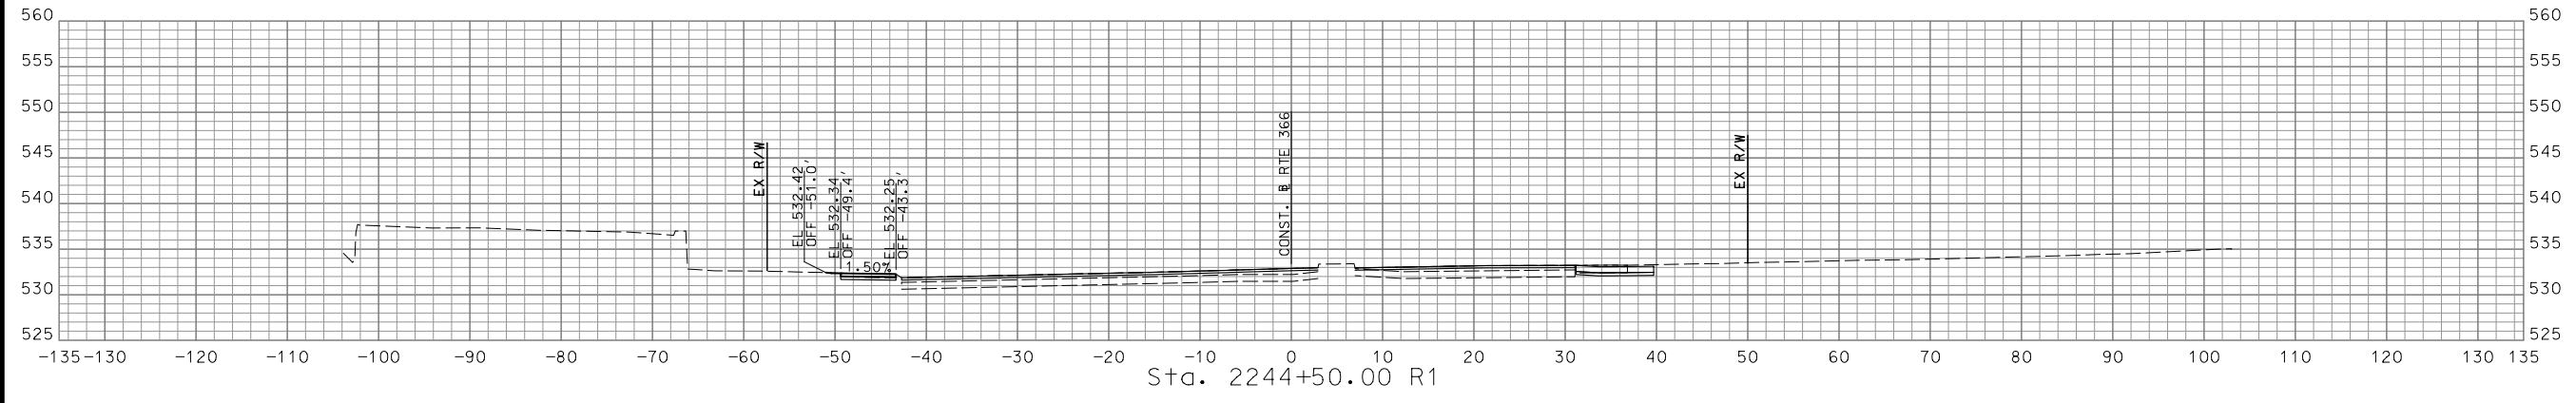

STA. 2243+00.00 R1 TO STA. 2244+50.00 R1

MISSOURI HIGHWAYS AND TRANSPORTATION COMMISSION




105 WEST CAPITOL  
JEFFERSON CITY, MO 65102  
1-888-ASK-MODOT (1-888-275-6636)



© Copyright CMT, Inc.  
CRAWFORD, MURPHY & TILLY, INC.  
ONE MEMORIAL DRIVE, SUITE 500  
ST. LOUIS, MO 63102 (314) 436-5500  
ENGINEERING CORPORATION - 000631

IF A SEAL IS PRESENT ON THIS SHEET IT HAS BEEN ELECTRONICALLY SEALED AND DATED.

DISCLAIMER  
 THE PROFESSIONAL WHOSE SIGNATURE AND PERSONAL SEAL APPEAR HEREON ASSUMES RESPONSIBILITY ONLY FOR WHAT APPEARS ON THIS PAGE, AND DISCLAIMS (PURSUANT TO SECTION 327.411 RSMO) SPECIFICATION, ESTIMATES, REPORTS, OR OTHER DOCUMENTS OR INSTRUMENTS NOT SEALED BY THE UNDERSIGNED PROFESSIONAL RELATING TO OR INTENDED TO BE USED FOR ANY PART OR PARTS OF THE PROJECT TO WHICH THIS PAGE REFERS.

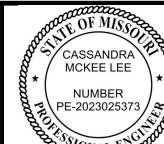

*Cassandra McKee Lee*  
 07/29/2024  
 Cassandra McKee Lee - Civil  
 MO PE-2023025373

DATE PREPARED  
 7/25/2024

MO ROUTE 366 STATE MO

DISTRICT SL SHEET NO. 131

COUNTY ST. LOUIS

JOB NO. J6S3582

CONTRACT ID.

PROJECT NO.





BRIDGE NO.

DATE	DESCRIPTION

MISSOURI HIGHWAYS AND TRANSPORTATION COMMISSION  
  
 105 WEST CAPITOL  
 JEFFERSON CITY, MO 65102  
 1-888-ASK-MODOT (1-888-275-6636)


© Copyright CMT, Inc.  
 CRAWFORD, MURPHY & TILLY, INC.  
 ONE MEMORIAL DRIVE, SUITE 500  
 ST. LOUIS, MO 63102 (314) 436-5500  
 ENGINEERING CORPORATION - 000631

IF A SEAL IS PRESENT ON THIS SHEET IT HAS BEEN ELECTRONICALLY SEALED AND DATED.

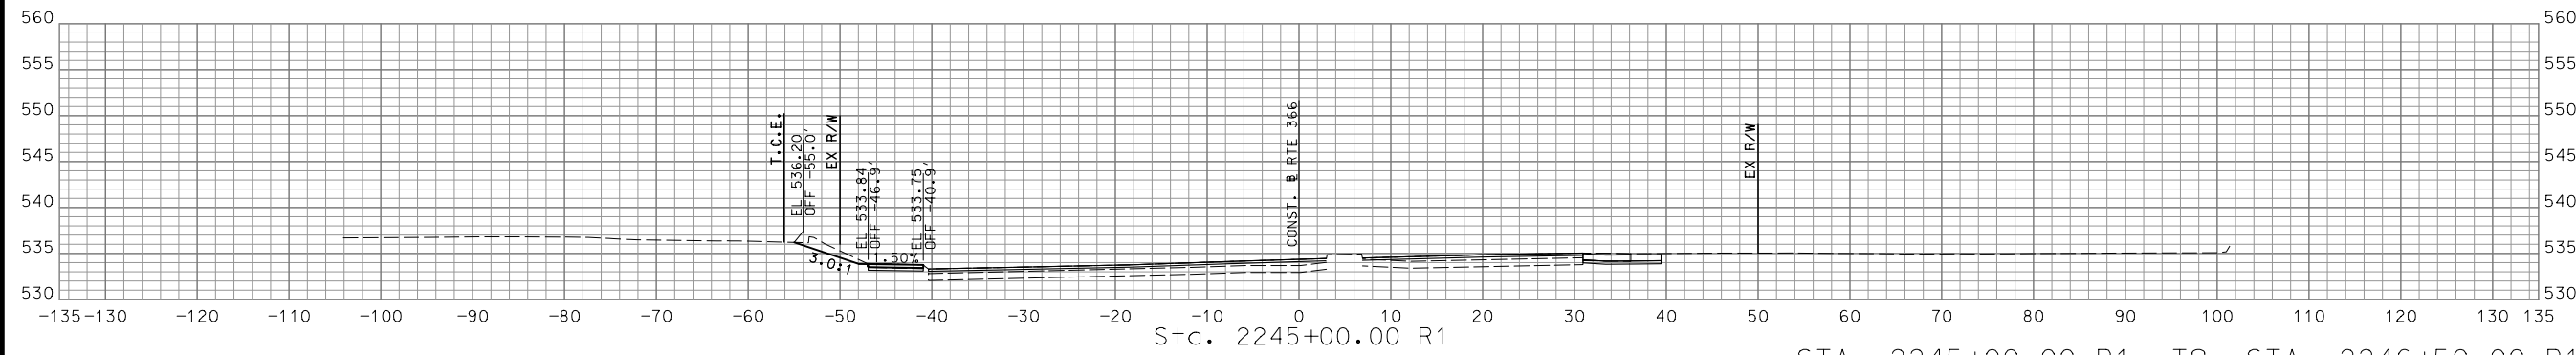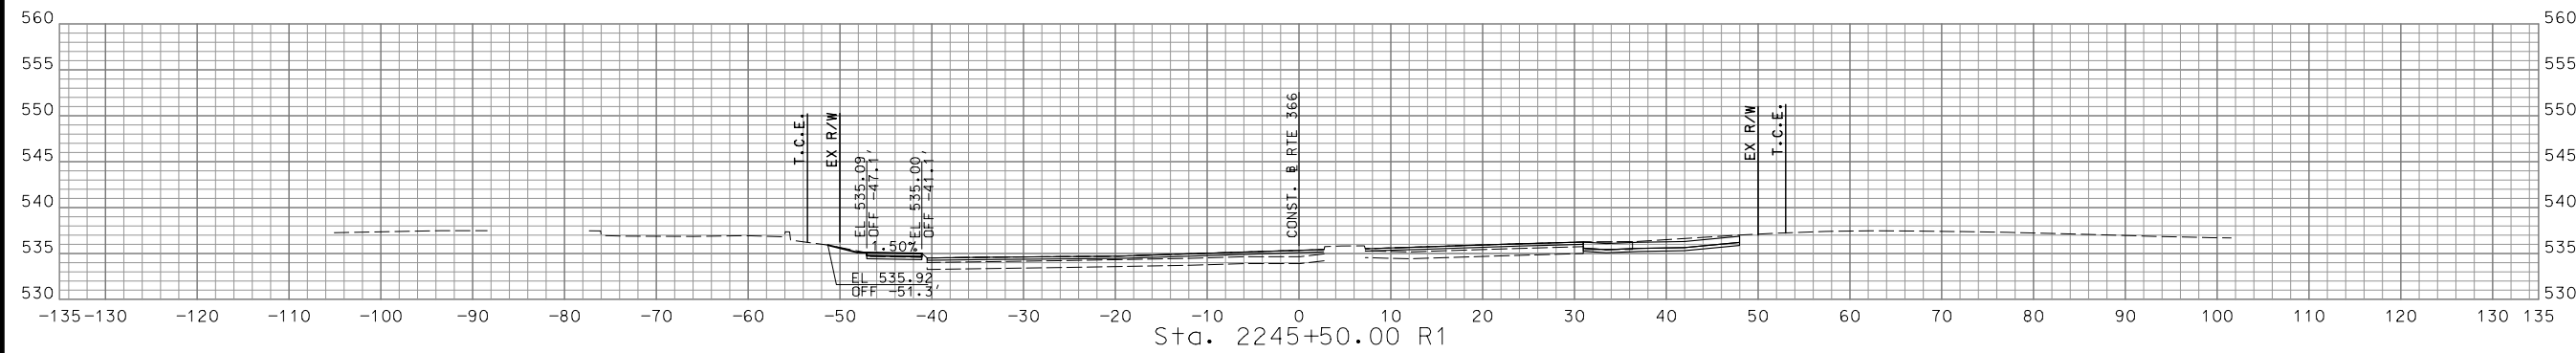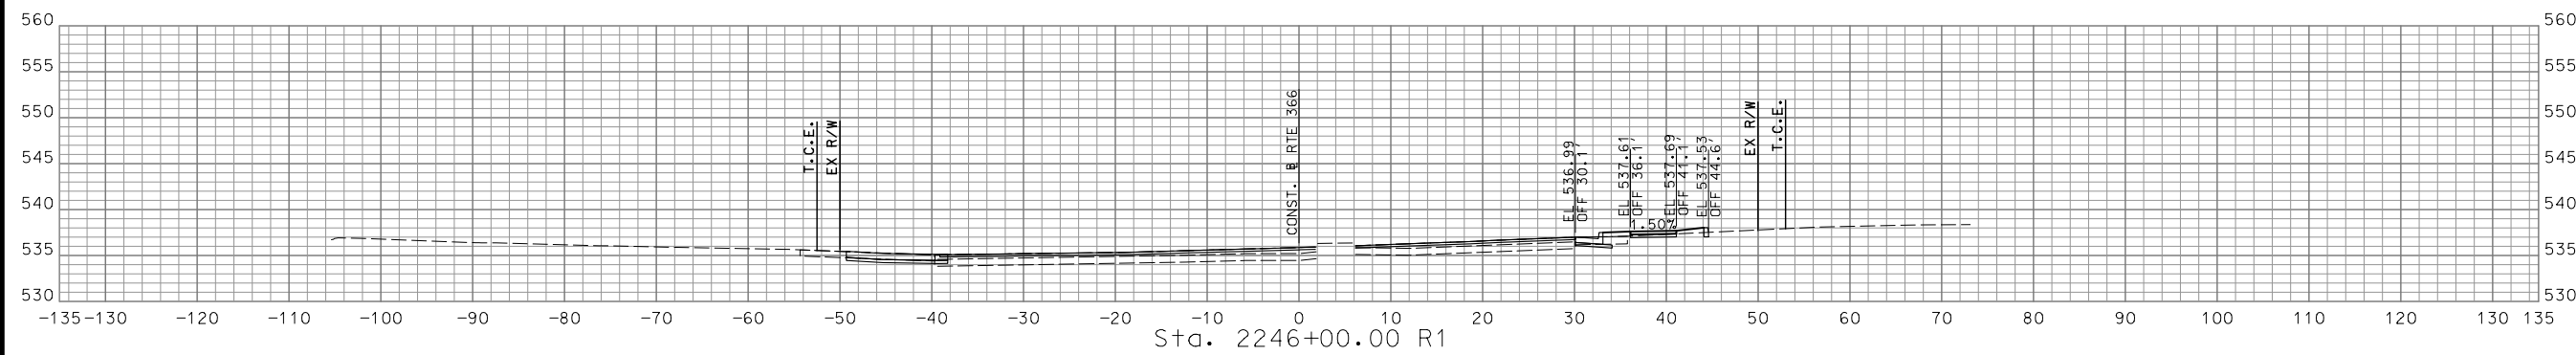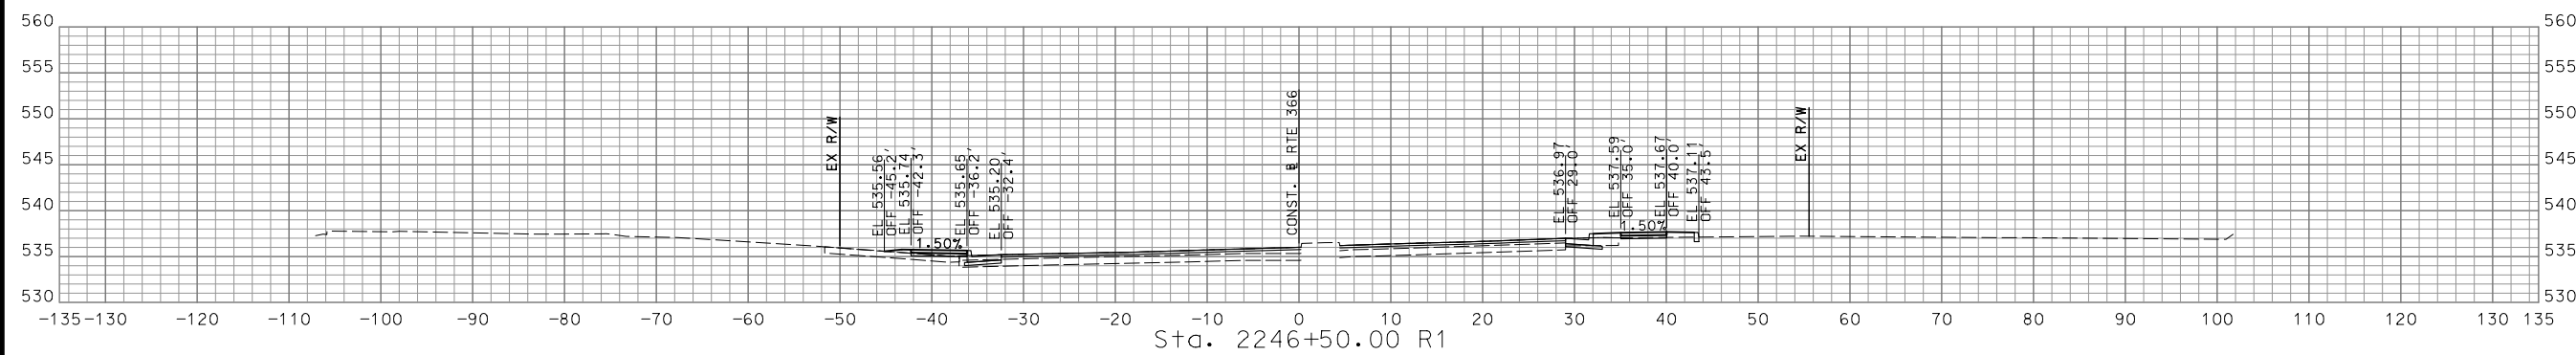

STA. 2245+00.00 R1 TO STA. 2246+50.00 R1





DISCLAIMER  
 THE PROFESSIONAL WHOSE SIGNATURE AND PERSONAL SEAL APPEAR HEREON ASSUMES RESPONSIBILITY ONLY FOR WHAT APPEARS ON THIS PAGE, AND DISCLAIMS (PURSUANT TO SECTION 327.411 RSMO) SPECIFICATION, ESTIMATES, REPORTS, OR OTHER DOCUMENTS OR INSTRUMENTS NOT SEALED BY THE UNDERSIGNED PROFESSIONAL RELATING TO OR INTENDED TO BE USED FOR ANY PART OR PARTS OF THE PROJECT TO WHICH THIS PAGE REFERS.

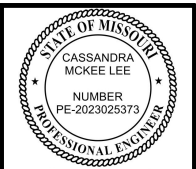

*Cassandra McKee Lee*  
 09/06/2024  
 Cassandra McKee Lee - Civil  
 MO PE-2023025373


DATE PREPARED  
 9/5/2024  
 MO ROUTE 366 STATE MO  
 DISTRICT SL SHEET NO. 132  
 COUNTY ST. LOUIS  
 JOB NO. J6S3582  
 CONTRACT ID.

PROJECT NO.  
 BRIDGE NO.

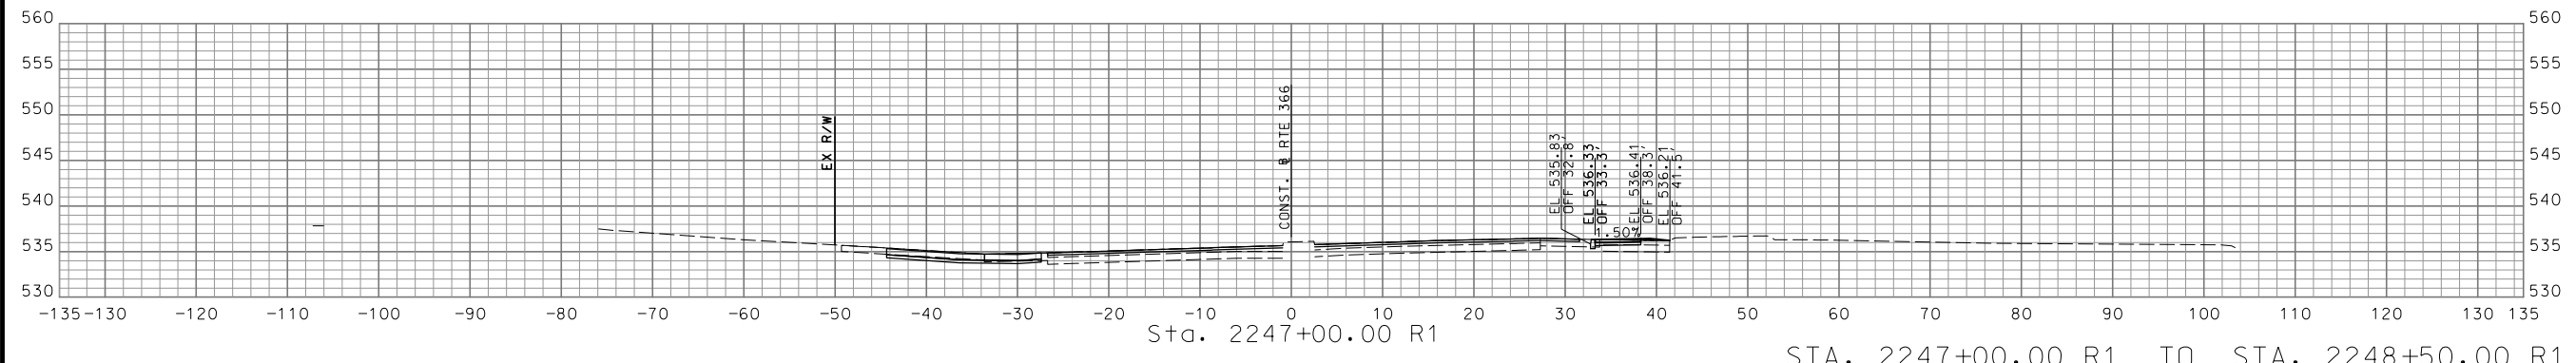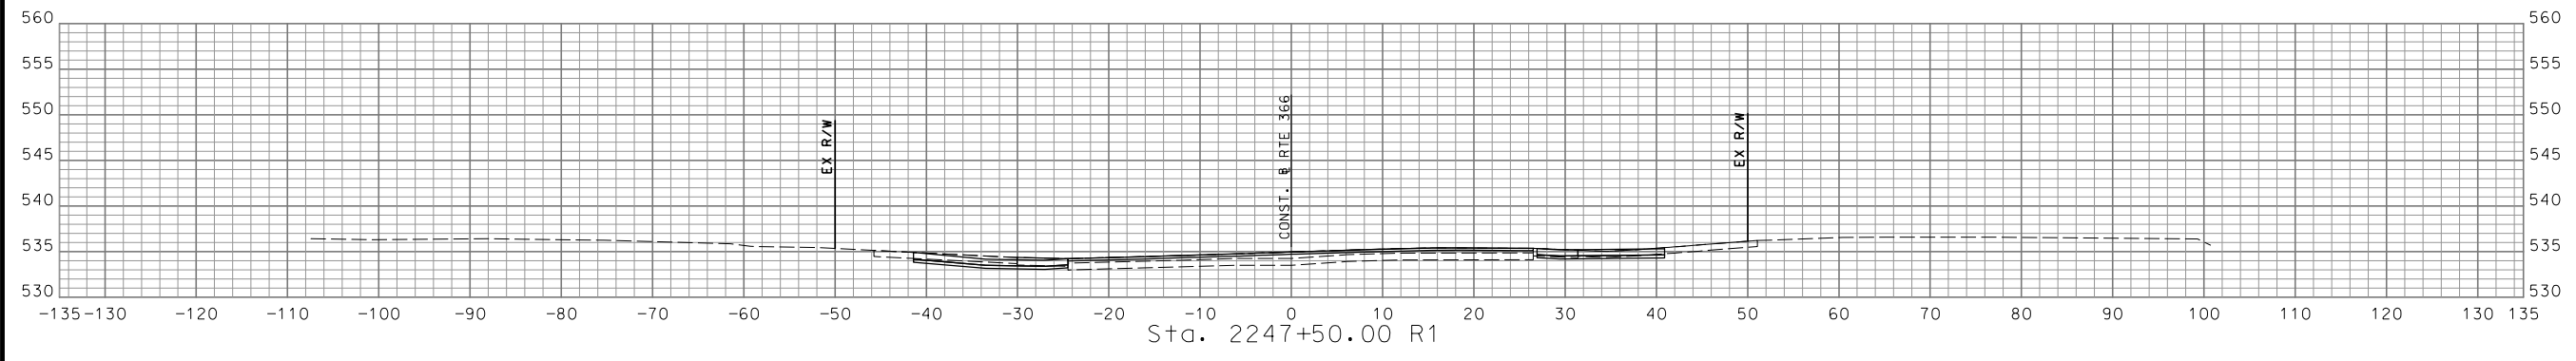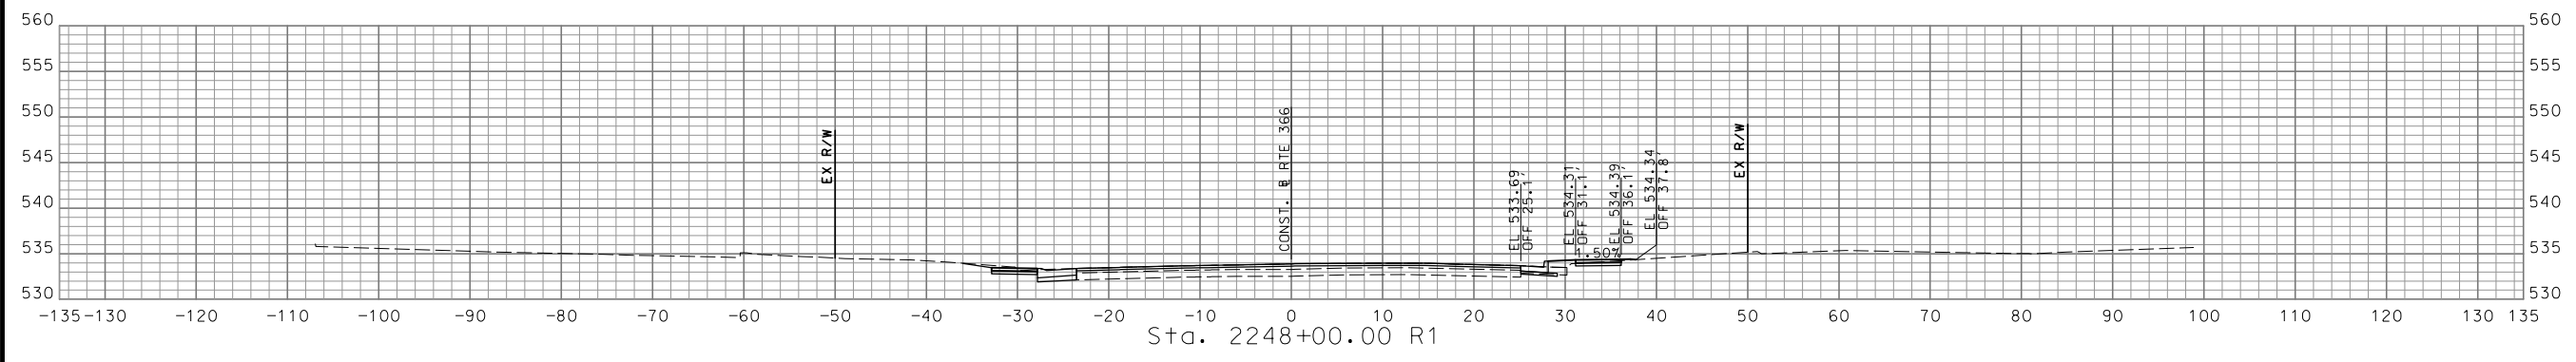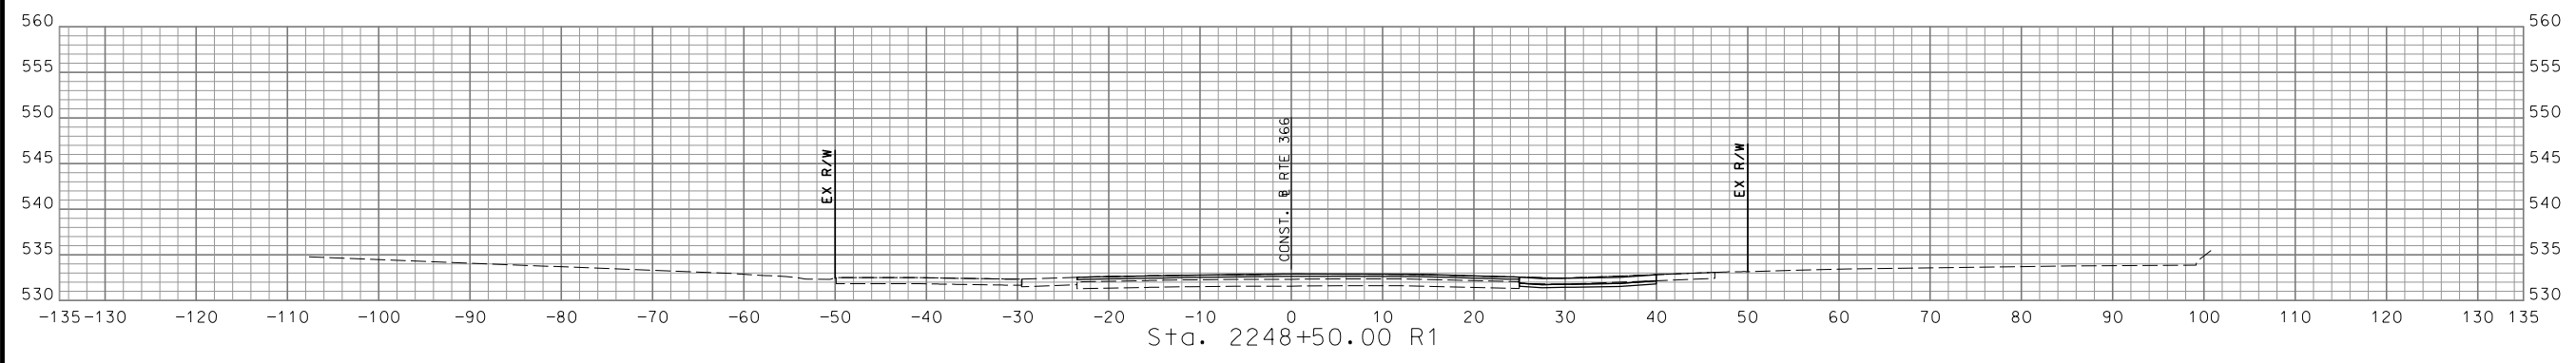

STA. 2247+00.00 R1 TO STA. 2248+50.00 R1


DATE	DESCRIPTION

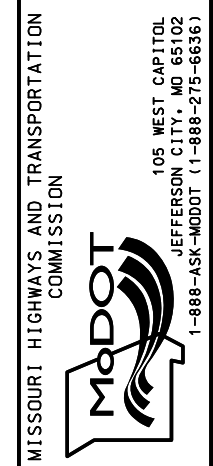

IF A SEAL IS PRESENT ON THIS SHEET IT HAS BEEN ELECTRONICALLY SEALED AND DATED.





REV.

DISCLAIMER  
 THE PROFESSIONAL WHOSE SIGNATURE AND PERSONAL SEAL APPEAR HEREON ASSUMES RESPONSIBILITY ONLY FOR WHAT APPEARS ON THIS PAGE, AND DISCLAIMS (PURSUANT TO SECTION 327.411 RSMO) SPECIFICATION, ESTIMATES, REPORTS, OR OTHER DOCUMENTS OR INSTRUMENTS NOT SEALED BY THE UNDERSIGNED PROFESSIONAL RELATING TO OR INTENDED TO BE USED FOR ANY PART OR PARTS OF THE PROJECT TO WHICH THIS PAGE REFERS.

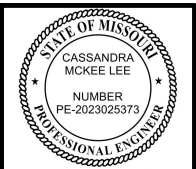

Cassandra McKee Lee - Civil  
 MO PE-2023025373  
 DATE PREPARED  
 9/5/2024

MO ROUTE	STATE
366	MO
DISTRICT	SHEET NO.
SL	133
COUNTY	
ST. LOUIS	
JOB NO.	
J6S3582	
CONTRACT ID.	
PROJECT NO.	
BRIDGE NO.	

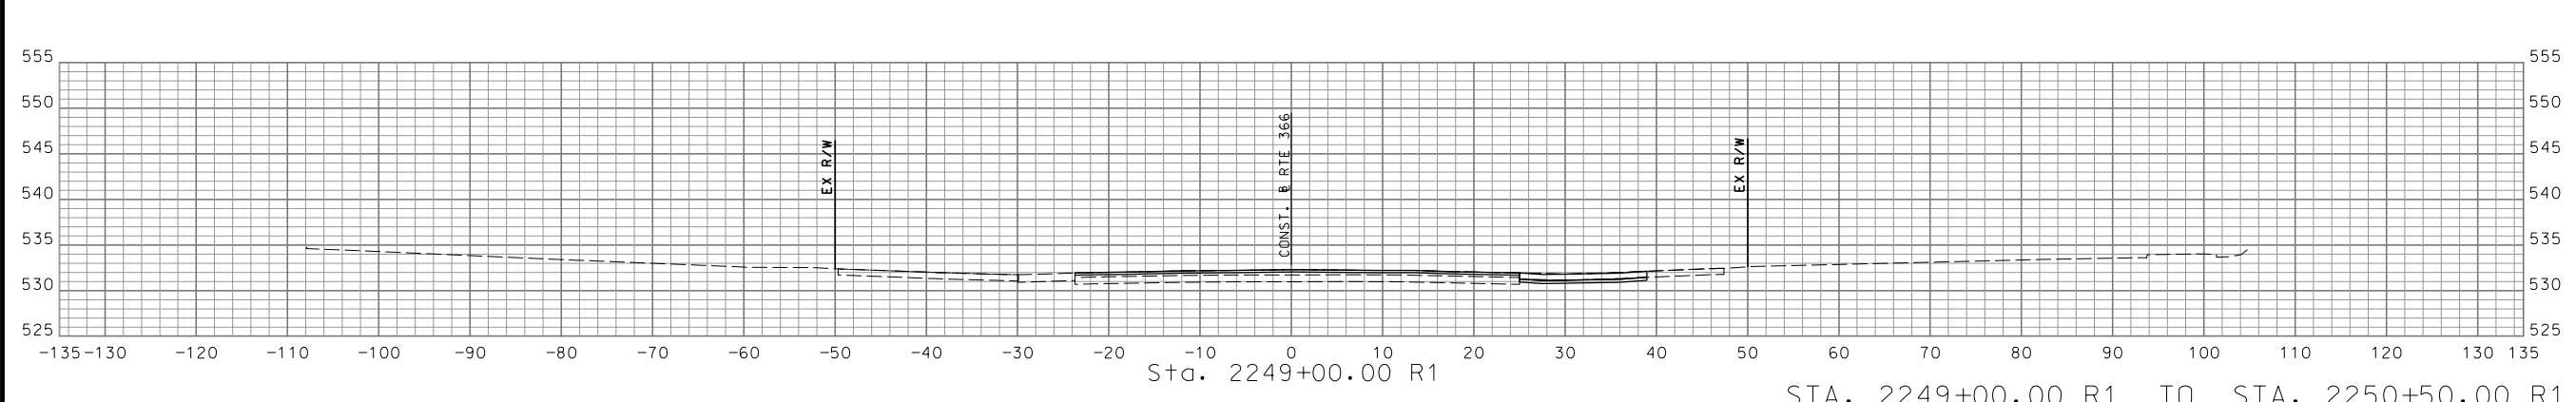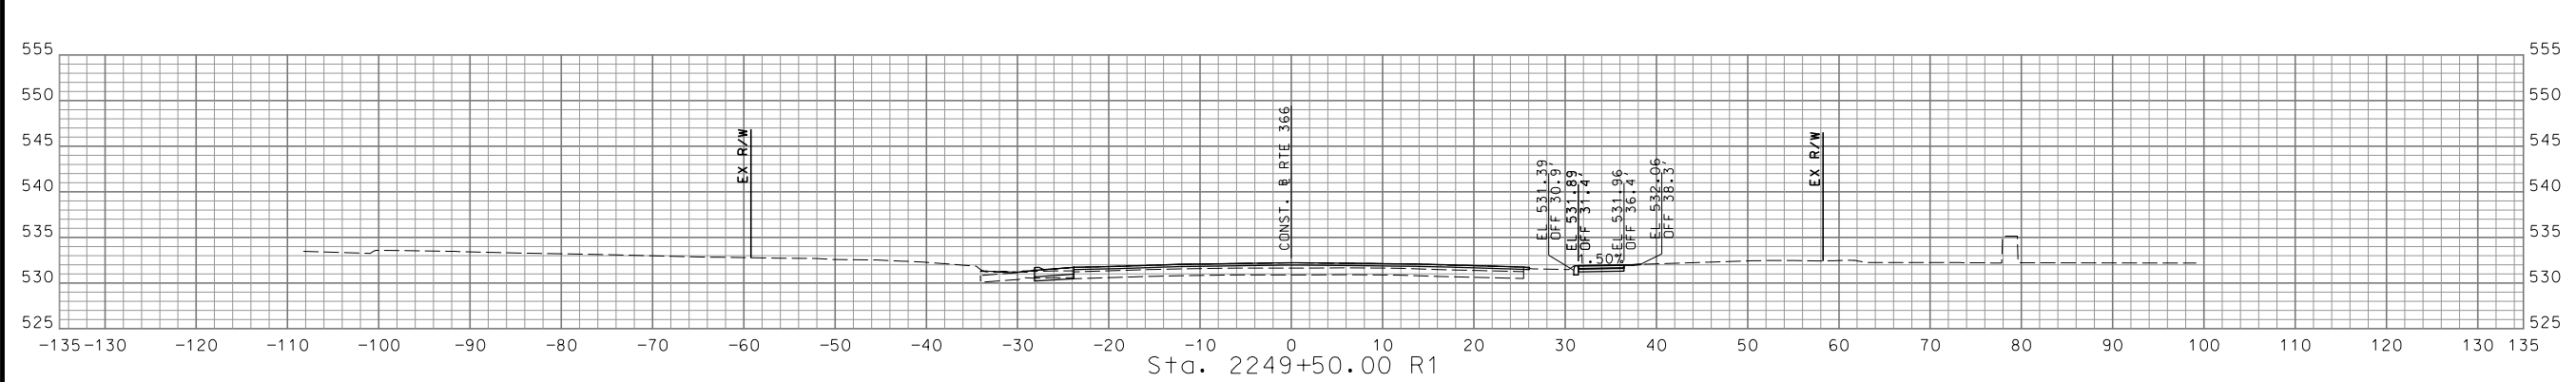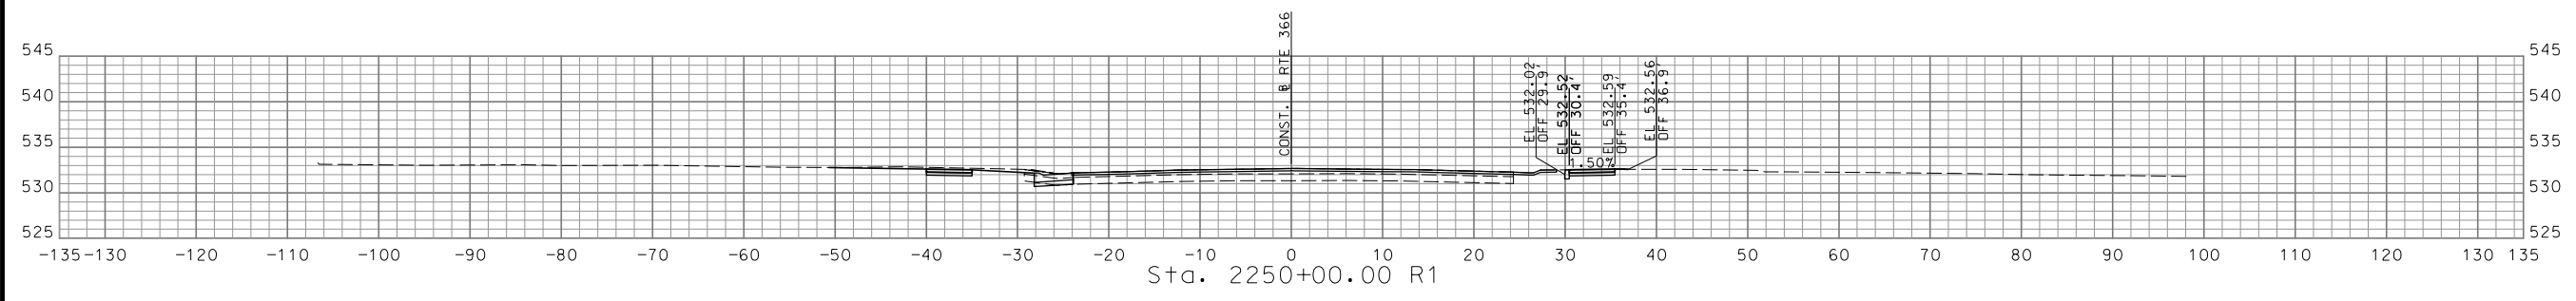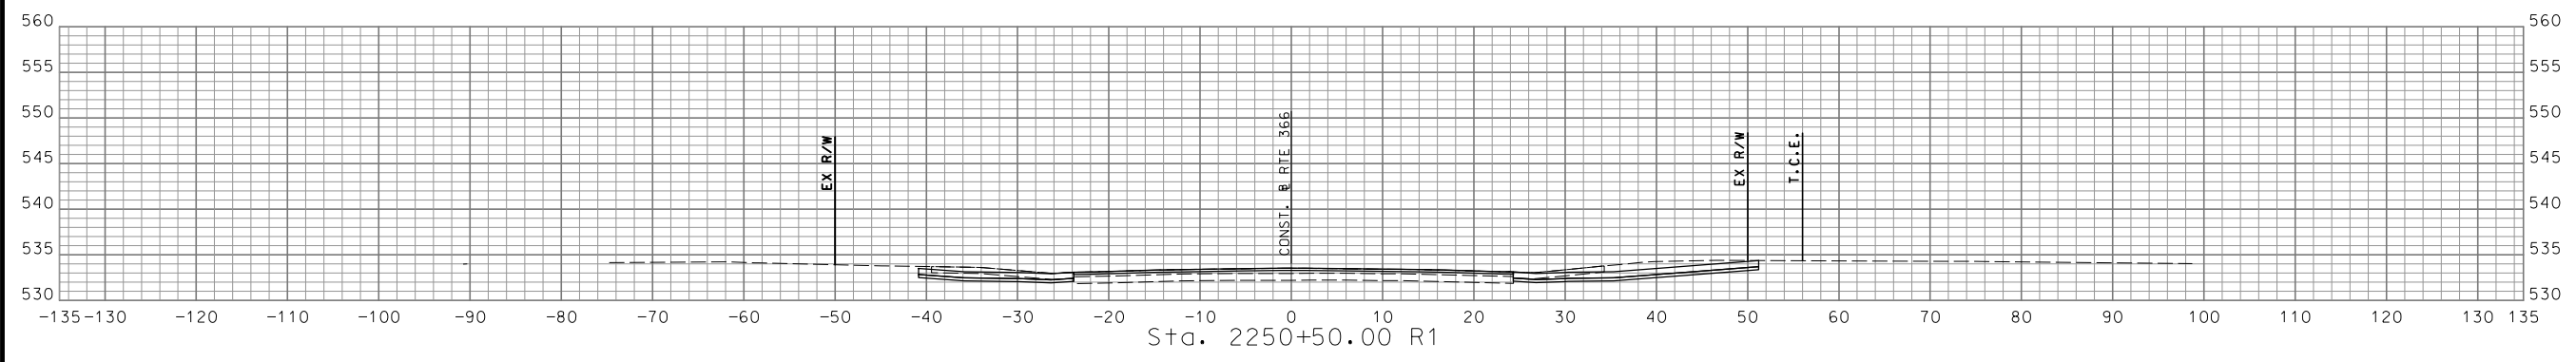

STA. 2249+00.00 R1 TO STA. 2250+50.00 R1

DATE	DESCRIPTION

MISSOURI HIGHWAYS AND TRANSPORTATION COMMISSION


105 WEST CAPITOL  
 JEFFERSON CITY, MO 65102  
 1-888-ASK-MODOT (1-888-275-6636)

**CMT**  
 © Copyright CMT, Inc.  
 CRAWFORD, MURPHY & TILLY, INC.  
 ONE MEMORIAL DRIVE, SUITE 500  
 ST. LOUIS, MO 63102 (314) 436-5500  
 ENGINEERING CORPORATION - 000631

IF A SEAL IS PRESENT ON THIS SHEET IT HAS BEEN ELECTRONICALLY SEALED AND DATED.

REV.

DISCLAIMER  
THE PROFESSIONAL WHOSE SIGNATURE AND PERSONAL SEAL APPEAR HEREON ASSUMES RESPONSIBILITY ONLY FOR WHAT APPEARS ON THIS PAGE, AND DISCLAIMS (PURSUANT TO SECTION 327.411 RSMO) SPECIFICATION, ESTIMATES, REPORTS, OR OTHER DOCUMENTS OR INSTRUMENTS NOT SEALED BY THE UNDERSIGNED PROFESSIONAL RELATING TO OR INTENDED TO BE USED FOR ANY PART OR PARTS OF THE PROJECT TO WHICH THIS PAGE REFERS.

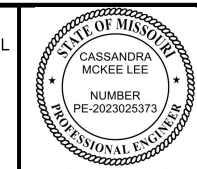

*Cassandra McKee Lee*  
07/29/2024  
Cassandra McKee Lee - Civil  
MO PE-2023025373

DATE PREPARED  
7/25/2024  
MO ROUTE 366 STATE MO  
DISTRICT SL SHEET NO. 134  
COUNTY ST. LOUIS  
JOB NO. J6S3582  
CONTRACT ID.





PROJECT NO.  
BRIDGE NO.

DATE	DESCRIPTION

MISSOURI HIGHWAYS AND TRANSPORTATION COMMISSION  
  
105 WEST CAPITOL  
JEFFERSON CITY, MO 65102  
1-888-ASK-MODOT (1-888-275-6636)


© Copyright CMT, Inc.  
CRAWFORD, MURPHY & TILLY, INC.  
ONE MEMORIAL DRIVE, SUITE 500  
ST. LOUIS, MO 63102 (314) 436-5500  
ENGINEERING CORPORATION - 000631  
REV.

IF A SEAL IS PRESENT ON THIS SHEET IT HAS BEEN ELECTRONICALLY SEALED AND DATED.

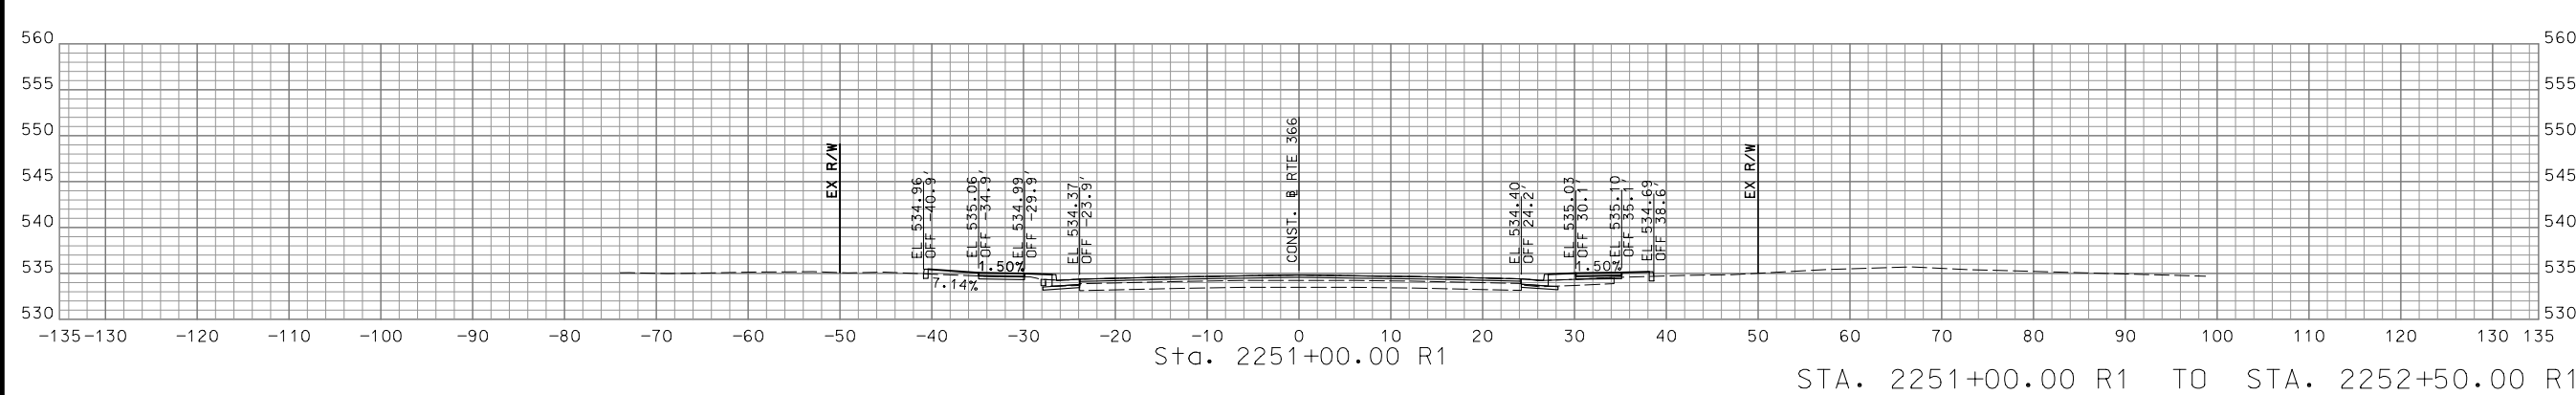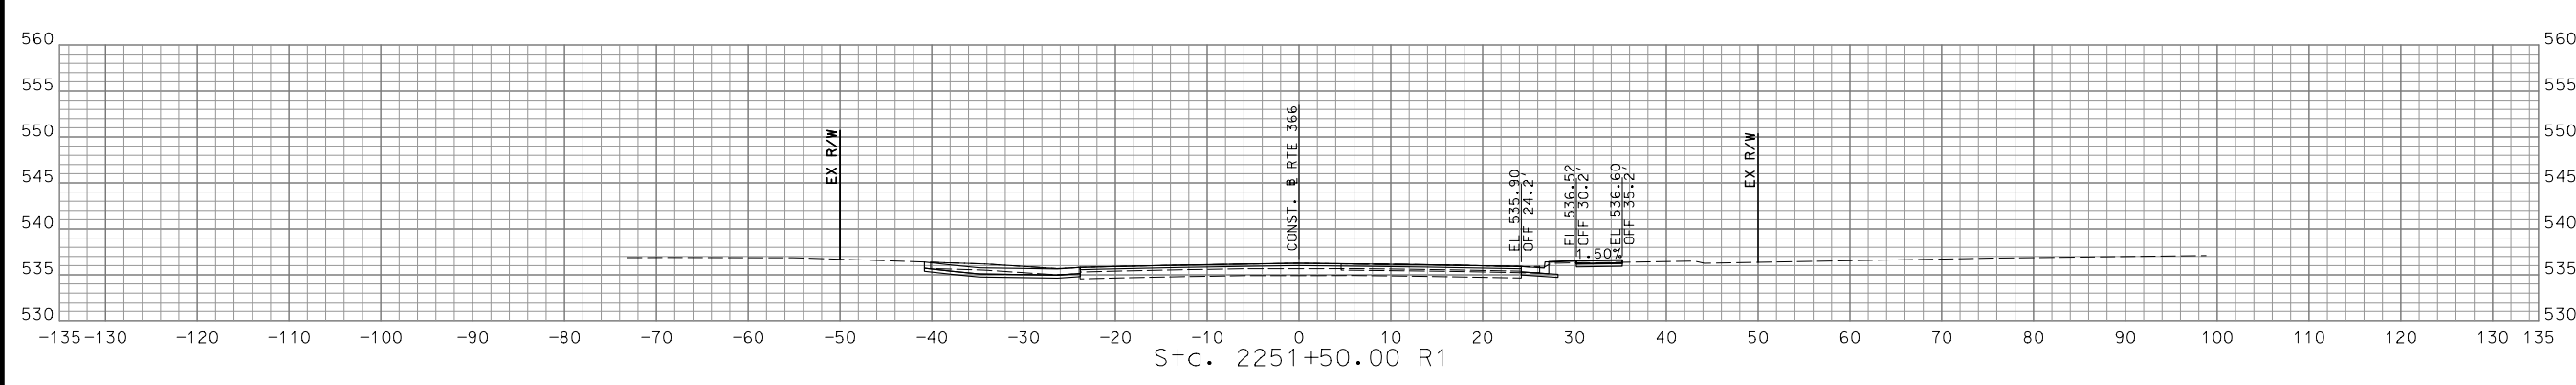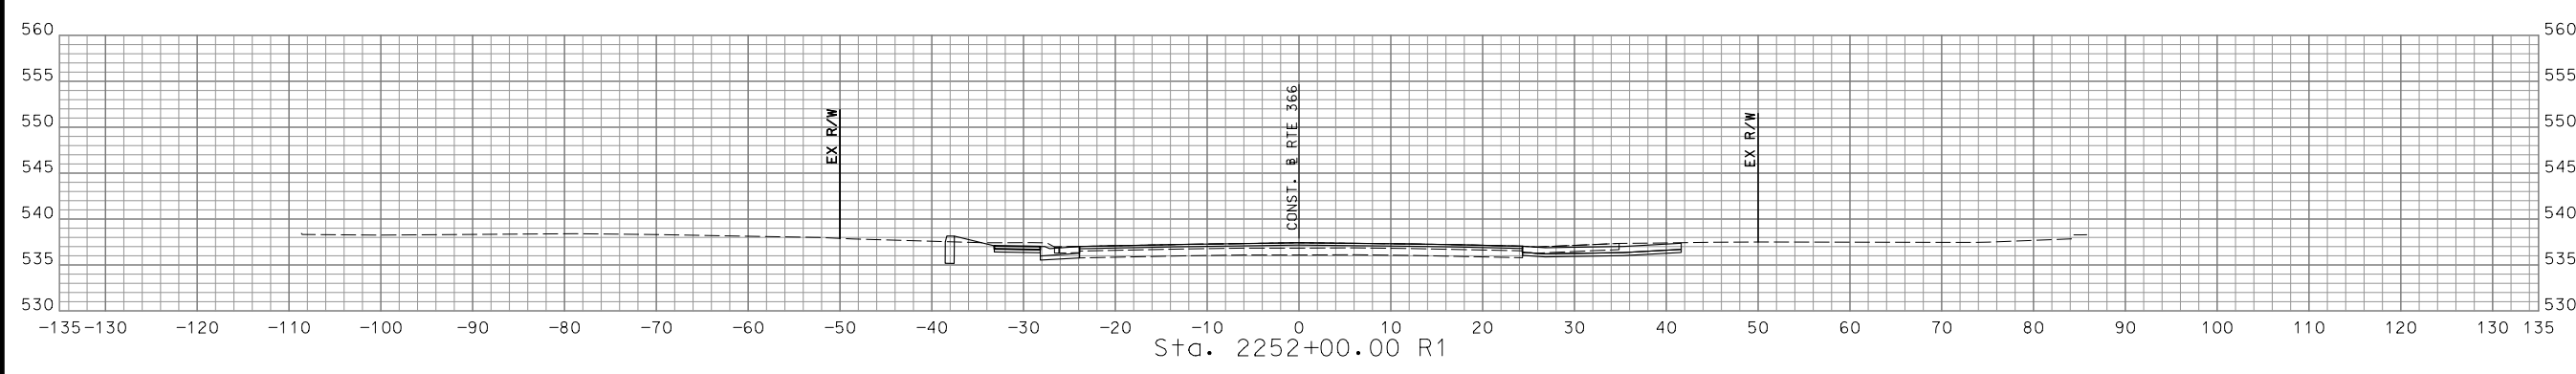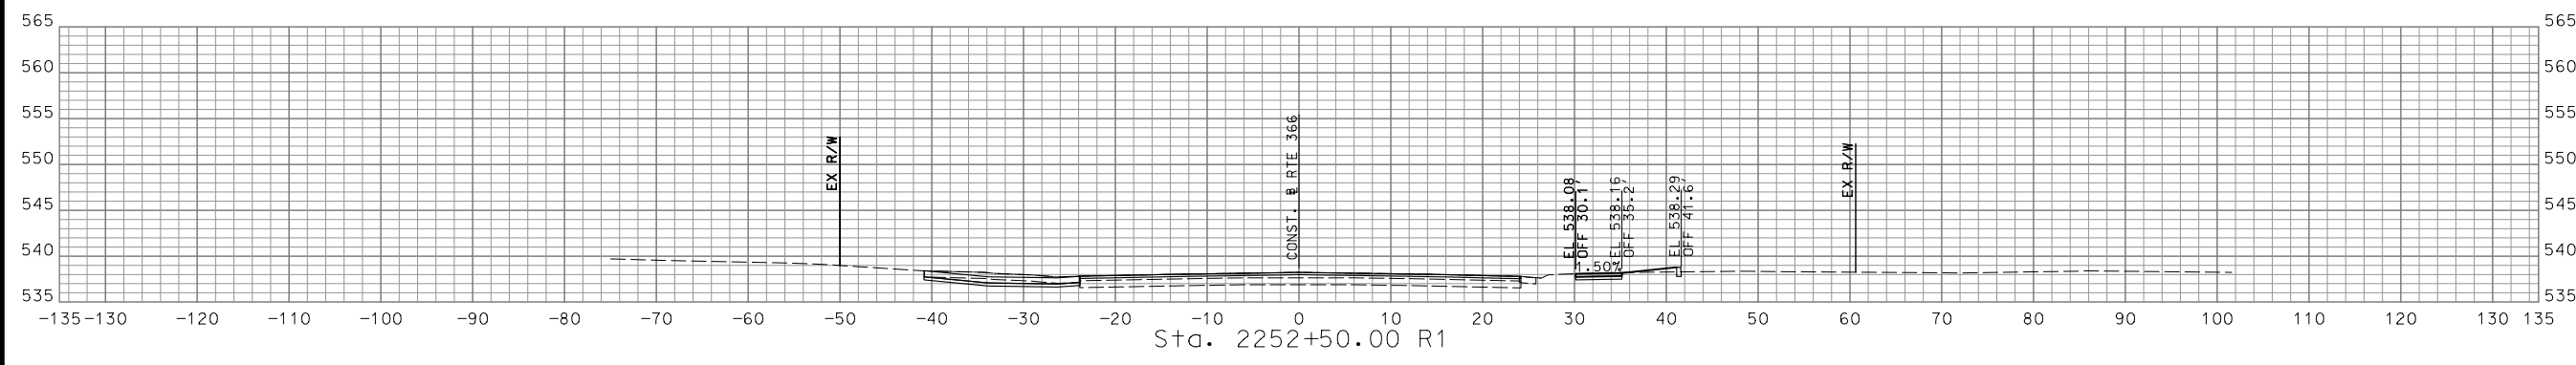

STA. 2251+00.00 R1 TO STA. 2252+50.00 R1

DISCLAIMER  
 THE PROFESSIONAL WHOSE SIGNATURE AND PERSONAL SEAL APPEAR HEREON ASSUMES RESPONSIBILITY ONLY FOR WHAT APPEARS ON THIS PAGE, AND DISCLAIMS (PURSUANT TO SECTION 327.411 RSMO) SPECIFICATION, ESTIMATES, REPORTS, OR OTHER DOCUMENTS OR INSTRUMENTS NOT SEALED BY THE UNDERSIGNED PROFESSIONAL RELATING TO OR INTENDED TO BE USED FOR ANY PART OR PARTS OF THE PROJECT TO WHICH THIS PAGE REFERS.

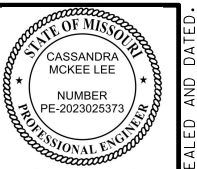

*Cassandra McKee Lee*  
 07/29/2024  
 Cassandra McKee Lee - Civil  
 MO PE-2023025373

DATE PREPARED  
 7/25/2024

MO ROUTE 366 STATE MO  
 DISTRICT SL SHEET NO. 135





COUNTY  
 ST. LOUIS

JOB NO.  
 J6S3582

CONTRACT ID.

PROJECT NO.


BRIDGE NO.

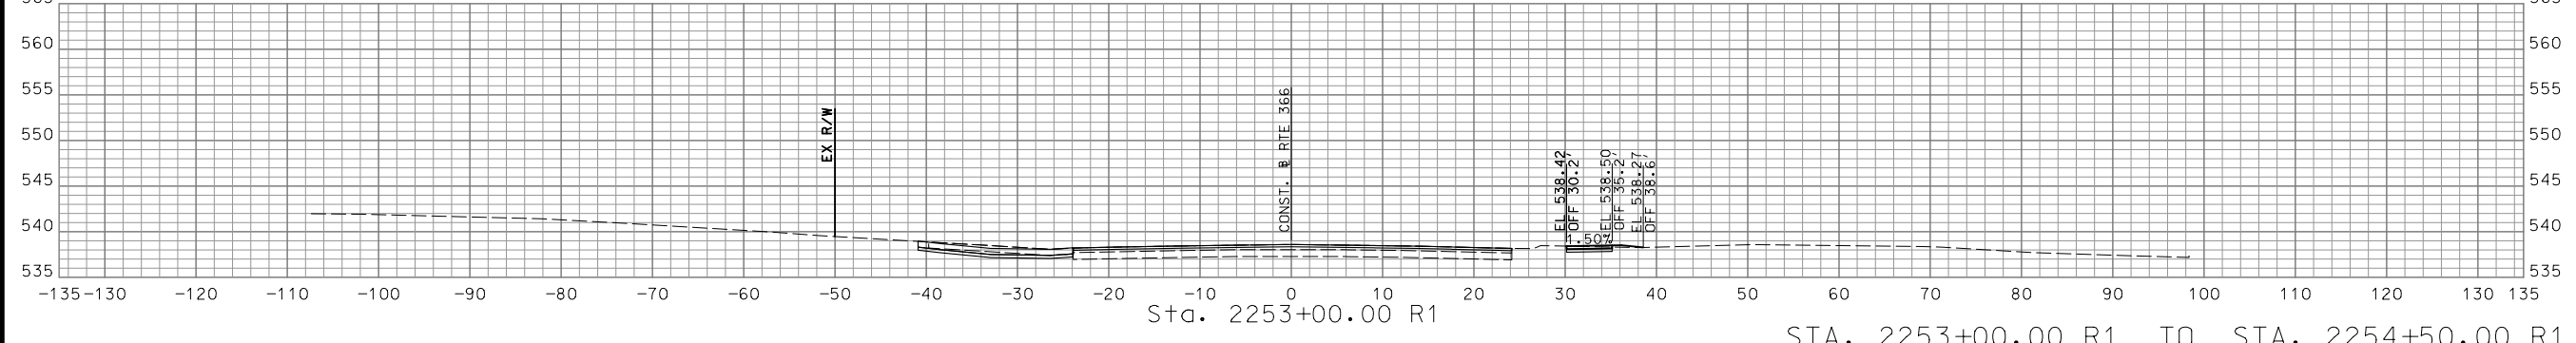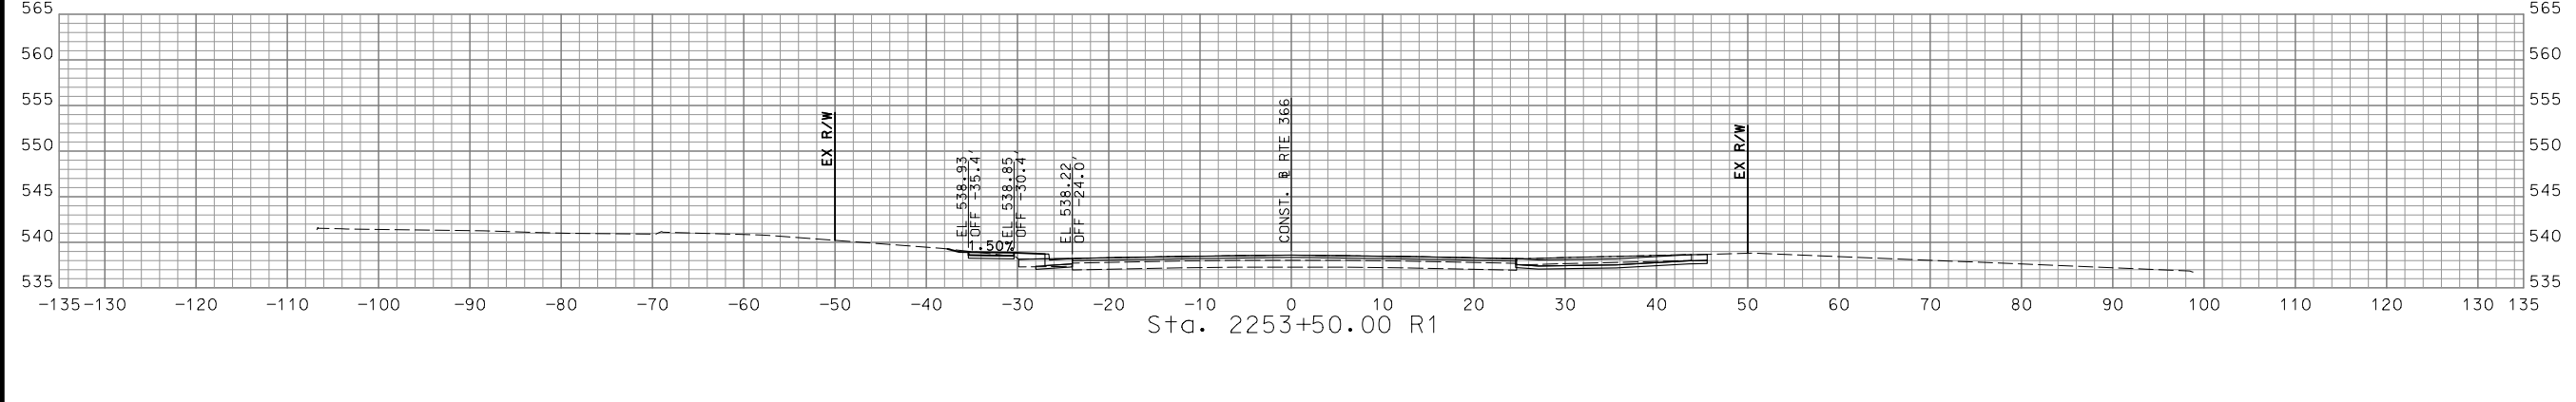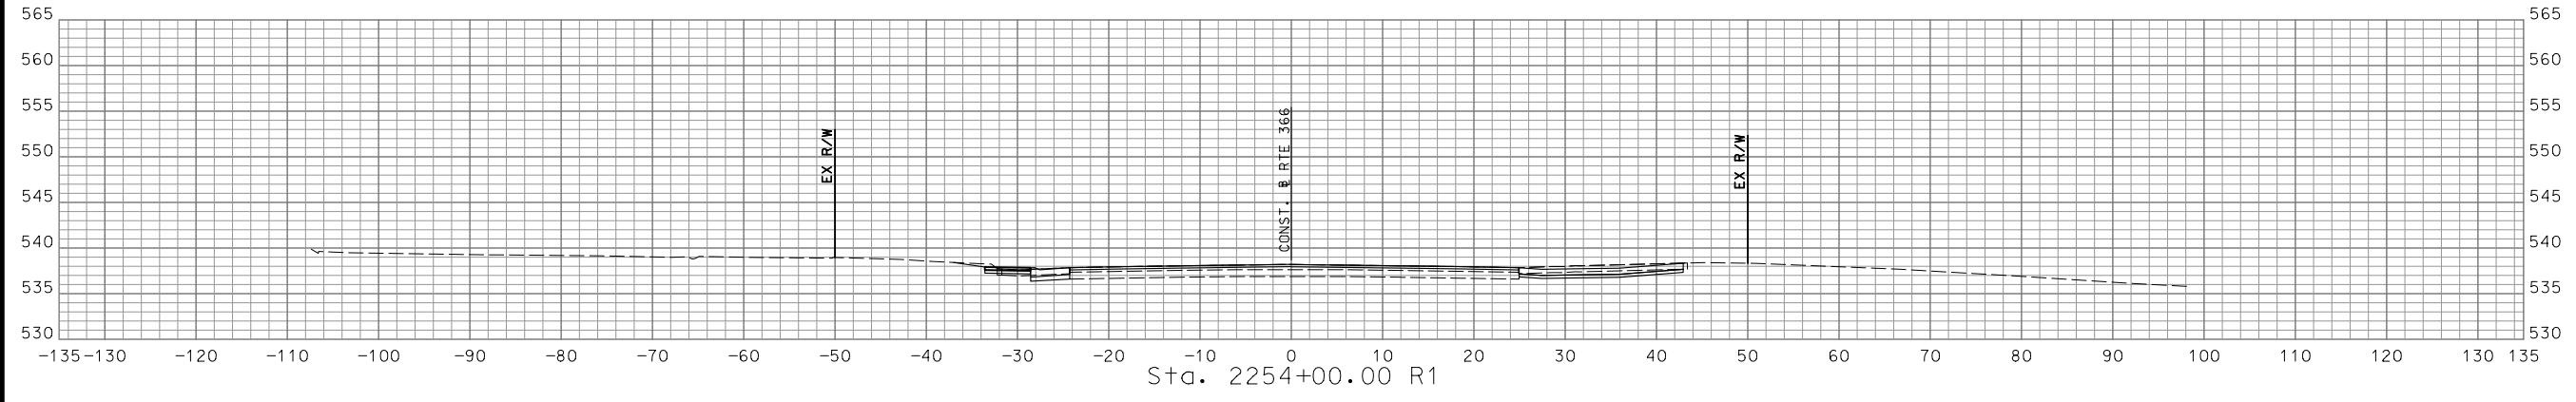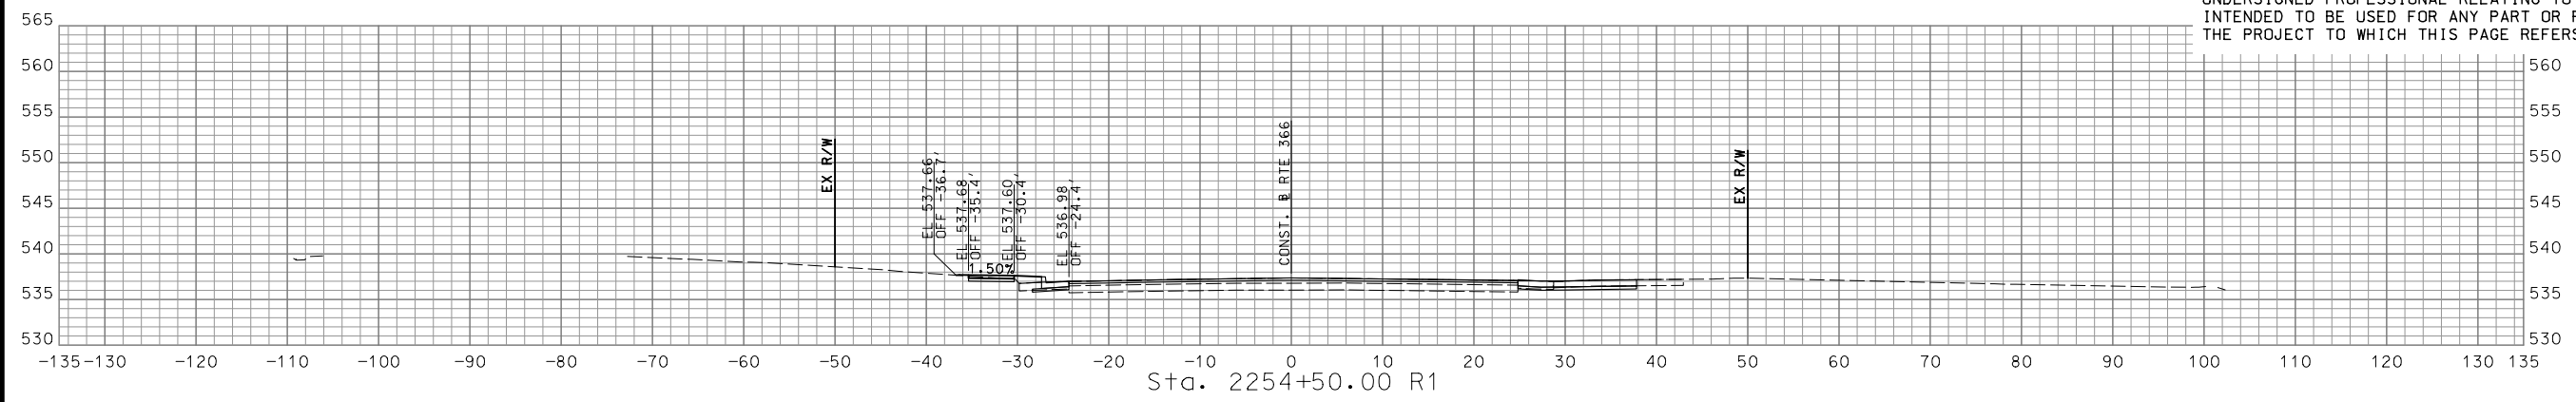

STA. 2253+00.00 R1 TO STA. 2254+50.00 R1

DATE DESCRIPTION


MISSOURI HIGHWAYS AND TRANSPORTATION COMMISSION

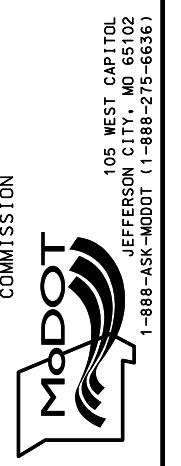

CRAWFORD, MURPHY & TILLY, INC.  
 ONE MEMORIAL DRIVE, SUITE 500  
 ST. LOUIS, MO 63102 (314) 436-5500  
 ENGINEERING CORPORATION - 000631

IF A SEAL IS PRESENT ON THIS SHEET IT HAS BEEN ELECTRONICALLY SEALED AND DATED.

DISCLAIMER  
THE PROFESSIONAL WHOSE SIGNATURE AND PERSONAL SEAL APPEAR HEREON ASSUMES RESPONSIBILITY ONLY FOR WHAT APPEARS ON THIS PAGE, AND DISCLAIMS (PURSUANT TO SECTION 327.411 RSMO) SPECIFICATION, ESTIMATES, REPORTS, OR OTHER DOCUMENTS OR INSTRUMENTS NOT SEALED BY THE UNDERSIGNED PROFESSIONAL RELATING TO OR INTENDED TO BE USED FOR ANY PART OR PARTS OF THE PROJECT TO WHICH THIS PAGE REFERS.

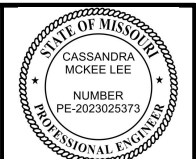

*Cassandra McKee Lee*  
07/29/2024  
Cassandra McKee Lee - Civil  
MO PE-2023025373

DATE PREPARED  
7/25/2024





MO ROUTE 366 STATE MO  
DISTRICT SL SHEET NO. 136

COUNTY  
ST. LOUIS

JOB NO.  
J6S3582  
CONTRACT ID.

PROJECT NO.

BRIDGE NO.

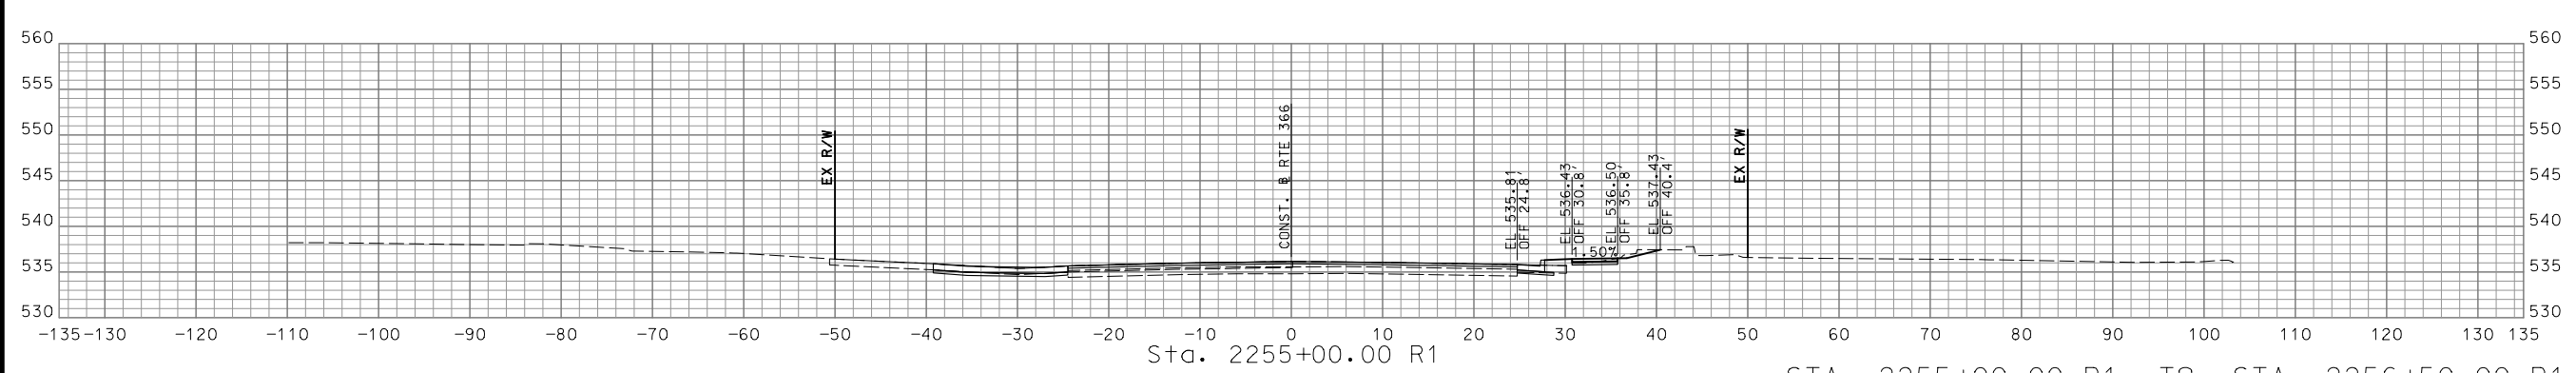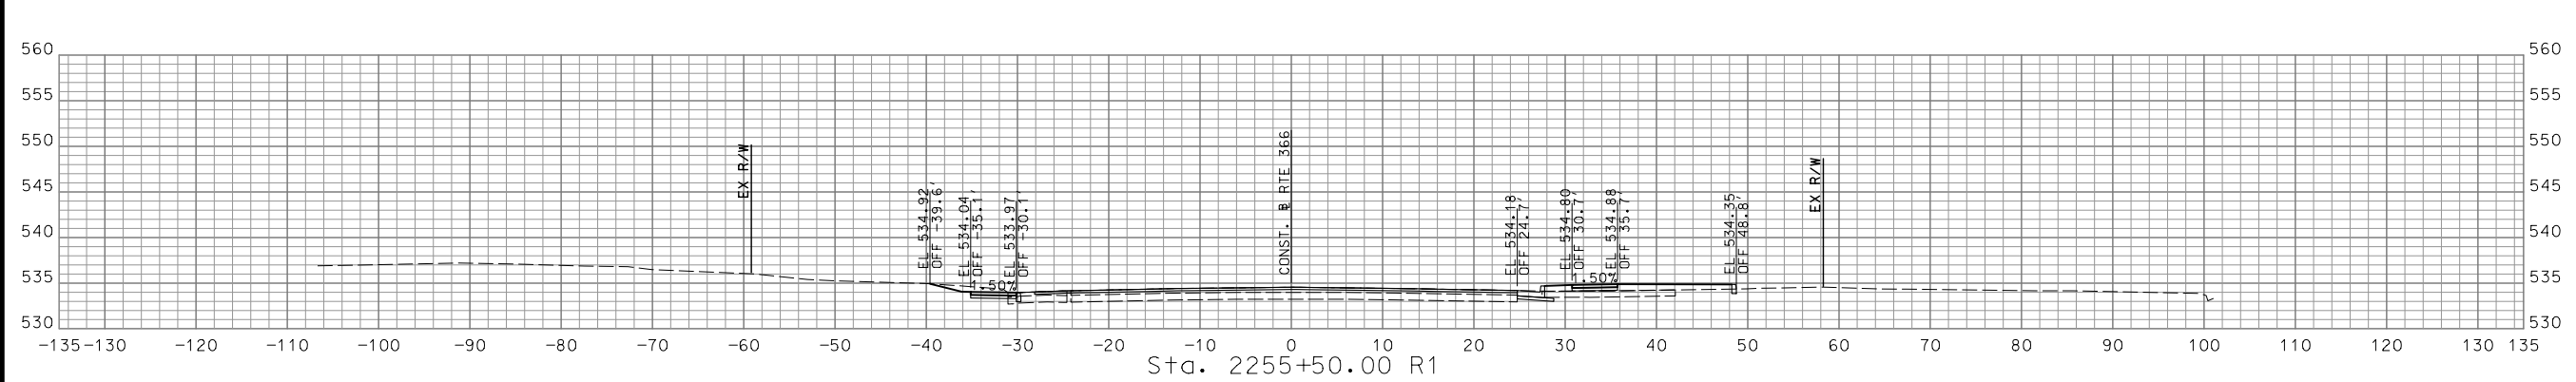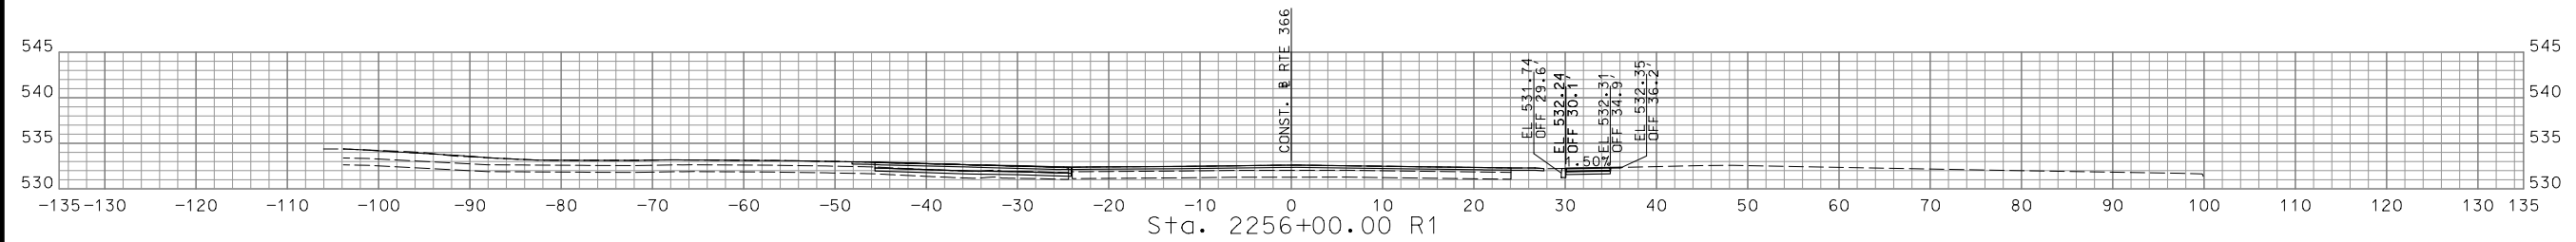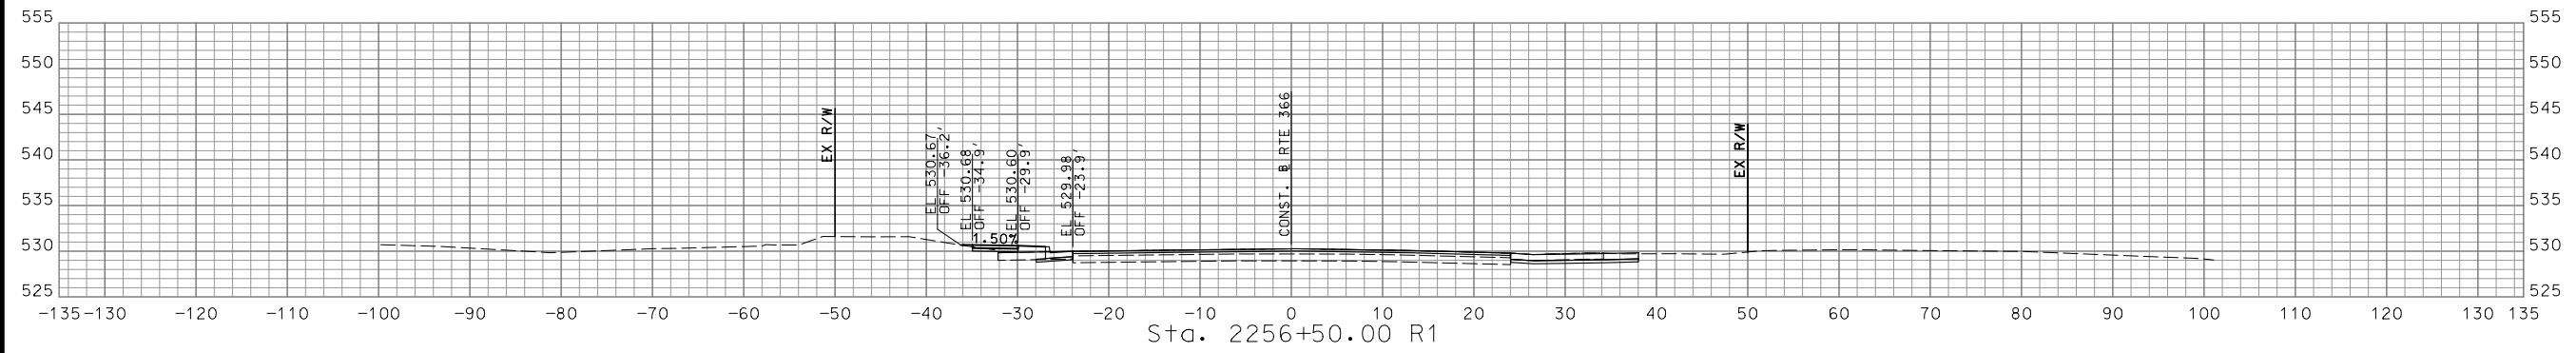

STA. 2255+00.00 R1 TO STA. 2256+50.00 R1

DATE	DESCRIPTION

MISSOURI HIGHWAYS AND TRANSPORTATION COMMISSION  
MoDOT  
105 WEST CAPITOL  
JEFFERSON CITY, MO 65102  
1-888-ASK-MODOT (1-888-275-6636)

CMT  
© Copyright CMT, Inc.  
CRAWFORD, MURPHY & TILLY, INC.  
ONE MEMORIAL DRIVE, SUITE 500  
ST. LOUIS, MO 63102 (314) 436-5500  
ENGINEERING CORPORATION - 000631

IF A SEAL IS PRESENT ON THIS SHEET IT HAS BEEN ELECTRONICALLY SEALED AND DATED.

REV.













DISCLAIMER  
 THE PROFESSIONAL WHOSE SIGNATURE AND PERSONAL SEAL APPEAR HEREON ASSUMES RESPONSIBILITY ONLY FOR WHAT APPEARS ON THIS PAGE, AND DISCLAIMS (PURSUANT TO SECTION 327.411 RSMO) SPECIFICATION, ESTIMATES, REPORTS, OR OTHER DOCUMENTS OR INSTRUMENTS NOT SEALED BY THE UNDERSIGNED PROFESSIONAL RELATING TO OR INTENDED TO BE USED FOR ANY PART OR PARTS OF THE PROJECT TO WHICH THIS PAGE REFERS.



*Cassandra McKee Lee*  
 07/29/2024  
 Cassandra McKee Lee - Civil  
 MO PE-2023025373

DATE PREPARED  
 7/25/2024

MO ROUTE 366 STATE MO

DISTRICT SL SHEET NO. 142

COUNTY ST. LOUIS

JOB NO. J6S3582

CONTRACT ID.

PROJECT NO.

BRIDGE NO.

DESCRIPTION

DATE

MISSOURI HIGHWAYS AND TRANSPORTATION COMMISSION

105 WEST CAPITOL JEFFERSON CITY, MO 65102

1-888-ASK-MODOT (1-888-275-6636)

MoDOT

© Copyright CMT, Inc.

CRAWFORD, MURPHY & TILLY, INC.





ONE MEMORIAL DRIVE, SUITE 500

ST. LOUIS, MO 63102 (314) 436-5500

ENGINEERING CORPORATION - 000631

REV.

IF A SEAL IS PRESENT ON THIS SHEET IT HAS BEEN ELECTRONICALLY SEALED AND DATED.

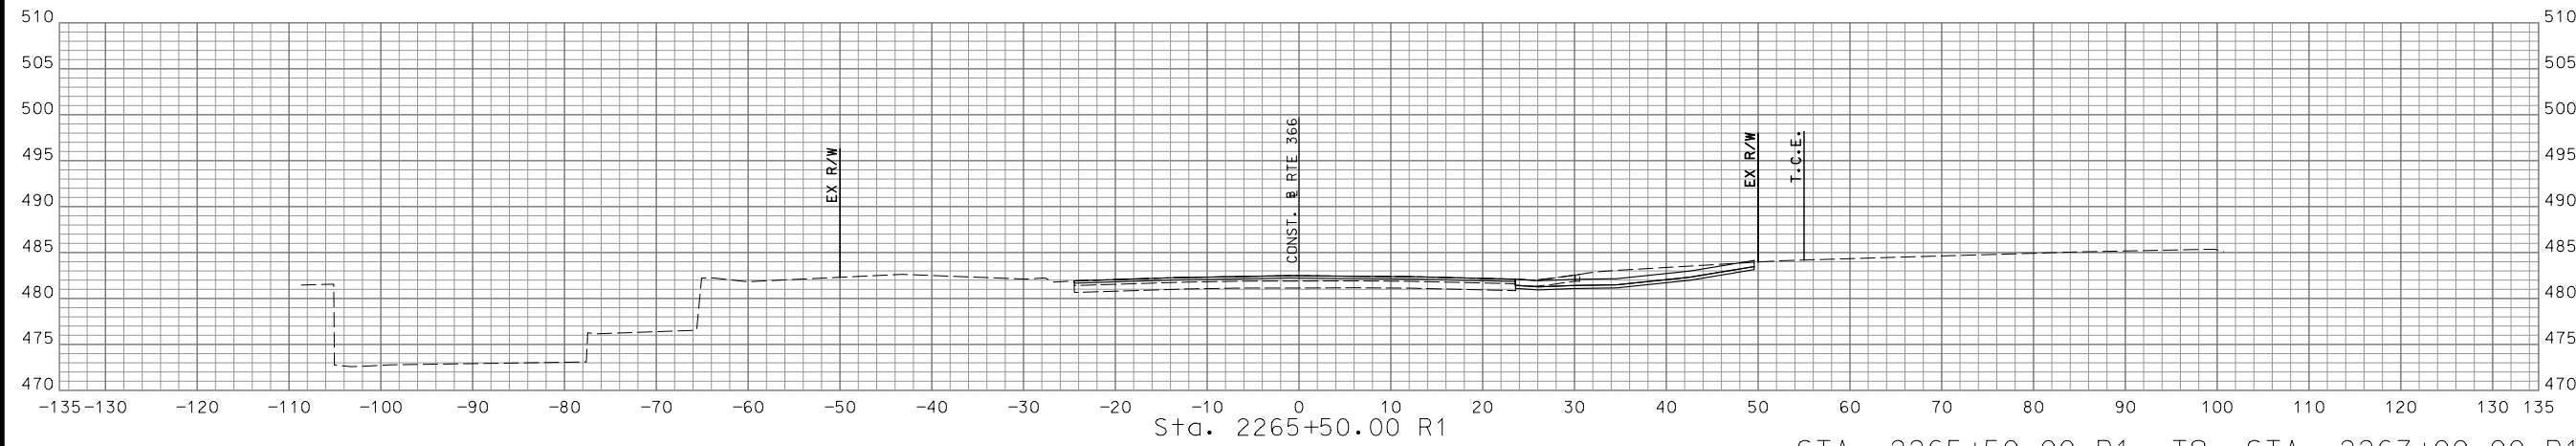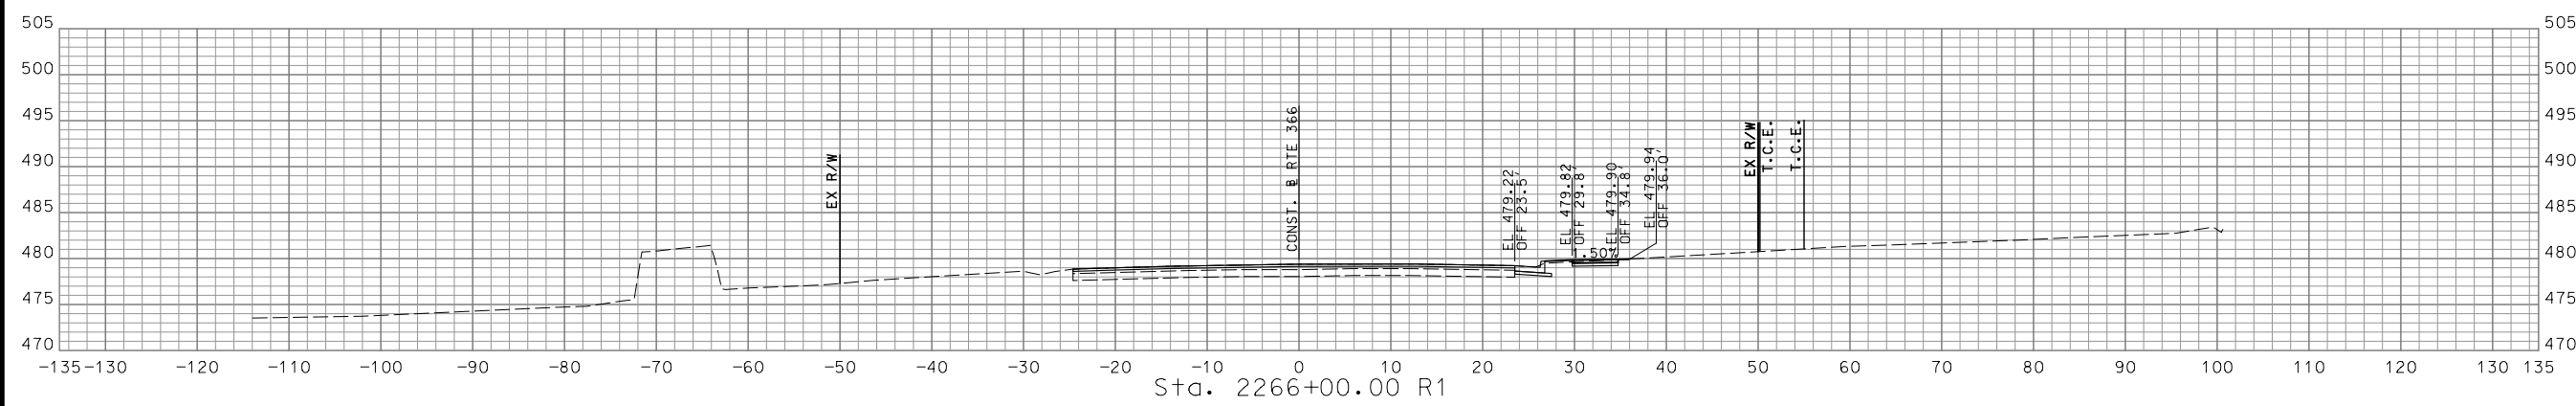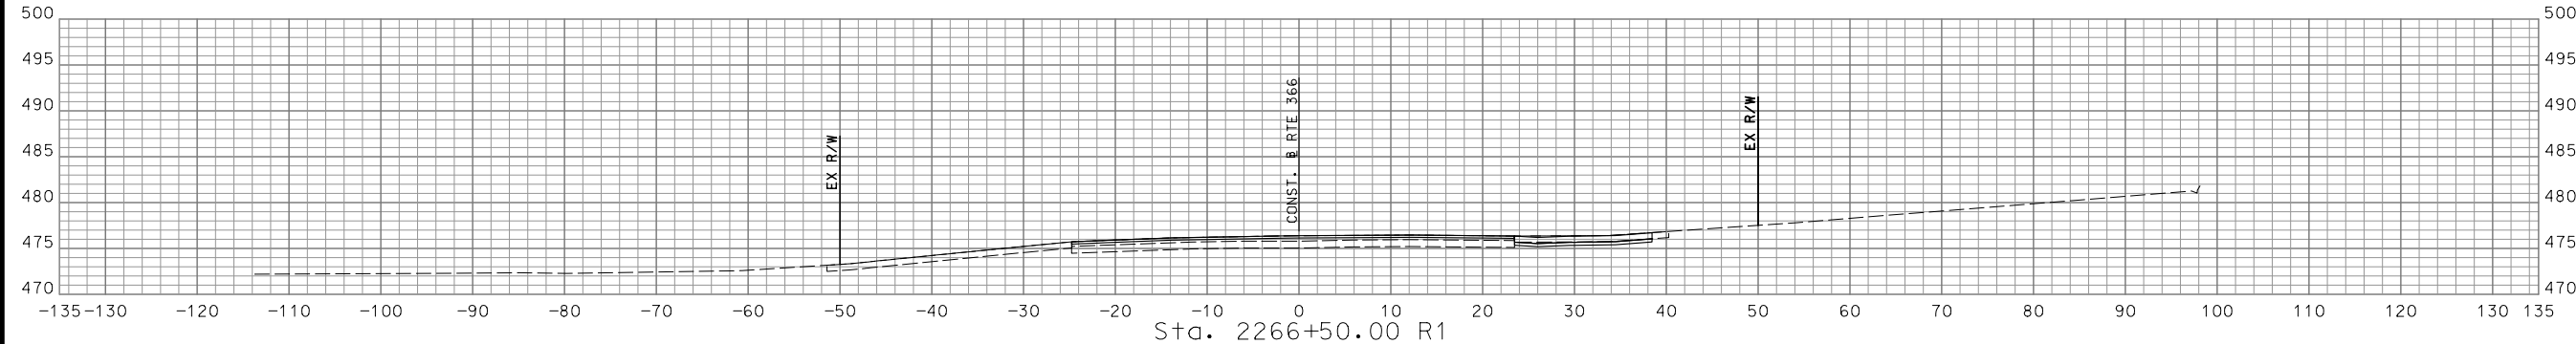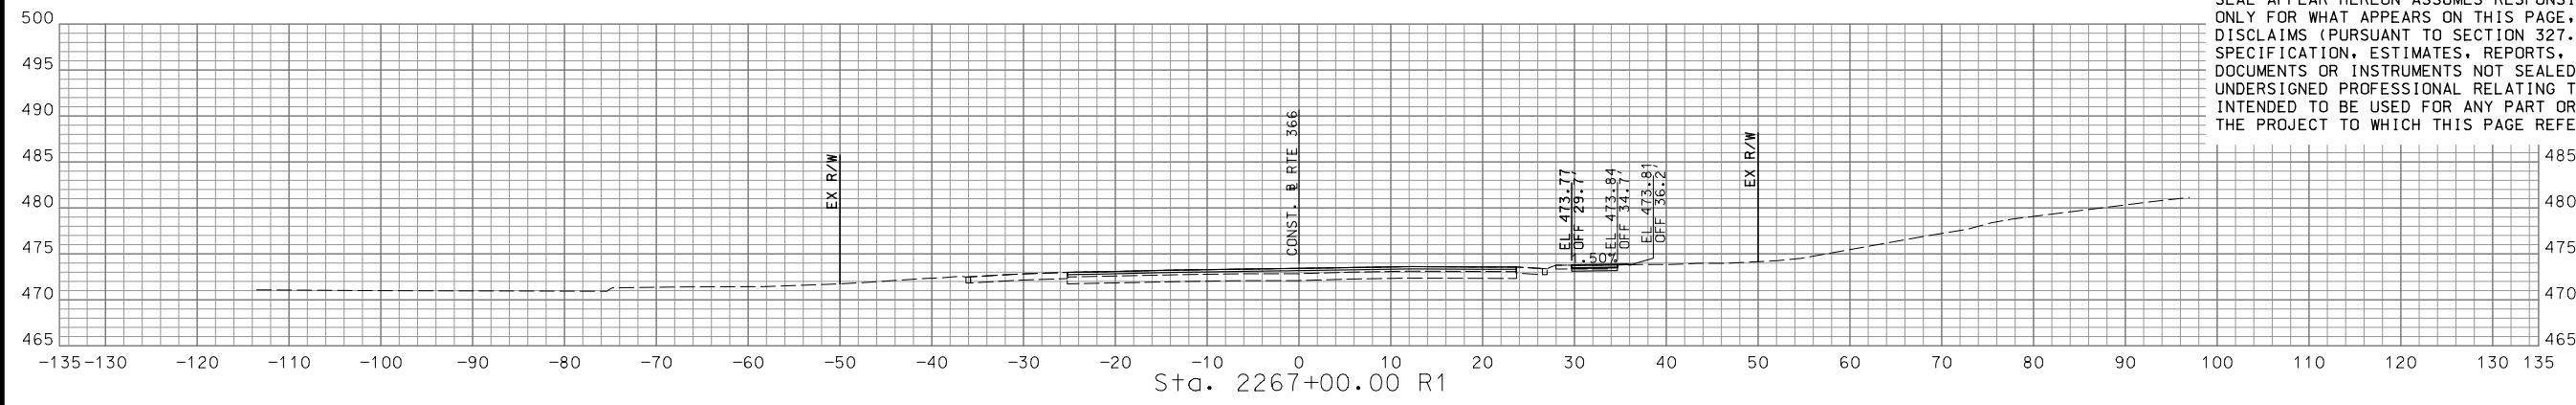

STA. 2265+50.00 R1 TO STA. 2267+00.00 R1







DISCLAIMER  
THE PROFESSIONAL WHOSE SIGNATURE AND PERSONAL SEAL APPEAR HEREON ASSUMES RESPONSIBILITY ONLY FOR WHAT APPEARS ON THIS PAGE, AND DISCLAIMS (PURSUANT TO SECTION 327.411 RSMO) SPECIFICATION, ESTIMATES, REPORTS, OR OTHER DOCUMENTS OR INSTRUMENTS NOT SEALED BY THE UNDERSIGNED PROFESSIONAL RELATING TO OR INTENDED TO BE USED FOR ANY PART OR PARTS OF THE PROJECT TO WHICH THIS PAGE REFERS.



*Cassandra McKee Lee*  
07/29/2024  
Cassandra McKee Lee - Civil  
MO PE-2023025373

DATE PREPARED  
7/25/2024

MO ROUTE 366 STATE MO  
DISTRICT SL SHEET NO. 145

COUNTY ST. LOUIS  
JOB NO. J6S3582  
CONTRACT ID.





PROJECT NO.  
BRIDGE NO.

DATE	DESCRIPTION

MISSOURI HIGHWAYS AND TRANSPORTATION COMMISSION  
MoDOT  
105 WEST CAPITOL  
JEFFERSON CITY, MO 65102  
1-888-ASK-MODOT (1-888-275-6636)


CMT  
© Copyright CMT, Inc.  
CRAWFORD, MURPHY & TILLY, INC.  
ONE MEMORIAL DRIVE, SUITE 500  
ST. LOUIS, MO 63102 (314) 436-5500  
ENGINEERING CORPORATION - 000631  
REV.

IF A SEAL IS PRESENT ON THIS SHEET IT HAS BEEN ELECTRONICALLY SEALED AND DATED.

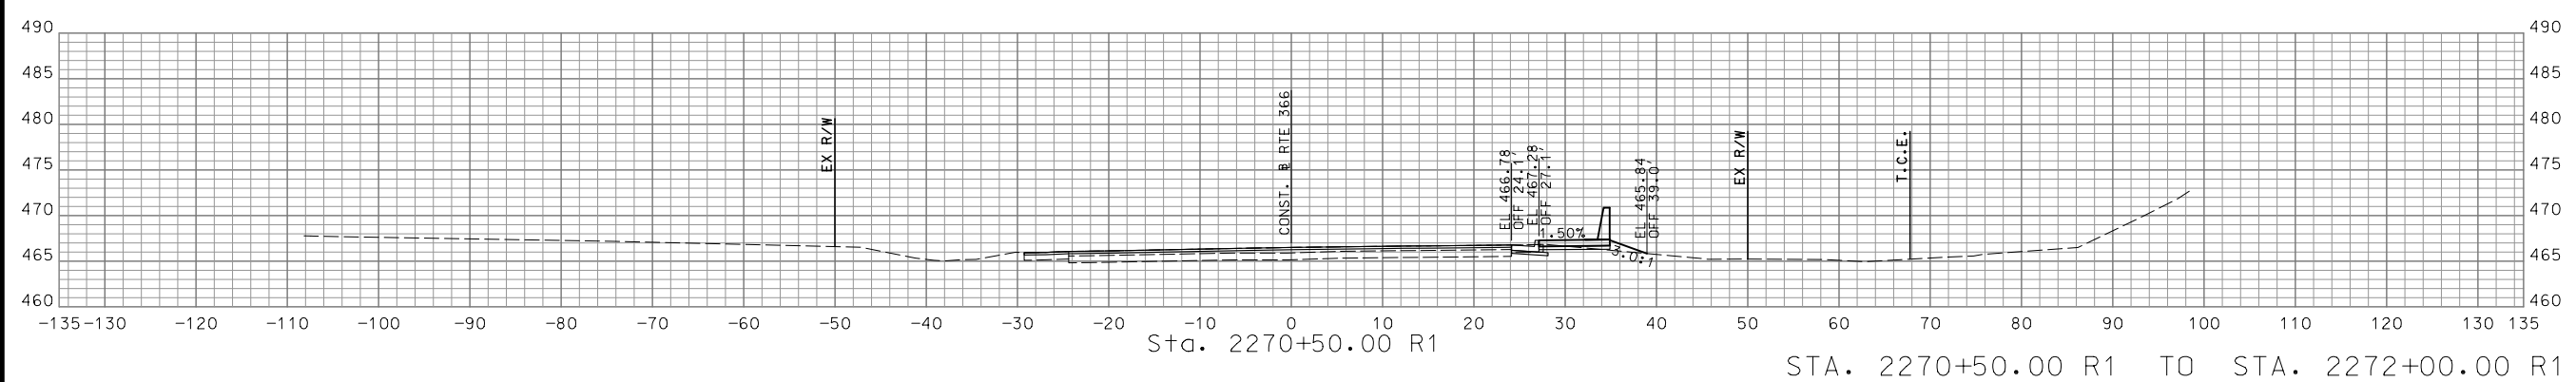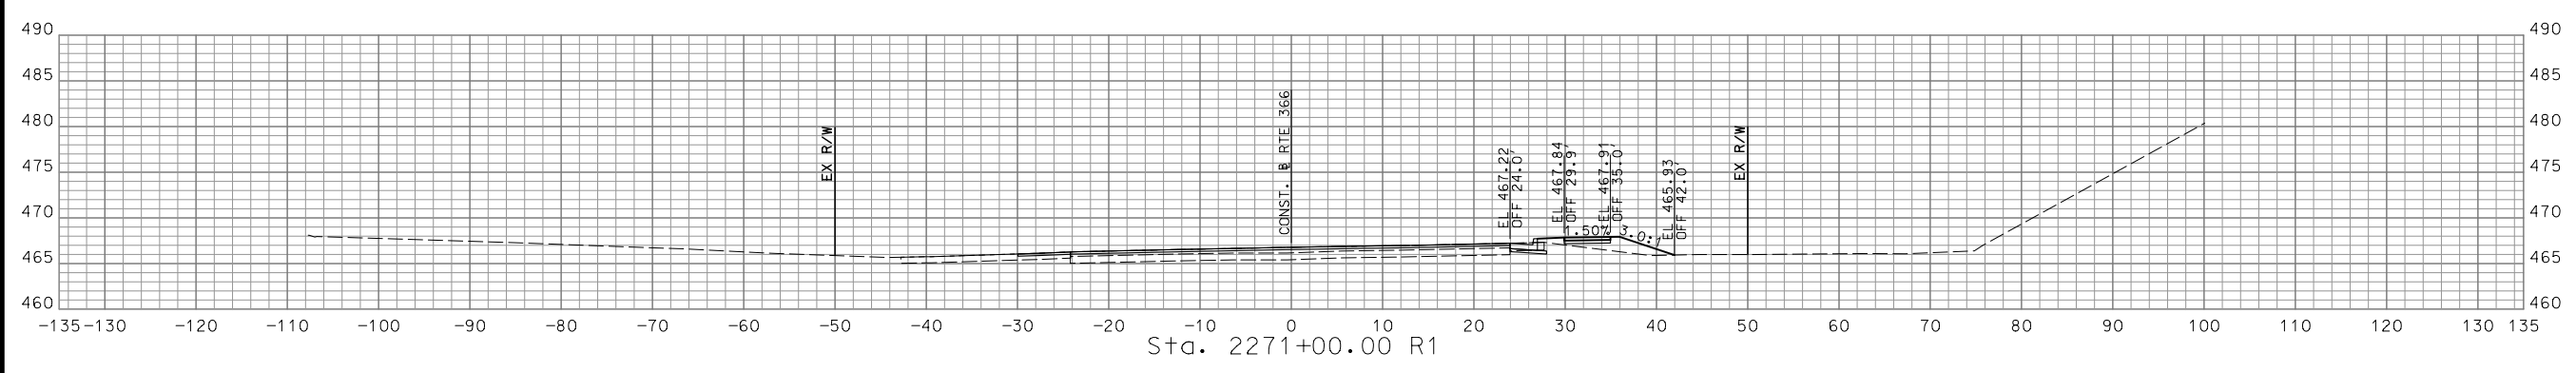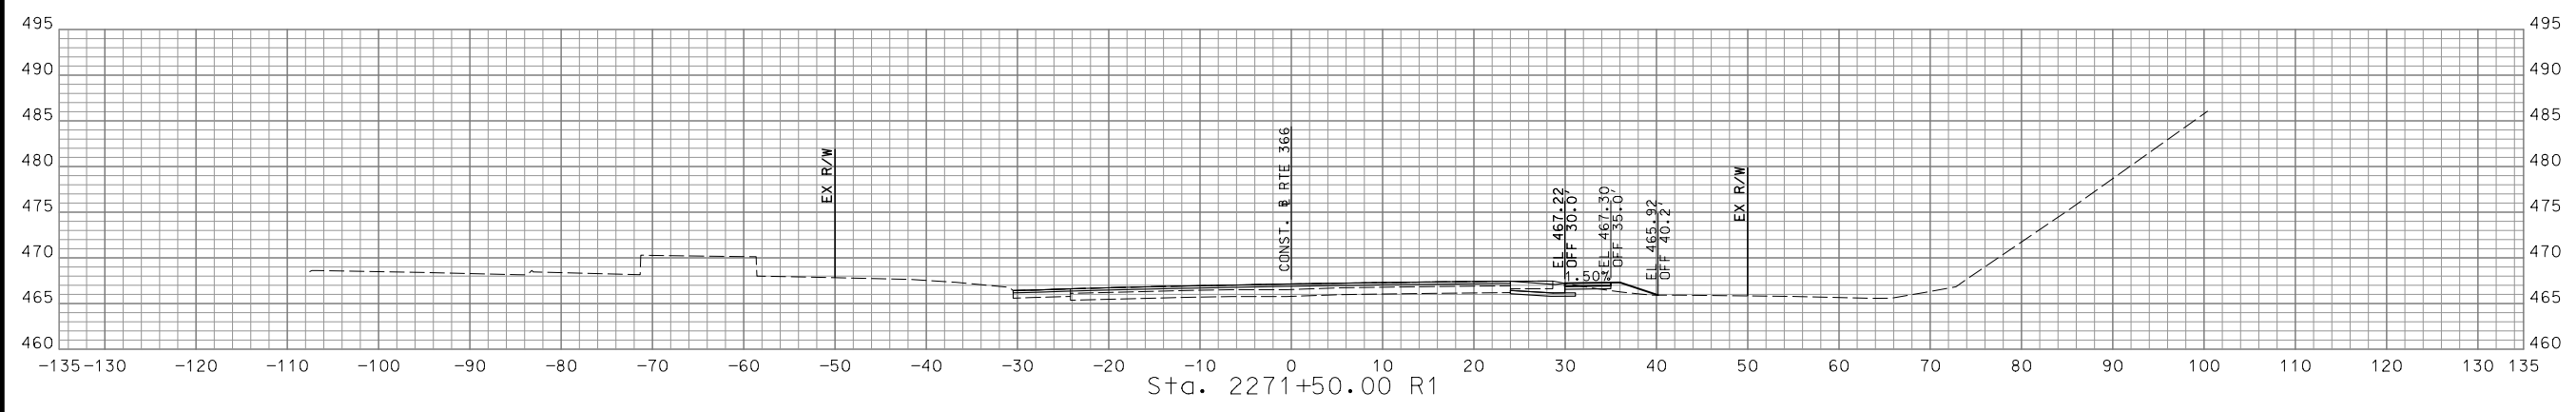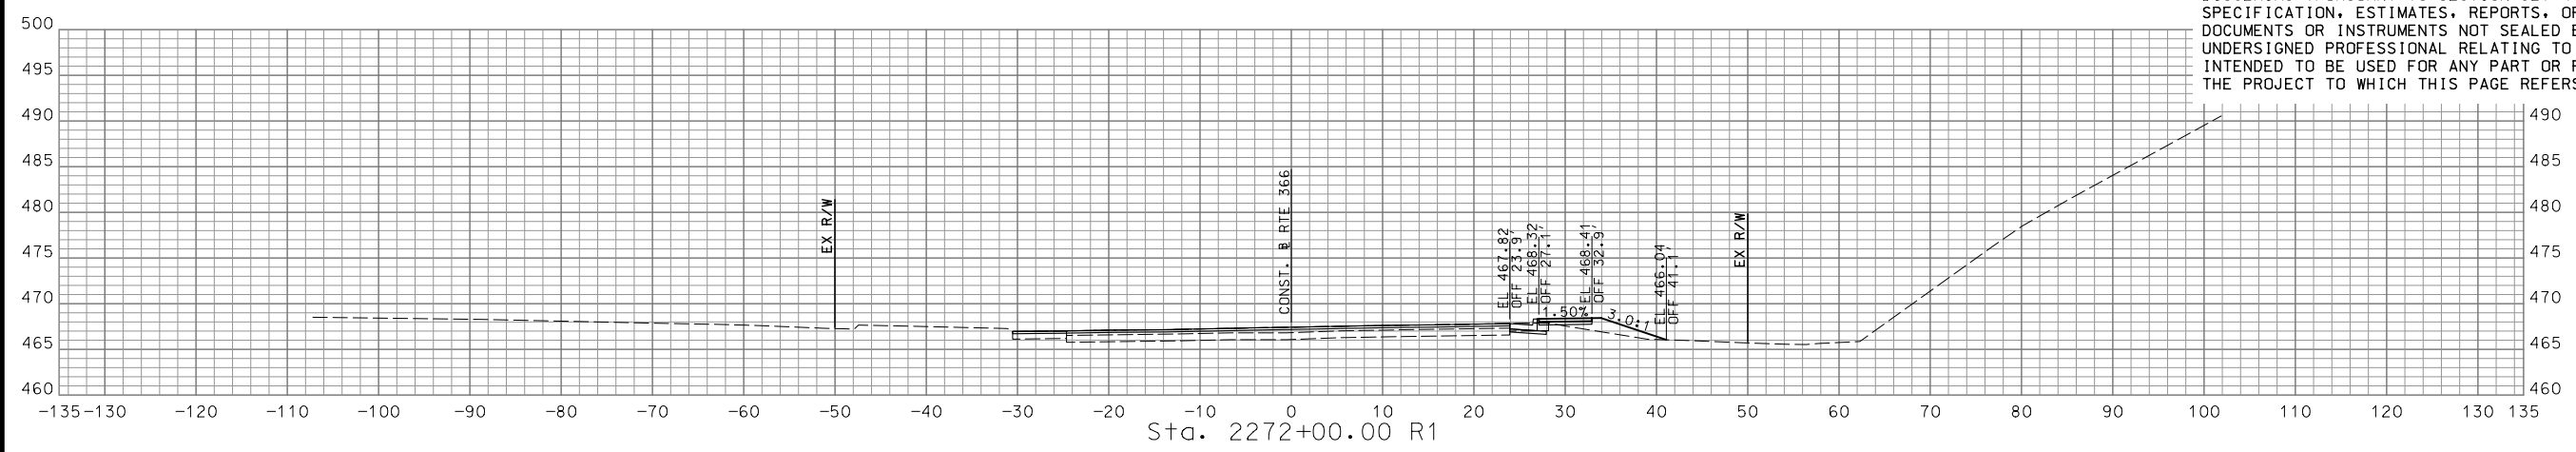

STA. 2270+50.00 R1 TO STA. 2272+00.00 R1

DISCLAIMER  
 THE PROFESSIONAL WHOSE SIGNATURE AND PERSONAL SEAL APPEAR HEREON ASSUMES RESPONSIBILITY ONLY FOR WHAT APPEARS ON THIS PAGE, AND DISCLAIMS (PURSUANT TO SECTION 327.411 RSMO) SPECIFICATION, ESTIMATES, REPORTS, OR OTHER DOCUMENTS OR INSTRUMENTS NOT SEALED BY THE UNDERSIGNED PROFESSIONAL RELATING TO OR INTENDED TO BE USED FOR ANY PART OR PARTS OF THE PROJECT TO WHICH THIS PAGE REFERS.

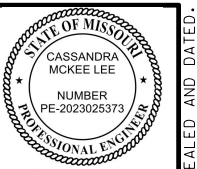

*Cassandra McKee Lee*  
 07/29/2024  
 Cassandra McKee Lee - Civil  
 MO PE-2023025373

DATE PREPARED  
 7/25/2024

MO ROUTE 366	STATE MO
DISTRICT SL	SHEET NO. 146

COUNTY  
 ST. LOUIS

JOB NO.  
 J6S3582

CONTRACT ID.




PROJECT NO.

BRIDGE NO.

DATE	DESCRIPTION

MISSOURI HIGHWAYS AND TRANSPORTATION COMMISSION  
  
 105 WEST CAPITOL  
 JEFFERSON CITY, MO 65102  
 1-888-ASK-MODOT (1-888-275-6636)


**CMT**  
 © Copyright CMT, Inc.  
 CRAWFORD, MURPHY & TILLY, INC.  
 ONE MEMORIAL DRIVE, SUITE 500  
 ST. LOUIS, MO 63102 (314) 436-5500  
 ENGINEERING CORPORATION - 000631

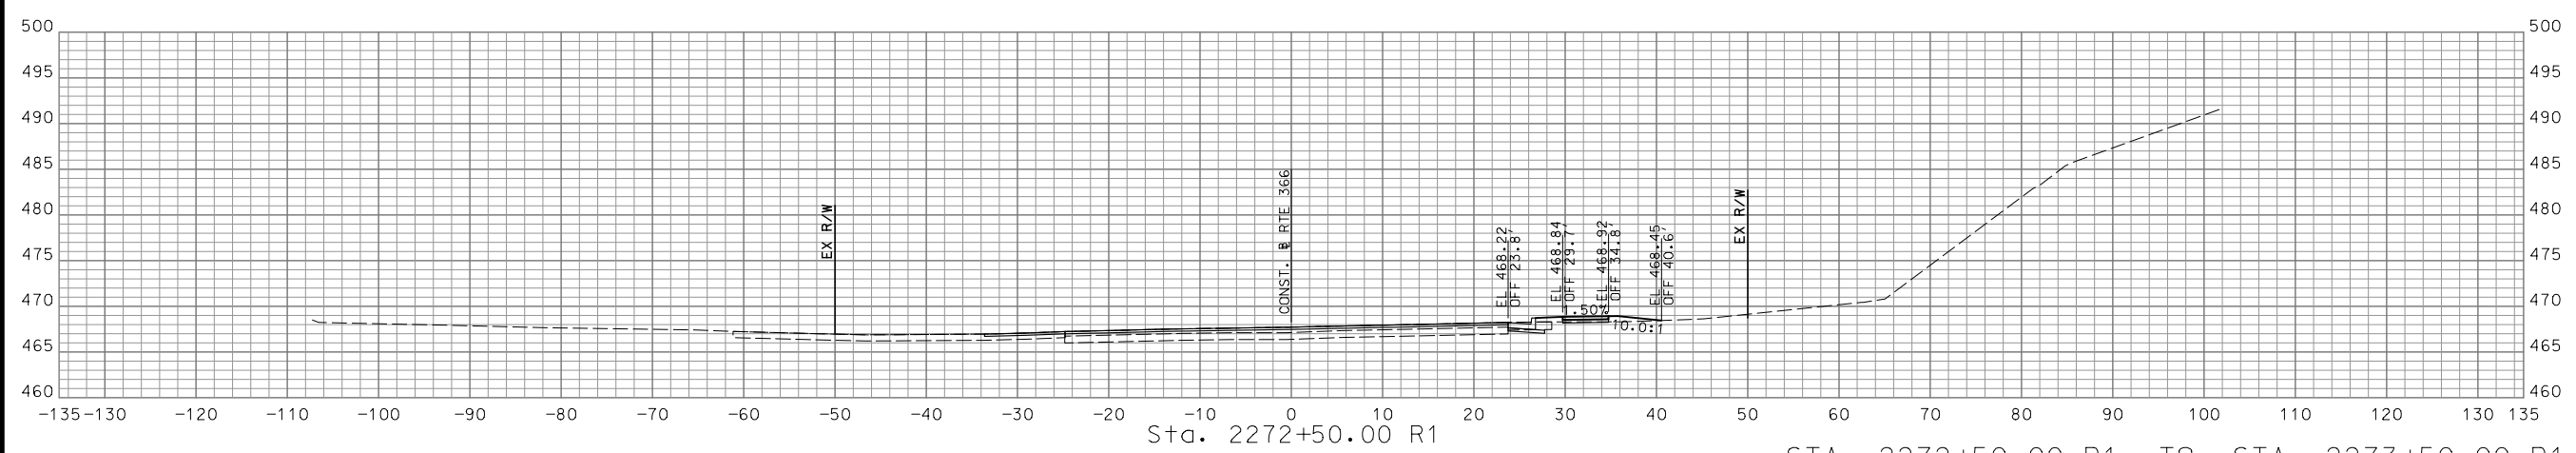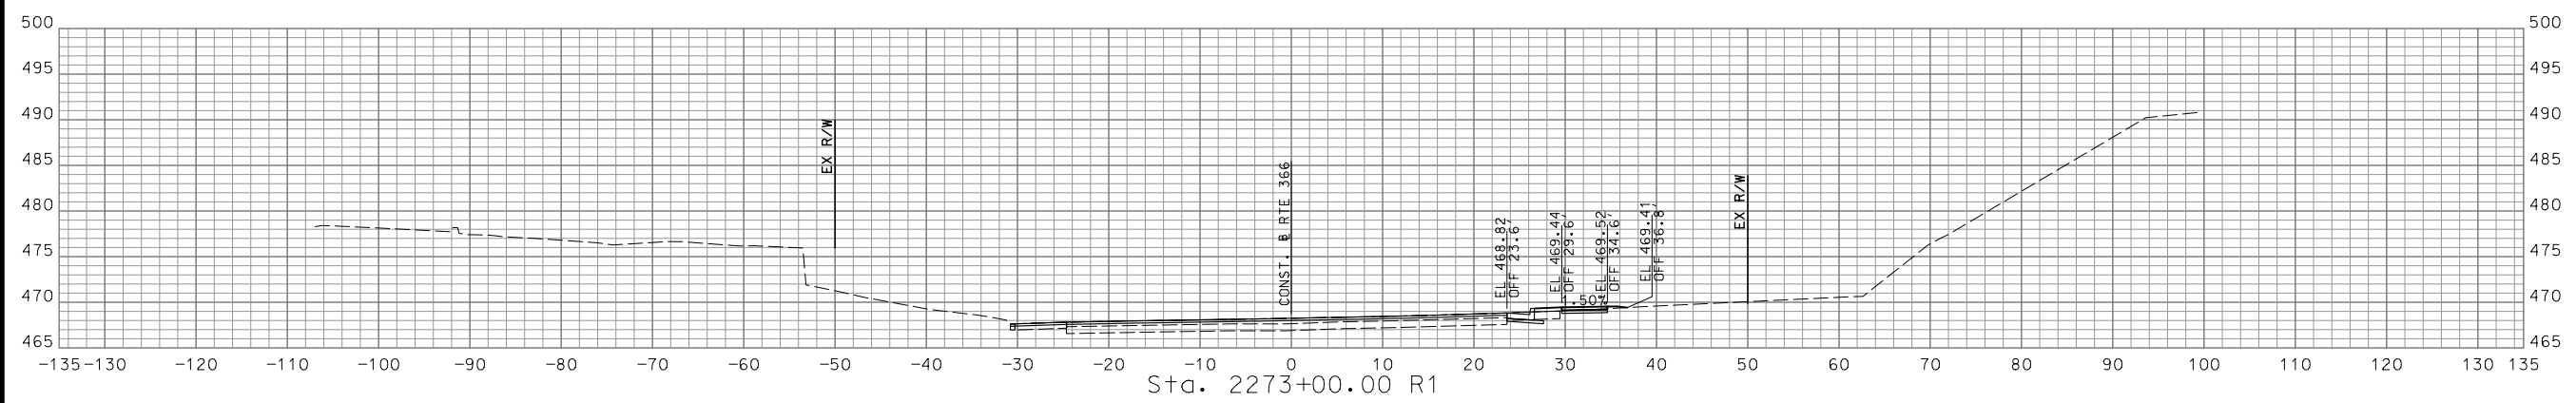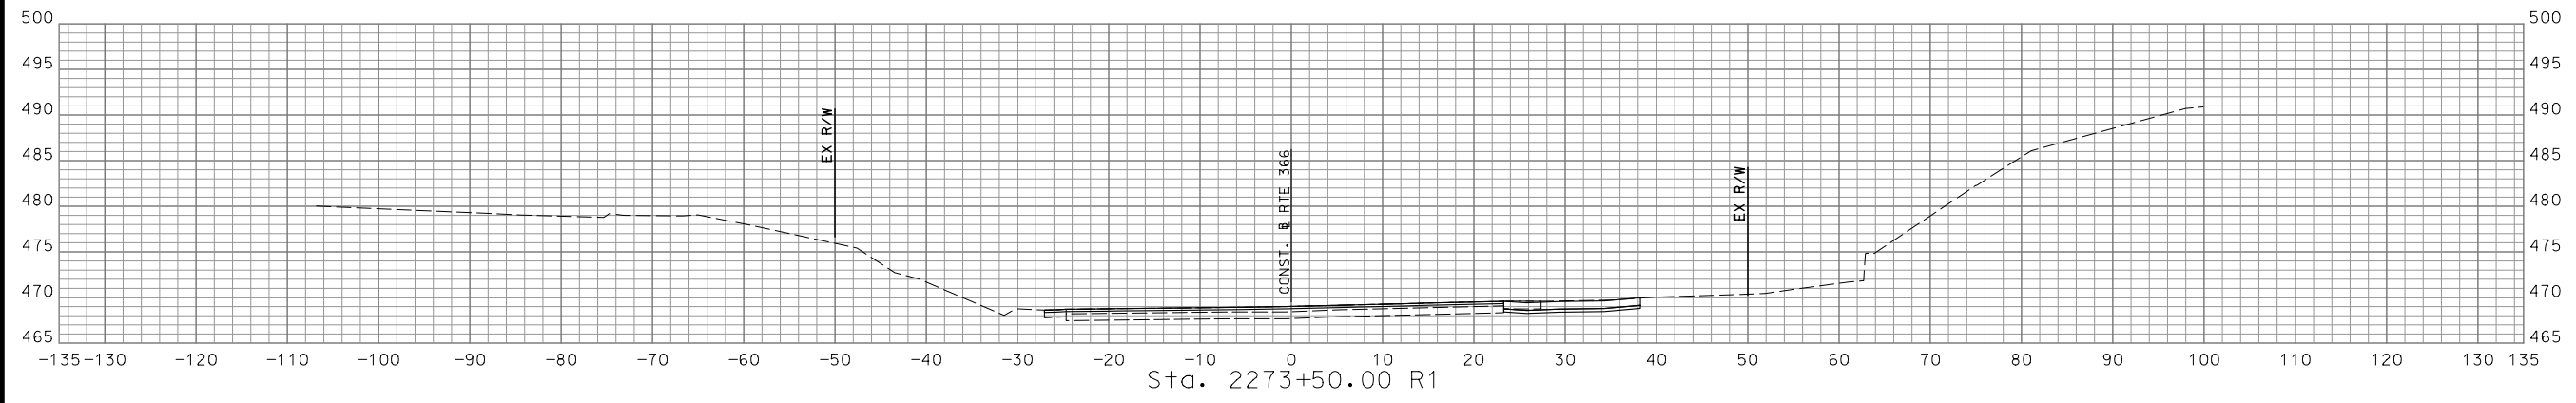

STA. 2272+50.00 R1 TO STA. 2273+50.00 R1

IF A SEAL IS PRESENT ON THIS SHEET IT HAS BEEN ELECTRONICALLY SEALED AND DATED.

DISCLAIMER  
 THE PROFESSIONAL WHOSE SIGNATURE AND PERSONAL SEAL APPEAR HEREON ASSUMES RESPONSIBILITY ONLY FOR WHAT APPEARS ON THIS PAGE, AND DISCLAIMS (PURSUANT TO SECTION 327.411 RSMO) SPECIFICATION, ESTIMATES, REPORTS, OR OTHER DOCUMENTS OR INSTRUMENTS NOT SEALED BY THE UNDERSIGNED PROFESSIONAL RELATING TO OR INTENDED TO BE USED FOR ANY PART OR PARTS OF THE PROJECT TO WHICH THIS PAGE REFERS.

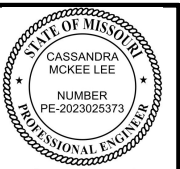

Cassandra McKee Lee - Civil  
 MO PE-2023025373

DATE PREPARED  
 7/25/2024

MO ROUTE	STATE
366	MO
DISTRICT	SHEET NO.
SL	147

COUNTY  
 ST. LOUIS

JOB NO.  
 J6S3582

CONTRACT ID.

PROJECT NO.

BRIDGE NO.

DATE	DESCRIPTION




MISSOURI HIGHWAYS AND TRANSPORTATION COMMISSION



105 WEST CAPITOL  
 JEFFERSON CITY, MO 65102  
 1-888-ASK-MODOT (1-888-275-6636)


CMT  
 © Copyright CMT, Inc.  
 CRAWFORD, MURPHY & TILLY, INC.  
 ONE MEMORIAL DRIVE, SUITE 500  
 ST. LOUIS, MO 63102 (314) 436-5500  
 ENGINEERING CORPORATION - 000631

IF A SEAL IS PRESENT ON THIS SHEET IT HAS BEEN ELECTRONICALLY SEALED AND DATED.

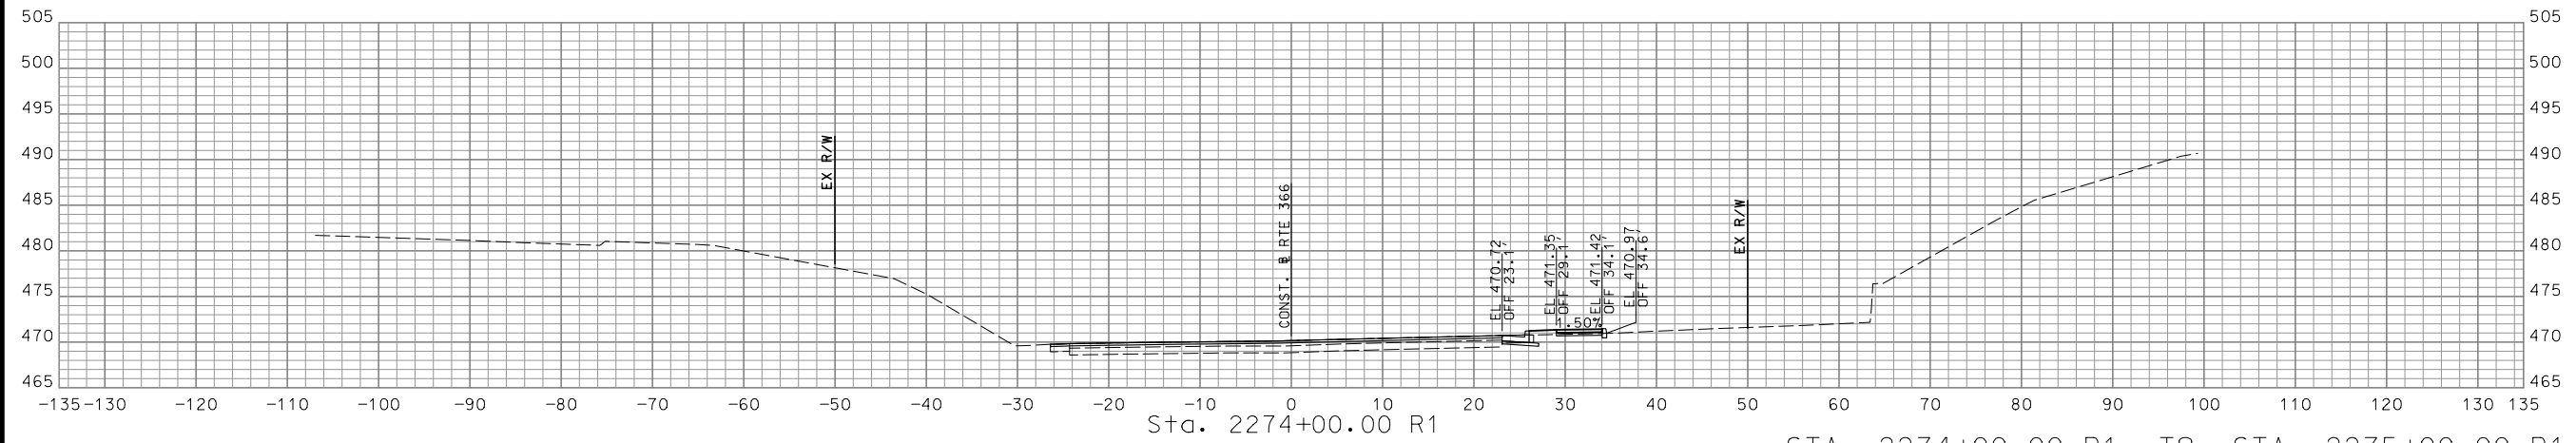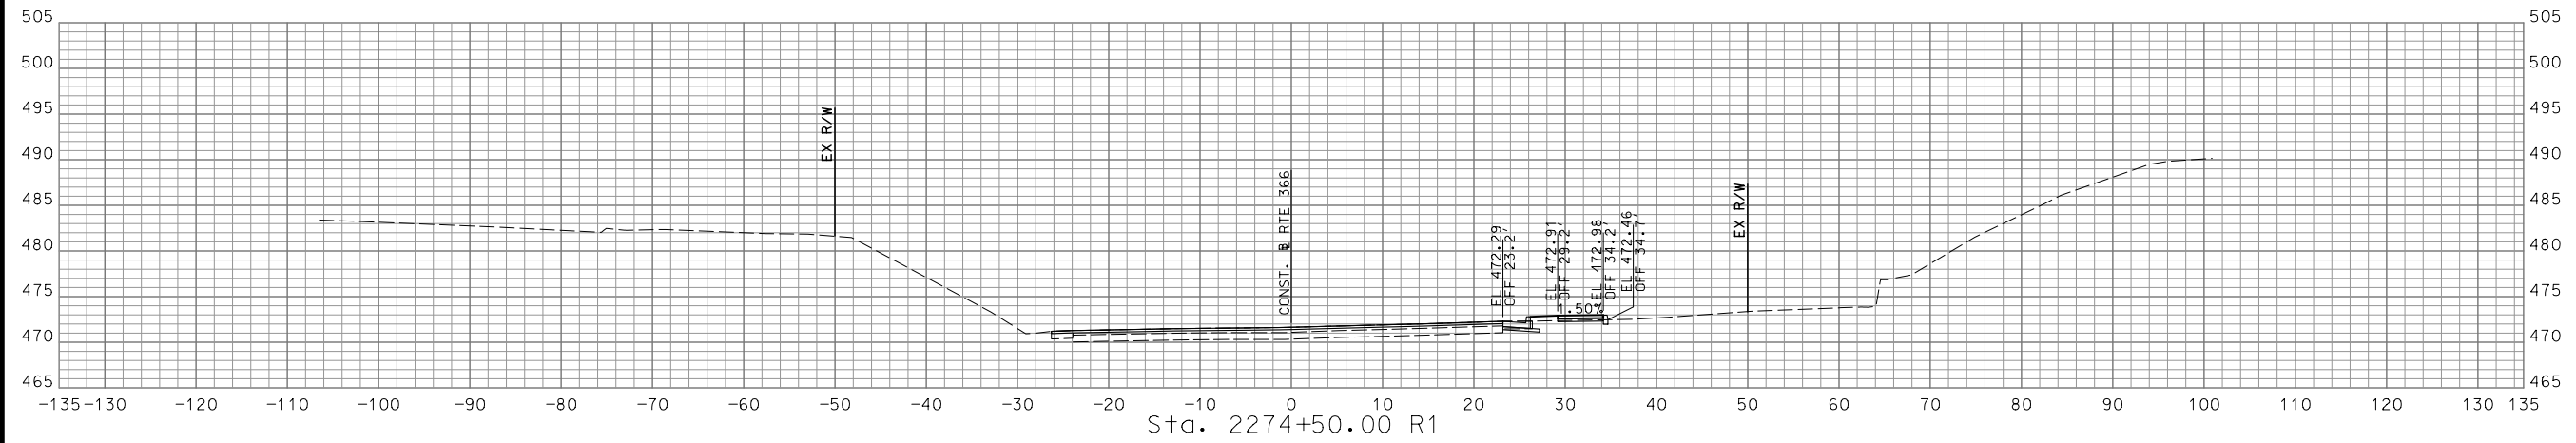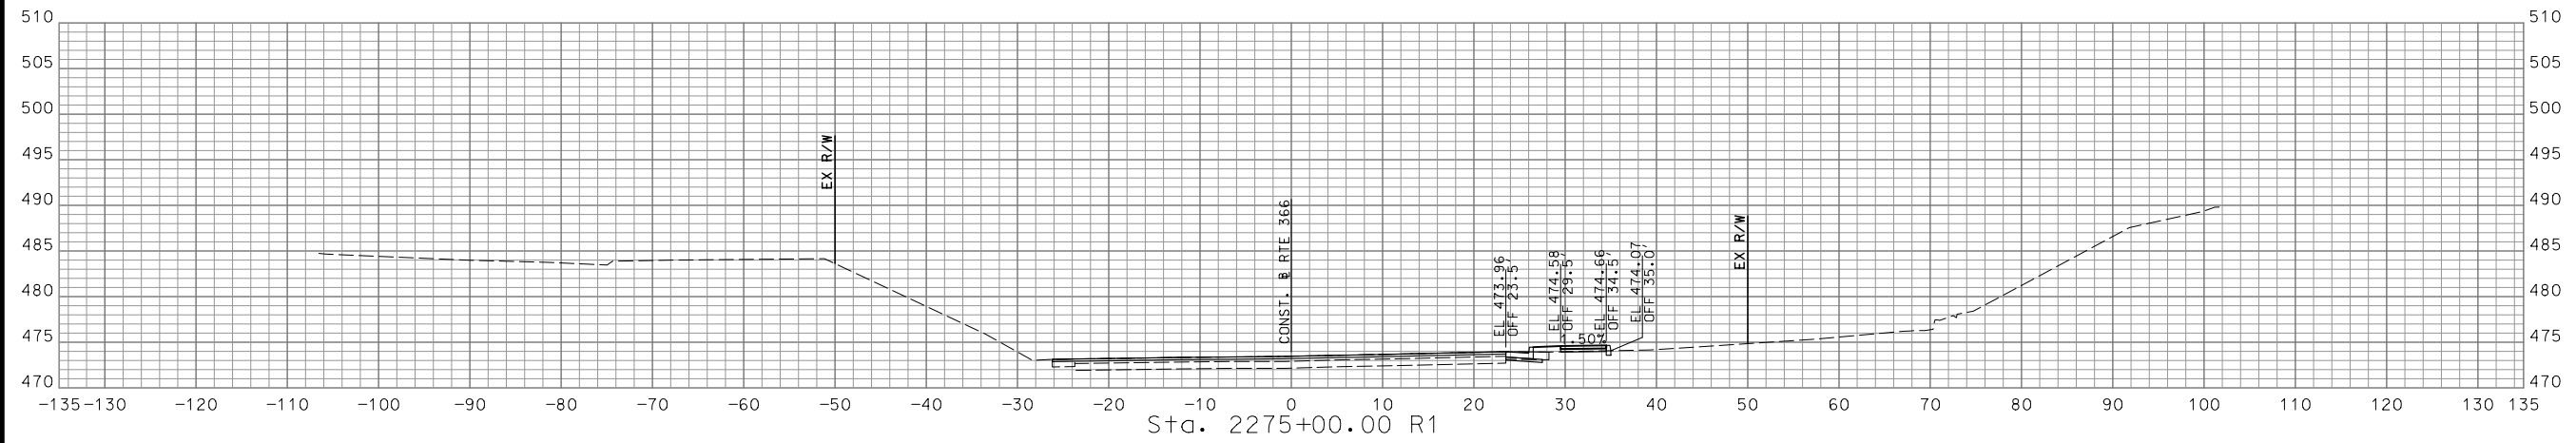

STA. 2274+00.00 R1 TO STA. 2275+00.00 R1

DISCLAIMER  
THE PROFESSIONAL WHOSE SIGNATURE AND PERSONAL SEAL APPEAR HEREON ASSUMES RESPONSIBILITY ONLY FOR WHAT APPEARS ON THIS PAGE, AND DISCLAIMS (PURSUANT TO SECTION 327.411 RSMO) SPECIFICATION, ESTIMATES, REPORTS, OR OTHER DOCUMENTS OR INSTRUMENTS NOT SEALED BY THE UNDERSIGNED PROFESSIONAL RELATING TO OR INTENDED TO BE USED FOR ANY PART OR PARTS OF THE PROJECT TO WHICH THIS PAGE REFERS.

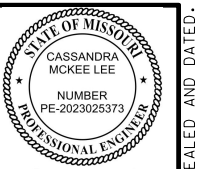

*Cassandra McKee Lee*  
07/29/2024  
Cassandra McKee Lee - Civil  
MO PE-2023025373

DATE PREPARED 7/25/2024	
MO ROUTE 366	STATE MO
DISTRICT SL	SHEET NO. 148
COUNTY ST. LOUIS	
JOB NO. J6S3582	
CONTRACT ID.	





PROJECT NO.  
BRIDGE NO.

DATE	DESCRIPTION

MISSOURI HIGHWAYS AND TRANSPORTATION COMMISSION

105 WEST CAPITOL  
JEFFERSON CITY, MO 65102  
1-888-ASK-MODOT (1-888-275-6636)

**CMT**  
© Copyright CMT, Inc.  
CRAWFORD, MURPHY & TILLY, INC.  
ONE MEMORIAL DRIVE, SUITE 500  
ST. LOUIS, MO 63102 (314) 436-5500  
ENGINEERING CORPORATION - 000631

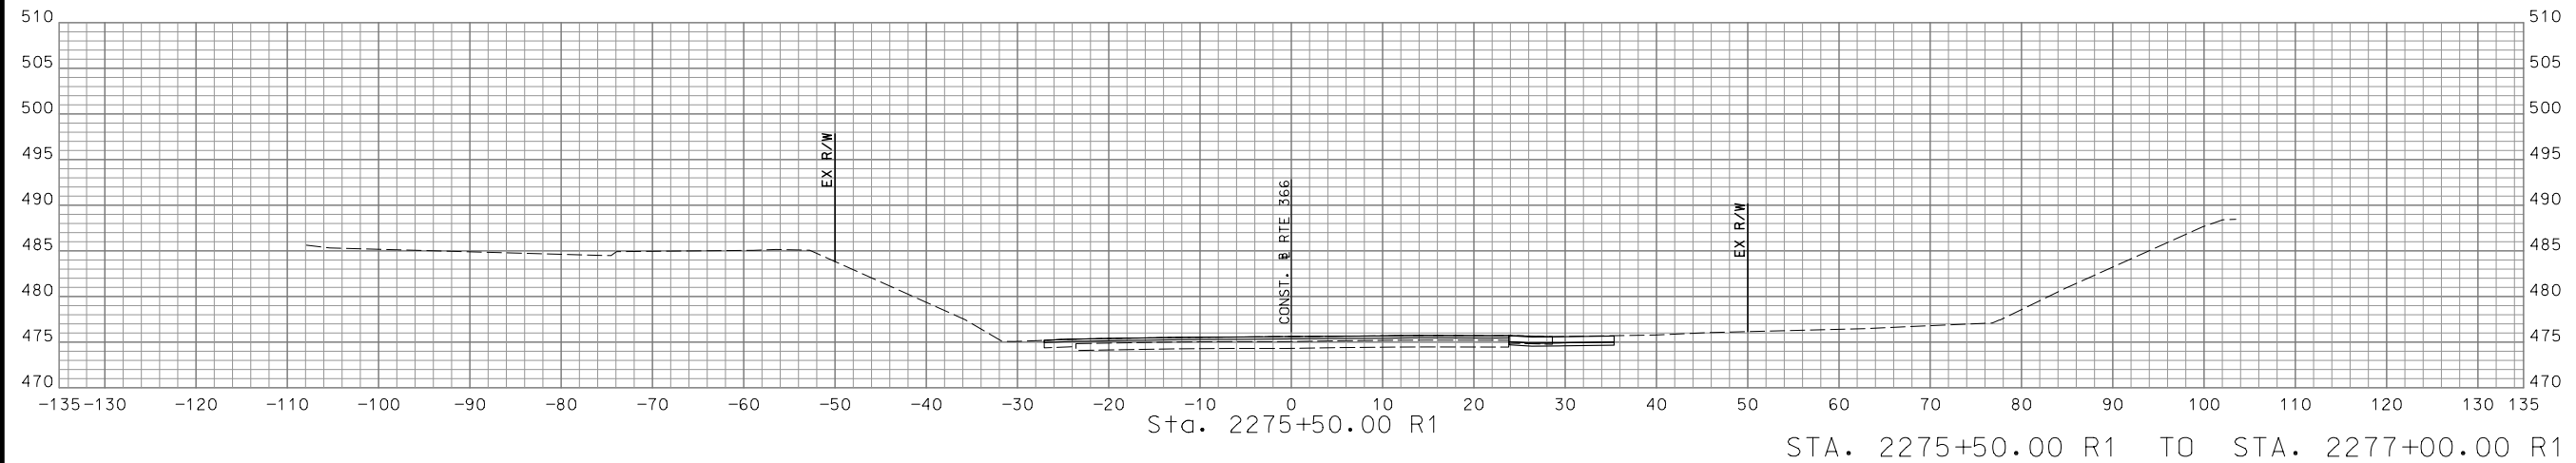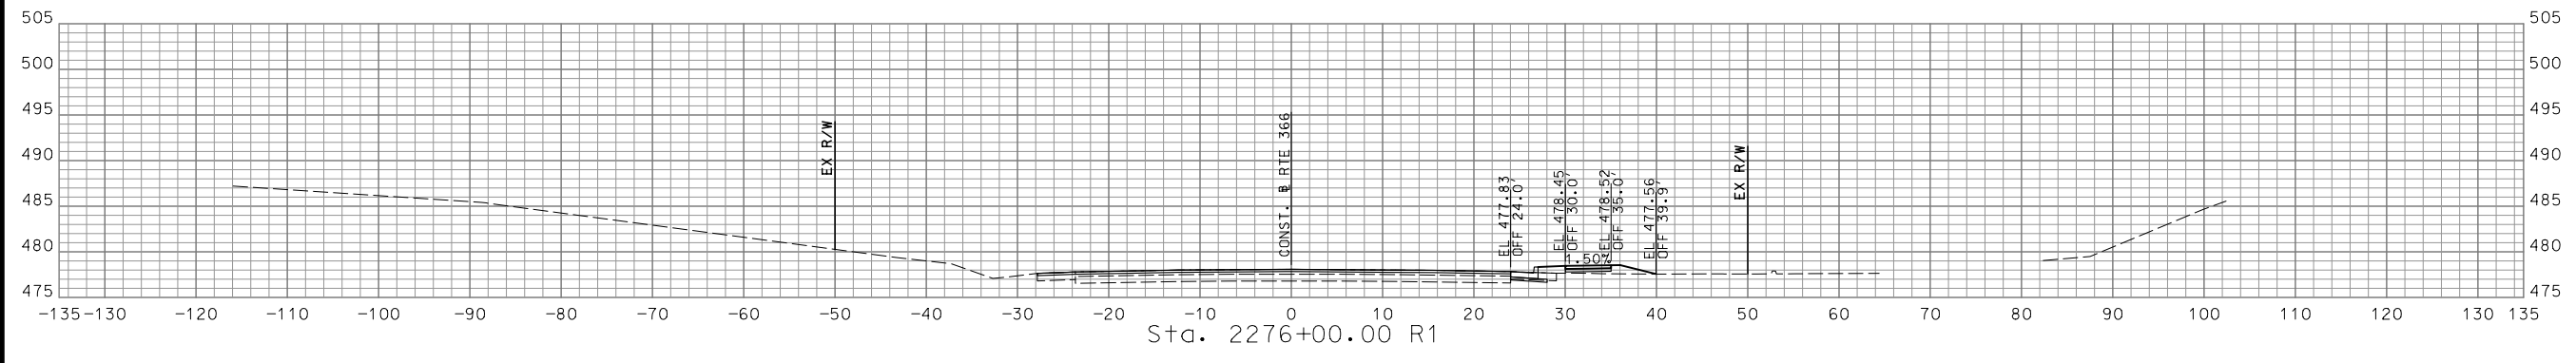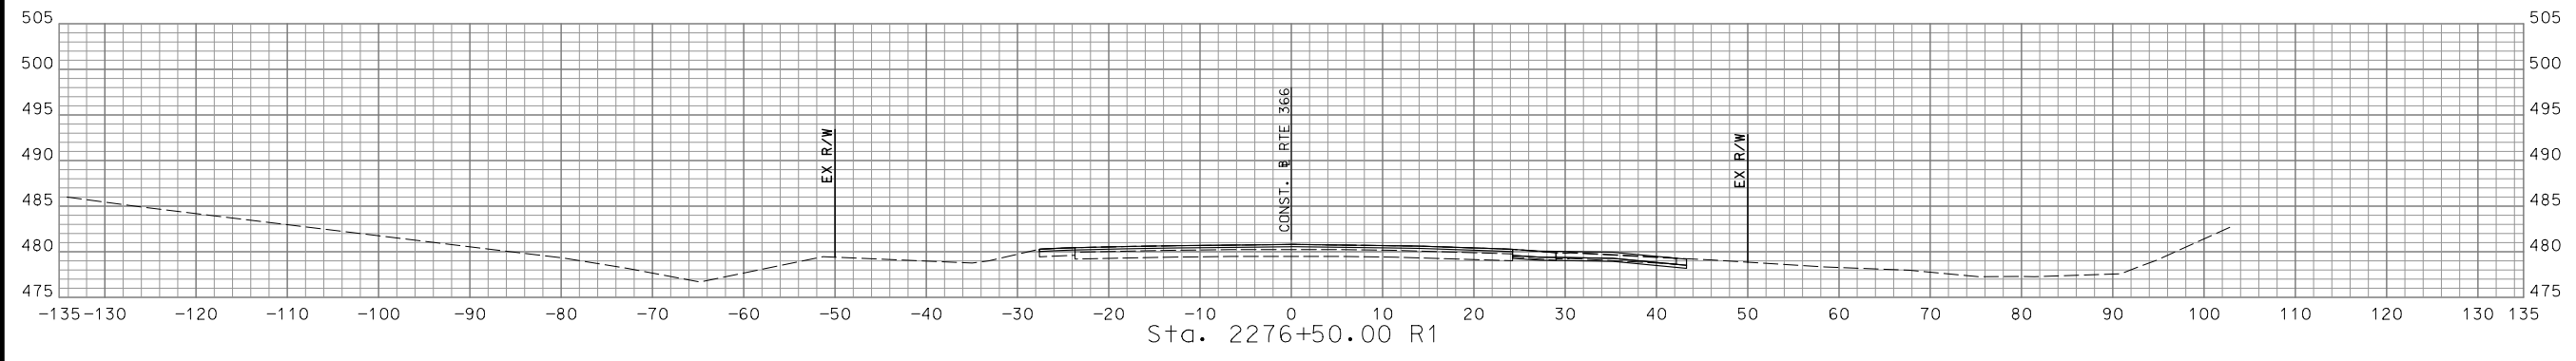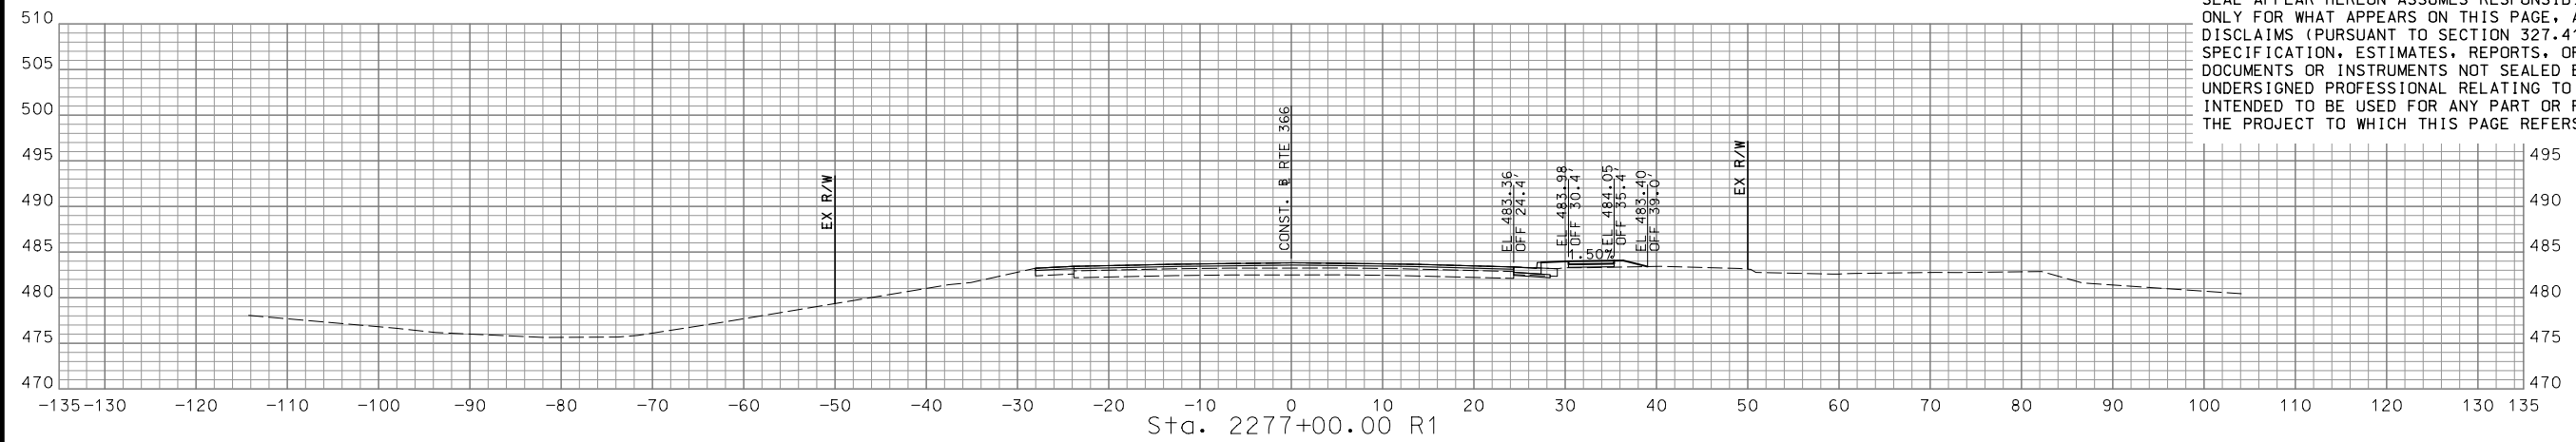

STA. 2275+50.00 R1 TO STA. 2277+00.00 R1

IF A SEAL IS PRESENT ON THIS SHEET IT HAS BEEN ELECTRONICALLY SEALED AND DATED.

DISCLAIMER  
 THE PROFESSIONAL WHOSE SIGNATURE AND PERSONAL SEAL APPEAR HEREON ASSUMES RESPONSIBILITY ONLY FOR WHAT APPEARS ON THIS PAGE, AND DISCLAIMS (PURSUANT TO SECTION 327.411 RSMO) SPECIFICATION, ESTIMATES, REPORTS, OR OTHER DOCUMENTS OR INSTRUMENTS NOT SEALED BY THE UNDERSIGNED PROFESSIONAL RELATING TO OR INTENDED TO BE USED FOR ANY PART OR PARTS OF THE PROJECT TO WHICH THIS PAGE REFERS.



*Cassandra McKee Lee*  
 07/29/2024  
 Cassandra McKee Lee - Civil  
 MO PE-2023025373

DATE PREPARED  
 7/25/2024

MO ROUTE 366	STATE MO
DISTRICT SL	SHEET NO. 149

COUNTY  
 ST. LOUIS


JOB NO.  
 J6S3582

CONTRACT ID.

PROJECT NO.

BRIDGE NO.





DATE	DESCRIPTION

MISSOURI HIGHWAYS AND TRANSPORTATION COMMISSION  
  
 105 WEST CAPITOL  
 JEFFERSON CITY, MO 65102  
 1-888-ASK-MODOT (1-888-275-6636)

© Copyright CMT, Inc.  
 CRAWFORD, MURPHY & TILLY, INC.  
 ONE MEMORIAL DRIVE, SUITE 500  
 ST. LOUIS, MO 63102 (314) 436-5500  
 ENGINEERING CORPORATION - 000631


REV. 7/25/2024

IF A SEAL IS PRESENT ON THIS SHEET IT HAS BEEN ELECTRONICALLY SEALED AND DATED.

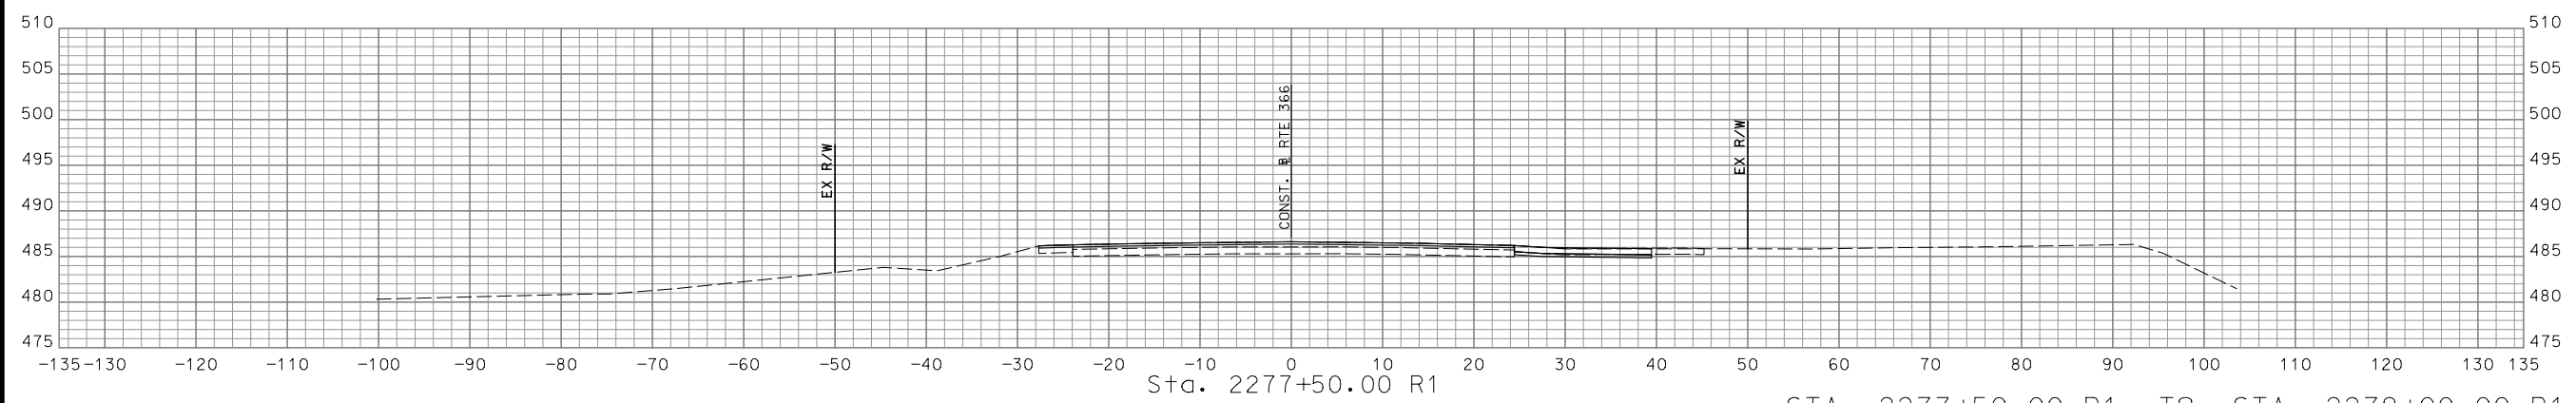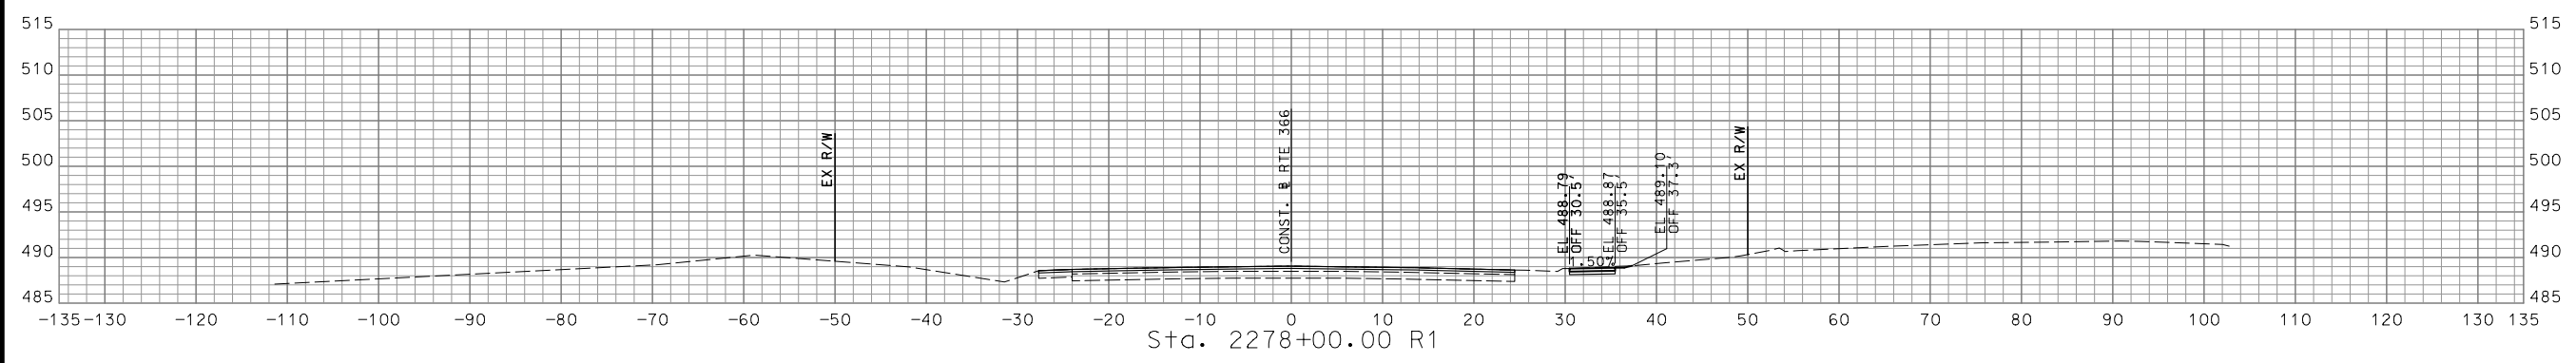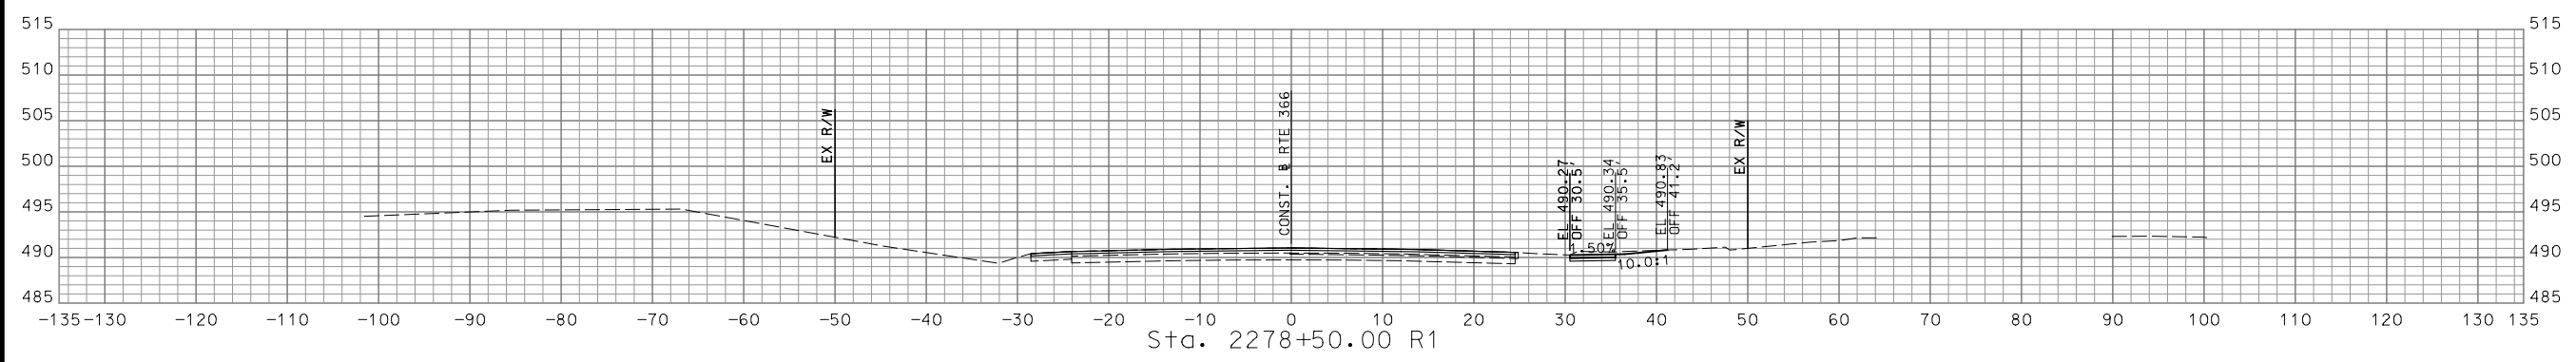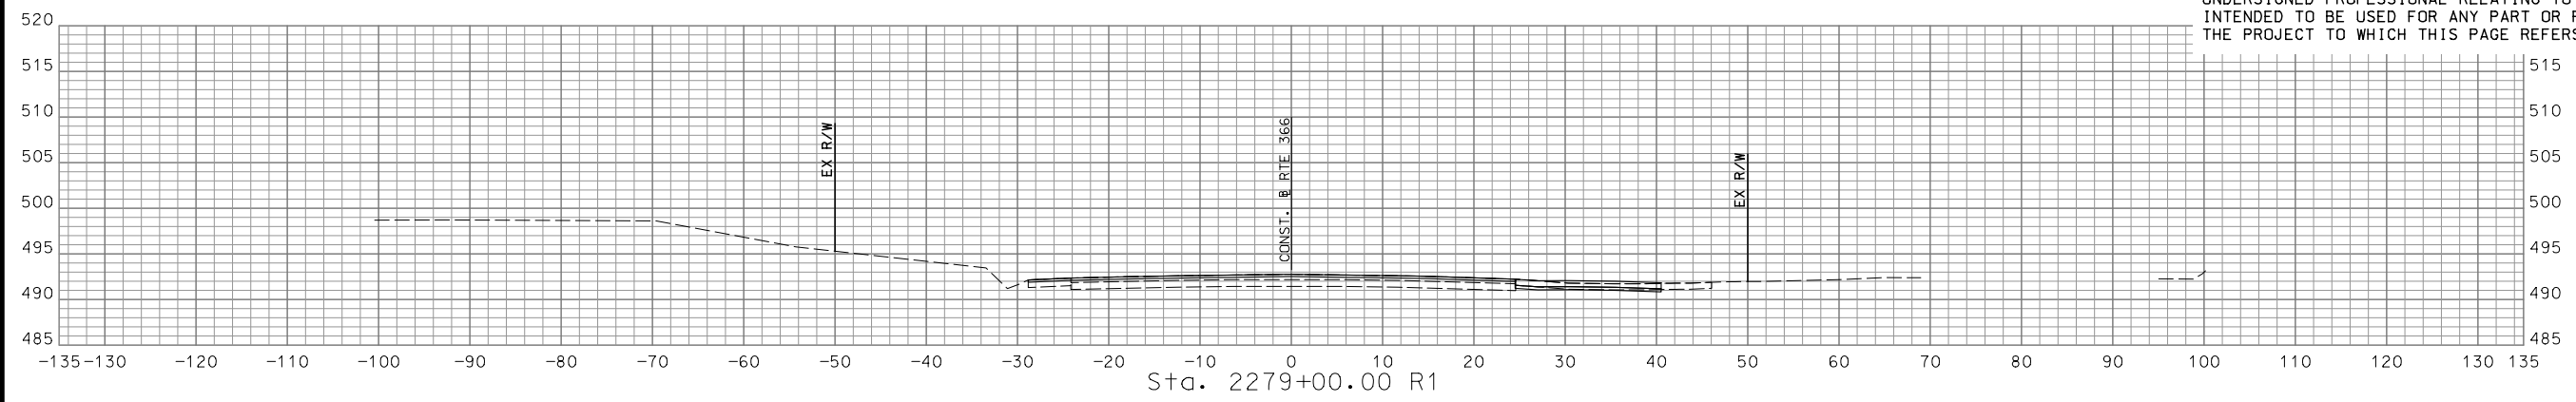

STA. 2277+50.00 R1 TO STA. 2279+00.00 R1

DISCLAIMER  
 THE PROFESSIONAL WHOSE SIGNATURE AND PERSONAL SEAL APPEAR HEREON ASSUMES RESPONSIBILITY ONLY FOR WHAT APPEARS ON THIS PAGE, AND DISCLAIMS (PURSUANT TO SECTION 327.411 RSMO) SPECIFICATION, ESTIMATES, REPORTS, OR OTHER DOCUMENTS OR INSTRUMENTS NOT SEALED BY THE UNDERSIGNED PROFESSIONAL RELATING TO OR INTENDED TO BE USED FOR ANY PART OR PARTS OF THE PROJECT TO WHICH THIS PAGE REFERS.

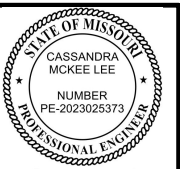

*Cassandra McKee Lee*  
 07/29/2024  
 Cassandra McKee Lee - Civil  
 MO PE-2023025373

DATE PREPARED  
 7/25/2024  
 MO ROUTE  
 366 STATE  
 MO  
 DISTRICT  
 SL SHEET NO.  
 150  
 COUNTY  
 ST. LOUIS  
 JOB NO.  
 J6S3582  
 CONTRACT ID.

PROJECT NO.  
 BRIDGE NO.





DATE	DESCRIPTION

MISSOURI HIGHWAYS AND TRANSPORTATION COMMISSION




**CMT**  
 © Copyright CMT, Inc.  
 CRAWFORD, MURPHY & TILLY, INC.  
 ONE MEMORIAL DRIVE, SUITE 500  
 ST. LOUIS, MO 63102 (314) 436-5500  
 ENGINEERING CORPORATION - 000631  
 REV.

IF A SEAL IS PRESENT ON THIS SHEET IT HAS BEEN ELECTRONICALLY SEALED AND DATED.

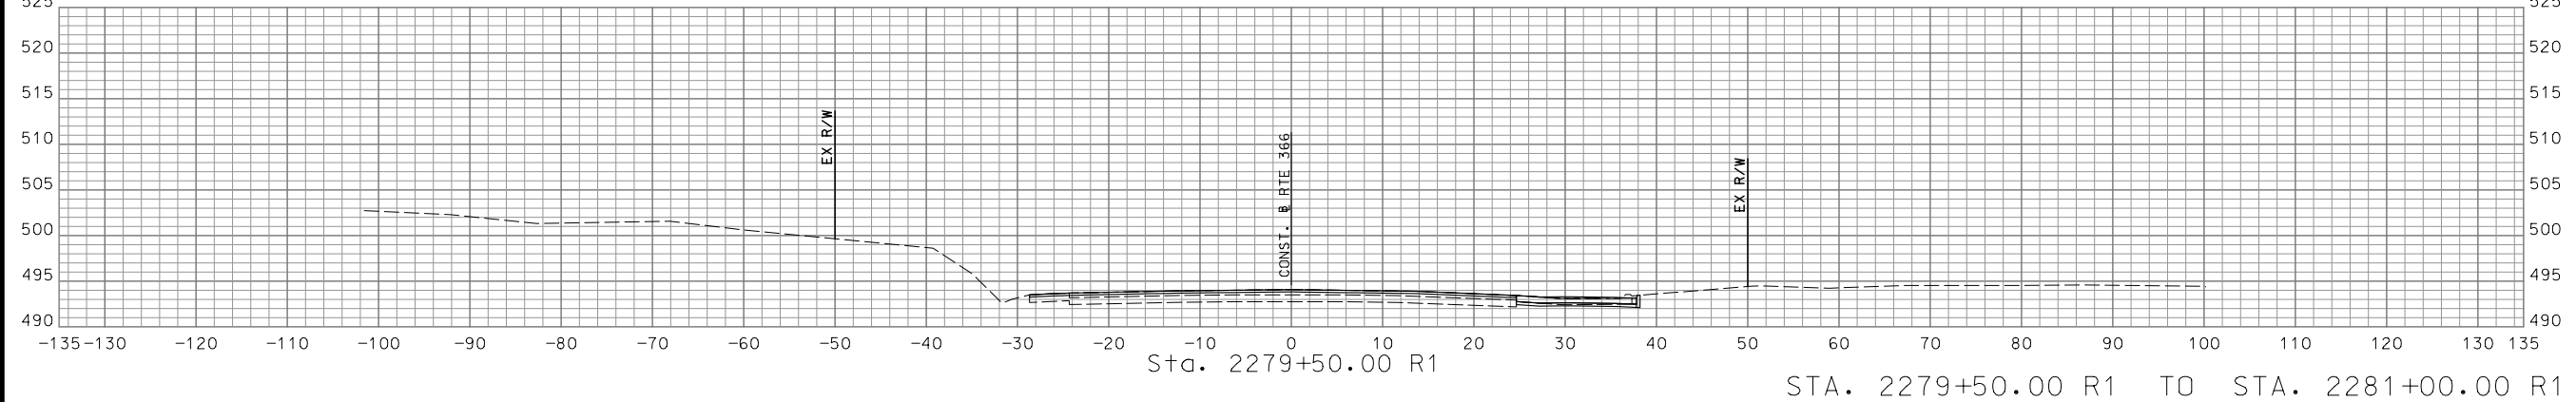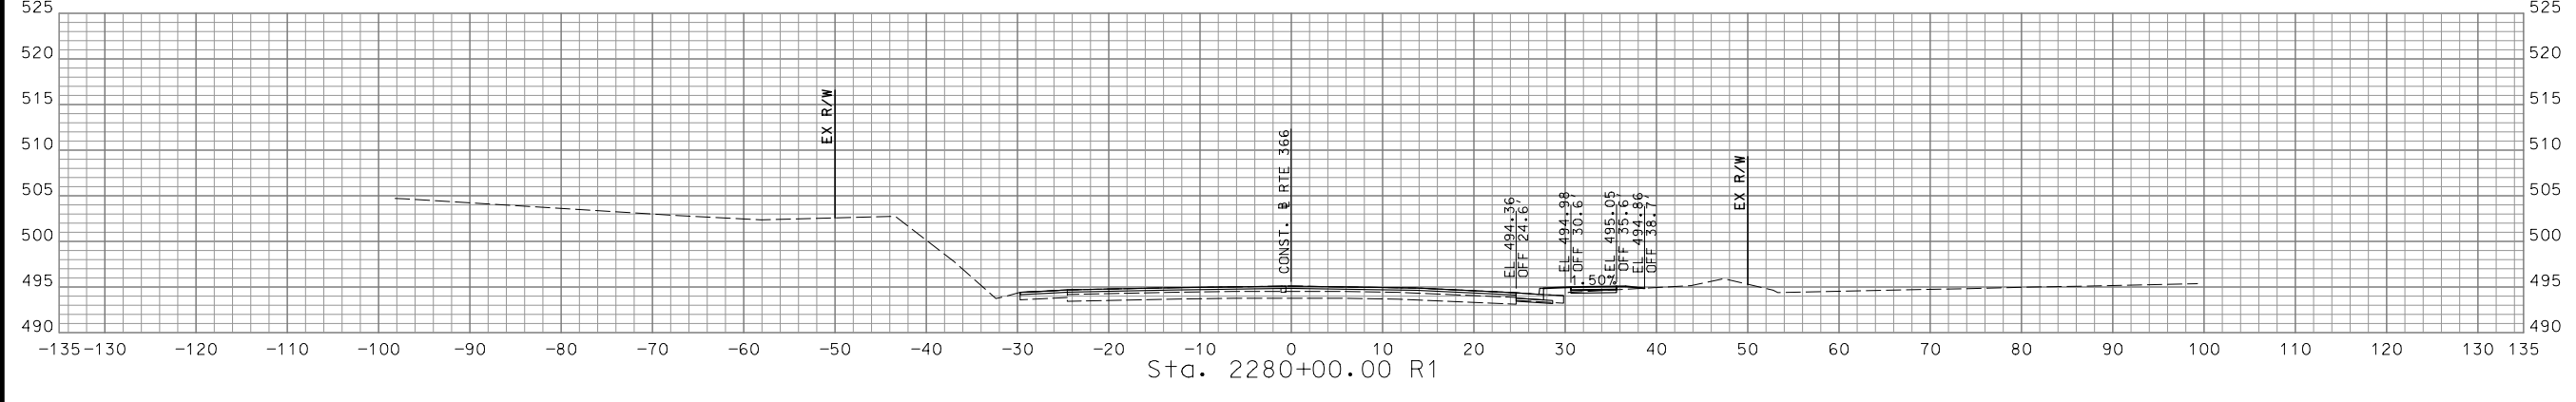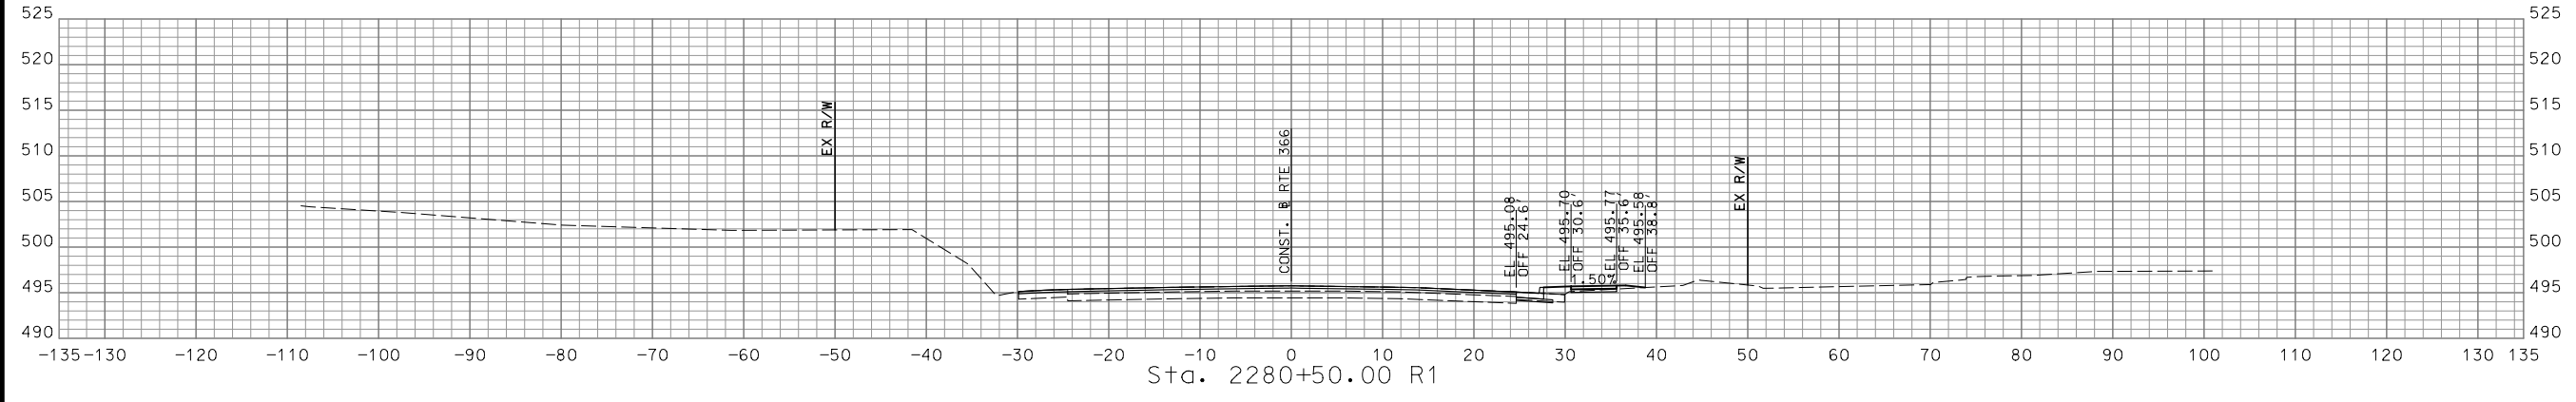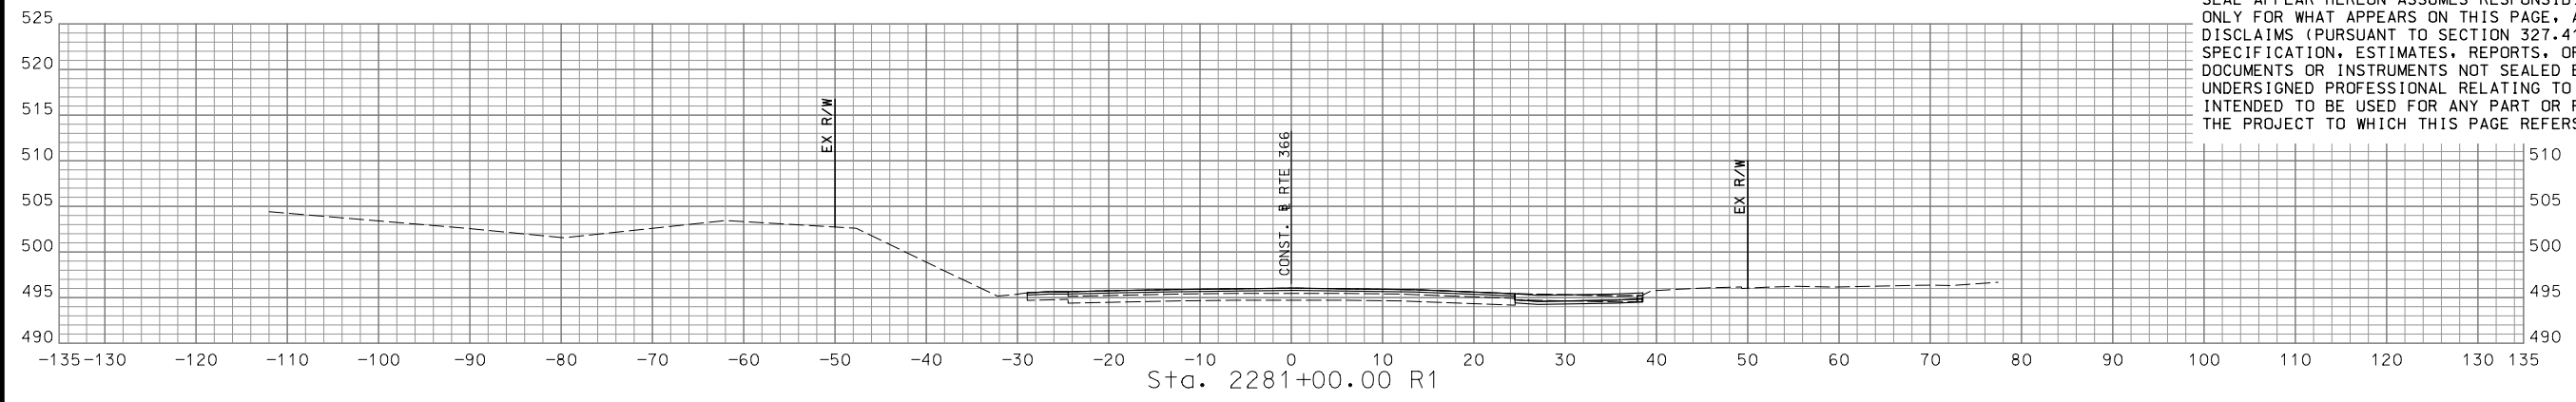

STA. 2279+50.00 R1 TO STA. 2281+00.00 R1

DISCLAIMER  
 THE PROFESSIONAL WHOSE SIGNATURE AND PERSONAL SEAL APPEAR HEREON ASSUMES RESPONSIBILITY ONLY FOR WHAT APPEARS ON THIS PAGE, AND DISCLAIMS (PURSUANT TO SECTION 327.411 RSMO) SPECIFICATION, ESTIMATES, REPORTS, OR OTHER DOCUMENTS OR INSTRUMENTS NOT SEALED BY THE UNDERSIGNED PROFESSIONAL RELATING TO OR INTENDED TO BE USED FOR ANY PART OR PARTS OF THE PROJECT TO WHICH THIS PAGE REFERS.

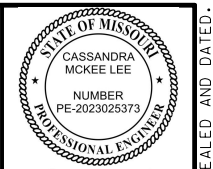

*Cassandra McKee Lee*  
 07/29/2024  
 Cassandra McKee Lee - Civil  
 MO PE-2023025373

DATE PREPARED  
 7/25/2024  
 MO ROUTE 366 STATE MO  
 DISTRICT SL SHEET NO. 151  
 COUNTY ST. LOUIS  
 JOB NO. J6S3582  
 CONTRACT ID.




PROJECT NO.  
 BRIDGE NO.

DATE	DESCRIPTION

MISSOURI HIGHWAYS AND TRANSPORTATION COMMISSION  
  
 105 WEST CAPITOL  
 JEFFERSON CITY, MO 65102  
 1-888-ASK-MODOT (1-888-275-6636)


**CMT**  
 © Copyright CMT, Inc.  
 CRAWFORD, MURPHY & TILLY, INC.  
 ONE MEMORIAL DRIVE, SUITE 500  
 ST. LOUIS, MO 63102 (314) 436-5500  
 ENGINEERING CORPORATION - 000631

IF A SEAL IS PRESENT ON THIS SHEET IT HAS BEEN ELECTRONICALLY SEALED AND DATED.

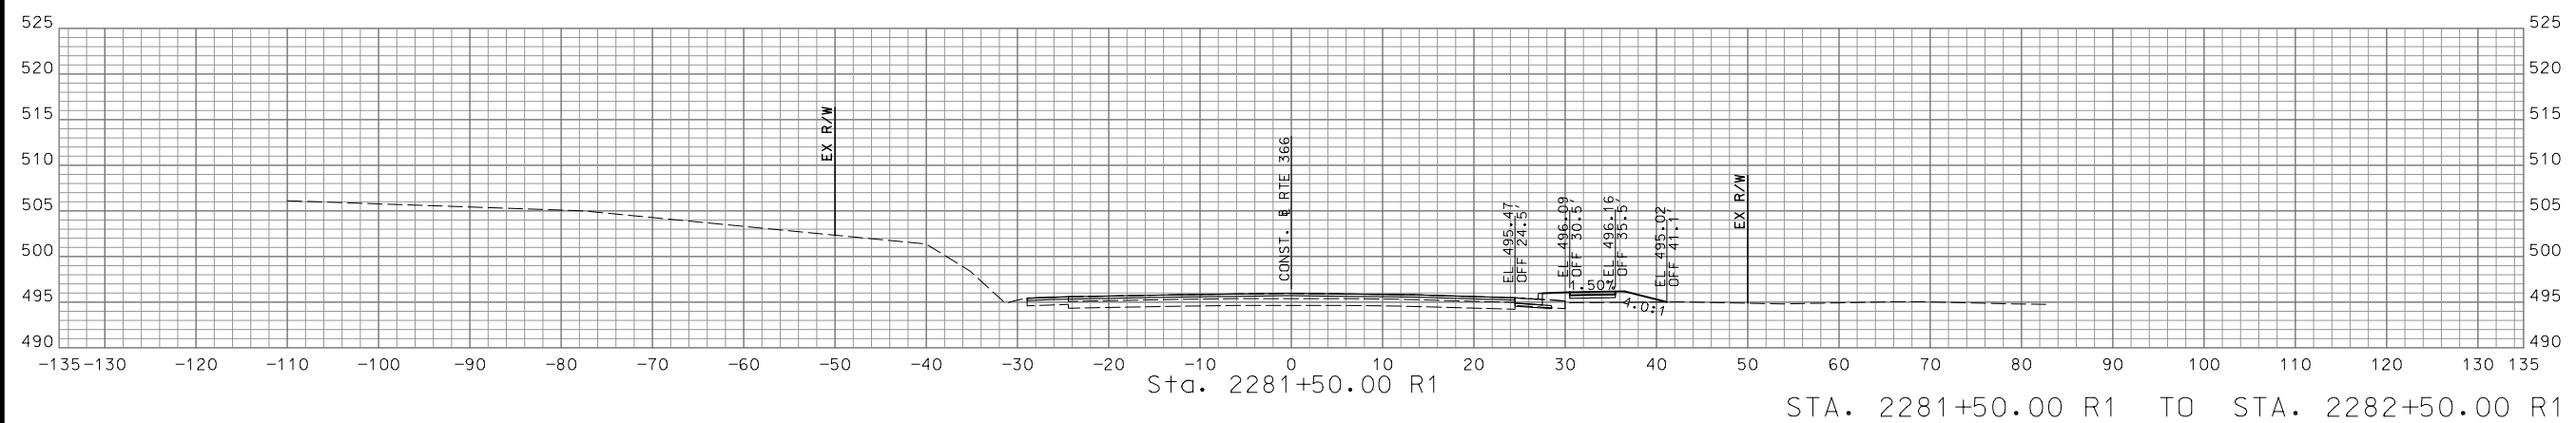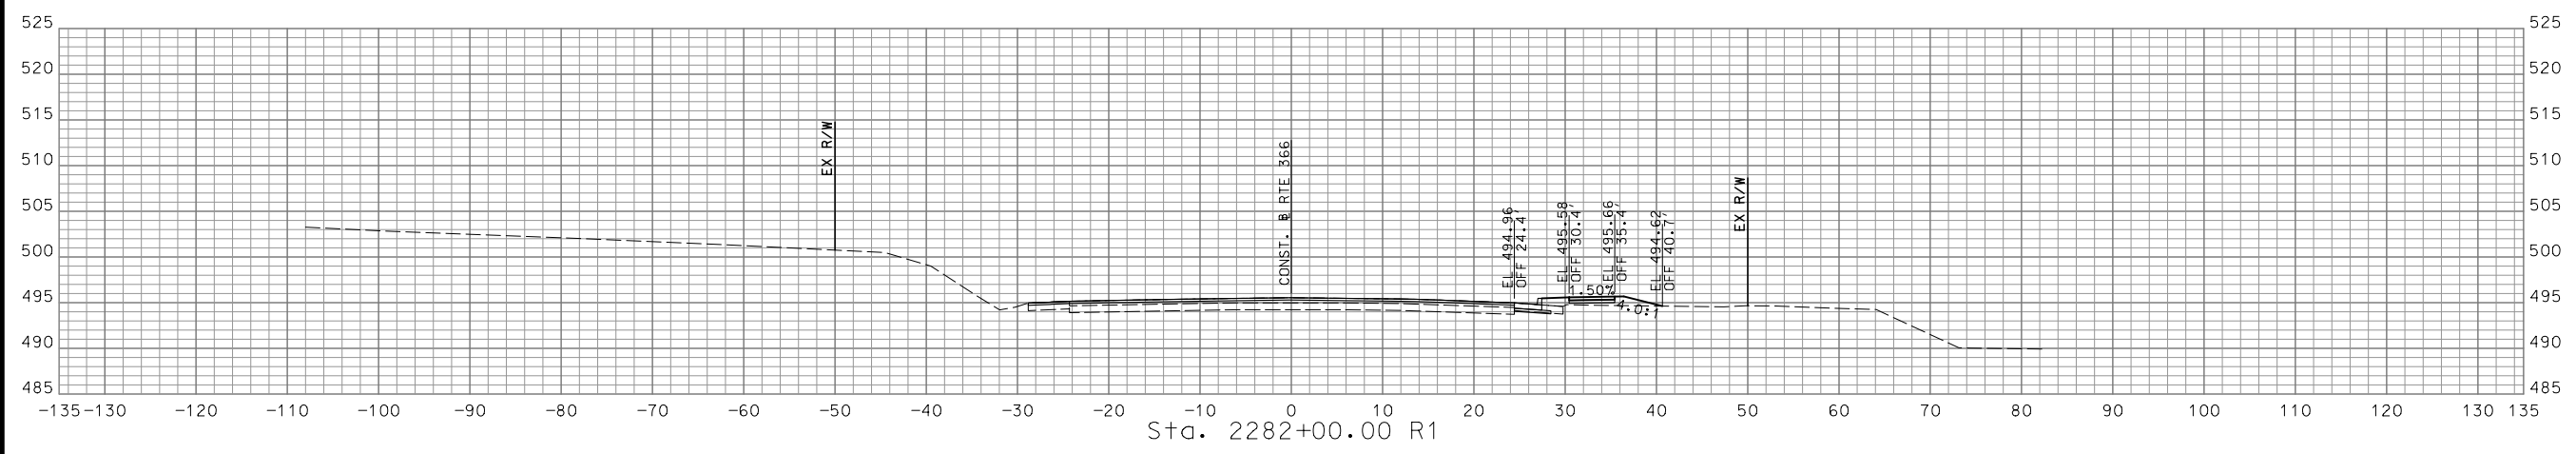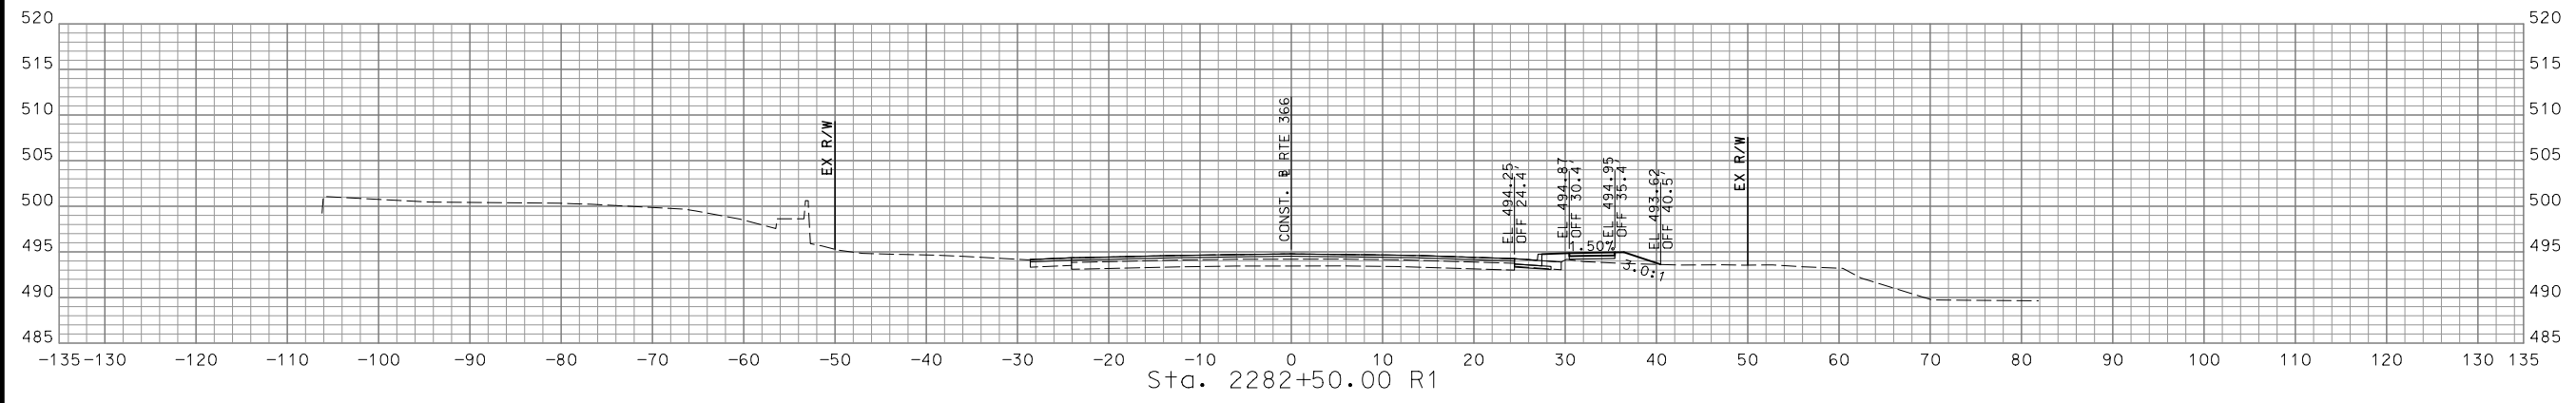

STA. 2281+50.00 R1 TO STA. 2282+50.00 R1

DISCLAIMER  
 THE PROFESSIONAL WHOSE SIGNATURE AND PERSONAL SEAL APPEAR HEREON ASSUMES RESPONSIBILITY ONLY FOR WHAT APPEARS ON THIS PAGE, AND DISCLAIMS (PURSUANT TO SECTION 327.411 RSMO) SPECIFICATION, ESTIMATES, REPORTS, OR OTHER DOCUMENTS OR INSTRUMENTS NOT SEALED BY THE UNDERSIGNED PROFESSIONAL RELATING TO OR INTENDED TO BE USED FOR ANY PART OR PARTS OF THE PROJECT TO WHICH THIS PAGE REFERS.

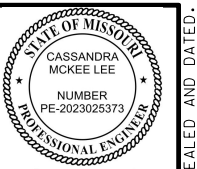

*Cassandra McKee Lee*  
 07/29/2024  
 Cassandra McKee Lee - Civil  
 MO PE-2023025373




DATE PREPARED  
 7/25/2024  
 MO ROUTE 366 STATE MO  
 DISTRICT SL SHEET NO. 152  
 COUNTY ST. LOUIS  
 JOB NO. J6S3582  
 CONTRACT ID.

PROJECT NO.  
 BRIDGE NO.

DATE	DESCRIPTION

MISSOURI HIGHWAYS AND TRANSPORTATION COMMISSION  
  
 105 WEST CAPITOL  
 JEFFERSON CITY, MO 65102  
 1-888-ASK-MODOT (1-888-275-6636)

© Copyright CMT, Inc.  
 CRAWFORD, MURPHY & TILLY, INC.  
 ONE MEMORIAL DRIVE, SUITE 500  
 ST. LOUIS, MO 63102 (314) 436-5500  
 ENGINEERING CORPORATION - 000631  
 REV.

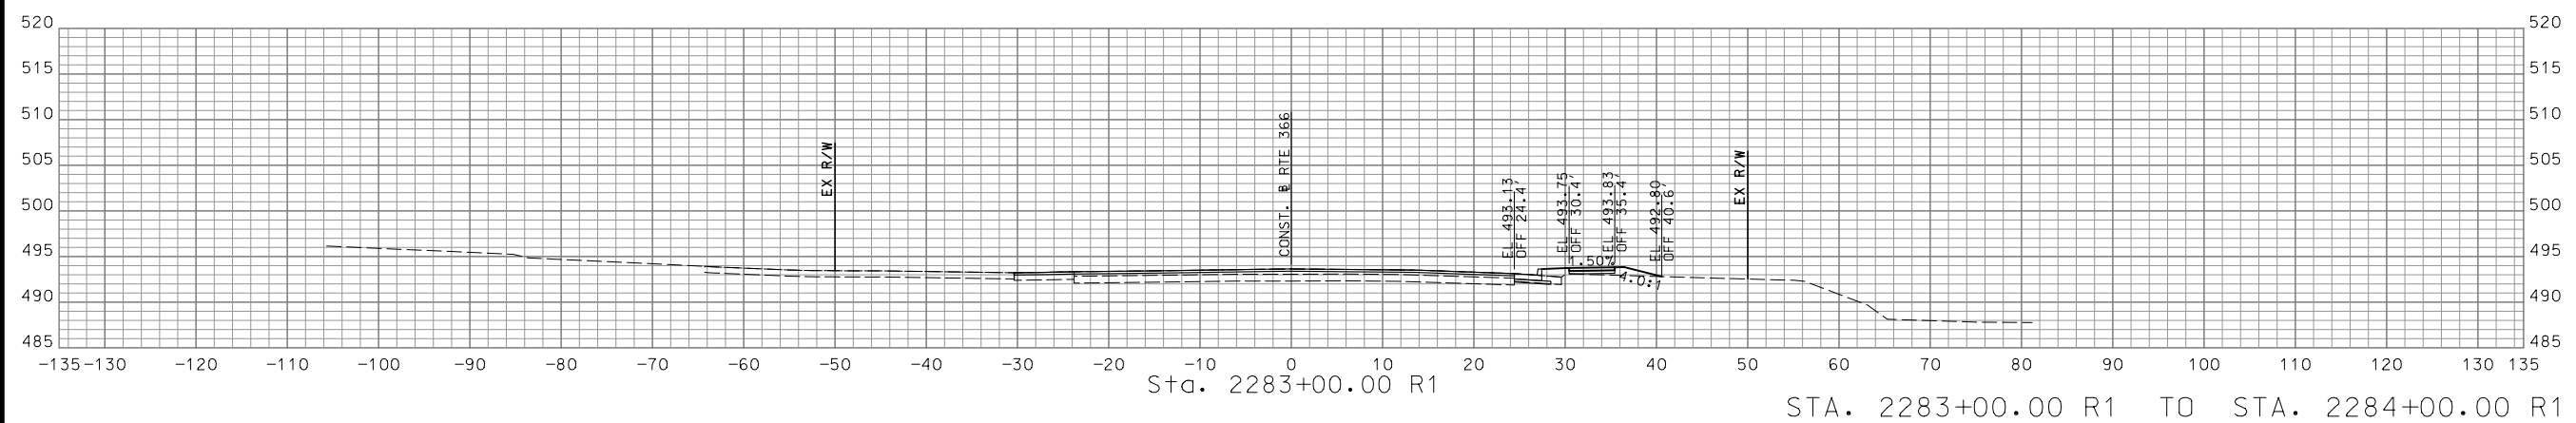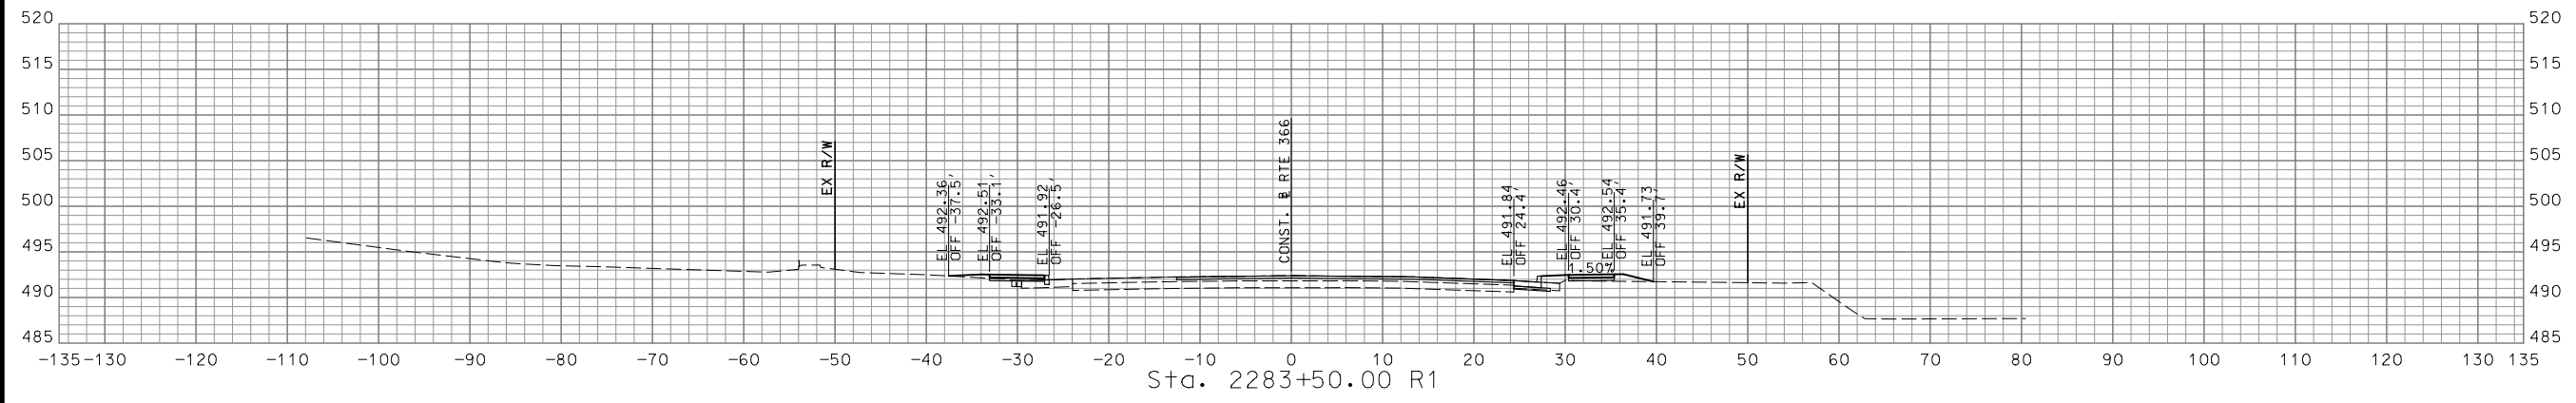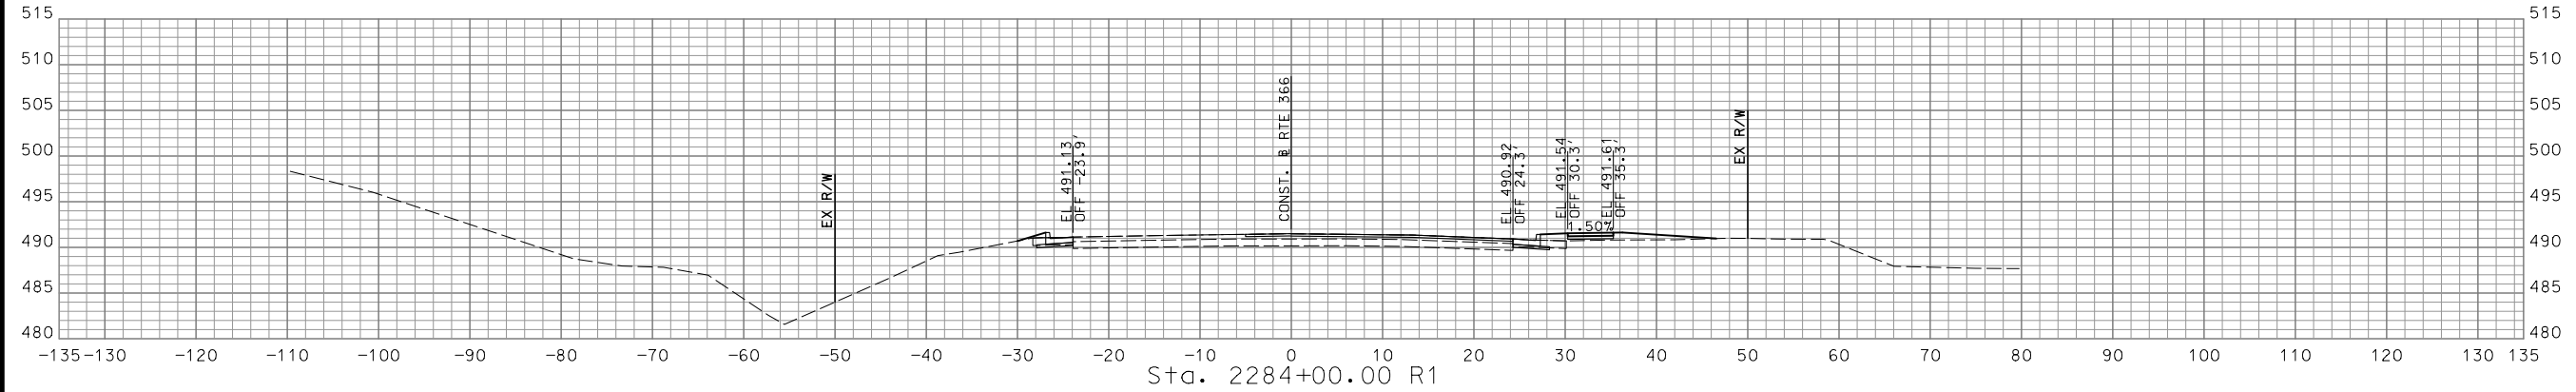

STA. 2283+00.00 R1 TO STA. 2284+00.00 R1

IF A SEAL IS PRESENT ON THIS SHEET IT HAS BEEN ELECTRONICALLY SEALED AND DATED.



DISCLAIMER  
 THE PROFESSIONAL WHOSE SIGNATURE AND PERSONAL SEAL APPEAR HEREON ASSUMES RESPONSIBILITY ONLY FOR WHAT APPEARS ON THIS PAGE, AND DISCLAIMS (PURSUANT TO SECTION 327.411 RSMO) SPECIFICATION, ESTIMATES, REPORTS, OR OTHER DOCUMENTS OR INSTRUMENTS NOT SEALED BY THE UNDERSIGNED PROFESSIONAL RELATING TO OR INTENDED TO BE USED FOR ANY PART OR PARTS OF THE PROJECT TO WHICH THIS PAGE REFERS.




*Cassandra McKee Lee*  
 07/29/2024  
 Cassandra McKee Lee - Civil  
 MO PE-2023025373

DATE PREPARED  
 7/25/2024  
 MO ROUTE  
 366 STATE  
 MO DISTRICT  
 SL SHEET NO.  
 153 COUNTY  
 ST. LOUIS JOB NO.  
 J6S3582 CONTRACT ID.





PROJECT NO.  
 BRIDGE NO.

DATE	DESCRIPTION

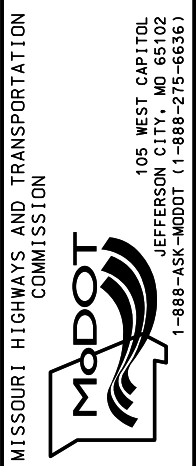

MISSOURI HIGHWAYS AND TRANSPORTATION COMMISSION  
 105 WEST CAPITOL JEFFERSON CITY, MO 65102  
 1-888-ASK-MODOT (1-888-275-6636)  
 CMT  
 © Copyright CMT, Inc.  
 CRAWFORD, MURPHY & TILLY, INC.  
 ONE MEMORIAL DRIVE, SUITE 500  
 ST. LOUIS, MO 63102 (314) 436-5500  
 ENGINEERING CORPORATION - 000631

IF A SEAL IS PRESENT ON THIS SHEET IT HAS BEEN ELECTRONICALLY SEALED AND DATED.

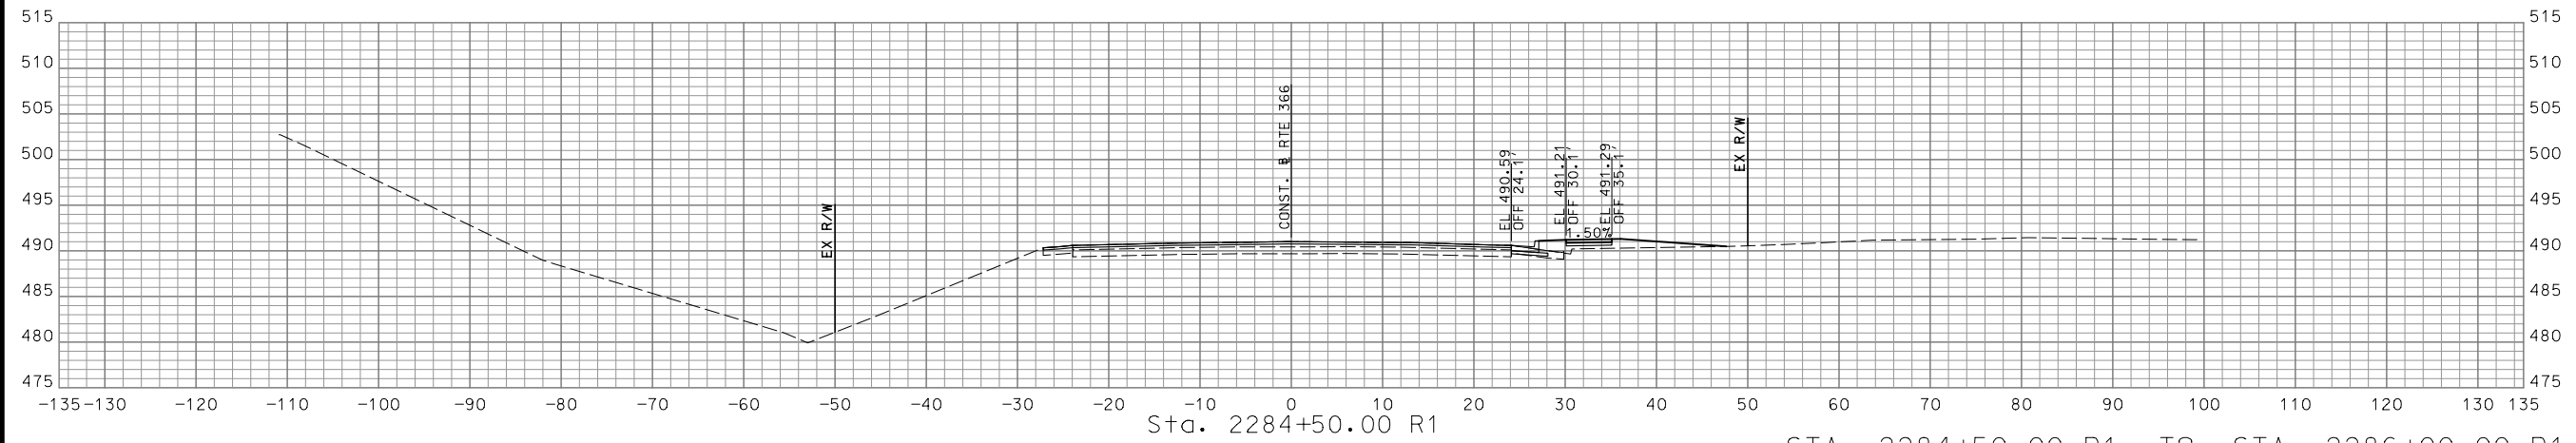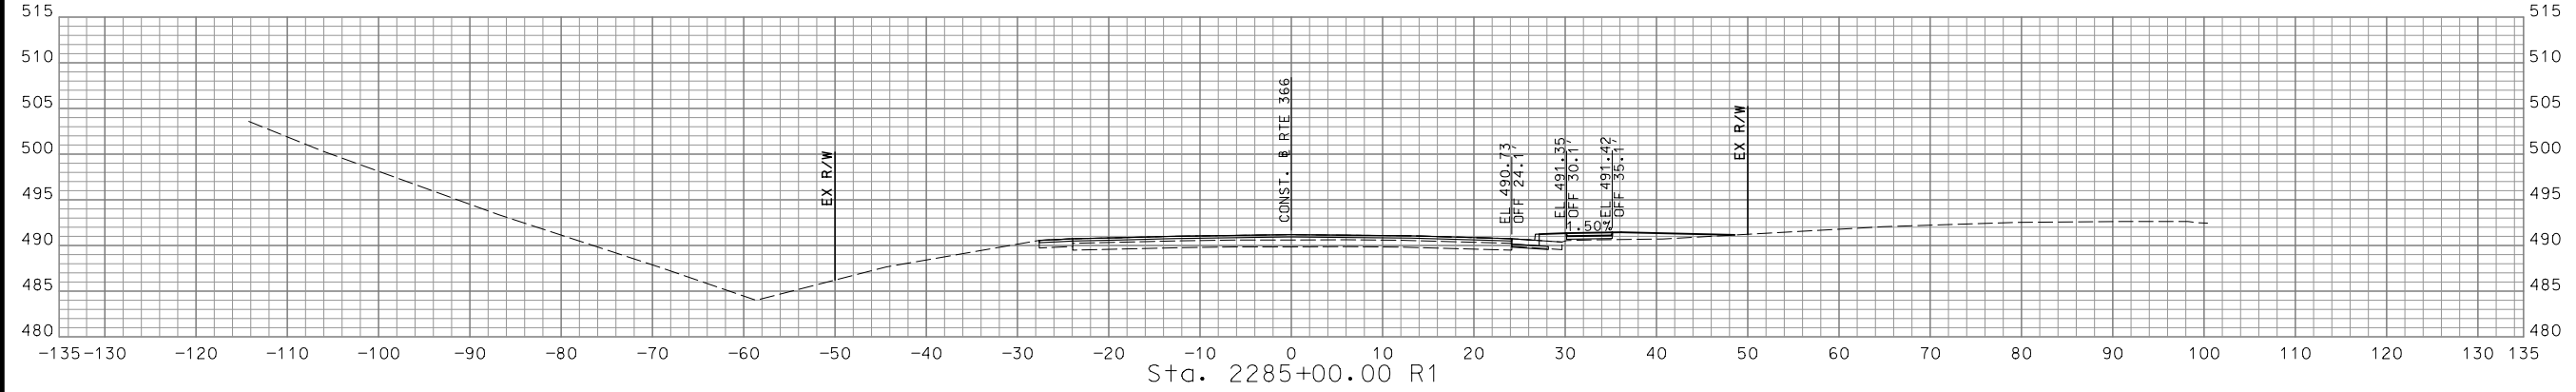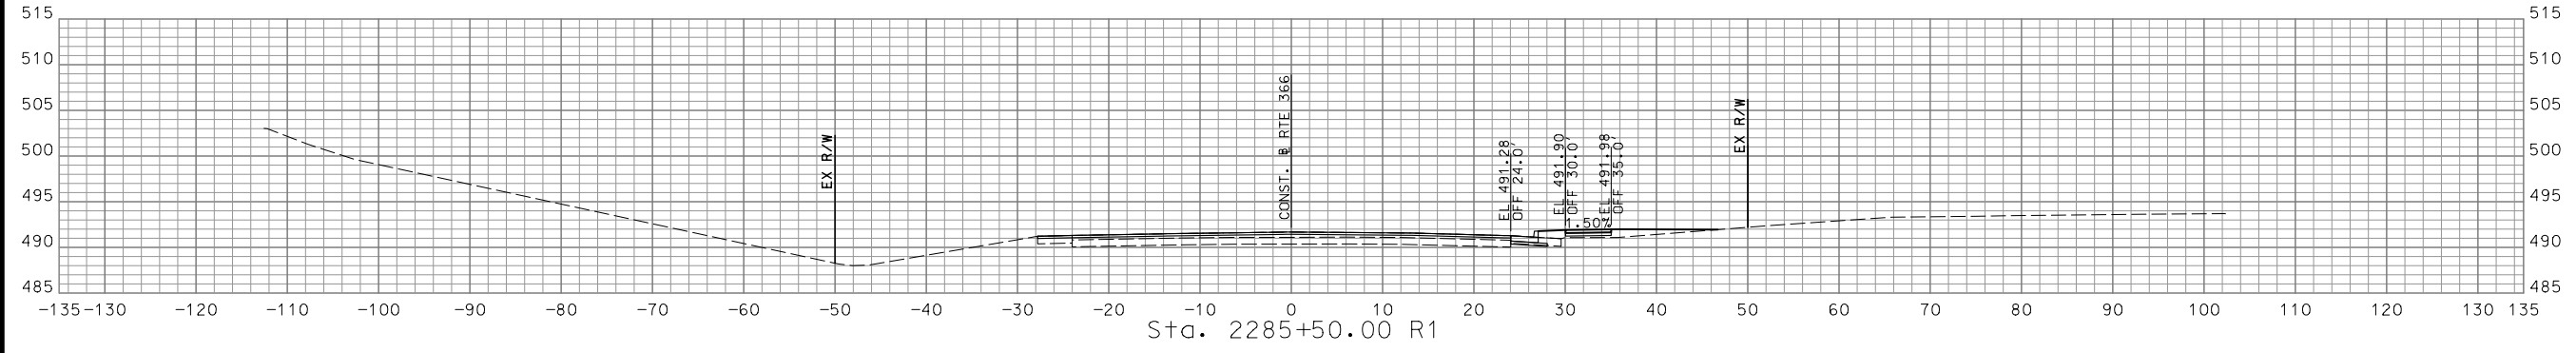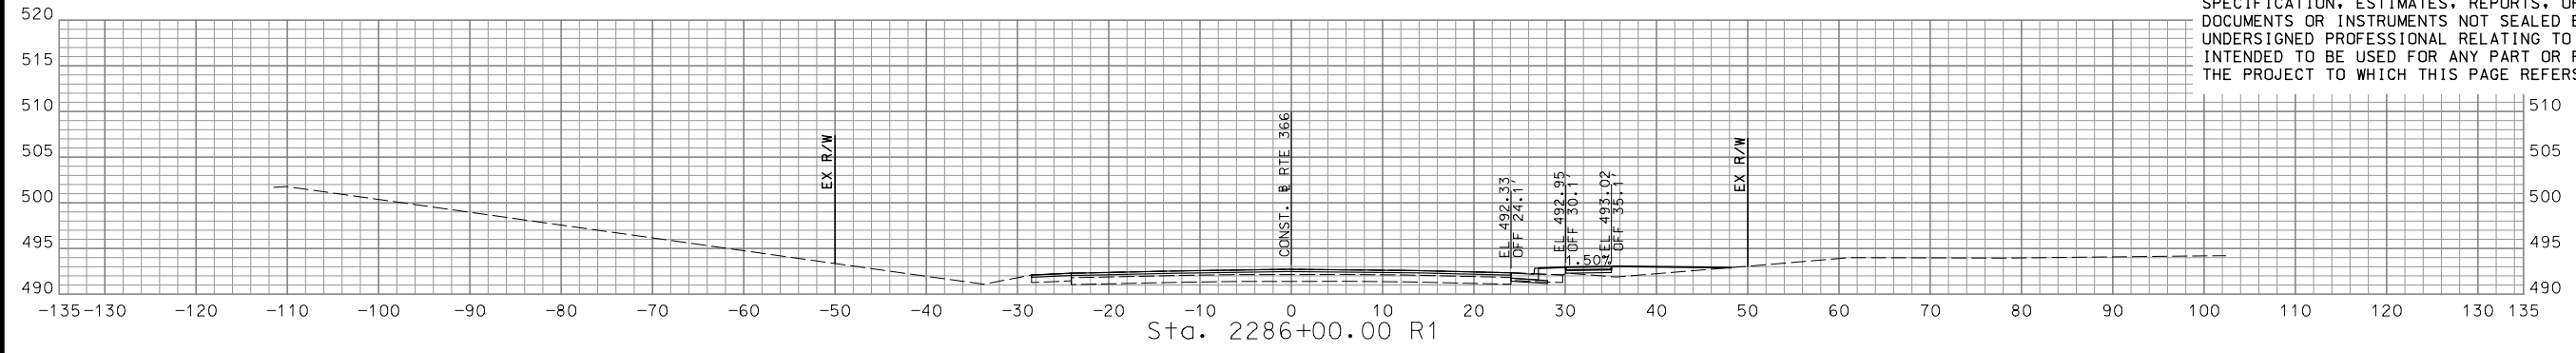

STA. 2284+50.00 R1 TO STA. 2286+00.00 R1



DISCLAIMER  
 THE PROFESSIONAL WHOSE SIGNATURE AND PERSONAL SEAL APPEAR HEREON ASSUMES RESPONSIBILITY ONLY FOR WHAT APPEARS ON THIS PAGE, AND DISCLAIMS (PURSUANT TO SECTION 327.411 RSMO) SPECIFICATION, ESTIMATES, REPORTS, OR OTHER DOCUMENTS OR INSTRUMENTS NOT SEALED BY THE UNDERSIGNED PROFESSIONAL RELATING TO OR INTENDED TO BE USED FOR ANY PART OR PARTS OF THE PROJECT TO WHICH THIS PAGE REFERS.



*Cassandra McKee Lee*  
 07/29/2024  
 Cassandra McKee Lee - Civil  
 MO PE-2023025373

DATE PREPARED 7/25/2024	
MO ROUTE 366	STATE MO
DISTRICT SL	SHEET NO. 155
COUNTY ST. LOUIS	
JOB NO. J6S3582	
CONTRACT ID.	




PROJECT NO.  
 BRIDGE NO.

DESCRIPTION	DATE

MISSOURI HIGHWAYS AND TRANSPORTATION COMMISSION  
  
 105 WEST CAPITOL JEFFERSON CITY, MO 65102  
 1-888-ASK-MODOT (1-888-275-6636)


CMT  
 © Copyright CMT, Inc.  
 CRAWFORD, MURPHY & TILLY, INC.  
 ONE MEMORIAL DRIVE, SUITE 500  
 ST. LOUIS, MO 63102 (314) 436-5500  
 ENGINEERING CORPORATION - 000631  
 REV.

IF A SEAL IS PRESENT ON THIS SHEET IT HAS BEEN ELECTRONICALLY SEALED AND DATED.

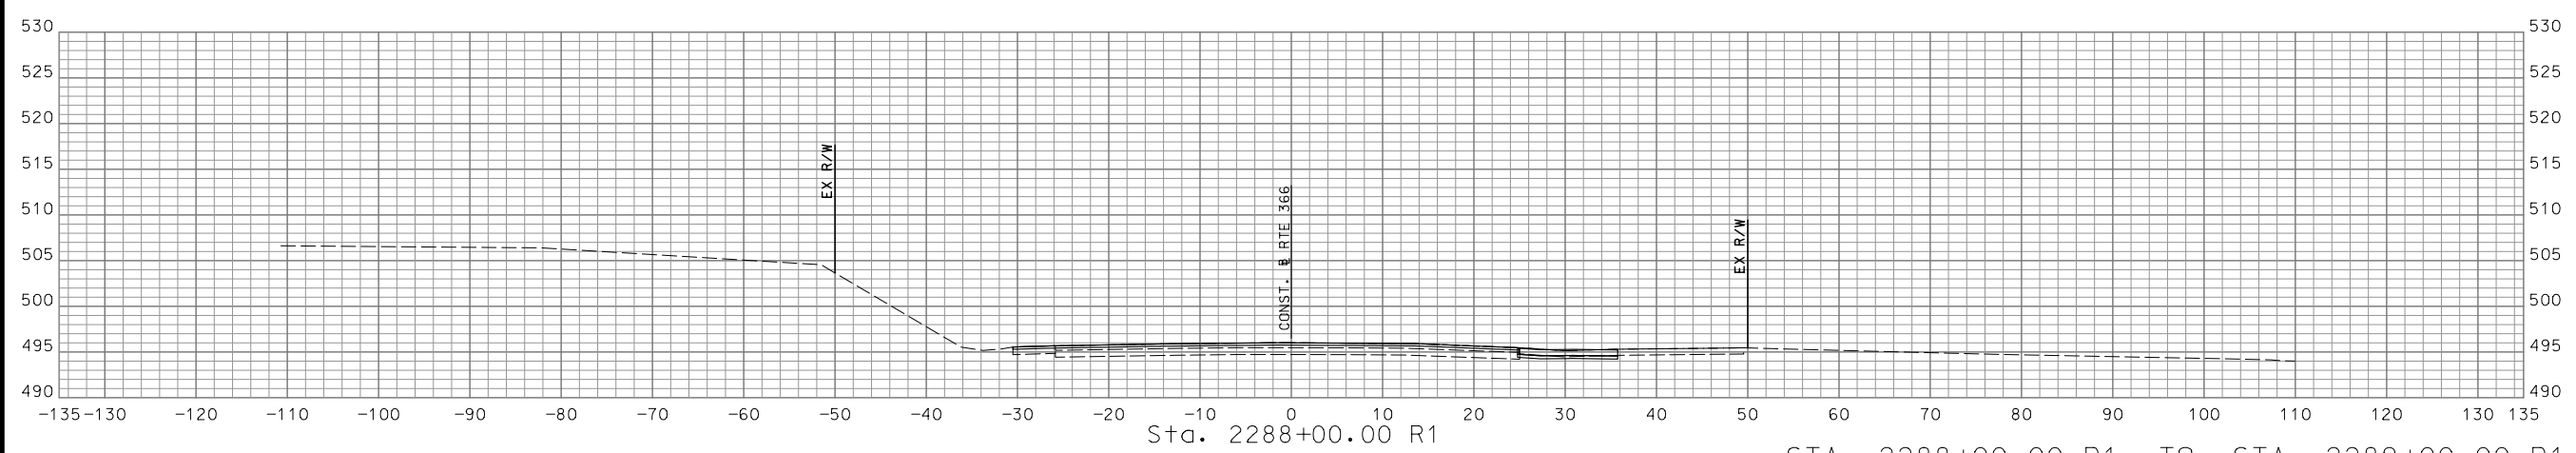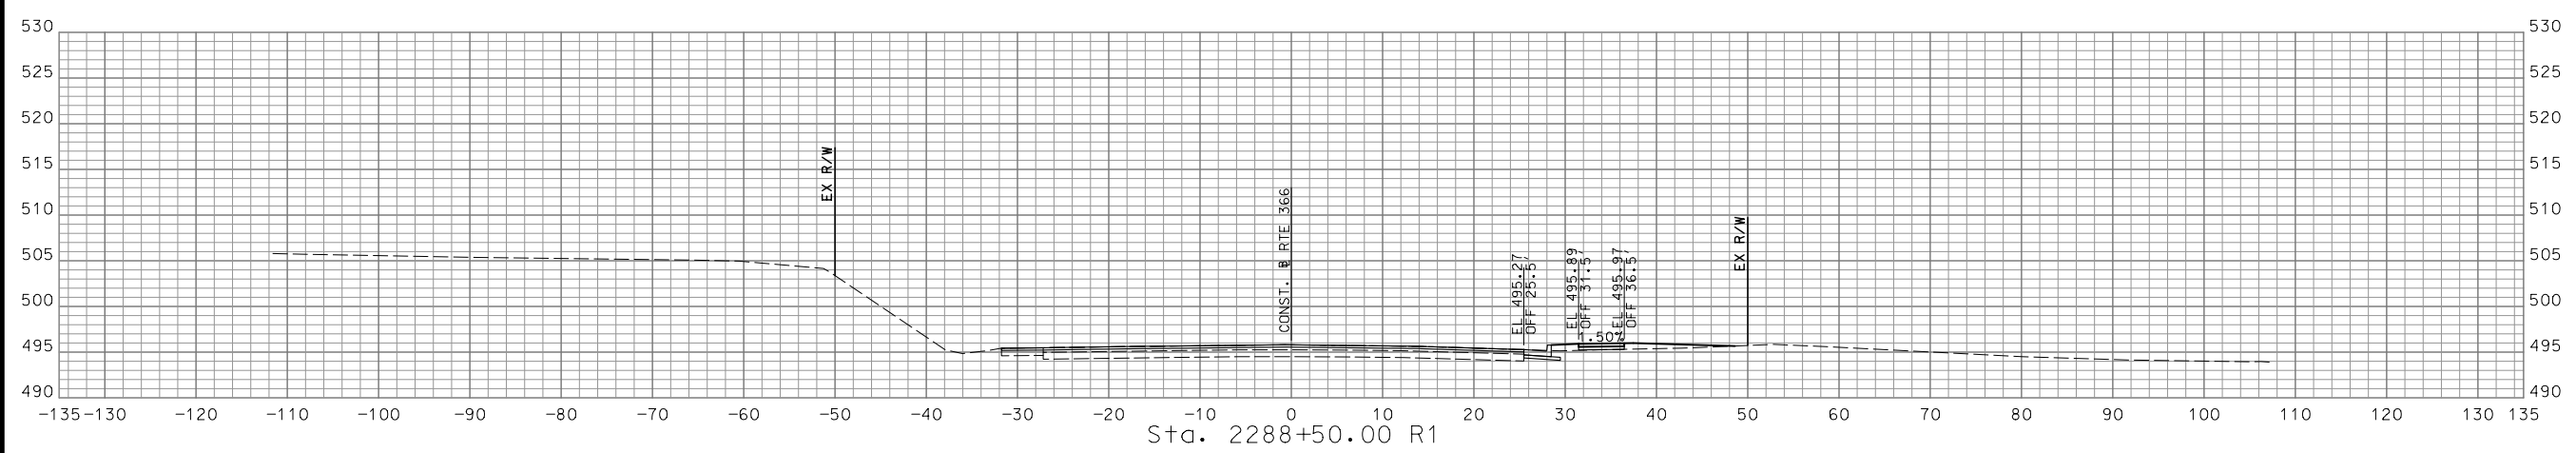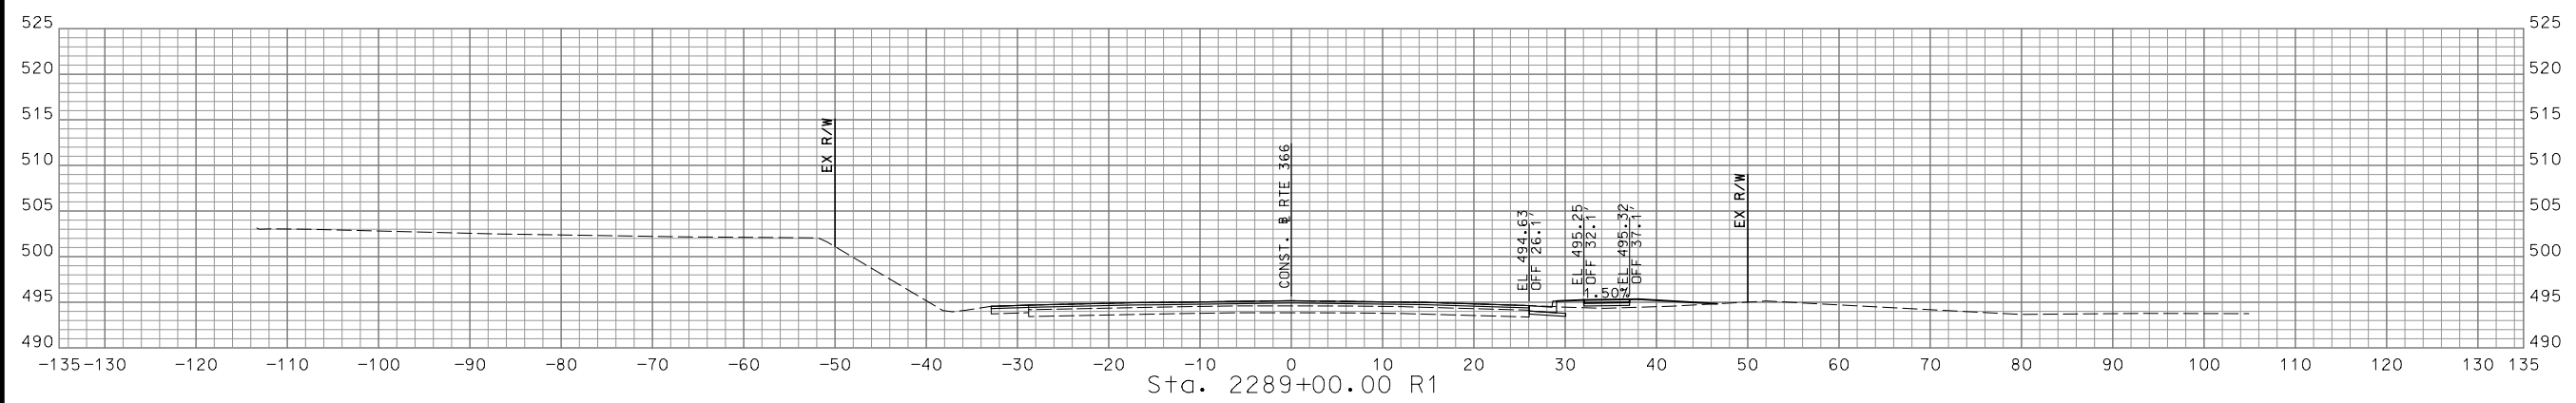

STA. 2288+00.00 R1 TO STA. 2289+00.00 R1

DISCLAIMER  
 THE PROFESSIONAL WHOSE SIGNATURE AND PERSONAL SEAL APPEAR HEREON ASSUMES RESPONSIBILITY ONLY FOR WHAT APPEARS ON THIS PAGE, AND DISCLAIMS (PURSUANT TO SECTION 327.411 RSMO) SPECIFICATION, ESTIMATES, REPORTS, OR OTHER DOCUMENTS OR INSTRUMENTS NOT SEALED BY THE UNDERSIGNED PROFESSIONAL RELATING TO OR INTENDED TO BE USED FOR ANY PART OR PARTS OF THE PROJECT TO WHICH THIS PAGE REFERS.

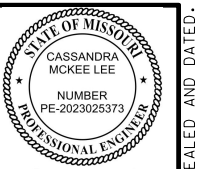

*Cassandra McKee Lee*  
 07/29/2024  
 Cassandra McKee Lee - Civil  
 MO PE-2023025373

DATE PREPARED  
 7/25/2024  
 MO ROUTE 366 STATE MO  
 DISTRICT SL SHEET NO. 156  
 COUNTY ST. LOUIS  
 JOB NO. J6S3582  
 CONTRACT ID.





PROJECT NO.  
 BRIDGE NO.

DATE	DESCRIPTION

MISSOURI HIGHWAYS AND TRANSPORTATION COMMISSION  
  
 105 WEST CAPITOL  
 JEFFERSON CITY, MO 65102  
 1-888-ASK-MODOT (1-888-275-6636)

© Copyright CMT, Inc.  
 CRAWFORD, MURPHY & TILLY, INC.  
 ONE MEMORIAL DRIVE, SUITE 500  
 ST. LOUIS, MO 63102 (314) 436-5500  
 ENGINEERING CORPORATION - 000631

IF A SEAL IS PRESENT ON THIS SHEET IT HAS BEEN ELECTRONICALLY SEALED AND DATED.

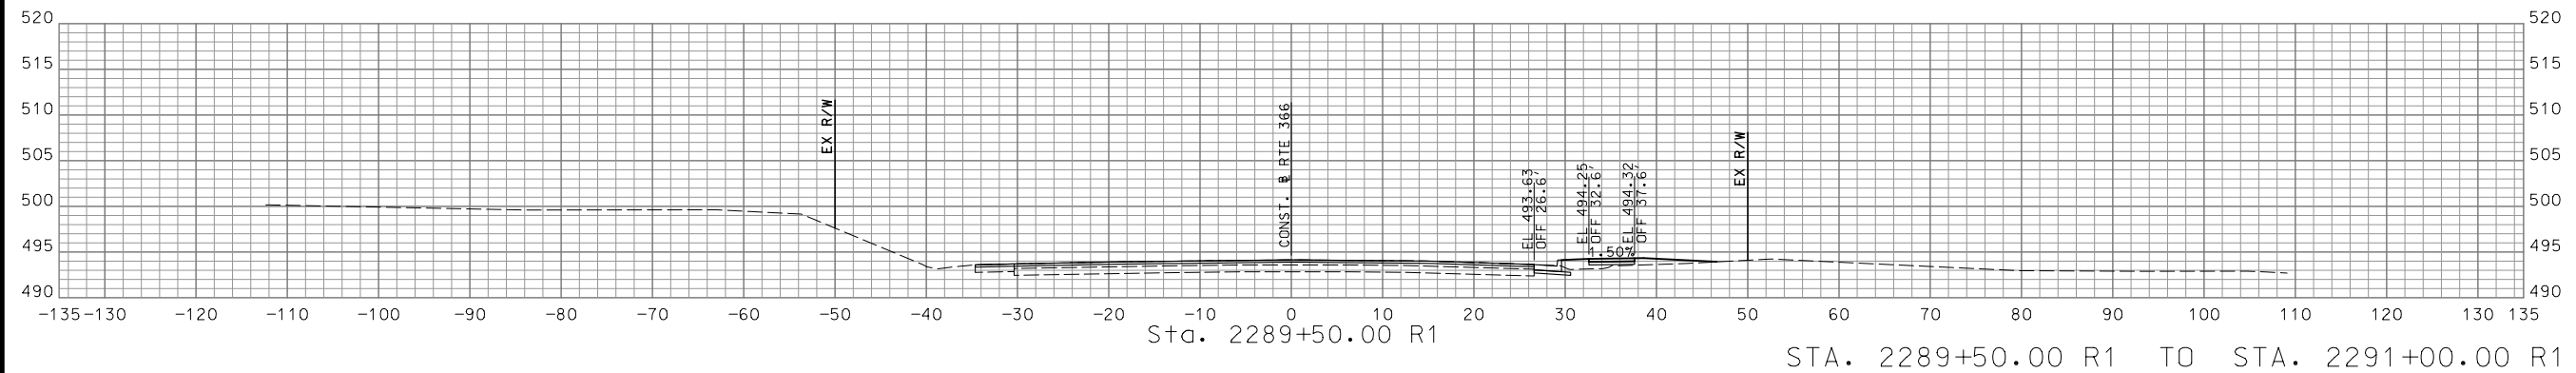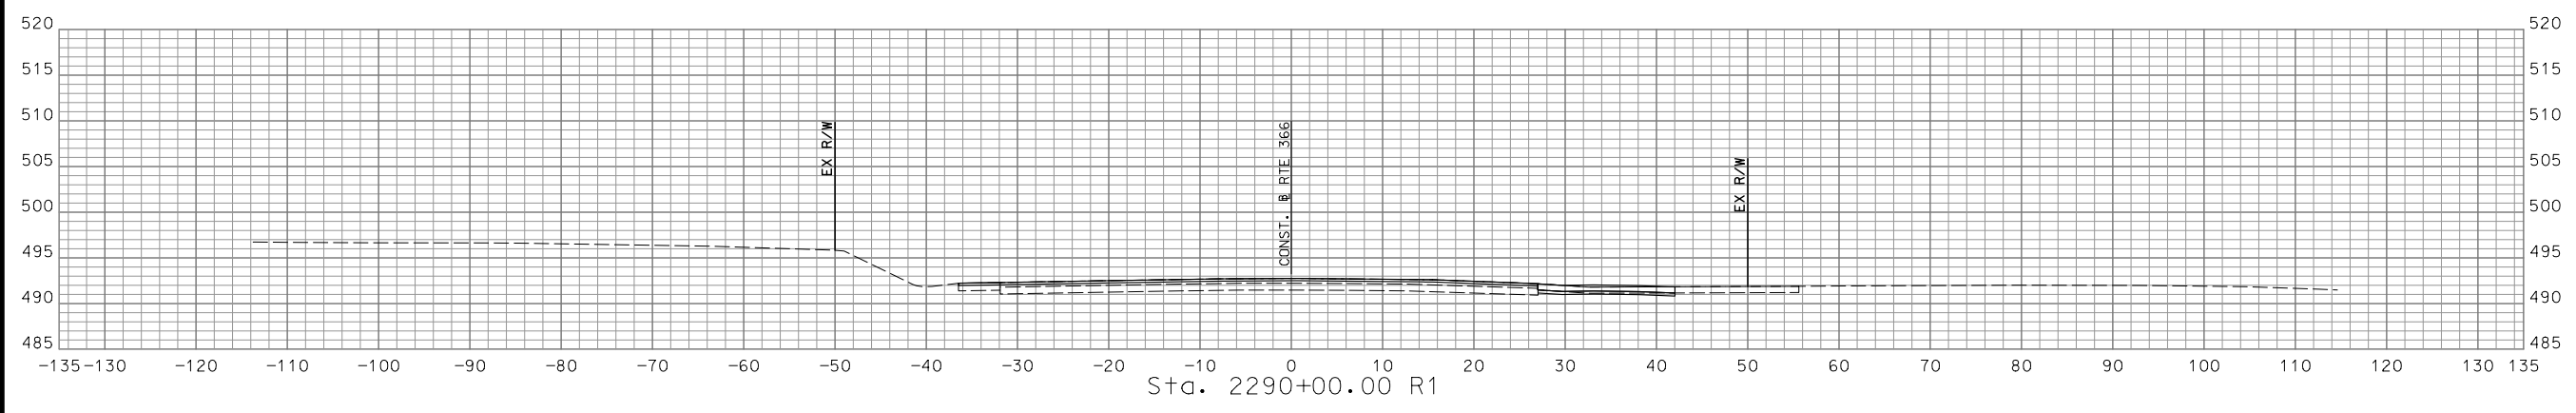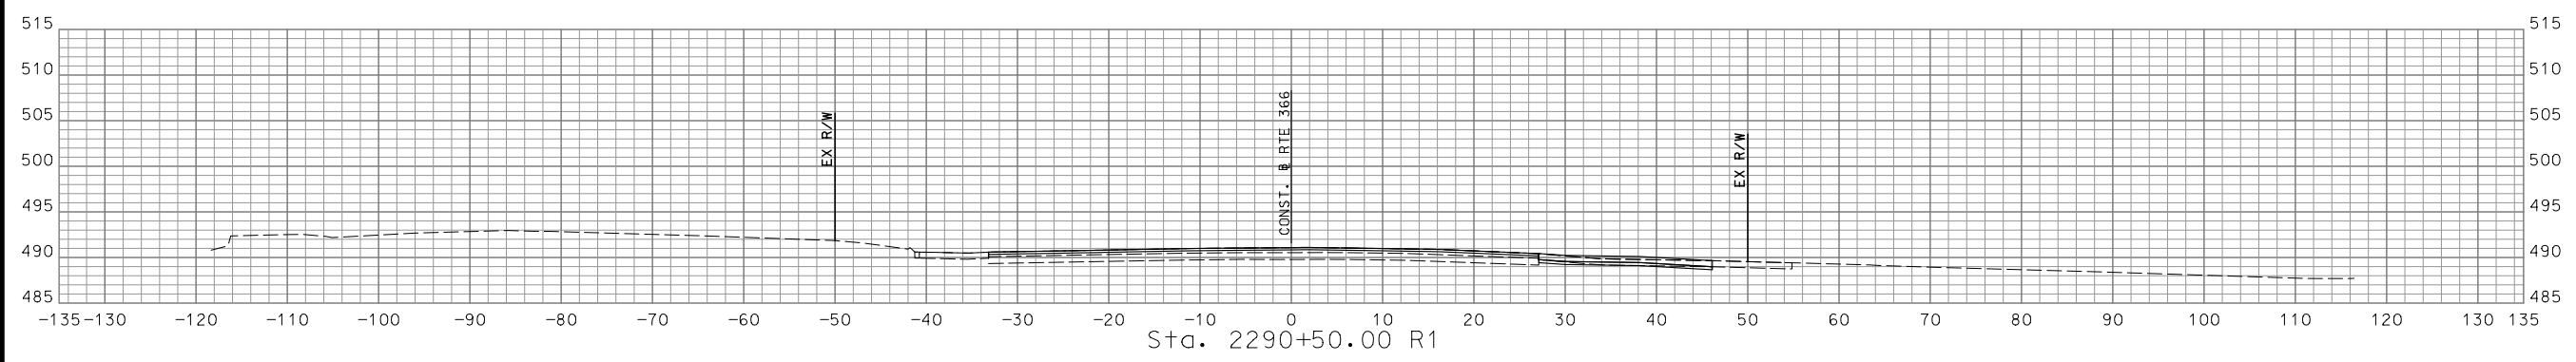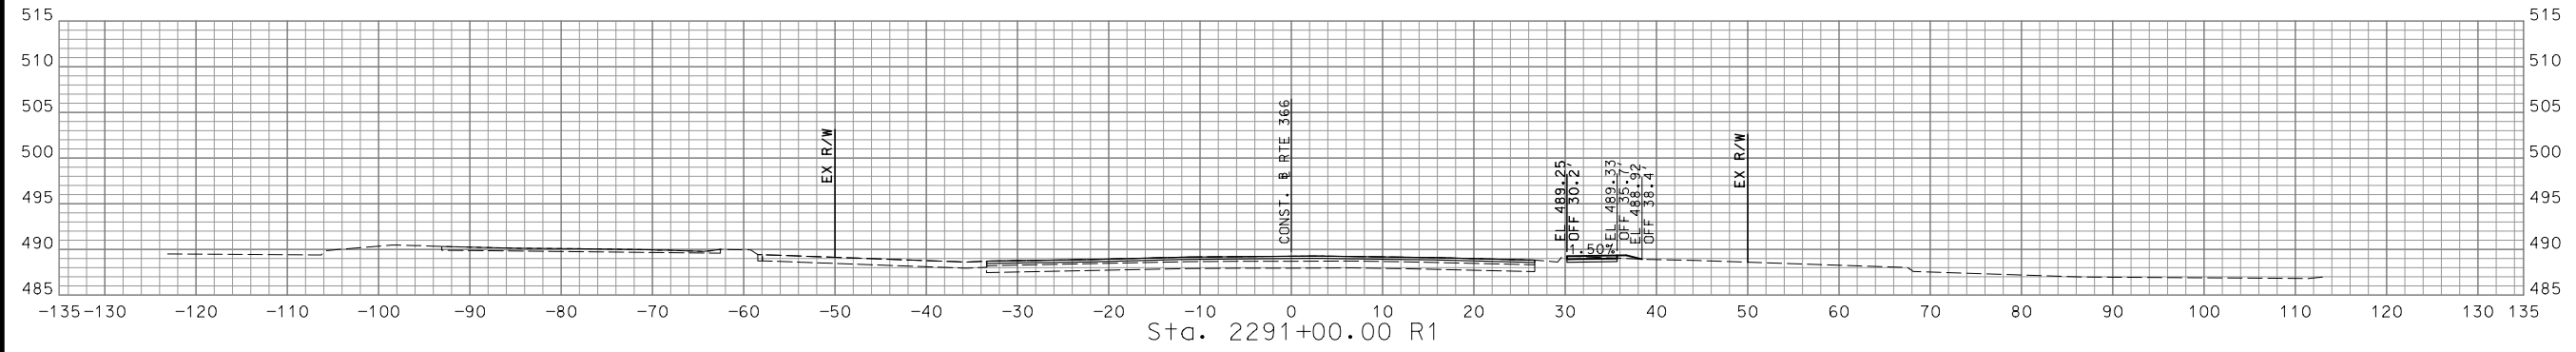

STA. 2289+50.00 R1 TO STA. 2291+00.00 R1

DISCLAIMER  
 THE PROFESSIONAL WHOSE SIGNATURE AND PERSONAL SEAL APPEAR HEREON ASSUMES RESPONSIBILITY ONLY FOR WHAT APPEARS ON THIS PAGE, AND DISCLAIMS (PURSUANT TO SECTION 327.411 RSMO) SPECIFICATION, ESTIMATES, REPORTS, OR OTHER DOCUMENTS OR INSTRUMENTS NOT SEALED BY THE UNDERSIGNED PROFESSIONAL RELATING TO OR INTENDED TO BE USED FOR ANY PART OR PARTS OF THE PROJECT TO WHICH THIS PAGE REFERS.



07/29/2024  
 Cassandra McKee Lee - Civil  
 MO PE-2023025373

DATE PREPARED  
 7/25/2024

MO ROUTE 366	STATE MO
DISTRICT SL	SHEET NO. 157





COUNTY  
ST. LOUIS

JOB NO.  
J6S3582

CONTRACT ID.

PROJECT NO.

BRIDGE NO.

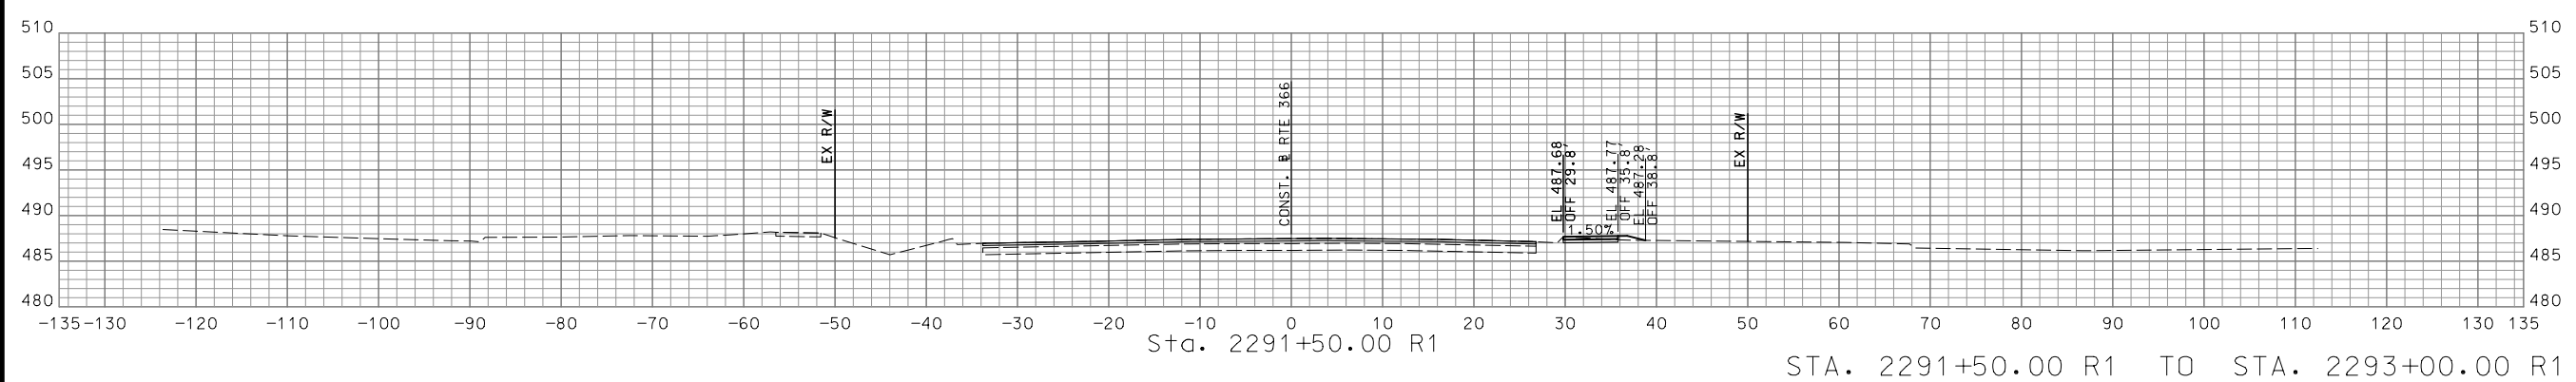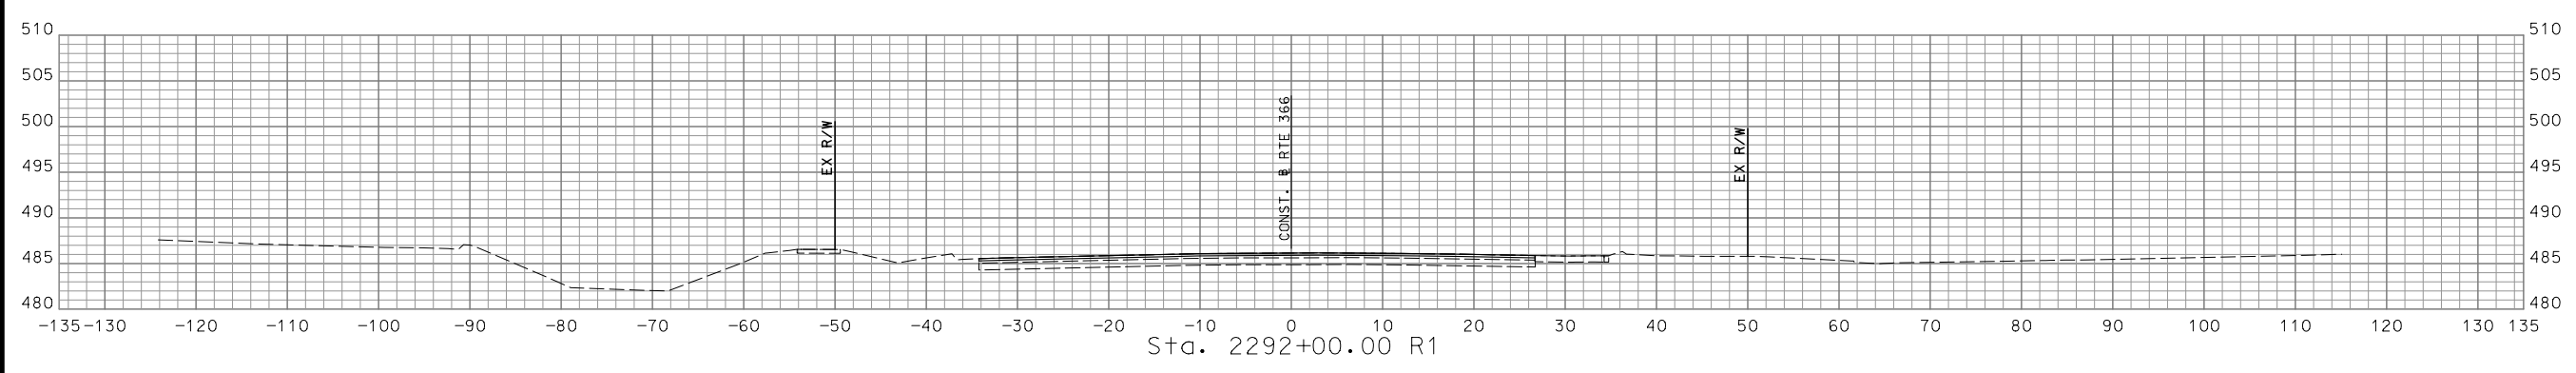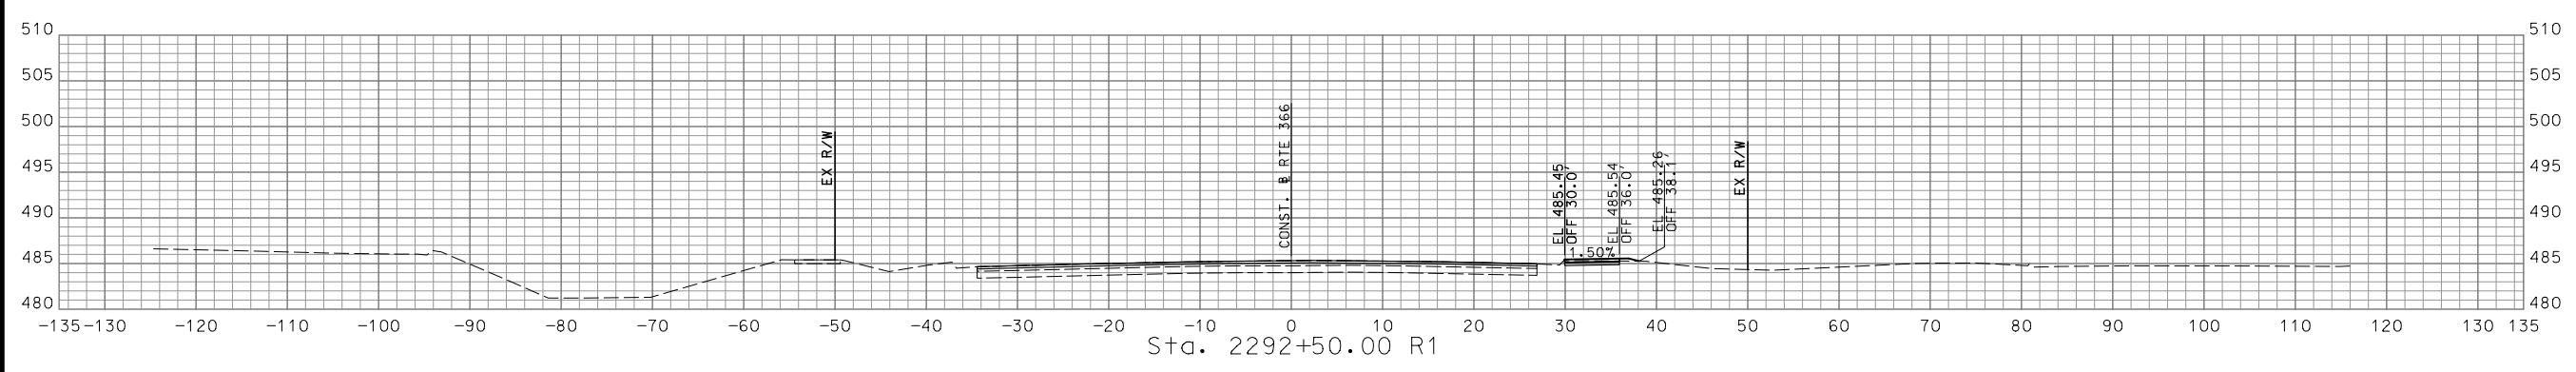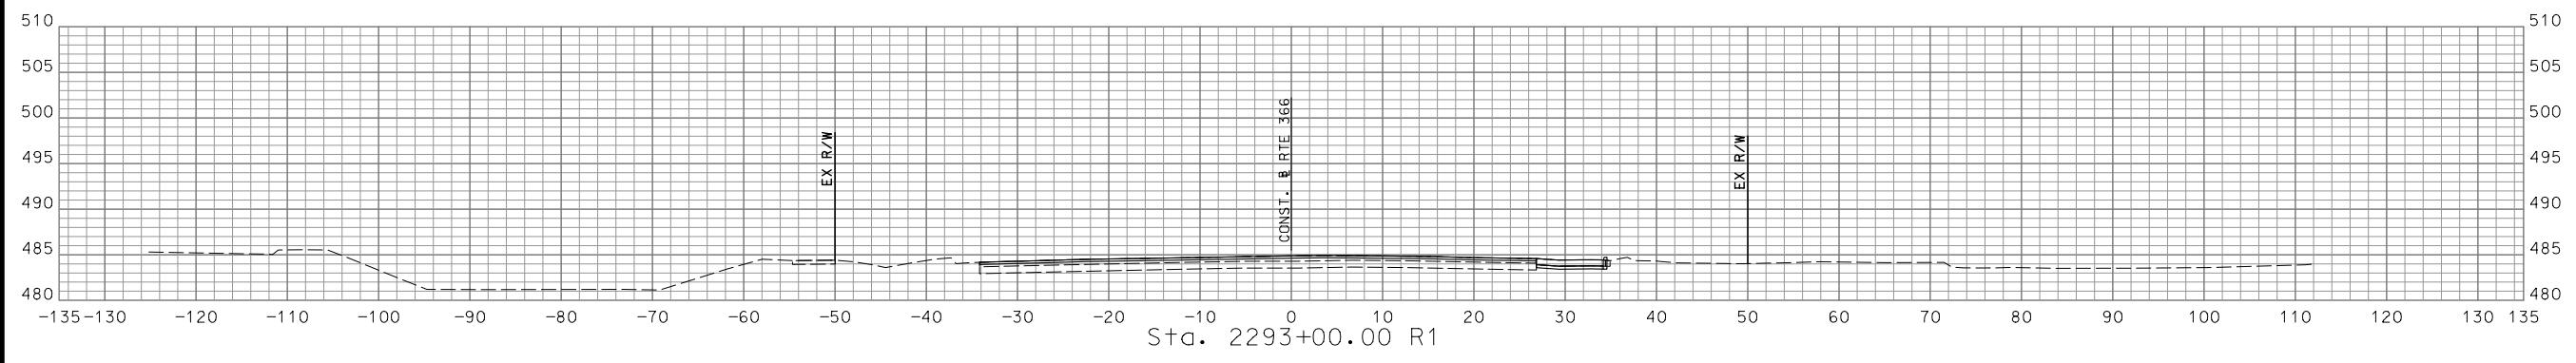

STA. 2291+50.00 R1 TO STA. 2293+00.00 R1

DATE	DESCRIPTION

MISSOURI HIGHWAYS AND TRANSPORTATION COMMISSION

105 WEST CAPITOL  
 JEFFERSON CITY, MO 65102  
 1-888-ASK-MODOT (1-888-275-6636)

**CMT**  
 © Copyright CMT, Inc.  
 CRAWFORD, MURPHY & TILLY, INC.  
 ONE MEMORIAL DRIVE, SUITE 500  
 ST. LOUIS, MO 63102 (314) 436-5500  
 ENGINEERING CORPORATION - 000631

IF A SEAL IS PRESENT ON THIS SHEET IT HAS BEEN ELECTRONICALLY SEALED AND DATED.

DISCLAIMER  
 THE PROFESSIONAL WHOSE SIGNATURE AND PERSONAL SEAL APPEAR HEREON ASSUMES RESPONSIBILITY ONLY FOR WHAT APPEARS ON THIS PAGE, AND DISCLAIMS (PURSUANT TO SECTION 327.411 RSMO) SPECIFICATION, ESTIMATES, REPORTS, OR OTHER DOCUMENTS OR INSTRUMENTS NOT SEALED BY THE UNDERSIGNED PROFESSIONAL RELATING TO OR INTENDED TO BE USED FOR ANY PART OR PARTS OF THE PROJECT TO WHICH THIS PAGE REFERS.



*Cassandra McKee Lee*  
 07/29/2024  
 Cassandra McKee Lee - Civil  
 MO PE-2023025373

DATE PREPARED  
 7/25/2024

MO ROUTE	STATE
366	MO
DISTRICT	SHEET NO.
SL	158

COUNTY  
 ST. LOUIS

JOB NO.  
 J6S3582

CONTRACT ID.





PROJECT NO.  
 BRIDGE NO.

DATE	DESCRIPTION

MISSOURI HIGHWAYS AND TRANSPORTATION COMMISSION

105 WEST CAPITOL  
 JEFFERSON CITY, MO 65102  
 1-888-ASK-MODOT (1-888-275-6636)

**CMT**  
 © Copyright CMT, Inc.  
 CRAWFORD, MURPHY & TILLY, INC.  
 ONE MEMORIAL DRIVE, SUITE 500  
 ST. LOUIS, MO 63102 (314) 436-5500  
 ENGINEERING CORPORATION - 000631

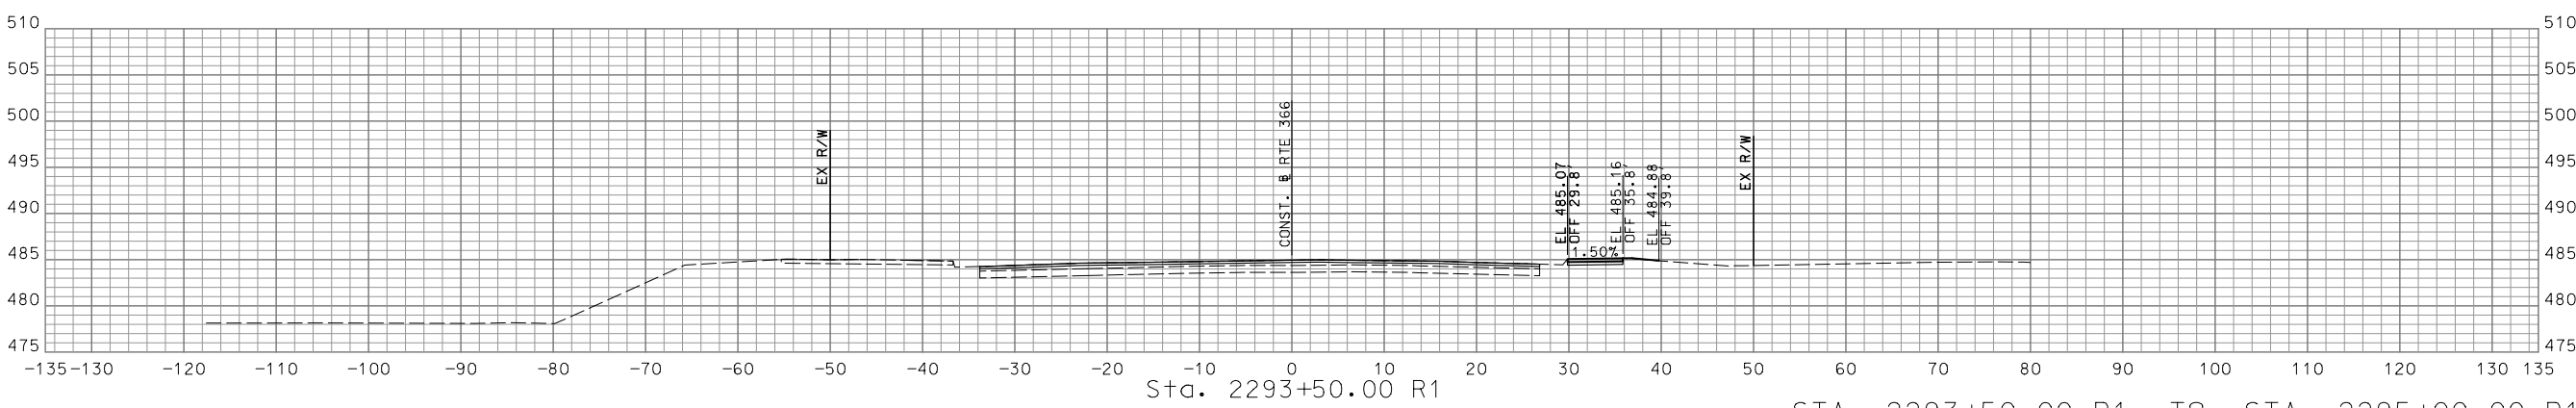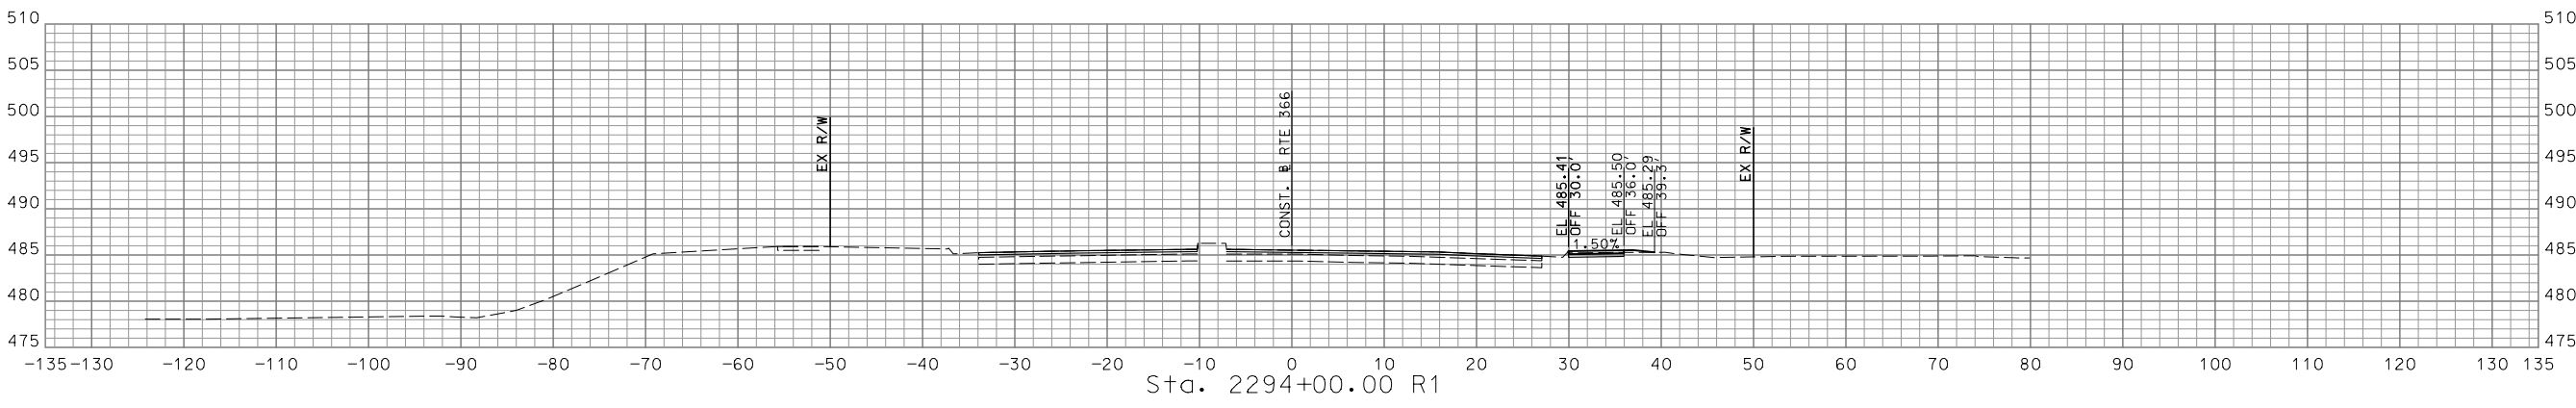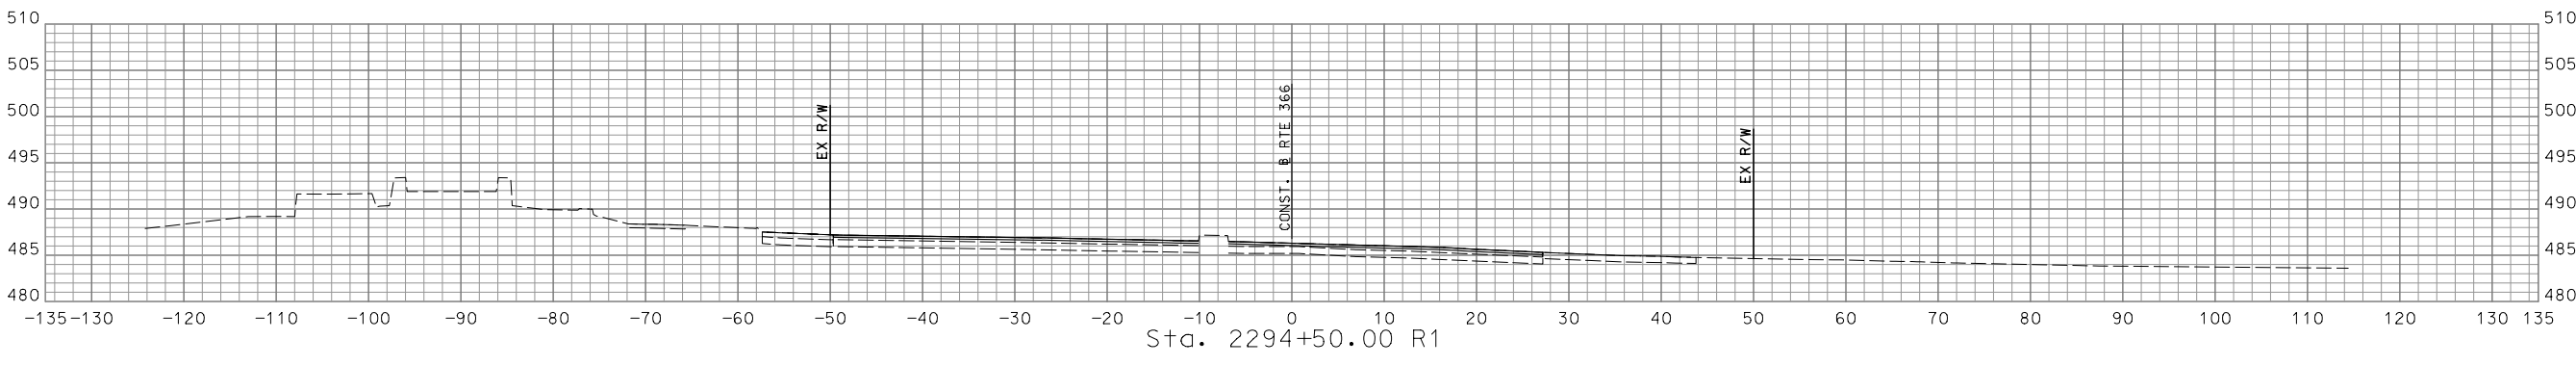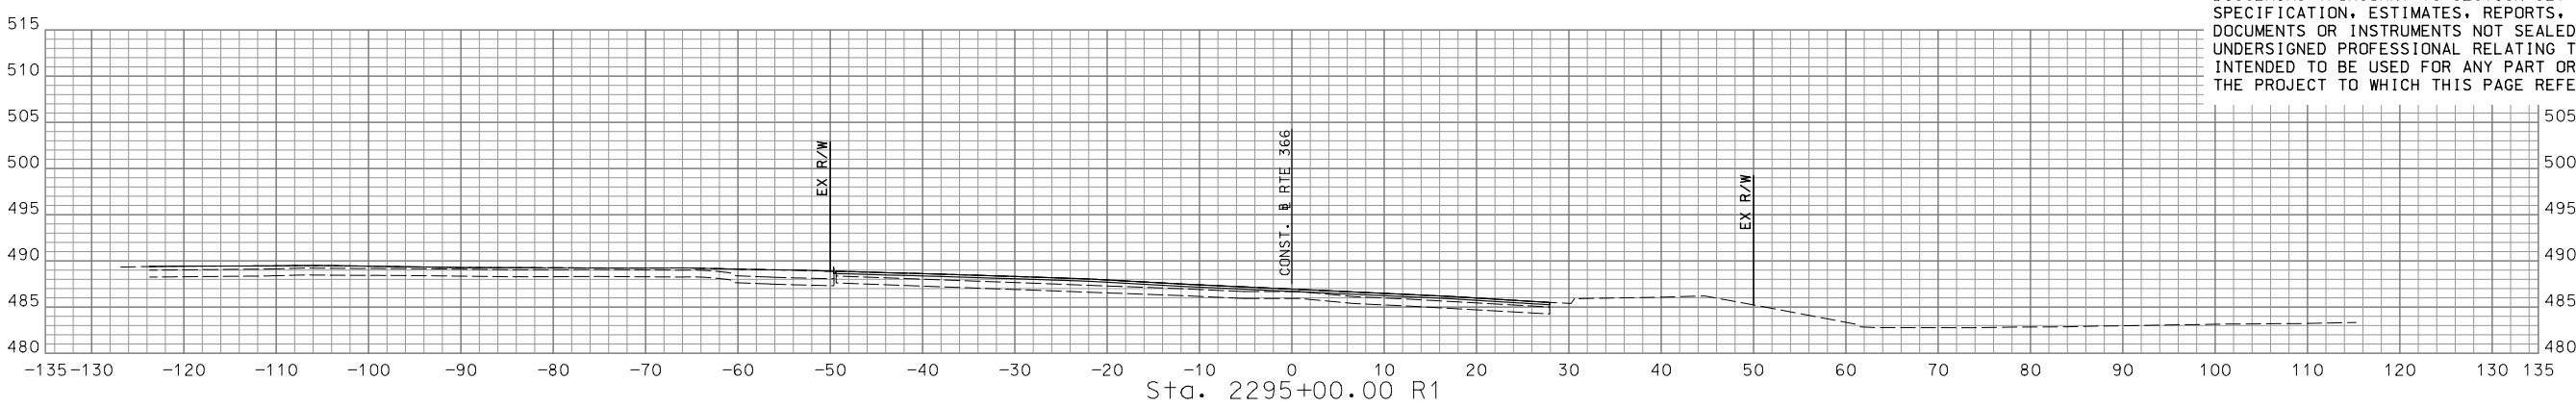

STA. 2293+50.00 R1 TO STA. 2295+00.00 R1

IF A SEAL IS PRESENT ON THIS SHEET IT HAS BEEN ELECTRONICALLY SEALED AND DATED.

REV.

DISCLAIMER  
 THE PROFESSIONAL WHOSE SIGNATURE AND PERSONAL SEAL APPEAR HEREON ASSUMES RESPONSIBILITY ONLY FOR WHAT APPEARS ON THIS PAGE, AND DISCLAIMS (PURSUANT TO SECTION 327.411 RSMO) SPECIFICATION, ESTIMATES, REPORTS, OR OTHER DOCUMENTS OR INSTRUMENTS NOT SEALED BY THE UNDERSIGNED PROFESSIONAL RELATING TO OR INTENDED TO BE USED FOR ANY PART OR PARTS OF THE PROJECT TO WHICH THIS PAGE REFERS.



*Cassandra McKee Lee*  
 07/29/2024  
 Cassandra McKee Lee - Civil  
 MO PE-2023025373

DATE PREPARED  
 7/25/2024  
 MO ROUTE 366 STATE MO  
 DISTRICT SL SHEET NO. 159  
 COUNTY ST. LOUIS  
 JOB NO. J6S3582  
 CONTRACT ID.





PROJECT NO.  
 BRIDGE NO.

DATE	DESCRIPTION

MISSOURI HIGHWAYS AND TRANSPORTATION COMMISSION  
  
 105 WEST CAPITOL  
 JEFFERSON CITY, MO 65102  
 1-888-ASK-MODOT (1-888-275-6636)

**CMT**  
 © Copyright CMT, Inc.  
 CRAWFORD, MURPHY & TILLY, INC.  
 ONE MEMORIAL DRIVE, SUITE 500  
 ST. LOUIS, MO 63102 (314) 436-5500  
 ENGINEERING CORPORATION - 000631

IF A SEAL IS PRESENT ON THIS SHEET IT HAS BEEN ELECTRONICALLY SEALED AND DATED.

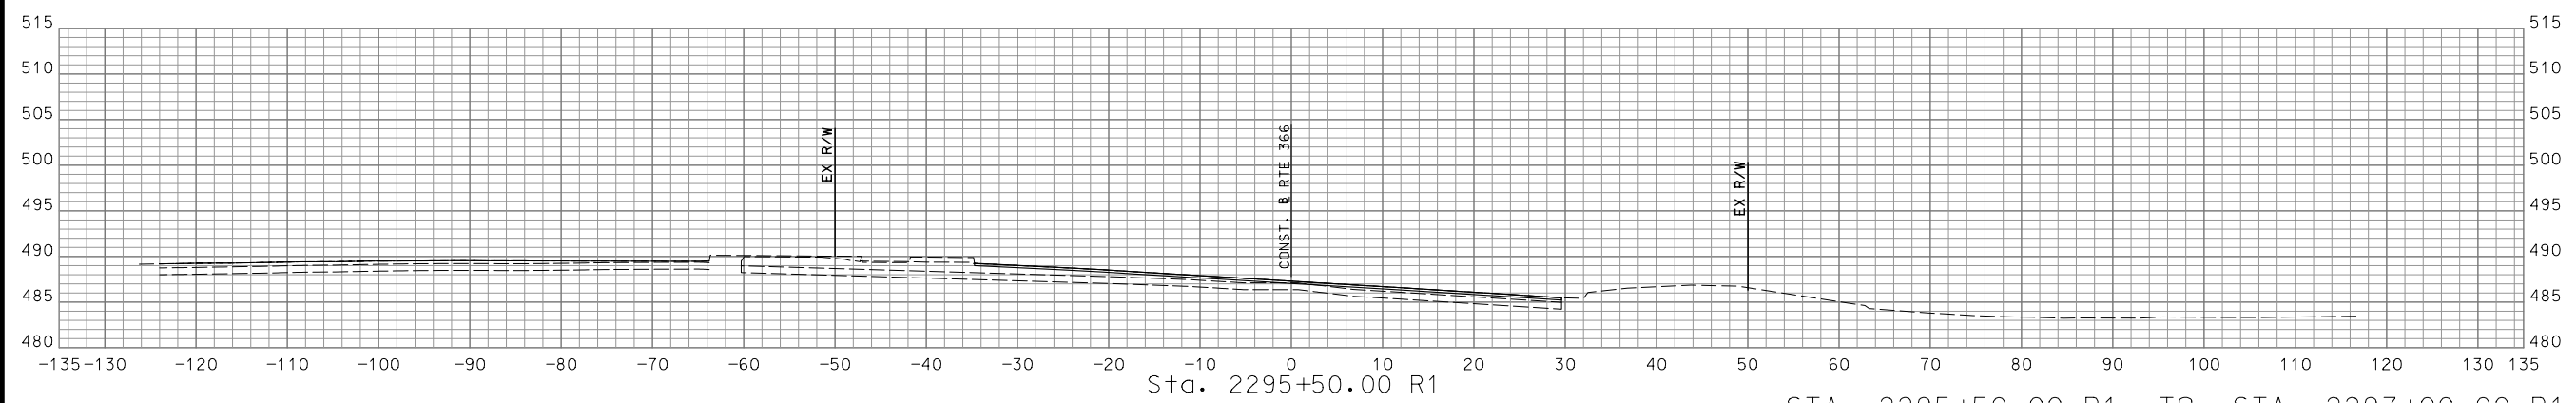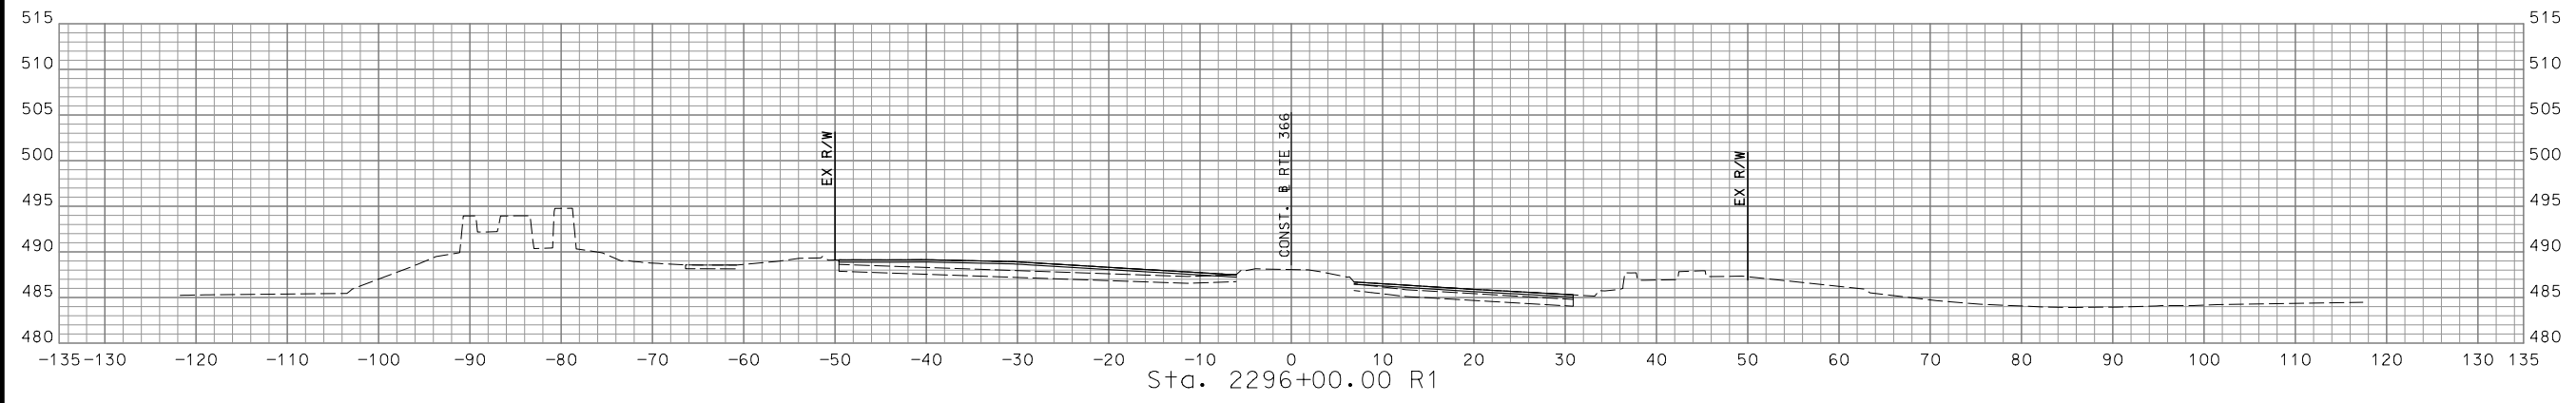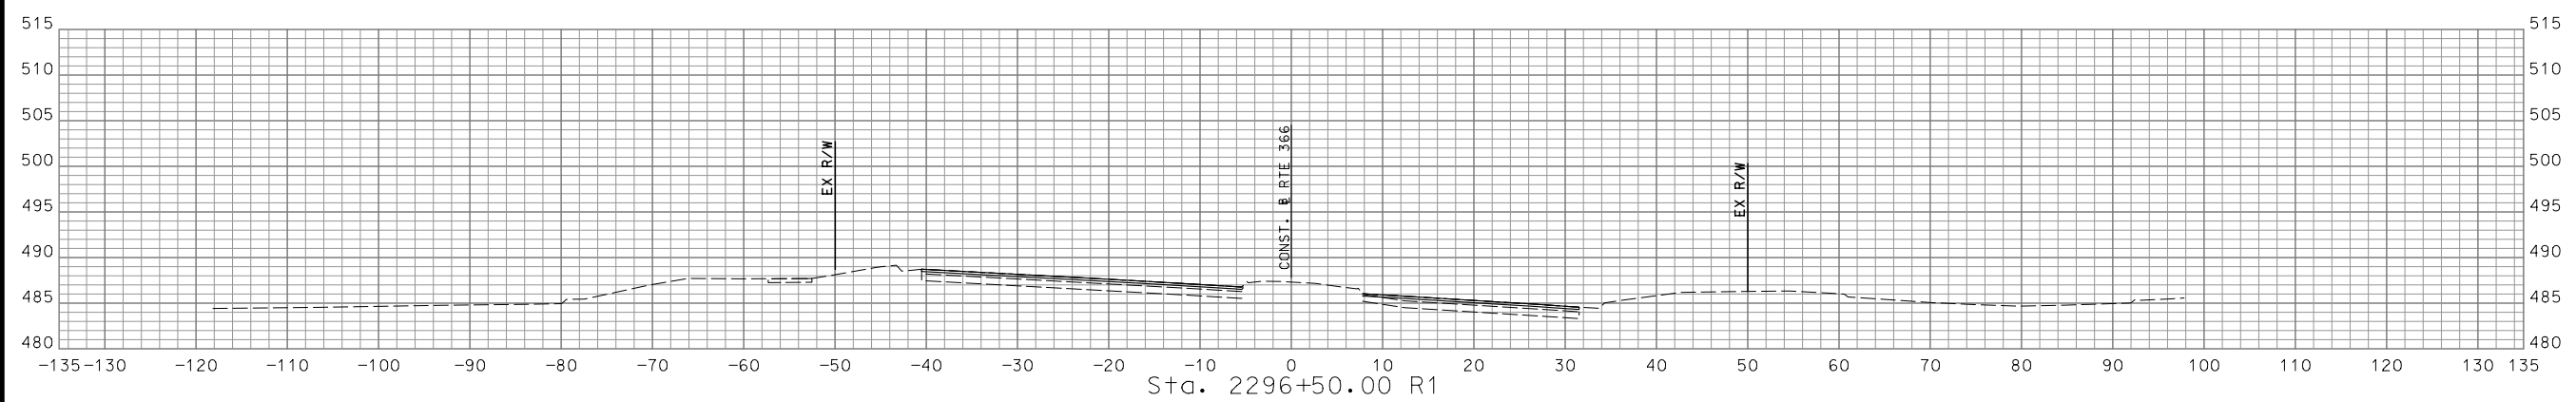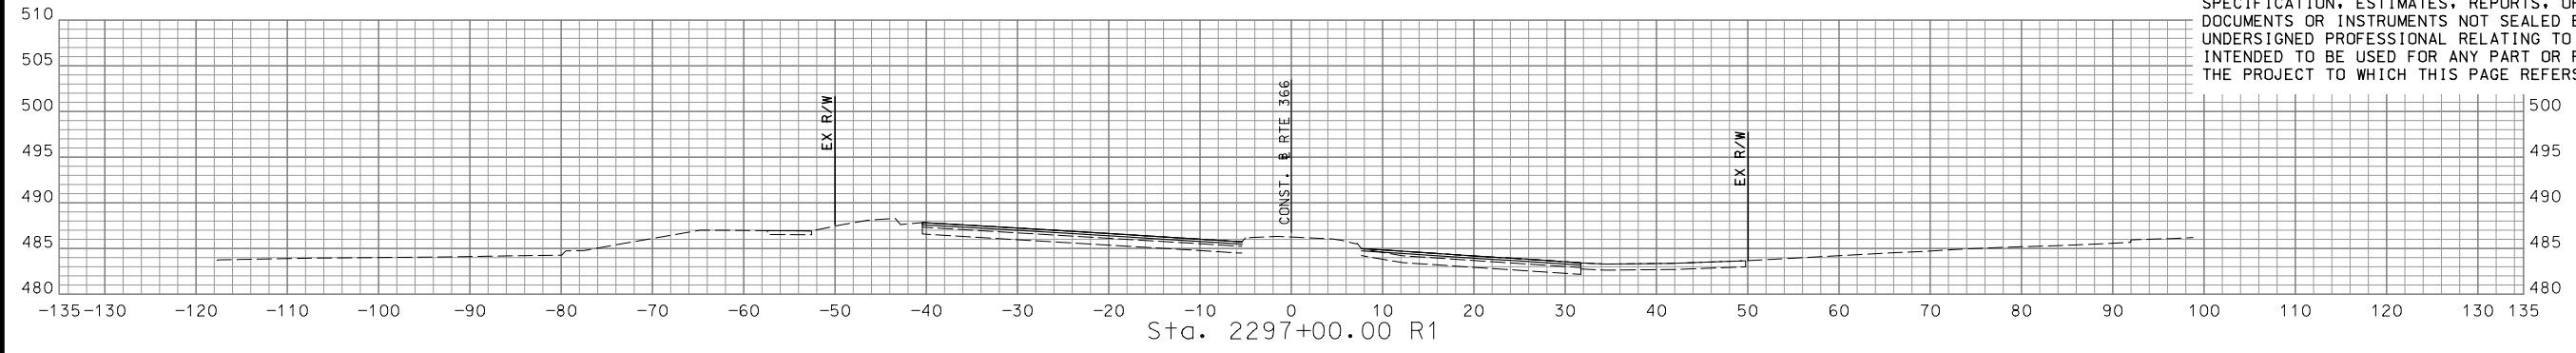

STA. 2295+50.00 R1 TO STA. 2297+00.00 R1

DISCLAIMER  
 THE PROFESSIONAL WHOSE SIGNATURE AND PERSONAL SEAL APPEAR HEREON ASSUMES RESPONSIBILITY ONLY FOR WHAT APPEARS ON THIS PAGE, AND DISCLAIMS (PURSUANT TO SECTION 327.411 RSMO) SPECIFICATION, ESTIMATES, REPORTS, OR OTHER DOCUMENTS OR INSTRUMENTS NOT SEALED BY THE UNDERSIGNED PROFESSIONAL RELATING TO OR INTENDED TO BE USED FOR ANY PART OR PARTS OF THE PROJECT TO WHICH THIS PAGE REFERS.



*Cassandra McKee Lee*  
 07/29/2024  
 Cassandra McKee Lee - Civil  
 MO PE-2023025373

DATE PREPARED  
 7/25/2024

MO ROUTE 366	STATE MO
DISTRICT SL	SHEET NO. 160

COUNTY  
ST. LOUIS

JOB NO.  
J6S3582

CONTRACT ID.

PROJECT NO.





BRIDGE NO.

DATE	DESCRIPTION

MISSOURI HIGHWAYS AND TRANSPORTATION COMMISSION  
  
 105 WEST CAPITOL  
 JEFFERSON CITY, MO 65102  
 1-888-ASK-MODOT (1-888-275-6636)

  
 © Copyright CMT, Inc.  
 CRAWFORD, MURPHY & TILLY, INC.  
 ONE MEMORIAL DRIVE, SUITE 500  
 ST. LOUIS, MO 63102 (314) 436-5500  
 ENGINEERING CORPORATION - 000631


IF A SEAL IS PRESENT ON THIS SHEET IT HAS BEEN ELECTRONICALLY SEALED AND DATED. REV.

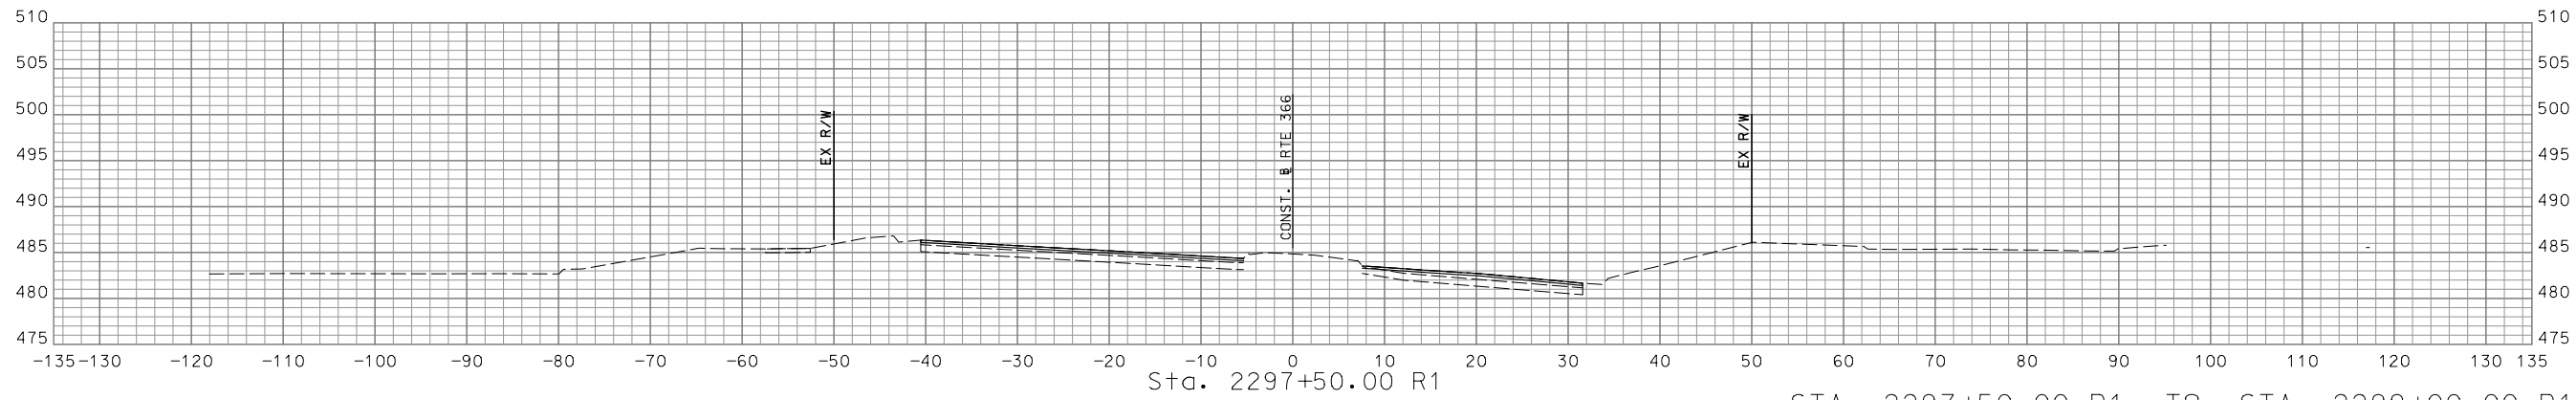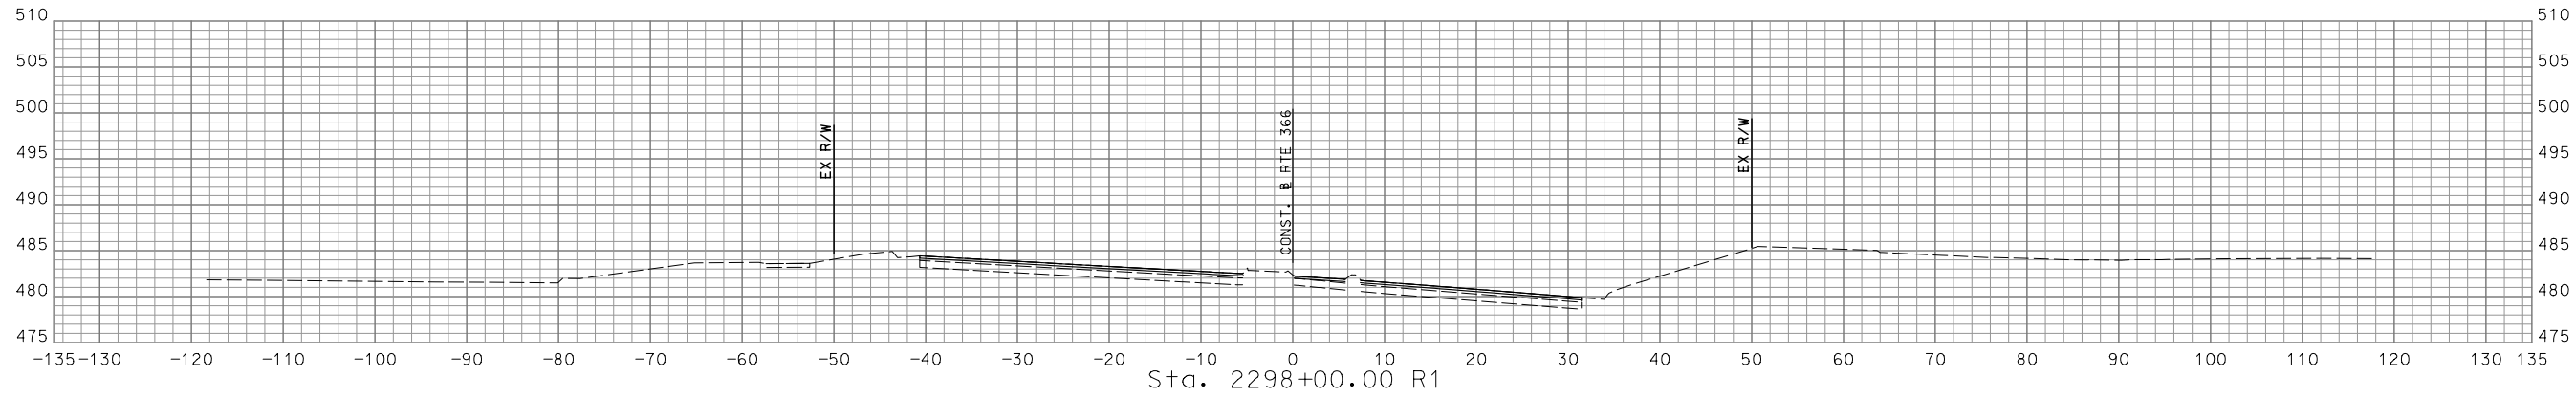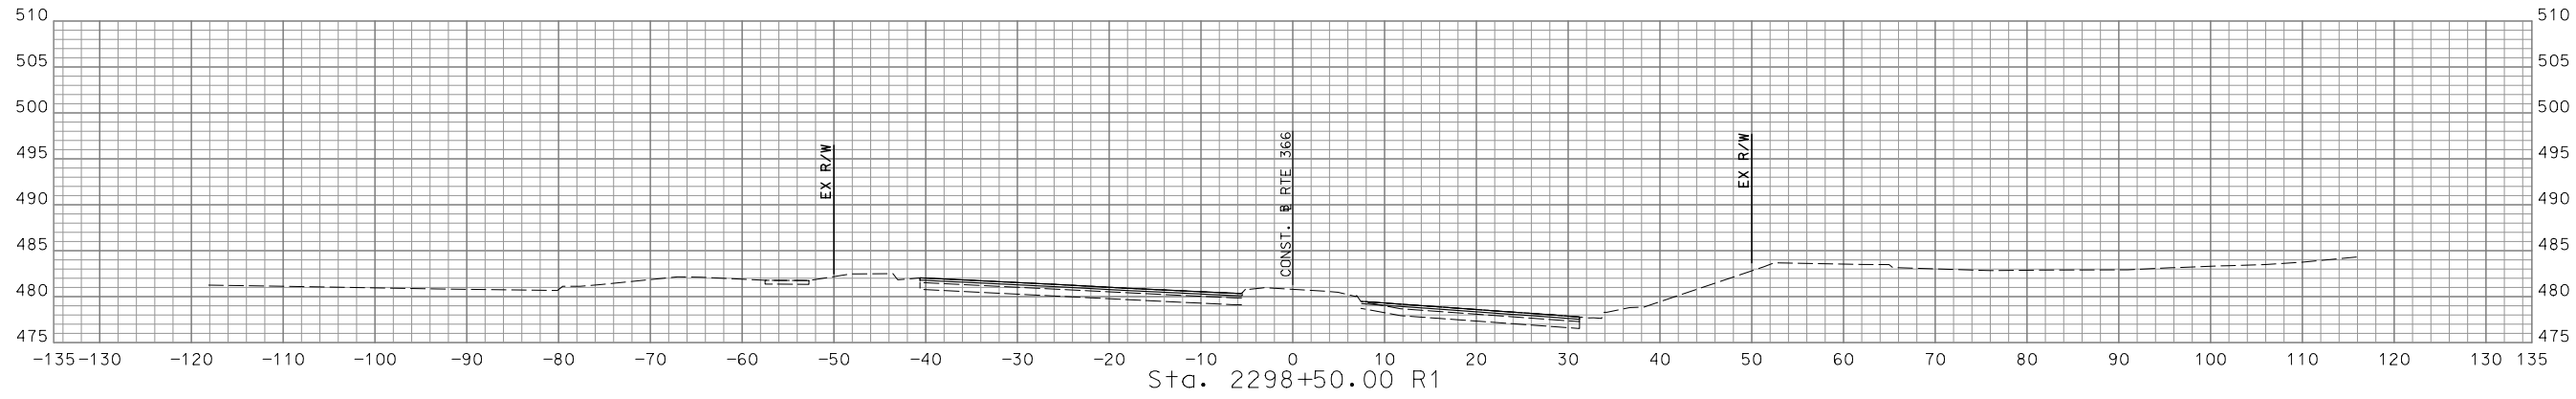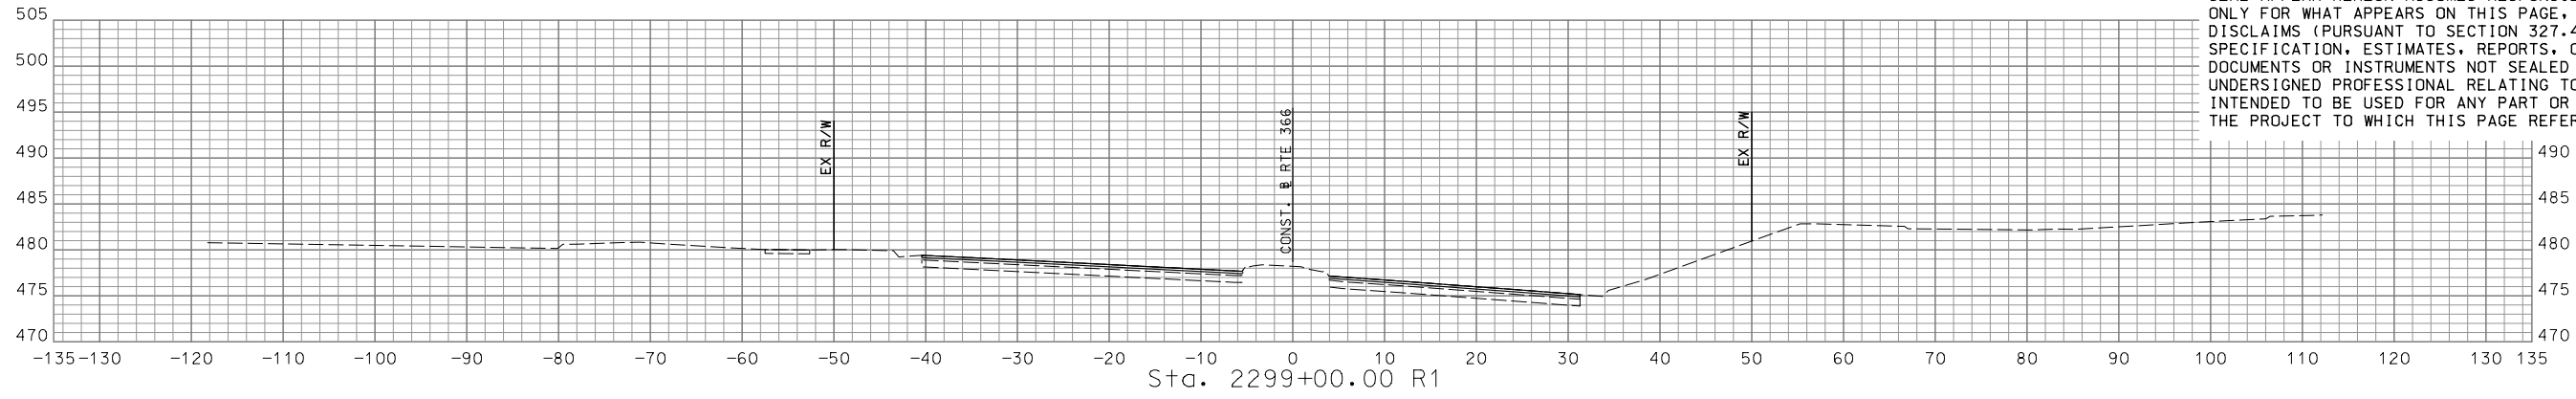

STA. 2297+50.00 R1 TO STA. 2299+00.00 R1



DISCLAIMER  
 THE PROFESSIONAL WHOSE SIGNATURE AND PERSONAL SEAL APPEAR HEREON ASSUMES RESPONSIBILITY ONLY FOR WHAT APPEARS ON THIS PAGE, AND DISCLAIMS (PURSUANT TO SECTION 327.411 RSMO) SPECIFICATION, ESTIMATES, REPORTS, OR OTHER DOCUMENTS OR INSTRUMENTS NOT SEALED BY THE UNDERSIGNED PROFESSIONAL RELATING TO OR INTENDED TO BE USED FOR ANY PART OR PARTS OF THE PROJECT TO WHICH THIS PAGE REFERS.

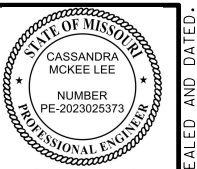

*Cassandra McKee Lee*  
 07/29/2024  
 Cassandra McKee Lee - Civil  
 MO PE-2023025373

DATE PREPARED  
 7/25/2024  
 MO ROUTE 366 STATE MO  
 DISTRICT SL SHEET NO. 161  
 COUNTY ST. LOUIS  
 JOB NO. J6S3582  
 CONTRACT ID.





PROJECT NO.  
 BRIDGE NO.

DATE	DESCRIPTION

MISSOURI HIGHWAYS AND TRANSPORTATION COMMISSION  
  
 105 WEST CAPITOL  
 JEFFERSON CITY, MO 65102  
 1-888-ASK-MODOT (1-888-275-6636)


**CMT**  
 © Copyright CMT, Inc.  
 CRAWFORD, MURPHY & TILLY, INC.  
 ONE MEMORIAL DRIVE, SUITE 500  
 ST. LOUIS, MO 63102 (314) 436-5500  
 ENGINEERING CORPORATION - 000631

IF A SEAL IS PRESENT ON THIS SHEET IT HAS BEEN ELECTRONICALLY SEALED AND DATED.

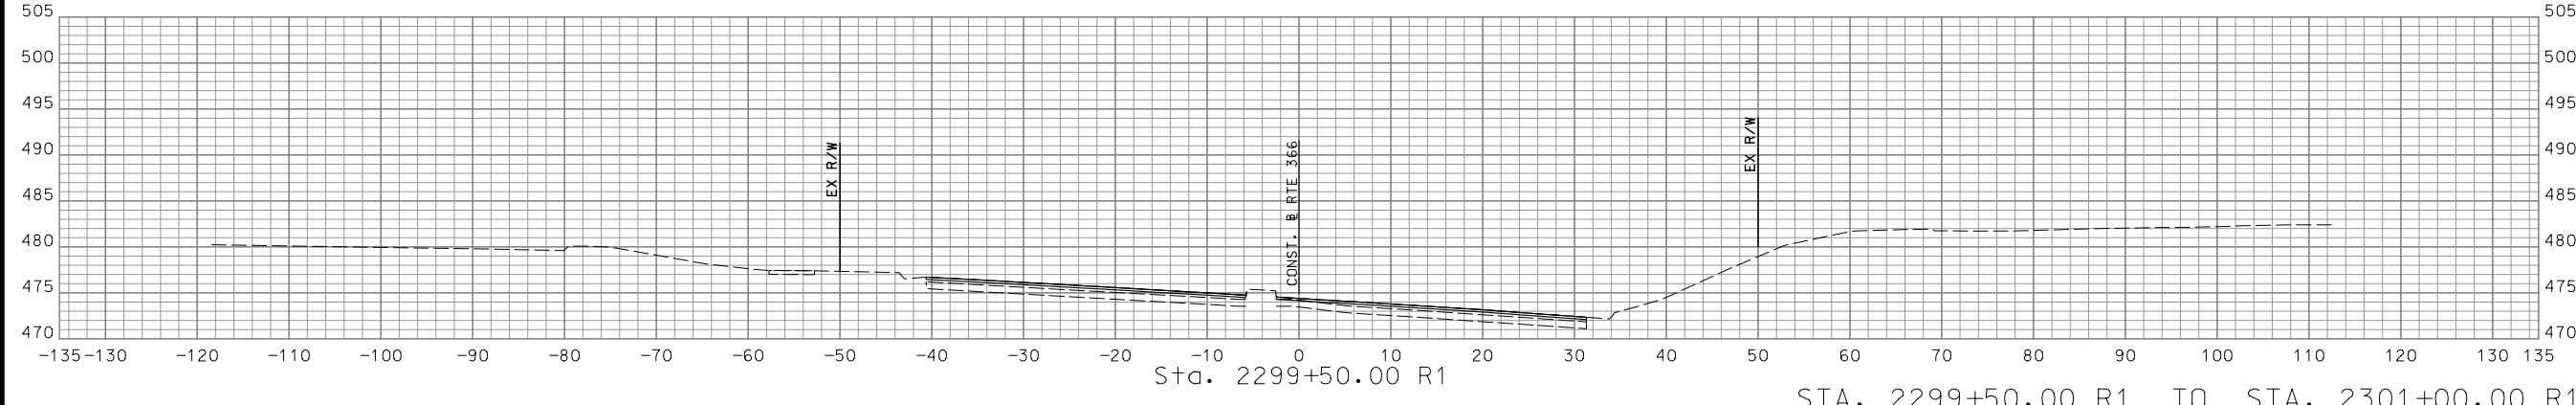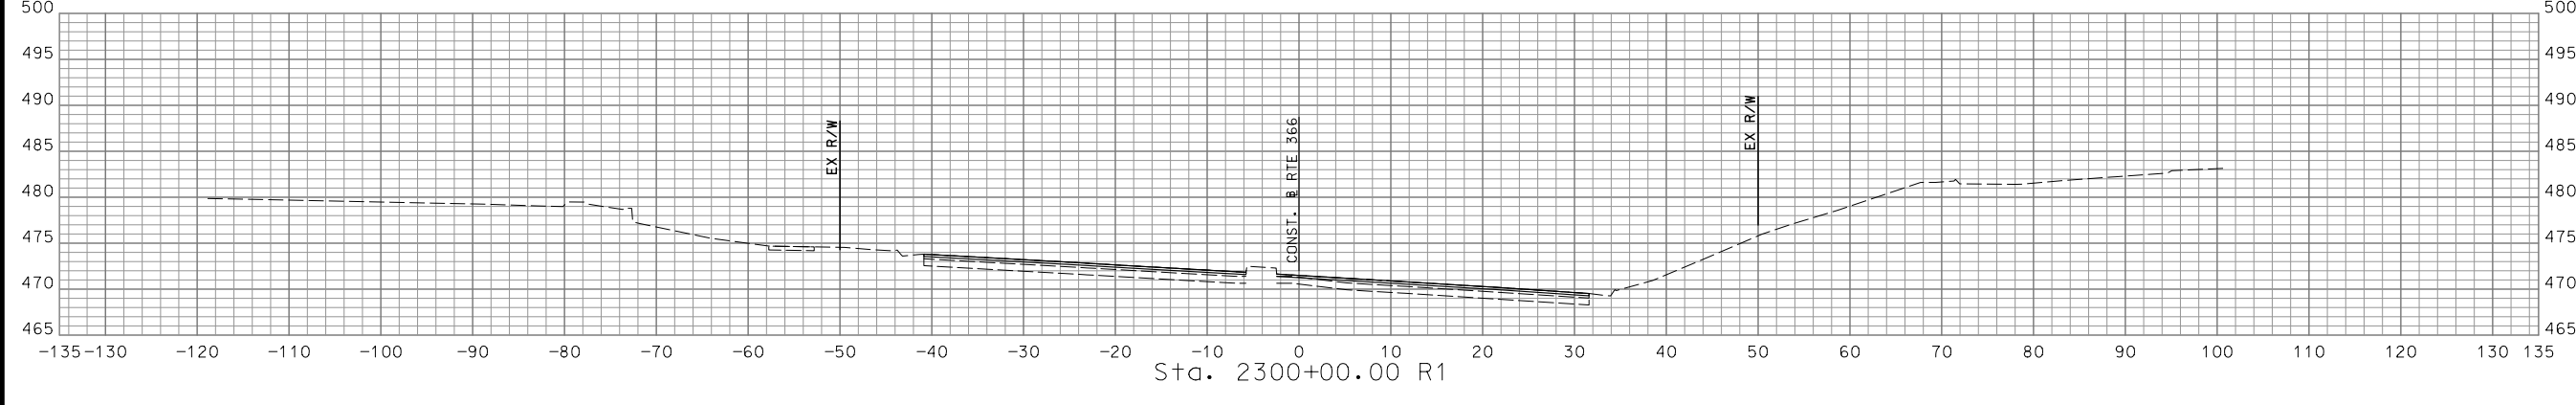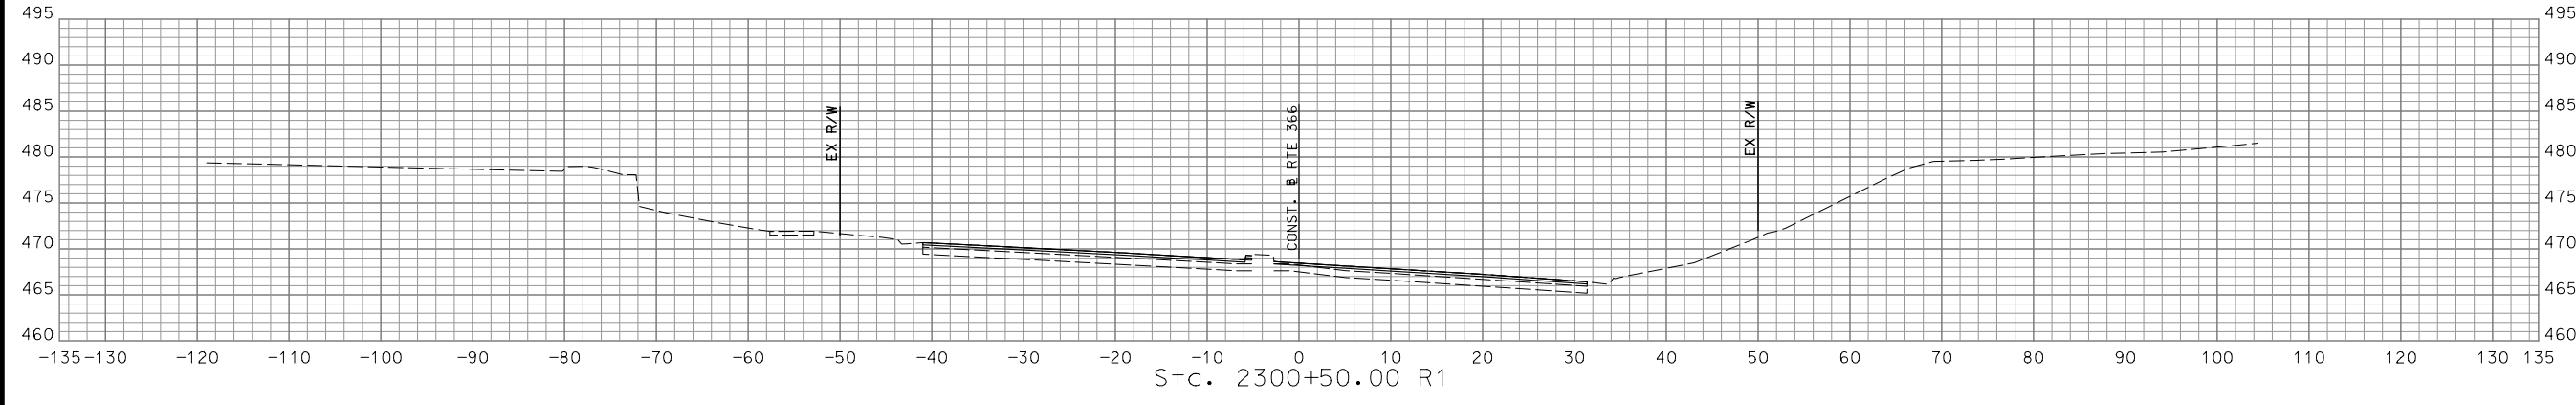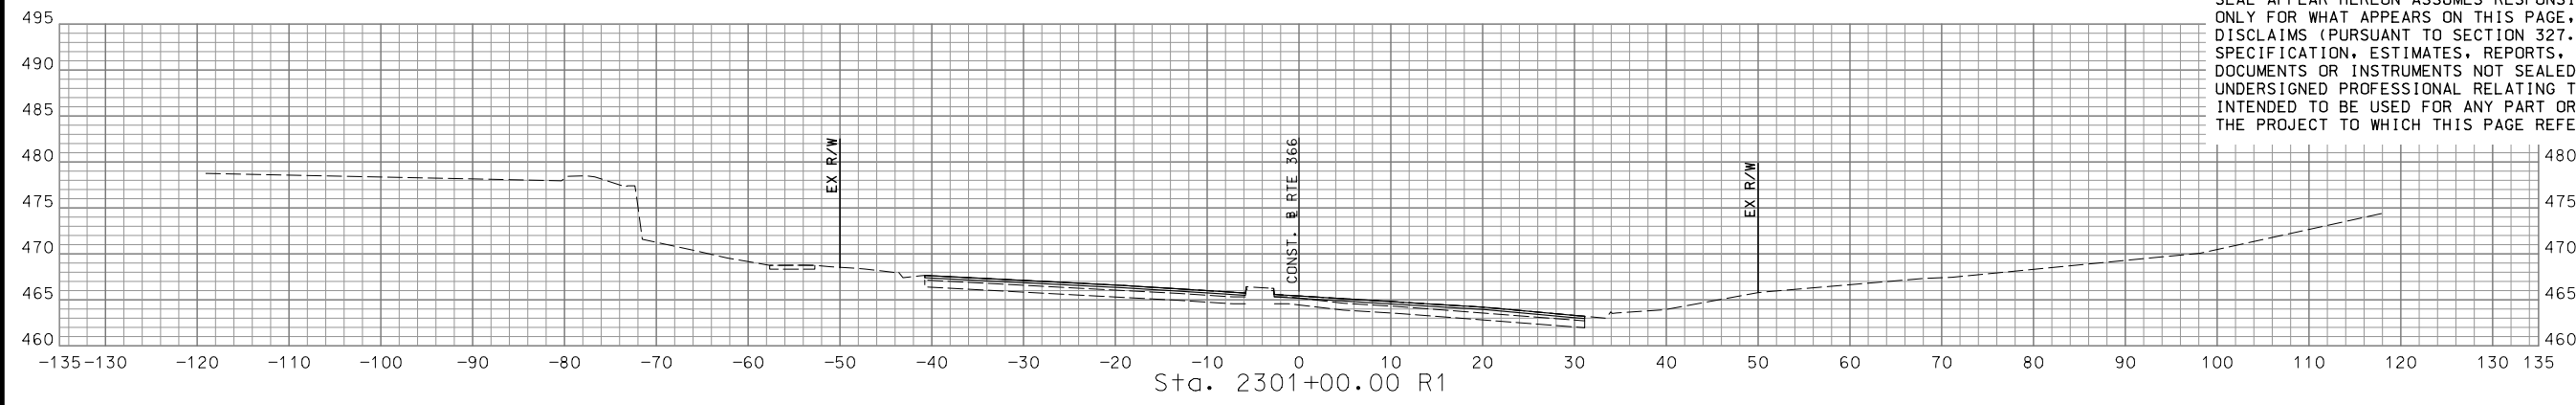

STA. 2299+50.00 R1 TO STA. 2301+00.00 R1

DISCLAIMER  
 THE PROFESSIONAL WHOSE SIGNATURE AND PERSONAL SEAL APPEAR HEREON ASSUMES RESPONSIBILITY ONLY FOR WHAT APPEARS ON THIS PAGE, AND DISCLAIMS (PURSUANT TO SECTION 327.411 RSMO) SPECIFICATION, ESTIMATES, REPORTS, OR OTHER DOCUMENTS OR INSTRUMENTS NOT SEALED BY THE UNDERSIGNED PROFESSIONAL RELATING TO OR INTENDED TO BE USED FOR ANY PART OR PARTS OF THE PROJECT TO WHICH THIS PAGE REFERS.

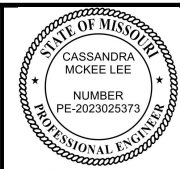


*Cassandra McKee Lee*  
 07/29/2024  
 Cassandra McKee Lee - Civil  
 MO PE-2023025373

DATE PREPARED 7/25/2024	
MO ROUTE 366	STATE MO
DISTRICT SL	SHEET NO. 162
COUNTY ST. LOUIS	
JOB NO. J6S3582	
CONTRACT ID.	

PROJECT NO.  
 BRIDGE NO.




DATE	DESCRIPTION

MISSOURI HIGHWAYS AND TRANSPORTATION COMMISSION

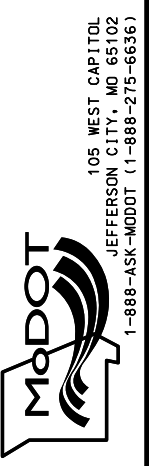


**CMT**  
 © Copyright CMT, Inc.  
 CRAWFORD, MURPHY & TILLY, INC.  
 ONE MEMORIAL DRIVE, SUITE 500  
 ST. LOUIS, MO 63102 (314) 436-5500  
 ENGINEERING CORPORATION - 000631  
 REV.

IF A SEAL IS PRESENT ON THIS SHEET IT HAS BEEN ELECTRONICALLY SEALED AND DATED.

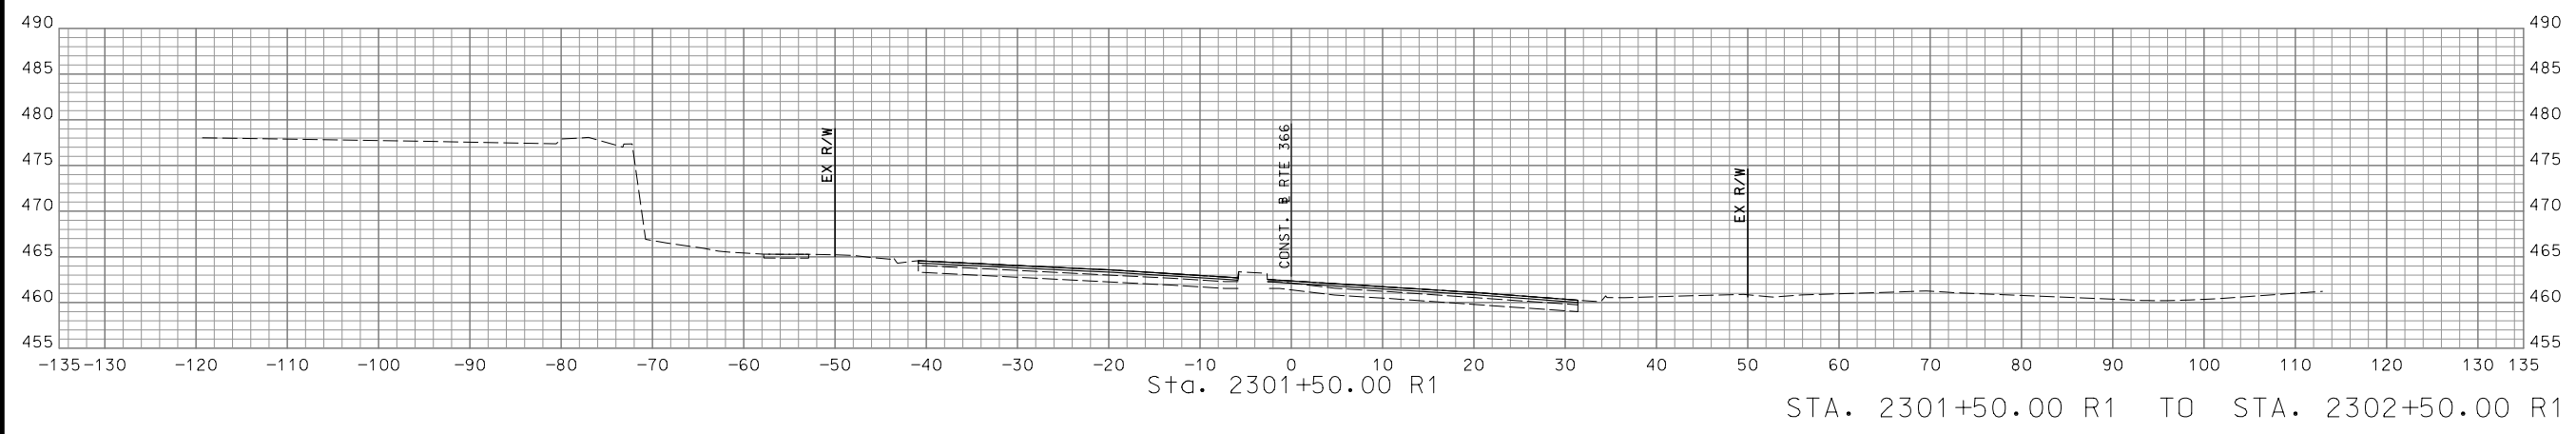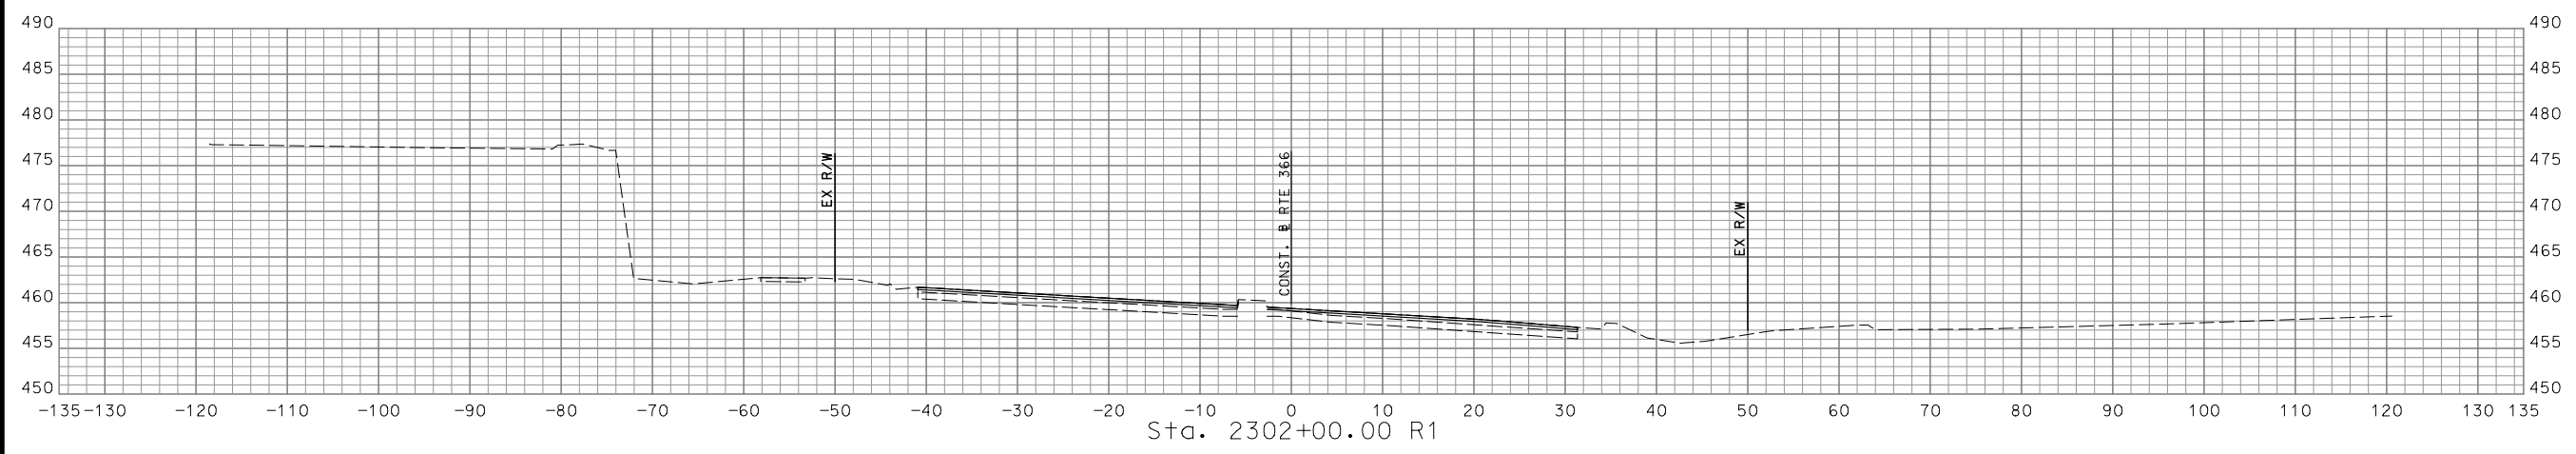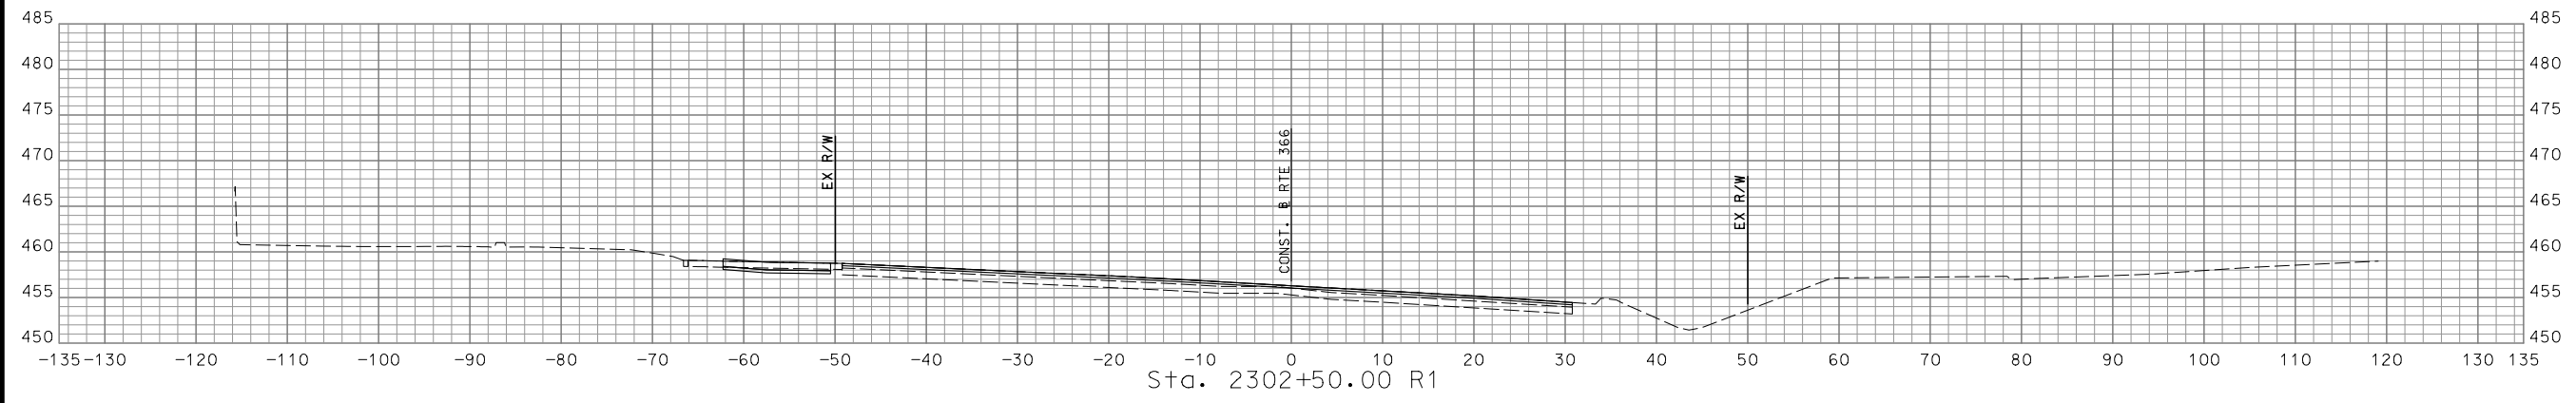

STA. 2301+50.00 R1 TO STA. 2302+50.00 R1

DISCLAIMER  
 THE PROFESSIONAL WHOSE SIGNATURE AND PERSONAL SEAL APPEAR HEREON ASSUMES RESPONSIBILITY ONLY FOR WHAT APPEARS ON THIS PAGE, AND DISCLAIMS (PURSUANT TO SECTION 327.411 RSMO) SPECIFICATION, ESTIMATES, REPORTS, OR OTHER DOCUMENTS OR INSTRUMENTS NOT SEALED BY THE UNDERSIGNED PROFESSIONAL RELATING TO OR INTENDED TO BE USED FOR ANY PART OR PARTS OF THE PROJECT TO WHICH THIS PAGE REFERS.

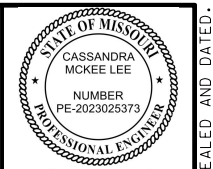

*Cassandra McKee Lee*  
 07/29/2024  
 Cassandra McKee Lee - Civil  
 MO PE-2023025373

DATE PREPARED  
 7/25/2024  
 MO ROUTE STATE  
 366 MO  
 DISTRICT SHEET NO.  
 SL 163  
 COUNTY  
 ST. LOUIS  
 JOB NO.  
 J6S3582  
 CONTRACT ID.





PROJECT NO.  
 BRIDGE NO.

DATE	DESCRIPTION

MISSOURI HIGHWAYS AND TRANSPORTATION COMMISSION  
  
 105 WEST CAPITOL  
 JEFFERSON CITY, MO 65102  
 1-888-ASK-MODOT (1-888-275-6636)


© Copyright CMT, Inc.  
 CRAWFORD, MURPHY & TILLY, INC.  
 ONE MEMORIAL DRIVE, SUITE 500  
 ST. LOUIS, MO 63102 (314) 436-5500  
 ENGINEERING CORPORATION - 000631

IF A SEAL IS PRESENT ON THIS SHEET IT HAS BEEN ELECTRONICALLY SEALED AND DATED.

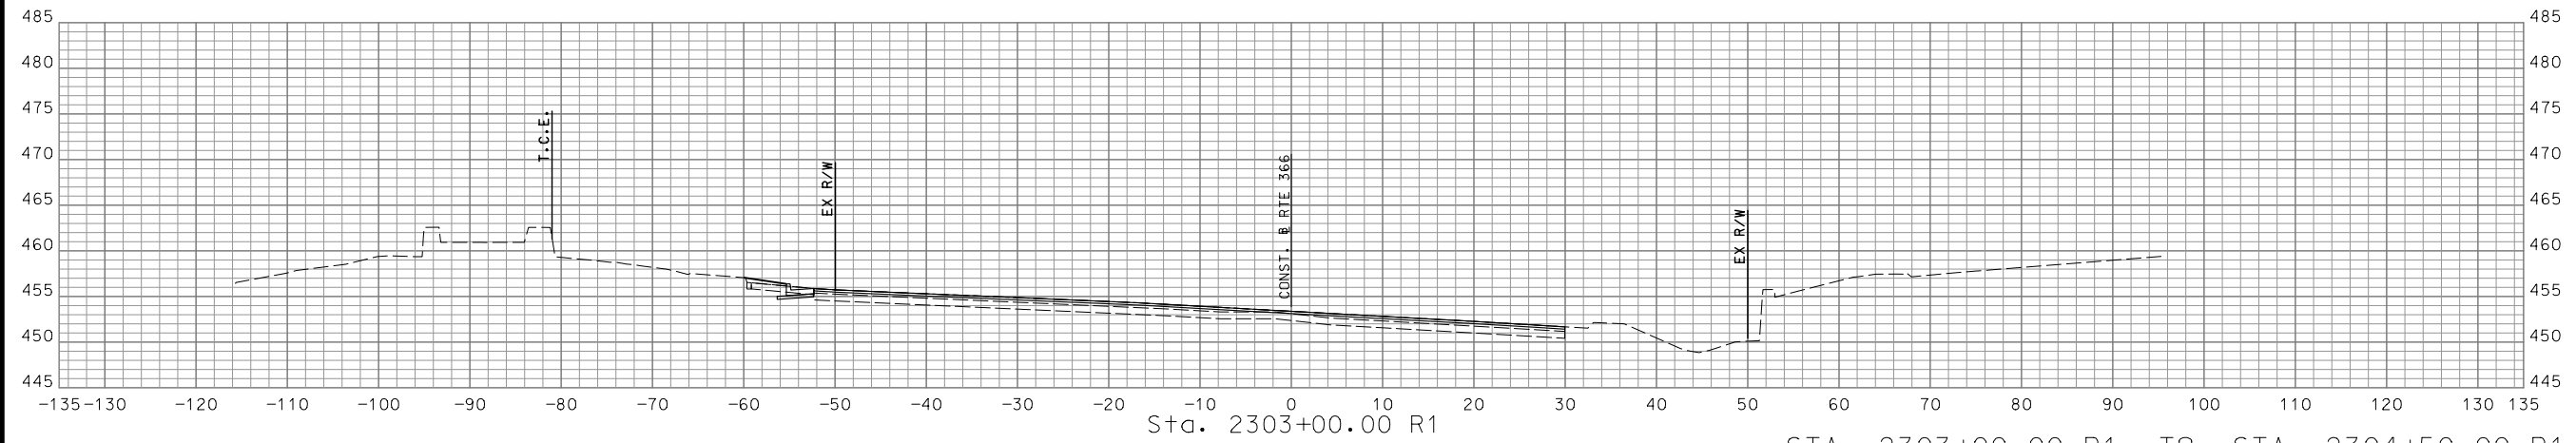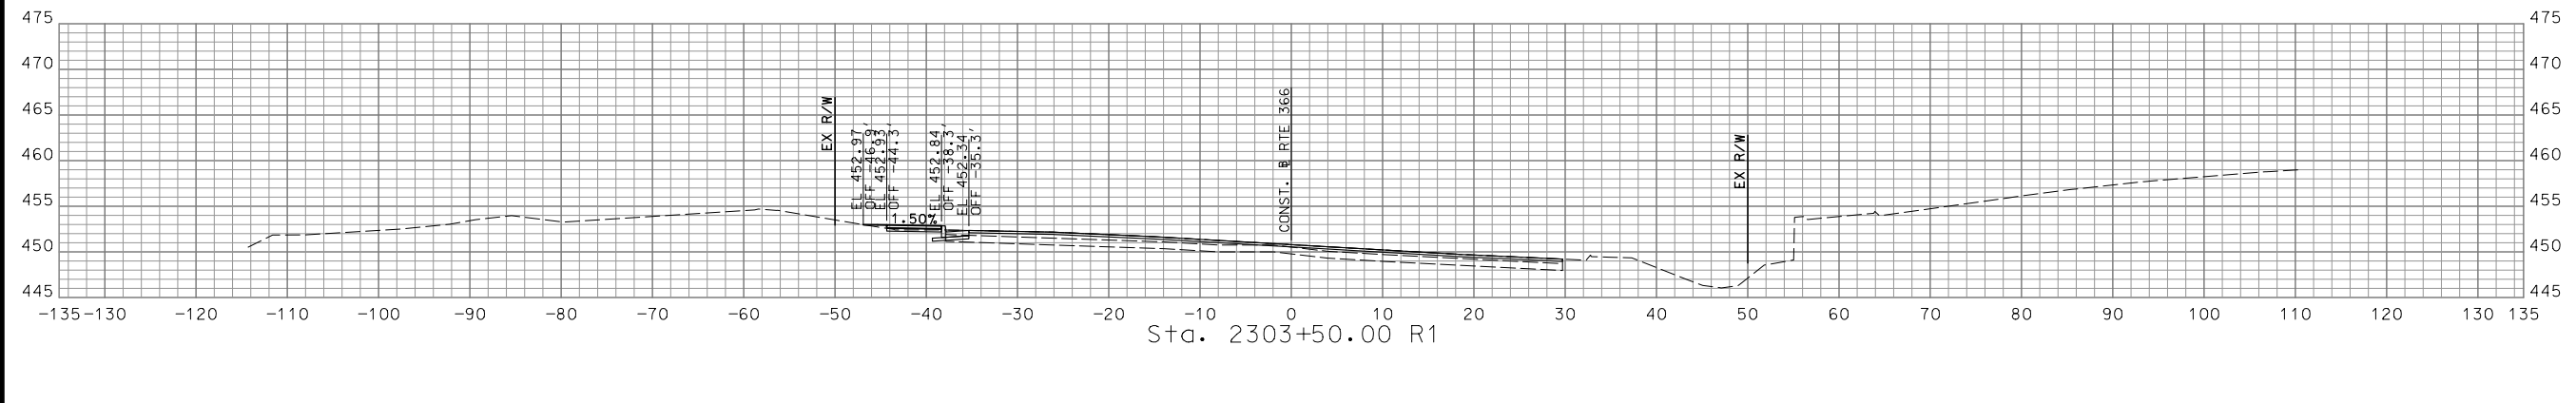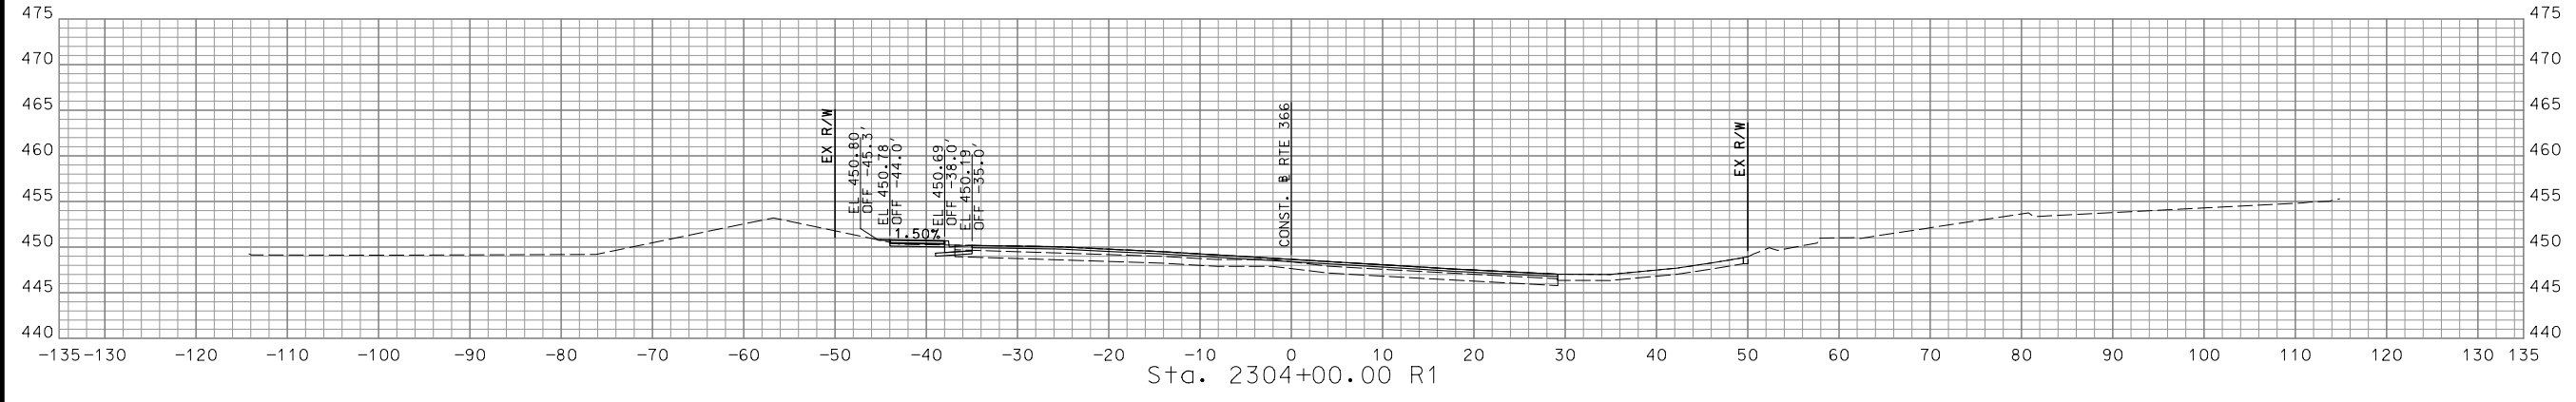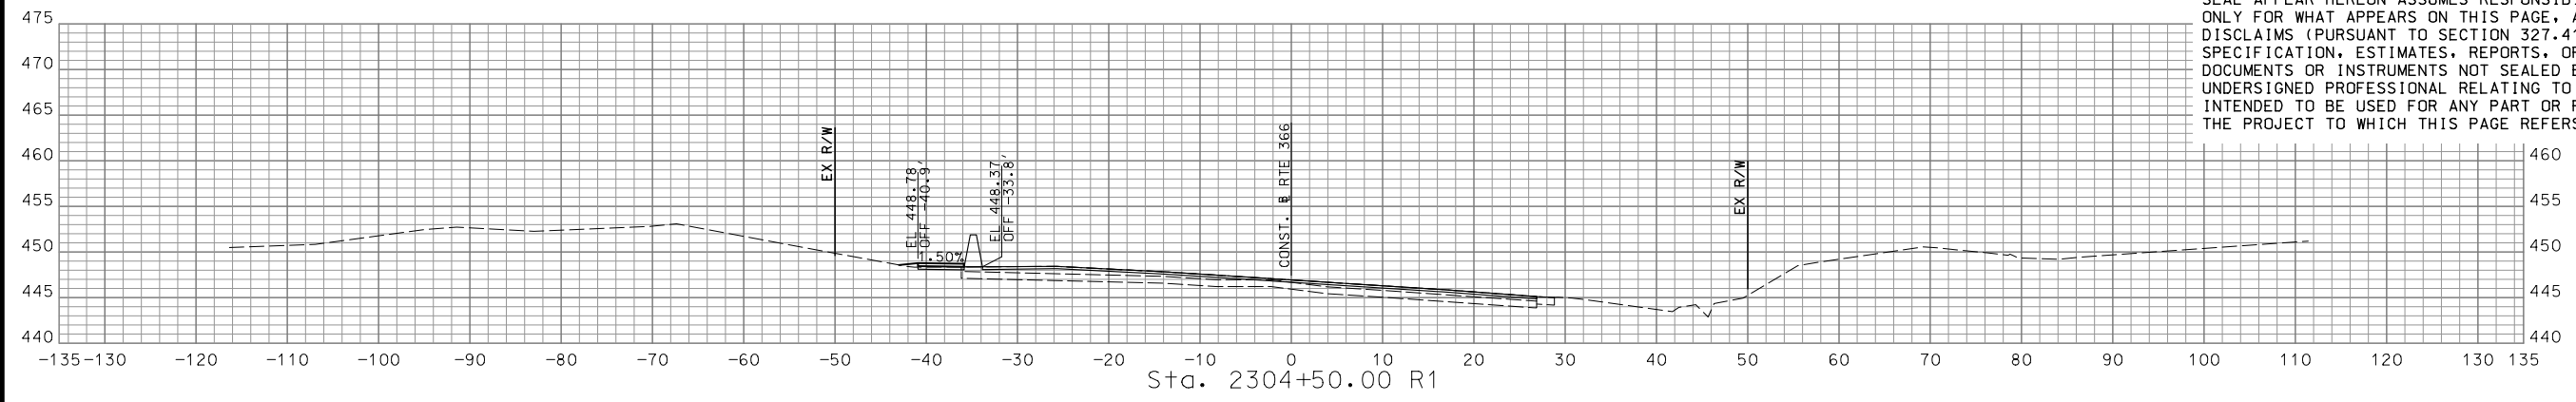

STA. 2303+00.00 R1 TO STA. 2304+50.00 R1

**DISCLAIMER**  
 THE PROFESSIONAL WHOSE SIGNATURE AND PERSONAL SEAL APPEAR HEREON ASSUMES RESPONSIBILITY ONLY FOR WHAT APPEARS ON THIS PAGE, AND DISCLAIMS (PURSUANT TO SECTION 327.411 RSMO) SPECIFICATION, ESTIMATES, REPORTS, OR OTHER DOCUMENTS OR INSTRUMENTS NOT SEALED BY THE UNDERSIGNED PROFESSIONAL RELATING TO OR INTENDED TO BE USED FOR ANY PART OR PARTS OF THE PROJECT TO WHICH THIS PAGE REFERS.

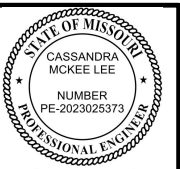

*Cassandra McKee Lee*  
 07/29/2024  
 Cassandra McKee Lee - Civil  
 MO PE-2023025373

DATE PREPARED  
 7/25/2024

MO ROUTE 366 STATE MO



DISTRICT SL SHEET NO. 164

COUNTY ST. LOUIS

JOB NO. J6S3582  
 CONTRACT ID.

PROJECT NO.

BRIDGE NO.

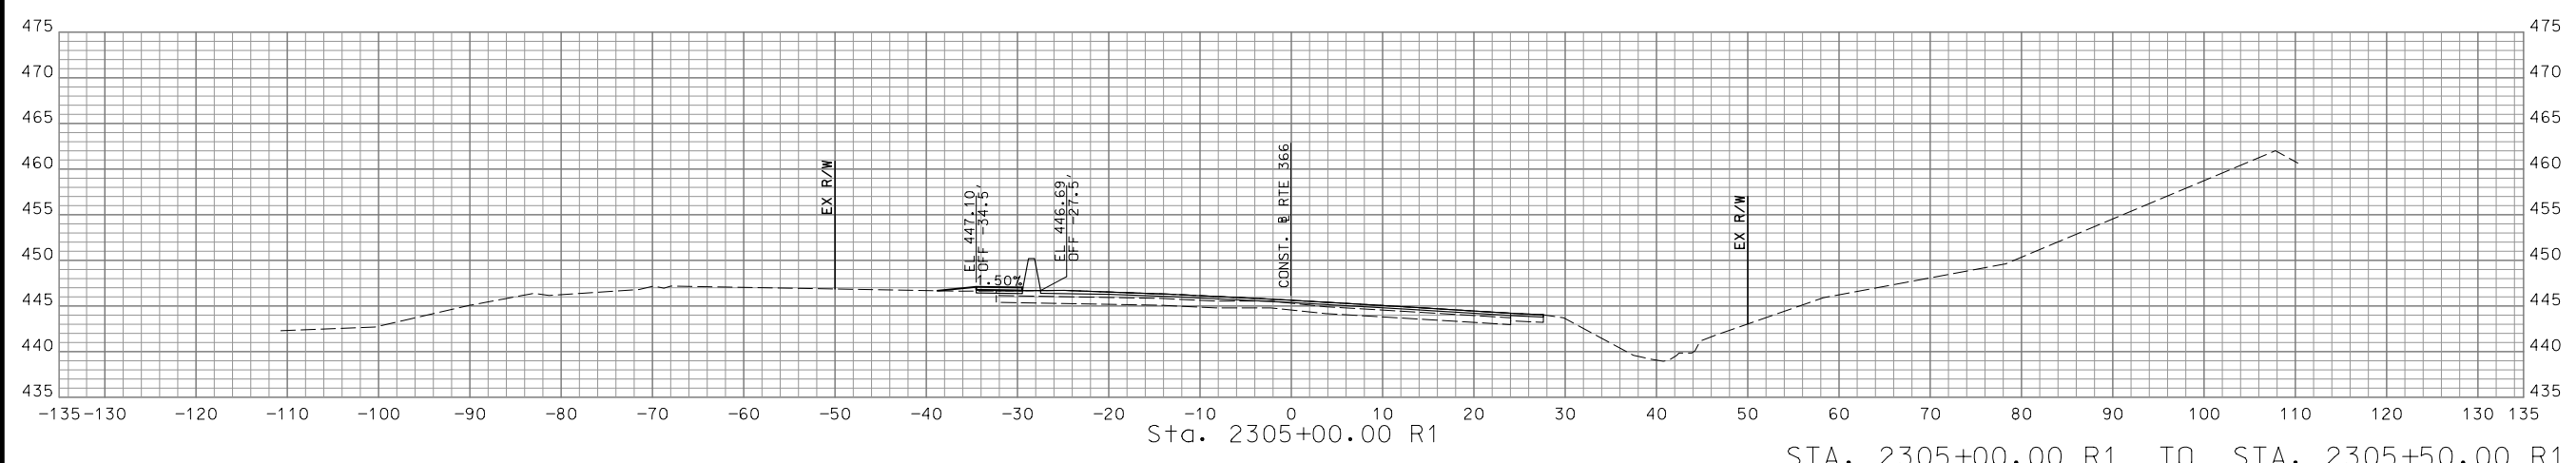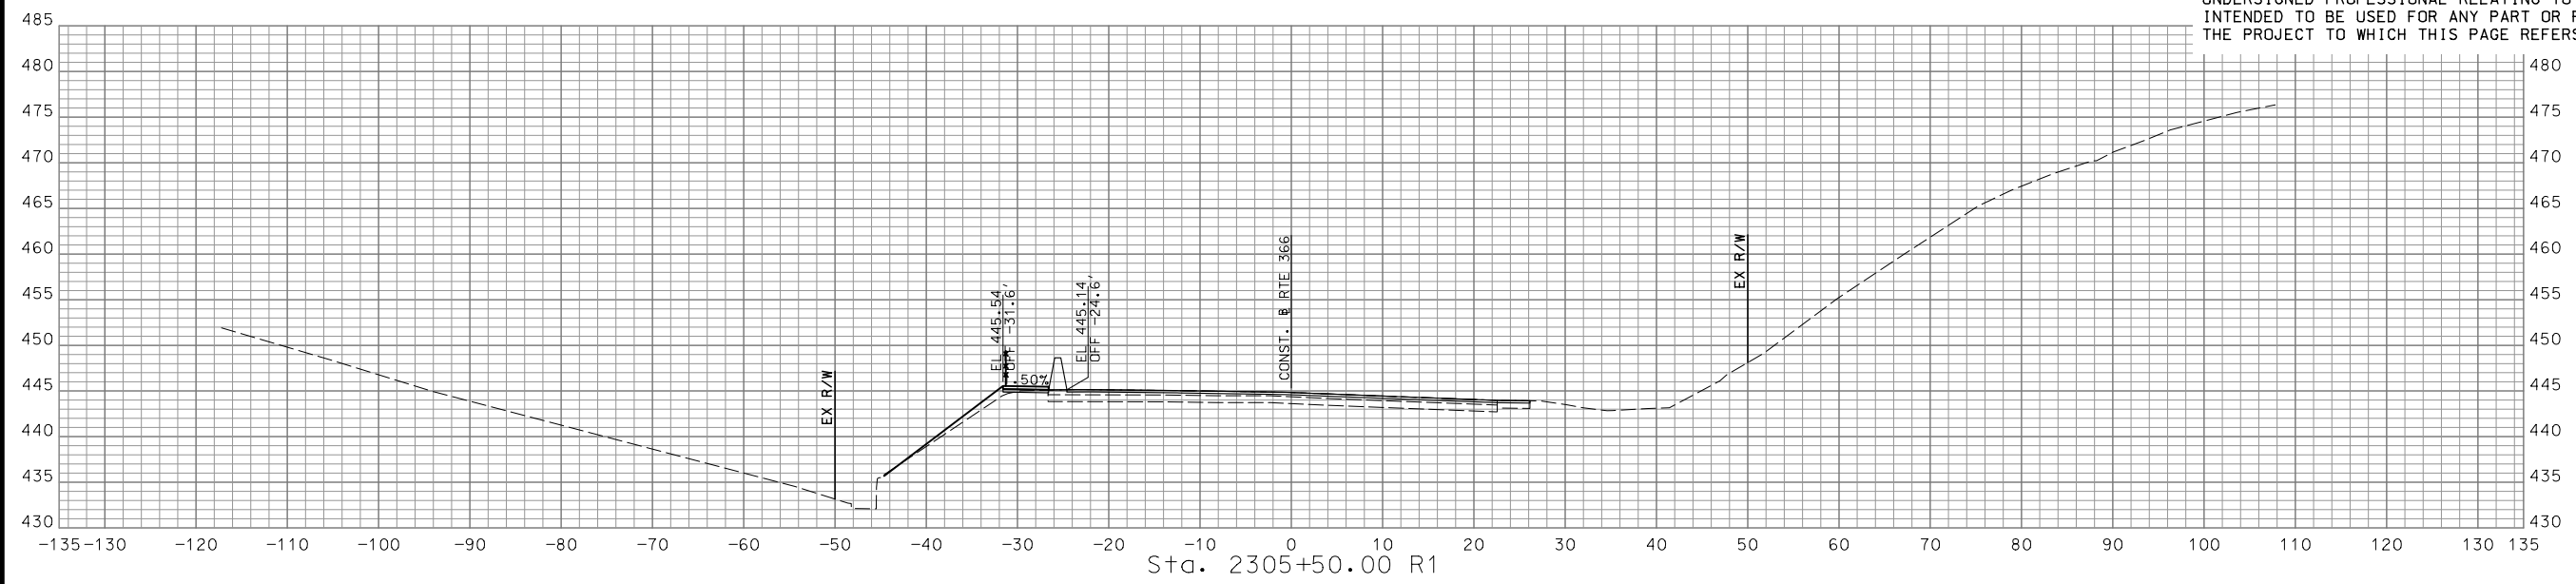

STA. 2305+00.00 R1 TO STA. 2305+50.00 R1

DATE	DESCRIPTION

MISSOURI HIGHWAYS AND TRANSPORTATION COMMISSION  
  
 105 WEST CAPITOL  
 JEFFERSON CITY, MO 65102  
 1-888-ASK-MODOT (1-888-275-6636)

**CMT**  
 © Copyright CMT, Inc.  
 CRAWFORD, MURPHY & TILLY, INC.  
 ONE MEMORIAL DRIVE, SUITE 500  
 ST. LOUIS, MO 63102 (314) 436-5500  
 ENGINEERING CORPORATION - 000631

IF A SEAL IS PRESENT ON THIS SHEET IT HAS BEEN ELECTRONICALLY SEALED AND DATED.

REV.

DISCLAIMER  
 THE PROFESSIONAL WHOSE SIGNATURE AND PERSONAL SEAL APPEAR HEREON ASSUMES RESPONSIBILITY ONLY FOR WHAT APPEARS ON THIS PAGE, AND DISCLAIMS (PURSUANT TO SECTION 327.411 RSMO) SPECIFICATION, ESTIMATES, REPORTS, OR OTHER DOCUMENTS OR INSTRUMENTS NOT SEALED BY THE UNDERSIGNED PROFESSIONAL RELATING TO OR INTENDED TO BE USED FOR ANY PART OR PARTS OF THE PROJECT TO WHICH THIS PAGE REFERS.



*Cassandra McKee Lee*  
 07/29/2024  
 Cassandra McKee Lee - Civil  
 MO PE-2023025373

DATE PREPARED  
 7/25/2024

MO ROUTE 366	STATE MO
DISTRICT SL	SHEET NO. 165


COUNTY  
 ST. LOUIS

JOB NO.  
 J6S3582

CONTRACT ID.

PROJECT NO.

BRIDGE NO.

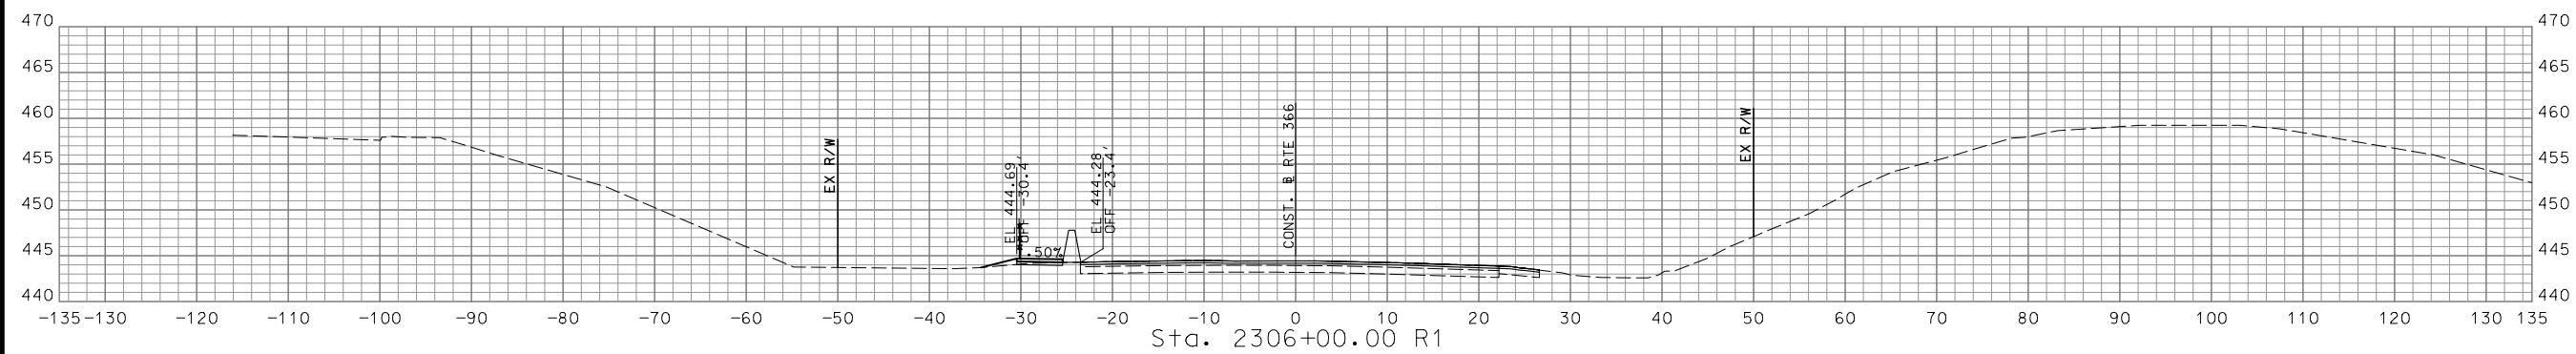

STA. 2306+00.00


**CMT**  
 © Copyright CMT, Inc.  
 CRAWFORD, MURPHY & TILLY, INC.  
 ONE MEMORIAL DRIVE, SUITE 500  
 ST. LOUIS, MO 63102 (314) 436-5500  
 ENGINEERING CORPORATION - 000631

MISSOURI HIGHWAYS AND TRANSPORTATION  
 COMMISSION  
  
 105 WEST CAPITOL  
 JEFFERSON CITY, MO 65102  
 1-888-ASK-MODOT (1-888-275-6636)

IF A SEAL IS PRESENT ON THIS SHEET IT HAS BEEN ELECTRONICALLY SEALED AND DATED.

REV.

DISCLAIMER  
 THE PROFESSIONAL WHOSE SIGNATURE AND PERSONAL SEAL APPEAR HEREON ASSUMES RESPONSIBILITY ONLY FOR WHAT APPEARS ON THIS PAGE, AND DISCLAIMS (PURSUANT TO SECTION 327.411 RSMO) SPECIFICATION, ESTIMATES, REPORTS, OR OTHER DOCUMENTS OR INSTRUMENTS NOT SEALED BY THE UNDERSIGNED PROFESSIONAL RELATING TO OR INTENDED TO BE USED FOR ANY PART OR PARTS OF THE PROJECT TO WHICH THIS PAGE REFERS.

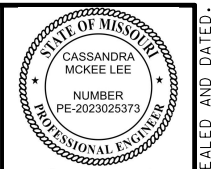

*Cassandra McKee Lee*  
 07/29/2024  
 Cassandra McKee Lee - Civil  
 MO PE-2023025373



DATE PREPARED  
 7/25/2024  
 MO ROUTE STATE  
 366 MO  
 DISTRICT SHEET NO.  
 SL 166  
 COUNTY  
 ST. LOUIS  
 JOB NO.  
 J6S3582  
 CONTRACT ID.

PROJECT NO.  
 BRIDGE NO.

DESCRIPTION	DATE

MISSOURI HIGHWAYS AND TRANSPORTATION COMMISSION  
  
 105 WEST CAPITOL  
 JEFFERSON CITY, MO 65102  
 1-888-ASK-MODOT (1-888-275-6636)


© Copyright CMT, Inc.  
 CRAWFORD, MURPHY & TILLY, INC.  
 ONE MEMORIAL DRIVE, SUITE 500  
 ST. LOUIS, MO 63102 (314) 436-5500  
 ENGINEERING CORPORATION - 000631

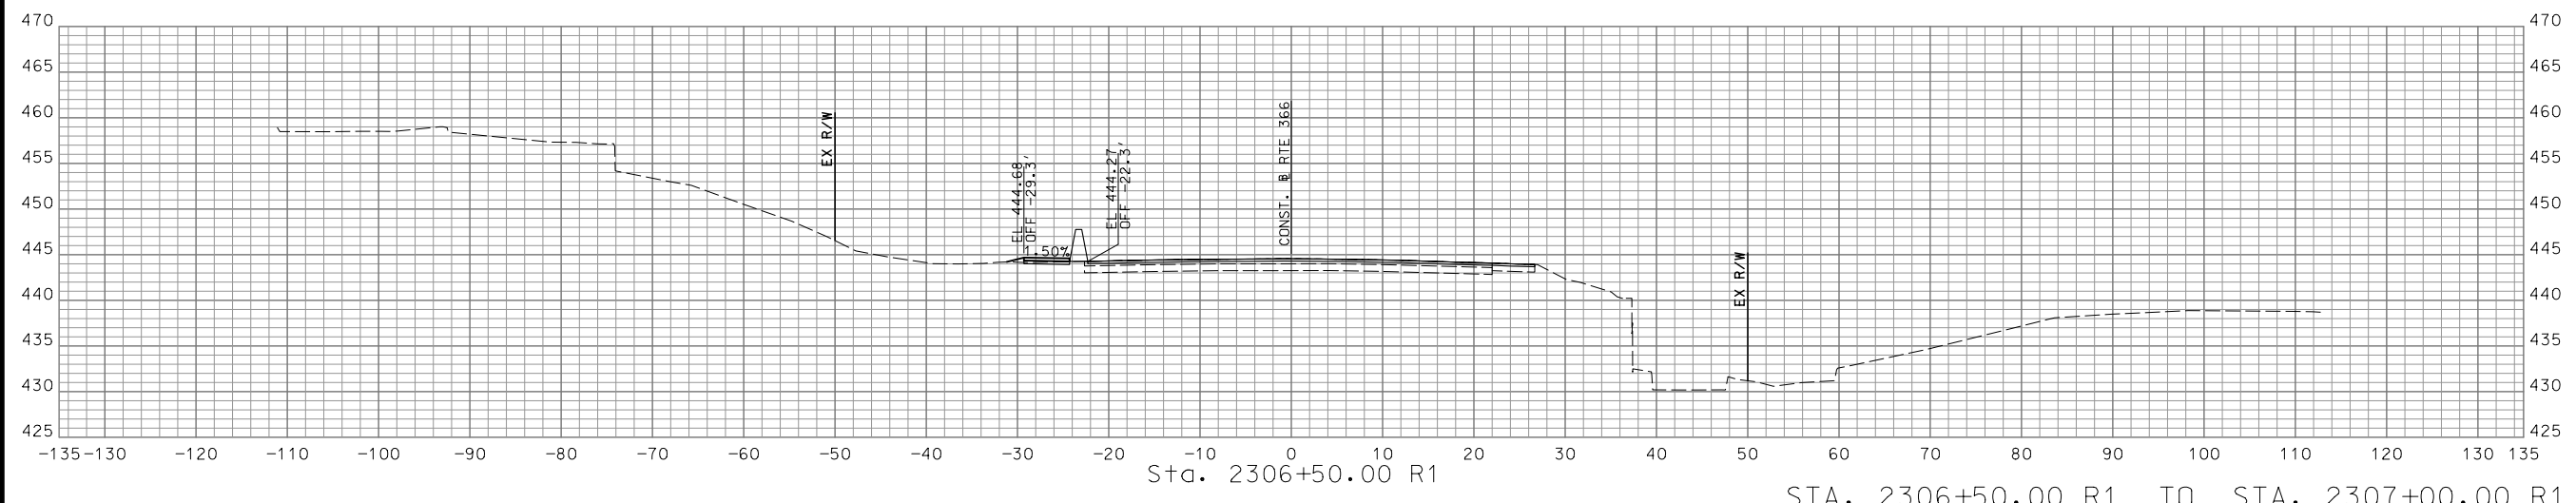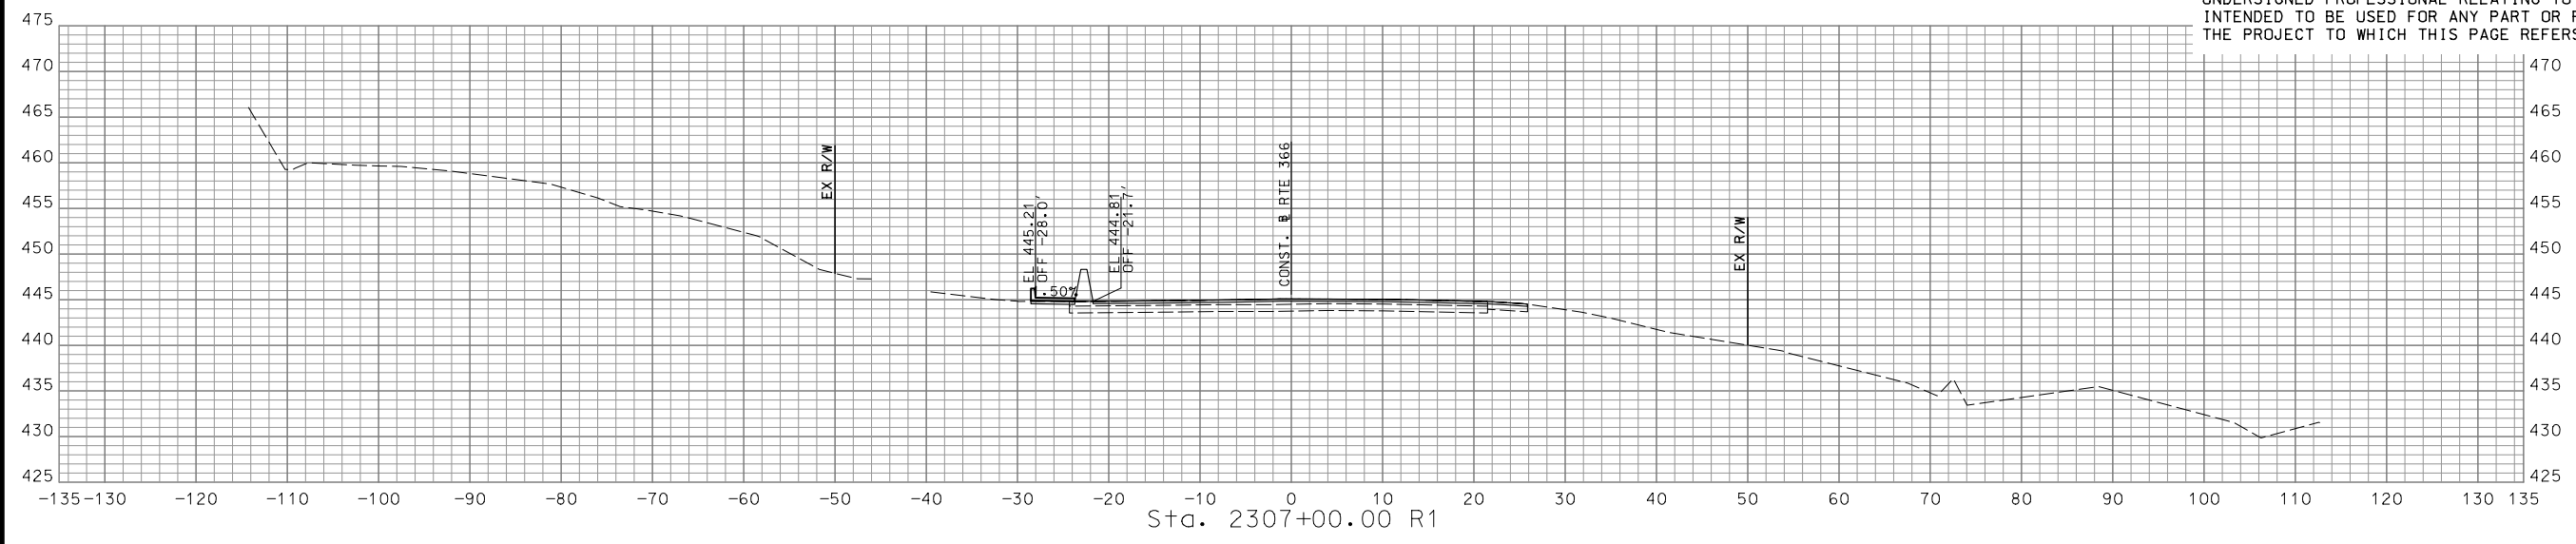

IF A SEAL IS PRESENT ON THIS SHEET IT HAS BEEN ELECTRONICALLY SEALED AND DATED.

REV.

DISCLAIMER  
THE PROFESSIONAL WHOSE SIGNATURE AND PERSONAL SEAL APPEAR HEREON ASSUMES RESPONSIBILITY ONLY FOR WHAT APPEARS ON THIS PAGE, AND DISCLAIMS (PURSUANT TO SECTION 327.411 RSMO) SPECIFICATION, ESTIMATES, REPORTS, OR OTHER DOCUMENTS OR INSTRUMENTS NOT SEALED BY THE UNDERSIGNED PROFESSIONAL RELATING TO OR INTENDED TO BE USED FOR ANY PART OR PARTS OF THE PROJECT TO WHICH THIS PAGE REFERS.

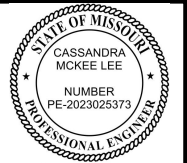

*Cassandra McKee Lee*  
07/29/2024  
Cassandra McKee Lee - Civil  
MO PE-2023025373

DATE PREPARED  
7/25/2024

MO ROUTE  
366

STATE  
MO

DISTRICT  
SL

SHEET NO.  
167


COUNTY  
ST. LOUIS

JOB NO.  
J6S3582

CONTRACT ID.

PROJECT NO.

BRIDGE NO.

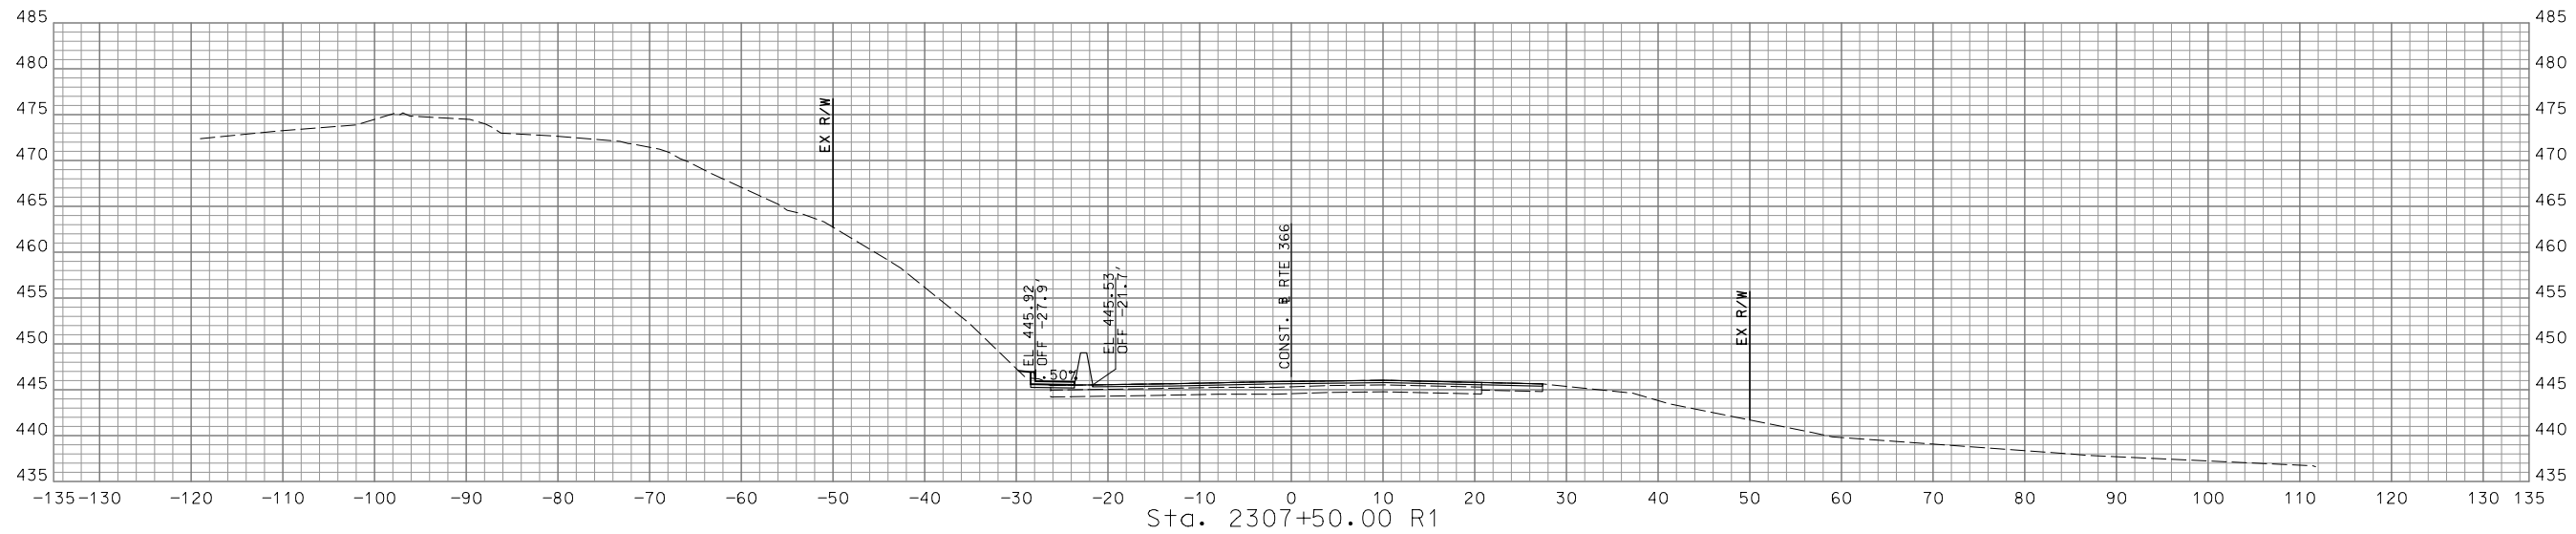

DESCRIPTION

DATE

MISSOURI HIGHWAYS AND TRANSPORTATION COMMISSION



105 WEST CAPITOL  
JEFFERSON CITY, MO 65102  
1-888-ASK-MODOT (1-888-275-6636)




© Copyright CMT, Inc.  
CRAWFORD, MURPHY & TILLY, INC.  
ONE MEMORIAL DRIVE, SUITE 500  
ST. LOUIS, MO 63102 (314) 436-5500  
ENGINEERING CORPORATION - 000631

STA. 2307+50.00 R1

IF A SEAL IS PRESENT ON THIS SHEET IT HAS BEEN ELECTRONICALLY SEALED AND DATED.

DISCLAIMER  
 THE PROFESSIONAL WHOSE SIGNATURE AND PERSONAL SEAL APPEAR HEREON ASSUMES RESPONSIBILITY ONLY FOR WHAT APPEARS ON THIS PAGE, AND DISCLAIMS (PURSUANT TO SECTION 327.411 RSMO) SPECIFICATION, ESTIMATES, REPORTS, OR OTHER DOCUMENTS OR INSTRUMENTS NOT SEALED BY THE UNDERSIGNED PROFESSIONAL RELATING TO OR INTENDED TO BE USED FOR ANY PART OR PARTS OF THE PROJECT TO WHICH THIS PAGE REFERS.

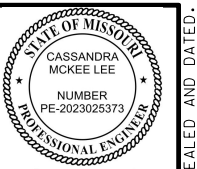

*Cassandra McKee Lee*  
 07/29/2024  
 Cassandra McKee Lee - Civil  
 MO PE-2023025373

DATE PREPARED  
 7/25/2024

MO ROUTE	STATE
366	MO
DISTRICT	SHEET NO.
SL	168

COUNTY  
 ST. LOUIS

JOB NO.  
 J6S3582

CONTRACT ID.

PROJECT NO.




BRIDGE NO.

DESCRIPTION	DATE

MISSOURI HIGHWAYS AND TRANSPORTATION COMMISSION  

 105 WEST CAPITOL  
 JEFFERSON CITY, MO 65102  
 1-888-ASK-MODOT (1-888-275-6636)

© Copyright CMT, Inc.  
 CRAWFORD, MURPHY & TILLY, INC.  
 ONE MEMORIAL DRIVE, SUITE 500  
 ST. LOUIS, MO 63102 (314) 436-5500  
 ENGINEERING CORPORATION - 000631

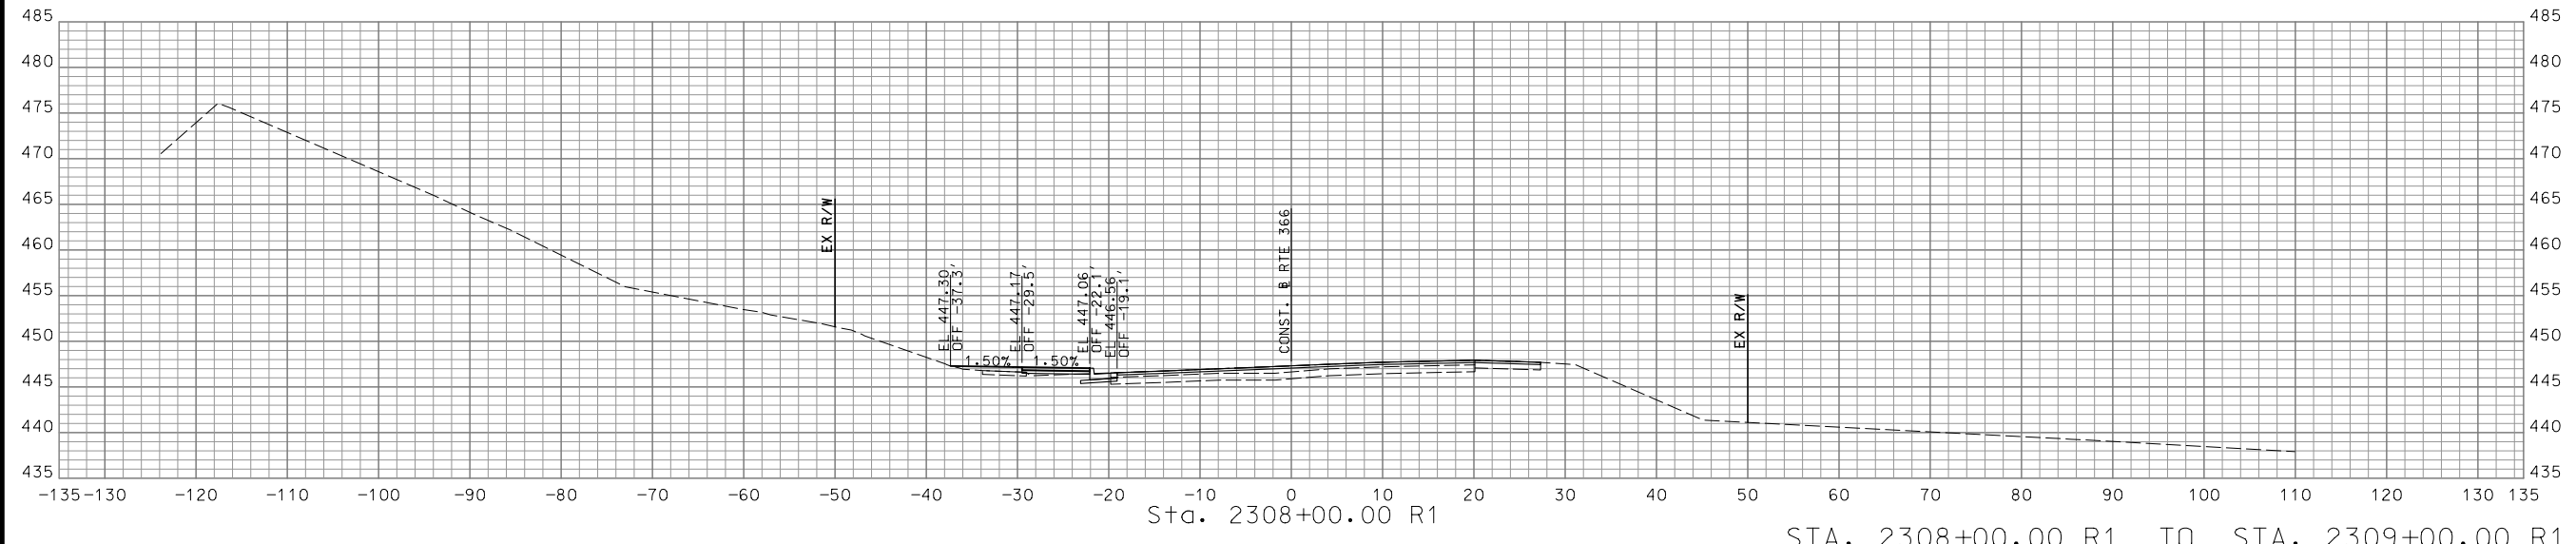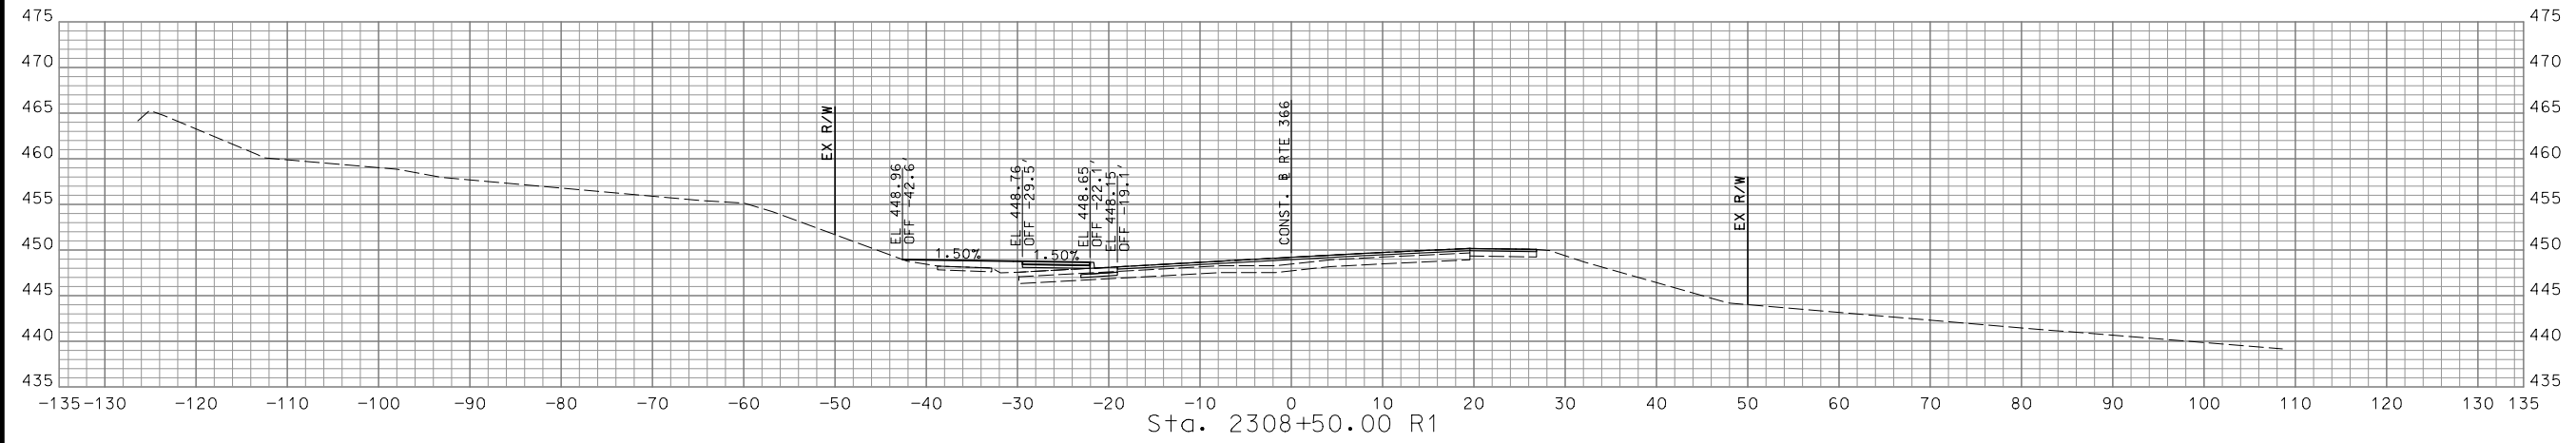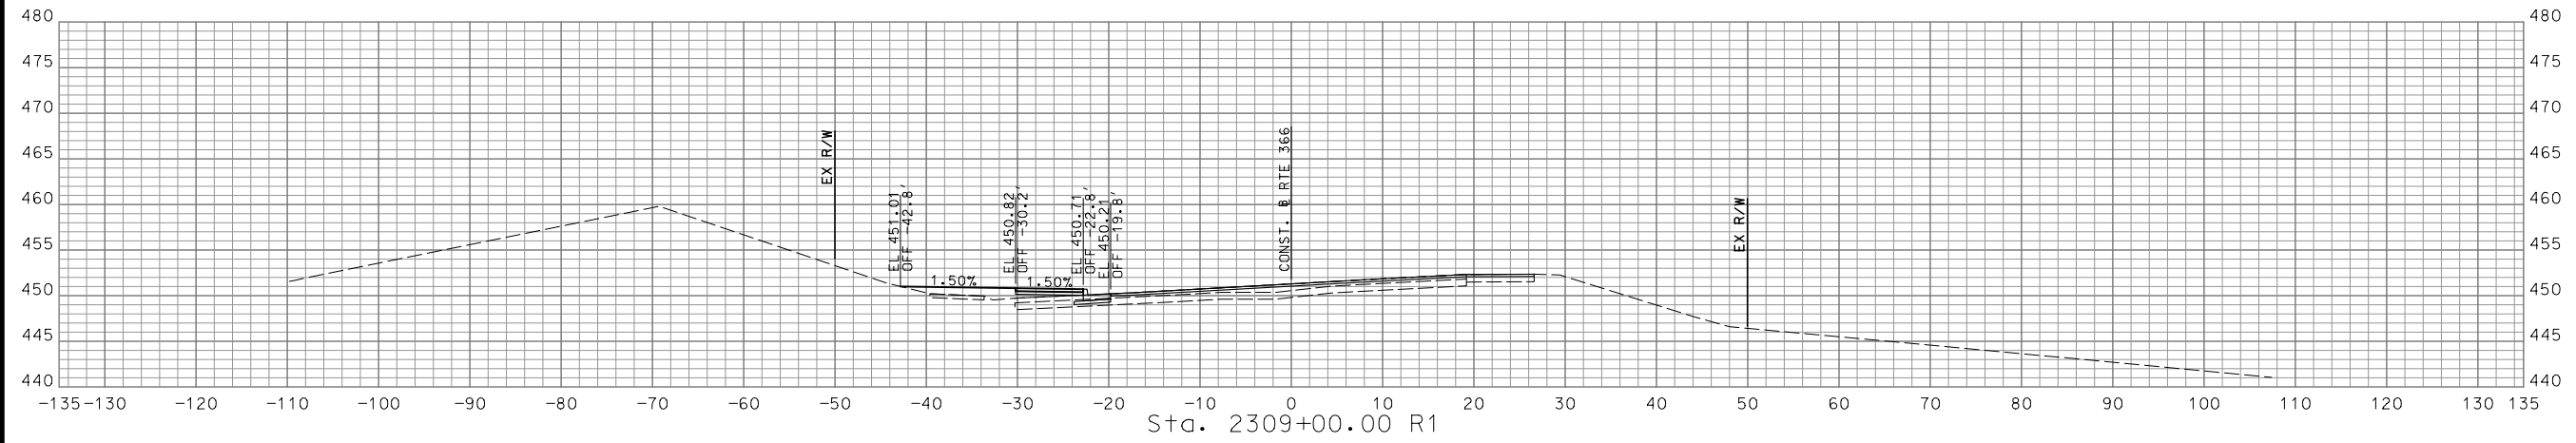

STA. 2308+00.00 R1 TO STA. 2309+00.00 R1

IF A SEAL IS PRESENT ON THIS SHEET IT HAS BEEN ELECTRONICALLY SEALED AND DATED.



DISCLAIMER  
 THE PROFESSIONAL WHOSE SIGNATURE AND PERSONAL SEAL APPEAR HEREON ASSUMES RESPONSIBILITY ONLY FOR WHAT HEREON APPEARS ON THIS PAGE, AND DISCLAIMS (PURSUANT TO SECTION 327.411 RSMO) SPECIFICATION, ESTIMATES, REPORTS, OR OTHER DOCUMENTS OR INSTRUMENTS NOT SEALED BY THE UNDERSIGNED PROFESSIONAL RELATING TO OR INTENDED TO BE USED FOR ANY PART OR PARTS OF THE PROJECT TO WHICH THIS PAGE REFERS.



*Cassandra McKee Lee*  
 07/29/2024  
 Cassandra McKee Lee - Civil  
 MO PE-2023025373

DATE PREPARED  
 7/25/2024

MO ROUTE 366	STATE MO
DISTRICT SL	SHEET NO. 169

COUNTY  
ST. LOUIS

JOB NO.  
J6S3582

CONTRACT ID.

PROJECT NO.




BRIDGE NO.

DESCRIPTION	DATE

MISSOURI HIGHWAYS AND TRANSPORTATION COMMISSION  
  
 105 WEST CAPITOL  
 JEFFERSON CITY, MO 65102  
 1-888-ASK-MODOT (1-888-275-6636)

**CMT**  
 © Copyright CMT, Inc.  
 CRAWFORD, MURPHY & TILLY, INC.  
 ONE MEMORIAL DRIVE, SUITE 500  
 ST. LOUIS, MO 63102 (314) 436-5500  
 ENGINEERING CORPORATION - 000631

IF A SEAL IS PRESENT ON THIS SHEET IT HAS BEEN ELECTRONICALLY SEALED AND DATED.

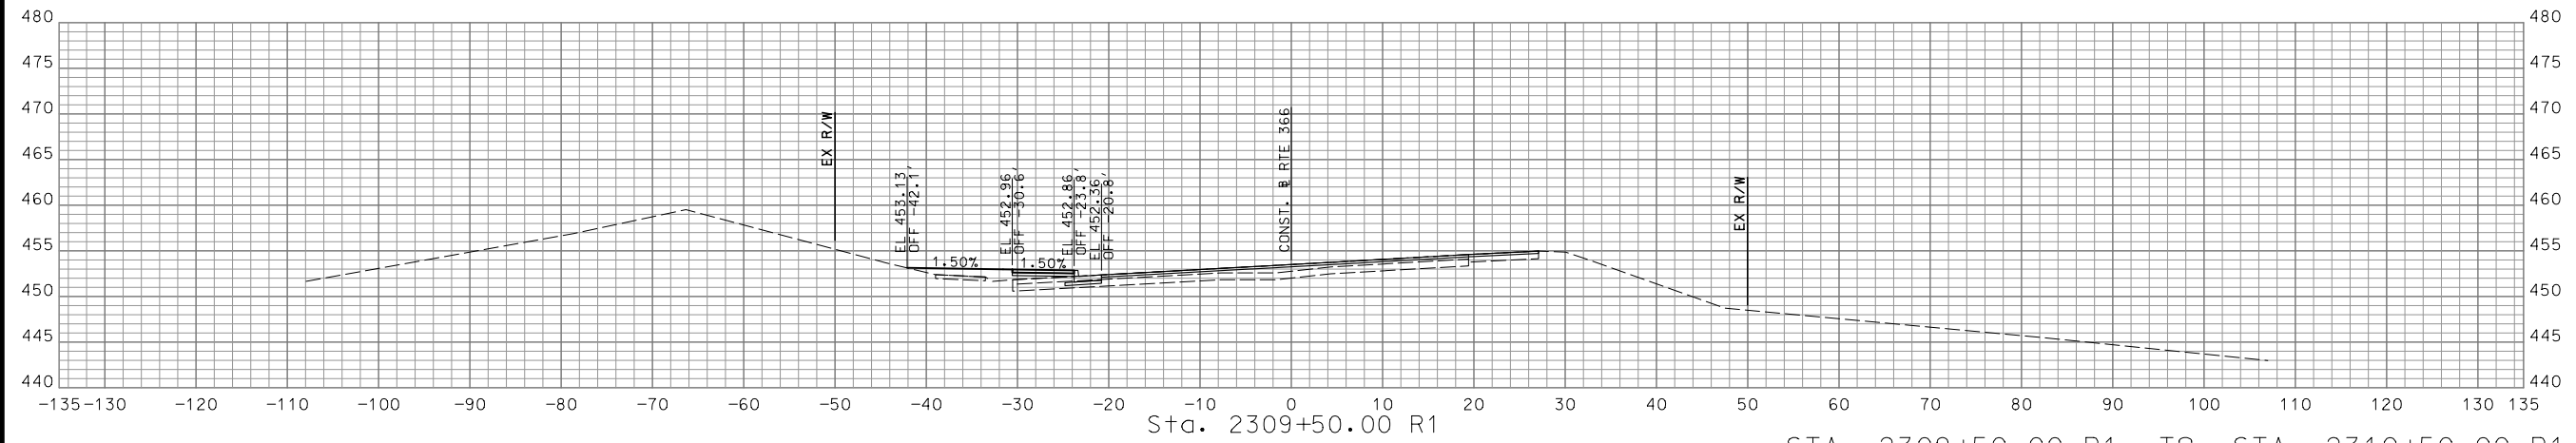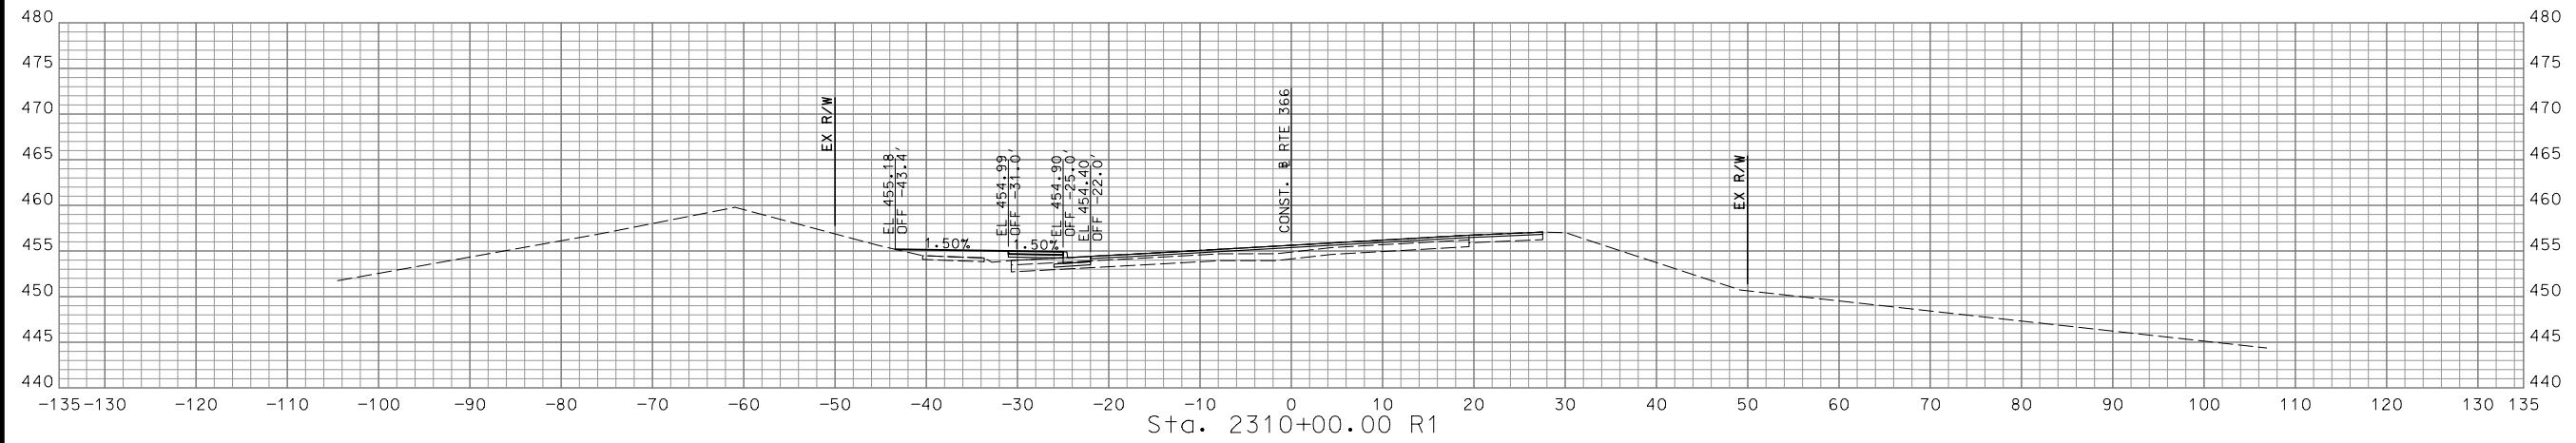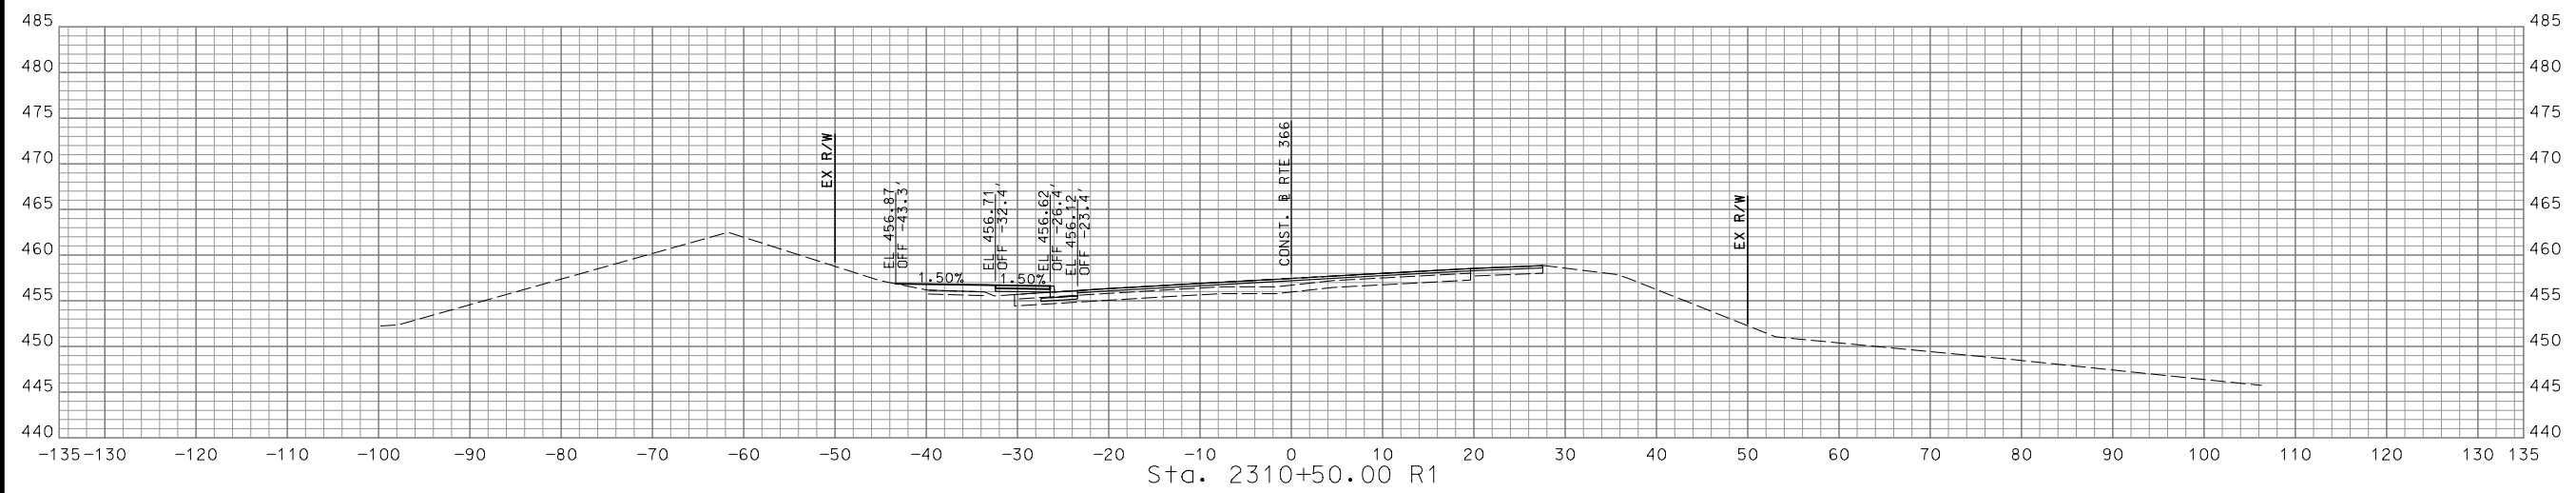




STA. 2309+50.00 R1 TO STA. 2310+50.00 R1

DISCLAIMER  
 THE PROFESSIONAL WHOSE SIGNATURE AND PERSONAL SEAL APPEAR HEREON ASSUMES RESPONSIBILITY ONLY FOR WHAT APPEARS ON THIS PAGE, AND DISCLAIMS (PURSUANT TO SECTION 327.411 RSMO) SPECIFICATION, ESTIMATES, REPORTS, OR OTHER DOCUMENTS OR INSTRUMENTS NOT SEALED BY THE UNDERSIGNED PROFESSIONAL RELATING TO OR INTENDED TO BE USED FOR ANY PART OR PARTS OF THE PROJECT TO WHICH THIS PAGE REFERS.



Cassandra McKee Lee - Civil  
 07/29/2024  
 MO PE-2023025373

DATE PREPARED 7/25/2024	
MO ROUTE 366	STATE MO
DISTRICT SL	SHEET NO. 170
COUNTY ST. LOUIS	
JOB NO. J6S3582	
CONTRACT ID.	
PROJECT NO.	
BRIDGE NO.	

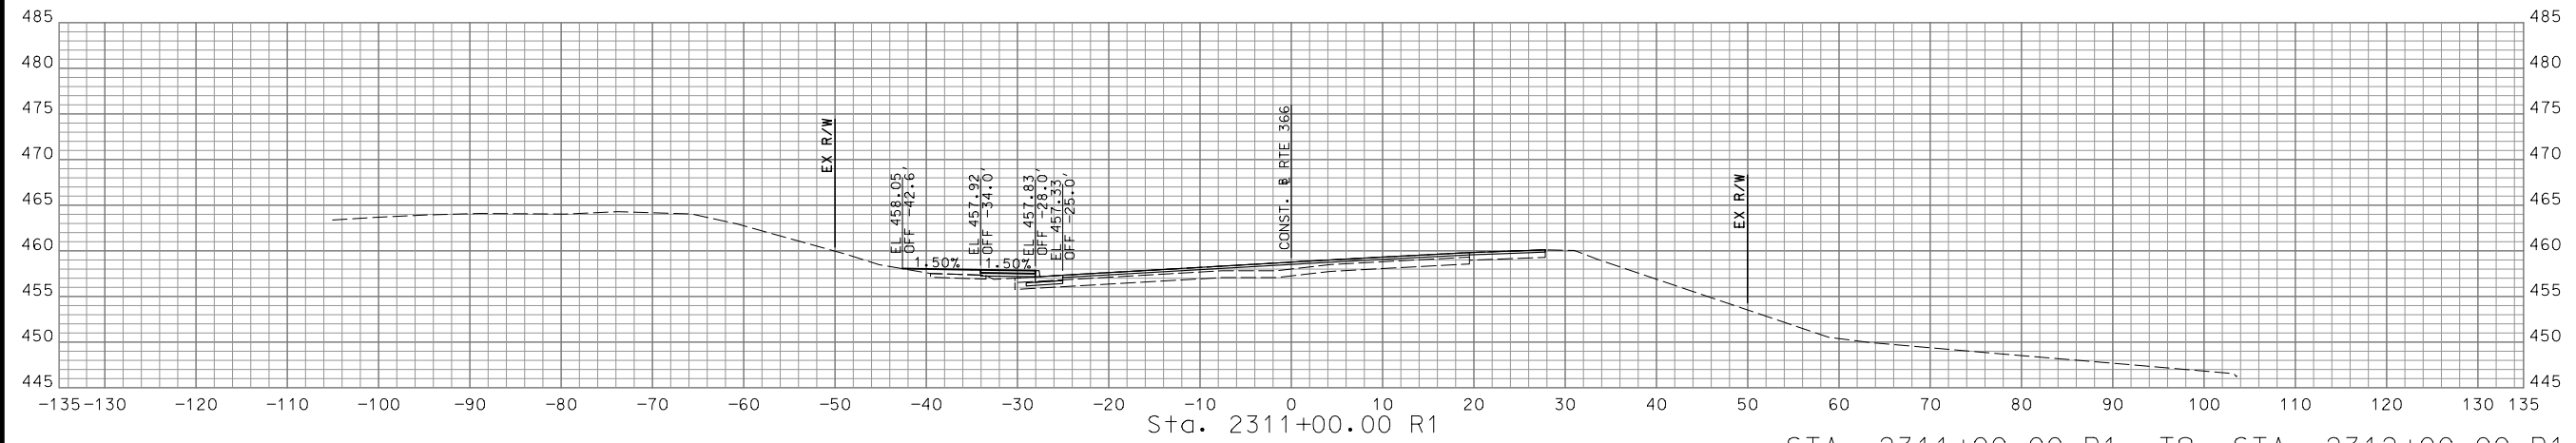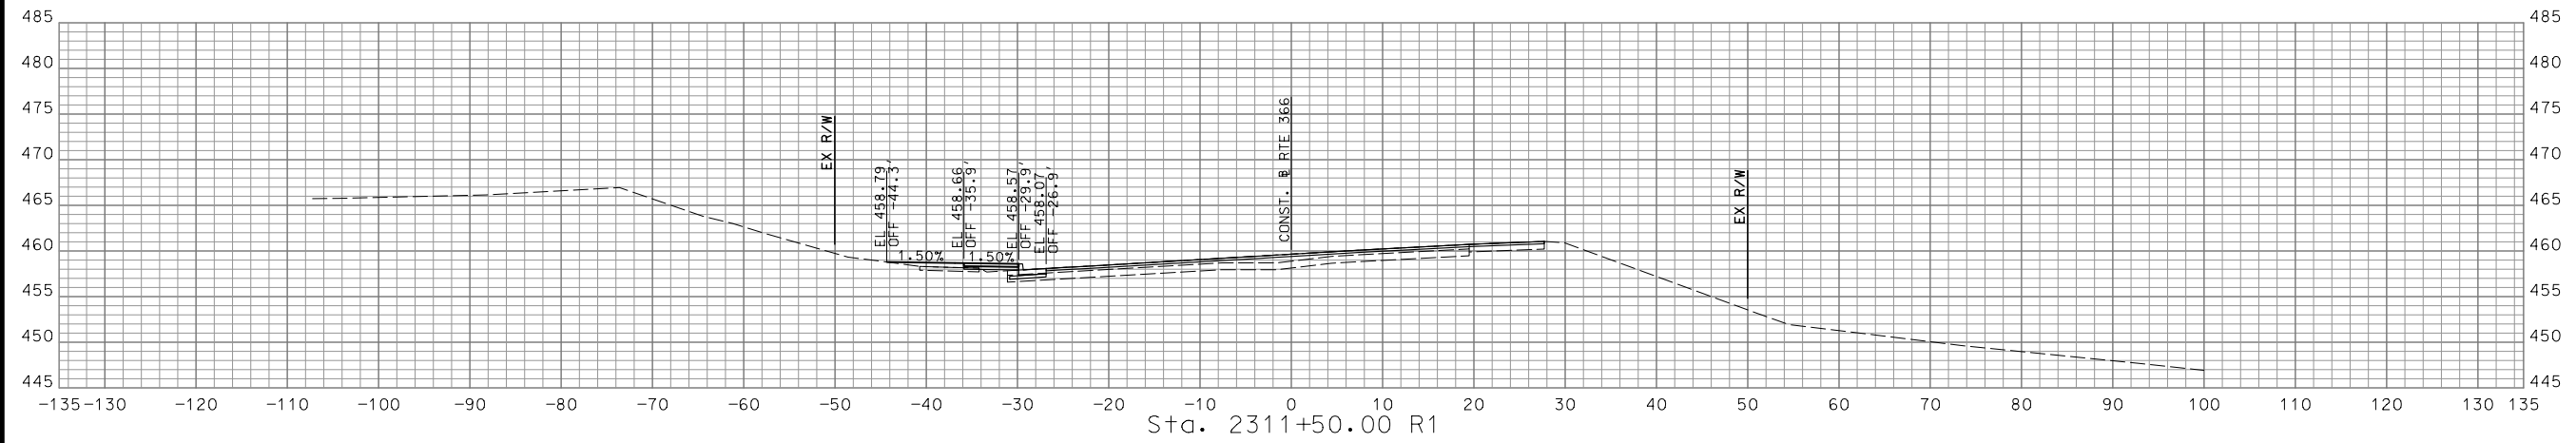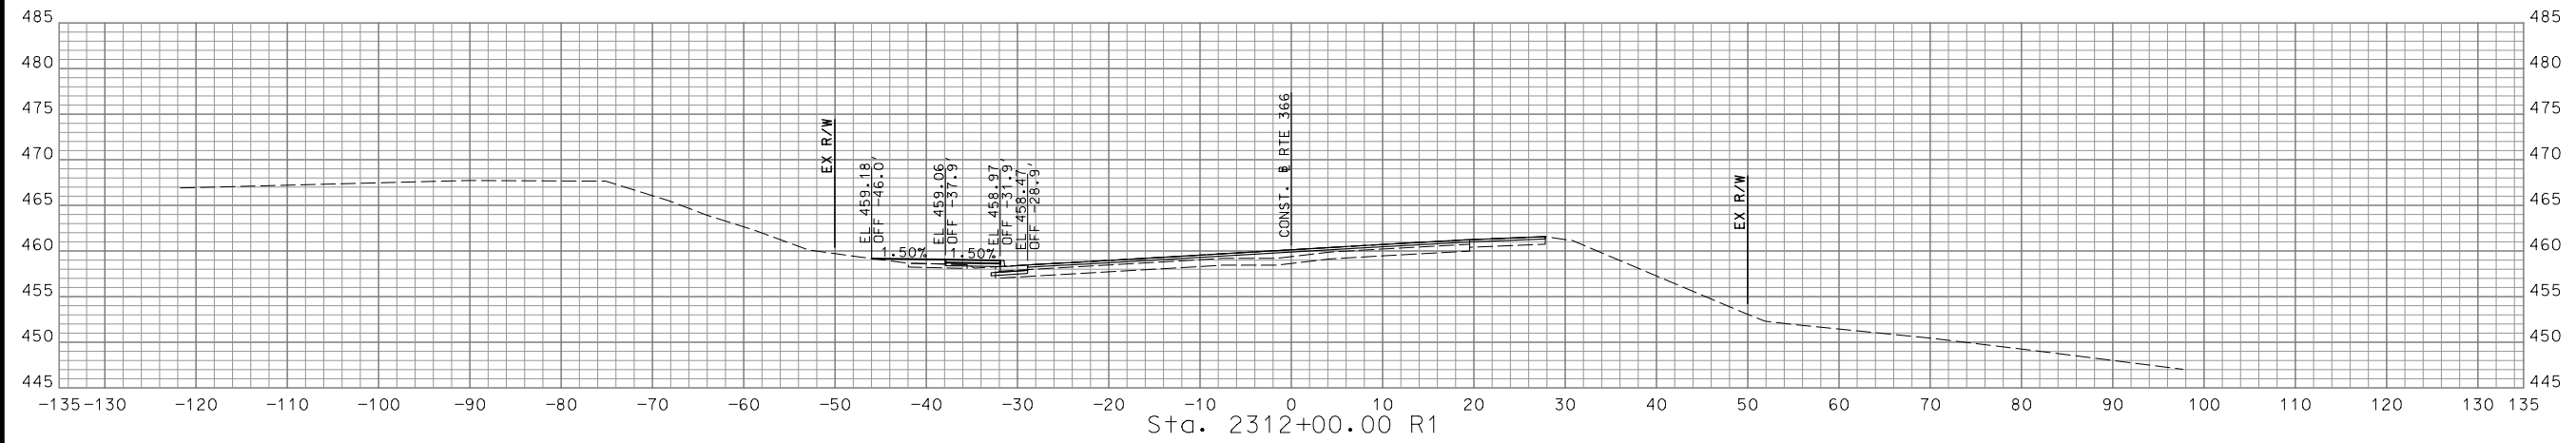

STA. 2311+00.00 R1 TO STA. 2312+00.00 R1

DATE	DESCRIPTION

MISSOURI HIGHWAYS AND TRANSPORTATION COMMISSION

105 WEST CAPITOL  
 JEFFERSON CITY, MO 65102  
 1-888-ASK-MODOT (1-888-275-6636)


CMT

© Copyright CMT, Inc.  
 CRAWFORD, MURPHY & TILLY, INC.  
 ONE MEMORIAL DRIVE, SUITE 500  
 ST. LOUIS, MO 63102 (314) 436-5500  
 ENGINEERING CORPORATION - 000631

IF A SEAL IS PRESENT ON THIS SHEET IT HAS BEEN ELECTRONICALLY SEALED AND DATED.

REV.

DISCLAIMER  
 THE PROFESSIONAL WHOSE SIGNATURE AND PERSONAL SEAL APPEAR HEREON ASSUMES RESPONSIBILITY ONLY FOR WHAT APPEARS ON THIS PAGE, AND DISCLAIMS (PURSUANT TO SECTION 327.411 RSMO) SPECIFICATION, ESTIMATES, REPORTS, OR OTHER DOCUMENTS OR INSTRUMENTS NOT SEALED BY THE UNDERSIGNED PROFESSIONAL RELATING TO OR INTENDED TO BE USED FOR ANY PART OR PARTS OF THE PROJECT TO WHICH THIS PAGE REFERS.

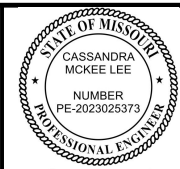

*Cassandra McKee Lee*  
 07/29/2024  
 Cassandra McKee Lee - Civil  
 MO PE-2023025373

DATE PREPARED  
 7/25/2024




MO ROUTE 366 STATE MO  
 DISTRICT SL SHEET NO. 171

COUNTY  
 ST. LOUIS

JOB NO.  
 J6S3582  
 CONTRACT ID.

PROJECT NO.

BRIDGE NO.

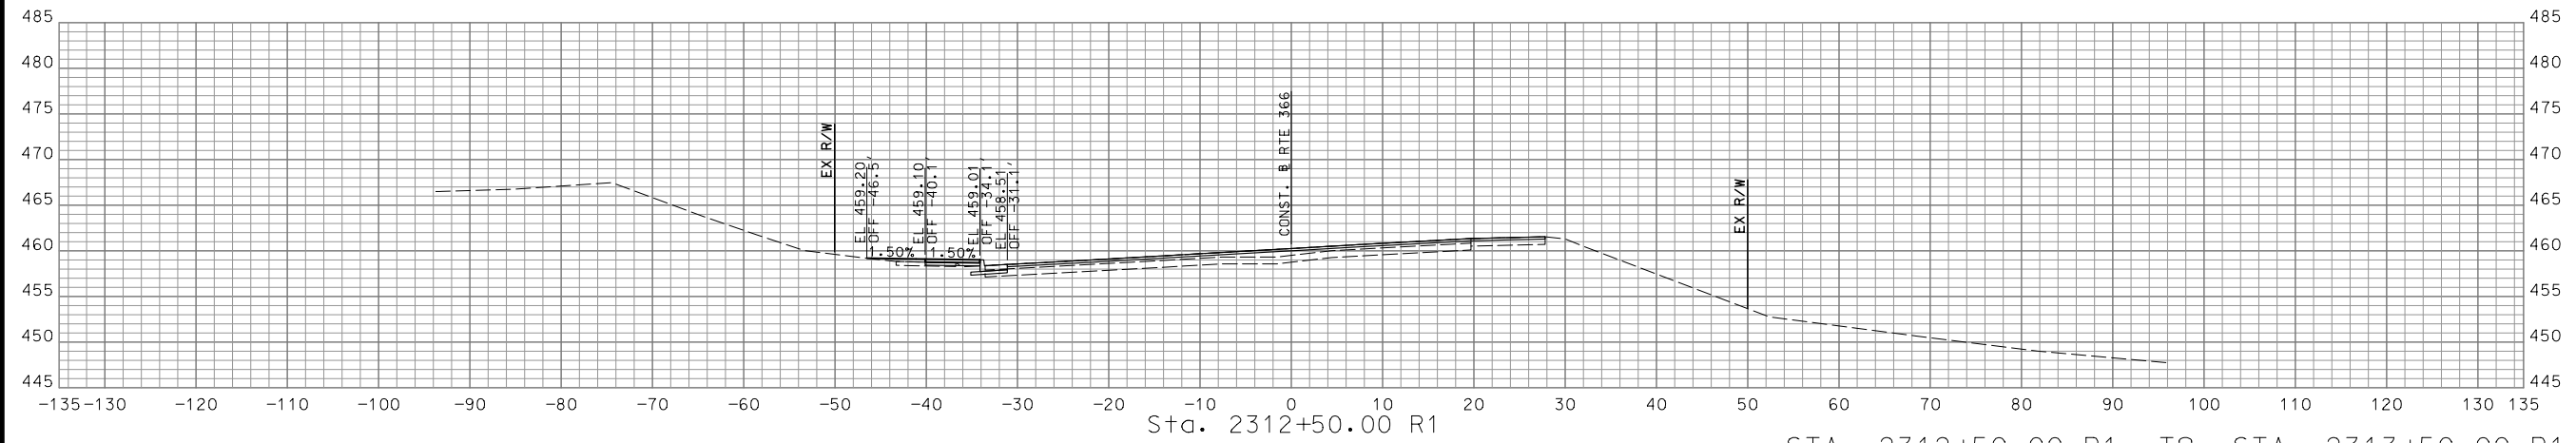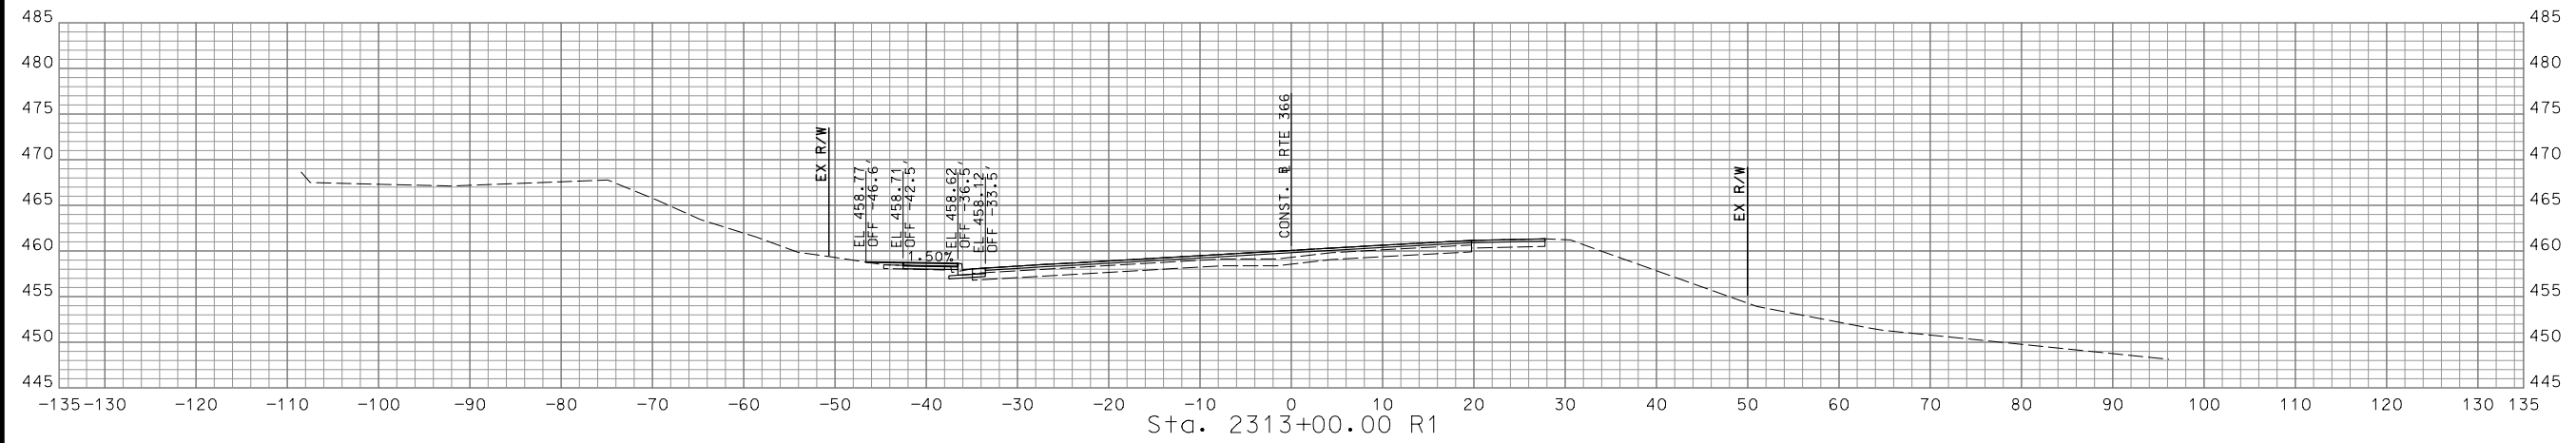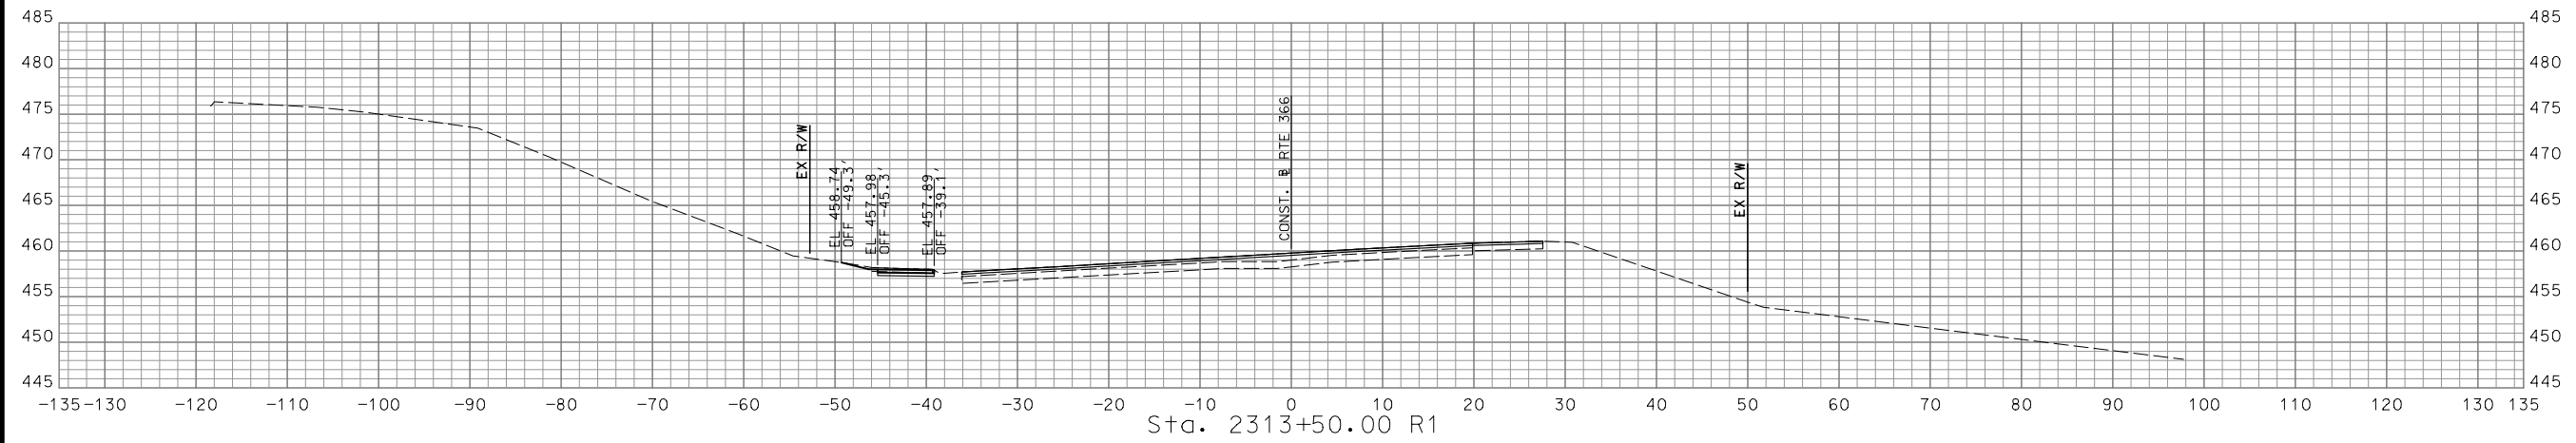

STA. 2312+50.00 R1 TO STA. 2313+50.00 R1

DATE	DESCRIPTION

MISSOURI HIGHWAYS AND TRANSPORTATION COMMISSION


105 WEST CAPITOL  
 JEFFERSON CITY, MO 65102  
 1-888-ASK-MODOT (1-888-275-6636)

**CMT**  
 © Copyright CMT, Inc.  
 CRAWFORD, MURPHY & TILLY, INC.  
 ONE MEMORIAL DRIVE, SUITE 500  
 ST. LOUIS, MO 63102 (314) 436-5500  
 ENGINEERING CORPORATION - 000631

IF A SEAL IS PRESENT ON THIS SHEET IT HAS BEEN ELECTRONICALLY SEALED AND DATED.



DISCLAIMER  
 THE PROFESSIONAL WHOSE SIGNATURE AND PERSONAL SEAL APPEAR HEREON ASSUMES RESPONSIBILITY ONLY FOR WHAT APPEARS ON THIS PAGE, AND DISCLAIMS (PURSUANT TO SECTION 327.411 RSMO) SPECIFICATION, ESTIMATES, REPORTS, OR OTHER DOCUMENTS OR INSTRUMENTS NOT SEALED BY THE UNDERSIGNED PROFESSIONAL RELATING TO OR INTENDED TO BE USED FOR ANY PART OR PARTS OF THE PROJECT TO WHICH THIS PAGE REFERS.

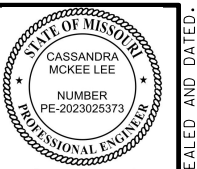

*Cassandra McKee Lee*  
 07/29/2024  
 Cassandra McKee Lee - Civil  
 MO PE-2023025373

DATE PREPARED  
 7/25/2024

MO ROUTE 366	STATE MO
DISTRICT SL	SHEET NO. 173

COUNTY  
 ST. LOUIS

JOB NO.  
 J6S3582


CONTRACT ID.

PROJECT NO.

BRIDGE NO.




DESCRIPTION	DATE

MISSOURI HIGHWAYS AND TRANSPORTATION COMMISSION

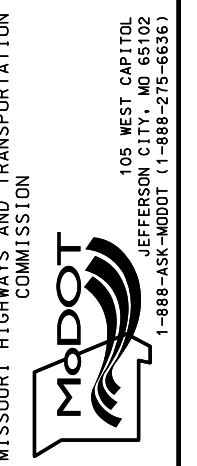


**CMT**  
 © Copyright CMT, Inc.  
 CRAWFORD, MURPHY & TILLY, INC.  
 ONE MEMORIAL DRIVE, SUITE 500  
 ST. LOUIS, MO 63102 (314) 436-5500  
 ENGINEERING CORPORATION - 000631

IF A SEAL IS PRESENT ON THIS SHEET IT HAS BEEN ELECTRONICALLY SEALED AND DATED.

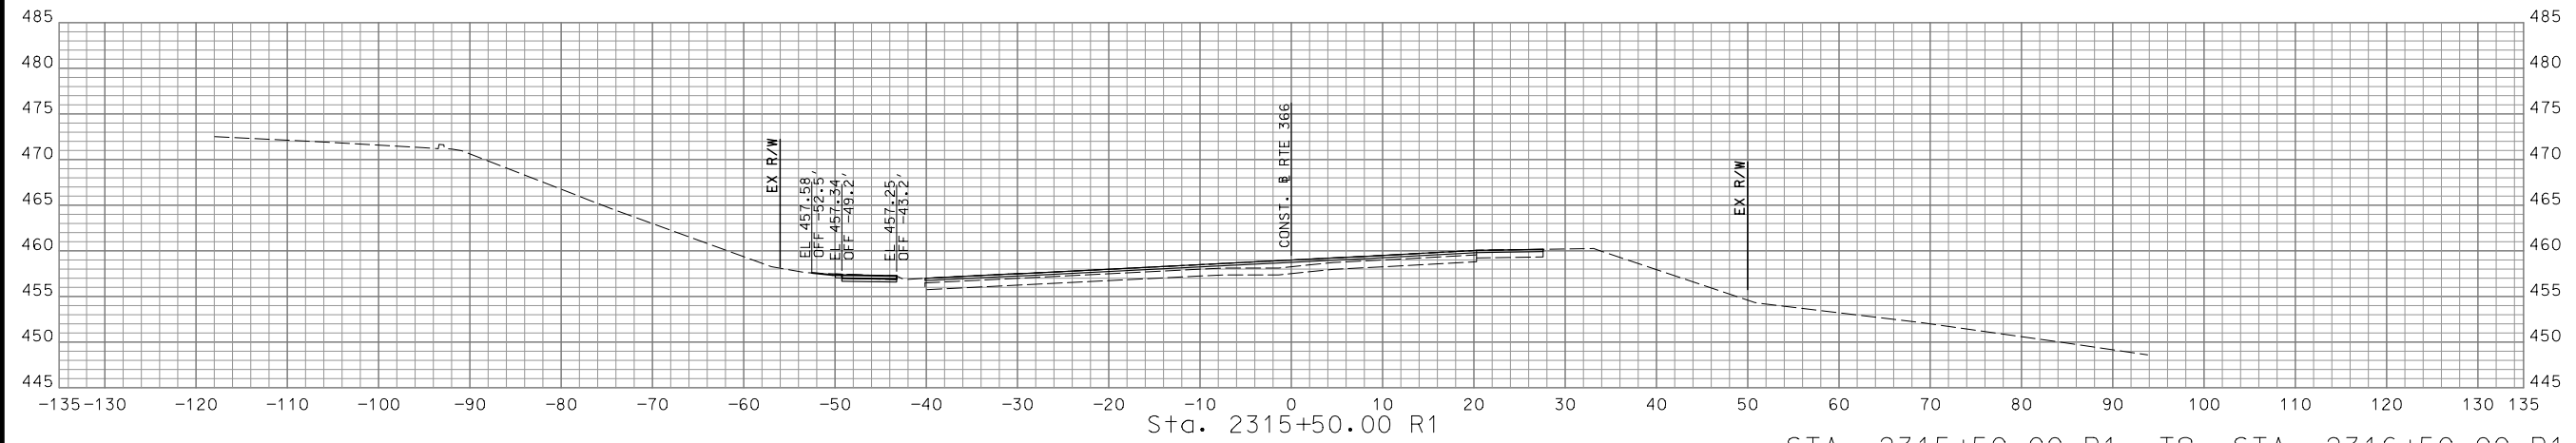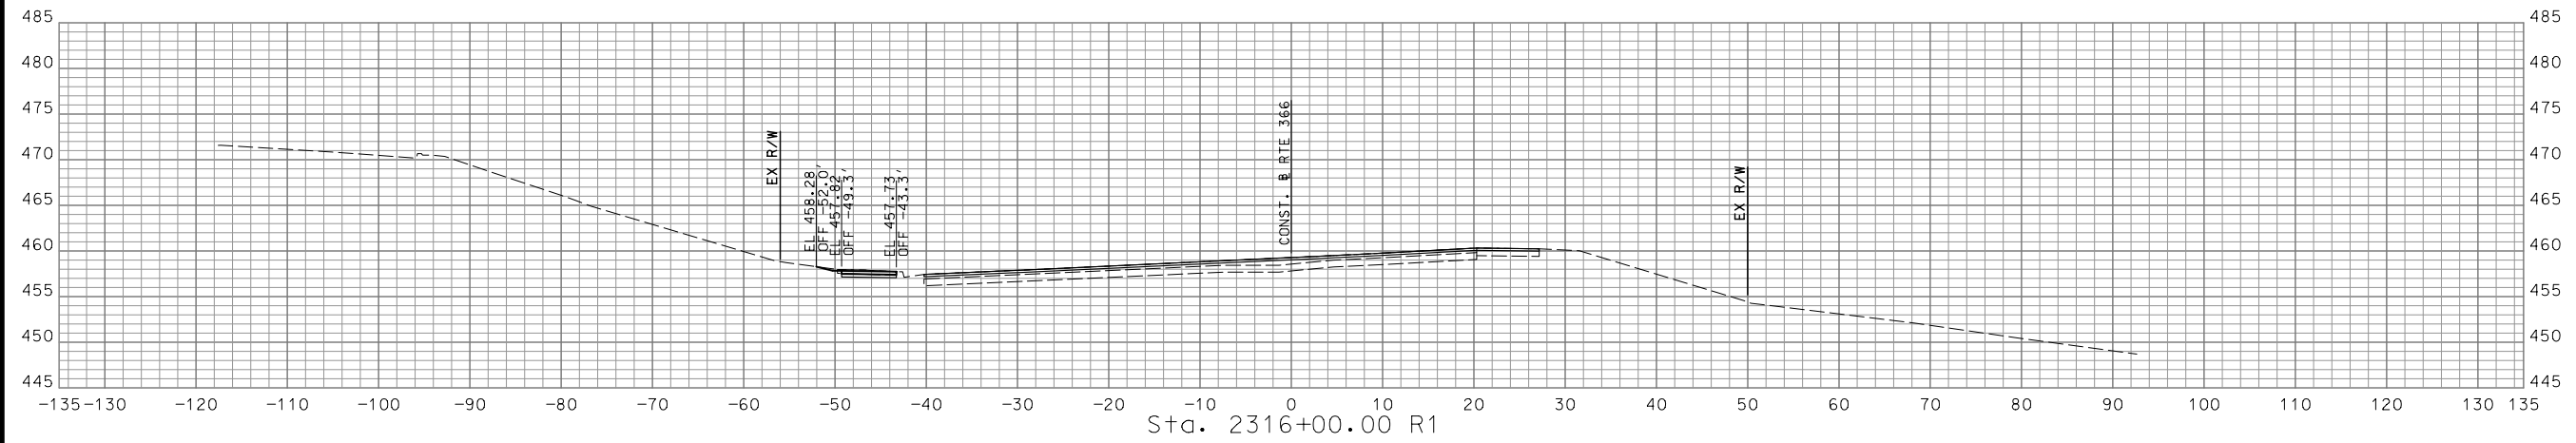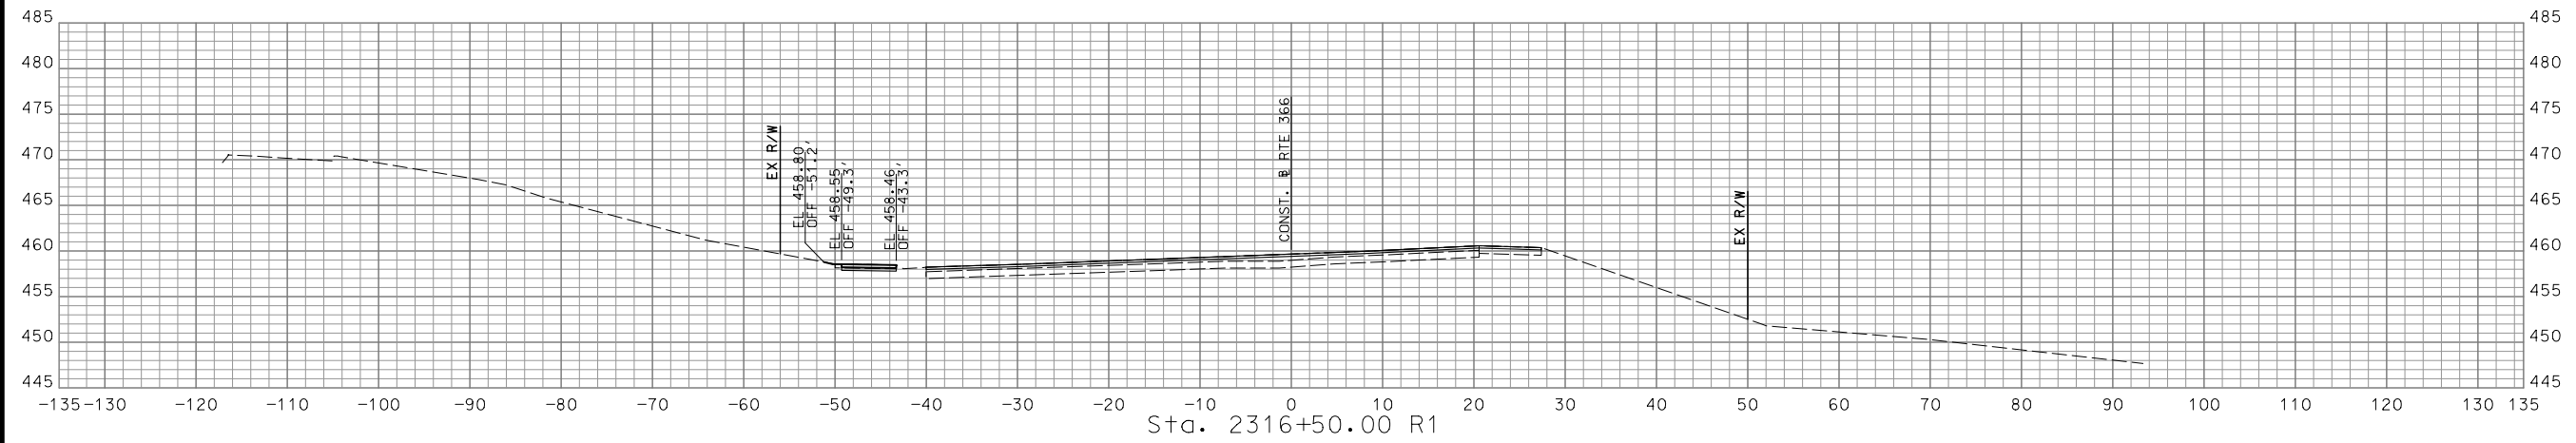

STA. 2315+50.00 R1 TO STA. 2316+50.00 R1

DISCLAIMER  
 THE PROFESSIONAL WHOSE SIGNATURE AND PERSONAL SEAL APPEAR HEREON ASSUMES RESPONSIBILITY ONLY FOR WHAT APPEARS ON THIS PAGE, AND DISCLAIMS (PURSUANT TO SECTION 327.411 RSMO) SPECIFICATION, ESTIMATES, REPORTS, OR OTHER DOCUMENTS OR INSTRUMENTS NOT SEALED BY THE UNDERSIGNED PROFESSIONAL RELATING TO OR INTENDED TO BE USED FOR ANY PART OR PARTS OF THE PROJECT TO WHICH THIS PAGE REFERS.

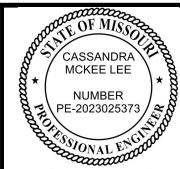

*Cassandra McKee Lee*  
 07/29/2024  
 Cassandra McKee Lee - Civil  
 MO PE-2023025373

DATE PREPARED  
 7/25/2024

MO ROUTE 366 STATE MO  
 DISTRICT SL SHEET NO. 174

COUNTY  
 ST. LOUIS

JOB NO.  
 J6S3582

CONTRACT ID.

PROJECT NO.

BRIDGE NO.

DESCRIPTION

DATE

DESCRIPTION

DATE

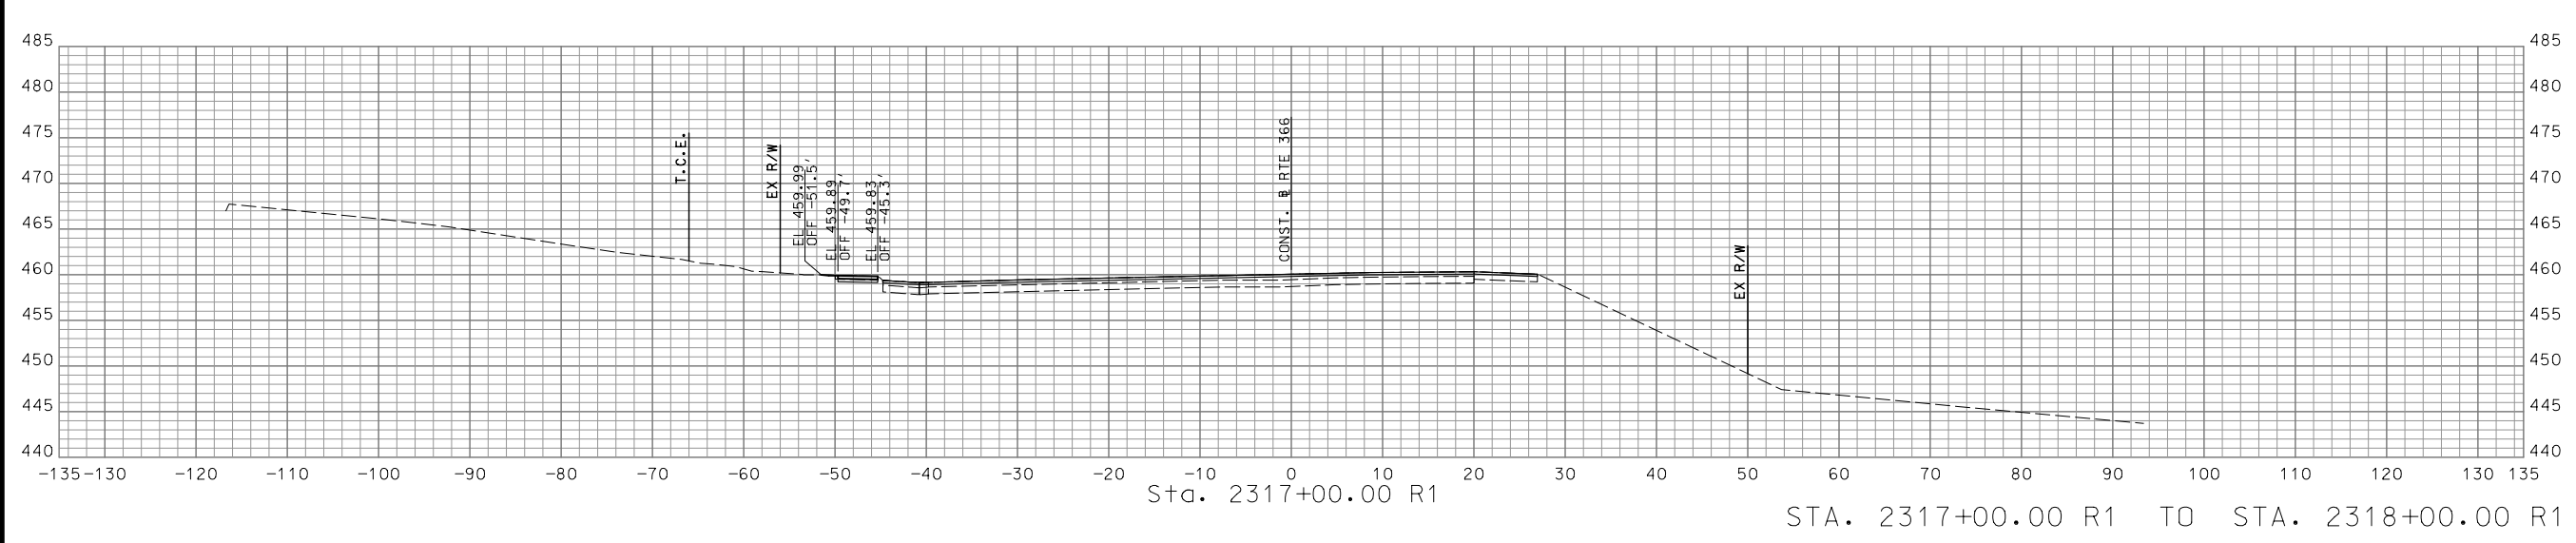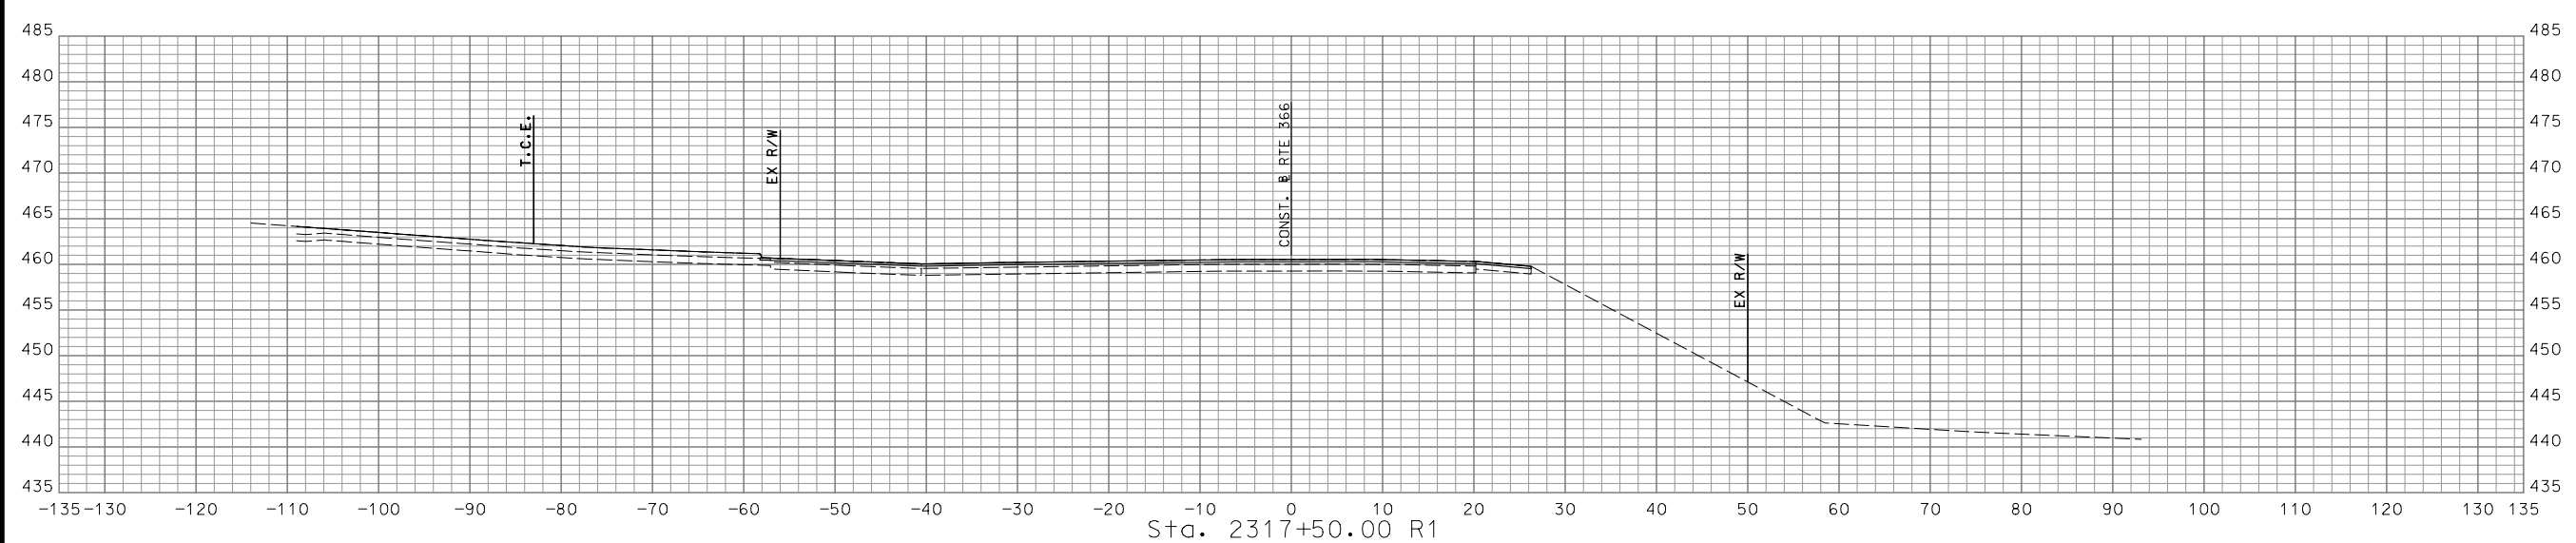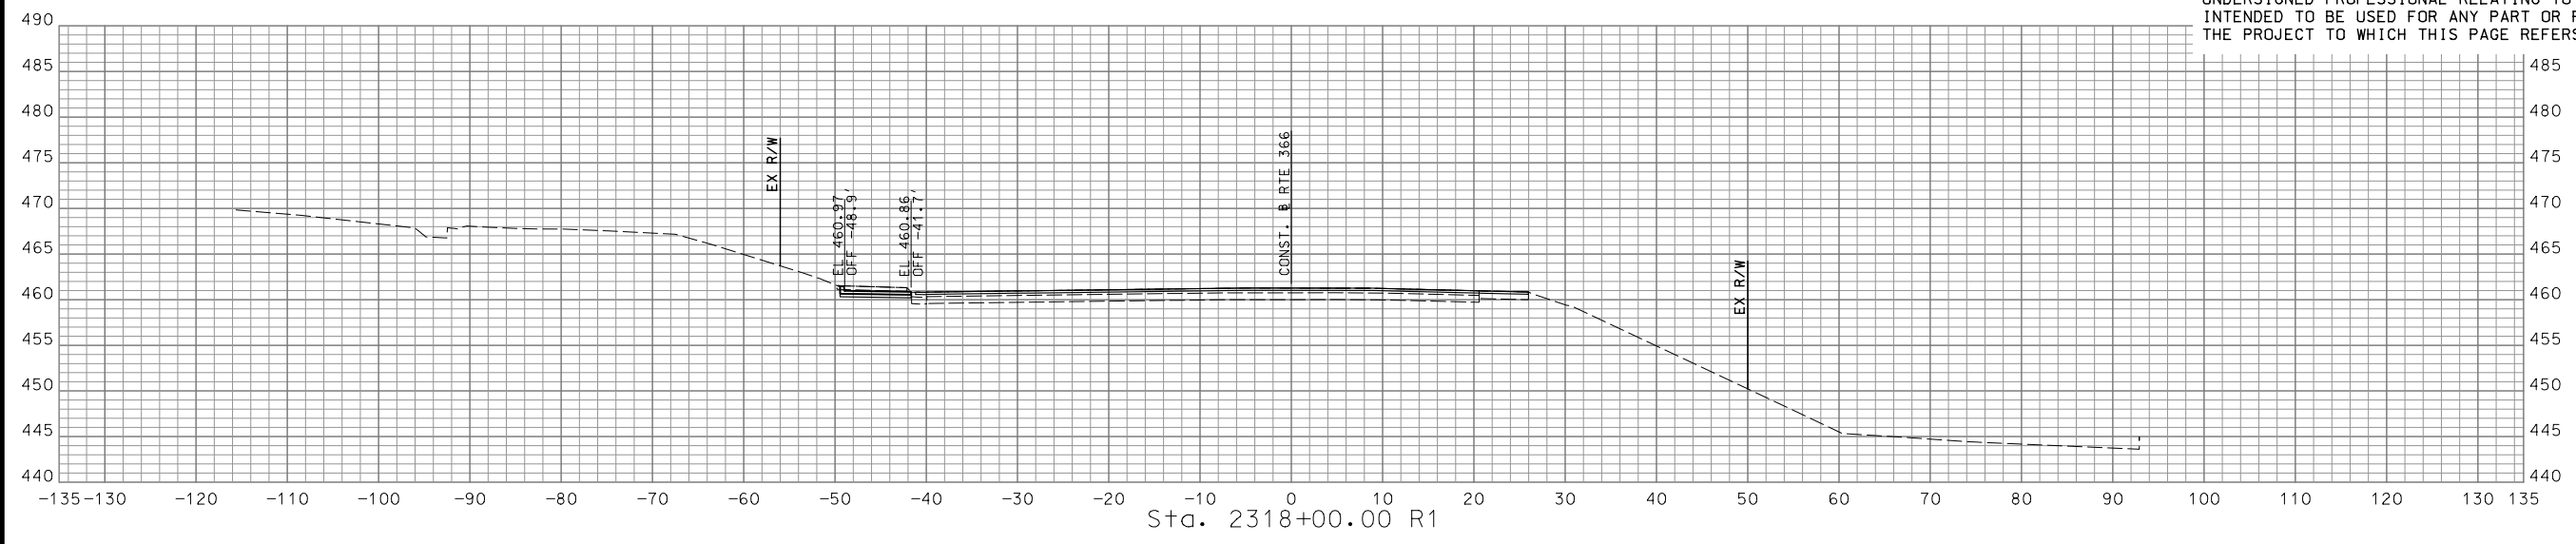

STA. 2317+00.00 R1 TO STA. 2318+00.00 R1

**CMT**  
 © Copyright CMT, Inc.  
 CRAWFORD, MURPHY & TILLY, INC.  
 ONE MEMORIAL DRIVE, SUITE 500  
 ST. LOUIS, MO 63102 (314) 436-5500  
 ENGINEERING CORPORATION - 000631

MISSOURI HIGHWAYS AND TRANSPORTATION  
 COMMISSION  
  
 105 WEST CAPITOL  
 JEFFERSON CITY, MO 65102  
 1-888-ASK-MODOT (1-888-275-6636)

IF A SEAL IS PRESENT ON THIS SHEET IT HAS BEEN ELECTRONICALLY SEALED AND DATED.  
 REV.




DISCLAIMER  
 THE PROFESSIONAL WHOSE SIGNATURE AND PERSONAL SEAL APPEAR HEREON ASSUMES RESPONSIBILITY ONLY FOR WHAT APPEARS ON THIS PAGE, AND DISCLAIMS (PURSUANT TO SECTION 327.411 RSMO) SPECIFICATION, ESTIMATES, REPORTS, OR OTHER DOCUMENTS OR INSTRUMENTS NOT SEALED BY THE UNDERSIGNED PROFESSIONAL RELATING TO OR INTENDED TO BE USED FOR ANY PART OR PARTS OF THE PROJECT TO WHICH THIS PAGE REFERS.



*Cassandra McKee Lee*  
 07/29/2024  
 Cassandra McKee Lee - Civil  
 MO PE-2023025373

DATE PREPARED  
 7/25/2024  
 MO ROUTE 366 STATE MO  
 DISTRICT SL SHEET NO. 175  
 COUNTY ST. LOUIS  
 JOB NO. J6S3582  
 CONTRACT ID.

PROJECT NO.  
 BRIDGE NO.

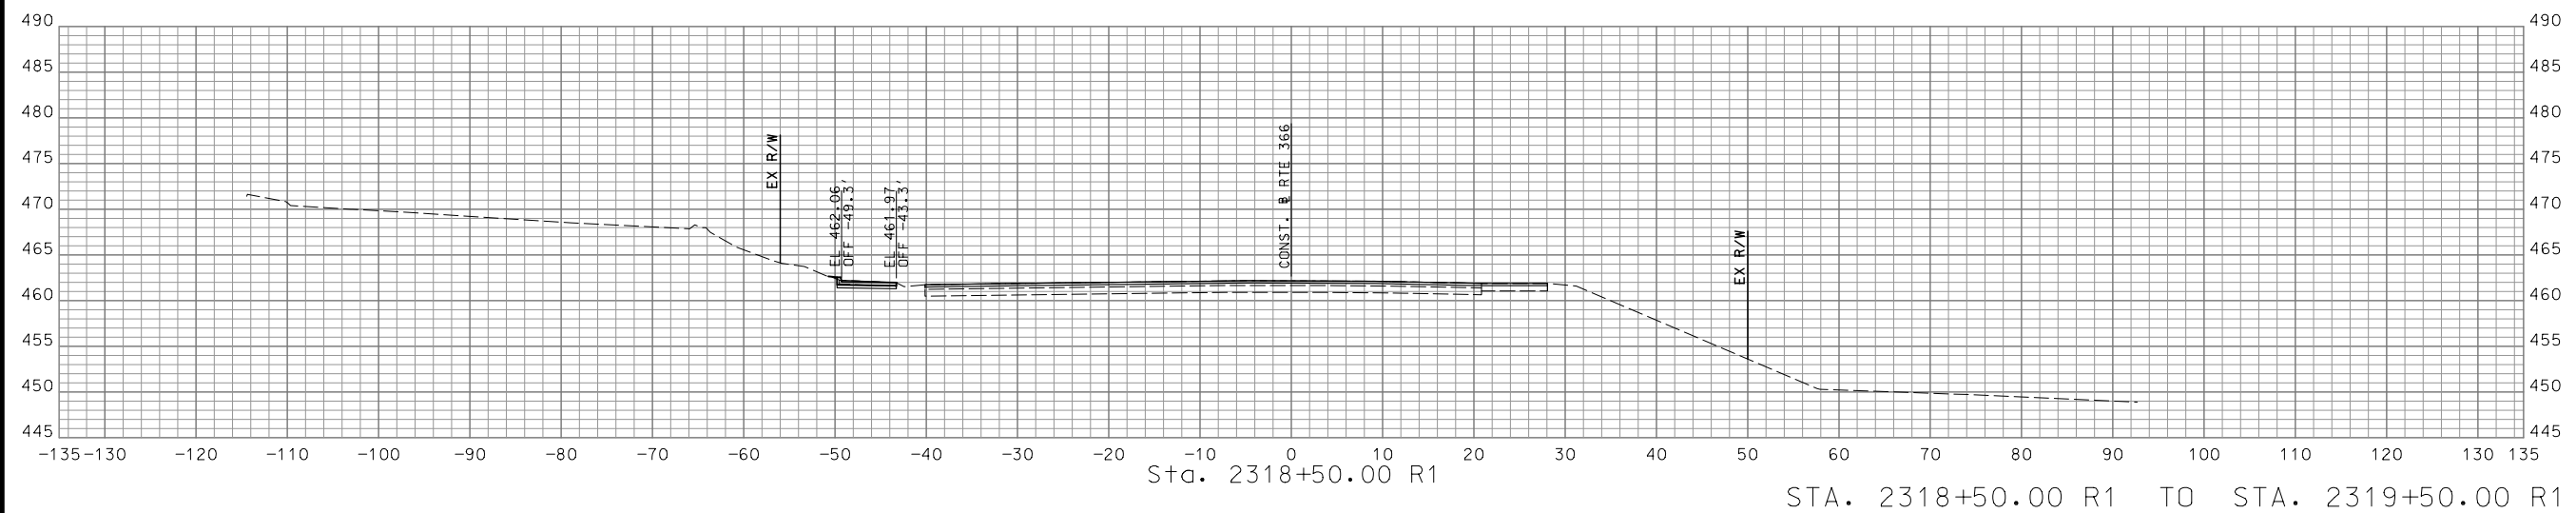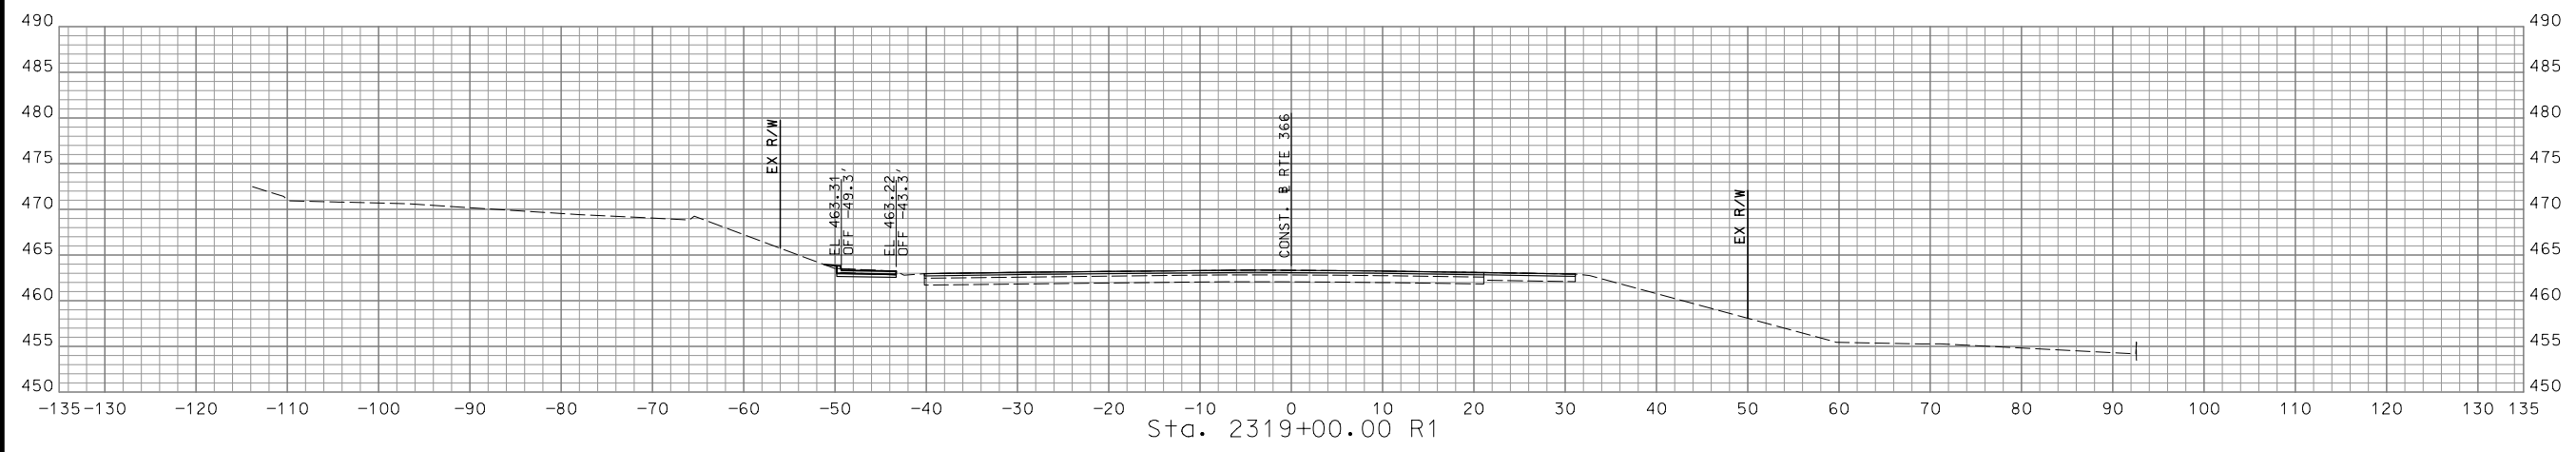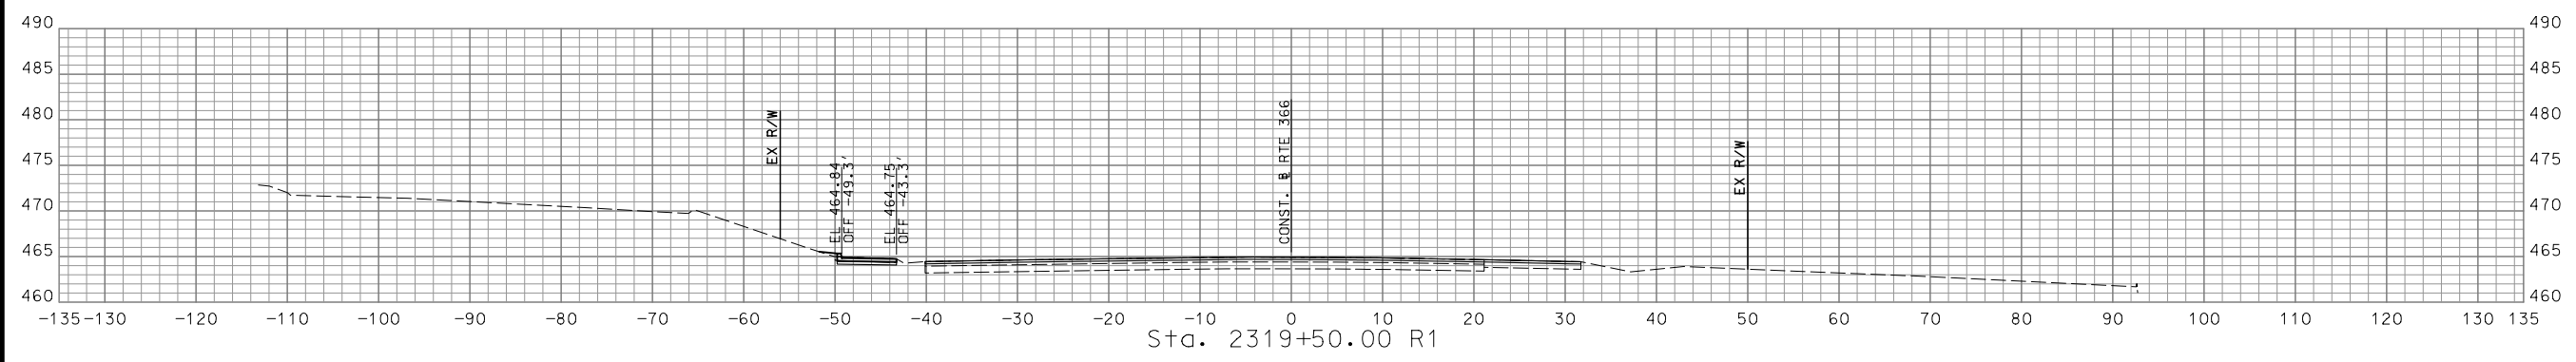

DESCRIPTION	DATE

MISSOURI HIGHWAYS AND TRANSPORTATION COMMISSION


105 WEST CAPITOL  
 JEFFERSON CITY, MO 65102  
 1-888-ASK-MODOT (1-888-275-6636)

CMT  
 © Copyright CMT, Inc.  
 CRAWFORD, MURPHY & TILLY, INC.  
 ONE MEMORIAL DRIVE, SUITE 500  
 ST. LOUIS, MO 63102 (314) 436-5500  
 ENGINEERING CORPORATION - 000631

IF A SEAL IS PRESENT ON THIS SHEET IT HAS BEEN ELECTRONICALLY SEALED AND DATED.

REV.

DISCLAIMER  
 THE PROFESSIONAL WHOSE SIGNATURE AND PERSONAL SEAL APPEAR HEREON ASSUMES RESPONSIBILITY ONLY FOR WHAT APPEARS ON THIS PAGE, AND DISCLAIMS (PURSUANT TO SECTION 327.411 RSMO) SPECIFICATION, ESTIMATES, REPORTS, OR OTHER DOCUMENTS OR INSTRUMENTS NOT SEALED BY THE UNDERSIGNED PROFESSIONAL RELATING TO OR INTENDED TO BE USED FOR ANY PART OR PARTS OF THE PROJECT TO WHICH THIS PAGE REFERS.

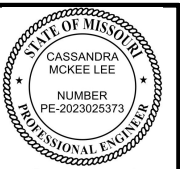

*Cassandra McKee Lee*  
 07/29/2024  
 Cassandra McKee Lee - Civil  
 MO PE-2023025373





DATE PREPARED  
 7/25/2024  
 MO ROUTE 366 STATE MO  
 DISTRICT SL SHEET NO. 176  
 COUNTY ST. LOUIS  
 JOB NO. J6S3582  
 CONTRACT ID.

PROJECT NO.  
 BRIDGE NO.

DATE	DESCRIPTION

MISSOURI HIGHWAYS AND TRANSPORTATION COMMISSION  
  
 105 WEST CAPITOL JEFFERSON CITY, MO 65102  
 1-888-ASK-MODOT (1-888-275-6636)

© Copyright CMT, Inc.  
 CRAWFORD, MURPHY & TILLY, INC.  
 ONE MEMORIAL DRIVE, SUITE 500  
 ST. LOUIS, MO 63102 (314) 436-5500  
 ENGINEERING CORPORATION - 000631  
 REV.

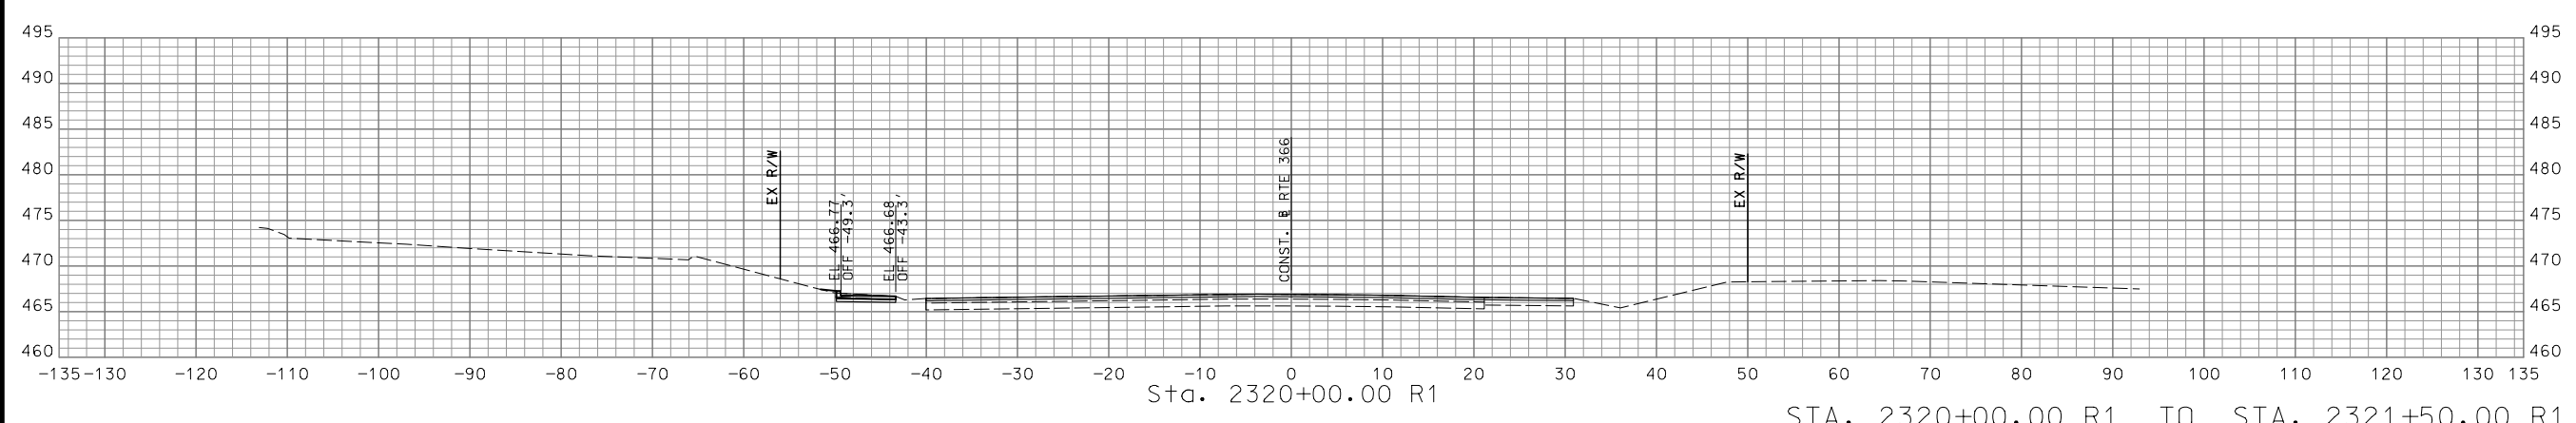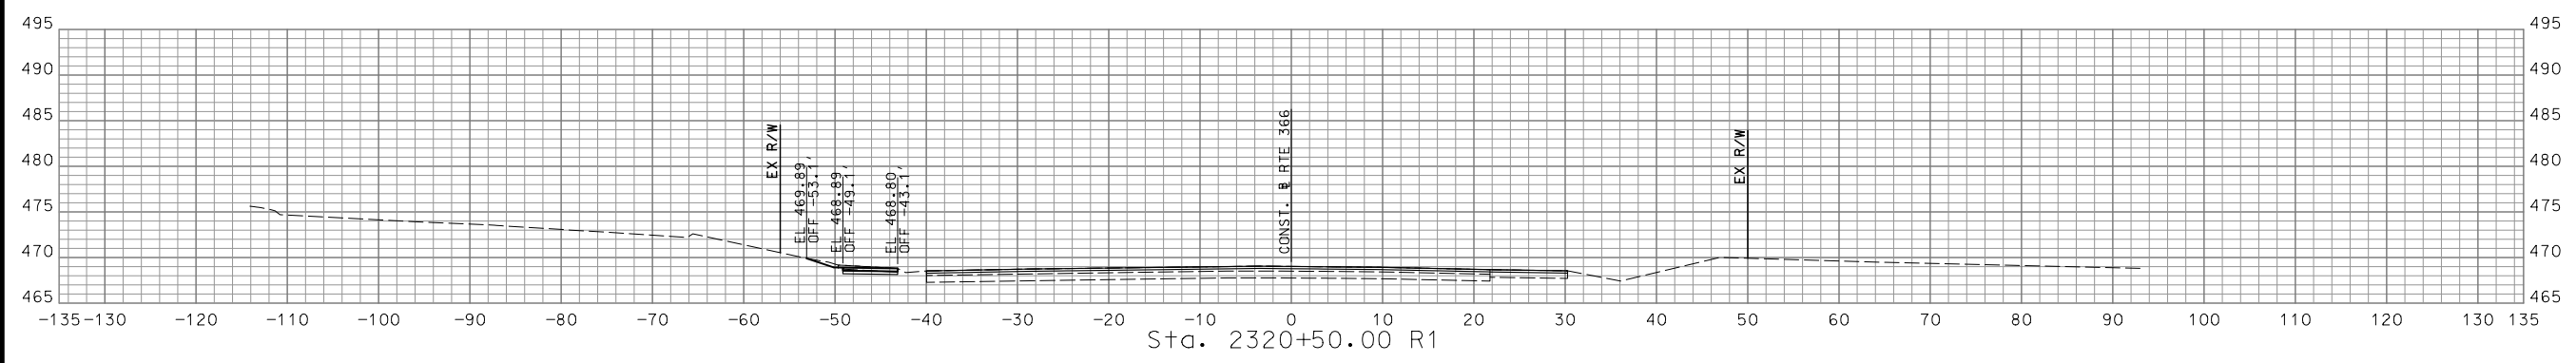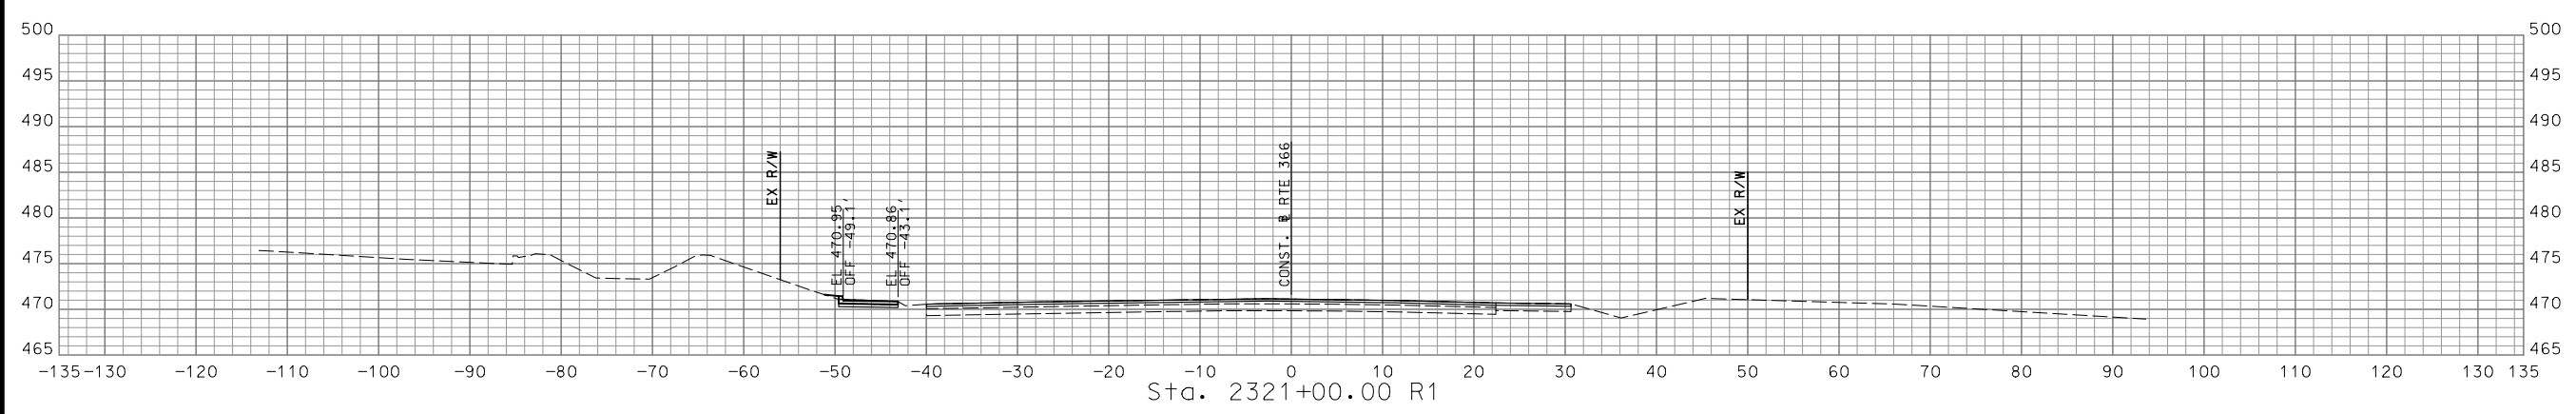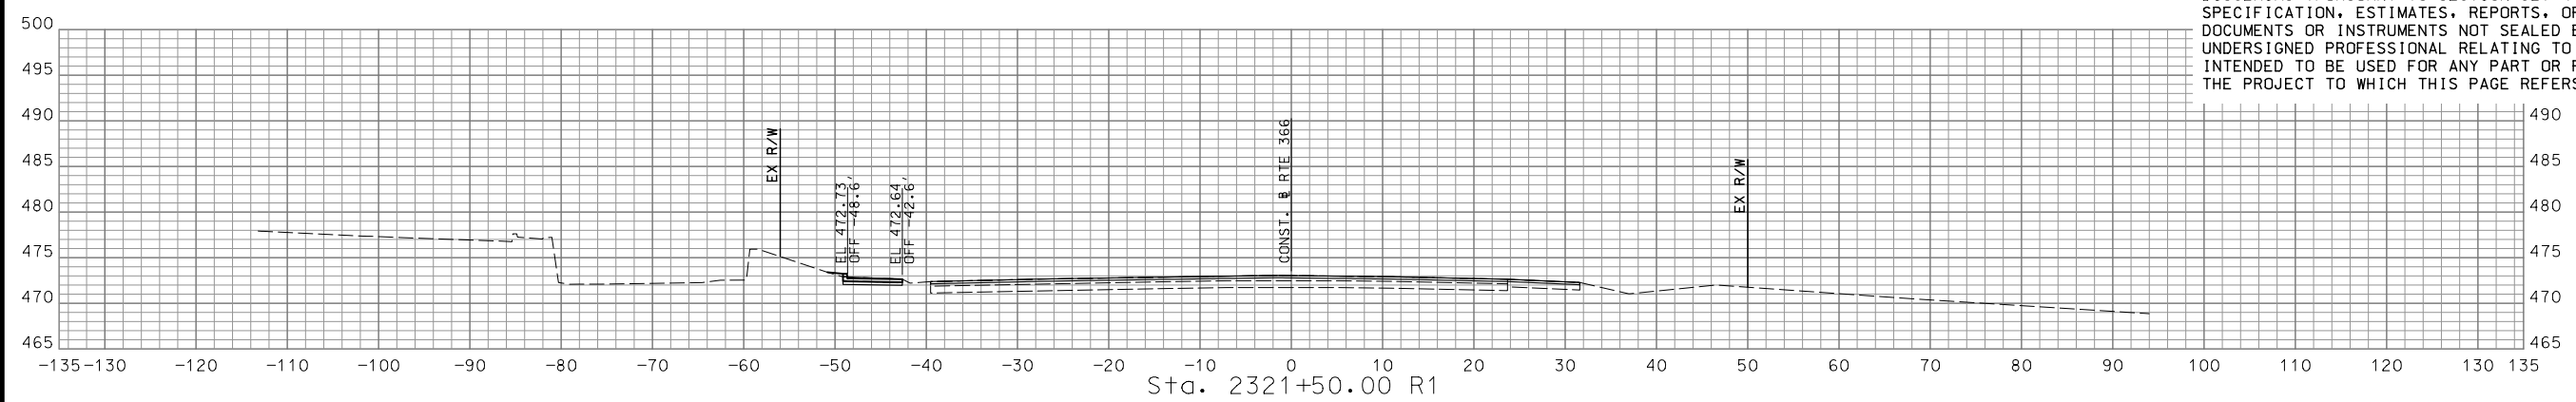


STA. 2320+00.00 R1 TO STA. 2321+50.00 R1

IF A SEAL IS PRESENT ON THIS SHEET IT HAS BEEN ELECTRONICALLY SEALED AND DATED.



DISCLAIMER  
 THE PROFESSIONAL WHOSE SIGNATURE AND PERSONAL SEAL APPEAR HEREON ASSUMES RESPONSIBILITY ONLY FOR WHAT APPEARS ON THIS PAGE, AND DISCLAIMS (PURSUANT TO SECTION 327.411 RSMO) SPECIFICATION, ESTIMATES, REPORTS, OR OTHER DOCUMENTS OR INSTRUMENTS NOT SEALED BY THE UNDERSIGNED PROFESSIONAL RELATING TO OR INTENDED TO BE USED FOR ANY PART OR PARTS OF THE PROJECT TO WHICH THIS PAGE REFERS.

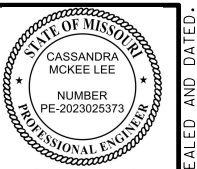

*Cassandra McKee Lee*  
 07/29/2024  
 Cassandra McKee Lee - Civil  
 MO PE-2023025373




DATE PREPARED  
 7/25/2024  
 MO ROUTE 366 STATE MO  
 DISTRICT SL SHEET NO. 177  
 COUNTY ST. LOUIS  
 JOB NO. J6S3582  
 CONTRACT ID.

PROJECT NO.  
 BRIDGE NO.

DATE	DESCRIPTION

MISSOURI HIGHWAYS AND TRANSPORTATION COMMISSION  
  
 105 WEST CAPITOL  
 JEFFERSON CITY, MO 65102  
 1-888-ASK-MODOT (1-888-275-6636)

**CMT**  
 © Copyright CMT, Inc.  
 CRAWFORD, MURPHY & TILLY, INC.  
 ONE MEMORIAL DRIVE, SUITE 500  
 ST. LOUIS, MO 63102 (314) 436-5500  
 ENGINEERING CORPORATION - 000631  
 REV.

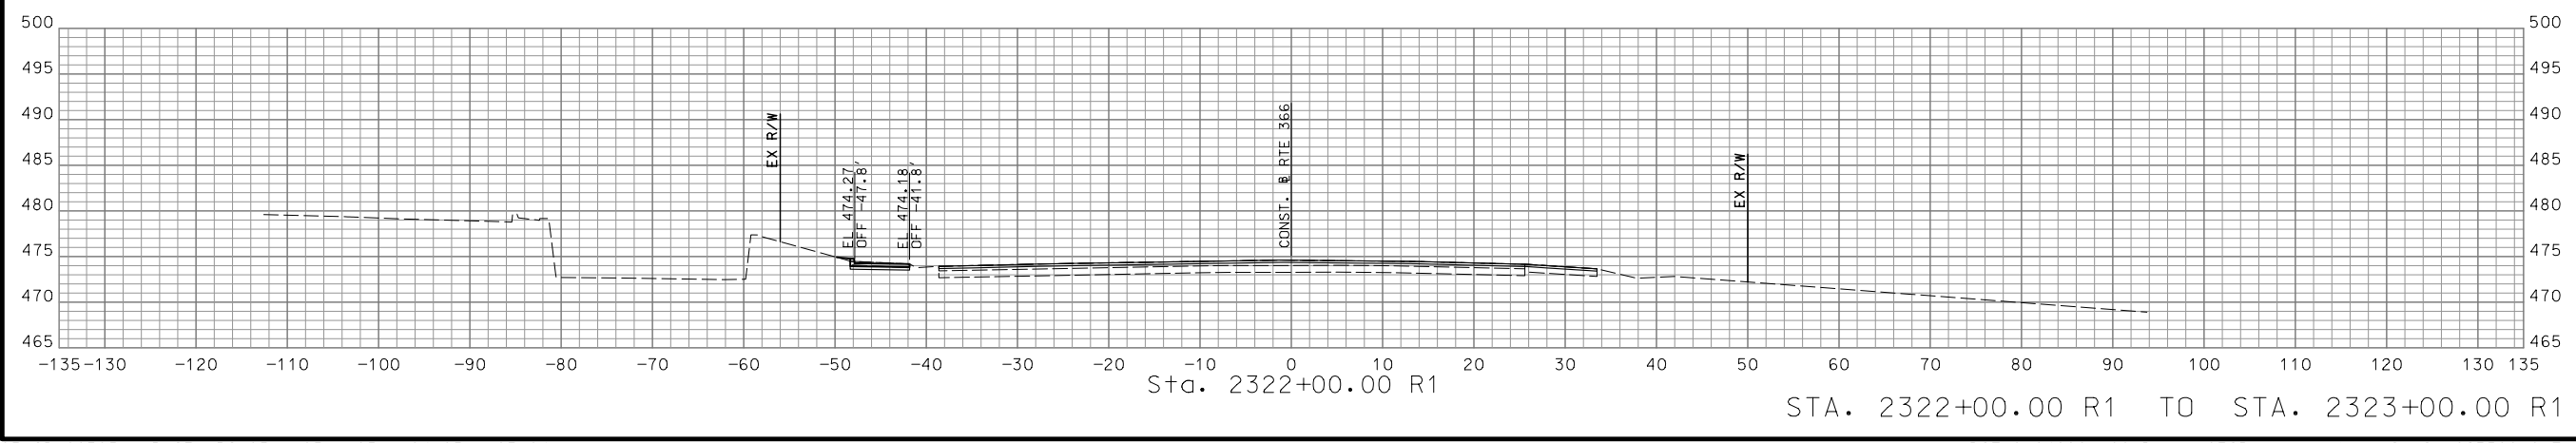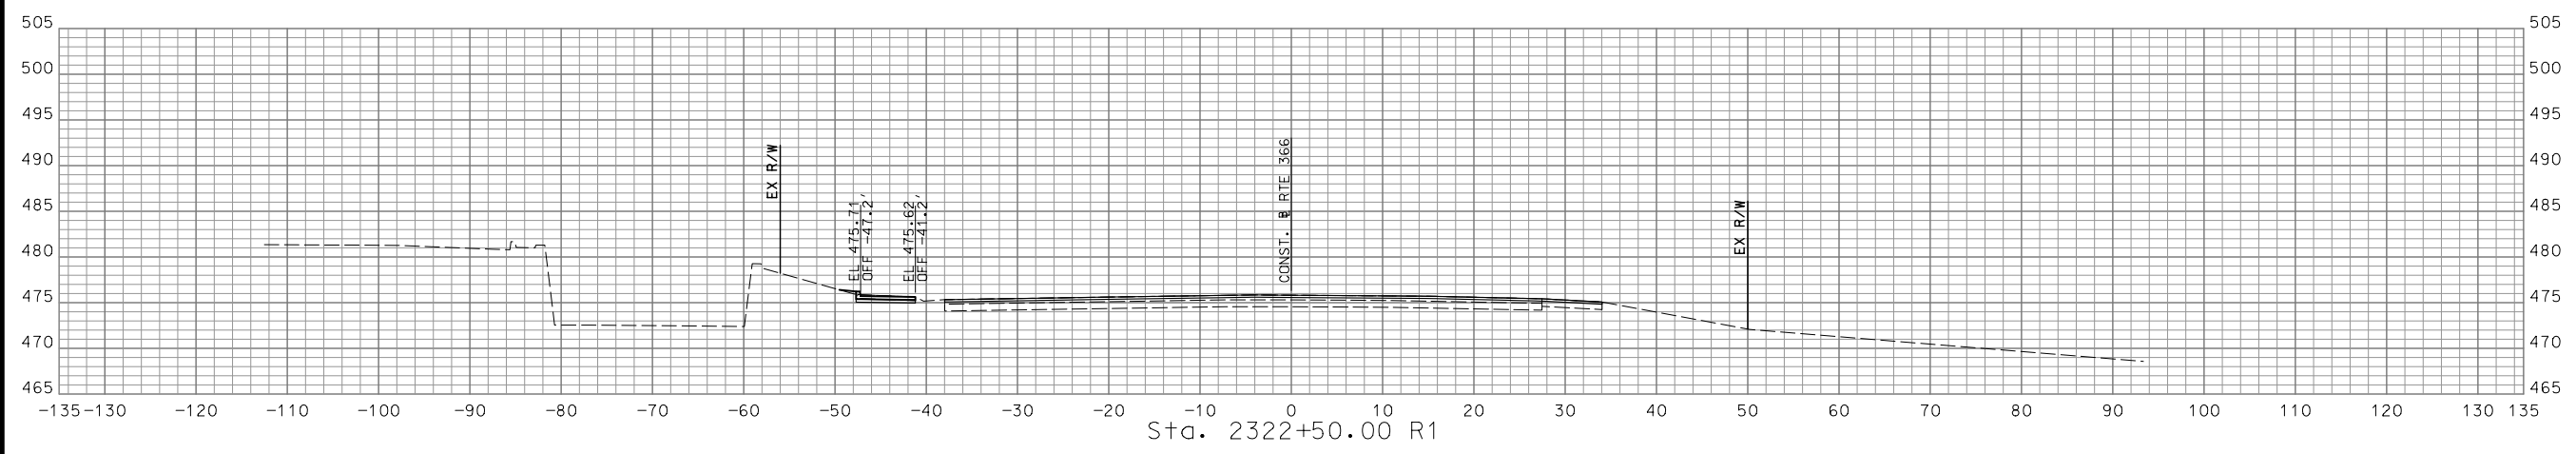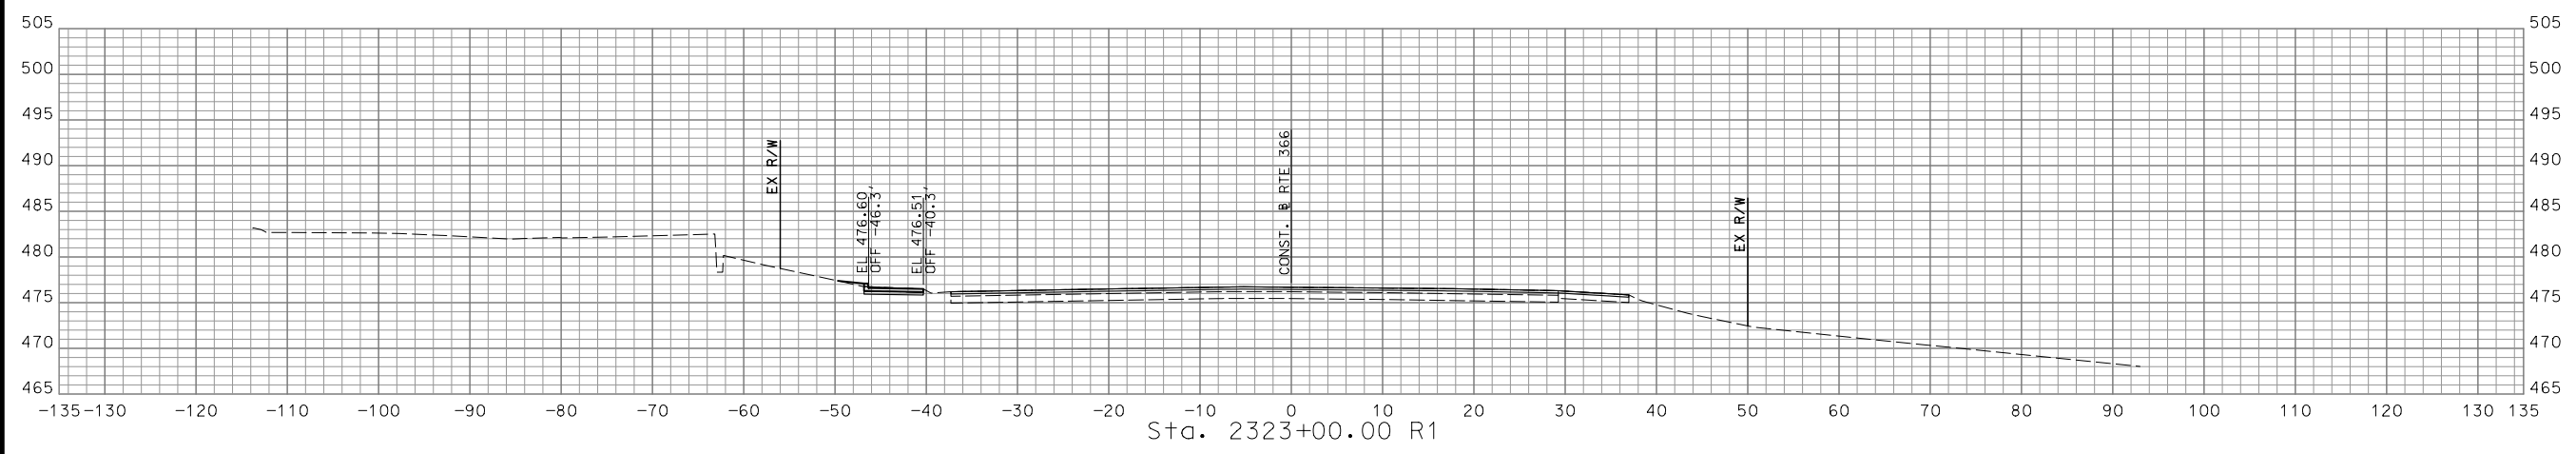

STA. 2322+00.00 R1 TO STA. 2323+00.00 R1

IF A SEAL IS PRESENT ON THIS SHEET IT HAS BEEN ELECTRONICALLY SEALED AND DATED.

DISCLAIMER  
 THE PROFESSIONAL WHOSE SIGNATURE AND PERSONAL SEAL APPEAR HEREON ASSUMES RESPONSIBILITY ONLY FOR WHAT APPEARS ON THIS PAGE, AND DISCLAIMS (PURSUANT TO SECTION 327.411 RSMO) SPECIFICATION, ESTIMATES, REPORTS, OR OTHER DOCUMENTS OR INSTRUMENTS NOT SEALED BY THE UNDERSIGNED PROFESSIONAL RELATING TO OR INTENDED TO BE USED FOR ANY PART OR PARTS OF THE PROJECT TO WHICH THIS PAGE REFERS.



*Cassandra McKee Lee*  
 07/29/2024  
 Cassandra McKee Lee - Civil  
 MO PE-2023025373

DATE PREPARED  
 7/25/2024  
 MO ROUTE 366 STATE MO  
 DISTRICT SL SHEET NO. 178  
 COUNTY ST. LOUIS  
 JOB NO. J6S3582  
 CONTRACT ID.




PROJECT NO.  
 BRIDGE NO.

DESCRIPTION	DATE

MISSOURI HIGHWAYS AND TRANSPORTATION COMMISSION  
  
 105 WEST CAPITOL  
 JEFFERSON CITY, MO 65102  
 1-888-ASK-MODOT (1-888-275-6636)


© Copyright CMT, Inc.  
 CRAWFORD, MURPHY & TILLY, INC.  
 ONE MEMORIAL DRIVE, SUITE 500  
 ST. LOUIS, MO 63102 (314) 436-5500  
 ENGINEERING CORPORATION - 000631

IF A SEAL IS PRESENT ON THIS SHEET IT HAS BEEN ELECTRONICALLY SEALED AND DATED.

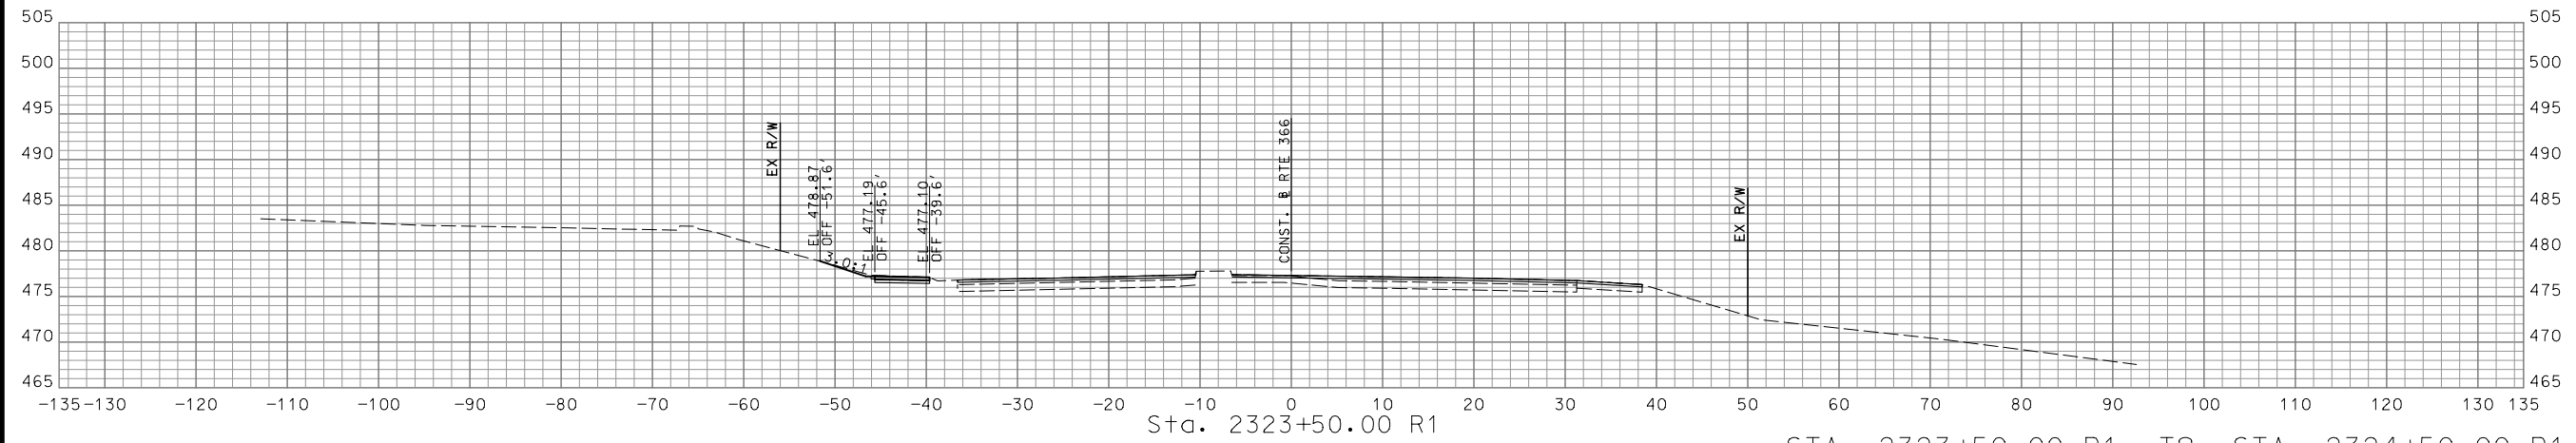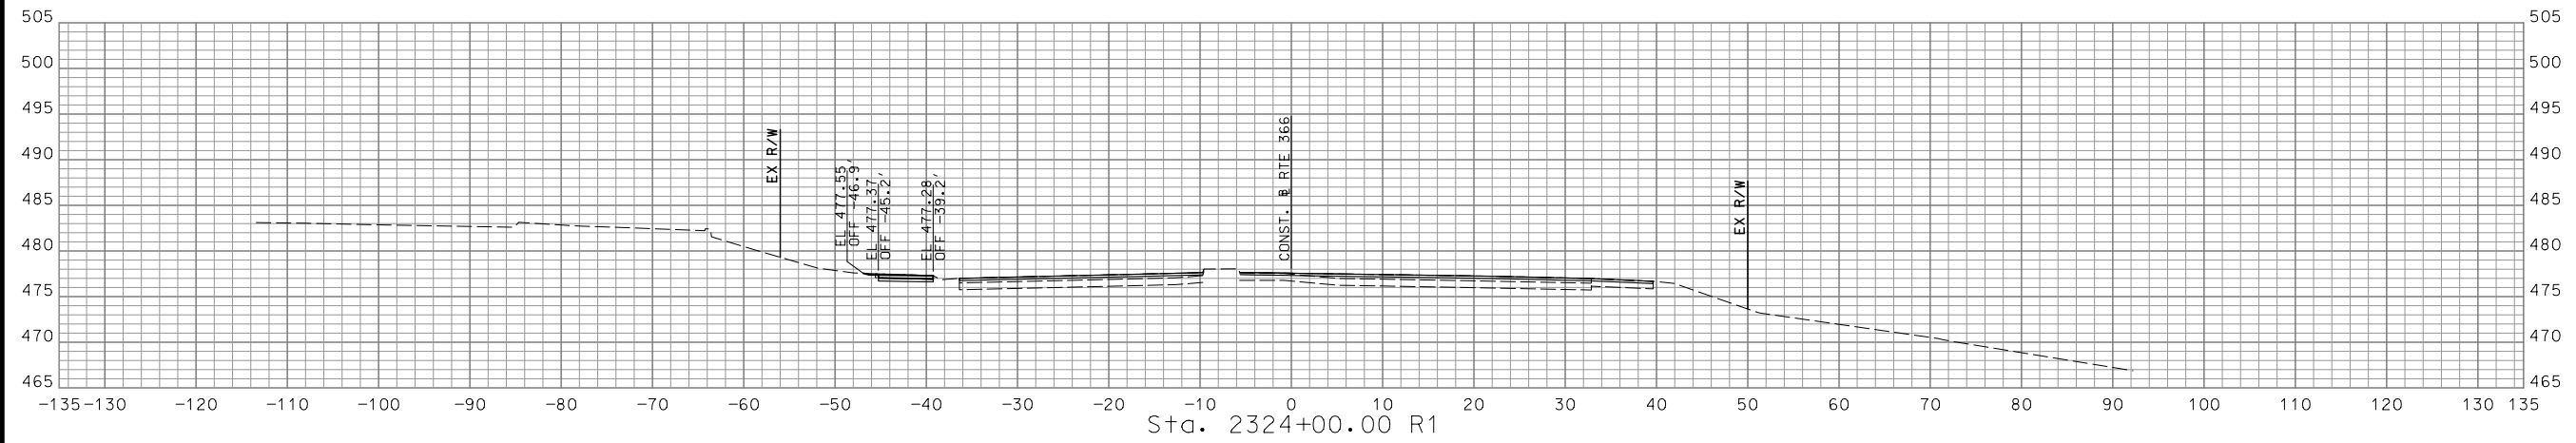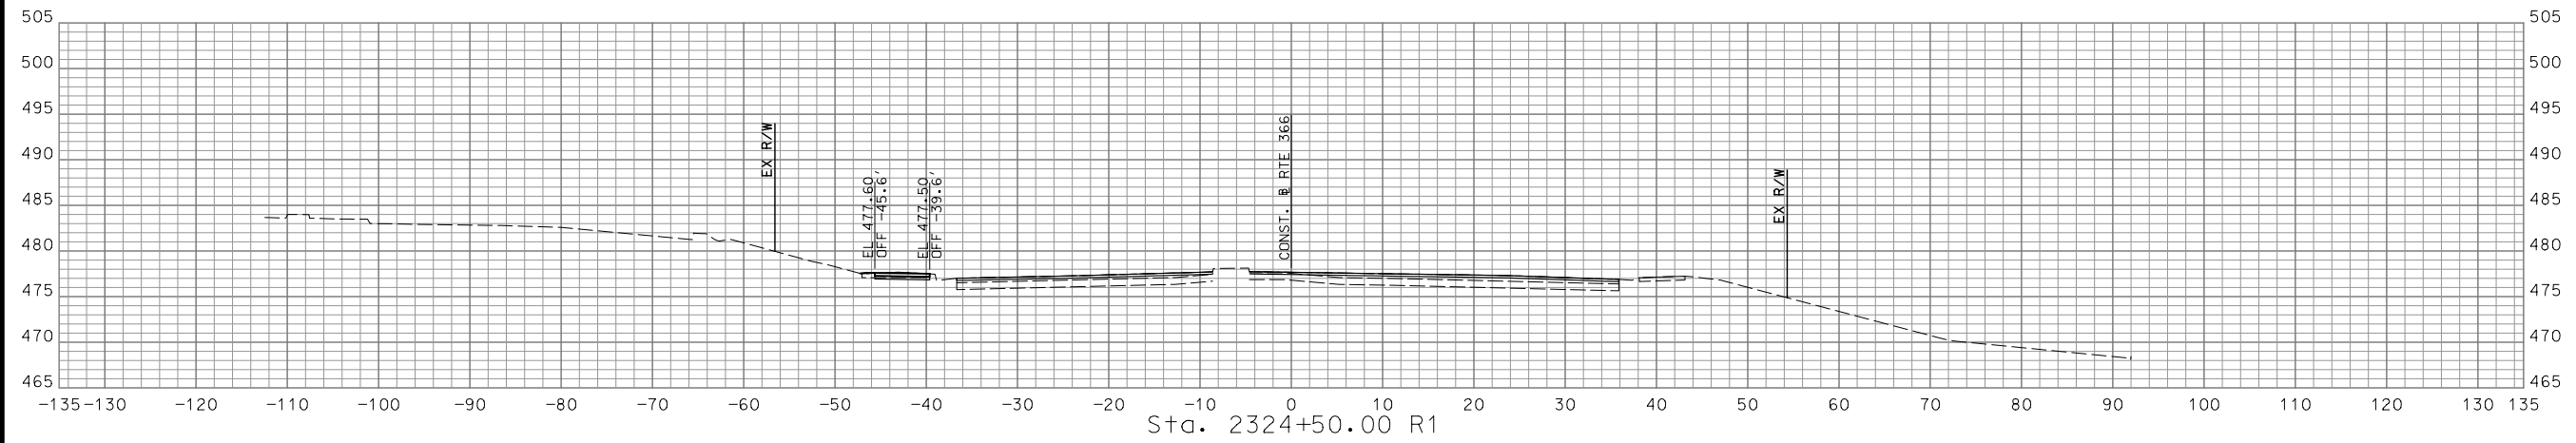

STA. 2323+50.00 R1 TO STA. 2324+50.00 R1

DISCLAIMER  
 THE PROFESSIONAL WHOSE SIGNATURE AND PERSONAL SEAL APPEAR HEREON ASSUMES RESPONSIBILITY ONLY FOR WHAT APPEARS ON THIS PAGE, AND DISCLAIMS (PURSUANT TO SECTION 327.411 RSMO) SPECIFICATION, ESTIMATES, REPORTS, OR OTHER DOCUMENTS OR INSTRUMENTS NOT SEALED BY THE UNDERSIGNED PROFESSIONAL RELATING TO OR INTENDED TO BE USED FOR ANY PART OR PARTS OF THE PROJECT TO WHICH THIS PAGE REFERS.

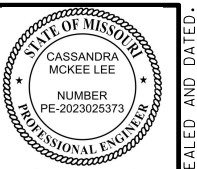

*Cassandra McKee Lee*  
 07/29/2024  
 Cassandra McKee Lee - Civil  
 MO PE-2023025373

DATE PREPARED  
 7/25/2024  
 MO ROUTE 366 STATE MO  
 DISTRICT SL SHEET NO. 179  
 COUNTY ST. LOUIS  
 JOB NO. J6S3582  
 CONTRACT ID.

PROJECT NO.  
 BRIDGE NO.

DESCRIPTION




DATE

MISSOURI HIGHWAYS AND TRANSPORTATION COMMISSION

105 WEST CAPITOL  
 JEFFERSON CITY, MO 65102  
 1-888-ASK-MODOT (1-888-275-6636)


**CMT**  
 © Copyright CMT, Inc.  
 CRAWFORD, MURPHY & TILLY, INC.  
 ONE MEMORIAL DRIVE, SUITE 500  
 ST. LOUIS, MO 63102 (314) 436-5500  
 ENGINEERING CORPORATION - 000631

IF A SEAL IS PRESENT ON THIS SHEET IT HAS BEEN ELECTRONICALLY SEALED AND DATED.

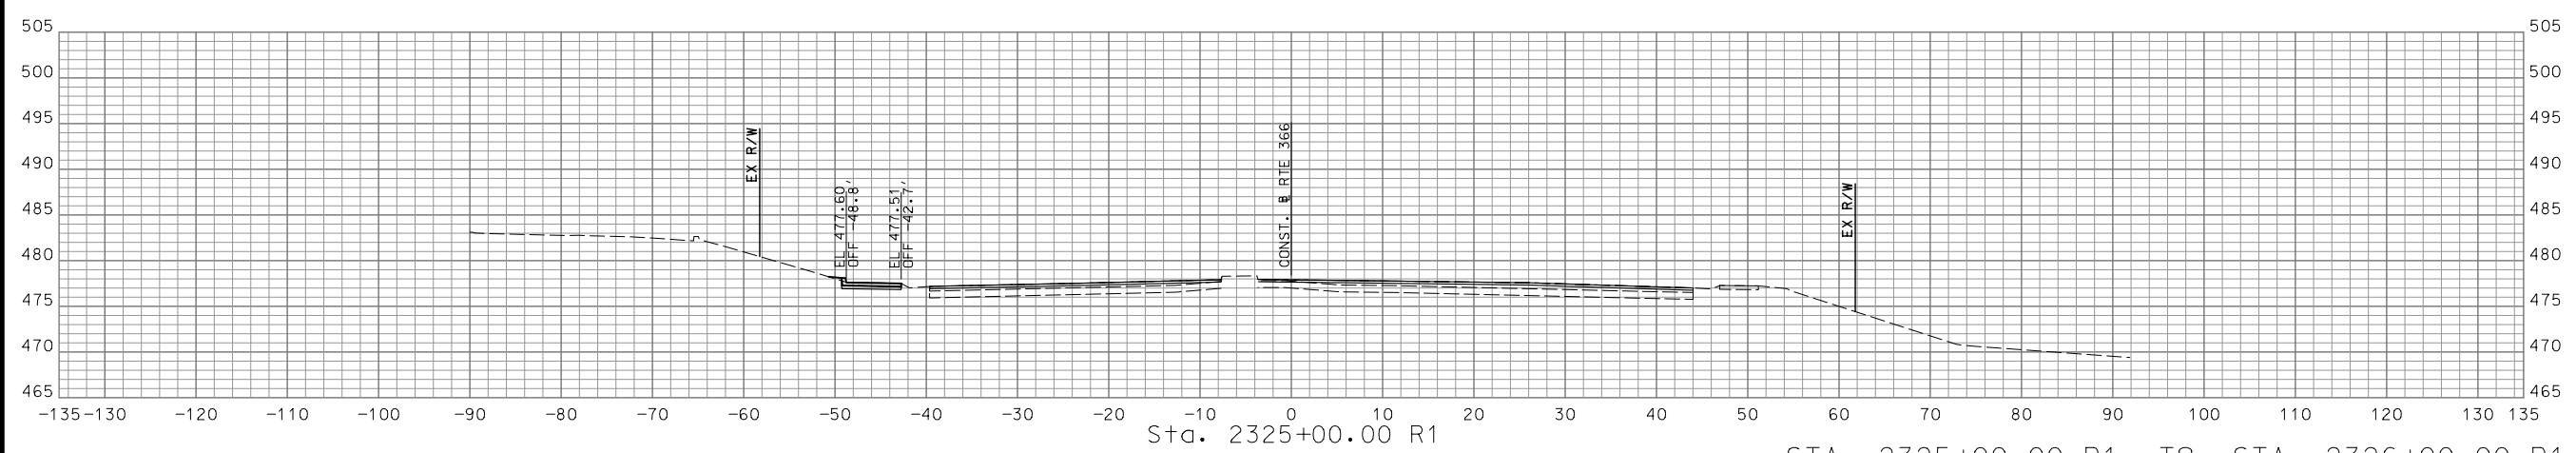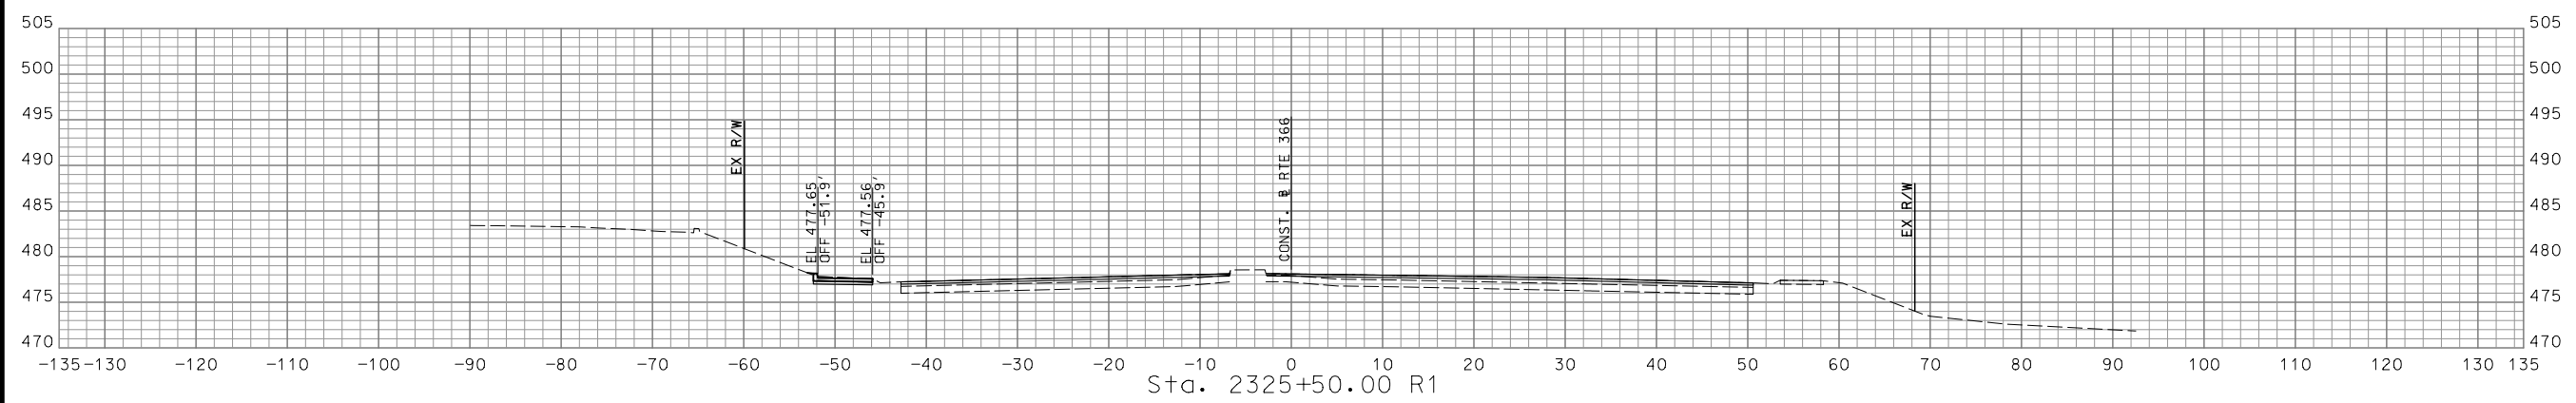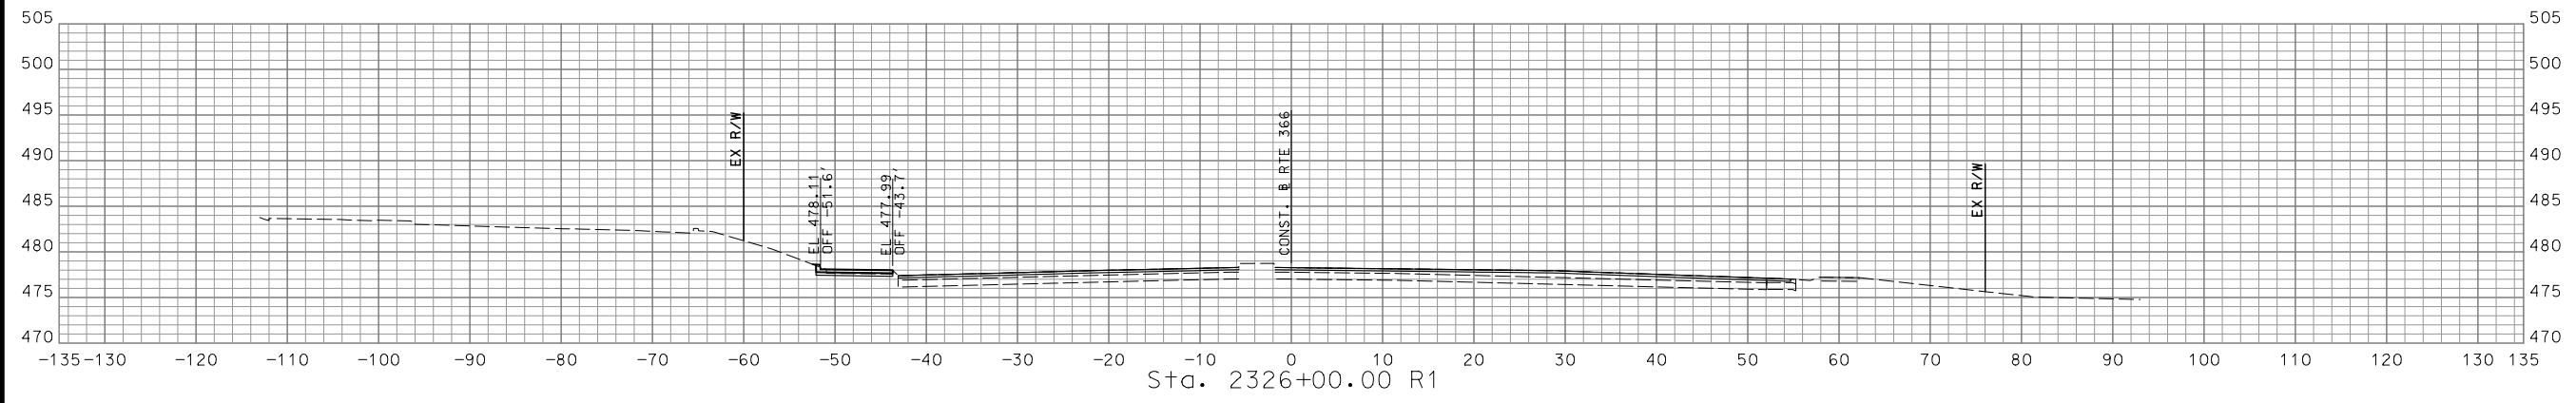

STA. 2325+00.00 R1 TO STA. 2326+00.00 R1

DISCLAIMER  
 THE PROFESSIONAL WHOSE SIGNATURE AND PERSONAL SEAL APPEAR HEREON ASSUMES RESPONSIBILITY ONLY FOR WHAT APPEARS ON THIS PAGE, AND DISCLAIMS (PURSUANT TO SECTION 327.411 RSMO) SPECIFICATION, ESTIMATES, REPORTS, OR OTHER DOCUMENTS OR INSTRUMENTS NOT SEALED BY THE UNDERSIGNED PROFESSIONAL RELATING TO OR INTENDED TO BE USED FOR ANY PART OR PARTS OF THE PROJECT TO WHICH THIS PAGE REFERS.

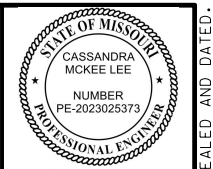






Cassandra McKee Lee - Civil  
 MO PE-2023025373

DATE PREPARED  
 7/25/2024

MO ROUTE 366	STATE MO
DISTRICT SL	SHEET NO. 180
COUNTY ST. LOUIS	
JOB NO. J6S3582	
CONTRACT ID.	

PROJECT NO.  
 BRIDGE NO.

DATE	DESCRIPTION

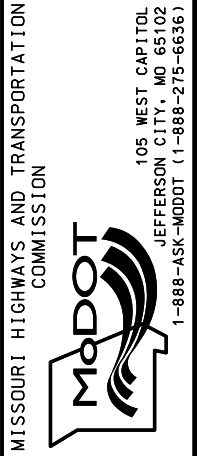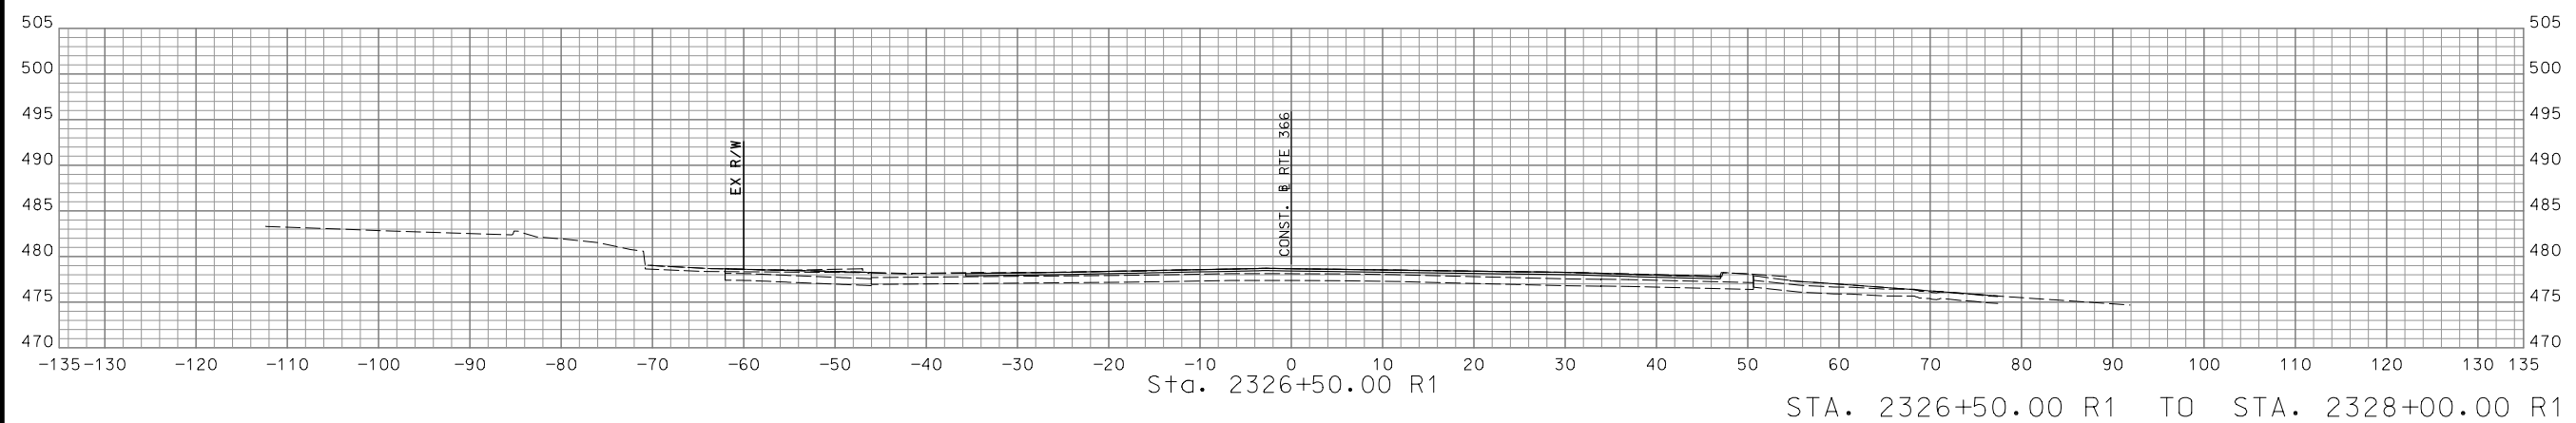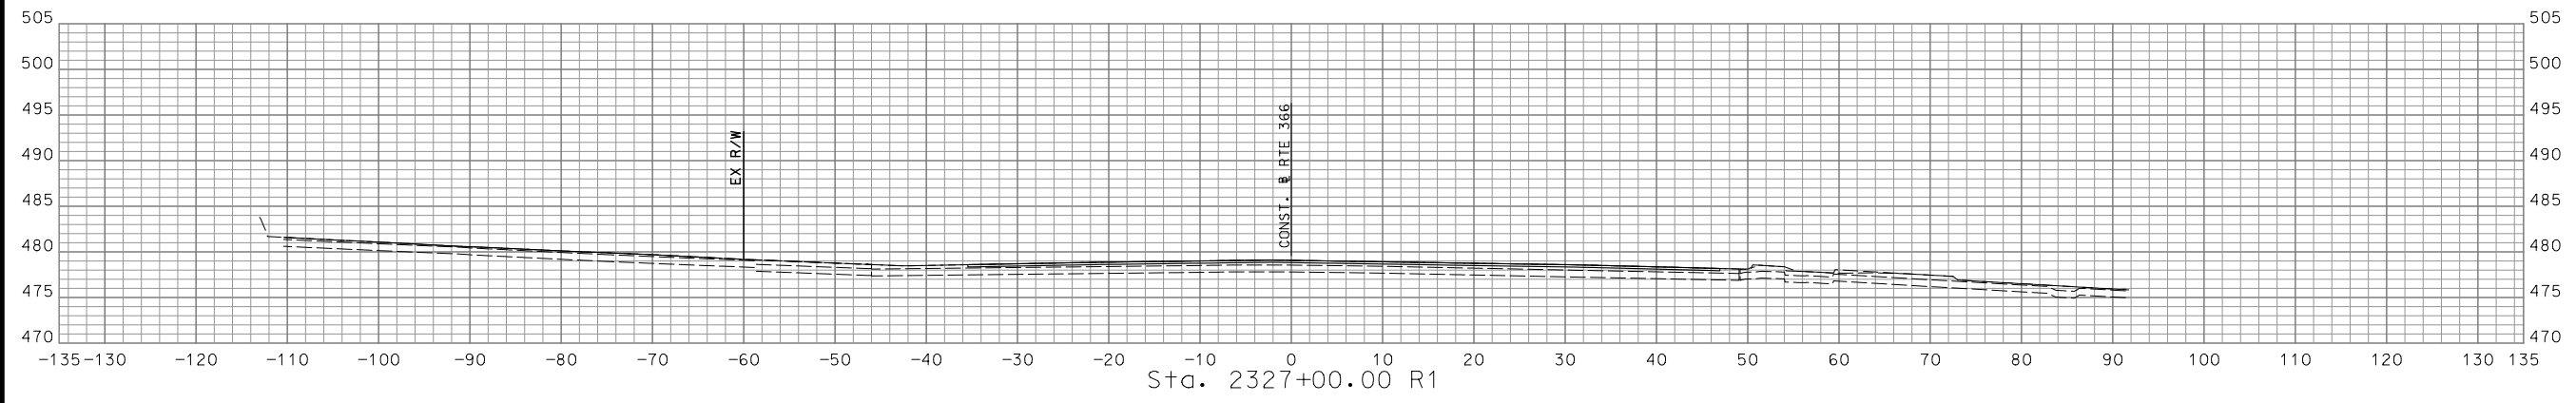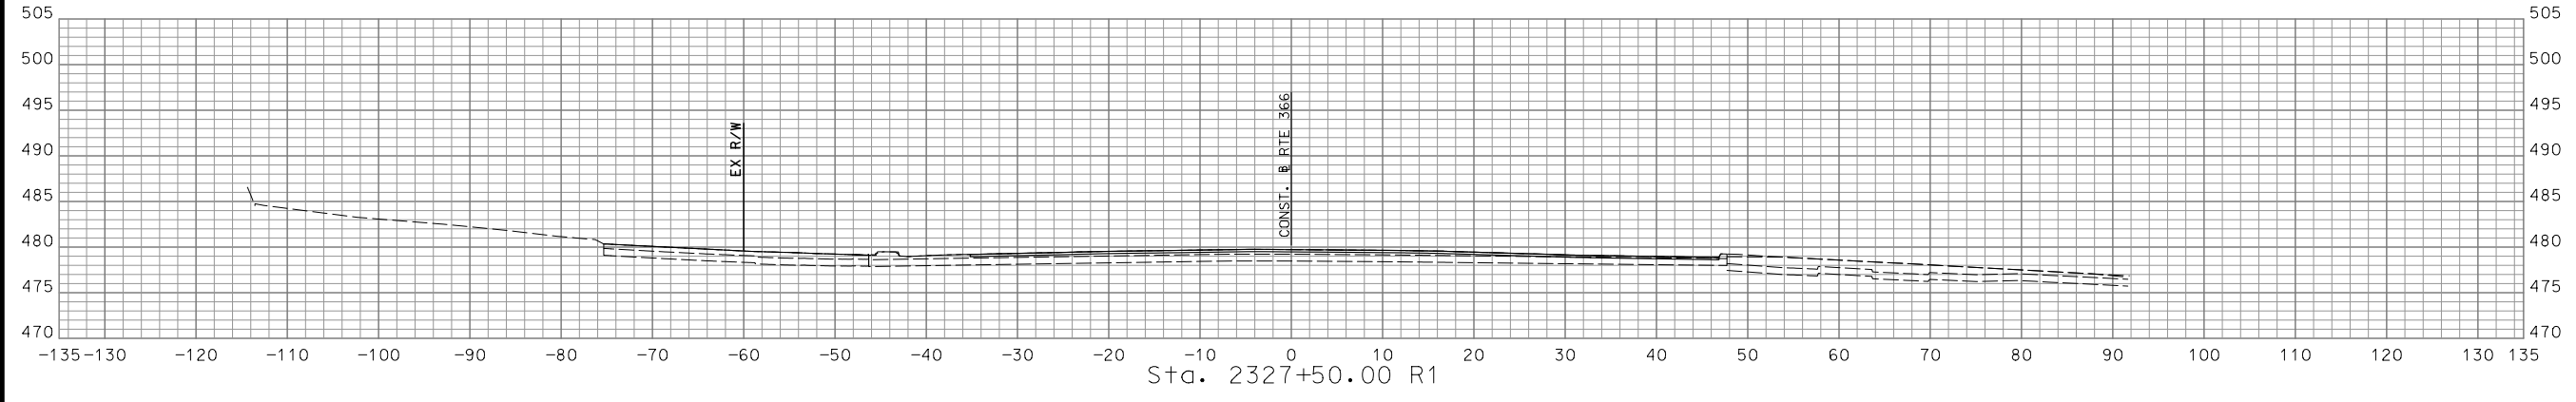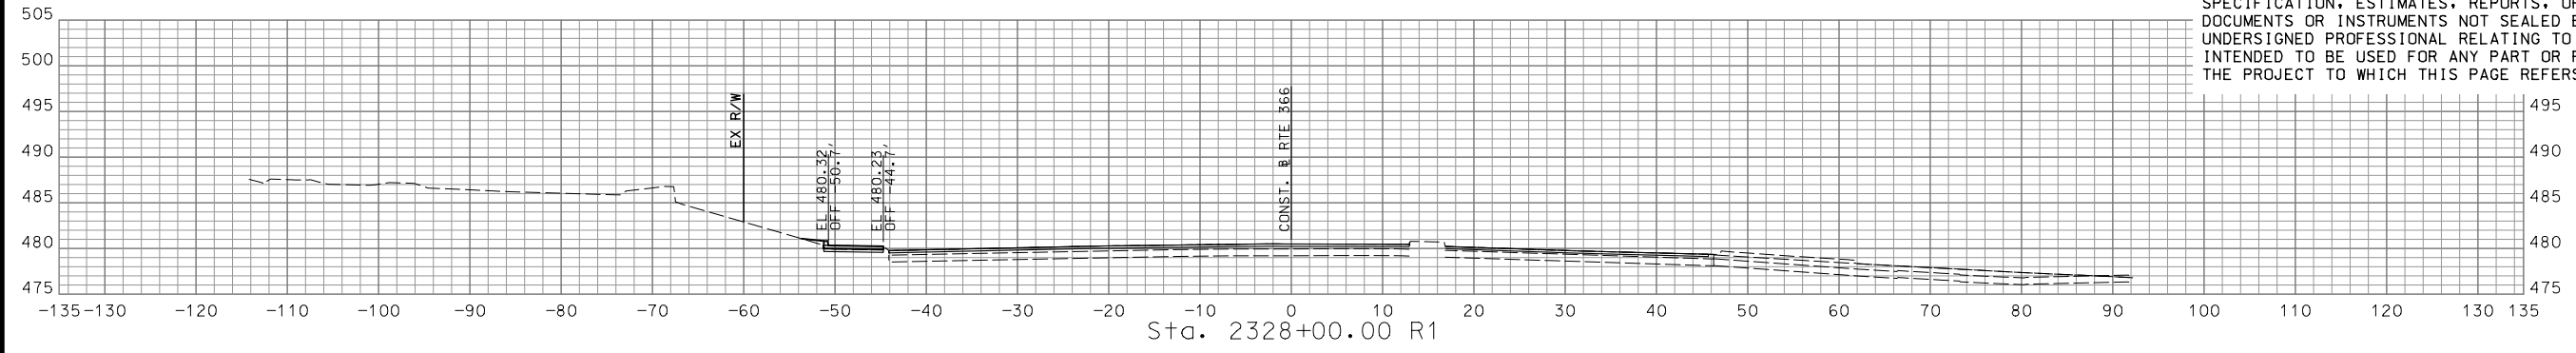STA. 2326+50.00 R1 TO STA. 2328+00.00 R1

IF A SEAL IS PRESENT ON THIS SHEET IT HAS BEEN ELECTRONICALLY SEALED AND DATED.

DISCLAIMER  
 THE PROFESSIONAL WHOSE SIGNATURE AND PERSONAL SEAL APPEAR HEREON ASSUMES RESPONSIBILITY ONLY FOR WHAT APPEARS ON THIS PAGE, AND DISCLAIMS (PURSUANT TO SECTION 327.411 RSMO) SPECIFICATION, ESTIMATES, REPORTS, OR OTHER DOCUMENTS OR INSTRUMENTS NOT SEALED BY THE UNDERSIGNED PROFESSIONAL RELATING TO OR INTENDED TO BE USED FOR ANY PART OR PARTS OF THE PROJECT TO WHICH THIS PAGE REFERS.



*Cassandra McKee Lee*  
 07/29/2024  
 Cassandra McKee Lee - Civil  
 MO PE-2023025373





DATE PREPARED  
 7/25/2024  
 MO ROUTE 366 STATE MO  
 DISTRICT SL SHEET NO. 181  
 COUNTY ST. LOUIS  
 JOB NO. J6S3582  
 CONTRACT ID.

PROJECT NO.  
 BRIDGE NO.

DATE	DESCRIPTION

MISSOURI HIGHWAYS AND TRANSPORTATION COMMISSION  
  
 105 WEST CAPITOL  
 JEFFERSON CITY, MO 65102  
 1-888-ASK-MODOT (1-888-275-6636)


**CMT**  
 © Copyright CMT, Inc.  
 CRAWFORD, MURPHY & TILLY, INC.  
 ONE MEMORIAL DRIVE, SUITE 500  
 ST. LOUIS, MO 63102 (314) 436-5500  
 ENGINEERING CORPORATION - 000631  
 REV.

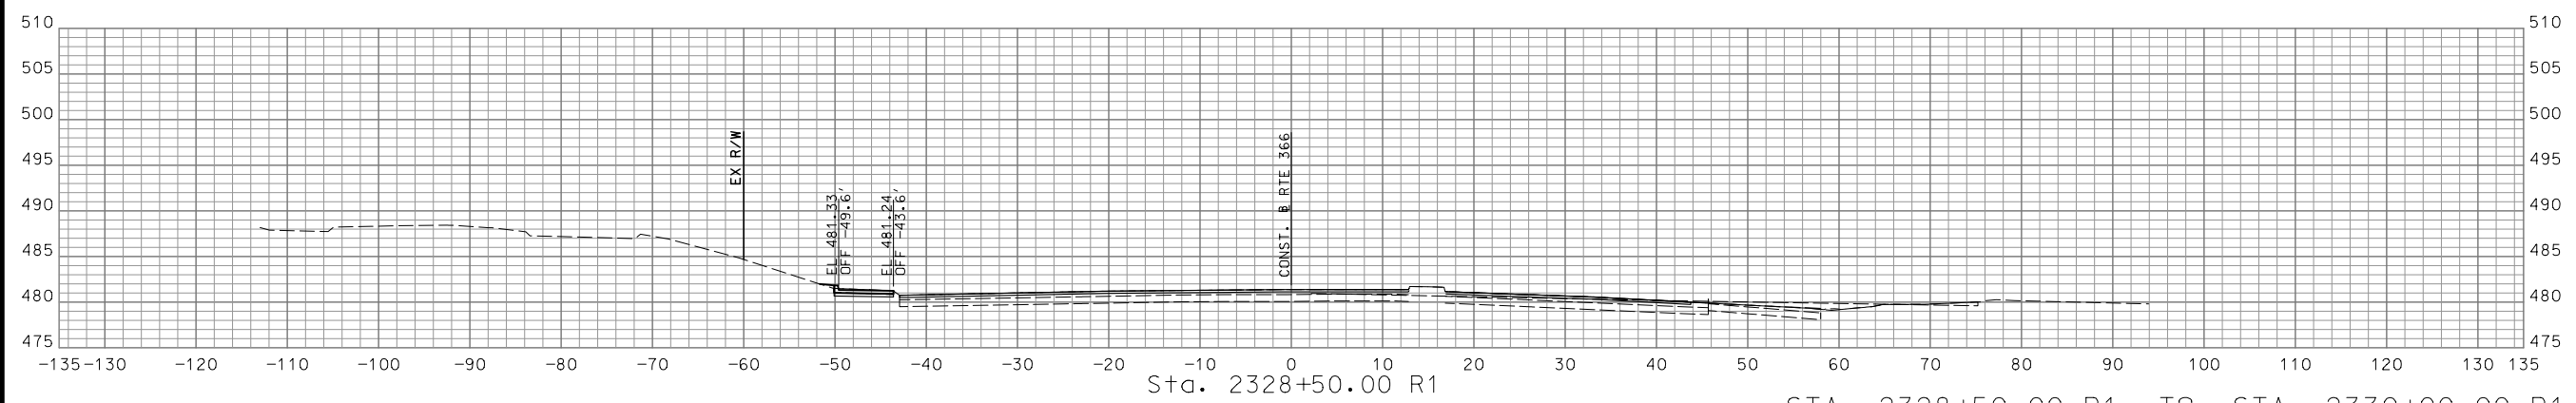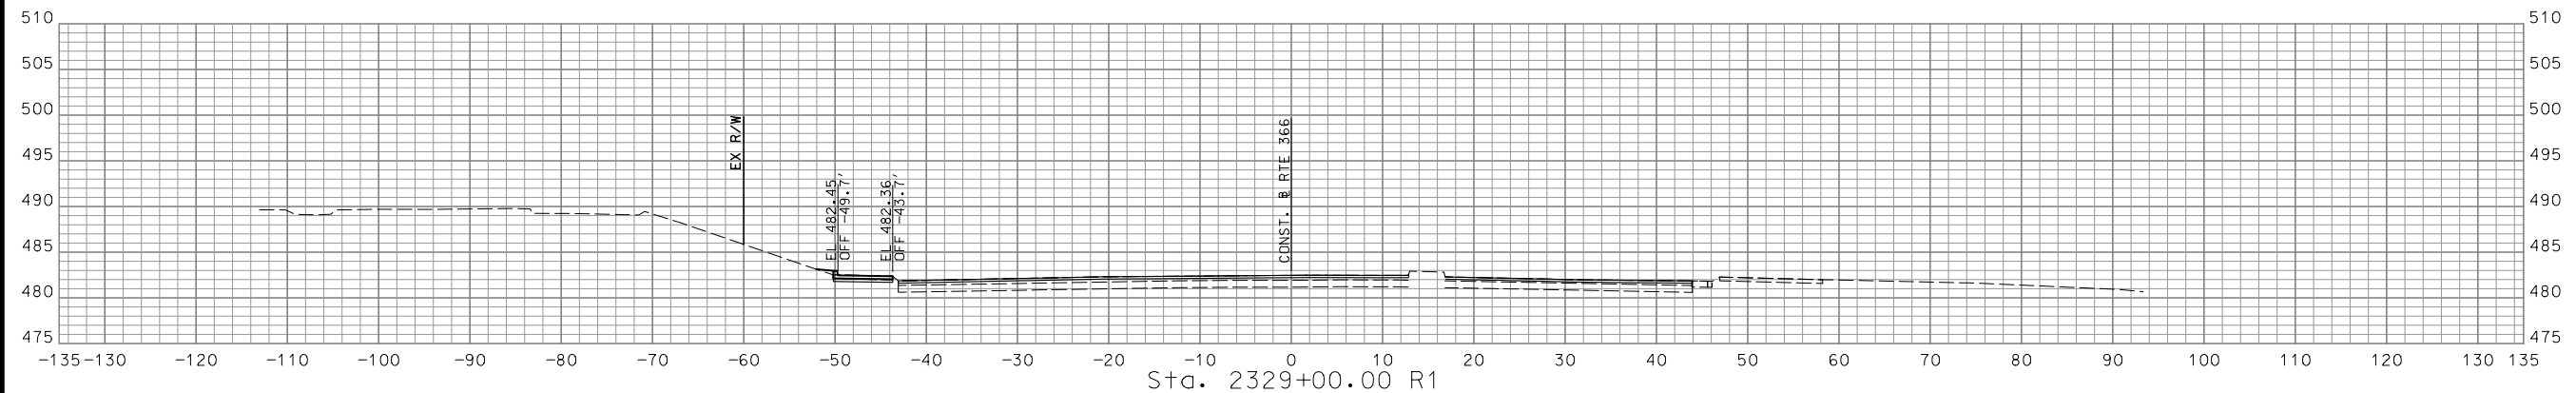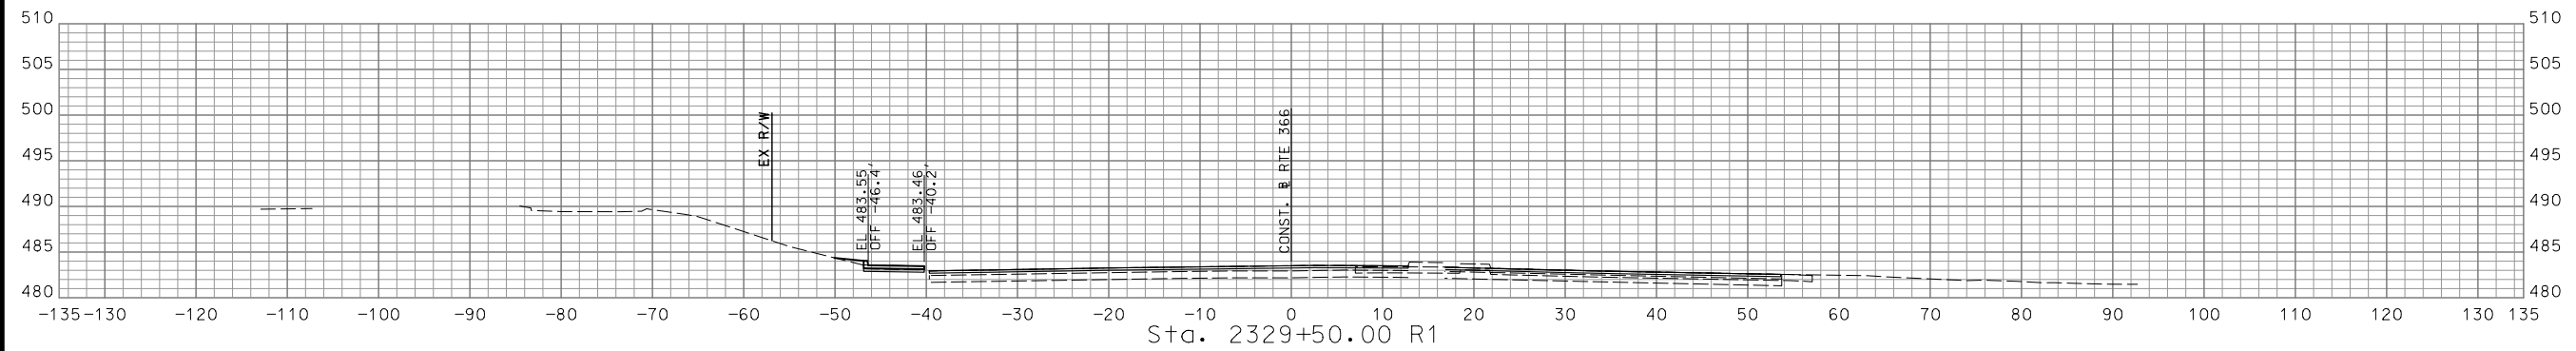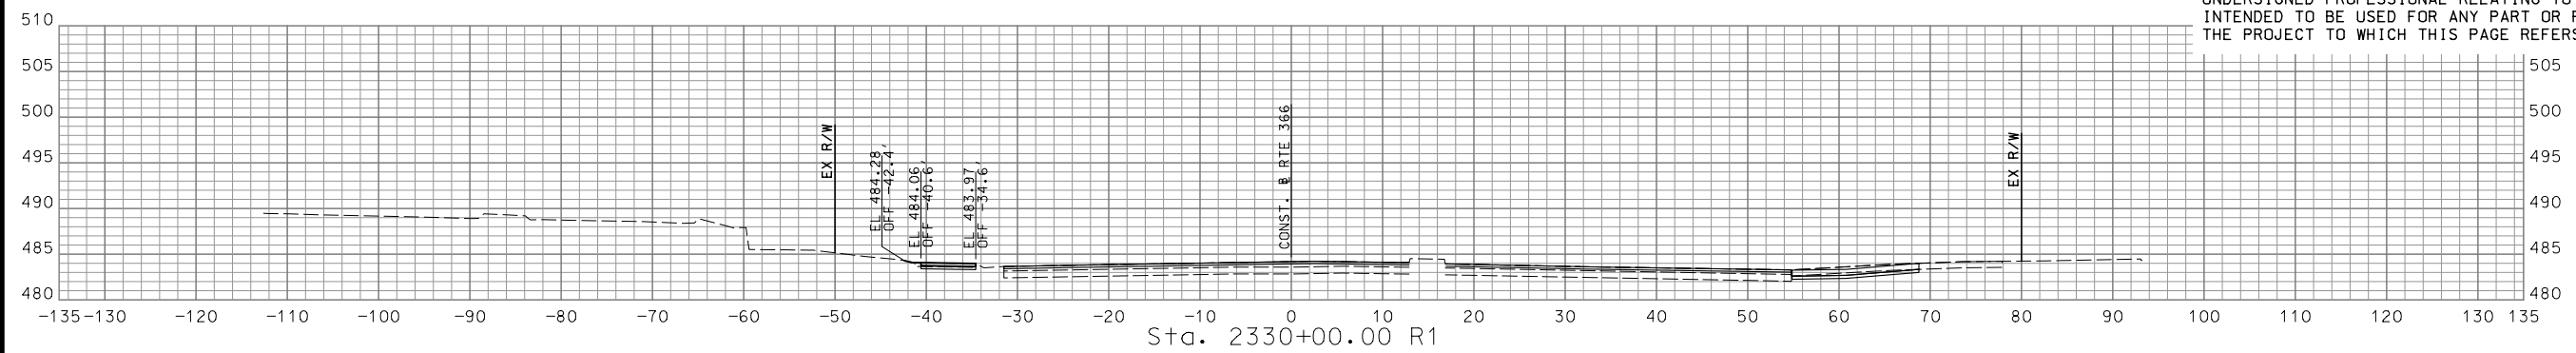

STA. 2328+50.00 R1 TO STA. 2330+00.00 R1

IF A SEAL IS PRESENT ON THIS SHEET IT HAS BEEN ELECTRONICALLY SEALED AND DATED.

DISCLAIMER  
 THE PROFESSIONAL WHOSE SIGNATURE AND PERSONAL SEAL APPEAR HEREON ASSUMES RESPONSIBILITY ONLY FOR WHAT APPEARS ON THIS PAGE, AND DISCLAIMS (PURSUANT TO SECTION 327.411 RSMO) SPECIFICATION, ESTIMATES, REPORTS, OR OTHER DOCUMENTS OR INSTRUMENTS NOT SEALED BY THE UNDERSIGNED PROFESSIONAL RELATING TO OR INTENDED TO BE USED FOR ANY PART OR PARTS OF THE PROJECT TO WHICH THIS PAGE REFERS.

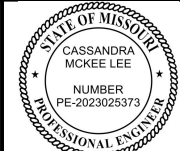

Cassandra McKee Lee - Civil  
 MO PE-2023025373  
 DATE PREPARED  
 7/25/2024

DATE PREPARED  
 7/25/2024

MO ROUTE  
 366

STATE  
 MO

DISTRICT  
 SL

SHEET NO.  
 182





COUNTY  
 ST. LOUIS

JOB NO.  
 J6S3582

CONTRACT ID.

PROJECT NO.

BRIDGE NO.

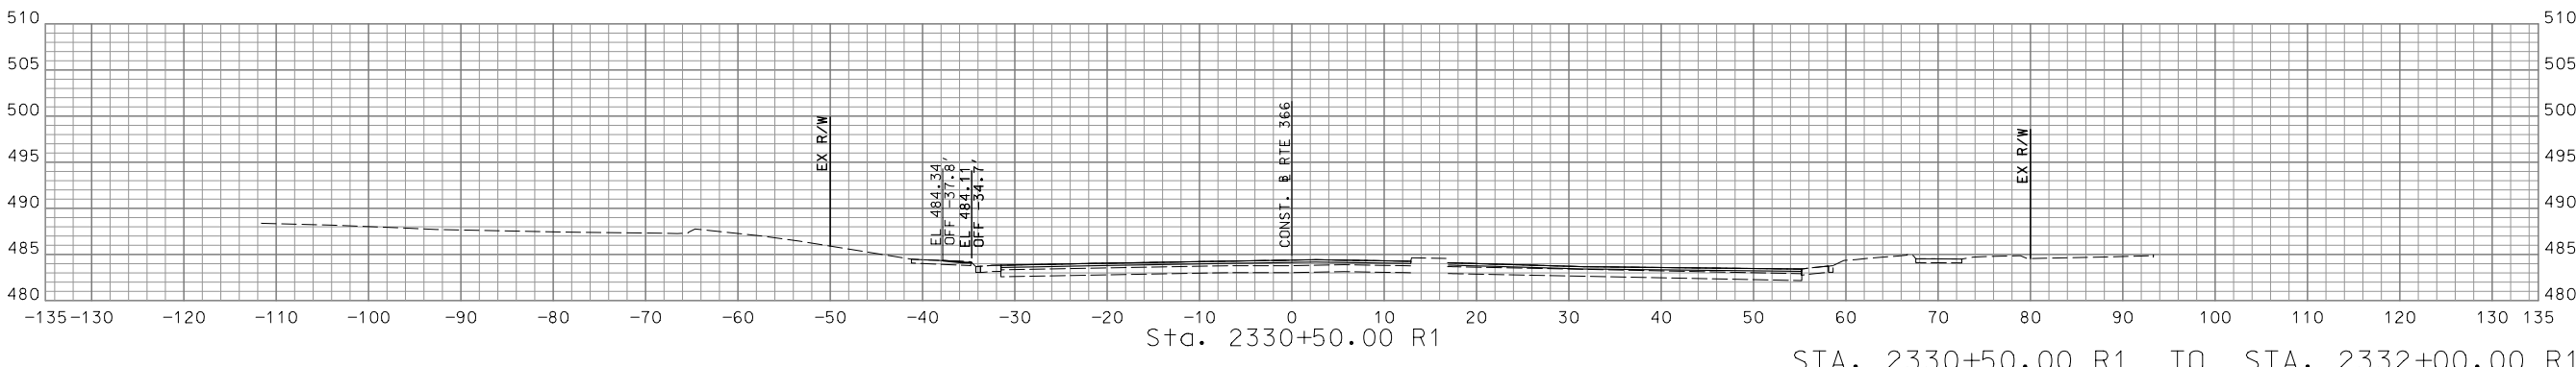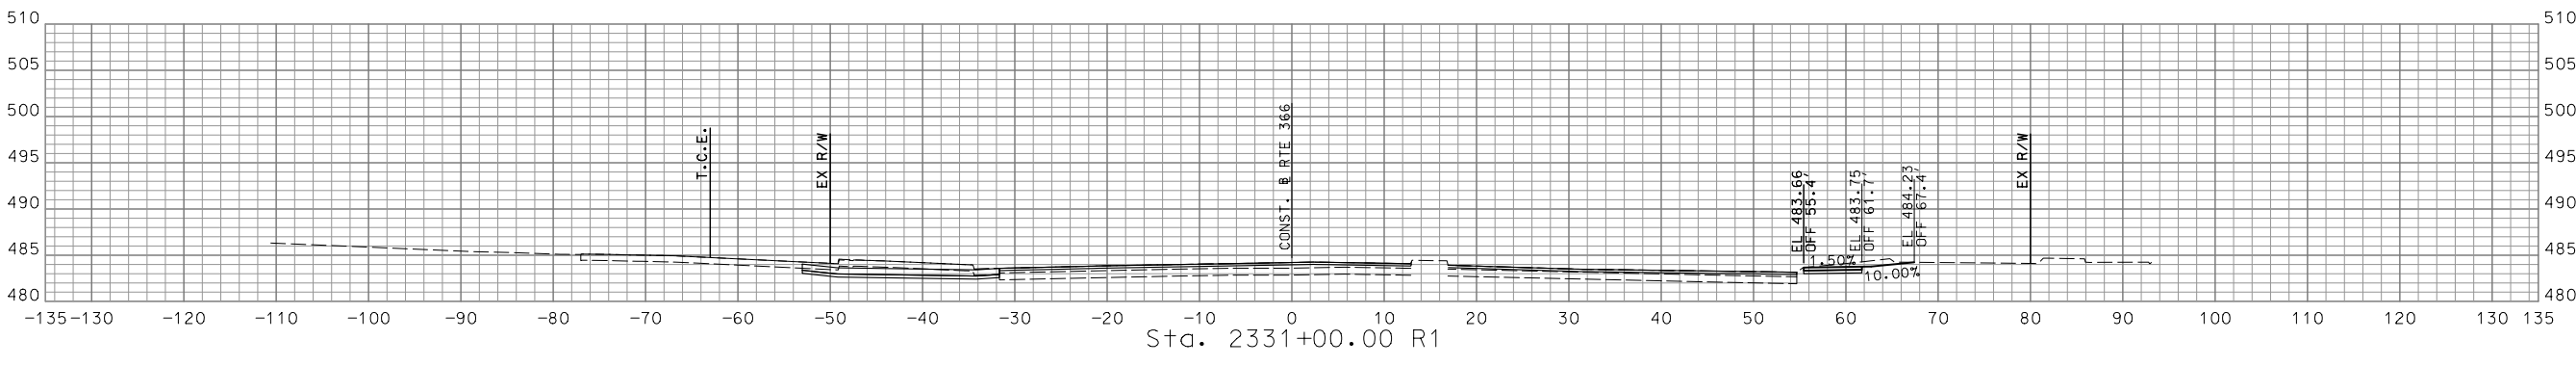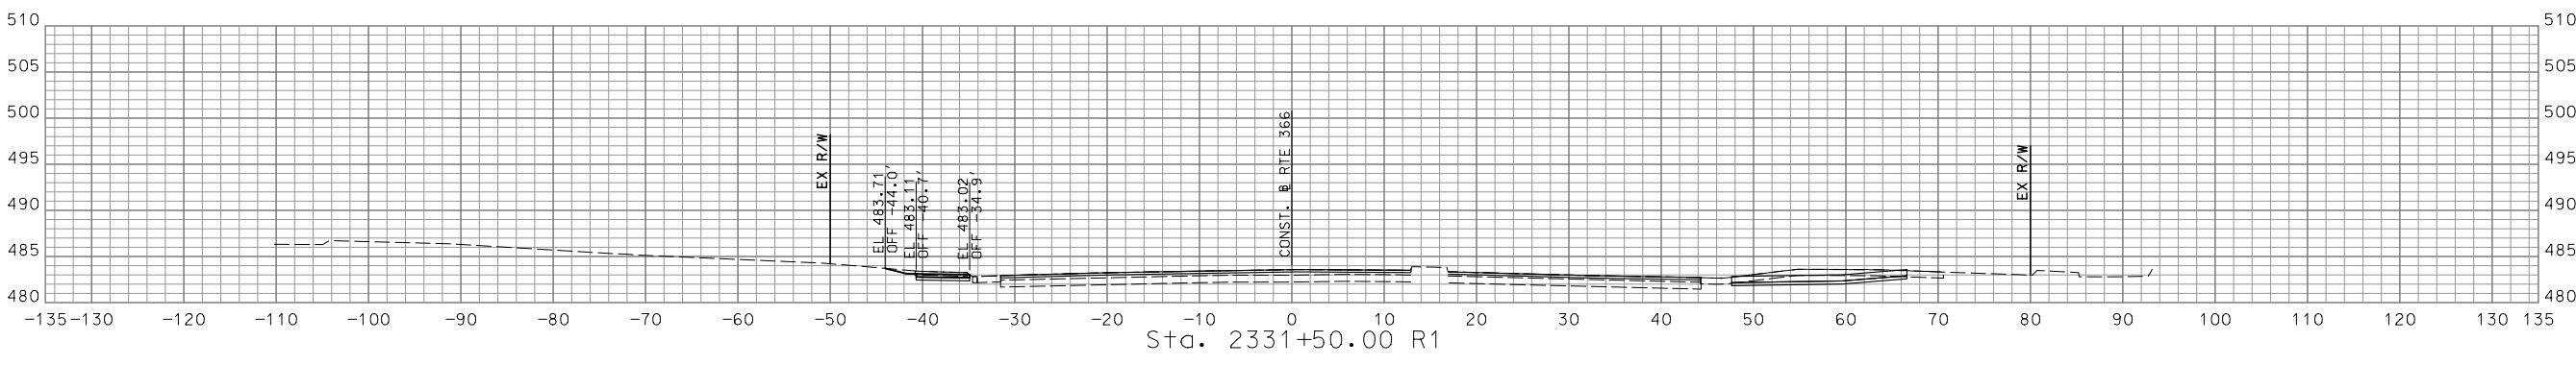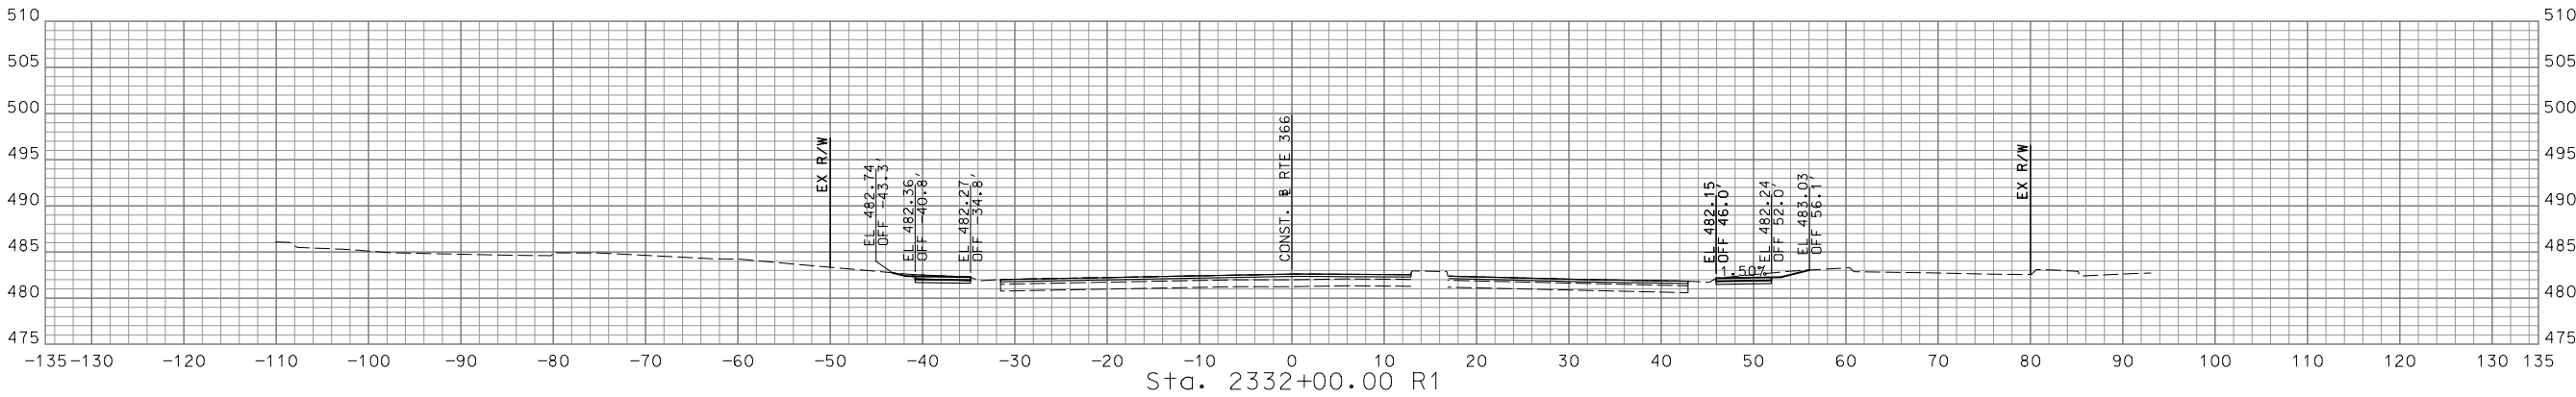

STA. 2330+50.00 R1 TO STA. 2332+00.00 R1

DATE	DESCRIPTION

MISSOURI HIGHWAYS AND TRANSPORTATION COMMISSION




105 WEST CAPITOL  
 JEFFERSON CITY, MO 65102  
 1-888-ASK-MODOT (1-888-275-6636)



© Copyright CMT, Inc.  
 CRAWFORD, MURPHY & TILLY, INC.  
 ONE MEMORIAL DRIVE, SUITE 500  
 ST. LOUIS, MO 63102 (314) 436-5500  
 ENGINEERING CORPORATION - 000631

IF A SEAL IS PRESENT ON THIS SHEET IT HAS BEEN ELECTRONICALLY SEALED AND DATED.

DISCLAIMER  
 THE PROFESSIONAL WHOSE SIGNATURE AND PERSONAL SEAL APPEAR HEREON ASSUMES RESPONSIBILITY ONLY FOR WHAT APPEARS ON THIS PAGE, AND DISCLAIMS (PURSUANT TO SECTION 327.411 RSMO) SPECIFICATION, ESTIMATES, REPORTS, OR OTHER DOCUMENTS OR INSTRUMENTS NOT SEALED BY THE UNDERSIGNED PROFESSIONAL RELATING TO OR INTENDED TO BE USED FOR ANY PART OR PARTS OF THE PROJECT TO WHICH THIS PAGE REFERS.

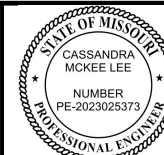

Cassandra McKee Lee - Civil  
 MO PE-2023025373  
 DATE PREPARED  
 7/25/2024

MO ROUTE	STATE
366	MO
DISTRICT	SHEET NO.
SL	183
COUNTY	
ST. LOUIS	
JOB NO.	
J6S3582	
CONTRACT ID.	

PROJECT NO.

BRIDGE NO.

DATE	DESCRIPTION

MISSOURI HIGHWAYS AND TRANSPORTATION COMMISSION







105 WEST CAPITOL  
 JEFFERSON CITY, MO 65102  
 1-888-ASK-MODOT (1-888-275-6636)



© Copyright CMT, Inc.  
 CRAWFORD, MURPHY & TILLY, INC.  
 ONE MEMORIAL DRIVE, SUITE 500  
 ST. LOUIS, MO 63102 (314) 436-5500  
 ENGINEERING CORPORATION - 000631

IF A SEAL IS PRESENT ON THIS SHEET IT HAS BEEN ELECTRONICALLY SEALED AND DATED.

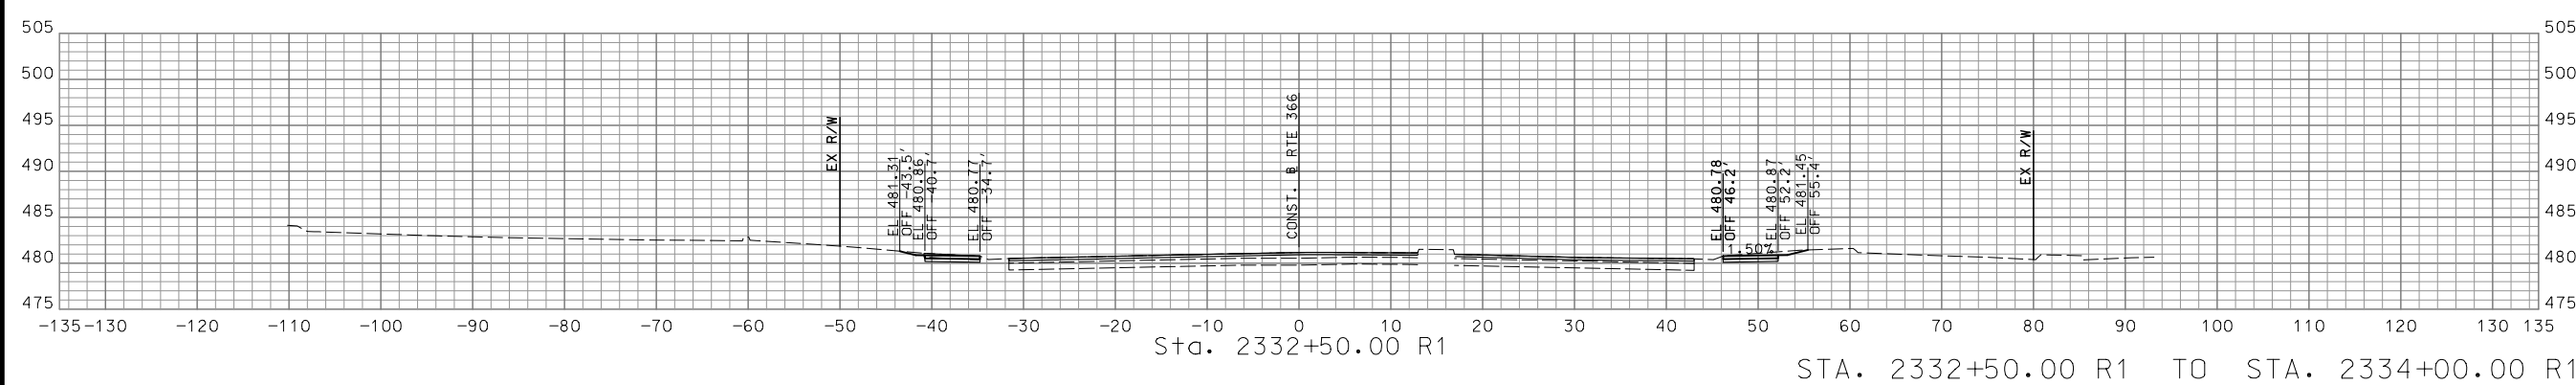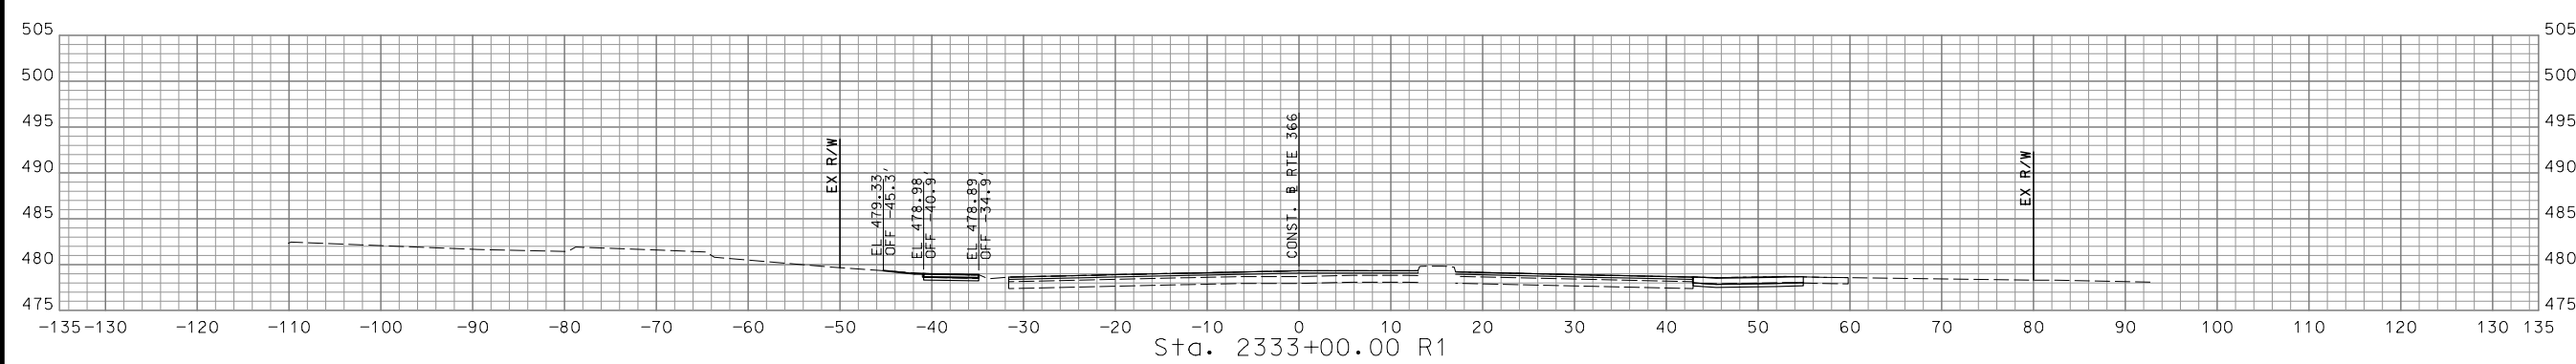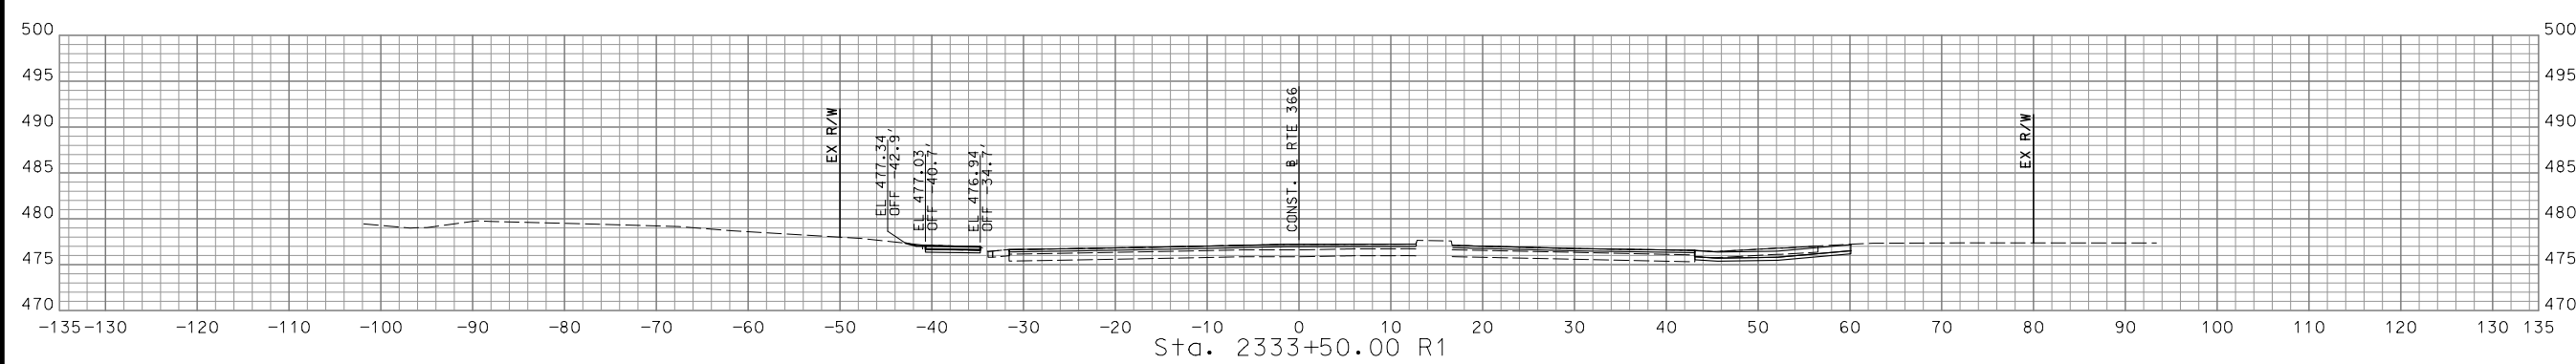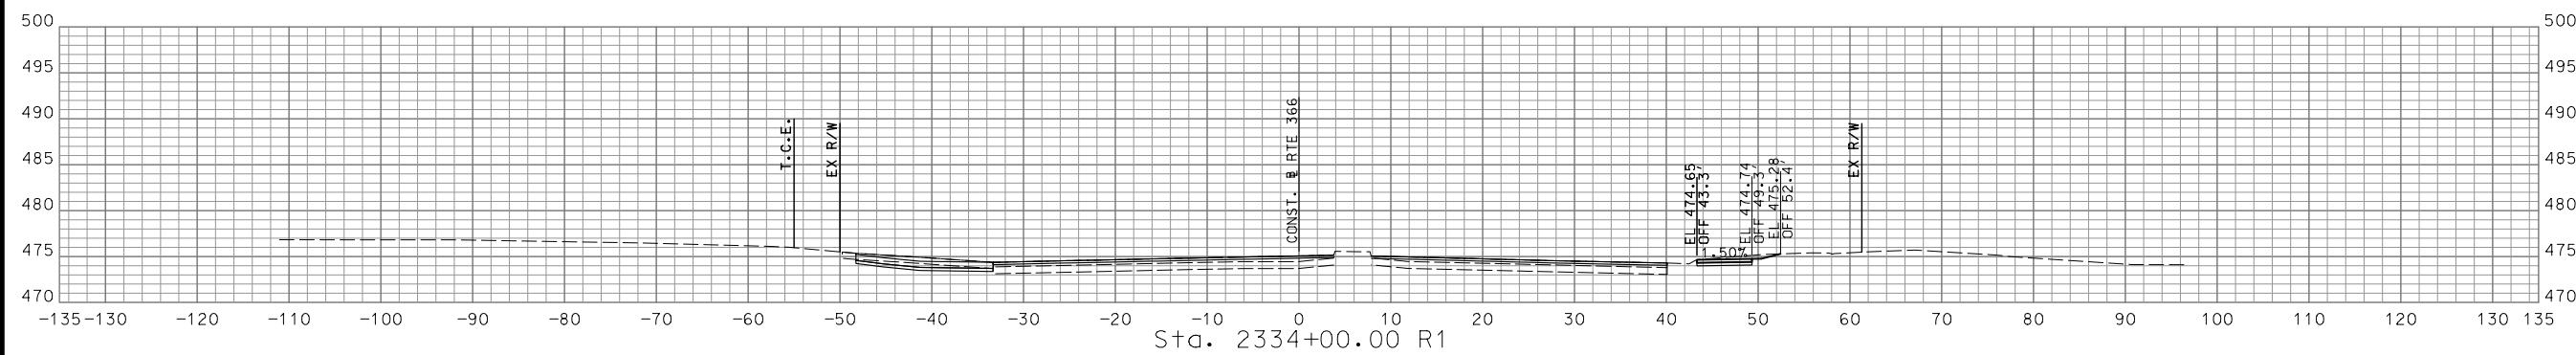

STA. 2332+50.00 R1 TO STA. 2334+00.00 R1

DISCLAIMER  
 THE PROFESSIONAL WHOSE SIGNATURE AND PERSONAL SEAL APPEAR HEREON ASSUMES RESPONSIBILITY ONLY FOR WHAT APPEARS ON THIS PAGE, AND DISCLAIMS (PURSUANT TO SECTION 327.411 RSMO) SPECIFICATION, ESTIMATES, REPORTS, OR OTHER DOCUMENTS OR INSTRUMENTS NOT SEALED BY THE UNDERSIGNED PROFESSIONAL RELATING TO OR INTENDED TO BE USED FOR ANY PART OR PARTS OF THE PROJECT TO WHICH THIS PAGE REFERS.



*Cassandra McKee Lee*  
 07/29/2024  
 Cassandra McKee Lee - Civil  
 MO PE-2023025373




DATE PREPARED  
 7/25/2024  
 MO ROUTE 366 STATE MO  
 DISTRICT SL SHEET NO. 184  
 COUNTY ST. LOUIS  
 JOB NO. J6S3582  
 CONTRACT ID.

PROJECT NO.  
 BRIDGE NO.

DATE	DESCRIPTION

MISSOURI HIGHWAYS AND TRANSPORTATION COMMISSION  
  
 105 WEST CAPITOL  
 JEFFERSON CITY, MO 65102  
 1-888-ASK-MODOT (1-888-275-6636)

© Copyright CMT, Inc.  
 CRAWFORD, MURPHY & TILLY, INC.  
 ONE MEMORIAL DRIVE, SUITE 500  
 ST. LOUIS, MO 63102 (314) 436-5500  
 ENGINEERING CORPORATION - 000631  
 REV.

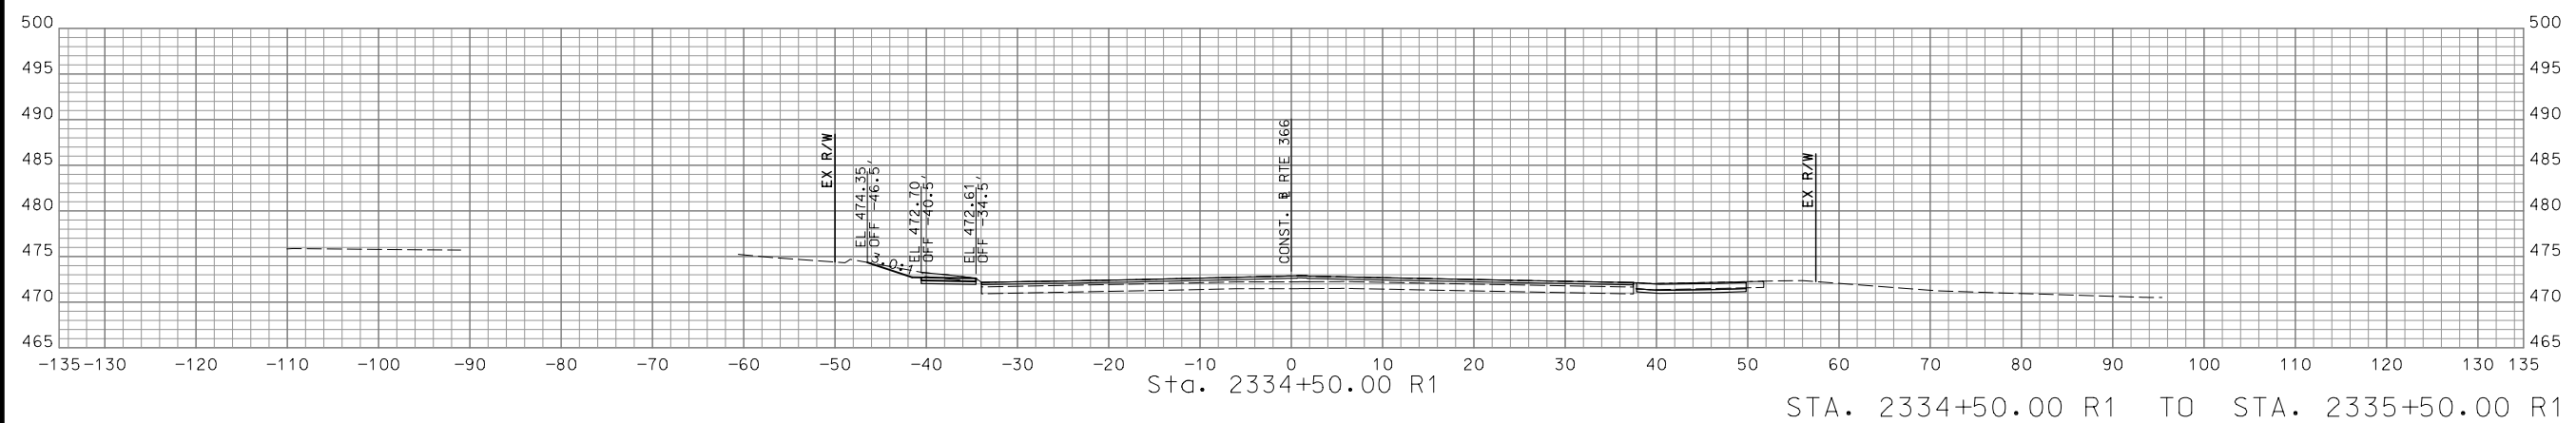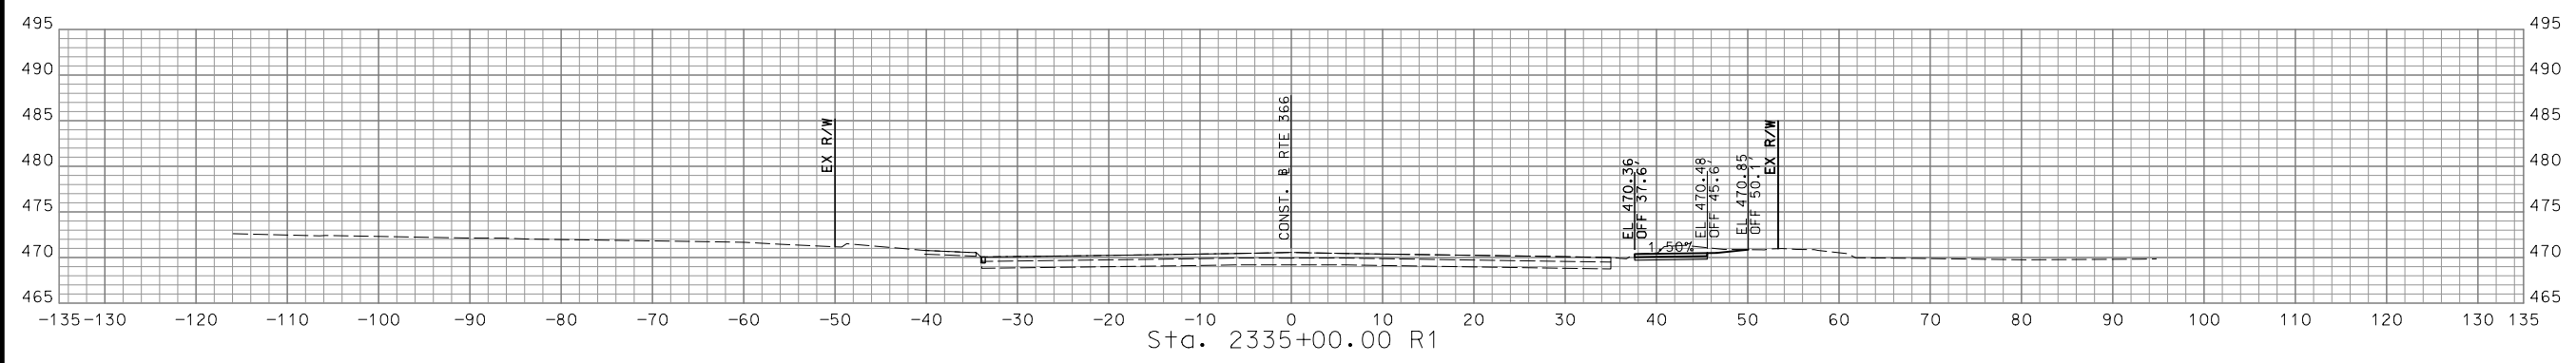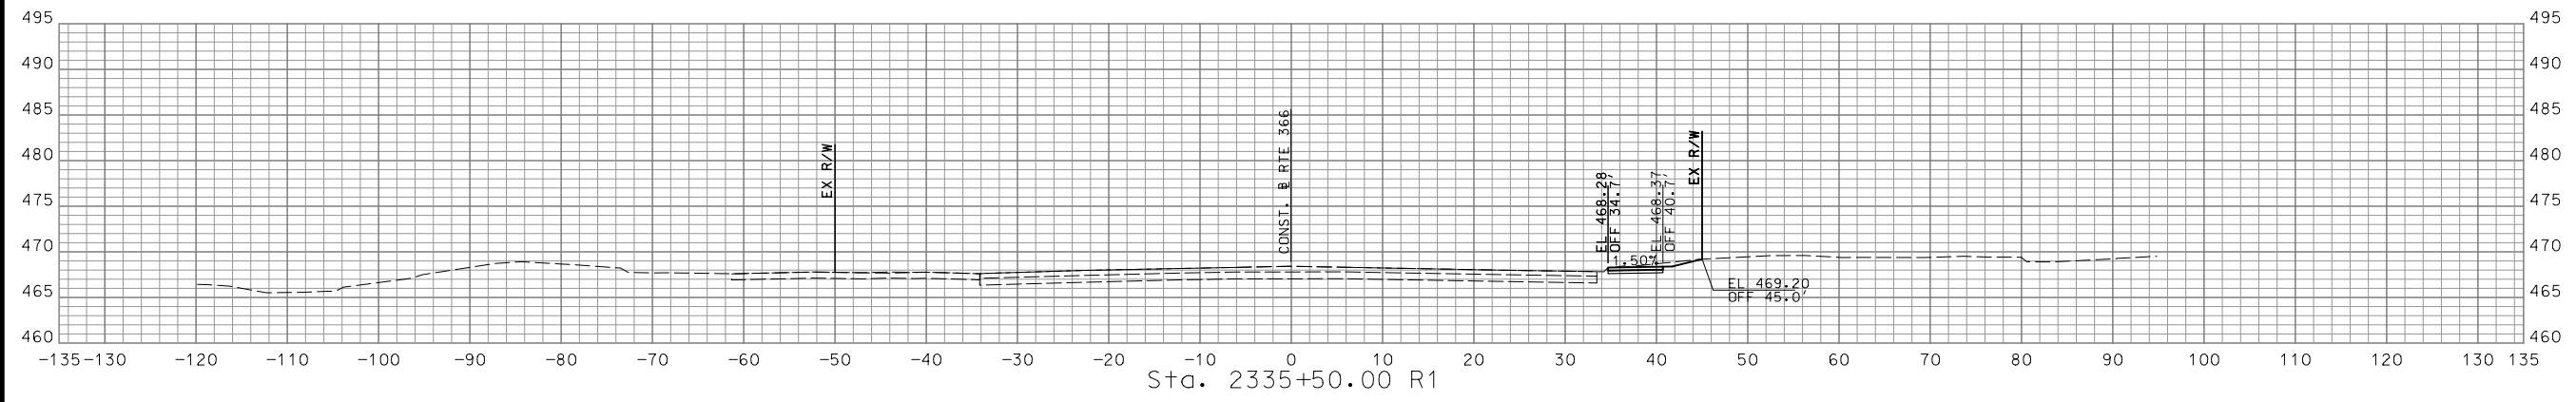

STA. 2334+50.00 R1 TO STA. 2335+50.00 R1

IF A SEAL IS PRESENT ON THIS SHEET IT HAS BEEN ELECTRONICALLY SEALED AND DATED.



DISCLAIMER  
 THE PROFESSIONAL WHOSE SIGNATURE AND PERSONAL SEAL APPEAR HEREON ASSUMES RESPONSIBILITY ONLY FOR WHAT APPEARS ON THIS PAGE, AND DISCLAIMS (PURSUANT TO SECTION 327.411 RSMO) SPECIFICATION, ESTIMATES, REPORTS, OR OTHER DOCUMENTS OR INSTRUMENTS NOT SEALED BY THE UNDERSIGNED PROFESSIONAL RELATING TO OR INTENDED TO BE USED FOR ANY PART OR PARTS OF THE PROJECT TO WHICH THIS PAGE REFERS.



*Gary A. Whiteside*

DATE PREPARED  
2/27/2024

MO ROUTE STATE  
366 MO

DISTRICT SHEET NO.  
SL 185

COUNTY  
ST. LOUIS

JOB NO.  
J6S3582

CONTRACT ID.

PROJECT NO.

BRIDGE NO.

DATE	DESCRIPTION

MISSOURI HIGHWAYS AND TRANSPORTATION COMMISSION  
 105 WEST CAPITOL  
 JEFFERSON CITY, MO 65102  
 1-888-ASK-MODOT (1-888-275-6636)






16305 Swingley Ridge  
 Dr. Ste 300  
 Chesterfield, Missouri  
 63017  
 636.240.2444  
 www.gbateam.com






GEORGE BUTLER  
 ASSOCIATES, INC.  
 PRO. ENGINEER 000133  
 ARCHITECT 000212  
 PRO. LAND SURVEYOR 000059

GARY A. WHITESIDE  
 PROFESSIONAL  
 ENGINEER  
 PE-202000097

IF A SEAL IS PRESENT ON THIS SHEET IT HAS BEEN ELECTRONICALLY SEALED AND DATED.

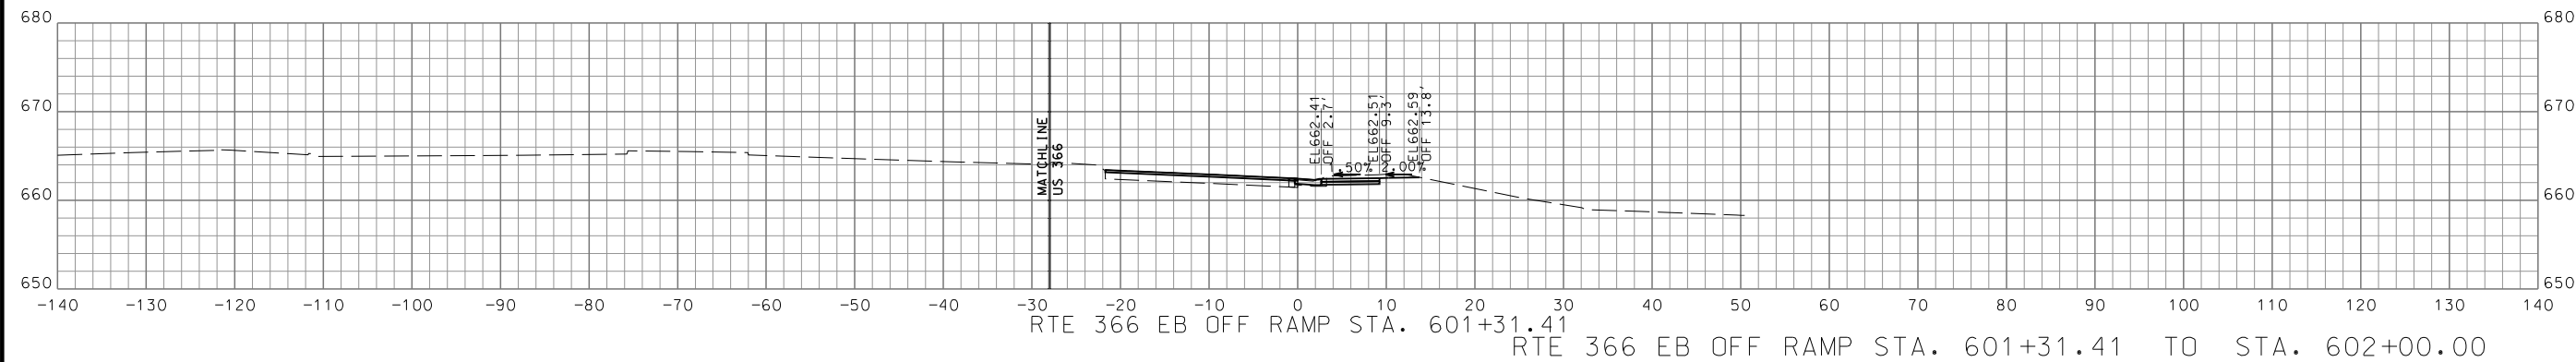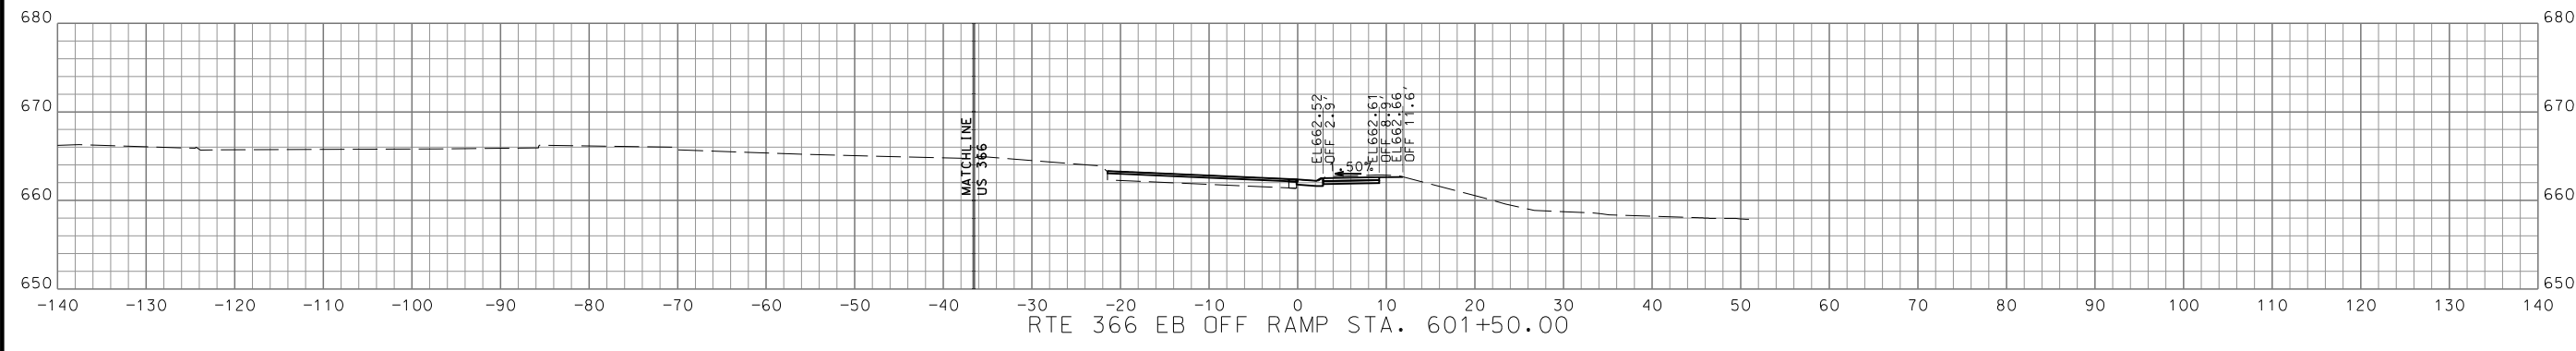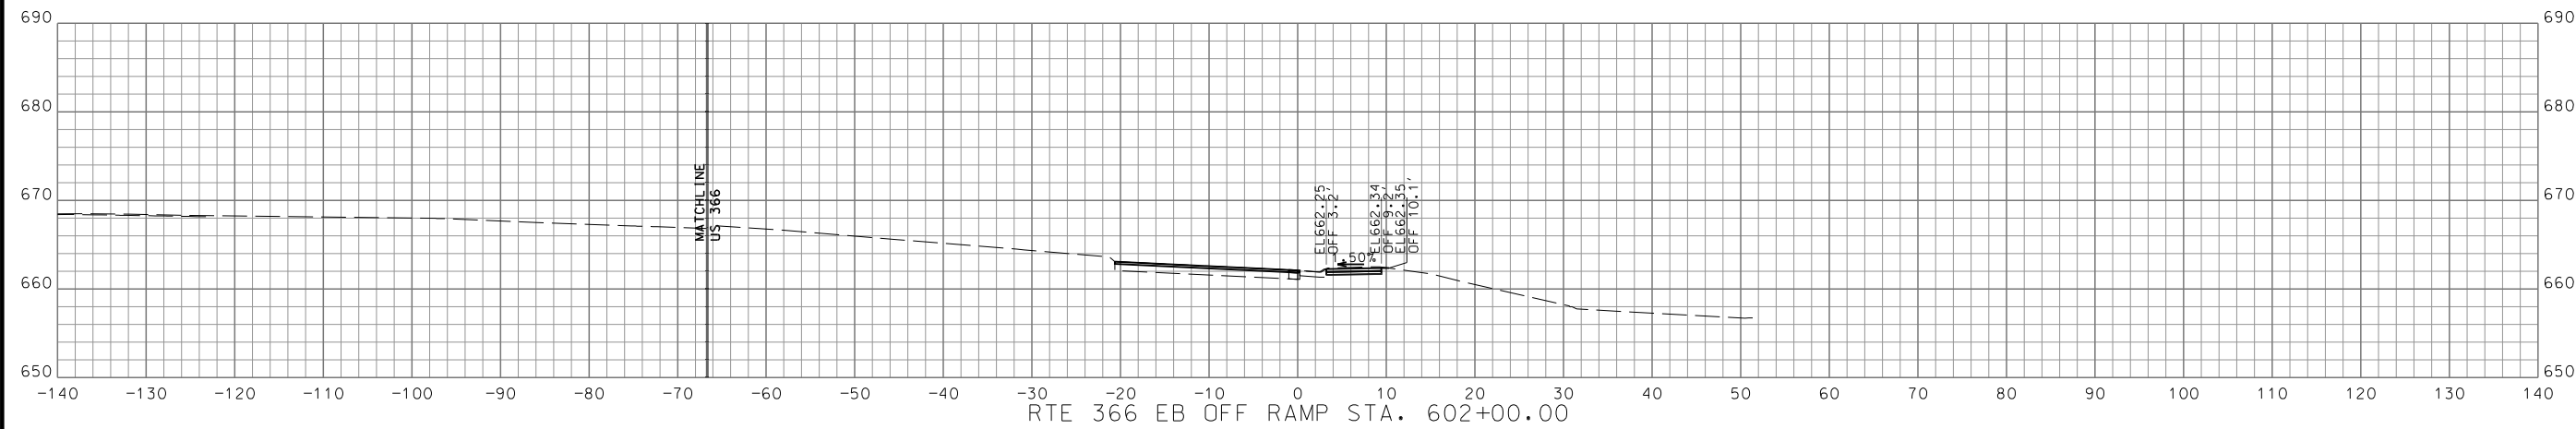

DISCLAIMER  
 THE PROFESSIONAL WHOSE SIGNATURE AND PERSONAL SEAL APPEAR HEREON ASSUMES RESPONSIBILITY ONLY FOR WHAT APPEARS ON THIS PAGE, AND DISCLAIMS (PURSUANT TO SECTION 327.411 RSMO) SPECIFICATION, ESTIMATES, REPORTS, OR OTHER DOCUMENTS OR INSTRUMENTS NOT SEALED BY THE UNDERSIGNED PROFESSIONAL RELATING TO OR INTENDED TO BE USED FOR ANY PART OR PARTS OF THE PROJECT TO WHICH THIS PAGE REFERS.

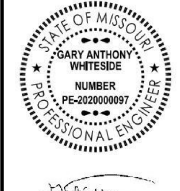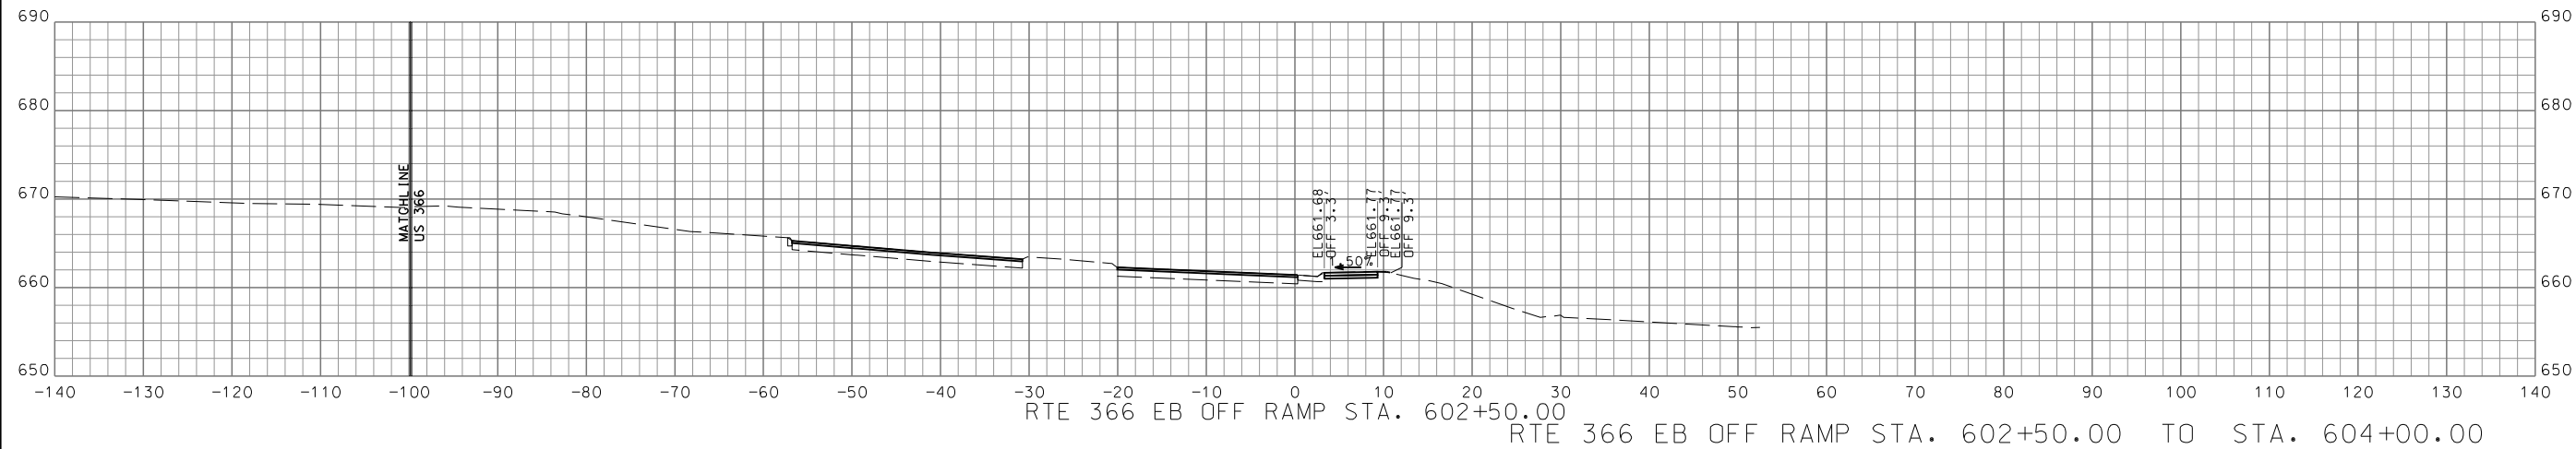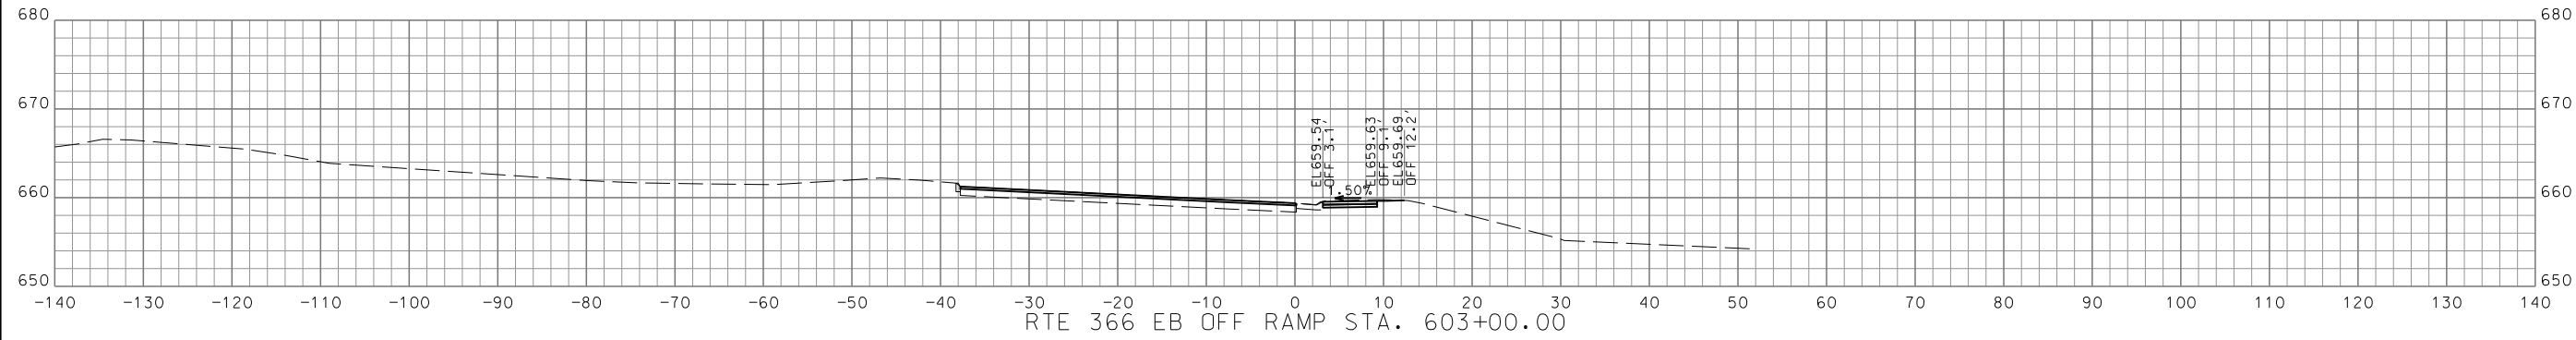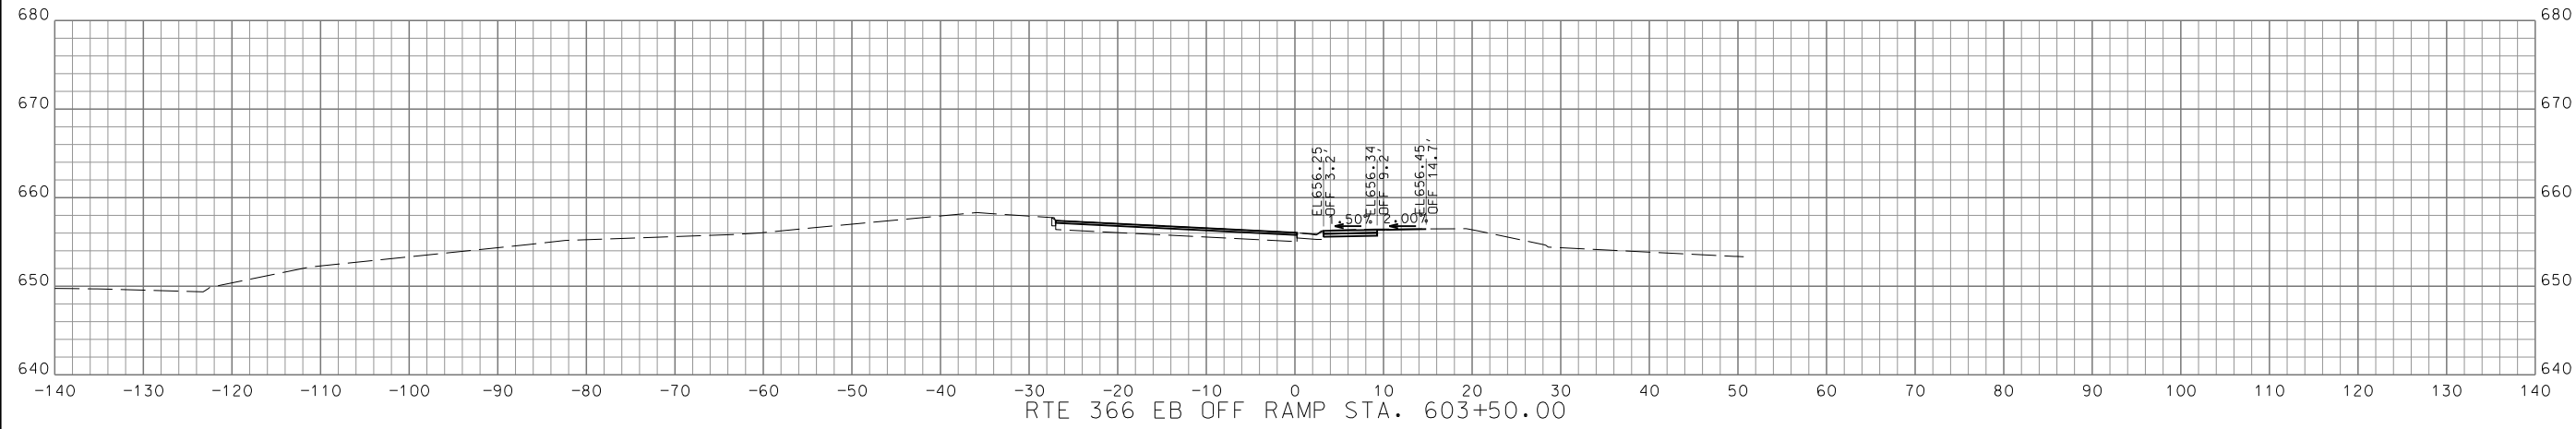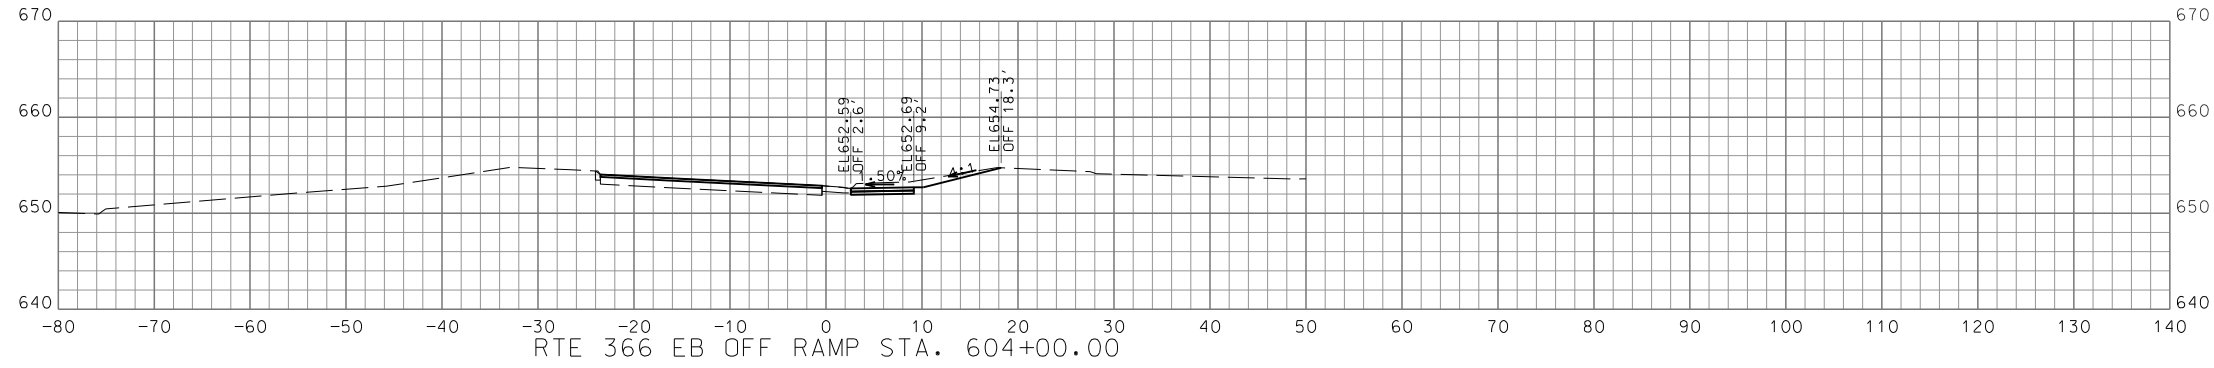

DATE PREPARED  
 2/27/2024  
 MO ROUTE 366 STATE MO  
 DISTRICT SL SHEET NO. 186  
 COUNTY ST. LOUIS  
 JOB NO. J6S3582  
 CONTRACT ID.

PROJECT NO.  
 BRIDGE NO.

DATE	DESCRIPTION

MISSOURI HIGHWAYS AND TRANSPORTATION COMMISSION  
  
 105 WEST CAPITOL  
 JEFFERSON CITY, MO 65102  
 1-888-ASK-MODOT (1-888-275-6636)

**GBA**  
 16305 Swingley Ridge  
 Dr. Ste 300  
 Chesterfield, Missouri  
 63017  
 636.240.2444  
 www.gbateam.com  
 GEORGE BUTLER  
 ASSOCIATES, INC.  
 PRO. ENGINEER 000133  
 ARCHITECT 000212  
 PRO. LAND SURVEYOR 000059  
 GARY A. WHITESIDE  
 PROFESSIONAL  
 ENGINEER  
 PE-202000097

IF A SEAL IS PRESENT ON THIS SHEET IT HAS BEEN ELECTRONICALLY SEALED AND DATED.

DISCLAIMER  
 THE PROFESSIONAL WHOSE SIGNATURE AND PERSONAL SEAL APPEAR HEREON ASSUMES RESPONSIBILITY ONLY FOR WHAT APPEARS ON THIS PAGE, AND DISCLAIMS (PURSUANT TO SECTION 327.411 RSMO) SPECIFICATION, ESTIMATES, REPORTS, OR OTHER DOCUMENTS OR INSTRUMENTS NOT SEALED BY THE UNDERSIGNED PROFESSIONAL RELATING TO OR INTENDED TO BE USED FOR ANY PART OR PARTS OF THE PROJECT TO WHICH THIS PAGE REFERS.



DATE PREPARED  
2/27/2024

MO. ROUTE 366	STATE MO
DISTRICT SL	SHEET NO. 187

COUNTY  
ST. LOUIS

JOB NO.  
J6S3582

CONTRACT ID.

PROJECT NO.

BRIDGE NO.

DATE	DESCRIPTION



MISSOURI HIGHWAYS AND TRANSPORTATION COMMISSION

105 WEST CAPITOL  
JEFFERSON CITY, MO 65102  
1-888-ASK-MODOT (1-888-275-6636)

**GBA**  
 16305 Swingley Ridge  
 Dr., Ste 300  
 Chesterfield, Missouri  
 63017  
 636.240.2444  
 www.gbateam.com

GEORGE BUTLER  
 ASSOCIATES, INC.  
 PRO. ENGINEER 000133  
 ARCHITECT 000212  
 PRO. LAND SURVEYOR 000059





GARY A. WHITESIDE  
 PROFESSIONAL  
 ENGINEER  
 PE-202000097

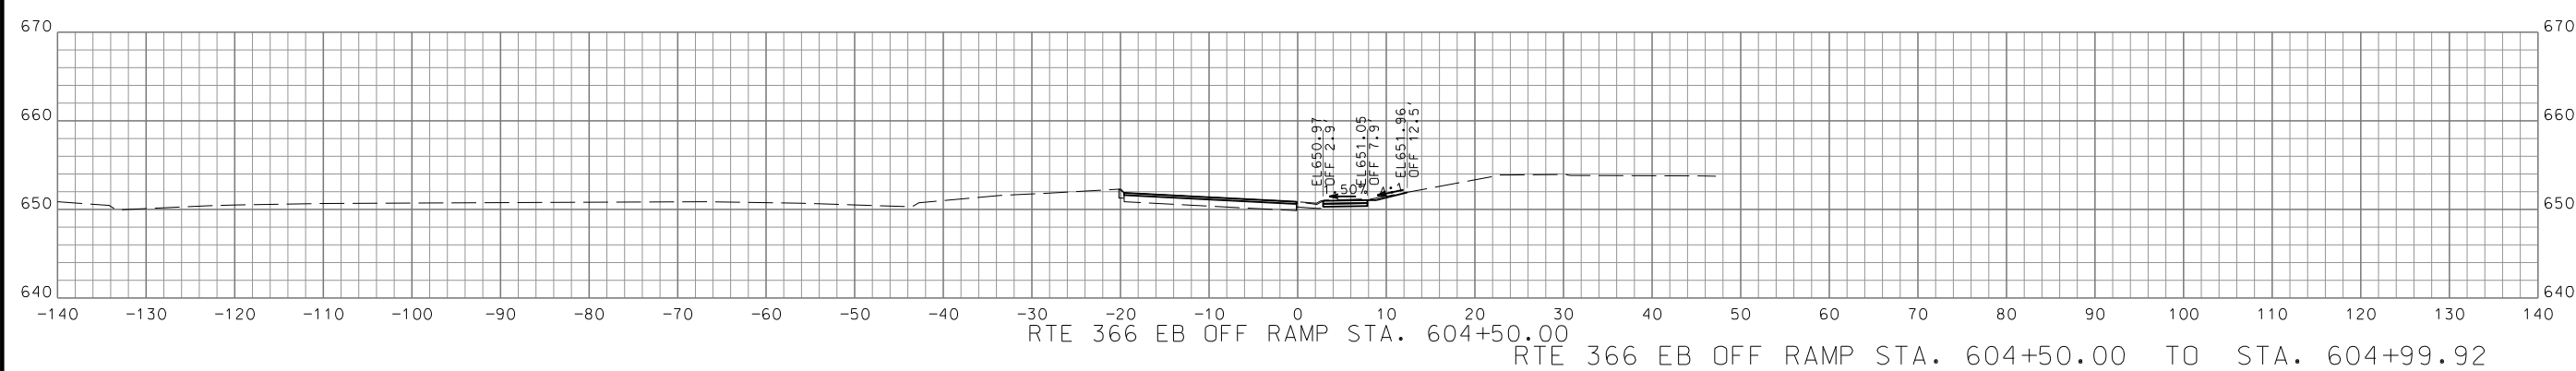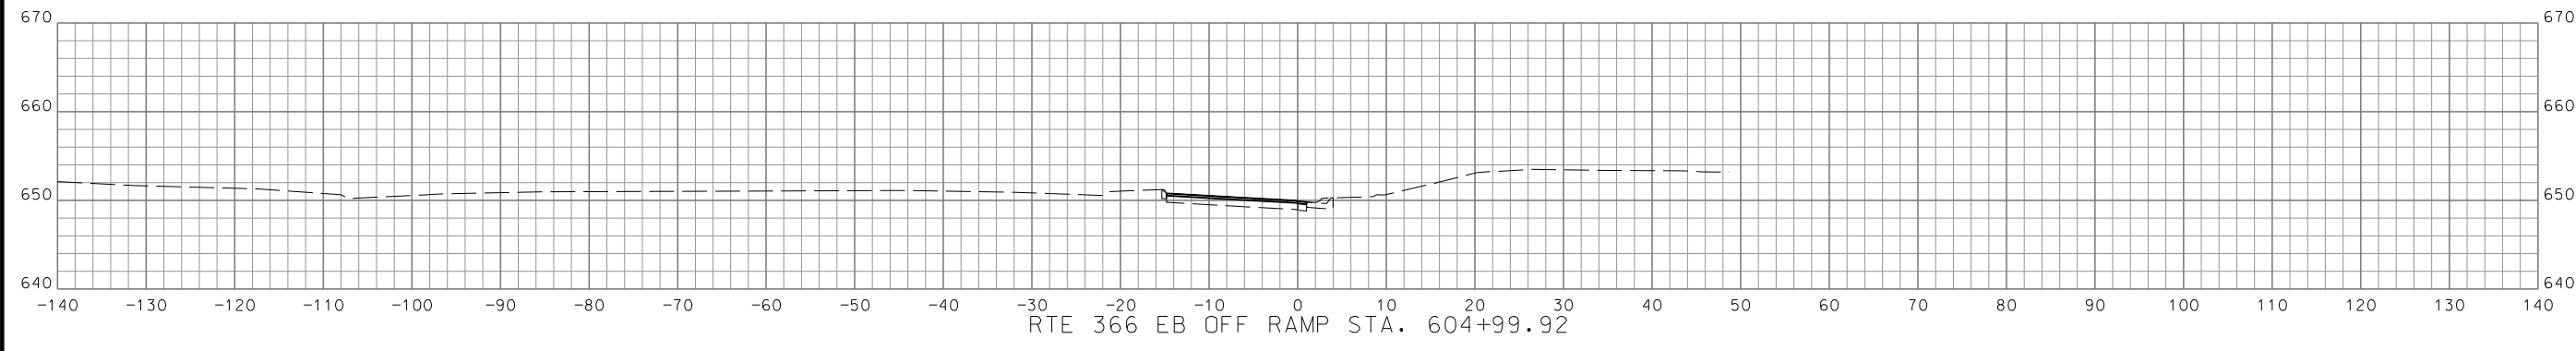


IF A SEAL IS PRESENT ON THIS SHEET IT HAS BEEN ELECTRONICALLY SEALED AND DATED.



DISCLAIMER  
 THE PROFESSIONAL WHOSE SIGNATURE AND PERSONAL SEAL APPEAR HEREON ASSUMES RESPONSIBILITY ONLY FOR WHAT APPEARS ON THIS PAGE, AND DISCLAIMS (PURSUANT TO SECTION 327.411 RSMO) SPECIFICATION, ESTIMATES, REPORTS, OR OTHER DOCUMENTS OR INSTRUMENTS NOT SEALED BY THE UNDERSIGNED PROFESSIONAL RELATING TO OR INTENDED TO BE USED FOR ANY PART OR PARTS OF THE PROJECT TO WHICH THIS PAGE REFERS.

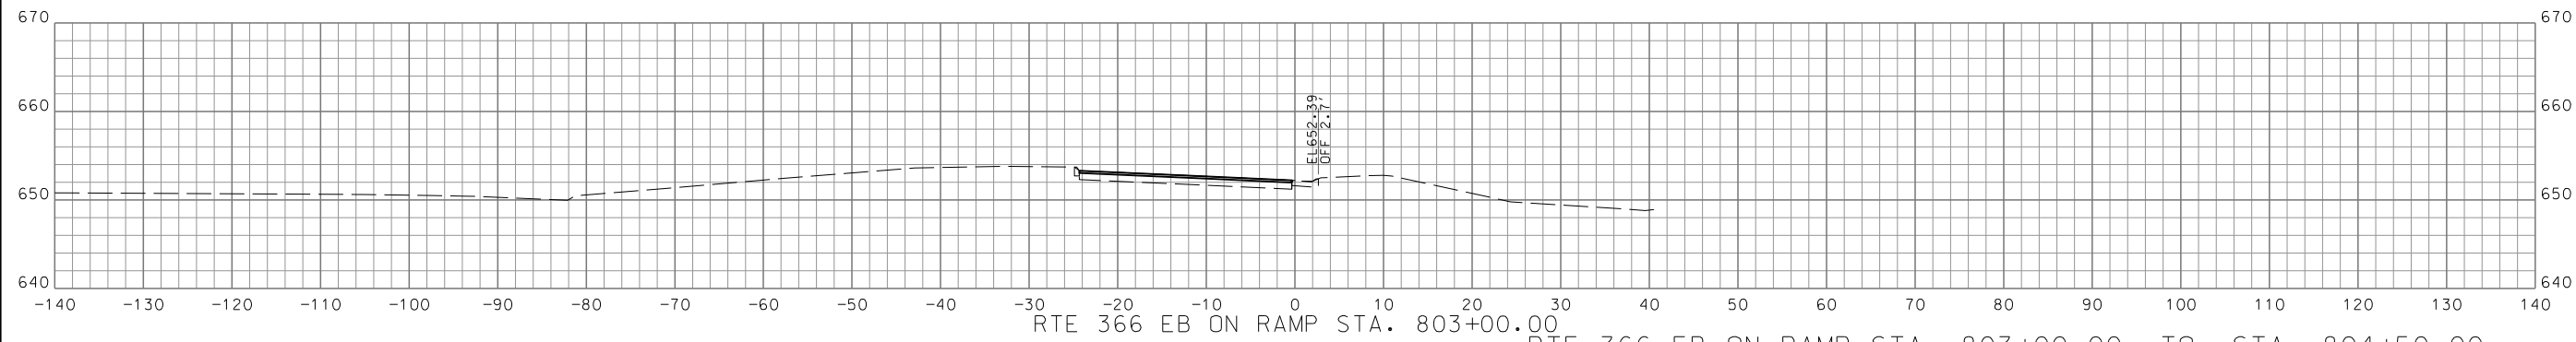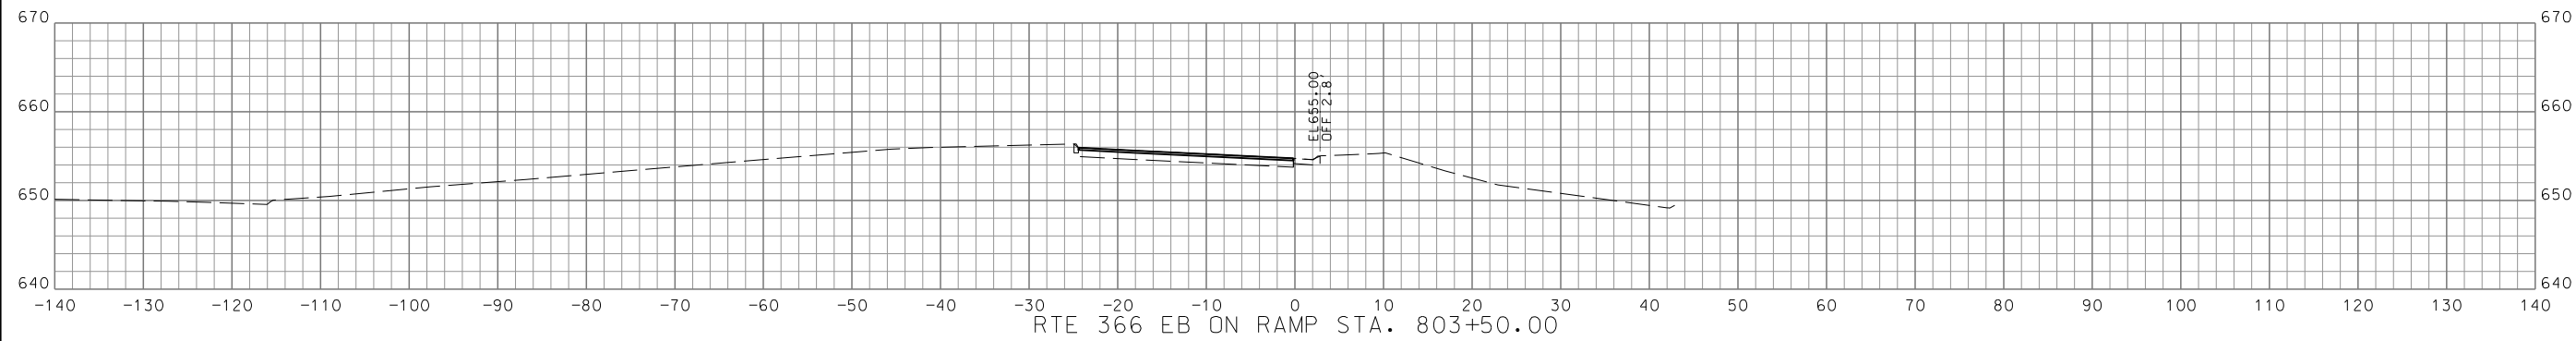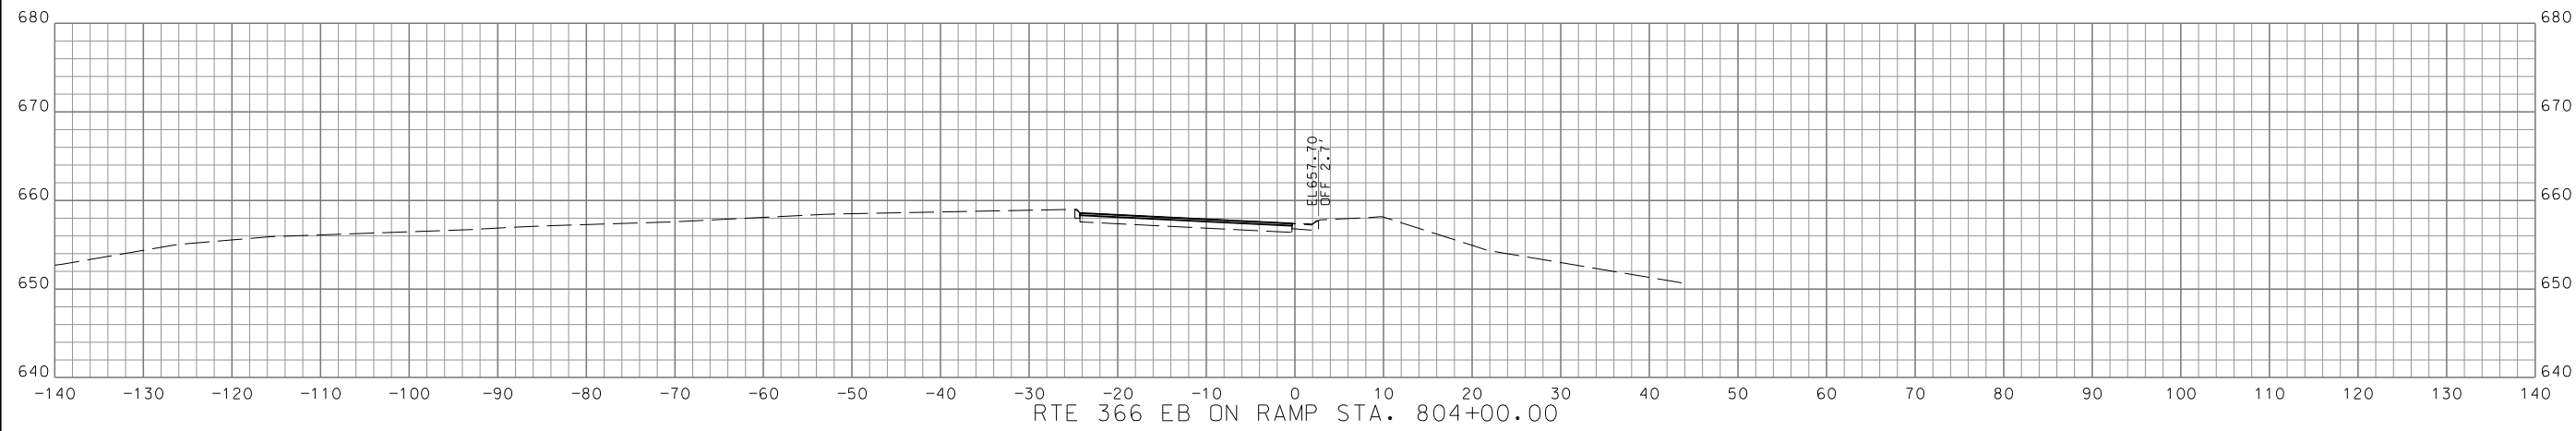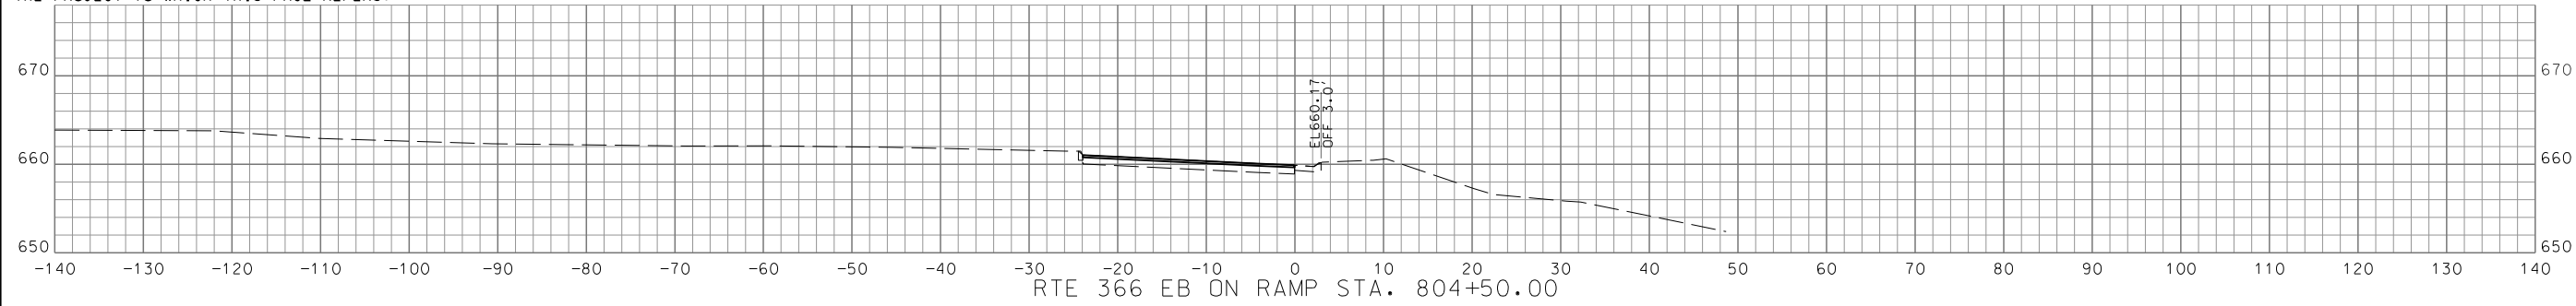

RTE 366 EB ON RAMP STA. 803+00.00 TO STA. 804+50.00

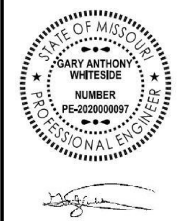

DATE PREPARED  
 2/27/2024  
 MO ROUTE STATE  
 366 MO  
 DISTRICT SHEET NO.  
 SL 189  
 COUNTY  
 ST. LOUIS  
 JOB NO.  
 J6S3582  
 CONTRACT ID.

PROJECT NO.  
 BRIDGE NO.

DATE	DESCRIPTION


MISSOURI HIGHWAYS AND TRANSPORTATION COMMISSION  
  
 105 WEST CAPITOL  
 JEFFERSON CITY, MO 65102  
 1-888-ASK-MODOT (1-888-275-6636)

**GBA**  
 16305 Swingley Ridge  
 Dr., Ste 300  
 Chesterfield, Missouri  
 63017  
 636.240.2444  
 www.gbateam.com  
 GEORGE BUTLER  
 ASSOCIATES, INC.  
 PRO. ENGINEER 000133  
 ARCHITECT 000212  
 PRO. LAND SURVEYOR 000059

GARY A. WHITESIDE  
 PROFESSIONAL  
 ENGINEER  
 PE-202000097

IF A SEAL IS PRESENT ON THIS SHEET IT HAS BEEN ELECTRONICALLY SEALED AND DATED.

DISCLAIMER  
 THE PROFESSIONAL WHOSE SIGNATURE AND PERSONAL  
 SEAL APPEAR HEREON ASSUMES RESPONSIBILITY  
 ONLY FOR WHAT APPEARS ON THIS PAGE, AND  
 DISCLAIMS (PURSUANT TO SECTION 327.411 RSMO)  
 SPECIFICATION, ESTIMATES, REPORTS, OR OTHER  
 DOCUMENTS OR INSTRUMENTS NOT SEALED BY THE  
 UNDERSIGNED PROFESSIONAL RELATING TO OR  
 INTENDED TO BE USED FOR ANY PART OR PARTS OF  
 THE PROJECT TO WHICH THIS PAGE REFERS.

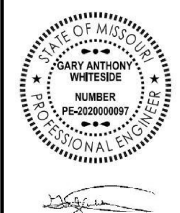

DATE PREPARED  
 2/27/2024

MO ROUTE	STATE
366	MO
DISTRICT	SHEET NO.
SL	190


COUNTY  
 ST. LOUIS

JOB NO.  
 J6S3582

CONTRACT ID.

PROJECT NO.

BRIDGE NO.

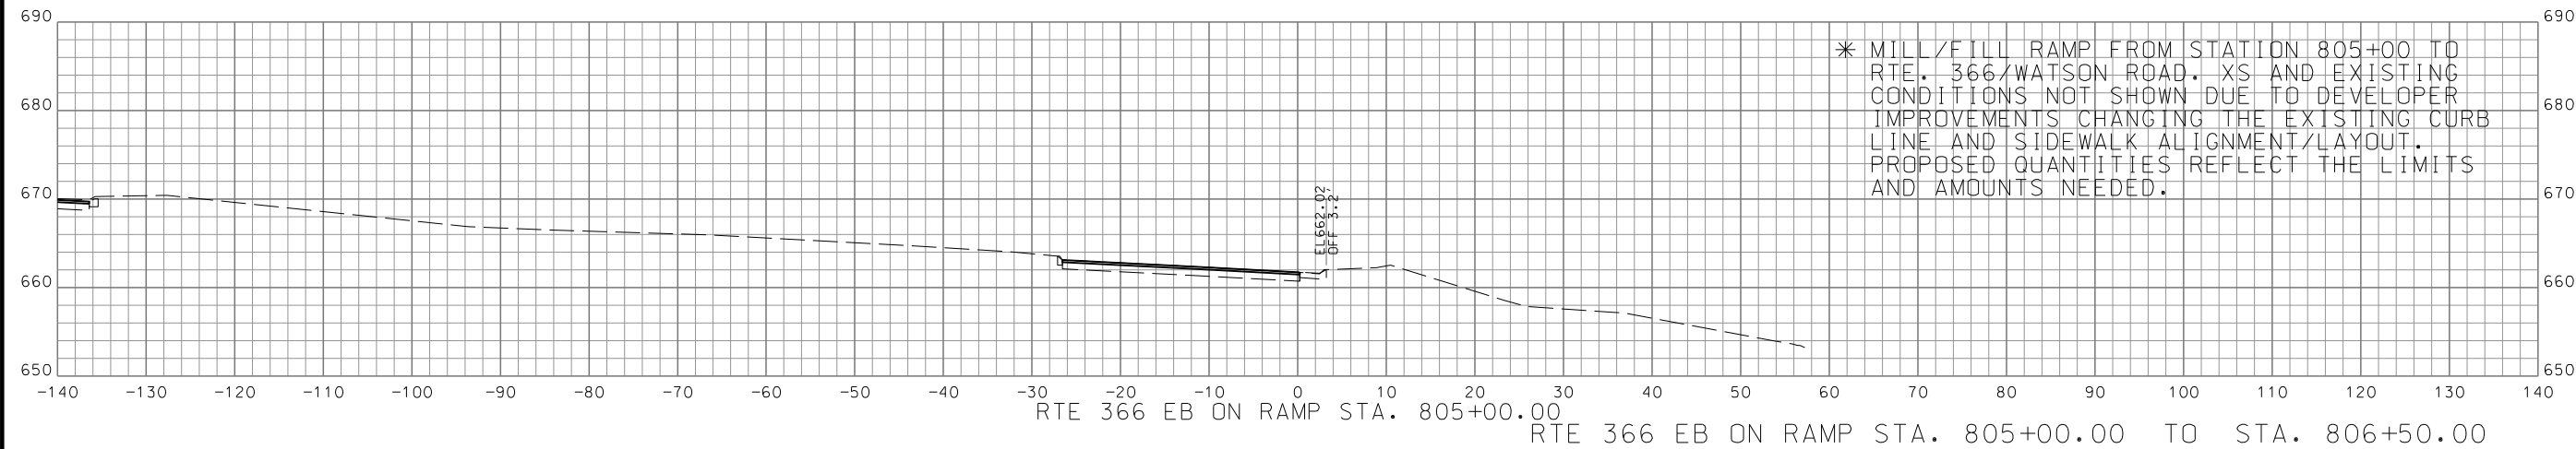

DATE	DESCRIPTION

MISSOURI HIGHWAYS AND TRANSPORTATION  
 COMMISSION

105 WEST CAPITOL  
 JEFFERSON CITY, MO 65102  
 1-888-ASK-MODOT (1-888-275-6636)

**GBA**

16305 Swingley Ridge  
 Dr., Ste 300  
 Chesterfield, Missouri  
 63017  
 636.240.2444  
 www.gbateam.com

GEORGE BUTLER  
 ASSOCIATES, INC.  
 PRO. ENGINEER 000133  
 ARCHITECT 000212  
 PRO. LAND SURVEYOR 000059

GARY A. WHITESIDE  
 PROFESSIONAL  
 ENGINEER  
 PE-202000099

IF A SEAL IS PRESENT ON THIS SHEET IT HAS BEEN ELECTRONICALLY SEALED AND DATED. REV.







DISCLAIMER  
 THE PROFESSIONAL WHOSE SIGNATURE AND PERSONAL SEAL APPEAR HEREON ASSUMES RESPONSIBILITY ONLY FOR WHAT APPEARS ON THIS PAGE, AND DISCLAIMS (PURSUANT TO SECTION 327.411 RSMO) SPECIFICATION, ESTIMATES, REPORTS, OR OTHER DOCUMENTS OR INSTRUMENTS NOT SEALED BY THE UNDERSIGNED PROFESSIONAL RELATING TO OR INTENDED TO BE USED FOR ANY PART OR PARTS OF THE PROJECT TO WHICH THIS PAGE REFERS.



DATE PREPARED

2/27/2024

MO ROUTE STATE

366 MO

DISTRICT SHEET NO.

SL 193

COUNTY

ST. LOUIS

JOB NO.

J6S3582

CONTRACT ID.

PROJECT NO.


BRIDGE NO.

DATE	DESCRIPTION

MISSOURI HIGHWAYS AND TRANSPORTATION COMMISSION



105 WEST CAPITOL  
 JEFFERSON CITY, MO 65102  
 1-888-ASK-MODOT (1-888-275-6636)

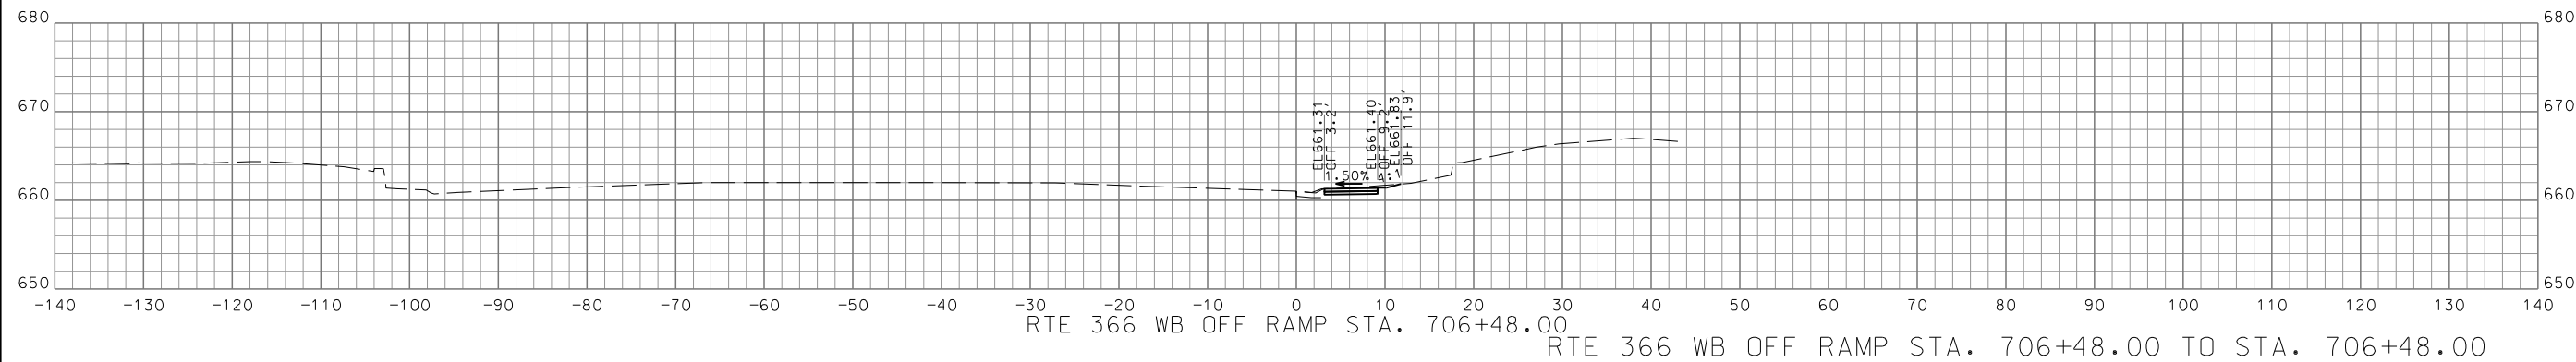

16305 Swingley Ridge  
 Dr., Ste 300  
 Chesterfield, Missouri  
 63017  
 636.240.2444  
 www.gbateam.com

GEORGE BUTLER  
 ASSOCIATES, INC.  
 PRO. ENGINEER 000133  
 ARCHITECT 000212  
 PRO. LAND SURVEYOR 000059

GARY A. WHITESIDE  
 PROFESSIONAL  
 ENGINEER  
 PE-202000099

IF A SEAL IS PRESENT ON THIS SHEET IT HAS BEEN ELECTRONICALLY SEALED AND DATED.

DISCLAIMER  
 THE PROFESSIONAL WHOSE SIGNATURE AND PERSONAL SEAL APPEAR HEREON ASSUMES RESPONSIBILITY ONLY FOR WHAT APPEARS ON THIS PAGE, AND DISCLAIMS (PURSUANT TO SECTION 327.411 RSMO) SPECIFICATION, ESTIMATES, REPORTS, OR OTHER DOCUMENTS OR INSTRUMENTS NOT SEALED BY THE UNDERSIGNED PROFESSIONAL RELATING TO OR INTENDED TO BE USED FOR ANY PART OR PARTS OF THE PROJECT TO WHICH THIS PAGE REFERS.







DATE PREPARED  
 2/27/2024  
 MO ROUTE STATE  
 366 MO  
 DISTRICT SHEET NO.  
 SL 194  
 COUNTY  
 ST. LOUIS  
 JOB NO.  
 J6S3582  
 CONTRACT ID.  
 PROJECT NO.  
 BRIDGE NO.

DESCRIPTION	DATE

MISSOURI HIGHWAYS AND TRANSPORTATION COMMISSION  
  
 105 WEST CAPITOL  
 JEFFERSON CITY, MO 65102  
 1-888-ASK-MODOT (1-888-275-6636)


**GBA**  
 16305 Swingley Ridge  
 Dr., Ste 300  
 Chesterfield, Missouri  
 63017  
 636.240.2444  
 www.gbateam.com  
 GEORGE BUTLER  
 ASSOCIATES, INC.  
 PRO. ENGINEER 000133  
 ARCHITECT 000212  
 PRO. LAND SURVEYOR 000059

IF A SEAL IS PRESENT ON THIS SHEET IT HAS BEEN ELECTRONICALLY SEALED AND DATED.

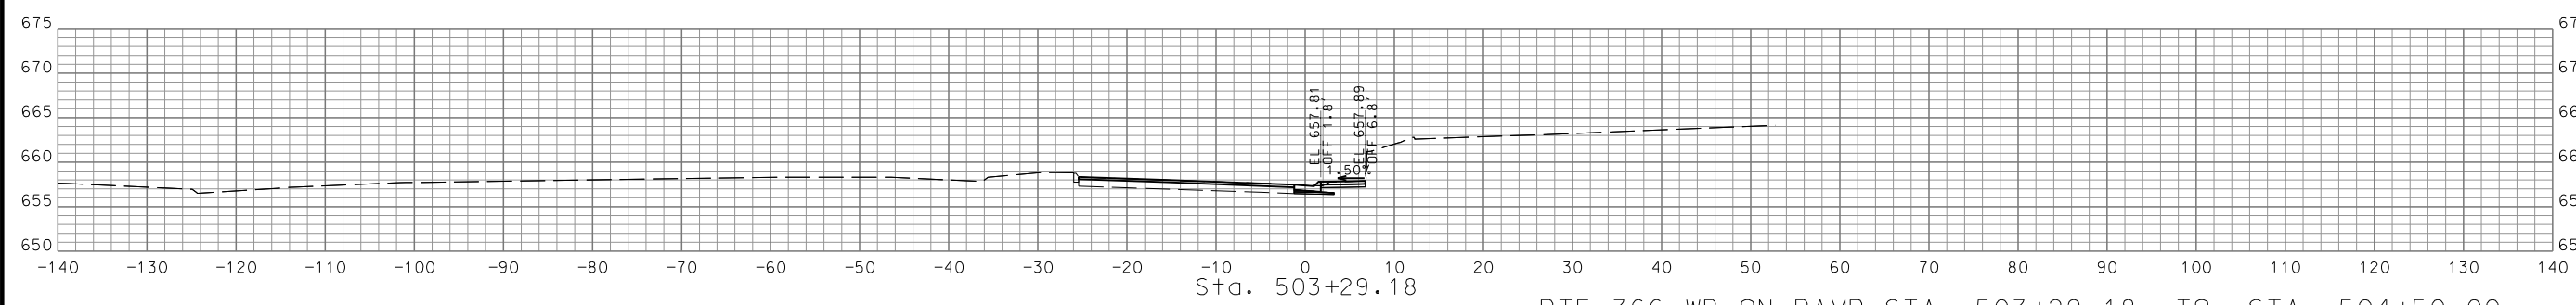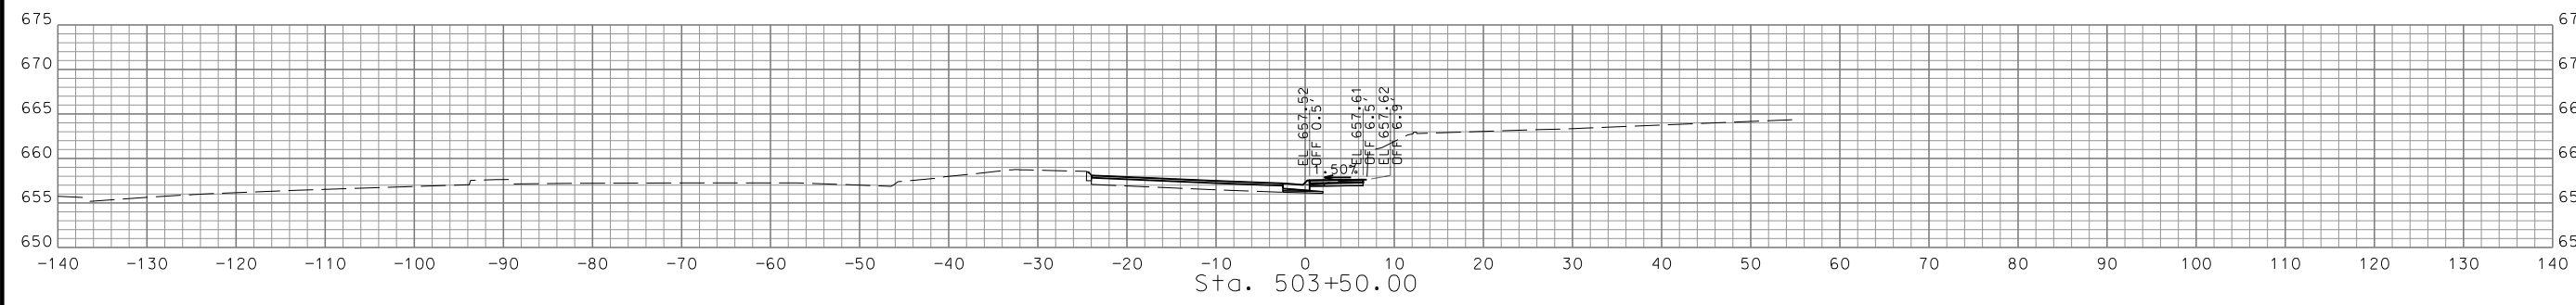
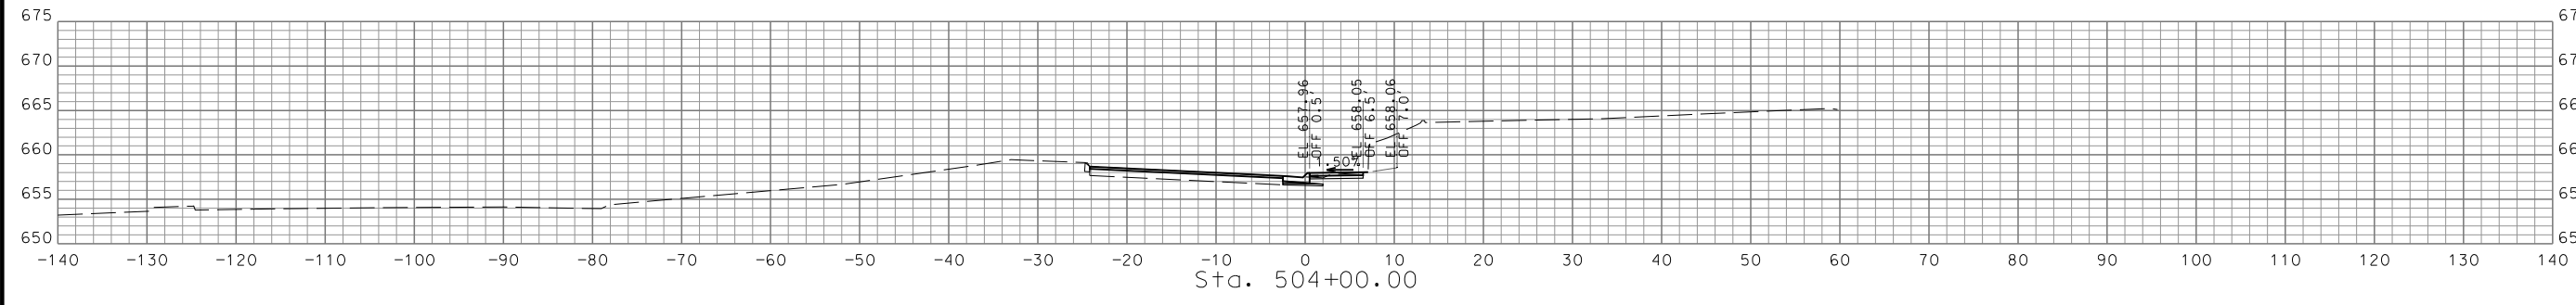
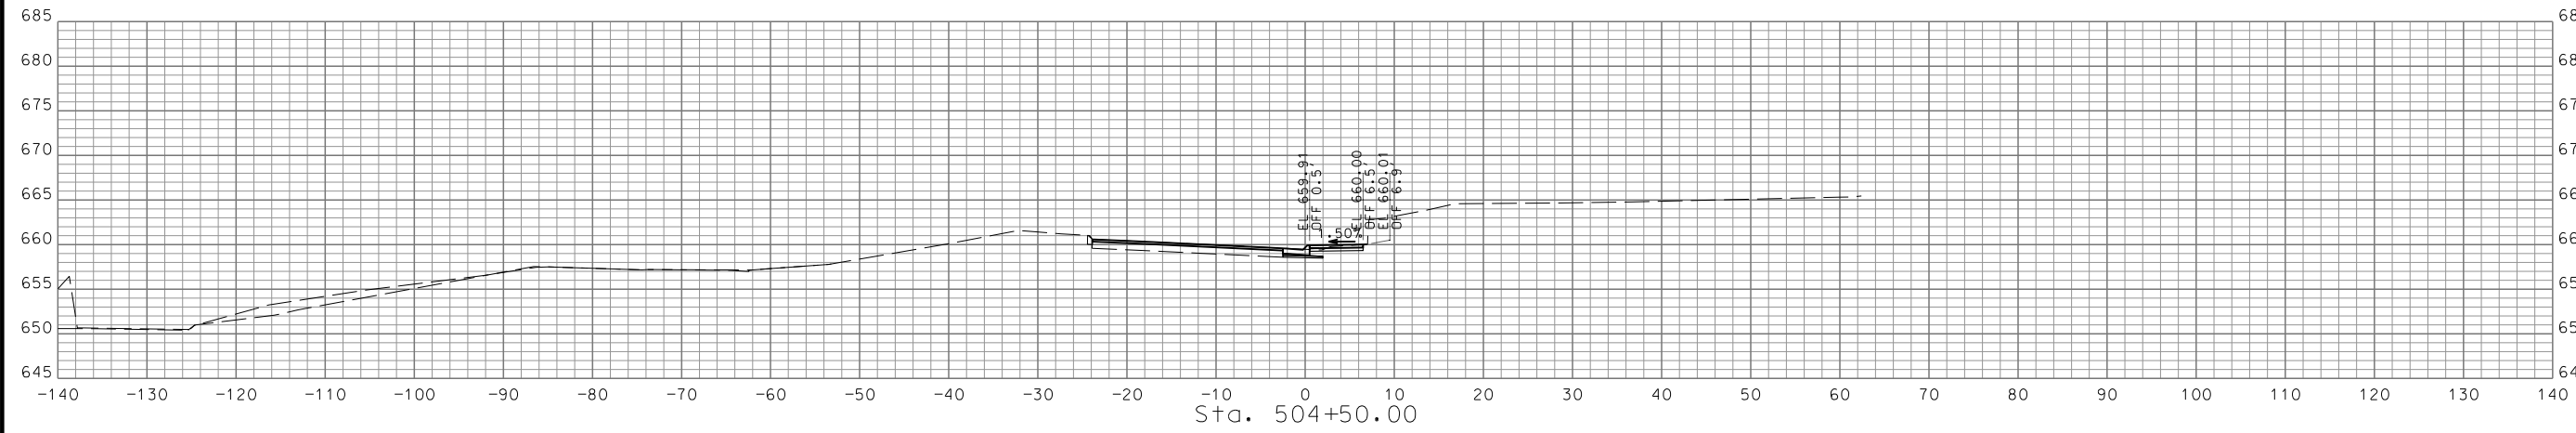


RTE 366 WB ON RAMP STA. 503+29.18 TO STA. 504+50.00

DISCLAIMER  
 THE PROFESSIONAL WHOSE SIGNATURE AND PERSONAL SEAL APPEAR HEREON ASSUMES RESPONSIBILITY ONLY FOR WHAT APPEARS ON THIS PAGE, AND DISCLAIMS (PURSUANT TO SECTION 327.411 RSMO) SPECIFICATION, ESTIMATES, REPORTS, OR OTHER DOCUMENTS OR INSTRUMENTS NOT SEALED BY THE UNDERSIGNED PROFESSIONAL RELATING TO OR INTENDED TO BE USED FOR ANY PART OR PARTS OF THE PROJECT TO WHICH THIS PAGE REFERS.

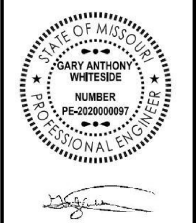

DATE PREPARED  
 2/27/2024  
 MO ROUTE 366 STATE MO  
 DISTRICT SL SHEET NO. 195  
 COUNTY ST. LOUIS  
 JOB NO. J6S3582  
 CONTRACT ID.  
 PROJECT NO.  
 BRIDGE NO.

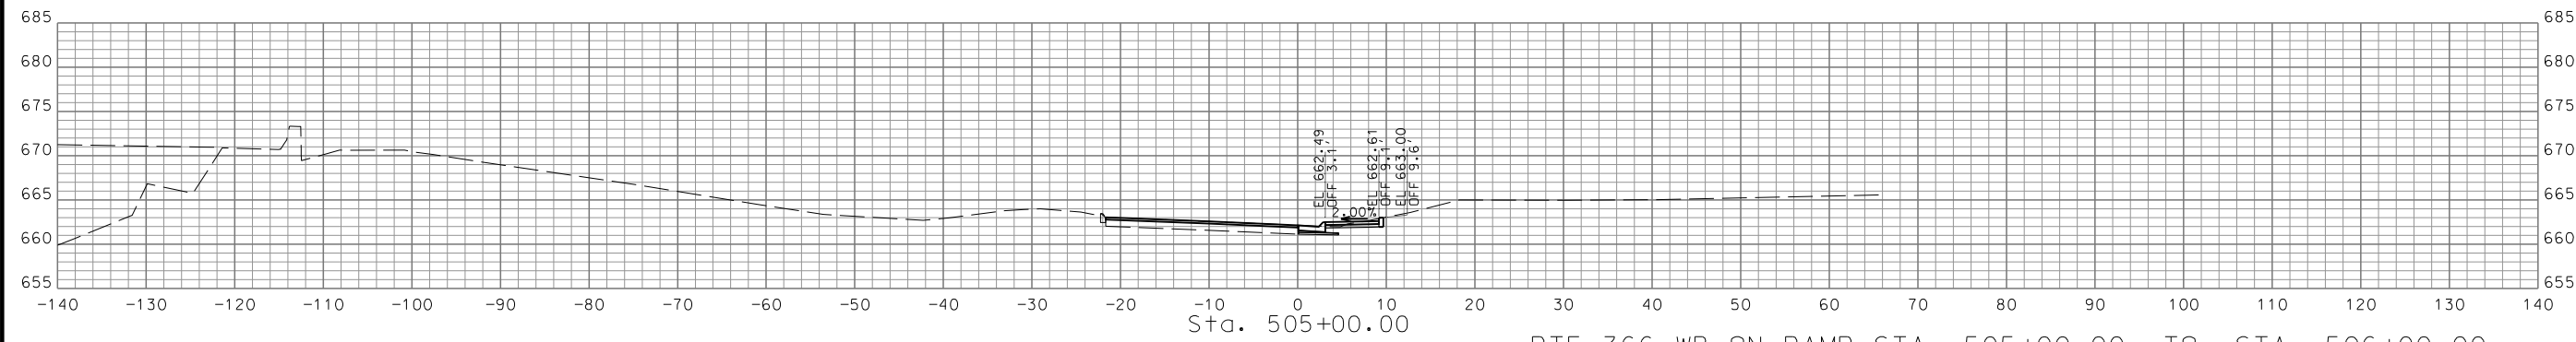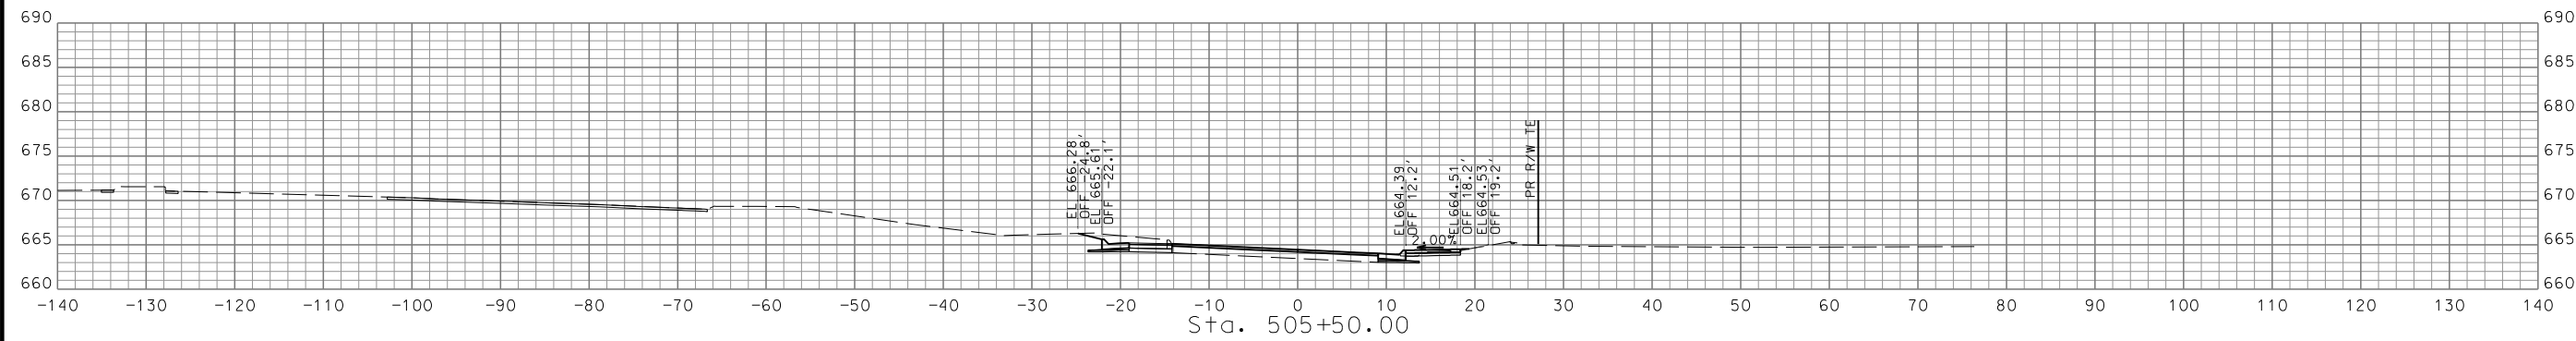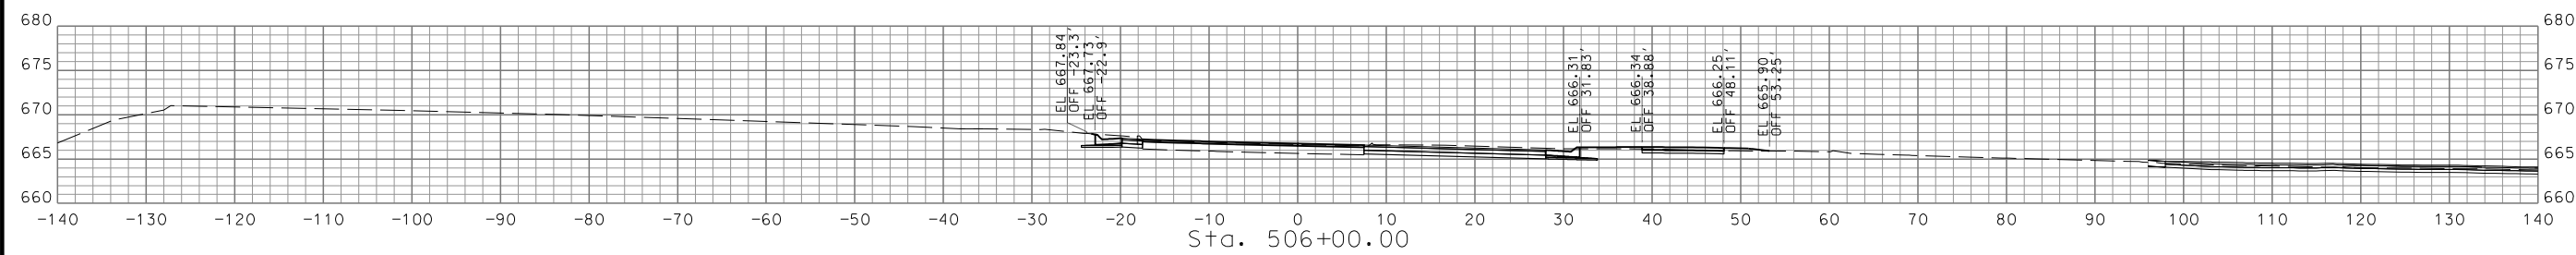

RTE 366 WB ON RAMP STA. 505+00.00 TO STA. 506+00.00

DATE	DESCRIPTION


MISSOURI HIGHWAYS AND TRANSPORTATION COMMISSION  
  
 105 WEST CAPITOL  
 JEFFERSON CITY, MO 65102  
 1-888-ASK-MODOT (1-888-275-6636)

**GBA**  
 16305 Swingley Ridge  
 Dr., Ste 300  
 Chesterfield, Missouri  
 63017  
 636.240.2444  
 www.gbateam.com  
 GEORGE BUTLER  
 ASSOCIATES, INC.  
 PRO. ENGINEER 000133  
 ARCHITECT 000212  
 PRO. LAND SURVEYOR 000059






GARY A. WHITESIDE  
 PROFESSIONAL  
 ENGINEER  
 PE-202000097

IF A SEAL IS PRESENT ON THIS SHEET IT HAS BEEN ELECTRONICALLY SEALED AND DATED.

DISCLAIMER  
THE PROFESSIONAL WHOSE SIGNATURE AND PERSONAL SEAL APPEAR HEREON ASSUMES RESPONSIBILITY ONLY FOR WHAT APPEARS ON THIS PAGE, AND DISCLAIMS (PURSUANT TO SECTION 327.411 RSMO) SPECIFICATION, ESTIMATES, REPORTS, OR OTHER DOCUMENTS OR INSTRUMENTS NOT SEALED BY THE UNDERSIGNED PROFESSIONAL RELATING TO OR INTENDED TO BE USED FOR ANY PART OR PARTS OF THE PROJECT TO WHICH THIS PAGE REFERS.

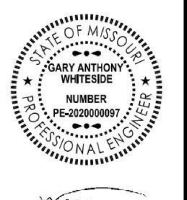

DATE PREPARED  
2/27/2024  
MO ROUTE STATE  
366 MO  
DISTRICT SHEET NO.  
SL 196  
COUNTY  
ST. LOUIS  
JOB NO.  
J6S3582  
CONTRACT ID.  
PROJECT NO.  
BRIDGE NO.

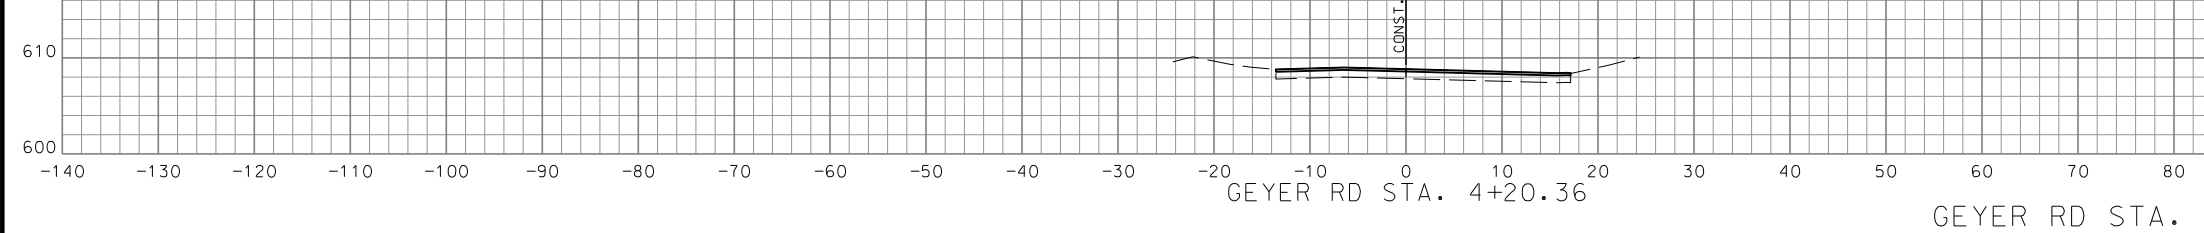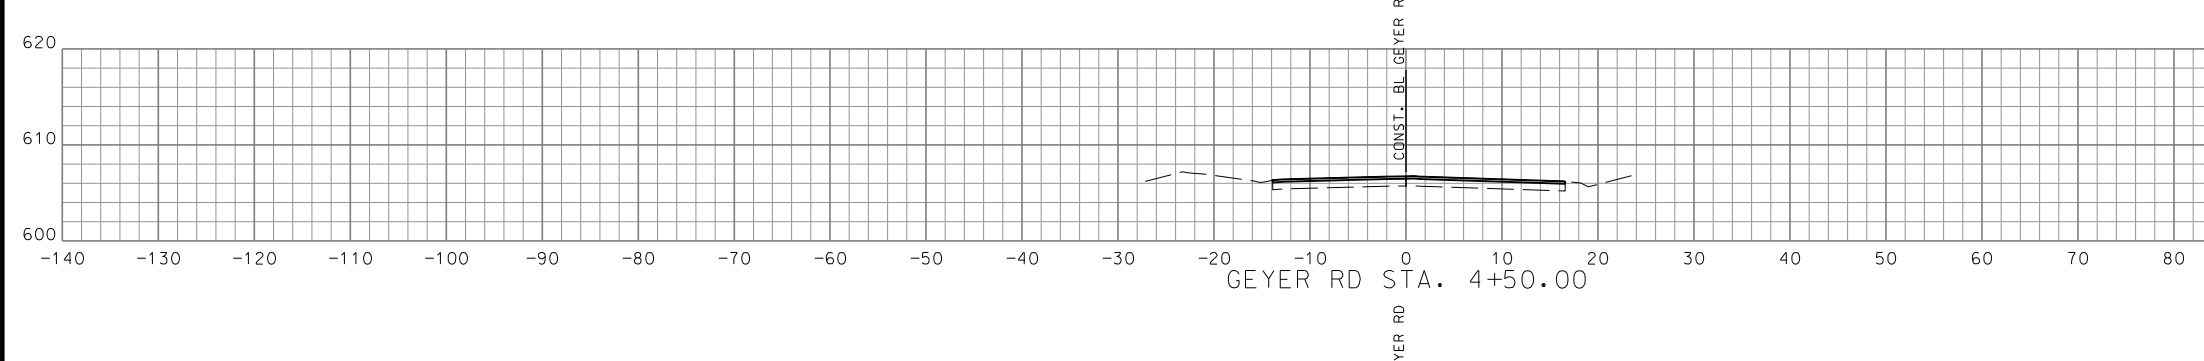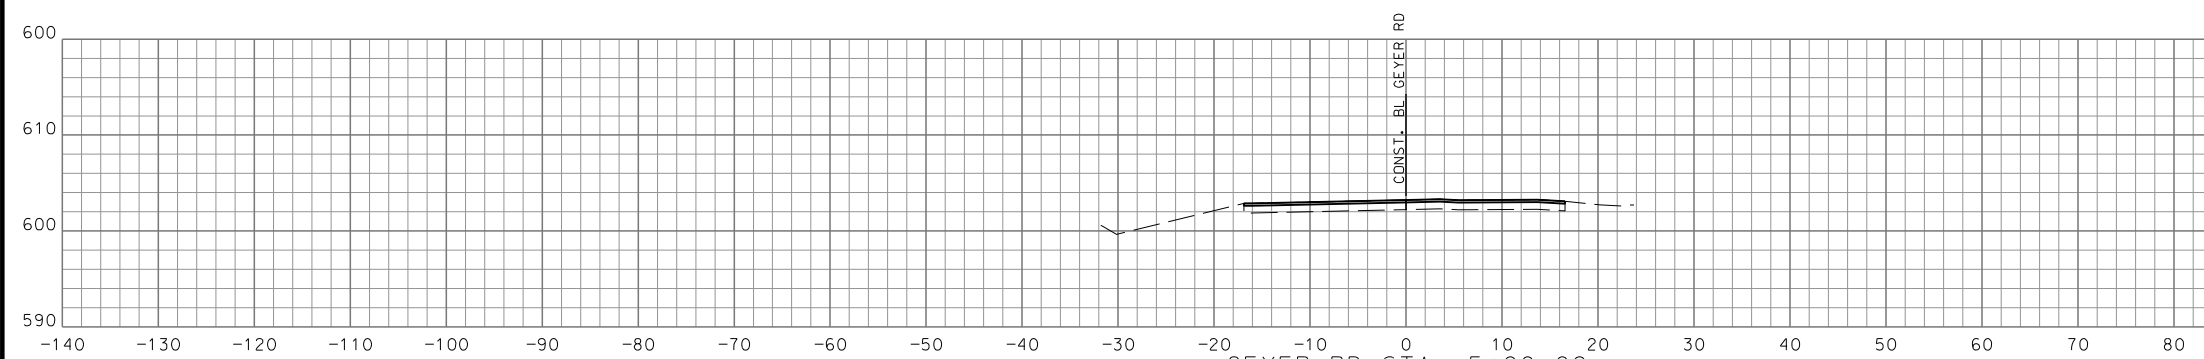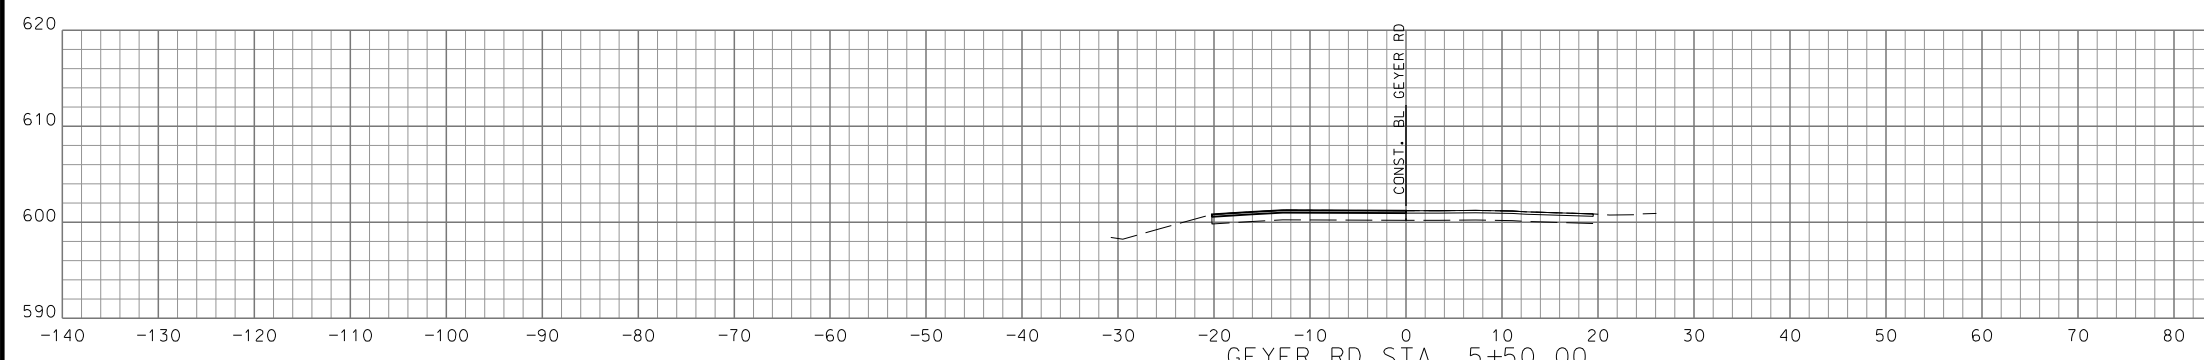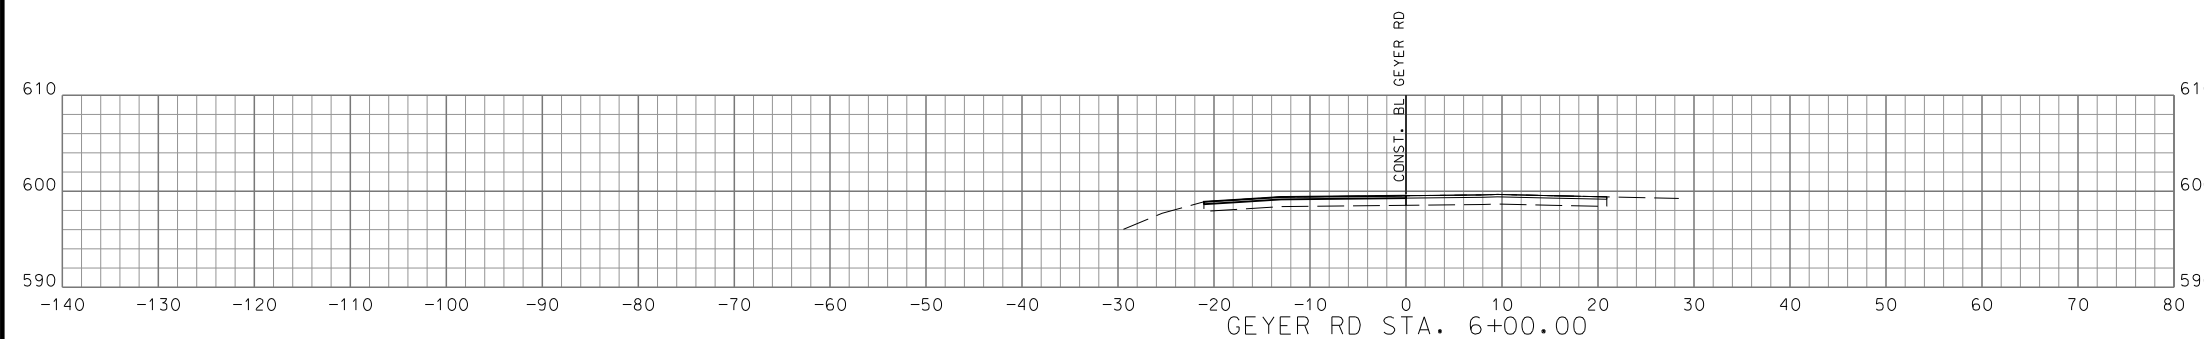

GEYER RD STA. 4+20.36 TO STA. 6+00.00

DESCRIPTION	DATE

MISSOURI HIGHWAYS AND TRANSPORTATION COMMISSION  
  
105 WEST CAPITOL JEFFERSON CITY, MO 65102  
1-888-ASK-MODOT (1-888-275-6636)

**GBA**  
16305 Swingley Ridge Dr., Ste 300  
Chesterfield, Missouri 63017  
636.240.2444  
www.gbateam.com  
GEORGE BUTLER ASSOCIATES, INC.  
PRO. ENGINEER 000133  
ARCHITECT 000212  
PRO. LAND SURVEYOR 000059  
GARY A. WHITESIDE  
PROFESSIONAL ENGINEER  
PE-202000097

IF A SEAL IS PRESENT ON THIS SHEET IT HAS BEEN ELECTRONICALLY SEALED AND DATED. REV.

DISCLAIMER  
 THE PROFESSIONAL WHOSE SIGNATURE AND PERSONAL SEAL APPEAR HEREON ASSUMES RESPONSIBILITY ONLY FOR WHAT APPEARS ON THIS PAGE, AND DISCLAIMS (PURSUANT TO SECTION 327.411 RSMO) SPECIFICATION, ESTIMATES, REPORTS, OR OTHER DOCUMENTS OR INSTRUMENTS NOT SEALED BY THE UNDERSIGNED PROFESSIONAL RELATING TO OR INTENDED TO BE USED FOR ANY PART OR PARTS OF THE PROJECT TO WHICH THIS PAGE REFERS.



DATE PREPARED

2/27/2024

MO. ROUTE	STATE
-----------	-------

366	MO
-----	----

DISTRICT	SHEET NO.
----------	-----------

SL	197
----	-----

COUNTY

ST. LOUIS

JOB NO.

J6S3582

CONTRACT ID.

PROJECT NO.

BRIDGE NO.

--

--

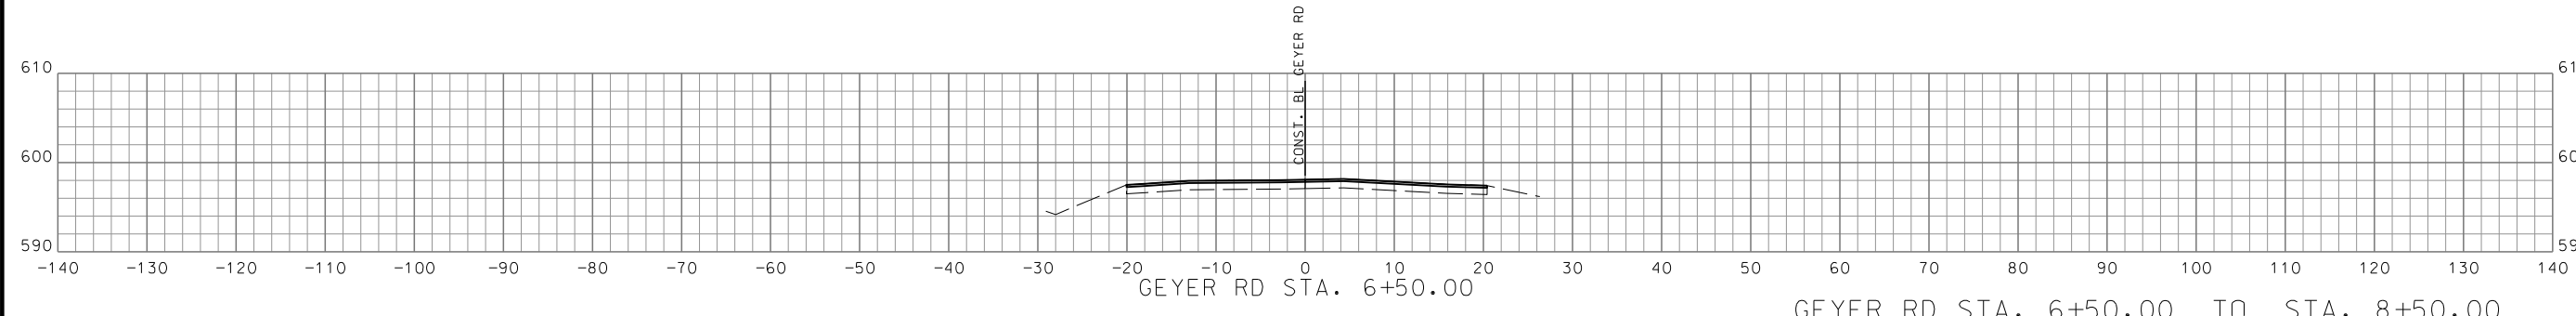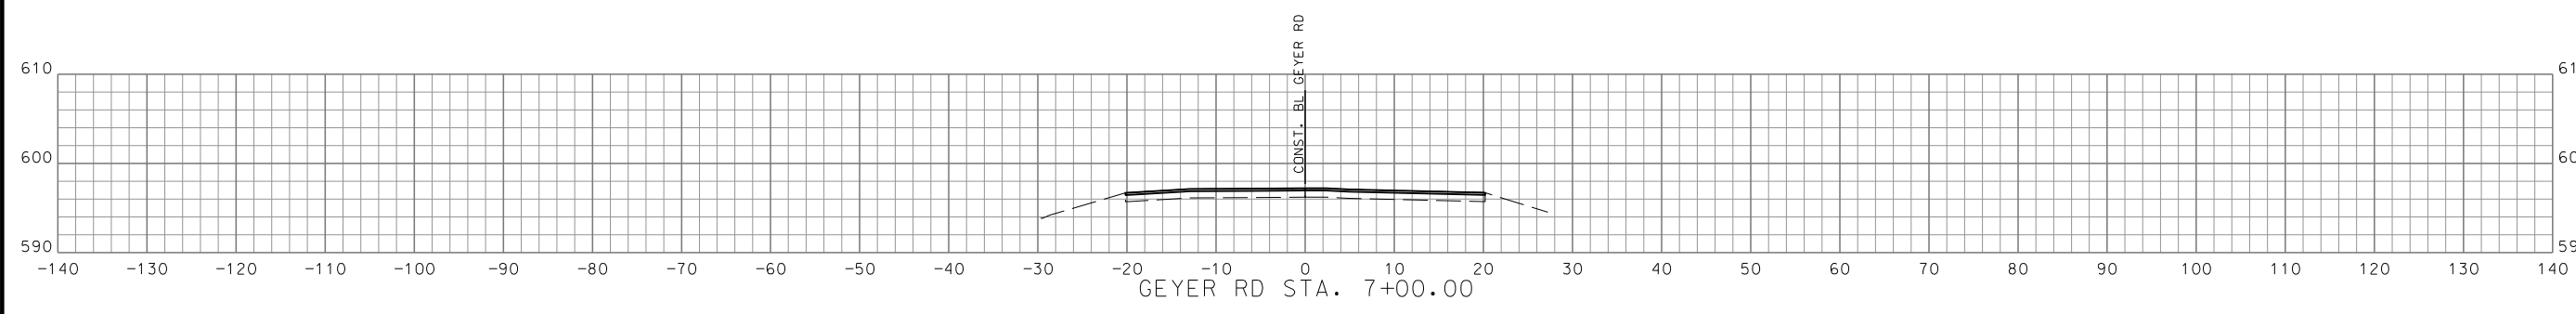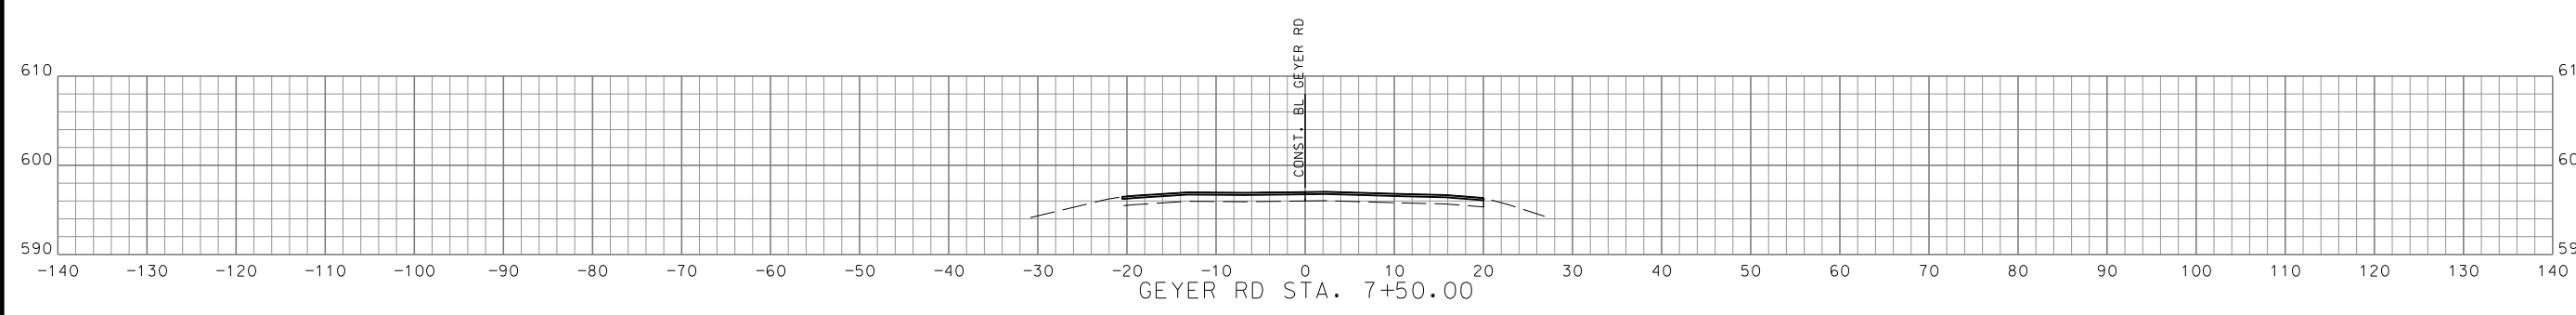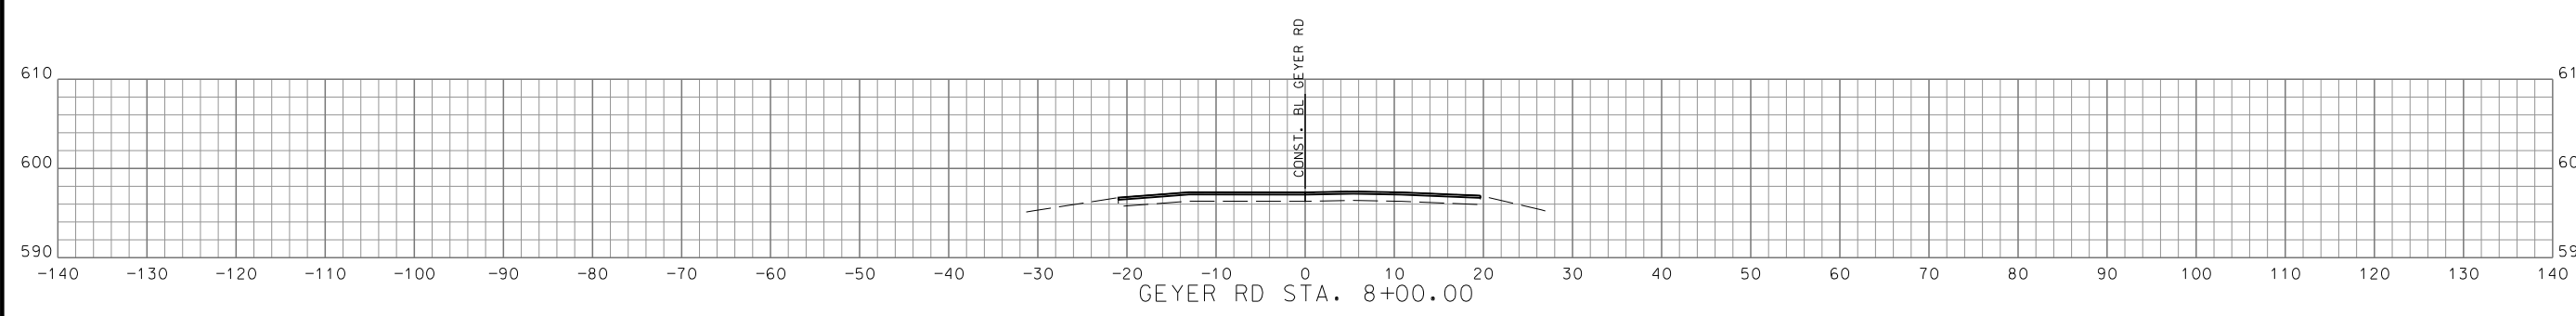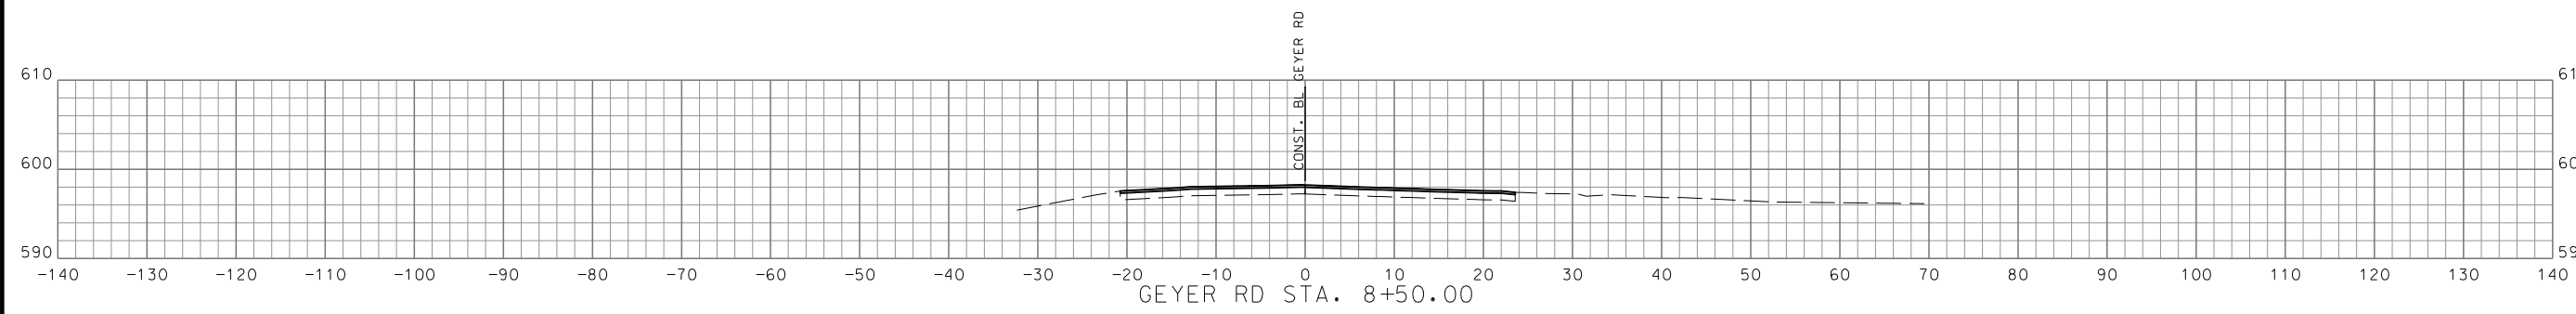


GEYER RD STA. 6+50.00 TO STA. 8+50.00

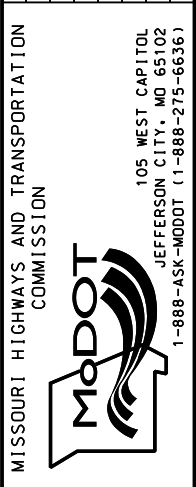


GARY A. WHITESIDE  
 PROFESSIONAL  
 ENGINEER  
 PE-202000097

IF A SEAL IS PRESENT ON THIS SHEET IT HAS BEEN ELECTRONICALLY SEALED AND DATED.

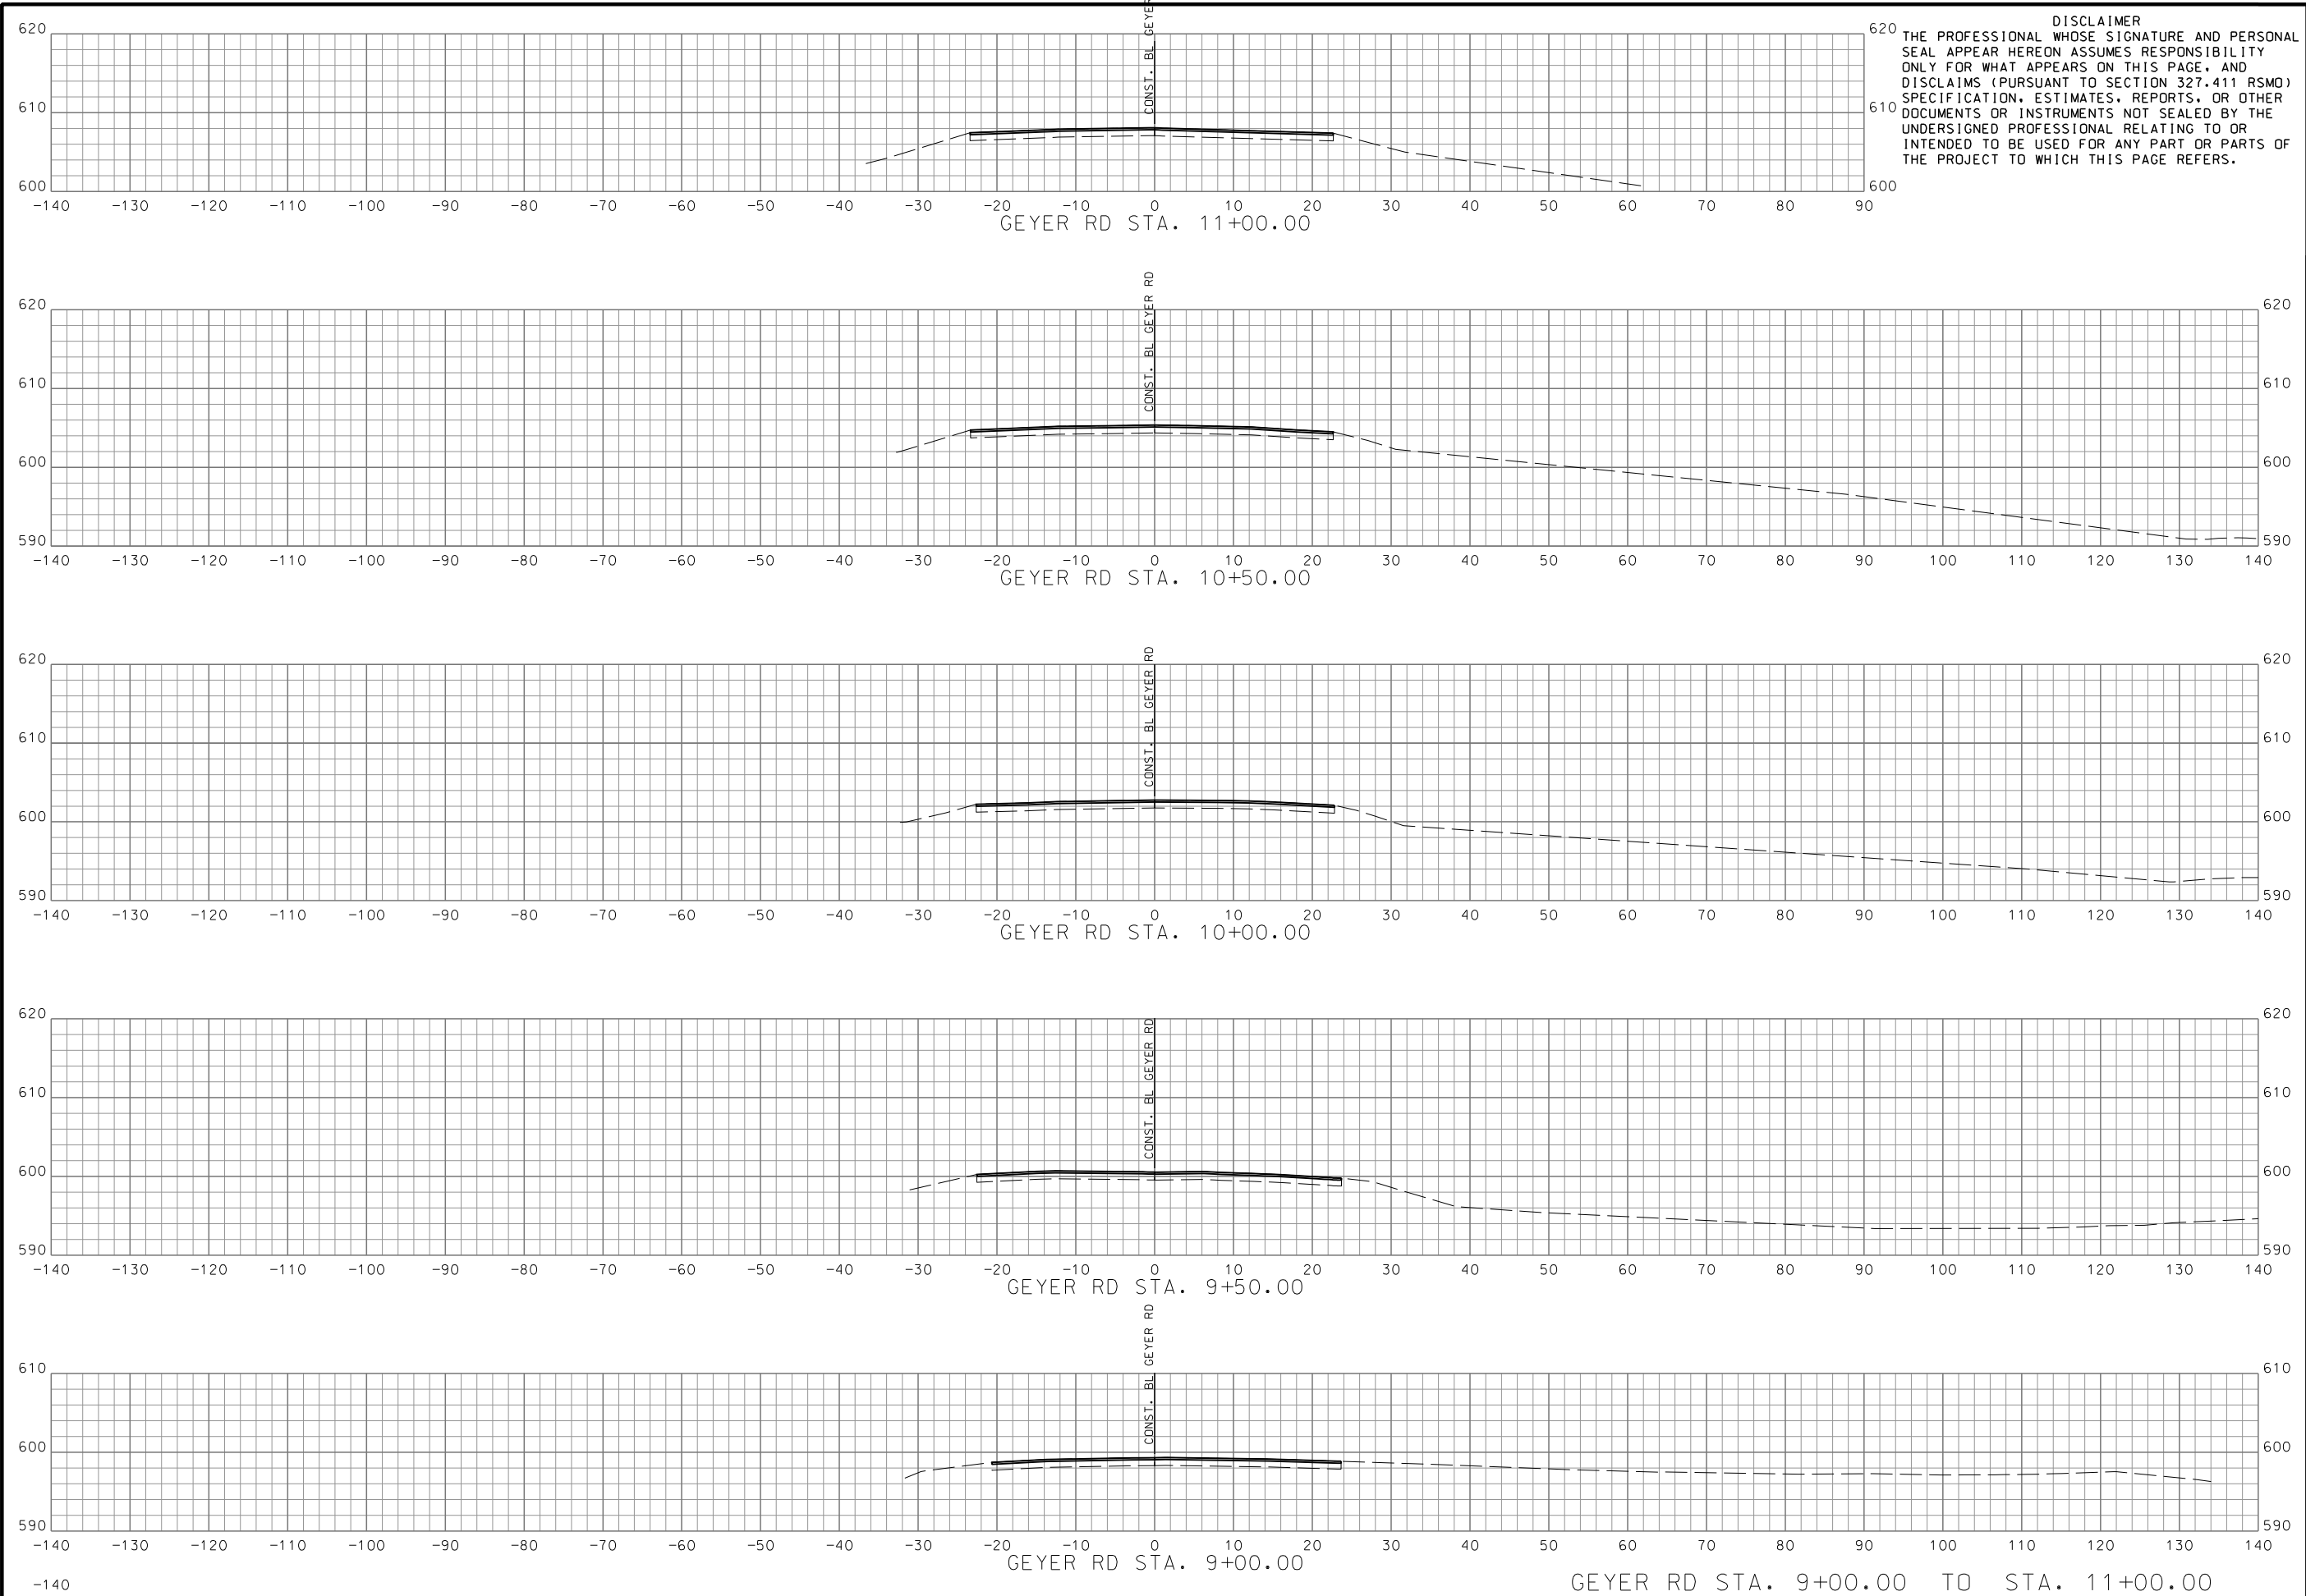

DISCLAIMER  
 THE PROFESSIONAL WHOSE SIGNATURE AND PERSONAL SEAL APPEAR HEREON ASSUMES RESPONSIBILITY ONLY FOR WHAT APPEARS ON THIS PAGE, AND DISCLAIMS (PURSUANT TO SECTION 327.411 RSMO) SPECIFICATION, ESTIMATES, REPORTS, OR OTHER DOCUMENTS OR INSTRUMENTS NOT SEALED BY THE UNDERSIGNED PROFESSIONAL RELATING TO OR INTENDED TO BE USED FOR ANY PART OR PARTS OF THE PROJECT TO WHICH THIS PAGE REFERS.

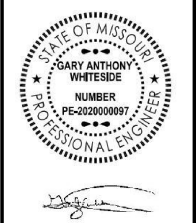

DATE PREPARED  
 2/27/2024  
 MO ROUTE 366 STATE MO  
 DISTRICT SL SHEET NO. 198  
 COUNTY ST. LOUIS  
 JOB NO. J6S3582  
 CONTRACT ID.  
 PROJECT NO.  
 BRIDGE NO.


DESCRIPTION	DATE

MISSOURI HIGHWAYS AND TRANSPORTATION COMMISSION  
  
 105 WEST CAPITOL  
 JEFFERSON CITY, MO 65102  
 1-888-ASK-MODOT (1-888-275-6636)

**GBA**  
 16305 Swingley Ridge  
 Dr., Ste 300  
 Chesterfield, Missouri  
 63017  
 636.240.2444  
 www.gbateam.com  
 GEORGE BUTLER  
 ASSOCIATES, INC.  
 PRO. ENGINEER 000133  
 ARCHITECT 000212  
 PRO. LAND SURVEYOR 000059  
 GARY A. WHITESIDE  
 PROFESSIONAL  
 ENGINEER  
 PE-202000097

IF A SEAL IS PRESENT ON THIS SHEET IT HAS BEEN ELECTRONICALLY SEALED AND DATED.

DISCLAIMER  
 THE PROFESSIONAL WHOSE SIGNATURE AND PERSONAL SEAL APPEAR HEREON ASSUMES RESPONSIBILITY ONLY FOR WHAT APPEARS ON THIS PAGE, AND DISCLAIMS (PURSUANT TO SECTION 327.411 RSMO) SPECIFICATION, ESTIMATES, REPORTS, OR OTHER DOCUMENTS OR INSTRUMENTS NOT SEALED BY THE UNDERSIGNED PROFESSIONAL RELATING TO OR INTENDED TO BE USED FOR ANY PART OR PARTS OF THE PROJECT TO WHICH THIS PAGE REFERS.

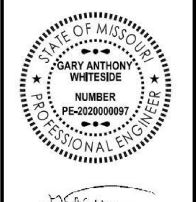

DATE PREPARED  
 2/27/2024

MO ROUTE 366 STATE MO

DISTRICT SL SHEET NO. 199


COUNTY ST. LOUIS

JOB NO. J6S3582

CONTRACT ID.

PROJECT NO.

BRIDGE NO.

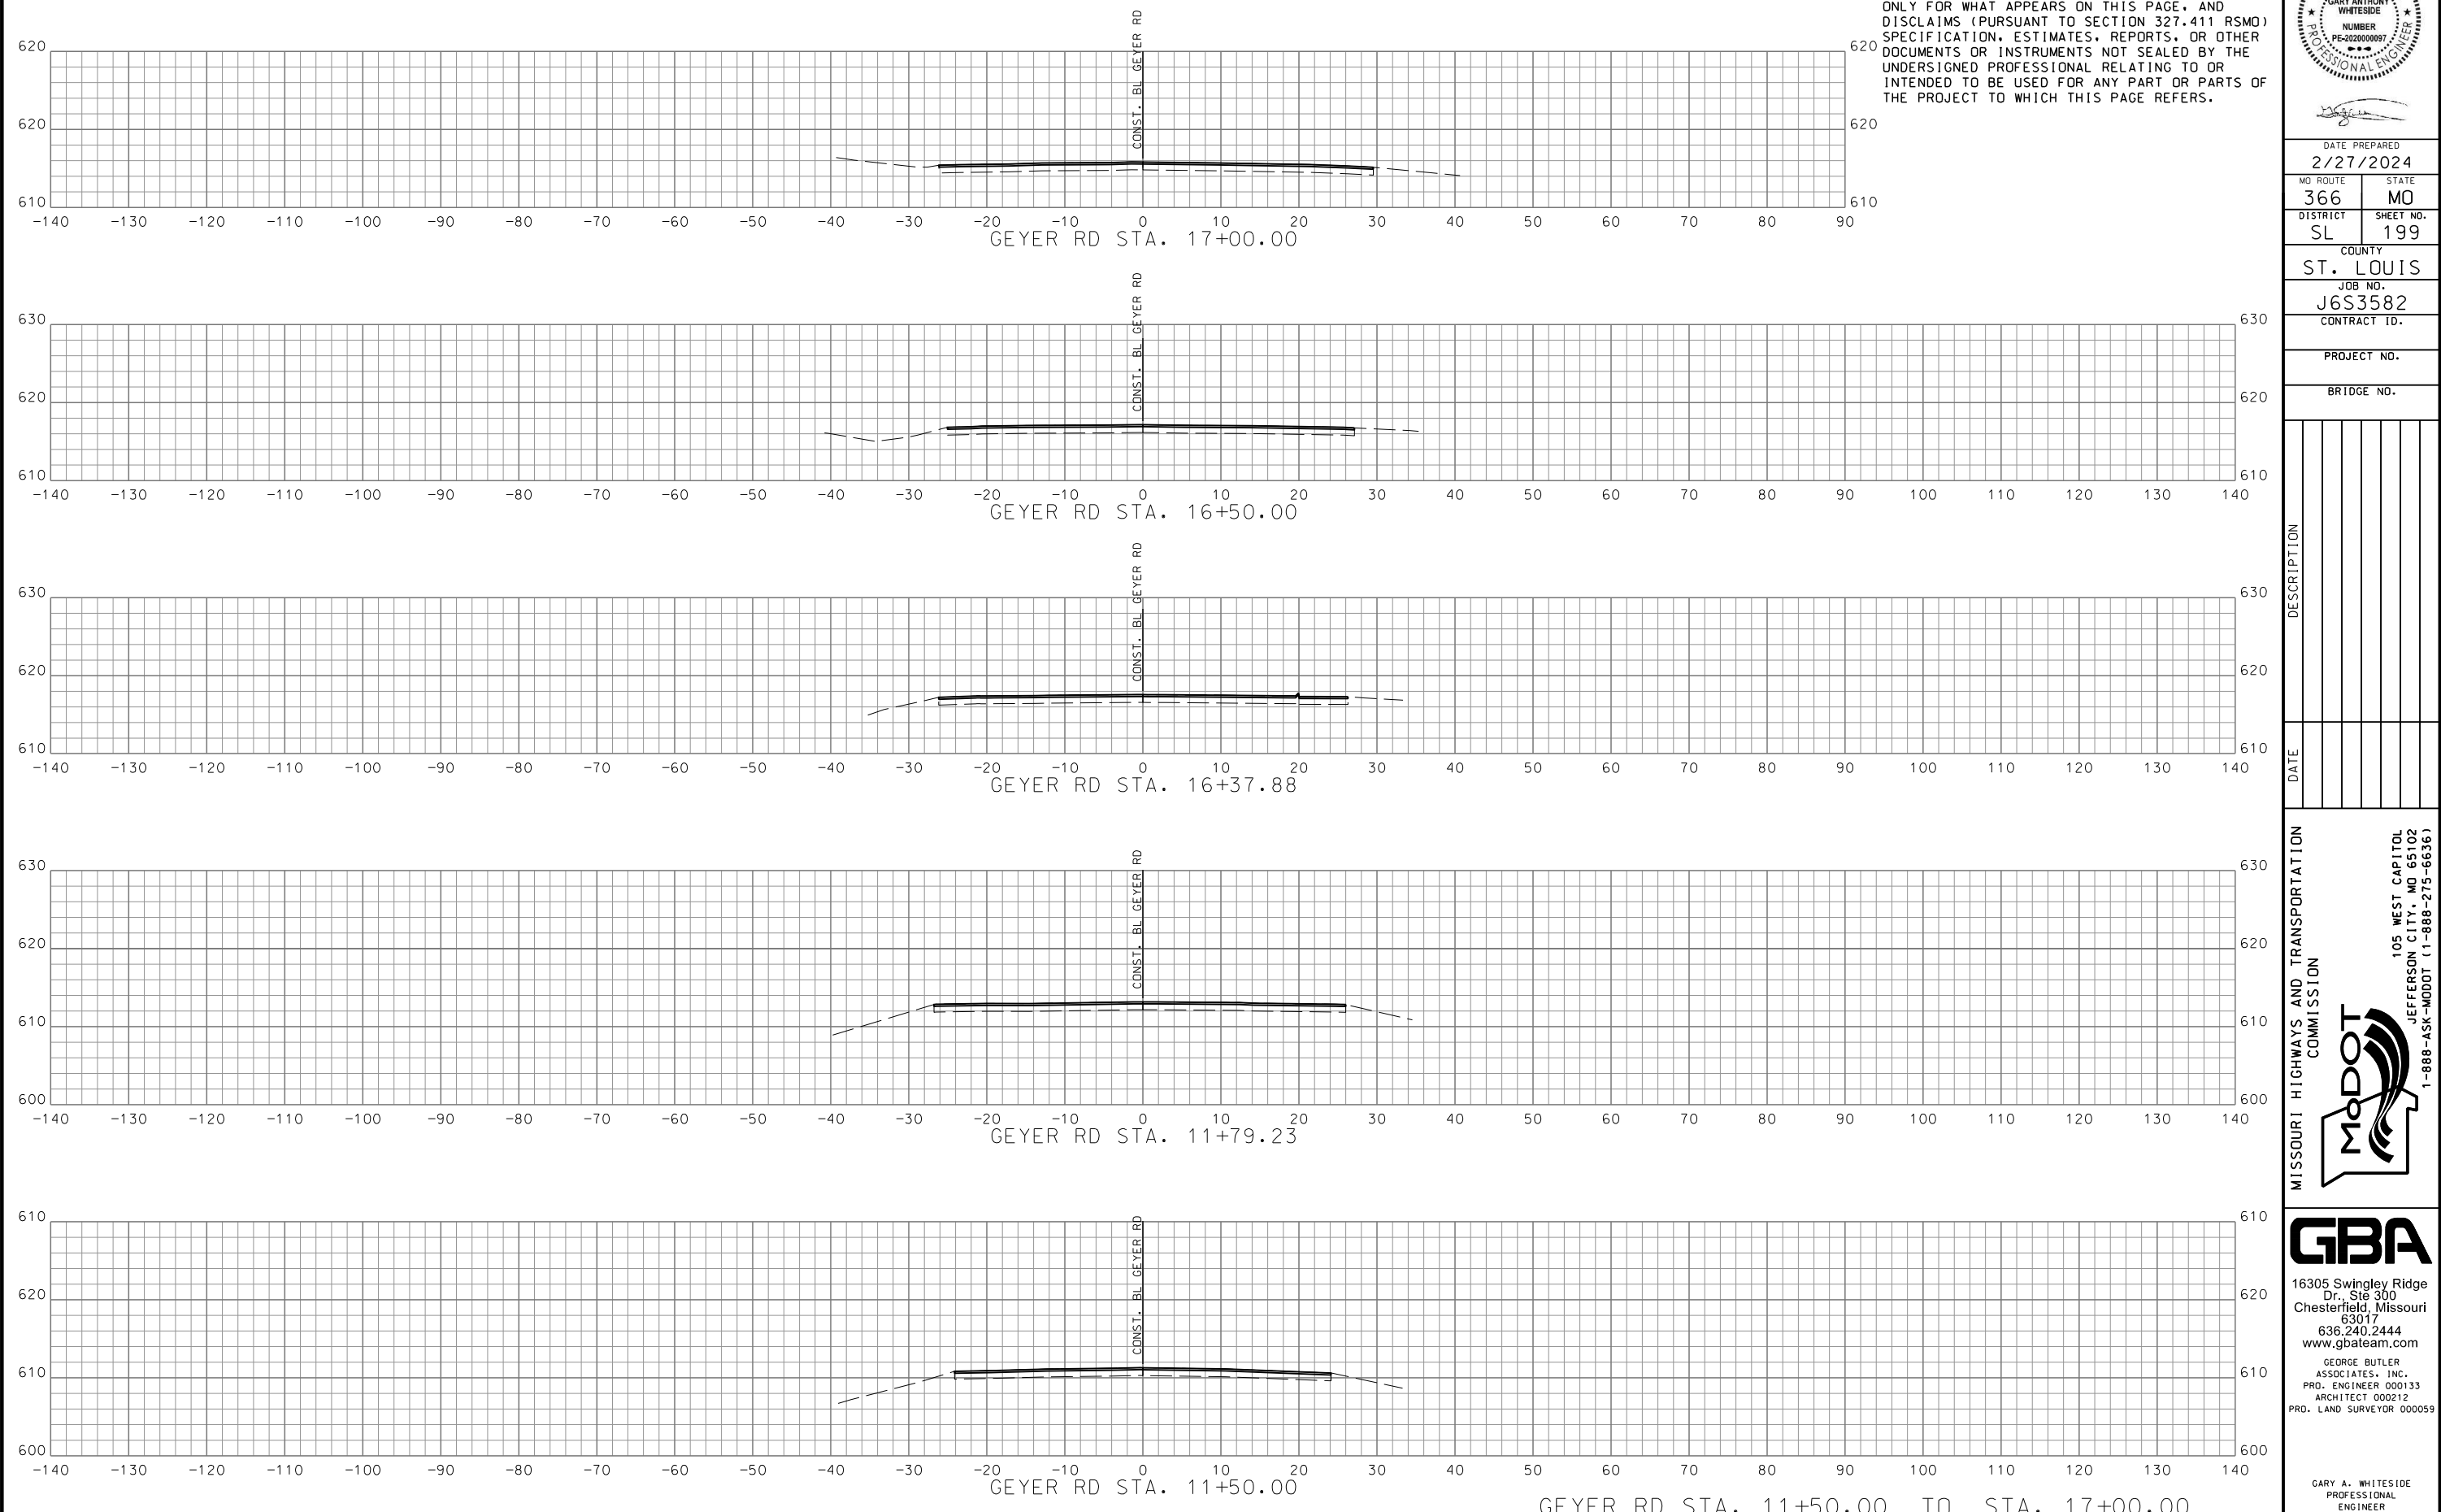

DESCRIPTION	DATE

MISSOURI HIGHWAYS AND TRANSPORTATION COMMISSION

105 WEST CAPITOL  
 JEFFERSON CITY, MO 65102  
 1-888-ASK-MODOT (1-888-275-6636)

**GBA**

16305 Swingley Ridge  
 Dr., Ste 300  
 Chesterfield, Missouri  
 63017  
 636.240.2444  
 www.gbateam.com

GEORGE BUTLER  
 ASSOCIATES, INC.  
 PRO. ENGINEER 000133  
 ARCHITECT 000212  
 PRO. LAND SURVEYOR 000059

GARY A. WHITESIDE  
 PROFESSIONAL  
 ENGINEER  
 PE-202000097

GEYER RD STA. 11+50.00 TO STA. 17+00.00

IF A SEAL IS PRESENT ON THIS SHEET IT HAS BEEN ELECTRONICALLY SEALED AND DATED.

DISCLAIMER  
 THE PROFESSIONAL WHOSE SIGNATURE AND PERSONAL SEAL APPEAR HEREON ASSUMES RESPONSIBILITY ONLY FOR WHAT APPEARS ON THIS PAGE, AND DISCLAIMS (PURSUANT TO SECTION 327.411 RSMO) SPECIFICATION, ESTIMATES, REPORTS, OR OTHER DOCUMENTS OR INSTRUMENTS NOT SEALED BY THE UNDERSIGNED PROFESSIONAL RELATING TO OR INTENDED TO BE USED FOR ANY PART OR PARTS OF THE PROJECT TO WHICH THIS PAGE REFERS.



DATE PREPARED  
 2/27/2024

MO. ROUTE	STATE
366	MO
DISTRICT	SHEET NO.
SL	200

COUNTY  
 ST. LOUIS




JOB NO.  
 J6S3582

CONTRACT ID.

PROJECT NO.

BRIDGE NO.

DESCRIPTION	DATE

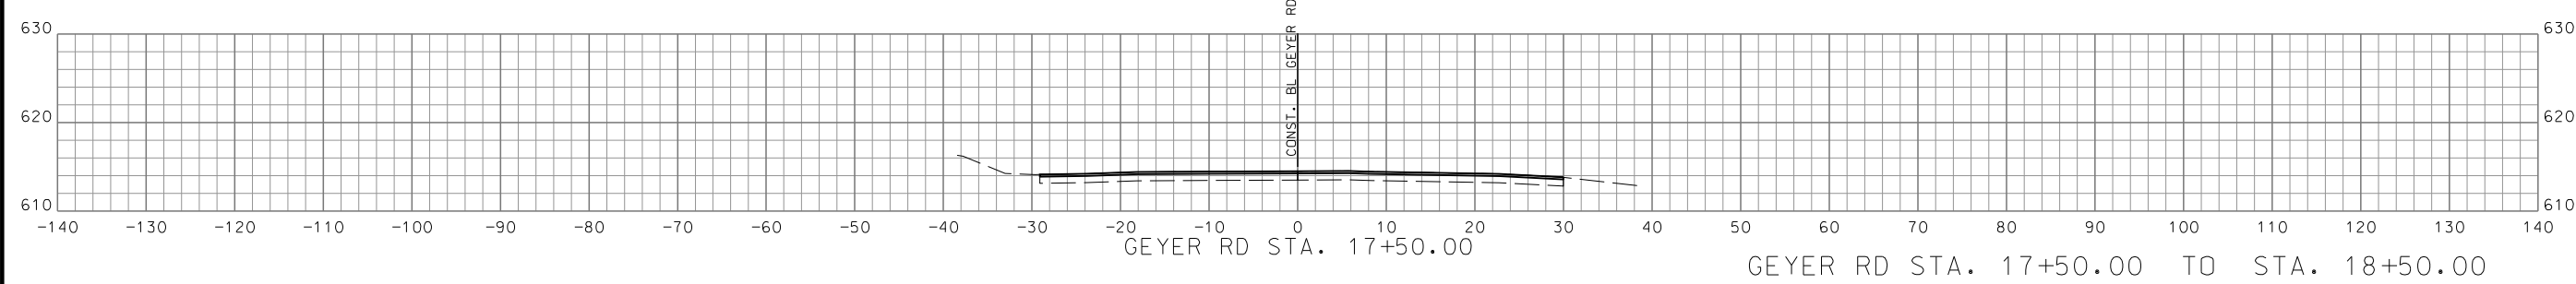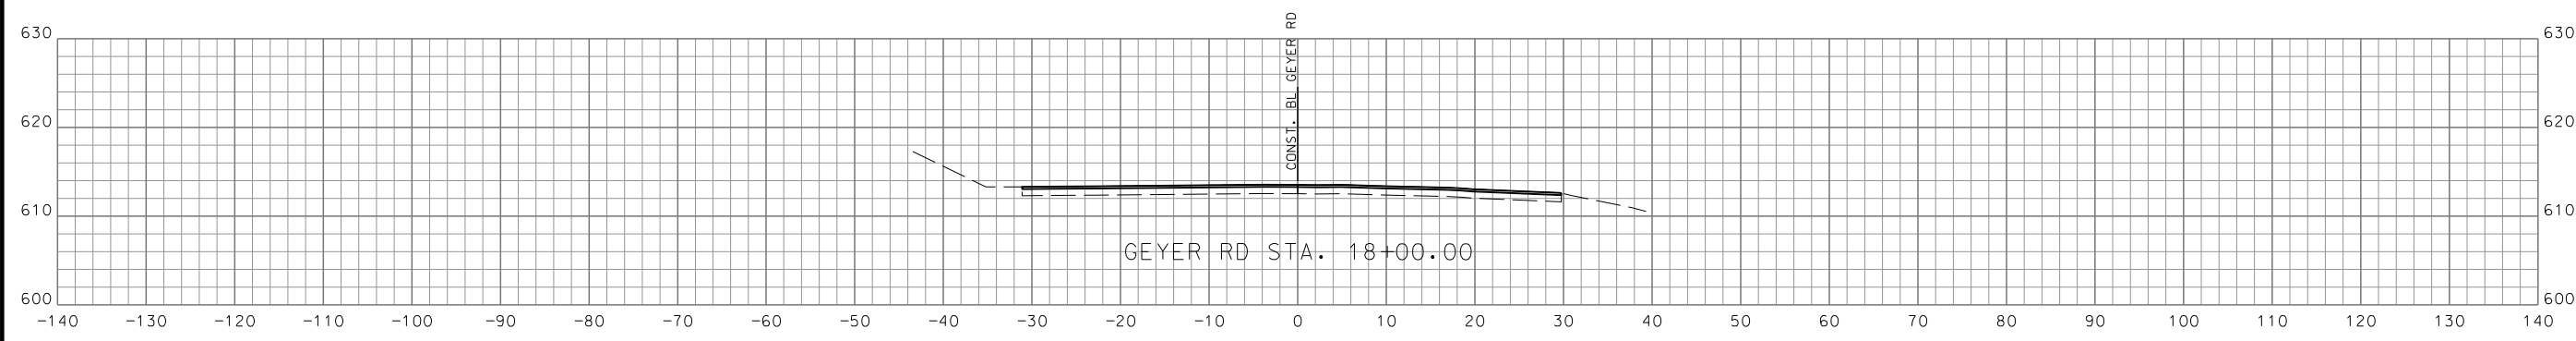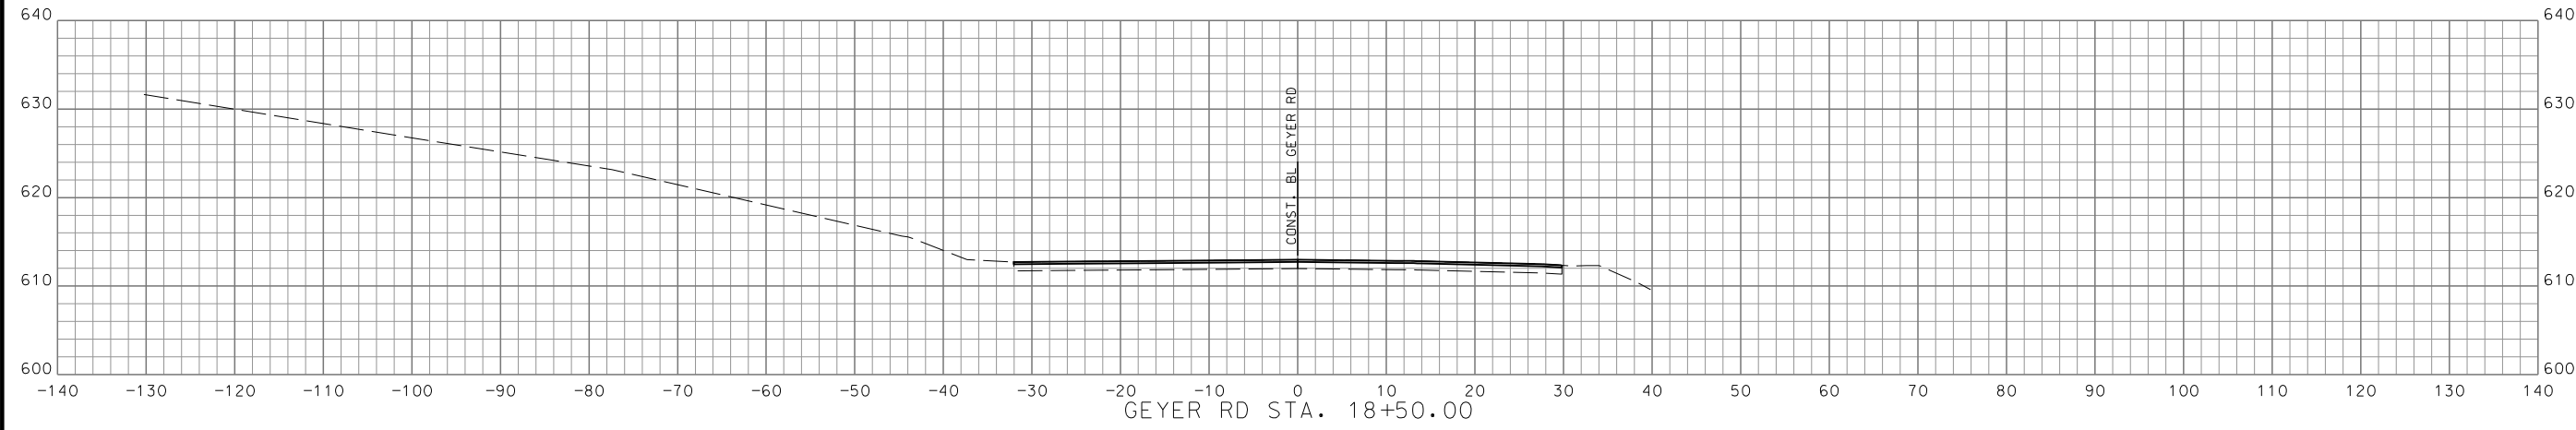

MISSOURI HIGHWAYS AND TRANSPORTATION COMMISSION

105 WEST CAPITOL  
 JEFFERSON CITY, MO 65102  
 1-888-ASK-MODOT (1-888-275-6636)

**GBA**

16305 Swingley Ridge  
 Dr., Ste 300  
 Chesterfield, Missouri  
 63017  
 636.240.2444  
 www.gbateam.com

GEORGE BUTLER  
 ASSOCIATES, INC.  
 PRO. ENGINEER 000133  
 ARCHITECT 000212  
 PRO. LAND SURVEYOR 000059






GARY A. WHITESIDE  
 PROFESSIONAL  
 ENGINEER  
 PE-202000097

IF A SEAL IS PRESENT ON THIS SHEET IT HAS BEEN ELECTRONICALLY SEALED AND DATED.





DISCLAIMER  
 THE PROFESSIONAL WHOSE SIGNATURE AND PERSONAL SEAL APPEAR HEREON ASSUMES RESPONSIBILITY ONLY FOR WHAT APPEARS ON THIS PAGE, AND DISCLAIMS (PURSUANT TO SECTION 327.411 RSMO) SPECIFICATION, ESTIMATES, REPORTS, OR OTHER DOCUMENTS OR INSTRUMENTS NOT SEALED BY THE UNDERSIGNED PROFESSIONAL RELATING TO OR INTENDED TO BE USED FOR ANY PART OR PARTS OF THE PROJECT TO WHICH THIS PAGE REFERS.

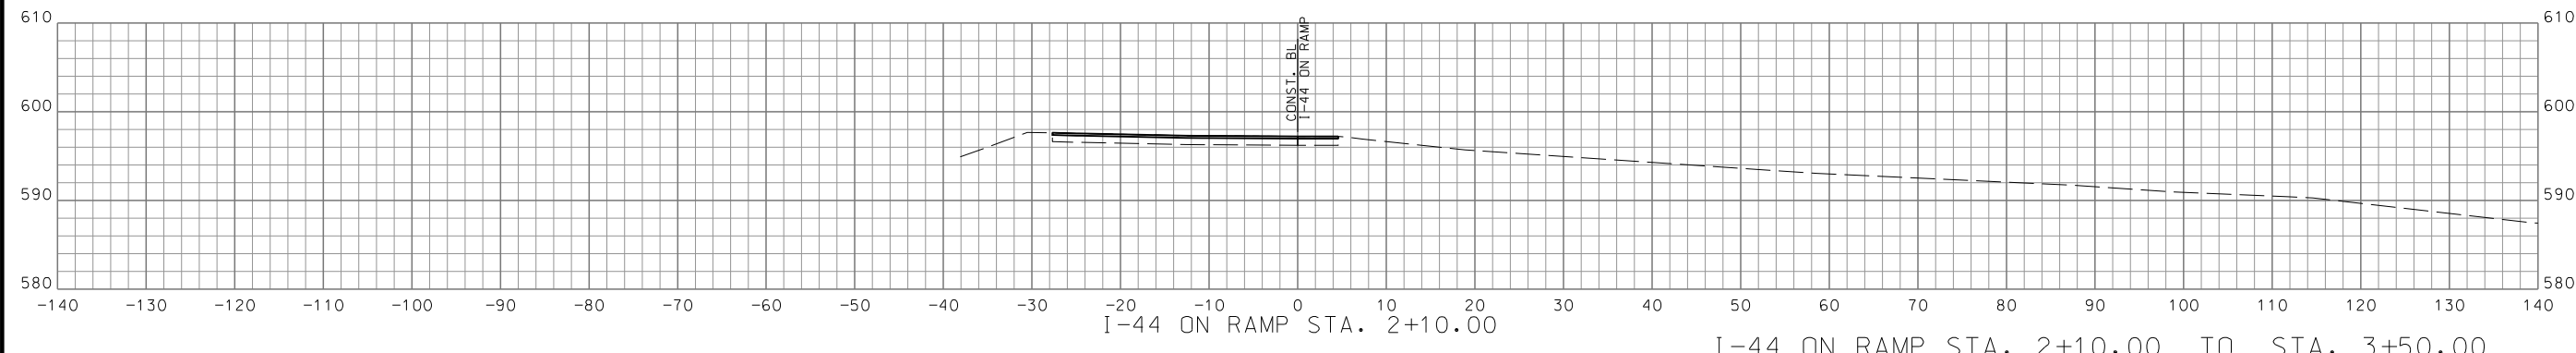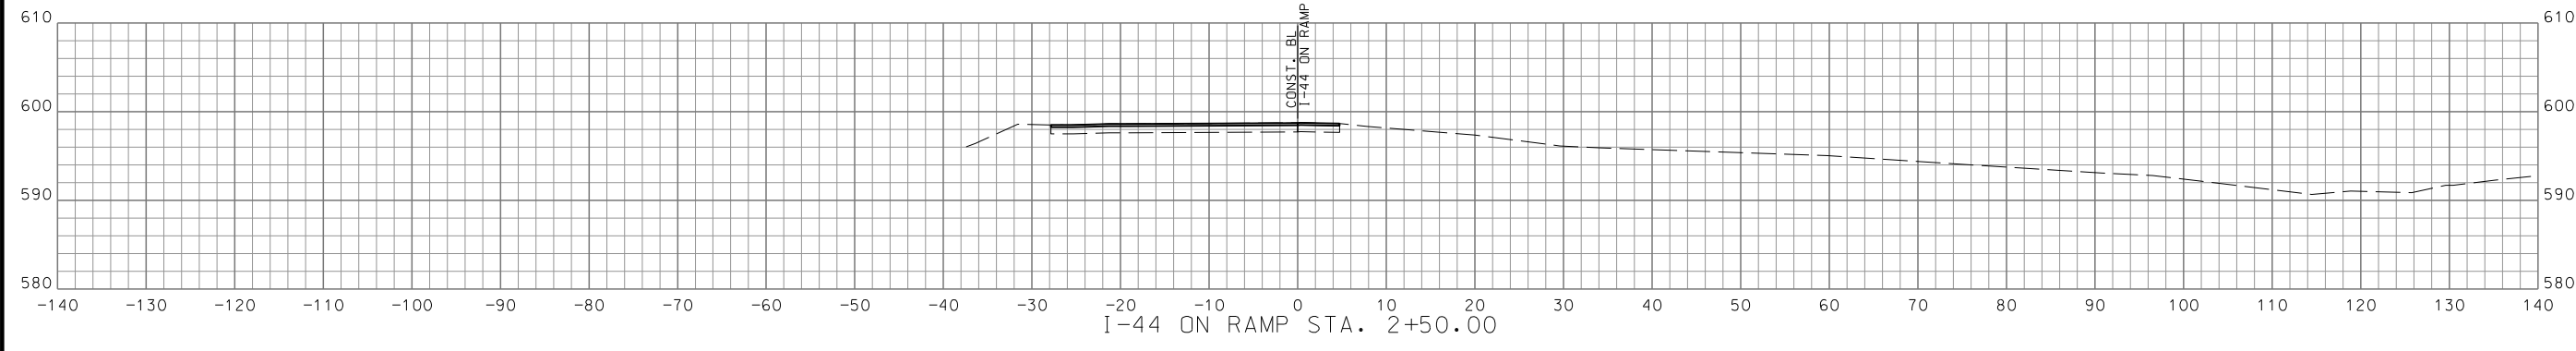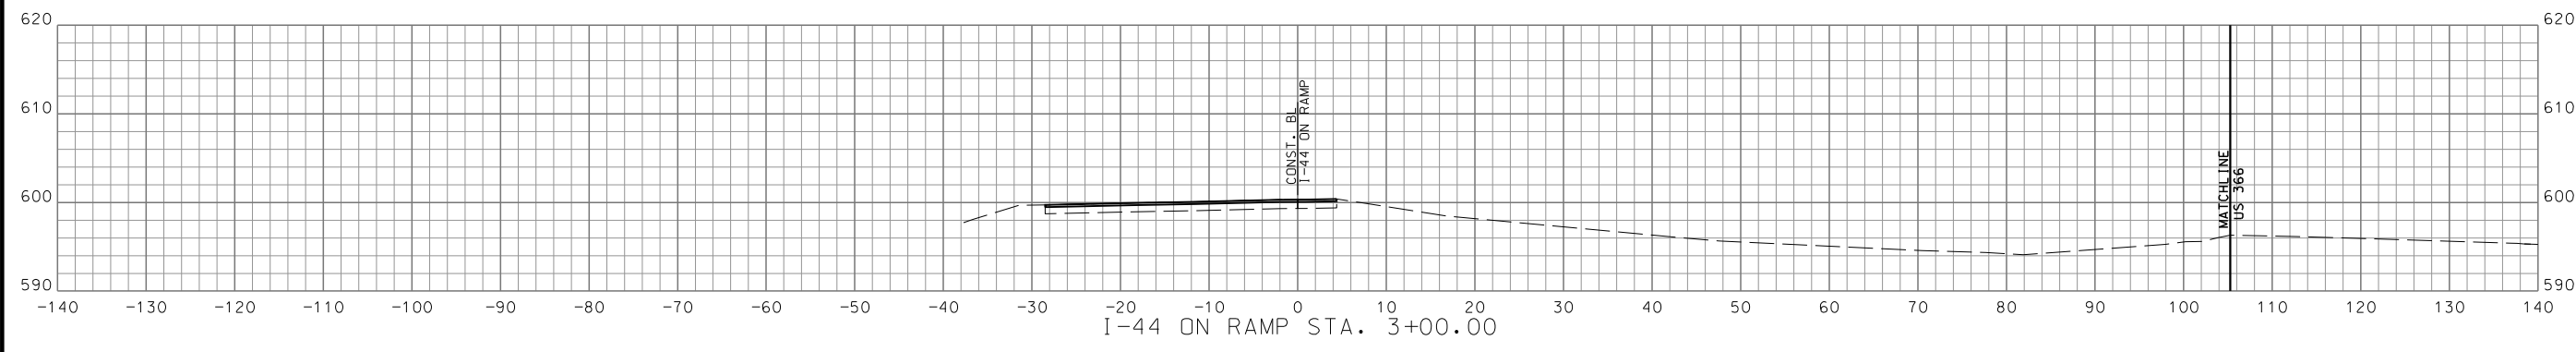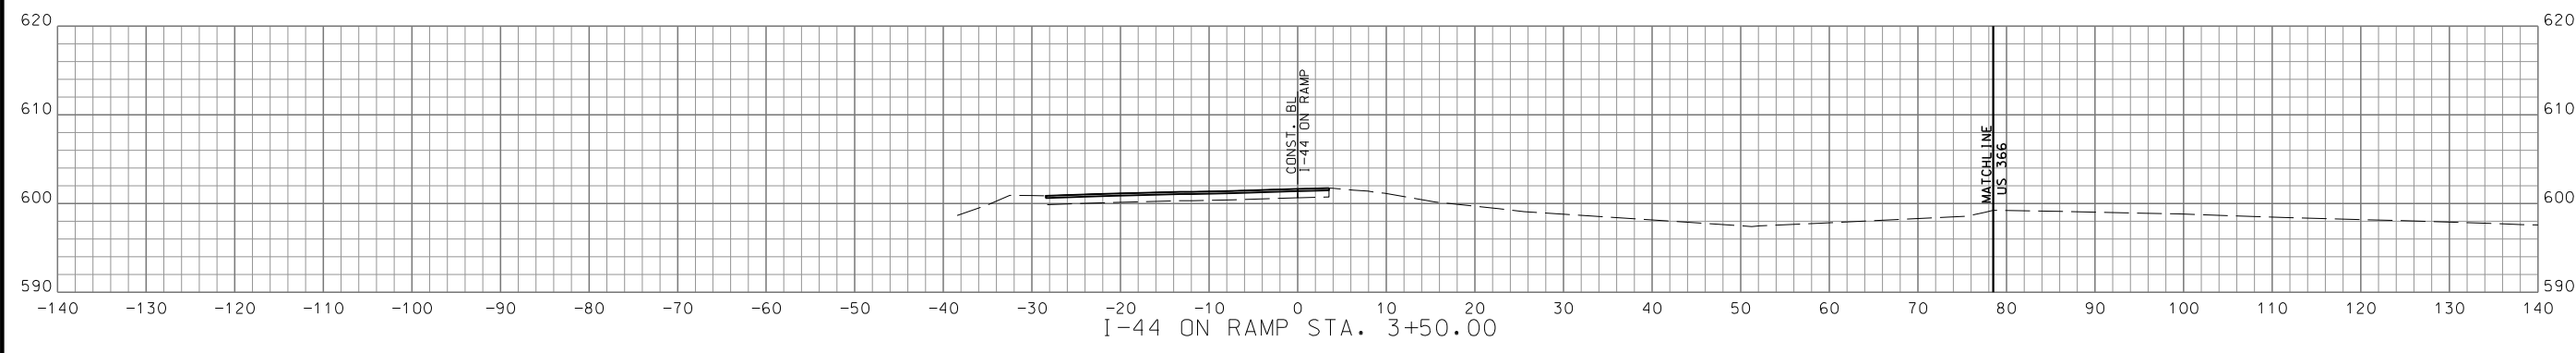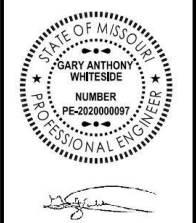

I-44 ON RAMP STA. 2+10.00 TO STA. 3+50.00

DATE PREPARED 2/27/2024	
MO ROUTE 366	STATE MO
DISTRICT SL	SHEET NO. 202
COUNTY ST. LOUIS	
JOB NO. J6S3582	
CONTRACT ID.	
PROJECT NO.	
BRIDGE NO.	

DATE	DESCRIPTION

MISSOURI HIGHWAYS AND TRANSPORTATION COMMISSION

105 WEST CAPITOL  
 JEFFERSON CITY, MO 65102  
 1-888-ASK-MODOT (1-888-275-6636)

**GBA**


16305 Swingley Ridge  
 Dr. Ste 300  
 Chesterfield, Missouri  
 63017  
 636.240.2444  
 www.gbateam.com

GEORGE BUTLER  
 ASSOCIATES, INC.  
 PRO. ENGINEER 000133  
 ARCHITECT 000212  
 PRO. LAND SURVEYOR 000059

GARY A. WHITESIDE  
 PROFESSIONAL  
 ENGINEER  
 PE-202000099





IF A SEAL IS PRESENT ON THIS SHEET IT HAS BEEN ELECTRONICALLY SEALED AND DATED.

DISCLAIMER  
 THE PROFESSIONAL WHOSE SIGNATURE AND PERSONAL SEAL APPEAR HEREON ASSUMES RESPONSIBILITY ONLY FOR WHAT APPEARS ON THIS PAGE, AND DISCLAIMS (PURSUANT TO SECTION 327.411 RSMO) SPECIFICATION, ESTIMATES, REPORTS, OR OTHER DOCUMENTS OR INSTRUMENTS NOT SEALED BY THE UNDERSIGNED PROFESSIONAL RELATING TO OR INTENDED TO BE USED FOR ANY PART OR PARTS OF THE PROJECT TO WHICH THIS PAGE REFERS.

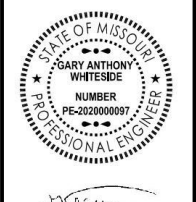

DATE PREPARED  
 2/27/2024

MO ROUTE 366	STATE MO
DISTRICT SL	SHEET NO. 203
COUNTY ST. LOUIS	
JOB NO. J6S3582	
CONTRACT ID.	
PROJECT NO.	
BRIDGE NO.	

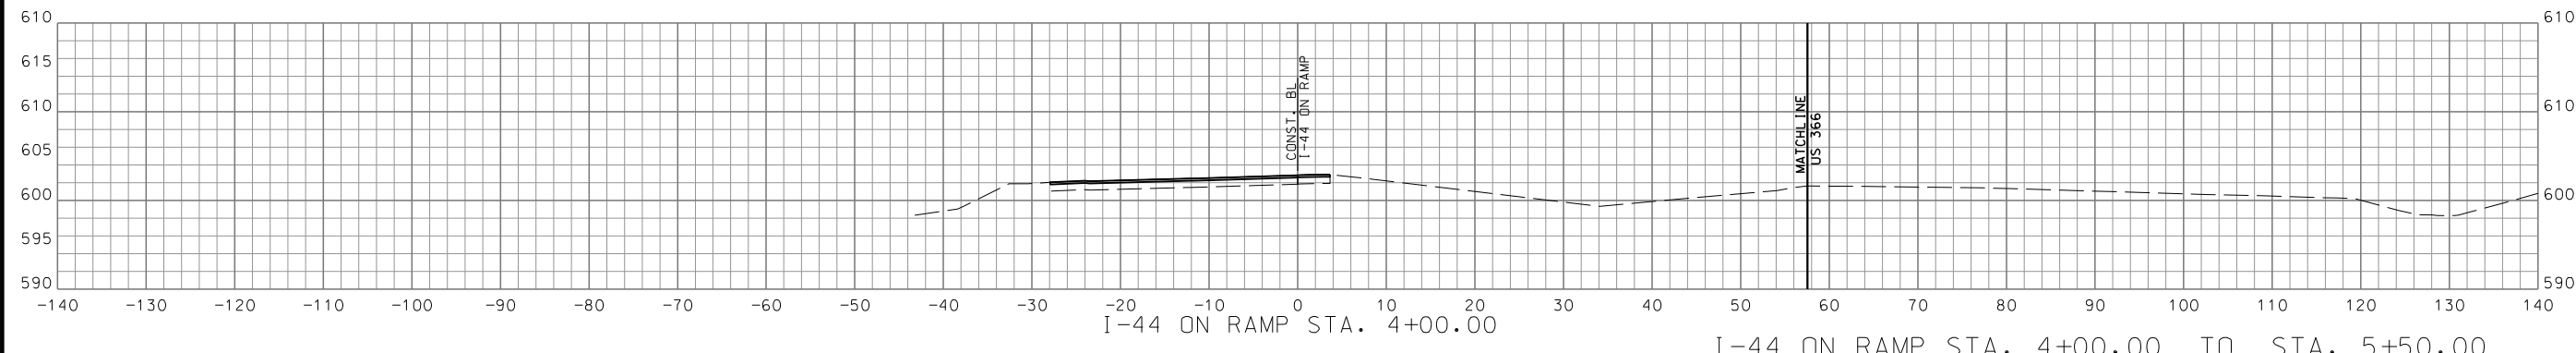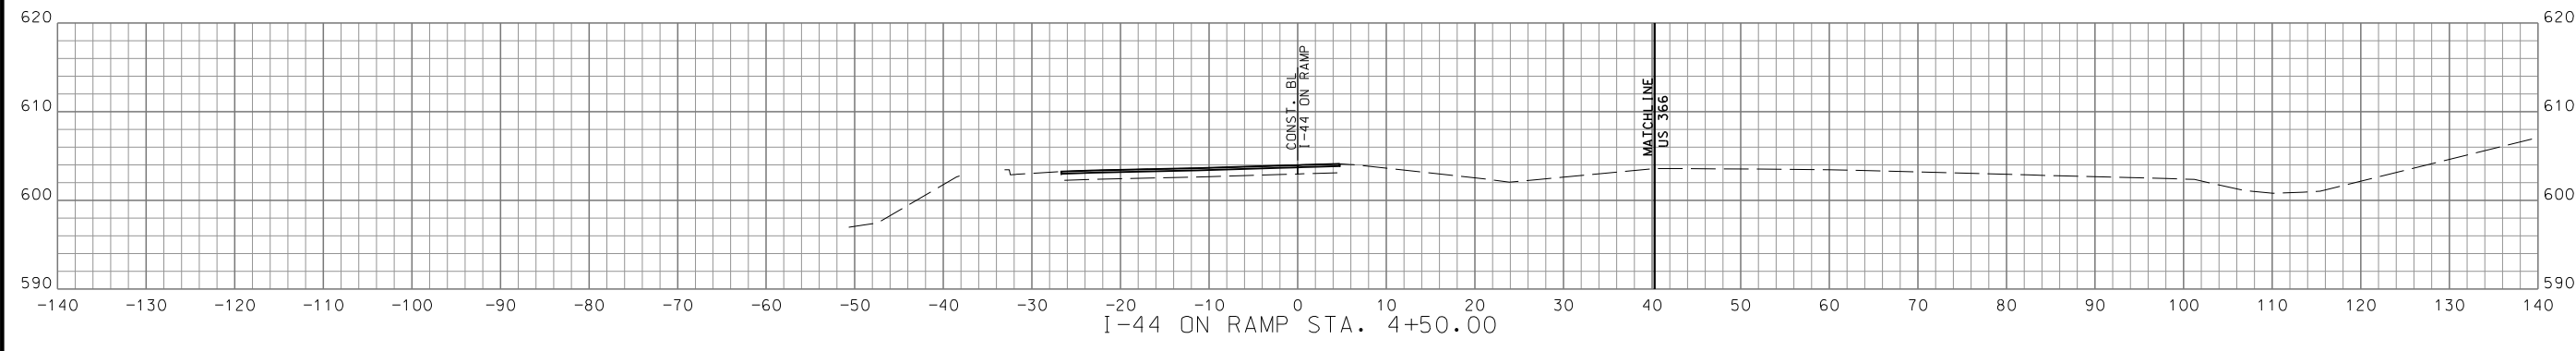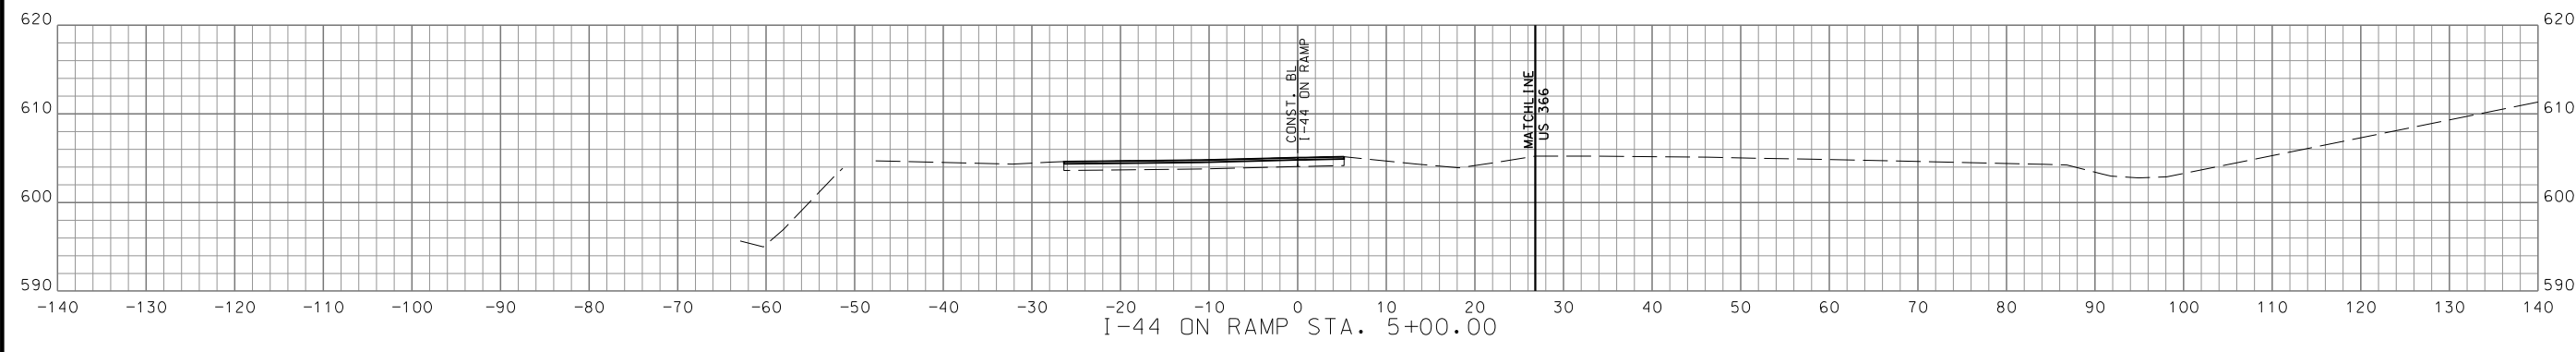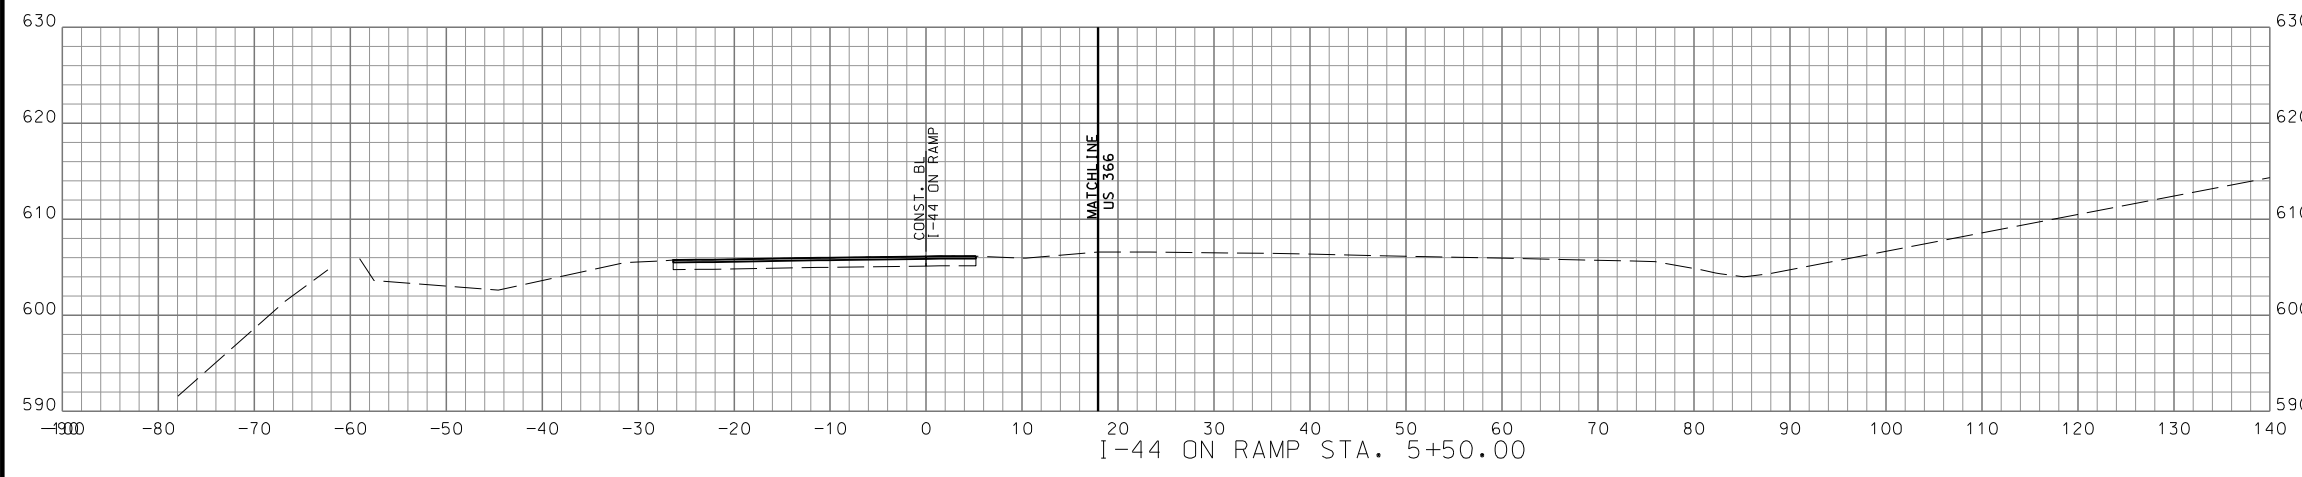

DATE	DESCRIPTION

MISSOURI HIGHWAYS AND TRANSPORTATION COMMISSION

105 WEST CAPITOL  
 JEFFERSON CITY, MO 65102  
 1-888-ASK-MODOT (1-888-275-6636)

**GBA**

16305 Swingley Ridge  
 Dr., Ste 300  
 Chesterfield, Missouri  
 63017  
 636.240.2444  
 www.gbateam.com

GEORGE BUTLER  
 ASSOCIATES, INC.  
 PRO. ENGINEER 000133  
 ARCHITECT 000212  
 PRO. LAND SURVEYOR 000059

GARY A. WHITESIDE  
 PROFESSIONAL  
 ENGINEER  
 PE-202000099

IF A SEAL IS PRESENT ON THIS SHEET IT HAS BEEN ELECTRONICALLY SEALED AND DATED.

DISCLAIMER  
 THE PROFESSIONAL WHOSE SIGNATURE AND PERSONAL SEAL APPEAR HEREON ASSUMES RESPONSIBILITY ONLY FOR WHAT APPEARS ON THIS PAGE, AND DISCLAIMS (PURSUANT TO SECTION 327.411 RSMO) SPECIFICATION, ESTIMATES, REPORTS, OR OTHER DOCUMENTS OR INSTRUMENTS NOT SEALED BY THE UNDERSIGNED PROFESSIONAL RELATING TO OR INTENDED TO BE USED FOR ANY PART OR PARTS OF THE PROJECT TO WHICH THIS PAGE REFERS.



DATE PREPARED  
 2/27/2024

MO. ROUTE 366	STATE MO
DISTRICT SL	SHEET NO. 204



COUNTY  
 ST. LOUIS

JOB NO.  
 J6S3582

CONTRACT ID.

PROJECT NO.

BRIDGE NO.

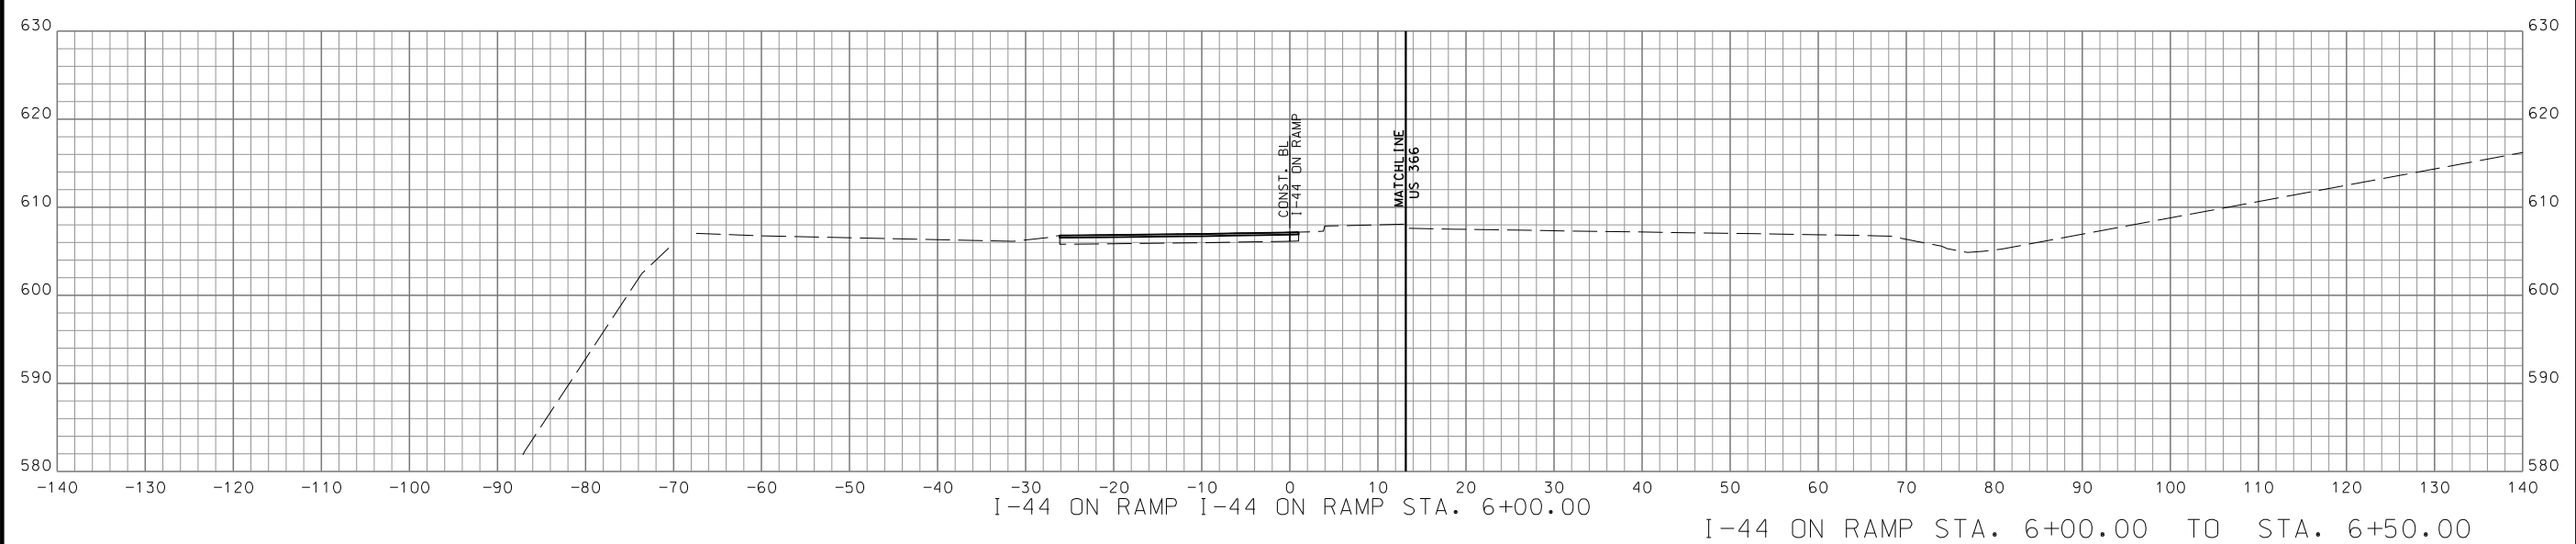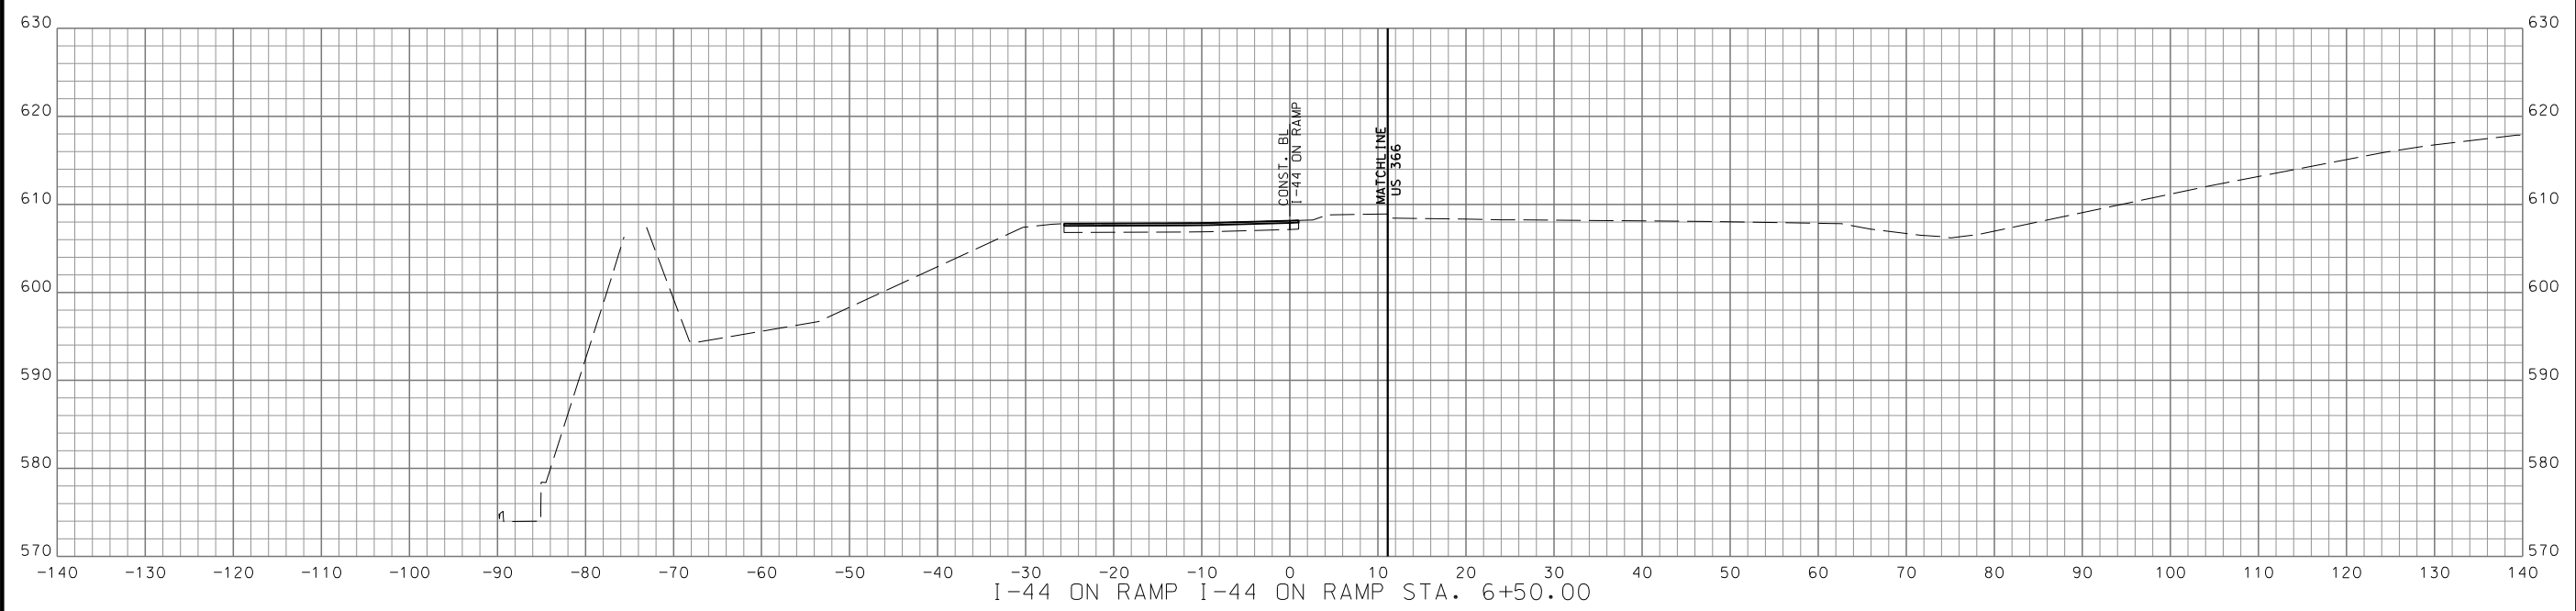

DATE	DESCRIPTION

MISSOURI HIGHWAYS AND TRANSPORTATION COMMISSION

105 WEST CAPITOL  
 JEFFERSON CITY, MO 65102  
 1-888-ASK-MODOT (1-888-275-6636)

**GBA**

16305 Swingley Ridge  
 Dr., Ste 300  
 Chesterfield, Missouri  
 63017  
 636.240.2444  
 www.gbateam.com

GEORGE BUTLER  
 ASSOCIATES, INC.  
 PRO. ENGINEER 000133  
 ARCHITECT 000212  
 PRO. LAND SURVEYOR 000059

GARY A. WHITESIDE  
 PROFESSIONAL  
 ENGINEER  
 PE-202000097

IF A SEAL IS PRESENT ON THIS SHEET IT HAS BEEN ELECTRONICALLY SEALED AND DATED.


DISCLAIMER  
 THE PROFESSIONAL WHOSE SIGNATURE AND PERSONAL SEAL APPEAR HEREON ASSUMES RESPONSIBILITY ONLY FOR WHAT APPEARS ON THIS PAGE, AND DISCLAIMS (PURSUANT TO SECTION 327.411 RSMO) SPECIFICATION, ESTIMATES, REPORTS, OR OTHER DOCUMENTS OR INSTRUMENTS NOT SEALED BY THE UNDERSIGNED PROFESSIONAL RELATING TO OR INTENDED TO BE USED FOR ANY PART OR PARTS OF THE PROJECT TO WHICH THIS PAGE REFERS.



DATE PREPARED  
2/27/2024

MO. ROUTE 366	STATE MO
DISTRICT SL	SHEET NO. 205
COUNTY ST. LOUIS	
JOB NO. J6S3582	
CONTRACT ID.	
PROJECT NO.	
BRIDGE NO.	

DATE	DESCRIPTION

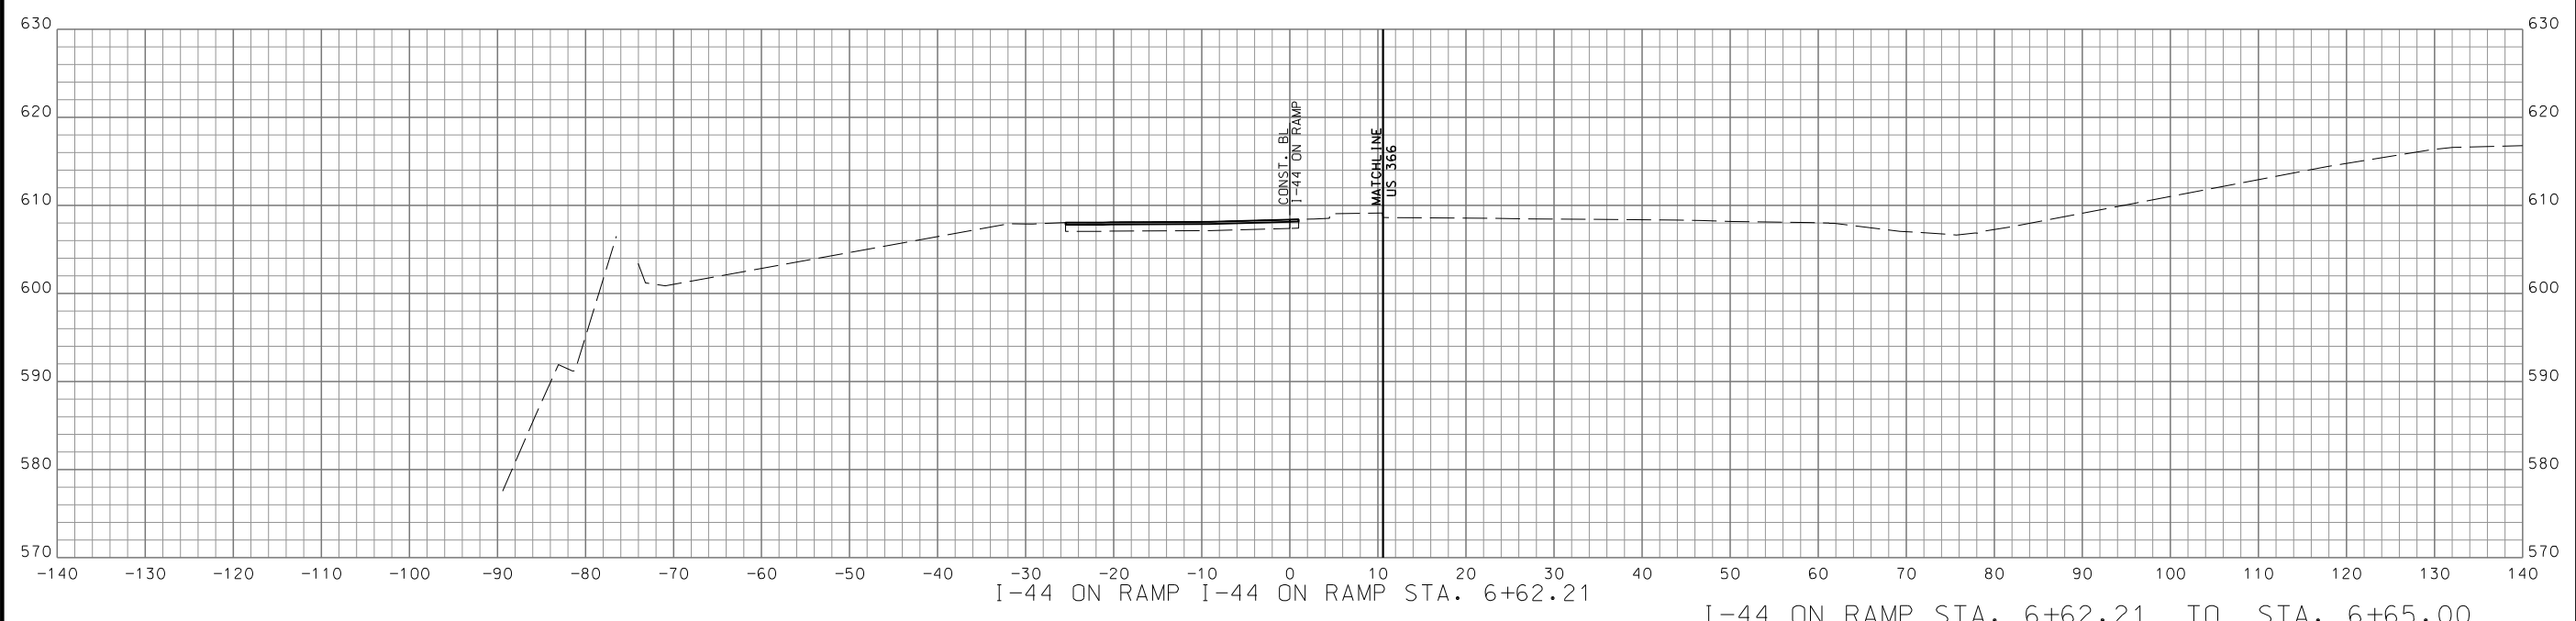

MISSOURI HIGHWAYS AND TRANSPORTATION COMMISSION  
 105 WEST CAPITOL JEFFERSON CITY, MO 65102  
 1-888-ASK-MODOT (1-888-275-6636)

**GBA**  
 16305 Swingley Ridge Dr., Ste 300  
 Chesterfield, Missouri 63017  
 636.240.2444  
 www.gbateam.com

GEORGE BUTLER ASSOCIATES, INC.  
 PRO. ENGINEER 000133  
 ARCHITECT 000212  
 PRO. LAND SURVEYOR 000059

GARY A. WHITESIDE  
 PROFESSIONAL ENGINEER  
 PE-202000099

IF A SEAL IS PRESENT ON THIS SHEET IT HAS BEEN ELECTRONICALLY SEALED AND DATED.