

DATE PREPARED
8/5/2024

ROUTE 54 STATE MO
DISTRICT CD SHEET NO. 1

COUNTY MILLER


JOB NO. J5P3500



CONTRACT ID.


PROJECT NO.

BRIDGE NO.

DATE	DESCRIPTION

MISSOURI HIGHWAYS AND TRANSPORTATION COMMISSION

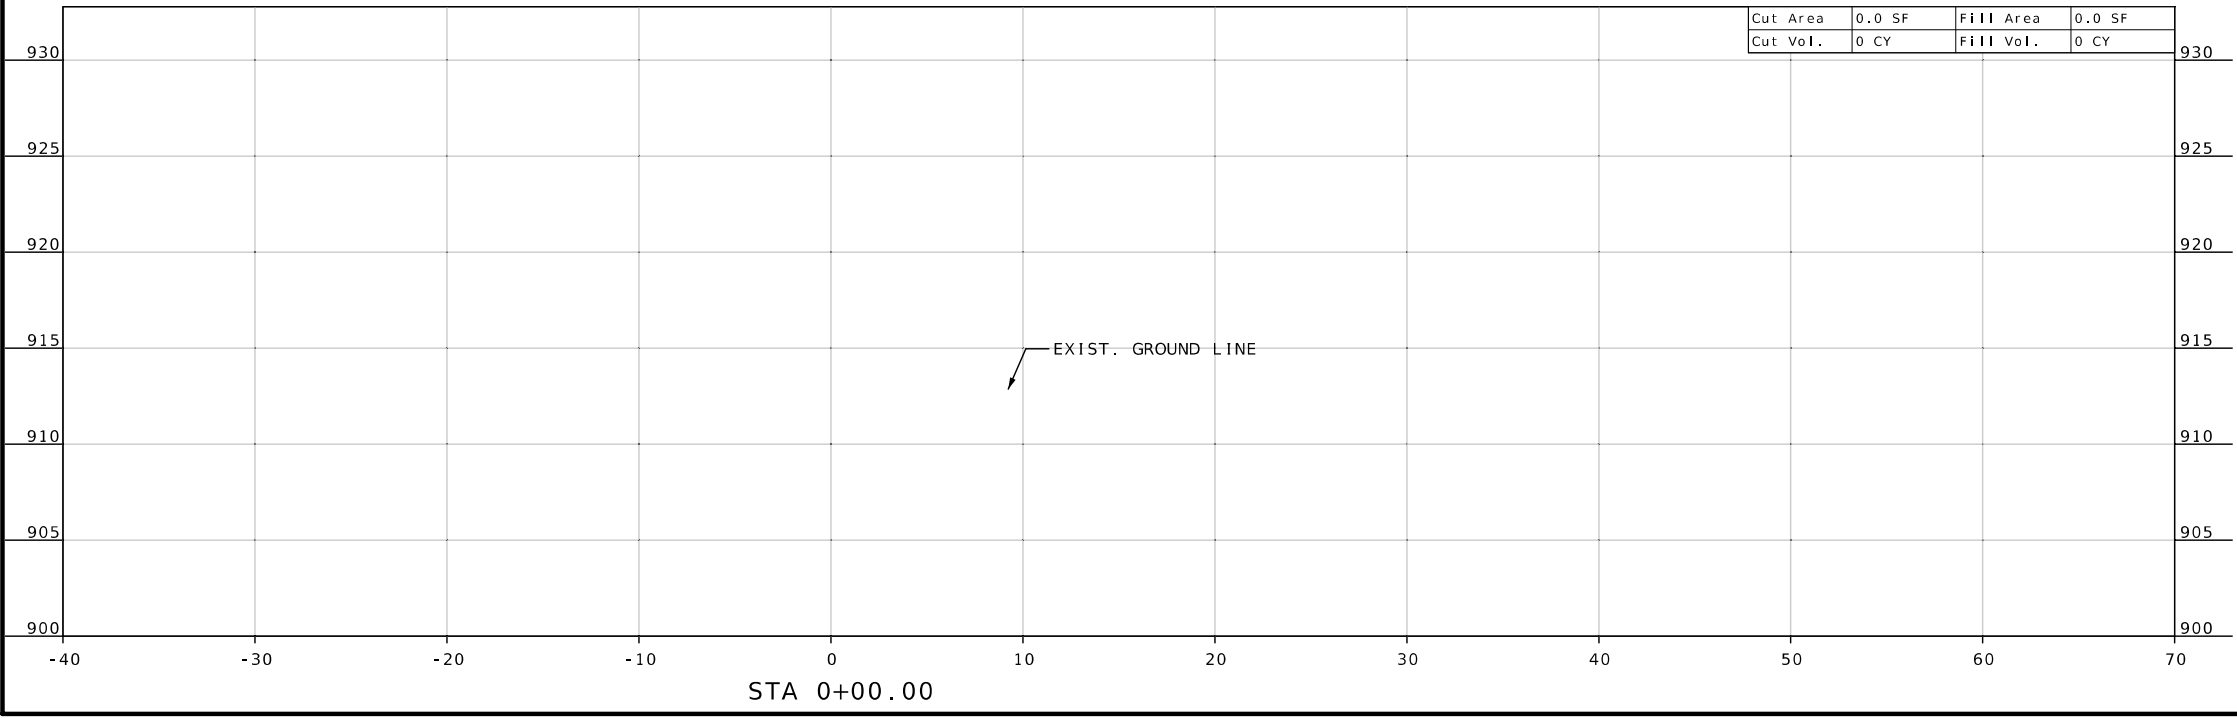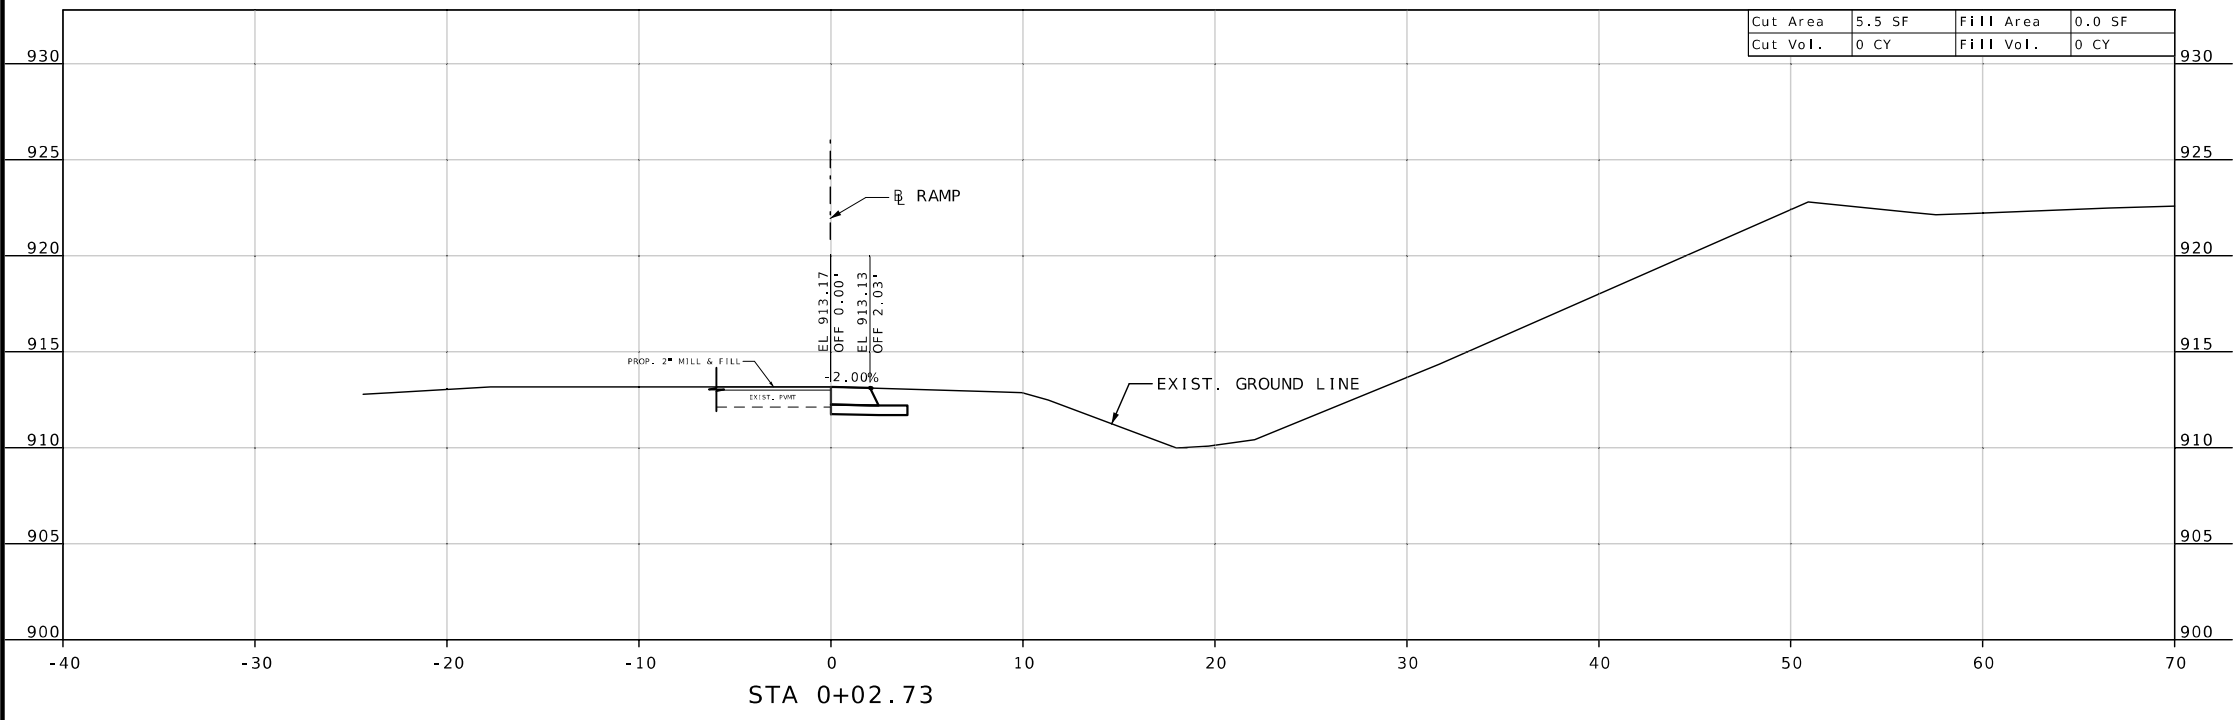 105 WEST CAPITOL
 JEFFERSON CITY, MO 65102
 1-888-ASK-MODOT (1-888-275-6636)

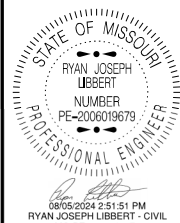



DATE PREPARED
8/5/2024

ROUTE 54 STATE MO

DISTRICT CD SHEET NO. 3

COUNTY MILLER
JOB NO. J5P3500

CONTRACT ID.

PROJECT NO.



BRIDGE NO.


DESCRIPTION

DATE

MISSOURI HIGHWAYS AND TRANSPORTATION COMMISSION
105 WEST CAPITOL JEFFERSON CITY, MO 65102
1-888-ASK-MODOT (1-888-273-6636)

CROSS SECTION SHEET
RAMP WIDENING
SHEET 3 OF 7

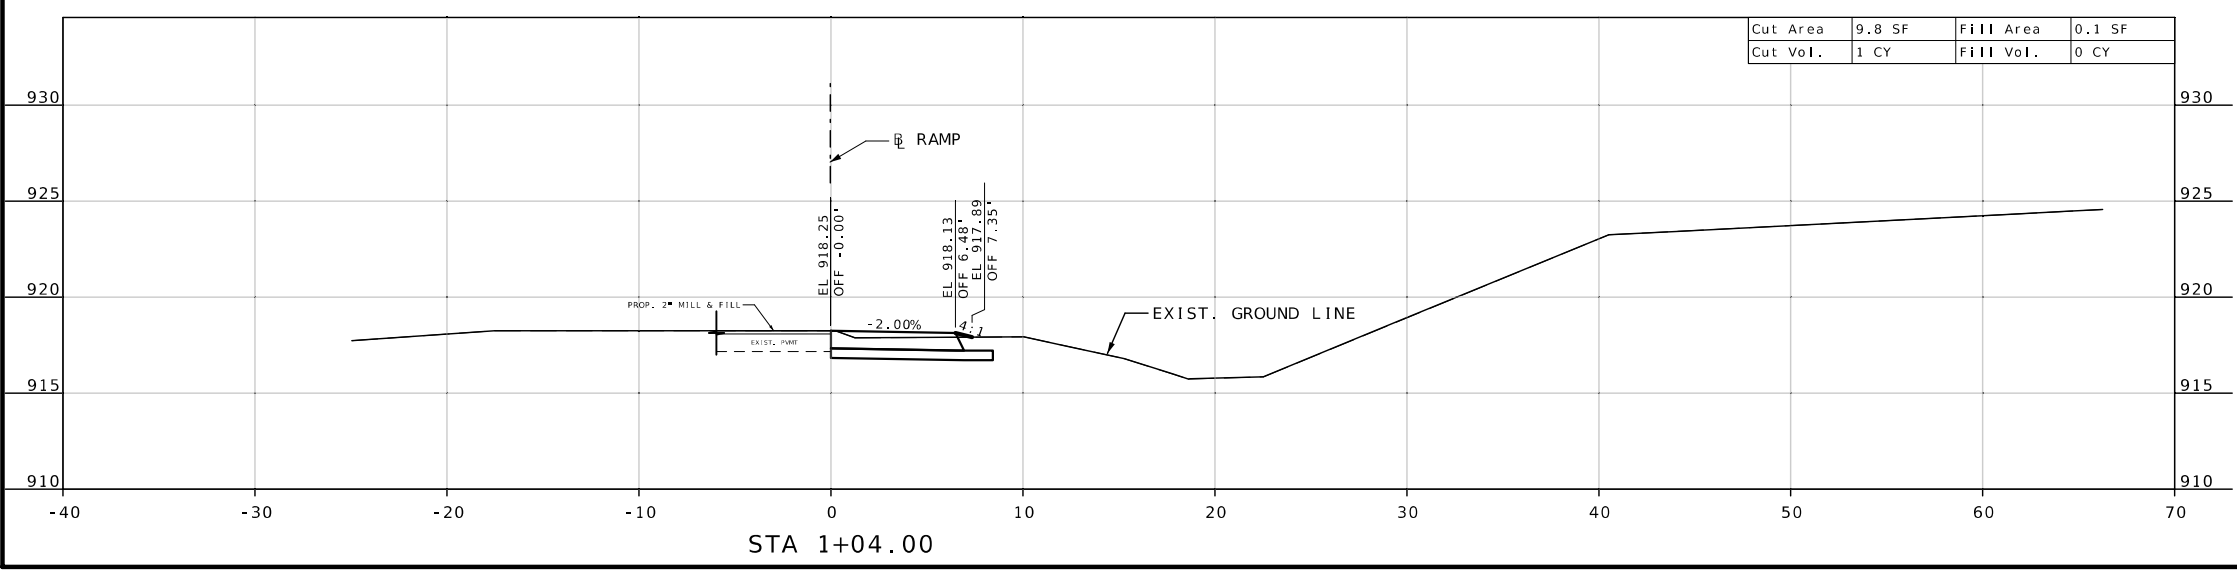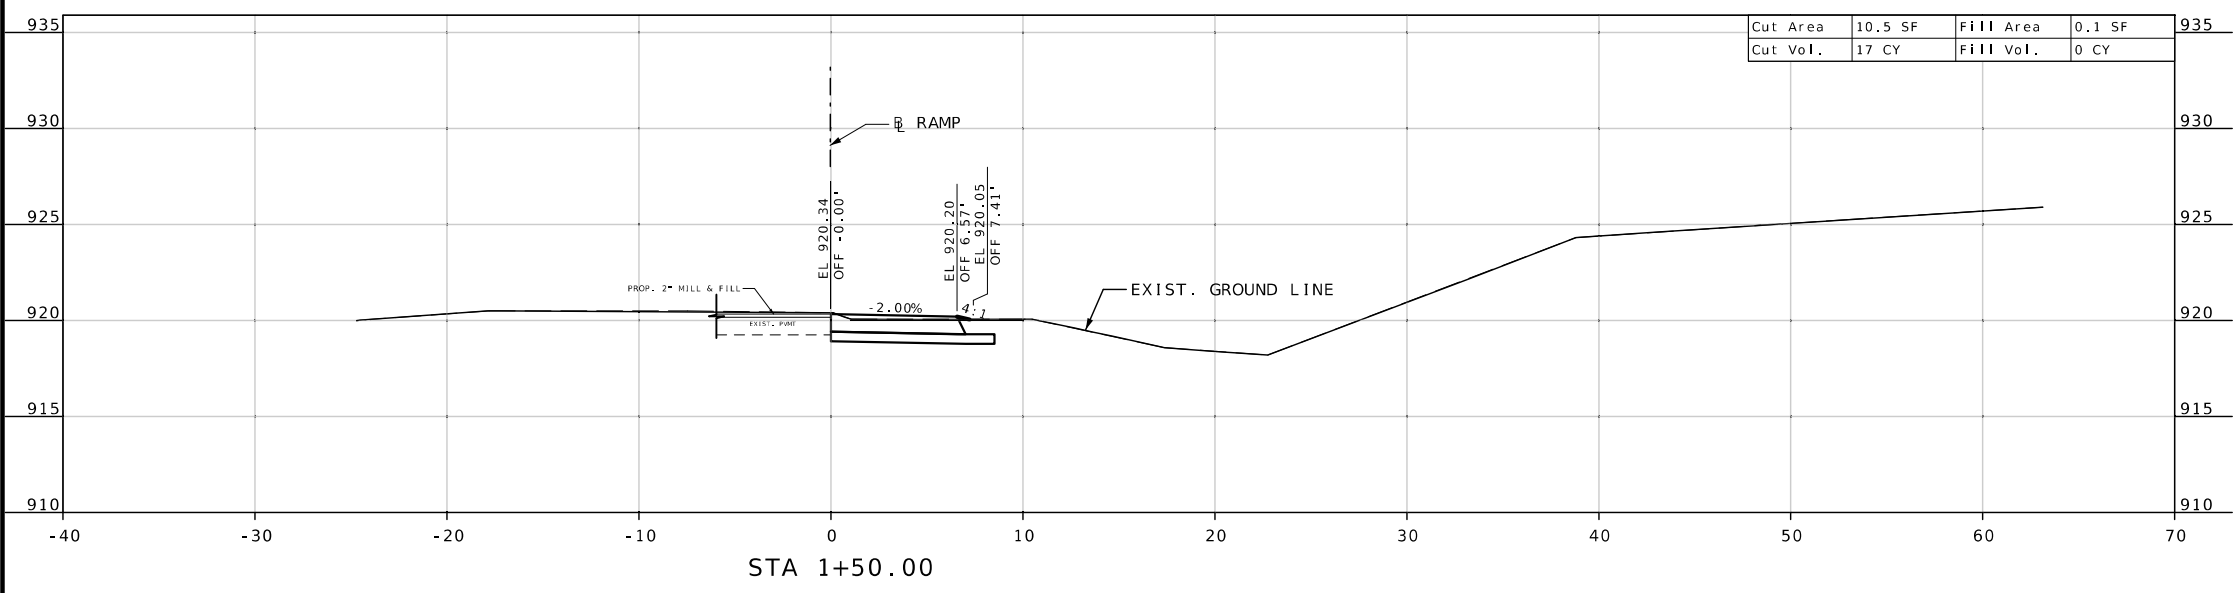

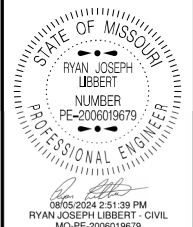

DATE PREPARED
8/5/2024

ROUTE 54 STATE MO

DISTRICT CD SHEET NO. 4

COUNTY MILLER

JOB NO. J5P3500

CONTRACT ID.




PROJECT NO.

BRIDGE NO.

DATE	DESCRIPTION

MISSOURI HIGHWAYS AND TRANSPORTATION COMMISSION

105 WEST CAPITOL
JEFFERSON CITY, MO 65102
1-888-ASK-MODOT (1-888-275-6636)

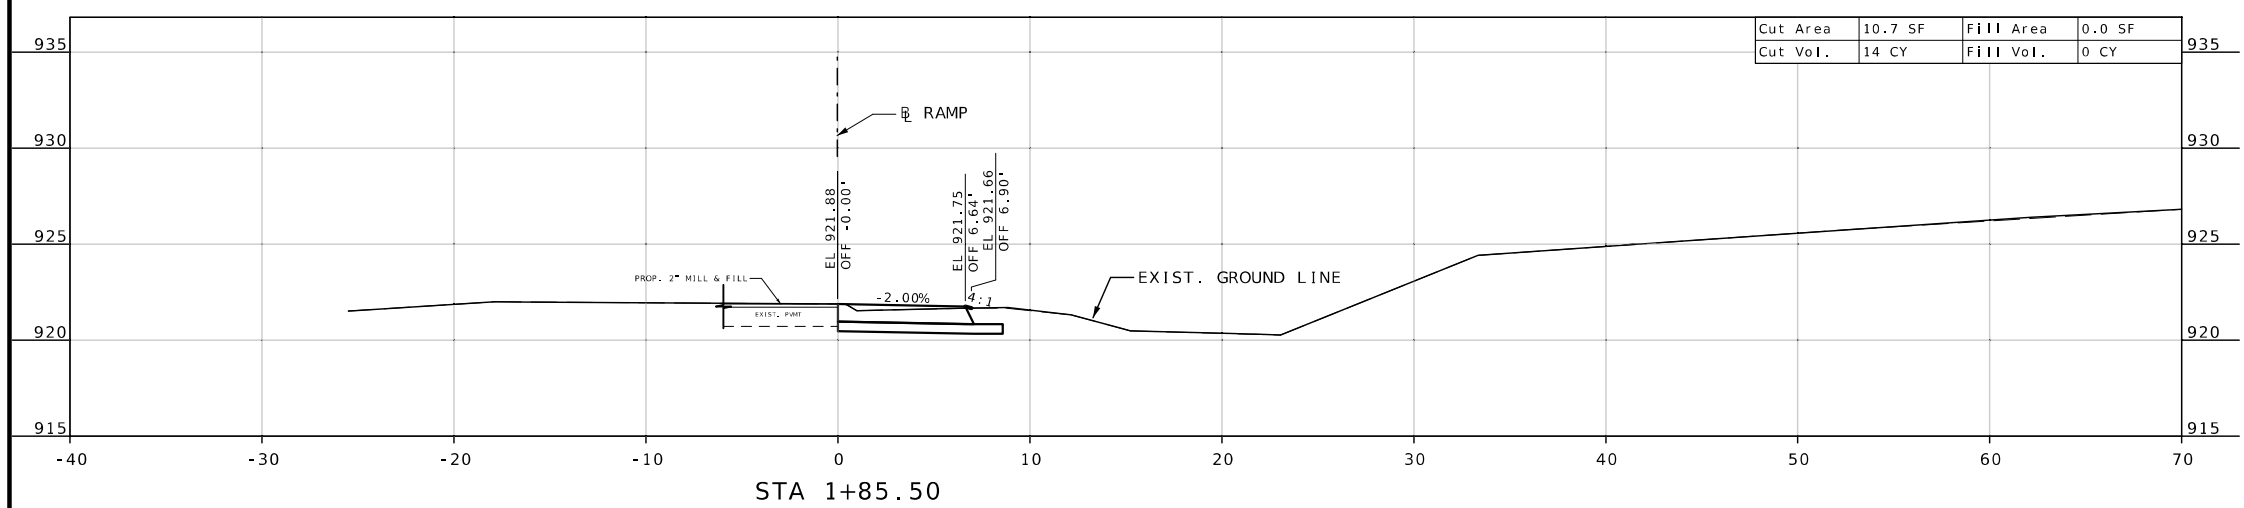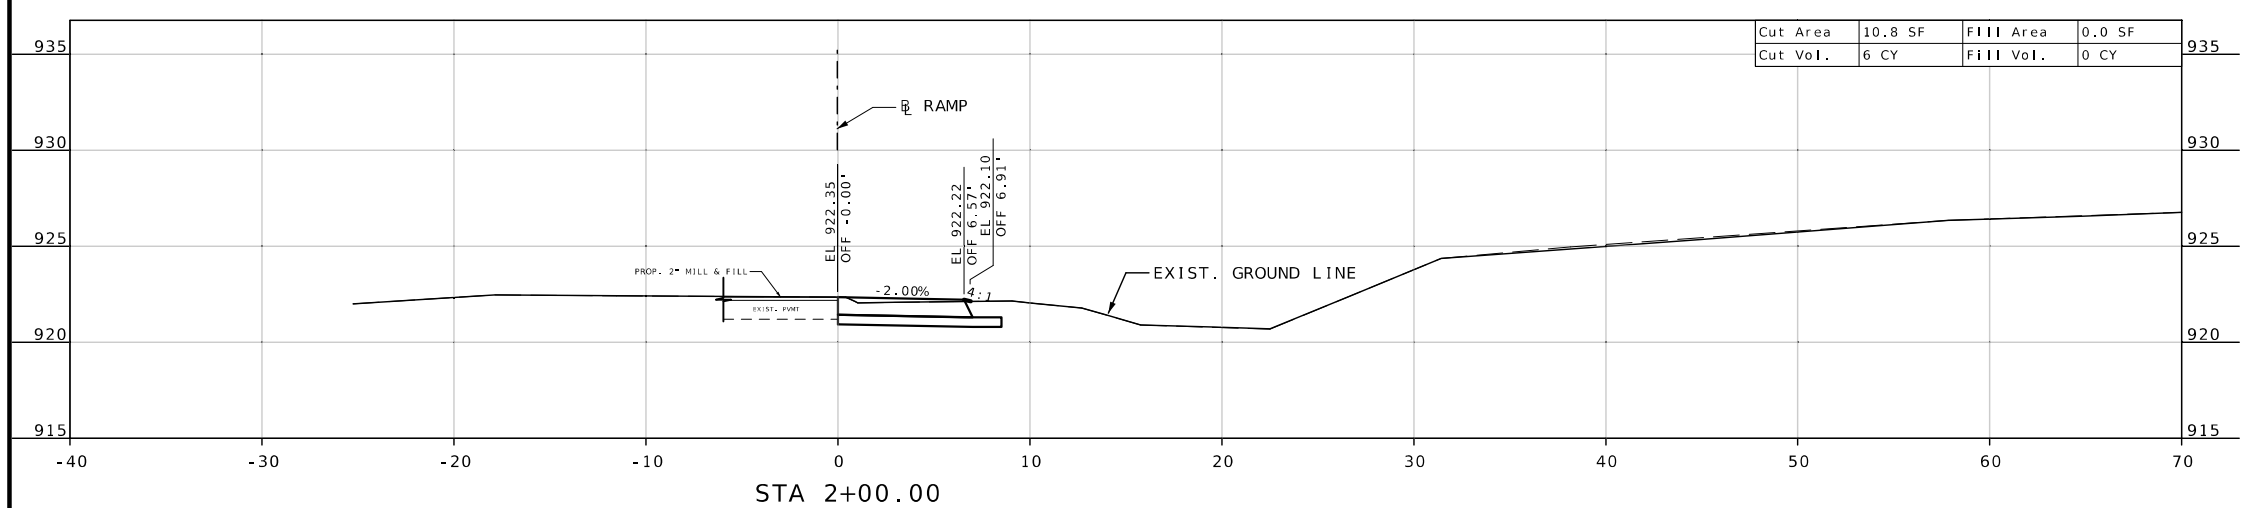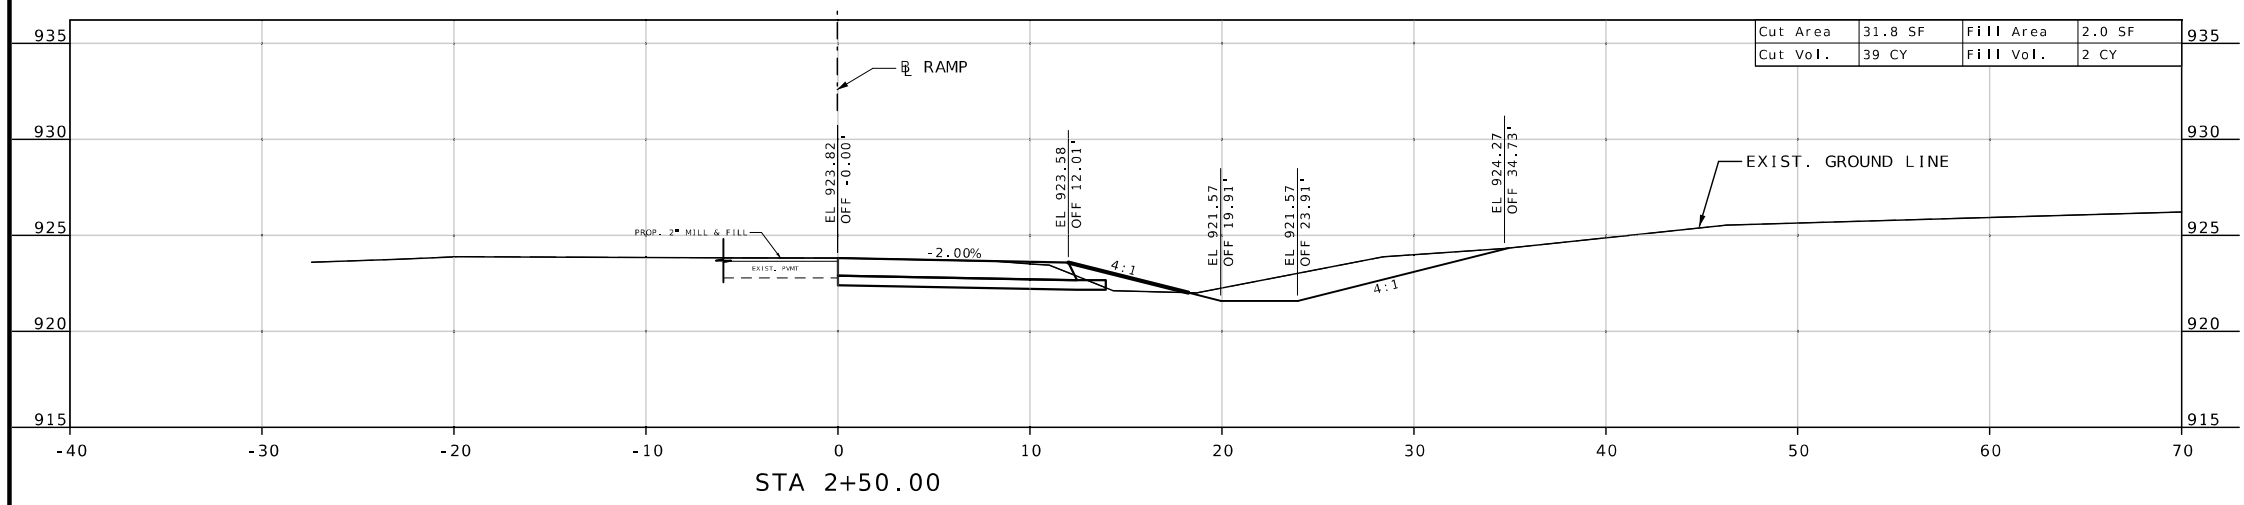



08/05/2024 2:51:18 PM
 RYAN JOSEPH LIBBERT - CIVIL
 MO-PE-2006019679

DATE PREPARED
 8/5/2024

ROUTE	STATE
54	MO
DISTRICT	SHEET NO.
CD	5

COUNTY
 MILLER

JOB NO.
 J5P3500
 CONTRACT ID.

PROJECT NO.




BRIDGE NO.


DATE	DESCRIPTION

MISSOURI HIGHWAYS AND TRANSPORTATION
 COMMISSION



105 WEST CAPITOL
 JEFFERSON CITY, MO 65102
 1-888-ASK-MODOT (1-888-273-6636)

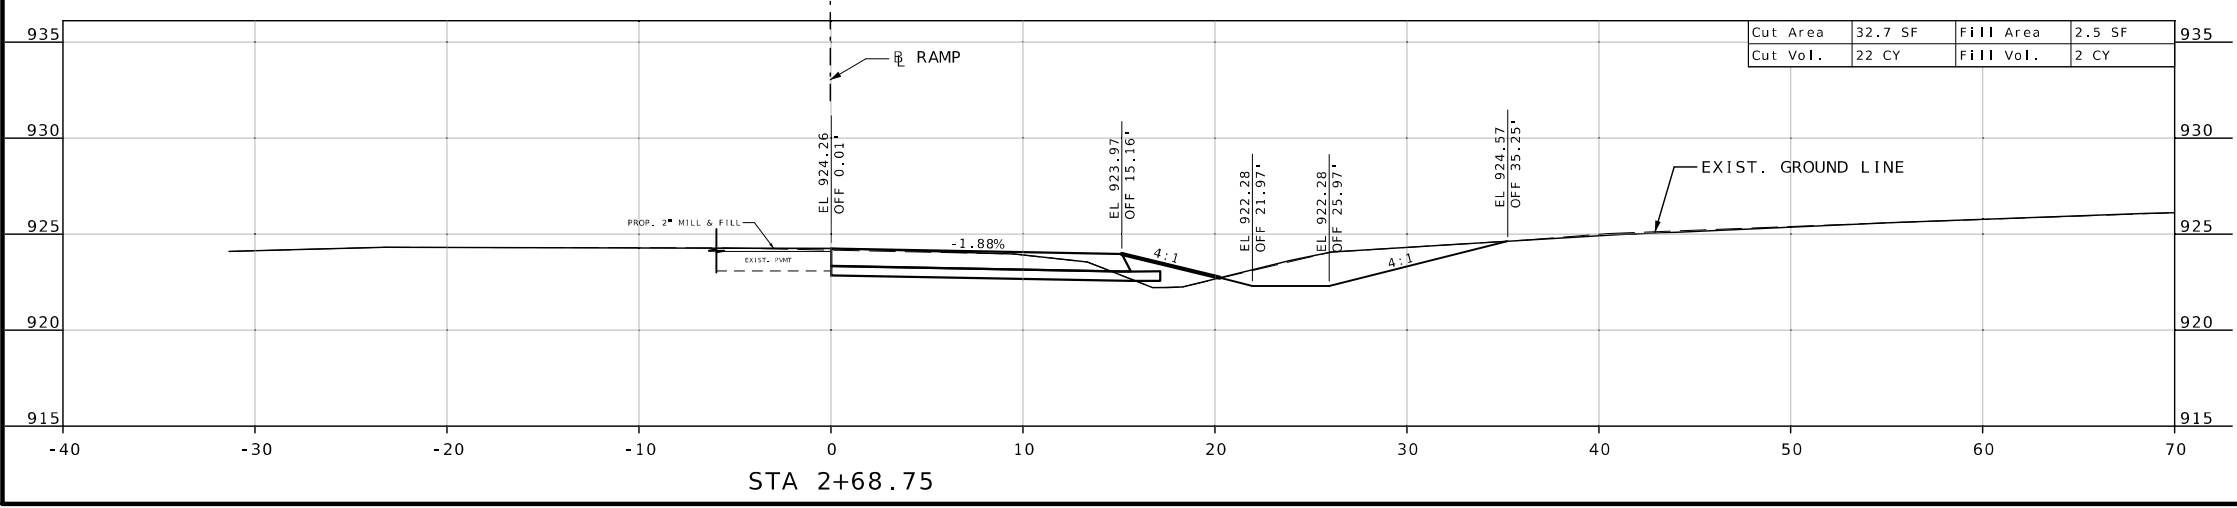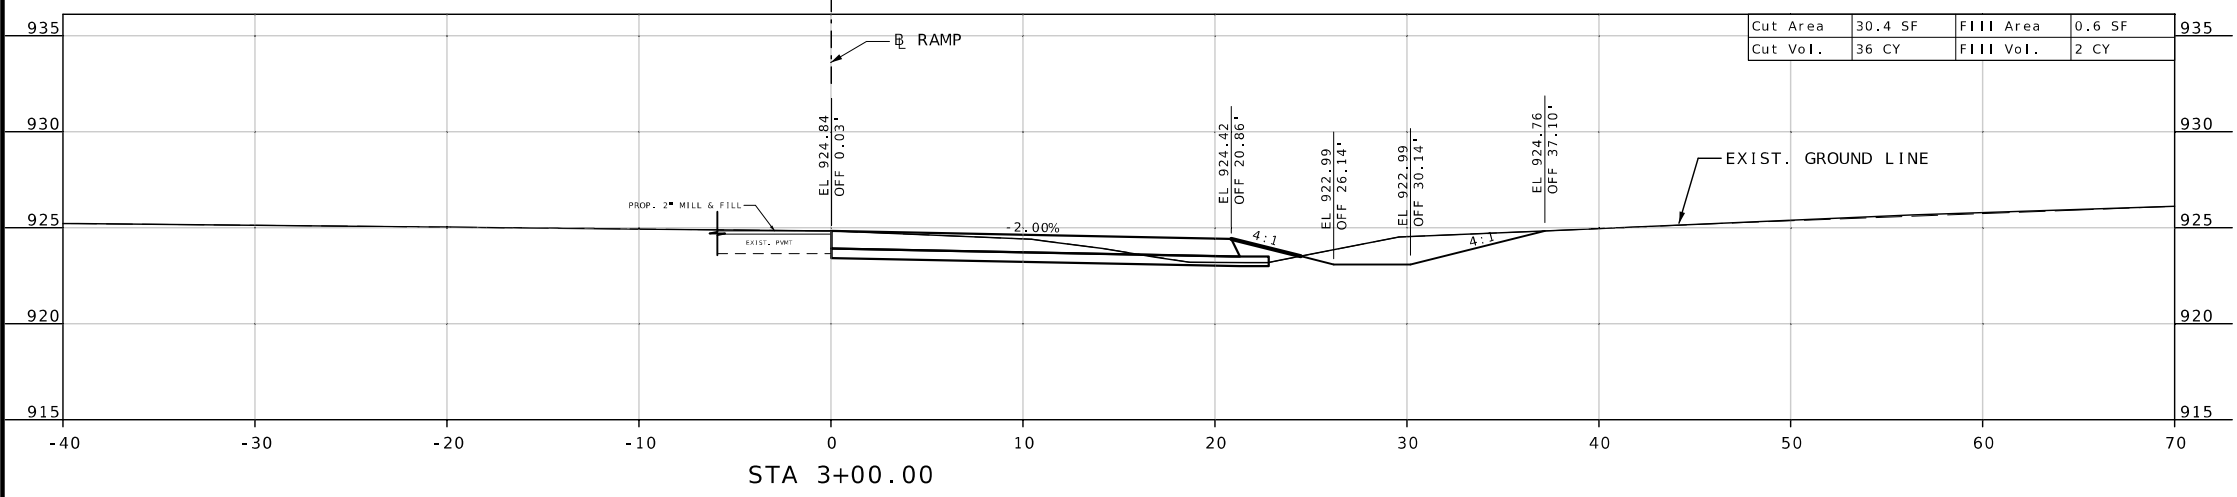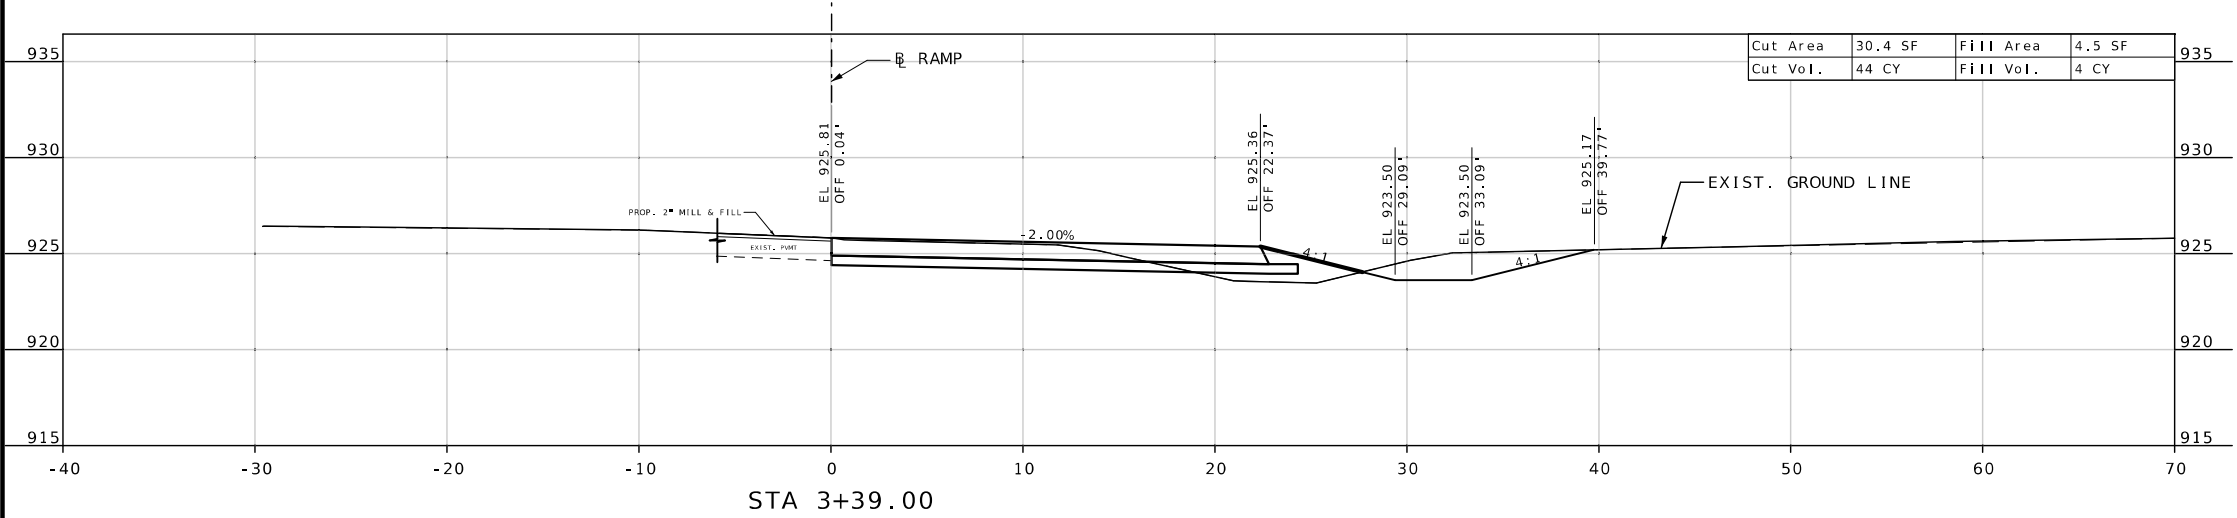

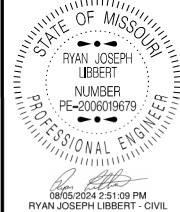

08/05/2024 2:51:09 PM
RYAN JOSEPH LIBBERT - CIVIL
MO-PE-2006019679

DATE PREPARED
8/5/2024

ROUTE **54** STATE **MO**

DISTRICT **CD** SHEET NO. **6**

COUNTY
MILLER

JOB NO.
J5P3500

CONTRACT ID.




PROJECT NO.


BRIDGE NO.

DATE	DESCRIPTION

MISSOURI HIGHWAYS AND TRANSPORTATION COMMISSION

105 WEST CAPITOL
JEFFERSON CITY, MO 65102
1-888-ASK-MODOT (1-888-273-6636)

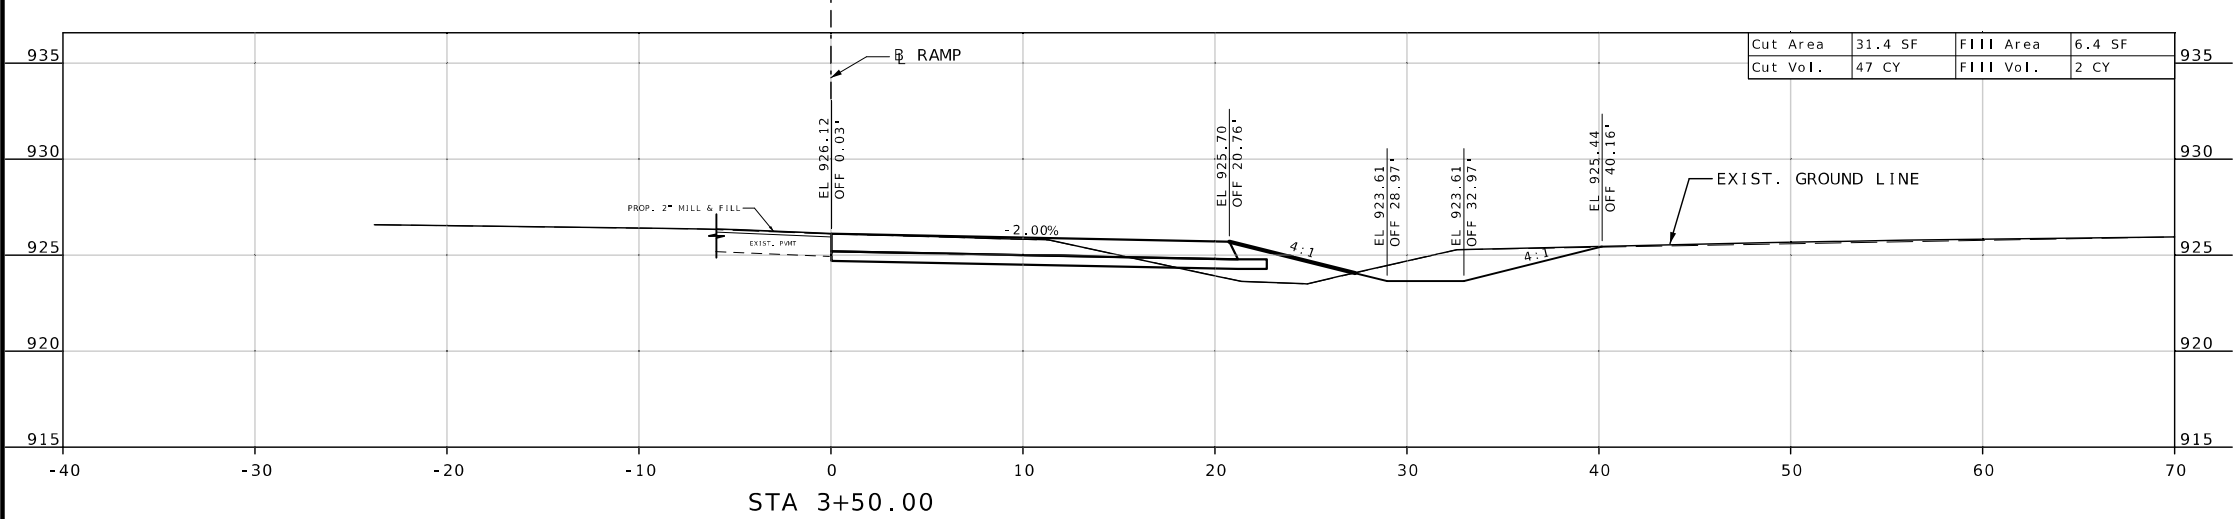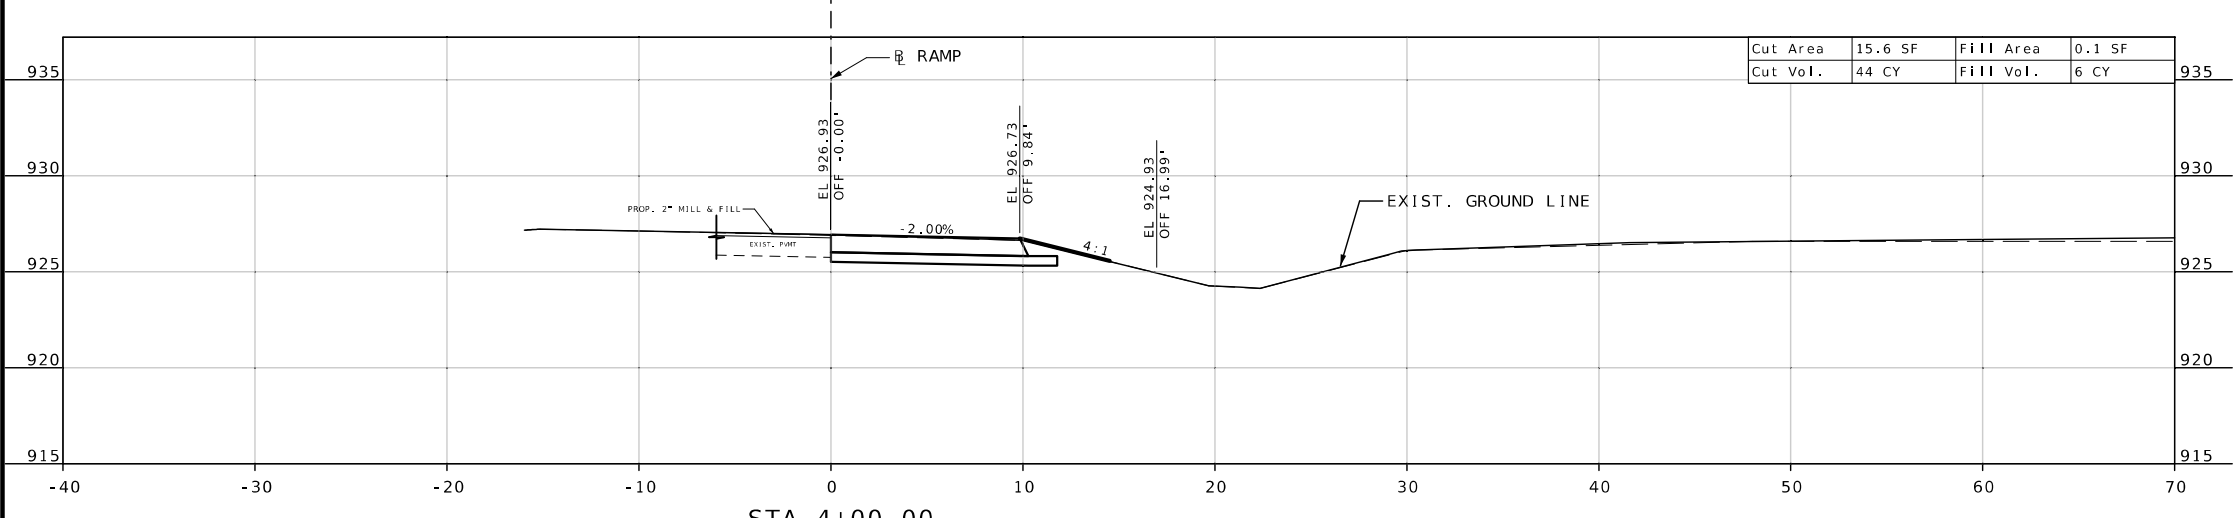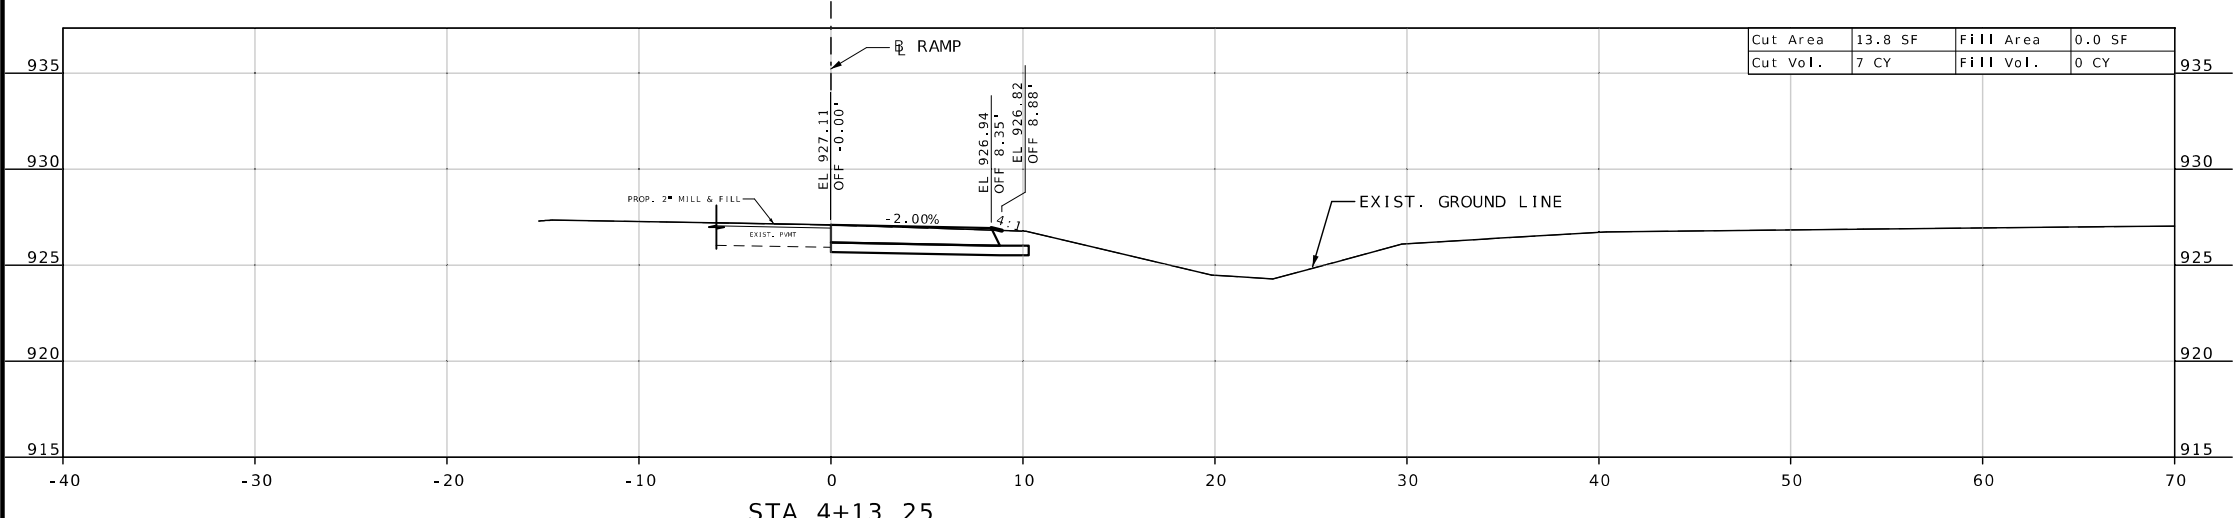

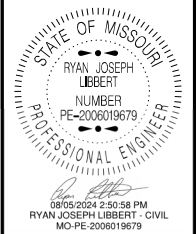

DATE PREPARED
8/5/2024

ROUTE	STATE
54	MO
DISTRICT	SHEET NO.
CD	7

COUNTY
MILLER

JOB NO.
J5P3500

CONTRACT ID.


PROJECT NO.

BRIDGE NO.


DATE	DESCRIPTION

MISSOURI HIGHWAYS AND TRANSPORTATION
COMMISSION

105 WEST CAPITOL
JEFFERSON CITY, MO 65102
1-888-ASK-MODOT (1-888-275-6636)

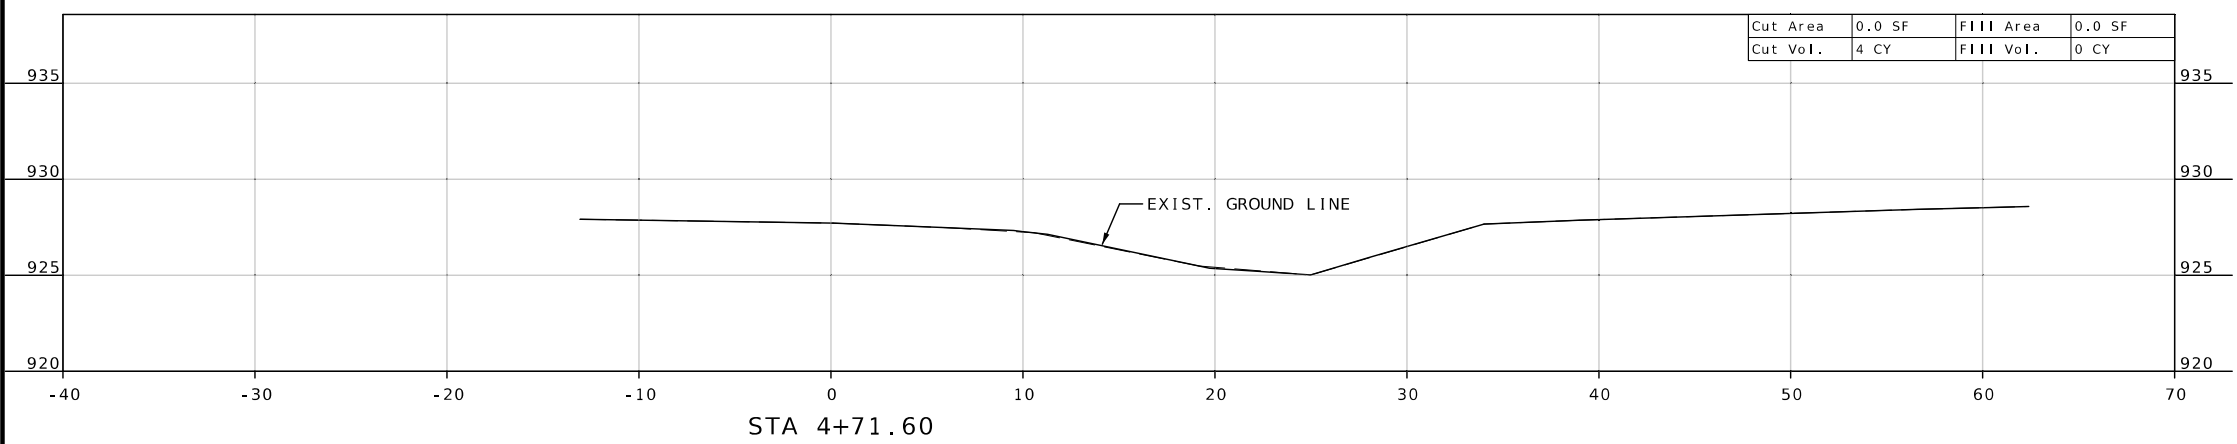

STA 4+71.60

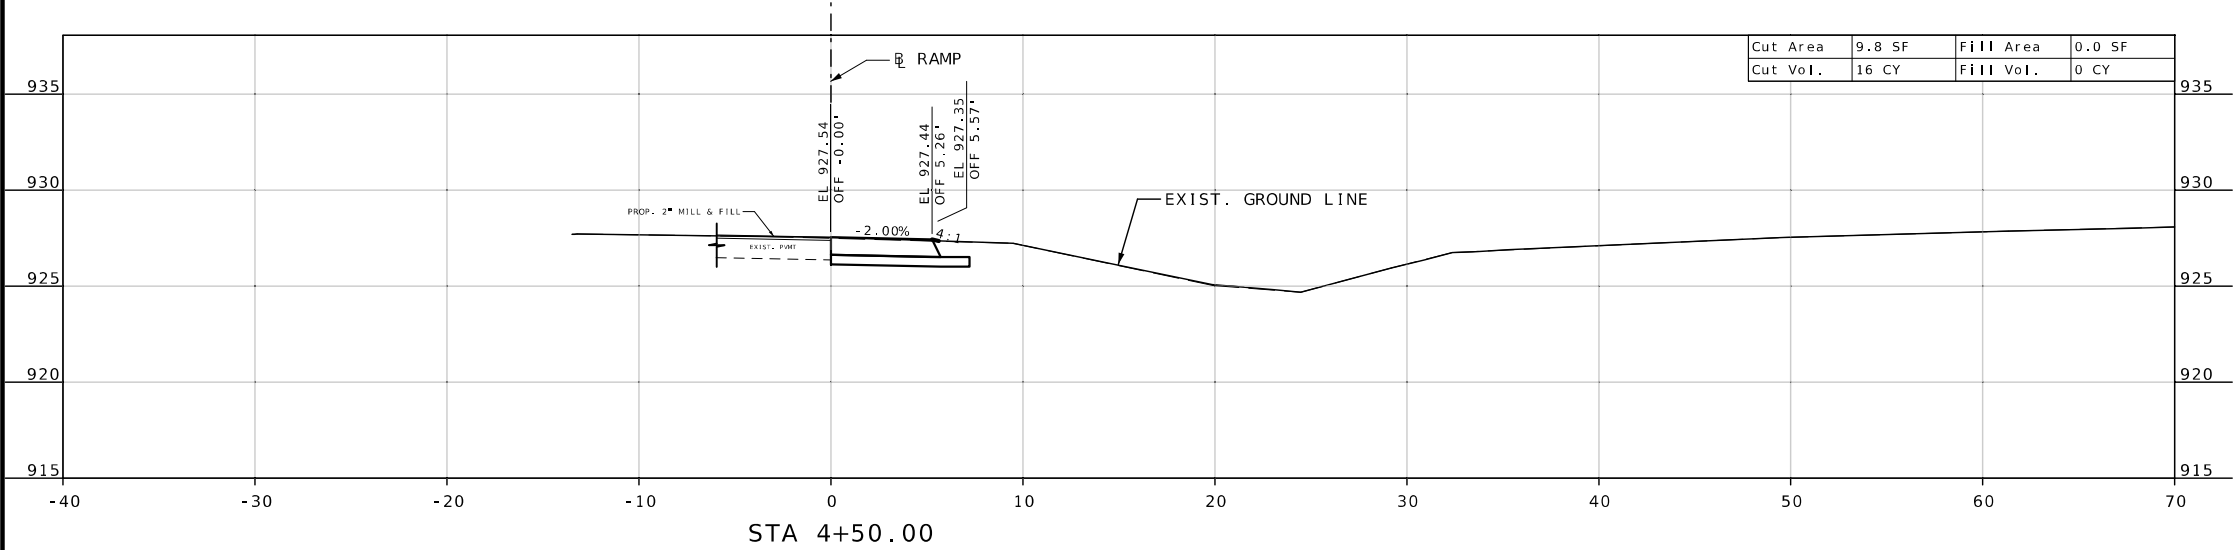

STA 4+50.00