

DISCLAIMER
 THE PROFESSIONAL WHOSE SIGNATURE AND PERSONAL SEAL APPEAR HEREON ASSUMES RESPONSIBILITY ONLY FOR WHAT APPEARS ON THIS PAGE, AND DISCLAIMS (PURSUANT TO SECTION 327.411 RSMO) SPECIFICATION, ESTIMATES, REPORTS, OR OTHER DOCUMENTS OR INSTRUMENTS NOT SEALED BY THE UNDERSIGNED PROFESSIONAL RELATING TO OR INTENDED TO BE USED FOR ANY PART OR PARTS OF THE PROJECT TO WHICH THIS PAGE REFERS.



THIS SHEET HAS BEEN SIGNED, SEALED AND DATED ELECTRONICALLY.

DATE PREPARED
 9/12/2024

ROUTE STATE
 67 MO

DISTRICT SHEET NO.
 SE 1

COUNTY
 BUTLER

JOB NO.
 J9P3751

CONTRACT ID.





PROJECT NO.

BRIDGE NO.

DATE	DESCRIPTION	REVISION #2
9/11/24		

MISSOURI HIGHWAYS AND TRANSPORTATION COMMISSION
 105 WEST CAPITOL JEFFERSON CITY, MO 65102
 1-888-ASK-MODOT (1-888-278-6636)

CMT
 © Copyright CMT, Inc.
 CRAWFORD, MURPHY & TILLY, INC.
 5201 W. BELMONT AVE. STE. 300
 SPRINGFIELD, MO 65807 (417) 869-6009
 ENGINEERING CORPORATION - 000631

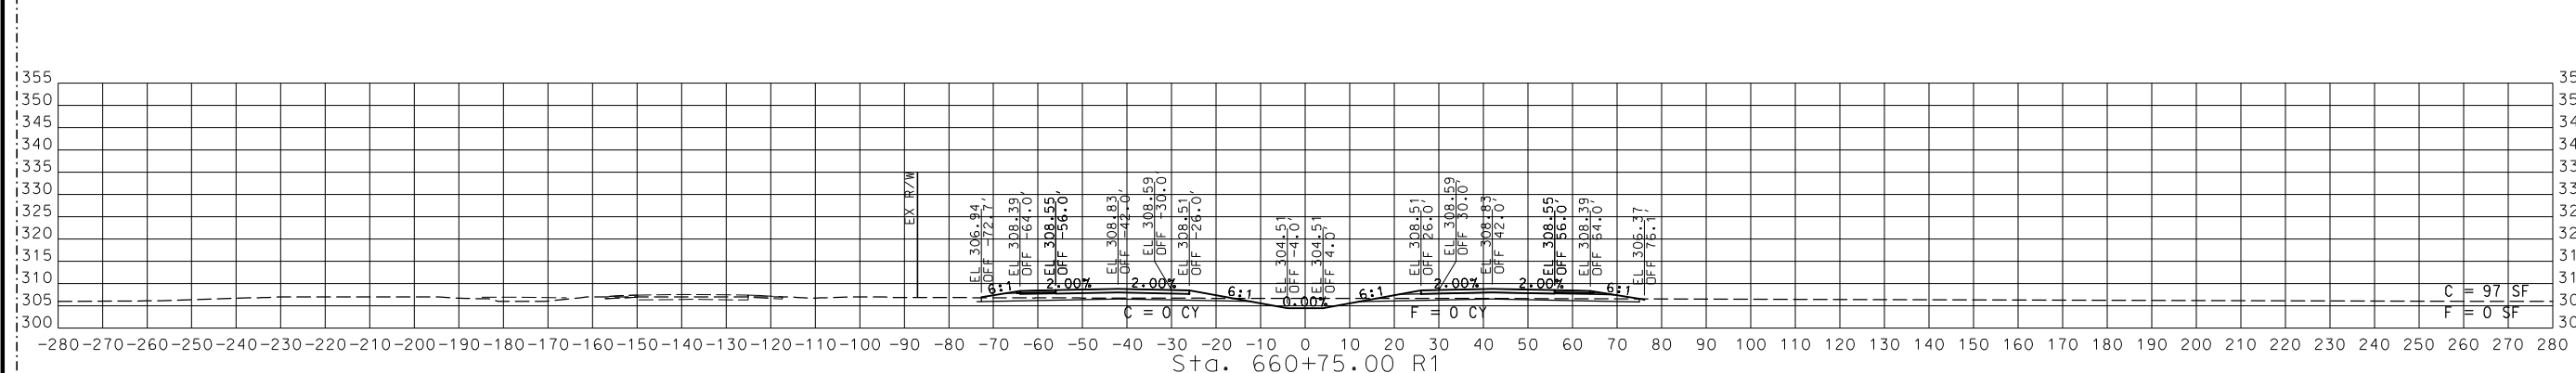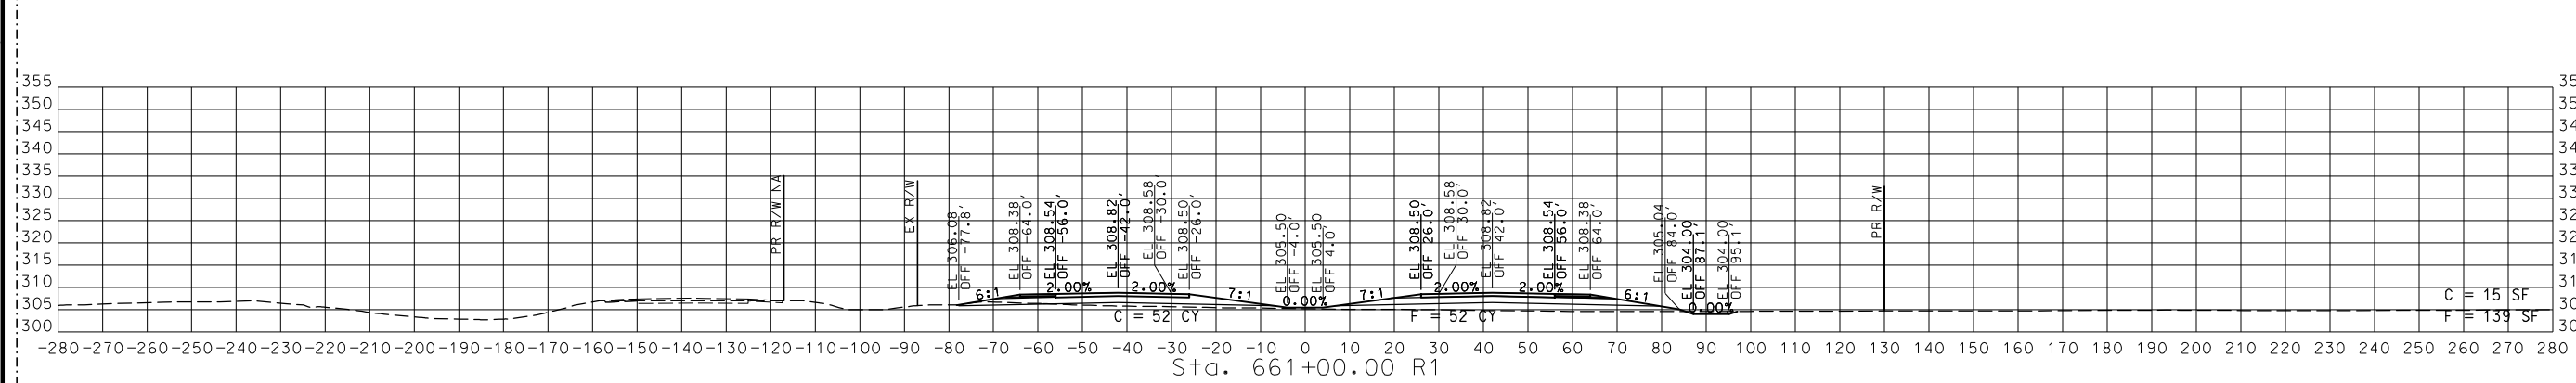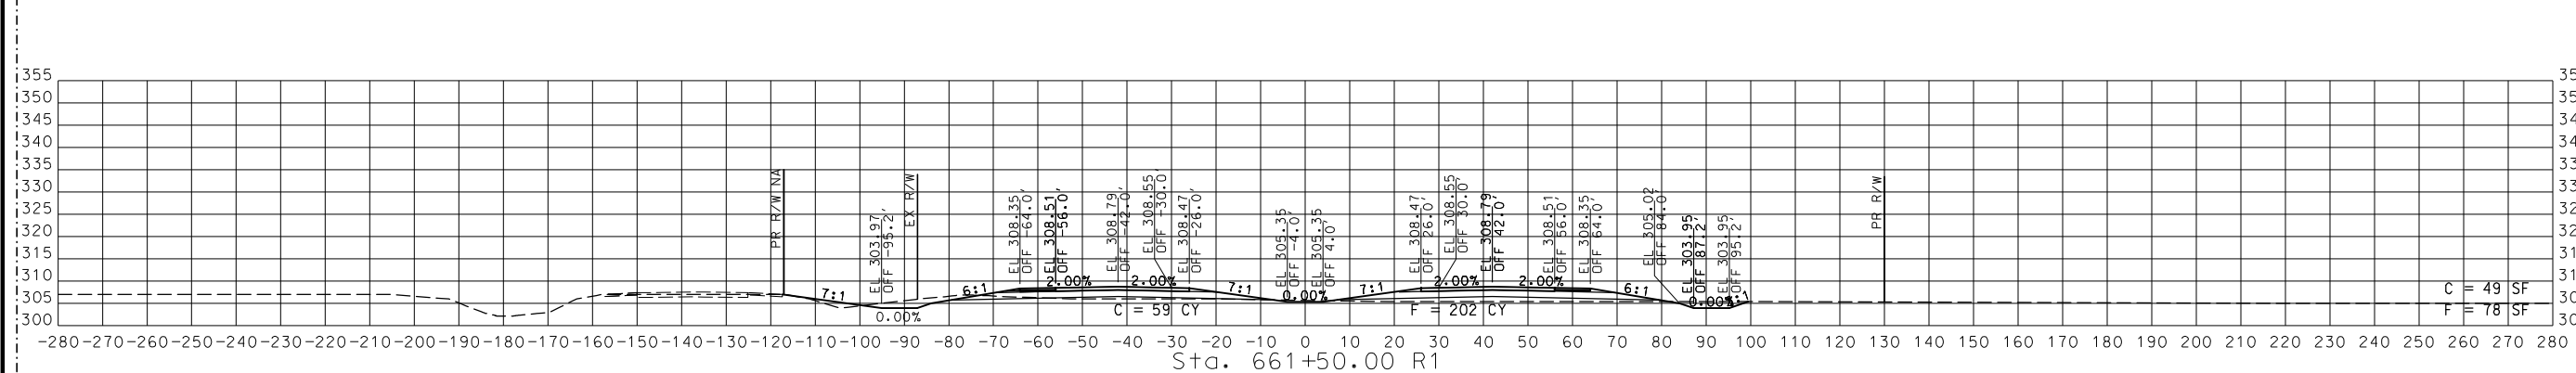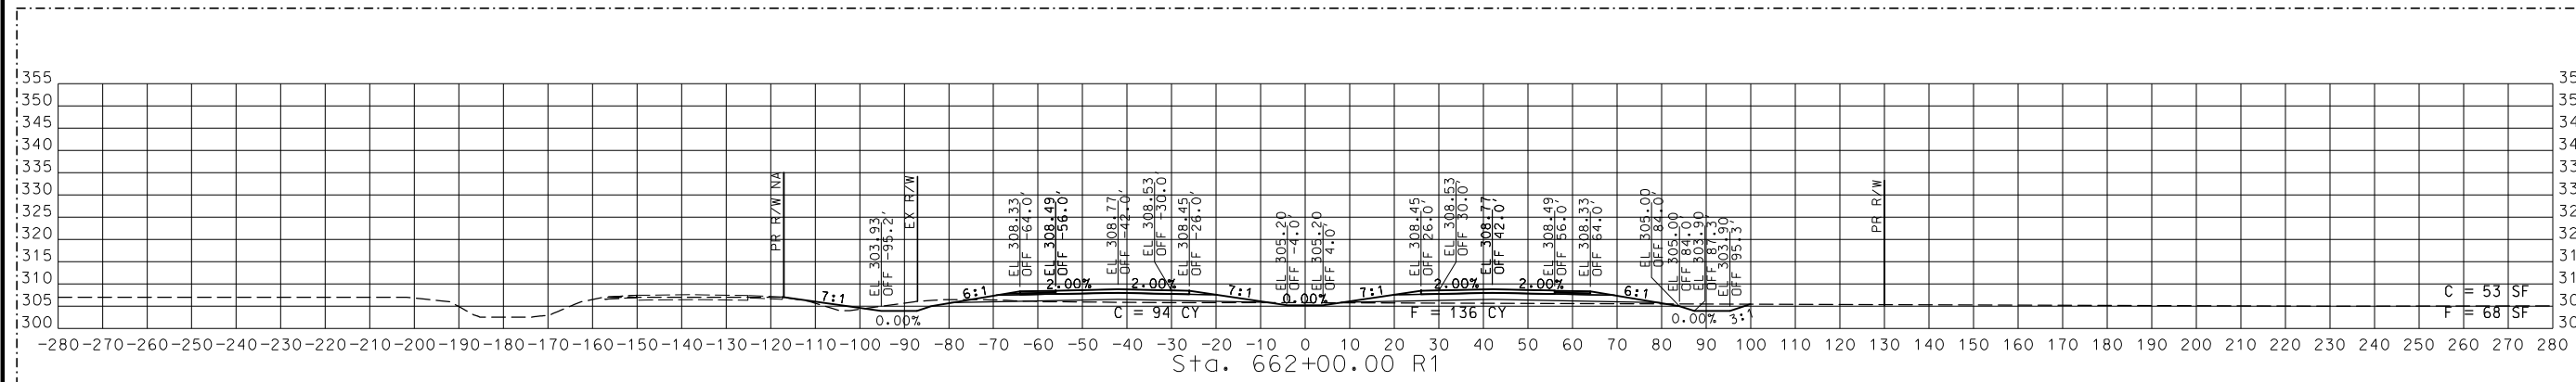


STA. 660+75.00 R1 TO STA. 662+00.00 R1

ROUTE 67
 CROSS SECTIONS
 1 OF 59

2 REVISED

DISCLAIMER
 THE PROFESSIONAL WHOSE SIGNATURE AND PERSONAL SEAL APPEAR HEREON ASSUMES RESPONSIBILITY ONLY FOR WHAT APPEARS ON THIS PAGE, AND DISCLAIMS (PURSUANT TO SECTION 327.411 RSMO) SPECIFICATION, ESTIMATES, REPORTS, OR OTHER DOCUMENTS OR INSTRUMENTS NOT SEALED BY THE UNDERSIGNED PROFESSIONAL RELATING TO OR INTENDED TO BE USED FOR ANY PART OR PARTS OF THE PROJECT TO WHICH THIS PAGE REFERS.

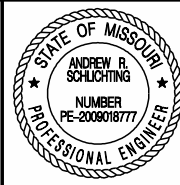

THIS SHEET HAS BEEN SIGNED, SEALED AND DATED ELECTRONICALLY.

DATE PREPARED
 9/12/2024

ROUTE STATE
 67 MO

DISTRICT SHEET NO.
 SE 2





COUNTY
 BUTLER

JOB NO.
 J9P3751

CONTRACT ID.

PROJECT NO.

BRIDGE NO.

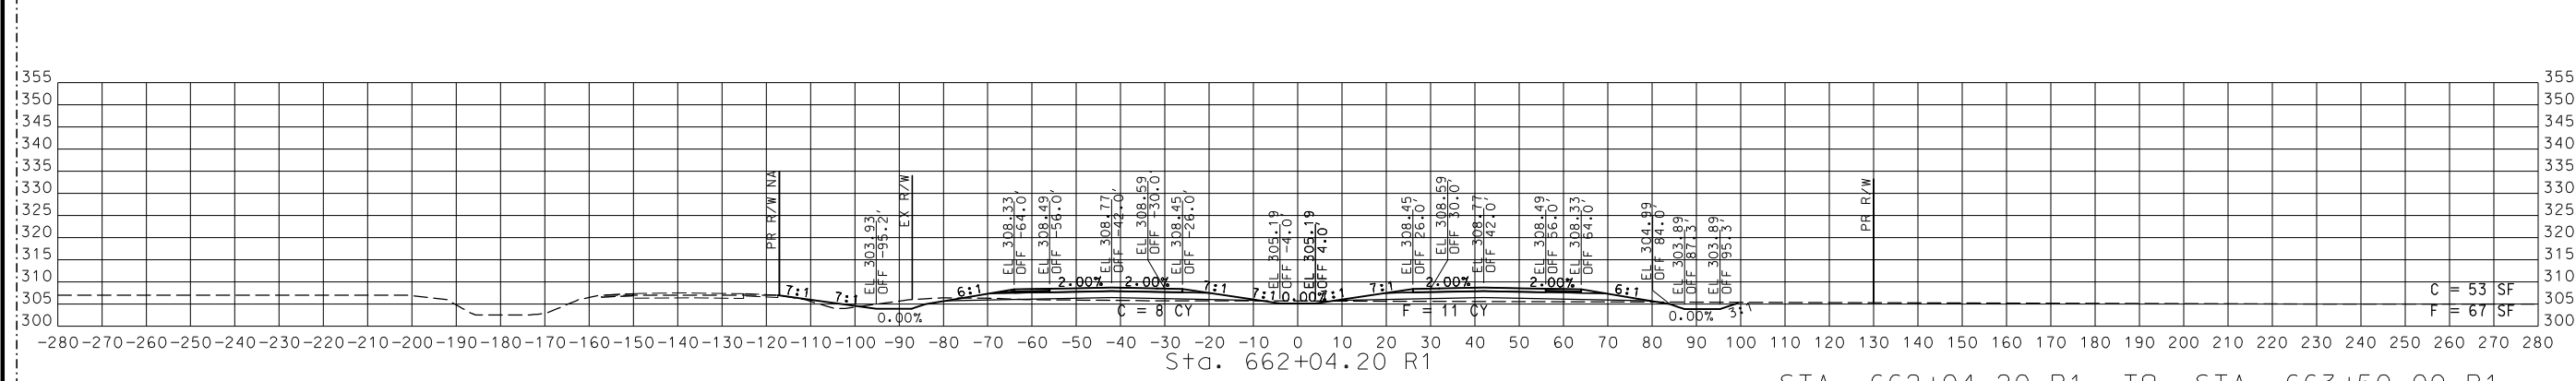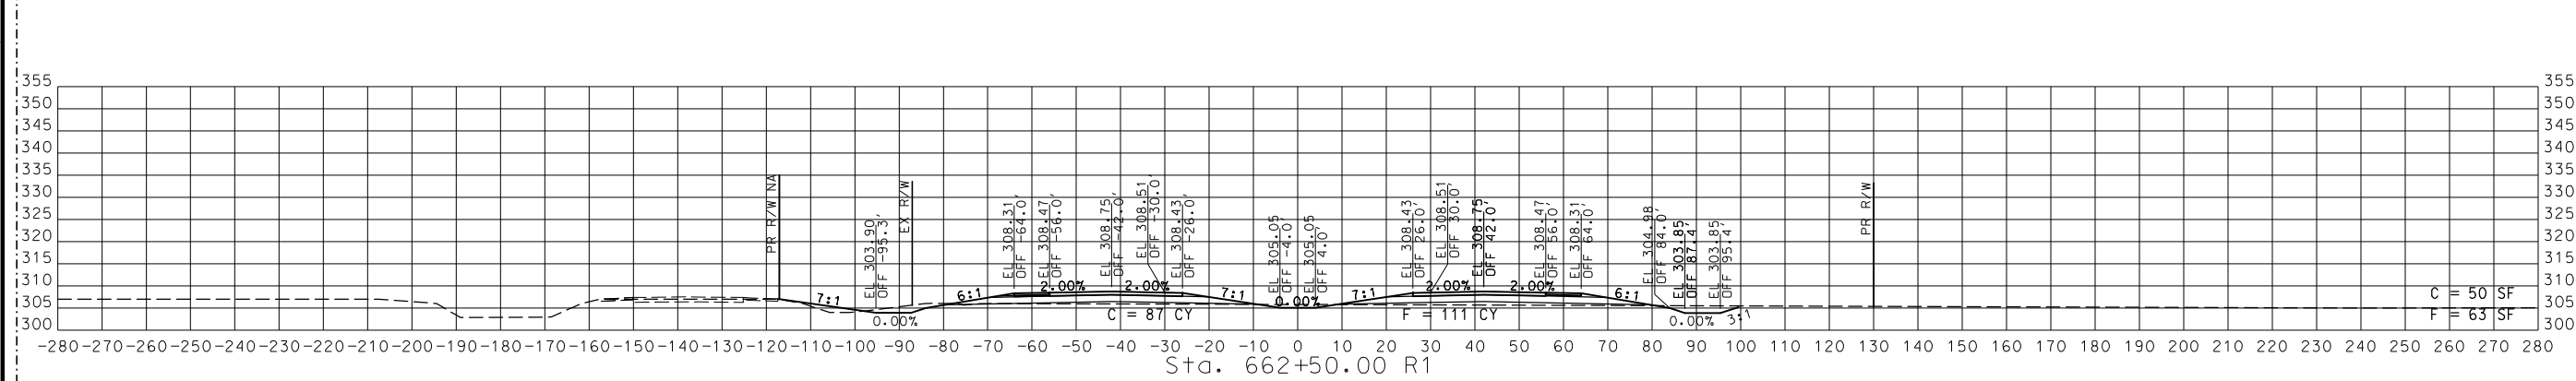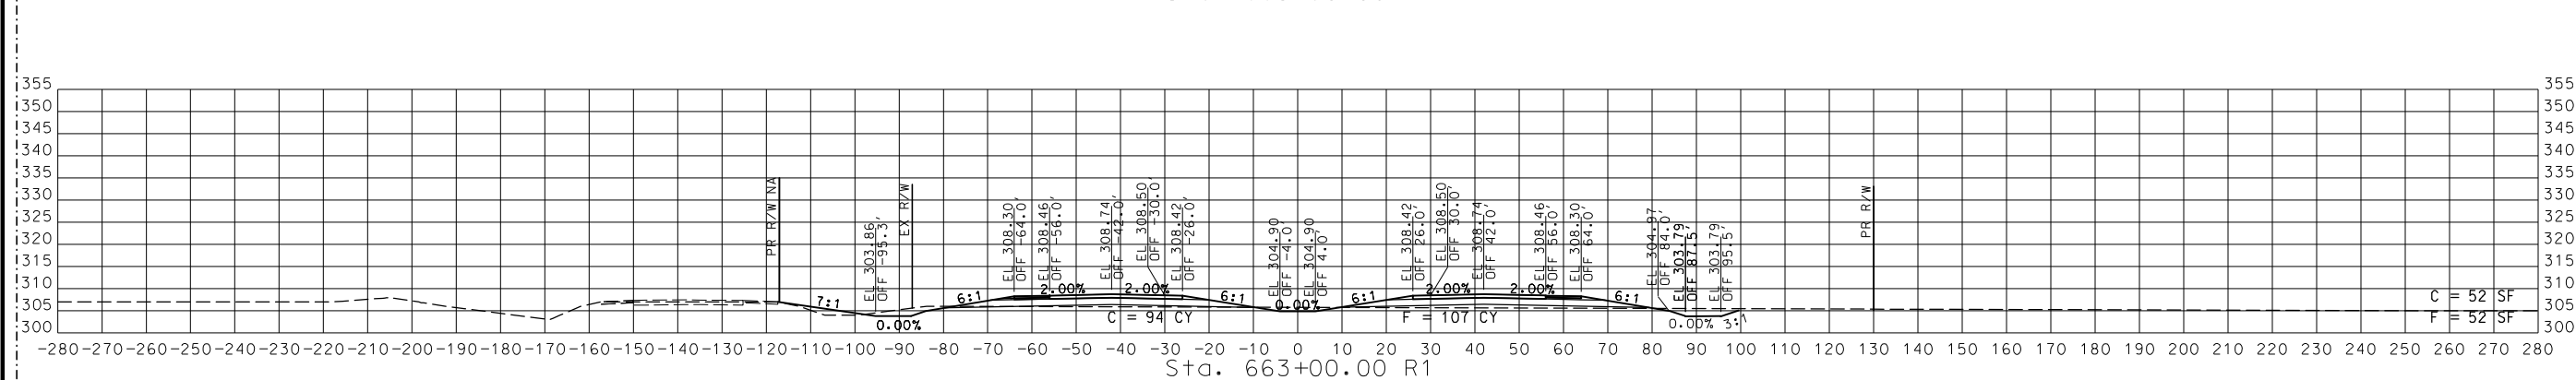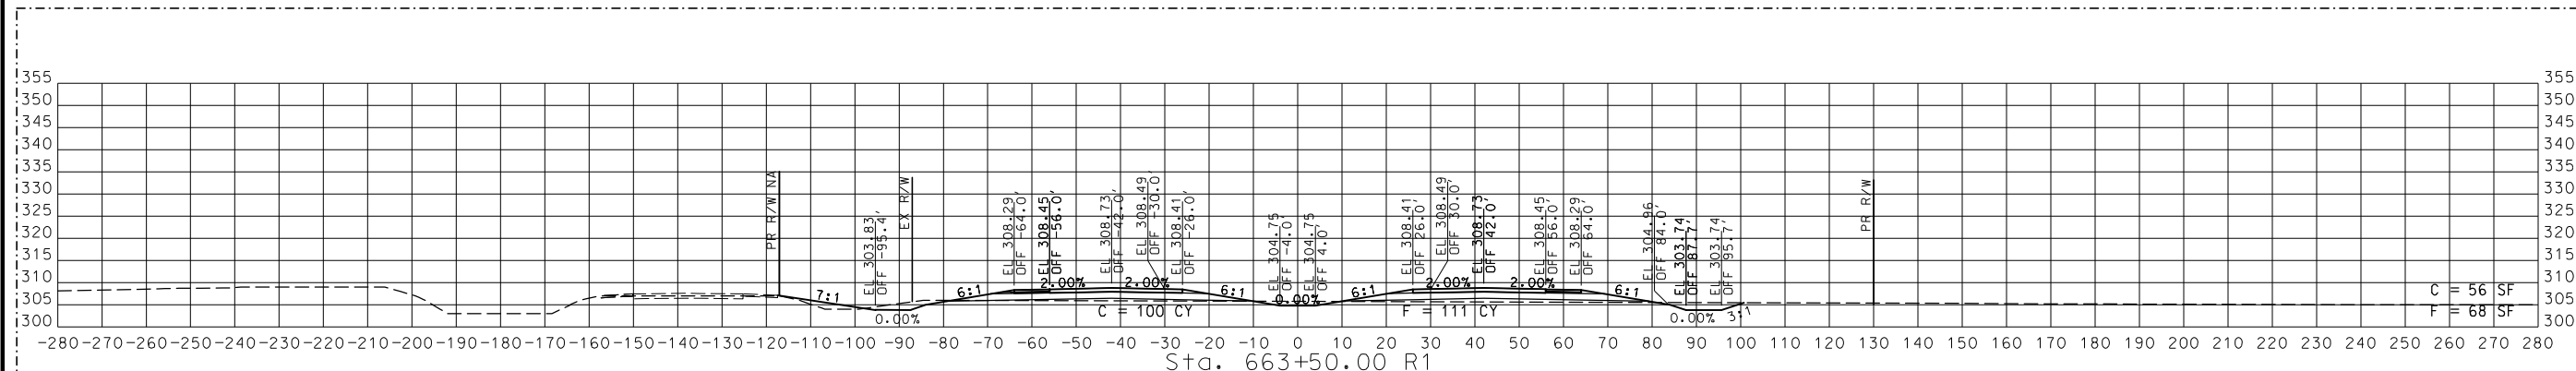

STA. 662+04.20 R1 TO STA. 663+50.00 R1

ROUTE 67

2 REVISED

CROSS SECTIONS
 2 OF 59

DATE	DESCRIPTION	REVISION #2
9/11/24		


MISSOURI HIGHWAYS AND TRANSPORTATION COMMISSION

105 WEST CAPITOL
 JEFFERSON CITY, MO 65102
 1-888-ASK-MODOT (1-888-278-6636)

CMT

© Copyright CMT, Inc.
 CRAWFORD, MURPHY & TILLY, INC.
 ENGINEERING CORPORATION
 SPRINGFIELD, MO 65807 (417) 869-6009
 ENGINEERING CORPORATION - 000631

DISCLAIMER
 THE PROFESSIONAL WHOSE SIGNATURE AND PERSONAL SEAL APPEAR HEREON ASSUMES RESPONSIBILITY ONLY FOR WHAT APPEARS ON THIS PAGE, AND DISCLAIMS (PURSUANT TO SECTION 327.411 RSMO) SPECIFICATION, ESTIMATES, REPORTS, OR OTHER DOCUMENTS OR INSTRUMENTS NOT SEALED BY THE UNDERSIGNED PROFESSIONAL RELATING TO OR INTENDED TO BE USED FOR ANY PART OR PARTS OF THE PROJECT TO WHICH THIS PAGE REFERS.

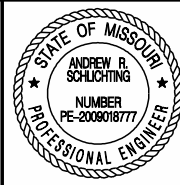

THIS SHEET HAS BEEN SIGNED, SEALED AND DATED ELECTRONICALLY.

DATE PREPARED
 9/12/2024

ROUTE STATE
 67 MO

DISTRICT SHEET NO.
 SE 3





COUNTY
 BUTLER

JOB NO.
 J9P3751

CONTRACT ID.

PROJECT NO.

BRIDGE NO.

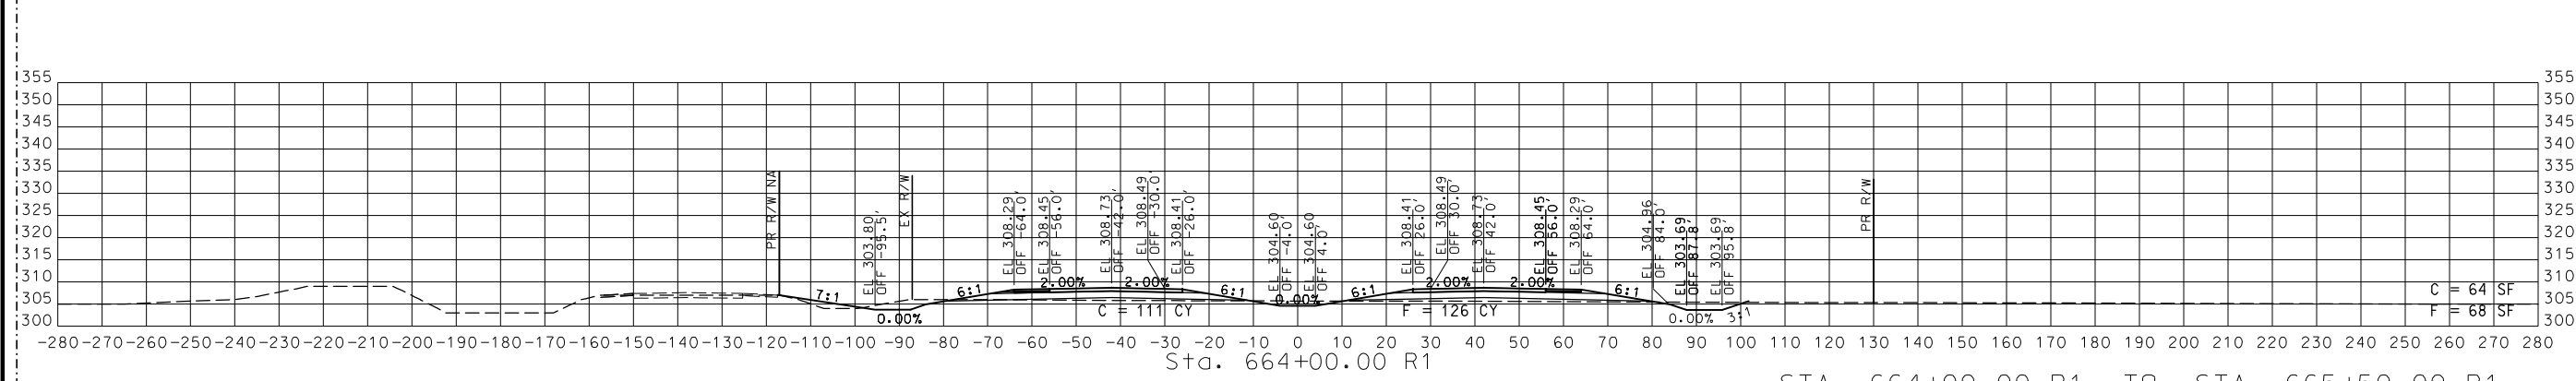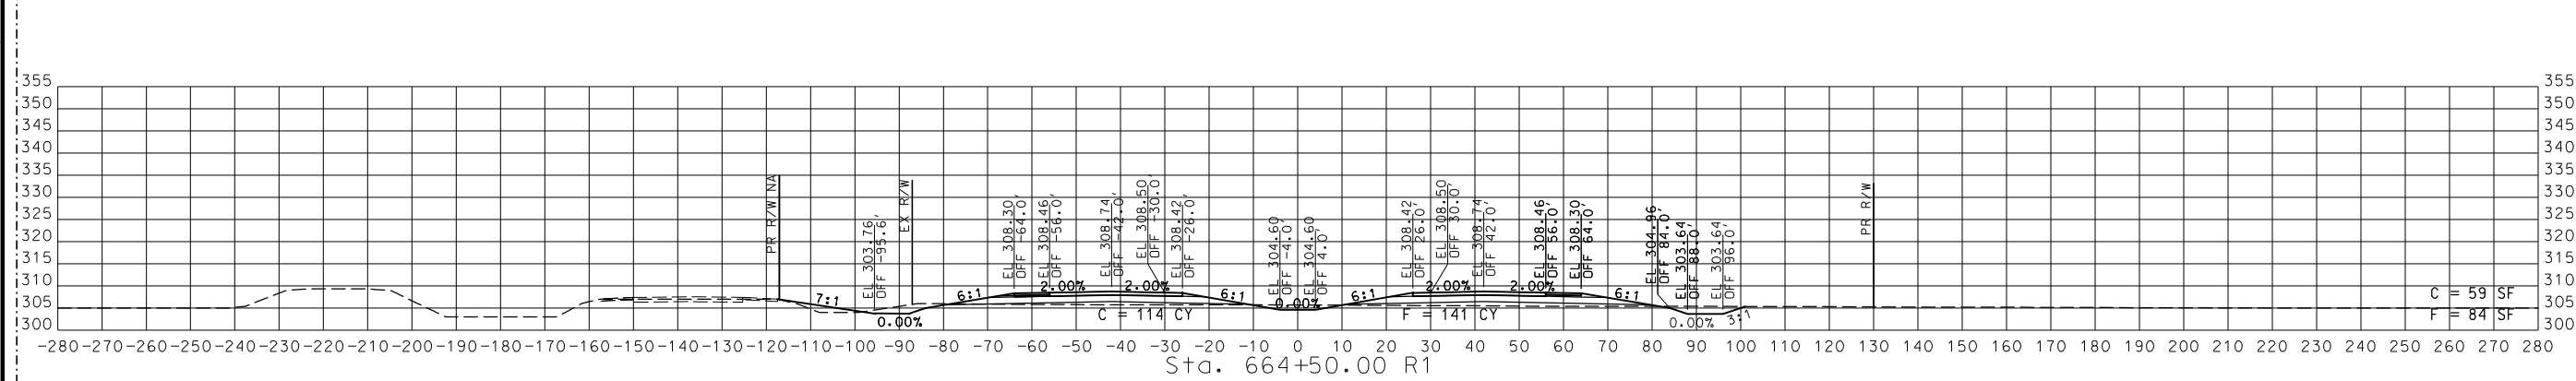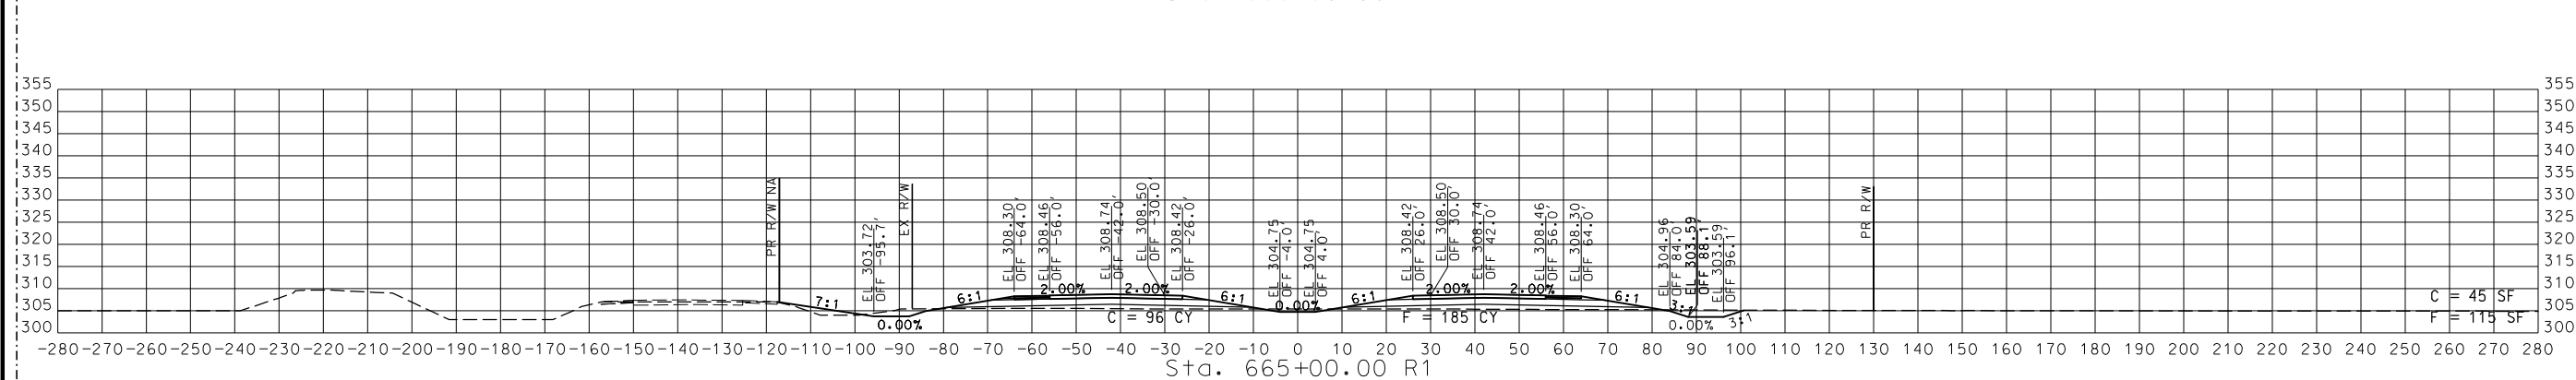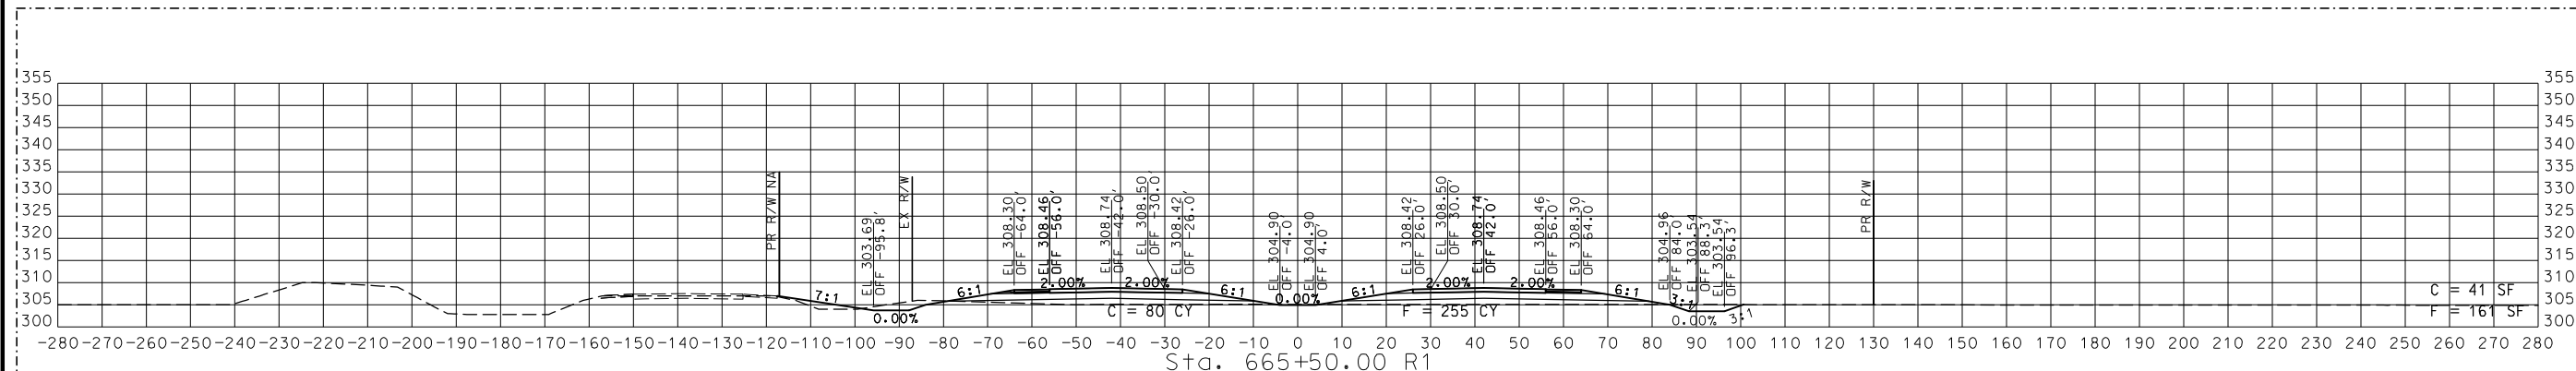

STA. 664+00.00 R1 TO STA. 665+50.00 R1

ROUTE 67

2 REVISED


CROSS SECTIONS
 3 OF 59

DATE	DESCRIPTION	REVISION #2
9/11/24		

MISSOURI HIGHWAYS AND TRANSPORTATION COMMISSION
 105 WEST CAPITOL JEFFERSON CITY, MO 65102
 1-888-ASK-MODOT (1-888-278-6636)

CMT
 © Copyright CMT, Inc.
 CRAWFORD, MURPHY & TILLY, INC.
 531 W. WASHINGTON ST. #300
 SPRINGFIELD, MO 65807 (417) 869-6009
 ENGINEERING CORPORATION - 000631

DISCLAIMER
 THE PROFESSIONAL WHOSE SIGNATURE AND PERSONAL SEAL APPEAR HEREON ASSUMES RESPONSIBILITY ONLY FOR WHAT APPEARS ON THIS PAGE, AND DISCLAIMS (PURSUANT TO SECTION 327.411 RSMO) SPECIFICATION, ESTIMATES, REPORTS, OR OTHER DOCUMENTS OR INSTRUMENTS NOT SEALED BY THE UNDERSIGNED PROFESSIONAL RELATING TO OR INTENDED TO BE USED FOR ANY PART OR PARTS OF THE PROJECT TO WHICH THIS PAGE REFERS.

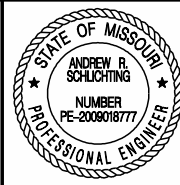

THIS SHEET HAS BEEN SIGNED, SEALED AND DATED ELECTRONICALLY.

DATE PREPARED
 9/12/2024

ROUTE 67 STATE MO

DISTRICT SE SHEET NO. 4

COUNTY BUTLER

JOB NO. J9P3751

CONTRACT ID.

PROJECT NO.

BRIDGE NO.

DATE 9/11/24

DESCRIPTION

REVISION #2

REVISION #1

REVISION #0

REVISION #0

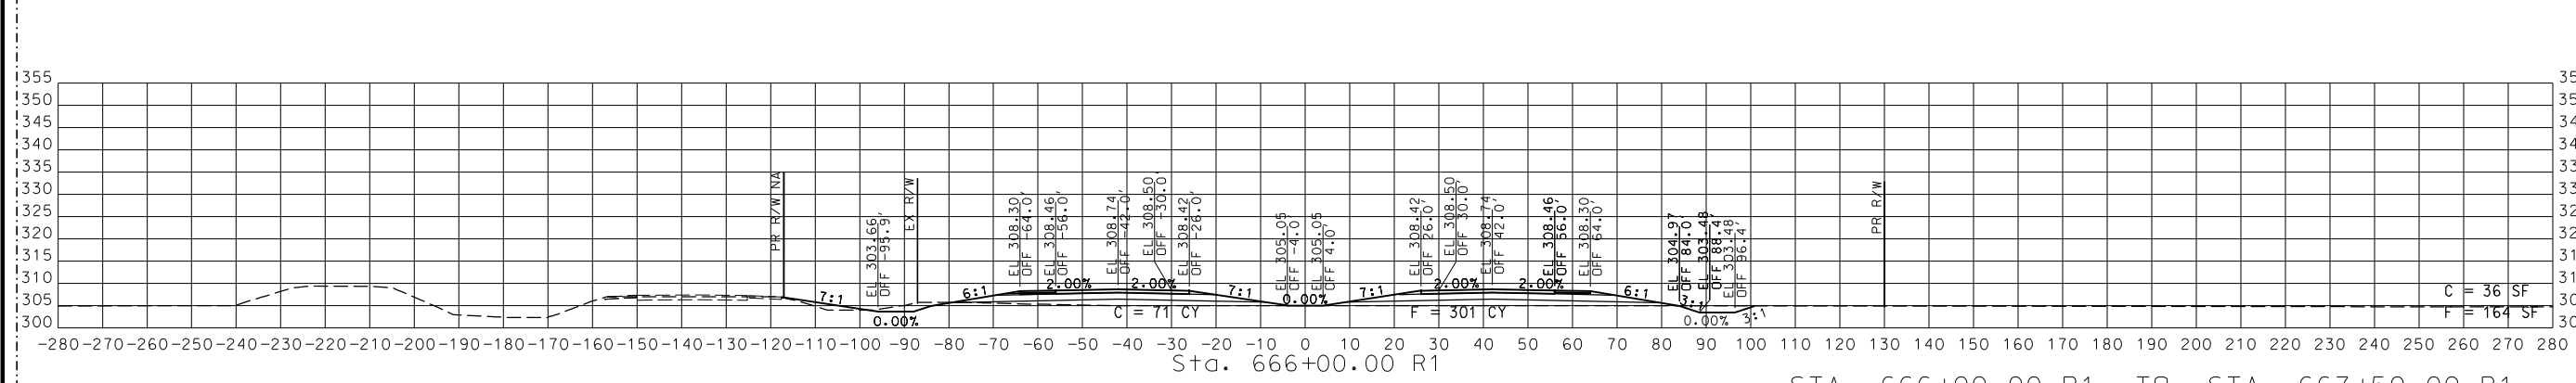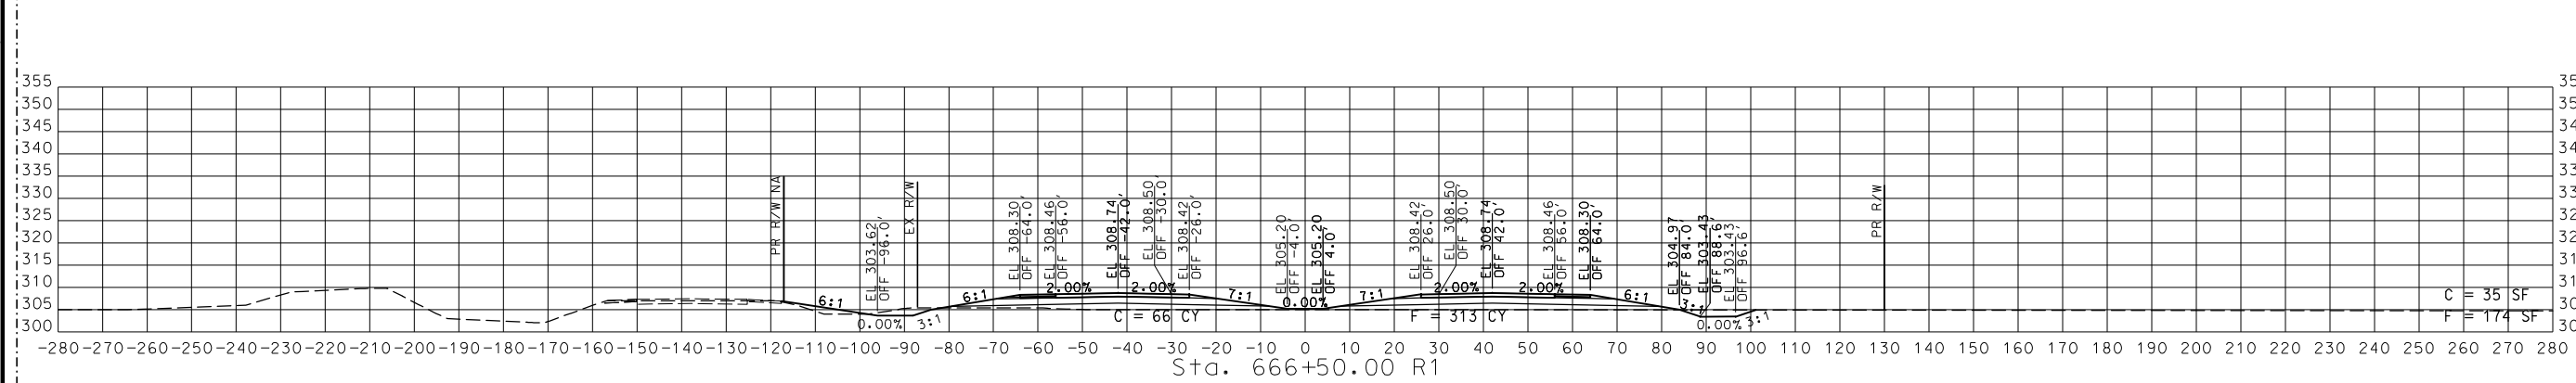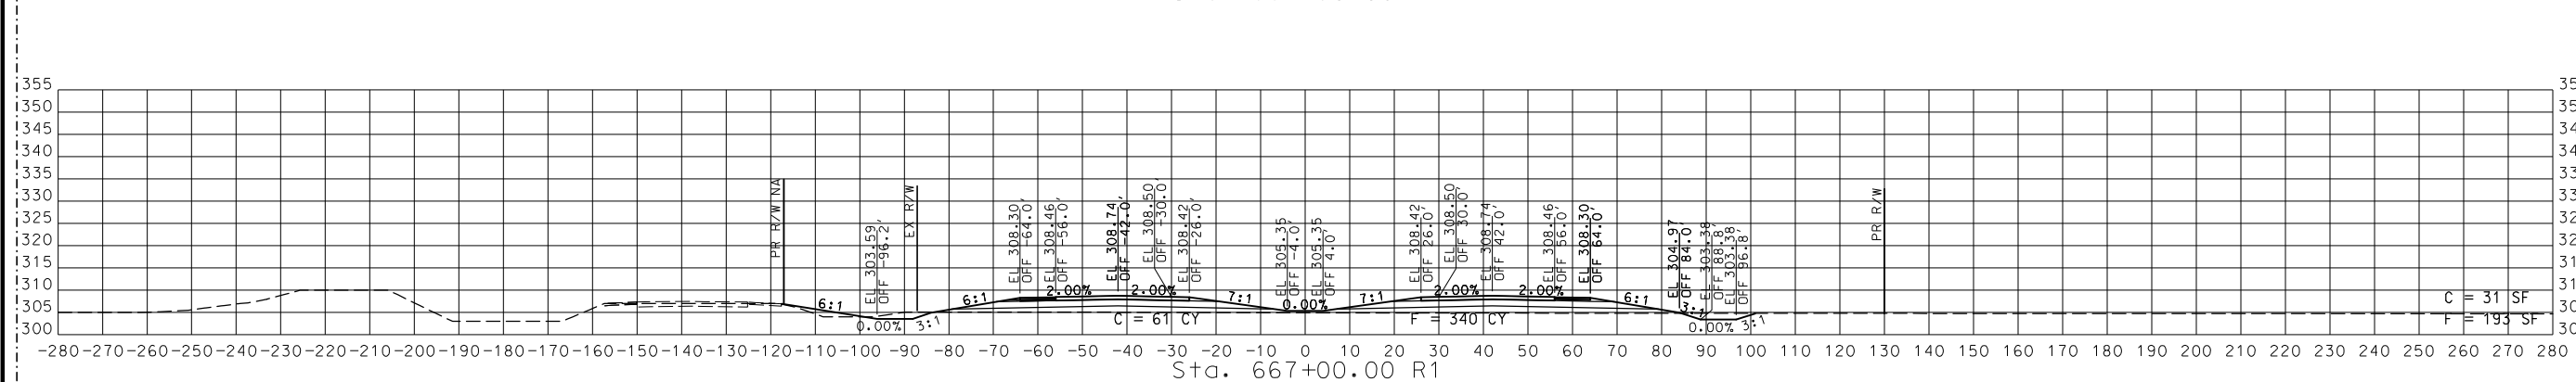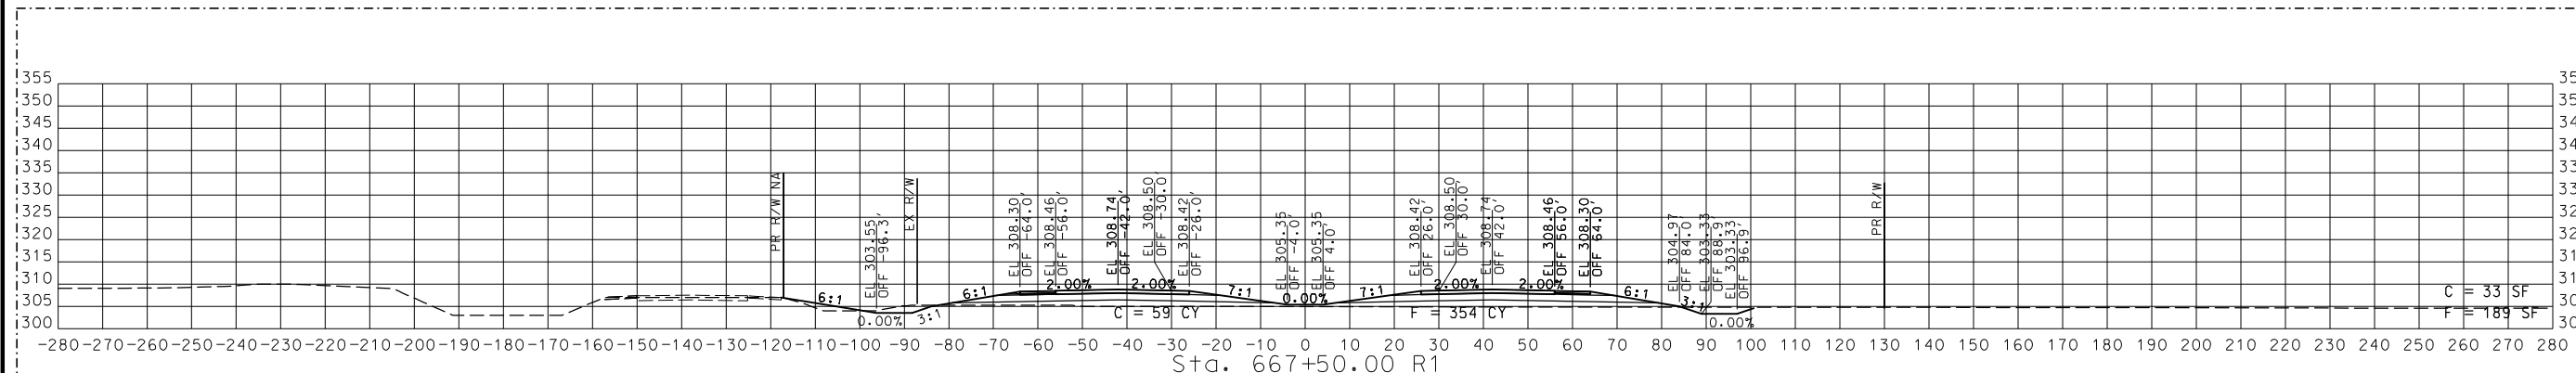

STA. 666+00.00 R1 TO STA. 667+50.00 R1

ROUTE 67


2 REVISED

CROSS SECTIONS
 4 OF 59

IF A SEAL IS PRESENT ON THIS SHEET IT HAS BEEN ELECTRONICALLY SEALED AND DATED.

REV.

DISCLAIMER
 THE PROFESSIONAL WHOSE SIGNATURE AND PERSONAL SEAL APPEAR HEREON ASSUMES RESPONSIBILITY ONLY FOR WHAT APPEARS ON THIS PAGE, AND DISCLAIMS (PURSUANT TO SECTION 327.411 RSMO) SPECIFICATION, ESTIMATES, REPORTS, OR OTHER DOCUMENTS OR INSTRUMENTS NOT SEALED BY THE UNDERSIGNED PROFESSIONAL RELATING TO OR INTENDED TO BE USED FOR ANY PART OR PARTS OF THE PROJECT TO WHICH THIS PAGE REFERS.

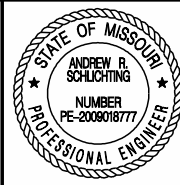

THIS SHEET HAS BEEN SIGNED, SEALED AND DATED ELECTRONICALLY.

DATE PREPARED
 9/12/2024

ROUTE STATE
 67 MO

DISTRICT SHEET NO.
 SE 5

COUNTY
 BUTLER

JOB NO.
 J9P3751

CONTRACT ID.

PROJECT NO.

BRIDGE NO.

DATE DESCRIPTION REVISION #2

9/11/24

MISSOURI HIGHWAYS AND TRANSPORTATION COMMISSION

105 WEST CAPITOL JEFFERSON CITY, MO 65102

1-888-ASK-MODOT (1-888-278-6636)





© Copyright CMT, Inc.

CRAWFORD, MURPHY & TILLY, INC.

SPRINGFIELD, MO 65807 (417) 869-6009

ENGINEERING CORPORATION - 000631

REV.

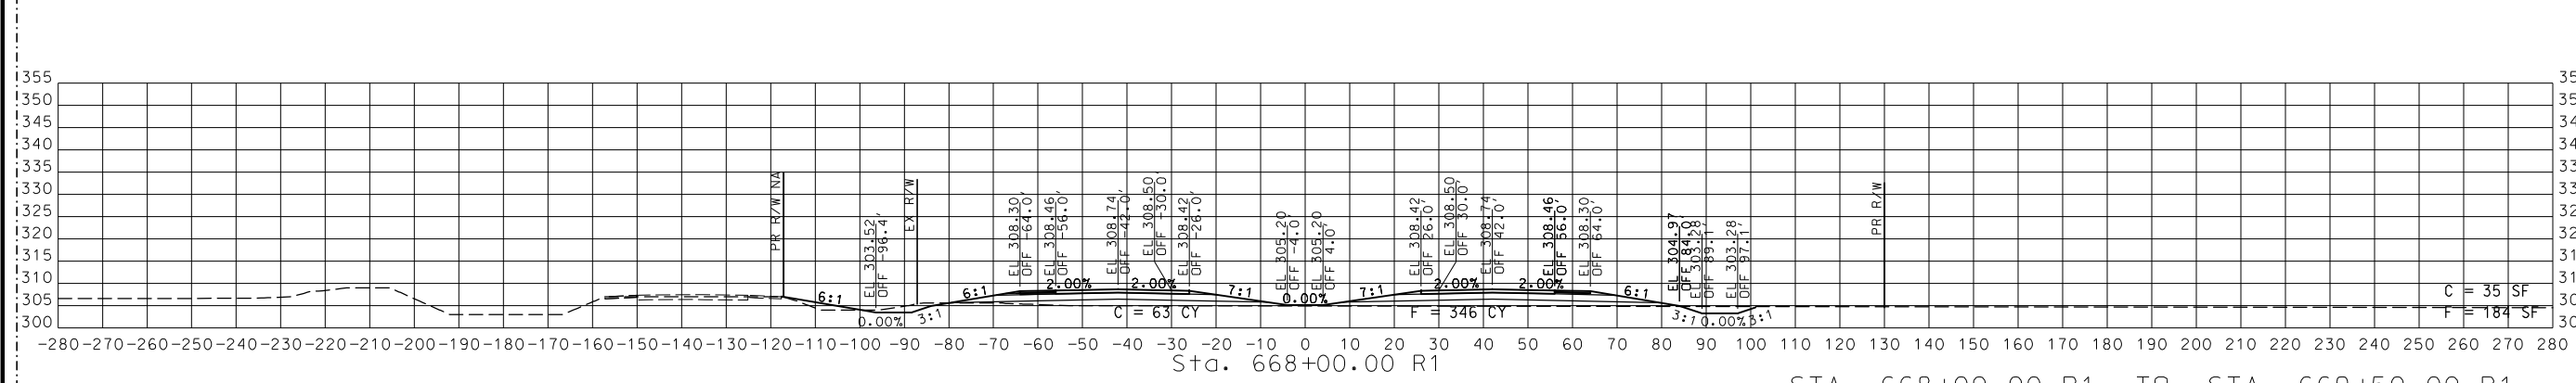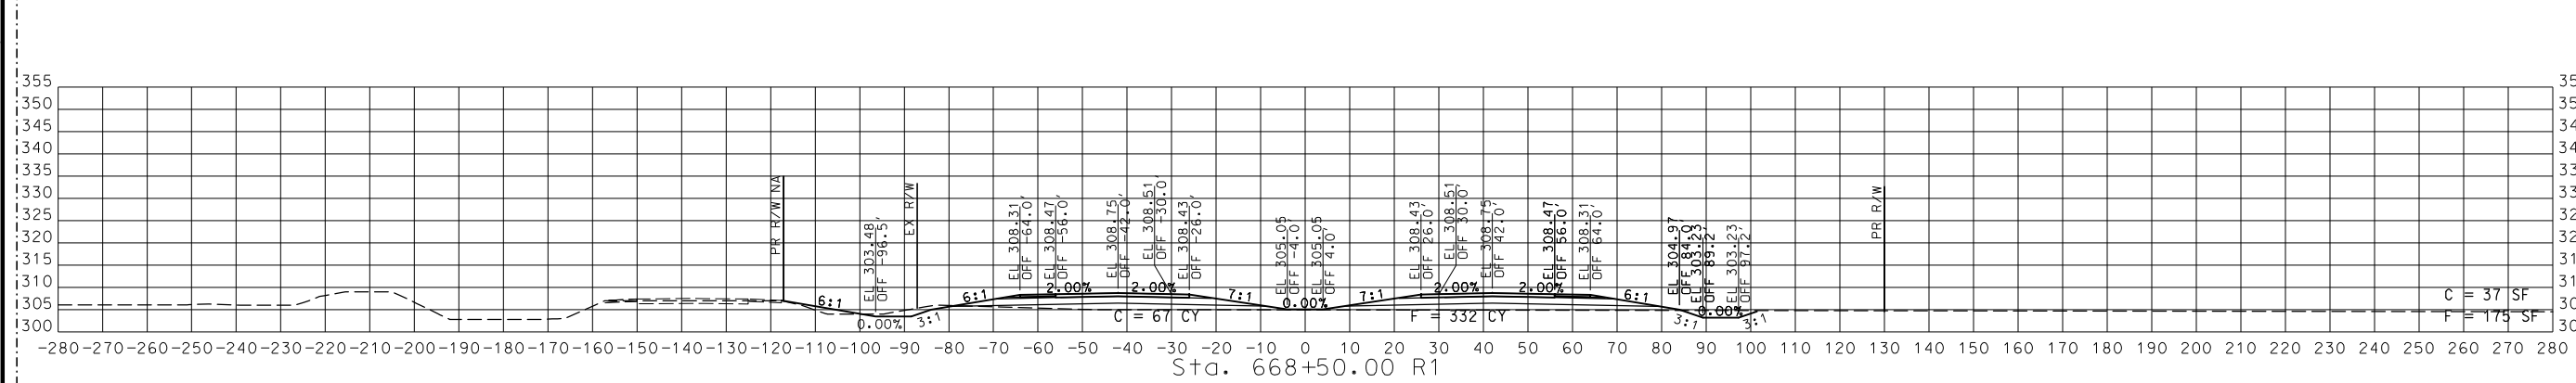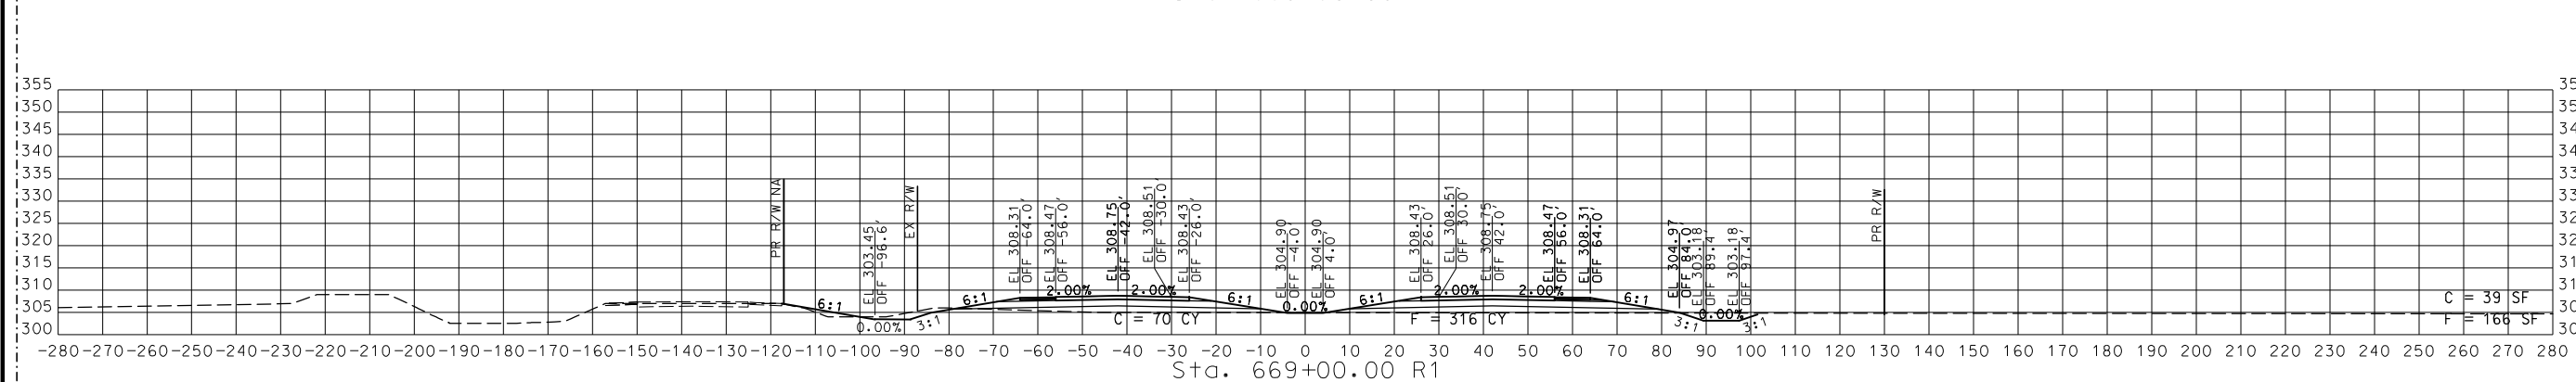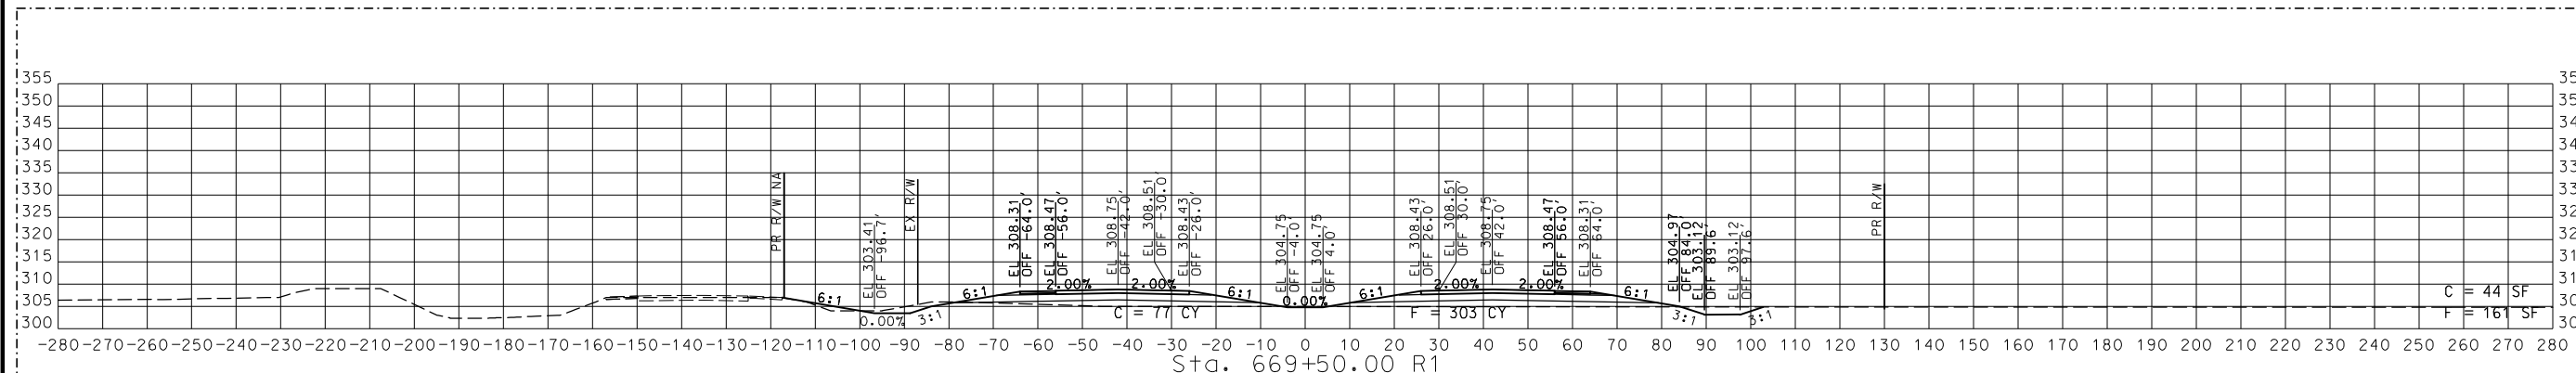


STA. 668+00.00 R1 TO STA. 669+50.00 R1

ROUTE 67

2 REVISED

CROSS SECTIONS
 5 OF 59

DISCLAIMER
 THE PROFESSIONAL WHOSE SIGNATURE AND PERSONAL SEAL APPEAR HEREON ASSUMES RESPONSIBILITY ONLY FOR WHAT APPEARS ON THIS PAGE, AND DISCLAIMS (PURSUANT TO SECTION 327.411 RSMO) SPECIFICATION, ESTIMATES, REPORTS, OR OTHER DOCUMENTS OR INSTRUMENTS NOT SEALED BY THE UNDERSIGNED PROFESSIONAL RELATING TO OR INTENDED TO BE USED FOR ANY PART OR PARTS OF THE PROJECT TO WHICH THIS PAGE REFERS.

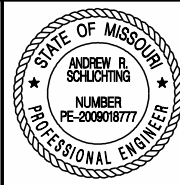

THIS SHEET HAS BEEN SIGNED, SEALED AND DATED ELECTRONICALLY.

DATE PREPARED
 9/12/2024

ROUTE 67 STATE MO

DISTRICT SE SHEET NO. 6

COUNTY BUTLER

JOB NO. J9P3751

CONTRACT ID.

PROJECT NO.

BRIDGE NO.

DATE 9/11/24

DESCRIPTION

REVISION #2

DATE

DESCRIPTION

REVISION #2

DATE

DESCRIPTION

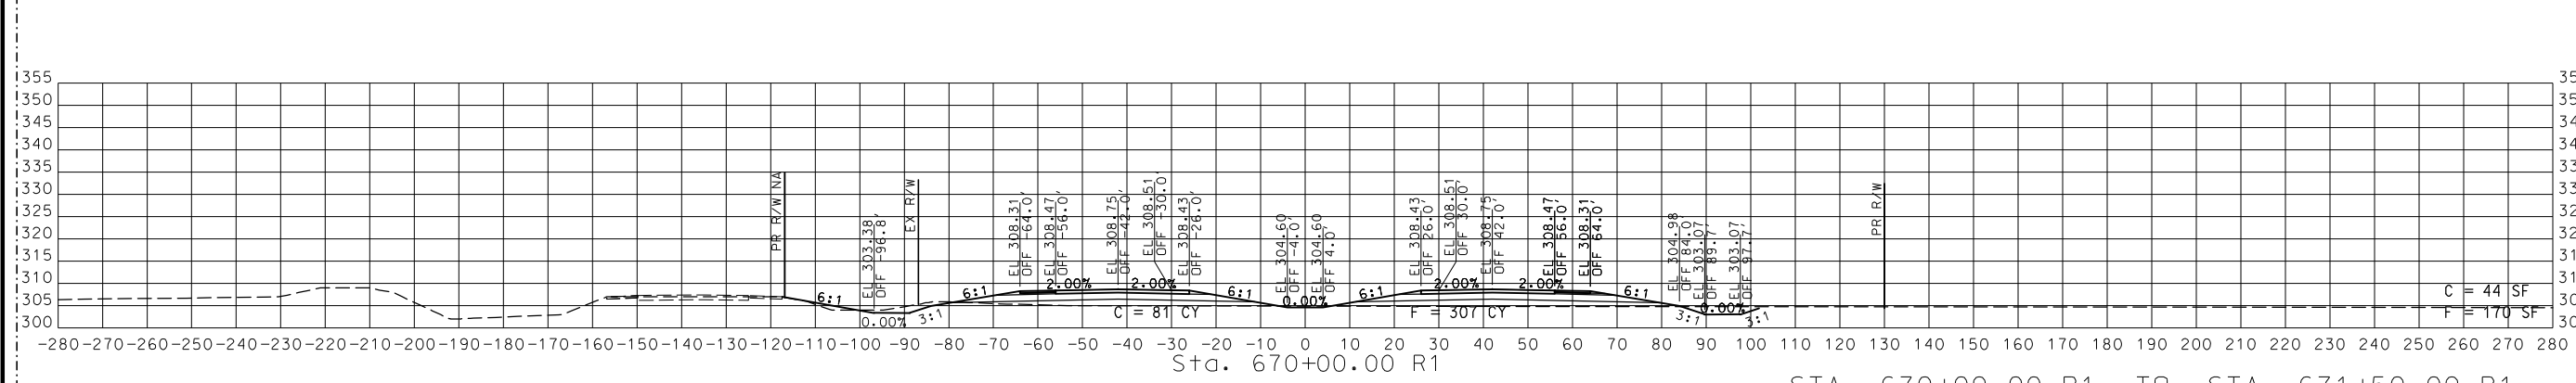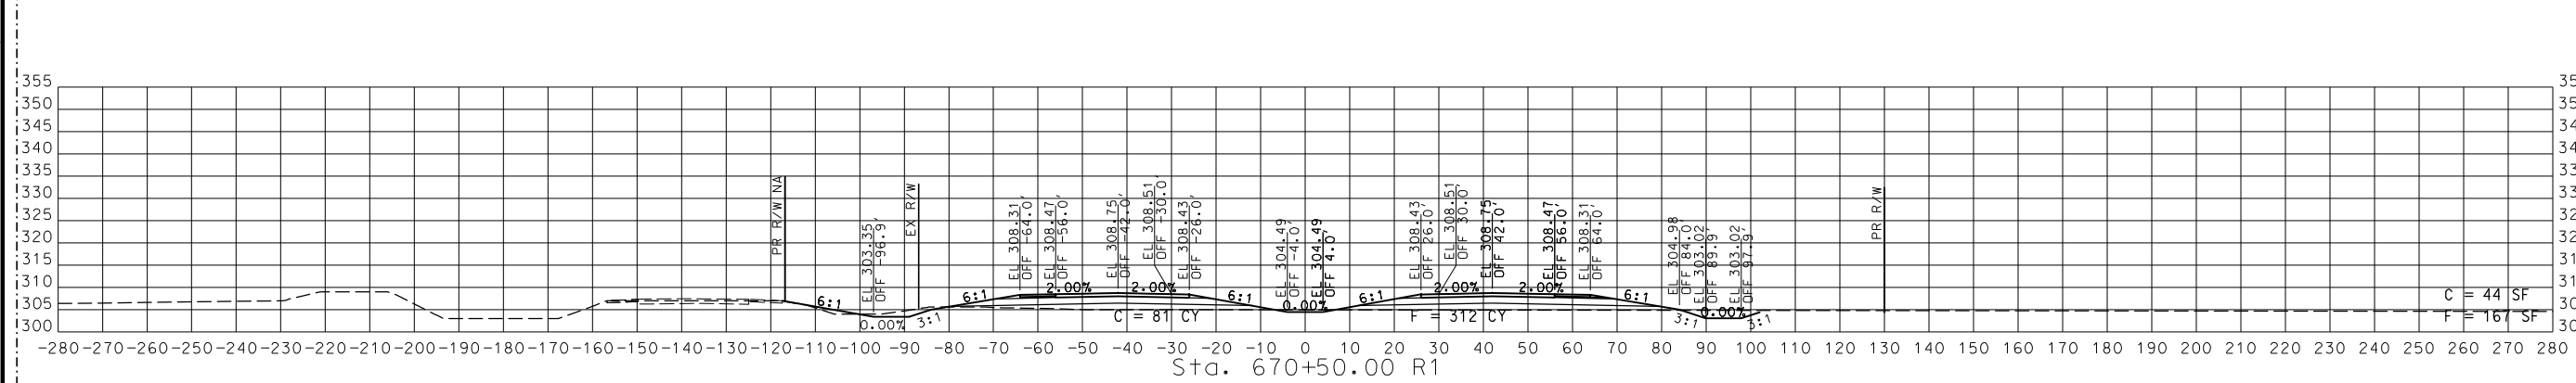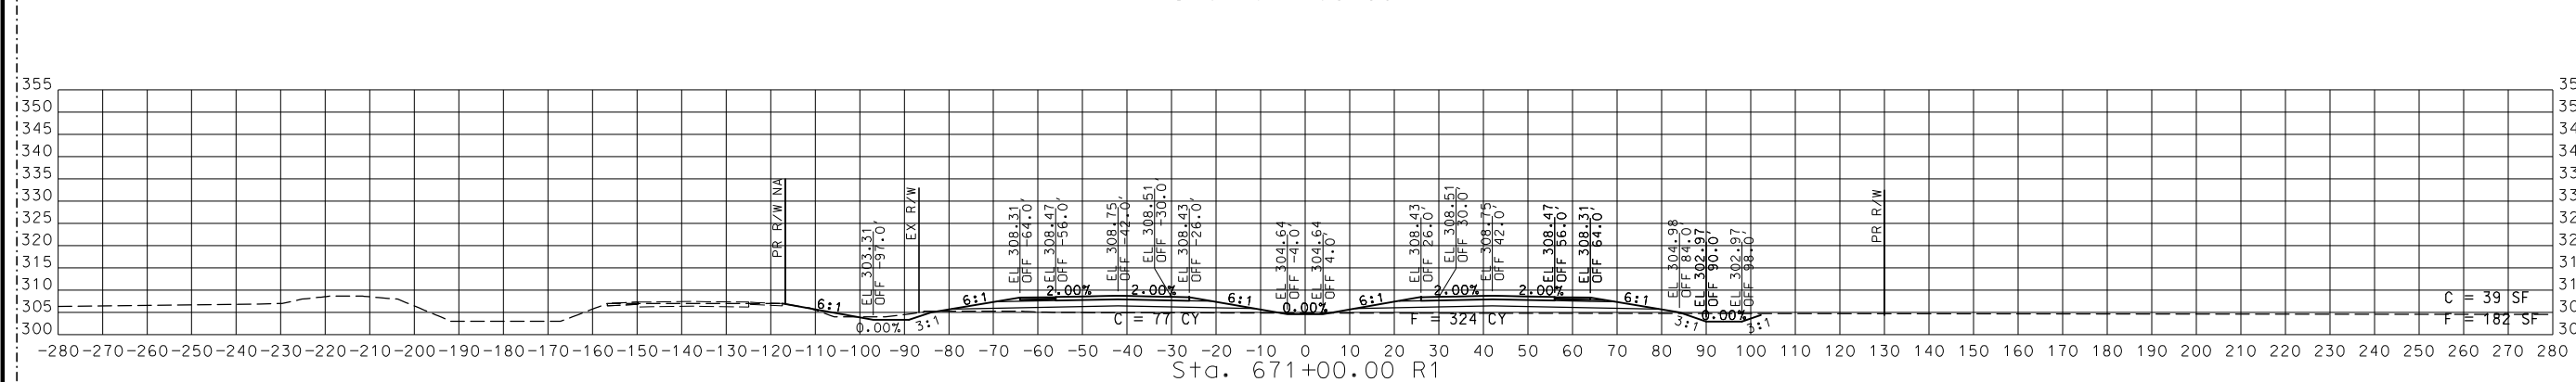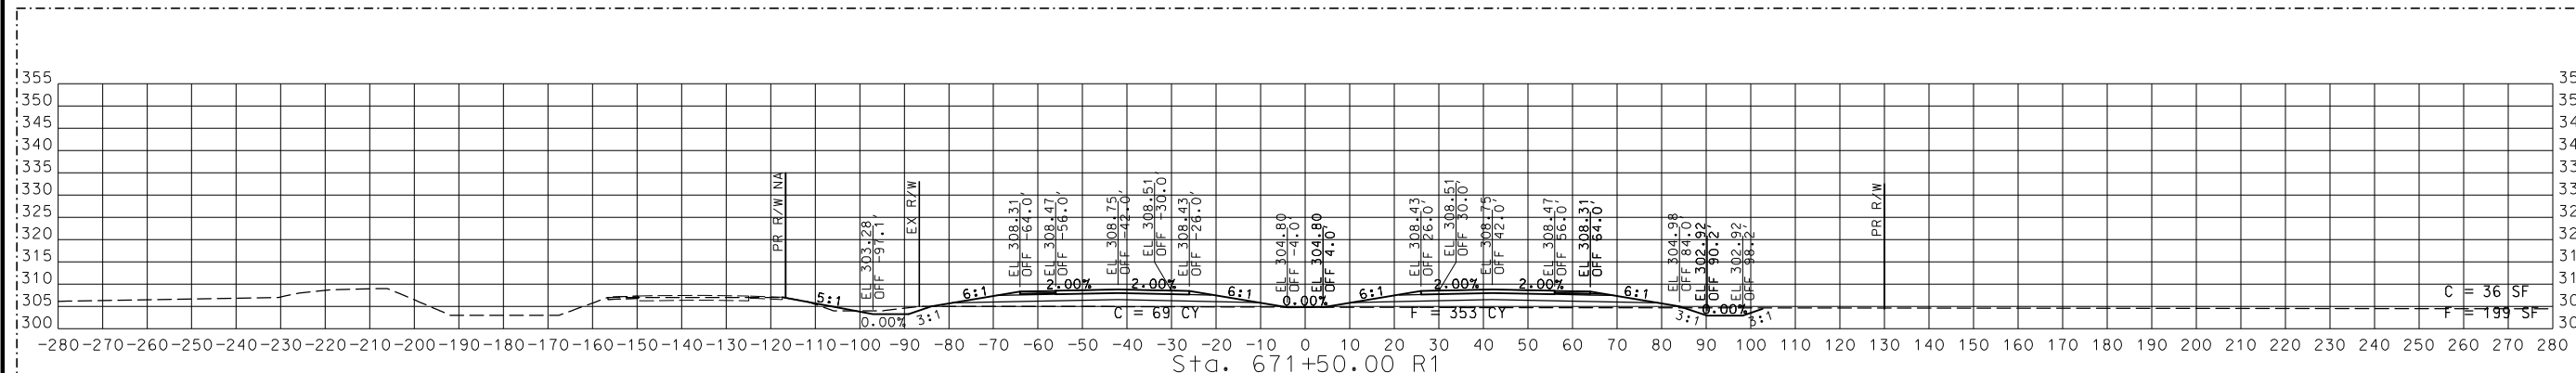


STA. 670+00.00 R1 TO STA. 671+50.00 R1

ROUTE 67

CROSS SECTIONS
 6 OF 59

2 REVISED

IF A SEAL IS PRESENT ON THIS SHEET IT HAS BEEN ELECTRONICALLY SEALED AND DATED.

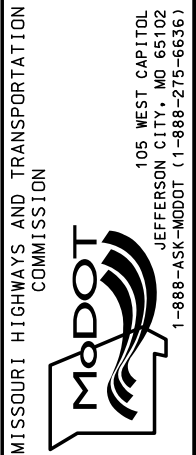

105 WEST CAPITOL
 JEFFERSON CITY, MO 65102
 1-888-ASK-MODOT (1-888-278-6636)



CRAWFORD, MURPHY & TILLY, INC.
 ENGINEERING CORPORATION - 000631

DISCLAIMER
 THE PROFESSIONAL WHOSE SIGNATURE AND PERSONAL SEAL APPEAR HEREON ASSUMES RESPONSIBILITY ONLY FOR WHAT APPEARS ON THIS PAGE, AND DISCLAIMS (PURSUANT TO SECTION 327.411 RSMO) SPECIFICATION, ESTIMATES, REPORTS, OR OTHER DOCUMENTS OR INSTRUMENTS NOT SEALED BY THE UNDERSIGNED PROFESSIONAL RELATING TO OR INTENDED TO BE USED FOR ANY PART OR PARTS OF THE PROJECT TO WHICH THIS PAGE REFERS.



THIS SHEET HAS BEEN SIGNED, SEALED AND DATED ELECTRONICALLY.

DATE PREPARED
 9/12/2024

ROUTE 67 STATE MO
 DISTRICT SE SHEET NO. 7

COUNTY BUTLER
 JOB NO. J9P3751
 CONTRACT ID.





PROJECT NO.

BRIDGE NO.

DATE	DESCRIPTION	REVISION #2
9/11/24		

MISSOURI HIGHWAYS AND TRANSPORTATION COMMISSION
 105 WEST CAPITOL JEFFERSON CITY, MO 65102
 1-888-ASK-MODOT (1-888-278-6636)

CMT
 © Copyright CMT, Inc.
 CRAWFORD, MURPHY & TILLY, INC.
 5301 W. BELMONT AVE. #300
 SPRINGFIELD, MO 65807 (417) 869-6009
 ENGINEERING CORPORATION - 000631

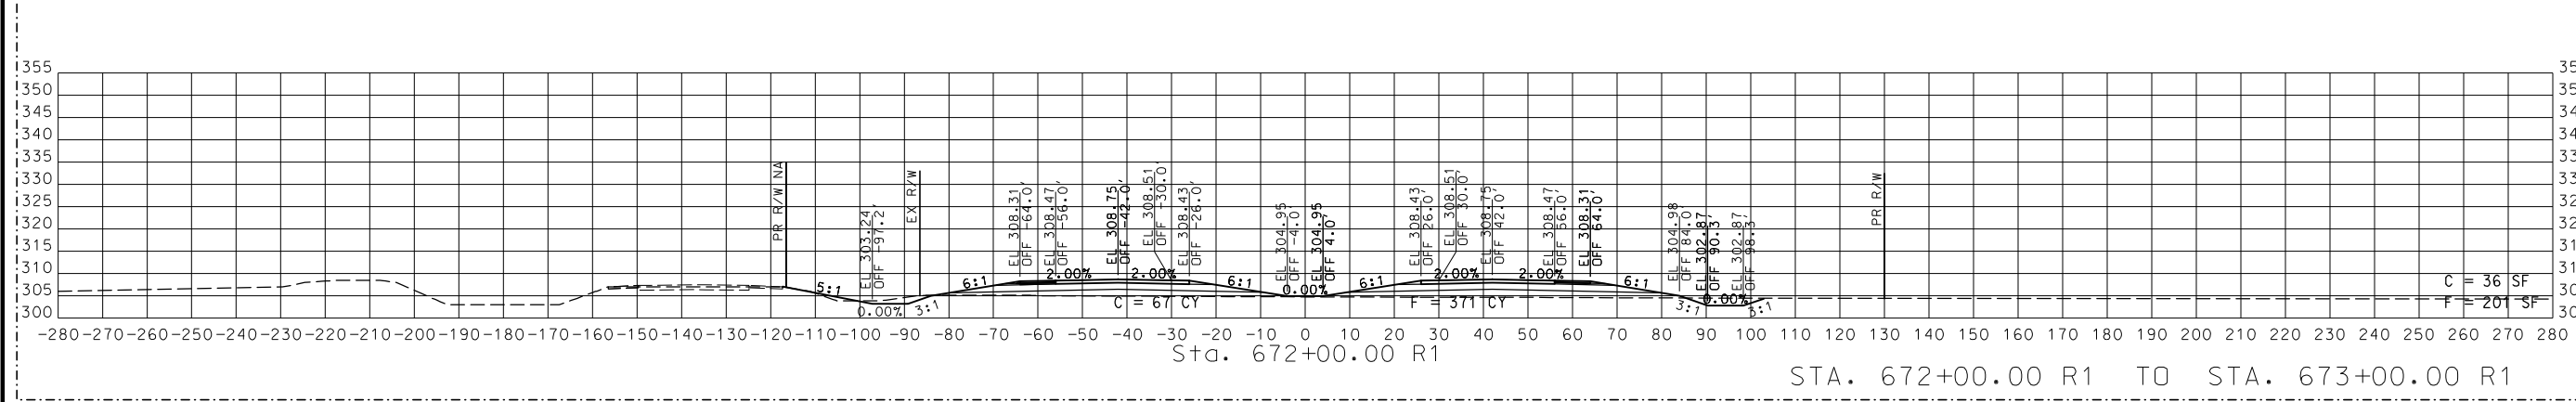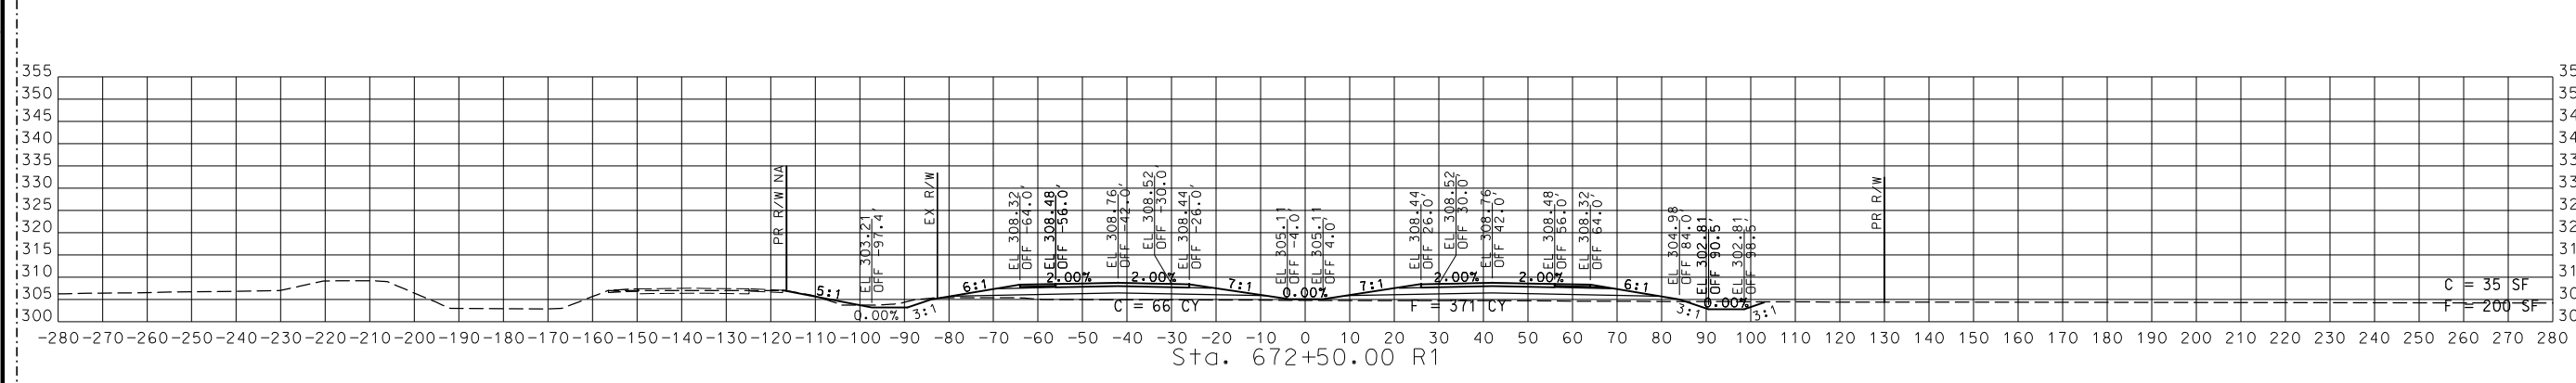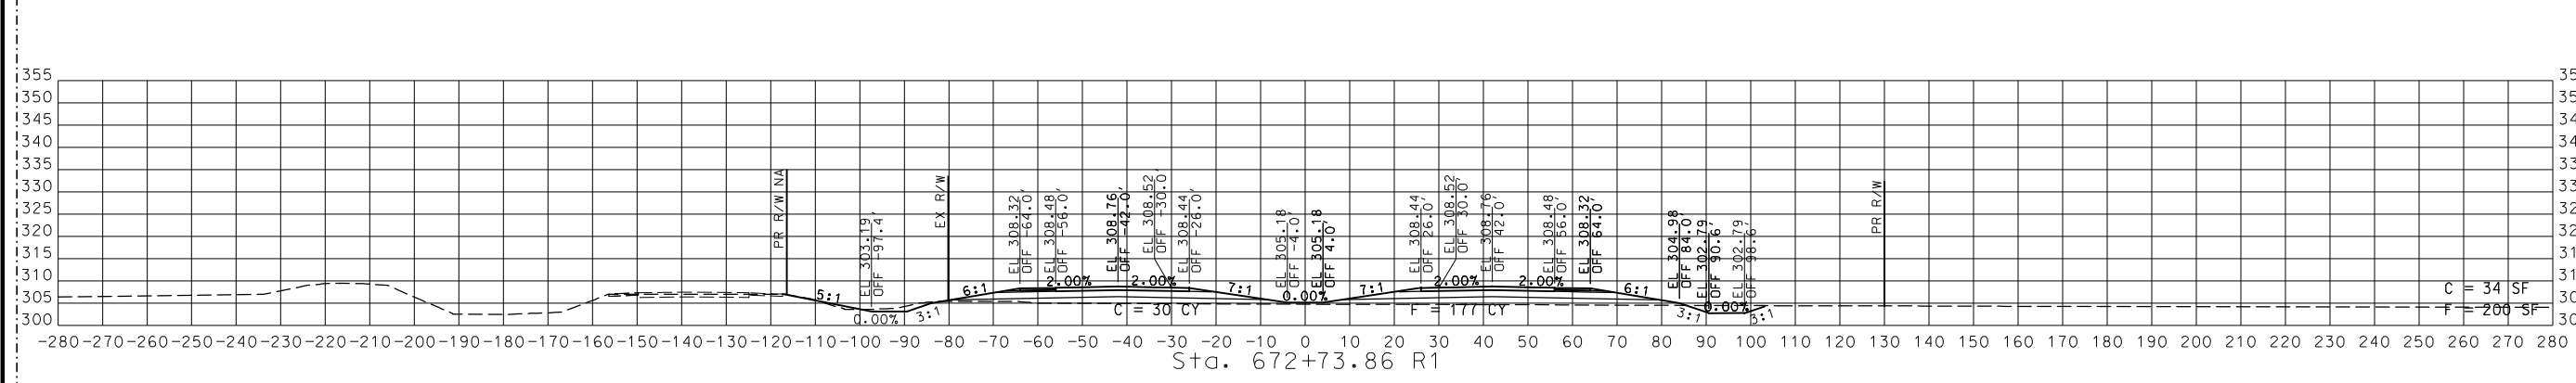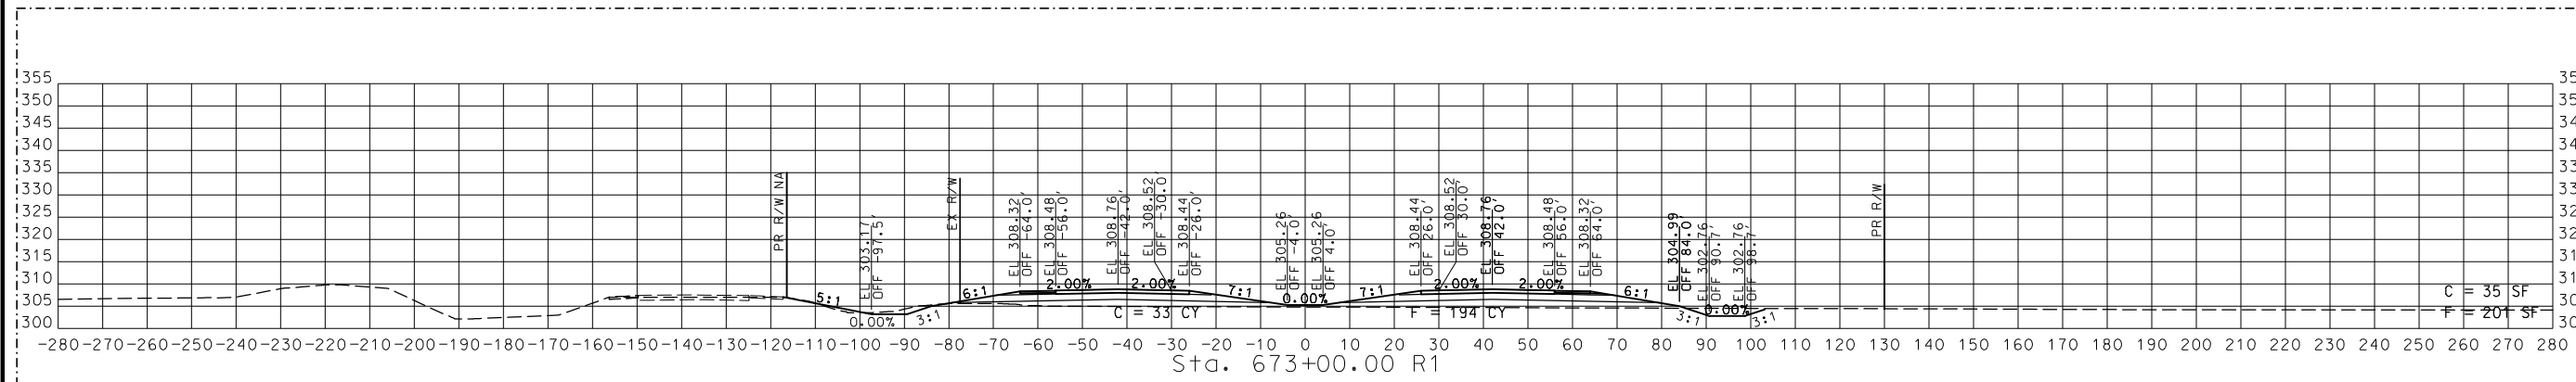


STA. 672+00.00 R1 TO STA. 673+00.00 R1

ROUTE 67

2 REVISED

CROSS SECTIONS
 7 OF 59

DISCLAIMER
 THE PROFESSIONAL WHOSE SIGNATURE AND PERSONAL SEAL APPEAR HEREON ASSUMES RESPONSIBILITY ONLY FOR WHAT APPEARS ON THIS PAGE, AND DISCLAIMS (PURSUANT TO SECTION 327.411 RSMO) SPECIFICATION, ESTIMATES, REPORTS, OR OTHER DOCUMENTS OR INSTRUMENTS NOT SEALED BY THE UNDERSIGNED PROFESSIONAL RELATING TO OR INTENDED TO BE USED FOR ANY PART OR PARTS OF THE PROJECT TO WHICH THIS PAGE REFERS.

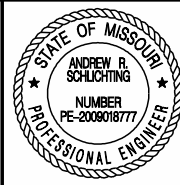

THIS SHEET HAS BEEN SIGNED, SEALED AND DATED ELECTRONICALLY.

DATE PREPARED
 9/12/2024

ROUTE STATE
 67 MO

DISTRICT SHEET NO.
 SE 8

COUNTY
 BUTLER

JOB NO.
 J9P3751

CONTRACT ID.

PROJECT NO.

BRIDGE NO.

DATE DESCRIPTION REVISION #2

9/11/24

MISSOURI HIGHWAYS AND TRANSPORTATION COMMISSION

105 WEST CAPITOL JEFFERSON CITY, MO 65102

1-888-ASK-MODOT (1-888-278-6636)





© Copyright CMT, Inc.

CRAWFORD, MURPHY & TILLY, INC.

SPRINGFIELD, MO 65801 (417) 869-6009

ENGINEERING CORPORATION - 000631

REV.

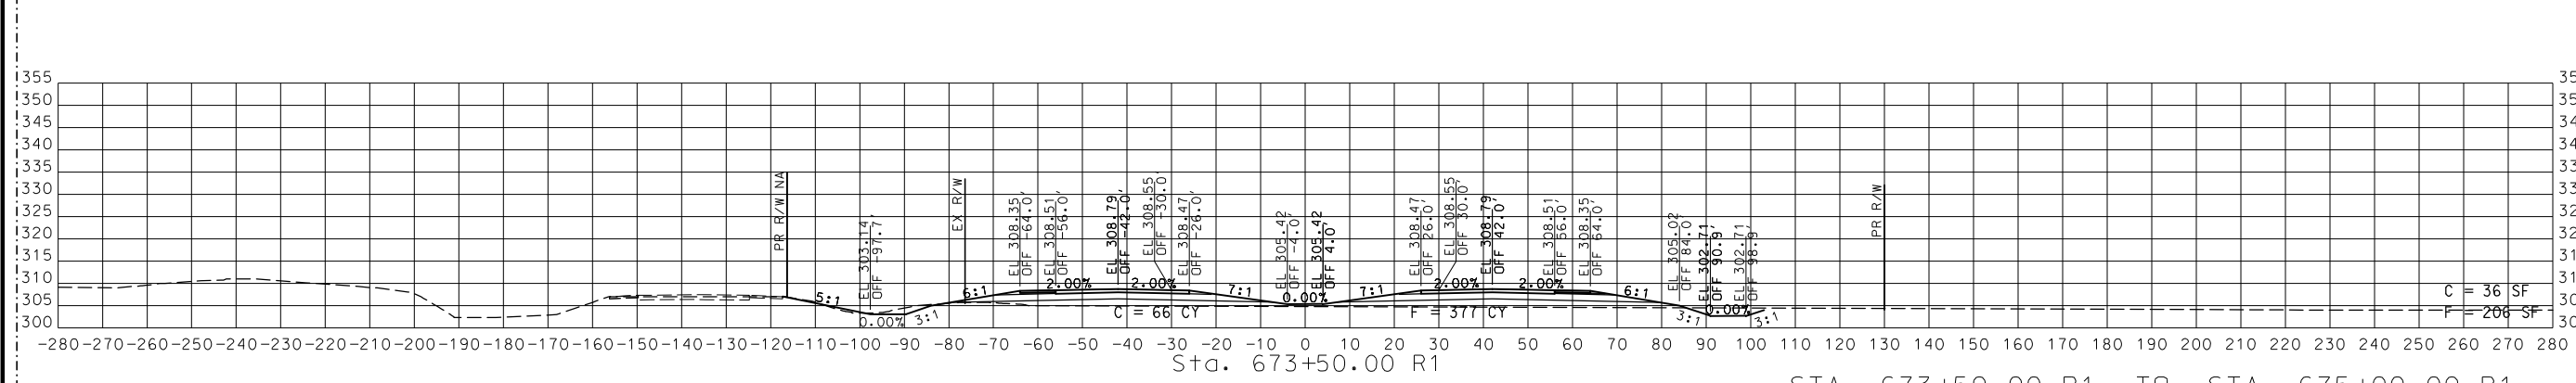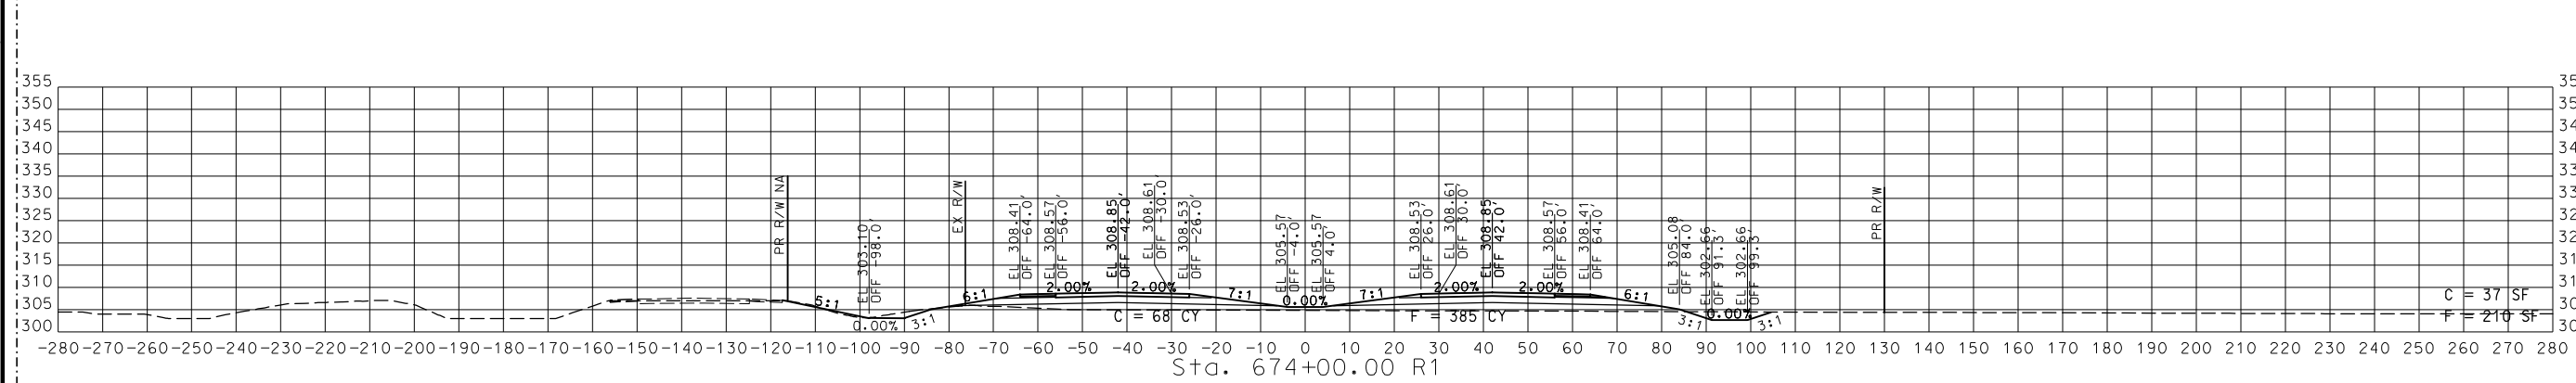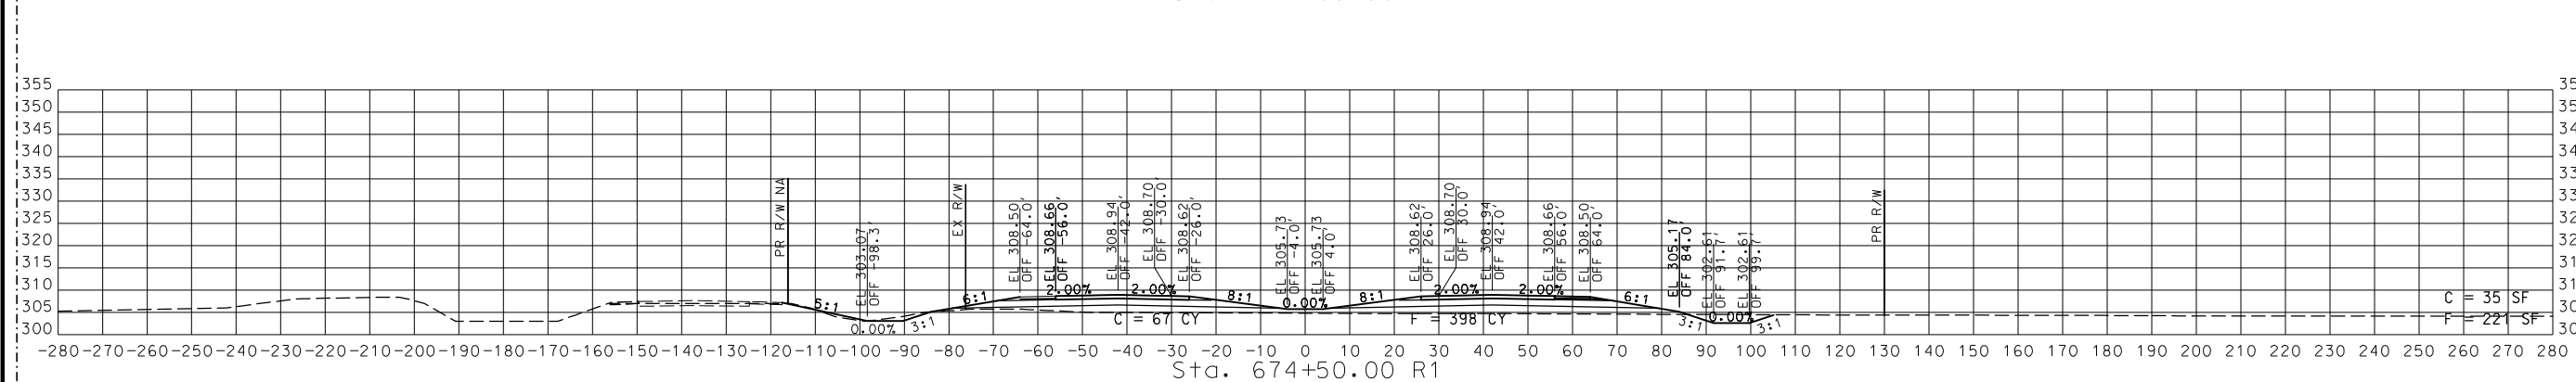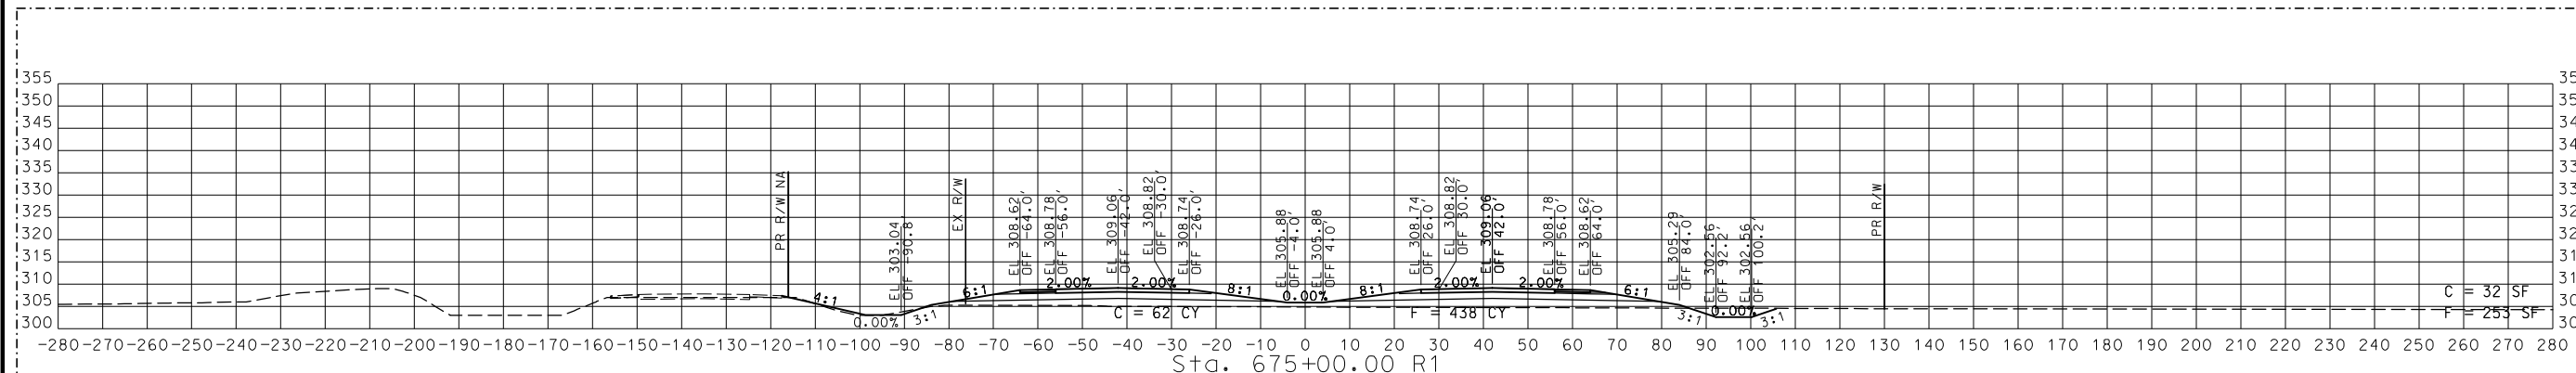

STA. 673+50.00 R1 TO STA. 675+00.00 R1

ROUTE 67

2 REVISED

CROSS SECTIONS
 8 OF 59

DISCLAIMER
 THE PROFESSIONAL WHOSE SIGNATURE AND PERSONAL SEAL APPEAR HEREON ASSUMES RESPONSIBILITY ONLY FOR WHAT APPEARS ON THIS PAGE, AND DISCLAIMS (PURSUANT TO SECTION 327.411 RSMO) SPECIFICATION, ESTIMATES, REPORTS, OR OTHER DOCUMENTS OR INSTRUMENTS NOT SEALED BY THE UNDERSIGNED PROFESSIONAL RELATING TO OR INTENDED TO BE USED FOR ANY PART OR PARTS OF THE PROJECT TO WHICH THIS PAGE REFERS.



THIS SHEET HAS BEEN SIGNED, SEALED AND DATED ELECTRONICALLY.

DATE PREPARED
 9/12/2024

ROUTE 67 STATE MO
 DISTRICT SE SHEET NO. 9

COUNTY BUTLER
 JOB NO. J9P3751
 CONTRACT ID.

PROJECT NO.





BRIDGE NO.

DATE	DESCRIPTION	REVISION #2
9/11/24		

MISSOURI HIGHWAYS AND TRANSPORTATION COMMISSION

 105 WEST CAPITOL JEFFERSON CITY, MO 65102
 1-888-ASK-MODOT (1-888-278-6636)

© Copyright CMT, Inc.
 CRAWFORD, MURPHY & TILLY, INC.
 5301 W. BELMONT AVE. #300
 SPRINGFIELD, MO 65807 (417) 869-6009
 ENGINEERING CORPORATION - 000631

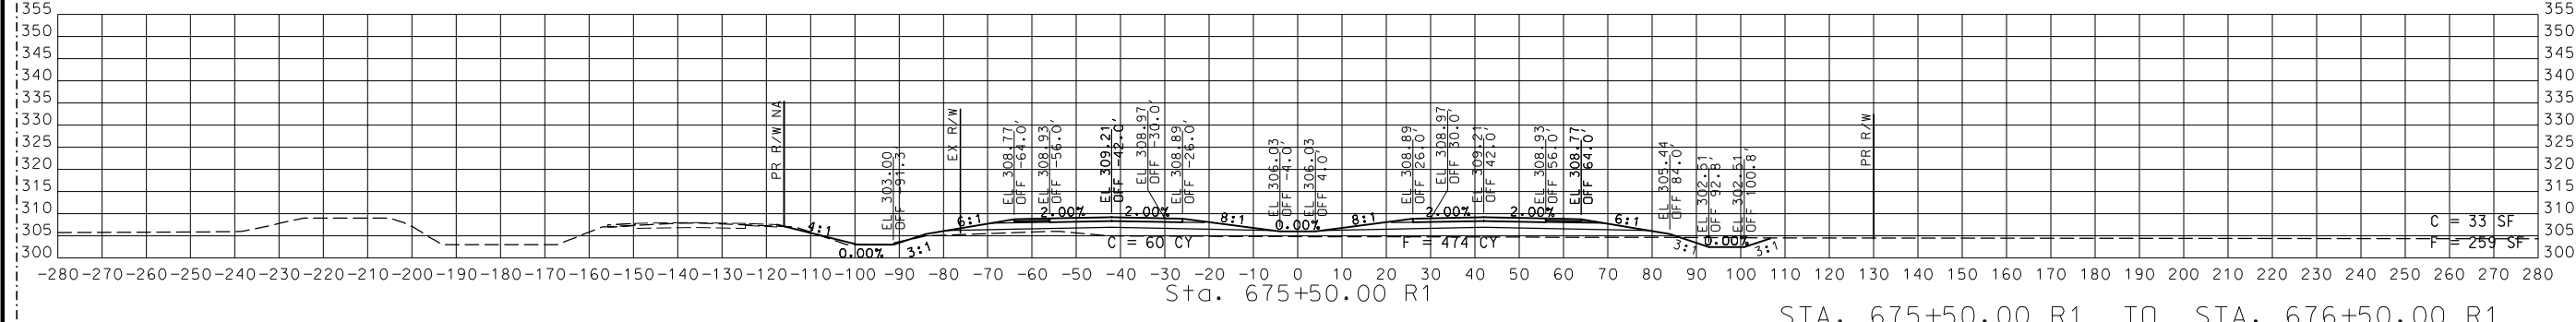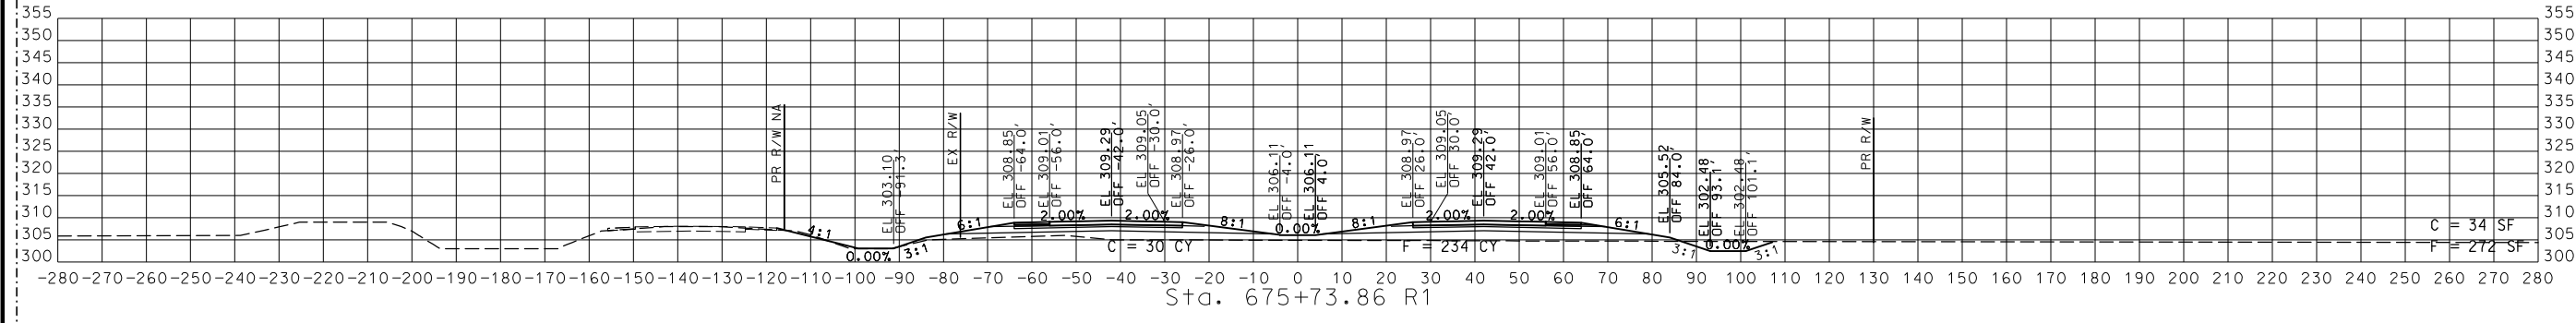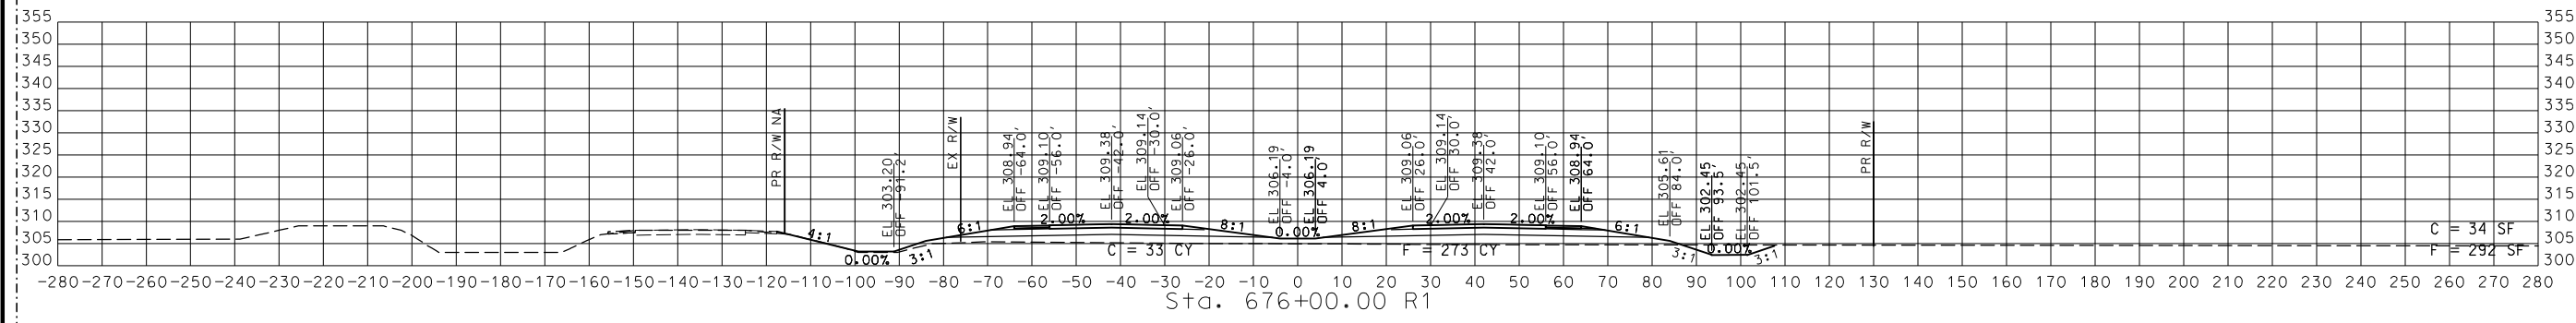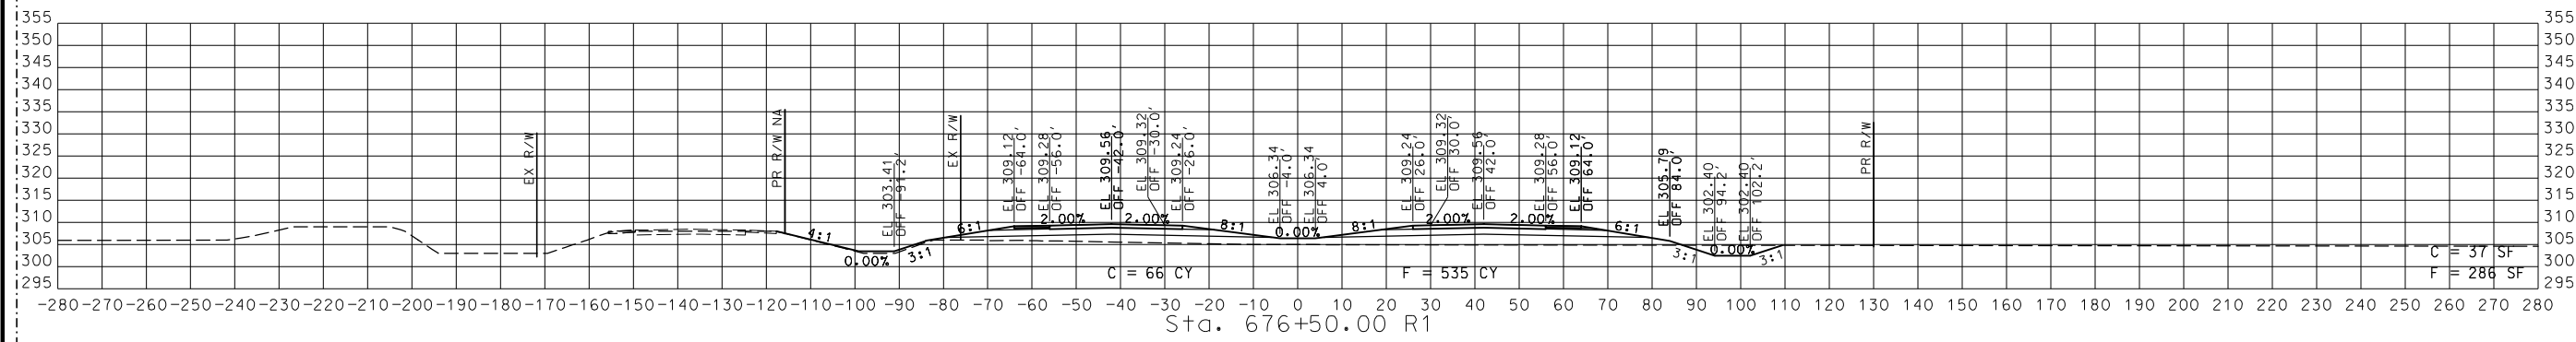


STA. 675+50.00 R1 TO STA. 676+50.00 R1

ROUTE 67

2 REVISED

CROSS SECTIONS
 9 OF 59

DISCLAIMER
 THE PROFESSIONAL WHOSE SIGNATURE AND PERSONAL SEAL APPEAR HEREON ASSUMES RESPONSIBILITY ONLY FOR WHAT APPEARS ON THIS PAGE, AND DISCLAIMS (PURSUANT TO SECTION 327.411 RSMO) SPECIFICATION, ESTIMATES, REPORTS, OR OTHER DOCUMENTS OR INSTRUMENTS NOT SEALED BY THE UNDERSIGNED PROFESSIONAL RELATING TO OR INTENDED TO BE USED FOR ANY PART OR PARTS OF THE PROJECT TO WHICH THIS PAGE REFERS.

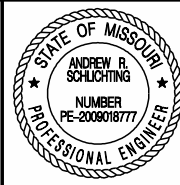

THIS SHEET HAS BEEN SIGNED, SEALED AND DATED ELECTRONICALLY.

DATE PREPARED
 9/12/2024

ROUTE STATE
 67 MO

DISTRICT SHEET NO.
 SE 10

COUNTY
 BUTLER

JOB NO.
 J9P3751

CONTRACT ID.

PROJECT NO.

BRIDGE NO.

DATE	DESCRIPTION
9/11/24	REVISION #2

DATE
 9/11/24

DESCRIPTION

REVISION #2

DATE

DESCRIPTION

REVISION #2

DATE

DESCRIPTION

REVISION #2

DISCLAIMER
 THE PROFESSIONAL WHOSE SIGNATURE AND PERSONAL SEAL APPEAR HEREON ASSUMES RESPONSIBILITY ONLY FOR WHAT APPEARS ON THIS PAGE, AND DISCLAIMS (PURSUANT TO SECTION 327.411 RSMO) SPECIFICATION, ESTIMATES, REPORTS, OR OTHER DOCUMENTS OR INSTRUMENTS NOT SEALED BY THE UNDERSIGNED PROFESSIONAL RELATING TO OR INTENDED TO BE USED FOR ANY PART OR PARTS OF THE PROJECT TO WHICH THIS PAGE REFERS.

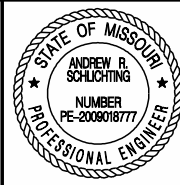

THIS SHEET HAS BEEN SIGNED, SEALED AND DATED ELECTRONICALLY.

DATE PREPARED
 9/12/2024

ROUTE STATE
 67 MO

DISTRICT SHEET NO.
 SE 11





COUNTY
 BUTLER

JOB NO.
 J9P3751

CONTRACT ID.

PROJECT NO.

BRIDGE NO.

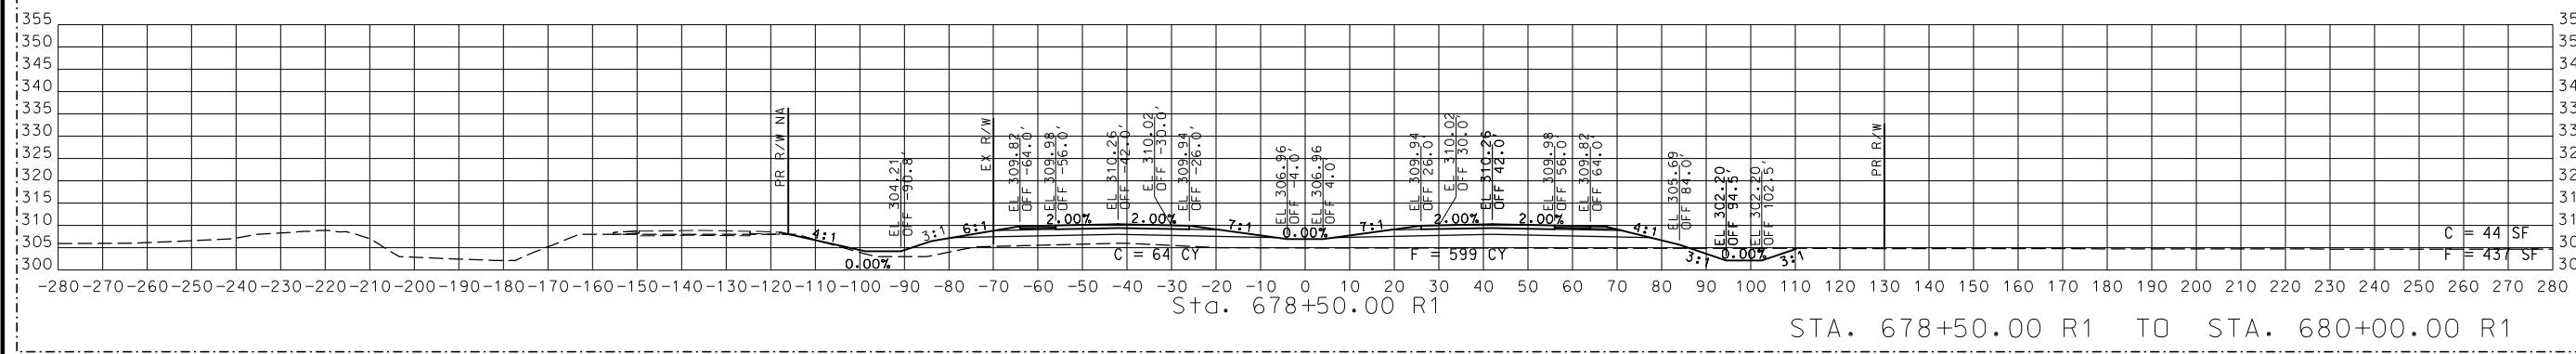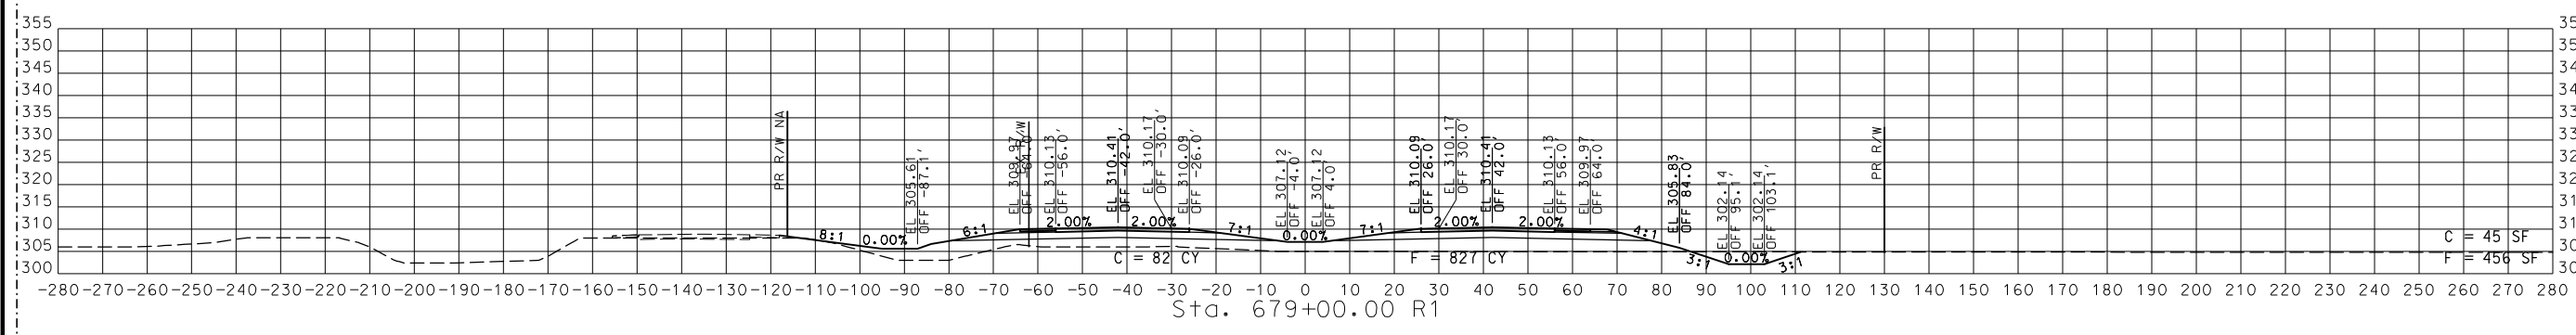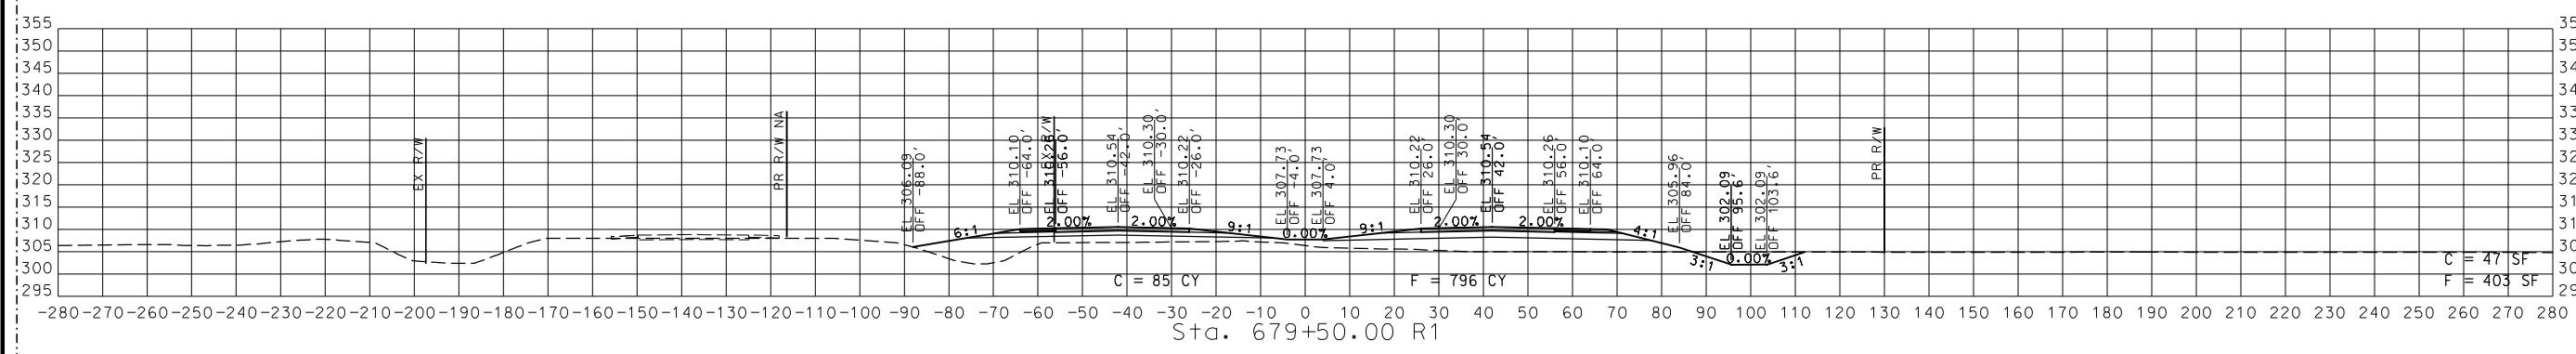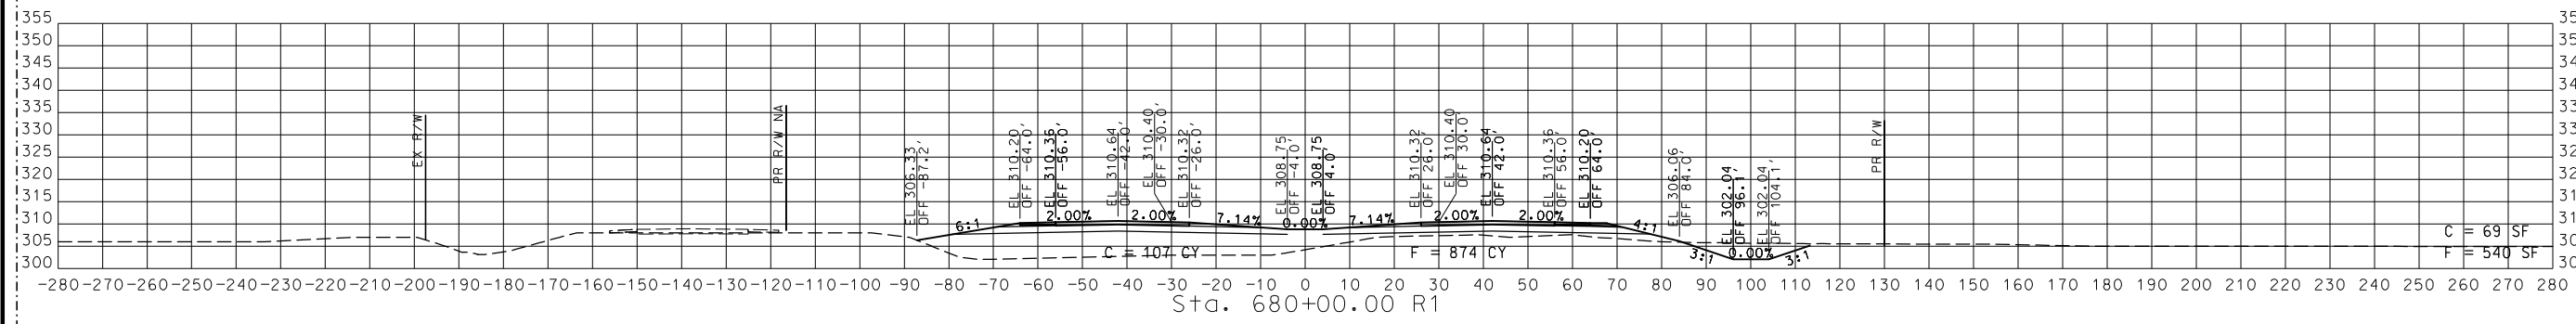

STA. 678+50.00 R1 TO STA. 680+00.00 R1

2 REVISED

CROSS SECTIONS
 11 OF 59


DATE	DESCRIPTION	REVISION #2
9/11/24		

MISSOURI HIGHWAYS AND TRANSPORTATION COMMISSION

 105 WEST CAPITOL
 JEFFERSON CITY, MO 65102
 1-888-ASK-MODOT (1-888-278-6636)

CRAWFORD, MURPHY & TILLY, INC.
 ENGINEERING CORPORATION - 000631
 SPRINGFIELD, MO 65807 (417) 869-6009

DISCLAIMER
 THE PROFESSIONAL WHOSE SIGNATURE AND PERSONAL SEAL APPEAR HEREON ASSUMES RESPONSIBILITY ONLY FOR WHAT APPEARS ON THIS PAGE, AND DISCLAIMS (PURSUANT TO SECTION 327.411 RSMO) SPECIFICATION, ESTIMATES, REPORTS, OR OTHER DOCUMENTS OR INSTRUMENTS NOT SEALED BY THE UNDERSIGNED PROFESSIONAL RELATING TO OR INTENDED TO BE USED FOR ANY PART OR PARTS OF THE PROJECT TO WHICH THIS PAGE REFERS.

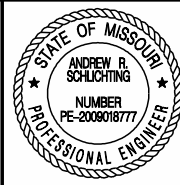

THIS SHEET HAS BEEN SIGNED, SEALED AND DATED ELECTRONICALLY.

DATE PREPARED
 9/12/2024

ROUTE STATE
 67 MO

DISTRICT SHEET NO.
 SE 13

COUNTY
 BUTLER

JOB NO.
 J9P3751






CONTRACT ID.

PROJECT NO.

BRIDGE NO.

DATE	DESCRIPTION	REVISION #2
9/11/24		

MISSOURI HIGHWAYS AND TRANSPORTATION COMMISSION
 105 WEST CAPITOL JEFFERSON CITY, MO 65102
 1-888-ASK-MODOT (1-888-278-6636)

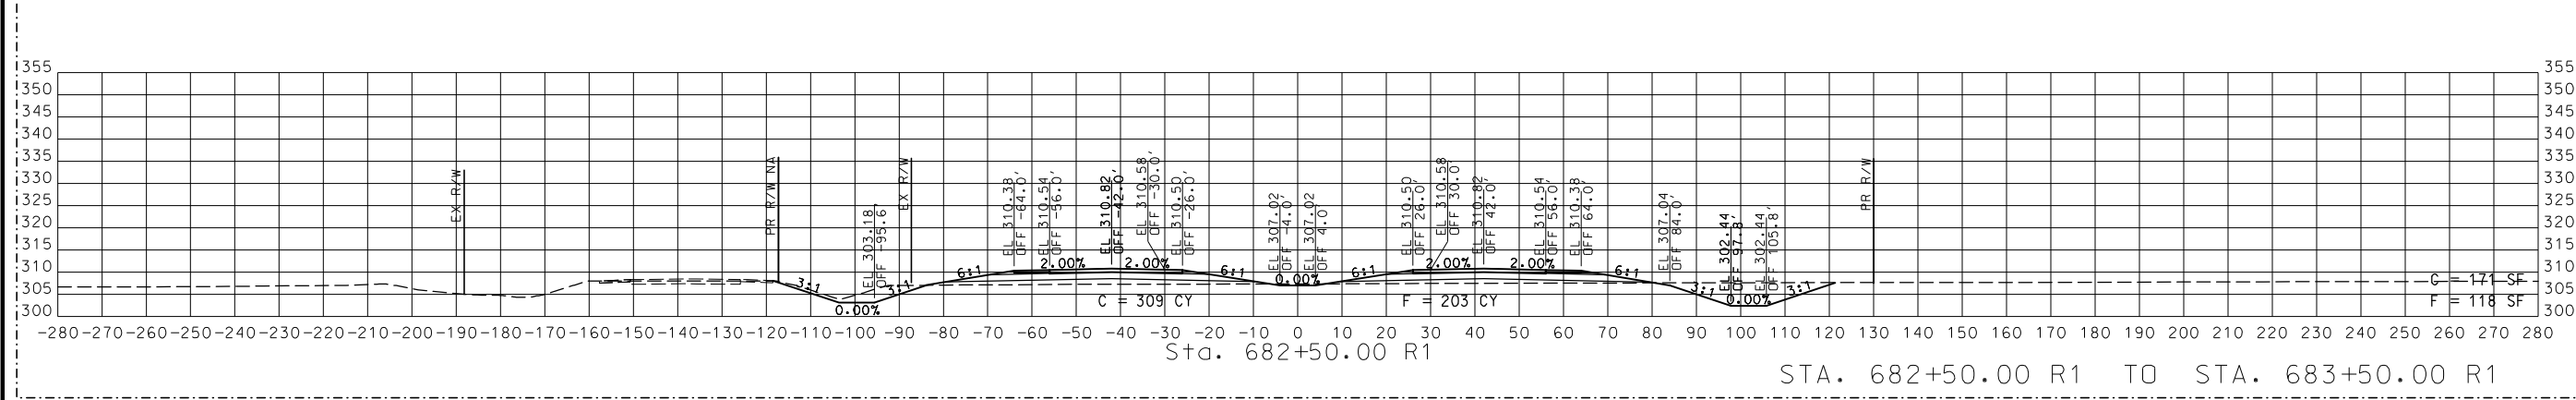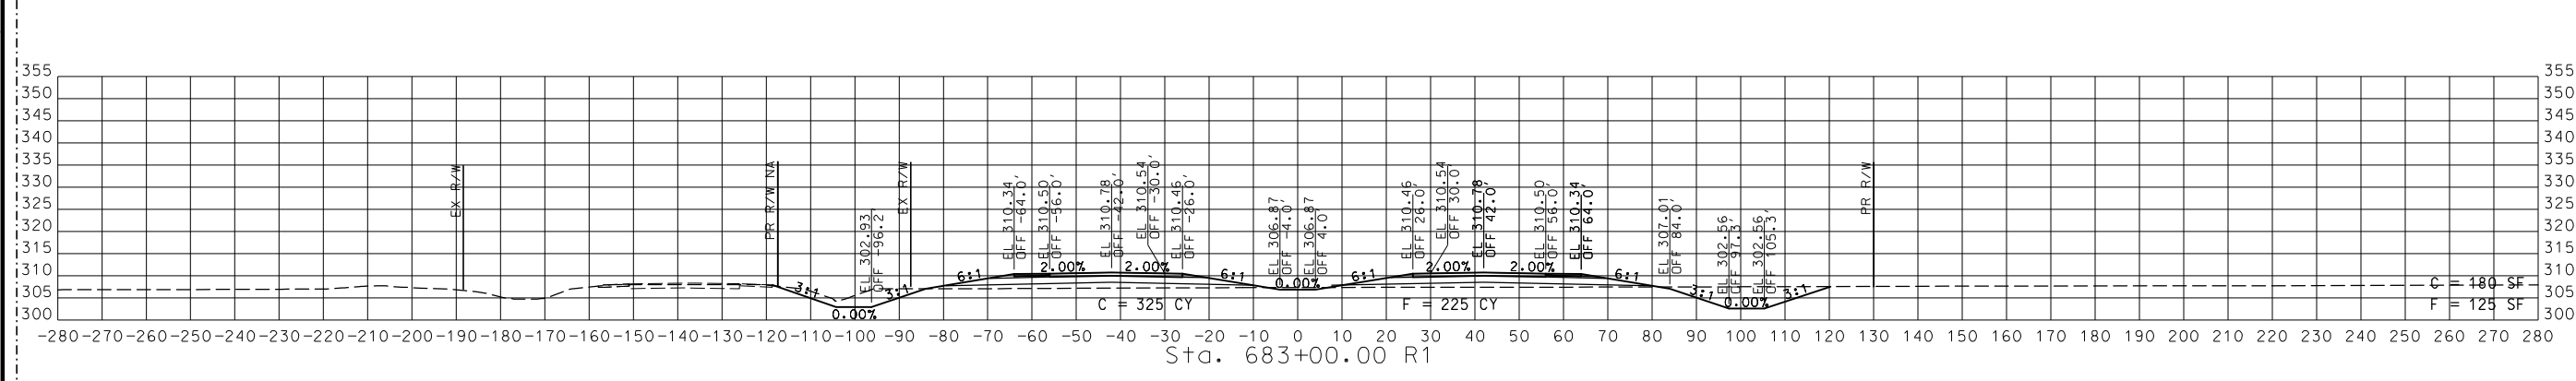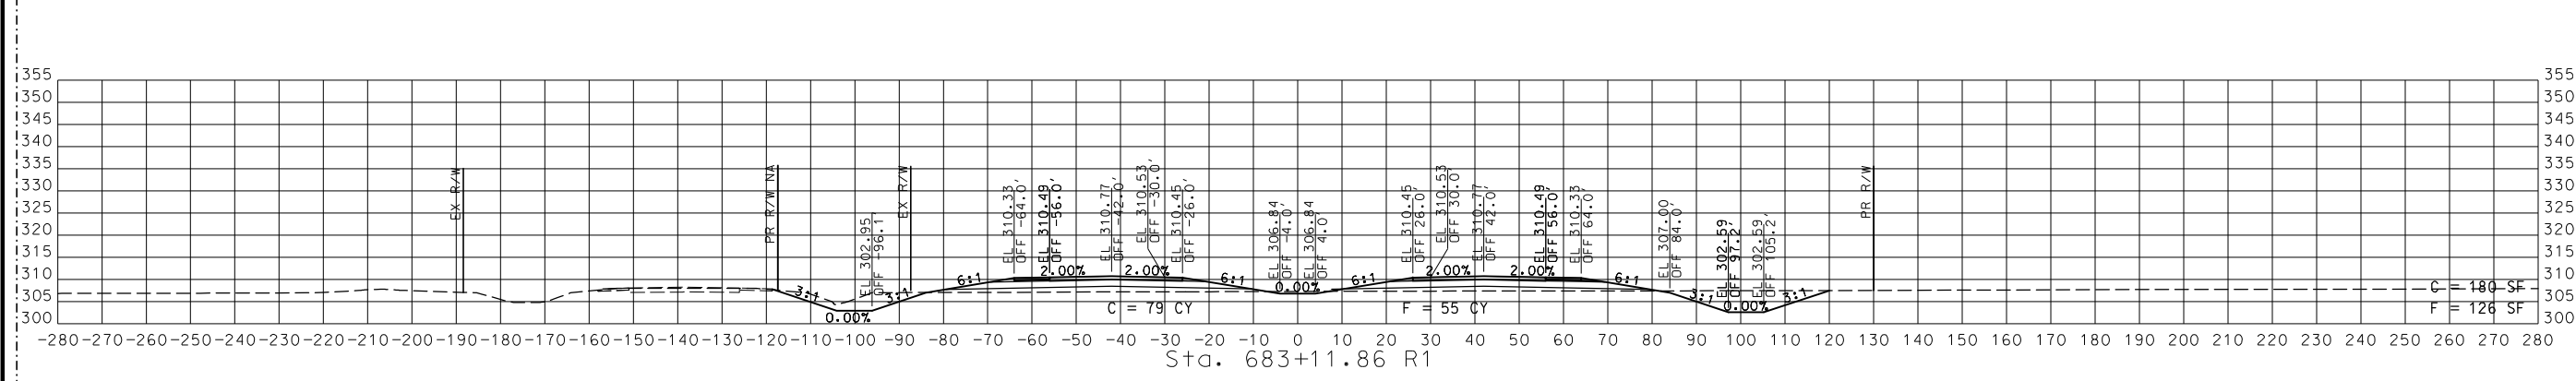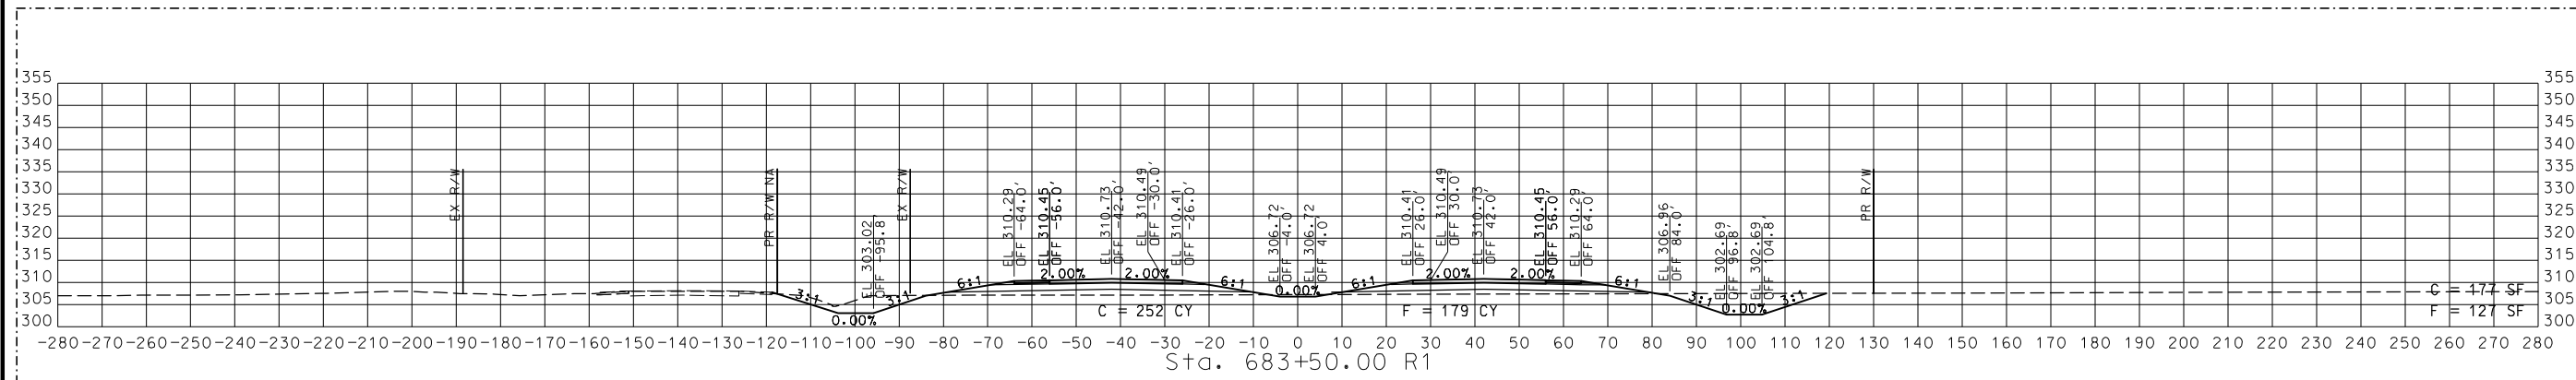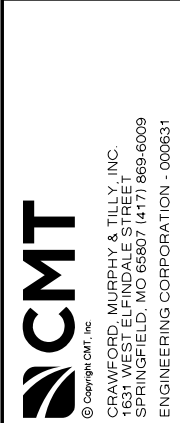

STA. 682+50.00 R1 TO STA. 683+50.00 R1

2 REVISED

CROSS SECTIONS
 13 OF 59

DISCLAIMER
 THE PROFESSIONAL WHOSE SIGNATURE AND PERSONAL SEAL APPEAR HEREON ASSUMES RESPONSIBILITY ONLY FOR WHAT APPEARS ON THIS PAGE, AND DISCLAIMS (PURSUANT TO SECTION 327.411 RSMO) SPECIFICATION, ESTIMATES, REPORTS, OR OTHER DOCUMENTS OR INSTRUMENTS NOT SEALED BY THE UNDERSIGNED PROFESSIONAL RELATING TO OR INTENDED TO BE USED FOR ANY PART OR PARTS OF THE PROJECT TO WHICH THIS PAGE REFERS.



THIS SHEET HAS BEEN SIGNED, SEALED AND DATED ELECTRONICALLY.

DATE PREPARED
 9/12/2024

ROUTE STATE
 67 MO

DISTRICT SHEET NO.
 SE 14

COUNTY
 BUTLER

JOB NO.
 J9P3751

CONTRACT ID.

PROJECT NO.

BRIDGE NO.

DATE DESCRIPTION
 9/11/24 REVISION #2

MISSOURI HIGHWAYS AND TRANSPORTATION COMMISSION

105 WEST CAPITOL JEFFERSON CITY, MO 65102

1-888-ASK-MODOT (1-888-278-6636)

MoDOT





CRAWFORD, MURPHY & TILLY, INC.
 ENGINEERING CORPORATION - 000631

SPRINGFIELD, MO 65807 (417) 869-6009

© Copyright CMT, Inc.

CMT

REV.

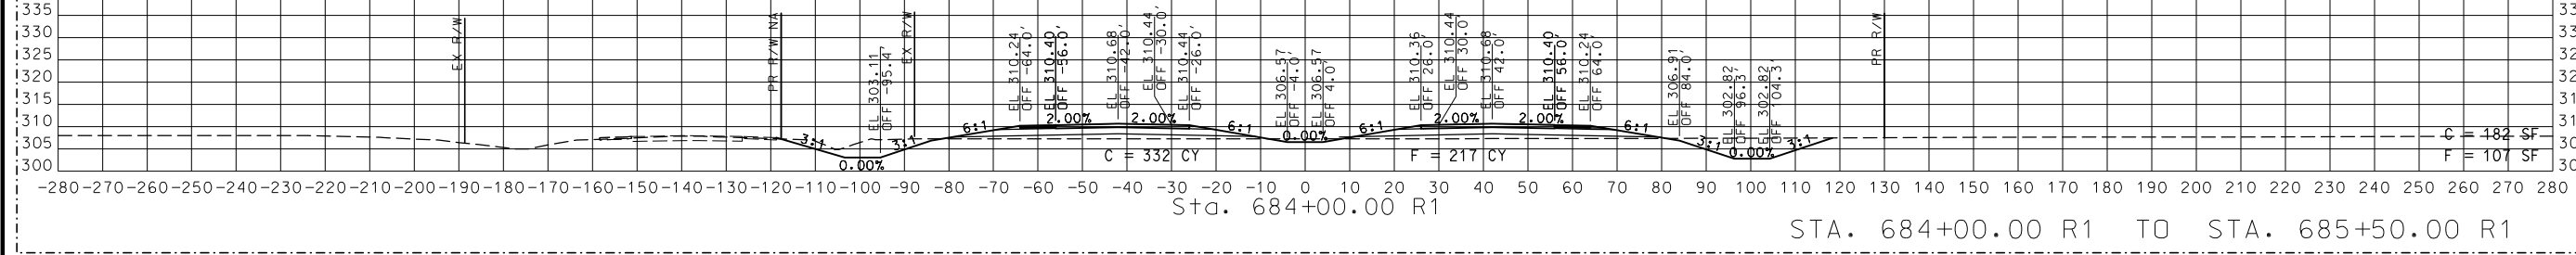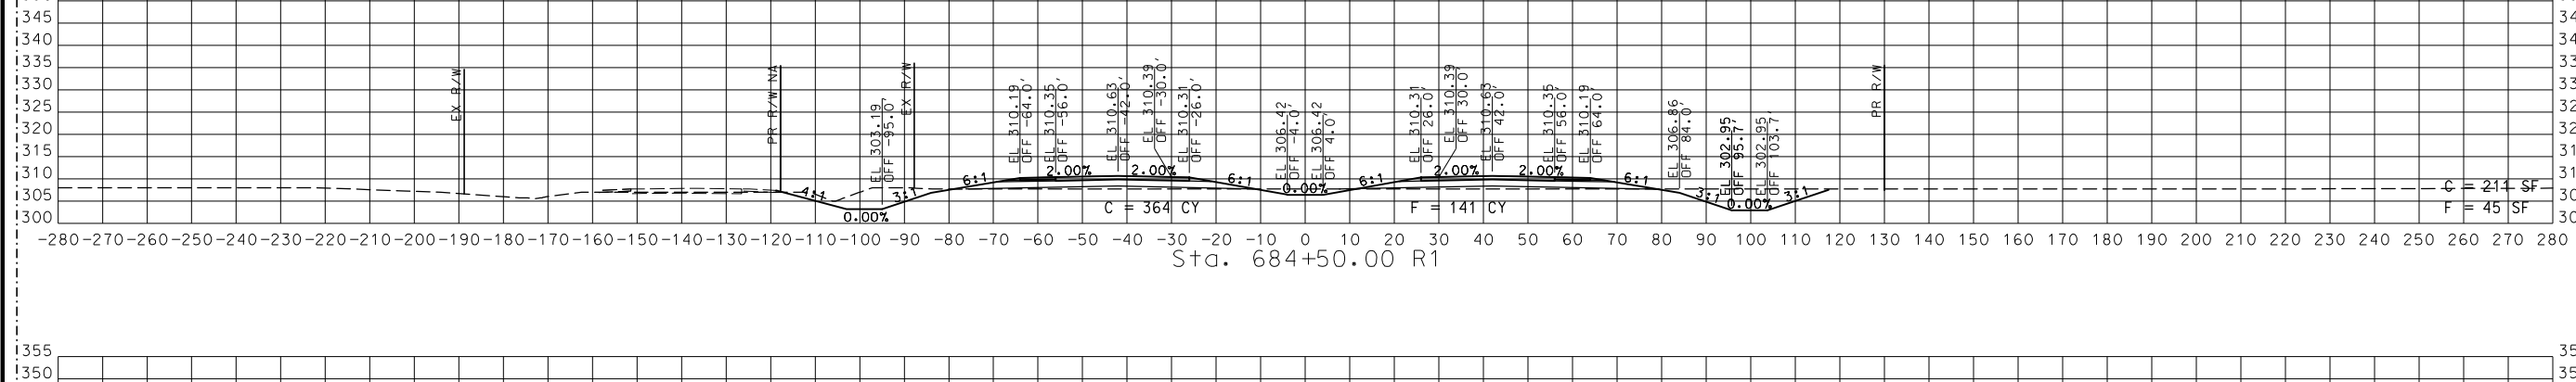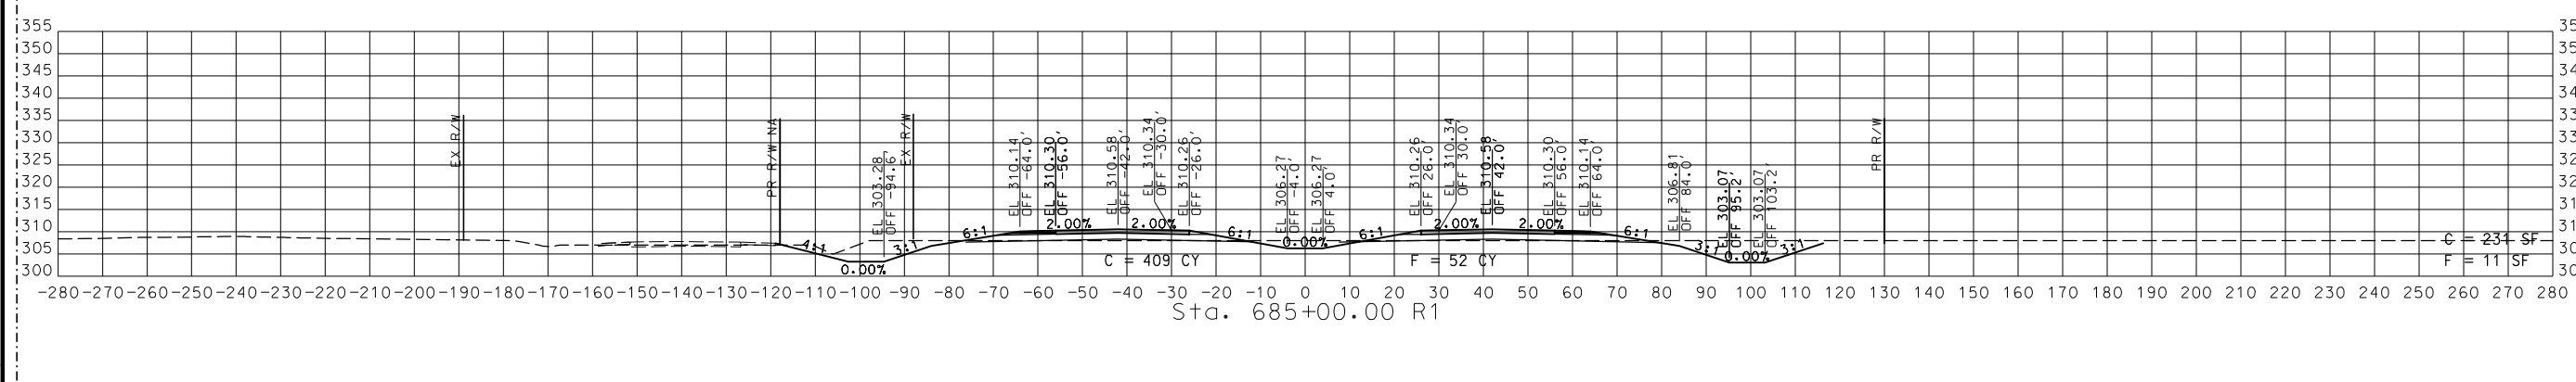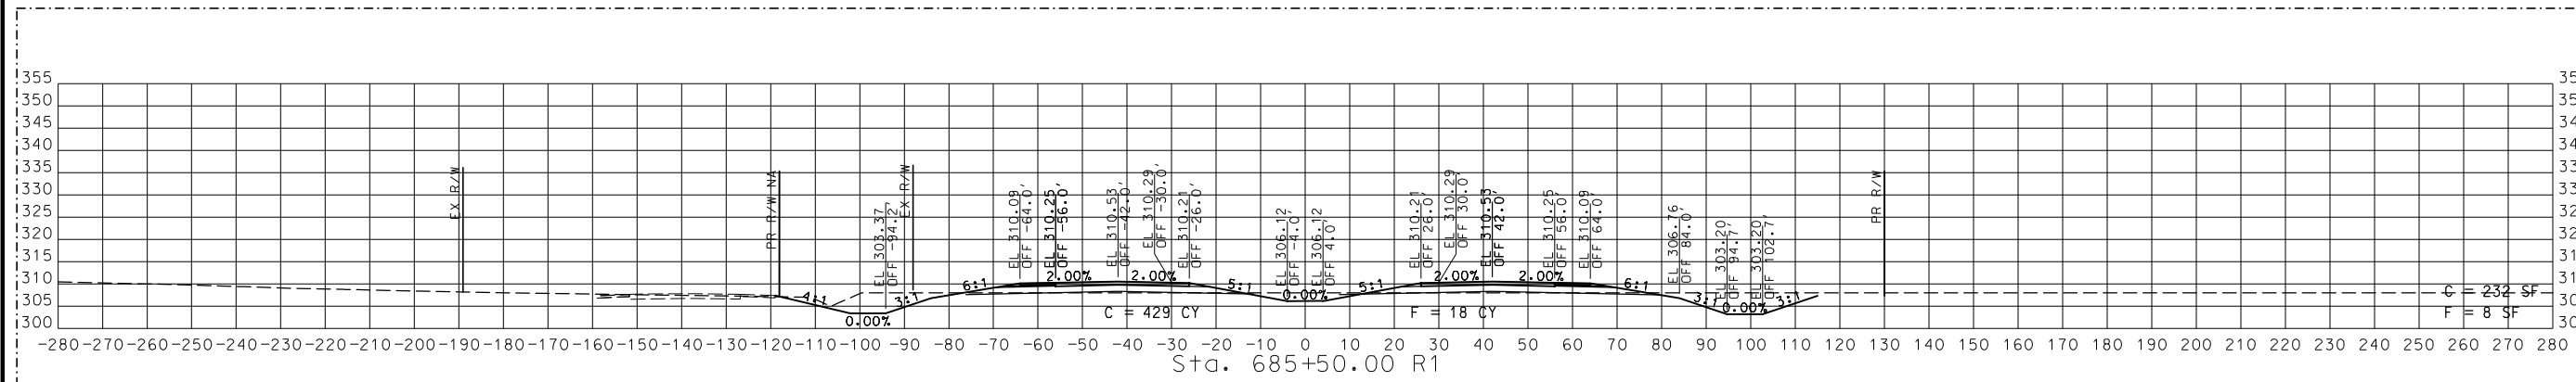

STA. 684+00.00 R1 TO STA. 685+50.00 R1

2 REVISED

CROSS SECTIONS
 14 OF 59

DISCLAIMER
 THE PROFESSIONAL WHOSE SIGNATURE AND PERSONAL SEAL APPEAR HEREON ASSUMES RESPONSIBILITY ONLY FOR WHAT APPEARS ON THIS PAGE, AND DISCLAIMS (PURSUANT TO SECTION 327.411 RSMO) SPECIFICATION, ESTIMATES, REPORTS, OR OTHER DOCUMENTS OR INSTRUMENTS NOT SEALED BY THE UNDERSIGNED PROFESSIONAL RELATING TO OR INTENDED TO BE USED FOR ANY PART OR PARTS OF THE PROJECT TO WHICH THIS PAGE REFERS.



THIS SHEET HAS BEEN SIGNED, SEALED AND DATED ELECTRONICALLY.

DATE PREPARED
 9/12/2024

ROUTE STATE
 67 MO

DISTRICT SHEET NO.
 SE 15

COUNTY
 BUTLER

JOB NO.
 J9P3751

CONTRACT ID.

PROJECT NO.

BRIDGE NO.

DATE DESCRIPTION REVISION #2

9/11/24

MISSOURI HIGHWAYS AND TRANSPORTATION COMMISSION

105 WEST CAPITOL JEFFERSON CITY, MO 65102

1-888-ASK-MODOT (1-888-278-6636)

MoDOT

CRAWFORD, MURPHY & TILLY, INC.





ENGINEERING CORPORATION - 000631

SPRINGFIELD, MO 65801 (417) 869-6009

© Copyright CMT, Inc.

CMT

REV.

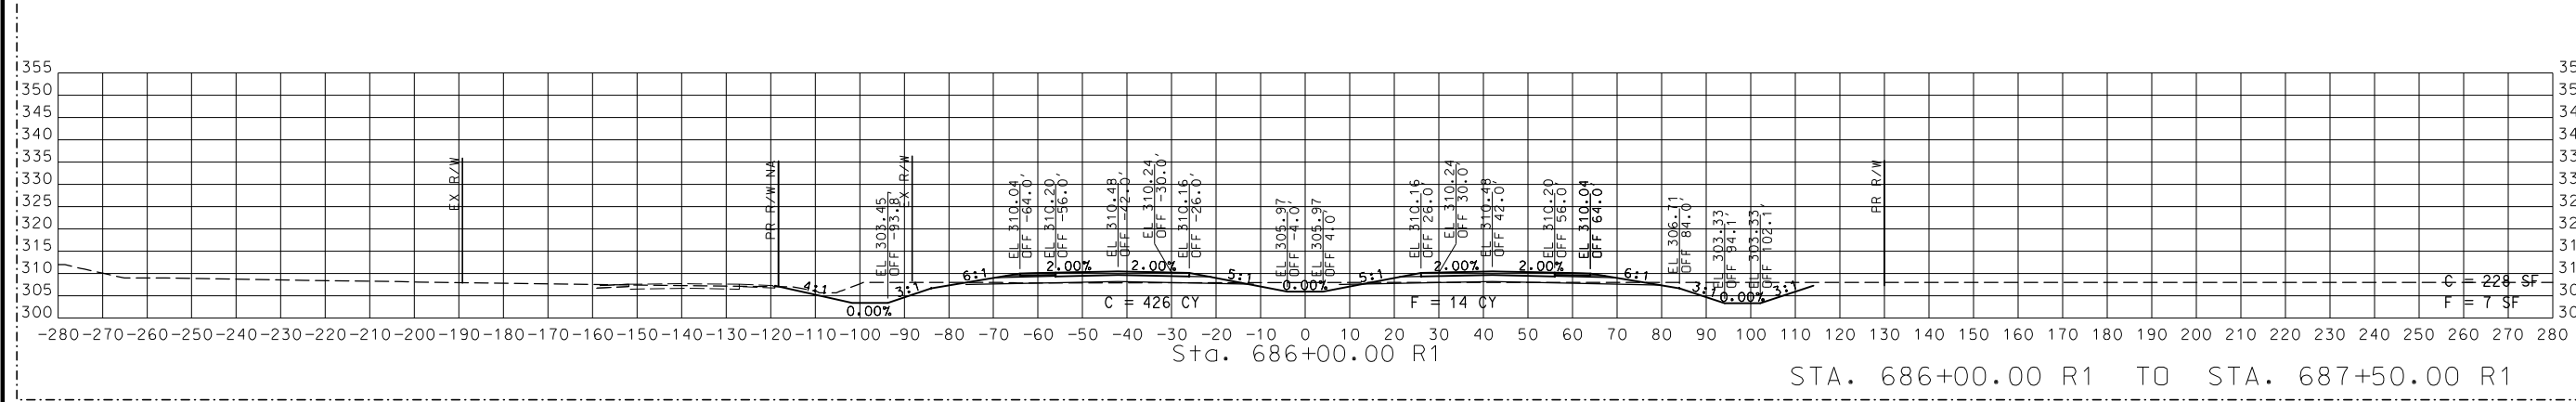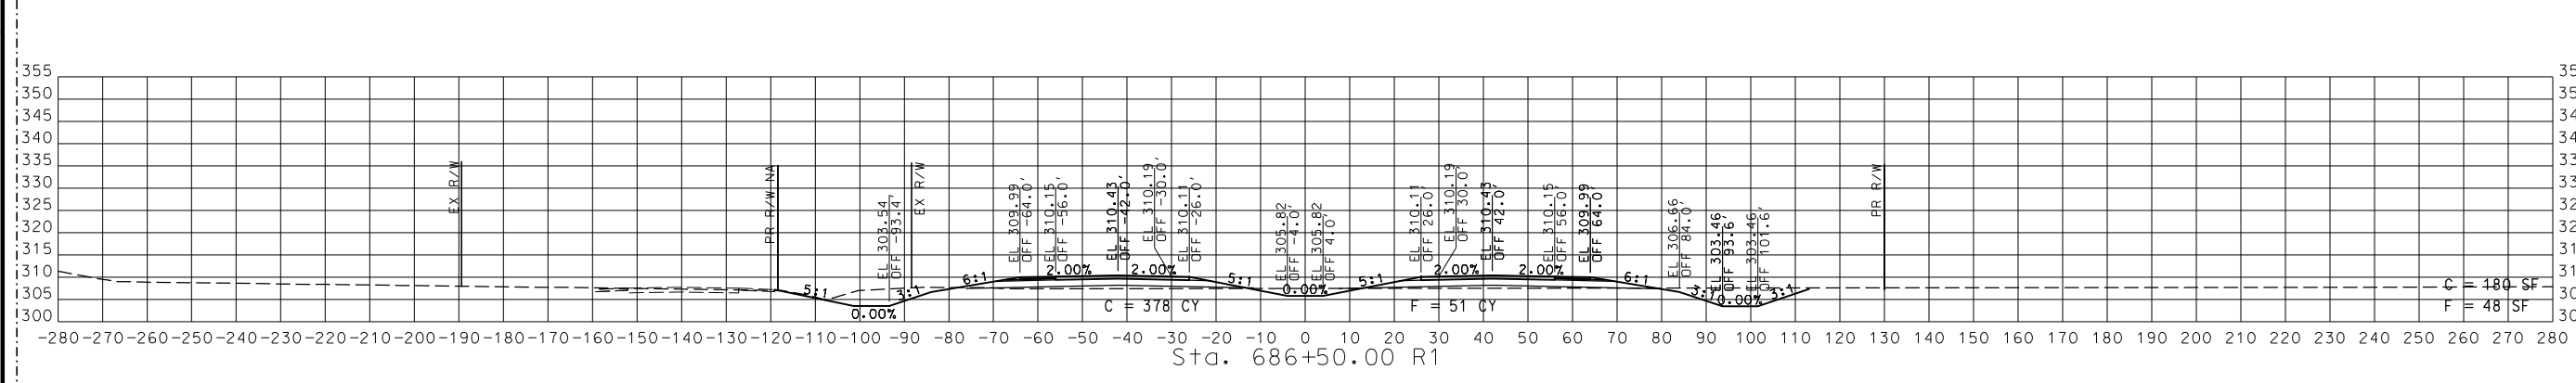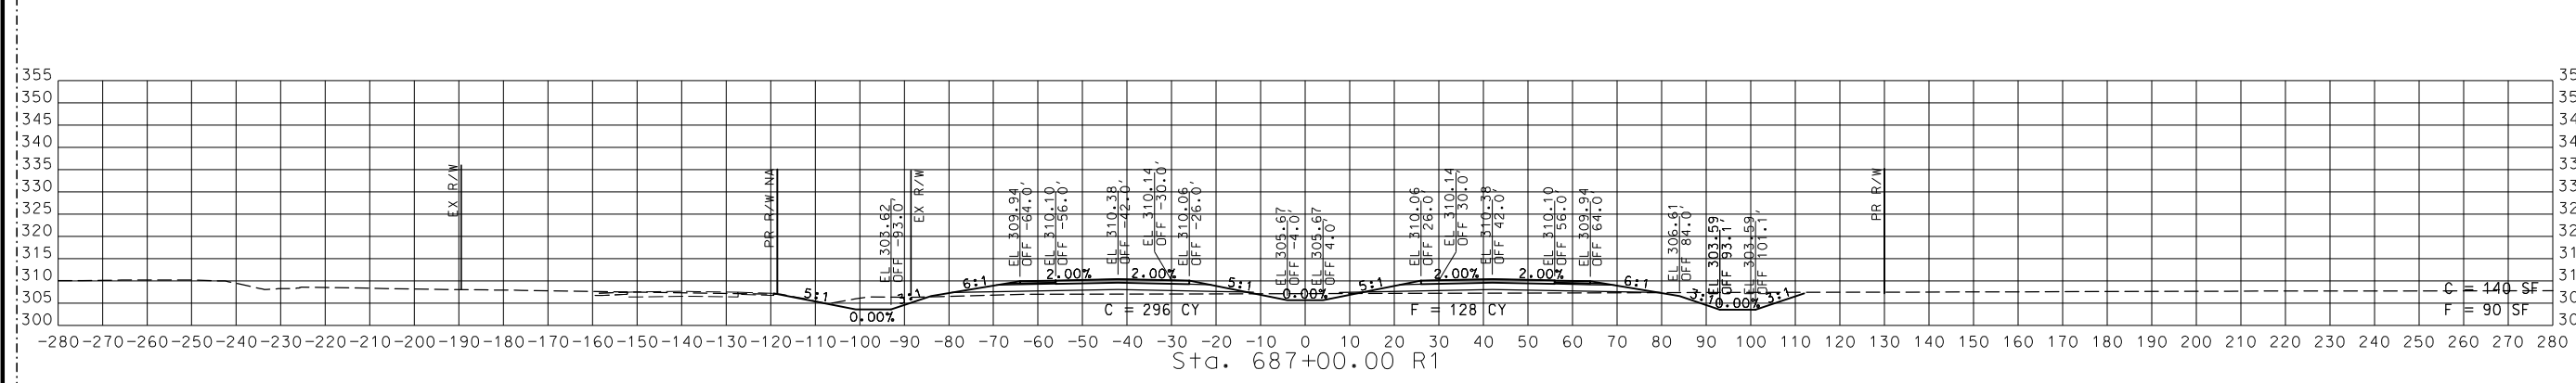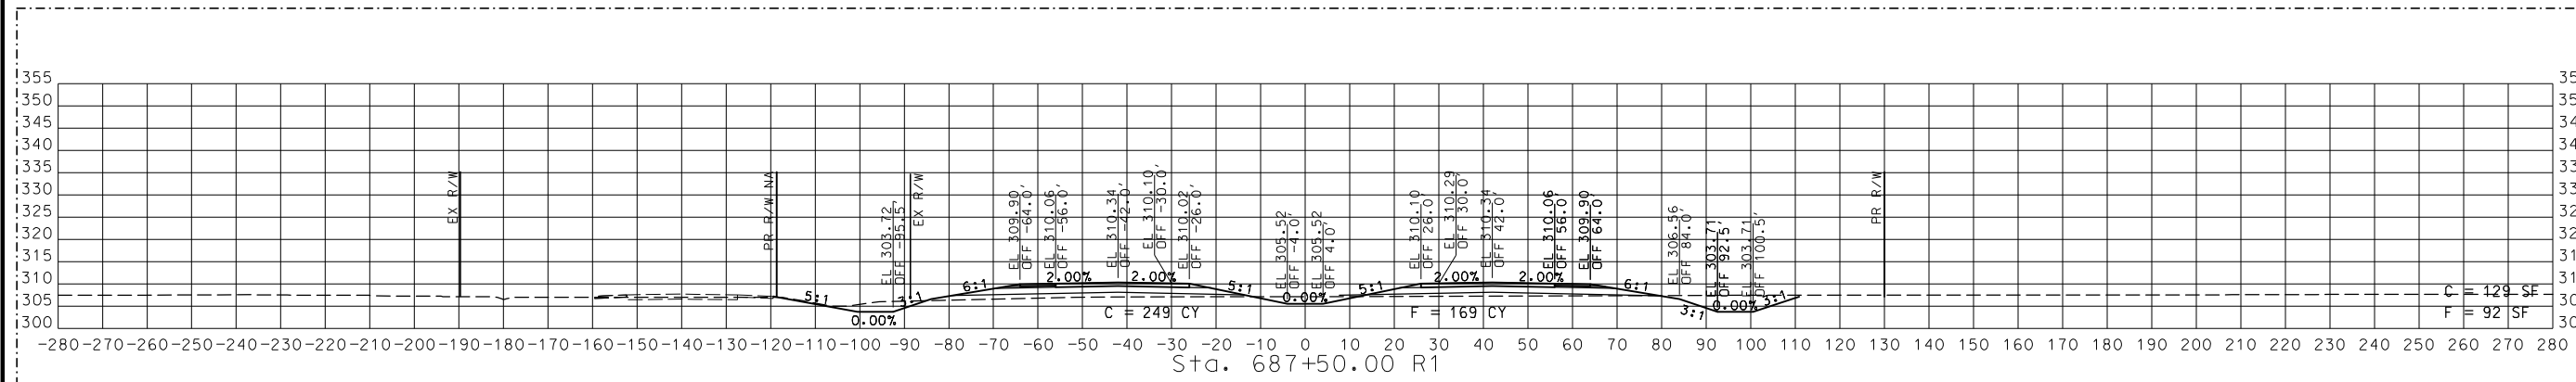

STA. 686+00.00 R1 TO STA. 687+50.00 R1

2 REVISED

CROSS SECTIONS
 15 OF 59

DISCLAIMER
 THE PROFESSIONAL WHOSE SIGNATURE AND PERSONAL SEAL APPEAR HEREON ASSUMES RESPONSIBILITY ONLY FOR WHAT APPEARS ON THIS PAGE, AND DISCLAIMS (PURSUANT TO SECTION 327.411 RSMO) SPECIFICATION, ESTIMATES, REPORTS, OR OTHER DOCUMENTS OR INSTRUMENTS NOT SEALED BY THE UNDERSIGNED PROFESSIONAL RELATING TO OR INTENDED TO BE USED FOR ANY PART OR PARTS OF THE PROJECT TO WHICH THIS PAGE REFERS.



THIS SHEET HAS BEEN SIGNED, SEALED AND DATED ELECTRONICALLY.

DATE PREPARED
 9/12/2024

ROUTE STATE
 67 MO

DISTRICT SHEET NO.
 SE 16

COUNTY
 BUTLER

JOB NO.
 J9P3751





CONTRACT ID.

PROJECT NO.

BRIDGE NO.

MISSOURI HIGHWAYS AND TRANSPORTATION COMMISSION
 105 WEST CAPITOL
 JEFFERSON CITY, MO 65102
 1-888-ASK-MODOT (1-888-278-6636)

CMT
 © Copyright CMT, Inc.
 CRAWFORD, MURPHY & TILLY, INC.
 5301 W. BELMONT AVE. STE 300
 SPRINGFIELD, MO 65807 (417) 869-6009
 ENGINEERING CORPORATION - 000631

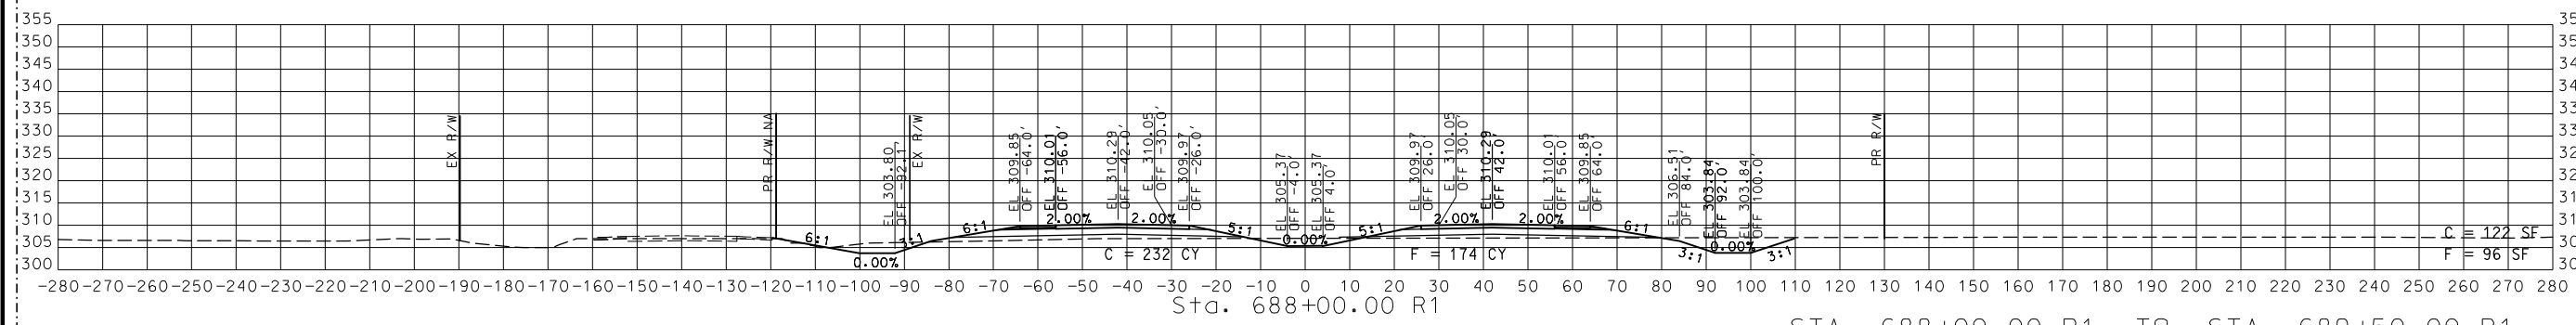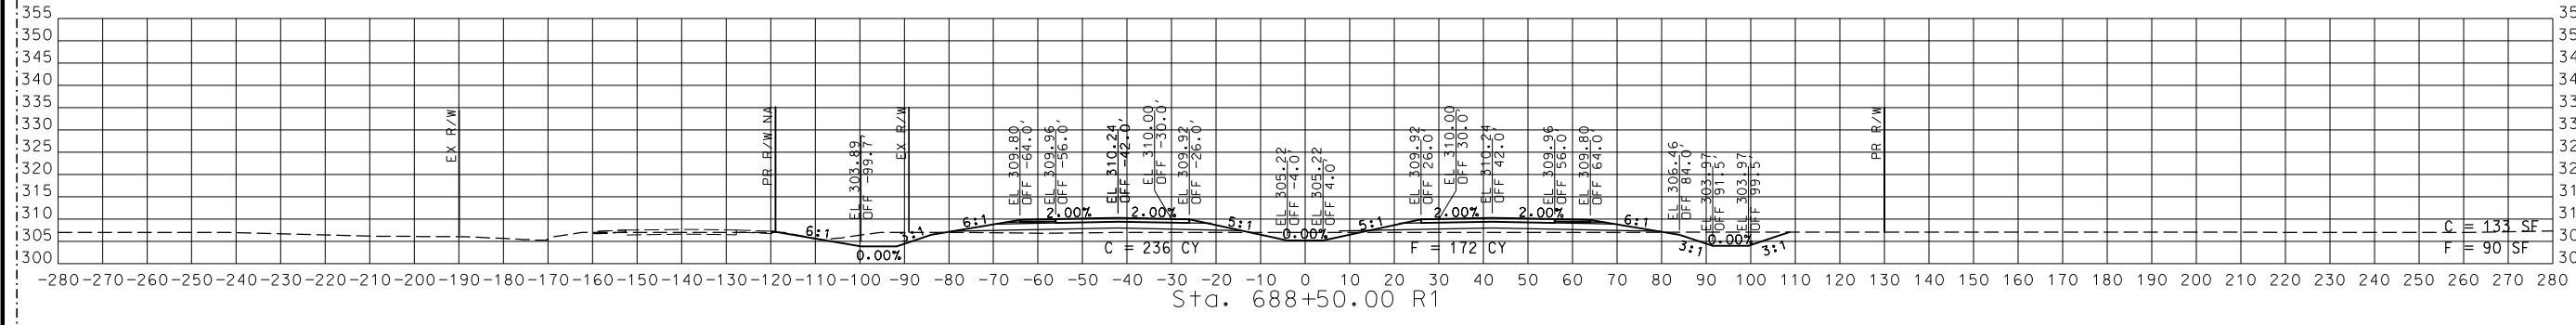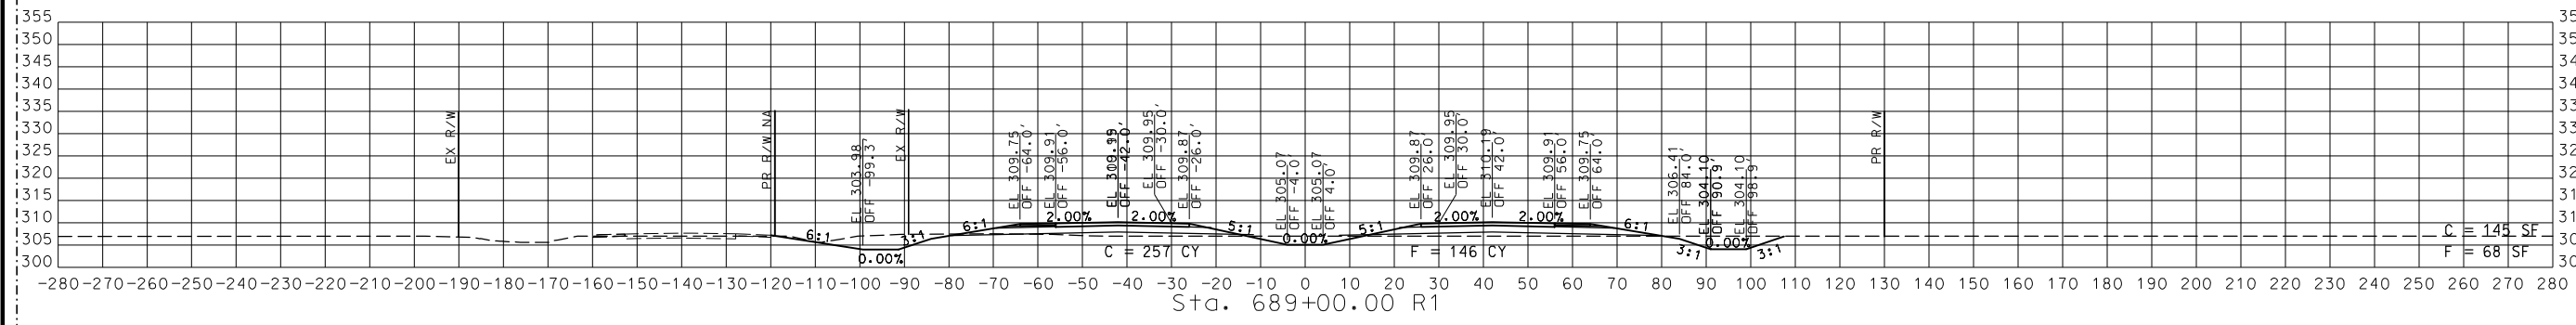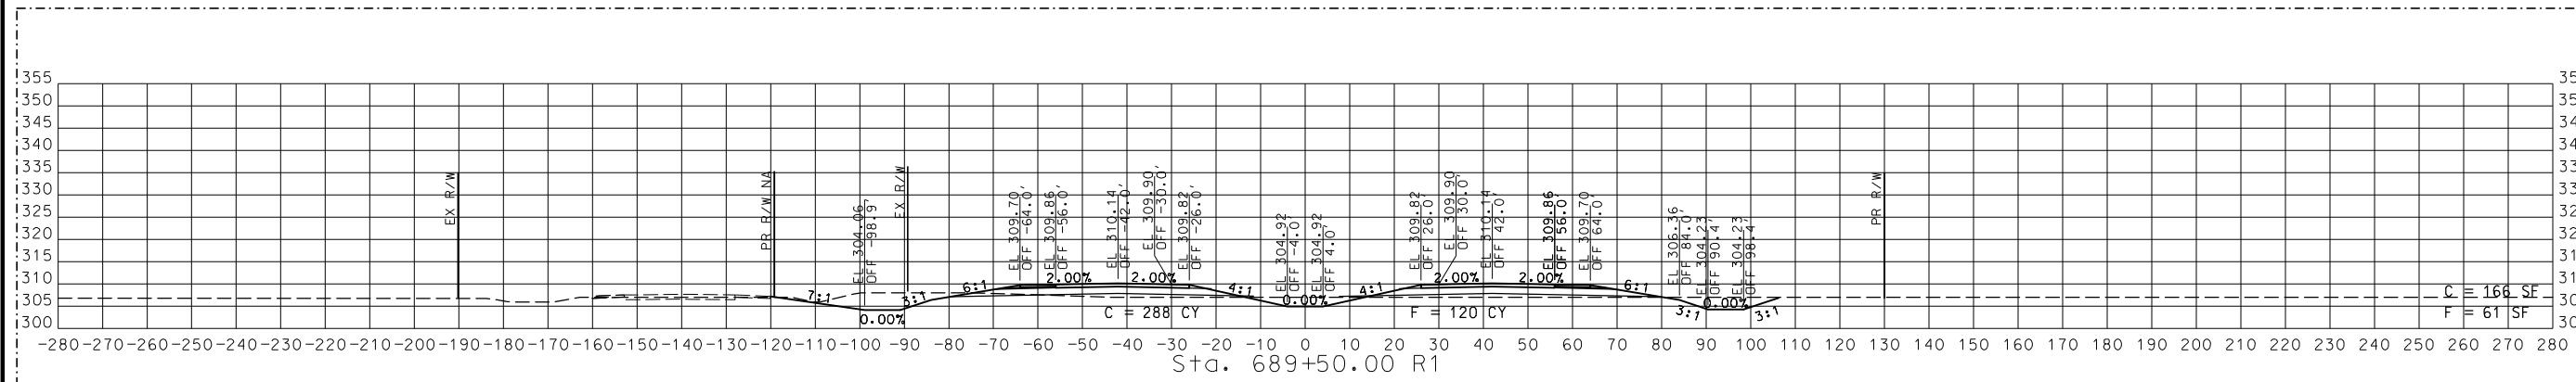


STA. 688+00.00 R1 TO STA. 689+50.00 R1

2 REVISED

CROSS SECTIONS
 16 OF 59

DISCLAIMER
 THE PROFESSIONAL WHOSE SIGNATURE AND PERSONAL SEAL APPEAR HEREON ASSUMES RESPONSIBILITY ONLY FOR WHAT APPEARS ON THIS PAGE, AND DISCLAIMS (PURSUANT TO SECTION 327.411 RSMO) SPECIFICATION, ESTIMATES, REPORTS, OR OTHER DOCUMENTS OR INSTRUMENTS NOT SEALED BY THE UNDERSIGNED PROFESSIONAL RELATING TO OR INTENDED TO BE USED FOR ANY PART OR PARTS OF THE PROJECT TO WHICH THIS PAGE REFERS.

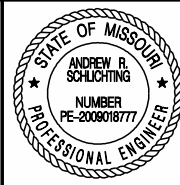

THIS SHEET HAS BEEN SIGNED, SEALED AND DATED ELECTRONICALLY.

DATE PREPARED
 9/12/2024

ROUTE STATE
 67 MO

DISTRICT SHEET NO.
 SE 17

COUNTY
 BUTLER

JOB NO.
 J9P3751

CONTRACT ID.

PROJECT NO.

BRIDGE NO.

DATE DESCRIPTION REVISION #2

9/11/24

MISSOURI HIGHWAYS AND TRANSPORTATION COMMISSION

105 WEST CAPITOL JEFFERSON CITY, MO 65102

1-888-ASK-MODOT (1-888-278-6636)





© Copyright CMT, Inc.

CRAWFORD, MURPHY & TILLY, INC.

SPRINGFIELD, MO 65807 (417) 869-6009

ENGINEERING CORPORATION - 000631

REV.

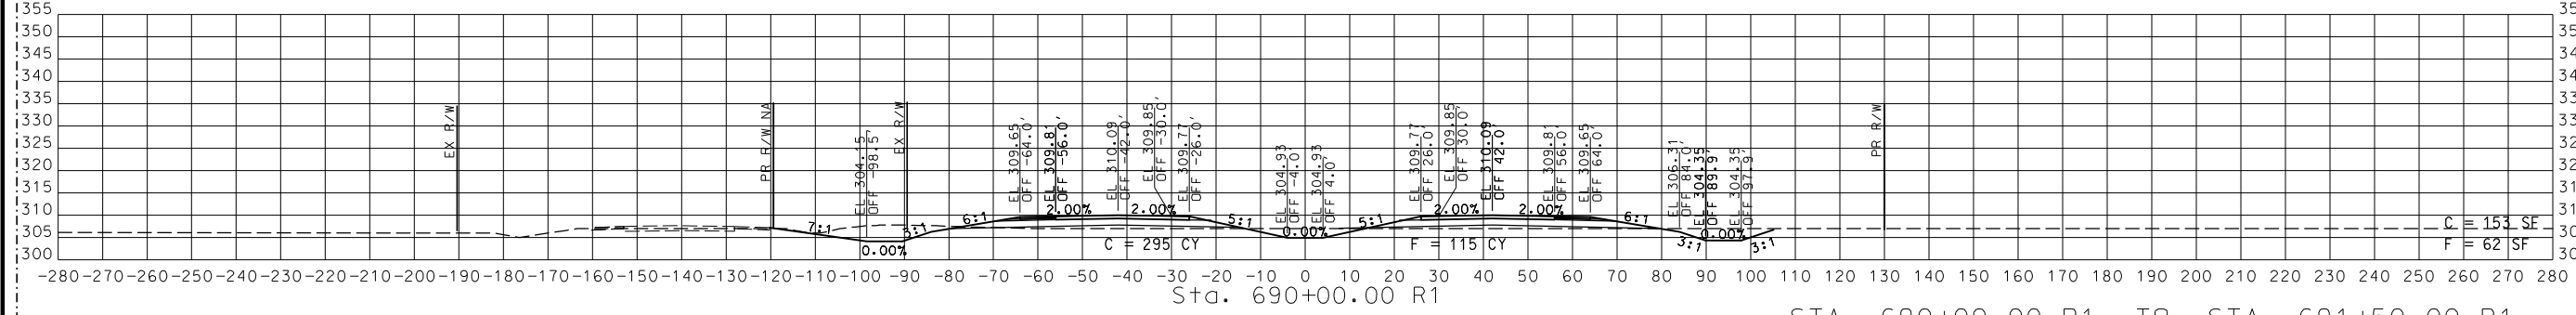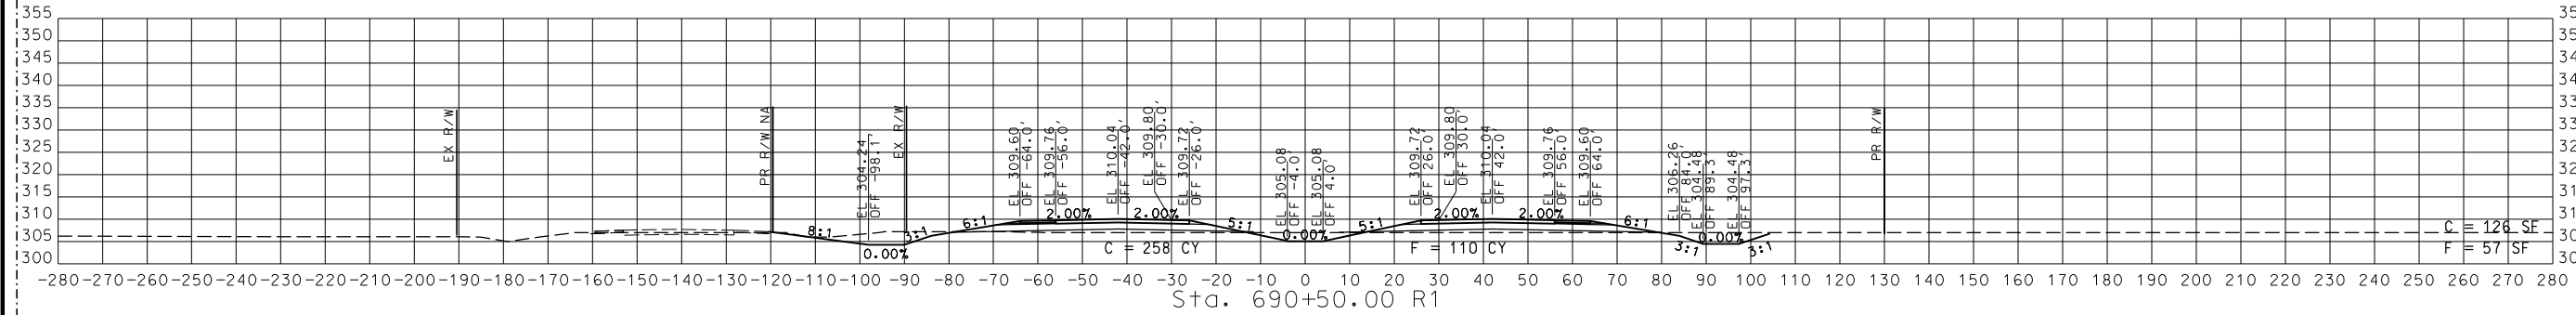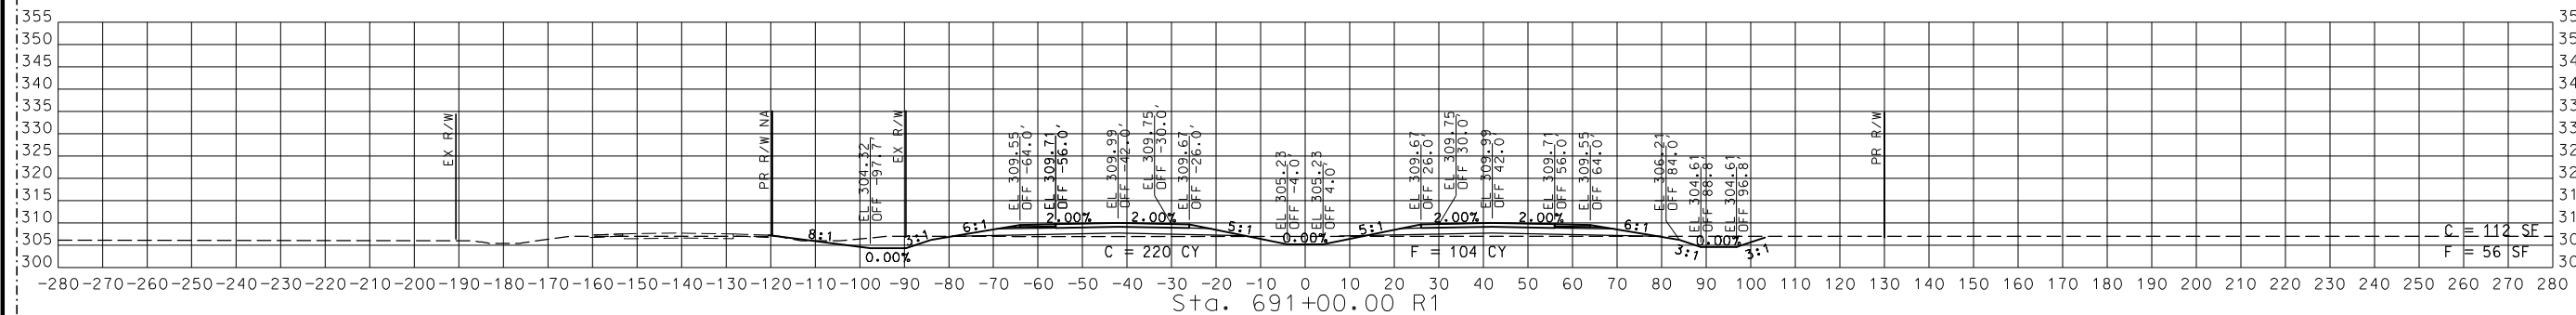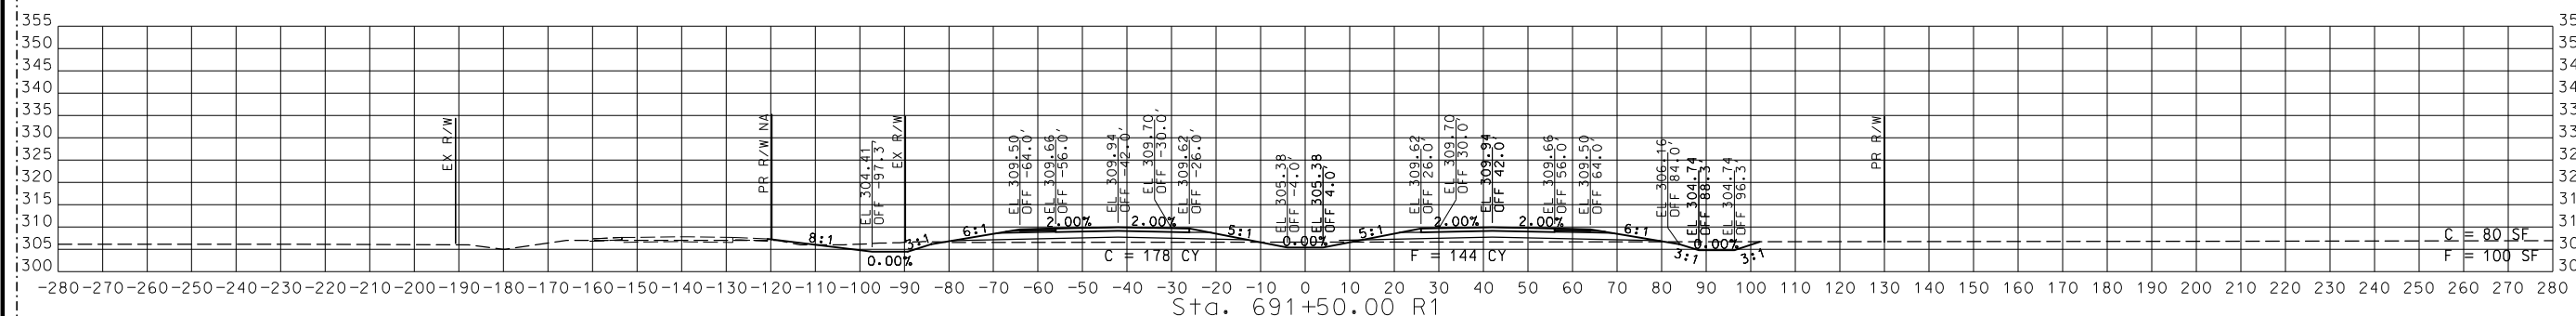

STA. 690+00.00 R1 TO STA. 691+50.00 R1

2 REVISED

CROSS SECTIONS
 17 OF 59

DISCLAIMER
 THE PROFESSIONAL WHOSE SIGNATURE AND PERSONAL SEAL APPEAR HEREON ASSUMES RESPONSIBILITY ONLY FOR WHAT APPEARS ON THIS PAGE, AND DISCLAIMS (PURSUANT TO SECTION 327.411 RSMO) SPECIFICATION, ESTIMATES, REPORTS, OR OTHER DOCUMENTS OR INSTRUMENTS NOT SEALED BY THE UNDERSIGNED PROFESSIONAL RELATING TO OR INTENDED TO BE USED FOR ANY PART OR PARTS OF THE PROJECT TO WHICH THIS PAGE REFERS.



THIS SHEET HAS BEEN SIGNED, SEALED AND DATED ELECTRONICALLY.

DATE PREPARED
 9/12/2024

ROUTE STATE
 67 MO
 DISTRICT SHEET NO.
 SE 18

COUNTY
 BUTLER
 JOB NO.
 J9P3751
 CONTRACT ID.

PROJECT NO.





BRIDGE NO.

DATE	DESCRIPTION	REVISION #2
9/11/24		

MISSOURI HIGHWAYS AND TRANSPORTATION COMMISSION

 105 WEST CAPITOL
 JEFFERSON CITY, MO 65102
 1-888-ASK-MODOT (1-888-278-6636)

© Copyright CMT, Inc.
 CRAWFORD, MURPHY & TILLY, INC.
 5301 WEST WILSON AVE. STE 300
 SPRINGFIELD, MO 65807 (417) 869-6009
 ENGINEERING CORPORATION - 000631

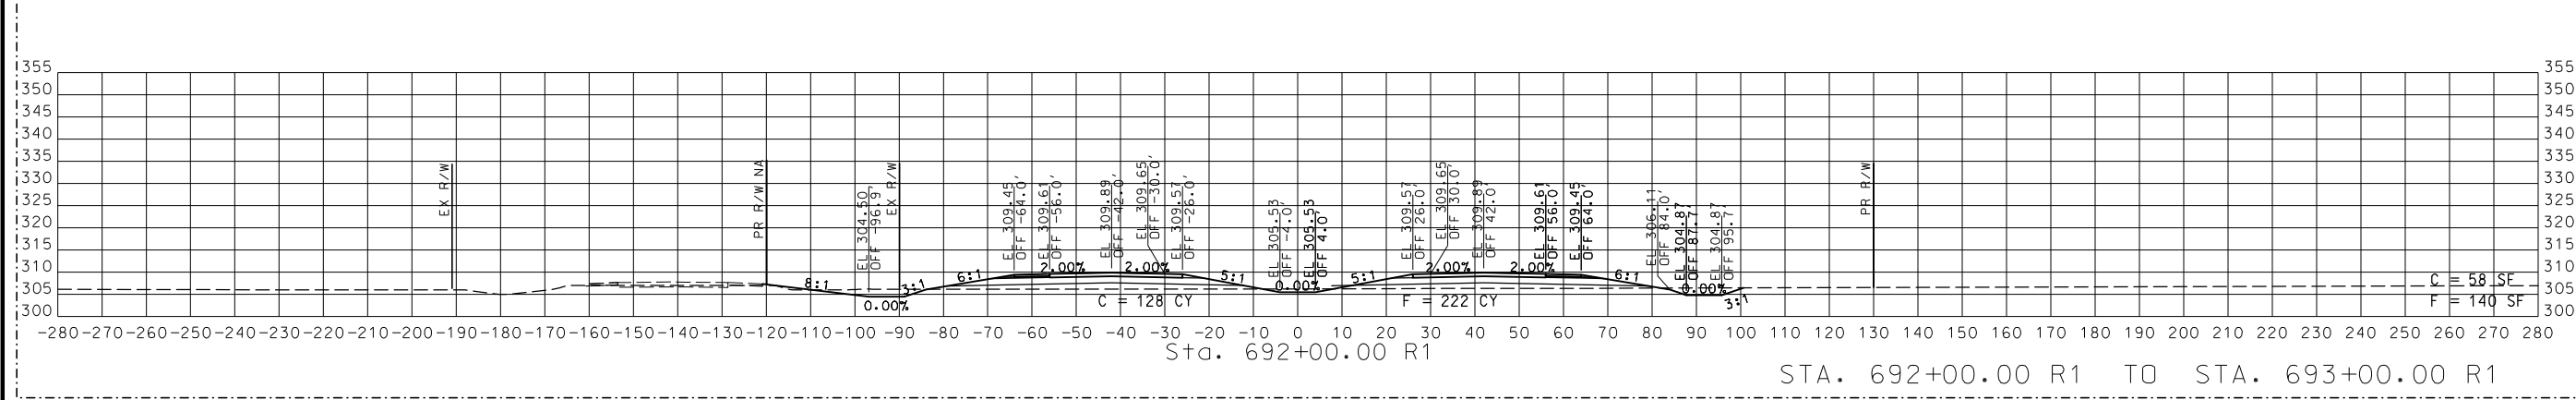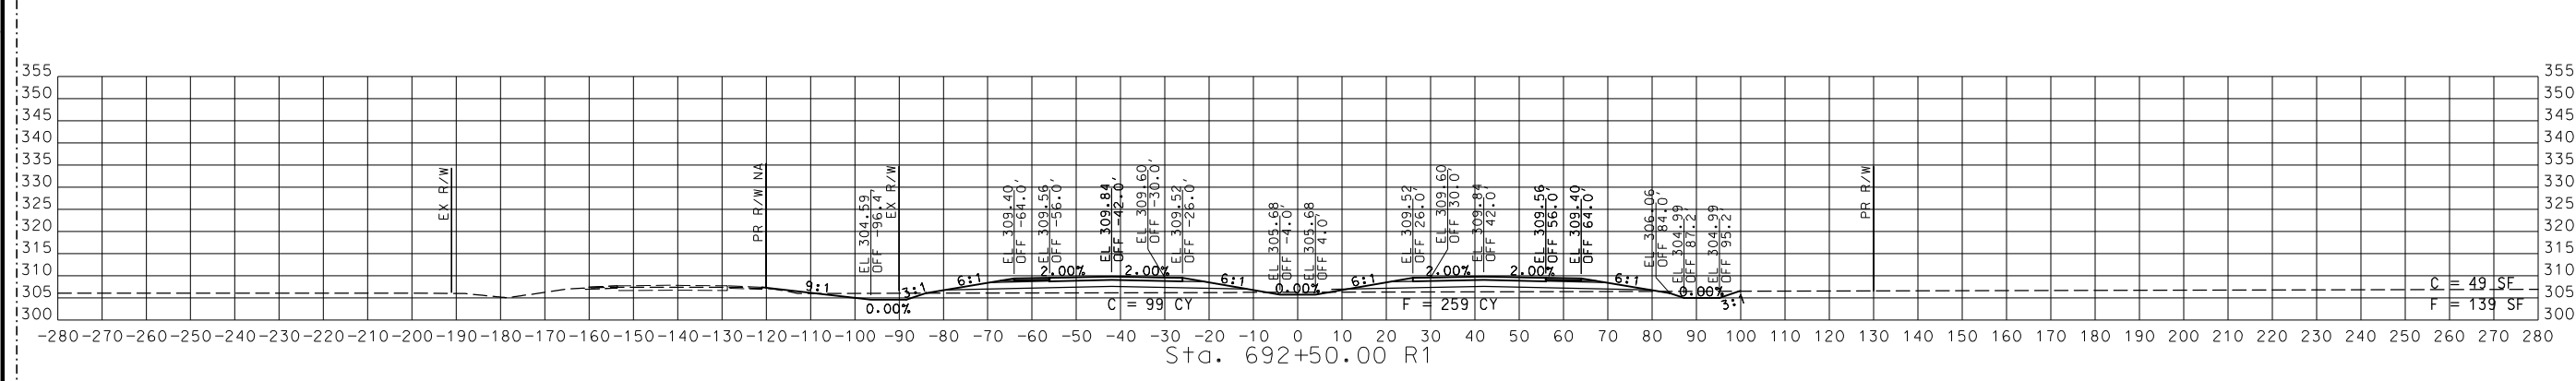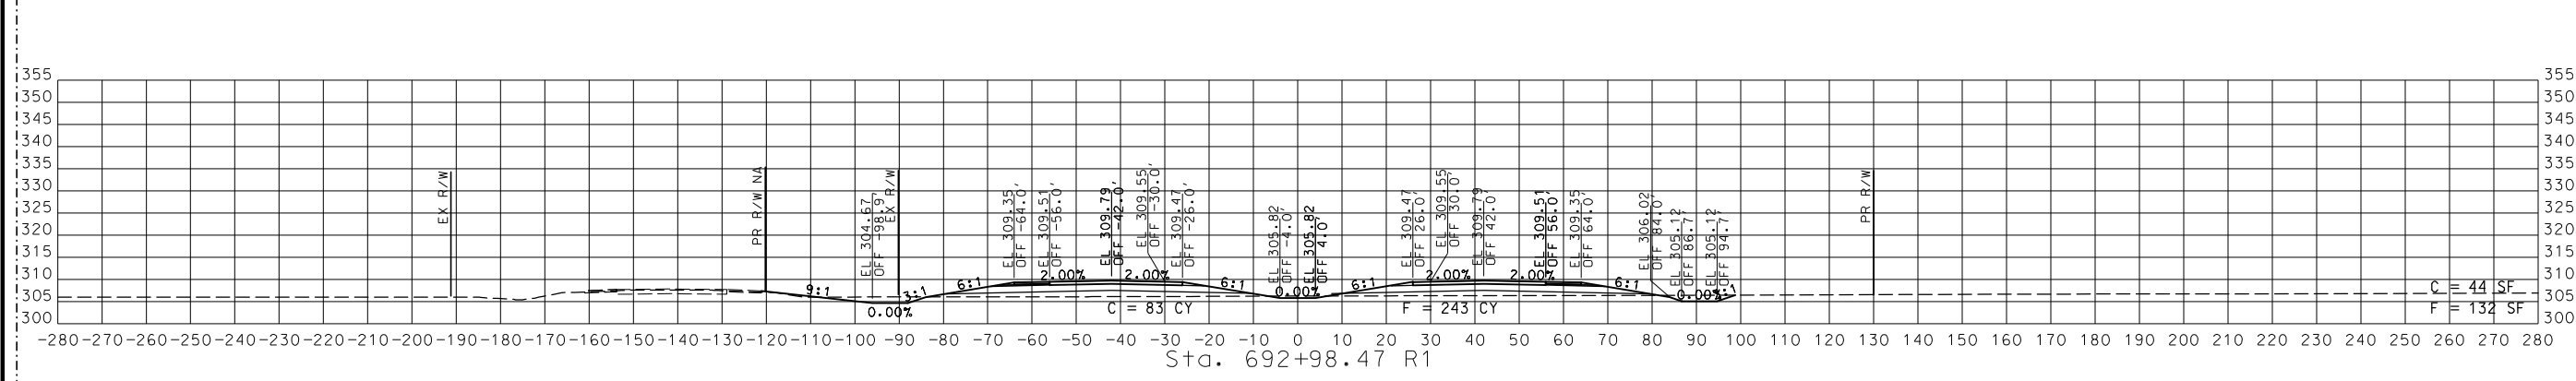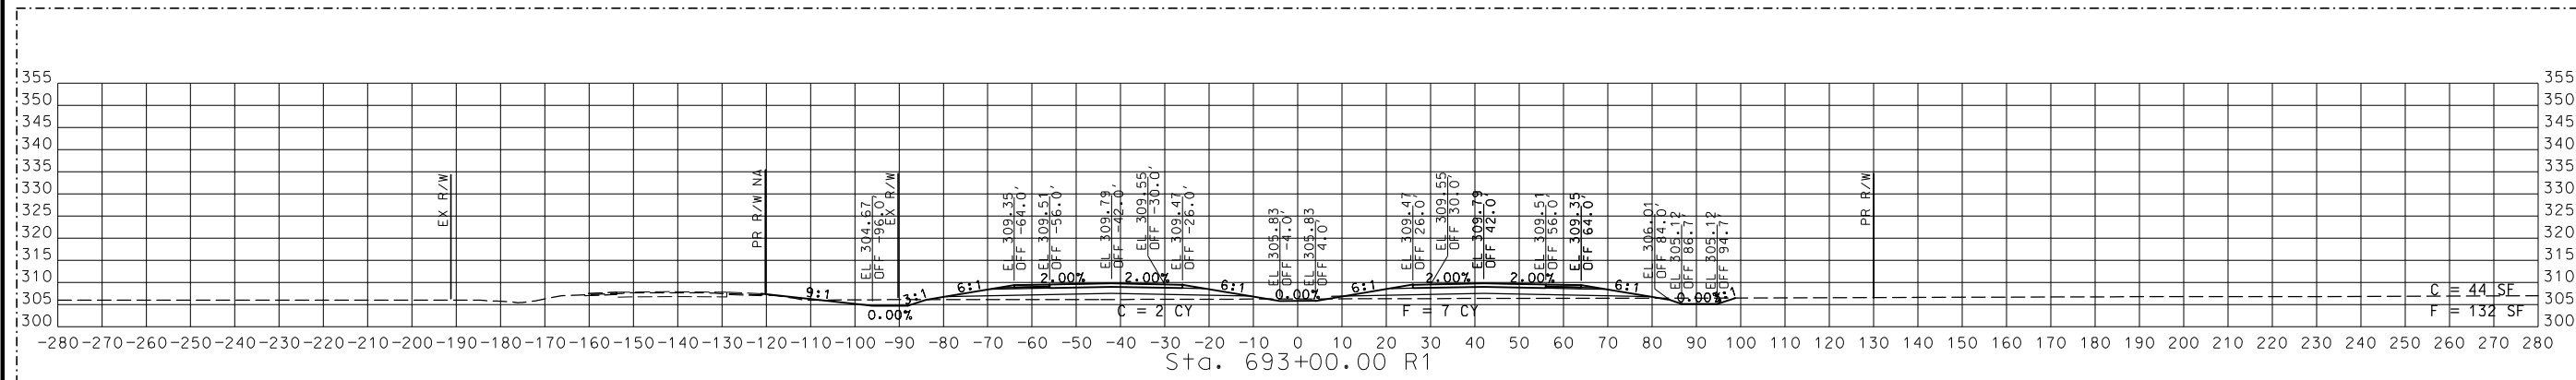

STA. 692+00.00 R1 TO STA. 693+00.00 R1

2 REVISED

CROSS SECTIONS
 18 OF 59

DISCLAIMER
 THE PROFESSIONAL WHOSE SIGNATURE AND PERSONAL SEAL APPEAR HEREON ASSUMES RESPONSIBILITY ONLY FOR WHAT APPEARS ON THIS PAGE, AND DISCLAIMS (PURSUANT TO SECTION 327.411 RSMO) SPECIFICATION, ESTIMATES, REPORTS, OR OTHER DOCUMENTS OR INSTRUMENTS NOT SEALED BY THE UNDERSIGNED PROFESSIONAL RELATING TO OR INTENDED TO BE USED FOR ANY PART OR PARTS OF THE PROJECT TO WHICH THIS PAGE REFERS.



THIS SHEET HAS BEEN SIGNED, SEALED AND DATED ELECTRONICALLY.

DATE PREPARED
 9/12/2024

ROUTE STATE
 67 MO

DISTRICT SHEET NO.
 SE 19

COUNTY
 BUTLER

JOB NO.
 J9P3751

CONTRACT ID.

PROJECT NO.

BRIDGE NO.

DATE DESCRIPTION REVISION #2

9/11/24

MISSOURI HIGHWAYS AND TRANSPORTATION COMMISSION







105 WEST CAPITOL JEFFERSON CITY, MO 65102 1-888-ASK-MODOT (1-888-278-6636)

CMT

© Copyright CMT, Inc.
 CRAWFORD, MURPHY & TILLY, INC.
 5301 W. MISSOURI AVE. STE. 100
 SPRINGFIELD, MO 65807 (417) 869-6009
 ENGINEERING CORPORATION - 000631

IF A SEAL IS PRESENT ON THIS SHEET IT HAS BEEN ELECTRONICALLY SEALED AND DATED.

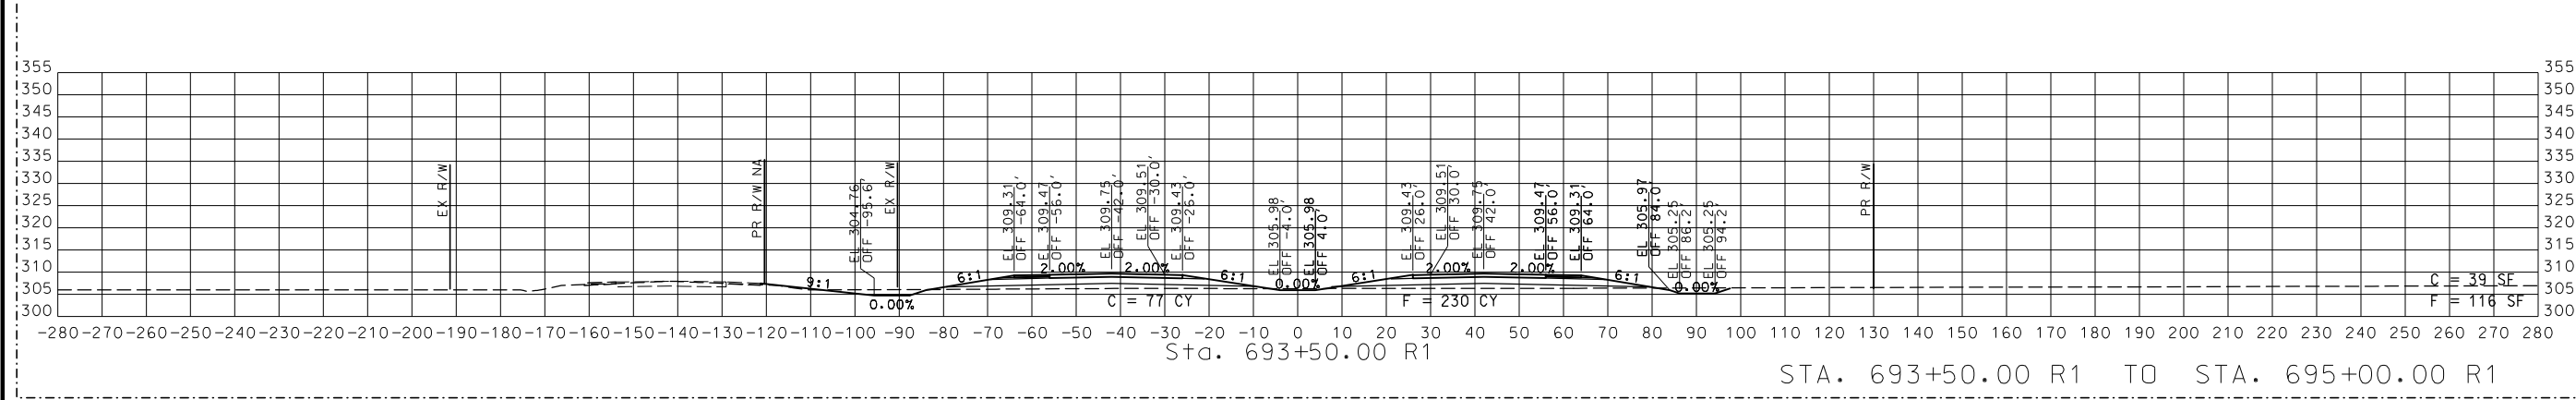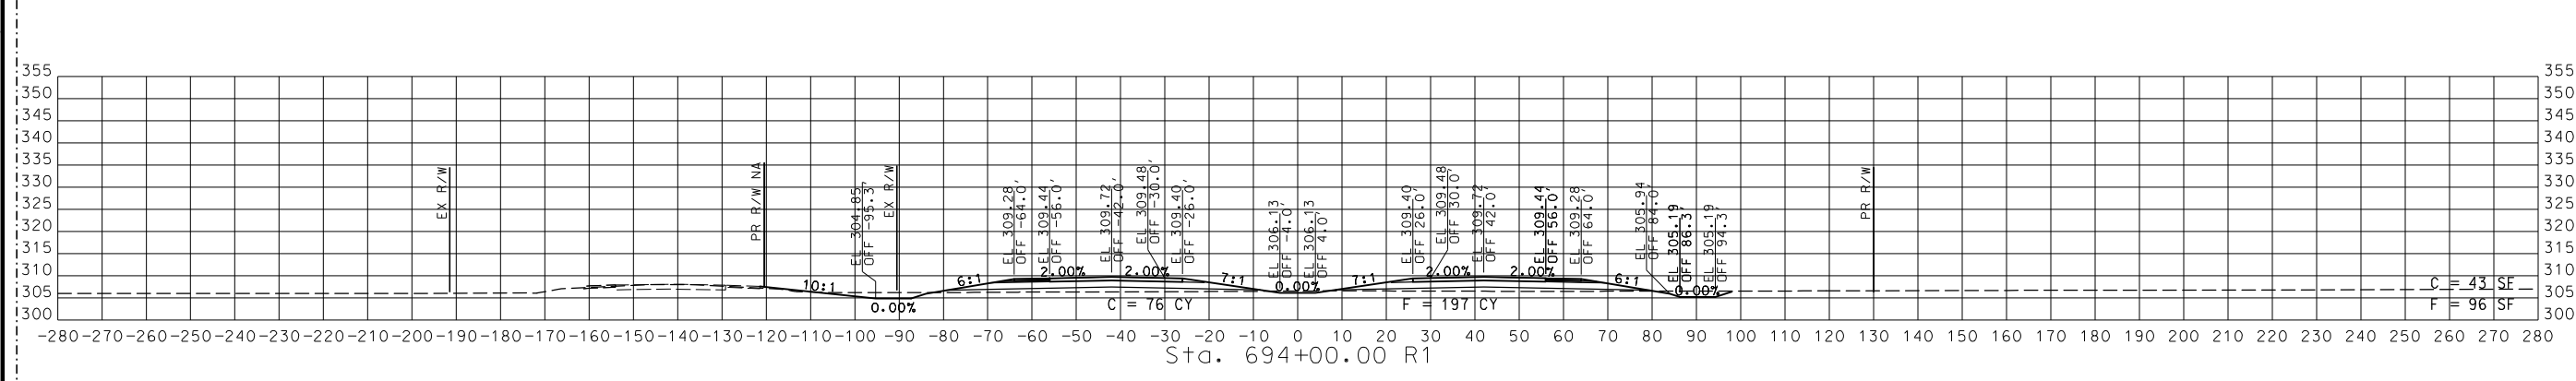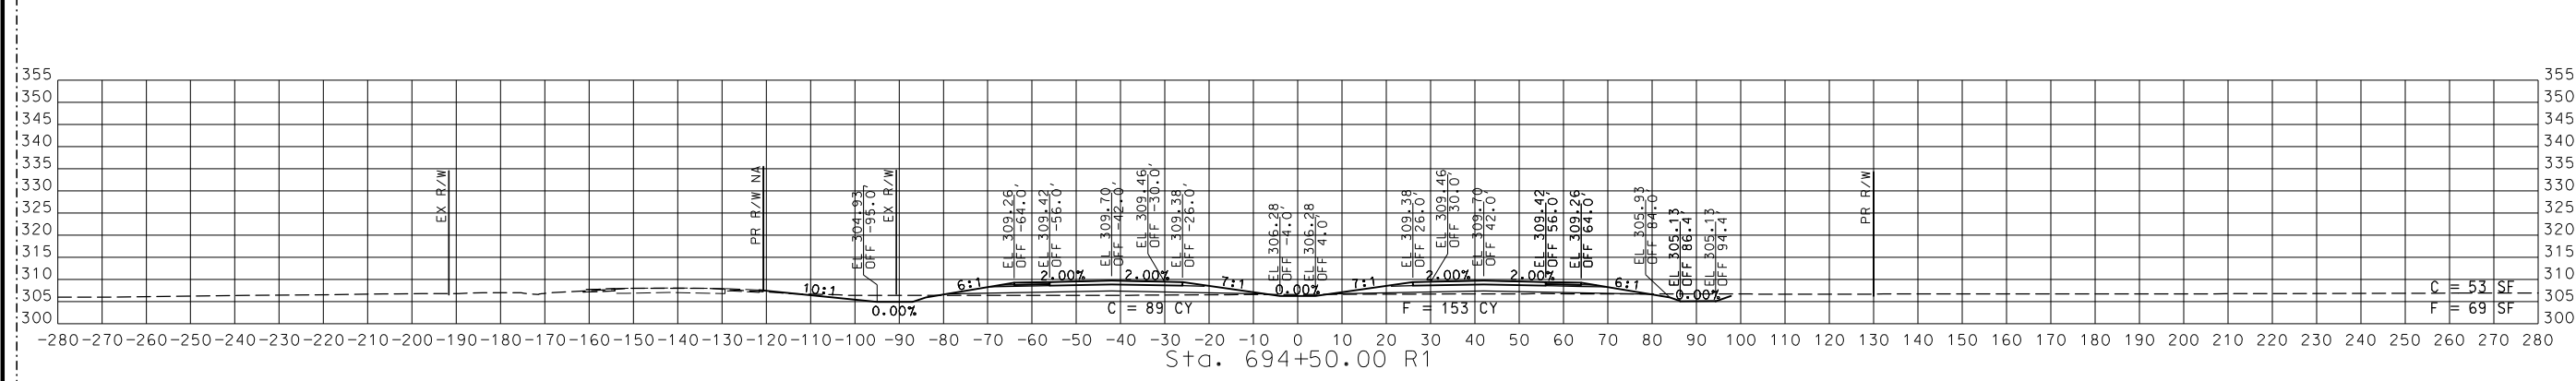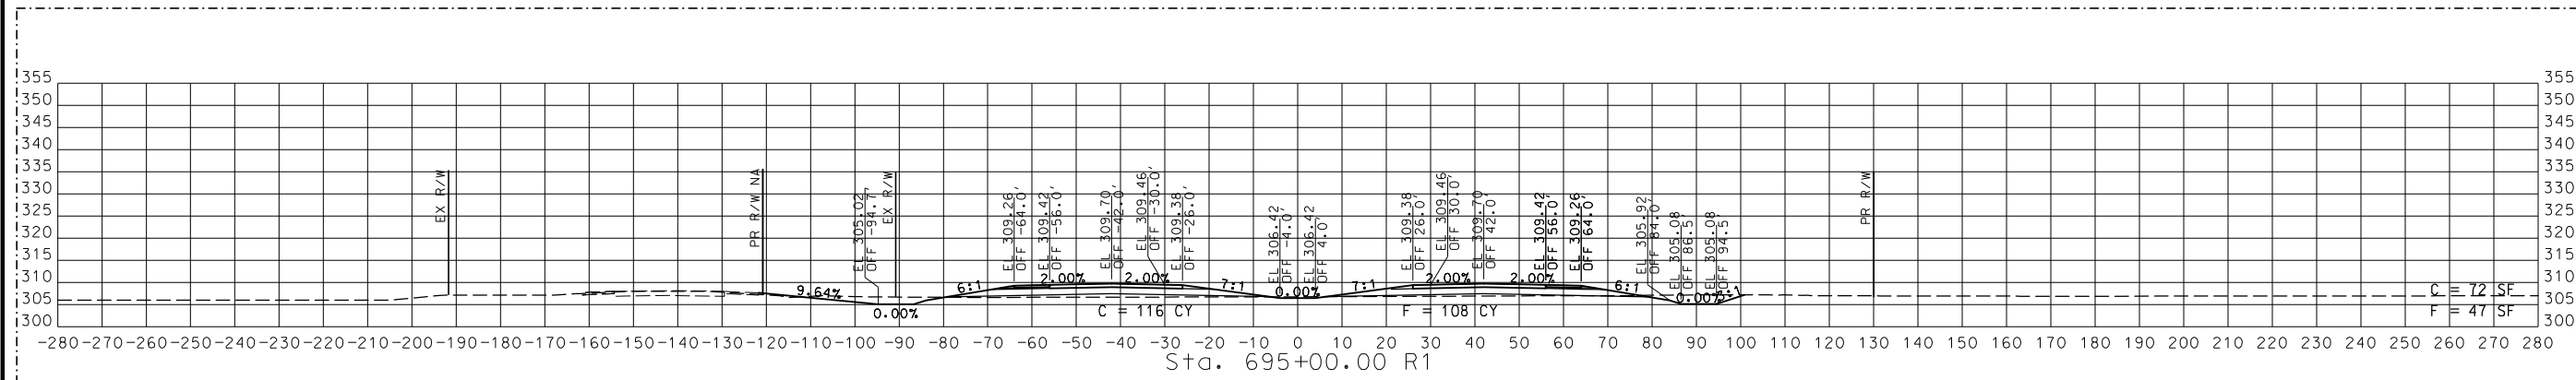


STA. 693+50.00 R1 TO STA. 695+00.00 R1

2 REVISED

CROSS SECTIONS
 19 OF 59

DISCLAIMER
 THE PROFESSIONAL WHOSE SIGNATURE AND PERSONAL SEAL APPEAR HEREON ASSUMES RESPONSIBILITY ONLY FOR WHAT APPEARS ON THIS PAGE, AND DISCLAIMS (PURSUANT TO SECTION 327.411 RSMO) SPECIFICATION, ESTIMATES, REPORTS, OR OTHER DOCUMENTS OR INSTRUMENTS NOT SEALED BY THE UNDERSIGNED PROFESSIONAL RELATING TO OR INTENDED TO BE USED FOR ANY PART OR PARTS OF THE PROJECT TO WHICH THIS PAGE REFERS.

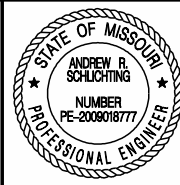

THIS SHEET HAS BEEN SIGNED, SEALED AND DATED ELECTRONICALLY.





DATE PREPARED
 9/12/2024
 ROUTE 67 STATE MO
 DISTRICT SE SHEET NO. 20
 COUNTY BUTLER
 JOB NO. J9P3751
 CONTRACT ID.

PROJECT NO.
 BRIDGE NO.

DATE	DESCRIPTION	REVISION #2
9/11/24		

MISSOURI HIGHWAYS AND TRANSPORTATION COMMISSION
 105 WEST CAPITOL JEFFERSON CITY, MO 65102
 1-888-ASK-MODOT (1-888-278-6636)

CMT
 © Copyright CMT, Inc.
 CRAWFORD, MURPHY & TILLY, INC.
 5301 W. BELMONT AVE. #300
 SPRINGFIELD, MO 65807 (417) 869-6009
 ENGINEERING CORPORATION - 000631

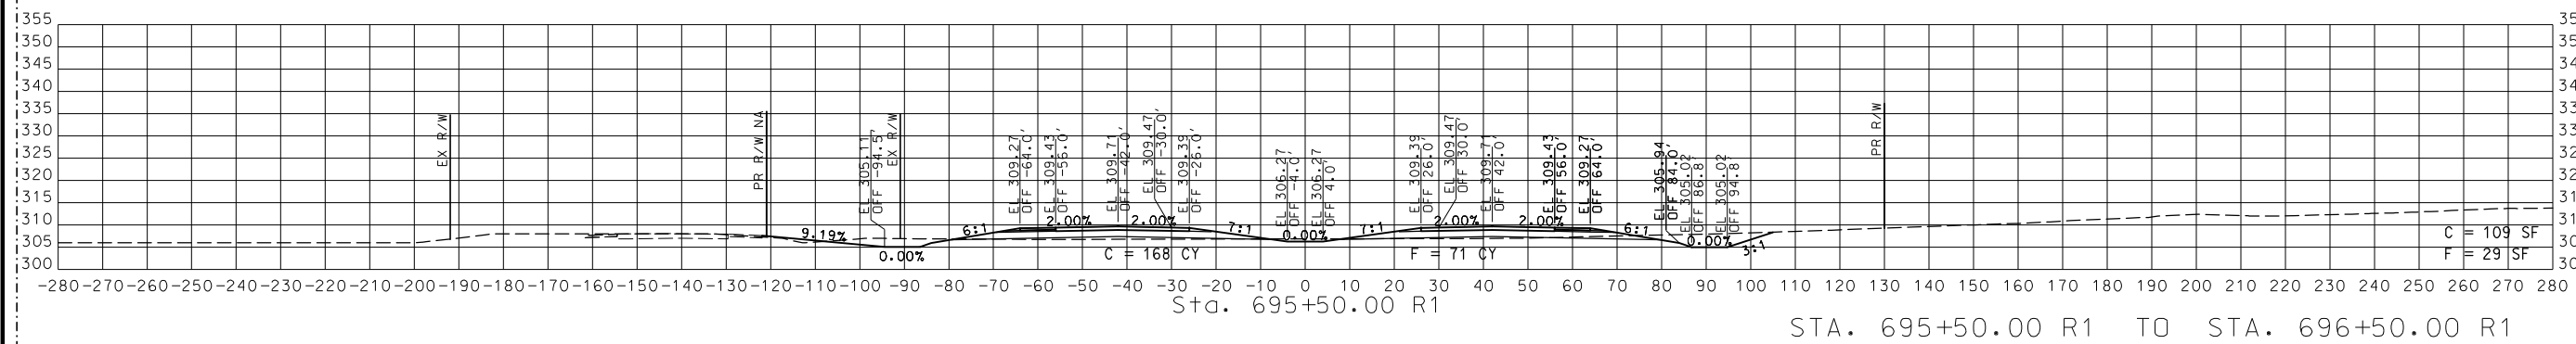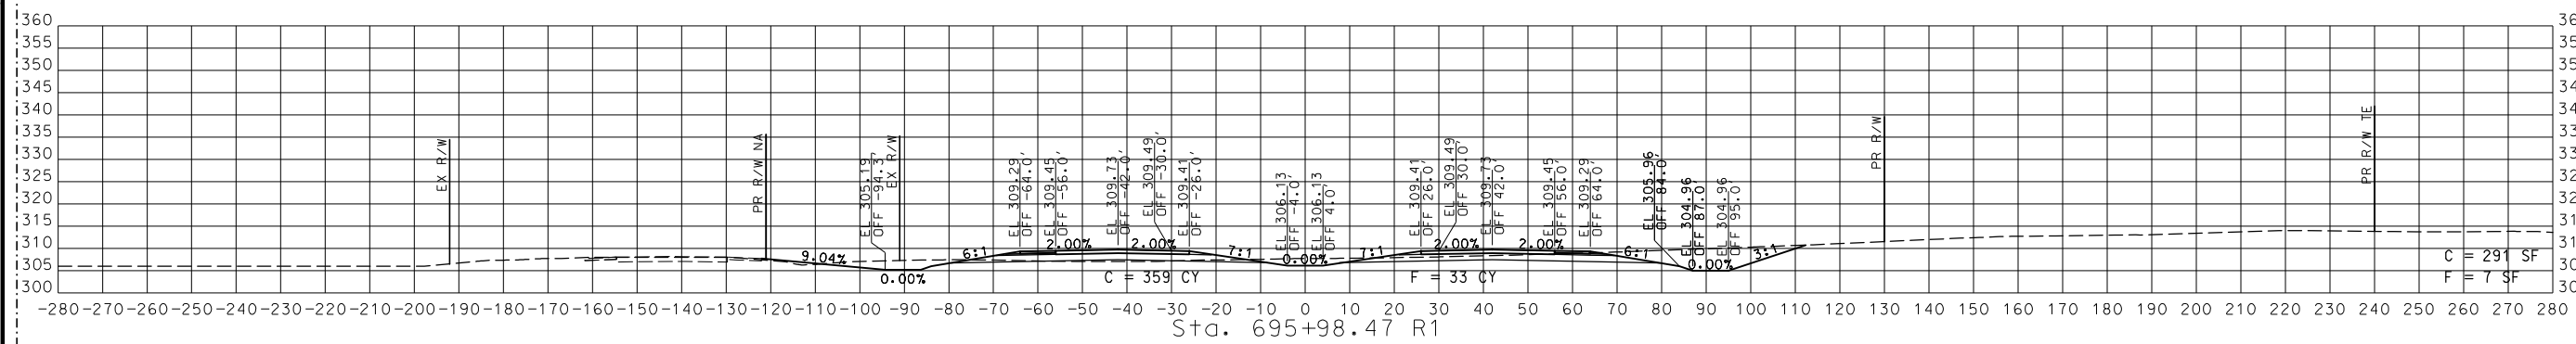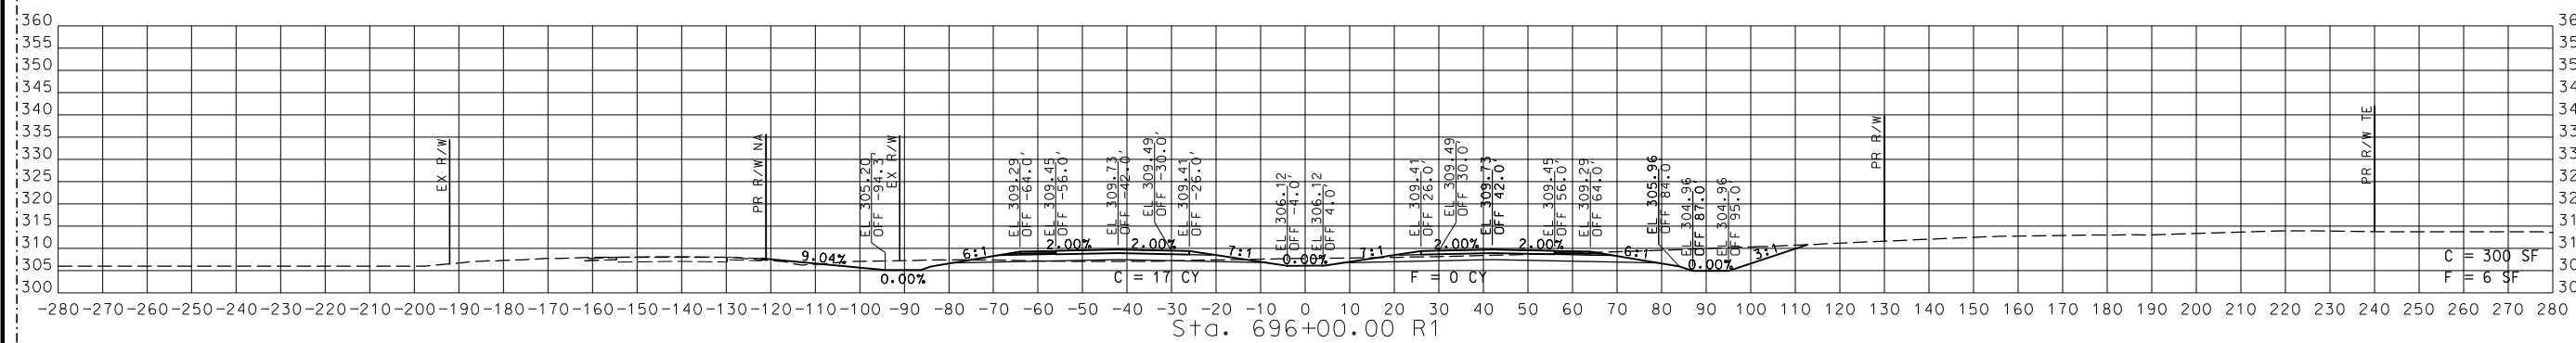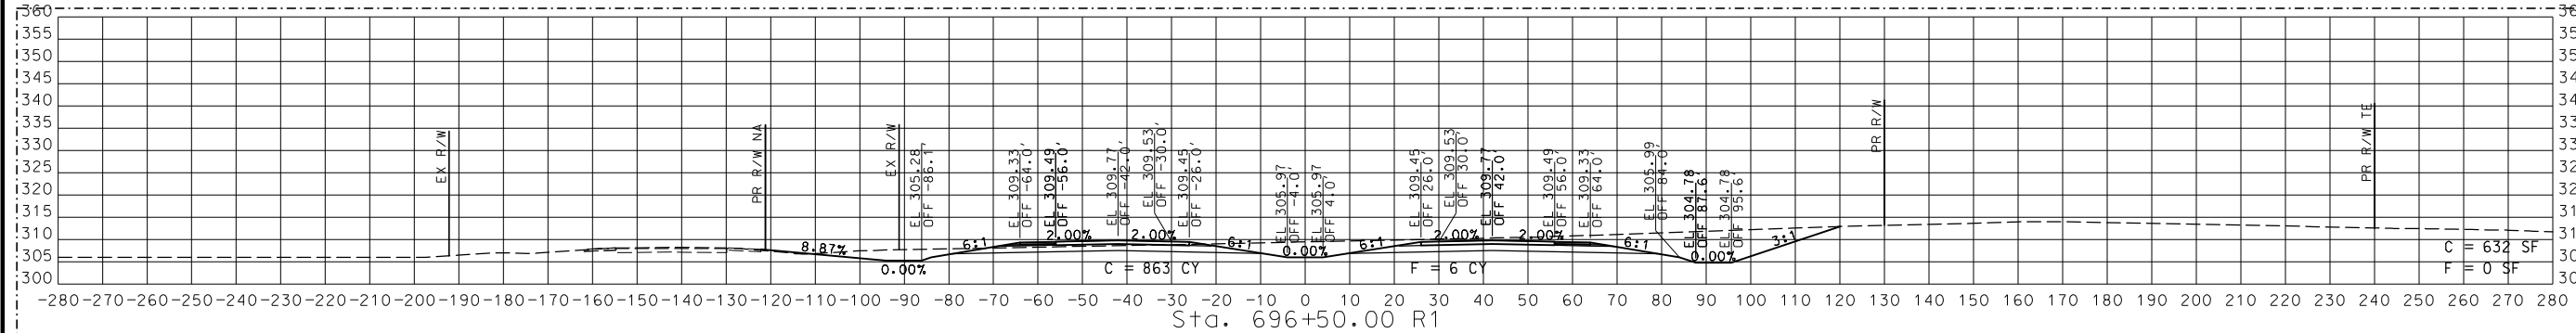


STA. 695+50.00 R1 TO STA. 696+50.00 R1

2 REVISED

CROSS SECTIONS
 20 OF 59

DISCLAIMER
 THE PROFESSIONAL WHOSE SIGNATURE AND PERSONAL SEAL APPEAR HEREON ASSUMES RESPONSIBILITY ONLY FOR WHAT APPEARS ON THIS PAGE, AND DISCLAIMS (PURSUANT TO SECTION 327.411 RSMO) SPECIFICATION, ESTIMATES, REPORTS, OR OTHER DOCUMENTS OR INSTRUMENTS NOT SEALED BY THE UNDERSIGNED PROFESSIONAL RELATING TO OR INTENDED TO BE USED FOR ANY PART OR PARTS OF THE PROJECT TO WHICH THIS PAGE REFERS.

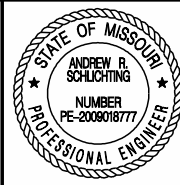

THIS SHEET HAS BEEN SIGNED, SEALED AND DATED ELECTRONICALLY.

DATE PREPARED
 9/12/2024

ROUTE STATE
 67 MO

DISTRICT SHEET NO.
 SE 21

COUNTY
 BUTLER

JOB NO.
 J9P3751

CONTRACT ID.

PROJECT NO.





BRIDGE NO.

DATE
 9/11/24

DESCRIPTION
 REVISION #2

MISSOURI HIGHWAYS AND TRANSPORTATION COMMISSION
 105 WEST CAPITOL JEFFERSON CITY, MO 65102
 1-888-ASK-MODOT (1-888-278-6636)

CMT
 © Copyright CMT, Inc.
 CRAWFORD, MURPHY & TILLY, INC.
 531 WEST WASHINGTON ST. #300
 SPRINGFIELD, MO 65807 (417) 869-6009
 ENGINEERING CORPORATION - 000631

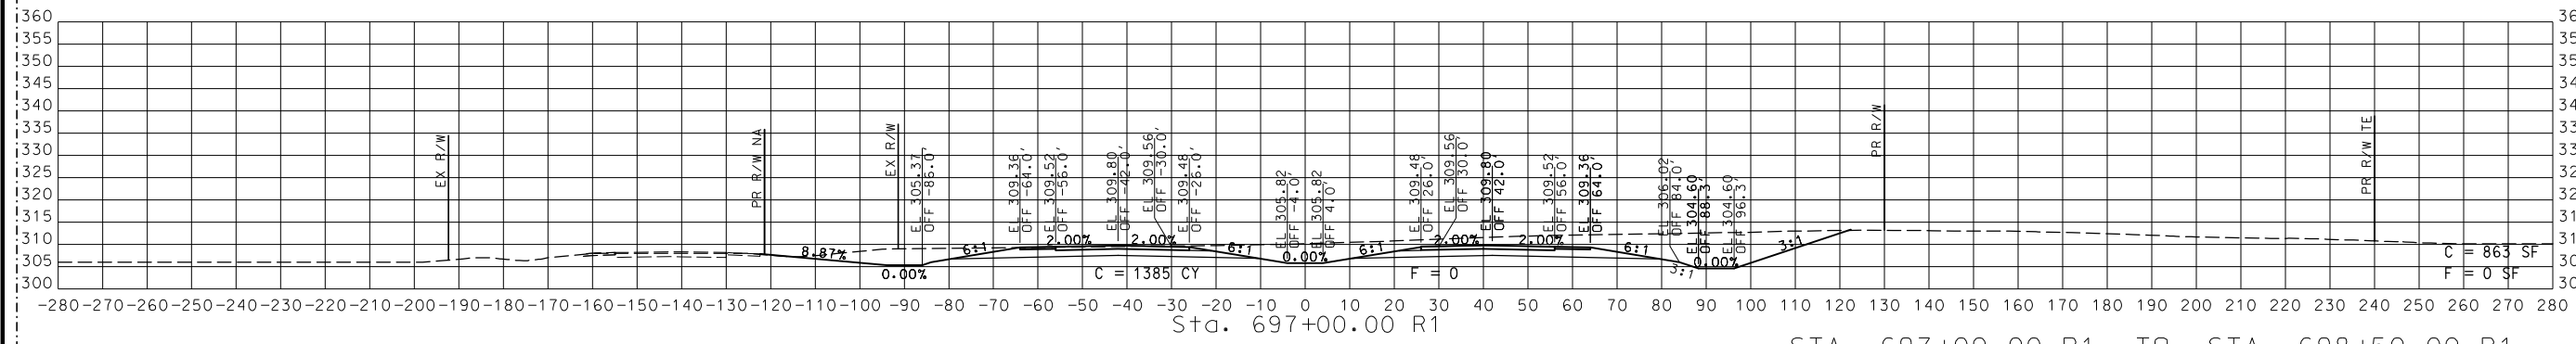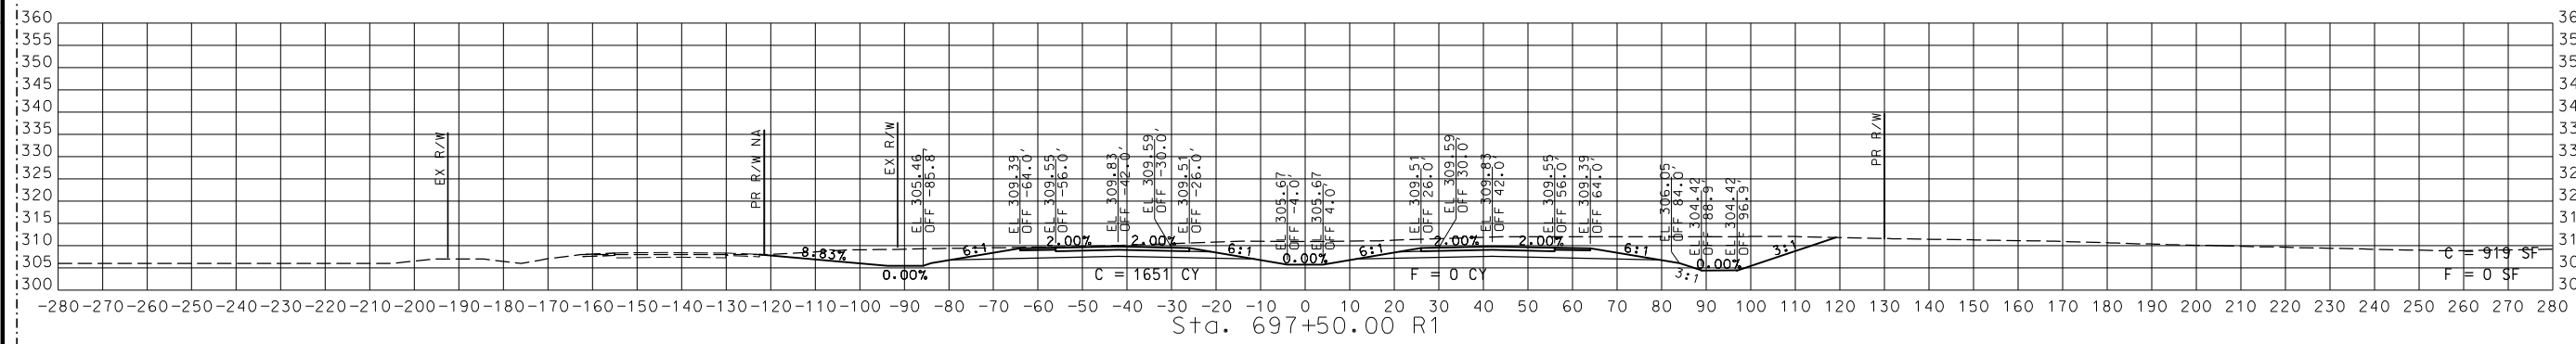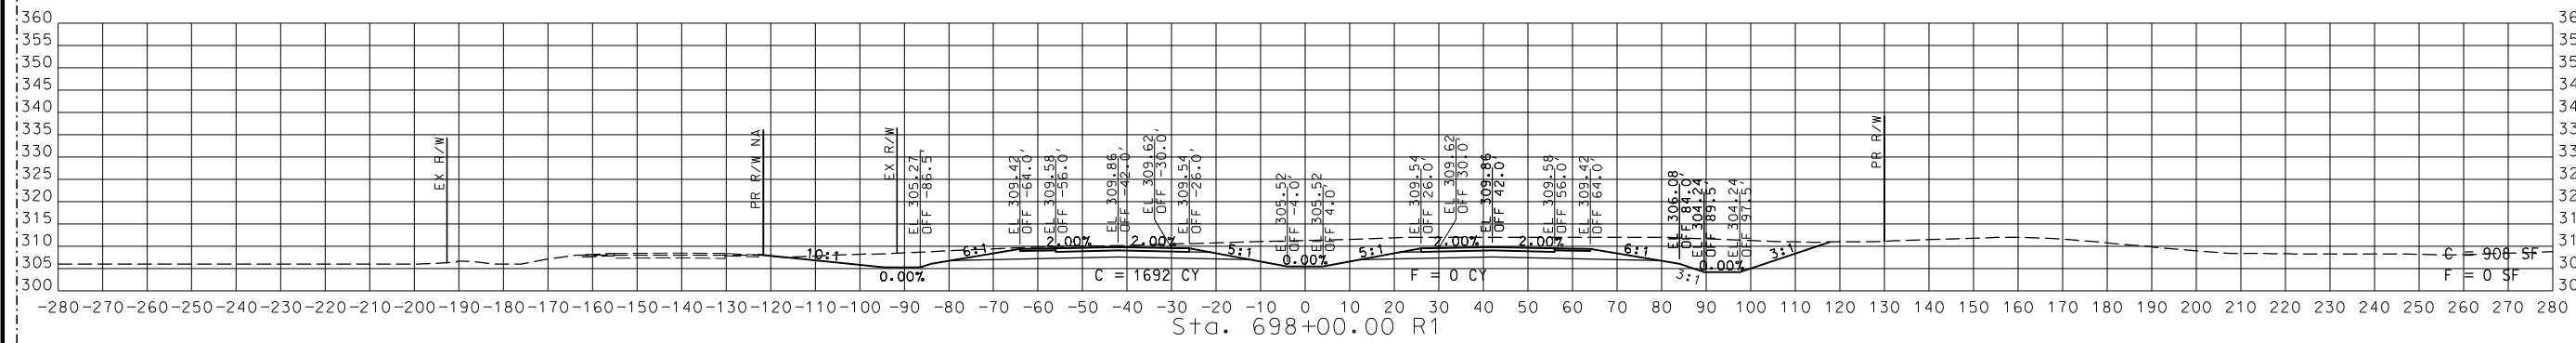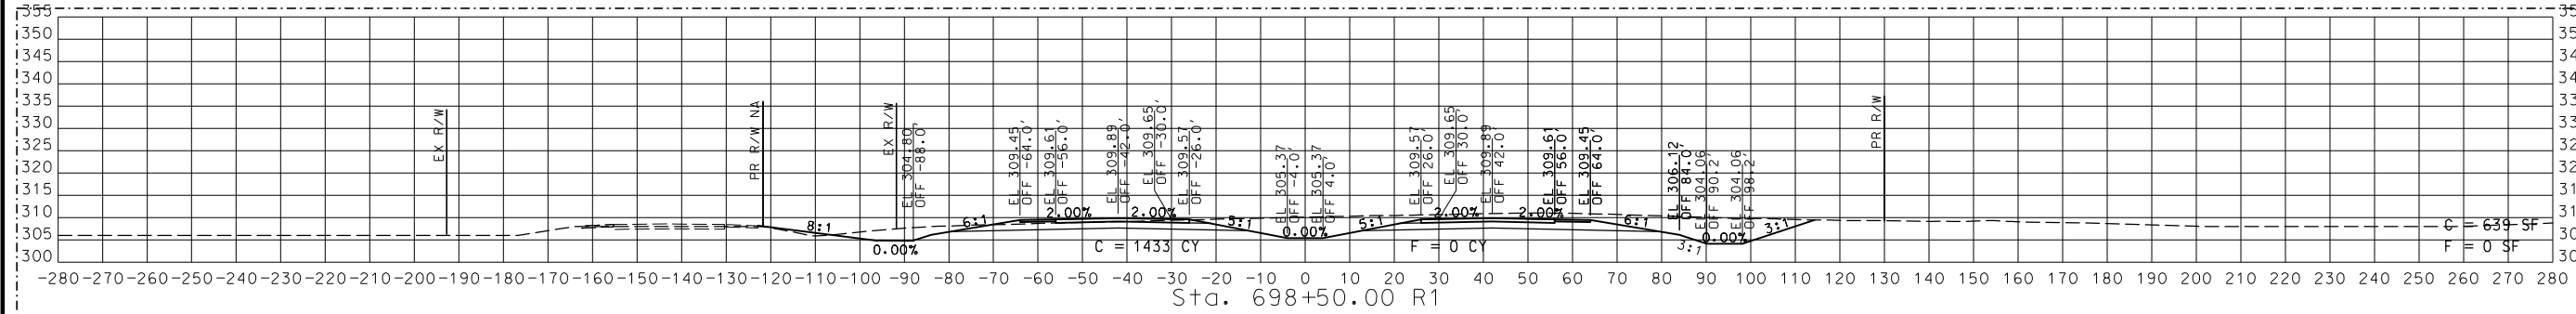


STA. 697+00.00 R1 TO STA. 698+50.00 R1

2 REVISED

CROSS SECTIONS
 21 OF 59

DISCLAIMER
 THE PROFESSIONAL WHOSE SIGNATURE AND PERSONAL SEAL APPEAR HEREON ASSUMES RESPONSIBILITY ONLY FOR WHAT APPEARS ON THIS PAGE, AND DISCLAIMS (PURSUANT TO SECTION 327.411 RSMO) SPECIFICATION, ESTIMATES, REPORTS, OR OTHER DOCUMENTS OR INSTRUMENTS NOT SEALED BY THE UNDERSIGNED PROFESSIONAL RELATING TO OR INTENDED TO BE USED FOR ANY PART OR PARTS OF THE PROJECT TO WHICH THIS PAGE REFERS.

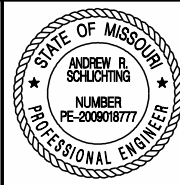

THIS SHEET HAS BEEN SIGNED, SEALED AND DATED ELECTRONICALLY.

DATE PREPARED
 9/12/2024

ROUTE STATE
 67 MO

DISTRICT SHEET NO.
 SE 22

COUNTY
 BUTLER

JOB NO.
 J9P3751

CONTRACT ID.

PROJECT NO.

BRIDGE NO.

DATE DESCRIPTION REVISION #2

9/11/24

MISSOURI HIGHWAYS AND TRANSPORTATION COMMISSION

105 WEST CAPITOL JEFFERSON CITY, MO 65102

1-888-ASK-MODOT (1-888-278-6636)





© Copyright CMT, Inc.

CRAWFORD, MURPHY & TILLY, INC.

SPRINGFIELD, MO 65807 (417) 869-6009

ENGINEERING CORPORATION - 000631

REV.

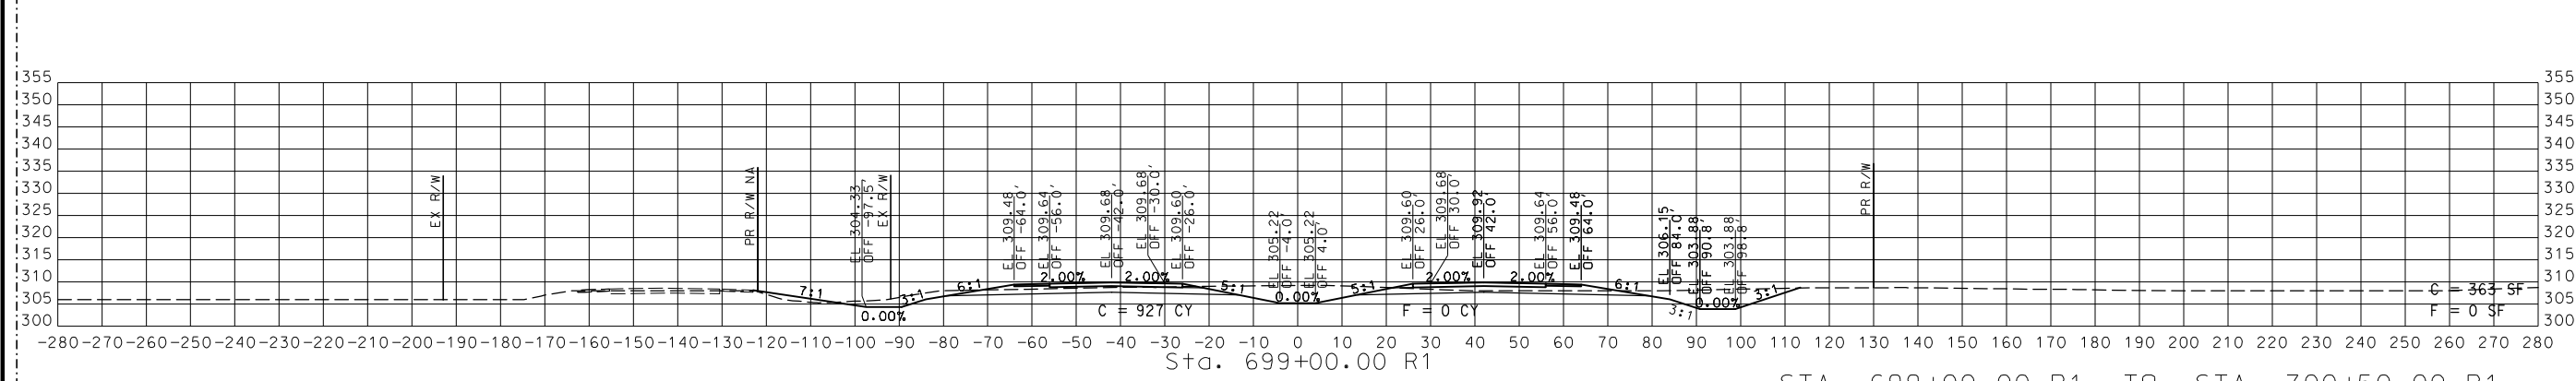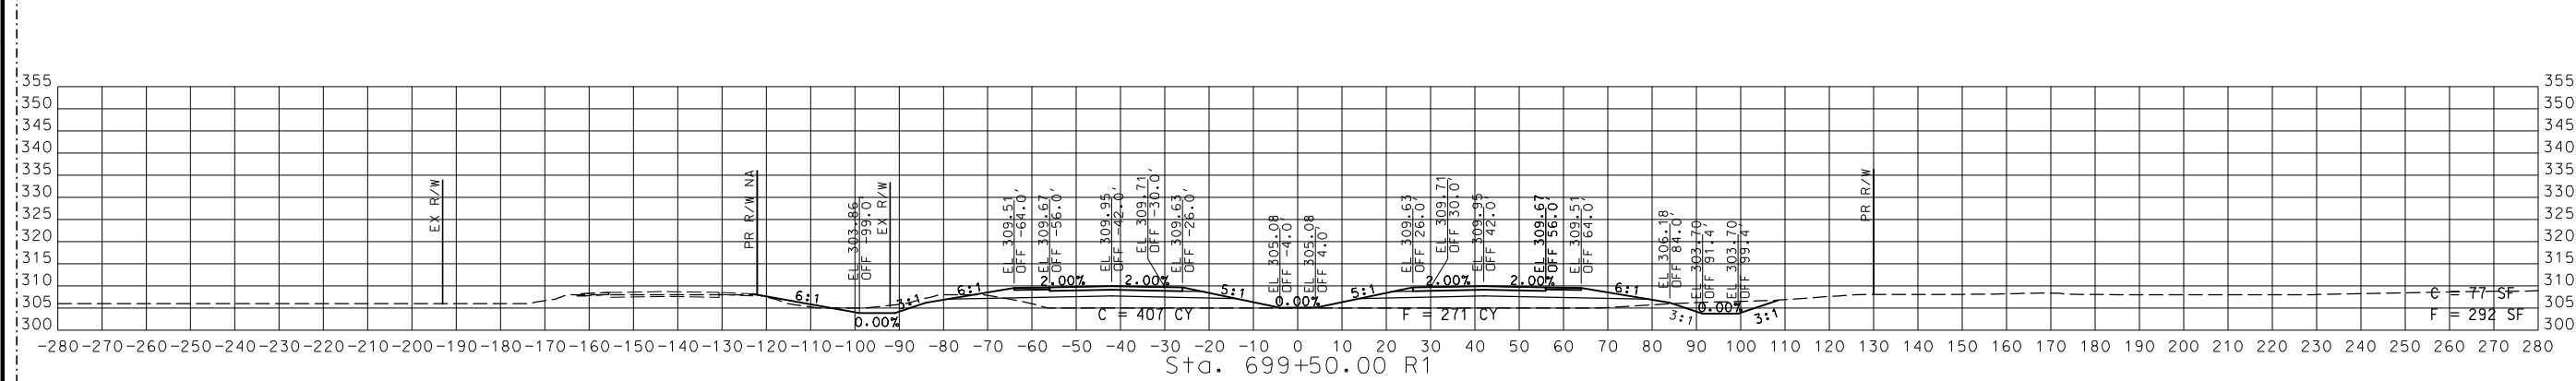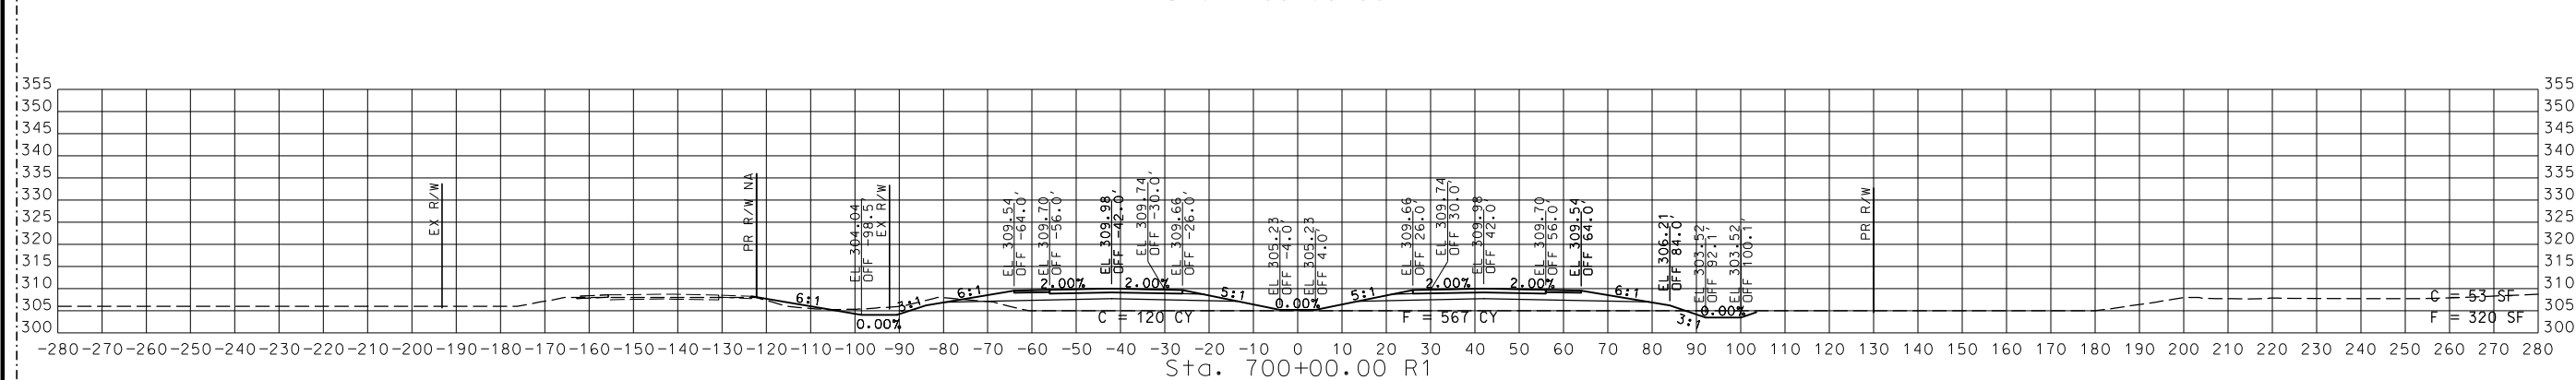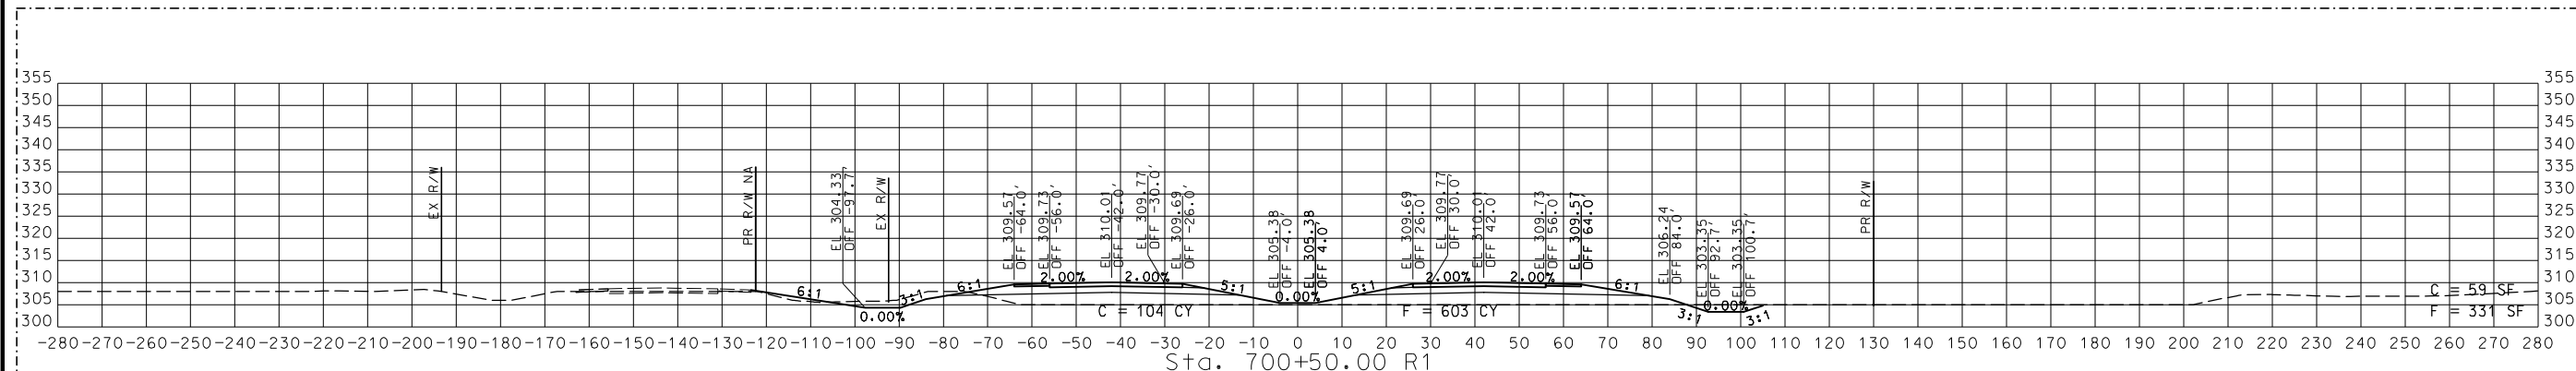

STA. 699+00.00 R1 TO STA. 700+50.00 R1

2 REVISED

CROSS SECTIONS
 22 OF 59

DISCLAIMER
 THE PROFESSIONAL WHOSE SIGNATURE AND PERSONAL SEAL APPEAR HEREON ASSUMES RESPONSIBILITY ONLY FOR WHAT APPEARS ON THIS PAGE, AND DISCLAIMS (PURSUANT TO SECTION 327.411 RSMO) SPECIFICATION, ESTIMATES, REPORTS, OR OTHER DOCUMENTS OR INSTRUMENTS NOT SEALED BY THE UNDERSIGNED PROFESSIONAL RELATING TO OR INTENDED TO BE USED FOR ANY PART OR PARTS OF THE PROJECT TO WHICH THIS PAGE REFERS.



THIS SHEET HAS BEEN SIGNED, SEALED AND DATED ELECTRONICALLY.

DATE PREPARED
 9/12/2024

ROUTE 67 STATE MO
 DISTRICT SE SHEET NO. 23

COUNTY BUTLER
 JOB NO. J9P3751
 CONTRACT ID.

PROJECT NO.





BRIDGE NO.

DATE	DESCRIPTION	REVISION #2
9/11/24		

MISSOURI HIGHWAYS AND TRANSPORTATION COMMISSION

 105 WEST CAPITOL JEFFERSON CITY, MO 65102
 1-888-ASK-MODOT (1-888-278-6636)

© Copyright CMT, Inc.
 CRAWFORD, MURPHY & TILLY, INC.
 ENGINEERING CORPORATION - 000631
 SPRINGFIELD, MO 65801 (417) 869-6009

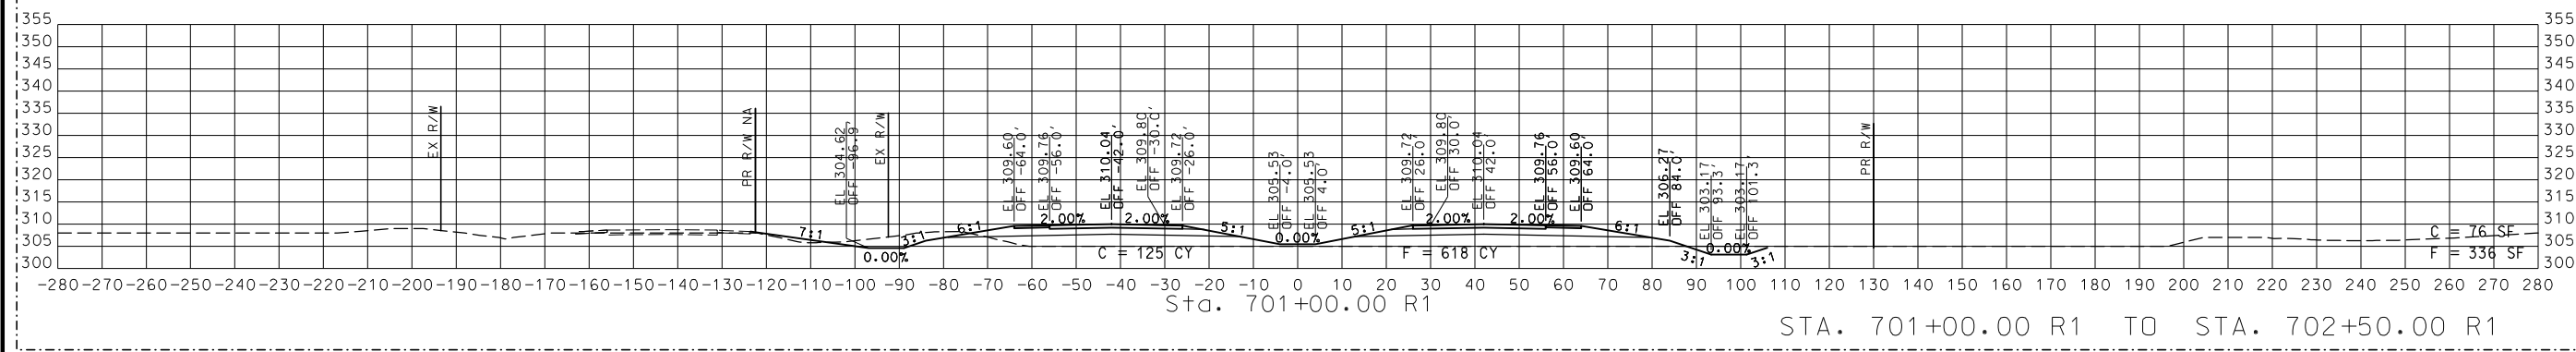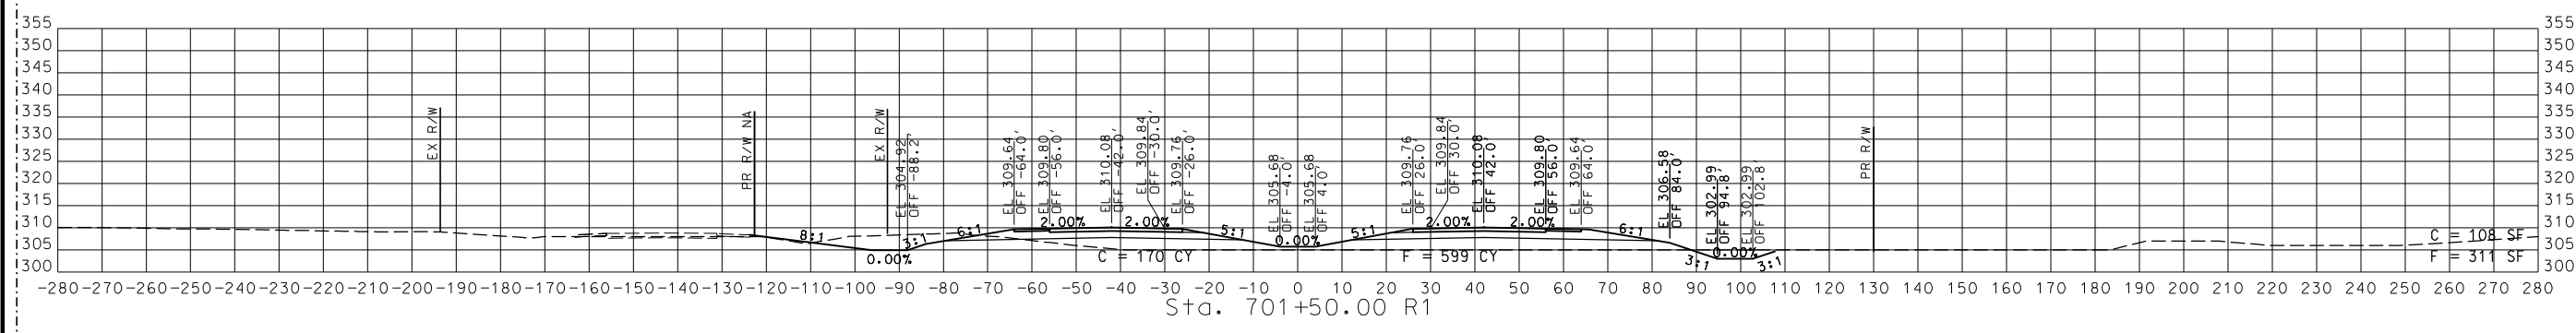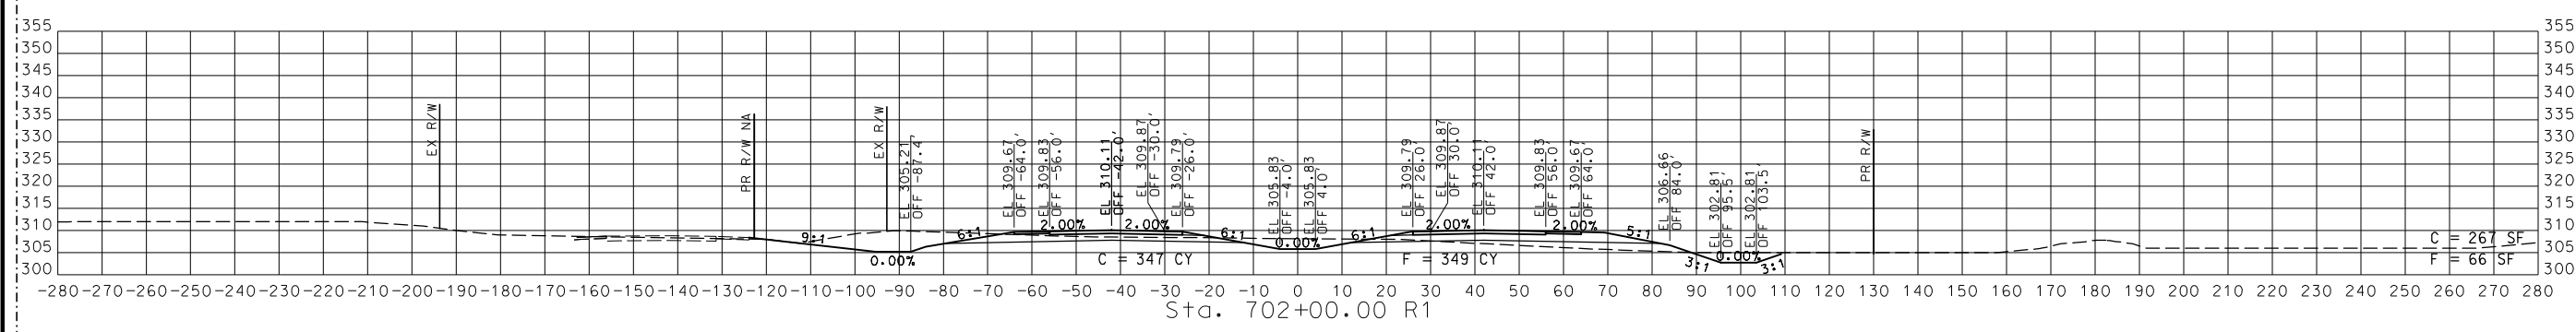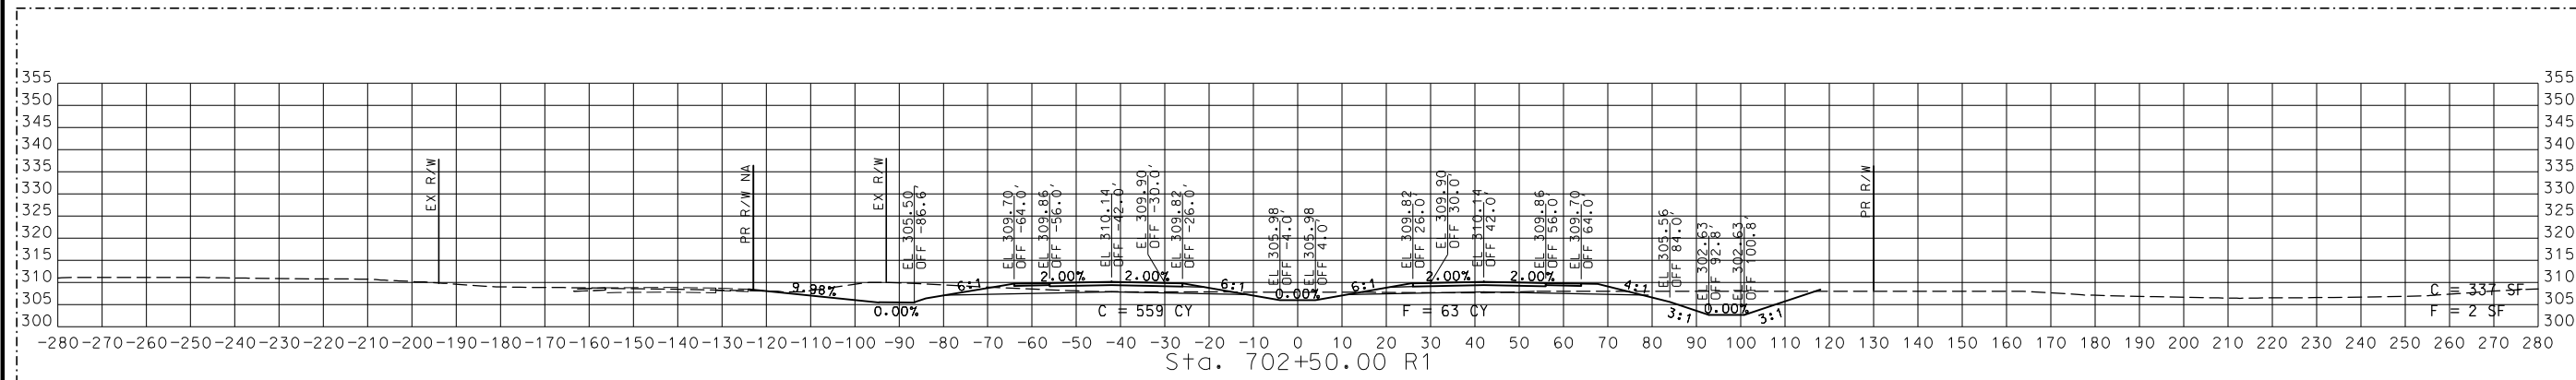


STA. 701+00.00 R1 TO STA. 702+50.00 R1

2 REVISED

CROSS SECTIONS
 23 OF 59

DISCLAIMER
 THE PROFESSIONAL WHOSE SIGNATURE AND PERSONAL SEAL APPEAR HEREON ASSUMES RESPONSIBILITY ONLY FOR WHAT APPEARS ON THIS PAGE, AND DISCLAIMS (PURSUANT TO SECTION 327.411 RSMO) SPECIFICATION, ESTIMATES, REPORTS, OR OTHER DOCUMENTS OR INSTRUMENTS NOT SEALED BY THE UNDERSIGNED PROFESSIONAL RELATING TO OR INTENDED TO BE USED FOR ANY PART OR PARTS OF THE PROJECT TO WHICH THIS PAGE REFERS.

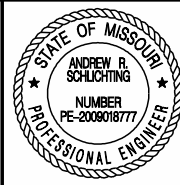

THIS SHEET HAS BEEN SIGNED, SEALED AND DATED ELECTRONICALLY.

DATE PREPARED
 9/12/2024

ROUTE STATE
 67 MO

DISTRICT SHEET NO.
 SE 24

COUNTY
 BUTLER

JOB NO.
 J9P3751






CONTRACT ID.

PROJECT NO.

BRIDGE NO.

DATE	DESCRIPTION
9/11/24	REVISION #2

MISSOURI HIGHWAYS AND TRANSPORTATION COMMISSION

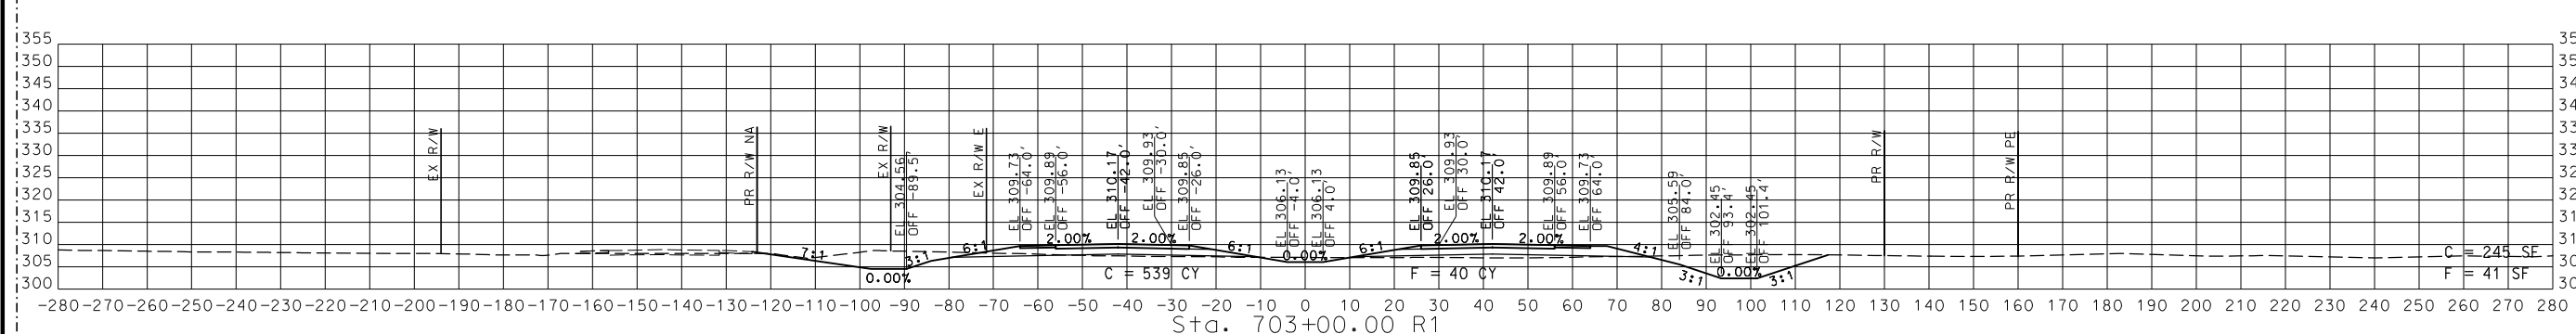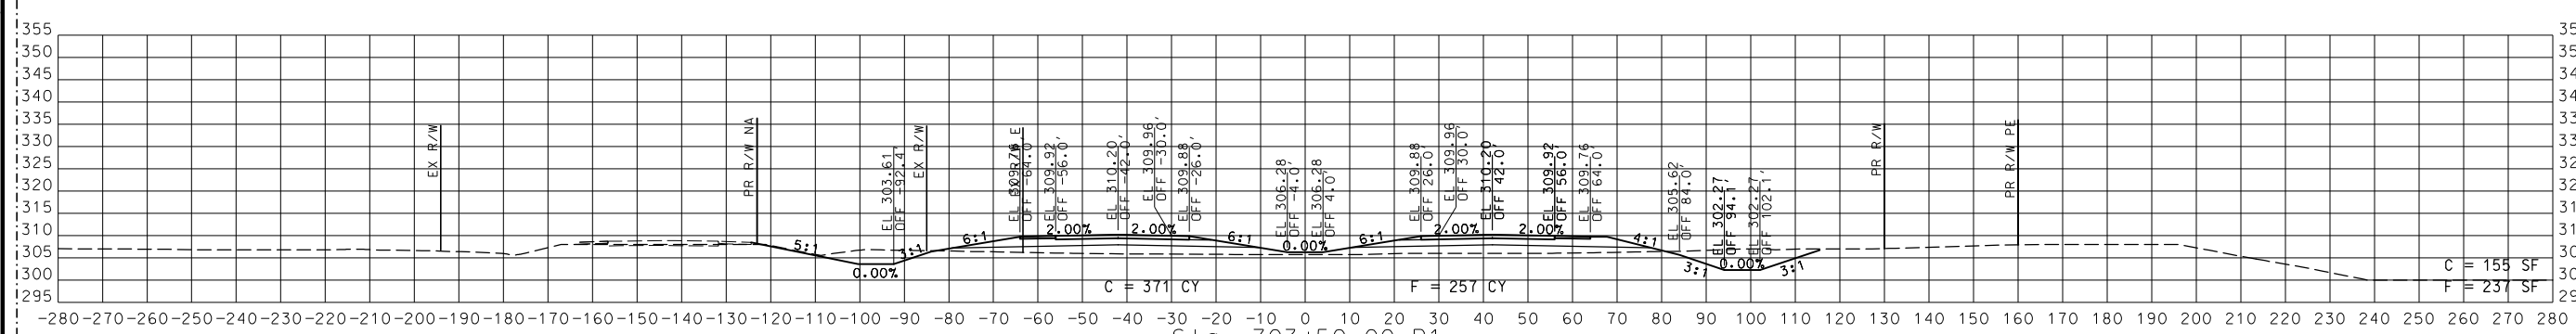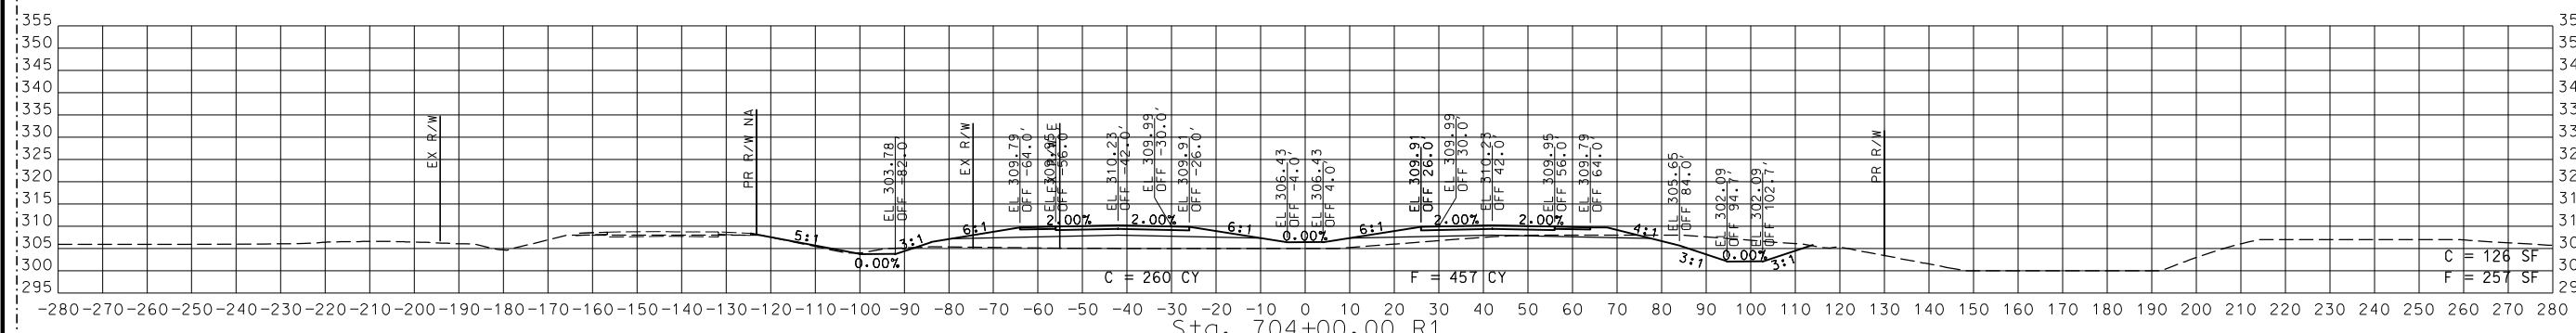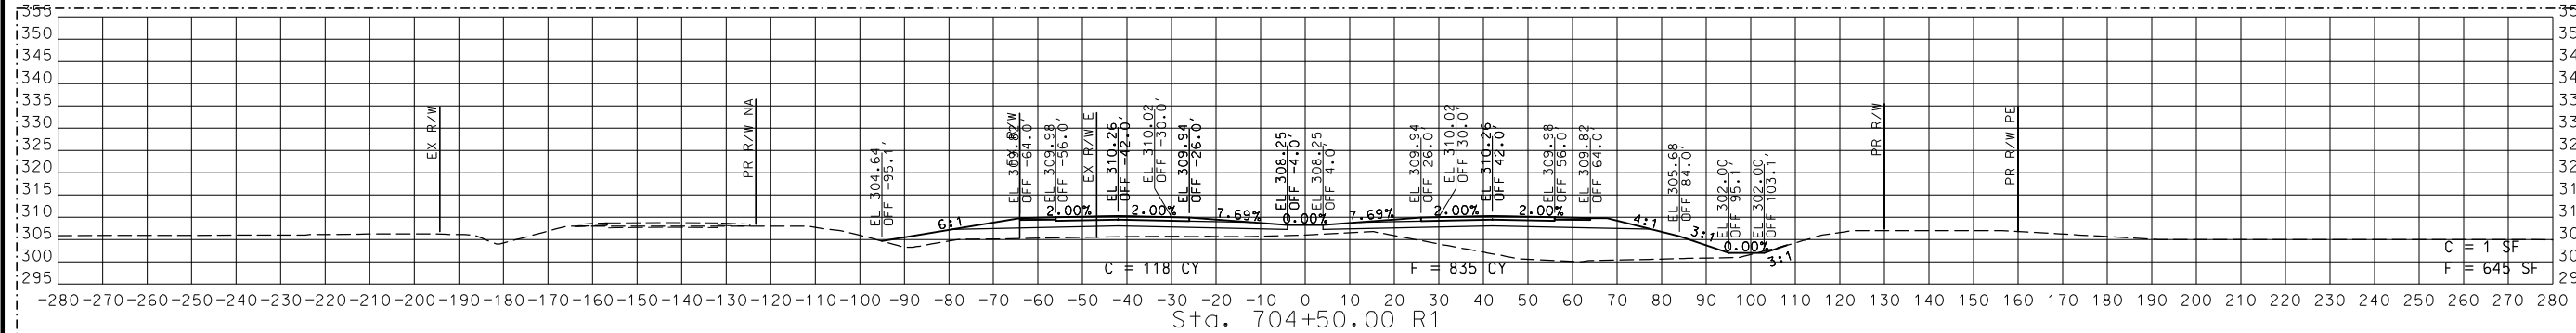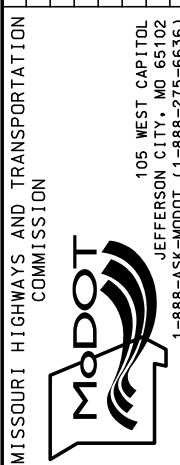


STA. 703+00.00 R1 TO STA. 704+50.00 R1

2 REVISED

CROSS SECTIONS
 24 OF 59

DISCLAIMER
 THE PROFESSIONAL WHOSE SIGNATURE AND PERSONAL SEAL APPEAR HEREON ASSUMES RESPONSIBILITY ONLY FOR WHAT APPEARS ON THIS PAGE, AND DISCLAIMS (PURSUANT TO SECTION 327.411 RSMO) SPECIFICATION, ESTIMATES, REPORTS, OR OTHER DOCUMENTS OR INSTRUMENTS NOT SEALED BY THE UNDERSIGNED PROFESSIONAL RELATING TO OR INTENDED TO BE USED FOR ANY PART OR PARTS OF THE PROJECT TO WHICH THIS PAGE REFERS.

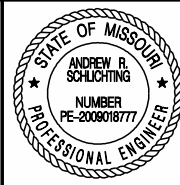

THIS SHEET HAS BEEN SIGNED, SEALED AND DATED ELECTRONICALLY.





DATE PREPARED
 9/12/2024
 ROUTE 67 STATE MO
 DISTRICT SE SHEET NO. 25
 COUNTY BUTLER
 JOB NO. J9P3751
 CONTRACT ID.

PROJECT NO.
 BRIDGE NO.

DATE	DESCRIPTION	REVISION #2
9/11/24		

MISSOURI HIGHWAYS AND TRANSPORTATION COMMISSION
 105 WEST CAPITOL JEFFERSON CITY, MO 65102
 1-888-ASK-MODOT (1-888-278-6636)

CMT
 © Copyright CMT, Inc.
 CRAWFORD, MURPHY & TILLY, INC.
 5301 W. BELMONT AVE. #300
 SPRINGFIELD, MO 65807 (417) 869-6009
 ENGINEERING CORPORATION - 000631

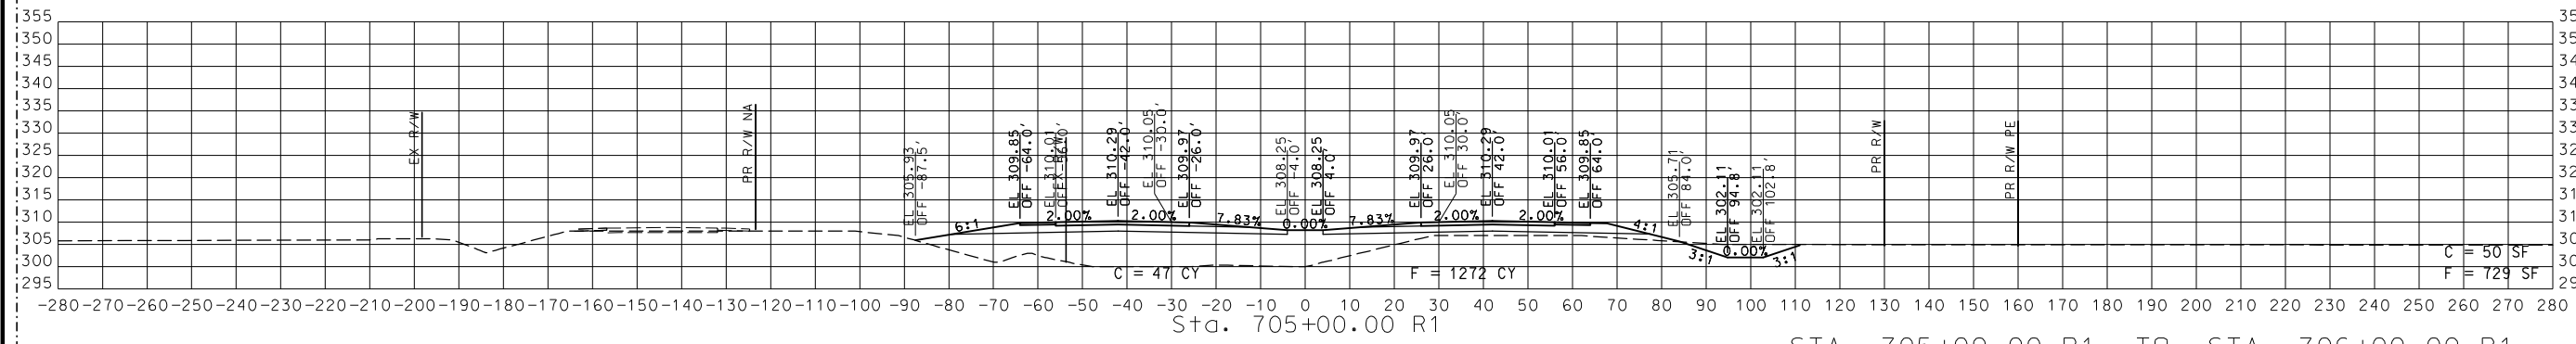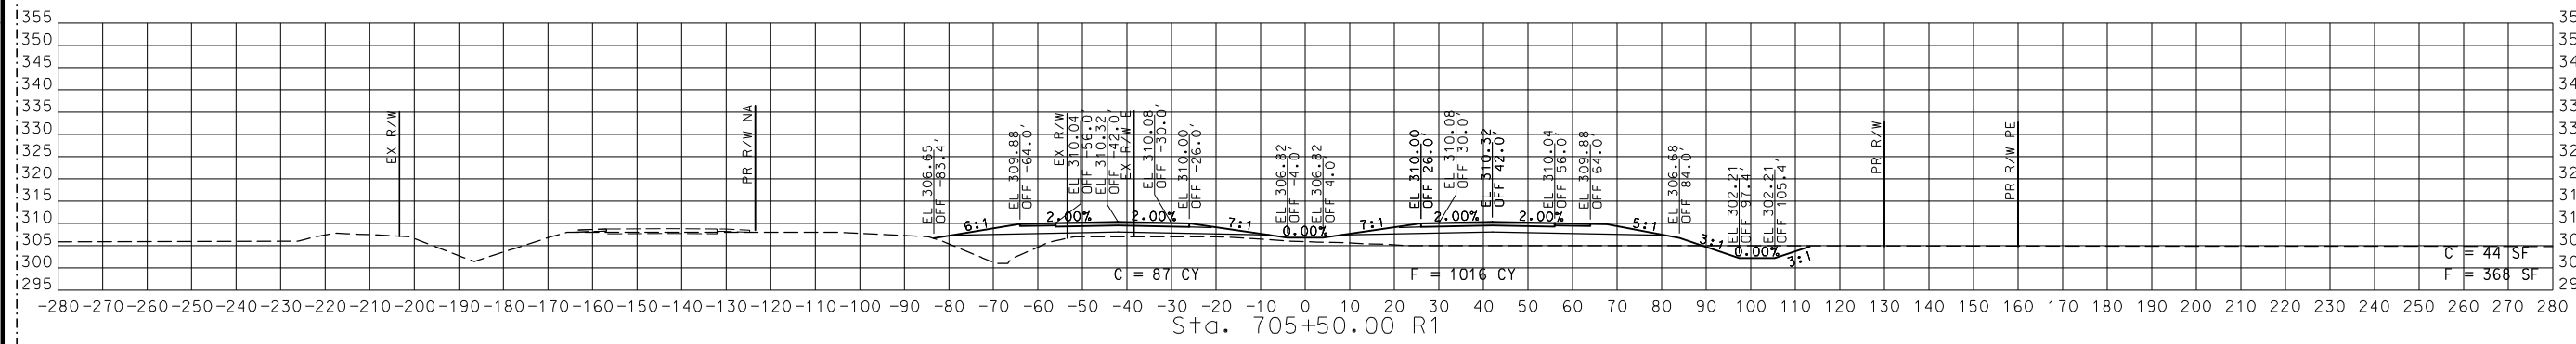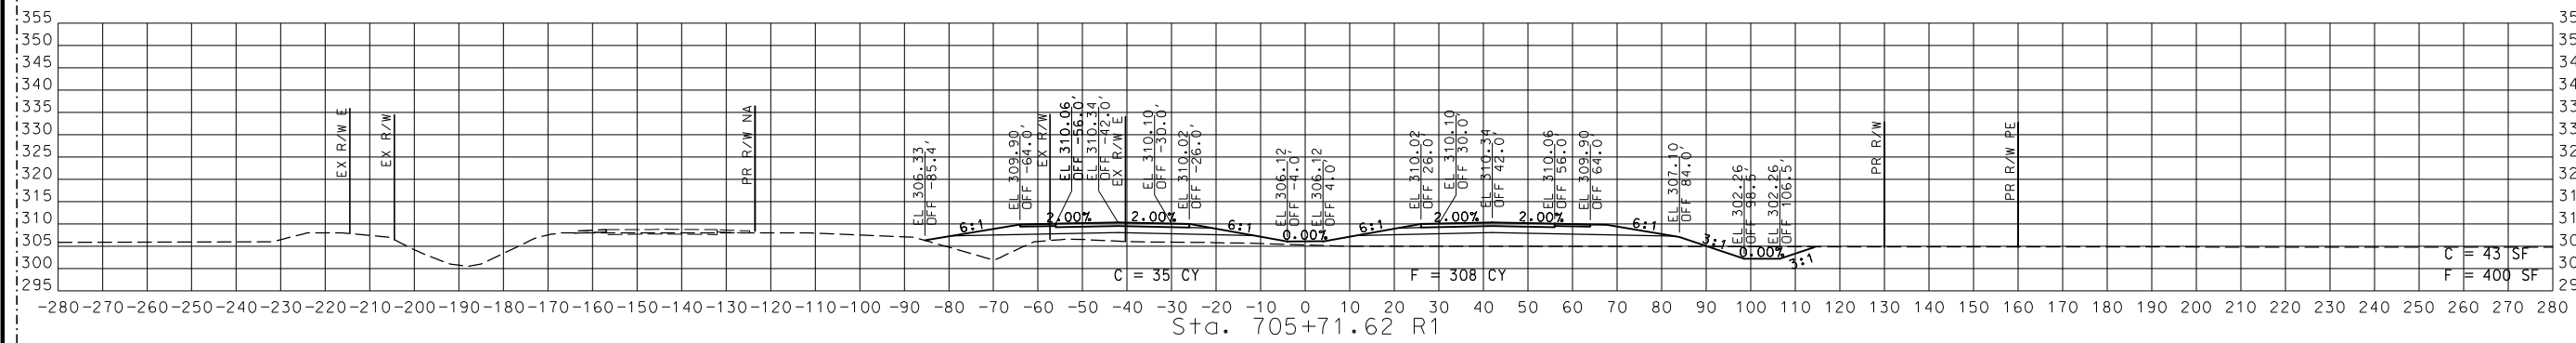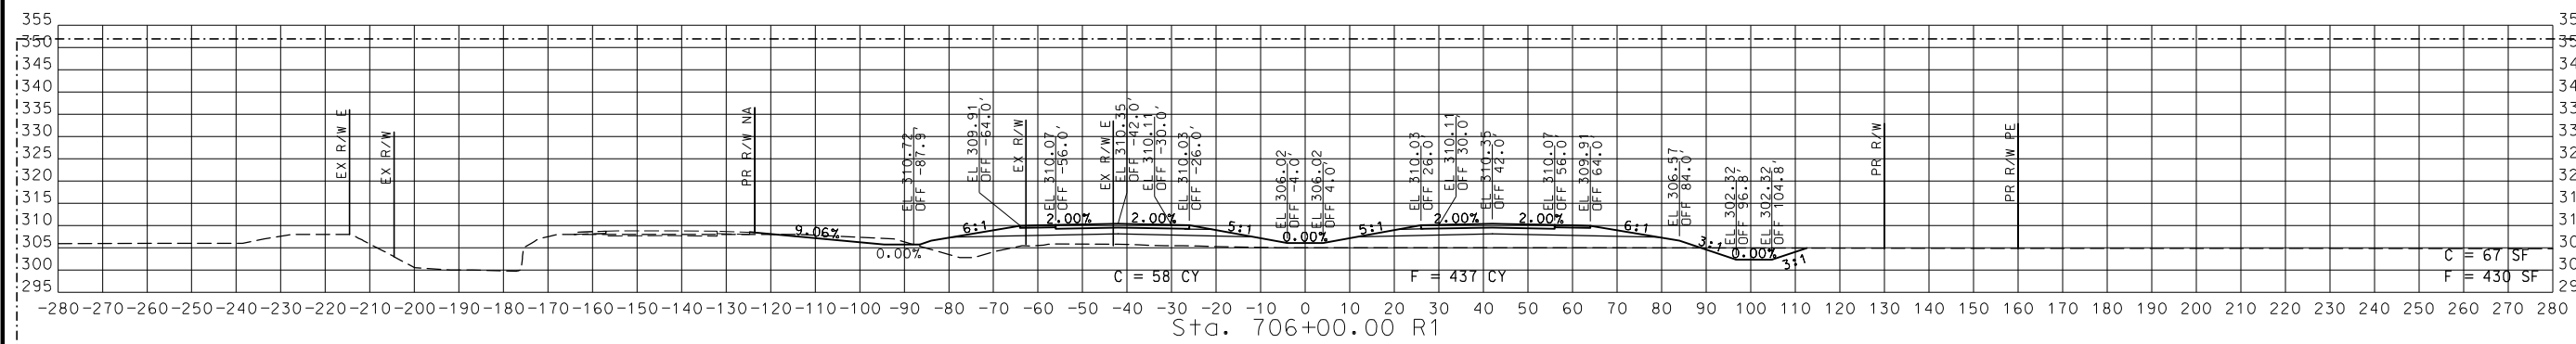


STA. 705+00.00 R1 TO STA. 706+00.00 R1

2 REVISED

CROSS SECTIONS
 25 OF 59

DISCLAIMER
 THE PROFESSIONAL WHOSE SIGNATURE AND PERSONAL SEAL APPEAR HEREON ASSUMES RESPONSIBILITY ONLY FOR WHAT APPEARS ON THIS PAGE, AND DISCLAIMS (PURSUANT TO SECTION 327.411 RSMO) SPECIFICATION, ESTIMATES, REPORTS, OR OTHER DOCUMENTS OR INSTRUMENTS NOT SEALED BY THE UNDERSIGNED PROFESSIONAL RELATING TO OR INTENDED TO BE USED FOR ANY PART OR PARTS OF THE PROJECT TO WHICH THIS PAGE REFERS.

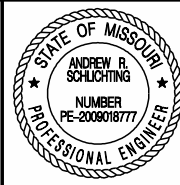

THIS SHEET HAS BEEN SIGNED, SEALED AND DATED ELECTRONICALLY.

DATE PREPARED
 9/12/2024

ROUTE STATE
 67 MO

DISTRICT SHEET NO.
 SE 26

COUNTY
 BUTLER

JOB NO.
 J9P3751

CONTRACT ID.

PROJECT NO.

BRIDGE NO.

DESCRIPTION

REVISION #2

DATE

9/11/24

MISSOURI HIGHWAYS AND TRANSPORTATION COMMISSION

1-888-ASK-MODOT (1-888-278-6636)

105 WEST CAPITOL JEFFERSON CITY, MO 65102

JEFFERSON CITY, MO 65102

1-888-ASK-MODOT (1-888-278-6636)

1-888-ASK-MODOT (1-888-278-6636)

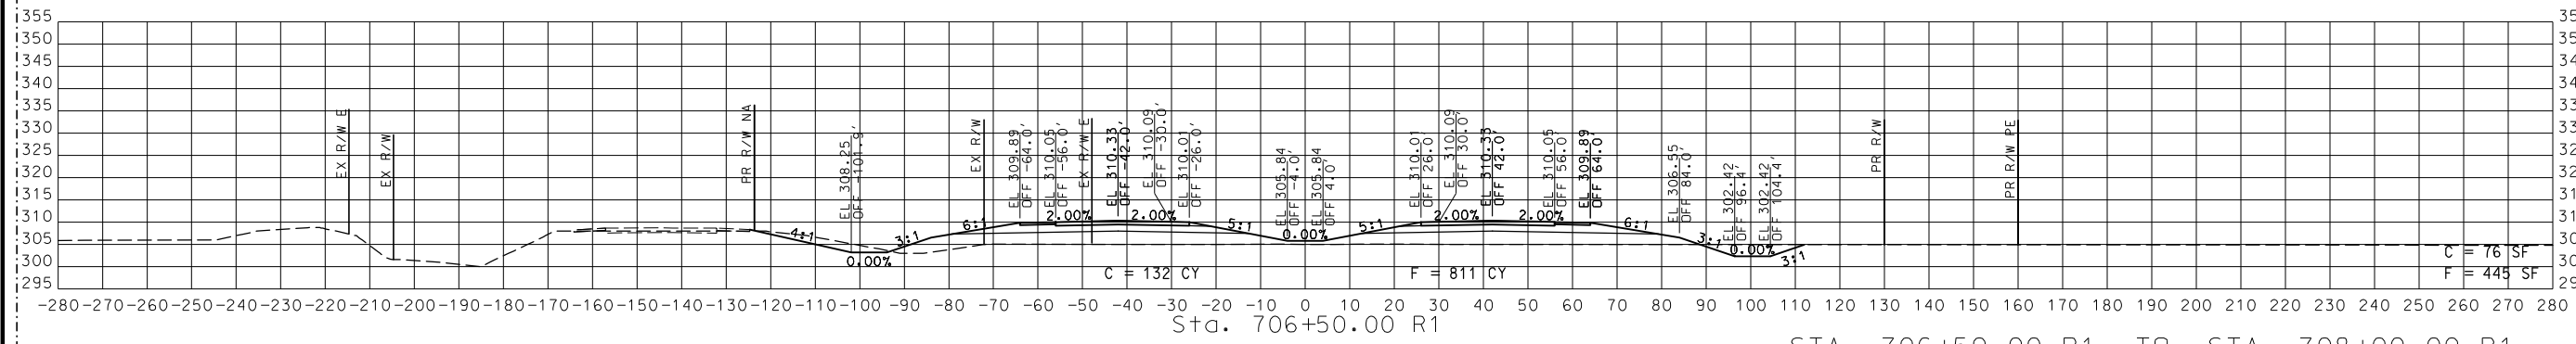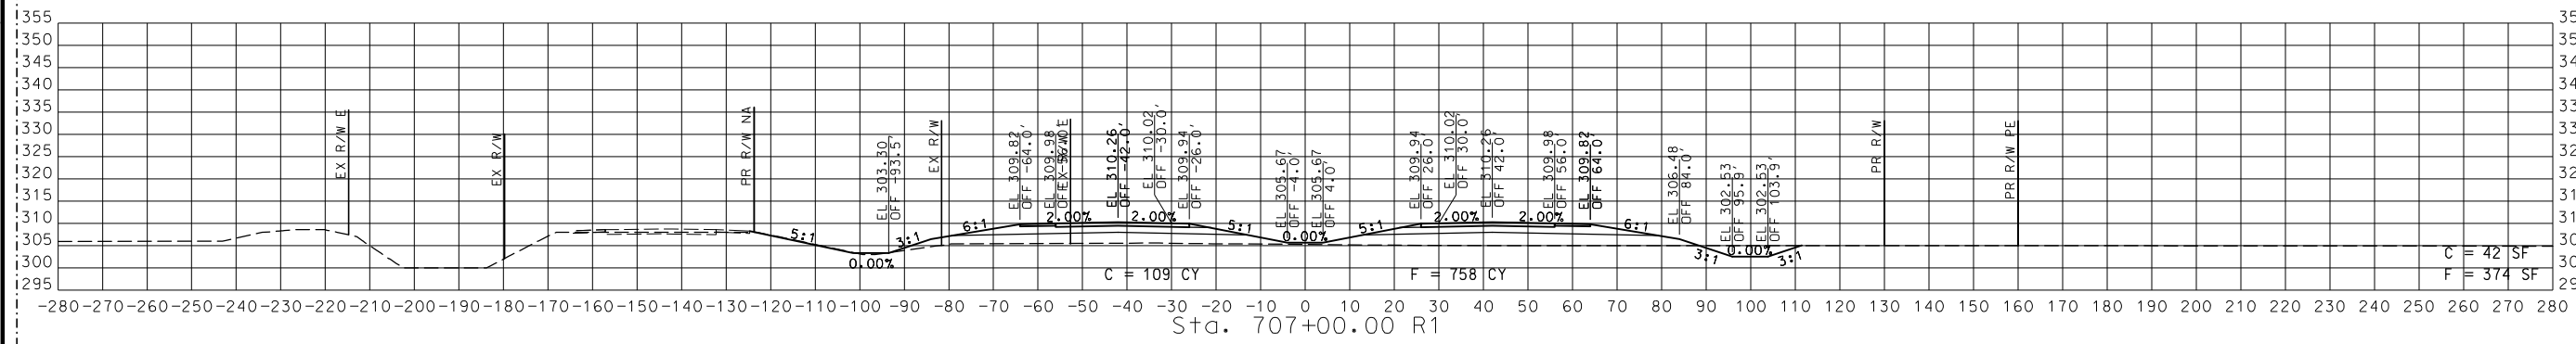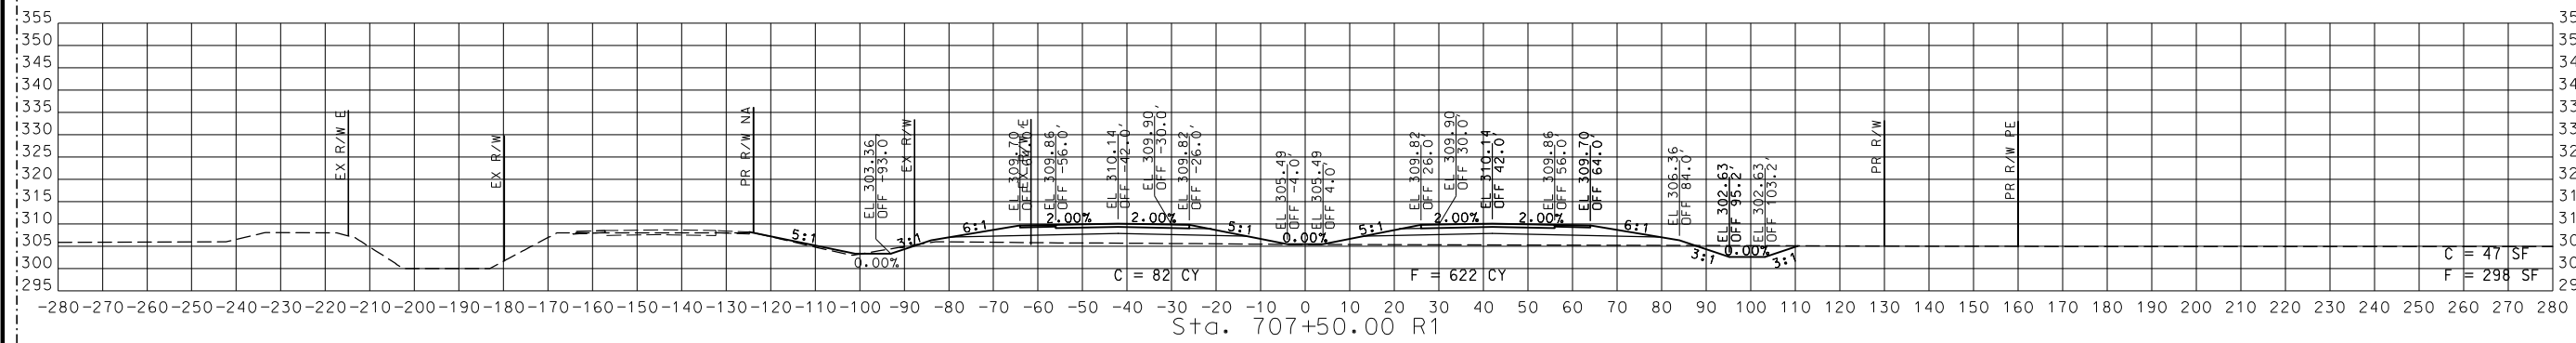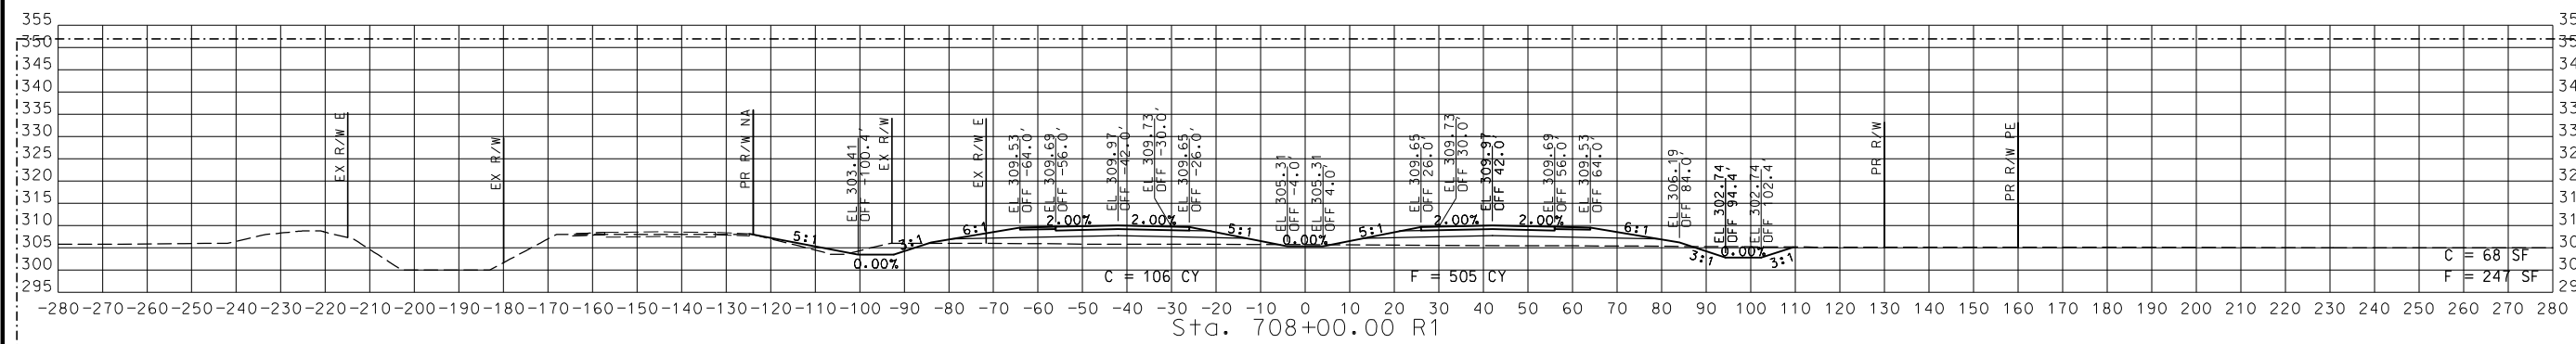


STA. 706+50.00 R1 TO STA. 708+00.00 R1

2 REVISED

CROSS SECTIONS
 26 OF 59

DISCLAIMER
 THE PROFESSIONAL WHOSE SIGNATURE AND PERSONAL SEAL APPEAR HEREON ASSUMES RESPONSIBILITY ONLY FOR WHAT APPEARS ON THIS PAGE, AND DISCLAIMS (PURSUANT TO SECTION 327.411 RSMO) SPECIFICATION, ESTIMATES, REPORTS, OR OTHER DOCUMENTS OR INSTRUMENTS NOT SEALED BY THE UNDERSIGNED PROFESSIONAL RELATING TO OR INTENDED TO BE USED FOR ANY PART OR PARTS OF THE PROJECT TO WHICH THIS PAGE REFERS.

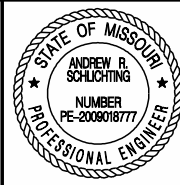

THIS SHEET HAS BEEN SIGNED, SEALED AND DATED ELECTRONICALLY.

DATE PREPARED
 9/12/2024

ROUTE STATE
 67 MO

DISTRICT SHEET NO.
 SE 27

COUNTY
 BUTLER

JOB NO.
 J9P3751

CONTRACT ID.

PROJECT NO.

BRIDGE NO.

DESCRIPTION

REVISION #2

DATE

9/11/24

MISSOURI HIGHWAYS AND TRANSPORTATION COMMISSION

1-888-ASK-MODOT (1-888-278-6636)

105 WEST CAPITOL JEFFERSON CITY, MO 65102





© Copyright CMT, Inc.

CRAWFORD, MURPHY & TILLY, INC.

SPRINGFIELD, MO 65807 (417) 869-6009

ENGINEERING CORPORATION - 000631

IF A SEAL IS PRESENT ON THIS SHEET IT HAS BEEN ELECTRONICALLY SEALED AND DATED.

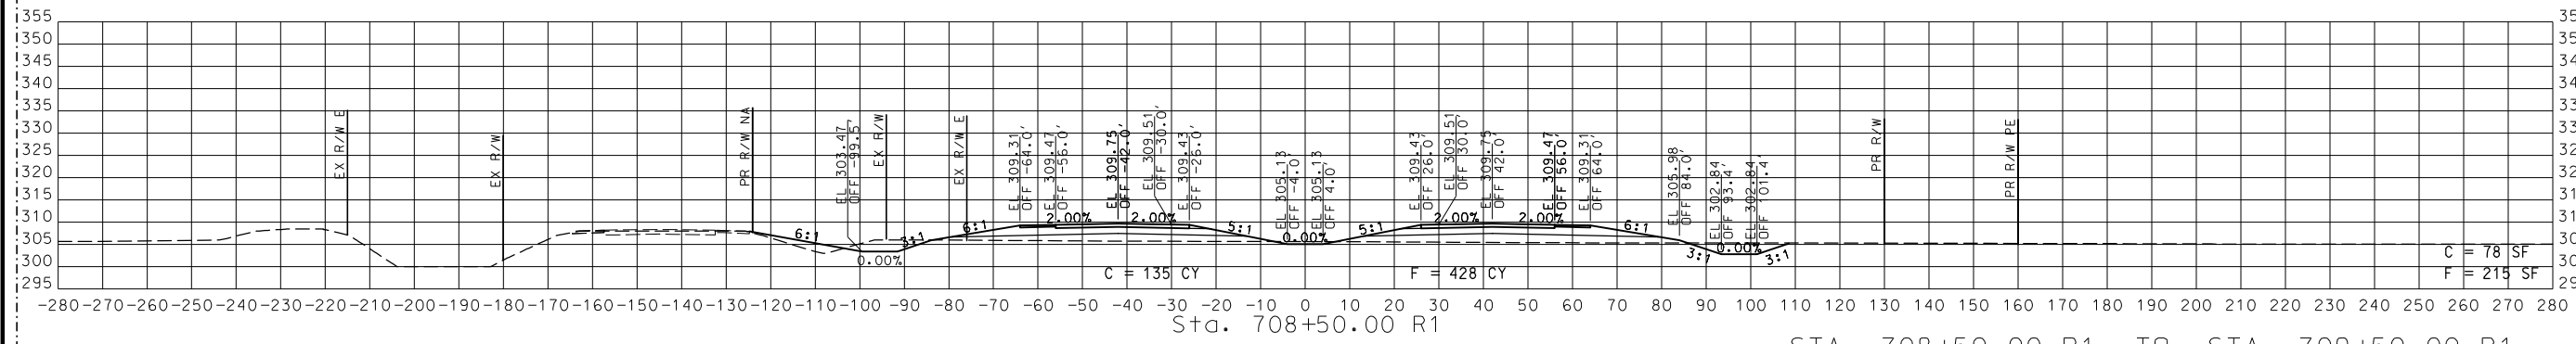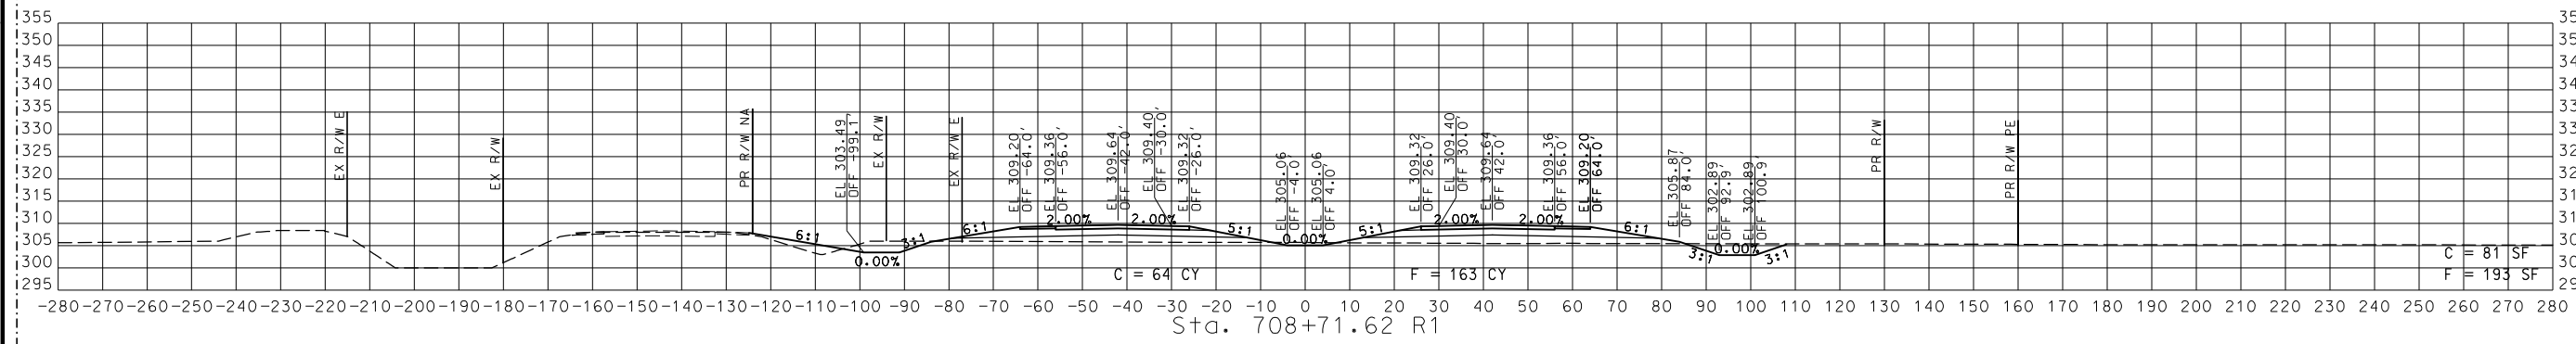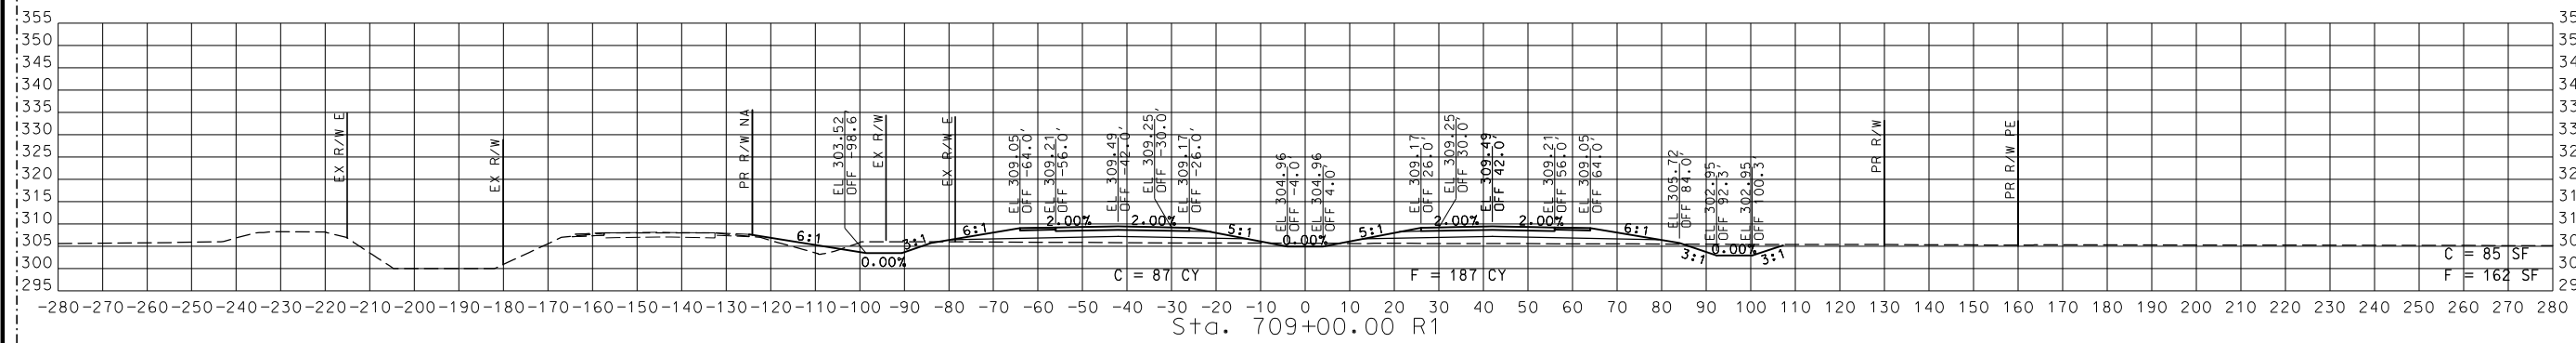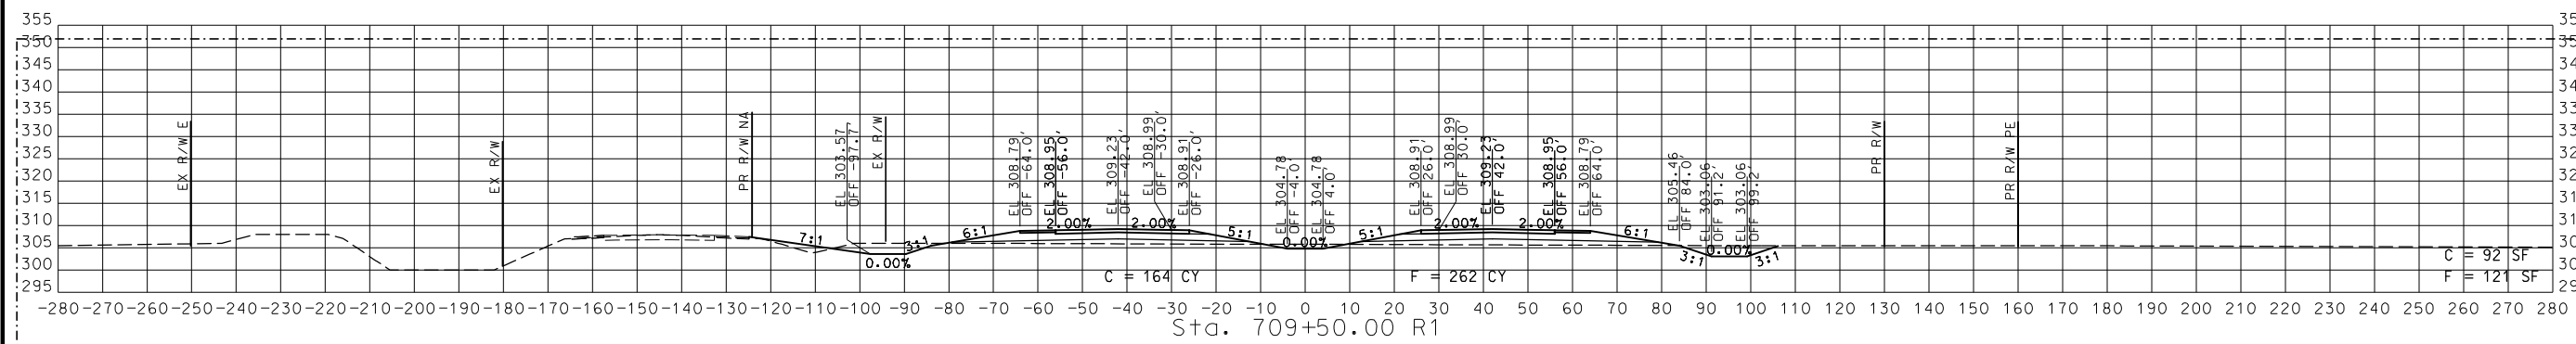


STA. 708+50.00 R1 TO STA. 709+50.00 R1

2 REVISED

CROSS SECTIONS
 27 OF 59

DISCLAIMER
 THE PROFESSIONAL WHOSE SIGNATURE AND PERSONAL SEAL APPEAR HEREON ASSUMES RESPONSIBILITY ONLY FOR WHAT APPEARS ON THIS PAGE, AND DISCLAIMS (PURSUANT TO SECTION 327.411 RSMO) SPECIFICATION, ESTIMATES, REPORTS, OR OTHER DOCUMENTS OR INSTRUMENTS NOT SEALED BY THE UNDERSIGNED PROFESSIONAL RELATING TO OR INTENDED TO BE USED FOR ANY PART OR PARTS OF THE PROJECT TO WHICH THIS PAGE REFERS.

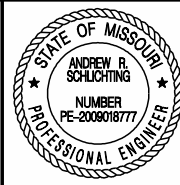

THIS SHEET HAS BEEN SIGNED, SEALED AND DATED ELECTRONICALLY.

DATE PREPARED
 9/12/2024

ROUTE STATE
 67 MO

DISTRICT SHEET NO.
 SE 28

COUNTY
 BUTLER

JOB NO.
 J9P3751






CONTRACT ID.

PROJECT NO.

BRIDGE NO.

DATE	DESCRIPTION	REVISION #2
9/11/24		

MISSOURI HIGHWAYS AND TRANSPORTATION COMMISSION

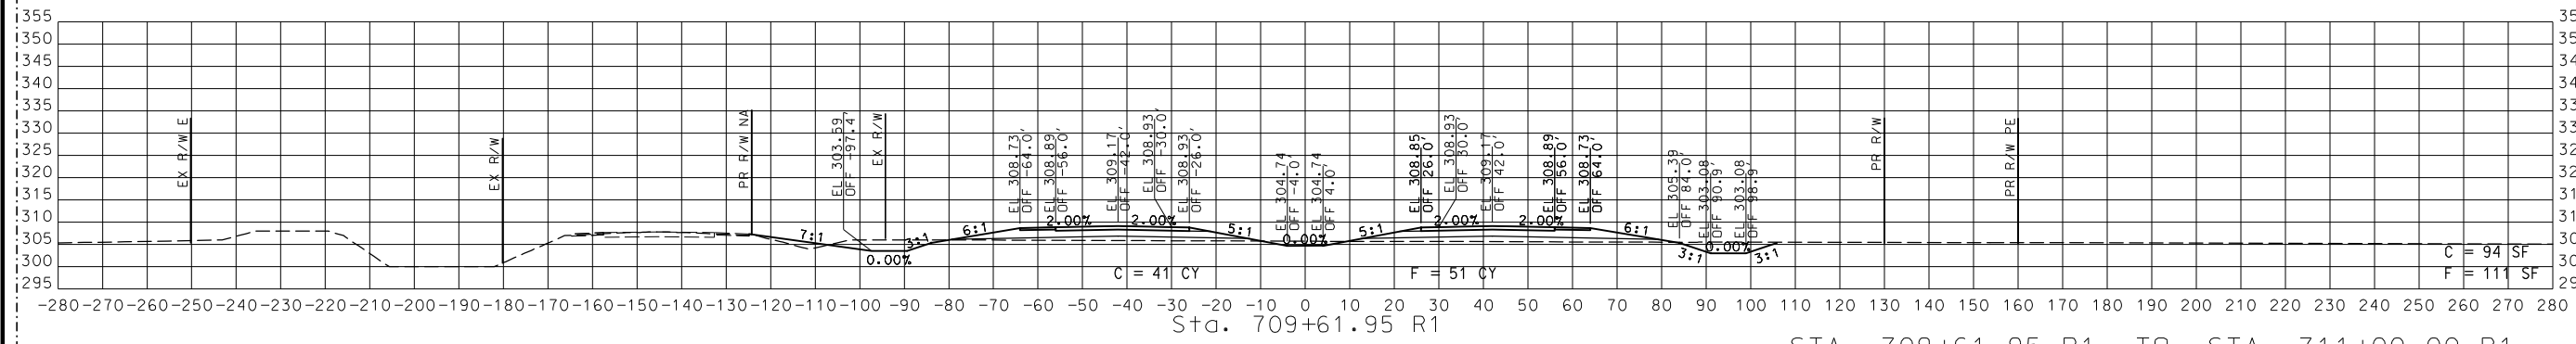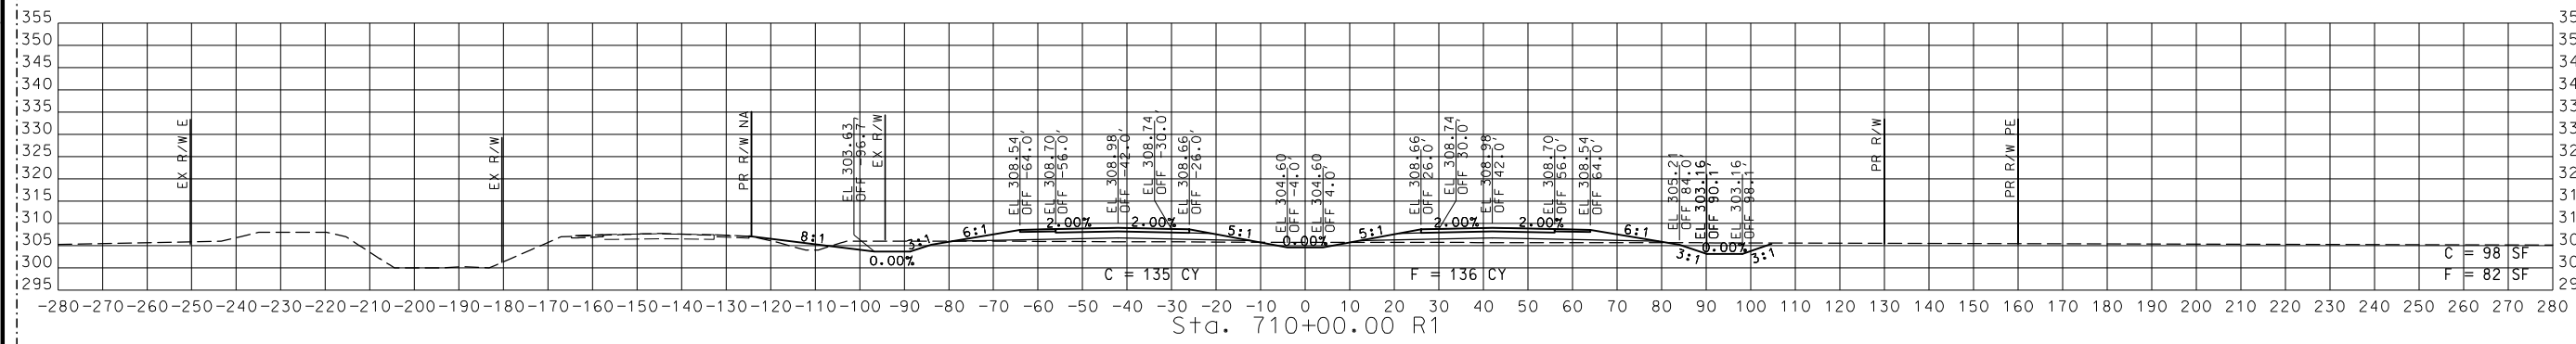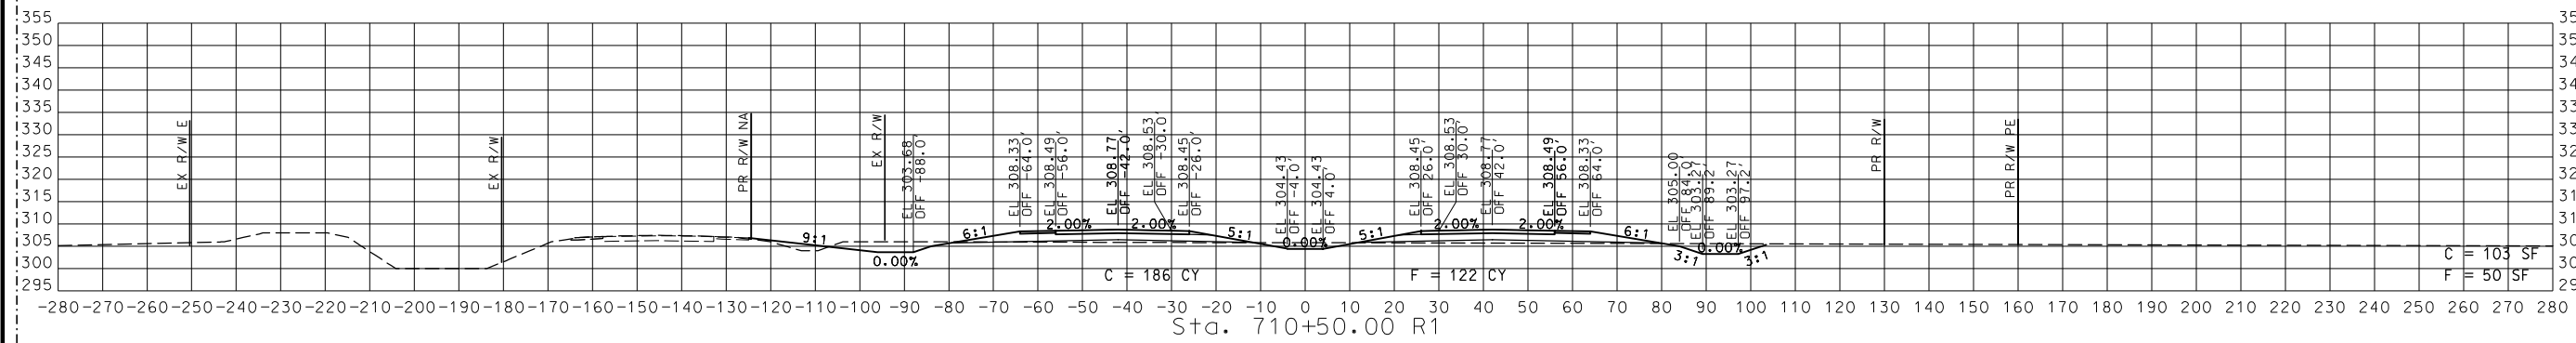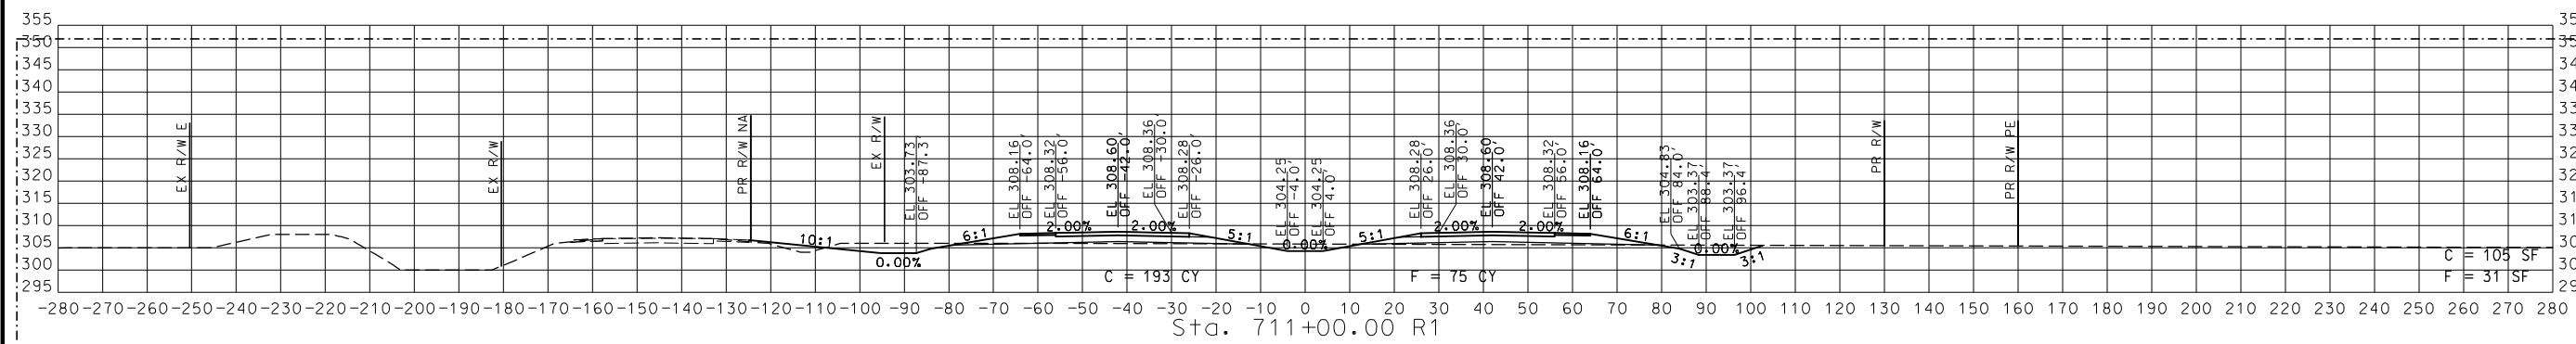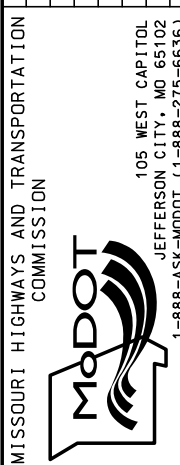


STA. 709+61.95 R1 TO STA. 711+00.00 R1

2 REVISED

CROSS SECTIONS
 28 OF 59

DISCLAIMER
 THE PROFESSIONAL WHOSE SIGNATURE AND PERSONAL SEAL APPEAR HEREON ASSUMES RESPONSIBILITY ONLY FOR WHAT APPEARS ON THIS PAGE, AND DISCLAIMS (PURSUANT TO SECTION 327.411 RSMO) SPECIFICATION, ESTIMATES, REPORTS, OR OTHER DOCUMENTS OR INSTRUMENTS NOT SEALED BY THE UNDERSIGNED PROFESSIONAL RELATING TO OR INTENDED TO BE USED FOR ANY PART OR PARTS OF THE PROJECT TO WHICH THIS PAGE REFERS.

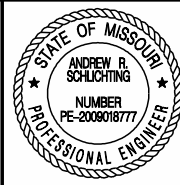

THIS SHEET HAS BEEN SIGNED, SEALED AND DATED ELECTRONICALLY.

DATE PREPARED
 9/12/2024
 ROUTE 67 STATE MO
 DISTRICT SE SHEET NO. 29
 COUNTY BUTLER
 JOB NO. J9P3751
 CONTRACT ID.





PROJECT NO.
 BRIDGE NO.

DATE	DESCRIPTION
9/11/24	REVISION #2

MISSOURI HIGHWAYS AND TRANSPORTATION COMMISSION

 105 WEST CAPITOL JEFFERSON CITY, MO 65102
 1-888-ASK-MODOT (1-888-278-6636)

CRAWFORD, MURPHY & TILLY, INC.
 501 WEST CENTRAL AVENUE
 SPRINGFIELD, MO 65807 (417) 869-6009
 ENGINEERING CORPORATION - 000631

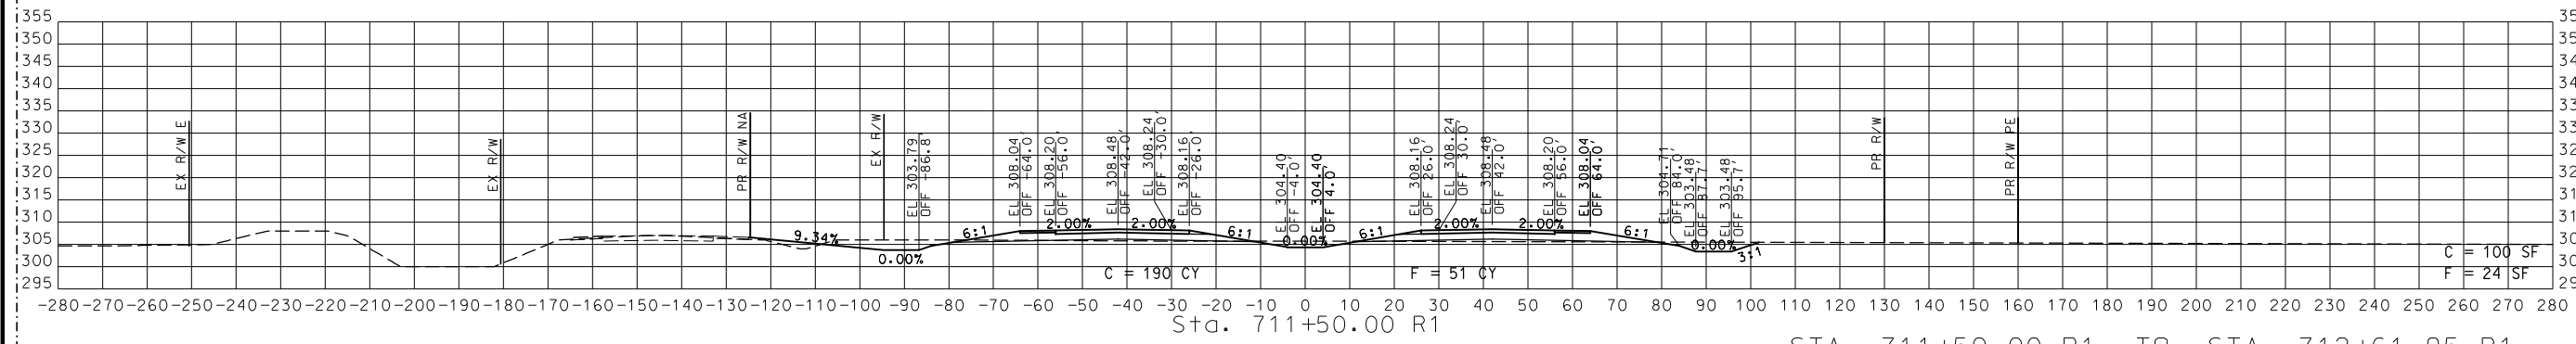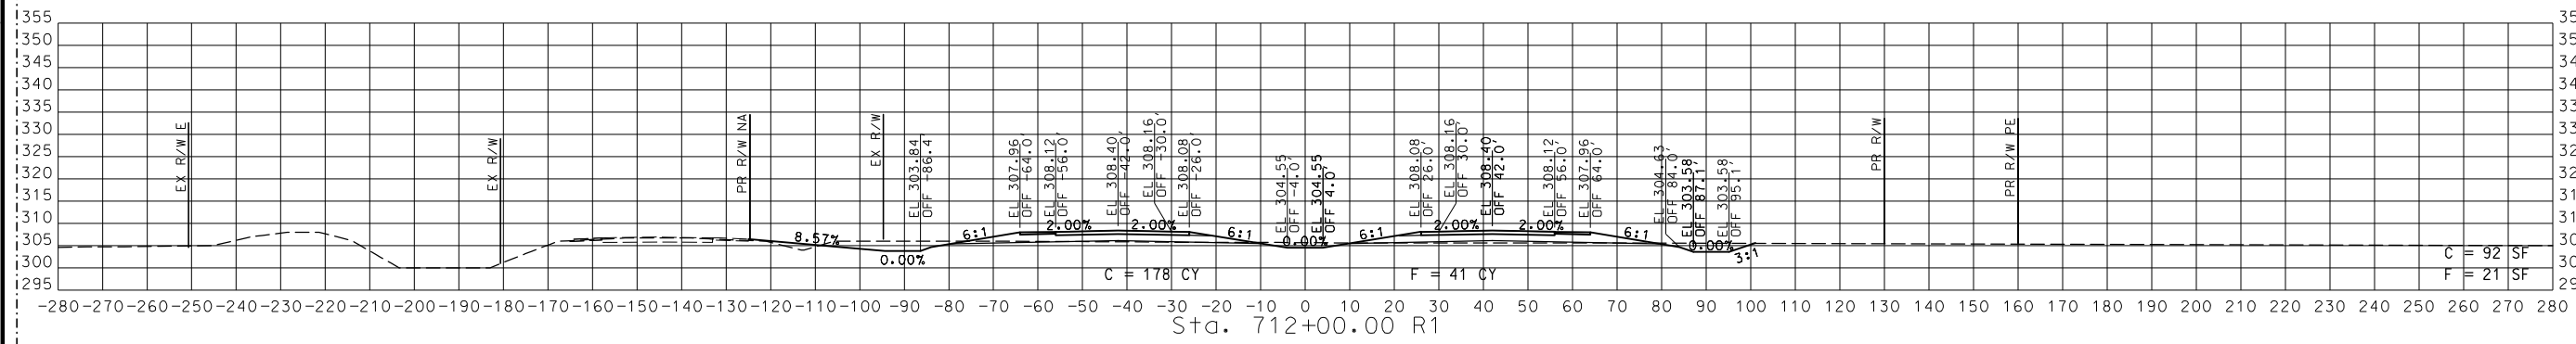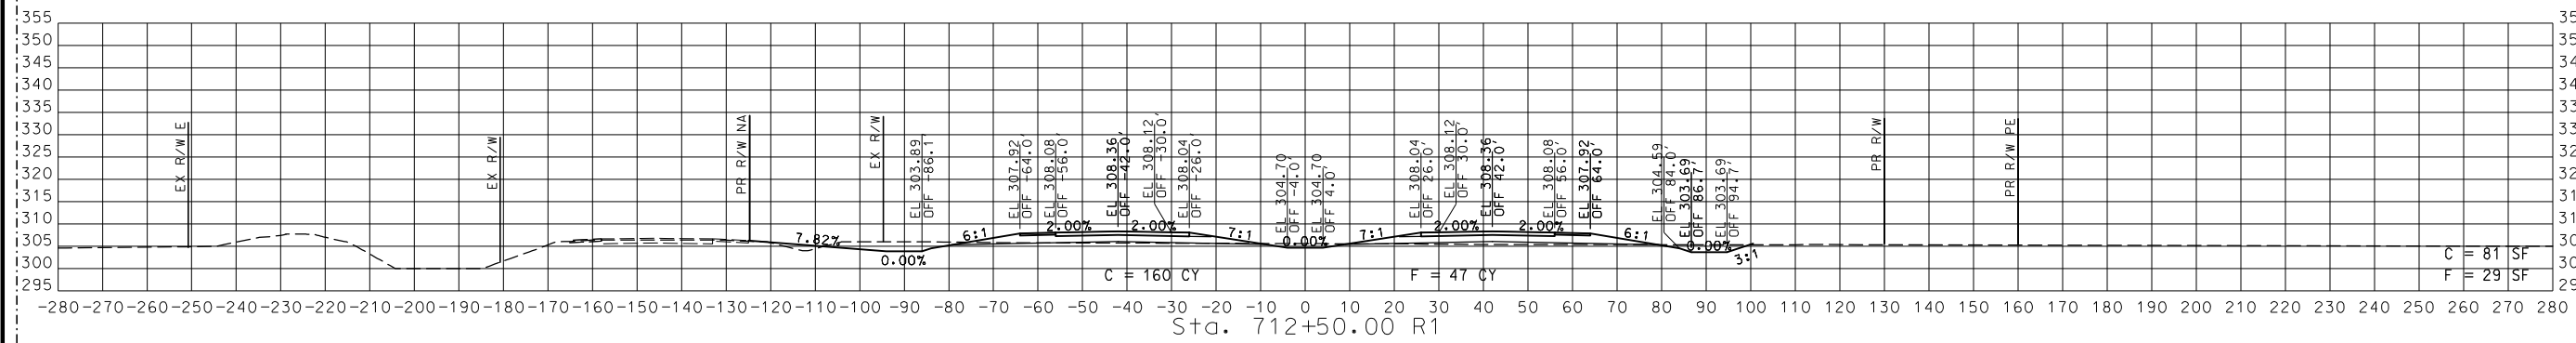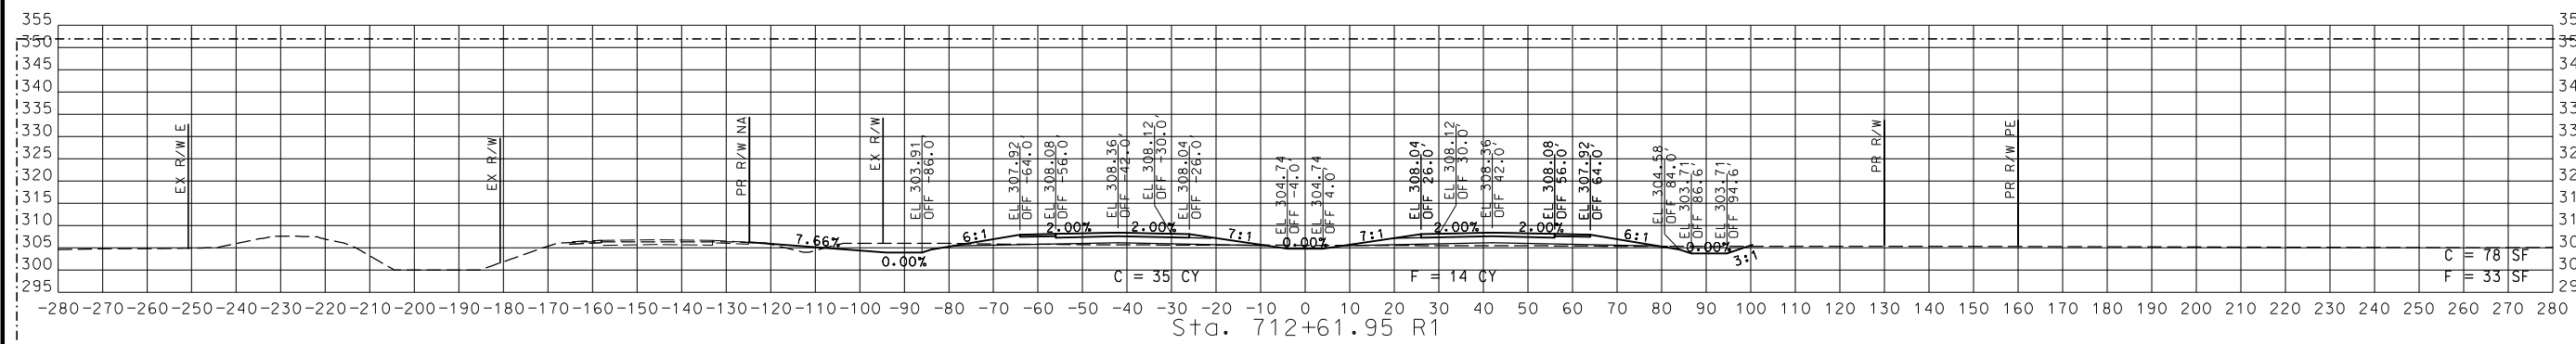


STA. 711+50.00 R1 TO STA. 712+61.95 R1

2 REVISED

CROSS SECTIONS
 29 OF 59

DISCLAIMER
 THE PROFESSIONAL WHOSE SIGNATURE AND PERSONAL SEAL APPEAR HEREON ASSUMES RESPONSIBILITY ONLY FOR WHAT APPEARS ON THIS PAGE, AND DISCLAIMS (PURSUANT TO SECTION 327.411 RSMO) SPECIFICATION, ESTIMATES, REPORTS, OR OTHER DOCUMENTS OR INSTRUMENTS NOT SEALED BY THE UNDERSIGNED PROFESSIONAL RELATING TO OR INTENDED TO BE USED FOR ANY PART OR PARTS OF THE PROJECT TO WHICH THIS PAGE REFERS.

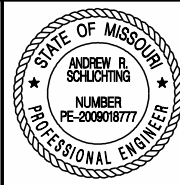

THIS SHEET HAS BEEN SIGNED, SEALED AND DATED ELECTRONICALLY.





DATE PREPARED
 9/12/2024
 ROUTE 67 STATE MO
 DISTRICT SE SHEET NO. 30
 COUNTY BUTLER
 JOB NO. J9P3751
 CONTRACT ID.

PROJECT NO.
 BRIDGE NO.

DATE	DESCRIPTION	REVISION #2
9/11/24		

MISSOURI HIGHWAYS AND TRANSPORTATION COMMISSION
 105 WEST CAPITOL JEFFERSON CITY, MO 65102
 1-888-ASK-MODOT (1-888-278-6636)

CMT
 © Copyright CMT, Inc.
 CRAWFORD, MURPHY & TILLY, INC.
 531 WEST WASHINGTON STREET
 SPRINGFIELD, MO 65807 (417) 869-6009
 ENGINEERING CORPORATION - 000631

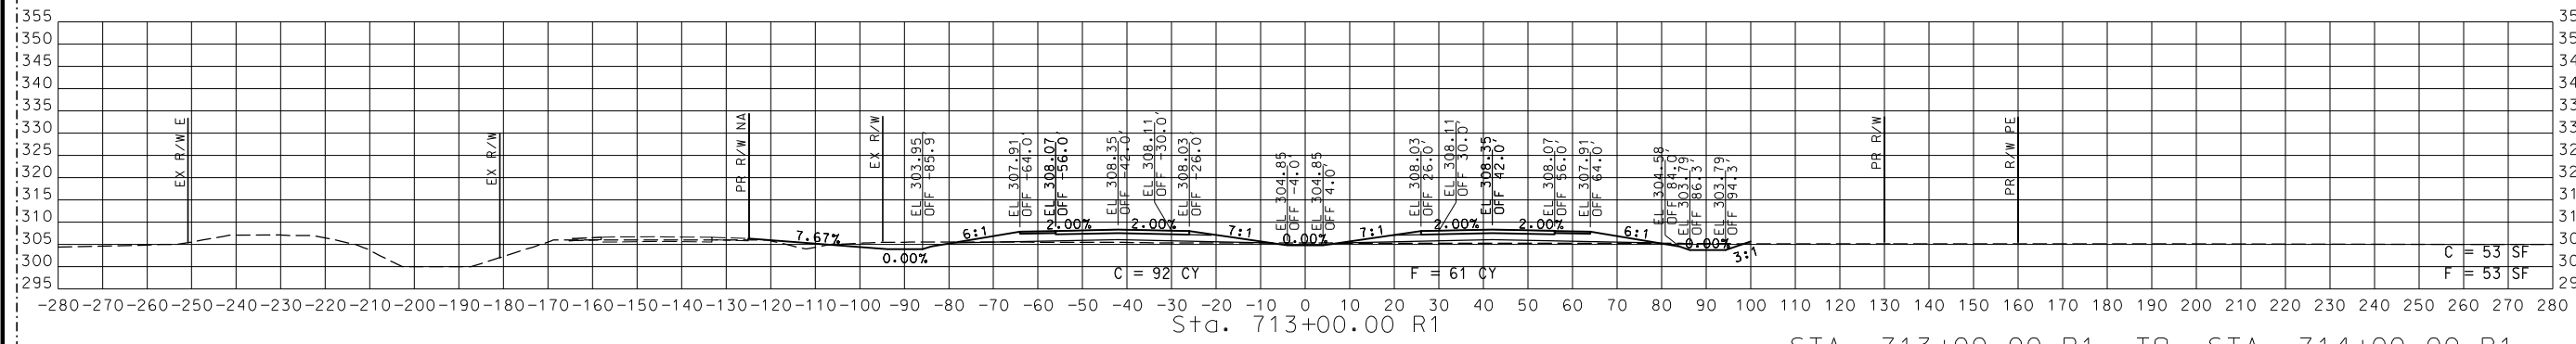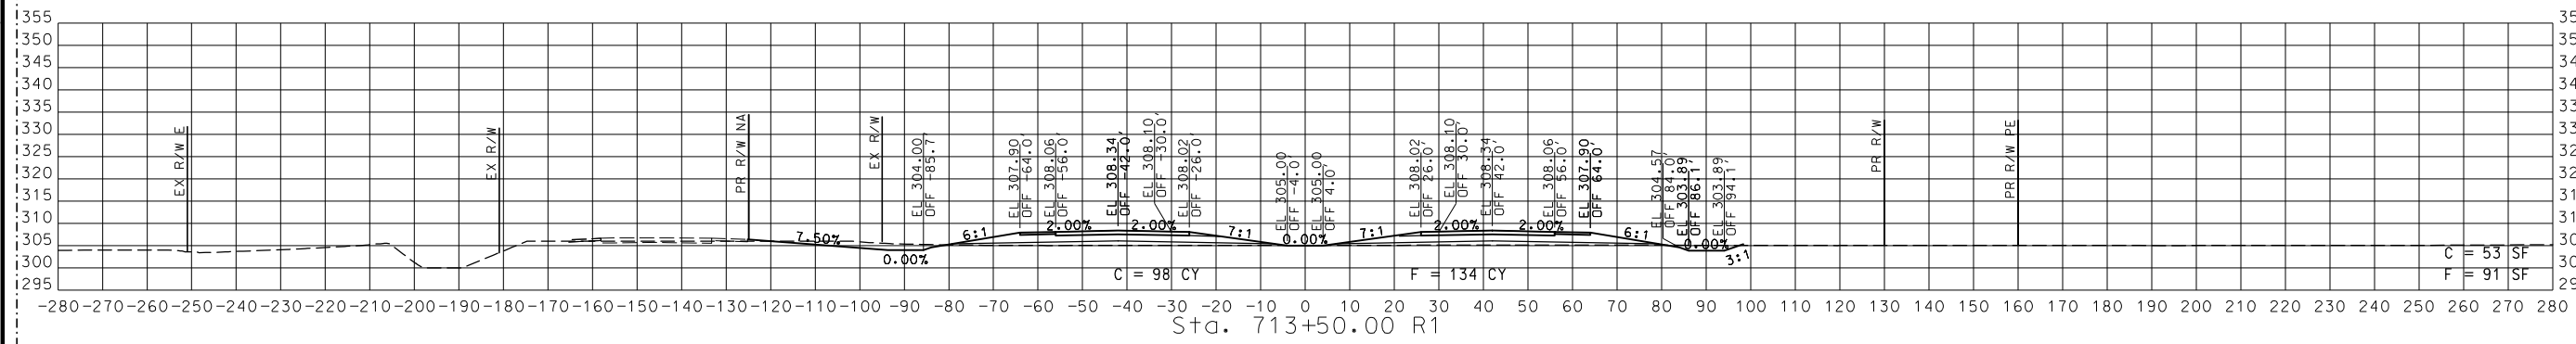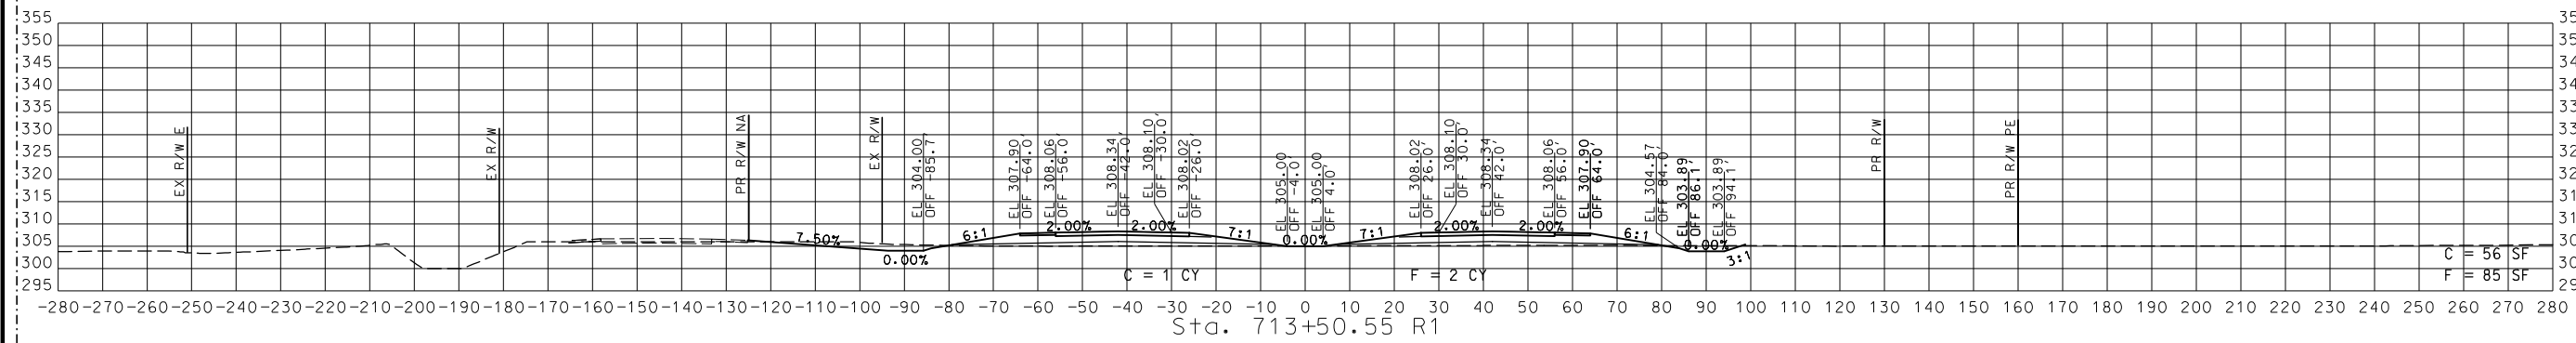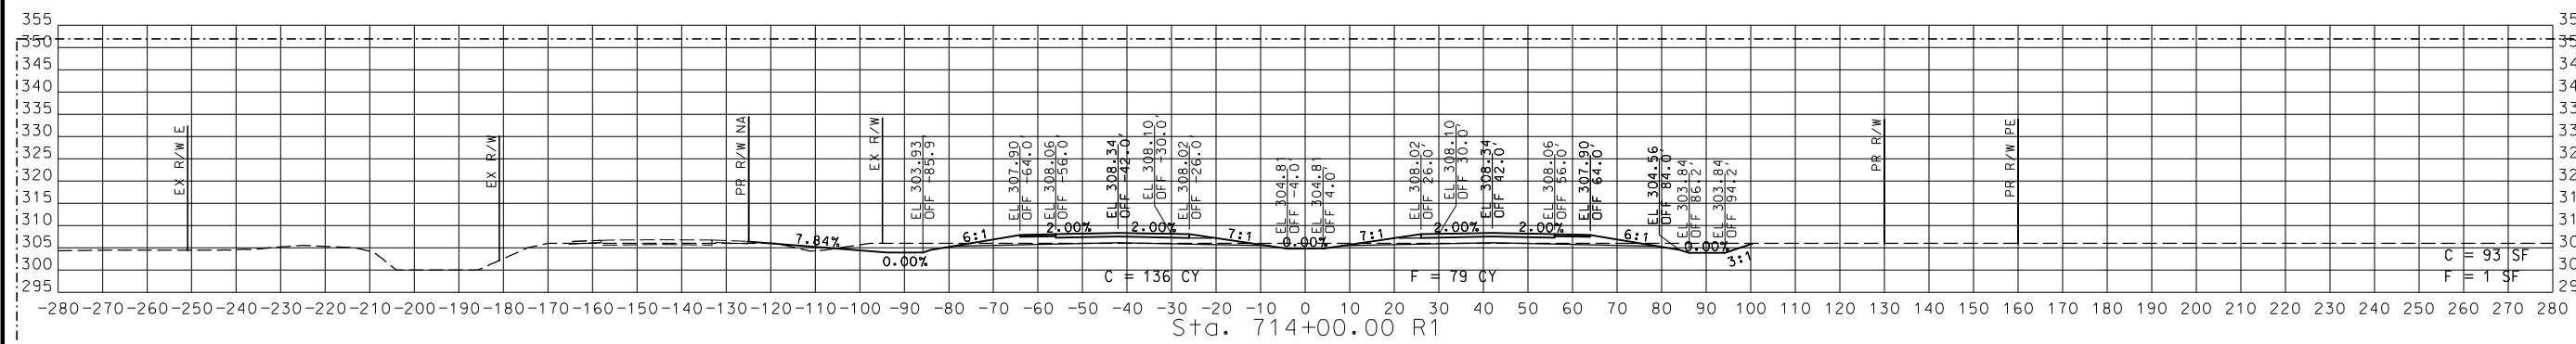


STA. 713+00.00 R1 TO STA. 714+00.00 R1

2 REVISED

CROSS SECTIONS
 30 OF 59

DISCLAIMER
 THE PROFESSIONAL WHOSE SIGNATURE AND PERSONAL SEAL APPEAR HEREON ASSUMES RESPONSIBILITY ONLY FOR WHAT APPEARS ON THIS PAGE, AND DISCLAIMS (PURSUANT TO SECTION 327.411 RSMO) SPECIFICATION, ESTIMATES, REPORTS, OR OTHER DOCUMENTS OR INSTRUMENTS NOT SEALED BY THE UNDERSIGNED PROFESSIONAL RELATING TO OR INTENDED TO BE USED FOR ANY PART OR PARTS OF THE PROJECT TO WHICH THIS PAGE REFERS.

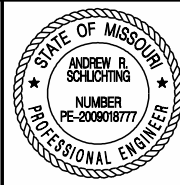

THIS SHEET HAS BEEN SIGNED, SEALED AND DATED ELECTRONICALLY.





DATE PREPARED
 9/12/2024
 ROUTE 67 STATE MO
 DISTRICT SE SHEET NO. 31
 COUNTY BUTLER
 JOB NO. J9P3751
 CONTRACT ID.

PROJECT NO.
 BRIDGE NO.

DATE	DESCRIPTION	REVISION #2
9/11/24		

MISSOURI HIGHWAYS AND TRANSPORTATION COMMISSION
 105 WEST CAPITOL JEFFERSON CITY, MO 65102
 1-888-ASK-MODOT (1-888-278-6636)

CMT
 © Copyright CMT, Inc.
 CRAWFORD, MURPHY & TILLY, INC.
 5301 W. BELMONT AVE. STE. 100
 SPRINGFIELD, MO 65807 (417) 869-6009
 ENGINEERING CORPORATION - 000631

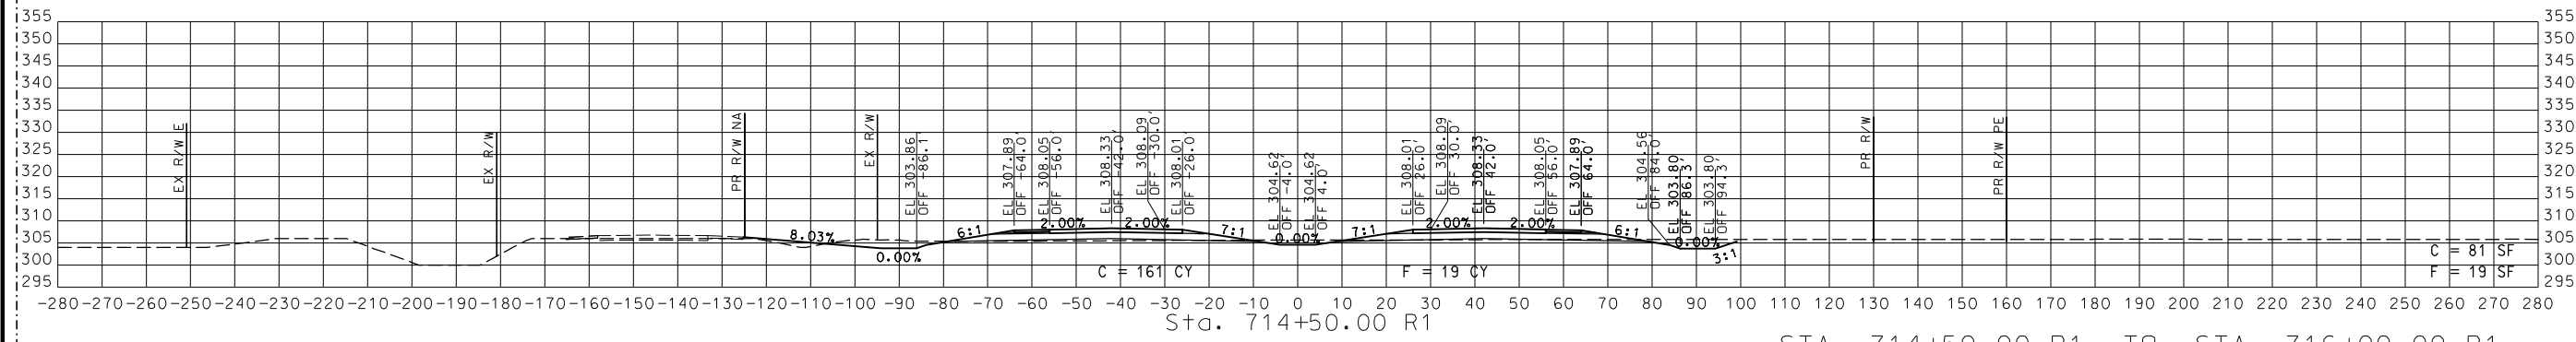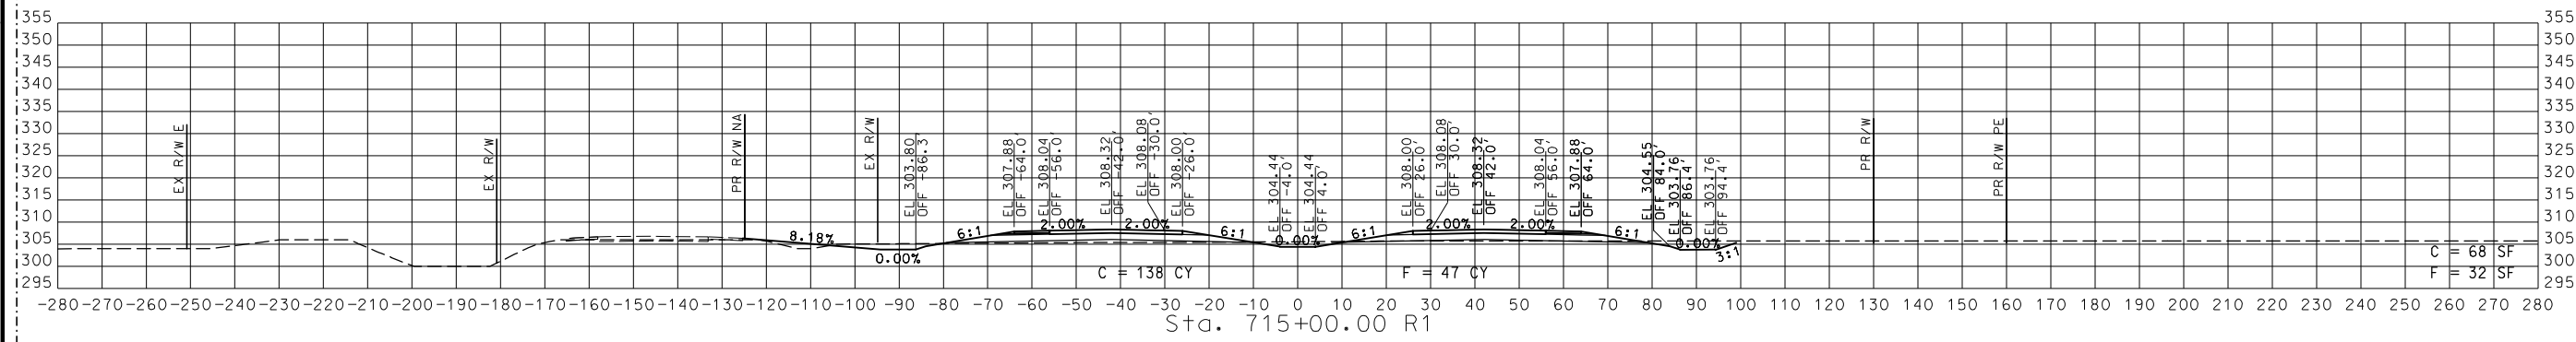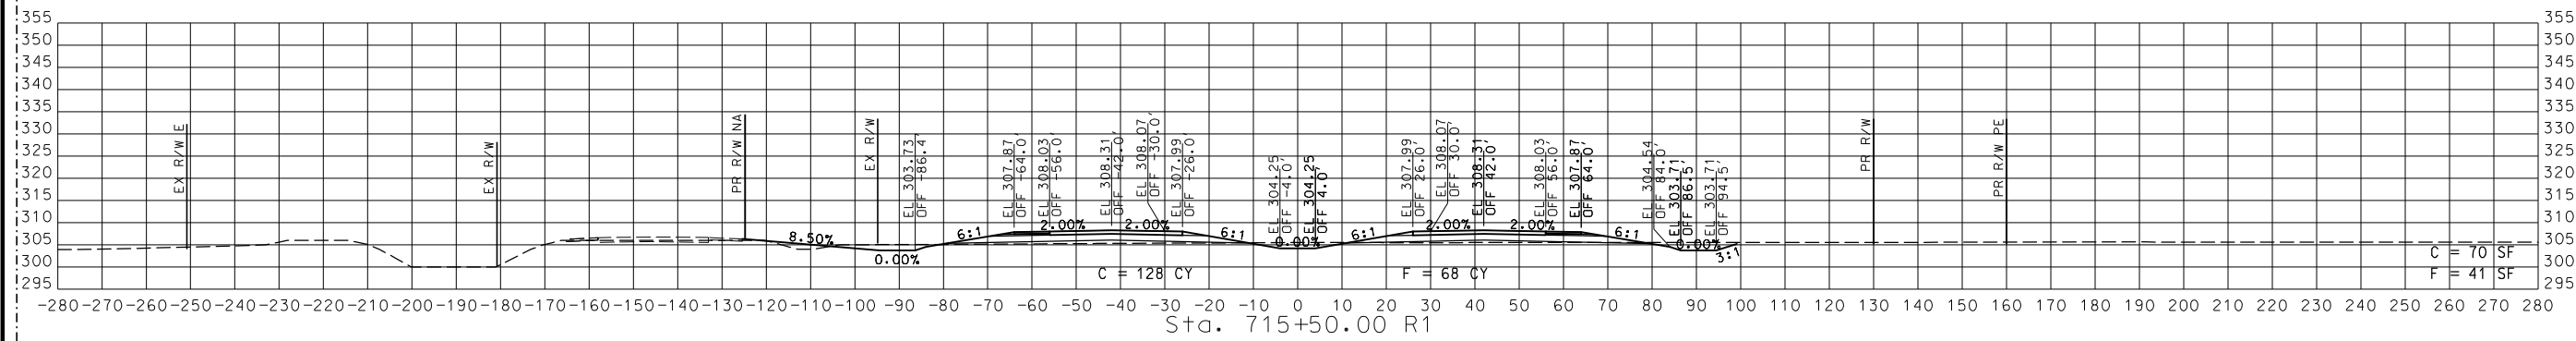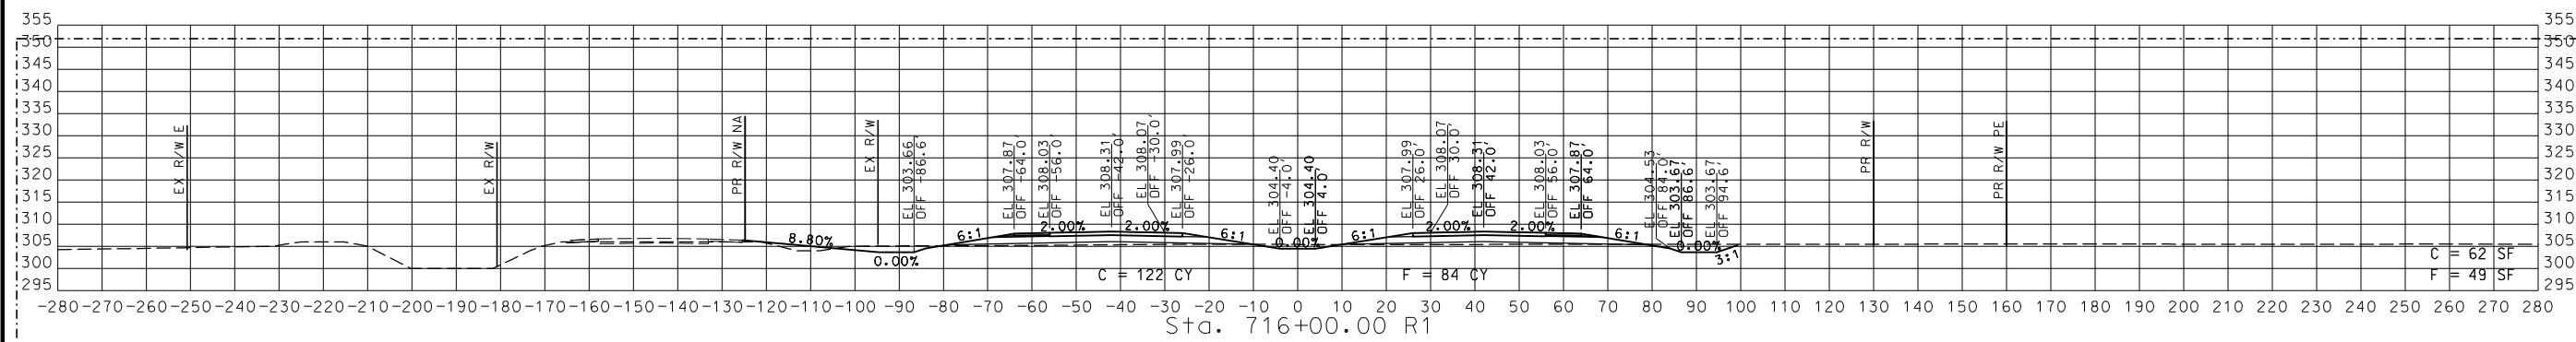

STA. 714+50.00 R1 TO STA. 716+00.00 R1

2 REVISED

CROSS SECTIONS
 31 OF 59

DISCLAIMER
 THE PROFESSIONAL WHOSE SIGNATURE AND PERSONAL SEAL APPEAR HEREON ASSUMES RESPONSIBILITY ONLY FOR WHAT APPEARS ON THIS PAGE, AND DISCLAIMS (PURSUANT TO SECTION 327.411 RSMO) SPECIFICATION, ESTIMATES, REPORTS, OR OTHER DOCUMENTS OR INSTRUMENTS NOT SEALED BY THE UNDERSIGNED PROFESSIONAL RELATING TO OR INTENDED TO BE USED FOR ANY PART OR PARTS OF THE PROJECT TO WHICH THIS PAGE REFERS.



THIS SHEET HAS BEEN SIGNED, SEALED AND DATED ELECTRONICALLY.





DATE PREPARED
 9/12/2024
 ROUTE 67 STATE MO
 DISTRICT SE SHEET NO. 32
 COUNTY BUTLER
 JOB NO. J9P3751
 CONTRACT ID.

PROJECT NO.
 BRIDGE NO.

DATE	DESCRIPTION	REVISION #2
9/11/24		

MISSOURI HIGHWAYS AND TRANSPORTATION COMMISSION
 105 WEST CAPITOL JEFFERSON CITY, MO 65102
 1-888-ASK-MODOT (1-888-278-6636)

CMT
 © Copyright CMT, Inc.
 CRAWFORD, MURPHY & TILLY, INC.
 531 W. BELMONT ST. #300
 SPRINGFIELD, MO 65807 (417) 869-6009
 ENGINEERING CORPORATION - 000631

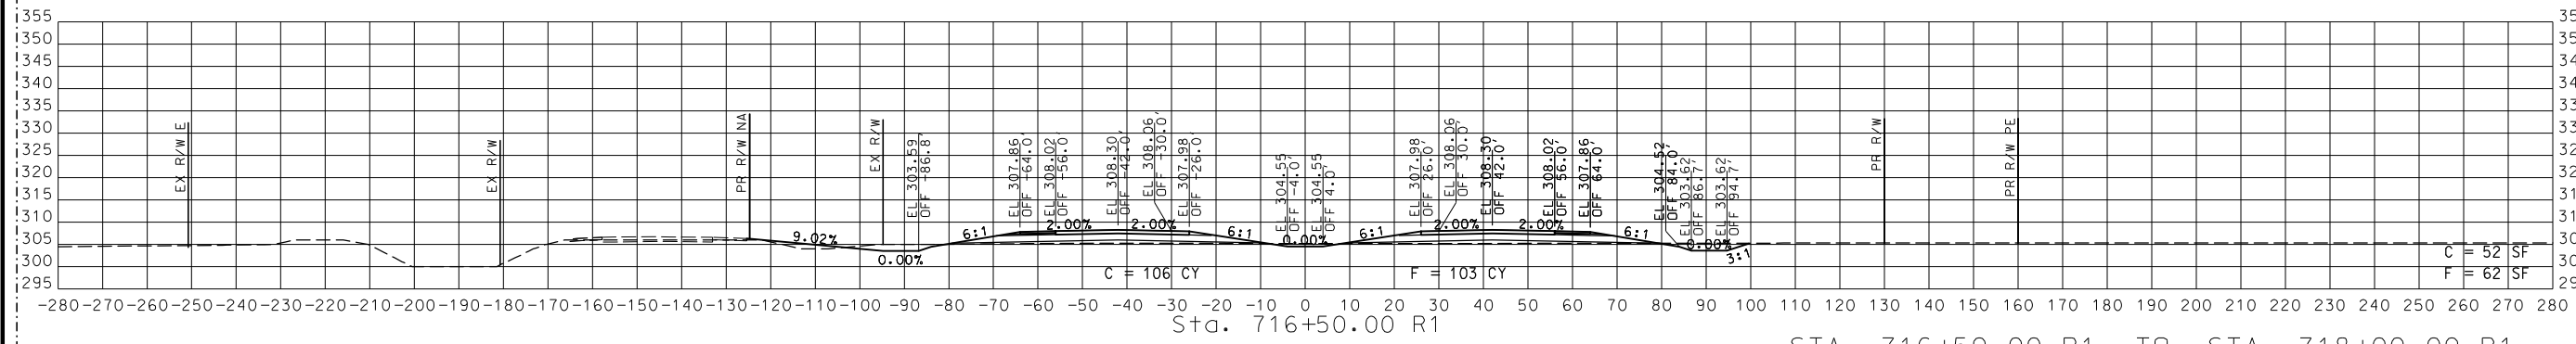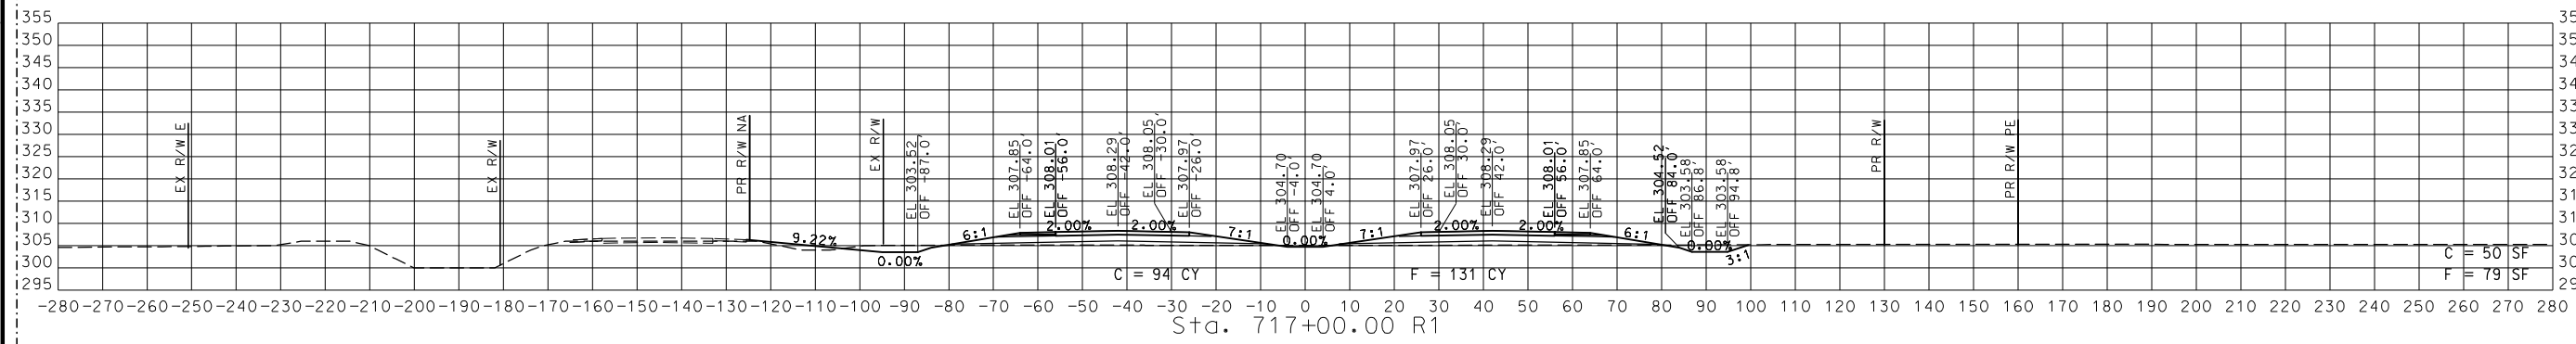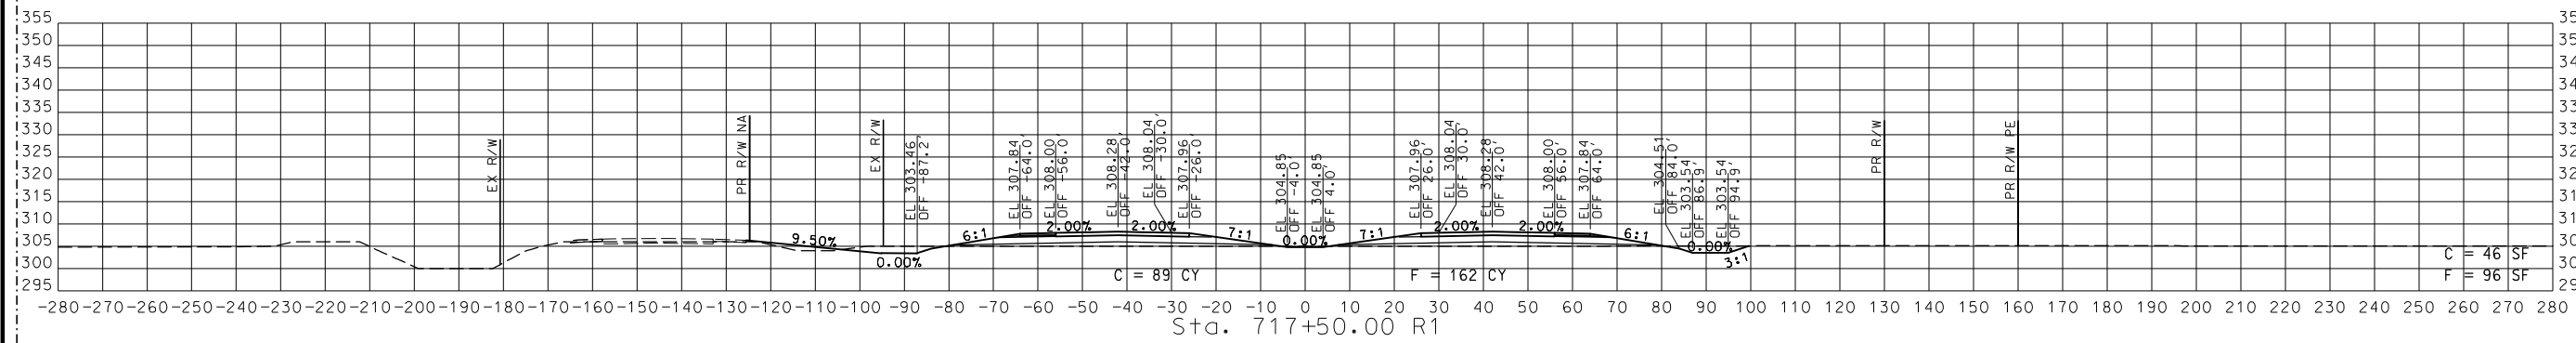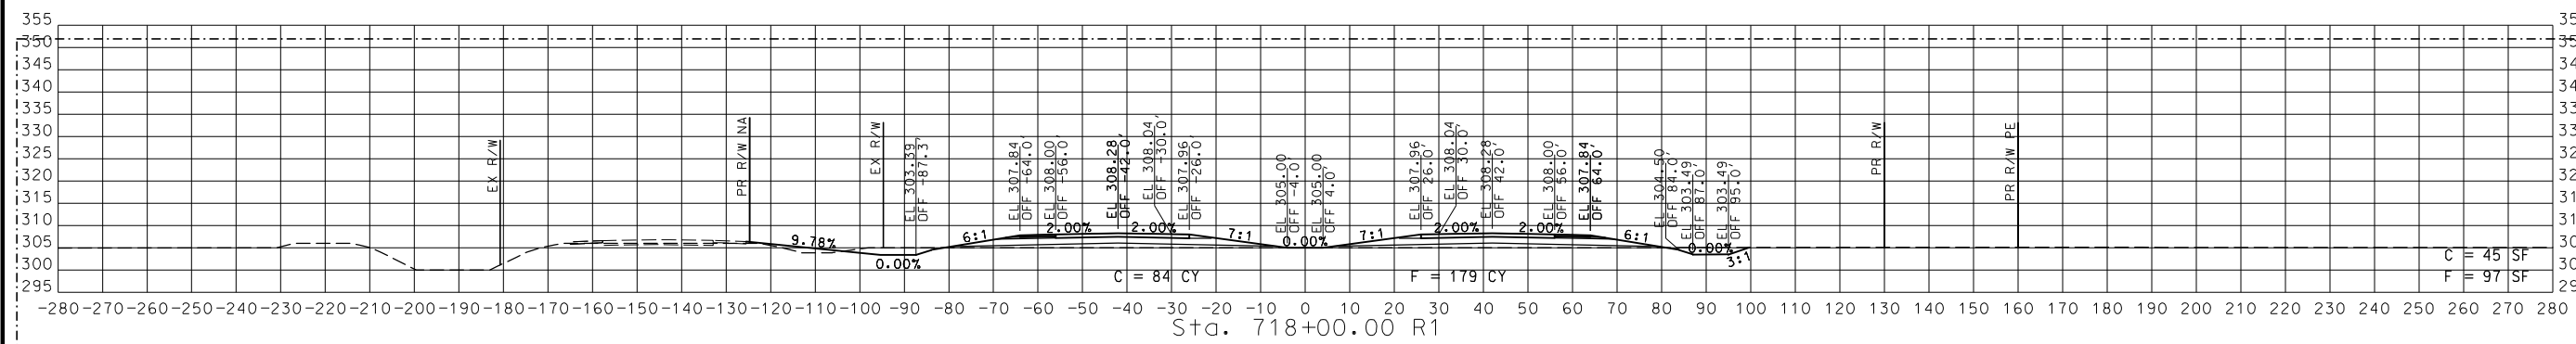

STA. 716+50.00 R1 TO STA. 718+00.00 R1

2 REVISED

CROSS SECTIONS
 32 OF 59

DISCLAIMER
 THE PROFESSIONAL WHOSE SIGNATURE AND PERSONAL SEAL APPEAR HEREON ASSUMES RESPONSIBILITY ONLY FOR WHAT APPEARS ON THIS PAGE, AND DISCLAIMS (PURSUANT TO SECTION 327.411 RSMO) SPECIFICATION, ESTIMATES, REPORTS, OR OTHER DOCUMENTS OR INSTRUMENTS NOT SEALED BY THE UNDERSIGNED PROFESSIONAL RELATING TO OR INTENDED TO BE USED FOR ANY PART OR PARTS OF THE PROJECT TO WHICH THIS PAGE REFERS.



THIS SHEET HAS BEEN SIGNED, SEALED AND DATED ELECTRONICALLY.

DATE PREPARED
 9/12/2024
 ROUTE 67 STATE MO
 DISTRICT SE SHEET NO. 33
 COUNTY BUTLER
 JOB NO. J9P3751
 CONTRACT ID.





PROJECT NO.
 BRIDGE NO.

DATE	DESCRIPTION	REVISION #2
9/11/24		

MISSOURI HIGHWAYS AND TRANSPORTATION COMMISSION

 105 WEST CAPITOL JEFFERSON CITY, MO 65102
 1-888-ASK-MODOT (1-888-278-6636)

© Copyright CMT, Inc.
 CRAWFORD, MURPHY & TILLY, INC.
 531 W. BELMONT ST. #300
 SPRINGFIELD, MO 65807 (417) 869-6009
 ENGINEERING CORPORATION - 000631

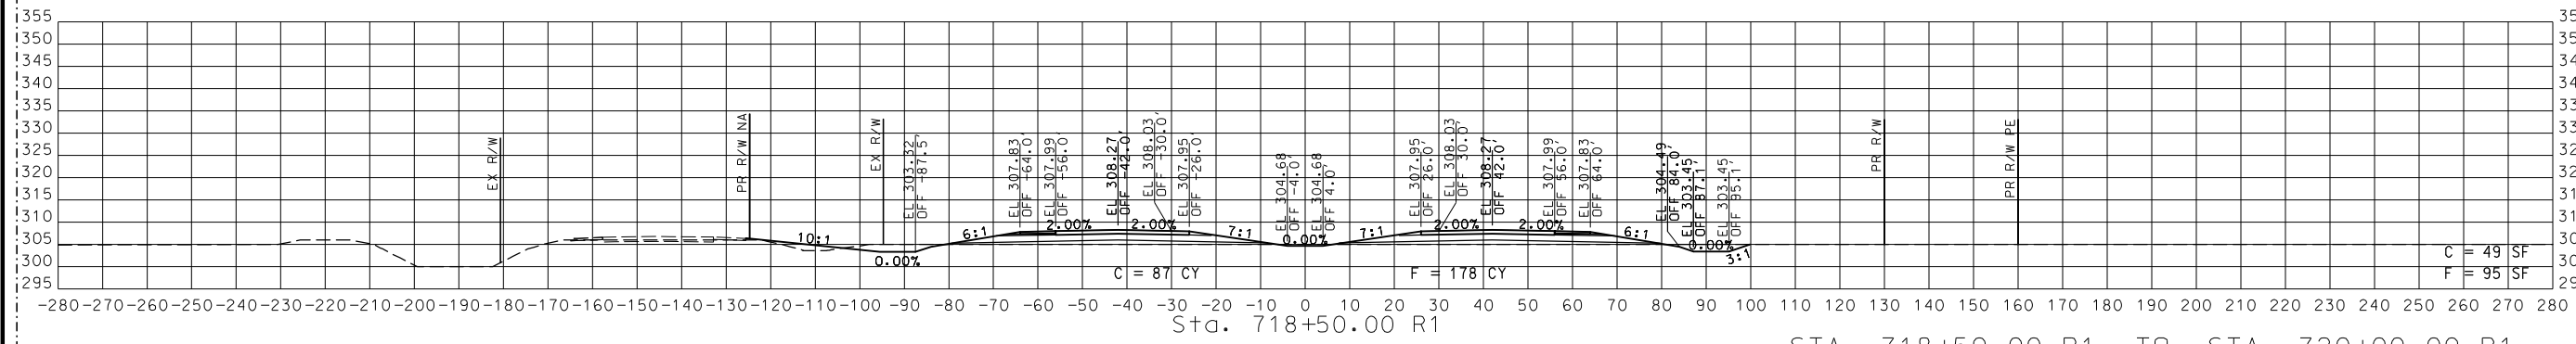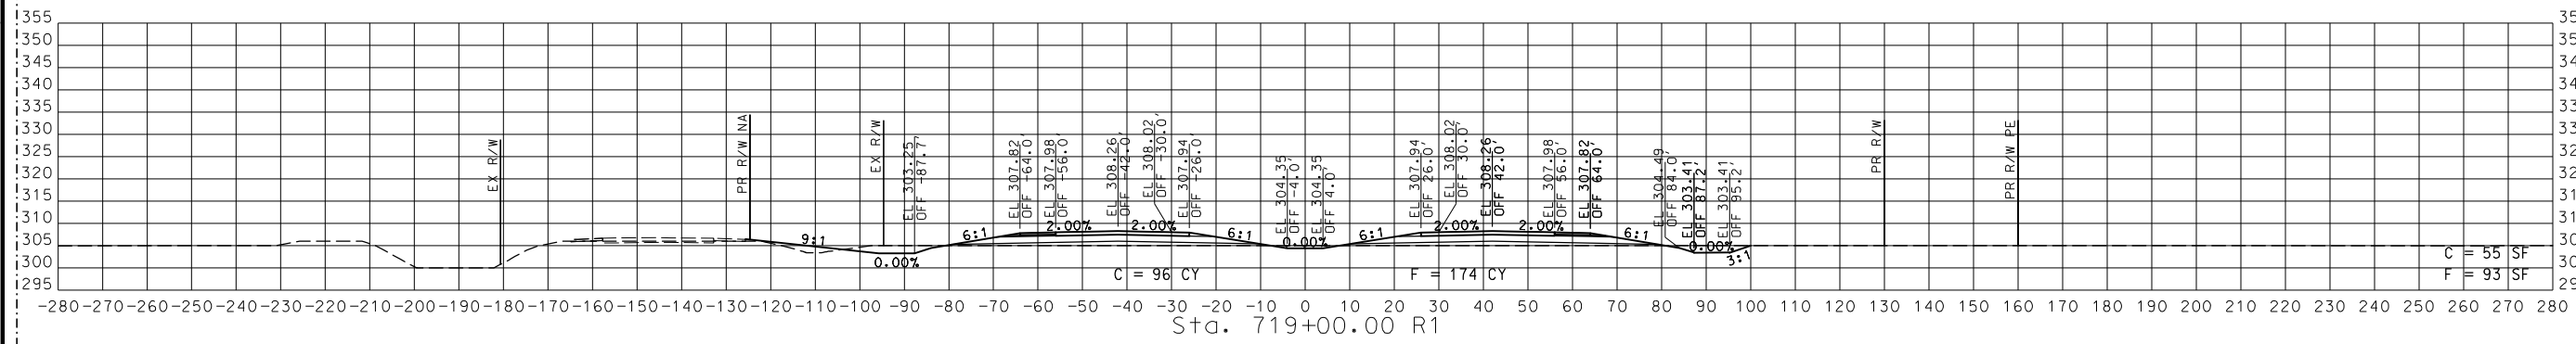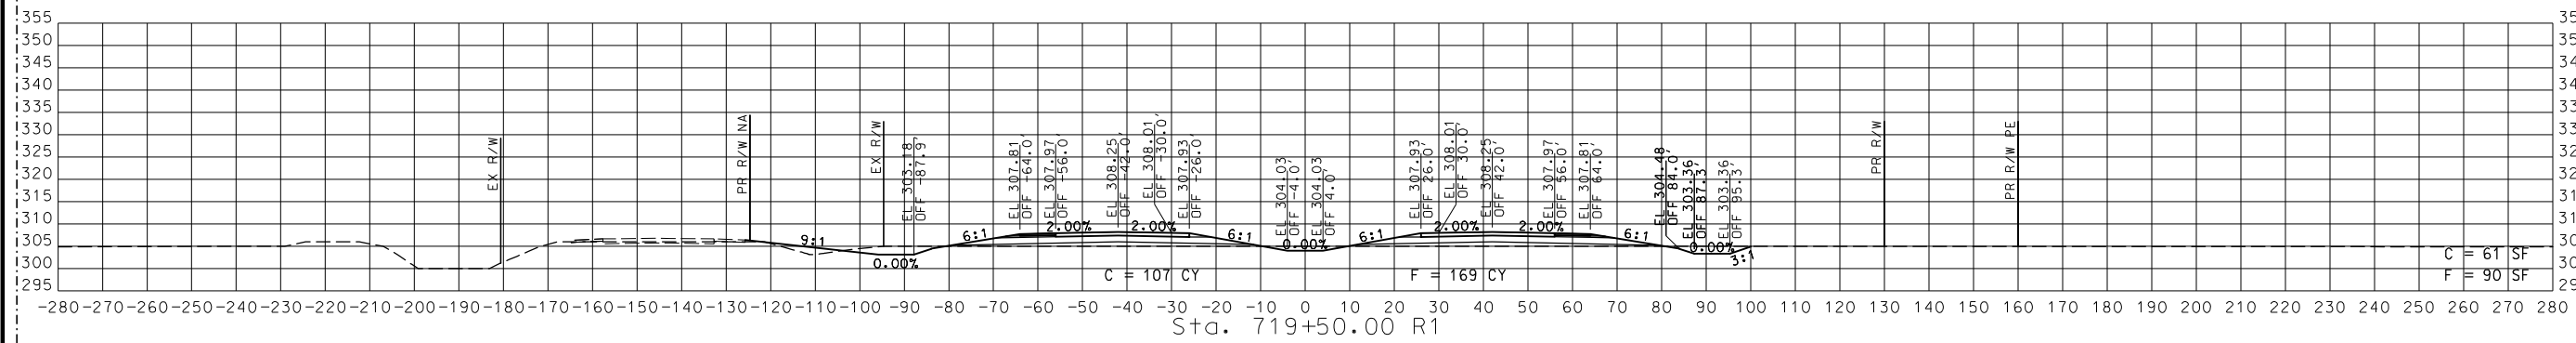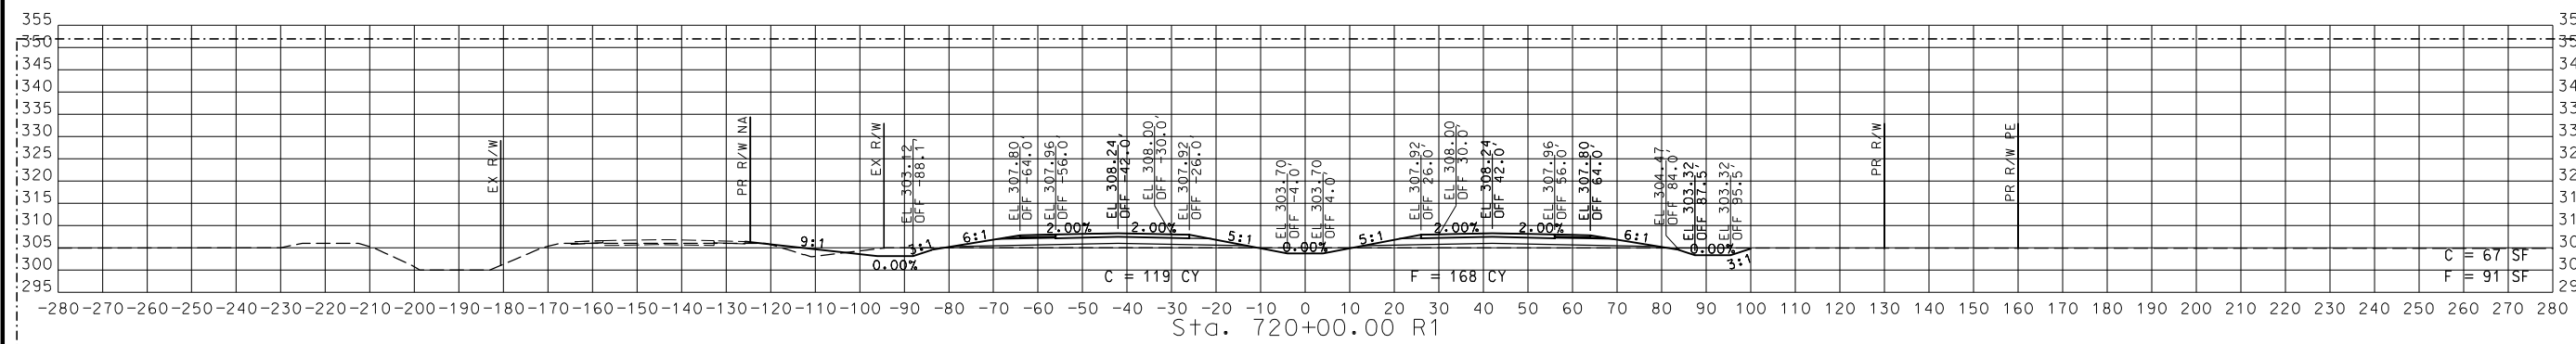


STA. 718+50.00 R1 TO STA. 720+00.00 R1

2 REVISED

CROSS SECTIONS
 33 OF 59

DISCLAIMER
 THE PROFESSIONAL WHOSE SIGNATURE AND PERSONAL SEAL APPEAR HEREON ASSUMES RESPONSIBILITY ONLY FOR WHAT APPEARS ON THIS PAGE, AND DISCLAIMS (PURSUANT TO SECTION 327.411 RSMO) SPECIFICATION, ESTIMATES, REPORTS, OR OTHER DOCUMENTS OR INSTRUMENTS NOT SEALED BY THE UNDERSIGNED PROFESSIONAL RELATING TO OR INTENDED TO BE USED FOR ANY PART OR PARTS OF THE PROJECT TO WHICH THIS PAGE REFERS.

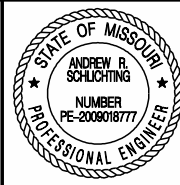

THIS SHEET HAS BEEN SIGNED, SEALED AND DATED ELECTRONICALLY.

DATE PREPARED
 9/12/2024

ROUTE 67 STATE MO

DISTRICT SE SHEET NO. 34

COUNTY BUTLER

JOB NO. J9P3751

CONTRACT ID.

PROJECT NO.

BRIDGE NO.

DESCRIPTION

REVISION #2

DATE 9/11/24

MISSOURI HIGHWAYS AND TRANSPORTATION COMMISSION

105 WEST CAPITOL JEFFERSON CITY, MO 65102

1-888-ASK-MODOT (1-888-278-6636)





© Copyright CMT, Inc.

CRAWFORD, MURPHY & TILLY, INC.

SPRINGFIELD, MO 65807 (417) 869-6009

ENGINEERING CORPORATION - 000631

IF A SEAL IS PRESENT ON THIS SHEET IT HAS BEEN ELECTRONICALLY SEALED AND DATED.

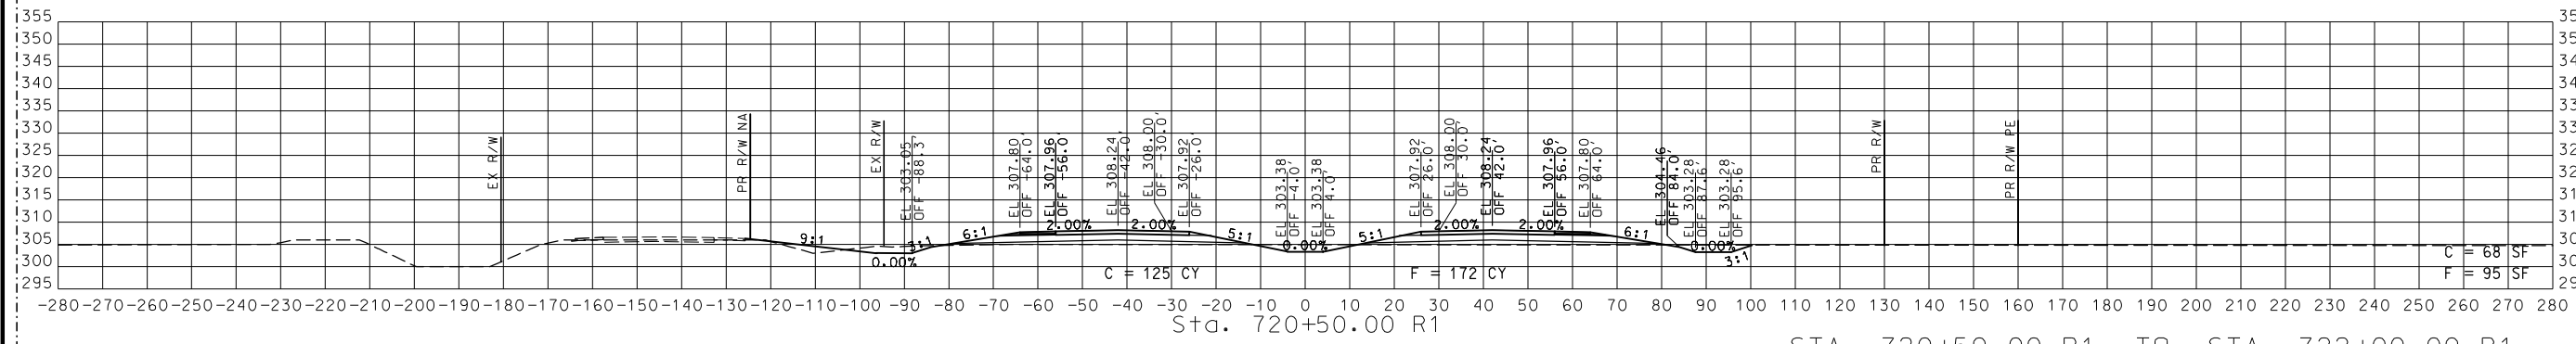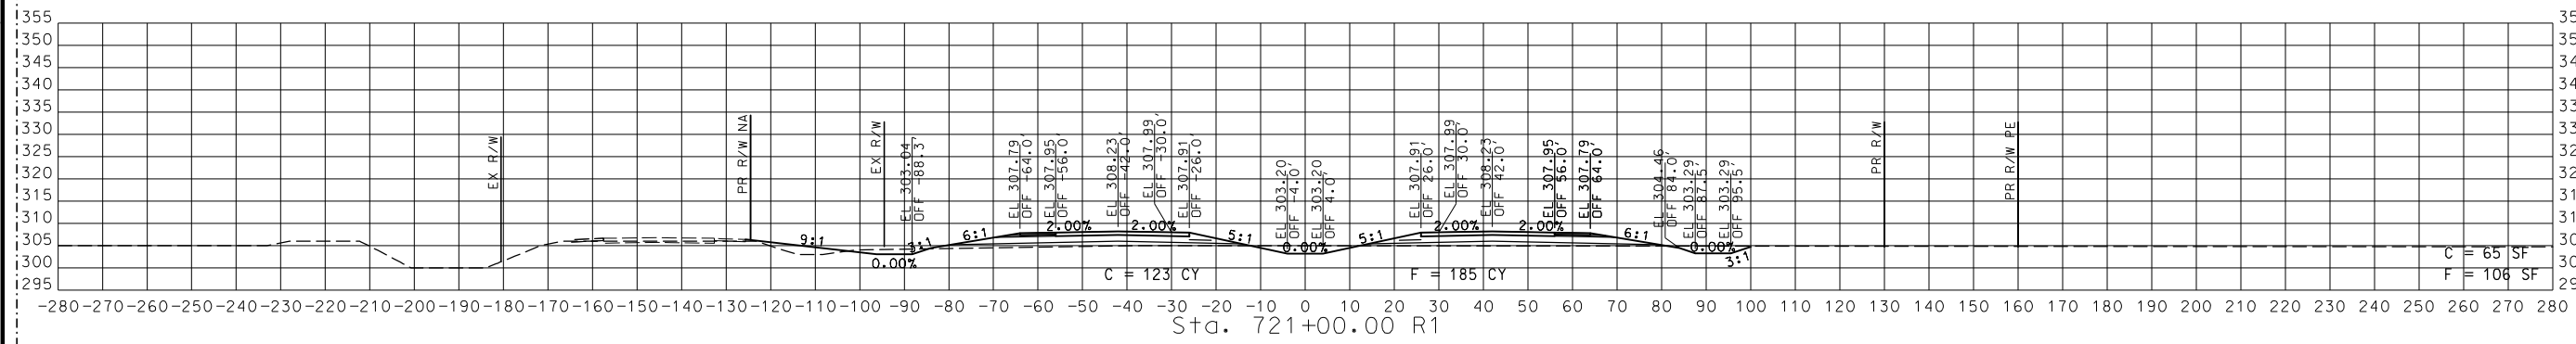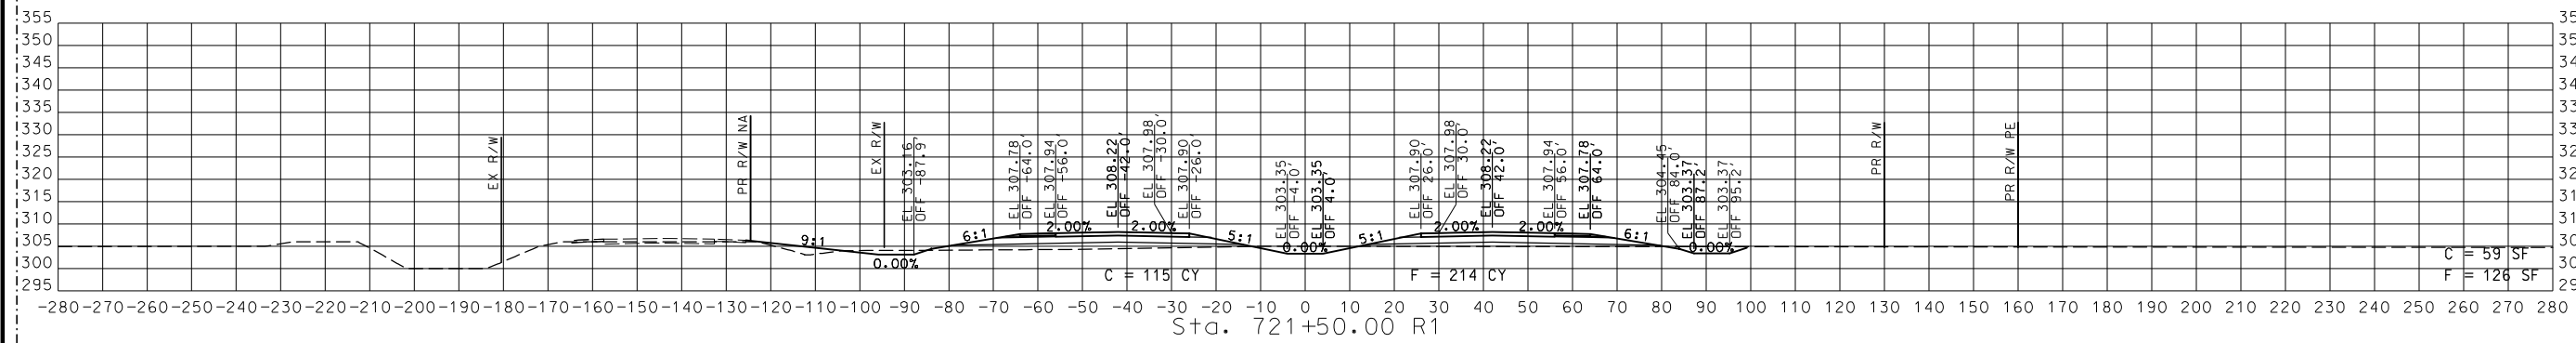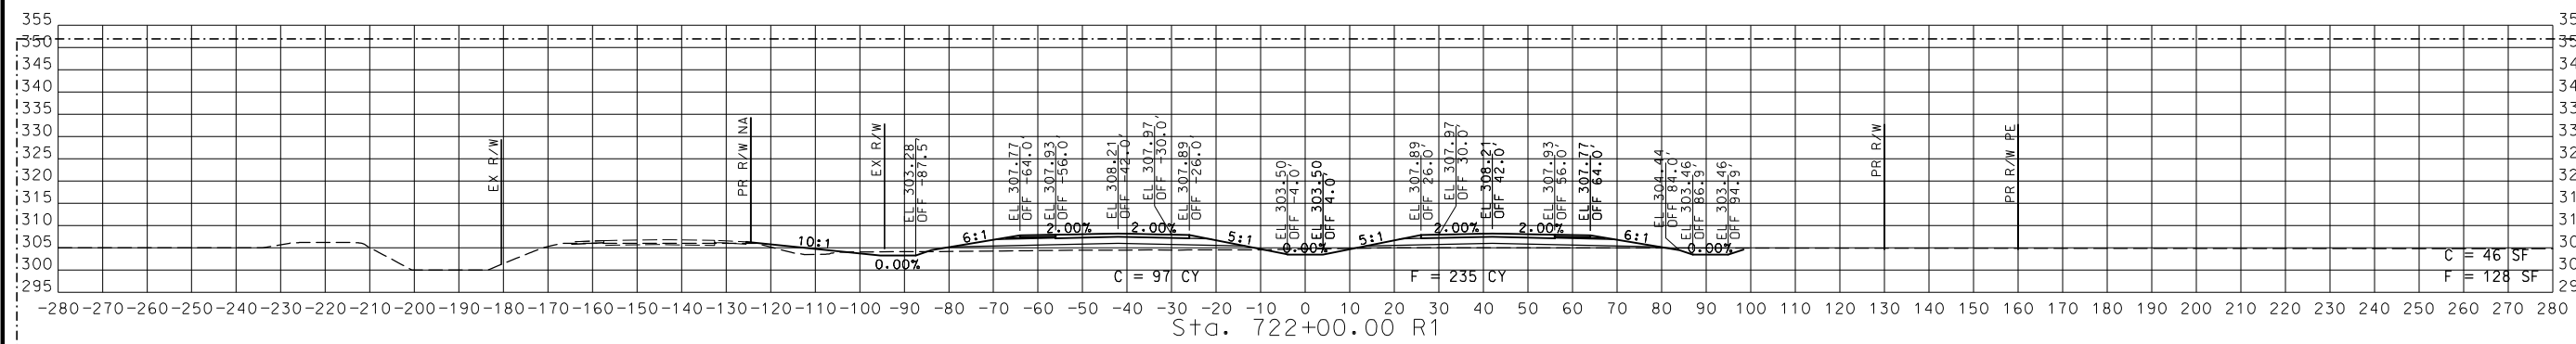

STA. 720+50.00 R1 TO STA. 722+00.00 R1

2 REVISED

CROSS SECTIONS
 34 OF 59

DISCLAIMER
 THE PROFESSIONAL WHOSE SIGNATURE AND PERSONAL SEAL APPEAR HEREON ASSUMES RESPONSIBILITY ONLY FOR WHAT APPEARS ON THIS PAGE, AND DISCLAIMS (PURSUANT TO SECTION 327.411 RSMO) SPECIFICATION, ESTIMATES, REPORTS, OR OTHER DOCUMENTS OR INSTRUMENTS NOT SEALED BY THE UNDERSIGNED PROFESSIONAL RELATING TO OR INTENDED TO BE USED FOR ANY PART OR PARTS OF THE PROJECT TO WHICH THIS PAGE REFERS.



THIS SHEET HAS BEEN SIGNED, SEALED AND DATED ELECTRONICALLY.

DATE PREPARED
 9/12/2024
 ROUTE 67 STATE MO
 DISTRICT SE SHEET NO. 36
 COUNTY BUTLER
 JOB NO. J9P3751
 CONTRACT ID.





PROJECT NO.
 BRIDGE NO.

DATE	DESCRIPTION
9/11/24	REVISION #2

MISSOURI HIGHWAYS AND TRANSPORTATION COMMISSION

 105 WEST CAPITOL JEFFERSON CITY, MO 65102
 1-888-ASK-MODOT (1-888-278-6636)

© Copyright CMT, Inc.
 CRAWFORD, MURPHY & TILLY, INC.
 531 WEST FELICIA, SUITE 300
 SPRINGFIELD, MO 65807 (417) 869-6009
 ENGINEERING CORPORATION - 000631

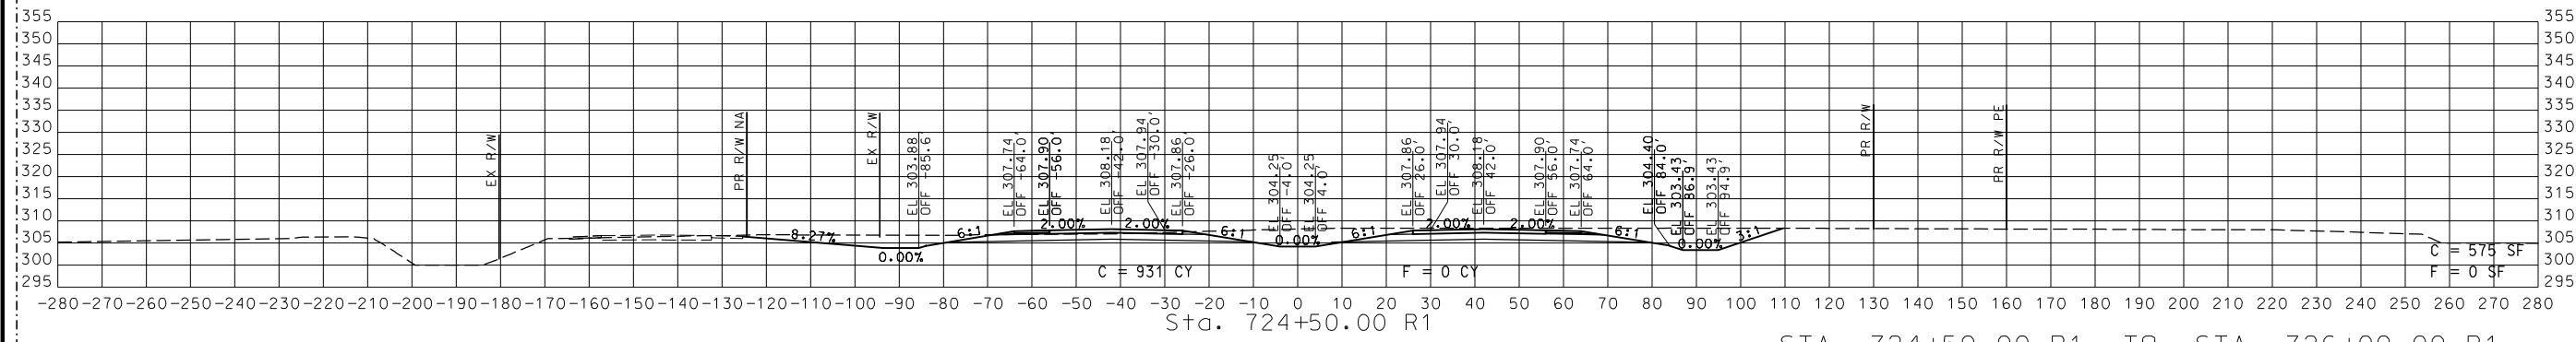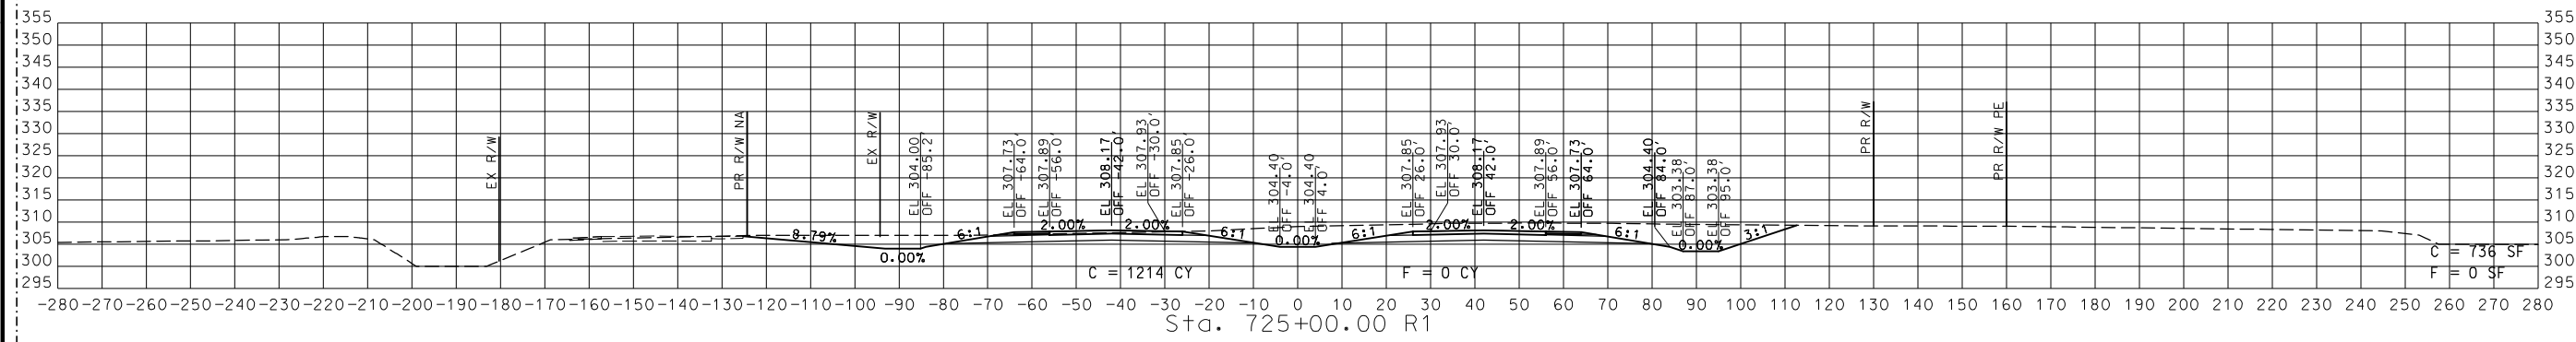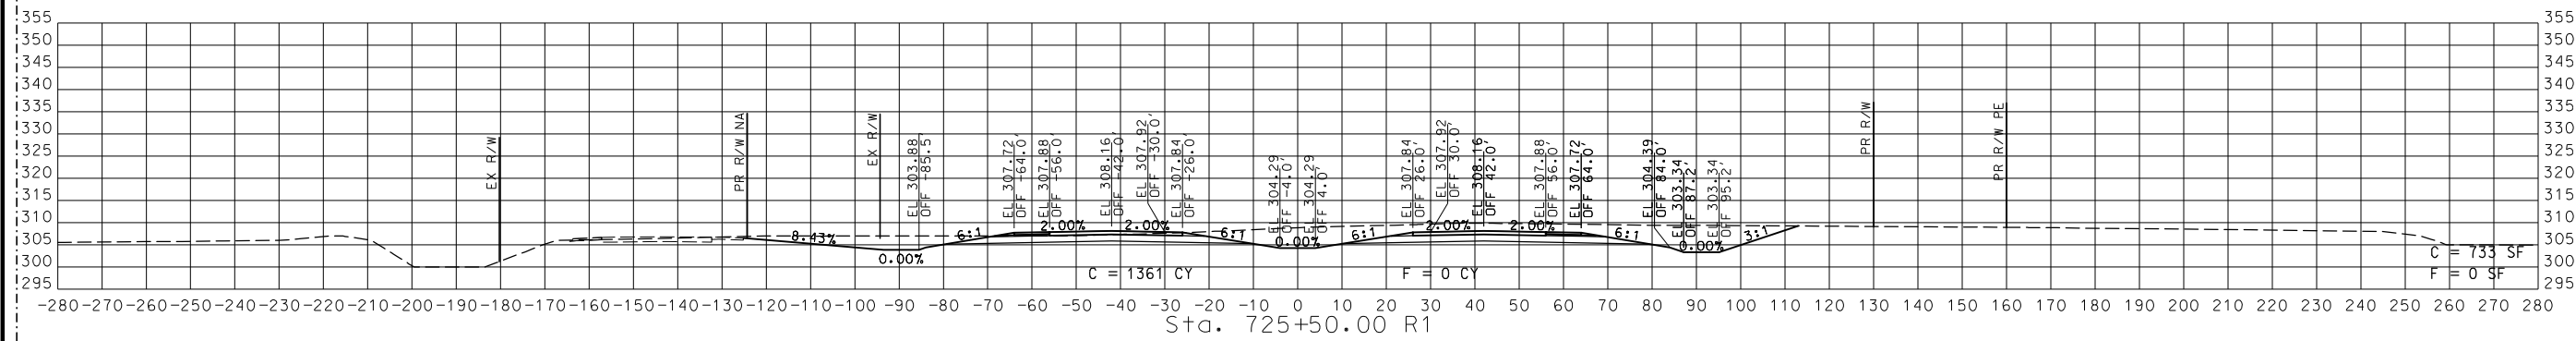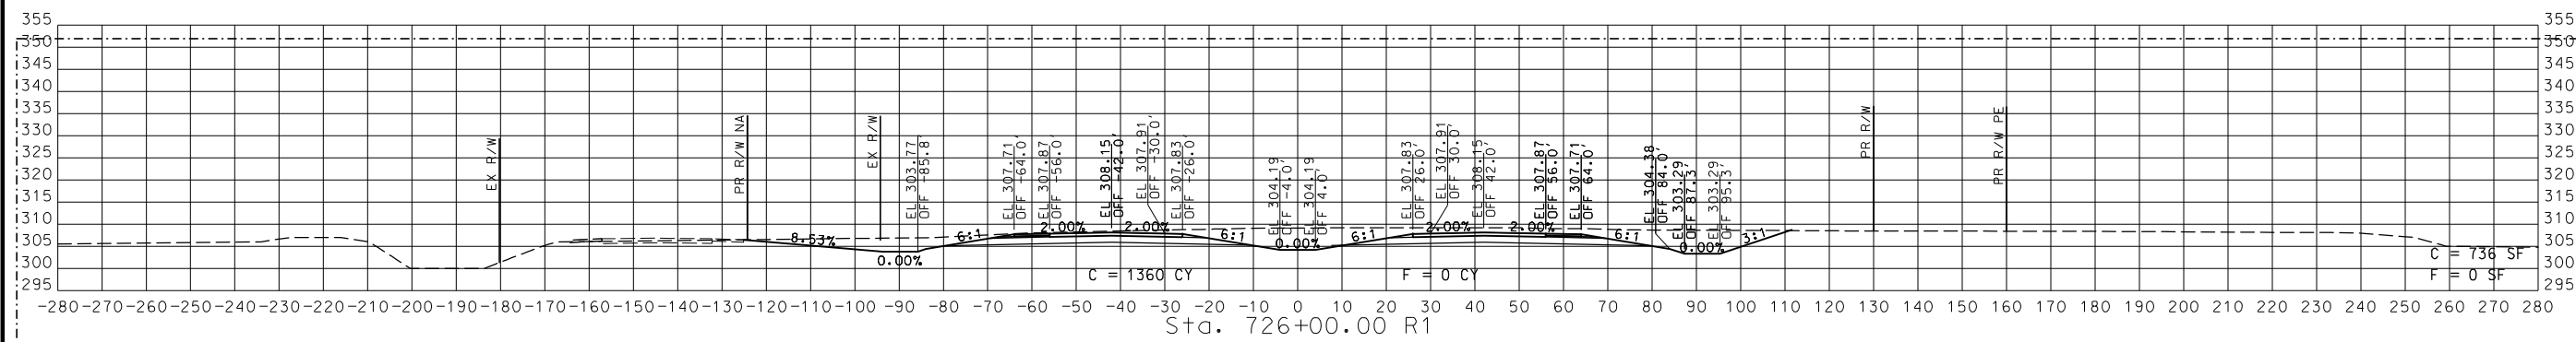


STA. 724+50.00 R1 TO STA. 726+00.00 R1

2 REVISED

CROSS SECTIONS
 36 OF 59

DISCLAIMER
 THE PROFESSIONAL WHOSE SIGNATURE AND PERSONAL SEAL APPEAR HEREON ASSUMES RESPONSIBILITY ONLY FOR WHAT APPEARS ON THIS PAGE, AND DISCLAIMS (PURSUANT TO SECTION 327.411 RSMO) SPECIFICATION, ESTIMATES, REPORTS, OR OTHER DOCUMENTS OR INSTRUMENTS NOT SEALED BY THE UNDERSIGNED PROFESSIONAL RELATING TO OR INTENDED TO BE USED FOR ANY PART OR PARTS OF THE PROJECT TO WHICH THIS PAGE REFERS.

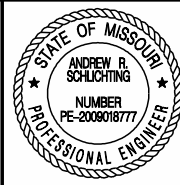

THIS SHEET HAS BEEN SIGNED, SEALED AND DATED ELECTRONICALLY.

DATE PREPARED
 9/12/2024

ROUTE STATE
 67 MO

DISTRICT SHEET NO.
 SE 37

COUNTY
 BUTLER

JOB NO.
 J9P3751

CONTRACT ID.





PROJECT NO.

BRIDGE NO.

DATE	DESCRIPTION	REVISION #2
9/11/24		

MISSOURI HIGHWAYS AND TRANSPORTATION COMMISSION
 105 WEST CAPITOL JEFFERSON CITY, MO 65102
 1-888-ASK-MODOT (1-888-278-6636)

CMT
 © Copyright CMT, Inc.
 CRAWFORD, MURPHY & TILLY, INC.
 531 WEST WASHINGTON STREET
 SPRINGFIELD, MO 65807 (417) 869-6009
 ENGINEERING CORPORATION - 000631

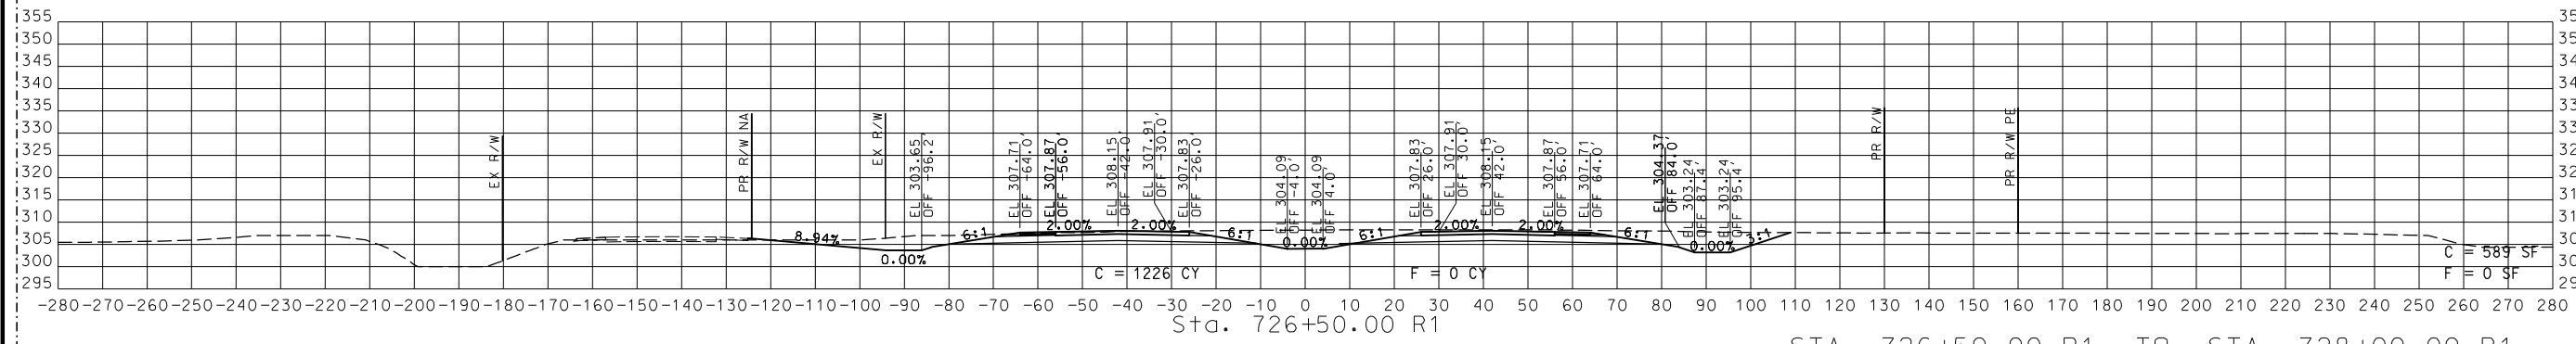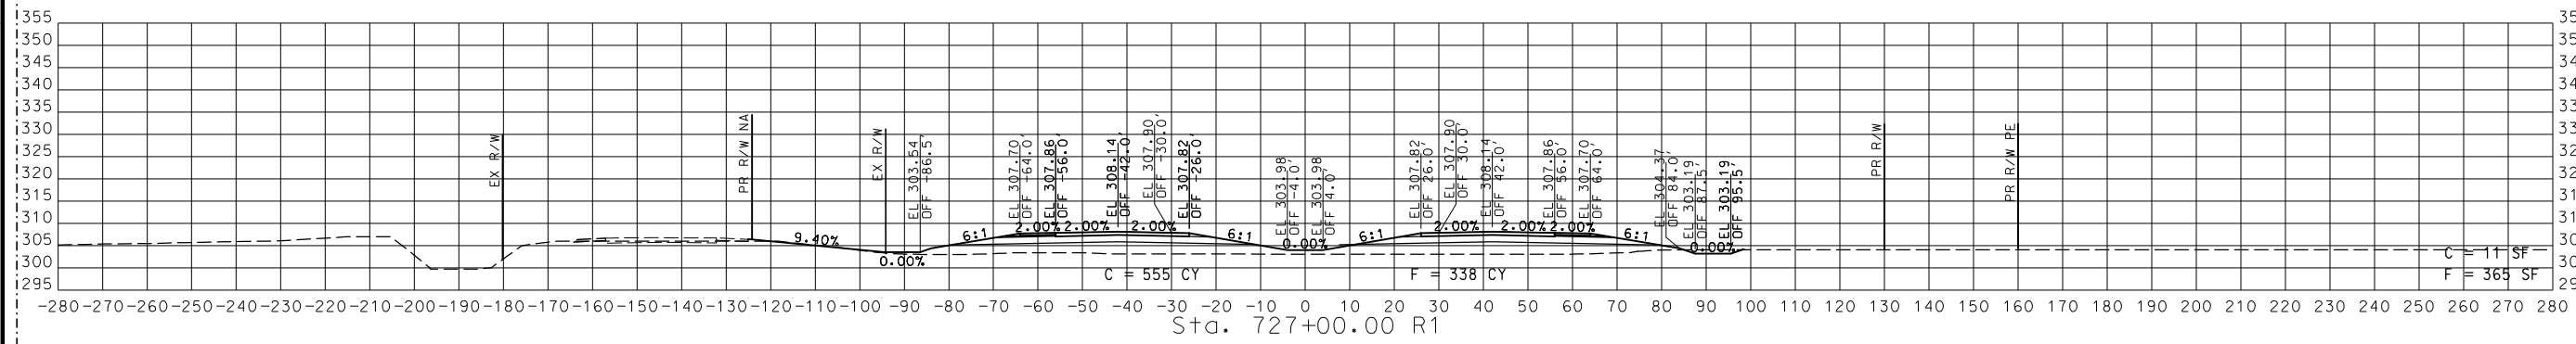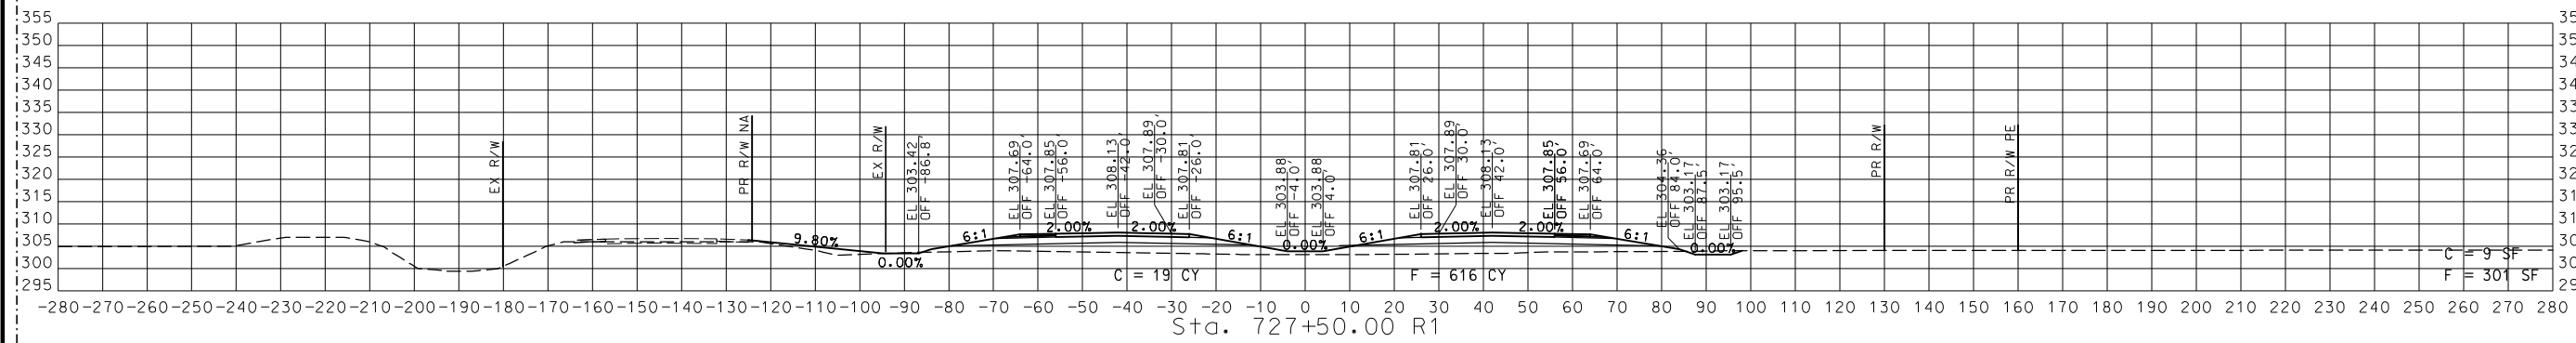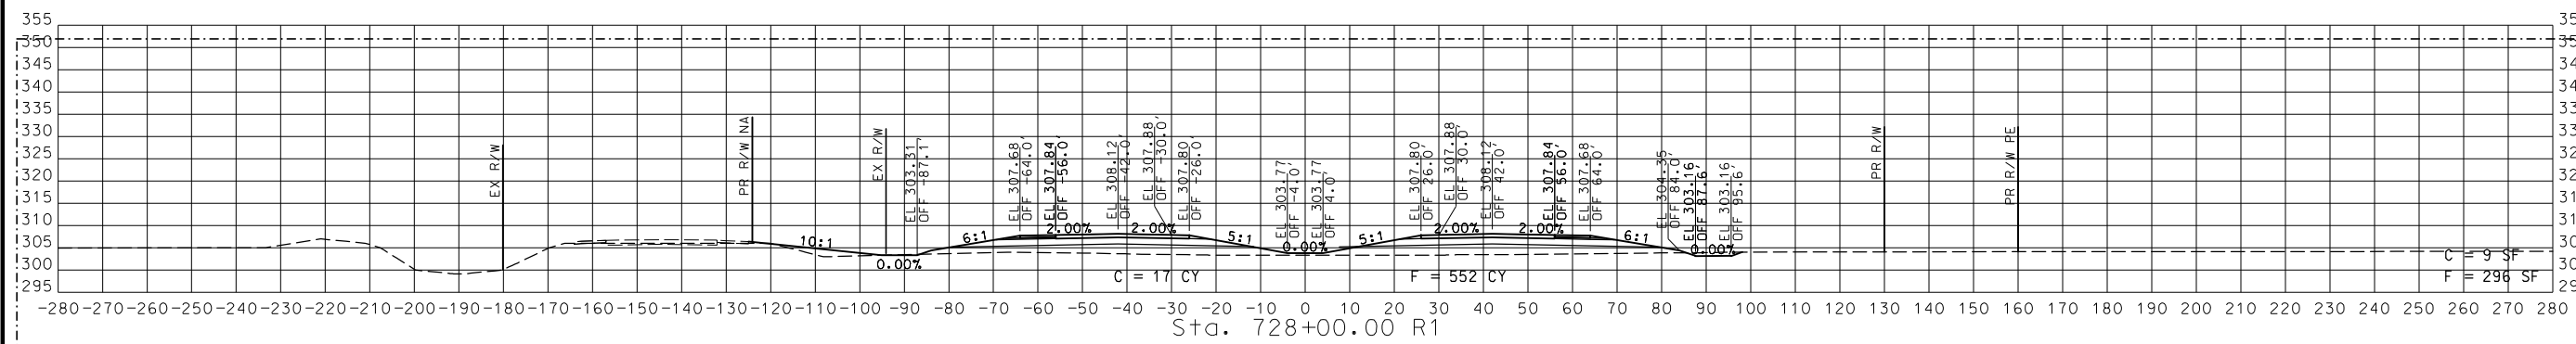


STA. 726+50.00 R1 TO STA. 728+00.00 R1

2 REVISED

CROSS SECTIONS
 37 OF 59

DISCLAIMER
 THE PROFESSIONAL WHOSE SIGNATURE AND PERSONAL SEAL APPEAR HEREON ASSUMES RESPONSIBILITY ONLY FOR WHAT APPEARS ON THIS PAGE, AND DISCLAIMS (PURSUANT TO SECTION 327.411 RSMO) SPECIFICATION, ESTIMATES, REPORTS, OR OTHER DOCUMENTS OR INSTRUMENTS NOT SEALED BY THE UNDERSIGNED PROFESSIONAL RELATING TO OR INTENDED TO BE USED FOR ANY PART OR PARTS OF THE PROJECT TO WHICH THIS PAGE REFERS.

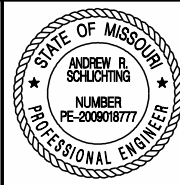

THIS SHEET HAS BEEN SIGNED, SEALED AND DATED ELECTRONICALLY.

DATE PREPARED
 9/12/2024

ROUTE 67 STATE MO

DISTRICT SE SHEET NO. 38

COUNTY BUTLER

JOB NO. J9P3751

CONTRACT ID.





PROJECT NO.

BRIDGE NO.

DATE	DESCRIPTION	REVISION #2
9/11/24		

MISSOURI HIGHWAYS AND TRANSPORTATION COMMISSION
 105 WEST CAPITOL JEFFERSON CITY, MO 65102
 1-888-ASK-MODOT (1-888-278-6636)

CMT
 © Copyright CMT, Inc.
 CRAWFORD, MURPHY & TILLY, INC.
 531 WEST PINE AVE. #300
 SPRINGFIELD, MO 65807 (417) 869-6009
 ENGINEERING CORPORATION - 000631

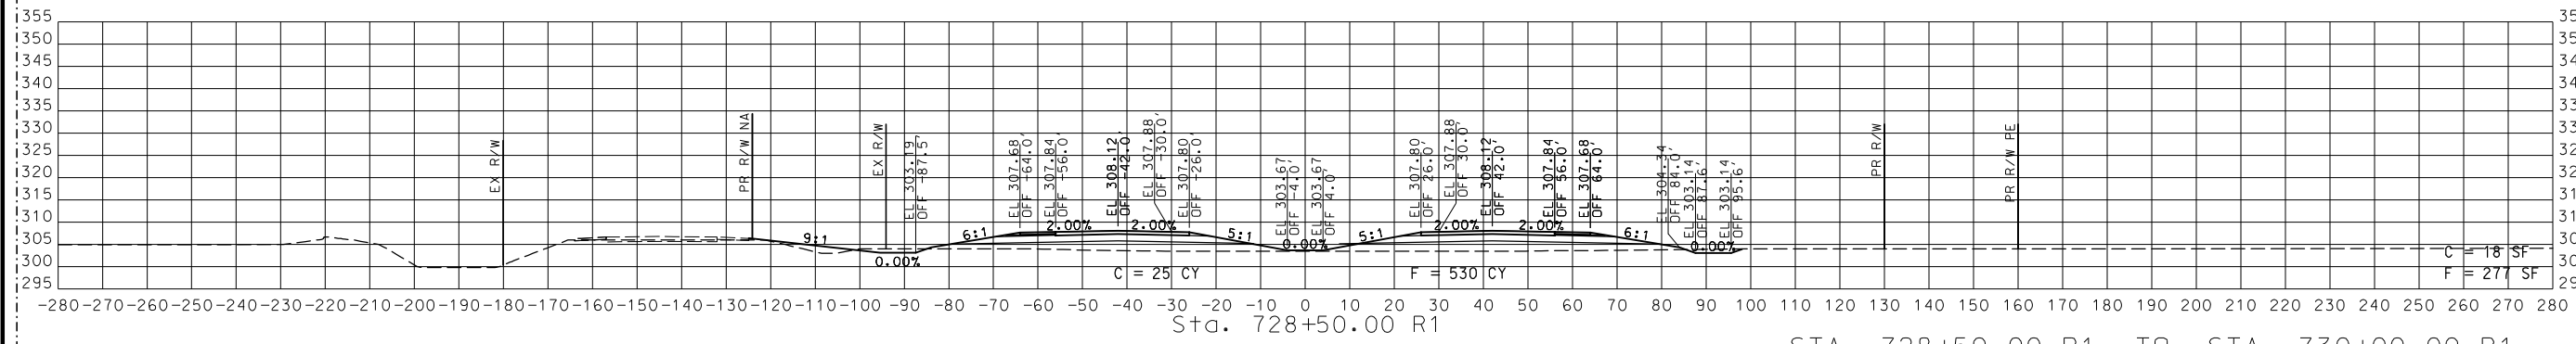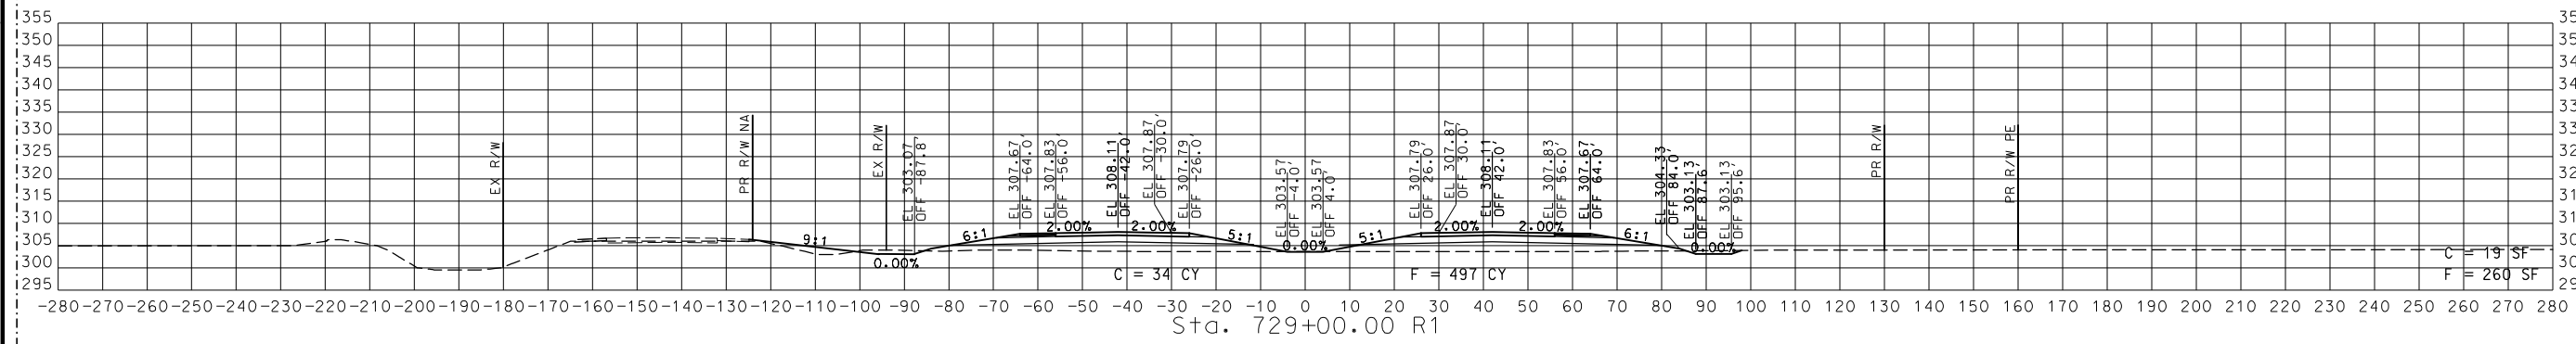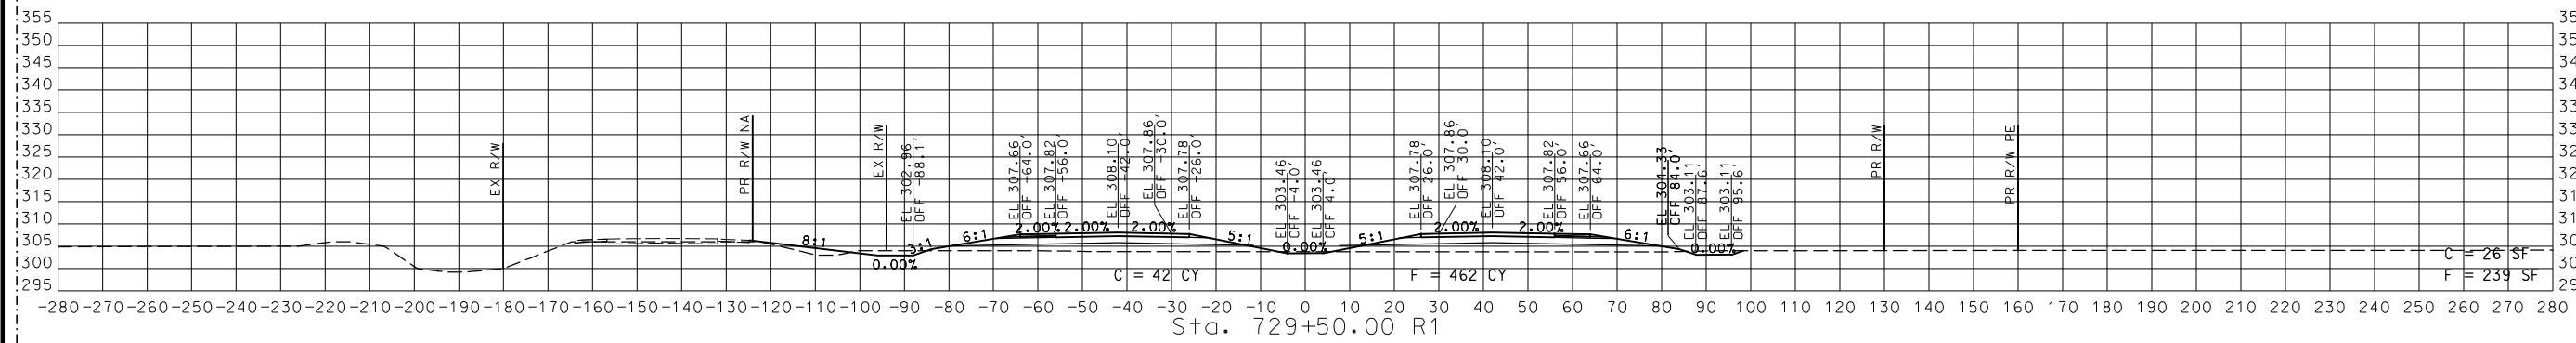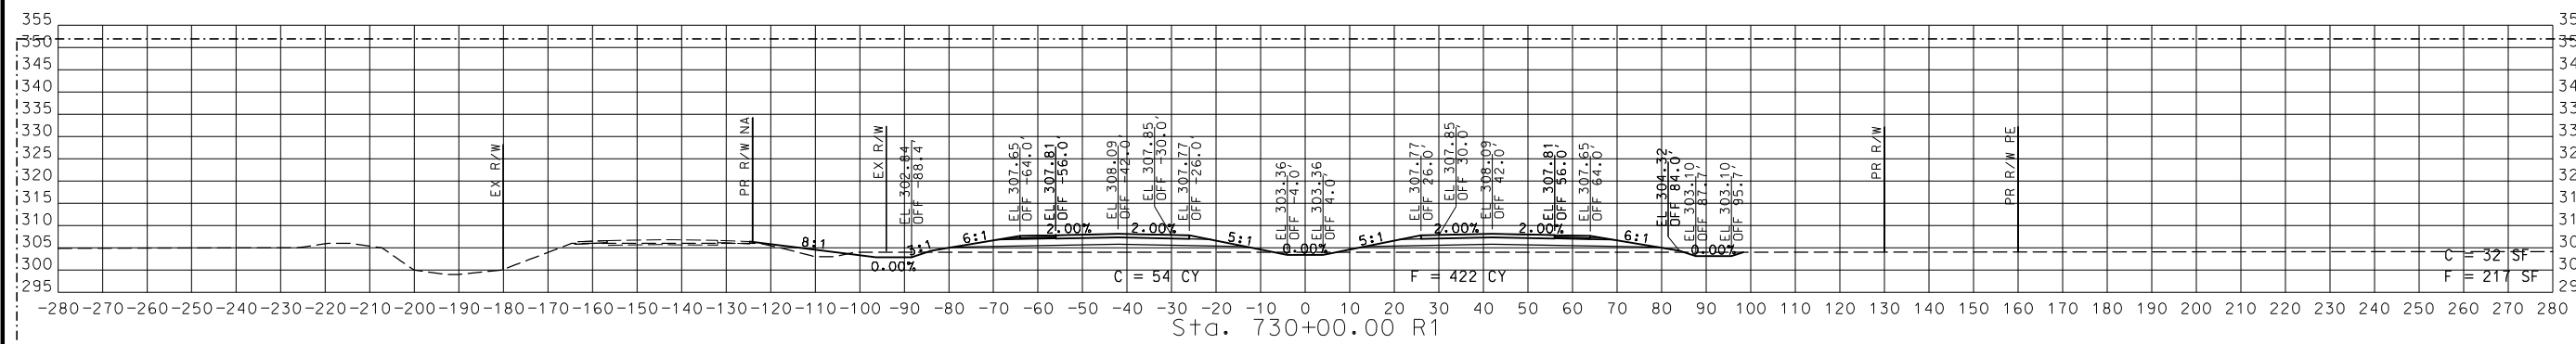


STA. 728+50.00 R1 TO STA. 730+00.00 R1

2 REVISED

CROSS SECTIONS
 38 OF 59

DISCLAIMER
 THE PROFESSIONAL WHOSE SIGNATURE AND PERSONAL SEAL APPEAR HEREON ASSUMES RESPONSIBILITY ONLY FOR WHAT APPEARS ON THIS PAGE, AND DISCLAIMS (PURSUANT TO SECTION 327.411 RSMO) SPECIFICATION, ESTIMATES, REPORTS, OR OTHER DOCUMENTS OR INSTRUMENTS NOT SEALED BY THE UNDERSIGNED PROFESSIONAL RELATING TO OR INTENDED TO BE USED FOR ANY PART OR PARTS OF THE PROJECT TO WHICH THIS PAGE REFERS.

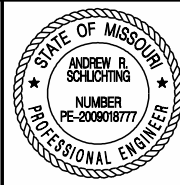

THIS SHEET HAS BEEN SIGNED, SEALED AND DATED ELECTRONICALLY.

DATE PREPARED
 9/12/2024

ROUTE 67 STATE MO

DISTRICT SE SHEET NO. 39

COUNTY BUTLER

JOB NO. J9P3751






CONTRACT ID.

PROJECT NO.

BRIDGE NO.

DATE	DESCRIPTION	REVISION #2
9/11/24		

MISSOURI HIGHWAYS AND TRANSPORTATION COMMISSION

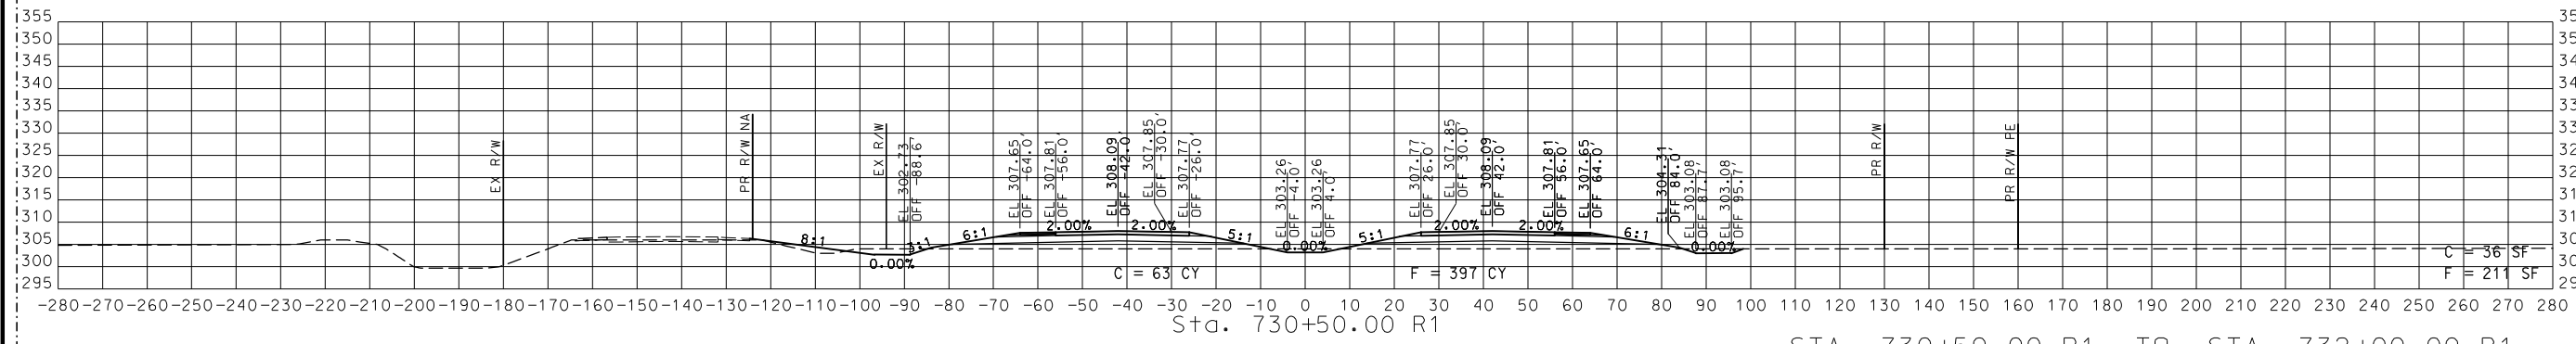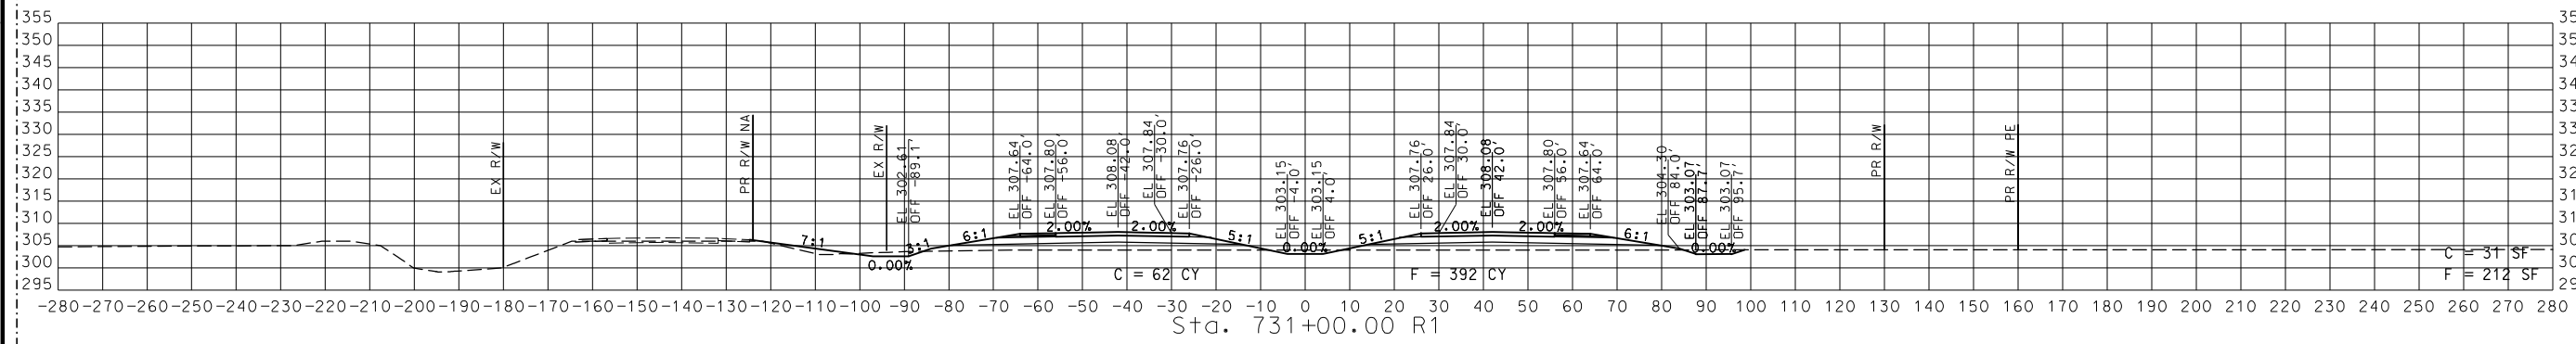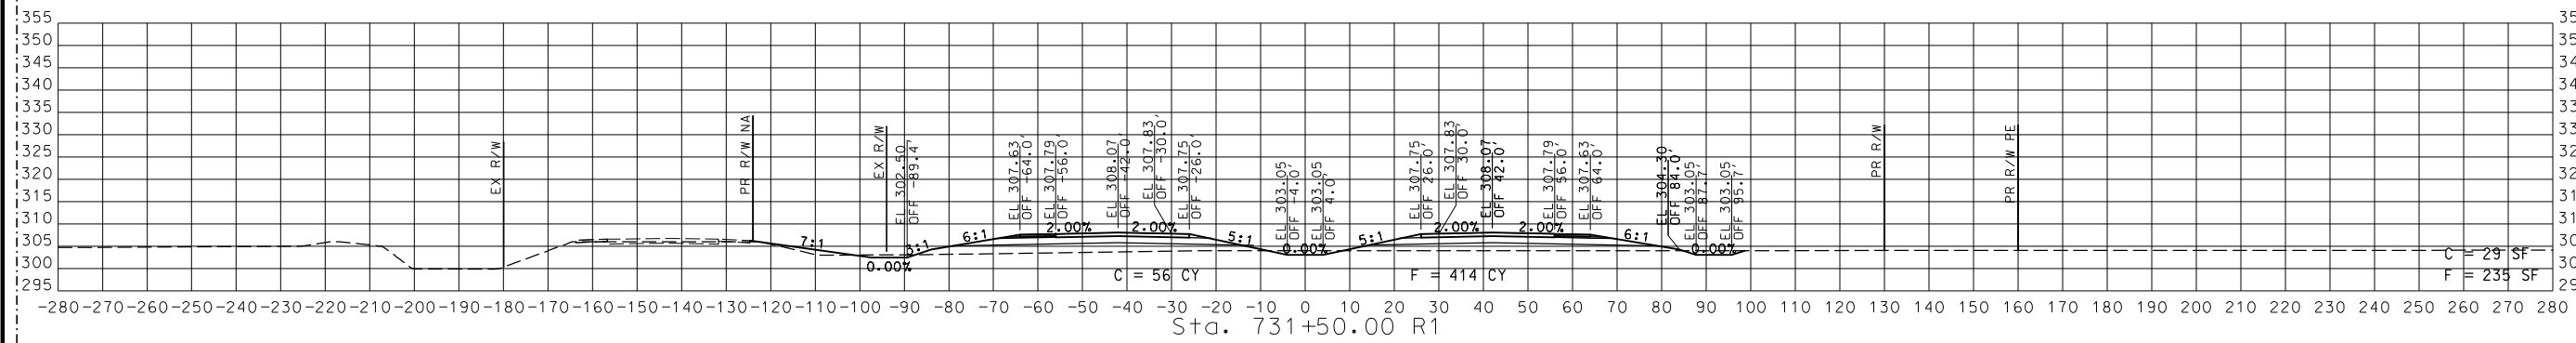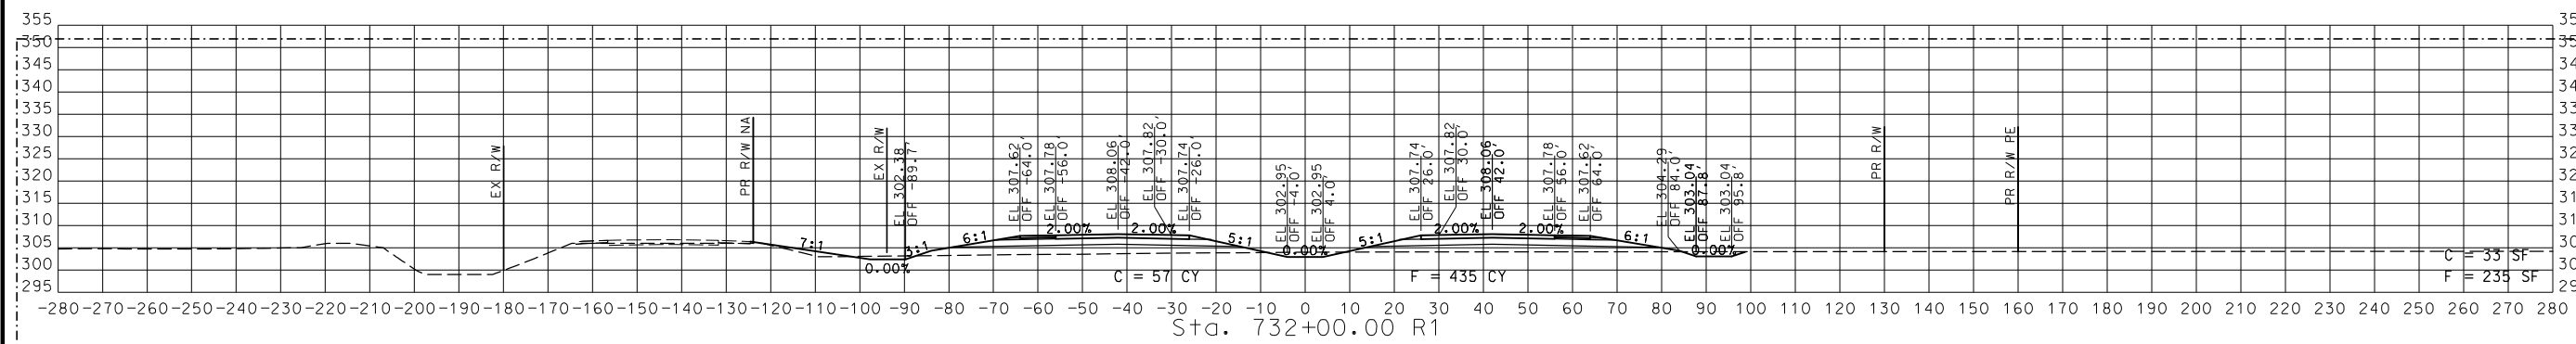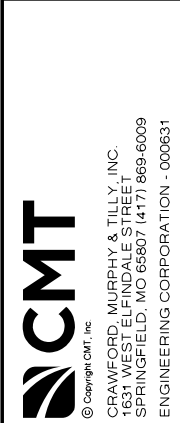


STA. 730+50.00 R1 TO STA. 732+00.00 R1

2 REVISED

CROSS SECTIONS
 39 OF 59

DISCLAIMER
 THE PROFESSIONAL WHOSE SIGNATURE AND PERSONAL SEAL APPEAR HEREON ASSUMES RESPONSIBILITY ONLY FOR WHAT APPEARS ON THIS PAGE, AND DISCLAIMS (PURSUANT TO SECTION 327.411 RSMO) SPECIFICATION, ESTIMATES, REPORTS, OR OTHER DOCUMENTS OR INSTRUMENTS NOT SEALED BY THE UNDERSIGNED PROFESSIONAL RELATING TO OR INTENDED TO BE USED FOR ANY PART OR PARTS OF THE PROJECT TO WHICH THIS PAGE REFERS.

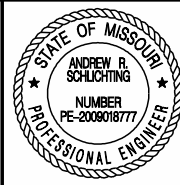

THIS SHEET HAS BEEN SIGNED, SEALED AND DATED ELECTRONICALLY.

DATE PREPARED
 9/12/2024

ROUTE STATE
 67 MO

DISTRICT SHEET NO.
 SE 40

COUNTY
 BUTLER

JOB NO.
 J9P3751

CONTRACT ID.

PROJECT NO.

BRIDGE NO.





DATE	DESCRIPTION	REVISION #2
9/11/24		

MISSOURI HIGHWAYS AND TRANSPORTATION COMMISSION



105 WEST CAPITOL
 JEFFERSON CITY, MO 65102
 1-888-ASK-MODOT (1-888-278-6636)

CMT
 © Copyright CMT, Inc.
 CRAWFORD, MURPHY & TILLY, INC.
 531 W. BELMONT ST. #300
 SPRINGFIELD, MO 65807 (417) 869-6009
 ENGINEERING CORPORATION - 000631

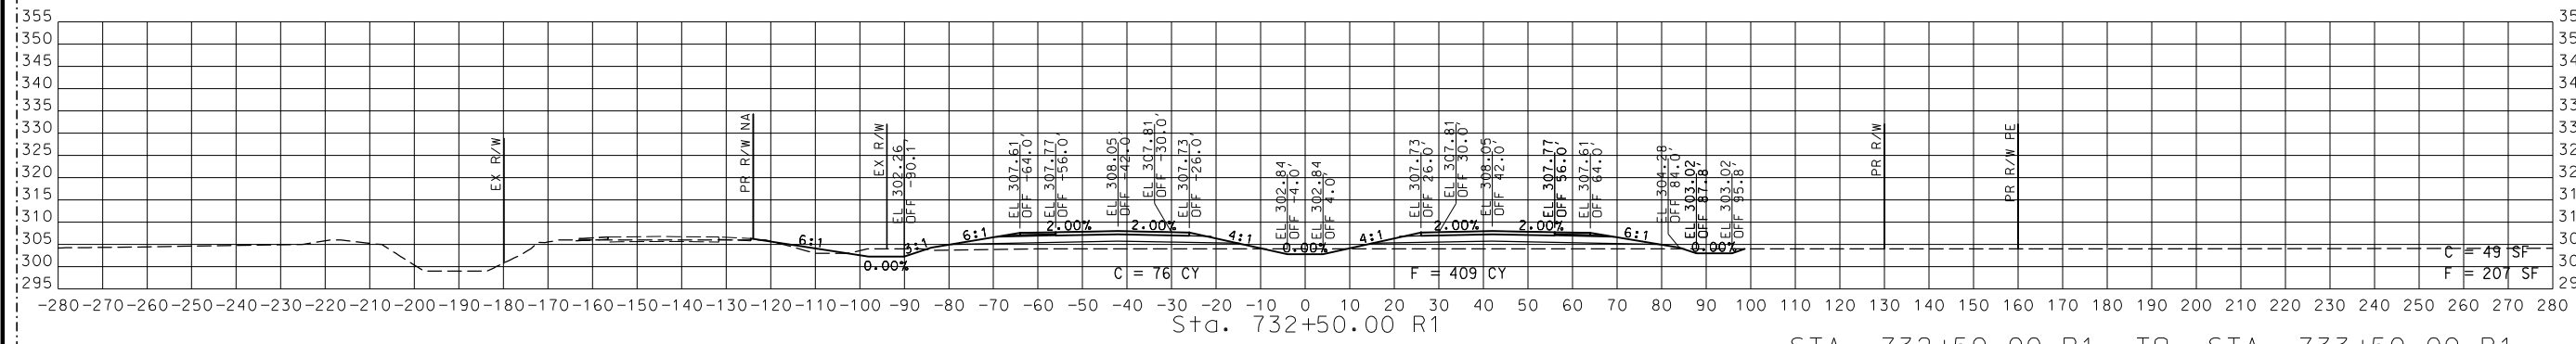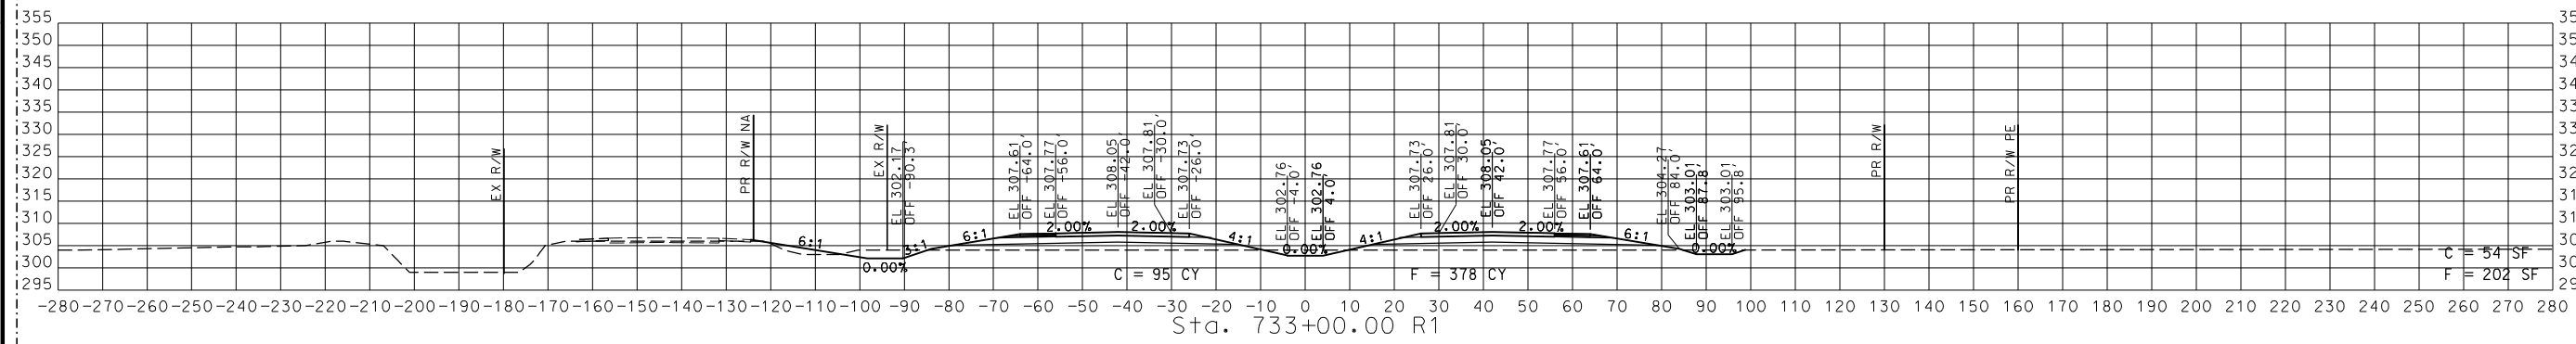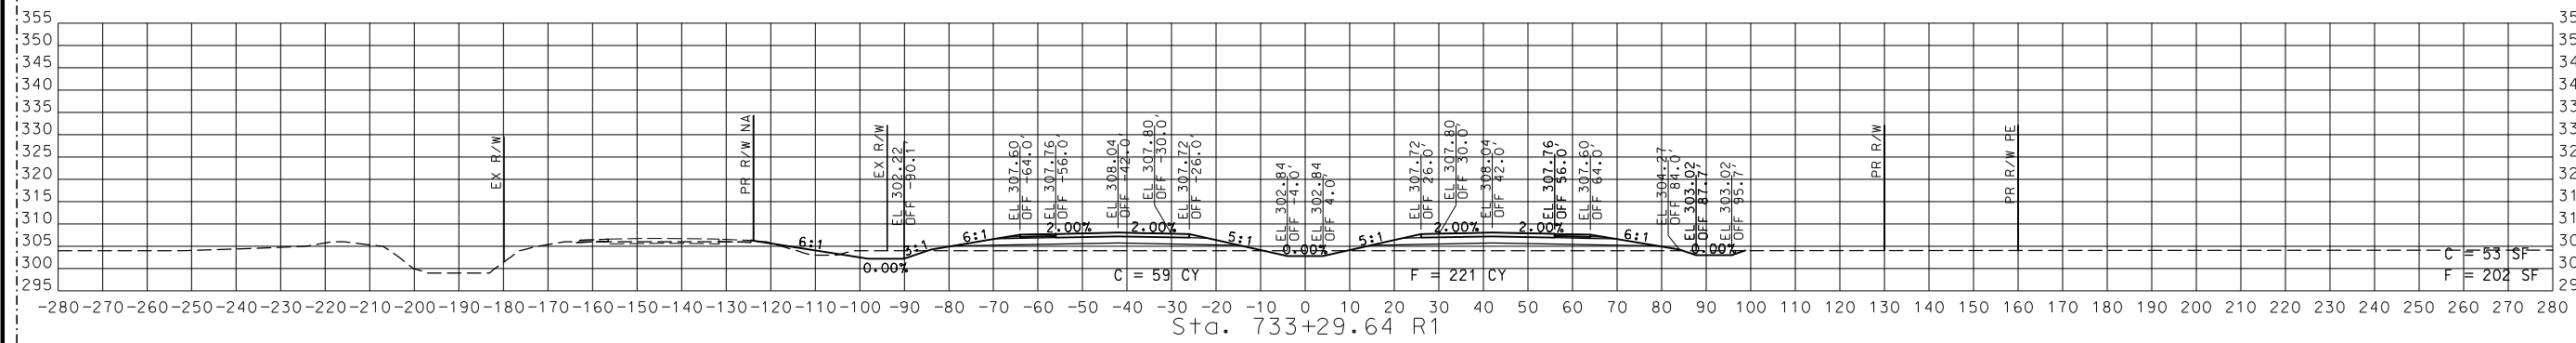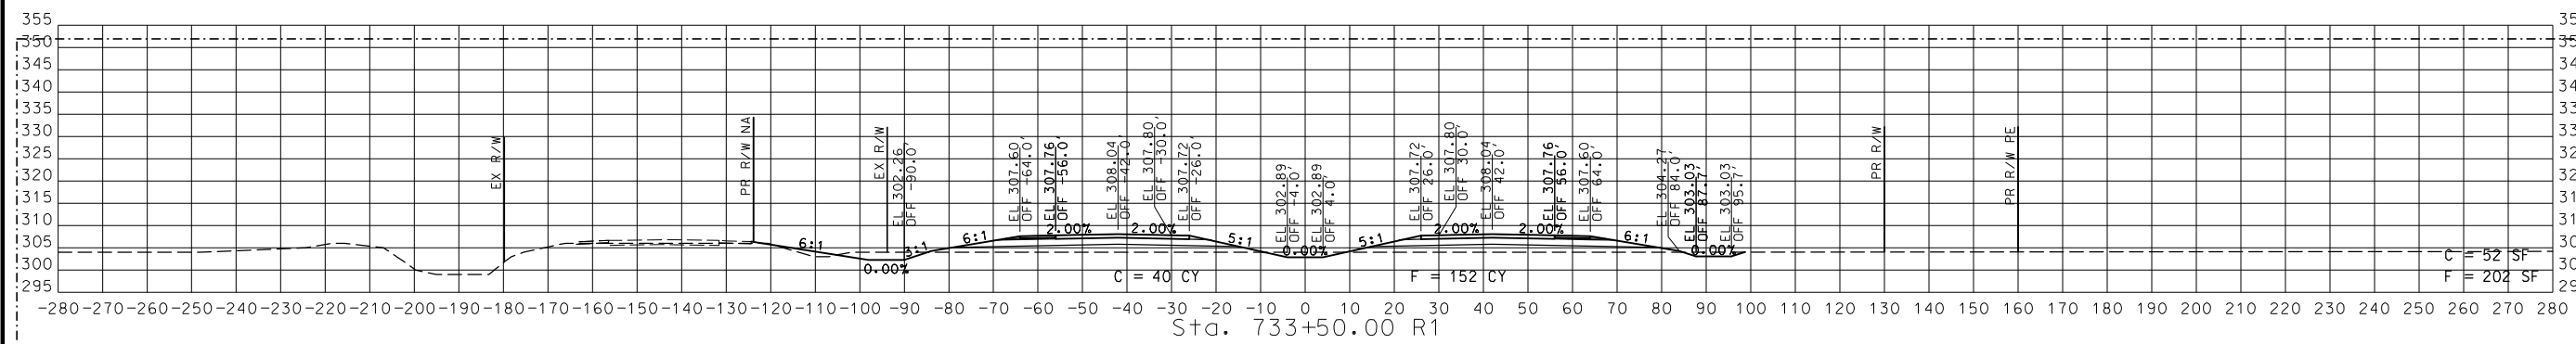


STA. 732+50.00 R1 TO STA. 733+50.00 R1

2 REVISED

CROSS SECTIONS
 40 OF 59

DISCLAIMER
 THE PROFESSIONAL WHOSE SIGNATURE AND PERSONAL SEAL APPEAR HEREON ASSUMES RESPONSIBILITY ONLY FOR WHAT APPEARS ON THIS PAGE, AND DISCLAIMS (PURSUANT TO SECTION 327.411 RSMO) SPECIFICATION, ESTIMATES, REPORTS, OR OTHER DOCUMENTS OR INSTRUMENTS NOT SEALED BY THE UNDERSIGNED PROFESSIONAL RELATING TO OR INTENDED TO BE USED FOR ANY PART OR PARTS OF THE PROJECT TO WHICH THIS PAGE REFERS.

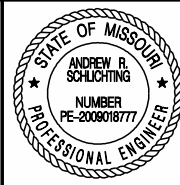

THIS SHEET HAS BEEN SIGNED, SEALED AND DATED ELECTRONICALLY.

DATE PREPARED
 9/12/2024

ROUTE STATE
 67 MO

DISTRICT SHEET NO.
 SE 41

COUNTY
 BUTLER

JOB NO.
 J9P3751

CONTRACT ID.





PROJECT NO.

BRIDGE NO.

DATE	DESCRIPTION	REVISION #2
9/11/24		

MISSOURI HIGHWAYS AND TRANSPORTATION COMMISSION
 105 WEST CAPITOL JEFFERSON CITY, MO 65102
 1-888-ASK-MODOT (1-888-278-6636)

CMT
 © Copyright CMT, Inc.
 CRAWFORD, MURPHY & TILLY, INC.
 531 W. WASHINGTON ST. #300
 SPRINGFIELD, MO 65801 (417) 869-6009
 ENGINEERING CORPORATION - 000631

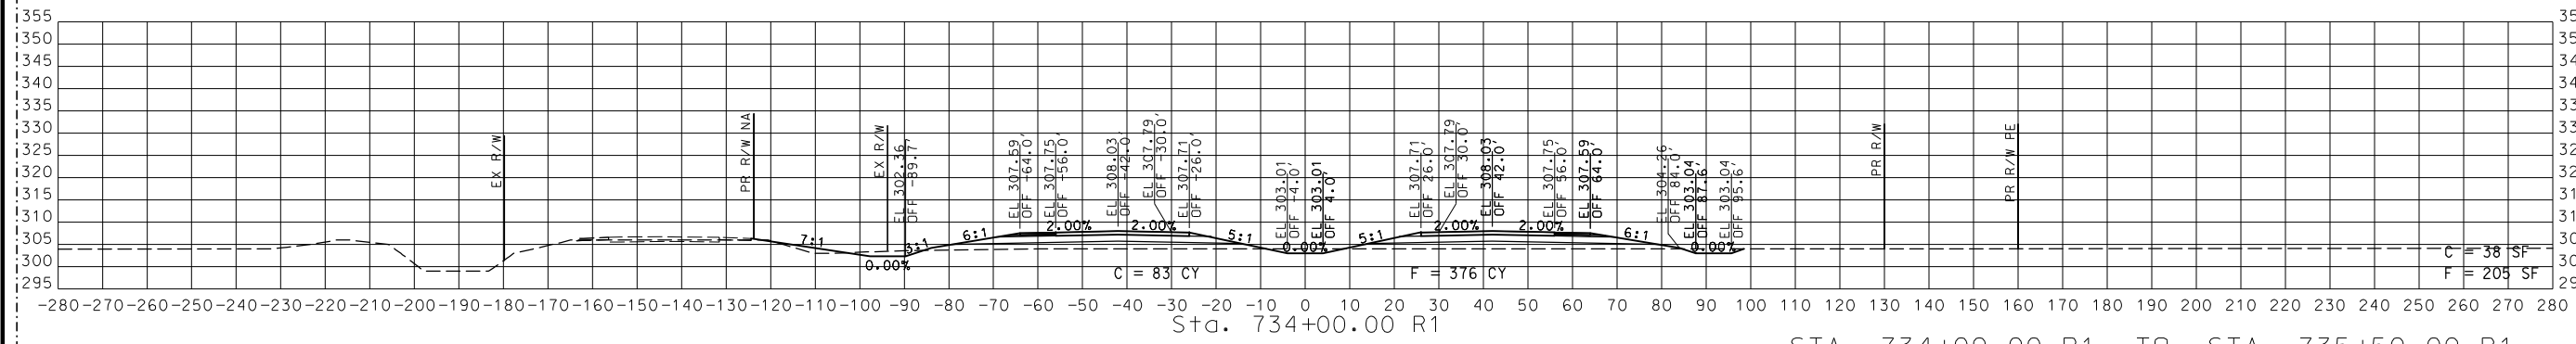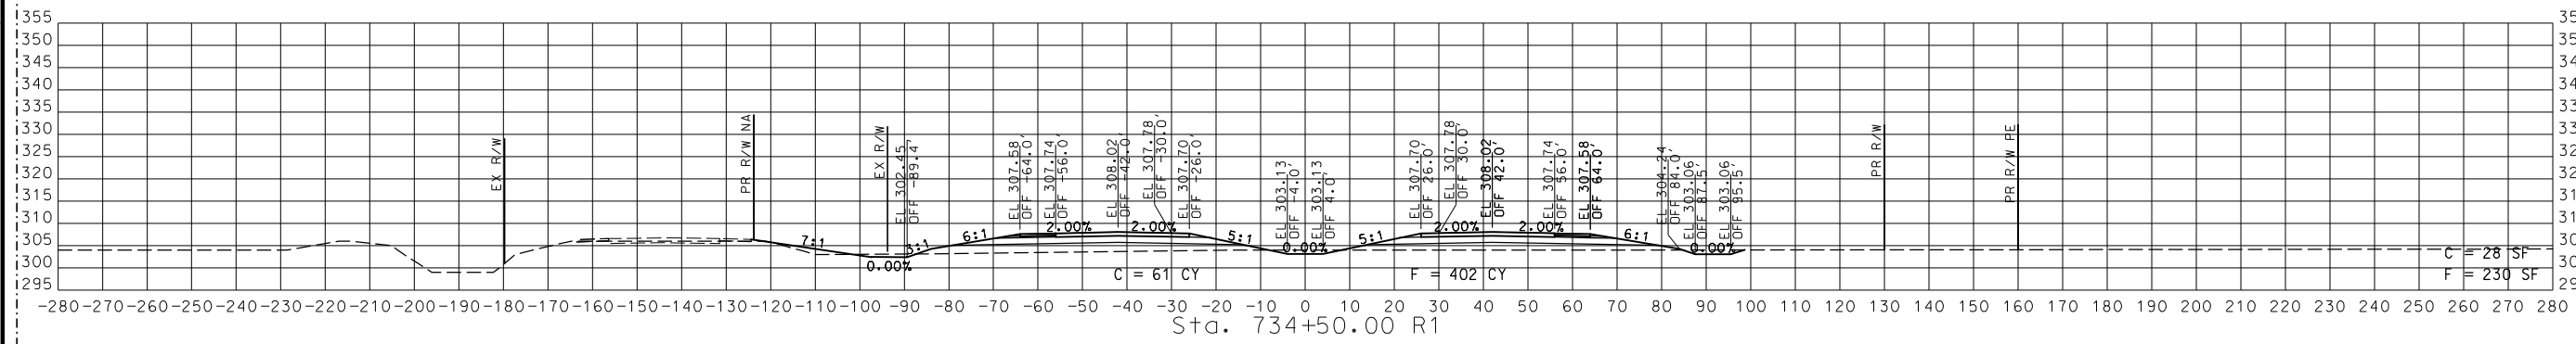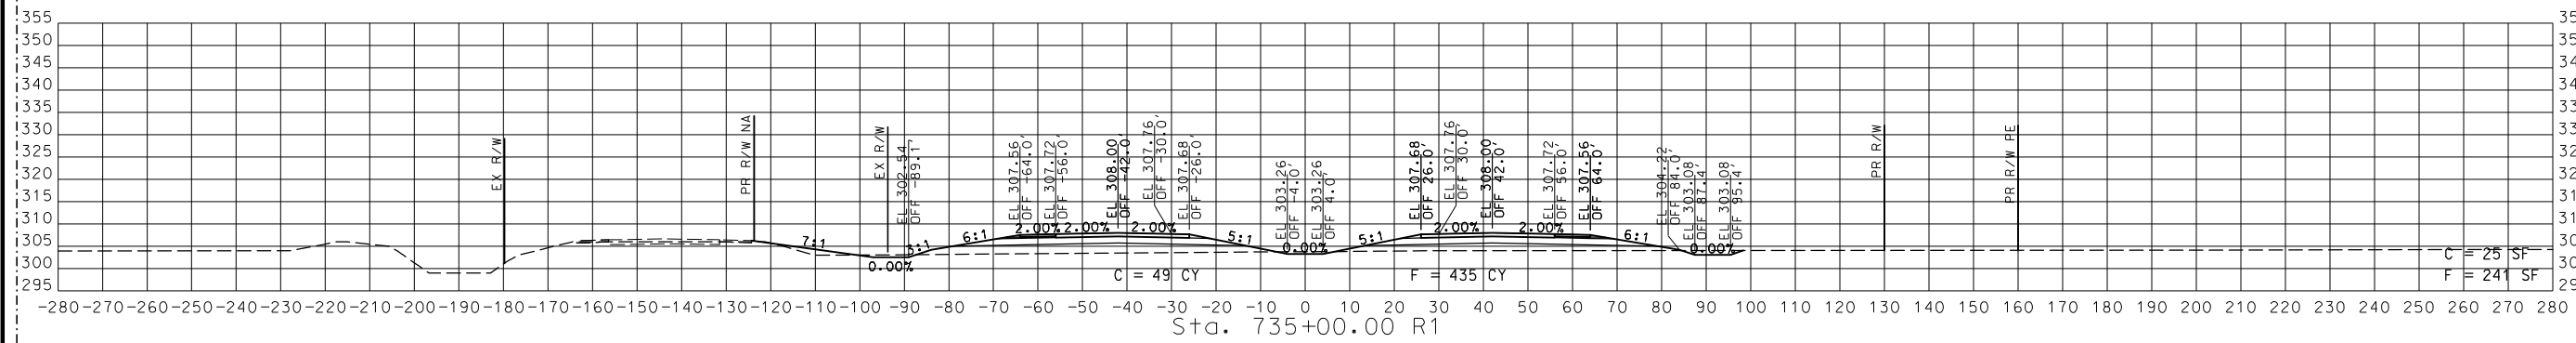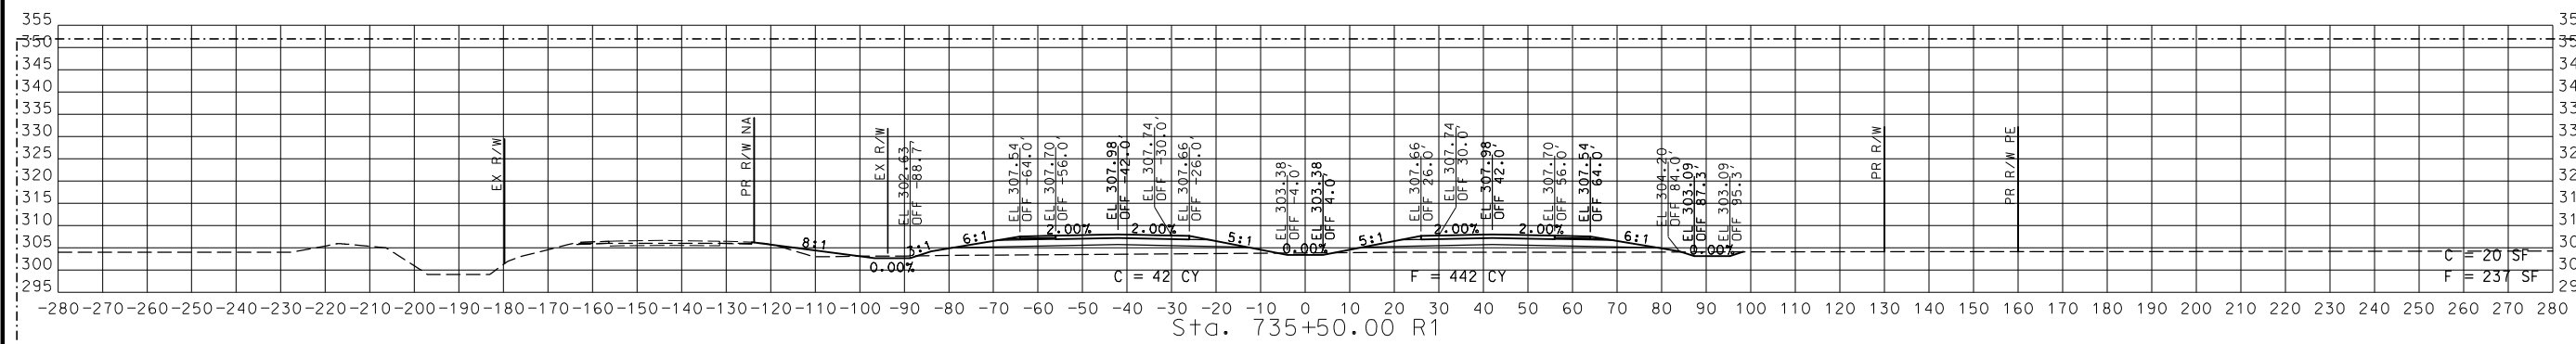

STA. 734+00.00 R1 TO STA. 735+50.00 R1

2 REVISED

CROSS SECTIONS
 41 OF 59

DISCLAIMER
 THE PROFESSIONAL WHOSE SIGNATURE AND PERSONAL SEAL APPEAR HEREON ASSUMES RESPONSIBILITY ONLY FOR WHAT APPEARS ON THIS PAGE, AND DISCLAIMS (PURSUANT TO SECTION 327.411 RSMO) SPECIFICATION, ESTIMATES, REPORTS, OR OTHER DOCUMENTS OR INSTRUMENTS NOT SEALED BY THE UNDERSIGNED PROFESSIONAL RELATING TO OR INTENDED TO BE USED FOR ANY PART OR PARTS OF THE PROJECT TO WHICH THIS PAGE REFERS.



THIS SHEET HAS BEEN SIGNED, SEALED AND DATED ELECTRONICALLY.

DATE PREPARED
 9/12/2024
 ROUTE 67 STATE MO
 DISTRICT SE SHEET NO. 42
 COUNTY BUTLER
 JOB NO. J9P3751
 CONTRACT ID.





PROJECT NO.
 BRIDGE NO.

DATE	DESCRIPTION	REVISION #2
9/11/24		

MISSOURI HIGHWAYS AND TRANSPORTATION COMMISSION

 105 WEST CAPITOL JEFFERSON CITY, MO 65102
 1-888-ASK-MODOT (1-888-278-6636)

© Copyright CMT, Inc.
 CRAWFORD, MURPHY & TILLY, INC.
 531 W. WASHINGTON ST. #300
 SPRINGFIELD, MO 65801 (417) 869-6009
 ENGINEERING CORPORATION - 000631

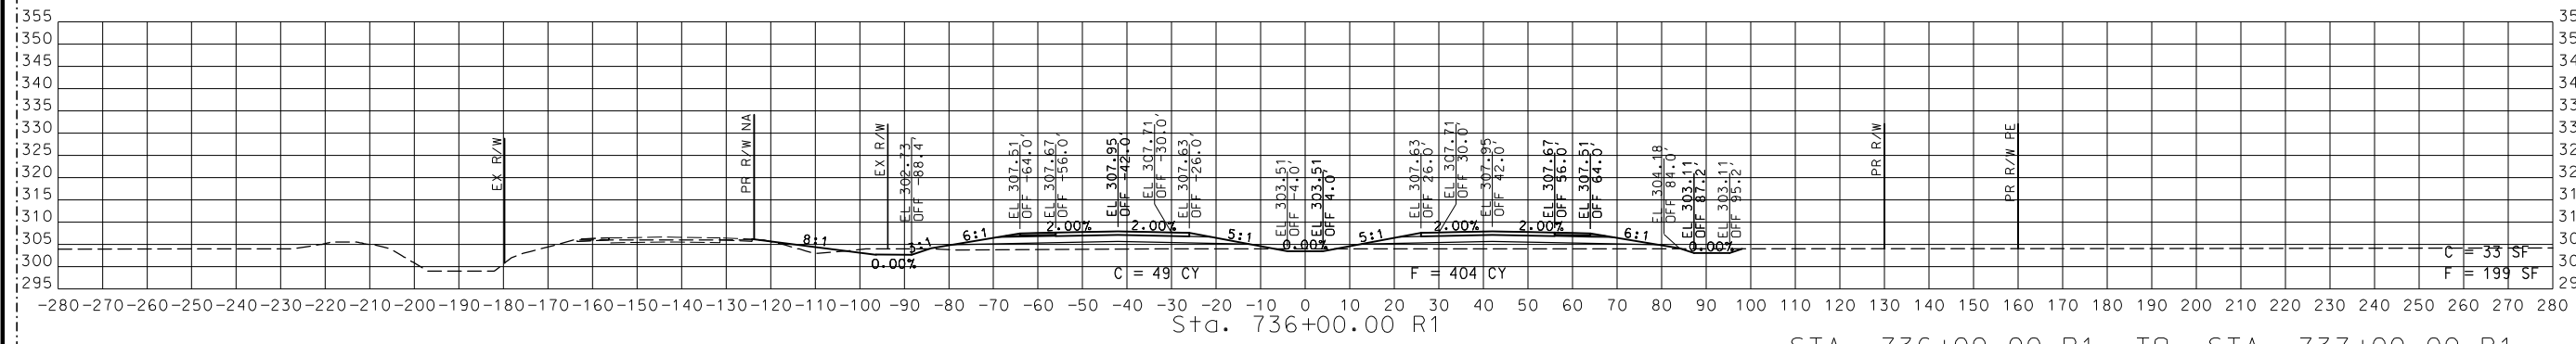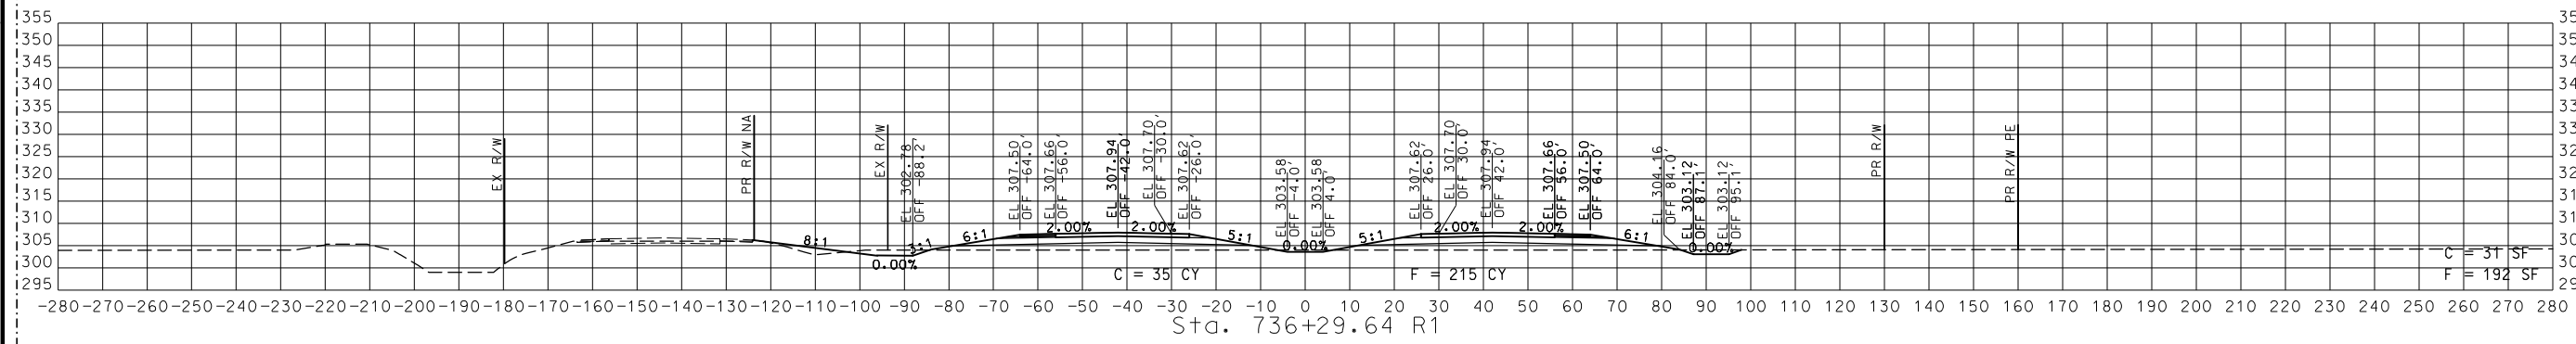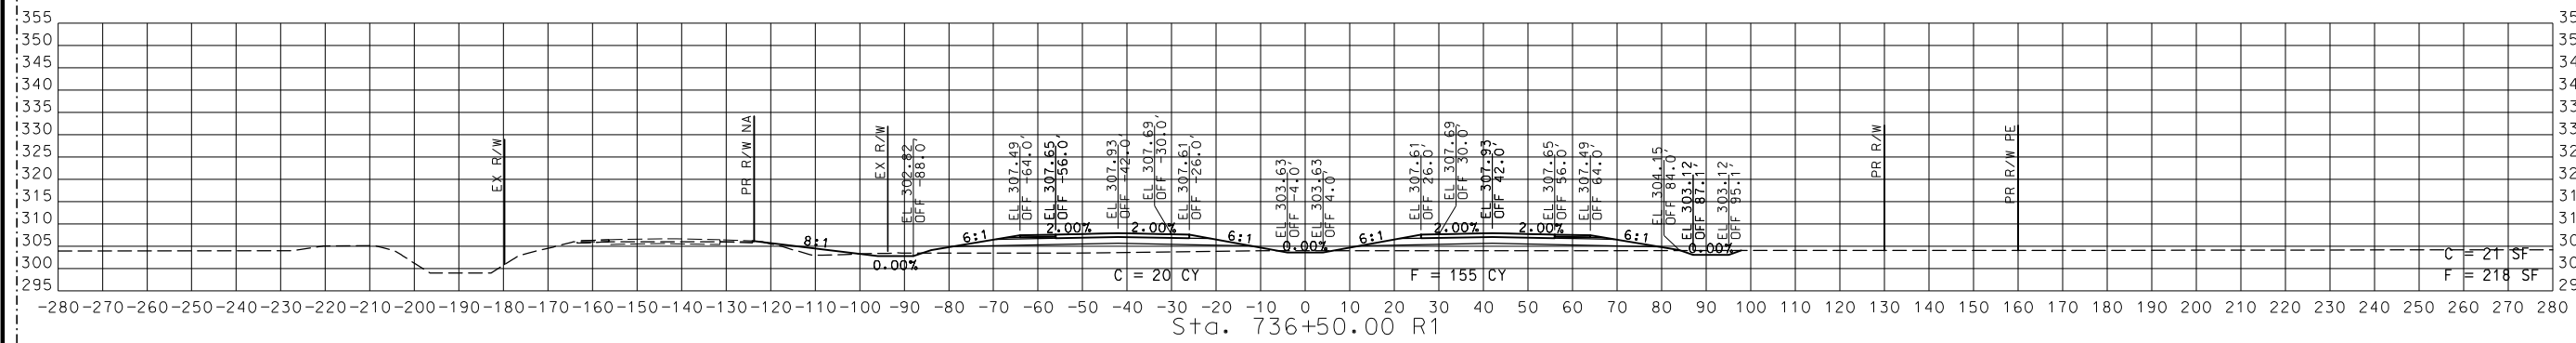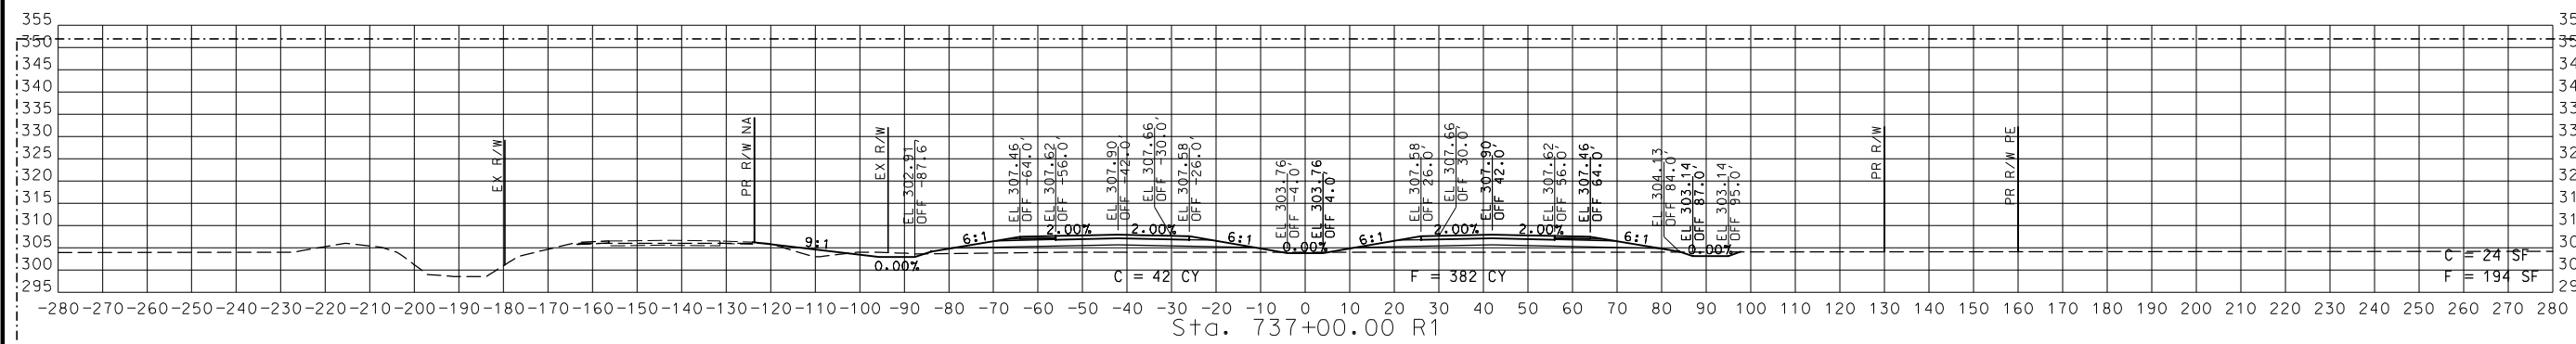

STA. 736+00.00 R1 TO STA. 737+00.00 R1

2 REVISED

CROSS SECTIONS
 42 OF 59

DISCLAIMER
 THE PROFESSIONAL WHOSE SIGNATURE AND PERSONAL SEAL APPEAR HEREON ASSUMES RESPONSIBILITY ONLY FOR WHAT APPEARS ON THIS PAGE, AND DISCLAIMS (PURSUANT TO SECTION 327.411 RSMO) SPECIFICATION, ESTIMATES, REPORTS, OR OTHER DOCUMENTS OR INSTRUMENTS NOT SEALED BY THE UNDERSIGNED PROFESSIONAL RELATING TO OR INTENDED TO BE USED FOR ANY PART OR PARTS OF THE PROJECT TO WHICH THIS PAGE REFERS.



THIS SHEET HAS BEEN SIGNED, SEALED AND DATED ELECTRONICALLY.





DATE PREPARED
 9/12/2024
 ROUTE 67 STATE MO
 DISTRICT SE SHEET NO. 43
 COUNTY BUTLER
 JOB NO. J9P3751
 CONTRACT ID.

PROJECT NO.
 BRIDGE NO.

DATE	DESCRIPTION	REVISION #2
9/11/24		

MISSOURI HIGHWAYS AND TRANSPORTATION COMMISSION
 105 WEST CAPITOL JEFFERSON CITY, MO 65102
 1-888-ASK-MODOT (1-888-278-6636)

CMT
 © Copyright CMT, Inc.
 CRAWFORD, MURPHY & TILLY, INC.
 531 W. WASHINGTON ST. #300
 SPRINGFIELD, MO 65801 (417) 869-6009
 ENGINEERING CORPORATION - 000631

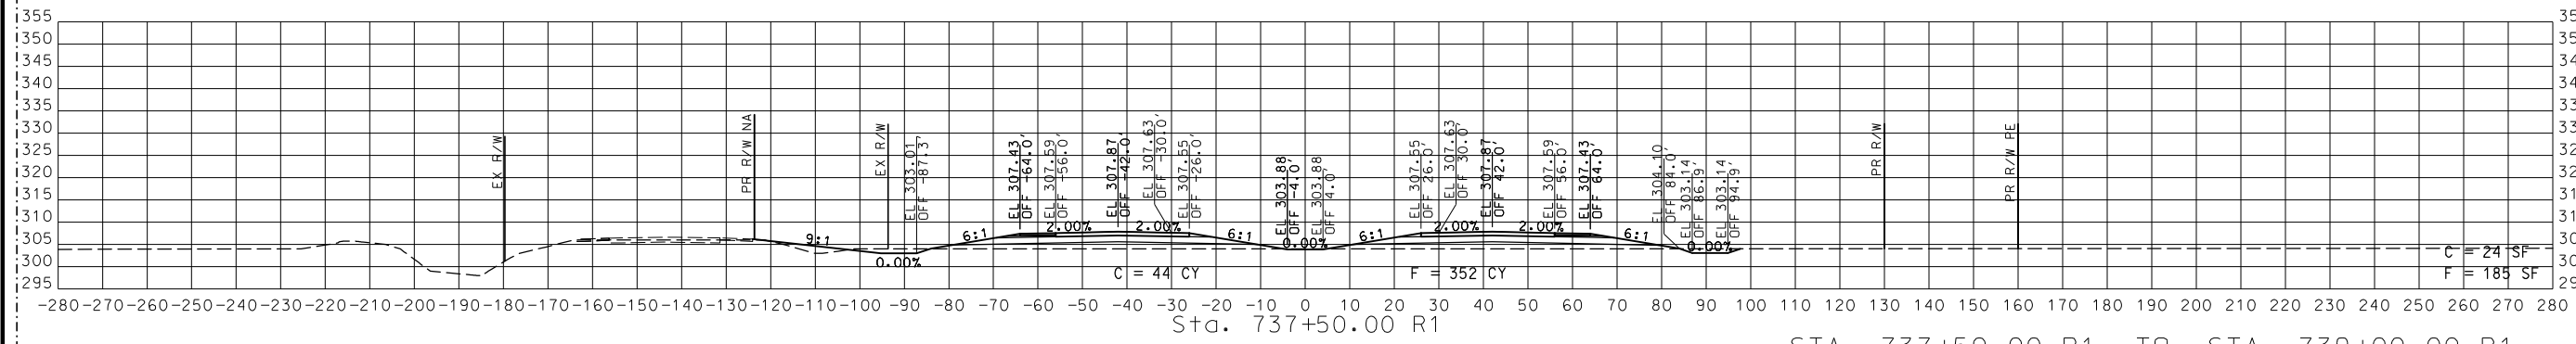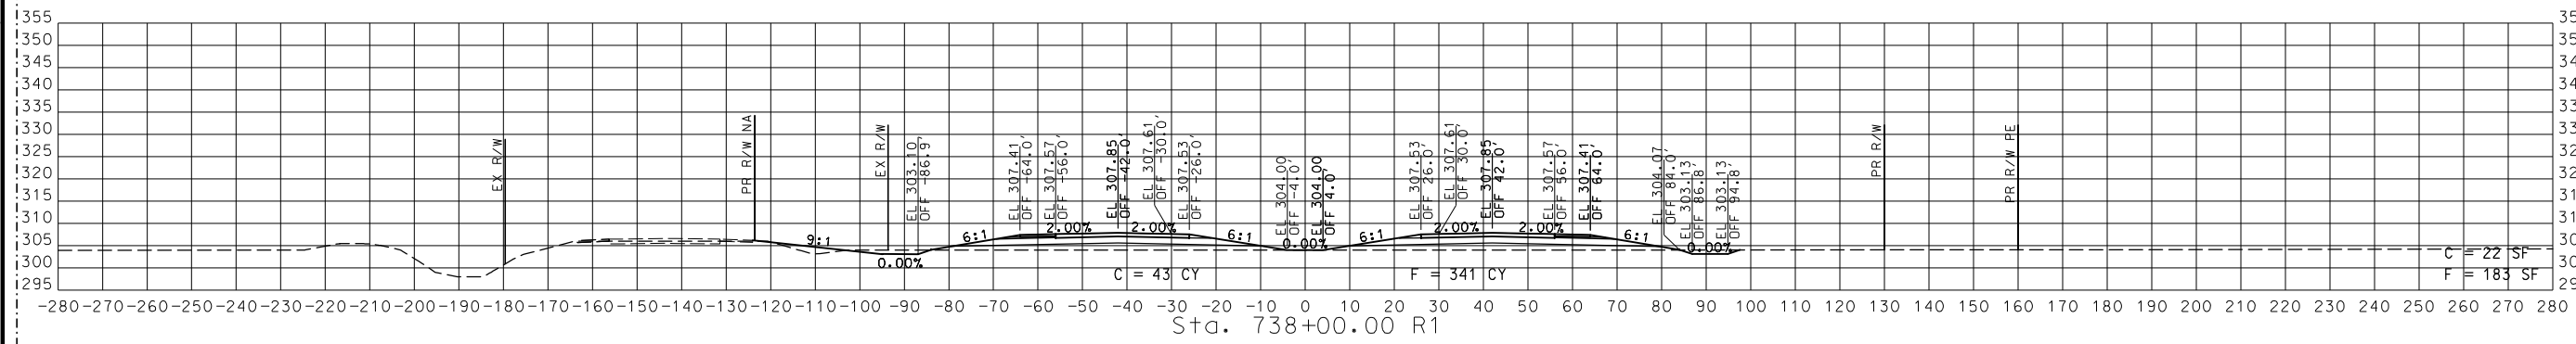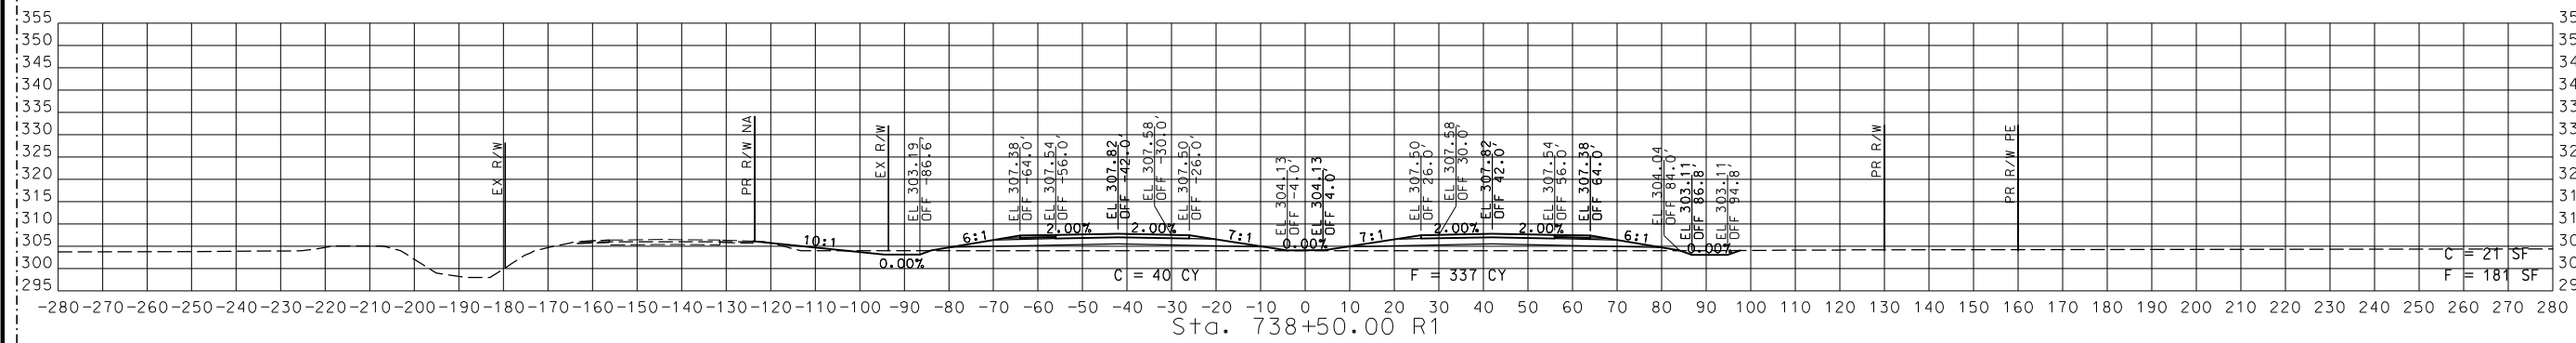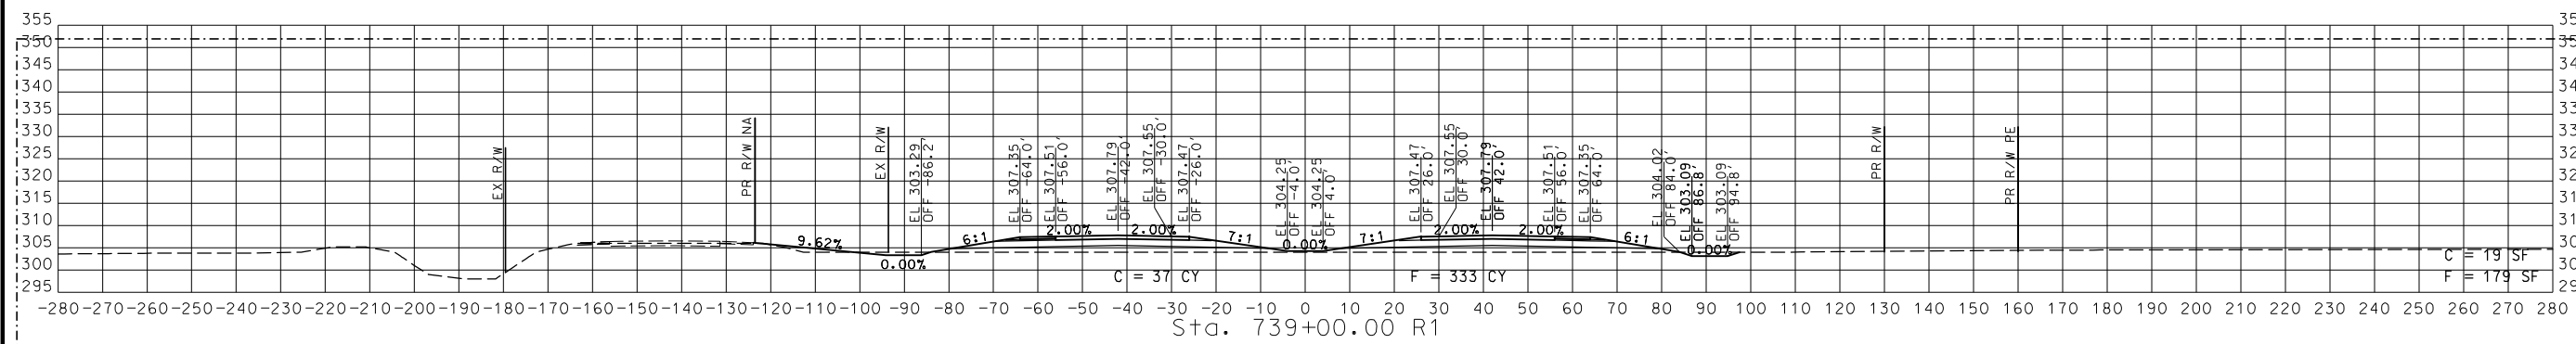


STA. 737+50.00 R1 TO STA. 739+00.00 R1

2 REVISED

CROSS SECTIONS
 43 OF 59

DISCLAIMER
 THE PROFESSIONAL WHOSE SIGNATURE AND PERSONAL SEAL APPEAR HEREON ASSUMES RESPONSIBILITY ONLY FOR WHAT APPEARS ON THIS PAGE, AND DISCLAIMS (PURSUANT TO SECTION 327.411 RSMO) SPECIFICATION, ESTIMATES, REPORTS, OR OTHER DOCUMENTS OR INSTRUMENTS NOT SEALED BY THE UNDERSIGNED PROFESSIONAL RELATING TO OR INTENDED TO BE USED FOR ANY PART OR PARTS OF THE PROJECT TO WHICH THIS PAGE REFERS.

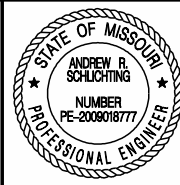

THIS SHEET HAS BEEN SIGNED, SEALED AND DATED ELECTRONICALLY.

DATE PREPARED
 9/12/2024

ROUTE 67 STATE MO
 DISTRICT SE SHEET NO. 44

COUNTY BUTLER
 JOB NO. J9P3751
 CONTRACT ID.





PROJECT NO.
 BRIDGE NO.

DATE	DESCRIPTION	REVISION #2
9/11/24		

MISSOURI HIGHWAYS AND TRANSPORTATION COMMISSION

 105 WEST CAPITOL JEFFERSON CITY, MO 65102
 1-888-ASK-MODOT (1-888-278-6636)

© Copyright CMT, Inc.
 CRAWFORD, MURPHY & TILLY, INC.
 5301 W. BELMONT AVE. #300
 SPRINGFIELD, MO 65807 (417) 869-6009
 ENGINEERING CORPORATION - 000631

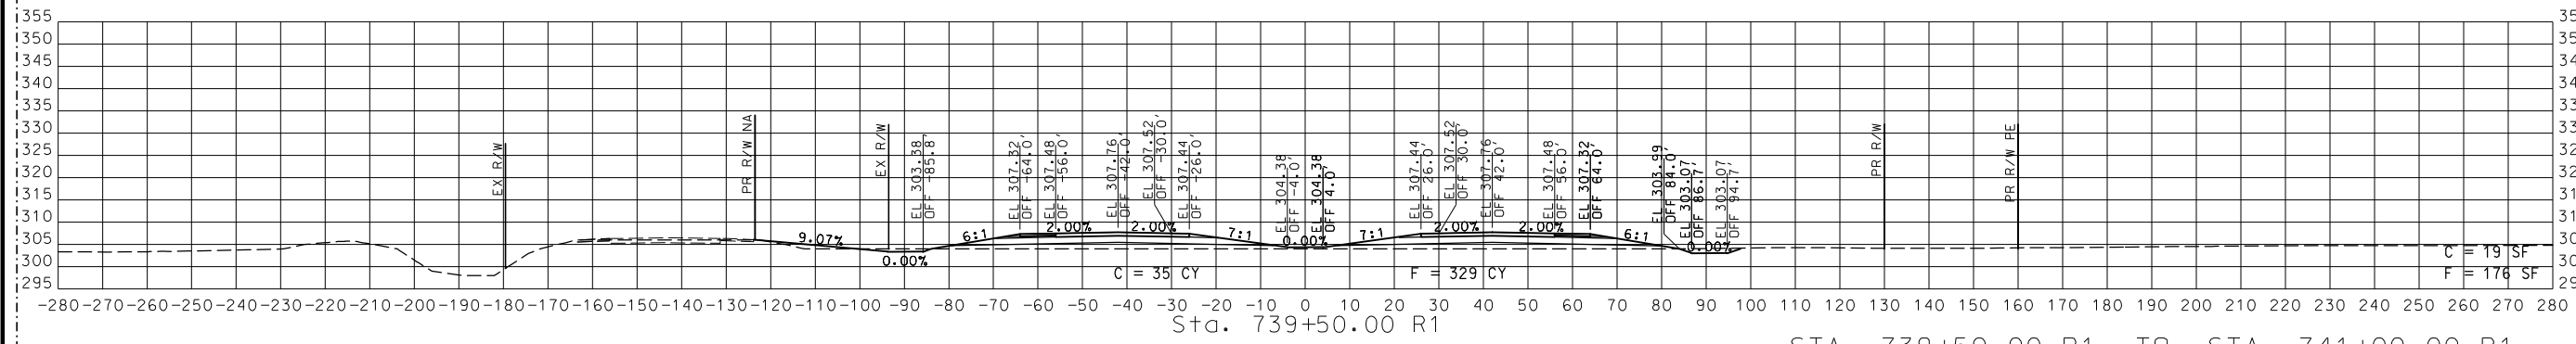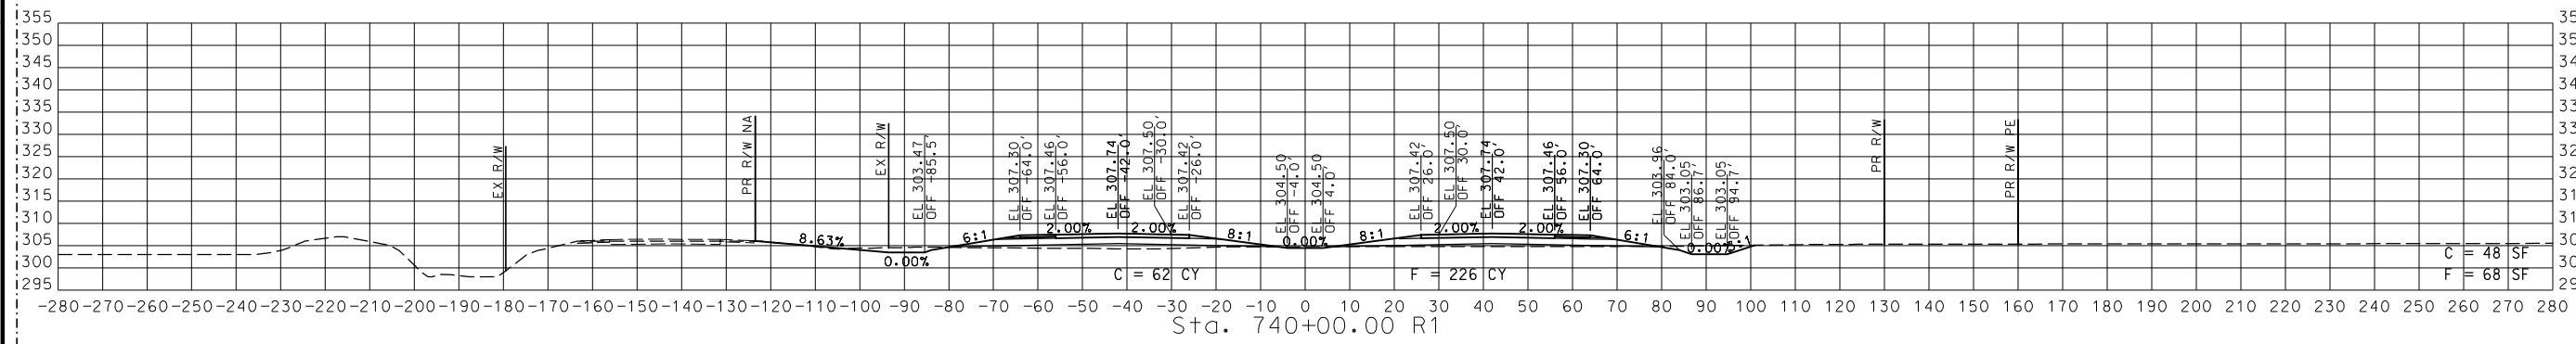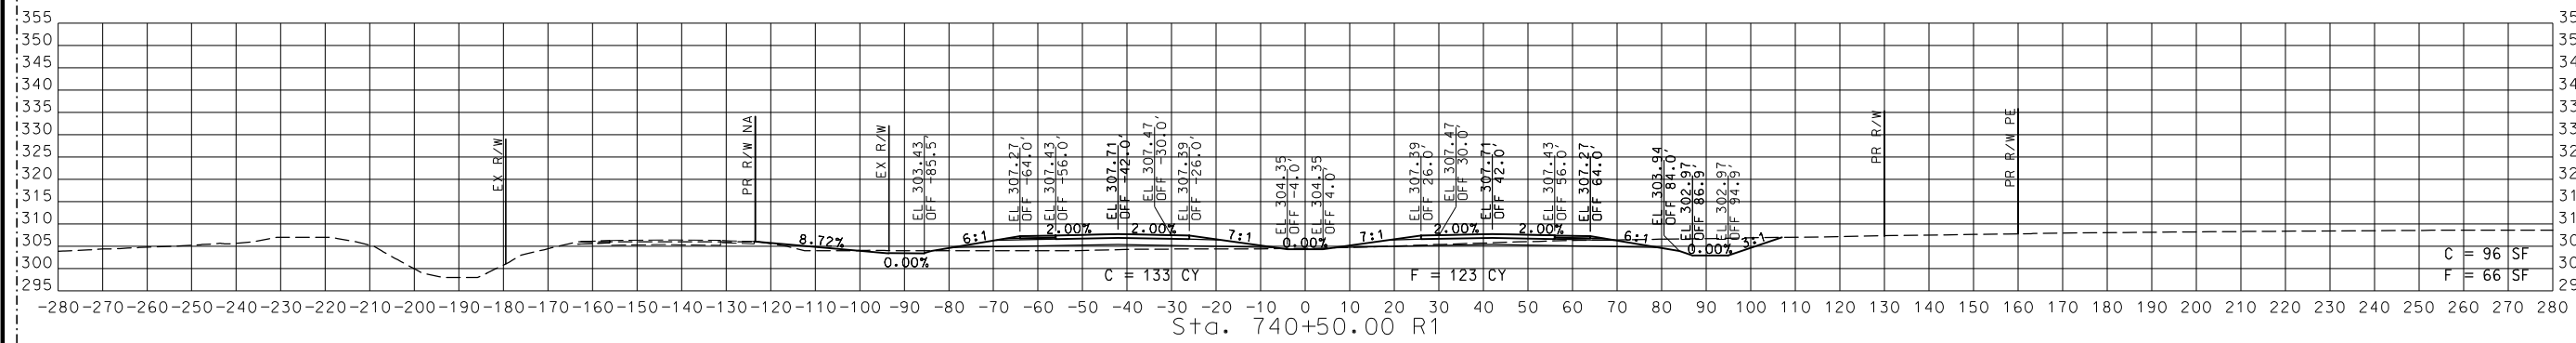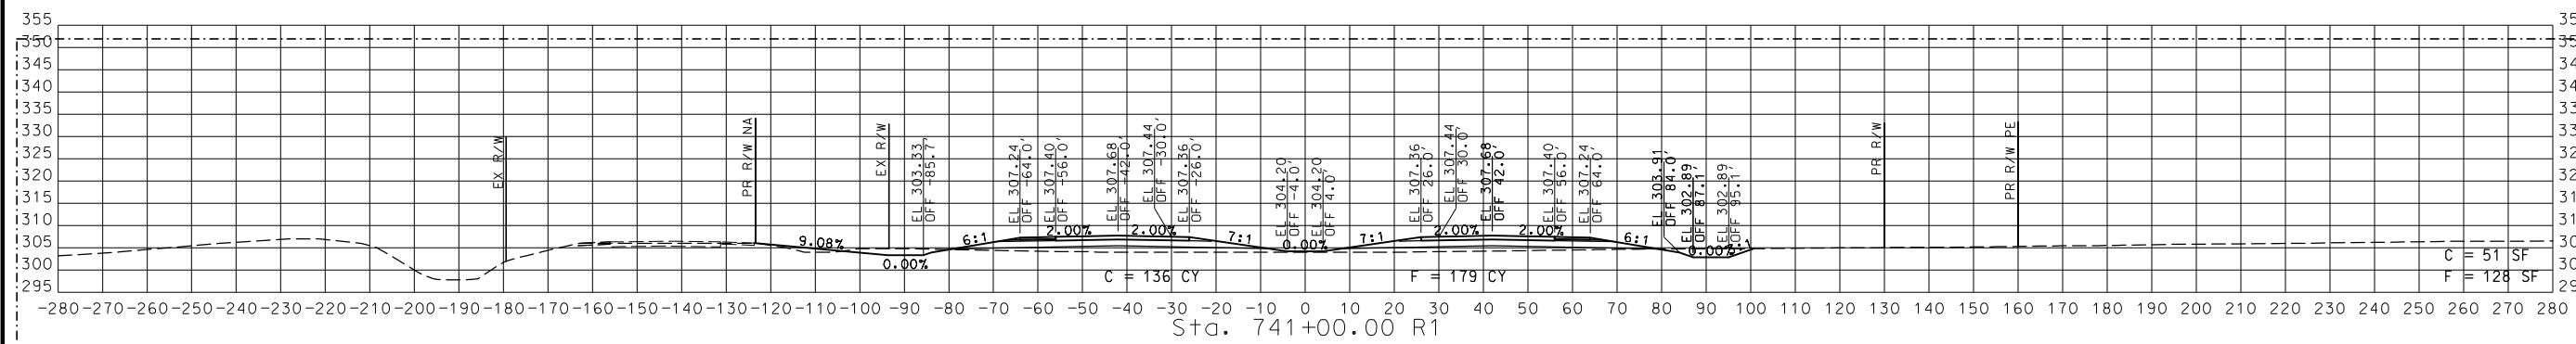


STA. 739+50.00 R1 TO STA. 741+00.00 R1

2 REVISED

CROSS SECTIONS
 44 OF 59

DISCLAIMER
 THE PROFESSIONAL WHOSE SIGNATURE AND PERSONAL SEAL APPEAR HEREON ASSUMES RESPONSIBILITY ONLY FOR WHAT APPEARS ON THIS PAGE, AND DISCLAIMS (PURSUANT TO SECTION 327.411 RSMO) SPECIFICATION, ESTIMATES, REPORTS, OR OTHER DOCUMENTS OR INSTRUMENTS NOT SEALED BY THE UNDERSIGNED PROFESSIONAL RELATING TO OR INTENDED TO BE USED FOR ANY PART OR PARTS OF THE PROJECT TO WHICH THIS PAGE REFERS.

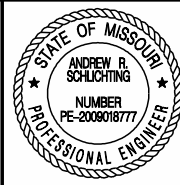

THIS SHEET HAS BEEN SIGNED, SEALED AND DATED ELECTRONICALLY.

DATE PREPARED
 9/12/2024

ROUTE 67 STATE MO

DISTRICT SE SHEET NO. 45

COUNTY BUTLER

JOB NO. J9P3751

CONTRACT ID.

PROJECT NO.

BRIDGE NO.

DESCRIPTION

REVISION #2

DATE

9/11/24

MISSOURI HIGHWAYS AND TRANSPORTATION COMMISSION

105 WEST CAPITOL JEFFERSON CITY, MO 65102

1-888-ASK-MODOT (1-888-278-6636)





© Copyright CMT, Inc.

CRAWFORD, MURPHY & TILLY, INC.

SPRINGFIELD, MO 65807 (417) 869-6009

ENGINEERING CORPORATION - 000631

IF A SEAL IS PRESENT ON THIS SHEET IT HAS BEEN ELECTRONICALLY SEALED AND DATED.

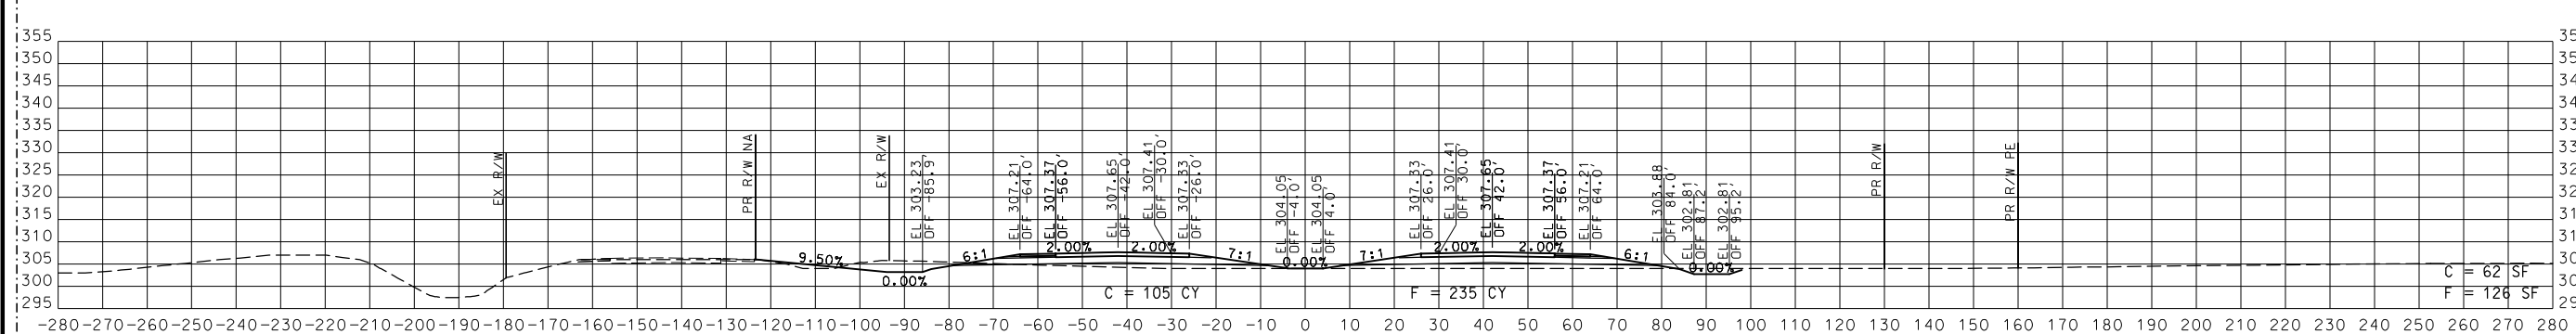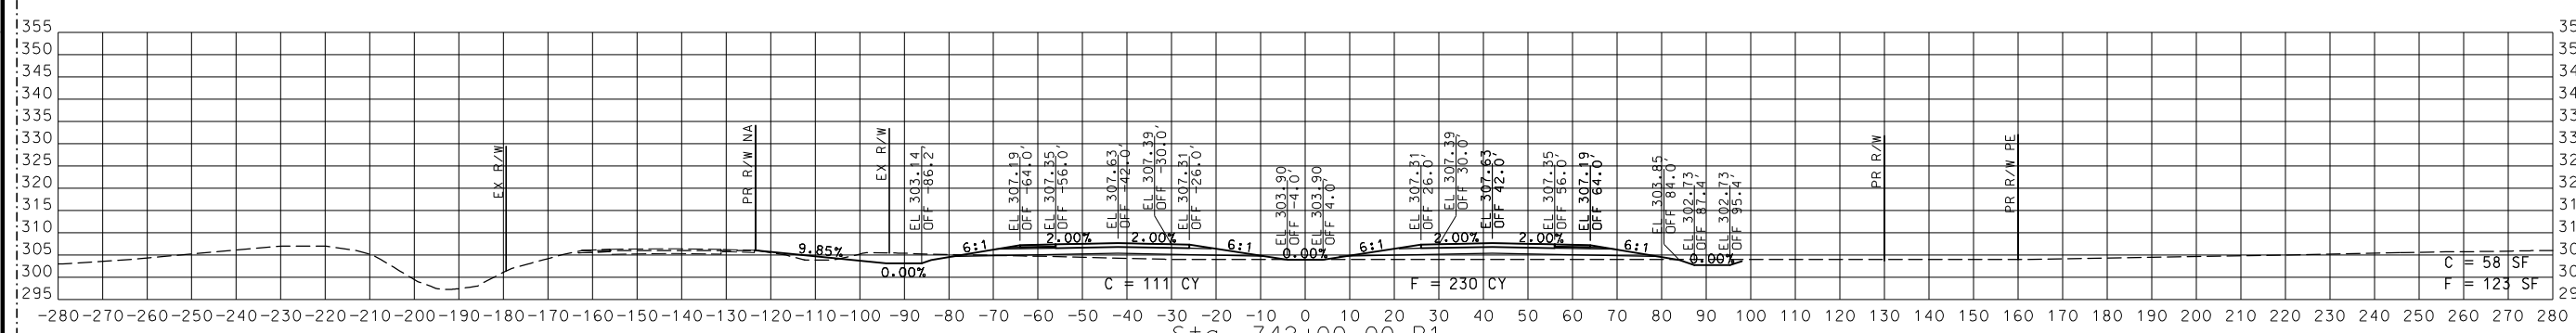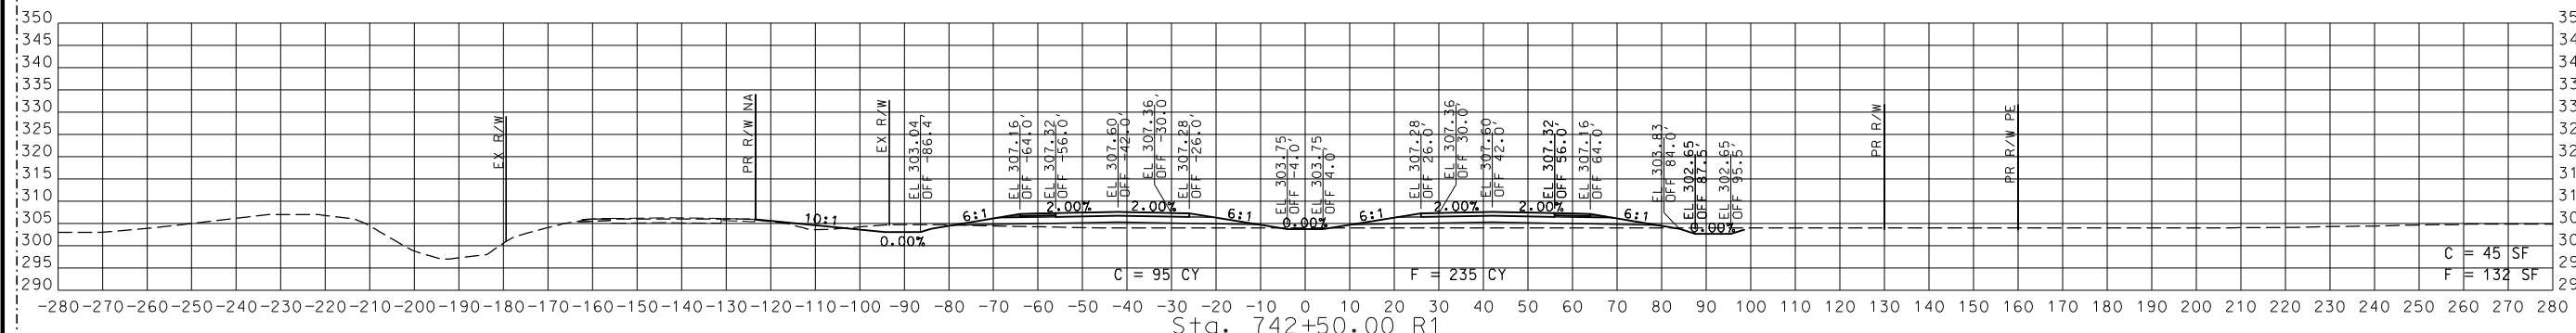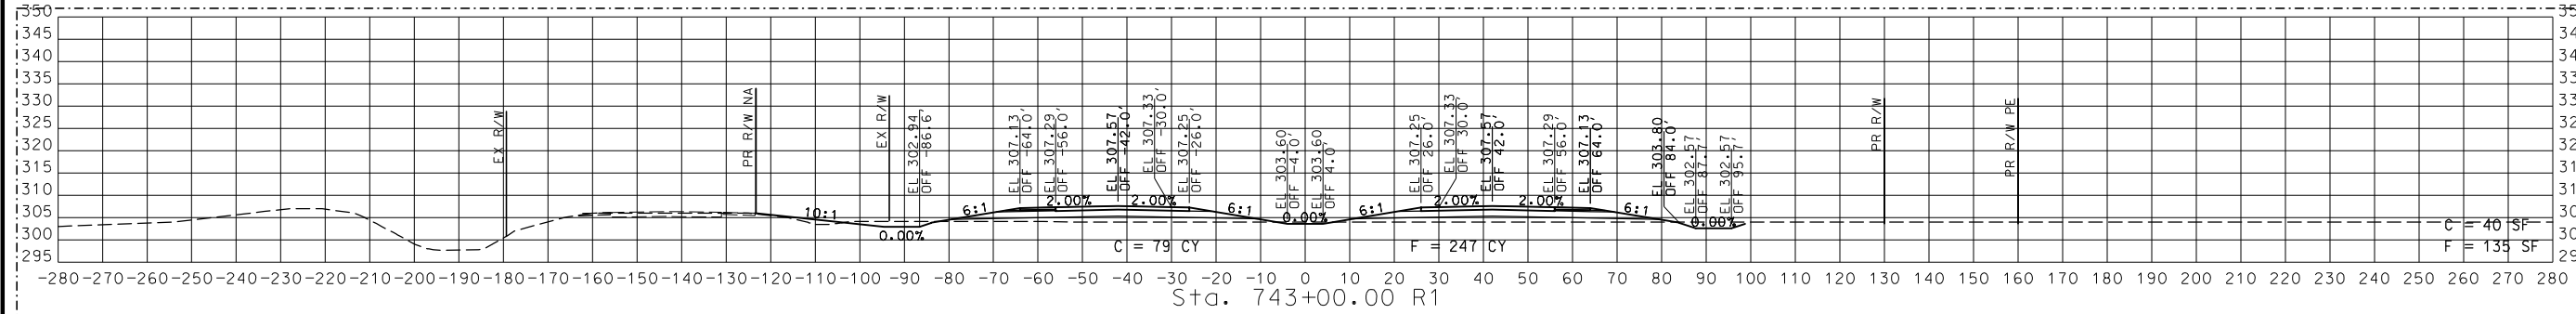

STA. 741+50.00 R1 TO STA. 743+00.00 R1

2 REVISED

CROSS SECTIONS
 45 OF 59

DISCLAIMER
 THE PROFESSIONAL WHOSE SIGNATURE AND PERSONAL SEAL APPEAR HEREON ASSUMES RESPONSIBILITY ONLY FOR WHAT APPEARS ON THIS PAGE, AND DISCLAIMS (PURSUANT TO SECTION 327.411 RSMO) SPECIFICATION, ESTIMATES, REPORTS, OR OTHER DOCUMENTS OR INSTRUMENTS NOT SEALED BY THE UNDERSIGNED PROFESSIONAL RELATING TO OR INTENDED TO BE USED FOR ANY PART OR PARTS OF THE PROJECT TO WHICH THIS PAGE REFERS.



THIS SHEET HAS BEEN SIGNED, SEALED AND DATED ELECTRONICALLY.

DATE PREPARED
 9/12/2024
 ROUTE 67 STATE MO
 DISTRICT SE SHEET NO. 46
 COUNTY BUTLER
 JOB NO. J9P3751
 CONTRACT ID.





PROJECT NO.
 BRIDGE NO.

DATE	DESCRIPTION
9/11/24	REVISION #2

MISSOURI HIGHWAYS AND TRANSPORTATION COMMISSION

 105 WEST CAPITOL
 JEFFERSON CITY, MO 65102
 1-888-ASK-MODOT (1-888-278-6636)

CRAWFORD, MURPHY & TILLY, INC.
 531 W. WASHINGTON ST. 3RD FLOOR
 SPRINGFIELD, MO 65807 (417) 869-6009
 ENGINEERING CORPORATION - 000631

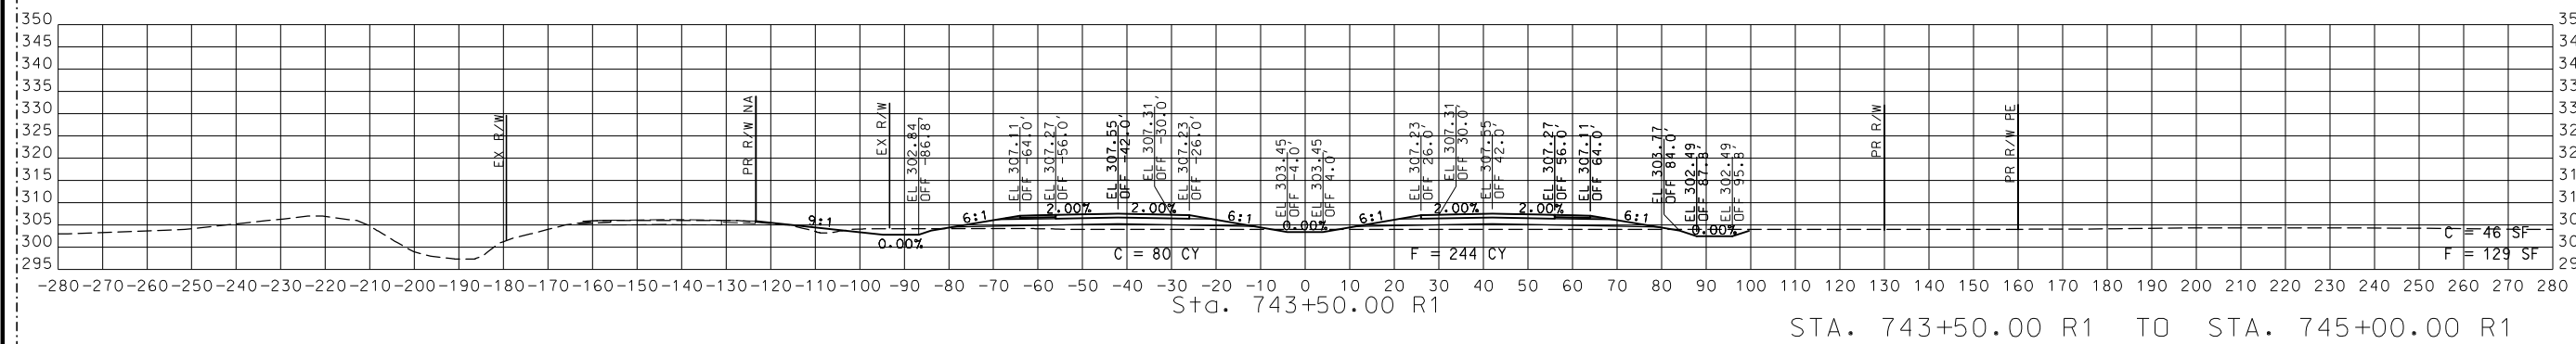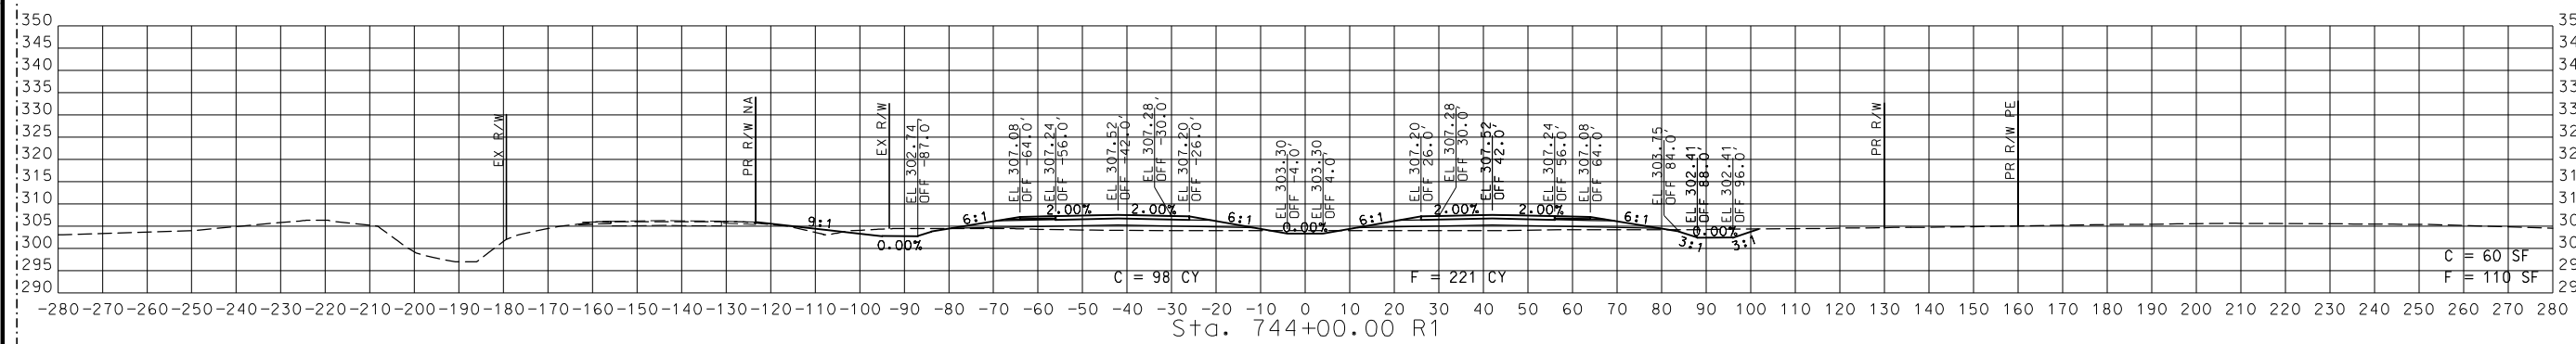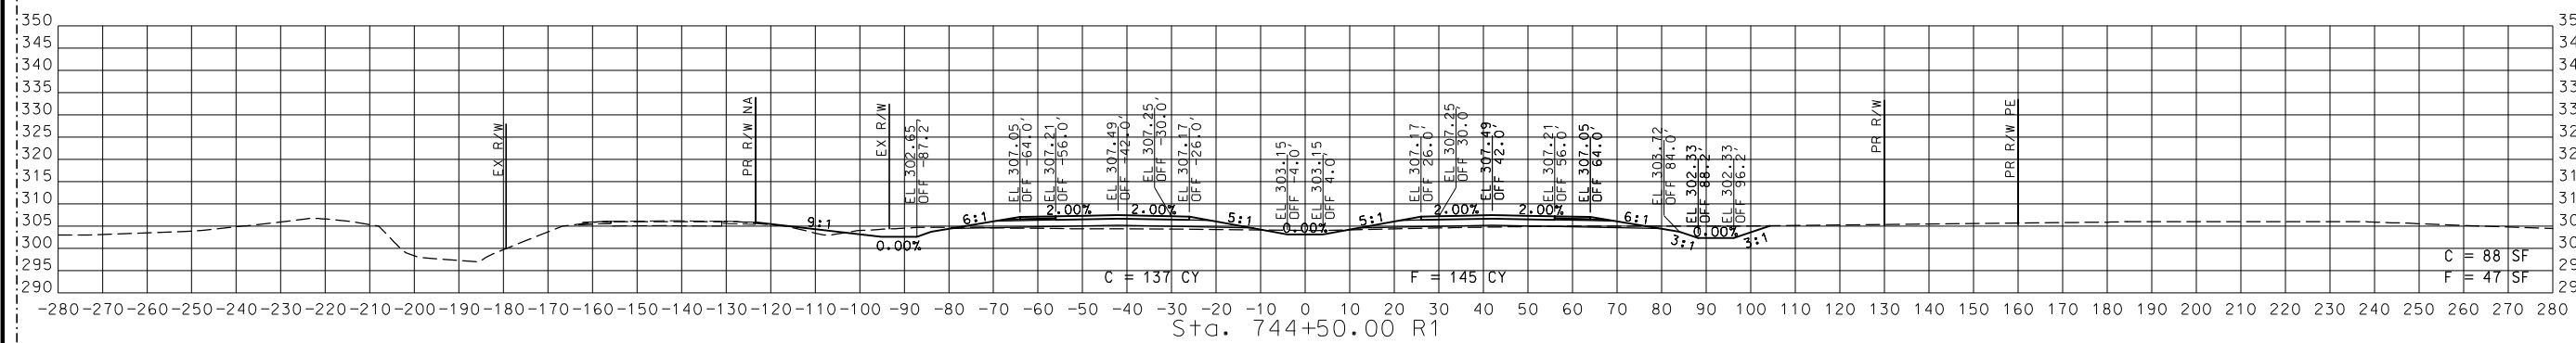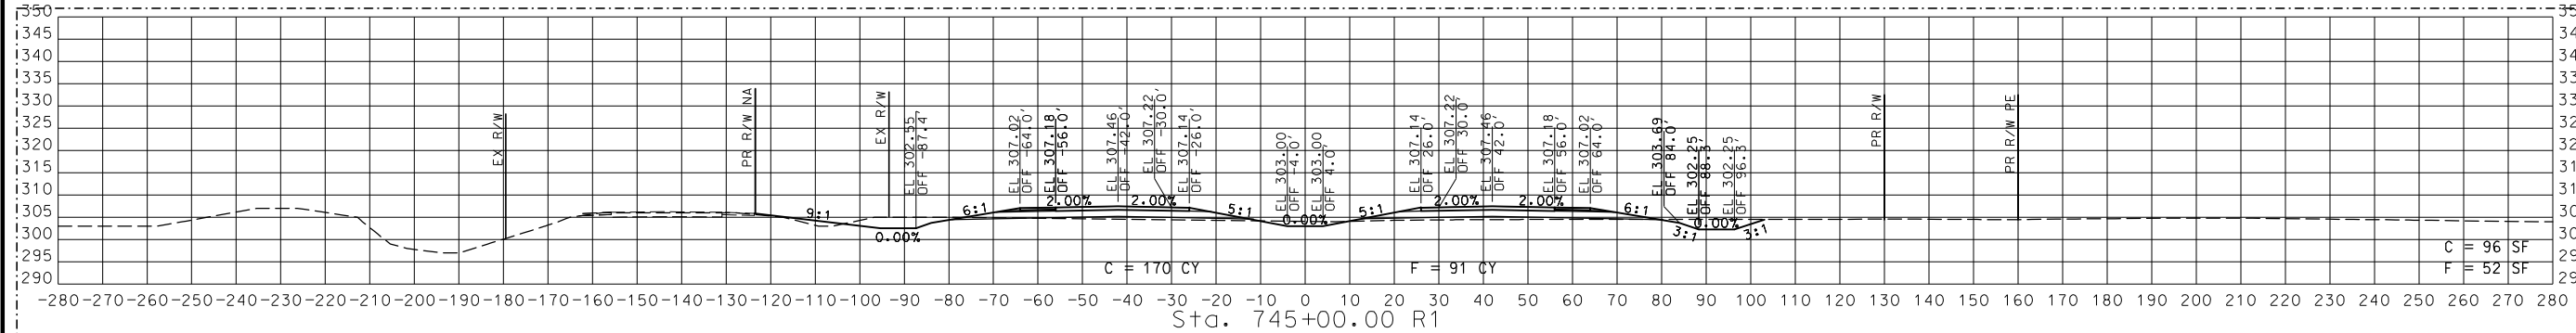


STA. 743+50.00 R1 TO STA. 745+00.00 R1

2 REVISED

CROSS SECTIONS
 46 OF 59

DISCLAIMER
 THE PROFESSIONAL WHOSE SIGNATURE AND PERSONAL SEAL APPEAR HEREON ASSUMES RESPONSIBILITY ONLY FOR WHAT APPEARS ON THIS PAGE, AND DISCLAIMS (PURSUANT TO SECTION 327.411 RSMO) SPECIFICATION, ESTIMATES, REPORTS, OR OTHER DOCUMENTS OR INSTRUMENTS NOT SEALED BY THE UNDERSIGNED PROFESSIONAL RELATING TO OR INTENDED TO BE USED FOR ANY PART OR PARTS OF THE PROJECT TO WHICH THIS PAGE REFERS.

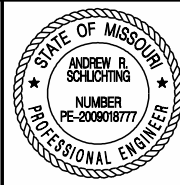

THIS SHEET HAS BEEN SIGNED, SEALED AND DATED ELECTRONICALLY.

DATE PREPARED
 9/12/2024

ROUTE 67 STATE MO
 DISTRICT SE SHEET NO. 47





COUNTY BUTLER
 JOB NO. J9P3751
 CONTRACT ID.

PROJECT NO.
 BRIDGE NO.

DATE	DESCRIPTION	REVISION #2
9/11/24		

MISSOURI HIGHWAYS AND TRANSPORTATION COMMISSION
 105 WEST CAPITOL JEFFERSON CITY, MO 65102
 1-888-ASK-MODOT (1-888-278-6636)

CMT
 © Copyright CMT, Inc.
 CRAWFORD, MURPHY & TILLY, INC.
 5301 W. BELMONT AVE. #300
 SPRINGFIELD, MO 65807 (417) 869-6009
 ENGINEERING CORPORATION - 000631

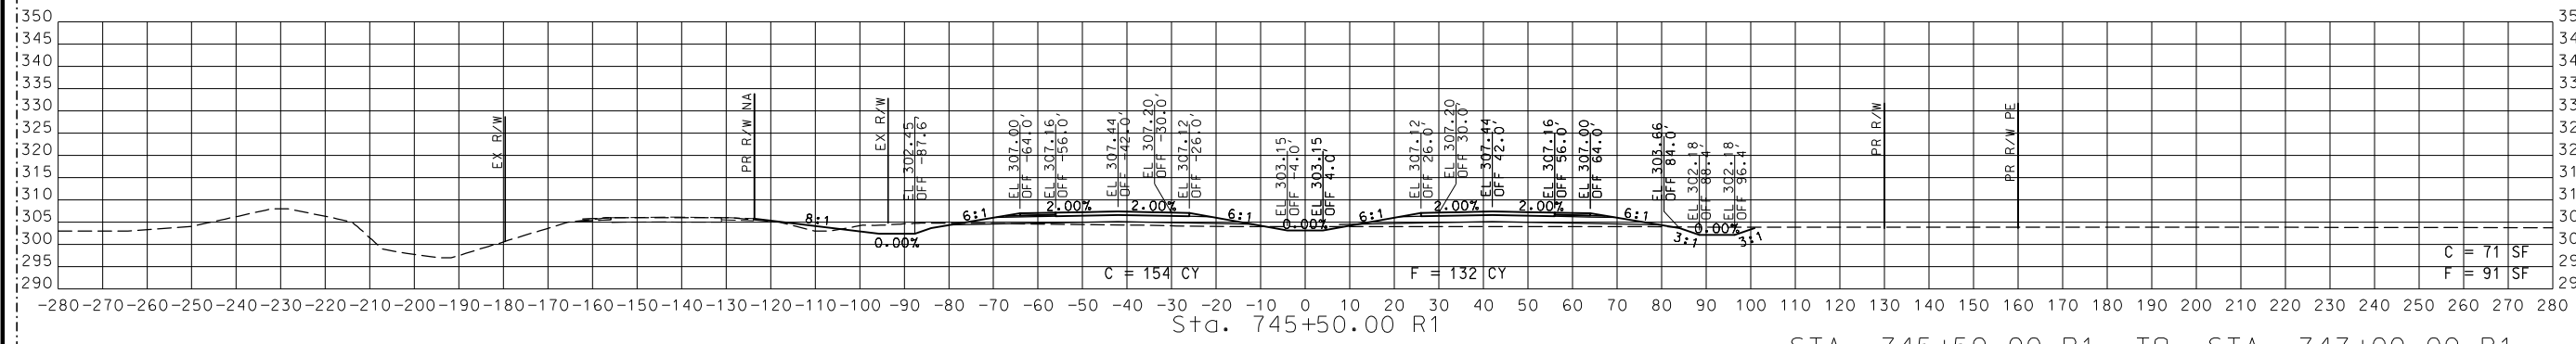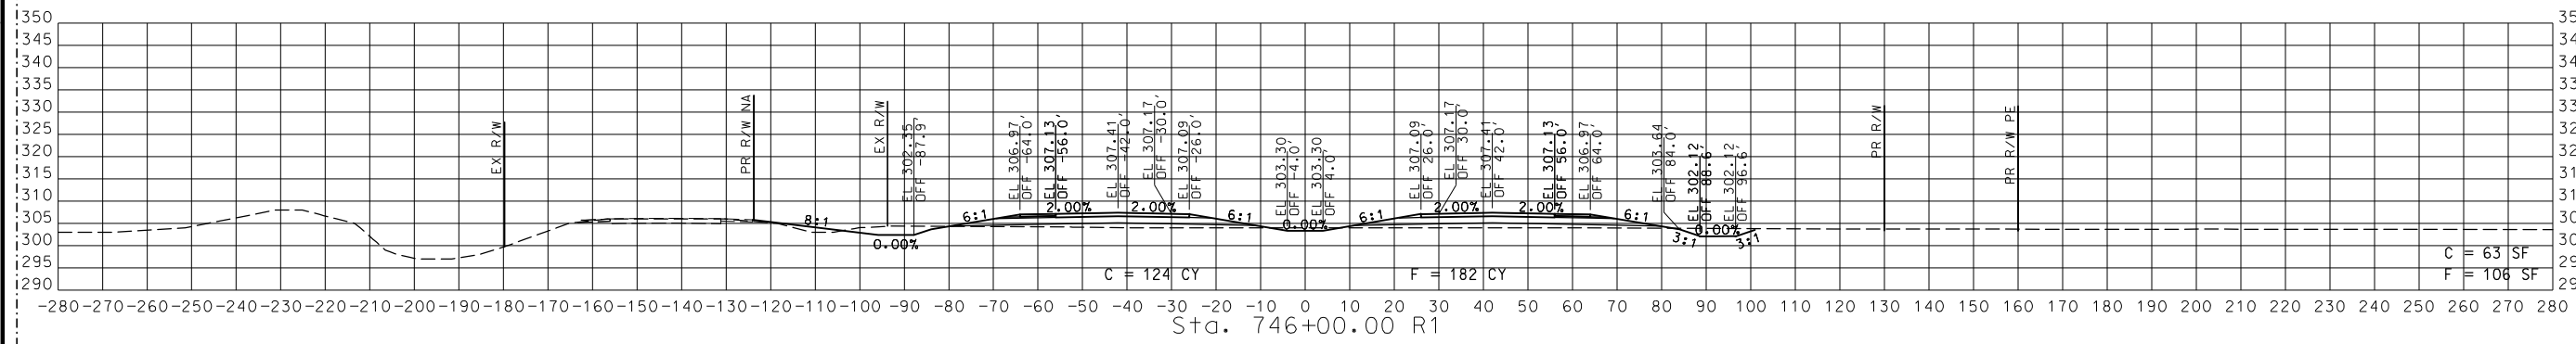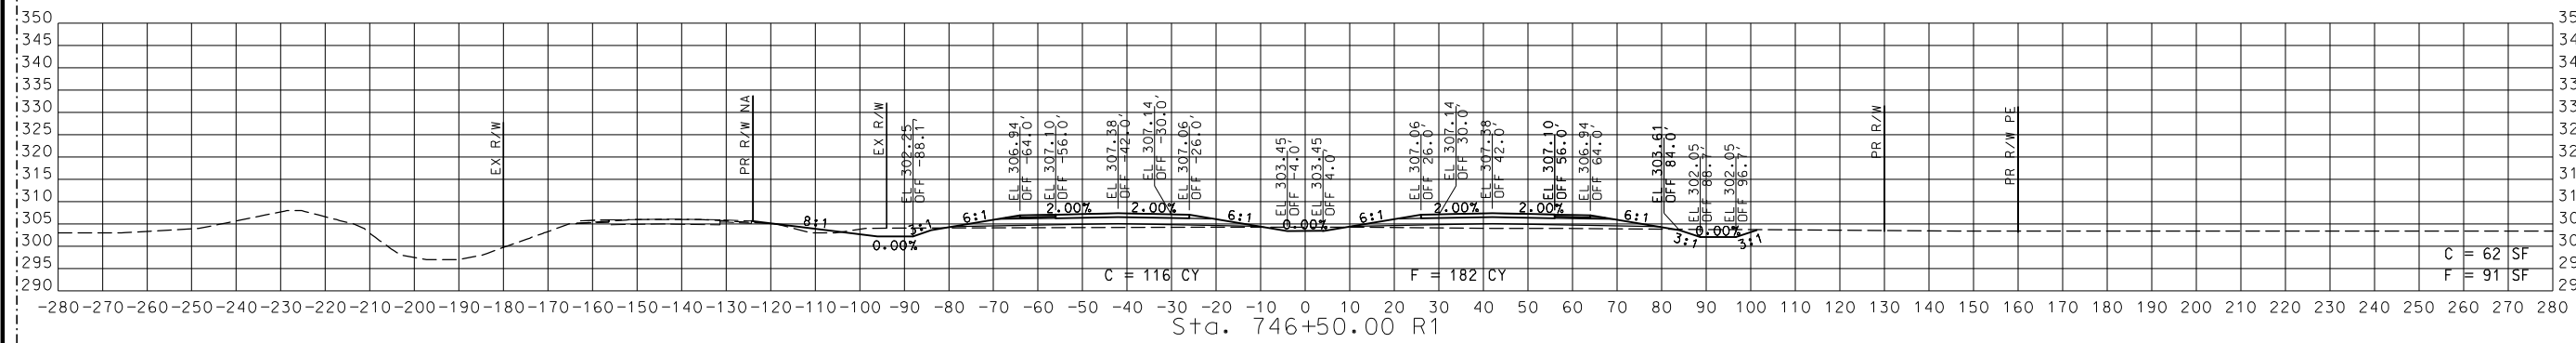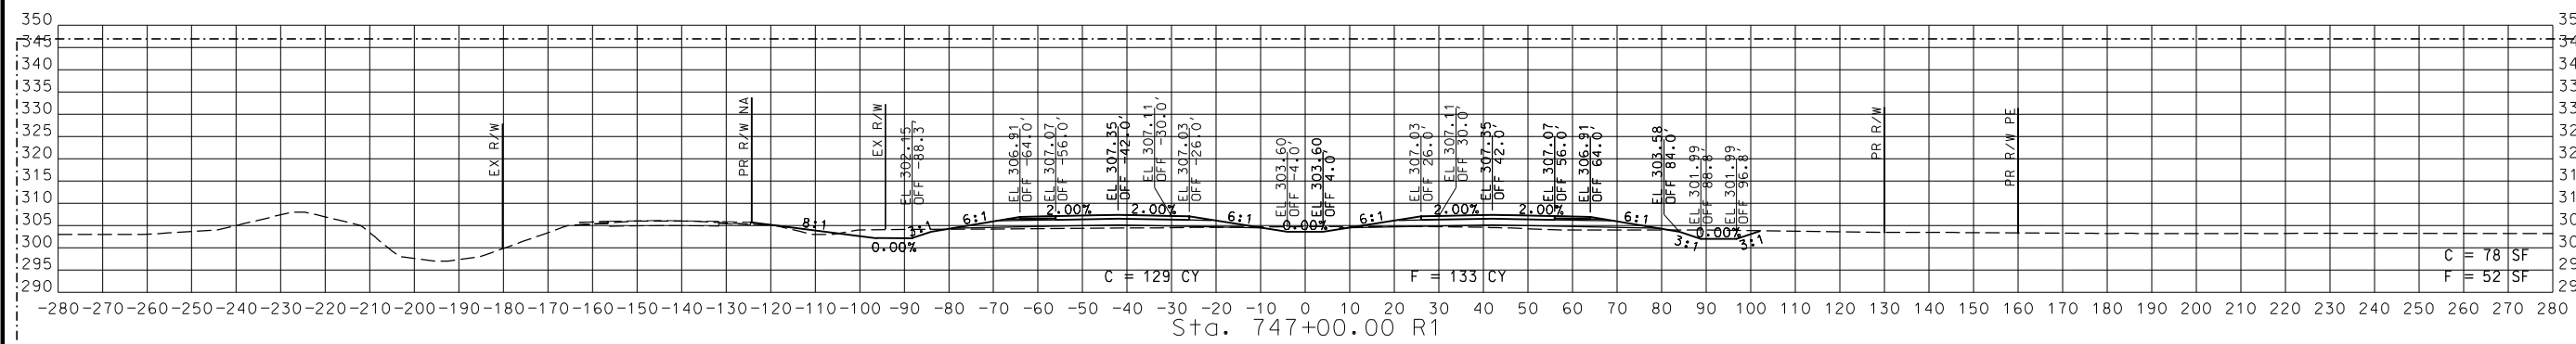

STA. 745+50.00 R1 TO STA. 747+00.00 R1

2 REVISED

CROSS SECTIONS
 47 OF 59

DISCLAIMER
 THE PROFESSIONAL WHOSE SIGNATURE AND PERSONAL SEAL APPEAR HEREON ASSUMES RESPONSIBILITY ONLY FOR WHAT APPEARS ON THIS PAGE, AND DISCLAIMS (PURSUANT TO SECTION 327.411 RSMO) SPECIFICATION, ESTIMATES, REPORTS, OR OTHER DOCUMENTS OR INSTRUMENTS NOT SEALED BY THE UNDERSIGNED PROFESSIONAL RELATING TO OR INTENDED TO BE USED FOR ANY PART OR PARTS OF THE PROJECT TO WHICH THIS PAGE REFERS.



THIS SHEET HAS BEEN SIGNED, SEALED AND DATED ELECTRONICALLY.

DATE PREPARED
 9/12/2024
 ROUTE STATE
 67 MO
 DISTRICT SHEET NO.
 SE 48
 COUNTY
 BUTLER
 JOB NO.
 J9P3751
 CONTRACT ID.





PROJECT NO.
 BRIDGE NO.

DATE	DESCRIPTION	REVISION #2
9/11/24		

MISSOURI HIGHWAYS AND TRANSPORTATION COMMISSION

 105 WEST CAPITOL
 JEFFERSON CITY, MO 65102
 1-888-ASK-MODOT (1-888-278-6636)

© Copyright CMT, Inc.
 CRAWFORD, MURPHY & TILLY, INC.
 5301 W. BELMONT AVE. #300
 SPRINGFIELD, MO 65807 (417) 869-6009
 ENGINEERING CORPORATION - 000631

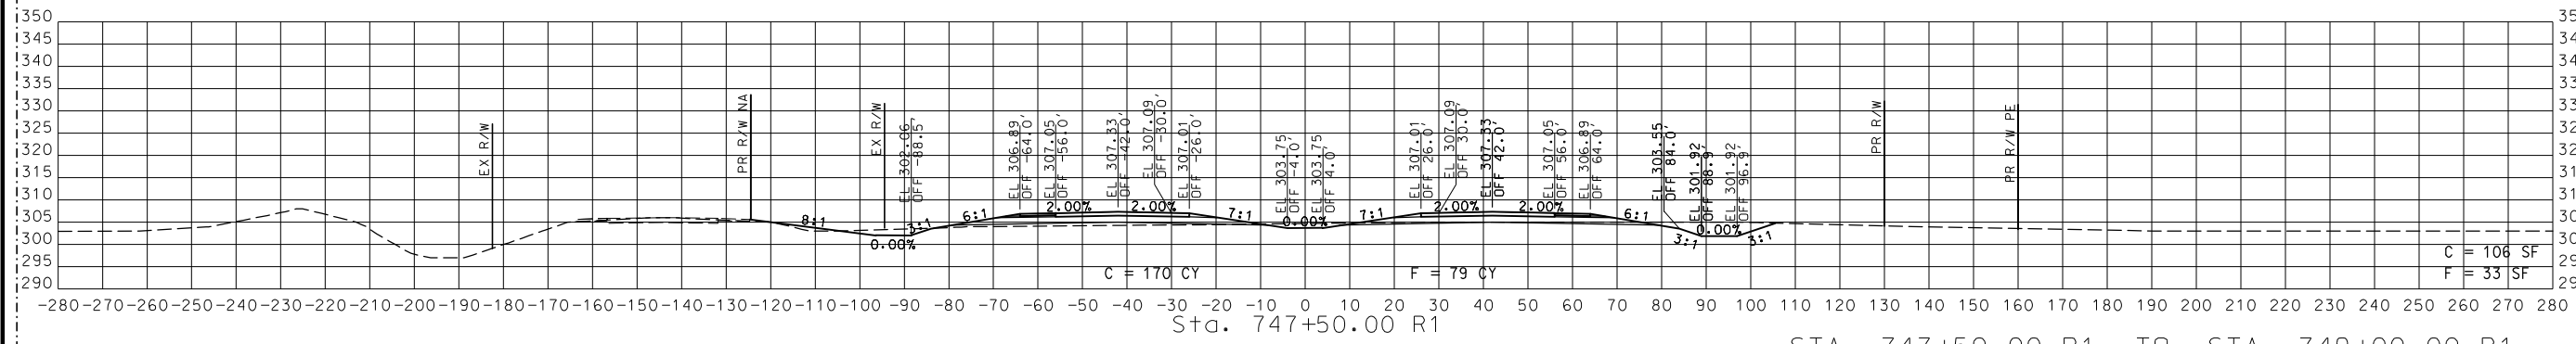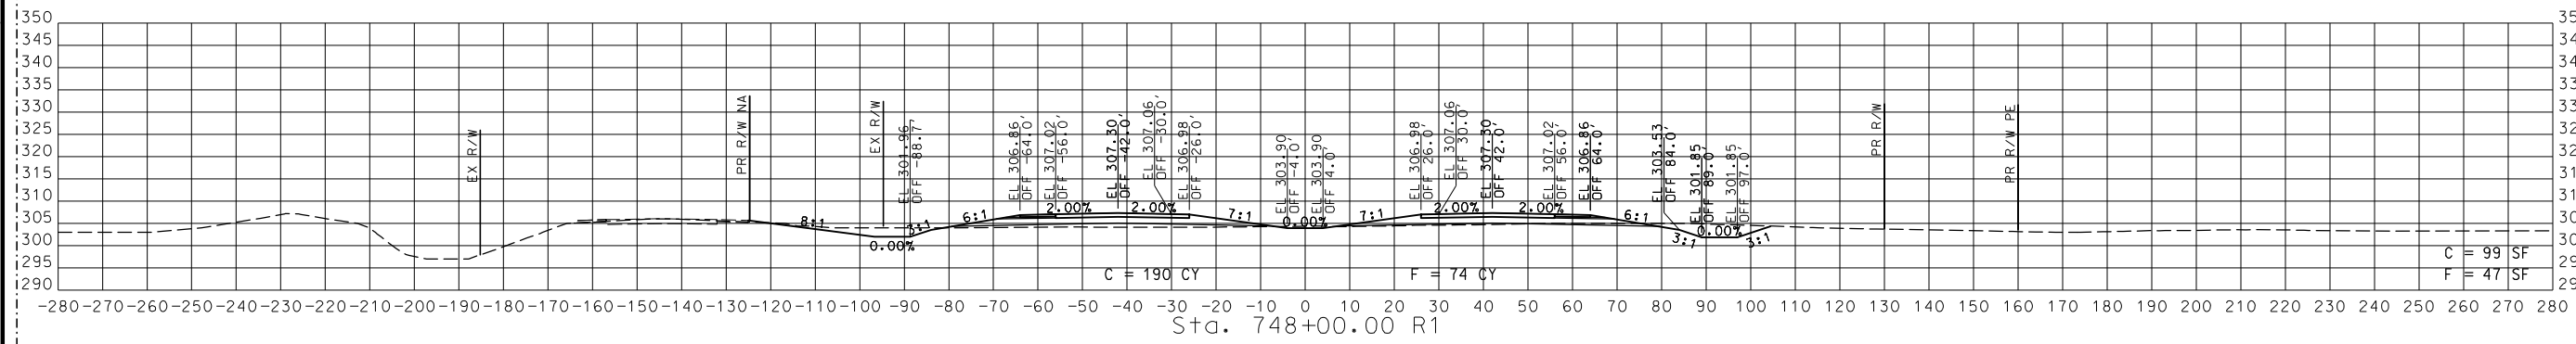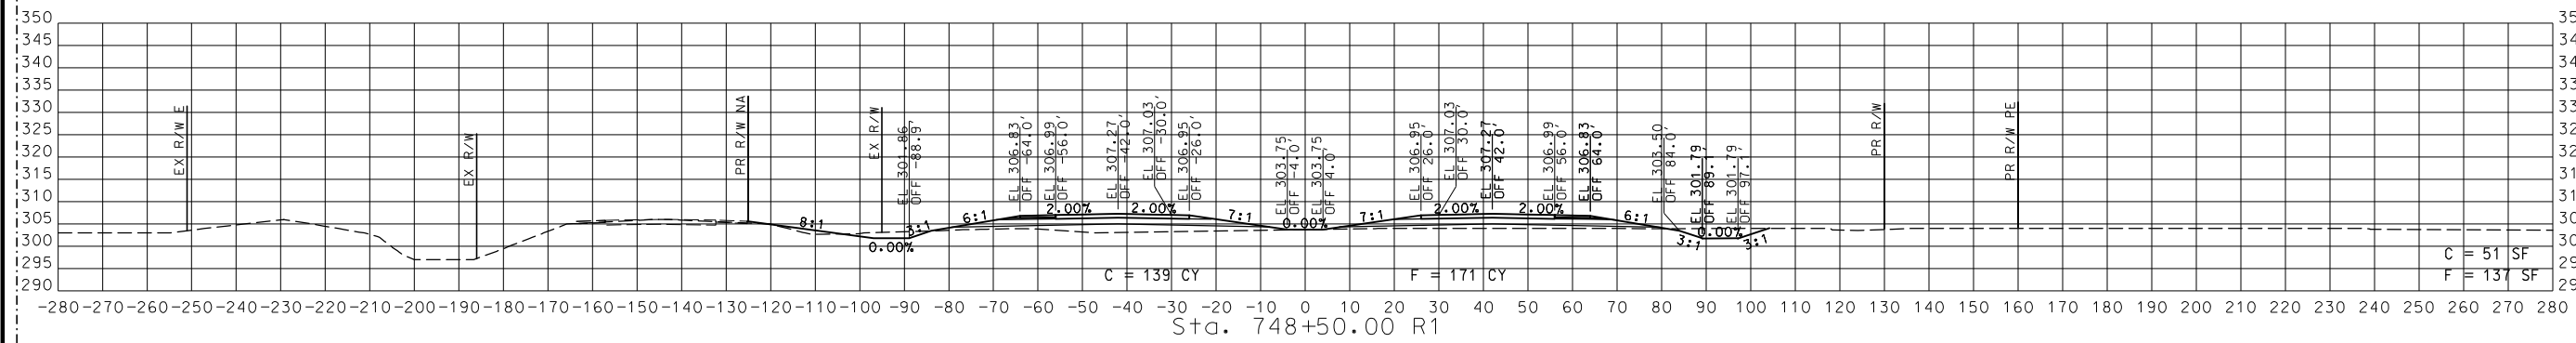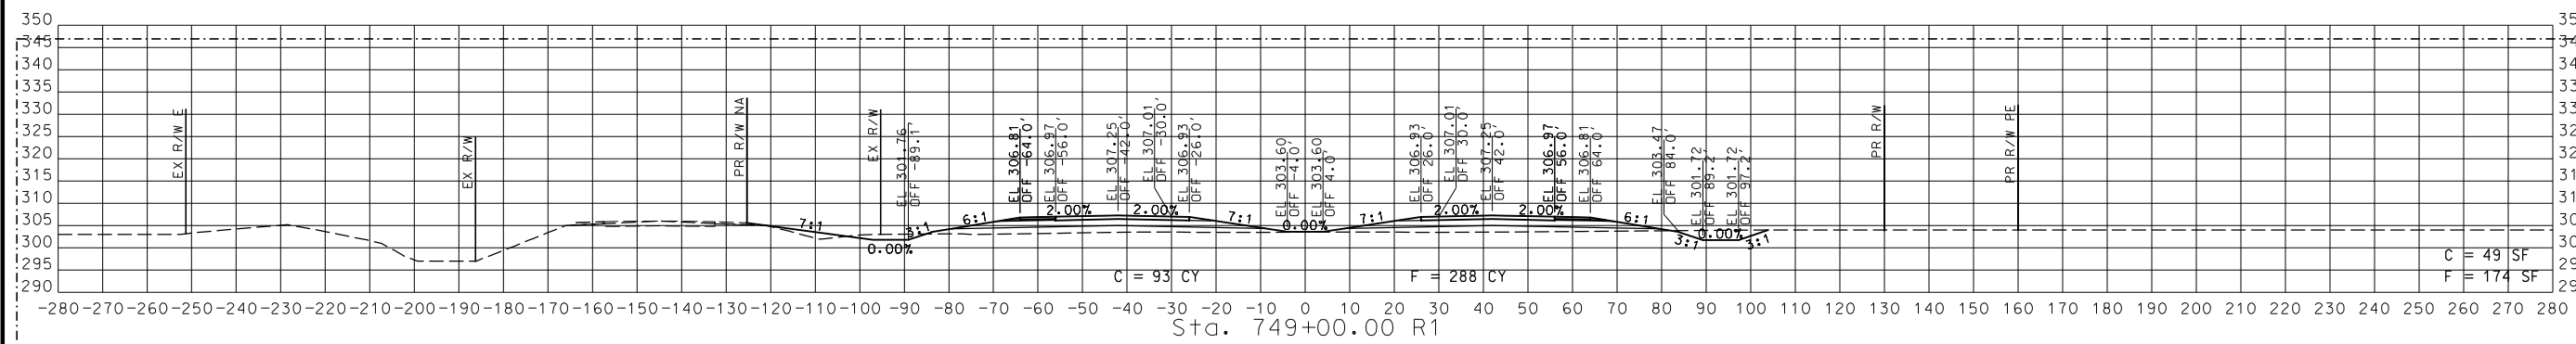


STA. 747+50.00 R1 TO STA. 749+00.00 R1

2 REVISED

CROSS SECTIONS
 48 OF 59

DISCLAIMER
 THE PROFESSIONAL WHOSE SIGNATURE AND PERSONAL SEAL APPEAR HEREON ASSUMES RESPONSIBILITY ONLY FOR WHAT APPEARS ON THIS PAGE, AND DISCLAIMS (PURSUANT TO SECTION 327.411 RSMO) SPECIFICATION, ESTIMATES, REPORTS, OR OTHER DOCUMENTS OR INSTRUMENTS NOT SEALED BY THE UNDERSIGNED PROFESSIONAL RELATING TO OR INTENDED TO BE USED FOR ANY PART OR PARTS OF THE PROJECT TO WHICH THIS PAGE REFERS.

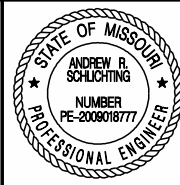

THIS SHEET HAS BEEN SIGNED, SEALED AND DATED ELECTRONICALLY.

DATE PREPARED
 9/12/2024

ROUTE STATE
 67 MO

DISTRICT SHEET NO.
 SE 49

COUNTY
 BUTLER

JOB NO.
 J9P3751

CONTRACT ID.

PROJECT NO.

BRIDGE NO.

DESCRIPTION

REVISION #2

DATE

9/11/24

MISSOURI HIGHWAYS AND TRANSPORTATION COMMISSION

1-888-ASK-MODOT (1-888-278-6636)

105 WEST CAPITOL JEFFERSON CITY, MO 65102

JEFFERSON CITY, MO 65102

1-888-ASK-MODOT (1-888-278-6636)

1-888-ASK-MODOT (1-888-278-6636)

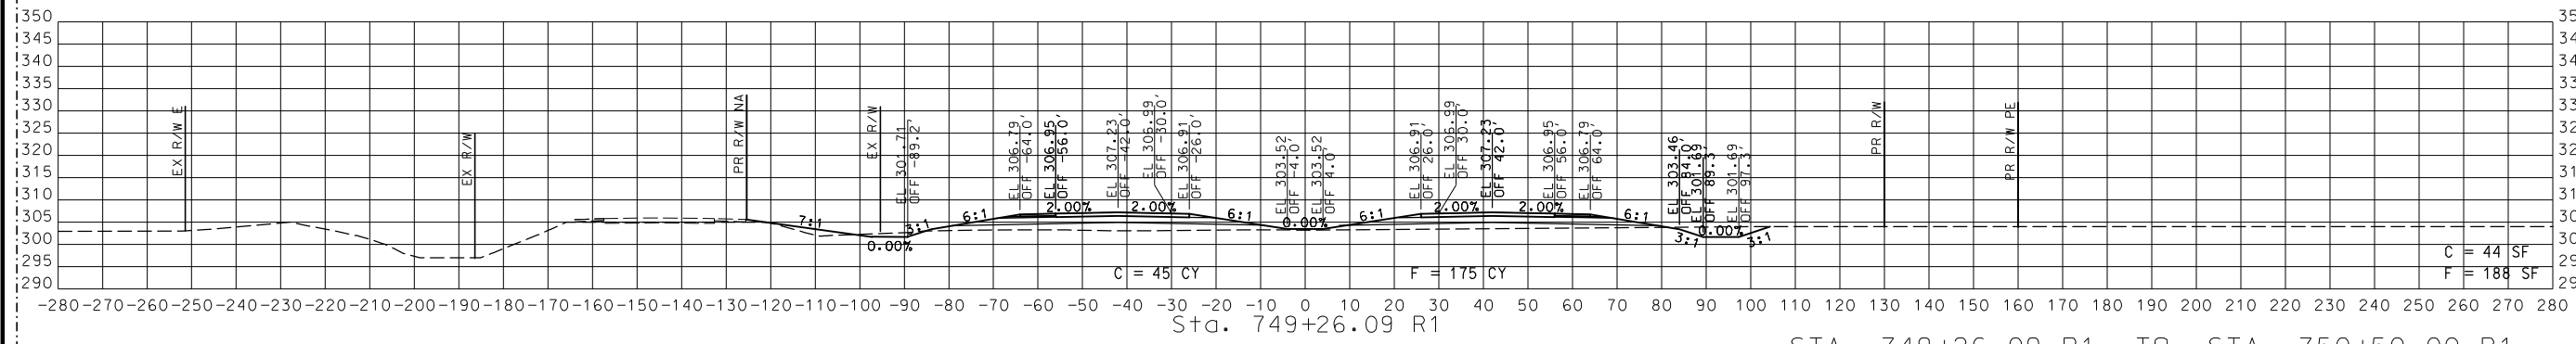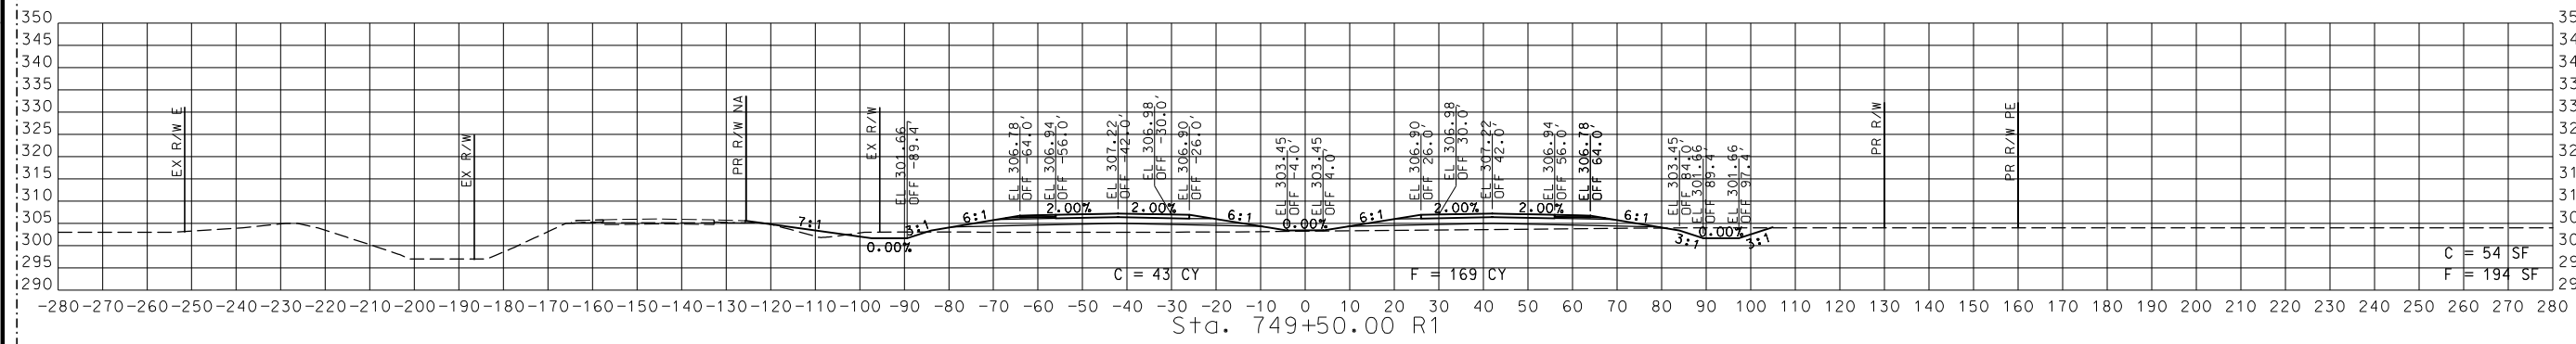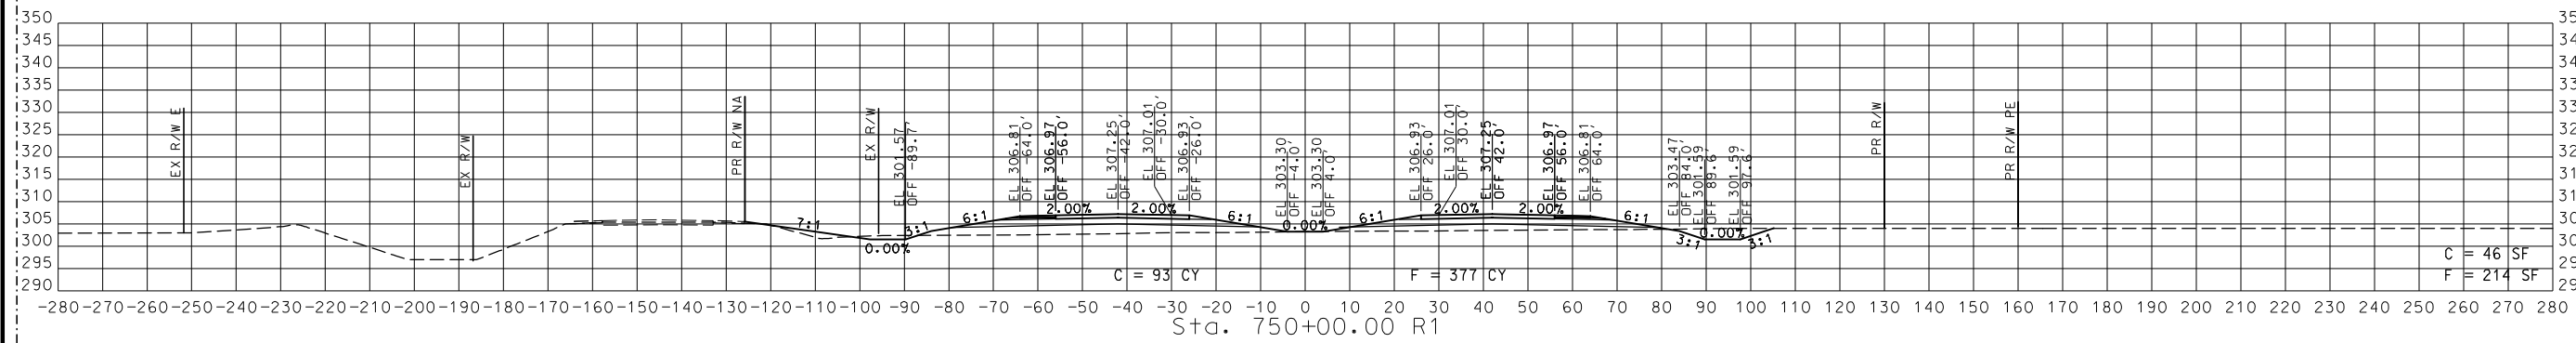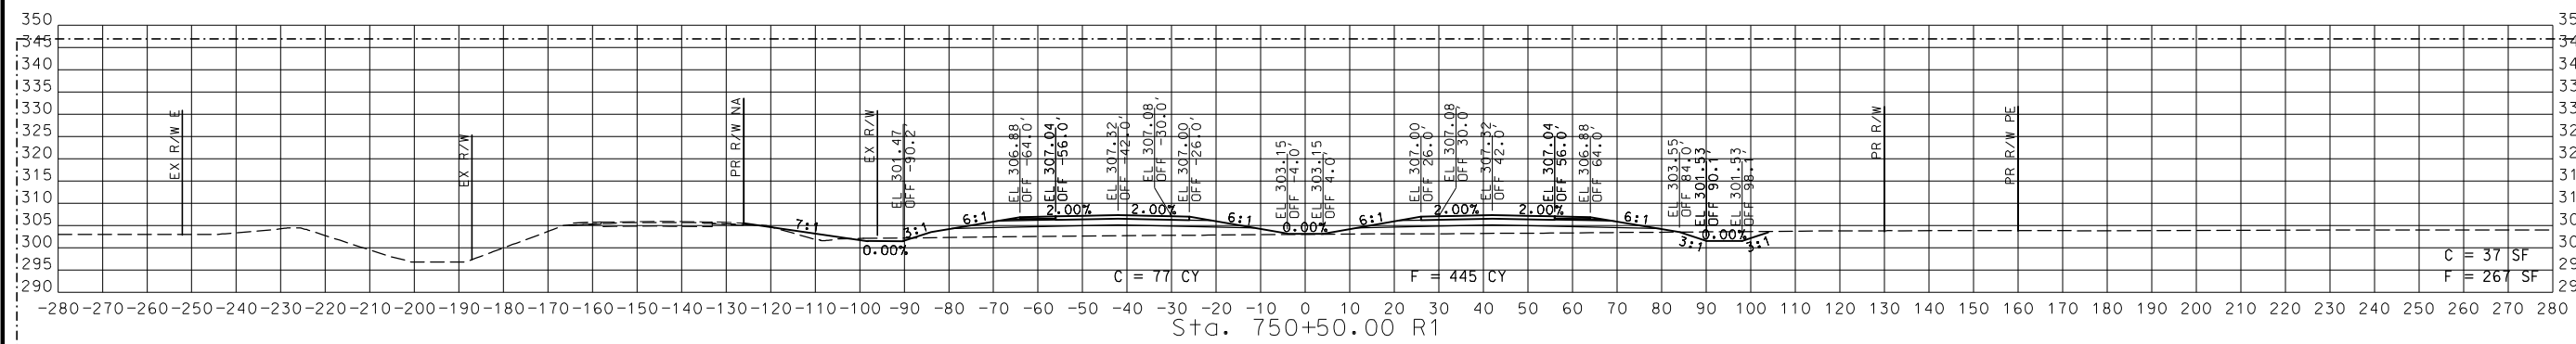

STA. 749+26.09 R1 TO STA. 750+50.00 R1

2 REVISED

CROSS SECTIONS
 49 OF 59

DISCLAIMER
 THE PROFESSIONAL WHOSE SIGNATURE AND PERSONAL SEAL APPEAR HEREON ASSUMES RESPONSIBILITY ONLY FOR WHAT APPEARS ON THIS PAGE, AND DISCLAIMS (PURSUANT TO SECTION 327.411 RSMO) SPECIFICATION, ESTIMATES, REPORTS, OR OTHER DOCUMENTS OR INSTRUMENTS NOT SEALED BY THE UNDERSIGNED PROFESSIONAL RELATING TO OR INTENDED TO BE USED FOR ANY PART OR PARTS OF THE PROJECT TO WHICH THIS PAGE REFERS.



THIS SHEET HAS BEEN SIGNED, SEALED AND DATED ELECTRONICALLY.





DATE PREPARED
 9/12/2024
 ROUTE 67 STATE MO
 DISTRICT SE SHEET NO. 50
 COUNTY BUTLER
 JOB NO. J9P3751
 CONTRACT ID.

PROJECT NO.
 BRIDGE NO.

DATE	DESCRIPTION	REVISION #2
9/11/24		

MISSOURI HIGHWAYS AND TRANSPORTATION COMMISSION
 105 WEST CAPITOL JEFFERSON CITY, MO 65102
 1-888-ASK-MODOT (1-888-278-6636)

CMT
 © Copyright CMT, Inc.
 CRAWFORD, MURPHY & TILLY, INC.
 531 WEST FELICIA'S TREE SPRINGFIELD, MO 65807 (417) 869-6009
 ENGINEERING CORPORATION - 000631

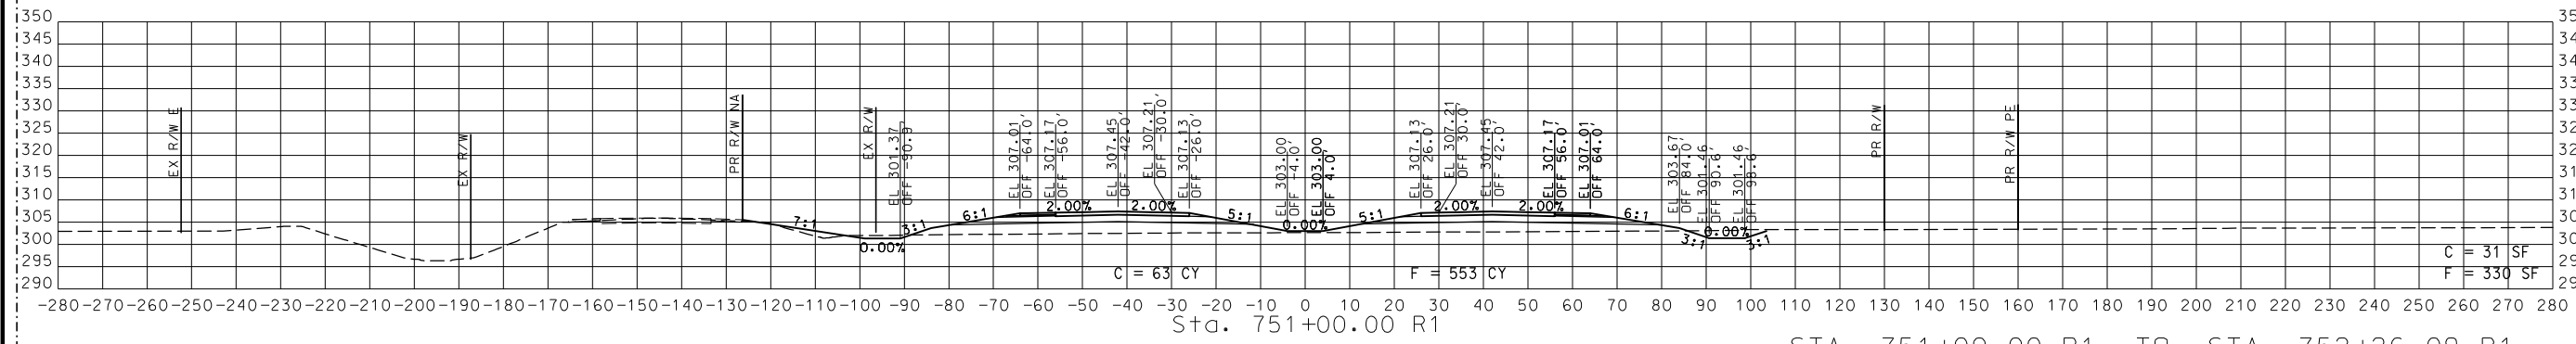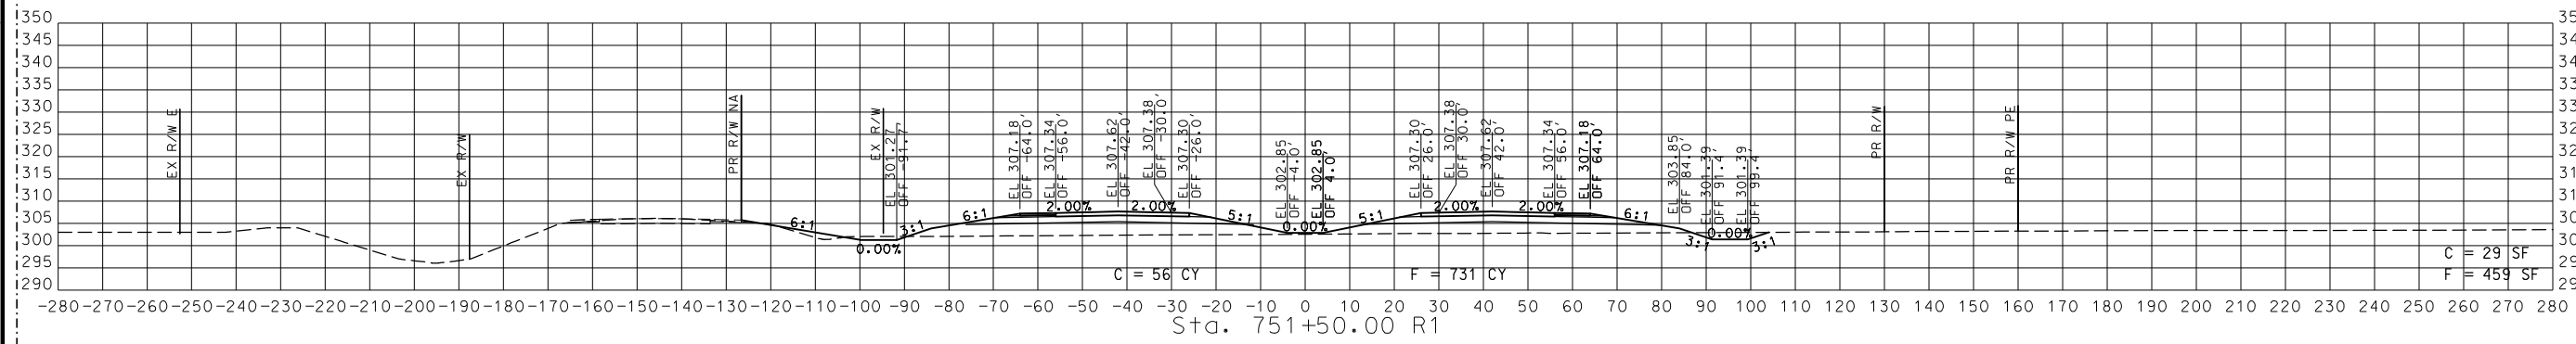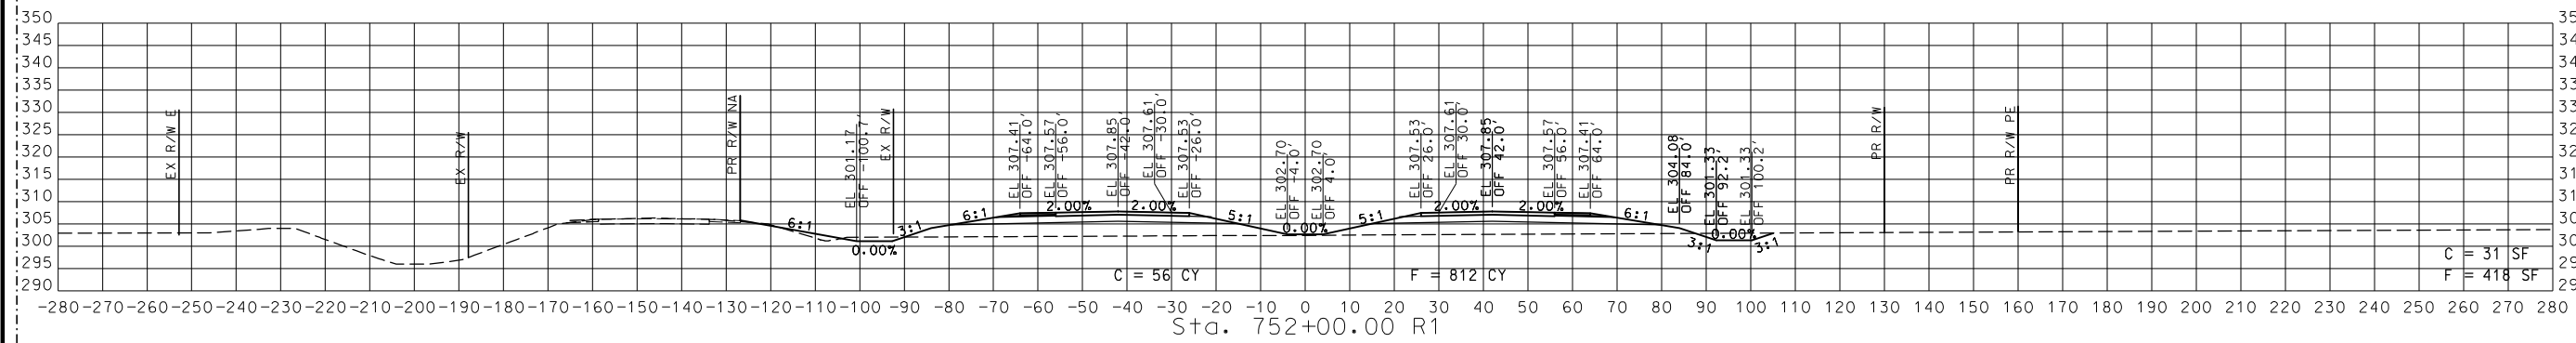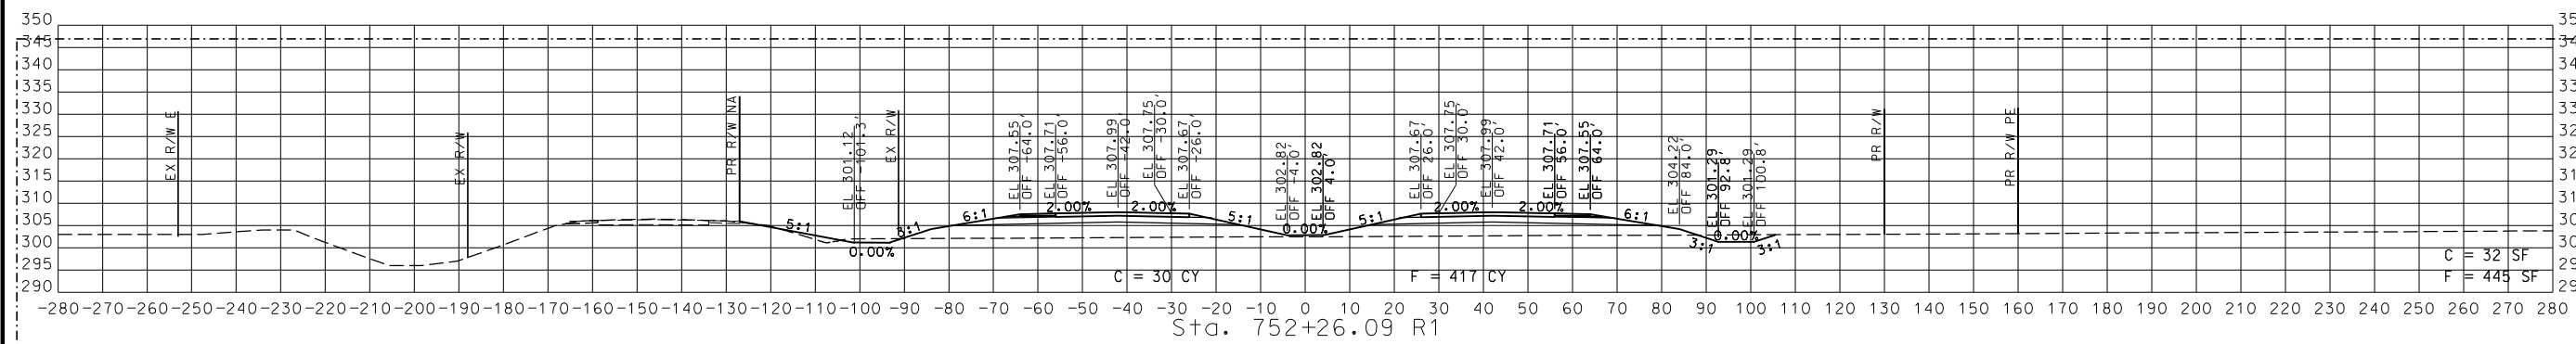


STA. 751+00.00 R1 TO STA. 752+26.09 R1

2 REVISED





CROSS SECTIONS
 50 OF 59

DISCLAIMER
 THE PROFESSIONAL WHOSE SIGNATURE AND PERSONAL SEAL APPEAR HEREON ASSUMES RESPONSIBILITY ONLY FOR WHAT APPEARS ON THIS PAGE, AND DISCLAIMS (PURSUANT TO SECTION 327.411 RSMO) SPECIFICATION, ESTIMATES, REPORTS, OR DOCUMENTS OR INSTRUMENTS NOT SEALED BY THE UNDERSIGNED PROFESSIONAL RELATING TO OR INTENDED TO BE USED FOR ANY PART OR PARTS OF THE PROJECT TO WHICH THIS PAGE REFERS.

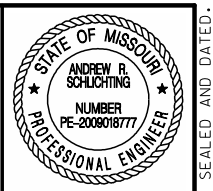

THIS SHEET HAS BEEN SIGNED, SEALED AND DATED ELECTRONICALLY.

DATE PREPARED
 9/12/2024
 ROUTE 67 STATE MO
 DISTRICT SE SHEET NO. 51
 COUNTY BUTLER
 JOB NO. J9P3751
 CONTRACT ID.
 PROJECT NO.
 BRIDGE NO.

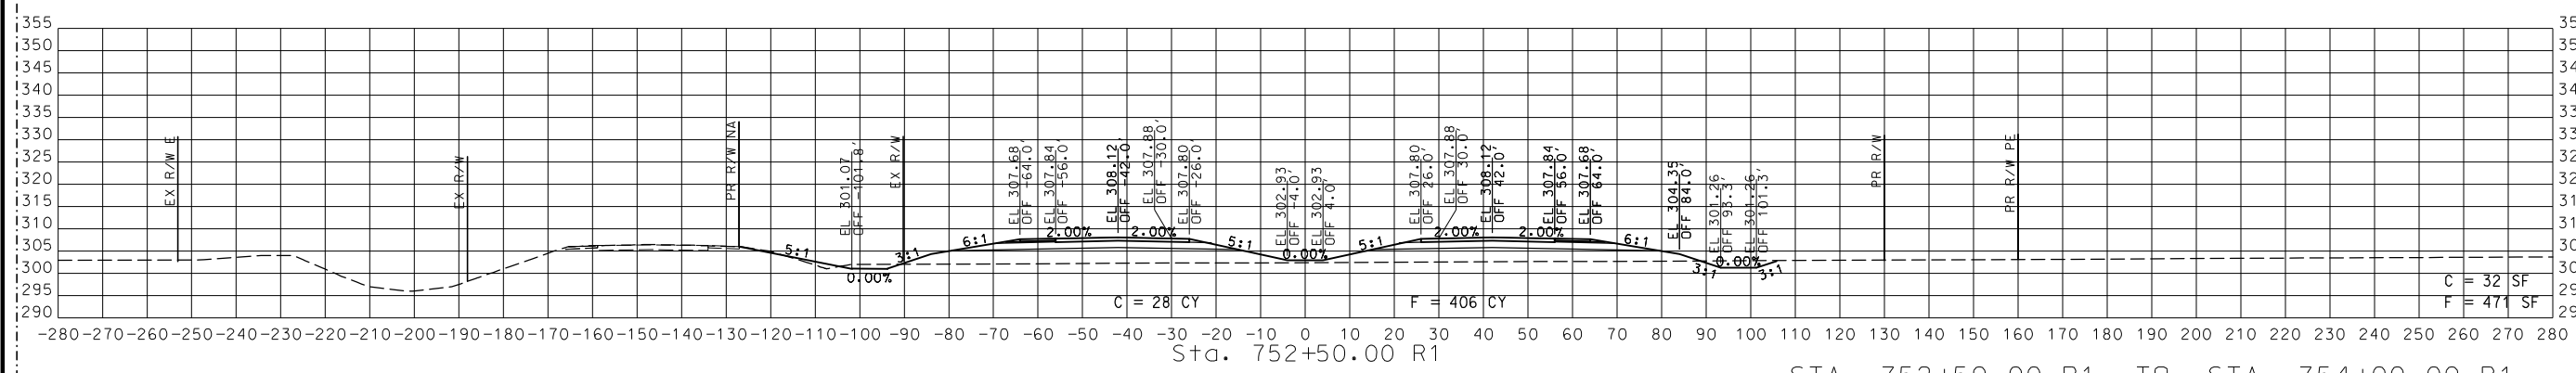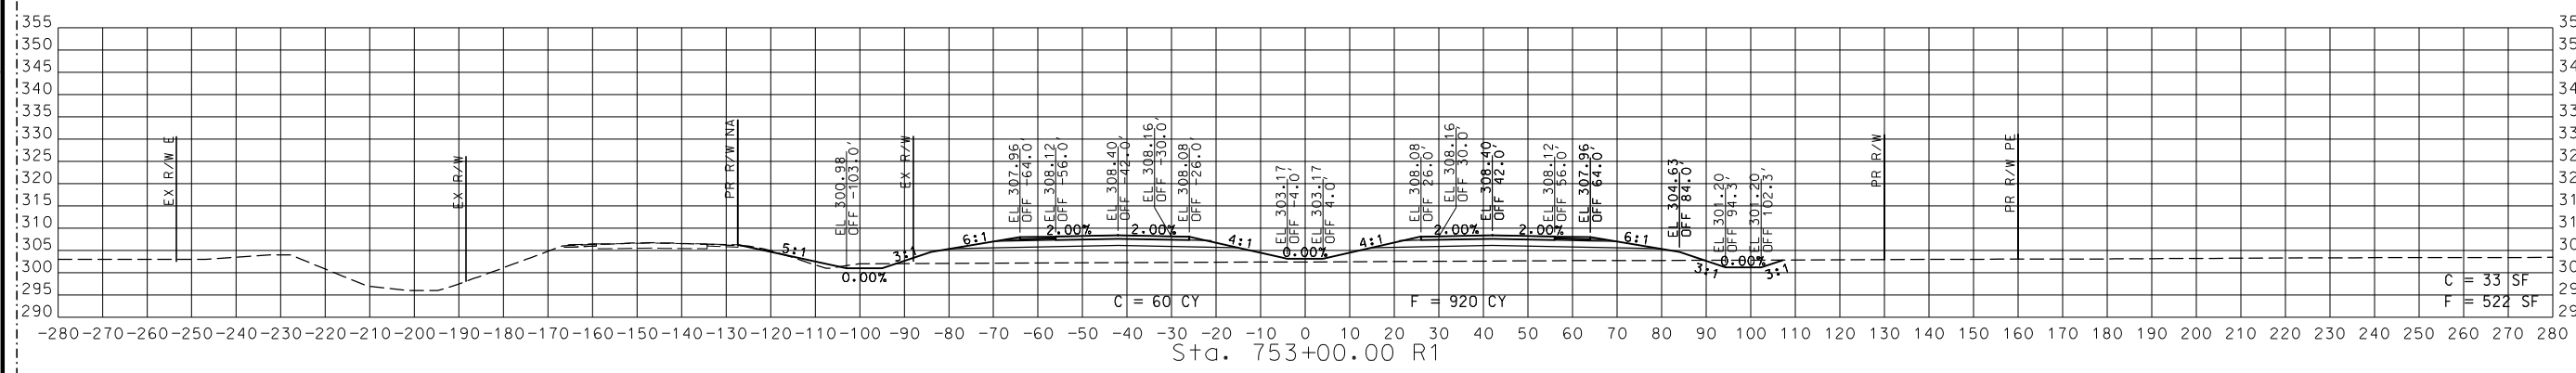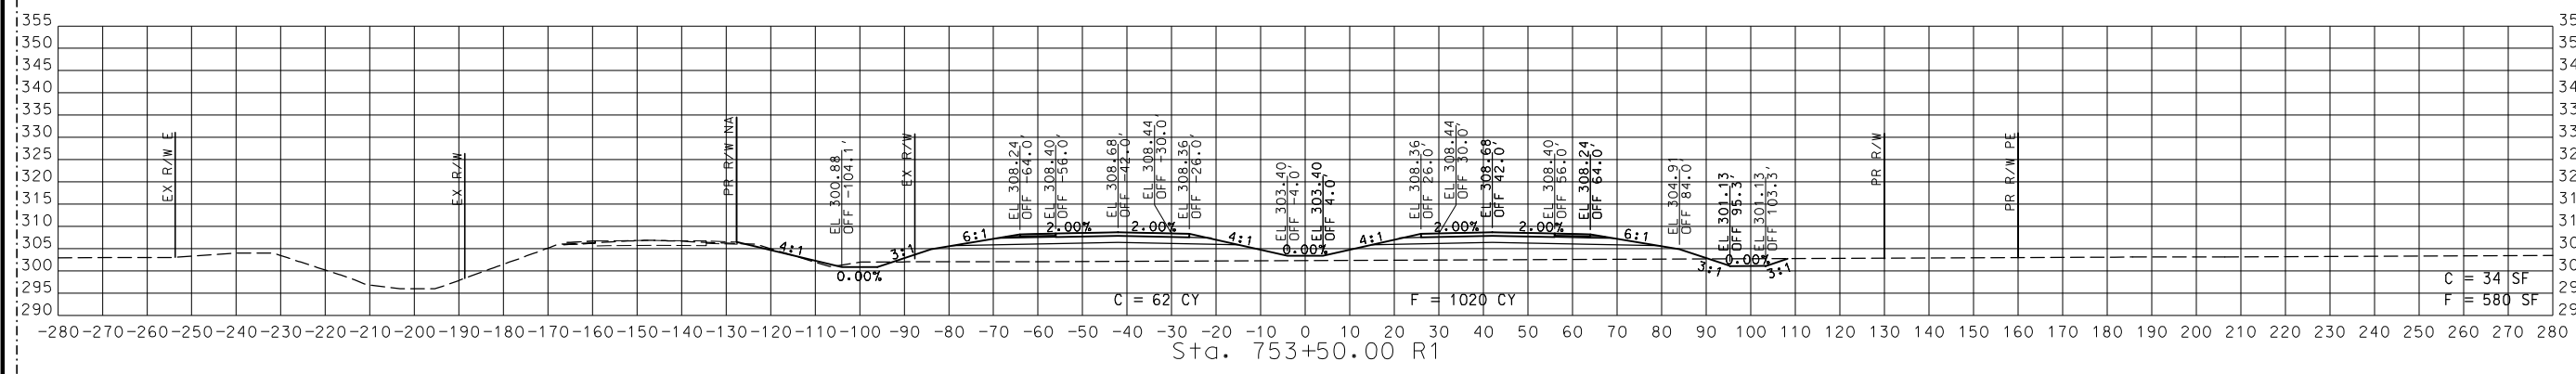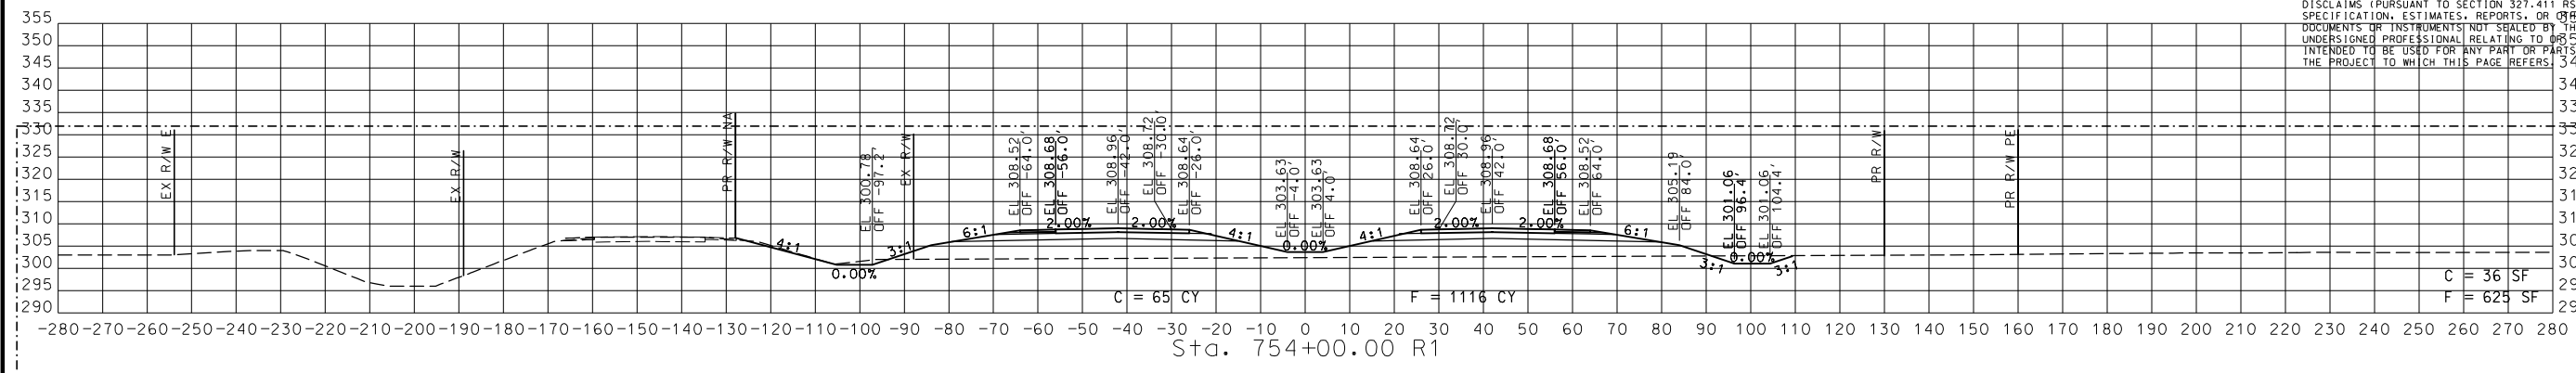


STA. 752+50.00 R1 TO STA. 754+00.00 R1

2 REVISED

CROSS SECTIONS
 51 OF 59


DATE	DESCRIPTION
9/11/24	
	REVISION #2

MISSOURI HIGHWAYS AND TRANSPORTATION COMMISSION

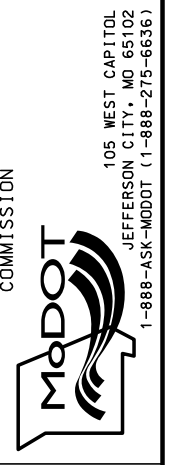





CRAWFORD, MURPHY & TILLY, INC.
 531 W. BELMONT ST. #300
 SPRINGFIELD, MO 65807 (417) 869-6009
 ENGINEERING CORPORATION - 000631

DISCLAIMER
 THE PROFESSIONAL WHOSE SIGNATURE AND PERSONAL SEAL APPEAR HEREON ASSUMES RESPONSIBILITY ONLY FOR WHAT APPEARS ON THIS PAGE, AND DISCLAIMS (PURSUANT TO SECTION 327.411 RSMO) SPECIFICATIONS, ESTIMATES, REPORTS, OR DOCUMENTS OR INSTRUMENTS NOT SEALED BY THE UNDERSIGNED PROFESSIONAL RELATING TO OR INTENDED TO BE USED FOR ANY PART OR PARTS OF THE PROJECT TO WHICH THIS PAGE REFERS.

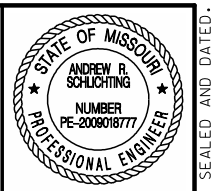

THIS SHEET HAS BEEN SIGNED, SEALED AND DATED ELECTRONICALLY.

DATE PREPARED
 9/12/2024
 ROUTE 67 STATE MO
 DISTRICT SE SHEET NO. 52
 COUNTY BUTLER
 JOB NO. J9P3751
 CONTRACT ID.
 PROJECT NO.
 BRIDGE NO.

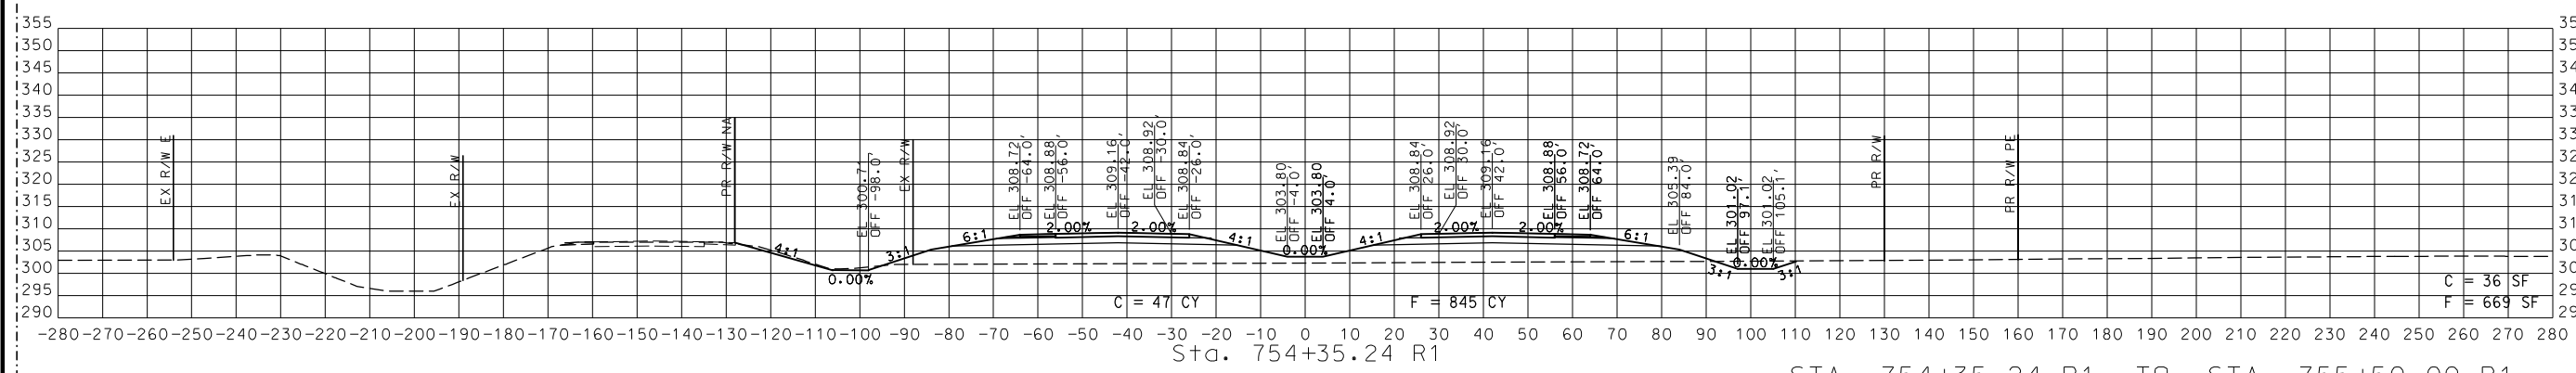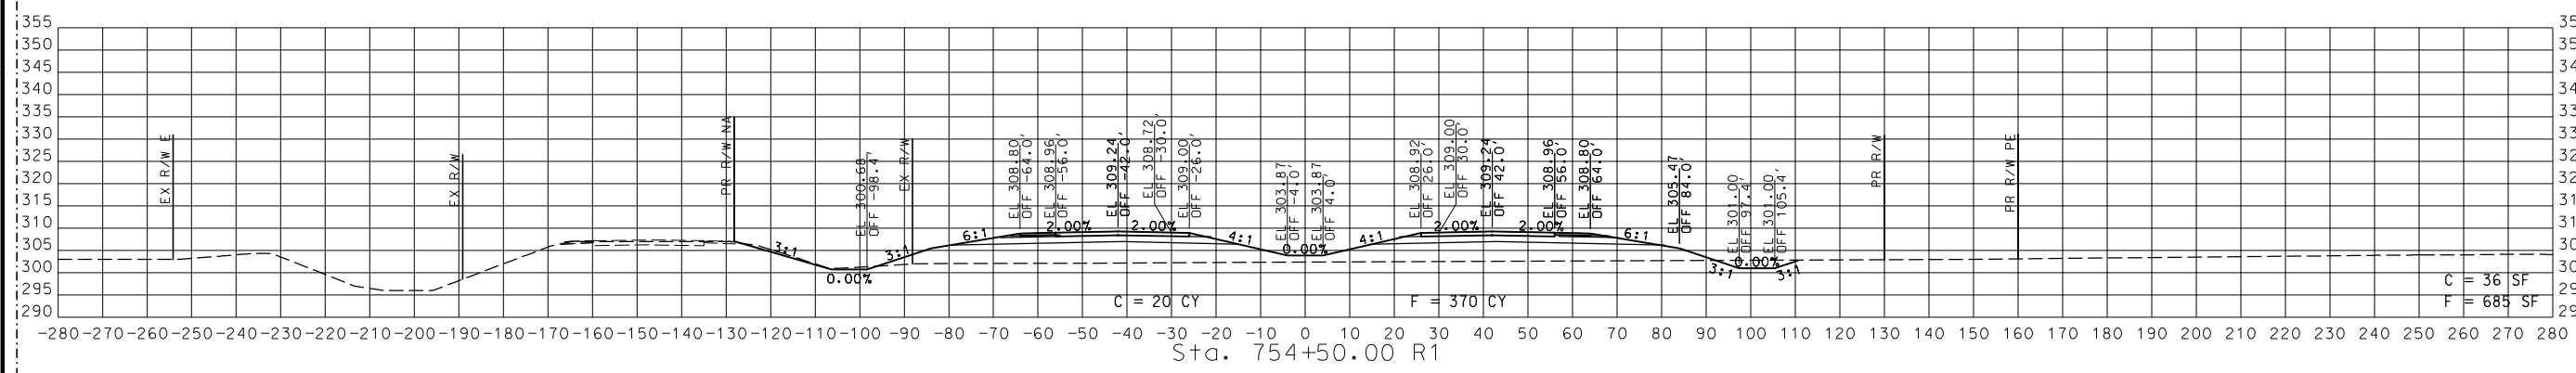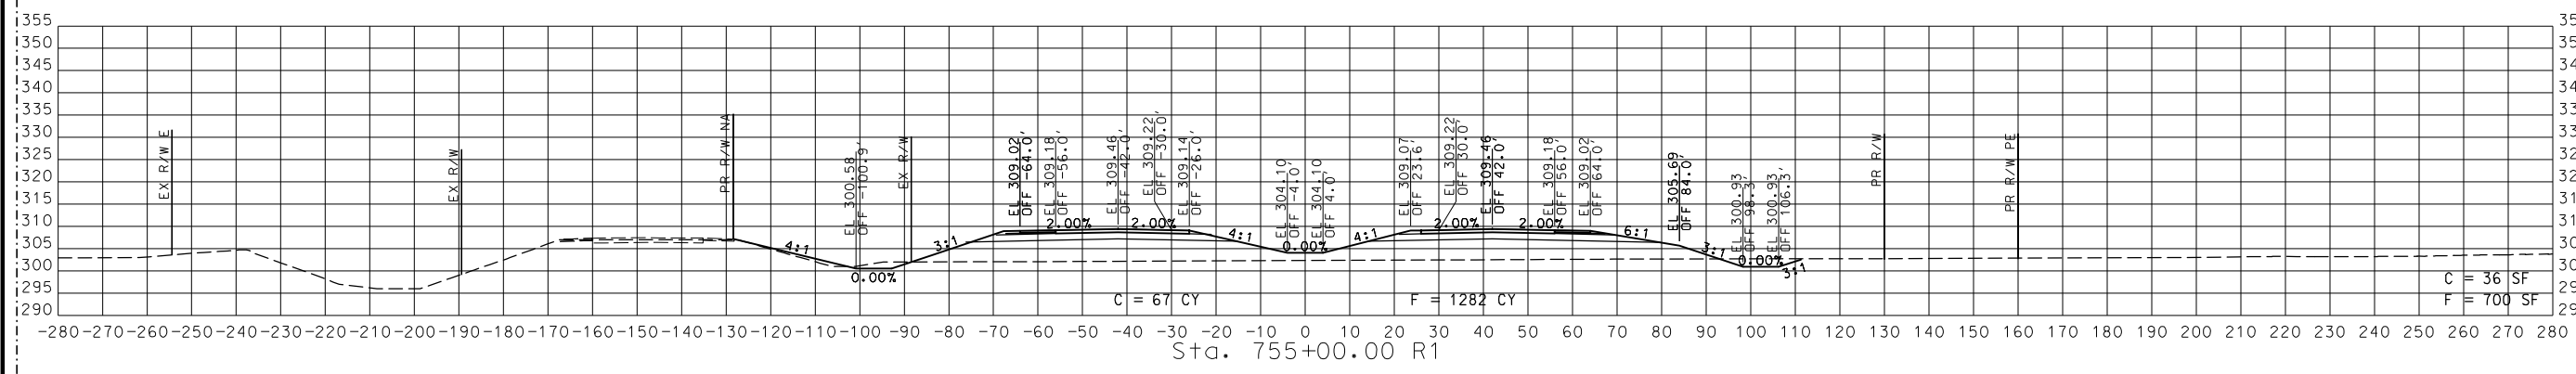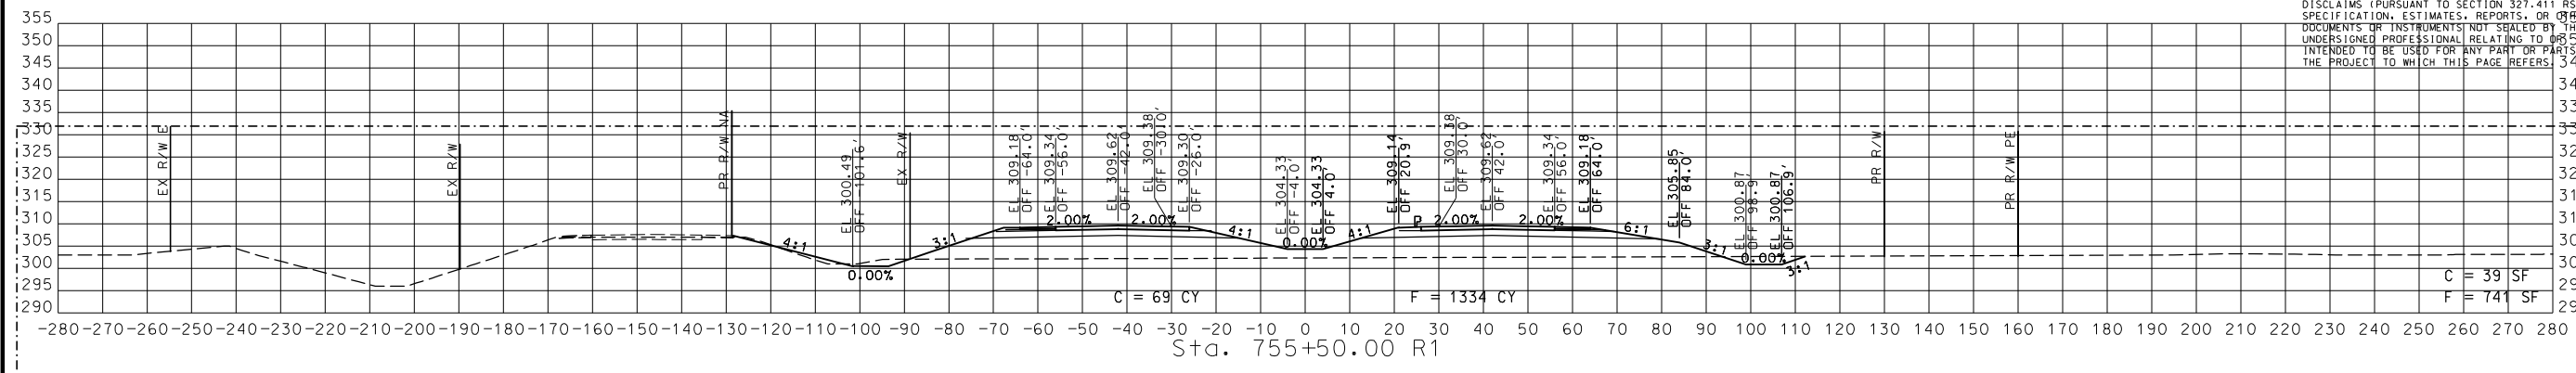

STA. 754+35.24 R1 TO STA. 755+50.00 R1

2 REVISED

CROSS SECTIONS
 52 OF 59

DATE	DESCRIPTION
9/11/24	REVISION #2

MISSOURI HIGHWAYS AND TRANSPORTATION COMMISSION

 105 WEST CAPITOL
 JEFFERSON CITY, MO 65102
 1-888-ASK-MODOT (1-888-278-6636)

CRAWFORD, MURPHY & TILLY, INC.
 ENGINEERING CORPORATION - 000631
 SPRINGFIELD, MO 65801 (417) 869-6009

DISCLAIMER
 THE PROFESSIONAL WHOSE SIGNATURE AND PERSONAL SEAL APPEAR HEREON ASSUMES RESPONSIBILITY ONLY FOR WHAT APPEARS ON THIS PAGE, AND DISCLAIMS (PURSUANT TO SECTION 327.411 RSMO) SPECIFICATION, ESTIMATES, REPORTS, OR OTHER DOCUMENTS OR INSTRUMENTS NOT SEALED BY THE UNDERSIGNED PROFESSIONAL RELATING TO OR INTENDED TO BE USED FOR ANY PART OR PARTS OF THE PROJECT TO WHICH THIS PAGE REFERS.



THIS SHEET HAS BEEN SIGNED, SEALED AND DATED ELECTRONICALLY.

DATE PREPARED
 9/12/2024
 ROUTE
 67 MO
 DISTRICT SHEET NO.
 SE 53
 COUNTY
 BUTLER
 JOB NO.
 J9P3751
 CONTRACT ID.





PROJECT NO.
 BRIDGE NO.

DATE	DESCRIPTION	REVISION #2
9/11/24		

MISSOURI HIGHWAYS AND TRANSPORTATION COMMISSION
 105 WEST CAPITOL JEFFERSON CITY, MO 65102
 1-888-ASK-MODOT (1-888-278-6636)



CMT
 © Copyright CMT, Inc.
 CRAWFORD, MURPHY & TILLY, INC.
 501 WEST WASHINGTON ST. 3RD FLOOR
 SPRINGFIELD, MO 65807 (417) 869-6009
 ENGINEERING CORPORATION - 000631

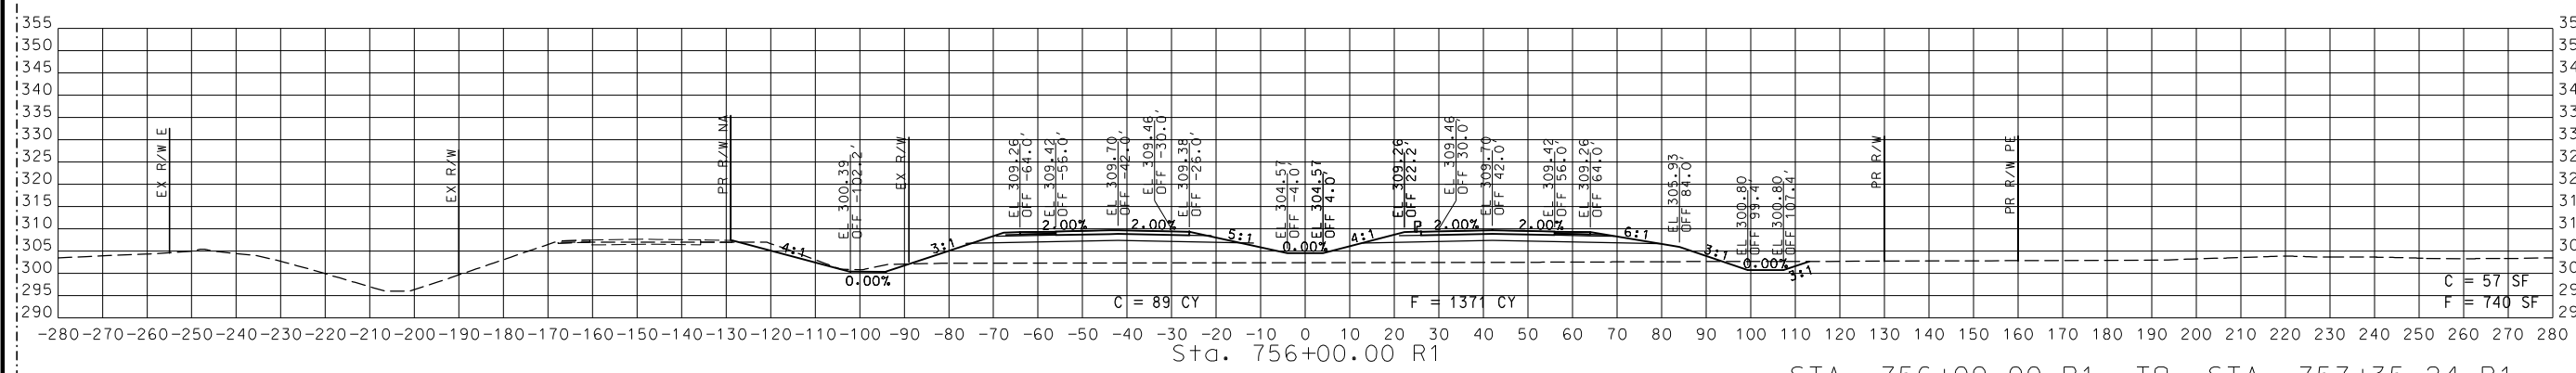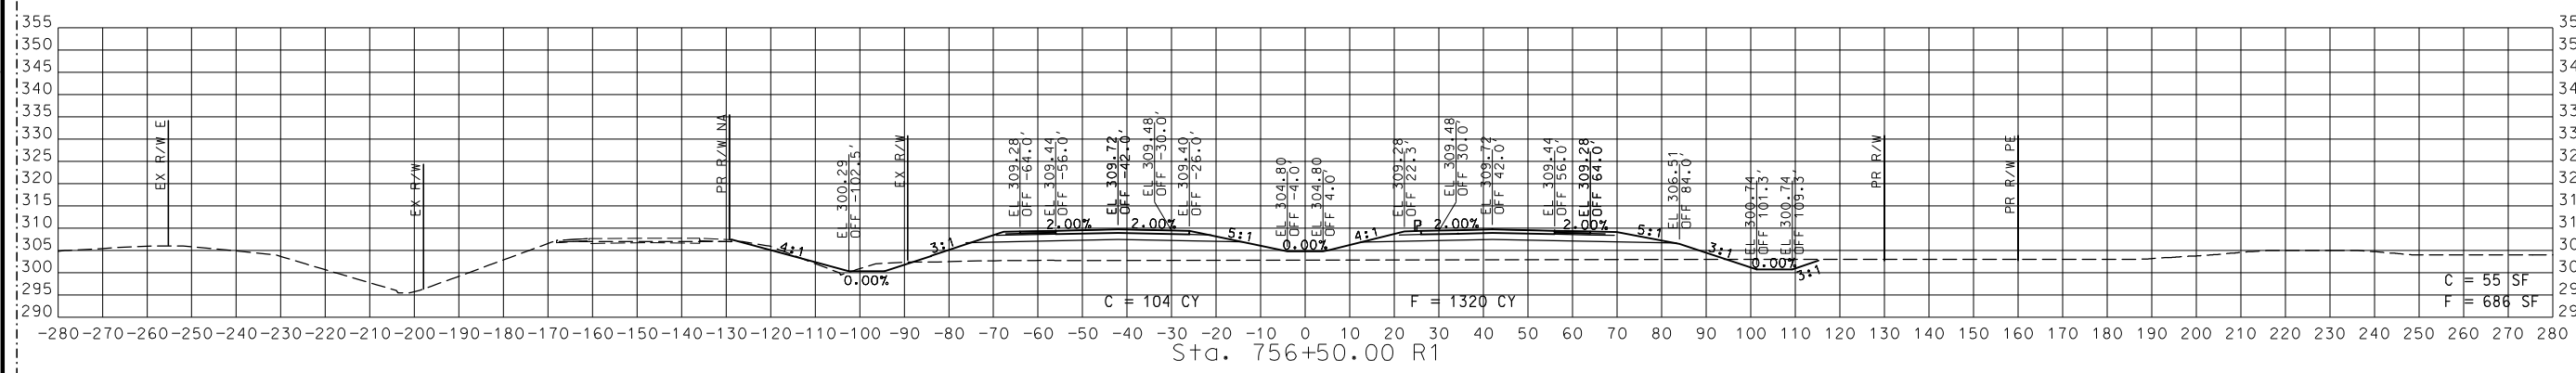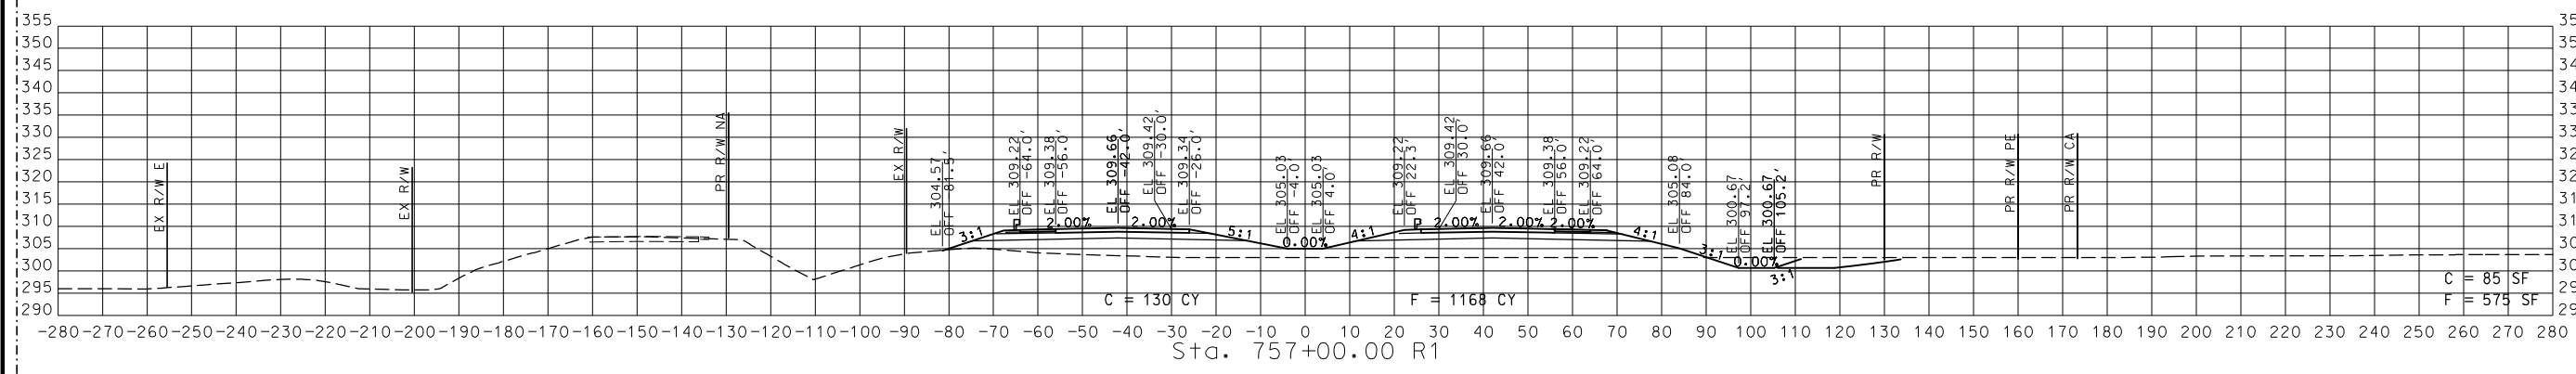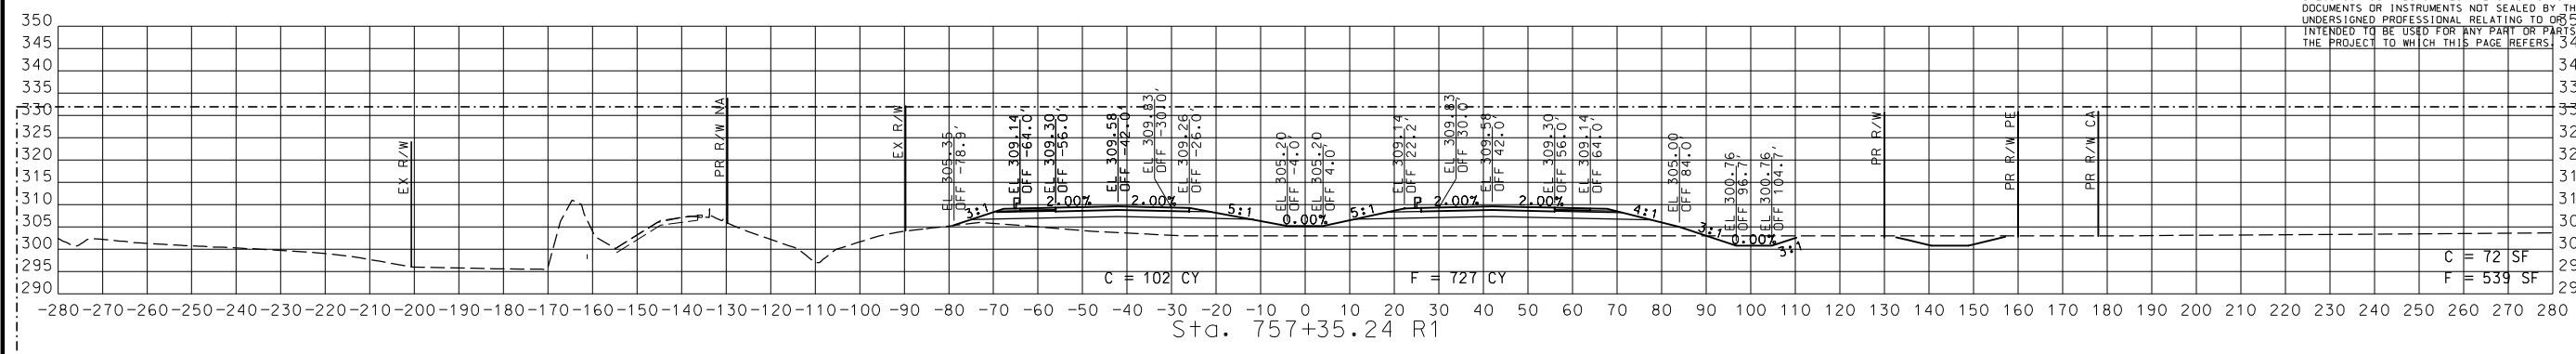


STA. 756+00.00 R1 TO STA. 757+35.24 R1

2 REVISED

CROSS SECTIONS
 53 OF 59

DISCLAIMER
 THE PROFESSIONAL WHOSE SIGNATURE AND PERSONAL SEAL APPEAR HEREON ASSUMES RESPONSIBILITY ONLY FOR WHAT APPEARS ON THIS PAGE, AND DISCLAIMS (PURSUANT TO SECTION 327.411 RSMO) SPECIFICATION, ESTIMATES, REPORTS, OR OTHER DOCUMENTS OR INSTRUMENTS NOT SEALED BY THE UNDERSIGNED PROFESSIONAL RELATING TO OR INTENDED TO BE USED FOR ANY PART OR PARTS OF THE PROJECT TO WHICH THIS PAGE REFERS.

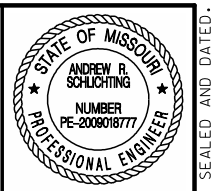

THIS SHEET HAS BEEN SIGNED, SEALED AND DATED ELECTRONICALLY.





DATE PREPARED
 9/12/2024
 ROUTE 67 STATE MO
 DISTRICT SE SHEET NO. 54
 COUNTY BUTLER
 JOB NO. J9P3751
 CONTRACT ID.

PROJECT NO.
 BRIDGE NO.

DATE	DESCRIPTION	REVISION #2
9/11/24		

MISSOURI HIGHWAYS AND TRANSPORTATION COMMISSION
 105 WEST CAPITOL JEFFERSON CITY, MO 65102
 1-888-ASK-MODOT (1-888-278-6636)

CMT
 © Copyright CMT, Inc.
 CRAWFORD, MURPHY & TILLY, INC.
 5201 W. BELMONT AVE. #300
 SPRINGFIELD, MO 65807 (417) 869-6009
 ENGINEERING CORPORATION - 000631

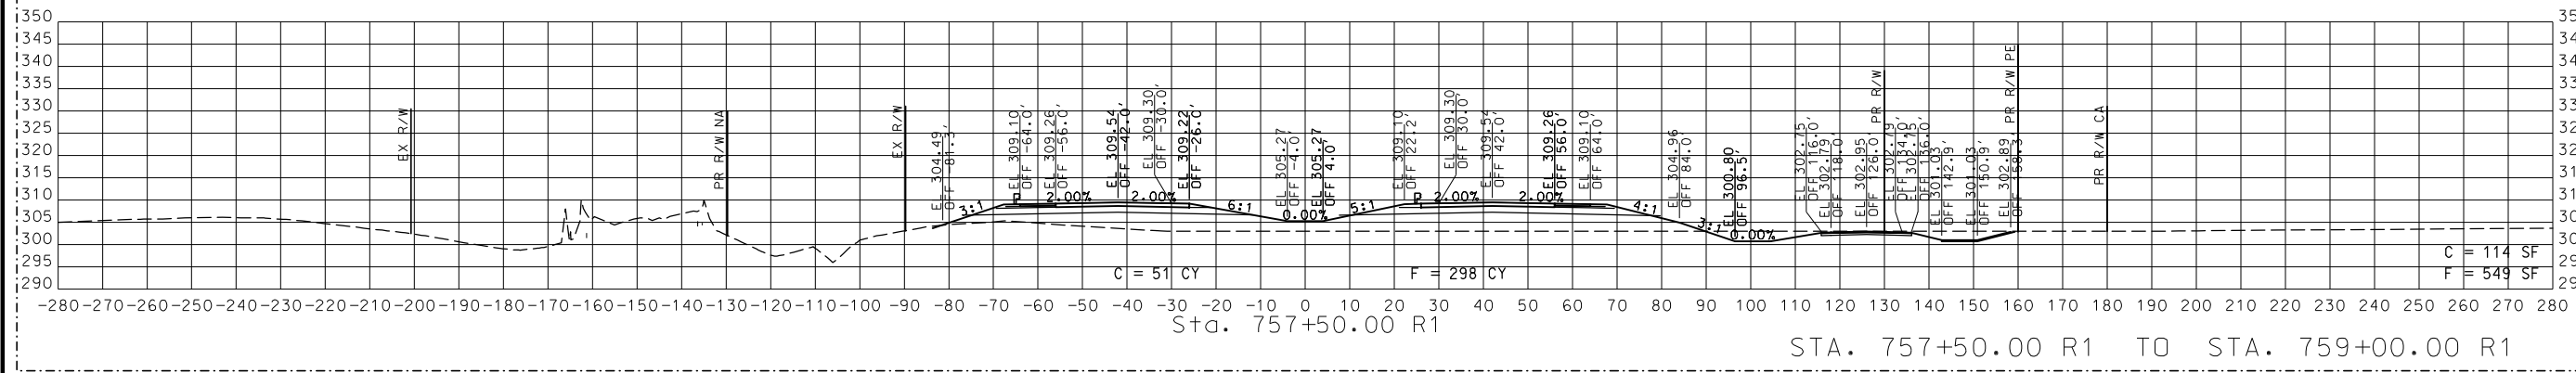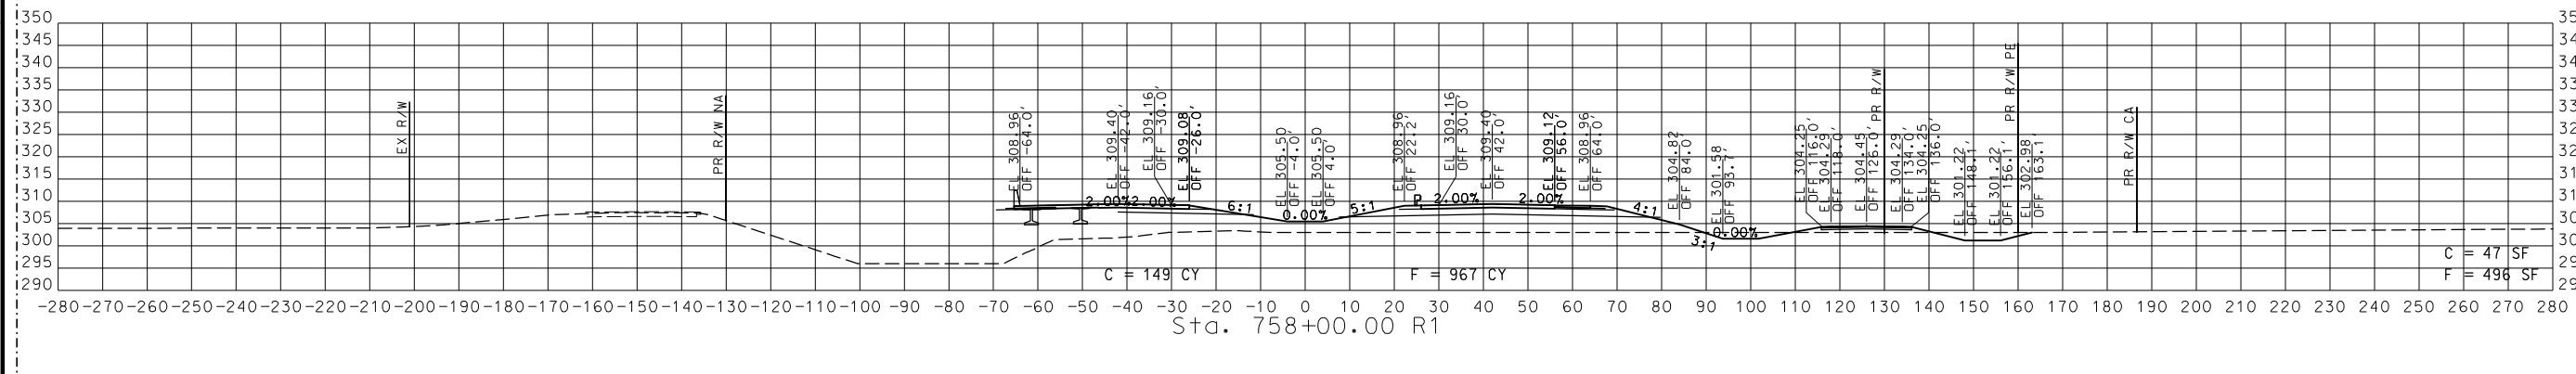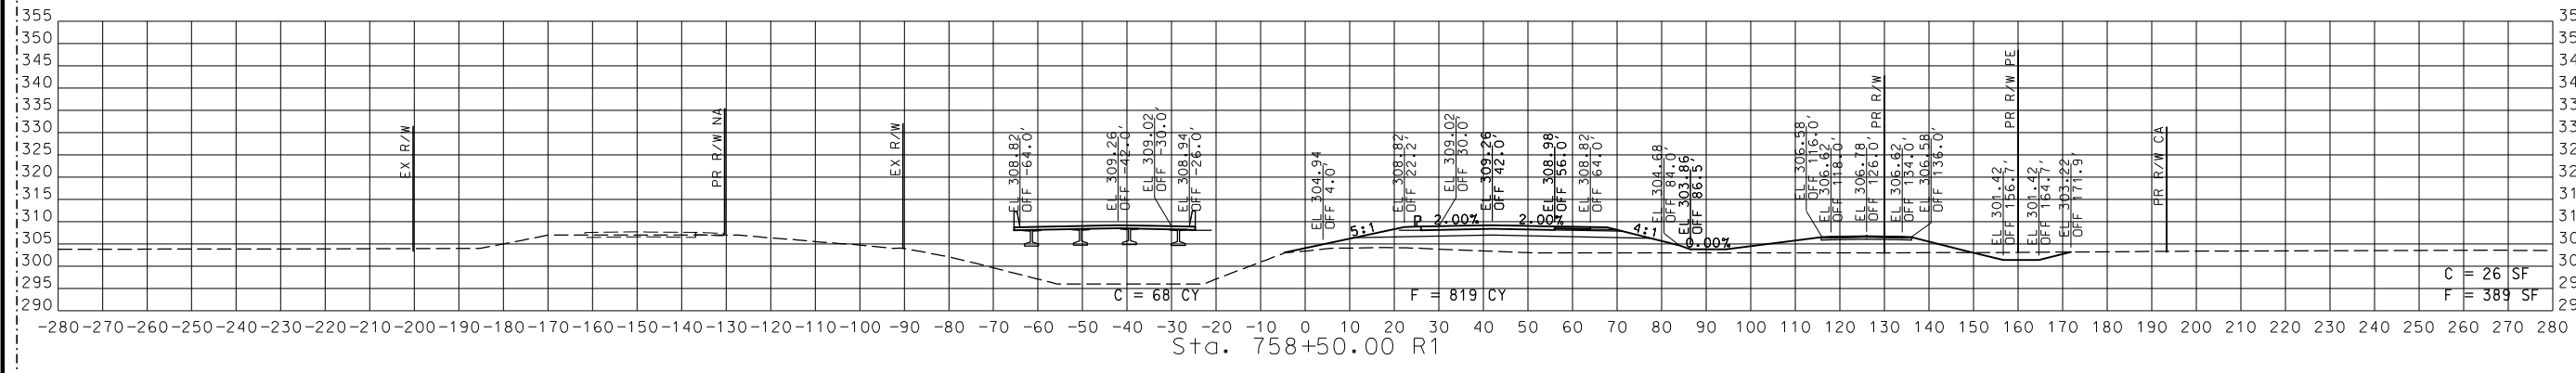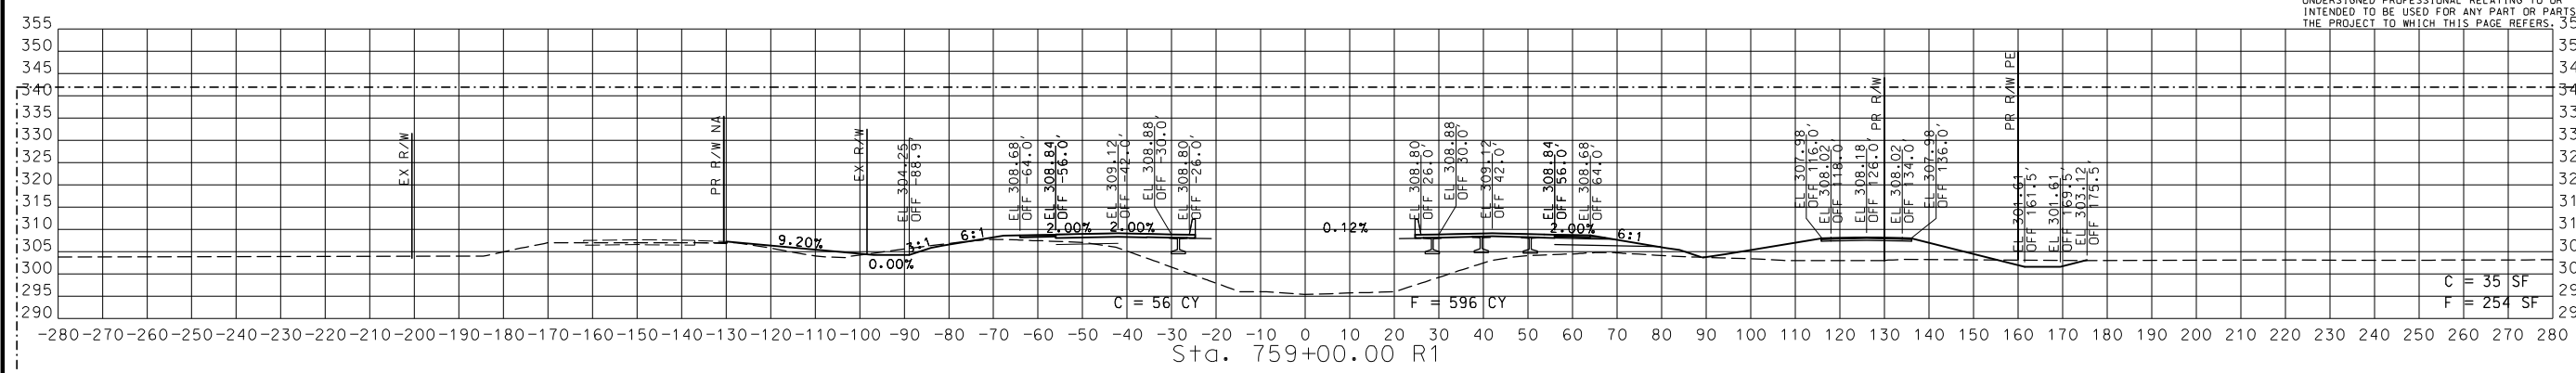


STA. 757+50.00 R1 TO STA. 759+00.00 R1

2 REVISED

CROSS SECTIONS
 54 OF 59

DISCLAIMER
 THE PROFESSIONAL WHOSE SIGNATURE AND PERSONAL SEAL APPEAR HEREON ASSUMES RESPONSIBILITY ONLY FOR WHAT APPEARS ON THIS PAGE, AND DISCLAIMS (PURSUANT TO SECTION 327.411 RSMO) SPECIFICATION, ESTIMATES, REPORTS, OR DOCUMENTS OR INSTRUMENTS NOT SEALED BY THE UNDERSIGNED PROFESSIONAL RELATING TO OR INTENDED TO BE USED FOR ANY PART OR PARTS OF THE PROJECT TO WHICH THIS PAGE REFERS.

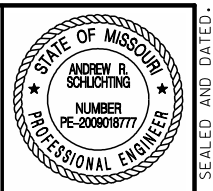


THIS SHEET HAS BEEN SIGNED, SEALED AND DATED ELECTRONICALLY.

DATE PREPARED
 9/12/2024
 ROUTE 67 STATE MO
 DISTRICT SE SHEET NO. 55
 COUNTY BUTLER
 JOB NO. J9P3751
 CONTRACT ID.





PROJECT NO.
 BRIDGE NO.

DATE	DESCRIPTION
9/11/24	REVISION #2

MISSOURI HIGHWAYS AND TRANSPORTATION COMMISSION
 105 WEST CAPITOL JEFFERSON CITY, MO 65102
 1-888-ASK-MODOT (1-888-278-6636)

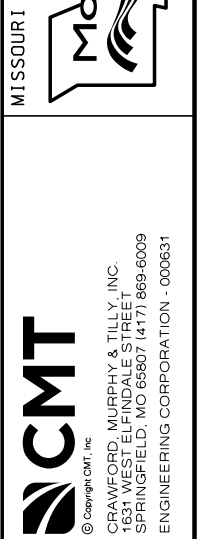

CRAWFORD, MURPHY & TILLY, INC.
 521 WEST WASHINGTON STREET
 SPRINGFIELD, MO 65807 (417) 869-6009
 ENGINEERING CORPORATION - 000631

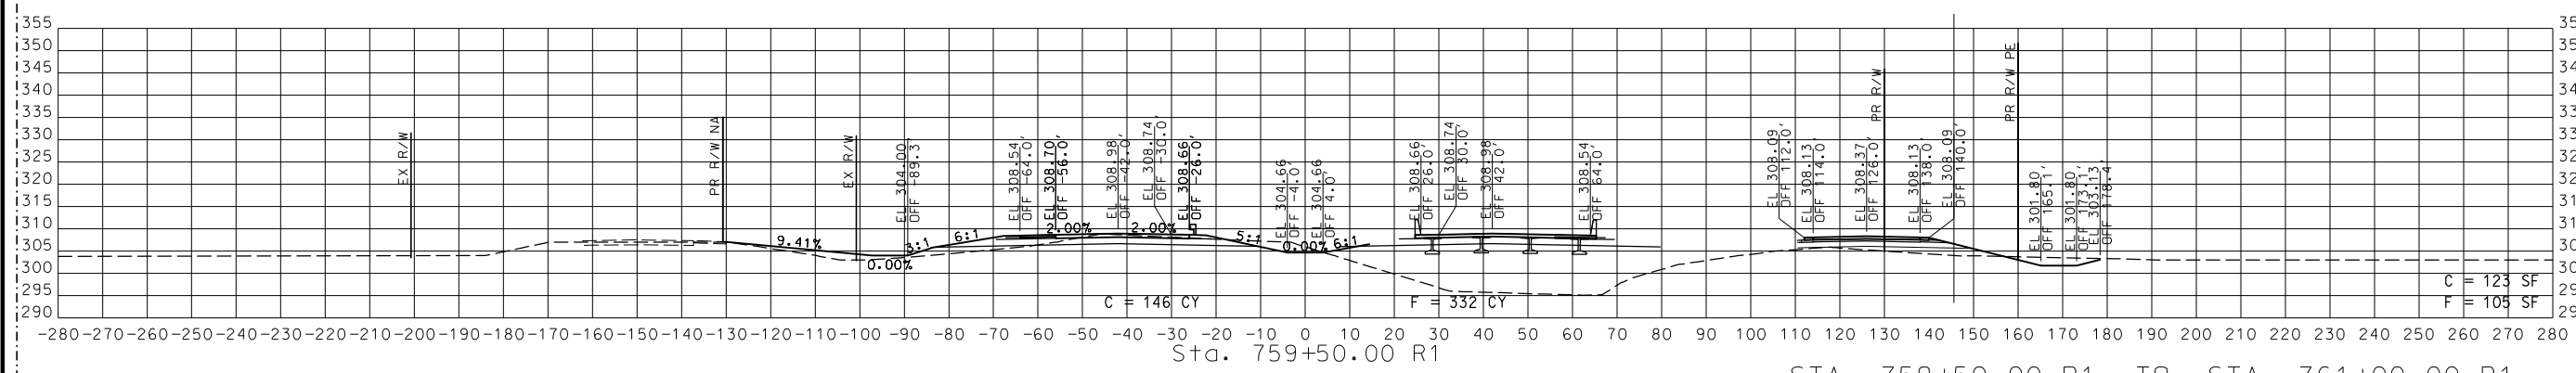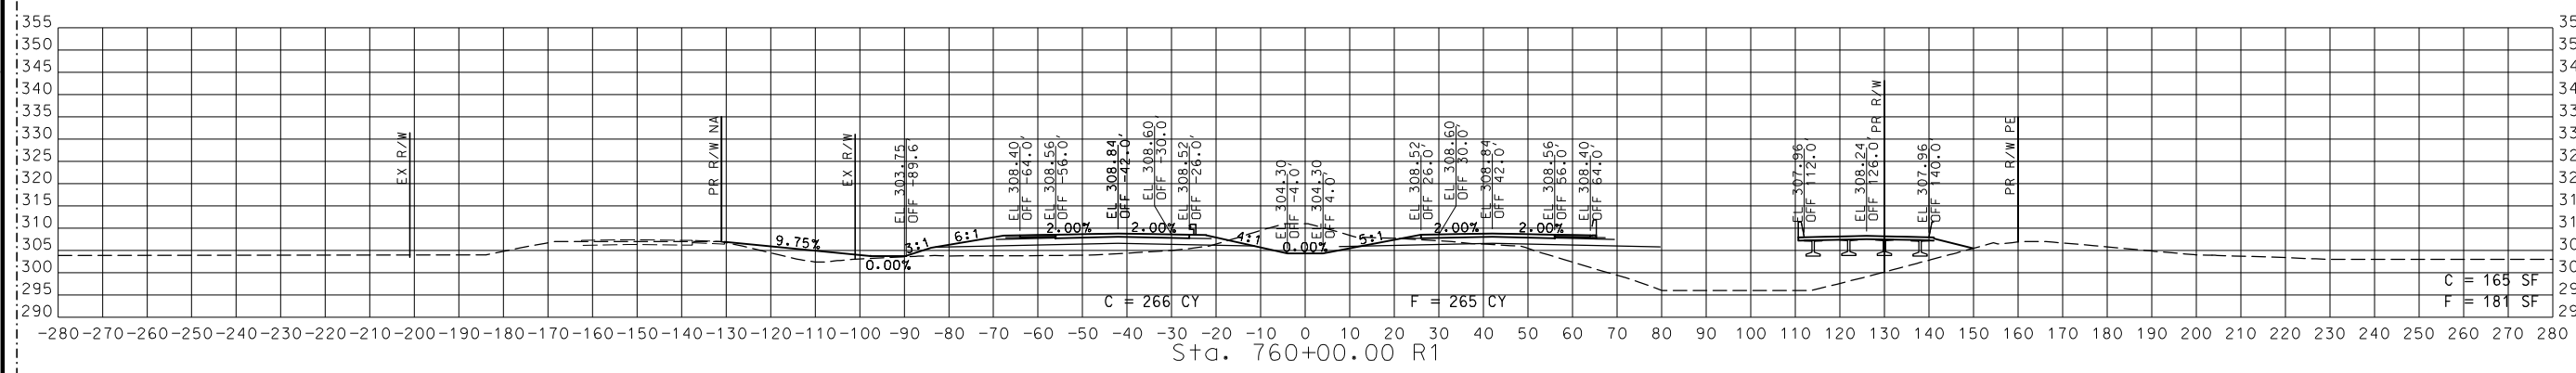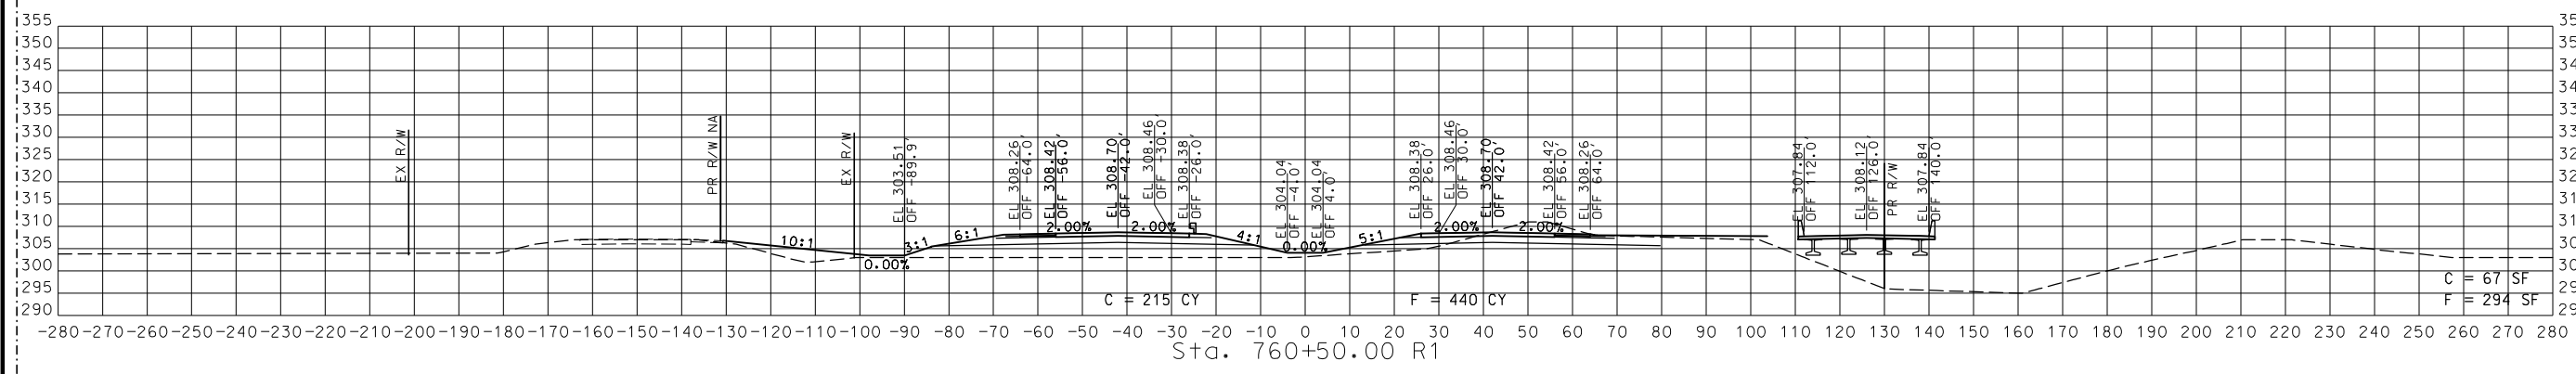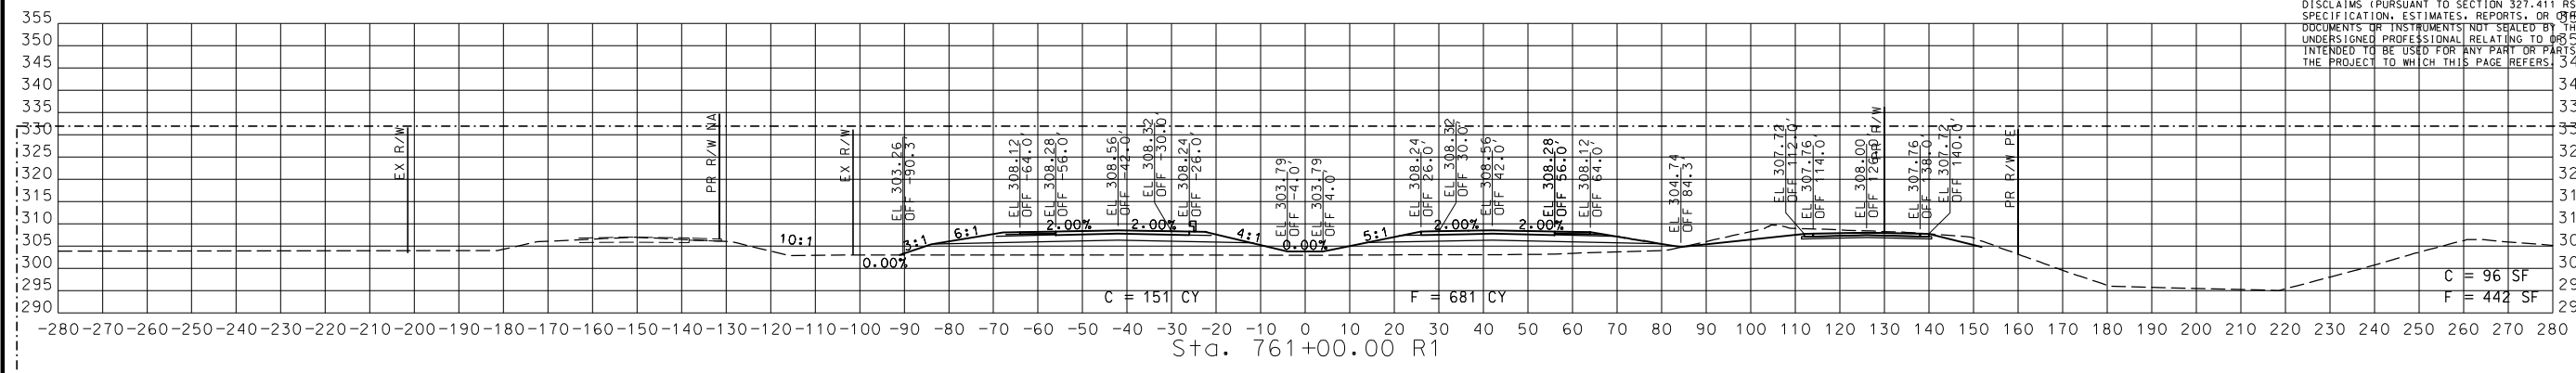

STA. 759+50.00 R1 TO STA. 761+00.00 R1

2 REVISED

CROSS SECTIONS
 55 OF 59

DISCLAIMER
 THE PROFESSIONAL WHOSE SIGNATURE AND PERSONAL SEAL APPEAR HEREON ASSUMES RESPONSIBILITY ONLY FOR WHAT APPEARS ON THIS PAGE, AND DISCLAIMS (PURSUANT TO SECTION 327.411 RSMO) SPECIFICATION, ESTIMATES, REPORTS, OR OTHER DOCUMENTS OR INSTRUMENTS NOT SEALED BY THE UNDERSIGNED PROFESSIONAL RELATING TO OR INTENDED TO BE USED FOR ANY PART OR PARTS OF THE PROJECT TO WHICH THIS PAGE REFERS.



THIS SHEET HAS BEEN SIGNED, SEALED AND DATED ELECTRONICALLY.





DATE PREPARED
 9/12/2024
 ROUTE 67 STATE MO
 DISTRICT SE SHEET NO. 56
 COUNTY BUTLER
 JOB NO. J9P3751
 CONTRACT ID.

PROJECT NO.
 BRIDGE NO.

DATE	DESCRIPTION	REVISION #2
9/11/24		

MISSOURI HIGHWAYS AND TRANSPORTATION COMMISSION
 105 WEST CAPITOL JEFFERSON CITY, MO 65102
 1-888-ASK-MODOT (1-888-278-6636)

CMT
 © Copyright CMT, Inc.
 CRAWFORD, MURPHY & TILLY, INC.
 531 W. BELMONT ST. #300
 SPRINGFIELD, MO 65807 (417) 869-6009
 ENGINEERING CORPORATION - 000631

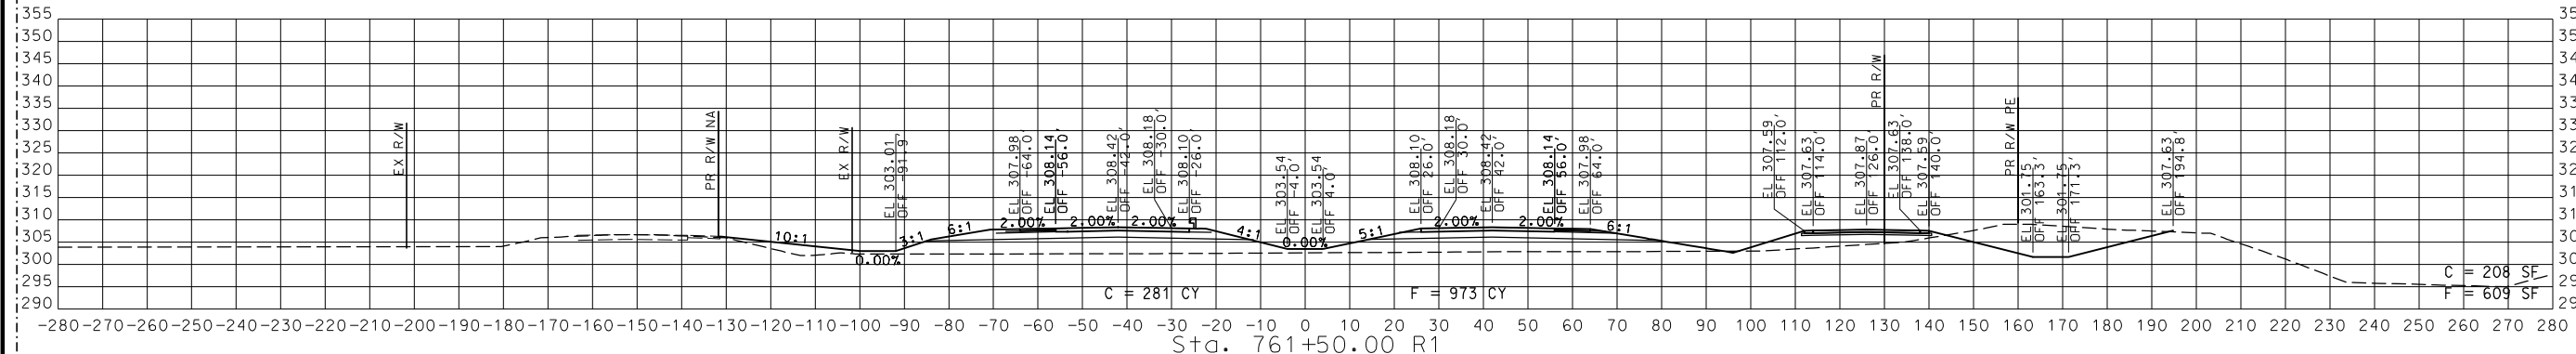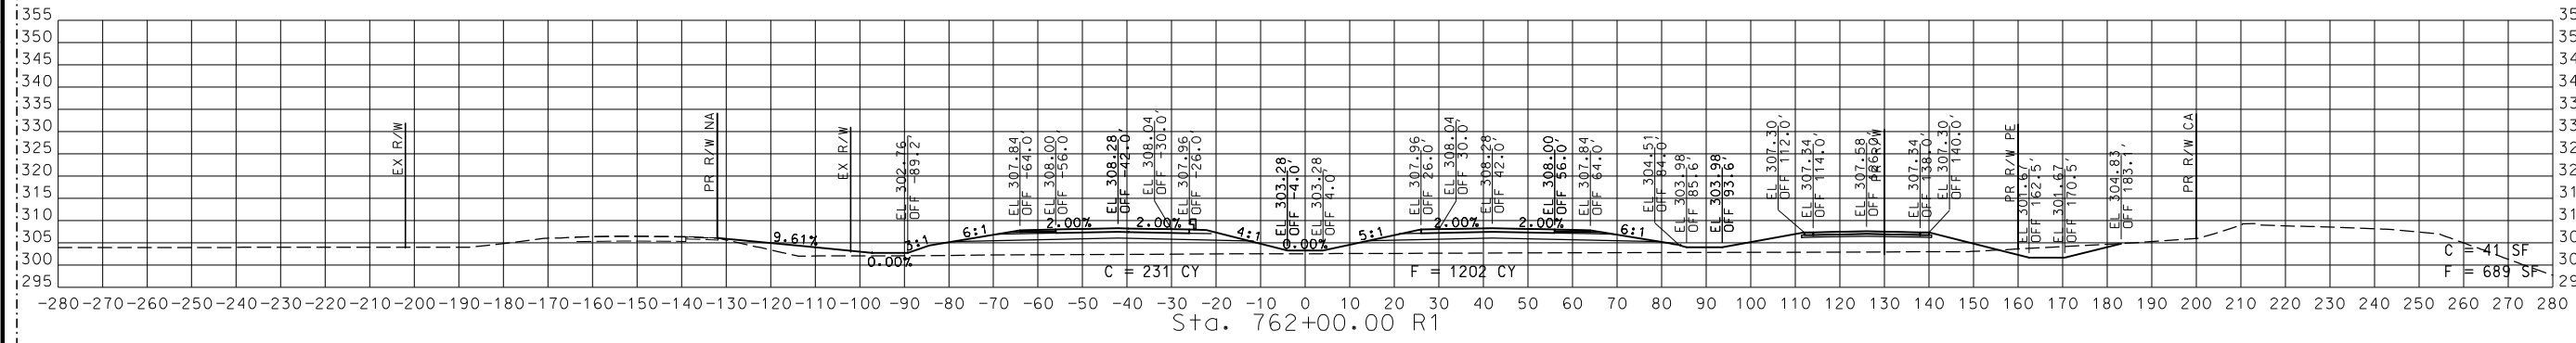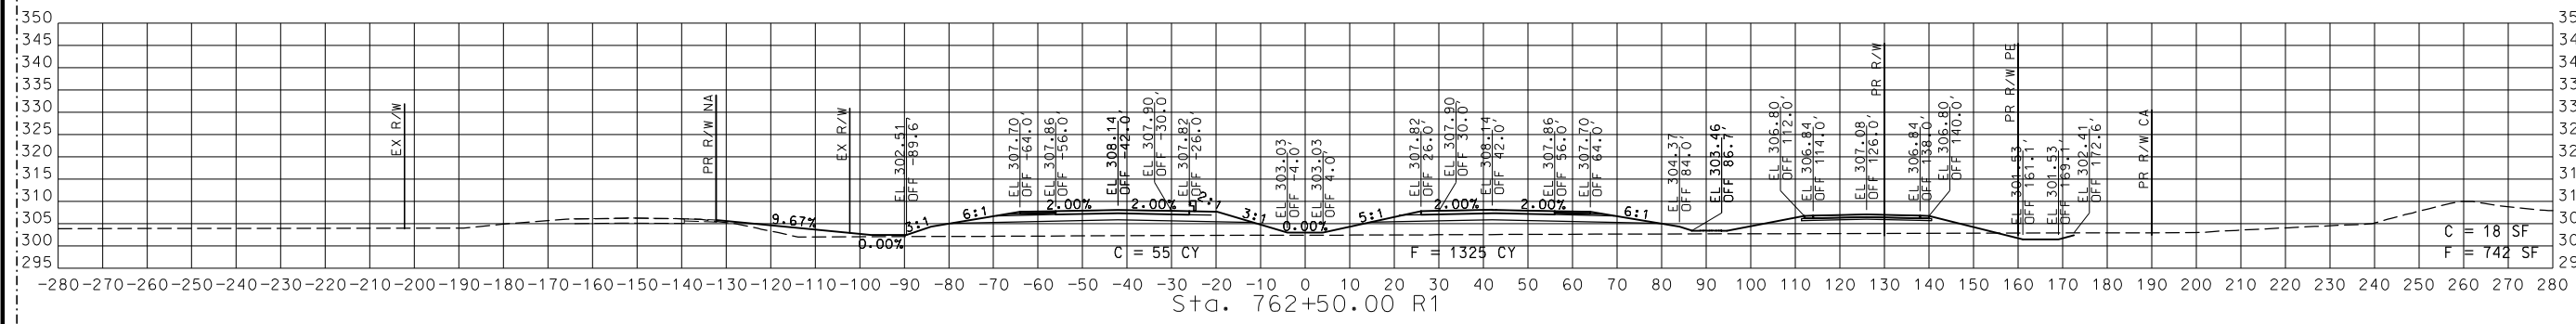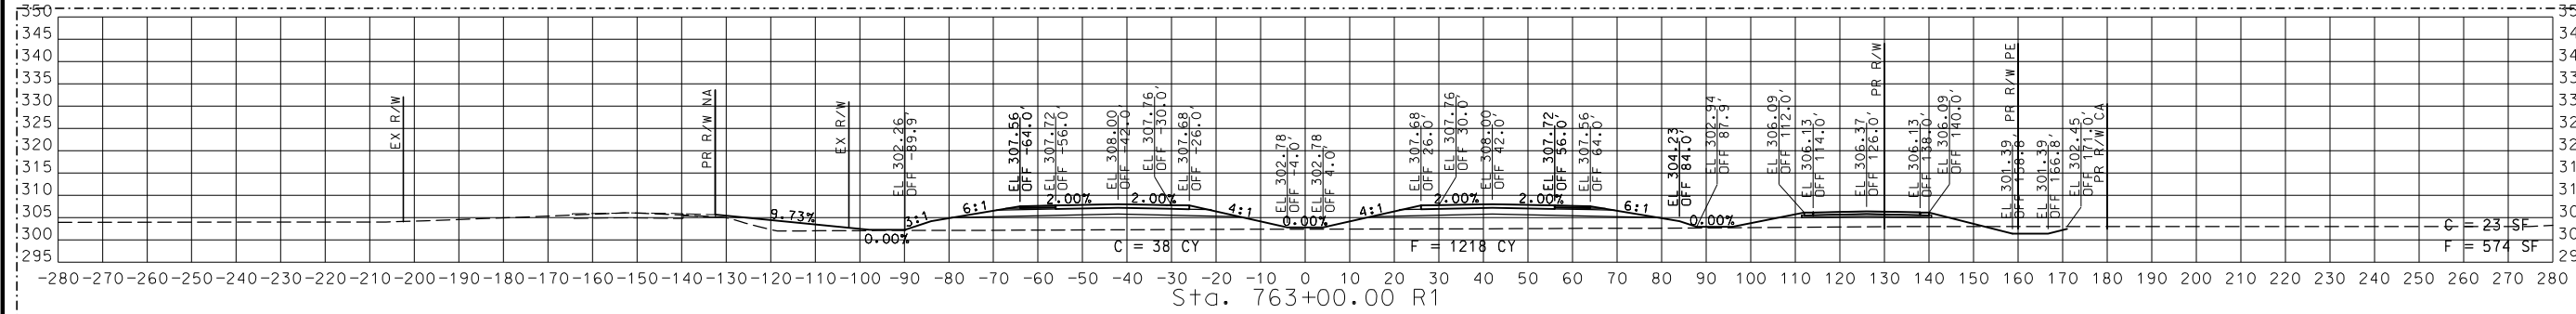

STA. 761+50.00 R1 TO STA. 763+00.00 R1

2 REVISED

CROSS SECTIONS
 56 OF 59

DISCLAIMER
 THE PROFESSIONAL WHOSE SIGNATURE AND PERSONAL SEAL APPEAR HEREON ASSUMES RESPONSIBILITY ONLY FOR WHAT APPEARS ON THIS PAGE, AND DISCLAIMS (PURSUANT TO SECTION 327.411 RSMO) SPECIFICATION, ESTIMATES, REPORTS, OR OTHER DOCUMENTS OR INSTRUMENTS NOT SEALED BY THE UNDERSIGNED PROFESSIONAL RELATING TO OR INTENDED TO BE USED FOR ANY PART OR PARTS OF THE PROJECT TO WHICH THIS PAGE REFERS.



THIS SHEET HAS BEEN SIGNED, SEALED AND DATED ELECTRONICALLY.

DATE PREPARED
 9/12/2024

ROUTE STATE
 67 MO
 DISTRICT SHEET NO.
 SE 57

COUNTY
 BUTLER
 JOB NO.
 J9P3751
 CONTRACT ID.





PROJECT NO.

BRIDGE NO.

DATE	DESCRIPTION	REVISION #2
9/11/24		

MISSOURI HIGHWAYS AND TRANSPORTATION COMMISSION
 105 WEST CAPITOL JEFFERSON CITY, MO 65102
 1-888-ASK-MODOT (1-888-278-6636)

CMT
 © Copyright CMT, Inc.
 CRAWFORD, MURPHY & TILLY, INC.
 531 W. WASHINGTON ST. #300
 SPRINGFIELD, MO 65807 (417) 869-6009
 ENGINEERING CORPORATION - 000631

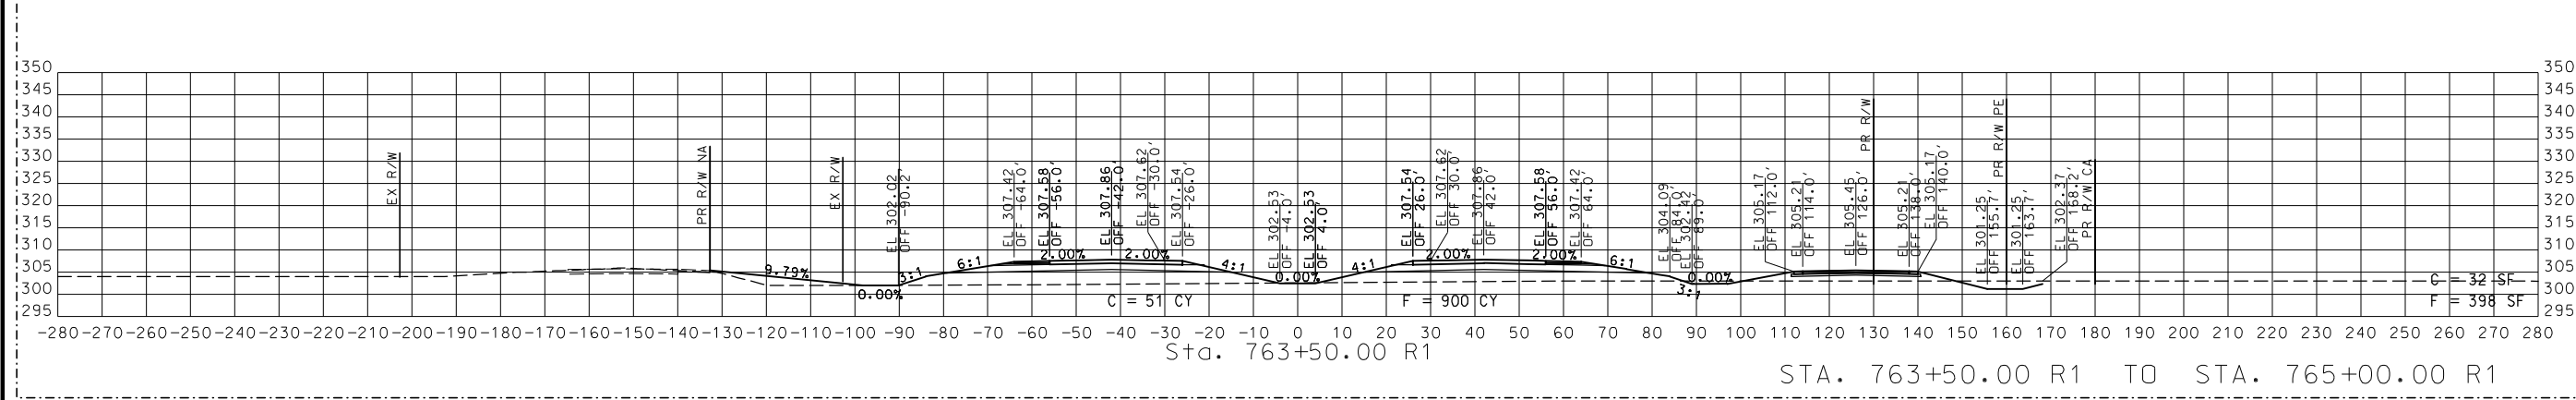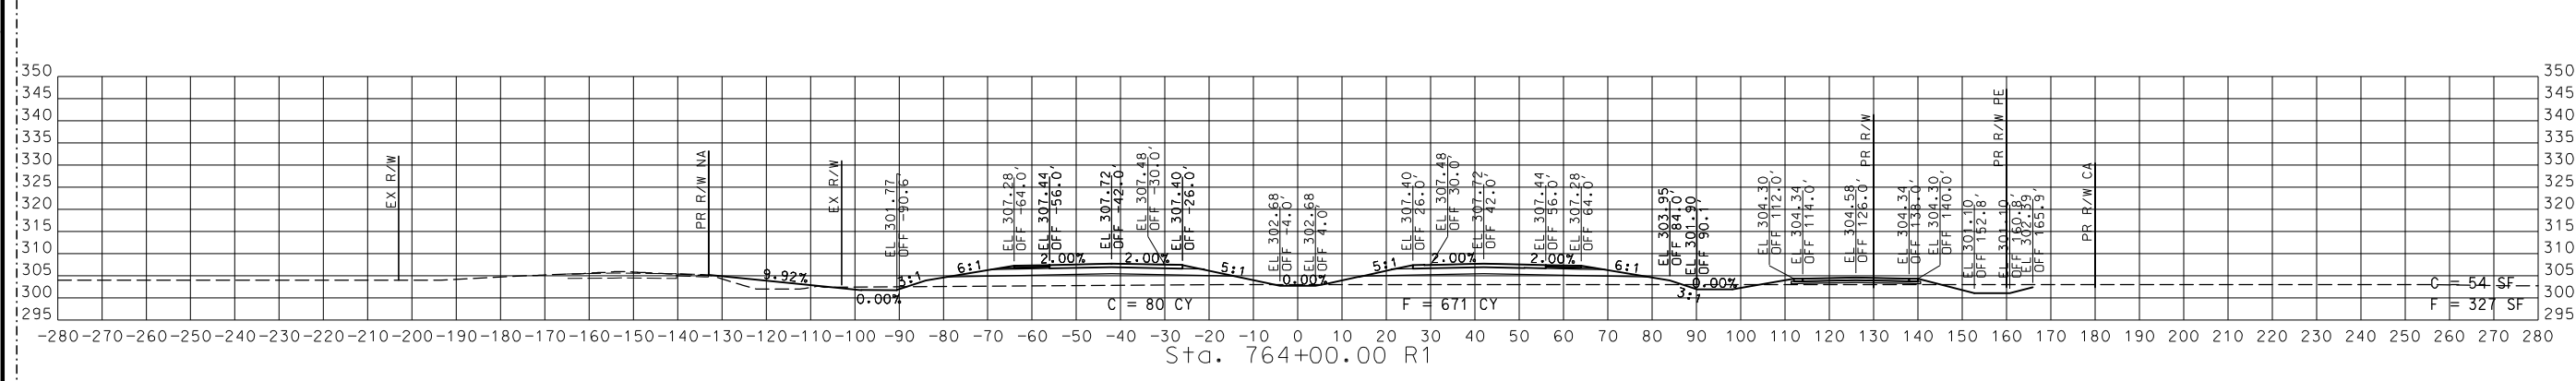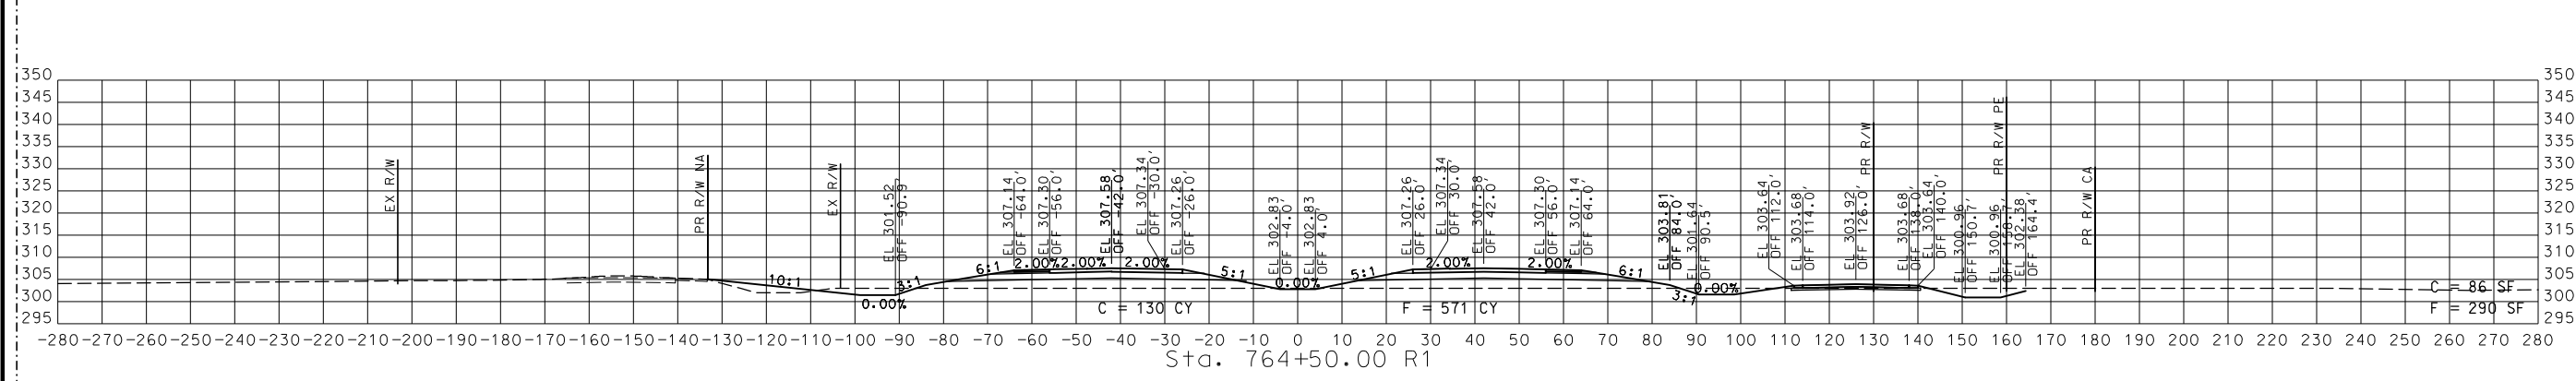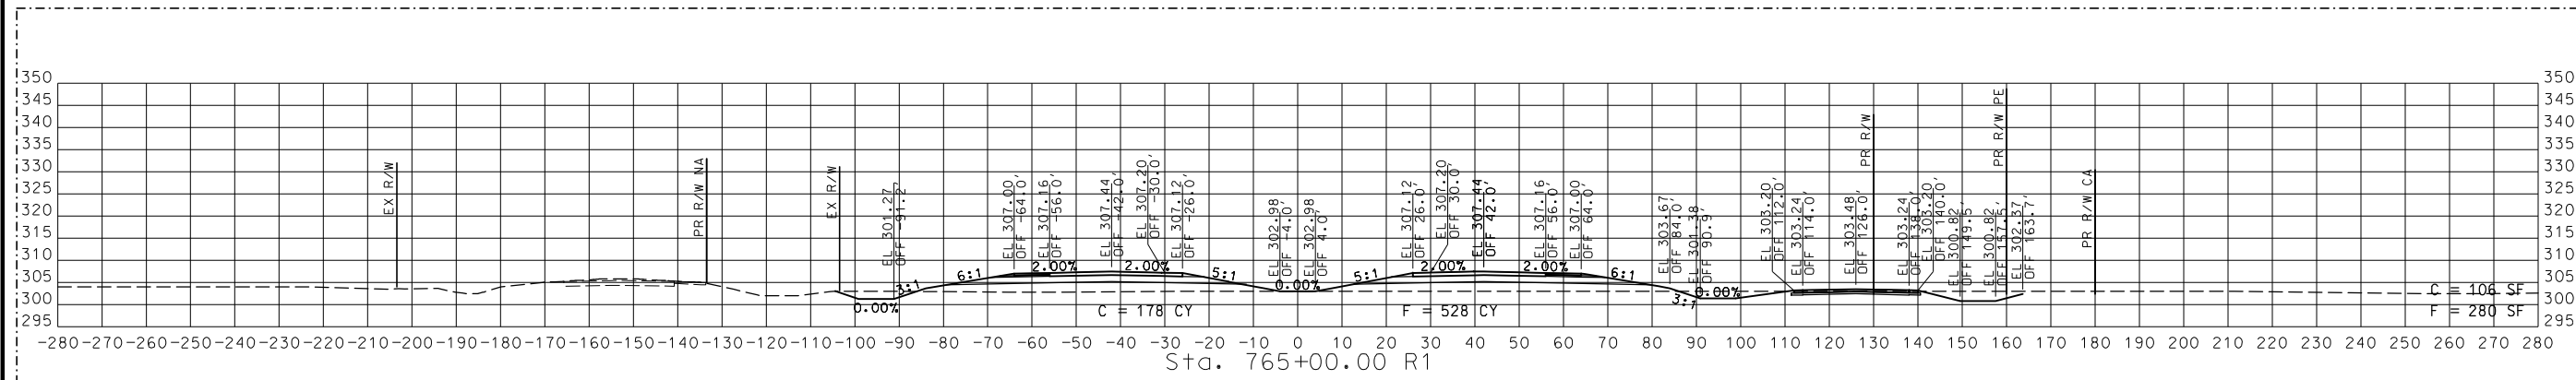

STA. 763+50.00 R1 TO STA. 765+00.00 R1

2 REVISED

CROSS SECTIONS
 57 OF 59

DISCLAIMER
 THE PROFESSIONAL WHOSE SIGNATURE AND PERSONAL SEAL APPEAR HEREON ASSUMES RESPONSIBILITY ONLY FOR WHAT APPEARS ON THIS PAGE, AND DISCLAIMS (PURSUANT TO SECTION 327.411 RSMO) SPECIFICATION, ESTIMATES, REPORTS, OR OTHER DOCUMENTS OR INSTRUMENTS NOT SEALED BY THE UNDERSIGNED PROFESSIONAL RELATING TO OR INTENDED TO BE USED FOR ANY PART OR PARTS OF THE PROJECT TO WHICH THIS PAGE REFERS.



THIS SHEET HAS BEEN SIGNED, SEALED AND DATED ELECTRONICALLY.

DATE PREPARED
 9/12/2024

ROUTE STATE
 67 MO

DISTRICT SHEET NO.
 SE 58

COUNTY
 BUTLER

JOB NO.
 J9P3751

CONTRACT ID.


PROJECT NO.

BRIDGE NO.

DATE DESCRIPTION
 9/11/24

REVISION #2

MISSOURI HIGHWAYS AND TRANSPORTATION COMMISSION




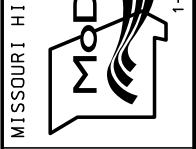


105 WEST CAPITOL
 JEFFERSON CITY, MO 65102
 1-888-ASK-MODOT (1-888-278-6636)

CMT

© Copyright CMT, Inc.
 CRAWFORD, MURPHY & TILLY, INC.
 531 WEST WASHINGTON STREET
 SPRINGFIELD, MO 65807 (417) 869-6009
 ENGINEERING CORPORATION - 000631

IF A SEAL IS PRESENT ON THIS SHEET IT HAS BEEN ELECTRONICALLY SEALED AND DATED.

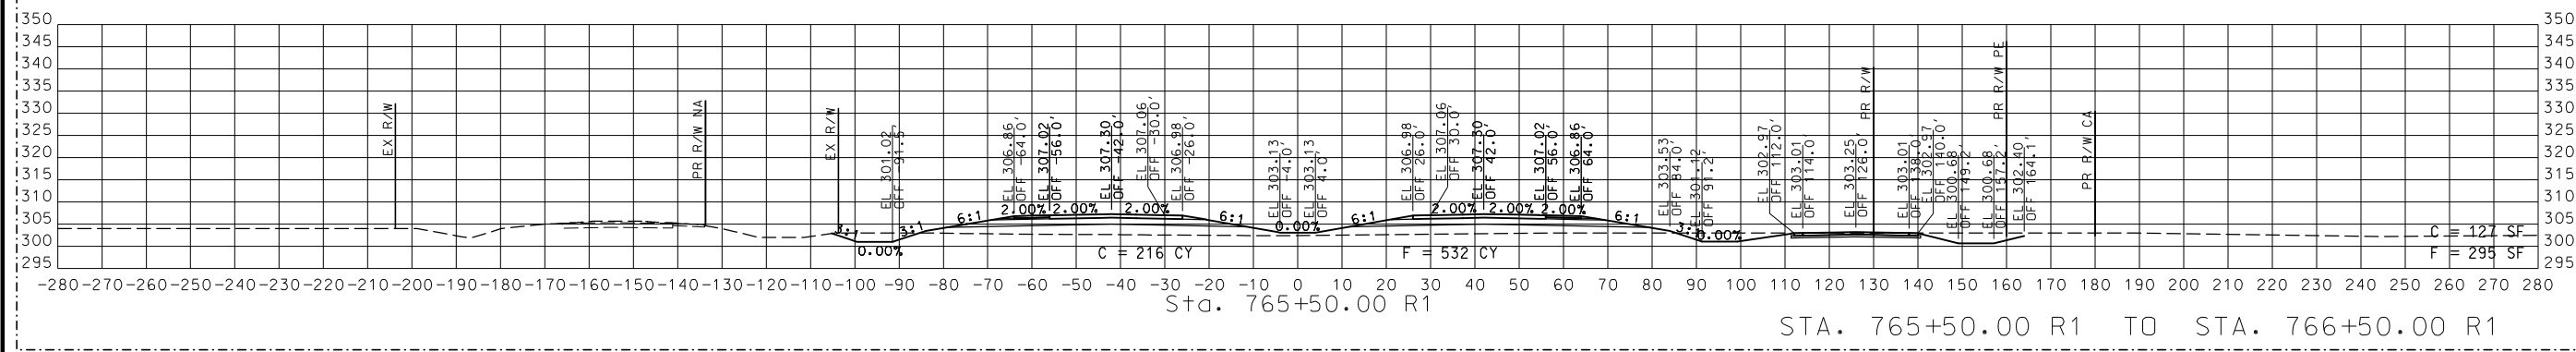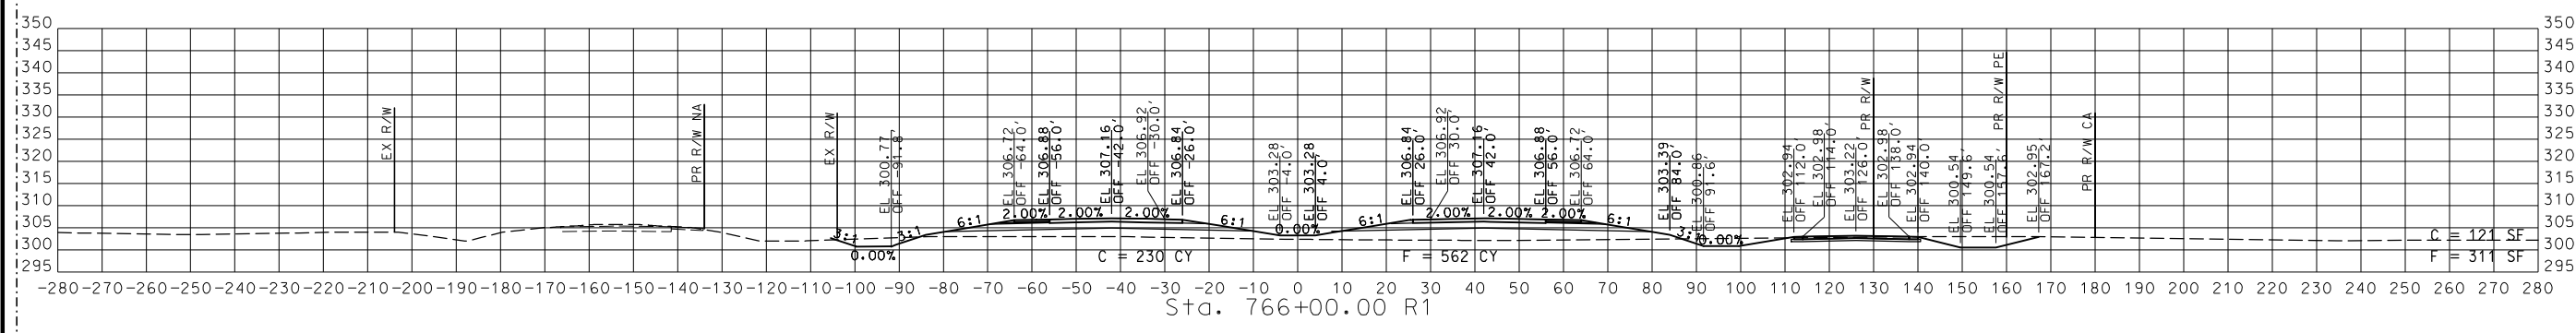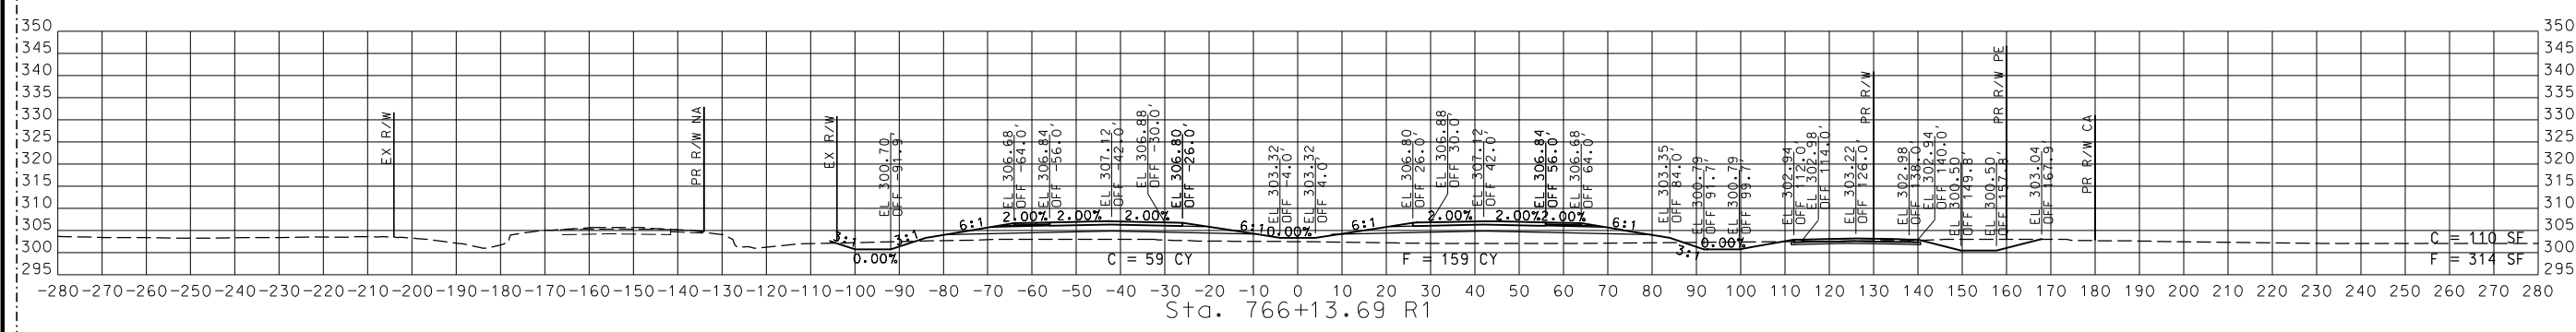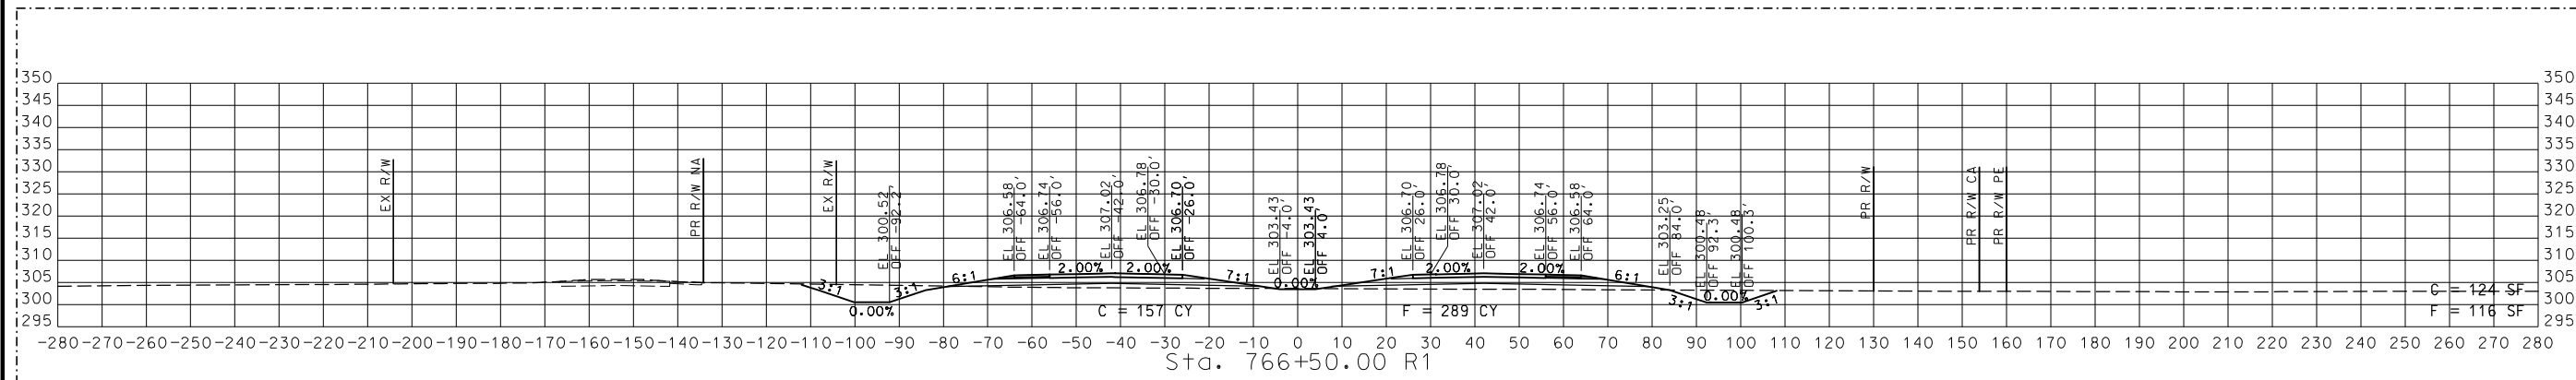

STA. 765+50.00 R1 TO STA. 766+50.00 R1

2 REVISED





CROSS SECTIONS
 58 OF 59

DISCLAIMER
 THE PROFESSIONAL WHOSE SIGNATURE AND PERSONAL SEAL APPEAR HEREON ASSUMES RESPONSIBILITY ONLY FOR WHAT APPEARS ON THIS PAGE, AND DISCLAIMS (PURSUANT TO SECTION 327.411 RSMO) SPECIFICATION, ESTIMATES, REPORTS, OR OTHER DOCUMENTS OR INSTRUMENTS NOT SEALED BY THE UNDERSIGNED PROFESSIONAL RELATING TO OR INTENDED TO BE USED FOR ANY PART OR PARTS OF THE PROJECT TO WHICH THIS PAGE REFERS.



THIS SHEET HAS BEEN SIGNED, SEALED AND DATED ELECTRONICALLY.

DATE PREPARED 9/12/2024	
ROUTE 67	STATE MO
DISTRICT SE	SHEET NO. 59
COUNTY BUTLER	
JOB NO. J9P3751	
CONTRACT ID.	
PROJECT NO.	
BRIDGE NO.	

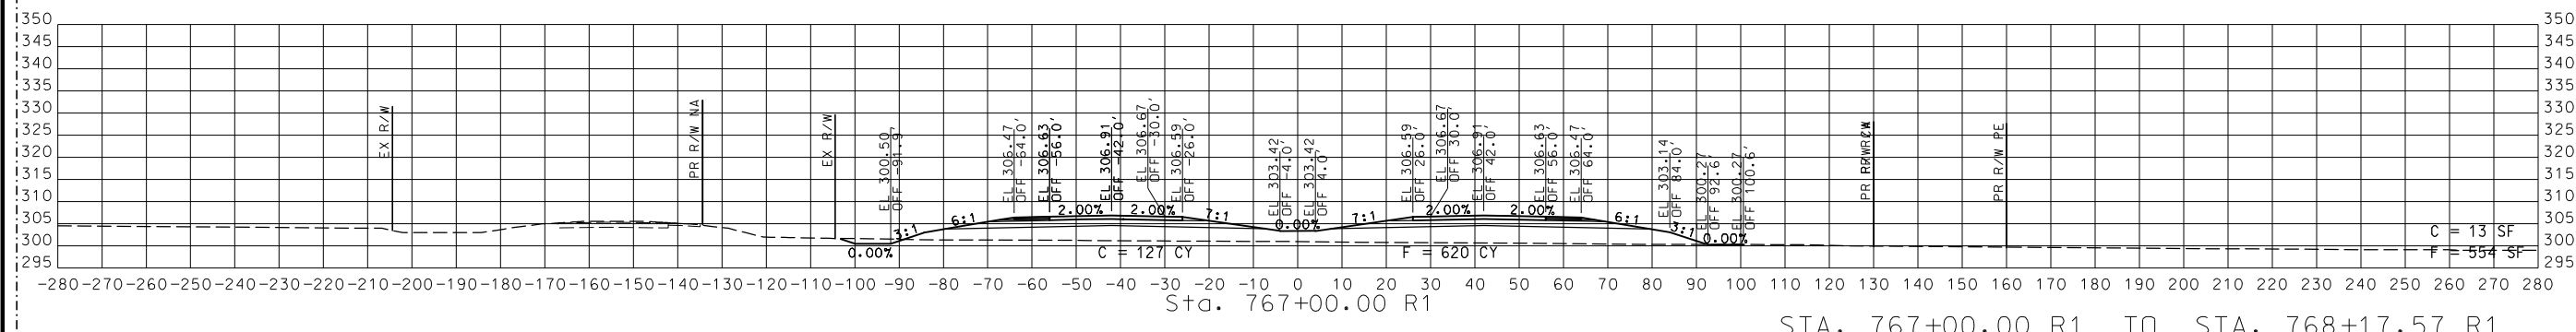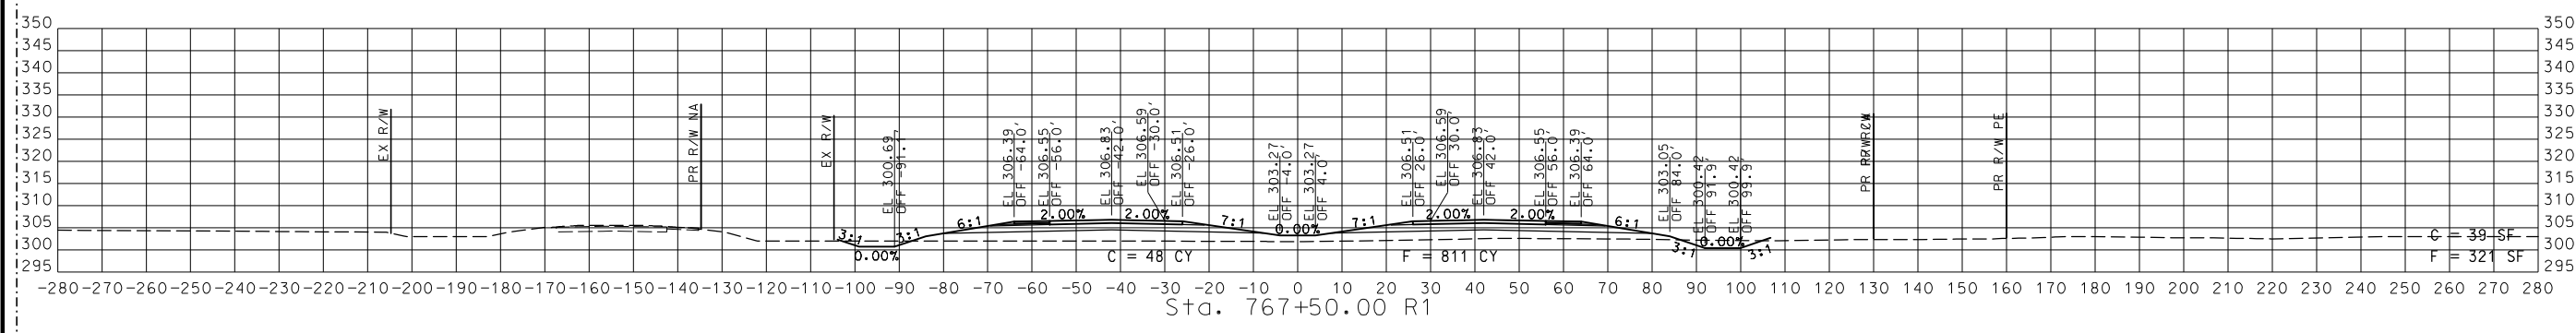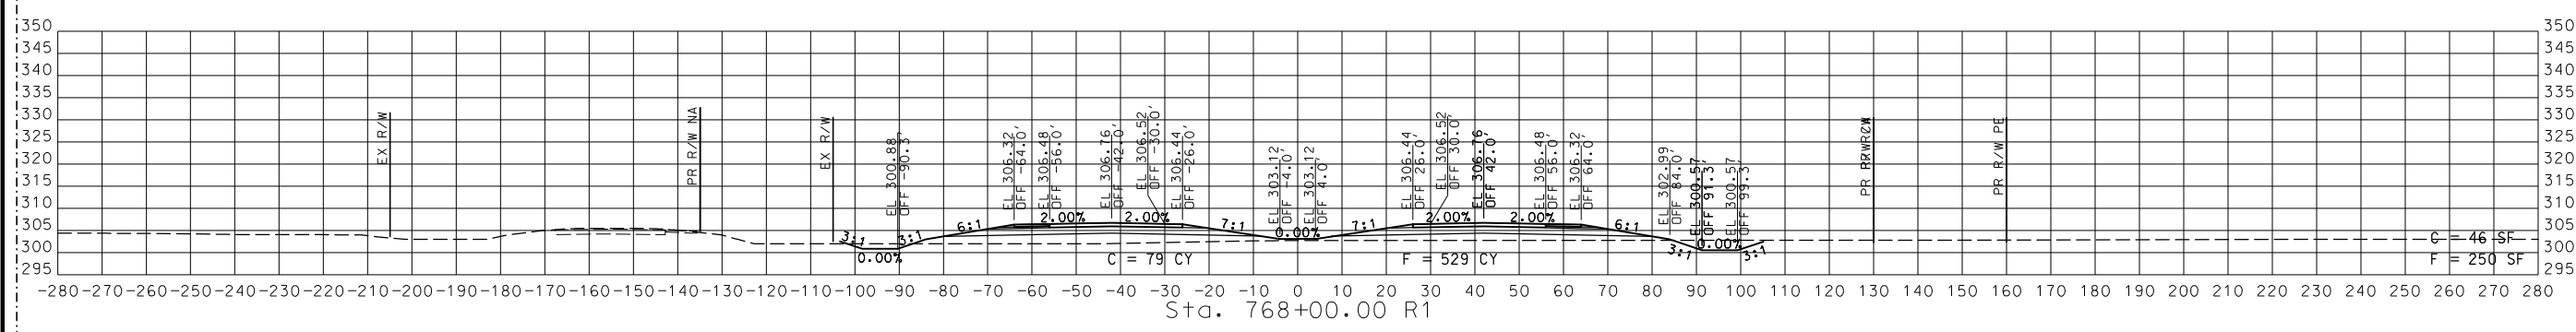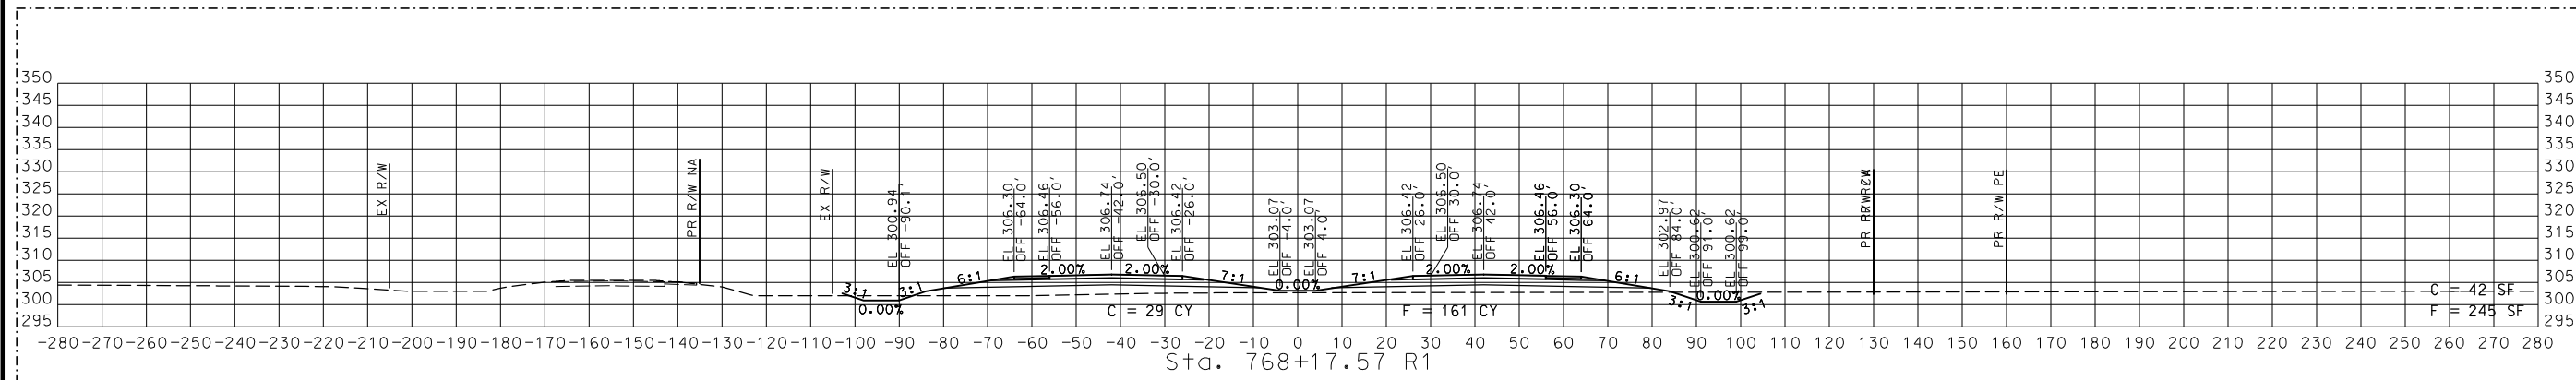

STA. 767+00.00 R1 TO STA. 768+17.57 R1

2 REVISED

CROSS SECTIONS
 59 OF 59


DATE	DESCRIPTION	REVISION #2
9/11/24		

MISSOURI HIGHWAYS AND TRANSPORTATION COMMISSION

 105 WEST CAPITOL
 JEFFERSON CITY, MO 65102
 1-888-ASK-MODOT (1-888-278-6636)

CRAWFORD, MURPHY & TILLY, INC.
 ENGINEERING CORPORATION - 000631
 SPRINGFIELD, MO 65807 (417) 869-6009

DISCLAIMER
 THE PROFESSIONAL WHOSE SIGNATURE AND PERSONAL SEAL APPEAR HEREON ASSUMES RESPONSIBILITY ONLY FOR WHAT APPEARS ON THIS PAGE, AND DISCLAIMS (PURSUANT TO SECTION 327.411 RSMO) SPECIFICATION, ESTIMATES, REPORTS, OR OTHER DOCUMENTS OR INSTRUMENTS NOT SEALED BY THE UNDERSIGNED PROFESSIONAL RELATING TO OR INTENDED TO BE USED FOR ANY PART OR PARTS OF THE PROJECT TO WHICH THIS PAGE REFERS.

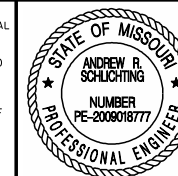

THIS SHEET HAS BEEN SIGNED, SEALED AND DATED ELECTRONICALLY.

DATE PREPARED
 9/12/2024

ROUTE STATE
 67 MO

DISTRICT SHEET NO.
 SE 60

COUNTY
 BUTLER

JOB NO.
 J9P3751

CONTRACT ID.

PROJECT NO.

BRIDGE NO.

DATE DESCRIPTION

DATE DESCRIPTION

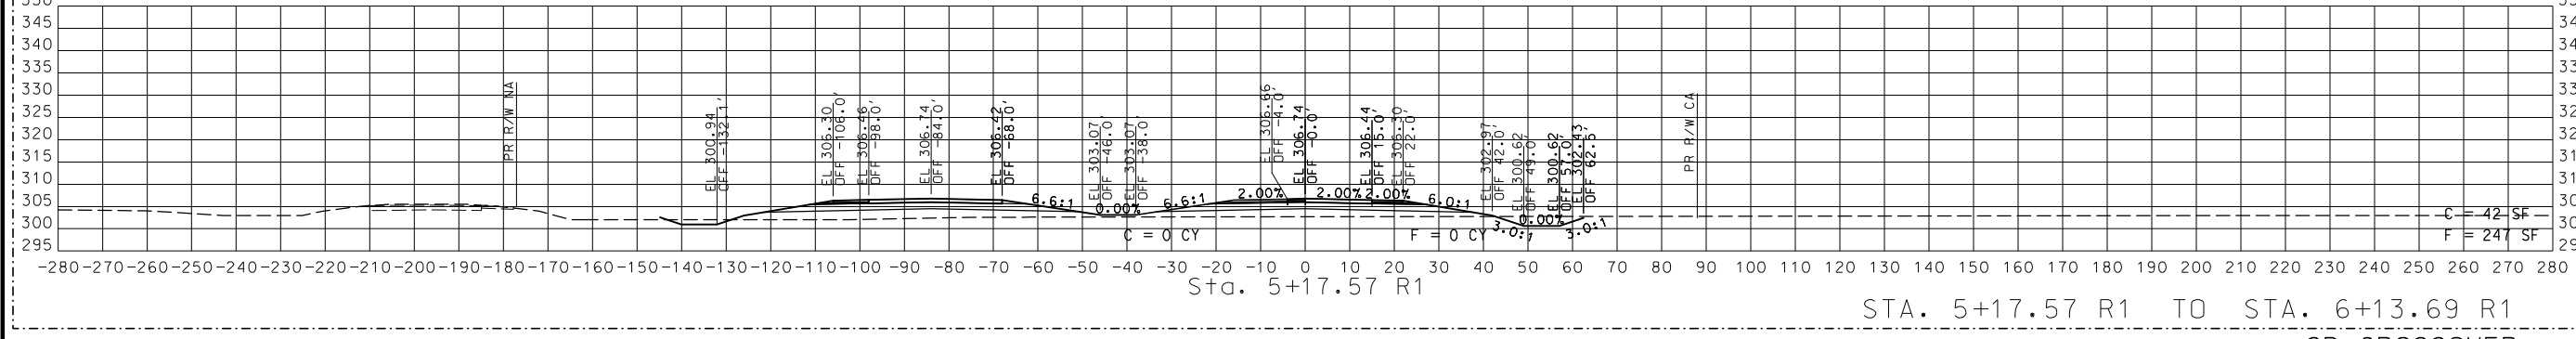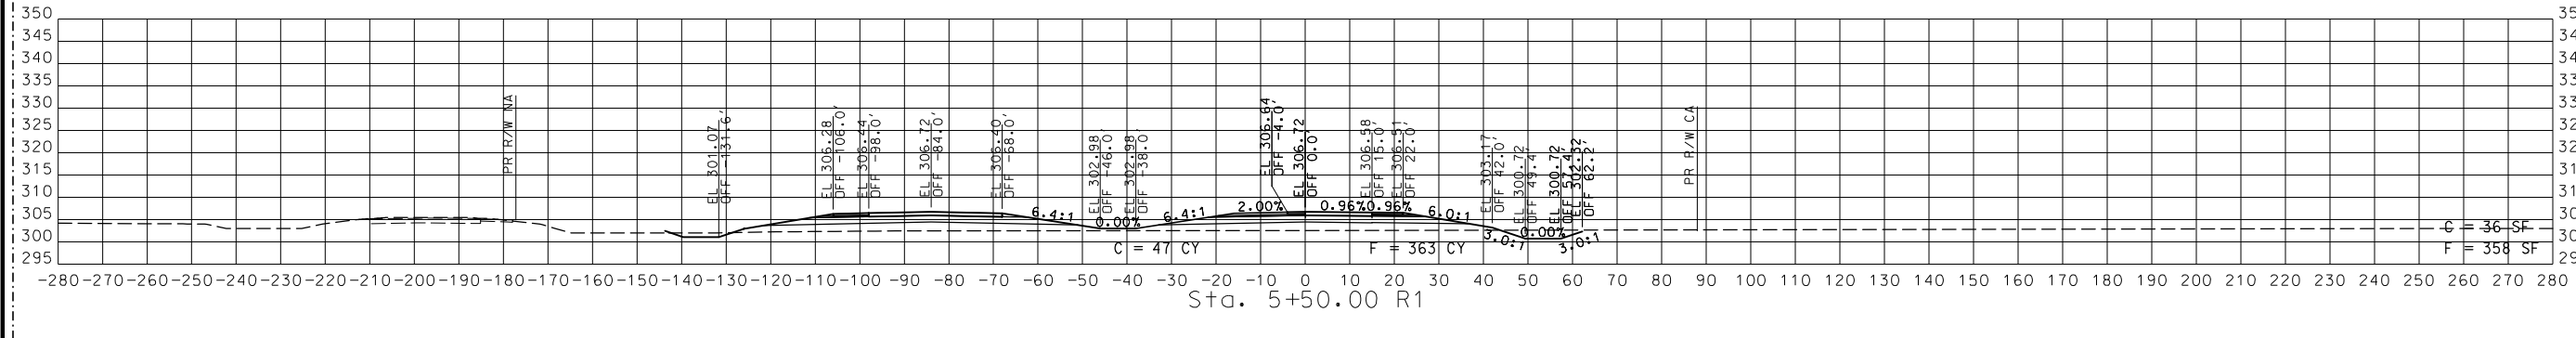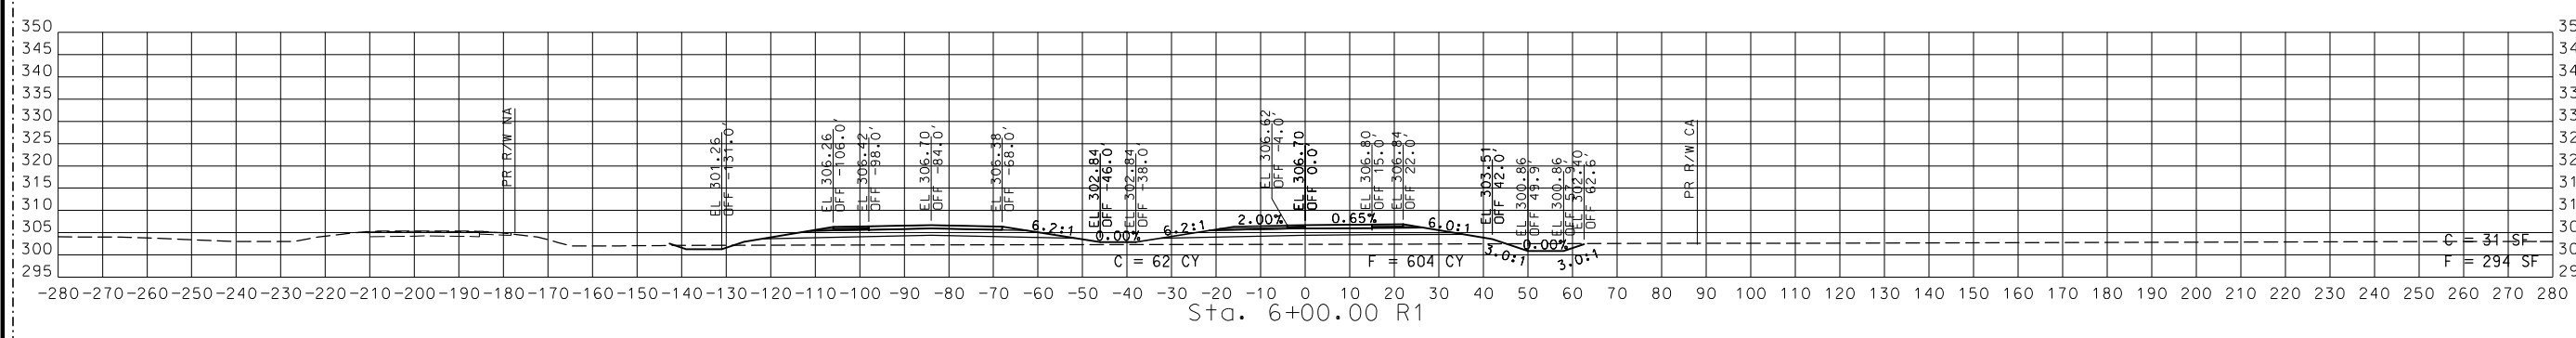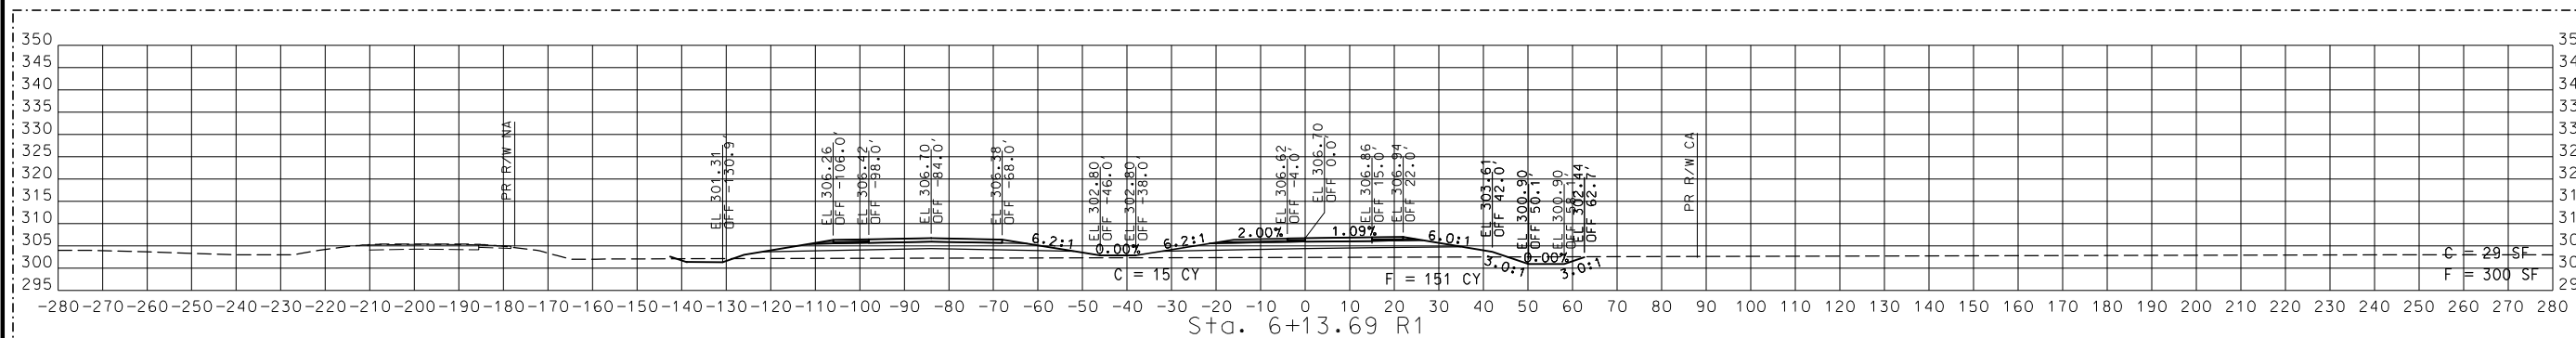

STA. 5+17.57 R1 TO STA. 6+13.69 R1


SB CROSSOVER

CROSS SECTION

1 OF 11


2 REVISED

IF A SEAL IS PRESENT ON THIS SHEET IT HAS BEEN ELECTRONICALLY SEALED AND DATED.

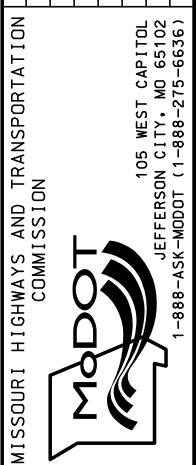

CMT
 CRAWFORD, MURPHY & TILLY, INC.
 ENGINEERING CORPORATION - 000631

DISCLAIMER
 THE PROFESSIONAL WHOSE SIGNATURE AND PERSONAL SEAL APPEAR HEREON ASSUMES RESPONSIBILITY ONLY FOR WHAT APPEARS ON THIS PAGE, AND DISCLAIMS (PURSUANT TO SECTION 327.411 RSMO) SPECIFICATION, ESTIMATES, REPORTS, OR OTHER DOCUMENTS OR INSTRUMENTS NOT SEALED BY THE UNDERSIGNED PROFESSIONAL RELATING TO OR INTENDED TO BE USED FOR ANY PART OR PARTS OF THE PROJECT TO WHICH THIS PAGE REFERS.

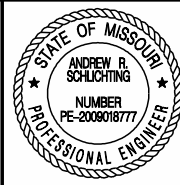

THIS SHEET HAS BEEN SIGNED, SEALED AND DATED ELECTRONICALLY.

DATE PREPARED
 9/12/2024

ROUTE STATE
 67 MO

DISTRICT SHEET NO.
 SE 61

COUNTY
 BUTLER

JOB NO.
 J9P3751


CONTRACT ID.

PROJECT NO.





BRIDGE NO.

DATE	DESCRIPTION
9/5/24	REVISION #2

MISSOURI HIGHWAYS AND TRANSPORTATION COMMISSION
 105 WEST CAPITOL JEFFERSON CITY, MO 65102
 1-888-ASK-MODOT (1-888-278-6636)

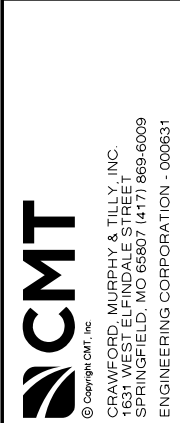

CRAWFORD, MURPHY & TILLY, INC.
 500 WEST WASHINGTON STREET
 SPRINGFIELD, MO 65801 (417) 869-6009
 ENGINEERING CORPORATION - 000631

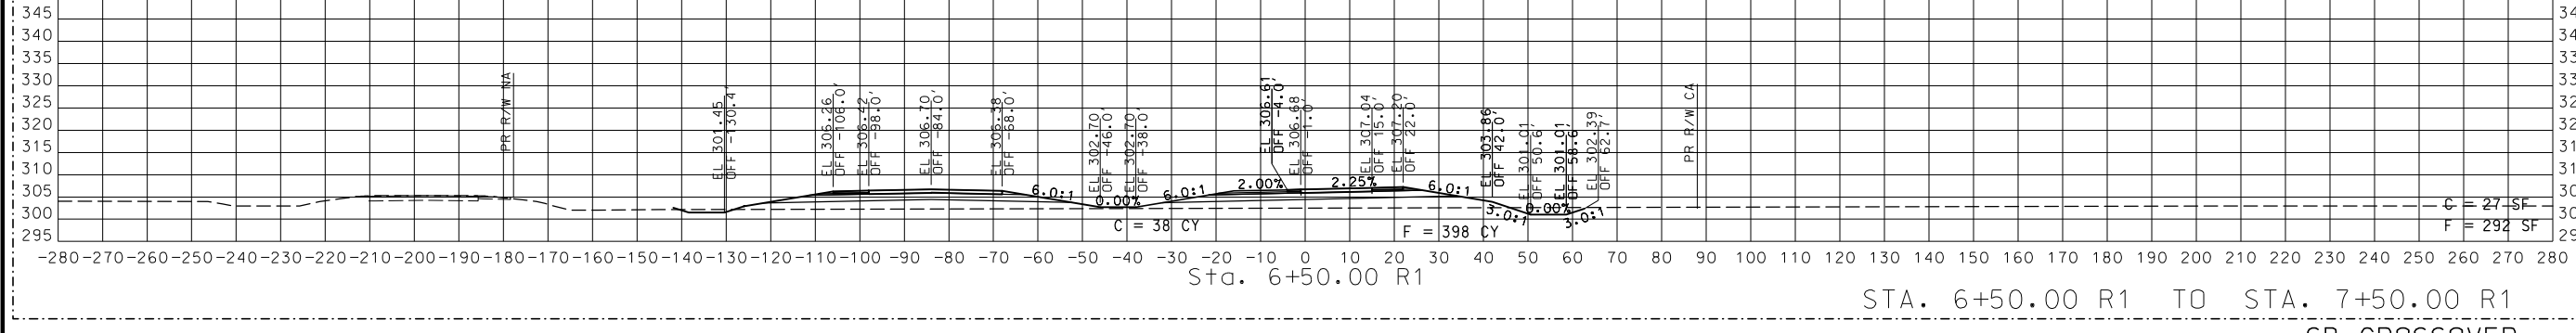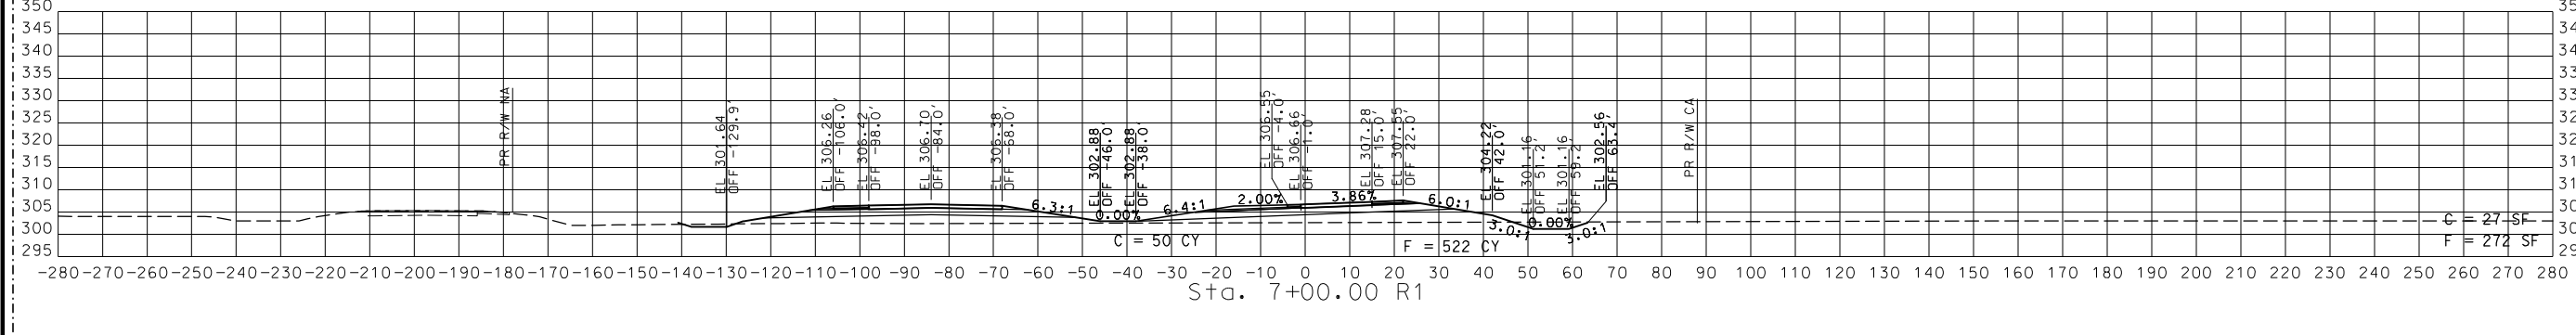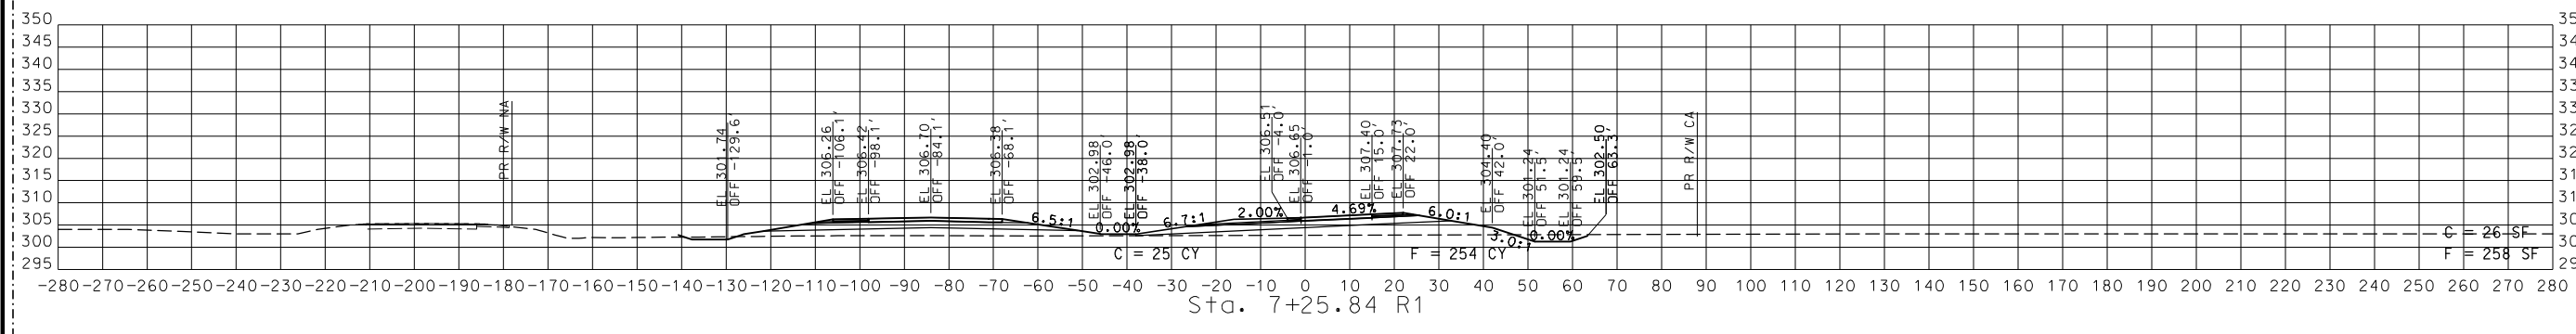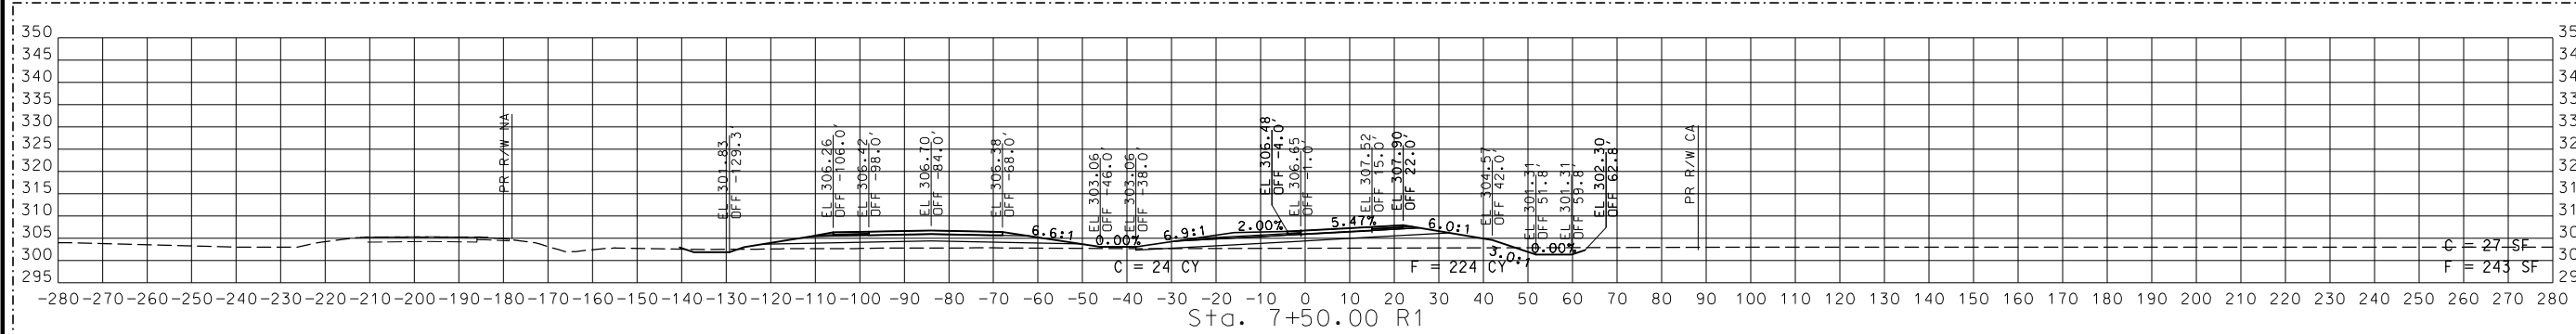


STA. 6+50.00 R1 TO STA. 7+50.00 R1

SB CROSSOVER
 CROSS SECTION
 2 OF 11

2 REVISED

DISCLAIMER
 THE PROFESSIONAL WHOSE SIGNATURE AND PERSONAL SEAL APPEAR HEREON ASSUMES RESPONSIBILITY ONLY FOR WHAT APPEARS ON THIS PAGE, AND DISCLAIMS (PURSUANT TO SECTION 327.411 RSMO) SPECIFICATION, ESTIMATES, REPORTS, OR OTHER DOCUMENTS OR INSTRUMENTS NOT SEALED BY THE UNDERSIGNED PROFESSIONAL RELATING TO OR INTENDED TO BE USED FOR ANY PART OR PARTS OF THE PROJECT TO WHICH THIS PAGE REFERS.

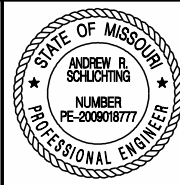

THIS SHEET HAS BEEN SIGNED, SEALED AND DATED ELECTRONICALLY.

DATE PREPARED
 9/12/2024

ROUTE STATE
 67 MO

DISTRICT SHEET NO.
 SE 62

COUNTY
 BUTLER

JOB NO.
 J9P3751

CONTRACT ID.

PROJECT NO.

BRIDGE NO.

DATE DESCRIPTION

9/5/24 REVISION #2

MISSOURI HIGHWAYS AND TRANSPORTATION COMMISSION

105 WEST CAPITOL JEFFERSON CITY, MO 65102

1-888-ASK-MODOT (1-888-278-6636)





MoDOT

© Copyright CMT, Inc.

CRAWFORD, MURPHY & TILLY, INC.

SPRINGFIELD, MO 65807 (417) 869-6009

ENGINEERING CORPORATION - 000631

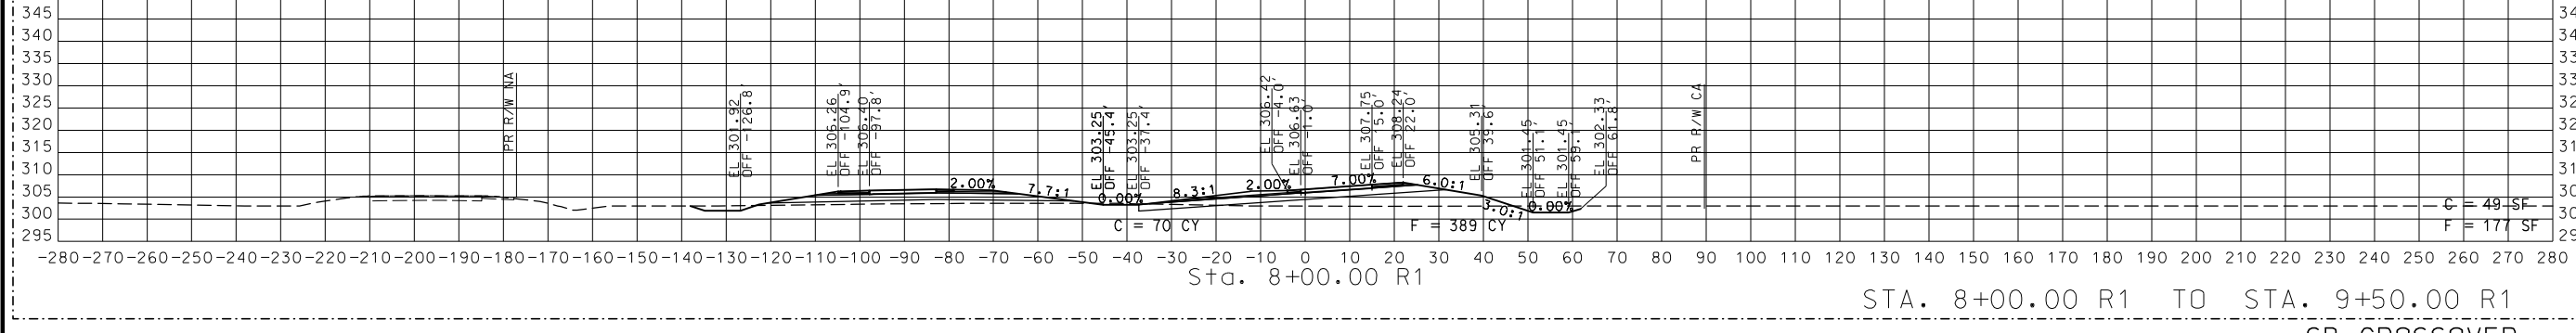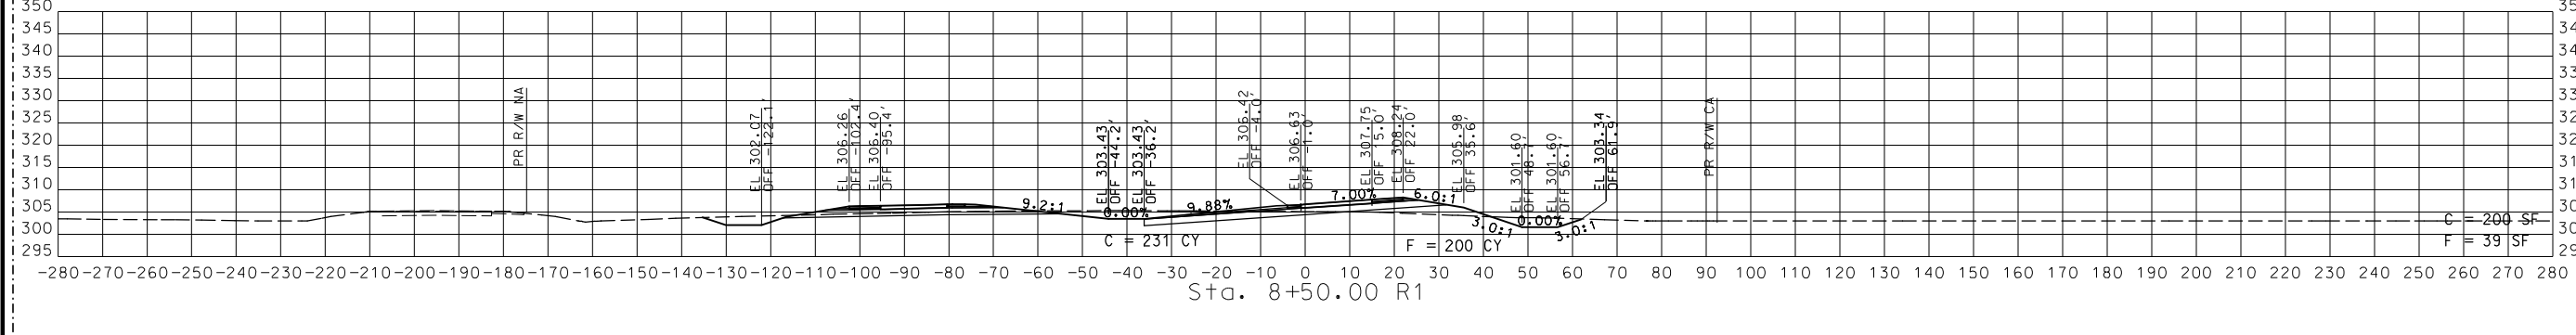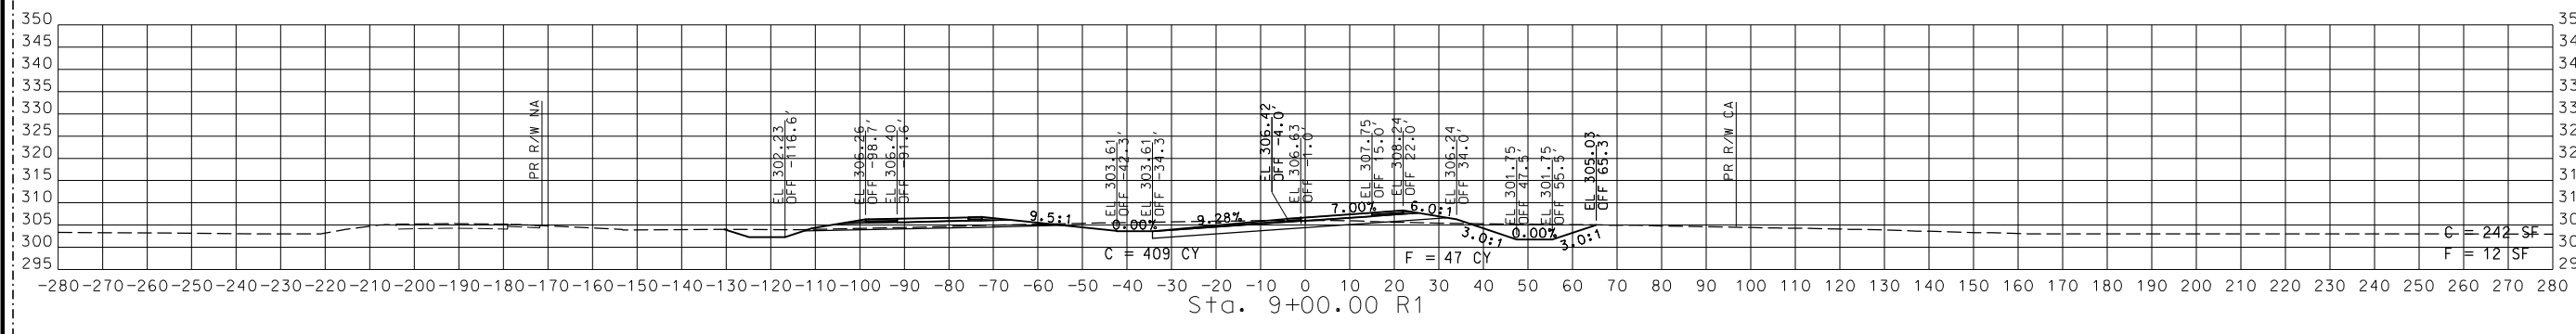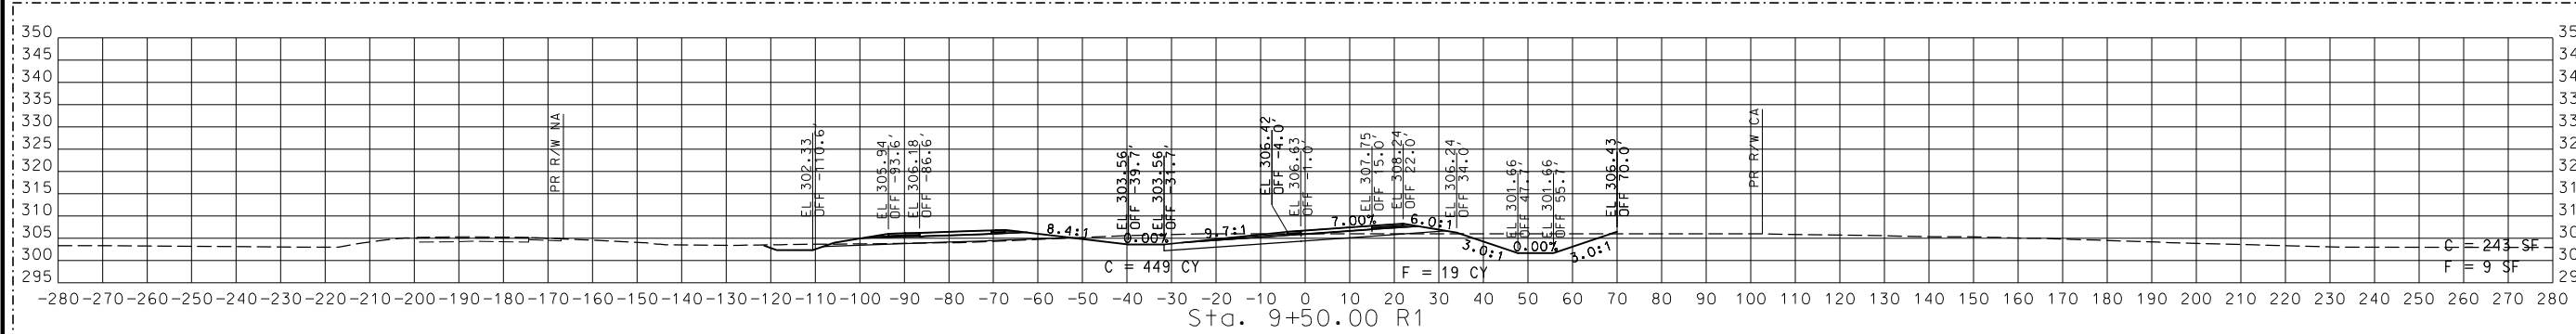

STA. 8+00.00 R1 TO STA. 9+50.00 R1


SB CROSSOVER

CROSS SECTION

3 OF 11

2 REVISED

DISCLAIMER
 THE PROFESSIONAL WHOSE SIGNATURE AND PERSONAL SEAL APPEAR HEREON ASSUMES RESPONSIBILITY ONLY FOR WHAT APPEARS ON THIS PAGE, AND DISCLAIMS (PURSUANT TO SECTION 327.411 RSMO) SPECIFICATION, ESTIMATES, REPORTS, OR OTHER DOCUMENTS OR INSTRUMENTS NOT SEALED BY THE UNDERSIGNED PROFESSIONAL RELATING TO OR INTENDED TO BE USED FOR ANY PART OR PARTS OF THE PROJECT TO WHICH THIS PAGE REFERS.

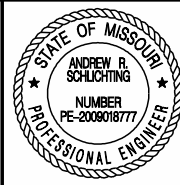

THIS SHEET HAS BEEN SIGNED, SEALED AND DATED ELECTRONICALLY.

DATE PREPARED
 9/12/2024

ROUTE STATE
 67 MO

DISTRICT SHEET NO.
 SE 64

COUNTY
 BUTLER

JOB NO.
 J9P3751

CONTRACT ID.

PROJECT NO.

BRIDGE NO.

DATE DESCRIPTION
 9/5/24 REVISION #2

MISSOURI HIGHWAYS AND TRANSPORTATION COMMISSION

105 WEST CAPITOL
 JEFFERSON CITY, MO 65102

1-888-ASK-MODOT (1-888-278-6636)

MoDOT

CMT





© Copyright CMT, Inc.

CRAWFORD, MURPHY & TILLY, INC.

SPRINGFIELD, MO 65801 (417) 869-6009

ENGINEERING CORPORATION - 000631

REV.

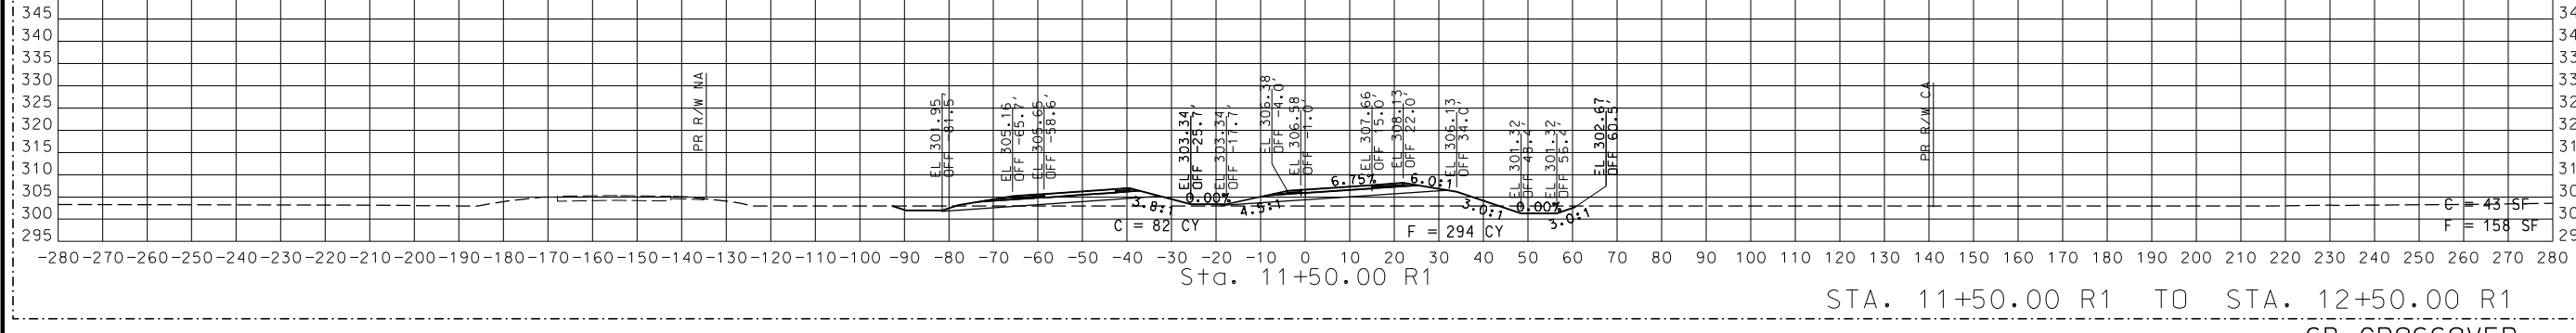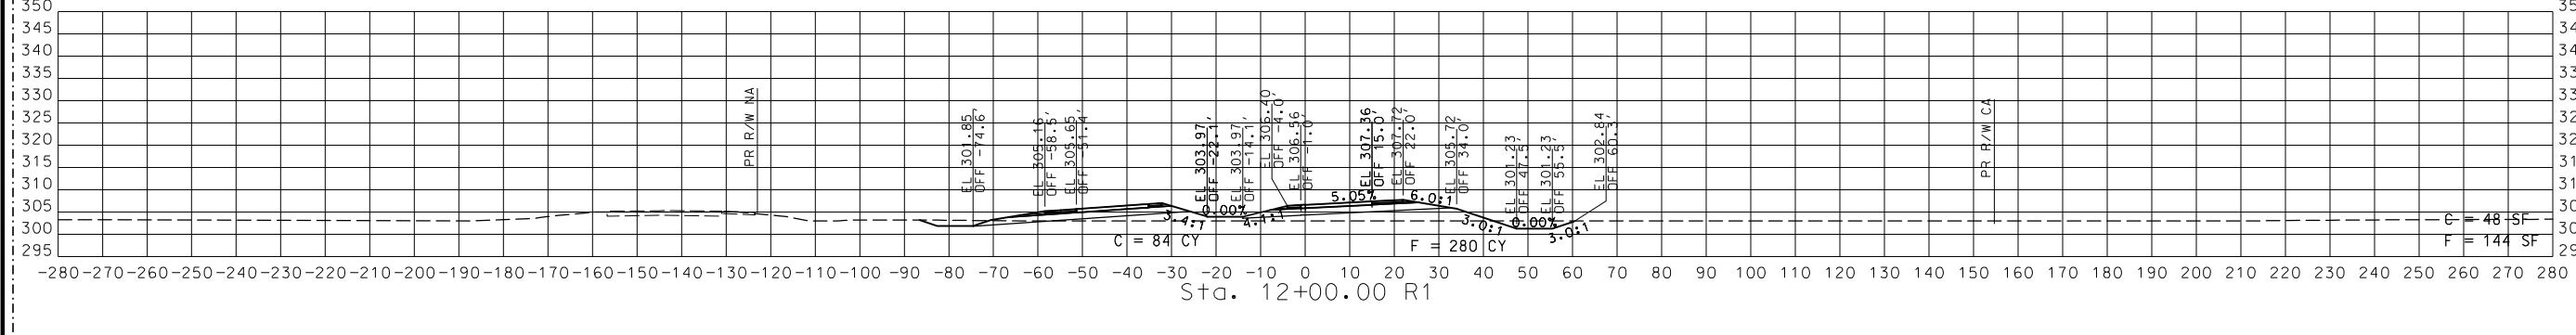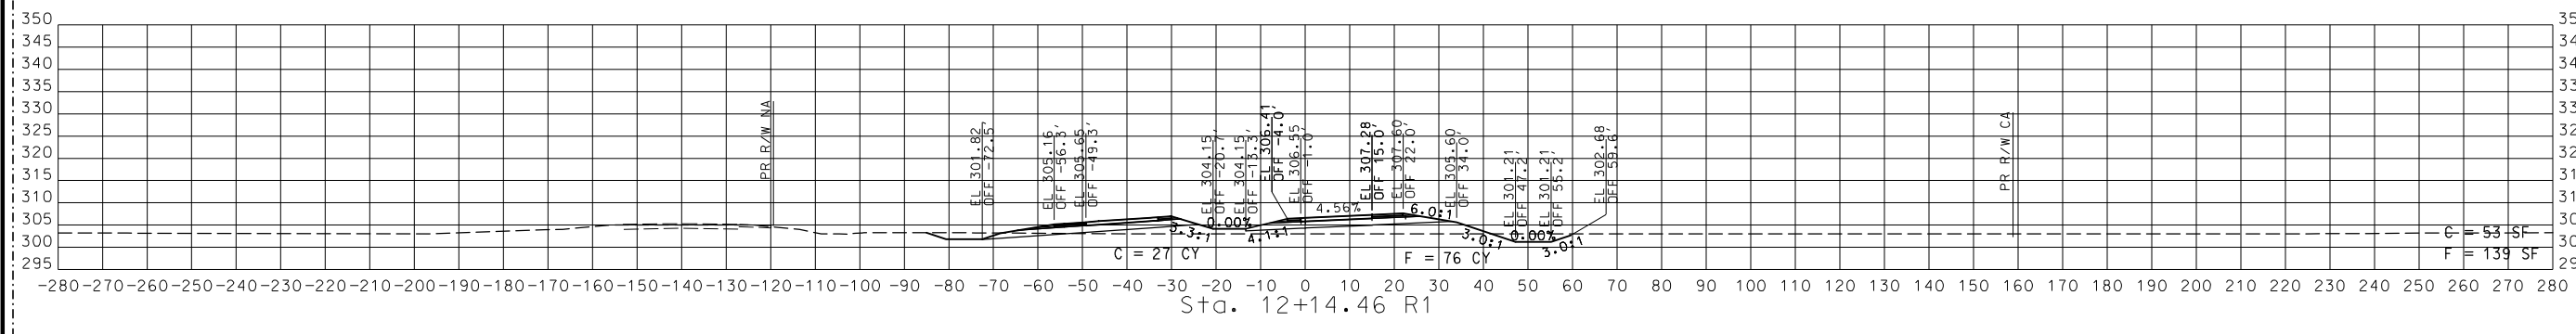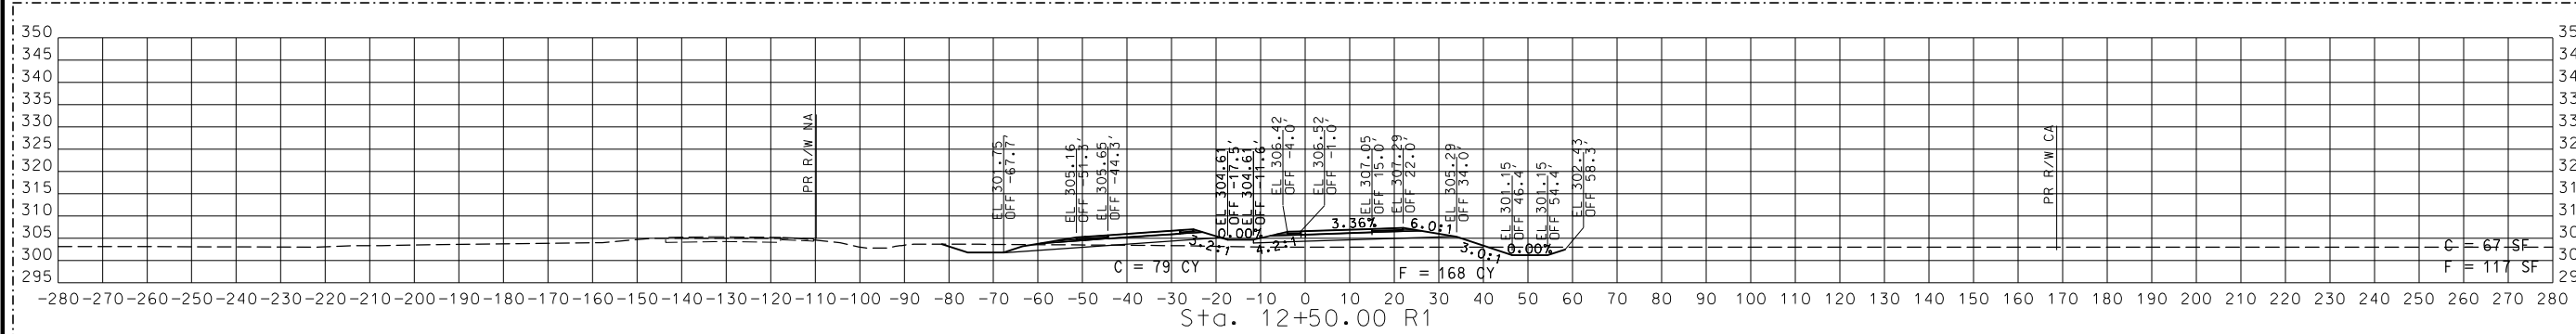

STA. 11+50.00 R1 TO STA. 12+50.00 R1


SB CROSSOVER

CROSS SECTION

5 OF 11

2 REVISED

DISCLAIMER
 THE PROFESSIONAL WHOSE SIGNATURE AND PERSONAL SEAL APPEAR HEREIN ASSUMES RESPONSIBILITY ONLY FOR WHAT APPEARS ON THIS PAGE, AND DISCLAIMS (PURSUANT TO SECTION 327.411 RSMO) SPECIFICATION, ESTIMATES, REPORTS, OR OTHER DOCUMENTS OR INSTRUMENTS NOT SEALED BY THE UNDERSIGNED PROFESSIONAL RELATING TO OR INTENDED TO BE USED FOR ANY PART OR PARTS OF THE PROJECT TO WHICH THIS PAGE REFERS.

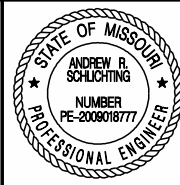

THIS SHEET HAS BEEN SIGNED, SEALED AND DATED ELECTRONICALLY.

DATE PREPARED
 9/12/2024

ROUTE STATE
 67 MO

DISTRICT SHEET NO.
 SE 65

COUNTY
 BUTLER

JOB NO.
 J9P3751

CONTRACT ID.

PROJECT NO.

BRIDGE NO.

DATE DESCRIPTION

9/5/24 REVISION #2

MISSOURI HIGHWAYS AND TRANSPORTATION COMMISSION

105 WEST CAPITOL

JEFFERSON CITY, MO 65102

1-888-ASK-MODOT (1-888-278-6636)





© Copyright CMT, Inc.

CRAWFORD, MURPHY & TILLY, INC.

SPRINGFIELD, MO 65801 (417) 869-6009

ENGINEERING CORPORATION - 000631

REV.

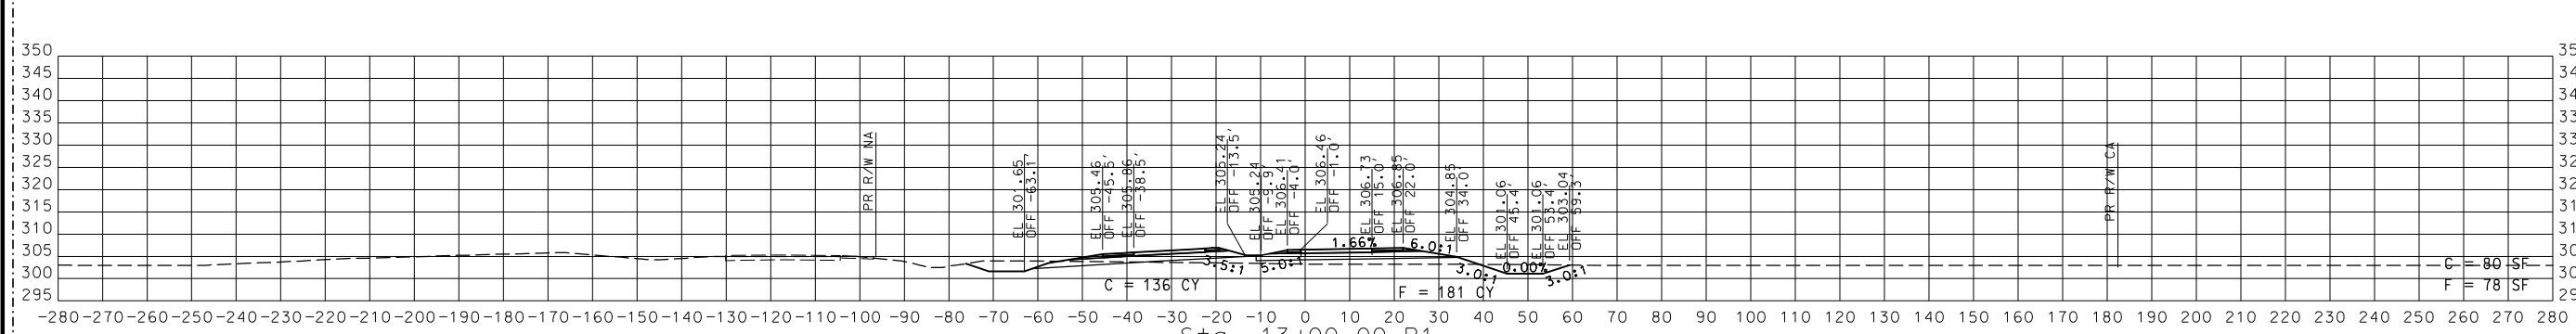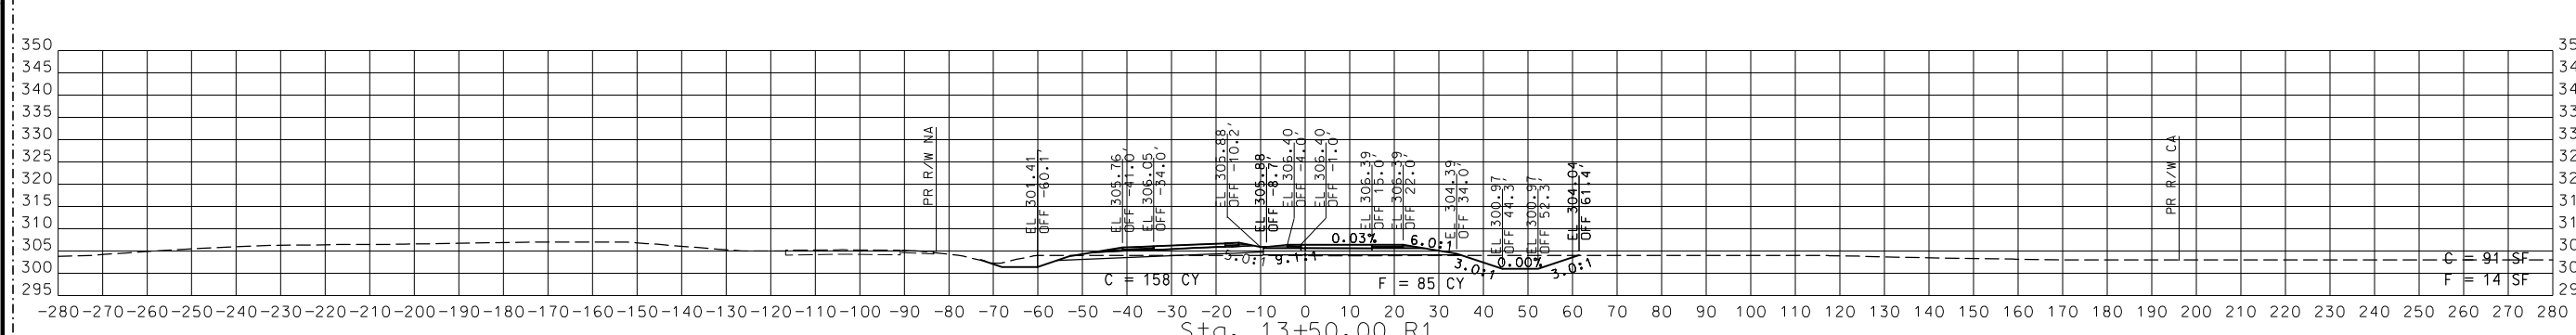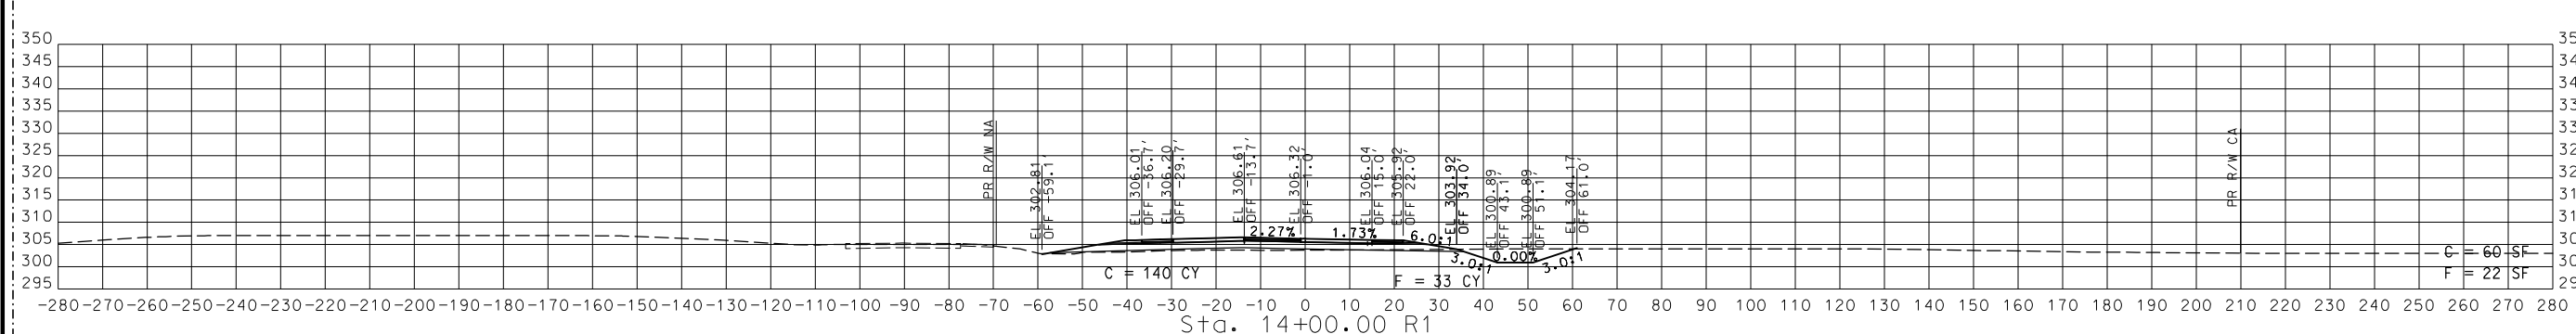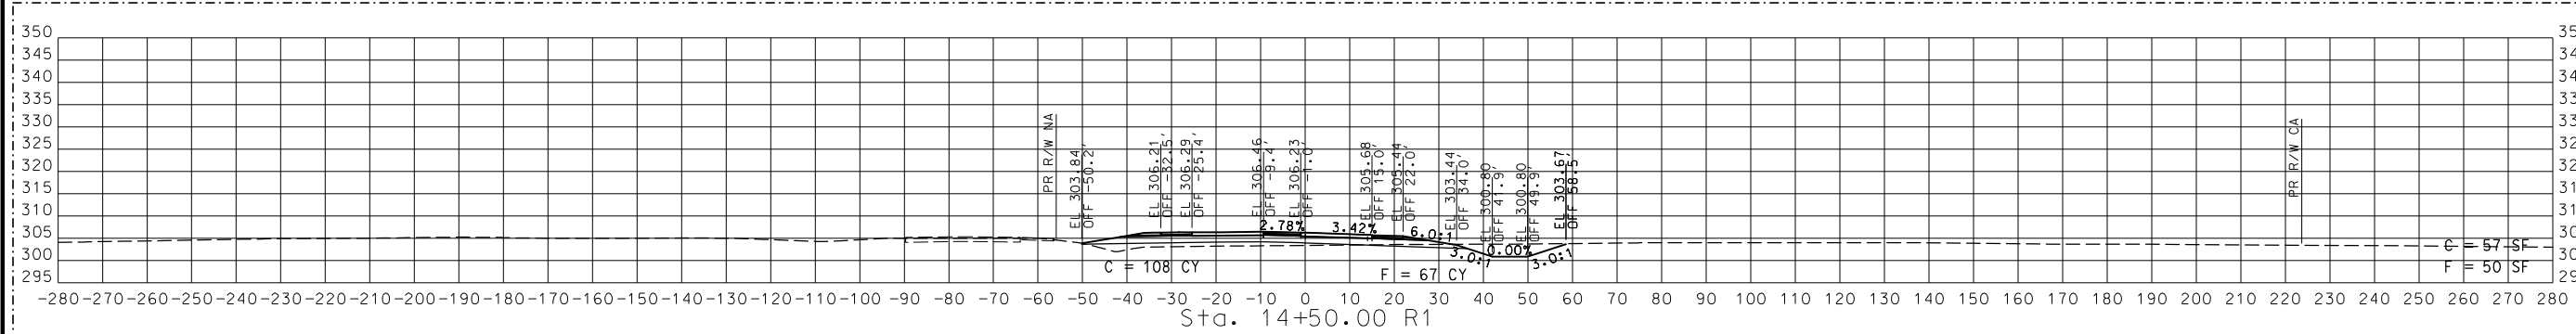

STA. 13+00.00 R1 TO STA. 14+50.00 R1


SB CROSSOVER

CROSS SECTION

6 OF 11

2 REVISED

DISCLAIMER
 THE PROFESSIONAL WHOSE SIGNATURE AND PERSONAL SEAL APPEAR HEREON ASSUMES RESPONSIBILITY ONLY FOR WHAT APPEARS ON THIS PAGE, AND DISCLAIMS (PURSUANT TO SECTION 327.411 RSMO) SPECIFICATION, ESTIMATES, REPORTS, OR OTHER DOCUMENTS OR INSTRUMENTS NOT SEALED BY THE UNDERSIGNED PROFESSIONAL RELATING TO OR INTENDED TO BE USED FOR ANY PART OR PARTS OF THE PROJECT TO WHICH THIS PAGE REFERS.

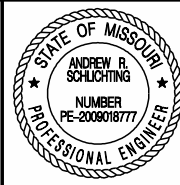

THIS SHEET HAS BEEN SIGNED, SEALED AND DATED ELECTRONICALLY.

DATE PREPARED
 9/12/2024

ROUTE STATE
 67 MO

DISTRICT SHEET NO.
 SE 66

COUNTY
 BUTLER

JOB NO.
 J9P3751

CONTRACT ID.

PROJECT NO.

BRIDGE NO.

DATE DESCRIPTION

9/5/24 REVISION #2

MISSOURI HIGHWAYS AND TRANSPORTATION COMMISSION

105 WEST CAPITOL

JEFFERSON CITY, MO 65102

1-888-ASK-MODOT (1-888-278-6636)

MoDOT





© Copyright CMT, Inc.

CRAWFORD, MURPHY & TILLY, INC.

SPRINGFIELD, MO 65807 (417) 869-6009

ENGINEERING CORPORATION - 000631

IF A SEAL IS PRESENT ON THIS SHEET IT HAS BEEN ELECTRONICALLY SEALED AND DATED.

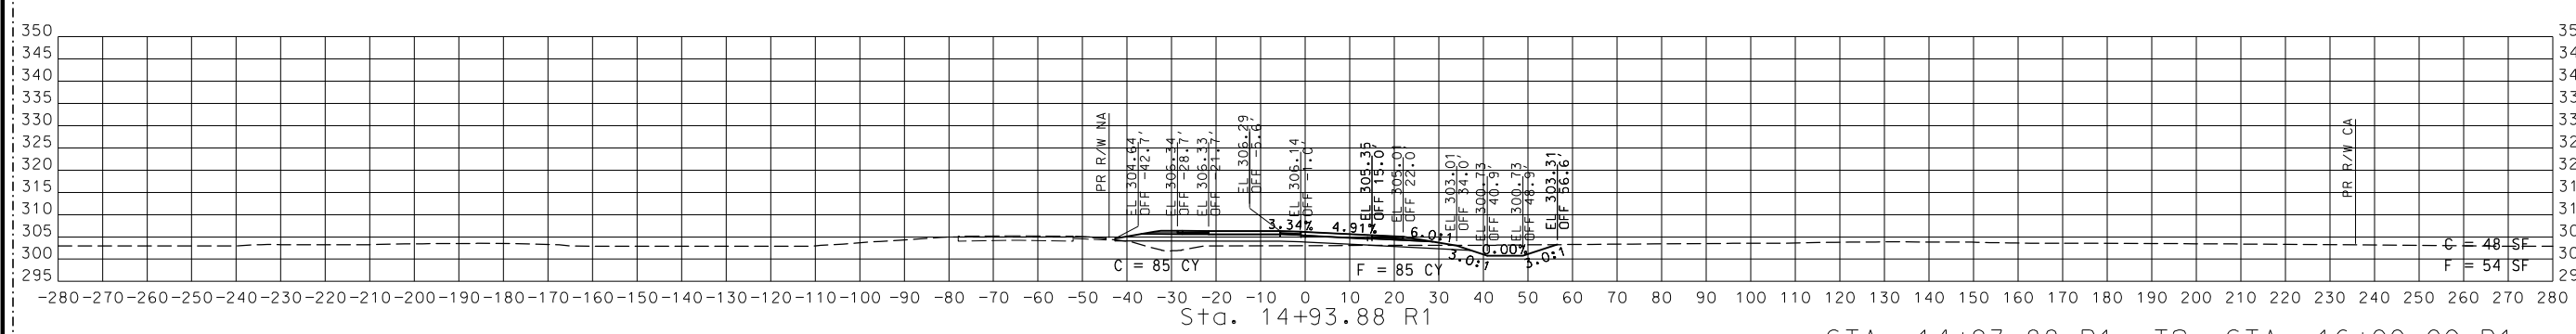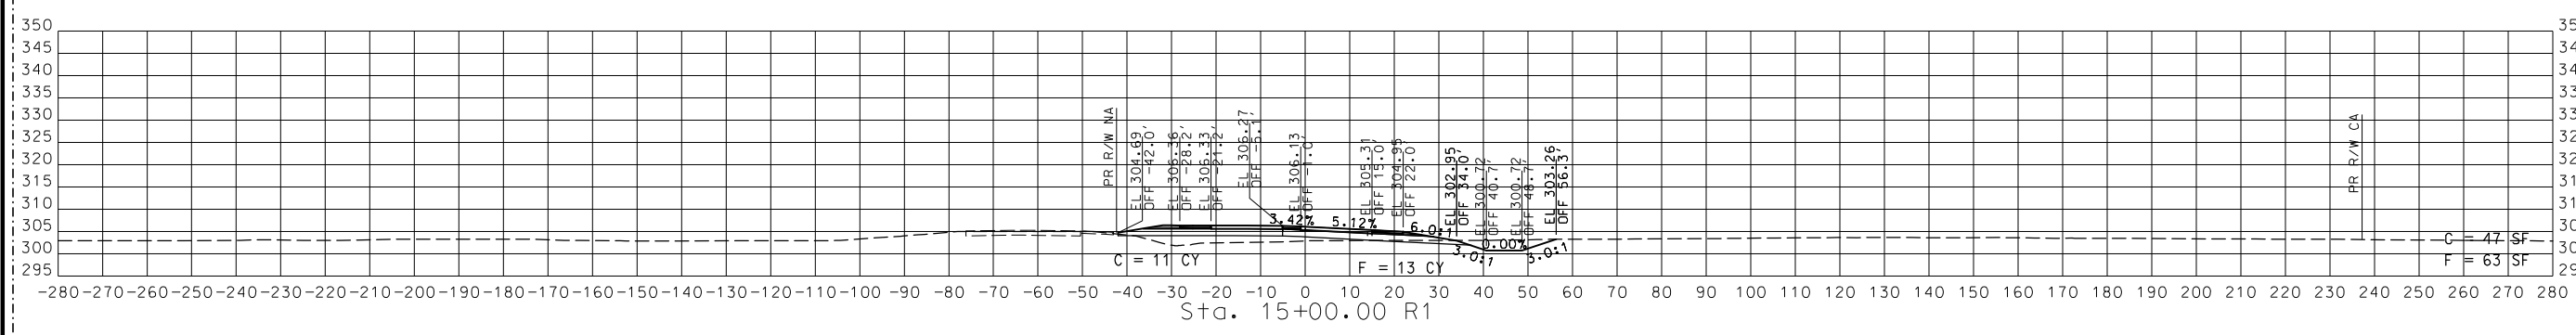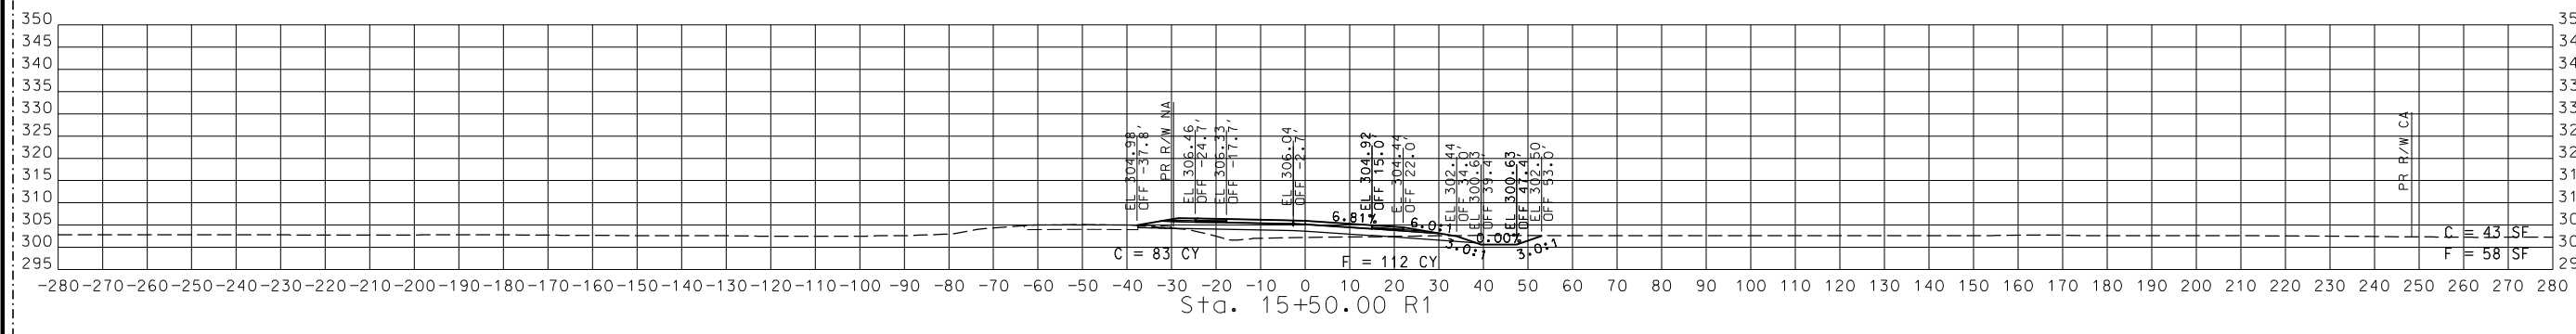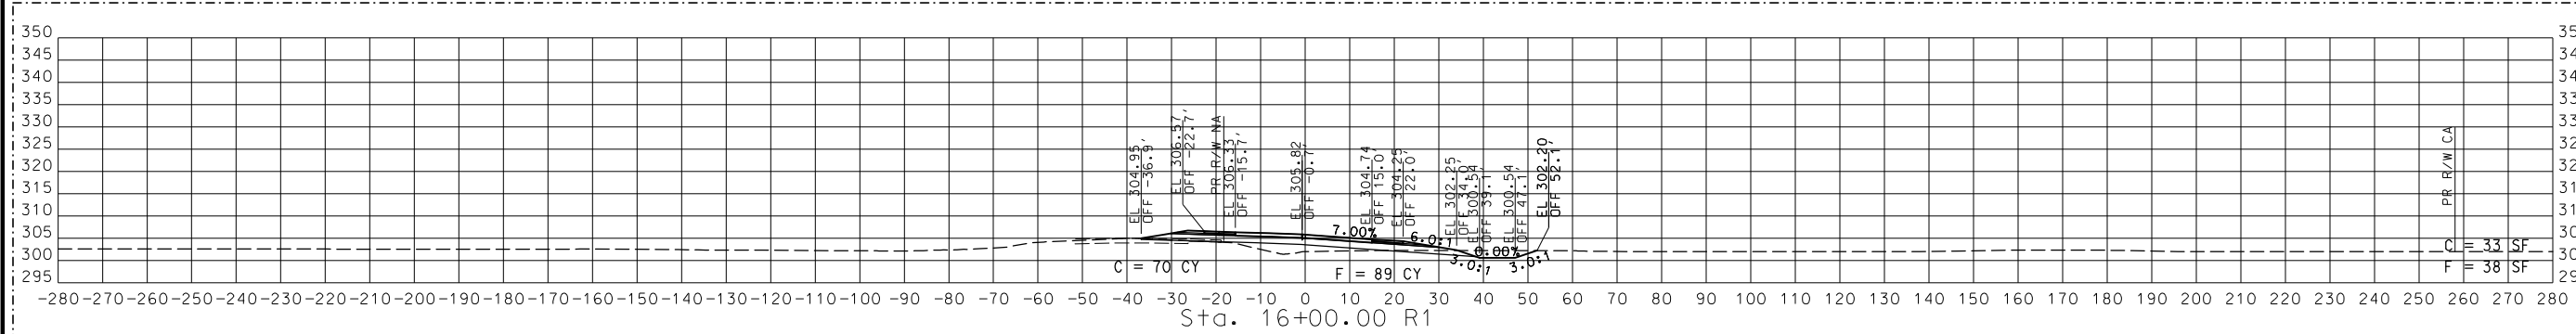

STA. 14+93.88 R1 TO STA. 16+00.00 R1

SB CROSSOVER

CROSS SECTION

7 OF 11

2 REVISED

DISCLAIMER
 THE PROFESSIONAL WHOSE SIGNATURE AND PERSONAL SEAL APPEAR HEREON ASSUMES RESPONSIBILITY ONLY FOR WHAT APPEARS ON THIS PAGE, AND DISCLAIMS (PURSUANT TO SECTION 327.411 RSMO) SPECIFICATION, ESTIMATES, REPORTS, OR OTHER DOCUMENTS OR INSTRUMENTS NOT SEALED BY THE UNDERSIGNED PROFESSIONAL RELATING TO OR INTENDED TO BE USED FOR ANY PART OR PARTS OF THE PROJECT TO WHICH THIS PAGE REFERS.



THIS SHEET HAS BEEN SIGNED, SEALED AND DATED ELECTRONICALLY.

DATE PREPARED
 9/12/2024

ROUTE STATE
 67 MO

DISTRICT SHEET NO.
 SE 67

COUNTY
 BUTLER

JOB NO.
 J9P3751

CONTRACT ID.

PROJECT NO.

BRIDGE NO.

DATE DESCRIPTION
 9/5/24 REVISION #2

MISSOURI HIGHWAYS AND TRANSPORTATION COMMISSION

105 WEST CAPITOL JEFFERSON CITY, MO 65102

1-888-ASK-MODOT (1-888-278-6636)





MoDOT

© Copyright CMT, Inc.

CRAWFORD, MURPHY & TILLY, INC.

SPRINGFIELD, MO 65801 (417) 869-6009

ENGINEERING CORPORATION - 000631

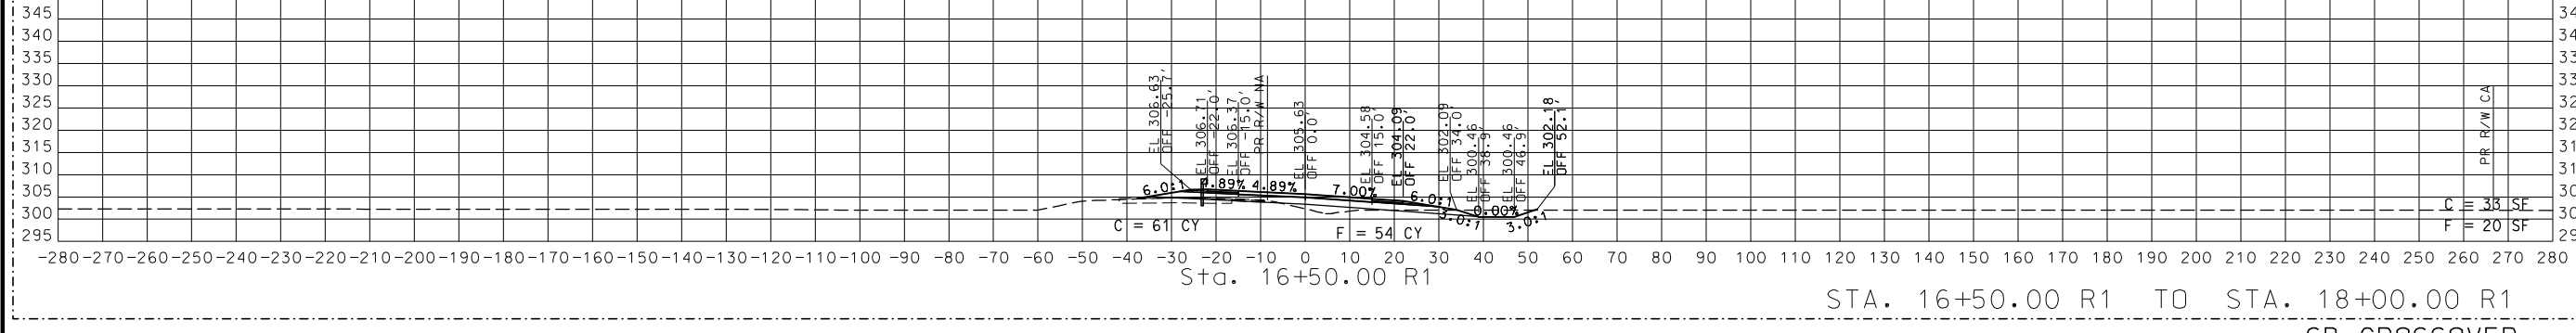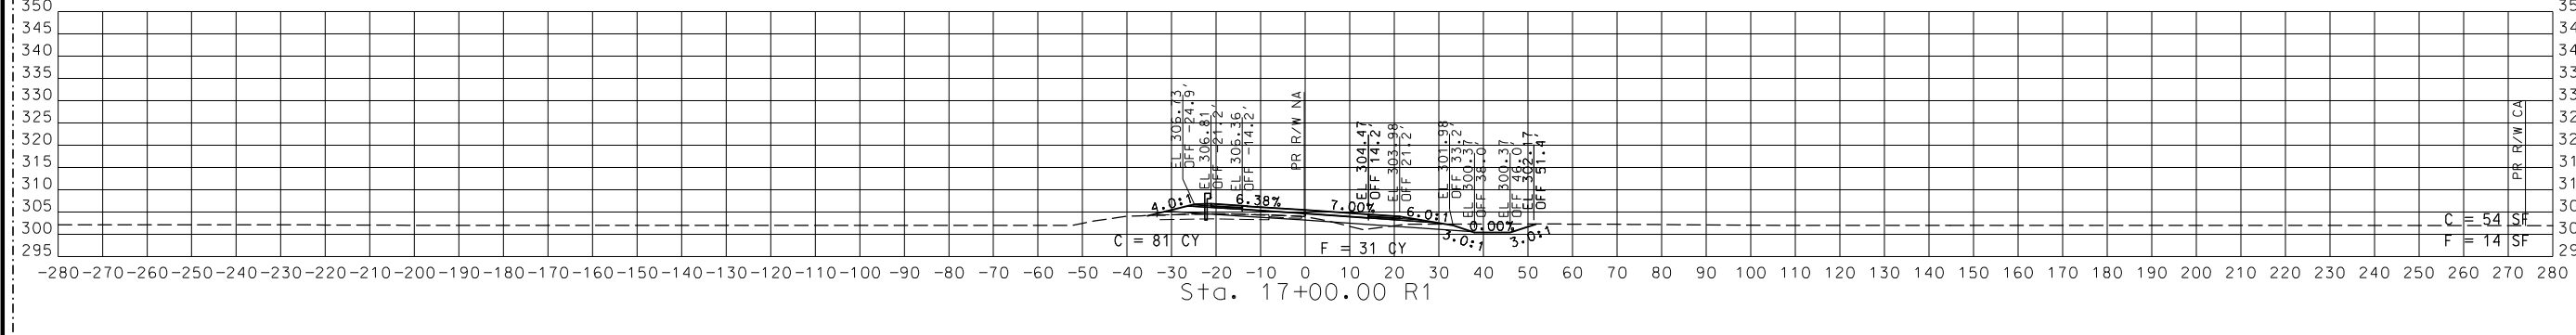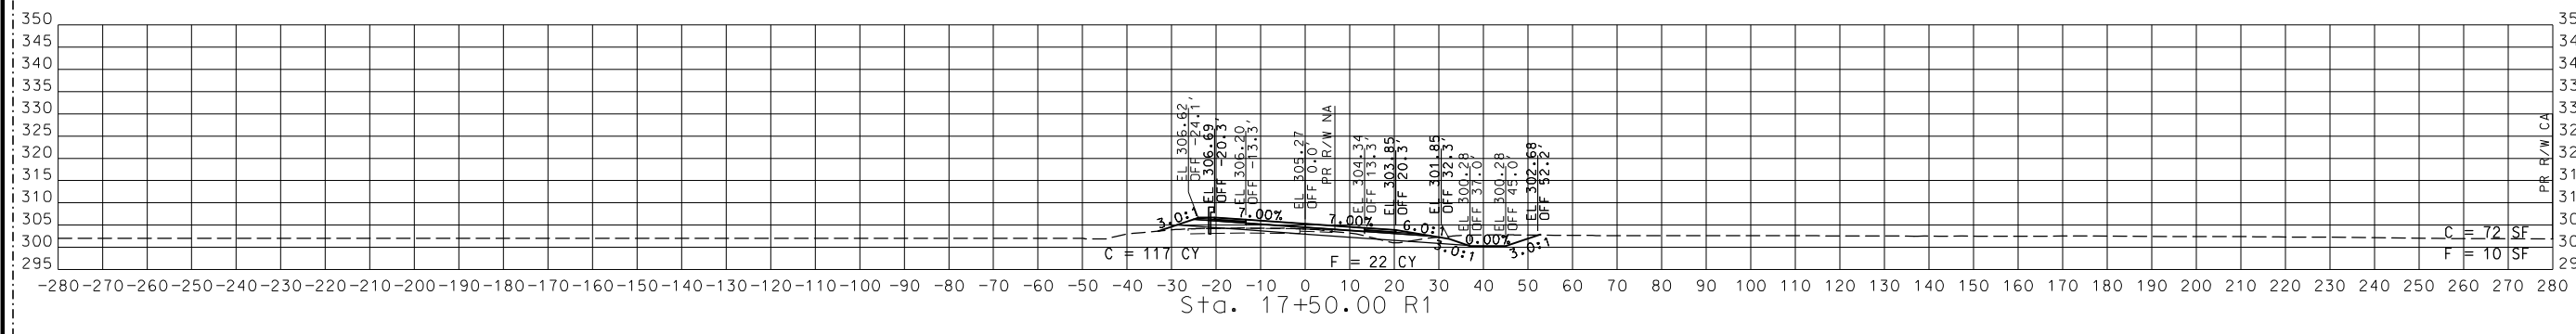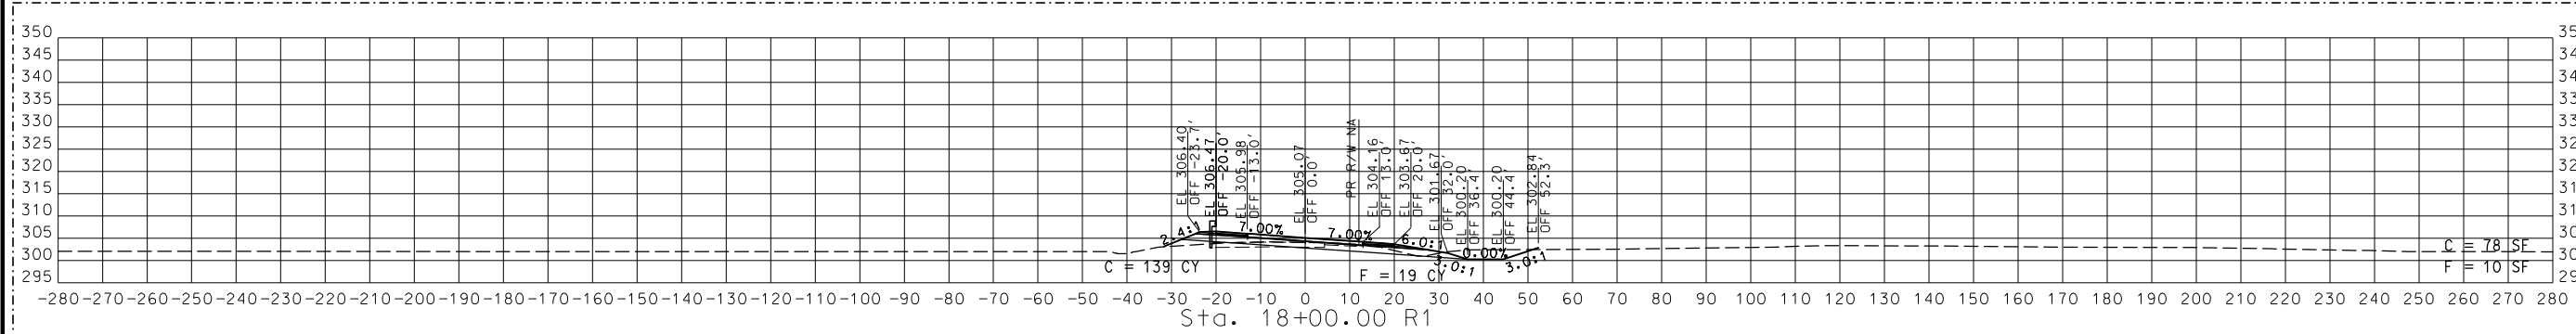

STA. 16+50.00 R1 TO STA. 18+00.00 R1


SB CROSSOVER

CROSS SECTION

8 OF 11

2 REVISED

DISCLAIMER
 THE PROFESSIONAL WHOSE SIGNATURE AND PERSONAL SEAL APPEAR HEREON ASSUMES RESPONSIBILITY ONLY FOR WHAT APPEARS ON THIS PAGE, AND DISCLAIMS (PURSUANT TO SECTION 327.411 RSMO) SPECIFICATION, ESTIMATES, REPORTS, OR OTHER DOCUMENTS OR INSTRUMENTS NOT SEALED BY THE UNDERSIGNED PROFESSIONAL RELATING TO OR INTENDED TO BE USED FOR ANY PART OR PARTS OF THE PROJECT TO WHICH THIS PAGE REFERS.

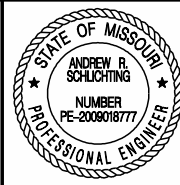

THIS SHEET HAS BEEN SIGNED, SEALED AND DATED ELECTRONICALLY.

DATE PREPARED
 9/12/2024

ROUTE STATE
 67 MO

DISTRICT SHEET NO.
 SE 68

COUNTY
 BUTLER

JOB NO.
 J9P3751

CONTRACT ID.

PROJECT NO.

BRIDGE NO.

DATE DESCRIPTION REVISION #2

9/5/24

MISSOURI HIGHWAYS AND TRANSPORTATION COMMISSION

105 WEST CAPITOL JEFFERSON CITY, MO 65102

1-888-ASK-MODOT (1-888-278-6636)

MoDOT





© Copyright CMT, Inc.

CRAWFORD, MURPHY & TILLY, INC.

SPRINGFIELD, MO 65801 (417) 869-6009

ENGINEERING CORPORATION - 000631

IF A SEAL IS PRESENT ON THIS SHEET IT HAS BEEN ELECTRONICALLY SEALED AND DATED.

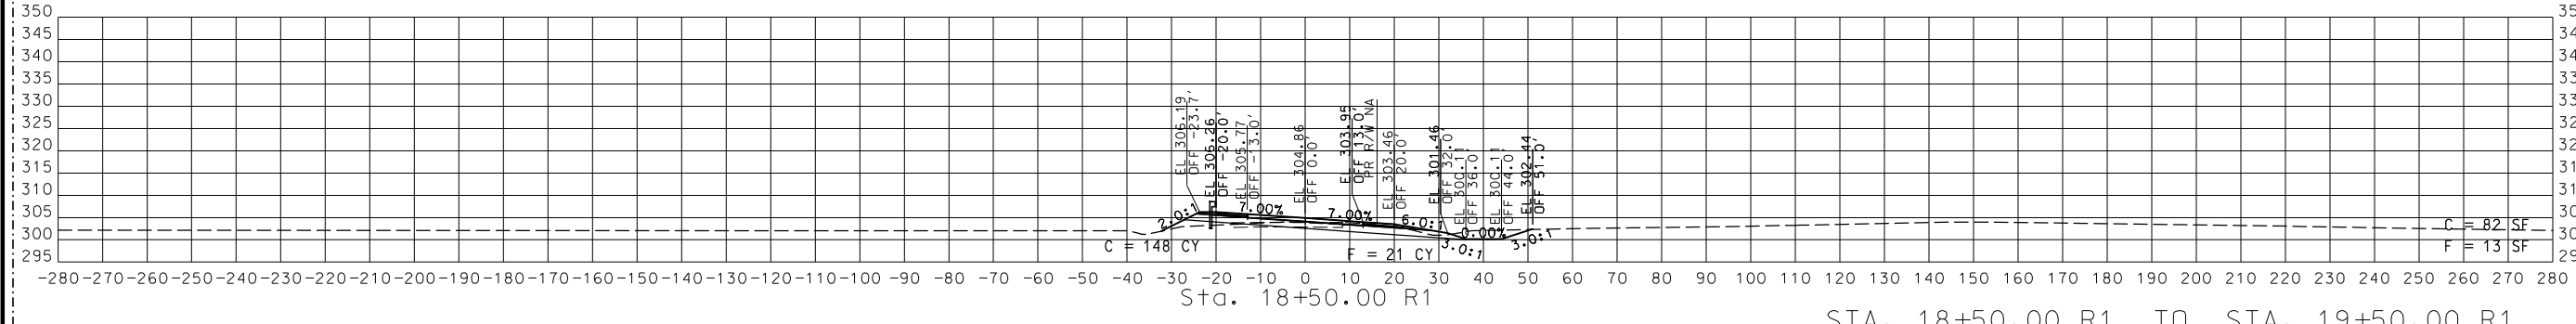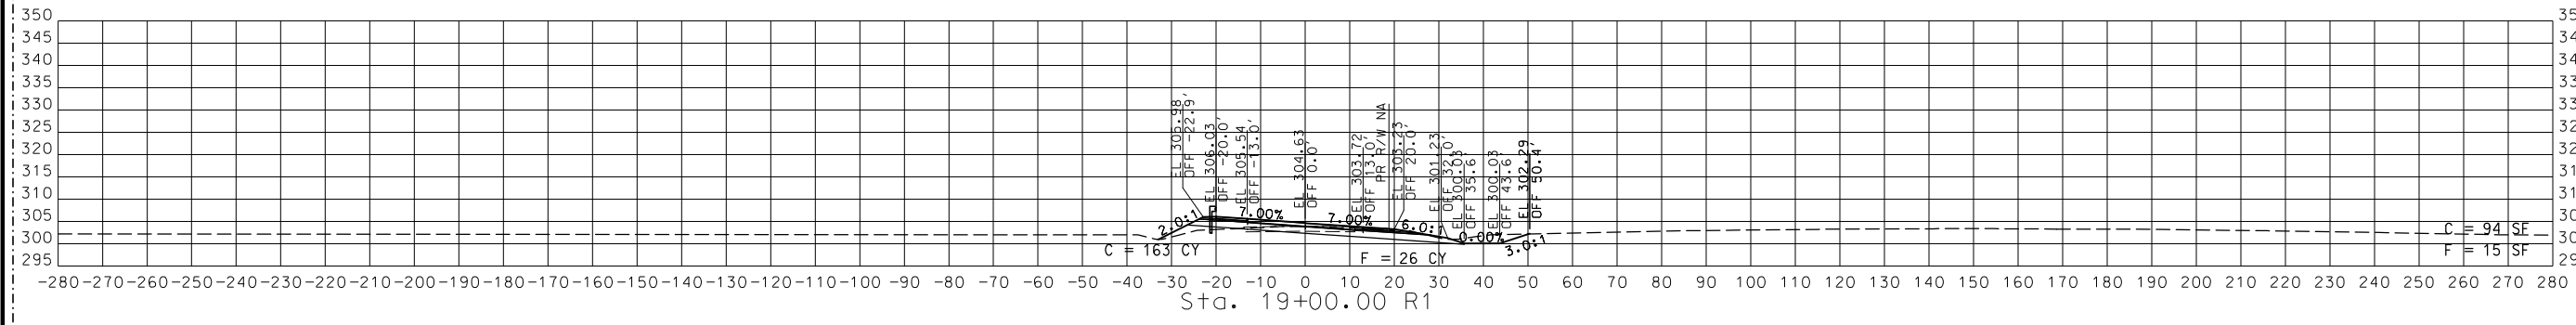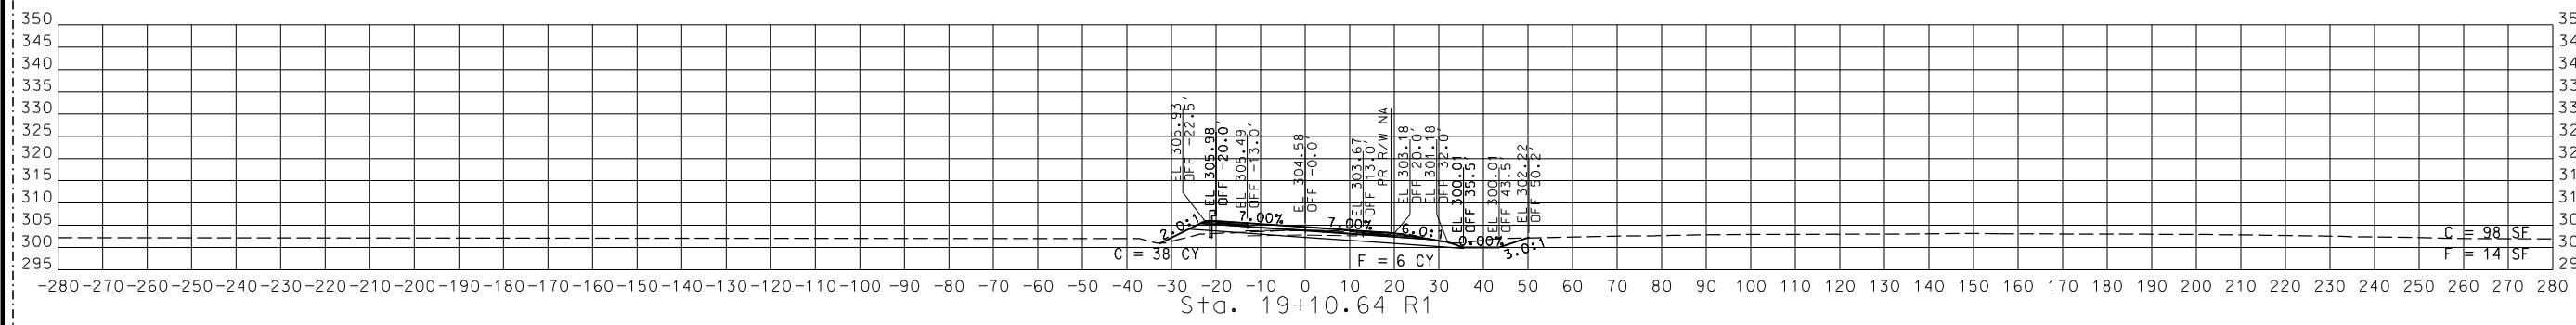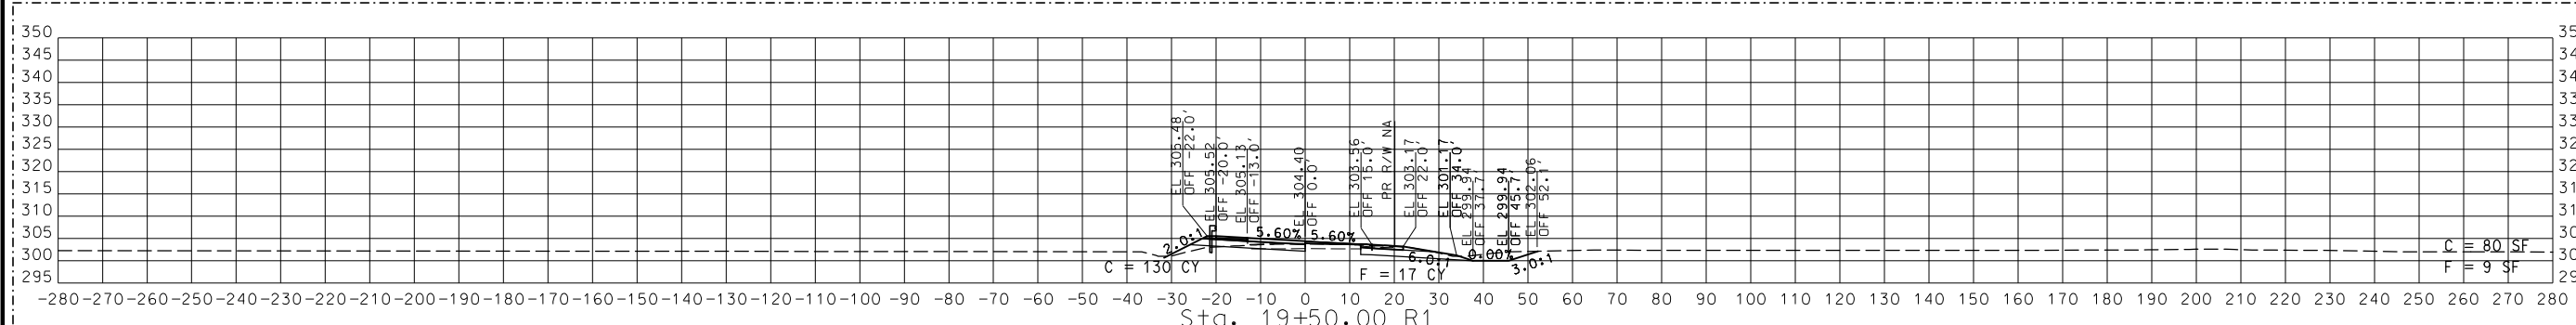

STA. 18+50.00 R1 TO STA. 19+50.00 R1


SB CROSSOVER

CROSS SECTION

9 OF 11

2 REVISED

DISCLAIMER
 THE PROFESSIONAL WHOSE SIGNATURE AND PERSONAL SEAL APPEAR HEREON ASSUMES RESPONSIBILITY ONLY FOR WHAT APPEARS ON THIS PAGE, AND DISCLAIMS (PURSUANT TO SECTION 327.411 RSMO) SPECIFICATION, ESTIMATES, REPORTS, OR OTHER DOCUMENTS OR INSTRUMENTS NOT SEALED BY THE UNDERSIGNED PROFESSIONAL RELATING TO OR INTENDED TO BE USED FOR ANY PART OR PARTS OF THE PROJECT TO WHICH THIS PAGE REFERS.

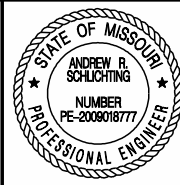

THIS SHEET HAS BEEN SIGNED, SEALED AND DATED ELECTRONICALLY.

DATE PREPARED
 9/12/2024

ROUTE STATE
 67 MO

DISTRICT SHEET NO.
 SE 69

COUNTY
 BUTLER

JOB NO.
 J9P3751

CONTRACT ID.


PROJECT NO.

BRIDGE NO.





DATE DESCRIPTION
 9/5/24 REVISION #2

MISSOURI HIGHWAYS AND TRANSPORTATION COMMISSION

105 WEST CAPITOL
 JEFFERSON CITY, MO 65102
 1-888-ASK-MODOT (1-888-278-6636)

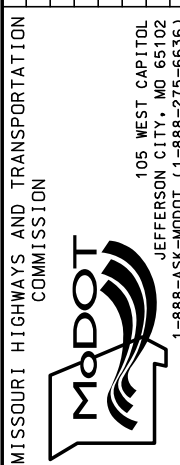

CMT
 © Copyright CMT, Inc.
 CRAWFORD, MURPHY & TILLY, INC.
 ENGINEERING CORPORATION - 000631
 SPRINGFIELD, MO 65807 (417) 869-6009

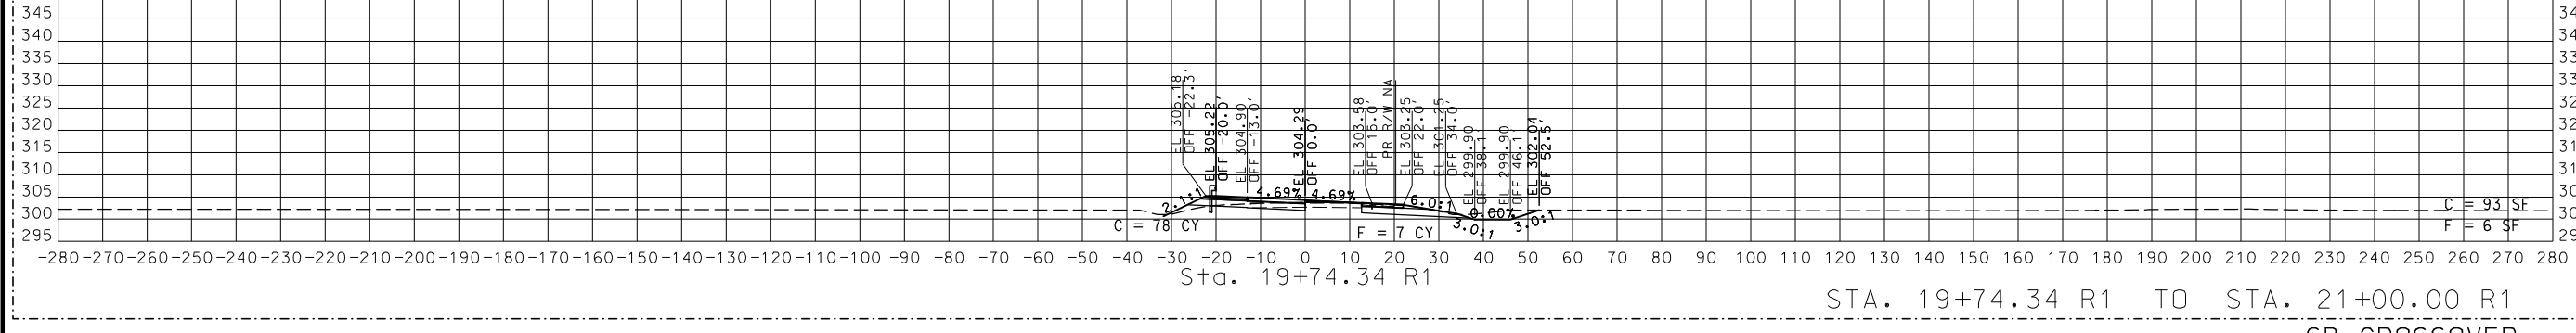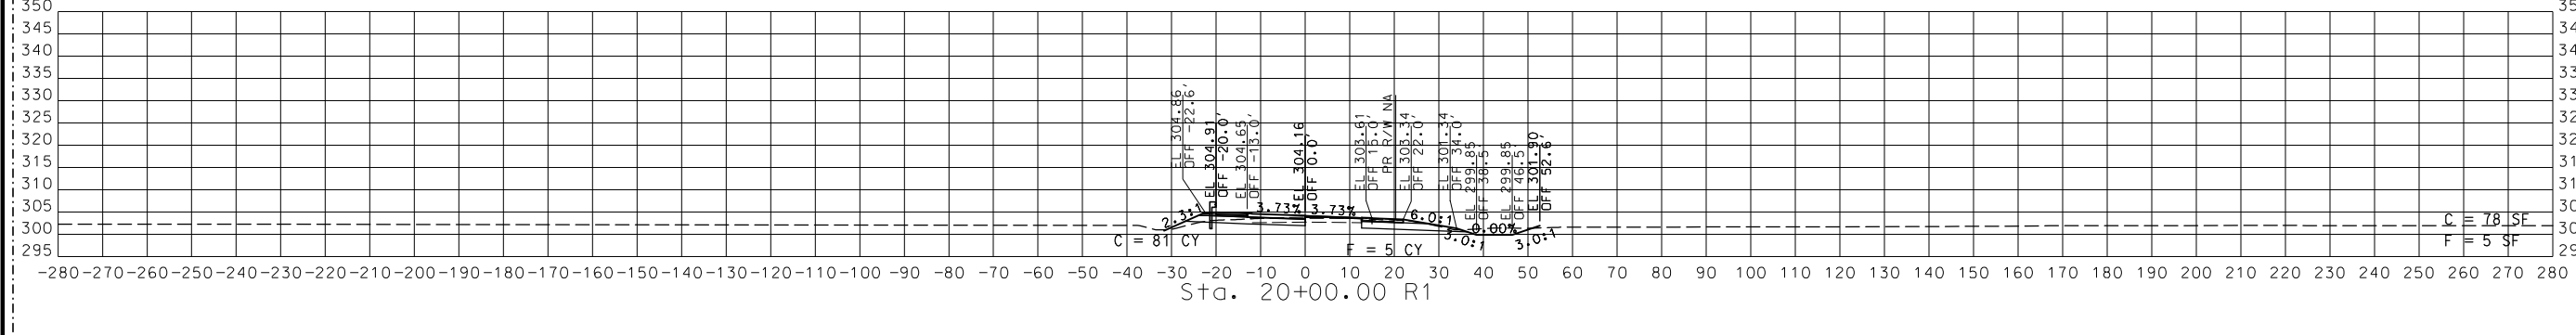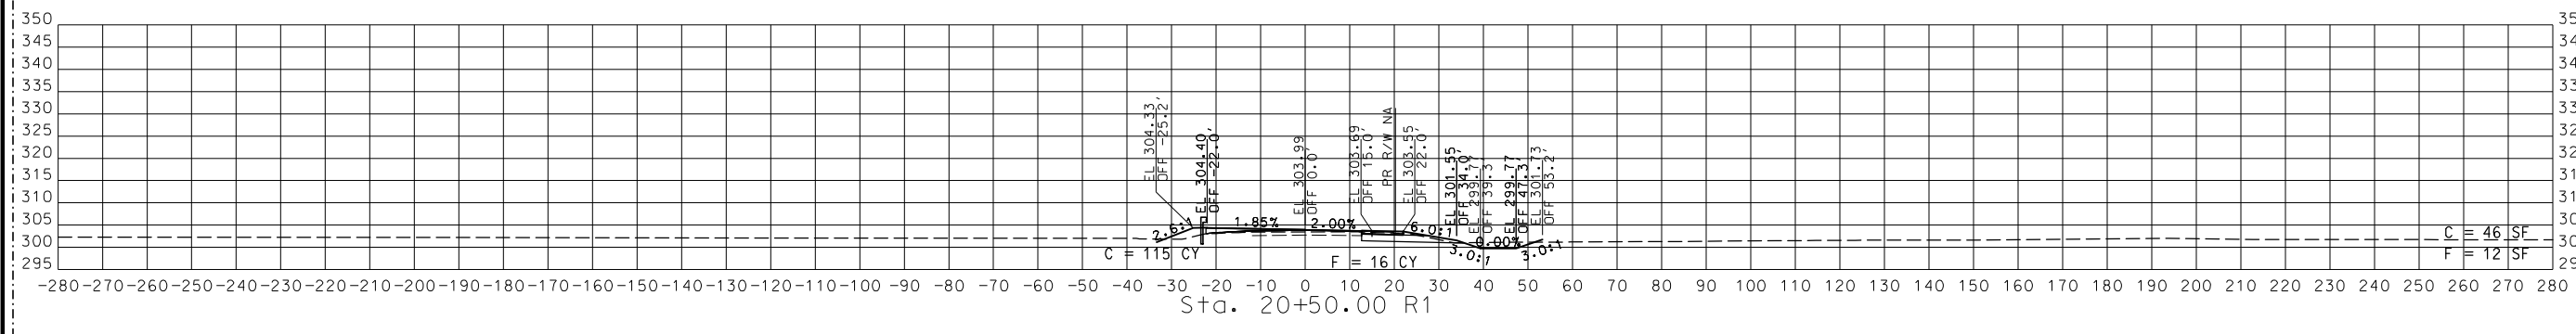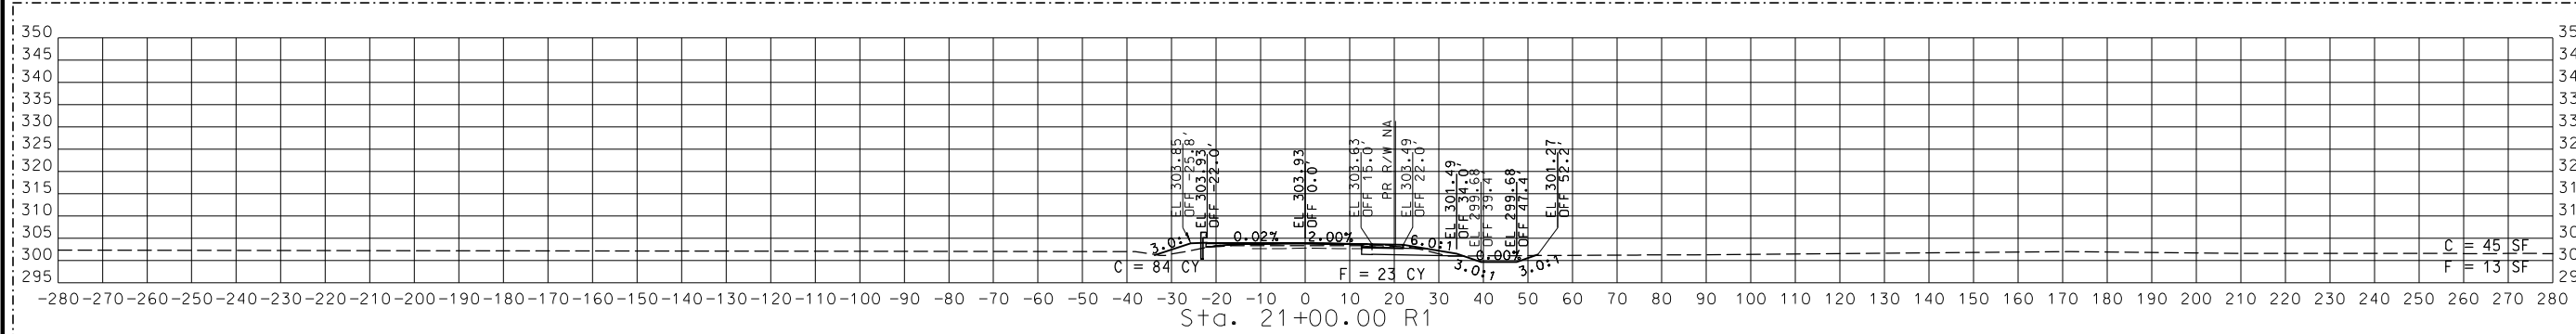


STA. 19+74.34 R1 TO STA. 21+00.00 R1

SB CROSSOVER

CROSS SECTION
 10 OF 11

2 REVISED

DISCLAIMER
 THE PROFESSIONAL WHOSE SIGNATURE AND PERSONAL SEAL APPEAR HEREON ASSUMES RESPONSIBILITY ONLY FOR WHAT APPEARS ON THIS PAGE, AND DISCLAIMS (PURSUANT TO SECTION 327.411 RSMO) SPECIFICATION, ESTIMATES, REPORTS, OR OTHER DOCUMENTS OR INSTRUMENTS NOT SEALED BY THE UNDERSIGNED PROFESSIONAL RELATING TO OR INTENDED TO BE USED FOR ANY PART OR PARTS OF THE PROJECT TO WHICH THIS PAGE REFERS.

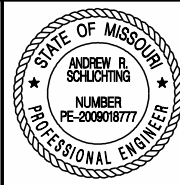

THIS SHEET HAS BEEN SIGNED, SEALED AND DATED ELECTRONICALLY.

DATE PREPARED
 9/12/2024

ROUTE STATE
 67 MO
 DISTRICT SHEET NO.
 SE 70





COUNTY
 BUTLER

JOB NO.
 J9P3751

CONTRACT ID.

PROJECT NO.

BRIDGE NO.

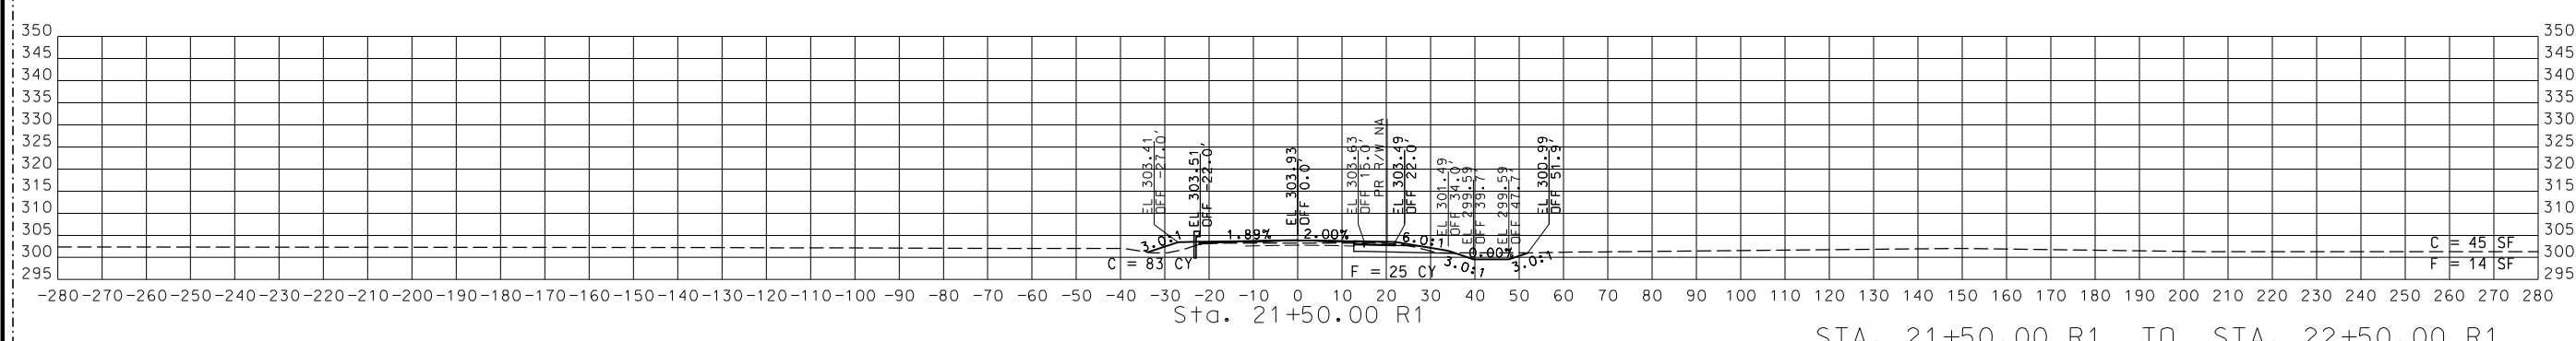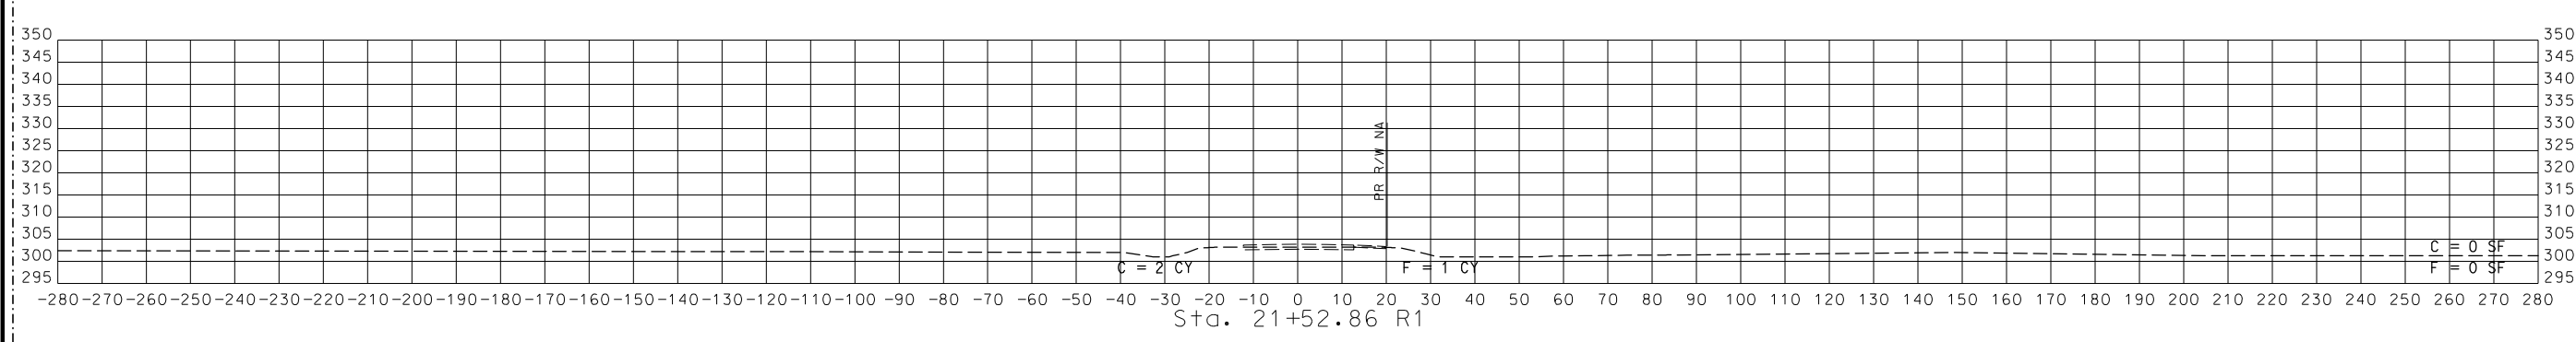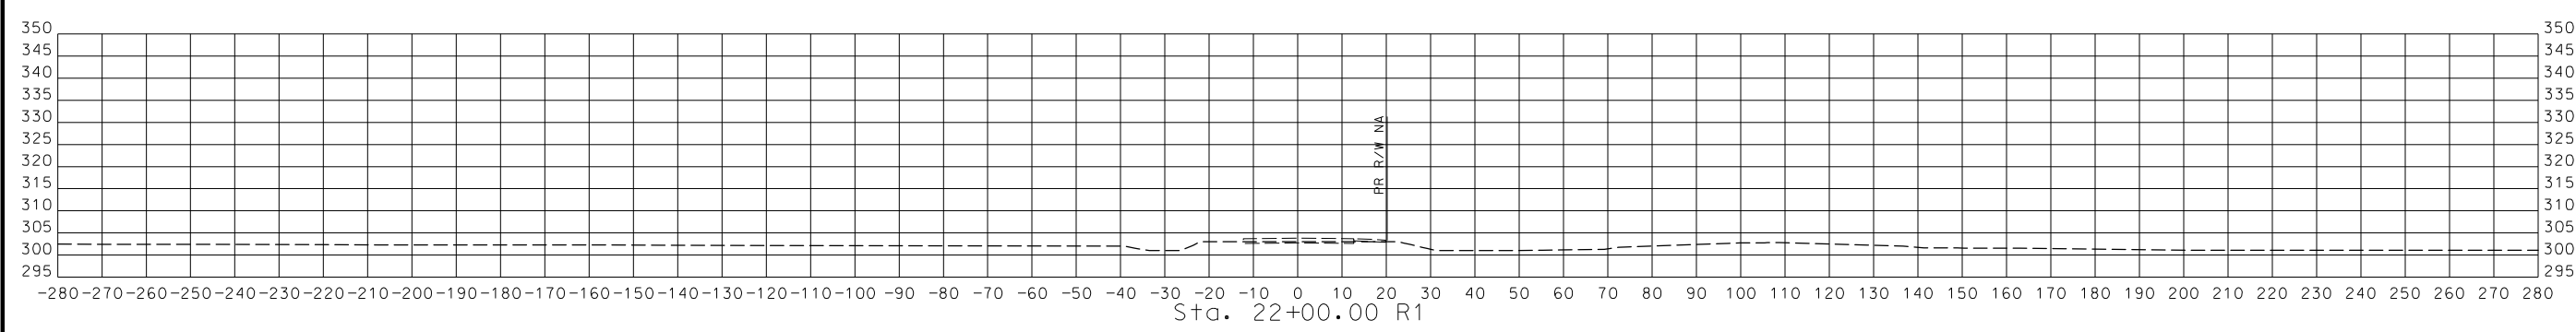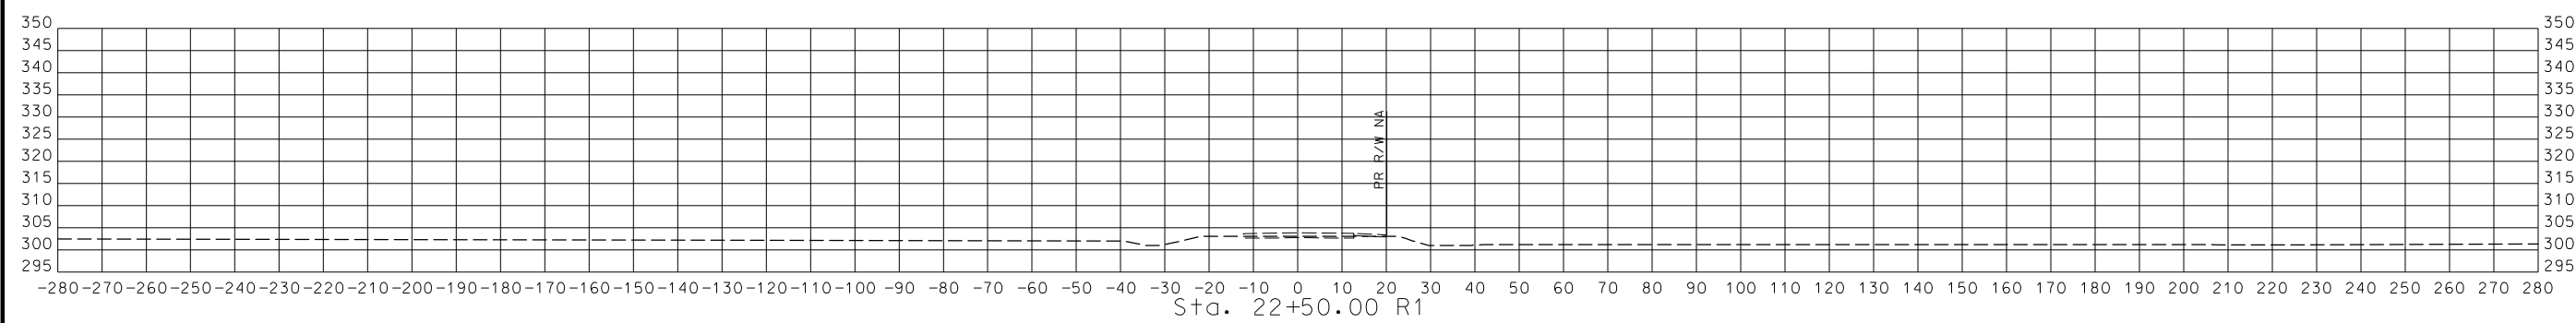

STA. 21+50.00 R1 TO STA. 22+50.00 R1

SB CROSSOVER

CROSS SECTION
 11 OF 11

2 REVISED


DATE	DESCRIPTION
9/5/24	REVISION #2

MISSOURI HIGHWAYS AND TRANSPORTATION COMMISSION

105 WEST CAPITOL
 JEFFERSON CITY, MO 65102
 1-888-ASK-MODOT (1-888-278-6636)

CMT
 © Copyright CMT, Inc.
 CRAWFORD, MURPHY & TILLY, INC.
 ENGINEERING CORPORATION - 000631
 SPRINGFIELD, MO 65801 (417) 869-6009

DISCLAIMER
 THE PROFESSIONAL WHOSE SIGNATURE AND PERSONAL SEAL APPEAR HEREON ASSUMES RESPONSIBILITY ONLY FOR WHAT APPEARS ON THIS PAGE, AND DISCLAIMS (PURSUANT TO SECTION 327.411 RSMO) SPECIFICATION, ESTIMATES, REPORTS, OR OTHER DOCUMENTS OR INSTRUMENTS NOT SEALED BY THE UNDERSIGNED PROFESSIONAL RELATING TO OR INTENDED TO BE USED FOR ANY PART OR PARTS OF THE PROJECT TO WHICH THIS PAGE REFERS.

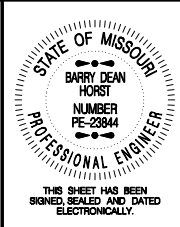

DATE PREPARED
 9/11/2024
 ROUTE
 67
 STATE
 MO
 DISTRICT
 SE
 SHEET NO.
 2
 COUNTY
 BUTLER
 JOB NO.
 J9P3764
 CONTRACT ID.





PROJECT NO.
 BRIDGE NO.

DATE	DESCRIPTION
8/23/24	REVISION 2

MISSOURI HIGHWAYS AND TRANSPORTATION COMMISSION
 105 WEST CAPITOL JEFFERSON CITY, MO 65102
 1-888-ASK-MODOT (1-888-278-6636)

BACON | FARMER | WORKMAN ENGINEERING & TESTING, INC.
 415 S. BROADWAY STREET, SUITE 100, JEFFERSON CITY, MO 65102
 PHONE: 572-212-0000
 WWW.BACONFARMERWORKMAN.COM





BFW

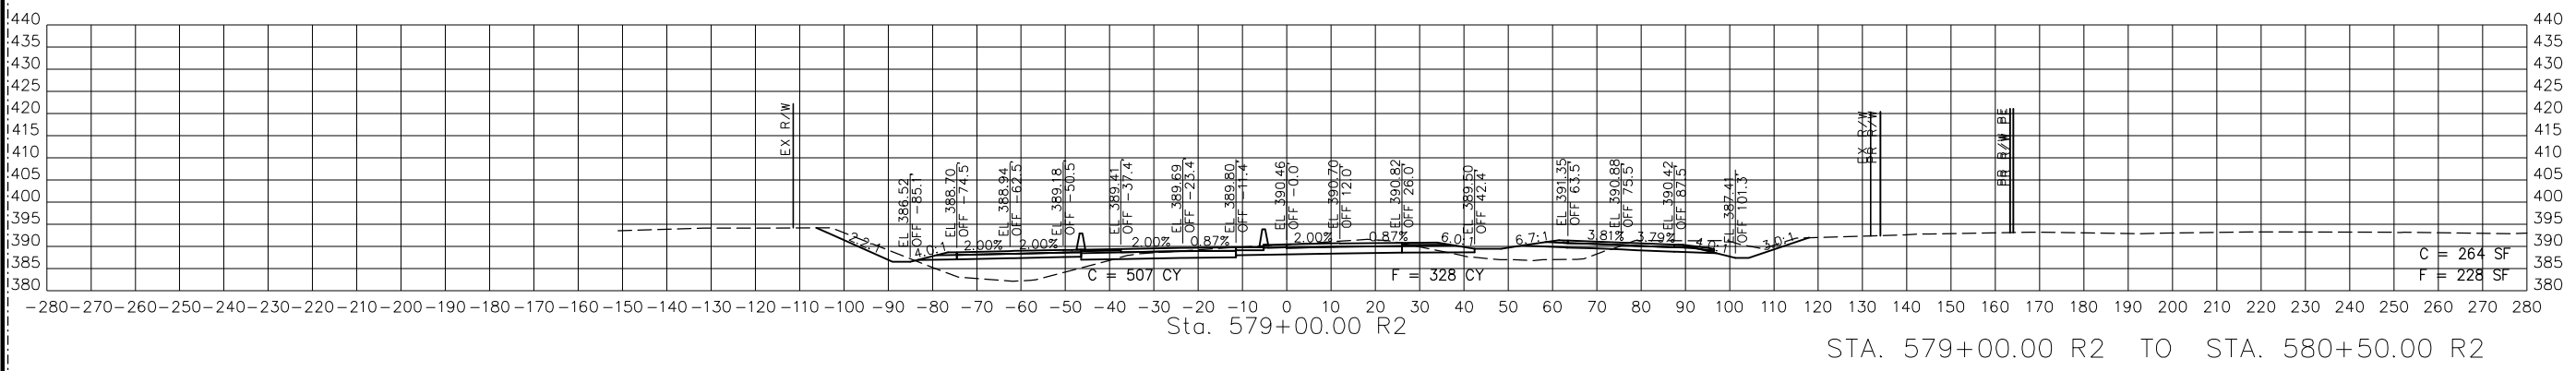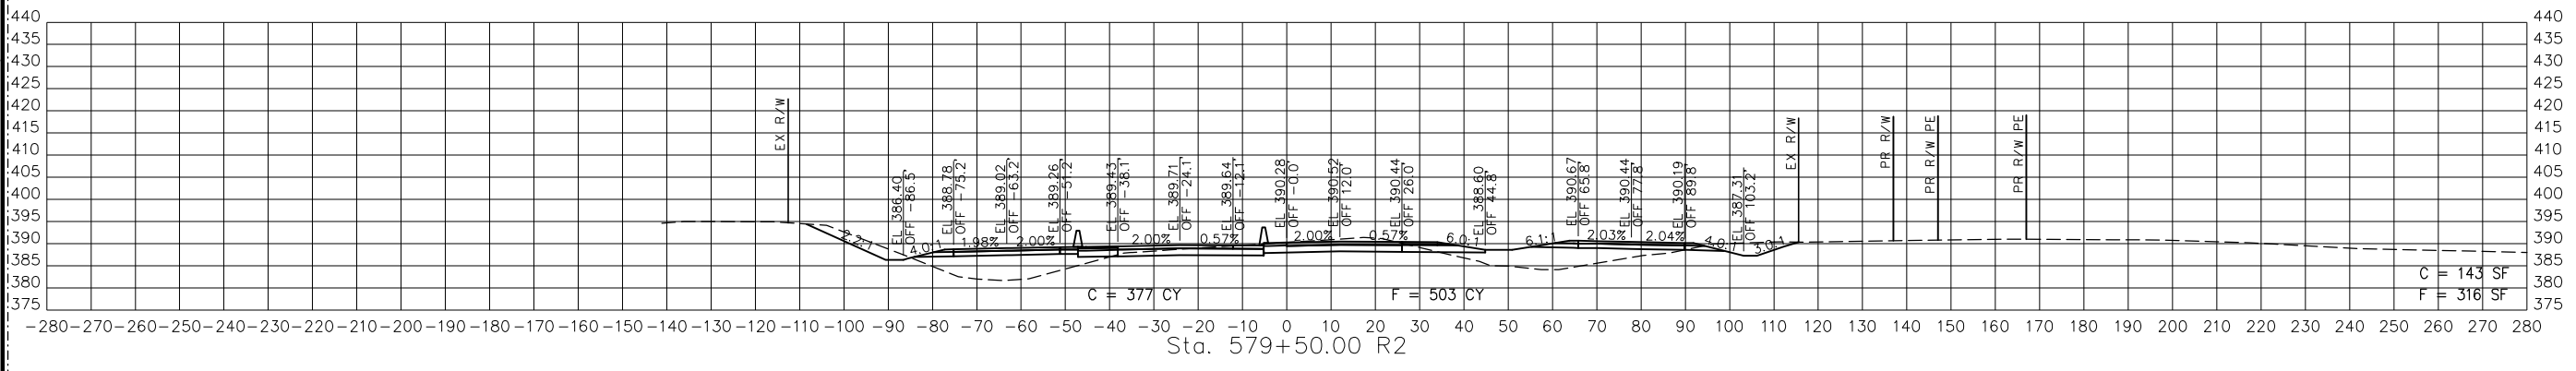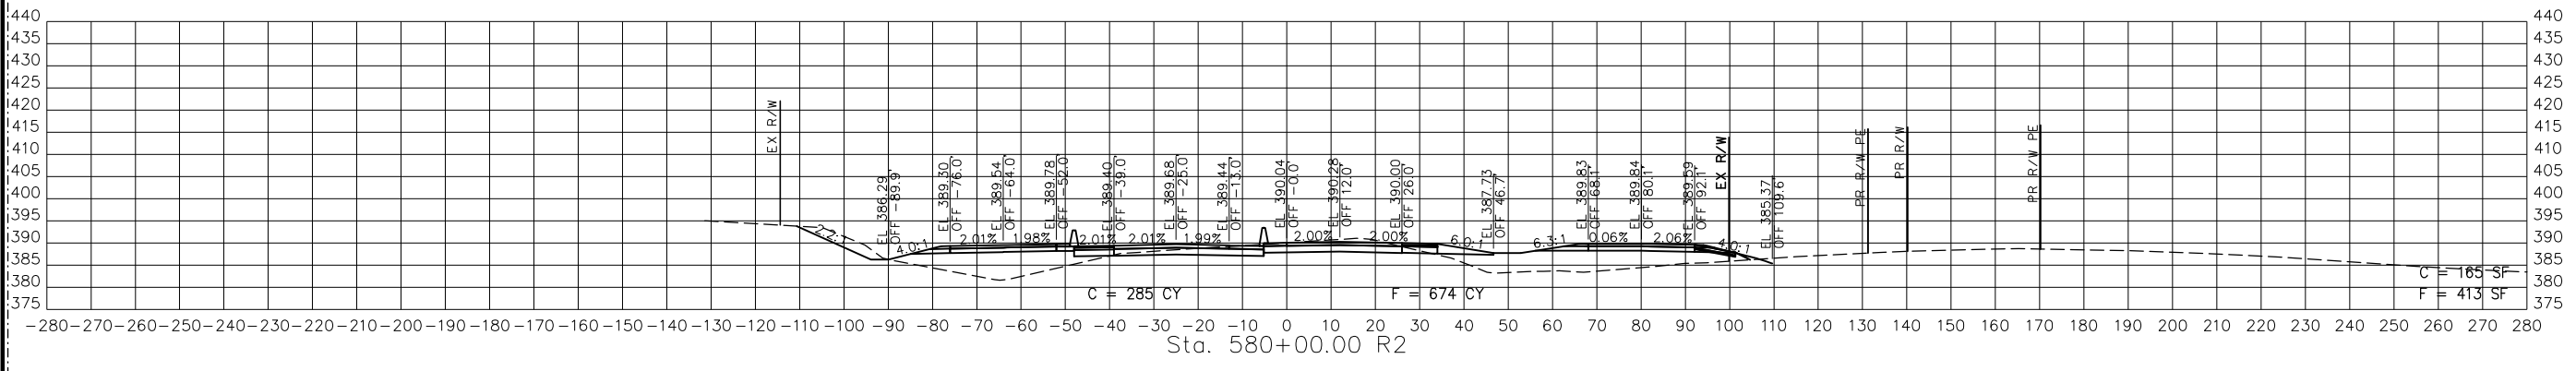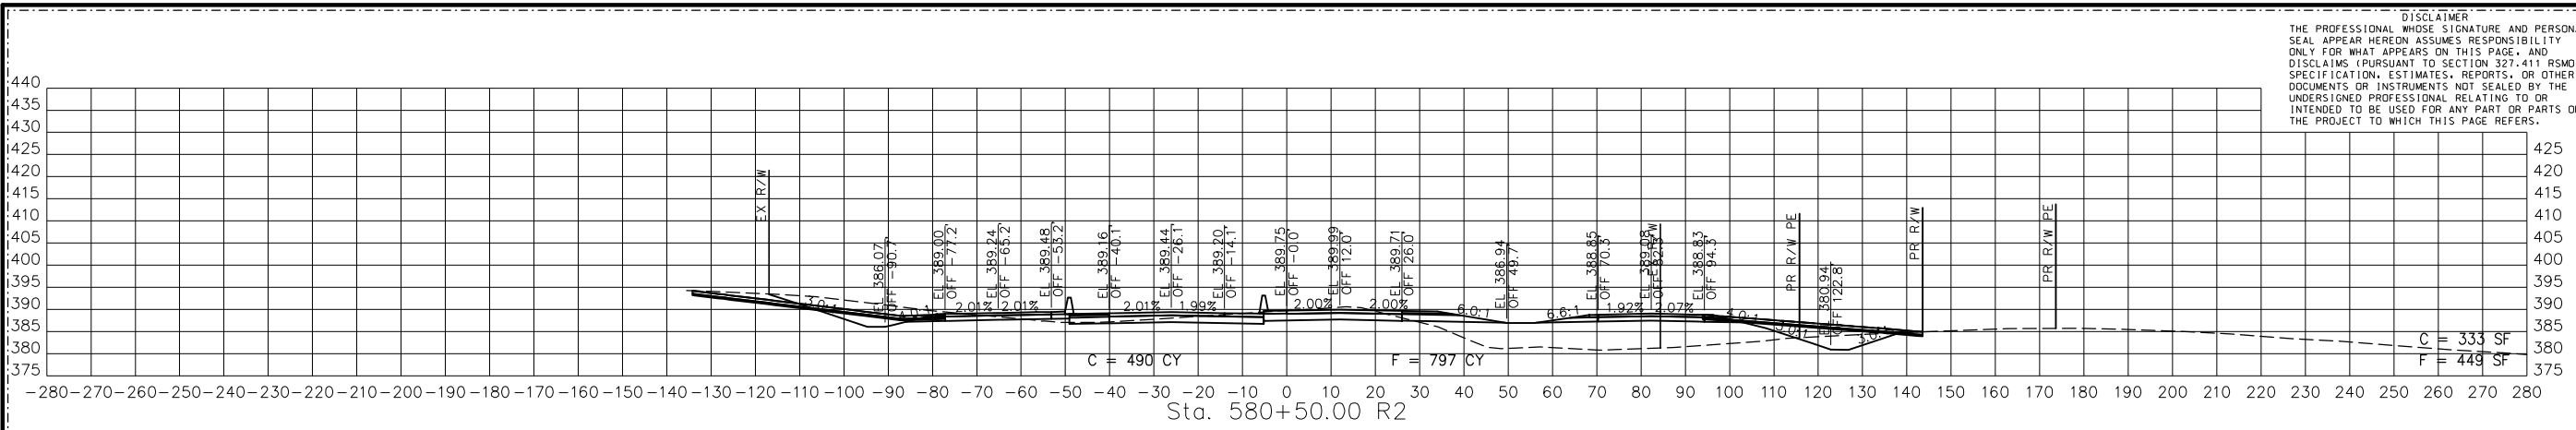

STA. 579+00.00 R2 TO STA. 580+50.00 R2

RTE67-SB PGL
 CROSS SECTIONS
 2 OF 15

REVISED

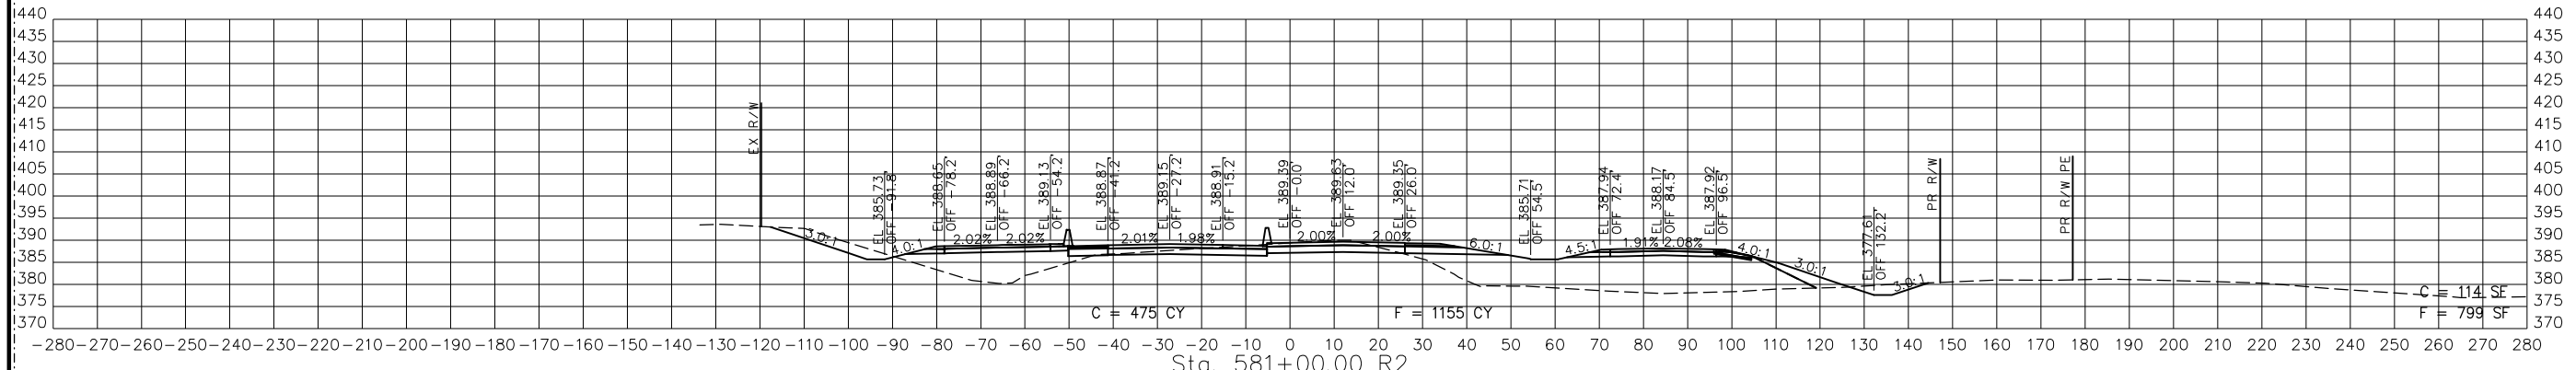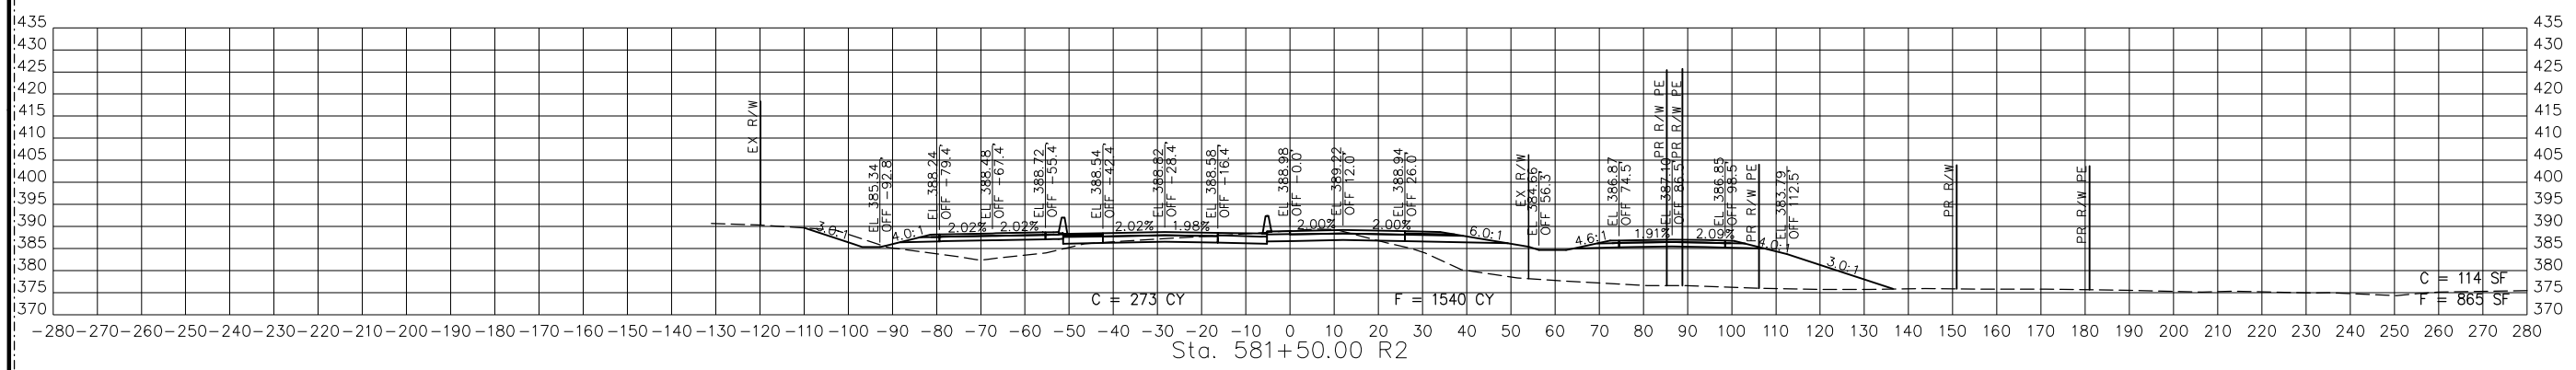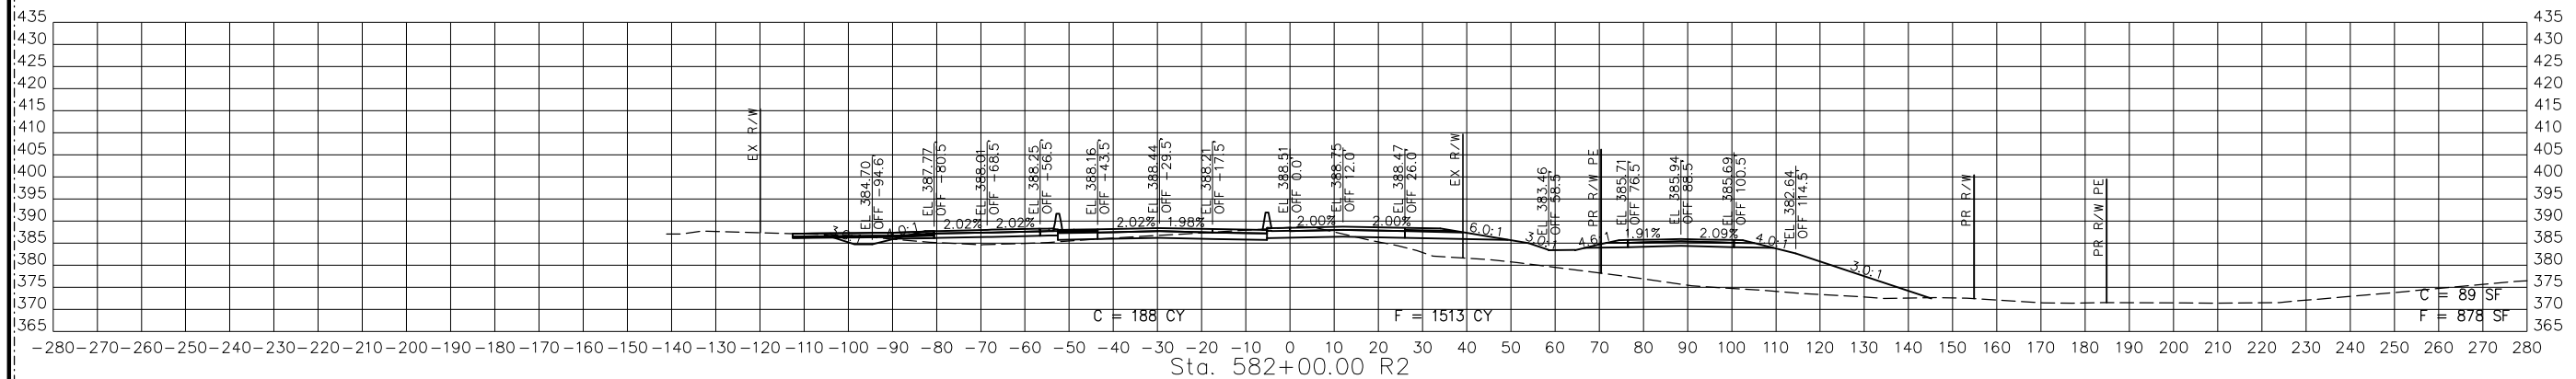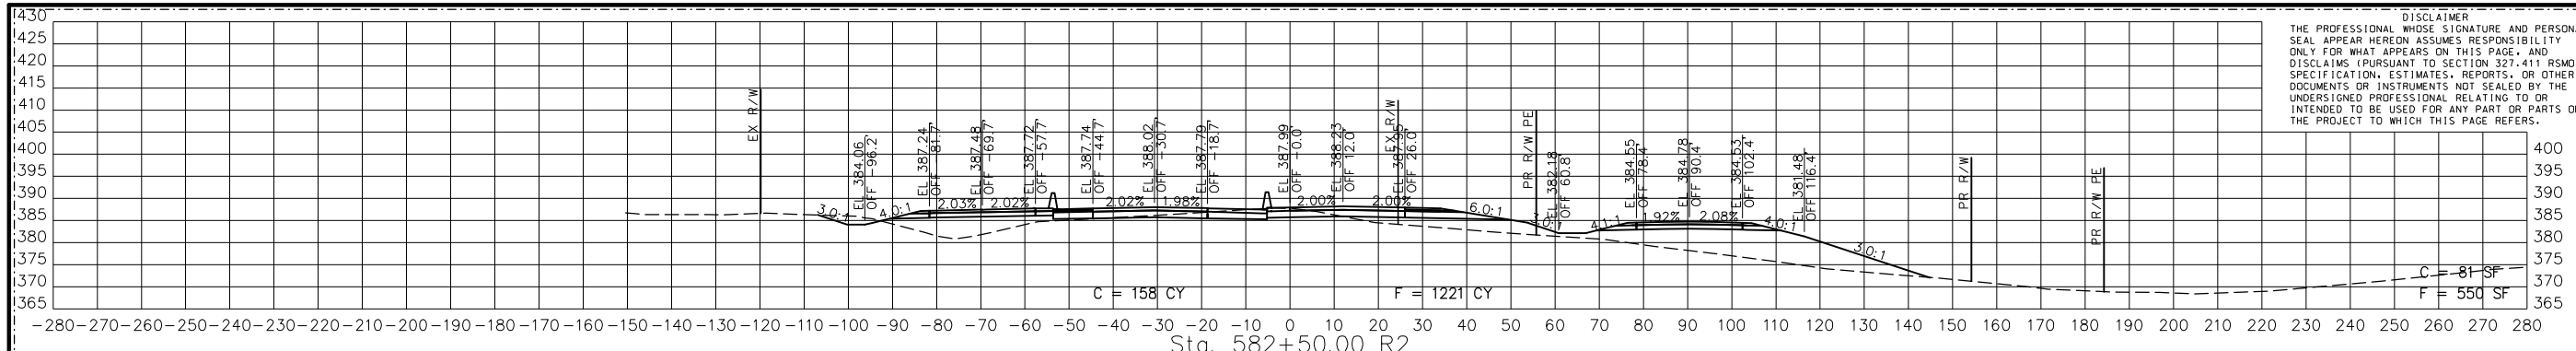

STA. 581+00.00 R2 TO STA. 582+50.00 R2

RTE67-SB PGL
CROSS SECTIONS
3 OF 15

REVISED



DATE PREPARED 9/11/2024	
ROUTE 67	STATE MO
DISTRICT SE	SHEET NO. 3
COUNTY BUTLER	
JOB NO. J9P3764	
CONTRACT ID.	
PROJECT NO.	
BRIDGE NO.	

DATE	DESCRIPTION
8/23/24	REVISION 2


MISSOURI HIGHWAYS AND TRANSPORTATION COMMISSION

105 WEST CAPITOL
JEFFERSON CITY, MO 65102
1-888-ASK-MODOT (1-888-278-6636)




BACON | FARMER | WORKMAN
ENGINEERING & TESTING, INC.

415 S. BROADWAY STREET
PHOENIX, ARIZONA 85004
PH: 602-258-1100
WWW.BACONFARMERWORKMAN.COM

DISCLAIMER
 THE PROFESSIONAL WHOSE SIGNATURE AND PERSONAL SEAL APPEAR HEREON ASSUMES RESPONSIBILITY ONLY FOR WHAT APPEARS ON THIS PAGE, AND DISCLAIMS (PURSUANT TO SECTION 327.411 RSMO) SPECIFICATION, ESTIMATES, REPORTS, OR OTHER DOCUMENTS OR INSTRUMENTS NOT SEALED BY THE UNDERSIGNED PROFESSIONAL RELATING TO OR INTENDED TO BE USED FOR ANY PART OR PARTS OF THE PROJECT TO WHICH THIS PAGE REFERS.

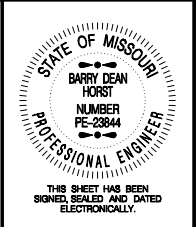

DATE PREPARED
 9/11/2024
 ROUTE 67 STATE MO
 DISTRICT SE SHEET NO. 4
 COUNTY BUTLER
 JOB NO. J9P3764
 CONTRACT ID.
 PROJECT NO.
 BRIDGE NO.

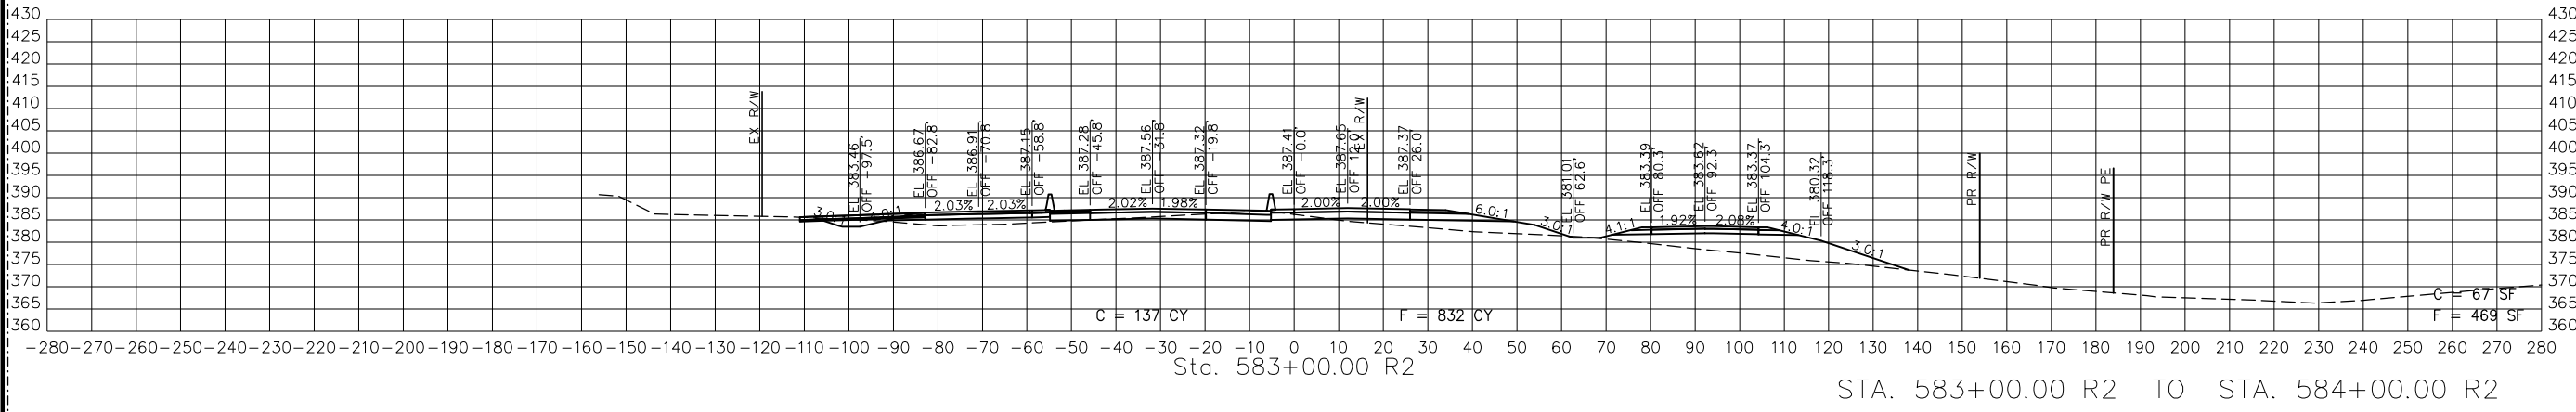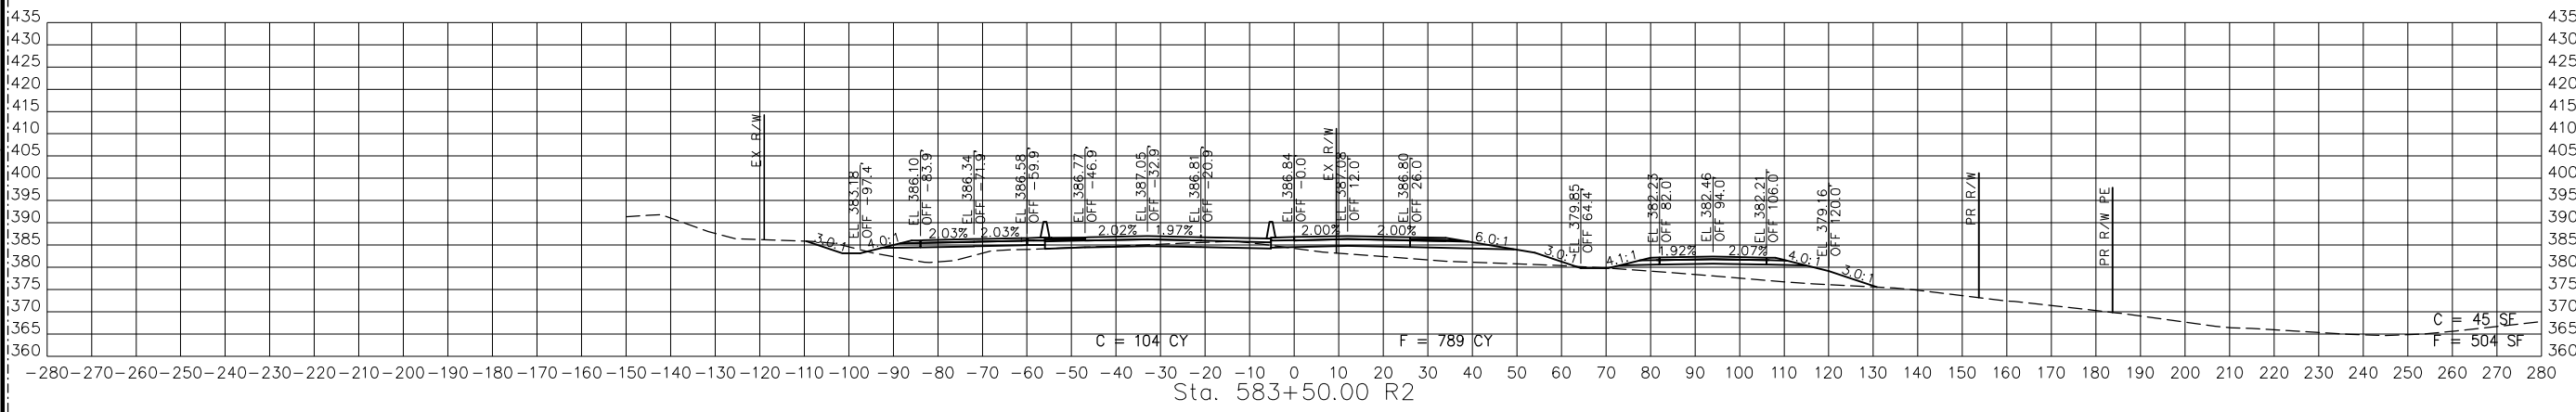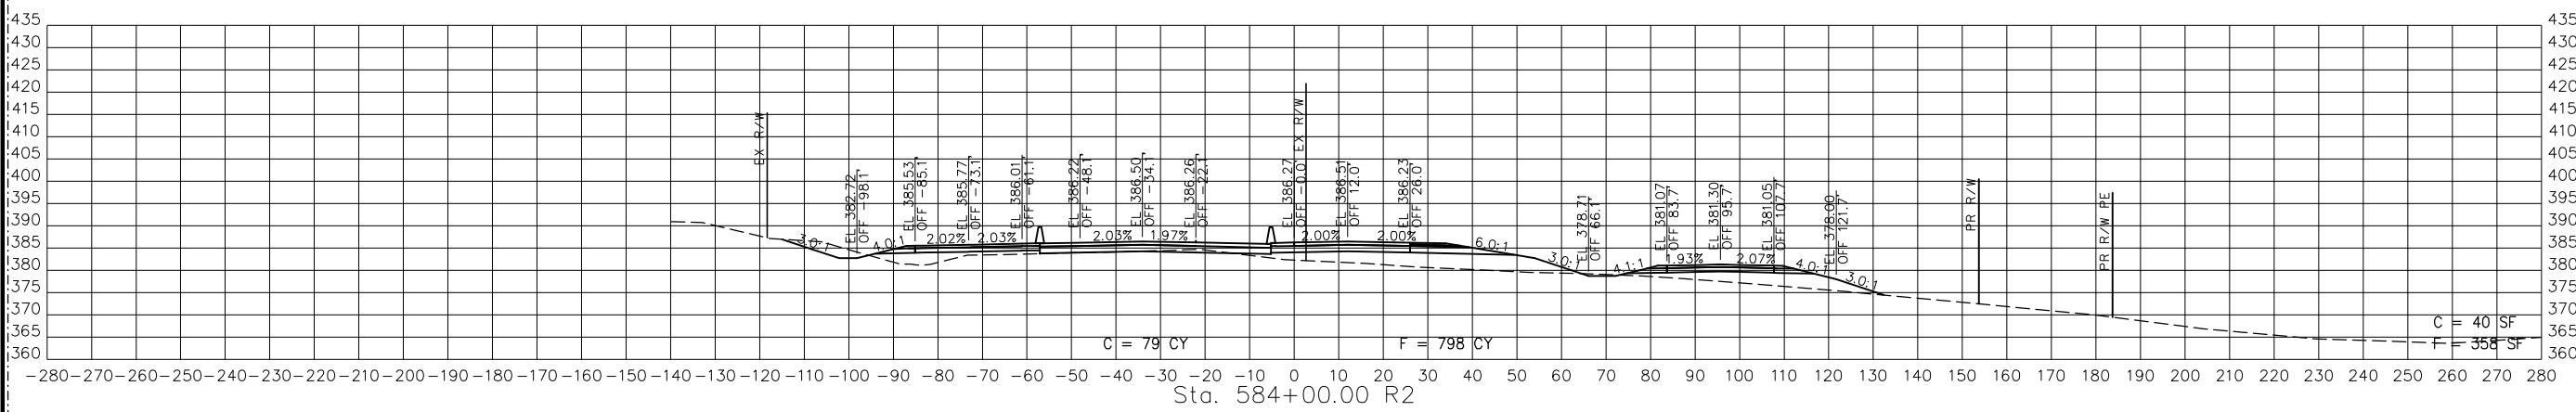

STA. 583+00.00 R2 TO STA. 584+00.00 R2

RTE67-SB PGL
 CROSS SECTIONS
 4 OF 15

REVISED


DATE	DESCRIPTION
8/23/24	REVISION 2

MISSOURI HIGHWAYS AND TRANSPORTATION COMMISSION

105 WEST CAPITOL JEFFERSON CITY, MO 65102
 1-888-ASK-MODOT (1-888-278-6636)

BACON | FARMER | WORKMAN ENGINEERING & TESTING, INC.
 4115 W. STATE STREET, SUITE 200, WARREN, MO 64090
 PHONE: 417-239-1800 FAX: 417-239-1801
 WWW.BACONFARMERWORKMAN.COM

DISCLAIMER
 THE PROFESSIONAL WHOSE SIGNATURE AND PERSONAL SEAL APPEAR HEREON ASSUMES RESPONSIBILITY ONLY FOR WHAT APPEARS ON THIS PAGE, AND DISCLAIMS (PURSUANT TO SECTION 327.411 RSMO) SPECIFICATION, ESTIMATES, REPORTS, OR OTHER DOCUMENTS OR INSTRUMENTS NOT SEALED BY THE UNDERSIGNED PROFESSIONAL RELATING TO OR INTENDED TO BE USED FOR ANY PART OR PARTS OF THE PROJECT TO WHICH THIS PAGE REFERS.

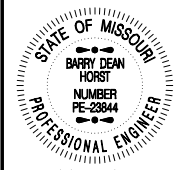

THIS SHEET HAS BEEN SIGNED, SEALED AND DATED ELECTRONICALLY.

DATE PREPARED
 9/11/2024

ROUTE STATE
 67 MO

DISTRICT SHEET NO.
 SE 5




COUNTY
 BUTLER

JOB NO.
 J9P3764

CONTRACT ID.

PROJECT NO.

BRIDGE NO.

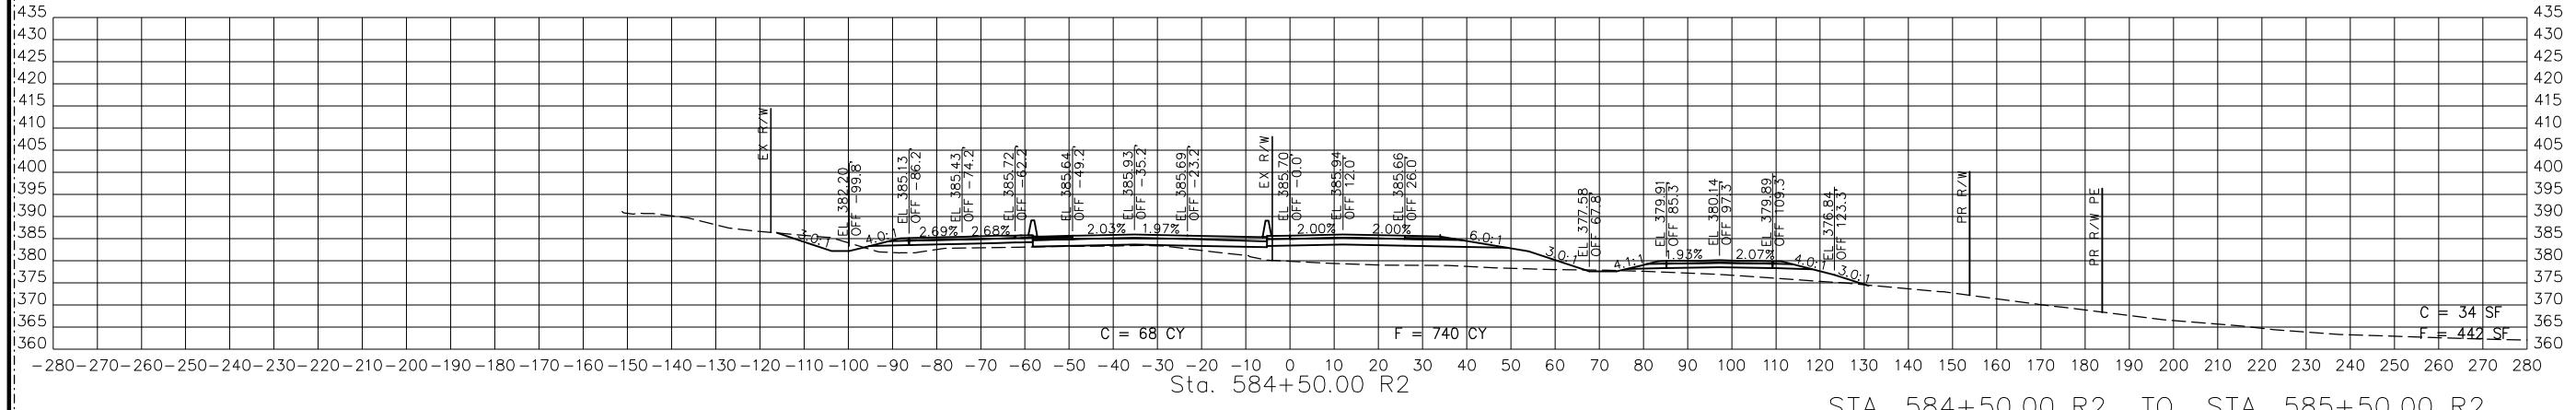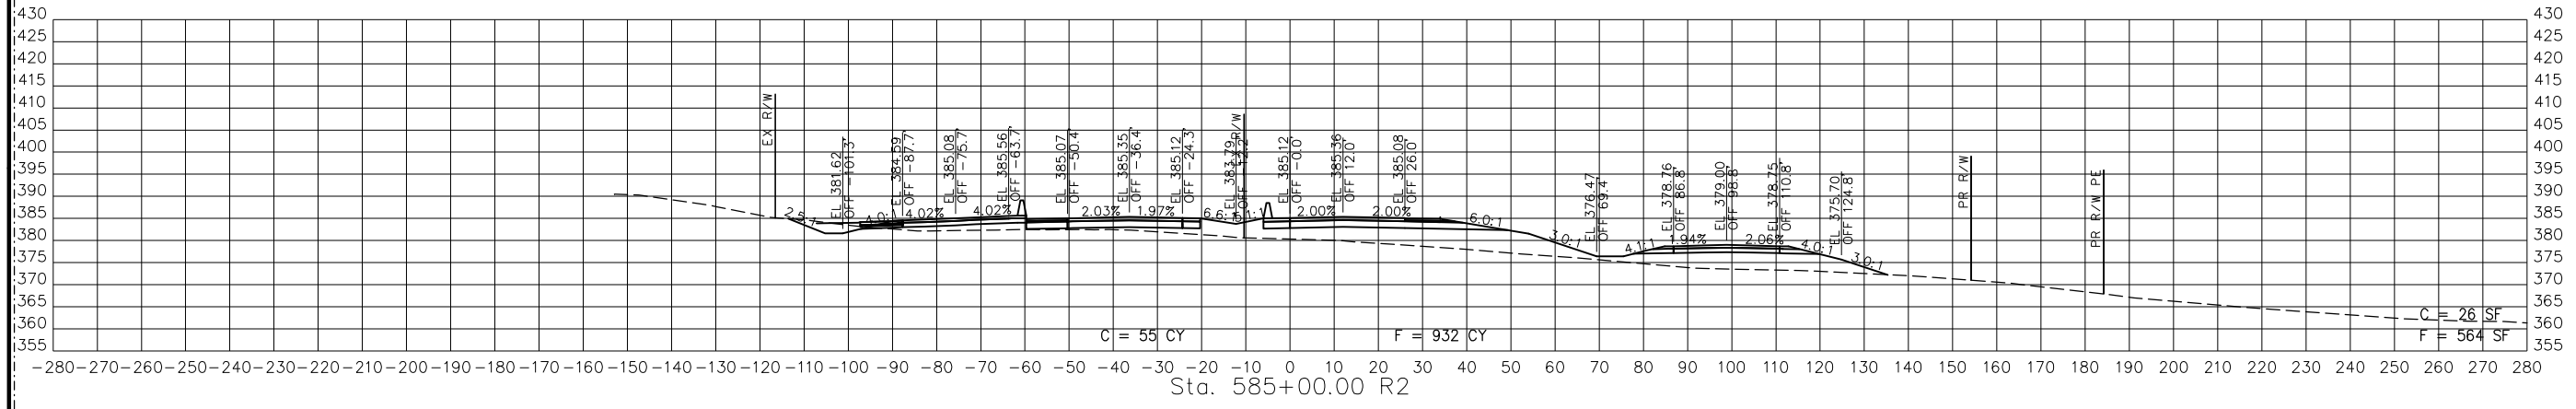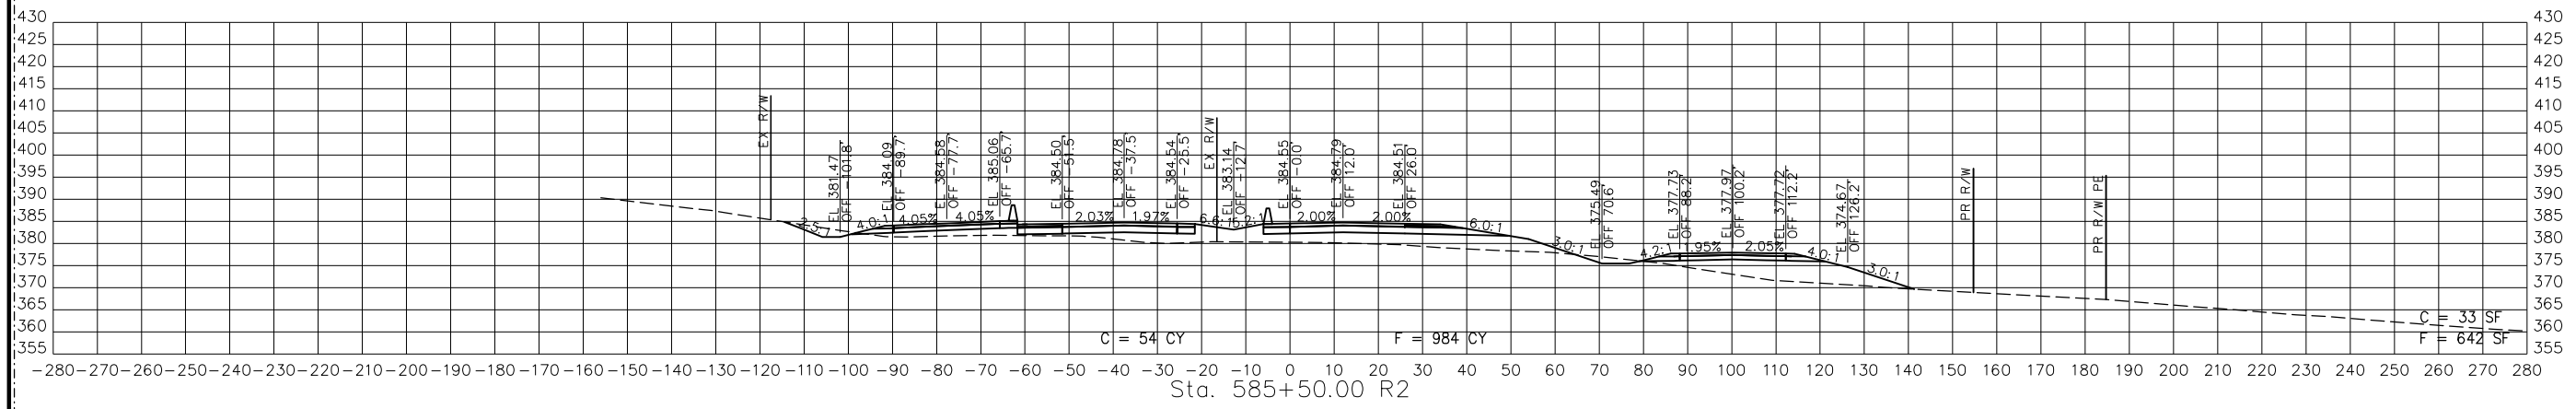

STA. 584+50.00 R2 TO STA. 585+50.00 R2

RTE67-SB PGL
 CROSS SECTIONS
 5 OF 15

REVISED

DATE	DESCRIPTION
8/23/24	REVISION 2

MISSOURI HIGHWAYS AND TRANSPORTATION COMMISSION

105 WEST CAPITOL
 JEFFERSON CITY, MO 65102
 1-888-ASK-MODOT (1-888-278-6636)

BACON | FARMER | WORKMAN
 ENGINEERING & TESTING, INC.

1115 BIRCHWOOD STREET
 MOBILE, MISSISSIPPI 38688
 PHONE: 661-271-9999
 WWW.BFWENGINEERING.COM



DISCLAIMER
 THE PROFESSIONAL WHOSE SIGNATURE AND PERSONAL SEAL APPEAR HEREON ASSUMES RESPONSIBILITY ONLY FOR WHAT APPEARS ON THIS PAGE, AND DISCLAIMS (PURSUANT TO SECTION 327.411 RSMO) SPECIFICATION, ESTIMATES, REPORTS, OR OTHER DOCUMENTS OR INSTRUMENTS NOT SEALED BY THE UNDERSIGNED PROFESSIONAL RELATING TO OR INTENDED TO BE USED FOR ANY PART OR PARTS OF THE PROJECT TO WHICH THIS PAGE REFERS.



THIS SHEET HAS BEEN SIGNED, SEALED AND DATED ELECTRONICALLY.

DATE PREPARED
 9/11/2024

ROUTE STATE
 67 MO

DISTRICT SHEET NO.
 SE 6

COUNTY
 BUTLER

JOB NO.
 J9P3764

CONTRACT ID.

PROJECT NO.

BRIDGE NO.

DESCRIPTION

REVISION 2

DATE

8/23/24

MISSOURI HIGHWAYS AND TRANSPORTATION COMMISSION

105 WEST CAPITOL JEFFERSON CITY, MO 65102

1-888-ASK-MODOT (1-888-278-6636)

MoDOT




BACON FARMER IWORKMAN ENGINEERING & TESTING, INC.

412 S. BROADWAY STREET, SUITE 100, JEFFERSON CITY, MO 65102

PH: 573-635-1100 FAX: 573-635-1101

WWW.BACONFARMER.COM

REV.

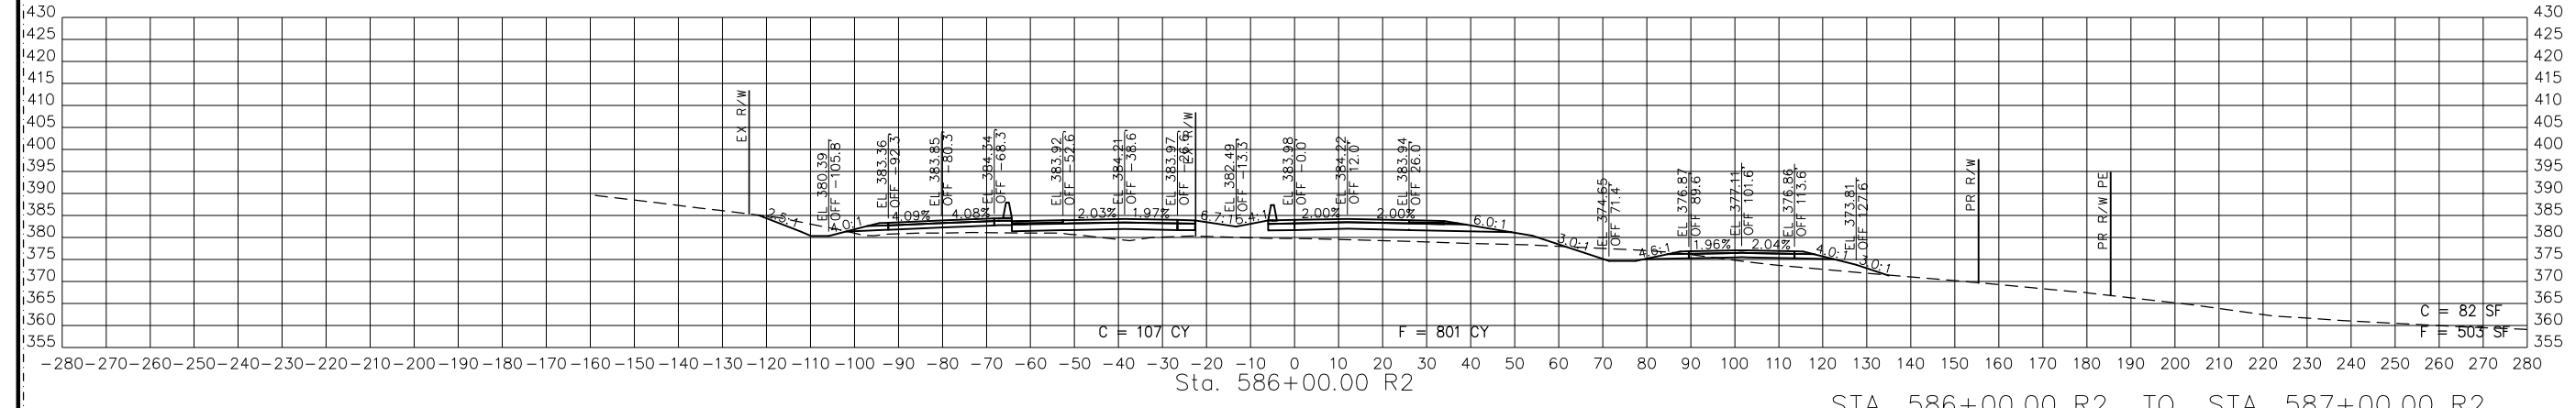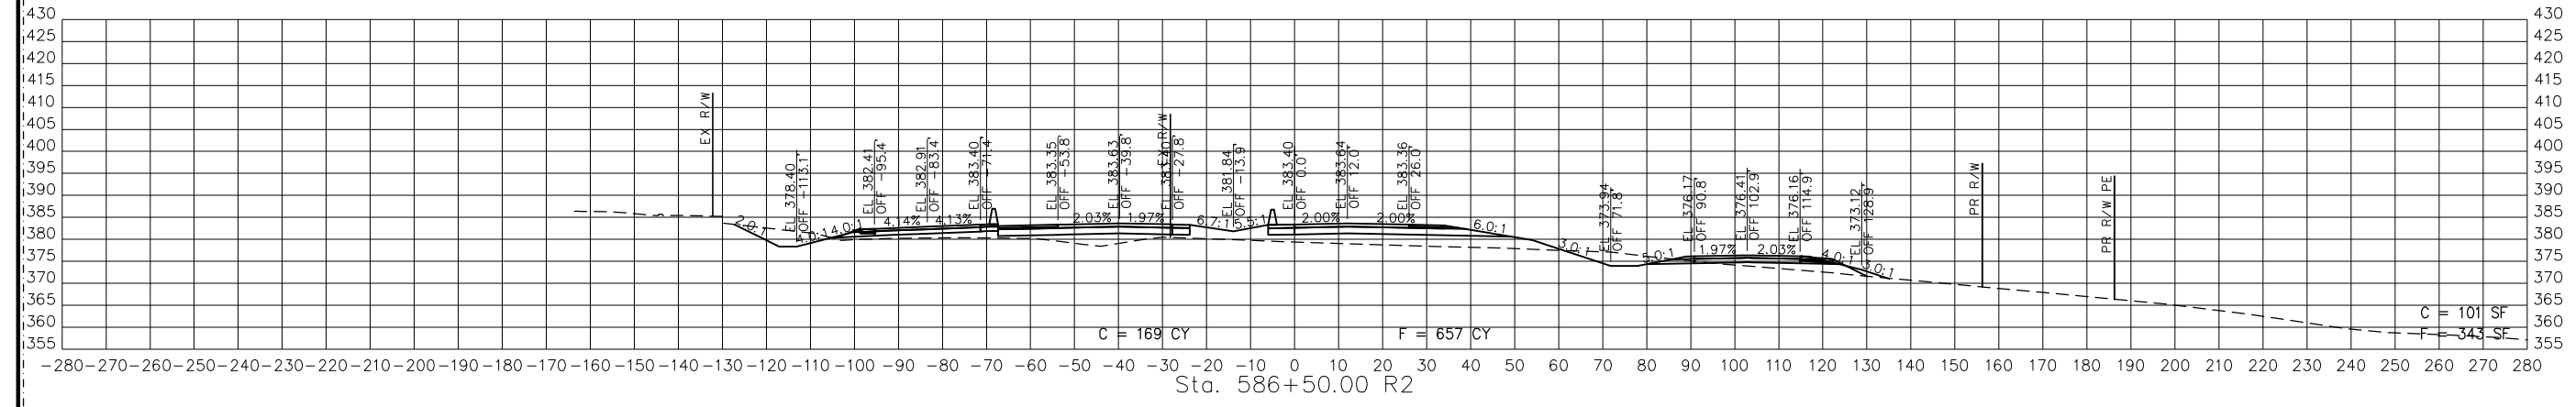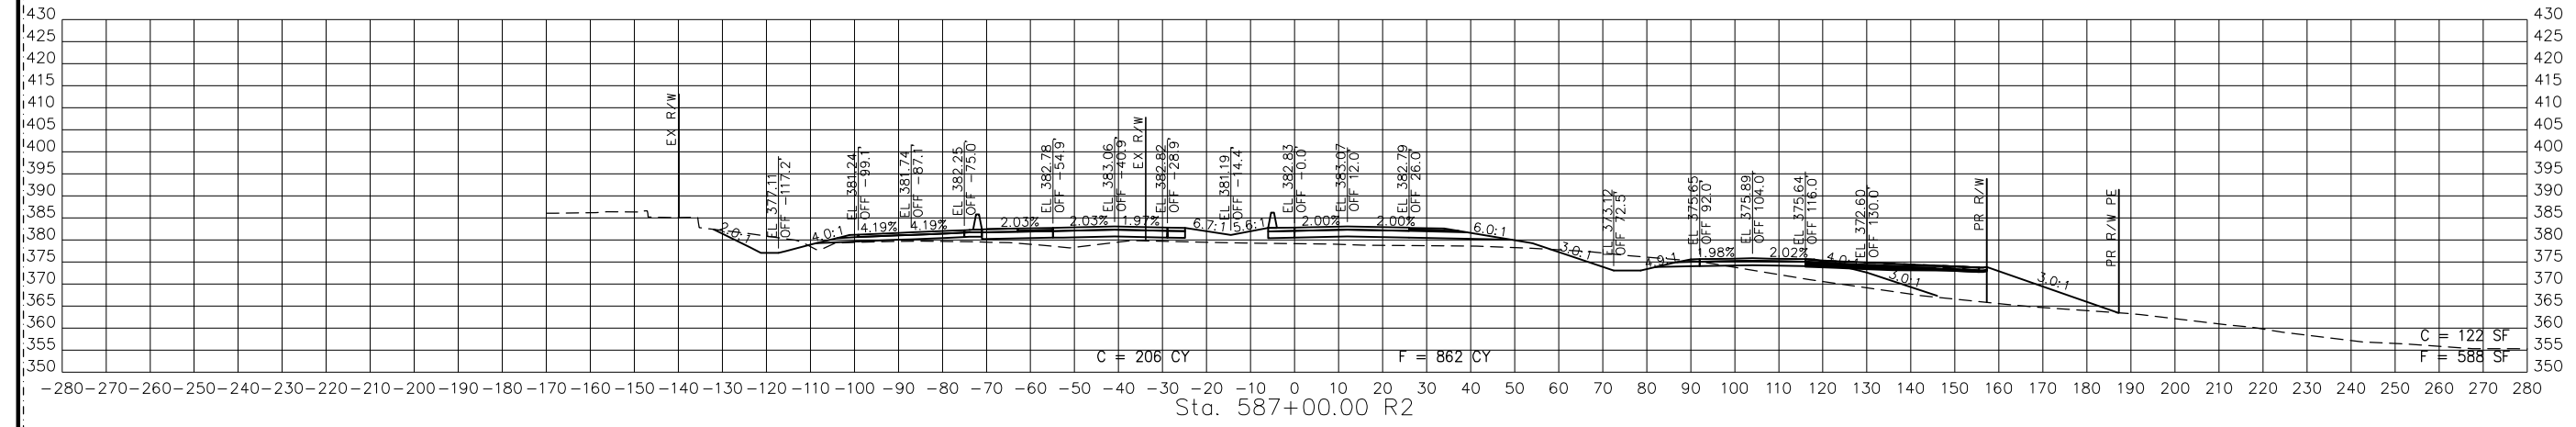


STA. 586+00.00 R2 TO STA. 587+00.00 R2




RTE67-SB PGL
 CROSS SECTIONS
 6 OF 15

REVISED

DISCLAIMER
 THE PROFESSIONAL WHOSE SIGNATURE AND PERSONAL SEAL APPEAR HEREON ASSUMES RESPONSIBILITY ONLY FOR WHAT APPEARS ON THIS PAGE, AND DISCLAIMS (PURSUANT TO SECTION 327.411 RSMO) SPECIFICATION, ESTIMATES, REPORTS, OR OTHER DOCUMENTS OR INSTRUMENTS NOT SEALED BY THE UNDERSIGNED PROFESSIONAL RELATING TO OR INTENDED TO BE USED FOR ANY PART OR PARTS OF THE PROJECT TO WHICH THIS PAGE REFERS.

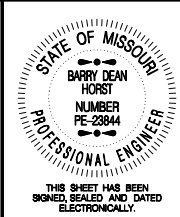

DATE PREPARED 9/11/2024	
ROUTE 67	STATE MO
DISTRICT SE	SHEET NO. 7
COUNTY BUTLER	
JOB NO. J9P3764	
CONTRACT ID.	
PROJECT NO.	
BRIDGE NO.	

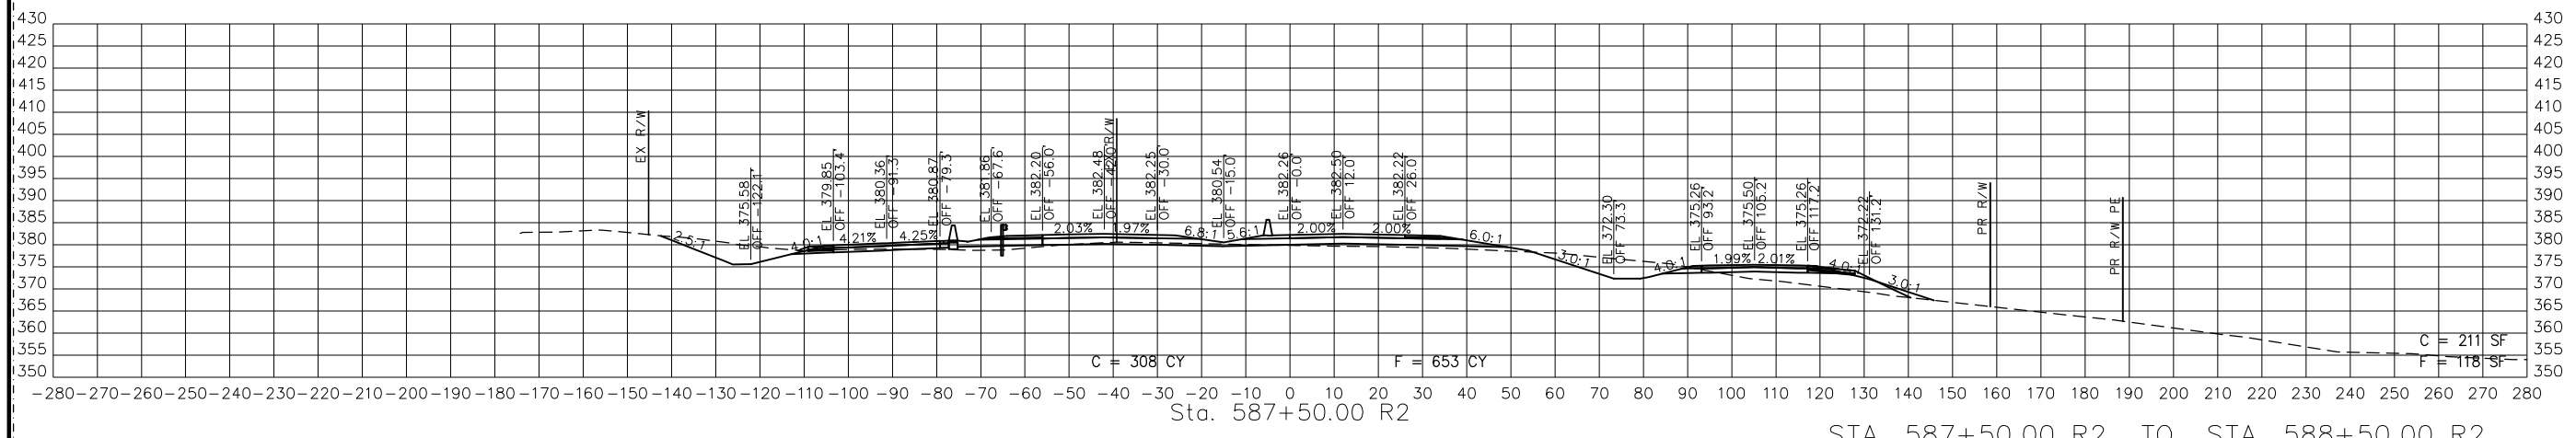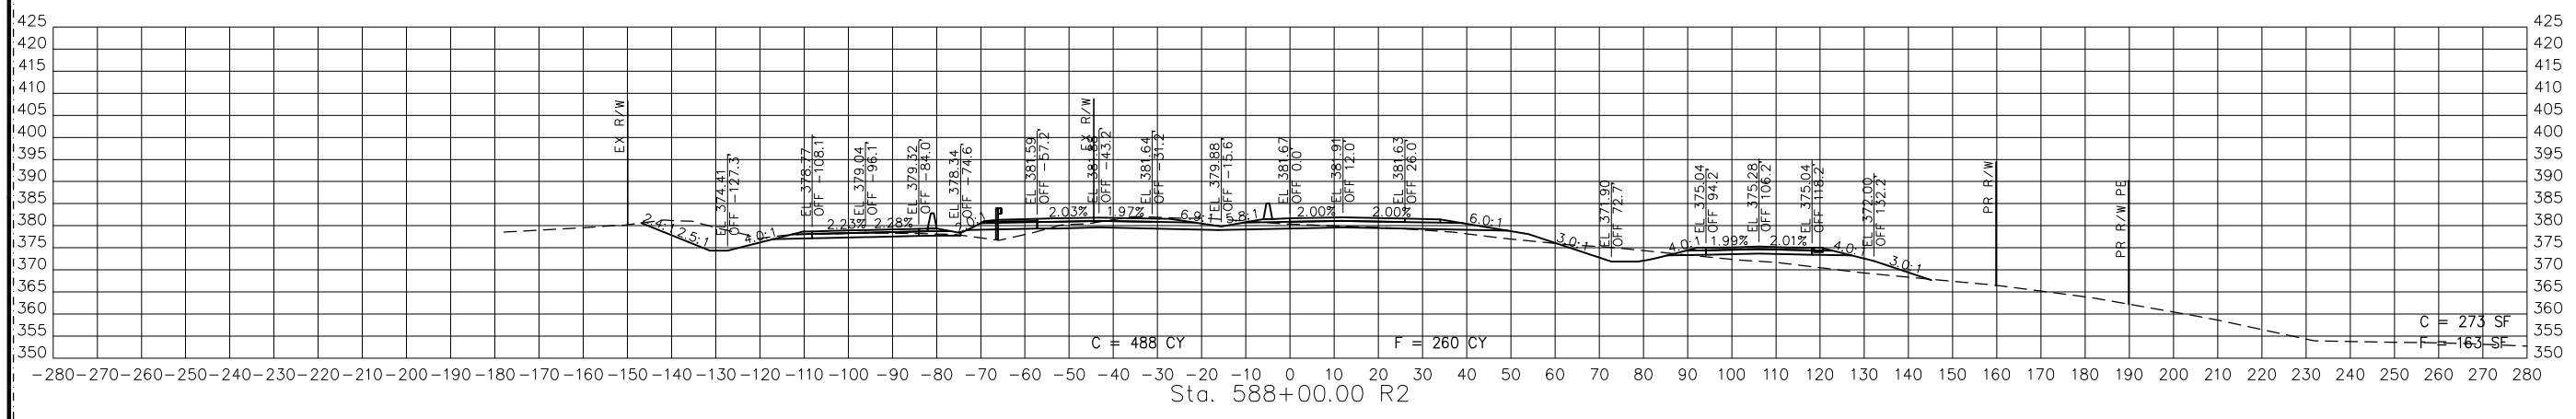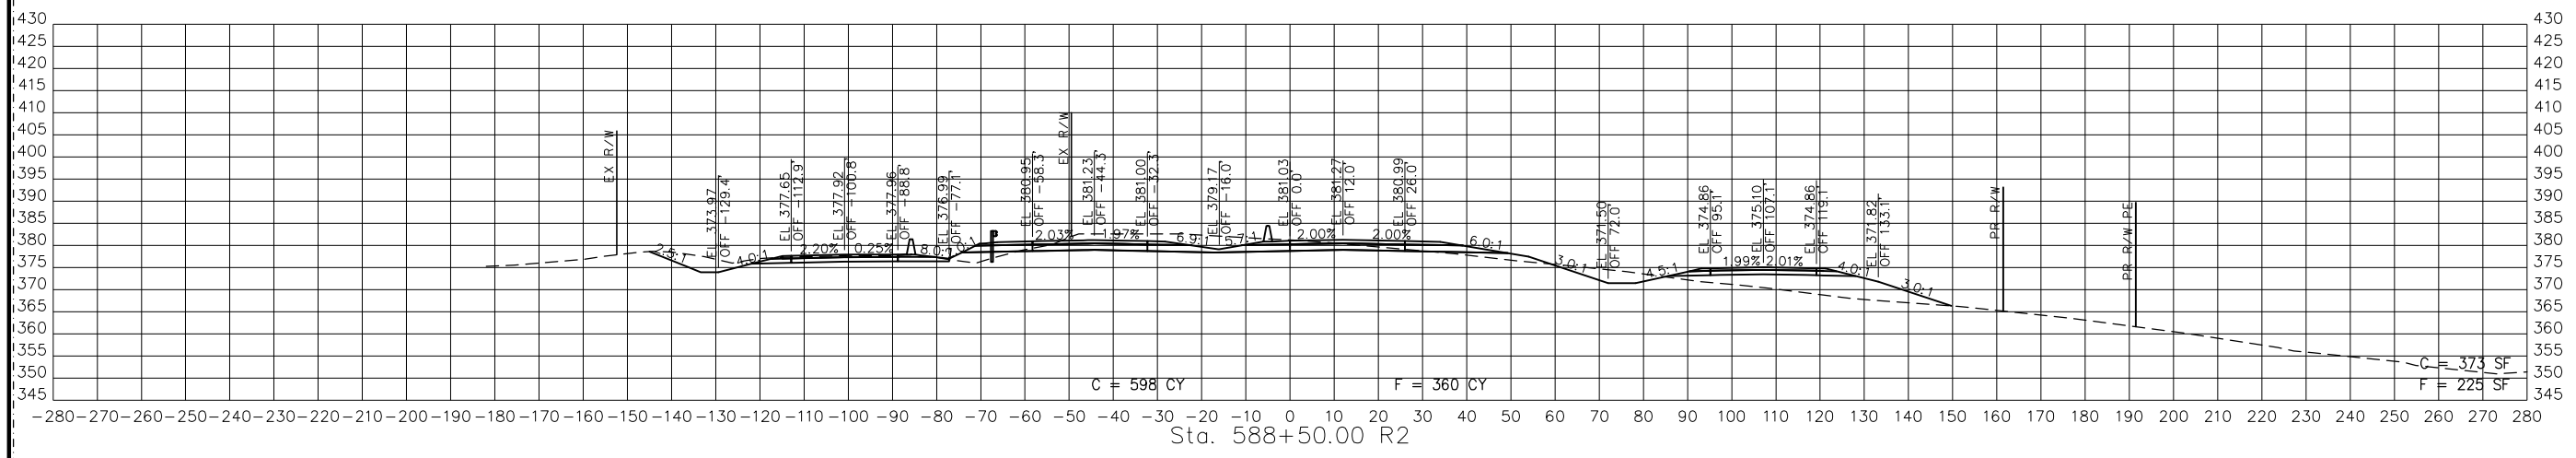

STA. 587+50.00 R2 TO STA. 588+50.00 R2

RTE67-SB PGL
 CROSS SECTIONS
 7 OF 15

REVISED

DATE	DESCRIPTION
8/23/24	REVISION 2

MISSOURI HIGHWAYS AND TRANSPORTATION COMMISSION

 105 WEST CAPITOL
 JEFFERSON CITY, MO 65102
 1-888-ASK-MODOT (1-888-278-6636)

BACON FARMER WORKMAN ENGINEERING & TESTING, INC.
 417 W. MAIN STREET
 MOBILE, MISSOURI 64150
 PHONE: 816-434-1100
 FAX: 816-434-1101
 WWW.BFWENGINEERS.COM

DISCLAIMER
 THE PROFESSIONAL WHOSE SIGNATURE AND PERSONAL SEAL APPEAR HEREON ASSUMES RESPONSIBILITY ONLY FOR WHAT APPEARS ON THIS PAGE, AND DISCLAIMS (PURSUANT TO SECTION 327.411 RSMO) SPECIFICATION, ESTIMATES, REPORTS, OR DOCUMENTS OR INSTRUMENTS NOT SEALED BY THE UNDERSIGNED PROFESSIONAL RELATING TO OR INTENDED TO BE USED FOR ANY PART OR PARTS OF THE PROJECT TO WHICH THIS PAGE REFERS.



THIS SHEET HAS BEEN SIGNED SEALED AND DATED ELECTRONICALLY.

DATE PREPARED
 9/11/2024

ROUTE 67 STATE MO

DISTRICT SE SHEET NO. 8

COUNTY BUTLER

JOB NO. J9P3764

CONTRACT ID.

PROJECT NO.

BRIDGE NO.

DESCRIPTION

REVISION 2

DATE

8/23/24

MISSOURI HIGHWAYS AND TRANSPORTATION COMMISSION

105 WEST CAPITOL JEFFERSON CITY, MO 65102

1-888-ASK-MODOT (1-888-278-6636)



BACON FARMER WORKMAN ENGINEERING & TESTING, INC.

1125 BIRCHWOOD STREET, SUITE 100, JEFFERSON CITY, MO 65102




PHONE: 636-475-4444 FAX: 636-475-4444

WWW.BACONFARMERWORKMAN.COM

COMPANY LICENSE NUMBER: 0011 MISSOURI PROFESSIONAL ENGINEERING LICENSE NO. 10000

REV.

IF A SEAL IS PRESENT ON THIS SHEET IT HAS BEEN ELECTRONICALLY SEALED AND DATED.

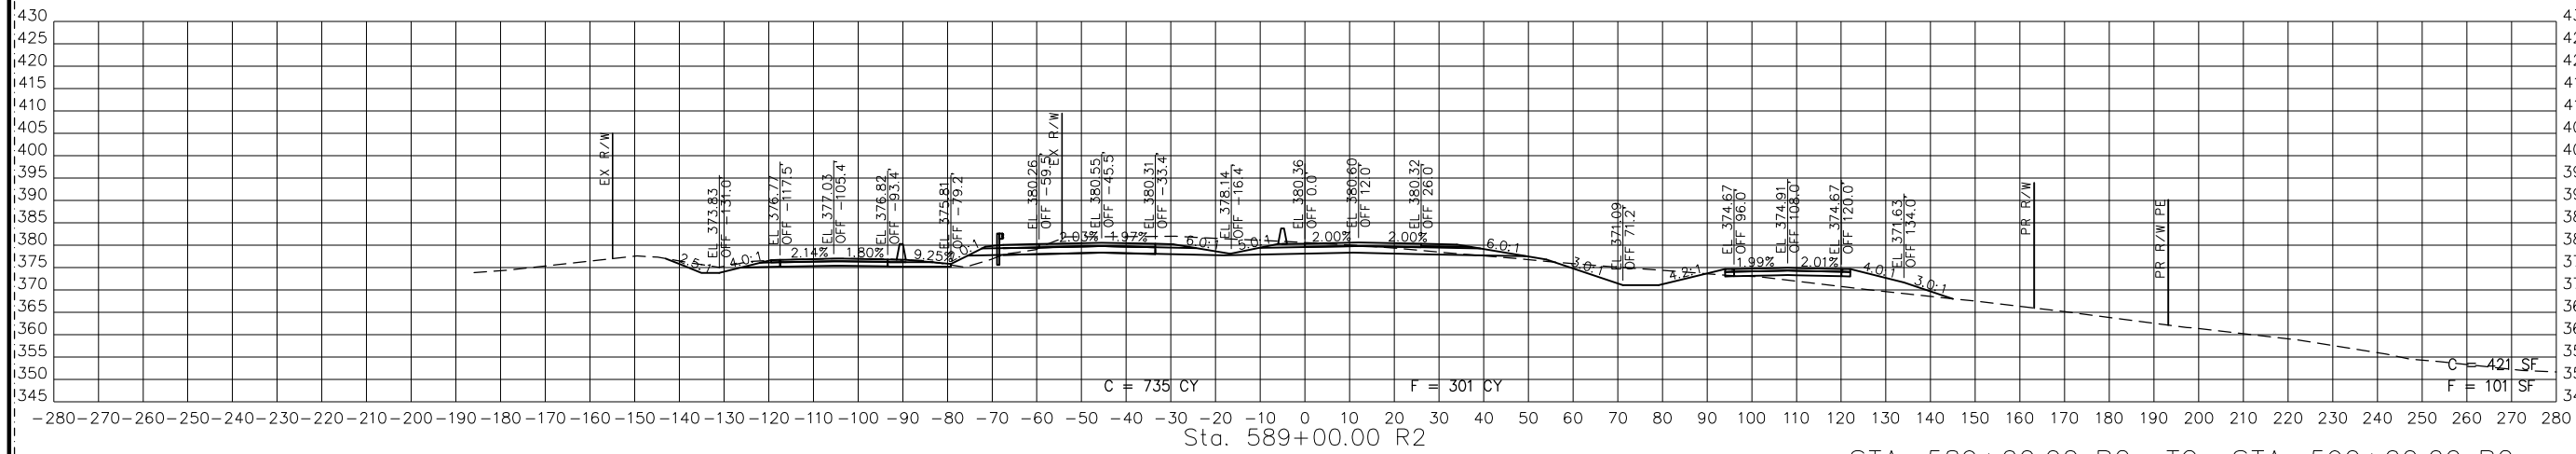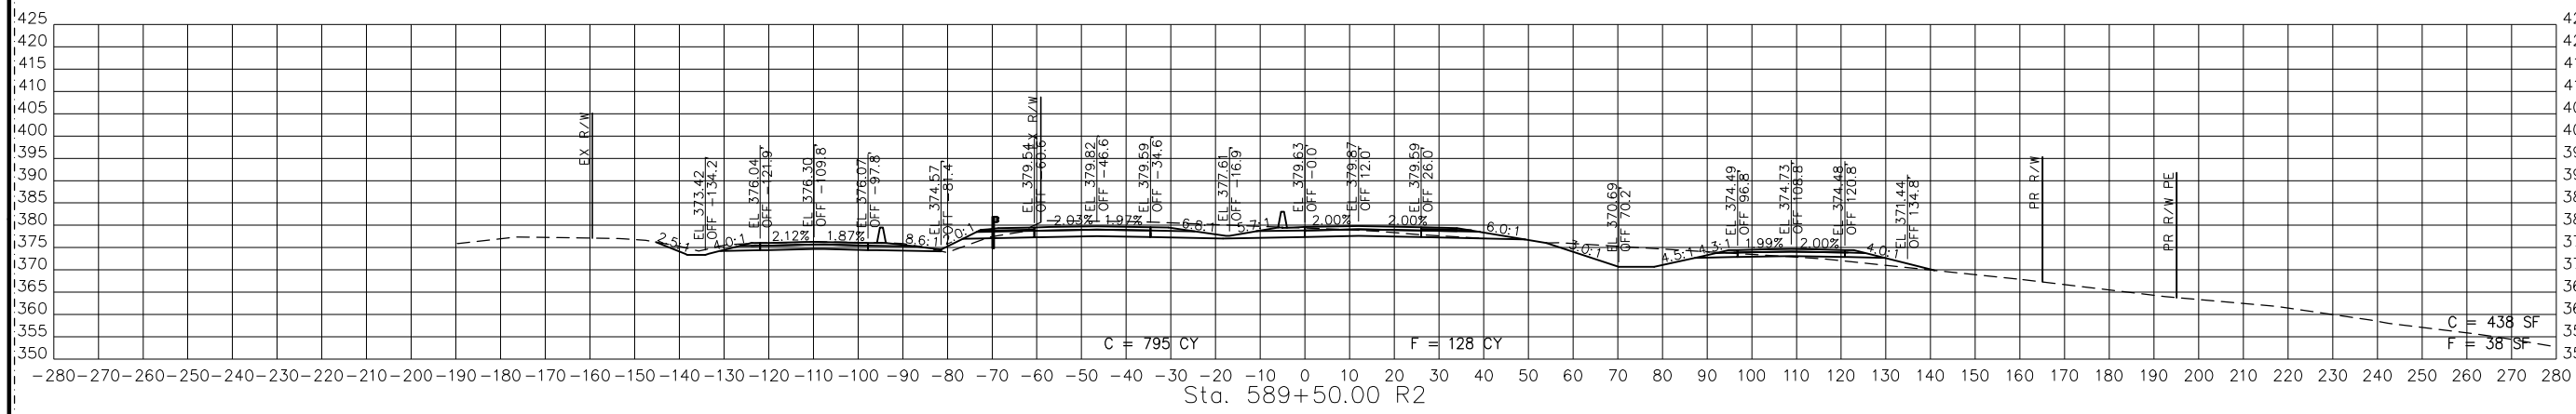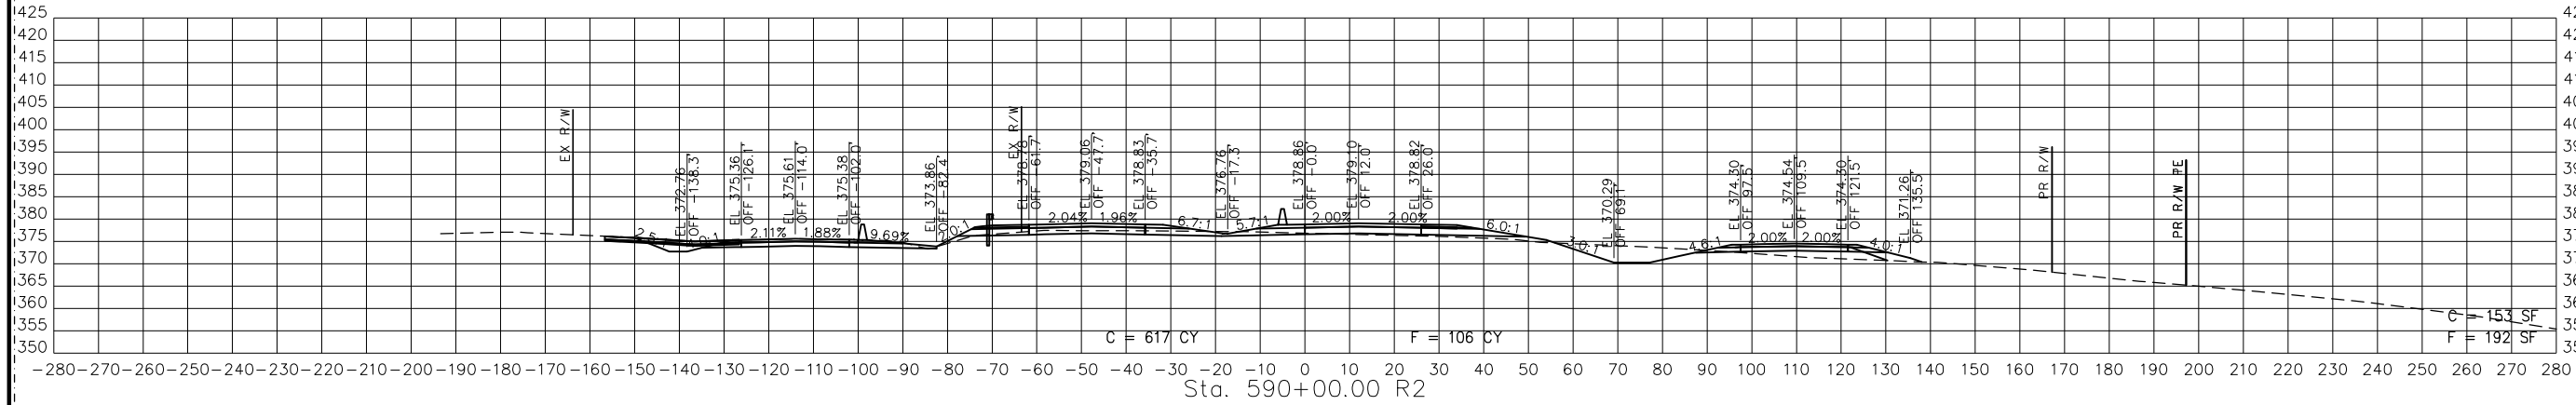


STA. 589+00.00 R2 TO STA. 590+00.00 R2




RTE67-SB PGL
 CROSS SECTIONS
 8 OF 15

SHEET REVISED Δ

DISCLAIMER
 THE PROFESSIONAL WHOSE SIGNATURE AND PERSONAL SEAL APPEAR HEREON ASSUMES RESPONSIBILITY ONLY FOR WHAT APPEARS ON THIS PAGE, AND DISCLAIMS (PURSUANT TO SECTION 327.411 RSMO) SPECIFICATION, ESTIMATES, REPORTS, OR OTHER DOCUMENTS OR INSTRUMENTS NOT SEALED BY THE UNDERSIGNED PROFESSIONAL RELATING TO OR INTENDED TO BE USED FOR ANY PART OR PARTS OF THE PROJECT TO WHICH THIS PAGE REFERS.

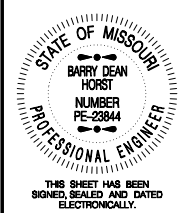

DATE PREPARED
 9/11/2024
 ROUTE 67 STATE MO
 DISTRICT SE SHEET NO. 9
 COUNTY BUTLER
 JOB NO. J9P3764
 CONTRACT ID.
 PROJECT NO.
 BRIDGE NO.

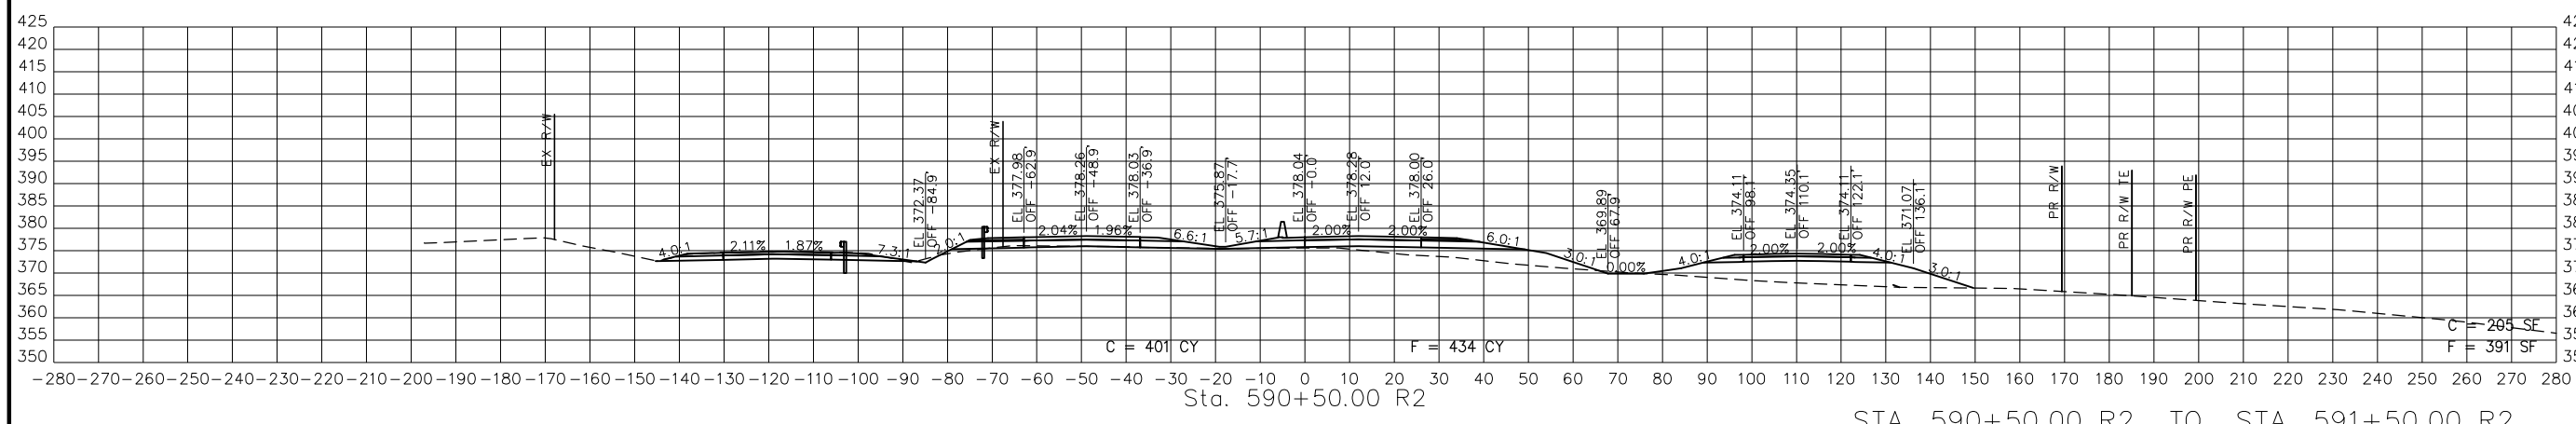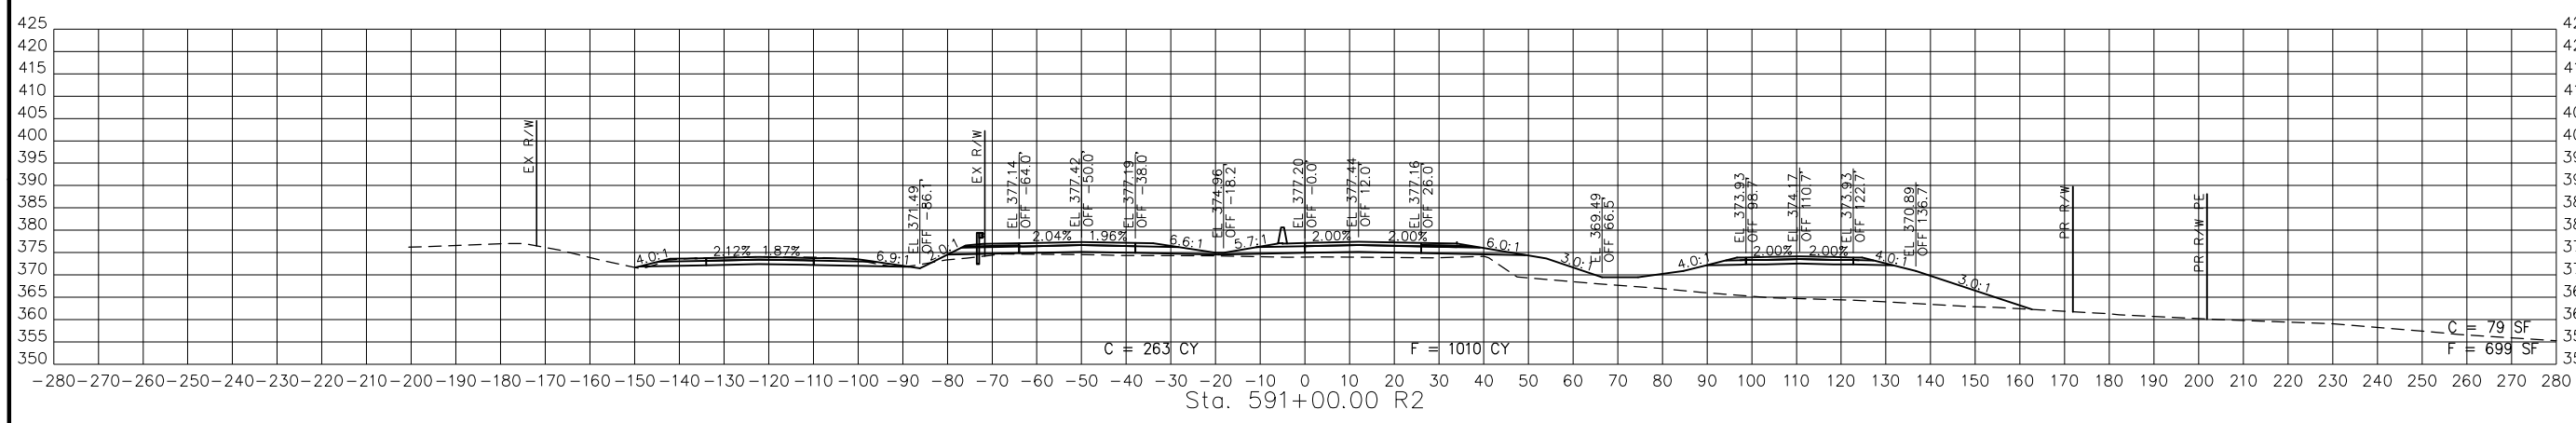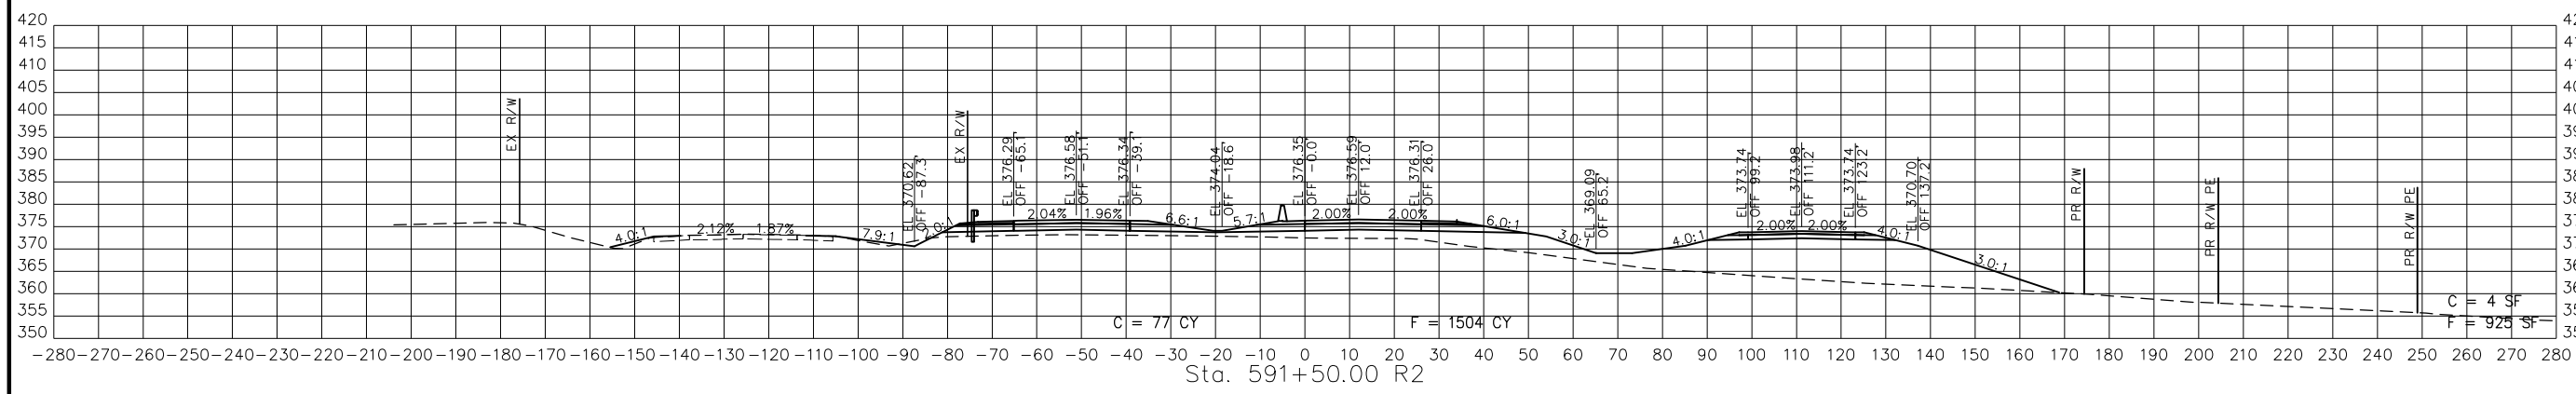

STA. 590+50.00 R2 TO STA. 591+50.00 R2

RTE67-SB PGL
 CROSS SECTIONS
 9 OF 15


DATE	DESCRIPTION
8/23/24	REVISION 2

MISSOURI HIGHWAYS AND TRANSPORTATION COMMISSION

105 WEST CAPITOL
 JEFFERSON CITY, MO 65102
 1-888-ASK-MODOT (1-888-278-6636)

BACON FARMER WORKMAN ENGINEERING & TESTING, INC.
 4125 BIRCHWOOD DRIVE
 JEFFERSON CITY, MO 65111
 PHONE: 636-477-1111
 WWW.BACONFARMERWORKMANENGINEERING.COM

DISCLAIMER
 THE PROFESSIONAL WHOSE SIGNATURE AND PERSONAL SEAL APPEAR HEREON ASSUMES RESPONSIBILITY ONLY FOR WHAT APPEARS ON THIS PAGE, AND DISCLAIMS (PURSUANT TO SECTION 327.411 RSMO) SPECIFICATION, ESTIMATES, REPORTS, OR OTHER DOCUMENTS OR INSTRUMENTS NOT SEALED BY THE UNDERSIGNED PROFESSIONAL RELATING TO OR INTENDED TO BE USED FOR ANY PART OR PARTS OF THE PROJECT TO WHICH THIS PAGE REFERS.

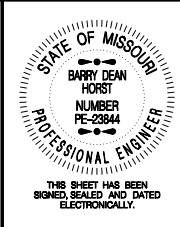






DATE PREPARED
 9/11/2024
 ROUTE
 67 MO
 DISTRICT SHEET NO.
 SE 10
 COUNTY
 BUTLER
 JOB NO.
 J9P3764
 CONTRACT ID.

PROJECT NO.
 BRIDGE NO.

DATE	DESCRIPTION
8/23/24	REVISION 2

MISSOURI HIGHWAYS AND TRANSPORTATION COMMISSION
 105 WEST CAPITOL JEFFERSON CITY, MO 65102
 1-888-ASK-MODOT (1-888-278-6636)


BACON FARMER WORKMAN ENGINEERING & TESTING, INC.
 4125 BIRCHWOOD DRIVE, SUITE 100
 MOBILE, MISSOURI 64150
 WWW.FARMERWORKMAN.COM

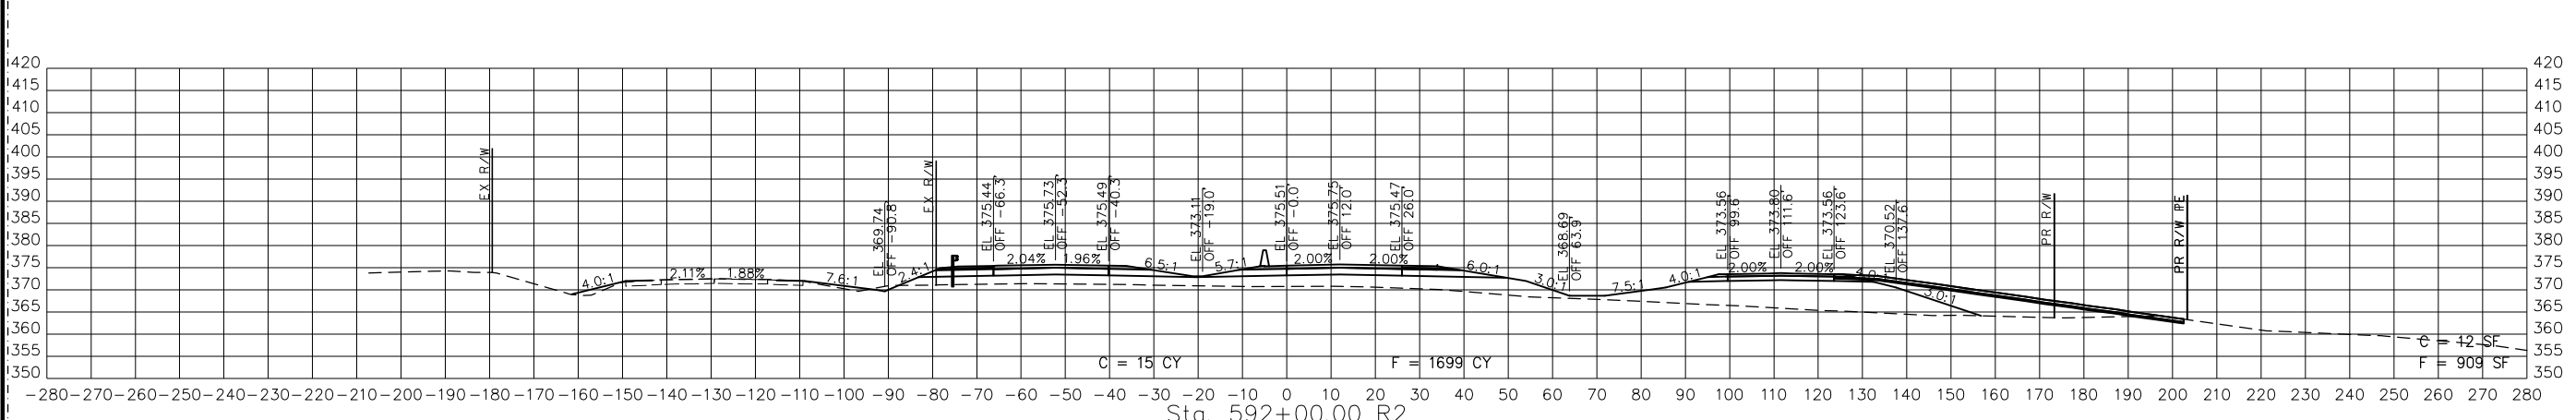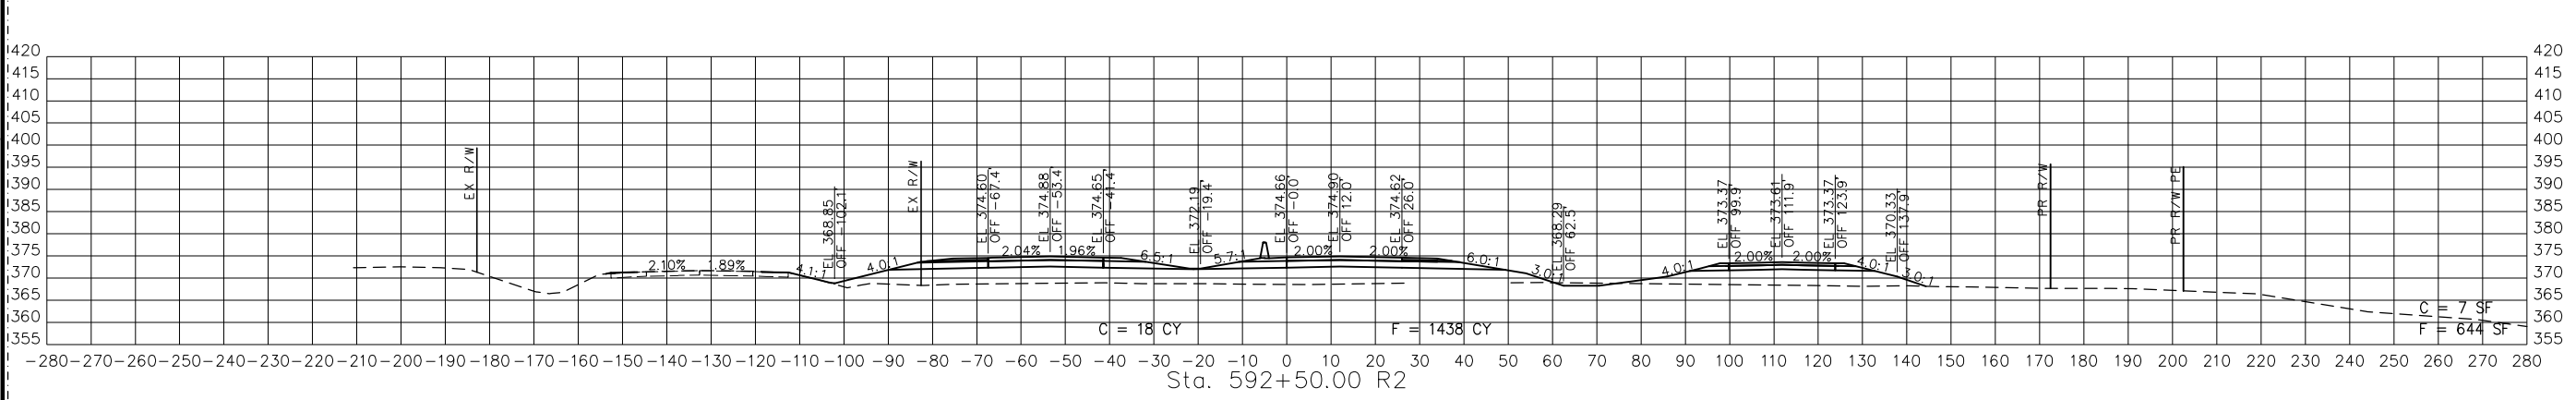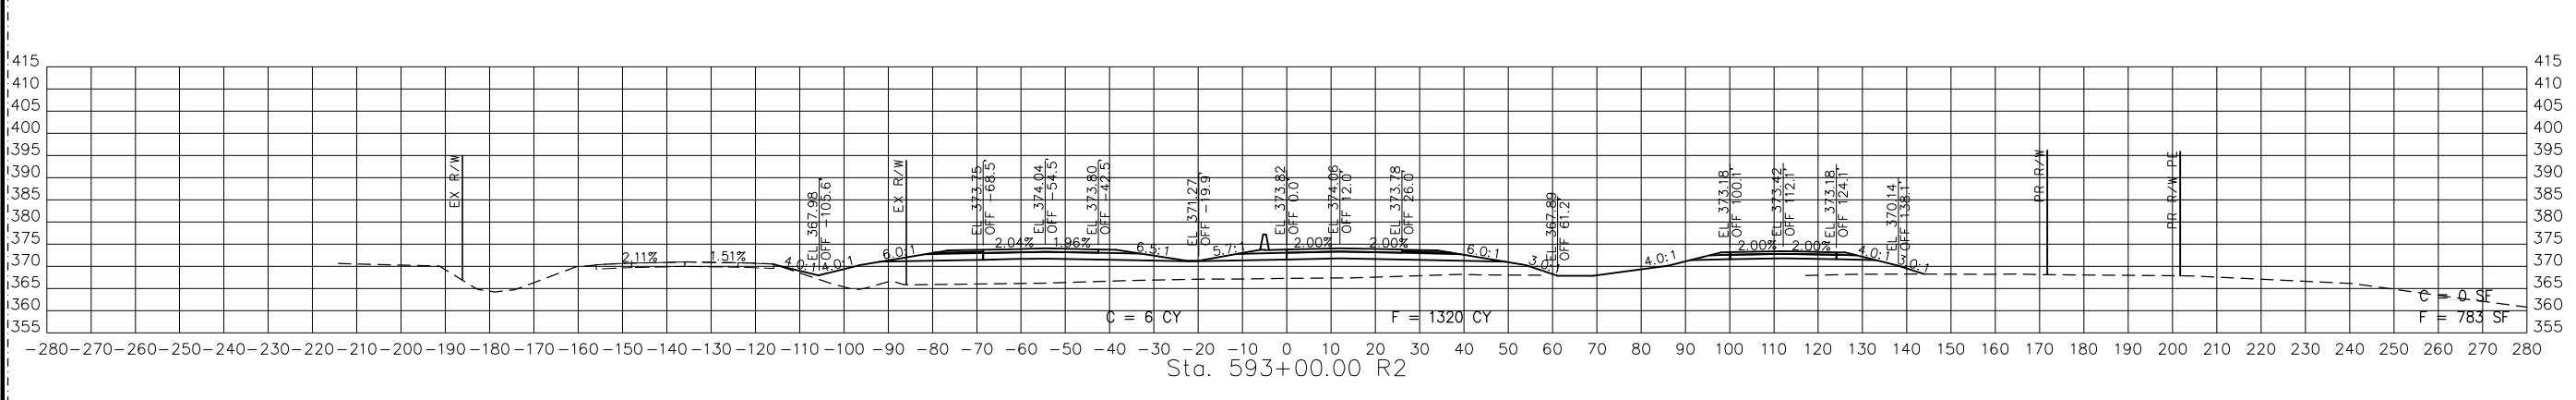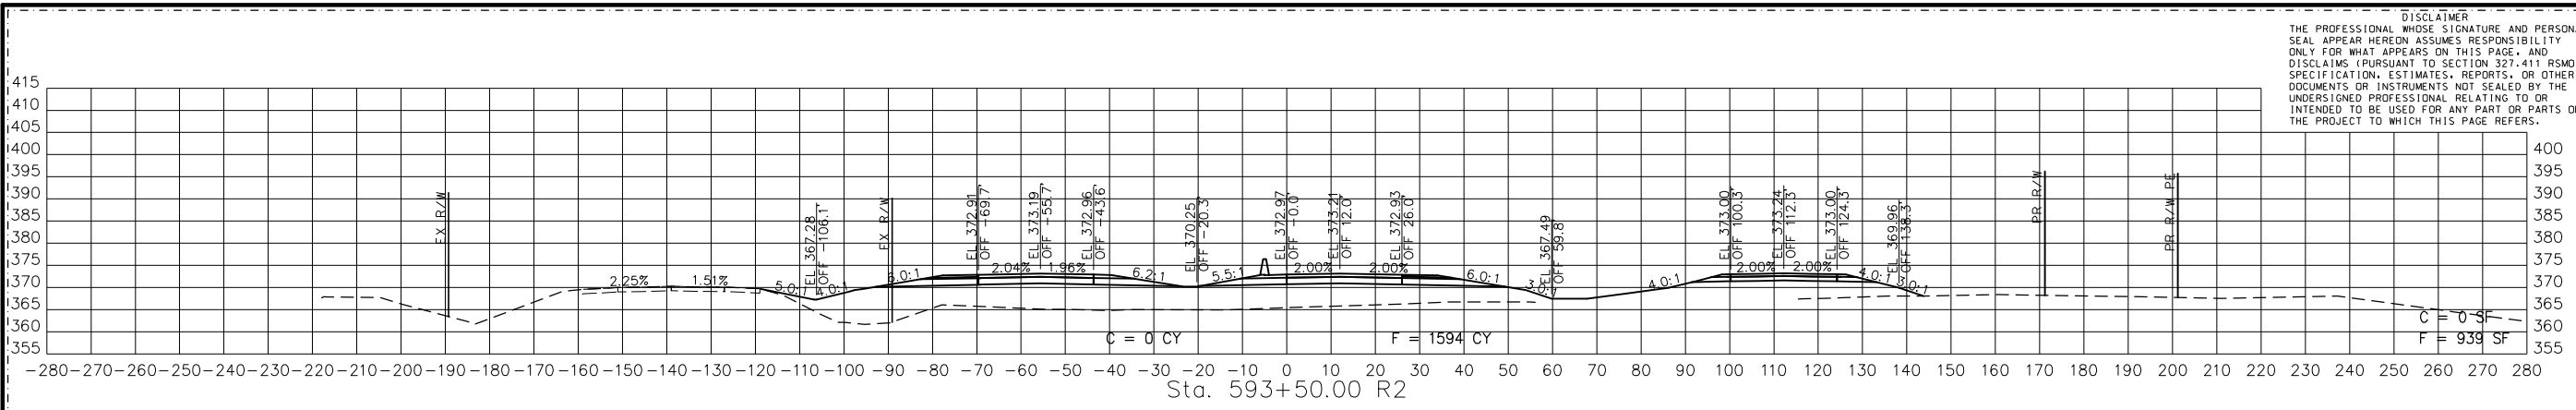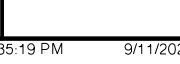


STA. 592+00.00 R2 TO STA. 593+50.00 R2

RTE67-SB PGL
 CROSS SECTIONS
 10 OF 15

SHEET REVISED Δ



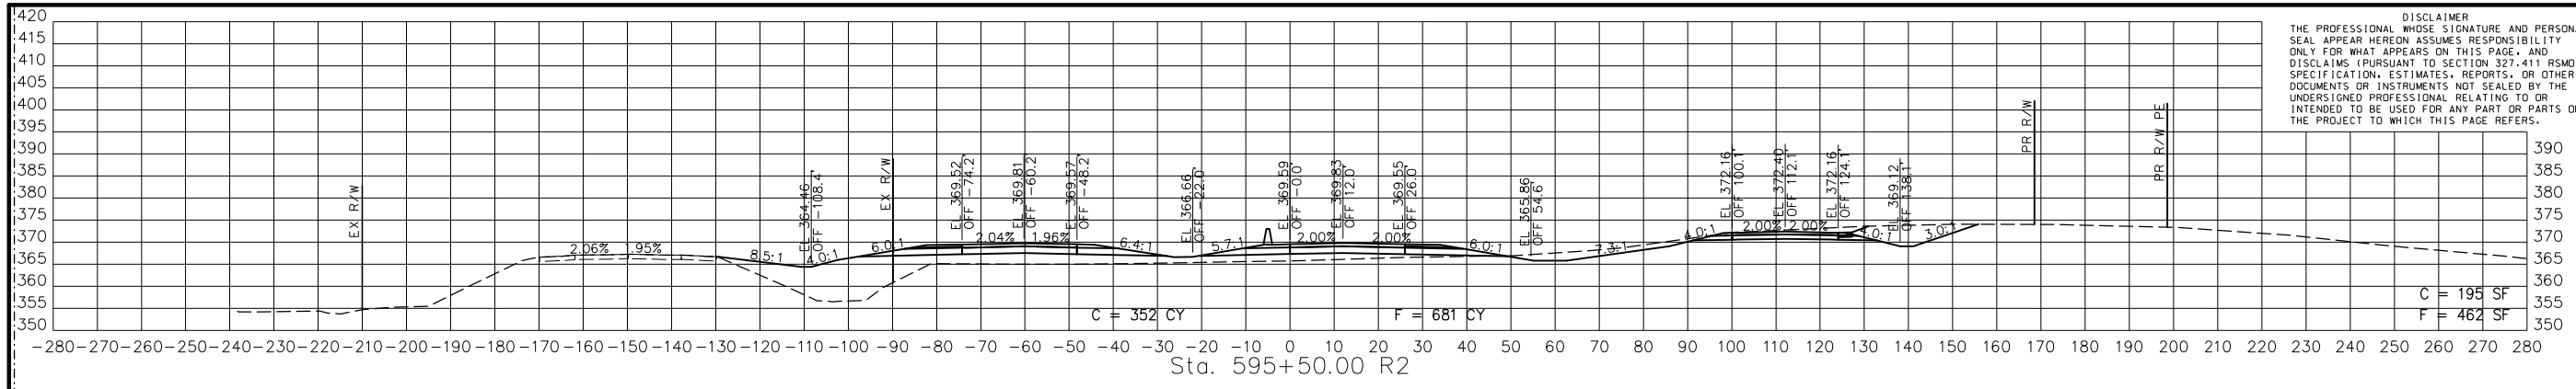


DISCLAIMER
 THE PROFESSIONAL WHOSE SIGNATURE AND PERSONAL SEAL APPEAR HEREON ASSUMES RESPONSIBILITY ONLY FOR WHAT APPEARS ON THIS PAGE, AND DISCLAIMS (PURSUANT TO SECTION 327.411 RSMO) SPECIFICATION, ESTIMATES, REPORTS, OR OTHER DOCUMENTS OR INSTRUMENTS NOT SEALED BY THE UNDERSIGNED PROFESSIONAL RELATING TO OR INTENDED TO BE USED FOR ANY PART OR PARTS OF THE PROJECT TO WHICH THIS PAGE REFERS.

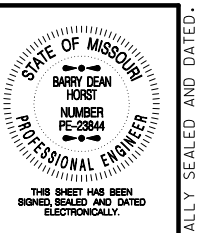

DATE PREPARED
 9/11/2024
 ROUTE 67 STATE MO
 DISTRICT SE SHEET NO. 11
 COUNTY BUTLER
 JOB NO. J9P3764
 CONTRACT ID.

PROJECT NO.
 BRIDGE NO.

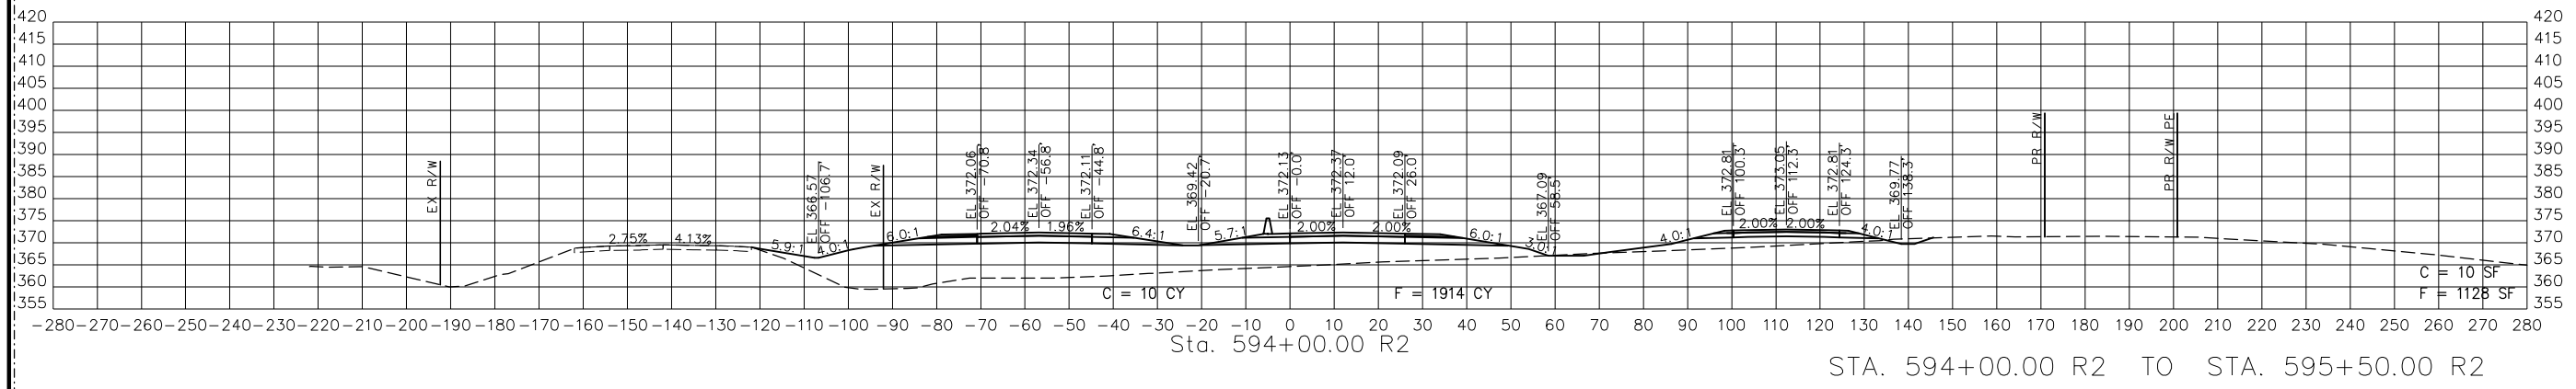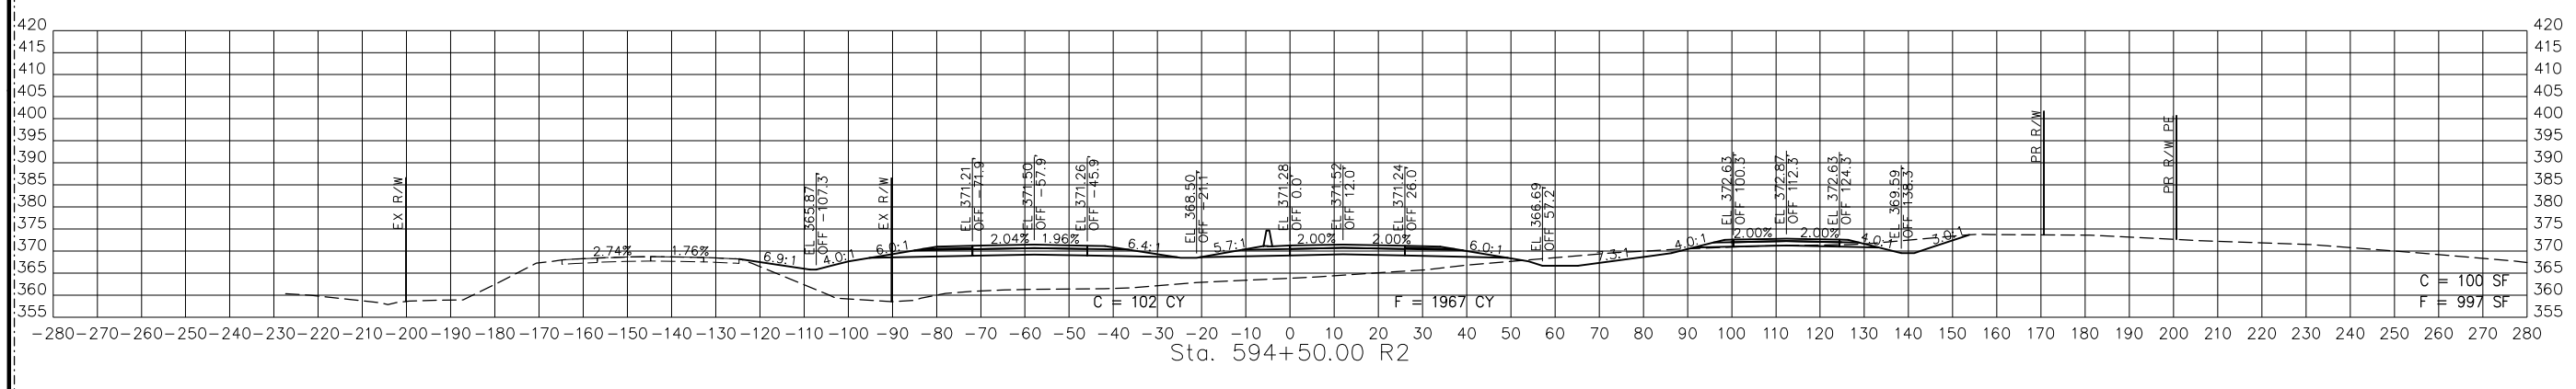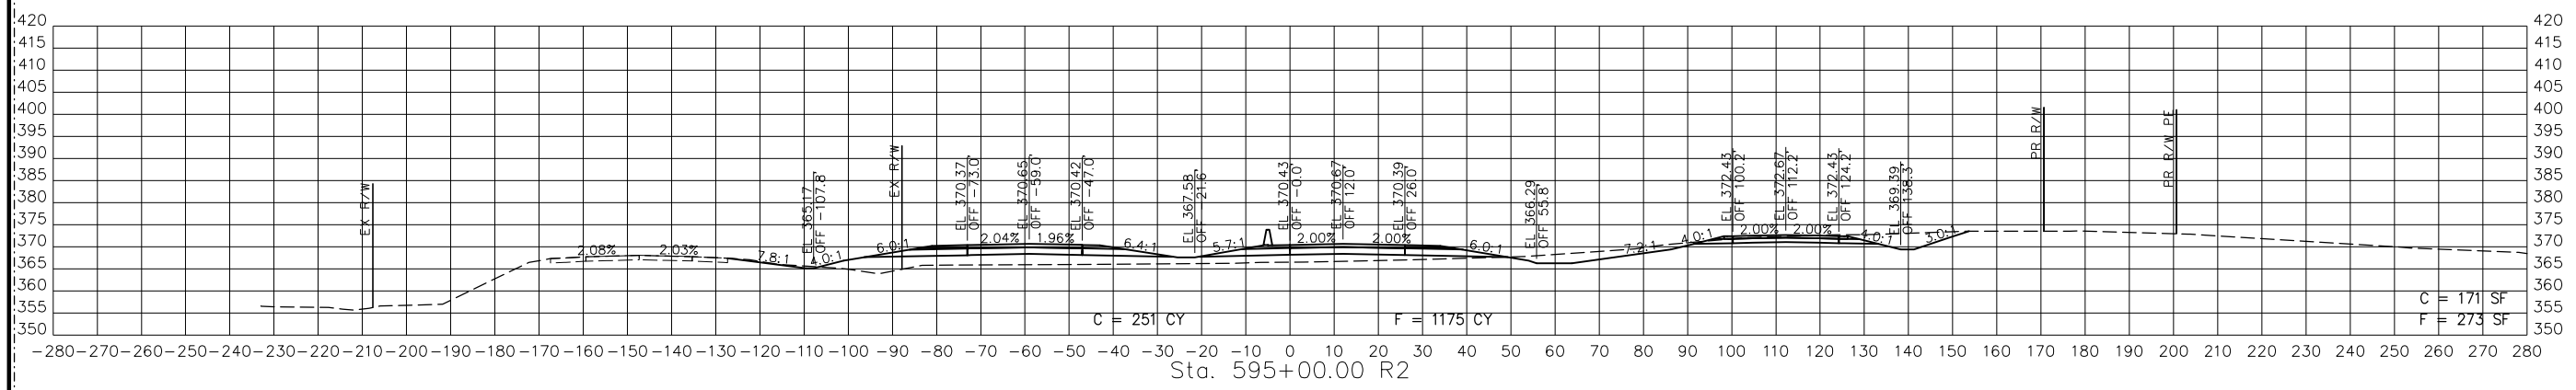

STA. 594+00.00 R2 TO STA. 595+50.00 R2

RTE67-SB PGL
 CROSS SECTIONS
 11 OF 15

REVISED

DATE	DESCRIPTION
8/23/24	REVISION 2

MISSOURI HIGHWAYS AND TRANSPORTATION COMMISSION

 105 WEST CAPITOL
 JEFFERSON CITY, MO 65102
 1-888-ASK-MODOT (1-888-278-6636)

BACON FARMER WORKMAN ENGINEERING & TESTING, INC.

 415 S. BROADWAY STREET
 MOBILE, MISSISSIPPI 38671
 PHONE: 601-271-1234
 FAX: 601-271-1234
 WWW.BACONFARMERWORKMANENGINEERING.COM

DISCLAIMER
 THE PROFESSIONAL WHOSE SIGNATURE AND PERSONAL SEAL APPEAR HEREON ASSUMES RESPONSIBILITY ONLY FOR WHAT APPEARS ON THIS PAGE, AND DISCLAIMS (PURSUANT TO SECTION 327.411 RSMO) SPECIFICATION, ESTIMATES, REPORTS, OR OTHER DOCUMENTS OR INSTRUMENTS NOT SEALED BY THE UNDERSIGNED PROFESSIONAL RELATING TO OR INTENDED TO BE USED FOR ANY PART OR PARTS OF THE PROJECT TO WHICH THIS PAGE REFERS.



THIS SHEET HAS BEEN SIGNED, SEALED AND DATED ELECTRONICALLY.

DATE PREPARED
 9/11/2024

ROUTE 67 STATE MO

DISTRICT SE SHEET NO. 12

COUNTY BUTLER

JOB NO. J9P3764

CONTRACT ID.

PROJECT NO.

BRIDGE NO.

DESCRIPTION

REVISION 2

DATE

8/23/24

MISSOURI HIGHWAYS AND TRANSPORTATION COMMISSION

105 WEST CAPITOL JEFFERSON CITY, MO 65102

1-888-ASK-MODOT (1-888-278-6636)

MoDOT

BACON | FARMER | WORKMAN ENGINEERING & TESTING, INC.

1125 W. STATE STREET, SUITE 100, WARREN, MO 64690




PHONE: 417-233-4333 FAX: 417-233-4334

WWW.BACONFARMERWORKMAN.COM

COMPANY #0011 MISSOURI FARMER WORKMAN ENGINEERS (TENN) INC.

www.bfw.com

REV.

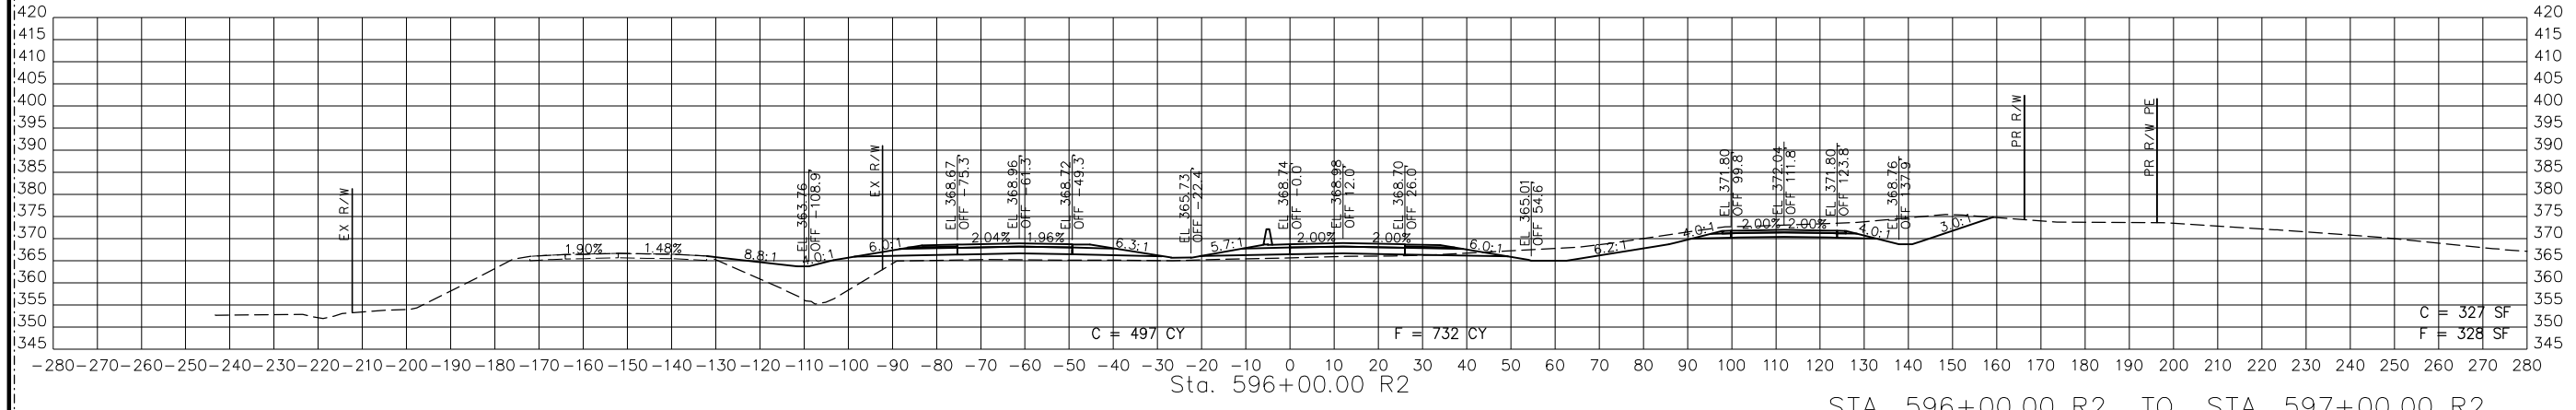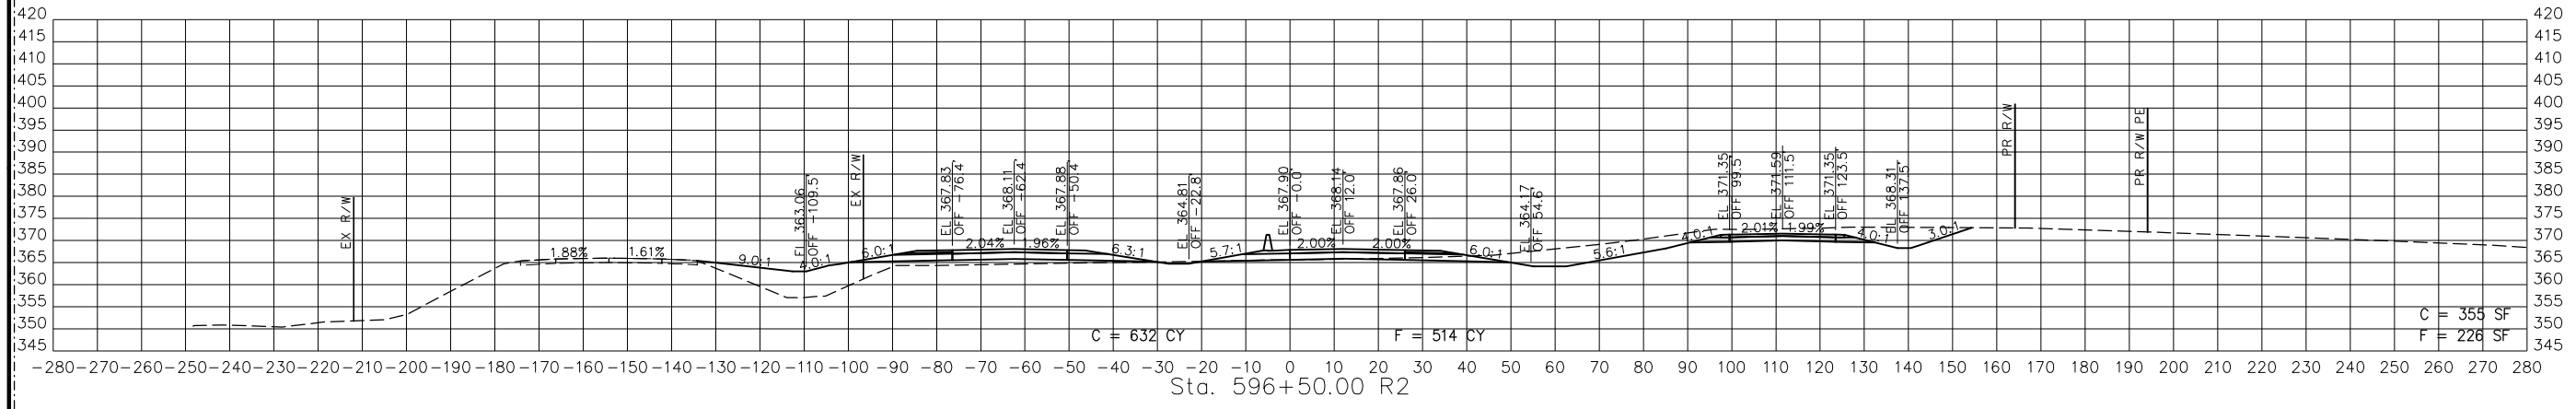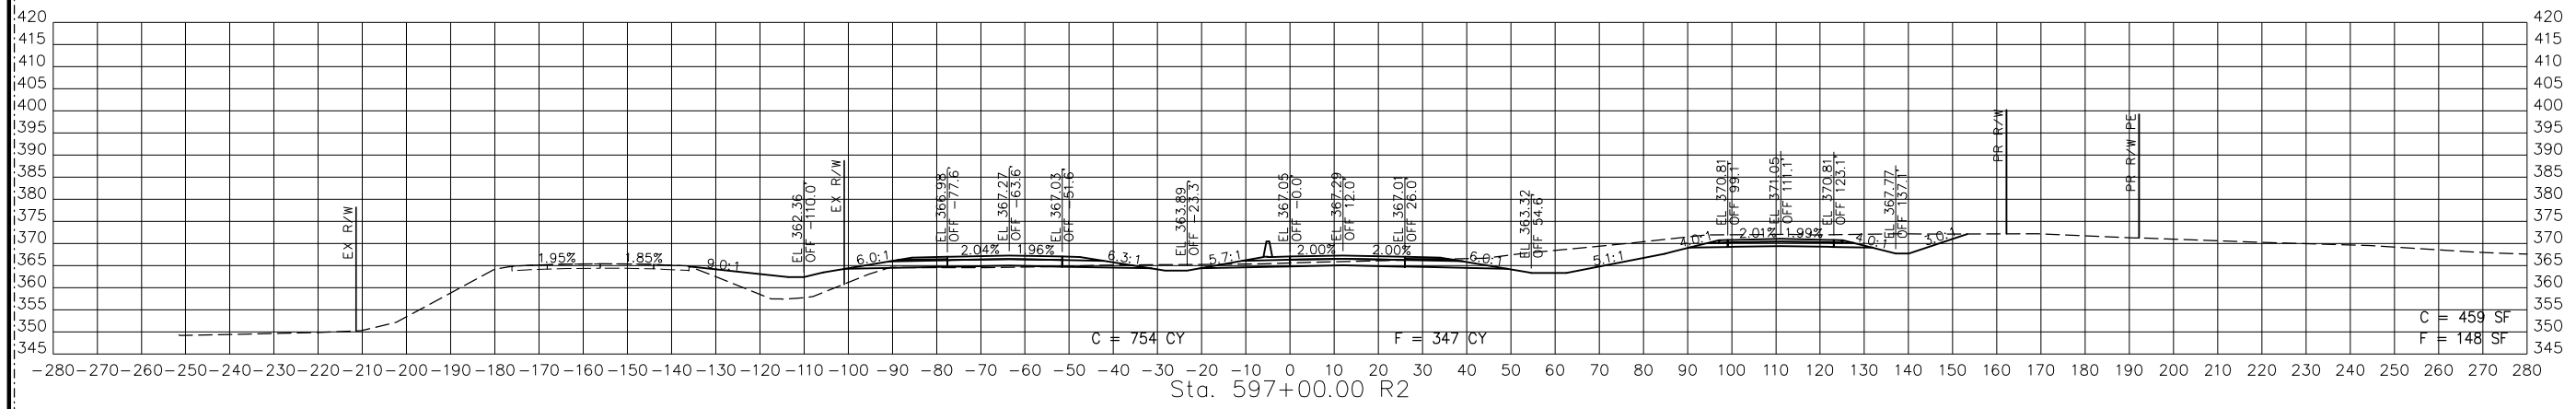


STA. 596+00.00 R2 TO STA. 597+00.00 R2

RTE67-SB PGL
 CROSS SECTIONS
 12 OF 15

REVISED

DISCLAIMER
 THE PROFESSIONAL WHOSE SIGNATURE AND PERSONAL SEAL APPEAR HEREON ASSUMES RESPONSIBILITY ONLY FOR WHAT APPEARS ON THIS PAGE, AND DISCLAIMS (PURSUANT TO SECTION 327.411 RSMO) SPECIFICATION, ESTIMATES, REPORTS, OR OTHER DOCUMENTS OR INSTRUMENTS NOT SEALED BY THE UNDERSIGNED PROFESSIONAL RELATING TO OR INTENDED TO BE USED FOR ANY PART OR PARTS OF THE PROJECT TO WHICH THIS PAGE REFERS.

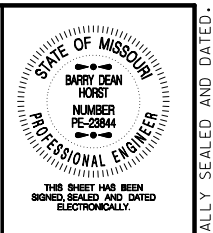





DATE PREPARED
 9/11/2024
 ROUTE 67 STATE MO
 DISTRICT SE SHEET NO. 13
 COUNTY BUTLER
 JOB NO. J9P3764
 CONTRACT ID.
 PROJECT NO.
 BRIDGE NO.

DATE	DESCRIPTION
8/23/24	REVISION 2

MISSOURI HIGHWAYS AND TRANSPORTATION COMMISSION
 105 WEST CAPITOL JEFFERSON CITY, MO 65102
 1-888-ASK-MODOT (1-888-278-6636)

BACON | FARMER | WORKMAN ENGINEERS & TESTING, INC.
 415 S. BROADWAY STREET, SUITE 200, JEFFERSON CITY, MO 65102
 PH: 314-381-1100 FAX: 314-381-1101
 WWW.BACONFARMERWORKMAN.COM

BFW

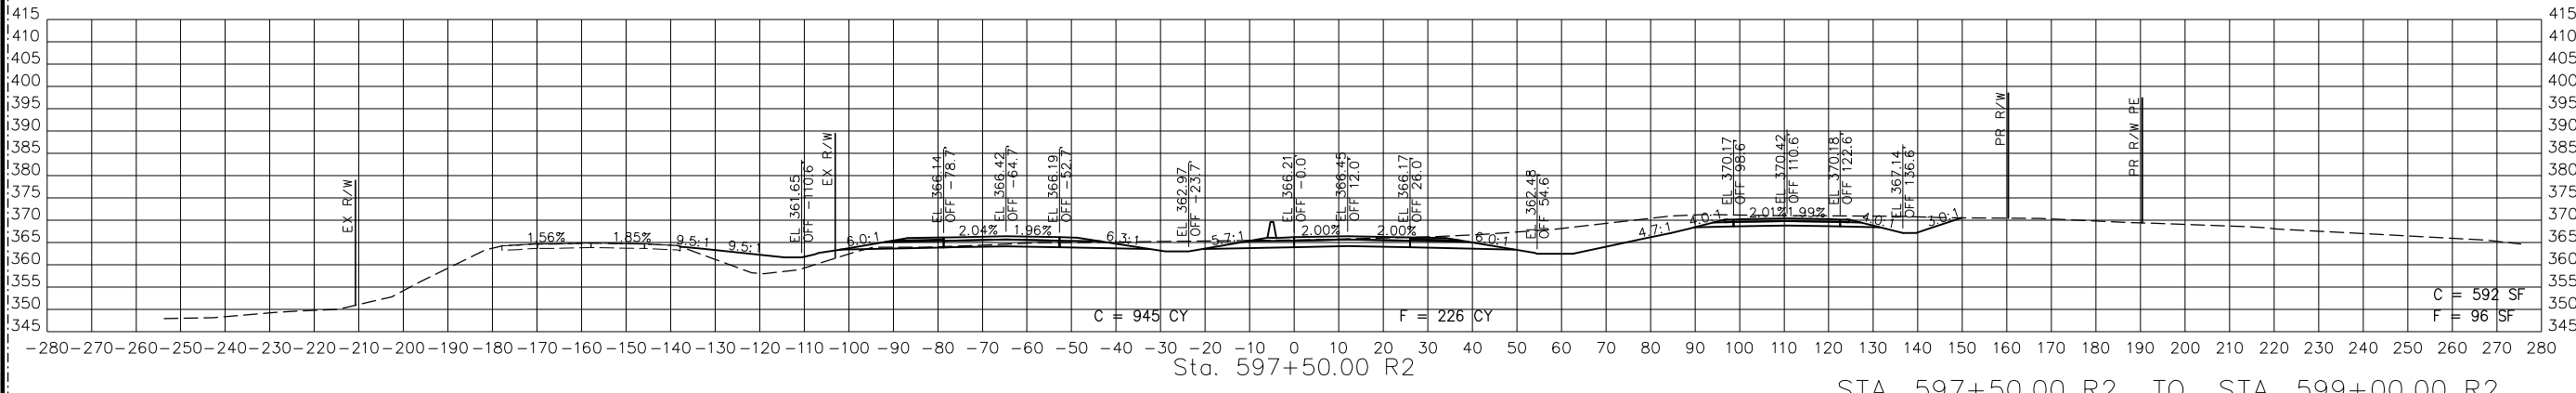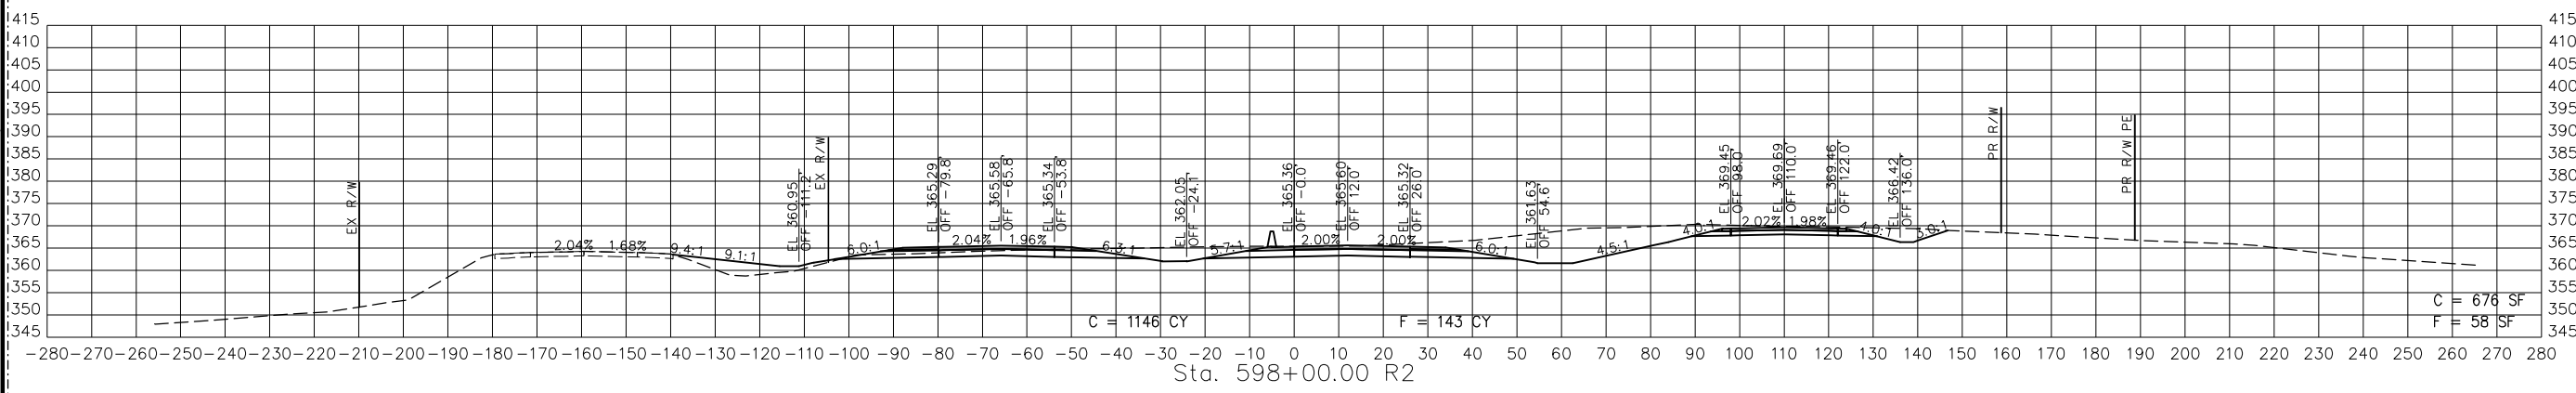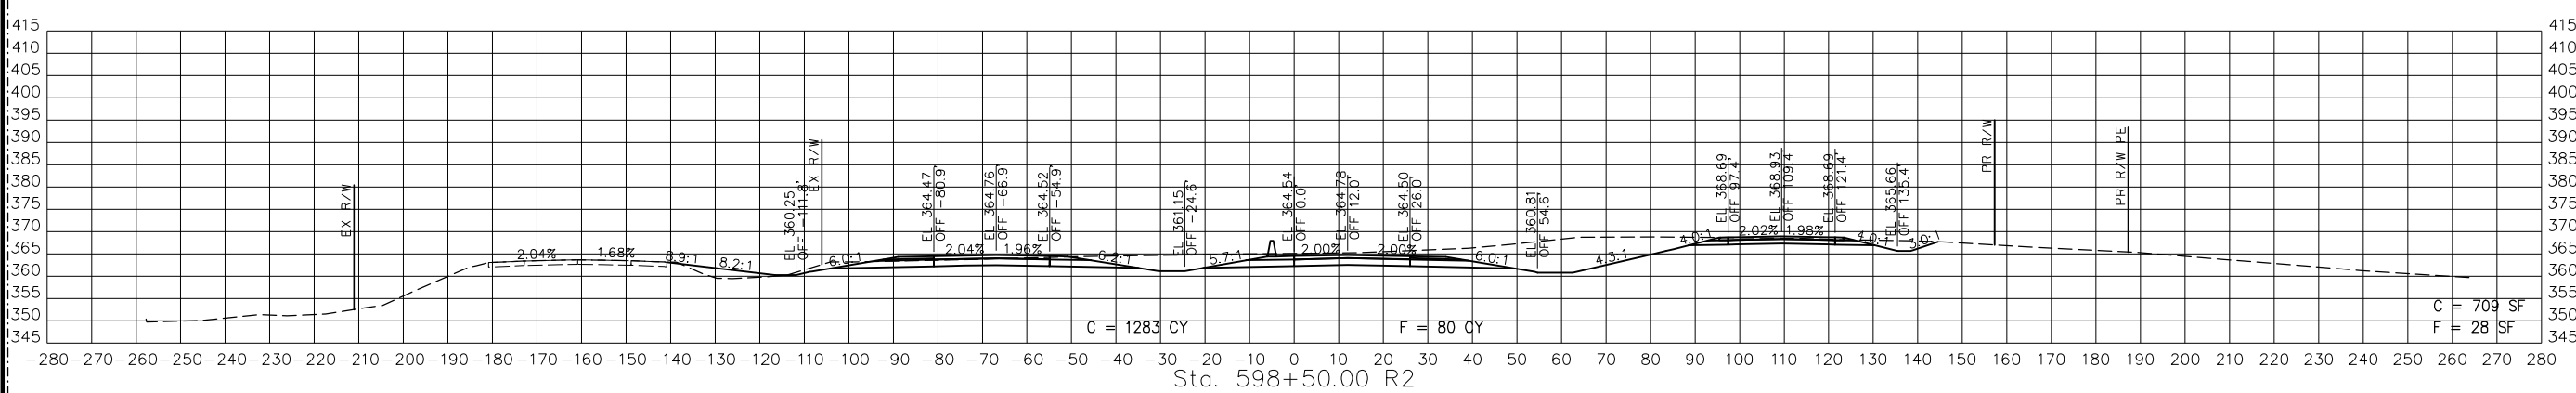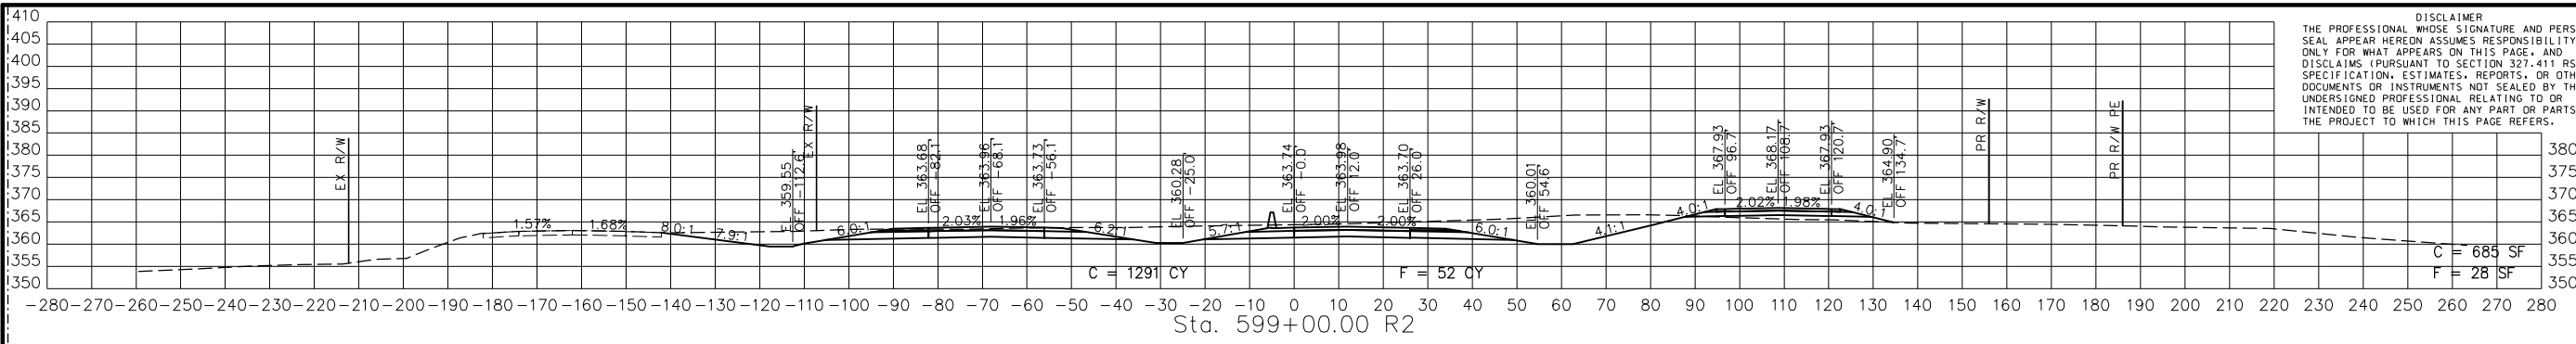

STA. 597+50.00 R2 TO STA. 599+00.00 R2

RTE67-SB PGL
 CROSS SECTIONS
 13 OF 15





REVISED

DISCLAIMER
 THE PROFESSIONAL WHOSE SIGNATURE AND PERSONAL SEAL APPEAR HEREON ASSUMES RESPONSIBILITY ONLY FOR WHAT APPEARS ON THIS PAGE, AND DISCLAIMS (PURSUANT TO SECTION 327.411 RSMO) SPECIFICATION, ESTIMATES, REPORTS, OR OTHER DOCUMENTS OR INSTRUMENTS NOT SEALED BY THE UNDERSIGNED PROFESSIONAL RELATING TO OR INTENDED TO BE USED FOR ANY PART OR PARTS OF THE PROJECT TO WHICH THIS PAGE REFERS.



THIS SHEET HAS BEEN SIGNED, SEALED AND DATED ELECTRONICALLY.

DATE PREPARED 9/11/2024	
ROUTE 67	STATE MO
DISTRICT SE	SHEET NO. 14
COUNTY BUTLER	
JOB NO. J9P3764	
CONTRACT ID.	
PROJECT NO.	
BRIDGE NO.	

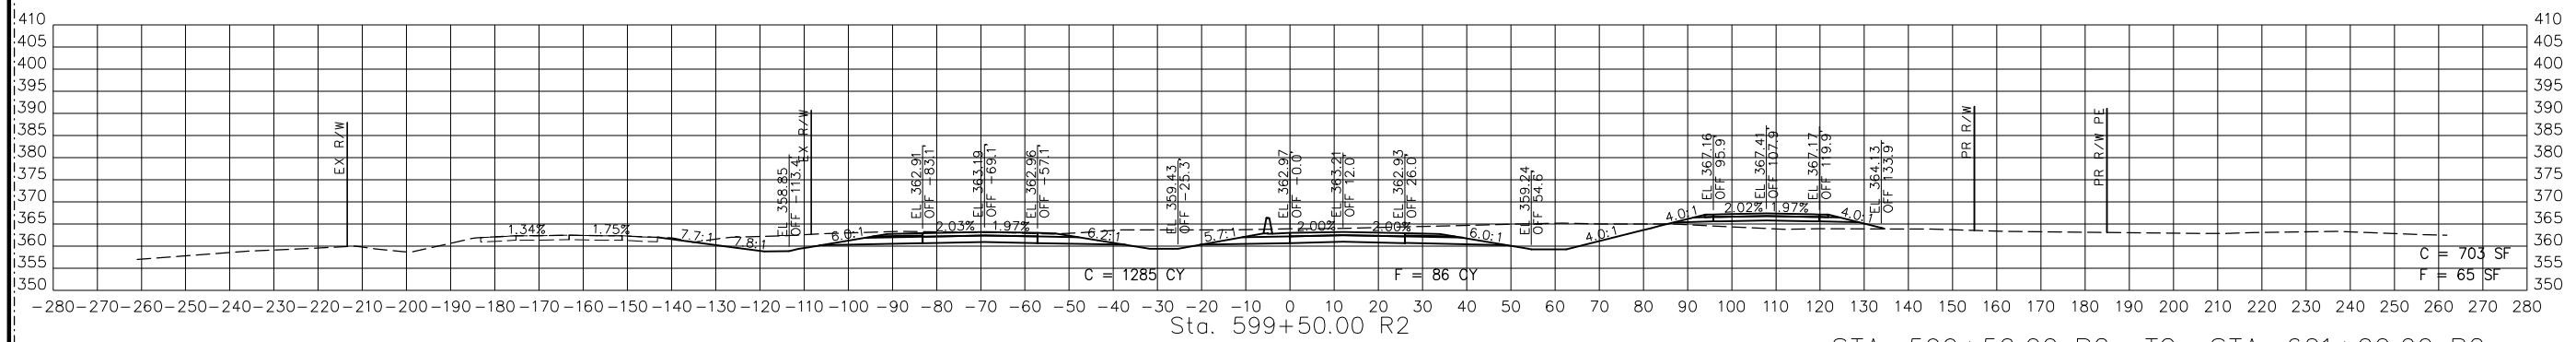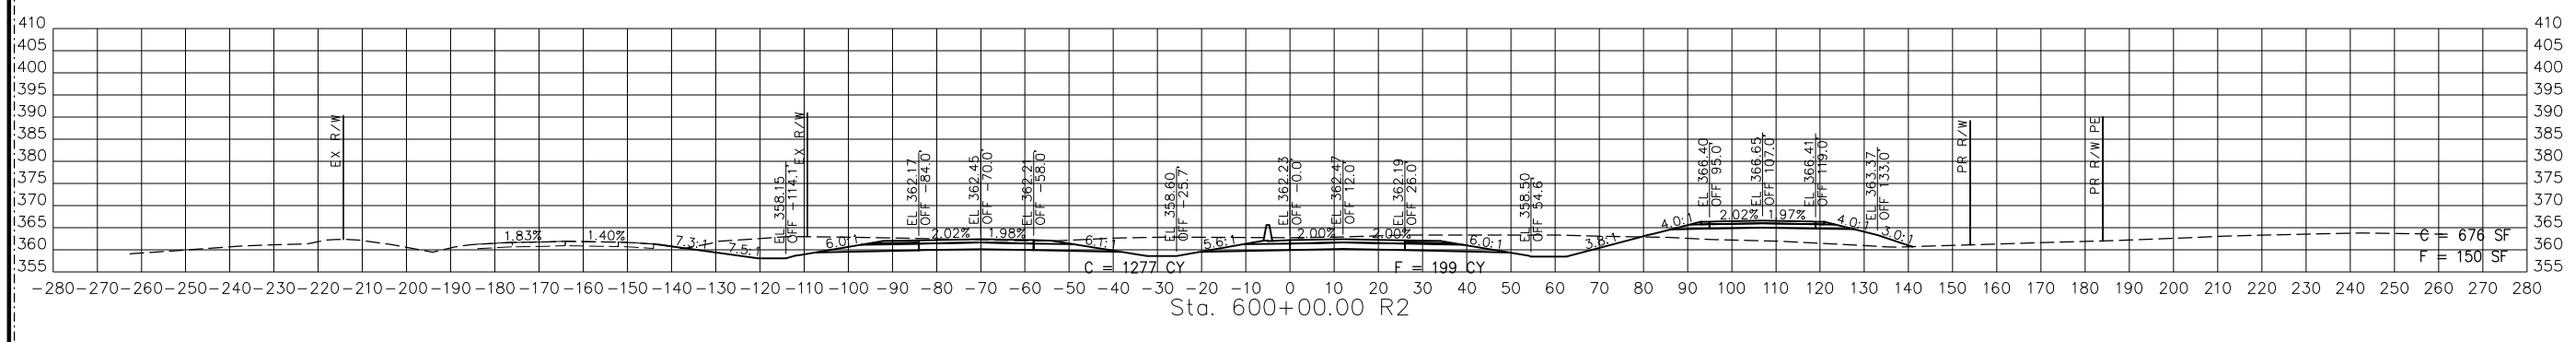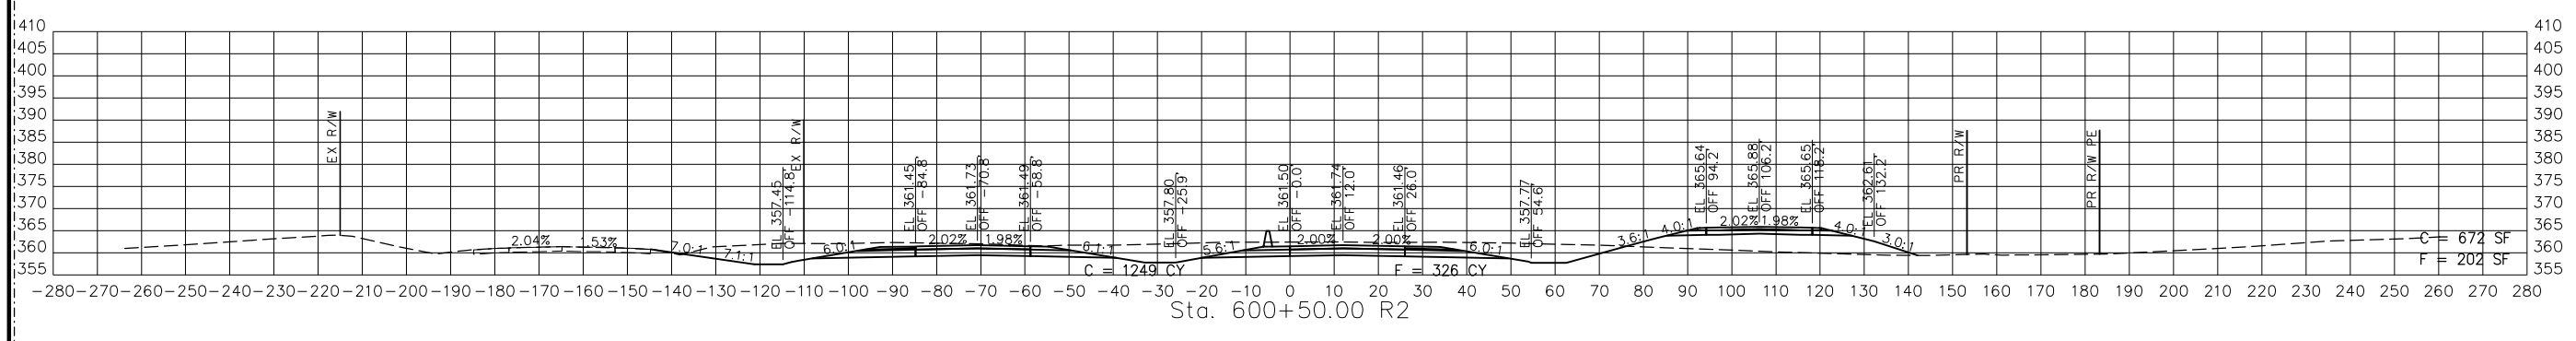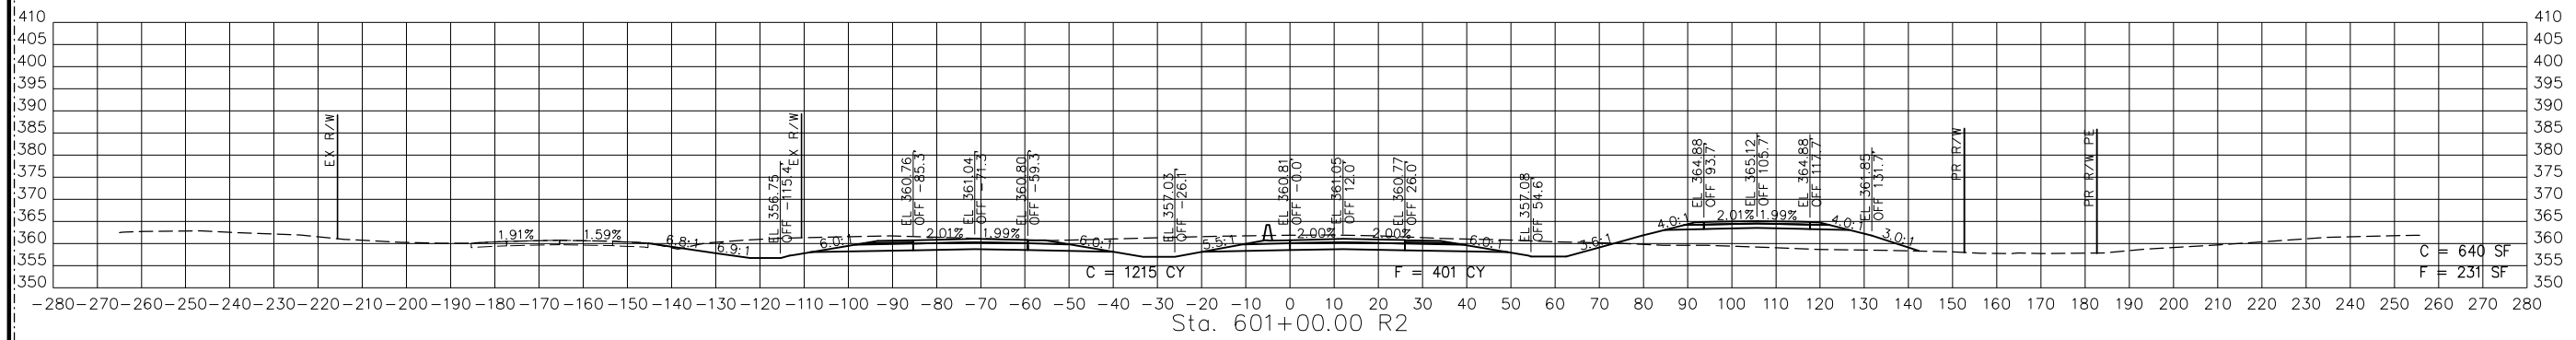

STA. 599+50.00 R2 TO STA. 601+00.00 R2

RTE67-SB PGL
 CROSS SECTIONS
 14 OF 15

REVISED

DATE	DESCRIPTION
8/23/24	REVISION 2

MISSOURI HIGHWAYS AND TRANSPORTATION COMMISSION

105 WEST CAPITOL
 JEFFERSON CITY, MO 65102
 1-888-ASK-MODOT (1-888-278-6636)

BACON | FARMER | WORKMAN
 ENGINEERING & TESTING, INC.

1115 W. STATE STREET
 MOBILE, MISSISSIPPI 38670
 PHONE: 661-271-0000
 WWW.BFWENGINEERING.COM

DISCLAIMER
 THE PROFESSIONAL WHOSE SIGNATURE AND PERSONAL SEAL APPEAR HEREON ASSUMES RESPONSIBILITY ONLY FOR WHAT APPEARS ON THIS PAGE, AND DISCLAIMS (PURSUANT TO SECTION 327.411 RSMO) SPECIFICATION, ESTIMATES, REPORTS, OR OTHER DOCUMENTS OR INSTRUMENTS NOT SEALED BY THE UNDERSIGNED PROFESSIONAL RELATING TO OR INTENDED TO BE USED FOR ANY PART OR PARTS OF THE PROJECT TO WHICH THIS PAGE REFERS.



THIS SHEET HAS BEEN SIGNED, SEALED AND DATED ELECTRONICALLY.

DATE PREPARED
 9/11/2024

ROUTE STATE
 67 MO

DISTRICT SHEET NO.
 SE 15

COUNTY
 BUTLER

JOB NO.
 J9P3764


CONTRACT ID.

PROJECT NO.

BRIDGE NO.



DATE	DESCRIPTION
8/23/24	REVISION 2

MISSOURI HIGHWAYS AND TRANSPORTATION COMMISSION

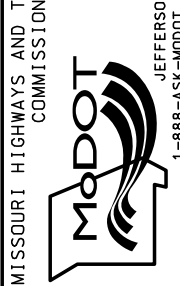

105 WEST CAPITOL
 JEFFERSON CITY, MO 65102
 1-888-ASK-MODOT (1-888-278-6636)

BACON | FARMER | WORKMAN
 ENGINEERING & TESTING, INC.
 415 S. BROADWAY STREET
 MOBILE, MISSISSIPPI 38670
 PHONE: 661-833-8888
 WWW.BFWENGINEERS.COM

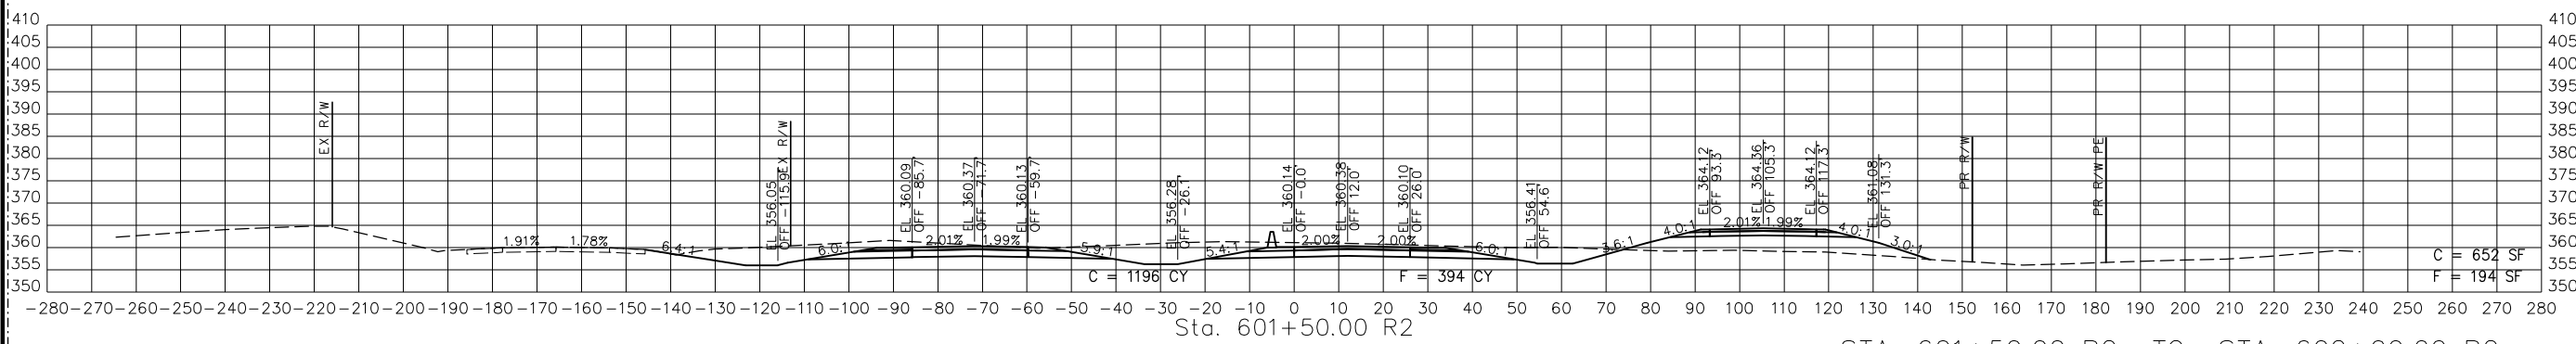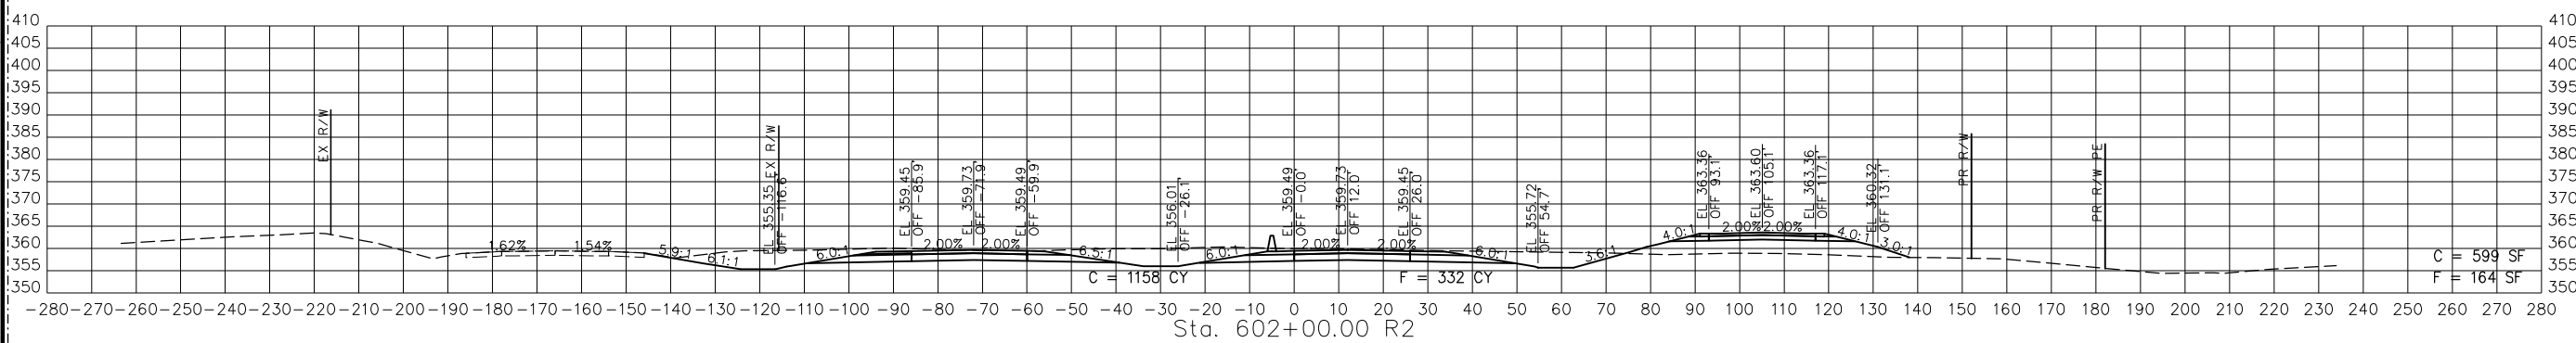

STA. 601+50.00 R2 TO STA. 602+00.00 R2

RTE67-SB PGL
 CROSS SECTIONS
 15 OF 15

REVISED

IF A SEAL IS PRESENT ON THIS SHEET IT HAS BEEN ELECTRONICALLY SEALED AND DATED.

DISCLAIMER
 THE PROFESSIONAL WHOSE SIGNATURE AND PERSONAL SEAL APPEAR HEREON ASSUMES RESPONSIBILITY ONLY FOR WHAT APPEARS ON THIS PAGE, AND DISCLAIMS (PURSUANT TO SECTION 327.411 RSMO) SPECIFICATION, ESTIMATES, REPORTS, OR OTHER DOCUMENTS OR INSTRUMENTS NOT SEALED BY THE UNDERSIGNED PROFESSIONAL RELATING TO OR INTENDED TO BE USED FOR ANY PART OR PARTS OF THE PROJECT TO WHICH THIS PAGE REFERS.



THIS SHEET HAS BEEN SIGNED, SEALED AND DATED ELECTRONICALLY.

DATE PREPARED
 9/11/2024

ROUTE 67 STATE MO

DISTRICT SE SHEET NO. 16

COUNTY BUTLER

JOB NO. J9P3764

CONTRACT ID.





PROJECT NO.

BRIDGE NO.

DATE	DESCRIPTION
8/23/24	REVISION 2

MISSOURI HIGHWAYS AND TRANSPORTATION COMMISSION
 105 WEST CAPITOL JEFFERSON CITY, MO 65102
 1-888-ASK-MODOT (1-888-278-6636)

BACON FARMER WORKMAN ENGINEERS & TESTING, INC.
 417 W. MAIN STREET, SUITE 100, JEFFERSON CITY, MO 65102
 PH: 314-481-1100 FAX: 314-481-1101
 WWW.BACONFARMERWORKMAN.COM

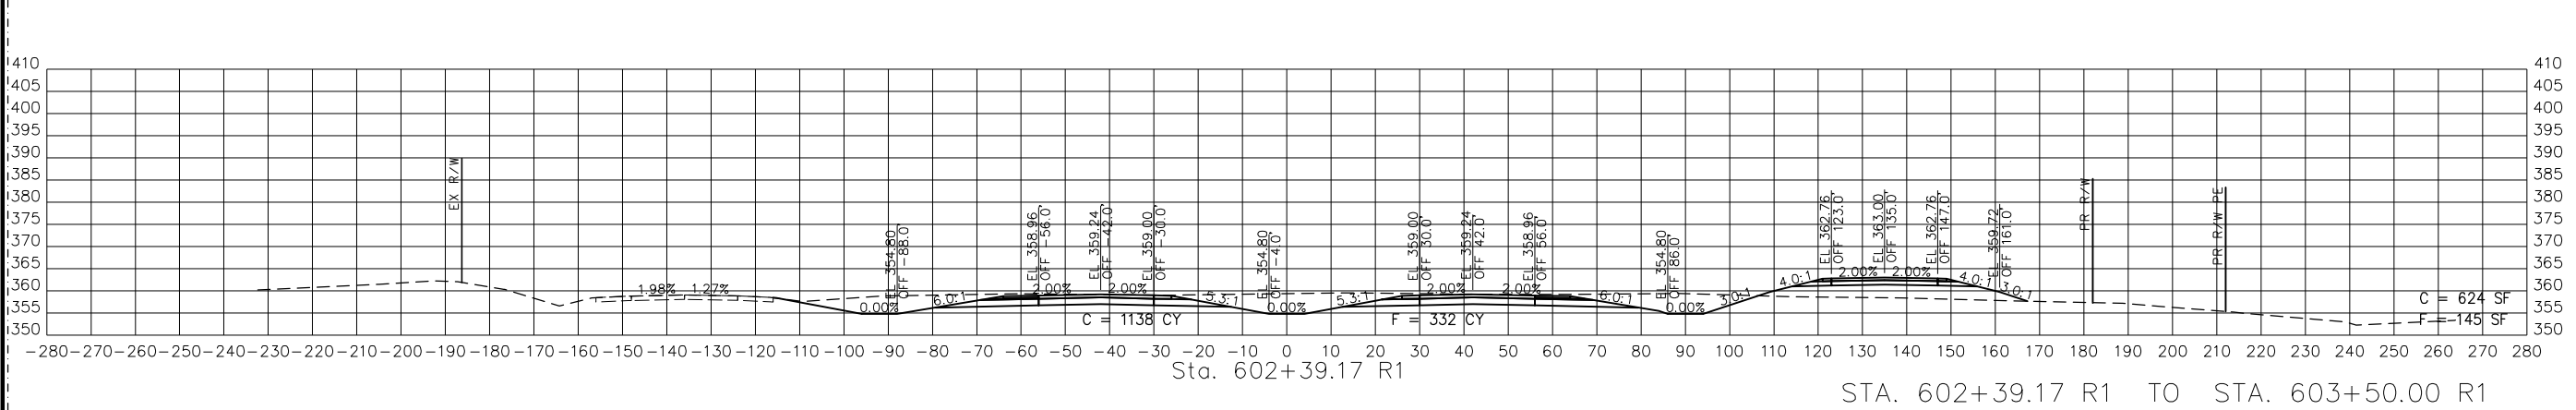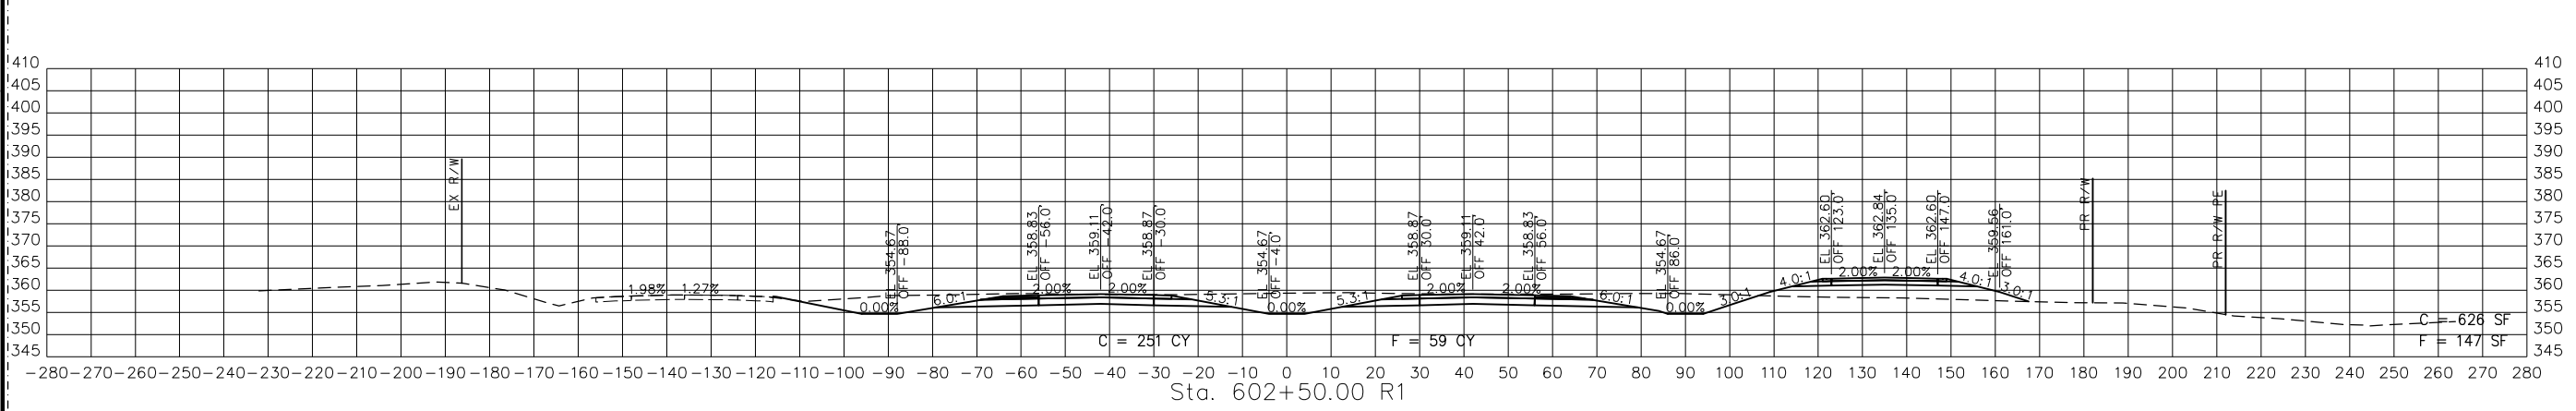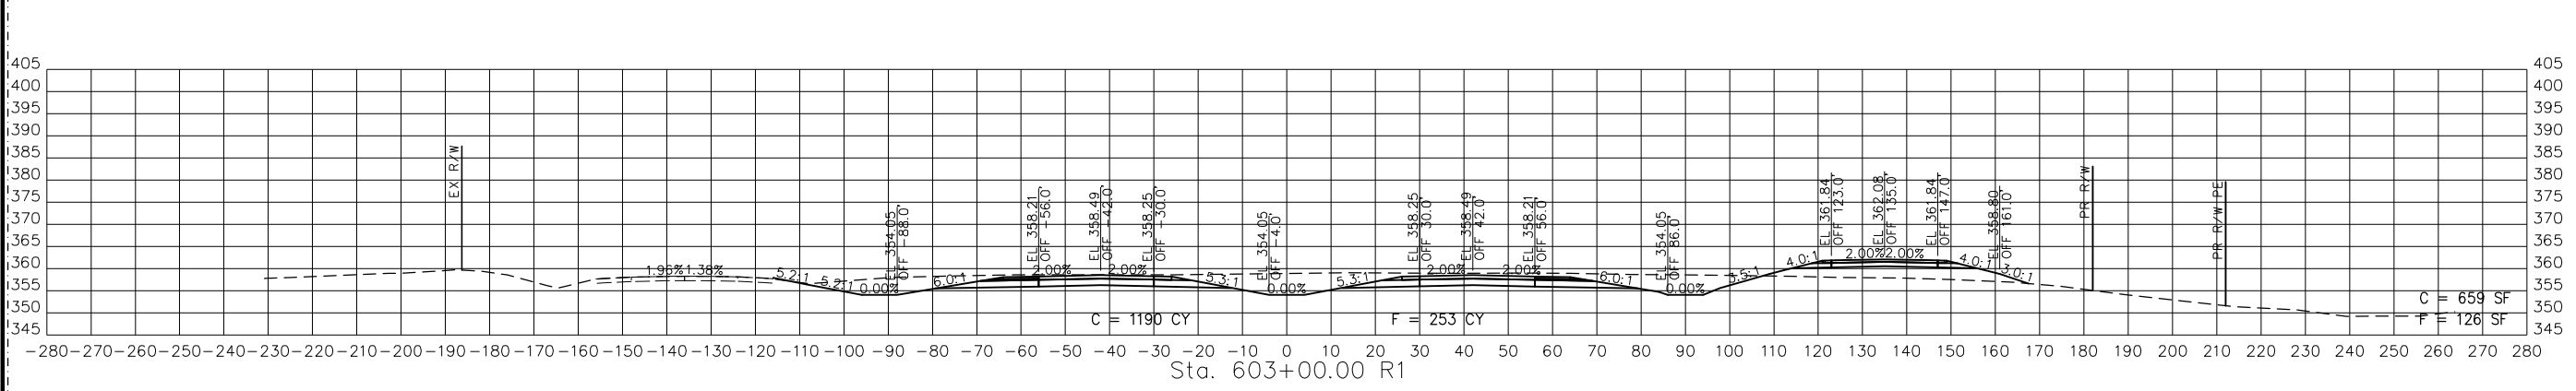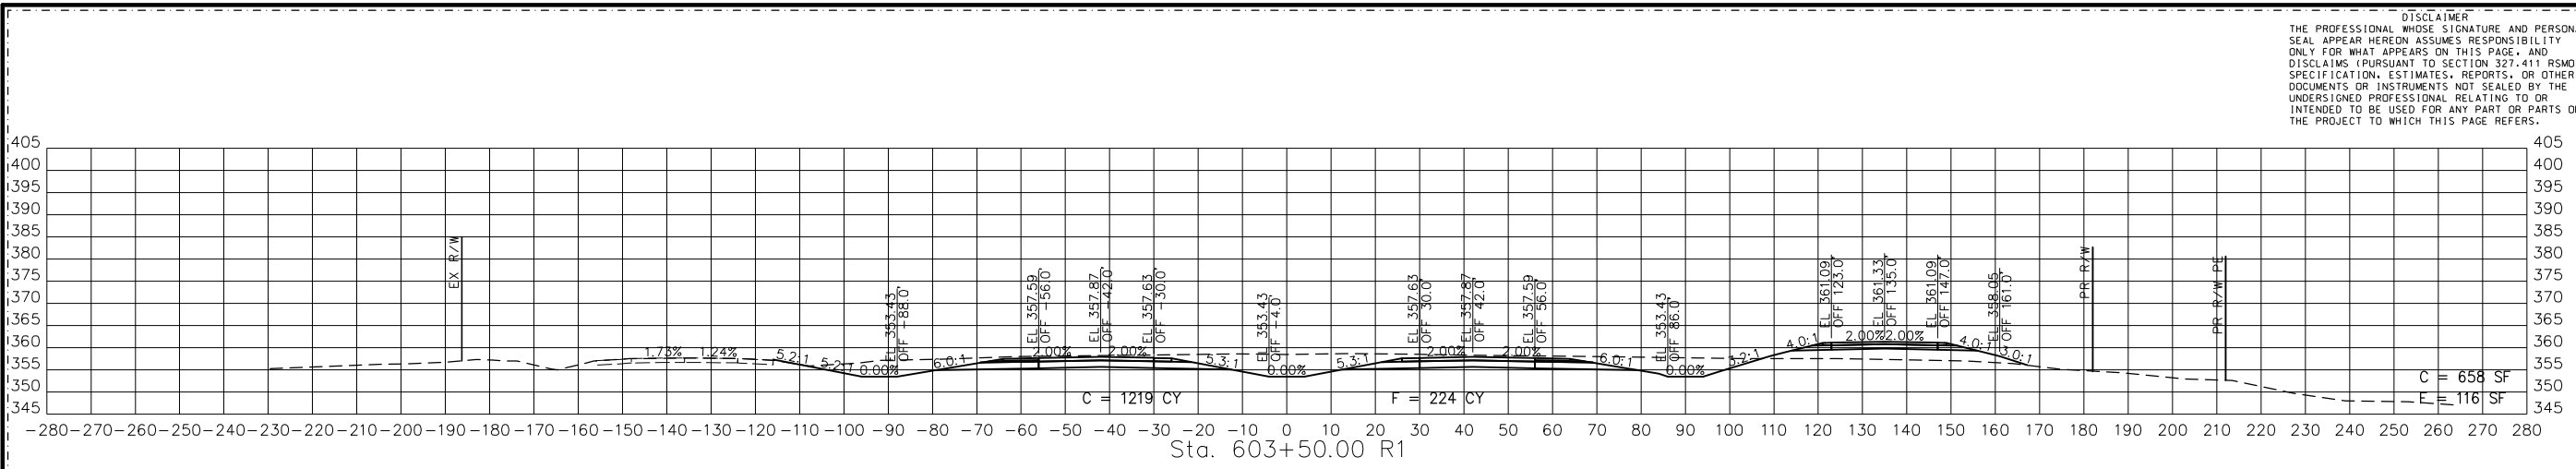

STA. 602+39.17 R1 TO STA. 603+50.00 R1

REVISED 2

PR67-3
 CROSS SECTIONS
 1 OF 29

DISCLAIMER
 THE PROFESSIONAL WHOSE SIGNATURE AND PERSONAL SEAL APPEAR HEREON ASSUMES RESPONSIBILITY ONLY FOR WHAT APPEARS ON THIS PAGE, AND DISCLAIMS (PURSUANT TO SECTION 327.411 RSMO) SPECIFICATION, ESTIMATES, REPORTS, OR OTHER DOCUMENTS OR INSTRUMENTS NOT SEALED BY THE UNDERSIGNED PROFESSIONAL RELATING TO OR INTENDED TO BE USED FOR ANY PART OR PARTS OF THE PROJECT TO WHICH THIS PAGE REFERS.



THIS SHEET HAS BEEN SIGNED, SEALED AND DATED ELECTRONICALLY.

DATE PREPARED
 9/11/2024

ROUTE 67 STATE MO

DISTRICT SE SHEET NO. 17

COUNTY BUTLER

JOB NO. J9P3764

CONTRACT ID.

PROJECT NO.

BRIDGE NO.

DESCRIPTION

REVISION 2

DATE

8/23/24

MISSOURI HIGHWAYS AND TRANSPORTATION COMMISSION

105 WEST CAPITOL JEFFERSON CITY, MO 65102

1-888-ASK-MODOT (1-888-278-6636)

BACON FARMER IWORKMAN ENGINEERING & TESTING, INC.





412 BROADWAY STREET JEFFERSON CITY, MO 65102

PHONE: 572-9184 PH: 572-9184

WWW.BACONFARMER.COM

COMPANY: 1071 BACON FARMER VICTORIAN ENGINEERING SYSTEMS, INC.

REV.

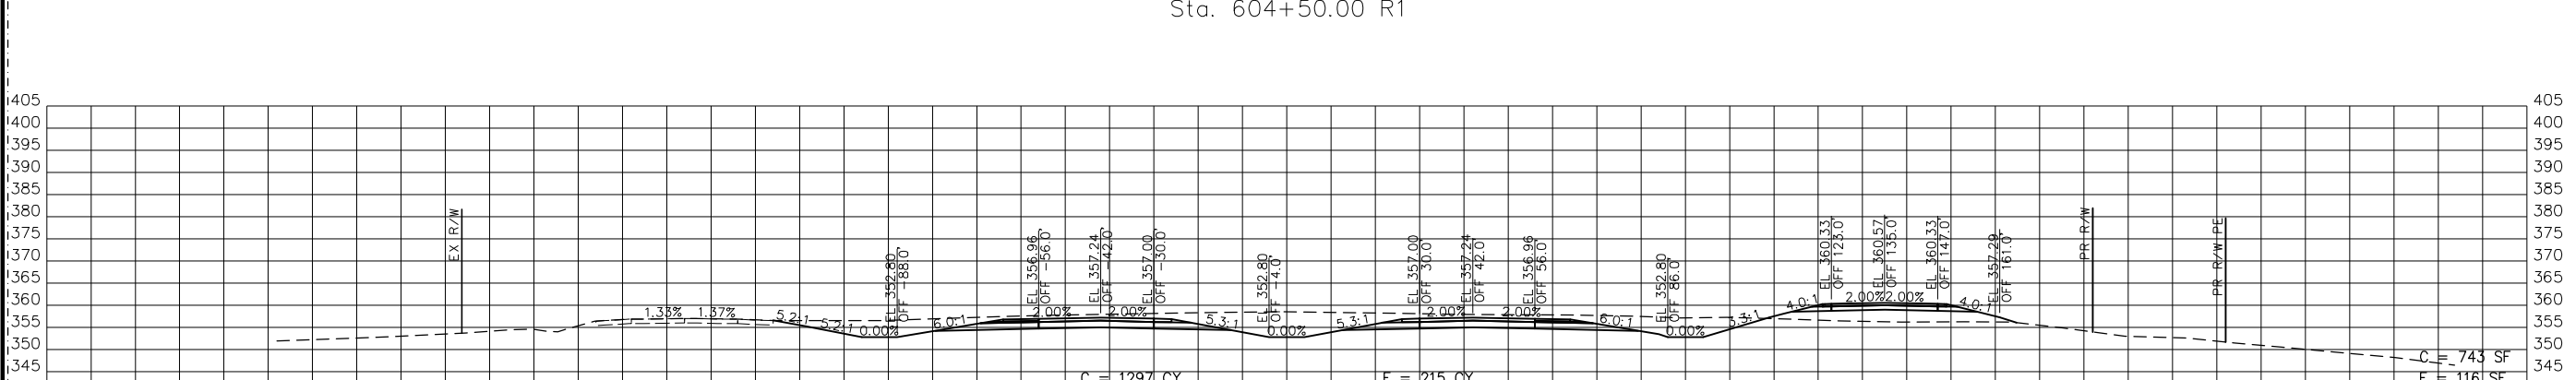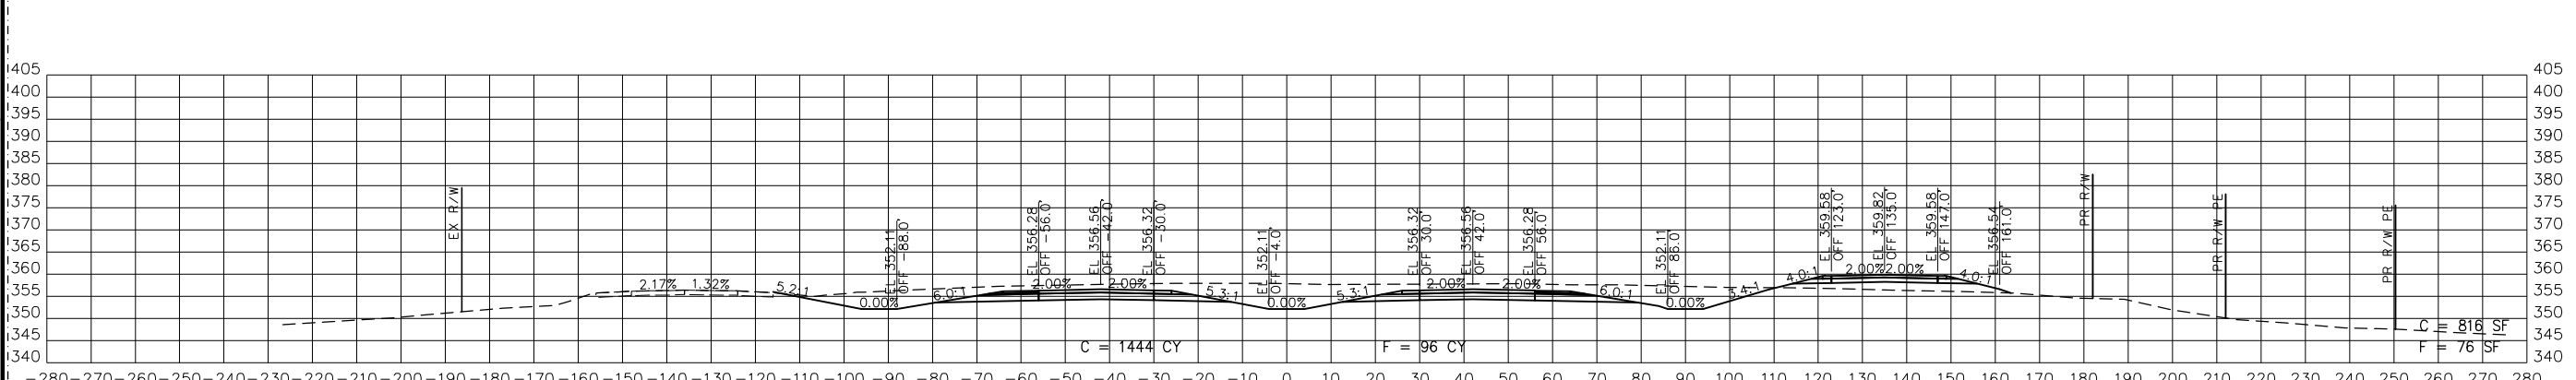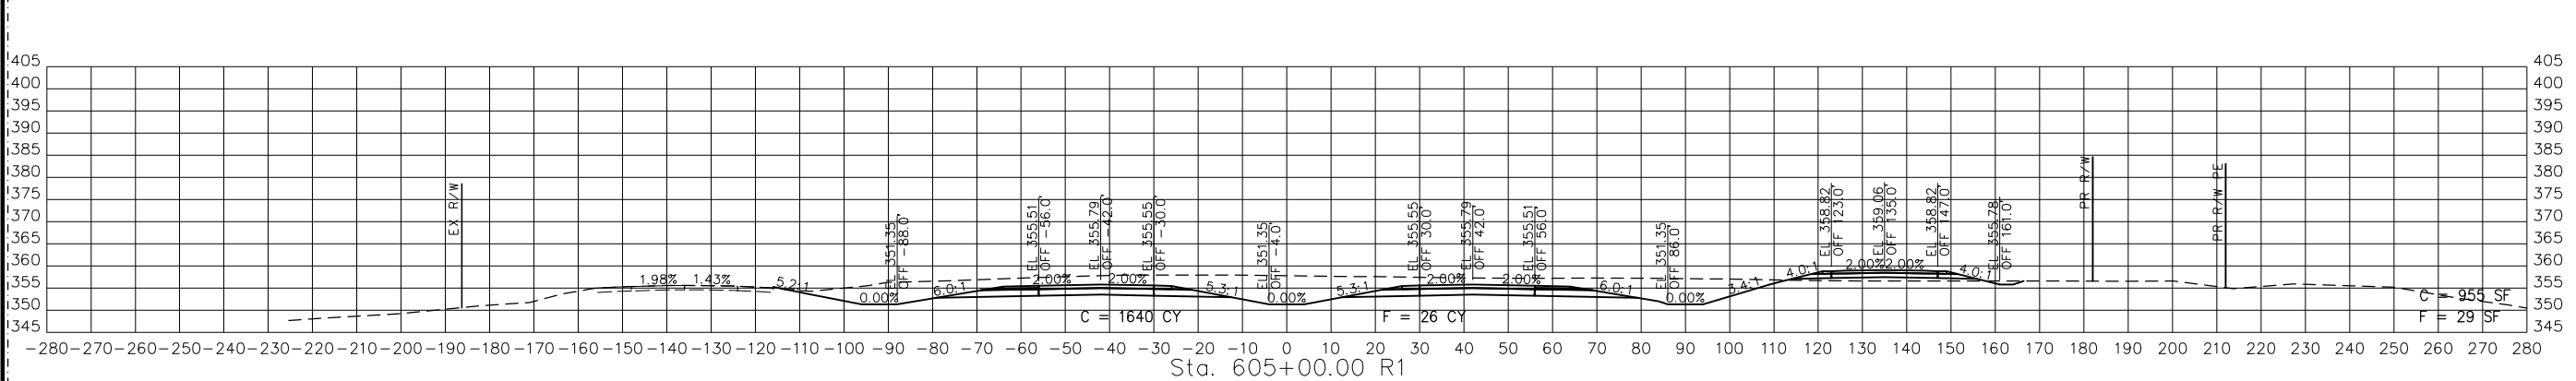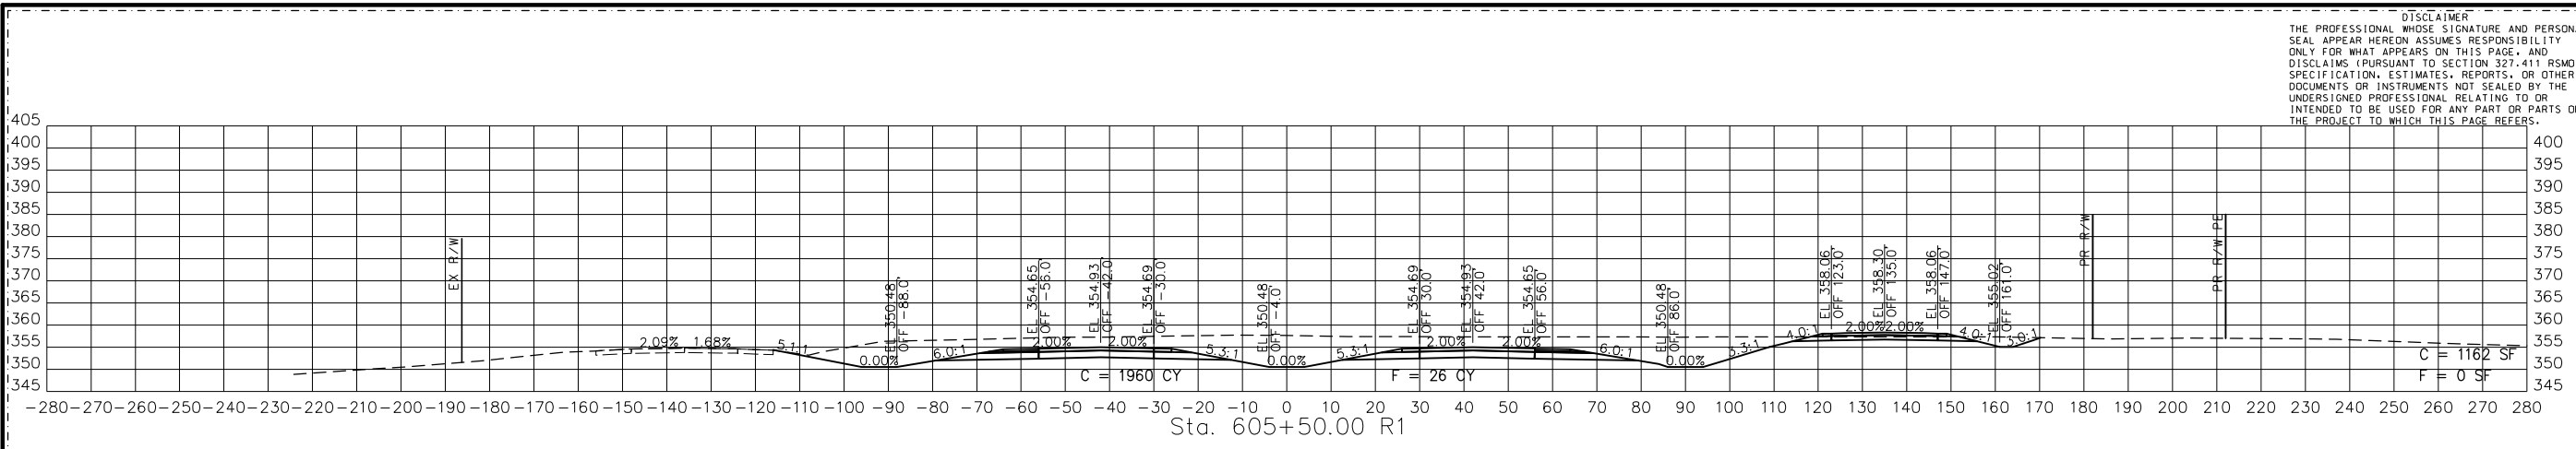

STA. 604+00.00 R1 TO STA. 605+50.00 R1

PR67-3
 CROSS SECTIONS
 2 OF 29

REVISED 2

DISCLAIMER
 THE PROFESSIONAL WHOSE SIGNATURE AND PERSONAL SEAL APPEAR HEREON ASSUMES RESPONSIBILITY ONLY FOR WHAT APPEARS ON THIS PAGE, AND DISCLAIMS (PURSUANT TO SECTION 327.411 RSMO) SPECIFICATION, ESTIMATES, REPORTS, OR OTHER DOCUMENTS OR INSTRUMENTS NOT SEALED BY THE UNDERSIGNED PROFESSIONAL RELATING TO OR INTENDED TO BE USED FOR ANY PART OR PARTS OF THE PROJECT TO WHICH THIS PAGE REFERS.



THIS SHEET HAS BEEN SIGNED, SEALED AND DATED ELECTRONICALLY.
 DATE PREPARED: 9/11/2024
 ROUTE: 67 STATE: MO
 DISTRICT: SE SHEET NO.: 19
 COUNTY: BUTLER
 JOB NO.: J9P3764
 CONTRACT ID:





PROJECT NO.
 BRIDGE NO.

DATE	DESCRIPTION
8/23/24	REVISION 2

MISSOURI HIGHWAYS AND TRANSPORTATION COMMISSION
 105 WEST CAPITOL JEFFERSON CITY, MO 65102
 1-888-ASK-MODOT (1-888-278-6636)

BACON FARMER WORKMAN ENGINEERING & TESTING, INC.
 417 W. MAIN STREET, SUITE 200, JEFFERSON CITY, MO 65102
 PH: 314-481-1100 FAX: 314-481-1101
 WWW.BACONFARMERWORKMAN.COM

BFW

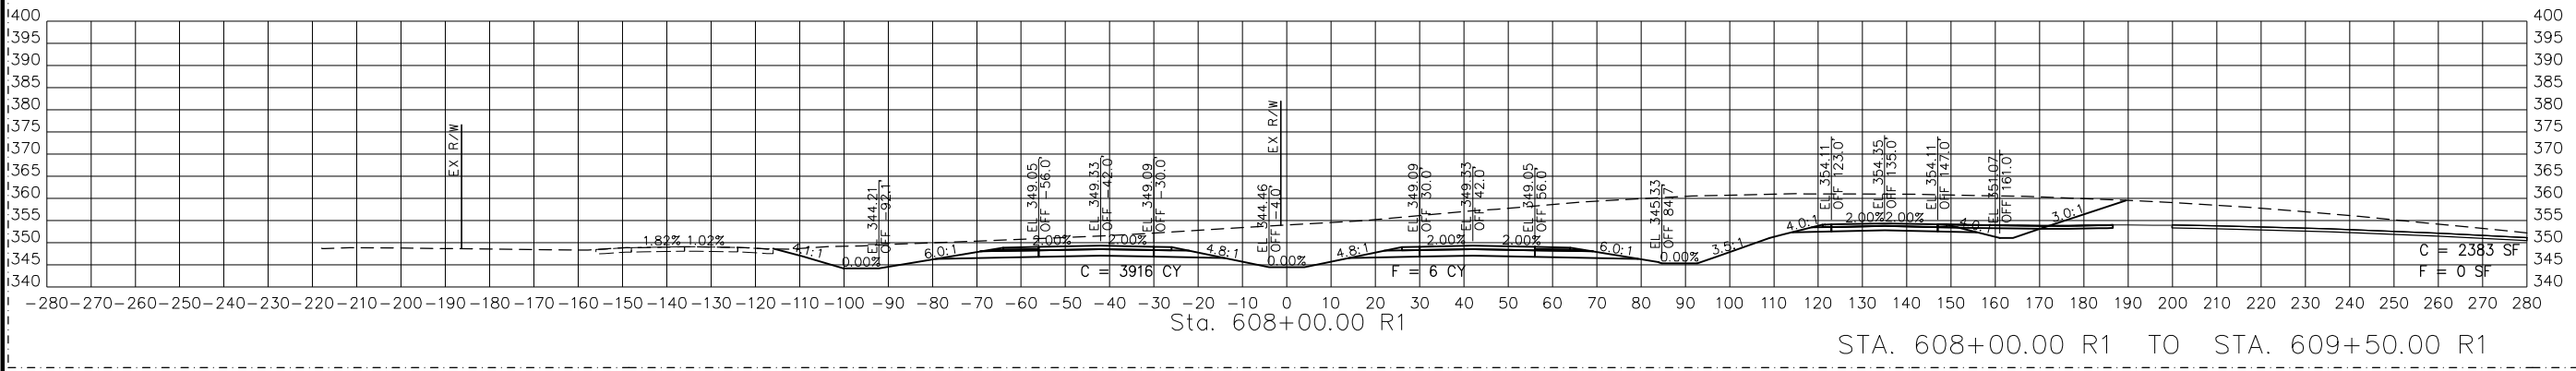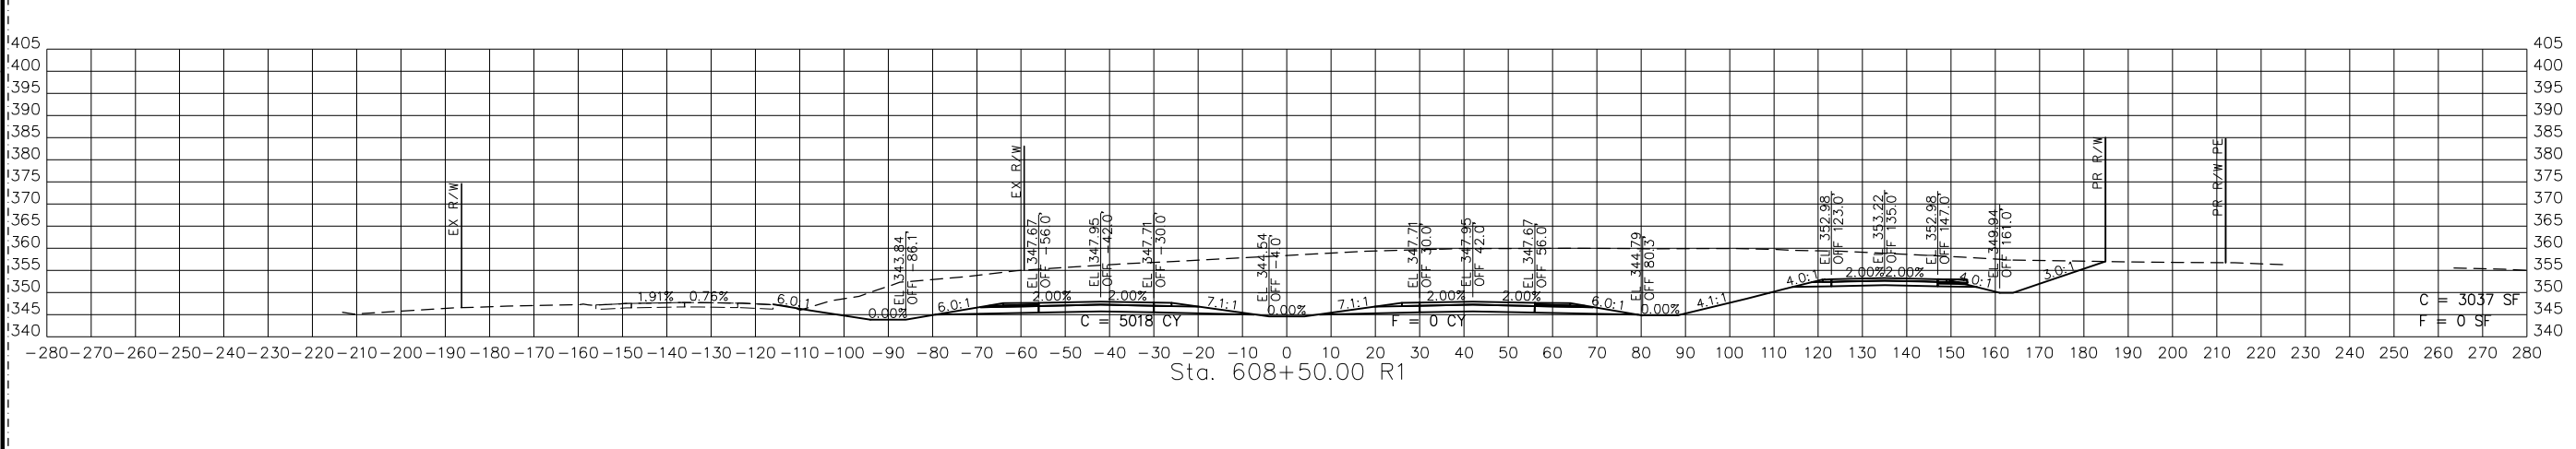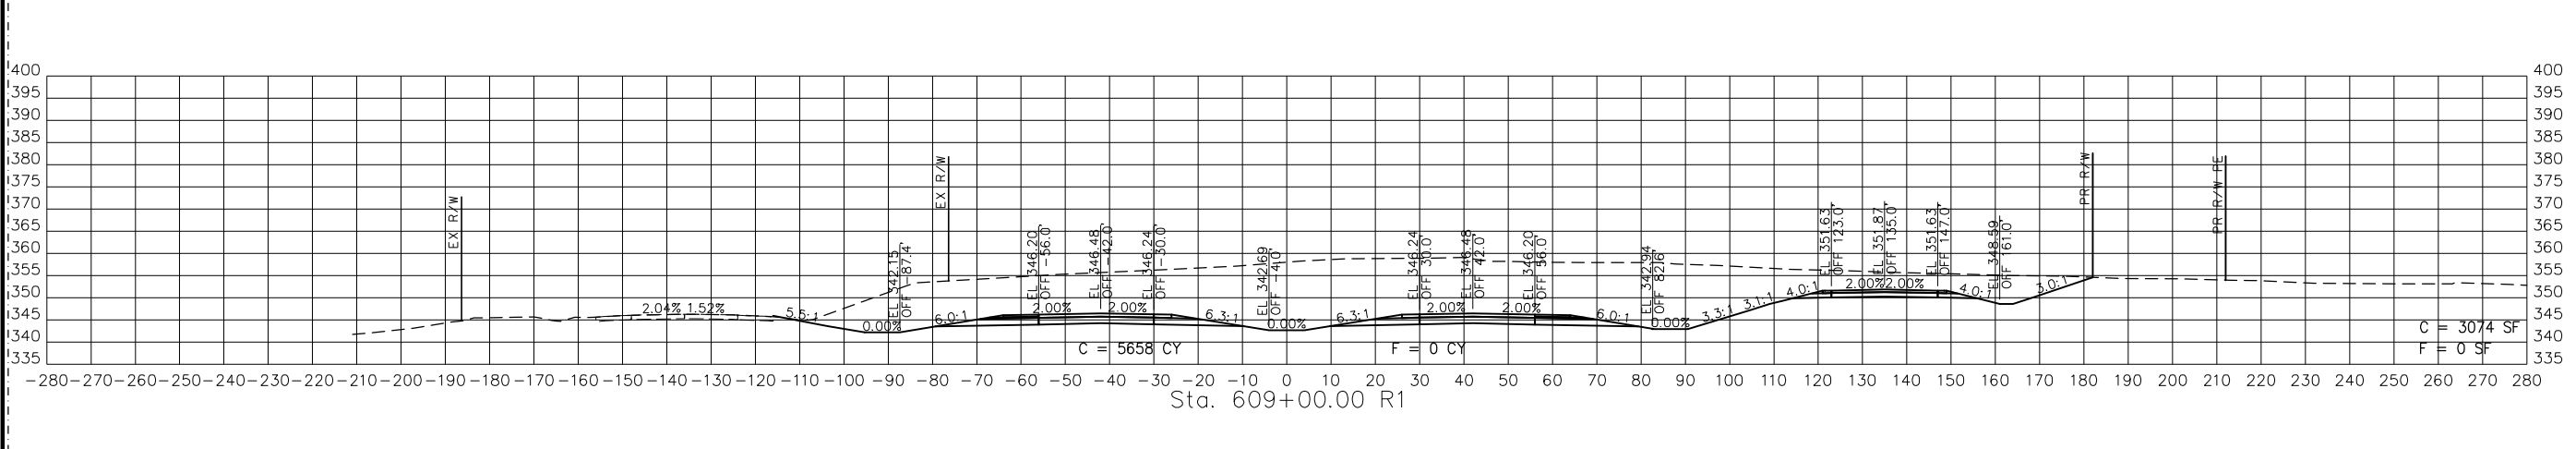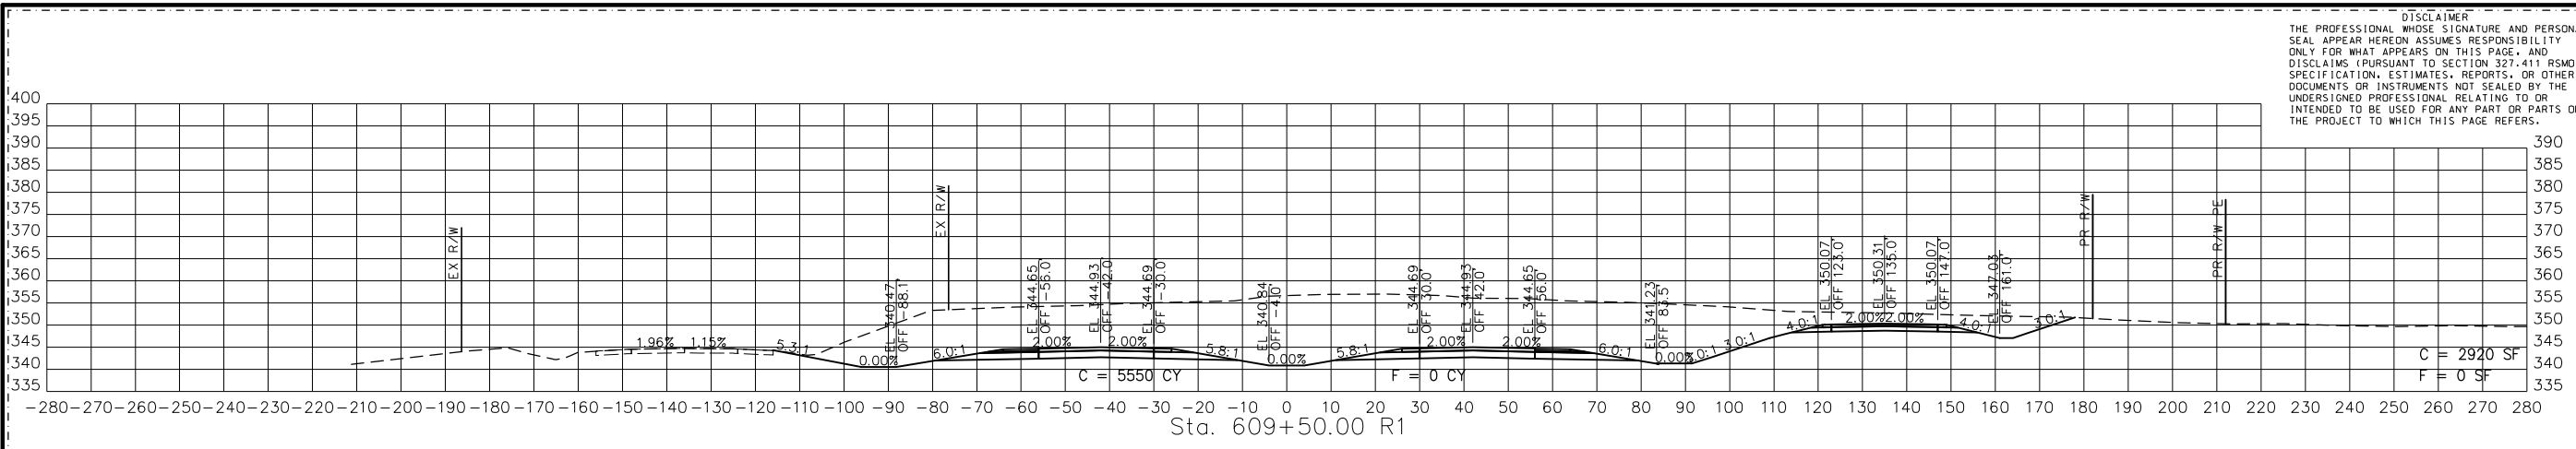

STA. 608+00.00 R1 TO STA. 609+50.00 R1

PR67-3
 CROSS SECTIONS
 4 OF 29

REVISED 2

DISCLAIMER
 THE PROFESSIONAL WHOSE SIGNATURE AND PERSONAL SEAL APPEAR HEREON ASSUMES RESPONSIBILITY ONLY FOR WHAT APPEARS ON THIS PAGE, AND DISCLAIMS (PURSUANT TO SECTION 327.411 RSMO) SPECIFICATION, ESTIMATES, REPORTS, OR OTHER DOCUMENTS OR INSTRUMENTS NOT SEALED BY THE UNDERSIGNED PROFESSIONAL RELATING TO OR INTENDED TO BE USED FOR ANY PART OR PARTS OF THE PROJECT TO WHICH THIS PAGE REFERS.



THIS SHEET HAS BEEN SIGNED, SEALED AND DATED ELECTRONICALLY.






DATE PREPARED
 9/11/2024
 ROUTE 67 STATE MO
 DISTRICT SE SHEET NO. 20
 COUNTY BUTLER
 JOB NO. J9P3764
 CONTRACT ID.

PROJECT NO.
 BRIDGE NO.

DATE	DESCRIPTION
8/23/24	REVISION 2

MISSOURI HIGHWAYS AND TRANSPORTATION COMMISSION
 105 WEST CAPITOL JEFFERSON CITY, MO 65102
 1-888-ASK-MODOT (1-888-278-6636)

BACON FARMER IWORKMAN ENGINEERS & TESTING, INC.
 412 BIRCHWOOD STREET JEFFERSON CITY, MO 65102
 PH: 573-634-1100 FAX: 573-634-1101
 WWW.BACONFARMERIWORKMAN.COM

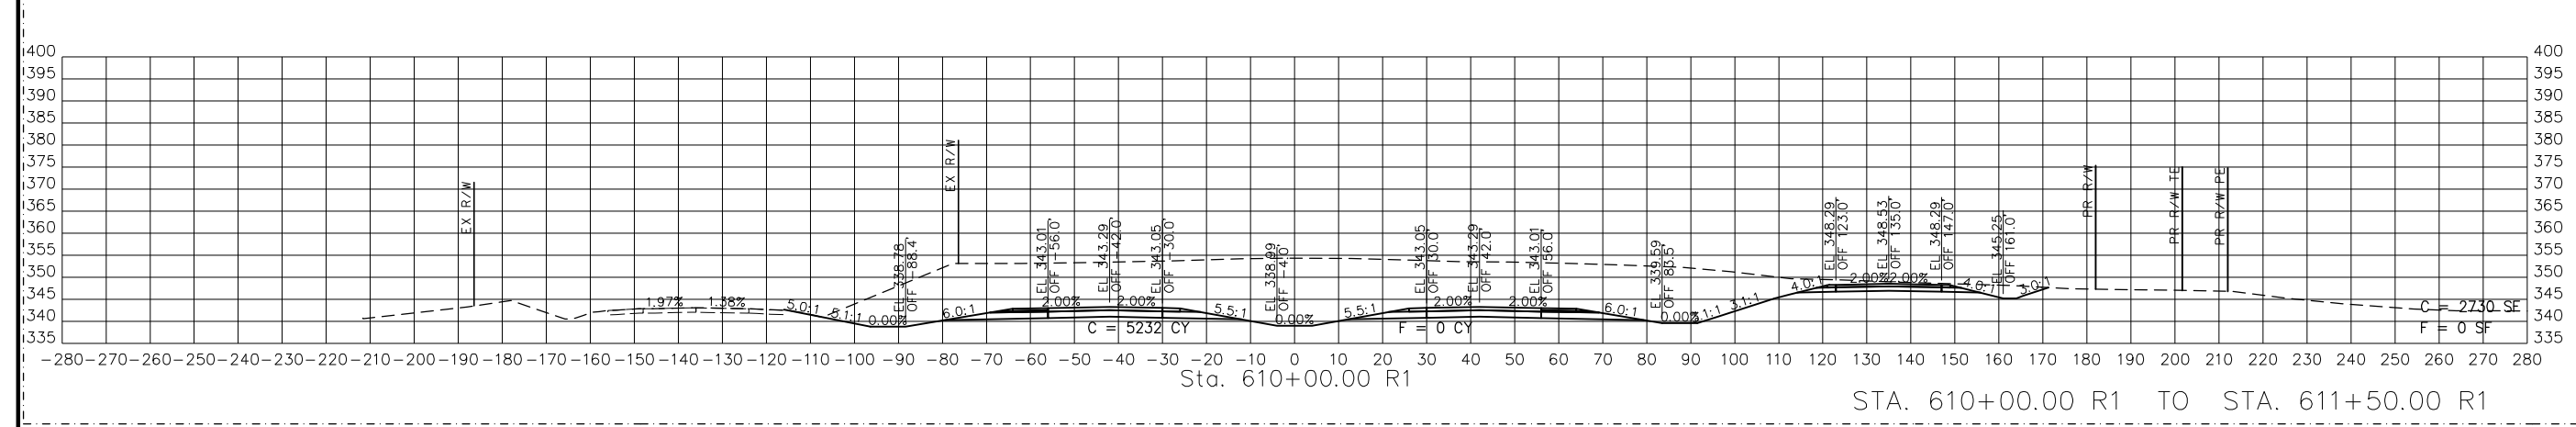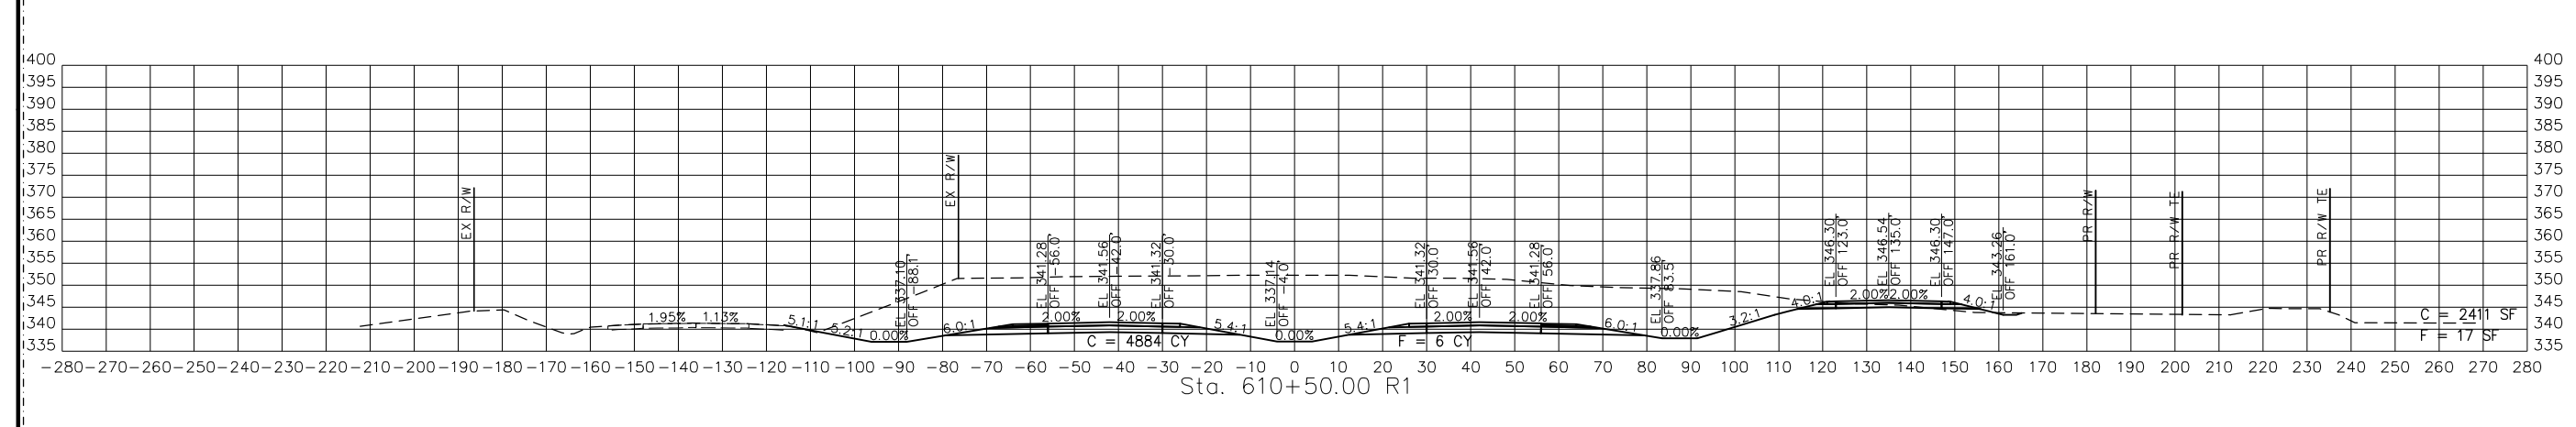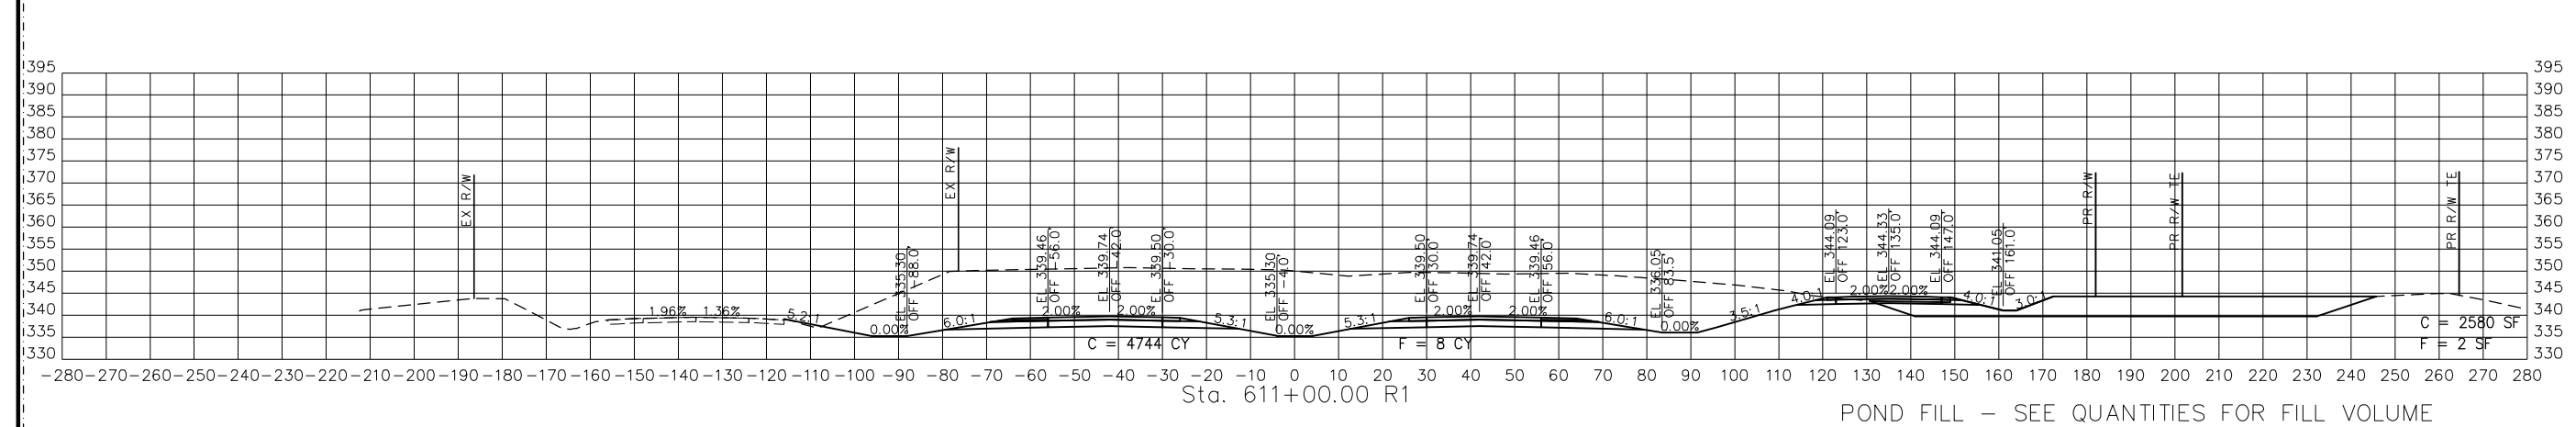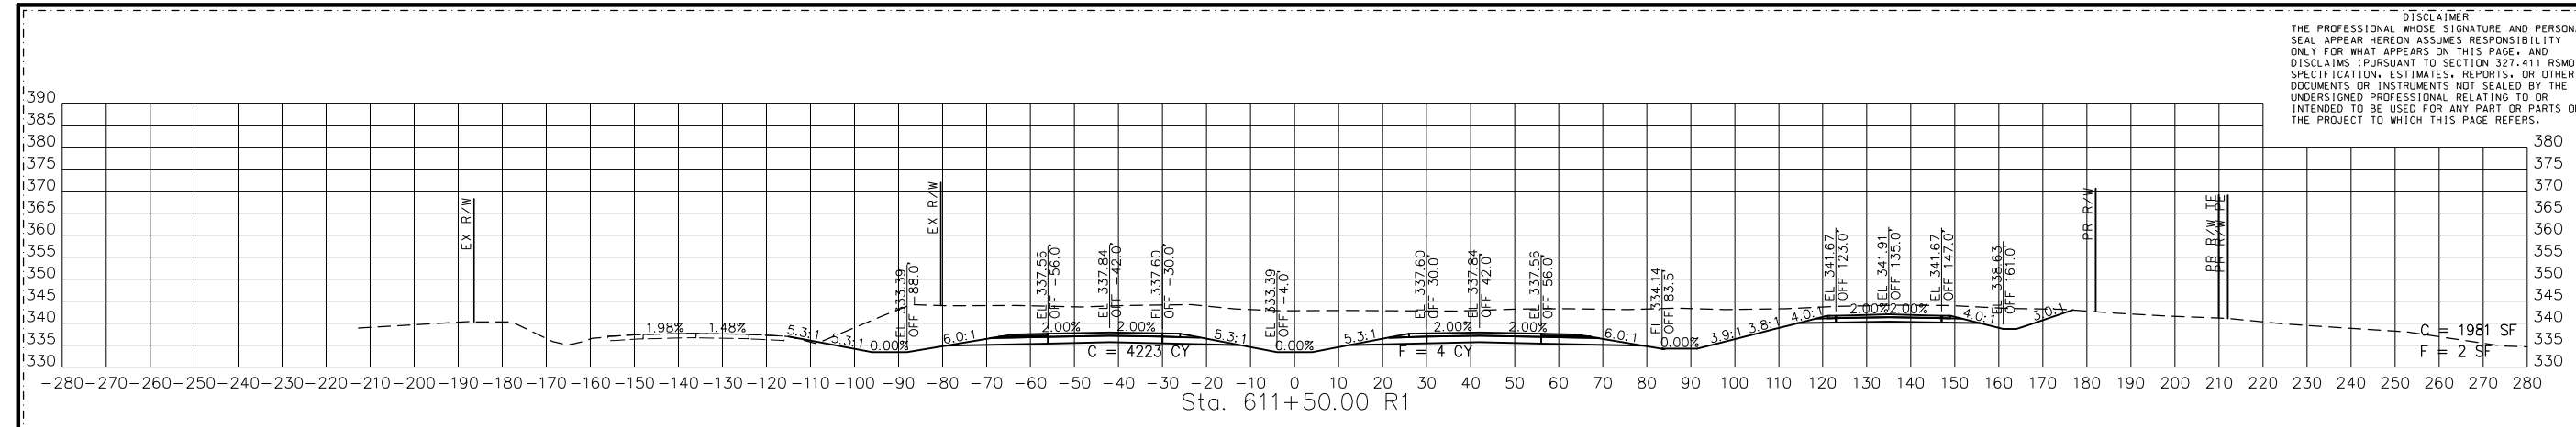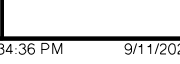


STA. 610+00.00 R1 TO STA. 611+50.00 R1

PR67-3
 CROSS SECTIONS
 5 OF 29

REVISED 2

DISCLAIMER
 THE PROFESSIONAL WHOSE SIGNATURE AND PERSONAL SEAL APPEAR HEREON ASSUMES RESPONSIBILITY ONLY FOR WHAT APPEARS ON THIS PAGE, AND DISCLAIMS (PURSUANT TO SECTION 327.411 RSMO) SPECIFICATION, ESTIMATES, REPORTS, OR OTHER DOCUMENTS OR INSTRUMENTS NOT SEALED BY THE UNDERSIGNED PROFESSIONAL RELATING TO OR INTENDED TO BE USED FOR ANY PART OR PARTS OF THE PROJECT TO WHICH THIS PAGE REFERS.

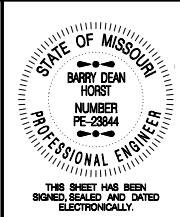

THIS SHEET HAS BEEN SIGNED, SEALED AND DATED ELECTRONICALLY.

DATE PREPARED
 9/11/2024

ROUTE
 67 MO

DISTRICT
 SE 21

COUNTY
 BUTLER

JOB NO.
 J9P3764

CONTRACT ID.

PROJECT NO.


BRIDGE NO.

DATE	DESCRIPTION
8/23/24	REVISION 2

MISSOURI HIGHWAYS AND TRANSPORTATION COMMISSION







105 WEST CAPITOL
 JEFFERSON CITY, MO 65102
 1-888-ASK-MODOT (1-888-278-6636)

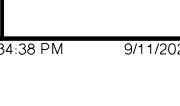

415 WILSON AVENUE, SUITE 100
 JEFFERSON CITY, MO 65102
 PHONE: 636-475-1100
 FAX: 636-475-1101
 WWW.BACONFARMERWORKMAN.COM

IF A SEAL IS PRESENT ON THIS SHEET IT HAS BEEN ELECTRONICALLY SEALED AND DATED.

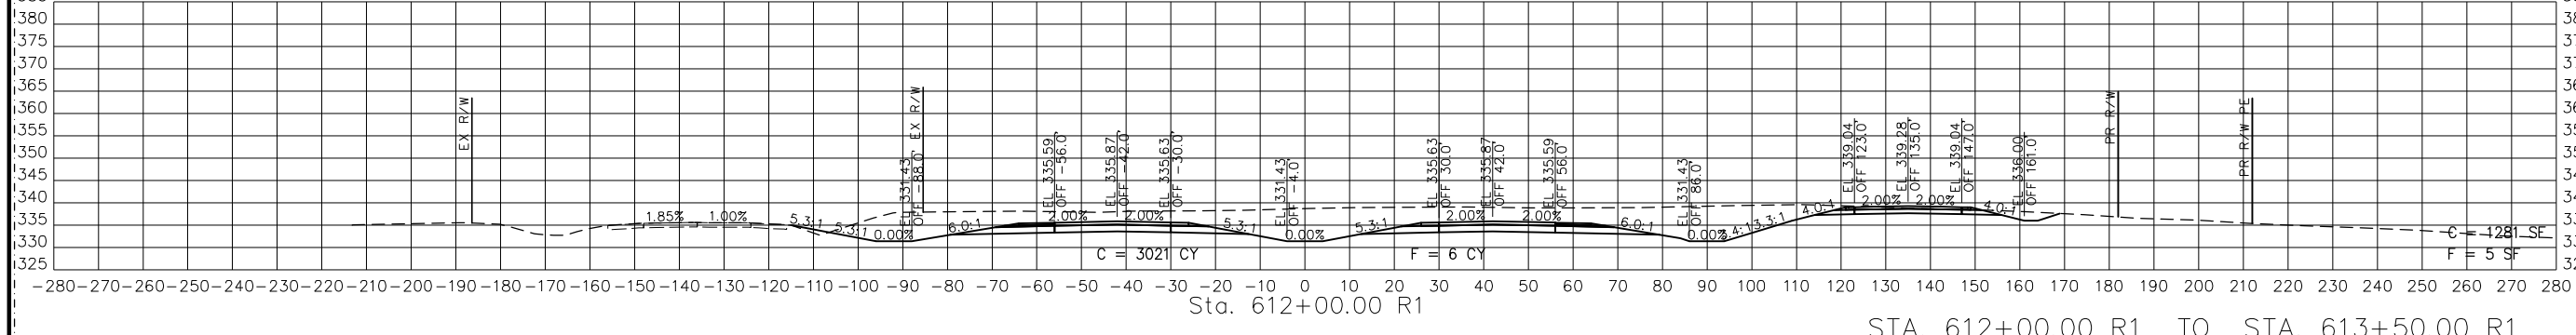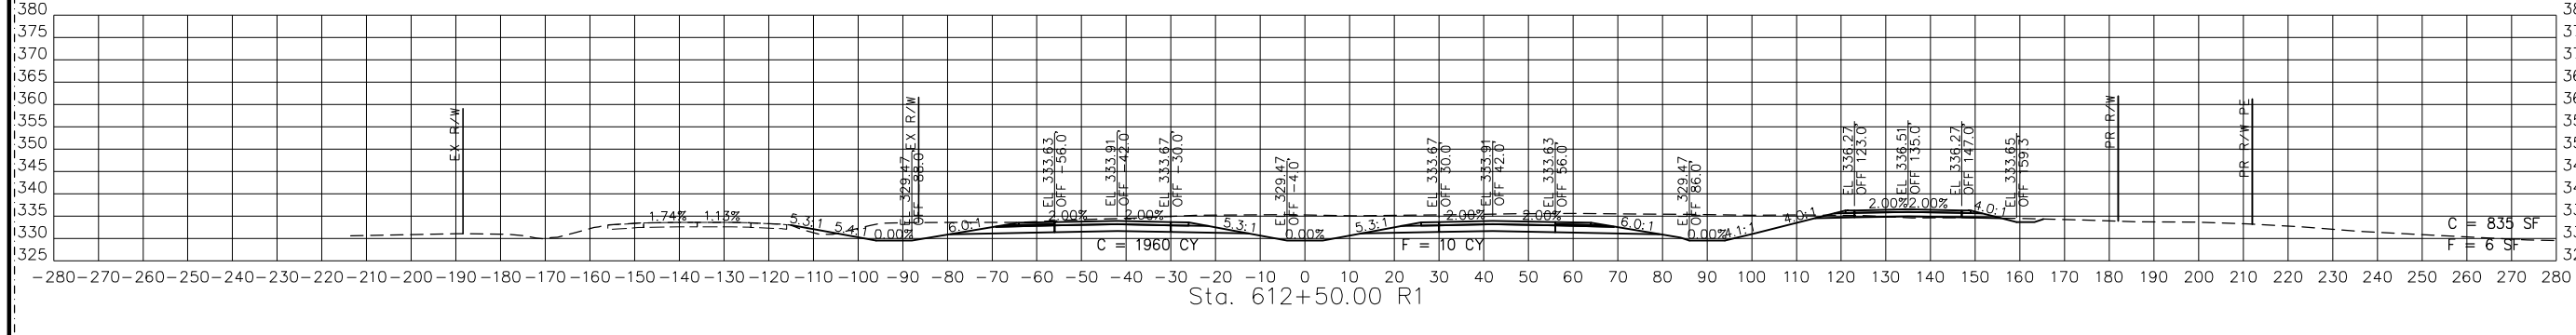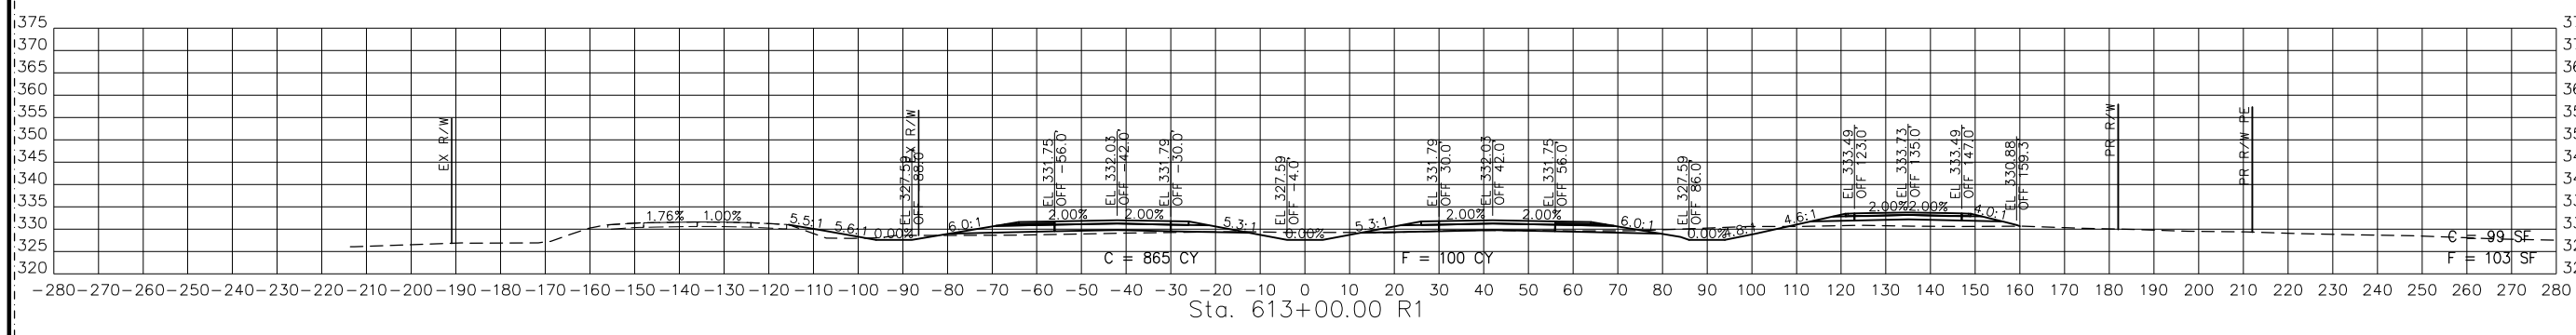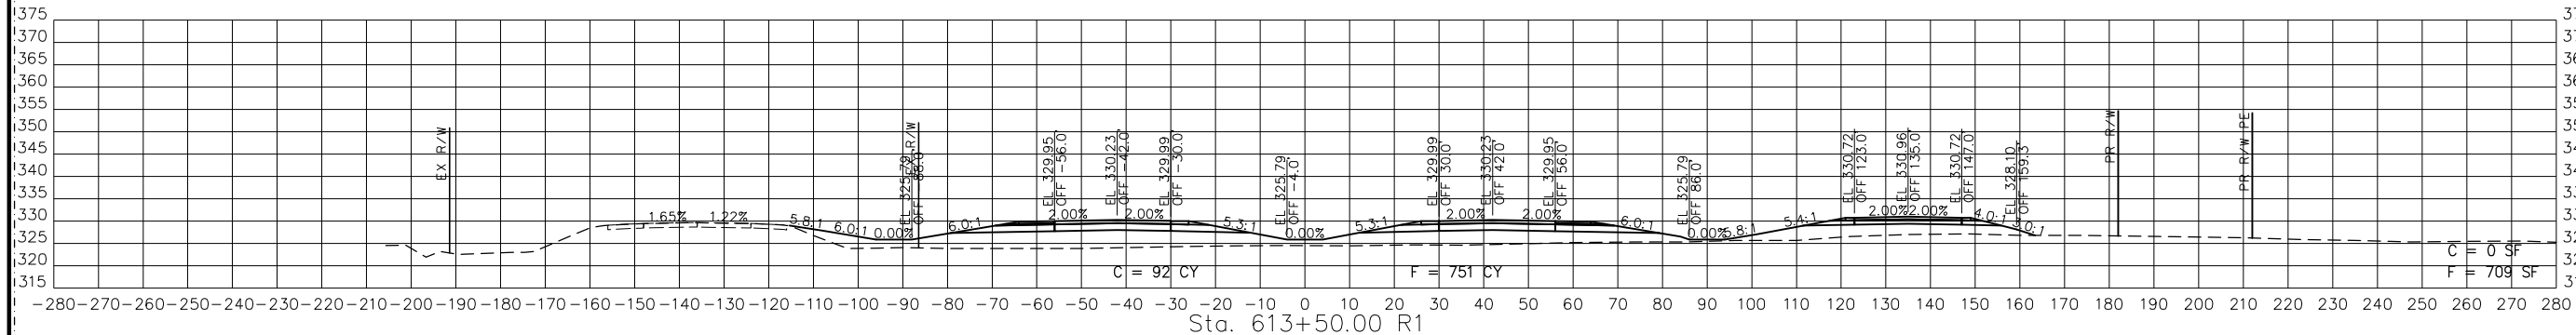


STA. 612+00.00 R1 TO STA. 613+50.00 R1

PR67-3
 CROSS SECTIONS
 6 OF 29





REVISED 2

DISCLAIMER
 THE PROFESSIONAL WHOSE SIGNATURE AND PERSONAL SEAL APPEAR HEREON ASSUMES RESPONSIBILITY ONLY FOR WHAT APPEARS ON THIS PAGE, AND DISCLAIMS (PURSUANT TO SECTION 327.411 RSMO) SPECIFICATION, ESTIMATES, REPORTS, OR OTHER DOCUMENTS OR INSTRUMENTS NOT SEALED BY THE UNDERSIGNED PROFESSIONAL RELATING TO OR INTENDED TO BE USED FOR ANY PART OR PARTS OF THE PROJECT TO WHICH THIS PAGE REFERS.

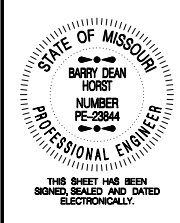

THIS SHEET HAS BEEN SIGNED, SEALED AND DATED ELECTRONICALLY.

DATE PREPARED 9/11/2024	
ROUTE 67	STATE MO
DISTRICT SE	SHEET NO. 22
COUNTY BUTLER	
JOB NO. J9P3764	
CONTRACT ID.	
PROJECT NO.	
BRIDGE NO.	

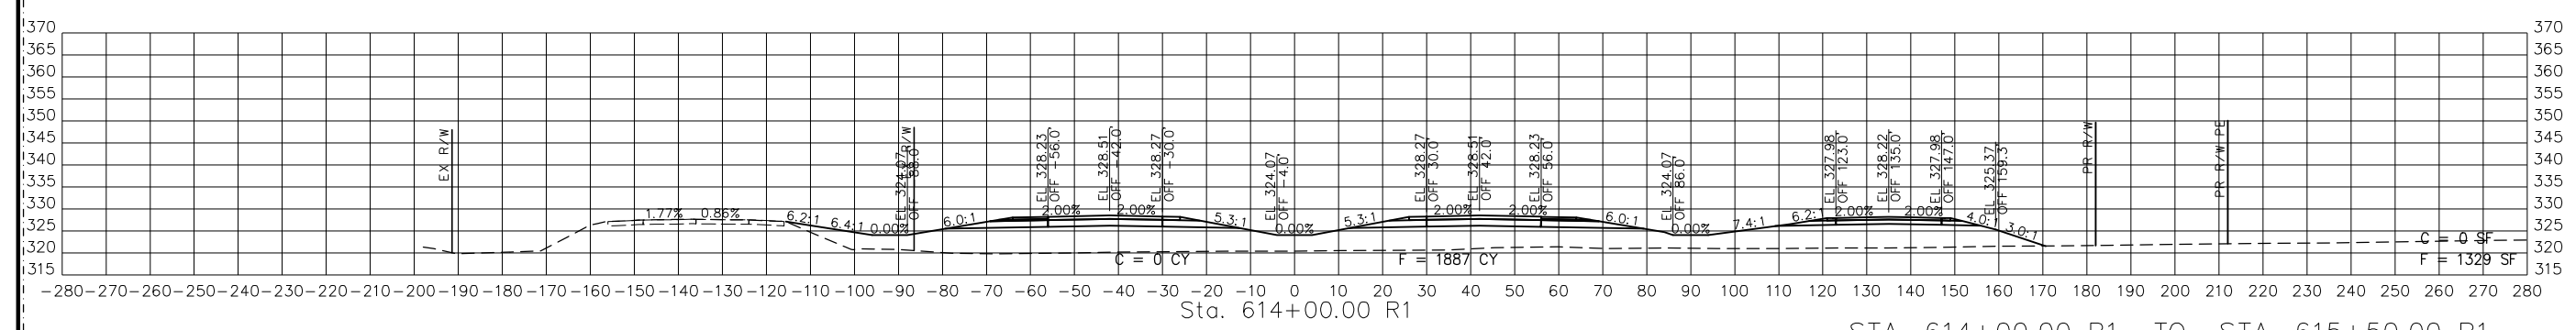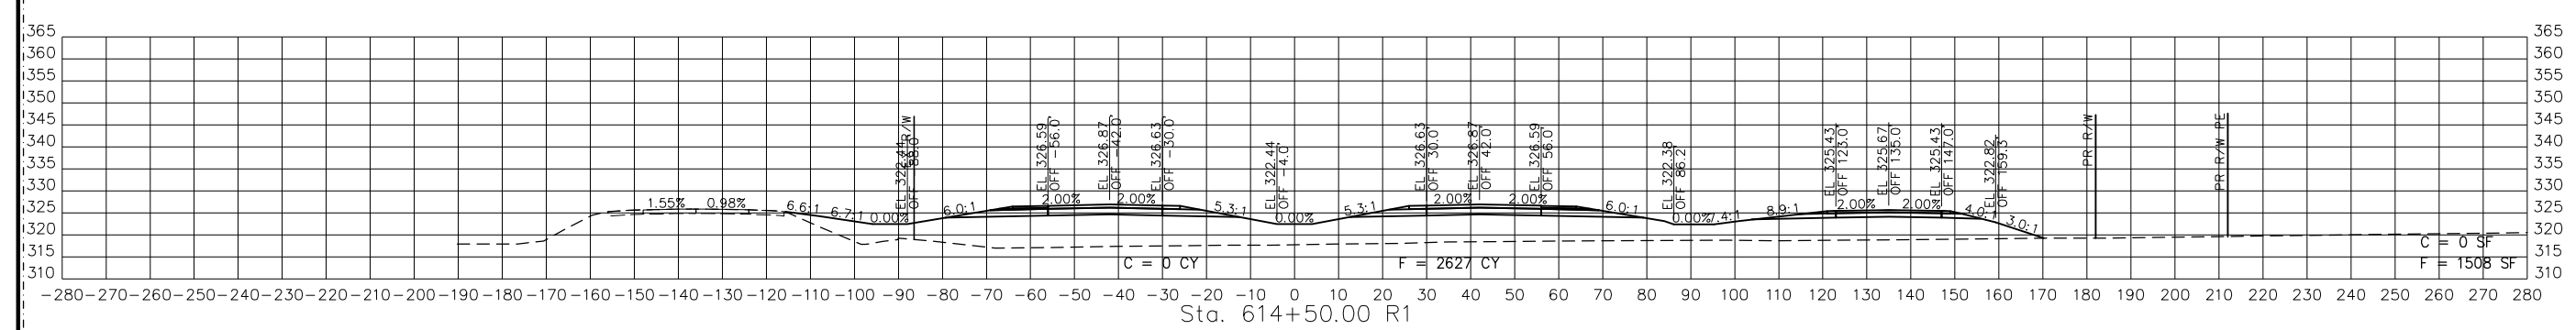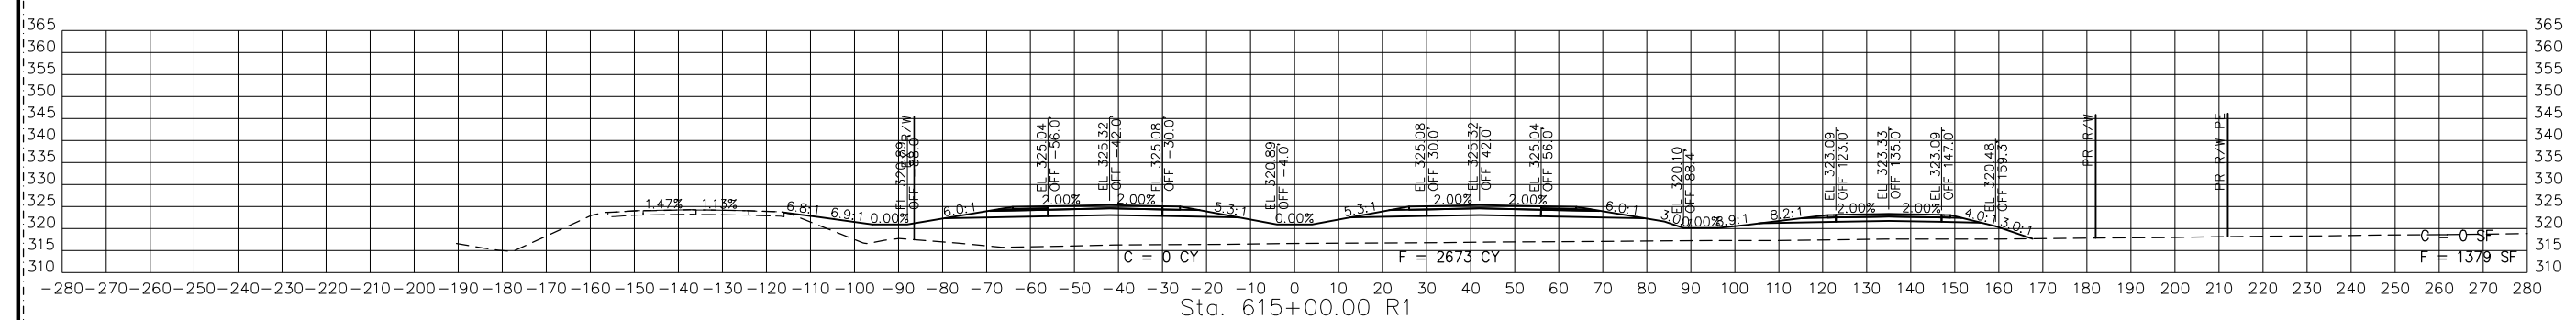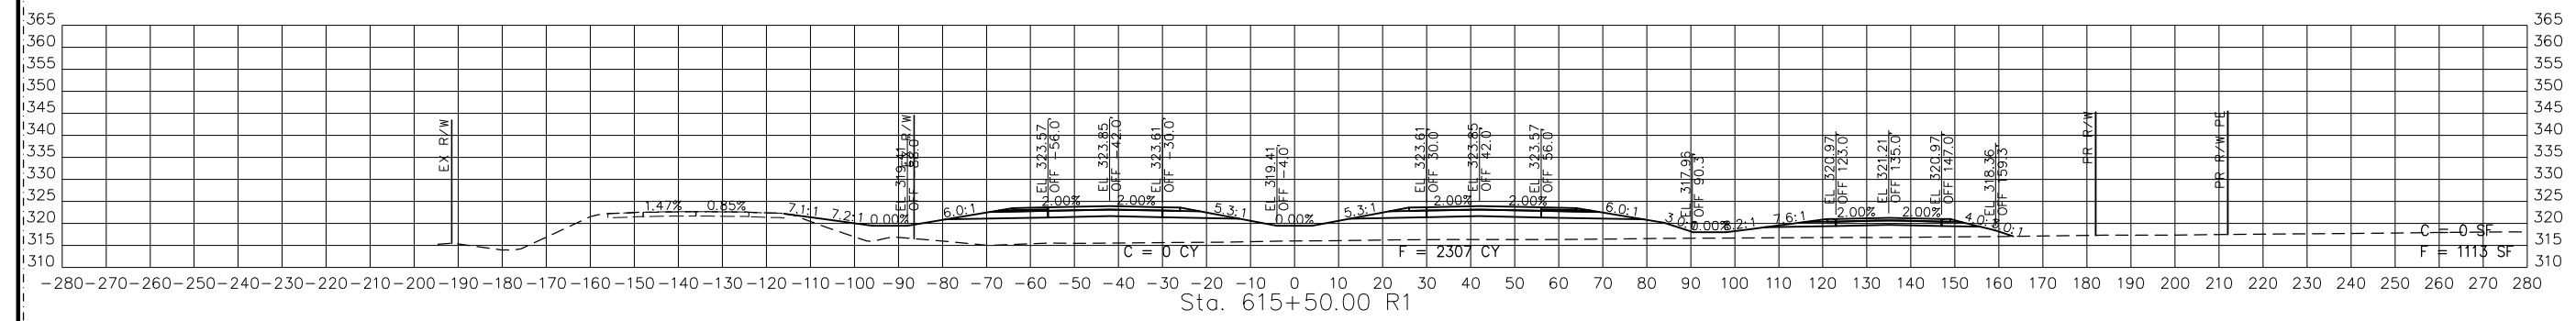


STA. 614+00.00 R1 TO STA. 615+50.00 R1

PR67-3
 CROSS SECTIONS
 7 OF 29

REVISED 2

MISSOURI HIGHWAYS AND TRANSPORTATION COMMISSION

DATE	DESCRIPTION
8/23/24	REVISION 2

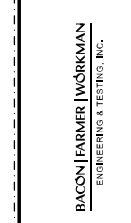

BACON FARMER IWORKMAN
 ENGINEERING & TESTING, INC.
 417 W. MAIN STREET
 MOBILE, MISSOURI 64150
 PHONE: 417-888-2786
 WWW.BACONFARMERIWORKMANENGINEERINGTESTINGINC.COM

DISCLAIMER
 THE PROFESSIONAL WHOSE SIGNATURE AND PERSONAL SEAL APPEAR HEREON ASSUMES RESPONSIBILITY ONLY FOR WHAT APPEARS ON THIS PAGE, AND DISCLAIMS (PURSUANT TO SECTION 327.411 RSMO) SPECIFICATION, ESTIMATES, REPORTS, OR OTHER DOCUMENTS OR INSTRUMENTS NOT SEALED BY THE UNDERSIGNED PROFESSIONAL RELATING TO OR INTENDED TO BE USED FOR ANY PART OR PARTS OF THE PROJECT TO WHICH THIS PAGE REFERS.



THIS SHEET HAS BEEN SIGNED, SEALED AND DATED ELECTRONICALLY.

DATE PREPARED
 9/11/2024

ROUTE
 67 MO

DISTRICT
 SE 23





COUNTY
 BUTLER

JOB NO.
 J9P3764

CONTRACT ID.

PROJECT NO.

BRIDGE NO.

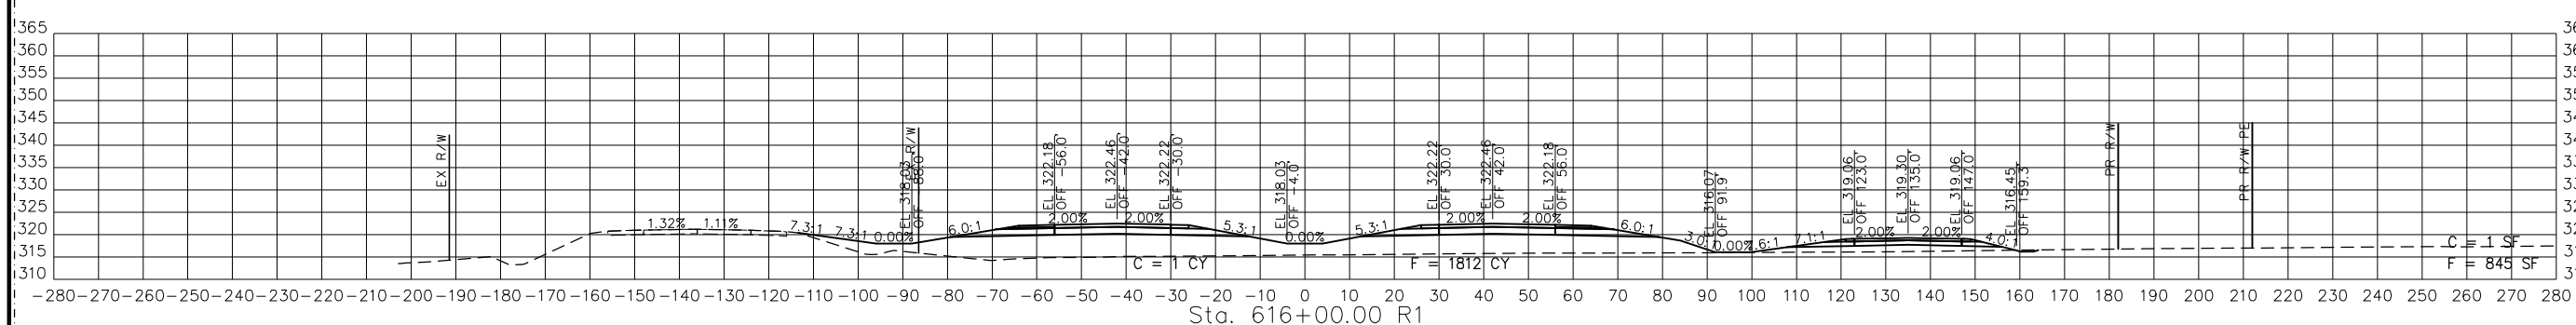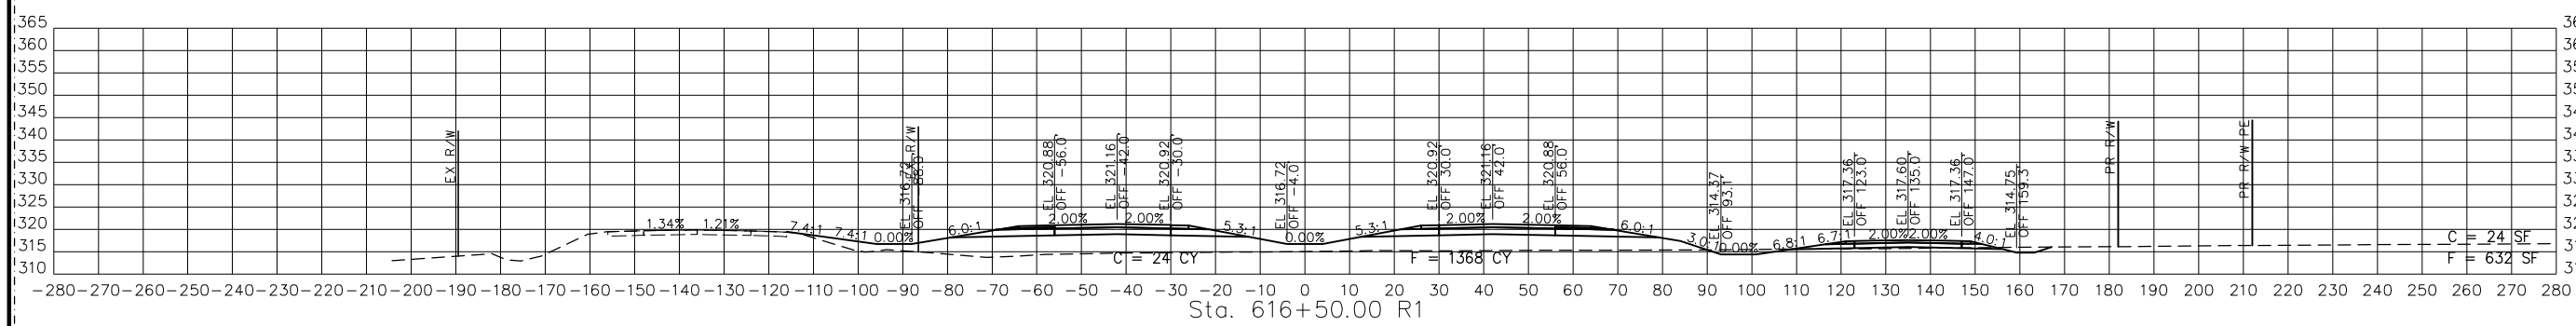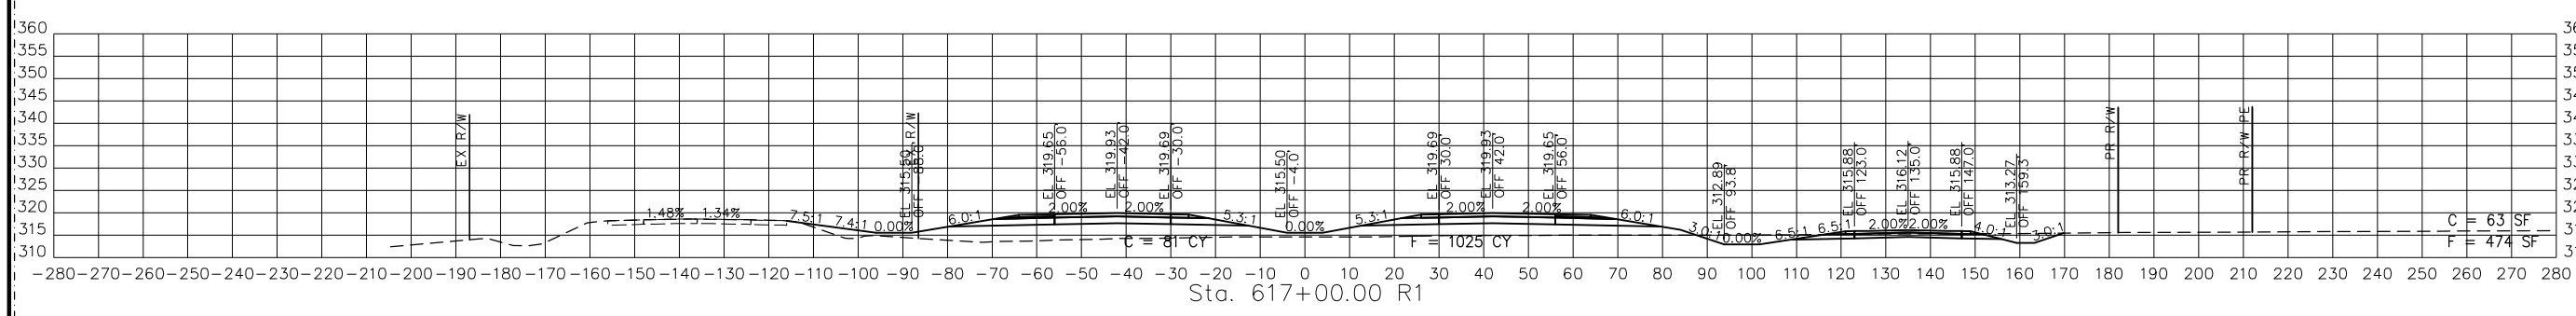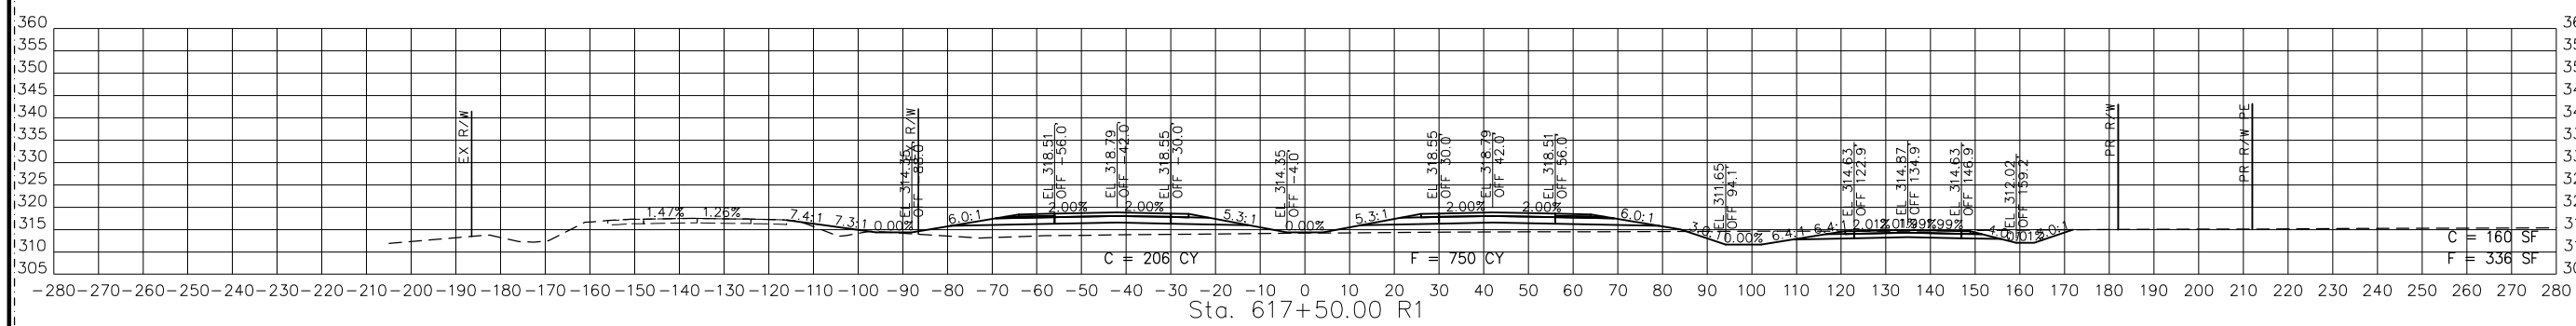

STA. 616+00.00 R1 TO STA. 617+50.00 R1

PR67-3
 CROSS SECTIONS
 8 OF 29

REVISED 2

DATE	DESCRIPTION
8/23/24	REVISION 2


MISSOURI HIGHWAYS AND TRANSPORTATION COMMISSION

105 WEST CAPITOL
 JEFFERSON CITY, MO 65102
 1-888-ASK-MODOT (1-888-278-6636)

BACON FARMER WORKMAN ENGINEERING & TESTING, INC.

415 W. MARKET STREET, SUITE 200, JEFFERSON CITY, MO 65102
 PHONE: 573-634-1100
 FAX: 573-634-1101
 WWW.BACONFARMERWORKMANENGINEERING.COM

DISCLAIMER
 THE PROFESSIONAL WHOSE SIGNATURE AND PERSONAL SEAL APPEAR HEREON ASSUMES RESPONSIBILITY ONLY FOR WHAT APPEARS ON THIS PAGE, AND DISCLAIMS (PURSUANT TO SECTION 327.411 RSMO) SPECIFICATION, ESTIMATES, REPORTS, OR OTHER DOCUMENTS OR INSTRUMENTS NOT SEALED BY THE UNDERSIGNED PROFESSIONAL RELATING TO OR INTENDED TO BE USED FOR ANY PART OR PARTS OF THE PROJECT TO WHICH THIS PAGE REFERS.

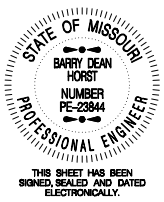

THIS SHEET HAS BEEN SIGNED, SEALED AND DATED ELECTRONICALLY.

DATE PREPARED
 9/11/2024

ROUTE
 67 MO

DISTRICT SHEET NO.
 SE 24

COUNTY
 BUTLER

JOB NO.
 J9P3764

CONTRACT ID.

PROJECT NO.

BRIDGE NO.

DATE DESCRIPTION

8/23/24 REVISION 2

MISSOURI HIGHWAYS AND TRANSPORTATION COMMISSION

105 WEST CAPITOL JEFFERSON CITY, MO 65102

1-888-ASK-MODOT (1-888-278-6636)

MoDOT





BACON FARMER WORKMAN ENGINEERING & TESTING, INC.

417 W. MAIN STREET, SUITE 100, WARREN, MO 64690

PHONE: 660-251-1000 FAX: 660-251-1001

WWW.BACONFARMERWORKMANENGINEERING.COM

REV.

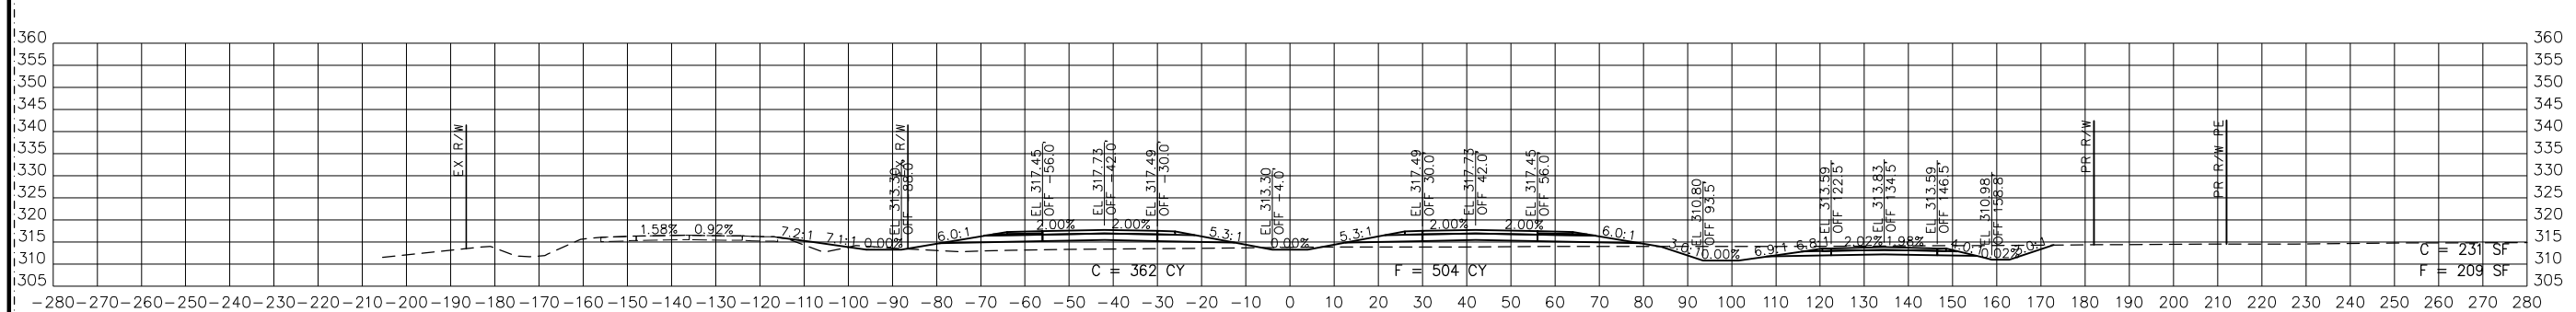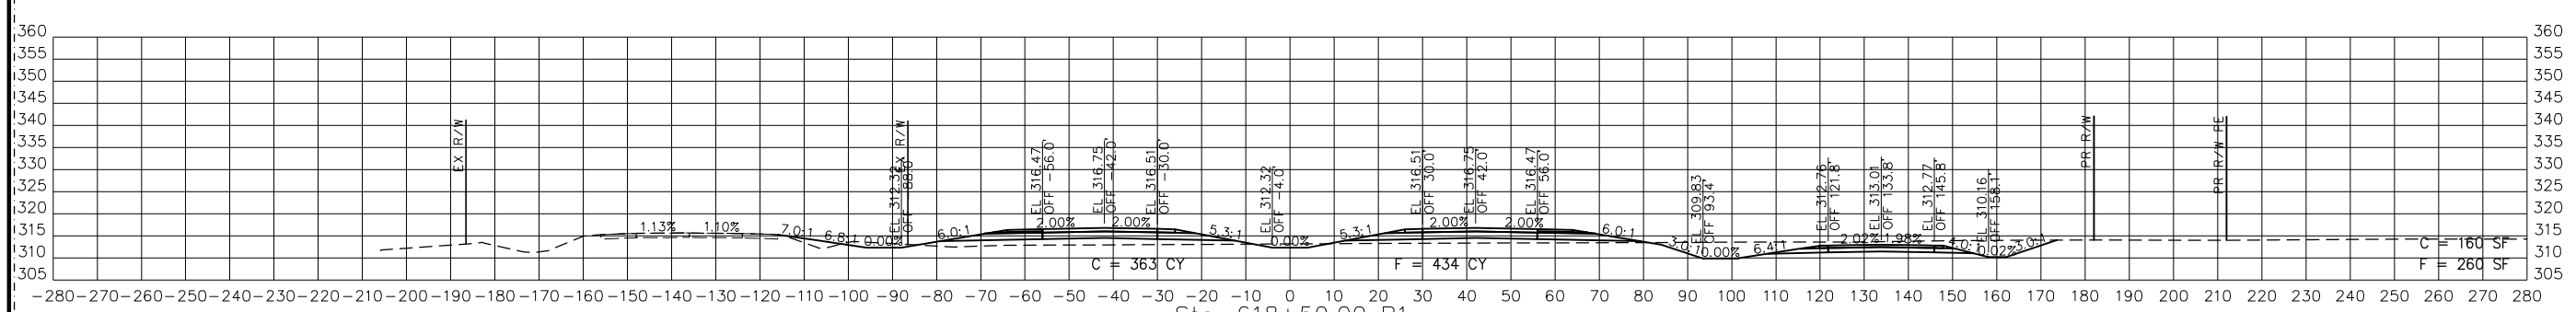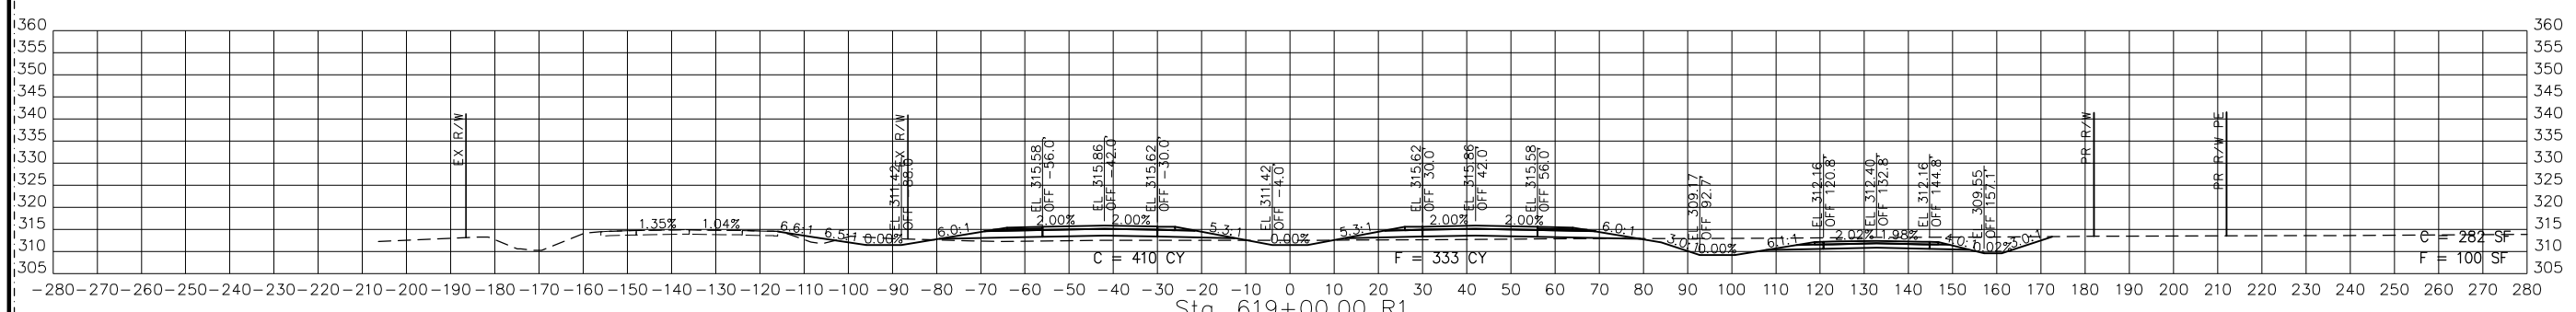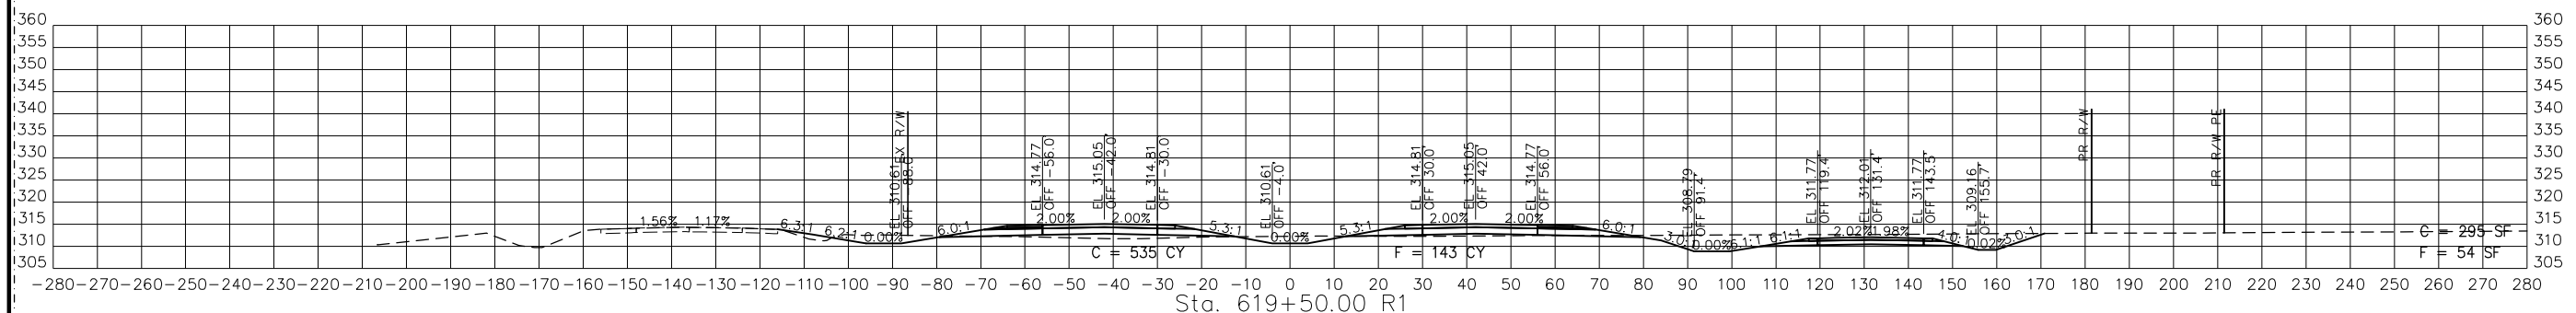


STA. 618+00.00 R1 TO STA. 619+50.00 R1





REVISED 12/24

PR67-3
 CROSS SECTIONS
 9 OF 29

DISCLAIMER
 THE PROFESSIONAL WHOSE SIGNATURE AND PERSONAL SEAL APPEAR HEREON ASSUMES RESPONSIBILITY ONLY FOR WHAT APPEARS ON THIS PAGE, AND DISCLAIMS (PURSUANT TO SECTION 327.411 RSMO) SPECIFICATION, ESTIMATES, REPORTS, OR OTHER DOCUMENTS OR INSTRUMENTS NOT SEALED BY THE UNDERSIGNED PROFESSIONAL RELATING TO OR INTENDED TO BE USED FOR ANY PART OR PARTS OF THE PROJECT TO WHICH THIS PAGE REFERS.

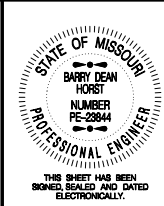

DATE PREPARED
 9/11/2024
 ROUTE 67 STATE MO
 DISTRICT SE SHEET NO. 25
 COUNTY BUTLER
 JOB NO. J9P3764
 CONTRACT ID.
 PROJECT NO.
 BRIDGE NO.

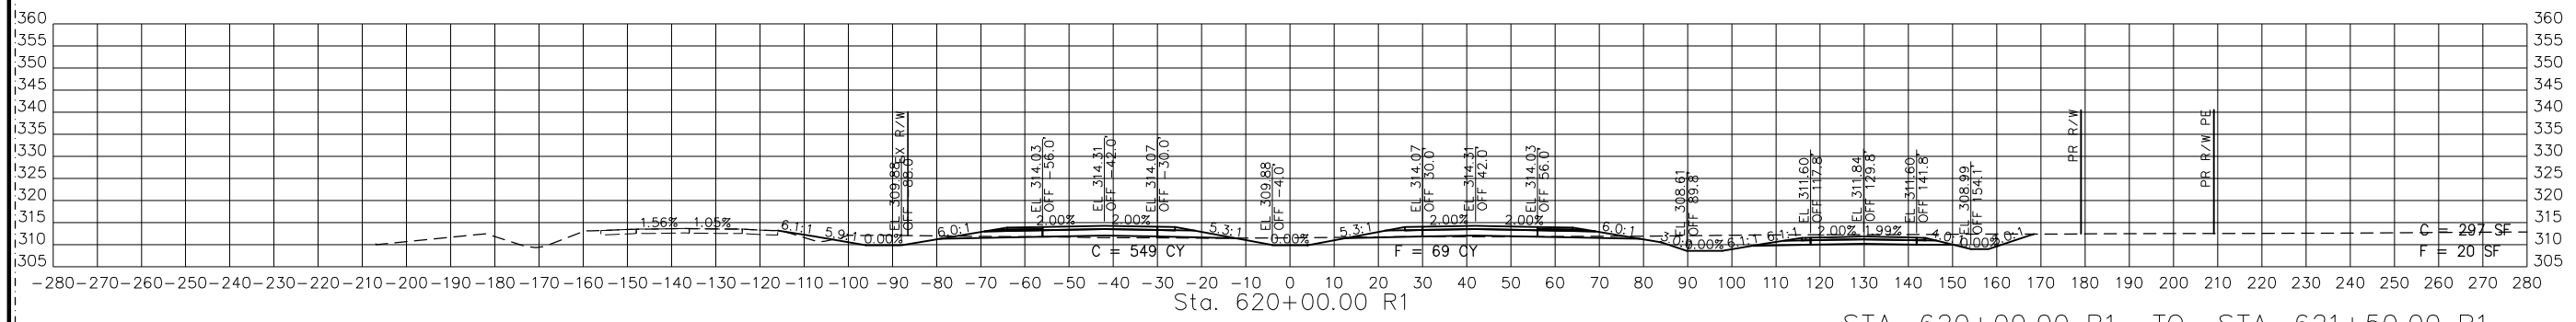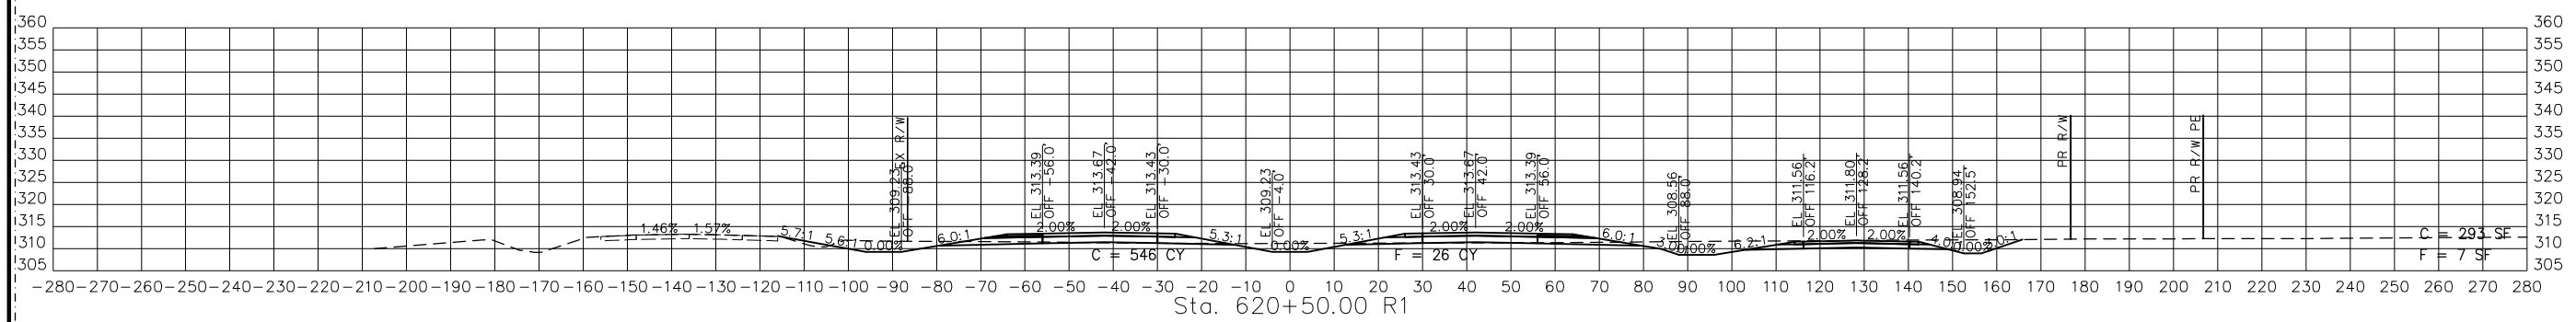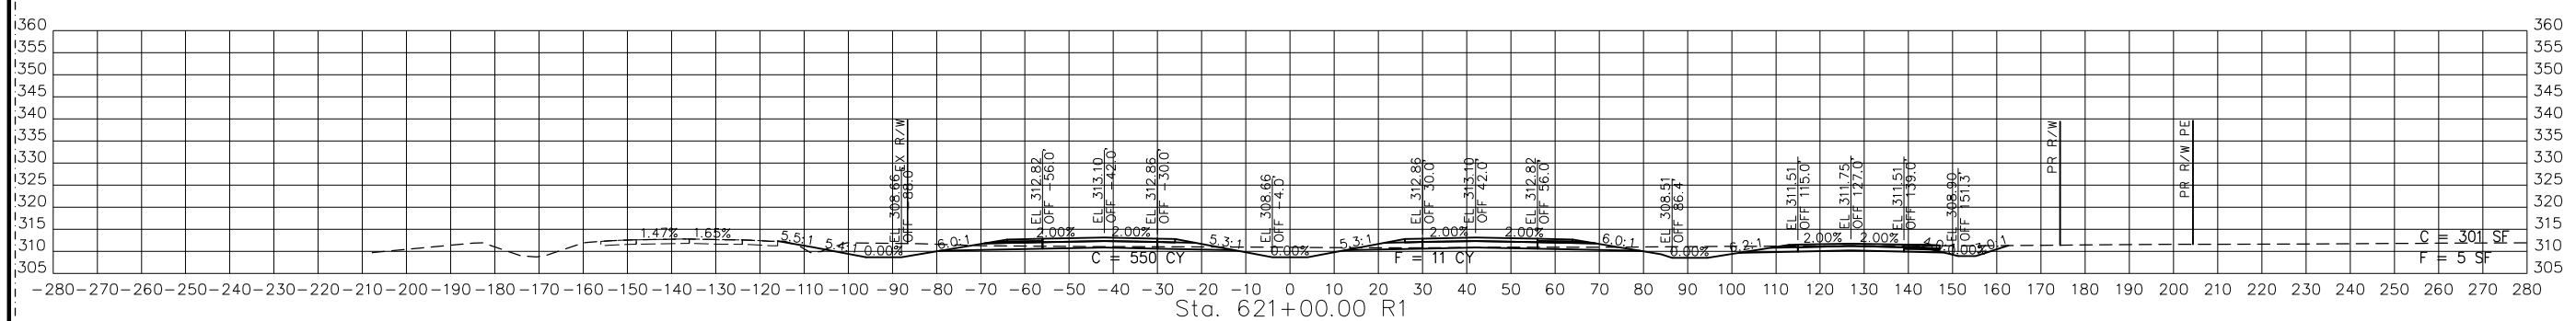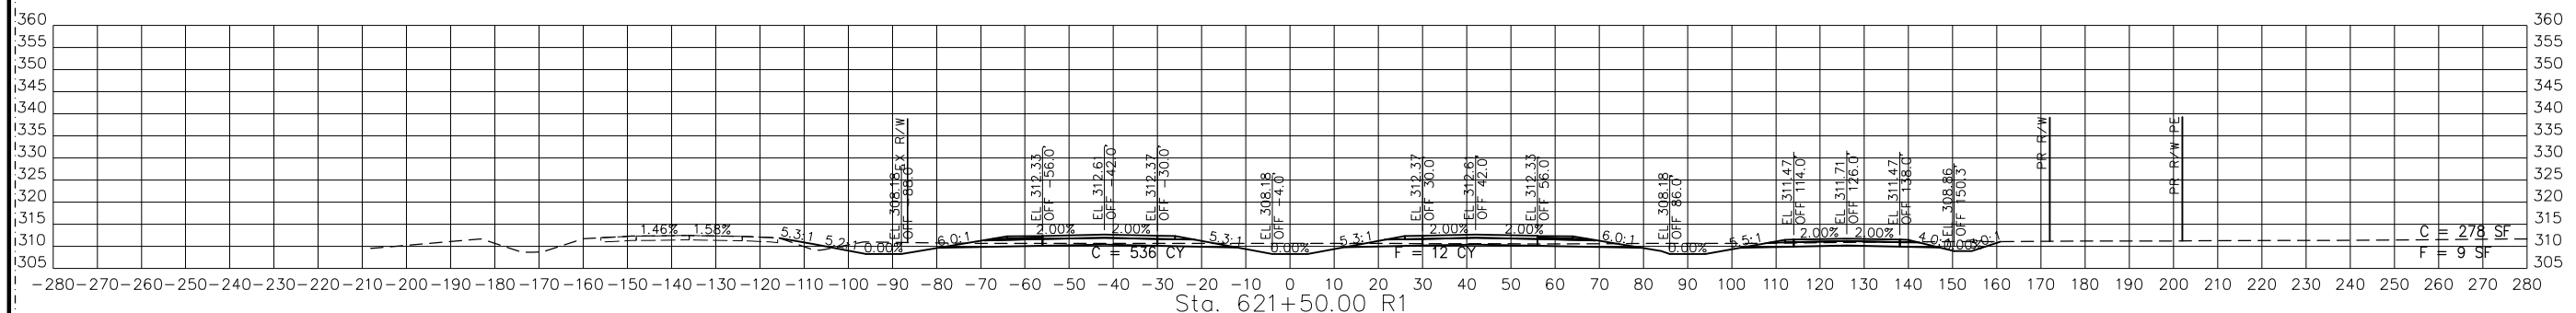

STA. 620+00.00 R1 TO STA. 621+50.00 R1

REVISED 2

PR67-3
 CROSS SECTIONS
 10 OF 29


MISSOURI HIGHWAYS AND TRANSPORTATION COMMISSION

DATE 8/23/24 DESCRIPTION REVISION 2



BACON FARMER IWORKMAN
 ENGINEERING & TESTING, INC.
 1115 W. STATE STREET
 JEFFERSON CITY, MO 65102
 PHONE: 572-2444
 WWW.BACONFARMERIWORKMAN.COM

DISCLAIMER
 THE PROFESSIONAL WHOSE SIGNATURE AND PERSONAL SEAL APPEAR HEREON ASSUMES RESPONSIBILITY ONLY FOR WHAT APPEARS ON THIS PAGE, AND DISCLAIMS (PURSUANT TO SECTION 327.411 RSMO) SPECIFICATION, ESTIMATES, REPORTS, OR OTHER DOCUMENTS OR INSTRUMENTS NOT SEALED BY THE UNDERSIGNED PROFESSIONAL RELATING TO OR INTENDED TO BE USED FOR ANY PART OR PARTS OF THE PROJECT TO WHICH THIS PAGE REFERS.

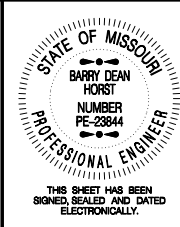

THIS SHEET HAS BEEN SIGNED, SEALED AND DATED ELECTRONICALLY.

DATE PREPARED
 9/12/2024

ROUTE STATE
 67 MO

DISTRICT SHEET NO.
 SE 26





COUNTY
 BUTLER

JOB NO.
 J9P3764

CONTRACT ID.

PROJECT NO.

BRIDGE NO.

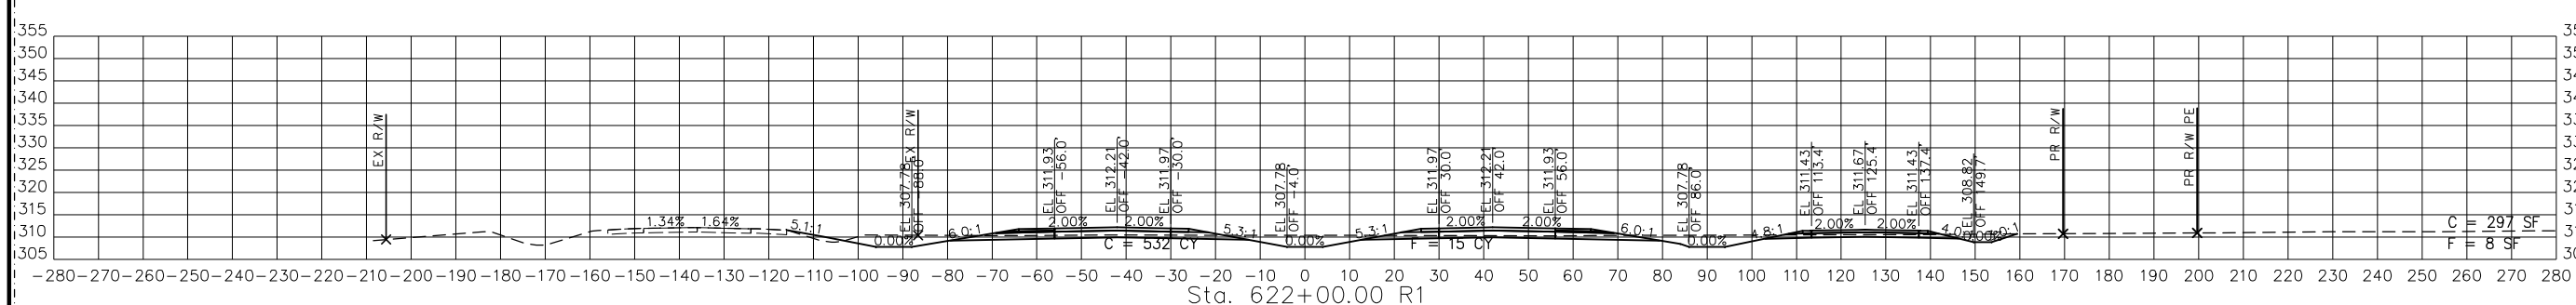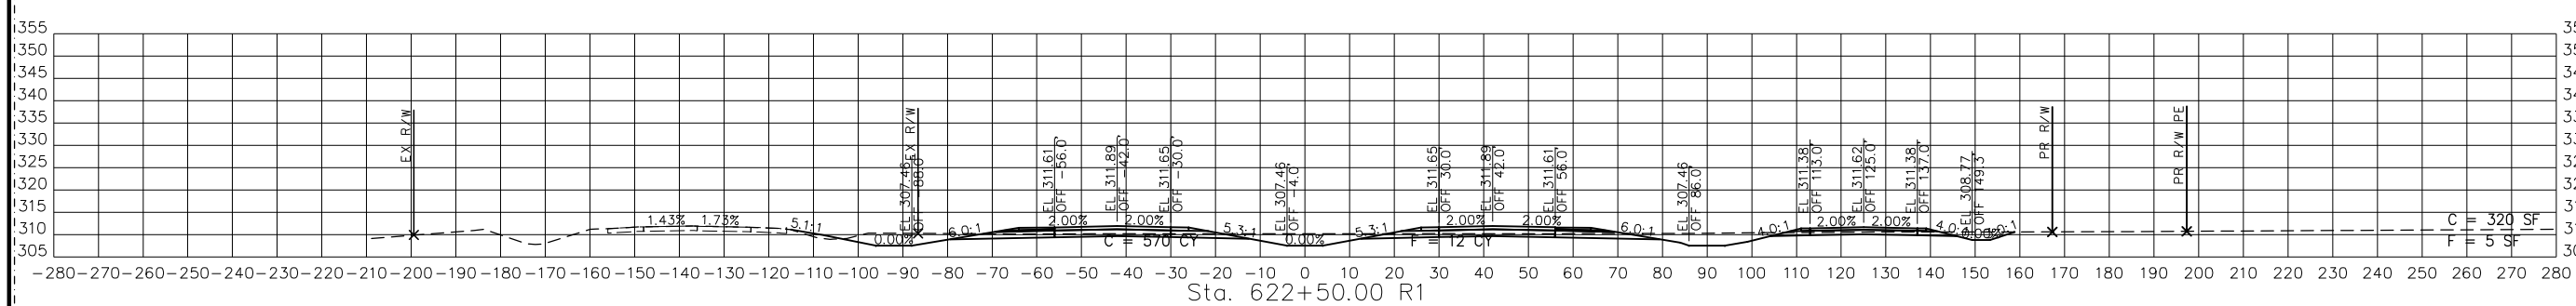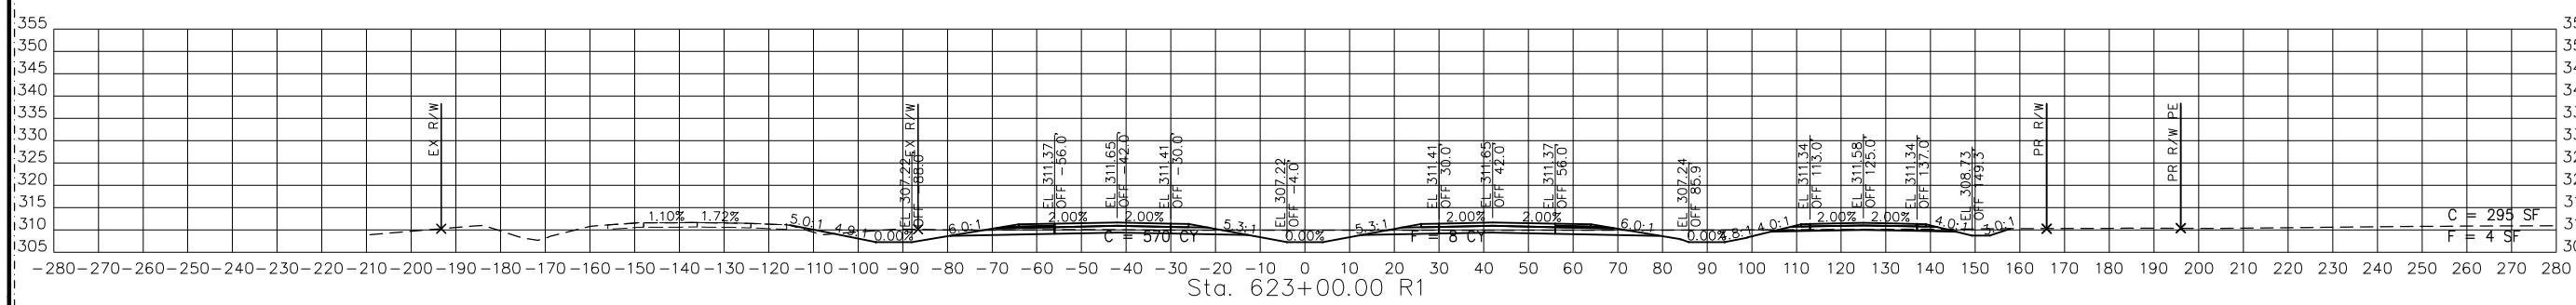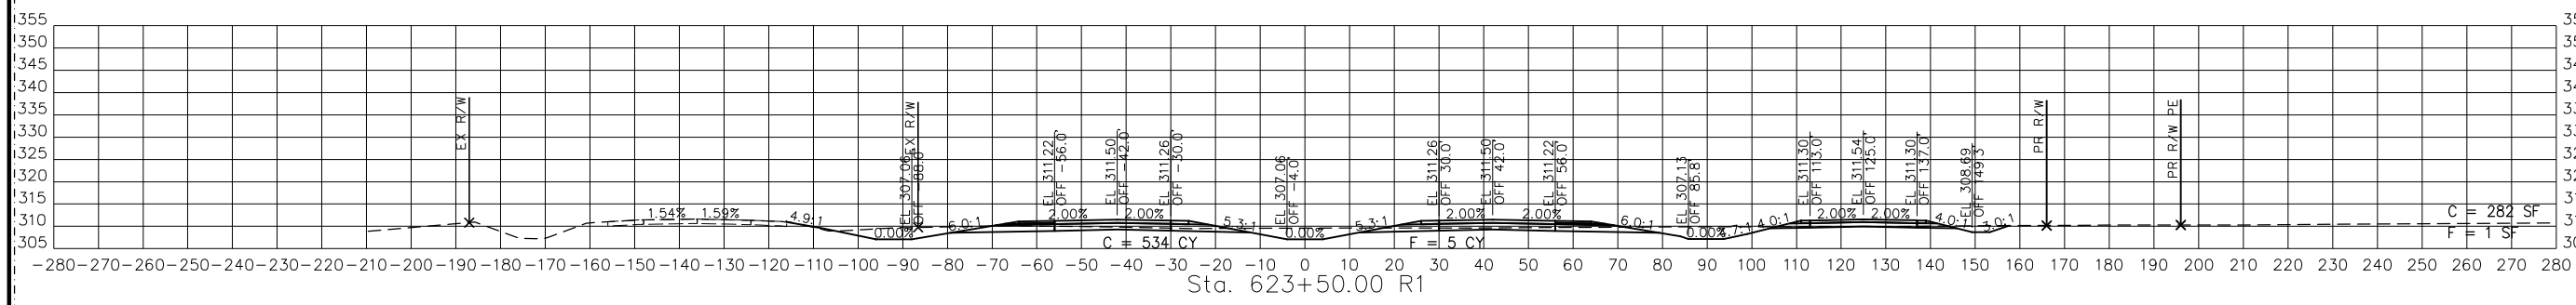

STA. 622+00.00 R1 TO STA. 623+50.00 R1

PR67-3
 CROSS SECTIONS
 11 OF 29

REVISED 2

MISSOURI HIGHWAYS AND TRANSPORTATION COMMISSION

DATE DESCRIPTION
 8/23/24 REVISION 2



1150 W. STATE STREET
 PHOENIX, ARIZONA 85007
 PHONE: 602-955-1100
 WWW.BACONFARMERWORKMANENGINEERING.COM

DISCLAIMER
 THE PROFESSIONAL WHOSE SIGNATURE AND PERSONAL SEAL APPEAR HEREON ASSUMES RESPONSIBILITY ONLY FOR WHAT APPEARS ON THIS PAGE, AND DISCLAIMS (PURSUANT TO SECTION 327.411 RSMO) SPECIFICATION, ESTIMATES, REPORTS, OR OTHER DOCUMENTS OR INSTRUMENTS NOT SEALED BY THE UNDERSIGNED PROFESSIONAL RELATING TO OR INTENDED TO BE USED FOR ANY PART OR PARTS OF THE PROJECT TO WHICH THIS PAGE REFERS.



THIS SHEET HAS BEEN SIGNED, SEALED AND DATED ELECTRONICALLY.





DATE PREPARED 9/11/2024	
ROUTE 67	STATE MO
DISTRICT SE	SHEET NO. 27
COUNTY BUTLER	
JOB NO. J9P3764	
CONTRACT ID.	
PROJECT NO.	
BRIDGE NO.	

DATE	DESCRIPTION
8/23/24	REVISION 2

MISSOURI HIGHWAYS AND TRANSPORTATION COMMISSION

 105 WEST CAPITOL
 JEFFERSON CITY, MO 65102
 1-888-ASK-MODOT (1-888-278-6636)

BACON FARMER WORKMAN
 ENGINEERING & TESTING, INC.
 415 BROADWAY STREET
 PHOENIX, ARIZONA 85004
 PHONE: 480-948-8888
 WWW.BACONFARMERWORKMANENGINEERINGTESTINGINC.COM

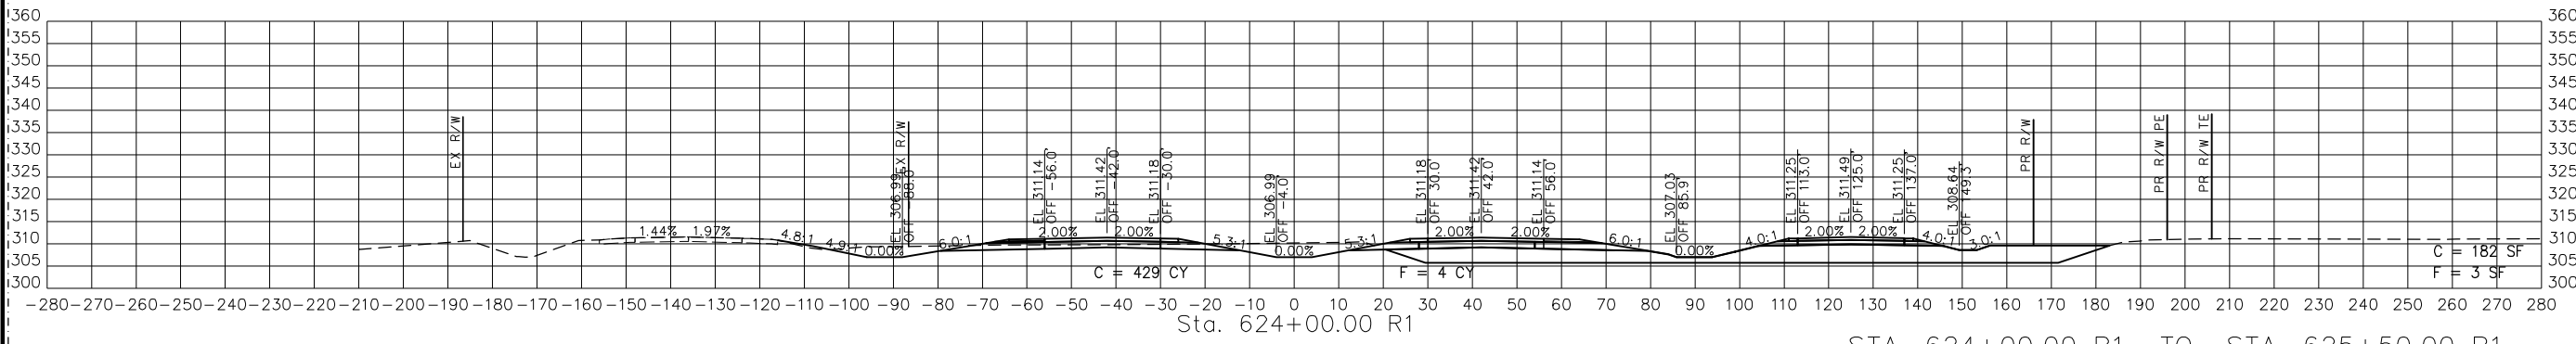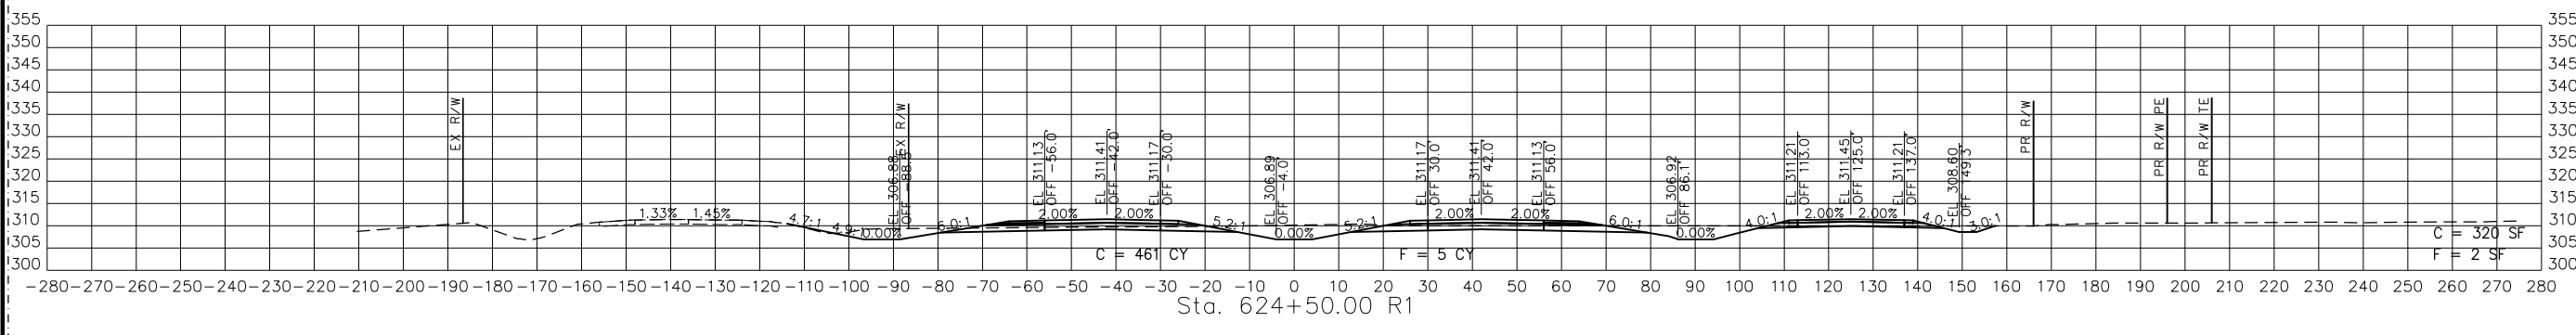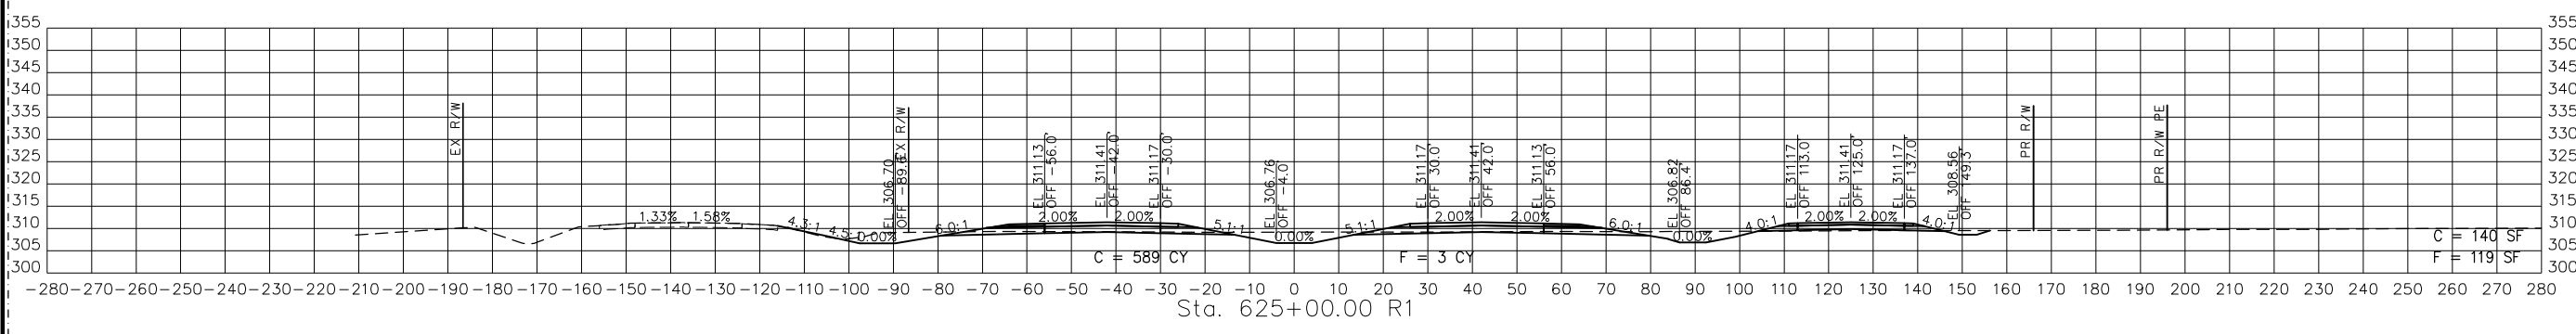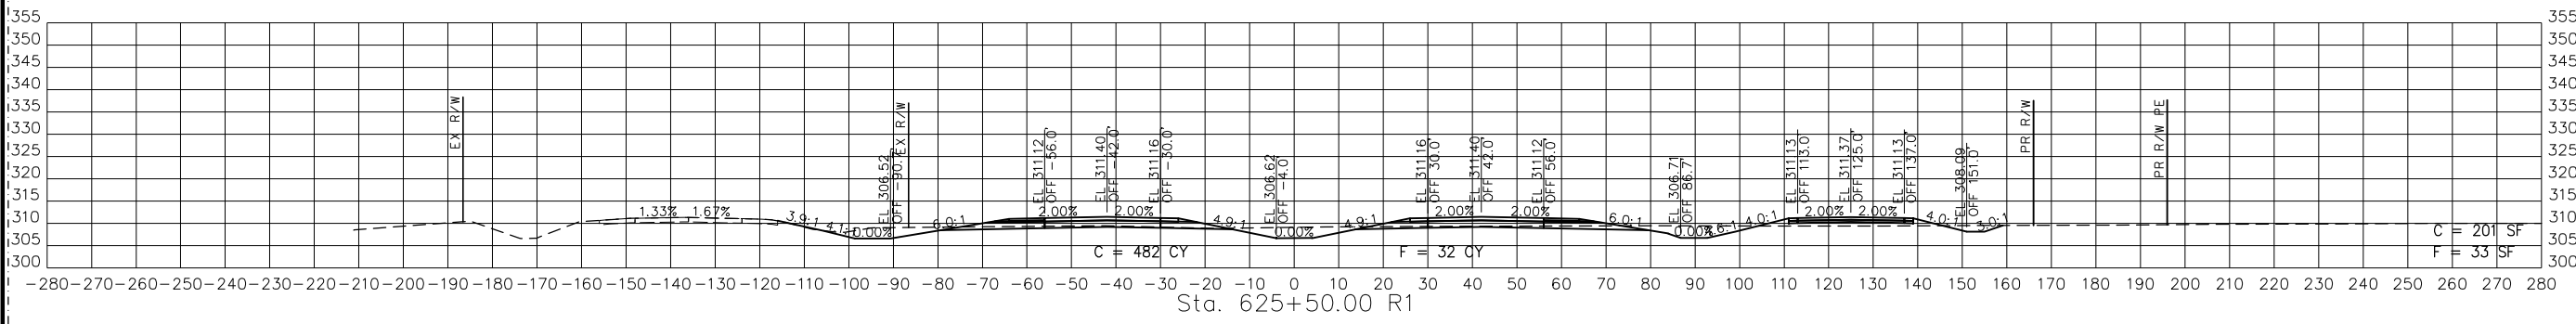

STA. 624+00.00 R1 TO STA. 625+50.00 R1

REVISED 2/21

POND FILL - SEE QUANTITIES FOR FILL VOLUME

PR67-3
 CROSS SECTIONS
 12 OF 29

DISCLAIMER
 THE PROFESSIONAL WHOSE SIGNATURE AND PERSONAL SEAL APPEAR HEREON ASSUMES RESPONSIBILITY ONLY FOR WHAT APPEARS ON THIS PAGE, AND DISCLAIMS (PURSUANT TO SECTION 327.411 RSMO) SPECIFICATION, ESTIMATES, REPORTS, OR OTHER DOCUMENTS OR INSTRUMENTS NOT SEALED BY THE UNDERSIGNED PROFESSIONAL RELATING TO OR INTENDED TO BE USED FOR ANY PART OR PARTS OF THE PROJECT TO WHICH THIS PAGE REFERS.



THIS SHEET HAS BEEN SIGNED, SEALED AND DATED ELECTRONICALLY.

DATE PREPARED
 9/11/2024

ROUTE STATE
 67 MO

DISTRICT SHEET NO.
 SE 28





COUNTY
 BUTLER

JOB NO.
 J9P3764

CONTRACT ID.

PROJECT NO.

BRIDGE NO.

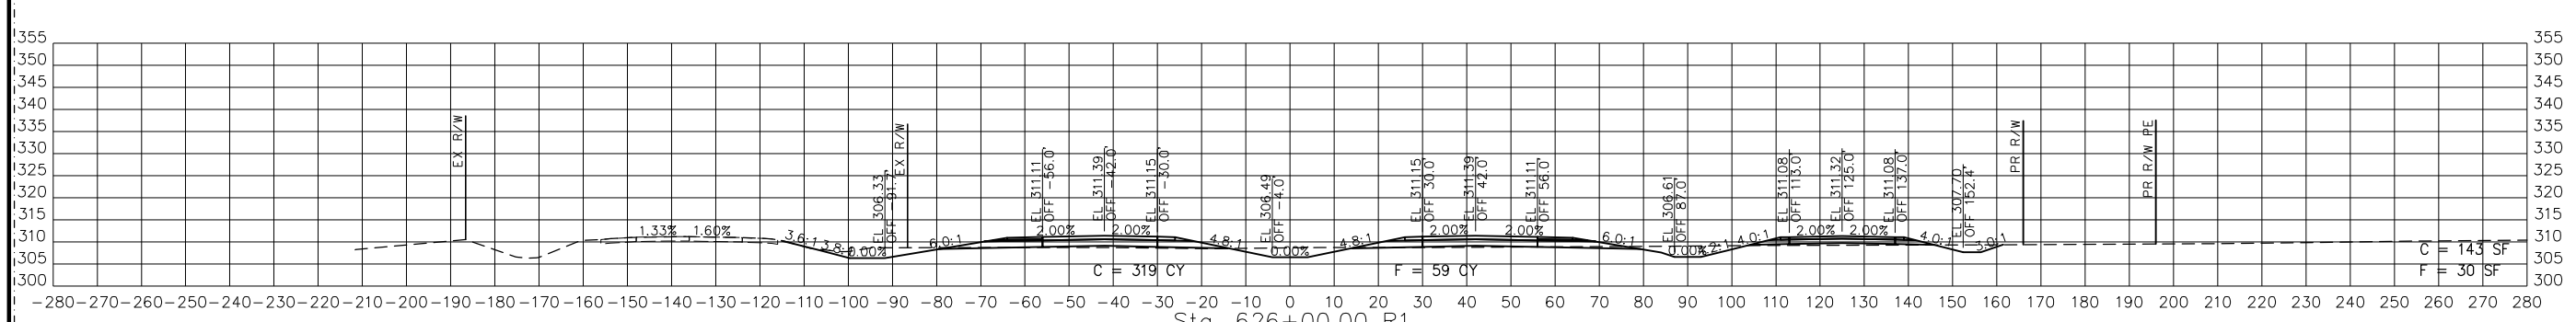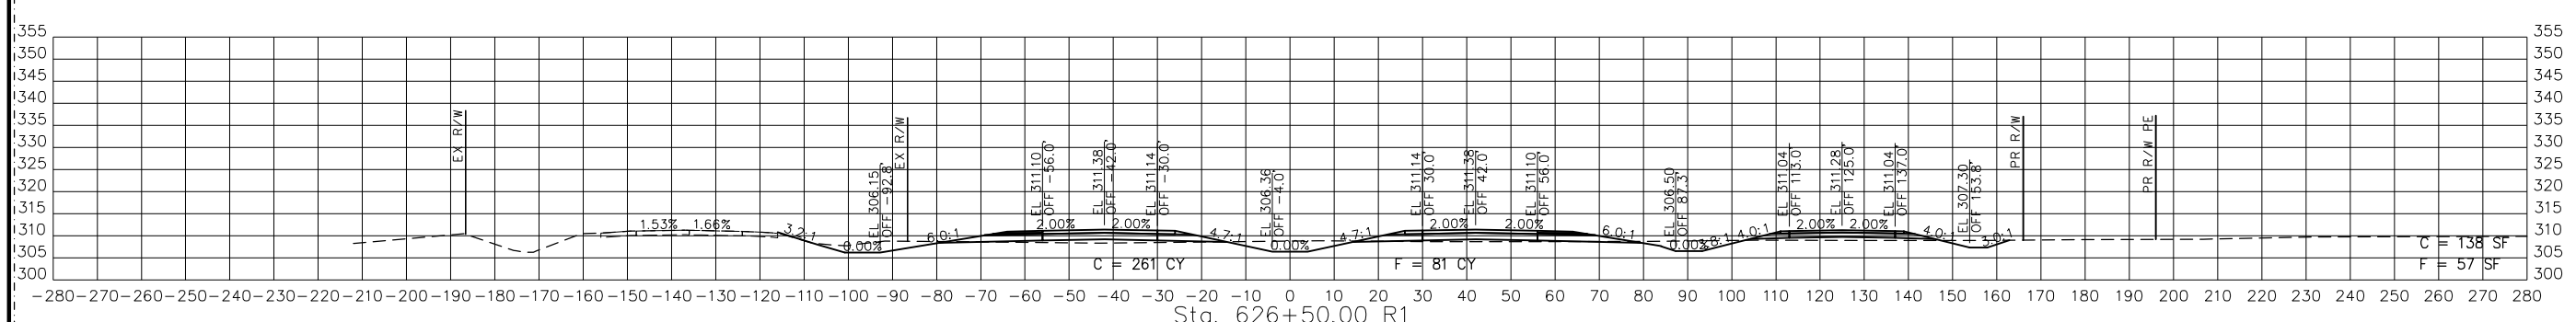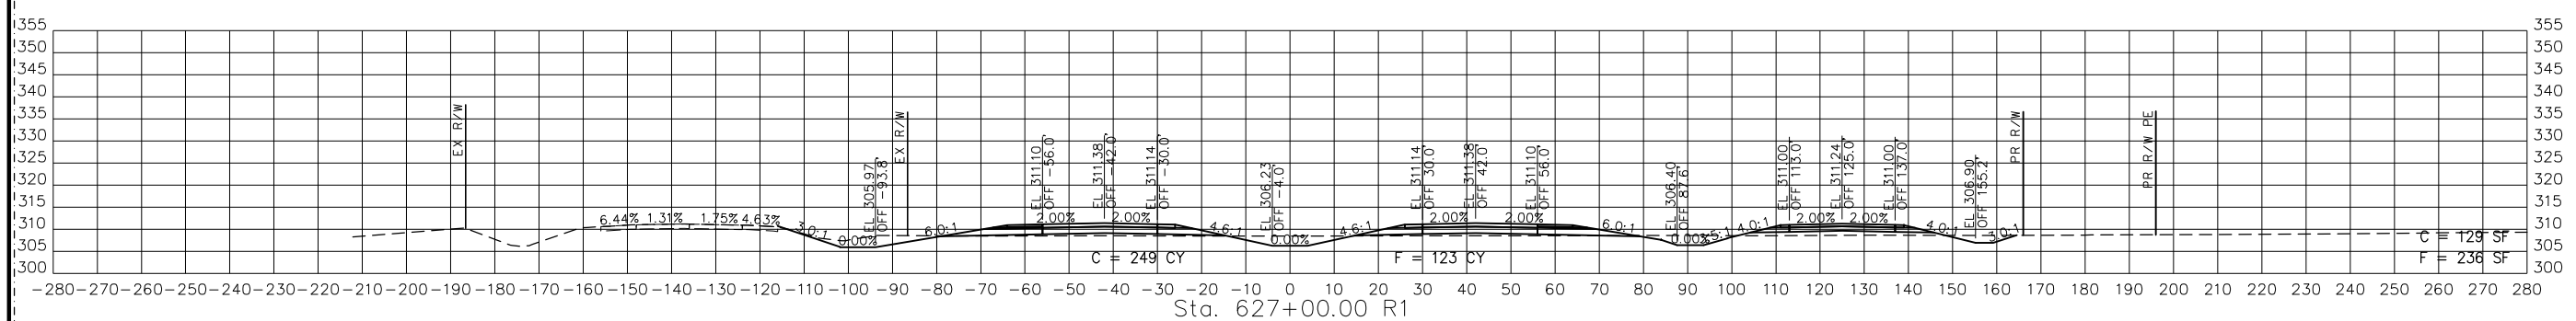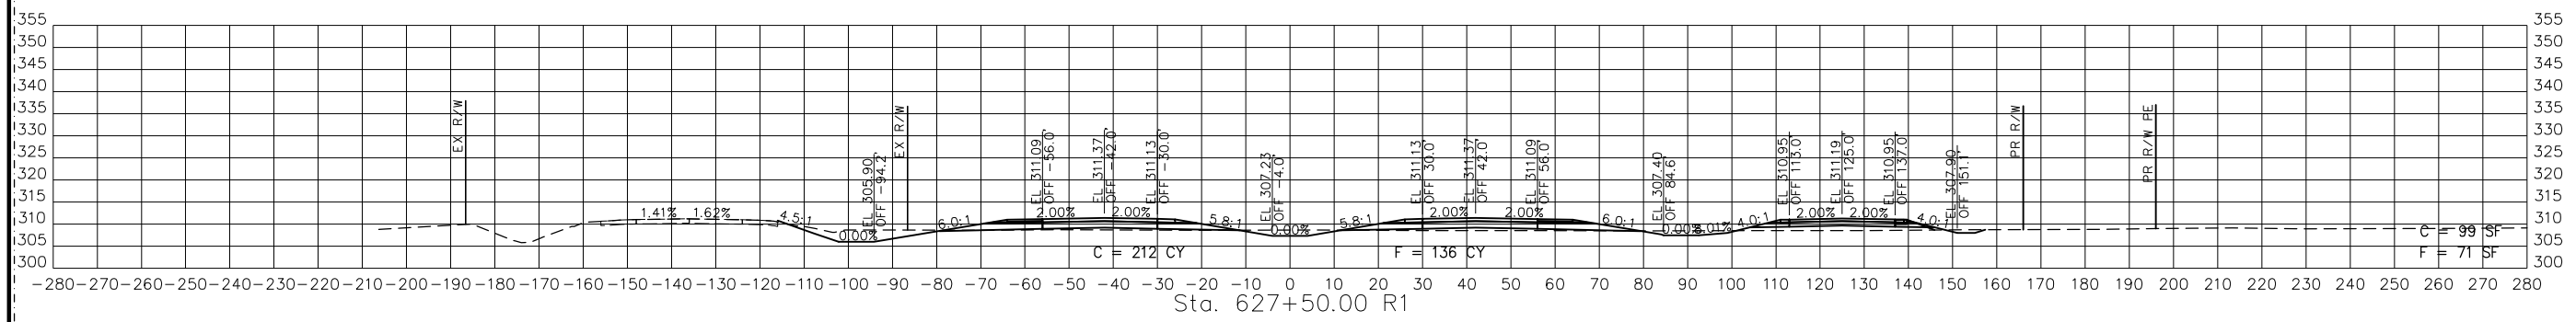

STA. 626+00.00 R1 TO STA. 627+50.00 R1


REVISED 12/24

PR67-3
 CROSS SECTIONS
 13 OF 29

MISSOURI HIGHWAYS AND TRANSPORTATION COMMISSION

DATE	DESCRIPTION
8/23/24	REVISION 2

105 WEST CAPITOL
 JEFFERSON CITY, MO 65102
 1-888-ASK-MODOT (1-888-278-6636)

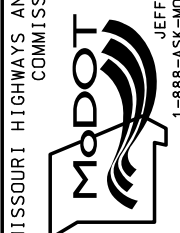





BACON FARMER IWORKMAN
 ENGINEERING & TESTING, INC.



DISCLAIMER
 THE PROFESSIONAL WHOSE SIGNATURE AND PERSONAL SEAL APPEAR HEREON ASSUMES RESPONSIBILITY ONLY FOR WHAT APPEARS ON THIS PAGE, AND DISCLAIMS (PURSUANT TO SECTION 327.411 RSMO) SPECIFICATION, ESTIMATES, REPORTS, OR OTHER DOCUMENTS OR INSTRUMENTS NOT SEALED BY THE UNDERSIGNED PROFESSIONAL RELATING TO OR INTENDED TO BE USED FOR ANY PART OR PARTS OF THE PROJECT TO WHICH THIS PAGE REFERS.



DATE PREPARED
 9/11/2024
 ROUTE 67 STATE MO
 DISTRICT SE SHEET NO. 29
 COUNTY BUTLER
 JOB NO. J9P3764
 CONTRACT ID.
 PROJECT NO.
 BRIDGE NO.

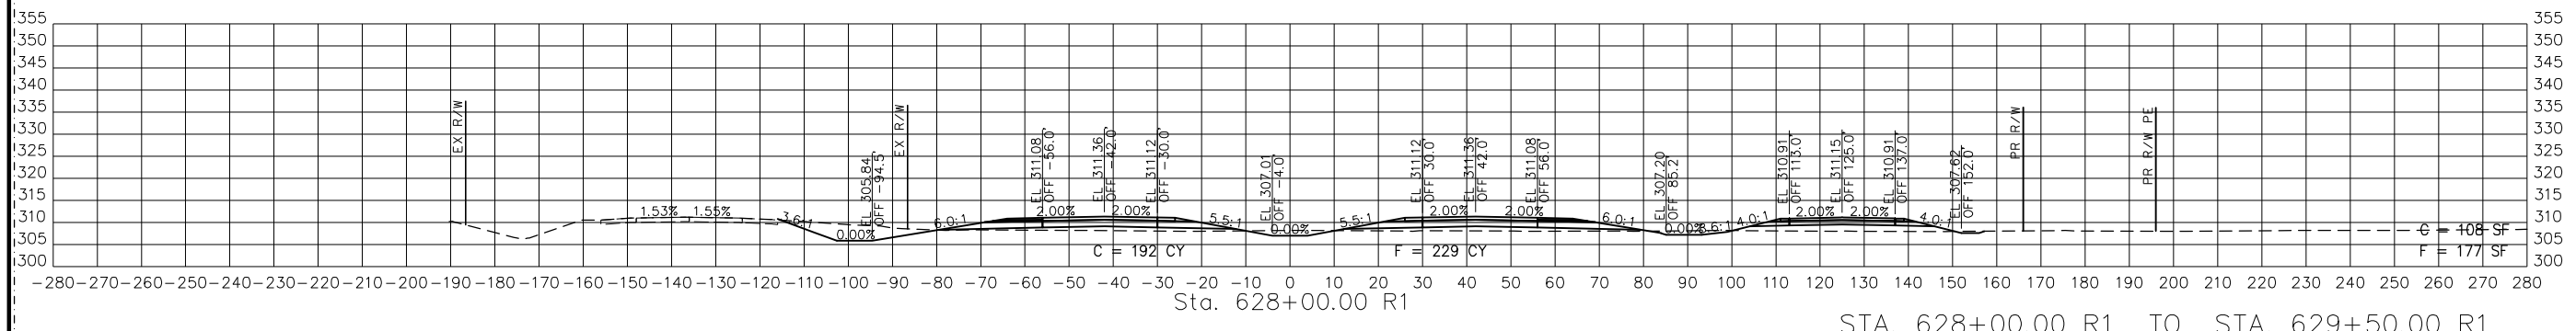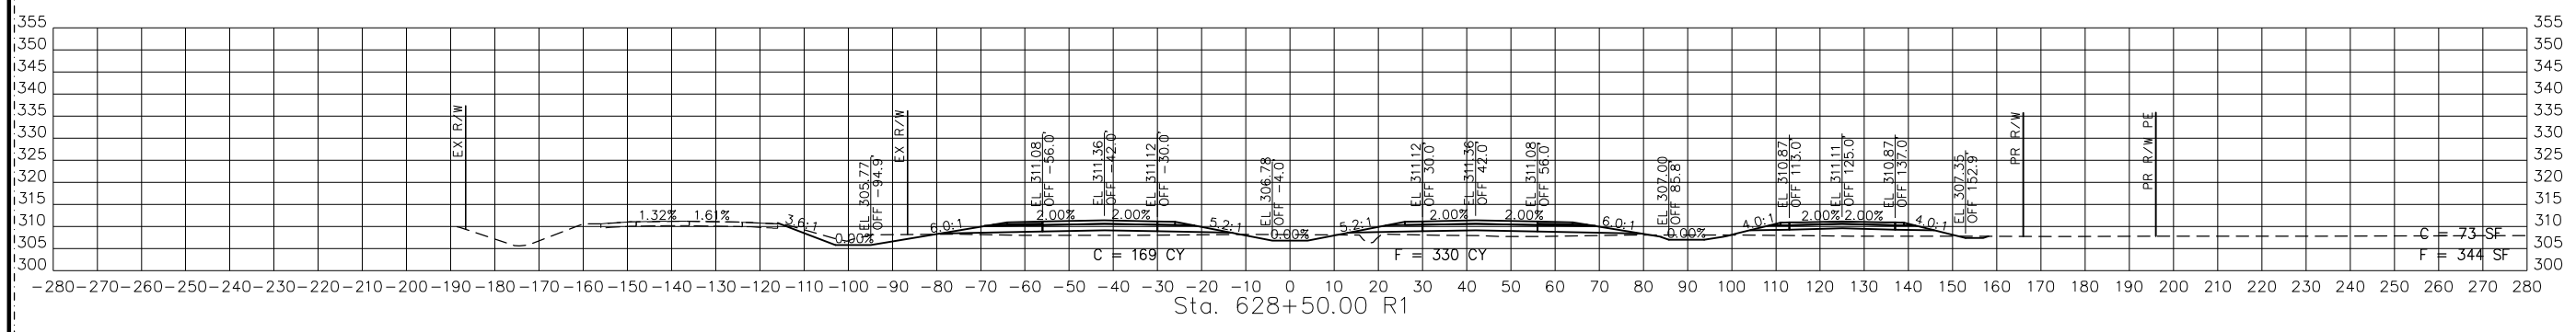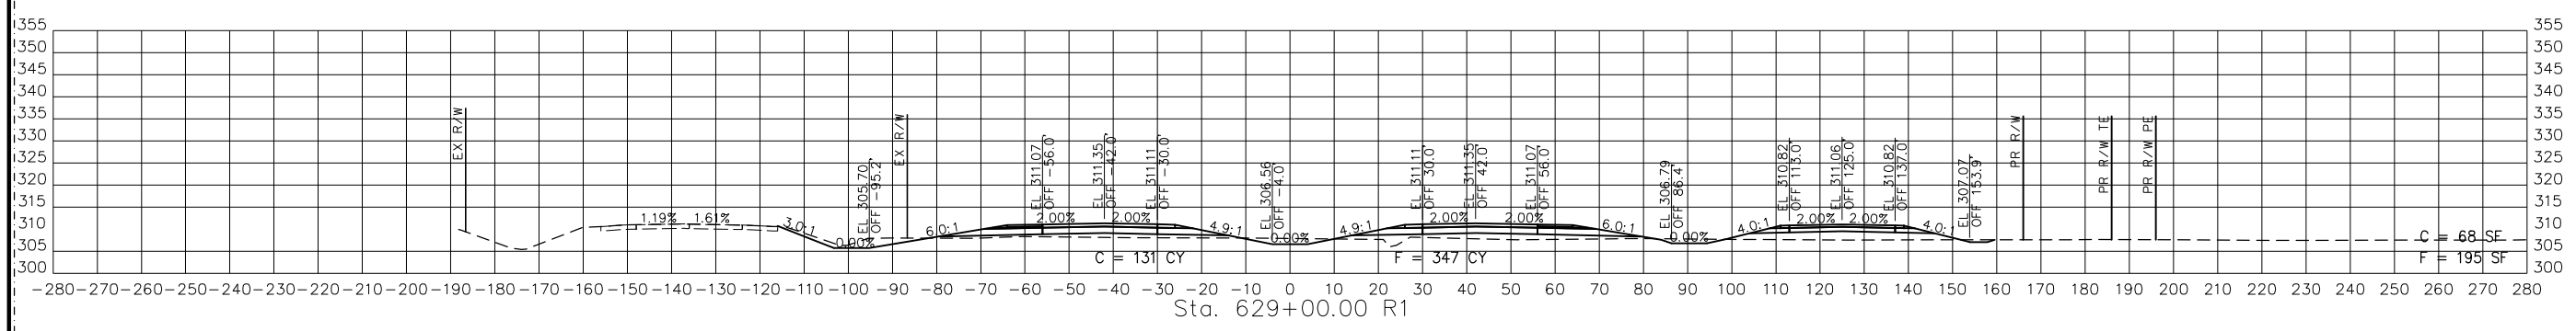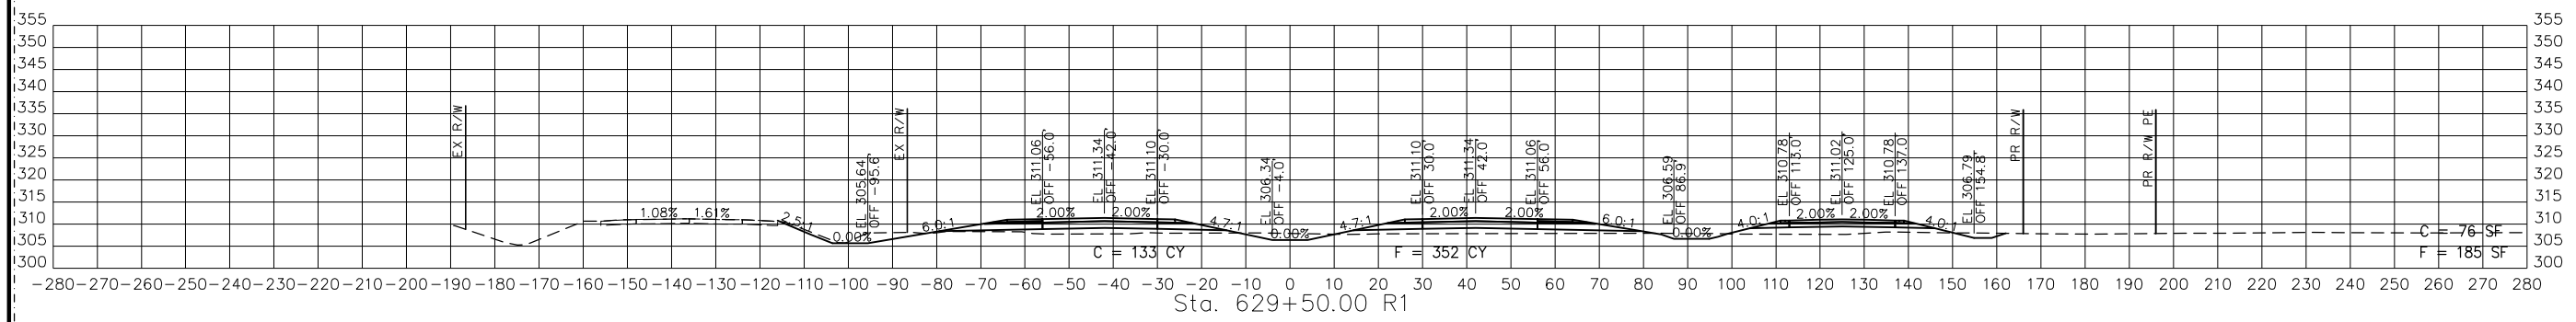


STA. 628+00.00 R1 TO STA. 629+50.00 R1

PR67-3
 CROSS SECTIONS
 14 OF 29

REVISED 2

MISSOURI HIGHWAYS AND TRANSPORTATION COMMISSION

DATE 8/23/24 DESCRIPTION REVISION 2

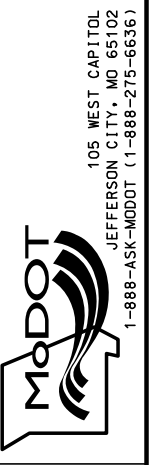





BACON FARMER IWORKMAN
 ENGINEERING & TESTING, INC.
 1115 W. STATE STREET
 JEFFERSON CITY, MO 65102
 PHONE: 573-635-1100
 FAX: 573-635-1101
 WWW.BACONFARMERIWORKMAN.COM

DISCLAIMER
 THE PROFESSIONAL WHOSE SIGNATURE AND PERSONAL SEAL APPEAR HEREON ASSUMES RESPONSIBILITY ONLY FOR WHAT APPEARS ON THIS PAGE, AND DISCLAIMS (PURSUANT TO SECTION 327.411 RSMO) SPECIFICATION, ESTIMATES, REPORTS, OR OTHER DOCUMENTS OR INSTRUMENTS NOT SEALED BY THE UNDERSIGNED PROFESSIONAL RELATING TO OR INTENDED TO BE USED FOR ANY PART OR PARTS OF THE PROJECT TO WHICH THIS PAGE REFERS.



THIS SHEET HAS BEEN SIGNED, SEALED AND DATED ELECTRONICALLY.

DATE PREPARED 9/11/2024	
ROUTE 67	STATE MO
DISTRICT SE	SHEET NO. 30
COUNTY BUTLER	
JOB NO. J9P3764	
CONTRACT ID.	
PROJECT NO.	
BRIDGE NO.	

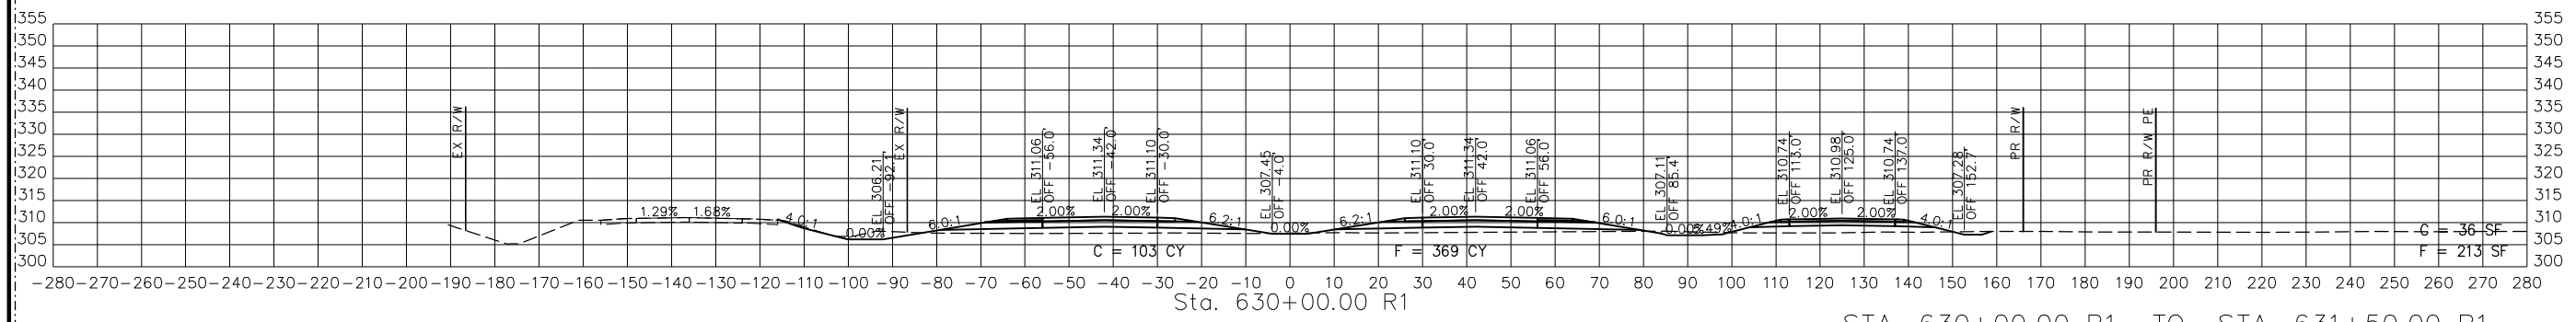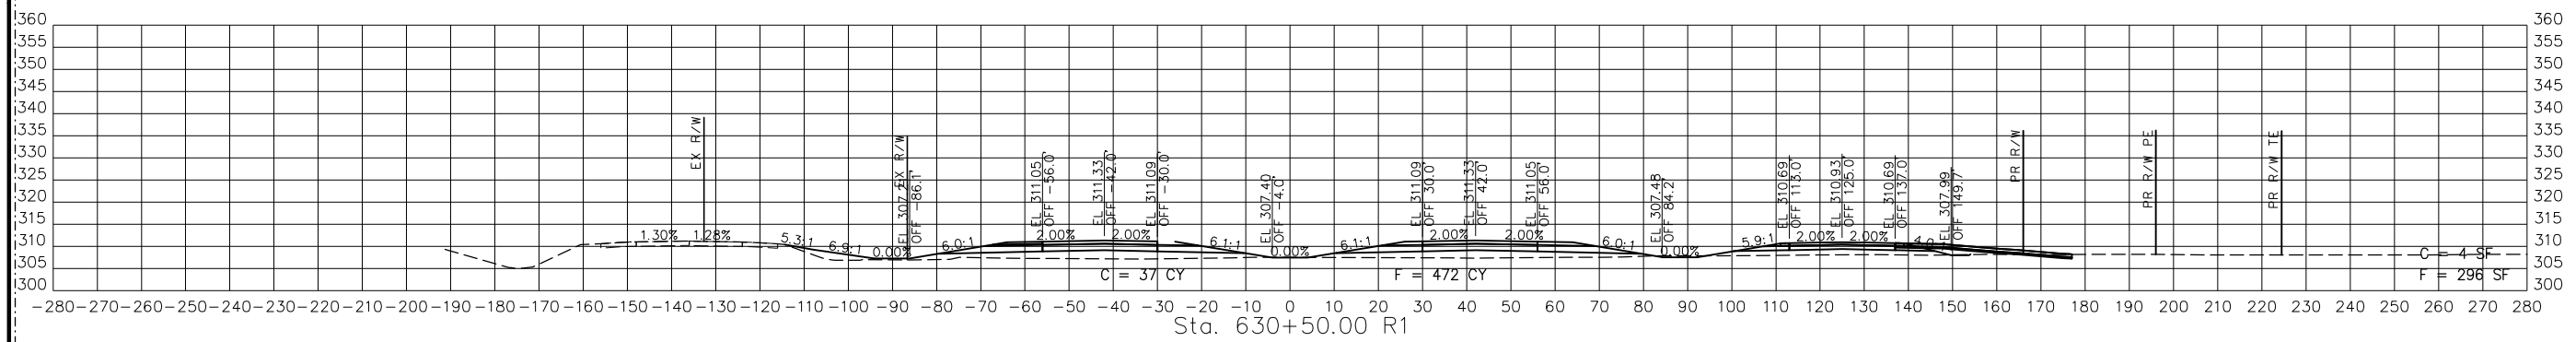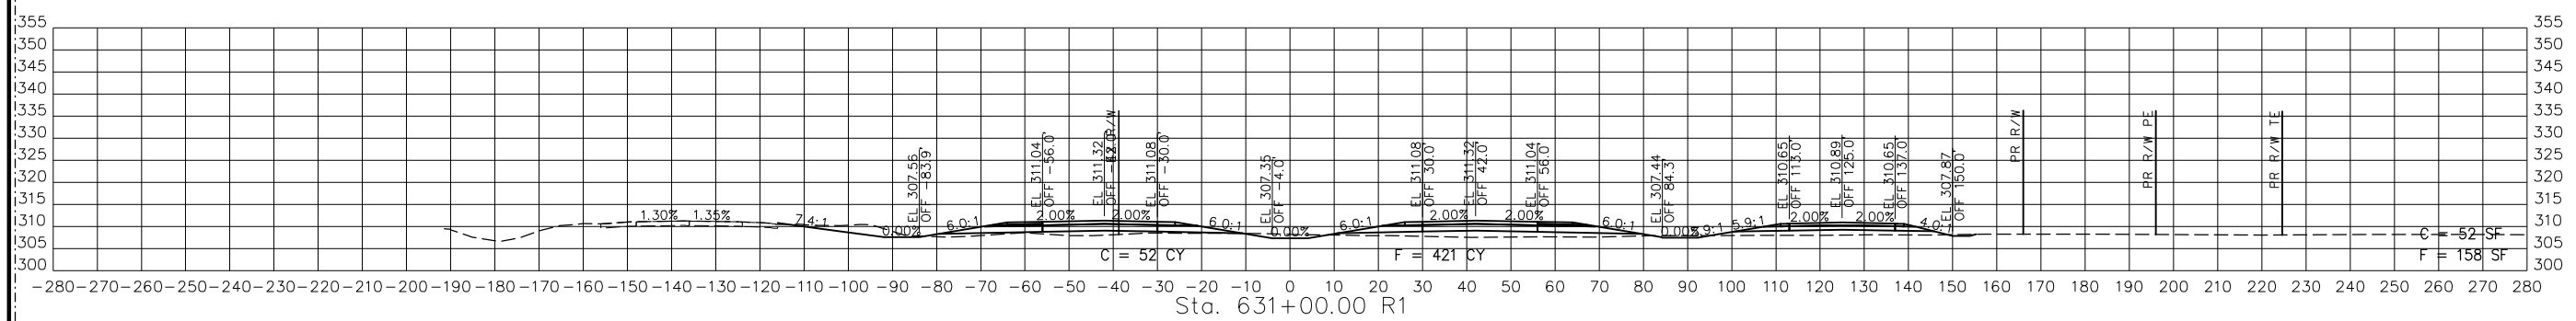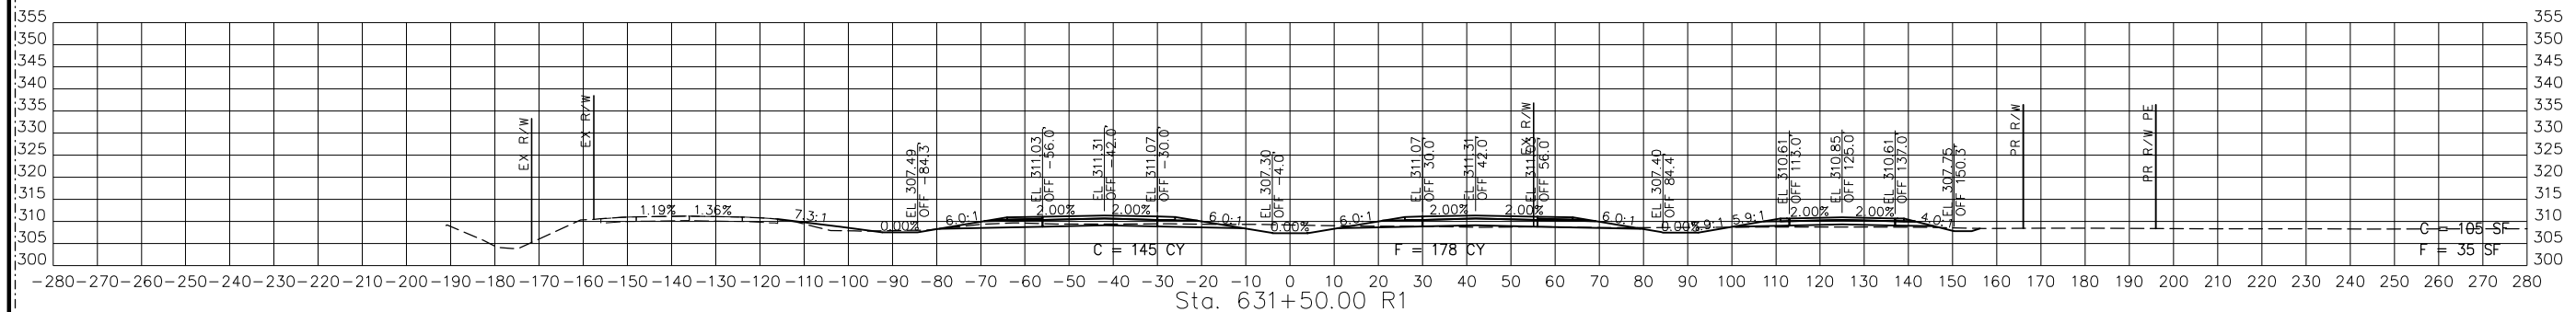

STA. 630+00.00 R1 TO STA. 631+50.00 R1

REVISED 2

PR67-3
 CROSS SECTIONS
 15 OF 29

MISSOURI HIGHWAYS AND TRANSPORTATION COMMISSION

DATE 8/23/24

DESCRIPTION
REVISION 2

105 WEST CAPITOL
 JEFFERSON CITY, MO 65102
 1-888-ASK-MODOT (1-888-278-6636)




BACON FARMER WORKMAN
 ENGINEERING & TESTING, INC.



115 BIRCHWOOD STREET
 PHOENIX, ARIZONA 85016
 PHONE: 480-990-8888
 WWW.BACONFARMERWORKMANENGINEERING.COM

DISCLAIMER
 THE PROFESSIONAL WHOSE SIGNATURE AND PERSONAL SEAL APPEAR HEREON ASSUMES RESPONSIBILITY ONLY FOR WHAT APPEARS ON THIS PAGE, AND DISCLAIMS (PURSUANT TO SECTION 327.411 RSMO) SPECIFICATION, ESTIMATES, REPORTS, OR OTHER DOCUMENTS OR INSTRUMENTS NOT SEALED BY THE UNDERSIGNED PROFESSIONAL RELATING TO OR INTENDED TO BE USED FOR ANY PART OR PARTS OF THE PROJECT TO WHICH THIS PAGE REFERS.

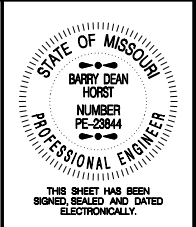

THIS SHEET HAS BEEN SIGNED, SEALED AND DATED ELECTRONICALLY.

DATE PREPARED
 9/11/2024

ROUTE
 67

STATE
 MO

DISTRICT
 SE

SHEET NO.
 31





COUNTY
 BUTLER

JOB NO.
 J9P3764

CONTRACT ID.

PROJECT NO.

BRIDGE NO.

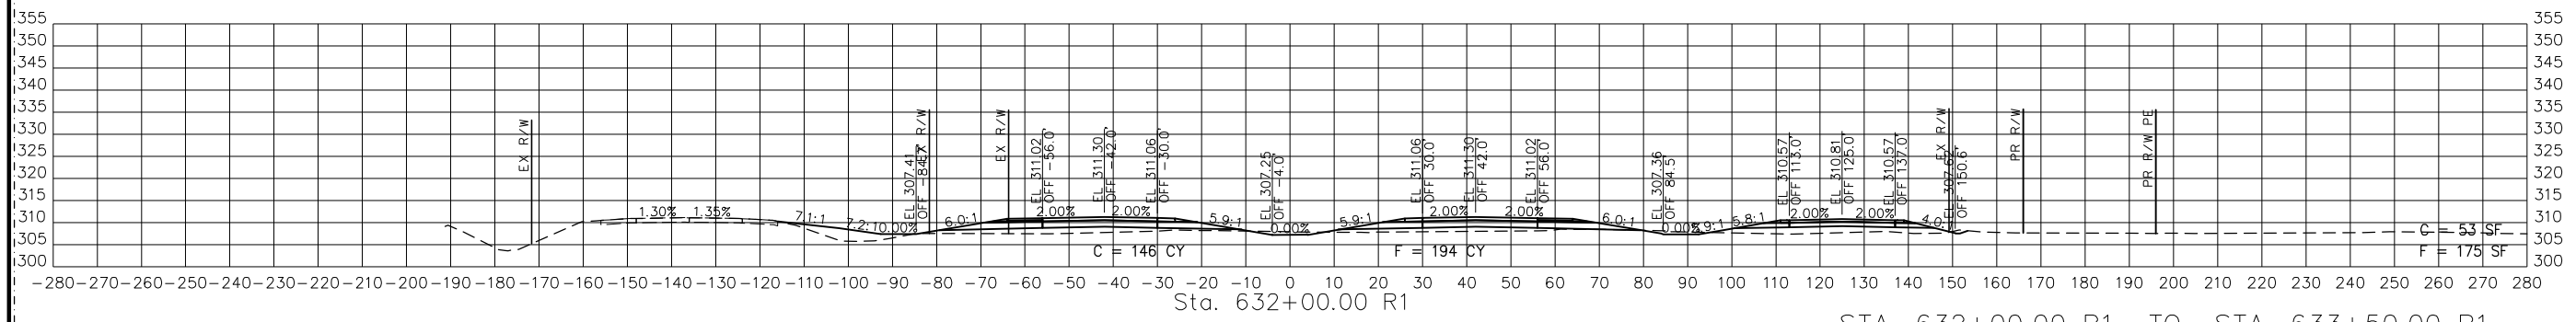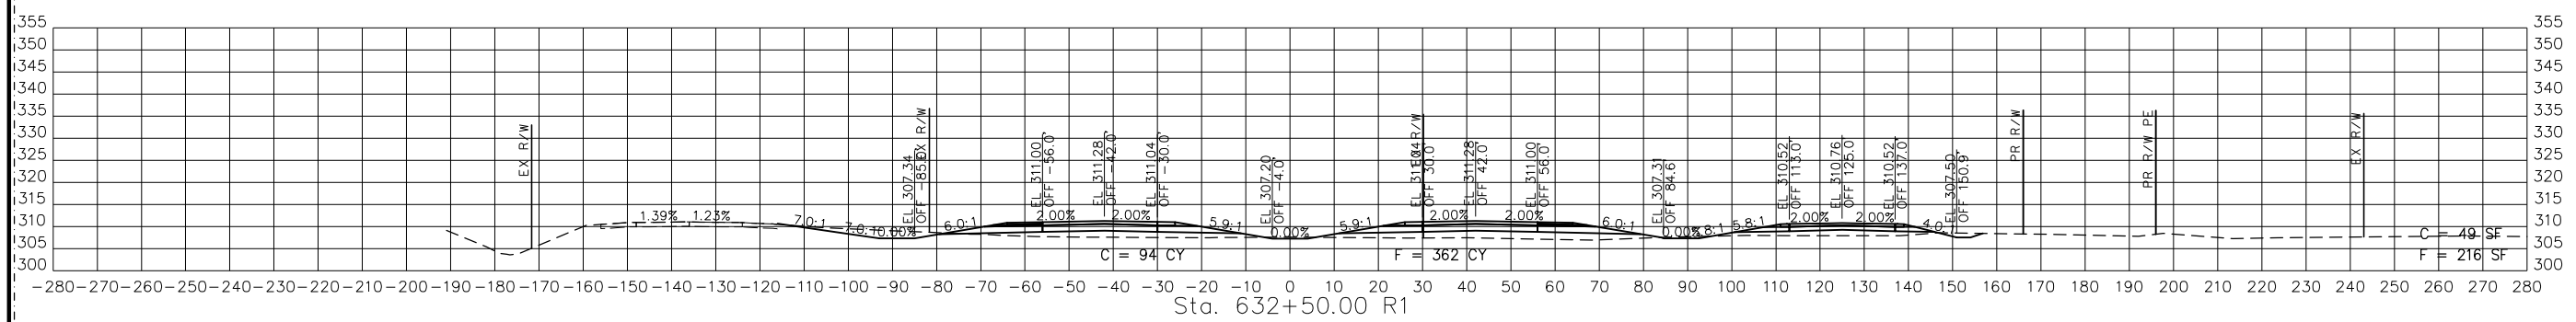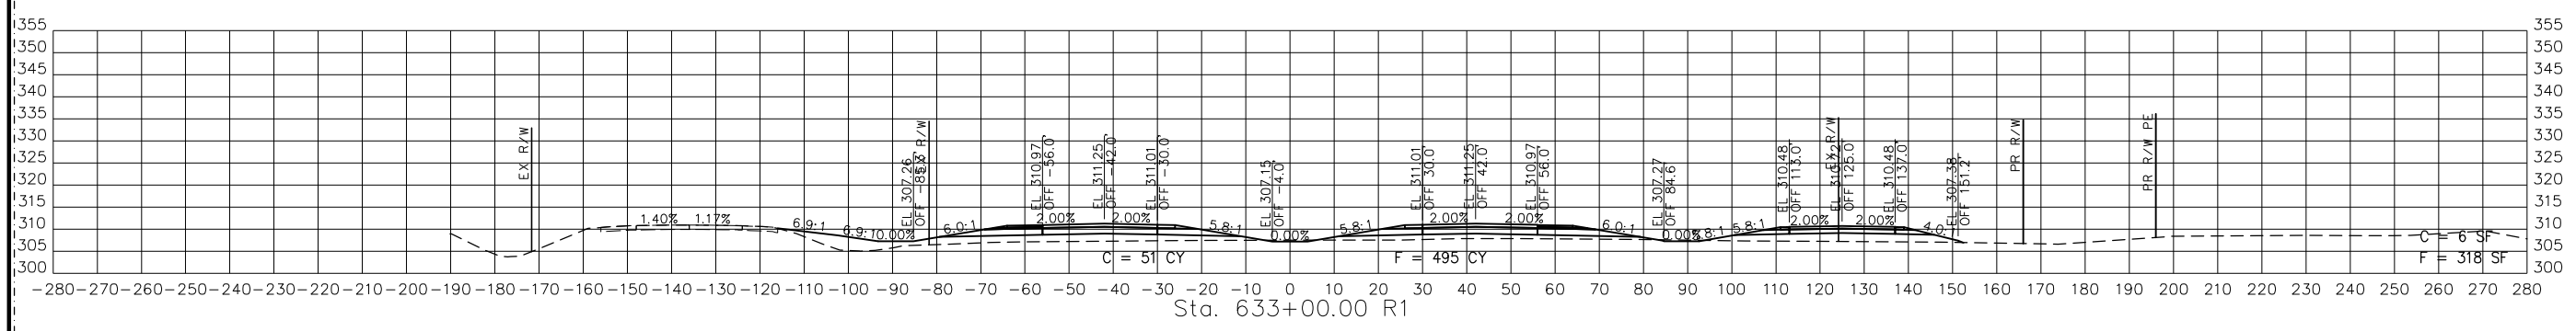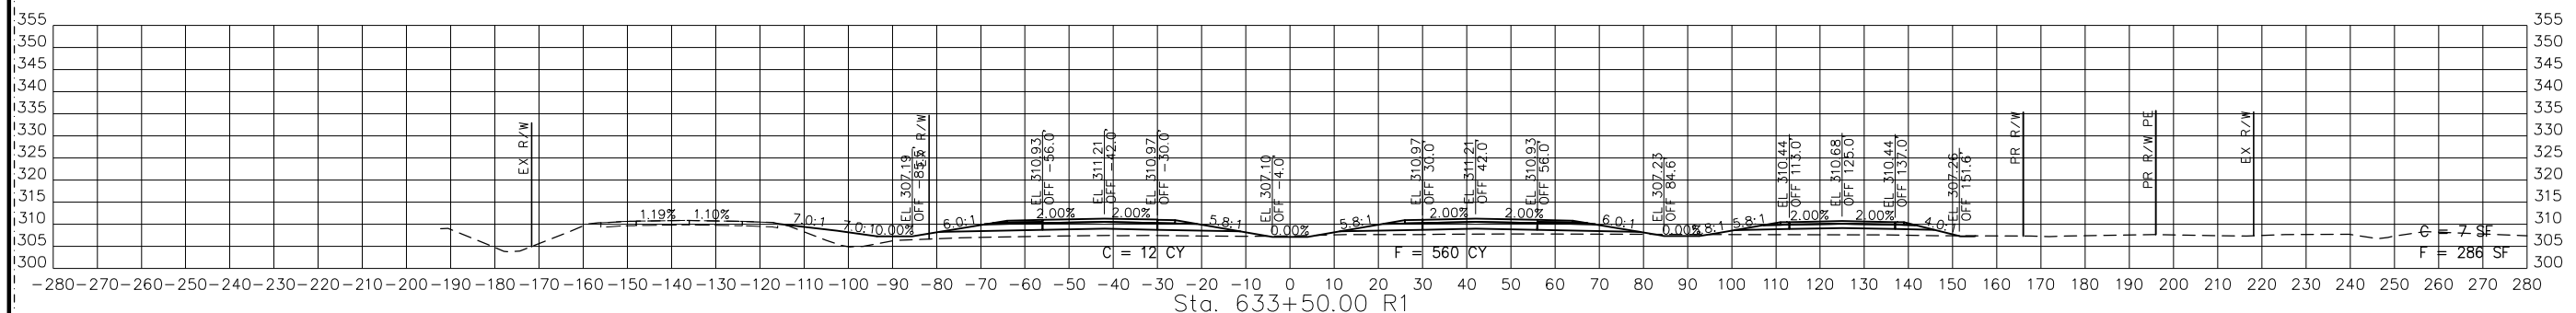

STA. 632+00.00 R1 TO STA. 633+50.00 R1

PR67-3
 CROSS SECTIONS
 16 OF 29

REVISED 2

DATE	DESCRIPTION
8/23/24	REVISION 2

MISSOURI HIGHWAYS AND TRANSPORTATION COMMISSION

105 WEST CAPITOL
 JEFFERSON CITY, MO 65102
 1-888-ASK-MODOT (1-888-278-6636)

BACON FARMER IWORKMAN
 ENGINEERING & TESTING, INC.





BFW

DISCLAIMER
 THE PROFESSIONAL WHOSE SIGNATURE AND PERSONAL SEAL APPEAR HEREON ASSUMES RESPONSIBILITY ONLY FOR WHAT APPEARS ON THIS PAGE, AND DISCLAIMS (PURSUANT TO SECTION 327.411 RSMO) SPECIFICATION, ESTIMATES, REPORTS, OR OTHER DOCUMENTS OR INSTRUMENTS NOT SEALED BY THE UNDERSIGNED PROFESSIONAL RELATING TO OR INTENDED TO BE USED FOR ANY PART OR PARTS OF THE PROJECT TO WHICH THIS PAGE REFERS.



THIS SHEET HAS BEEN SIGNED, SEALED AND DATED ELECTRONICALLY.

DATE PREPARED 9/11/2024	
ROUTE 67	STATE MO
DISTRICT SE	SHEET NO. 32
COUNTY BUTLER	
JOB NO. J9P3764	
CONTRACT ID.	
PROJECT NO.	
BRIDGE NO.	

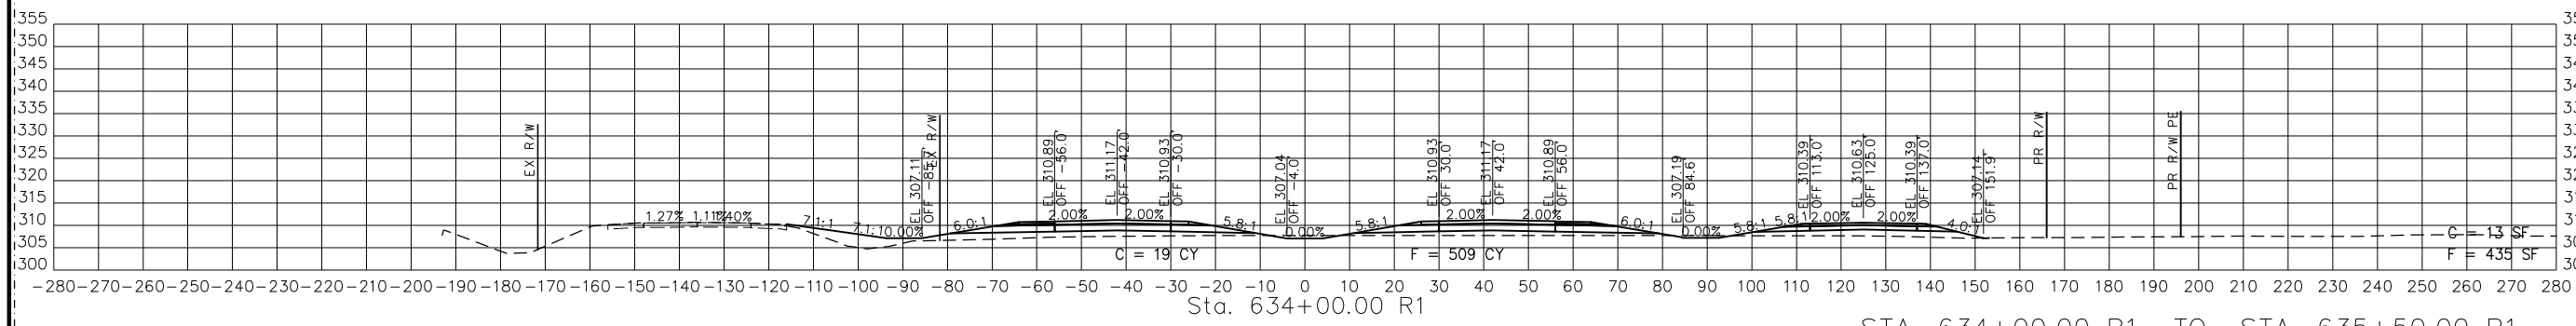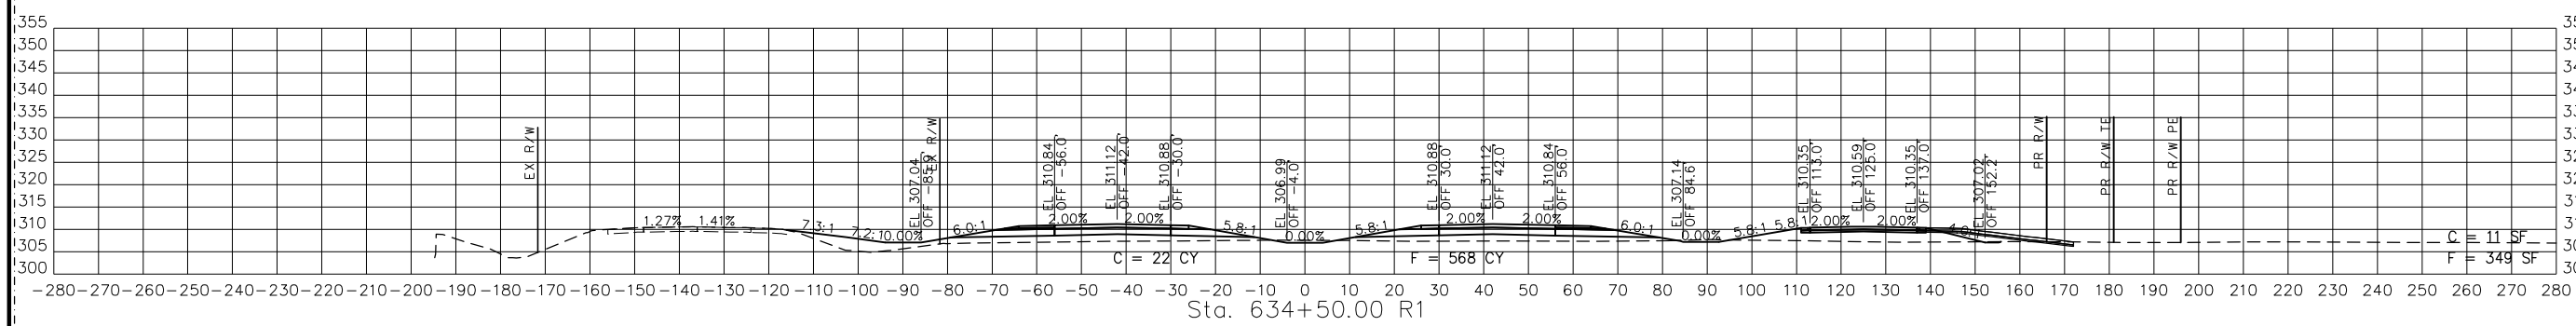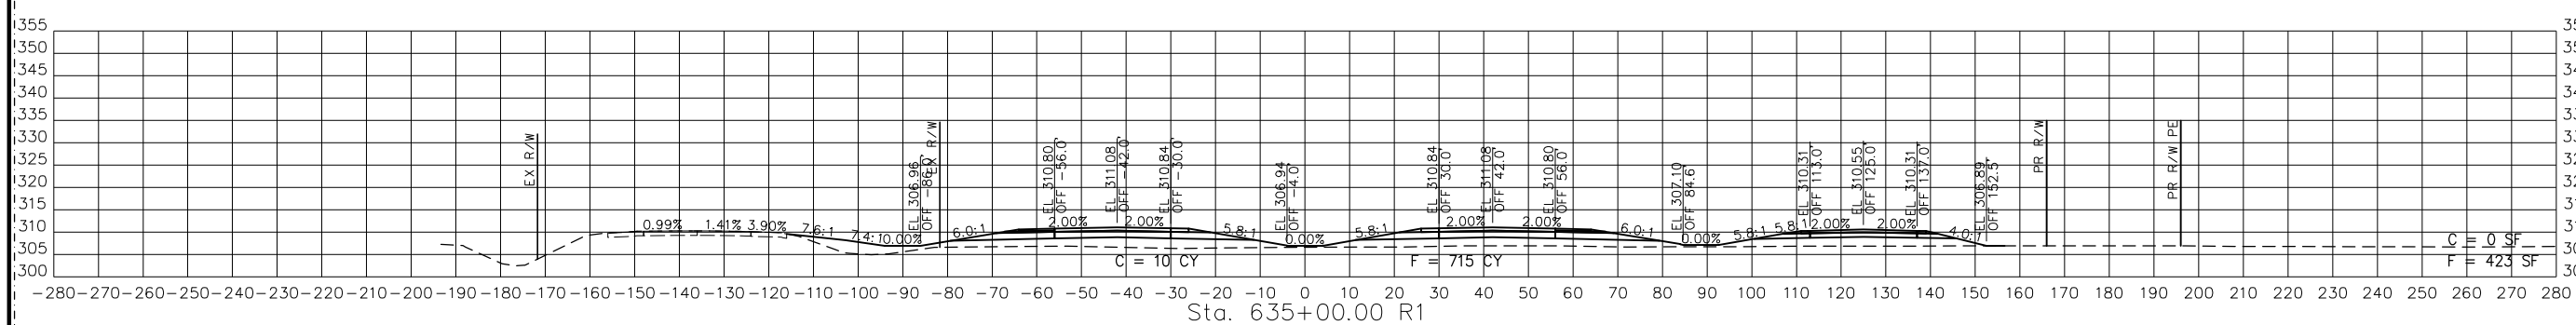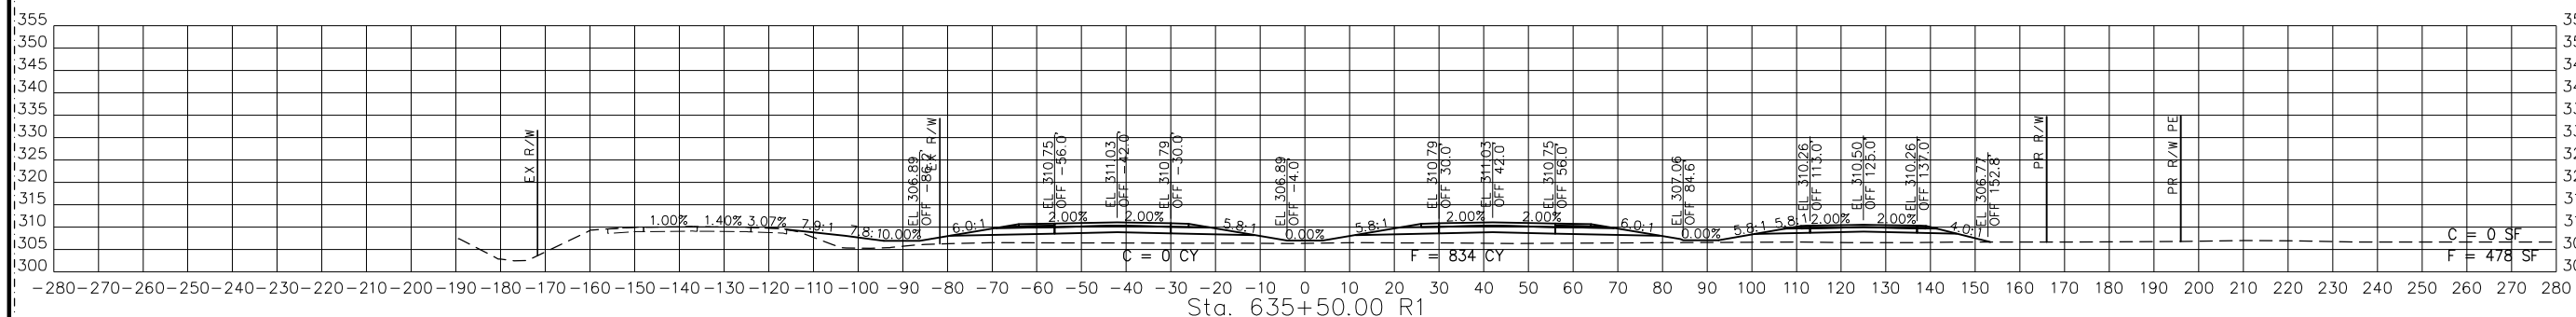

STA. 634+00.00 R1 TO STA. 635+50.00 R1

PR67-3
 CROSS SECTIONS
 17 OF 29

REVISED 2

DATE	DESCRIPTION
8/23/24	REVISION 2

MISSOURI HIGHWAYS AND TRANSPORTATION COMMISSION

105 WEST CAPITOL
 JEFFERSON CITY, MO 65102
 1-888-ASK-MODOT (1-888-278-6636)

BACON FARMER IWORKMAN
 ENGINEERING & TESTING, INC.

BFW

DISCLAIMER
 THE PROFESSIONAL WHOSE SIGNATURE AND PERSONAL SEAL APPEAR HEREON ASSUMES RESPONSIBILITY ONLY FOR WHAT APPEARS ON THIS PAGE, AND DISCLAIMS (PURSUANT TO SECTION 327.411 RSMO) SPECIFICATION, ESTIMATES, REPORTS, OR OTHER DOCUMENTS OR INSTRUMENTS NOT SEALED BY THE UNDERSIGNED PROFESSIONAL RELATING TO OR INTENDED TO BE USED FOR ANY PART OR PARTS OF THE PROJECT TO WHICH THIS PAGE REFERS.



THIS SHEET HAS BEEN SIGNED, SEALED AND DATED ELECTRONICALLY.

DATE PREPARED
 9/11/2024

ROUTE
 67 MO

DISTRICT SHEET NO.
 SE 33

COUNTY
 BUTLER

JOB NO.
 J9P3764

CONTRACT ID.

PROJECT NO.

BRIDGE NO.





DATE	DESCRIPTION
8/23/24	REVISION 2

MISSOURI HIGHWAYS AND TRANSPORTATION COMMISSION

 105 WEST CAPITOL
 JEFFERSON CITY, MO 65102
 1-888-ASK-MODOT (1-888-278-6636)

BACON FARMER IWORKMAN
 ENGINEERING & TESTING, INC.

 4120 WILSON STREET
 MOBILE, MISSISSIPPI 38688
 PHONE: 662-271-1100
 WWW.BACONFARMERIWORKMAN.COM

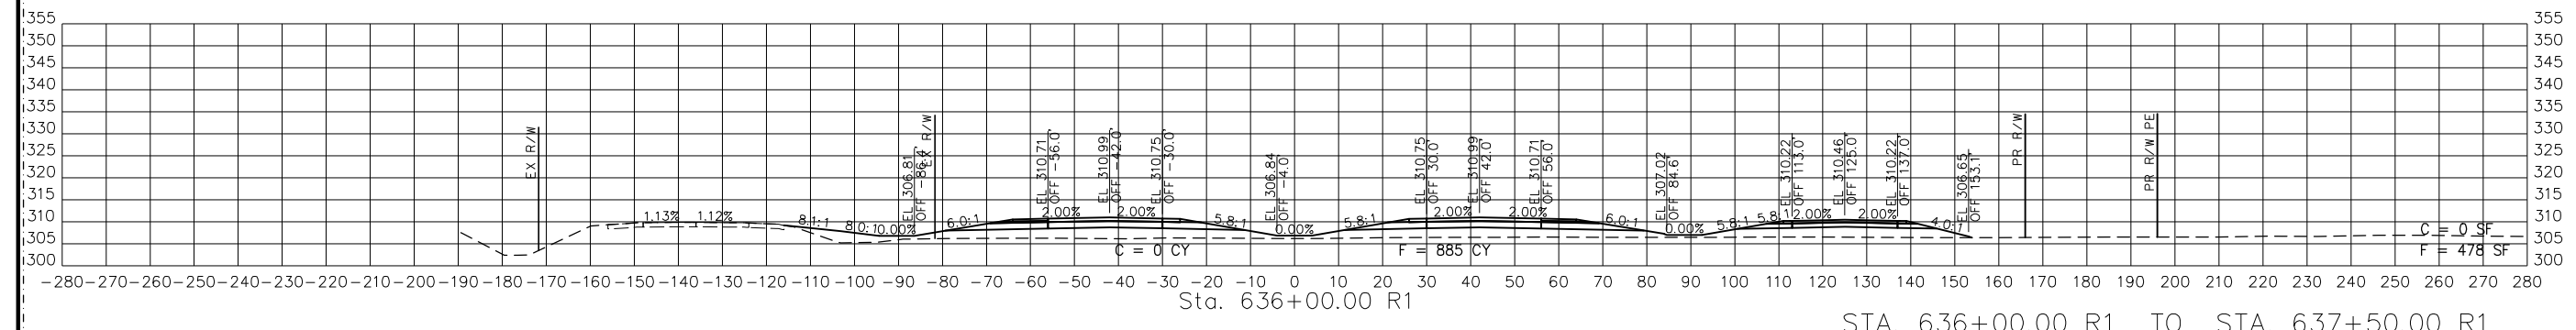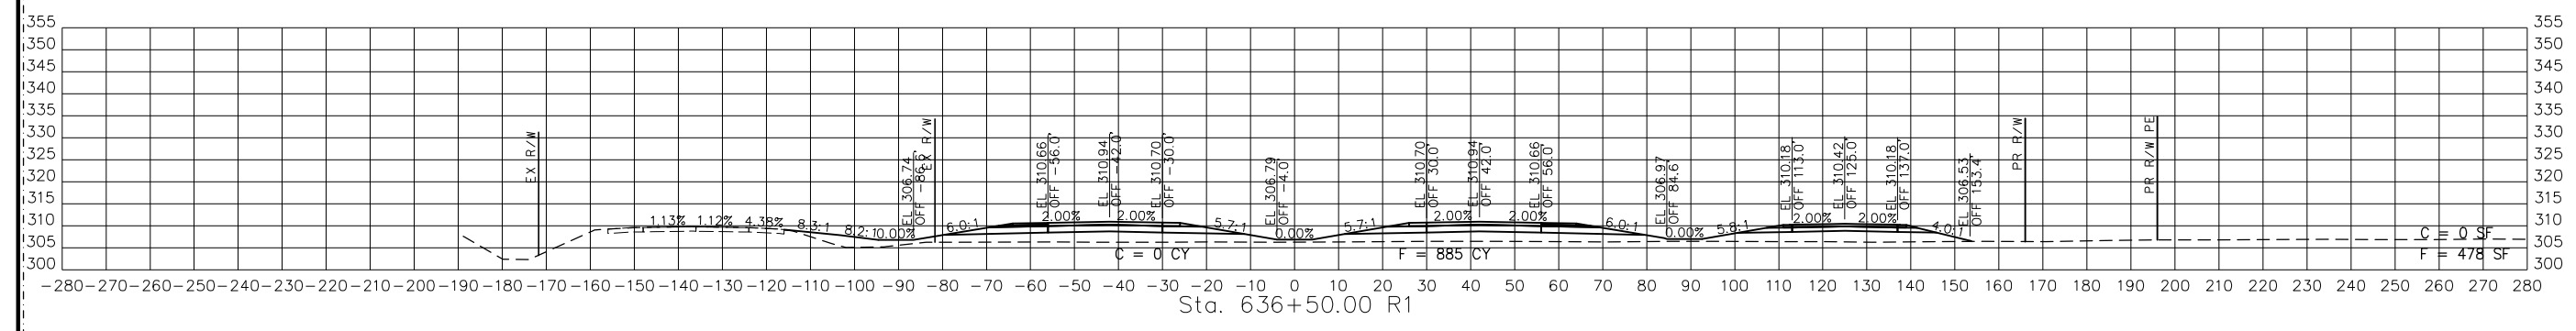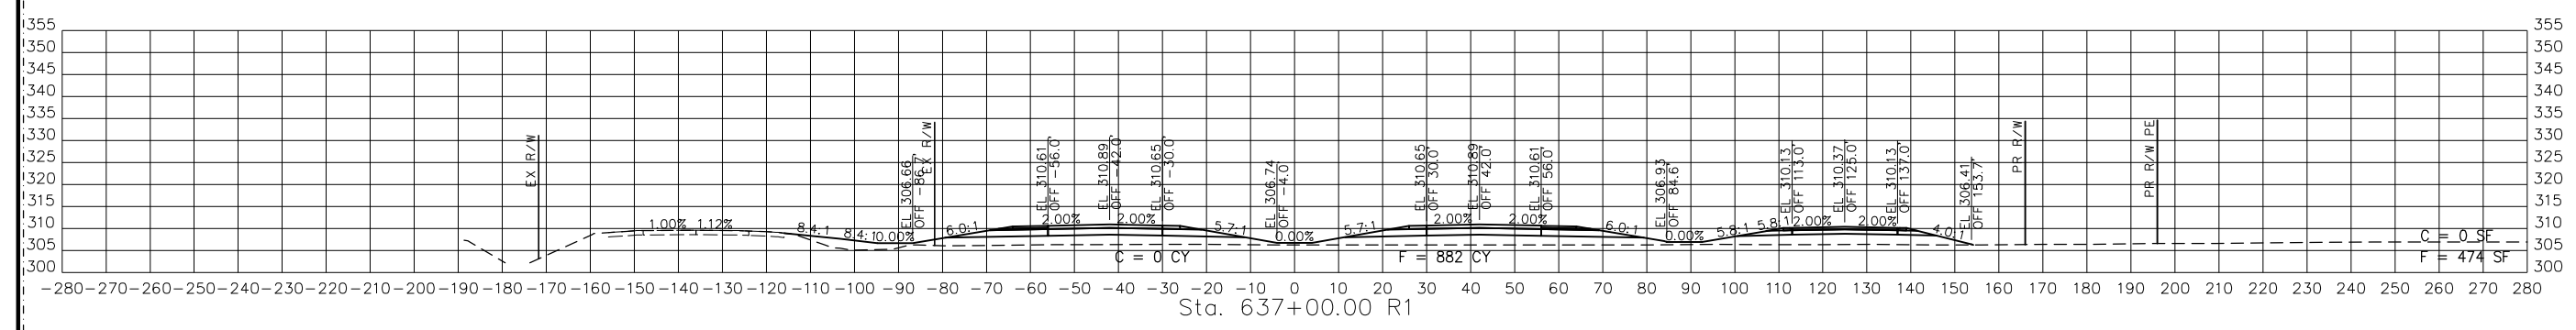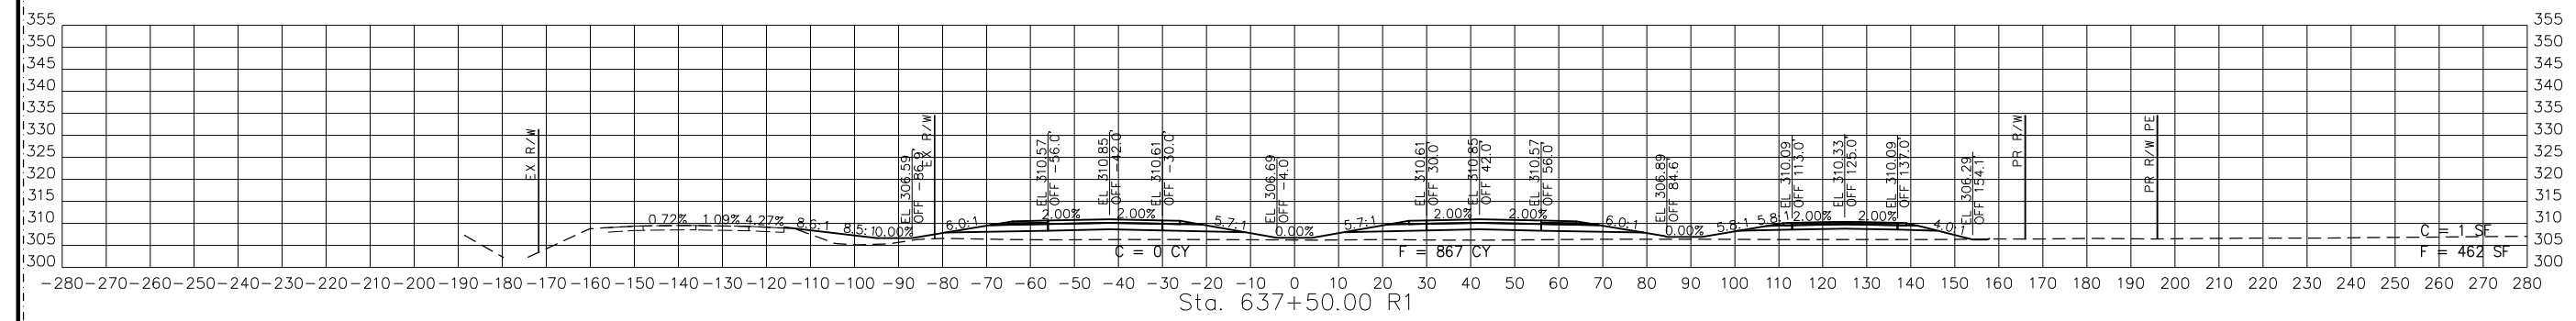


STA. 636+00.00 R1 TO STA. 637+50.00 R1

PR67-3
 CROSS SECTIONS
 18 OF 29

REVISED 2

DISCLAIMER
 THE PROFESSIONAL WHOSE SIGNATURE AND PERSONAL SEAL APPEAR HEREON ASSUMES RESPONSIBILITY ONLY FOR WHAT APPEARS ON THIS PAGE, AND DISCLAIMS (PURSUANT TO SECTION 327.411 RSMO) SPECIFICATION, ESTIMATES, REPORTS, OR OTHER DOCUMENTS OR INSTRUMENTS NOT SEALED BY THE UNDERSIGNED PROFESSIONAL RELATING TO OR INTENDED TO BE USED FOR ANY PART OR PARTS OF THE PROJECT TO WHICH THIS PAGE REFERS.

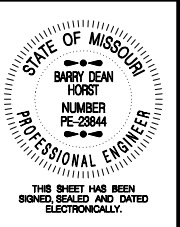

THIS SHEET HAS BEEN SIGNED, SEALED AND DATED ELECTRONICALLY.

DATE PREPARED
 9/11/2024

ROUTE
 67

STATE
 MO

DISTRICT
 SE

SHEET NO.
 34





COUNTY
 BUTLER

JOB NO.
 J9P3764

CONTRACT ID.

PROJECT NO.

BRIDGE NO.

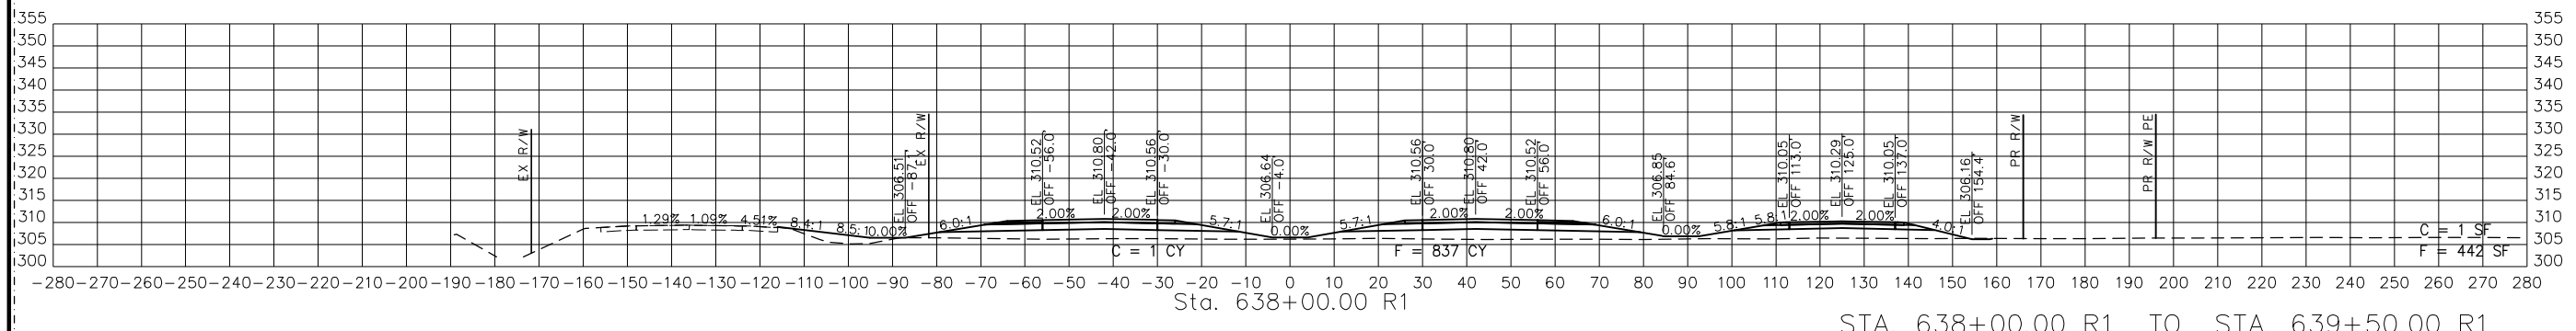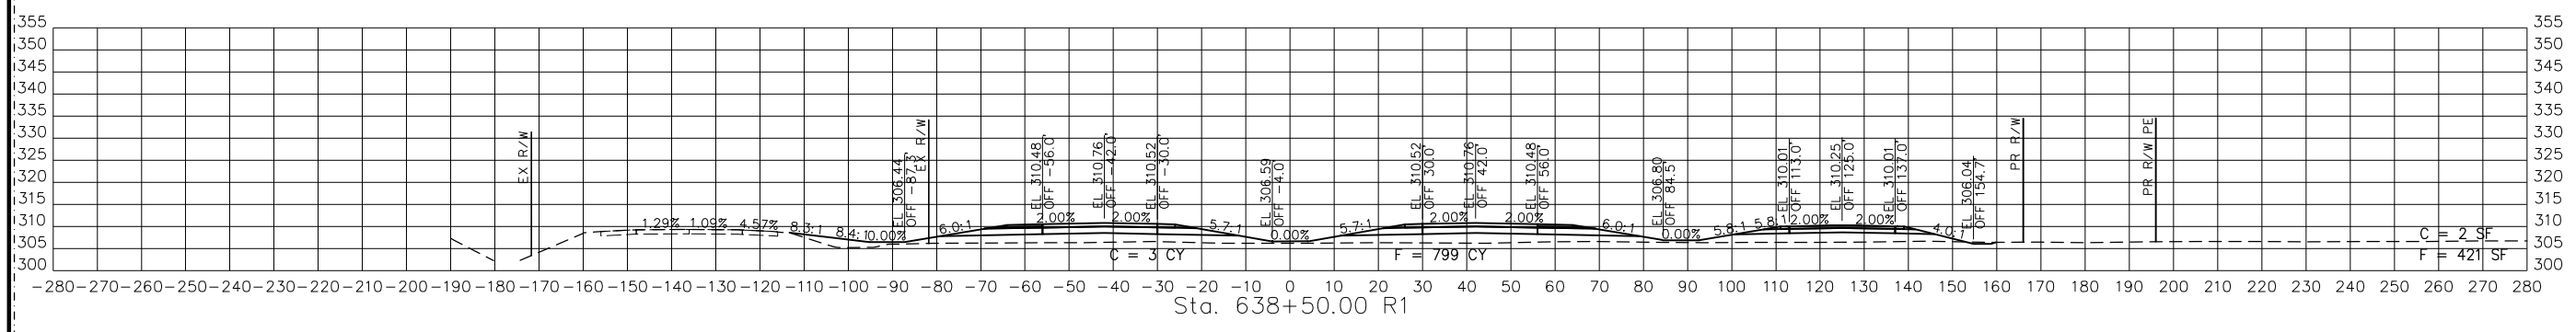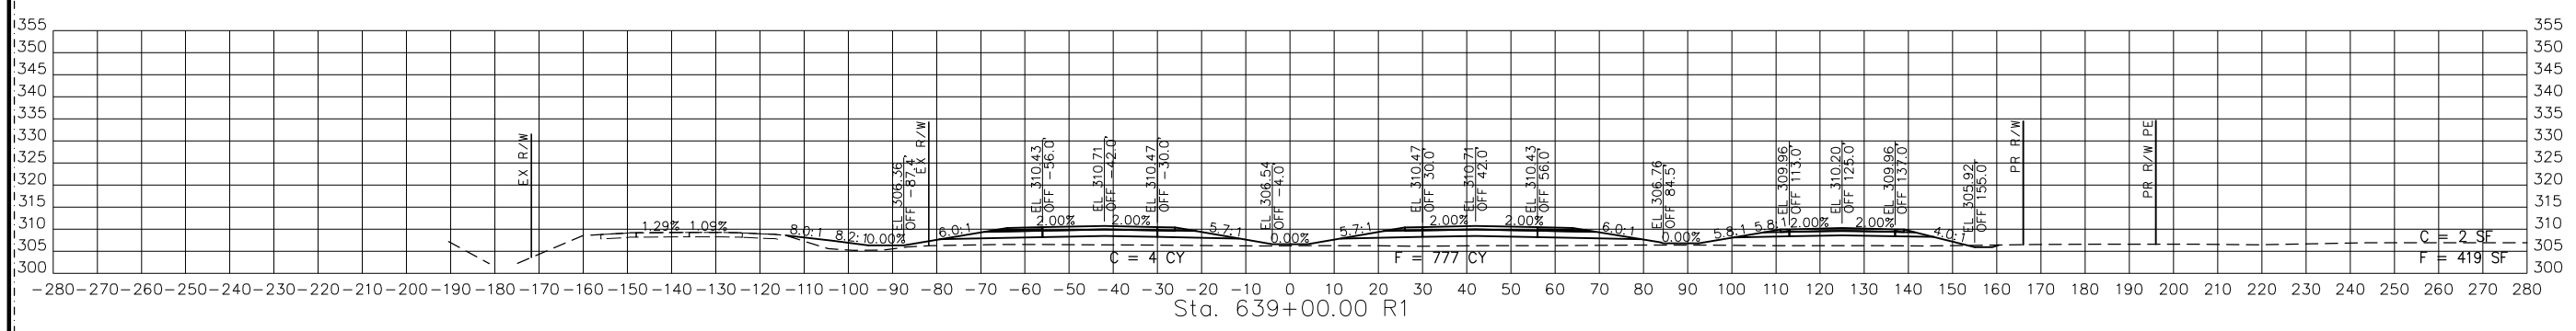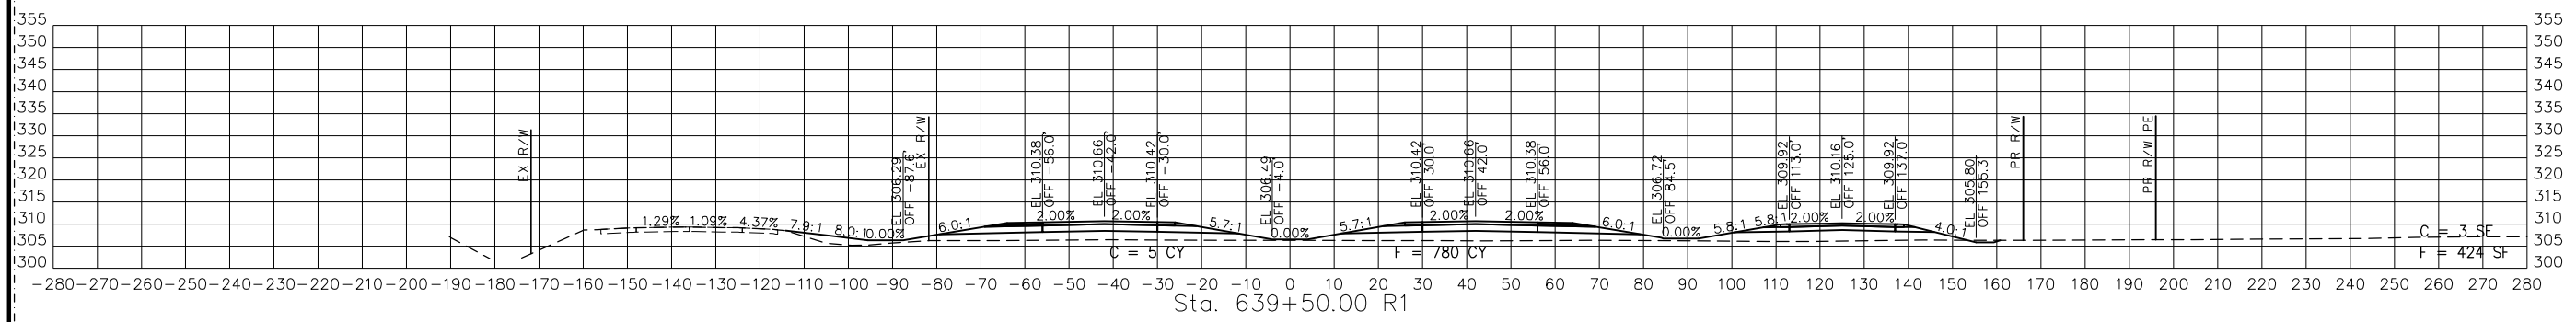

STA. 638+00.00 R1 TO STA. 639+50.00 R1

REVISED 1/2

PR67-3
 CROSS SECTIONS
 19 OF 29

DATE	DESCRIPTION
8/23/24	REVISION 2


MISSOURI HIGHWAYS AND TRANSPORTATION COMMISSION

105 WEST CAPITOL
 JEFFERSON CITY, MO 65102
 1-888-ASK-MODOT (1-888-278-6636)





BACON FARMER IWORKMAN ENGINEERING & TESTING, INC.

417 W. MARKET STREET
 JEFFERSON CITY, MO 65101
 PHONE: 572-2142
 FAX: 572-2143
 WWW.BACONFARMERIWORKMANENGINEERING.COM

DISCLAIMER
 THE PROFESSIONAL WHOSE SIGNATURE AND PERSONAL SEAL APPEAR HEREON ASSUMES RESPONSIBILITY ONLY FOR WHAT APPEARS ON THIS PAGE, AND DISCLAIMS (PURSUANT TO SECTION 327.411 RSMO) SPECIFICATION, ESTIMATES, REPORTS, OR OTHER DOCUMENTS OR INSTRUMENTS NOT SEALED BY THE UNDERSIGNED PROFESSIONAL RELATING TO OR INTENDED TO BE USED FOR ANY PART OR PARTS OF THE PROJECT TO WHICH THIS PAGE REFERS.

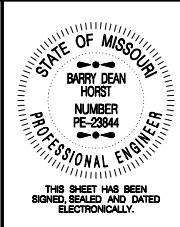

DATE PREPARED
 9/11/2024
 ROUTE
 67 STATE
 MO
 DISTRICT SHEET NO.
 SE 35
 COUNTY
 BUTLER
 JOB NO.
 J9P3764
 CONTRACT ID.
 PROJECT NO.
 BRIDGE NO.

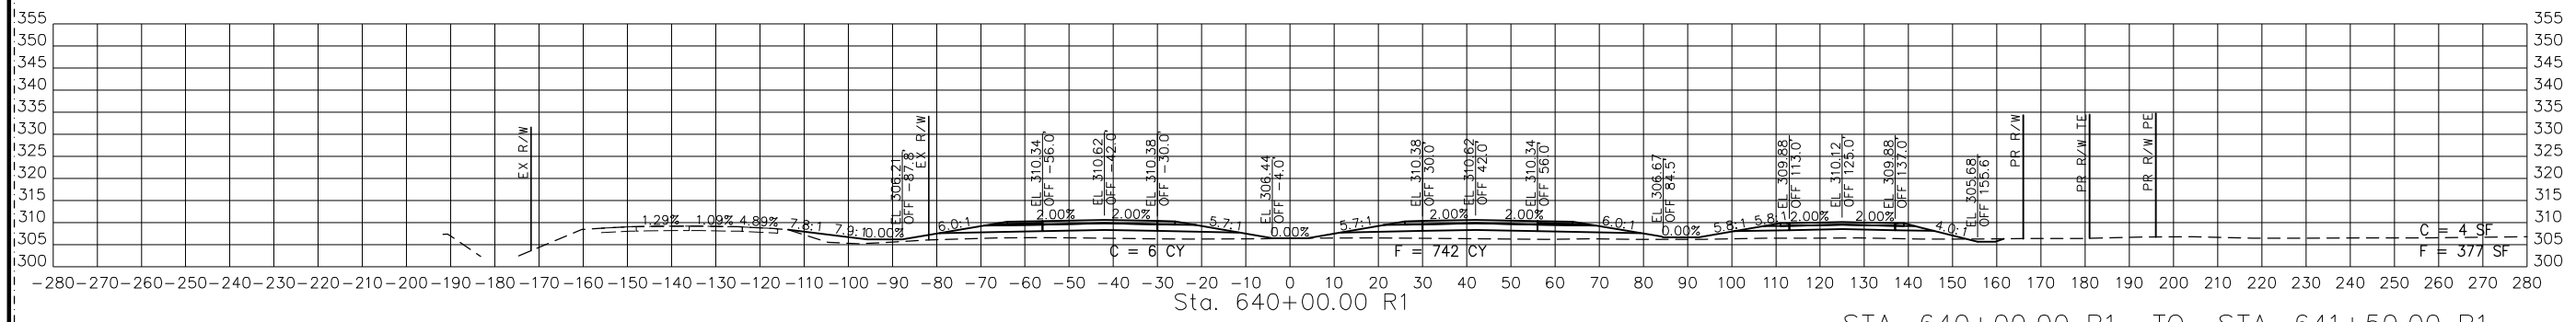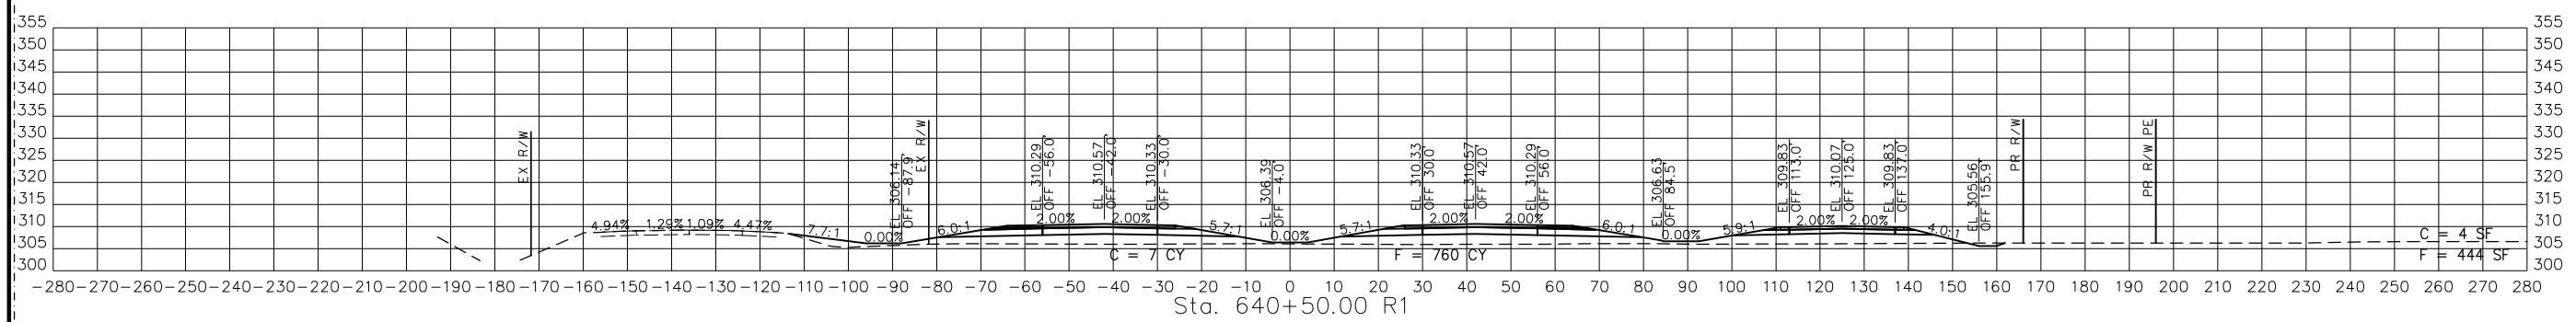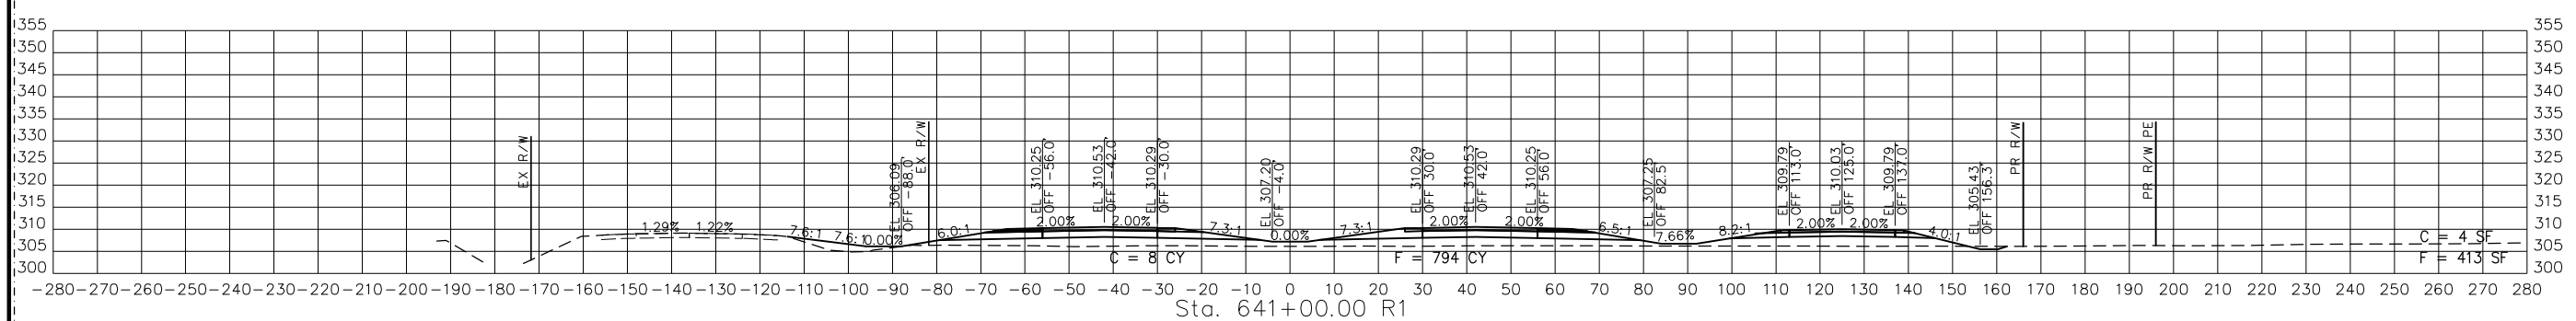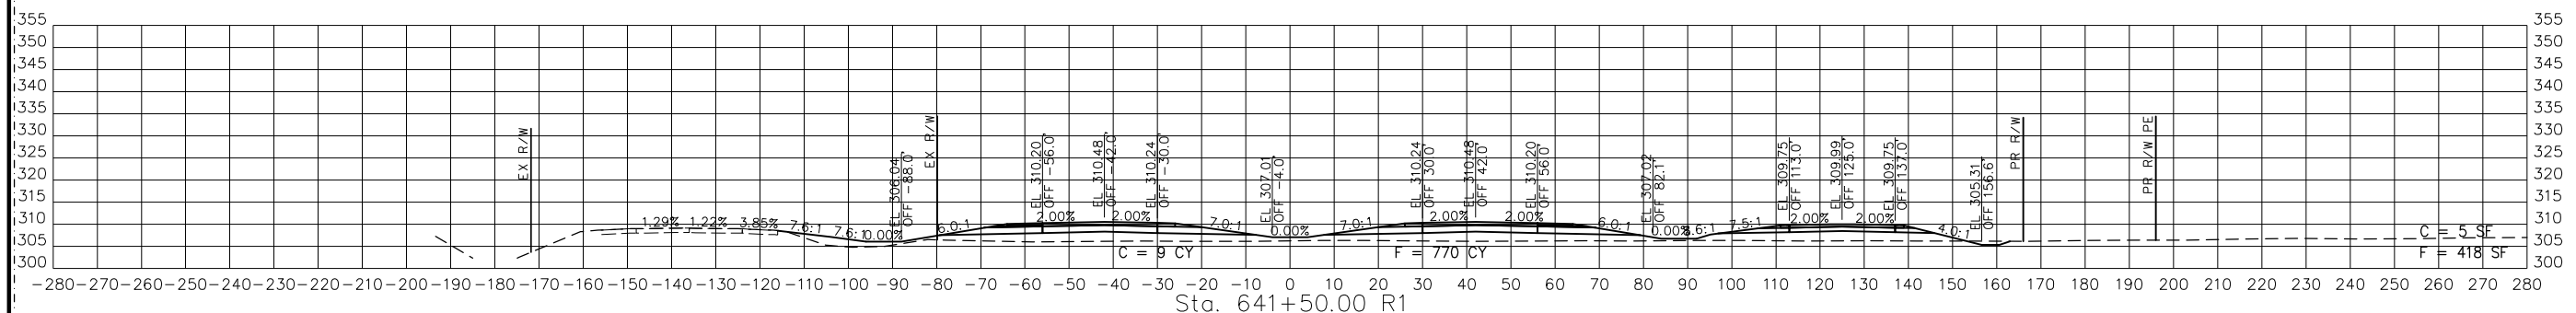

STA. 640+00.00 R1 TO STA. 641+50.00 R1

REVISED 2

PR67-3
 CROSS SECTIONS
 20 OF 29


DATE	DESCRIPTION
8/23/24	REVISION 2

MISSOURI HIGHWAYS AND TRANSPORTATION COMMISSION

105 WEST CAPITOL
 JEFFERSON CITY, MO 65102
 1-888-ASK-MODOT (1-888-278-6636)





BACON FARMER IWORKMAN
 ENGINEERING & TESTING, INC.
 417 W. MAIN STREET
 MOBILE, MISSOURI 64110
 PHONE: 636-241-1100
 WWW.BACONFARMERIWORKMAN.COM

DISCLAIMER
 THE PROFESSIONAL WHOSE SIGNATURE AND PERSONAL SEAL APPEAR HEREON ASSUMES RESPONSIBILITY ONLY FOR WHAT APPEARS ON THIS PAGE, AND DISCLAIMS (PURSUANT TO SECTION 327.411 RSMO) SPECIFICATION, ESTIMATES, REPORTS, OR OTHER DOCUMENTS OR INSTRUMENTS NOT SEALED BY THE UNDERSIGNED PROFESSIONAL RELATING TO OR INTENDED TO BE USED FOR ANY PART OR PARTS OF THE PROJECT TO WHICH THIS PAGE REFERS.

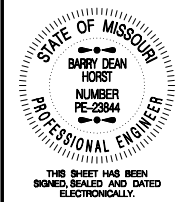

THIS SHEET HAS BEEN SIGNED, SEALED AND DATED ELECTRONICALLY.

DATE PREPARED 9/11/2024	
ROUTE 67	STATE MO
DISTRICT SE	SHEET NO. 36
COUNTY BUTLER	
JOB NO. J9P3764	
CONTRACT ID.	
PROJECT NO.	
BRIDGE NO.	

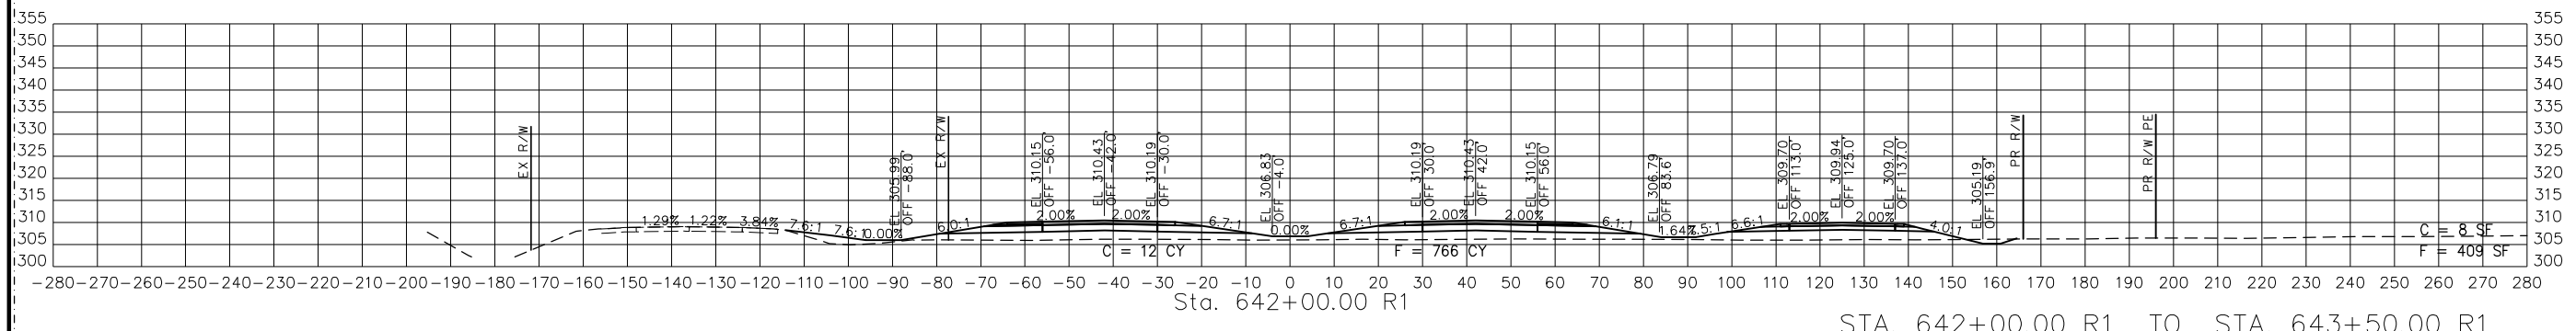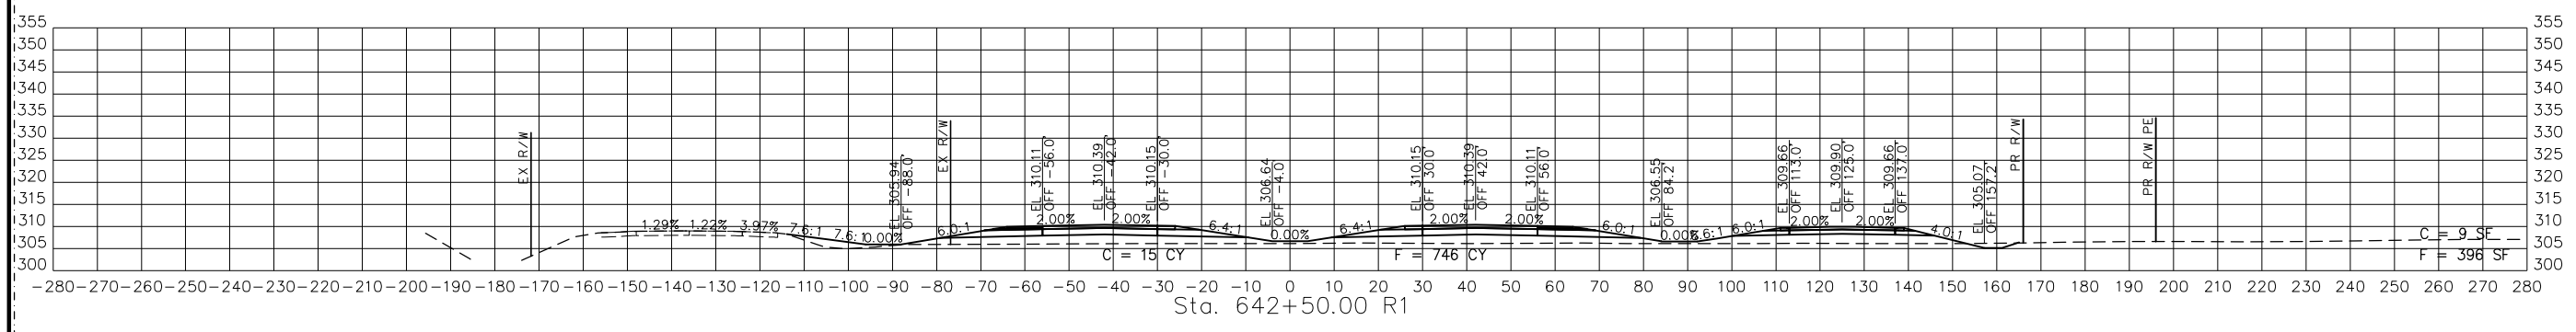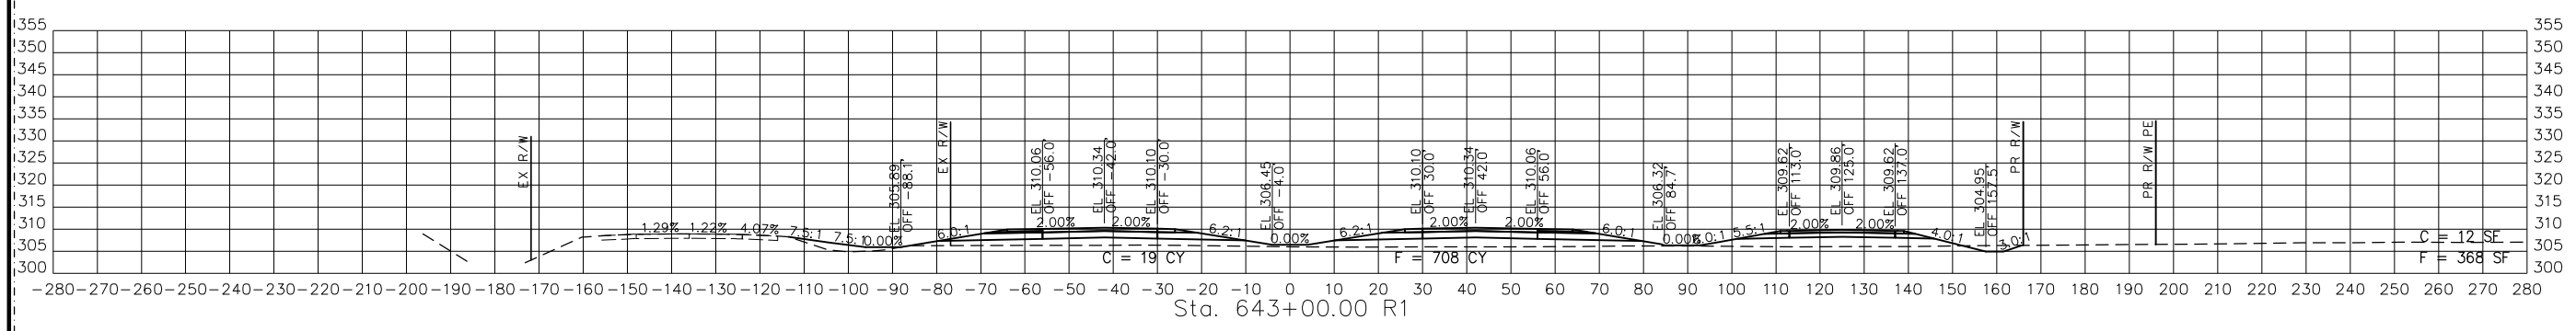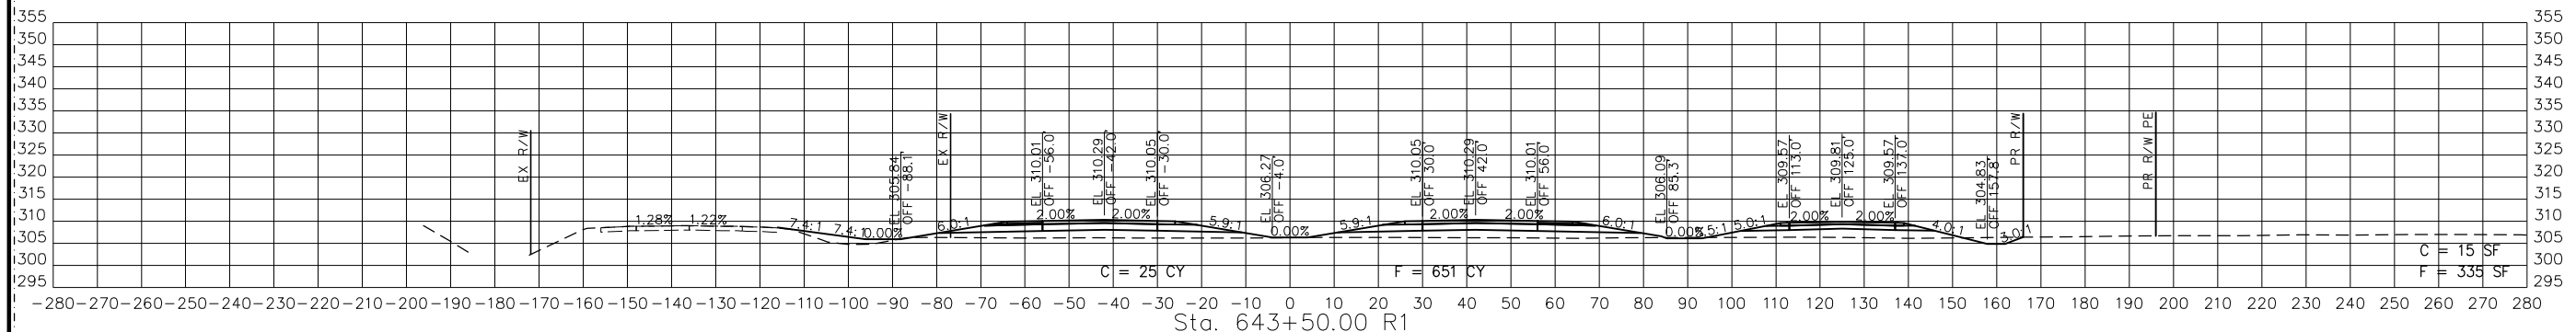

STA. 642+00.00 R1 TO STA. 643+50.00 R1

PR67-3
 CROSS SECTIONS
 21 OF 29

REVISED 2

DATE	DESCRIPTION
8/23/24	REVISION 2


MISSOURI HIGHWAYS AND TRANSPORTATION COMMISSION

105 WEST CAPITOL
 JEFFERSON CITY, MO 65102
 1-888-ASK-MODOT (1-888-278-6636)

BACON FARMER WORKMAN ENGINEERING & TESTING, INC.

1117 W. STATE STREET
 JEFFERSON CITY, MO 65102
 PHONE: 572-2444
 FAX: 572-2444
 WWW.BACONFARMERWORKMANENGINEERING.COM

DISCLAIMER
 THE PROFESSIONAL WHOSE SIGNATURE AND PERSONAL SEAL APPEAR HEREON ASSUMES RESPONSIBILITY ONLY FOR WHAT APPEARS ON THIS PAGE, AND DISCLAIMS (PURSUANT TO SECTION 327.411 RSMO) SPECIFICATION, ESTIMATES, REPORTS, OR OTHER DOCUMENTS OR INSTRUMENTS NOT SEALED BY THE UNDERSIGNED PROFESSIONAL RELATING TO OR INTENDED TO BE USED FOR ANY PART OR PARTS OF THE PROJECT TO WHICH THIS PAGE REFERS.

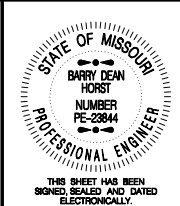





DATE PREPARED
 9/11/2024
 ROUTE 67 STATE MO
 DISTRICT SE SHEET NO. 37
 COUNTY BUTLER
 JOB NO. J9P3764
 CONTRACT ID.
 PROJECT NO.
 BRIDGE NO.

DATE	DESCRIPTION
8/23/24	REVISION 2

MISSOURI HIGHWAYS AND TRANSPORTATION COMMISSION
 105 WEST CAPITOL JEFFERSON CITY, MO 65102
 1-888-ASK-MODOT (1-888-278-6636)

BACON FARMER IWORKMAN ENGINEERING & TESTING, INC.
 1110 W. STATE STREET, SUITE 100, JEFFERSON CITY, MO 65102
 PH: 314-481-1100 FAX: 314-481-1101
 WWW.BACONFARMERIWORKMAN.COM

BFW

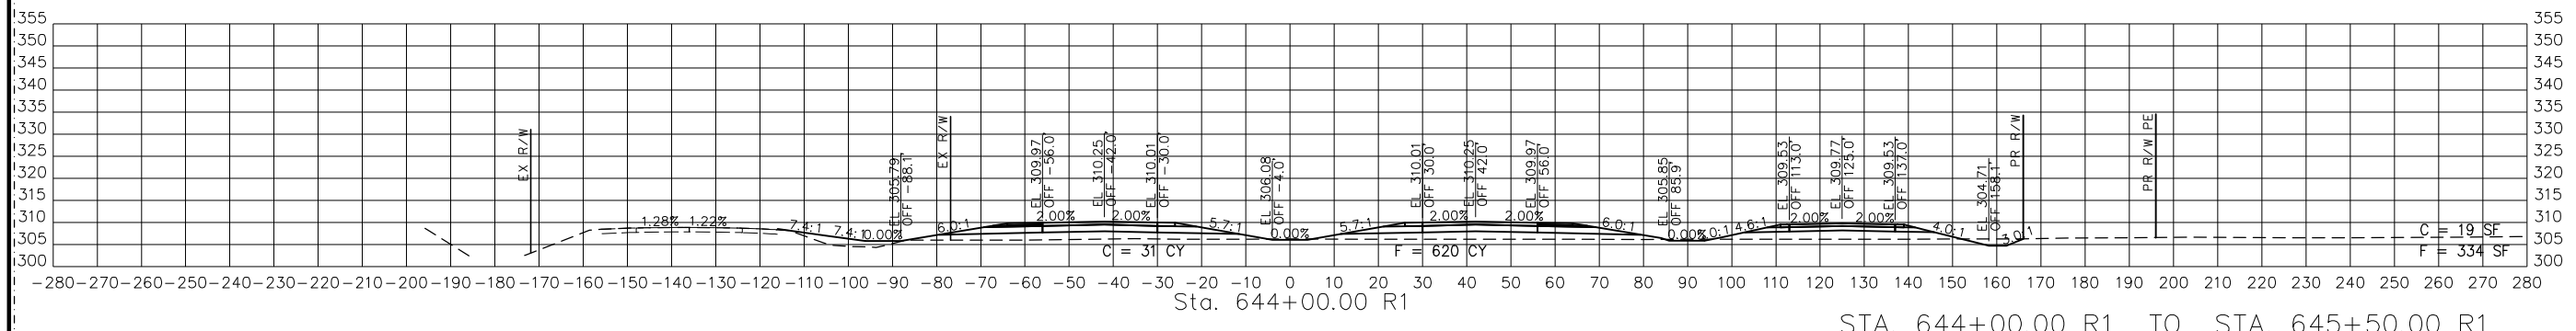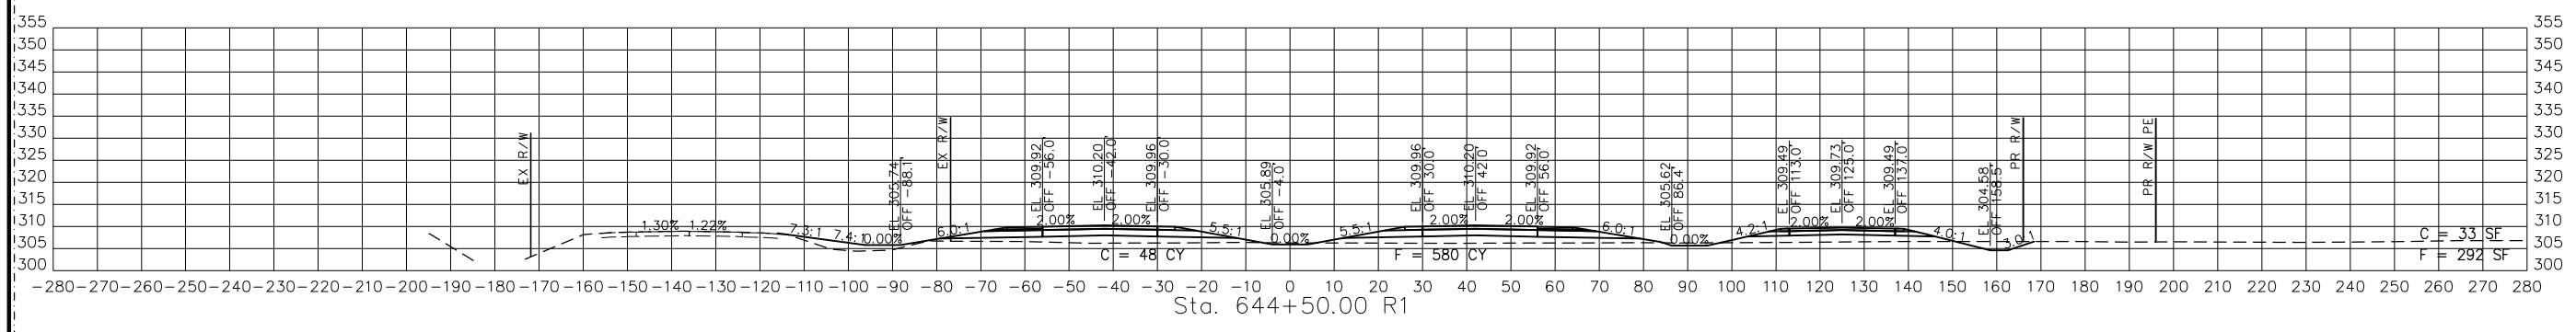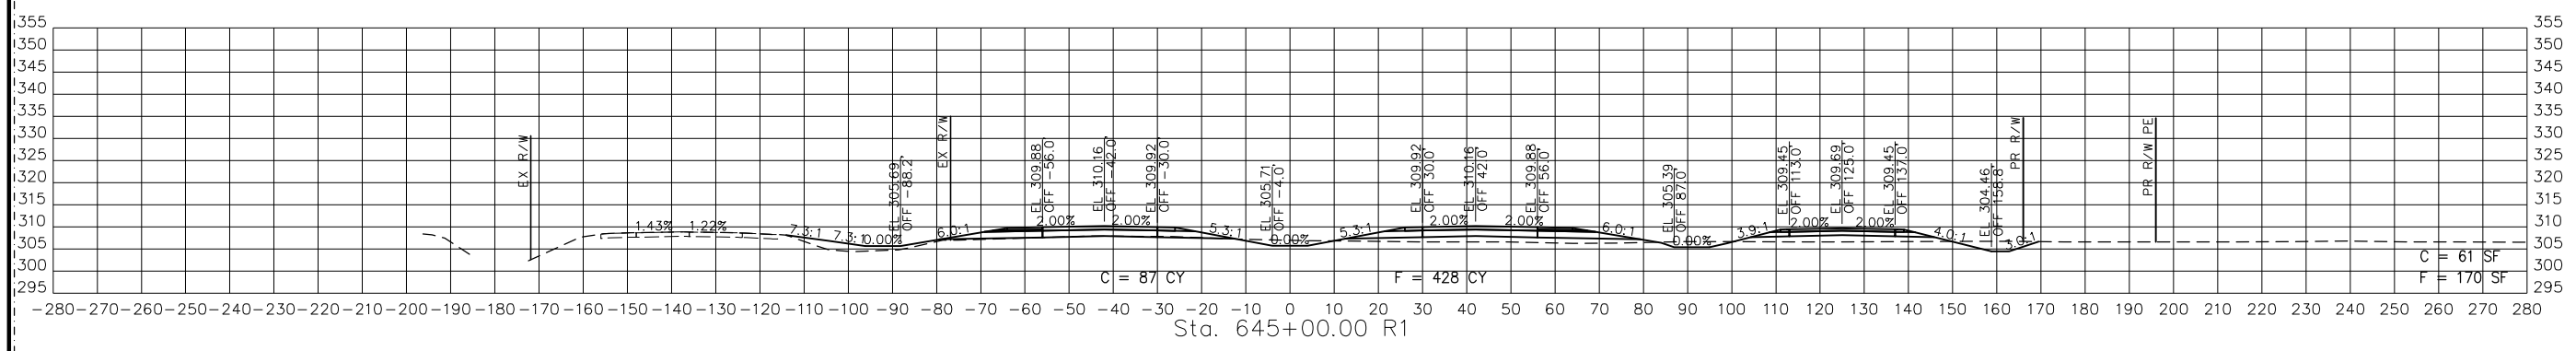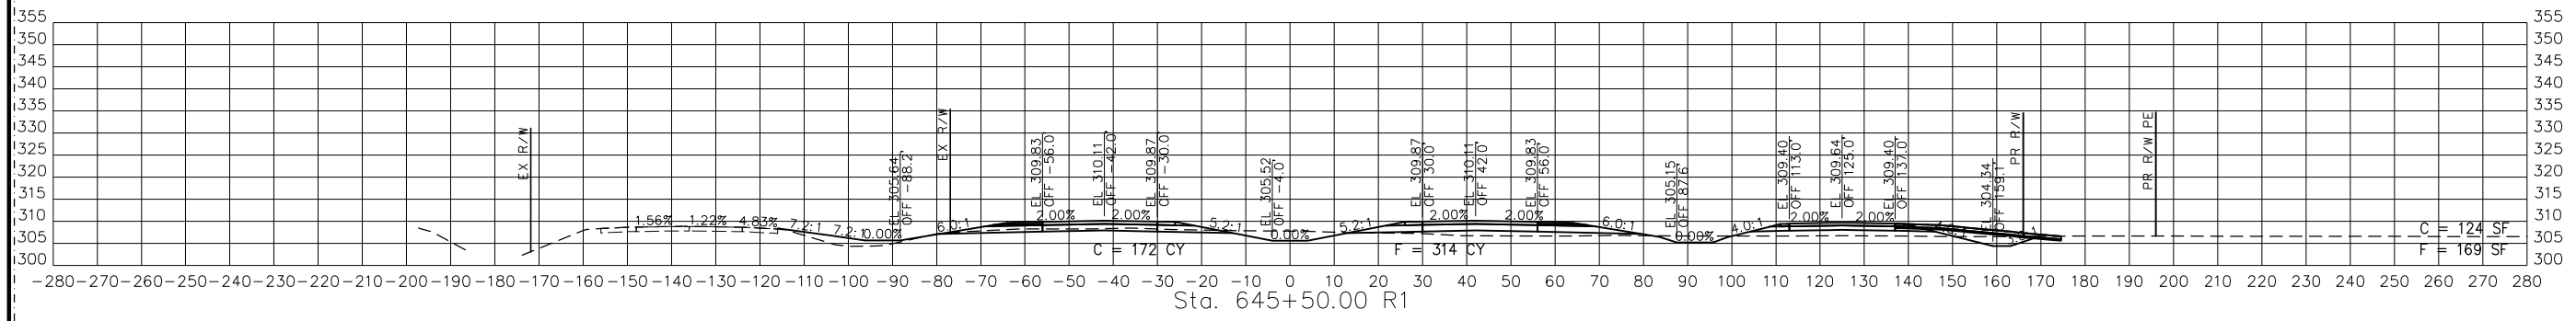

STA. 644+00.00 R1 TO STA. 645+50.00 R1

PR67-3
 CROSS SECTIONS
 22 OF 29

REVISED 2

DISCLAIMER
 THE PROFESSIONAL WHOSE SIGNATURE AND PERSONAL SEAL APPEAR HEREON ASSUMES RESPONSIBILITY ONLY FOR WHAT APPEARS ON THIS PAGE, AND DISCLAIMS (PURSUANT TO SECTION 327.411 RSMO) SPECIFICATION, ESTIMATES, REPORTS, OR OTHER DOCUMENTS OR INSTRUMENTS NOT SEALED BY THE UNDERSIGNED PROFESSIONAL RELATING TO OR INTENDED TO BE USED FOR ANY PART OR PARTS OF THE PROJECT TO WHICH THIS PAGE REFERS.



THIS SHEET HAS BEEN SIGNED, SEALED AND DATED ELECTRONICALLY.

DATE PREPARED
 9/11/2024

ROUTE
 67 MO

DISTRICT SHEET NO.
 SE 38

COUNTY
 BUTLER

JOB NO.
 J9P3764

CONTRACT ID.

PROJECT NO.

BRIDGE NO.





DATE	DESCRIPTION
8/23/24	REVISION 2

MISSOURI HIGHWAYS AND TRANSPORTATION COMMISSION

 105 WEST CAPITOL
 JEFFERSON CITY, MO 65102
 1-888-ASK-MODOT (1-888-278-6636)

BACON FARMER IWORKMAN
 ENGINEERING & TESTING, INC.

 415 W. MAIN STREET
 MOBILE, MISSISSIPPI 38670
 PHONE: 662-833-1111
 WWW.BACONFARMERIWORKMAN.COM

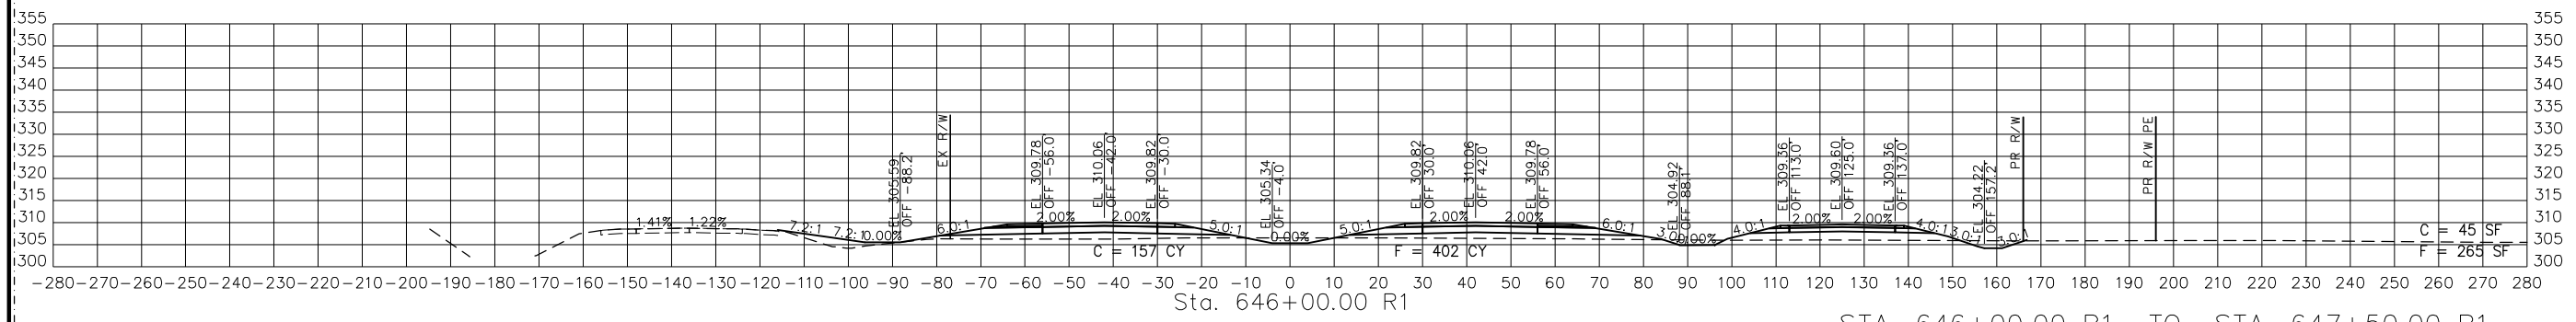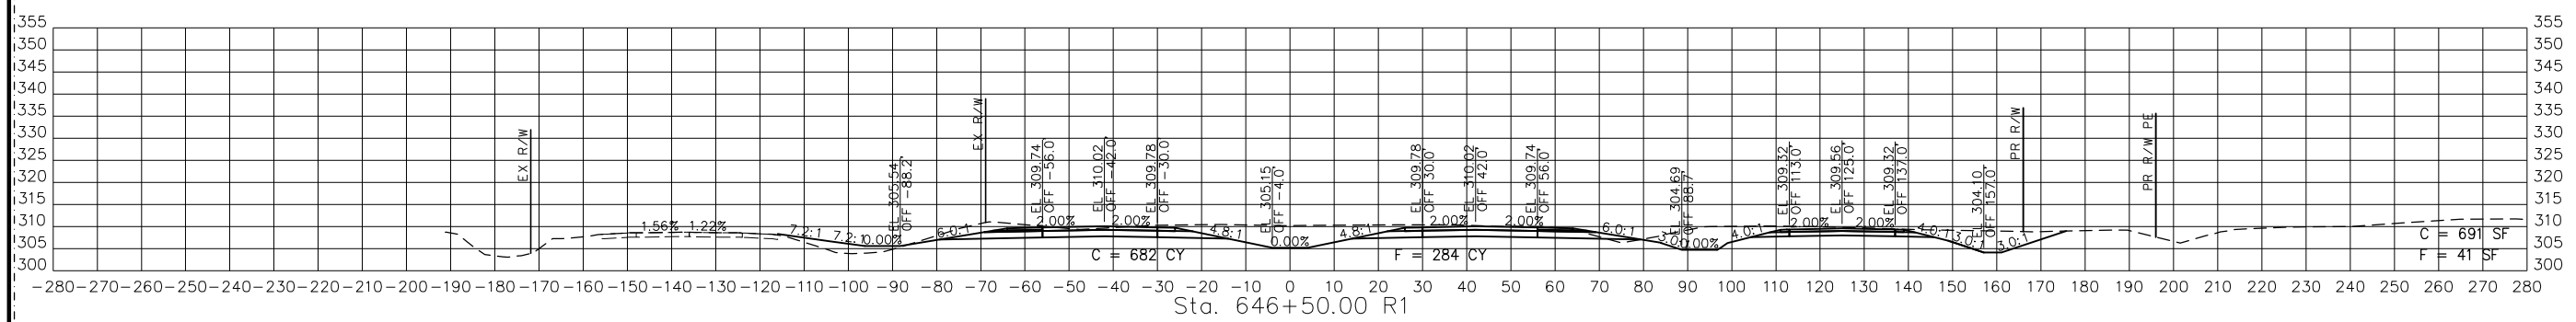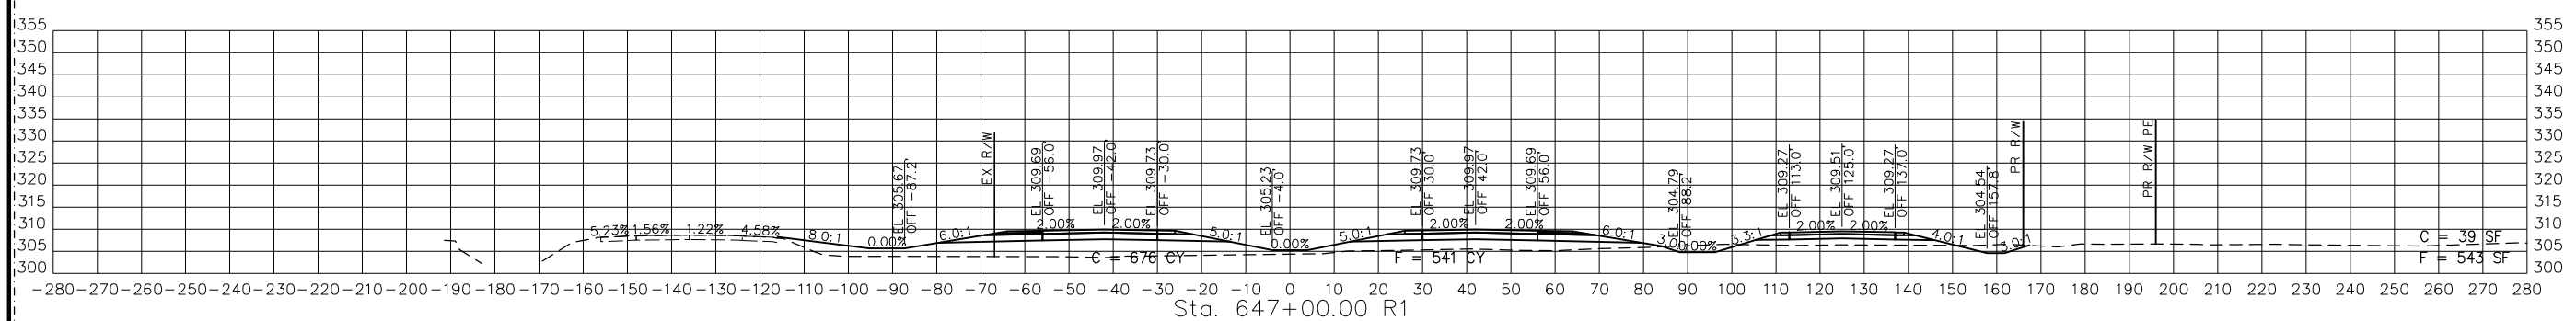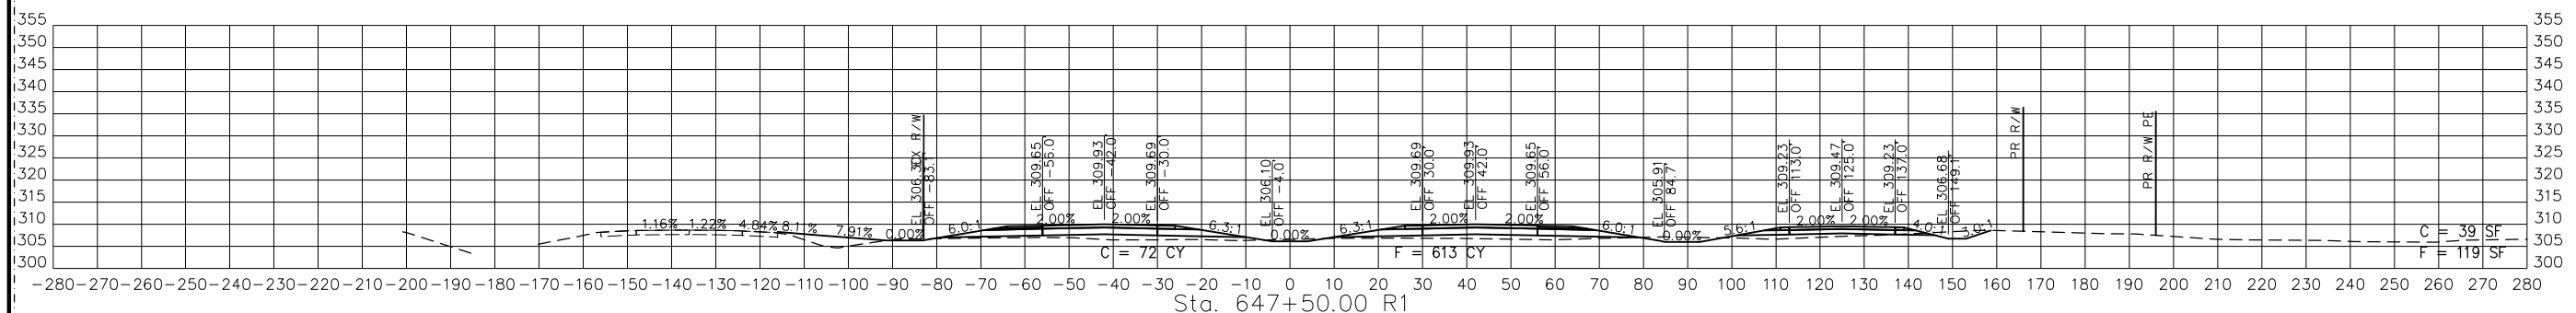

STA. 646+00.00 R1 TO STA. 647+50.00 R1

PR67-3
 CROSS SECTIONS
 23 OF 29

REVISED 2

DISCLAIMER
 THE PROFESSIONAL WHOSE SIGNATURE AND PERSONAL SEAL APPEAR HEREON ASSUMES RESPONSIBILITY ONLY FOR WHAT APPEARS ON THIS PAGE, AND DISCLAIMS (PURSUANT TO SECTION 327.411 RSMO) SPECIFICATION, ESTIMATES, REPORTS, OR OTHER DOCUMENTS OR INSTRUMENTS NOT SEALED BY THE UNDERSIGNED PROFESSIONAL RELATING TO OR INTENDED TO BE USED FOR ANY PART OR PARTS OF THE PROJECT TO WHICH THIS PAGE REFERS.



THIS SHEET HAS BEEN
 SIGNED SEALED AND DATED
 ELECTRONICALLY.

DATE PREPARED
 9/11/2024

ROUTE STATE
 67 MO

DISTRICT SHEET NO.
 SE 39

COUNTY
 BUTLER

JOB NO.
 J9P3764

CONTRACT ID.

PROJECT NO.

BRIDGE NO.

DATE	DESCRIPTION
8/23/24	REVISION 2





MISSOURI HIGHWAYS AND TRANSPORTATION
 COMMISSION

105 WEST CAPITOL
 JEFFERSON CITY, MO 65102
 1-888-ASK-MODOT (1-888-278-6636)

BACON FARMER IWORKMAN
 ENGINEERING & TESTING, INC.

117 W. MAIN STREET
 JEFFERSON CITY, MO 65101
 PHONE: 572-1100
 FAX: 572-1101
 WWW.BACONFARMER.COM

BFW

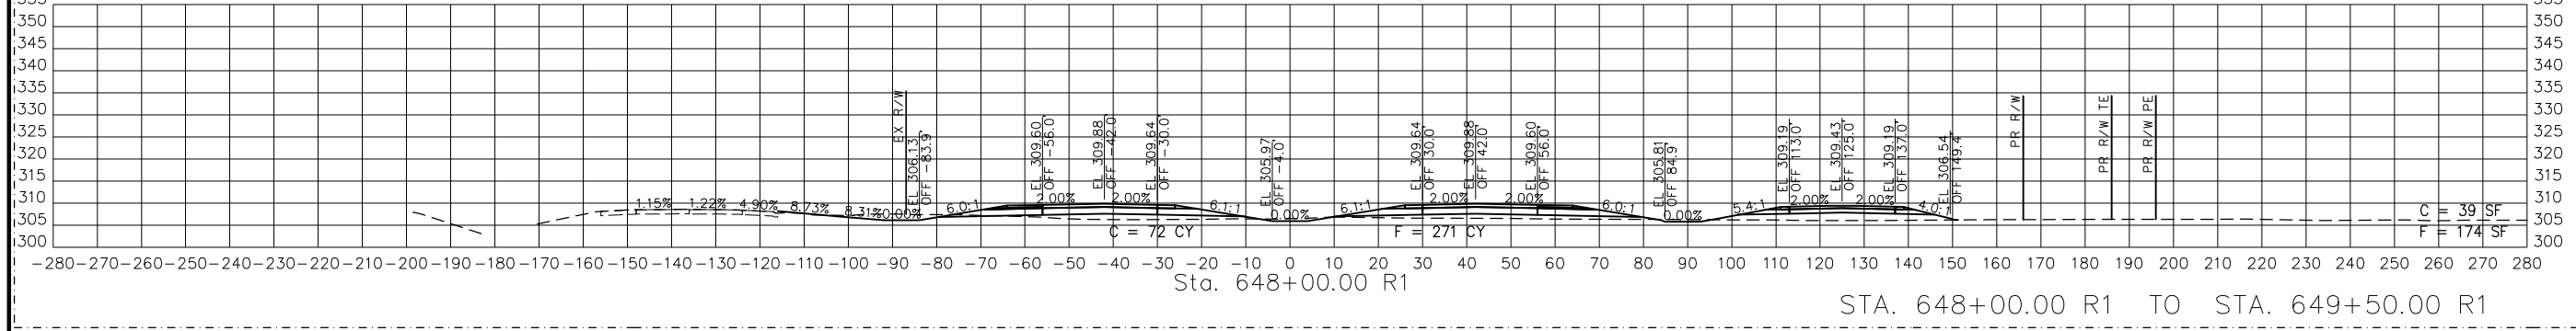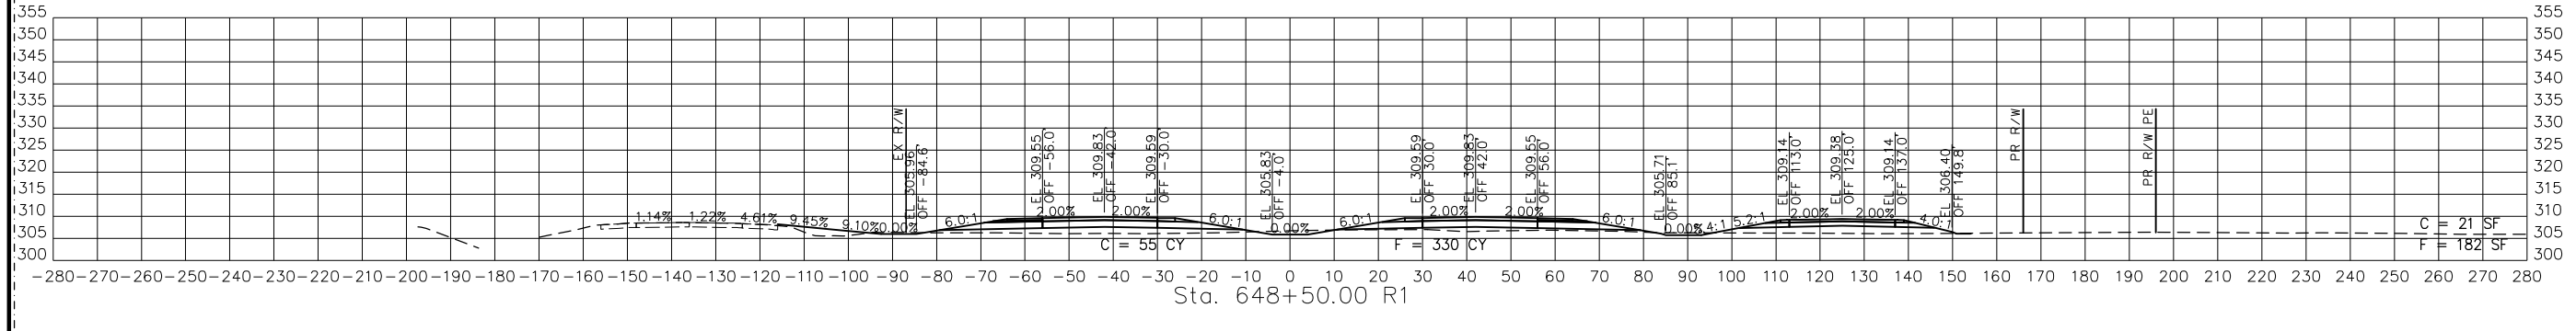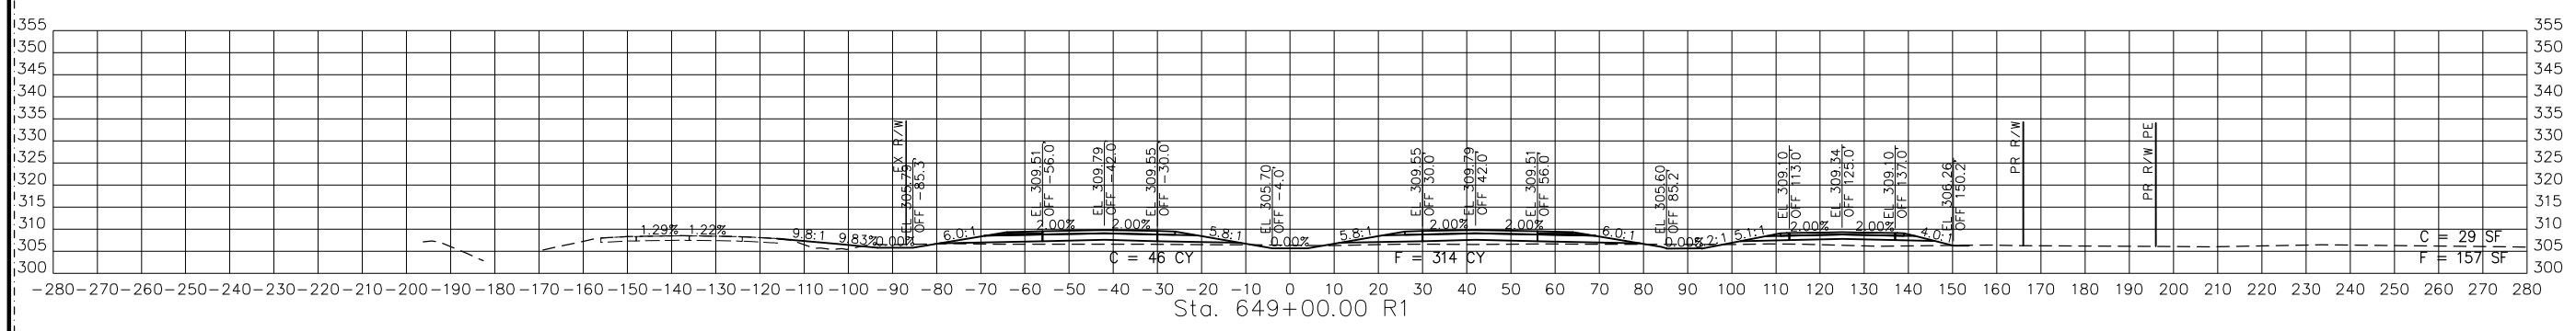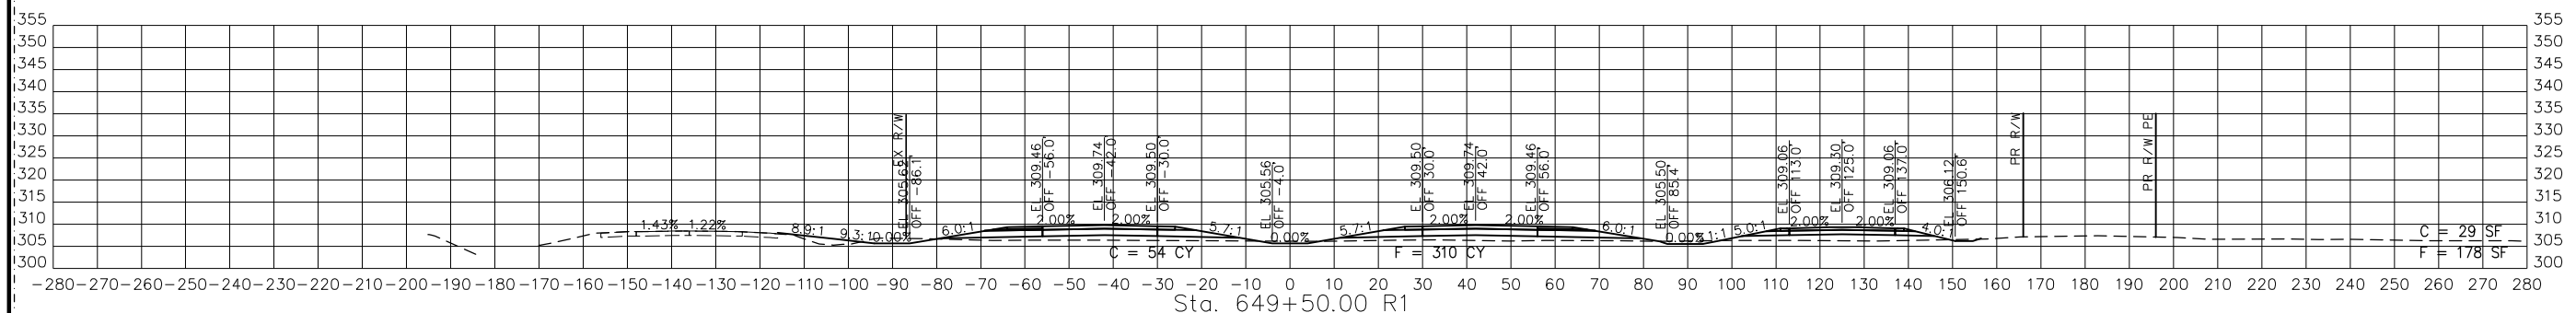


STA. 648+00.00 R1 TO STA. 649+50.00 R1

PR67-3
 CROSS SECTIONS
 24 OF 29

REVISED 12/24

DISCLAIMER
 THE PROFESSIONAL WHOSE SIGNATURE AND PERSONAL SEAL APPEAR HEREON ASSUMES RESPONSIBILITY ONLY FOR WHAT APPEARS ON THIS PAGE, AND DISCLAIMS (PURSUANT TO SECTION 327.411 RSMO) SPECIFICATION, ESTIMATES, REPORTS, OR OTHER DOCUMENTS OR INSTRUMENTS NOT SEALED BY THE UNDERSIGNED PROFESSIONAL RELATING TO OR INTENDED TO BE USED FOR ANY PART OR PARTS OF THE PROJECT TO WHICH THIS PAGE REFERS.

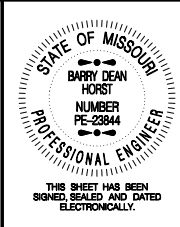

THIS SHEET HAS BEEN SIGNED, SEALED AND DATED ELECTRONICALLY.

DATE PREPARED
 9/11/2024

ROUTE
 67

STATE
 MO

DISTRICT
 SE

SHEET NO.
 40





COUNTY
 BUTLER

JOB NO.
 J9P3764

CONTRACT ID.

PROJECT NO.

BRIDGE NO.

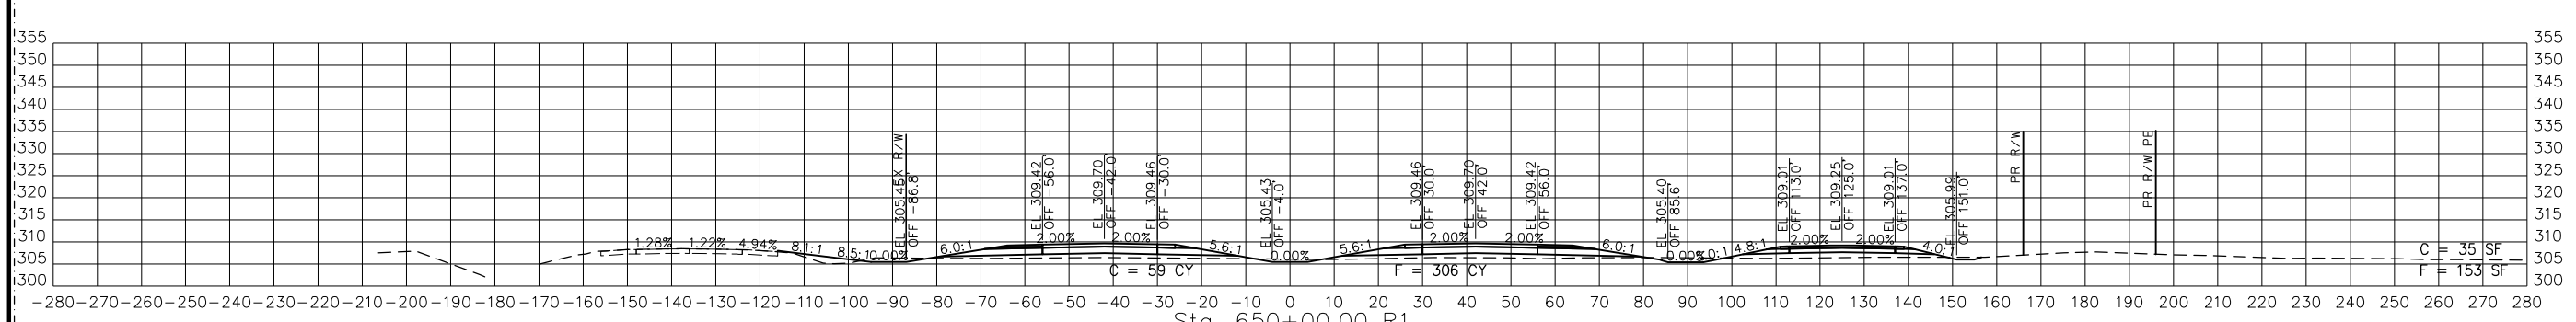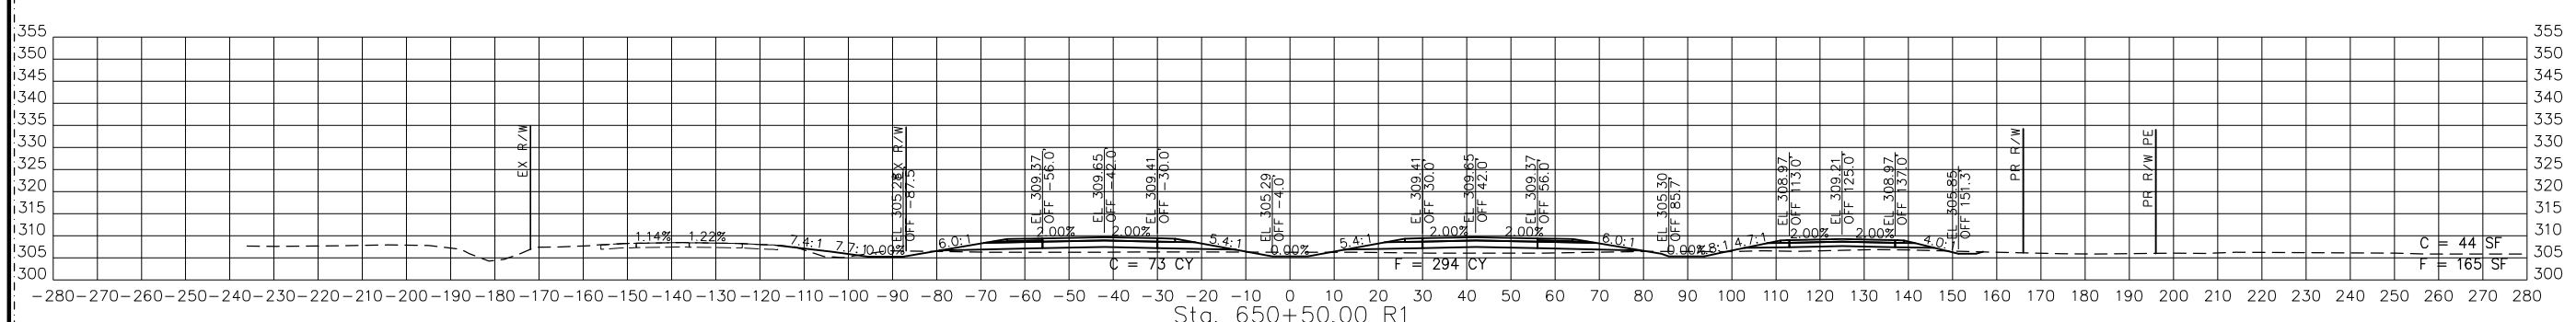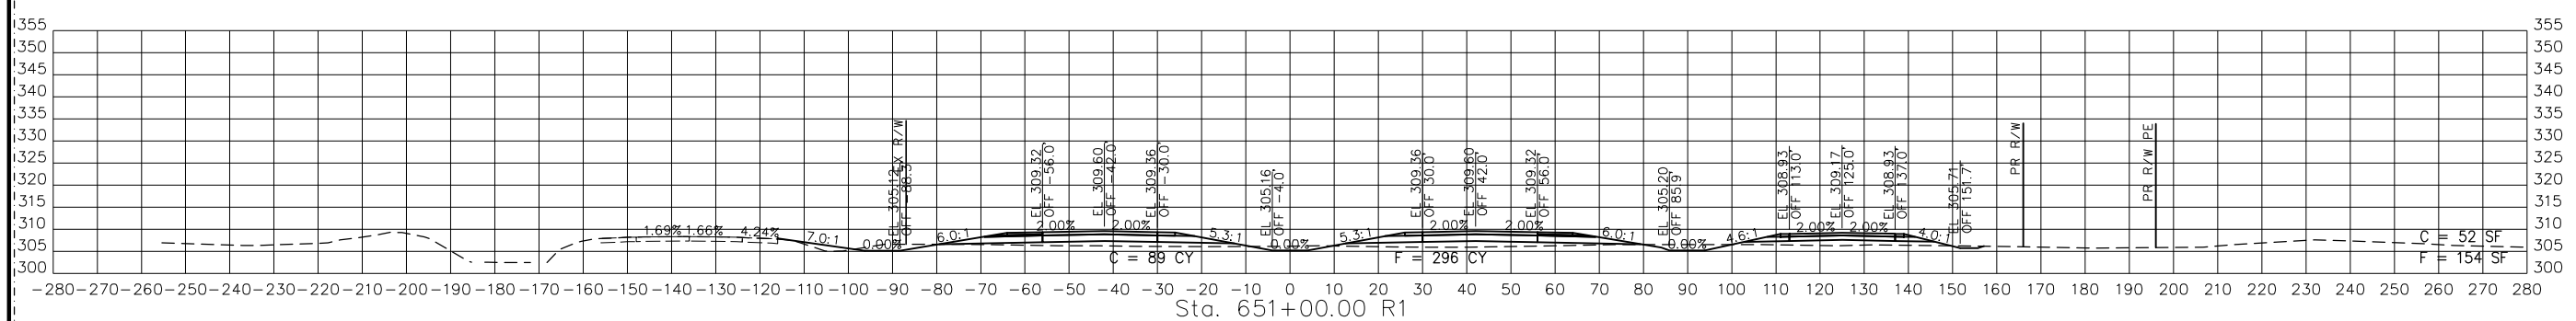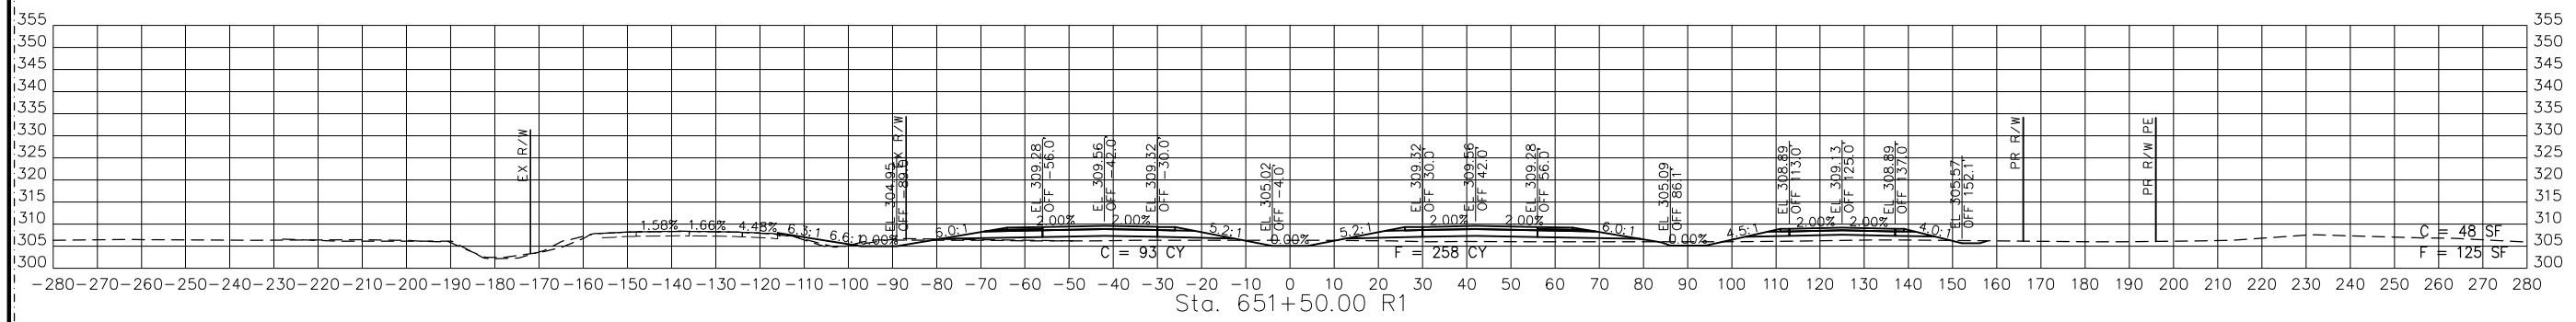

STA. 650+00.00 R1 TO STA. 651+50.00 R1

REVISED 1/2

PR67-3
 CROSS SECTIONS
 25 OF 29







DATE	DESCRIPTION
8/23/24	REVISION 2

MISSOURI HIGHWAYS AND TRANSPORTATION COMMISSION

105 WEST CAPITOL
 JEFFERSON CITY, MO 65102
 1-888-ASK-MODOT (1-888-278-6636)

BACON FARMER IWORKMAN
 ENGINEERING & TESTING, INC.


BFW

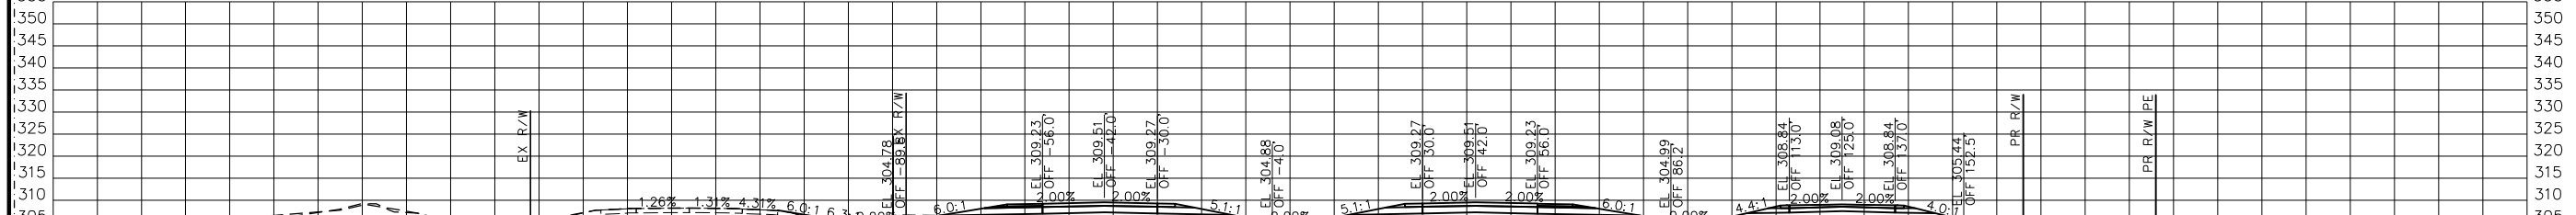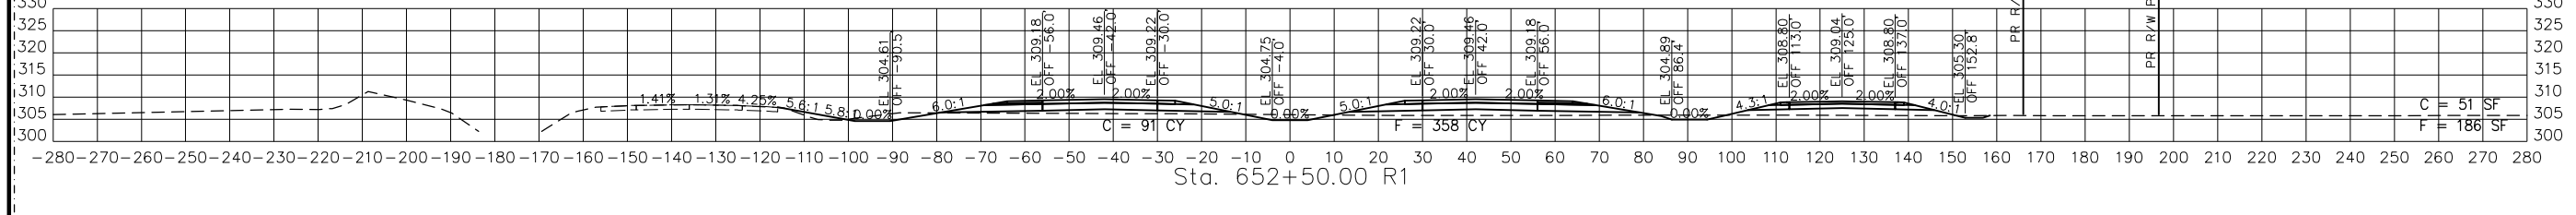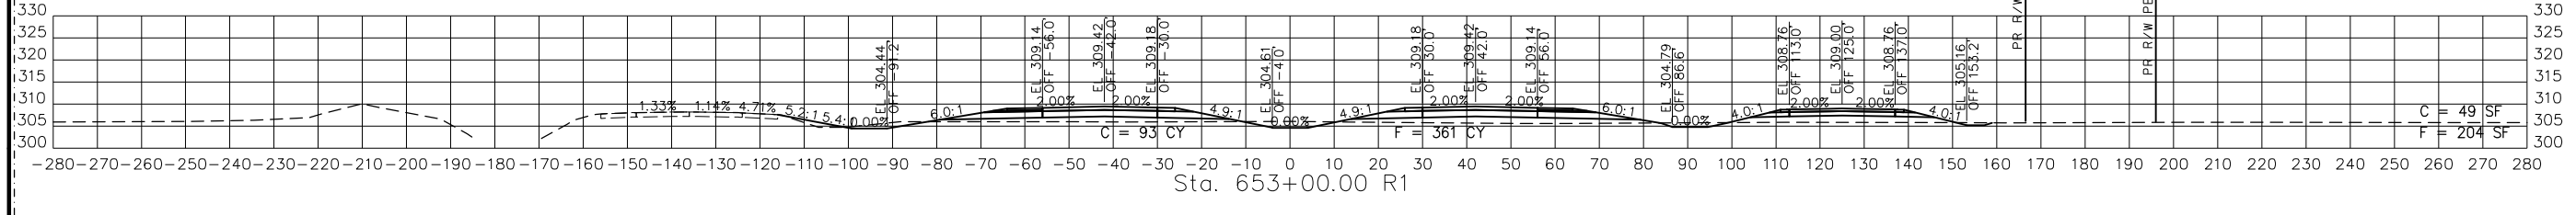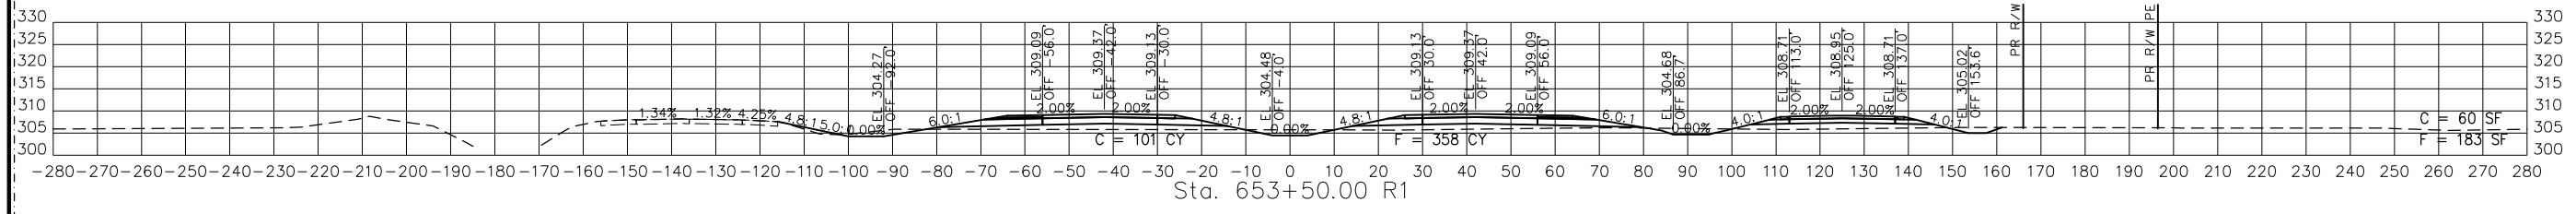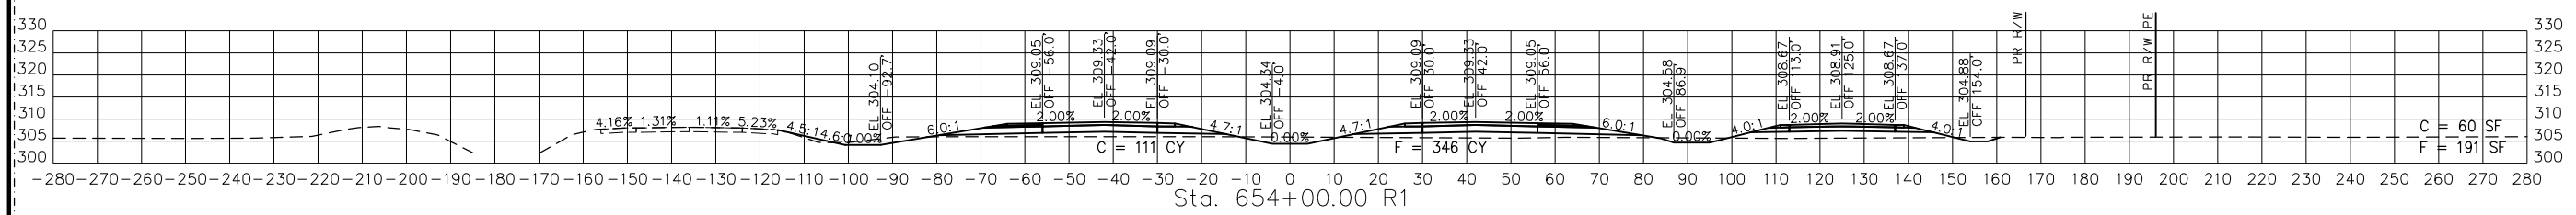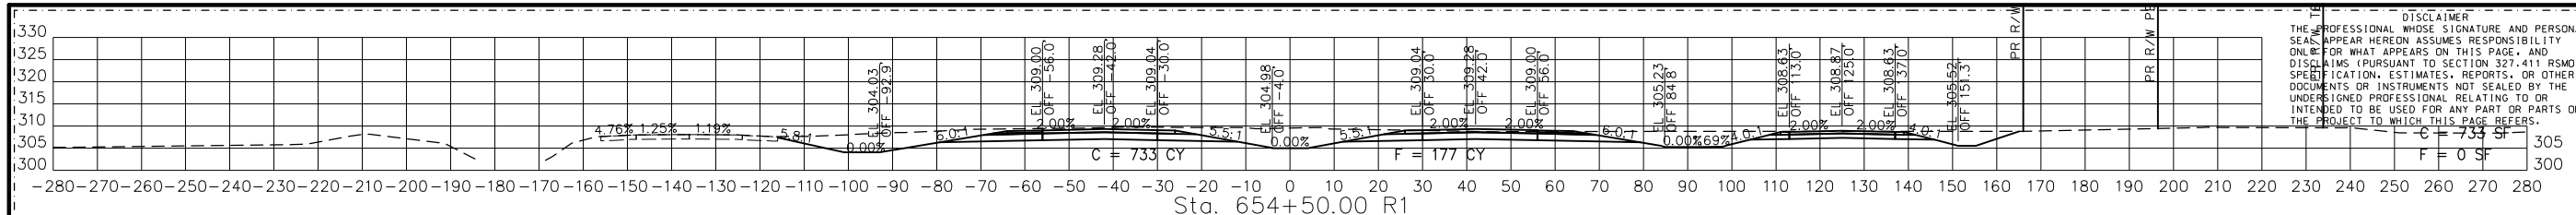

STA. 652+00.00 R1 TO STA. 654+50.00 R1

PR67-3
CROSS SECTIONS
26 OF 29

REVISED 12

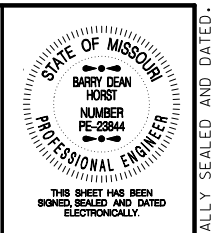

DATE PREPARED
9/11/2024

ROUTE
67

STATE
MO

DISTRICT
SE

SHEET NO.
41

COUNTY
BUTLER

JOB NO.
J9P3764

CONTRACT ID.

PROJECT NO.

BRIDGE NO.

DESCRIPTION
REVISION 2

DATE
8/23/24

MISSOURI HIGHWAYS AND TRANSPORTATION COMMISSION

105 WEST CAPITOL
JEFFERSON CITY, MO 65102
1-888-ASK-MODOT (1-888-278-6636)

BACON FARMER WORKMAN ENGINEERING & TESTING, INC.

412 BENTLEY STREET
PHOENIX, ARIZONA 85018
PH: 602-998-8888
WWW.BFWENGINEERS.COM

DISCLAIMER
 THE PROFESSIONAL WHOSE SIGNATURE AND PERSONAL SEAL APPEAR HEREON ASSUMES RESPONSIBILITY ONLY FOR WHAT APPEARS ON THIS PAGE, AND DISCLAIMS (PURSUANT TO SECTION 327.411 RSMO) SPECIFICATION, ESTIMATES, REPORTS, OR OTHER DOCUMENTS OR INSTRUMENTS NOT SEALED BY THE UNDERSIGNED PROFESSIONAL RELATING TO OR INTENDED TO BE USED FOR ANY PART OR PARTS OF THE PROJECT TO WHICH THIS PAGE REFERS.



THIS SHEET HAS BEEN SIGNED, SEALED AND DATED ELECTRONICALLY.

DATE PREPARED
 9/11/2024

ROUTE 67 STATE MO

DISTRICT SE SHEET NO. 42

COUNTY BUTLER

JOB NO. J9P3764

CONTRACT ID.

PROJECT NO.

BRIDGE NO.

DESCRIPTION

REVISION 2

DATE

8/23/24

MISSOURI HIGHWAYS AND TRANSPORTATION COMMISSION

105 WEST CAPITOL JEFFERSON CITY, MO 65102







1-888-ASK-MODOT (1-888-278-6636)

MoDOT

BACON FARMER IWORKMAN ENGINEERING & TESTING, INC.

417 W. MAIN STREET, SUITE 100, WARREN, MISSOURI 64690
 PHONE: 660-250-1000 FAX: 660-250-1001
 WWW.BACONFARMER.COM

BFW

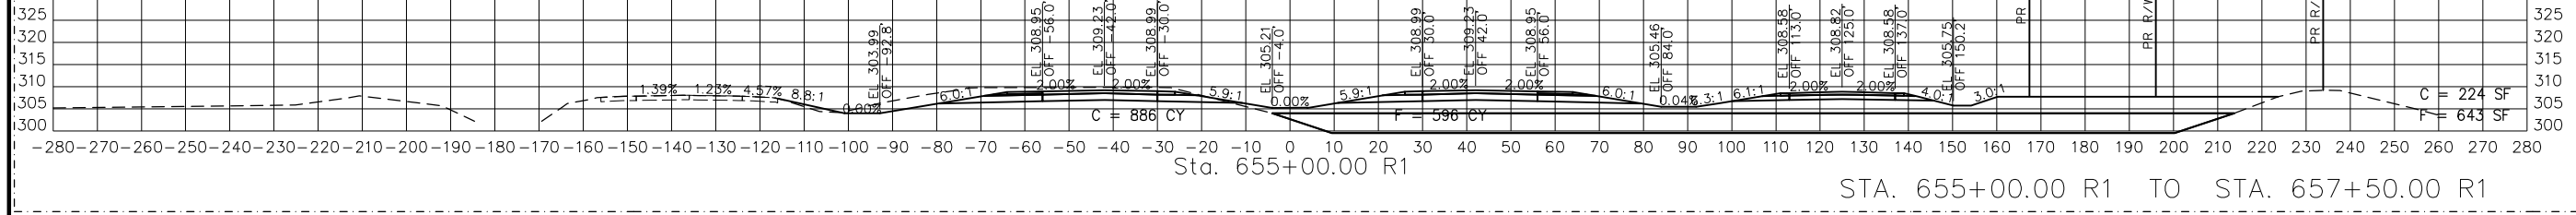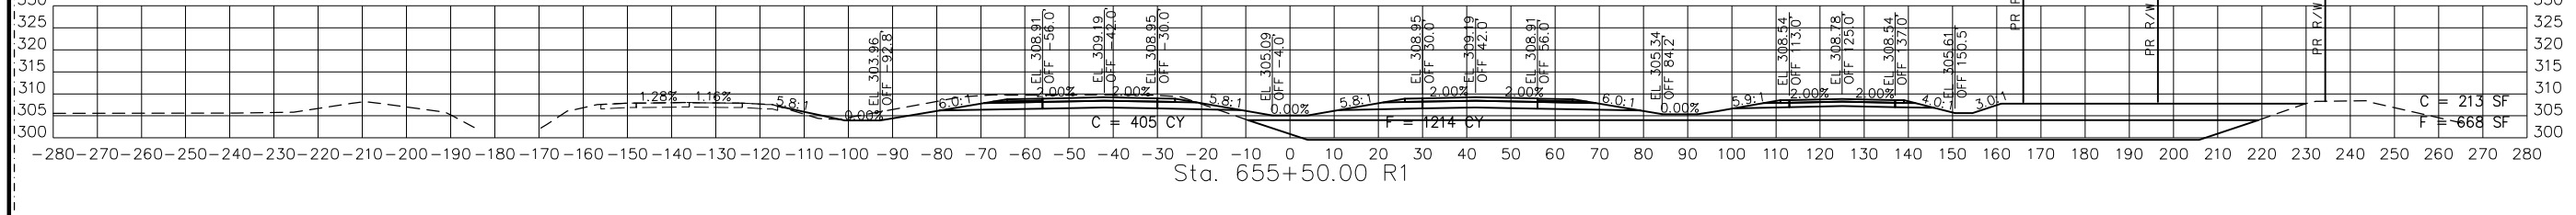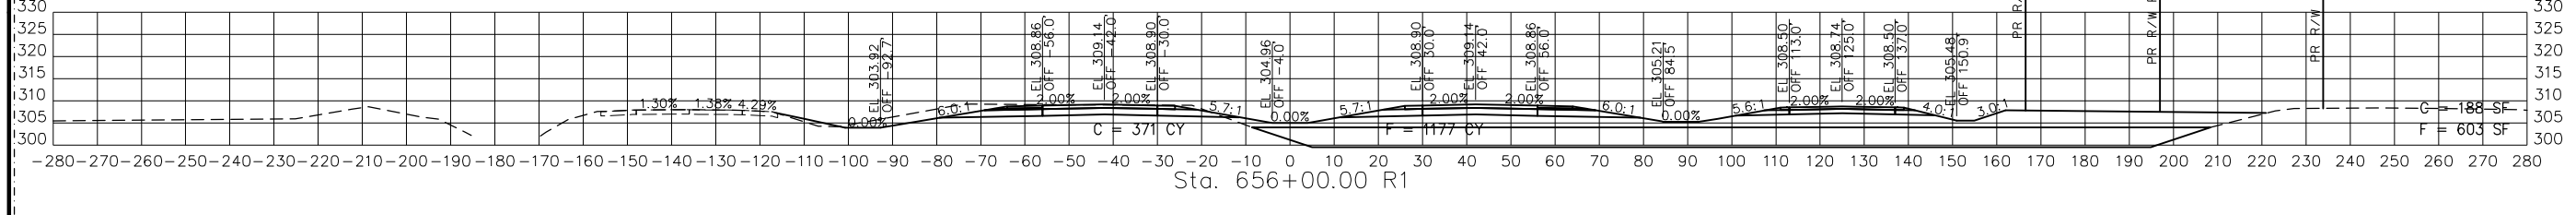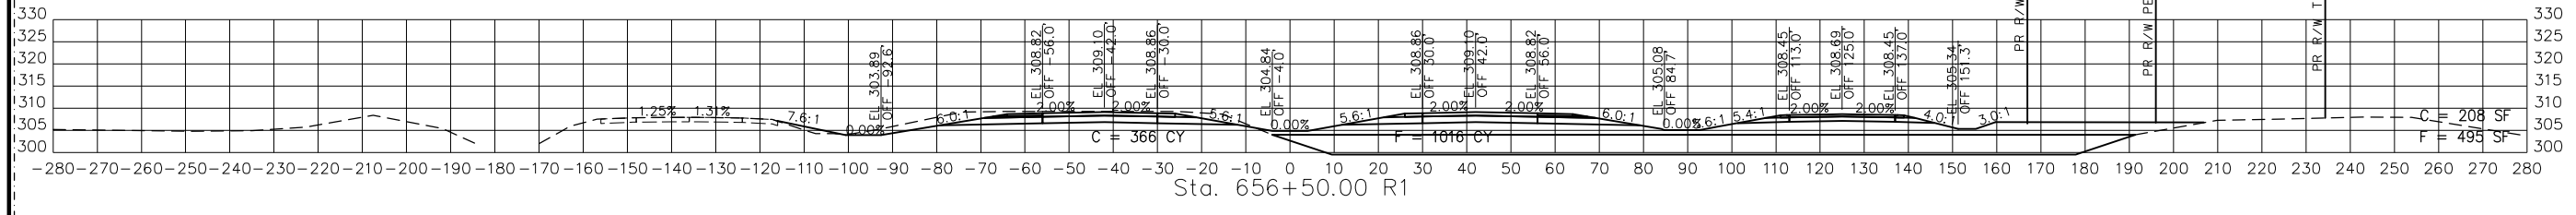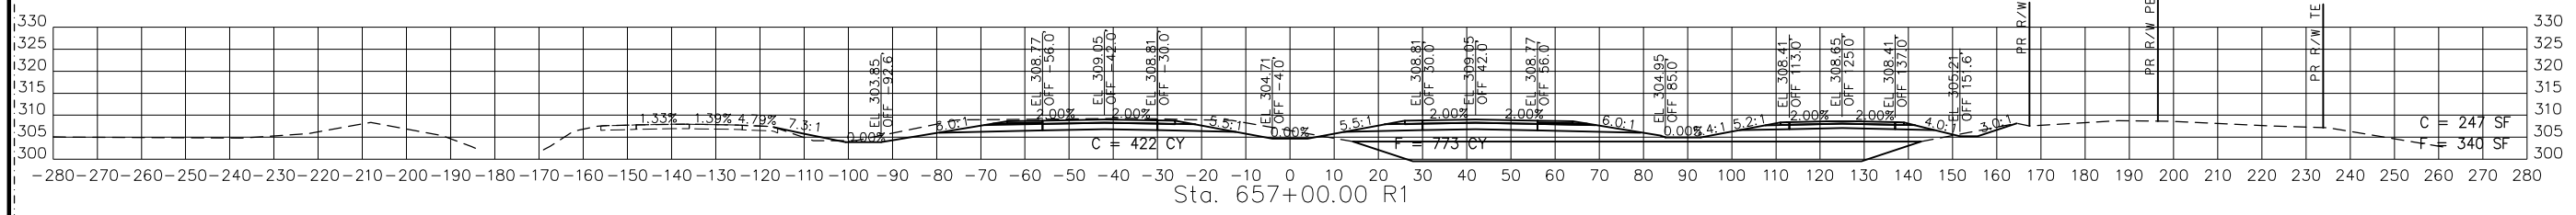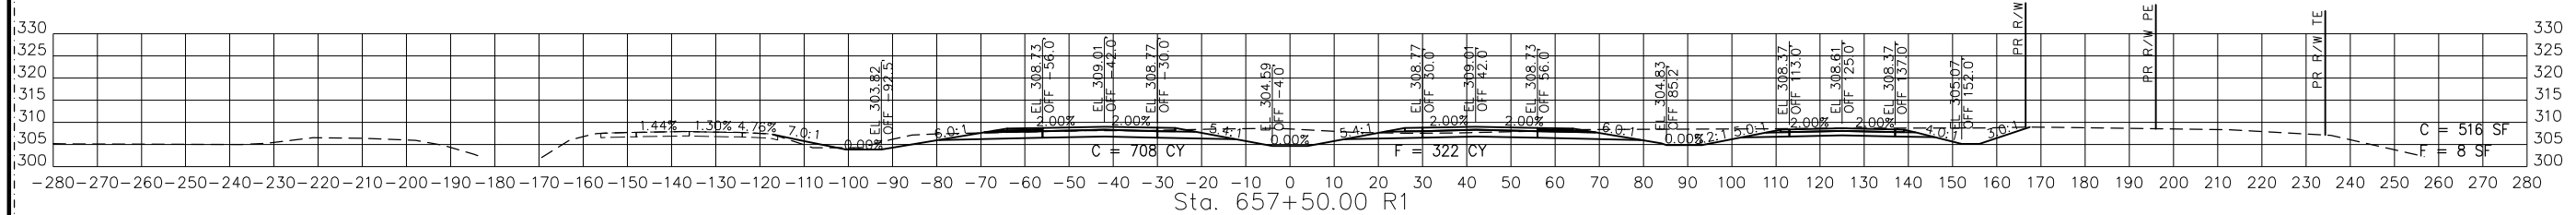

STA. 655+00.00 R1 TO STA. 657+50.00 R1


PR67-3

CROSS SECTIONS
 27 OF 29

REVISED 2

POND FILL - SEE QUANTITIES FOR FILL VOLUME

DISCLAIMER
 THE PROFESSIONAL WHOSE SIGNATURE AND PERSONAL SEAL APPEAR HEREON ASSUMES RESPONSIBILITY ONLY FOR WHAT APPEARS ON THIS PAGE, AND DISCLAIMS (PURSUANT TO SECTION 327.411 RSMO) SPECIFICATION, ESTIMATES, REPORTS, OR OTHER DOCUMENTS OR INSTRUMENTS NOT SEALED BY THE UNDERSIGNED PROFESSIONAL RELATING TO OR INTENDED TO BE USED FOR ANY PART OR PARTS OF THE PROJECT TO WHICH THIS PAGE REFERS.

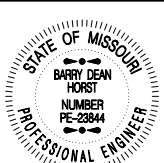

THIS SHEET HAS BEEN SIGNED, SEALED AND DATED ELECTRONICALLY.

DATE PREPARED
 9/11/2024
 ROUTE 67 STATE MO
 DISTRICT SE SHEET NO. 43
 COUNTY BUTLER
 JOB NO. J9P3764
 CONTRACT ID.







PROJECT NO.
 BRIDGE NO.

DATE	DESCRIPTION
8/23/24	REVISION 2

MISSOURI HIGHWAYS AND TRANSPORTATION COMMISSION
 105 WEST CAPITOL
 JEFFERSON CITY, MO 65102
 1-888-ASK-MODOT (1-888-278-6636)

BACON FARMER WORKMAN ENGINEERING & TESTING, INC.
 415 W. MARKET STREET
 MOBILE, AL 36688
 PHONE: 256-681-1100
 WWW.BACONFARMERWORKMANENGINEERING.COM

BFW

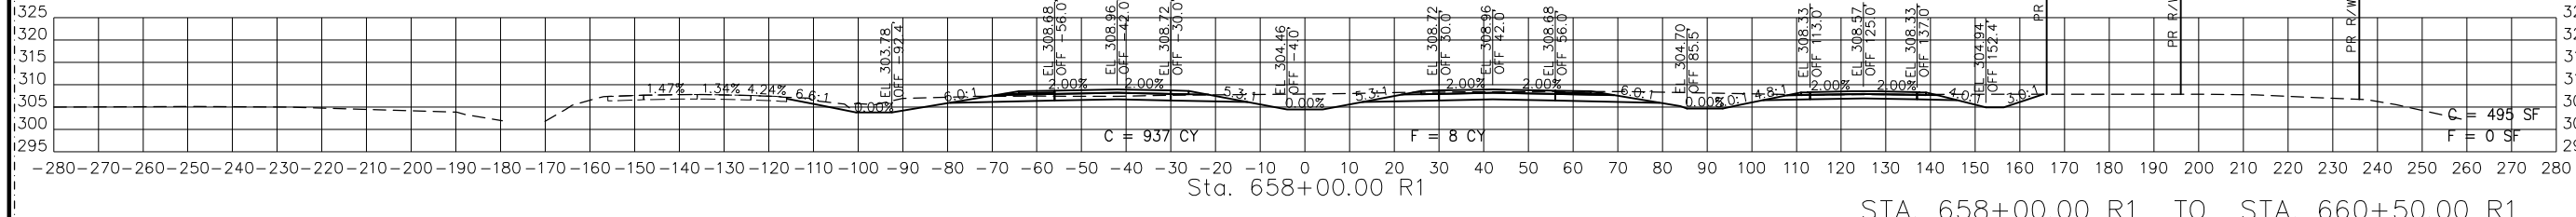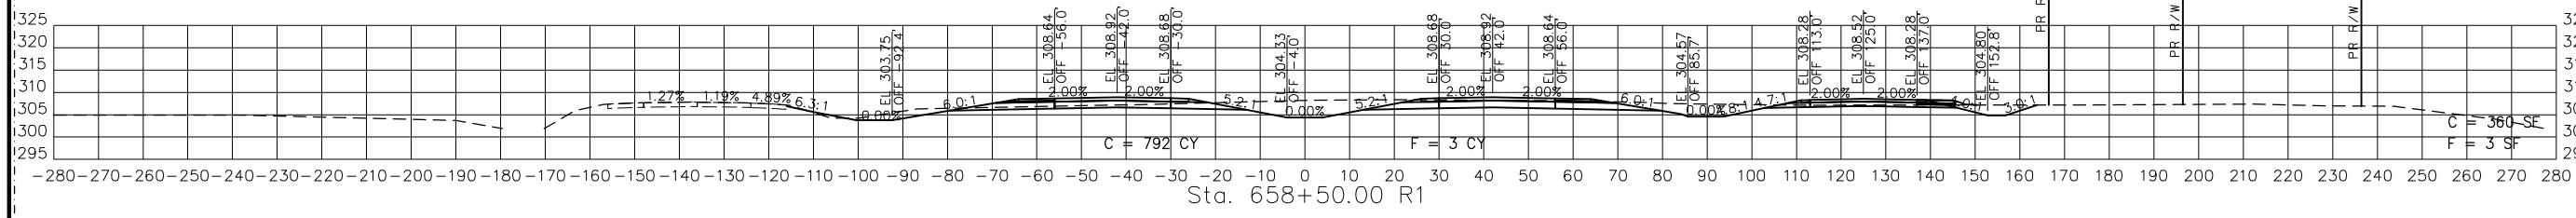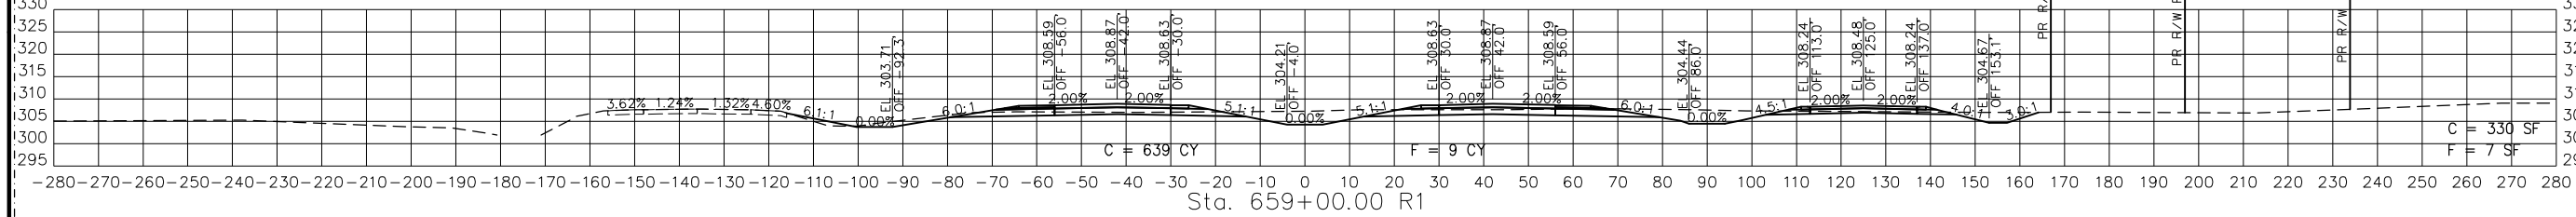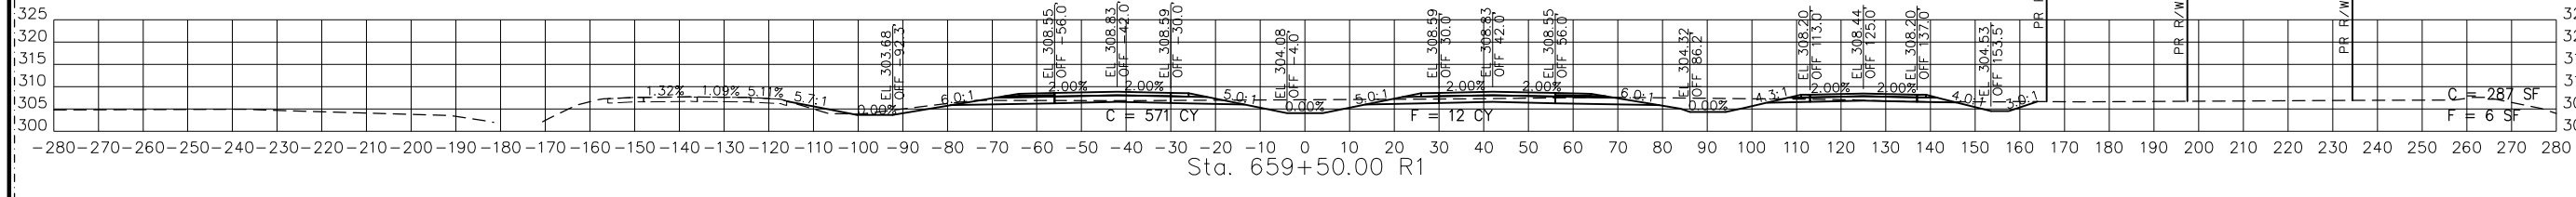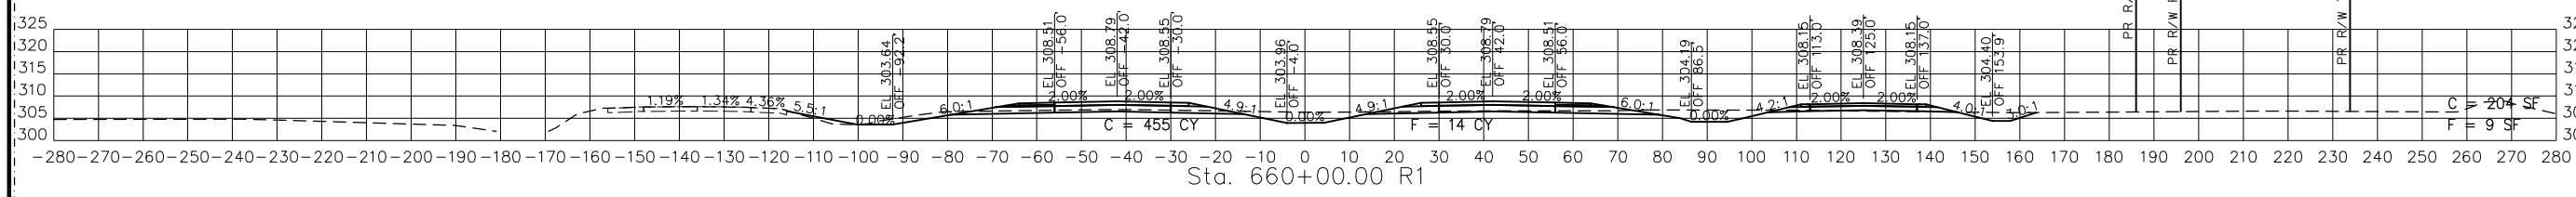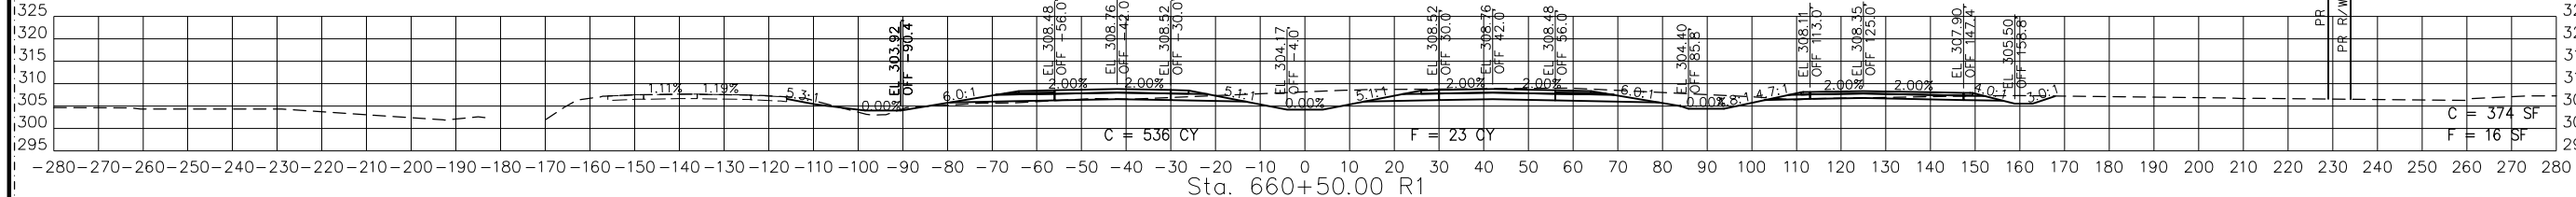


STA. 658+00.00 R1 TO STA. 660+50.00 R1

PR67-3
 CROSS SECTIONS
 28 OF 29

REVISED 2

DISCLAIMER
 THE PROFESSIONAL WHOSE SIGNATURE AND PERSONAL SEAL APPEAR HEREON ASSUMES RESPONSIBILITY ONLY FOR WHAT APPEARS ON THIS PAGE, AND DISCLAIMS (PURSUANT TO SECTION 327.411 RSMO) SPECIFICATION, ESTIMATES, REPORTS, OR OTHER DOCUMENTS OR INSTRUMENTS NOT SEALED BY THE UNDERSIGNED PROFESSIONAL RELATING TO OR INTENDED TO BE USED FOR ANY PART OR PARTS OF THE PROJECT TO WHICH THIS PAGE REFERS.

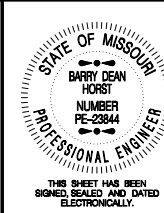

DATE PREPARED
 9/11/2024

ROUTE STATE
 67 MO

DISTRICT SHEET NO.
 SE 44

COUNTY
 BUTLER

JOB NO.
 J9P3764

CONTRACT ID.

PROJECT NO.

BRIDGE NO.


DATE	DESCRIPTION
8/23/24	REVISION 2

MISSOURI HIGHWAYS AND TRANSPORTATION COMMISSION

105 WEST CAPITOL
 JEFFERSON CITY, MO 65102
 1-888-ASK-MODOT (1-888-278-6636)

BACON FARMER WORKMAN ENGINEERING & TESTING, INC.

417 W. MAIN STREET
 JEFFERSON CITY, MO 65101
 PHONE: 636-633-1100
 WWW.BFWENGINEERING.COM

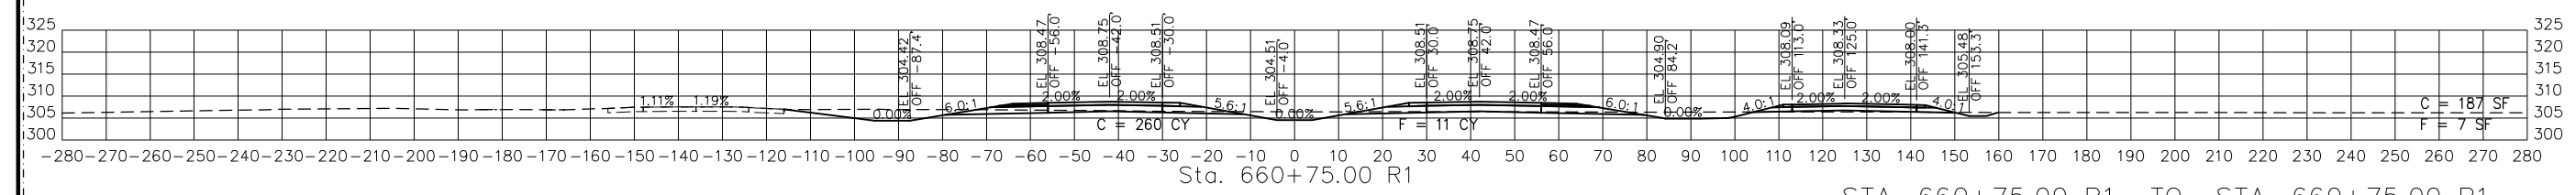


REVISED 2

PR67-3
 CROSS SECTIONS
 29 OF 29

IF A SEAL IS PRESENT ON THIS SHEET IT HAS BEEN ELECTRONICALLY SEALED AND DATED.

DISCLAIMER
 THE PROFESSIONAL WHOSE SIGNATURE AND PERSONAL SEAL APPEAR HEREON ASSUMES RESPONSIBILITY ONLY FOR WHAT APPEARS ON THIS PAGE, AND DISCLAIMS (PURSUANT TO SECTION 327.411 RSMO) SPECIFICATION, ESTIMATES, REPORTS, OR OTHER DOCUMENTS OR INSTRUMENTS NOT SEALED BY THE UNDERSIGNED PROFESSIONAL RELATING TO OR INTENDED TO BE USED FOR ANY PART OR PARTS OF THE PROJECT TO WHICH THIS PAGE REFERS.

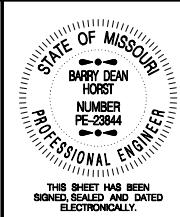

THIS SHEET HAS BEEN SIGNED, SEALED AND DATED ELECTRONICALLY.

DATE PREPARED
9/12/2024

ROUTE STATE
67 MO

DISTRICT SHEET NO.
SE 56




COUNTY
BUTLER

JOB NO.
J9P3764

CONTRACT ID.

PROJECT NO.

BRIDGE NO.

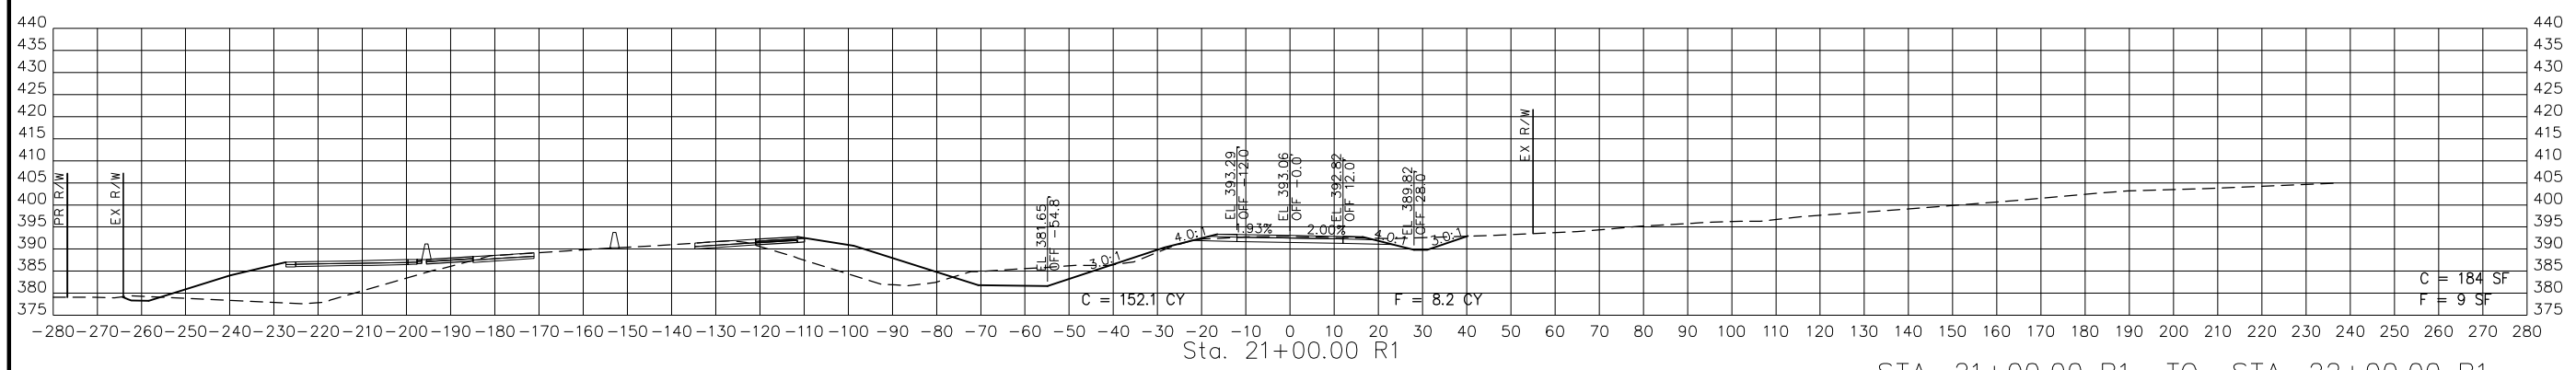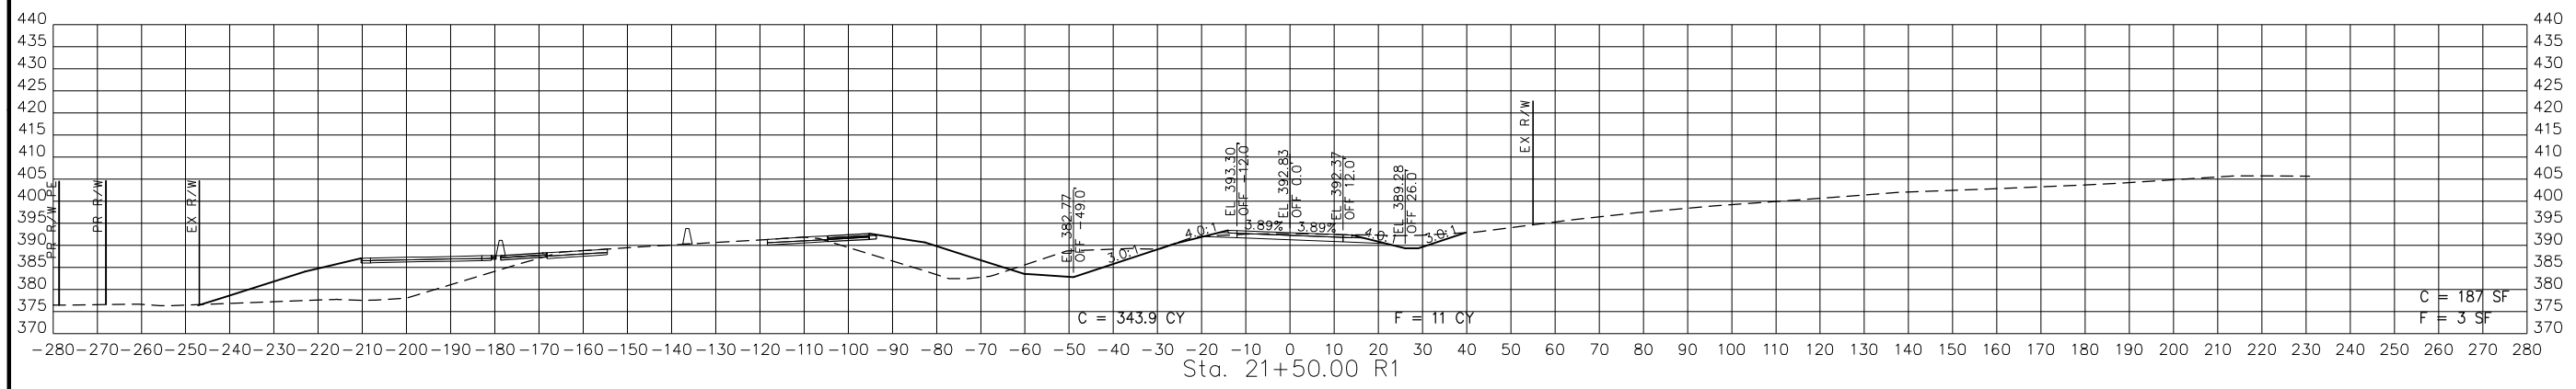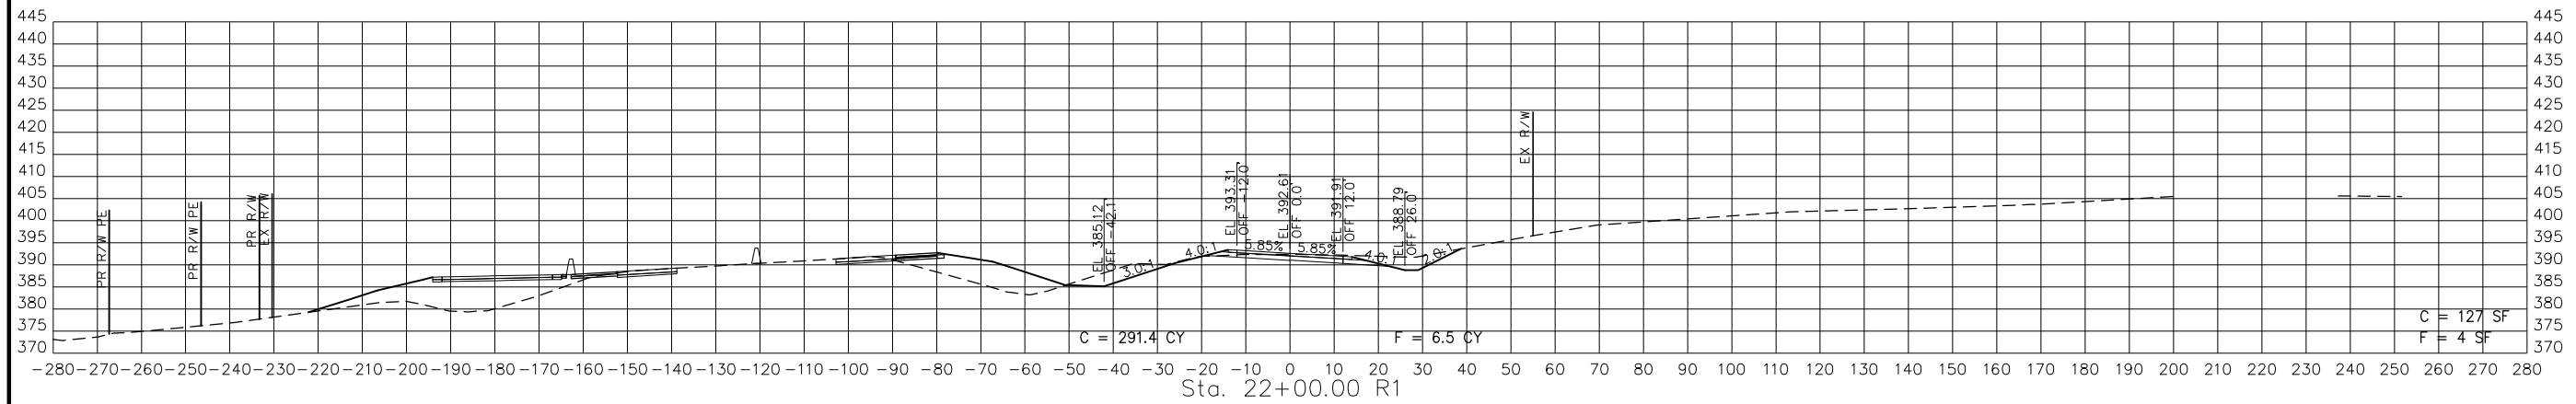

STA. 21+00.00 R1 TO STA. 22+00.00 R1

PRWOR3
 CROSS SECTIONS
 3 OF 47

DESCRIPTION	DATE

MISSOURI HIGHWAYS AND TRANSPORTATION COMMISSION

105 WEST CAPITOL
 JEFFERSON CITY, MO 65102
 1-888-ASK-MODOT (1-888-278-6636)

BACON FARMER IWORKMAN
 ENGINEERING & TESTING, INC.

415 W. MARKET STREET
 JEFFERSON CITY, MO 65101
 PHONE: 573-635-5555
 WWW.BACONFARMERIWORKMAN.COM

