




TRAFFIC CONTROL LEGEND

- = SIGN
- = FLAGGER
- = TYPE III BARRICADE
- = WORK AREA

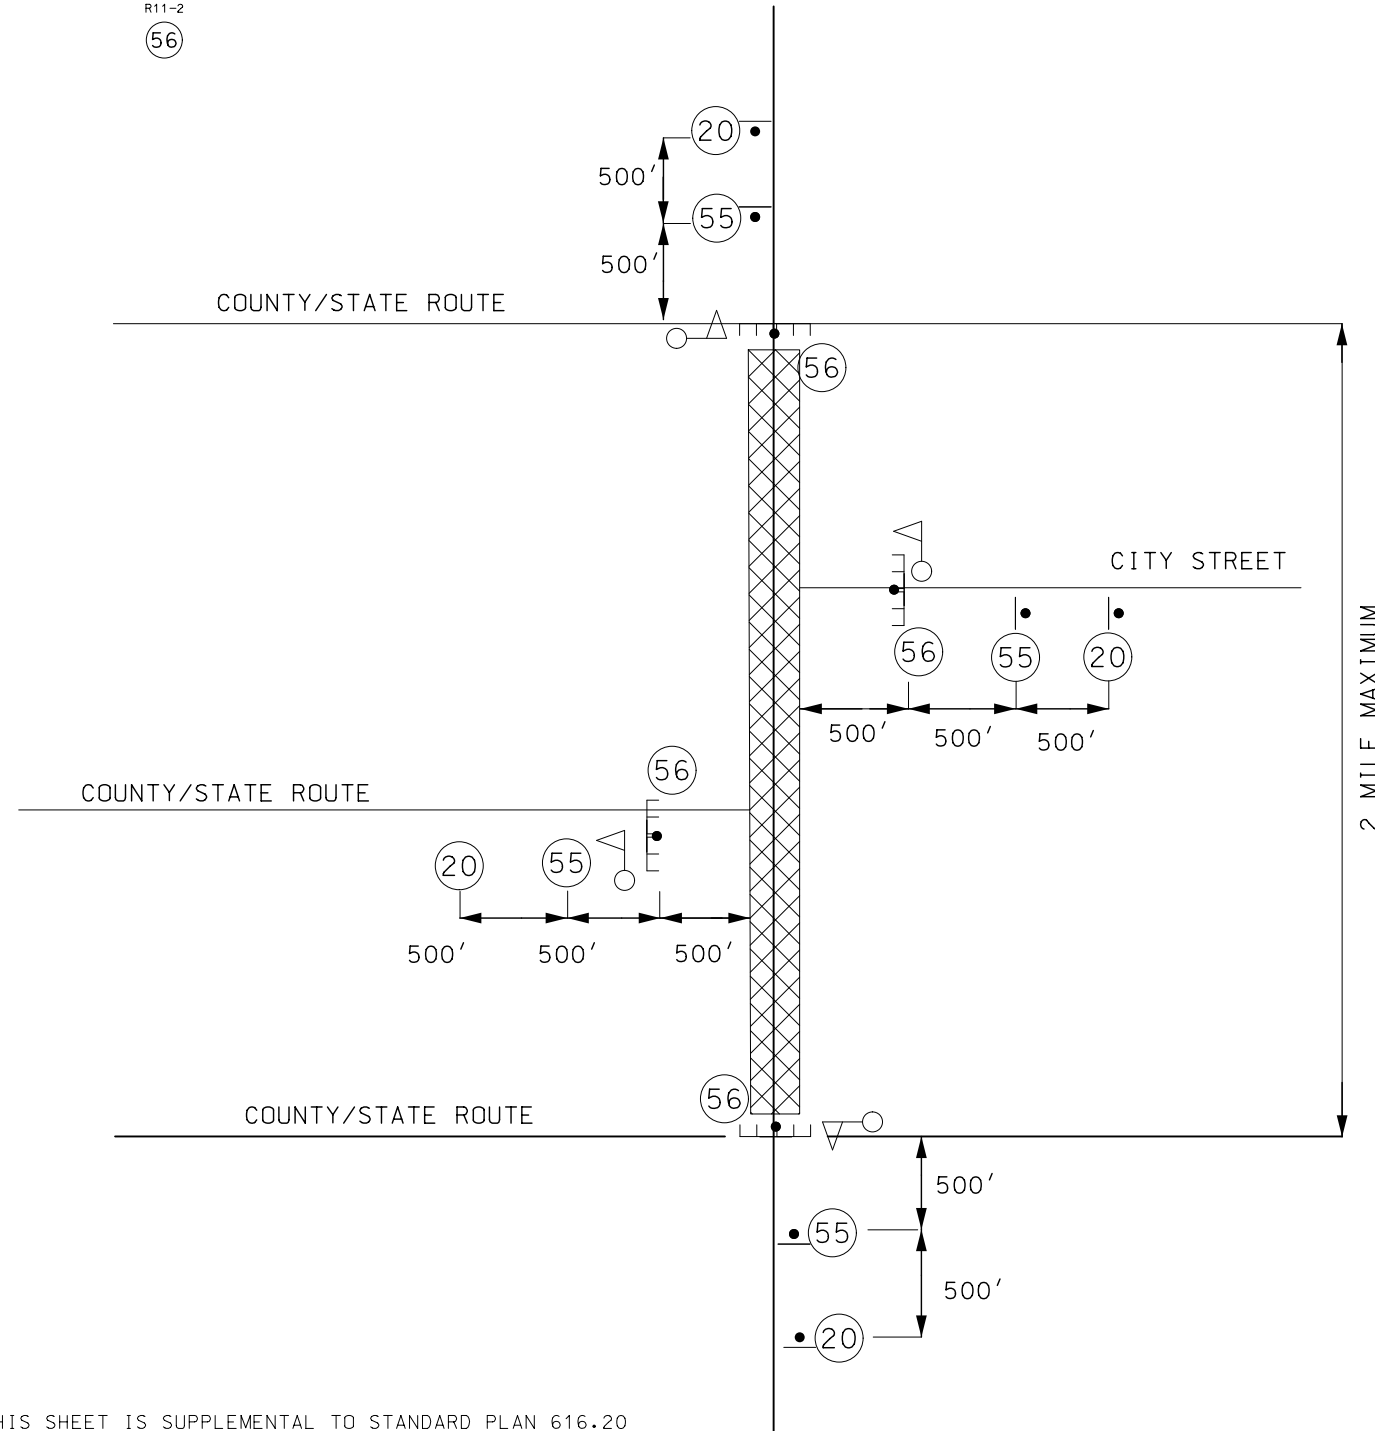

NOTE: THIS SHEET IS SUPPLEMENTAL TO STANDARD PLAN 616.20

NOT TO SCALE

OPTIONAL ROAD CLOSURE IN LIEU OF FLAGGER CONTROLLED LANE CLOSURE

TRAFFIC CONTROL
SHEET 1 OF 1



THIS SHEET HAS BEEN
SIGNED, SEALED AND DATED
ELECTRONICALLY.

DATE PREPARED 9/6/2024	
ROUTE VAR.	STATE MO
DISTRICT NW	SHEET NO. 6
COUNTY VARIOUS	
JOB NO. JST0102	
CONTRACT ID.	
PROJECT NO.	
BRIDGE NO.	

DATE	DESCRIPTION

MISSOURI HIGHWAYS AND TRANSPORTATION
COMMISSION

105 WEST CAPITOL
JEFFERSON CITY, MO 65102
1-888-ASK-MODOT (1-888-275-6636)

REV.