

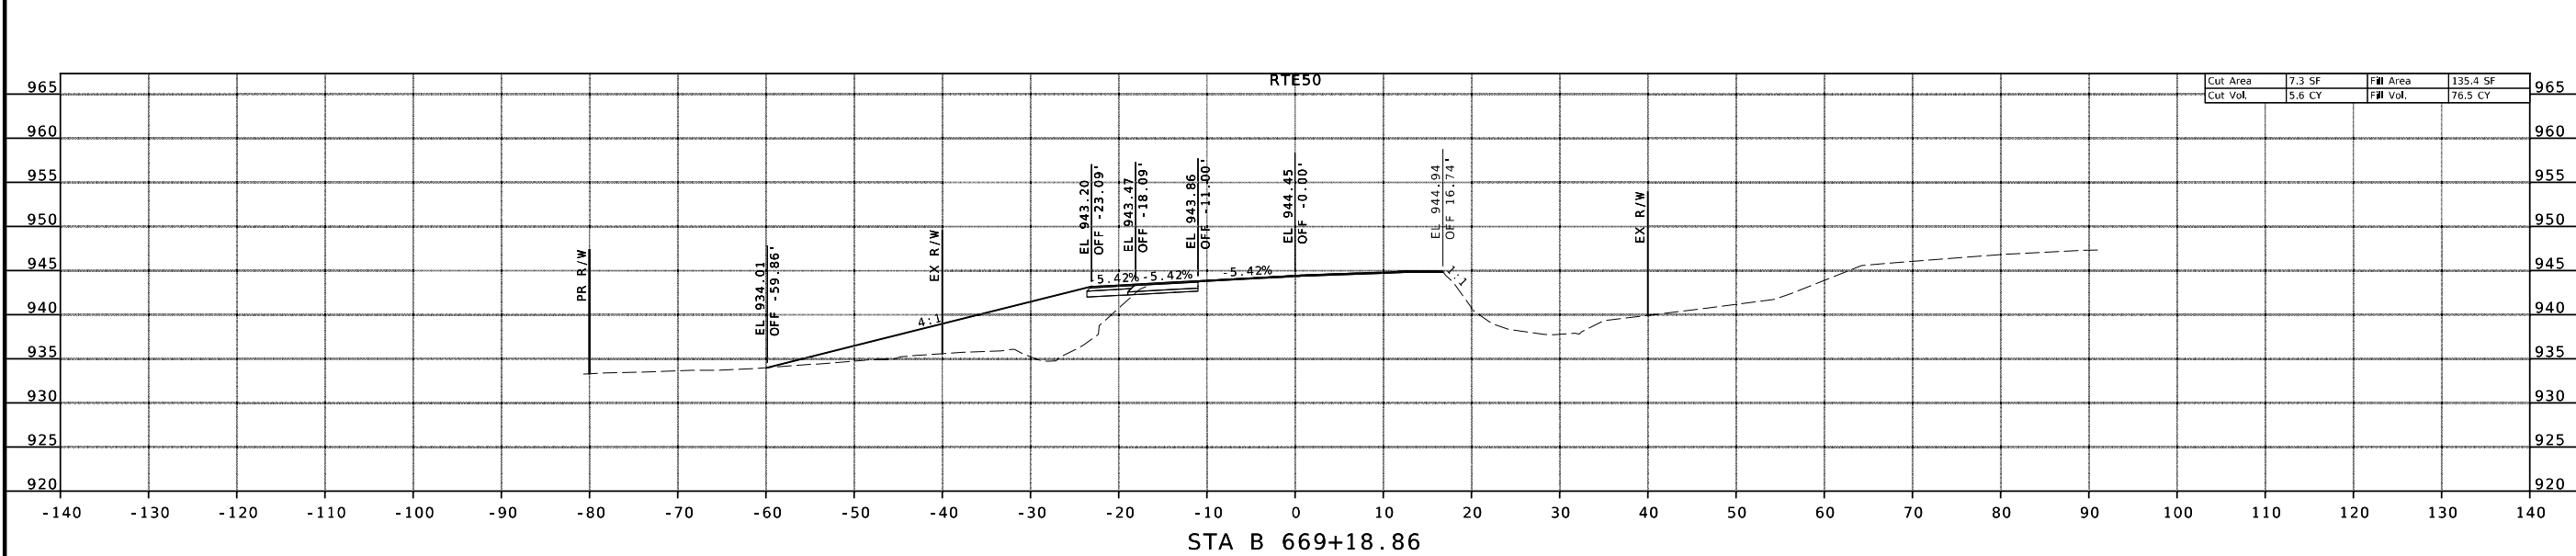


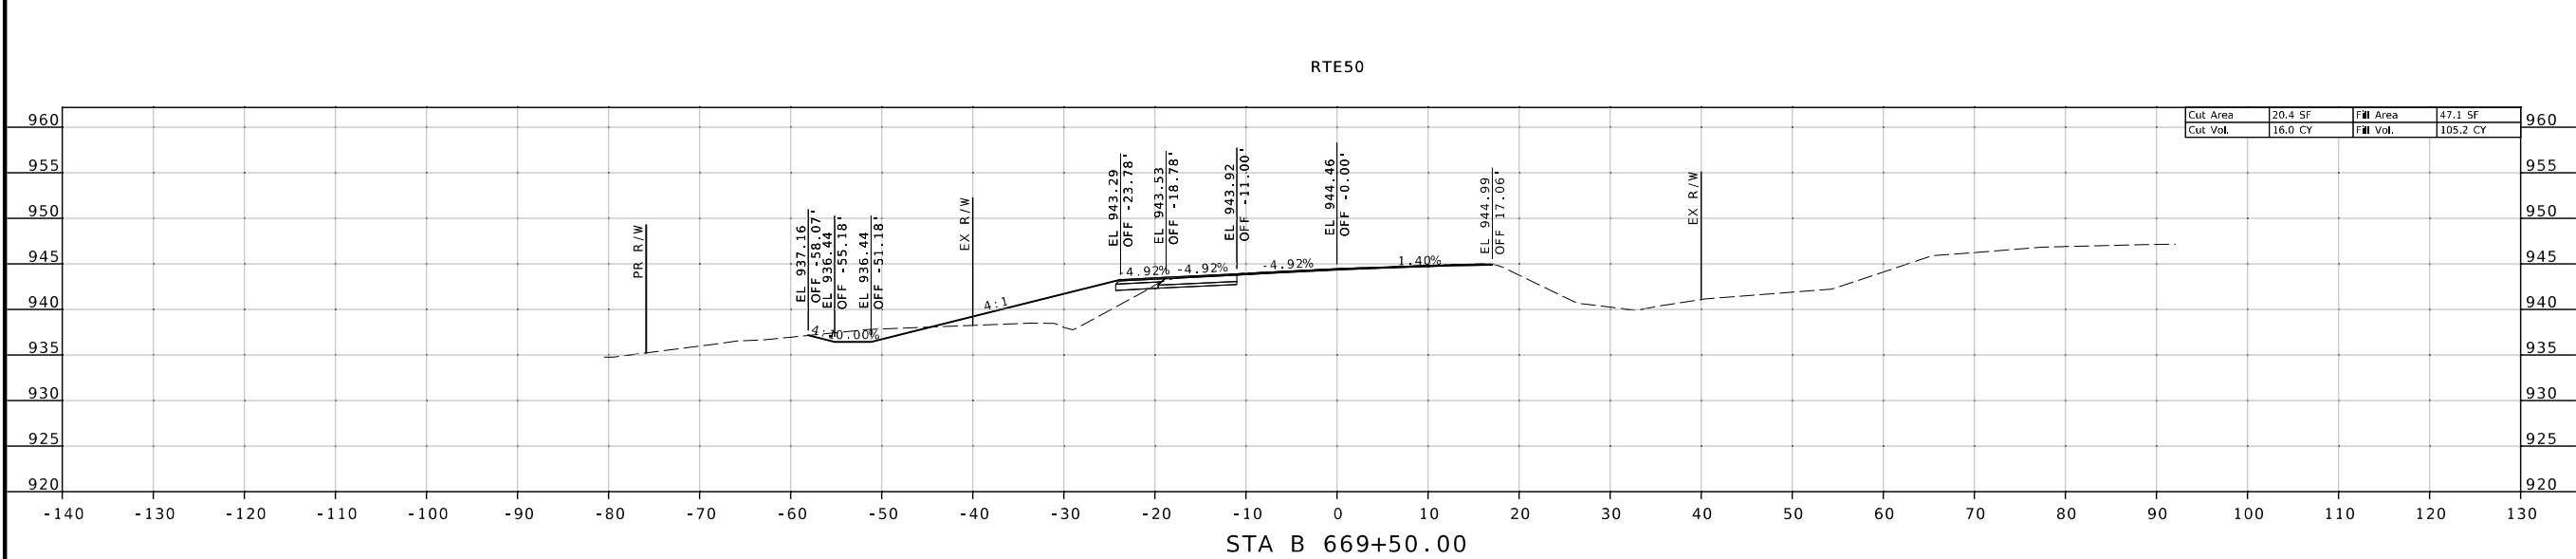

ROUTE 50 CROSS SECTIONS
SHEET 3 OF 29

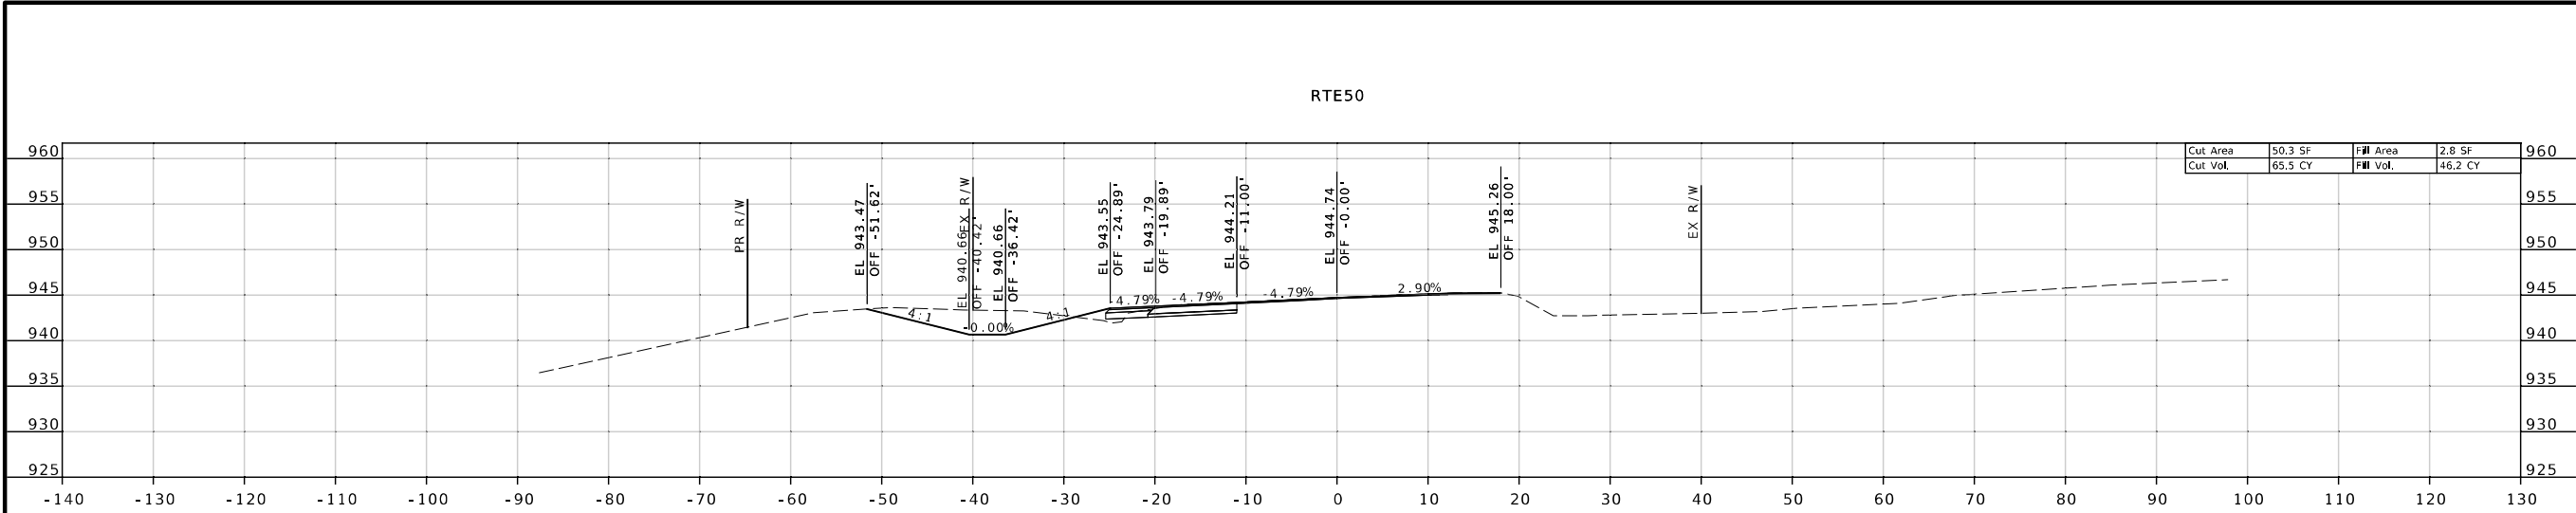

THIS SHEET HAS BEEN
SIGNED, SEALED, AND
DATED ELECTRONICALLY

DATE PREPARED
3/1/2024

ROUTE 50 STATE MO

DISTRICT CD SHEET NO. A003

COUNTY

OSAGE

JOB NO.

J5P3574

CONTRACT ID.


PROJECT NO.




BRIDGE NO.

DESCRIPTION	DATE


MISSOURI HIGHWAYS AND TRANSPORTATION
COMMISSION

105 WEST CAPITOL
JEFFERSON CITY, MO 65102
1-888-ASK-MODOT (1-888-273-6636)

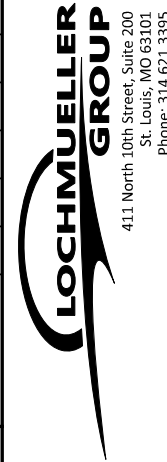

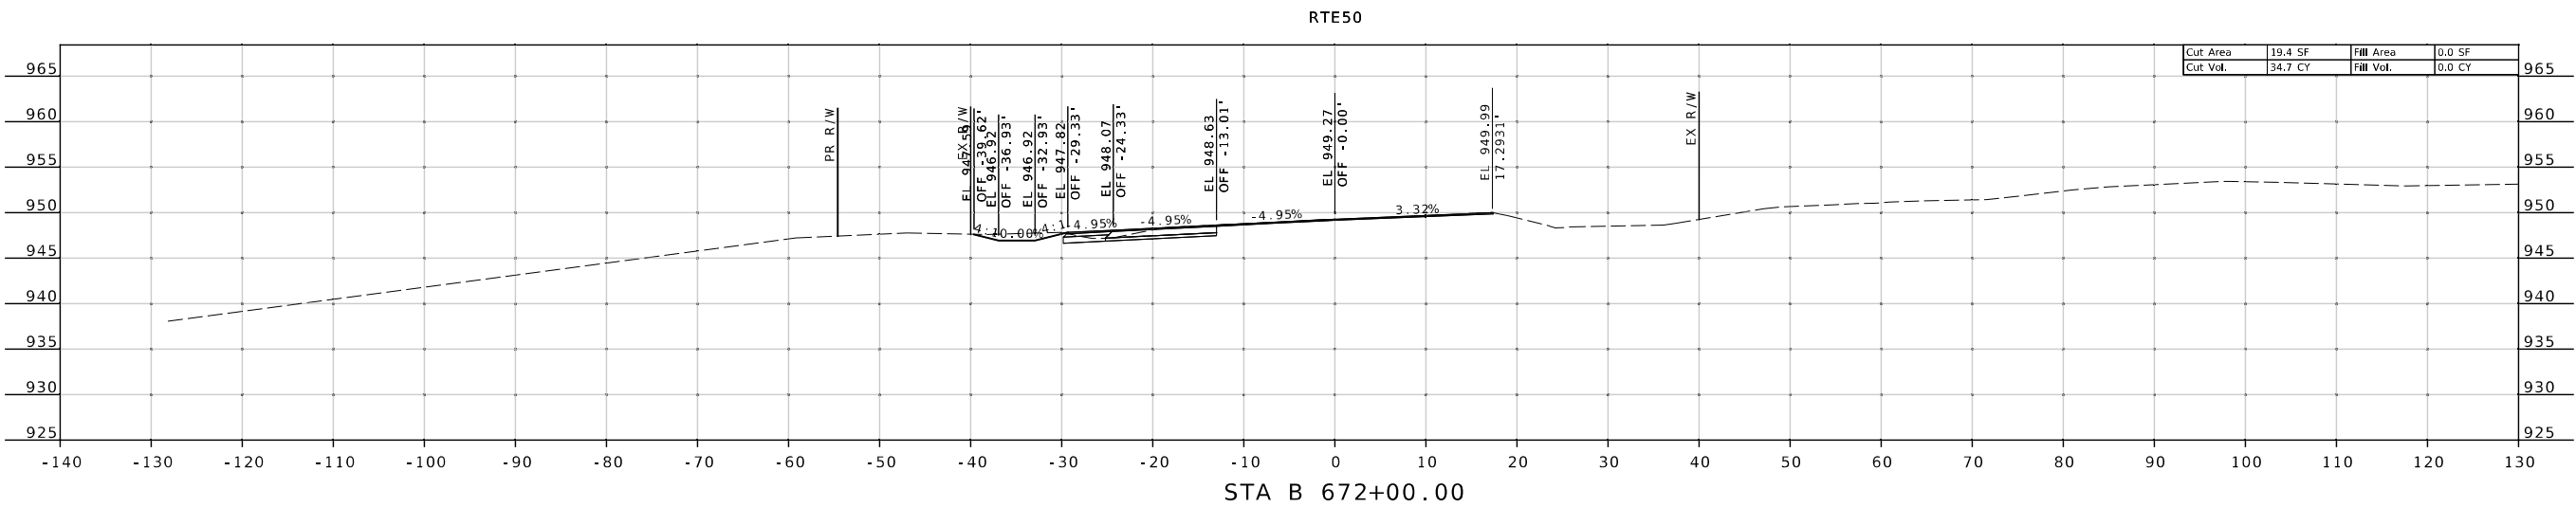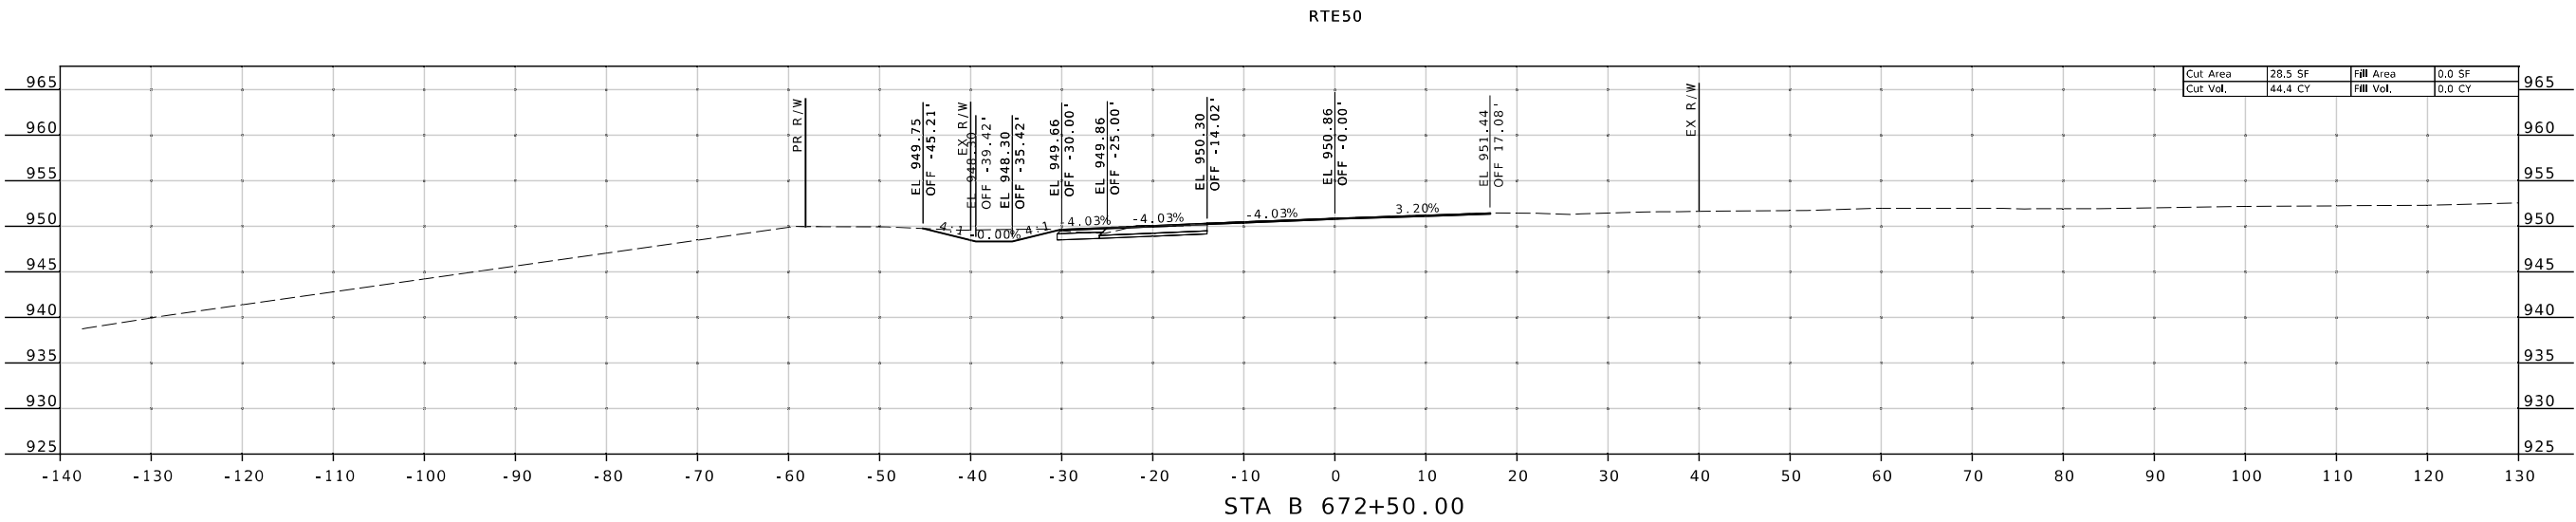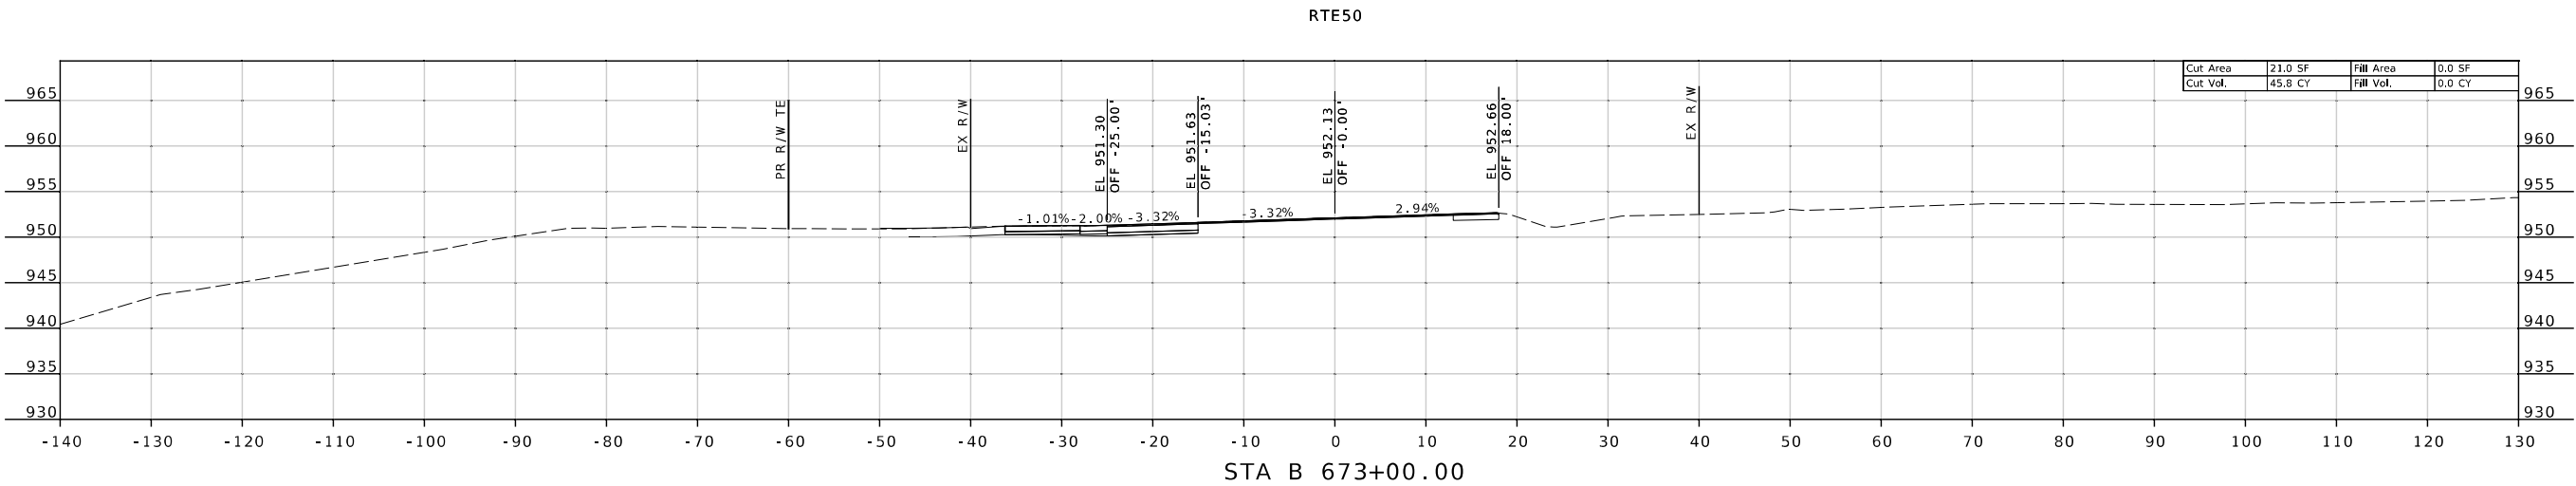

ROUTE 50 CROSS SECTIONS
SHEET 5 OF 29

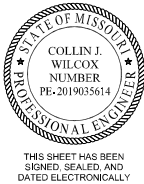

THIS SHEET HAS BEEN
SIGNED, SEALED, AND
DATED ELECTRONICALLY

DATE PREPARED
3/1/2024

ROUTE 50 STATE MO
DISTRICT CD SHEET NO. A005

COUNTY
OSAGE

JOB NO.
J5P3574

CONTRACT ID.

PROJECT NO.

BRIDGE NO.

DESCRIPTION




MISSOURI HIGHWAYS AND TRANSPORTATION
COMMISSION



105 WEST CAPITOL
JEFFERSON CITY, MO 65102
1-888-ASK-MODOT (1-888-273-6636)



IF A SEAL IS PRESENT ON THIS SHEET IT HAS BEEN ELECTRONICALLY SEALED AND DATED.

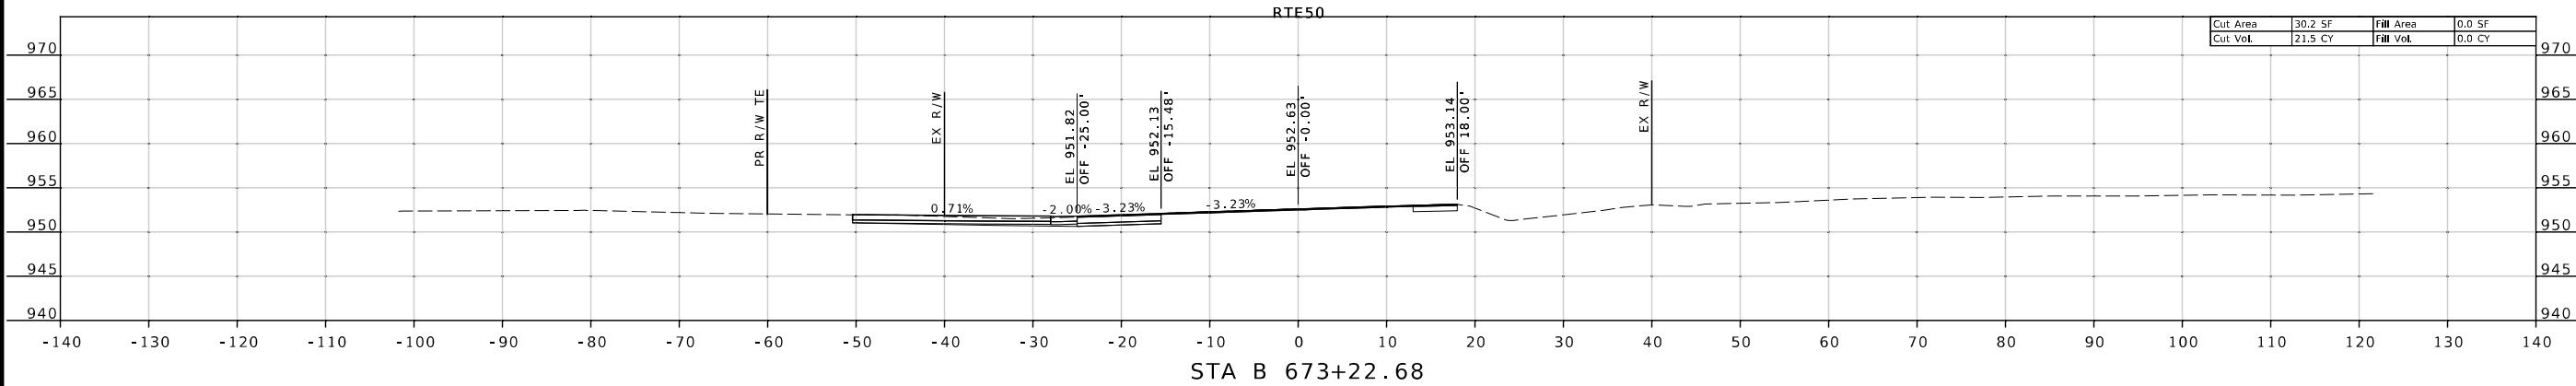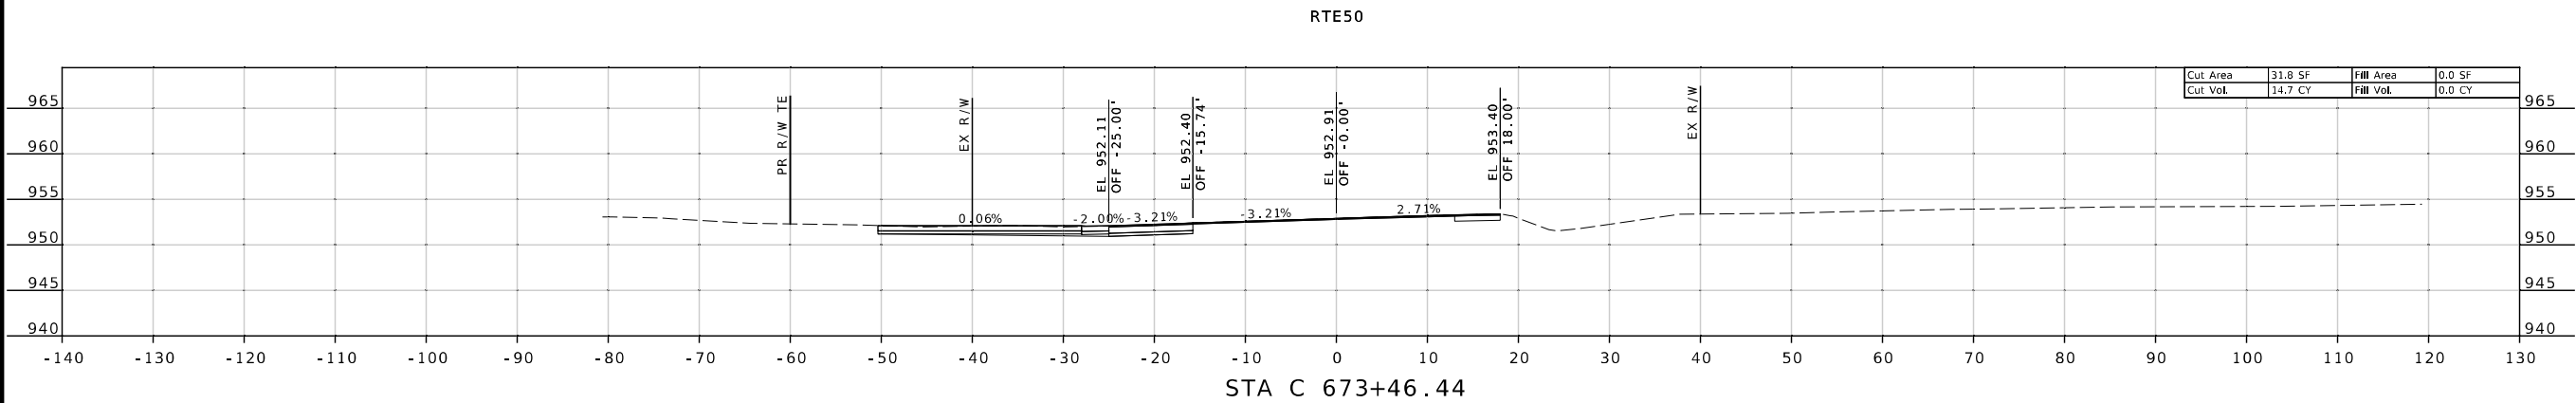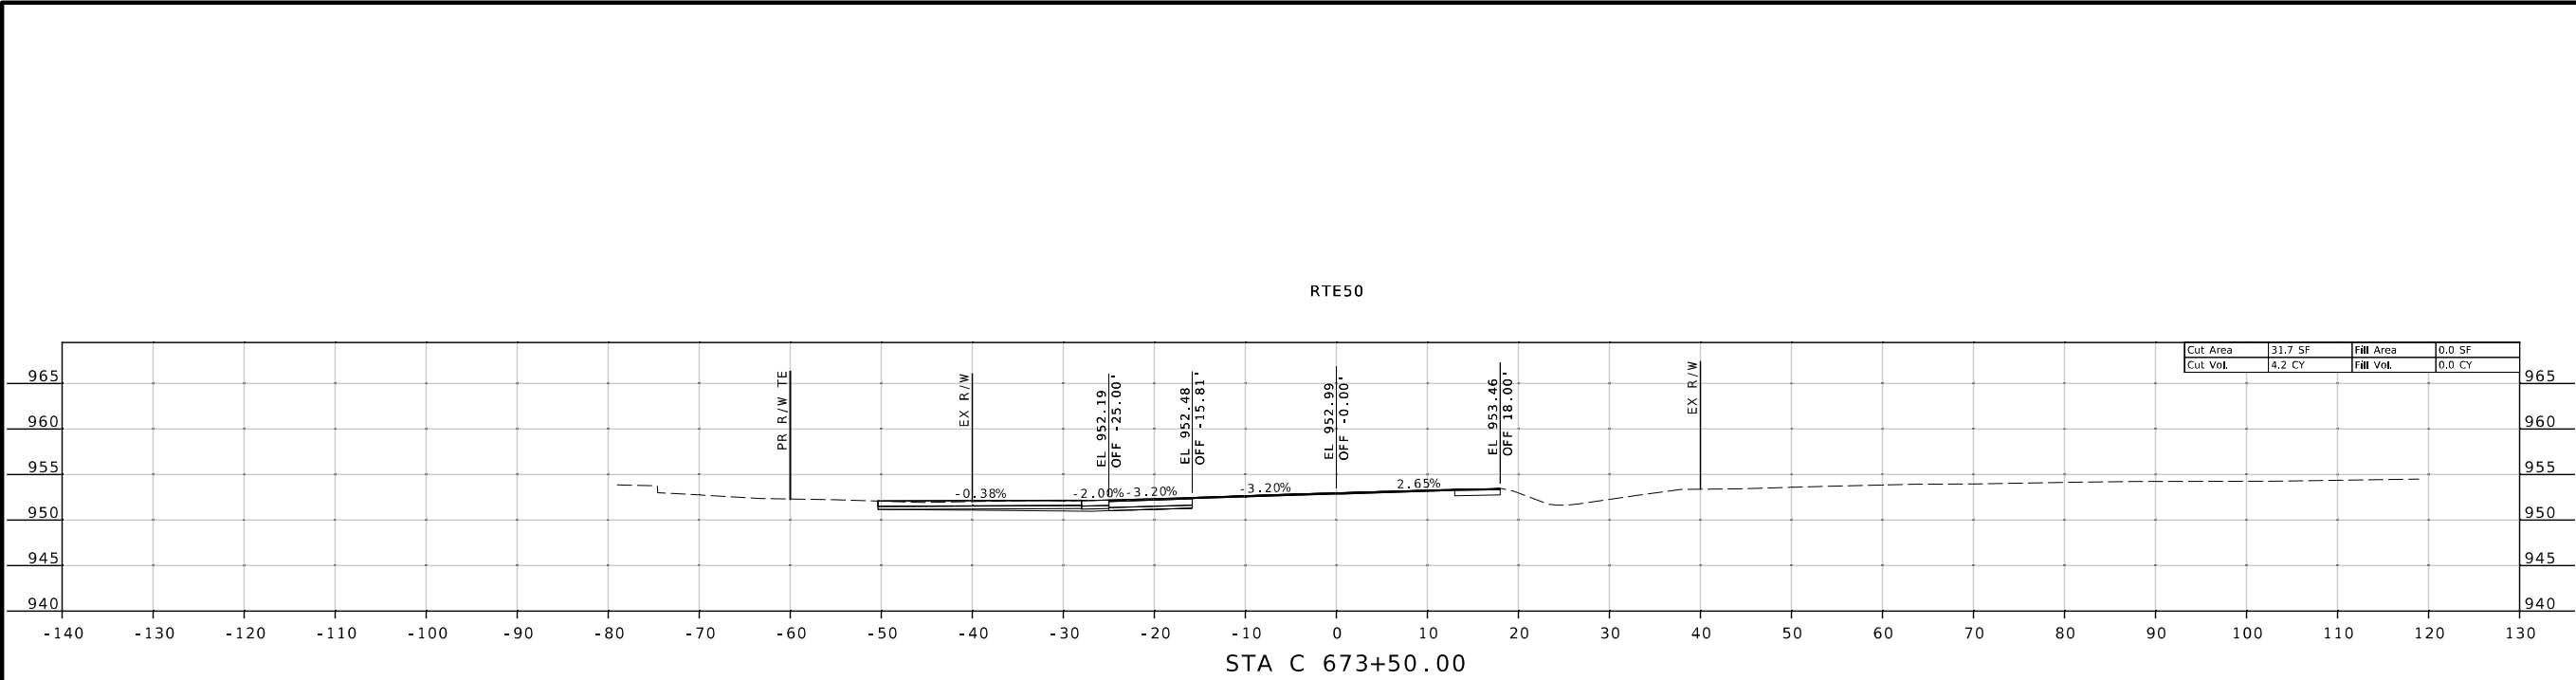

ROUTE 50 CROSS SECTIONS
SHEET 6 OF 29



THIS SHEET HAS BEEN
SIGNED, SEALED, AND
DATED ELECTRONICALLY

DATE PREPARED
3/1/2024

ROUTE 50	STATE MO
DISTRICT CD	SHEET NO. A006

COUNTY
OSAGE

JOB NO.
J5P3574

CONTRACT ID.

PROJECT NO.

BRIDGE NO.

DESCRIPTION	DATE

MISSOURI HIGHWAYS AND TRANSPORTATION
COMMISSION







105 WEST CAPITOL
JEFFERSON CITY, MO 65102
1-888-ASK-MODOT (1-888-273-6636)



411 North 10th Street, Suite 200
St. Louis, MO 63101
Phone: 314.621.3395

IF A SEAL IS PRESENT ON THIS SHEET IT HAS BEEN ELECTRONICALLY SEALED AND DATED.

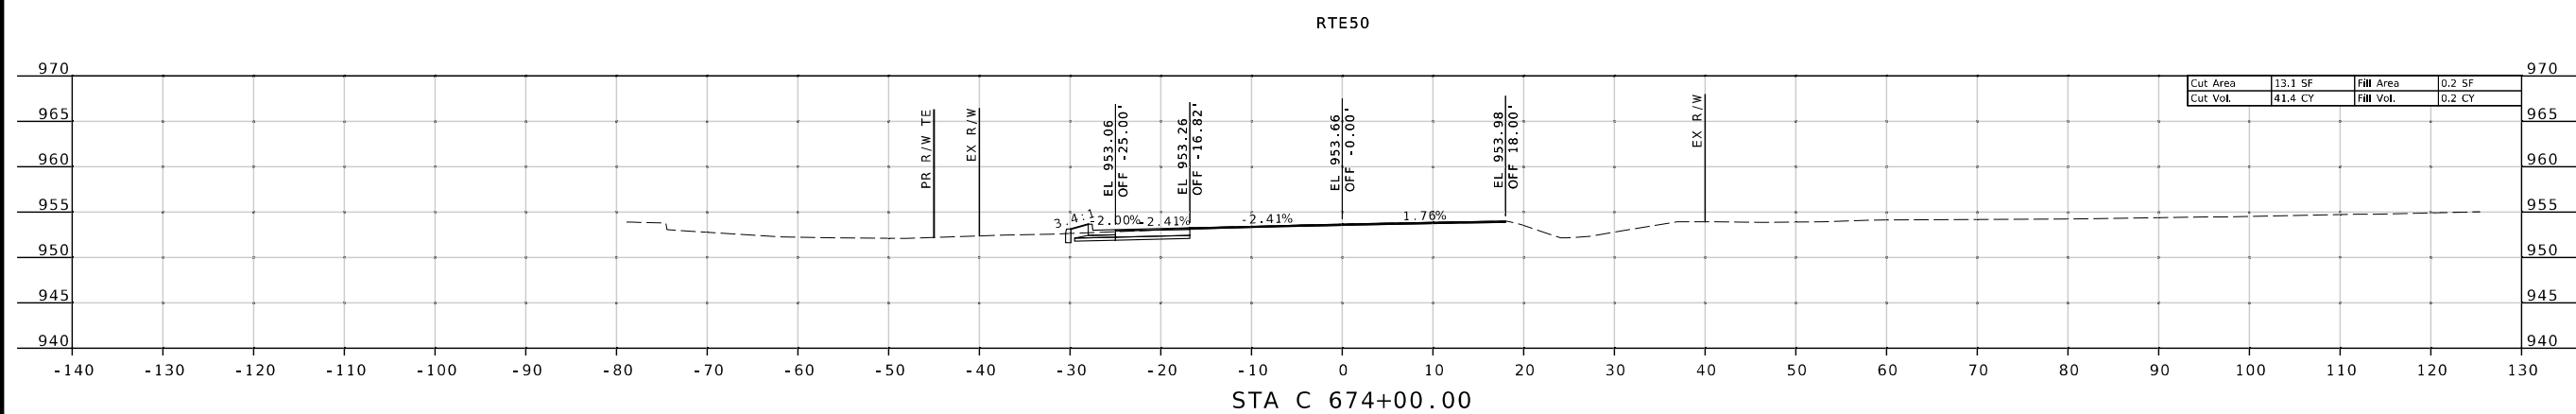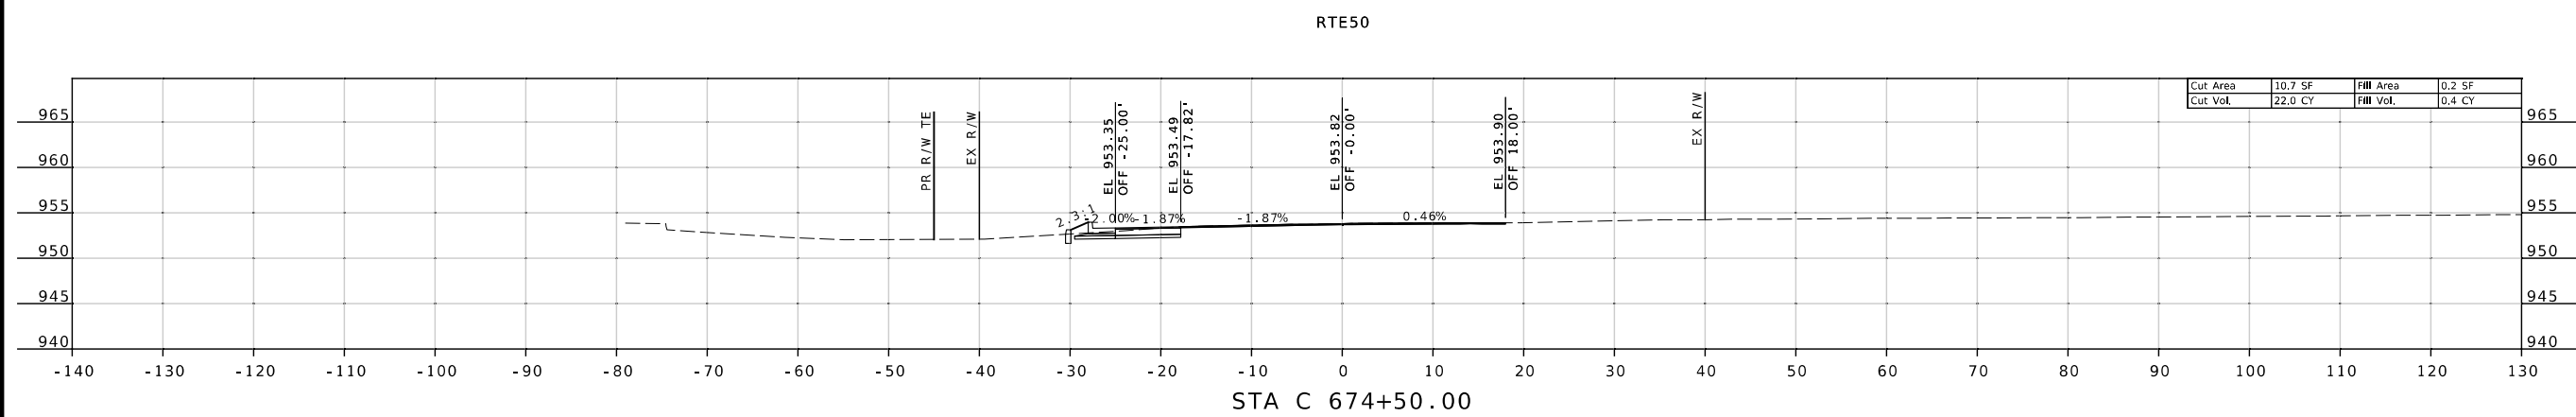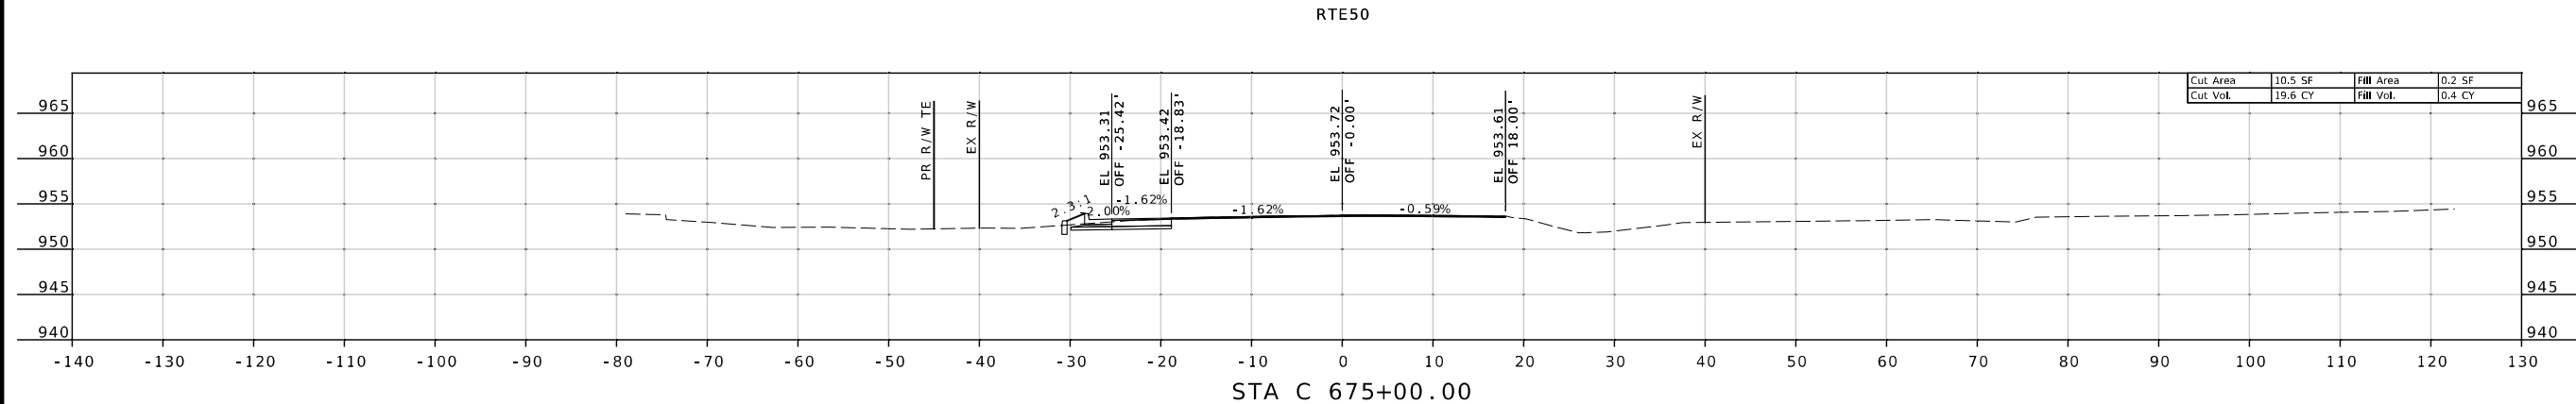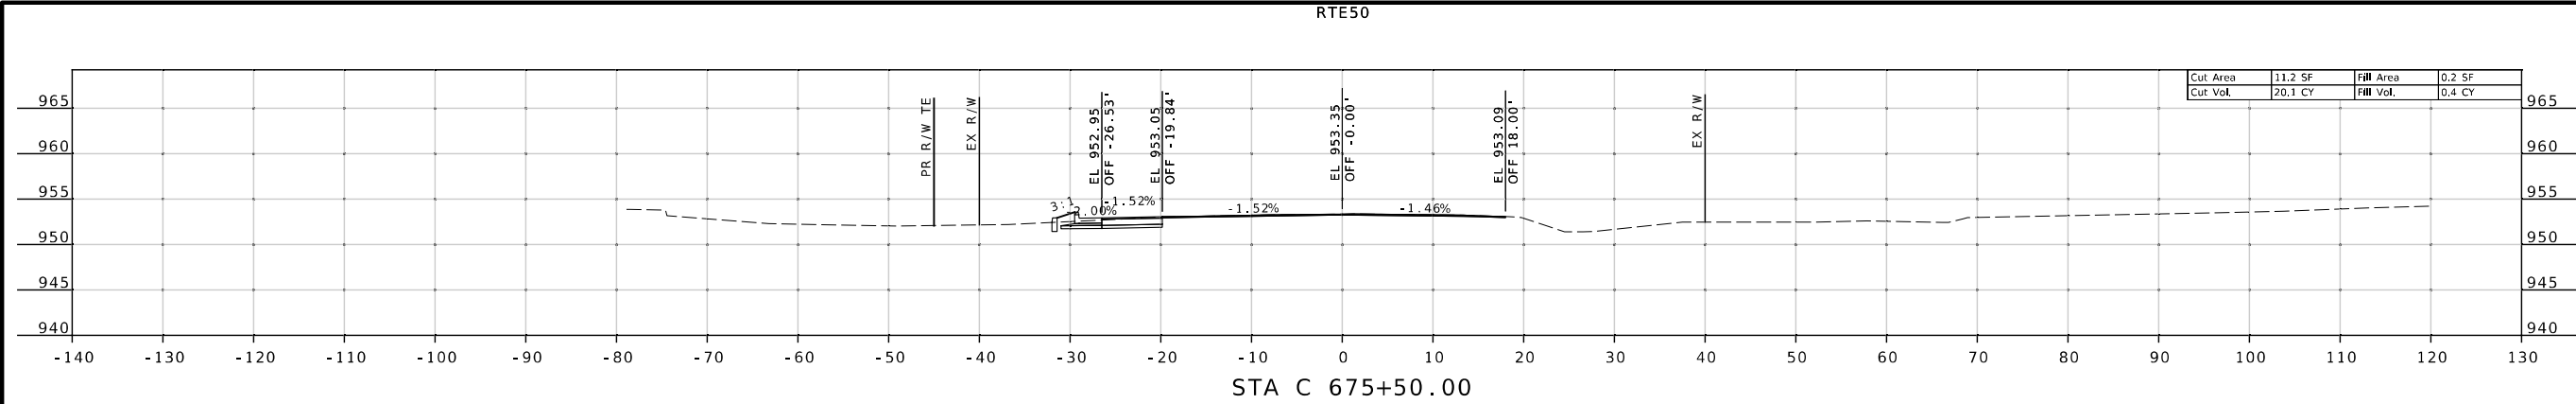

COLLIN J. WILCOX
NUMBER
PE-2019035614
PROFESSIONAL ENGINEER
THIS SHEET HAS BEEN
SIGNED, SEALED, AND
DATED ELECTRONICALLY

DATE PREPARED
3/1/2024

ROUTE 50	STATE MO
DISTRICT CD	SHEET NO. A007

COUNTY
OSAGE

JOB NO.
J5P3574

CONTRACT ID.

PROJECT NO.

BRIDGE NO.




DESCRIPTION	DATE

MISSOURI HIGHWAYS AND TRANSPORTATION
COMMISSION

105 WEST CAPITOL
JEFFERSON CITY, MO 65102
1-888-ASK-MODOT (1-888-275-6636)

411 North 10th Street, Suite 200
St. Louis, MO 63101
Phone: 314.621.3395

IF A SEAL IS PRESENT ON THIS SHEET IT HAS BEEN ELECTRONICALLY SEALED AND DATED.

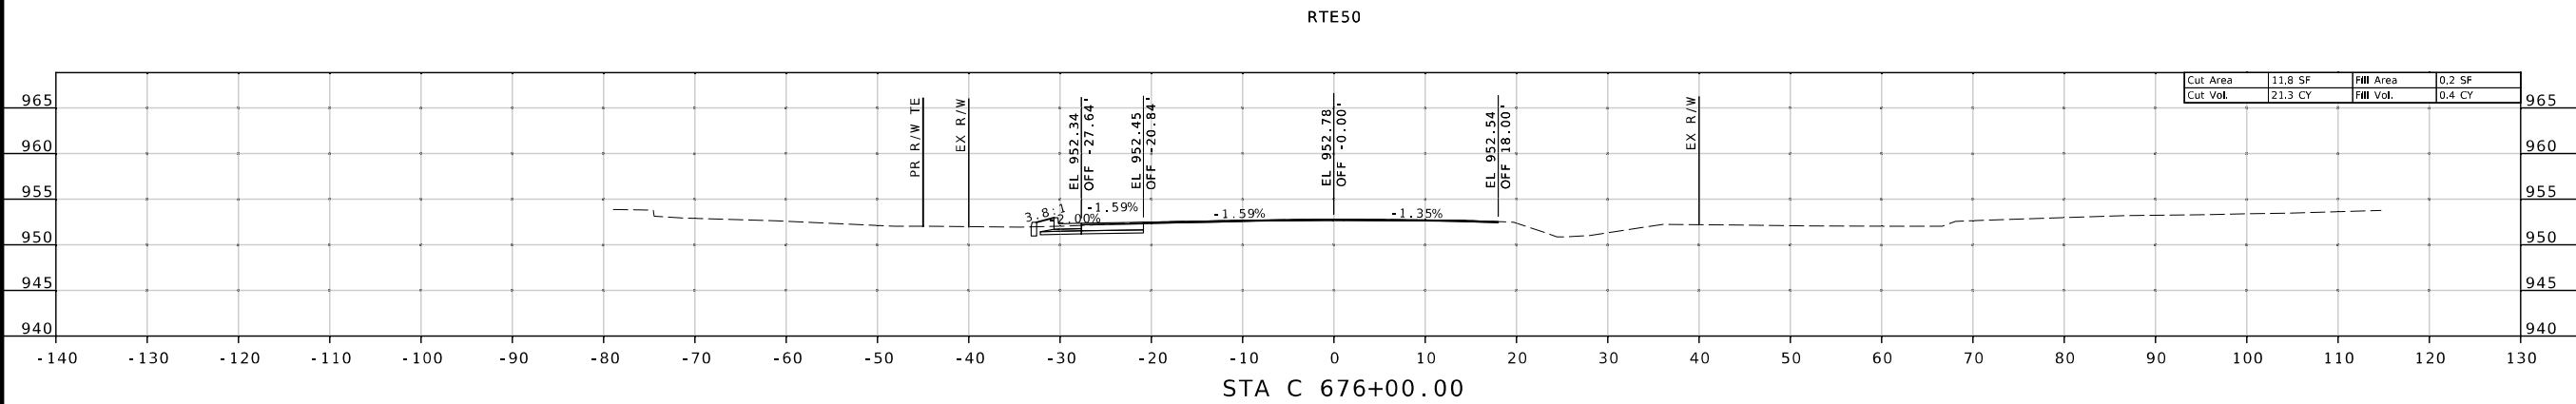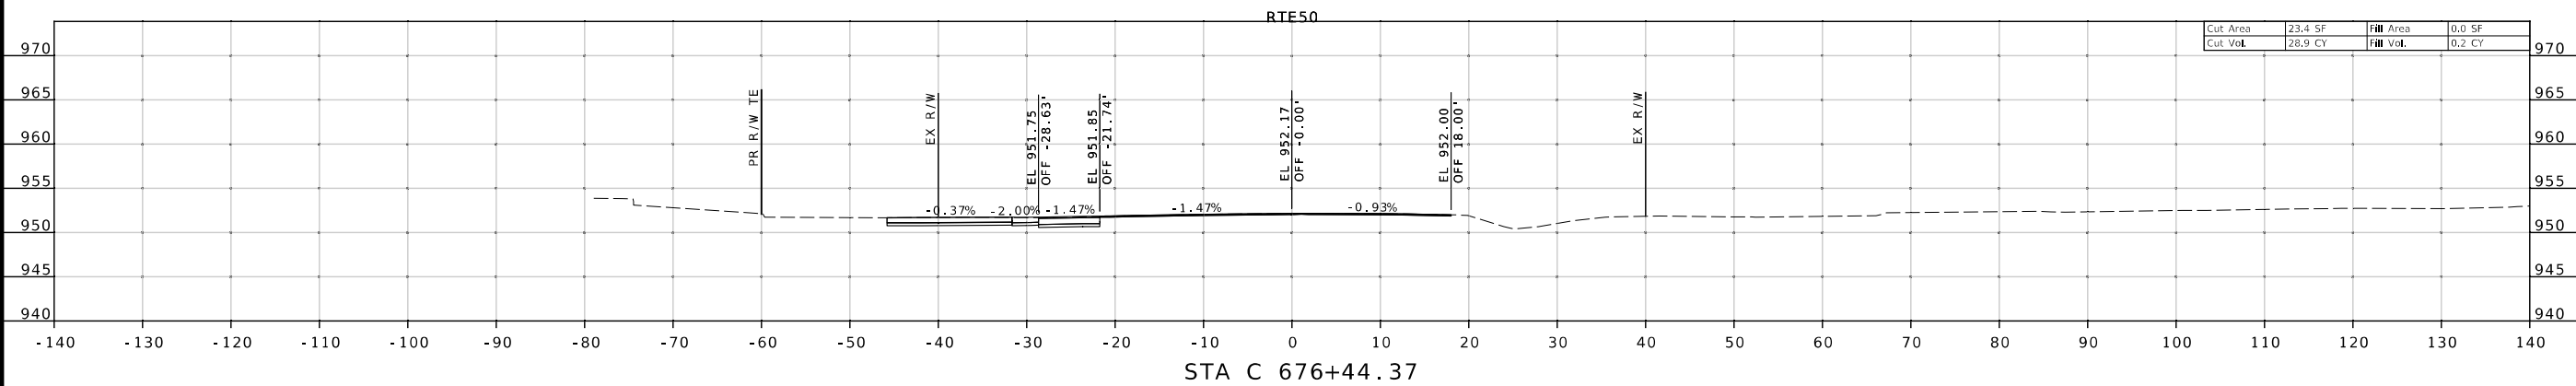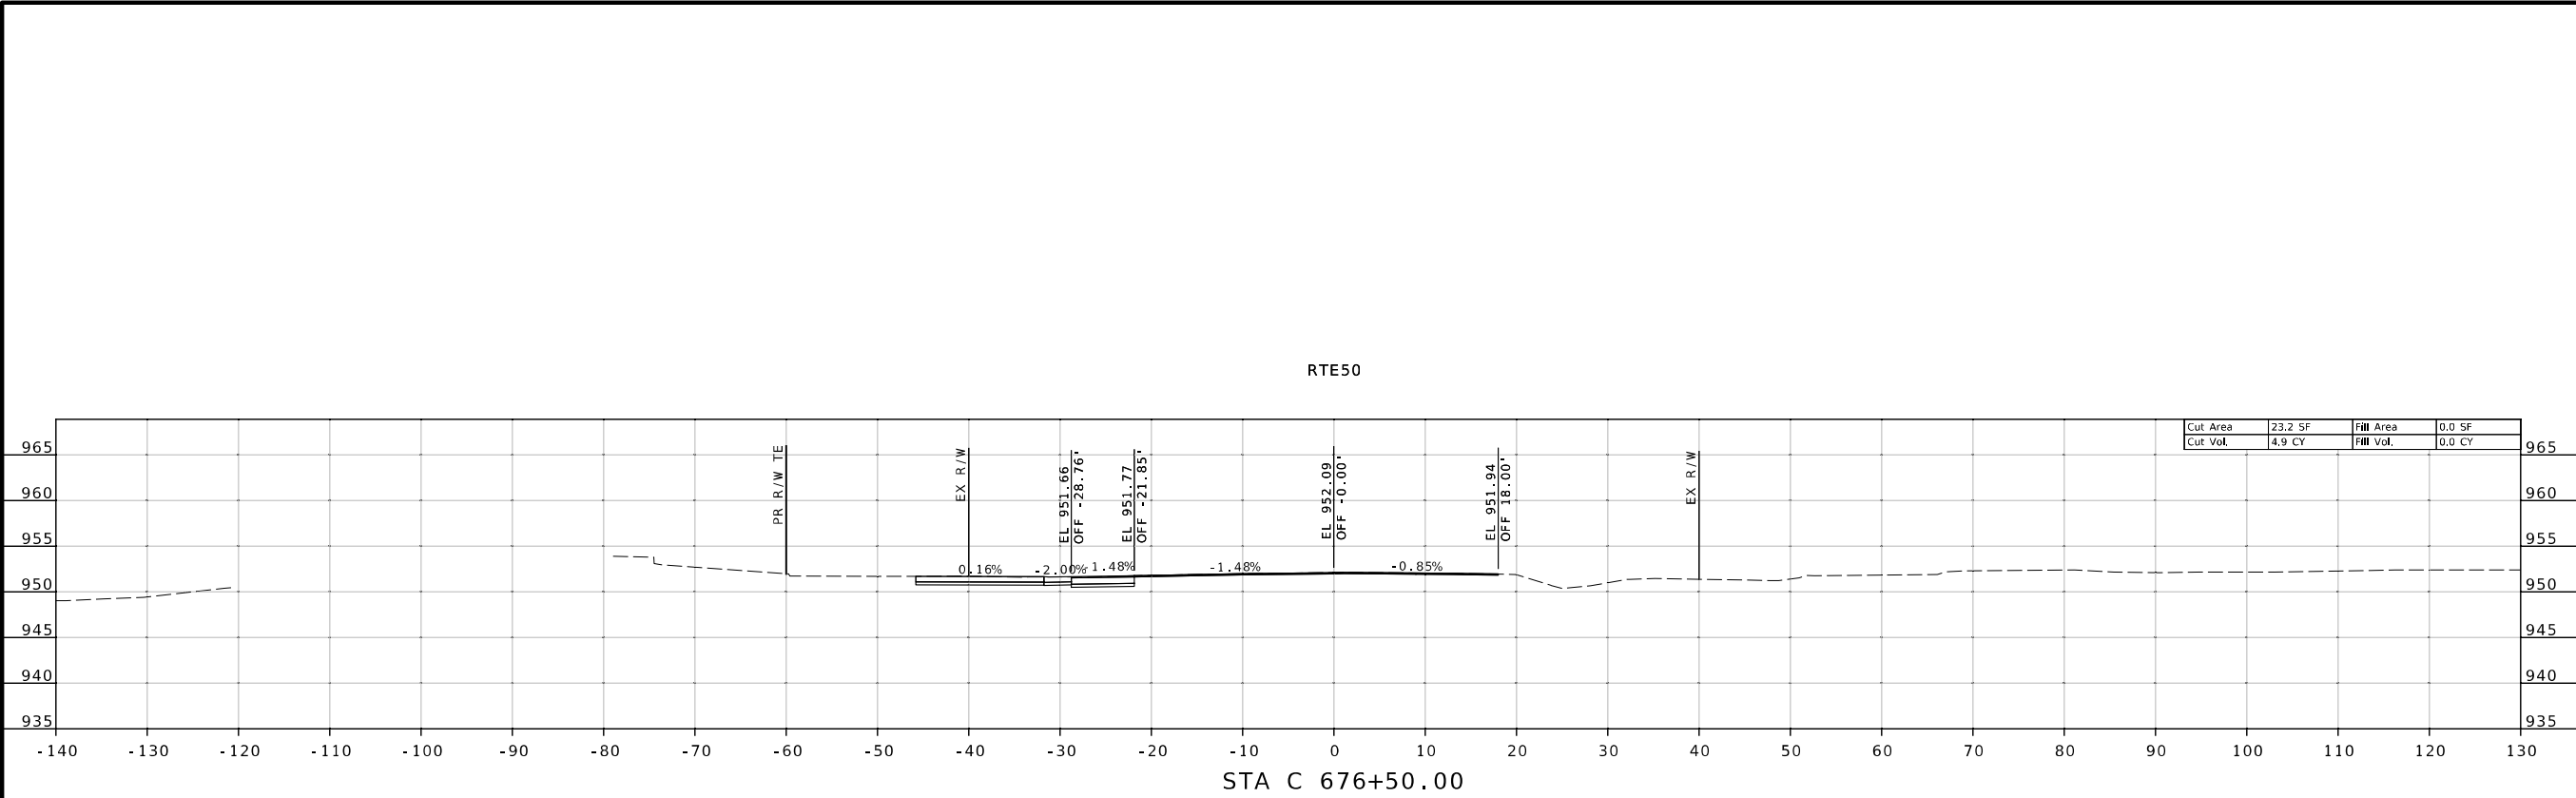

ROUTE 50 CROSS SECTIONS
SHEET 8 OF 29



THIS SHEET HAS BEEN
SIGNED, SEALED, AND
DATED ELECTRONICALLY

DATE PREPARED
3/1/2024

ROUTE 50 STATE MO

DISTRICT CD SHEET NO. A008

COUNTY OSAGE

JOB NO. J5P3574

CONTRACT ID.

PROJECT NO.

BRIDGE NO.


DESCRIPTION	DATE

MISSOURI HIGHWAYS AND TRANSPORTATION
COMMISSION

105 WEST CAPITOL
JEFFERSON CITY, MO 65102
1-888-ASK-MODOT (1-888-275-6636)

411 North 10th Street, Suite 200
St. Louis, MO 63101
Phone: 314.621.3395

IF A SEAL IS PRESENT ON THIS SHEET IT HAS BEEN ELECTRONICALLY SEALED AND DATED.

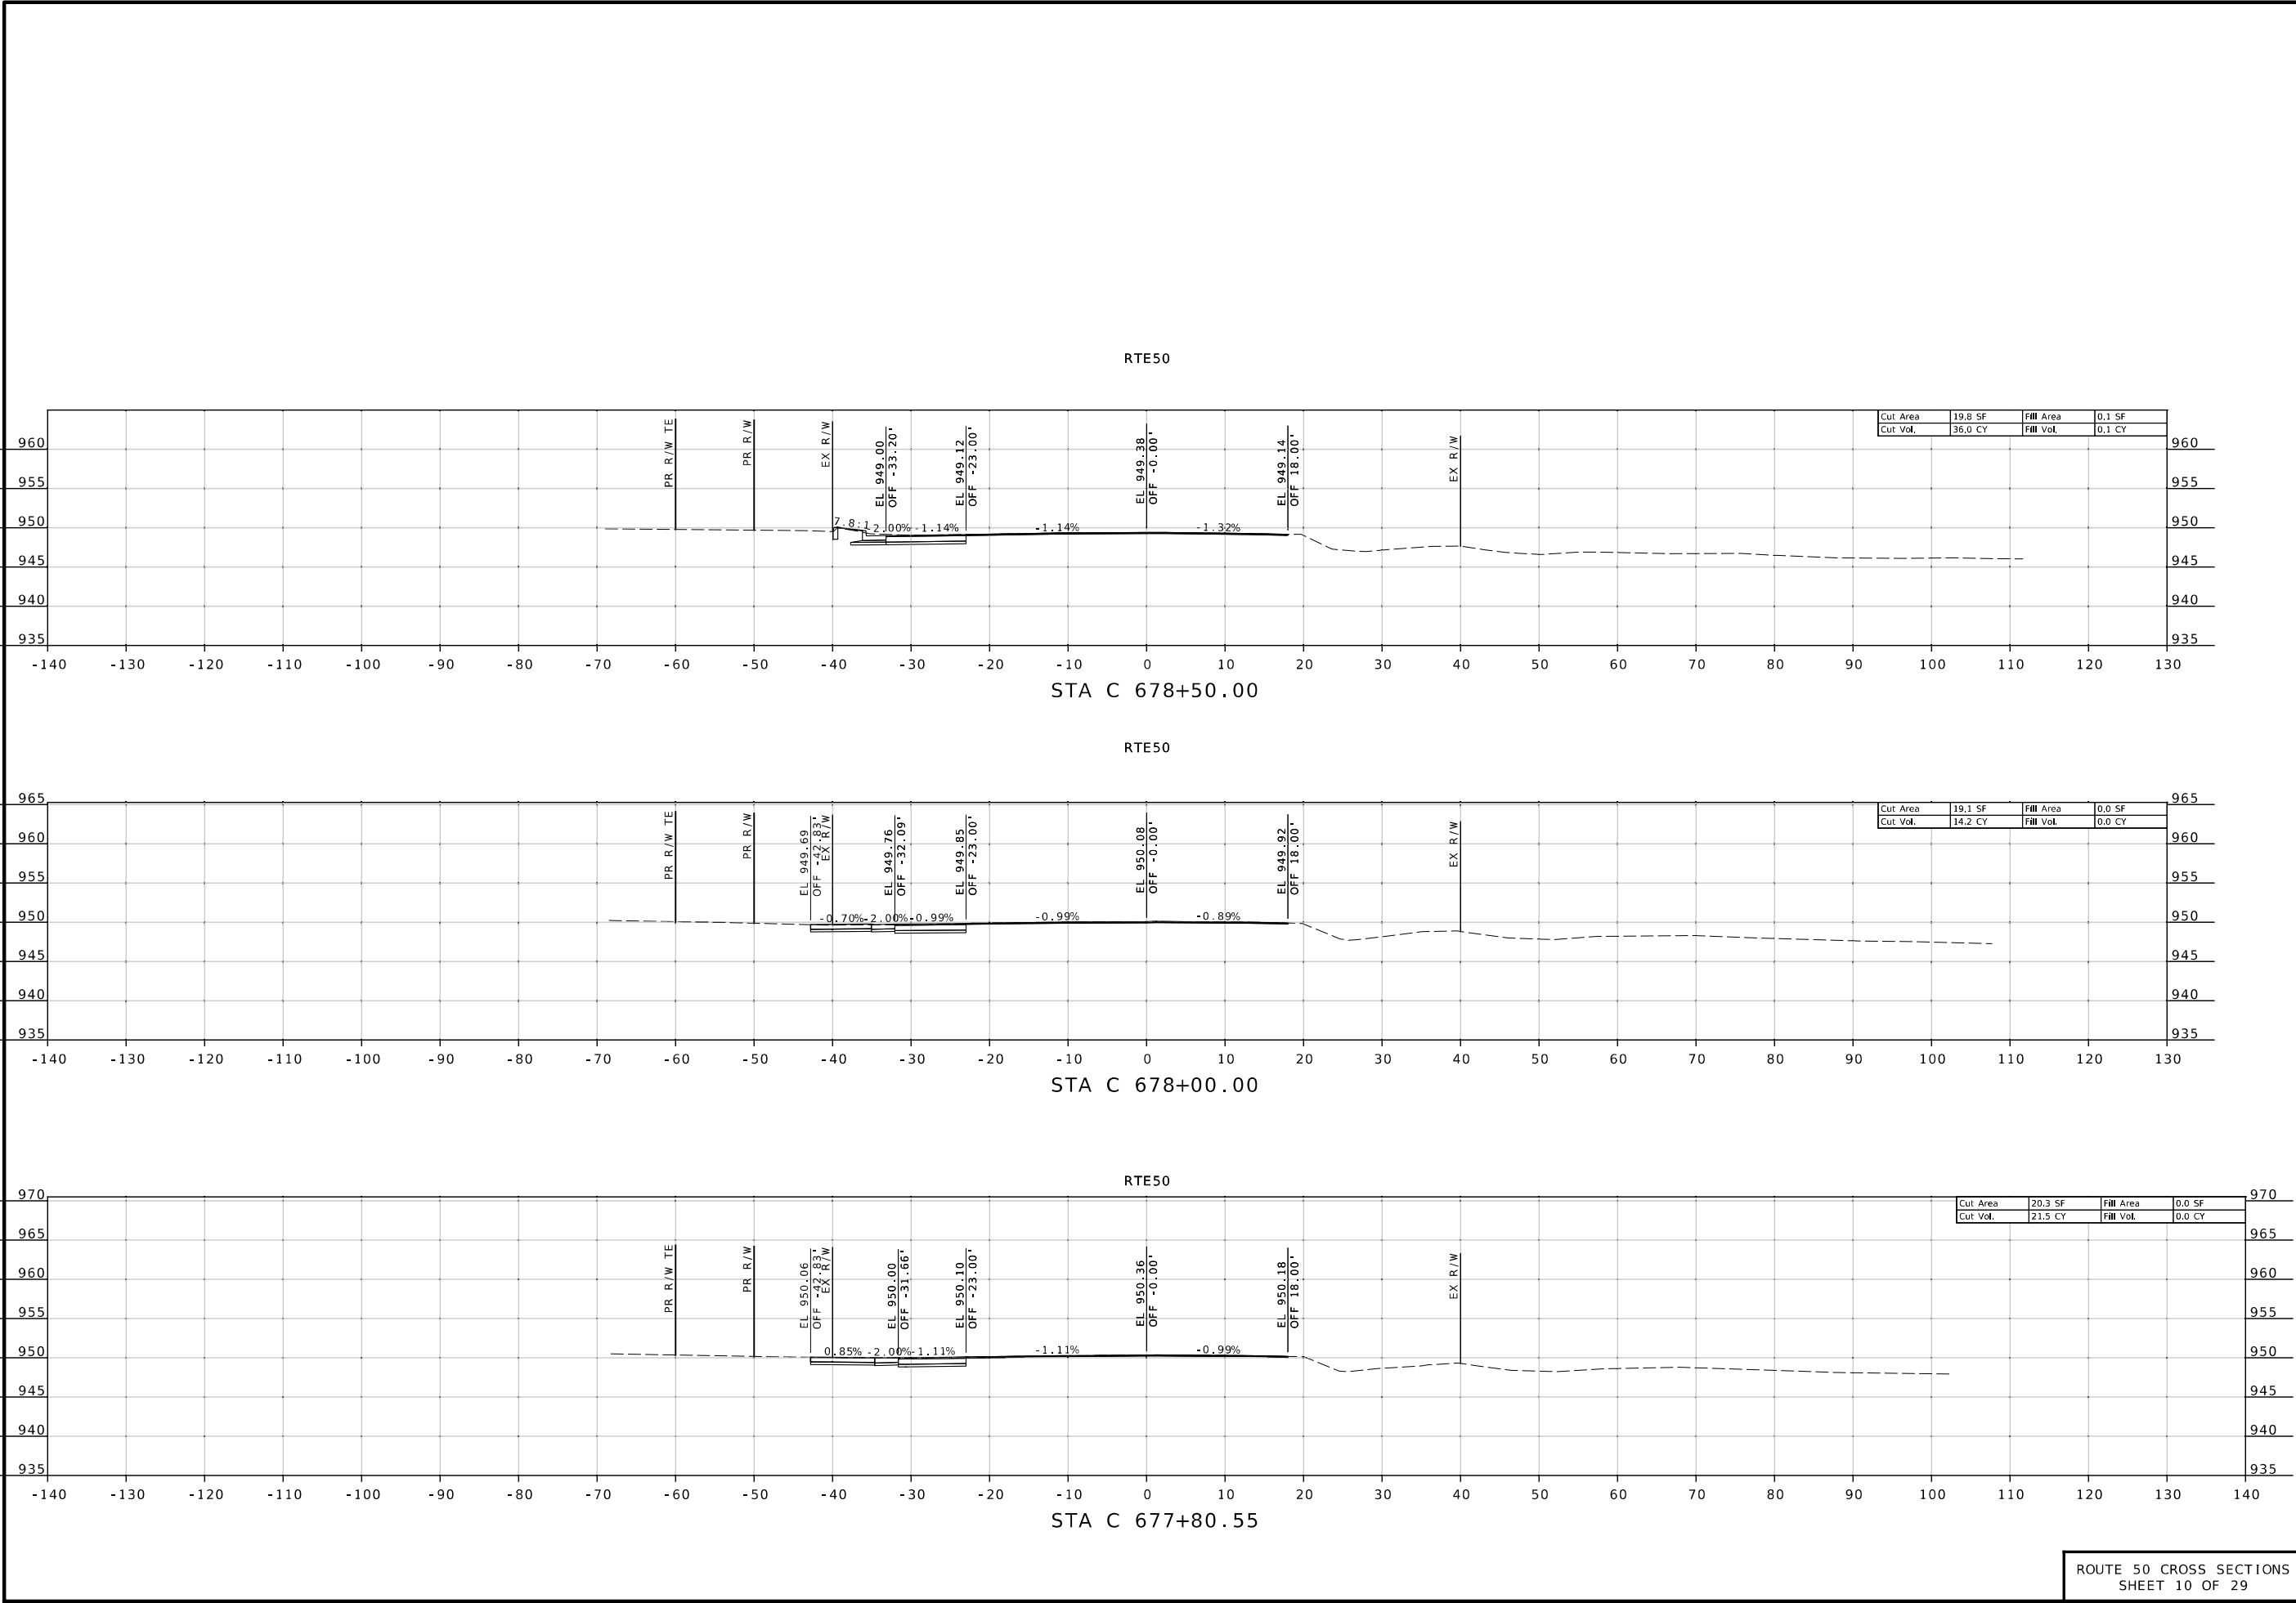

ROUTE 50 CROSS SECTIONS
SHEET 10 OF 29

STATE OF MISSOURI

COLLIN J. WILCOX

NUMBER

PE-2019035614

PROFESSIONAL ENGINEER

THIS SHEET HAS BEEN
SIGNED, SEALED, AND
DATED ELECTRONICALLY

DATE PREPARED
3/1/2024

ROUTE
50

STATE
MO

DISTRICT
CD

SHEET NO.
A010

COUNTY
OSAGE

JOB NO.
J5P3574

CONTRACT ID.

PROJECT NO.

BRIDGE NO.

DESCRIPTION

DATE

MISSOURI HIGHWAYS AND TRANSPORTATION
COMMISSION

105 WEST CAPITOL
JEFFERSON CITY, MO 65102
1-888-ASK-MODOT (1-888-275-6636)

LOCHMUELLER GROUP




411 North 10th Street, Suite 200
St. Louis, MO 63101
Phone: 314.621.3395

IF A SEAL IS PRESENT ON THIS SHEET IT HAS BEEN ELECTRONICALLY SEALED AND DATED.

XS_50_J5P3574.dgn

2:51:15 PM

3/1/2024

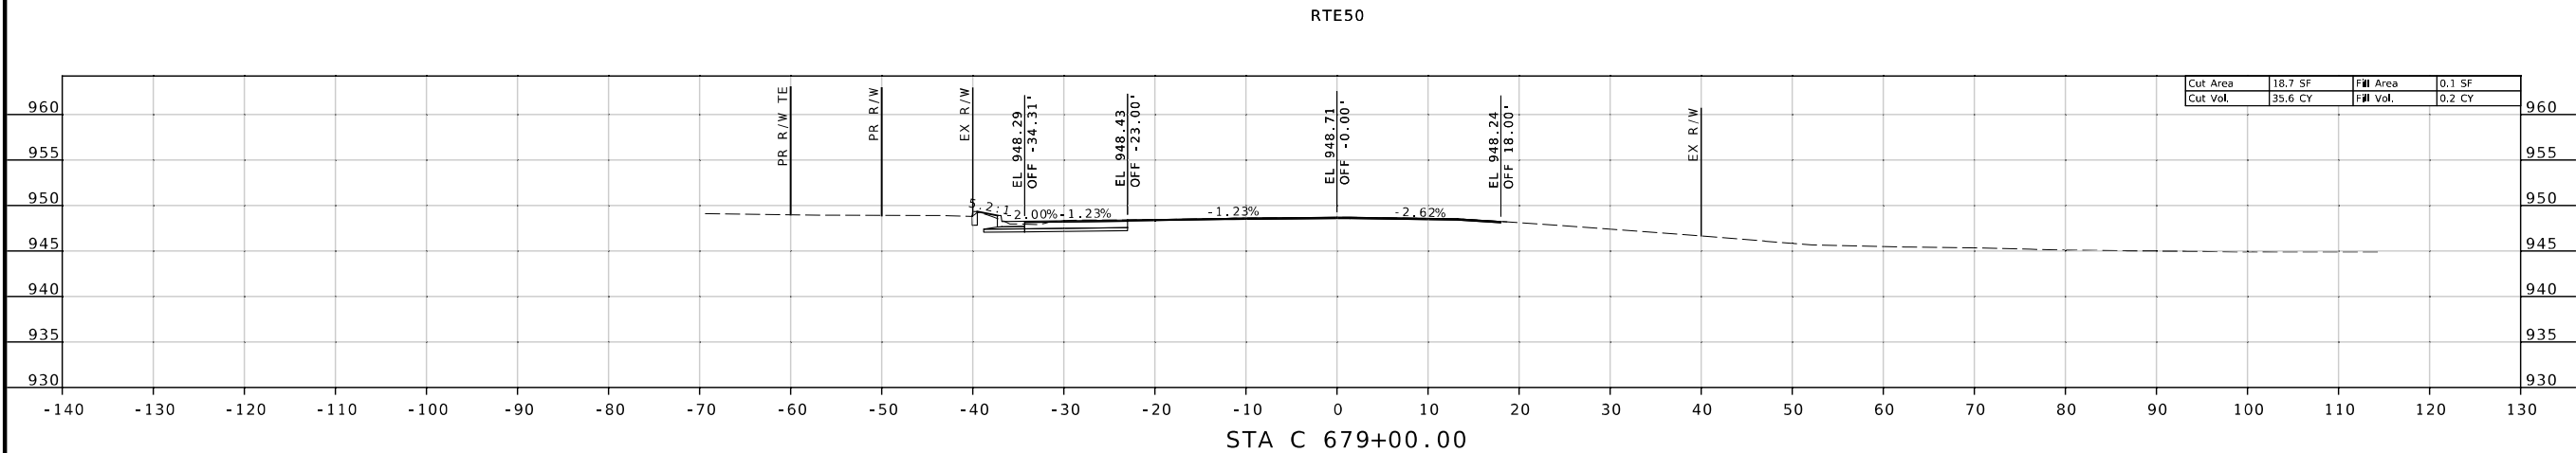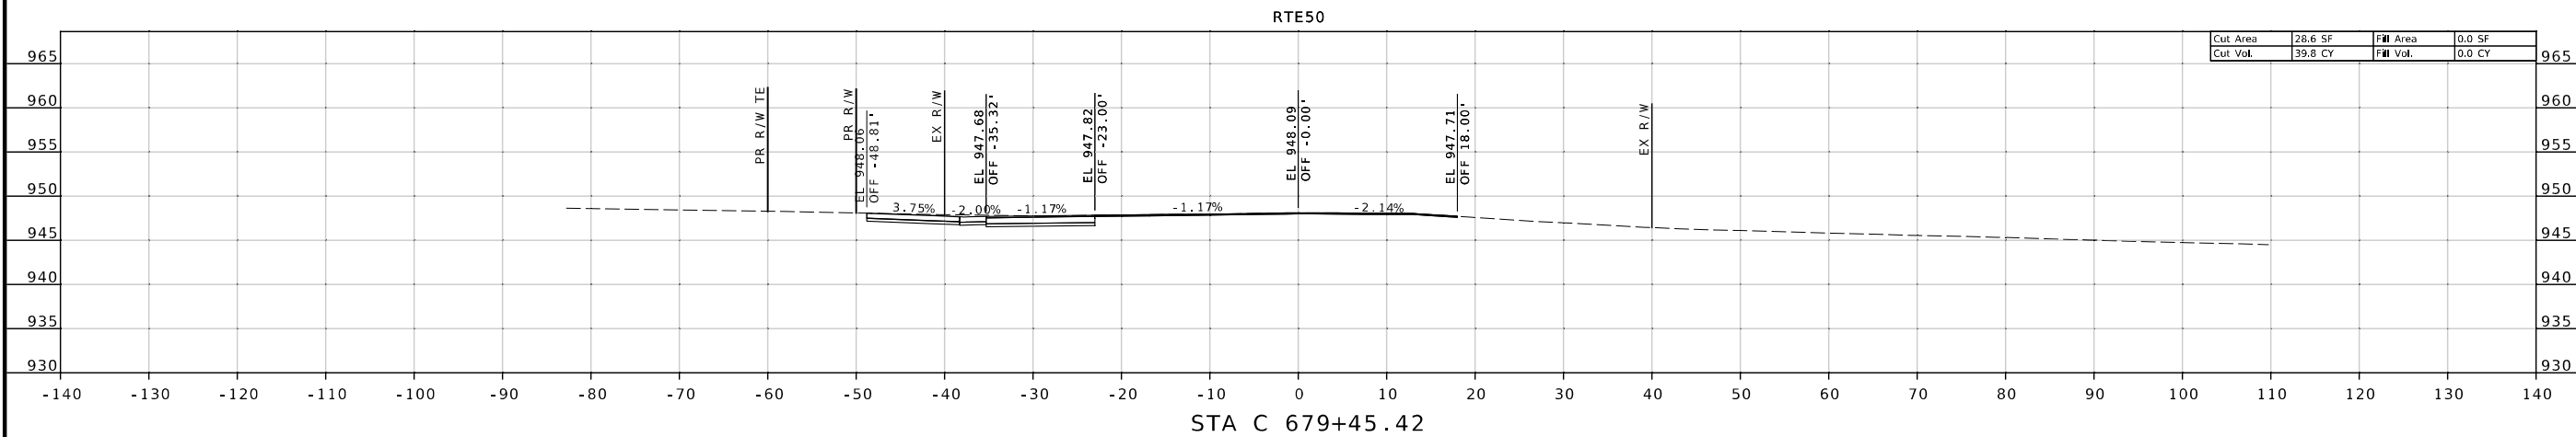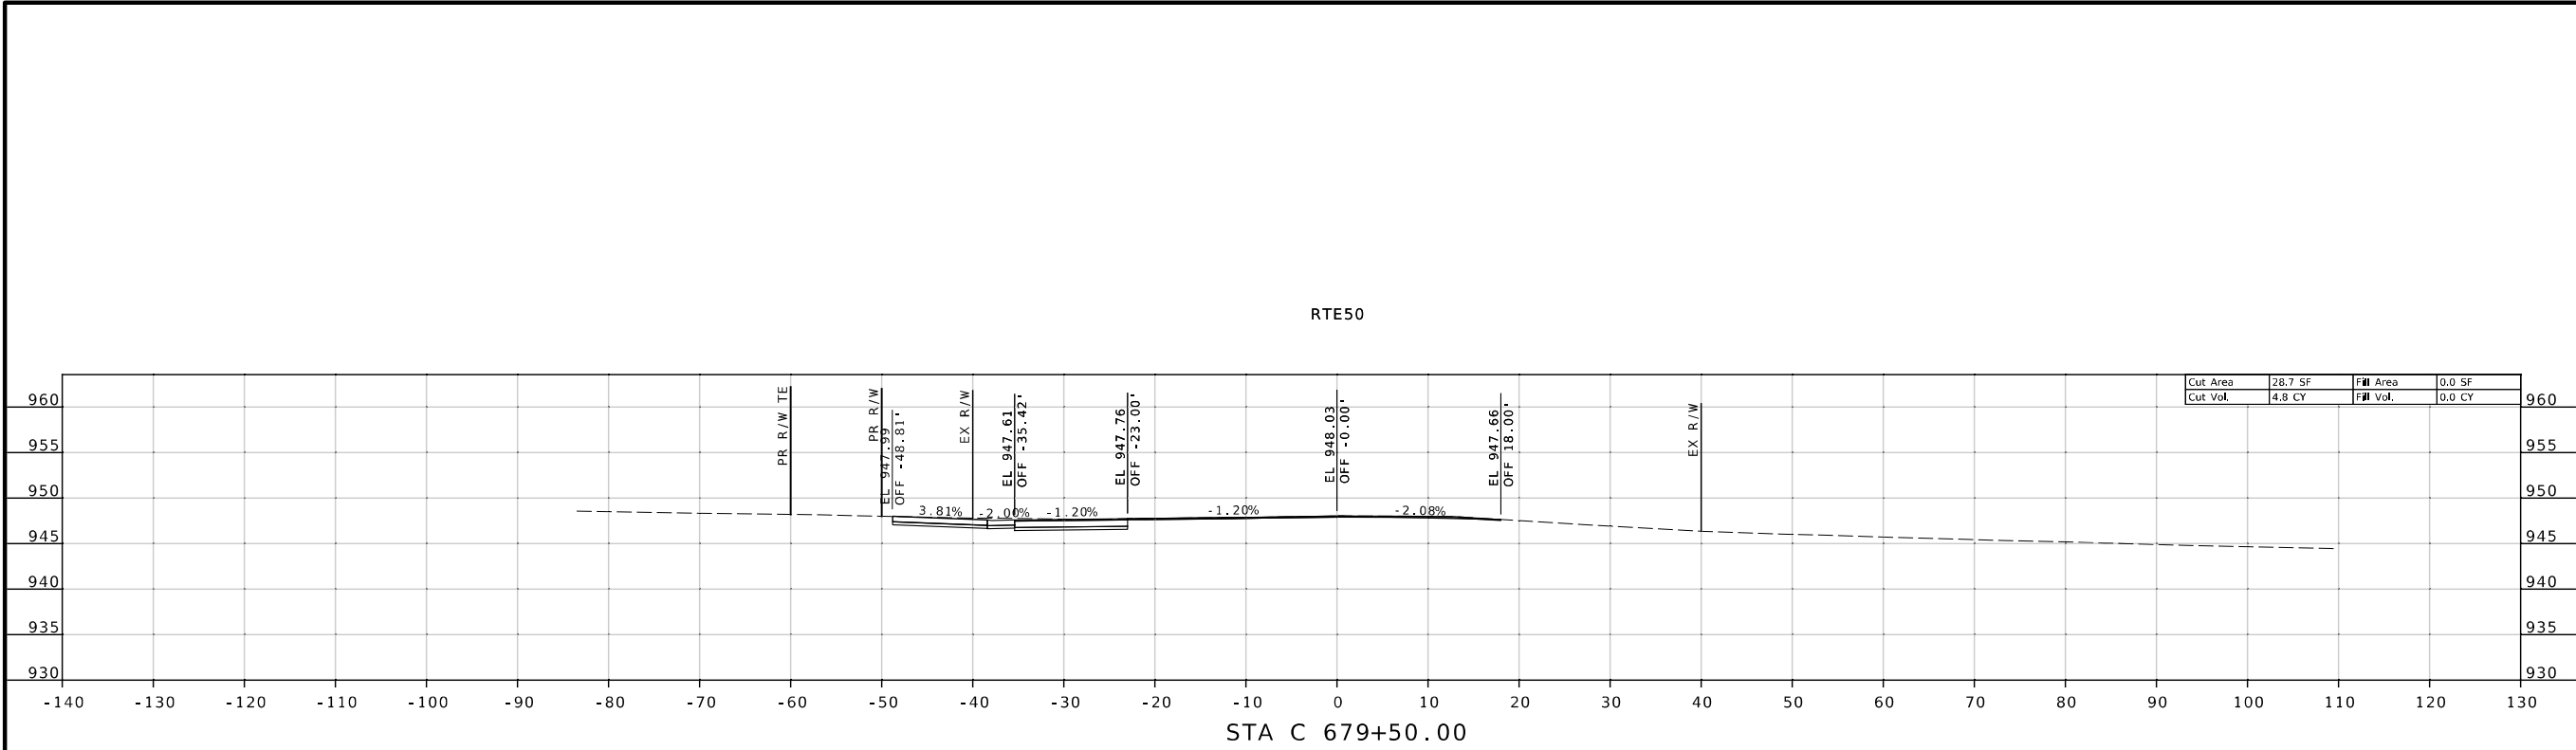

ROUTE 50 CROSS SECTIONS
SHEET 11 OF 29



THIS SHEET HAS BEEN
SIGNED, SEALED, AND
DATED ELECTRONICALLY

DATE PREPARED
3/1/2024

ROUTE 50 STATE MO
DISTRICT CD SHEET NO. A011

COUNTY OSAGE
JOB NO. J5P3574

CONTRACT ID.


PROJECT NO.

BRIDGE NO.




DESCRIPTION	DATE

MISSOURI HIGHWAYS AND TRANSPORTATION
COMMISSION

105 WEST CAPITOL
JEFFERSON CITY, MO 65102
1-888-ASK-MODOT (1-888-275-6636)

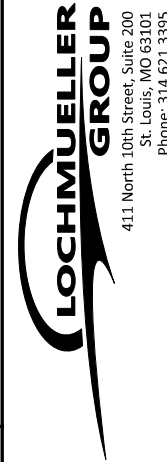

IF A SEAL IS PRESENT ON THIS SHEET IT HAS BEEN ELECTRONICALLY SEALED AND DATED.

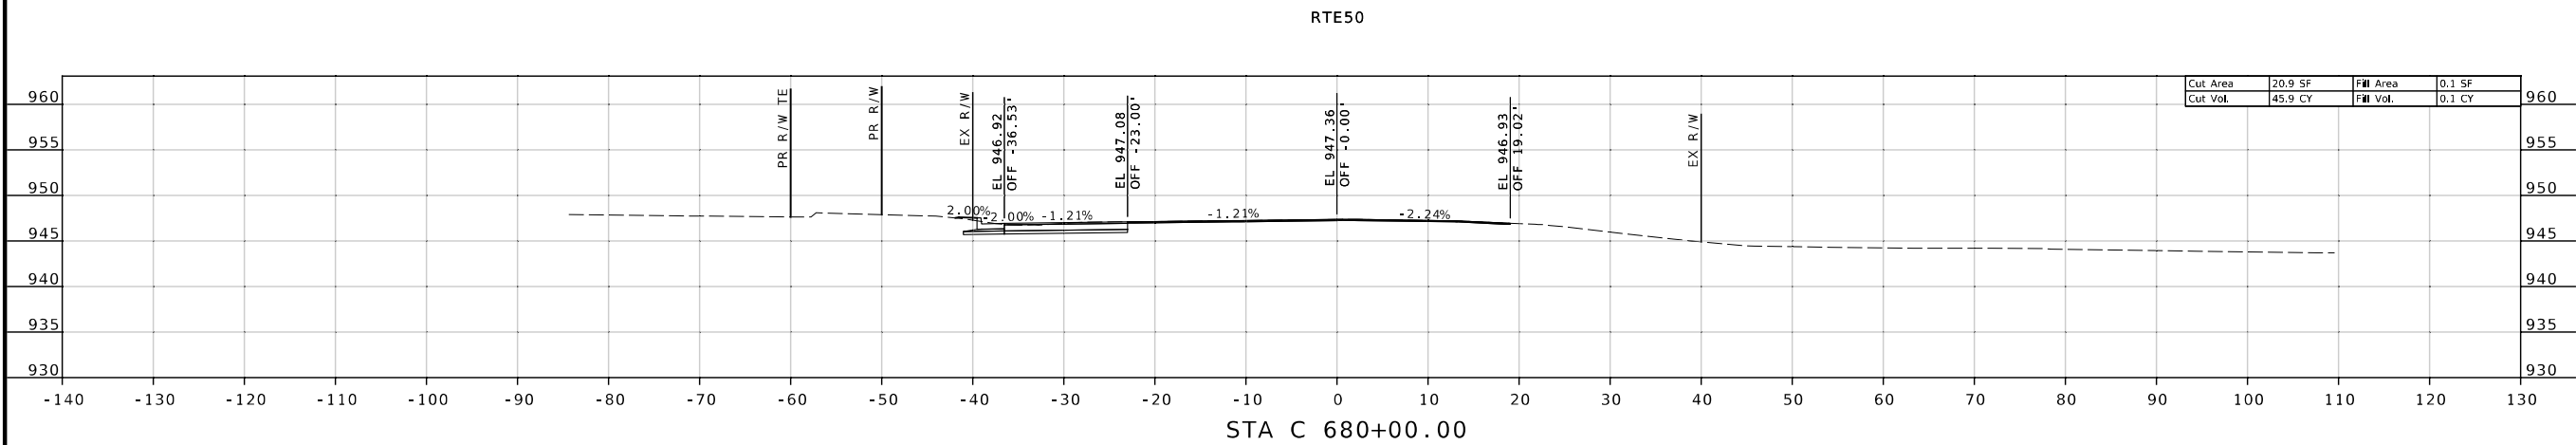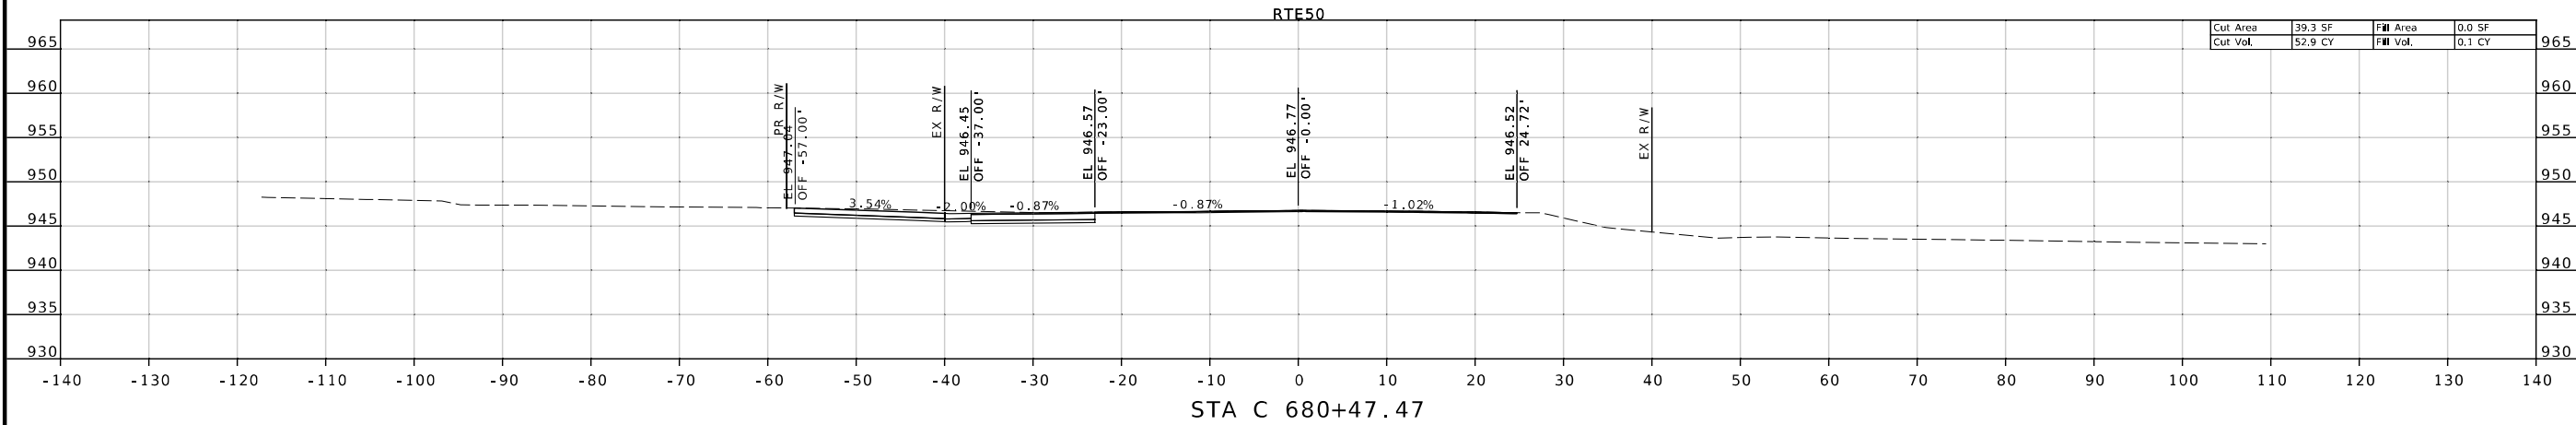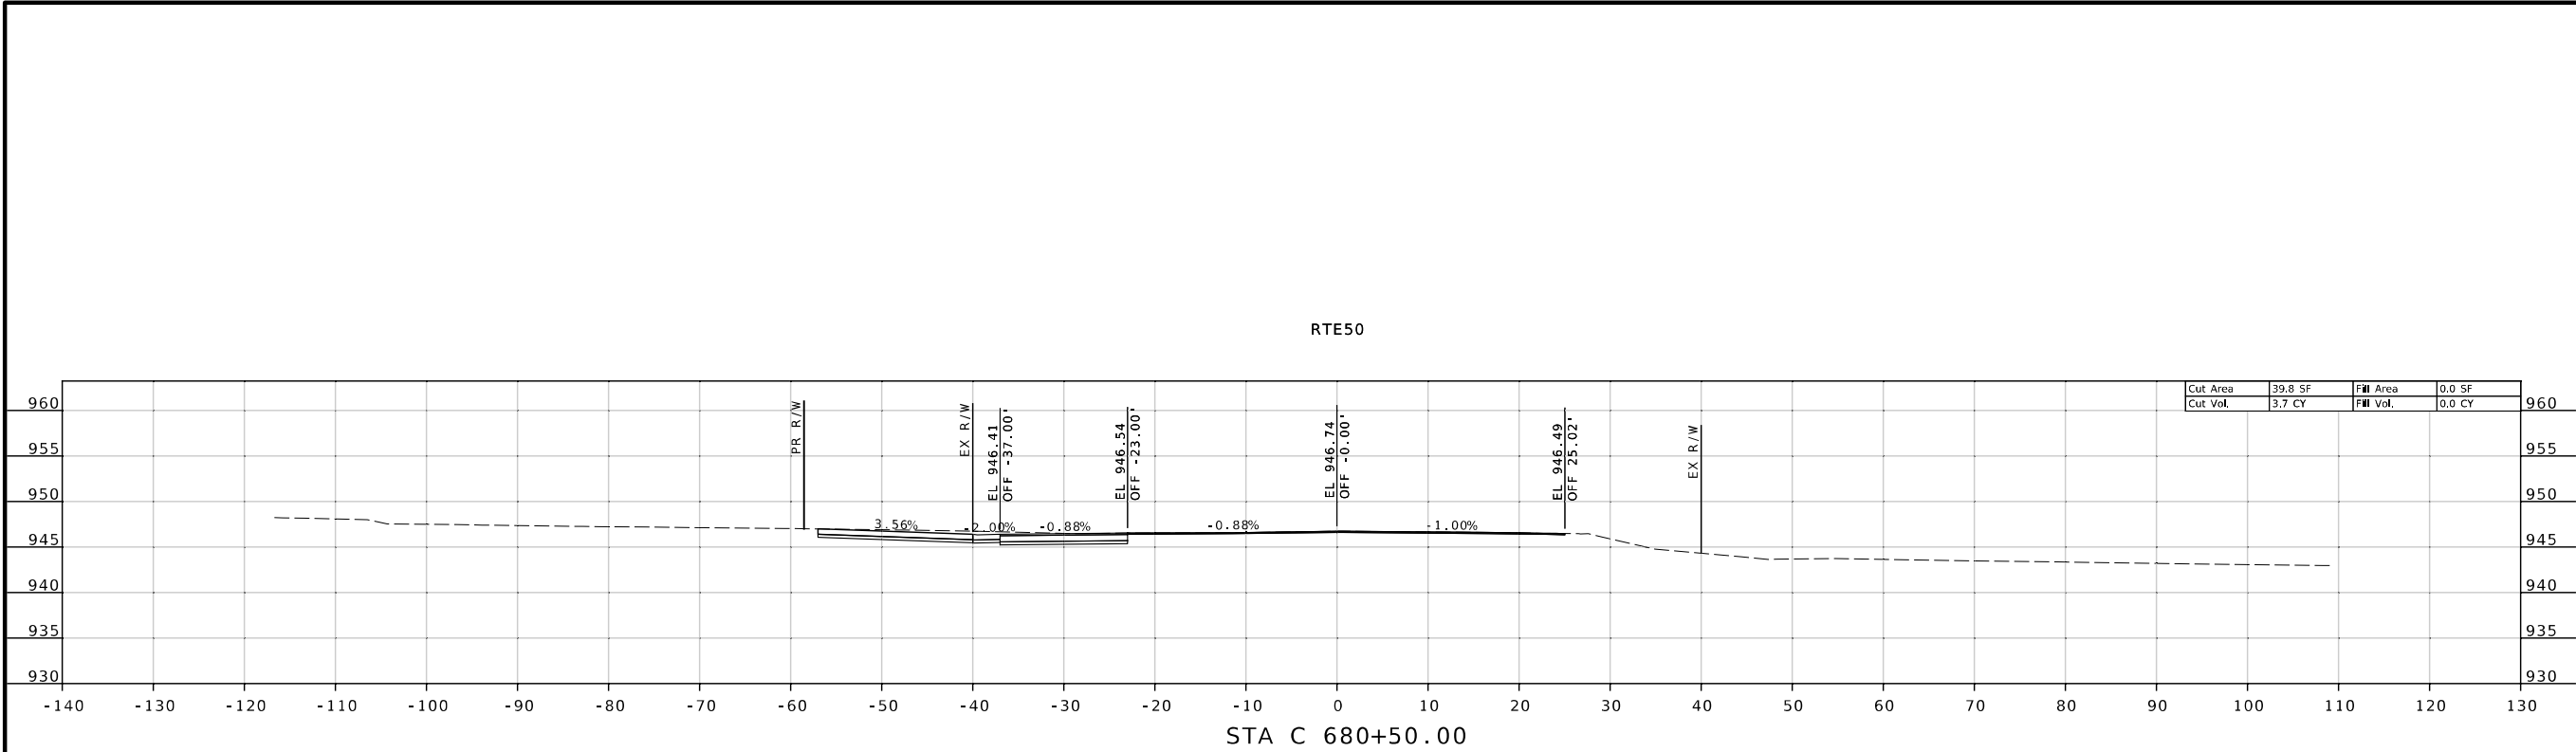

ROUTE 50 CROSS SECTIONS
SHEET 12 OF 29



THIS SHEET HAS BEEN
SIGNED, SEALED, AND
DATED ELECTRONICALLY

DATE PREPARED
3/1/2024

ROUTE 50 STATE MO

DISTRICT CD SHEET NO. A012

COUNTY

OSAGE

JOB NO.

J5P3574

CONTRACT ID.

PROJECT NO.

BRIDGE NO.


DESCRIPTION

DATE

MISSOURI HIGHWAYS AND TRANSPORTATION
COMMISSION






105 WEST CAPITOL
JEFFERSON CITY, MO 65102
1-888-ASK-MODOT (1-888-275-6636)

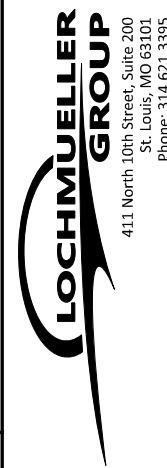

411 North 10th Street, Suite 200
St. Louis, MO 63101
Phone: 314.621.3395

IF A SEAL IS PRESENT ON THIS SHEET IT HAS BEEN ELECTRONICALLY SEALED AND DATED.

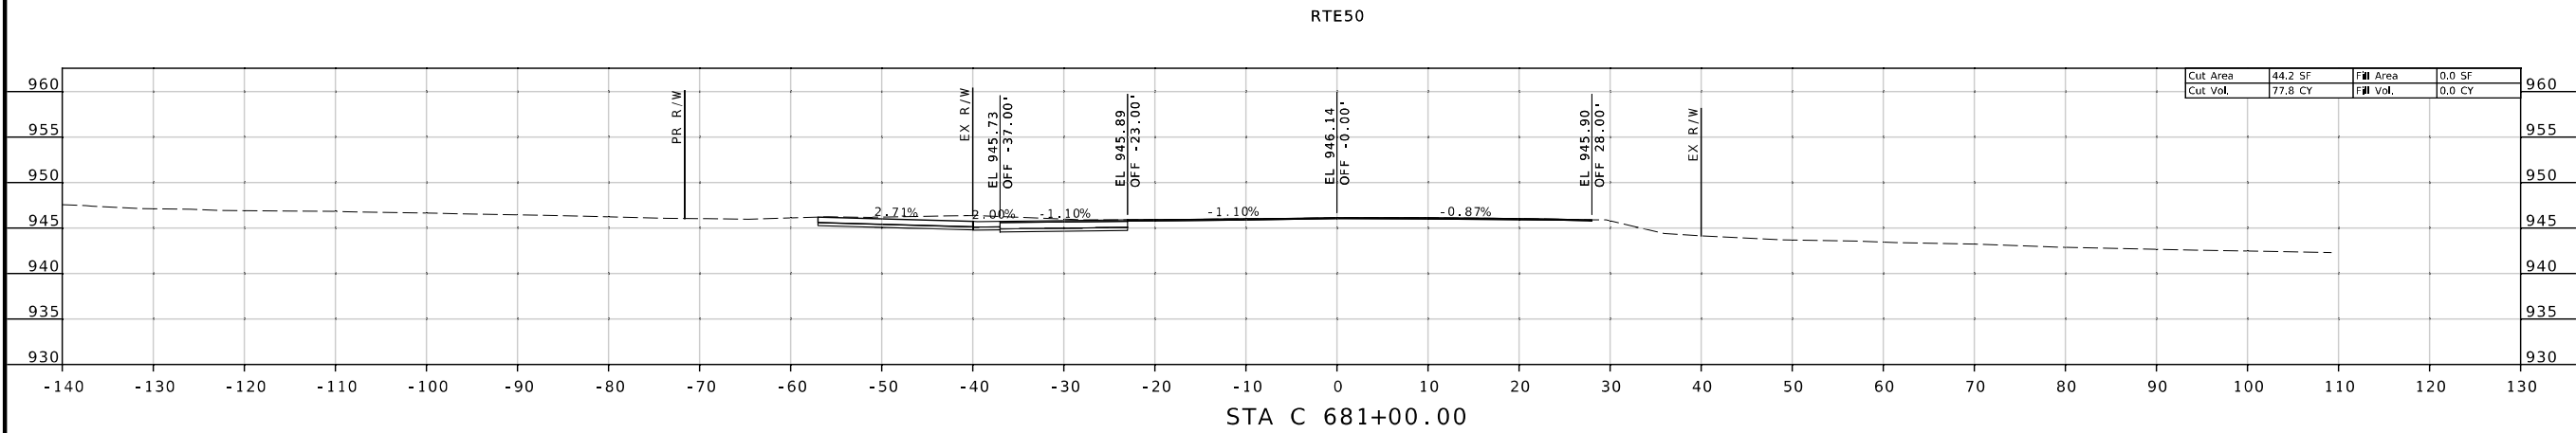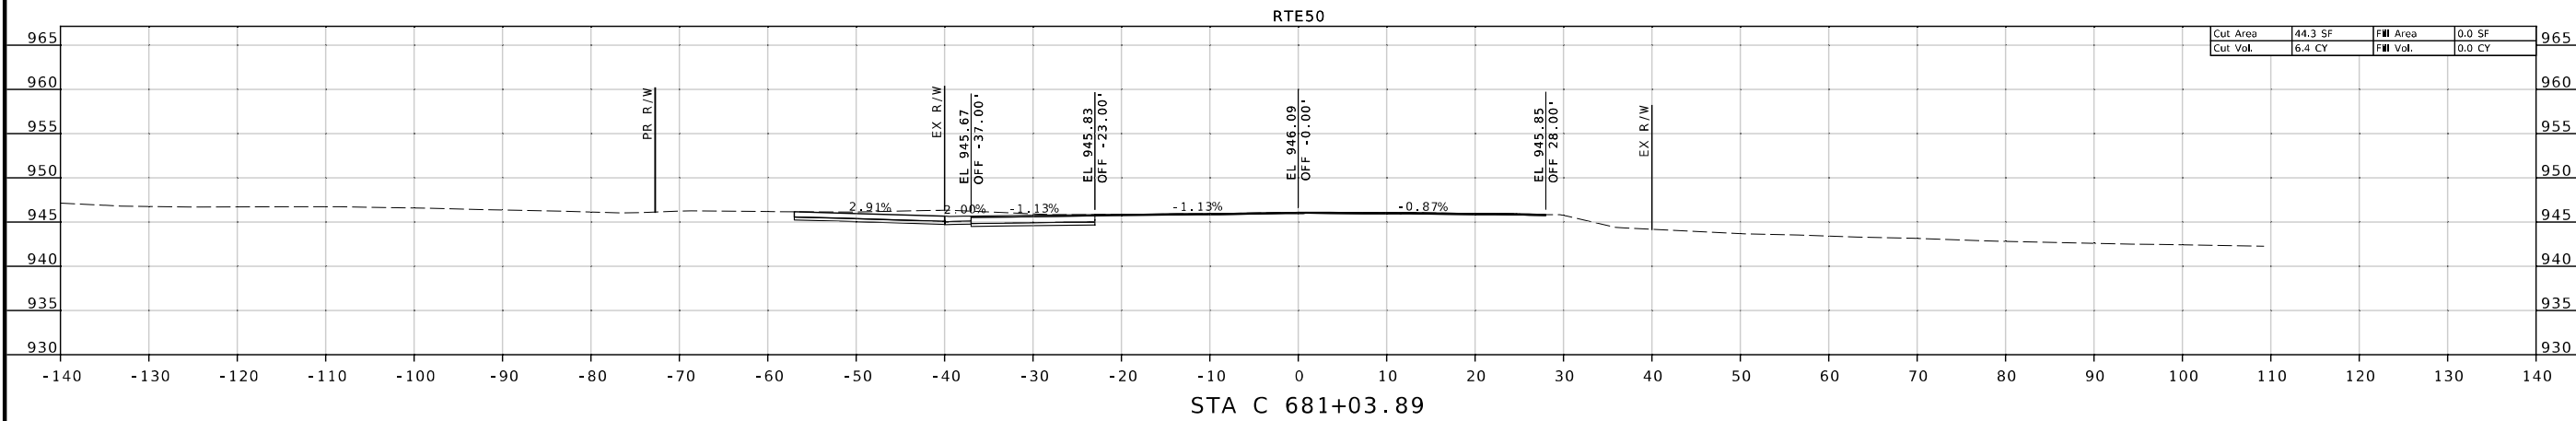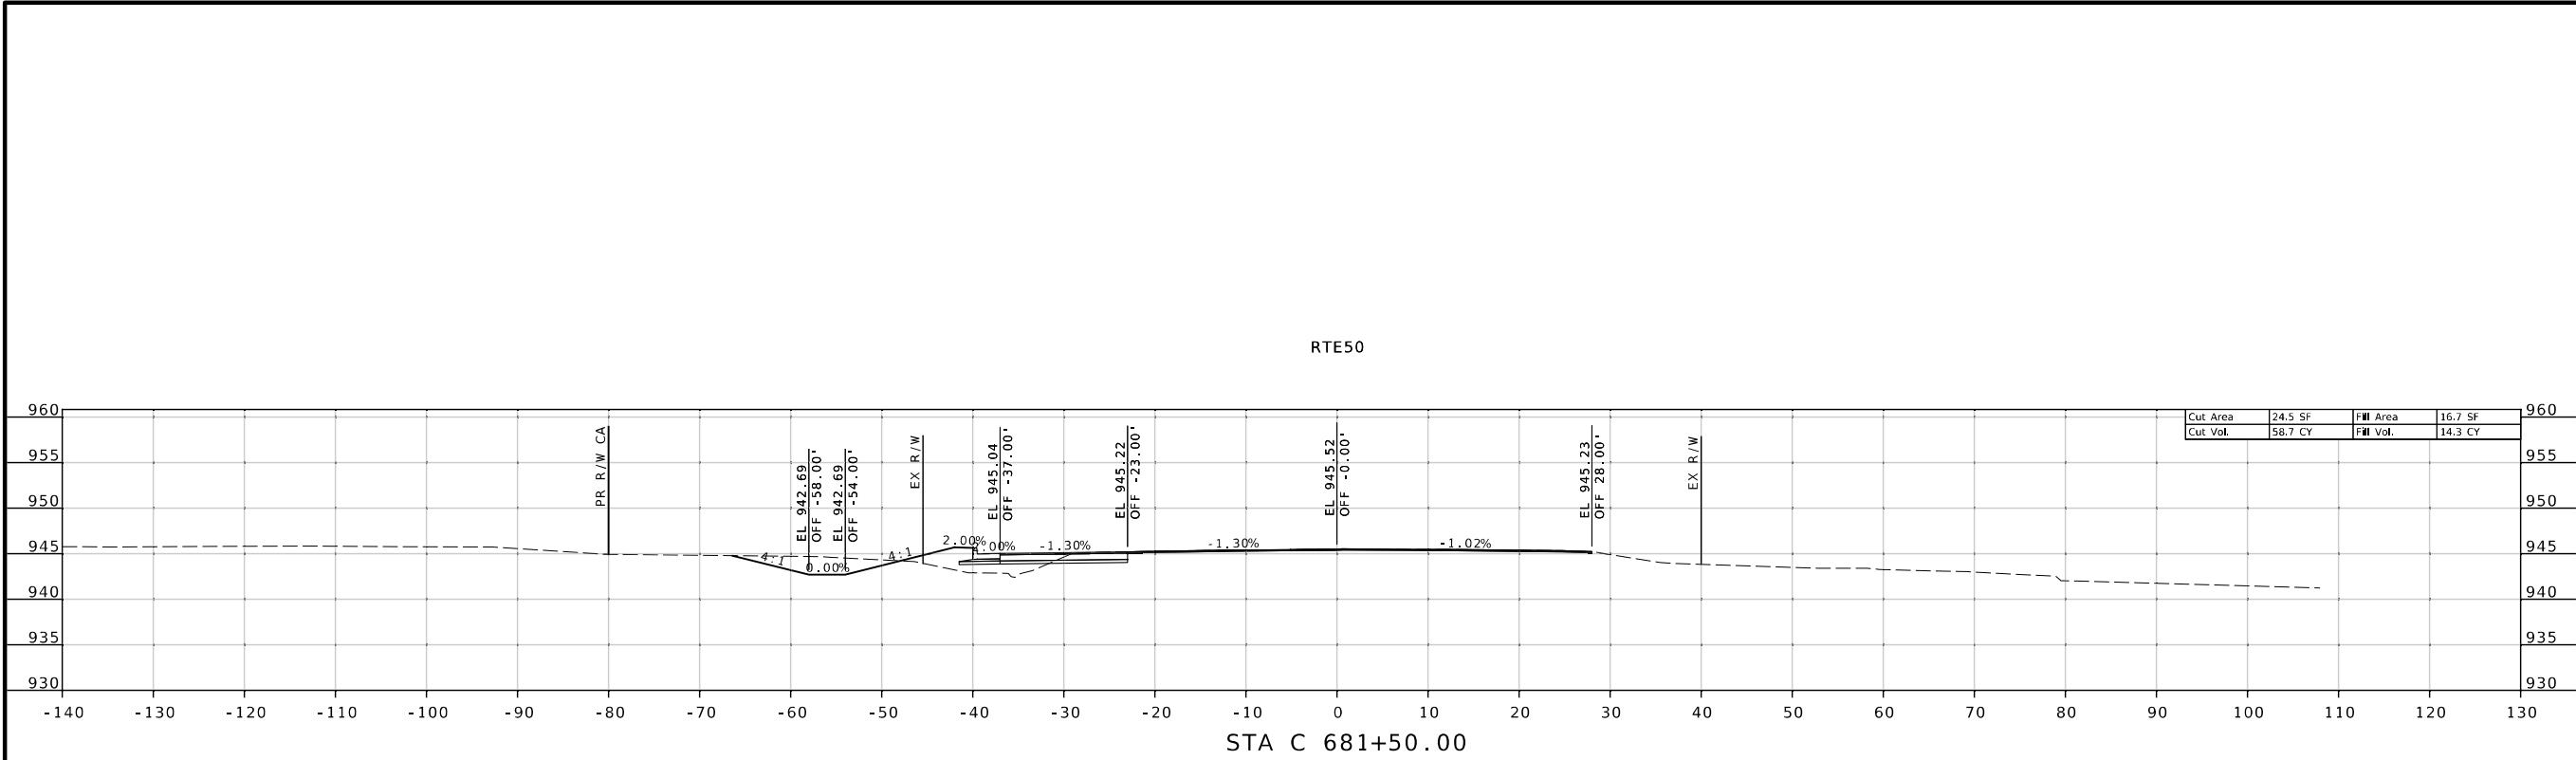

ROUTE 50 CROSS SECTIONS
SHEET 13 OF 29



THIS SHEET HAS BEEN
SIGNED, SEALED, AND
DATED ELECTRONICALLY

DATE PREPARED
3/1/2024

ROUTE 50 STATE MO

DISTRICT CD SHEET NO. A013

COUNTY OSAGE

JOB NO. J5P3574

CONTRACT ID.

PROJECT NO.

BRIDGE NO.





DESCRIPTION	DATE

MISSOURI HIGHWAYS AND TRANSPORTATION COMMISSION

105 WEST CAPITOL
JEFFERSON CITY, MO 65102
1-888-ASK-MODOT (1-888-275-6636)

LOCHMUELLER GROUP

411 North 10th Street, Suite 200
St. Louis, MO 63101
Phone: 314.621.3395

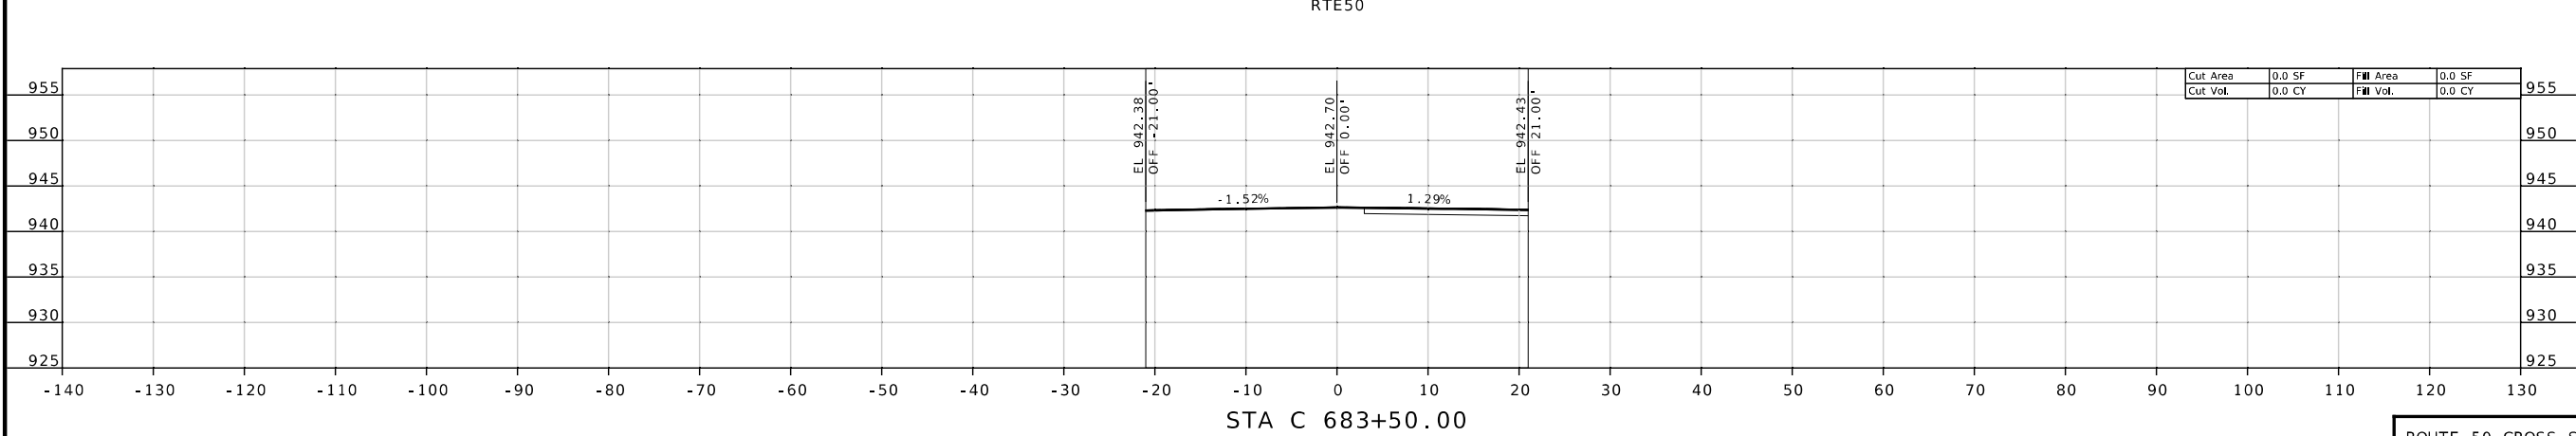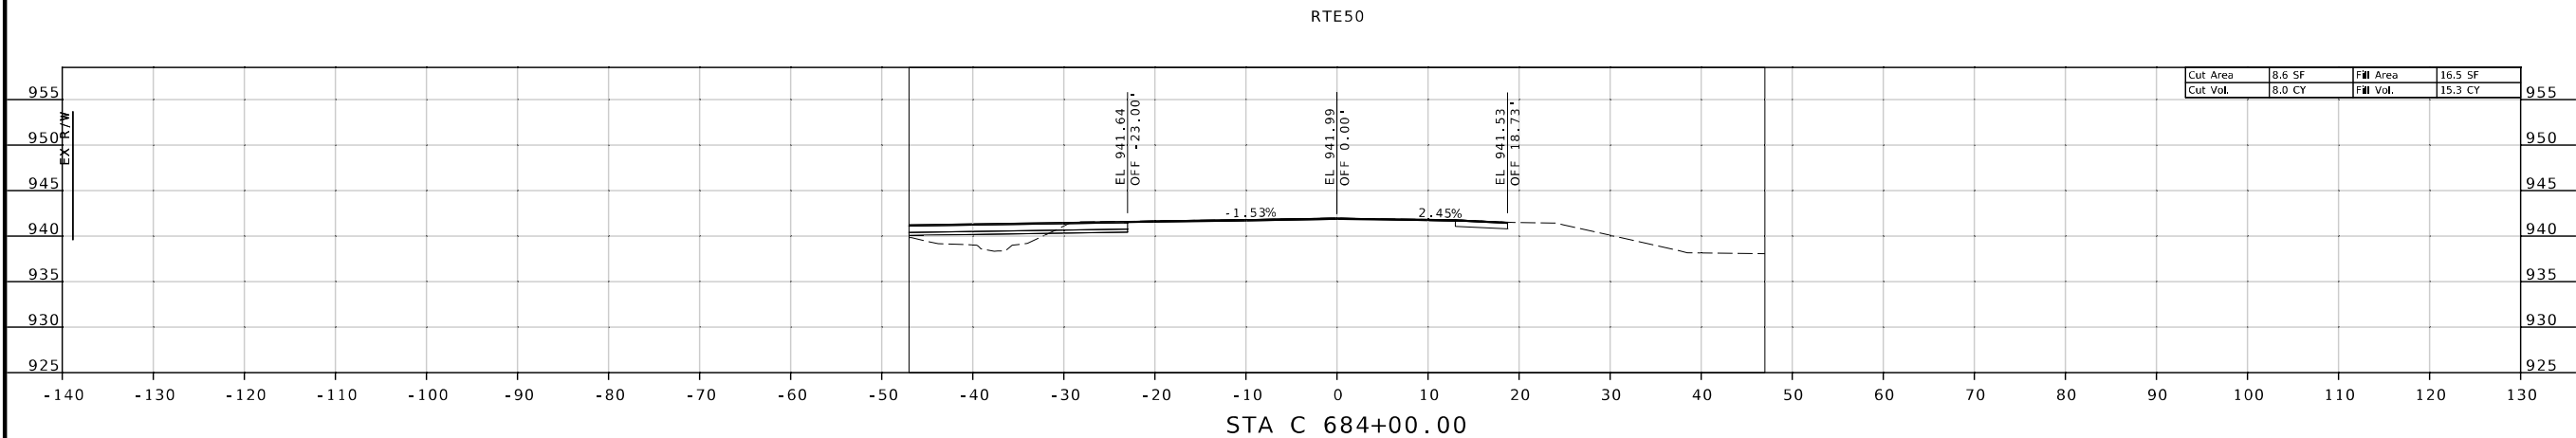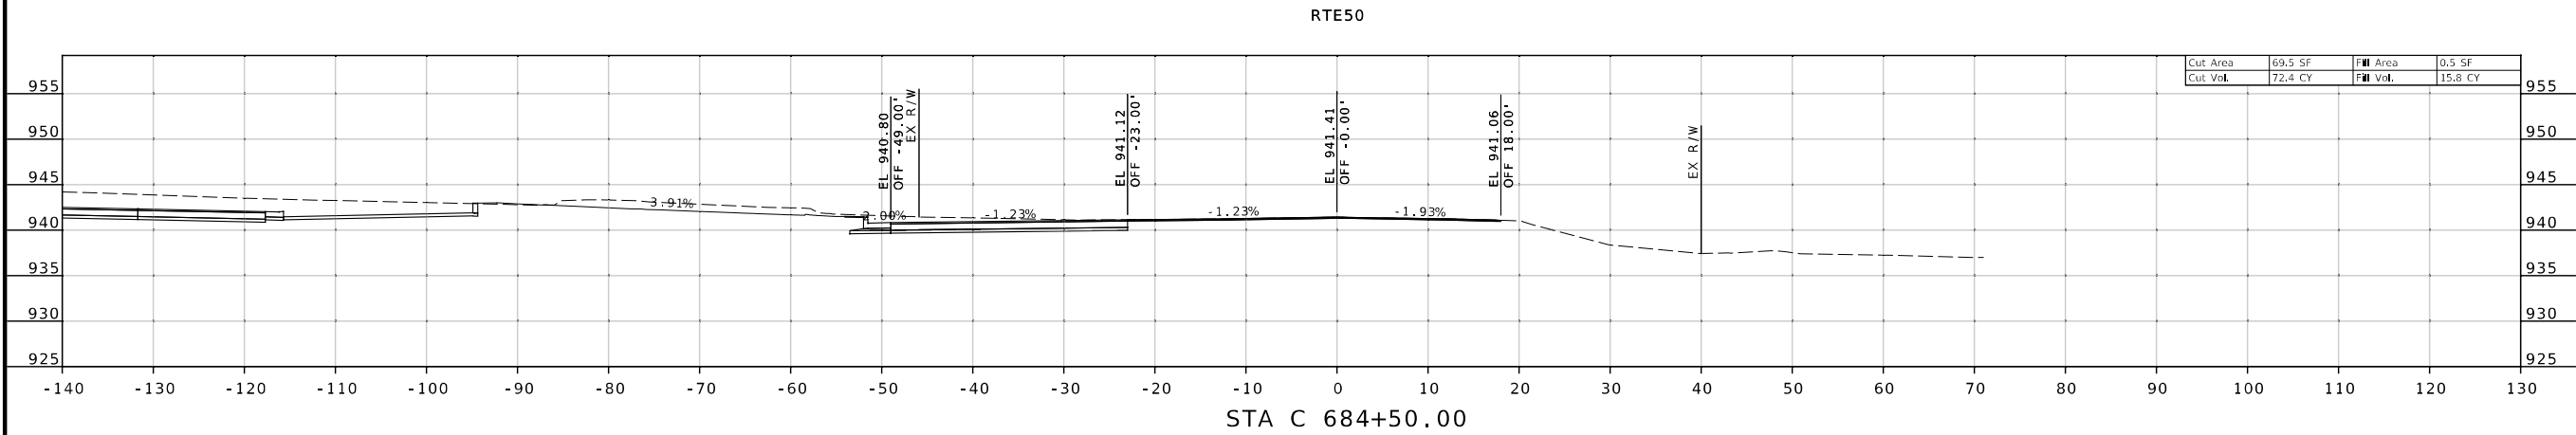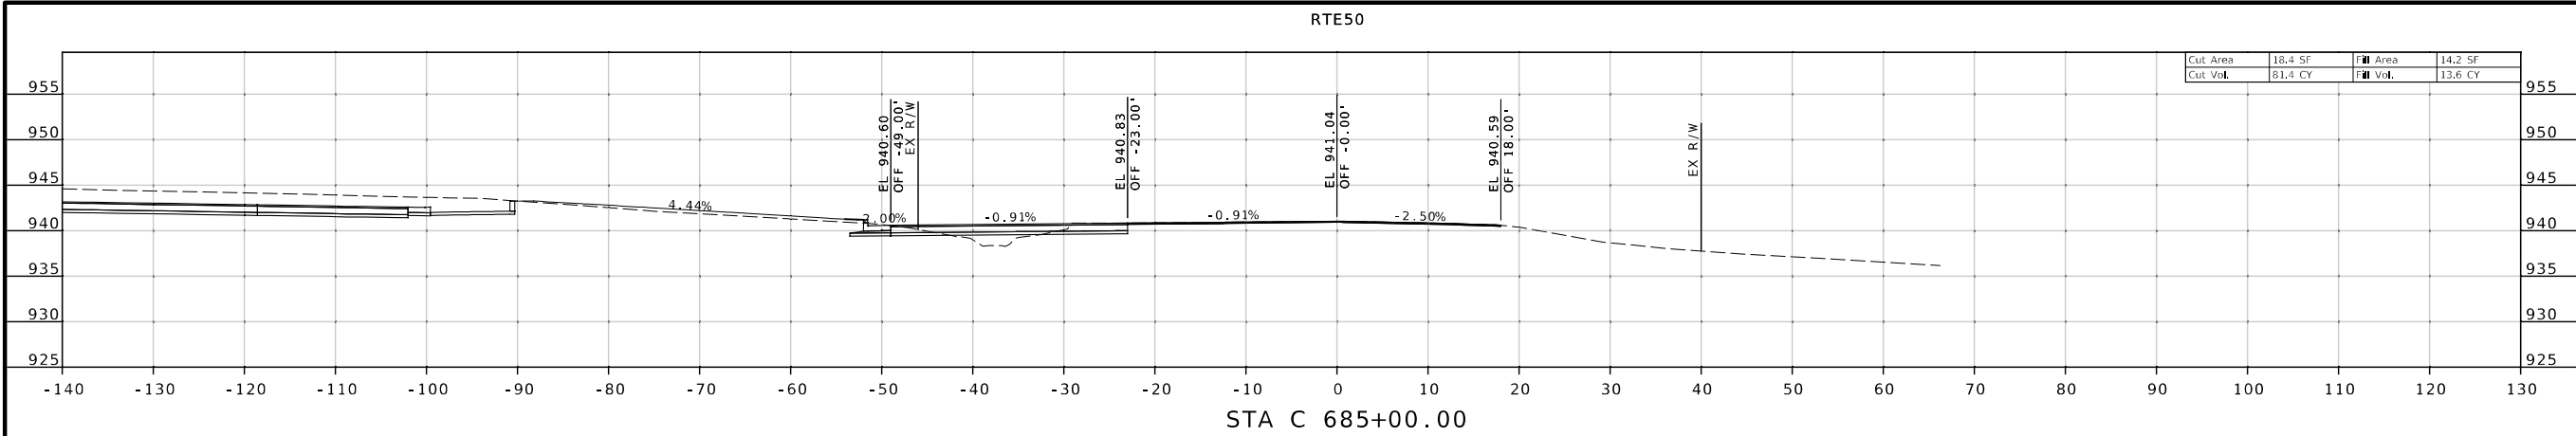

ROUTE 50 CROSS SECTIONS
SHEET 15 OF 29

DATE PREPARED
3/1/2024

ROUTE 50	STATE MO
DISTRICT CD	SHEET NO. A015

COUNTY
OSAGE

JOB NO.
J5P3574

CONTRACT ID.
.

PROJECT NO.
.

BRIDGE NO.
.

DESCRIPTION

.	.	.	.	.	.	.
---	---	---	---	---	---	---




DATE

.	.	.	.	.	.	.
---	---	---	---	---	---	---

MISSOURI HIGHWAYS AND TRANSPORTATION COMMISSION

105 WEST CAPITOL
JEFFERSON CITY, MO 65102
1-888-ASK-MODOT (1-888-275-6636)

411 North 10th Street, Suite 200
St. Louis, MO 63101
Phone: 314.621.3395

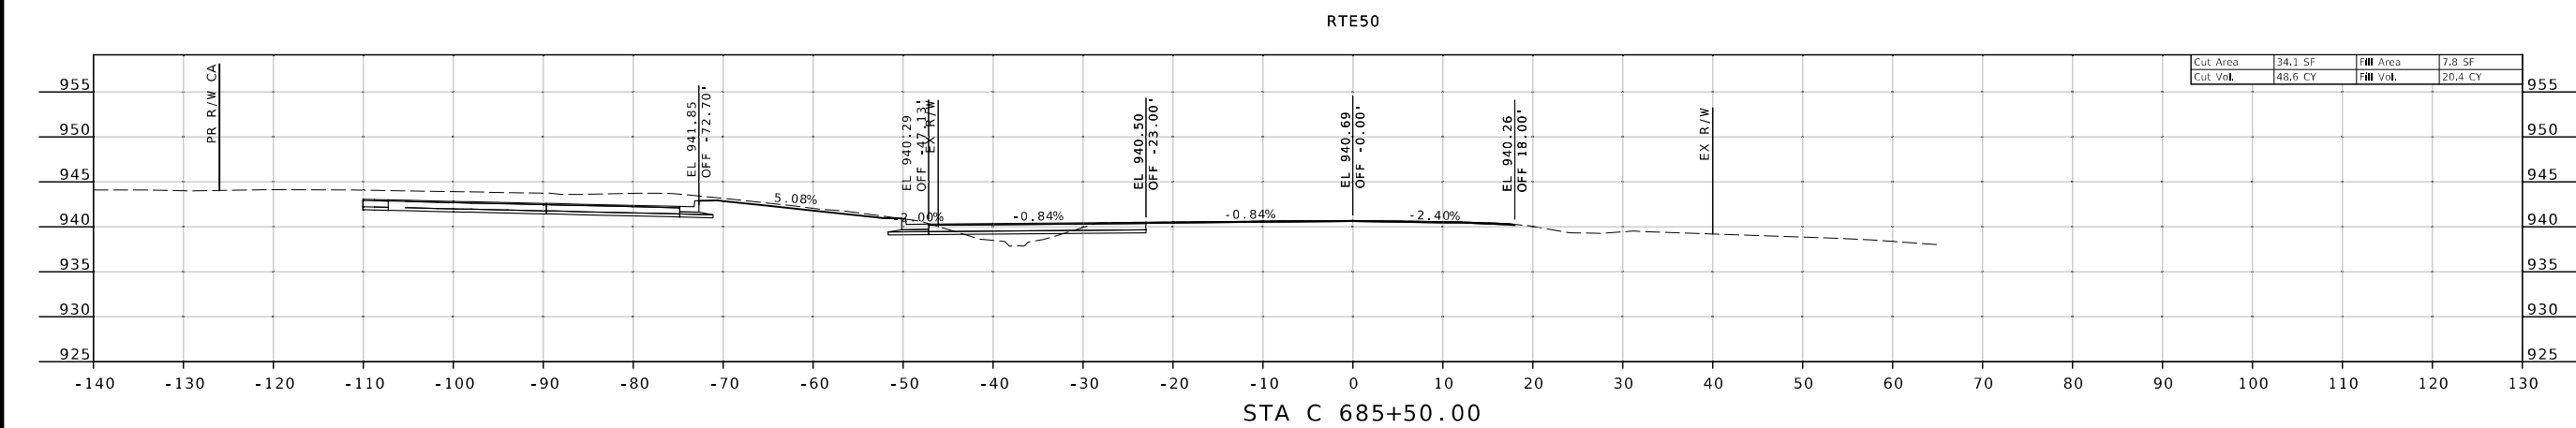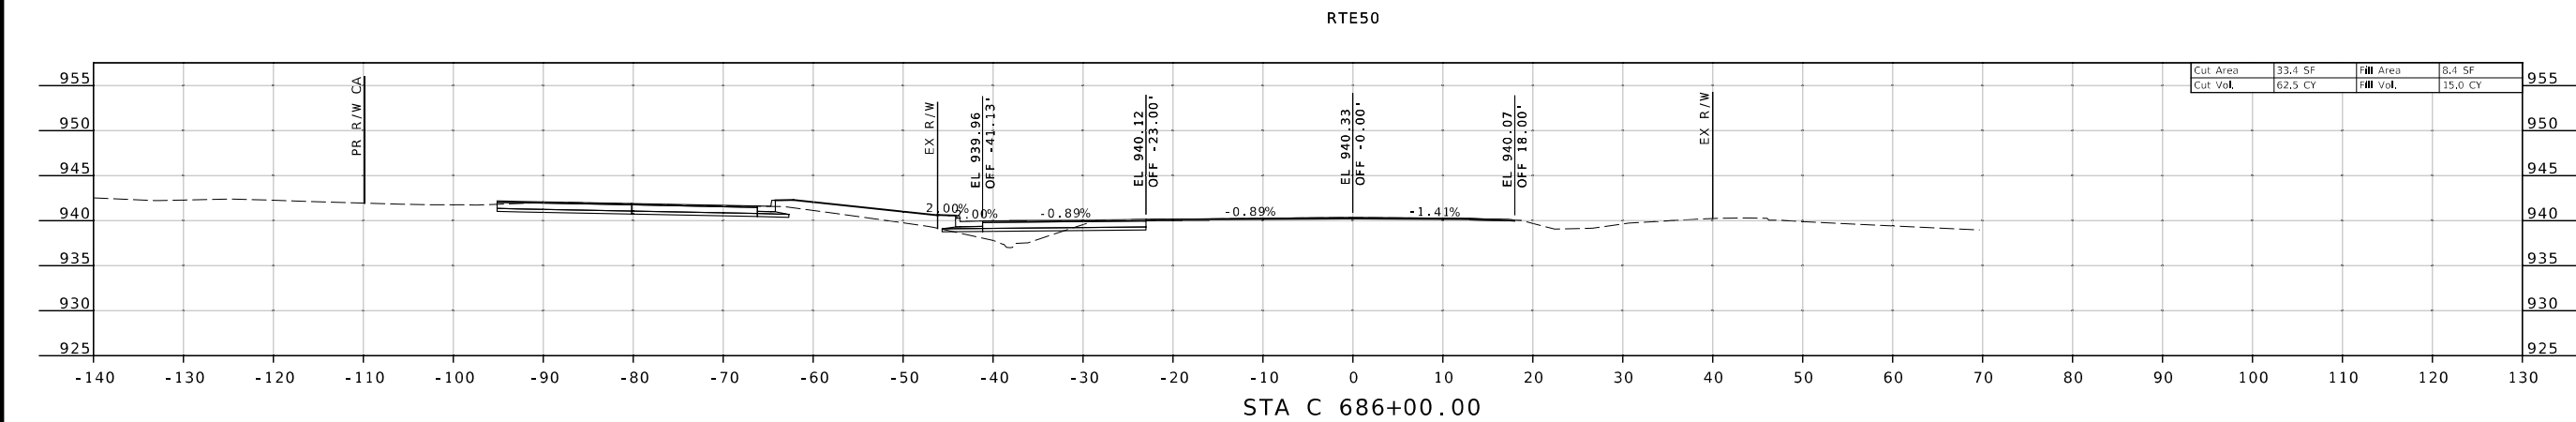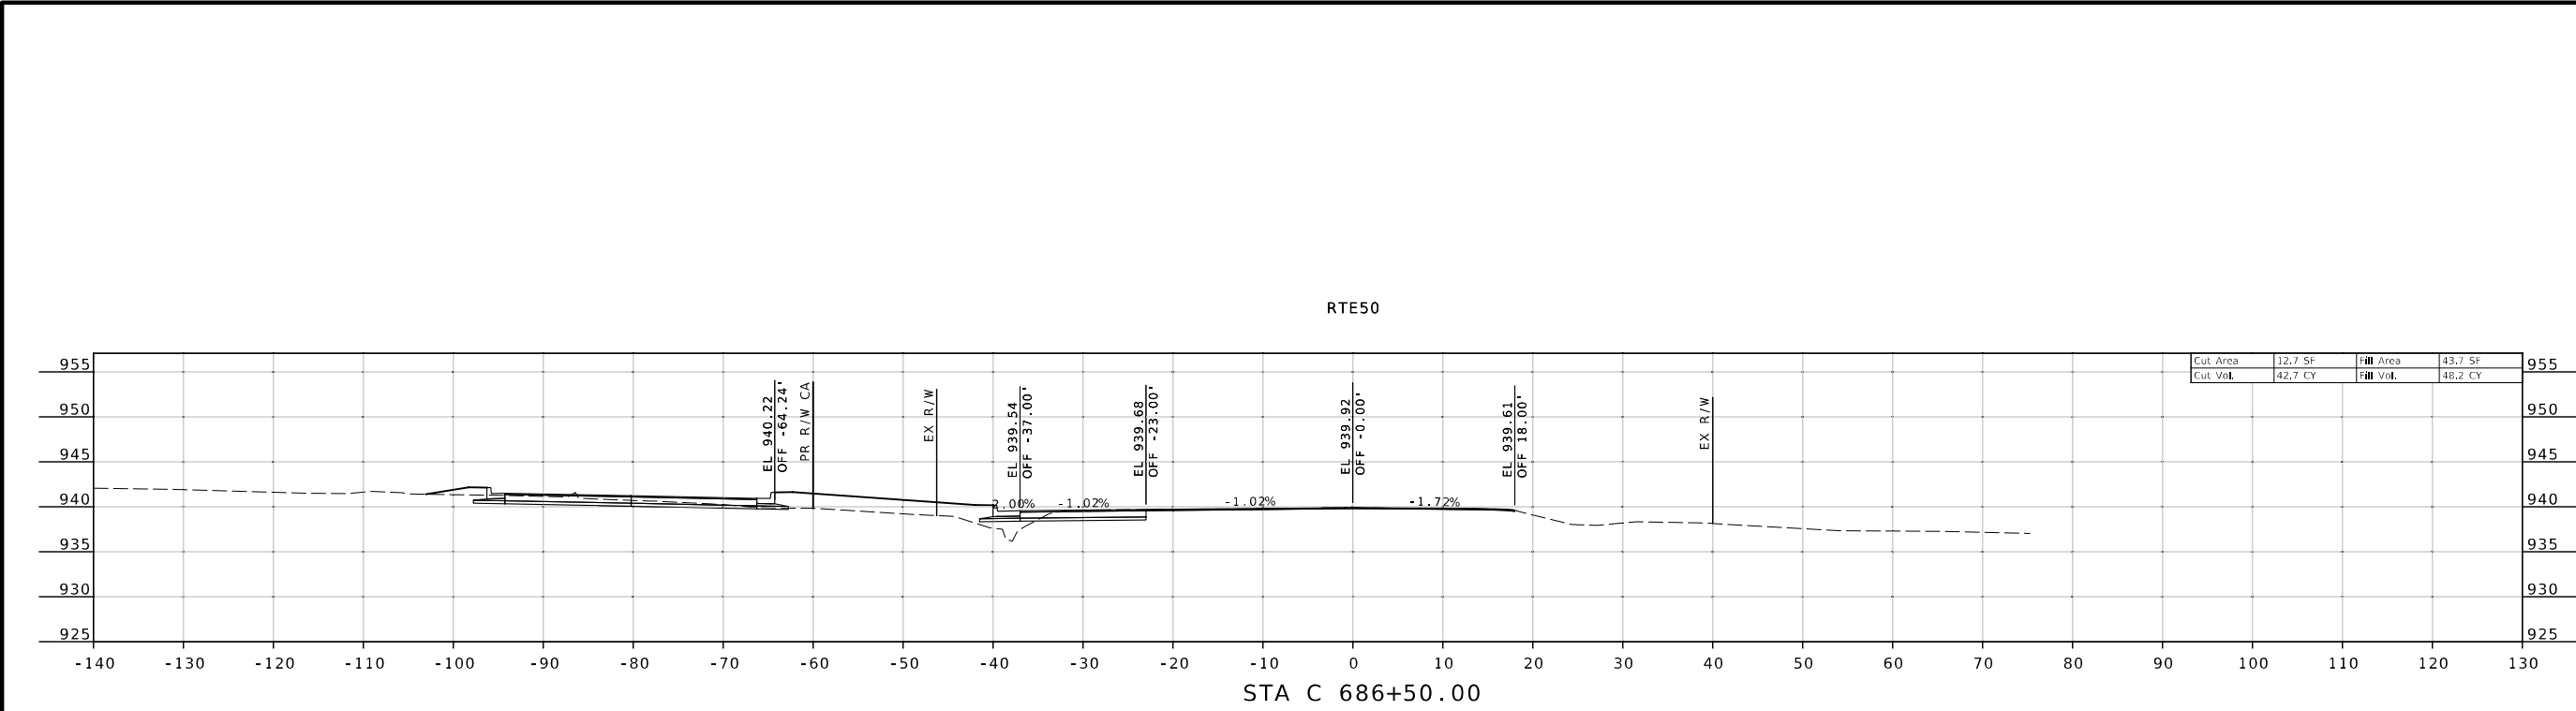

ROUTE 50 CROSS SECTIONS
SHEET 16 OF 29



THIS SHEET HAS BEEN
SIGNED, SEALED, AND
DATED ELECTRONICALLY

DATE PREPARED
3/1/2024

ROUTE 50 STATE MO
DISTRICT CD SHEET NO. A016

COUNTY OSAGE
JOB NO. J5P3574
CONTRACT ID.

PROJECT NO.

BRIDGE NO.

DESCRIPTION	DATE




MISSOURI HIGHWAYS AND TRANSPORTATION
COMMISSION



105 WEST CAPITOL
JEFFERSON CITY, MO 65102
1-888-ASK-MODOT (1-888-275-6636)



411 North 10th Street, Suite 200
St. Louis, MO 63101
Phone: 314.621.3395

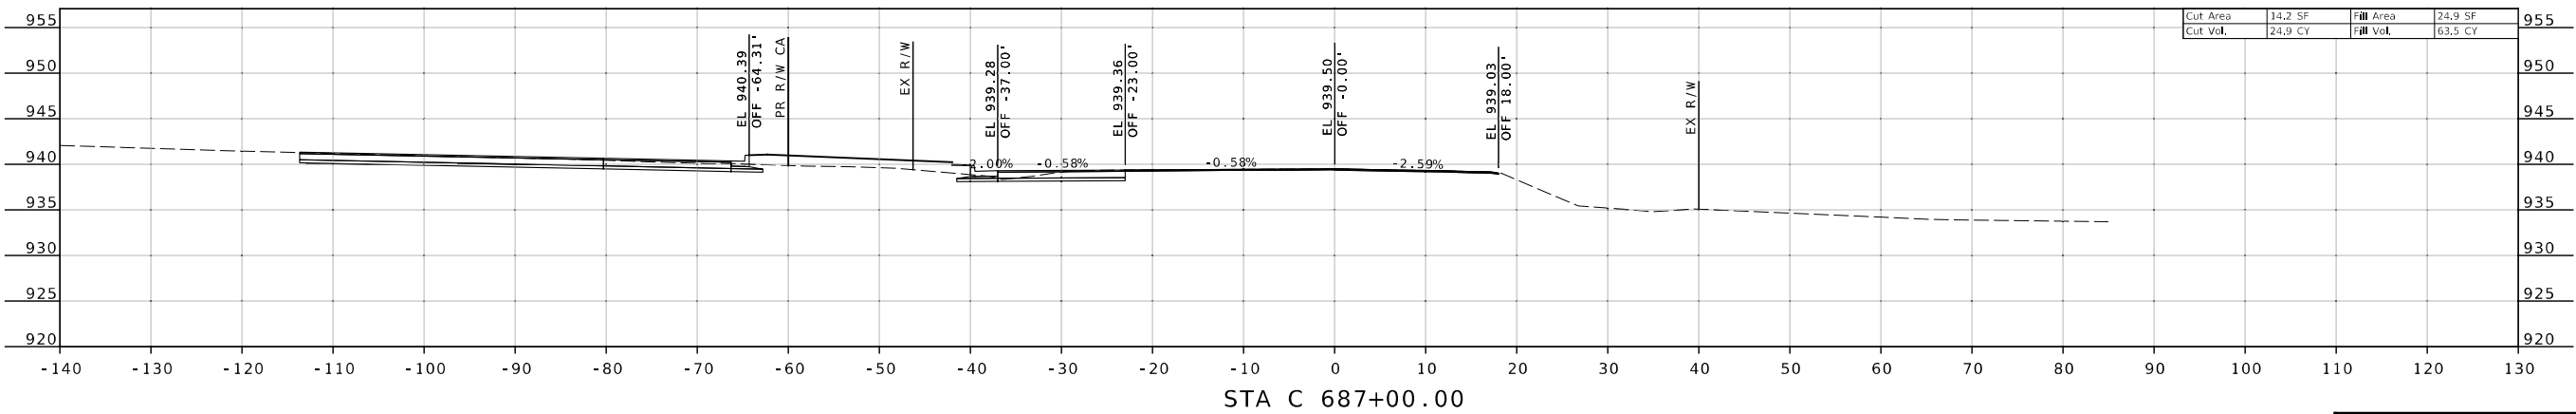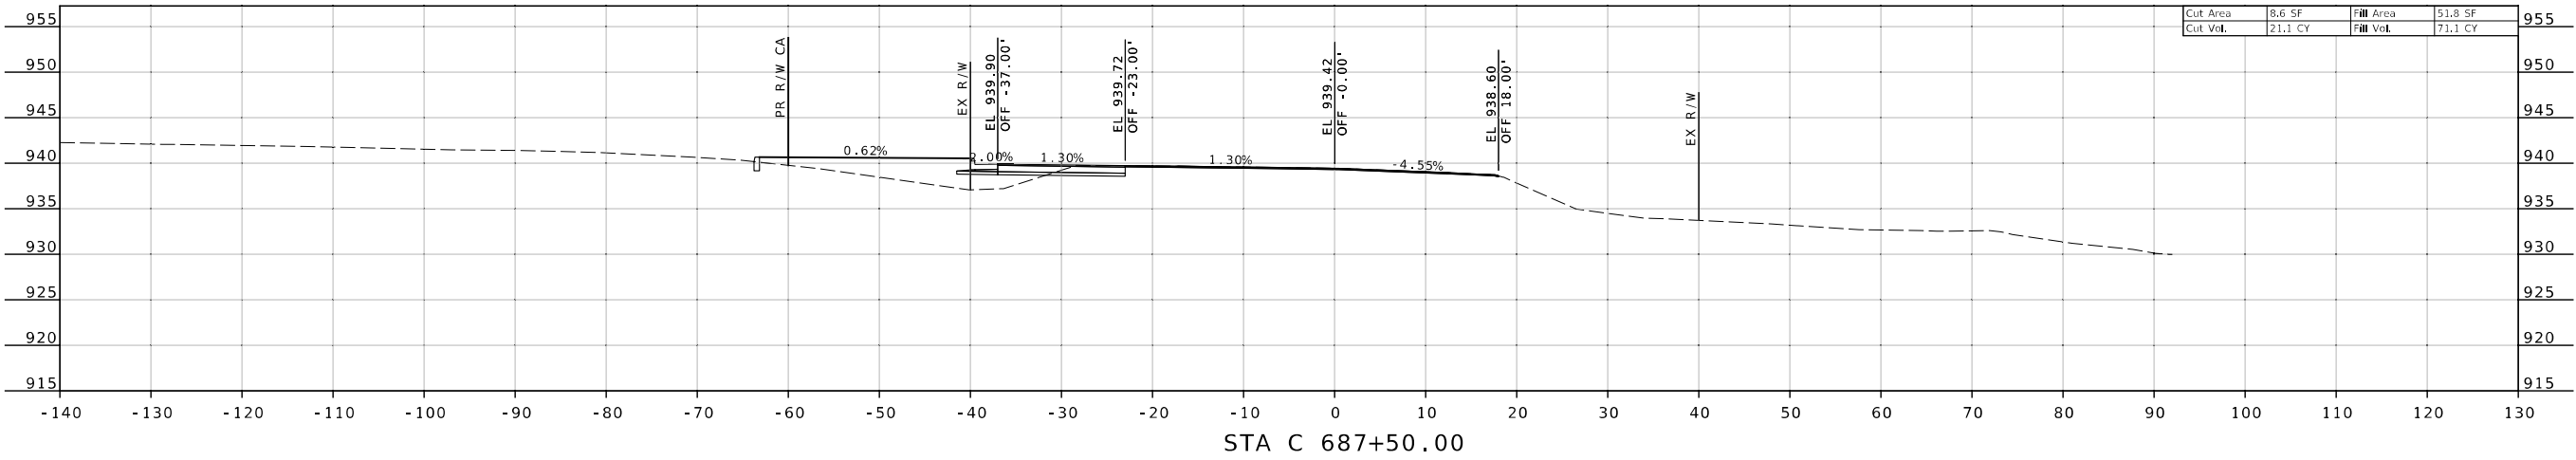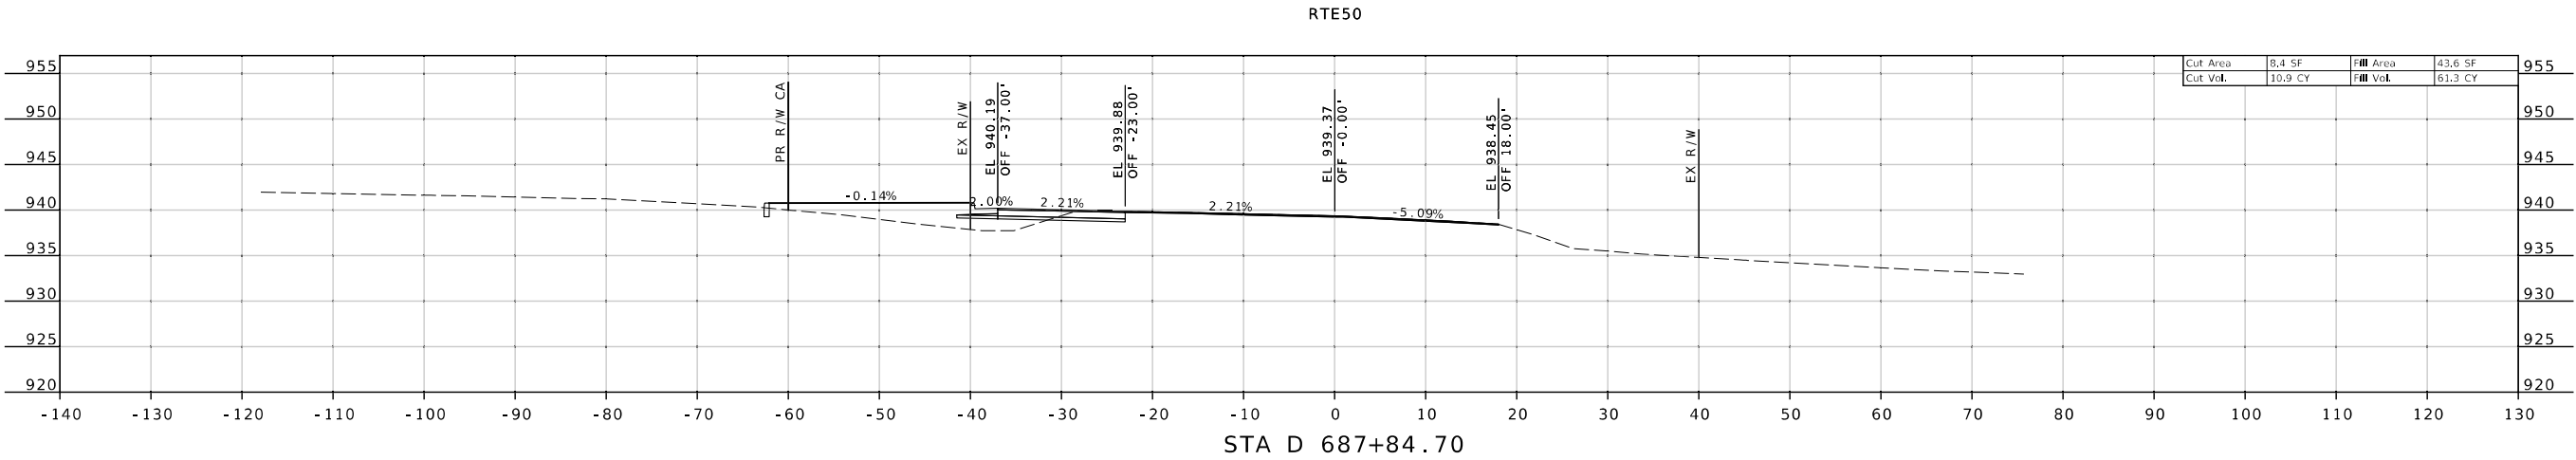

ROUTE 50 CROSS SECTIONS
SHEET 17 OF 29



THIS SHEET HAS BEEN
SIGNED, SEALED, AND
DATED ELECTRONICALLY

DATE PREPARED
3/1/2024

ROUTE 50 STATE MO
DISTRICT CD SHEET NO. A017

COUNTY OSAGE
JOB NO.

J5P3574
CONTRACT ID.

PROJECT NO.

BRIDGE NO.

DESCRIPTION

MISSOURI HIGHWAYS AND TRANSPORTATION
COMMISSION


105 WEST CAPITOL
JEFFERSON CITY, MO 65102
1-888-ASK-MODOT (1-888-275-6636)

MODOT

LOCHMUELLER GROUP

411 North 10th Street, Suite 200
St. Louis, MO 63101
Phone: 314.621.3395

IF A SEAL IS PRESENT ON THIS SHEET IT HAS BEEN ELECTRONICALLY SEALED AND DATED.

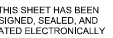

DATE PREPARED
3/1/2024

DISTRICT	SHEET NO.
CD	A020

COUNTY
OSAGE

JOB NO.
J5P3574

CONTRACT ID.

PROJECT NO. _____

BRIDGE NO.


[illegible]

COMMISSION





105 WEST CAPITOL
JEFFERSON CITY, MO 65102
1-888-ASK-MODOT (1-888-275-6636)



IF A SEAL IS PRESENT ON THIS SHEET IT HAS BEEN ELECTRONICALLY SEALED AND DATED.

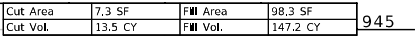

ROUTE 50 CROSS SECTIONS
SHEET 20 OF 29

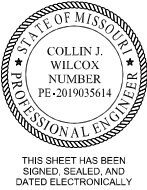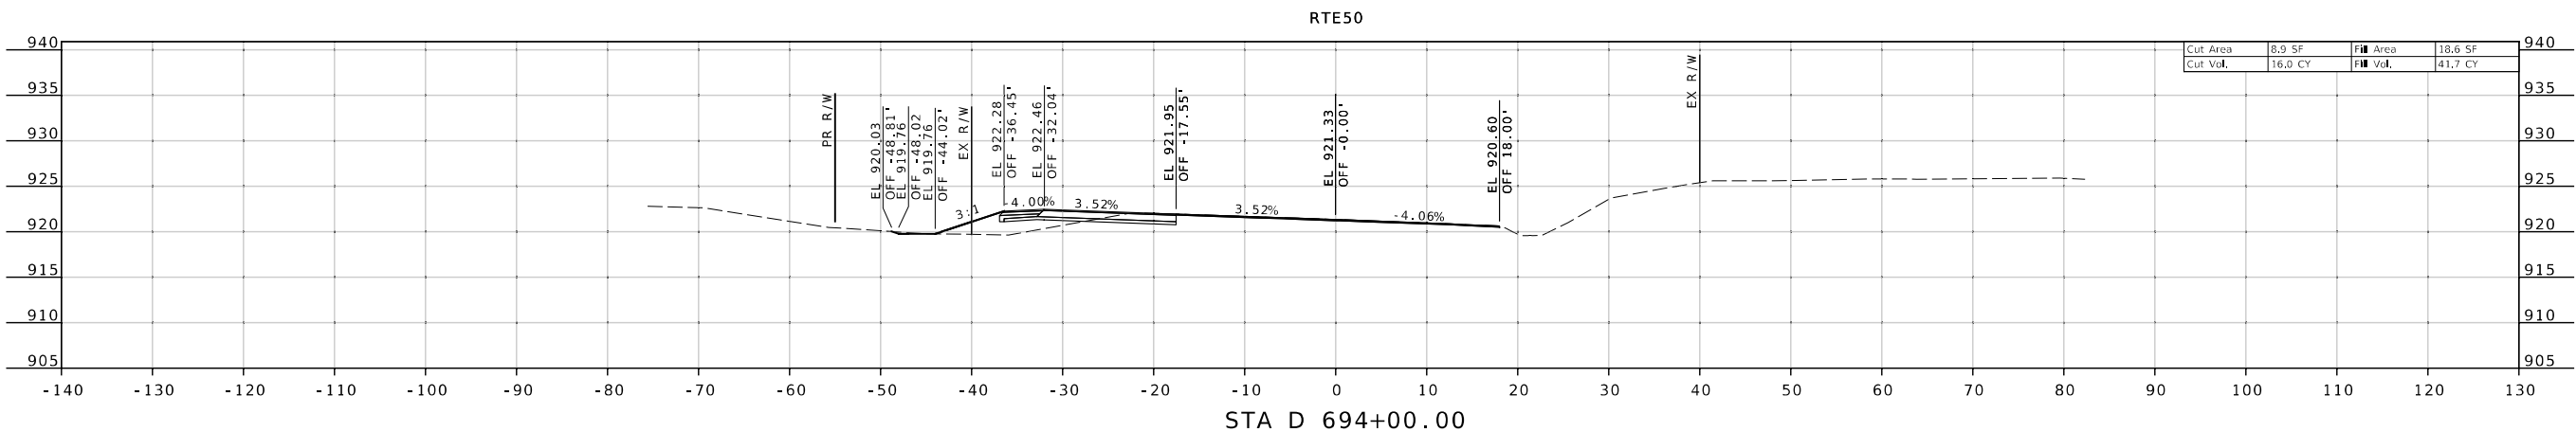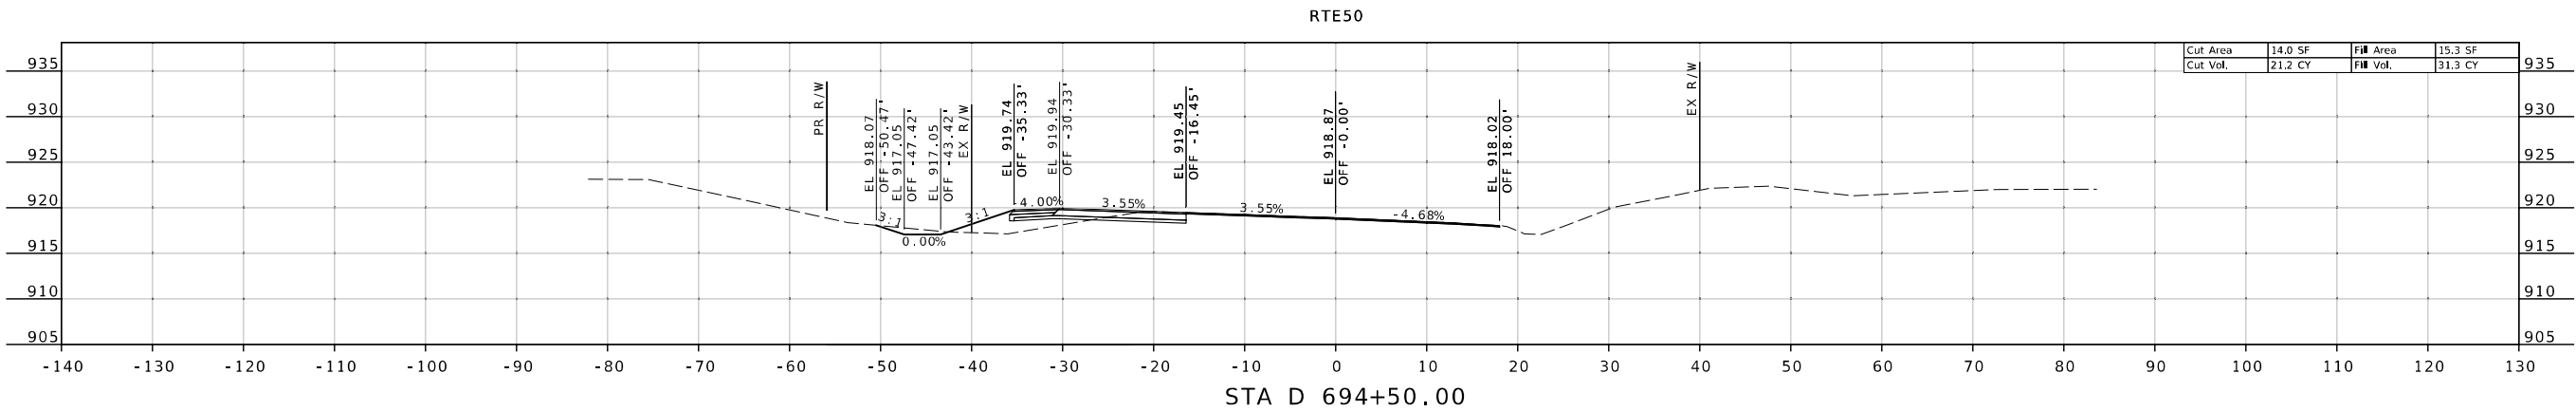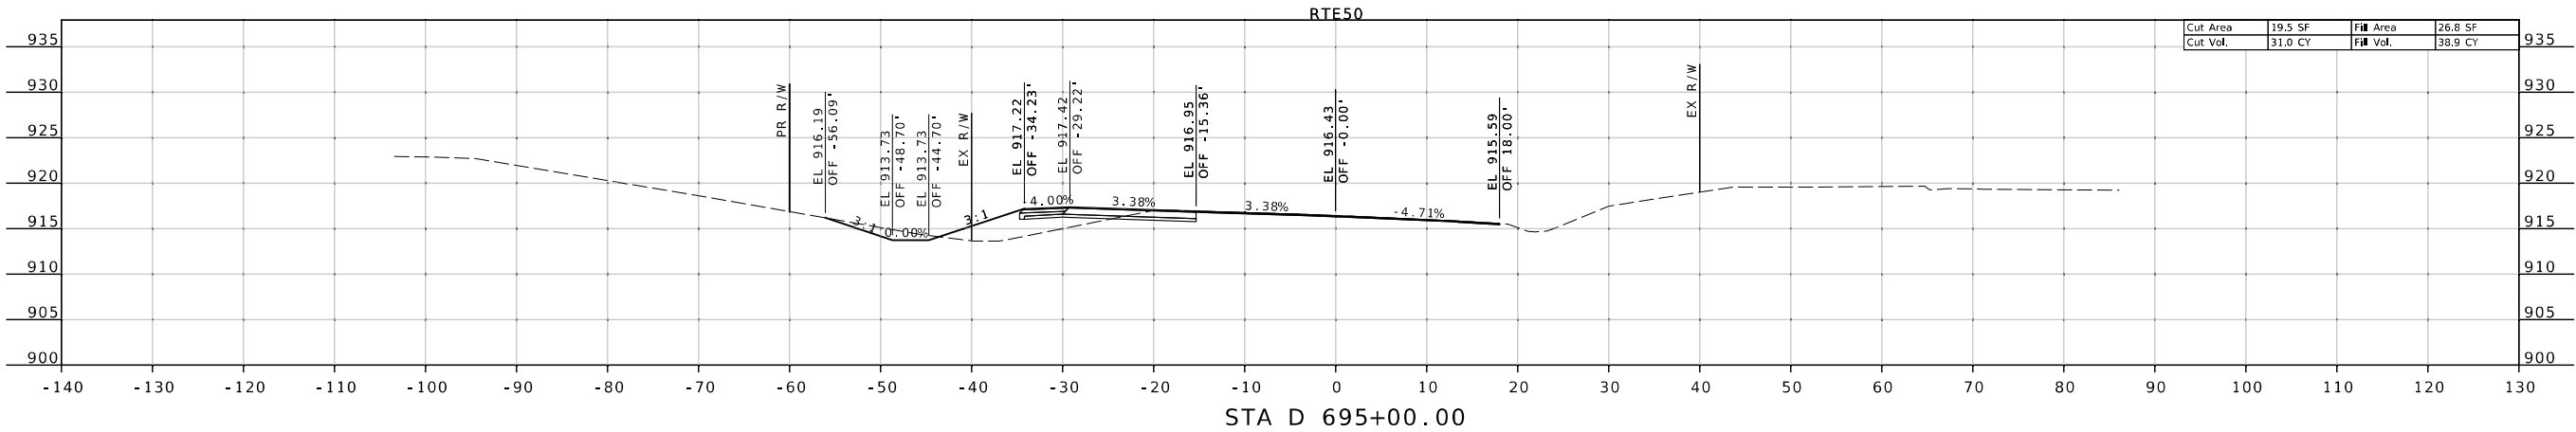

THIS SHEET HAS BEEN
SIGNED, SEALED, AND
DATED ELECTRONICALLY

DATE PREPARED
3/1/2024

ROUTE 50 STATE MO

DISTRICT CD SHEET NO. A022

COUNTY OSAGE

JOB NO. J5P3574

CONTRACT ID.

PROJECT NO.


BRIDGE NO.

DESCRIPTION	DATE

MISSOURI HIGHWAYS AND TRANSPORTATION
COMMISSION






105 WEST CAPITOL
JEFFERSON CITY, MO 65102
1-888-ASK-MODOT (1-888-275-6636)

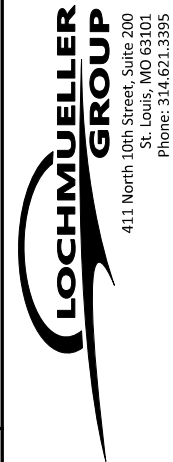

411 North 10th Street, Suite 200
St. Louis, MO 63101
Phone: 314.621.3395

IF A SEAL IS PRESENT ON THIS SHEET IT HAS BEEN ELECTRONICALLY SEALED AND DATED.

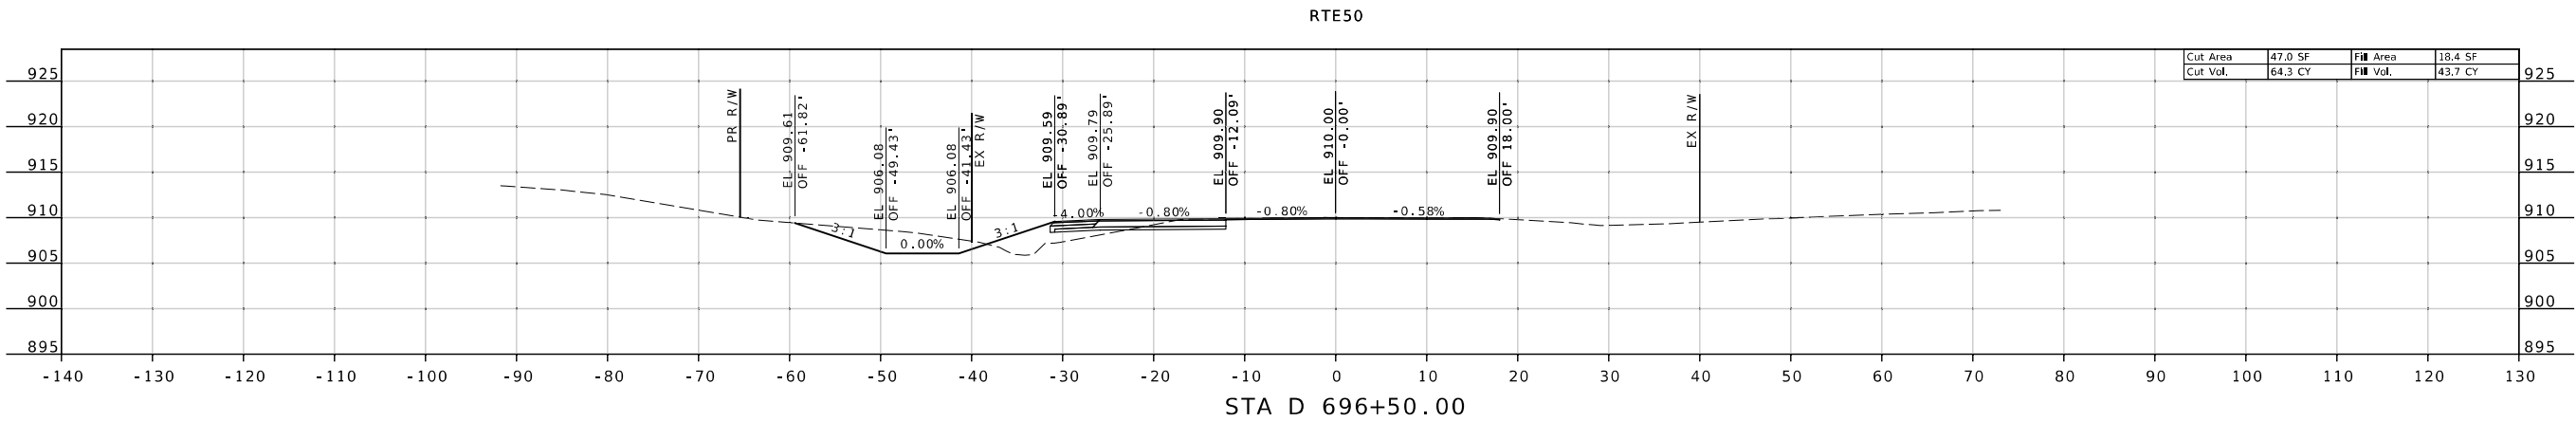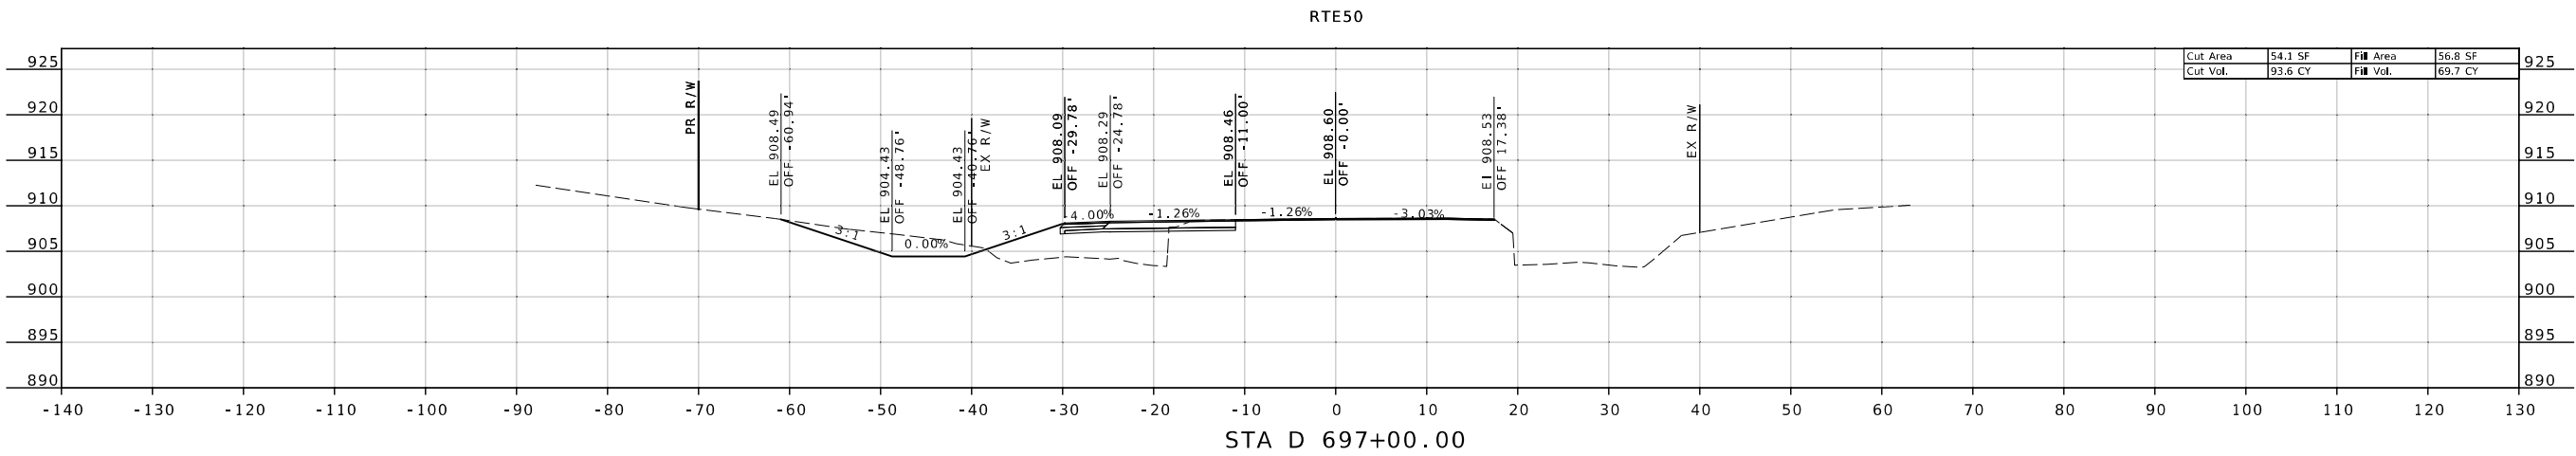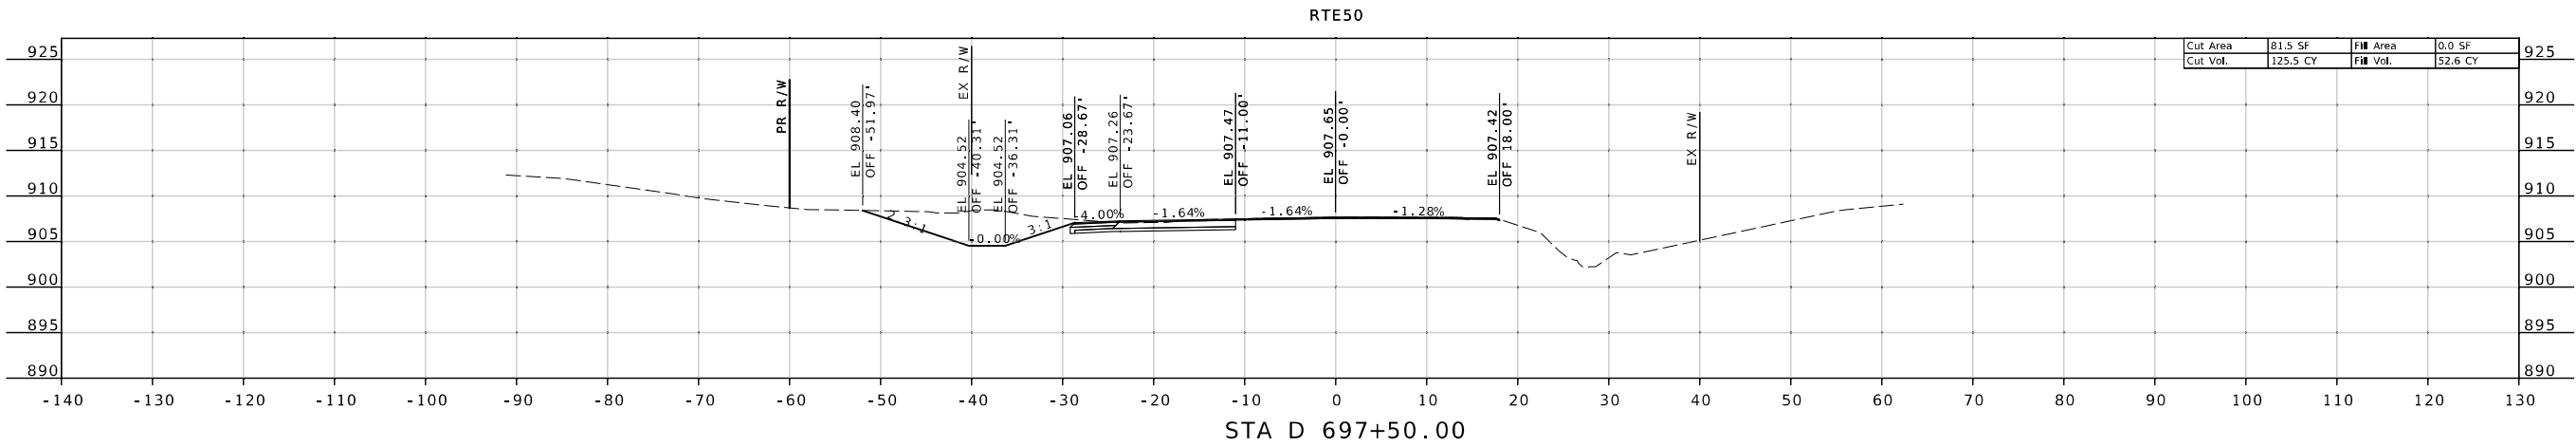

ROUTE 50 CROSS SECTIONS
SHEET 24 OF 29



THIS SHEET HAS BEEN
SIGNED, SEALED, AND
DATED ELECTRONICALLY

DATE PREPARED
3/1/2024

ROUTE 50 STATE MO
DISTRICT CD SHEET NO. A024

COUNTY OSAGE
JOB NO. J5P3574

CONTRACT ID.


PROJECT NO.

BRIDGE NO.


DESCRIPTION	DATE

MISSOURI HIGHWAYS AND TRANSPORTATION
COMMISSION


105 WEST CAPITOL
JEFFERSON CITY, MO 65102
1-888-ASK-MODOT (1-888-273-6636)

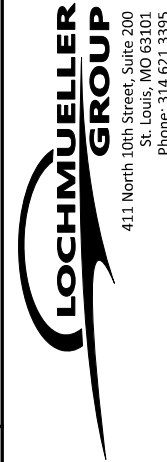


IF A SEAL IS PRESENT ON THIS SHEET IT HAS BEEN ELECTRONICALLY SEALED AND DATED.

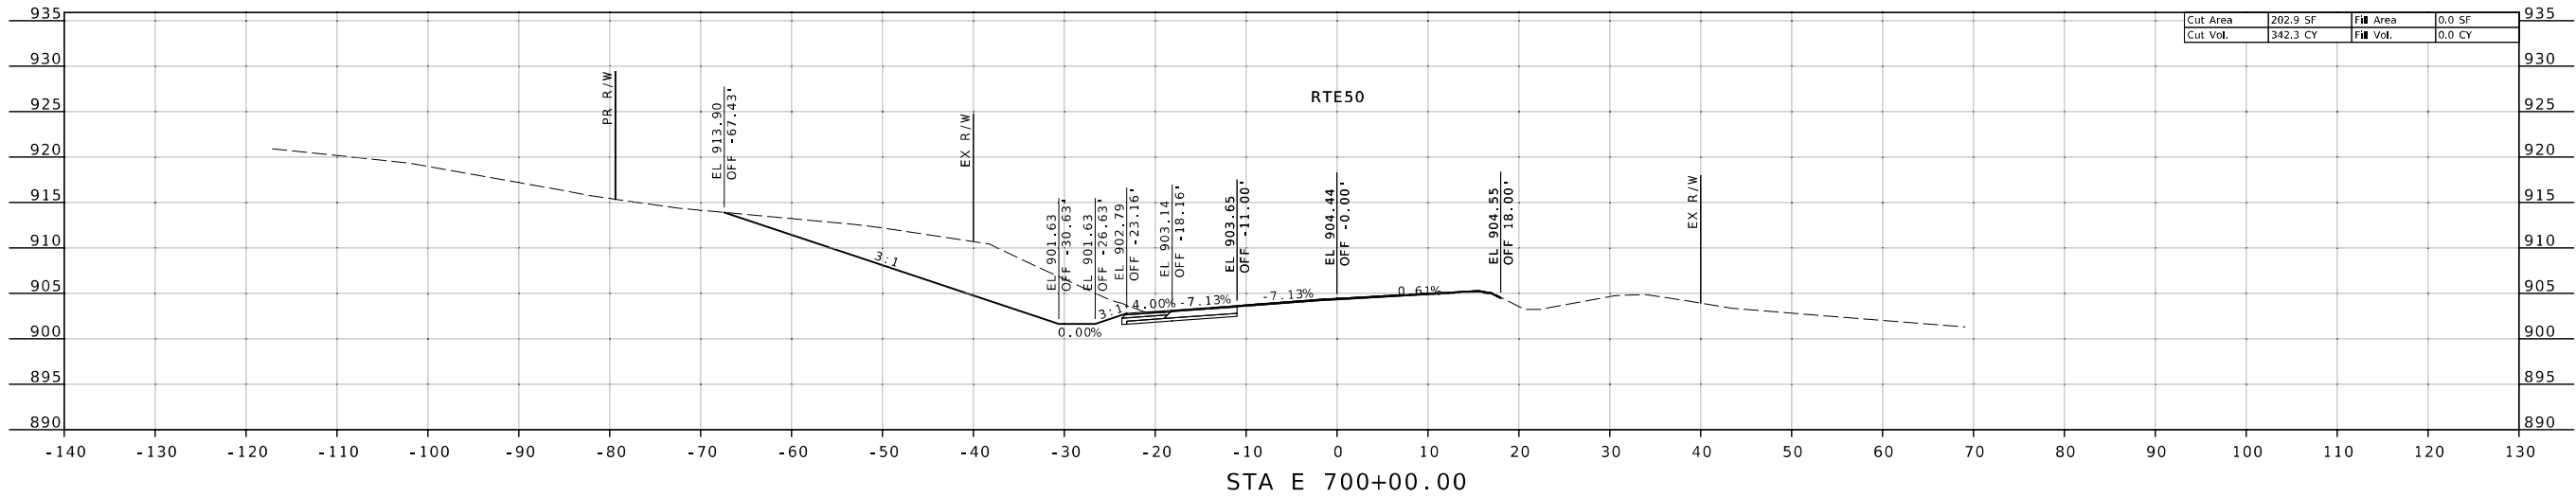

Cut Area	202.9 SF	Fill Area	0.0 SF
Cut Vol.	342.3 CY	Fill Vol.	0.0 CY

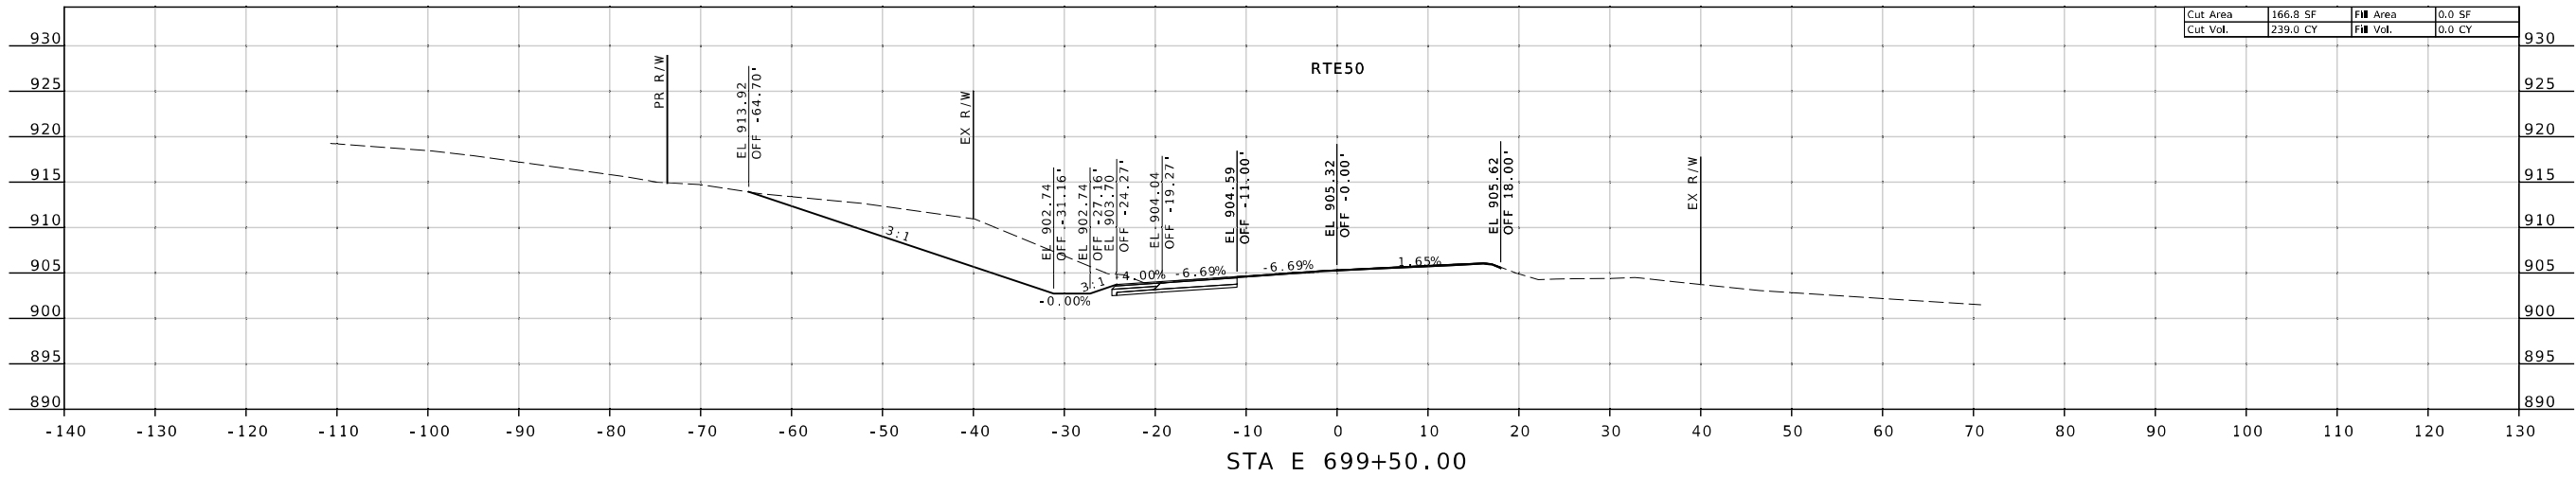

Cut Area	166.8 SF	Fill Area	0.0 SF
Cut Vol.	239.0 CY	Fill Vol.	0.0 CY

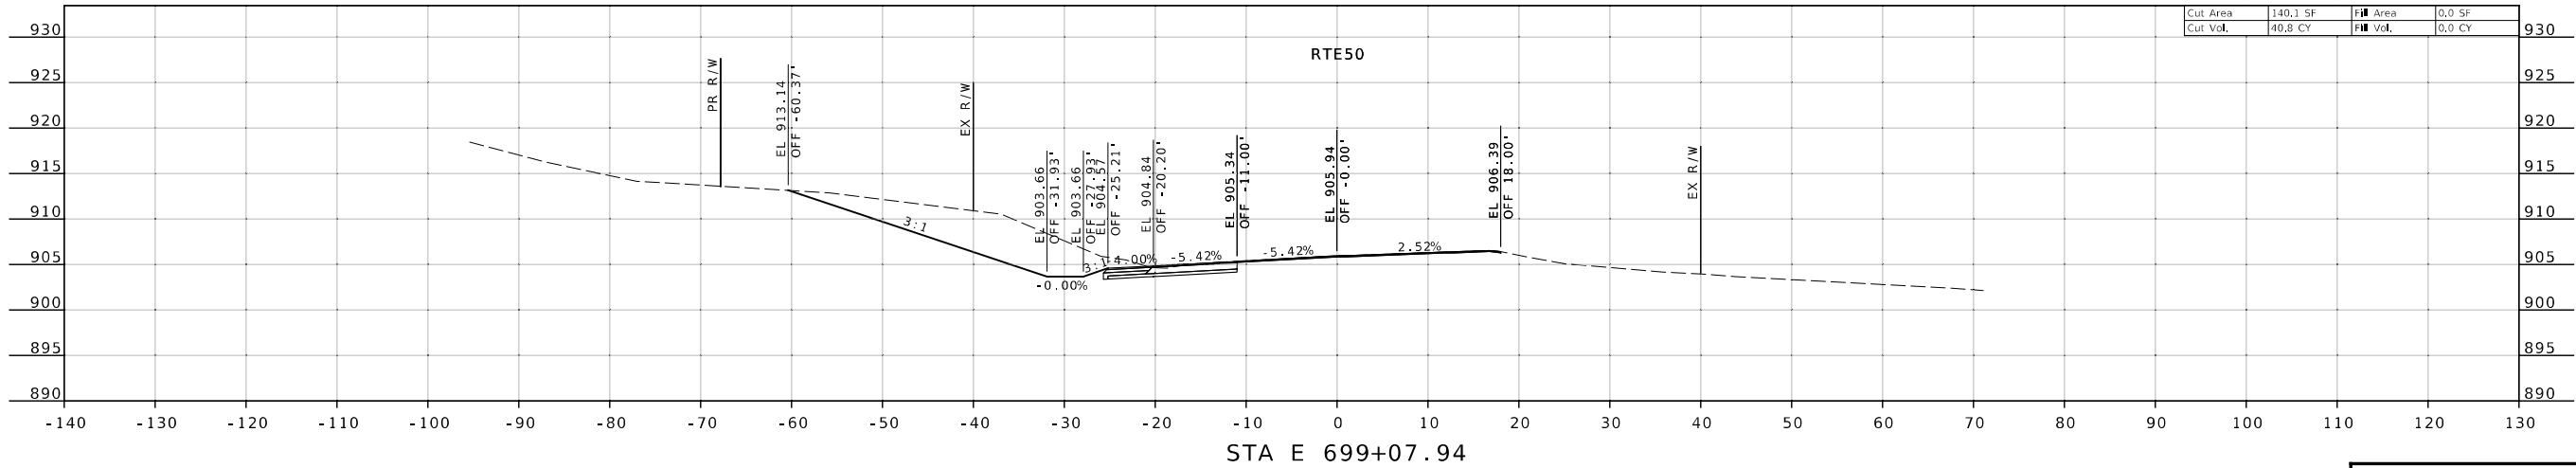

Cut Area	140.1 SF	Fill Area	0.0 SF
Cut Vol.	40.8 CY	Fill Vol.	0.0 CY

ROUTE 50 CROSS SECTIONS
SHEET 26 OF 29



THIS SHEET HAS BEEN
SIGNED, SEALED, AND
DATED ELECTRONICALLY

DATE PREPARED
3/1/2024

ROUTE 50 STATE MO
DISTRICT CD SHEET NO. A026

COUNTY OSAGE

JOB NO. J5P3574

CONTRACT ID.

PROJECT NO.

BRIDGE NO.

DESCRIPTION	DATE

MISSOURI HIGHWAYS AND TRANSPORTATION
COMMISSION




MoDOT

105 WEST CAPITOL
JEFFERSON CITY, MO 65102
1-888-ASK-MODOT (1-888-275-6636)

LOCHMUELLER GROUP

411 North 10th Street, Suite 200
St. Louis, MO 63101
Phone: 314.621.3395

IF A SEAL IS PRESENT ON THIS SHEET IT HAS BEEN ELECTRONICALLY SEALED AND DATED.

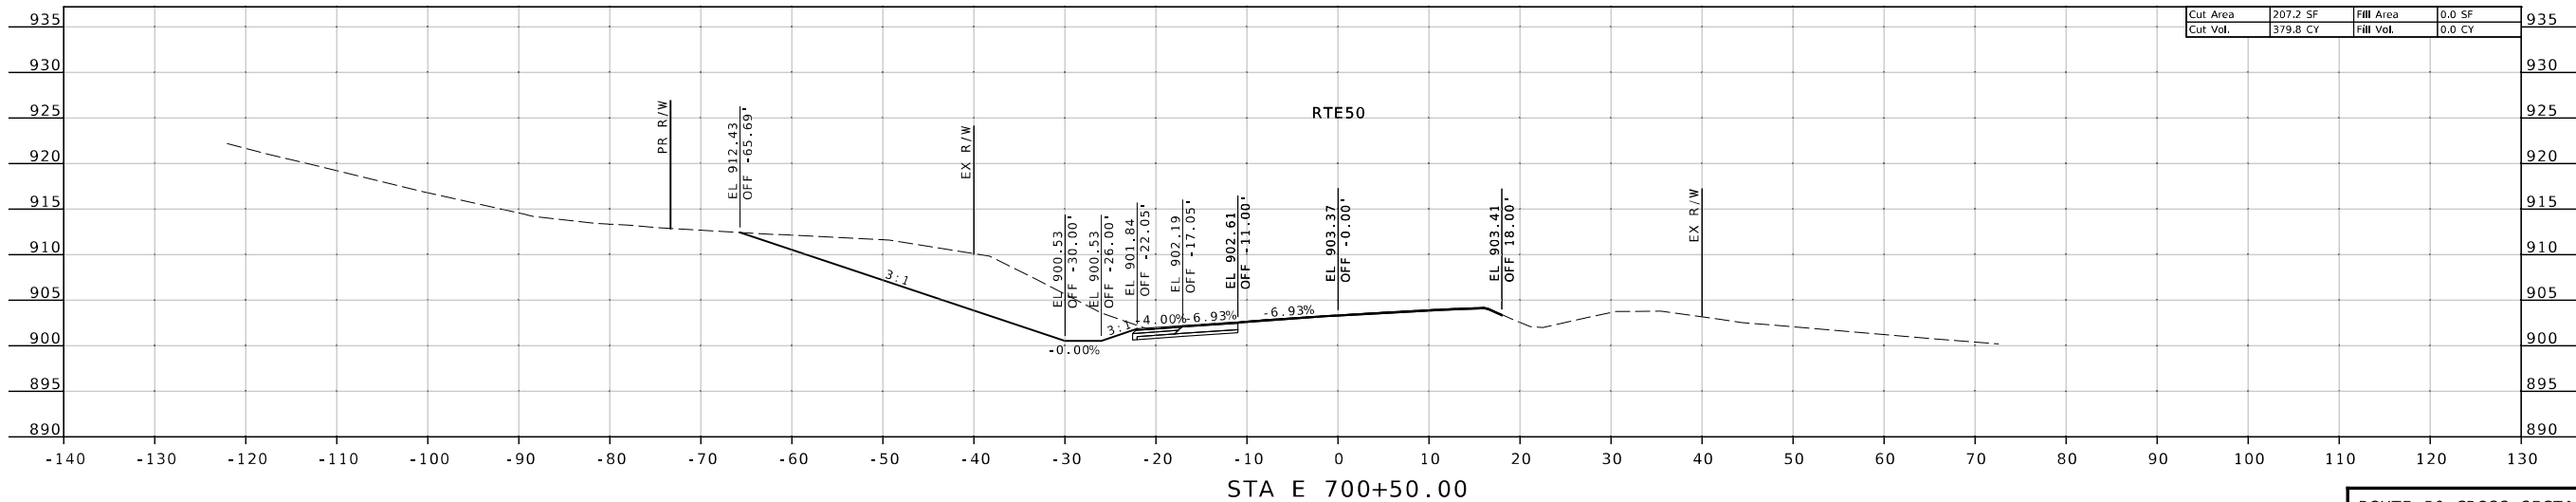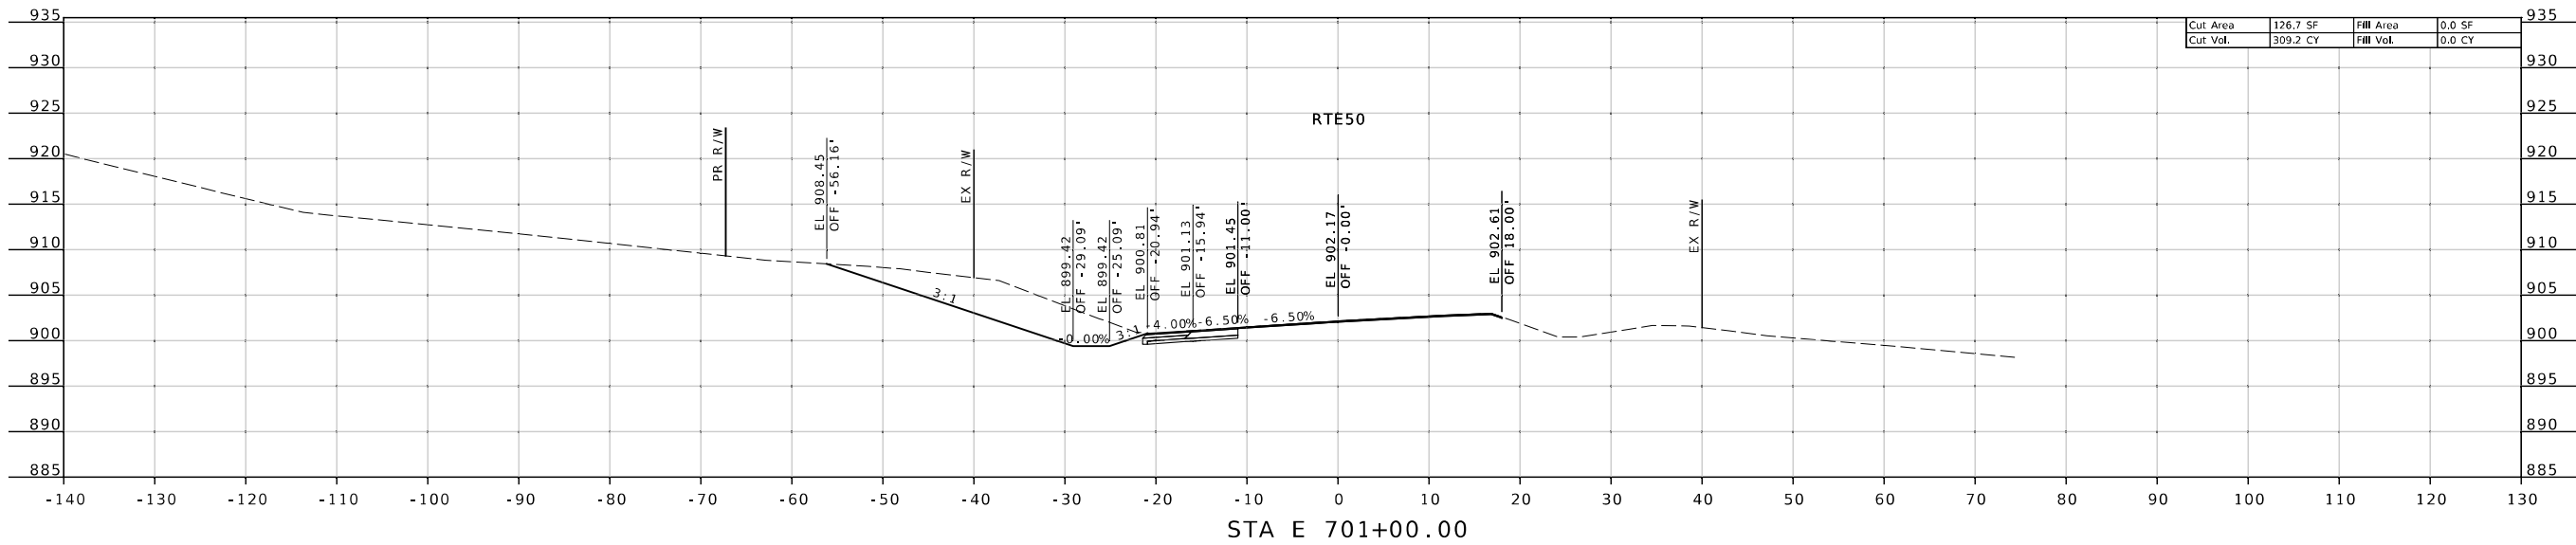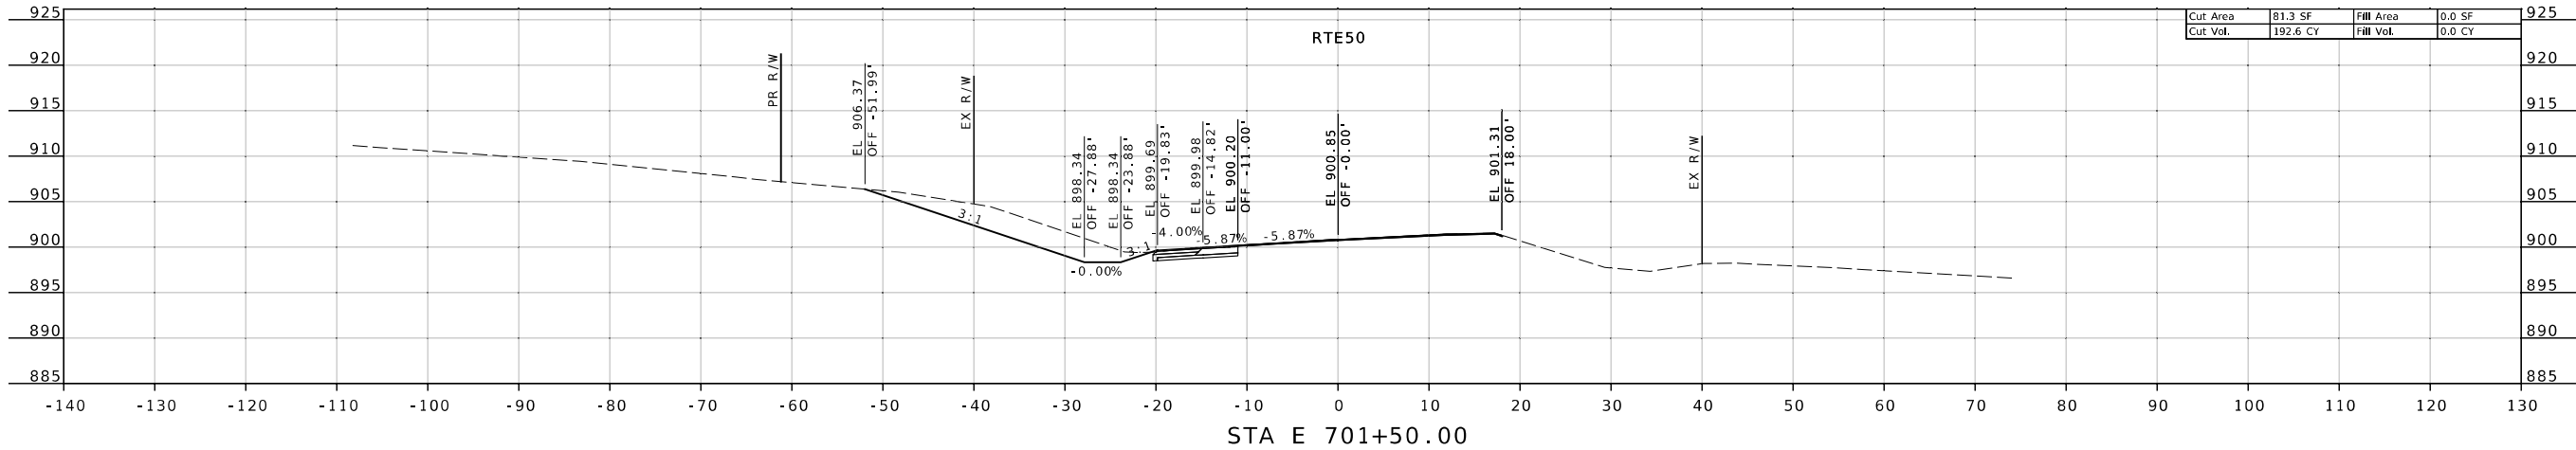

ROUTE 50 CROSS SECTIONS
SHEET 27 OF 29



THIS SHEET HAS BEEN
SIGNED, SEALED, AND
DATED ELECTRONICALLY

DATE PREPARED
3/1/2024

ROUTE 50 STATE MO
DISTRICT CD SHEET NO. A027

COUNTY OSAGE

JOB NO. J5P3574

CONTRACT ID.

PROJECT NO.

BRIDGE NO.

DESCRIPTION

MISSOURI HIGHWAYS AND TRANSPORTATION
COMMISSION

105 WEST CAPITOL
JEFFERSON CITY, MO 65102
1-888-ASK-MODOT (1-888-273-6636)

MODOT

LOCHMUELLER GROUP

411 North 10th Street, Suite 200
St. Louis, MO 63101
Phone: 314.621.3395

IF A SEAL IS PRESENT ON THIS SHEET IT HAS BEEN ELECTRONICALLY SEALED AND DATED.



DATE PREPARED
3/1/2024

ROUTE	STATE
50	MO

DISTRICT	SHEET NO.
CD	A028

COUNTY

OSAGE

JOB NO.
J5P3574

CONTRACT ID.



PROJECT NO.

BRIDGE NO.


MISSOURI HIGHWAYS AND TRANSPORTATION
COMMISSION

LOCHMUELLER GROUP
4111 North 10th Street, Suite 200
St. Louis, MO 63101
Phone: 314.621.3395


IF A SEAL IS PRESENT ON THIS SHEET IT HAS BEEN ELECTRONICALLY SEALED AND DATED.

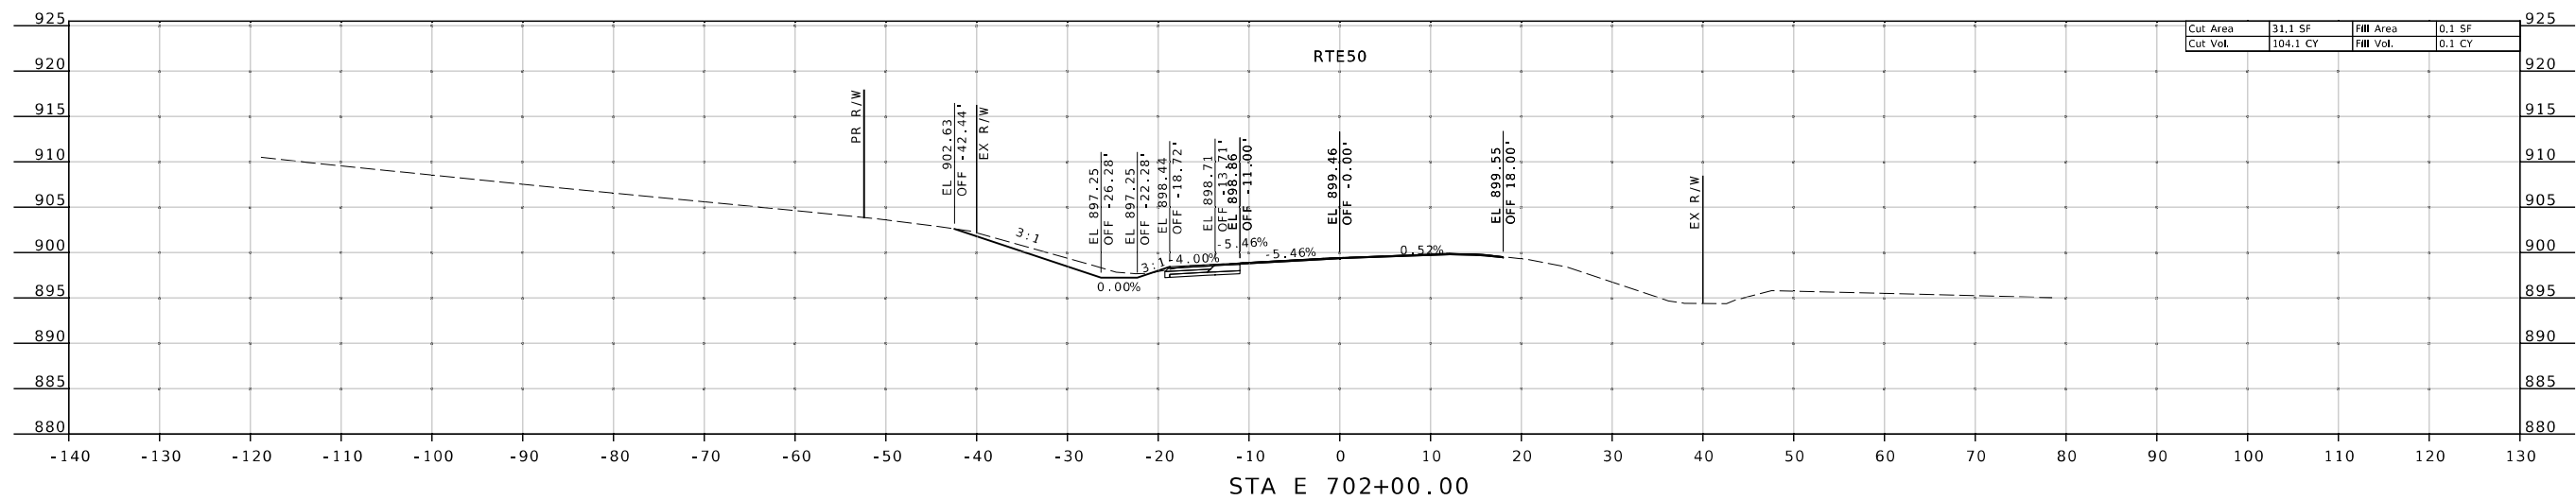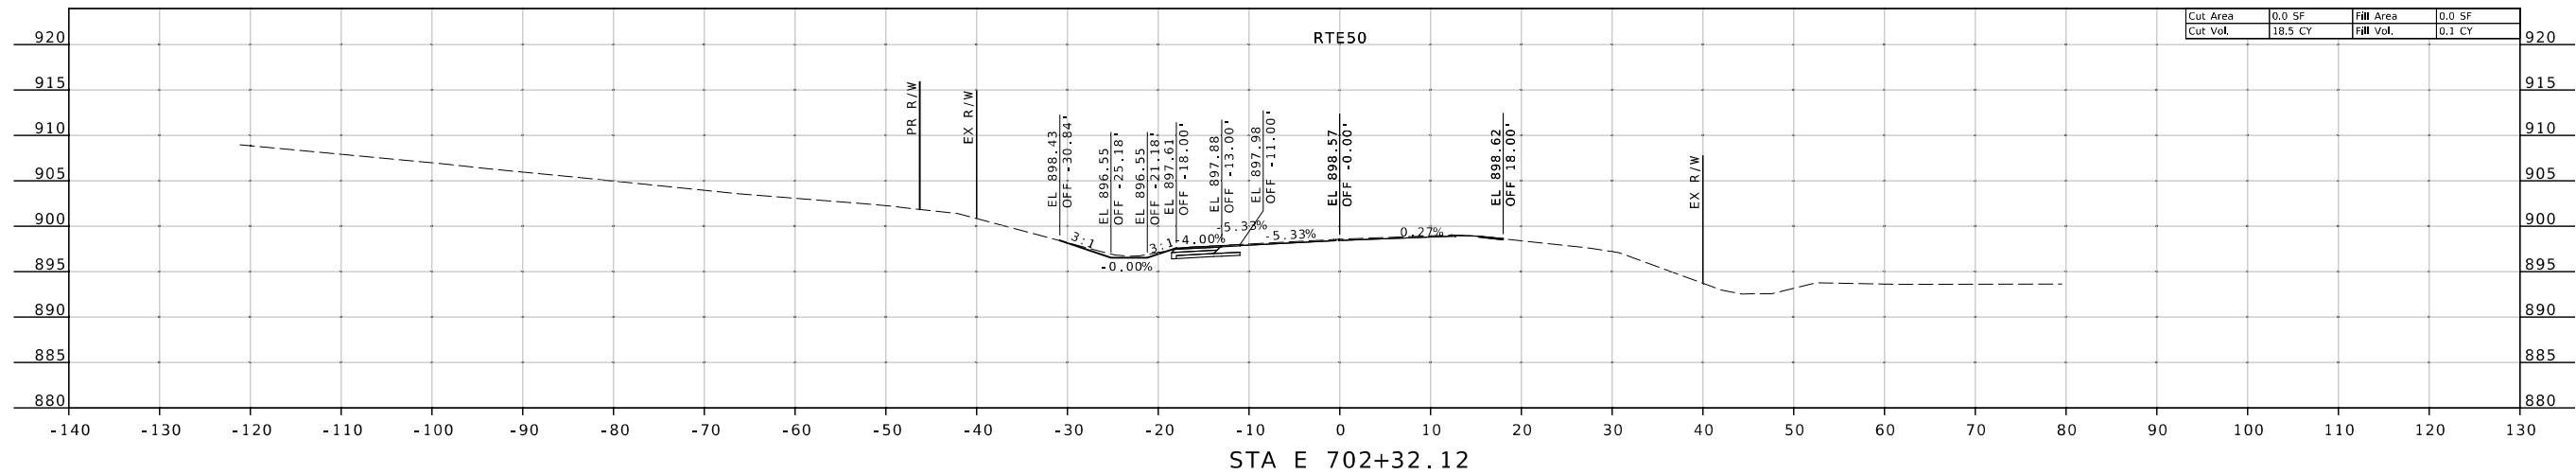

ROUTE 50 CROSS SECTIONS
SHEET 28 OF 29

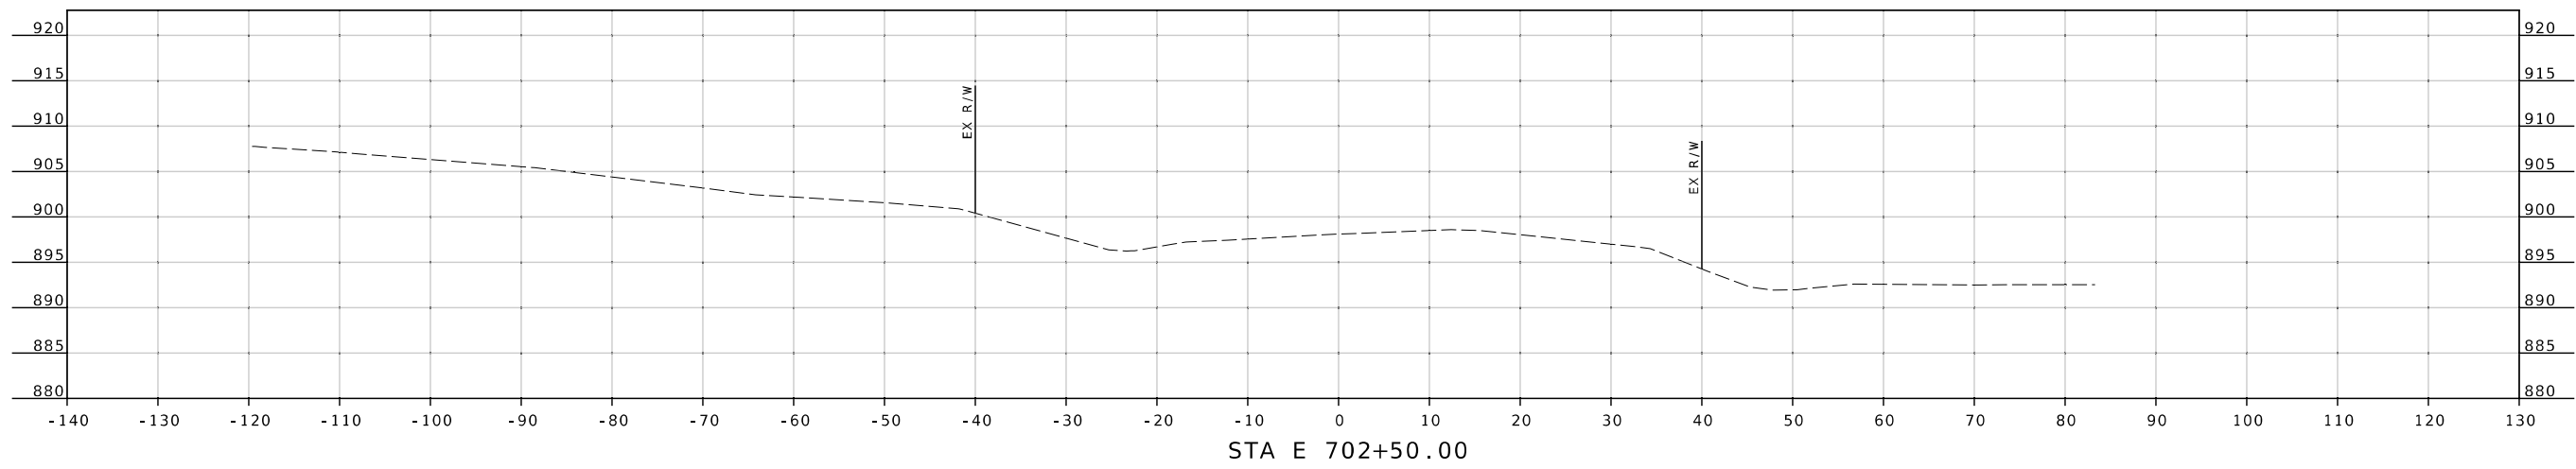

ROUTE 50 CROSS SECTIONS
SHEET 29 OF 29

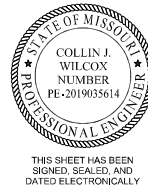

DATE PREPARED
3/1/2024

ROUTE 50 STATE MO

DISTRICT CD SHEET NO. A029

COUNTY OSAGE

JOB NO.
J5P3574

CONTRACT ID.

PROJECT NO.

BRIDGE NO.

DATE	DESCRIPTION

MISSOURI HIGHWAYS AND TRANSPORTATION COMMISSION




105 WEST CAPITOL
JEFFERSON CITY, MO 65102
1-888-ASK-MODOT (1-888-273-6636)




411 North 10th Street, Suite 200
St. Louis, MO 63101
Phone: 314.621.3395


IF A SEAL IS PRESENT ON THIS SHEET IT HAS BEEN ELECTRONICALLY SEALED AND DATED.

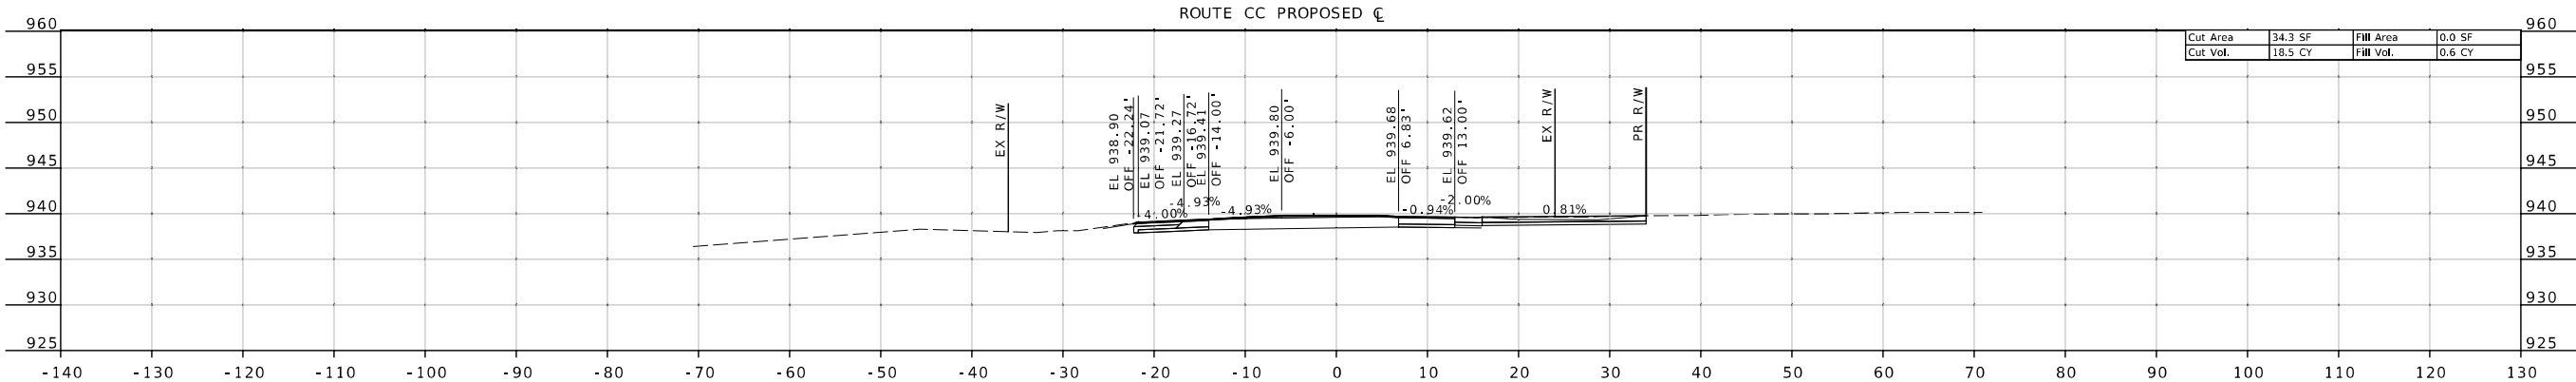

STA 2+32.63

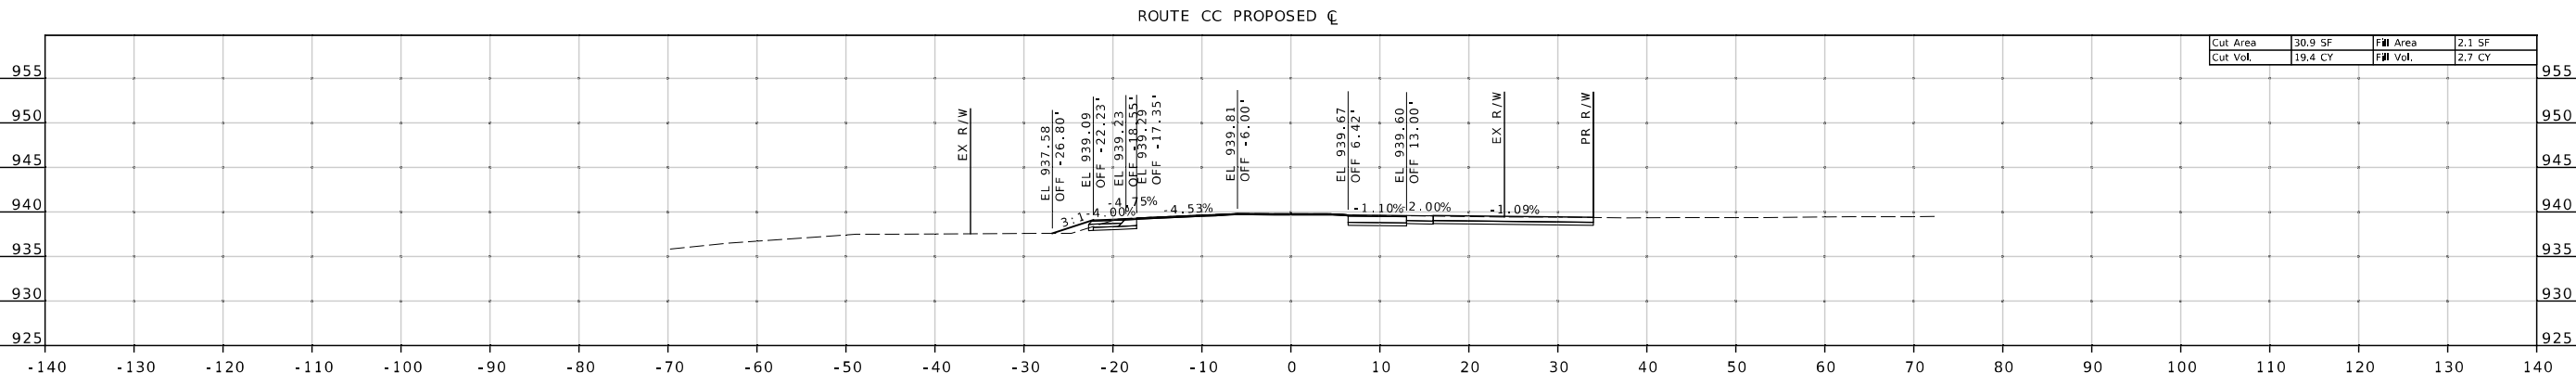


STA 2+17.32

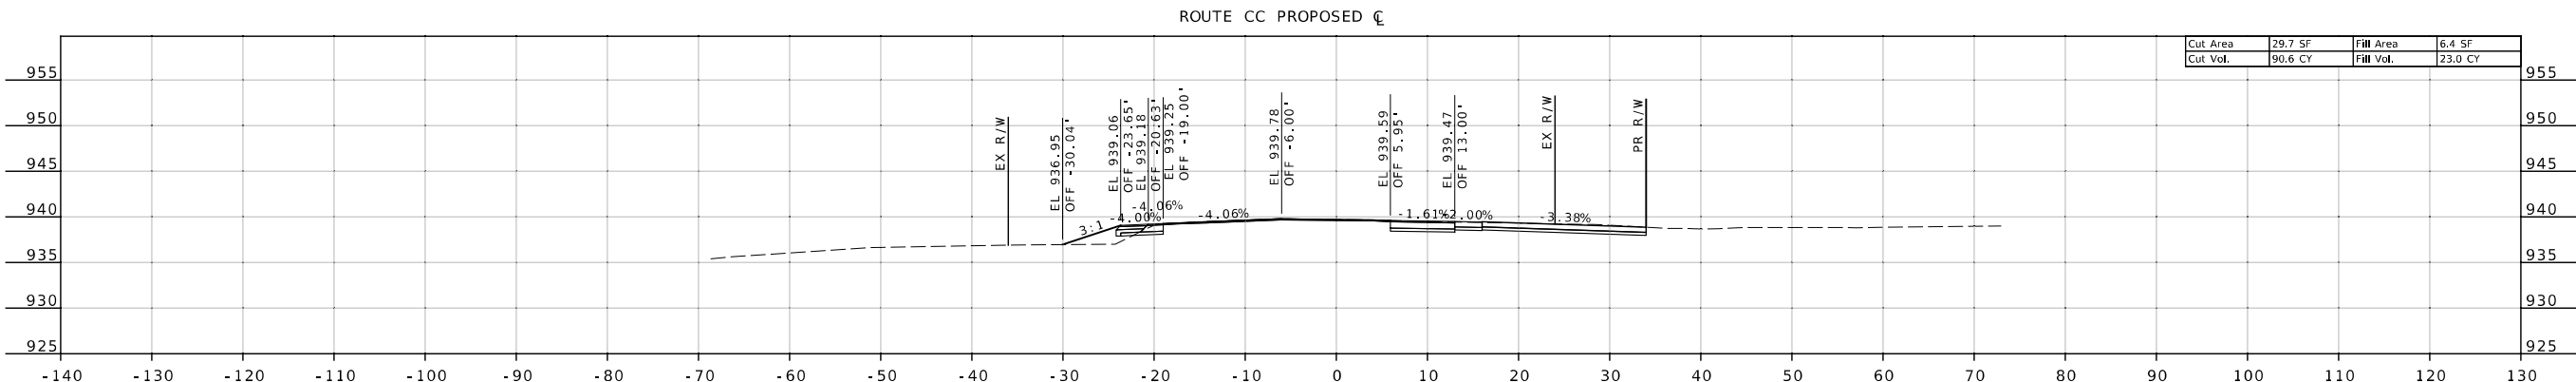

STA 2+00.00

ROUTE CC CROSS SECTIONS
SHEET 2 OF 4


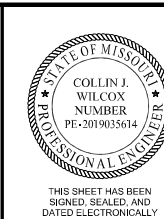


DATE PREPARED
3/1/2024
ROUTE 50 STATE MO
DISTRICT CD SHEET NO. A031
COUNTY OSAGE
JOB NO. J5P3574
CONTRACT ID.

PROJECT NO.
BRIDGE NO.

DESCRIPTION	DATE



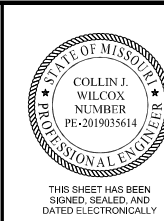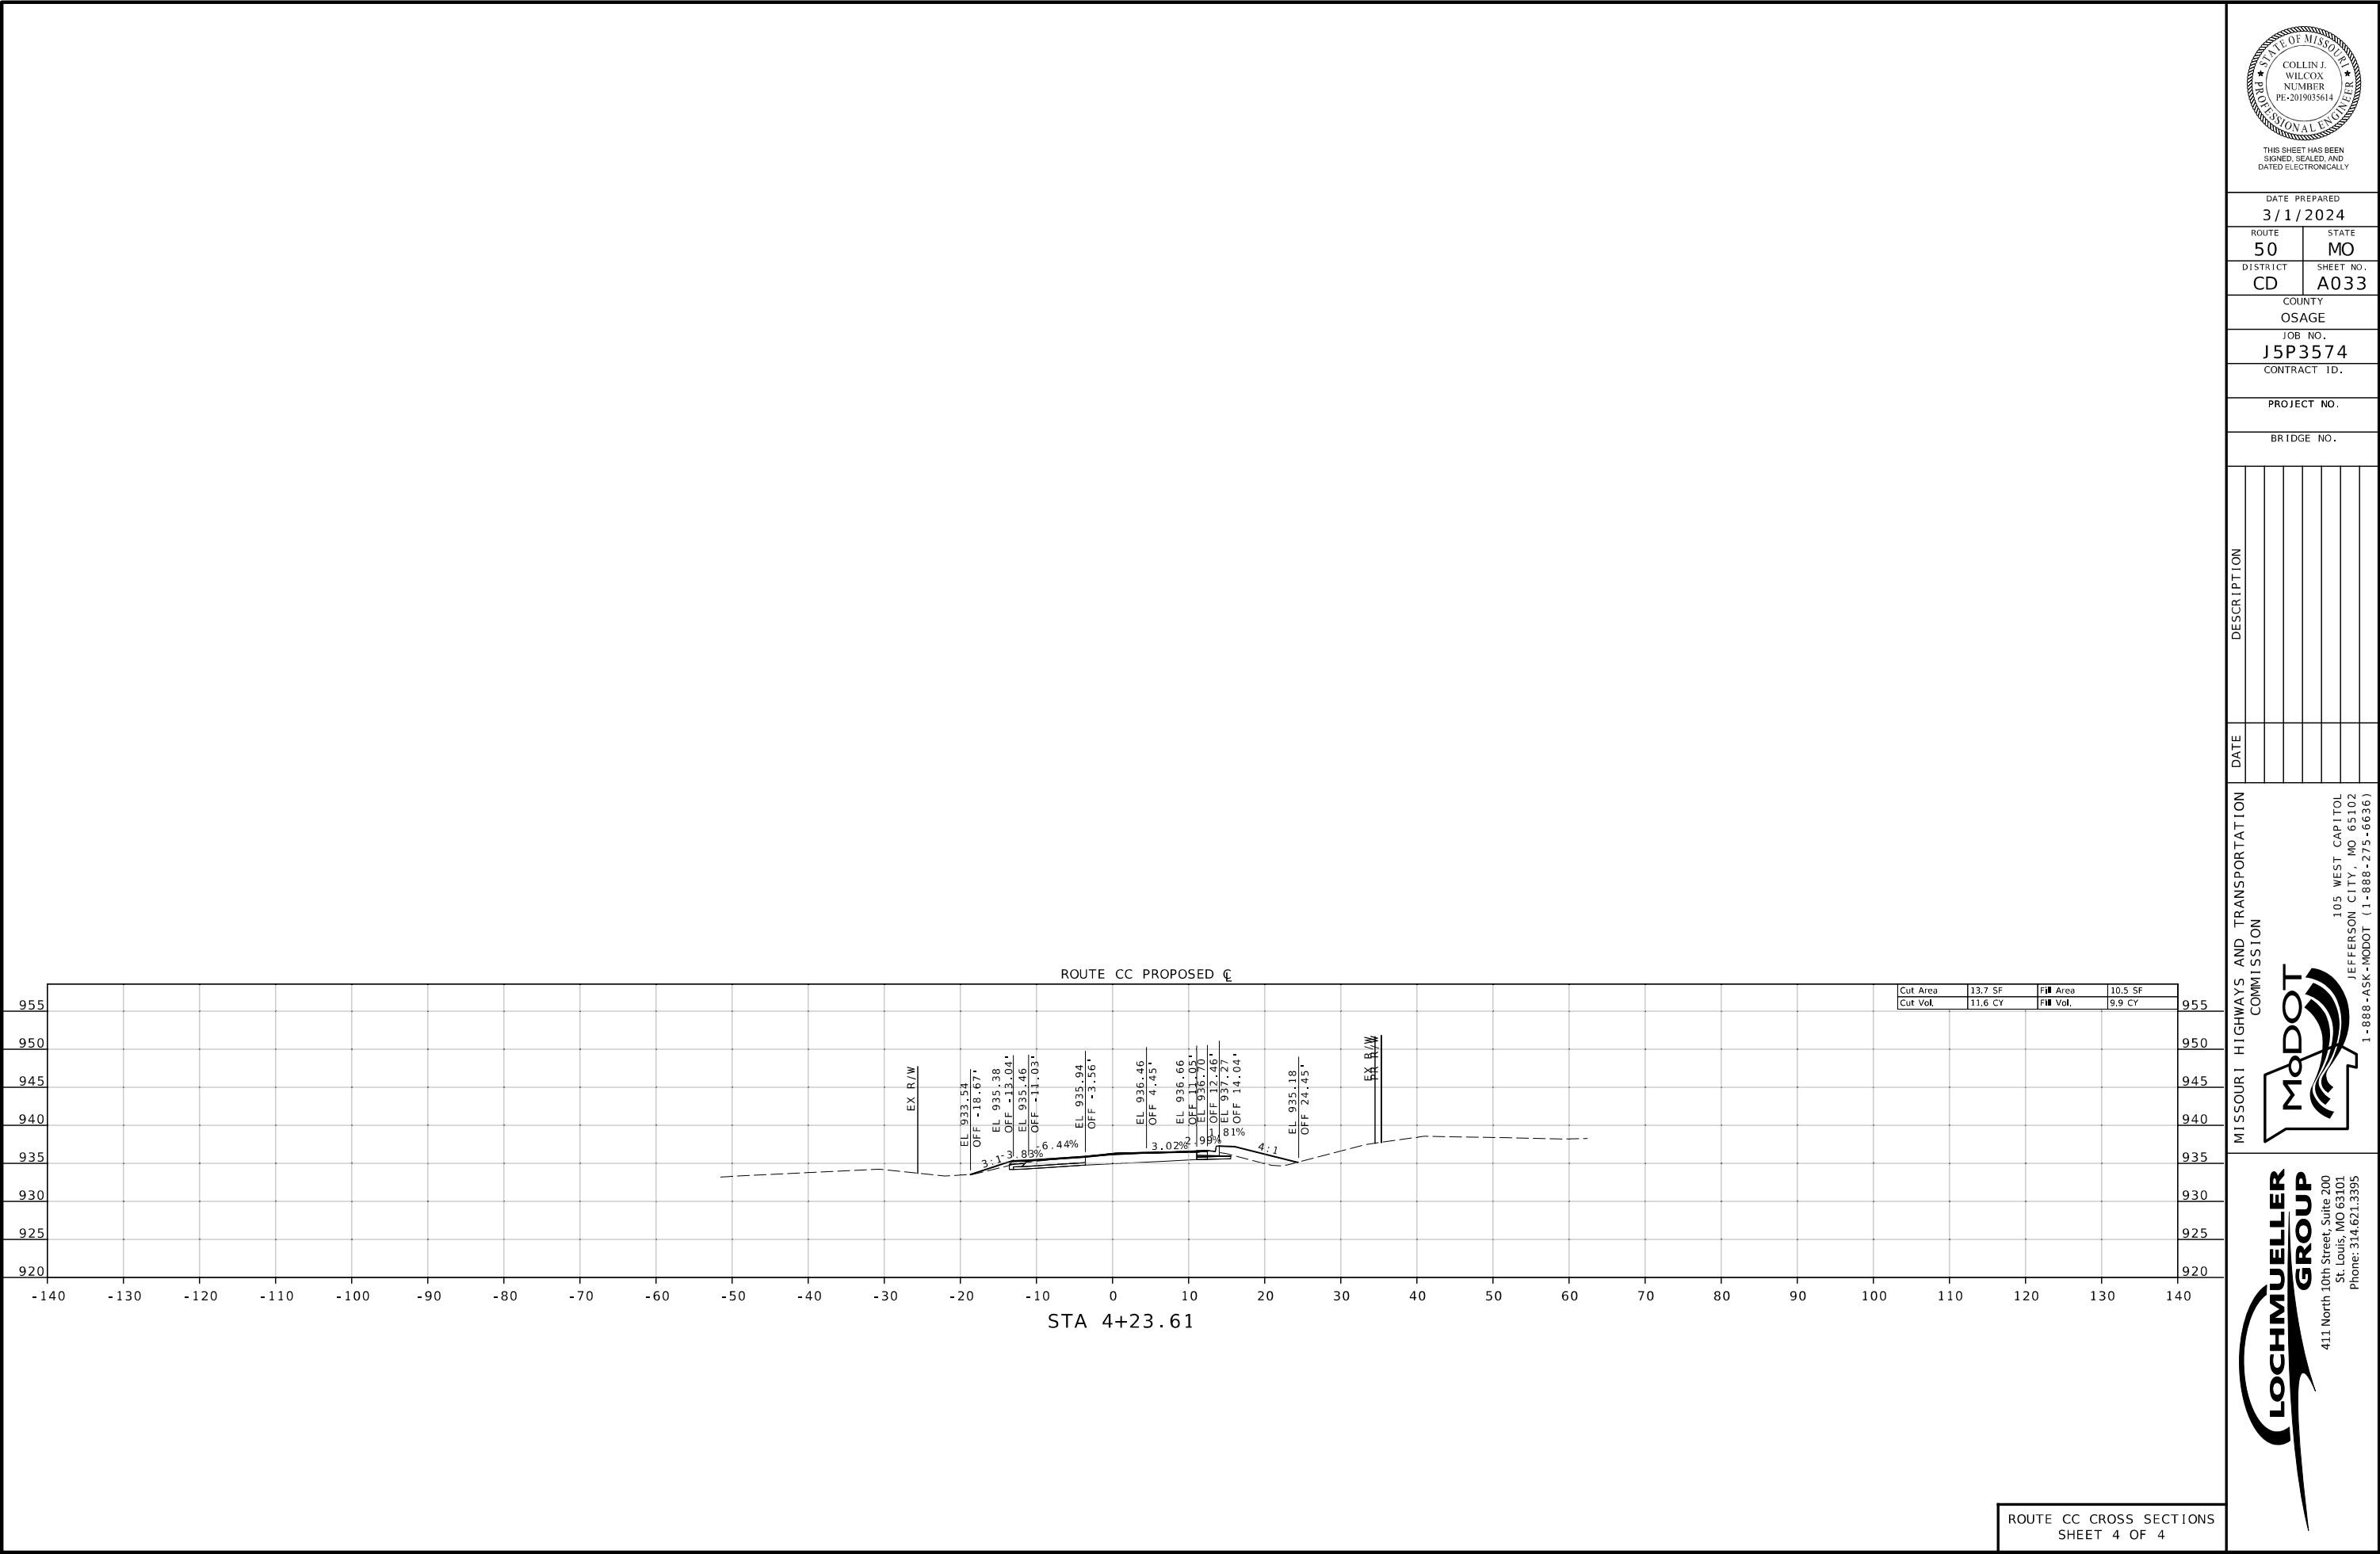

DATE PREPARED
3/1/2024

ROUTE 50	STATE MO
DISTRICT CD	SHEET NO. A033

COUNTY
OSAGE

JOB NO.
J5P3574

CONTRACT ID.

PROJECT NO.

BRIDGE NO.

DATE	DESCRIPTION

MISSOURI HIGHWAYS AND TRANSPORTATION
COMMISSION






105 WEST CAPITOL
JEFFERSON CITY, MO 65102
1-888-ASK-MODOT (1-888-273-6636)



411 North 10th Street, Suite 200
St. Louis, MO 63101
Phone: 314.621.3395

IF A SEAL IS PRESENT ON THIS SHEET IT HAS BEEN ELECTRONICALLY SEALED AND DATED.

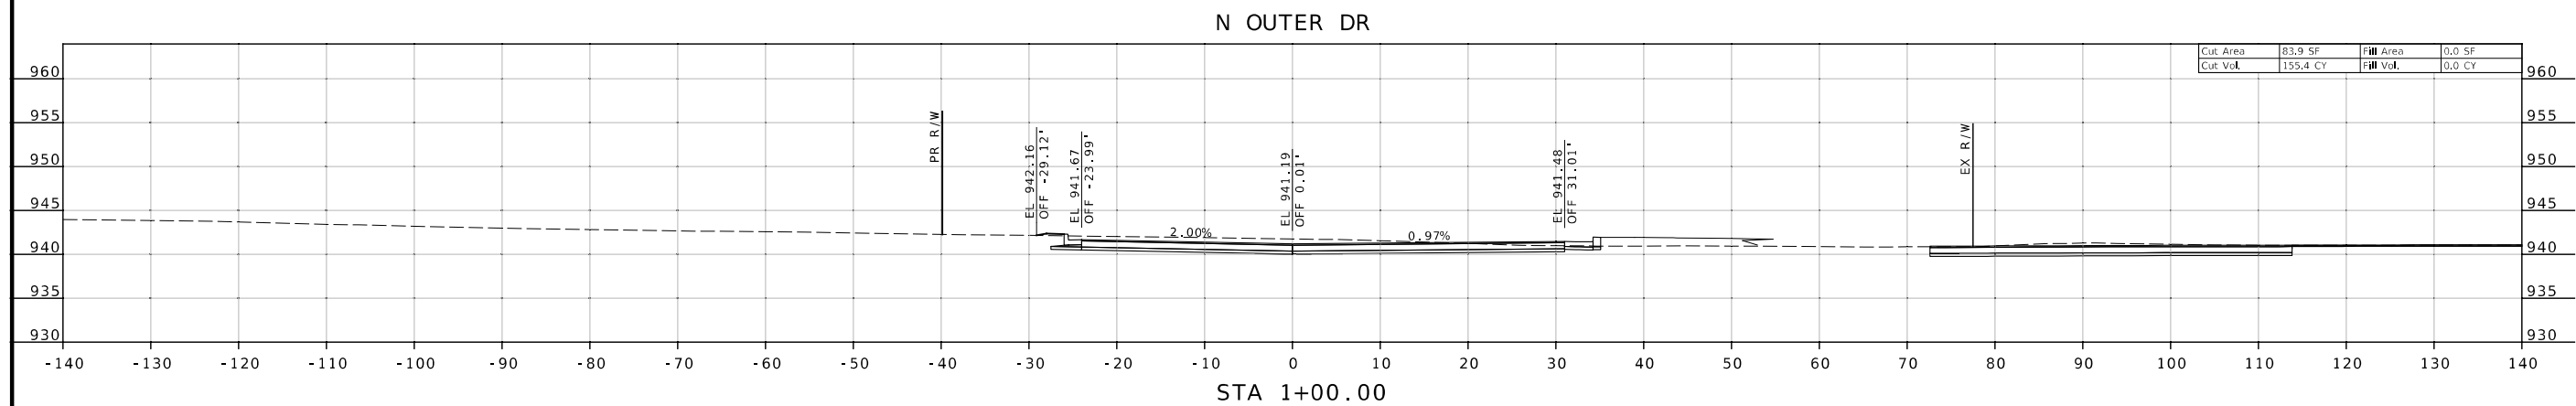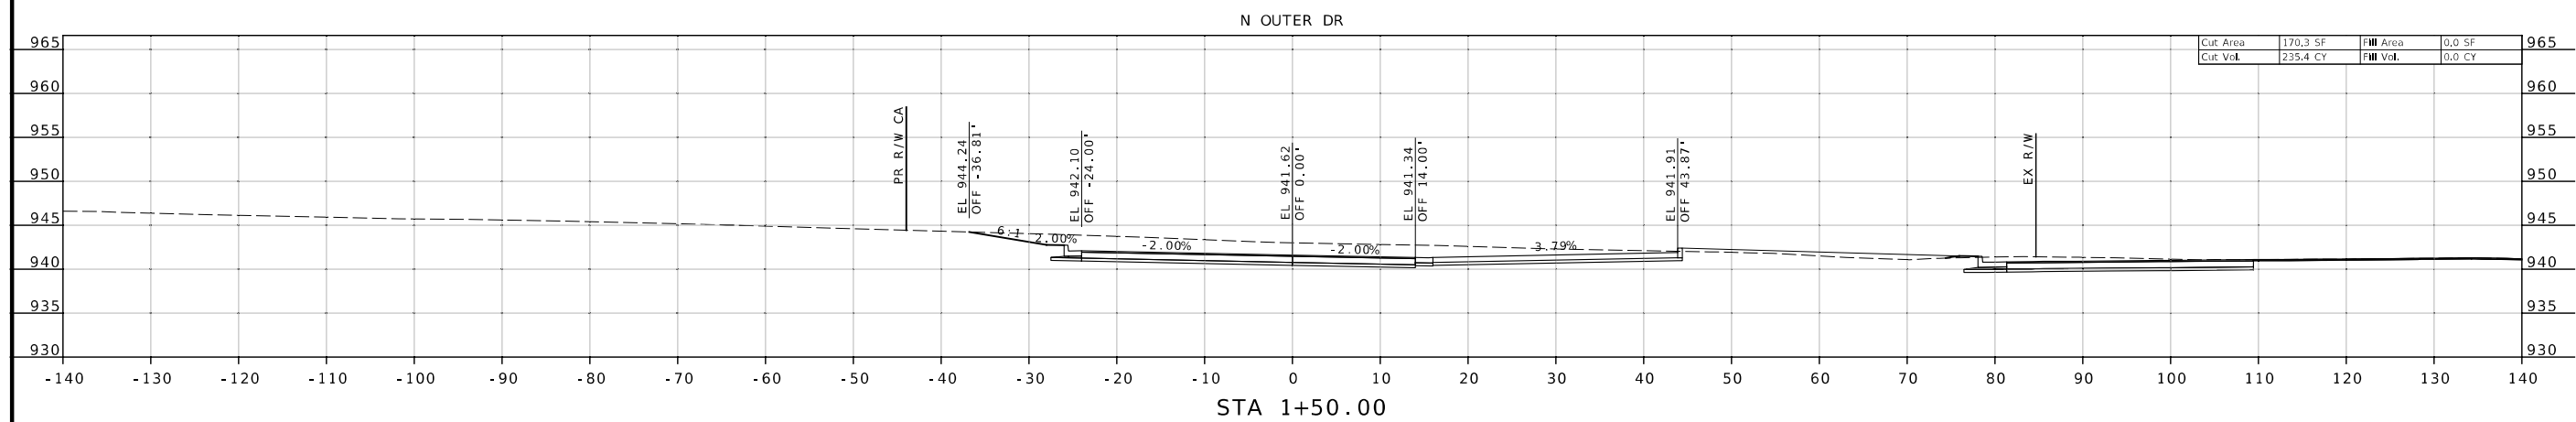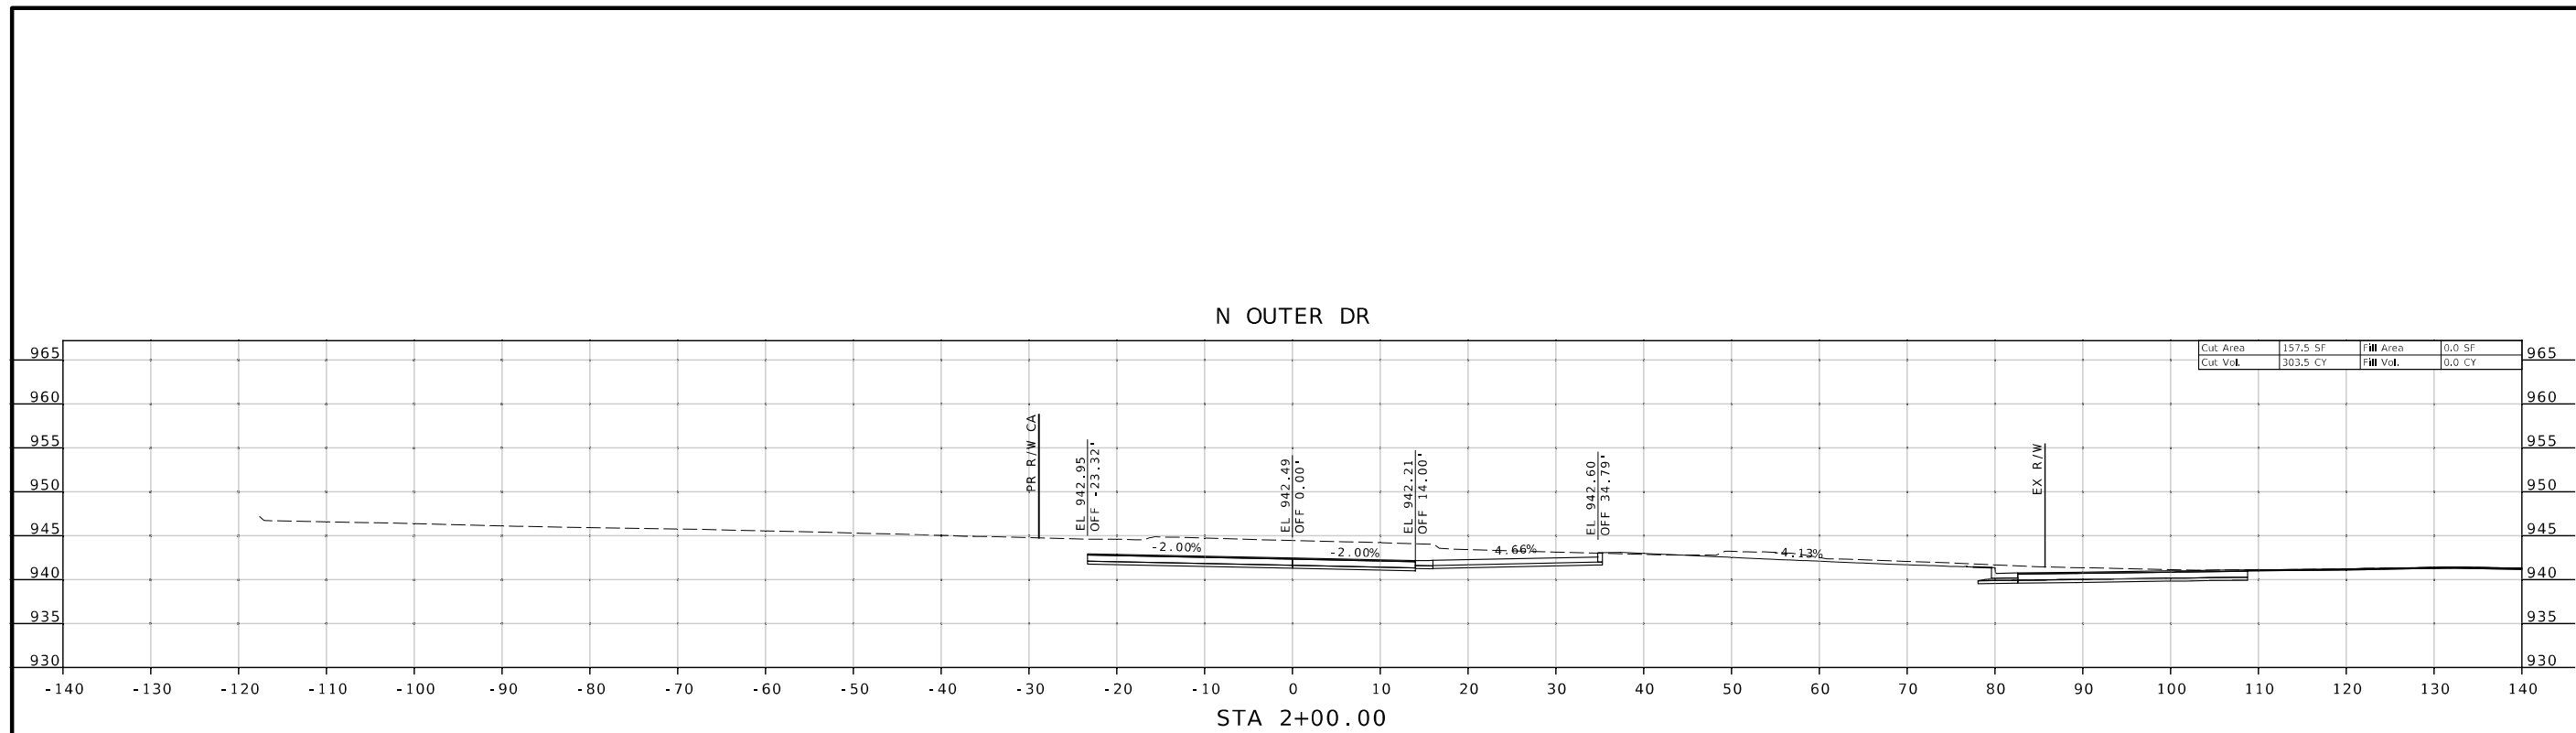

N OUTER DR CROSS SECTIONS
SHEET 1 OF 3



THIS SHEET HAS BEEN
SIGNED, SEALED, AND
DATED ELECTRONICALLY

DATE PREPARED
3/1/2024

ROUTE	STA
50	MO

DISTRICT	SHEET
CD	A03

COUNTY
OSAGE

JOB NO.
J5P3574

CONTRACT ID.

PROJECT NO.




BRIDGE NO. _____

[illegible]MISSOURI HIGHWAYS AND TRANSPORTATION
COMMISSION

105 WEST CAPITOL
JEFFERSON CITY, MO 65102



411 North 10th Street, Suite 200
St. Louis, MO 63101
Phone: 314 621 3395

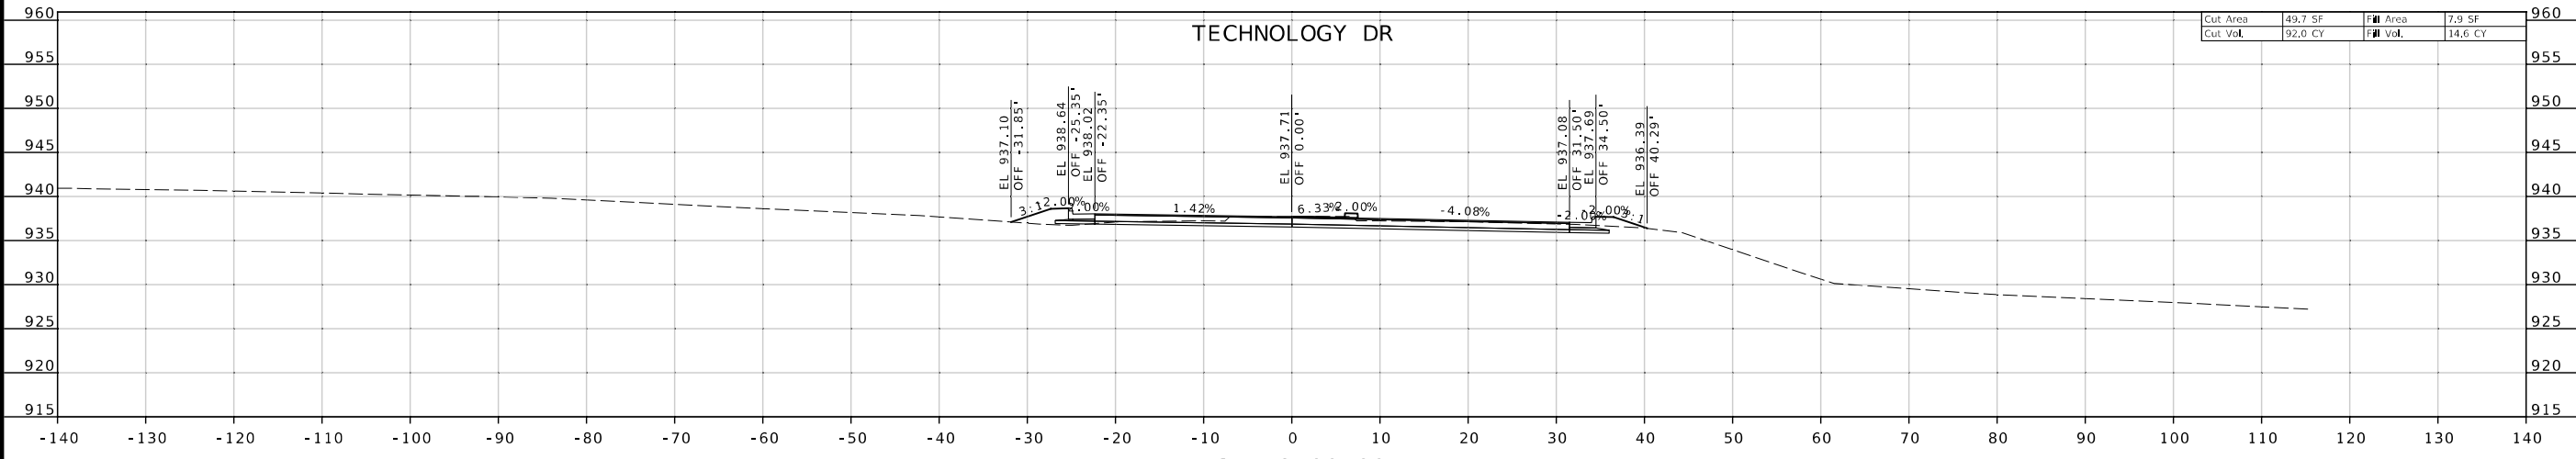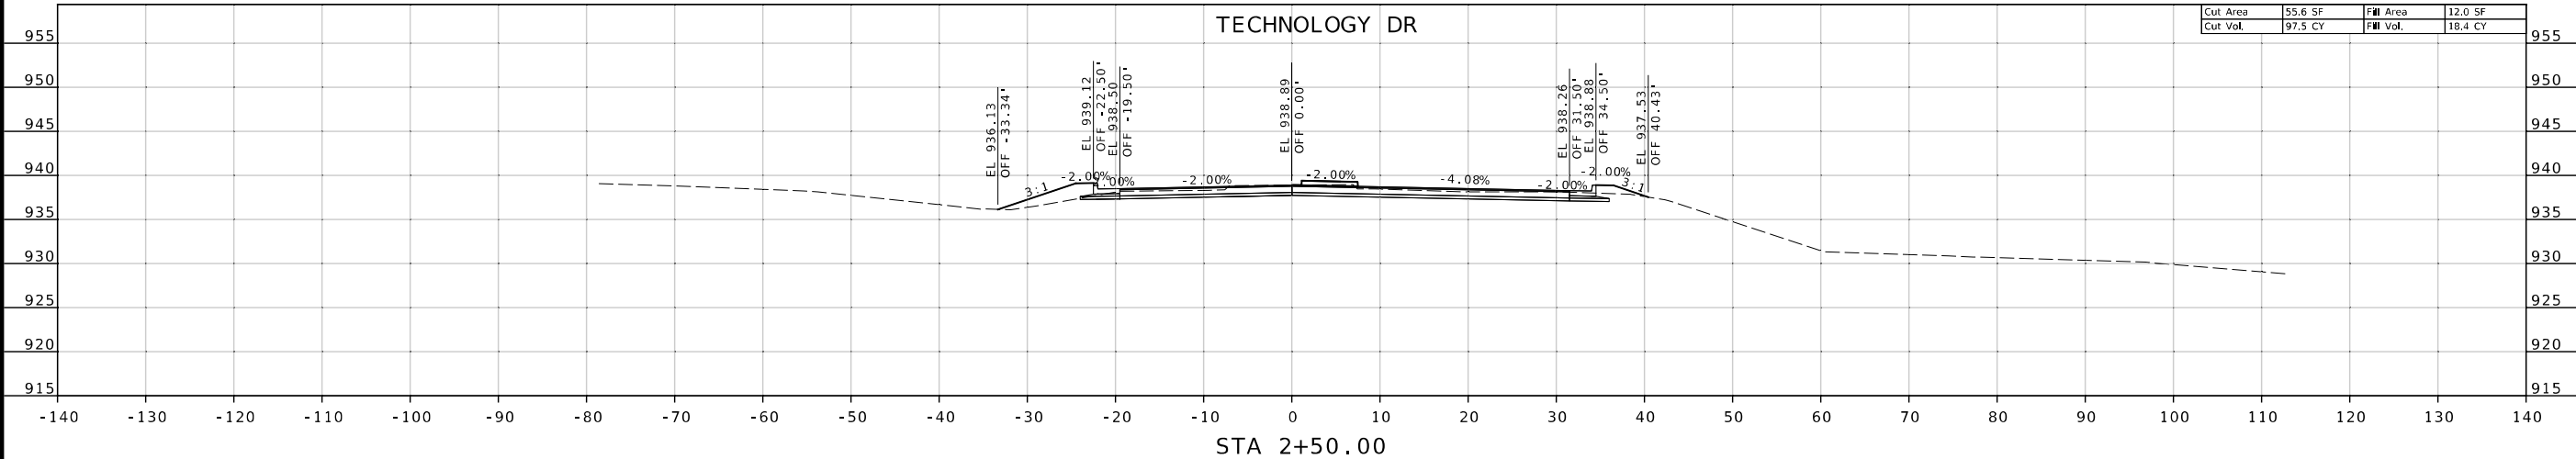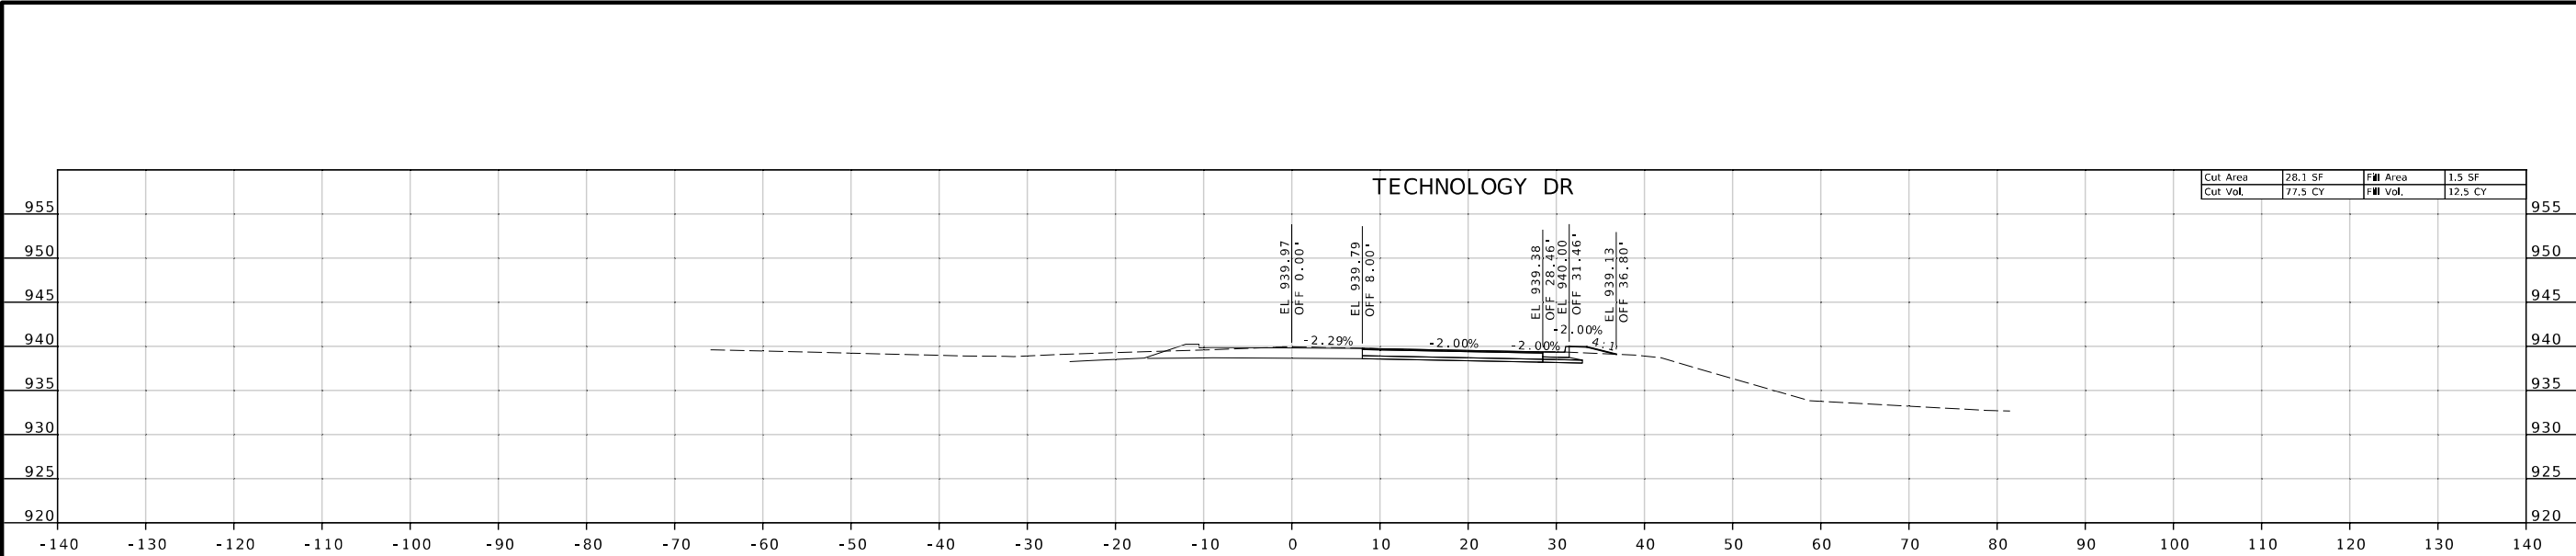

TECHNOLOGY DR
CROSS SECTIONS
SHEET 1 OF 2



THIS SHEET HAS BEEN
SIGNED, SEALED, AND
DATED ELECTRONICALLY

DATE PREPARED
3/1/2024

ROUTE 50 STATE MO

DISTRICT CD SHEET NO. A037

COUNTY OSAGE

JOB NO. J5P3574

CONTRACT ID.

PROJECT NO.

BRIDGE NO.

DESCRIPTION

DATE


MISSOURI HIGHWAYS AND TRANSPORTATION
COMMISSION



105 WEST CAPITOL
JEFFERSON CITY, MO 65102
1-888-ASK-MODOT (1-888-273-6636)



411 North 10th Street, Suite 200
St. Louis, MO 63101
Phone: 314.621.3395

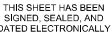

DATE PREPARED
3/1/2024

ROUTE	STATE
50	MO

DISTRICT	SHEET NO.
CD	A038

COUNTY
DOSAGE

JOB NO.
J5P3574

CONTRACT ID.

PROJECT NO.

BRIDGE NO.


DESCRIPTION

ATE

MISSOURI HIGHWAYS AND TRANSPORTATION
COMMISSION

LOCHMUELLER GROUP
411 North 10th Street, Suite 200
St. Louis, MO 63101
Phone: 314.621.3395

IF A SEAL IS PRESENT ON THIS SHEET IT HAS BEEN ELECTRONICALLY SEALED AND DATED.

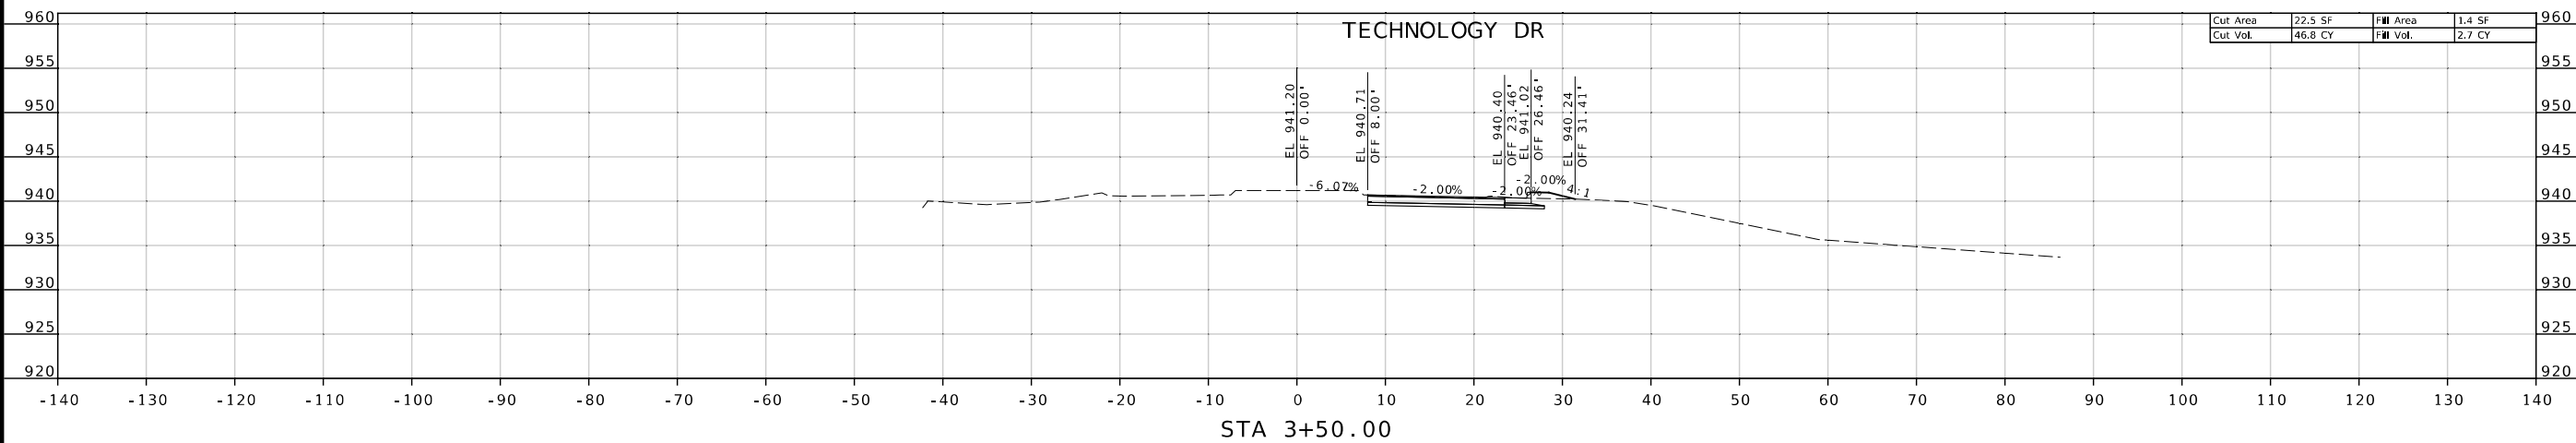

TECHNOLOGY DR
CROSS SECTIONS
SHEET 2 OF 2