


RTE 169

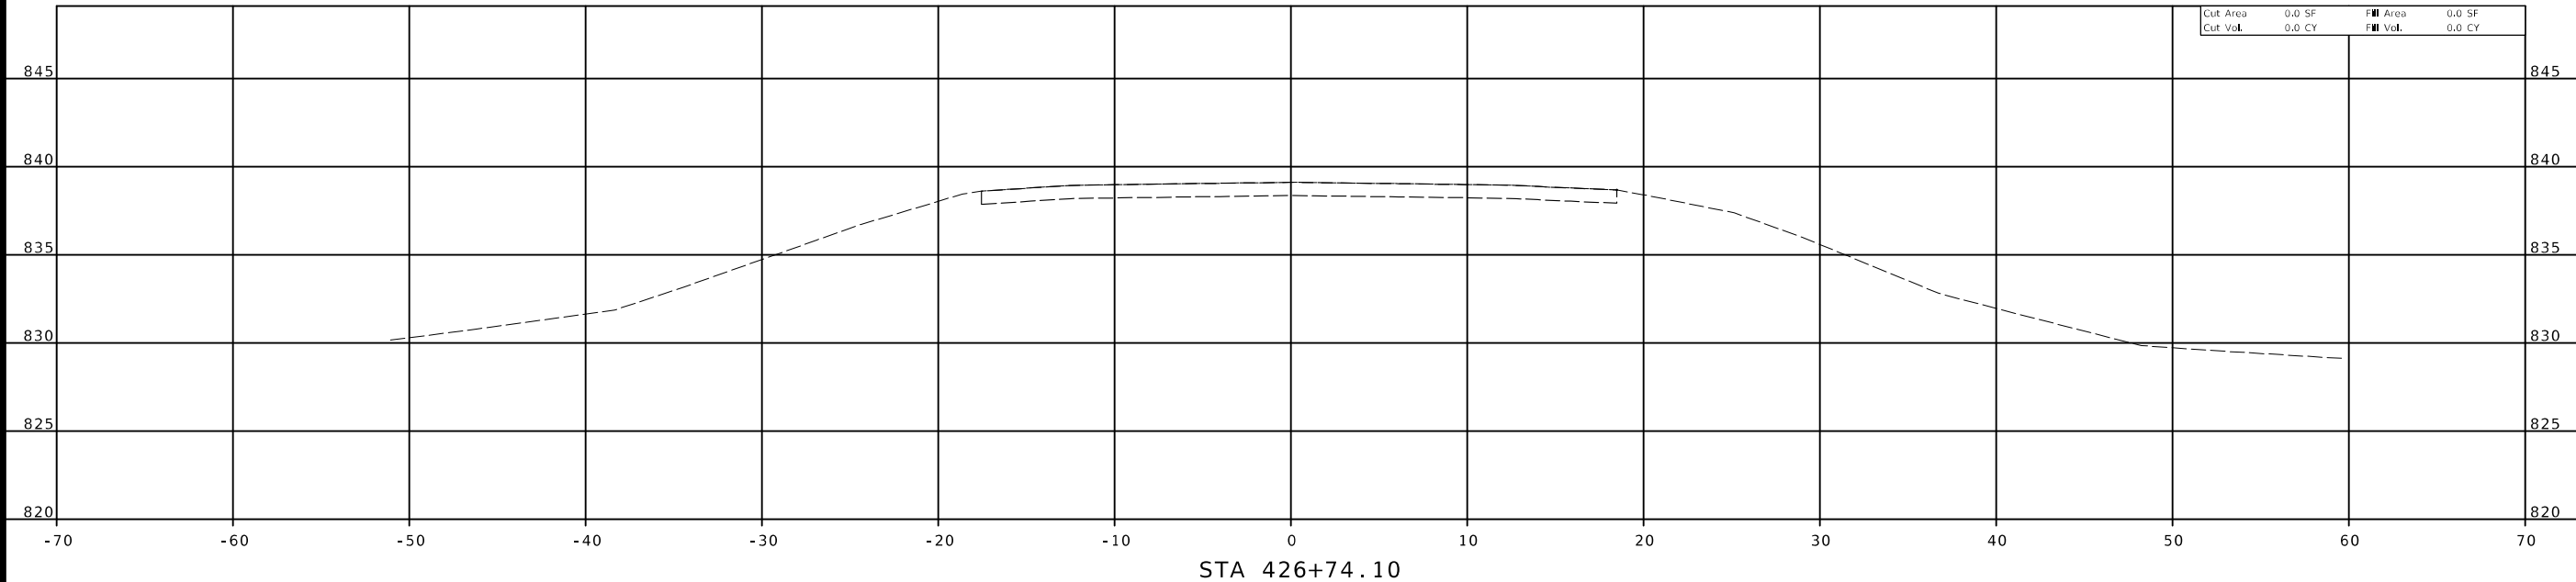

STA 426+74.10

STATE OF MISSOURI

MICHELLE H. KAL

NUMBER PE-2035000711

PROFESSIONAL ENGINEER

THIS SHEET HAS BEEN SIGNED, SEALED AND DATED ELECTRONICALLY.

DATE PREPARED

8/21/2024

ROUTE

US - 169

STATE

MO

DISTRICT

NW

SHEET NO.

1

COUNTY

WORTH

JOB NO.

JNW0009

CONTRACT ID.

PROJECT NO.

BRIDGE NO.

DESCRIPTION

DATE

MISSOURI HIGHWAYS AND TRANSPORTATION COMMISSION

105 WEST CAPITOL

JEFFERSON CITY, MO 65102

1-888-ASK-MODOT (1-888-273-6636)

benesch

4435 MAIN STREET, SUITE 1150

KANSAS CITY, MO 64111



913/241-1100 FAX 913/241-1468

CERTIFICATE OF AUTHORITY NUMBER F009T0024

\$FILE\$ 8:35:23 AM 8/21/2024

IF A SEAL IS PRESENT ON THIS SHEET IT HAS BEEN ELECTRONICALLY SEALED AND DATED.

RTE 169

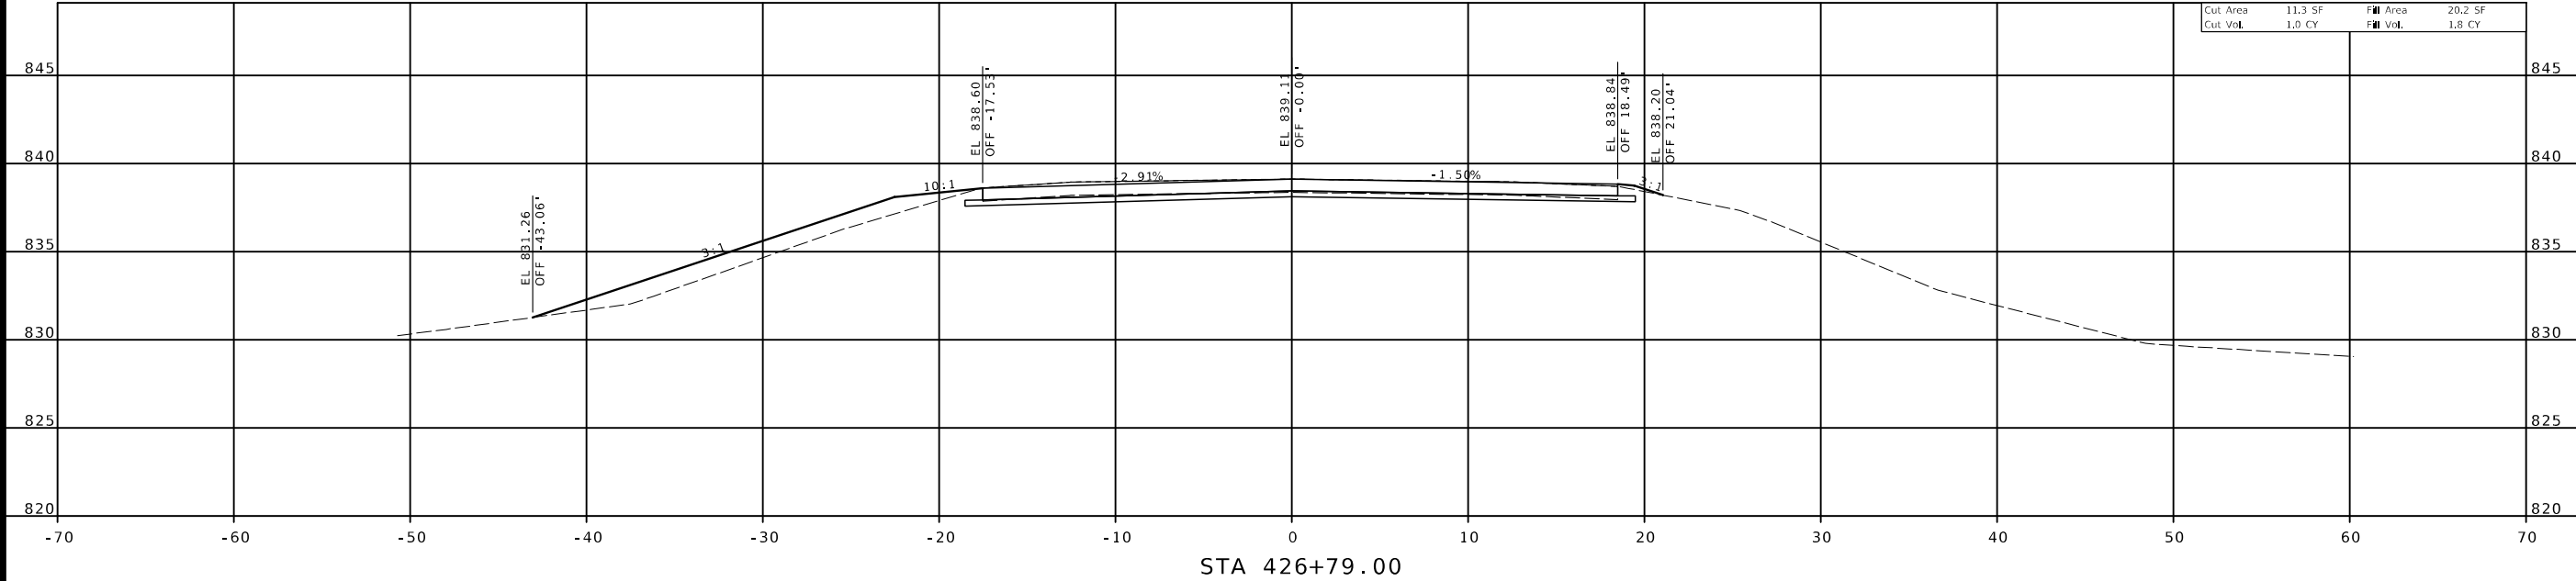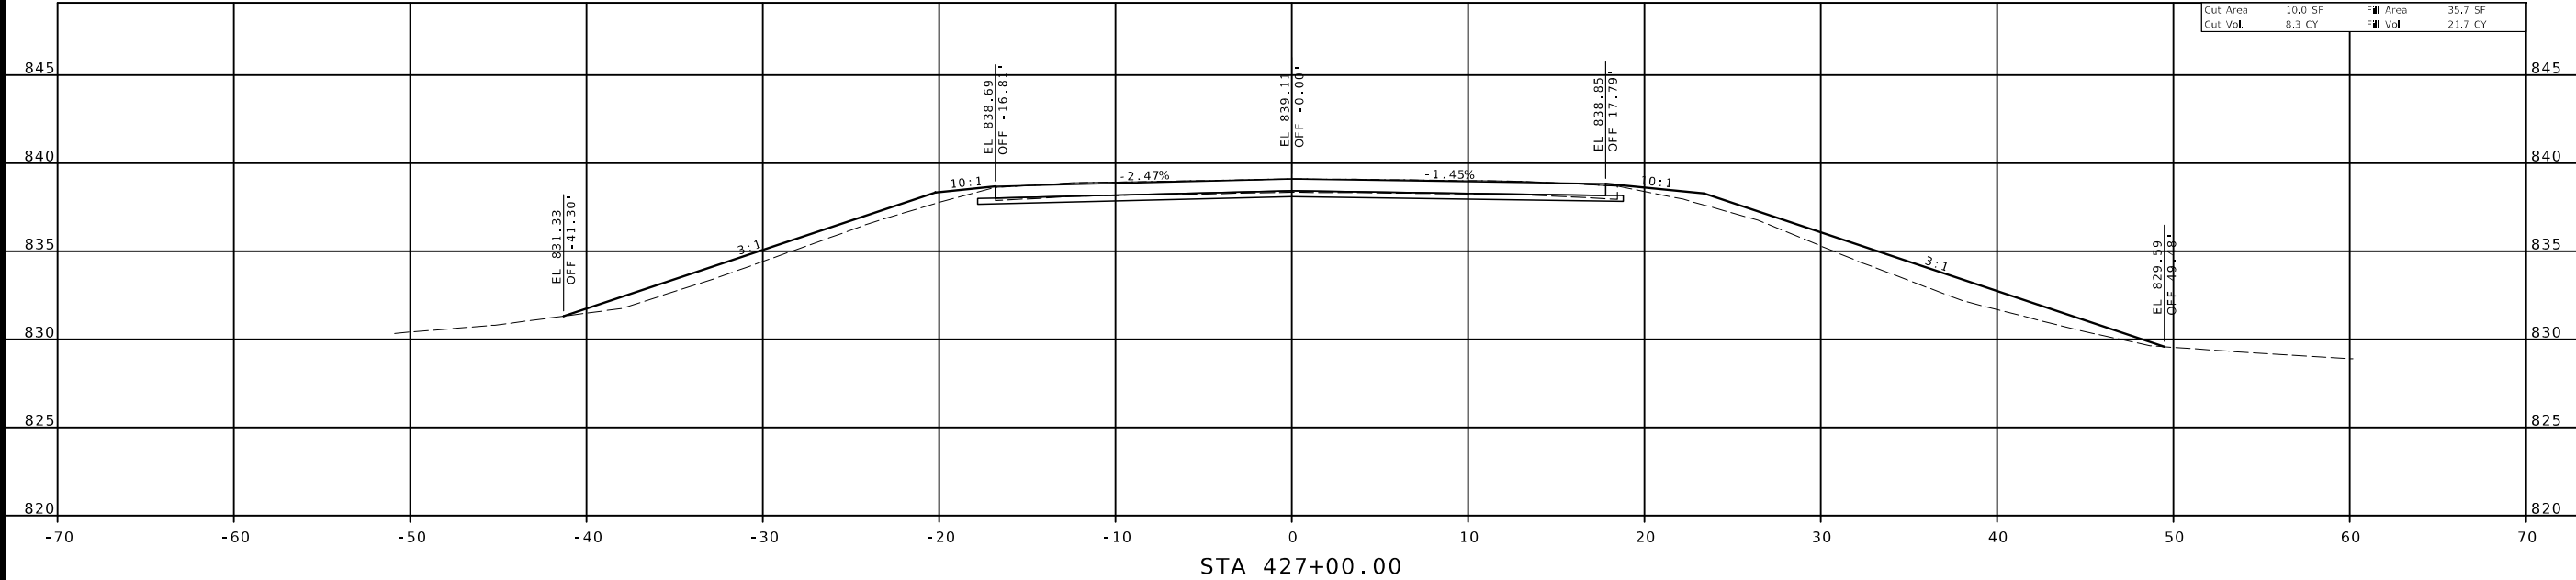

STATE OF MISSOURI
MICHELE R. KSA
NUMBER
PE-2005000711
PROFESSIONAL ENGINEER

DATE PREPARED
8/21/2024

ROUTE
US-169

DISTRICT
NW

STATE
MO

SHEET NO.
2

COUNTY
WORTH

JOB NO.
JNW0009

CONTRACT ID.

PROJECT NO.

BRIDGE NO.

DESCRIPTION

DATE

MISSOURI HIGHWAYS AND TRANSPORTATION COMMISSION

105 WEST CAPITOL
JEFFERSON CITY, MO 65102
1-888-ASK-MODOT (1-888-273-6636)

MODOT



1-888-ASK-MODOT (1-888-273-6636)

benesch

4435 MAIN STREET, SUITE 1150
KANSAS CITY, MO 64111
913/441-1100, FAX 913/441-1468
CERTIFICATE OF AUTHORITY NUMBER F009T0024

IF A SEAL IS PRESENT ON THIS SHEET IT HAS BEEN ELECTRONICALLY SEALED AND DATED.

\$FILE\$ 8:35:24 AM 8/21/2024

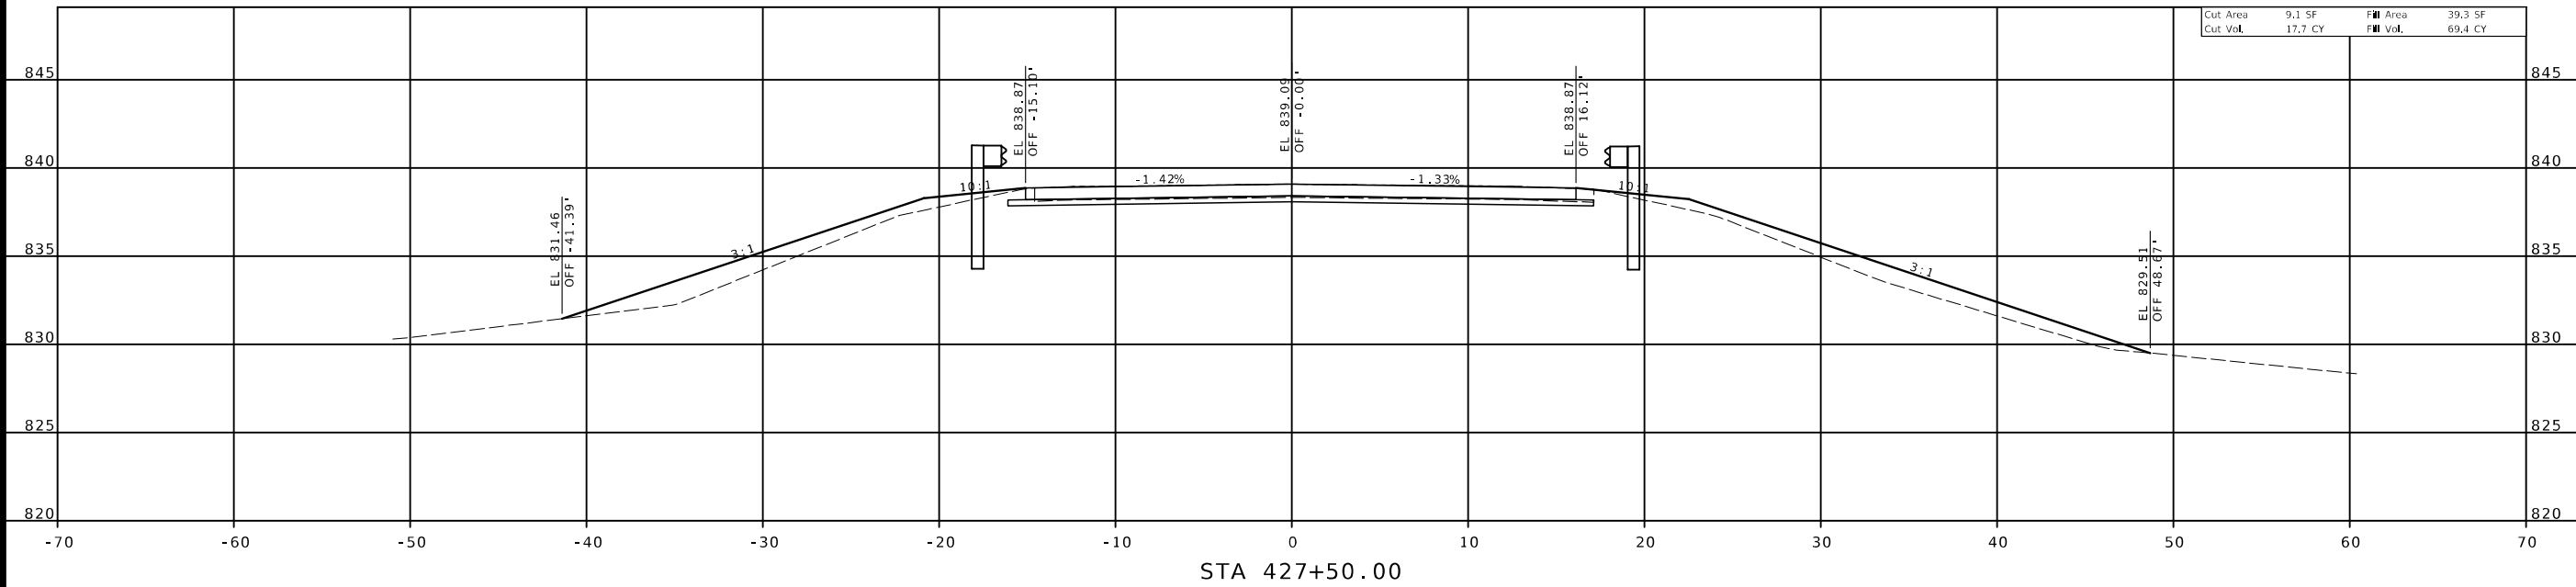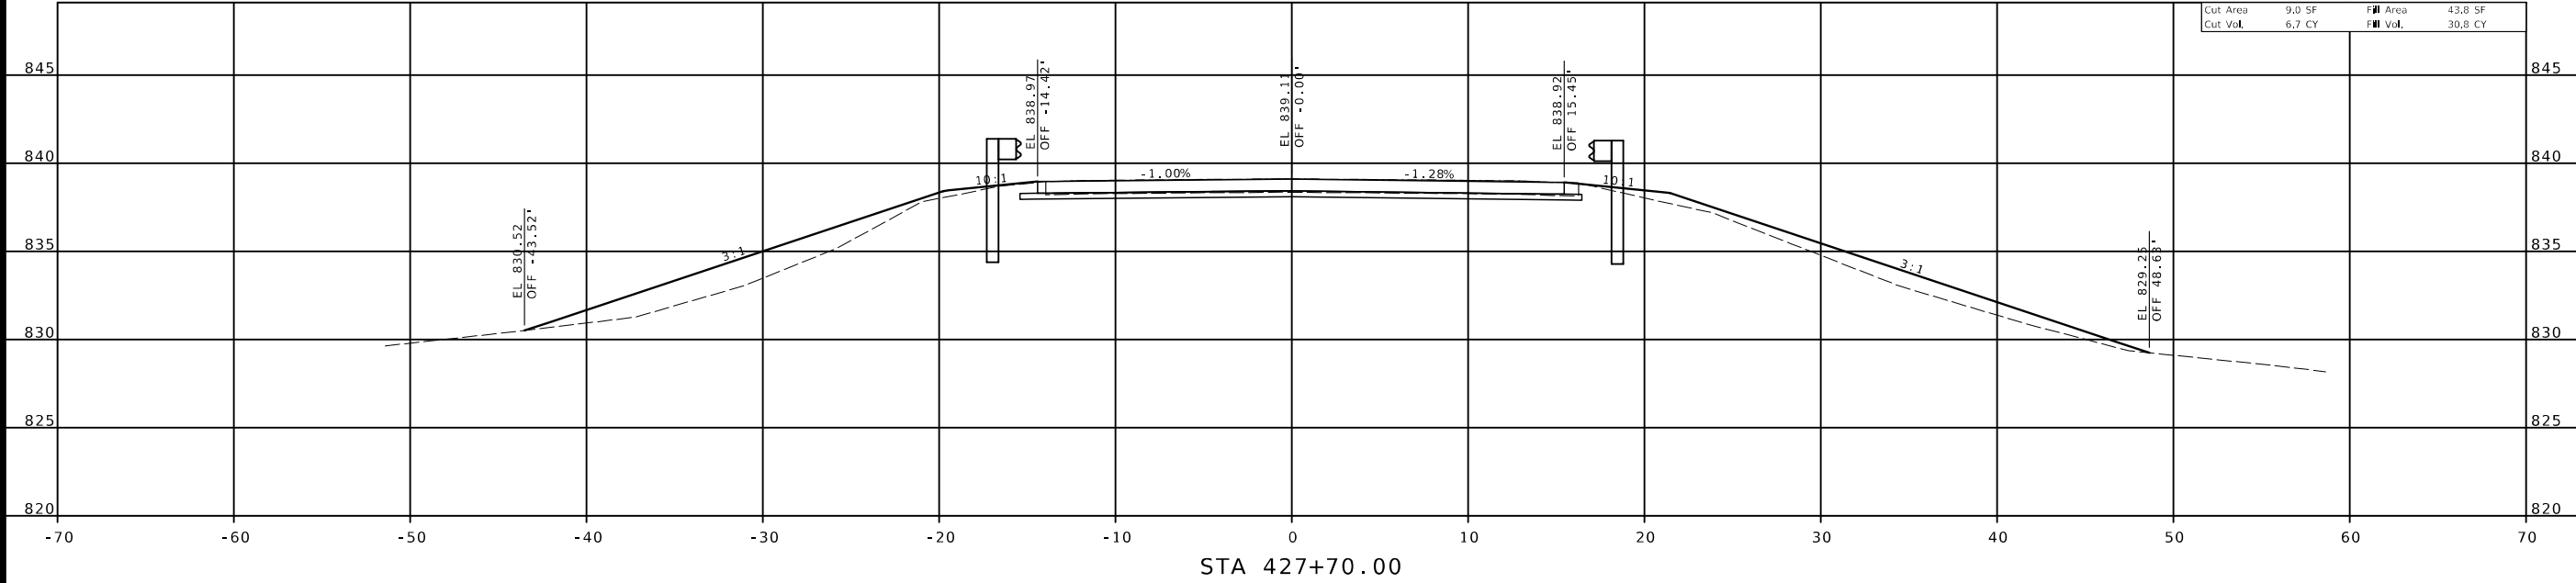

STATE OF MISSOURI

MICHELE R. KEAL

NUMBER PE-2005000711

PROFESSIONAL ENGINEER

DATE PREPARED
8/21/2024

ROUTE
US-169

DISTRICT
NW

STATE
MO

SHEET NO.
3

COUNTY
WORTH

JOB NO.
JNW0009

CONTRACT ID.

PROJECT NO.

BRIDGE NO.

DESCRIPTION

DATE

MISSOURI HIGHWAYS AND TRANSPORTATION COMMISSION

105 WEST CAPITOL

JEFFERSON CITY, MO 65102

1-888-ASK-MODOT (1-888-273-6636)

benesch

4435 MAIN STREET, SUITE 1150

KANSAS CITY, MO 64111



913/441-1100, FAX 913/441-1468

CERTIFICATE OF AUTHORITY NUMBER F009T0024

IF A SEAL IS PRESENT ON THIS SHEET IT HAS BEEN ELECTRONICALLY SEALED AND DATED.

\$FILE\$ 8:35:26 AM 8/21/2024

RTE 169

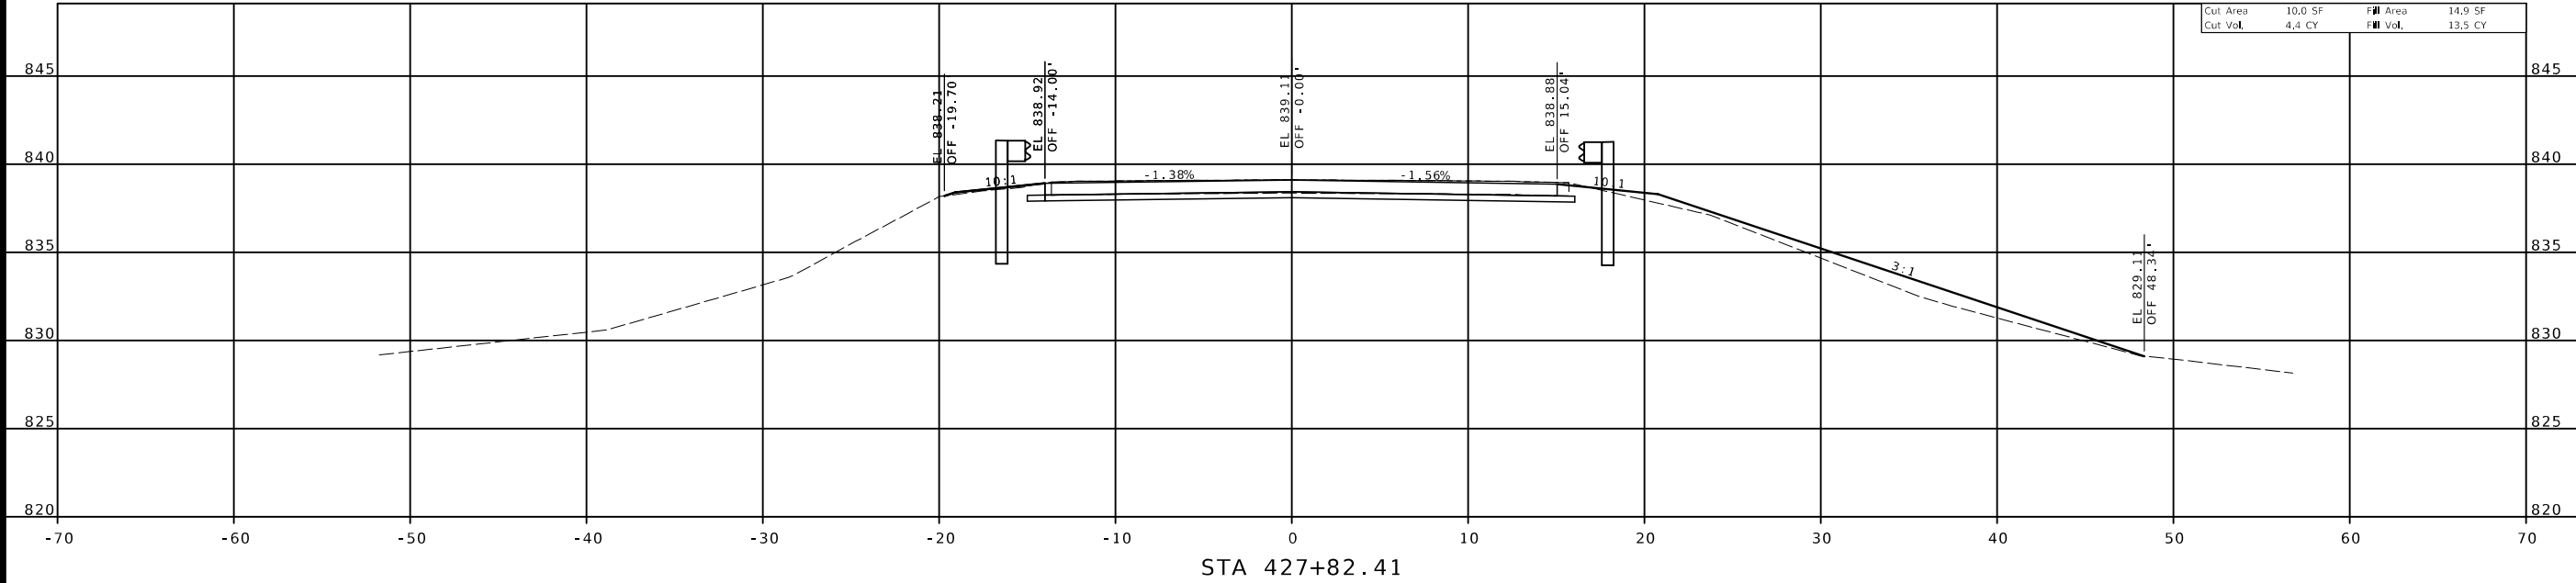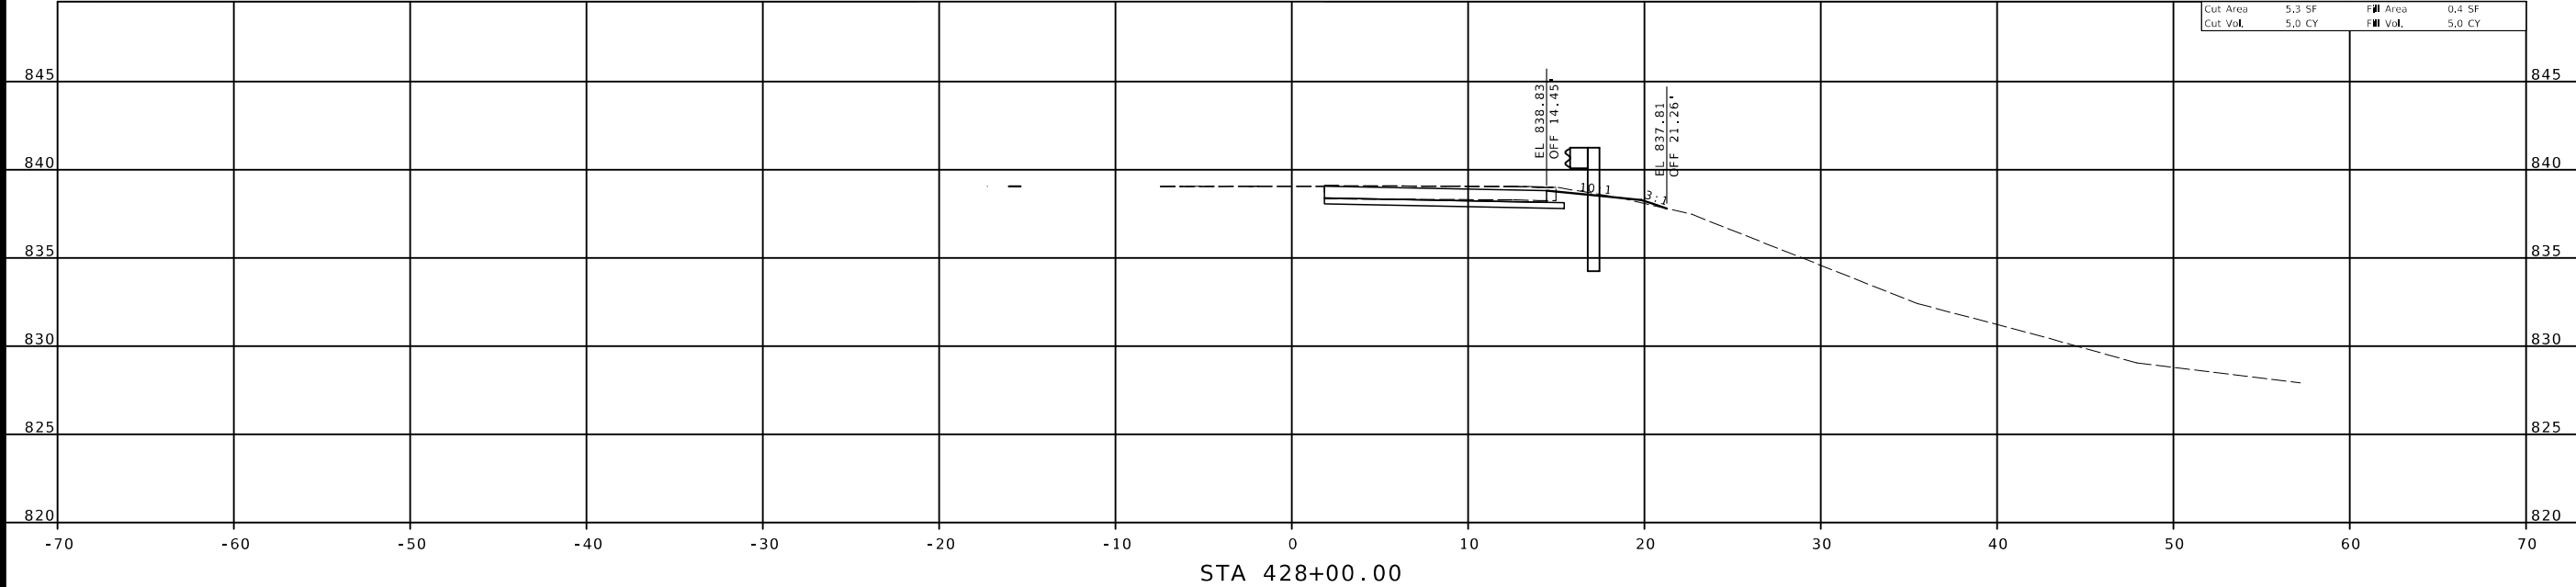

STATE OF MISSOURI
MICHELE R. KSA
NUMBER
PE-2005000711
PROFESSIONAL ENGINEER

THIS SHEET HAS BEEN SIGNED,
SEALED AND DATED ELECTRONICALLY.

DATE PREPARED
8/21/2024

ROUTE
US-169

DISTRICT
NW

STATE
MO

SHEET NO.
4

COUNTY
WORTH

JOB NO.
JNW0009

CONTRACT ID.

PROJECT NO.

BRIDGE NO.

DESCRIPTION

DATE

MISSOURI HIGHWAYS AND TRANSPORTATION COMMISSION

105 WEST CAPITOL
JEFFERSON CITY, MO 65102
1-888-ASK-MODOT (1-888-275-6636)

MoDOT



benesch

4435 MAIN STREET, SUITE 1150
KANSAS CITY, MO 64111
913/441-1100 FAX 913/441-1468
CERTIFICATE OF AUTHORITY NUMBER F009T0024

\$FILE\$ 8:35:29 AM 8/21/2024

IF A SEAL IS PRESENT ON THIS SHEET IT HAS BEEN ELECTRONICALLY SEALED AND DATED.

RTE 169

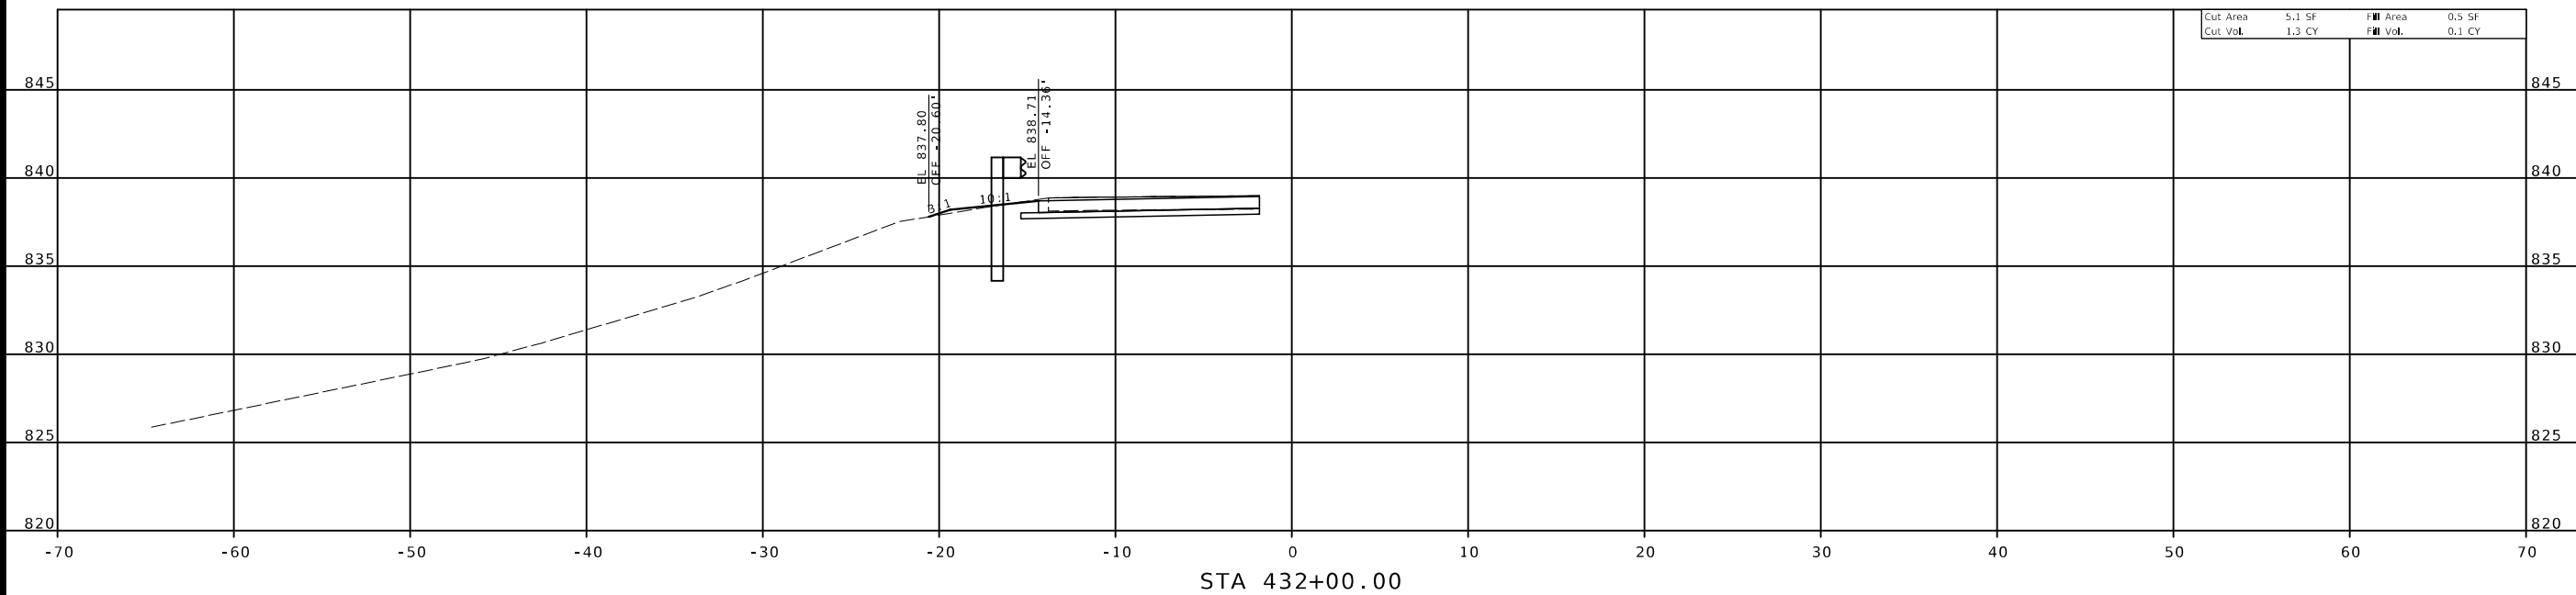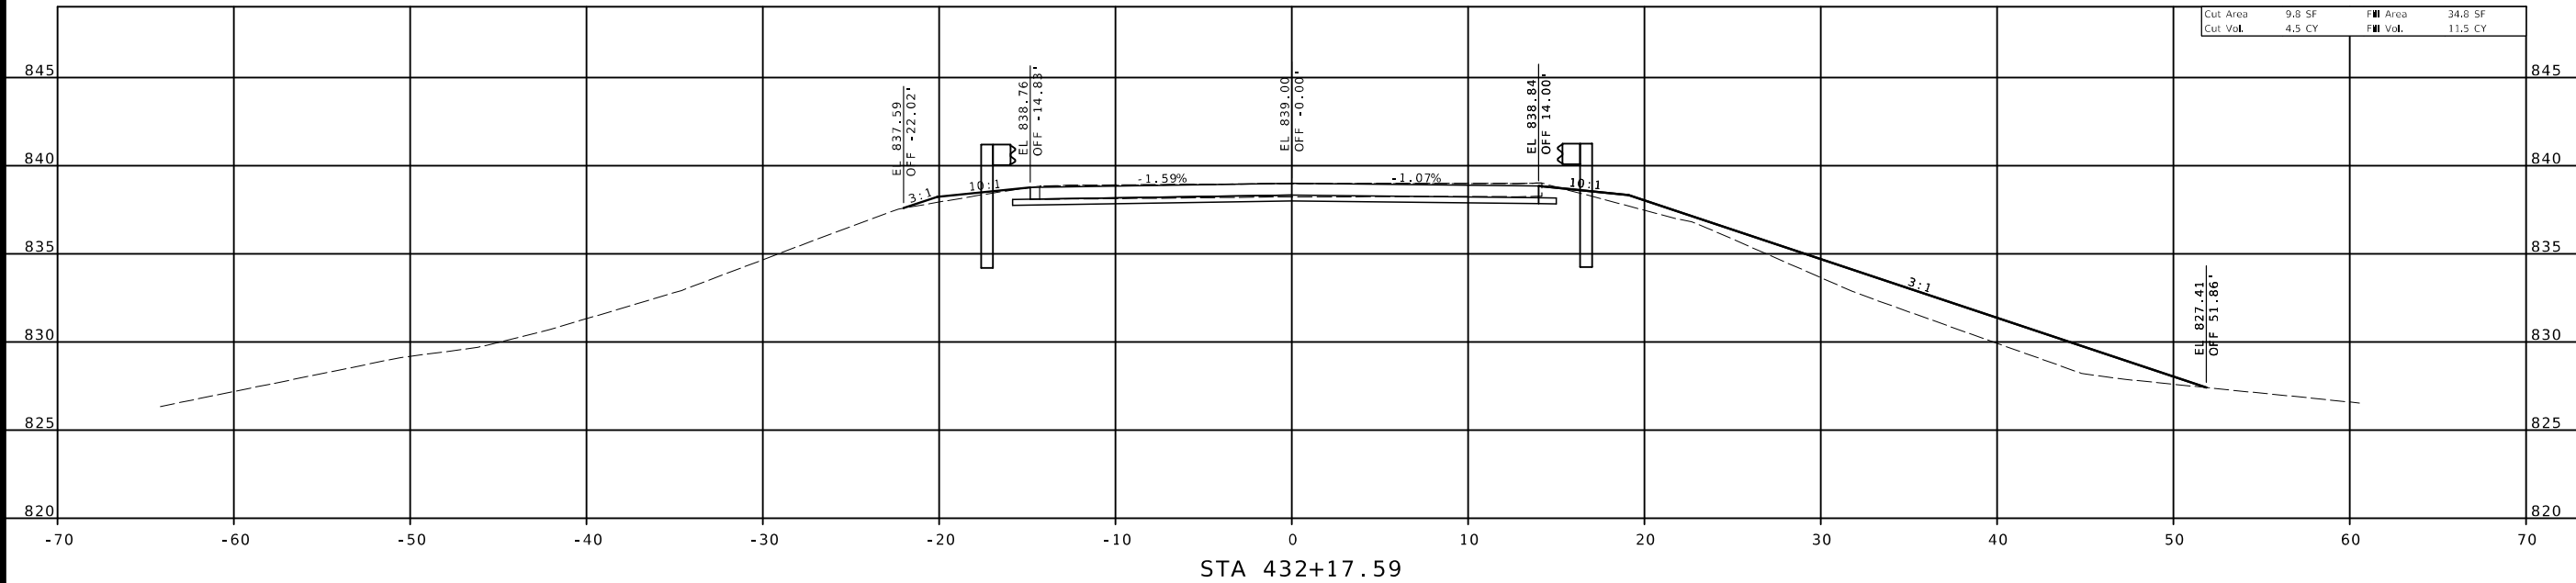

DATE PREPARED

ROUTE	STATE
-------	-------

DISTRICT	SHEET NO.
----------	-----------

COUNTY	
--------	--

JOB NO.

CONTRACT ID.

PROJECT NO.

BRIDGE NO.

[illegible]

MISSOURI HIGHWAYS AND TRANSPORTATION
COMMISSION

MoDOT



105 WEST CAPITOL
JEFFERSON CITY, MO. 65102



benesch
4435 MAIN STREET, SUITE 1150
KANSAS CITY, MO 64111
913/441-1100; FAX 913/441-1468

1	2	
---	---	---	---	---	---	---	---	---	----	----	-----	-----	

RTE 169

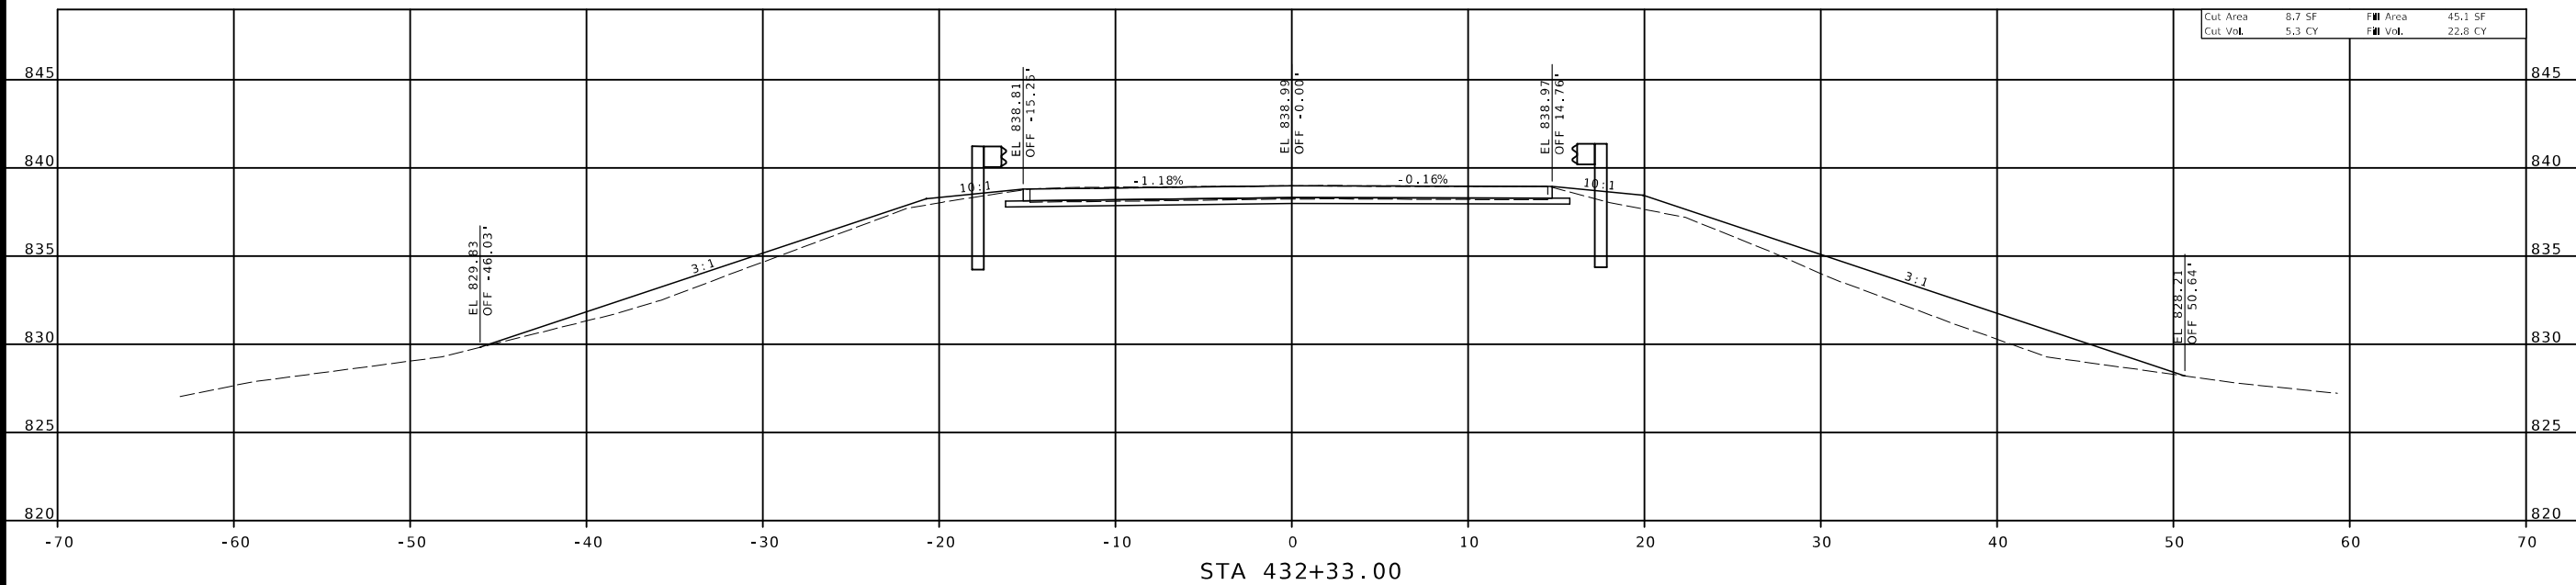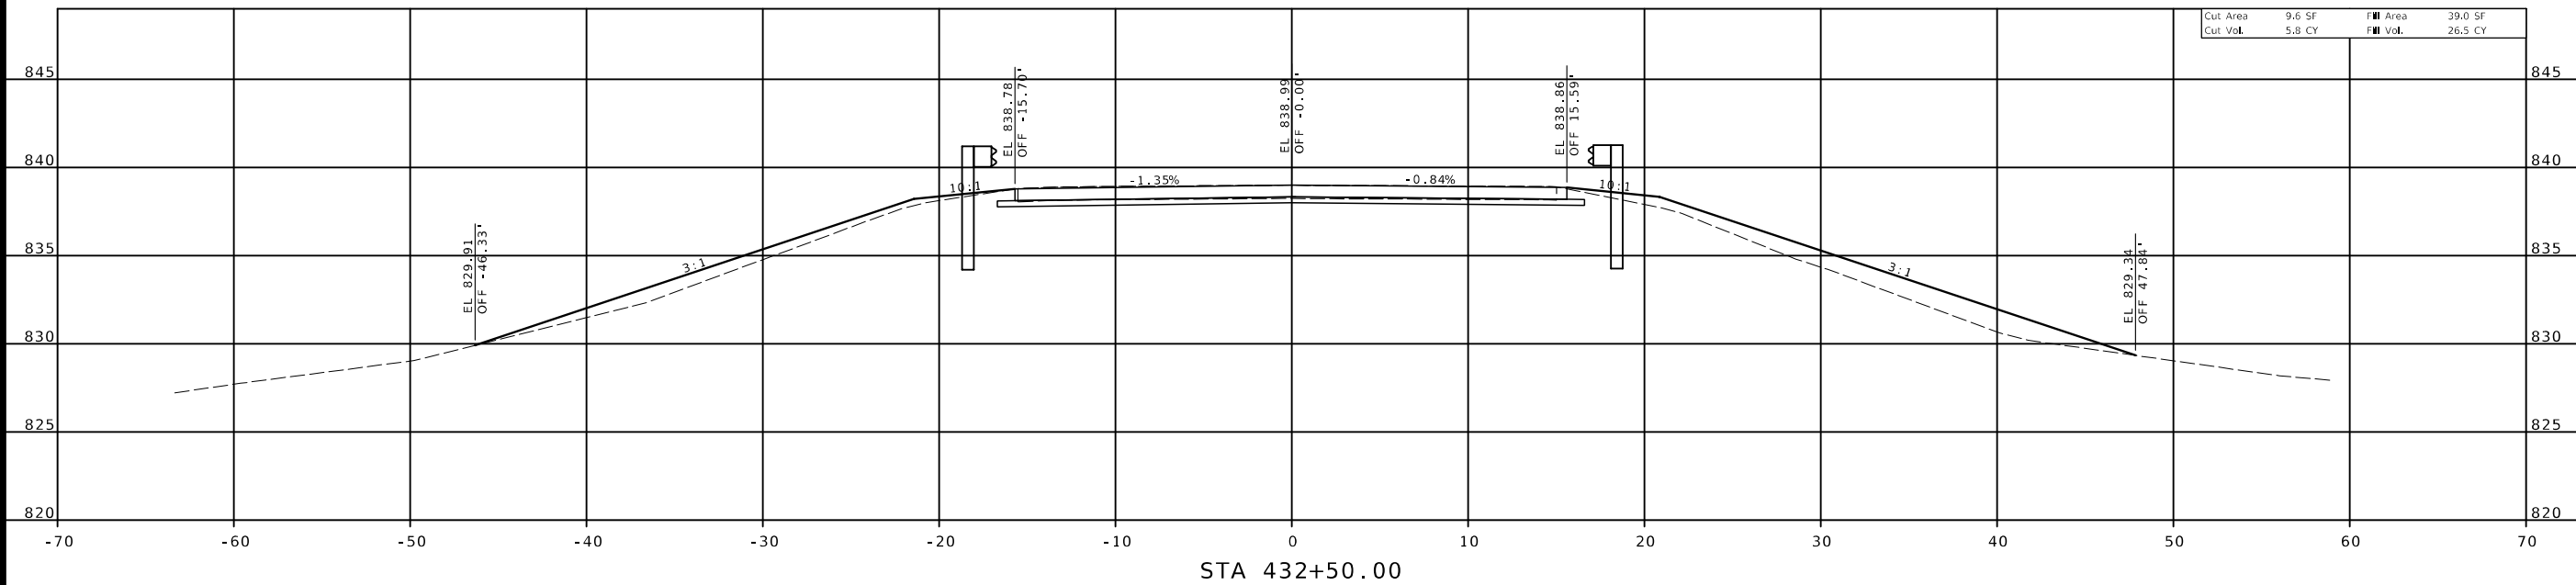

DATE PREPARED

ROUTE	STATE
-------	-------

DISTRICT	SHEET 1
----------	---------

COUNTY	
--------	--

JOB NO.

CONTRACT ID.

PROJECT NO.

BRIDGE NO.

[illegible]

MISSOURI HIGHWAYS AND TRANSPORTATION
COMMISSION



MoDOT

105 WEST CAPITAL
JEFFERSON CITY, MO. 65102



benesch
435 MAIN STREET, SUITE 1150
KANSAS CITY, MO 64111
13/441-1100, FAX 13/441-1468

IF A SEAL IS PRESENT ON THIS SHEET IT HAS BEEN ELECTRONICALLY SEALED AND DATED:

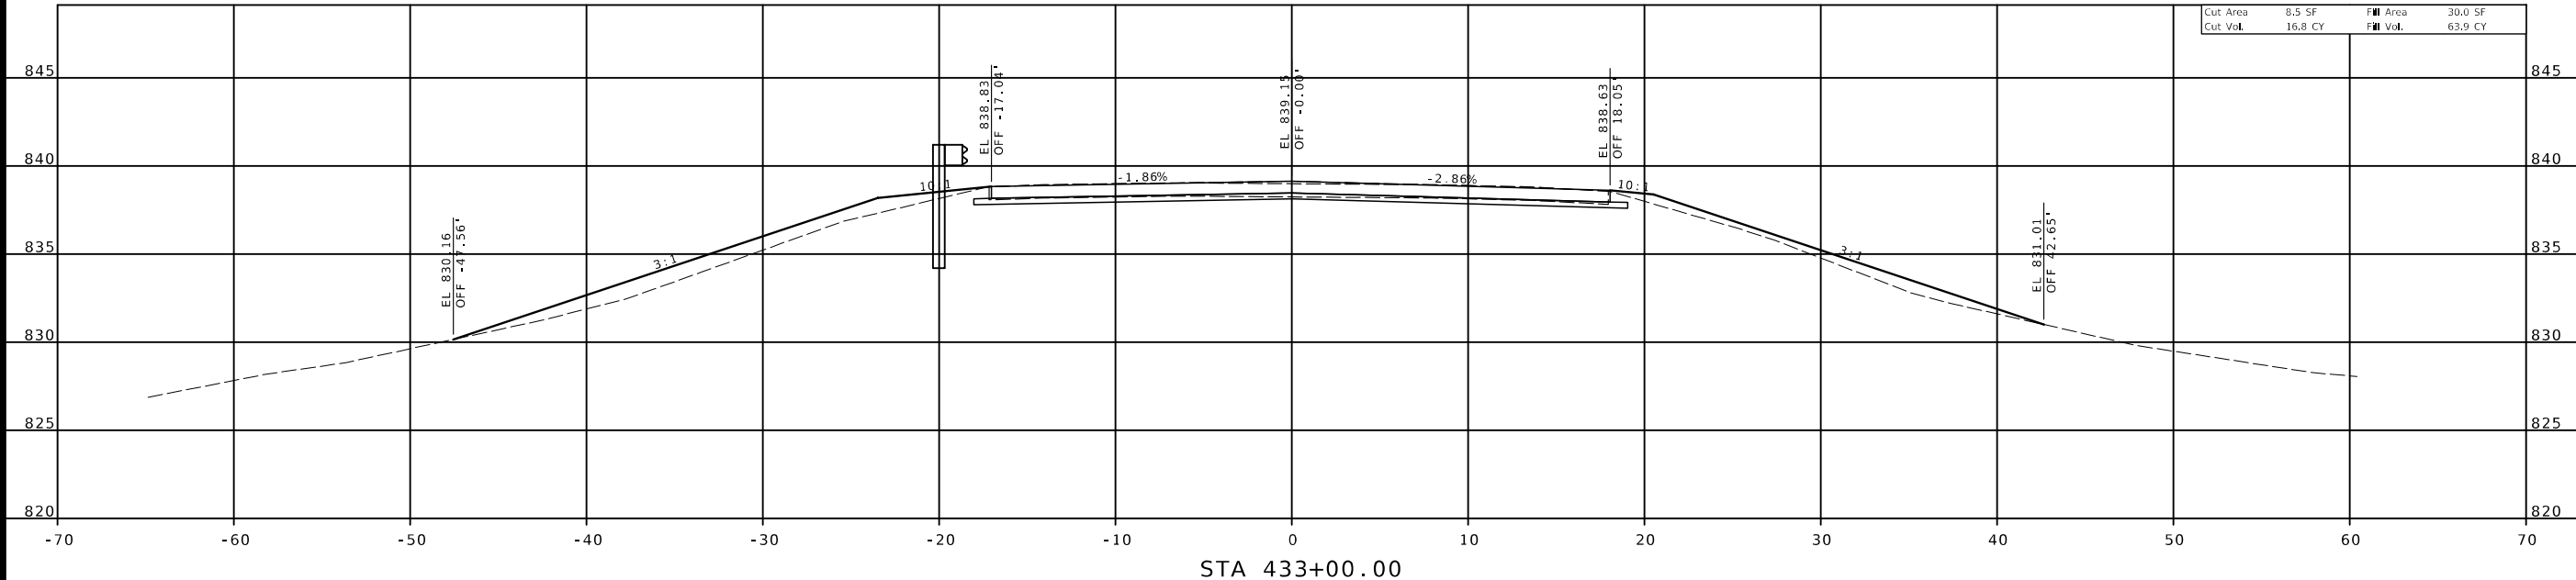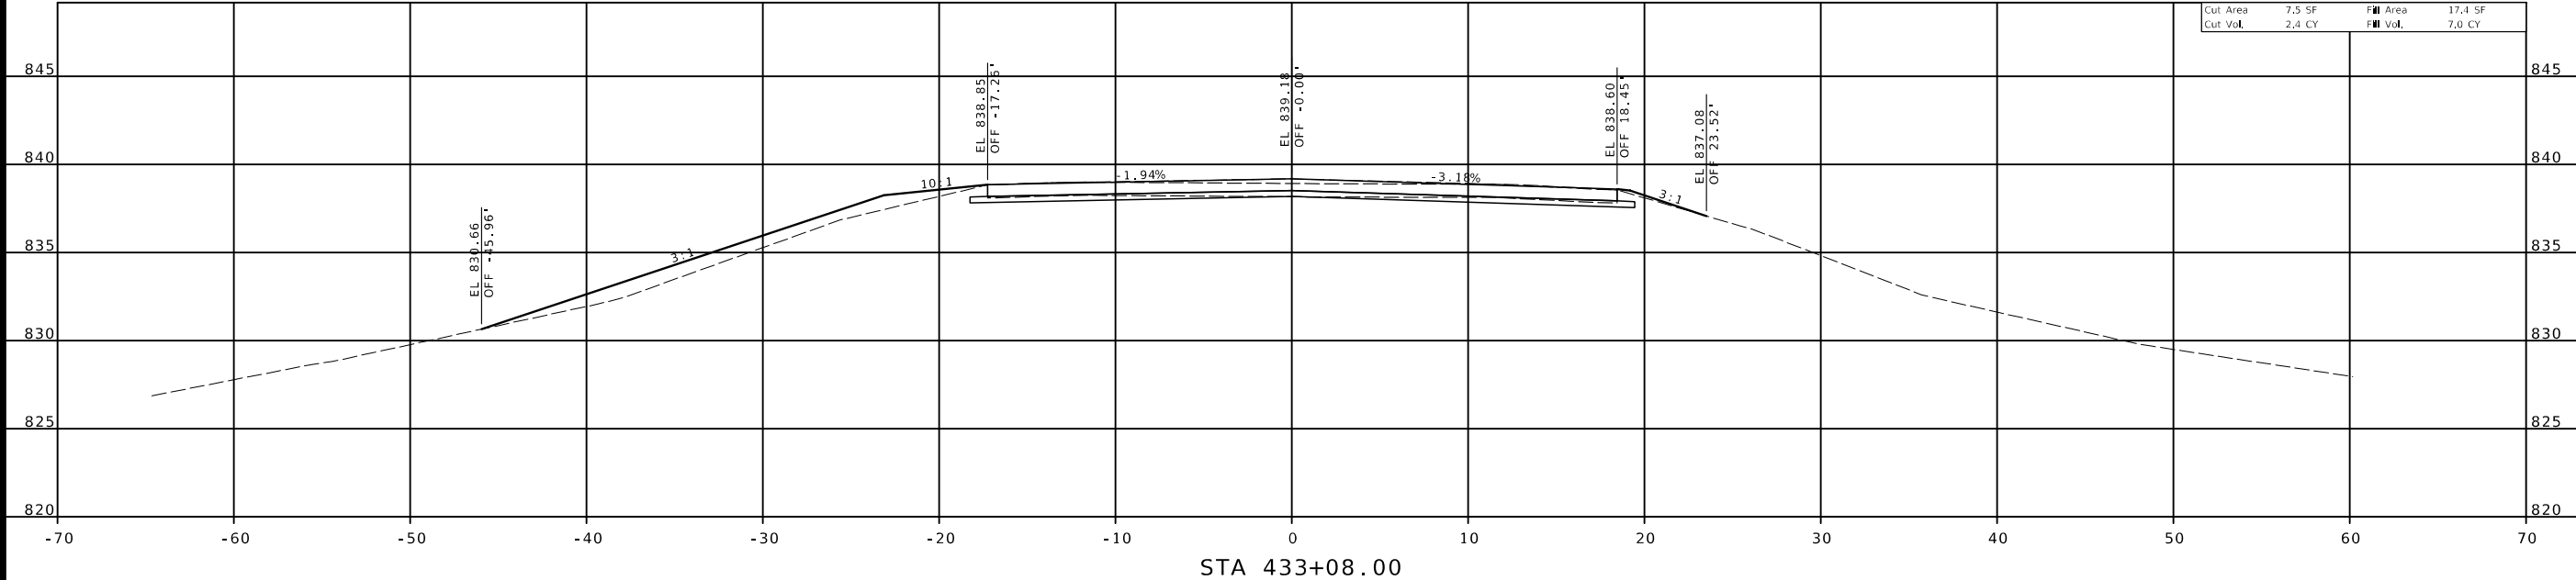

DATE PREPARED 8/21/2024	
ROUTE US-169	STATE MO
DISTRICT NW	SHEET NO. 7
COUNTY WORTH	
JOB NO. JNW0009	
CONTRACT ID.	

PROJECT NO.
BRIDGE NO.

DATE	DESCRIPTION

MISSOURI HIGHWAYS AND TRANSPORTATION COMMISSION




105 WEST CAPITOL
JEFFERSON CITY, MO 65102
1-888-ASK-MODOT (1-888-275-6636)



4435 MAIN STREET, SUITE 1150
KANSAS CITY, MO 64111
913/441-1100, FAX 913/441-1468
CERTIFICATE OF AUTHORITY NUMBER FO09T0024

RTE 169

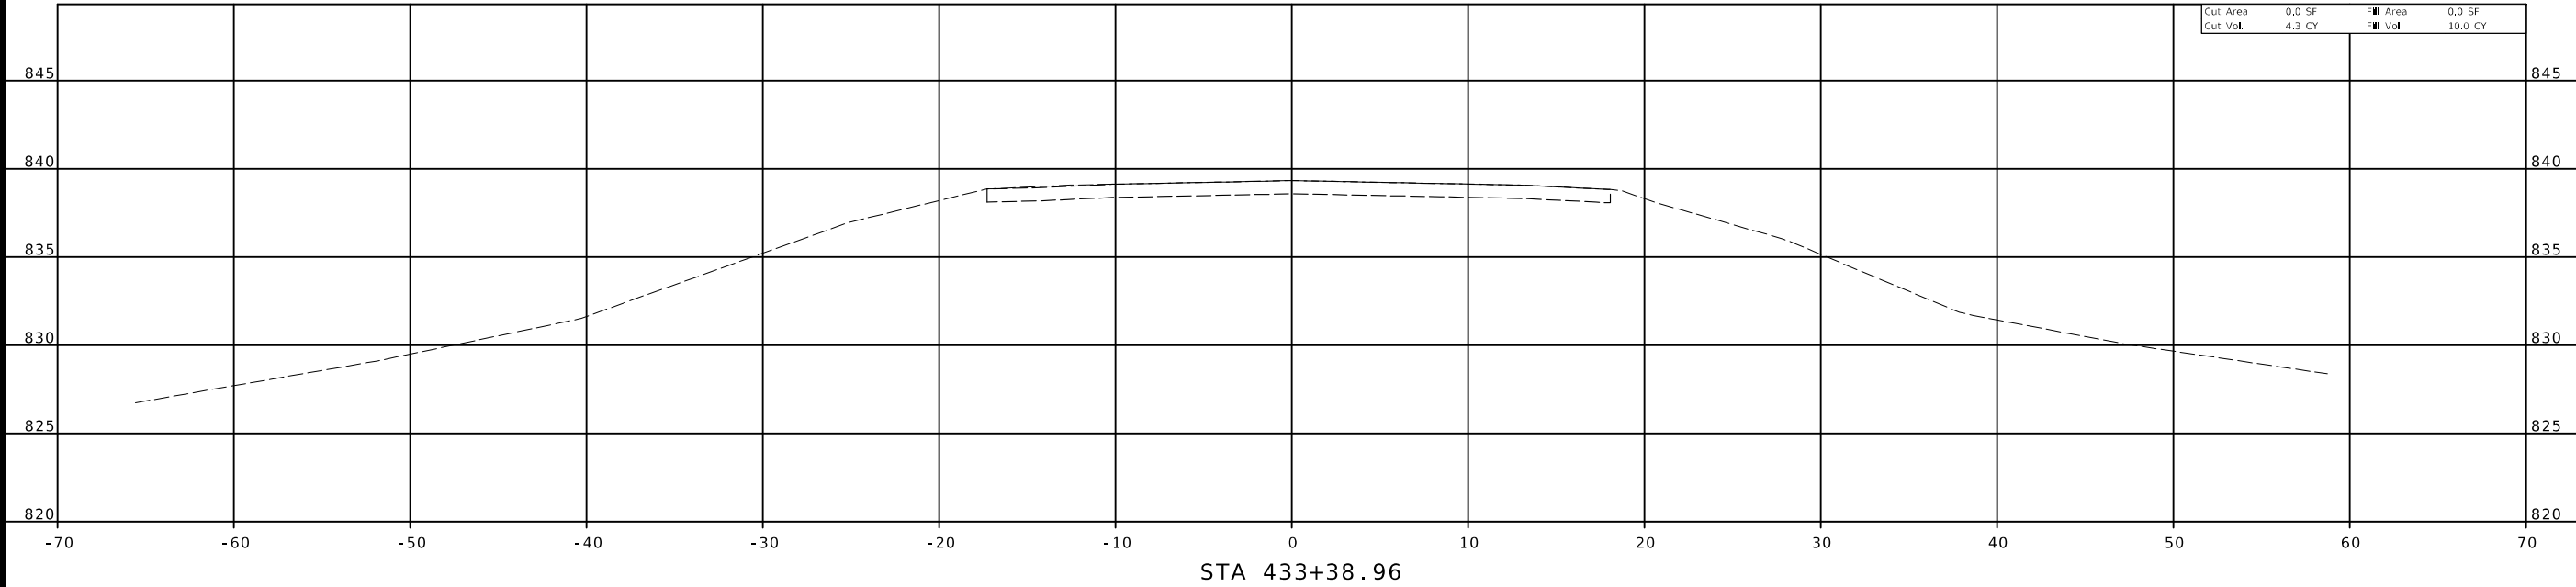

DATE PREPARED 8/21/2024	
ROUTE US - 169	STATE MO
DISTRICT NW	SHEET NO. 8
COUNTY WORTH	
JOB NO. JNW0009	
CONTRACT ID.	
PROJECT NO.	
BRIDGE NO.	

DATE	DESCRIPTION



MISSOURI HIGHWAYS AND TRANSPORTATION COMMISSION

105 WEST CAPITOL
JEFFERSON CITY, MO 65102
1-888-ASK-MODOT (1-888-273-6636)

4435 MAIN STREET, SUITE 1150
KANSAS CITY, MO 64111
913/441-1100, FAX 913/441-1468
CERTIFICATE OF AUTHORITY NUMBER F009T0024

IF A SEAL IS PRESENT ON THIS SHEET IT HAS BEEN ELECTRONICALLY SEALED AND DATED.

RTE M

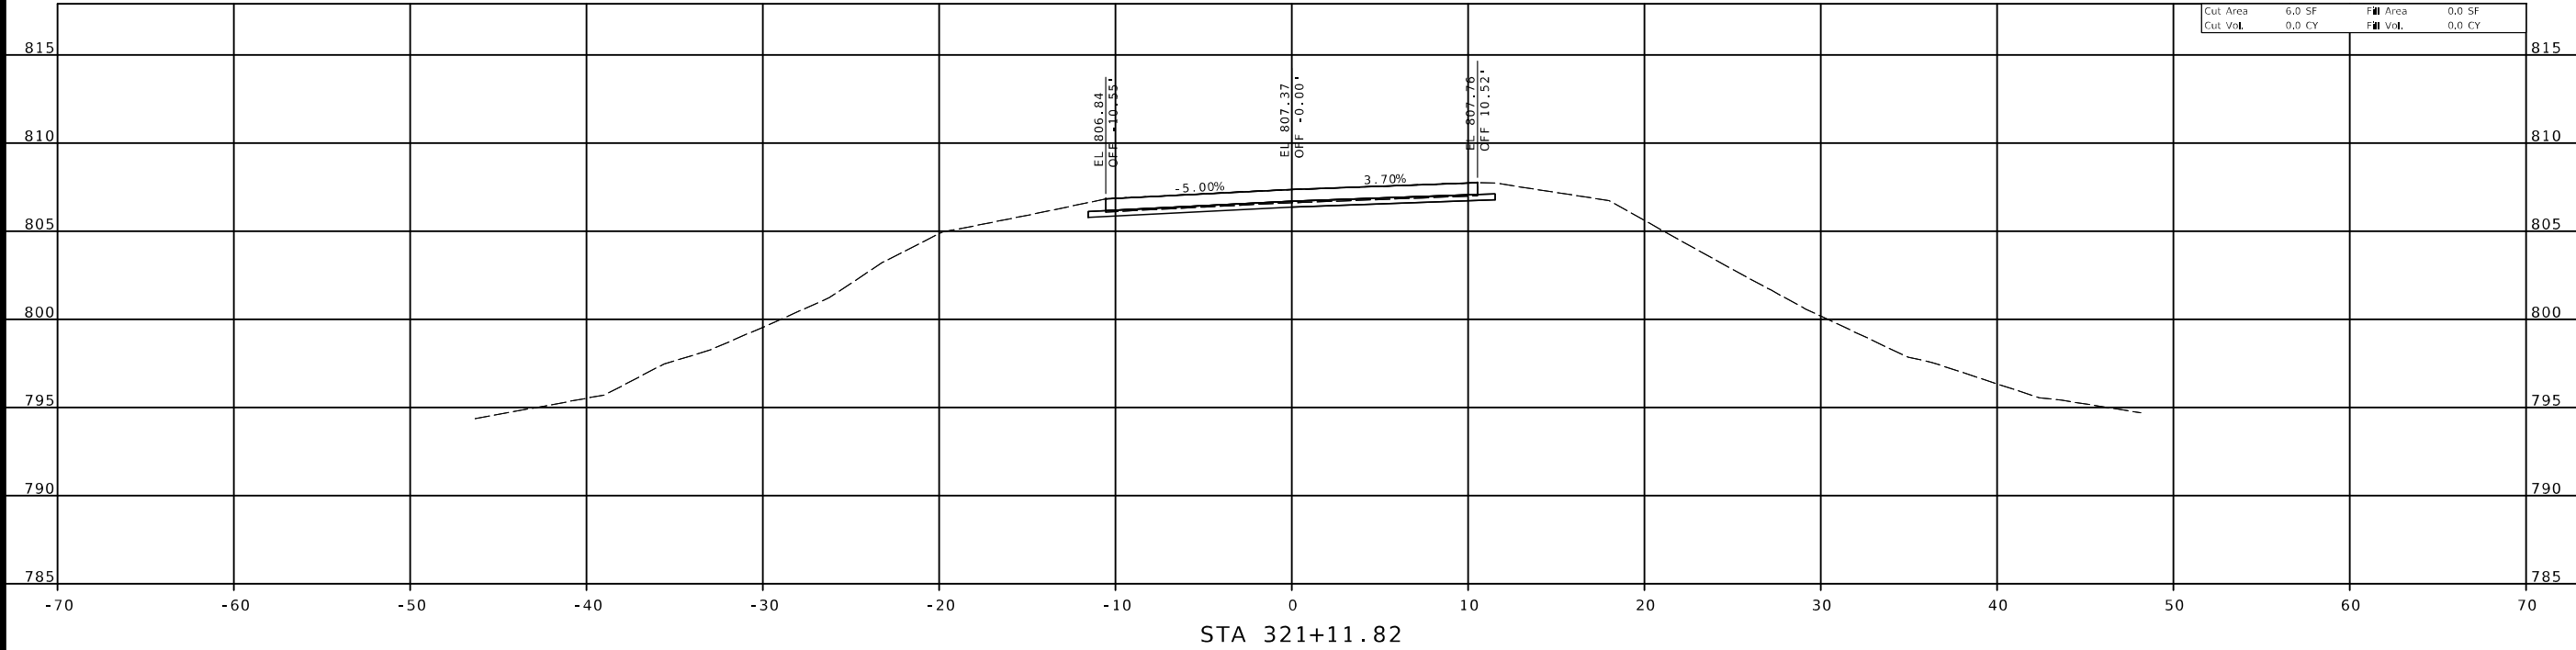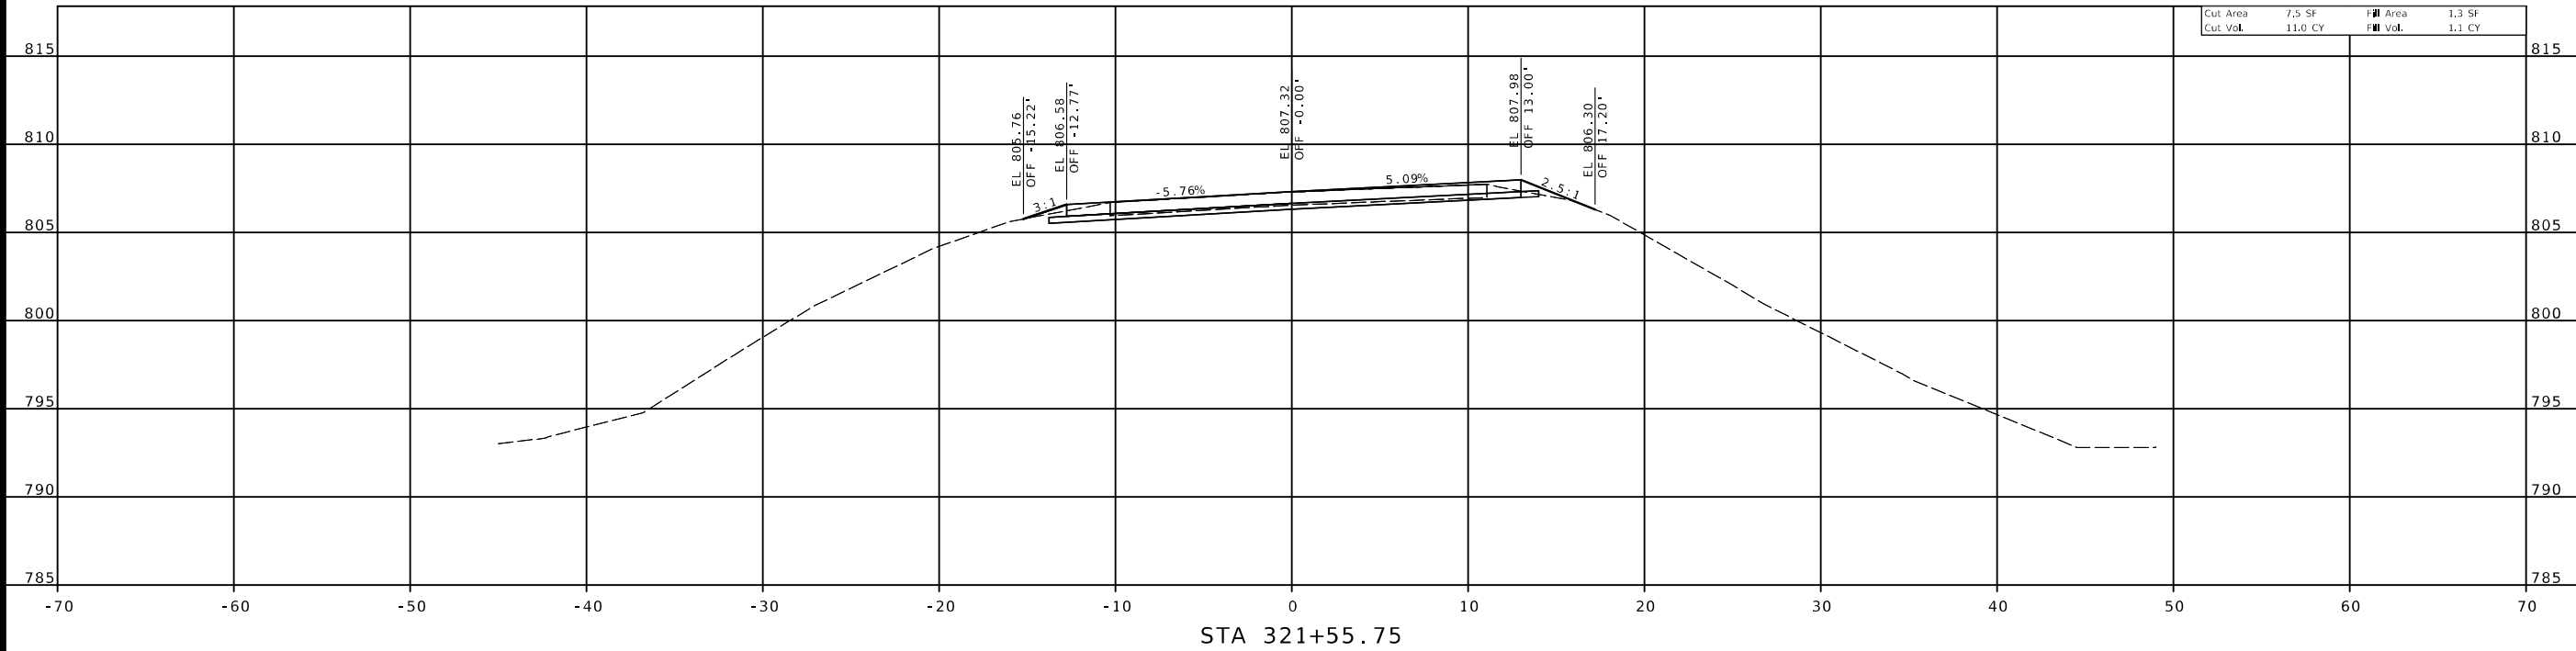

STATE OF MISSOURI
MICHELE R. KAL
NUMBER
PE-2005000711
PROFESSIONAL ENGINEER
THIS SHEET HAS BEEN SIGNED,
SEALED AND DATED ELECTRONICALLY.

DATE PREPARED
8/21/2024

ROUTE
M

DISTRICT
NW

STATE
MO

SHEET NO.
1

COUNTY
WORTH

JOB NO.
JNW0009

CONTRACT ID.

PROJECT NO.

BRIDGE NO.

DESCRIPTION	DATE

MISSOURI HIGHWAYS AND TRANSPORTATION COMMISSION



105 WEST CAPITOL
JEFFERSON CITY, MO 65102
1-888-ASK-MODOT (1-888-275-6636)

4435 MAIN STREET, SUITE 1150
KANSAS CITY, MO 64111
913/441-1100 FAX 913/441-1468
CERTIFICATE OF AUTHORITY NUMBER F009T0024

\$FILE\$ 8:36:07 AM 8/21/2024

IF A SEAL IS PRESENT ON THIS SHEET IT HAS BEEN ELECTRONICALLY SEALED AND DATED.

RTE M

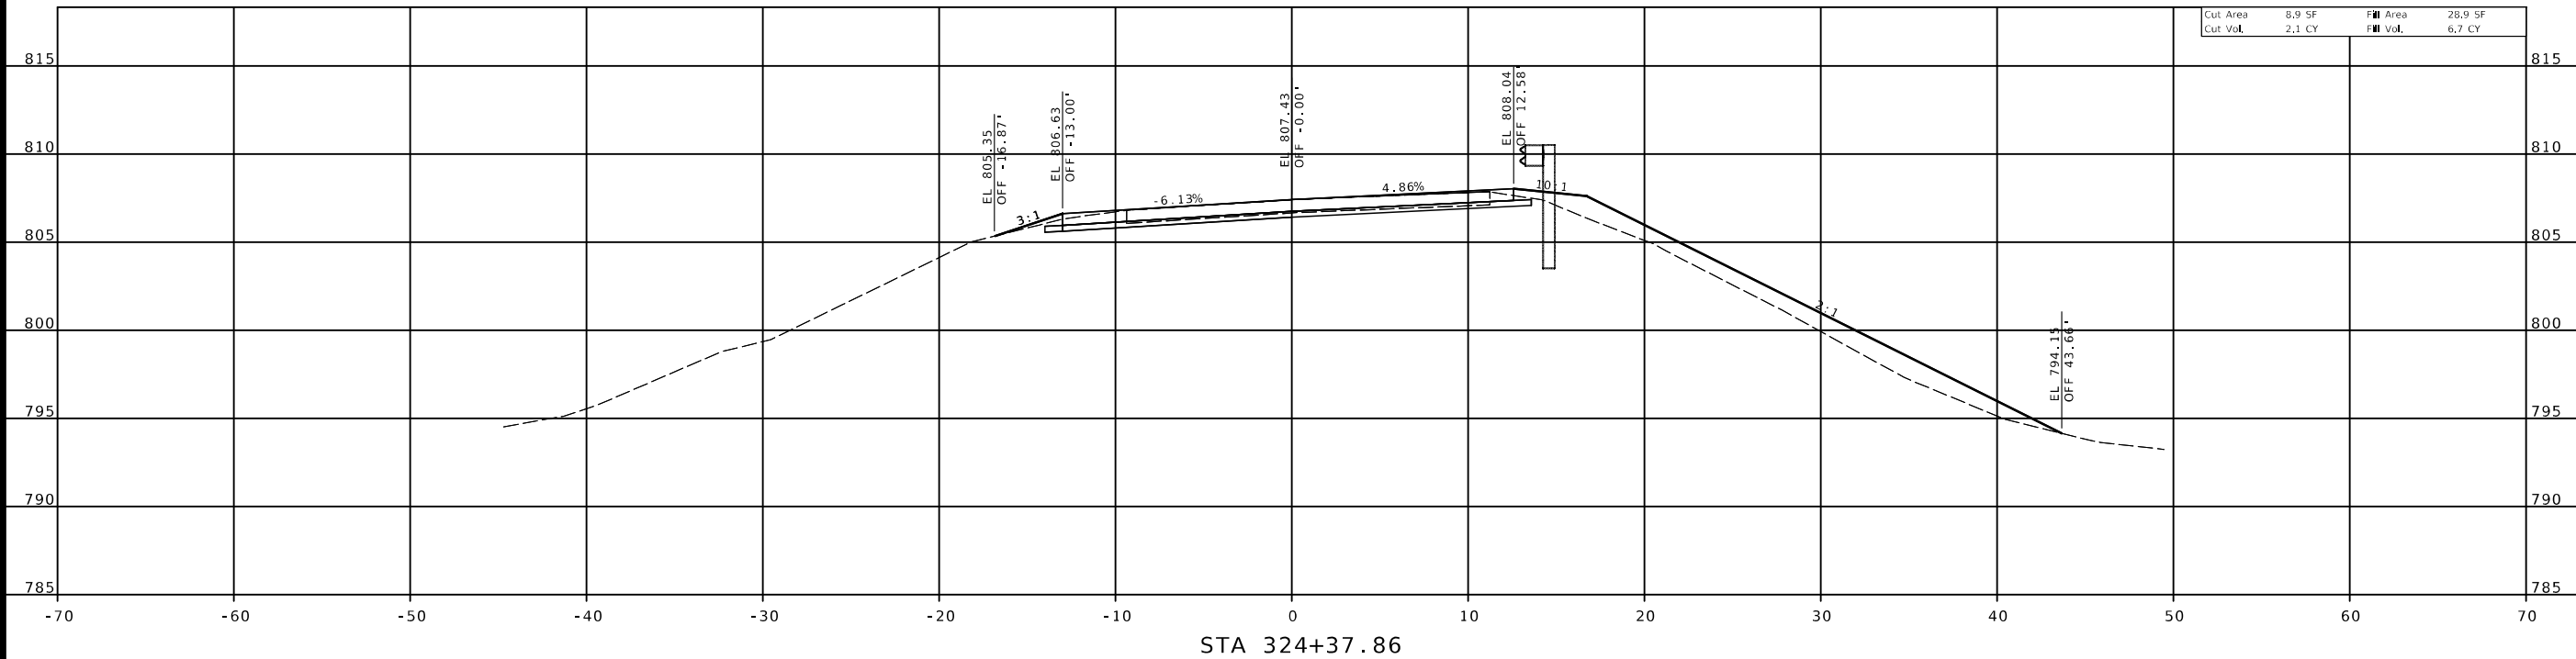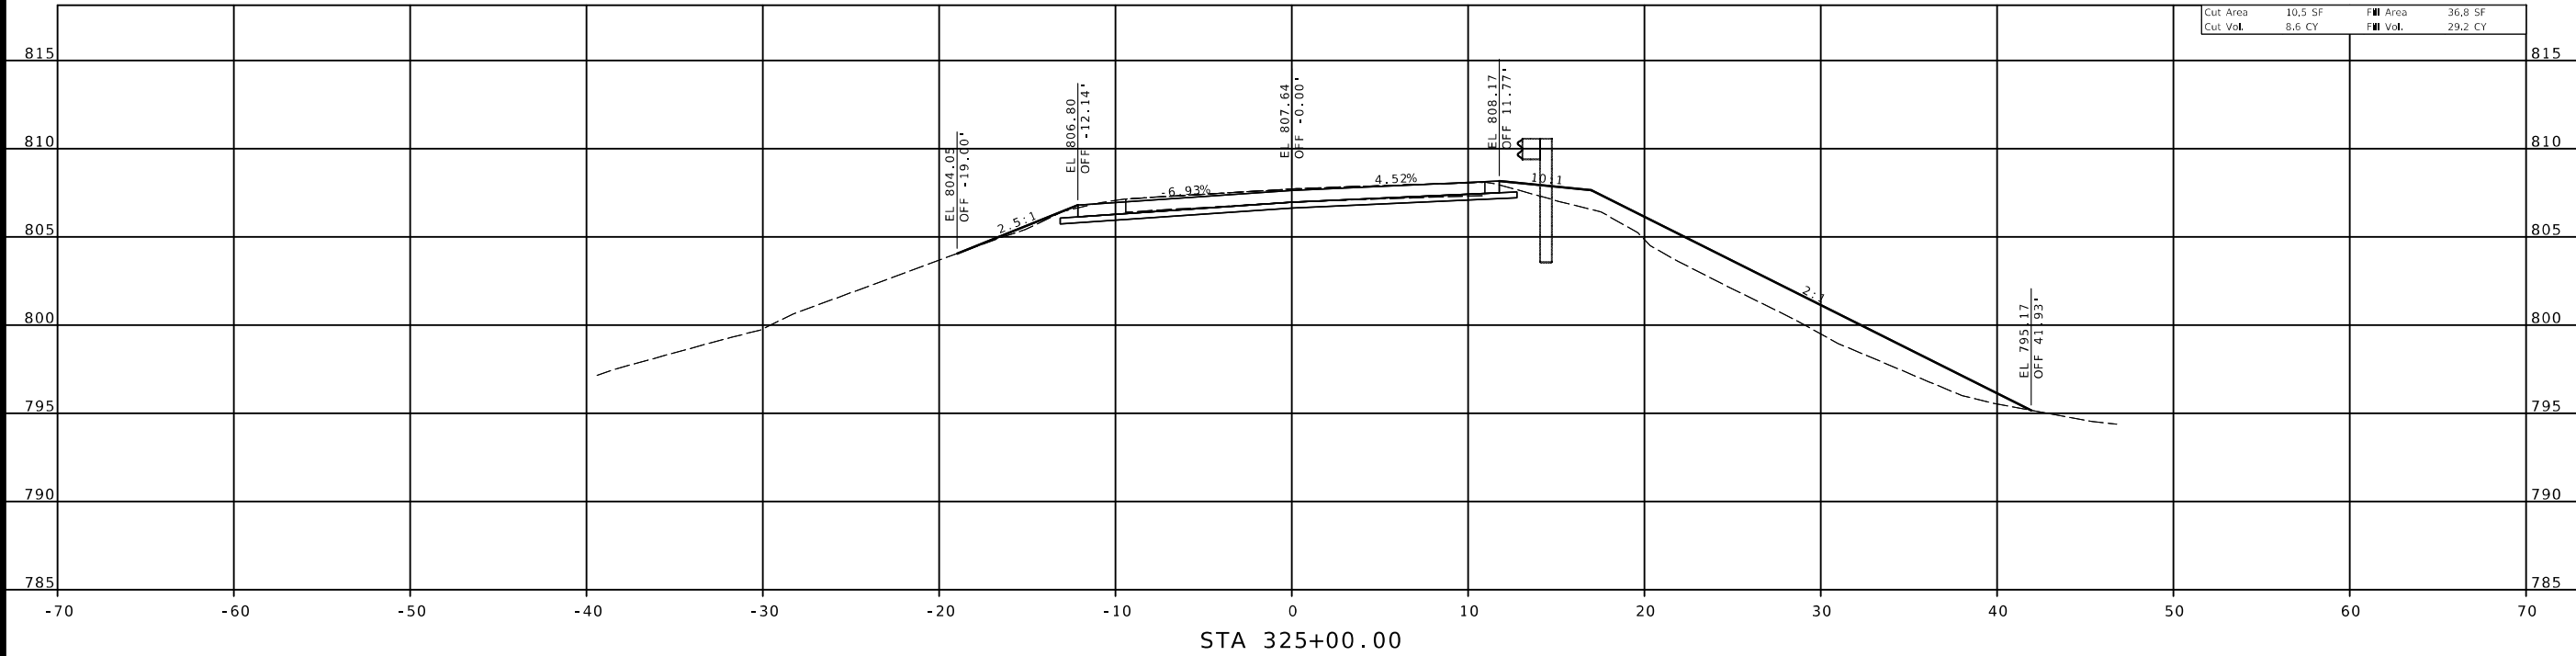

STATE OF MISSOURI
MICHELE R. KEAL
NUMBER PE-2005000711
PROFESSIONAL ENGINEER

DATE PREPARED
8/21/2024

ROUTE
M

DISTRICT
NW

COUNTY
WORTH

JOB NO.
JNW0009

CONTRACT ID.

PROJECT NO.

BRIDGE NO.

DESCRIPTION

DATE

MISSOURI HIGHWAYS AND TRANSPORTATION COMMISSION



105 WEST CAPITOL
JEFFERSON CITY, MO 65102
1-888-ASK-MODOT (1-888-275-6636)

4435 MAIN STREET, SUITE 1150
KANSAS CITY, MO 64111
913/441-1100 FAX 913/441-1468
CERTIFICATE OF AUTHORITY NUMBER F009T0024

IF A SEAL IS PRESENT ON THIS SHEET IT HAS BEEN ELECTRONICALLY SEALED AND DATED.

\$FILE\$ 8:36:08 AM 8/21/2024

RTE M

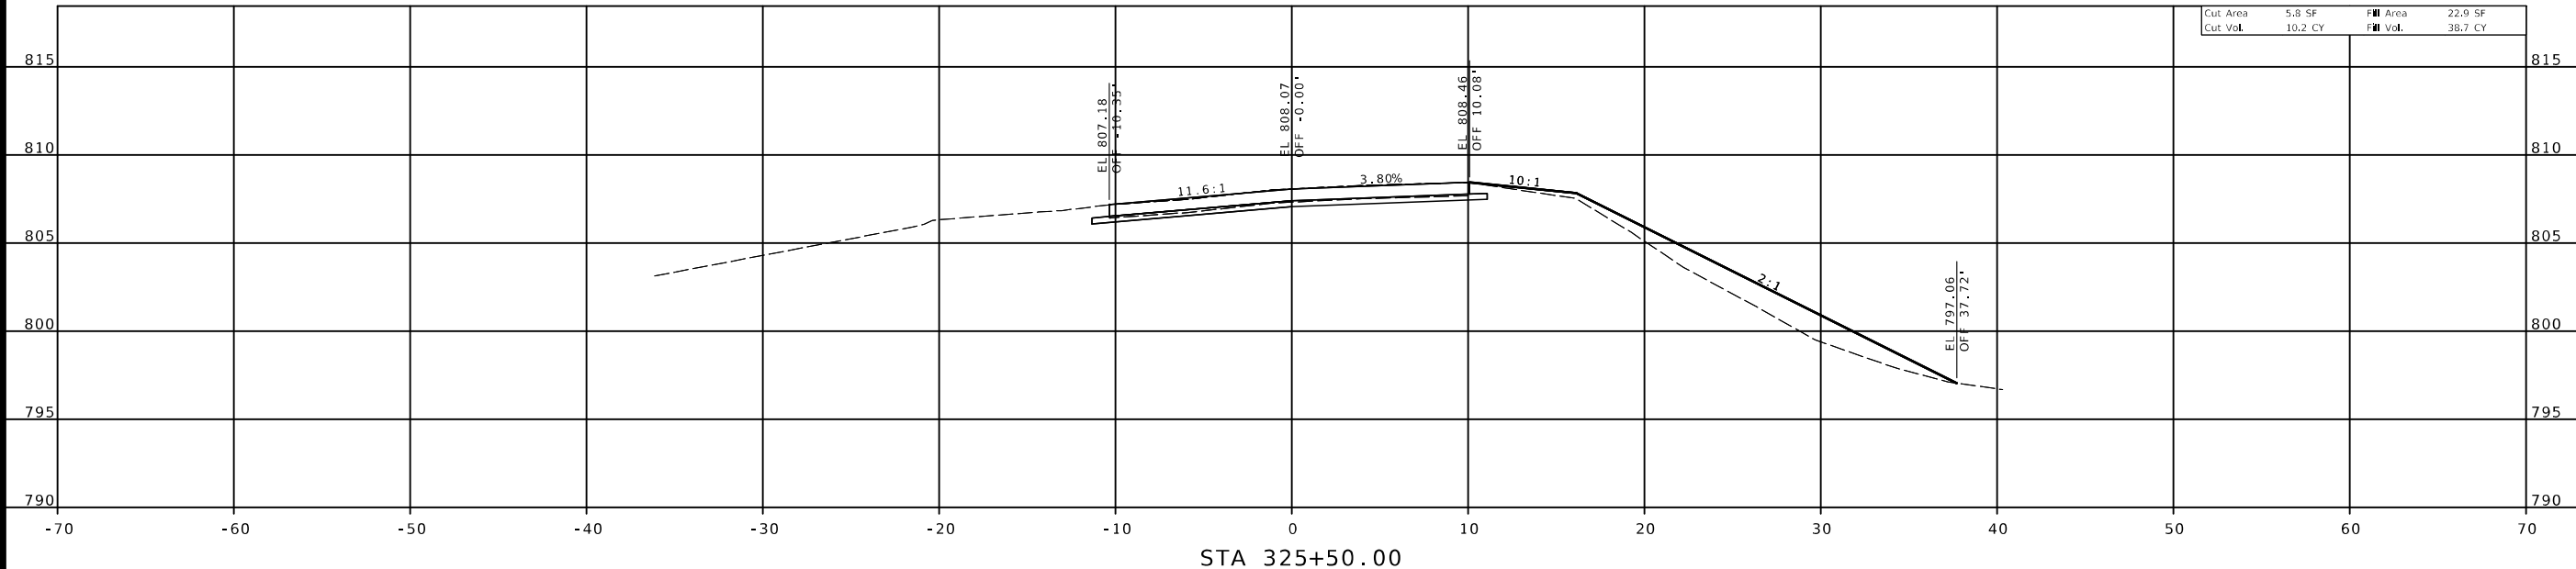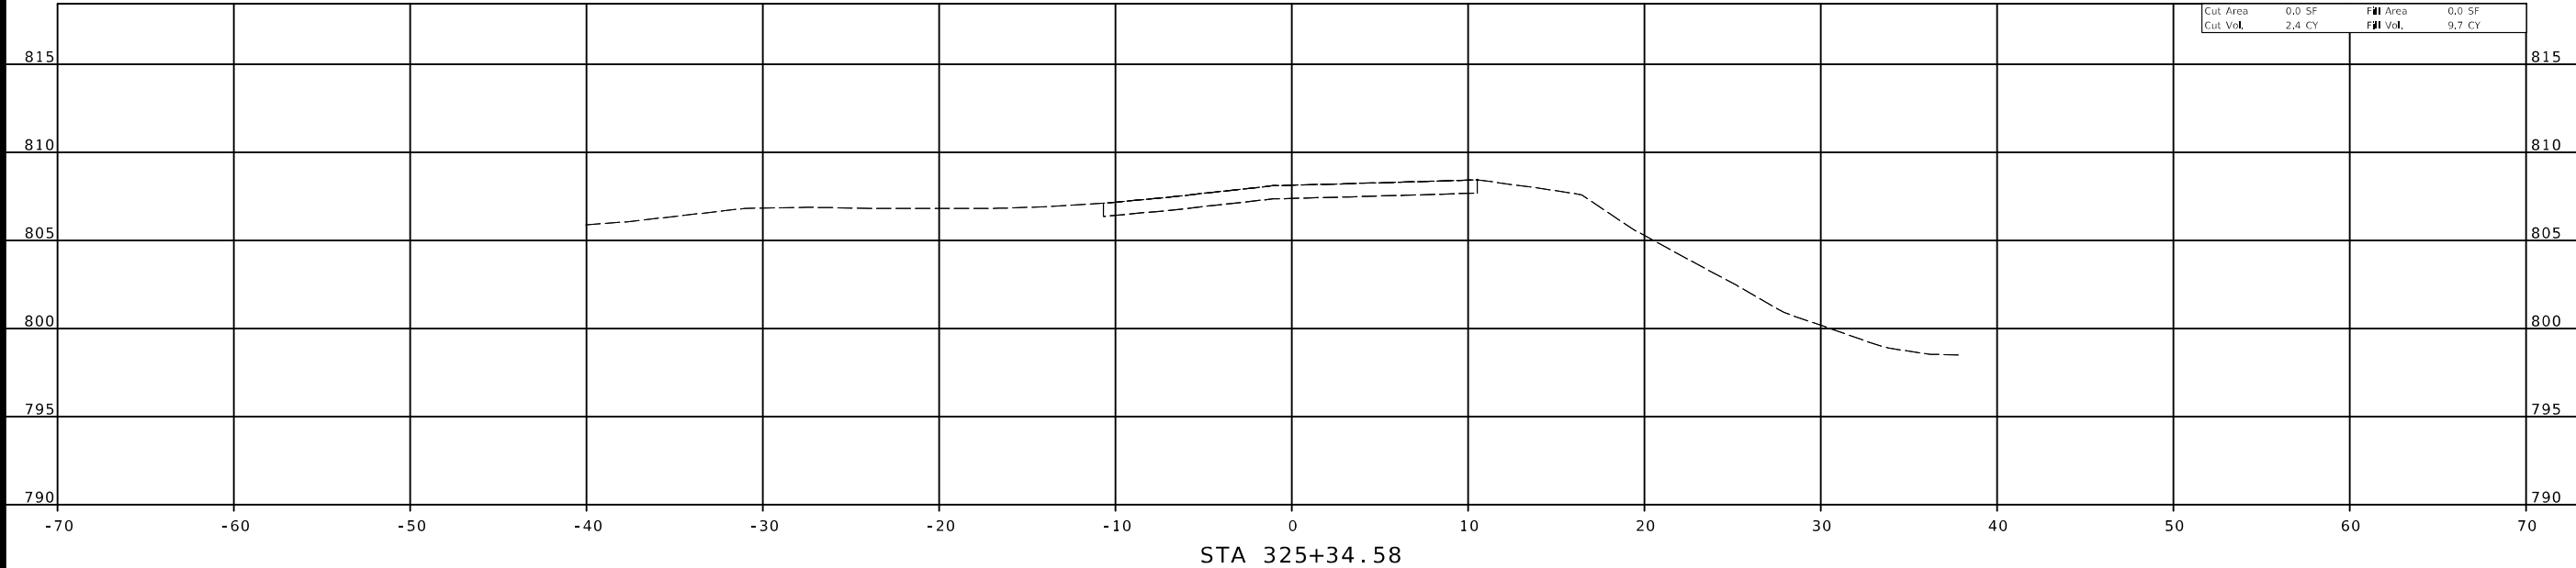

STATE OF MISSOURI

MICHELE R. KEAL

NUMBER PE-2005000711

PROFESSIONAL ENGINEER

THIS SHEET HAS BEEN SIGNED, SEALED AND DATED ELECTRONICALLY.

DATE PREPARED

8/21/2024

ROUTE

M

DISTRICT

NW

STATE

MO

SHEET NO.

3

COUNTY

WORTH

JOB NO.

JNW0009

CONTRACT ID.

PROJECT NO.

BRIDGE NO.

DESCRIPTION

DATE

MISSOURI HIGHWAYS AND TRANSPORTATION COMMISSION

105 WEST CAPITOL

JEFFERSON CITY, MO 65102

1-888-ASK-MODOT (1-888-275-6636)

benesch

4435 MAIN STREET, SUITE 1150



KANSAS CITY, MO 64111

913/441-1100 FAX 913/441-1468

CERTIFICATE OF AUTHORITY NUMBER F009T0024

\$FILE\$ 8:36:09 AM 8/21/2024

RTE B

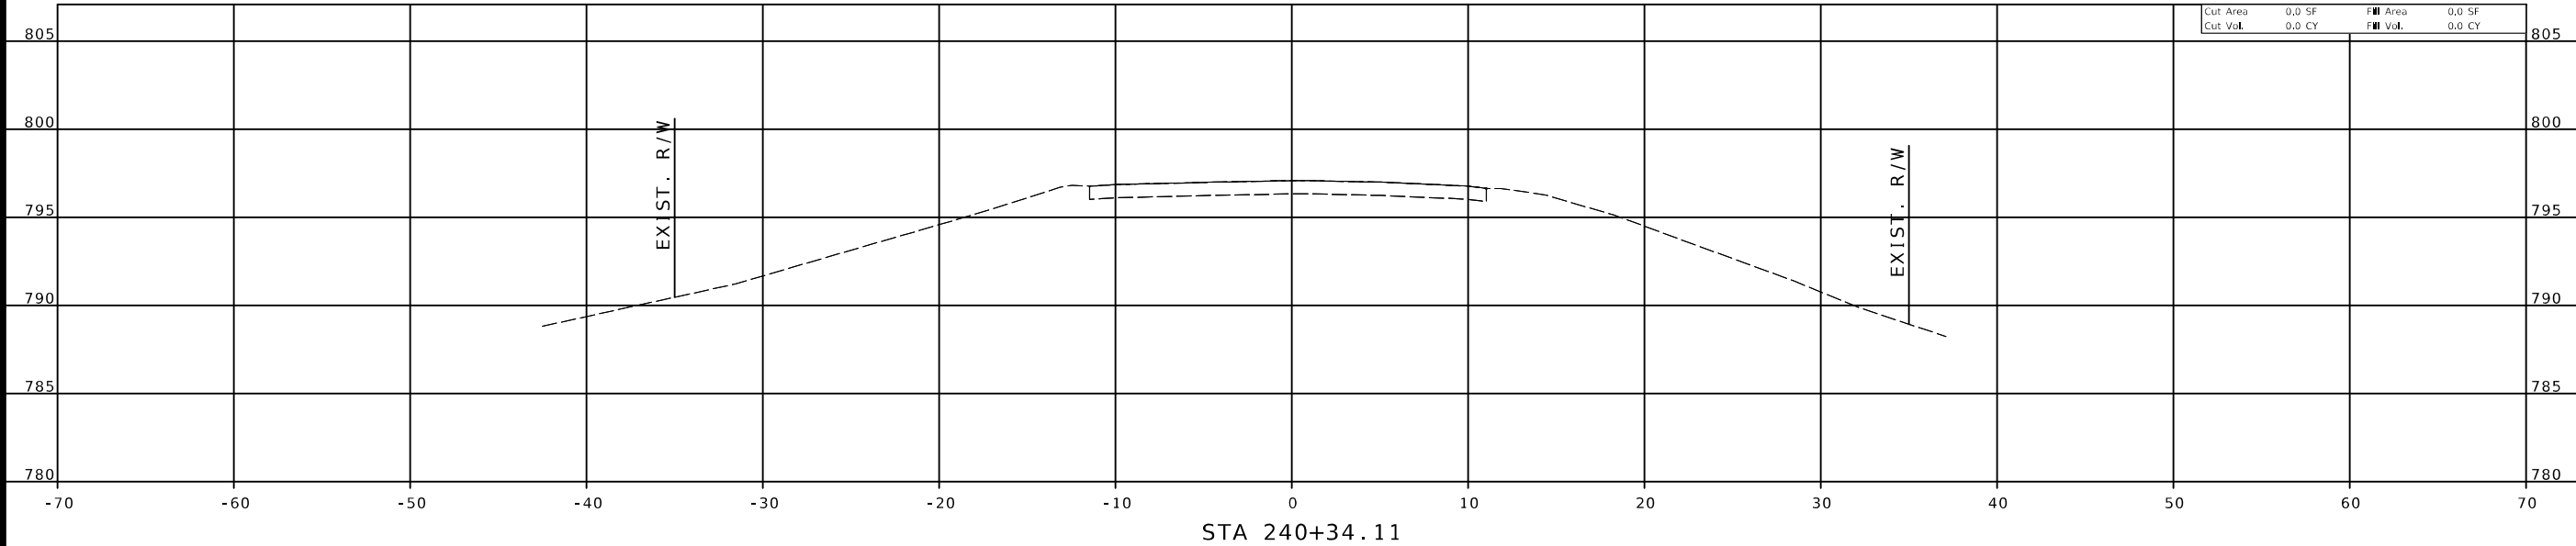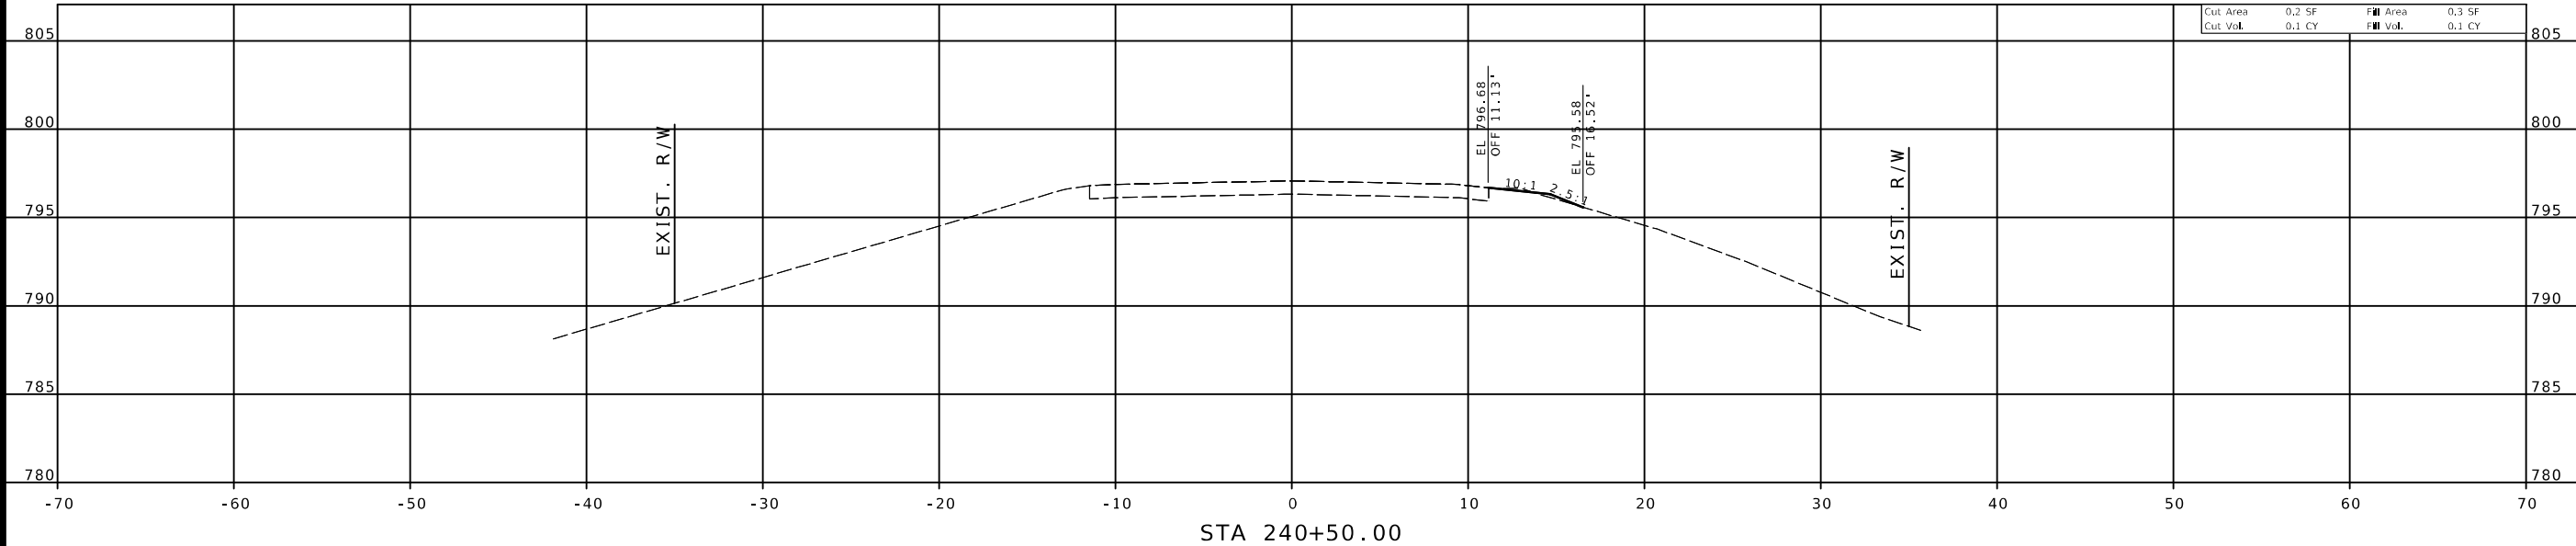

STATE OF MISSOURI

MICHELE R. KEAL

NUMBER PE-2006000711

PROFESSIONAL ENGINEER

THIS SHEET HAS BEEN SIGNED, SEALED AND DATED ELECTRONICALLY.

DATE PREPARED

8/21/2024

ROUTE

B

STATE

MO

DISTRICT

NW

SHEET NO.

1

COUNTY

GENTRY

JOB NO.

JNW0009

CONTRACT ID.

PROJECT NO.

BRIDGE NO.

DESCRIPTION

DATE

MISSOURI HIGHWAYS AND TRANSPORTATION COMMISSION

105 WEST CAPITOL

JEFFERSON CITY, MO 65102

1-888-ASK-MODOT (1-888-275-6636)

benesch

4435 MAIN STREET, SUITE 1150

KANSAS CITY, MO 64111



913/441-1100 FAX 913/441-1468

CERTIFICATE OF AUTHORITY NUMBER F009T0024

\$FILE\$ 8:36:41 AM 8/21/2024

IF A SEAL IS PRESENT ON THIS SHEET IT HAS BEEN ELECTRONICALLY SEALED AND DATED.

RTE B

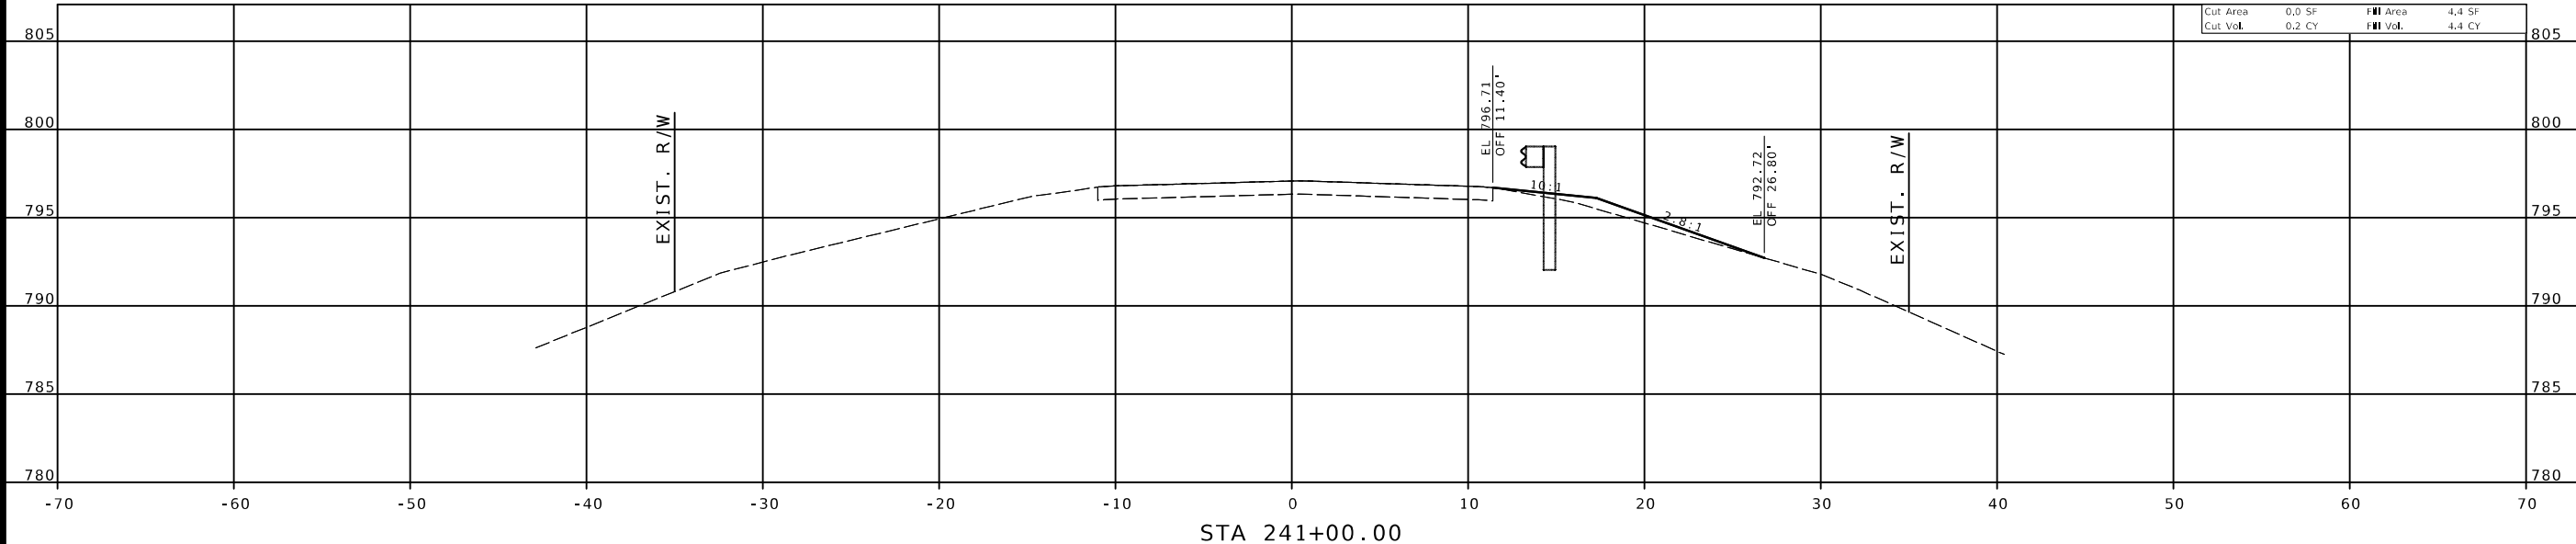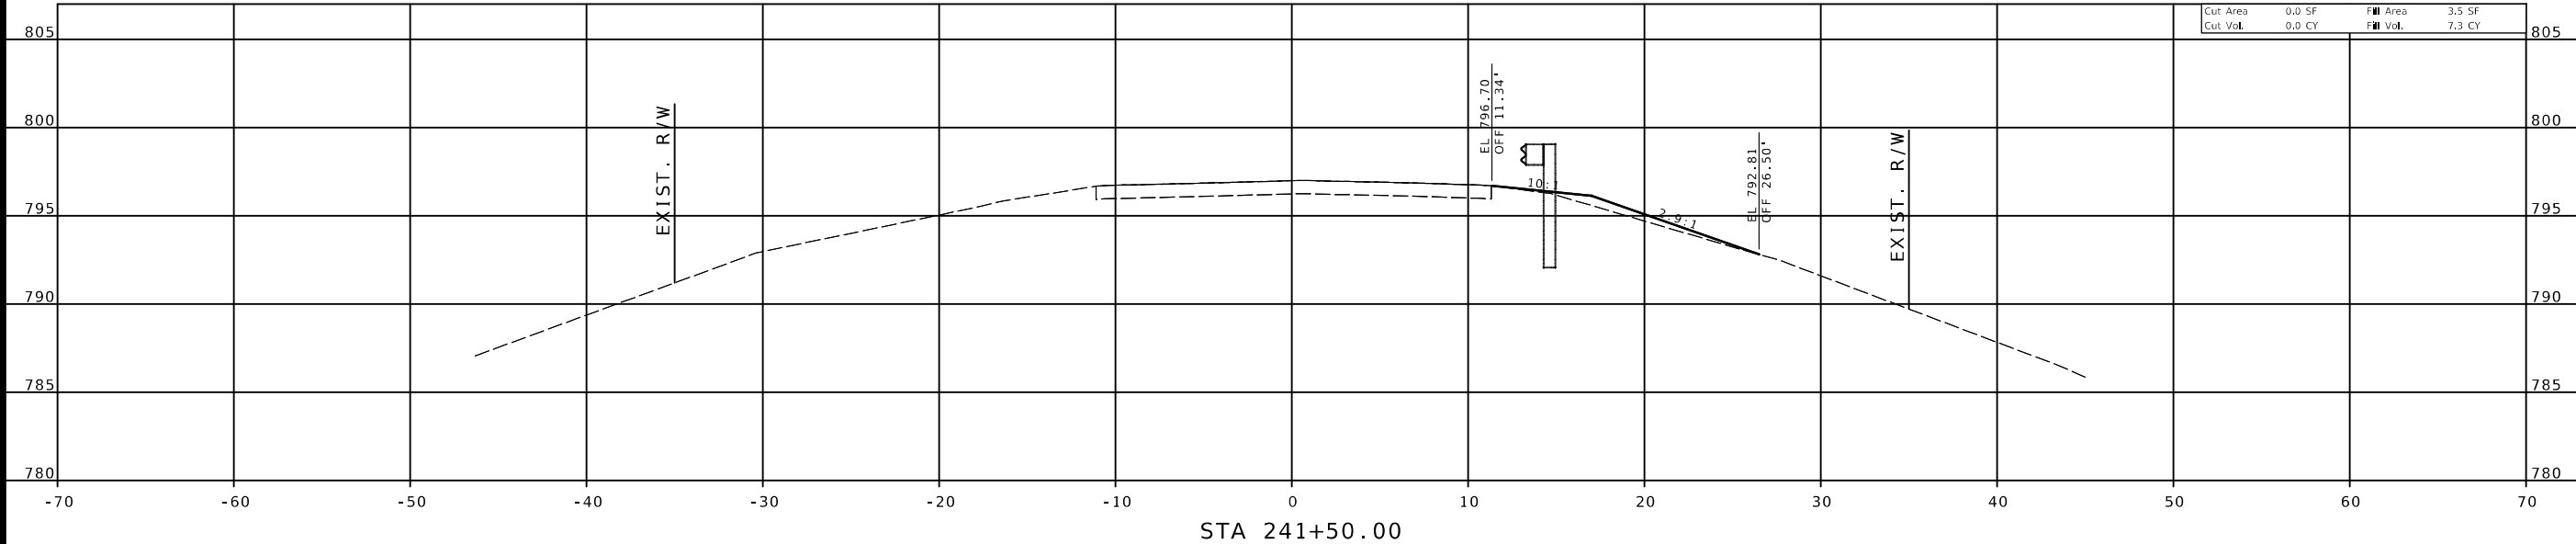

STATE OF MISSOURI
MICHELE R. KEAL
NUMBER
PE-2005000711
PROFESSIONAL ENGINEER
THIS SHEET HAS BEEN SIGNED,
SEALED AND DATED ELECTRONICALLY.

DATE PREPARED
8/21/2024

ROUTE
B

DISTRICT
NW

STATE
MO

SHEET NO.
2

COUNTY
GENTRY

JOB NO.
JNW0009

CONTRACT ID.

PROJECT NO.

BRIDGE NO.

DESCRIPTION	DATE

MISSOURI HIGHWAYS AND TRANSPORTATION COMMISSION



105 WEST CAPITOL
JEFFERSON CITY, MO 65102
1-888-ASK-MODOT (1-888-275-6636)

4435 MAIN STREET, SUITE 1150
KANSAS CITY, MO 64111
913/441-1100 FAX 913/441-1468
CERTIFICATE OF AUTHORITY NUMBER F009T0024

IF A SEAL IS PRESENT ON THIS SHEET IT HAS BEEN ELECTRONICALLY SEALED AND DATED.

\$FILE\$ 8:36:43 AM 8/21/2024

RTE B

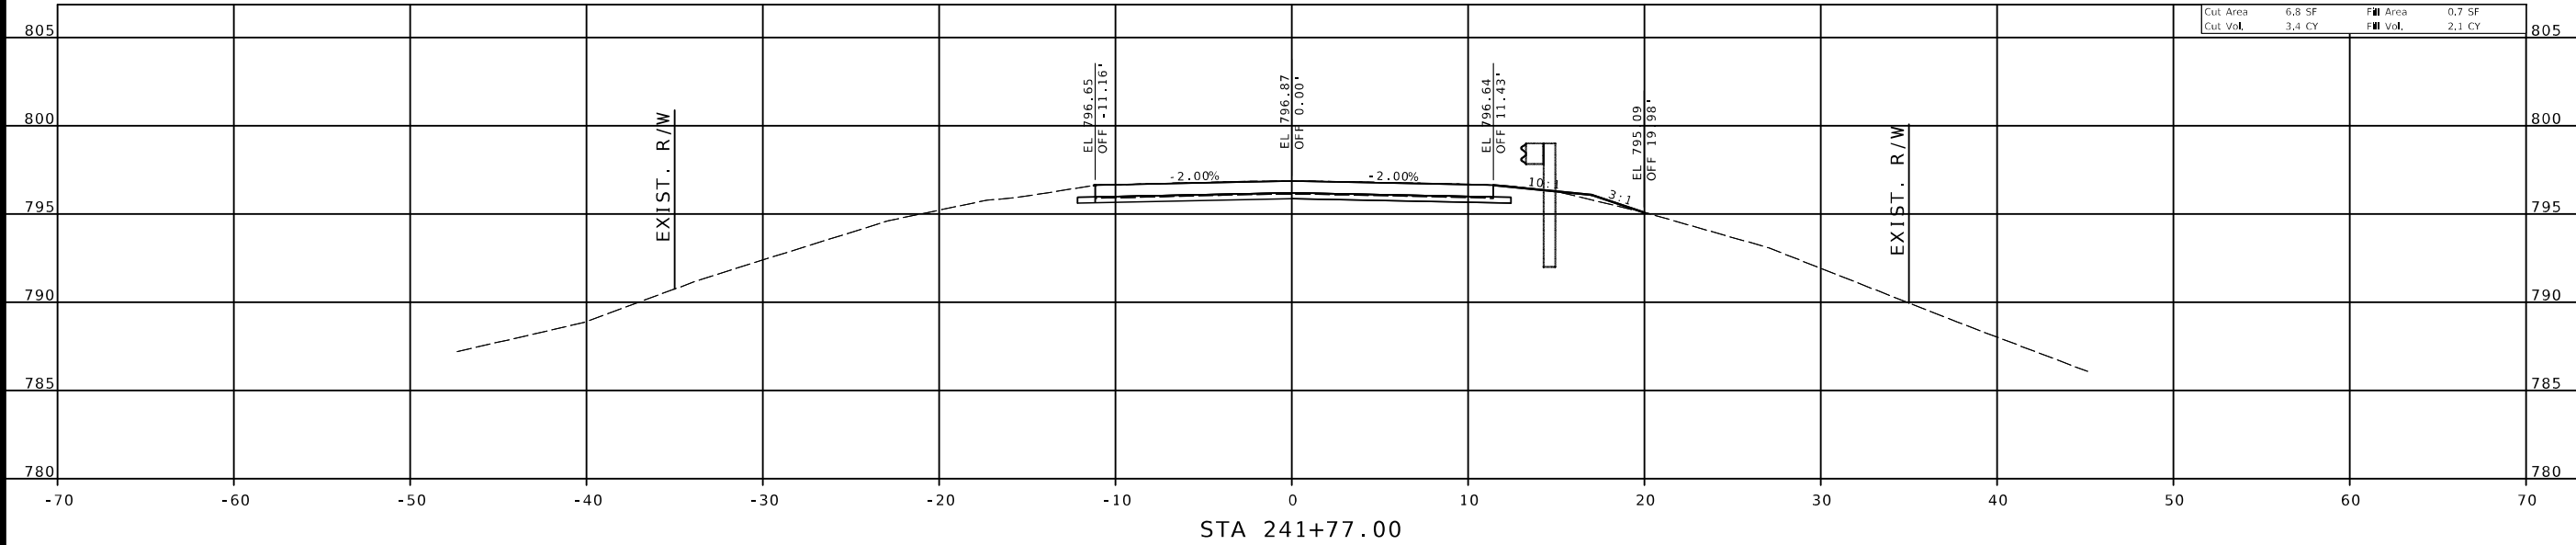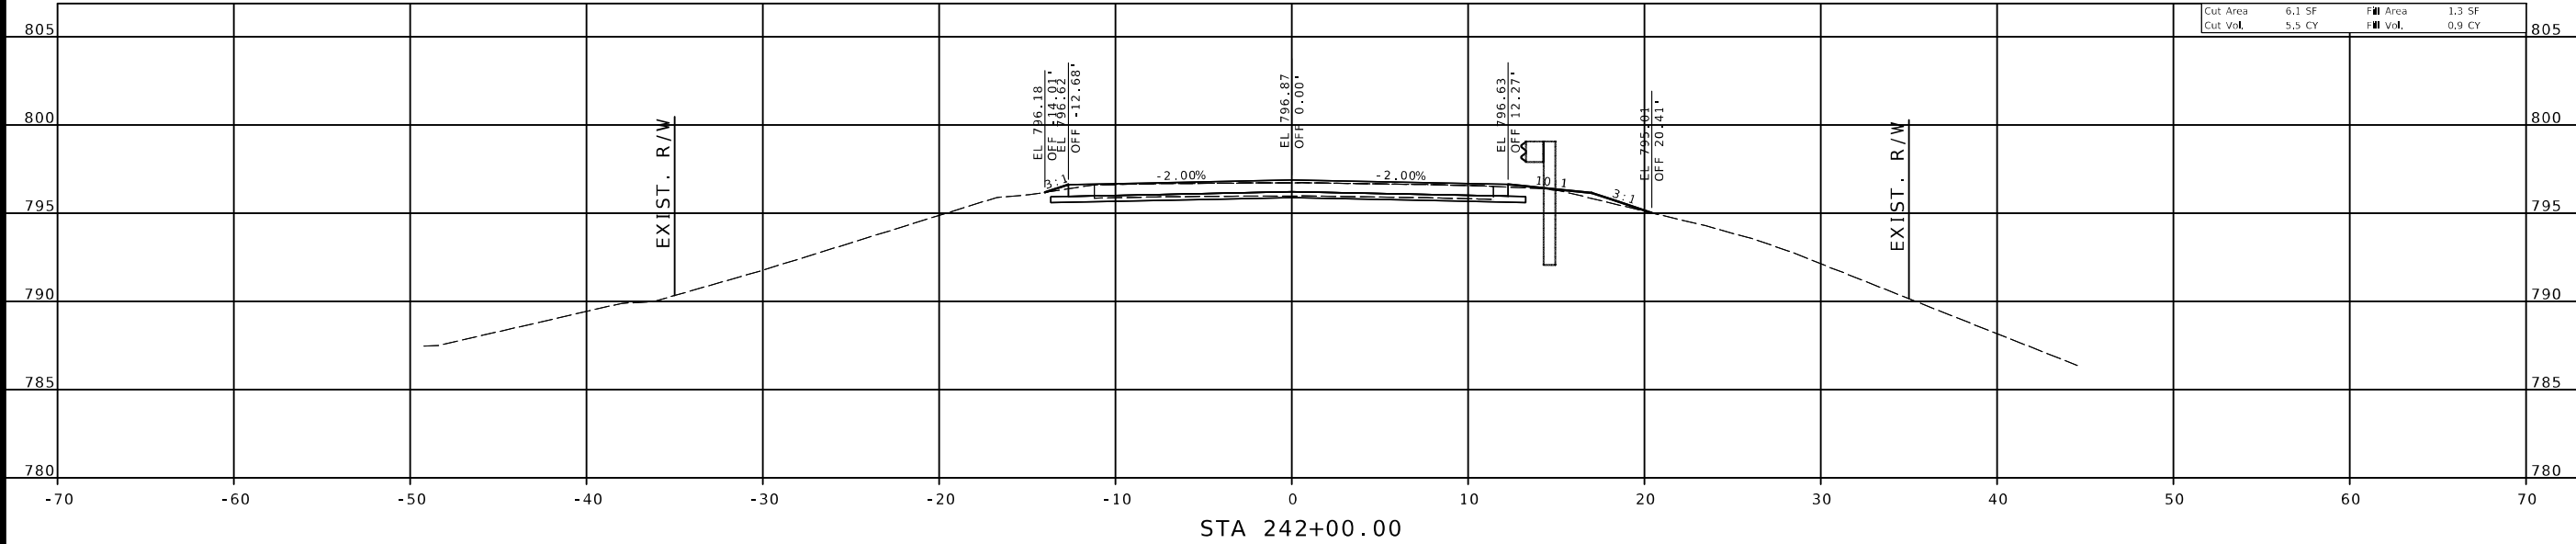

STATE OF MISSOURI
MICHELE R. KEAL
NUMBER
PE-2005000711
PROFESSIONAL ENGINEER

THIS SHEET HAS BEEN SIGNED,
SEALED AND DATED ELECTRONICALLY.

DATE PREPARED
8/21/2024

ROUTE
B

DISTRICT
NW

STATE
MO

SHEET NO.
3

COUNTY
GENTRY

JOB NO.
JNW0009

CONTRACT ID.

PROJECT NO.

BRIDGE NO.

DESCRIPTION

DATE

MISSOURI HIGHWAYS AND TRANSPORTATION
COMMISSION

105 WEST CAPITOL
JEFFERSON CITY, MO 65102
1-888-ASK-MODOT (1-888-275-6636)

MODOT


benesch

4435 MAIN STREET, SUITE 1150
KANSAS CITY, MO 64111
913/441-1100 FAX 913/441-1468
CERTIFICATE OF AUTHORITY NUMBER F009T0024

IF A SEAL IS PRESENT ON THIS SHEET IT HAS BEEN ELECTRONICALLY SEALED AND DATED.

\$FILE\$ 8:36:44 AM 8/21/2024

RTE B

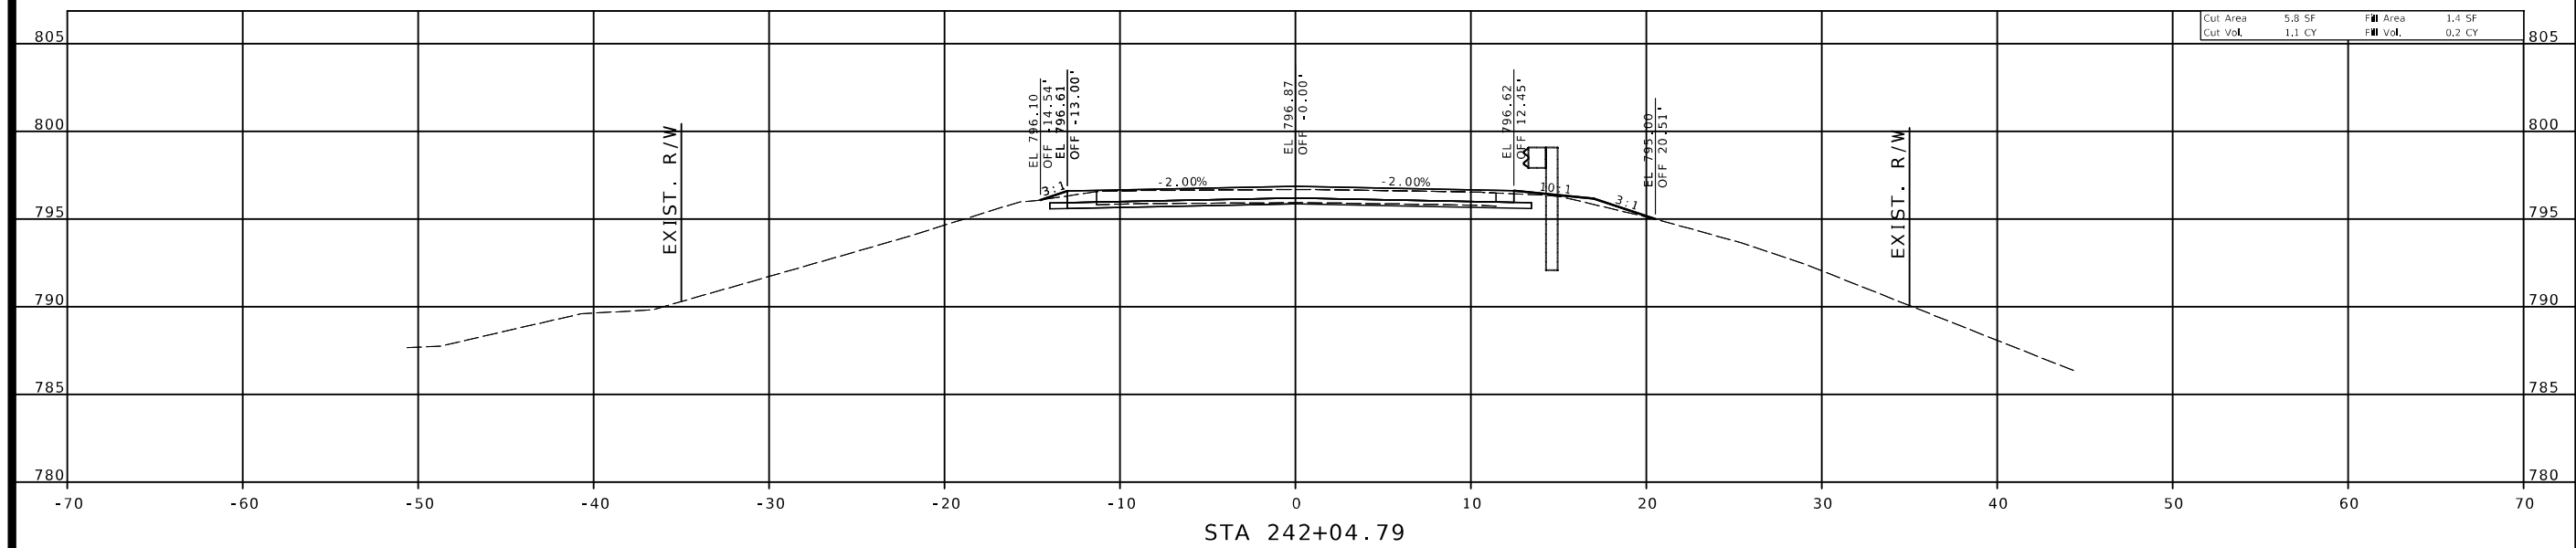

DATE PREPARED
8/21/2024

ROUTE B	STATE MO
------------	-------------

DISTRICT	SHEET
NW	4

COUNTY
GENTRY

JOB NO.
JNW0009

CONTRACT ID.

PROJECT NO.

BRIDGE NO.

[illegible]MISSOURI HIGHWAYS AND TRANSPORTATION
COMMISSION



105 WEST CAPITOL
JEFFERSON CITY, MO 65102
1-888-ASK-MODOT (1-888-275-6636)



4435 MAIN STREET, SUITE 1150
KANSAS CITY, MO 64111
913/441-1100, FAX 913/441-1468
CERTIFICATE OF AUTHORITY NUMBER F009T0024

IF A SEAL IS PRESENT ON THIS SHEET IT HAS BEEN ELECTRONICALLY SEALED AND DATED.

RTE B

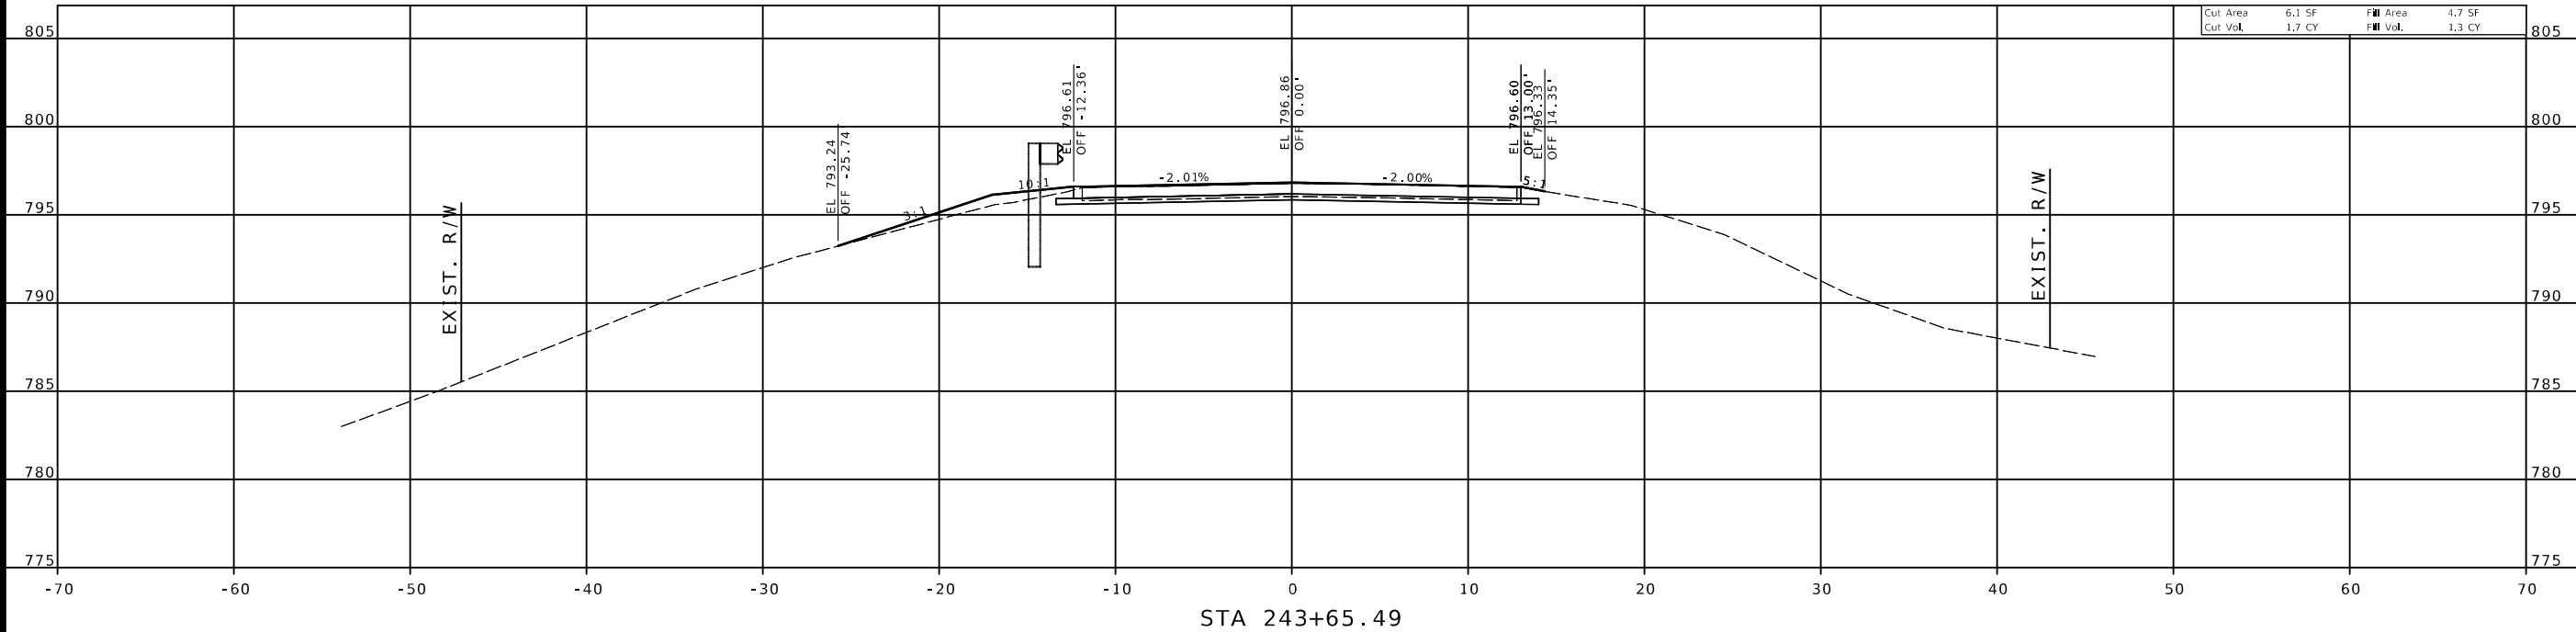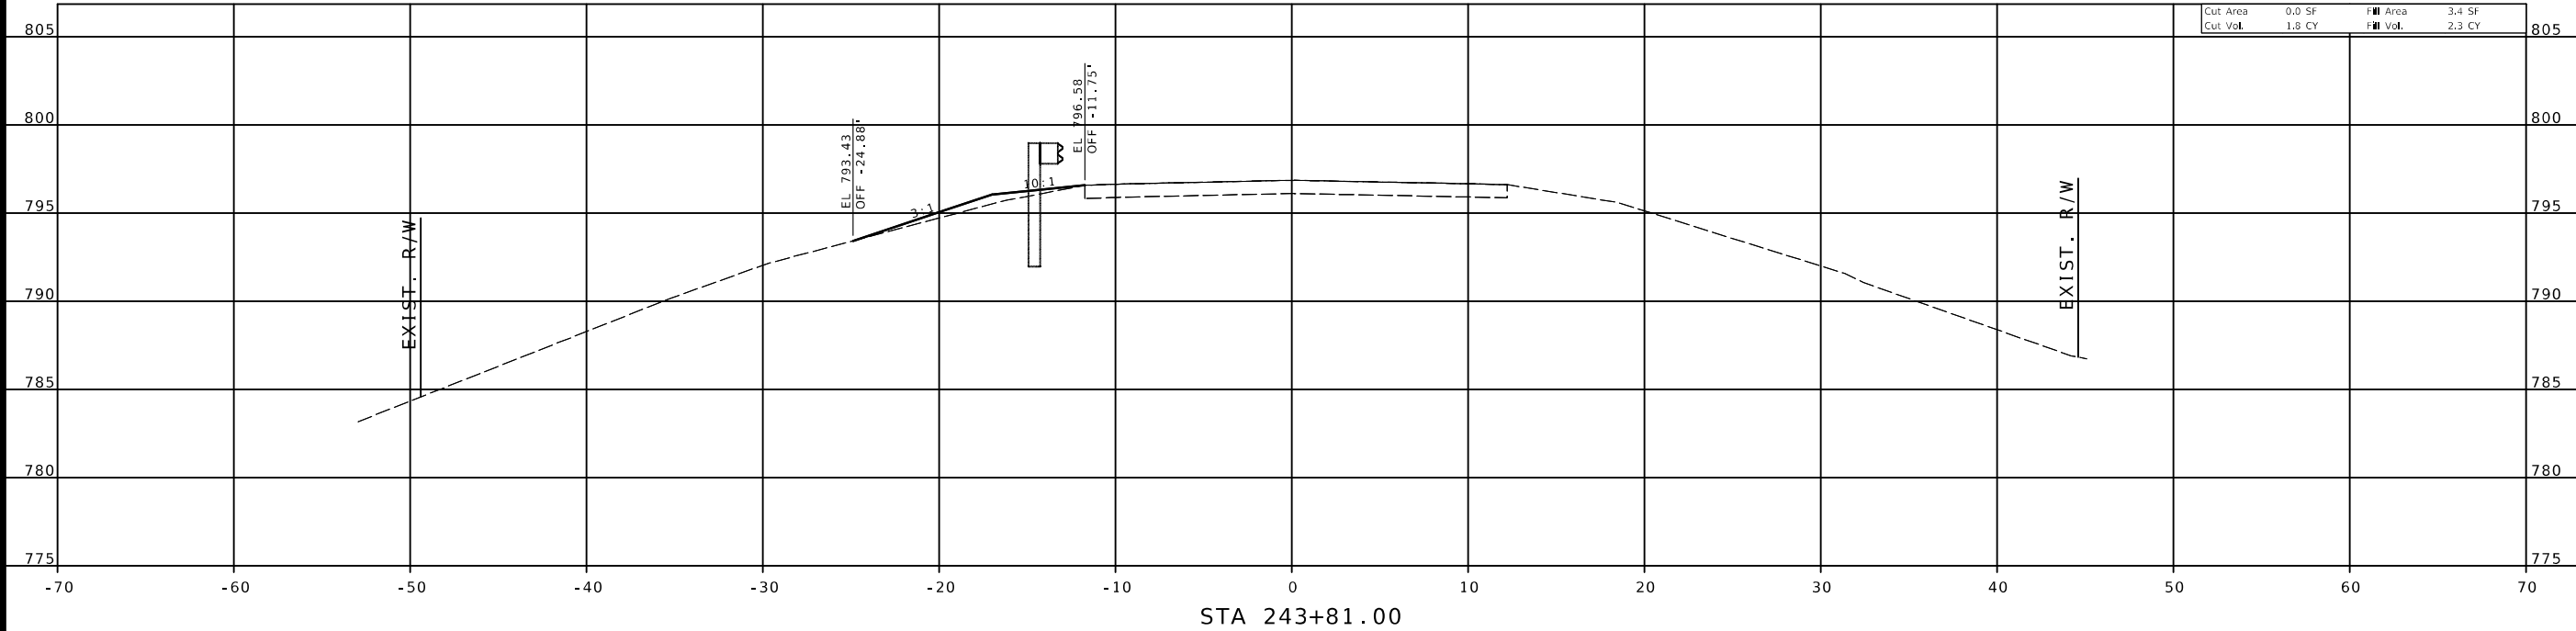

STATE OF MISSOURI
MICHELE R. KEAL
NUMBER PE-2006000711
PROFESSIONAL ENGINEER

THIS SHEET HAS BEEN SIGNED,
SEALED AND DATED ELECTRONICALLY.

DATE PREPARED
8/21/2024

ROUTE
B

DISTRICT
NW

STATE
MO

SHEET NO.
5

COUNTY
GENTRY

JOB NO.
JNW0009

CONTRACT ID.

PROJECT NO.

BRIDGE NO.

DESCRIPTION

DATE

MISSOURI HIGHWAYS AND TRANSPORTATION
COMMISSION


105 WEST CAPITOL
JEFFERSON CITY, MO 65102
1-888-ASK-MODOT (1-888-275-6636)

4435 MAIN STREET, SUITE 1150
KANSAS CITY, MO 64111
913/441-1100, FAX 913/441-1468
CERTIFICATE OF AUTHORITY NUMBER F009T0024

\$FILE\$ 8:36:47 AM 8/21/2024

IF A SEAL IS PRESENT ON THIS SHEET IT HAS BEEN ELECTRONICALLY SEALED AND DATED.

RTE B

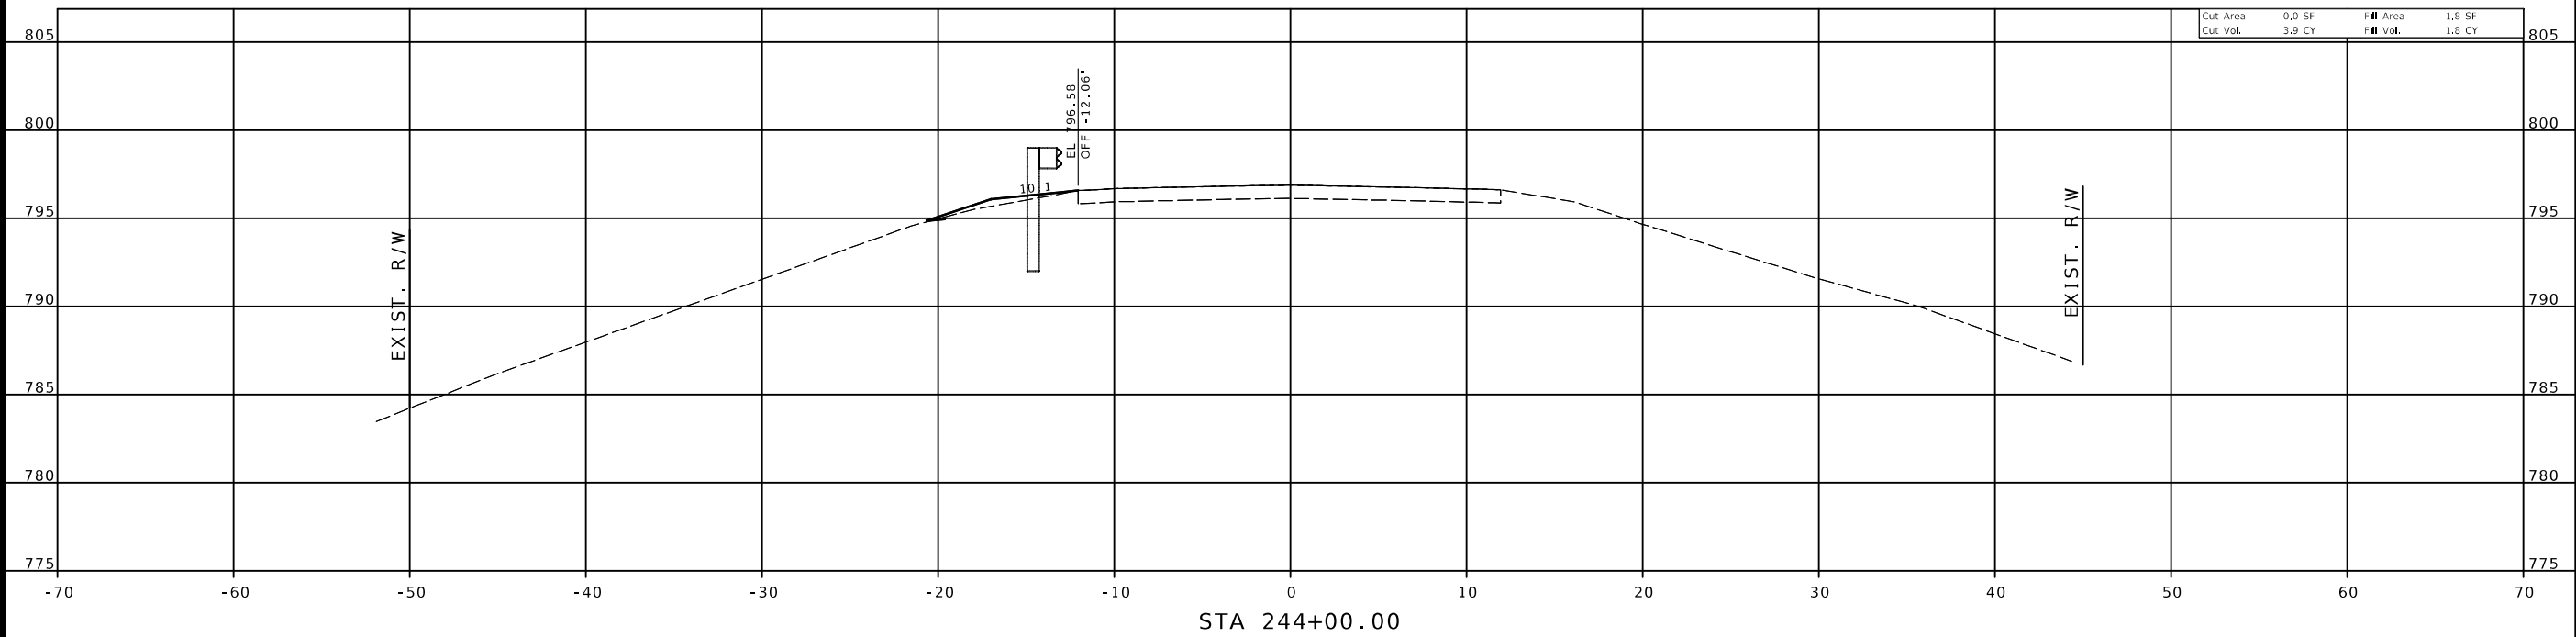

DATE PREPARED
8/21/2024

ROUTE B	STATE MO
DISTRICT NW	SHEET NO. 6

COUNTY
GENTRY

JOB NO.
JNW0009

CONTRACT ID.

PROJECT NO.

BRIDGE NO.

[illegible]MISSOURI HIGHWAYS AND TRANSPORTATION
COMMISSION

105 WEST CAPITOL
JEFFERSON CITY, MO 65102
1-888-ASK-MODOT (1-888-275-6636)



4435 MAIN STREET, SUITE 1150
KANSAS CITY, MO 64111
913/441-1100, FAX 913/441-1468
CERTIFICATE OF AUTHORITY NUMBER F00970024

IF A SEAL IS PRESENT ON THIS SHEET IT HAS BEEN ELECTRONICALLY SEALED AND DATED: