

ROADWAY SURFACE ELEVATIONS SHOWN ARE PRIOR TO OVERLAY.

STA. 179+89.30 R1 TO STA. 181+00.00 R1



DATE PREPARED
8/9/2024
ROUTE 21 STATE MO
DISTRICT SE SHEET NO. 1
COUNTY IRON
JOB NO. J9P3548
CONTRACT ID.


PROJECT NO.
BRIDGE NO.

DATE	DESCRIPTION




CROSS-SECTIONS
CURVE 1
SHEET 1 OF 52

IF A SEAL IS PRESENT ON THIS SHEET IT HAS BEEN ELECTRONICALLY SEALED AND DATED.

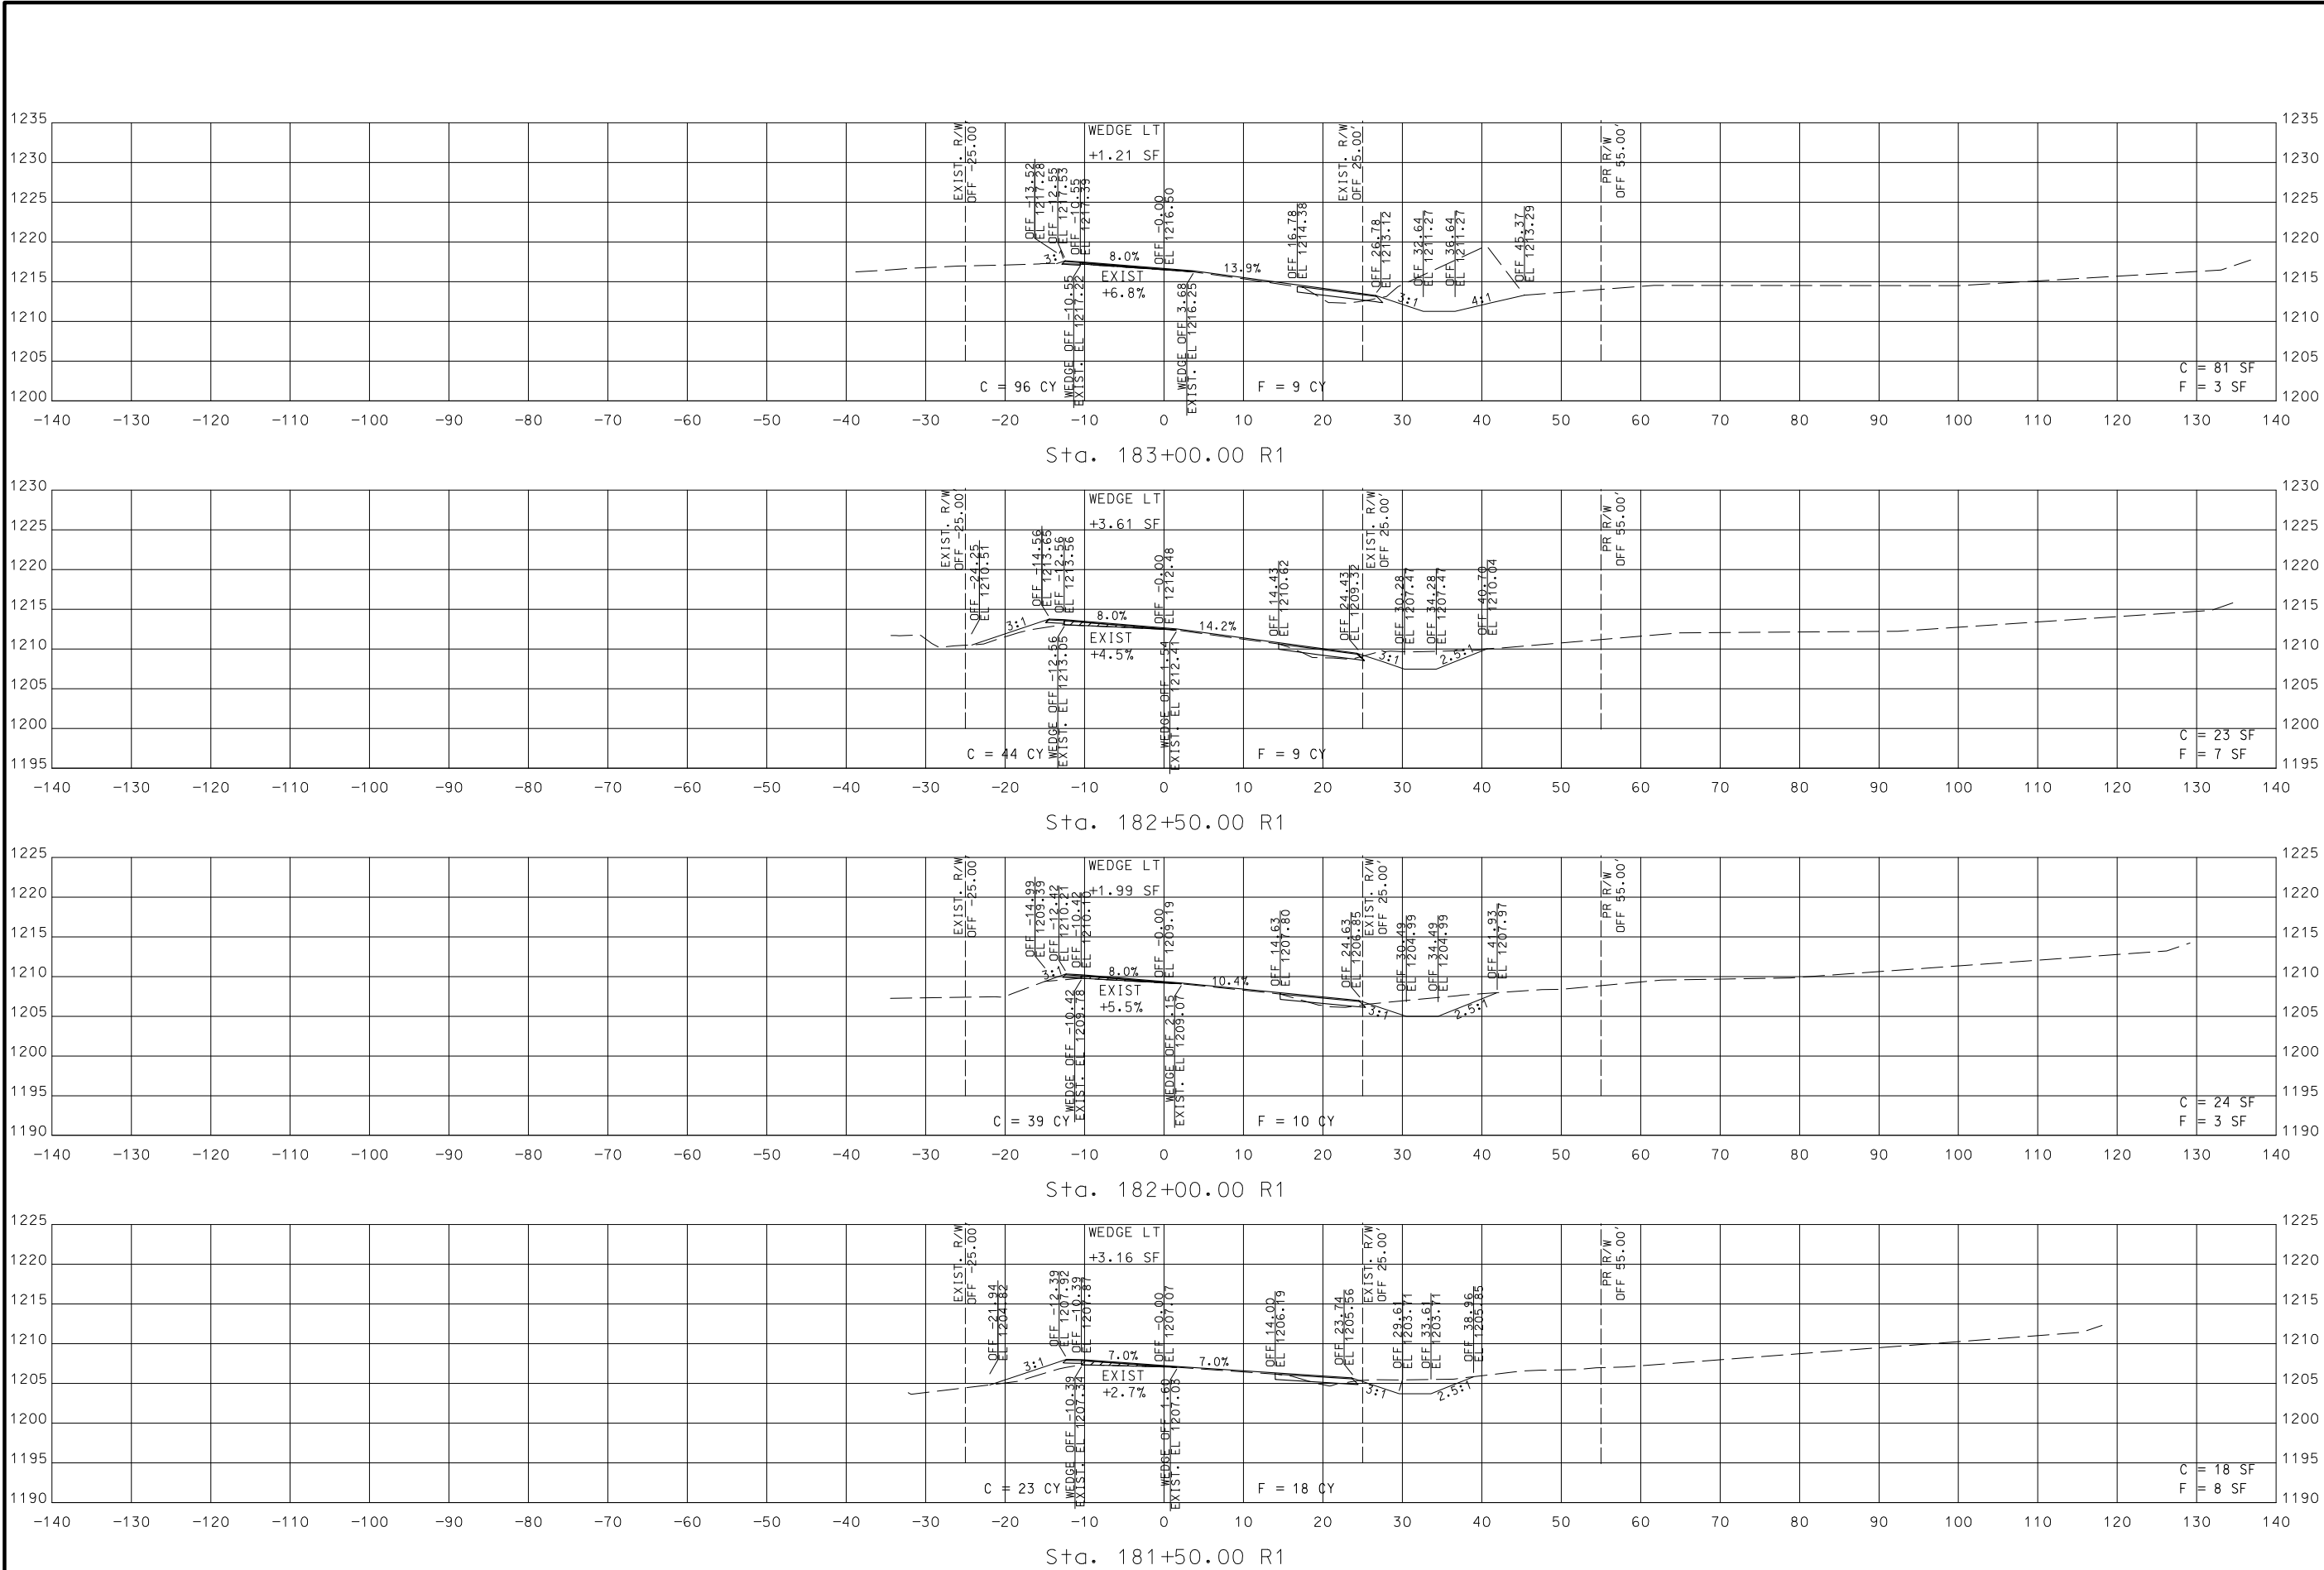

ROADWAY SURFACE ELEVATIONS SHOWN ARE PRIOR TO OVERLAY.

STA. 181+50.00 R1 TO STA. 183+00.00 R1

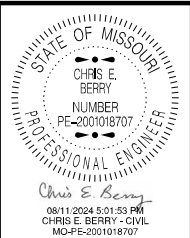

DATE PREPARED 8/9/2024	
ROUTE 21	STATE MO
DISTRICT SE	SHEET NO. 2
COUNTY IRON	
JOB NO. J9P3548	
CONTRACT ID.	

PROJECT NO.
BRIDGE NO.


DATE	DESCRIPTION

MISSOURI HIGHWAYS AND TRANSPORTATION COMMISSION


105 WEST CAPITOL
JEFFERSON CITY, MO 65102
1-888-ASK-MODOT (1-888-275-6636)

CROSS-SECTIONS
CURVE 1
SHEET 2 OF 52


IF A SEAL IS PRESENT ON THIS SHEET IT HAS BEEN ELECTRONICALLY SEALED AND DATED.

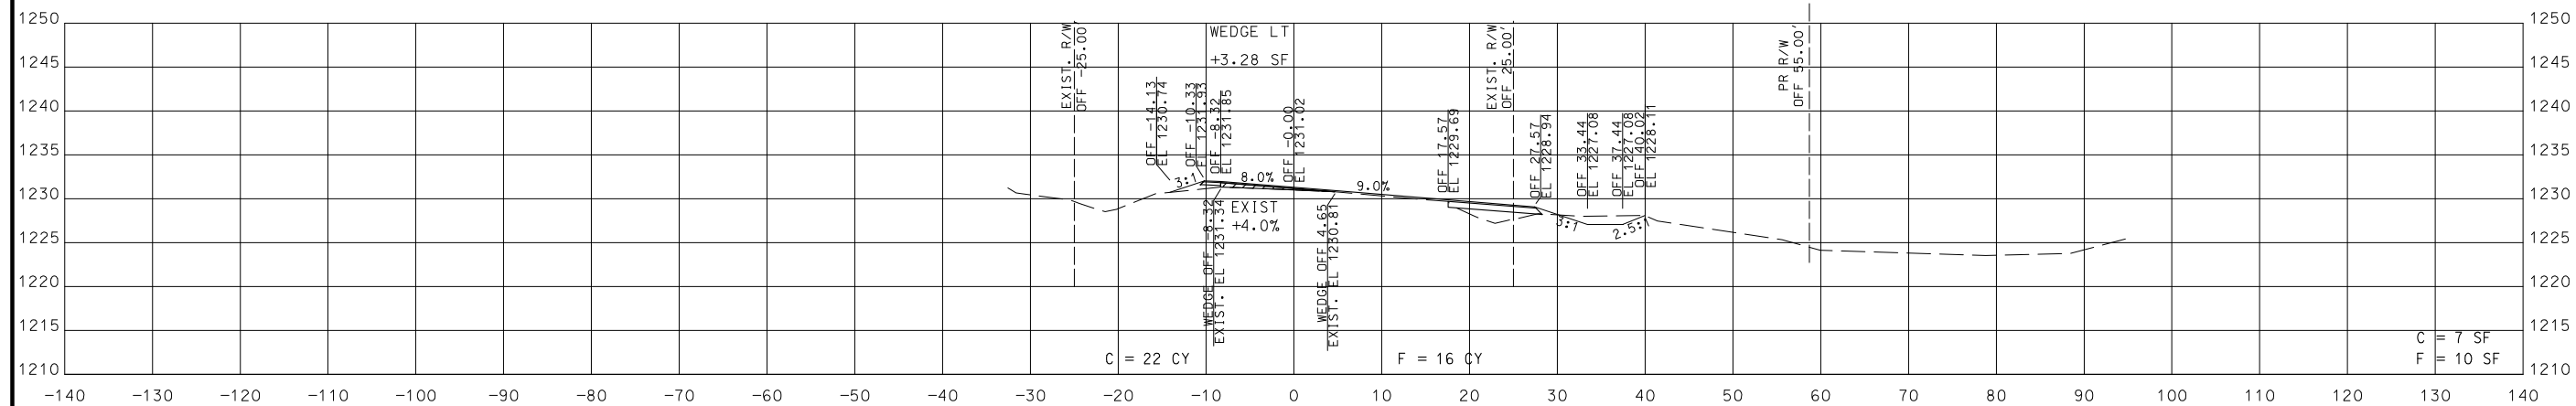


Sta. 185+00.00 R1

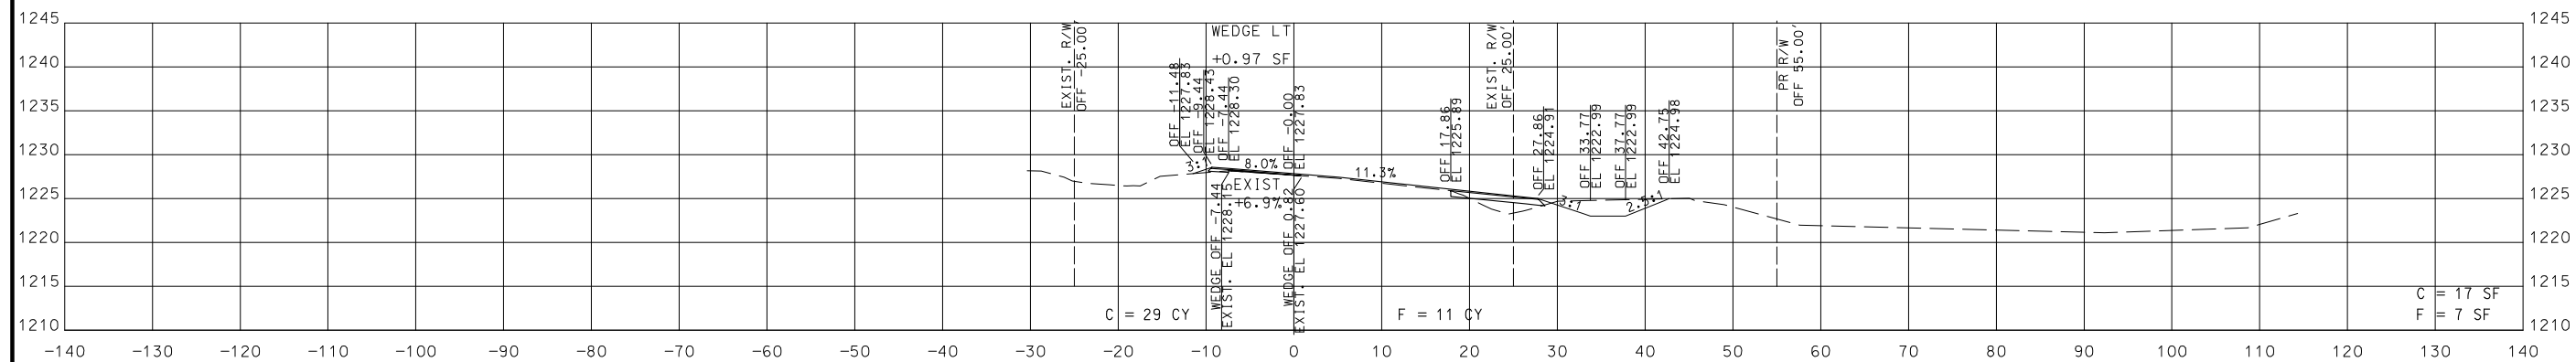

Sta. 184+50.00 R1

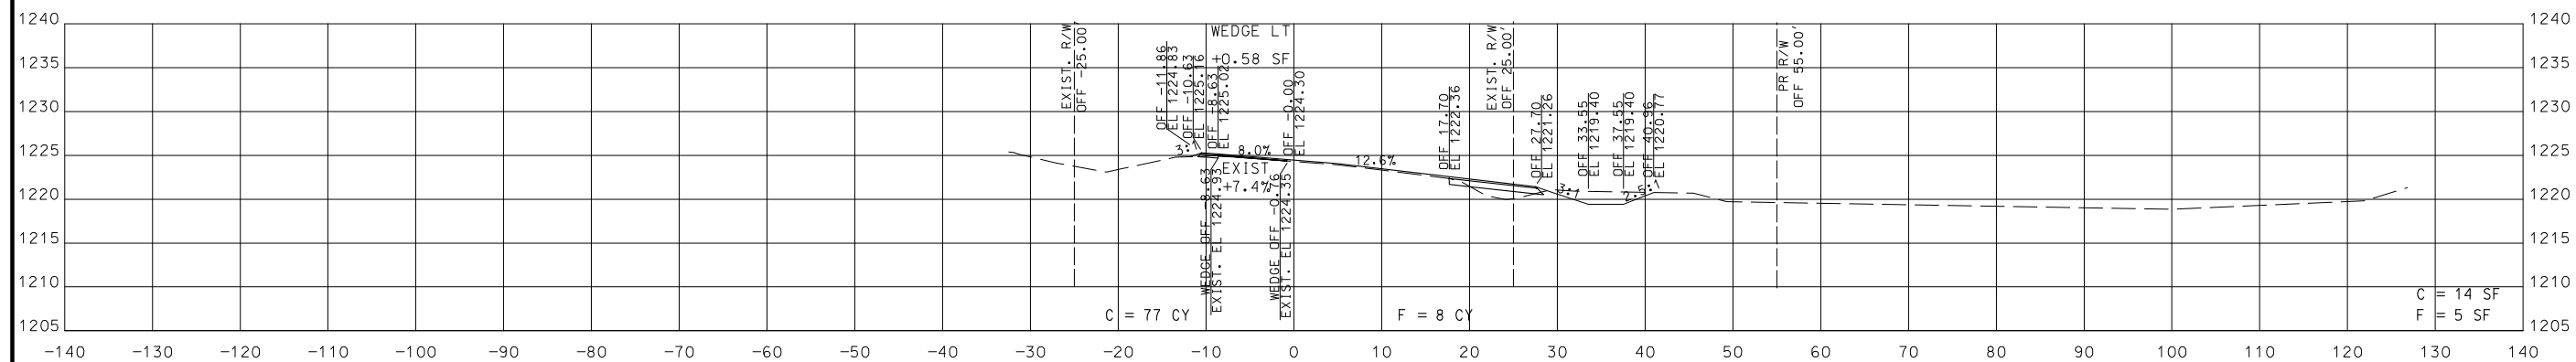


Sta. 184+00.00 R1

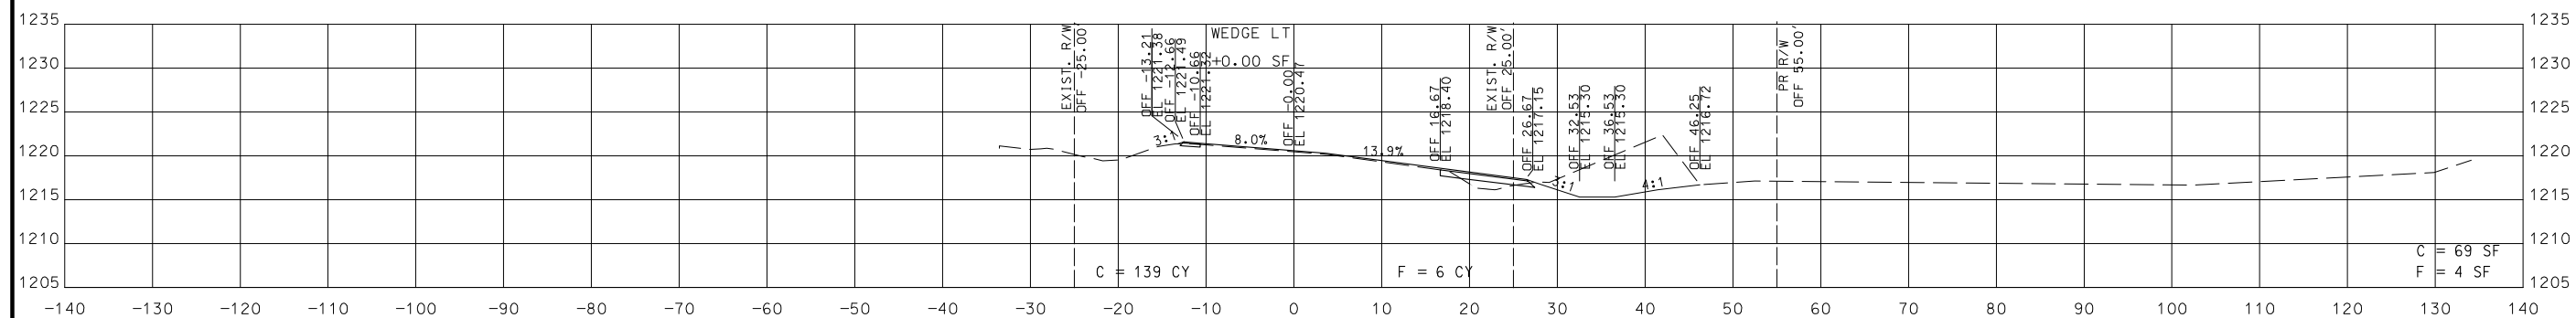

Sta. 183+50.00 R1

ROADWAY SURFACE ELEVATIONS SHOWN ARE PRIOR TO OVERLAY.

STA. 183+50.00 R1 TO STA. 185+00.00 R1

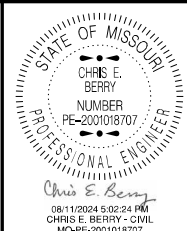

DATE PREPARED	
8/9/2024	
ROUTE	STATE
21	MO
DISTRICT	SHEET NO.
SE	3
COUNTY	
IRON	
JOB NO.	
J9P3548	
CONTRACT ID.	

PROJECT NO.

BRIDGE NO.





[illegible]

MISSOURI HIGHWAYS AND TRANSPORTATION
COMMISSION

105 WEST CAPITOL
JEFFERSON CITY, MO 65102
1-888-ASK-MODOT (1-888-275-6636)

CROSS-SECTIONS
CURVE 1
SHEET 3 OF 52

IF A SEAL IS PRESENT ON THIS SHEET IT HAS BEEN ELECTRONICALLY SEALED AND DATED.

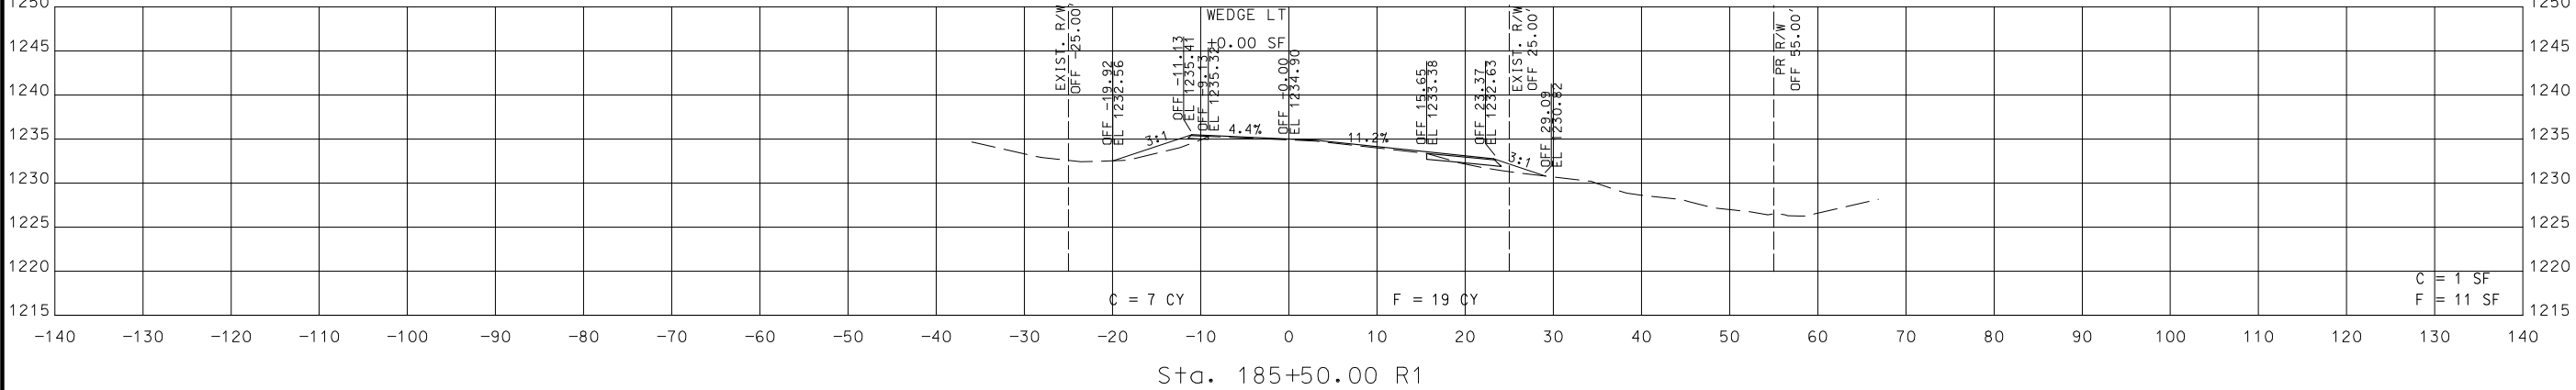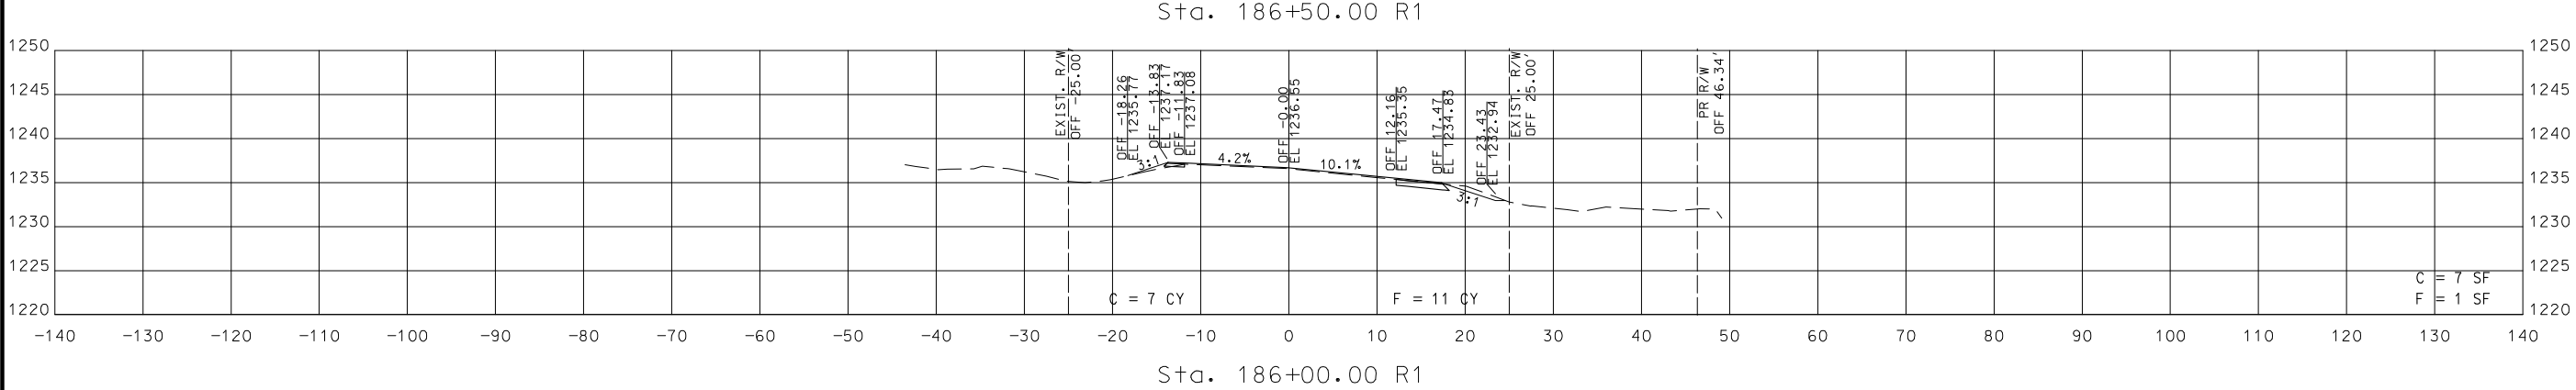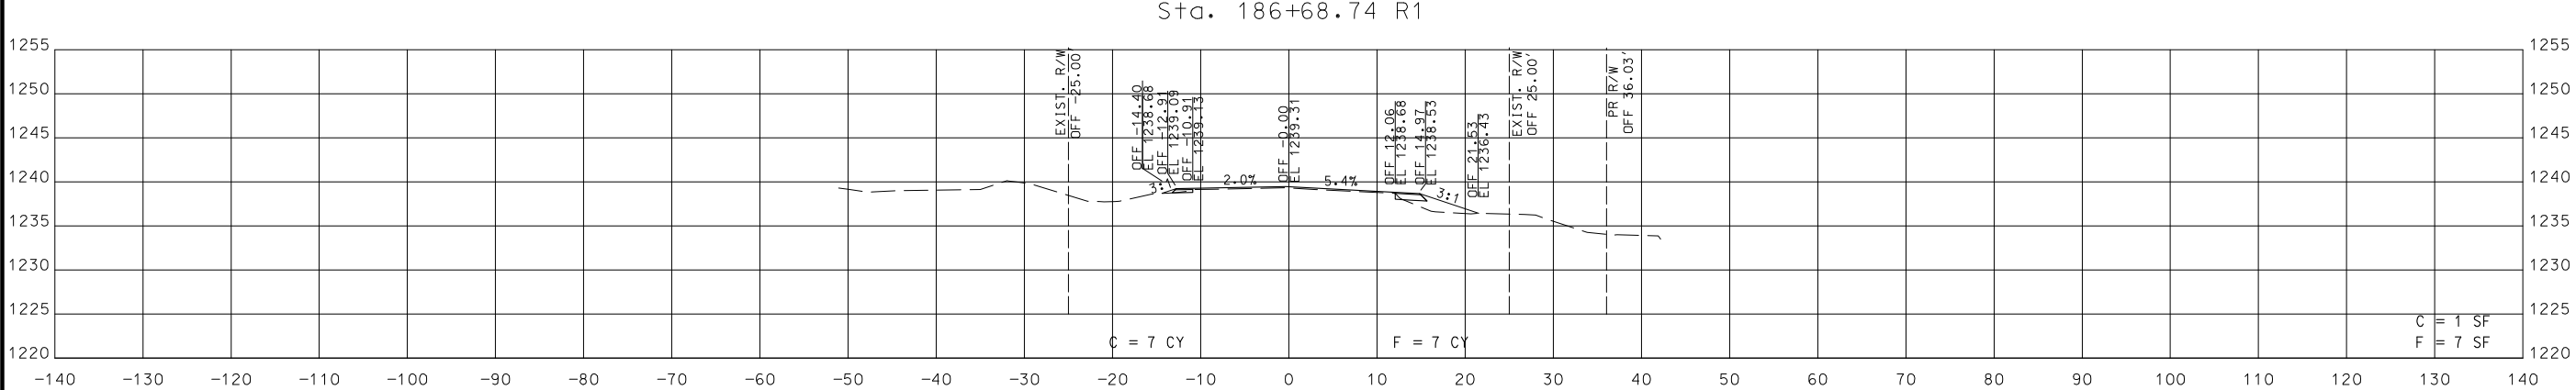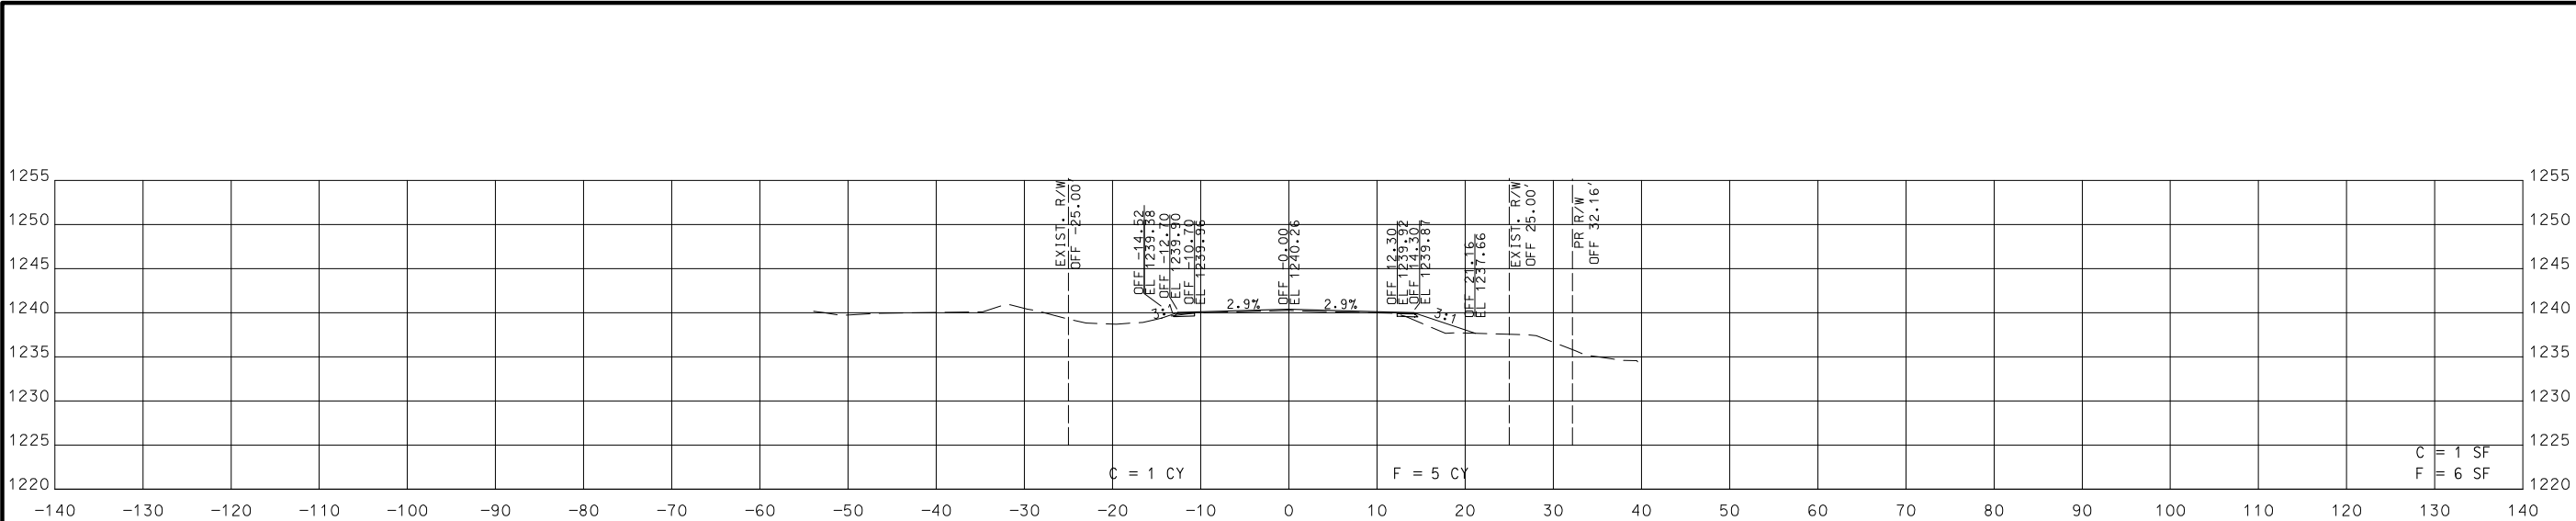

ROADWAY SURFACE ELEVATIONS SHOWN ARE PRIOR TO OVERLAY.

STA. 185+50.00 R1 TO STA. 186+68.74 R1

STATE OF MISSOURI

CHRIS E. BERRY

NUMBER

PE-2001018707

PROFESSIONAL ENGINEER

Chris E. Berry

08/11/2024 5:02:54 PM

CHRIS E. BERRY - CIVIL

MO-PE-2001018707

DATE PREPARED

8/9/2024

ROUTE

21

STATE

MO

DISTRICT

SE

SHEET NO.

4

COUNTY

IRON

JOB NO.

J9P3548

CONTRACT ID.

PROJECT NO.

BRIDGE NO.

DATE

DESCRIPTION

MISSOURI HIGHWAYS AND TRANSPORTATION COMMISSION

MoDOT

105 WEST CAPITOL

JEFFERSON CITY, MO 65102


1-888-ASK-MODOT (1-888-275-6636)

CROSS-SECTIONS

CURVE 1

SHEET 4 OF 52

IF A SEAL IS PRESENT ON THIS SHEET IT HAS BEEN ELECTRONICALLY SEALED AND DATED.

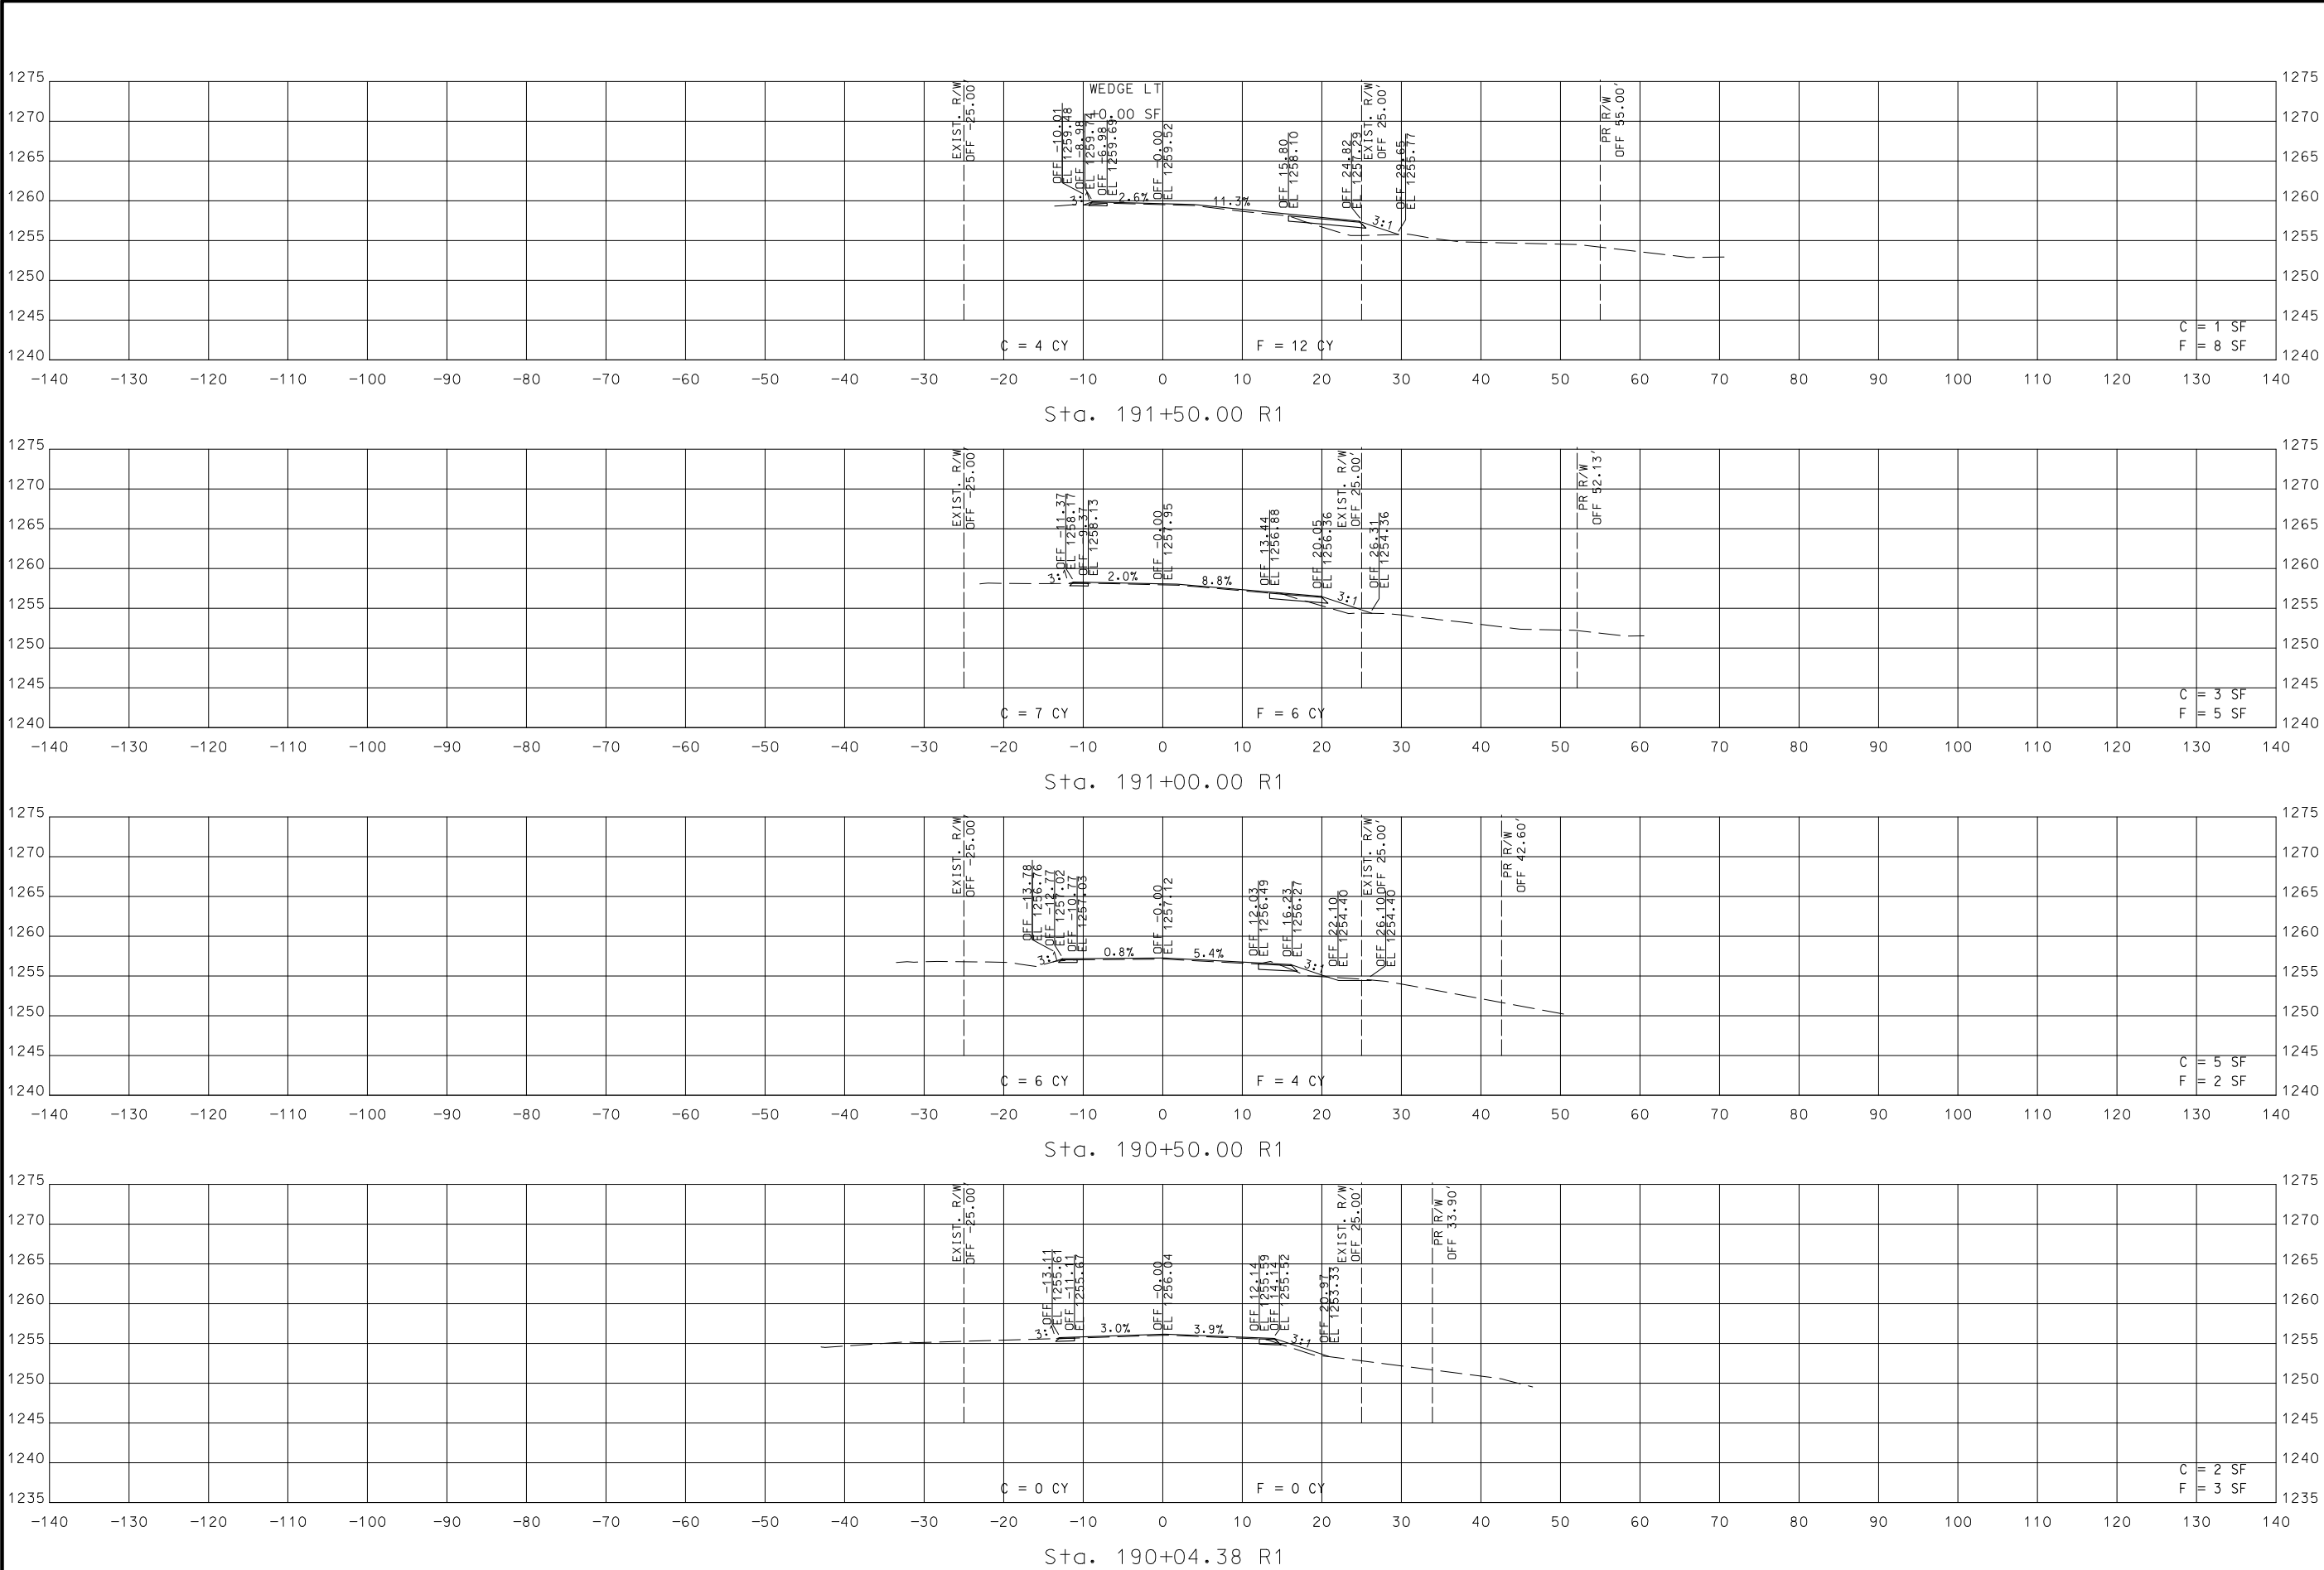

ROADWAY SURFACE ELEVATIONS SHOWN ARE PRIOR TO OVERLAY.

STA. 190+04.38 R1 TO STA. 191+50.00 R1

STATE OF MISSOURI

CHRIS E. BERRY

NUMBER

PE-2001018707

PROFESSIONAL ENGINEER

Chris E. Berry

08/11/2024 5:03:29 PM

CHRIS E. BERRY-CIVIL

MO-PE-2001018707

DATE PREPARED

8/9/2024

ROUTE

21

STATE

MO

DISTRICT

SE

SHEET NO.

5

COUNTY

IRON

JOB NO.

J9P3548

CONTRACT ID.

PROJECT NO.

BRIDGE NO.

DATE

DESCRIPTION

MISSOURI HIGHWAYS AND TRANSPORTATION COMMISSION

MoDOT

105 WEST CAPITAL


JEFFERSON CITY, MO 65102

1-888-ASK-MODOT (1-888-275-6636)

CROSS-SECTIONS

CURVE 2

SHEET 5 OF 52

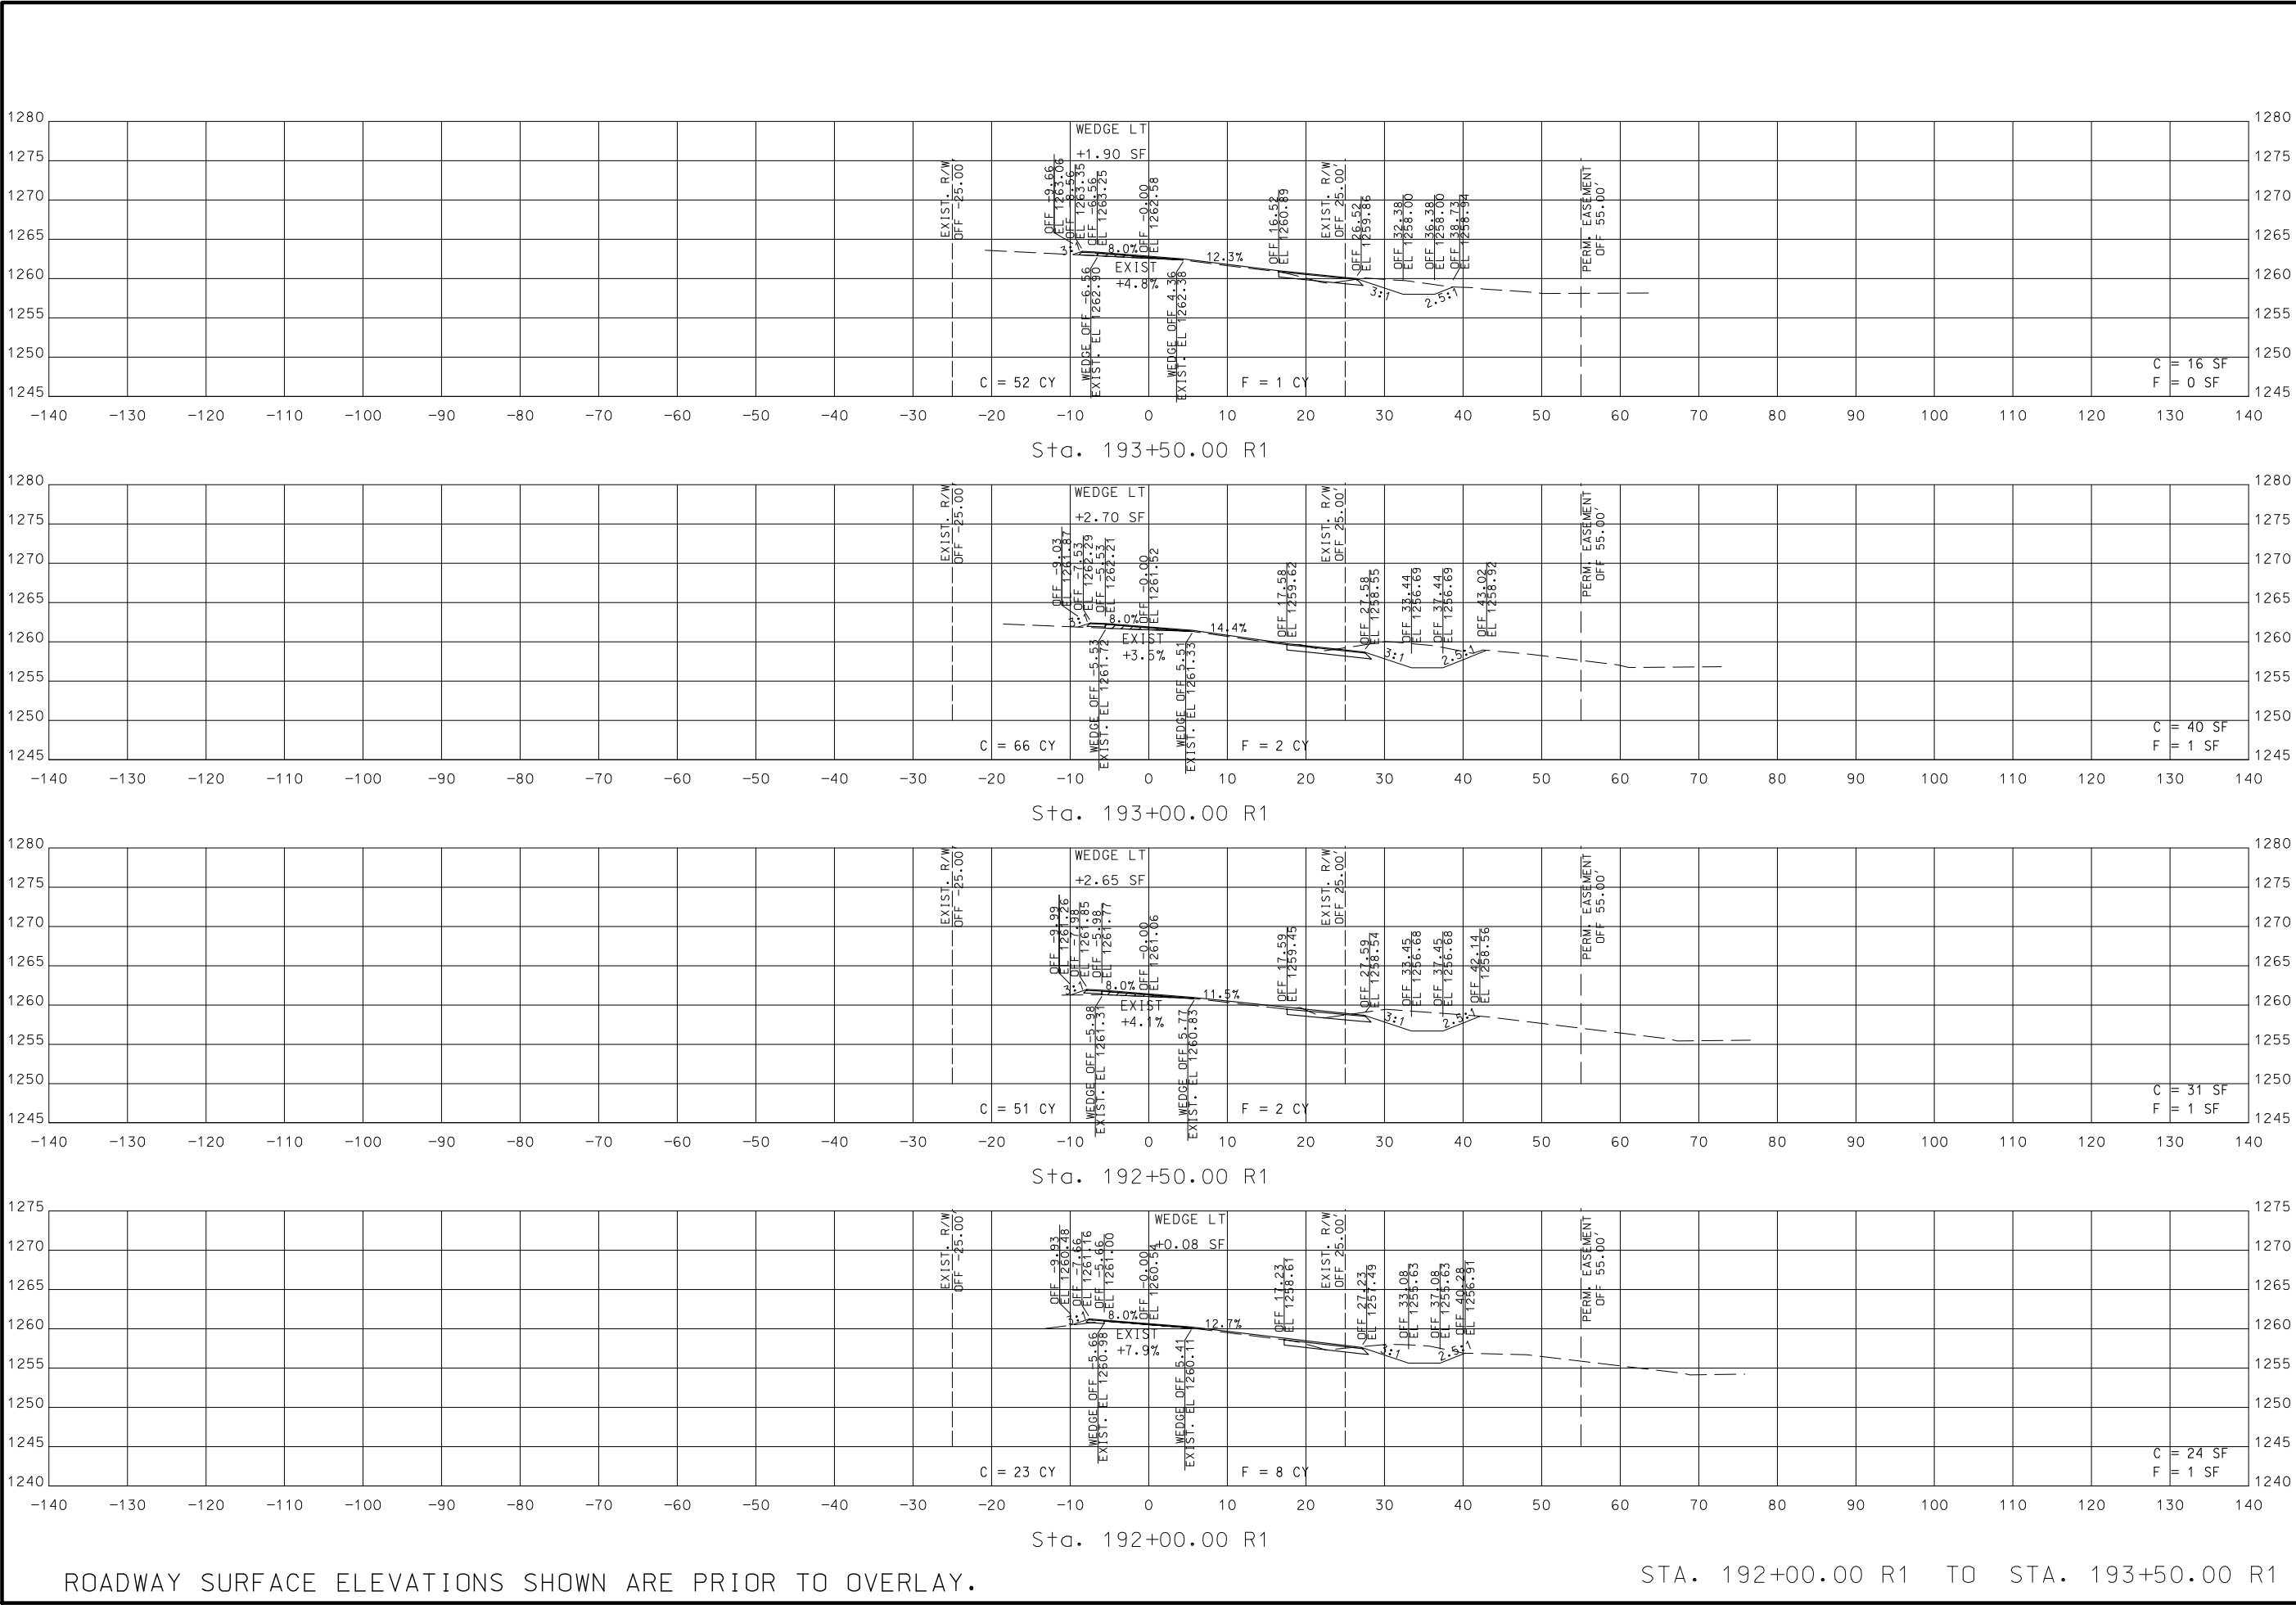

STATE OF MISSOURI

CHRIS E. BERRY

NUMBER

PE-2001018707

PROFESSIONAL ENGINEER

Chris E. Berry

08/11/2024 5:03:57 PM

CHRIS E. BERRY - CIVIL

MO-PE-2001018707

DATE PREPARED
8/9/2024

ROUTE
21

DISTRICT
SE

STATE
MO

SHEET NO.
6

COUNTY
IRON

JOB NO.
J9P3548

CONTRACT ID.

PROJECT NO.

BRIDGE NO.

DATE

DESCRIPTION

MISSOURI HIGHWAYS AND TRANSPORTATION COMMISSION

MoDOT

105 WEST CAPITOL


JEFFERSON CITY, MO 65102

1-888-ASK-MODOT (1-888-275-6636)

CROSS-SECTIONS


CURVE 2

SHEET 6 OF 52

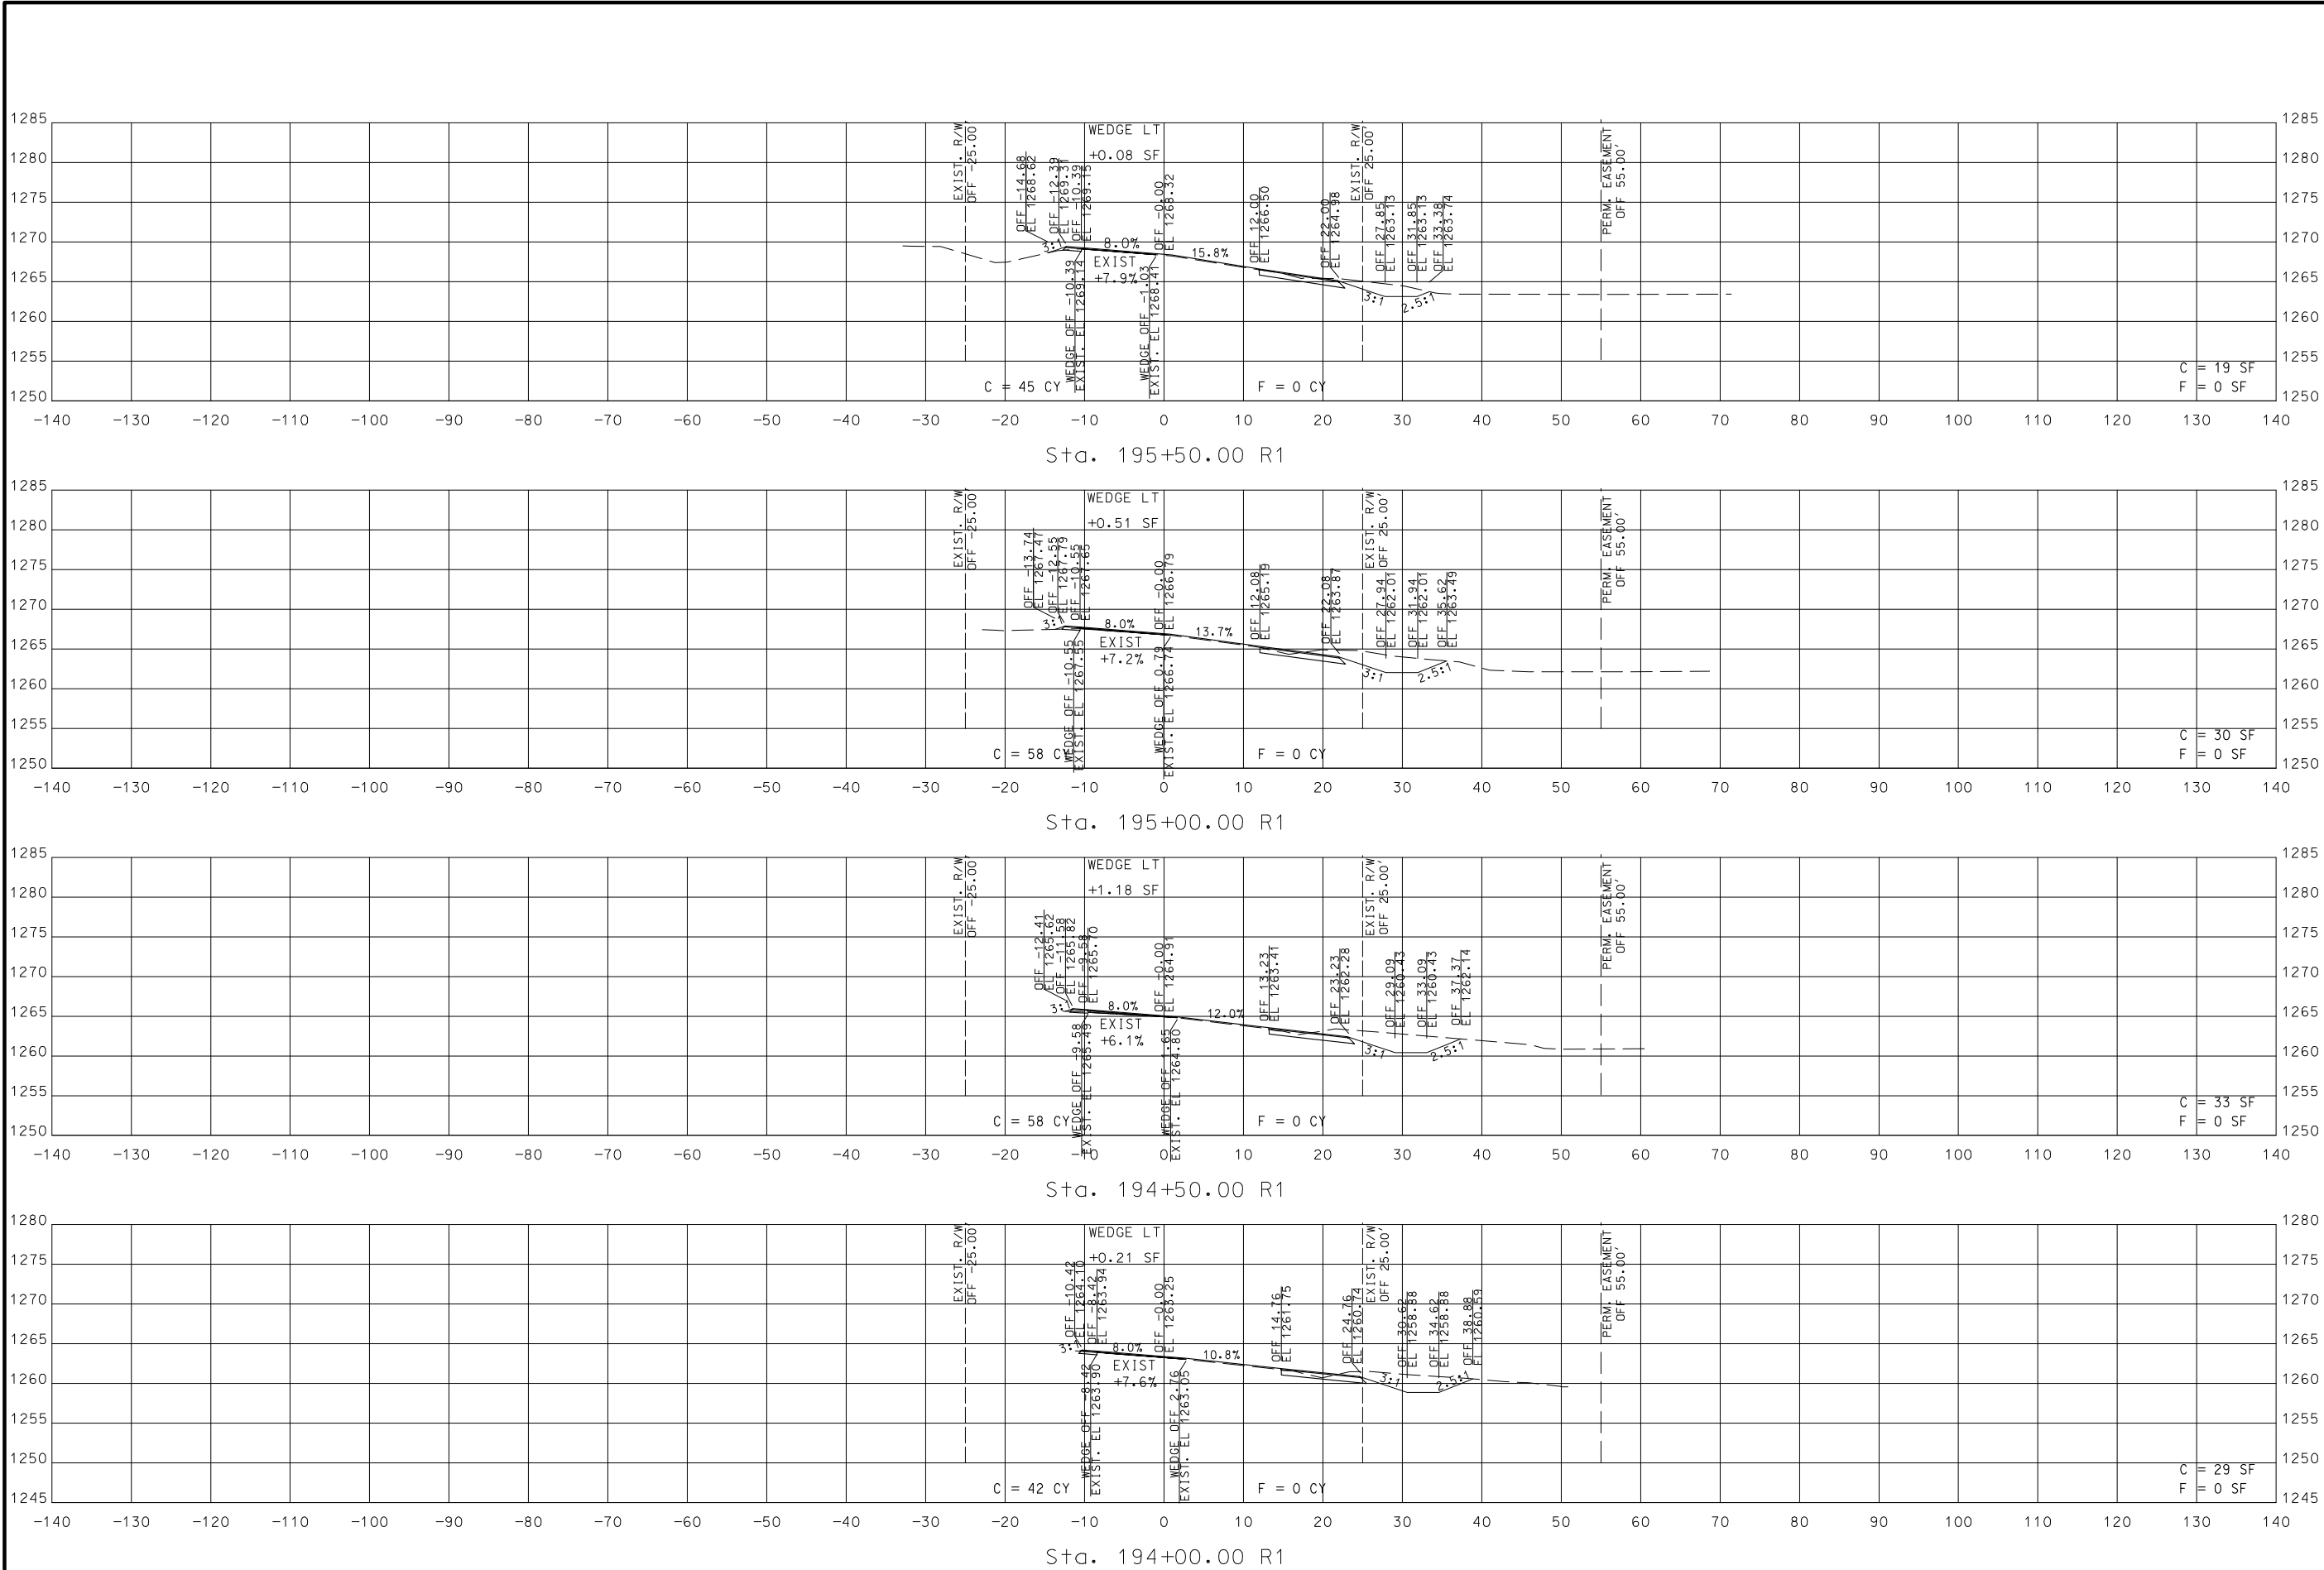

ROADWAY SURFACE ELEVATIONS SHOWN ARE PRIOR TO OVERLAY.

STA. 194+00.00 R1 TO STA. 195+50.00 R1

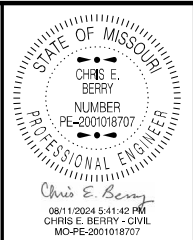

DATE PREPARED
8/9/2024
ROUTE 21 STATE MO
DISTRICT SE SHEET NO. 7
COUNTY IRON
JOB NO. J9P3548
CONTRACT ID.

PROJECT NO.
BRIDGE NO.


DATE	DESCRIPTION

MISSOURI HIGHWAYS AND TRANSPORTATION COMMISSION

105 WEST CAPITOL
JEFFERSON CITY, MO 65102
1-888-ASK-MODOT (1-888-275-6636)


CROSS-SECTIONS
CURVE 2
SHEET 7 OF 52

IF A SEAL IS PRESENT ON THIS SHEET IT HAS BEEN ELECTRONICALLY SEALED AND DATED.

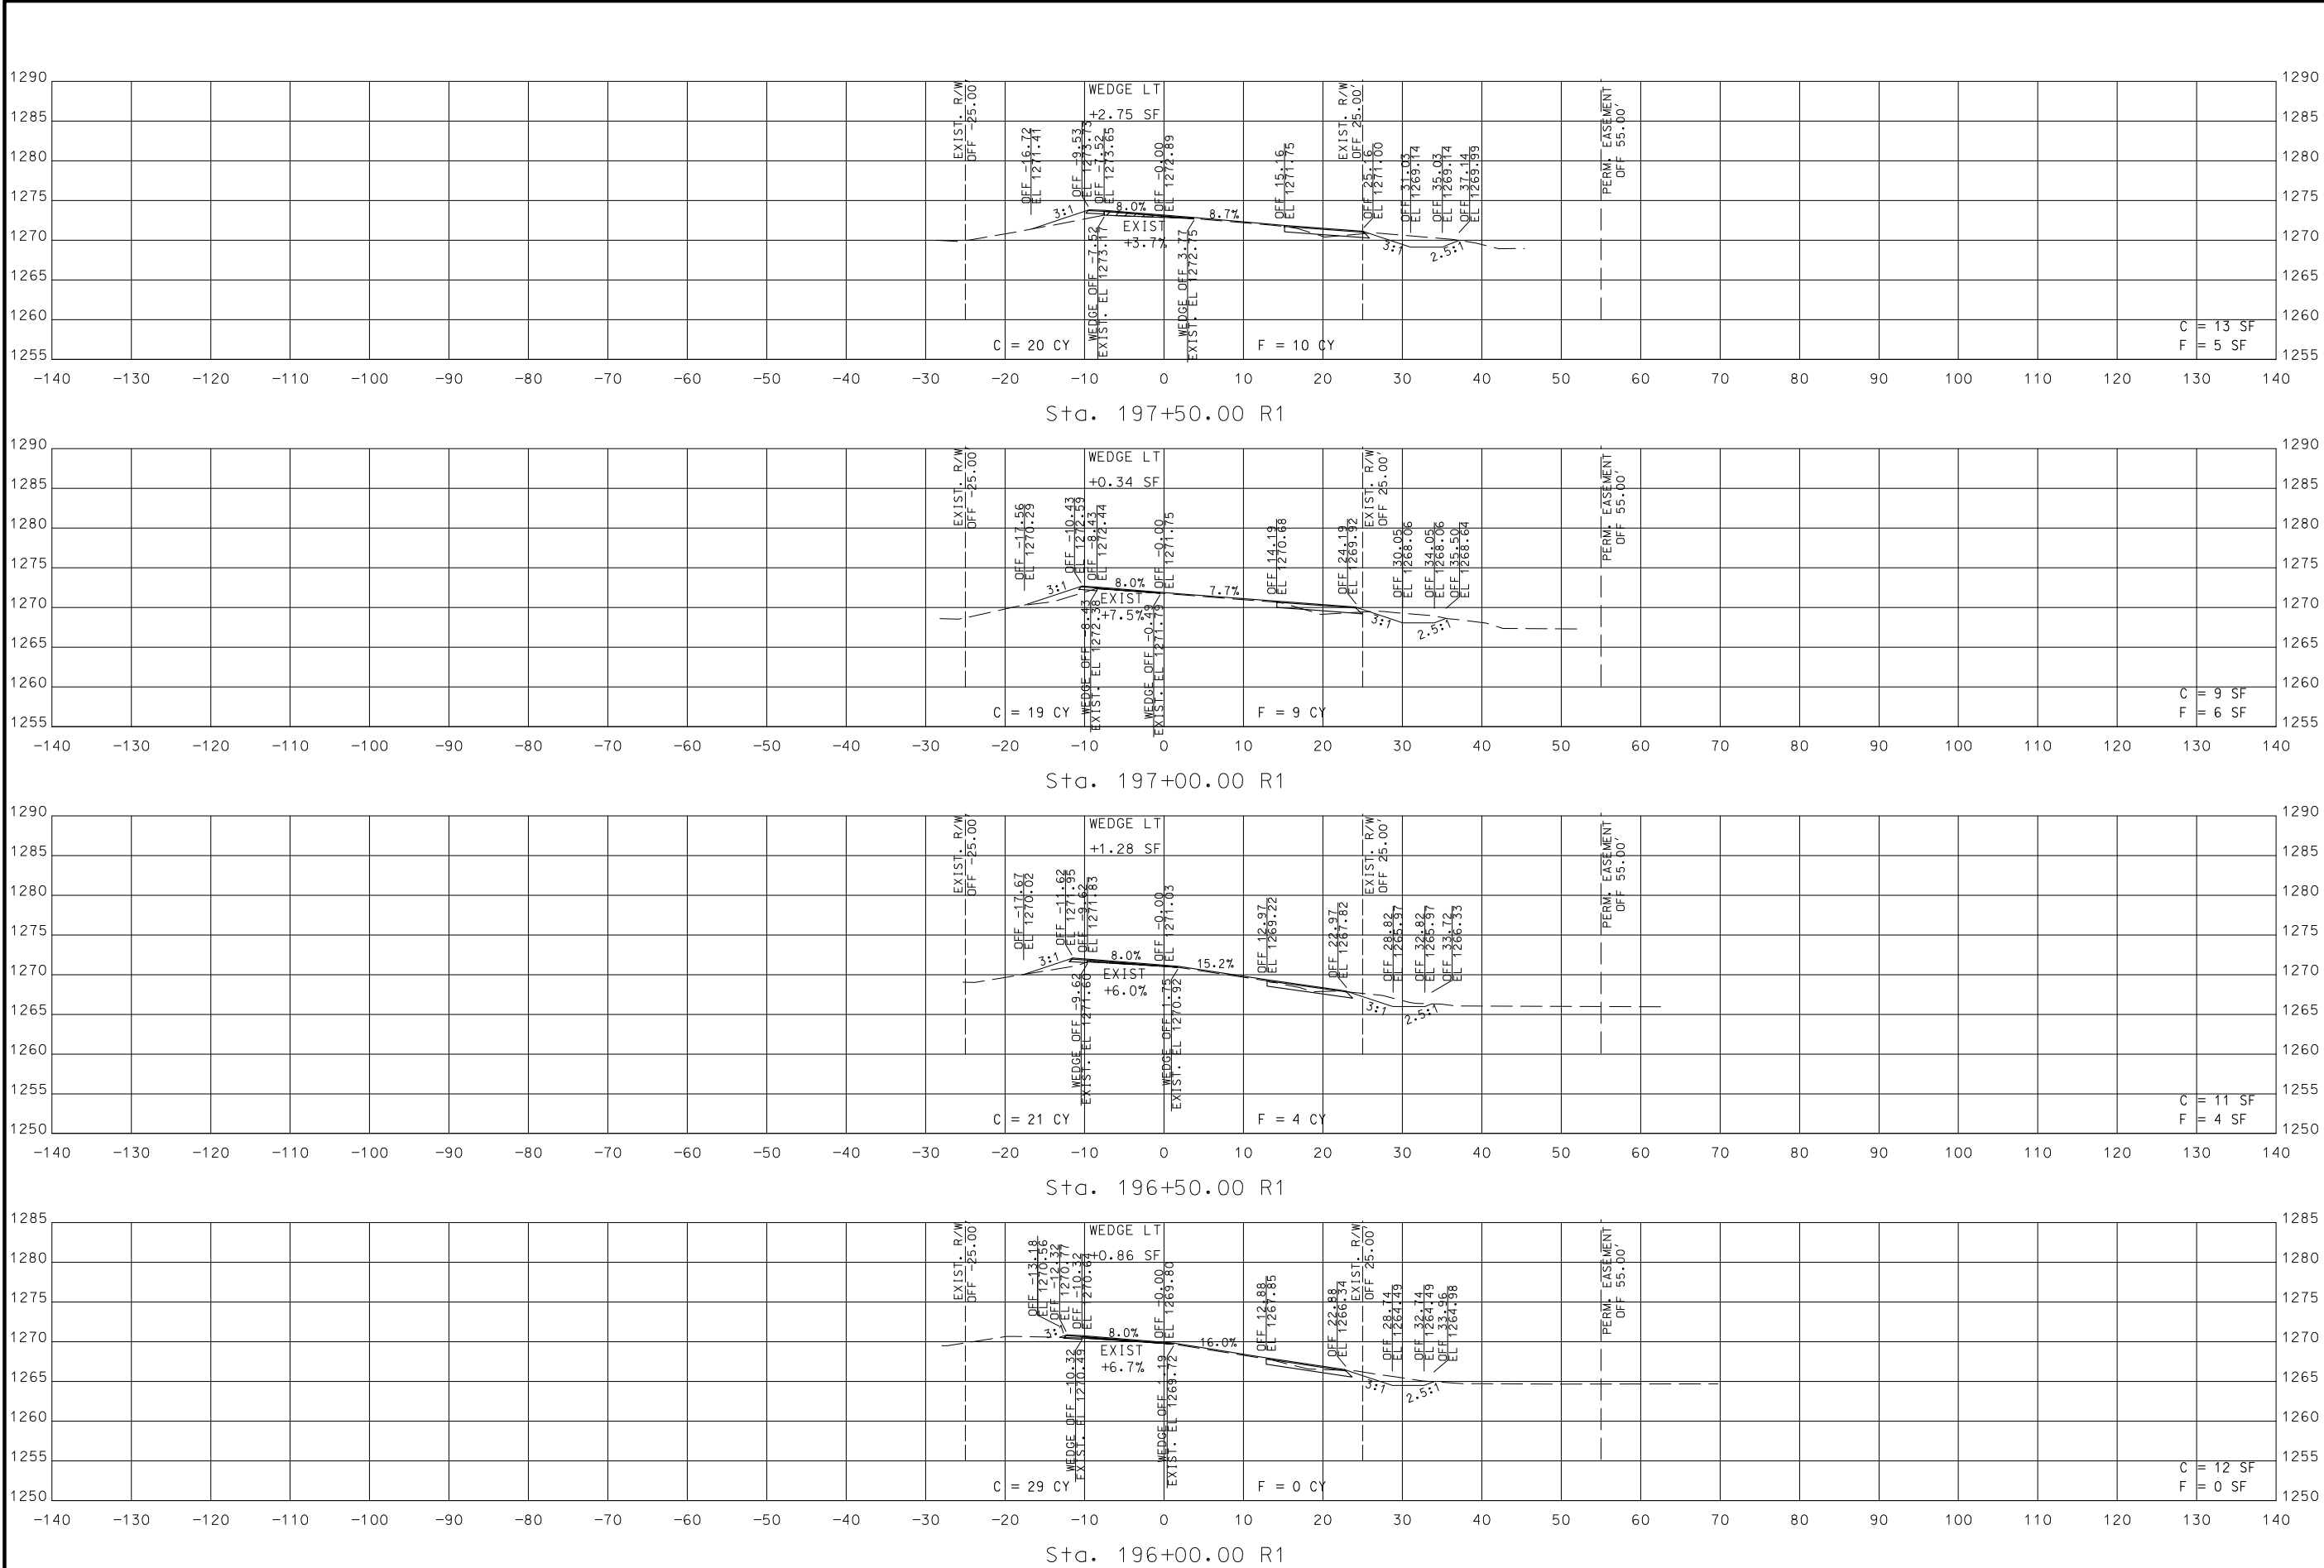

ROADWAY SURFACE ELEVATIONS SHOWN ARE PRIOR TO OVERLAY.

STA. 196+00.00 R1 TO STA. 197+50.00 R1

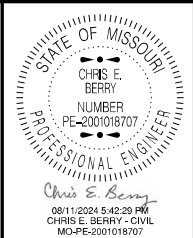

DATE PREPARED
8/9/2024

ROUTE
21

DISTRICT
SE

STATE
MO

SHEET NO.
8

COUNTY
IRON

JOB NO.
J9P3548

CONTRACT ID.

PROJECT NO.

BRIDGE NO.

DATE	DESCRIPTION


MISSOURI HIGHWAYS AND TRANSPORTATION COMMISSION

MoDOT

105 WEST CAPITAL
JEFFERSON CITY, MO 65102
1-888-ASK-MODOT (1-888-275-6636)


CROSS-SECTIONS
CURVE 2
SHEET 8 OF 52

IF A SEAL IS PRESENT ON THIS SHEET IT HAS BEEN ELECTRONICALLY SEALED AND DATED.

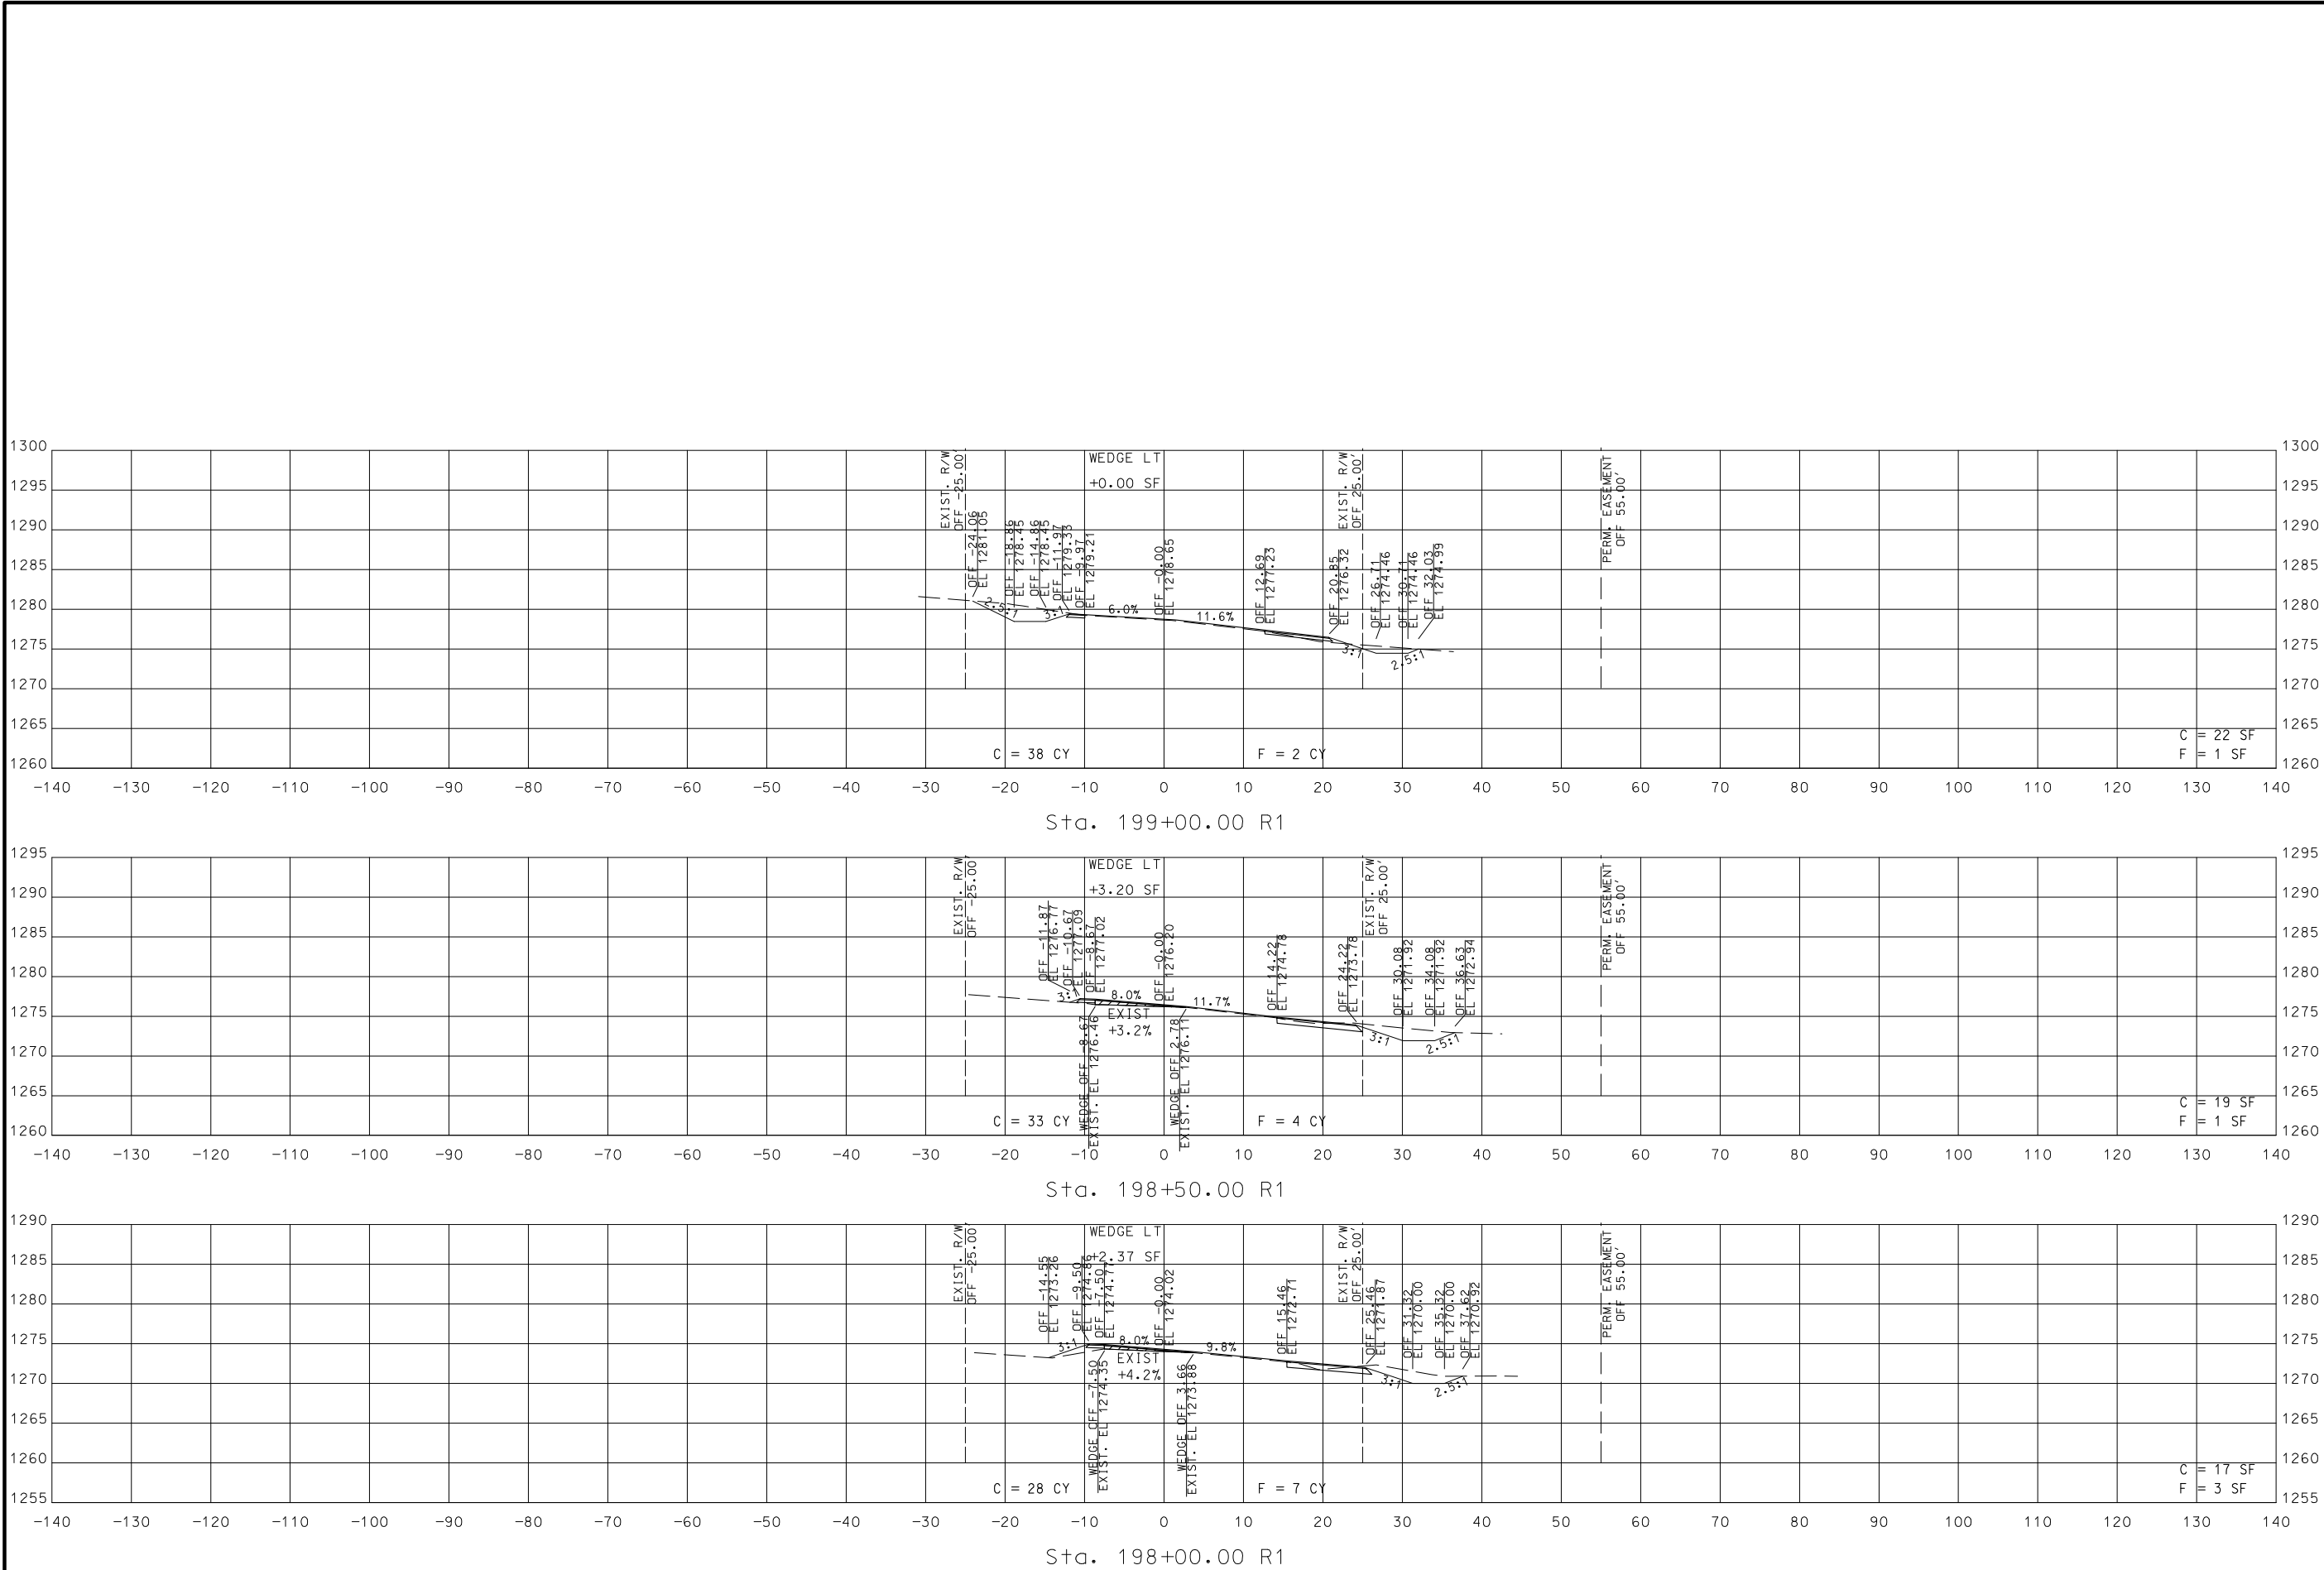

ROADWAY SURFACE ELEVATIONS SHOWN ARE PRIOR TO OVERLAY.

STA. 198+00.00 R1 TO STA. 199+00.00 R1

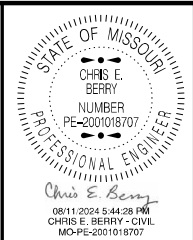

DATE PREPARED
8/9/2024

ROUTE 21	STATE MO
DISTRICT SE	SHEET NO. 9

COUNTY
IRON


JOB NO.
J9P3548

CONTRACT ID.


PROJECT NO.

BRIDGE NO.


DATE	DESCRIPTION

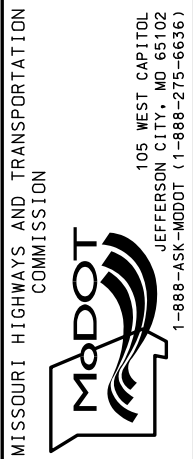


CROSS-SECTIONS
CURVE 2
SHEET 9 OF 52

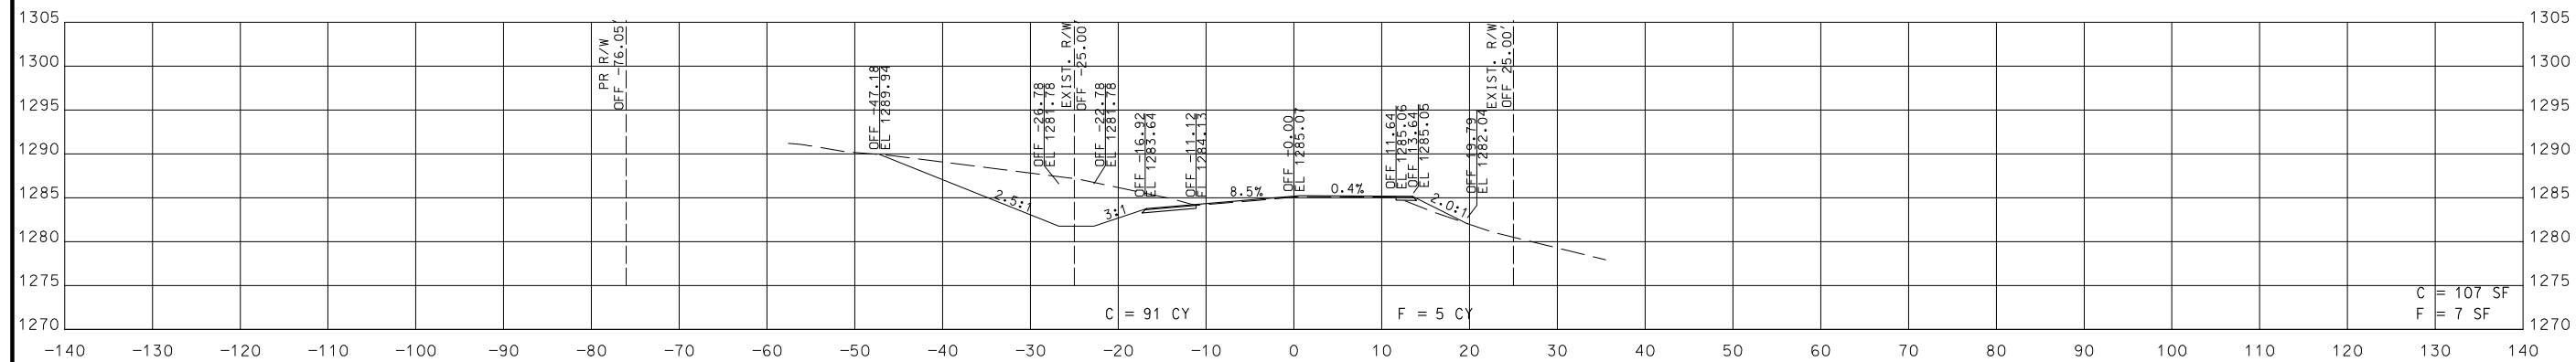


Sta. 200+27.79 R1

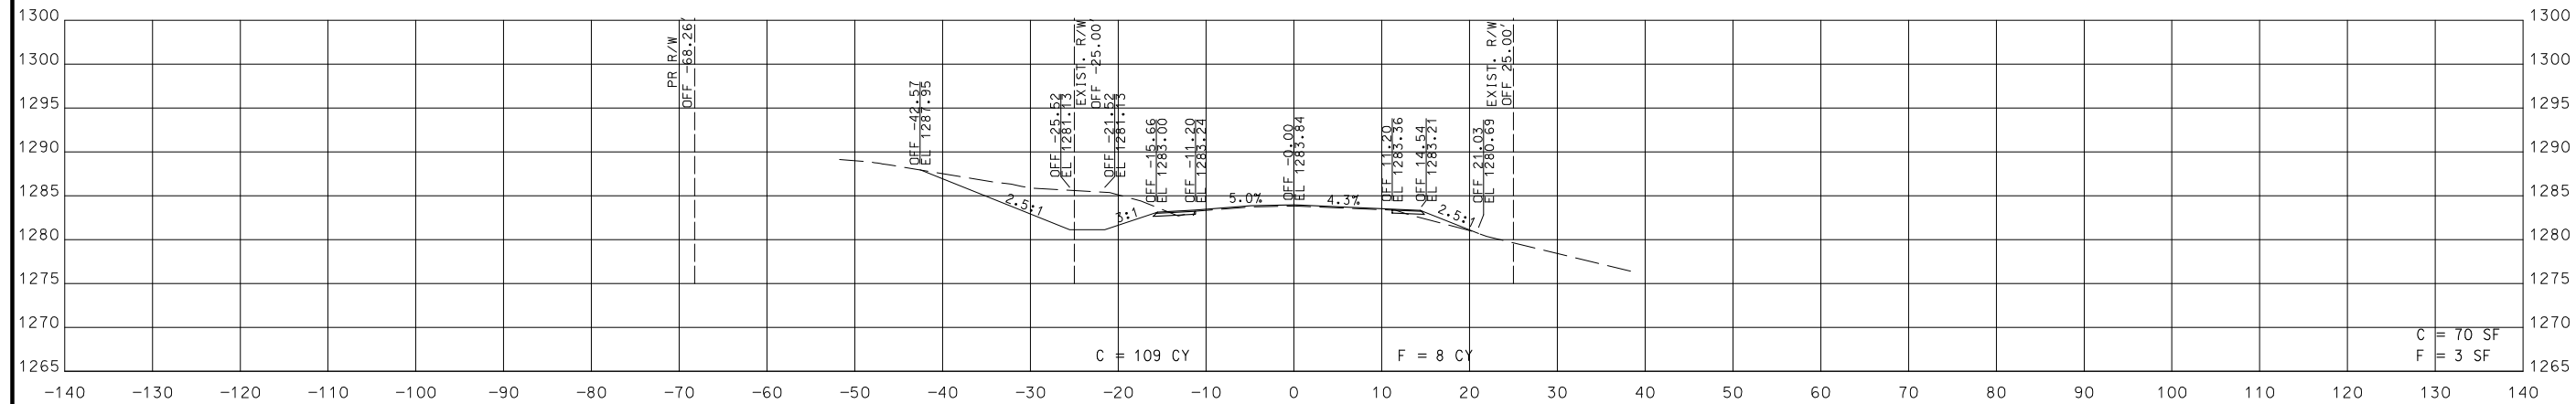

Sta. 200+00.00 R1

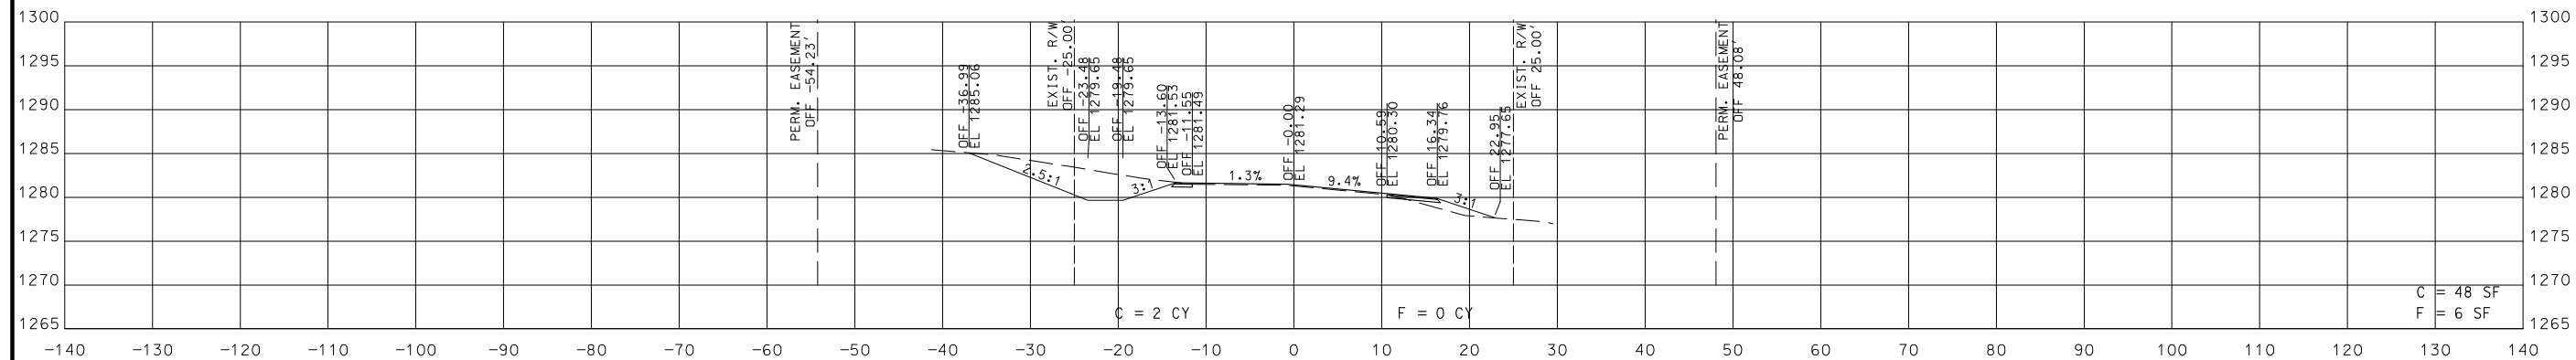


Sta. 199+50.00 R1

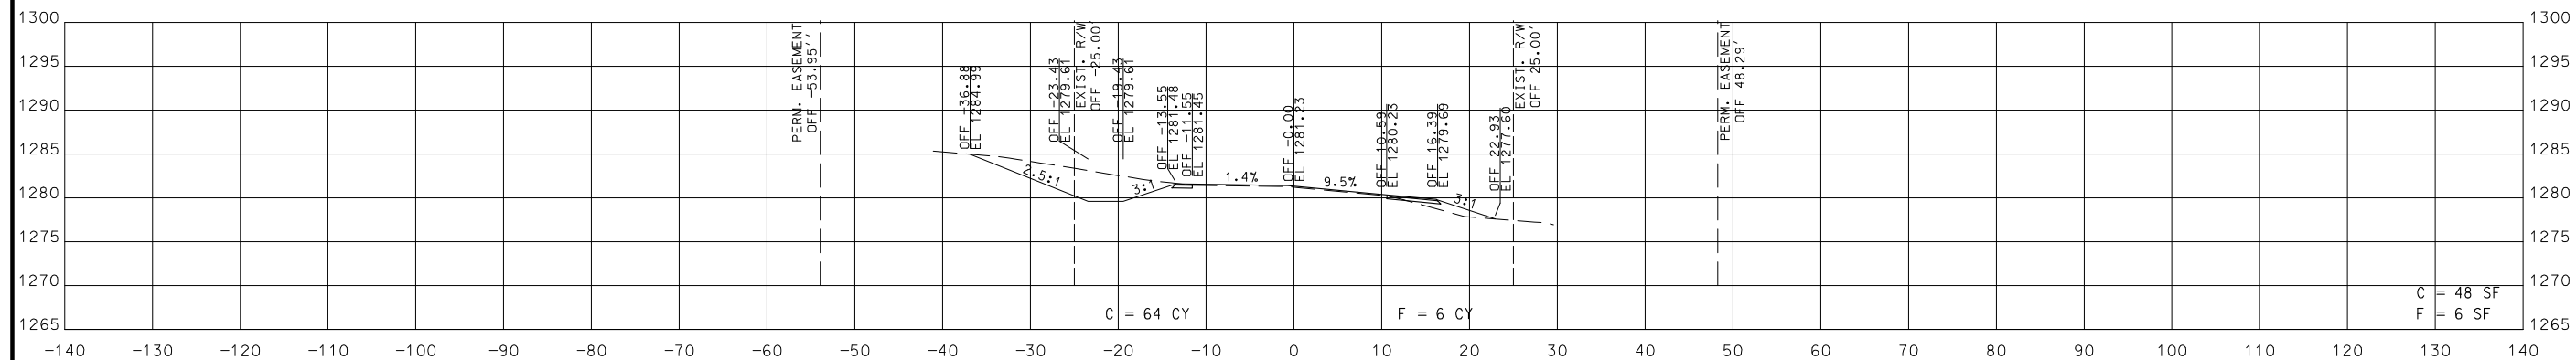

Sta. 199+48.98 R1


ROADWAY SURFACE ELEVATIONS SHOWN ARE PRIOR TO OVERLAY.

STA. 199+48.98 R1 TO STA. 200+27.79 R1

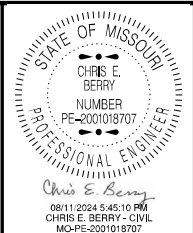


DATE PREPARED	
8/9/2024	
ROUTE	STATE
21	MO
DISTRICT	SHEET NO.
SE	10
COUNTY	
IRON	
JOB NO.	
J9P3548	
CONTRACT ID.	

PROJECT NO.
BRIDGE NO.

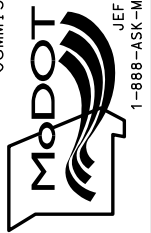
[illegible]MISSOURI HIGHWAYS AND TRANSPORTATION
COMMISSION

CROSS-SECTIONS
CURVE 2 & 3
SHEET 10 OF 52


IF A SEAL IS PRESENT ON THIS SHEET IT HAS BEEN ELECTRONICALLY SEALED AND DATED.

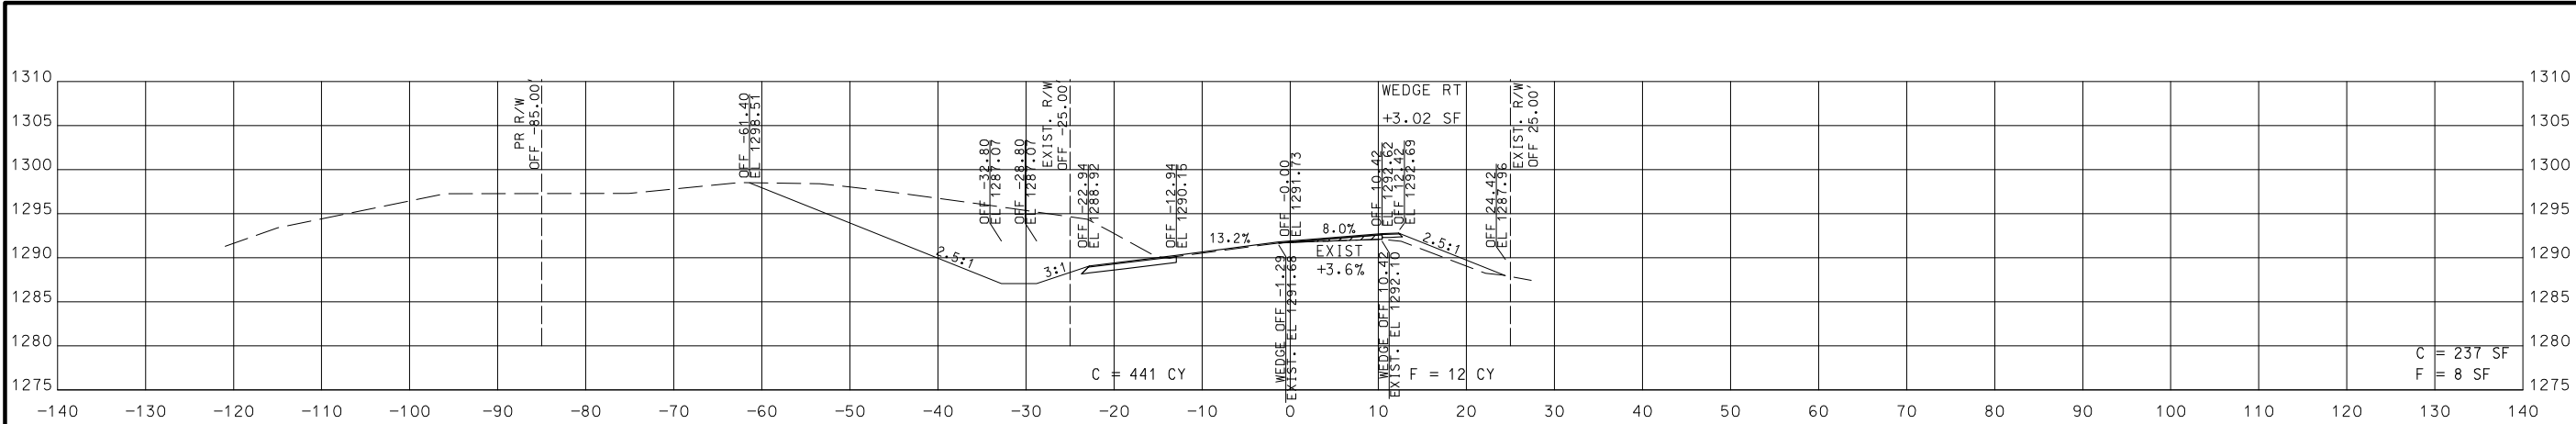


S+a. 202+00.00 R1

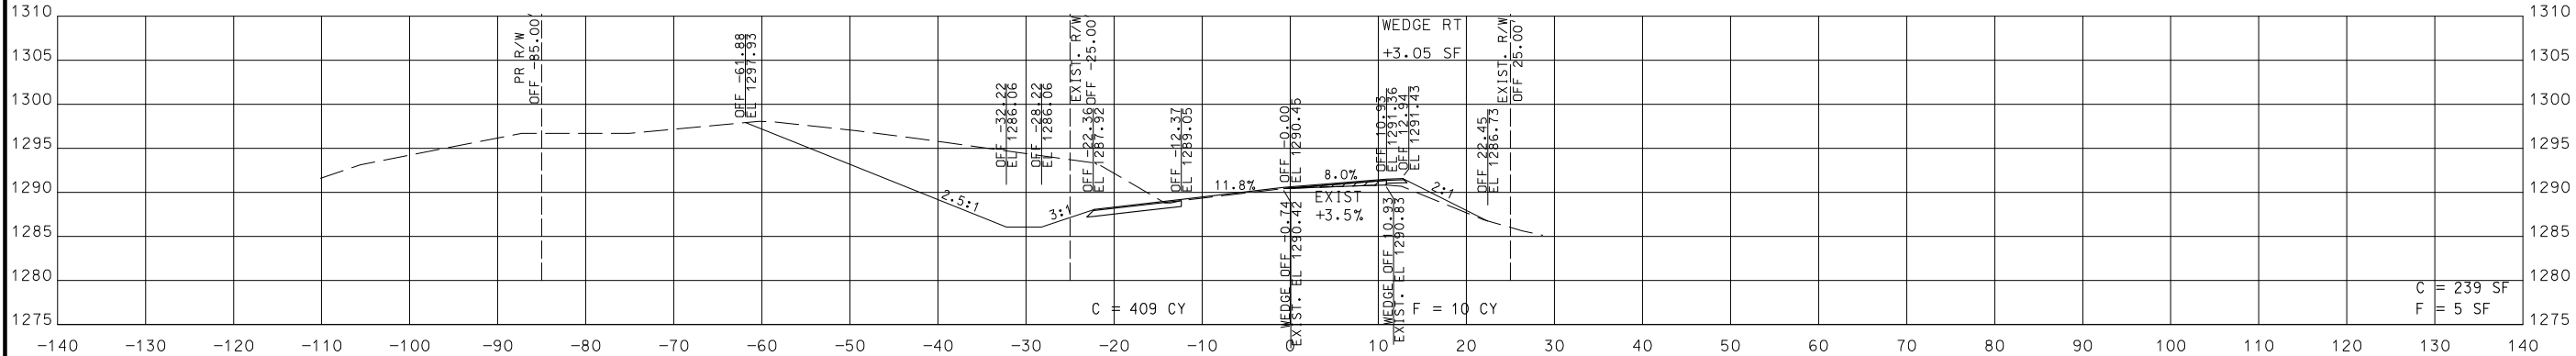

S+a. 201+50.00 R1

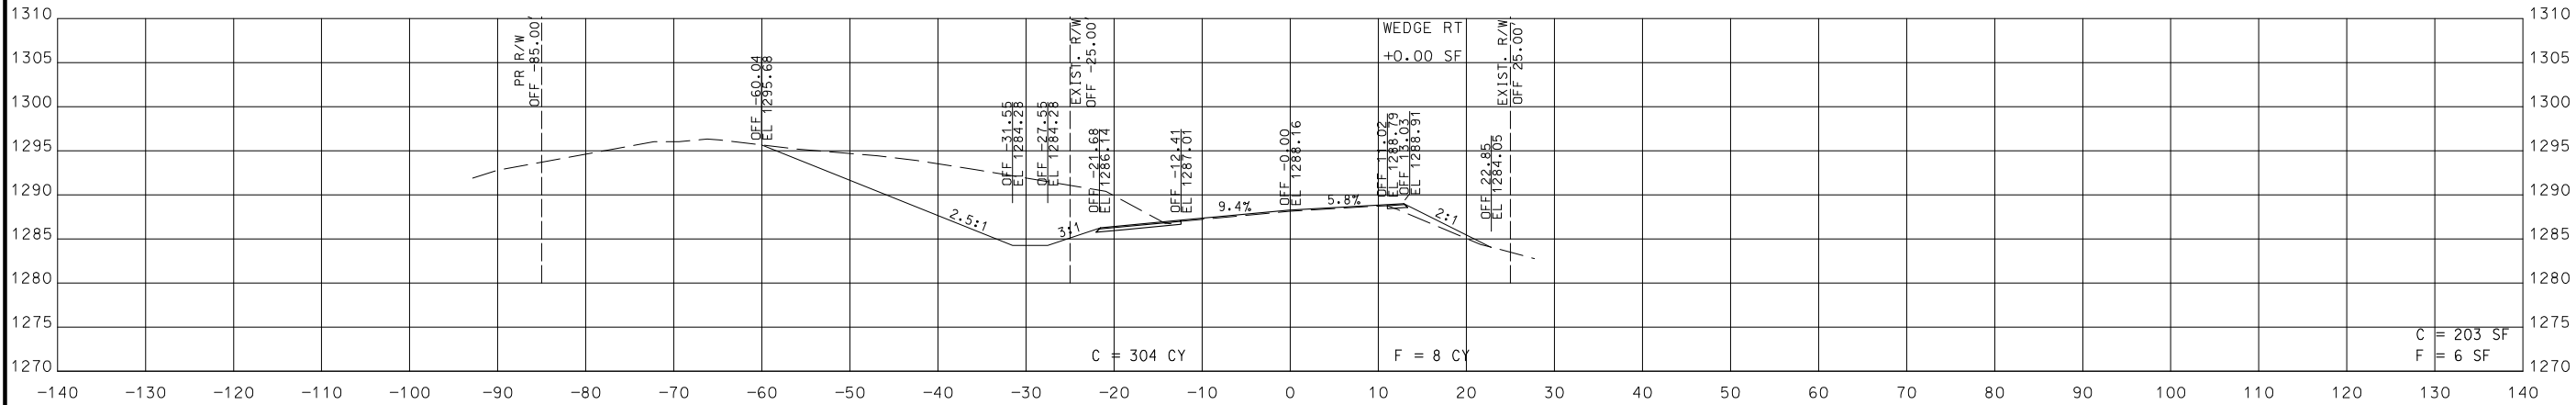


S+a. 201+00.00 R1

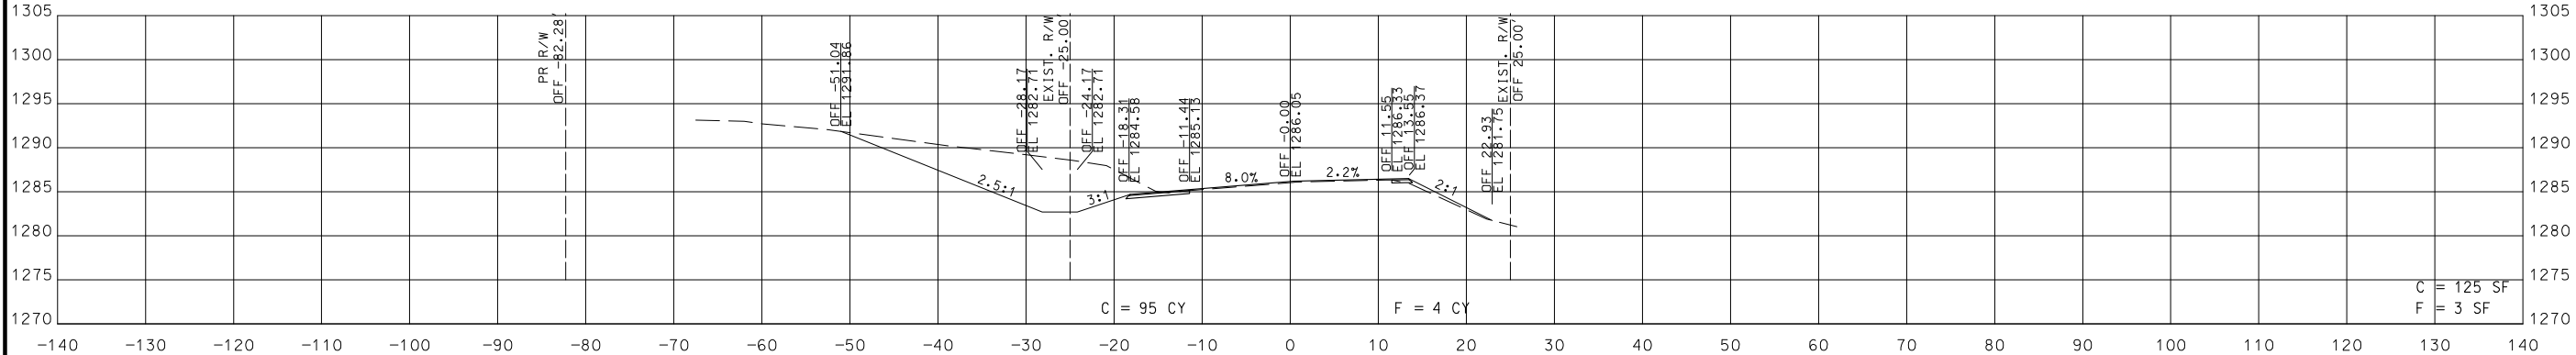

S+a. 200+50.00 R1

ROADWAY SURFACE ELEVATIONS SHOWN ARE PRIOR TO OVERLAY.

STA. 200+50.00 R1 TO STA. 202+00.00 R1

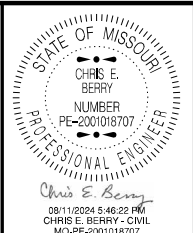

DATE PREPARED
8/9/2024
ROUTE 21 STATE MO
DISTRICT SE SHEET NO. 11
COUNTY IRON
JOB NO. J9P3548
CONTRACT ID.


PROJECT NO.
BRIDGE NO.

DATE	DESCRIPTION



CROSS-SECTIONS
CURVE 3
SHEET 11 OF 52

IF A SEAL IS PRESENT ON THIS SHEET IT HAS BEEN ELECTRONICALLY SEALED AND DATED.

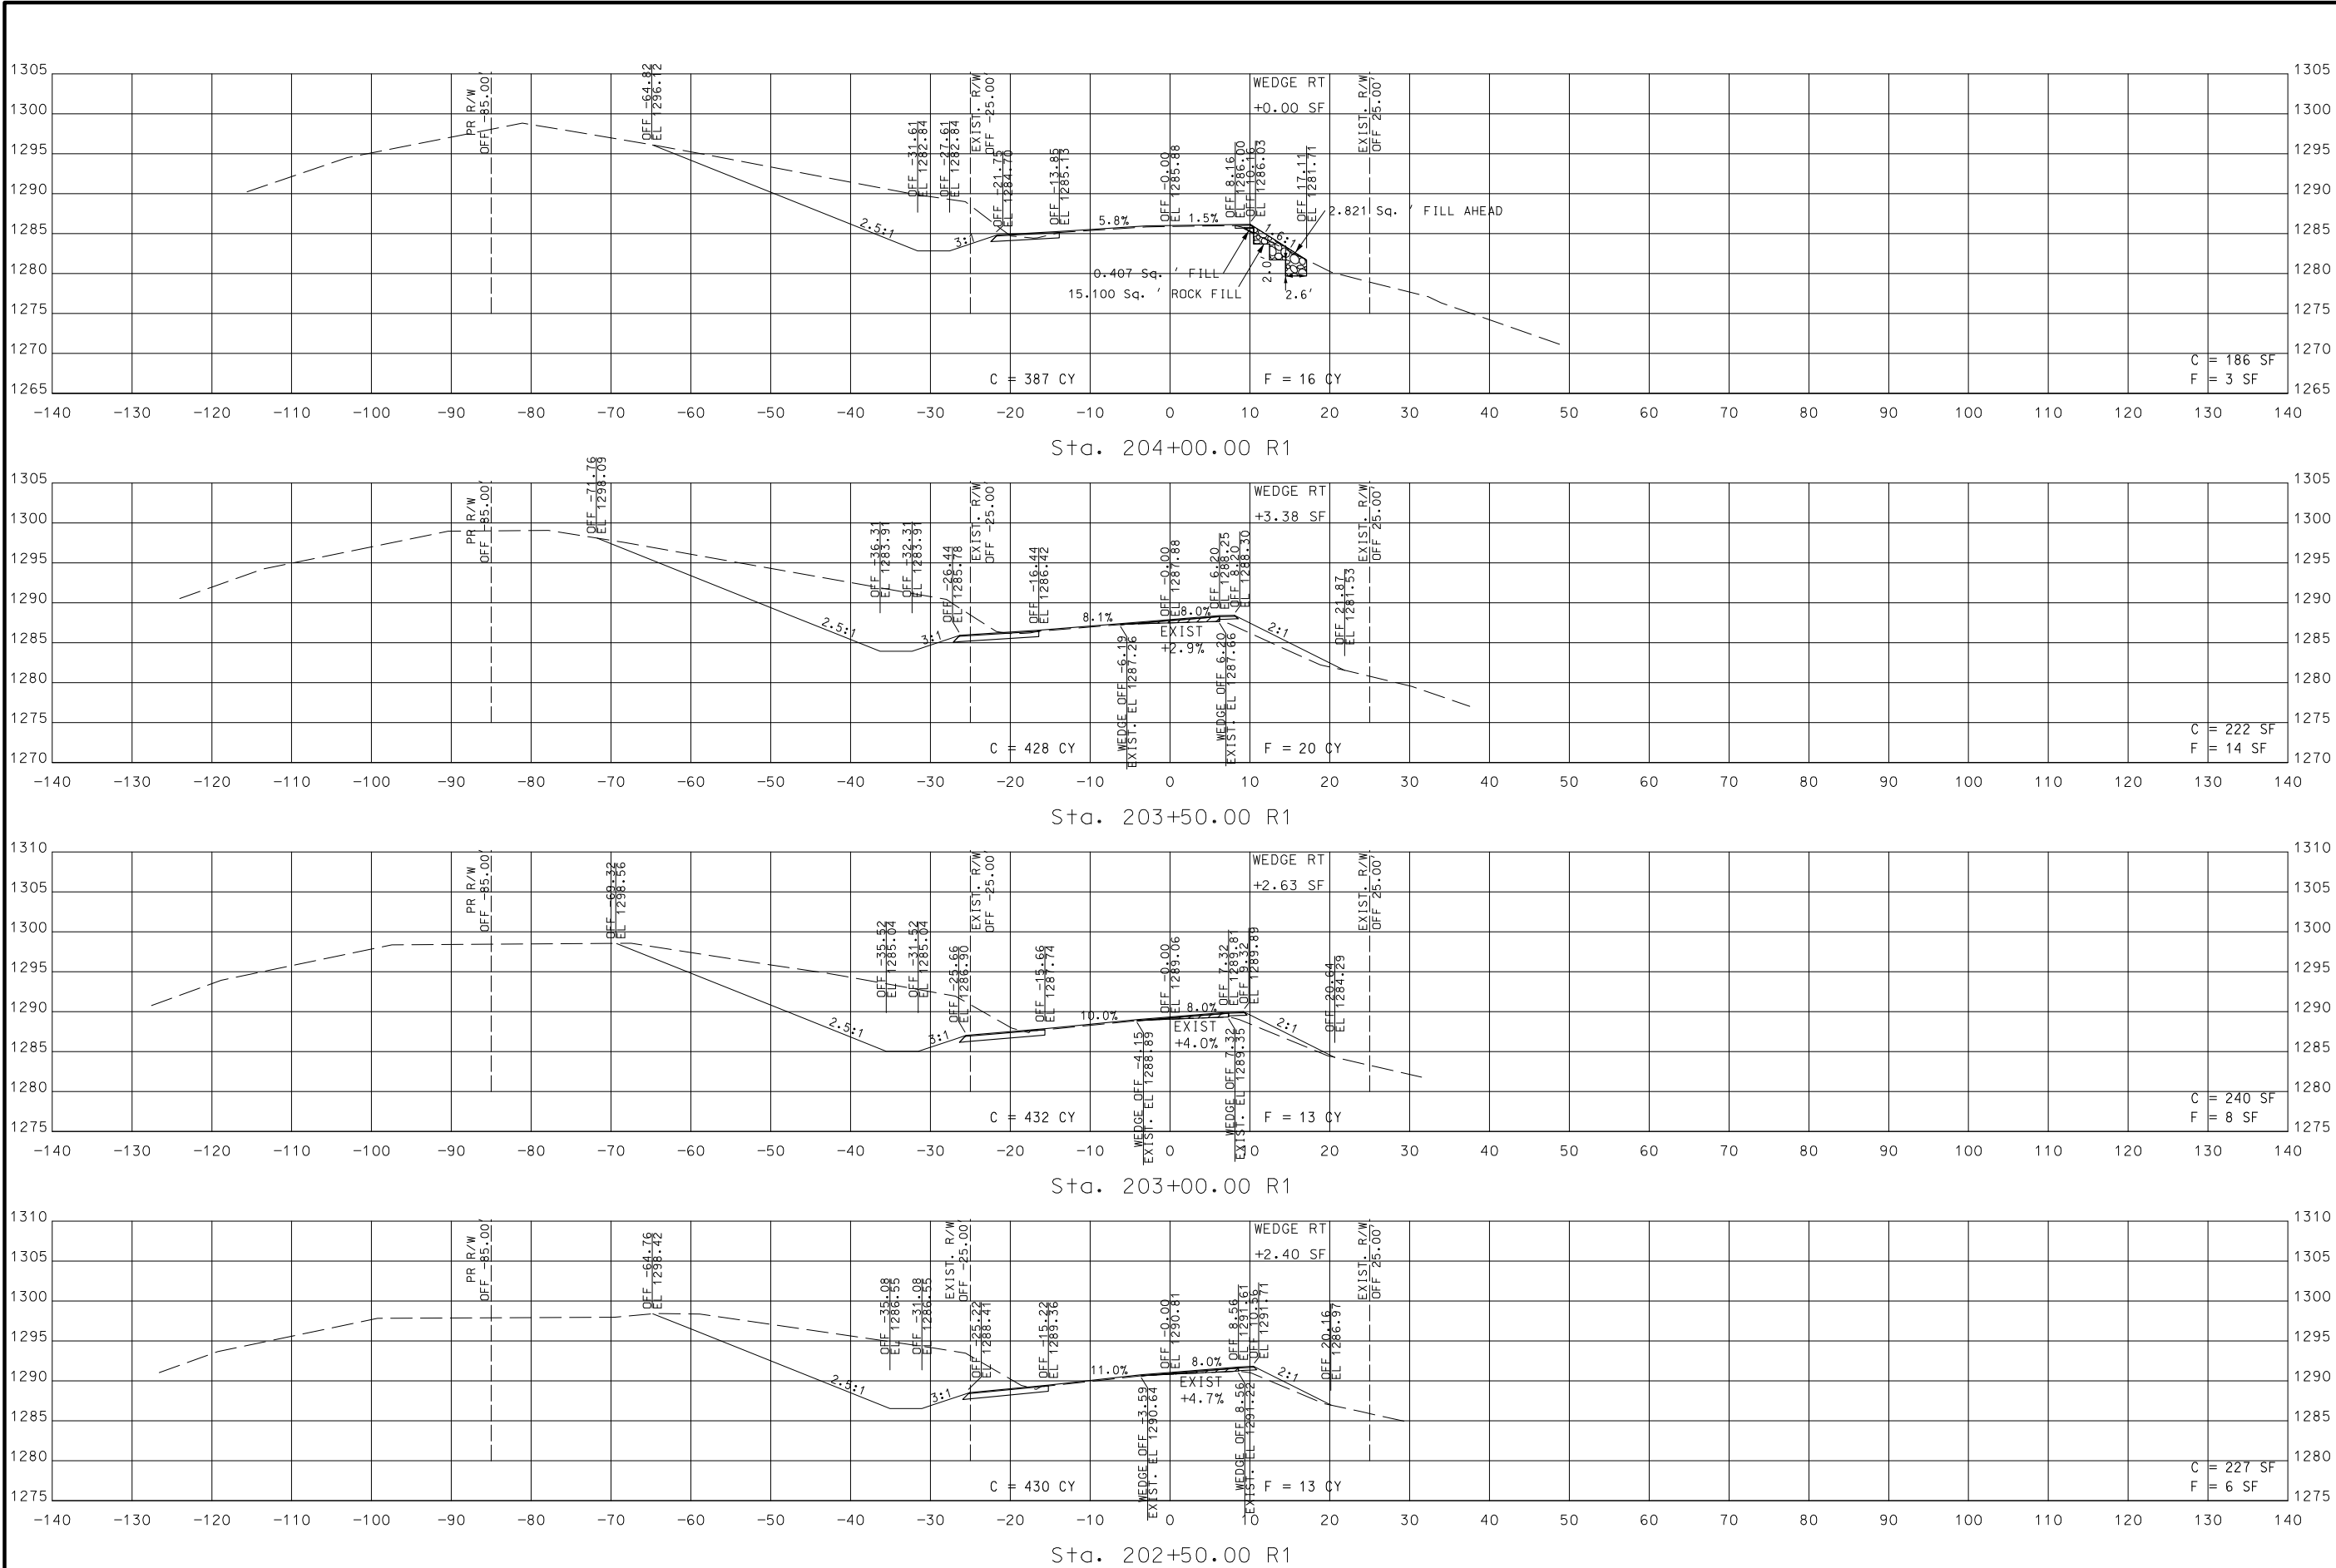

ROADWAY SURFACE ELEVATIONS SHOWN ARE PRIOR TO OVERLAY.

STA. 202+50.00 R1 TO STA. 204+00.00 R1

STATE OF MISSOURI

CHRIS E. BERRY

NUMBER

PE-2001018707

PROFESSIONAL ENGINEER

Chris E. Berry

08/11/2024 5:46:58 PM

CHRIS E. BERRY - CIVIL

MO-PE-2001018707

DATE PREPARED

8/9/2024

ROUTE

21

DISTRICT

SE

STATE

MO

SHEET NO.

12

COUNTY

IRON

JOB NO.

J9P3548

CONTRACT ID.

PROJECT NO.

BRIDGE NO.

MISSOURI HIGHWAYS AND TRANSPORTATION COMMISSION

105 WEST CAPITAL

JEFFERSON CITY, MO 65102


1-888-ASK-MODOT (1-888-275-6636)

CROSS-SECTIONS


CURVE 3

SHEET 12 OF 52


IF A SEAL IS PRESENT ON THIS SHEET IT HAS BEEN ELECTRONICALLY SEALED AND DATED.

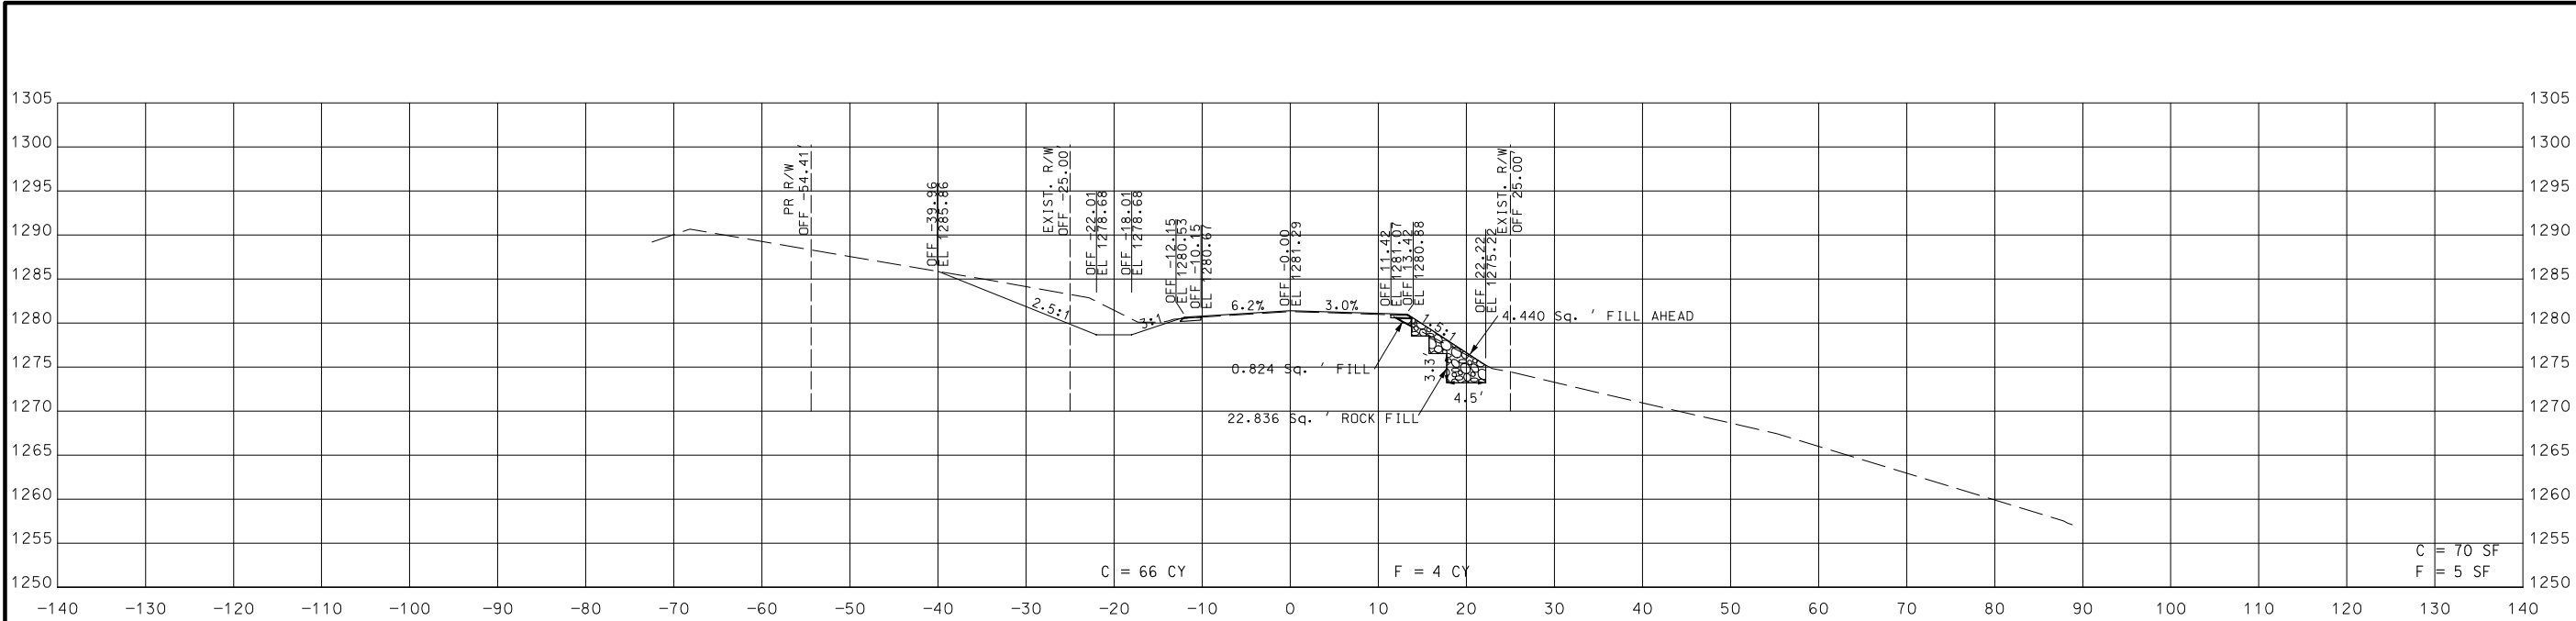

Sta. 205+22.29 R1

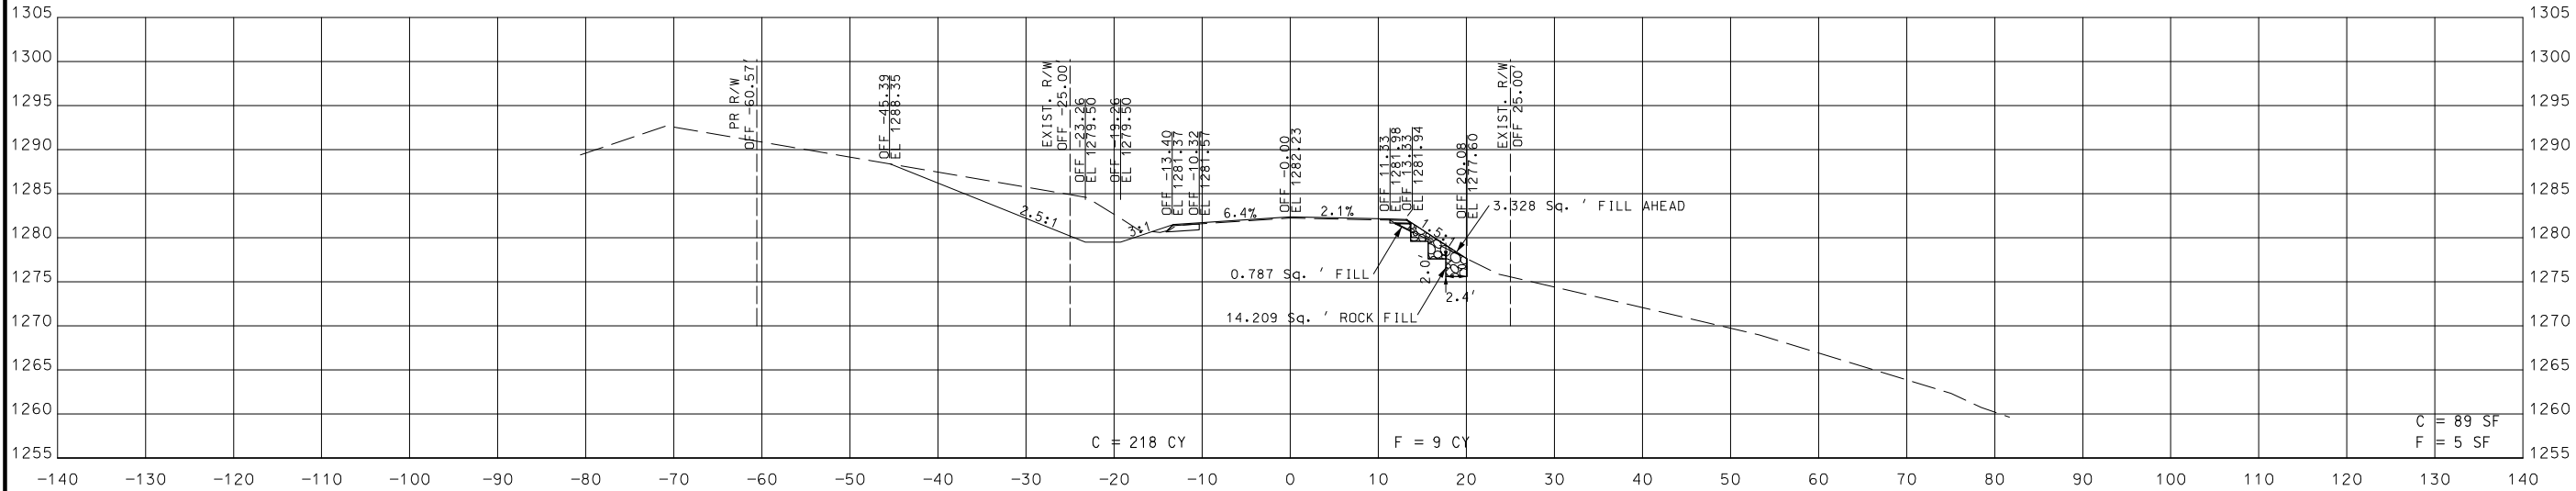


Sta. 205+00.00 R1

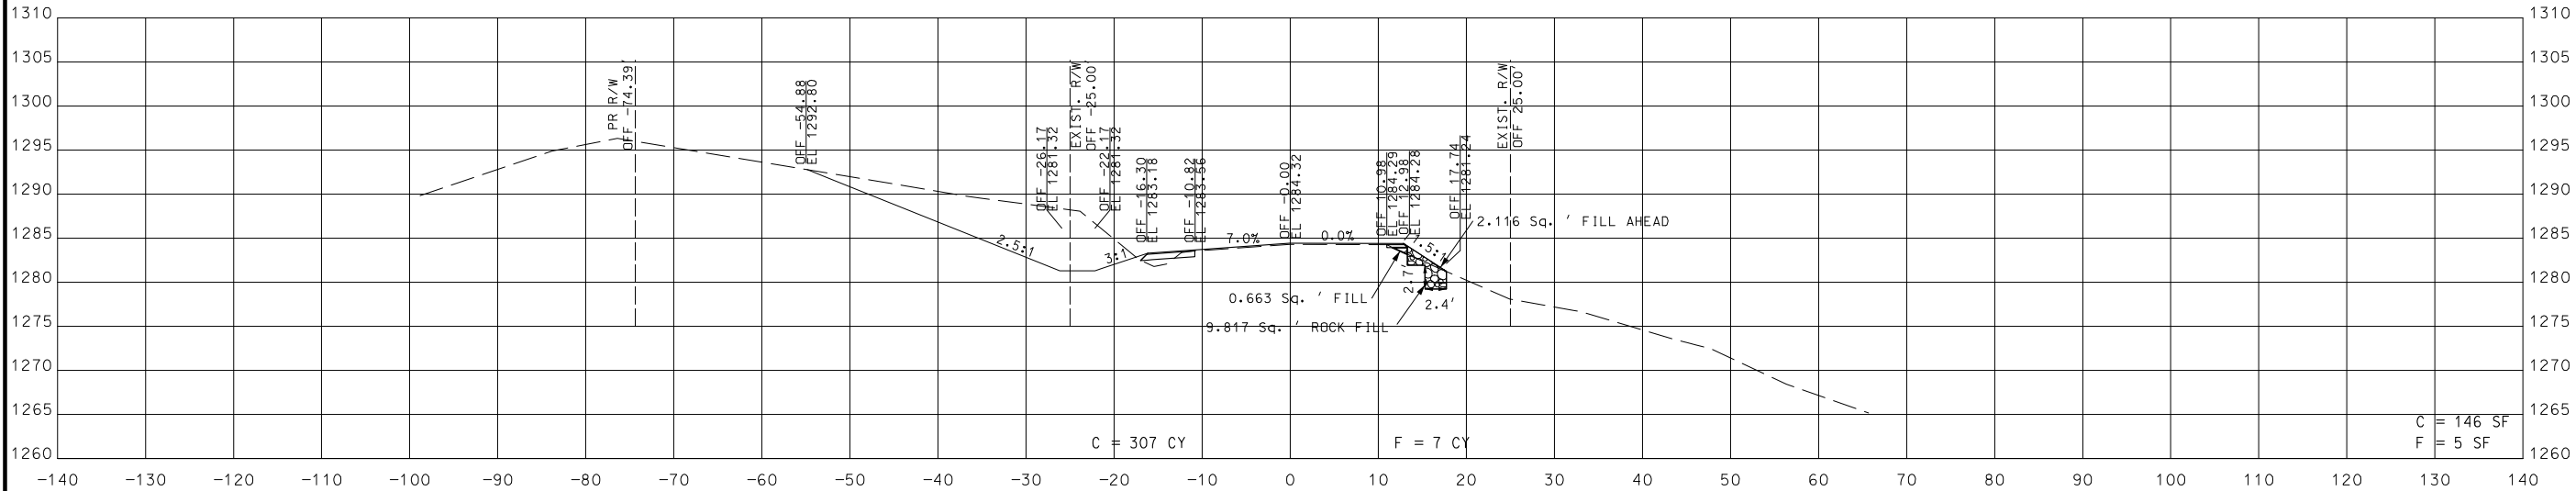

Sta. 204+50.00 R1

ROADWAY SURFACE ELEVATIONS SHOWN ARE PRIOR TO OVERLAY.

STA. 204+50.00 R1 TO STA. 205+22.29 R1

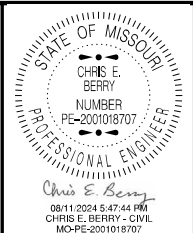

DATE PREPARED 8/9/2024	
ROUTE 21	STATE MO
DISTRICT SE	SHEET NO. 13
COUNTY IRON	
JOB NO. J9P3548	
CONTRACT ID.	
PROJECT NO.	
BRIDGE NO.	



DATE	DESCRIPTION

MISSOURI HIGHWAYS AND TRANSPORTATION COMMISSION

105 WEST CAPITOL
JEFFERSON CITY, MO 65102
1-888-ASK-MODOT (1-888-275-6636)


CROSS-SECTIONS
CURVE 3
SHEET 13 OF 52

IF A SEAL IS PRESENT ON THIS SHEET IT HAS BEEN ELECTRONICALLY SEALED AND DATED.

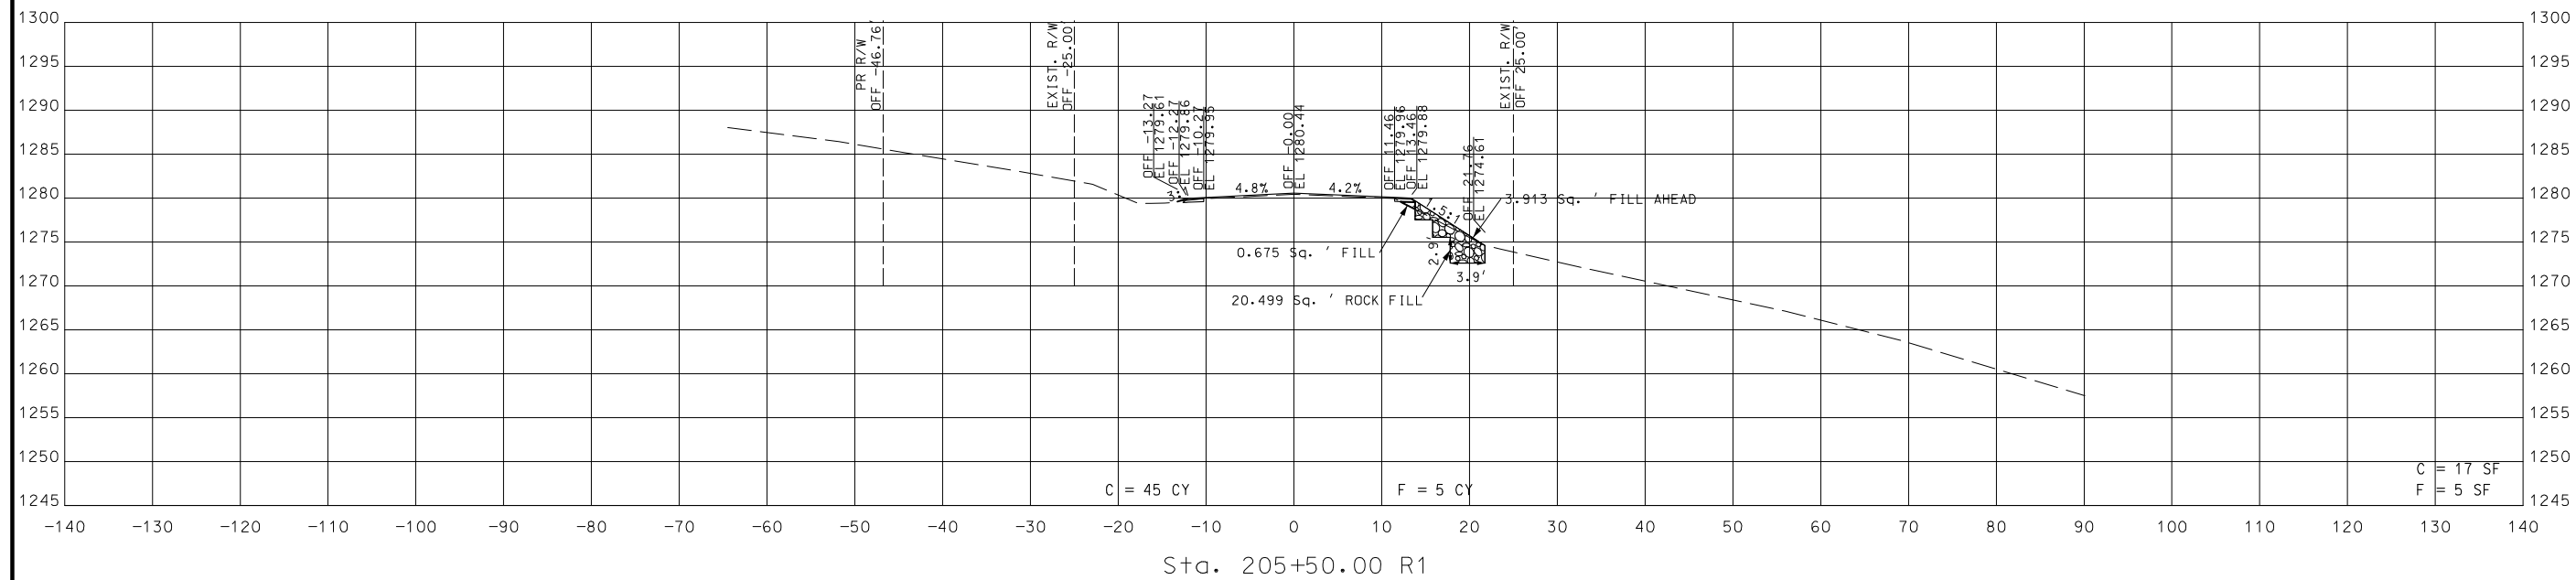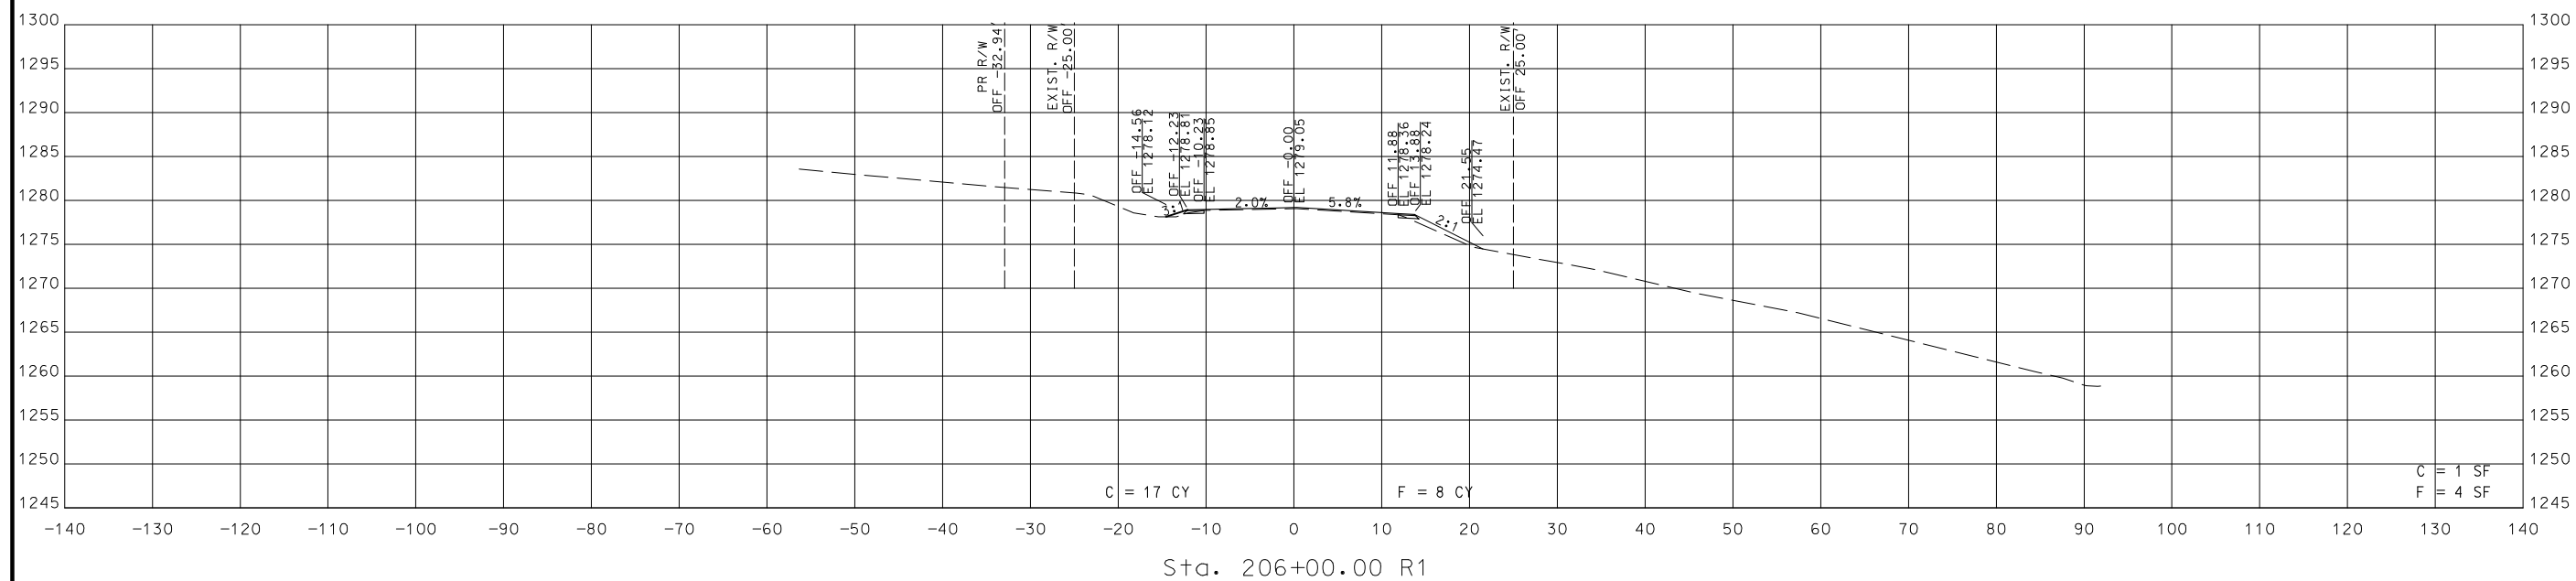

ROADWAY SURFACE ELEVATIONS SHOWN ARE PRIOR TO OVERLAY.

STA. 205+50.00 R1 TO STA. 206+00.00 R1

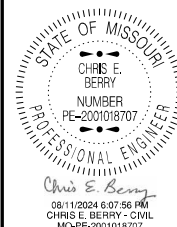

DATE PREPARED
8/9/2024

ROUTE 21	STATE MO
-------------	-------------

DISTRICT SE	SHEET NO. 14
----------------	-----------------

COUNTY
IRON

JOB NO.
J9P3548

CONTRACT ID.

PROJECT NO.

BRIDGE NO.							




[illegible]

MISSOURI HIGHWAYS AND TRANSPORTATION
COMMISSION

105 WEST CAPITOL
JEFFERSON CITY, MO 65102


CROSS-SECTIONS
CURVE 3
SHEET 14 OF 52

[illegible]

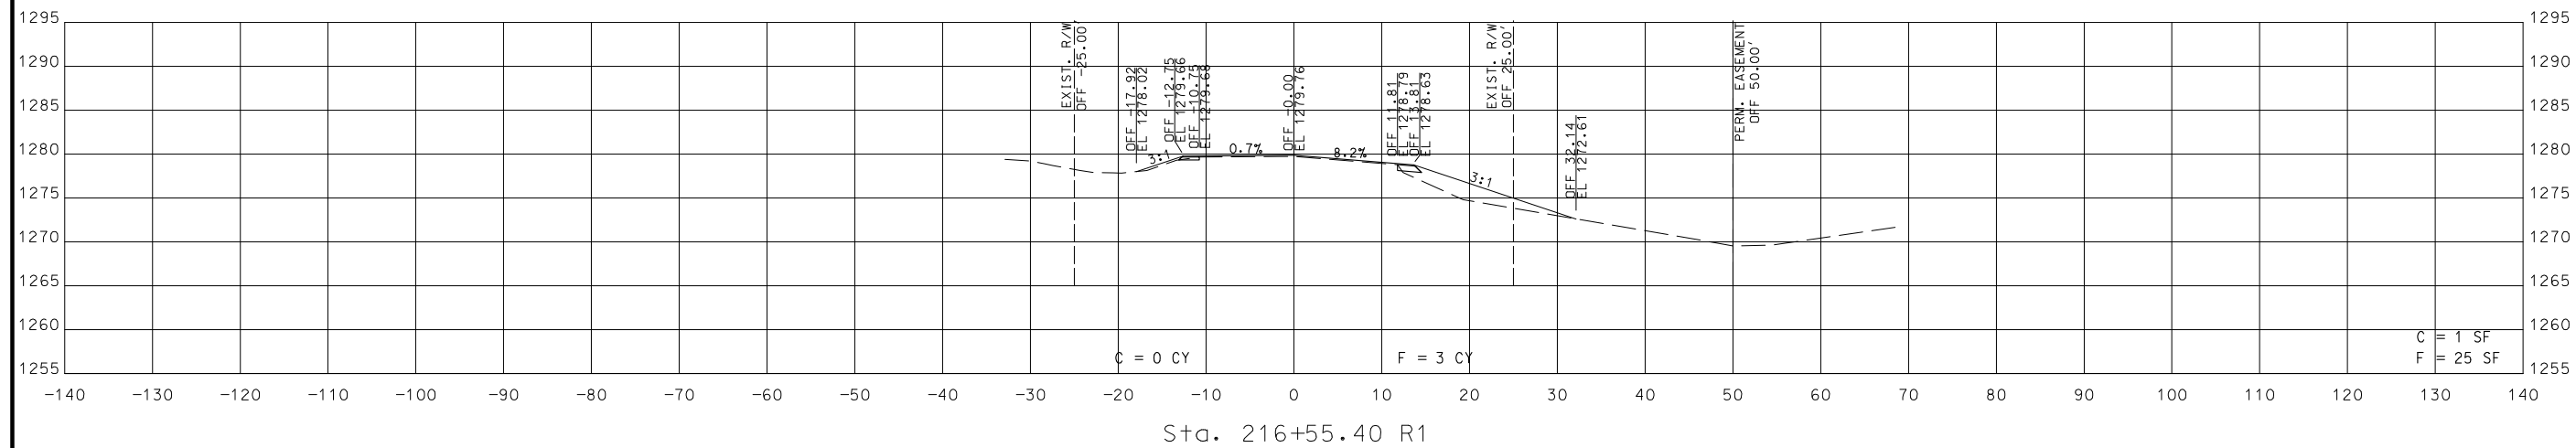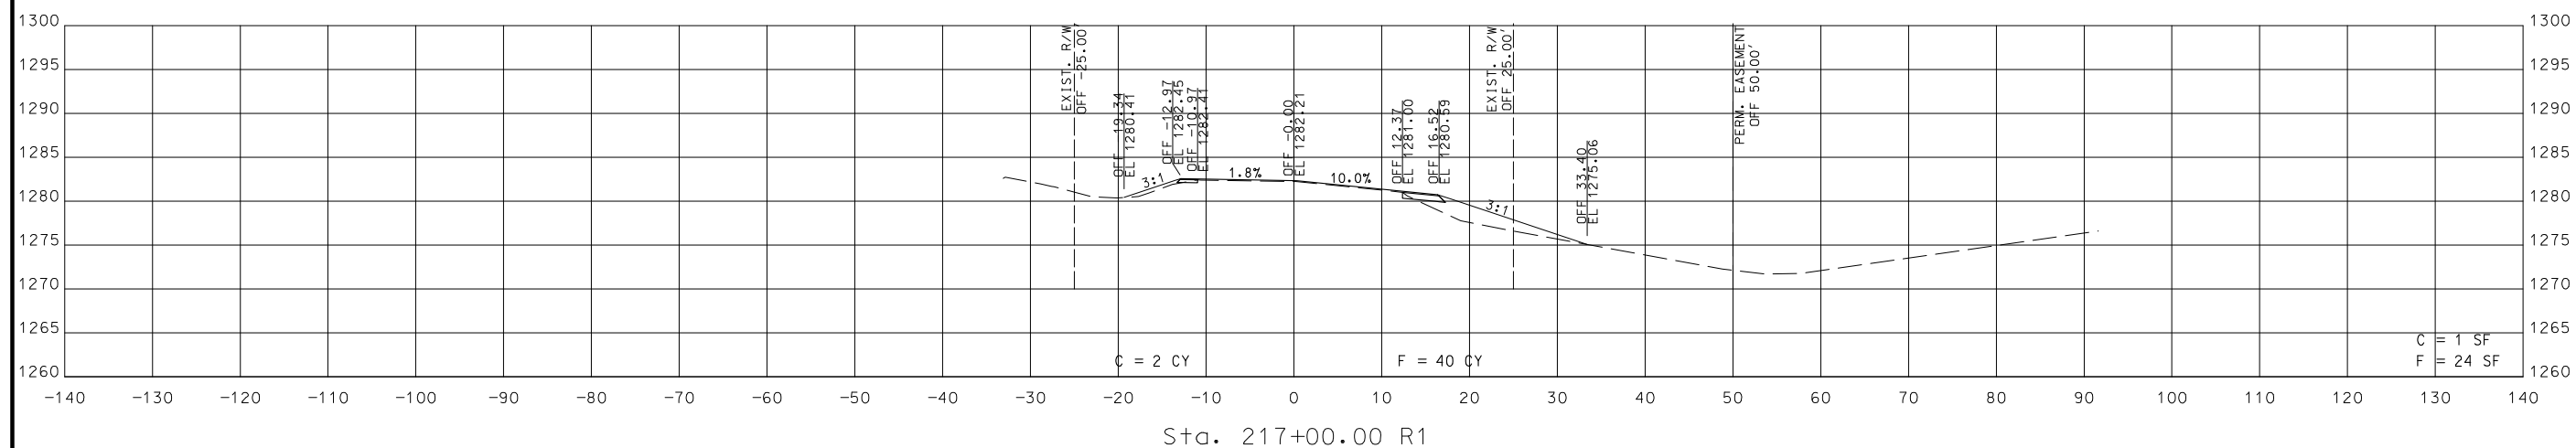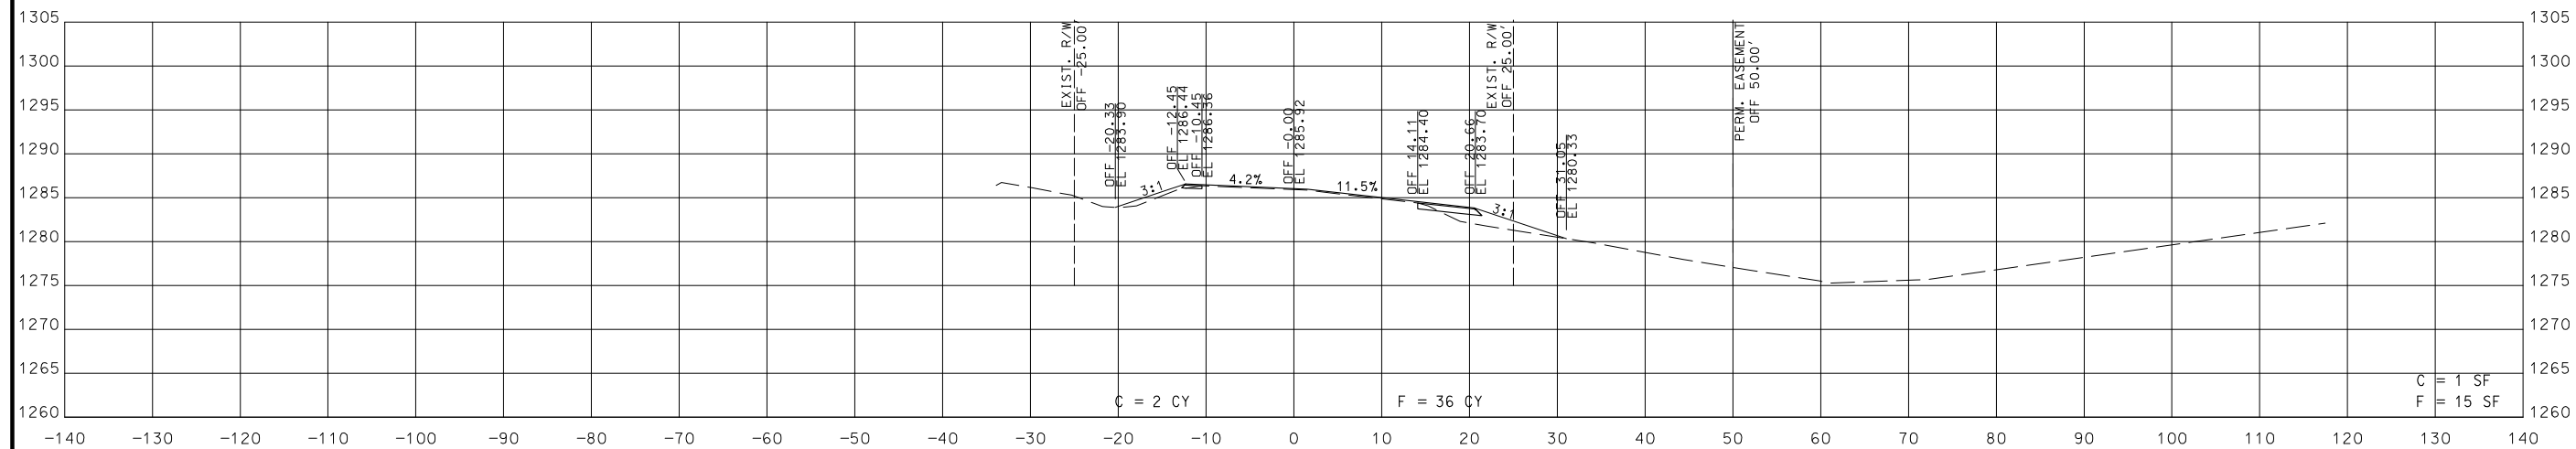

ROADWAY SURFACE ELEVATIONS SHOWN ARE PRIOR TO OVERLAY.

STA. 216+55.40 R1 TO STA. 217+50.00 R1

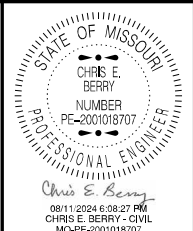

DATE PREPARED
8/9/2024

ROUTE 21	STATE MO
-------------	-------------

DISTRICT SE	SHEET NO. 15
----------------	-----------------

COUNTY
IRON

J9P3548
CONTRACT ID.

PROJECT NO.

BRIDGE NO.

--	--	--	--	--	--	--	--


[illegible]

MISSOURI HIGHWAYS AND TRANSPORTATION COMMISSION


 105 WEST CAPITOL
JEFFERSON CITY, MO 65102
1-888-ASK-MODOT (1-888-275-6636)

CROSS-SECTIONS
CURVE 4
SHEET 15 OF 52


IF A SEAL IS PRESENT ON THIS SHEET IT HAS BEEN ELECTRONICALLY SEALED AND DATED.

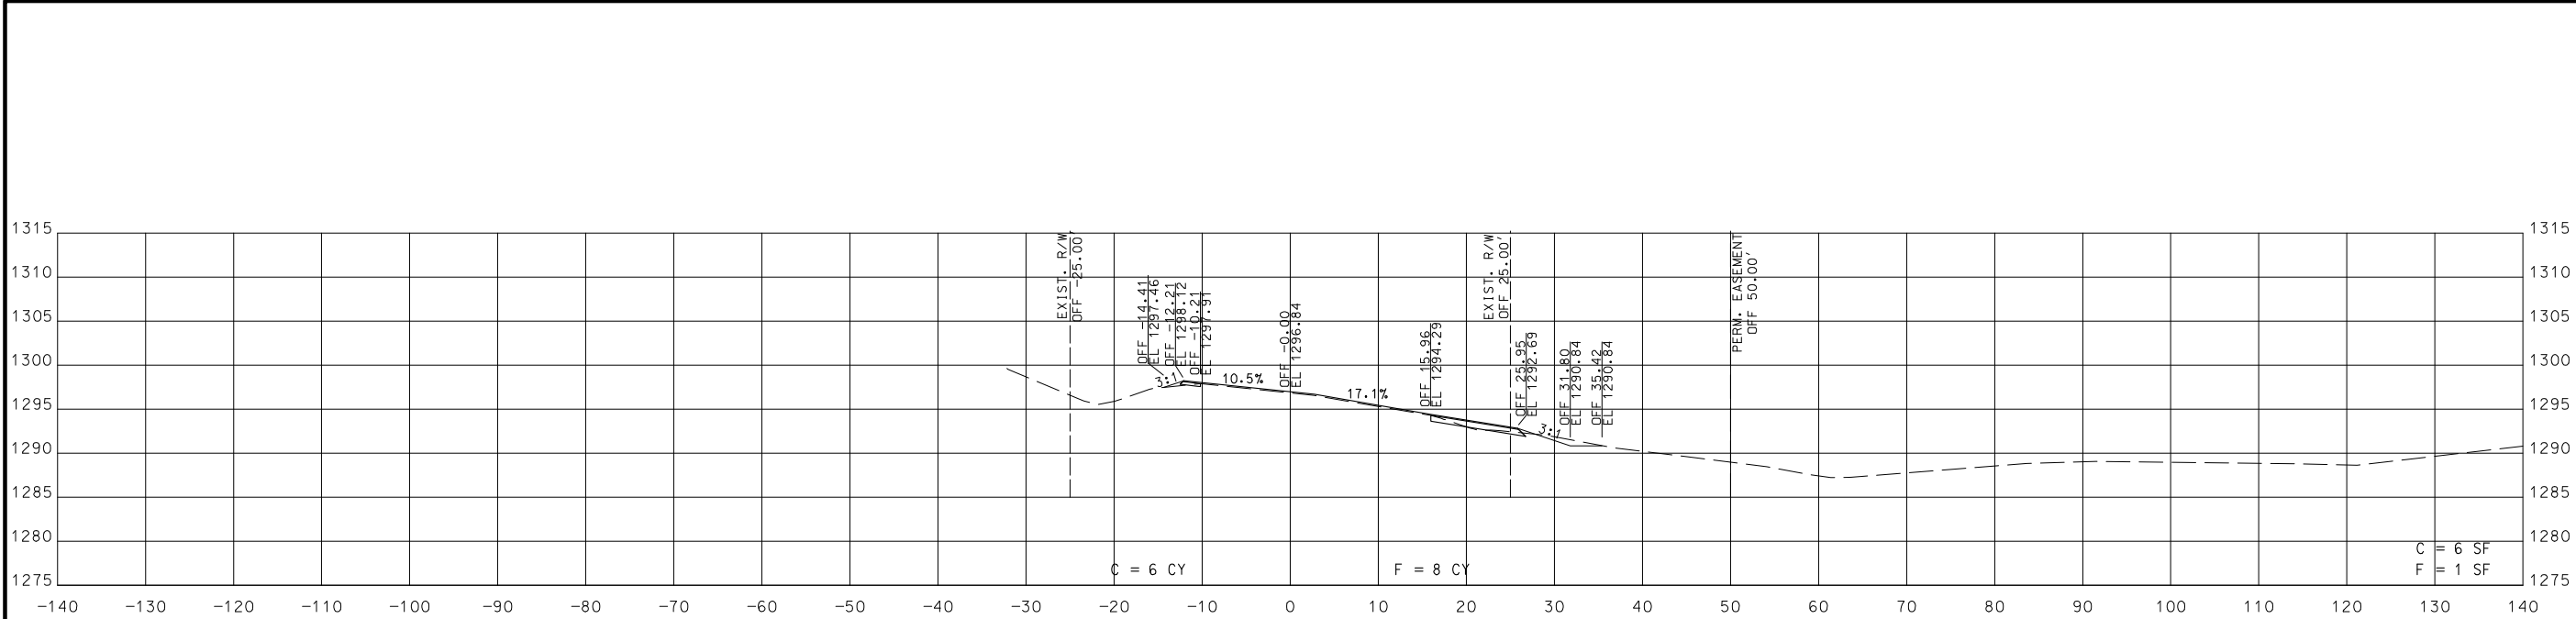

Sta. 219+00.00 R1

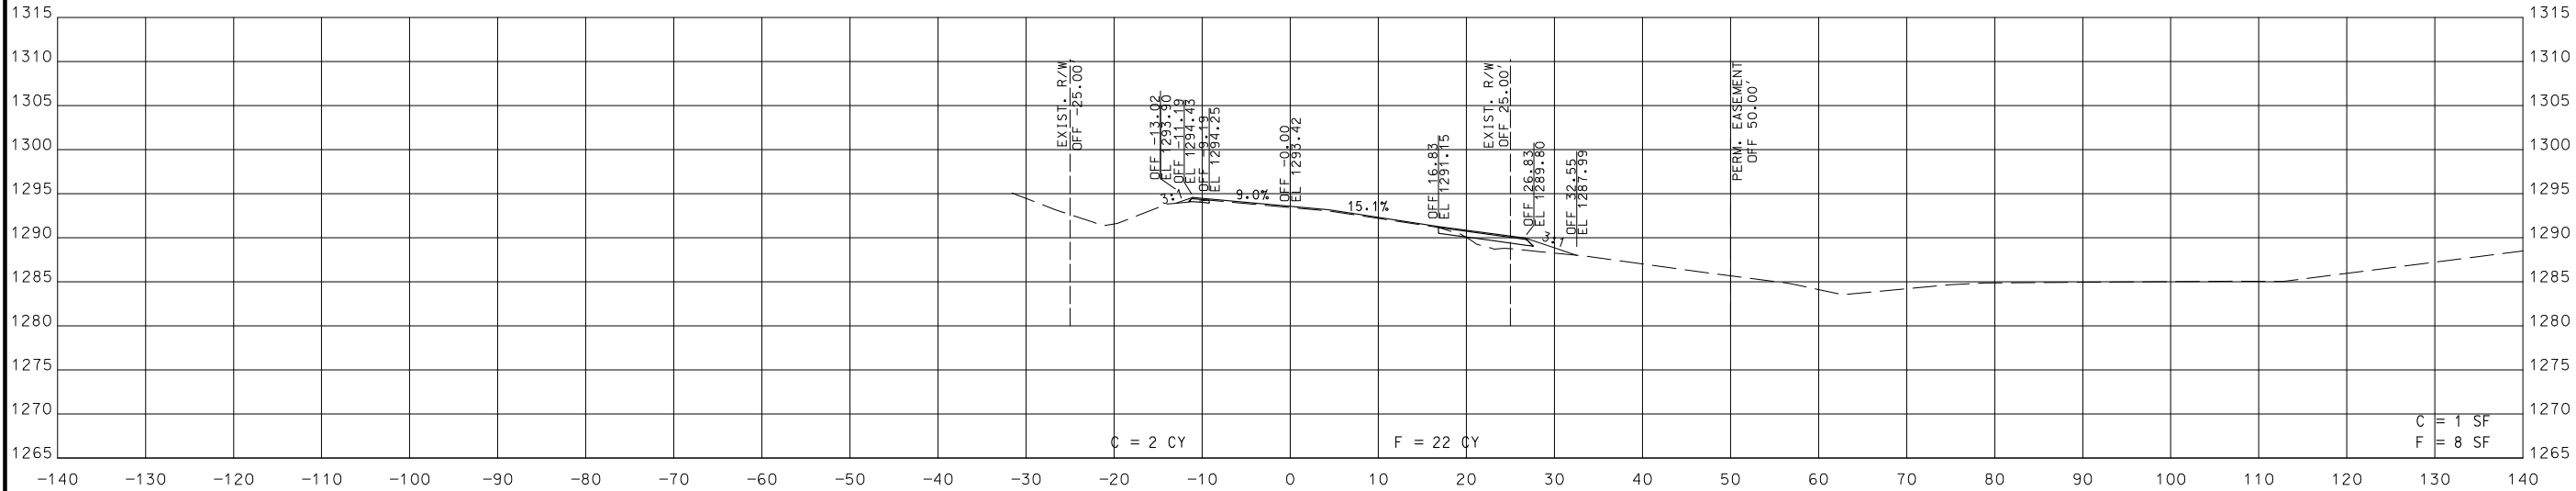


Sta. 218+50.00 R1

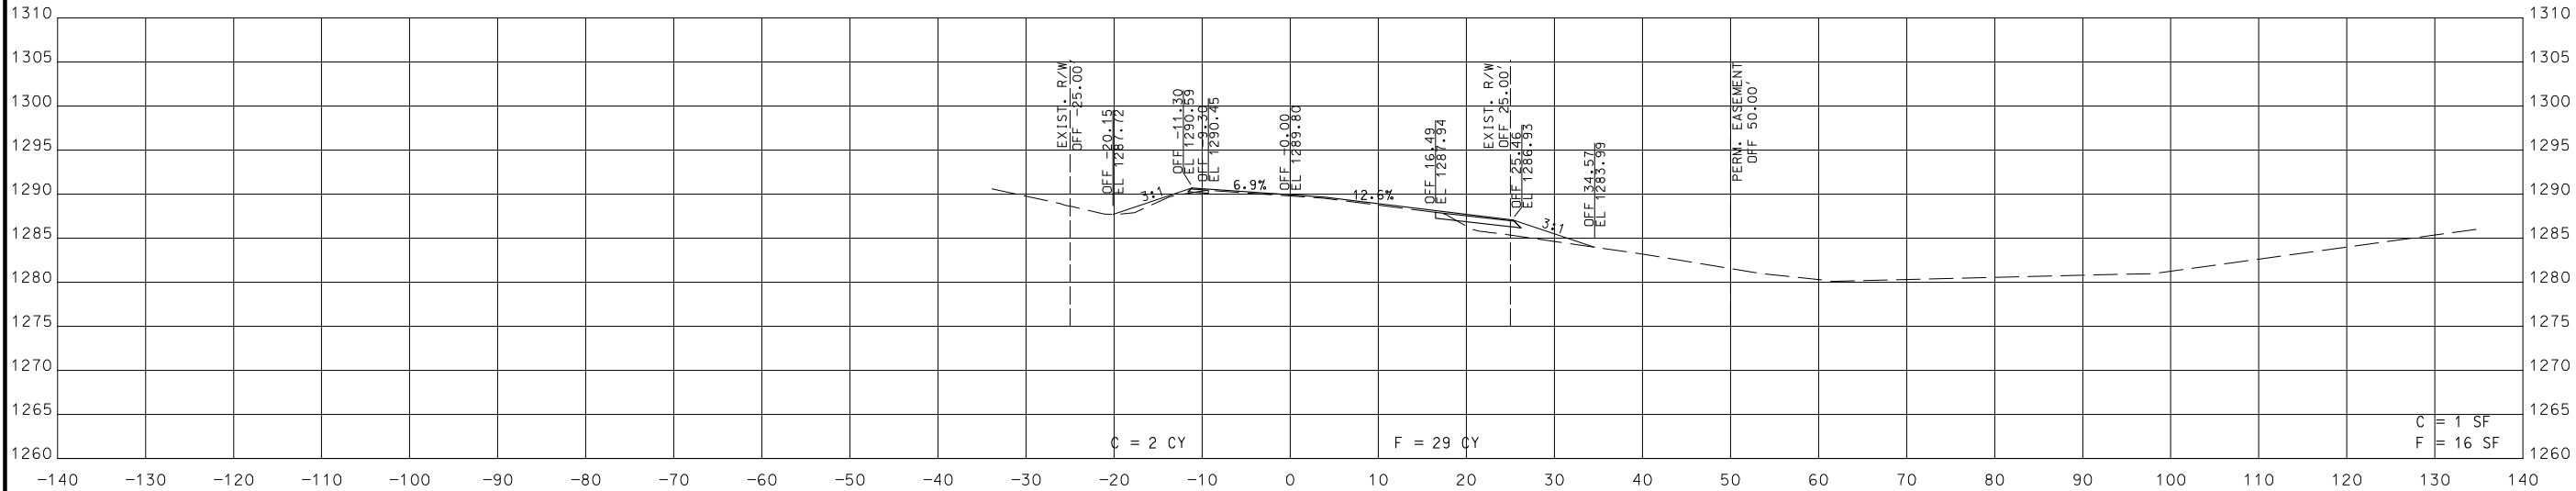

Sta. 218+00.00 R1

ROADWAY SURFACE ELEVATIONS SHOWN ARE PRIOR TO OVERLAY.

STA. 218+00.00 R1 TO STA. 219+00.00 R1

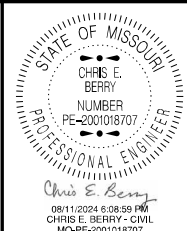

DATE PREPARED 8/9/2024	
ROUTE 21	STATE MO
DISTRICT SE	SHEET NO. 16
COUNTY IRON	
JOB NO. J9P3548	
CONTRACT ID.	
PROJECT NO.	
BRIDGE NO.	


DATE	DESCRIPTION

MISSOURI HIGHWAYS AND TRANSPORTATION COMMISSION


105 WEST CAPITOL
JEFFERSON CITY, MO 65102
1-888-ASK-MODOT (1-888-275-6636)

CROSS-SECTIONS
CURVE 4
SHEET 16 OF 52


IF A SEAL IS PRESENT ON THIS SHEET IT HAS BEEN ELECTRONICALLY SEALED AND DATED.

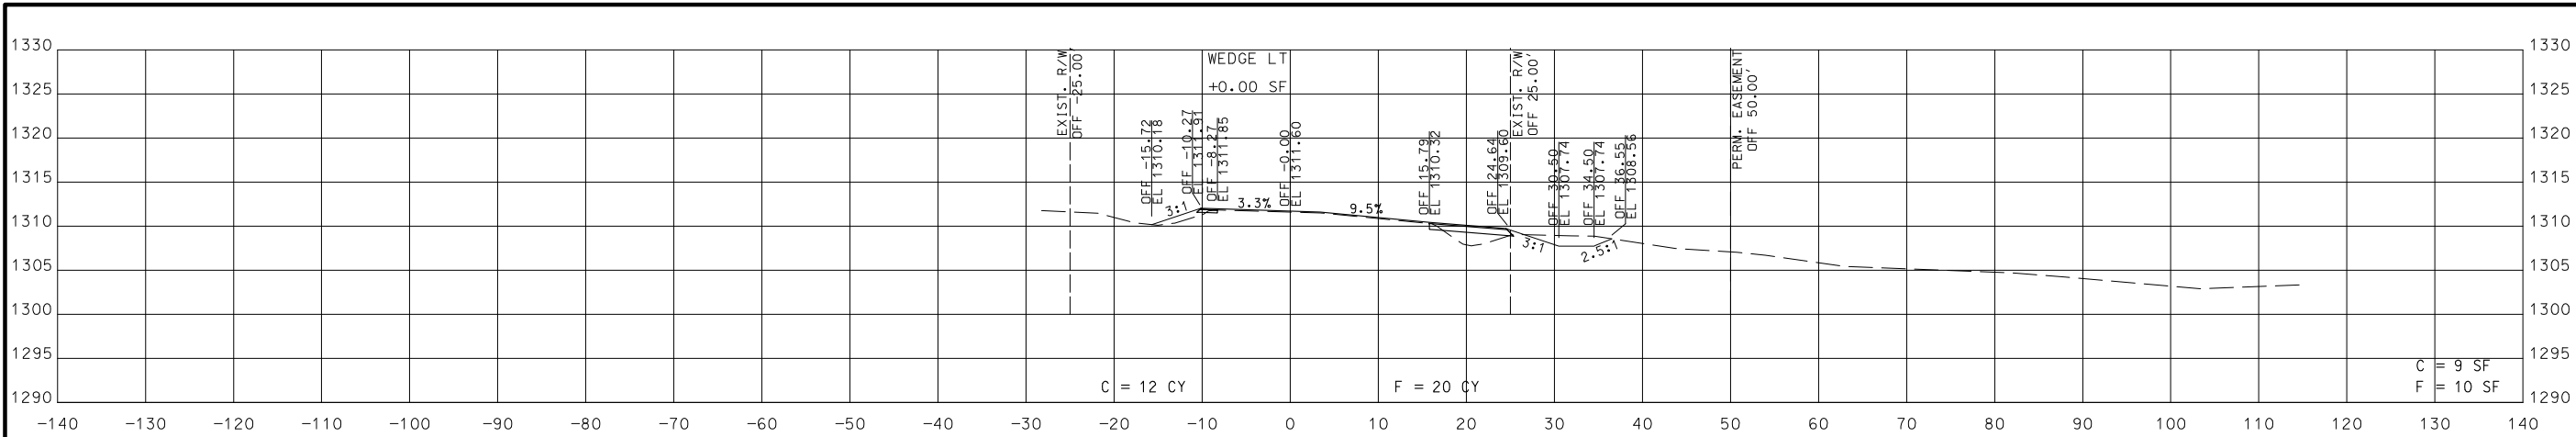


Sta. 221+00.00 R1

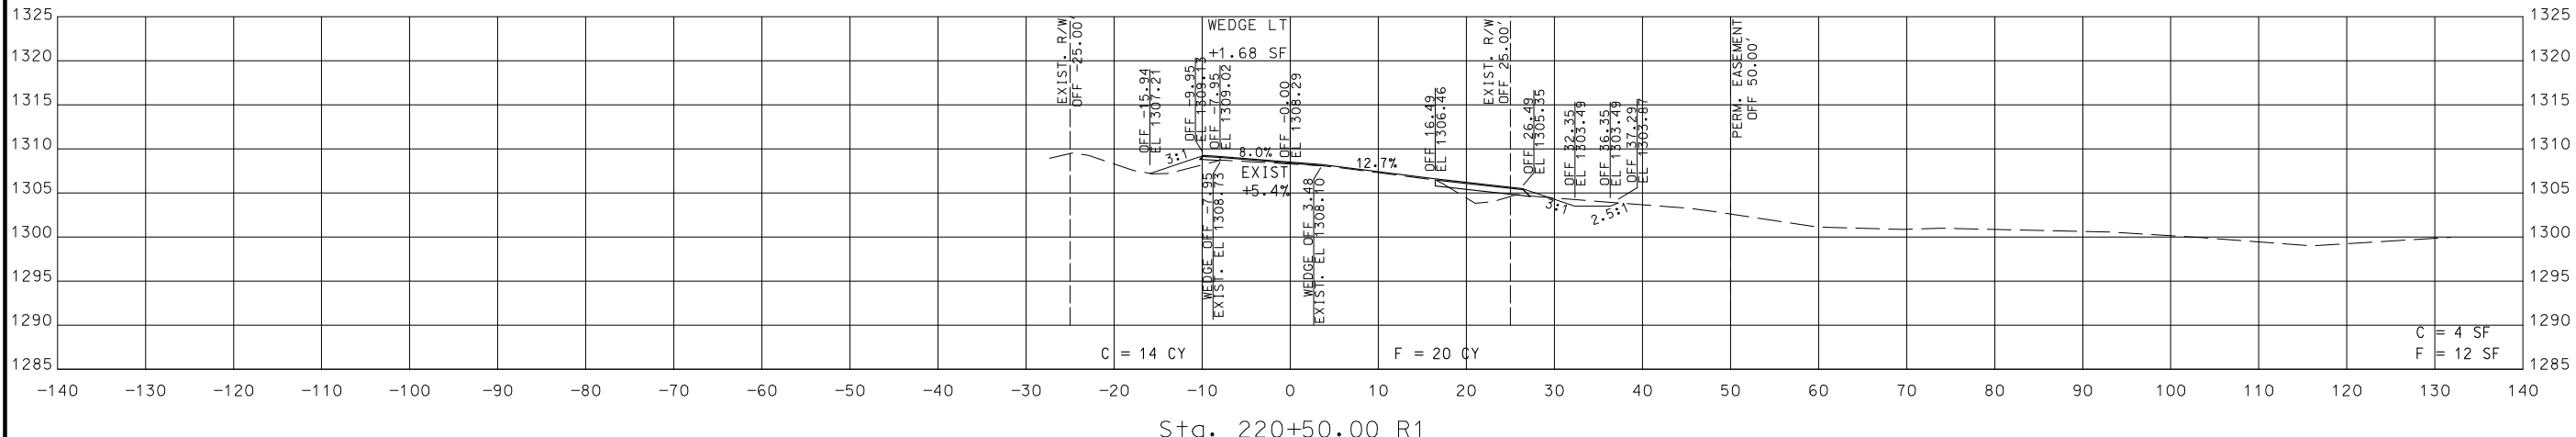

Sta. 220+50.00 R1

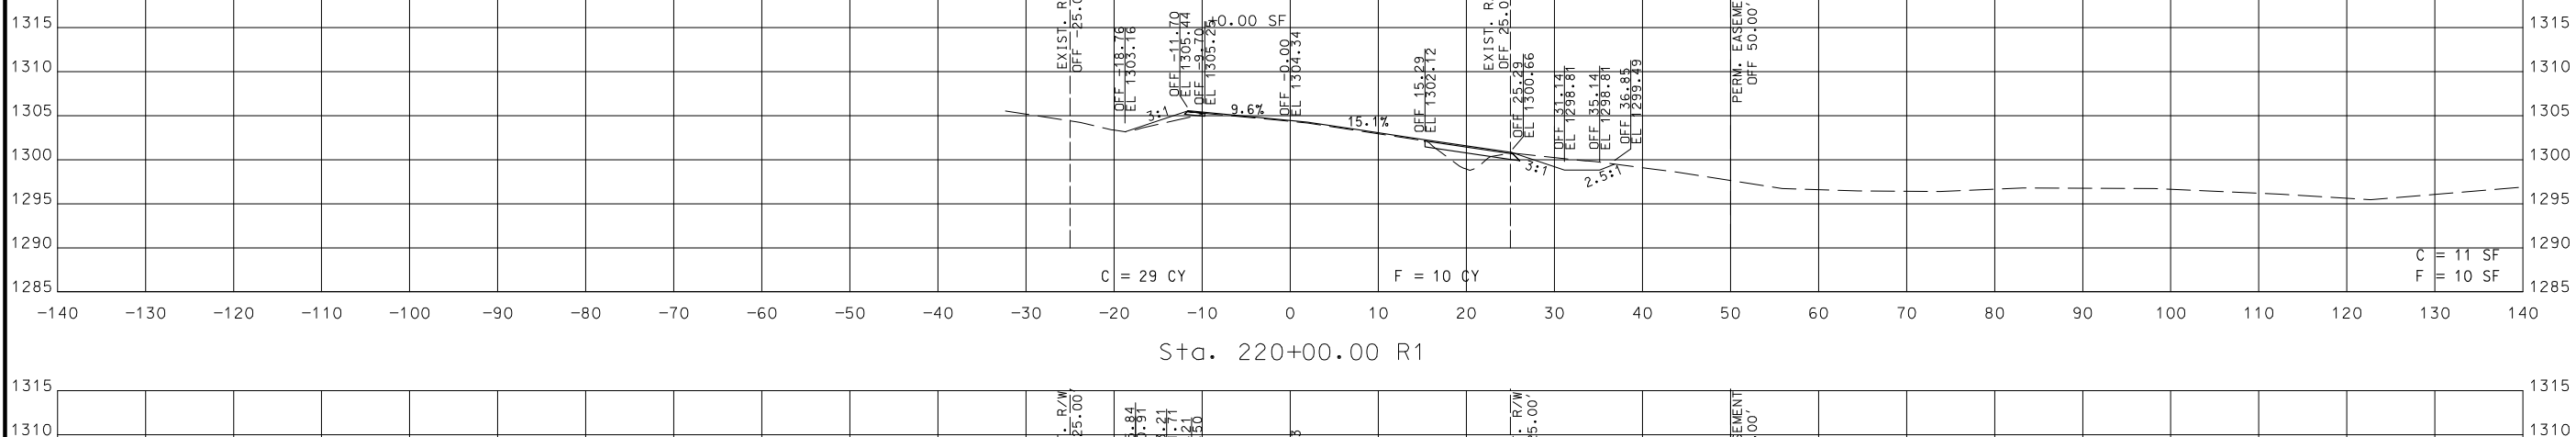

Sta. 220+00.00 R1

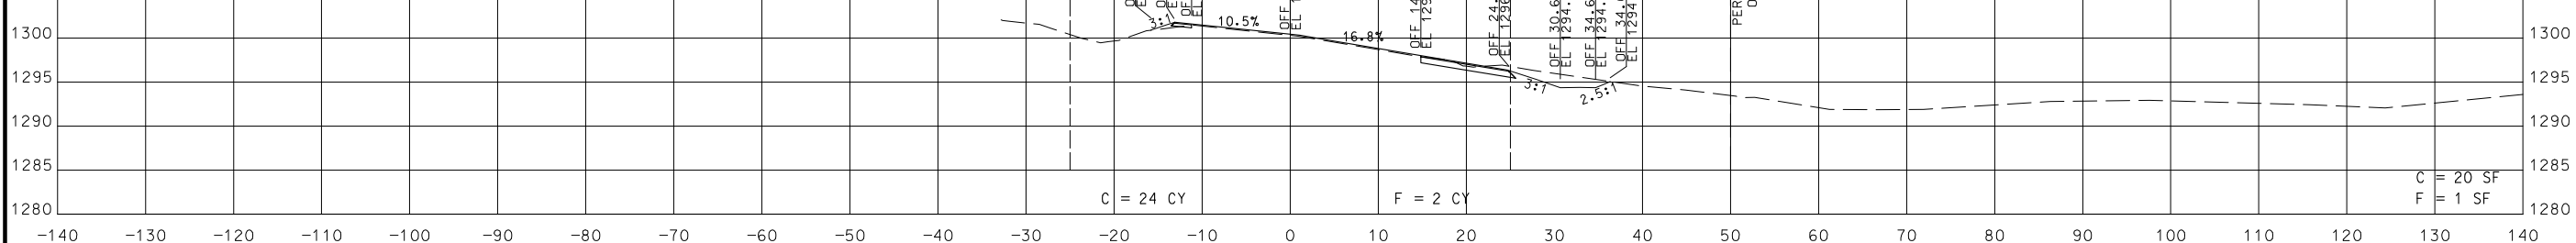

Sta. 219+50.00 R1

ROADWAY SURFACE ELEVATIONS SHOWN ARE PRIOR TO OVERLAY.

STA. 219+50.00 R1 TO STA. 221+00.00 R1

STATE OF MISSOURI

CHRIS E. BERRY

NUMBER

PE-2001018707

PROFESSIONAL ENGINEER

Chris E. Berry

08/11/2024 8:09:43 PM

CHRIS E. BERRY - CIVIL

MO-PE-2001018707

DATE PREPARED

8/9/2024

ROUTE

21

STATE

MO

DISTRICT

SE

SHEET NO.

17

COUNTY

IRON

JOB NO.

J9P3548

CONTRACT ID.

PROJECT NO.

BRIDGE NO.

DATE

DESCRIPTION

MISSOURI HIGHWAYS AND TRANSPORTATION COMMISSION

MoDOT

105 WEST CAPITAL


JEFFERSON CITY, MO 65102

1-888-ASK-MODOT (1-888-275-6636)

CROSS-SECTIONS

CURVE 4

SHEET 17 OF 52

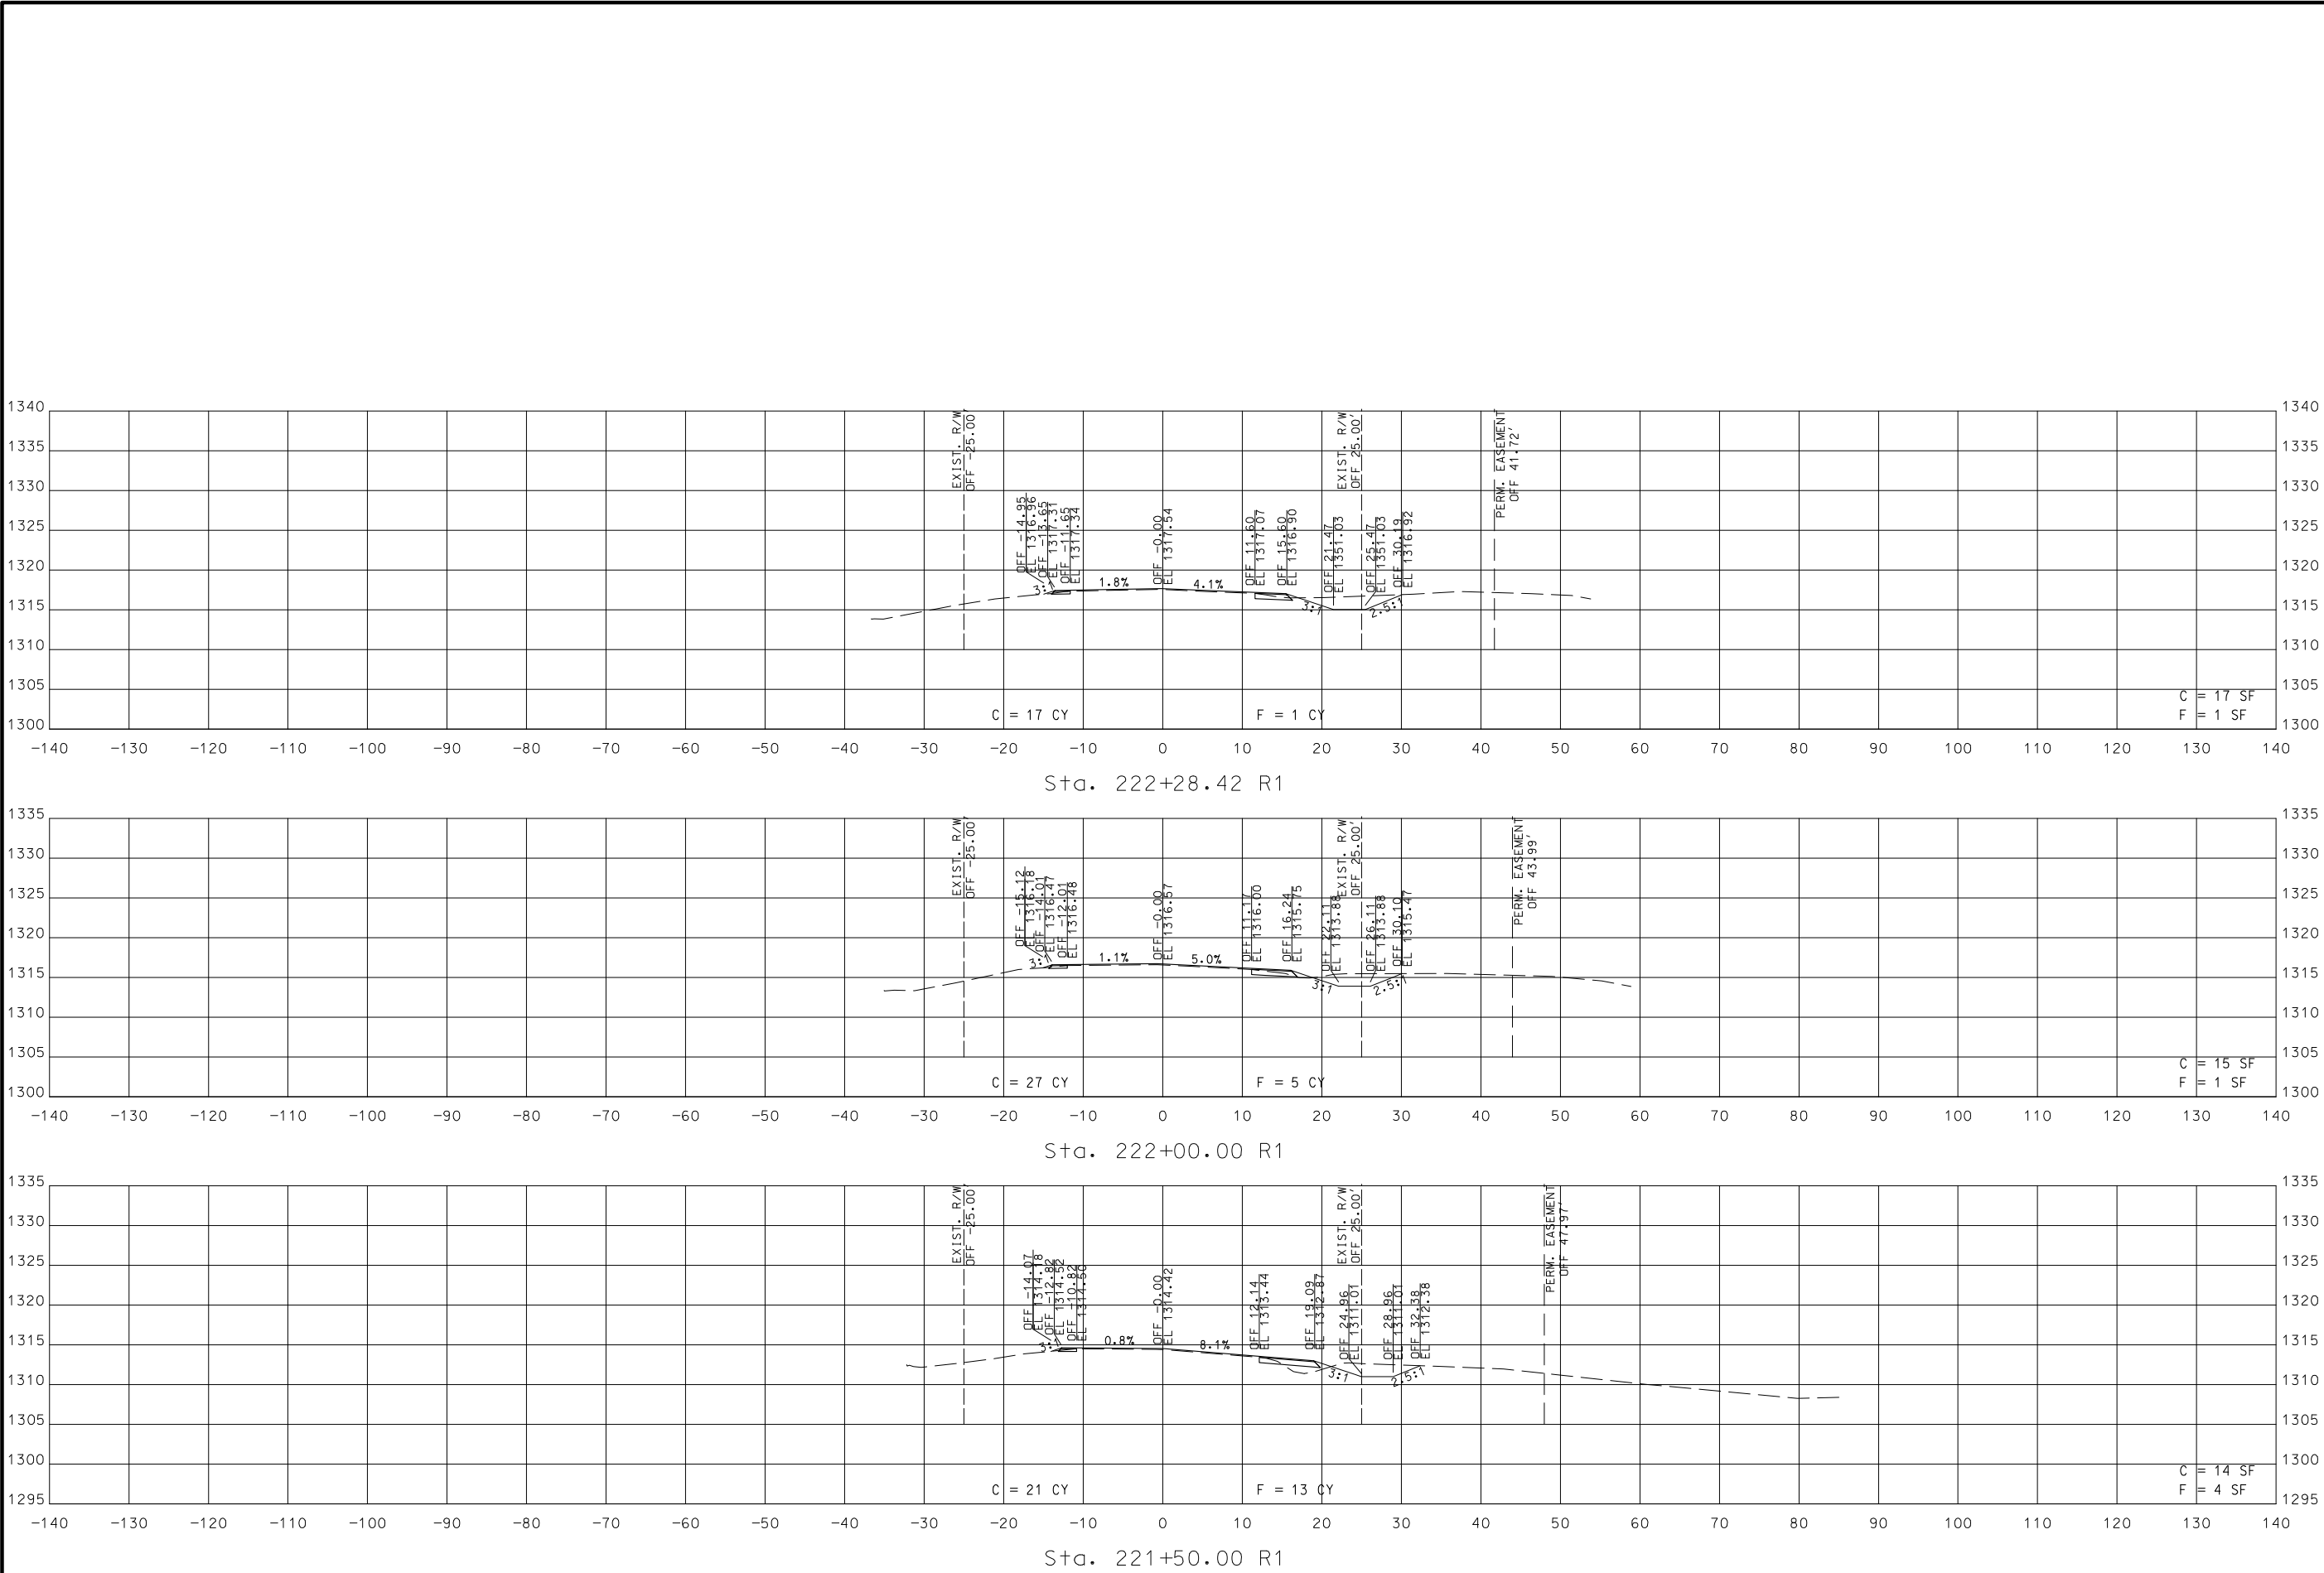

ROADWAY SURFACE ELEVATIONS SHOWN ARE PRIOR TO OVERLAY.

STA. 221+50.00 R1 TO STA. 222+28.42 R1

STATE OF MISSOURI

CHRIS E. BERRY

NUMBER

PE-2001018707

PROFESSIONAL ENGINEER

Chris E. Berry

08/11/2024 8:10:57 PM

CHRIS E. BERRY - CIVIL

MO-PE-2001018707

DATE PREPARED

8/9/2024

ROUTE

21

DISTRICT

SE

STATE

MO

SHEET NO.

18

COUNTY

IRON

JOB NO.

J9P3548

CONTRACT ID.

PROJECT NO.

BRIDGE NO.

DESCRIPTION

DATE

MISSOURI HIGHWAYS AND TRANSPORTATION COMMISSION

MoDOT

105 WEST CAPITAL
JEFFERSON CITY, MO 65102
1-888-ASK-MODOT (1-888-275-6636)

CROSS-SECTIONS





CURVE 4

SHEET 18 OF 52

IF A SEAL IS PRESENT ON THIS SHEET IT HAS BEEN ELECTRONICALLY SEALED AND DATED.

ROADWAY SURFACE ELEVATIONS SHOWN ARE AFTER THE OVERLAY.

STA. 0+60.00 R2 TO STA. 1+00.00 R2

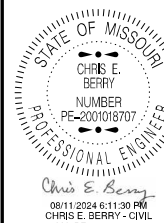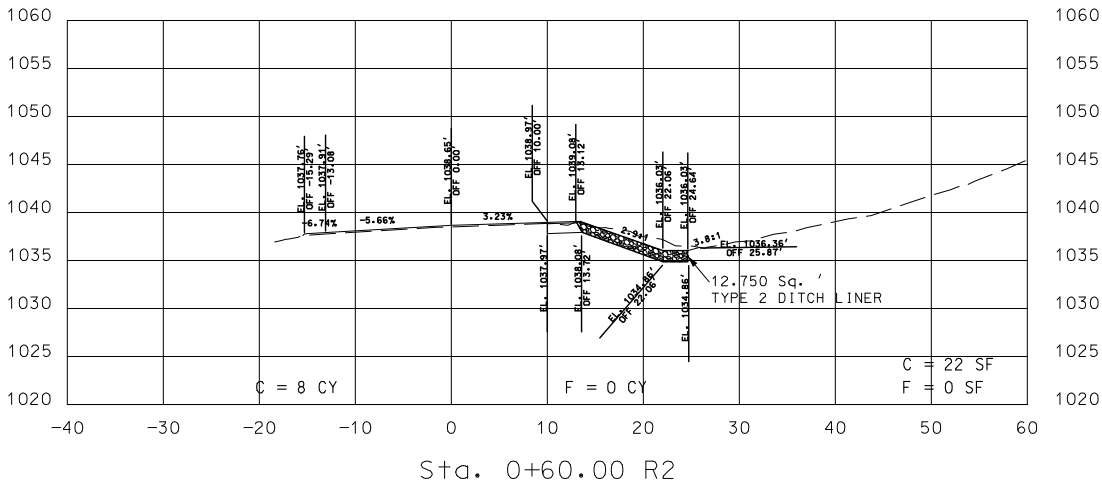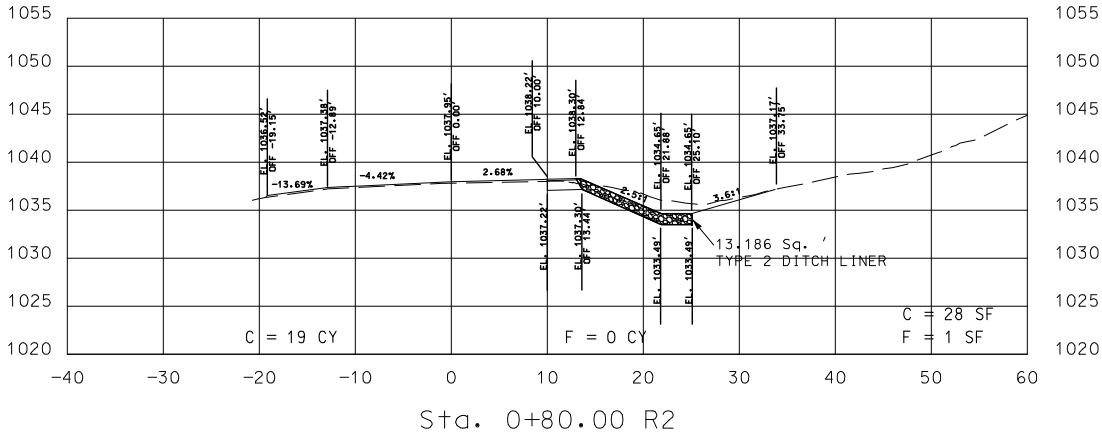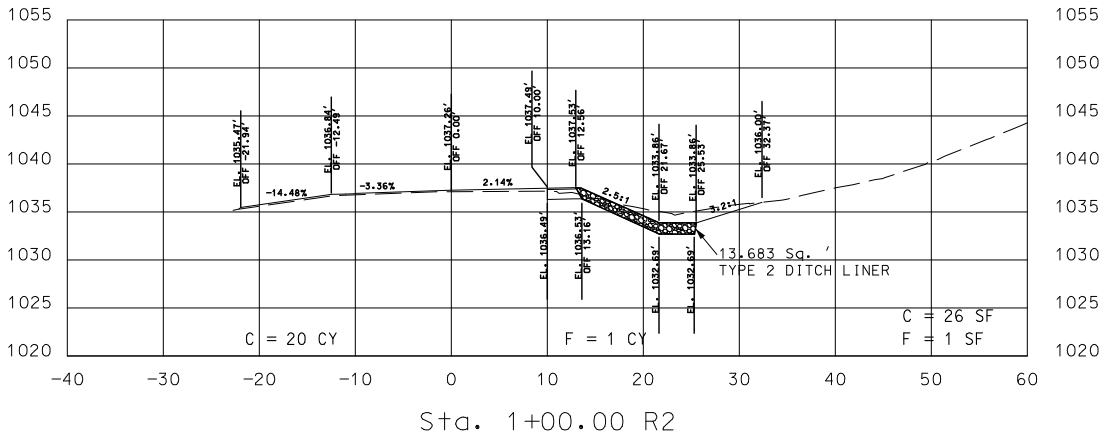

DATE PREPARED
8/9/2024

ROUTE 21 STATE MO

DISTRICT SE SHEET NO. 19

COUNTY IRON

JOB NO. J9P3548

CONTRACT ID.

PROJECT NO.

BRIDGE NO.

DATE	DESCRIPTION

MISSOURI HIGHWAYS AND TRANSPORTATION COMMISSION

MoDOT





105 WEST CAPITOL
JEFFERSON CITY, MO 65102
1-888-ASK-MODOT (1-888-275-6636)

CROSS-SECTIONS
CURVE 5
SHEET 19 OF 52

IF A SEAL IS PRESENT ON THIS SHEET IT HAS BEEN ELECTRONICALLY SEALED AND DATED.

ROADWAY SURFACE ELEVATIONS SHOWN ARE AFTER THE OVERLAY.

STA. 1+20.00 R2 TO STA. 1+60.00 R2

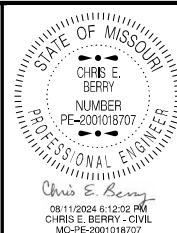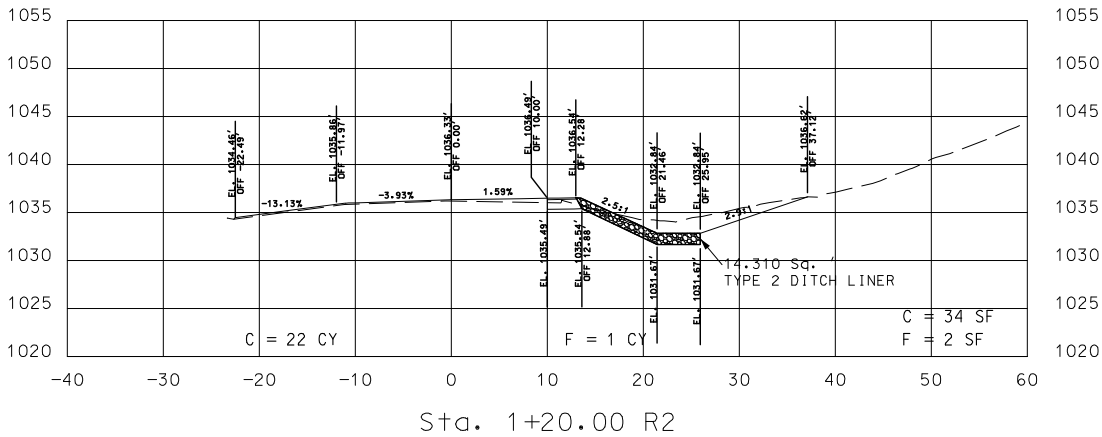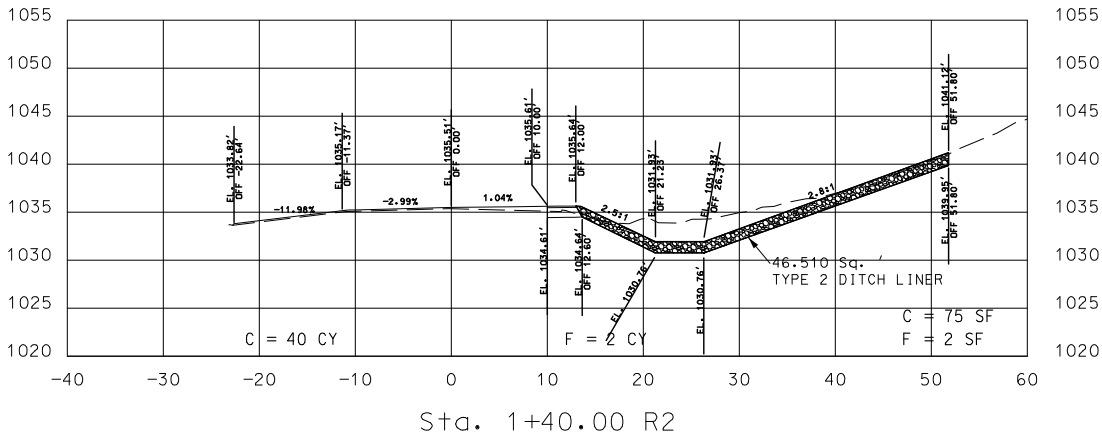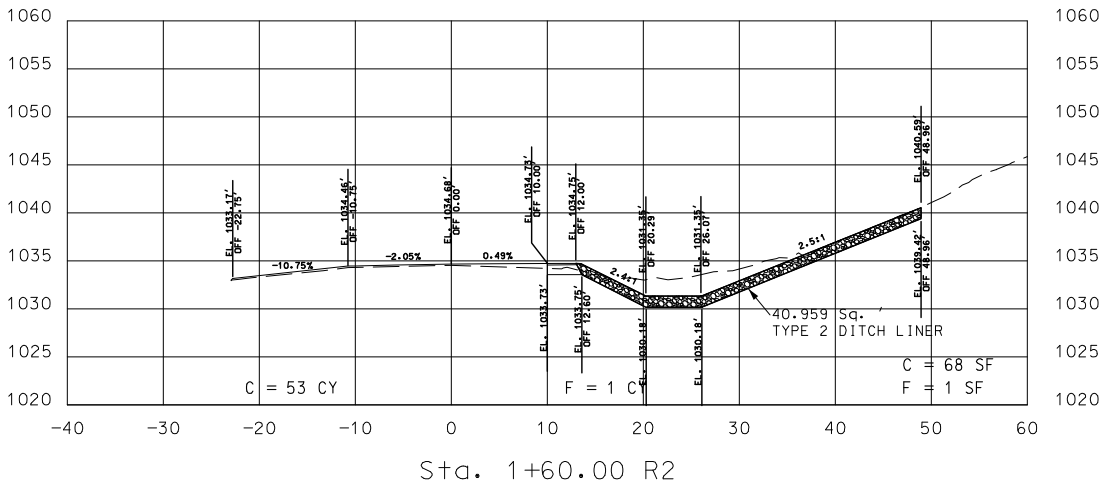

DATE PREPARED
8/9/2024

ROUTE 21 STATE MO

DISTRICT SE SHEET NO. 20

COUNTY IRON

JOB NO. J9P3548

CONTRACT ID.

PROJECT NO.

BRIDGE NO.

DATE	DESCRIPTION




MISSOURI HIGHWAYS AND TRANSPORTATION COMMISSION

MoDOT

105 WEST CAPITOL
JEFFERSON CITY, MO 65102
1-888-ASK-MODOT (1-888-275-6636)


CROSS-SECTIONS
CURVE 5
SHEET 20 OF 52

IF A SEAL IS PRESENT ON THIS SHEET IT HAS BEEN ELECTRONICALLY SEALED AND DATED.

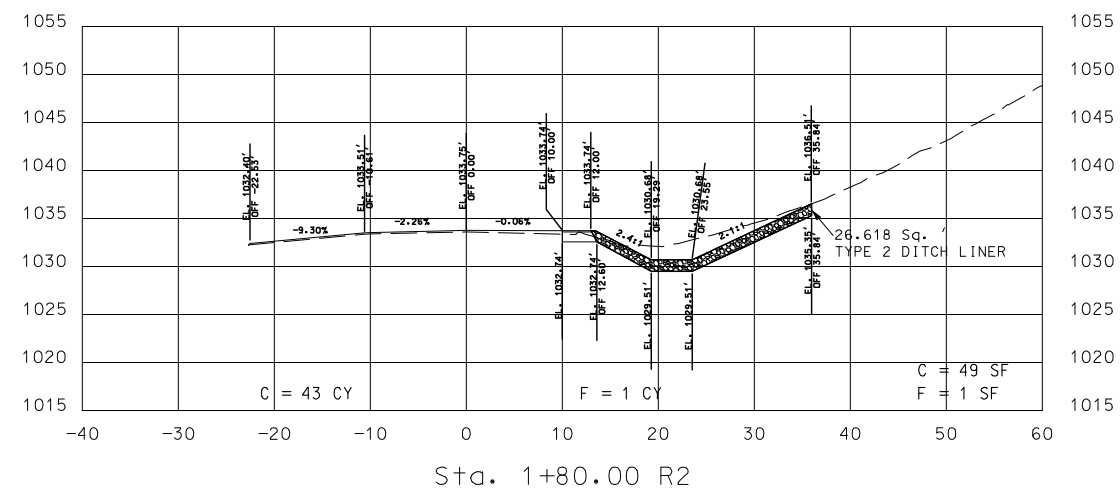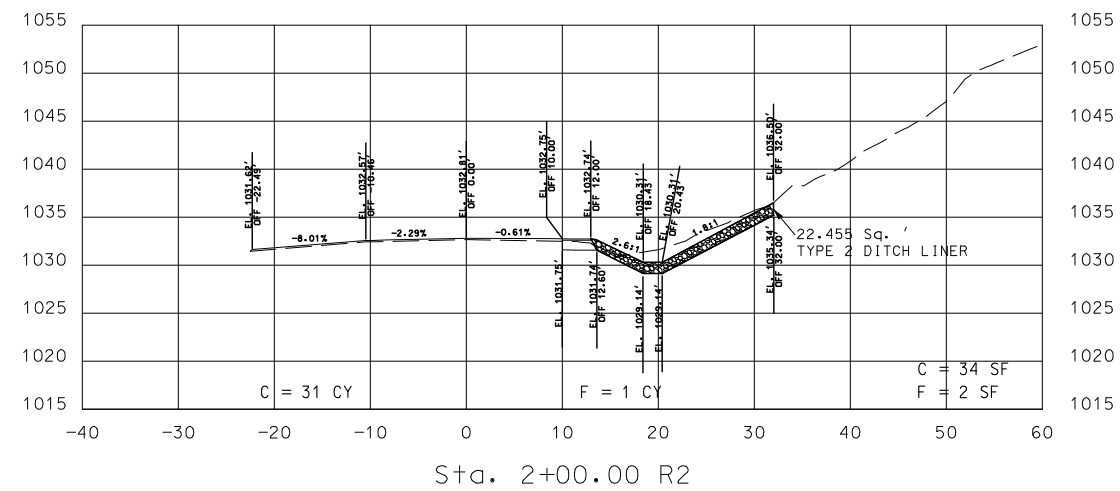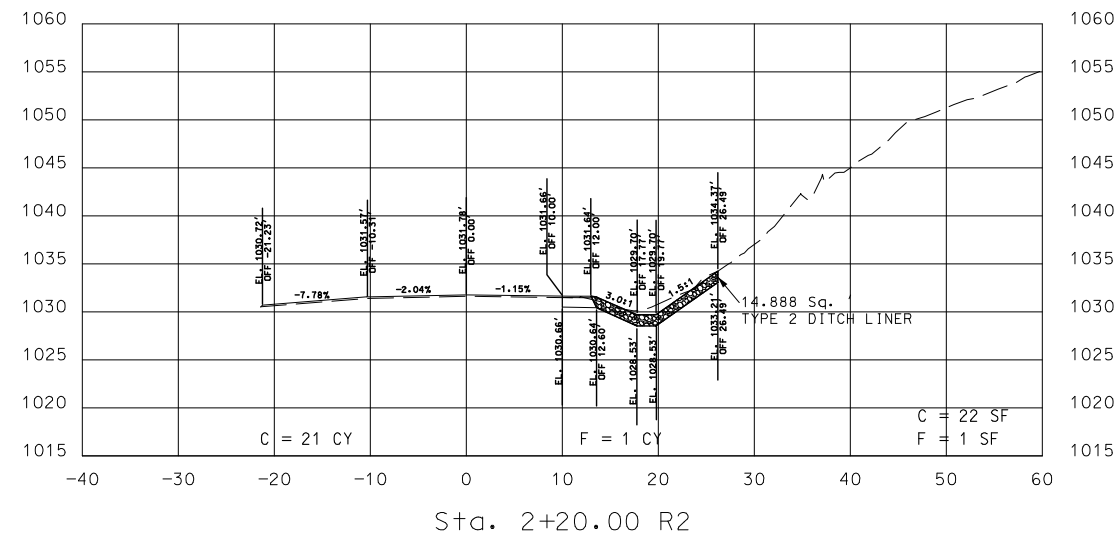

ROADWAY SURFACE ELEVATIONS SHOWN ARE AFTER THE OVERLAY.

STA. 1+80.00 R2 TO STA. 2+20.00 R2

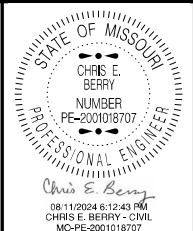

DATE PREPARED
8/9/2024

ROUTE 21	STATE MO
DISTRICT SE	SHEET NO. 21


COUNTY
IRON

JOB NO.
J9P3548

CONTRACT ID.

PROJECT NO.


BRIDGE NO.

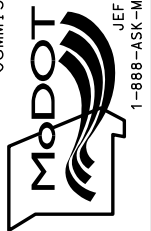[illegible]MISSOURI HIGHWAYS AND TRANSPORTATION
COMMISSION


105 WEST CAPITOL
JEFFERSON CITY, MO 65102
1-888-ASK-MODOT (1-888-275-6636)

CROSS-SECTIONS
CURVE 5
SHEET 21 OF 52

IF A SEAL IS PRESENT ON THIS SHEET IT HAS BEEN ELECTRONICALLY SEALED AND DATED.

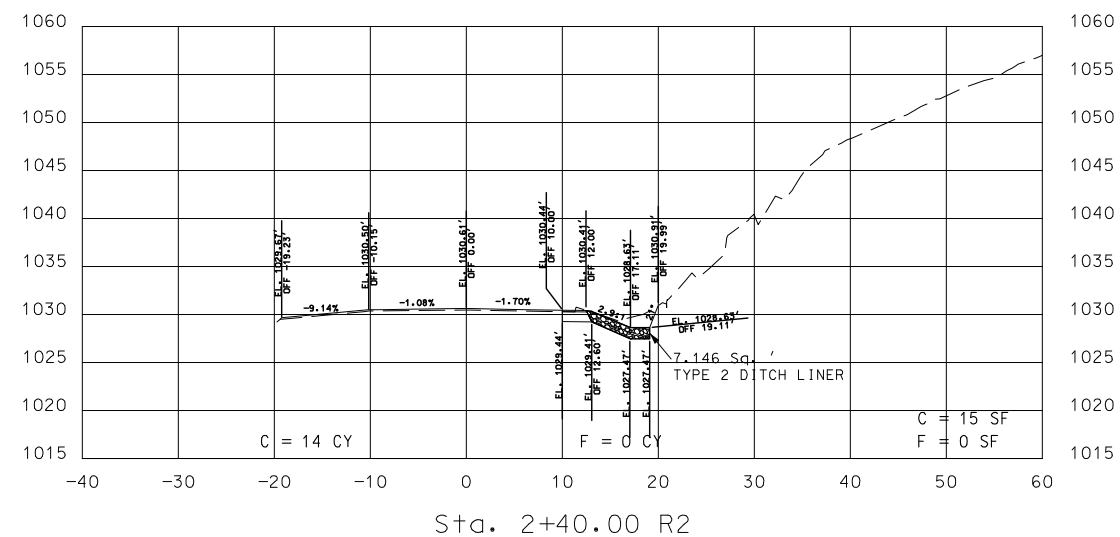

STA. 2+40.00 R2 TO STA. 2+60.00 R2

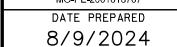

ROUTE	STATE
21	MO

DISTRICT	SHEET NO.
SF	22

COUNTY
IRON

JOB NO.
19P3548

CONTRACT ID.

PROJECT NO.

BRIDGE NO.

[illegible]

**MISSOURI HIGHWAYS AND TRANSPORTATION
COMMISSION**

MoDOT




105 WEST CAPITOL
JEFFERSON CITY, MO 65102

CROSS-SECTIONS
CURVE 5
SHEET 22 OF 52

[illegible]

ROADWAY SURFACE ELEVATIONS SHOWN ARE AFTER THE OVERLAY.

STA. 2+80.00 R2 TO STA. 3+00.00 R2

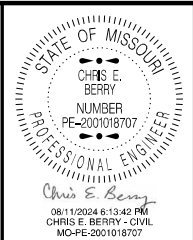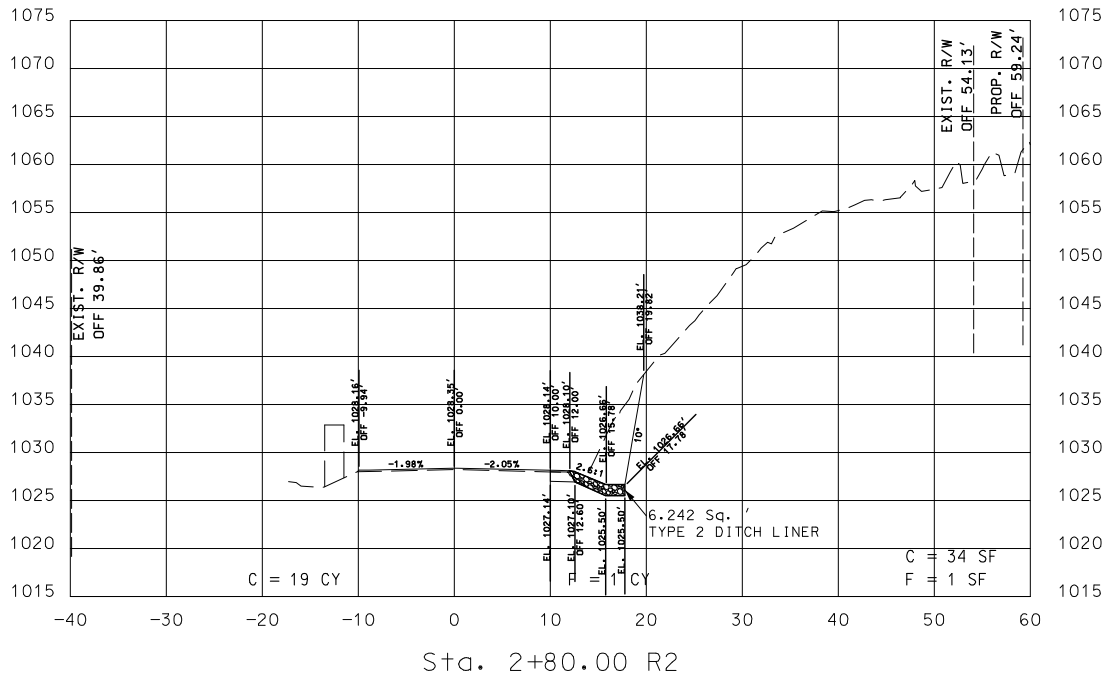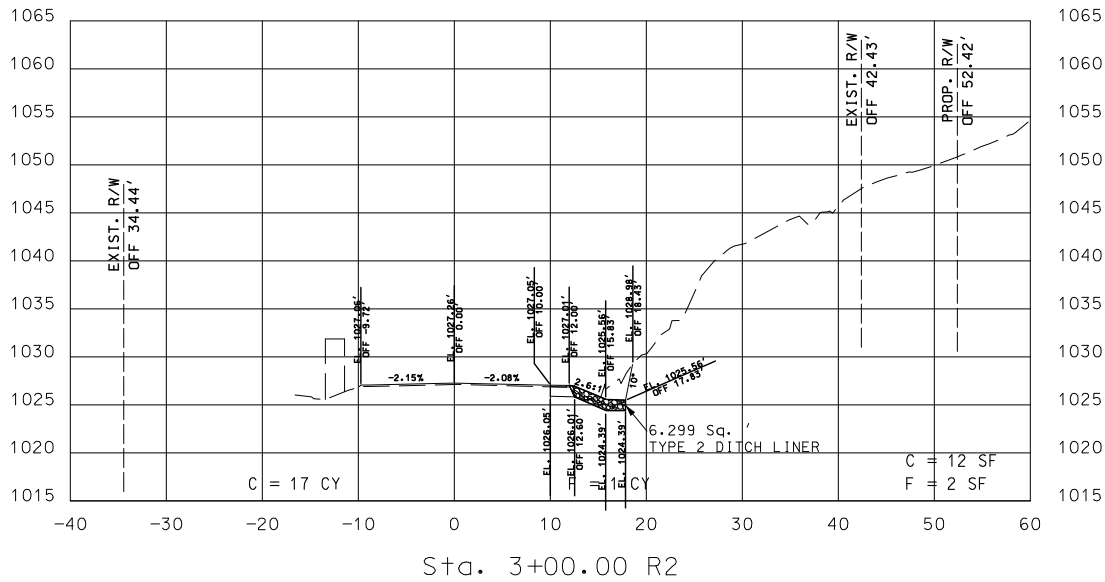

DATE PREPARED
8/9/2024
ROUTE 21 STATE MO
DISTRICT SE SHEET NO. 23
COUNTY IRON
JOB NO. J9P3548
CONTRACT ID.
PROJECT NO.
BRIDGE NO.

DATE	DESCRIPTION




MISSOURI HIGHWAYS AND TRANSPORTATION COMMISSION
MoDOT
105 WEST CAPITOL
JEFFERSON CITY, MO 65102
1-888-ASK-MODOT (1-888-275-6636)

CROSS-SECTIONS
CURVE 5
SHEET 23 OF 52

IF A SEAL IS PRESENT ON THIS SHEET IT HAS BEEN ELECTRONICALLY SEALED AND DATED.

ROADWAY SURFACE ELEVATIONS SHOWN ARE AFTER THE OVERLAY.

STA. 3+20.00 R2 TO STA. 3+40.00 R2

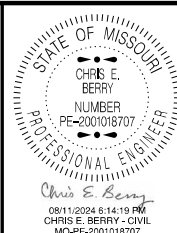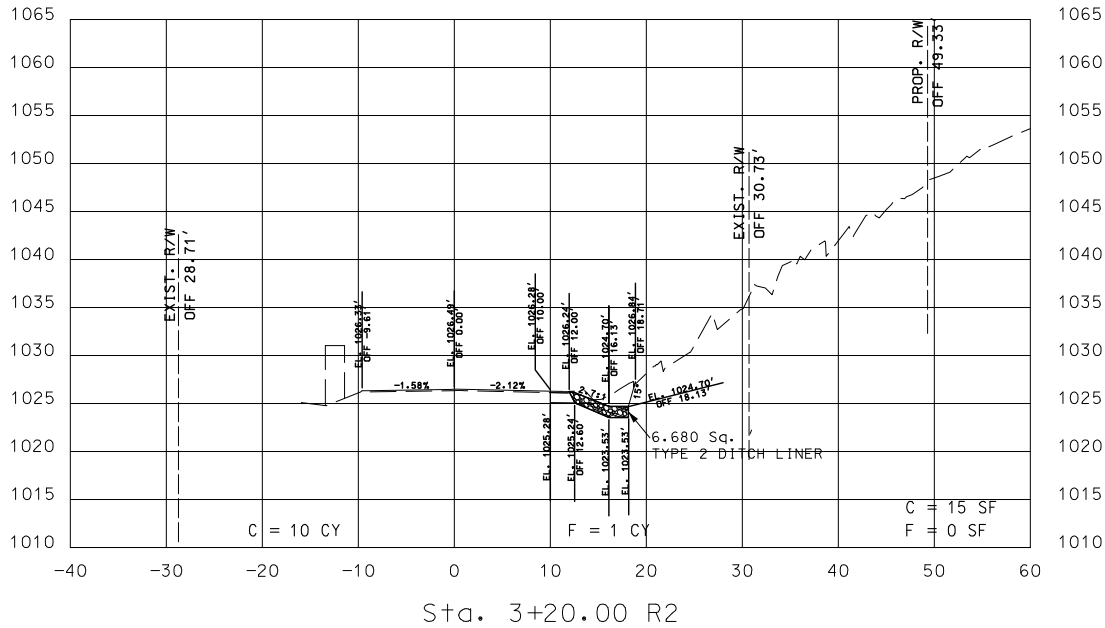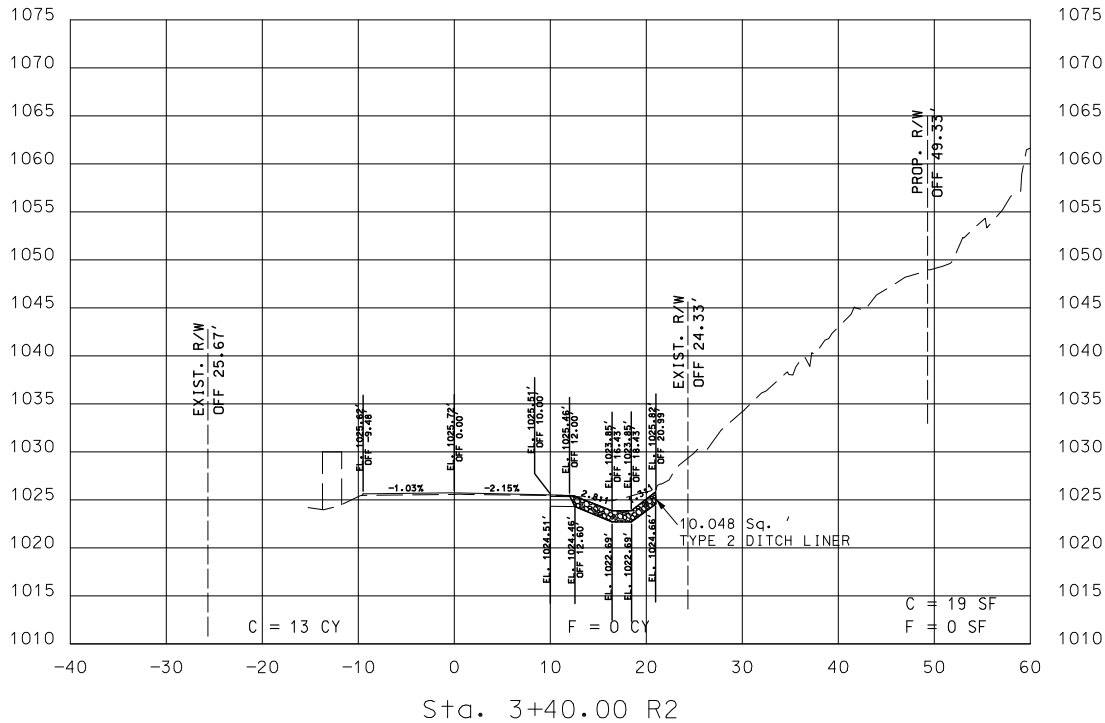

DATE PREPARED
8/9/2024

ROUTE 21	STATE MO
DISTRICT SE	SHEET NO. 24
COUNTY IRON	
JOB NO. J9P3548	
CONTRACT ID.	
PROJECT NO.	
BRIDGE NO.	

DATE	DESCRIPTION





CROSS-SECTIONS
CURVE 5
SHEET 24 OF 52

IF A SEAL IS PRESENT ON THIS SHEET IT HAS BEEN ELECTRONICALLY SEALED AND DATED.

ROADWAY SURFACE ELEVATIONS SHOWN ARE AFTER THE OVERLAY.

STA. 3+60.00 R2 TO STA. 3+80.00 R2

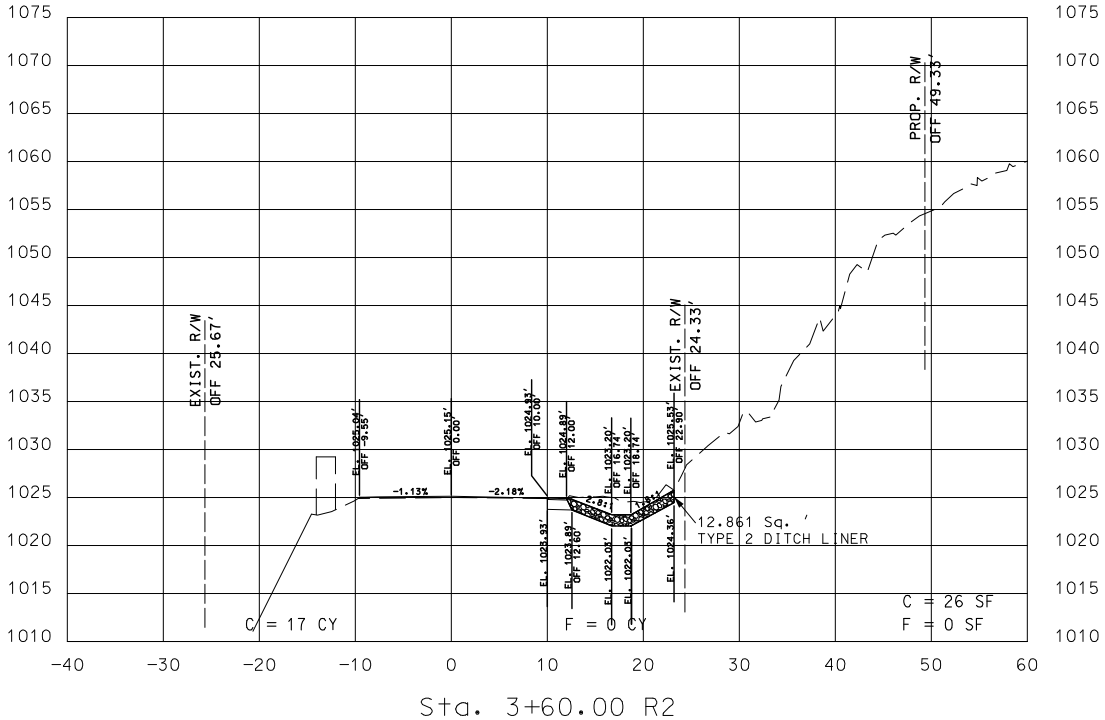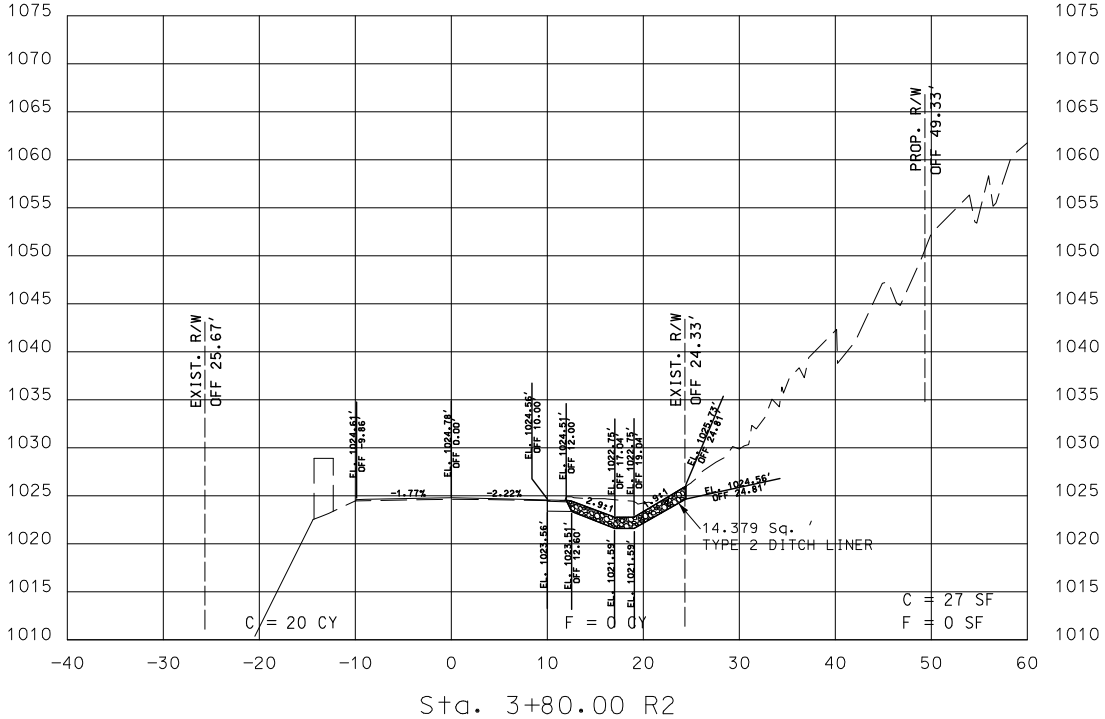

STATE OF MISSOURI

CHRIS E. BERRY

NUMBER

PE-2001018707

PROFESSIONAL ENGINEER

Chris E. Berry

08/11/2024 8:14:50 PM

CHRIS E. BERRY - CIVIL

MO-PE-2001018707

DATE PREPARED
8/9/2024

ROUTE

21

STATE

MO

DISTRICT

SE

SHEET NO.

25

COUNTY
IRON

JOB NO.
J9P3548

CONTRACT ID.

PROJECT NO.

BRIDGE NO.

DATE	DESCRIPTION

MISSOURI HIGHWAYS AND TRANSPORTATION COMMISSION

MoDOT




105 WEST CAPITOL
JEFFERSON CITY, MO 65102
1-888-ASK-MODOT (1-888-275-6636)

CROSS-SECTIONS
CURVE 5
SHEET 25 OF 52

IF A SEAL IS PRESENT ON THIS SHEET IT HAS BEEN ELECTRONICALLY SEALED AND DATED.

ROADWAY SURFACE ELEVATIONS SHOWN ARE AFTER THE OVERLAY.

STA. 4+00.00 R2 TO STA. 4+20.00 R2

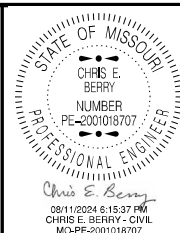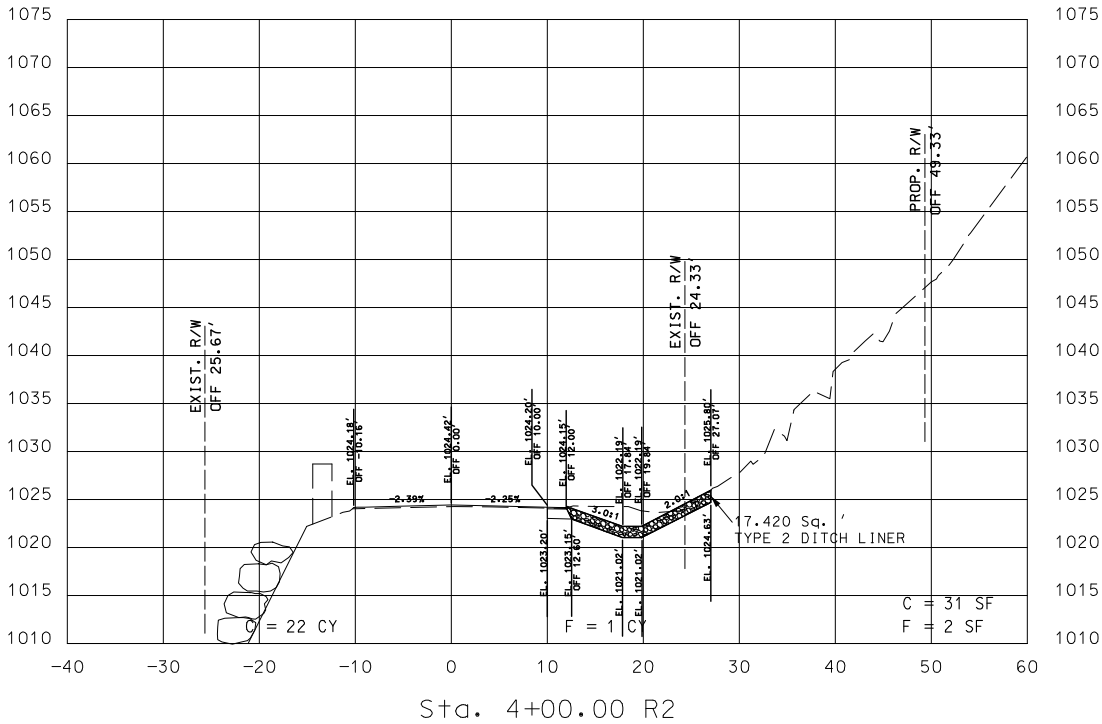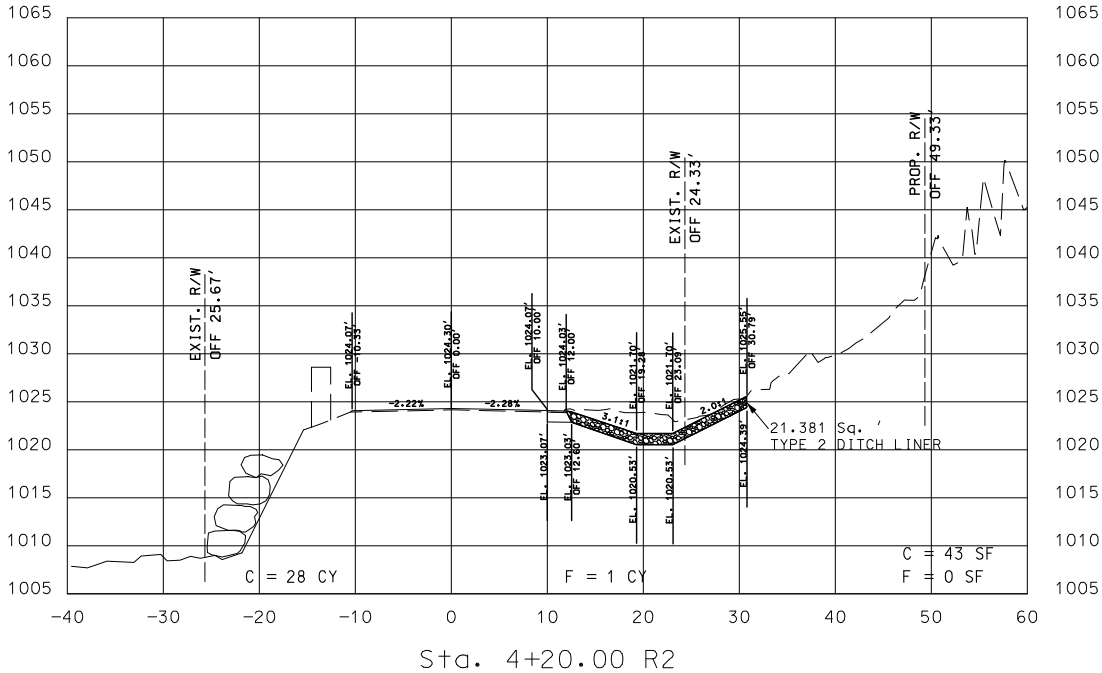

DATE PREPARED 8/9/2024	
ROUTE 21	STATE MO
DISTRICT SE	SHEET NO. 26
COUNTY IRON	
JOB NO. J9P3548	
CONTRACT ID.	
PROJECT NO.	
BRIDGE NO.	



DATE	DESCRIPTION

MISSOURI HIGHWAYS AND TRANSPORTATION COMMISSION

105 WEST CAPITOL
JEFFERSON CITY, MO 65102
1-888-ASK-MODOT (1-888-275-6636)


CROSS-SECTIONS
CURVE 5
SHEET 26 OF 52

IF A SEAL IS PRESENT ON THIS SHEET IT HAS BEEN ELECTRONICALLY SEALED AND DATED.

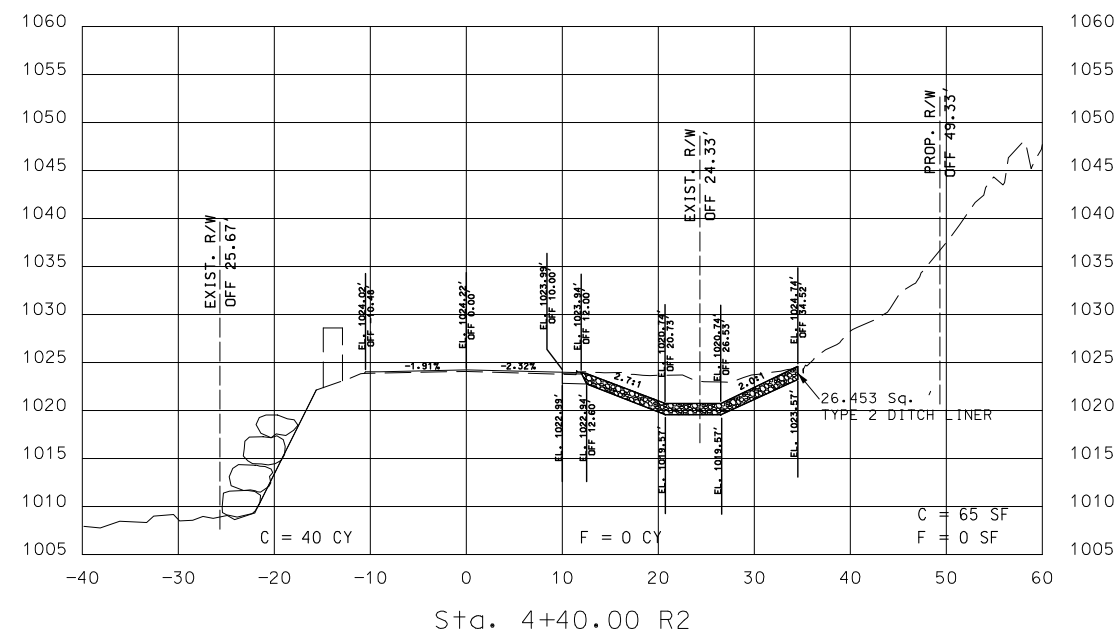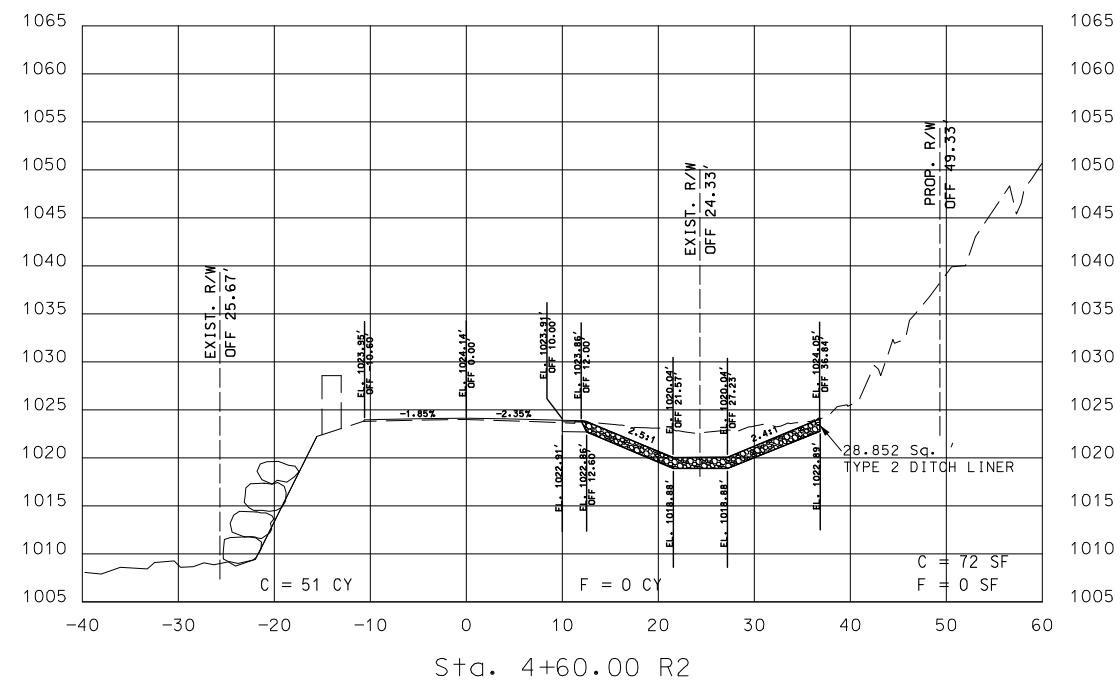

ROADWAY SURFACE ELEVATIONS SHOWN ARE AFTER THE OVERLAY.

STA. 4+40.00 R2 TO STA. 4+60.00 R2

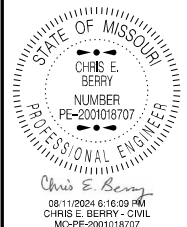

DATE PREPARED
8/9/2024

ROUTE 21	STATE MO
-------------	-------------

DISTRICT SE	SHEET NO. 27
----------------	-----------------


COUNTY
IRON

JOB NO.
J9P3548

CONTRACT ID.

PROJECT NO.

BRIDGE NO.

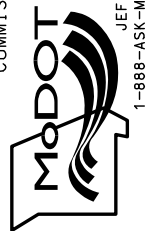[illegible]MISSOURI HIGHWAYS AND TRANSPORTATION
COMMISSION




105 WEST CAPITOL
JEFFERSON CITY, MO 65102
1-888-ASK-MODOT (1-888-275-6636)

CROSS-SECTIONS
CURVE 5
SHEET 27 OF 52

IF A SEAL IS PRESENT ON THIS SHEET IT HAS BEEN ELECTRONICALLY SEALED AND DATED.

ROADWAY SURFACE ELEVATIONS SHOWN ARE AFTER THE OVERLAY.

STA. 4+80.00 R2 TO STA. 5+00.00 R2

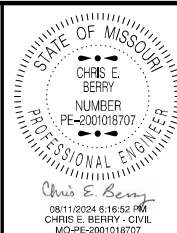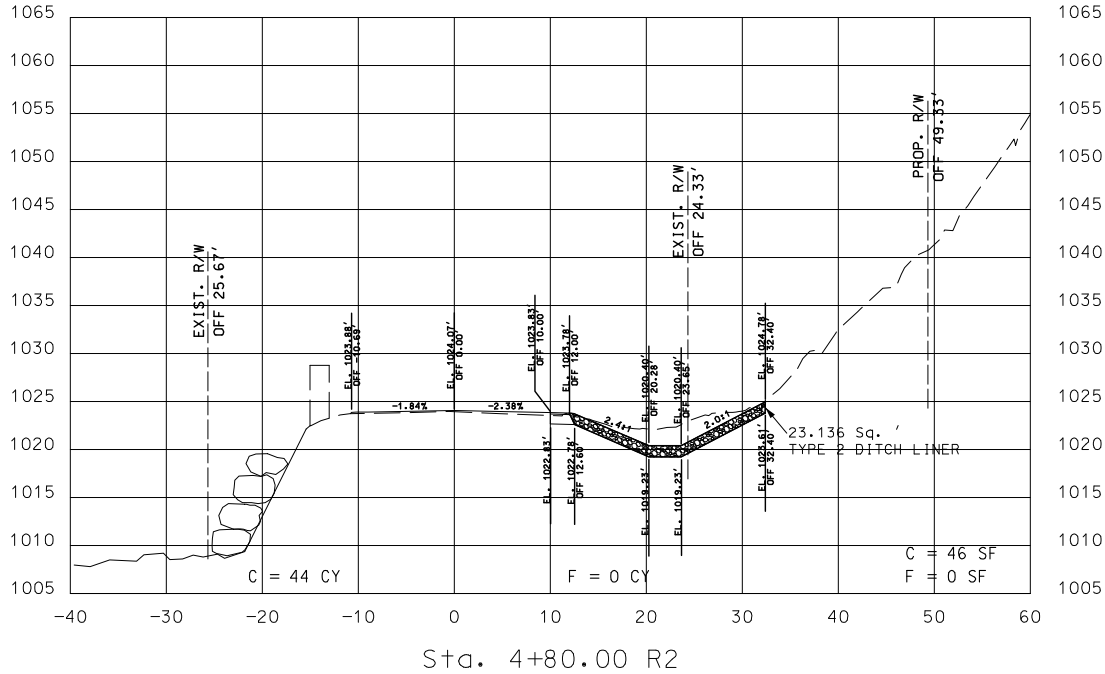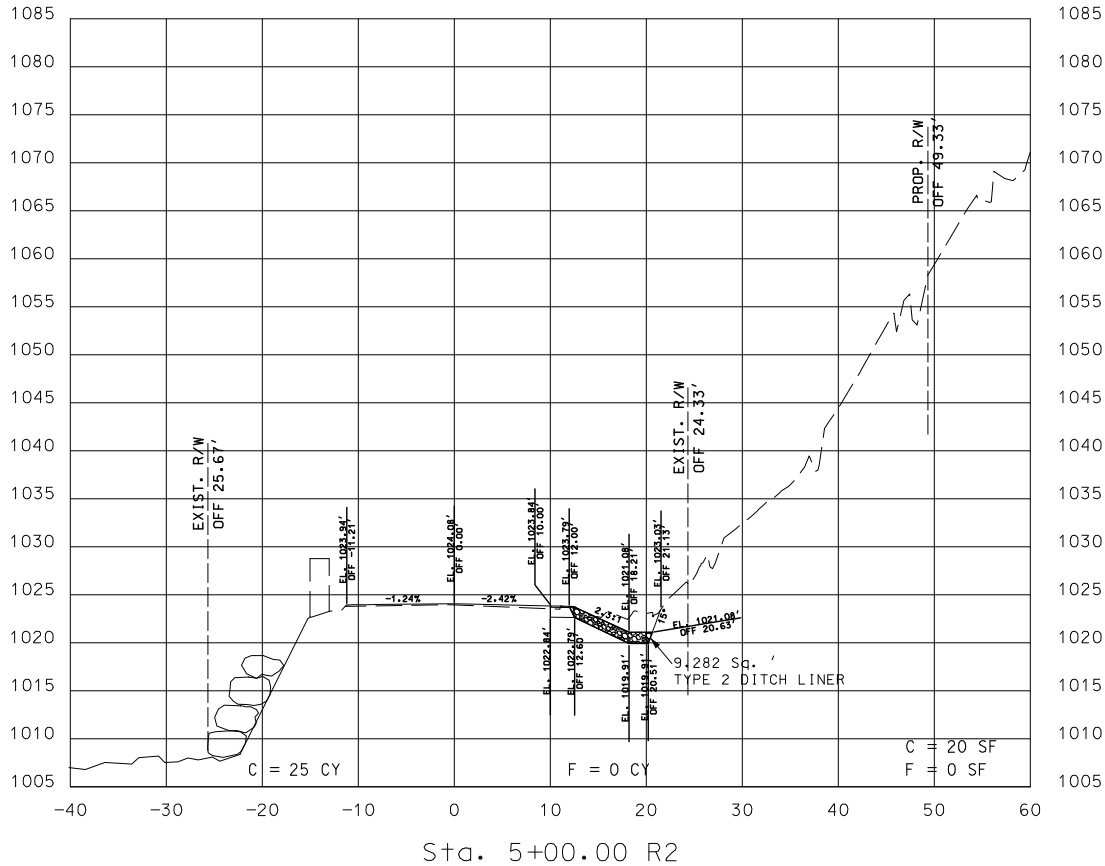

DATE PREPARED 8/9/2024	
ROUTE 21	STATE MO
DISTRICT SE	SHEET NO. 28
COUNTY IRON	
JOB NO. J9P3548	
CONTRACT ID.	
PROJECT NO.	
BRIDGE NO.	

DATE	DESCRIPTION

MISSOURI HIGHWAYS AND TRANSPORTATION COMMISSION


105 WEST CAPITOL
JEFFERSON CITY, MO 65102
1-888-ASK-MODOT (1-888-275-6636)

CROSS-SECTIONS
CURVE 5
SHEET 28 OF 52

IF A SEAL IS PRESENT ON THIS SHEET IT HAS BEEN ELECTRONICALLY SEALED AND DATED.



Chris E. Berry
08/11/2024 5:23:05 PM
CHRIS E. BERRY - CIVIL
MO-PE-2001018707

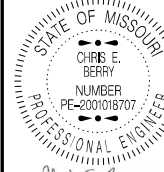

Chris E. Berry
08/11/2024 5:23:05 PM
CHRIS E. BERRY - CIVIL
MO-PE-2001018707

DATE PREPARED
8/9/2024

ROUTE 21 STATE MO

DISTRICT SE SHEET NO. 29

COUNTY IRON

JOB NO. J9P3548

CONTRACT ID.

PROJECT NO.

BRIDGE NO.



DATE	DESCRIPTION

MISSOURI HIGHWAYS AND TRANSPORTATION COMMISSION



105 WEST CAPITOL
JEFFERSON CITY, MO 65102
1-888-ASK-MODOT (1-888-275-6636)



CROSS-SECTIONS
CURVE 5
SHEET 29 OF 52

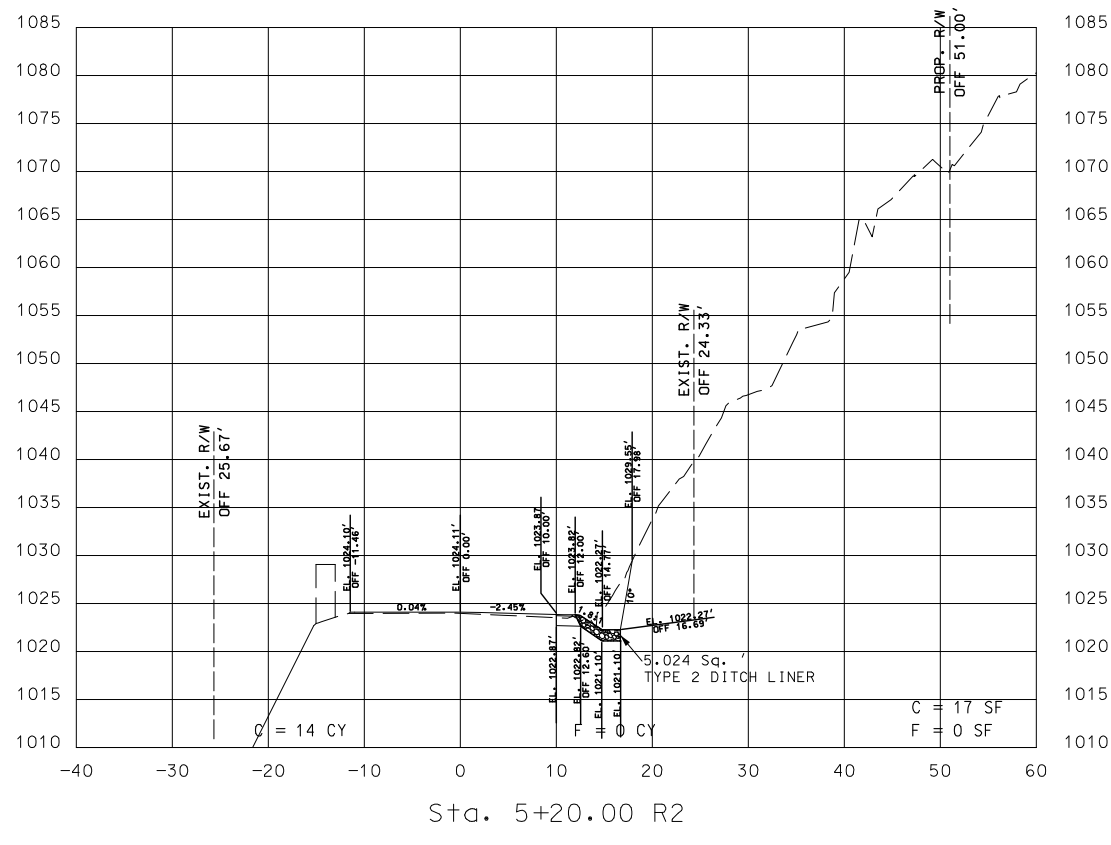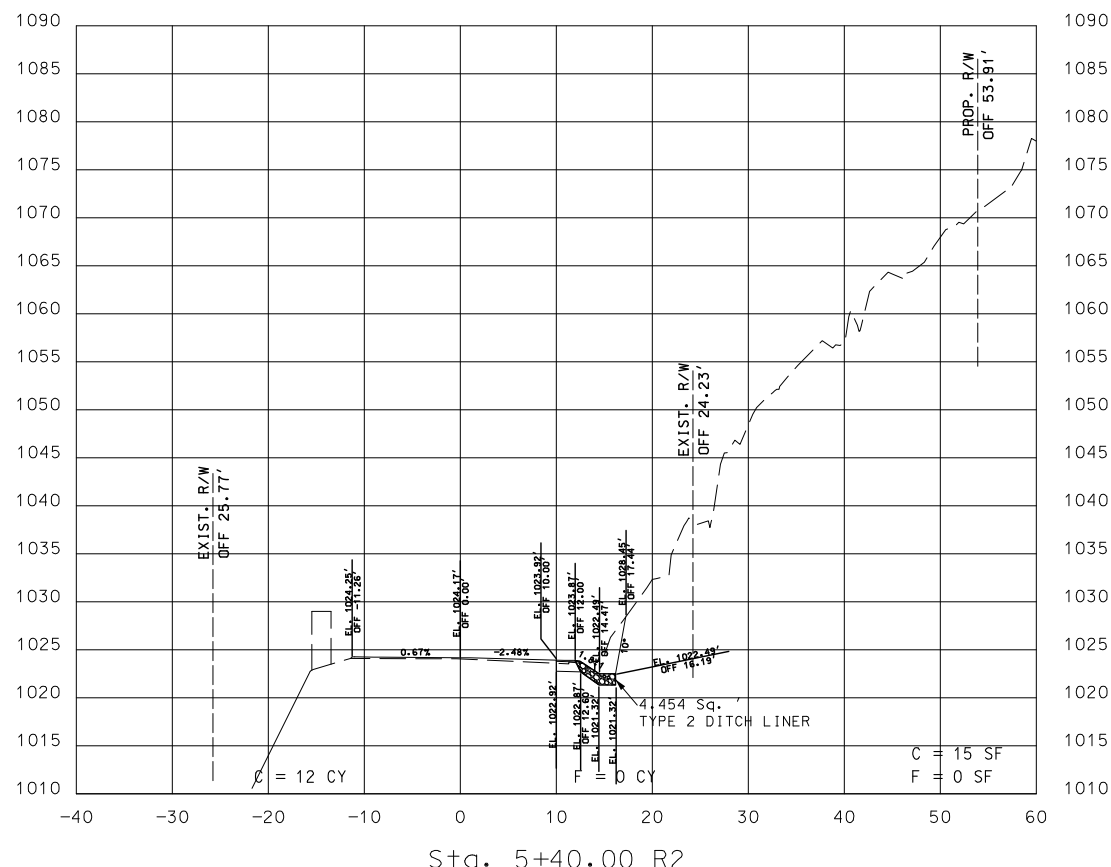

ROADWAY SURFACE ELEVATIONS SHOWN ARE AFTER THE OVERLAY.


STA. 5+20.00 R2 TO STA. 5+20.00 R2

IF A SEAL IS PRESENT ON THIS SHEET IT HAS BEEN ELECTRONICALLY SEALED AND DATED.

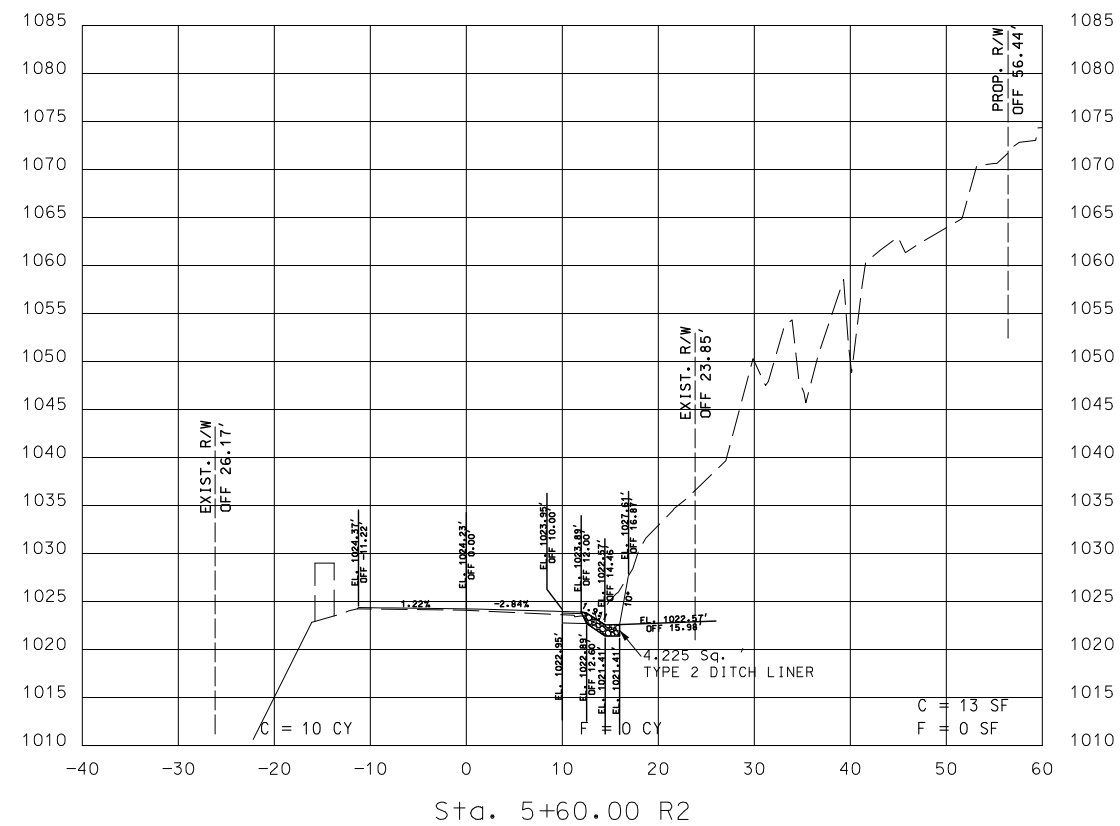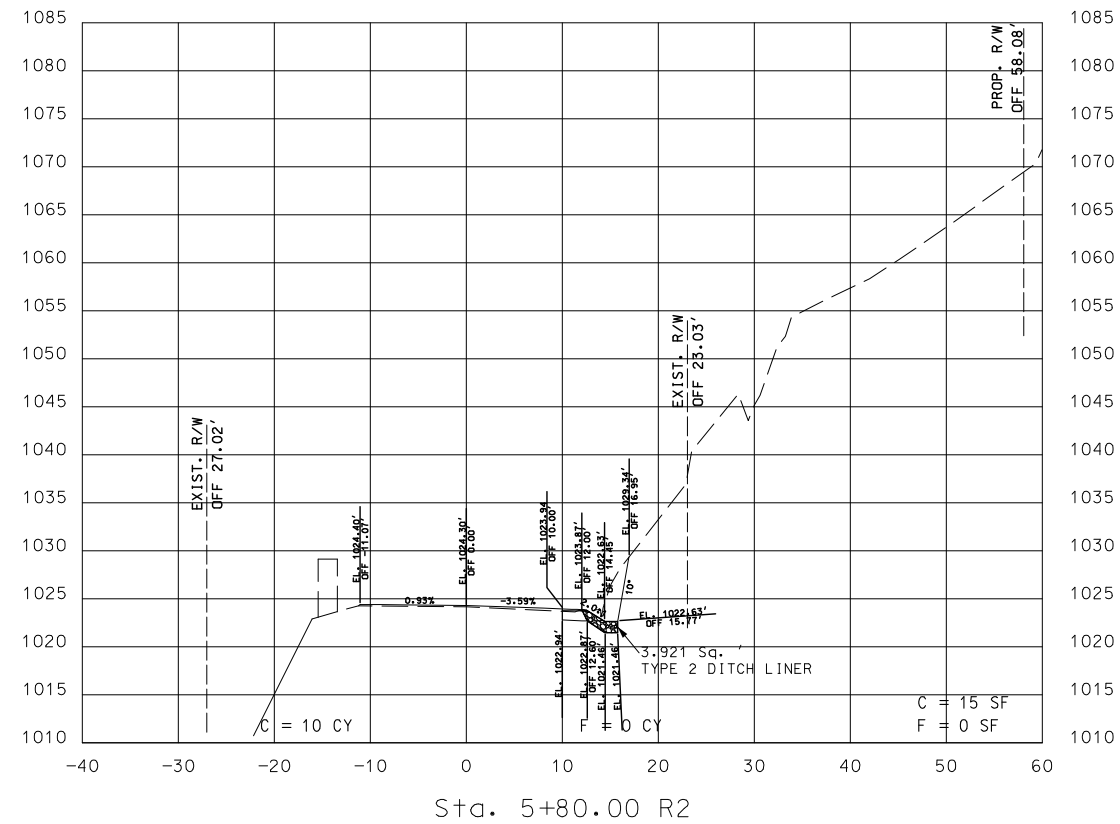

ROADWAY SURFACE ELEVATIONS SHOWN ARE AFTER THE OVERLAY.

STA. 5+60.00 R2 TO STA. 5+80.00 R2

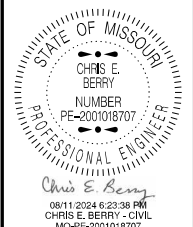

DATE PREPARED
8/9/2024

ROUTE 21	STATE MO
-------------	-------------

DISTRICT SE	SHEET NO. 30
----------------	-----------------

COUNTY
IRON

JOB NO.
J9P3548

CONTRACT ID.

PROJECT NO.	
BRIDGE NO.	

BRIDGE NO.							

[illegible]



**MISSOURI HIGHWAYS AND TRANSPORTATION
COMMISSION**

 **MoDOT**

105 WEST CAPITOL
JEFFERSON CITY, MO 65102
1-888-ASK-MODOT (1-888-275-6636)


CROSS-SECTIONS
CURVE 5
SHEET 30 OF 52

IF A SEAL IS PRESENT ON THIS SHEET IT HAS BEEN ELECTRONICALLY SEALED AND DATED.

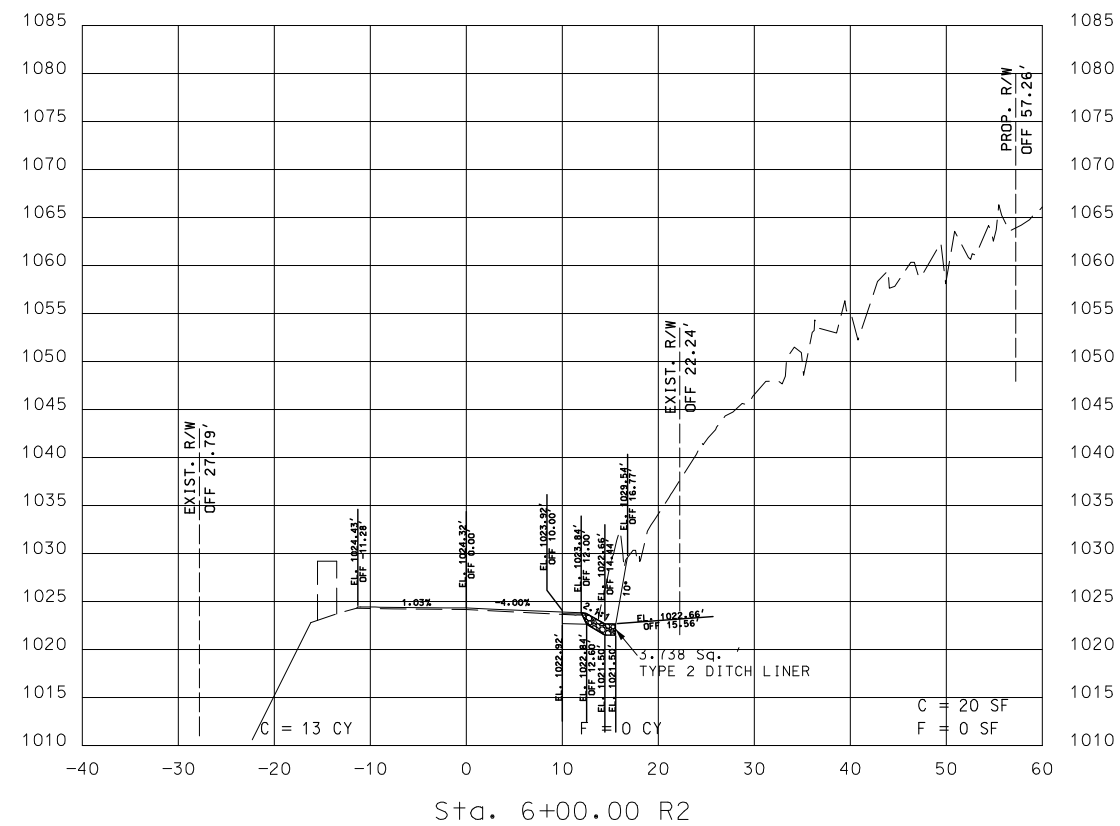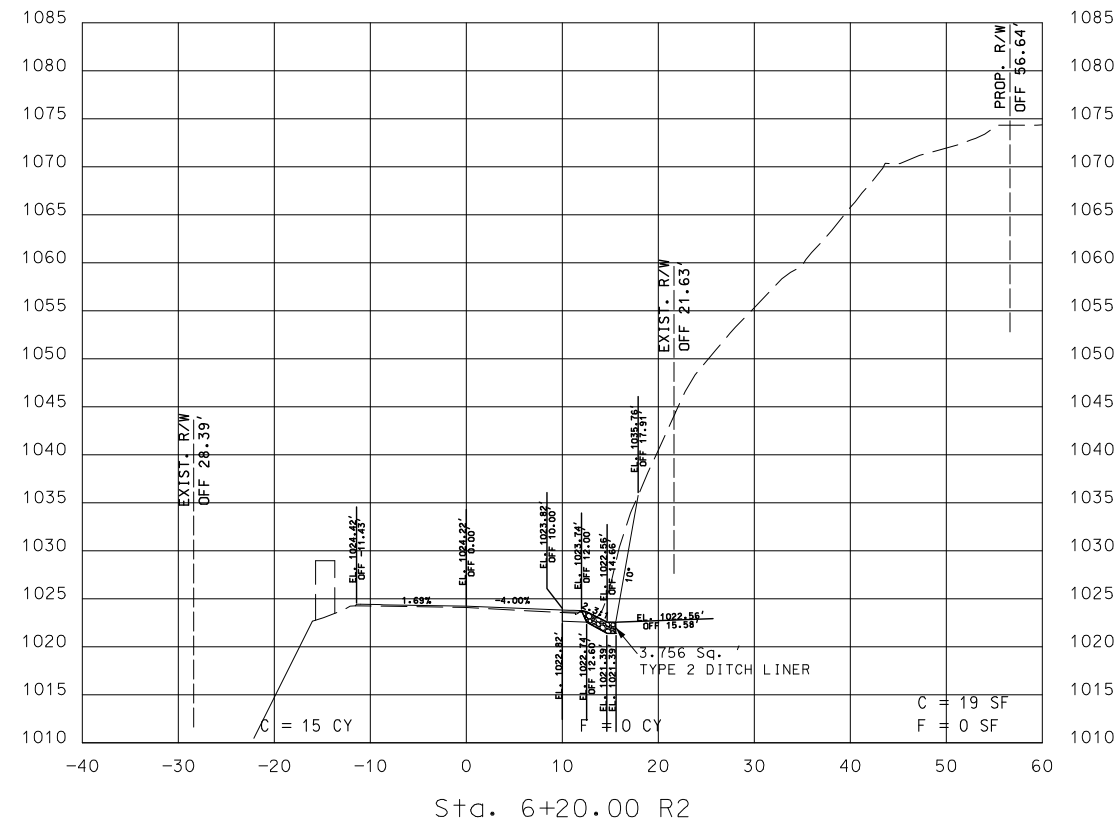

ROADWAY SURFACE ELEVATIONS SHOWN ARE AFTER THE OVERLAY.

STA. 6+00.00 R2 TO STA. 6+20.00 R2

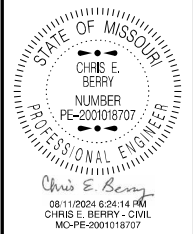

DATE PREPARED
8/9/2024

ROUTE 21	STATE MO
DISTRICT SE	SHEET NO. 31

COUNTY
IRON

JOB NO.
J9P3548
CONTRACT ID.

PROJECT NO.

BRIDGE NO.



[illegible]

MISSOURI HIGHWAYS AND TRANSPORTATION COMMISSION




CROSS-SECTIONS
CURVE 5
SHEET 31 OF 52

IF A SEAL IS PRESENT ON THIS SHEET IT HAS BEEN ELECTRONICALLY SEALED AND DATED.

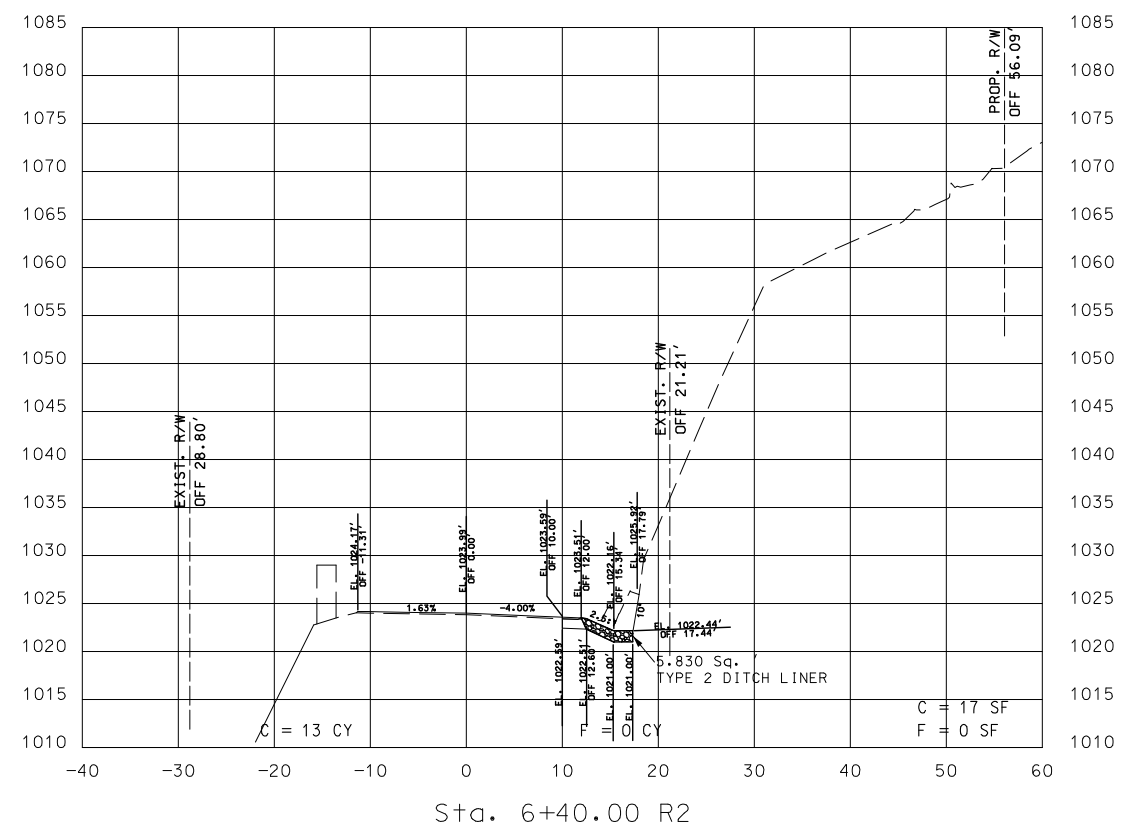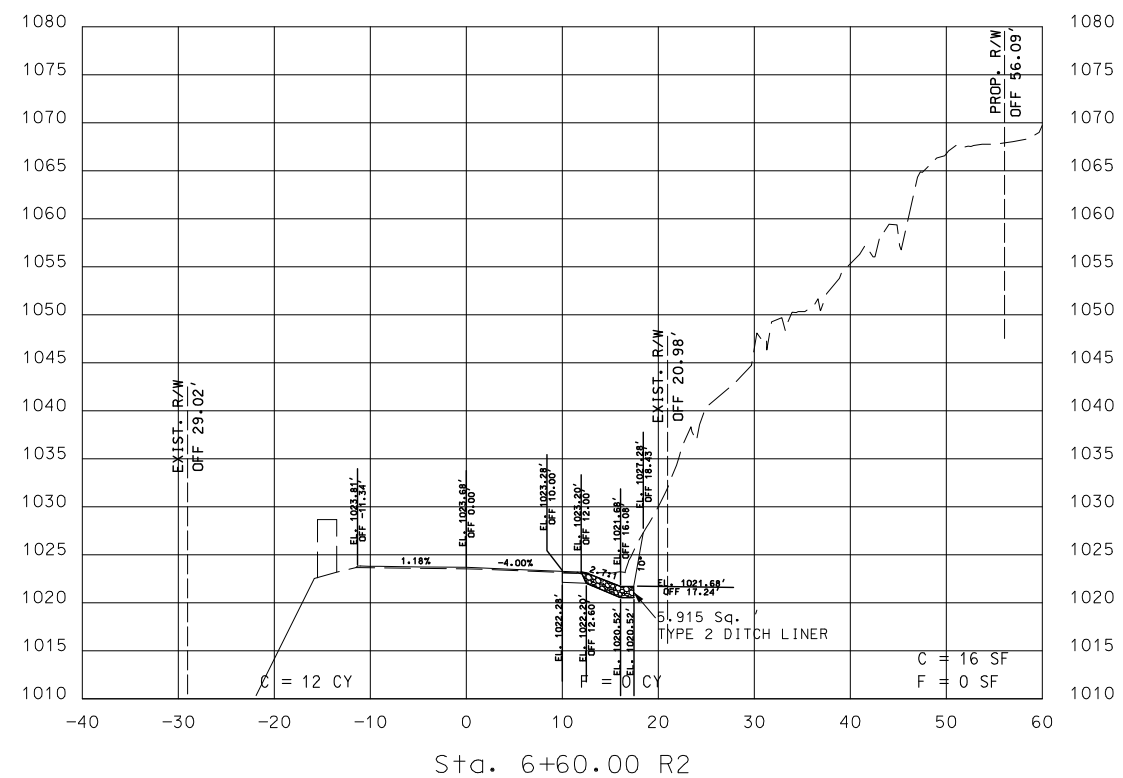

ROADWAY SURFACE ELEVATIONS SHOWN ARE AFTER THE OVERLAY.

STA. 6+40.00 R2 TO STA. 6+60.00 R2

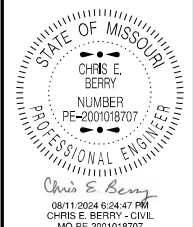

DATE PREPARED
8/9/2024

ROUTE 21	STATE MO
-------------	-------------

DISTRICT	SHEET NO.
SE	32

COUNTY
IRON

JOB NO.
J9P3548

CONTRACT ID.

PROJECT NO.

BRIDGE NO.

[illegible]MISSOURI HIGHWAYS AND TRANSPORTATION
COMMISSION




105 WEST CAPITOL
JEFFERSON CITY, MD 65102
1-888-ASK-MODOT (1-888-275-6636)

CROSS-SECTIONS
CURVE 5
SHEET 32 OF 52

IF A SEAL IS PRESENT ON THIS SHEET IT HAS BEEN ELECTRONICALLY SEALED AND DATED.

ROADWAY SURFACE ELEVATIONS SHOWN ARE AFTER THE OVERLAY.

STA. 6+80.00 R2 TO STA. 7+00.00 R2

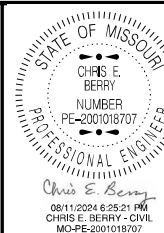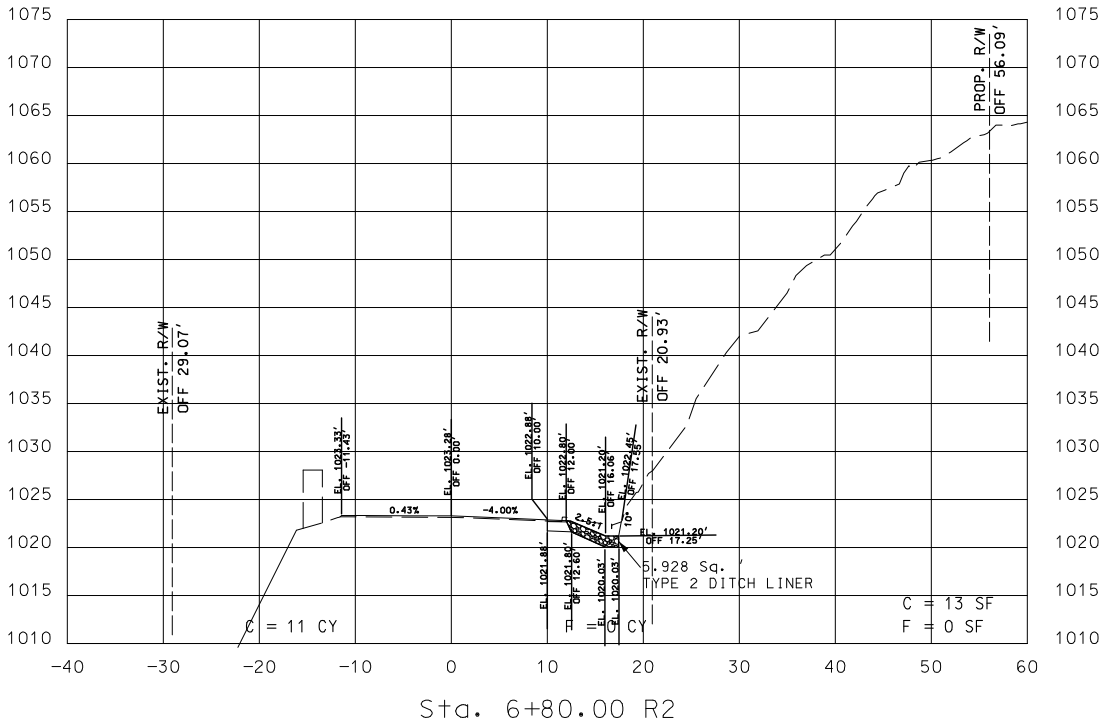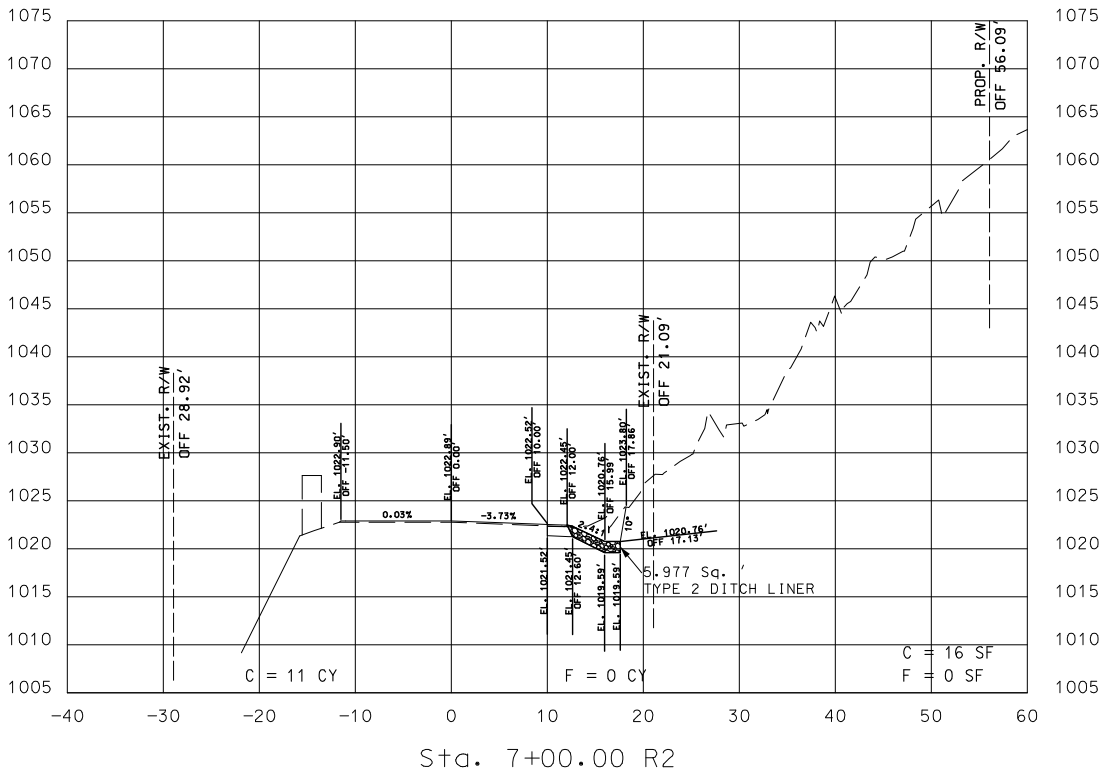

DATE PREPARED
8/9/2024

ROUTE 21 STATE MO
DISTRICT SE SHEET NO. 33

COUNTY IRON
JOB NO. J9P3548
CONTRACT ID.

PROJECT NO.

BRIDGE NO.

DATE	DESCRIPTION

MISSOURI HIGHWAYS AND TRANSPORTATION
COMMISSION




105 WEST CAPITOL
JEFFERSON CITY, MO 65102
1-888-ASK-MODOT (1-888-275-6636)

CROSS-SECTIONS
CURVE 5
SHEET 33 OF 52

IF A SEAL IS PRESENT ON THIS SHEET IT HAS BEEN ELECTRONICALLY SEALED AND DATED.

ROADWAY SURFACE ELEVATIONS SHOWN ARE AFTER THE OVERLAY.

STA. 7+20.00 R2 TO STA. 7+40.00 R2

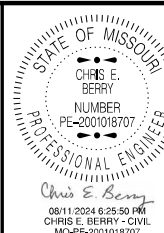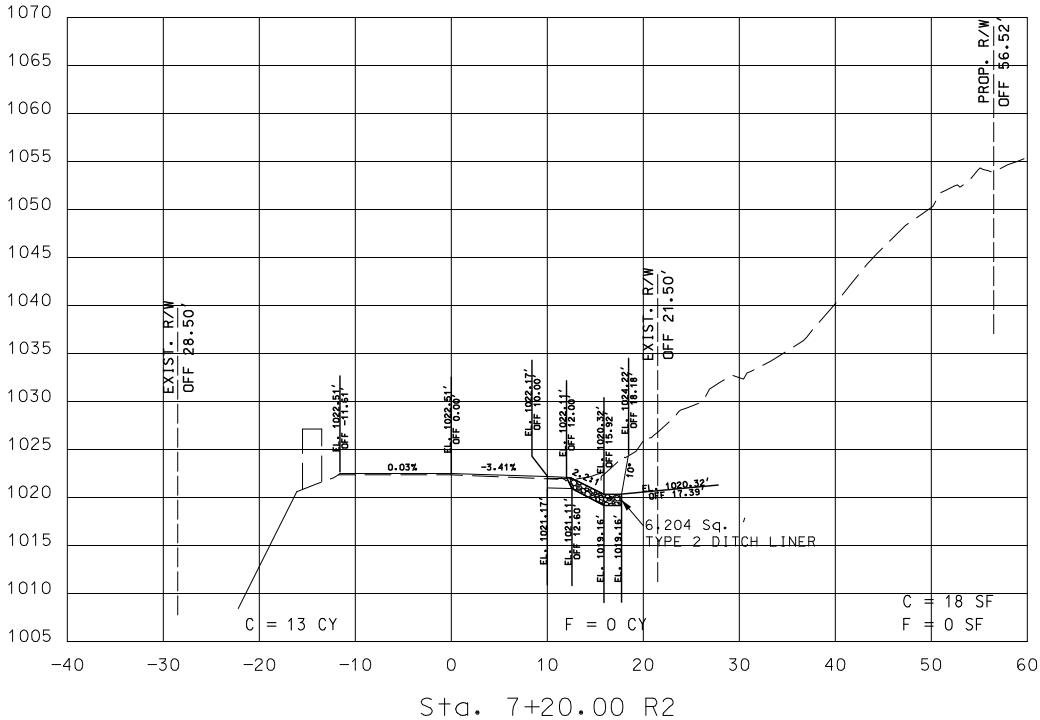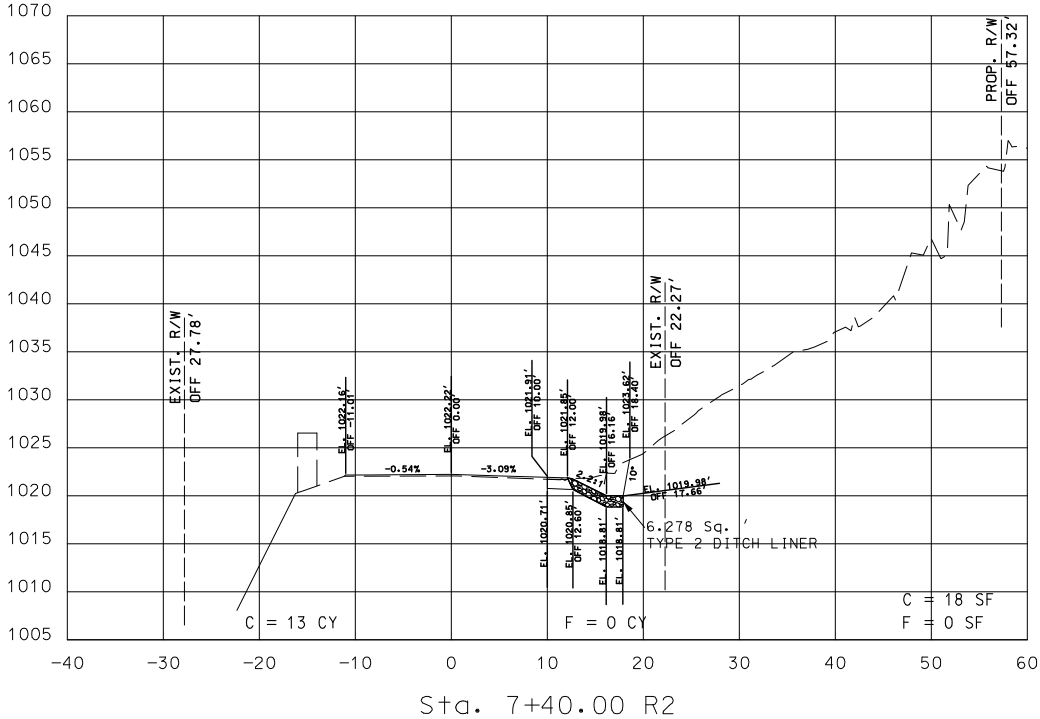



DATE PREPARED
8/9/2024
ROUTE 21 STATE MO
DISTRICT SE SHEET NO. 34
COUNTY IRON
JOB NO. J9P3548
CONTRACT ID.
PROJECT NO.
BRIDGE NO.

DATE	DESCRIPTION

MISSOURI HIGHWAYS AND TRANSPORTATION COMMISSION
MoDOT
105 WEST CAPITOL
JEFFERSON CITY, MO 65102
1-888-ASK-MODOT (1-888-275-6636)


CROSS-SECTIONS
CURVE 5
SHEET 34 OF 52

IF A SEAL IS PRESENT ON THIS SHEET IT HAS BEEN ELECTRONICALLY SEALED AND DATED.

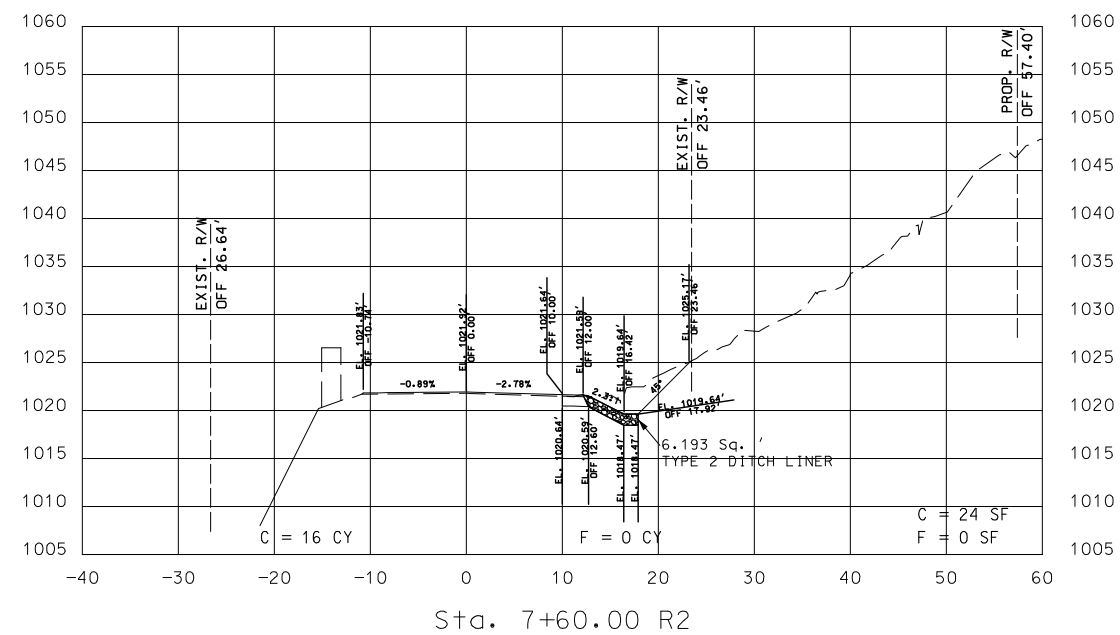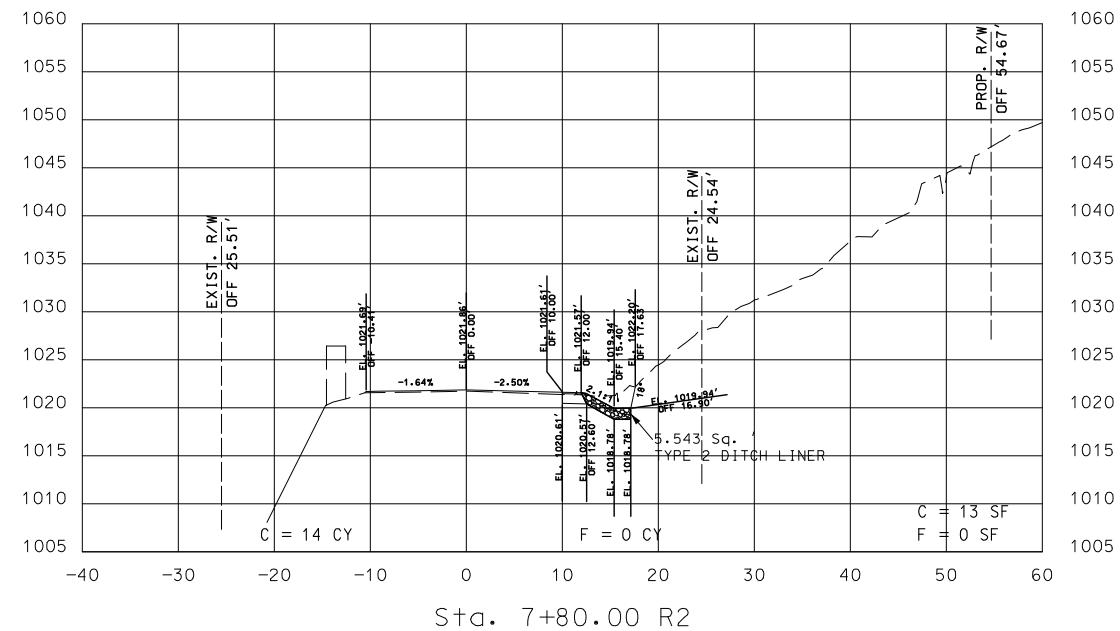

ROADWAY SURFACE ELEVATIONS SHOWN ARE AFTER THE OVERLAY.

STA. 7+60.00 R2 TO STA. 7+80.00 R2

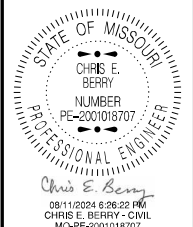

DATE PREPARED
8/9/2024

ROUTE 21	STATE MO
DISTRICT SE	SHEET NO. 35

COUNTY
IRON

JOB NO.
J9P3548

CONTRACT ID.

PROJECT NO.

BRIDGE NO.

[illegible]



MISSOURI HIGHWAYS AND TRANSPORTATION COMMISSION



105 WEST CAPITOL
JEFFERSON CITY, MO 65102
1-888-ASK-MODOT (1-888-275-6636)

CROSS-SECTIONS
CURVE 5
SHEET 35 OF 52

IF A SEAL IS PRESENT ON THIS SHEET IT HAS BEEN ELECTRONICALLY SEALED AND DATED.

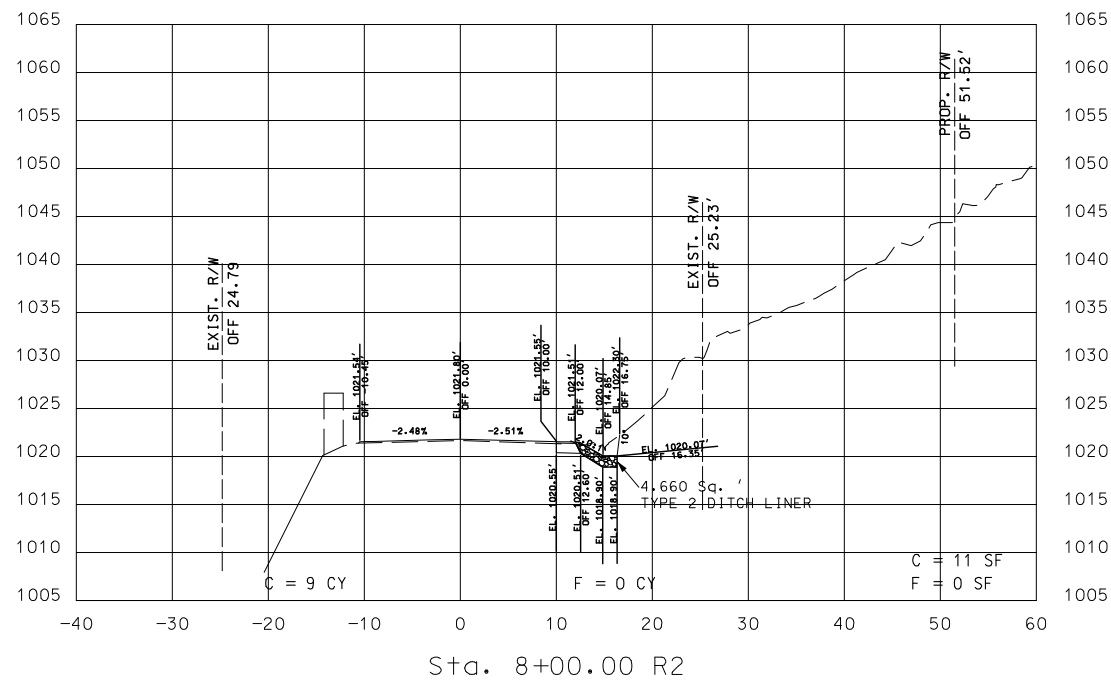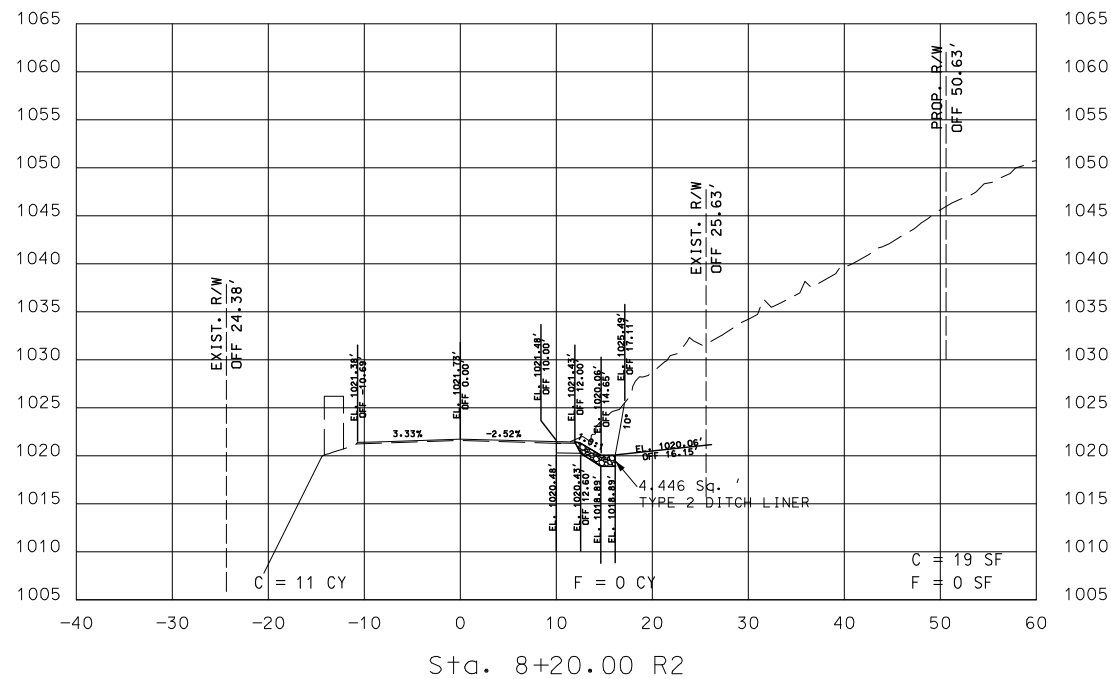

ROADWAY SURFACE ELEVATIONS SHOWN ARE AFTER THE OVERLAY.

STA. 8+00.00 R2 TO STA. 8+20.00 R2

STATE OF MISSOURI

CHRIS E. BERRY

NUMBER

PE-2001018707

PROFESSIONAL ENGINEER

Chris E. Berry

08/11/2024 8:26:58 PM

CHRIS E. BERRY - CIVIL

MO-PE-2001018707

DATE PREPARED
8/9/2024

ROUTE
21

STATE
MO

DISTRICT
SE

SHEET NO.
36

COUNTY
IRON

JOB NO.
J9P3548

CONTRACT ID.

PROJECT NO.

BRIDGE NO.

DESCRIPTION

DATE



MISSOURI HIGHWAYS AND TRANSPORTATION
COMMISSION

MoDOT

105 WEST CAPITOL
JEFFERSON CITY, MO 65102
1-888-ASK-MODOT (1-888-275-6636)


CROSS-SECTIONS
CURVE 5
SHEET 36 OF 52

IF A SEAL IS PRESENT ON THIS SHEET IT HAS BEEN ELECTRONICALLY SEALED AND DATED.

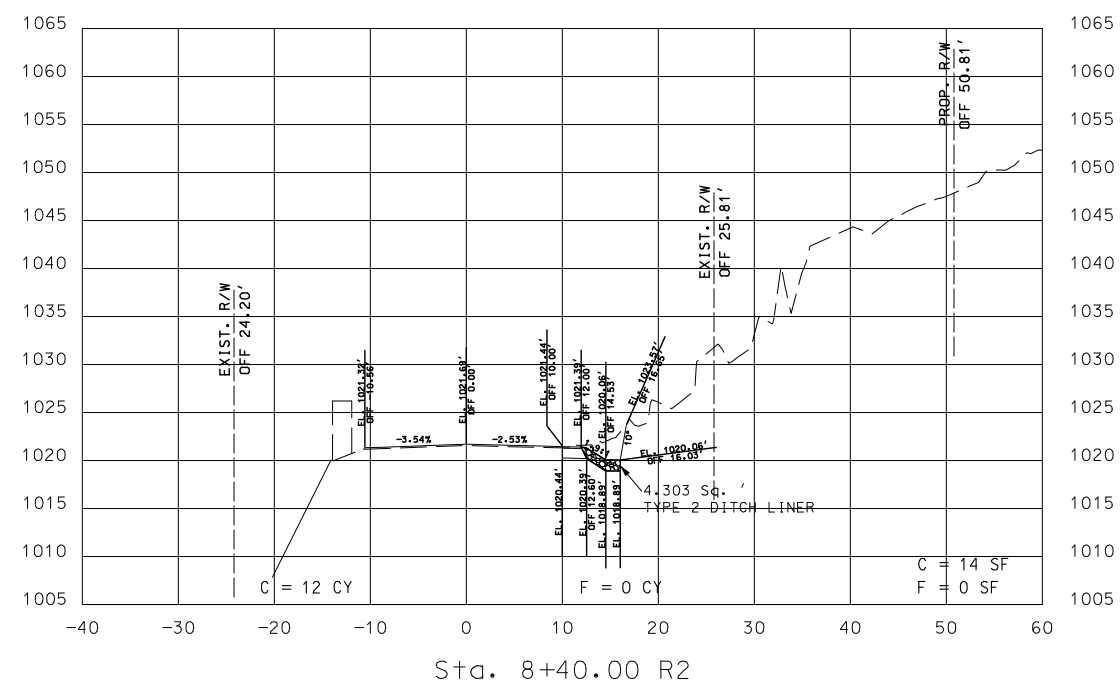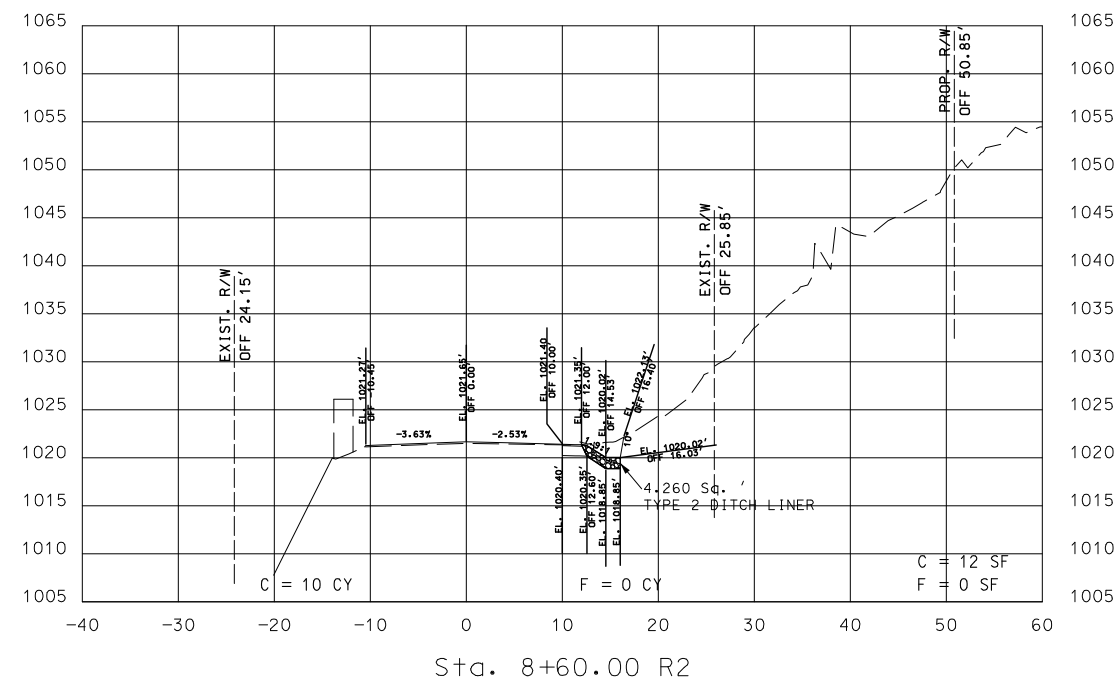

ROADWAY SURFACE ELEVATIONS SHOWN ARE AFTER THE OVERLAY.

STA. 8+40.00 R2 TO STA. 8+60.00 R2

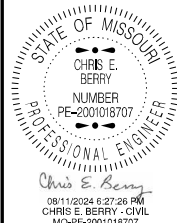

DATE PREPARED
8/9/2024

ROUTE 21	STATE MO
-------------	-------------

DISTRICT	SHEET NO.
SE	37


COUNTY
IRON

JOB NO.
J9P3548

CONTRACT ID.

PROJECT NO.



BRIDGE NO.

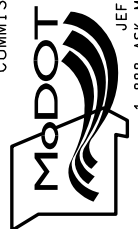[illegible]MISSOURI HIGHWAYS AND TRANSPORTATION
COMMISSION

105 WEST CAPITOL
JEFFERSON CITY, MO 65102
1-888-ASK-MODOT (1-888-275-6636)


CROSS-SECTIONS
CURVE 5
SHEET 37 OF 52

IF A SEAL IS PRESENT ON THIS SHEET IT HAS BEEN ELECTRONICALLY SEALED AND DATED.

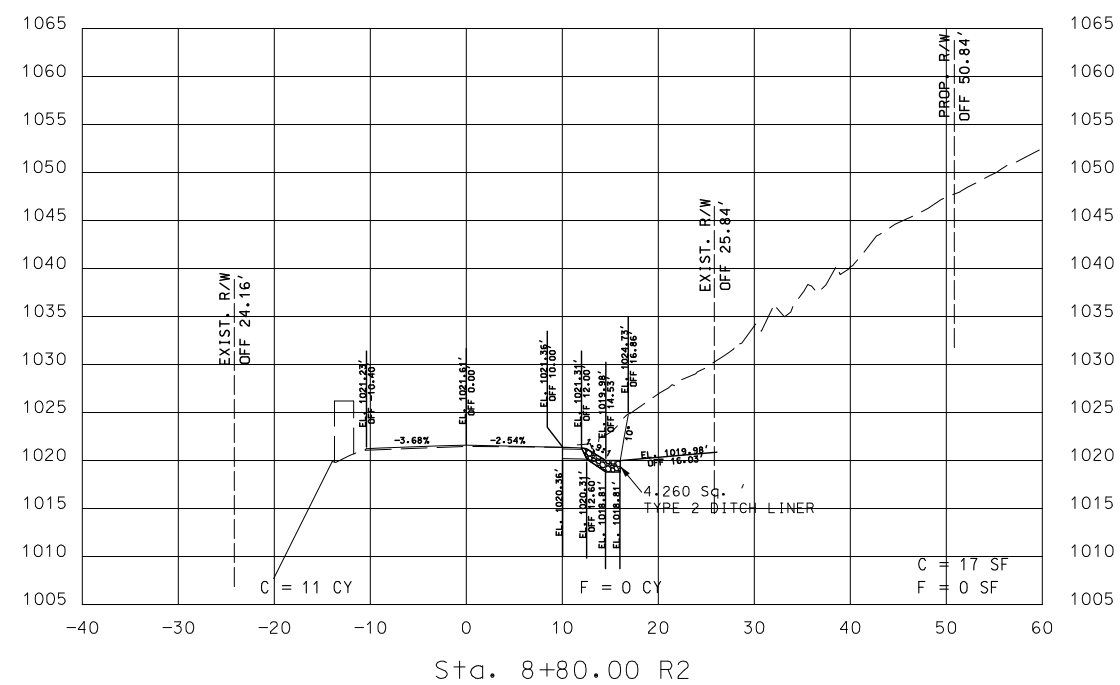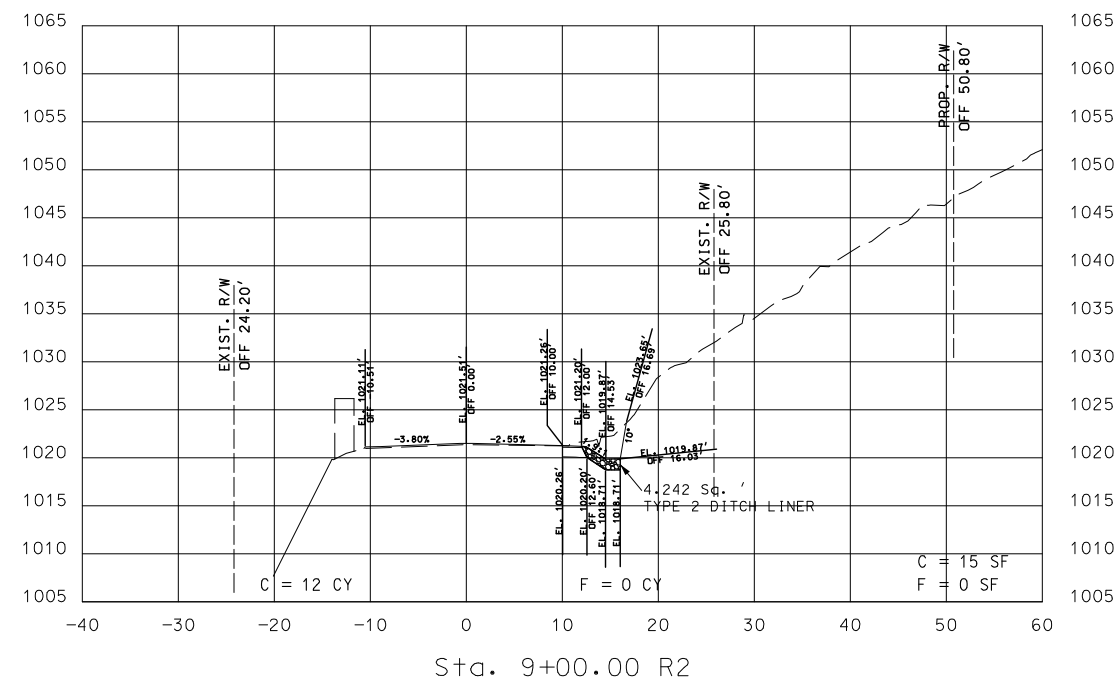

ROADWAY SURFACE ELEVATIONS SHOWN ARE AFTER THE OVERLAY.

STA. 8+80.00 R2 TO STA. 5+00.00 R2

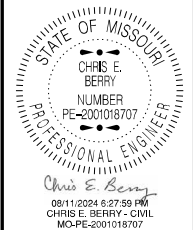

DATE PREPARED
8/9/2024

ROUTE 21	STATE MO
-------------	-------------

DISTRICT	SHEET NO.
SE	38

COUNTY
IRON

JOB NO.
J9P3548

CONTRACT ID.

PROJECT NO.


BRIDGE NO.

[illegible]MISSOURI HIGHWAYS AND TRANSPORTATION
COMMISSION

105 WEST CAPITOL
JEFFERSON CITY, MD 65102
1-888-ASK-MODOT (1-888-275-6636)

CROSS-SECTIONS
CURVE 5
SHEET 38 OF 52

IF A SEAL IS PRESENT ON THIS SHEET IT HAS BEEN ELECTRONICALLY SEALED AND DATED.

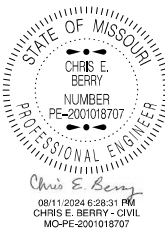

DATE PREPARED 8/9/2024	
ROUTE 21	STATE MO
DISTRICT SE	SHEET NO. 39
COUNTY IRON	
JOB NO. J9P3548	
CONTRACT ID.	
PROJECT NO.	
BRIDGE NO.	



DATE	DESCRIPTION

MISSOURI HIGHWAYS AND TRANSPORTATION COMMISSION



105 WEST CAPITOL
JEFFERSON CITY, MO 65102
1-888-ASK-MODOT (1-888-275-6636)



CROSS-SECTIONS
CURVE 5
SHEET 39 OF 52

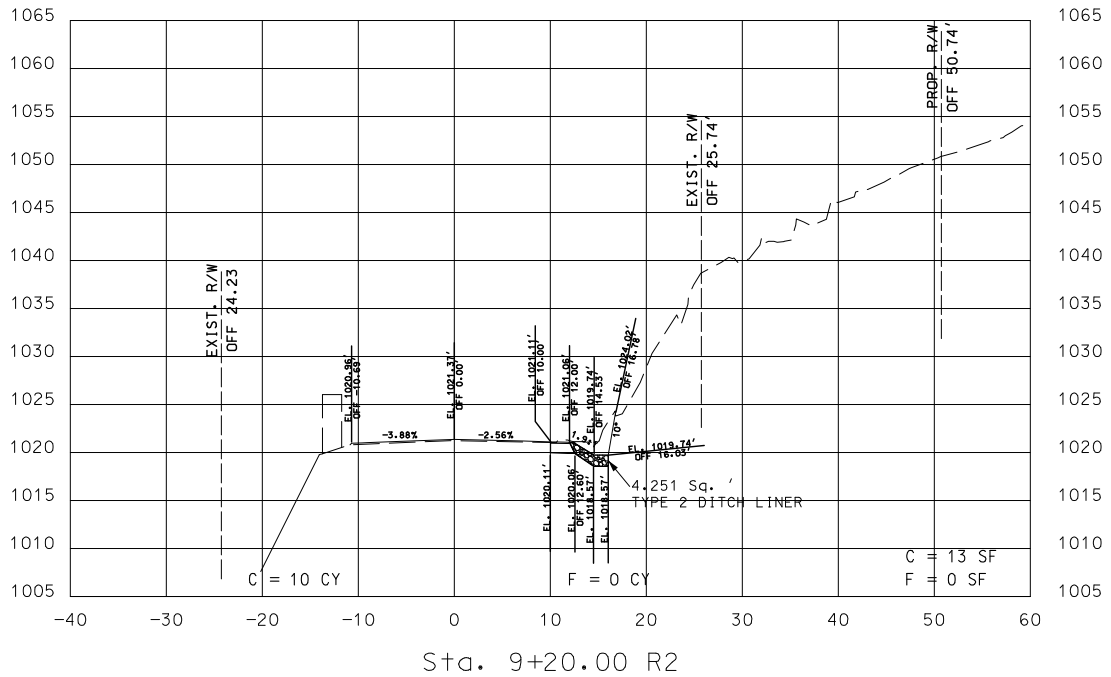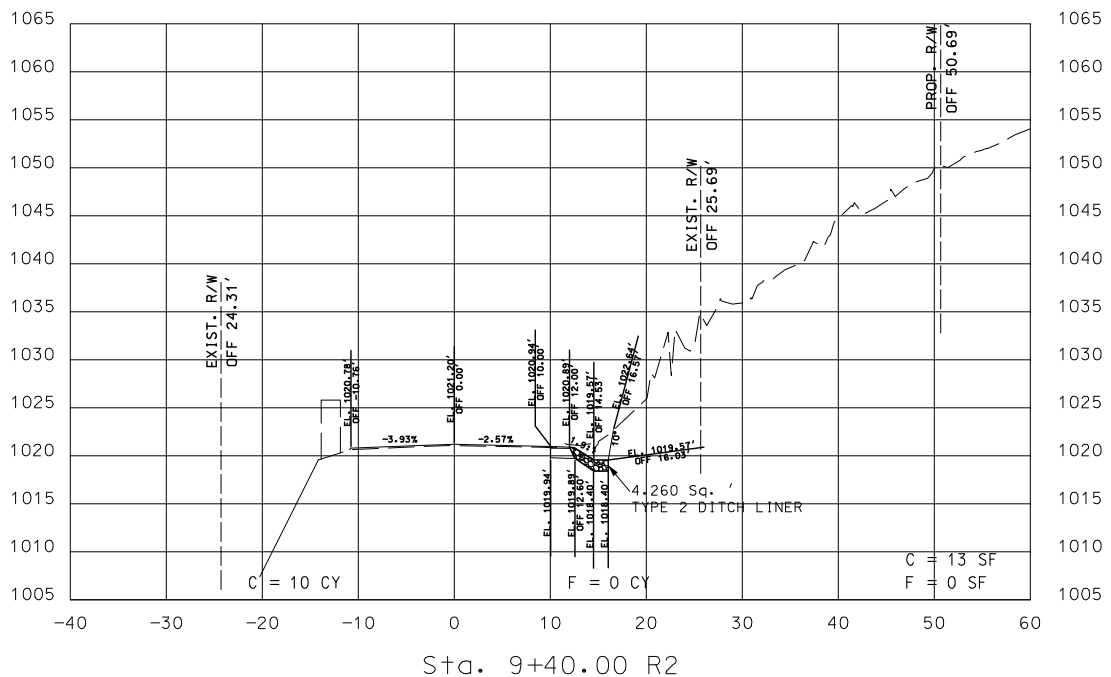

ROADWAY SURFACE ELEVATIONS SHOWN ARE AFTER THE OVERLAY.


STA. 9+20.00 R2 TO STA. 9+40.00 R2

IF A SEAL IS PRESENT ON THIS SHEET IT HAS BEEN ELECTRONICALLY SEALED AND DATED.

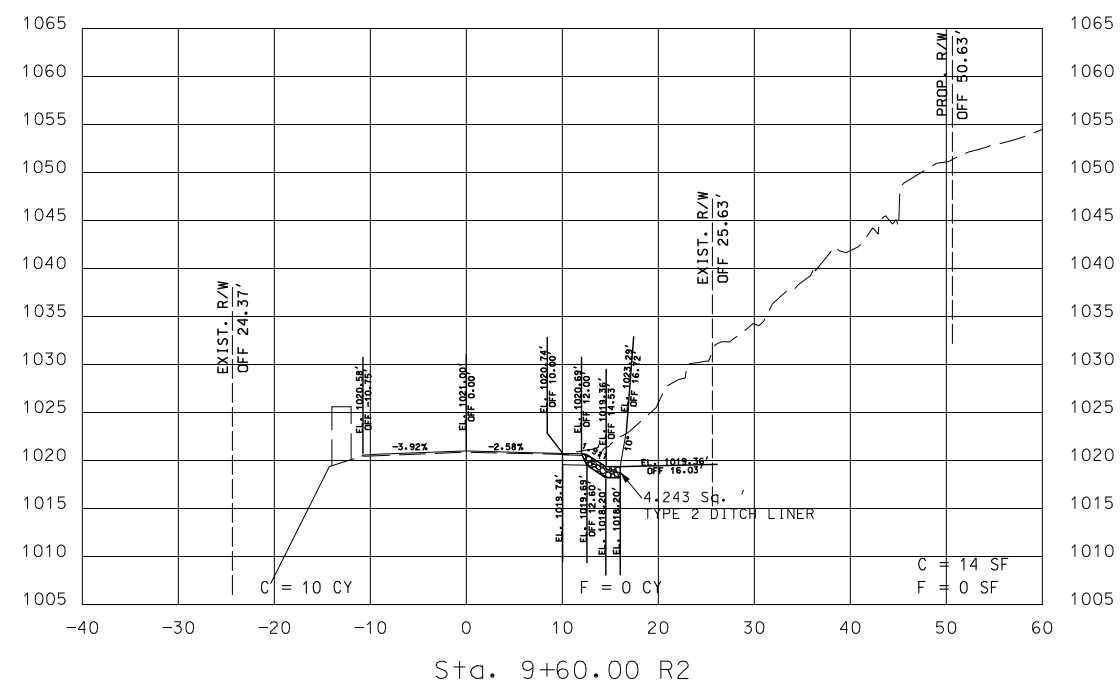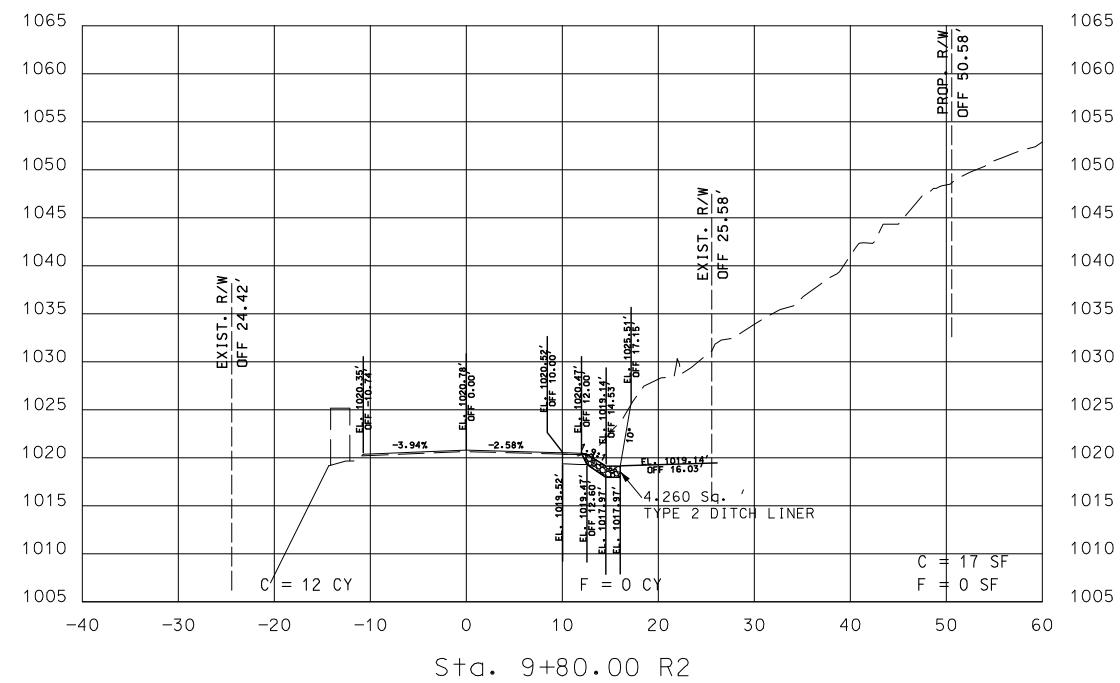

ROADWAY SURFACE ELEVATIONS SHOWN ARE AFTER THE OVERLAY.

STA. 9+60.00 R2 TO STA. 9+80.00 R2

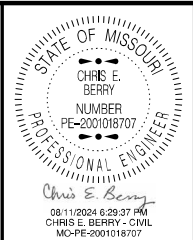

DATE PREPARED
8/9/2024

ROUTE 21	STATE MO
DISTRICT SE	SHEET NO. 40

COUNTY
IRON

JOB NO.
J9P3548
CONTRACT ID.

PROJECT NO.

BRIDGE NO.




[illegible]MISSOURI HIGHWAYS AND TRANSPORTATION
COMMISSION

CROSS-SECTIONS
CURVE 5
SHEET 40 OF 52

IF A SEAL IS PRESENT ON THIS SHEET IT HAS BEEN ELECTRONICALLY SEALED AND DATED.

ROADWAY SURFACE ELEVATIONS SHOWN ARE AFTER THE OVERLAY.

STA. 10+00.00 R2 TO STA. 10+20.00 R2

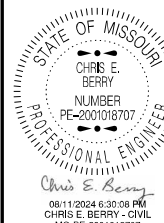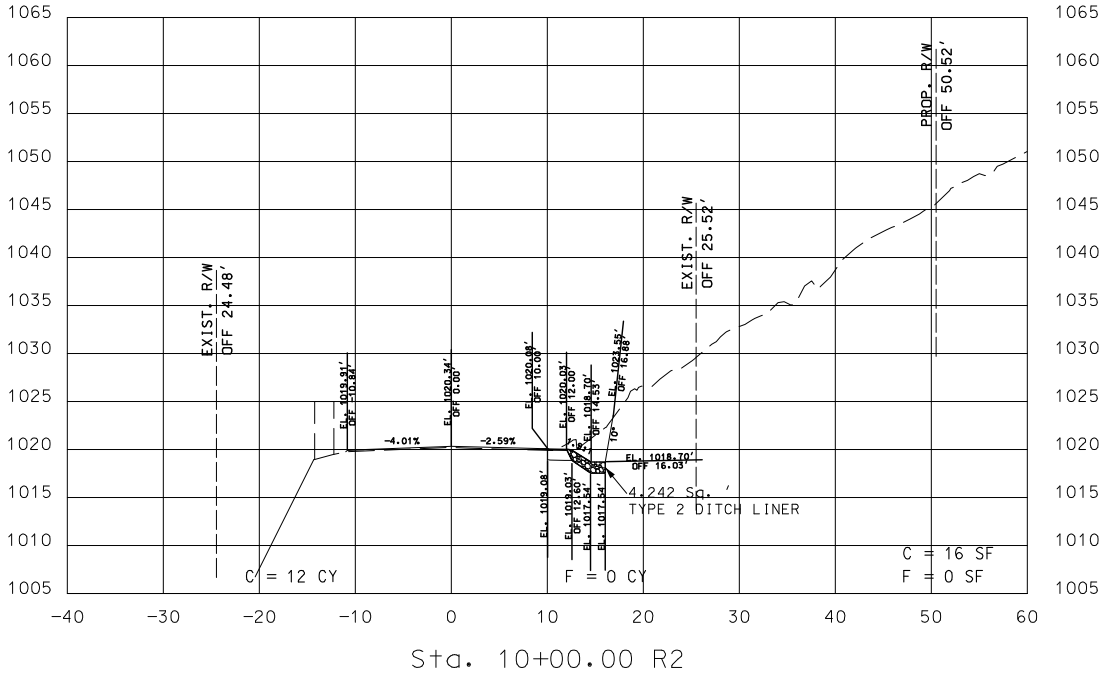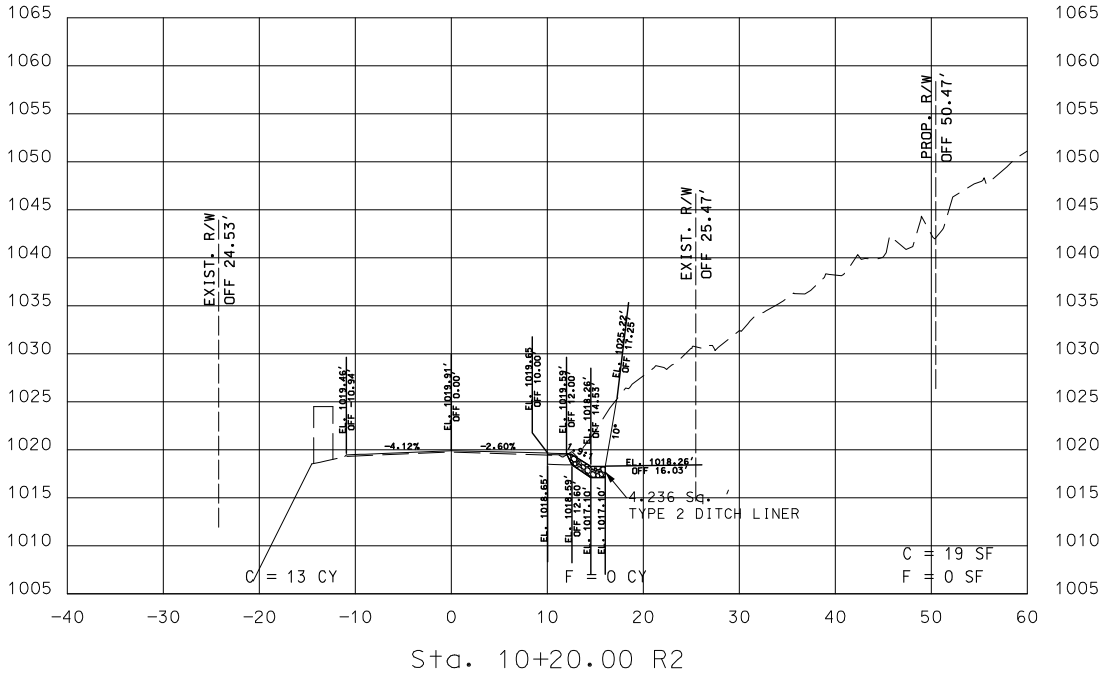

DATE PREPARED
8/9/2024

ROUTE
21

STATE
MO

DISTRICT
SE

SHEET NO.
41

COUNTY
IRON

JOB NO.
J9P3548

CONTRACT ID.

PROJECT NO.

BRIDGE NO.

DATE	DESCRIPTION



MISSOURI HIGHWAYS AND TRANSPORTATION
COMMISSION



105 WEST CAPITOL
JEFFERSON CITY, MO 65102
1-888-ASK-MODOT (1-888-275-6636)


CROSS-SECTIONS
CURVE 5
SHEET 41 OF 52

IF A SEAL IS PRESENT ON THIS SHEET IT HAS BEEN ELECTRONICALLY SEALED AND DATED.

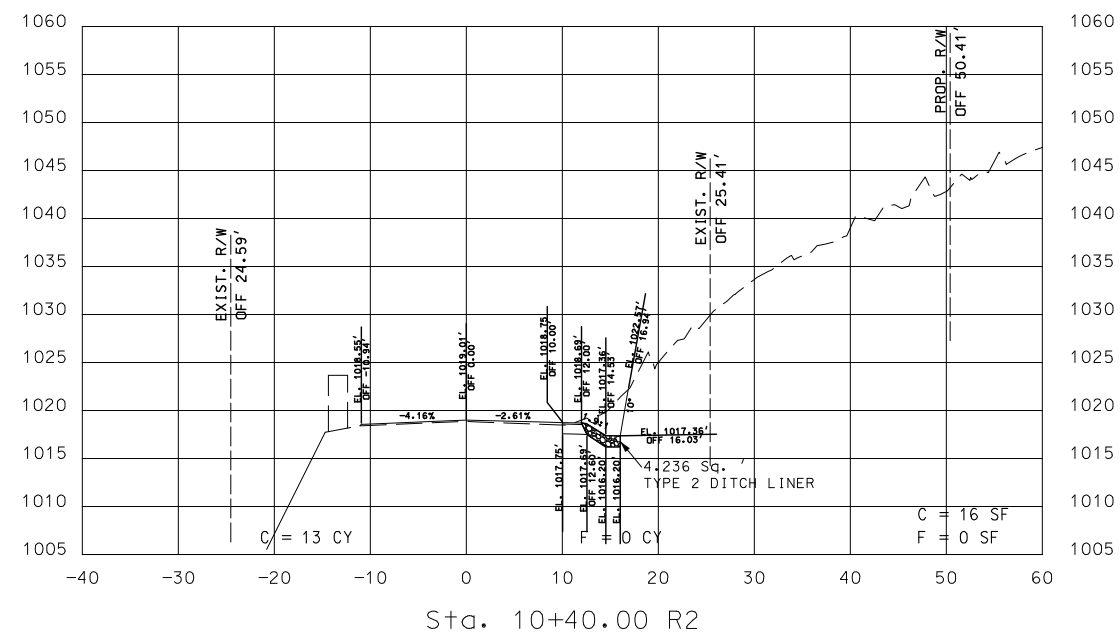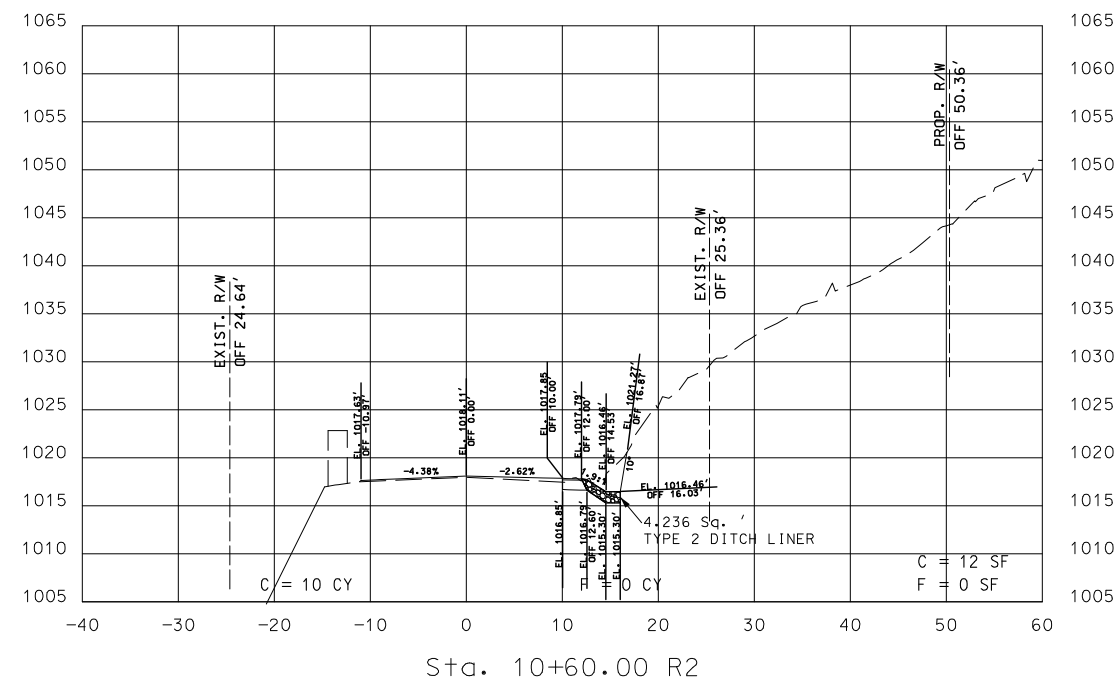

ROADWAY SURFACE ELEVATIONS SHOWN ARE AFTER THE OVERLAY.

STA. 10+40.00 R2 TO STA. 10+60.00 R2

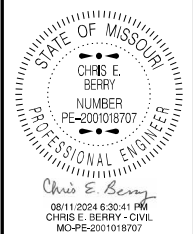

DATE PREPARED
8/9/2024

ROUTE 21	STATE MO
DISTRICT SE	SHEET NO. 42

COUNTY
IRON

JOB NO.
J9P3548
CONTRACT ID.

PROJECT NO.

BRIDGE NO.




[illegible]MISSOURI HIGHWAYS AND TRANSPORTATION
COMMISSION

CROSS-SECTIONS
CURVE 5
SHEET 42 OF 52

IF A SEAL IS PRESENT ON THIS SHEET IT HAS BEEN ELECTRONICALLY SEALED AND DATED.

ROADWAY SURFACE ELEVATIONS SHOWN ARE AFTER THE OVERLAY.

STA. 10+80.00 R2 TO STA. 11+00.00 R2

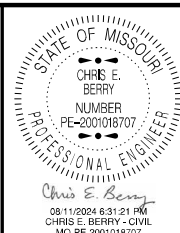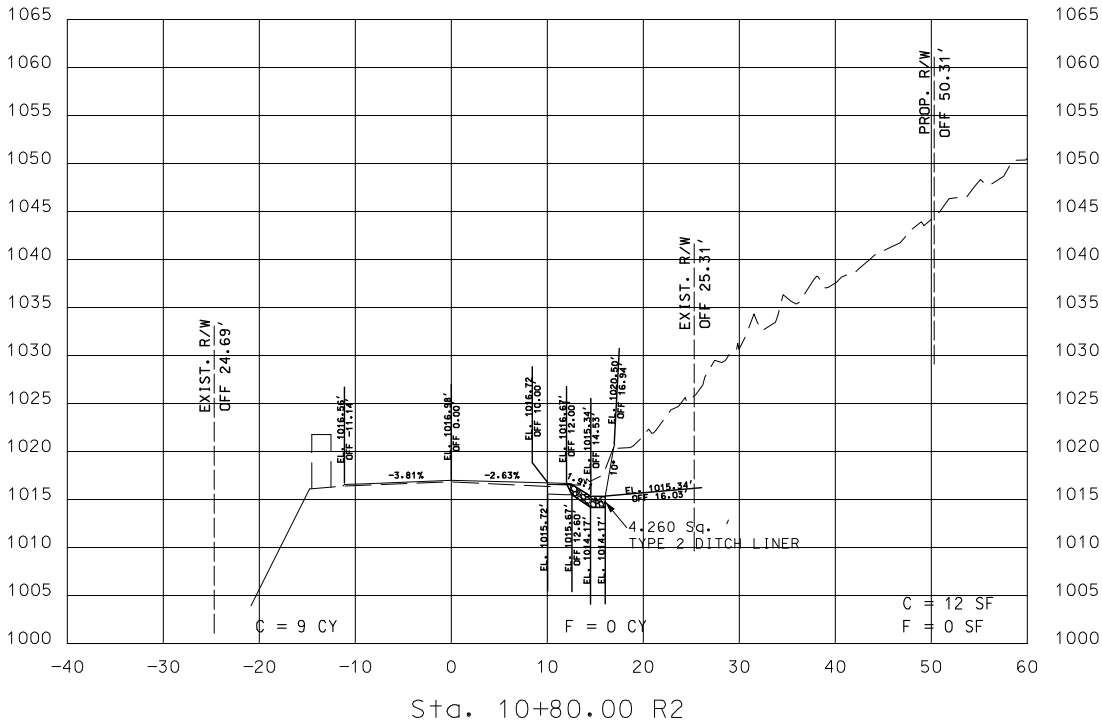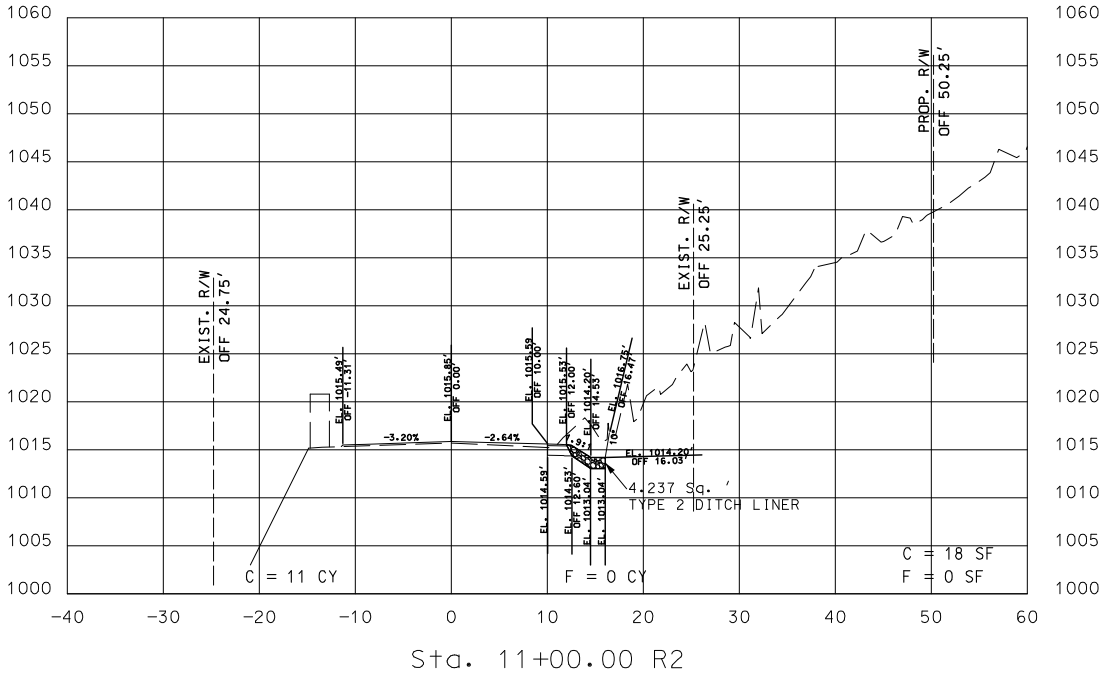

DATE PREPARED
8/9/2024

ROUTE 21	STATE MO
DISTRICT SE	SHEET NO. 43

COUNTY
IRON

JOB NO.
J9P3548

CONTRACT ID.

PROJECT NO.

BRIDGE NO.

DATE	DESCRIPTION






CROSS-SECTIONS
CURVE 5
SHEET 43 OF 52

IF A SEAL IS PRESENT ON THIS SHEET IT HAS BEEN ELECTRONICALLY SEALED AND DATED.

ROADWAY SURFACE ELEVATIONS SHOWN ARE AFTER THE OVERLAY.

STA. 11+20.00 R2 TO STA. 11+40.00 R2

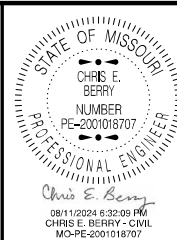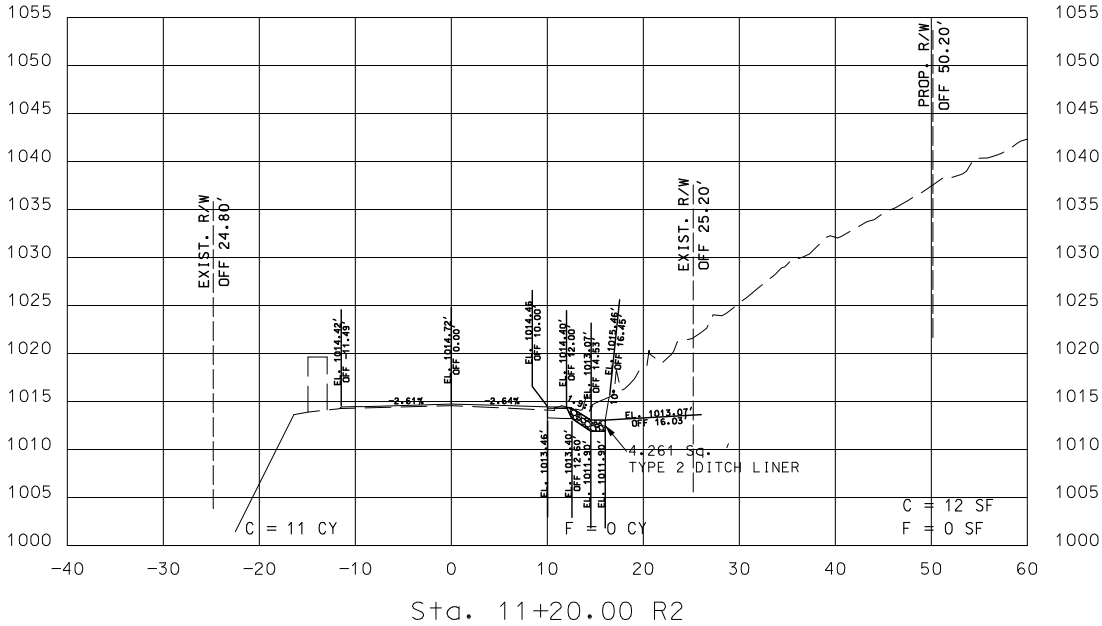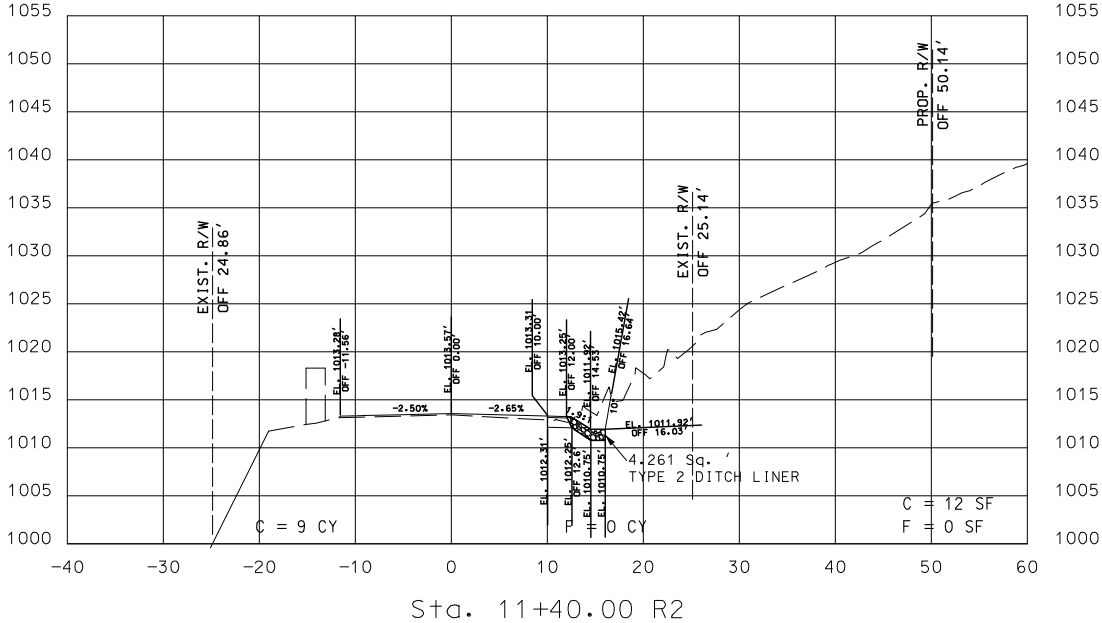

DATE PREPARED 8/9/2024	
ROUTE 21	STATE MO
DISTRICT SE	SHEET NO. 44
COUNTY IRON	
JOB NO. J9P3548	
CONTRACT ID.	
PROJECT NO.	
BRIDGE NO.	



DATE	DESCRIPTION

MISSOURI HIGHWAYS AND TRANSPORTATION COMMISSION

105 WEST CAPITOL
JEFFERSON CITY, MO 65102
1-888-ASK-MODOT (1-888-275-6636)


CROSS-SECTIONS
CURVE 5
SHEET 44 OF 52

IF A SEAL IS PRESENT ON THIS SHEET IT HAS BEEN ELECTRONICALLY SEALED AND DATED.

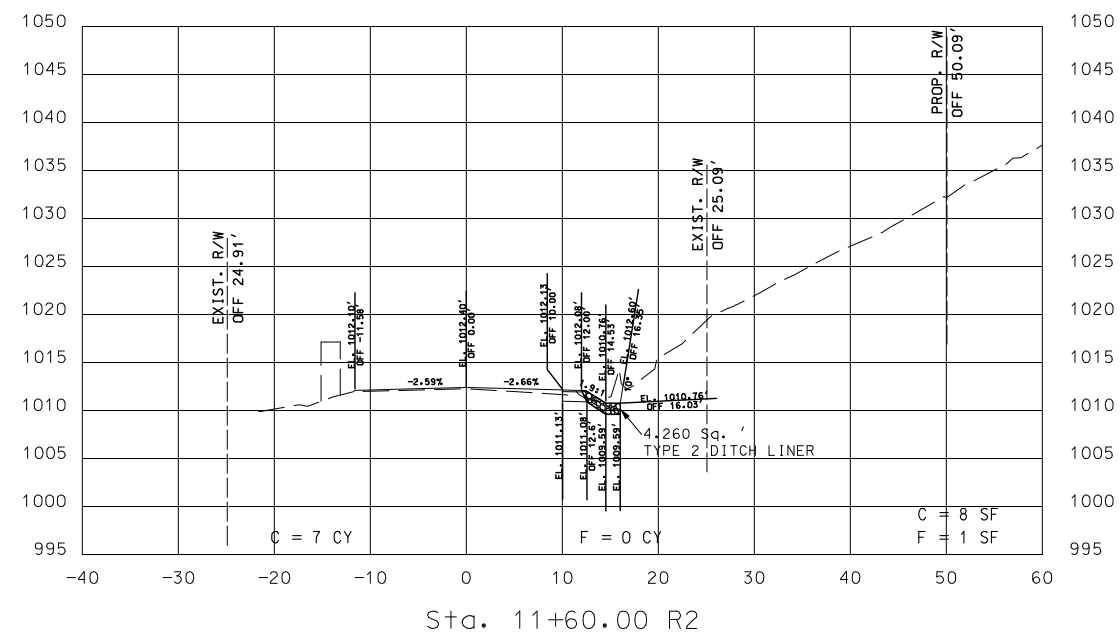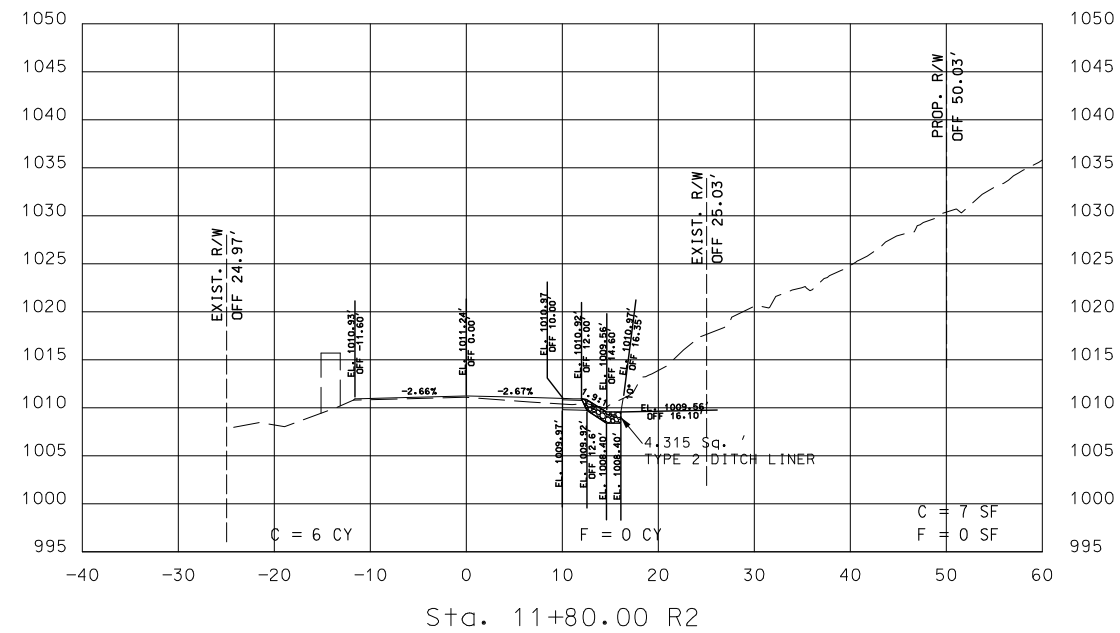

ROADWAY SURFACE ELEVATIONS SHOWN ARE AFTER THE OVERLAY.

STA. 11+60.00 R2 TO STA. 11+80.00 R2

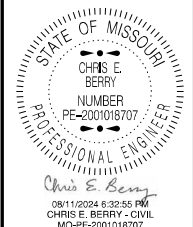

DATE PREPARED
8/9/2024

ROUTE 21	STATE MO
DISTRICT SE	SHEET NO. 45

COUNTY
IRON

JOB NO.
J9P3548

CONTRACT ID.
PROJECT NO.

PROJECT NO.
BRIDGE NO.



--	--	--	--	--	--	--	--

[illegible]MISSOURI HIGHWAYS AND TRANSPORTATION
COMMISSION

JEFFERSON CITY, MO 65102
1-888-ASK-MODOT (1-888-275-6636)


CROSS-SECTIONS
CURVE 5
SHEET 45 OF 52

THE PRESIDENT OF THE UNITED STATES OF AMERICA

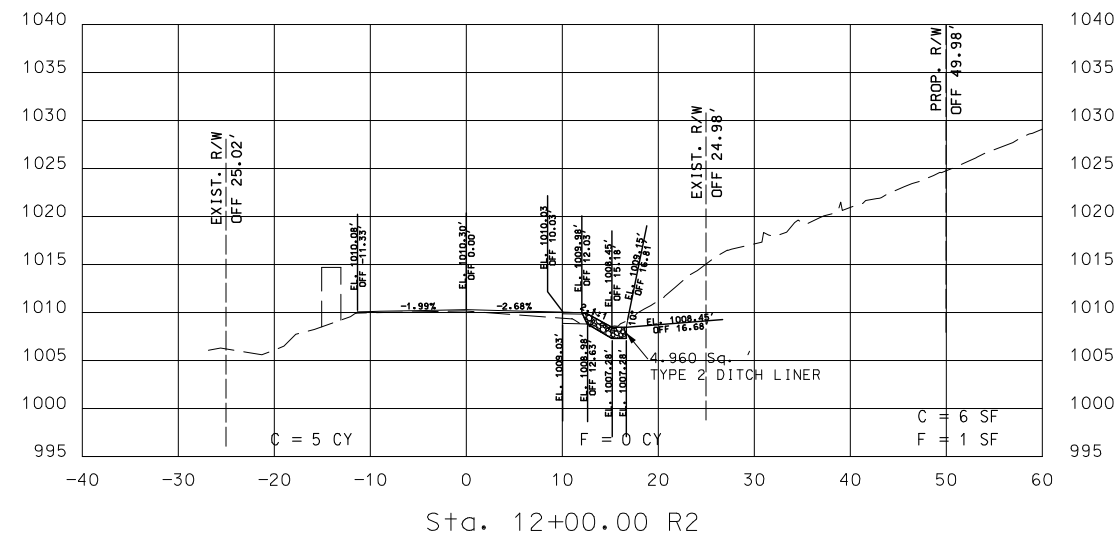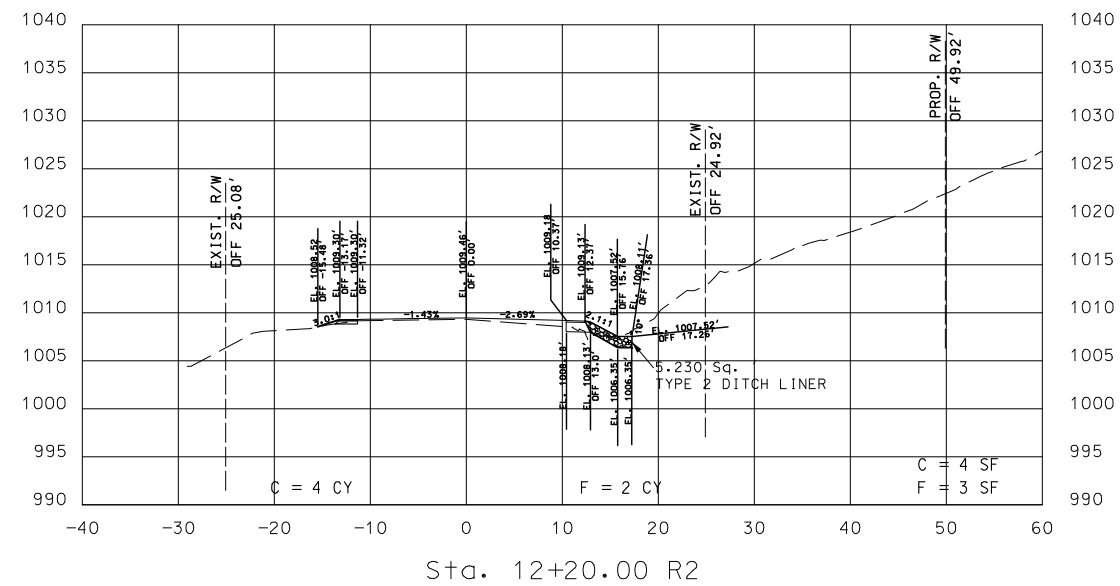

ROADWAY SURFACE ELEVATIONS SHOWN ARE AFTER THE OVERLAY.

STA. 12+00.00 R2 TO STA. 12+20.00 R2

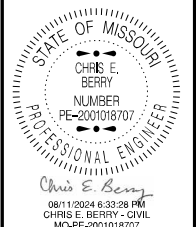

DATE PREPARED
8/9/2024

ROUTE 21	STATE MO
DISTRICT SE	SHEET NO. 46

COUNTY
IRON

JOB NO.
J9P3548
CONTRACT ID.

PROJECT NO.

BRIDGE NO.

[illegible]

MISSOURI HIGHWAYS AND TRANSPORTATION
COMMISSION




105 WEST CAPITAL
JEFFERSON CITY, MO 65102
1-888-ASK-MODOT (1-888-275-6636)

CROSS-SECTIONS
CURVE 5
SHEET 46 OF 52

IF A SEAL IS PRESENT ON THIS SHEET IT HAS BEEN ELECTRONICALLY SEALED AND DATED.

ROADWAY SURFACE ELEVATIONS SHOWN ARE AFTER THE OVERLAY.

STA. 12+40.00 R2 TO STA. 12+60.00 R2

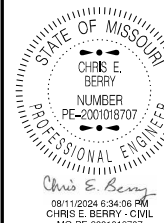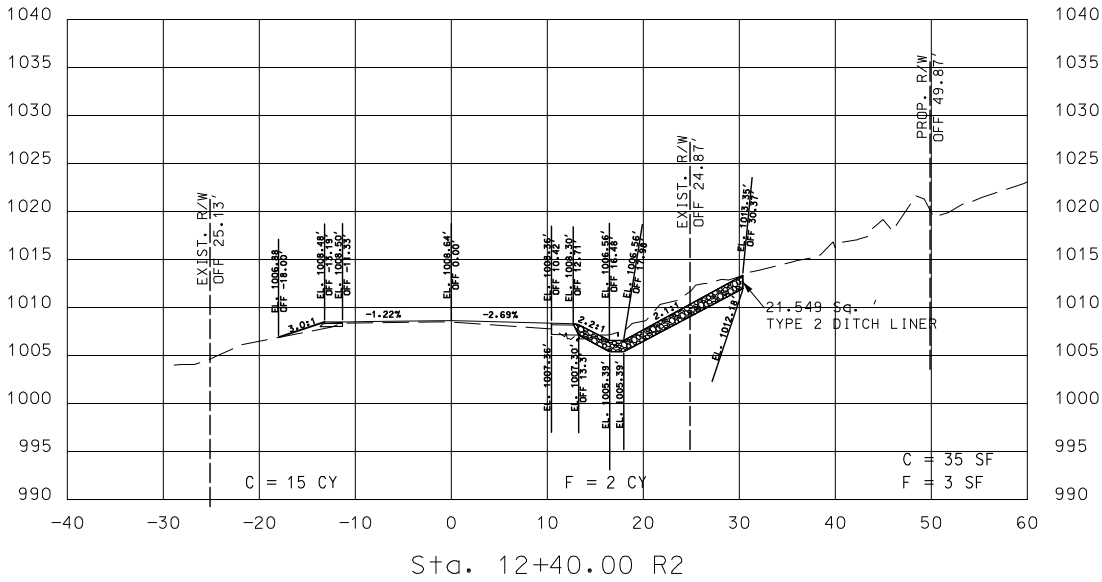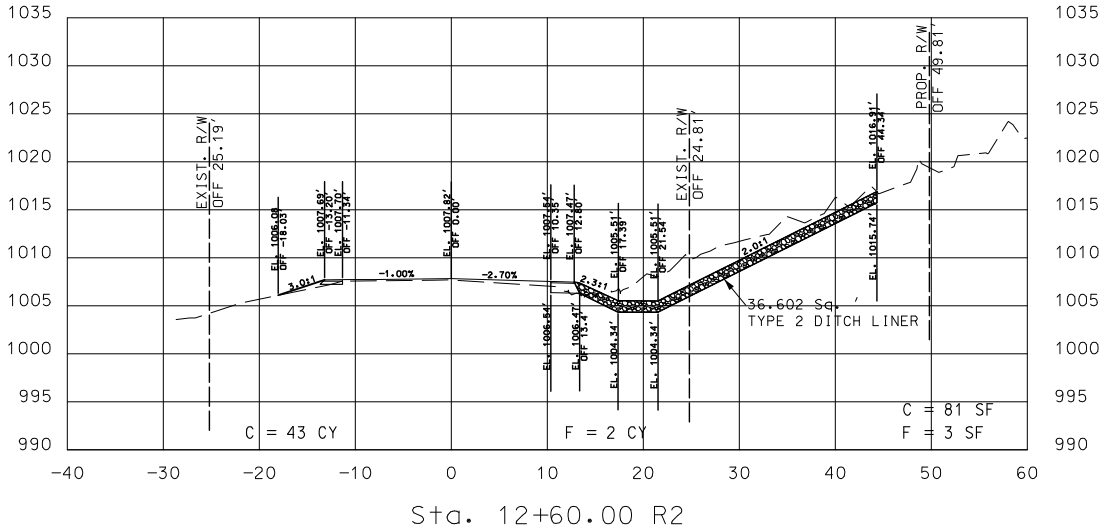

DATE PREPARED
8/9/2024

ROUTE 21 STATE MO

DISTRICT SE SHEET NO. 47

COUNTY IRON

JOB NO. J9P3548

CONTRACT ID.

PROJECT NO.

BRIDGE NO.

DATE	DESCRIPTION






CROSS-SECTIONS
CURVE 5
SHEET 47 OF 52

IF A SEAL IS PRESENT ON THIS SHEET IT HAS BEEN ELECTRONICALLY SEALED AND DATED.

ROADWAY SURFACE ELEVATIONS SHOWN ARE AFTER THE OVERLAY.

STA. 12+80.00 R2 TO STA. 13+00.00 R2

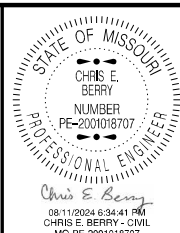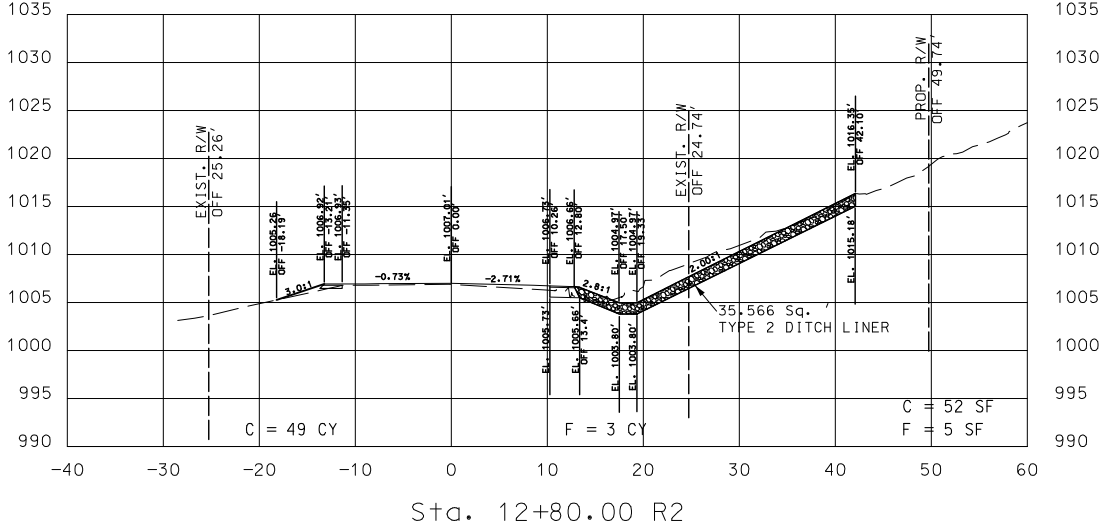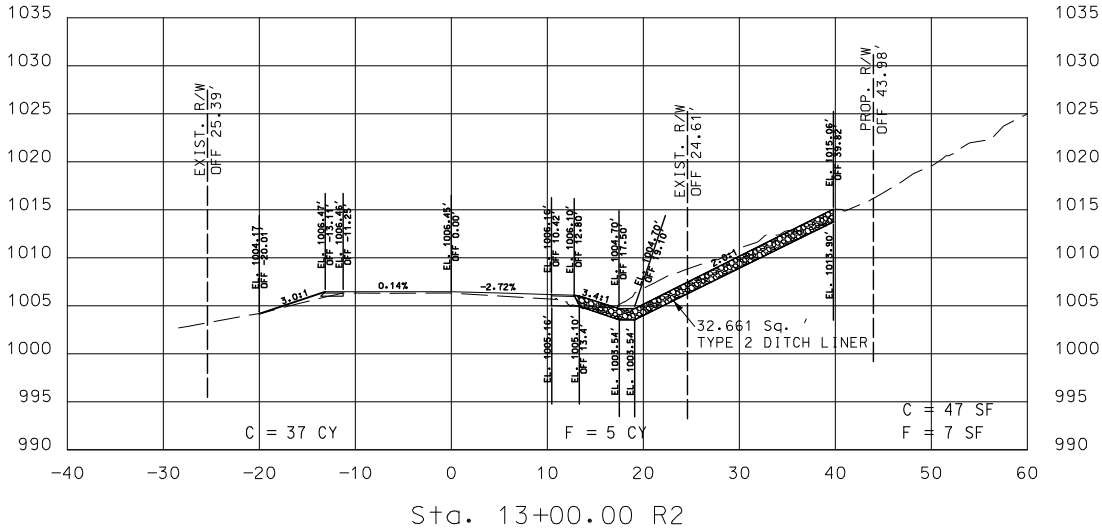

DATE PREPARED
8/9/2024

ROUTE 21	STATE MO
DISTRICT SE	SHEET NO. 48

COUNTY
IRON

JOB NO.
J9P3548

CONTRACT ID.

PROJECT NO.

BRIDGE NO.

DATE	DESCRIPTION

MISSOURI HIGHWAYS AND TRANSPORTATION COMMISSION




105 WEST CAPITOL
JEFFERSON CITY, MO 65102
1-888-ASK-MODOT (1-888-275-6636)

CROSS-SECTIONS
CURVE 5
SHEET 48 OF 52

IF A SEAL IS PRESENT ON THIS SHEET IT HAS BEEN ELECTRONICALLY SEALED AND DATED.

ROADWAY SURFACE ELEVATIONS SHOWN ARE AFTER THE OVERLAY.

STA. 13+20.00 R2 TO STA. 13+40.00 R2

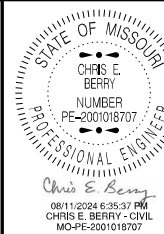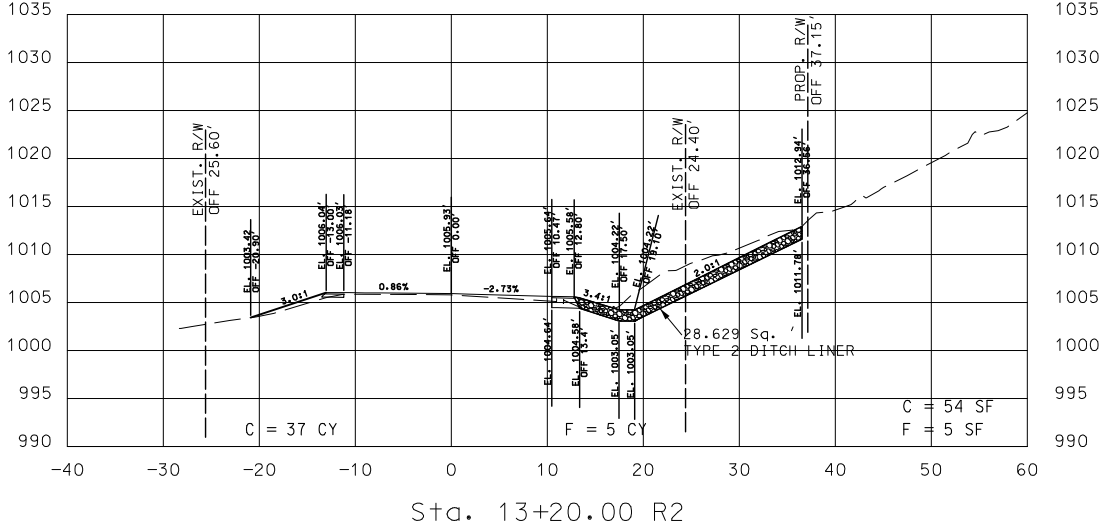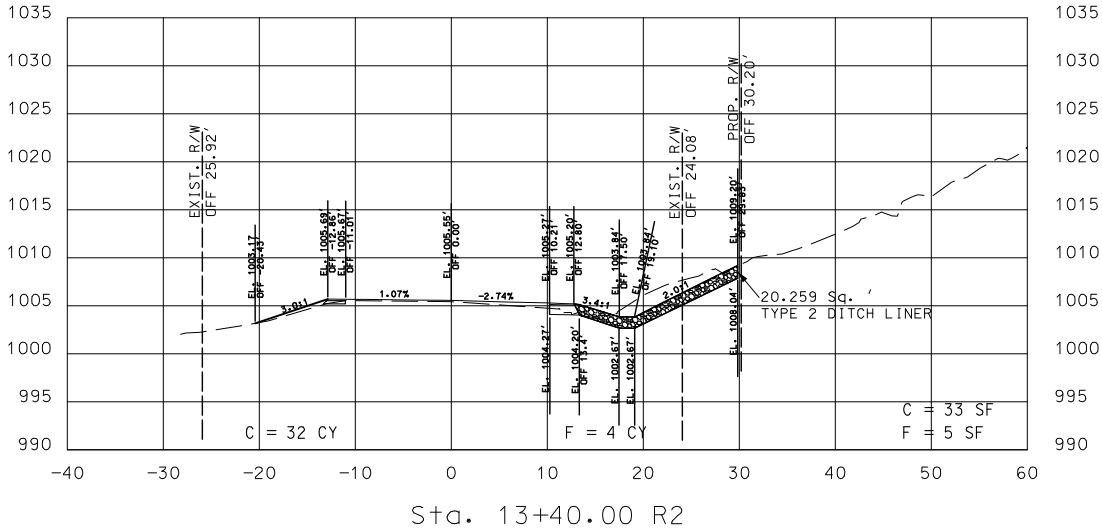

DATE PREPARED
8/9/2024

ROUTE
21

DISTRICT
SE

COUNTY
IRON

JOB NO.
J9P3548

CONTRACT ID.

PROJECT NO.

BRIDGE NO.

DATE	DESCRIPTION

MISSOURI HIGHWAYS AND TRANSPORTATION
COMMISSION

MoDOT




105 WEST CAPITOL
JEFFERSON CITY, MO 65102
1-888-ASK-MODOT (1-888-275-6636)

CROSS-SECTIONS
CURVE 5
SHEET 49 OF 52

IF A SEAL IS PRESENT ON THIS SHEET IT HAS BEEN ELECTRONICALLY SEALED AND DATED.

ROADWAY SURFACE ELEVATIONS SHOWN ARE AFTER THE OVERLAY.

STA. 13+60.00 R2 TO STA. 13+80.00 R2

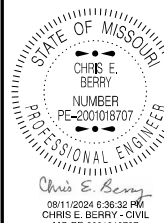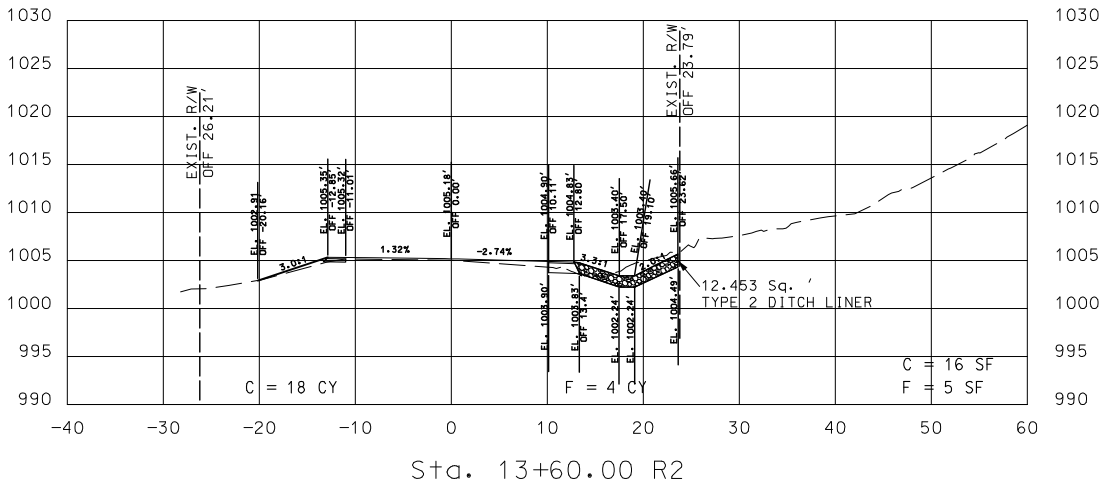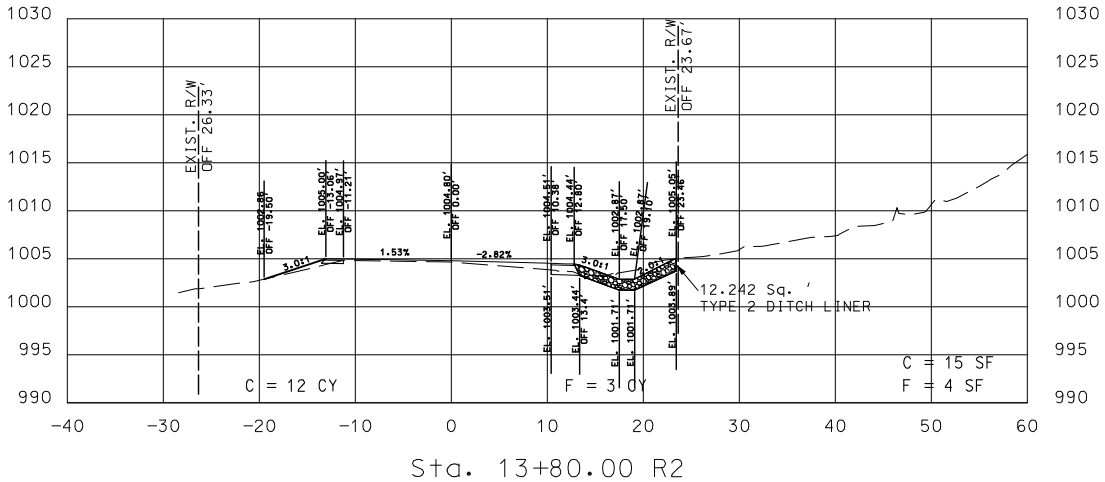

DATE PREPARED
8/9/2024

ROUTE 21 STATE MO
DISTRICT SE SHEET NO. 50

COUNTY
IRON

JOB NO.
J9P3548

CONTRACT ID.

PROJECT NO.

BRIDGE NO.

DATE	DESCRIPTION

MISSOURI HIGHWAYS AND TRANSPORTATION
COMMISSION

MoDOT


105 WEST CAPITOL
JEFFERSON CITY, MO 65102
1-888-ASK-MODOT (1-888-275-6636)

CROSS-SECTIONS
CURVE 5
SHEET 50 OF 52


IF A SEAL IS PRESENT ON THIS SHEET IT HAS BEEN ELECTRONICALLY SEALED AND DATED.

ROADWAY SURFACE ELEVATIONS SHOWN ARE AFTER THE OVERLAY.


STA. 14+00.00 R2 TO STA. 14+40.00 R2

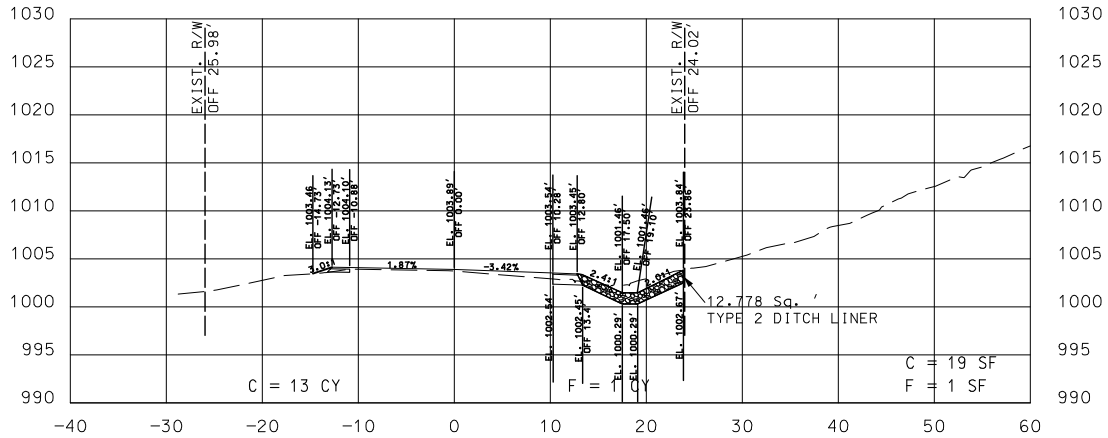


Sta. 14+40.00 R2

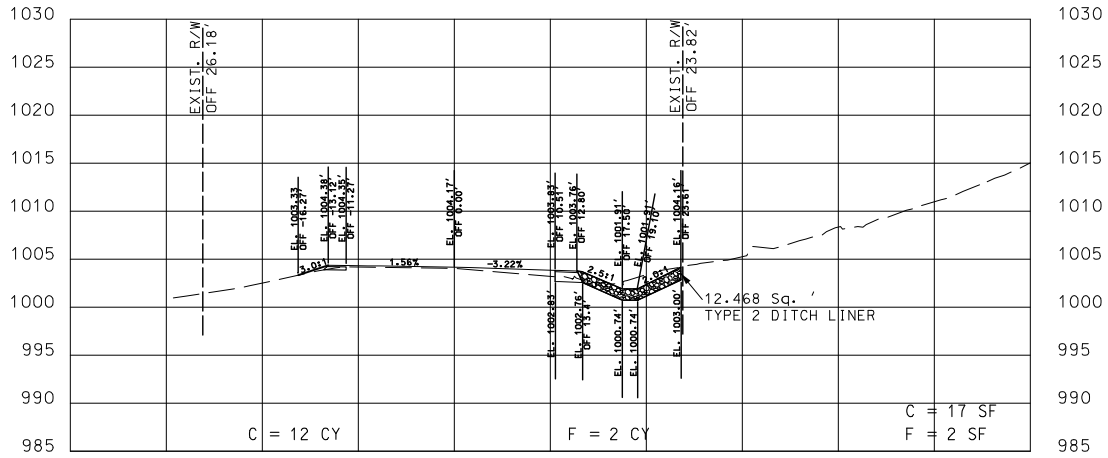

Sta. 14+20.00 R2

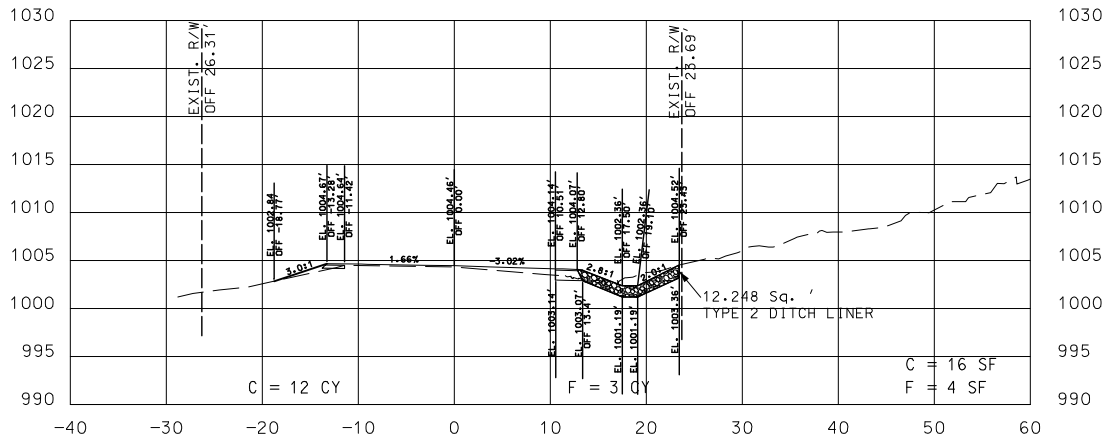

Sta. 14+00.00 R2

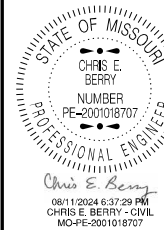

DATE PREPARED
8/9/2024
ROUTE 21 STATE MO
DISTRICT SE SHEET NO. 51
COUNTY IRON
JOB NO. J9P3548
CONTRACT ID.


PROJECT NO.
BRIDGE NO.

DATE	DESCRIPTION


MISSOURI HIGHWAYS AND TRANSPORTATION COMMISSION
MoDOT
105 WEST CAPITOL
JEFFERSON CITY, MO 65102
1-888-ASK-MODOT (1-888-275-6636)

CROSS-SECTIONS
CURVE 5
SHEET 51 OF 52


IF A SEAL IS PRESENT ON THIS SHEET IT HAS BEEN ELECTRONICALLY SEALED AND DATED.

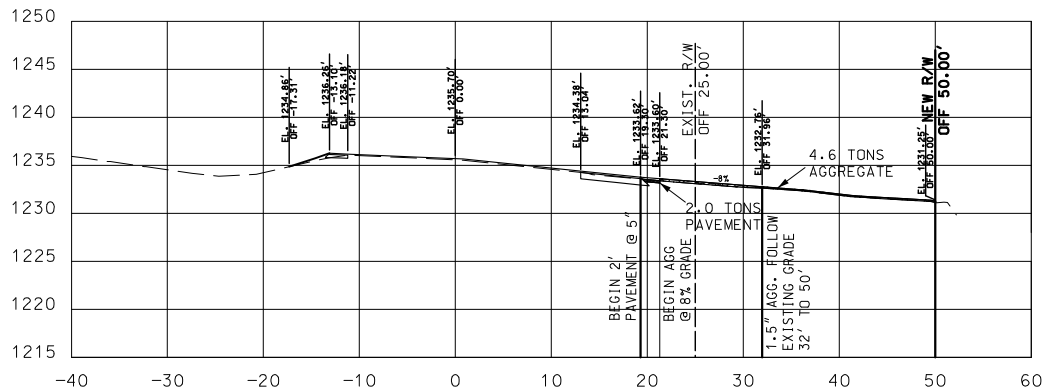


Sta. 185+77.60 R1
PARCEL 2 ENTRANCE
REFER TO SHEET 4

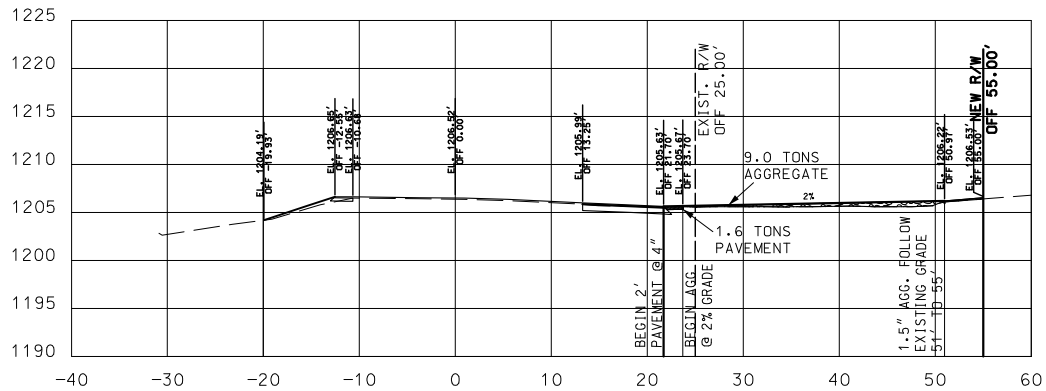

Sta. 181+25.85 R1
PARCEL 1 ENTRANCE
REFER TO SHEET 4

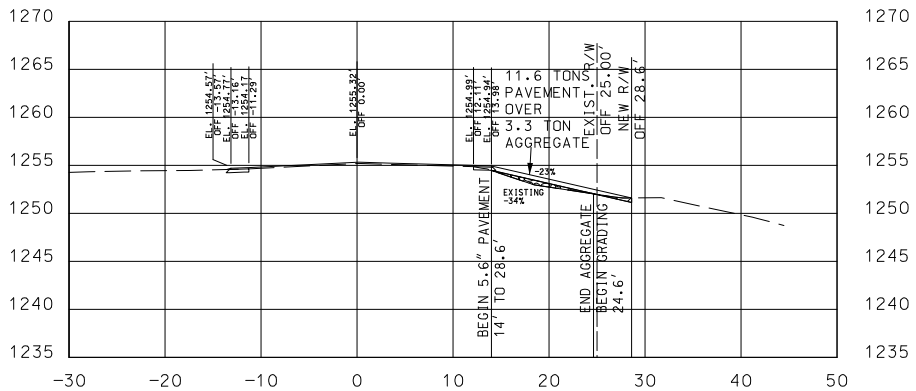


Sta. 189+76.45 R1
PARCEL 3 ENTRANCE
REFER TO SHEET 5

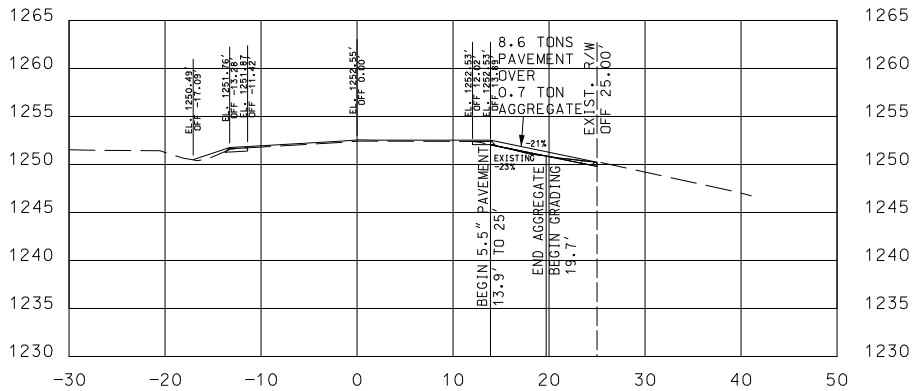

Sta. 189+08.81 R1
ENTRANCE
REFER TO SHEET 5

ROADWAY SURFACE ELEVATIONS SHOWN ARE AFTER THE OVERLAY.

STA. 181+25.85 R1 TO STA. 189+76.45 R1

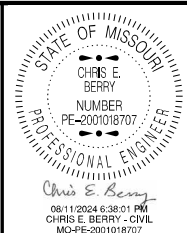

DATE PREPARED 8/9/2024	
ROUTE 21	STATE MO
DISTRICT SE	SHEET NO. 52
COUNTY IRON	
JOB NO. J9P3548	
CONTRACT ID.	
PROJECT NO.	
BRIDGE NO.	

DESCRIPTION	DATE

MISSOURI HIGHWAYS AND TRANSPORTATION COMMISSION



105 WEST CAPITOL
JEFFERSON CITY, MO 65102
1-888-ASK-MODOT (1-888-275-6636)

CROSS-SECTIONS
PRIVATE ENTRANCES
SHEET 52 OF 52

IF A SEAL IS PRESENT ON THIS SHEET IT HAS BEEN ELECTRONICALLY SEALED AND DATED.