

DATE PREPARED
8/9/2024

ROUTE ZZ STATE MO

DISTRICT NE SHEET NO. 4

COUNTY MONTGOMERY

JOB NO. J2S3195

CONTRACT ID.

PROJECT NO.





BRIDGE NO.

DATE	DESCRIPTION

MISSOURI HIGHWAYS AND TRANSPORTATION COMMISSION

105 WEST CAPITOL
JEFFERSON CITY, MO 65102
1-888-ASK-MODOT (1-888-275-6636)

CROSS SECTION SHEET
SHEET 4 OF 7

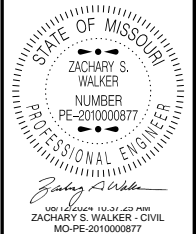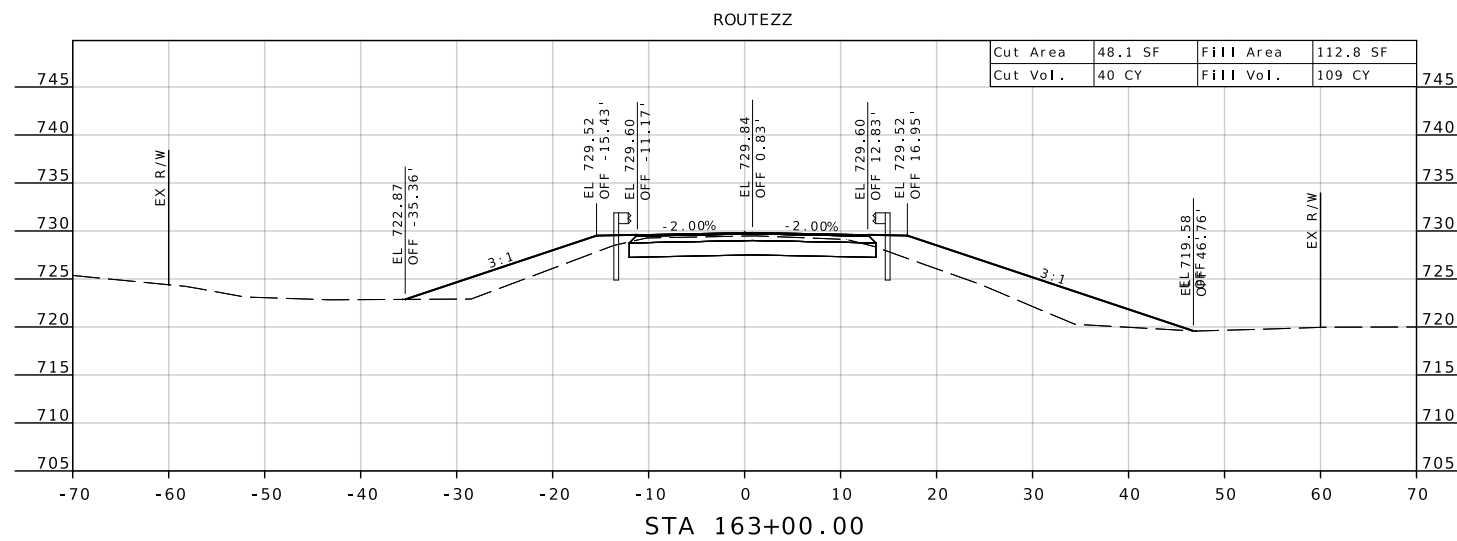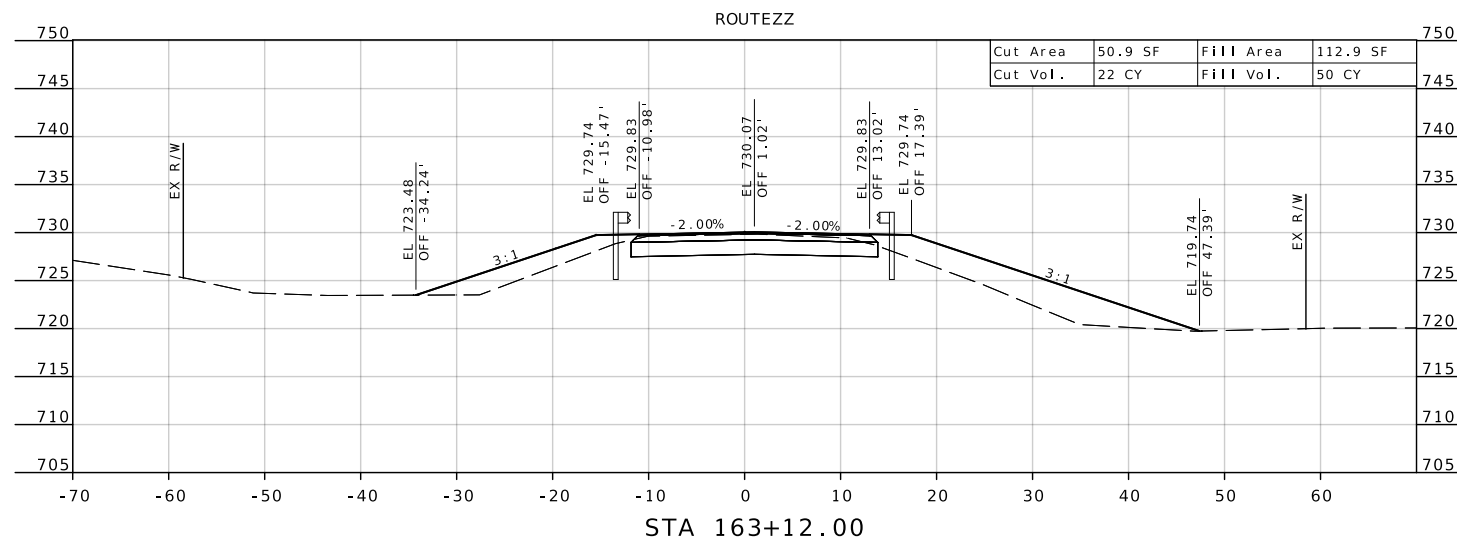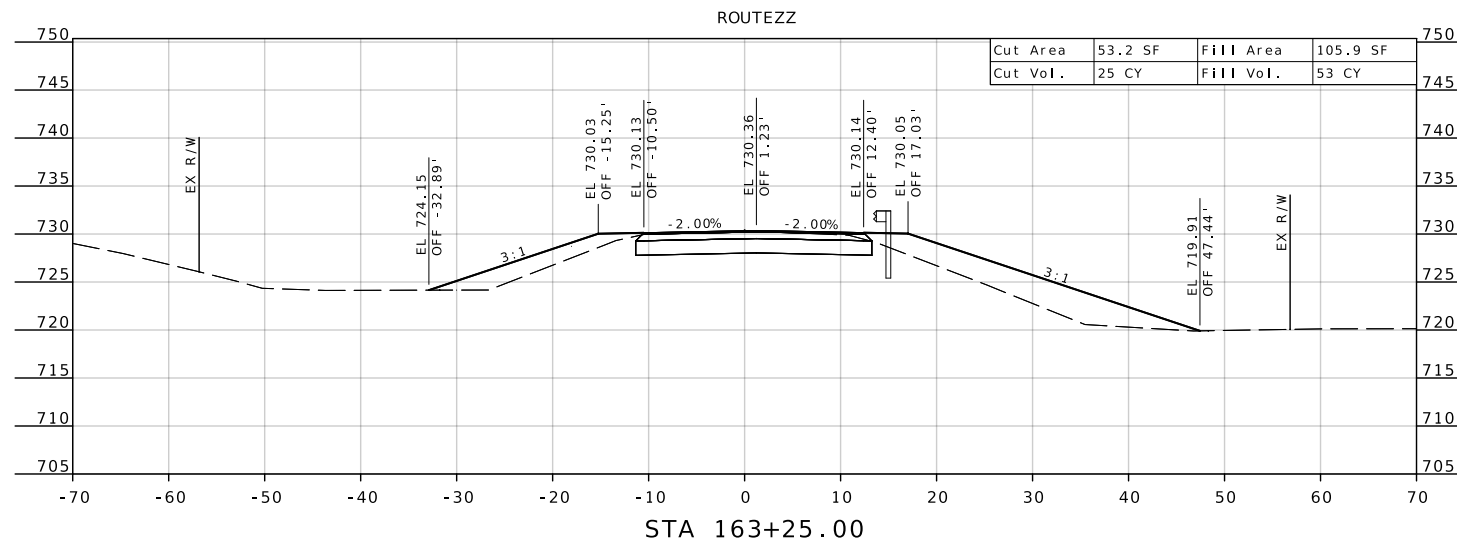

DATE PREPARED
8/9/2024

ROUTE ZZ STATE MO

DISTRICT NE SHEET NO. 6

COUNTY
MONTGOMERY

JOB NO.
J2S3195

CONTRACT ID.

PROJECT NO.


BRIDGE NO.

DATE	DESCRIPTION

MISSOURI HIGHWAYS AND TRANSPORTATION COMMISSION

105 WEST CAPITOL
JEFFERSON CITY, MO 65102
1-888-ASK-MODOT (1-888-275-6636)

CROSS SECTION SHEET
SHEET 6 OF 7

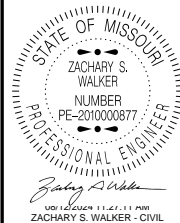

DATE PREPARED
8/8/2024

ROUTE	STATE
K	MO
DISTRICT	SHEET NO.
NE	5

COUNTY
AUDRAIN

JOB NO.
J2S3314

CONTRACT ID.

PROJECT NO.

BRIDGE NO.

DATE	DESCRIPTION


MISSOURI HIGHWAYS AND TRANSPORTATION COMMISSION




105 WEST CAPITOL
JEFFERSON CITY, MO 65102
1-888-ASK-MODOT (1-888-275-6636)

CROSS SECTION SHEET
SHEET 5 OF 10

WEST SPILL FILL ADD YARDAGE: FILL: 55.378 CY CUT: 71.322 CY

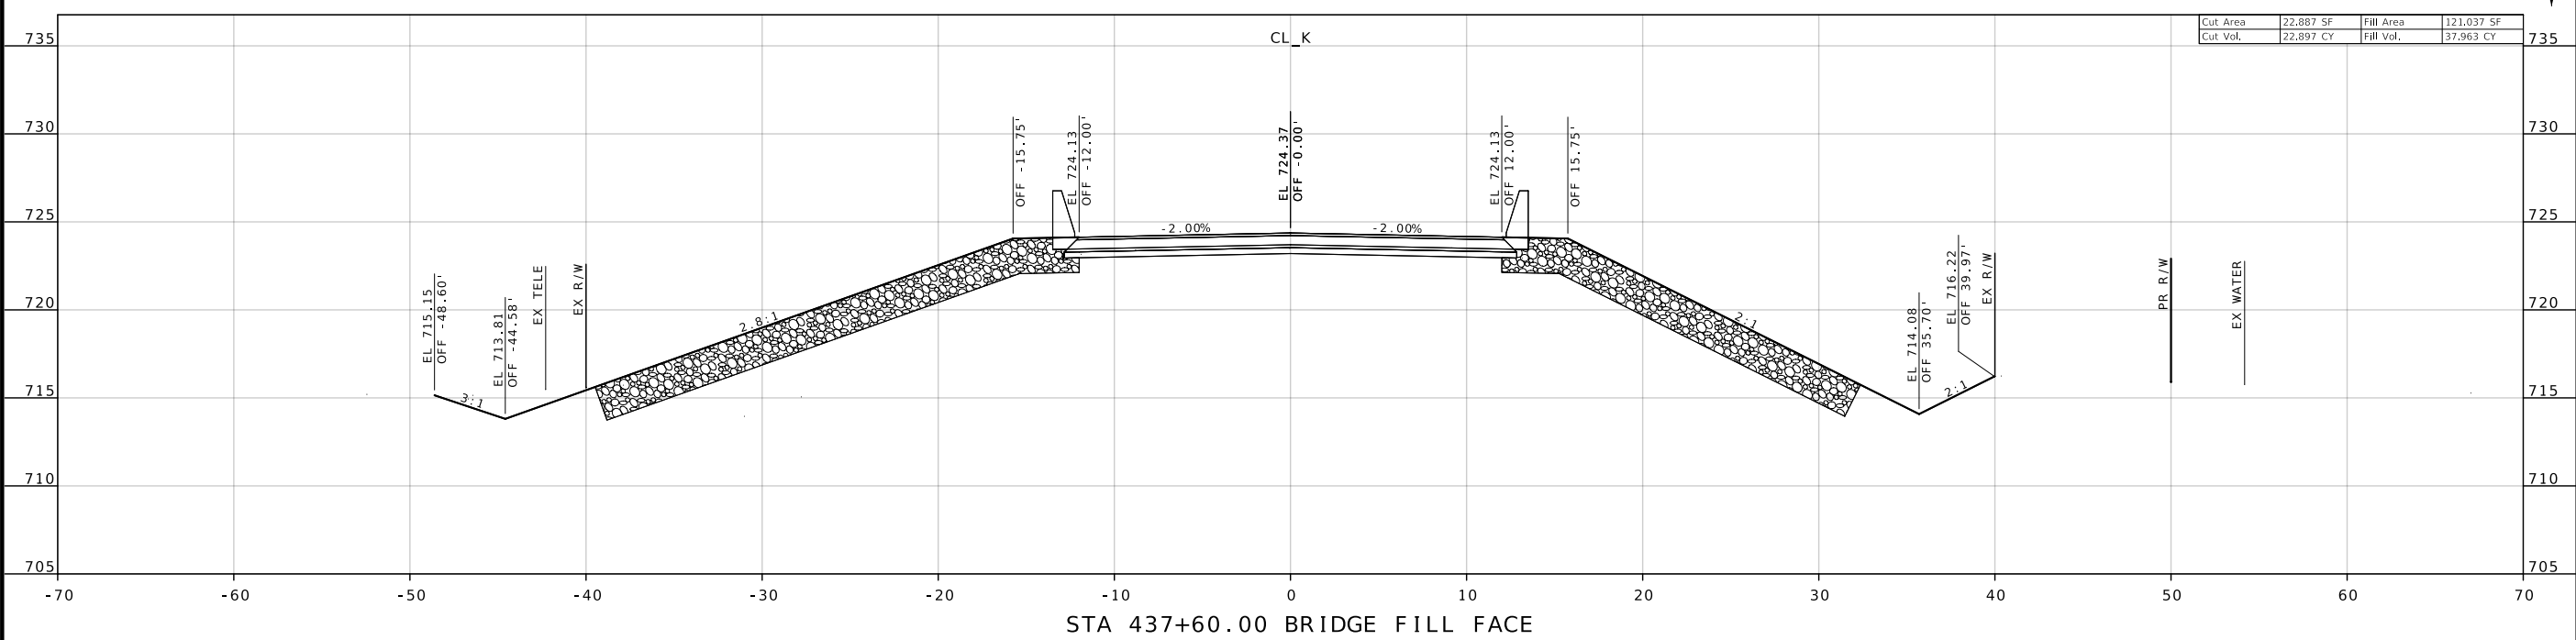

STA 437+60.00 BRIDGE FILL FACE

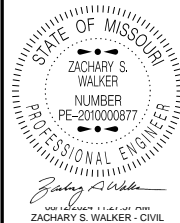

DATE PREPARED
8/8/2024

ROUTE	STATE
K	MO
DISTRICT	SHEET NO.
NE	6

COUNTY
AUDRAIN

JOB NO.
J2S3314

CONTRACT ID.



PROJECT NO.
BRIDGE NO.


DATE	DESCRIPTION

MISSOURI HIGHWAYS AND TRANSPORTATION COMMISSION

105 WEST CAPITOL
JEFFERSON CITY, MO 65102
1-888-ASK-MODOT (1-888-275-6636)

CROSS SECTION SHEET
SHEET 6 OF 10

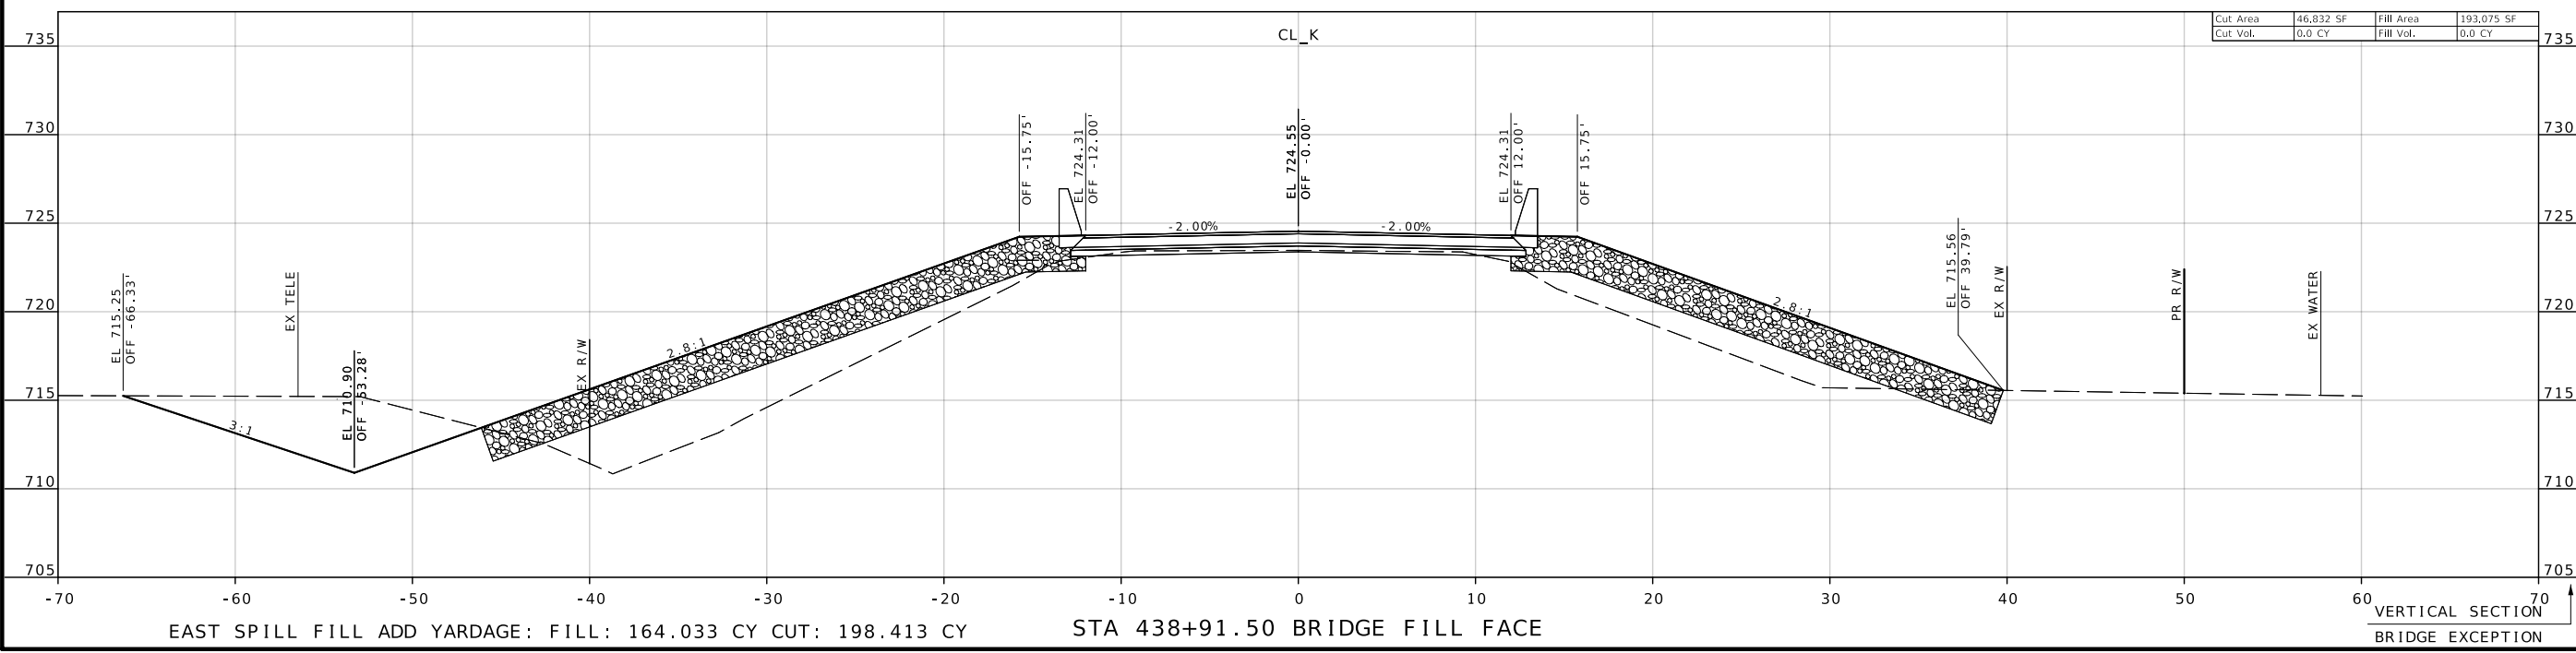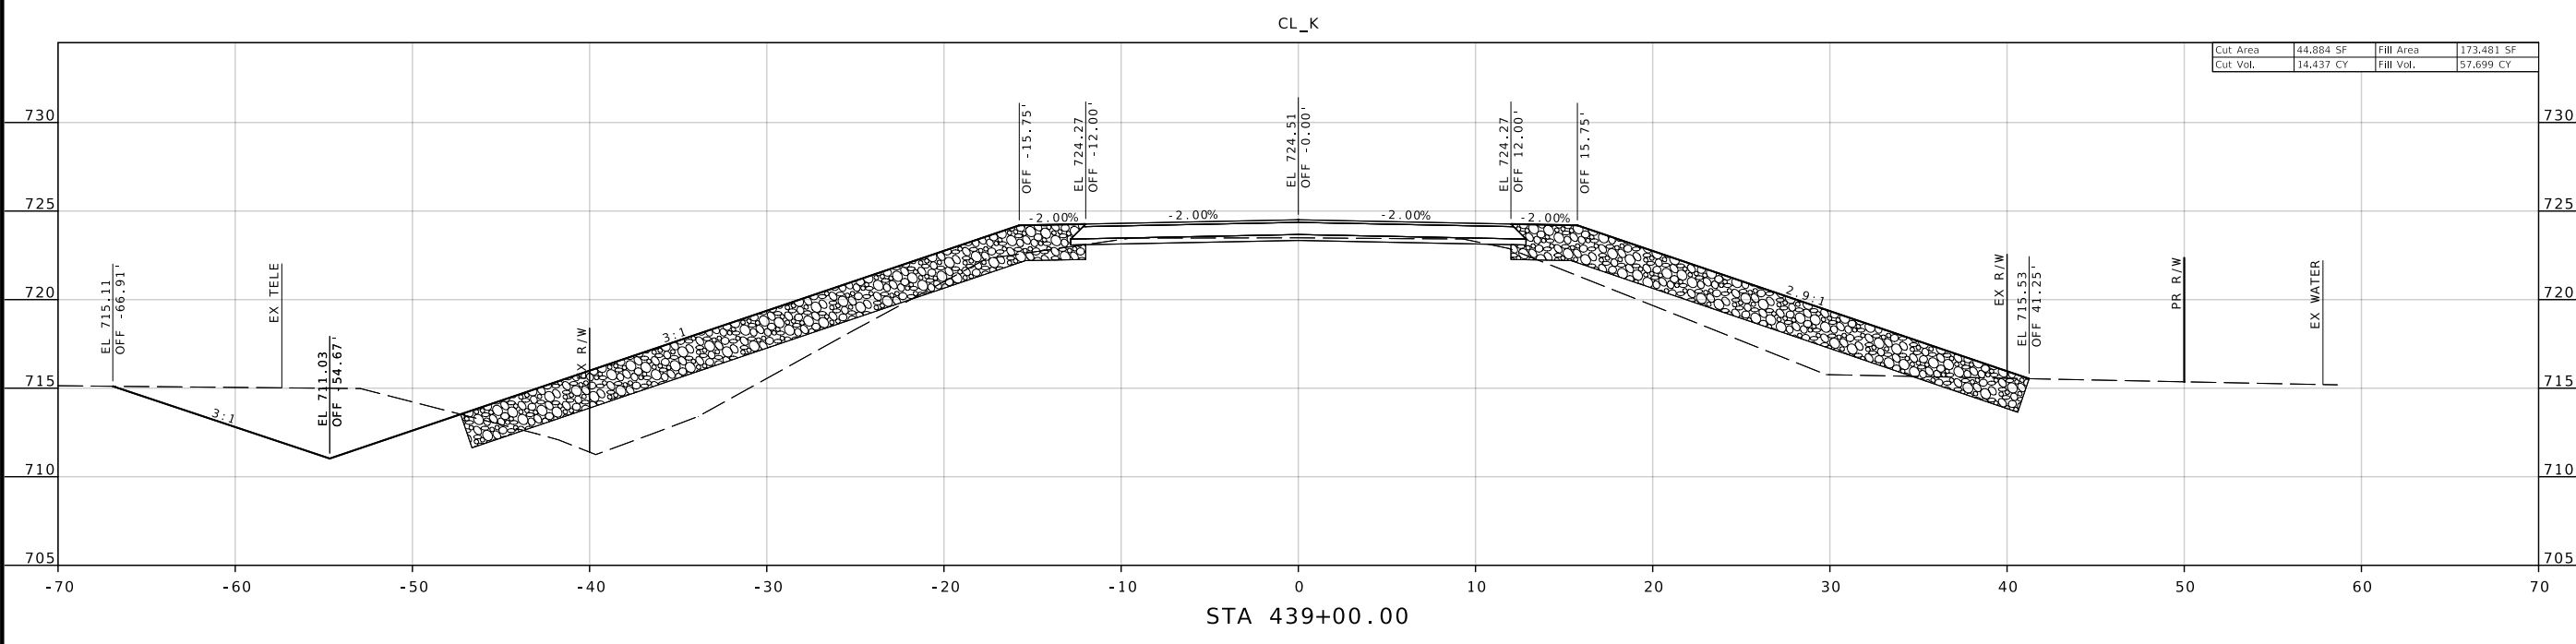

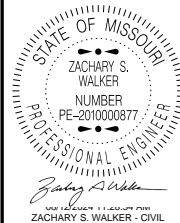

DATE PREPARED
8/8/2024

ROUTE STATE
K MO
DISTRICT SHEET NO.
NE 7

COUNTY
AUDRAIN
JOB NO.
J2S3314
CONTRACT ID.



PROJECT NO.
BRIDGE NO.


DATE	DESCRIPTION

MISSOURI HIGHWAYS AND TRANSPORTATION COMMISSION

 105 WEST CAPITOL
 JEFFERSON CITY, MO 65102
 1-888-ASK-MODOT (1-888-275-6636)

CROSS SECTION SHEET
 SHEET 7 OF 10

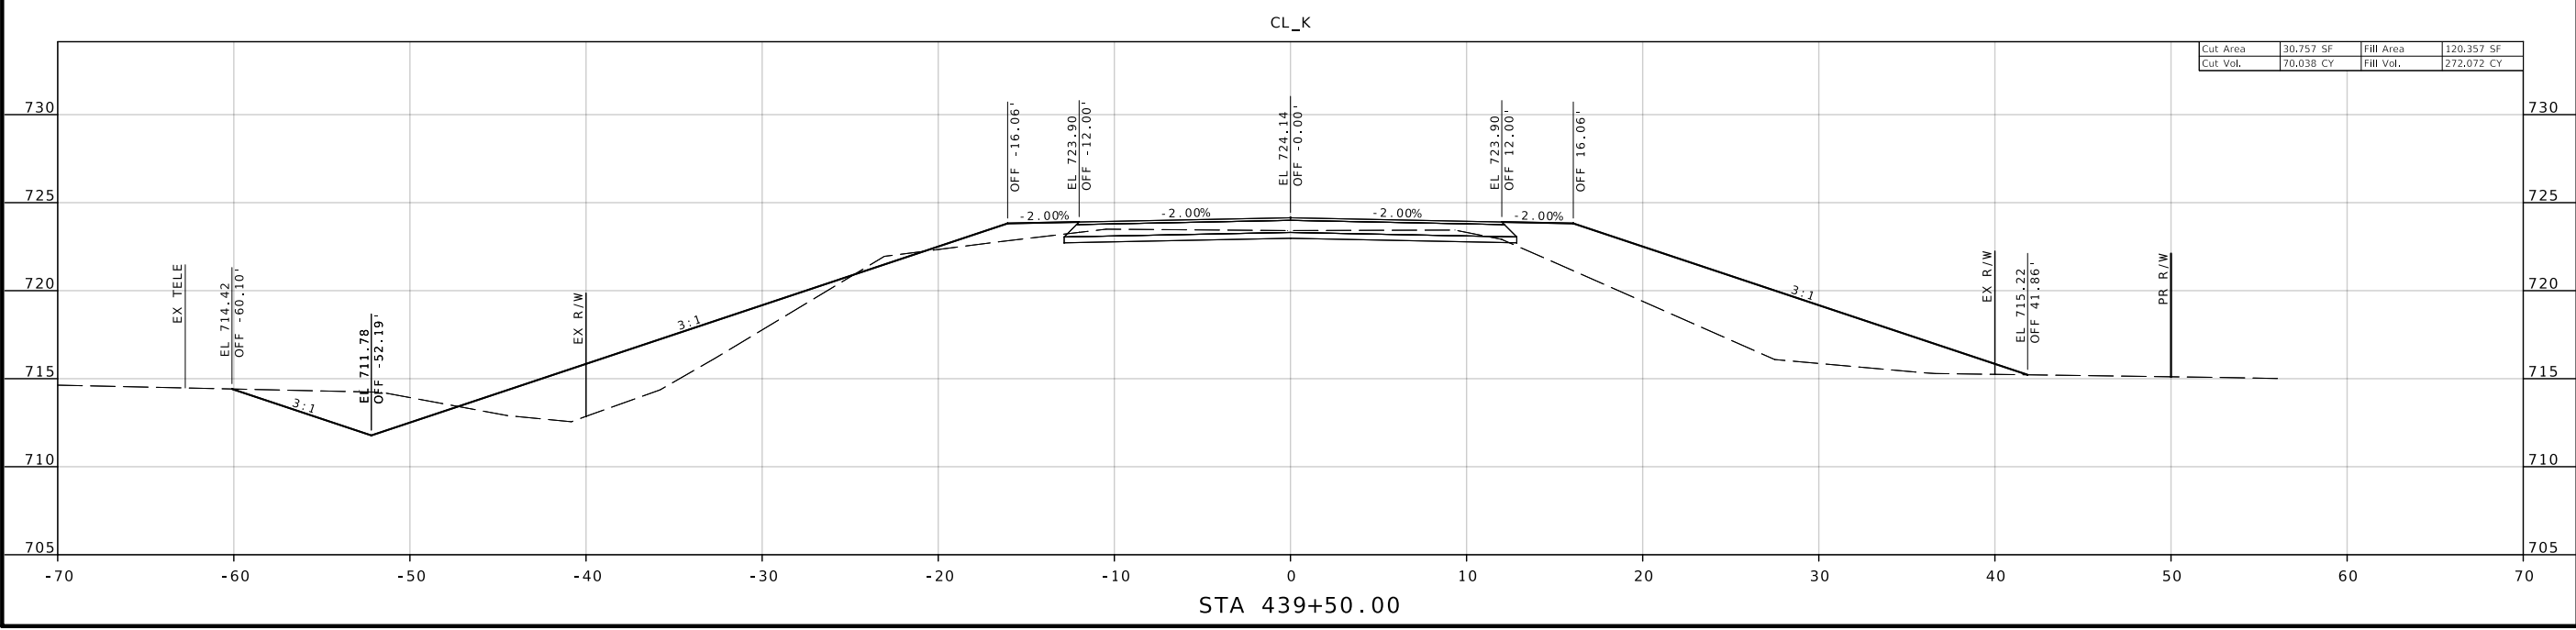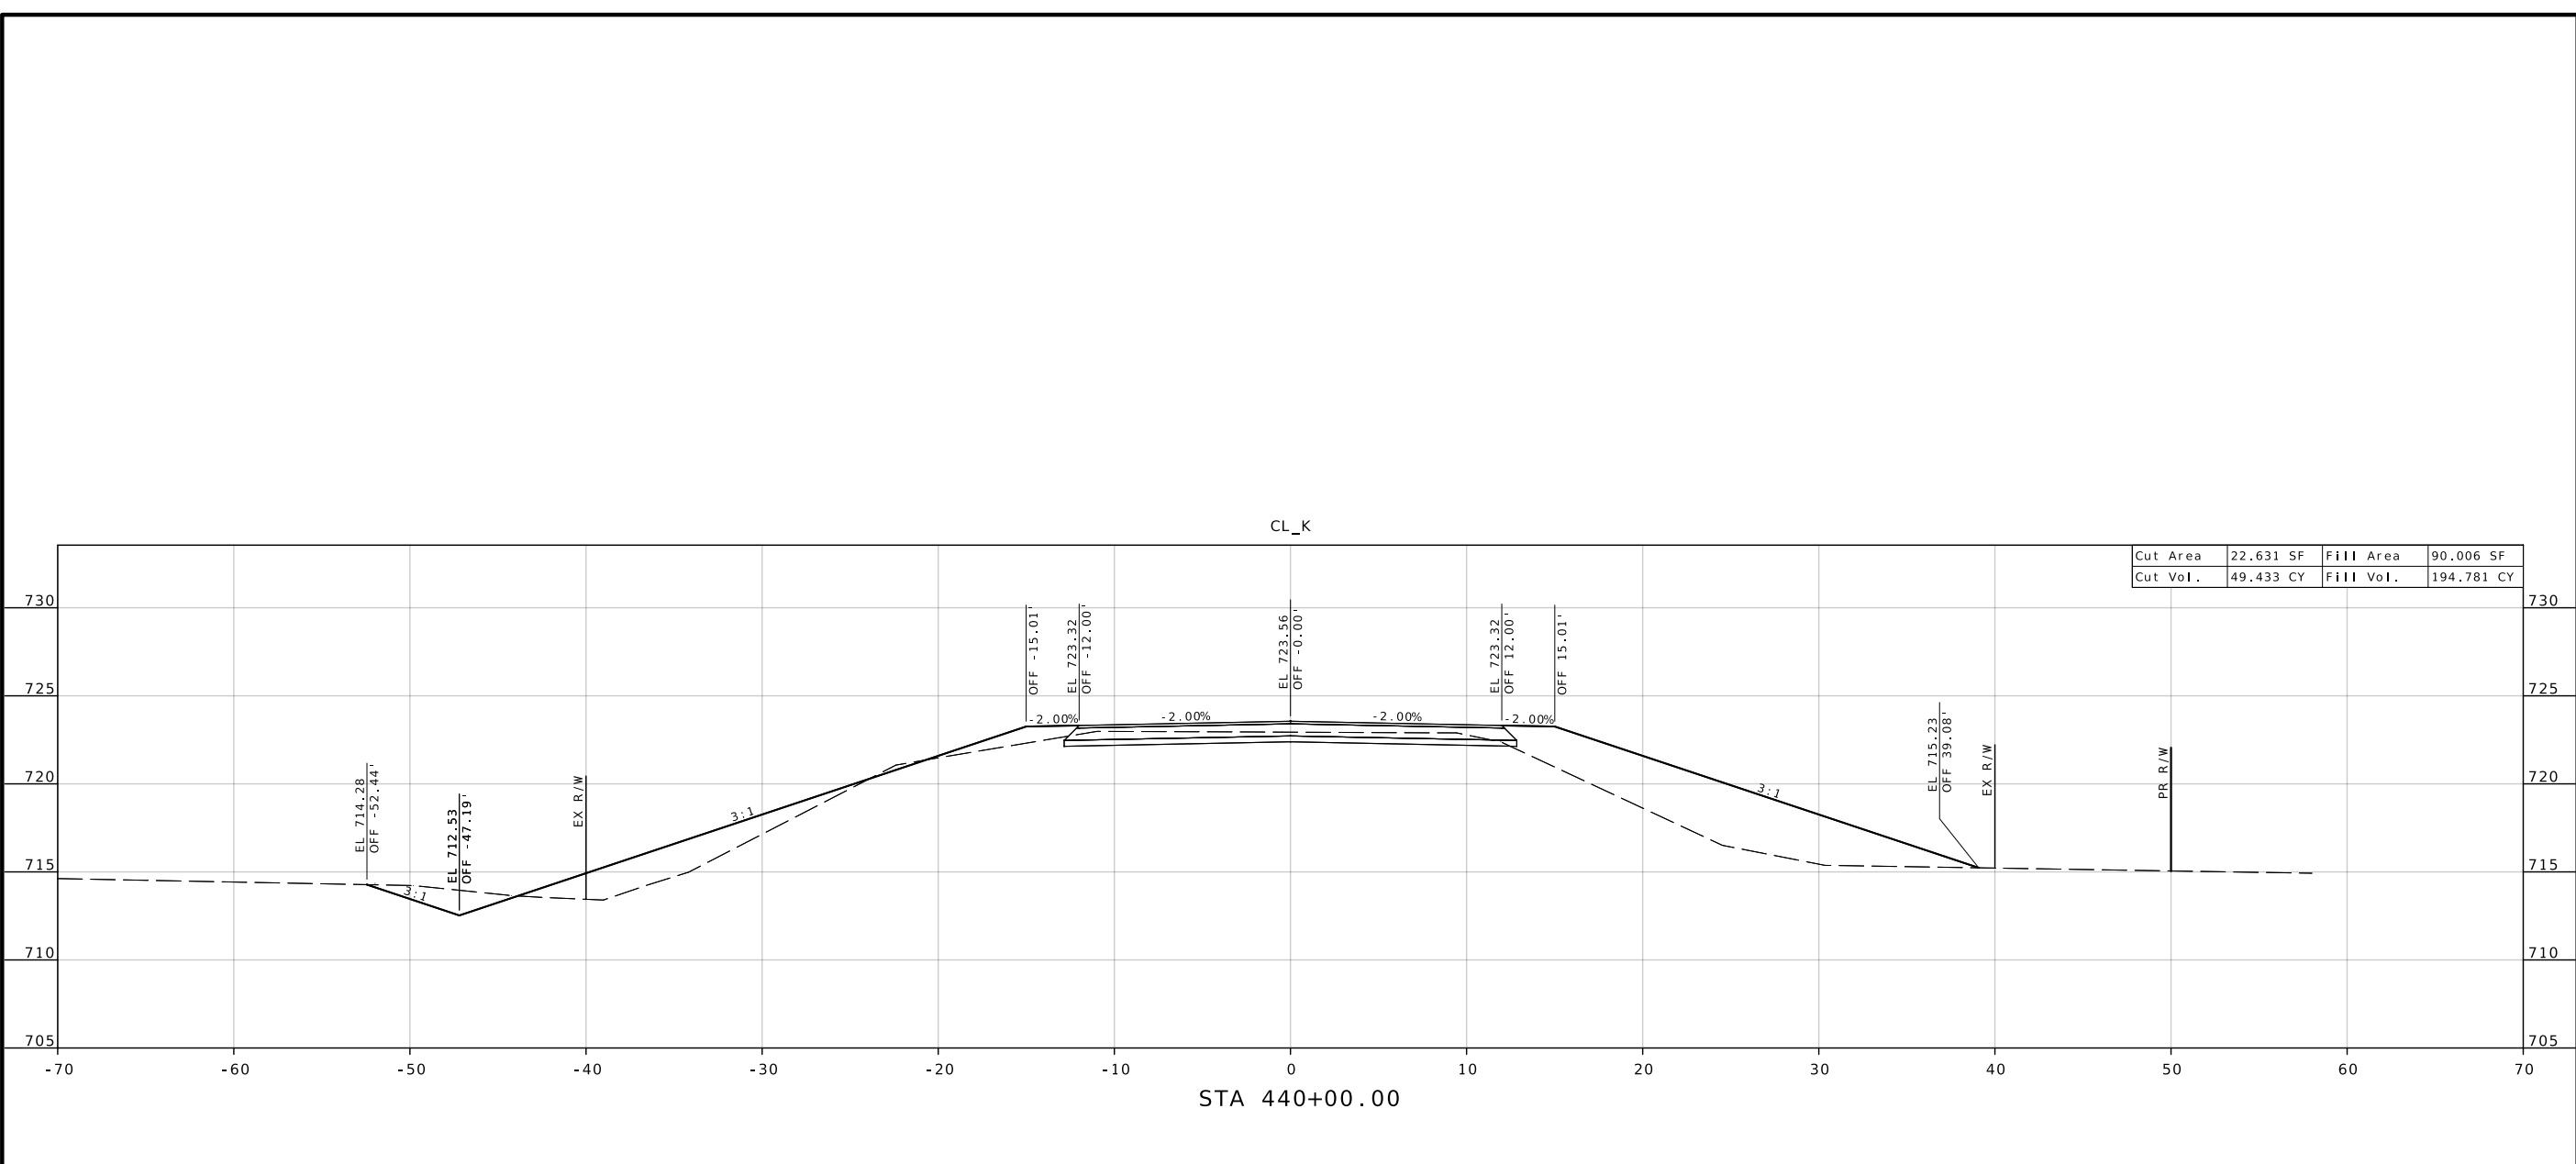

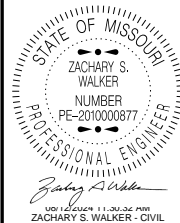

DATE PREPARED
8/8/2024

ROUTE STATE
K MO

DISTRICT SHEET NO.
NE 10

COUNTY
AUDRAIN


JOB NO.
J2S3314


CONTRACT ID.

PROJECT NO.

BRIDGE NO.

DATE	DESCRIPTION

MISSOURI HIGHWAYS AND TRANSPORTATION COMMISSION

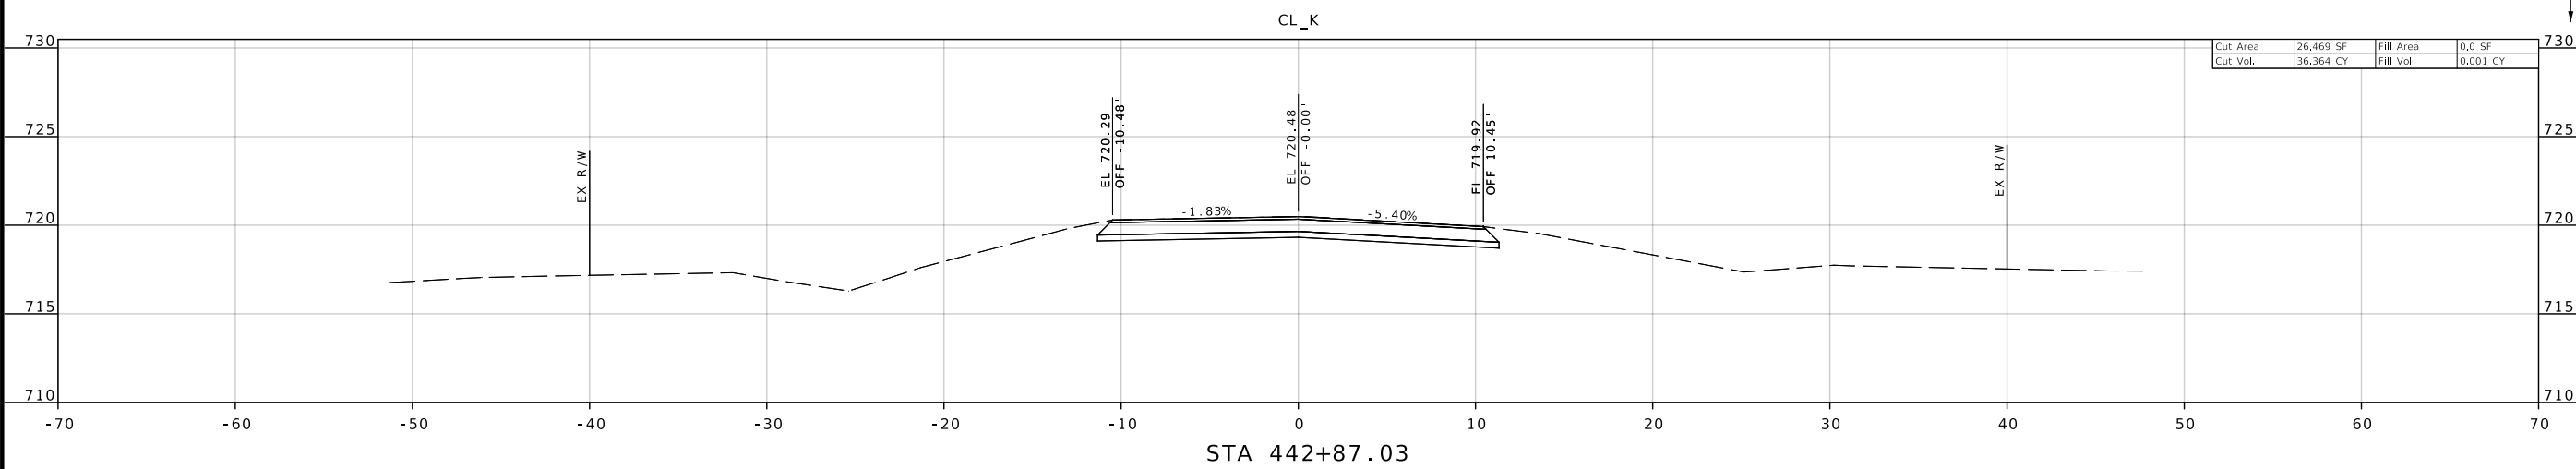 105 WEST CAPITOL
 JEFFERSON CITY, MO 65102
 1-888-ASK-MODOT (1-888-275-6636)



Cut Area	26,469 SF	Fill Area	0.0 SF
Cut Vol.	36,364 CY	Fill Vol.	0.001 CY

CROSS SECTION SHEET
SHEET 10 OF 10

STA 442+87.03