



STA 13+89.50

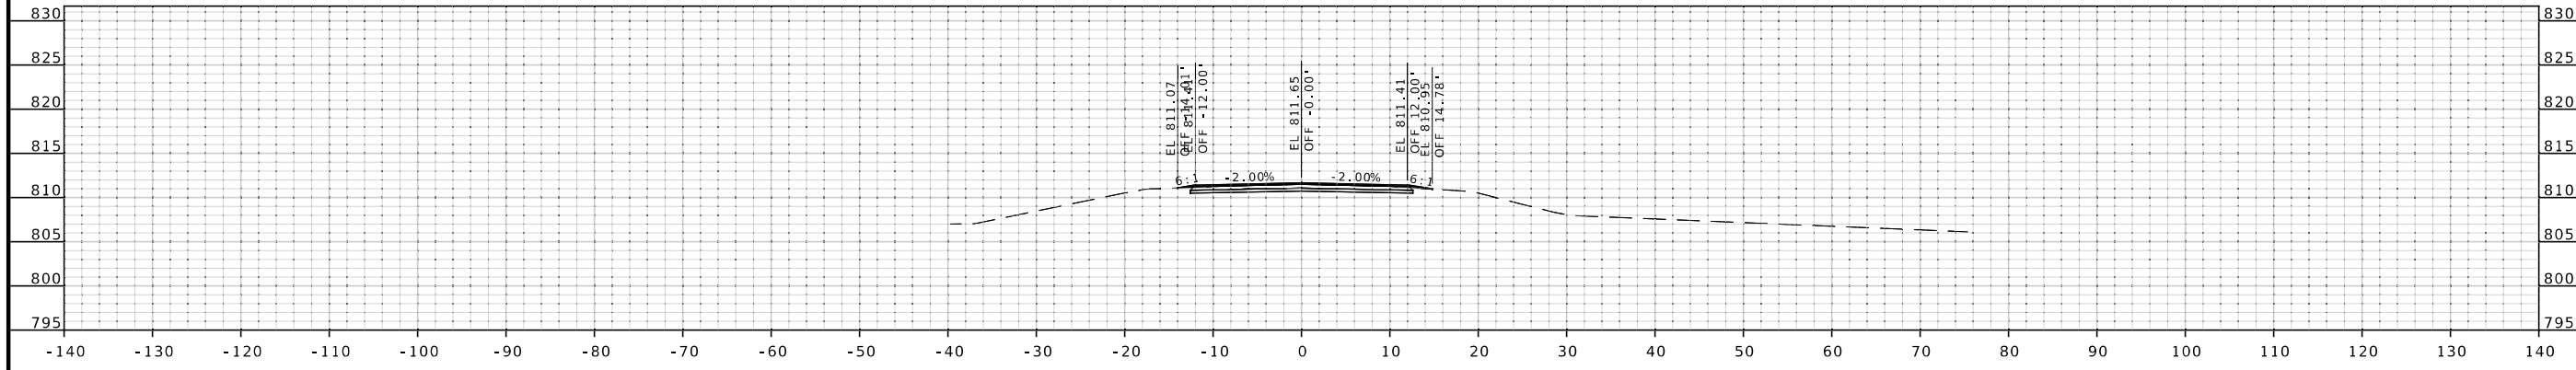

STA 13+50.00

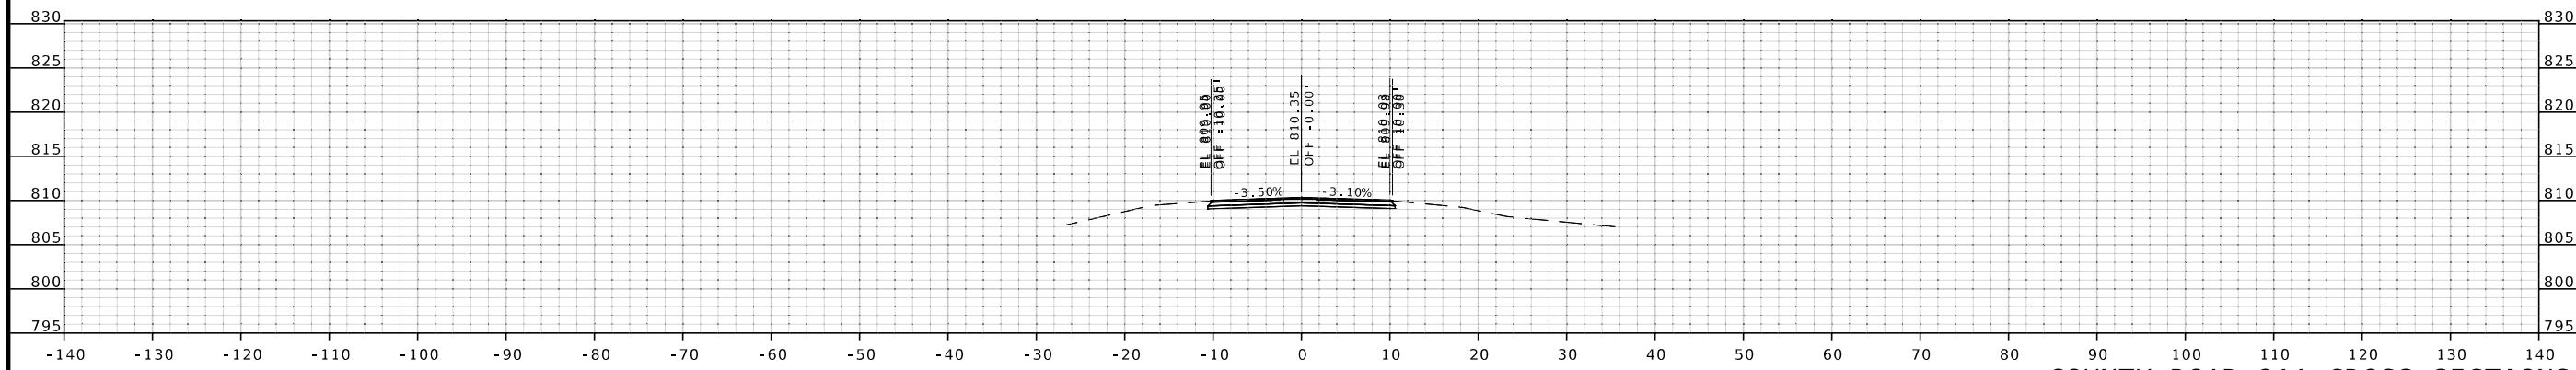

STA 13+00.00

COUNTY ROAD 211 CROSS SECTIONS



THIS SHEET HAS BEEN SIGNED, SEALED AND DATED ELECTRONICALLY

DATE PREPARED
11/4/2024
ROUTE
I-70
STATE
MO
DISTRICT
KC
SHEET NO.
1

COUNTY
SALINE
JOB NO.
JST0016B
CONTRACT ID.


PROJECT NO.
BRIDGE NO.

DATE	DESCRIPTION


MISSOURI HIGHWAYS AND TRANSPORTATION COMMISSION
105 WEST CAPITOL
JEFFERSON CITY, MO 65102
1-888-ASK-MODOT (1-888-275-6636)

Burns & McDonnell Engineering Co., Inc.
9400 Ward Parkway
Kansas City, Missouri 64114
816-333-9400
Certificate of Authority
No. : 000165
BMcD Project No. 171819


IF A SEAL IS PRESENT ON THIS SHEET IT HAS BEEN ELECTRONICALLY SEALED AND DATED.

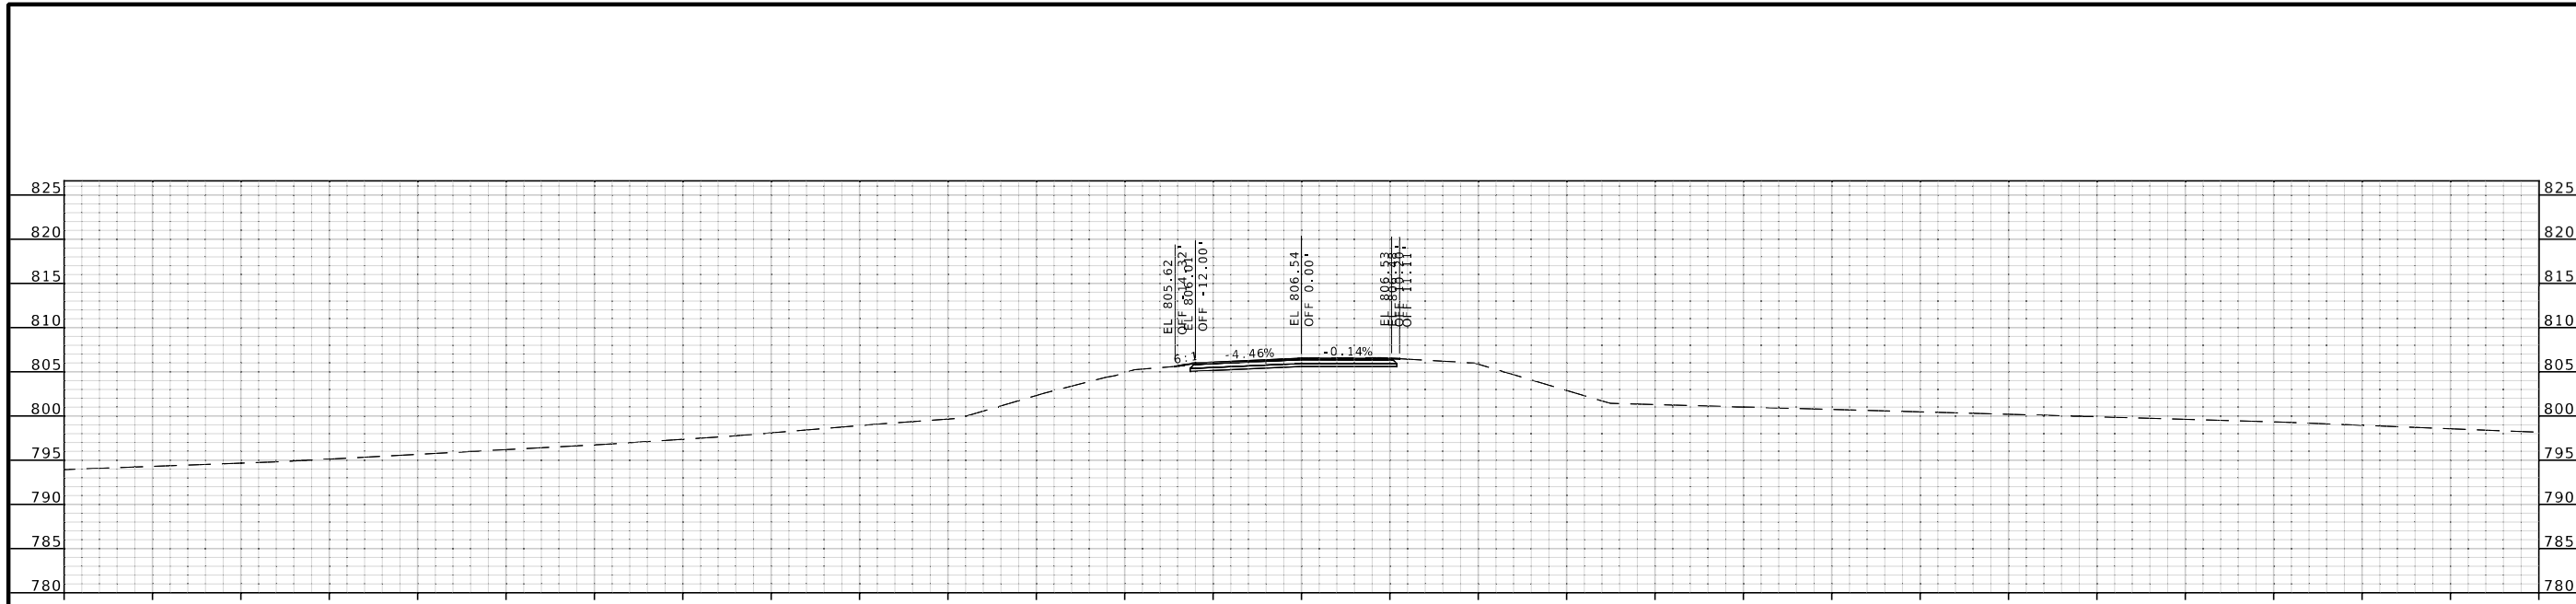

STA 17+00.00

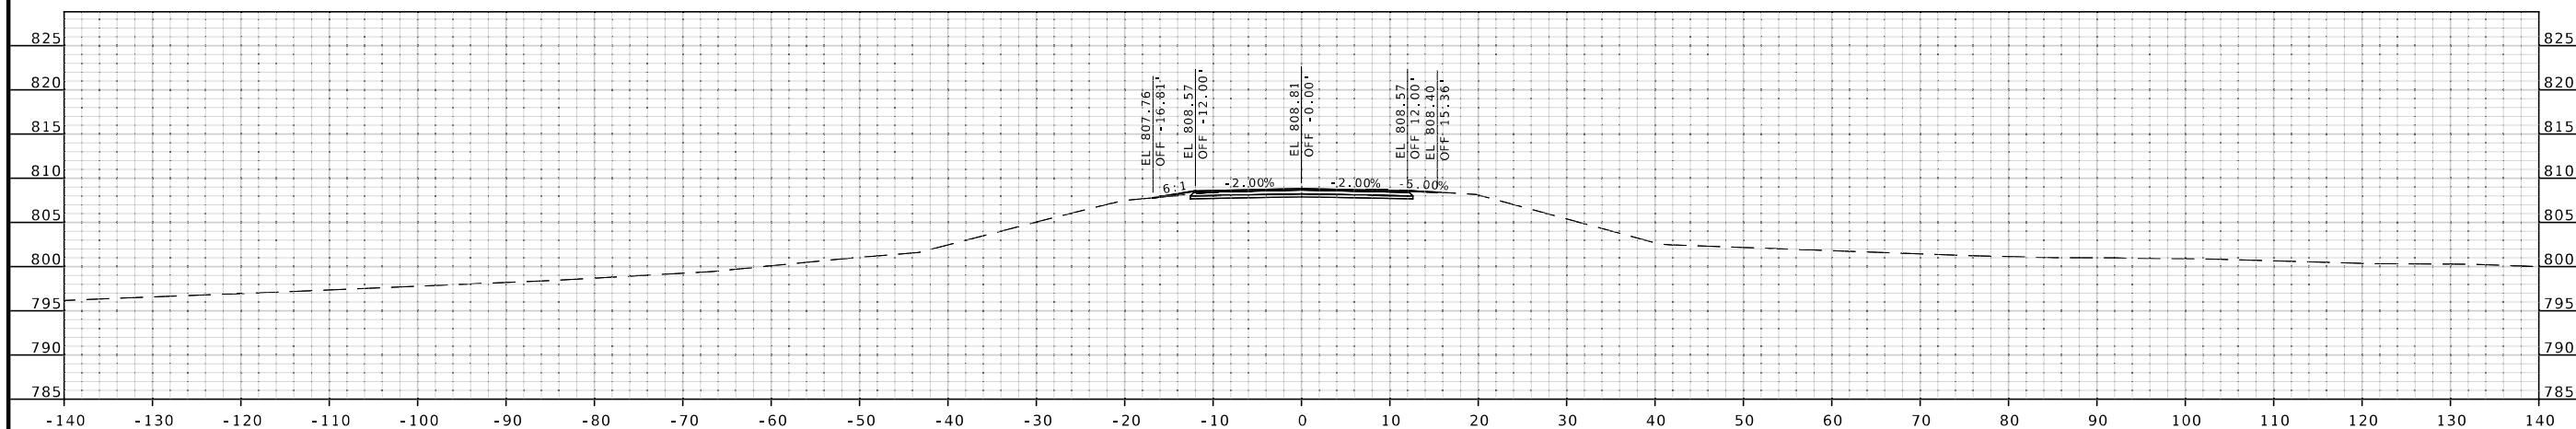

STA 16+50.00

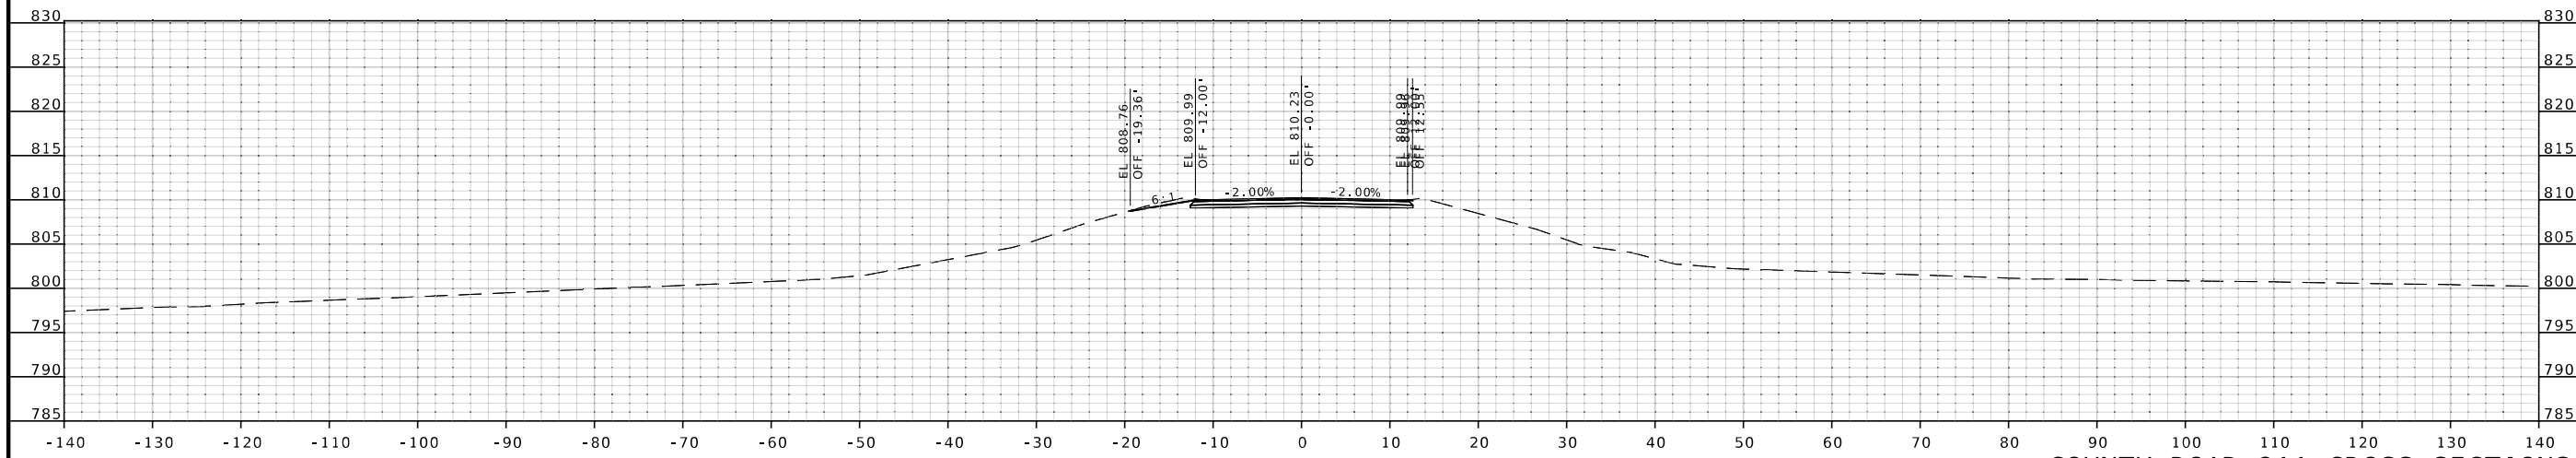

STA 16+10.50

COUNTY ROAD 211 CROSS SECTIONS

THIS SHEET HAS BEEN SIGNED, SEALED AND DATED ELECTRONICALLY.

DATE PREPARED: 11/4/2024

ROUTE	STATE
I-70	MO
DISTRICT	SHEET NO.
KC	2

COUNTY: SALINE

JOB NO.: JST0016B

CONTRACT ID.:

PROJECT NO.:

BRIDGE NO.:


DESCRIPTION	DATE

MISSOURI HIGHWAYS AND TRANSPORTATION COMMISSION

105 WEST CAPITOL
JEFFERSON CITY, MO 65102
1-888-ASK-MODOT (1-888-275-6636)

Burns & McDonnell Engineering Co., Inc.
9400 Ward Parkway
Kansas City, Missouri 64114
816-333-9400
Certificate of Authority
No. : 000165
BMcD Project No. 171819

IF A SEAL IS PRESENT ON THIS SHEET IT HAS BEEN ELECTRONICALLY SEALED AND DATED.

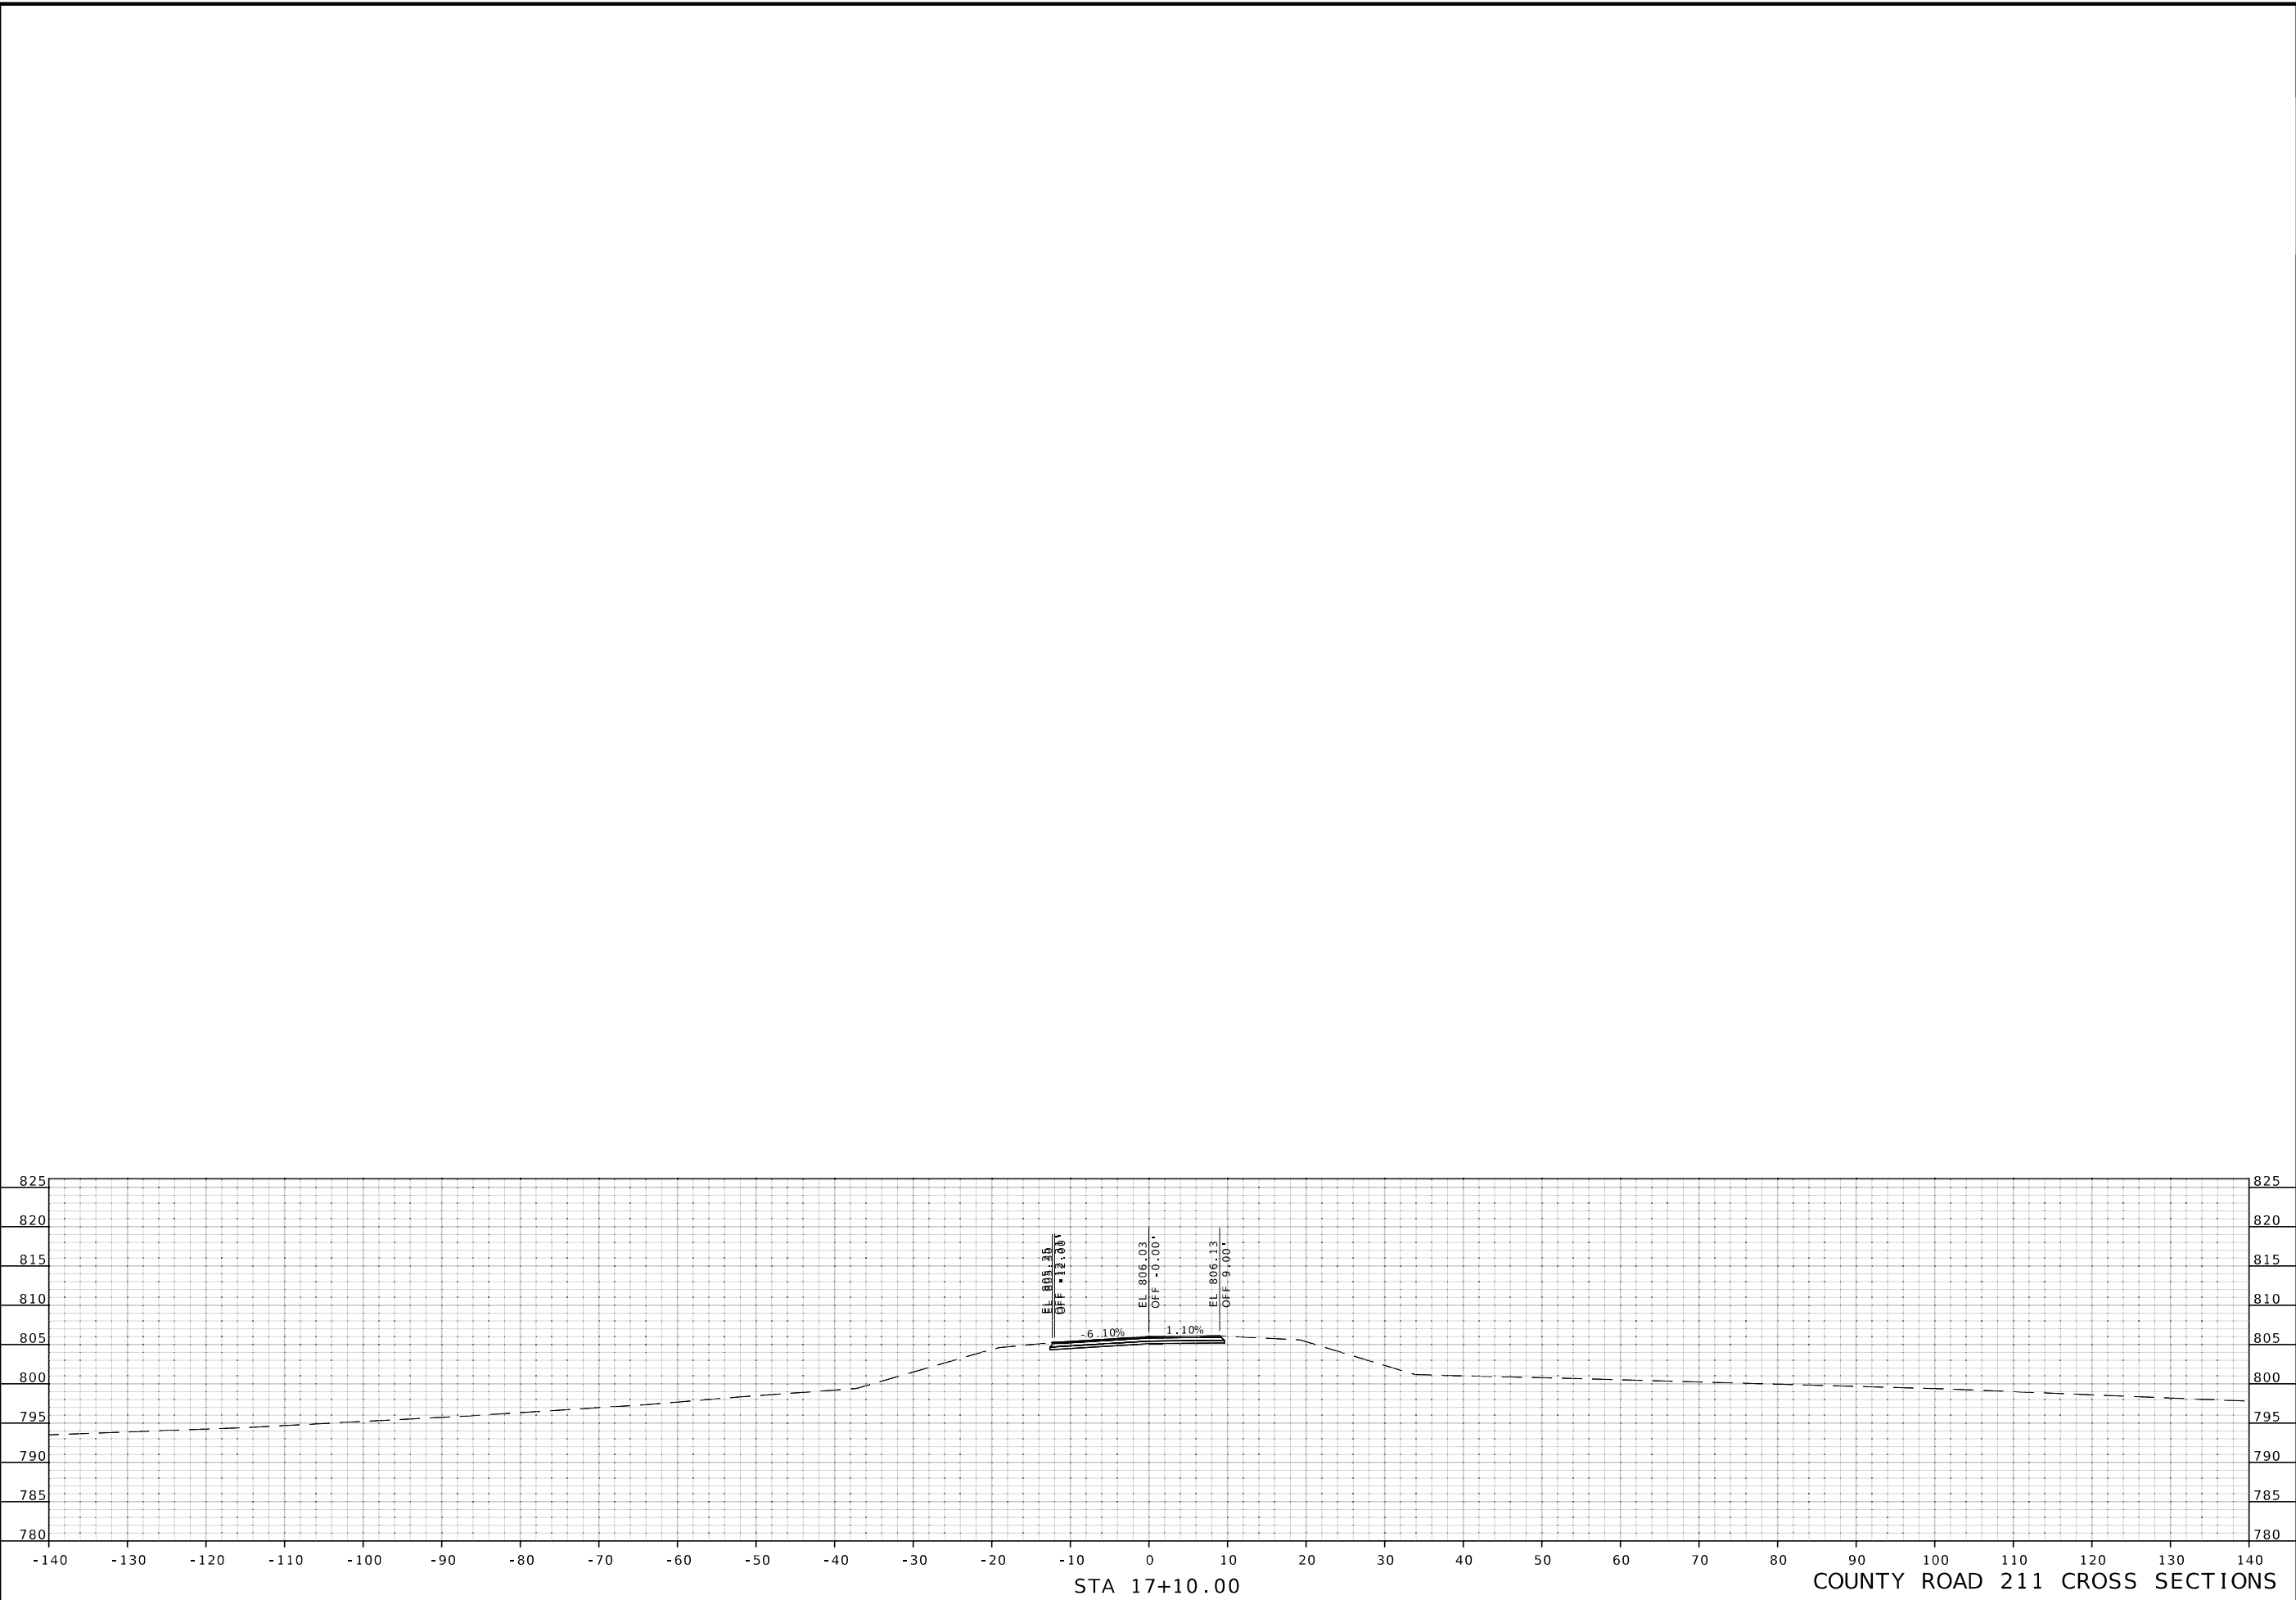

COUNTY ROAD 211 CROSS SECTIONS



THIS SHEET HAS BEEN SIGNED, SEALED AND DATED ELECTRONICALLY
 Kevin P. Heffern

DATE PREPARED
 11/4/2024

ROUTE	STATE
1-70	MO

DISTRICT	SHEET NO.
KC	3

COUNTY
SALINE

JOB NO.
JST0016B

CONTRACT ID.

PROJECT NO.

BRIDGE NO.

DATE	DESCRIPTION

MISSOURI HIGHWAYS AND TRANSPORTATION COMMISSION



Burns & McDonnell Engineering Co., Inc.

9400 Ward Parkway
 Kansas City, Missouri 64114
 816-333-9400
 Certificate of Authority
 No. : 000165
 BmC Project No. 171819



IF A SEAL IS PRESENT ON THIS SHEET IT HAS BEEN ELECTRONICALLY SEALED AND DATED.



THIS SHEET HAS BEEN SIGNED, SEALED AND DATED ELECTRONICALLY

DATE PREPARED 11/4/2024

ROUTE 1-70 STATE MO

DISTRICT KC SHEET NO. 4

COUNTY SALINE
JOB NO. JST0016B
CONTRACT ID.





PROJECT NO.

BRIDGE NO.

DATE	DESCRIPTION

MISSOURI HIGHWAYS AND TRANSPORTATION COMMISSION
105 WEST CAPITOL JEFFERSON CITY, MO 65102
1-888-ASK-MODOT (1-888-275-6636)

Burns & McDonnell Engineering Co., Inc.
9400 Ward Parkway
Kansas City, Missouri 64114
816-333-9400
Certificate of Authority
No. : 000165
BMcD Project No. 171819

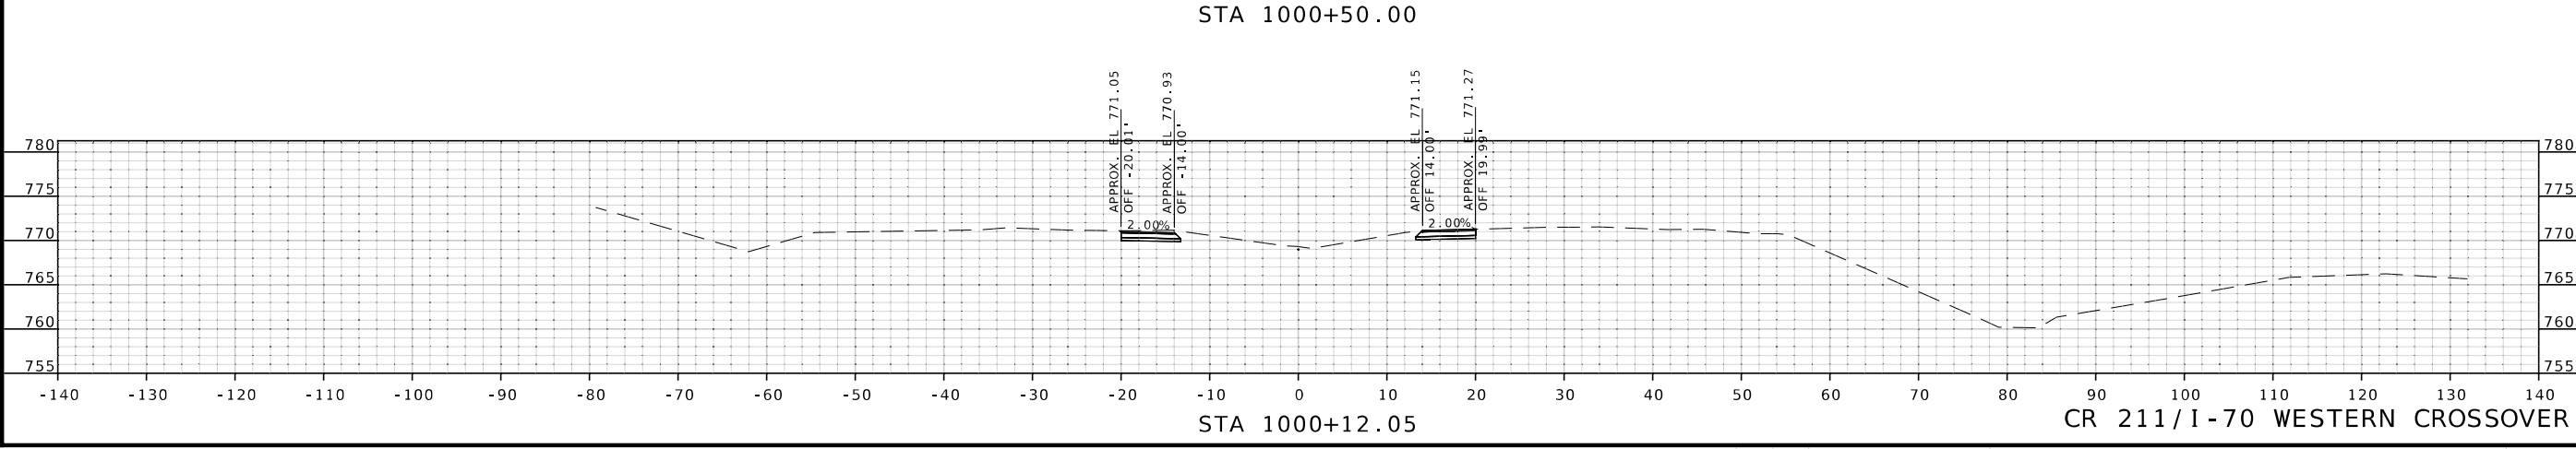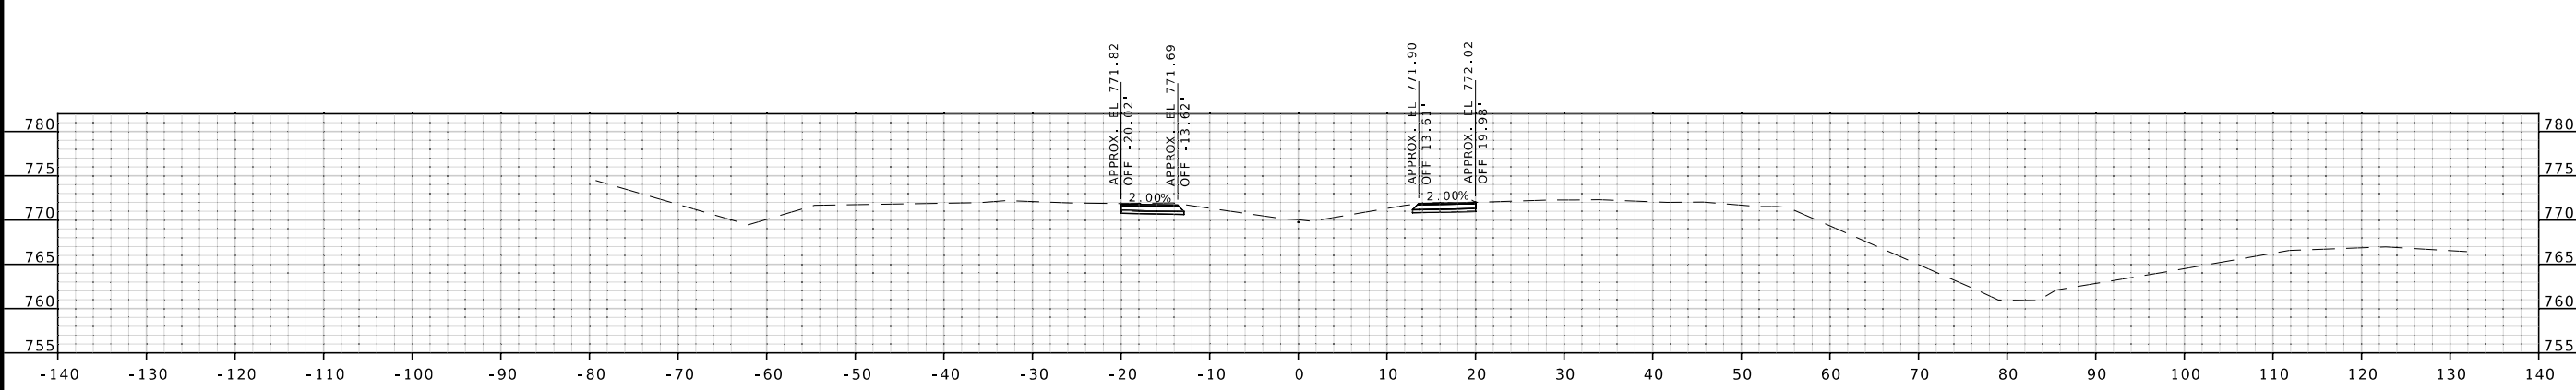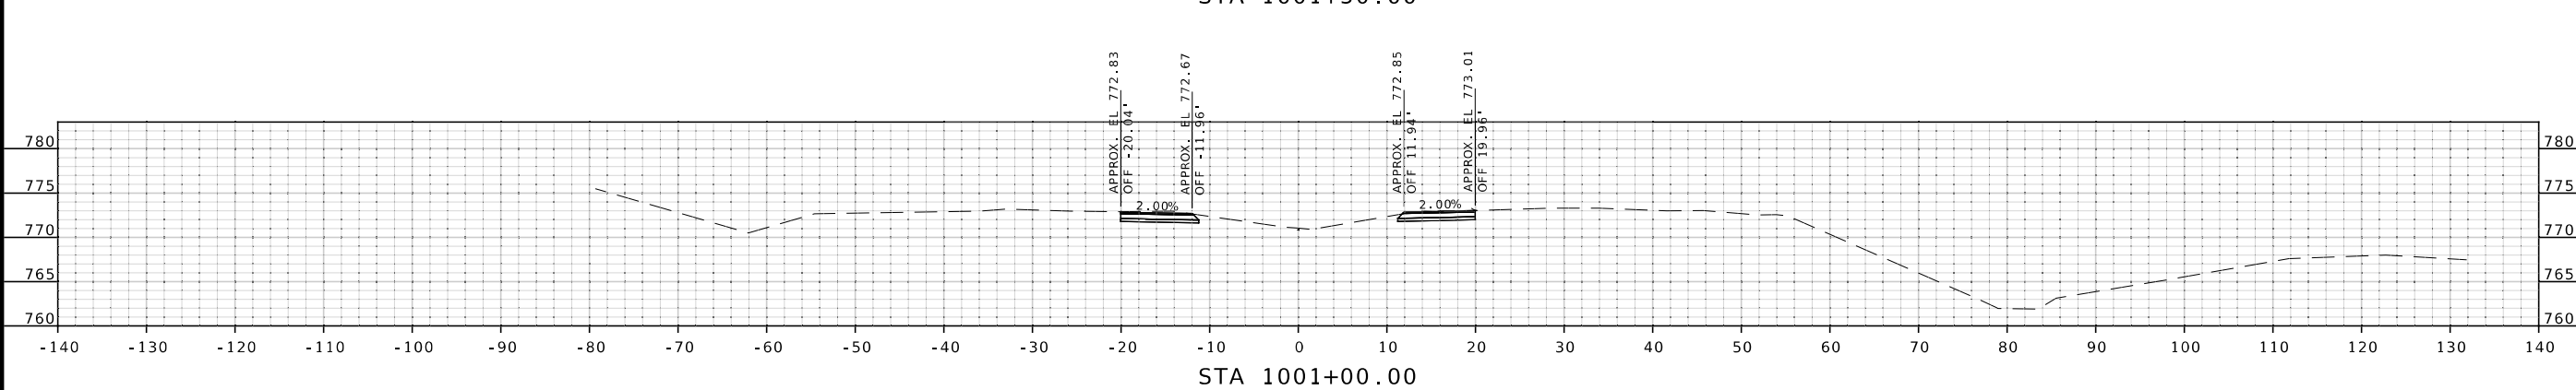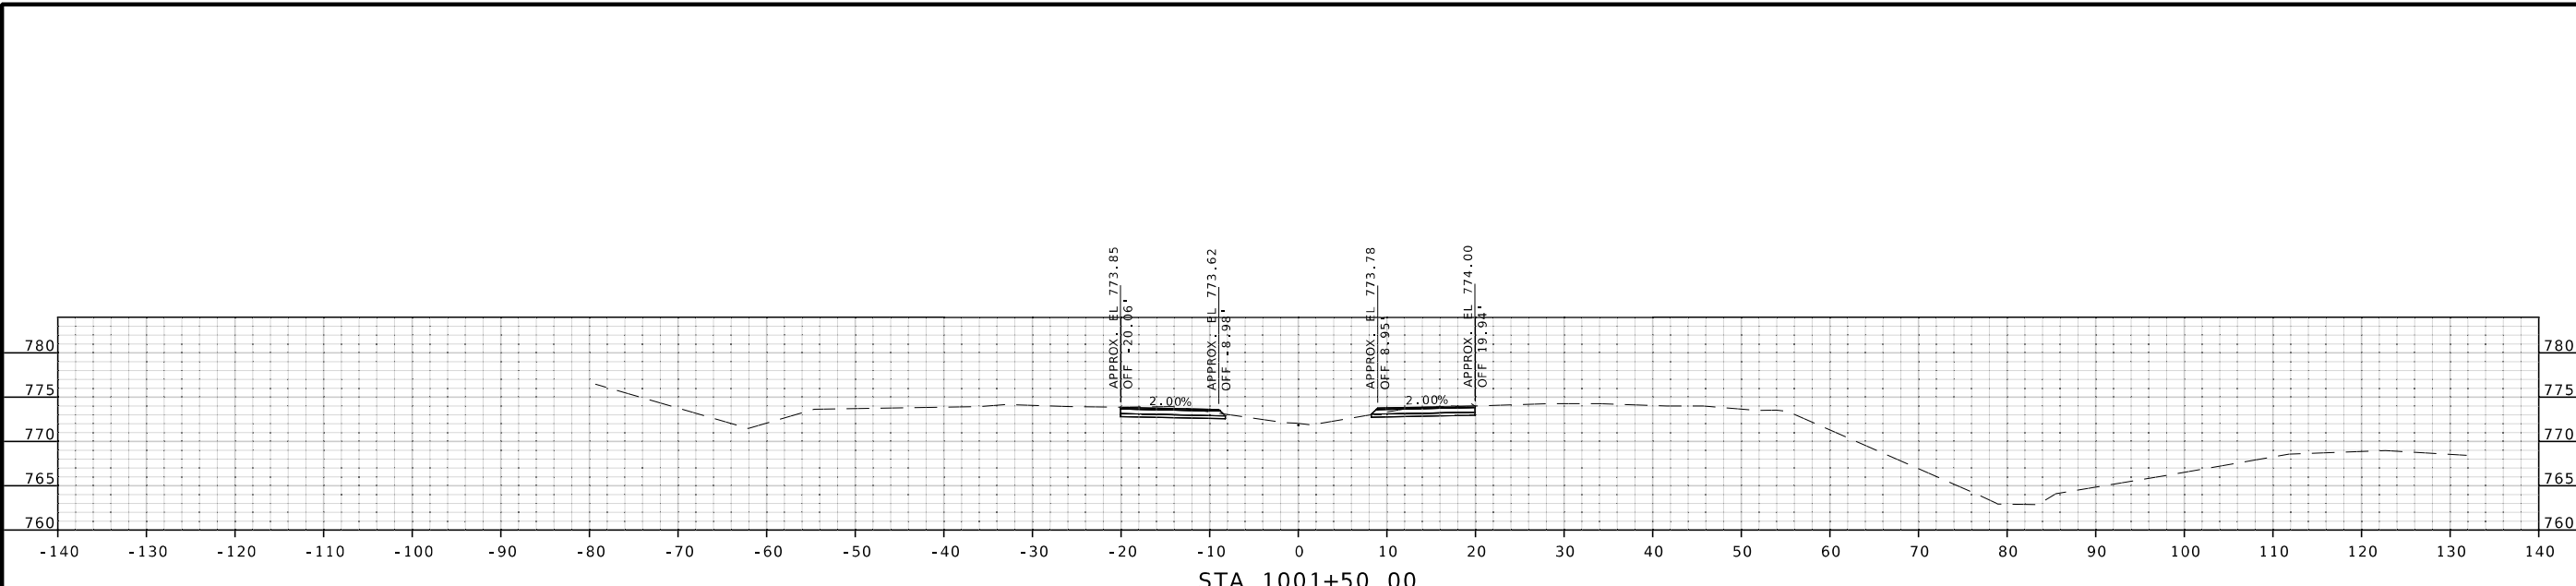

CR 211/I-70 WESTERN CROSSOVER

IF A SEAL IS PRESENT ON THIS SHEET IT HAS BEEN ELECTRONICALLY SEALED AND DATED.



THIS SHEET HAS BEEN SIGNED, SEALED AND DATED ELECTRONICALLY.

DATE PREPARED: 11/4/2024

ROUTE	STATE
I - 70	MO
DISTRICT	SHEET NO.
KC	5

COUNTY: SALINE

JOB NO.: JST0016B

CONTRACT ID.


PROJECT NO.

BRIDGE NO.


DATE	DESCRIPTION

MISSOURI HIGHWAYS AND TRANSPORTATION COMMISSION
 105 WEST CAPITOL
 JEFFERSON CITY, MO 65102
 1-888-ASK-MODOT (1-888-275-6636)


Burns & McDonnell Engineering Co., Inc.
 9400 Ward Parkway
 Kansas City, Missouri 64114
 816-333-9400
 Certificate of Authority
 No. : 000165
 BMcD Project No. 171819

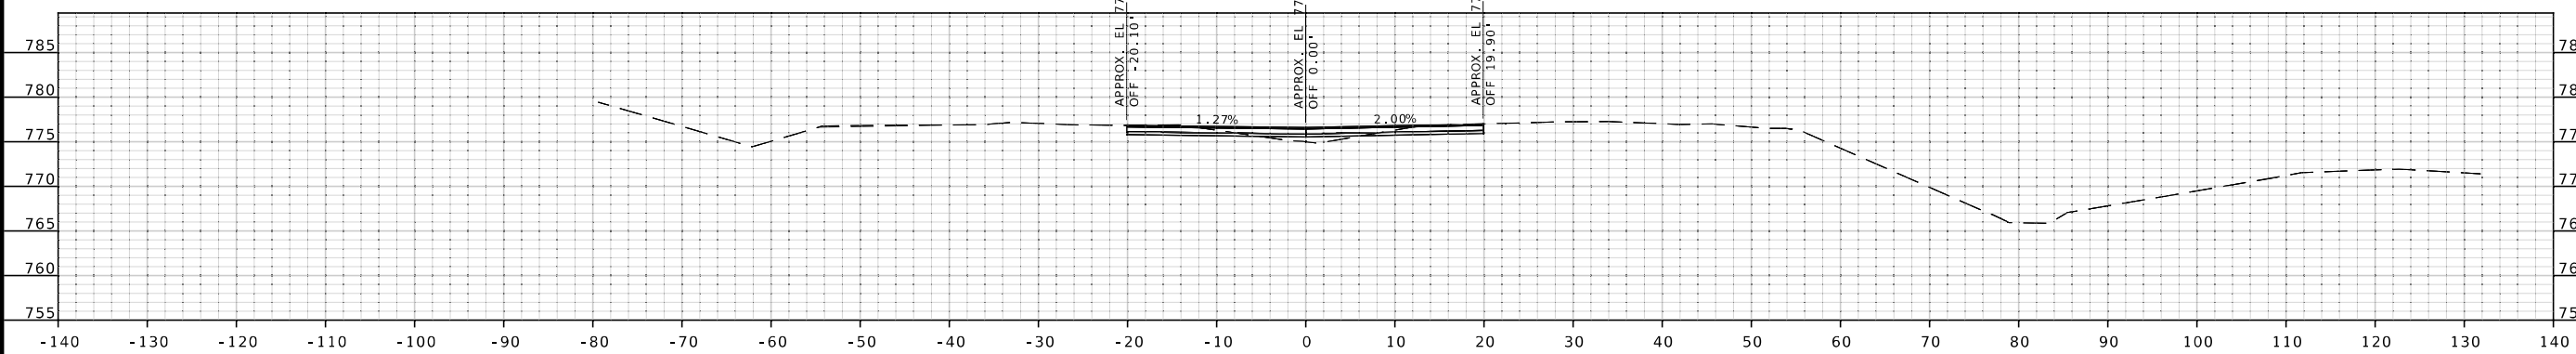

STA 1003+00.00

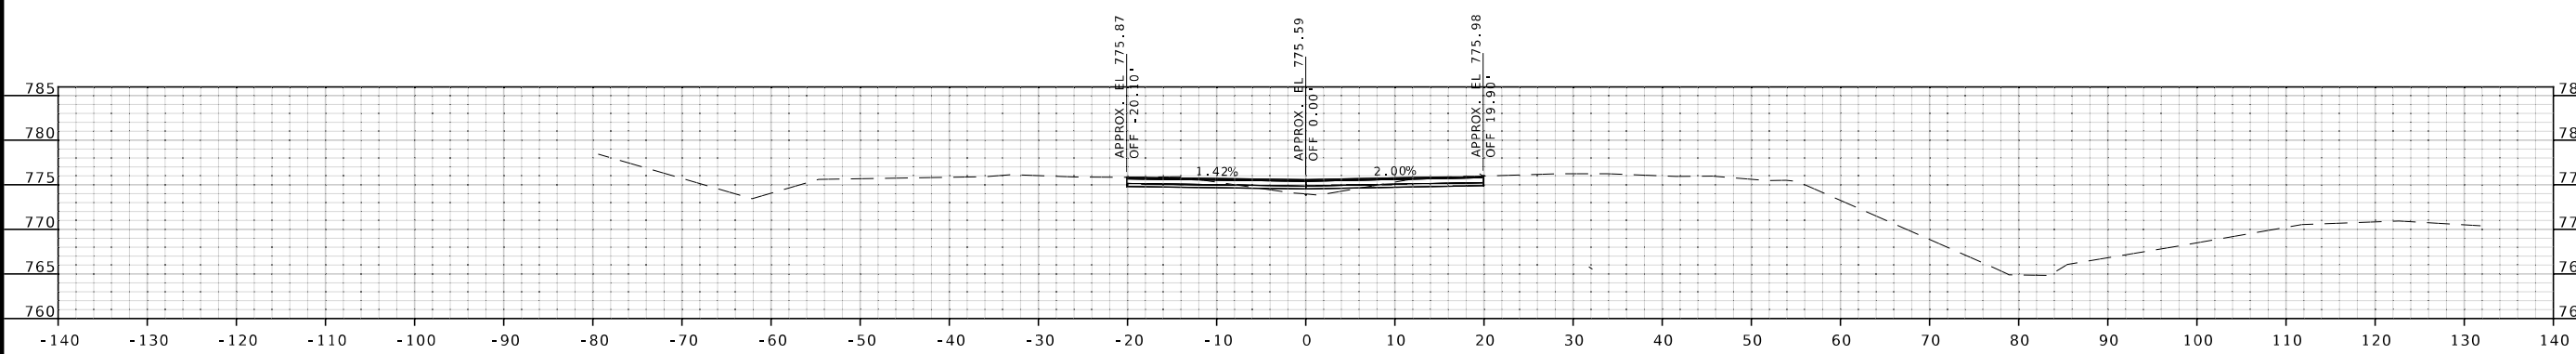

STA 1002+50.00

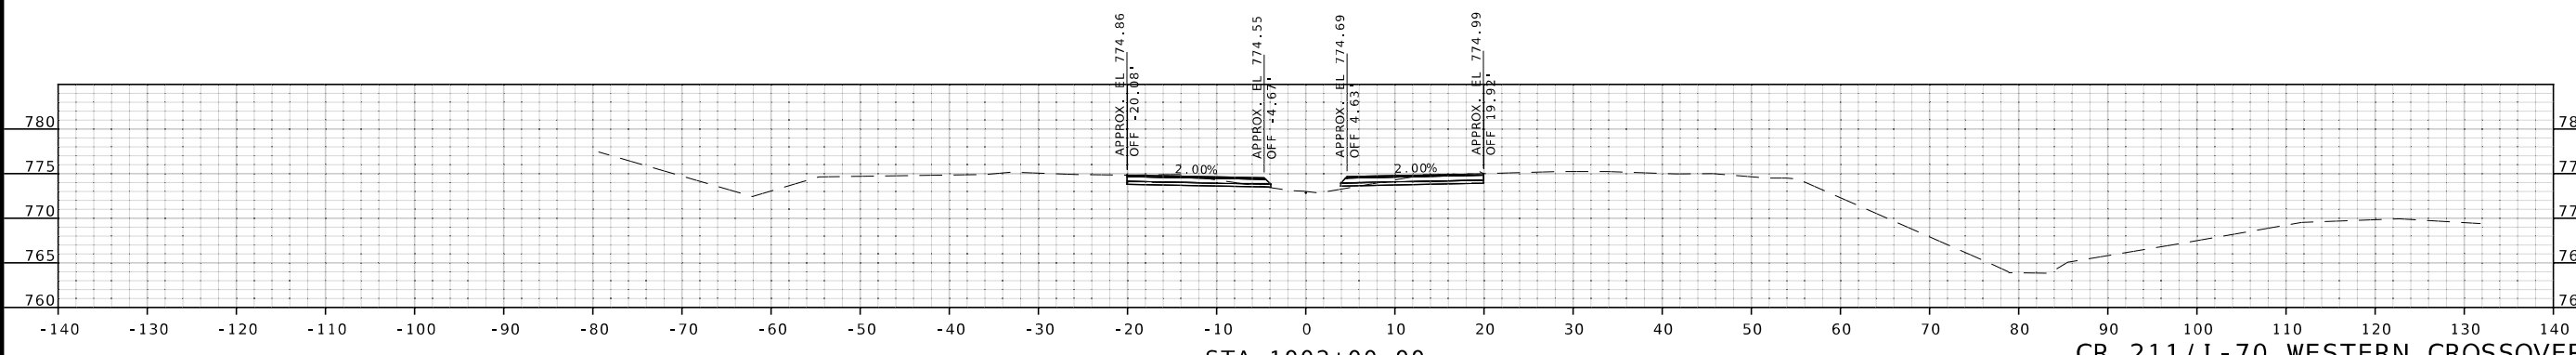

STA 1002+00.00

CR 211/I-70 WESTERN CROSSOVER

IF A SEAL IS PRESENT ON THIS SHEET IT HAS BEEN ELECTRONICALLY SEALED AND DATED.



THIS SHEET HAS BEEN SIGNED, SEALED AND DATED ELECTRONICALLY

DATE PREPARED 11/4/2024

ROUTE 1-70 STATE MO

DISTRICT KC SHEET NO. 6

COUNTY SALINE

JOB NO. JST0016B

CONTRACT ID.

PROJECT NO.

BRIDGE NO.

DESCRIPTION

DATE

MISSOURI HIGHWAYS AND TRANSPORTATION COMMISSION

105 WEST CAPITOL JEFFERSON CITY, MO 65102

1-888-ASK-MODOT (1-888-275-6636)




BURNS & MCDONNELL ENGINEERING CO., INC.

9400 Ward Parkway Kansas City, Missouri 64114 816-333-9400

Certificate of Authority No. : 000165

BMcD Project No. 171819

CR 211/I-70 WESTERN CROSSOVER

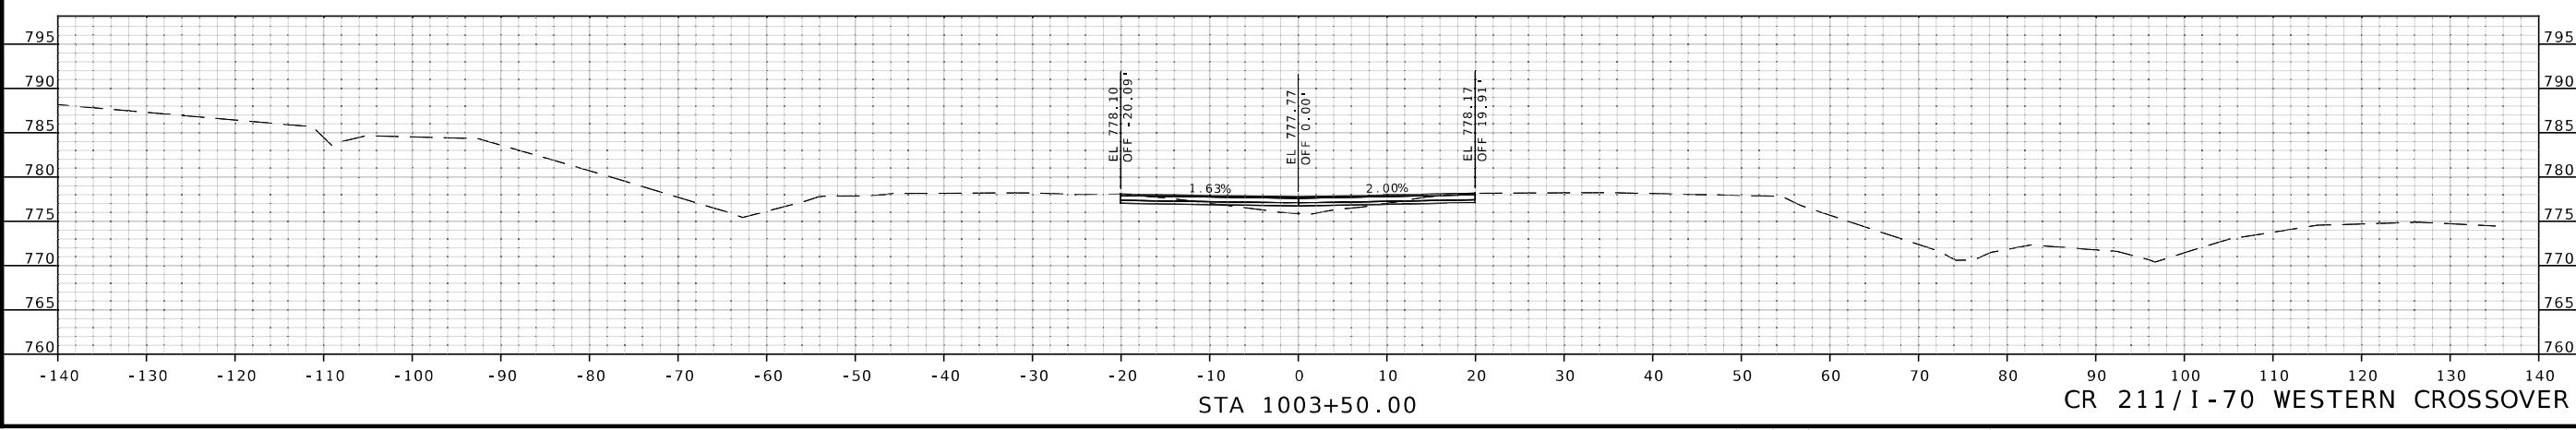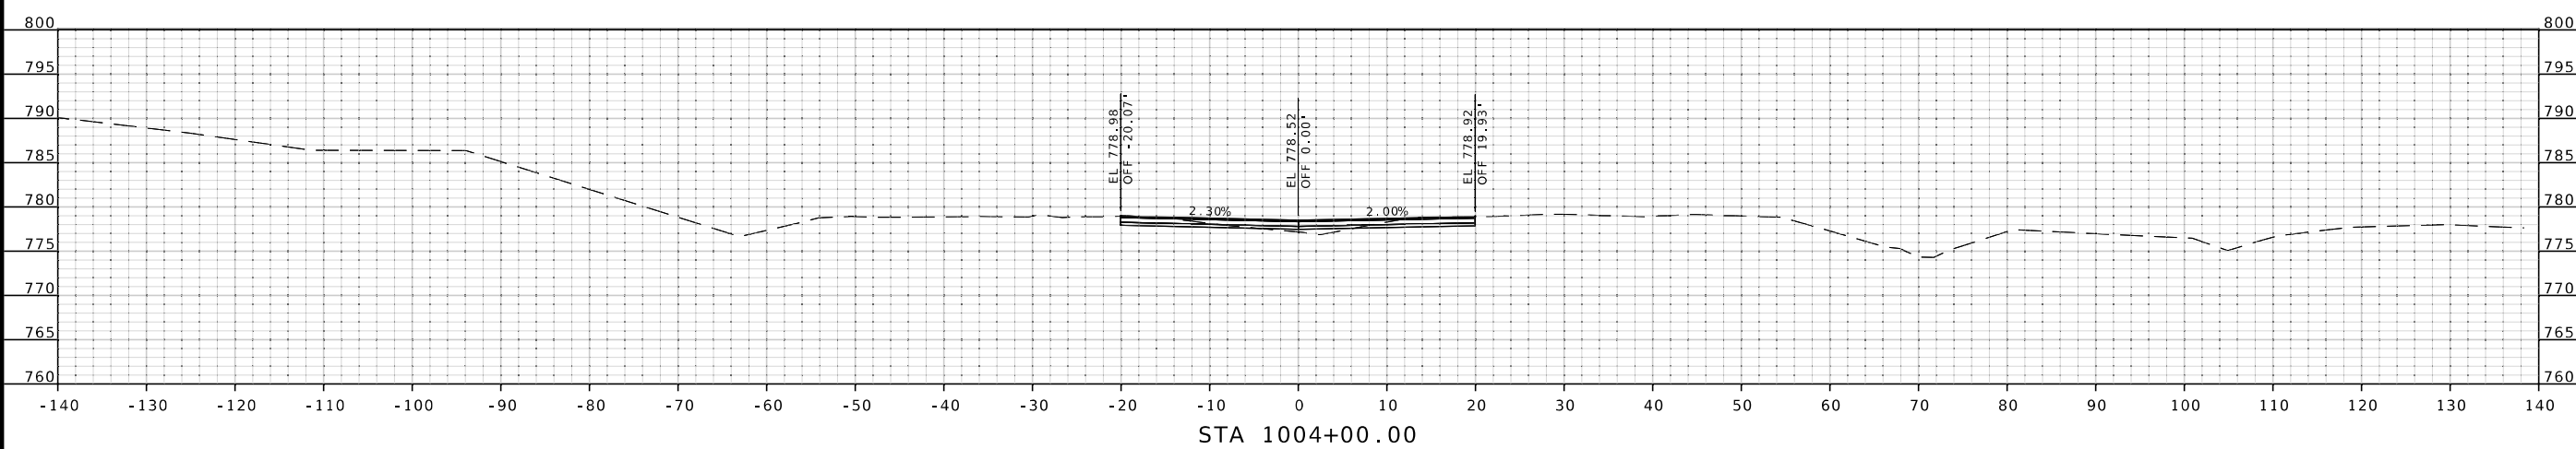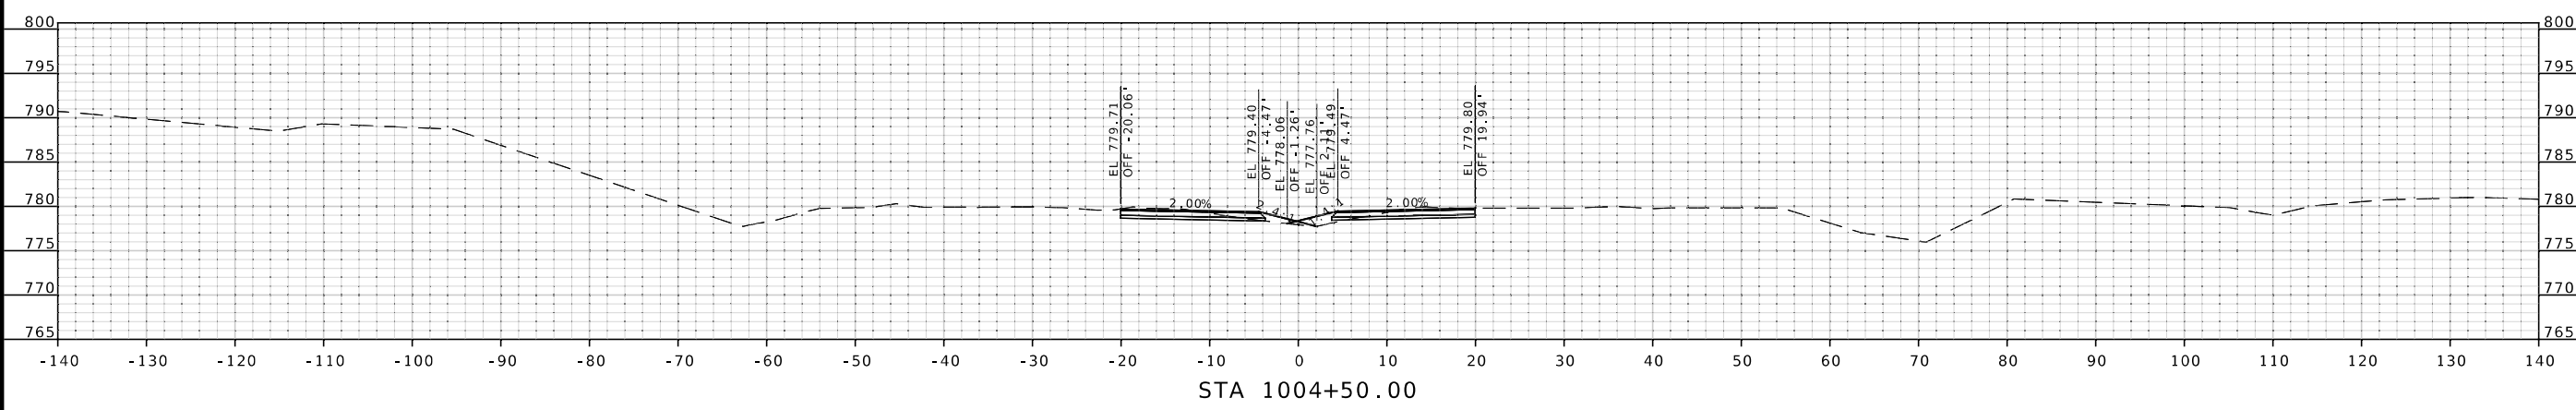

IF A SEAL IS PRESENT ON THIS SHEET IT HAS BEEN ELECTRONICALLY SEALED AND DATED.



THIS SHEET HAS BEEN SIGNED, SEALED AND DATED ELECTRONICALLY

DATE PREPARED 11/4/2024

ROUTE 1-70 STATE MO

DISTRICT KC SHEET NO. 7

COUNTY SALINE

JOB NO. JST0016B

CONTRACT ID.

PROJECT NO.

BRIDGE NO.

DESCRIPTION

DATE

MISOURI HIGHWAYS AND TRANSPORTATION COMMISSION

105 WEST CAPITOL JEFFERSON CITY, MO 65102

1-888-ASK-MODOT (1-888-275-6636)







Burns & McDonnell Engineering Co., Inc.

9400 Ward Parkway Kansas City, Missouri 64114 816-333-9400


Certificate of Authority No. : 000165

BMcD Project No. 171819

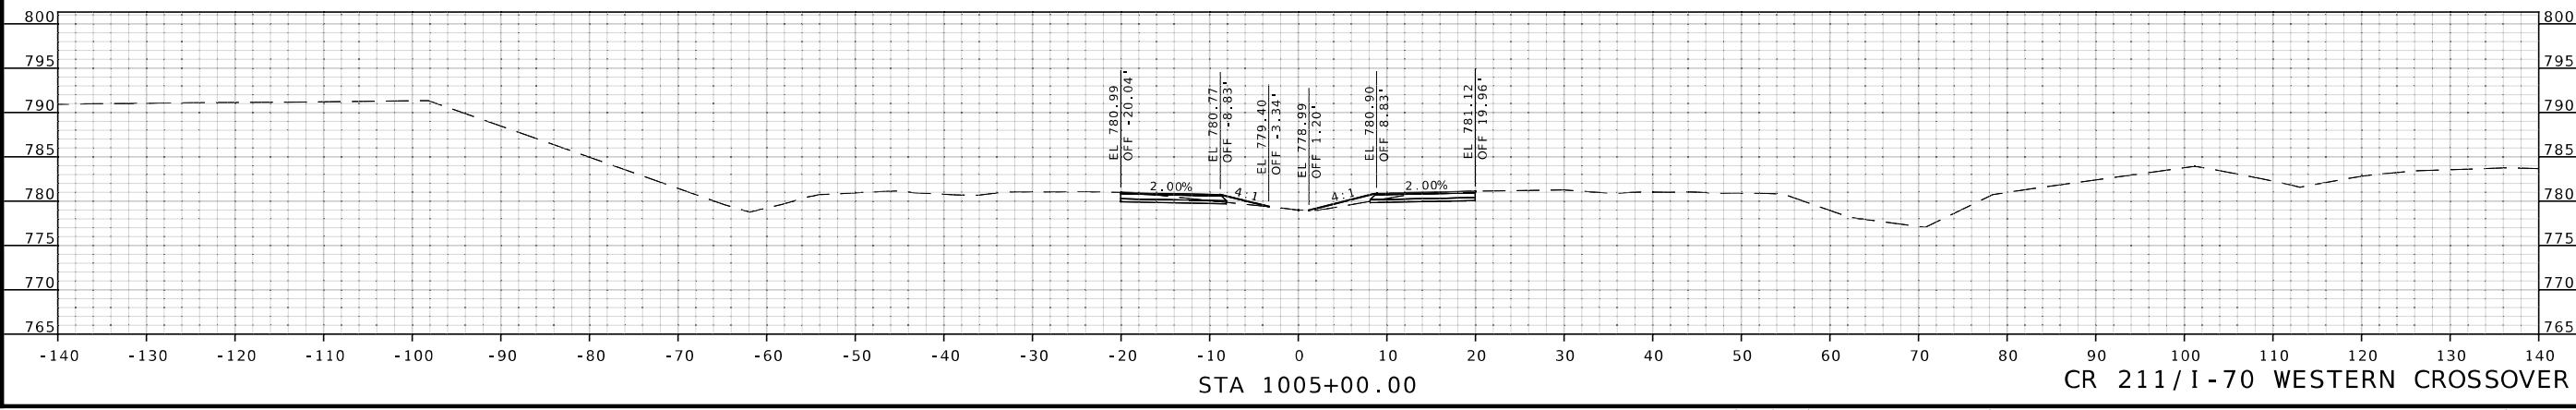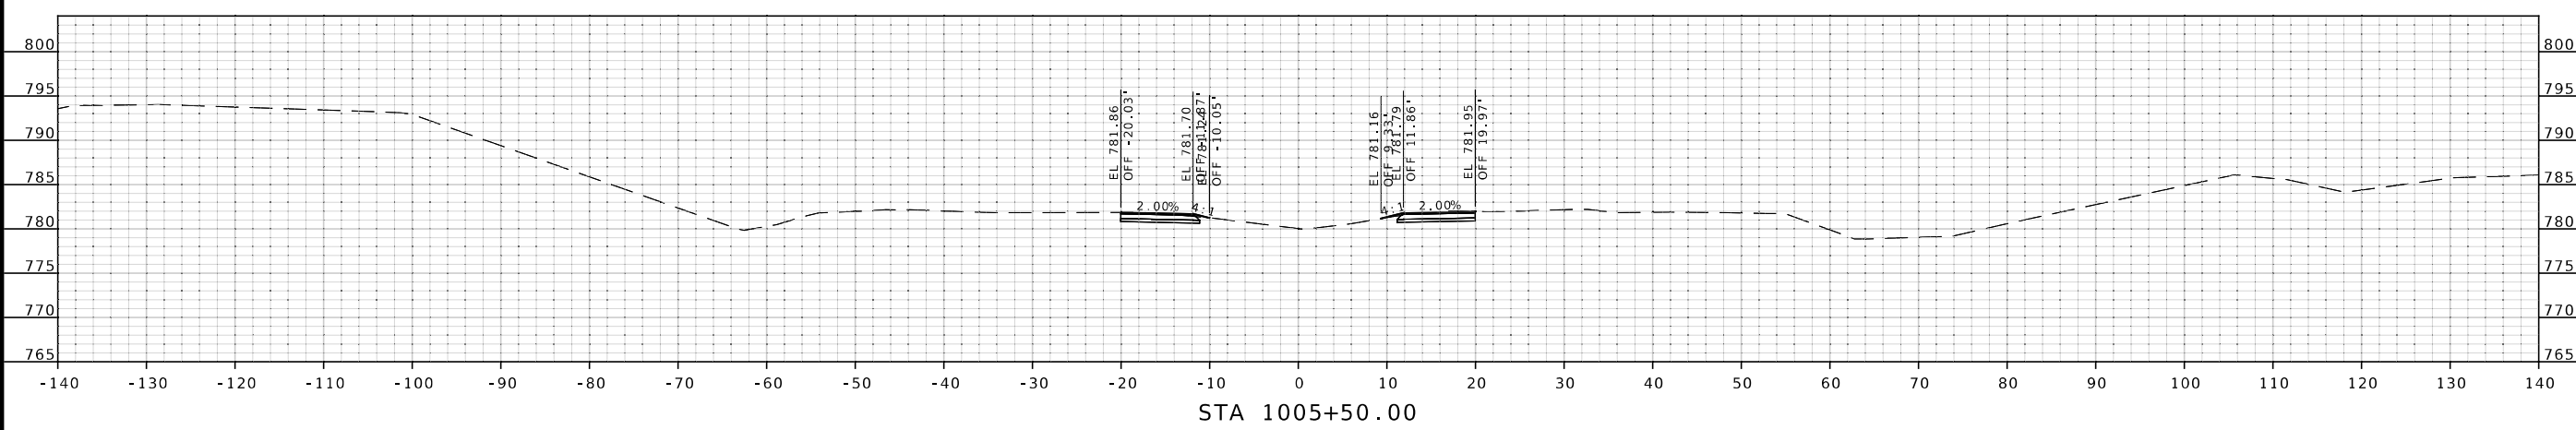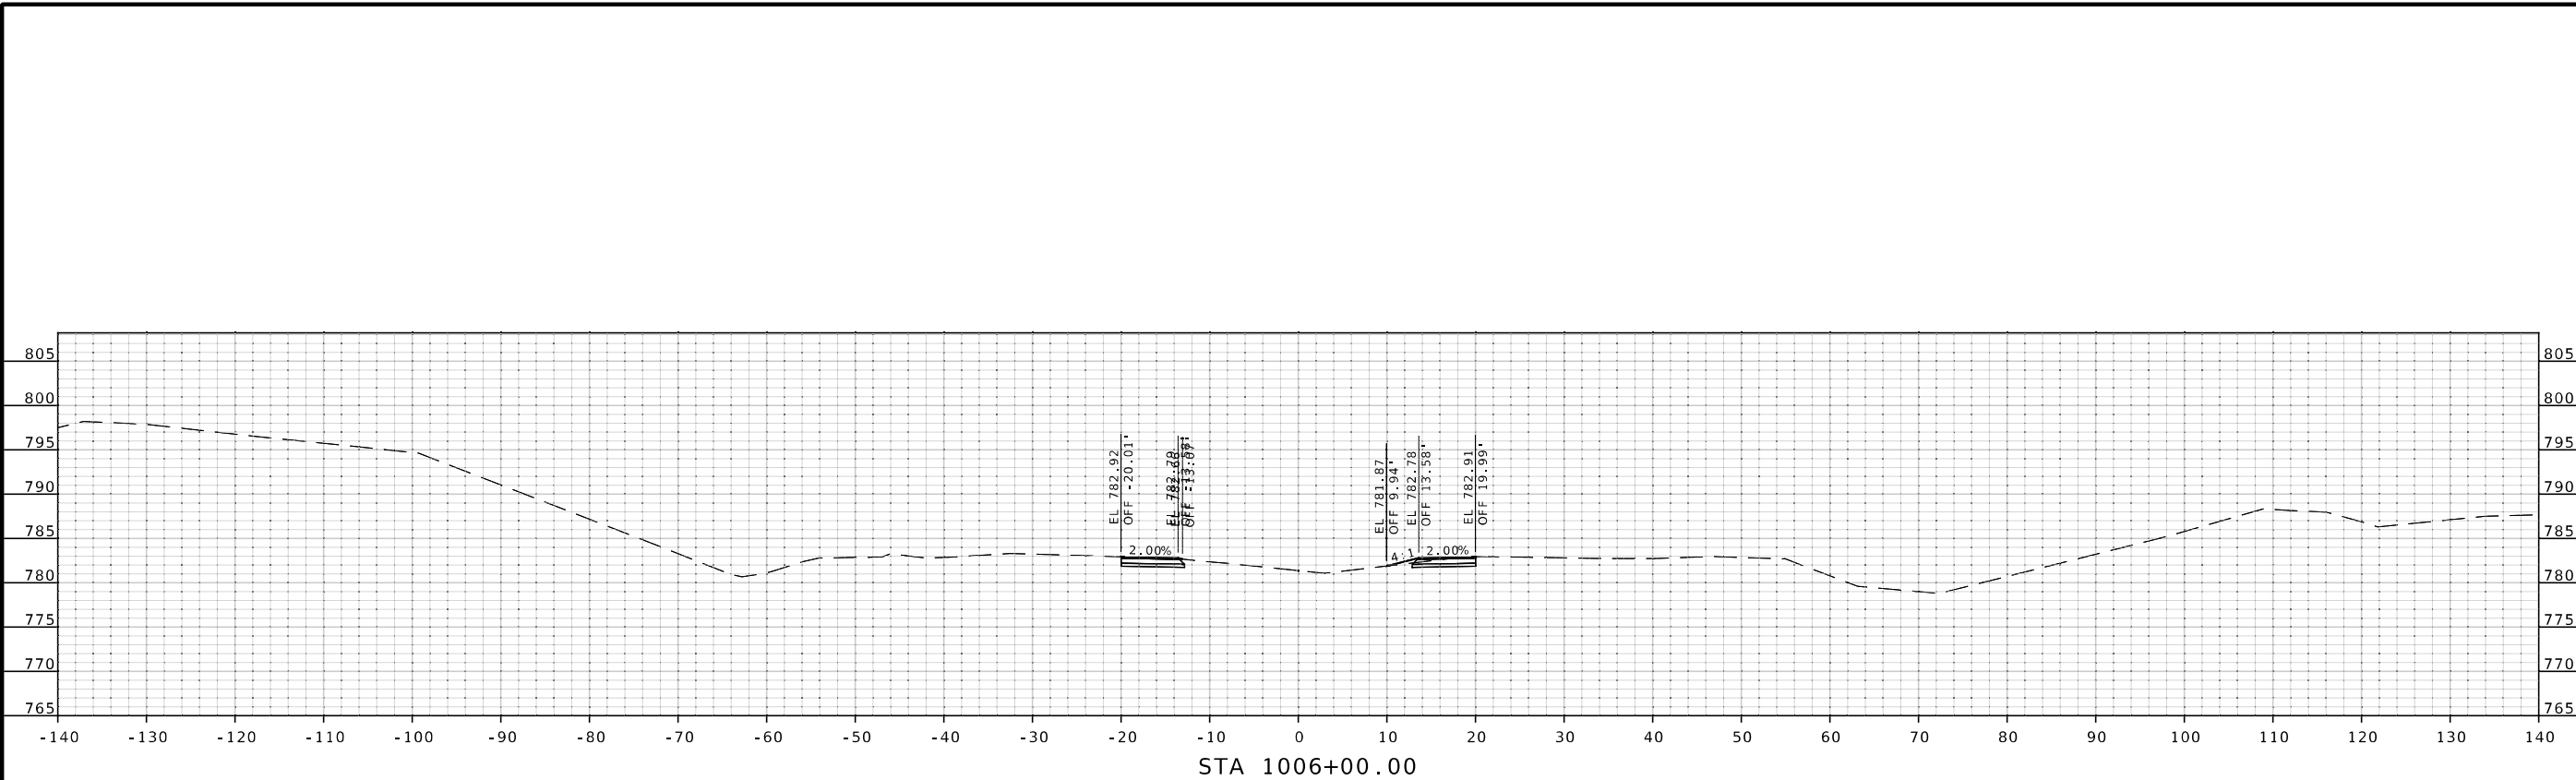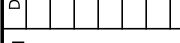

CR 211/I-70 WESTERN CROSSOVER

IF A SEAL IS PRESENT ON THIS SHEET IT HAS BEEN ELECTRONICALLY SEALED AND DATED.

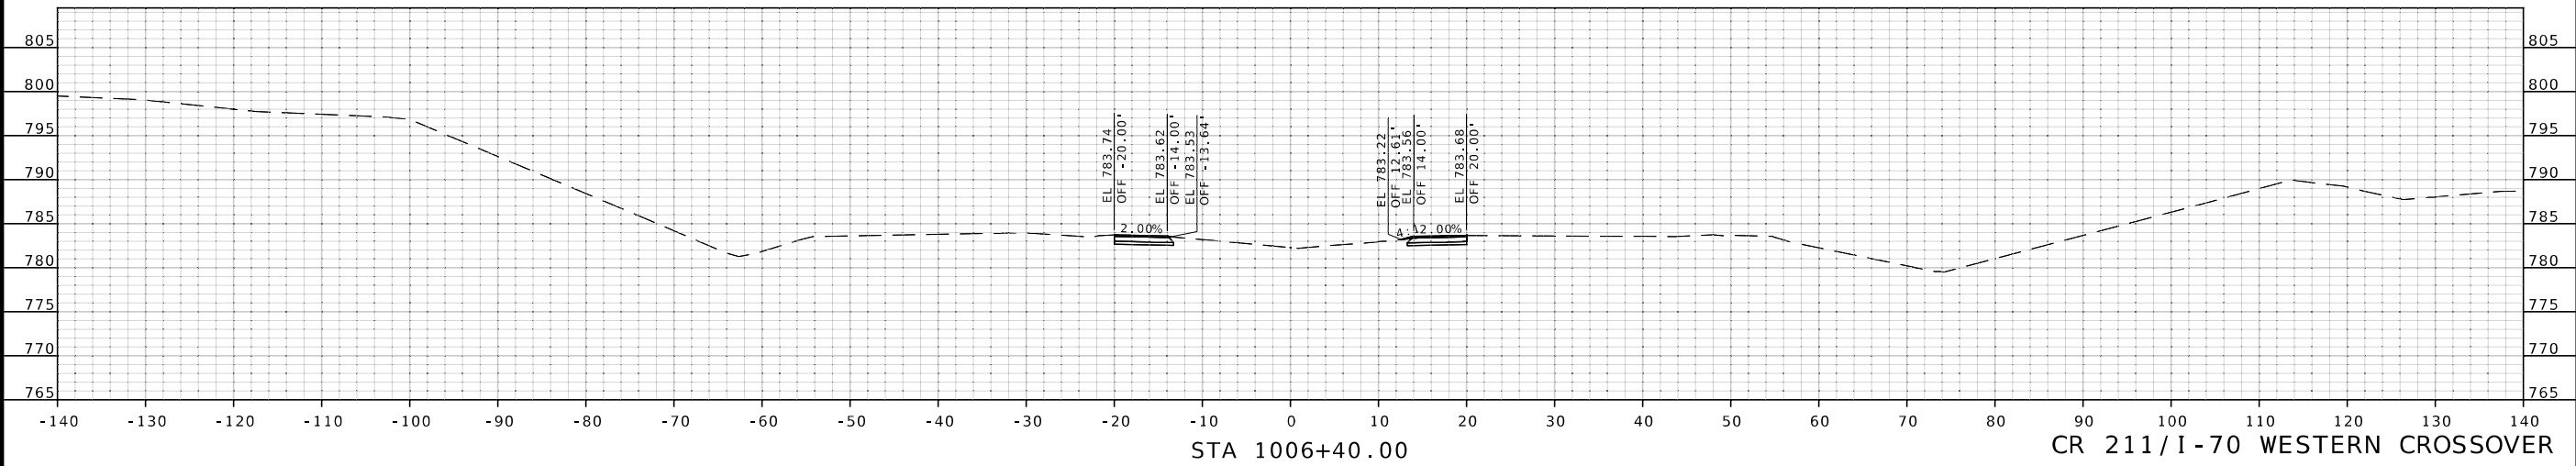

CR 211/I-70 WESTERN CROSSOVER



THIS SHEET HAS BEEN SIGNED, SEALED AND DATED ELECTRONICALLY

DATE PREPARED
11/4/2024

ROUTE	STATE
I - 70	MO

DISTRICT	SHEET NO.
KC	8

COUNTY
SALINE

JOB NO.
JST0016B

CONTRACT ID.

PROJECT NO.

BRIDGE NO.

DATE	DESCRIPTION

MISSOURI HIGHWAYS AND TRANSPORTATION COMMISSION

105 WEST CAPITOL
JEFFERSON CITY, MO 65102
1-888-ASK-MODOT (1-888-273-6636)

Burns & McDonnell Engineering Co., Inc.

9400 Ward Parkway
Kansas City, Missouri 64114
816-333-9400

Certificate of Authority
No. : 000165

BMcD Project No. 171819

IF A SEAL IS PRESENT ON THIS SHEET IT HAS BEEN ELECTRONICALLY SEALED AND DATED.



THIS SHEET HAS BEEN SIGNED, SEALED AND DATED ELECTRONICALLY

DATE PREPARED 11/4/2024

ROUTE 1-70 STATE MO

DISTRICT KC SHEET NO. 9

COUNTY SALINE

JOB NO. JST0016B

CONTRACT ID.

PROJECT NO.

BRIDGE NO.

DESCRIPTION

DATE

MISSOURI HIGHWAYS AND TRANSPORTATION COMMISSION

105 WEST CAPITOL JEFFERSON CITY, MO 65102

1-888-ASK-MODOT (1-888-275-6636)

BURNS & MCDONNELL ENGINEERING CO., INC.




9400 Ward Parkway Kansas City, Missouri 64114 816-333-9400

Certificate of Authority No. : 000165

BMcD Project No. 171819

CR 211/I-70 WESTERN CROSSOVER

IF A SEAL IS PRESENT ON THIS SHEET IT HAS BEEN ELECTRONICALLY SEALED AND DATED.

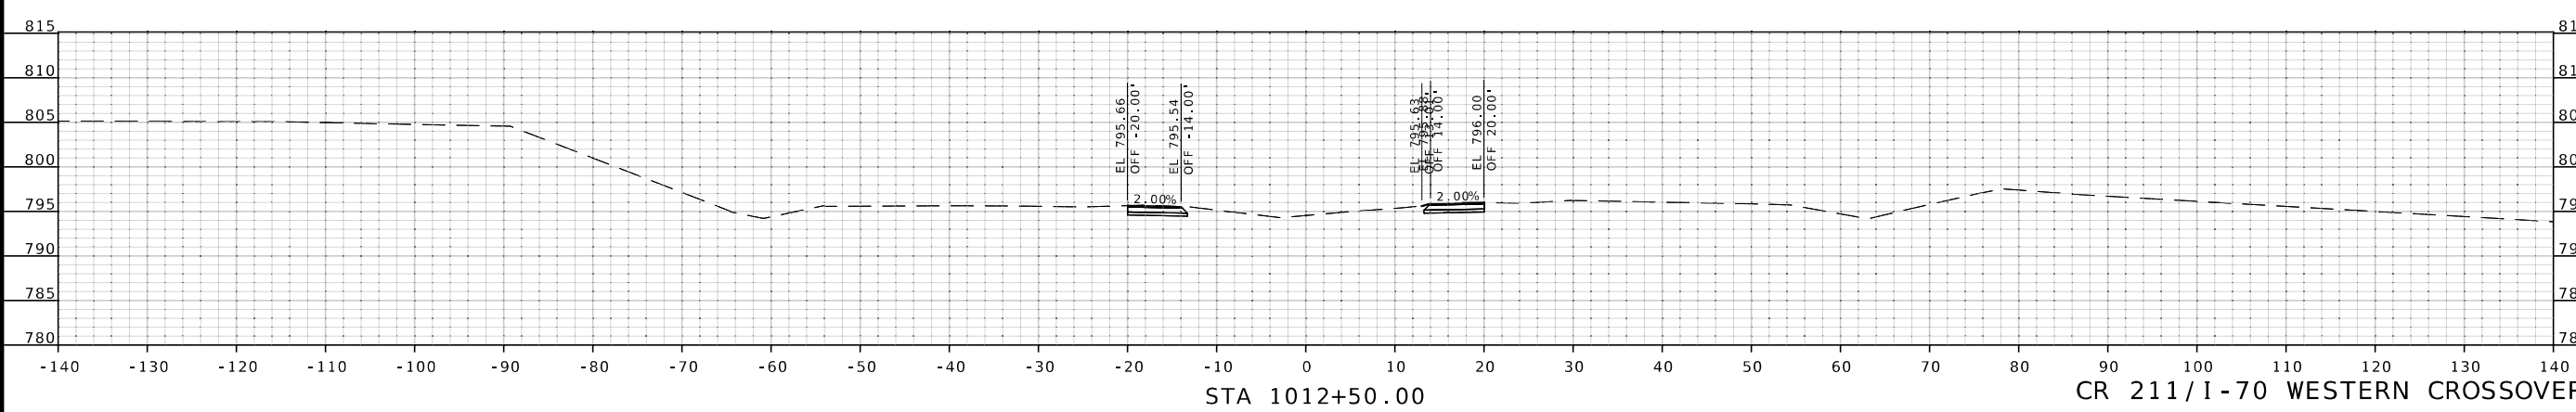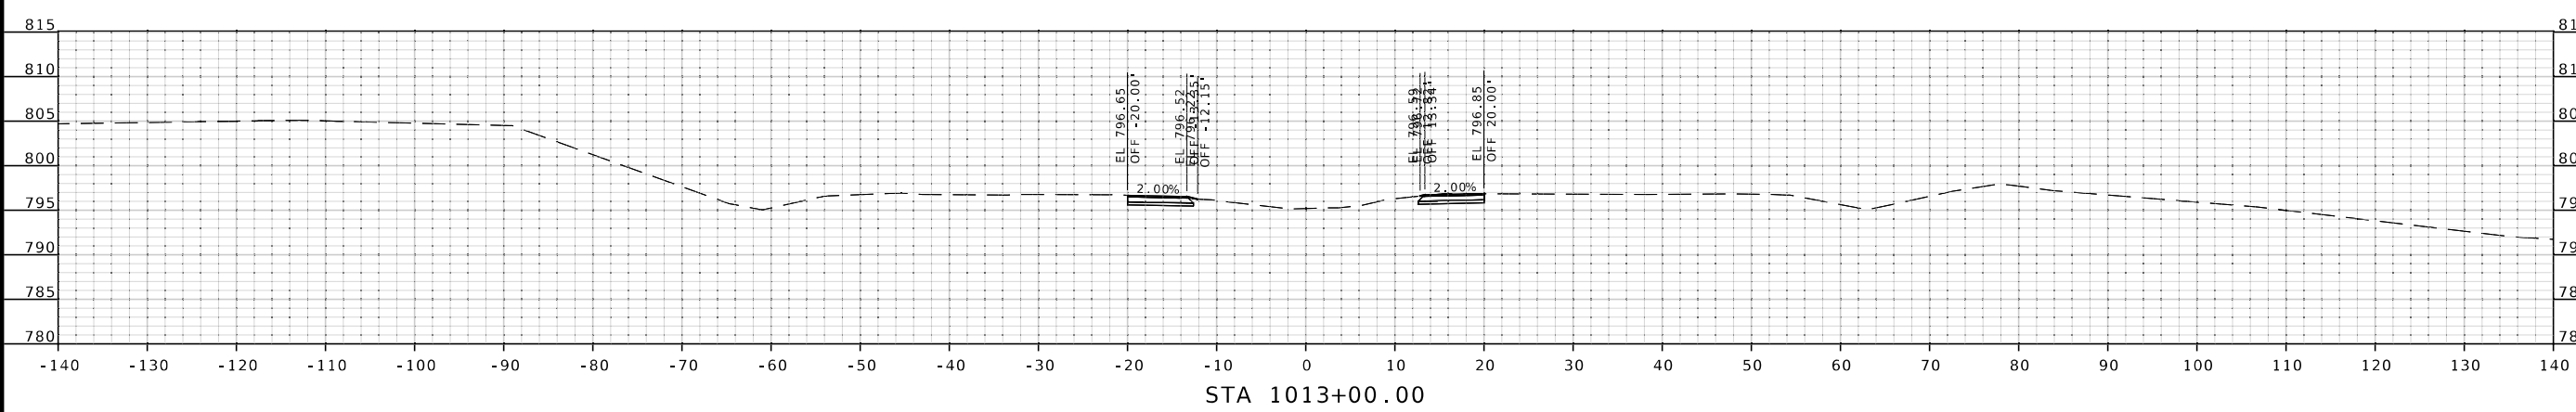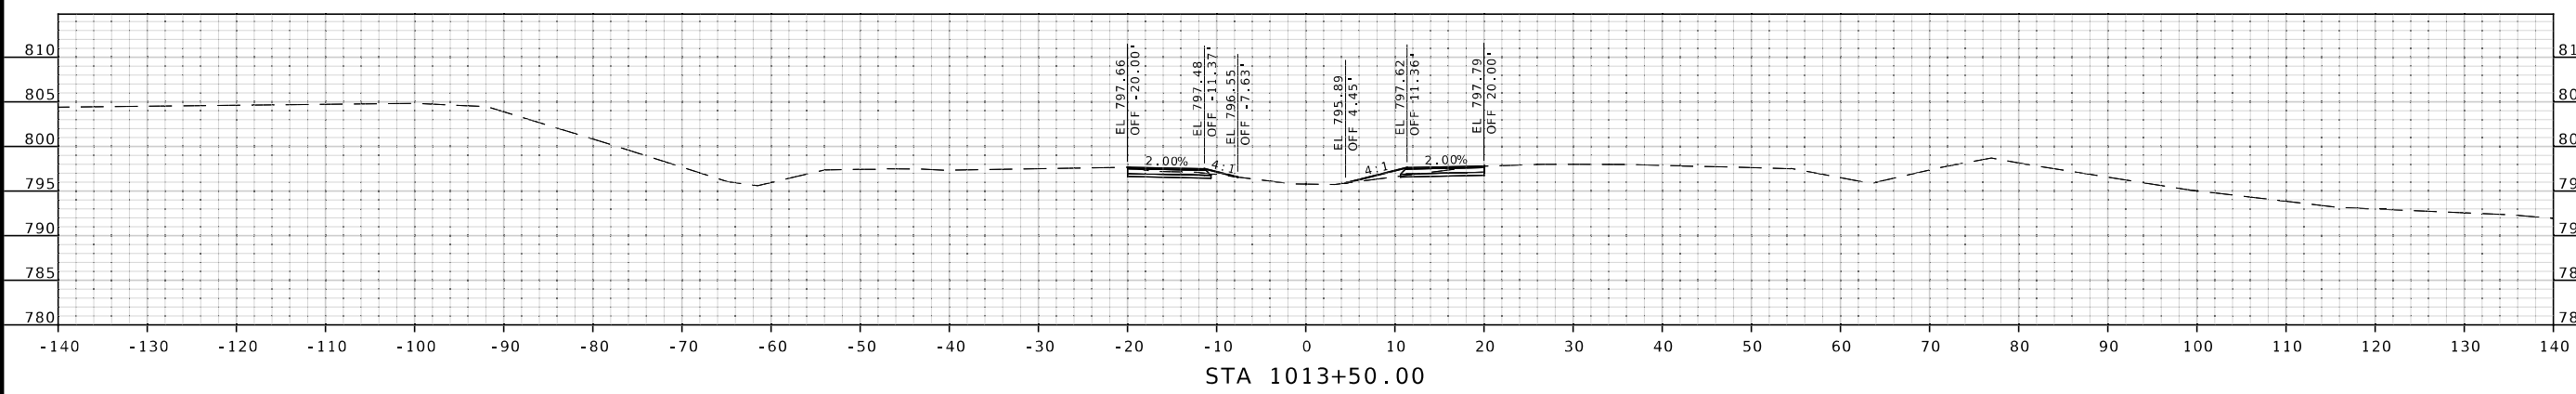



THIS SHEET HAS BEEN SIGNED, SEALED AND DATED ELECTRONICALLY

DATE PREPARED 11/4/2024

ROUTE 1-70 STATE MO

DISTRICT KC SHEET NO. 10

COUNTY SALINE

JOB NO. JST0016B

CONTRACT ID.

PROJECT NO.

BRIDGE NO.

DESCRIPTION

DATE

MISSOURI HIGHWAYS AND TRANSPORTATION COMMISSION

105 WEST CAPITOL JEFFERSON CITY, MO 65102

1-888-ASK-MODOT (1-888-275-6636)

BURNS & MCDONNELL ENGINEERING CO., INC.




9400 Ward Parkway Kansas City, Missouri 64114 816-333-9400

Certificate of Authority No. : 000165

BMcD Project No. 171819

CR 211/I-70 WESTERN CROSSOVER

IF A SEAL IS PRESENT ON THIS SHEET IT HAS BEEN ELECTRONICALLY SEALED AND DATED.

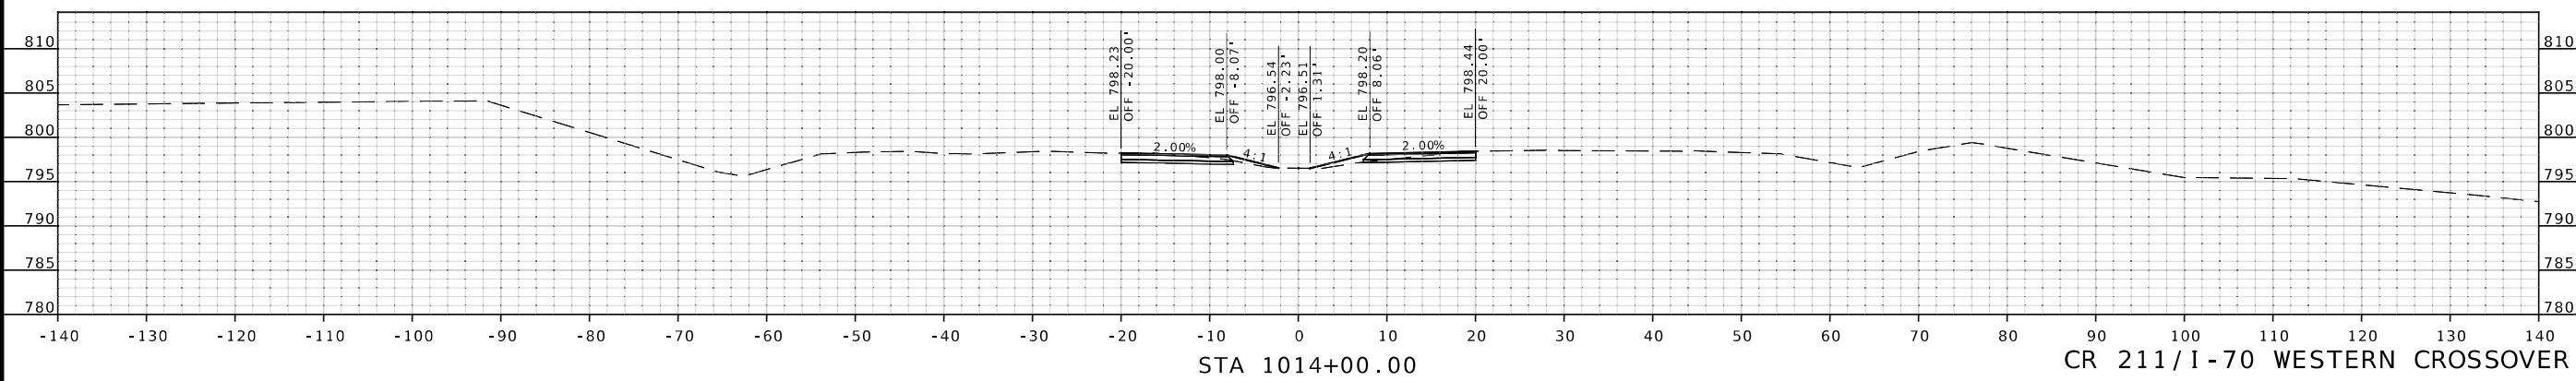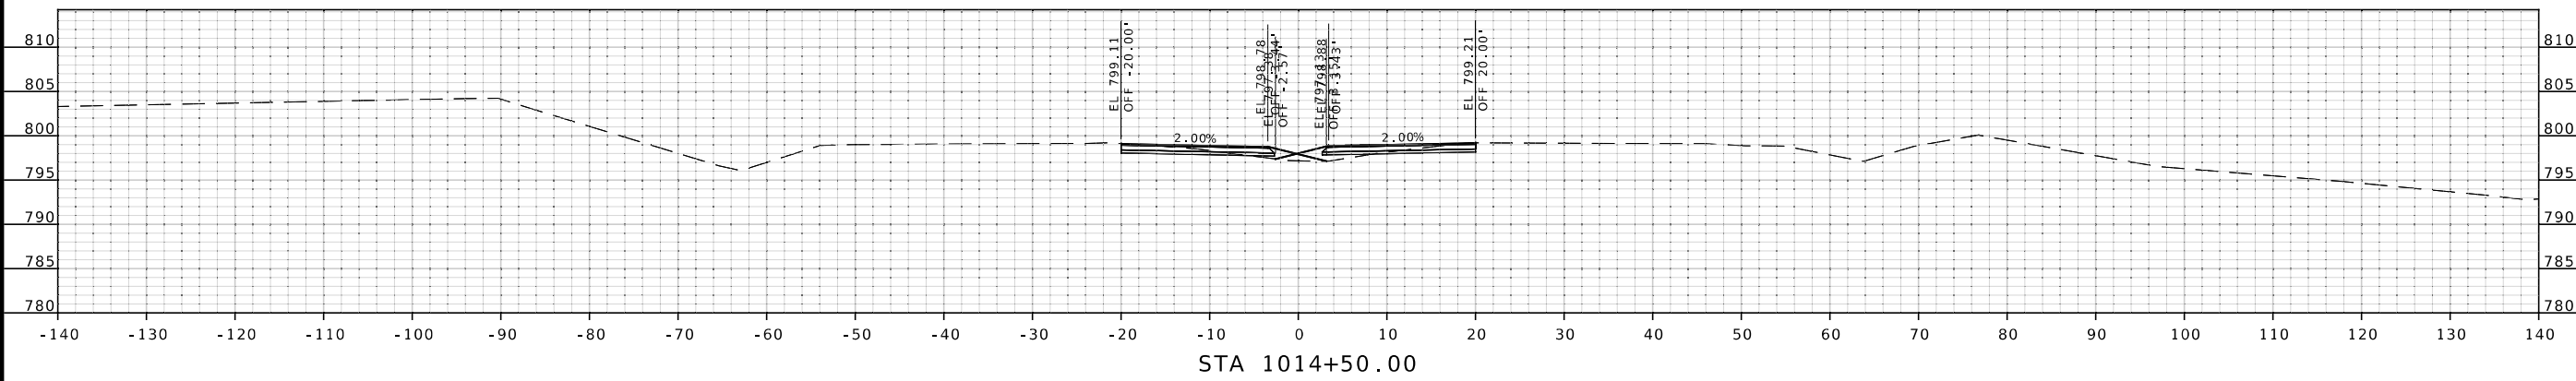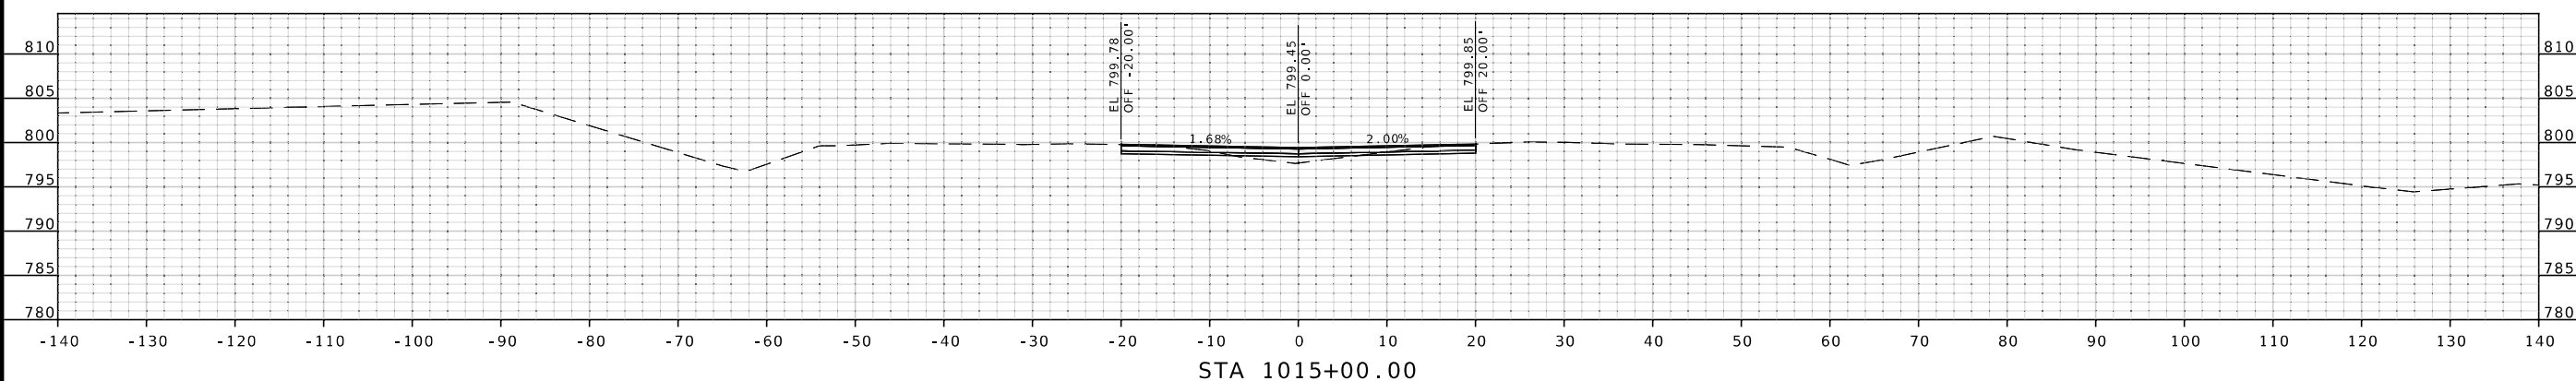



THIS SHEET HAS BEEN SIGNED, SEALED AND DATED ELECTRONICALLY

DATE PREPARED 11/4/2024

ROUTE I-70 STATE MO

DISTRICT KC SHEET NO. 11

COUNTY SALINE

JOB NO. JST0016B

CONTRACT ID.

PROJECT NO.

BRIDGE NO.

DESCRIPTION

DATE

MISSOURI HIGHWAYS AND TRANSPORTATION COMMISSION

105 WEST CAPITOL JEFFERSON CITY, MO 65102

1-888-ASK-MODOT (1-888-273-6636)

1-888-ASK-MODOT (1-888-273-6636)

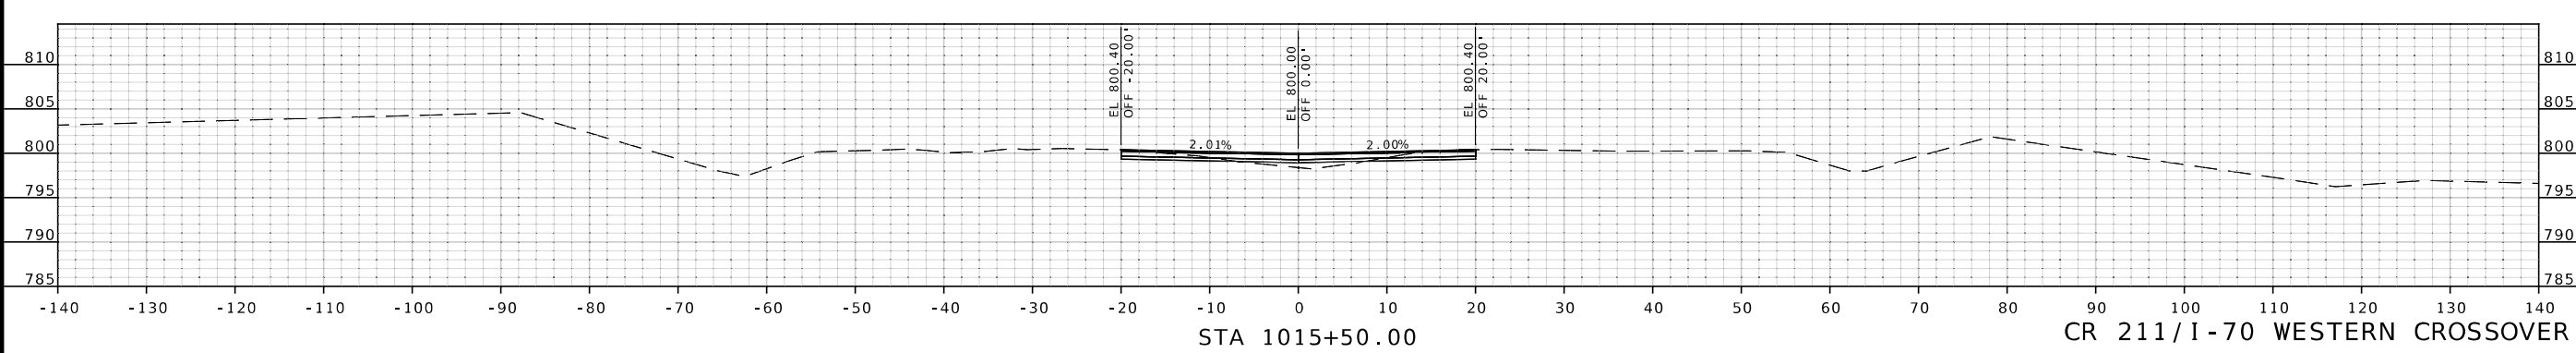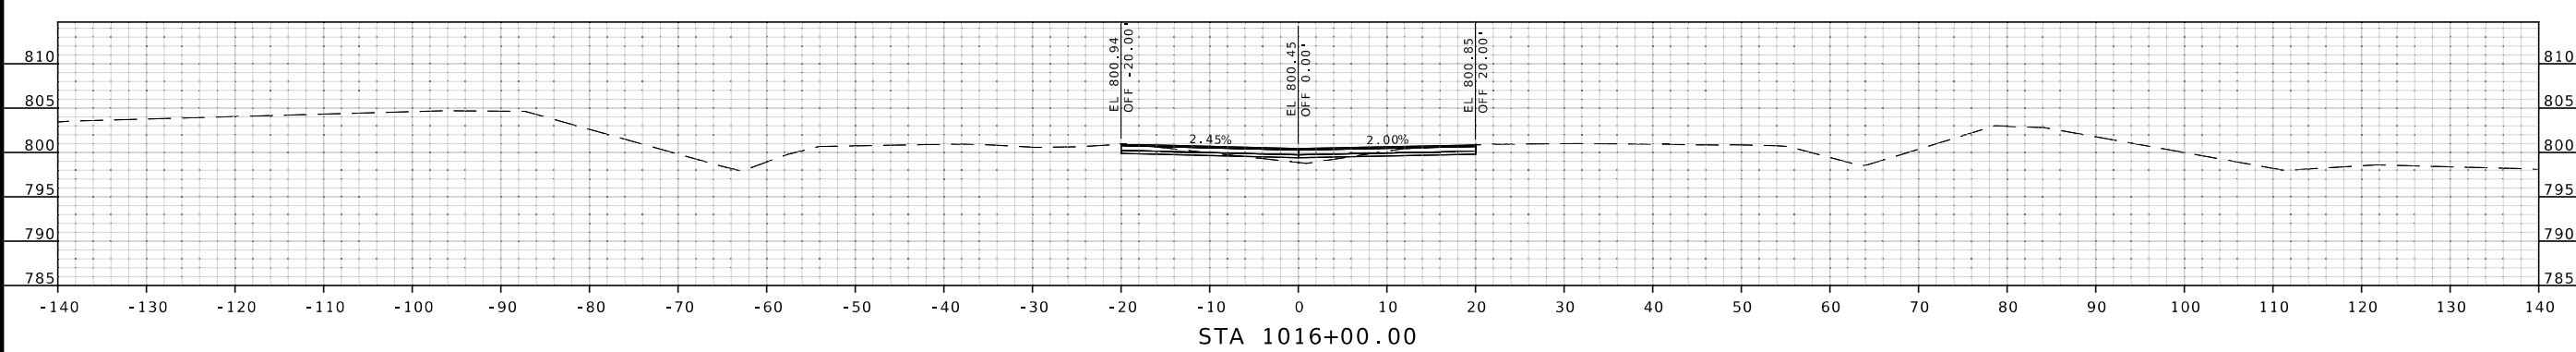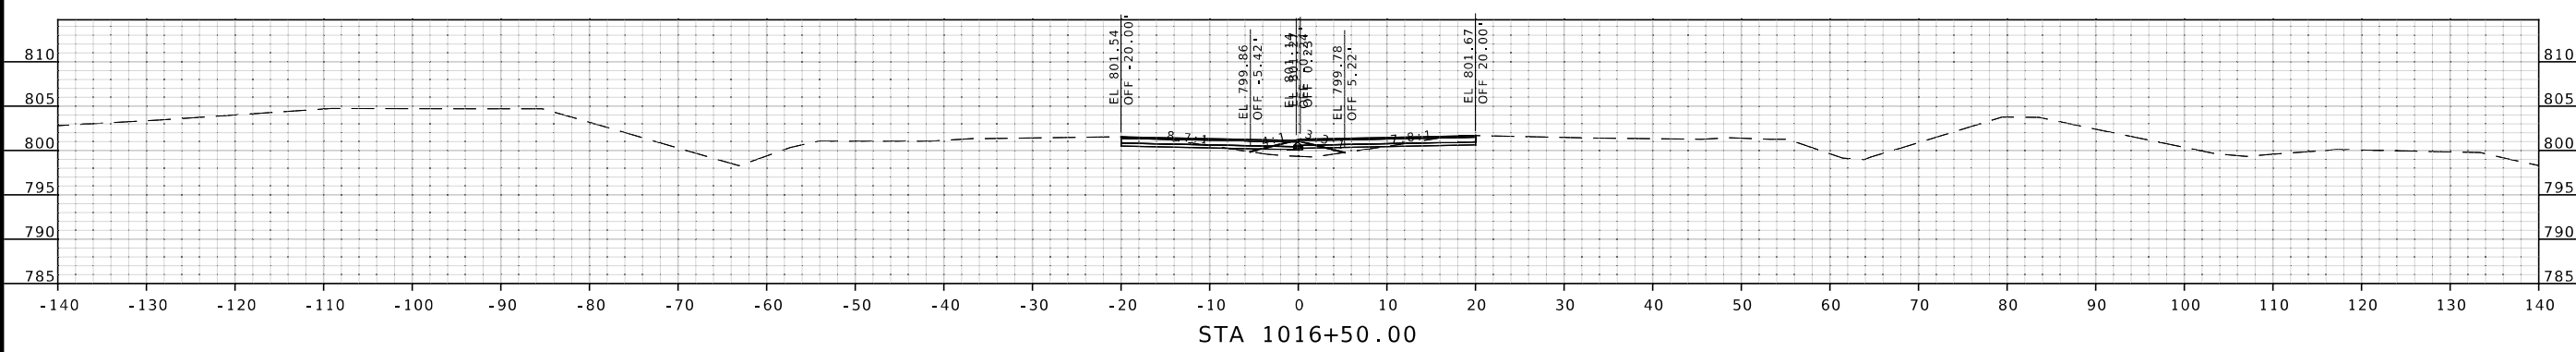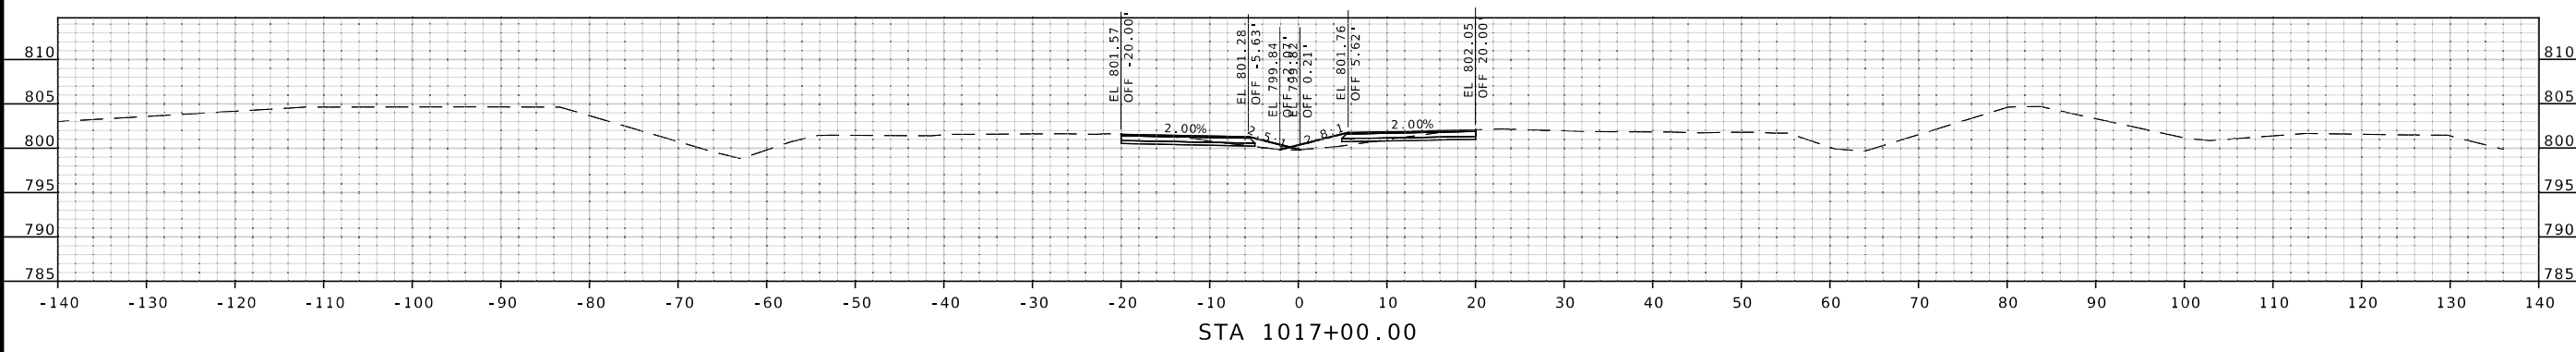

Burns & McDonnell Engineering Co., Inc.
9400 Ward Parkway
Kansas City, Missouri 64114
816-333-9400
Certificate of Authority
No. : 000165
BMcD Project No. 171819



IF A SEAL IS PRESENT ON THIS SHEET IT HAS BEEN ELECTRONICALLY SEALED AND DATED.



THIS SHEET HAS BEEN SIGNED, SEALED AND DATED ELECTRONICALLY

DATE PREPARED 11/4/2024

ROUTE 1-70 STATE MO
 DISTRICT KC SHEET NO. 12
 COUNTY SALINE
 JOB NO. JST0016B
 CONTRACT ID.





PROJECT NO.
 BRIDGE NO.

DATE	DESCRIPTION




MISSOURI HIGHWAYS AND TRANSPORTATION COMMISSION
 105 WEST CAPITOL JEFFERSON CITY, MO 65102
 1-888-ASK-MODOT (1-888-273-6636)

Burns & McDonnell Engineering Co., Inc.
 9400 Ward Parkway
 Kansas City, Missouri 64114
 816-333-9400
 Certificate of Authority
 No. : 000165
 MoD Project No. 171819

IF A SEAL IS PRESENT ON THIS SHEET IT HAS BEEN ELECTRONICALLY SEALED AND DATED.

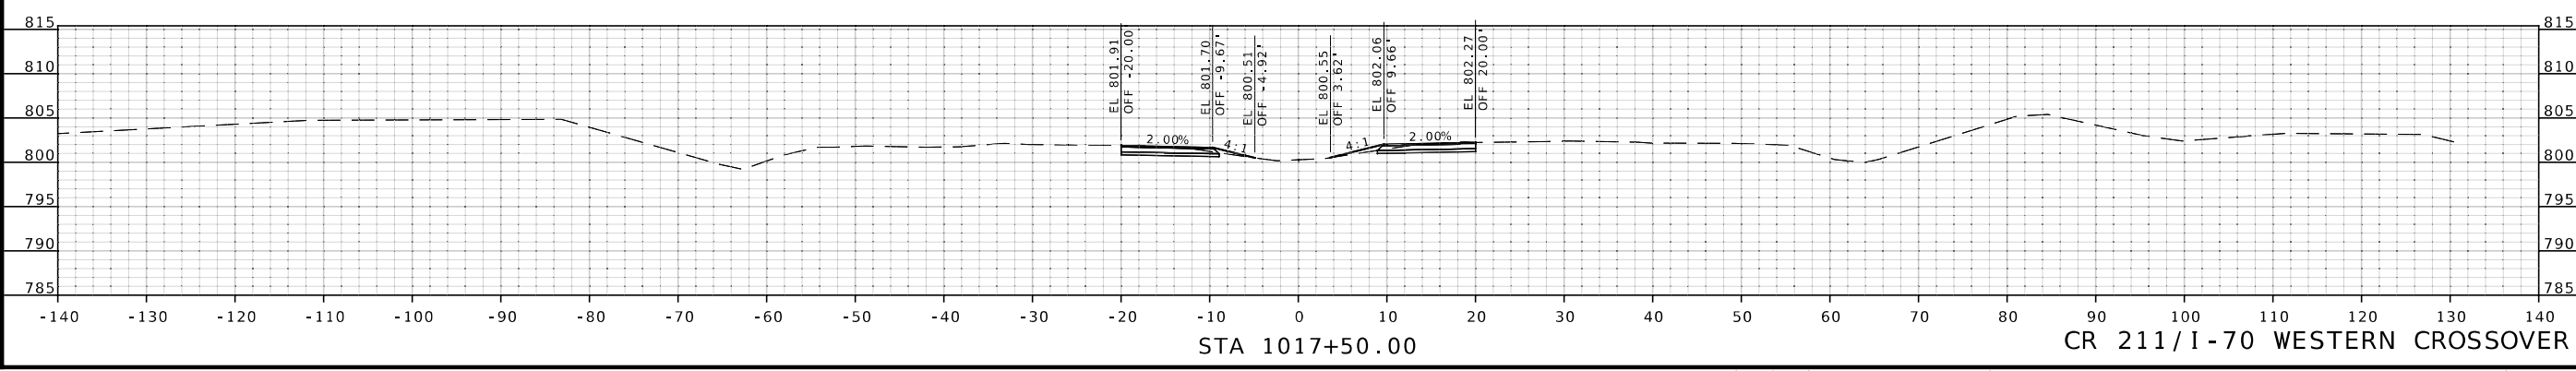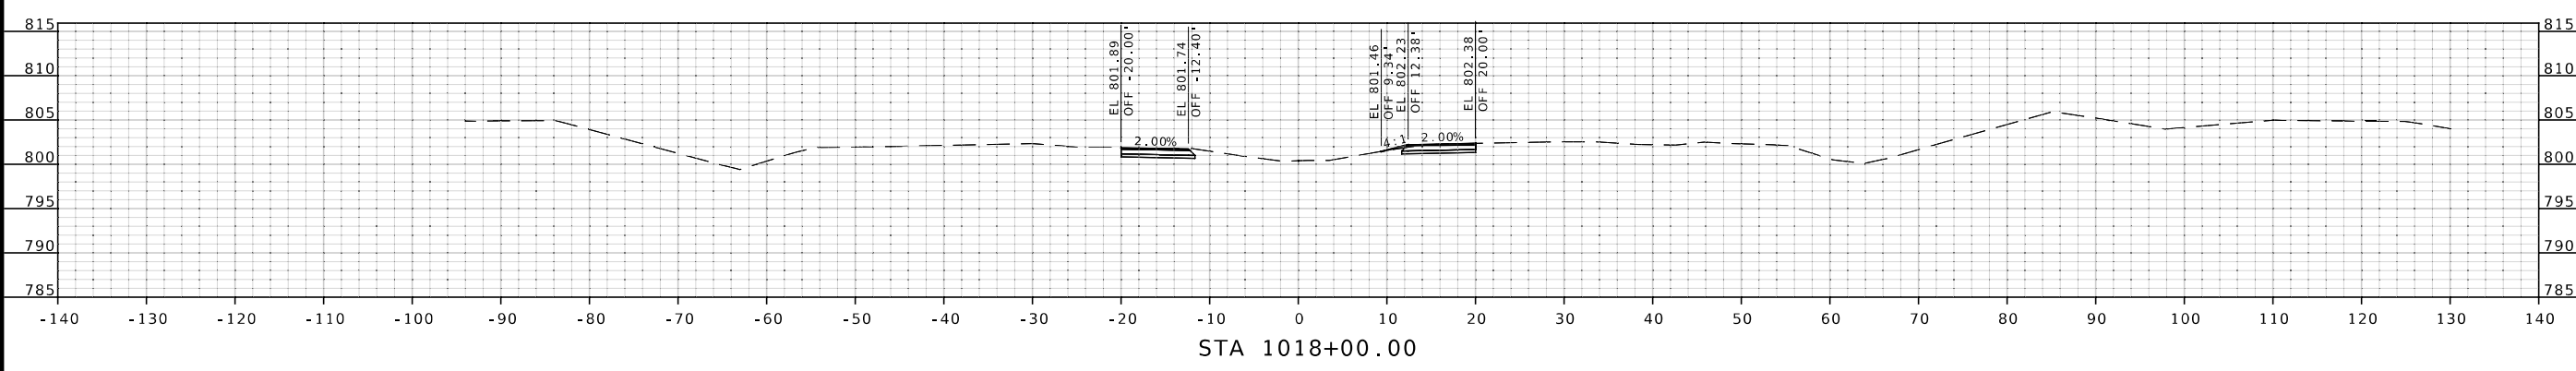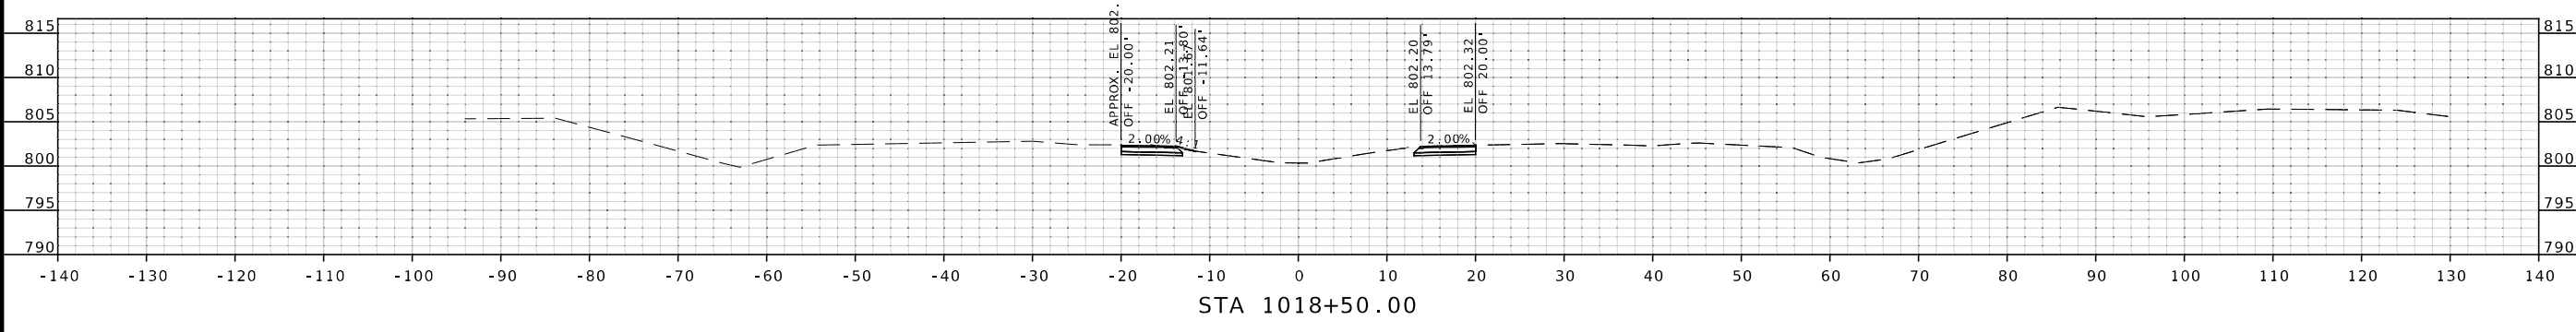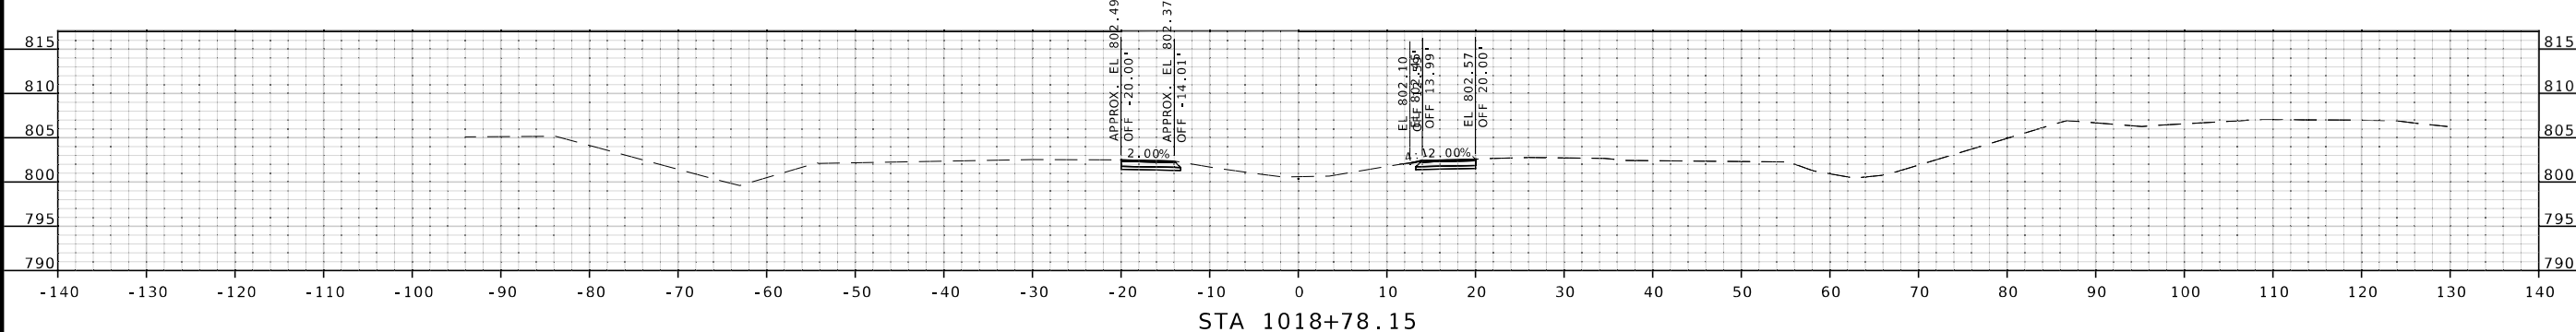

CR 211/I-70 WESTERN CROSSOVER

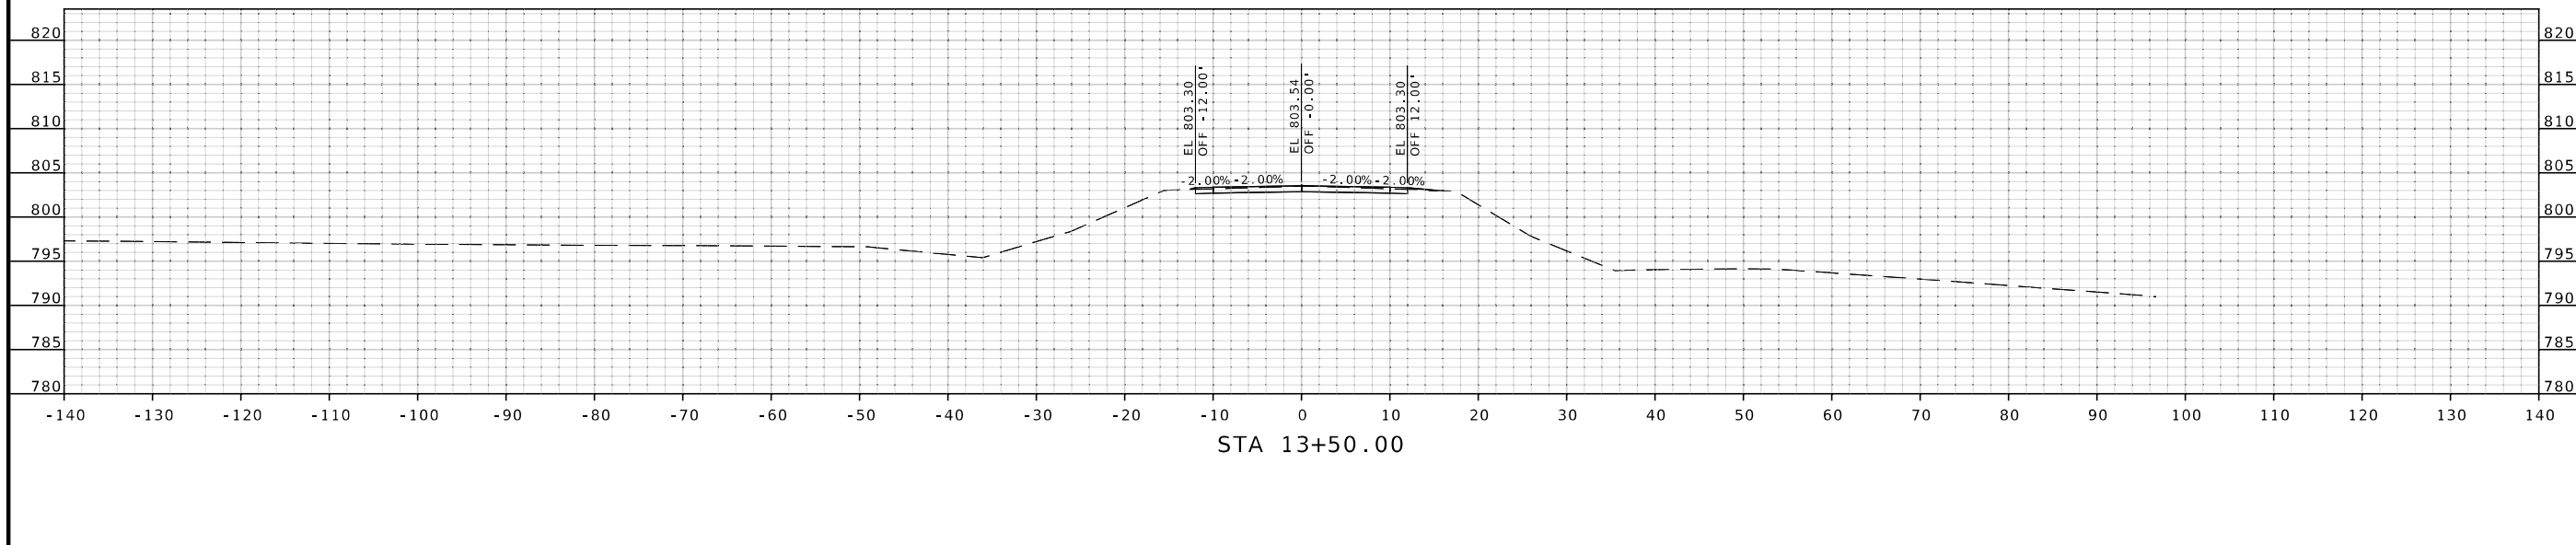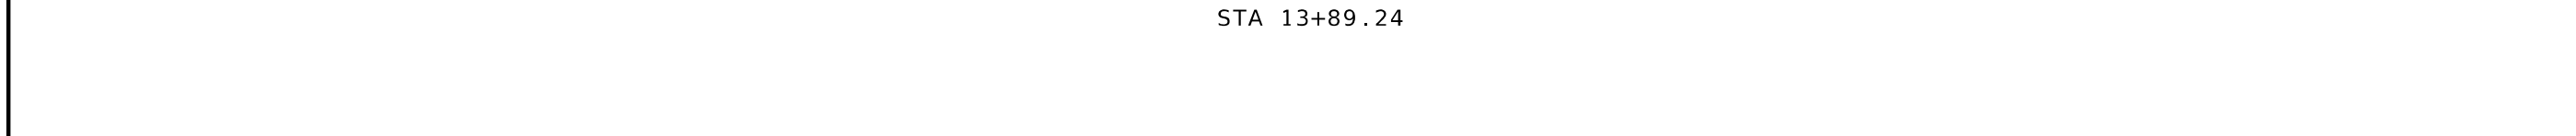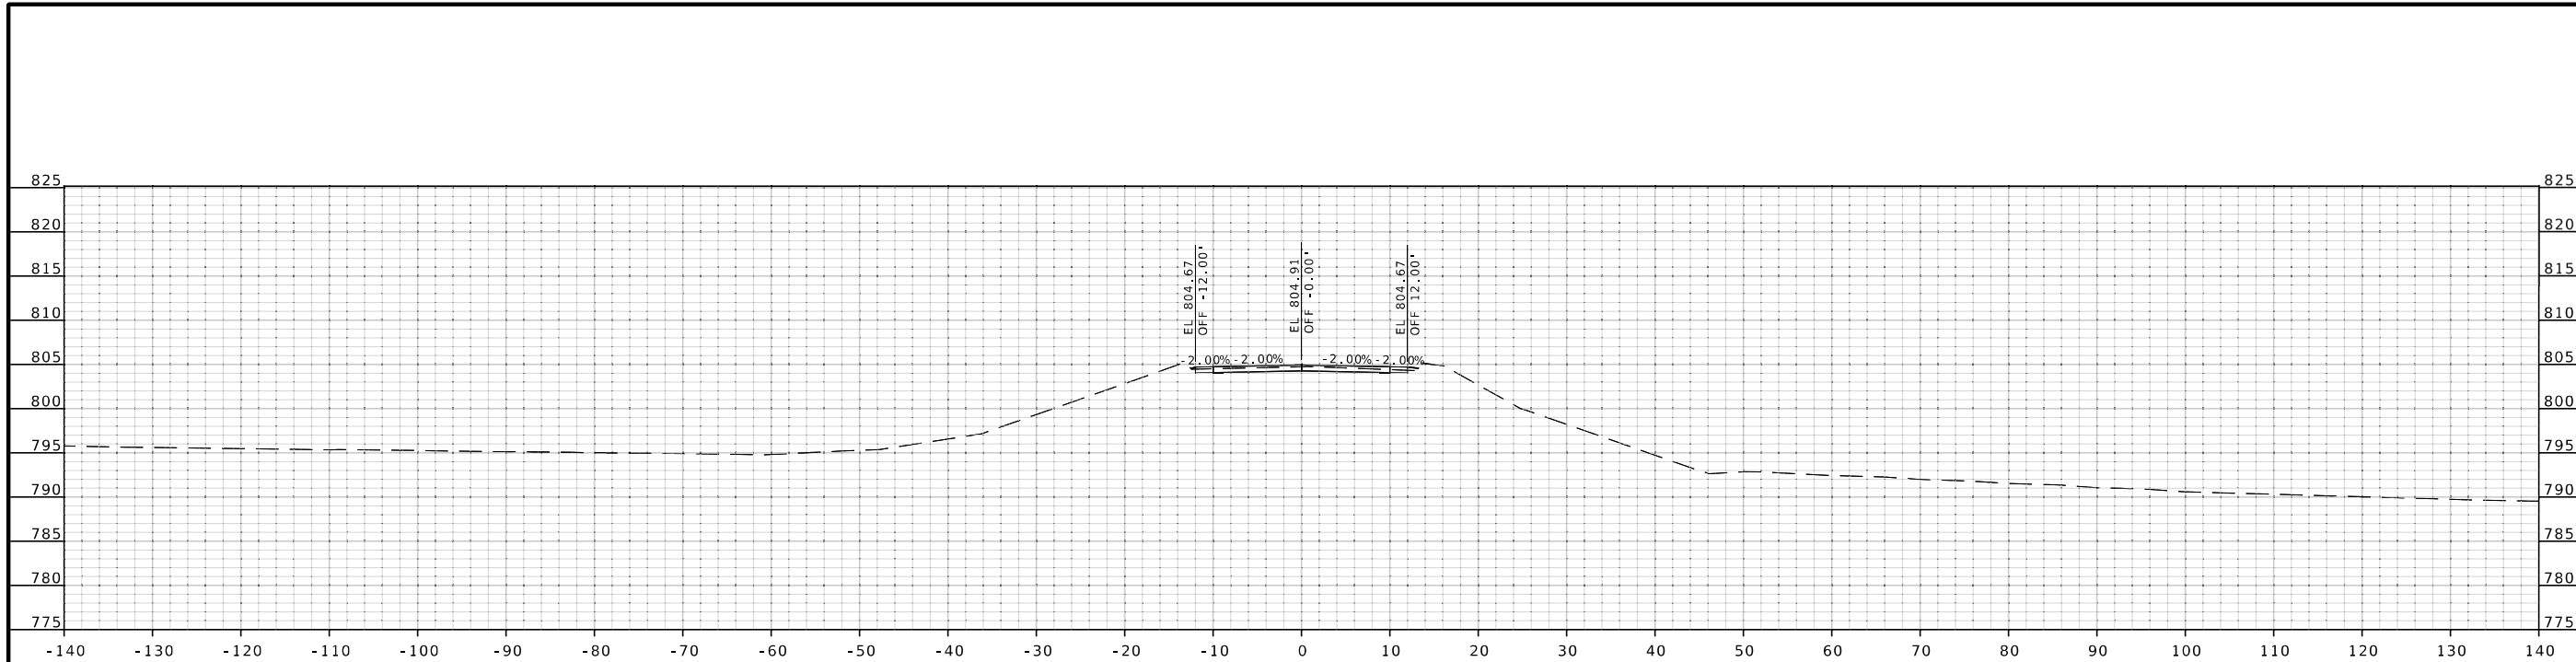

THIS SHEET HAS BEEN SIGNED, SEALED AND DATED ELECTRONICALLY

DATE PREPARED
11/4/2024

ROUTE STATE
I-70 MO
DISTRICT SHEET NO.
KC 13

COUNTY
SALINE

JOB NO.
JST0016B

CONTRACT ID.

PROJECT NO.




BRIDGE NO.

DESCRIPTION	DATE

MISSOURI HIGHWAYS AND TRANSPORTATION COMMISSION
105 WEST CAPITOL
JEFFERSON CITY, MO 65102
1-888-ASK-MODOT (1-888-275-6636)

Burns & McDonnell Engineering Co., Inc.
9400 Ward Parkway
Kansas City, Missouri 64114
816-333-9400
Certificate of Authority
No. : 000165
BMcD Project No. 171819

IF A SEAL IS PRESENT ON THIS SHEET IT HAS BEEN ELECTRONICALLY SEALED AND DATED.

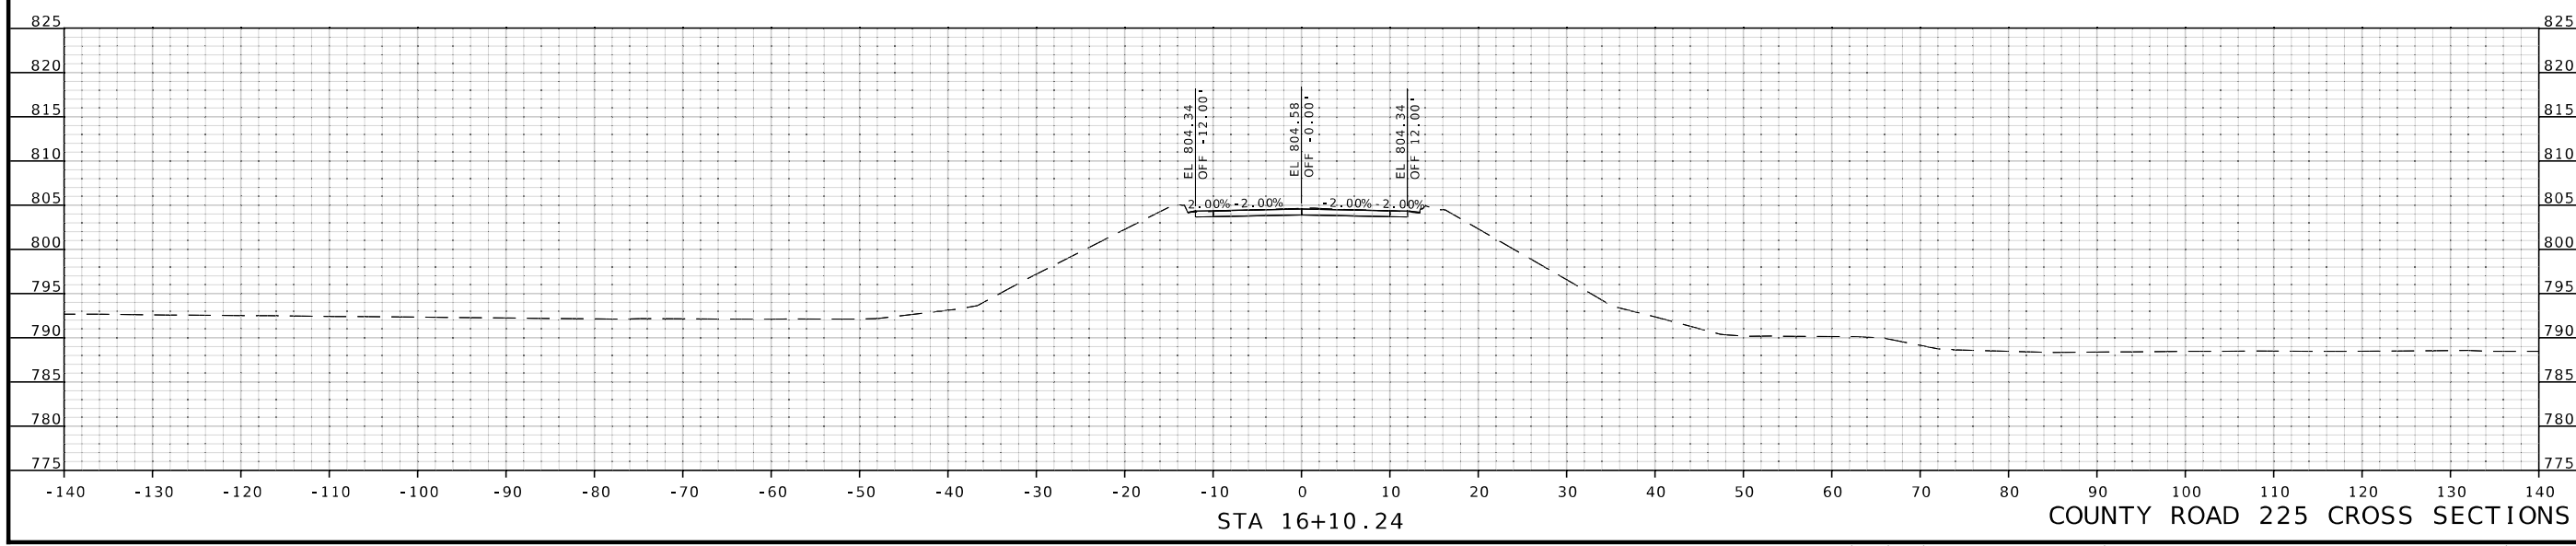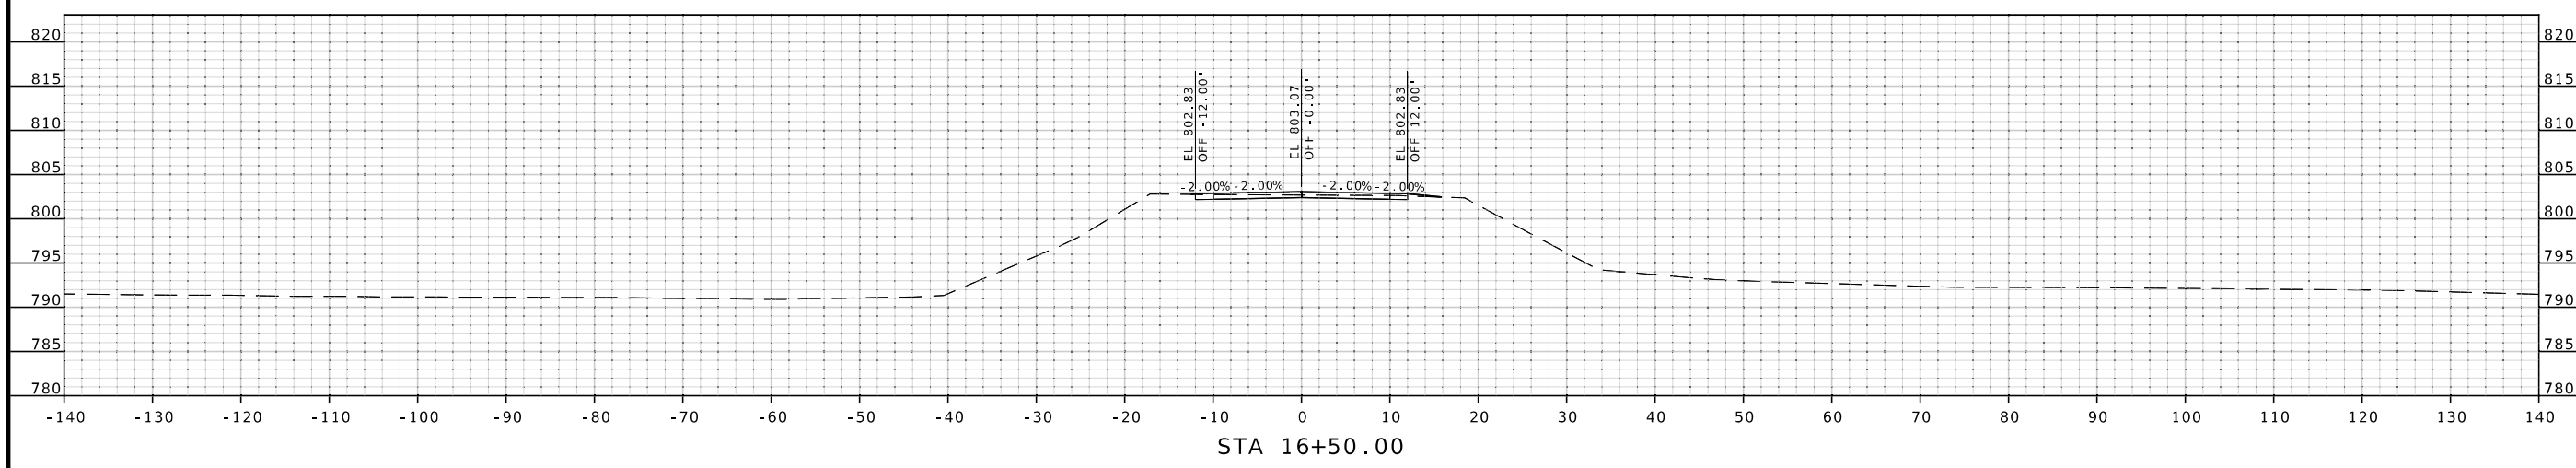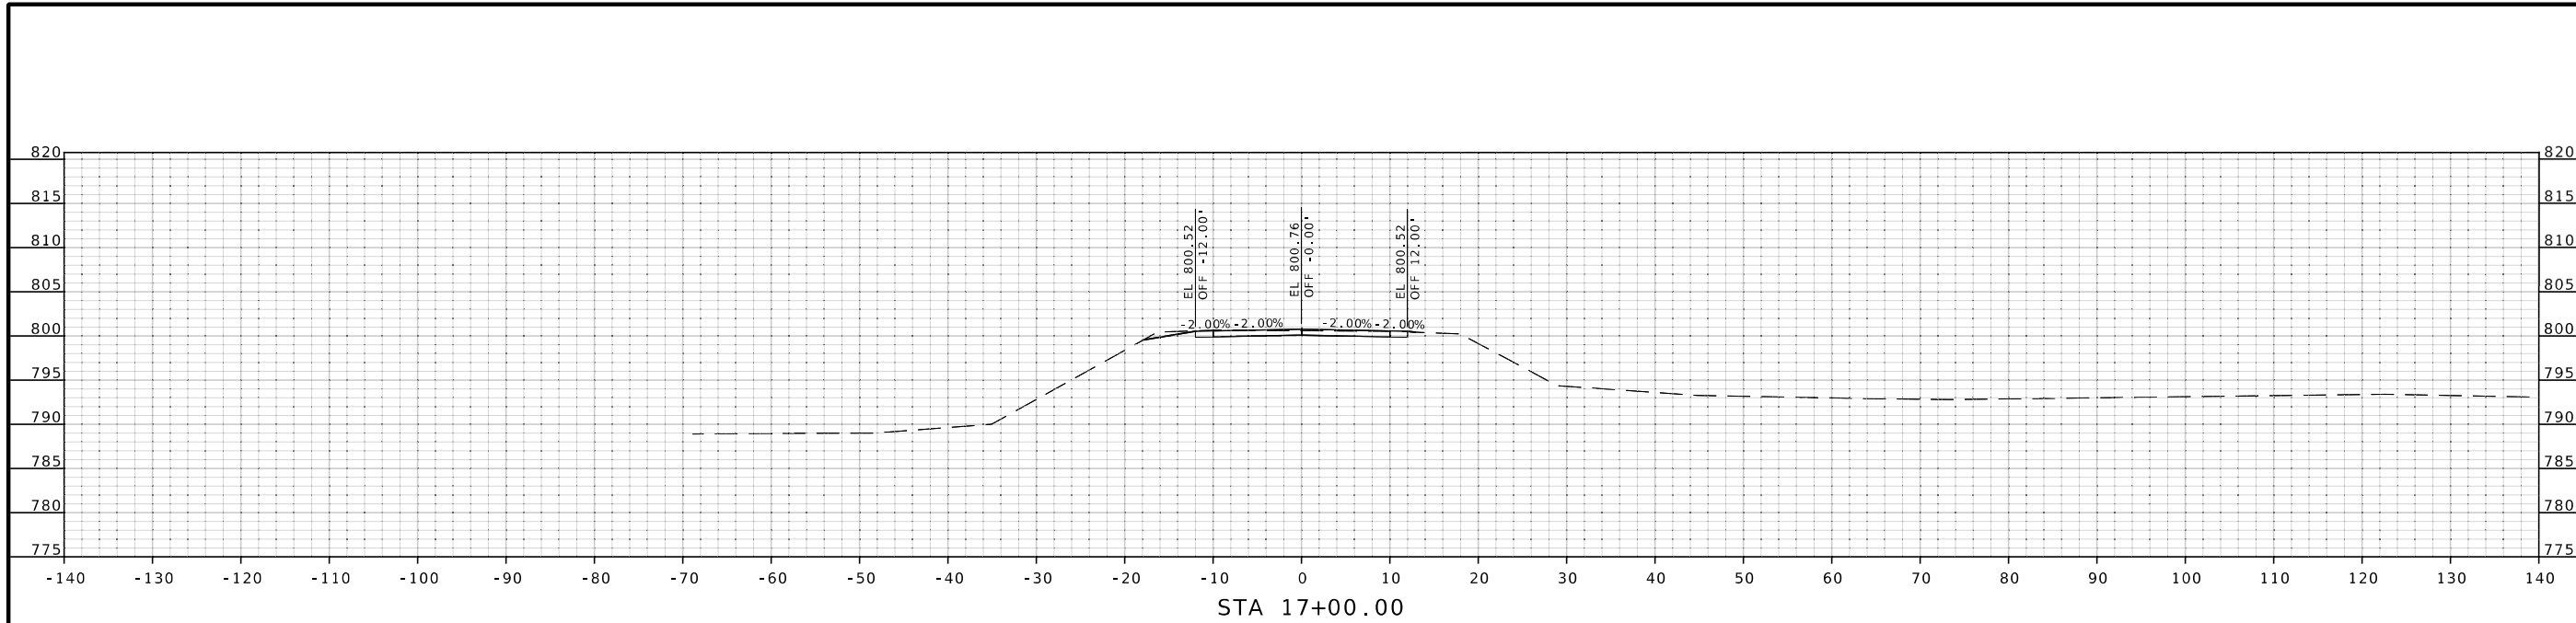

THIS SHEET HAS BEEN SIGNED, SEALED AND DATED ELECTRONICALLY.

DATE PREPARED: 11/4/2024

ROUTE	STATE
I-70	MO
DISTRICT	SHEET NO.
KC	14

COUNTY: SALINE
 JOB NO.: JST0016B
 CONTRACT ID.:
 PROJECT NO.:
 BRIDGE NO.:

DESCRIPTION	DATE

MISSOURI HIGHWAYS AND TRANSPORTATION COMMISSION

105 WEST CAPITOL
 JEFFERSON CITY, MO 65102
 1-888-ASK-MODOT (1-888-275-6636)

Burns & McDonnell Engineering Co., Inc.
 9400 Ward Parkway
 Kansas City, Missouri 64114
 816-333-9400
 Certificate of Authority
 No. : 000165
 Bmcd Project No. 171819

**BURNS
 MCDONNELL**

COUNTY ROAD 225 CROSS SECTIONS

STA 17+00.00
 STA 16+50.00
 STA 16+10.24

IF A SEAL IS PRESENT ON THIS SHEET IT HAS BEEN ELECTRONICALLY SEALED AND DATED.



THIS SHEET HAS BEEN SIGNED, SEALED AND DATED ELECTRONICALLY

DATE PREPARED 11/4/2024

ROUTE 1-70 STATE MO

DISTRICT KC SHEET NO. 15

COUNTY SALINE

JOB NO. JST0016B

CONTRACT ID.

PROJECT NO.

BRIDGE NO.

DESCRIPTION

DATE

DATE

IF A SEAL IS PRESENT ON THIS SHEET IT HAS BEEN ELECTRONICALLY SEALED AND DATED.

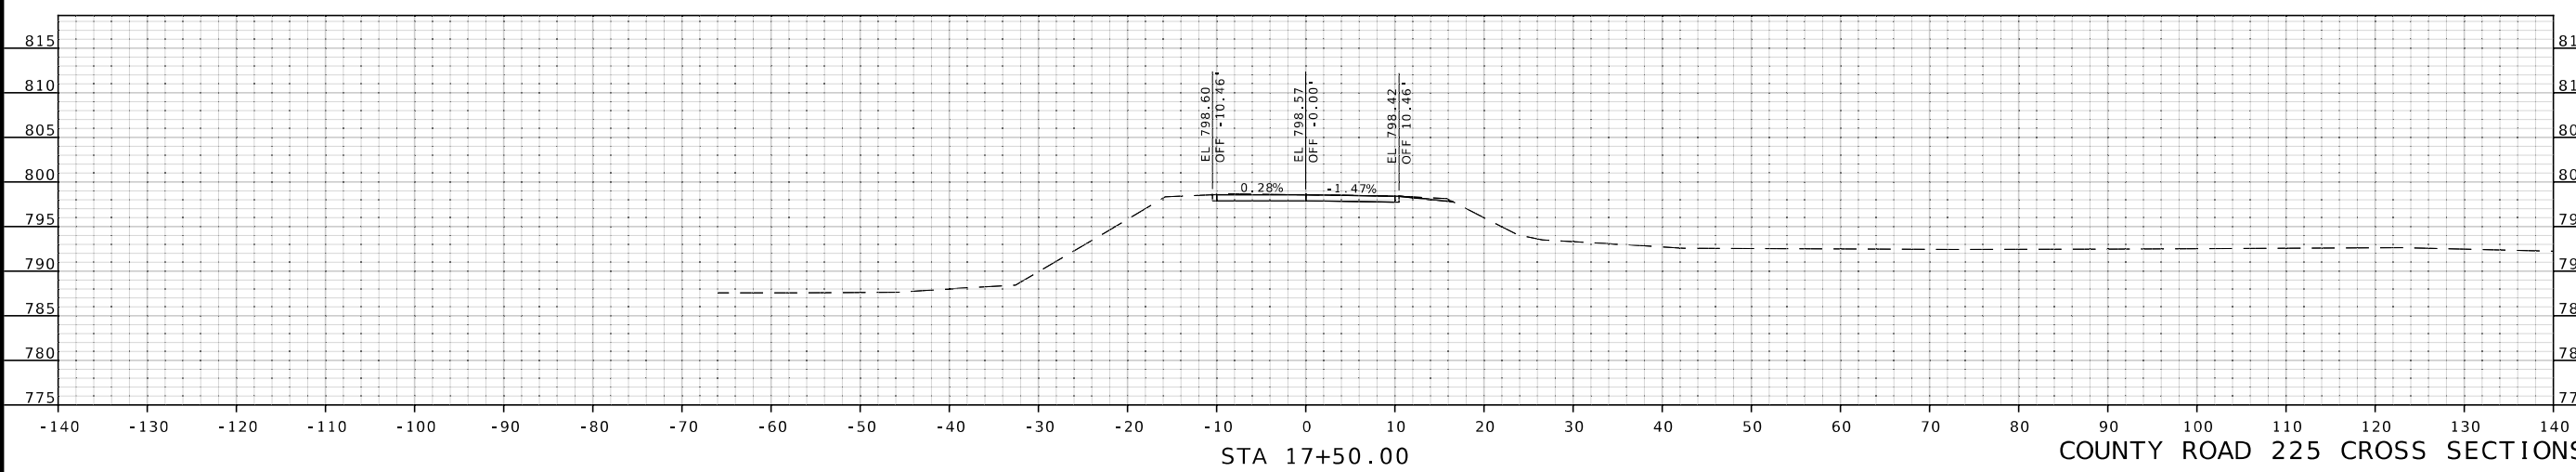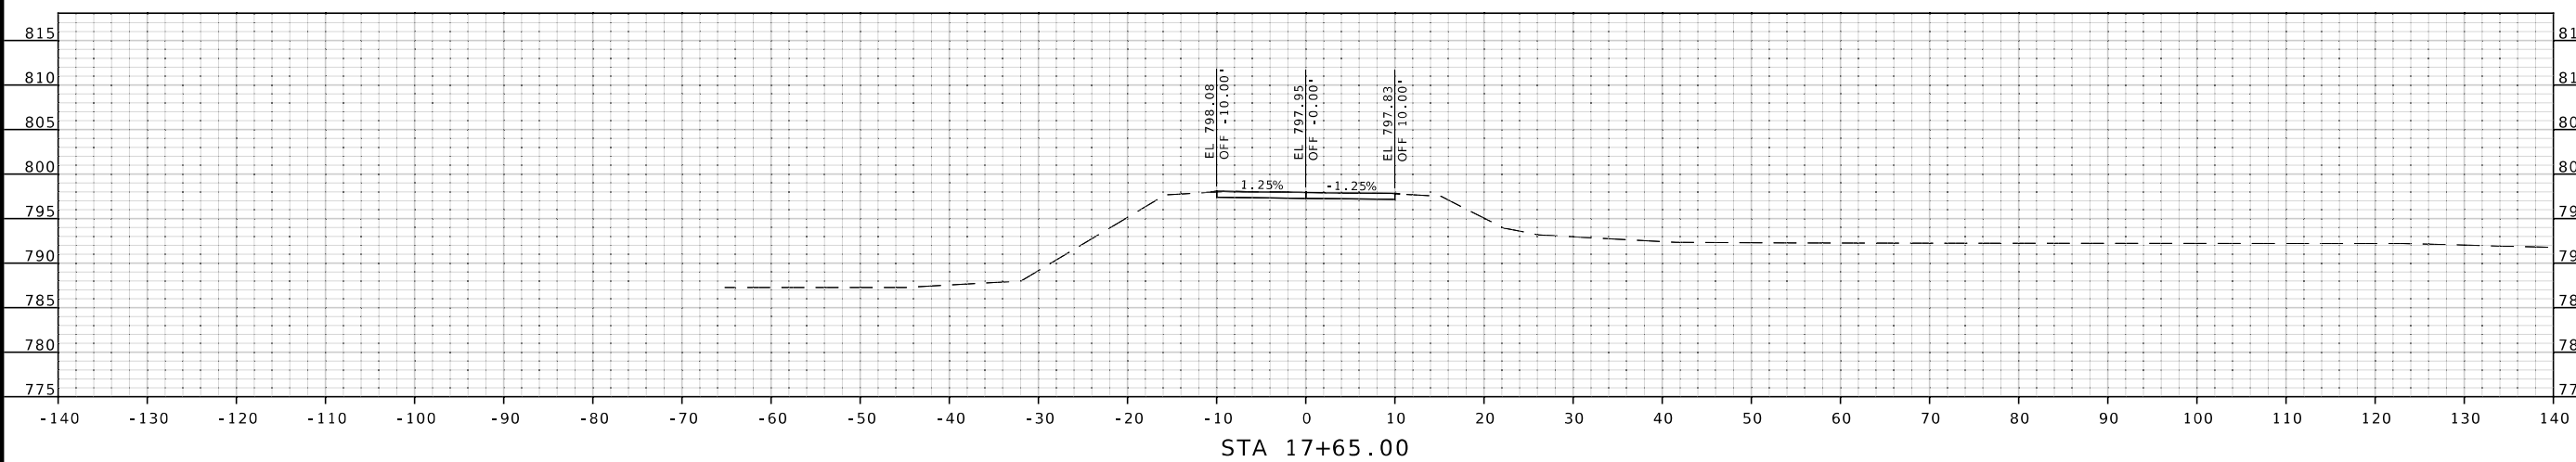

MISSOURI HIGHWAYS AND TRANSPORTATION COMMISSION

105 WEST CAPITOL
JEFFERSON CITY, MO 65102
1-888-ASK-MODOT (1-888-275-6636)

Burns & McDonnell Engineering Co., Inc.

9400 Ward Parkway
Kansas City, Missouri 64114
816-333-9400
Certificate of Authority
No. : 000165
BMcD Project No. 171819



THIS SHEET HAS BEEN SIGNED, SEALED AND DATED ELECTRONICALLY

DATE PREPARED
11/4/2024

ROUTE STATE
I-70 MO

DISTRICT SHEET NO.
KC 16

COUNTY
SALINE

JOB NO.
JST0016B

CONTRACT ID.





PROJECT NO.

BRIDGE NO.

DESCRIPTION	DATE

MISSOURI HIGHWAYS AND TRANSPORTATION COMMISSION
105 WEST CAPITOL
JEFFERSON CITY, MO 65102
1-888-ASK-MODOT (1-888-275-6636)

Burns & McDonnell Engineering Co., Inc.
9400 Ward Parkway
Kansas City, Missouri 64114
816-333-9400
Certificate of Authority
No. : 000165
BMcD Project No. 171819

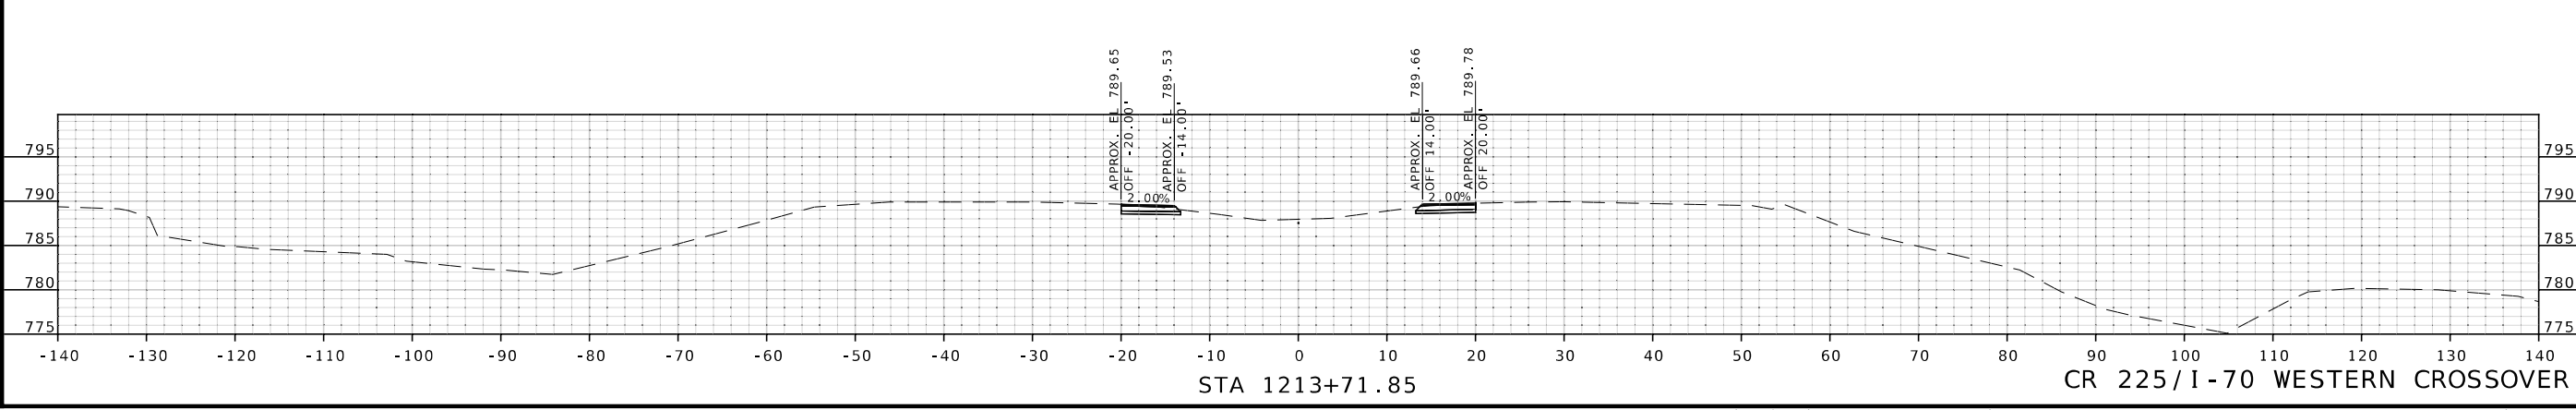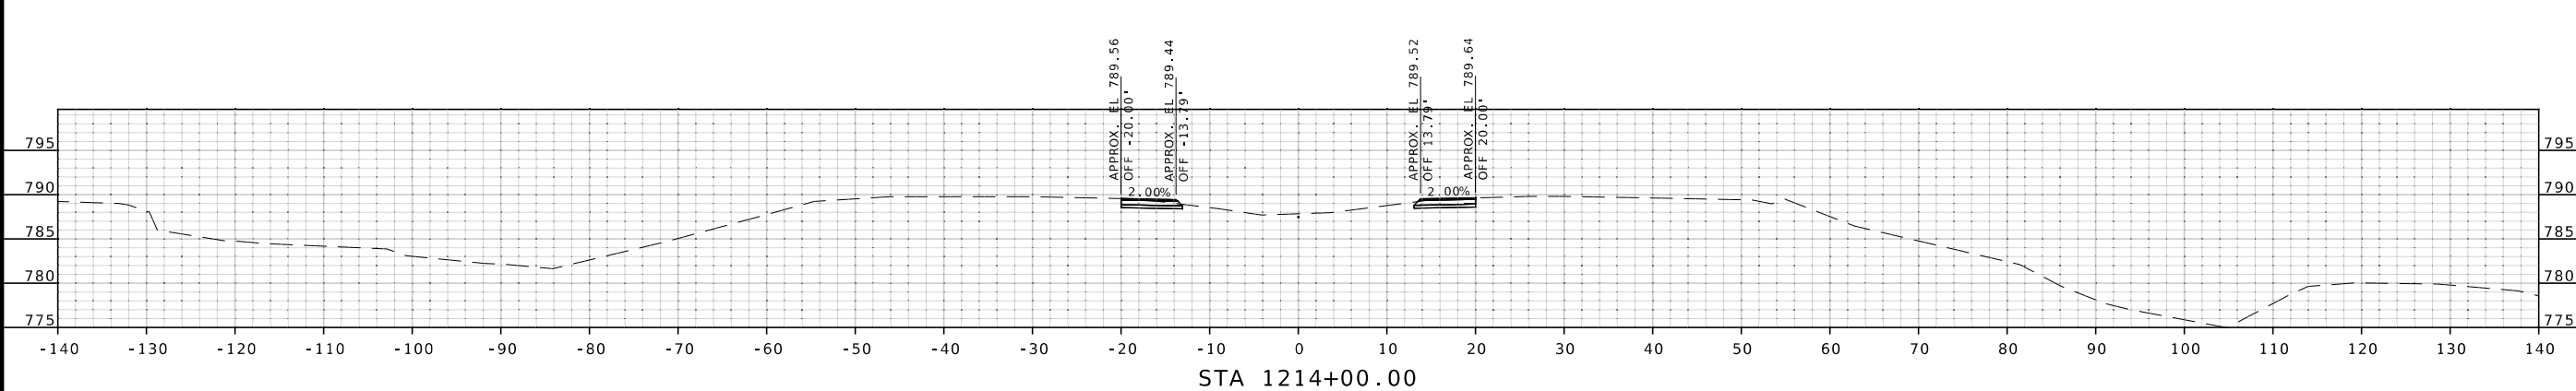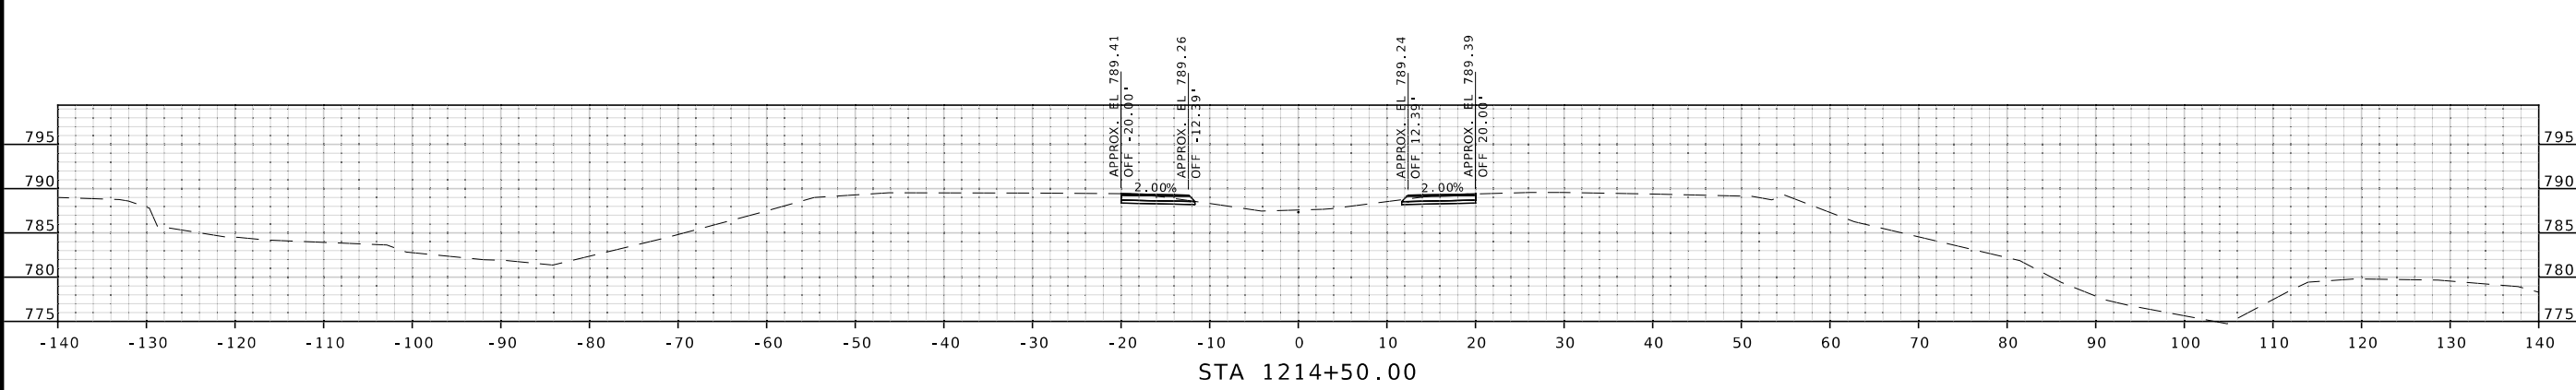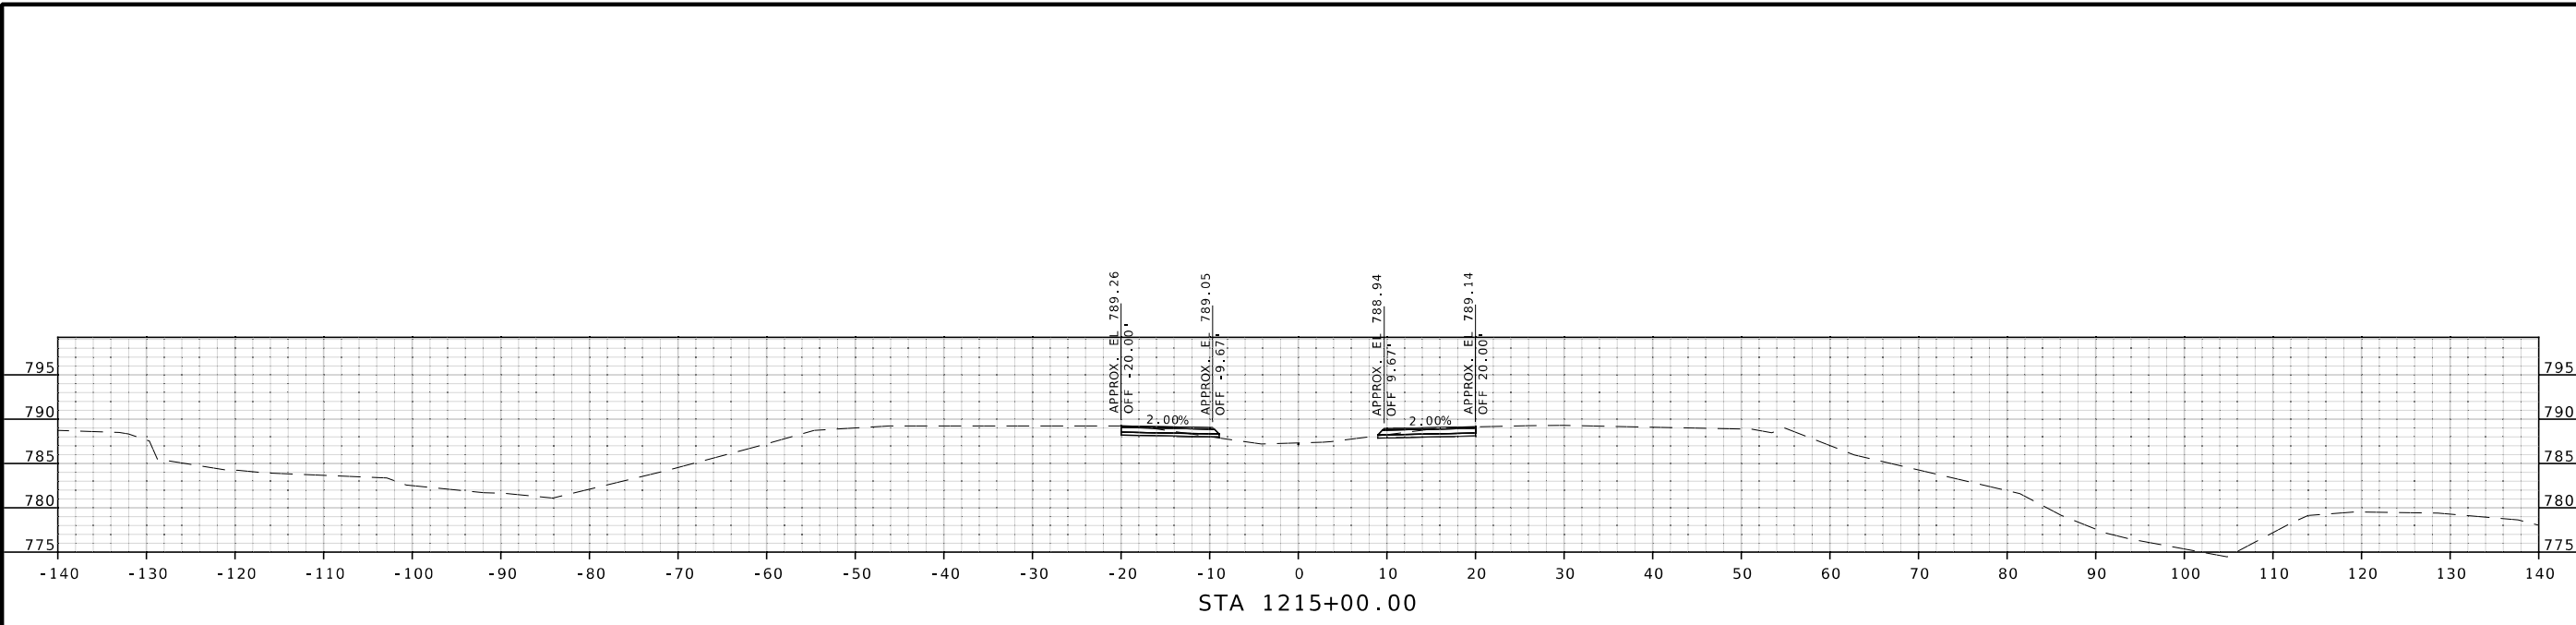

CR 225/I-70 WESTERN CROSSOVER

IF A SEAL IS PRESENT ON THIS SHEET IT HAS BEEN ELECTRONICALLY SEALED AND DATED.



THIS SHEET HAS BEEN SIGNED, SEALED AND DATED ELECTRONICALLY

DATE PREPARED 11/4/2024

ROUTE I-70 STATE MO

DISTRICT KC SHEET NO. 17

COUNTY SALINE

JOB NO. JST0016B

CONTRACT ID.

PROJECT NO.

BRIDGE NO.


DESCRIPTION

DATE

MISSOURI HIGHWAYS AND TRANSPORTATION COMMISSION

105 WEST CAPITOL JEFFERSON CITY, MO 65102

1-888-ASK-MODOT (1-888-275-6636)


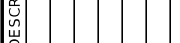


Burns & McDonnell Engineering Co., Inc.


9400 Ward Parkway Kansas City, Missouri 64114 816-333-9400

Certificate of Authority No. : 000165


BMcD Project No. 171819

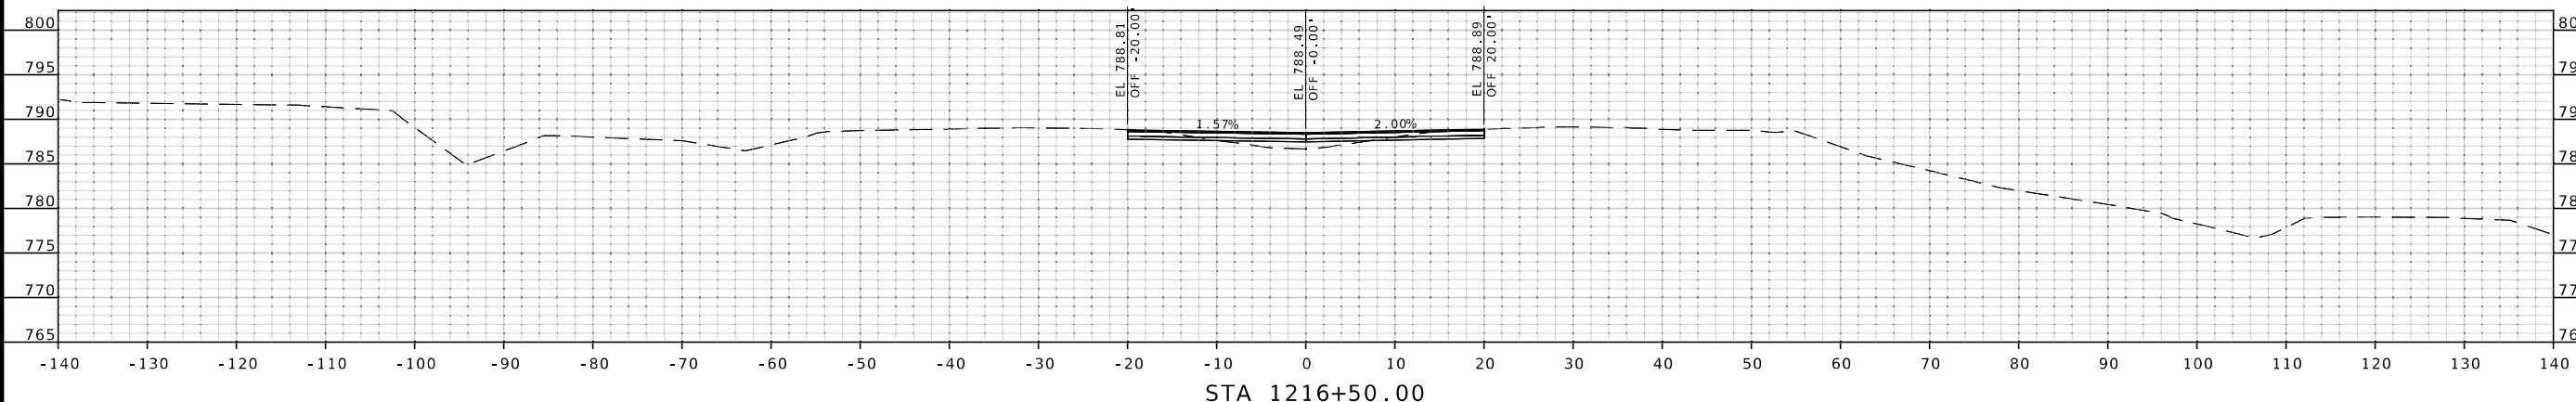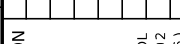

STA 1216+50.00

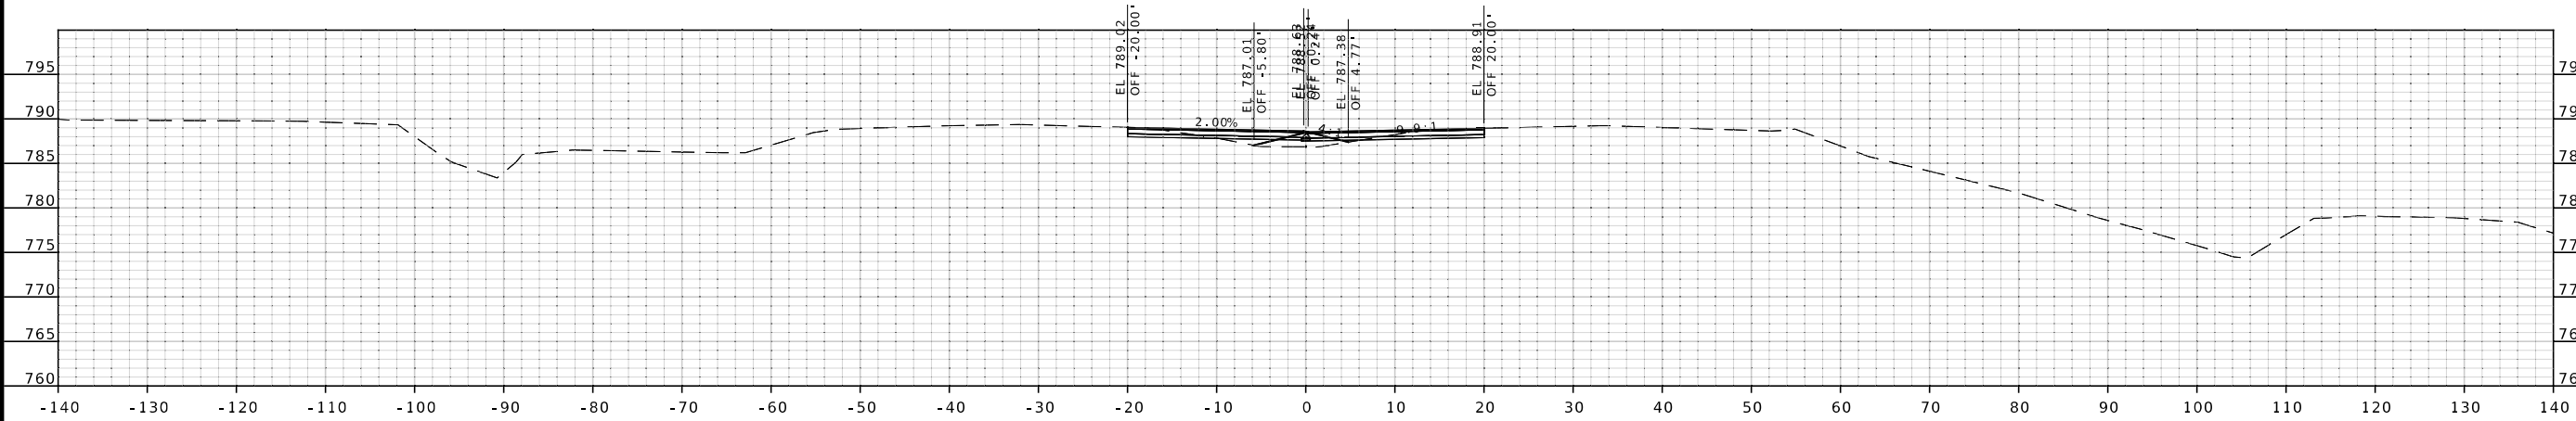

STA 1216+00.00

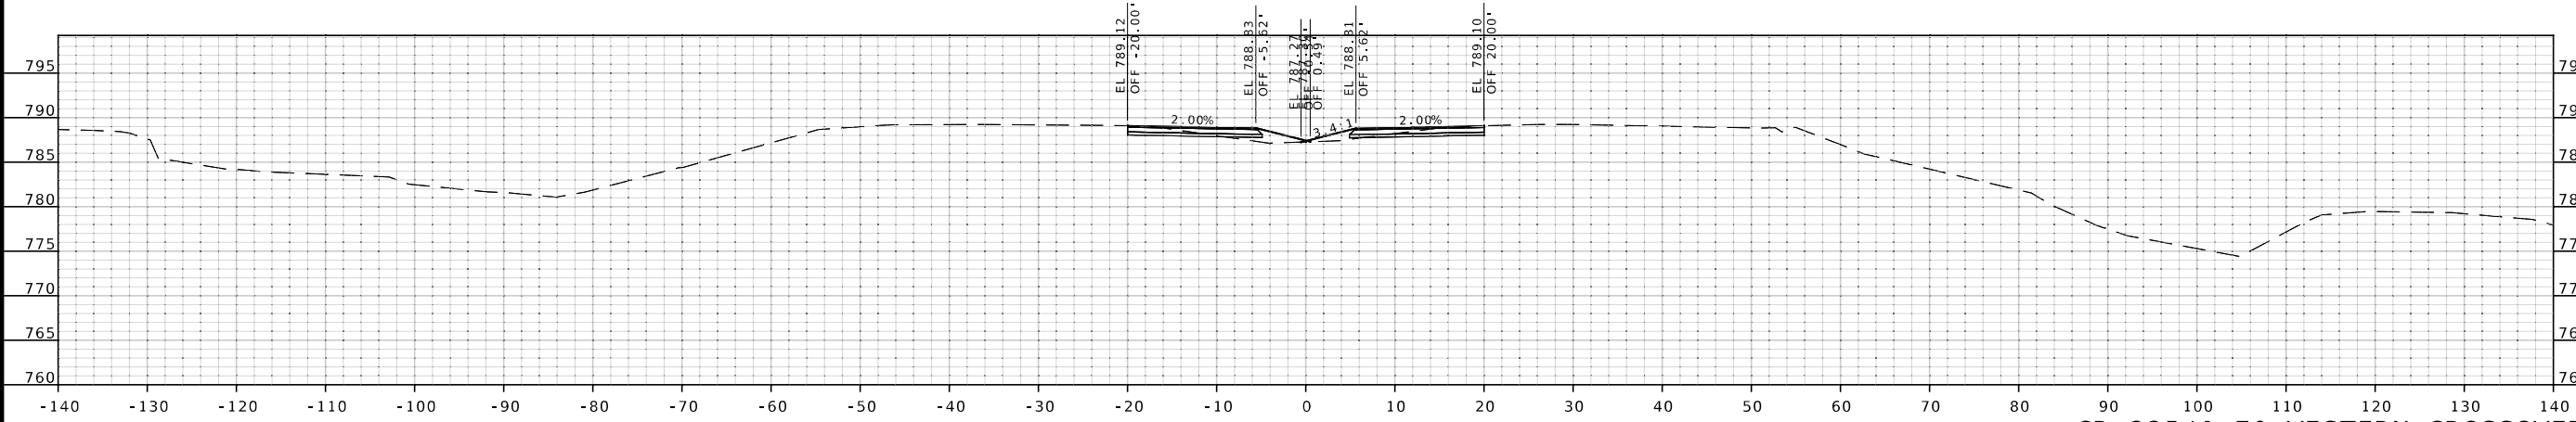

STA 1215+50.00

CR 225/I-70 WESTERN CROSSOVER

IF A SEAL IS PRESENT ON THIS SHEET IT HAS BEEN ELECTRONICALLY SEALED AND DATED.



THIS SHEET HAS BEEN SIGNED, SEALED AND DATED ELECTRONICALLY

DATE PREPARED 11/4/2024

ROUTE I-70 STATE MO

DISTRICT KC SHEET NO. 18

COUNTY SALINE

JOB NO. JST0016B

CONTRACT ID.

PROJECT NO.

BRIDGE NO.

DESCRIPTION

DATE

MISSOURI HIGHWAYS AND TRANSPORTATION COMMISSION

105 WEST CAPITOL JEFFERSON CITY, MO 65102

1-888-ASK-MODOT (1-888-275-6636)




BURNS & MCDONNELL ENGINEERING CO., INC.

9400 Ward Parkway Kansas City, Missouri 64114 816-333-9400

Certificate of Authority No. : 000165

BMcD Project No. 171819

CR 225/I-70 WESTERN CROSSOVER

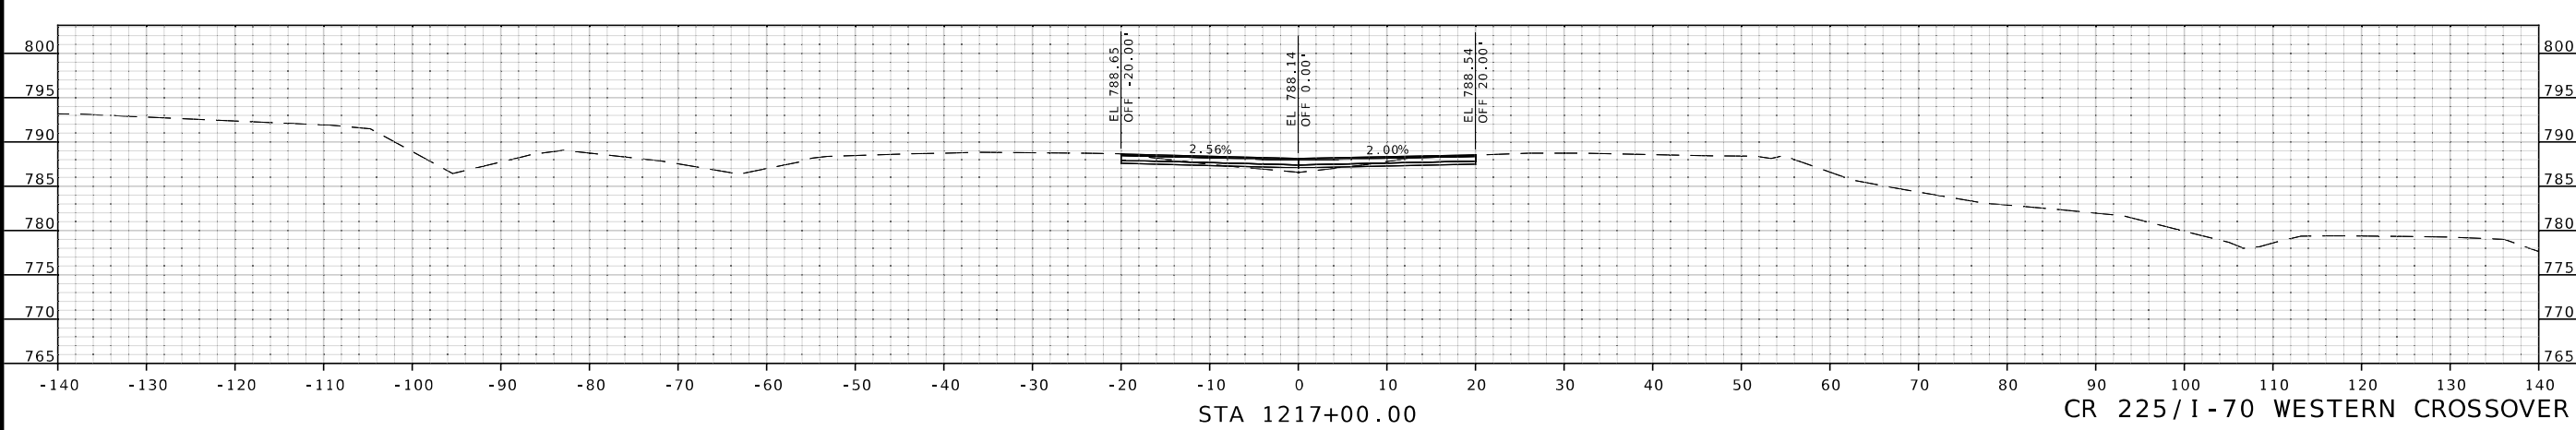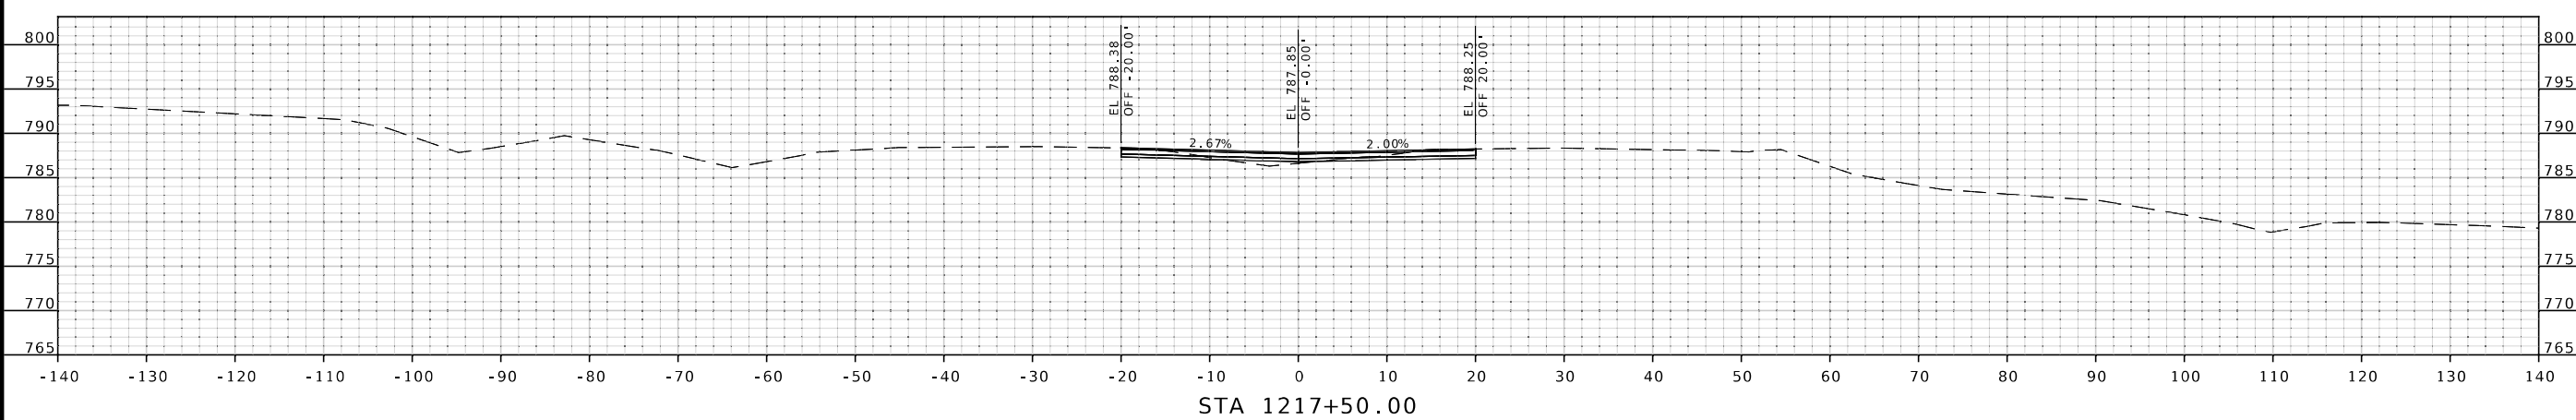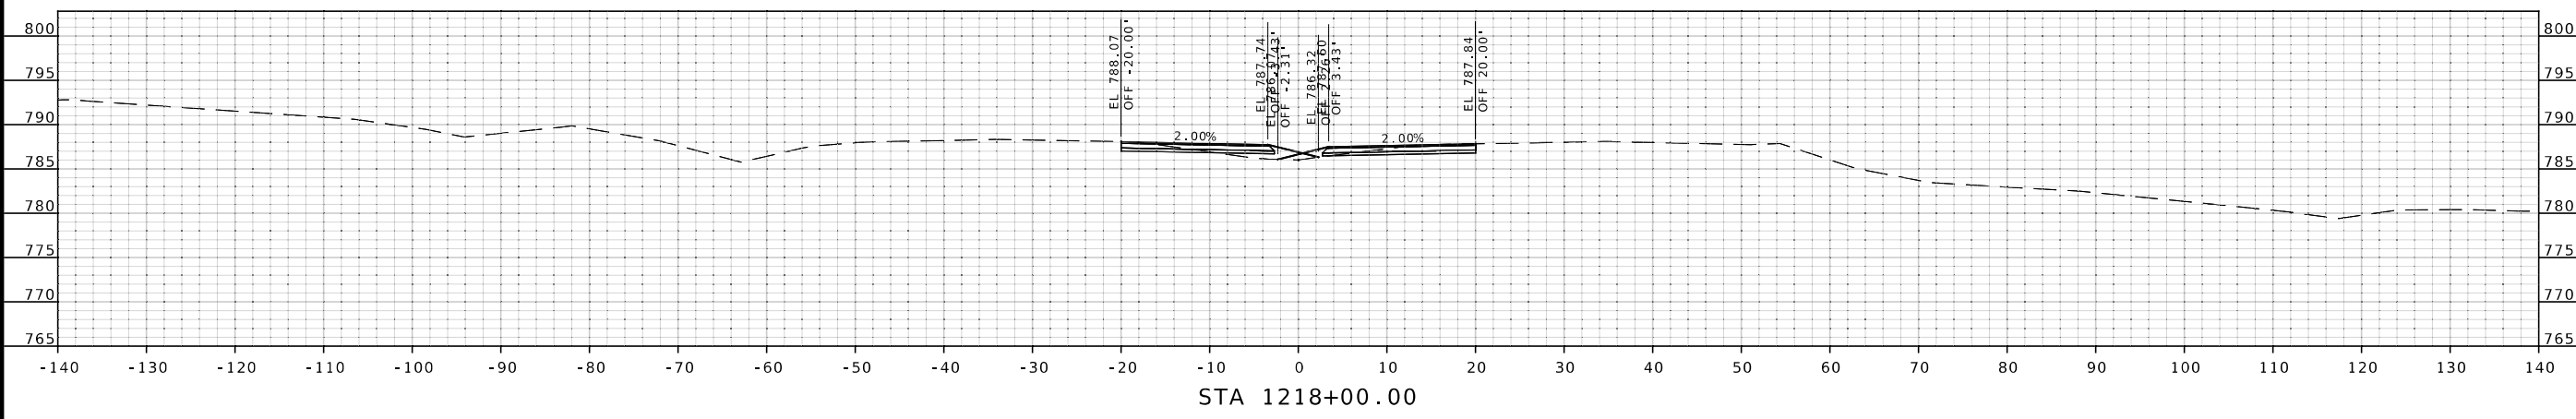

IF A SEAL IS PRESENT ON THIS SHEET IT HAS BEEN ELECTRONICALLY SEALED AND DATED.



THIS SHEET HAS BEEN SIGNED, SEALED AND DATED ELECTRONICALLY

DATE PREPARED 11/4/2024

ROUTE 1-70 STATE MO

DISTRICT KC SHEET NO. 19

COUNTY SALINE

JOB NO. JST0016B

CONTRACT ID.

PROJECT NO.

BRIDGE NO.

DESCRIPTION

DATE

MISOURI HIGHWAYS AND TRANSPORTATION COMMISSION

105 WEST CAPITOL JEFFERSON CITY, MO 65102

1-888-ASK-MODOT (1-888-275-6636)




Burns & McDonnell Engineering Co., Inc.




9400 Ward Parkway Kansas City, Missouri 64114 816-333-9400

Certificate of Authority No. : 000165


BMcD Project No. 171819

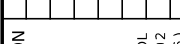

CR 225/I-70 WESTERN CROSSOVER

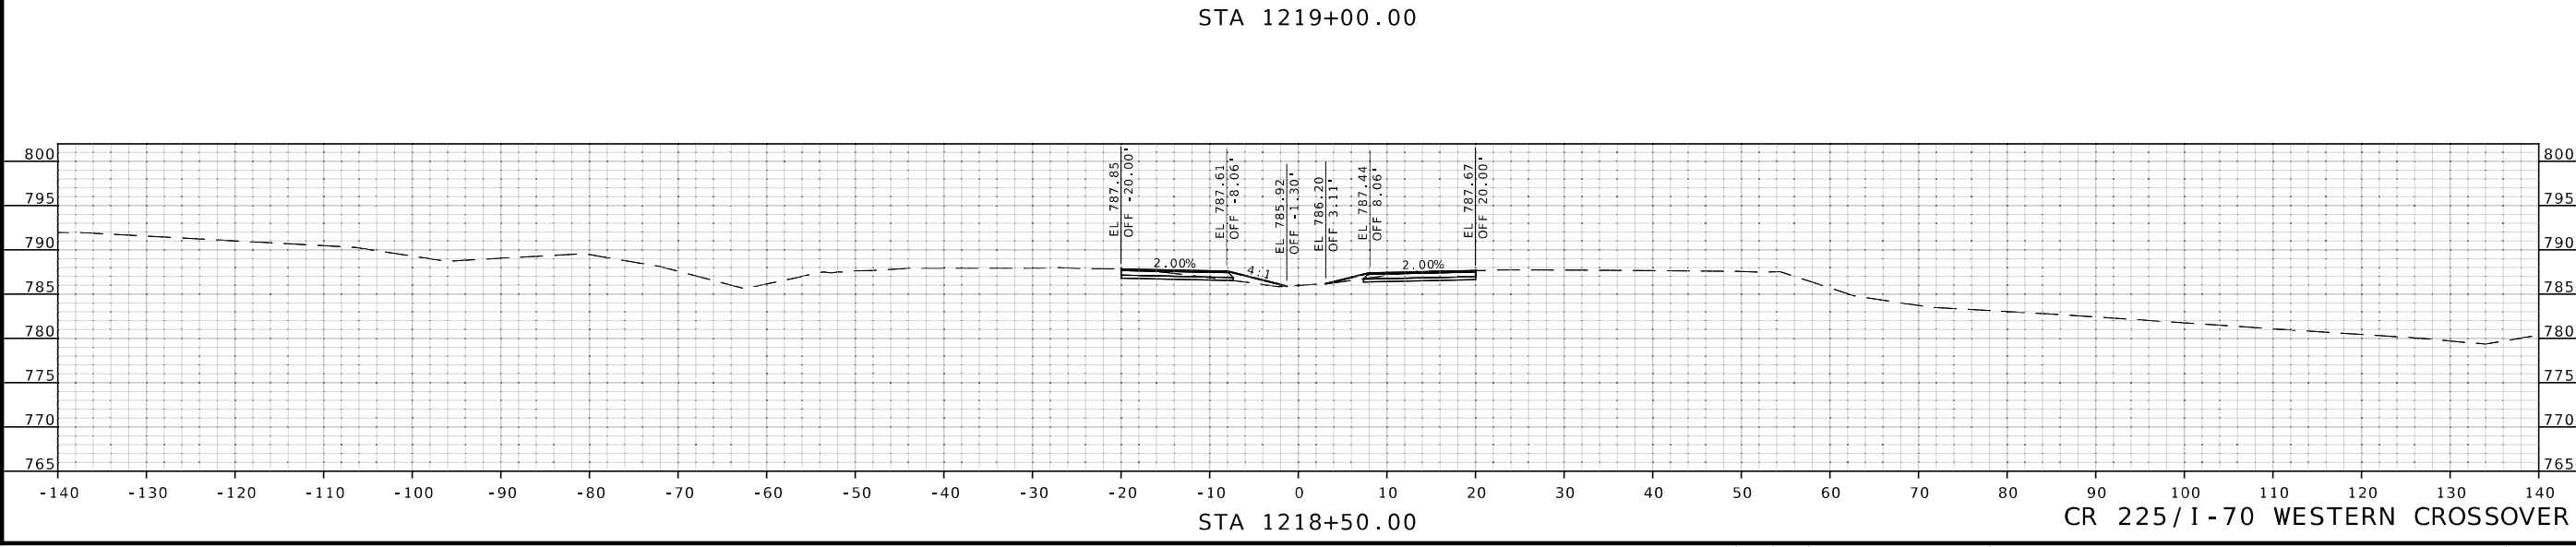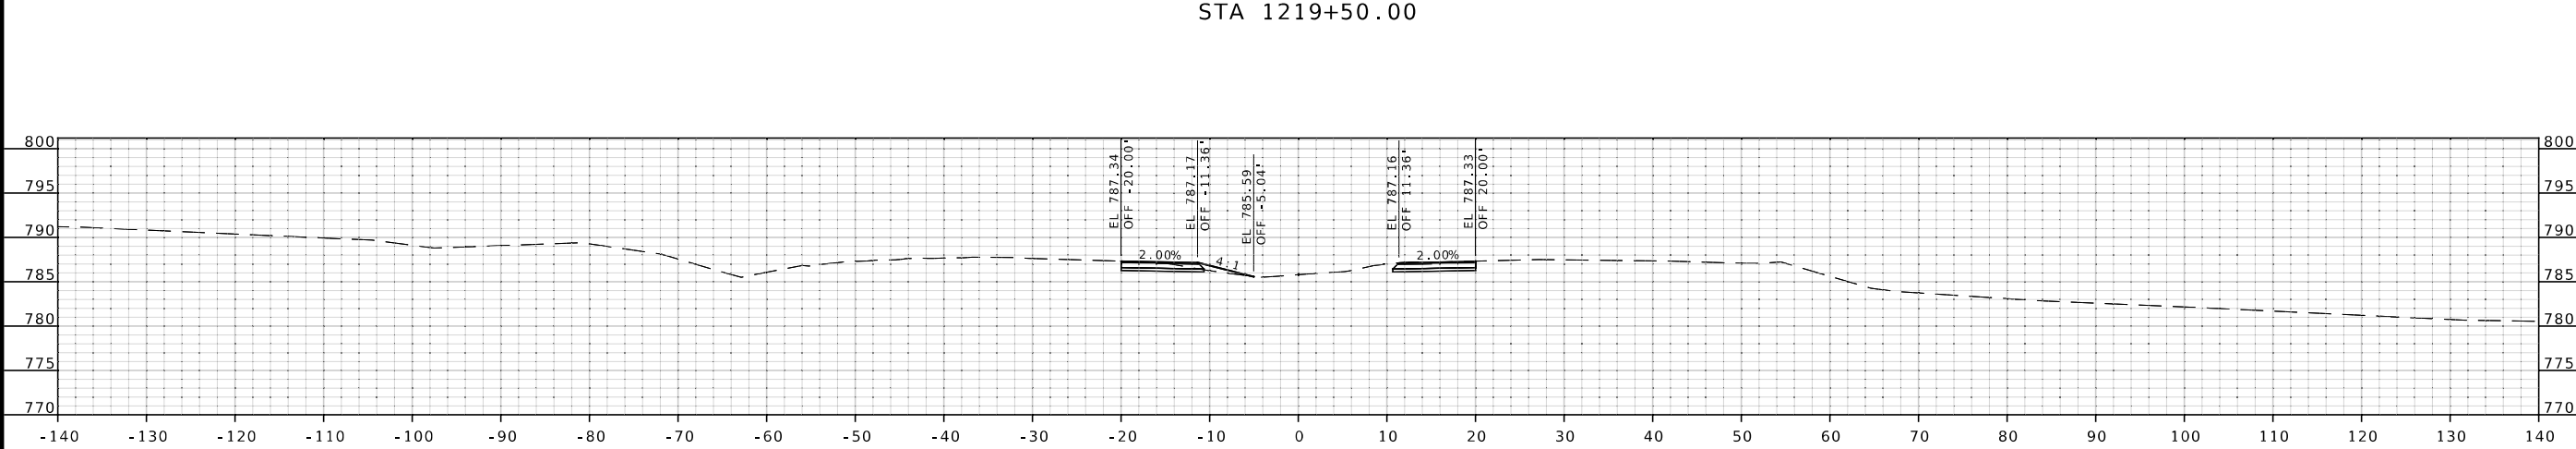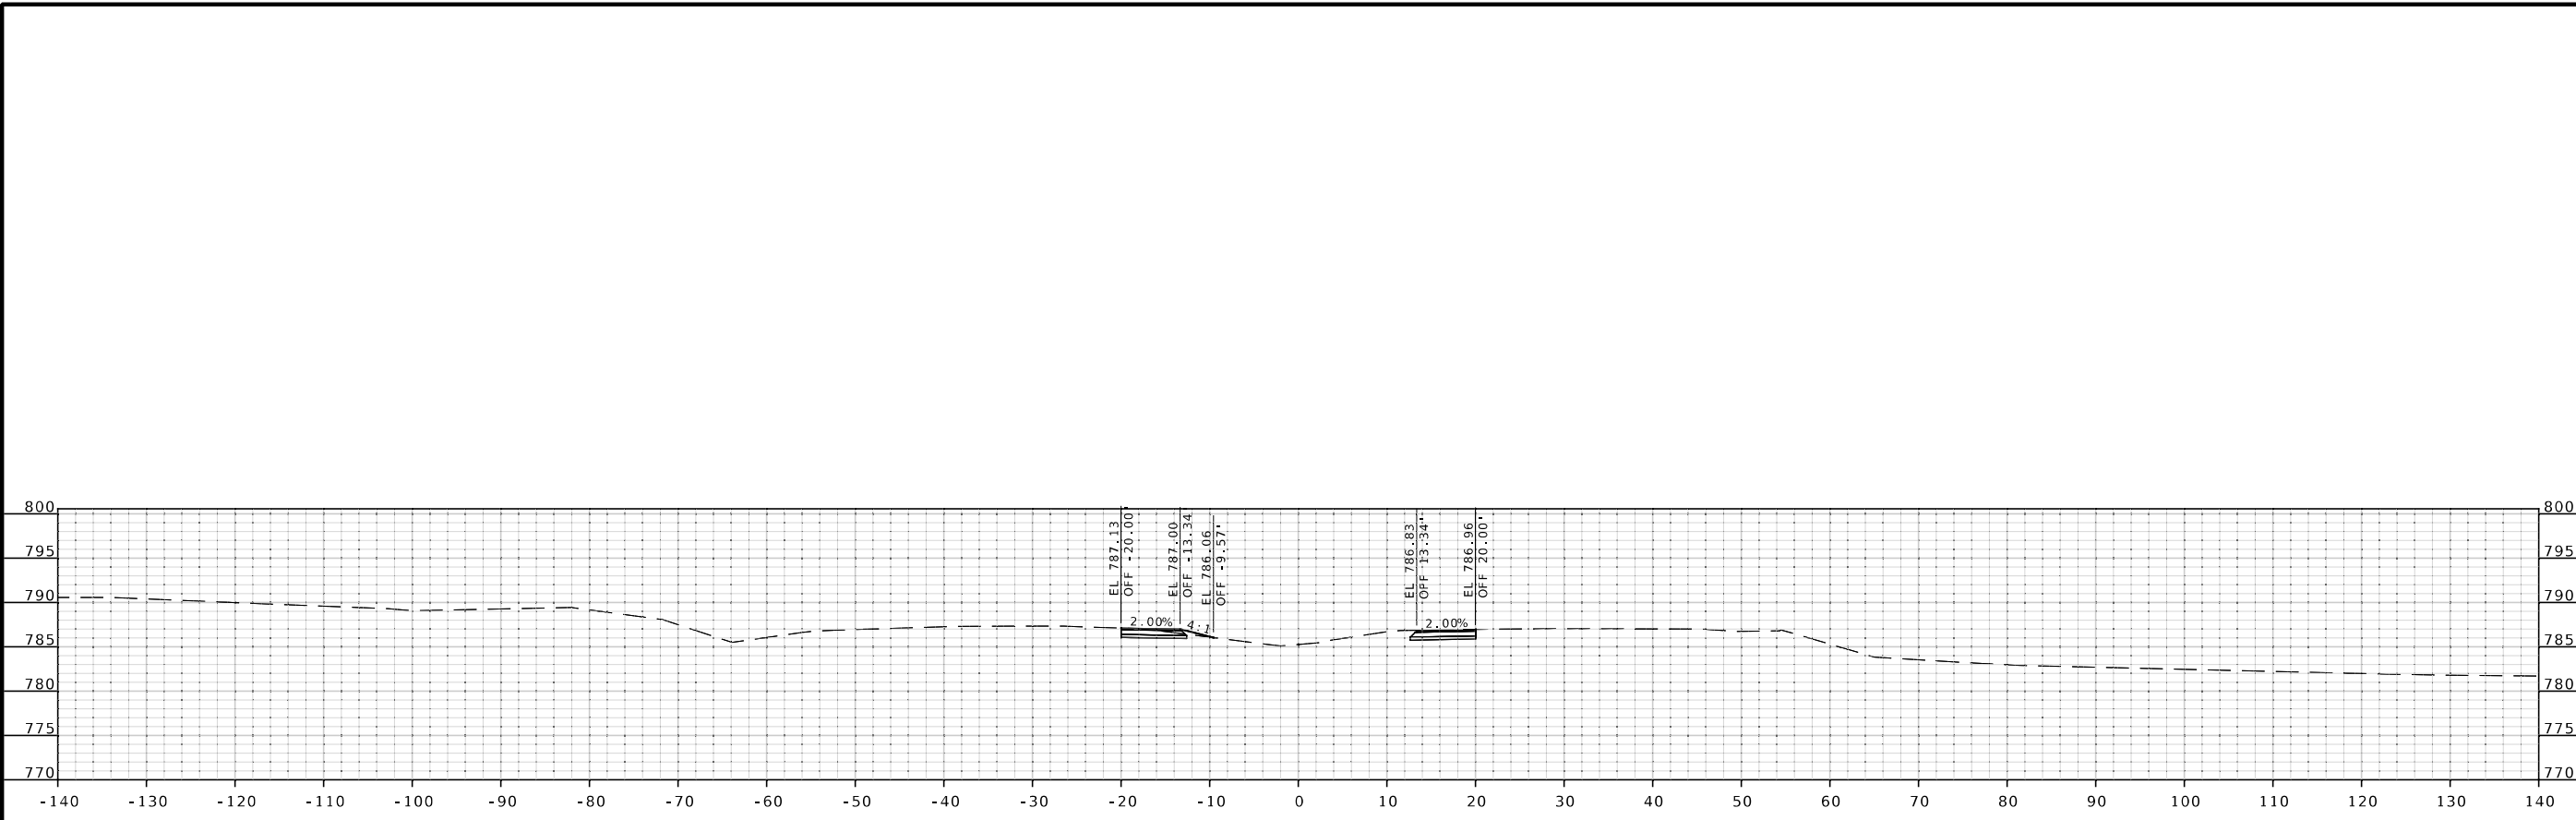

IF A SEAL IS PRESENT ON THIS SHEET IT HAS BEEN ELECTRONICALLY SEALED AND DATED.

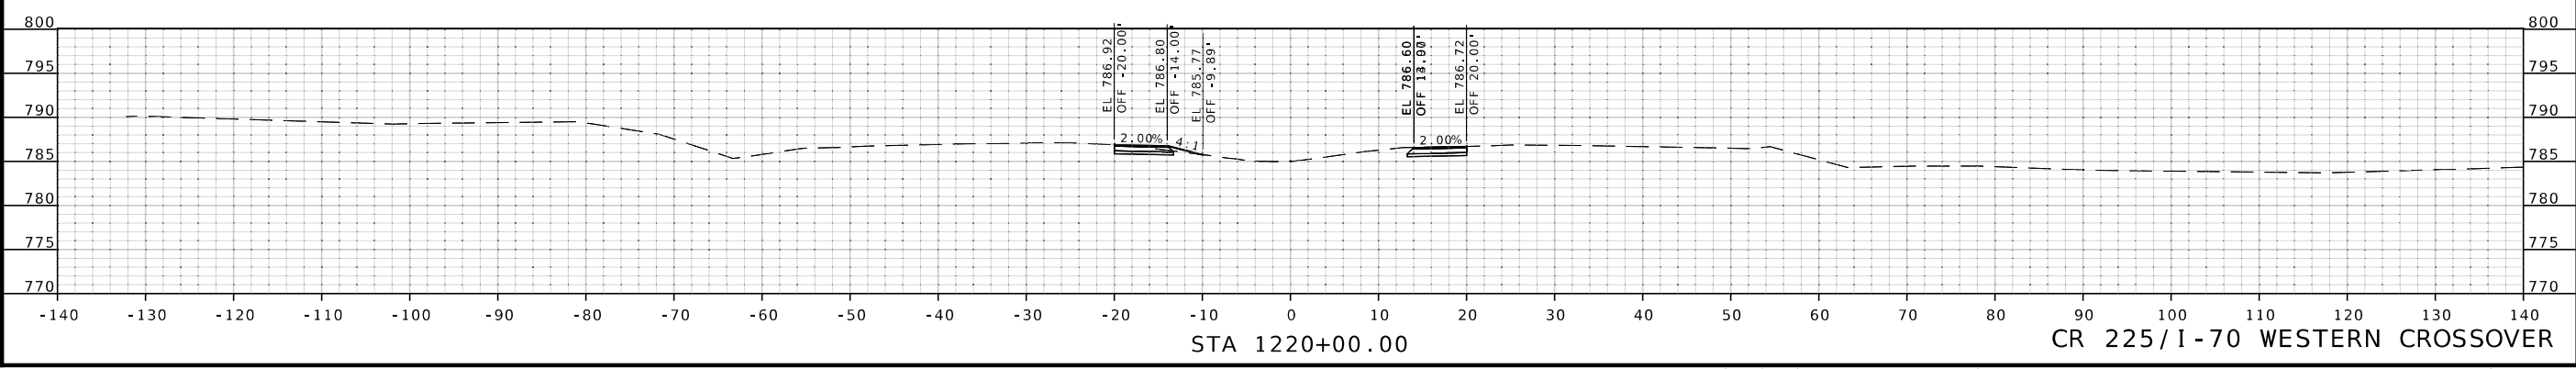

STA 1220+00.00

CR 225/I-70 WESTERN CROSSOVER



THIS SHEET HAS BEEN SIGNED, SEALED AND DATED ELECTRONICALLY
Kevin P. Heffern

DATE PREPARED	11/4/2024		
ROUTE	STATE	DISTRICT	SHEET NO.
I-70	MO	KC	20
COUNTY			
SALINE			
JOB NO.			
JST0016B			
CONTRACT ID.			
PROJECT NO.			
BRIDGE NO.			

DATE	DESCRIPTION

MISSOURI HIGHWAYS AND TRANSPORTATION COMMISSION

105 WEST CAPITOL JEFFERSON CITY, MO 65102
 1-888-ASK-MODOT (1-888-273-6636)

Burns & McDonnell Engineering Co., Inc.
 9400 Ward Parkway
 Kansas City, Missouri 64114
 816-333-9400

Certificate of Authority
 No. : 000165
 BmCD Project No. 171819

IF A SEAL IS PRESENT ON THIS SHEET IT HAS BEEN ELECTRONICALLY SEALED AND DATED.



THIS SHEET HAS BEEN SIGNED, SEALED AND DATED ELECTRONICALLY

DATE PREPARED 11/4/2024

ROUTE 1-70 STATE MO

DISTRICT KC SHEET NO. 21

COUNTY SALINE

JOB NO. JST0016B

CONTRACT ID.

PROJECT NO.

BRIDGE NO.

DESCRIPTION

DATE

MISSOURI HIGHWAYS AND TRANSPORTATION COMMISSION

105 WEST CAPITOL JEFFERSON CITY, MO 65102

1-888-ASK-MODOT (1-888-275-6636)

BURNS & MCDONNELL ENGINEERING CO., INC.




9400 WARD PARKWAY KANSAS CITY, MISSOURI 64114

816-333-9400

Certificate of Authority No. : 000165

BMcD Project No. 171819

CR 225/I-70 EASTERN CROSSOVER

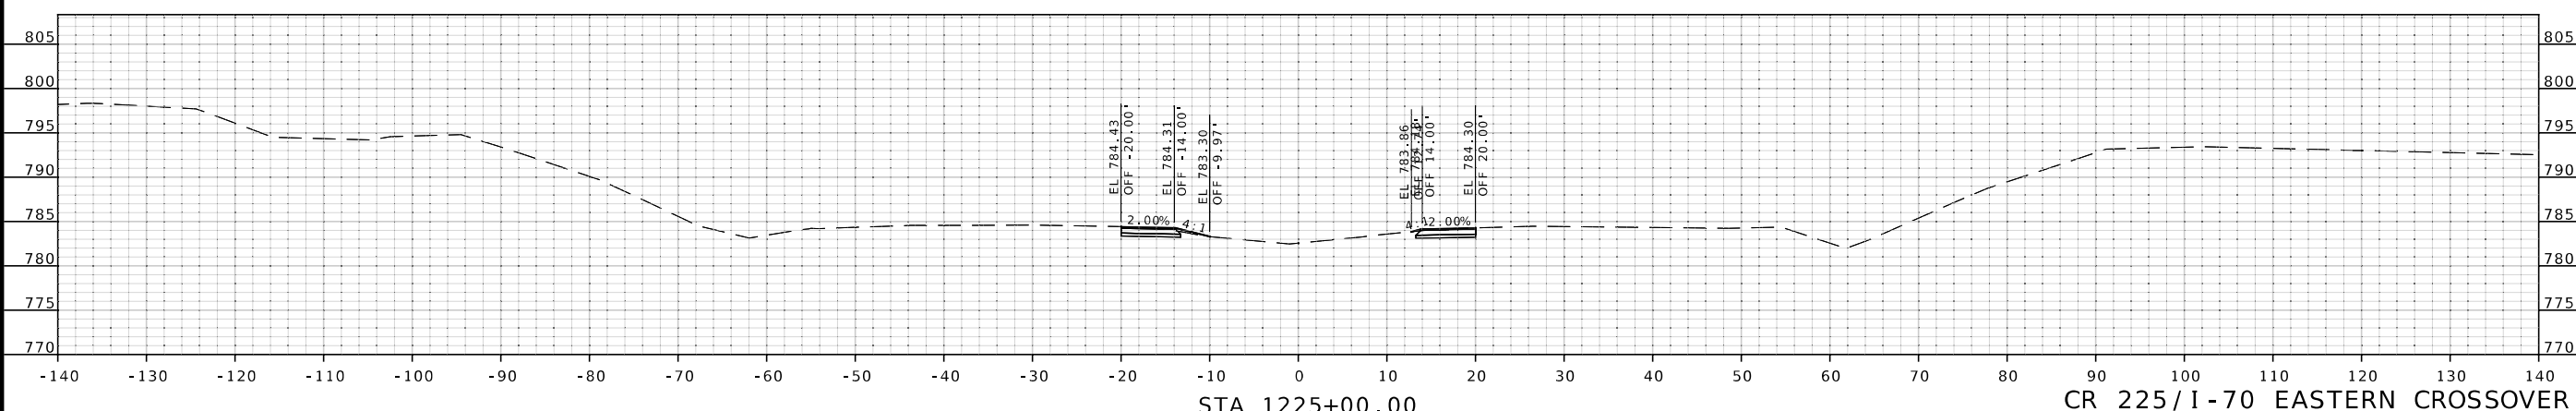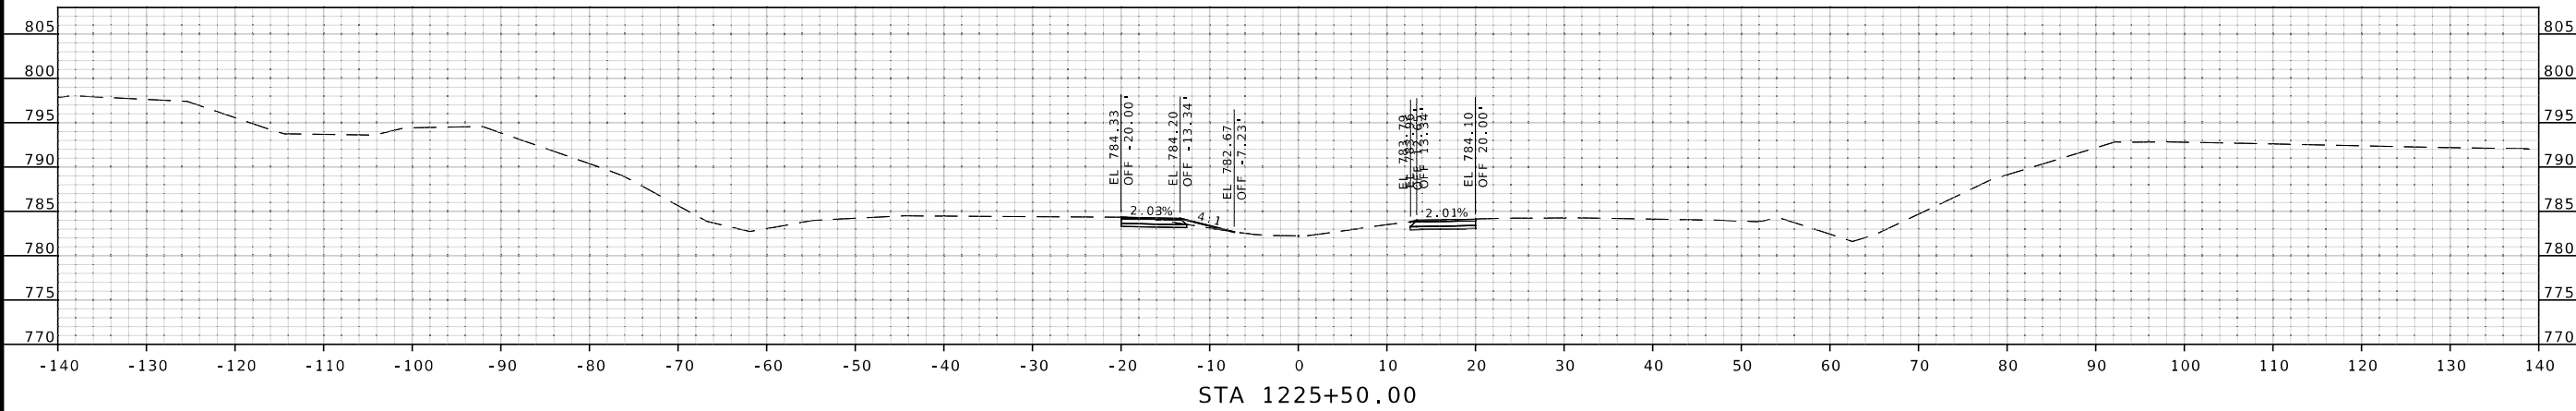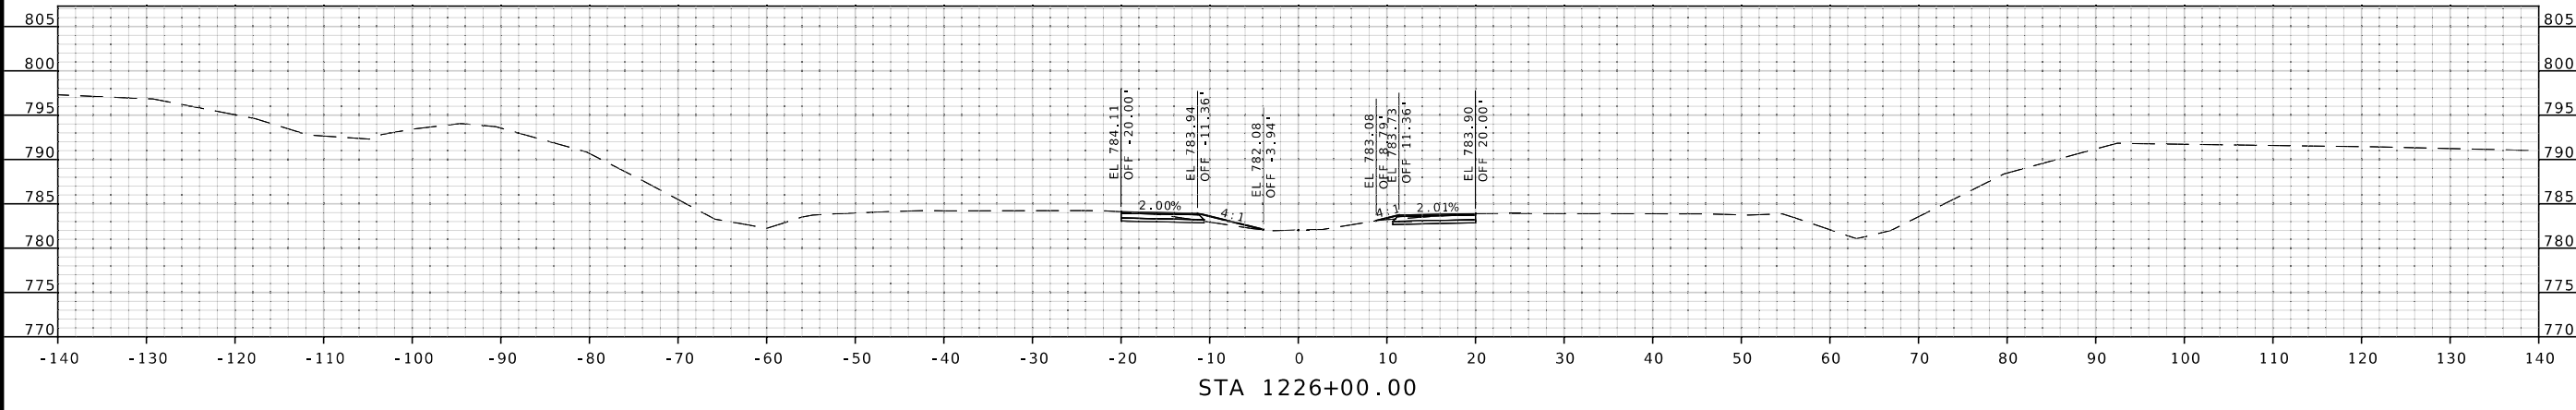

IF A SEAL IS PRESENT ON THIS SHEET IT HAS BEEN ELECTRONICALLY SEALED AND DATED.



THIS SHEET HAS BEEN SIGNED, SEALED AND DATED ELECTRONICALLY

DATE PREPARED 11/4/2024

ROUTE 1-70 STATE MO

DISTRICT KC SHEET NO. 22

COUNTY SALINE

JOB NO. JST0016B

CONTRACT ID.

PROJECT NO.

BRIDGE NO.

DESCRIPTION

DATE

MISOURI HIGHWAYS AND TRANSPORTATION COMMISSION

105 WEST CAPITOL JEFFERSON CITY, MO 65102

1-888-ASK-MODOT (1-888-275-6636)

BURNS & MCDONNELL ENGINEERING CO., INC.




9400 Ward Parkway Kansas City, Missouri 64114 816-333-9400

Certificate of Authority No. : 000165

BMcD Project No. 171819

CR 225/I-70 EASTERN CROSSOVER

IF A SEAL IS PRESENT ON THIS SHEET IT HAS BEEN ELECTRONICALLY SEALED AND DATED.

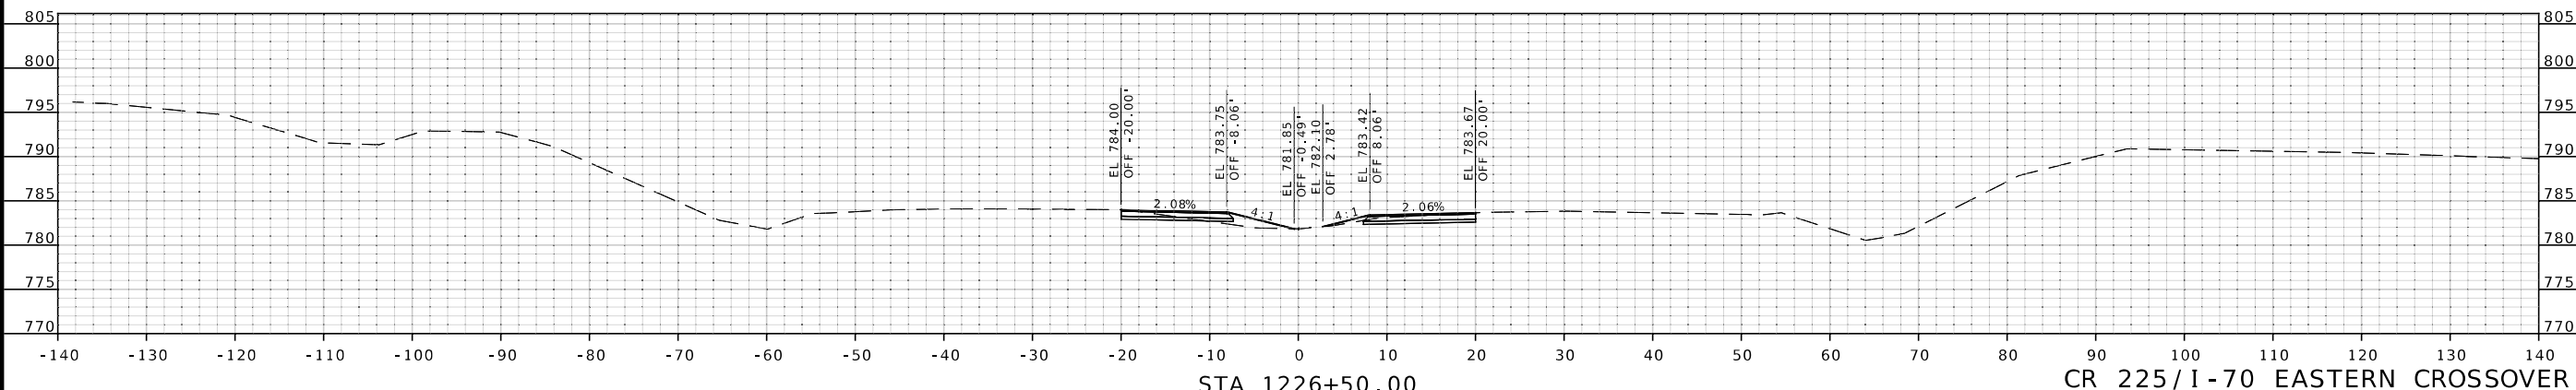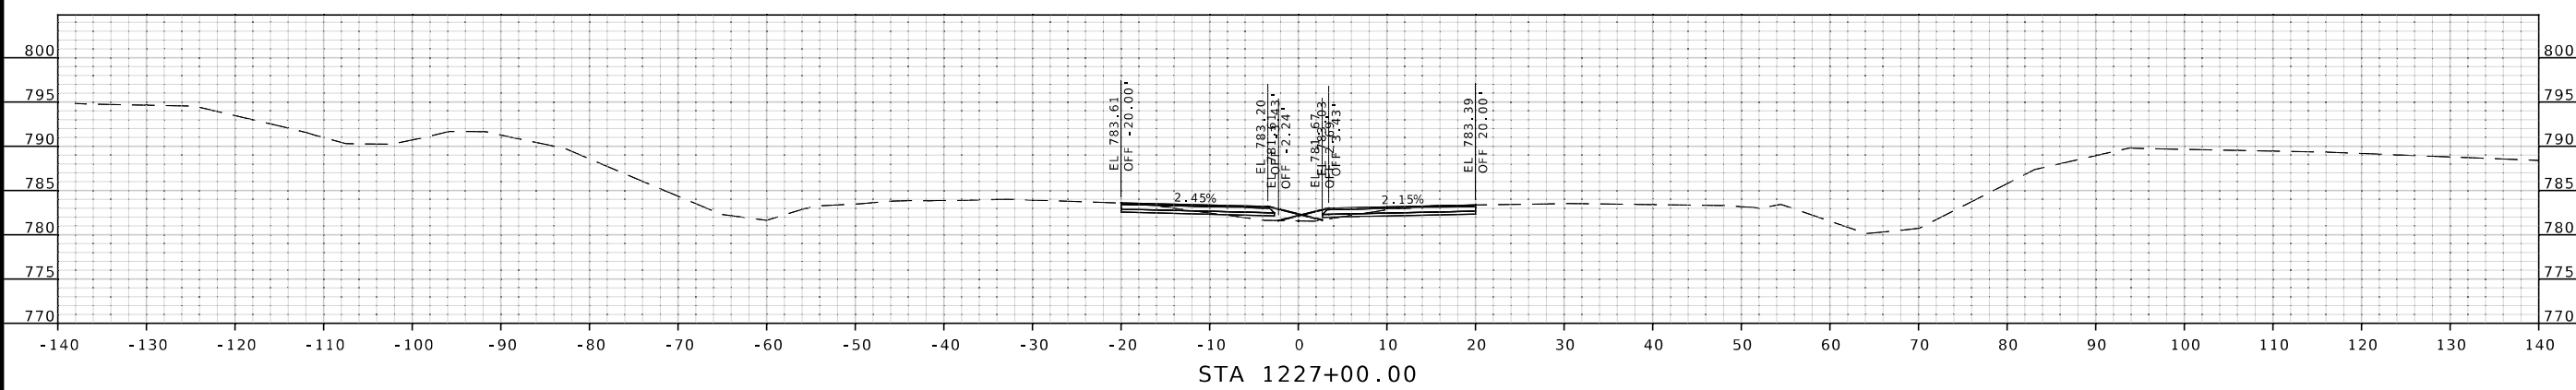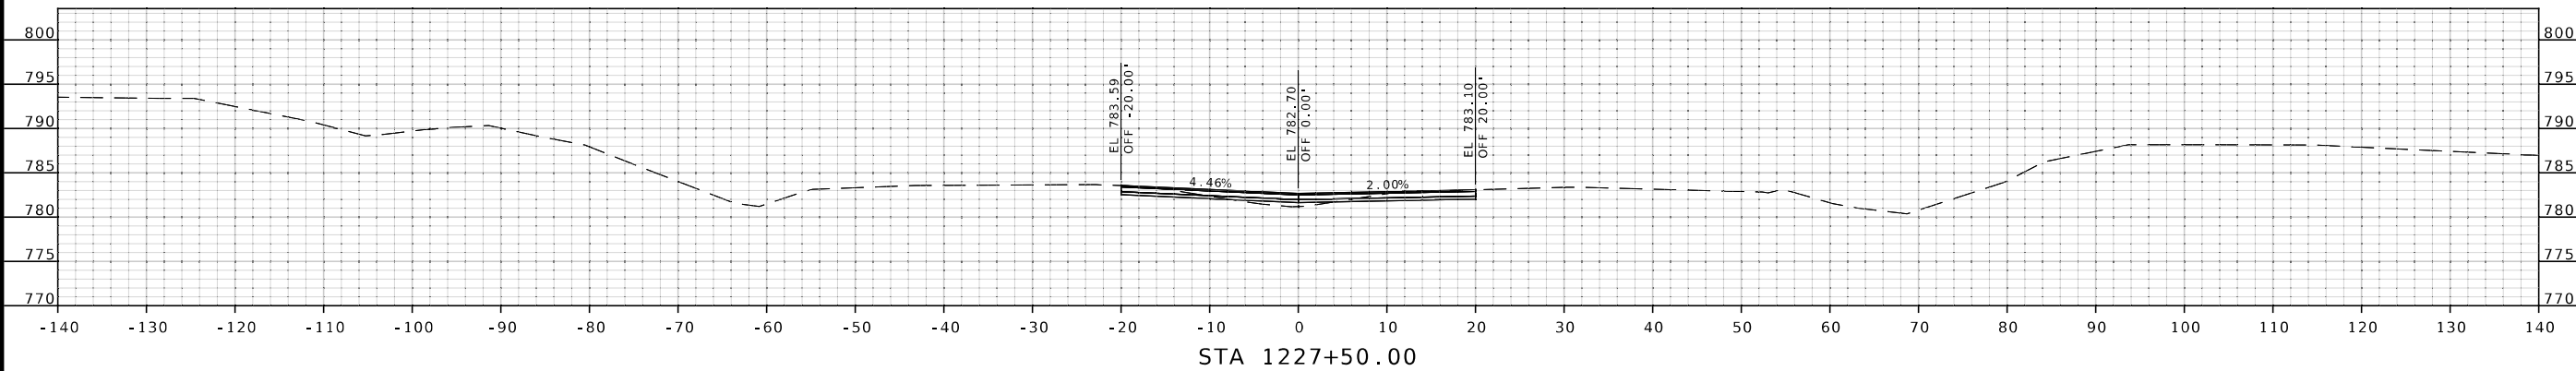



THIS SHEET HAS BEEN SIGNED, SEALED AND DATED ELECTRONICALLY

DATE PREPARED 11/4/2024

ROUTE 1-70 STATE MO

DISTRICT KC SHEET NO. 23

COUNTY SALINE

JOB NO. JST0016B

CONTRACT ID.

PROJECT NO.

BRIDGE NO.

DESCRIPTION

DATE

MISOURI HIGHWAYS AND TRANSPORTATION COMMISSION

105 WEST CAPITOL JEFFERSON CITY, MO 65102

1-888-ASK-MODOT (1-888-275-6636)





BURNS & MCDONNELL ENGINEERING CO., INC.

9400 Ward Parkway Kansas City, Missouri 64114 816-333-9400


Certificate of Authority No. : 000165

BmCd Project No. 171819

CR 225/I-70 EASTERN CROSSOVER

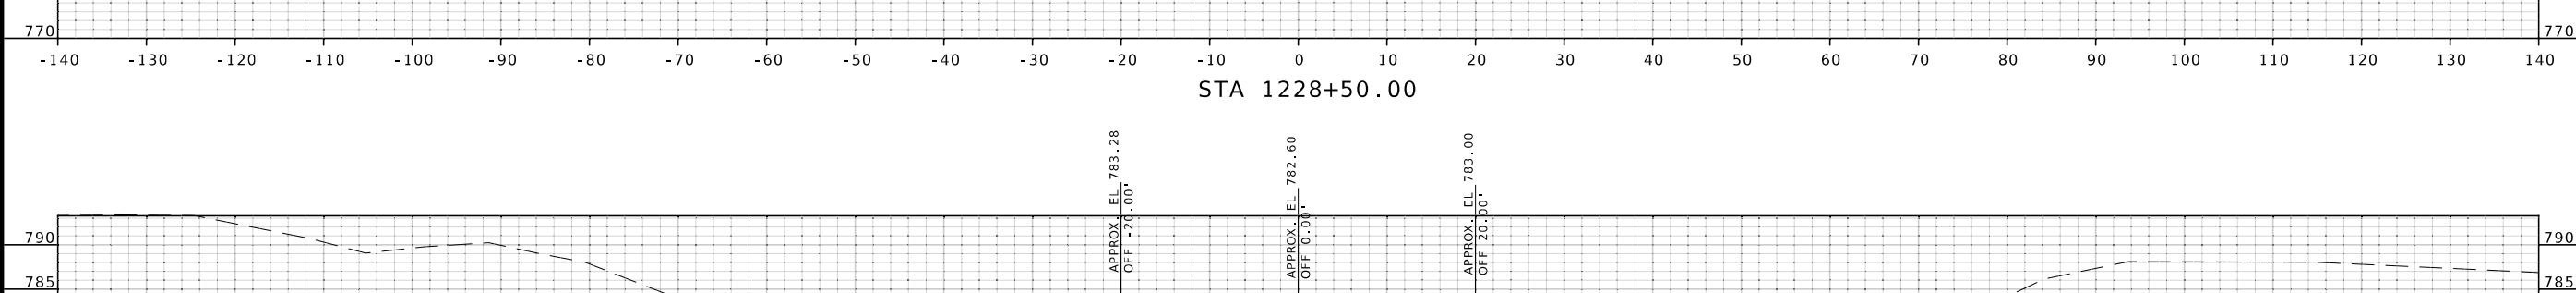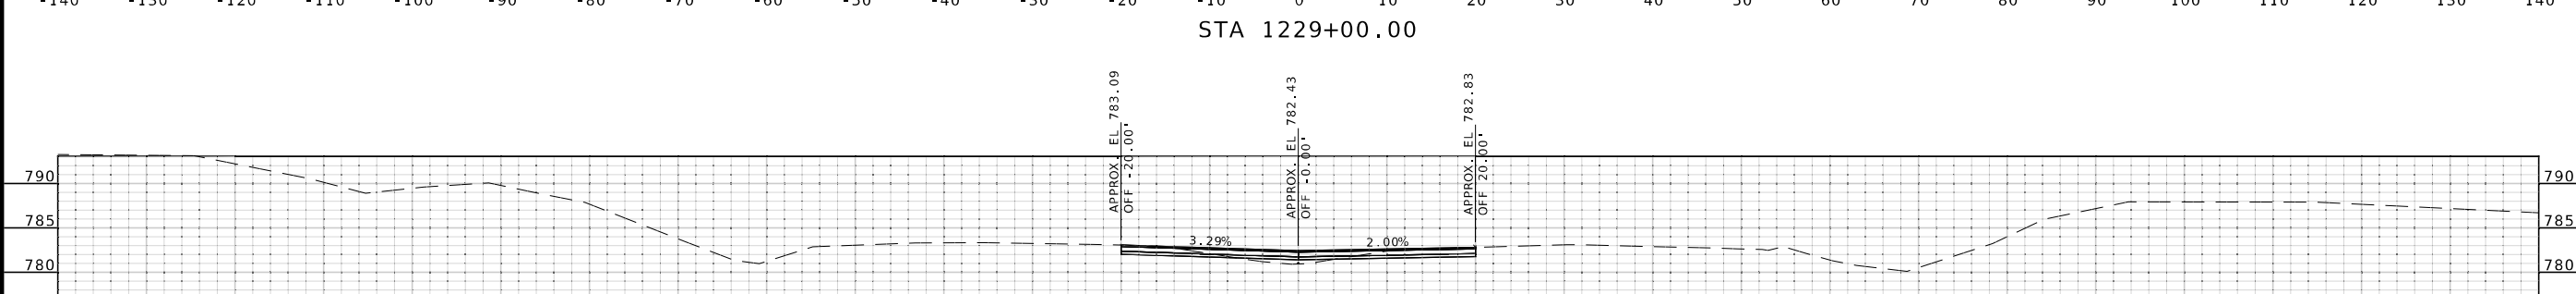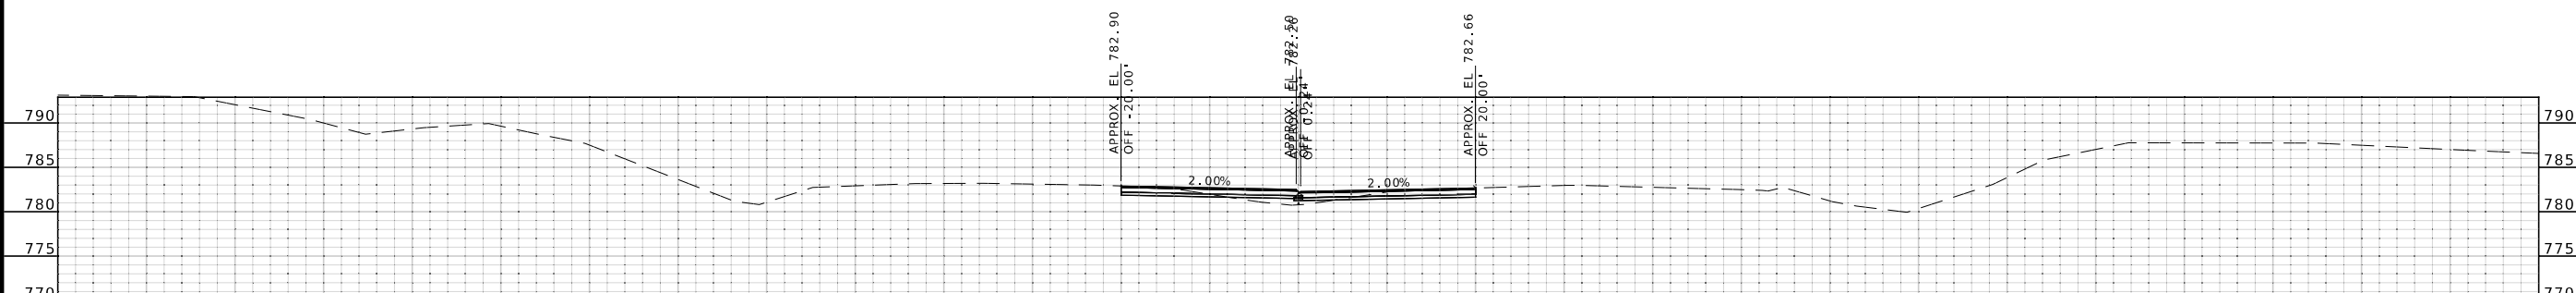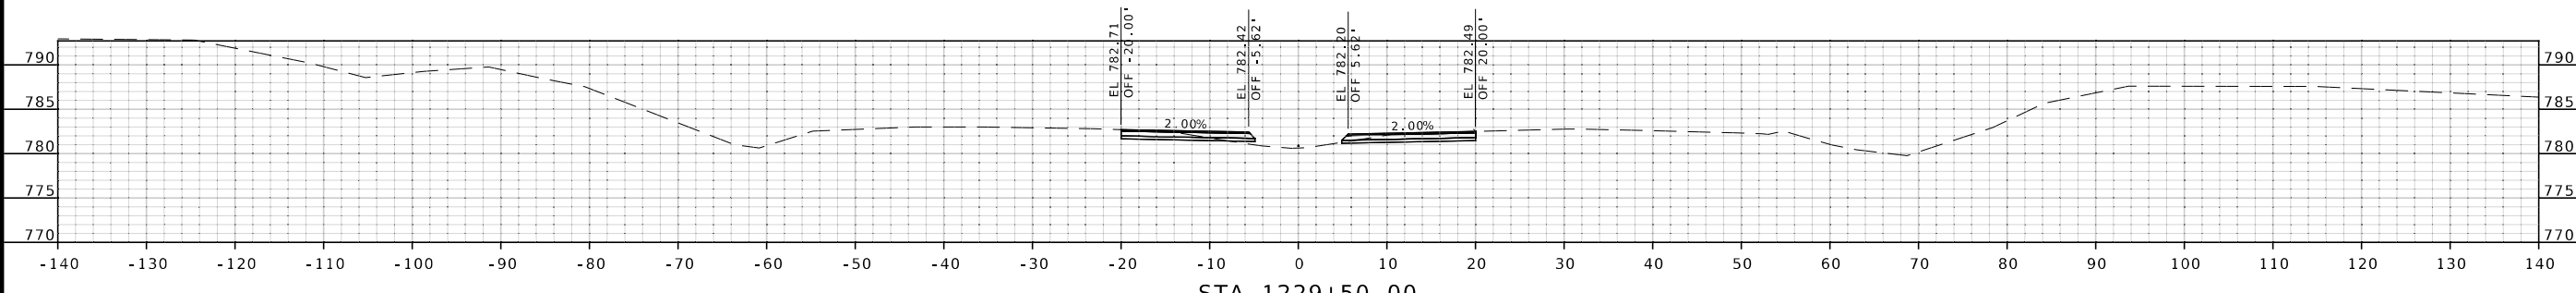

IF A SEAL IS PRESENT ON THIS SHEET IT HAS BEEN ELECTRONICALLY SEALED AND DATED.

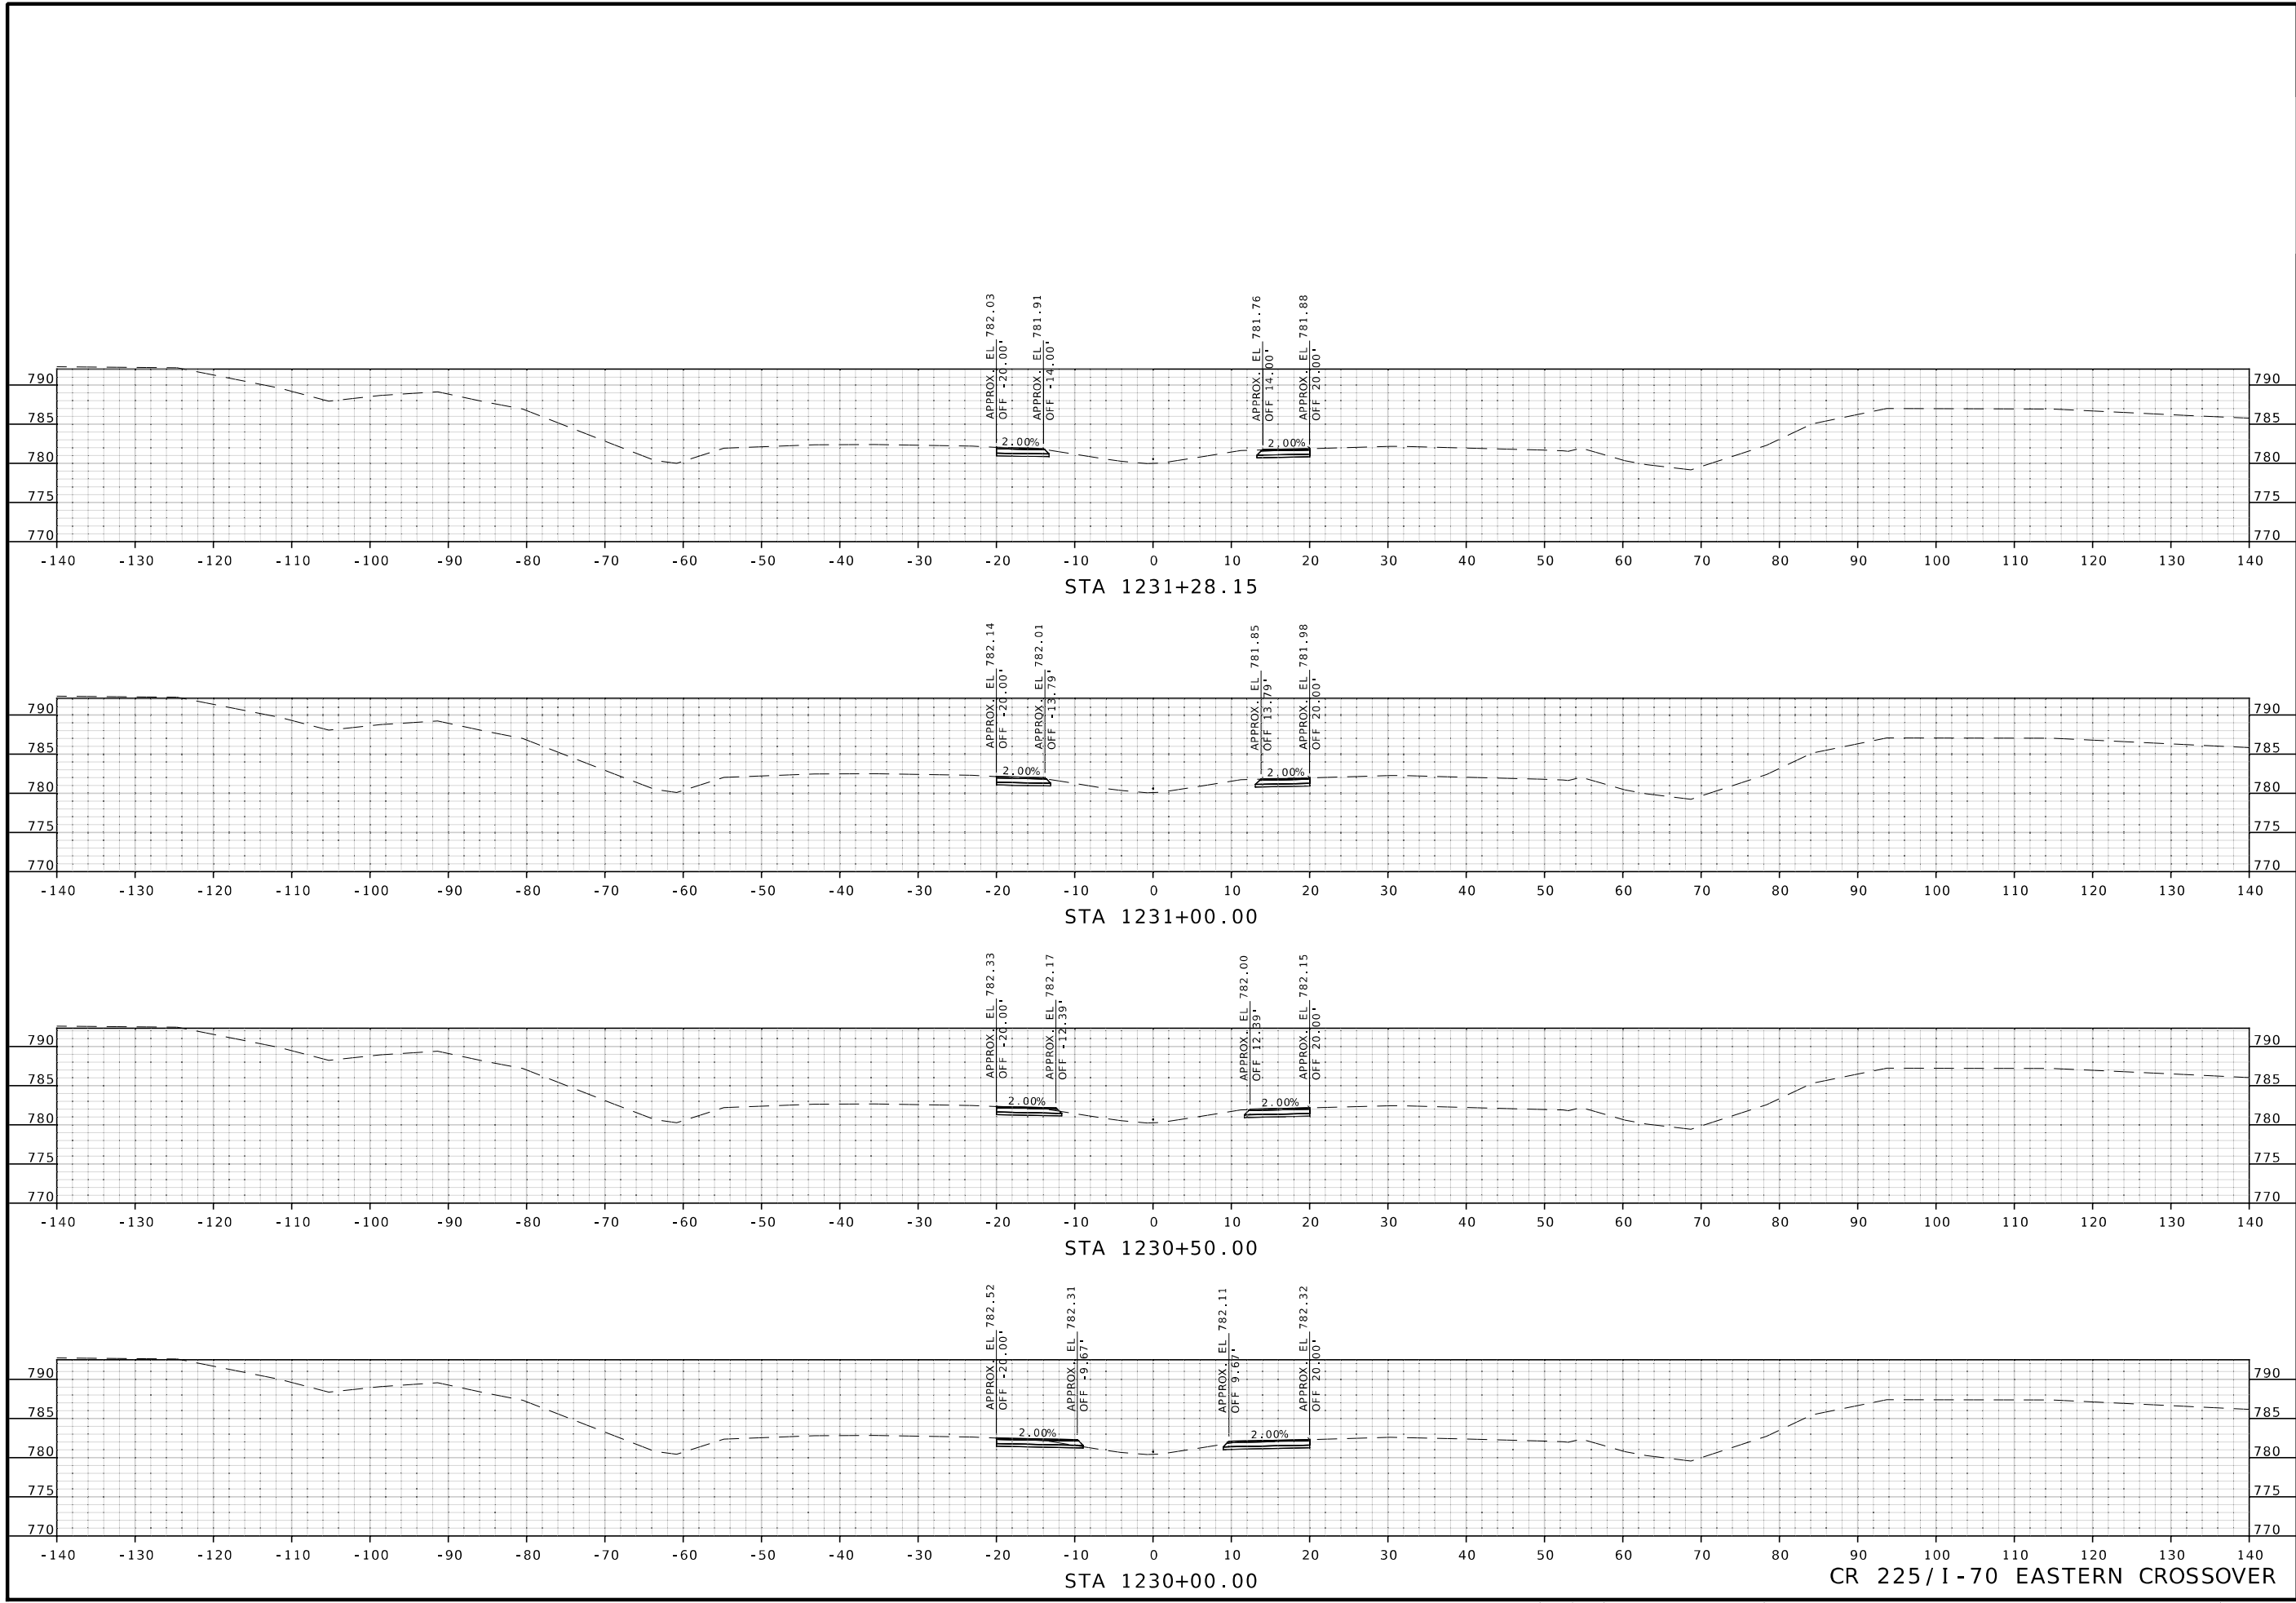

THIS SHEET HAS BEEN SIGNED, SEALED AND DATED ELECTRONICALLY

DATE PREPARED
11/4/2024

ROUTE	STATE
I-70	MO
DISTRICT	SHEET NO.
KC	24

COUNTY
SALINE

JOB NO.
JST0016B

CONTRACT ID.

PROJECT NO.

BRIDGE NO.

DESCRIPTION	DATE

MISSOURI HIGHWAYS AND TRANSPORTATION COMMISSION

105 WEST CAPITOL
JEFFERSON CITY, MO 65102
1-888-ASK-MODOT (1-888-275-6636)

Burns & McDonnell Engineering Co., Inc.

9400 Ward Parkway
Kansas City, Missouri 64114
816-333-9400

Certificate of Authority
No. : 000165

BMcD Project No. 171819



CR 225/I-70 EASTERN CROSSOVER

IF A SEAL IS PRESENT ON THIS SHEET IT HAS BEEN ELECTRONICALLY SEALED AND DATED.