

DISCLAIMER  
 THE PROFESSIONAL WHOSE SIGNATURE AND PERSONAL SEAL APPEAR HEREON ASSUMES RESPONSIBILITY ONLY FOR WHAT APPEARS ON THIS PAGE, AND DISCLAIMS (PURSUANT TO SECTION 327.411 RSMO) SPECIFICATION, ESTIMATES, REPORTS, OR OTHER DOCUMENTS OR INSTRUMENTS NOT SEALED BY THE UNDERSIGNED PROFESSIONAL RELATING TO OR INTENDED TO BE USED FOR ANY PART OR PARTS OF THE PROJECT TO WHICH THIS PAGE REFERS.



*Jack W. Blakemore*  
 Jack W. Blakemore - Civil  
 MO PE 2000155321

DATE PREPARED  
 9/19/2024

ROUTE	STATE
100	MO
DISTRICT	SHEET NO.
SL	1

COUNTY  
 FRANKLIN

JOB NO.  
 JSL0035

CONTRACT ID.



PROJECT NO.  
 BRIDGE NO.

DATE	DESCRIPTION

MISSOURI HIGHWAYS AND TRANSPORTATION COMMISSION

105 WEST CAPITOL  
 JEFFERSON CITY, MO 65102  
 1-888-ASK-MODOT (1-888-275-6636)

**CMT**  
 © Copyright CMT, Inc.  
 CRAWFORD, MURPHY & TILLY, INC.  
 ONE MEMORIAL DRIVE, SUITE 500  
 ST. LOUIS, MO 65102 (314) 436-5500  
 ENGINEERING CORPORATION - 000631

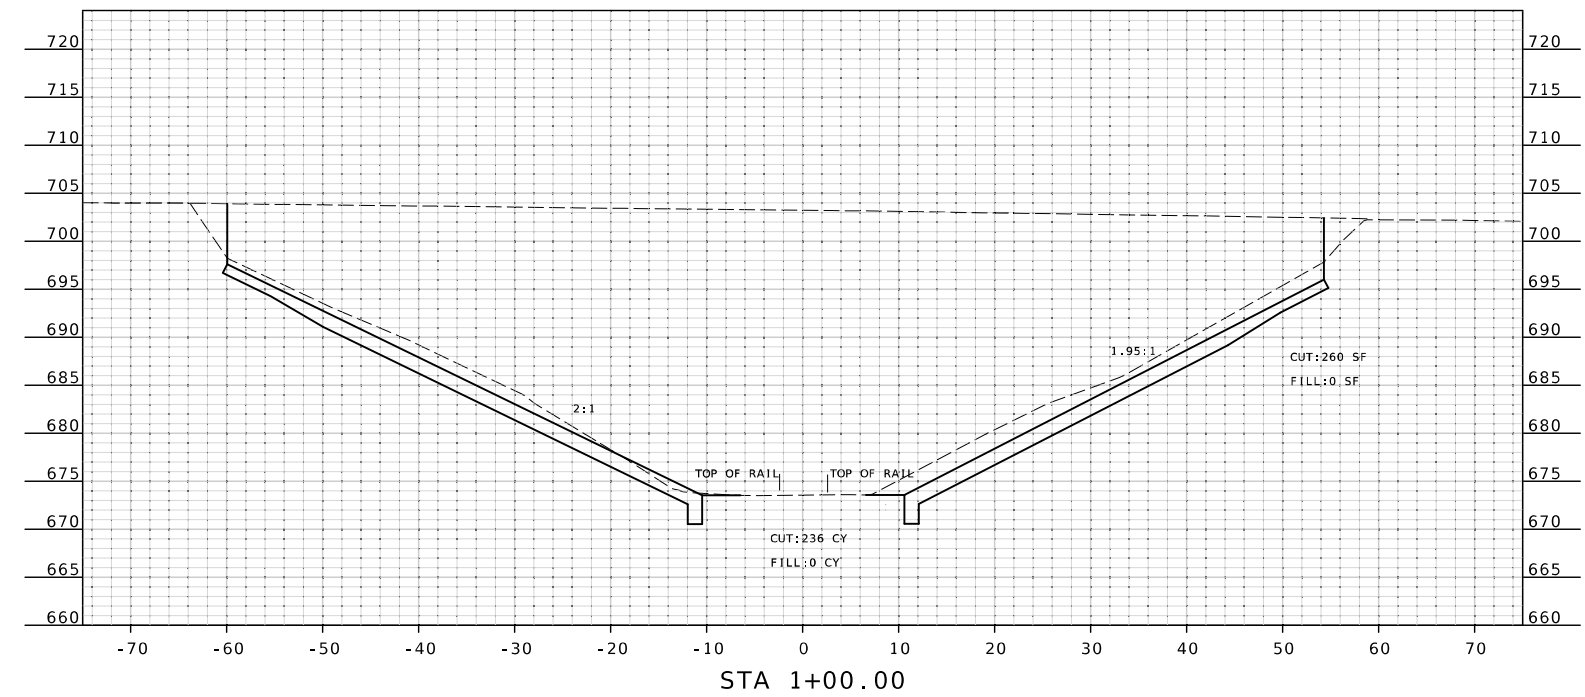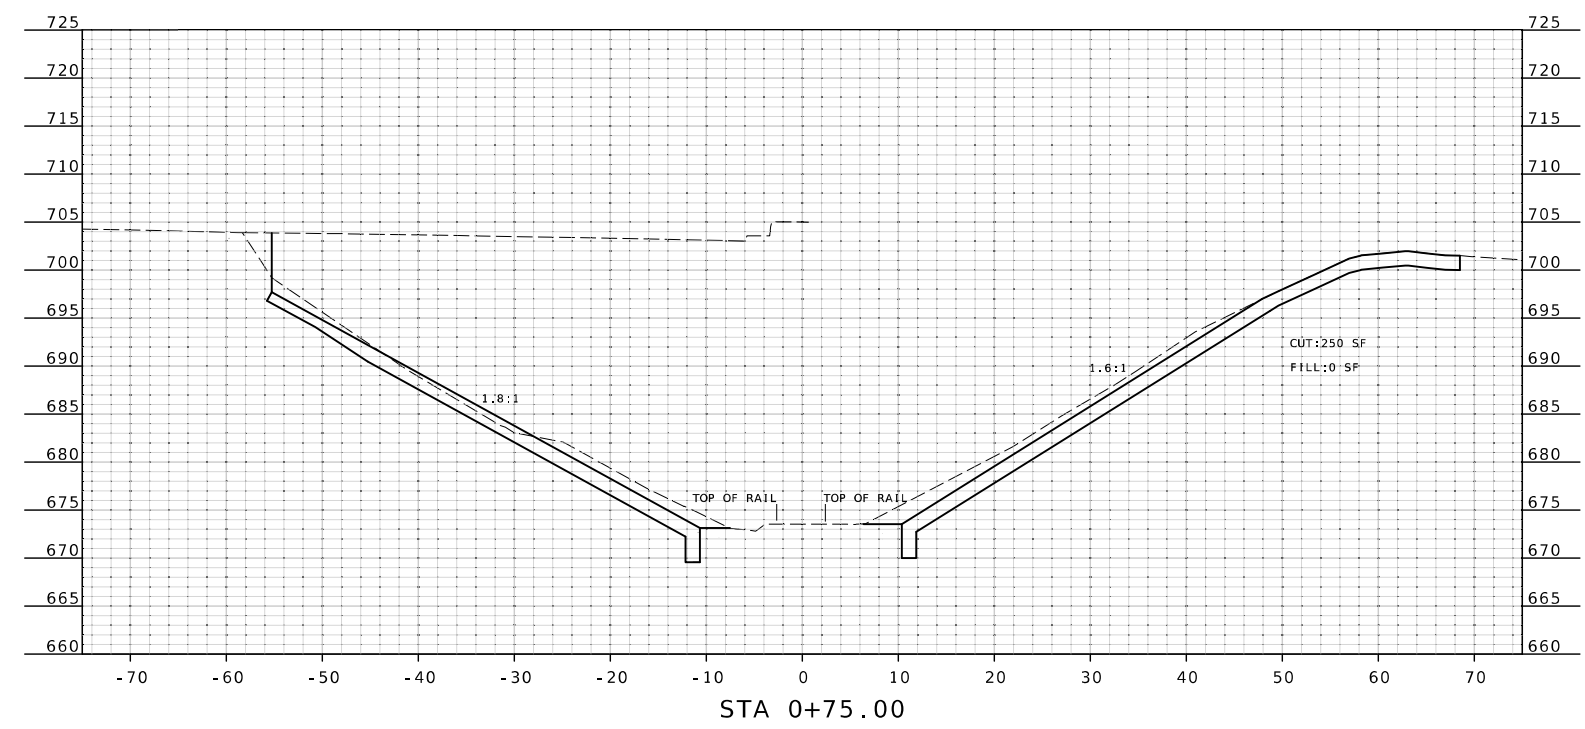

BEGIN GRADING AT STA. 0+47.10

ROUTE 100  
 CROSS SECTIONS  
 RR BRIDGE SPILL SLOPE  
 SHEET 1 OF 5

DISCLAIMER  
 THE PROFESSIONAL WHOSE SIGNATURE AND PERSONAL SEAL APPEAR HEREON ASSUMES RESPONSIBILITY ONLY FOR WHAT APPEARS ON THIS PAGE, AND DISCLAIMS (PURSUANT TO SECTION 327.411 RSMO) SPECIFICATION, ESTIMATES, REPORTS, OR OTHER DOCUMENTS OR INSTRUMENTS NOT SEALED BY THE UNDERSIGNED PROFESSIONAL RELATING TO OR INTENDED TO BE USED FOR ANY PART OR PARTS OF THE PROJECT TO WHICH THIS PAGE REFERS.



*Jack W. Blakemore*  
 09/23/2024 11:07:22 AM  
 Jack W. Blakemore - Civil  
 MO PE 2000155321

DATE PREPARED  
 9/19/2024



ROUTE 100	STATE MO
DISTRICT SL	SHEET NO. 2

COUNTY  
FRANKLIN

JOB NO.  
JSL0035

CONTRACT ID.

PROJECT NO.  
BRIDGE NO.

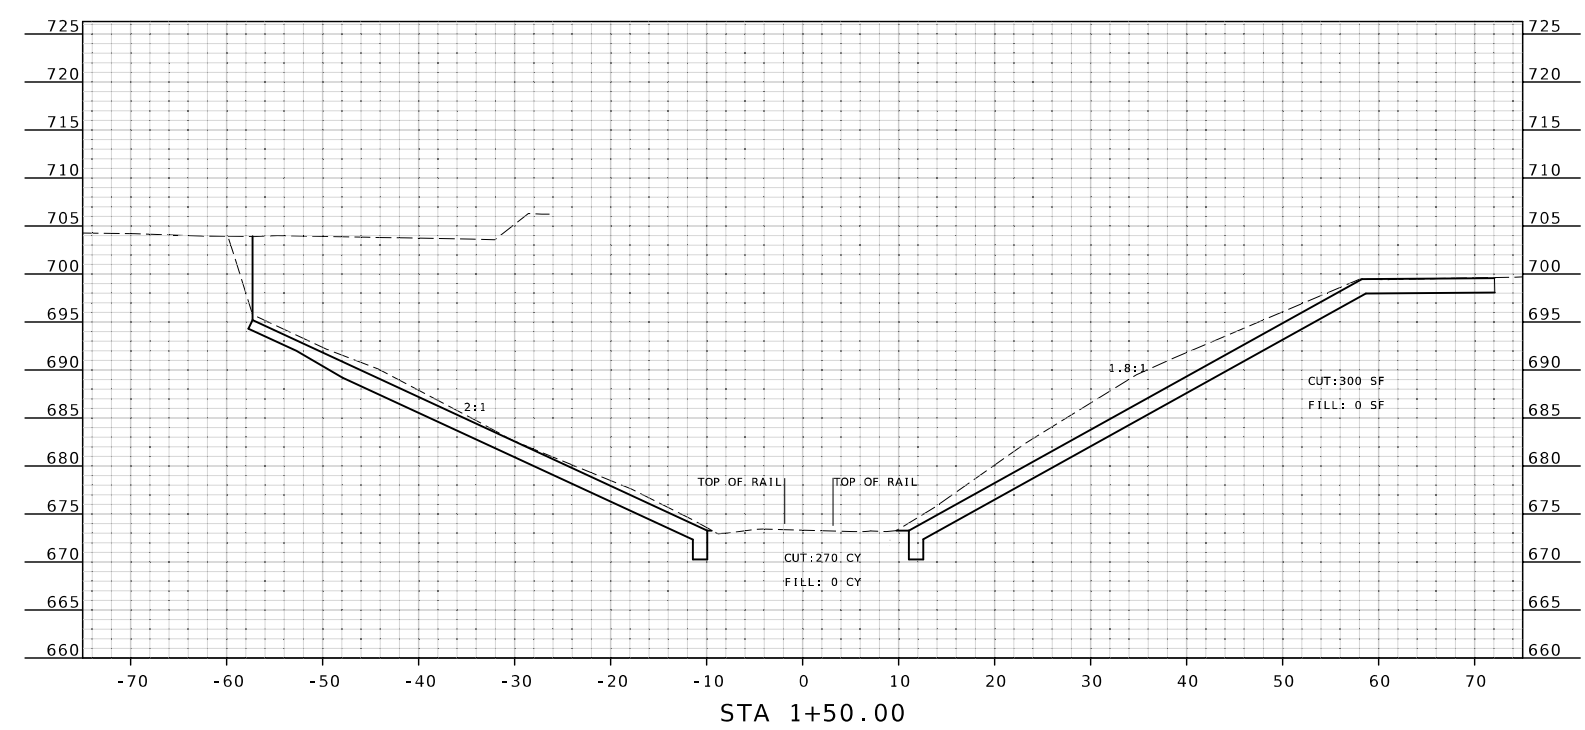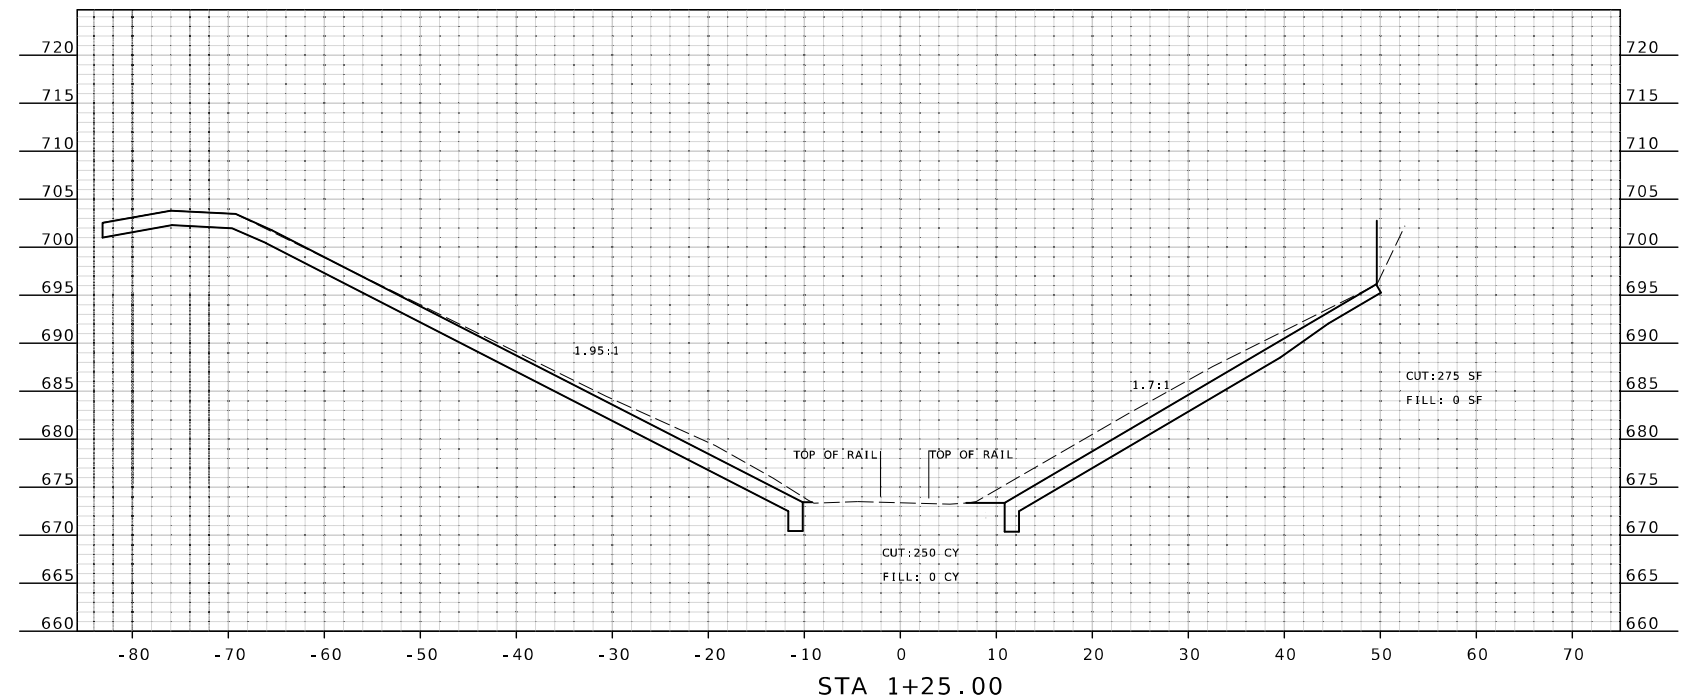

DATE	DESCRIPTION

MISSOURI HIGHWAYS AND TRANSPORTATION COMMISSION

105 WEST CAPITOL  
 JEFFERSON CITY, MO 65102  
 1-888-ASK-MODOT (1-888-275-6636)

**CMT**  
 © Copyright CMT, Inc.  
 CRAWFORD, MURPHY & TILLY, INC.  
 ONE MEMORIAL DRIVE, SUITE 500  
 ST. LOUIS, MO 65102 (314) 436-5500  
 ENGINEERING CORPORATION - 000631

ROUTE 100  
 CROSS SECTIONS  
 RR BRIDGE SPILL SLOPE  
 SHEET 2 OF 5



DISCLAIMER  
 THE PROFESSIONAL WHOSE SIGNATURE AND PERSONAL SEAL APPEAR HEREON ASSUMES RESPONSIBILITY ONLY FOR WHAT APPEARS ON THIS PAGE, AND DISCLAIMS (PURSUANT TO SECTION 327.411 RSMO) SPECIFICATION, ESTIMATES, REPORTS, OR OTHER DOCUMENTS OR INSTRUMENTS NOT SEALED BY THE UNDERSIGNED PROFESSIONAL RELATING TO OR INTENDED TO BE USED FOR ANY PART OR PARTS OF THE PROJECT TO WHICH THIS PAGE REFERS.



*Jack W. Blakemore*  
 09/23/2024 11:07:46 AM  
 Jack W. Blakemore - Civil  
 MO PE 2000155321

DATE PREPARED  
 9/19/2024  
 ROUTE 100 STATE MO  
 DISTRICT SL SHEET NO. 3  
 COUNTY FRANKLIN  
 JOB NO. JSL0035  
 CONTRACT ID.

PROJECT NO.  
 BRIDGE NO.

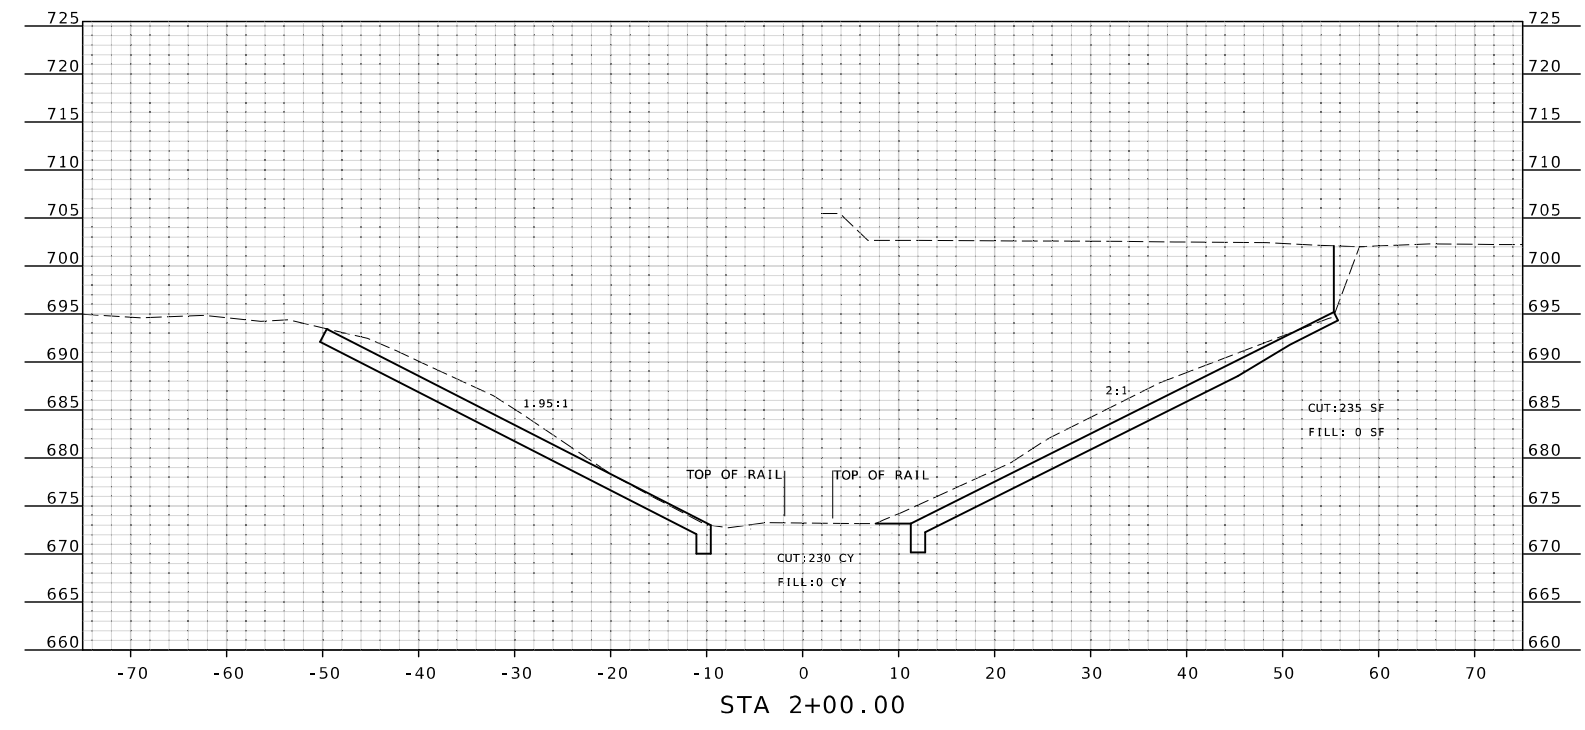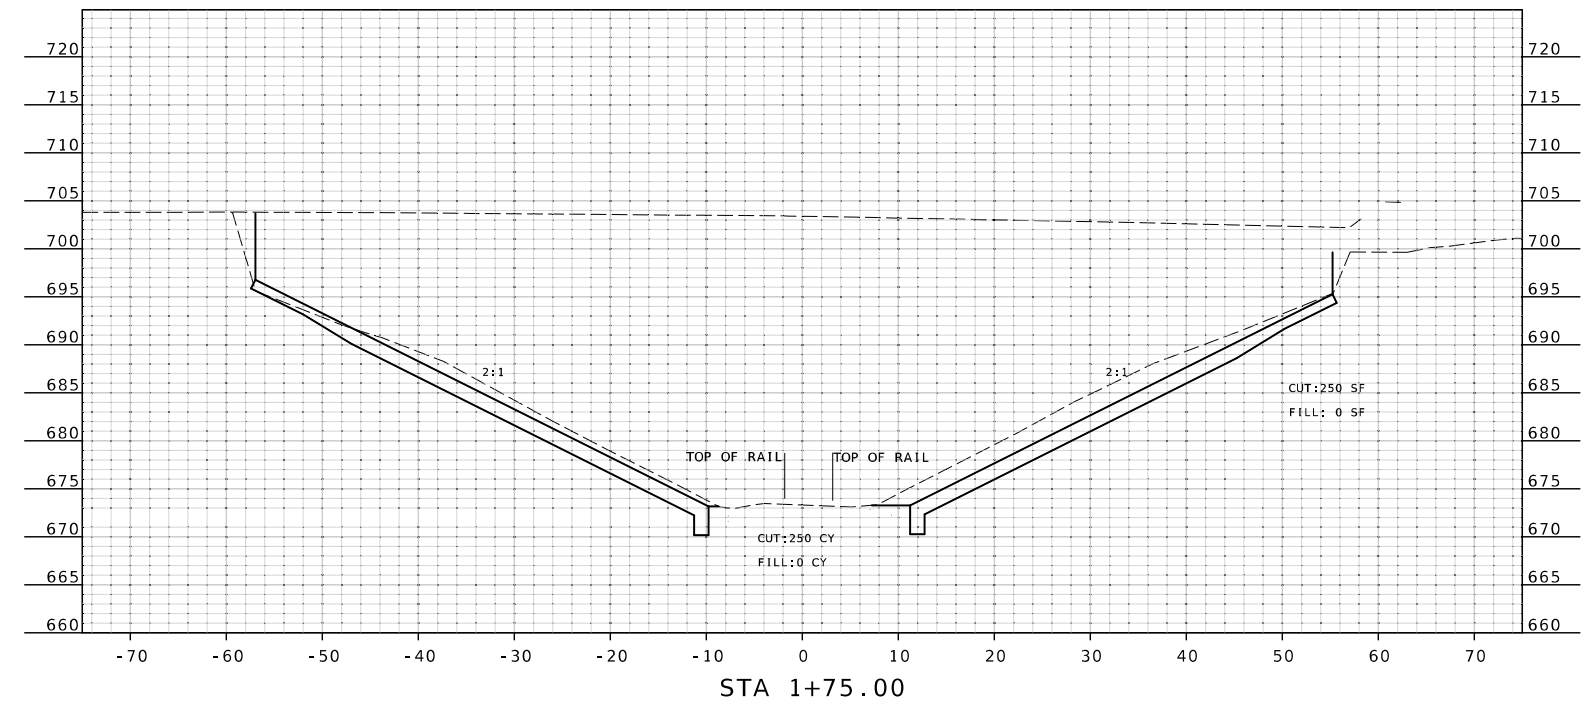


DATE	DESCRIPTION

MISSOURI HIGHWAYS AND TRANSPORTATION COMMISSION  
  
 105 WEST CAPITOL  
 JEFFERSON CITY, MO 65102  
 1-888-ASK-MODOT (1-888-275-6636)

© Copyright CMT, Inc.  
 CRAWFORD, MURPHY & TILLY, INC.  
 ONE MEMORIAL DRIVE, SUITE 500  
 ST. LOUIS, MO 65102 (314) 436-5500  
 ENGINEERING CORPORATION - 000631

ROUTE 100  
 CROSS SECTIONS  
 RR BRIDGE SPILL SLOPE  
 SHEET 3 OF 5



DISCLAIMER  
 THE PROFESSIONAL WHOSE SIGNATURE AND PERSONAL SEAL APPEAR HEREON ASSUMES RESPONSIBILITY ONLY FOR WHAT APPEARS ON THIS PAGE, AND DISCLAIMS (PURSUANT TO SECTION 327.411 RSMO) SPECIFICATION, ESTIMATES, REPORTS, OR OTHER DOCUMENTS OR INSTRUMENTS NOT SEALED BY THE UNDERSIGNED PROFESSIONAL RELATING TO OR INTENDED TO BE USED FOR ANY PART OR PARTS OF THE PROJECT TO WHICH THIS PAGE REFERS.

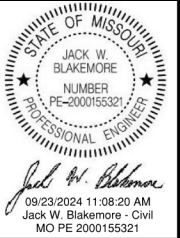

*Jack W. Blakemore*  
 Jack W. Blakemore - Civil  
 MO PE 2000155321


DATE PREPARED  
 9/19/2024

ROUTE	STATE
100	MO
DISTRICT	SHEET NO.
SL	4
COUNTY	
FRANKLIN	
JOB NO.	
JSL0035	
CONTRACT ID.	
PROJECT NO.	
BRIDGE NO.	

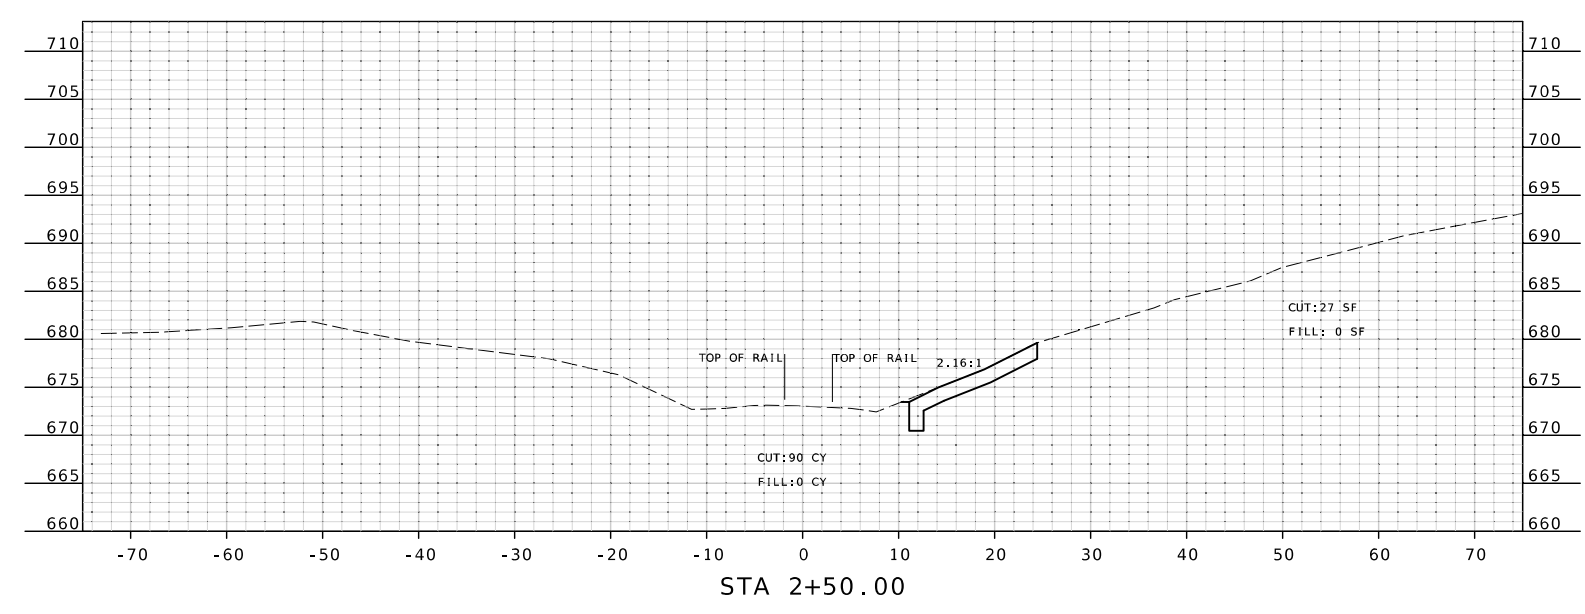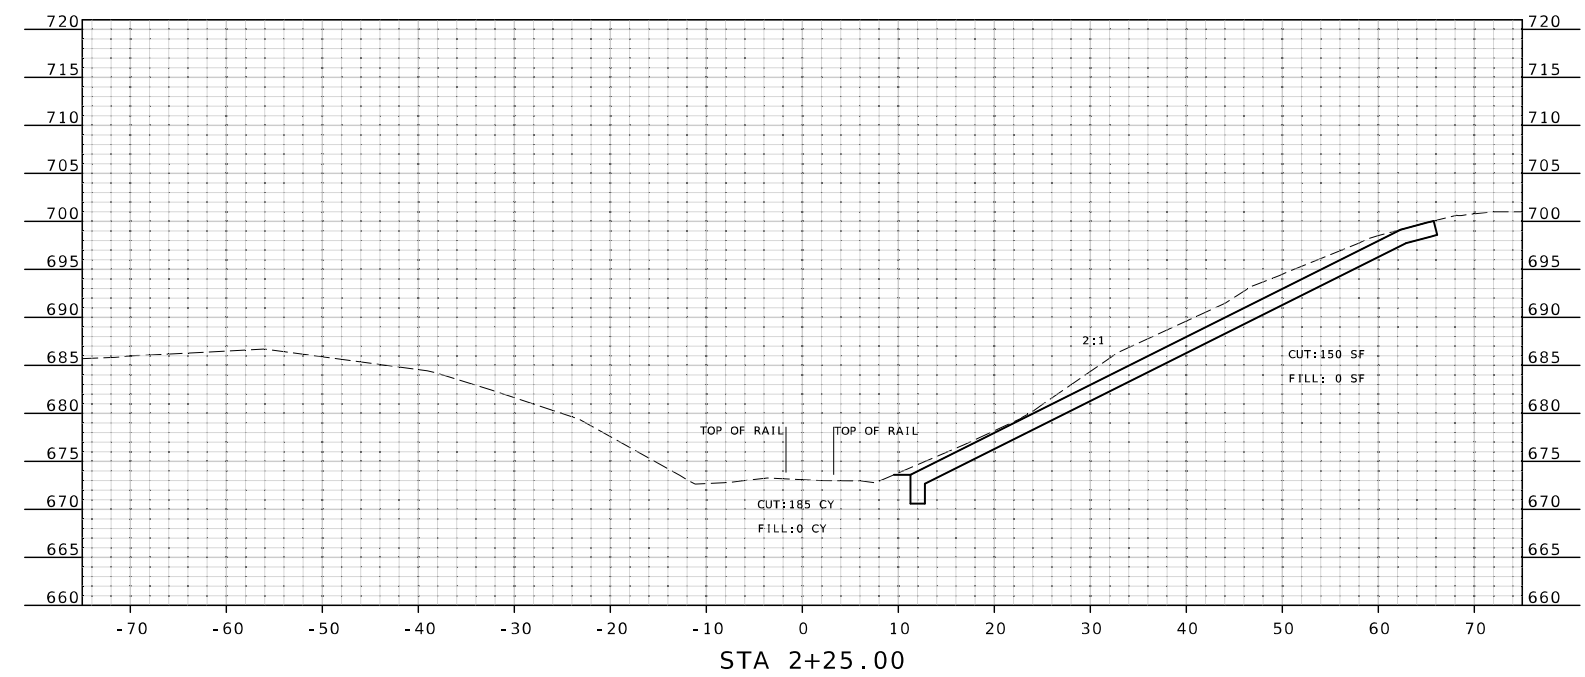

END GRADING AT STA. 2+72.19

ROUTE 100  
 CROSS SECTIONS  
 RR BRIDGE SPILL SLOPE  
 SHEET 4 OF 5

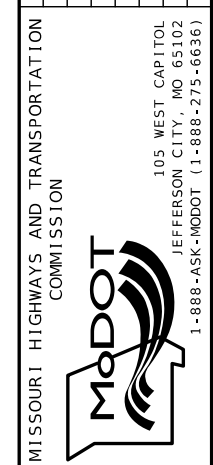

DATE	DESCRIPTION

**DISCLAIMER**  
 THE PROFESSIONAL WHOSE SIGNATURE AND PERSONAL SEAL APPEAR HEREON ASSUMES RESPONSIBILITY ONLY FOR WHAT APPEARS ON THIS PAGE, AND DISCLAIMS (PURSUANT TO SECTION 327.411 RSMO) SPECIFICATION, ESTIMATES, REPORTS, OR OTHER DOCUMENTS OR INSTRUMENTS NOT SEALED BY THE UNDERSIGNED PROFESSIONAL RELATING TO OR INTENDED TO BE USED FOR ANY PART OR PARTS OF THE PROJECT TO WHICH THIS PAGE REFERS.



*Jack W. Blakemore*  
 09/23/2024 11:08:40 AM  
 Jack W. Blakemore - Civil  
 MO PE 2000155321

DATE PREPARED  
**9/19/2024**

ROUTE <b>100</b>	STATE <b>MO</b>
DISTRICT <b>SL</b>	SHEET NO. <b>5</b>













COUNTY  
**FRANKLIN**

JOB NO.  
**JSL0035**

CONTRACT ID.

PROJECT NO.

BRIDGE NO.

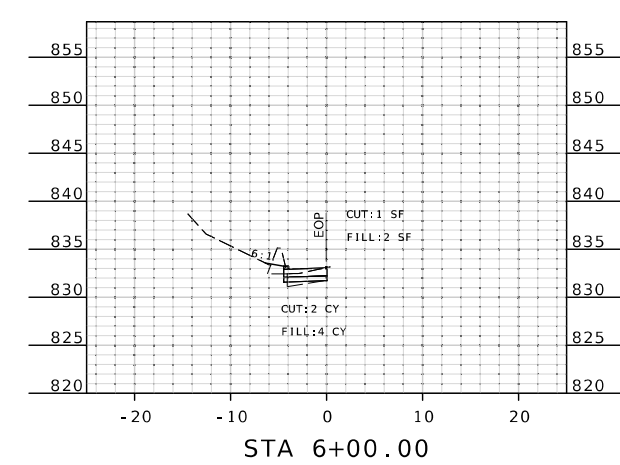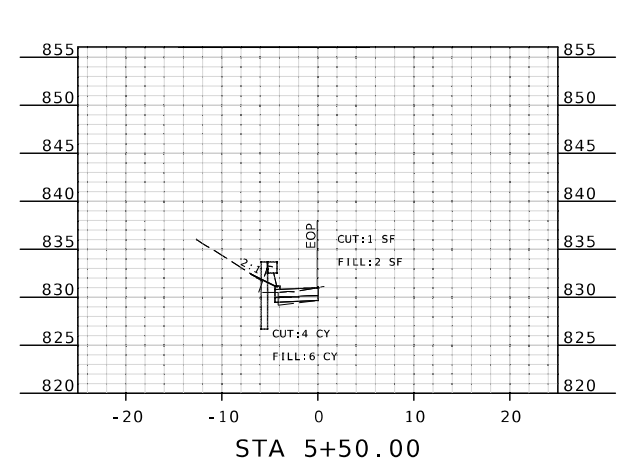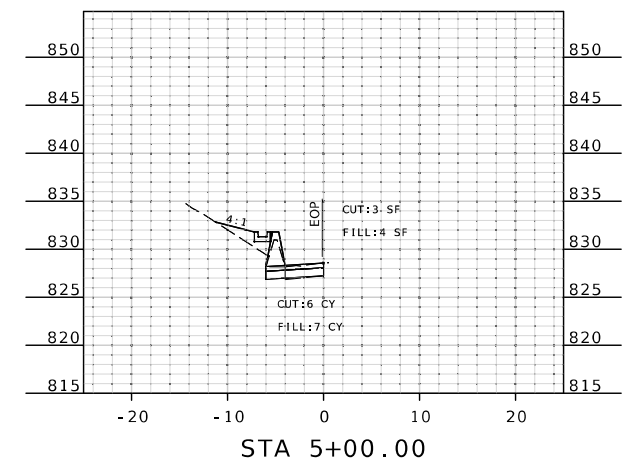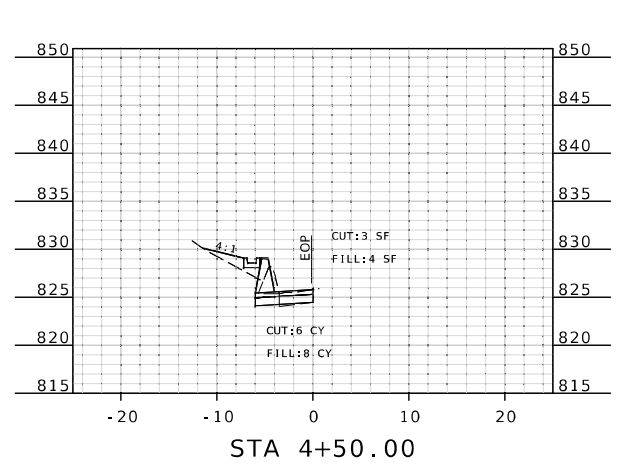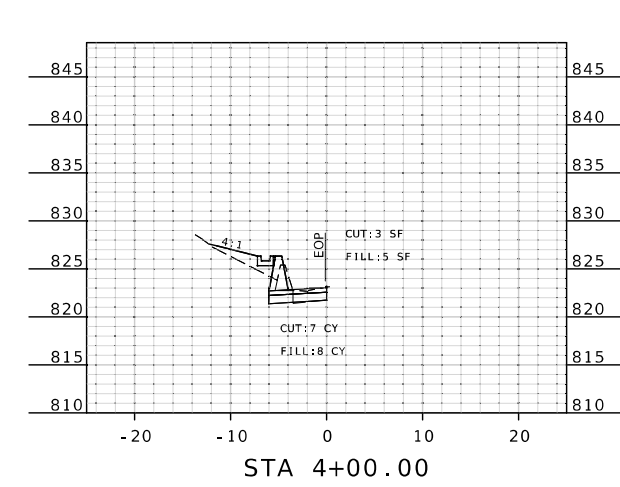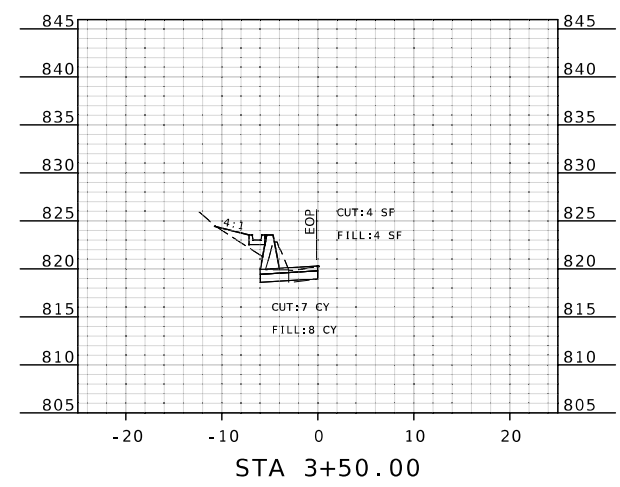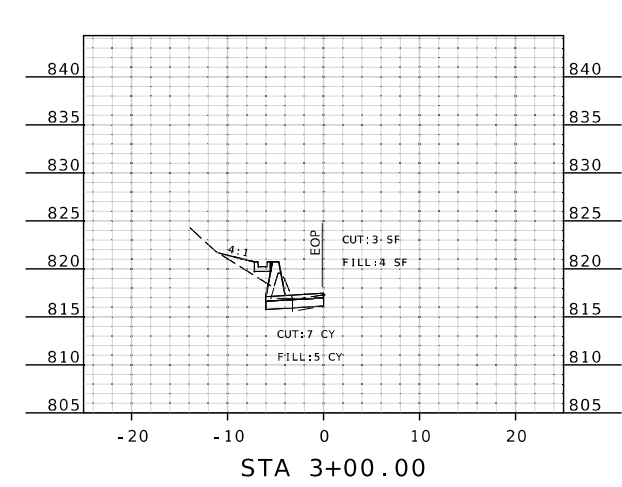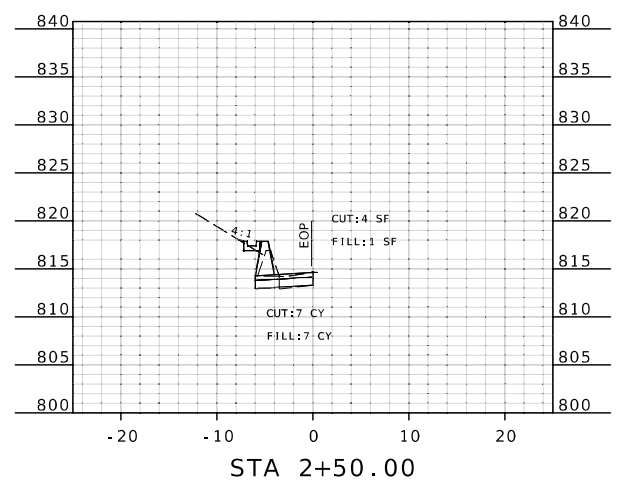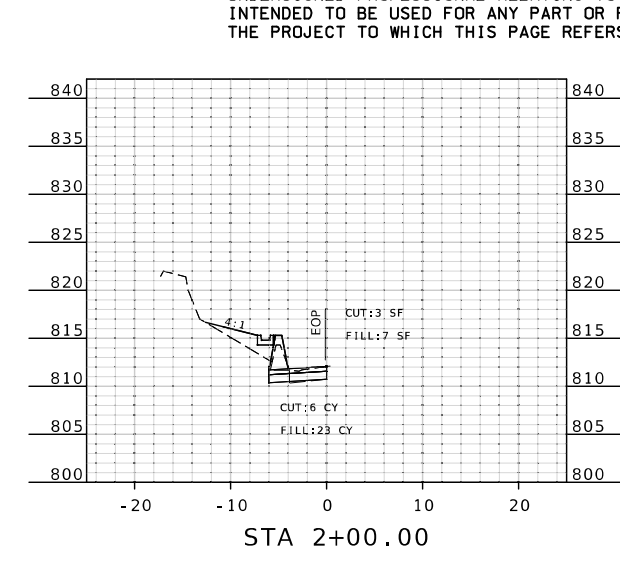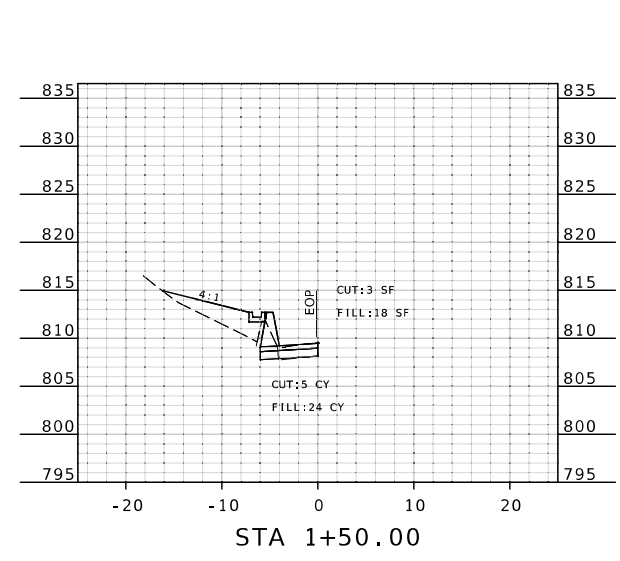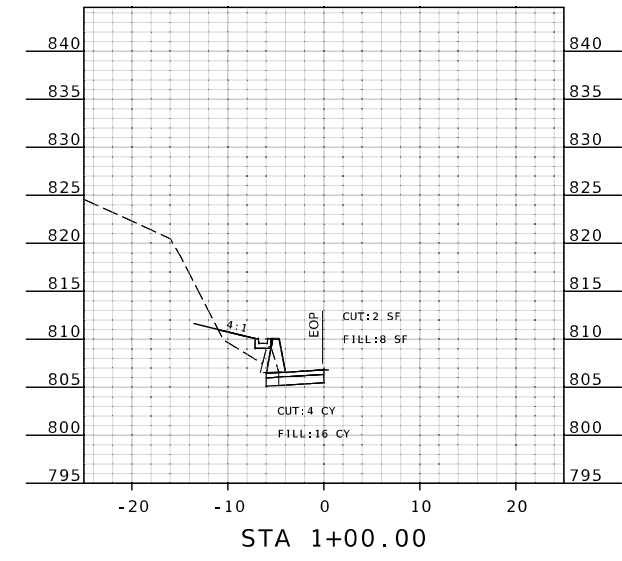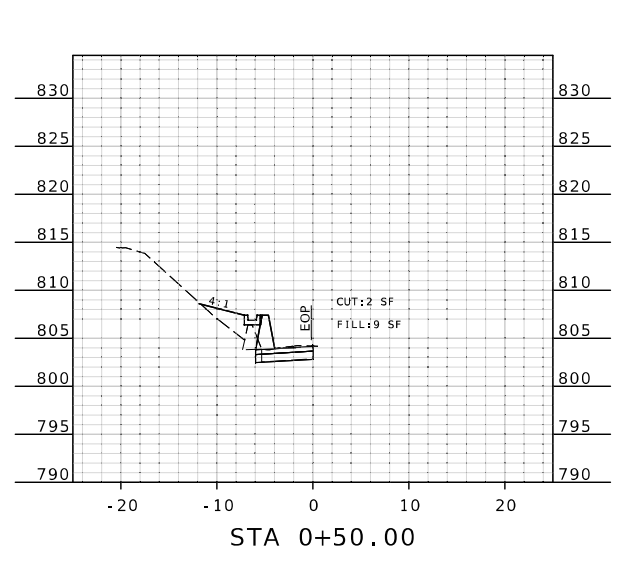

BEGIN GRADING AT STA. 0+07.37  
 END GRADING AT STA. 6+38.85

ROUTE 100  
 CROSS SECTIONS  
 CON. TRAFFIC BARR.  
 SHEET 5 OF 5

DATE	DESCRIPTION

MISSOURI HIGHWAYS AND TRANSPORTATION  
 COMMISSION

105 WEST CAPITOL  
 JEFFERSON CITY, MO 65102  
 1-888-ASK-MODOT (1-888-275-6636)

© Copyright CMT, Inc.  
 CRAWFORD, MURPHY & TILLY, INC.  
 ONE MEMORIAL DRIVE, SUITE 500  
 ST. LOUIS, MO 65102 (314) 436-5500  
 ENGINEERING CORPORATION - 000631