
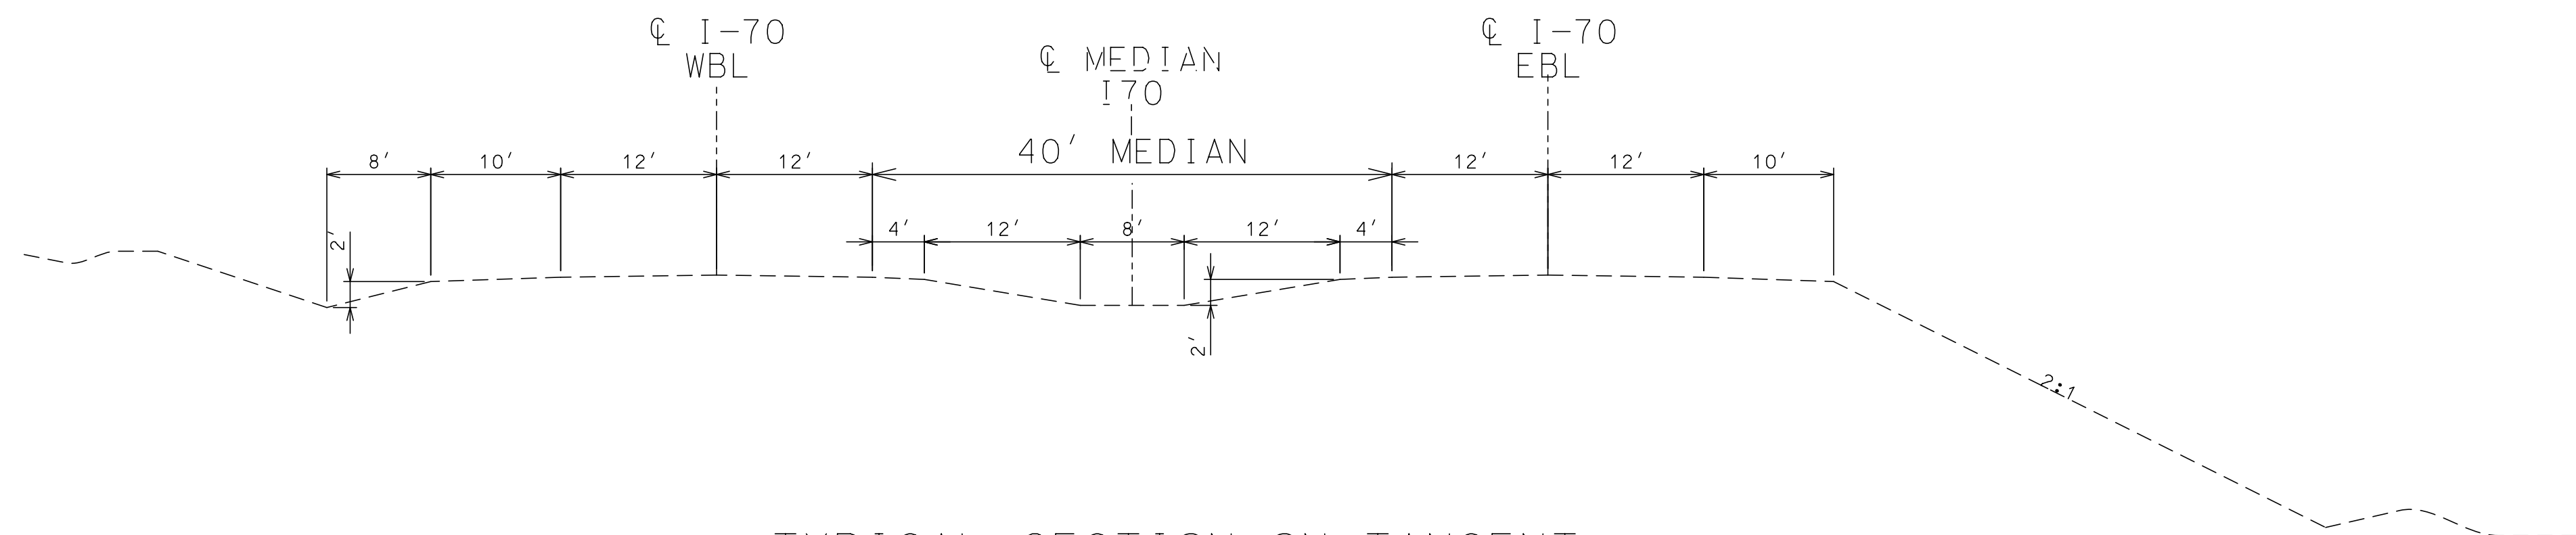


FOR SHOULDERS

\* = LATERAL DEVIATION SHALL NOT EXCEED ONE INCH IN 100 FEET.

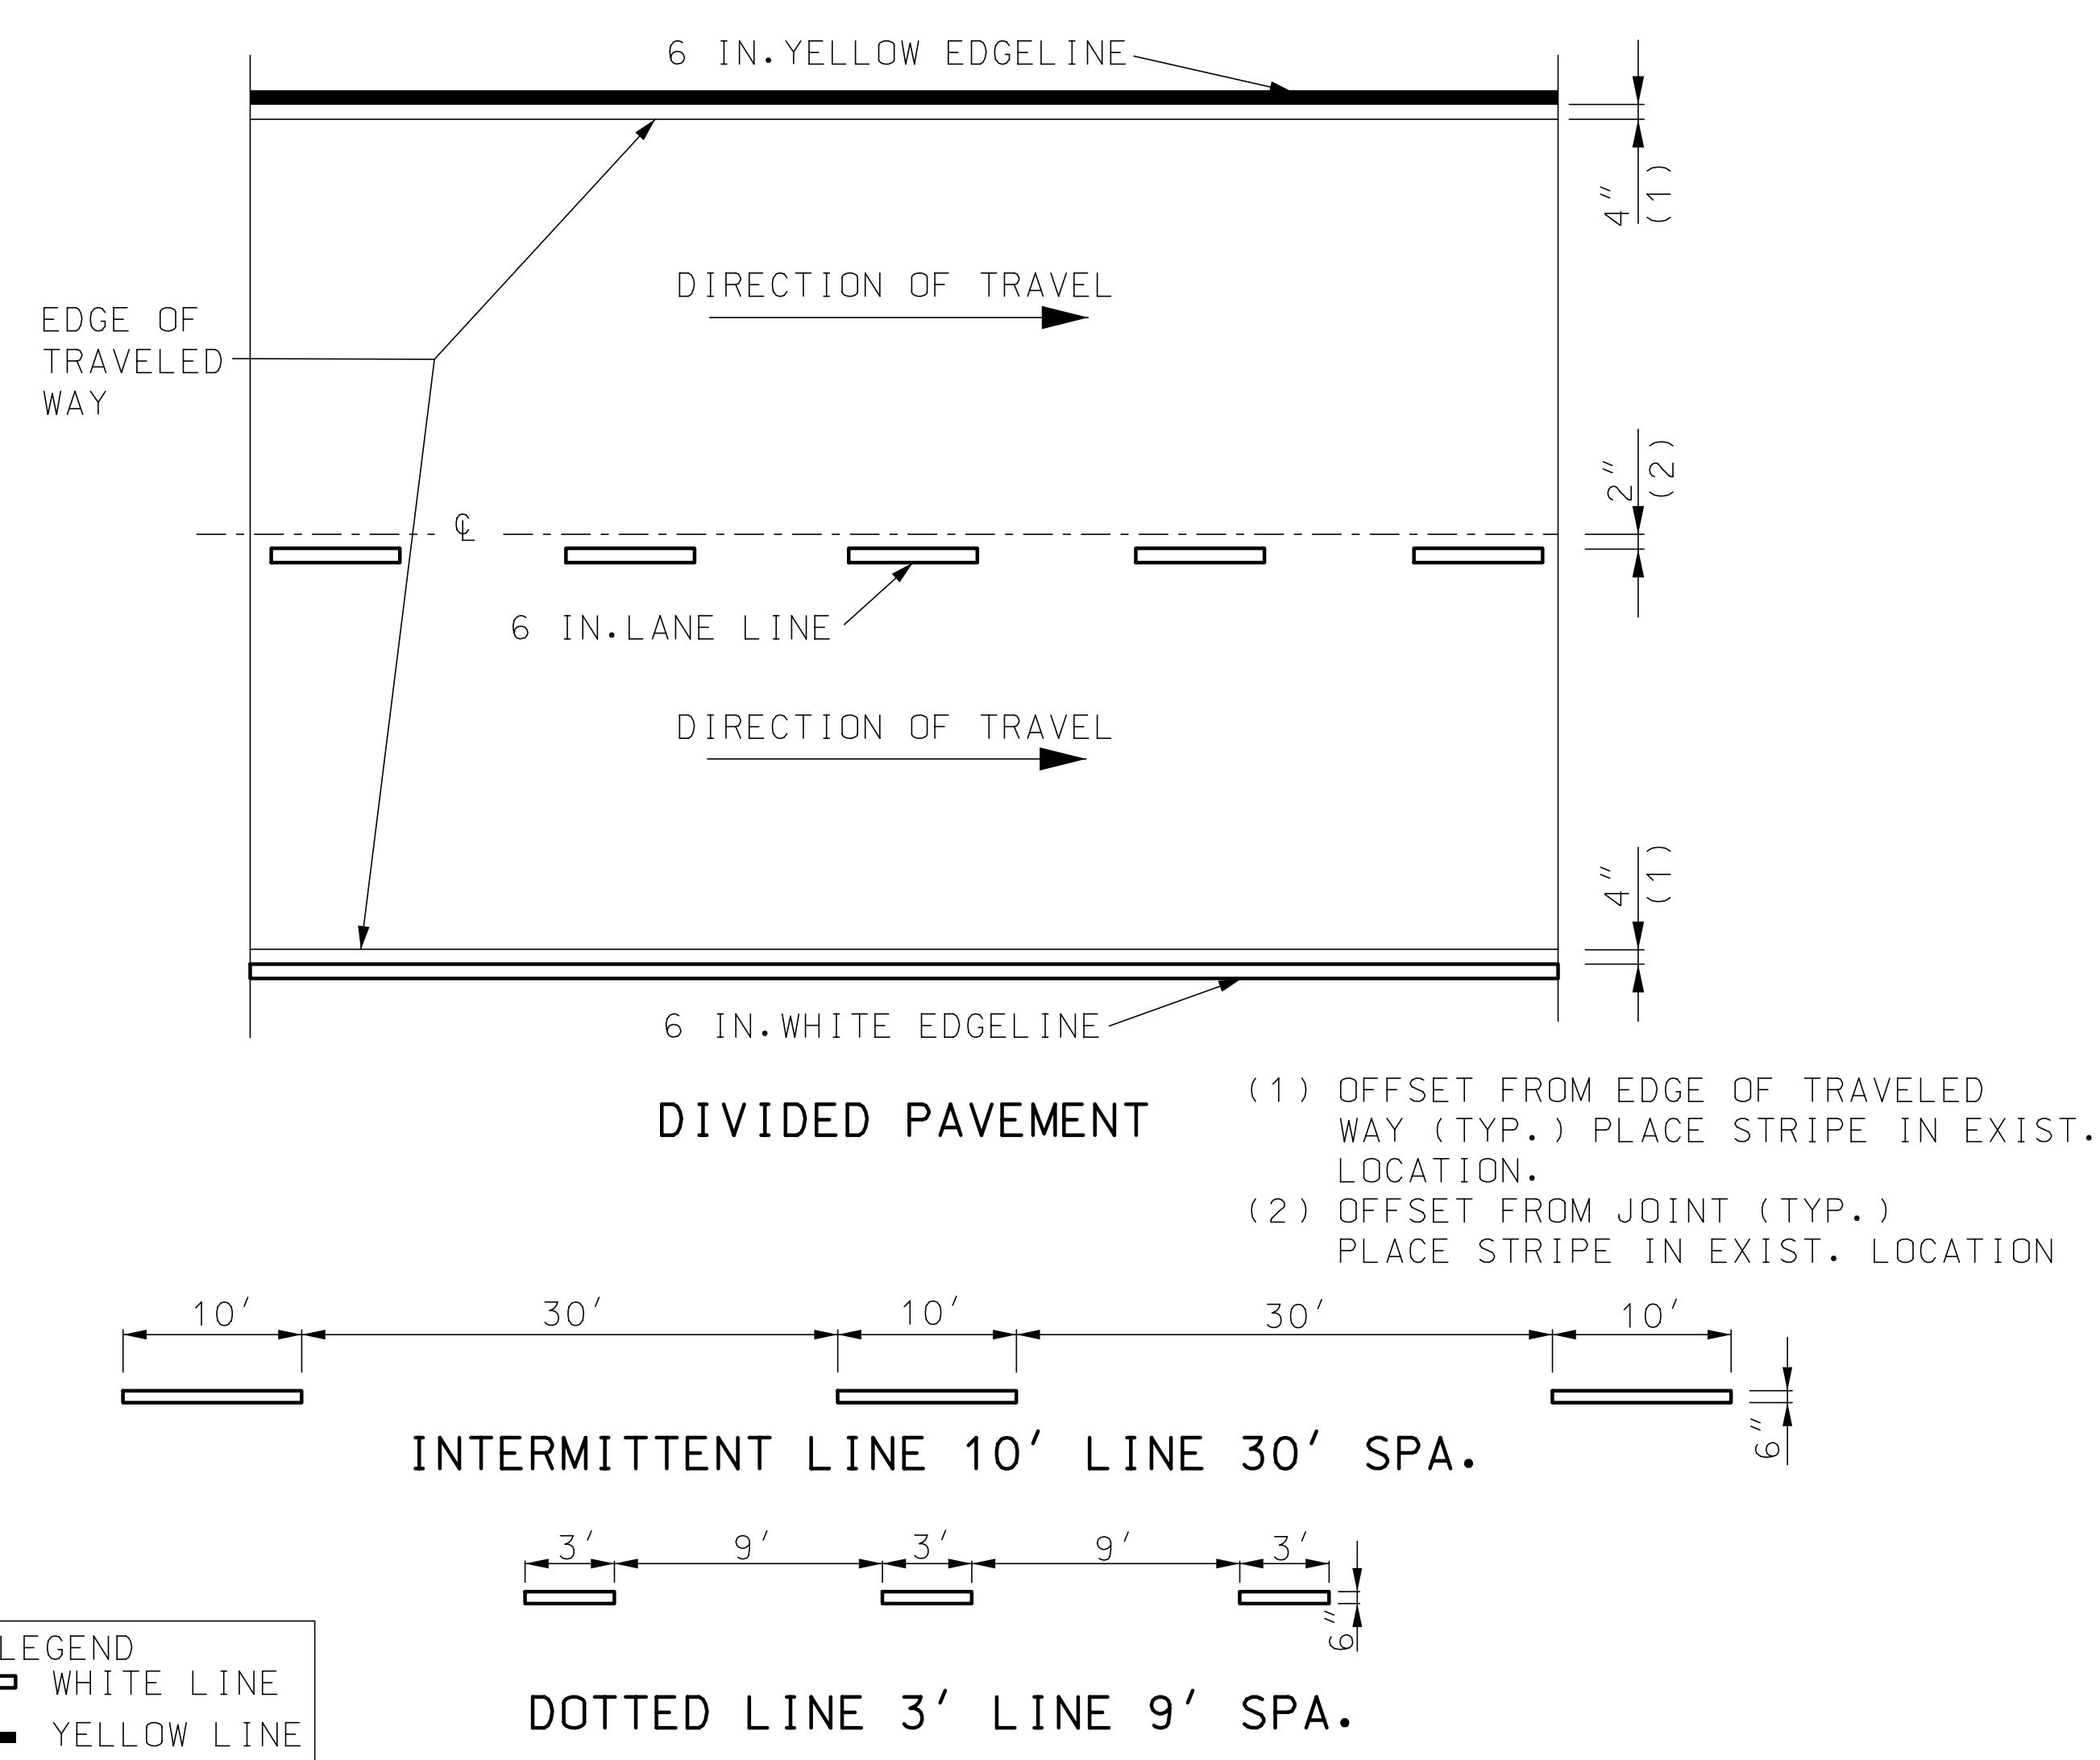

TYPICAL SECTION ON TANGENT INTERSTATE 70

NOT TO SCALE.

TYPICAL SECTION SHEET  
I-70  
SHEET 1 OF 1

STATE OF MISSOURI  
PATRICK J. HAKE  
NUMBER PE-201000826  
PROFESSIONAL ENGINEER

DATE PREPARED 9/3/2024

ROUTE 1-70 STATE MO

DISTRICT CD SHEET NO. 2

COUNTY COOPER, BOONE, & CALLAWAY  
JOB NO. JCD0097

CONTRACT ID.

PROJECT NO.

BRIDGE NO.

DATE	DESCRIPTION

MISSOURI HIGHWAYS AND TRANSPORTATION COMMISSION

MoDOT

105 WEST CAPITOL  
JEFFERSON CITY, MO 65102  
1-888-ASK-MODOT (1-888-275-6636)




























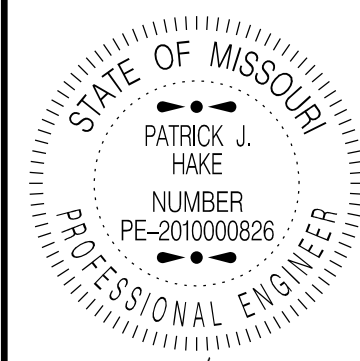

DATE PREPARED  
9/27/2024

ROUTE STATE  
I-44 MO

DISTRICT SHEET NO.  
CD 2

COUNTY  
VARIOUS

JOB NO.  
JCD0104

CONTRACT ID.

PROJECT NO.


BRIDGE NO.

MISSOURI HIGHWAYS AND TRANSPORTATION COMMISSION

105 WEST CAPITOL  
JEFFERSON CITY, MO 65102  
1-888-ASK-MODOT (1-888-275-6636)


DESCRIPTION

DATE

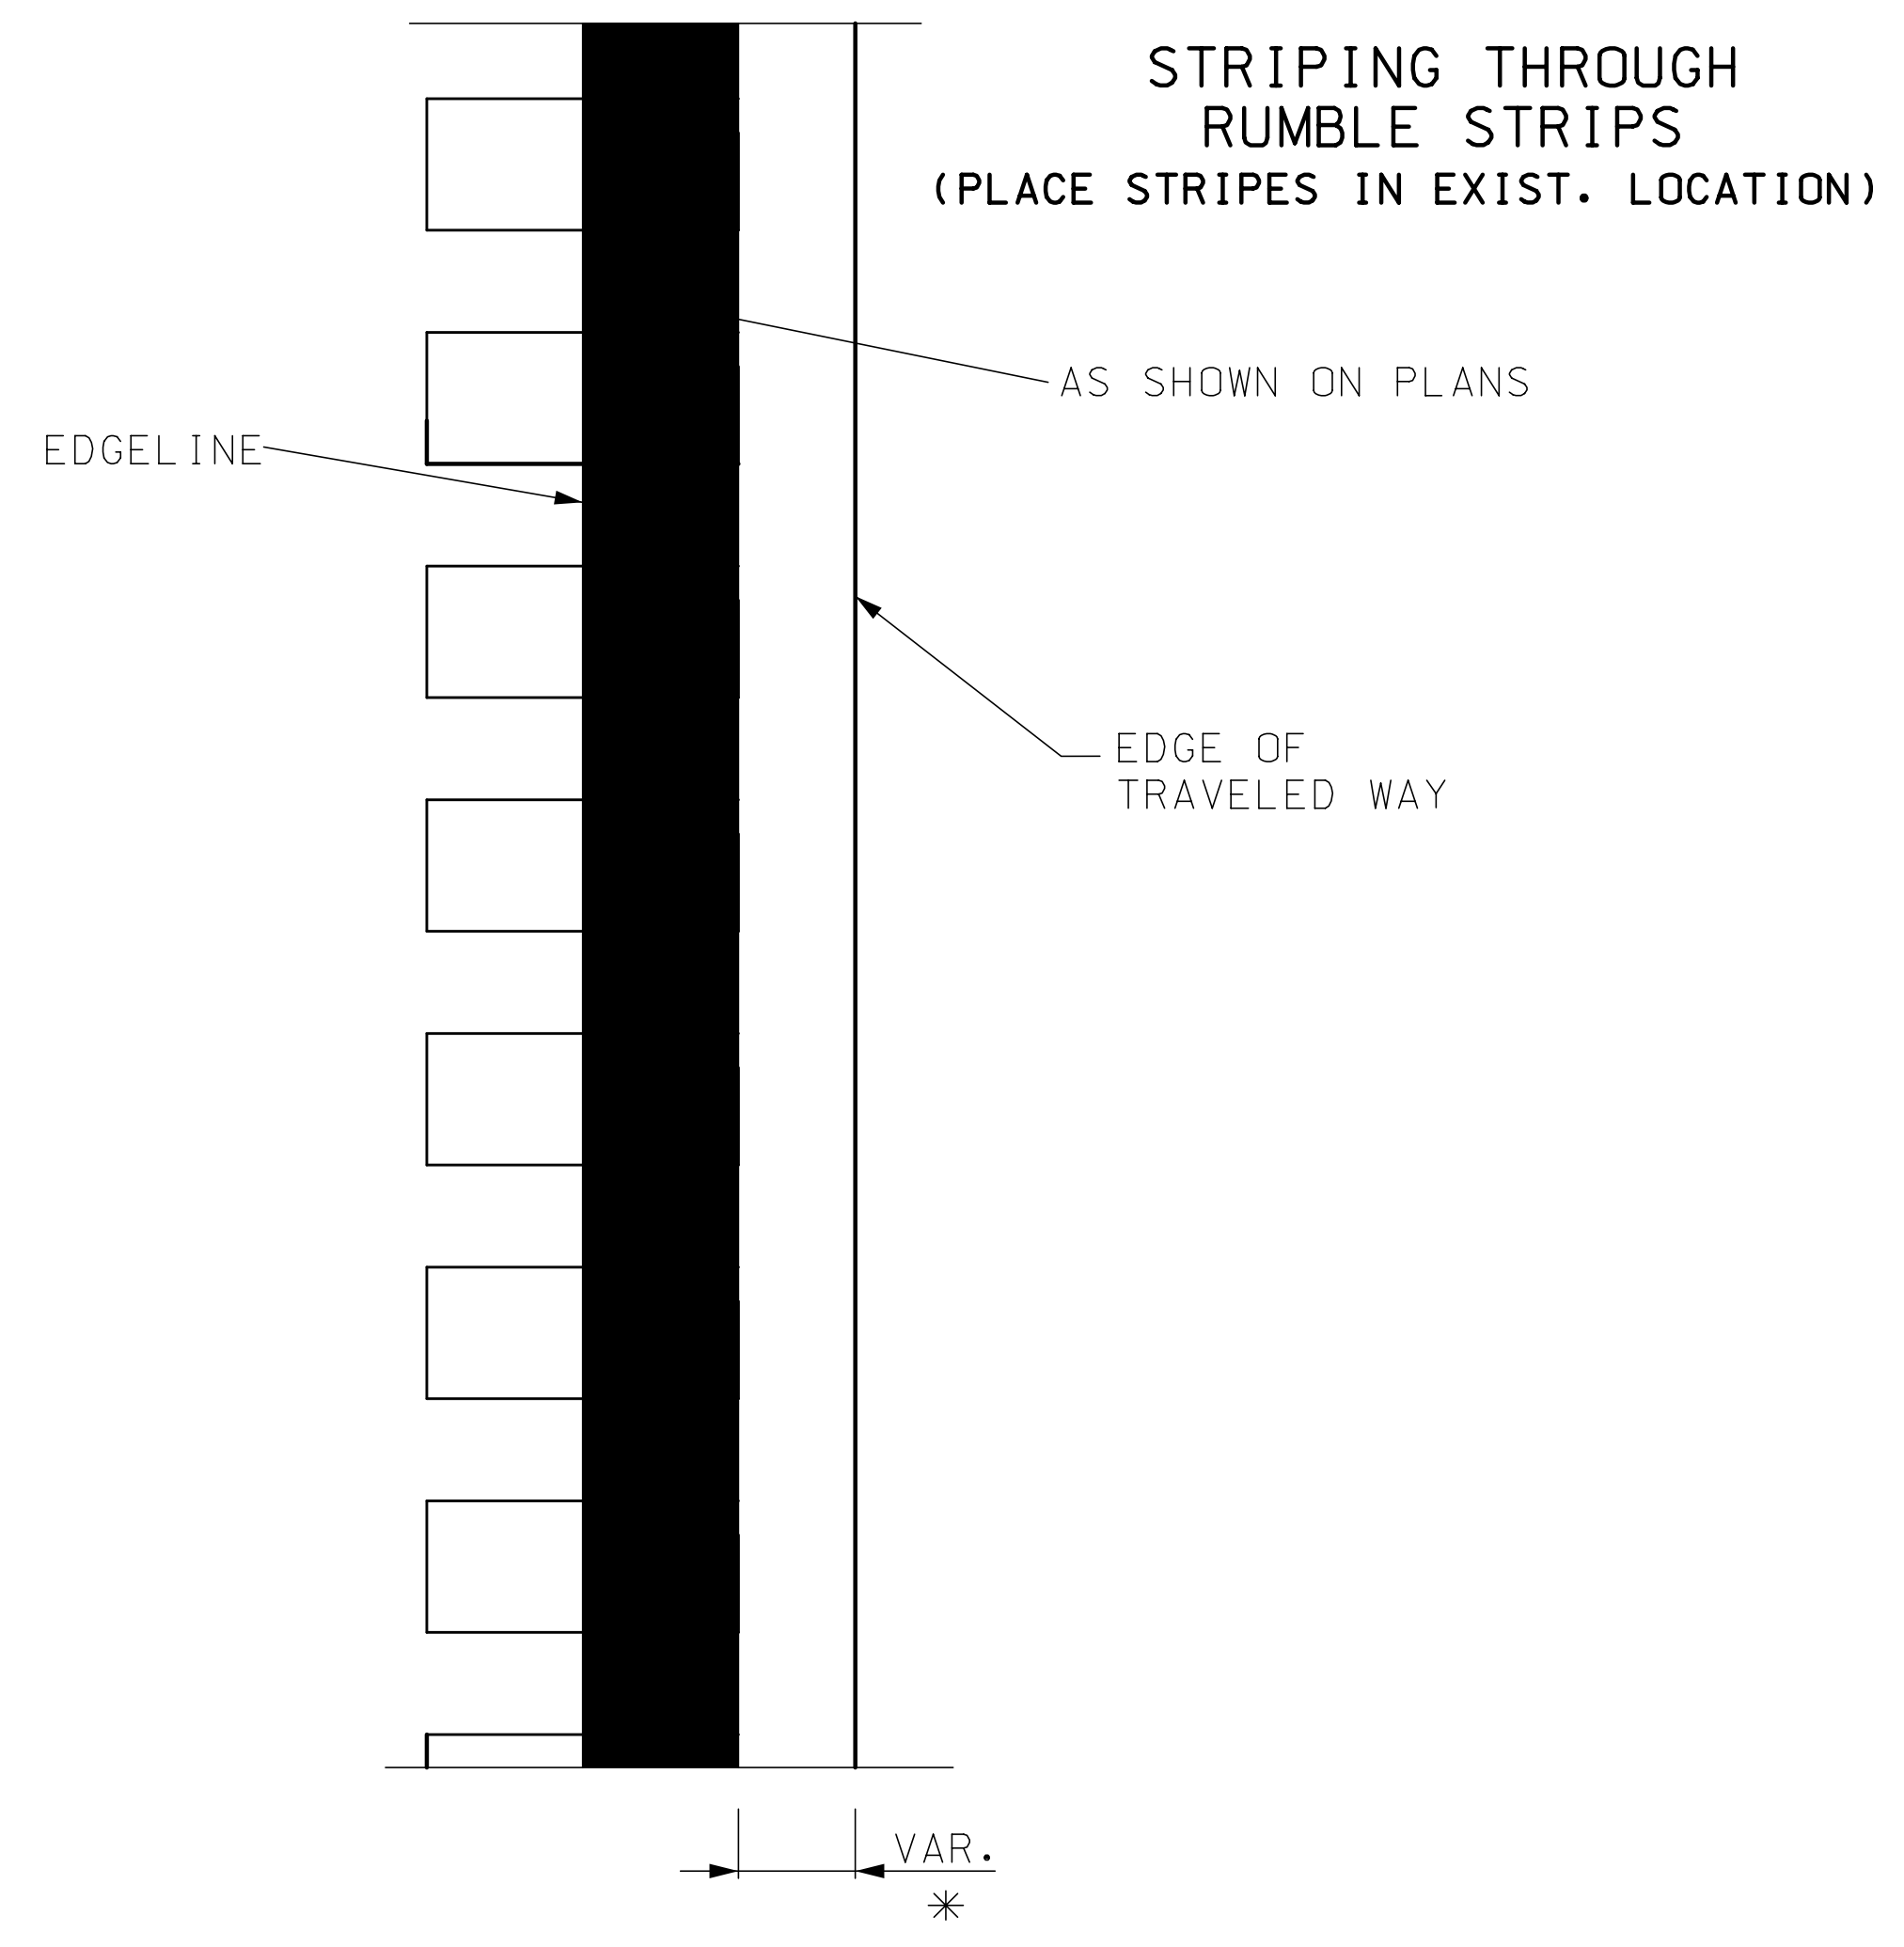


FOR SHOULDERS

\* = LATERAL DEVIATION SHALL NOT EXCEED ONE INCH IN 100 FEET.

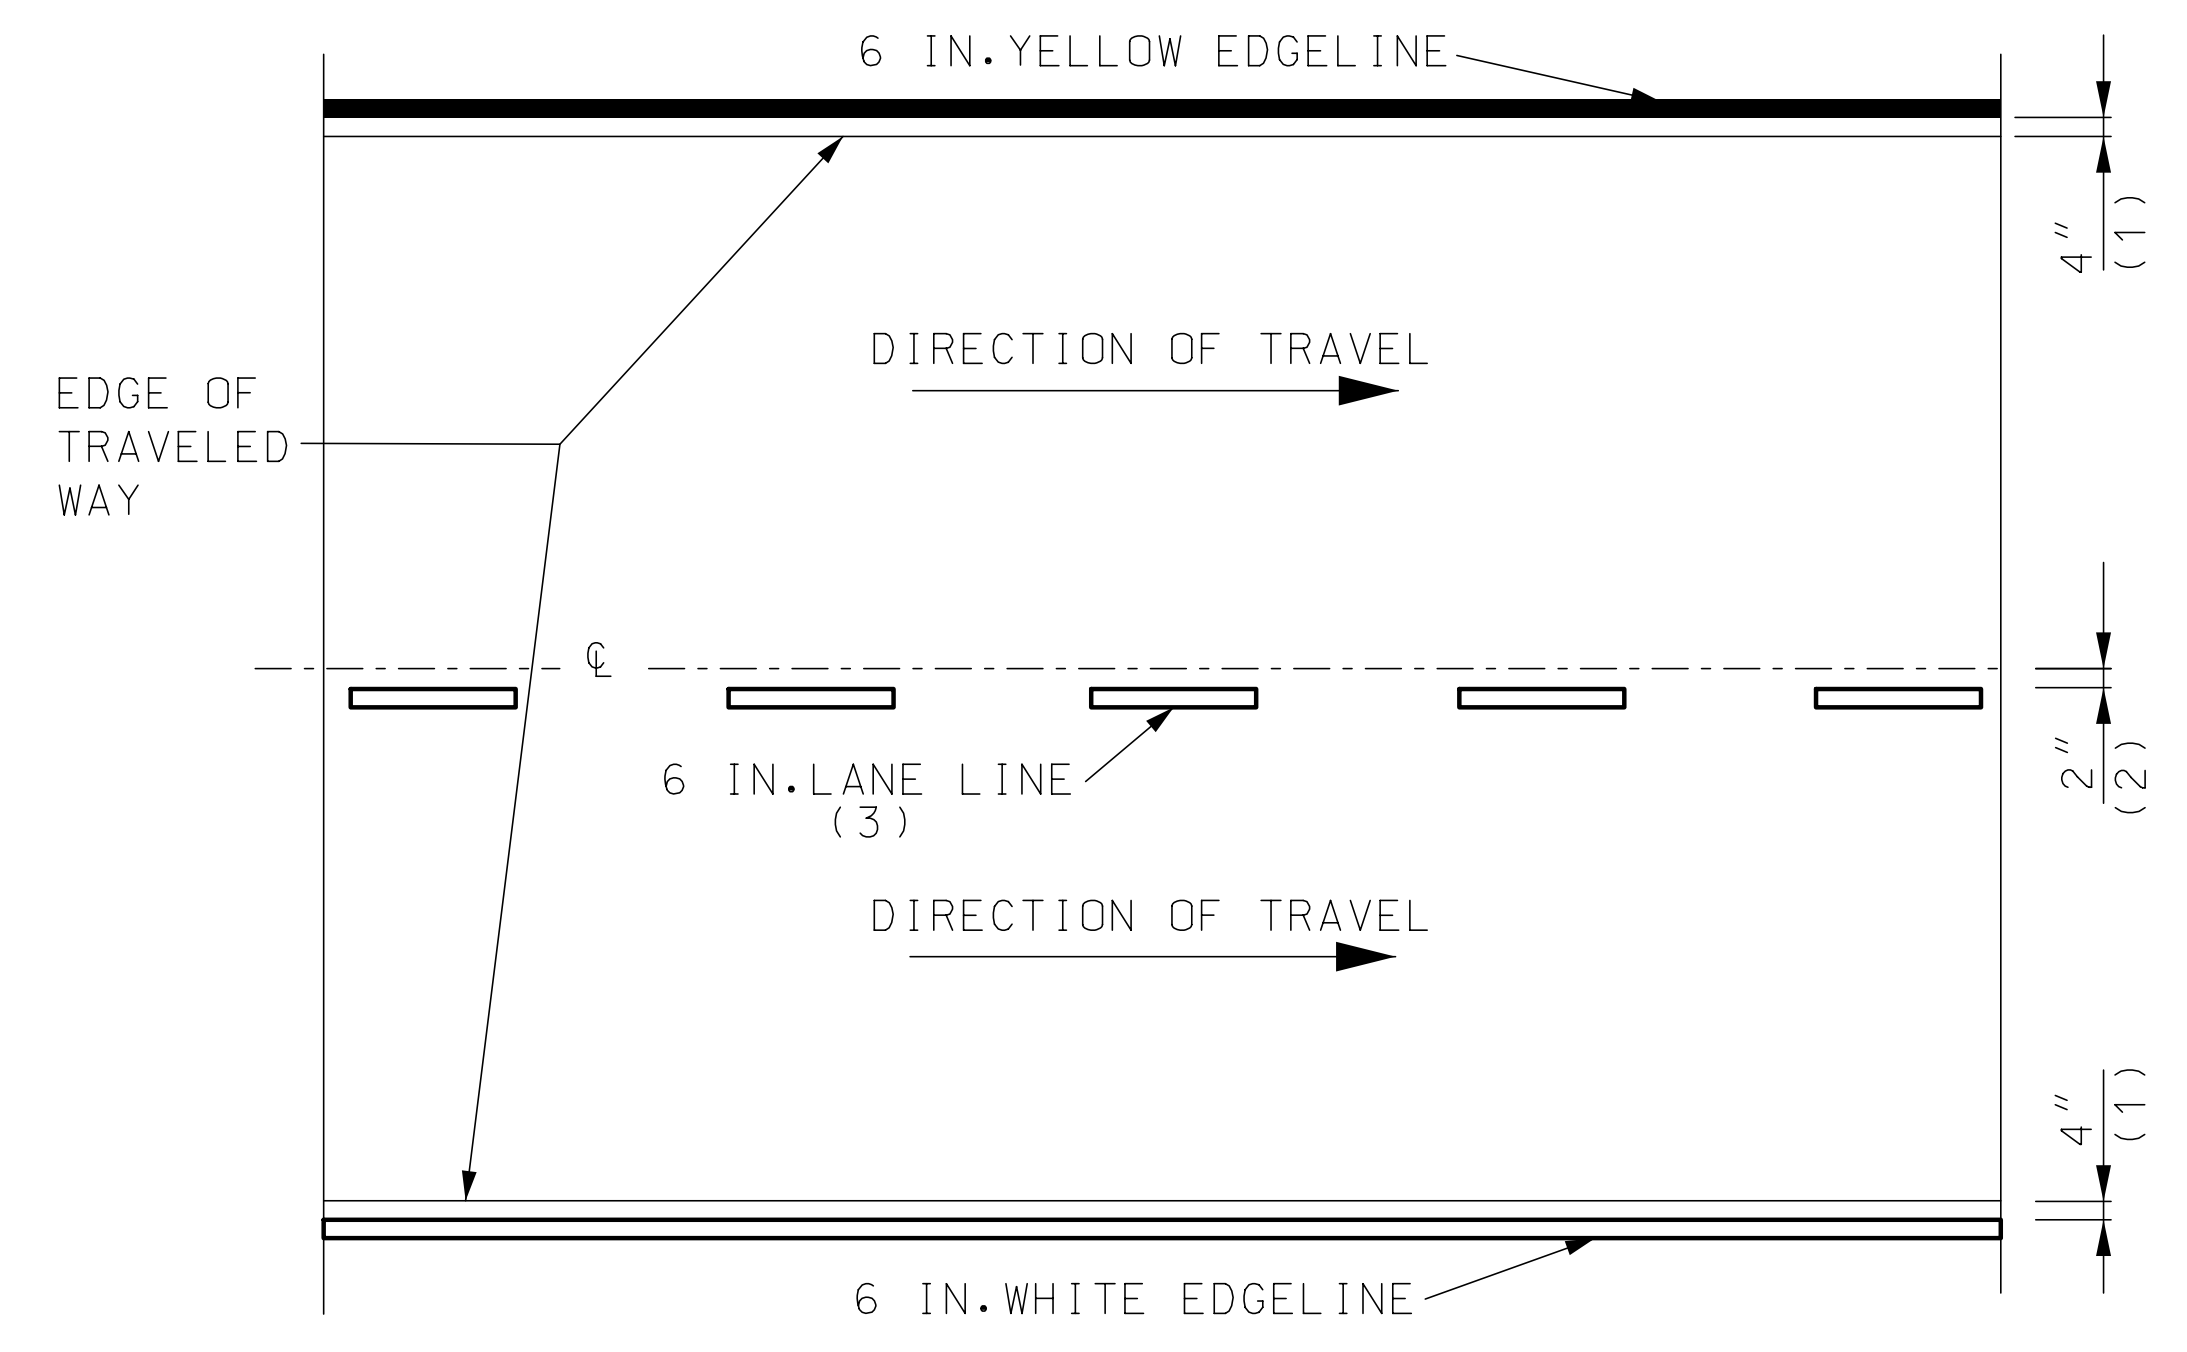


DIVIDED PAVEMENT


- (1) OFFSET FROM EDGE OF TRAVELED WAY (TYP.) PLACE STRIPE IN EXIST. LOCATION.
- (2) OFFSET FROM JOINT (TYP.) PLACE STRIPE IN EXIST. LOCATION
- (3) INTERMITTENT CENTERLINE, ON CONCRETE SECTIONS SHALL INCLUDE BLACK CONTRAST MARKINGS. (NO DIRECT PAY).

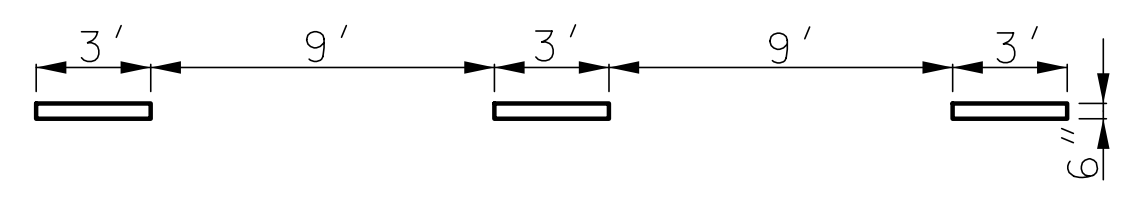


DOTTED LINE 3' LINE 9' SPA.

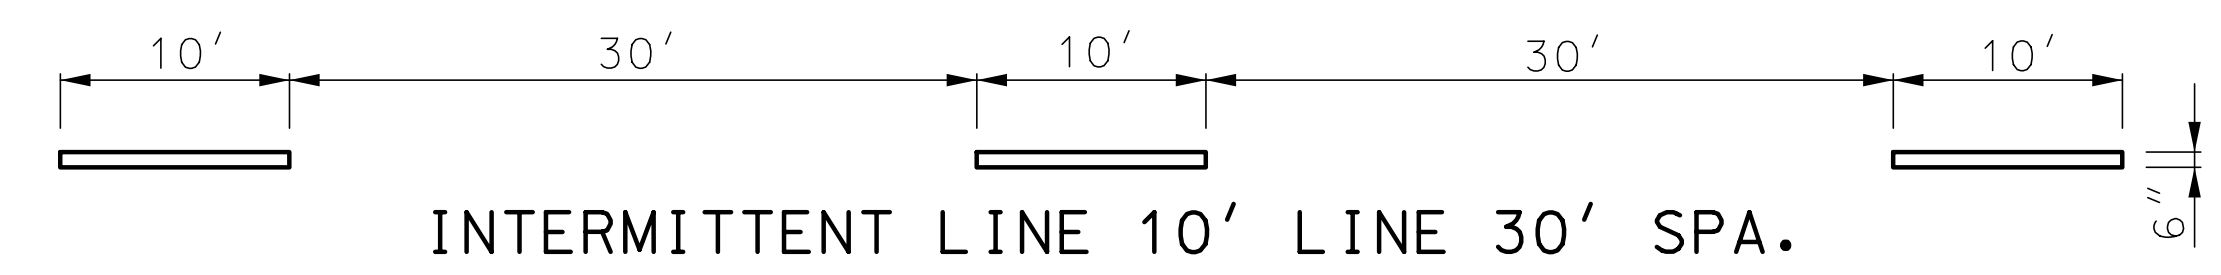

INTERMITTENT LINE 10' LINE 30' SPA.

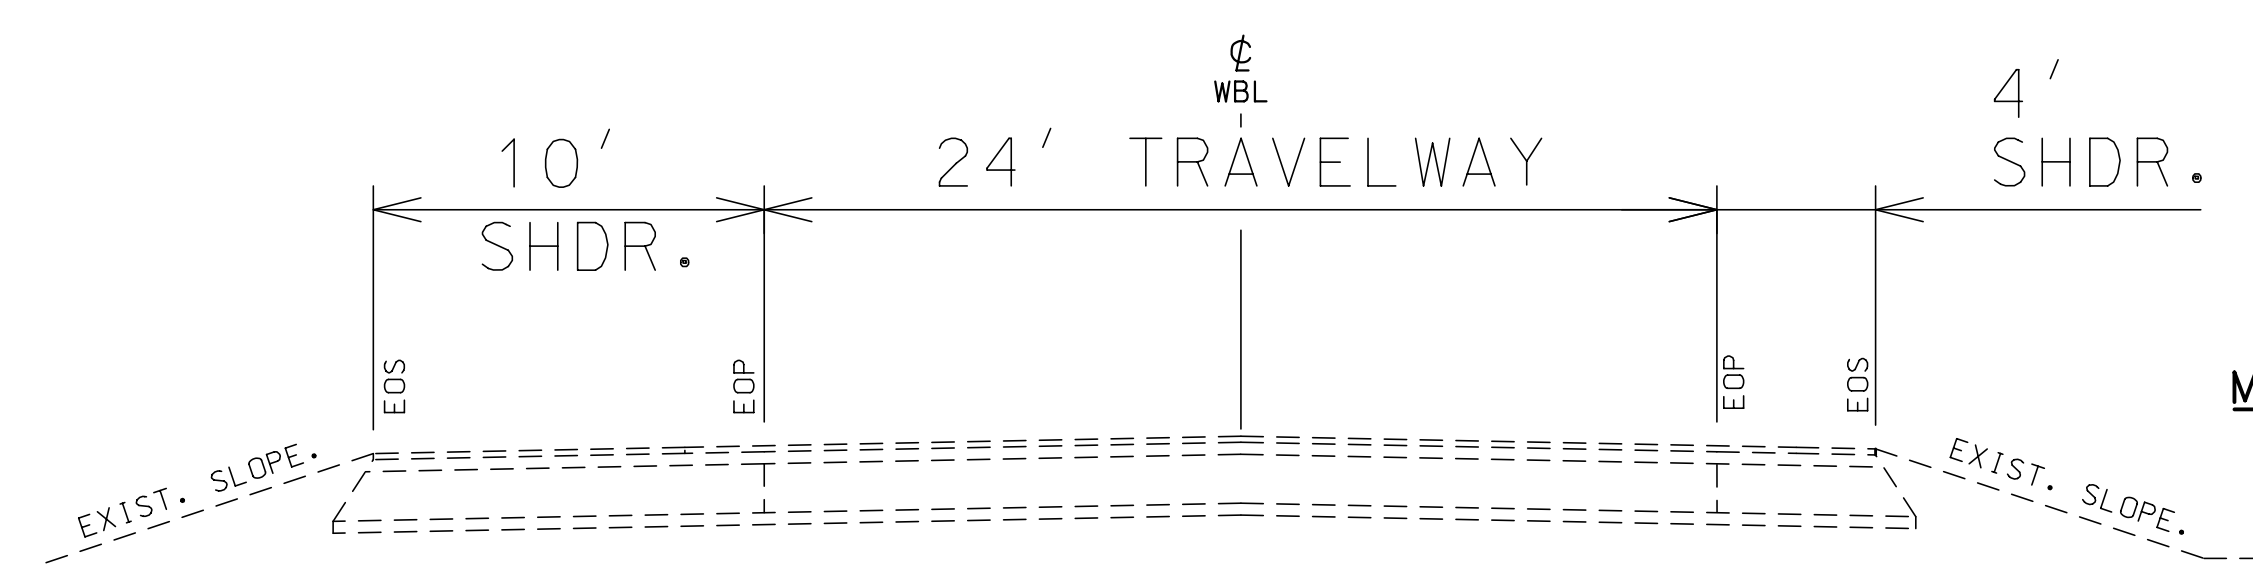

INTERSTATE 44 WESTBOUND LANE (WBL)  
TYPICAL SECTION ON TANGENT

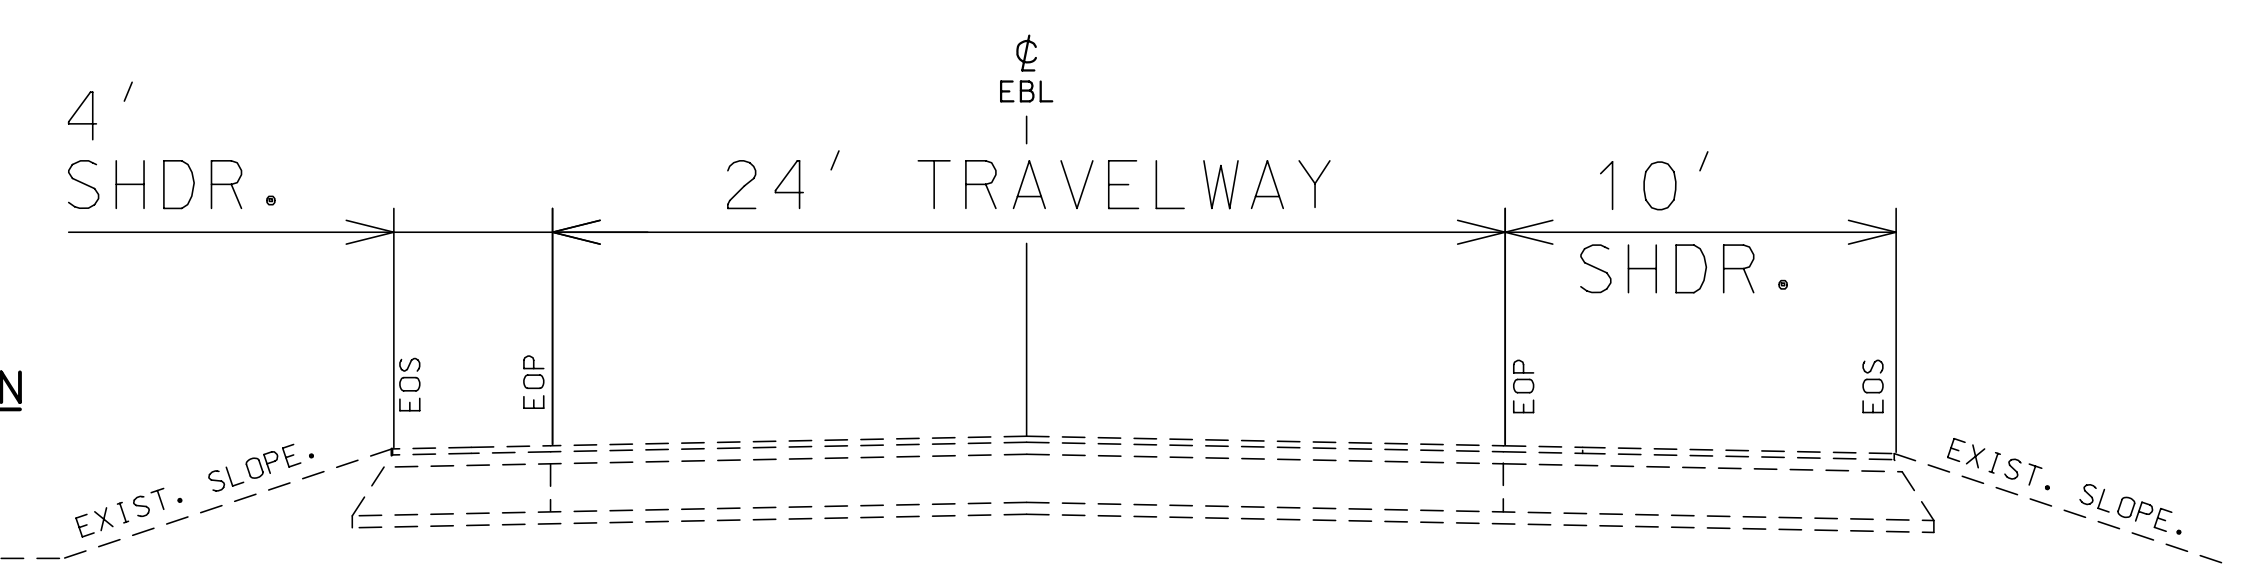

INTERSTATE 44 EASTBOUND LANE (EBL)  
TYPICAL SECTION ON TANGENT

NOT TO SCALE

TYPICAL SECTION SHEET  
I-44  
SHEET 1 OF 1











































