

DATE PREPARED
9/30/2024

ROUTE	STATE
D	MO
DISTRICT	SHEET NO.
KC	1

COUNTY
CASS

JOB NO.
J4S3453

CONTRACT ID.

PROJECT NO.



BRIDGE NO.
A9428


DATE	DESCRIPTION

MISSOURI HIGHWAYS AND TRANSPORTATION COMMISSION

MoDOT

105 WEST CAPITOL
JEFFERSON CITY, MO 65102
1-888-ASK-MODOT (1-888-275-6636)

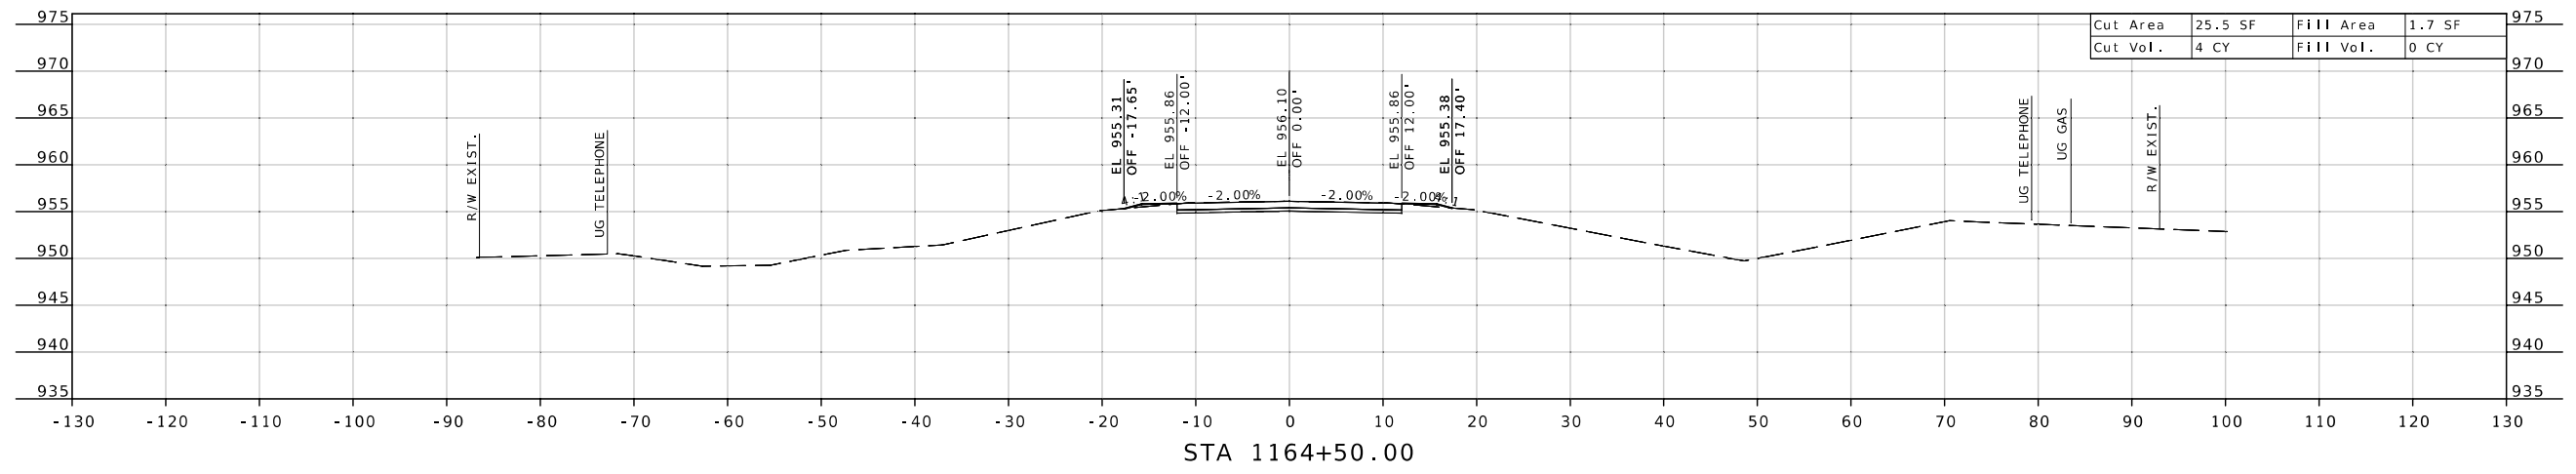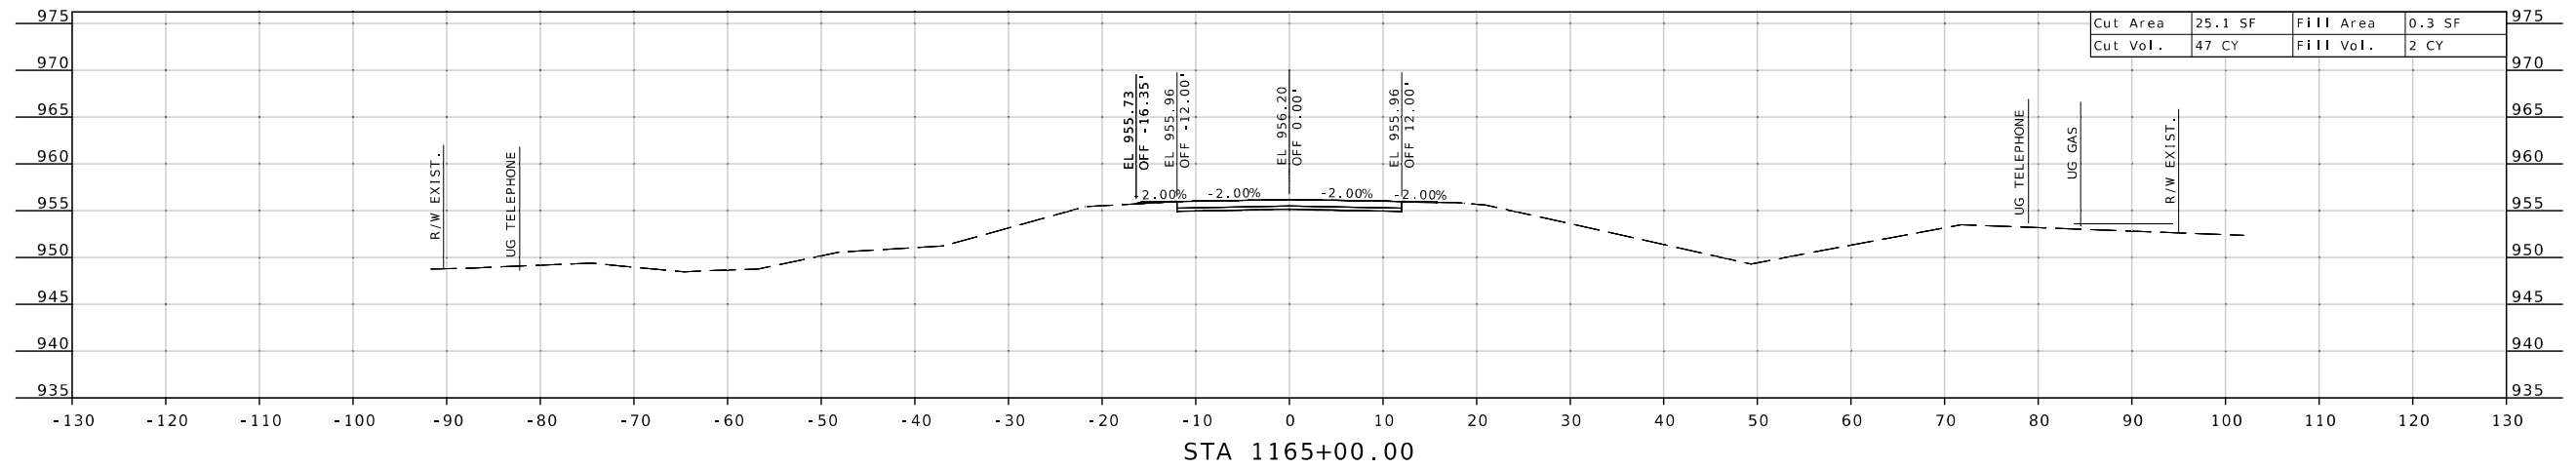

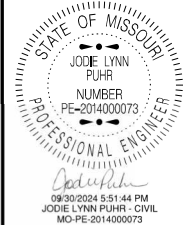

DATE PREPARED
9/30/2024

ROUTE STATE
D MO
DISTRICT SHEET NO.
KC 2

COUNTY
CASS
JOB NO.
J4S3453
CONTRACT ID.


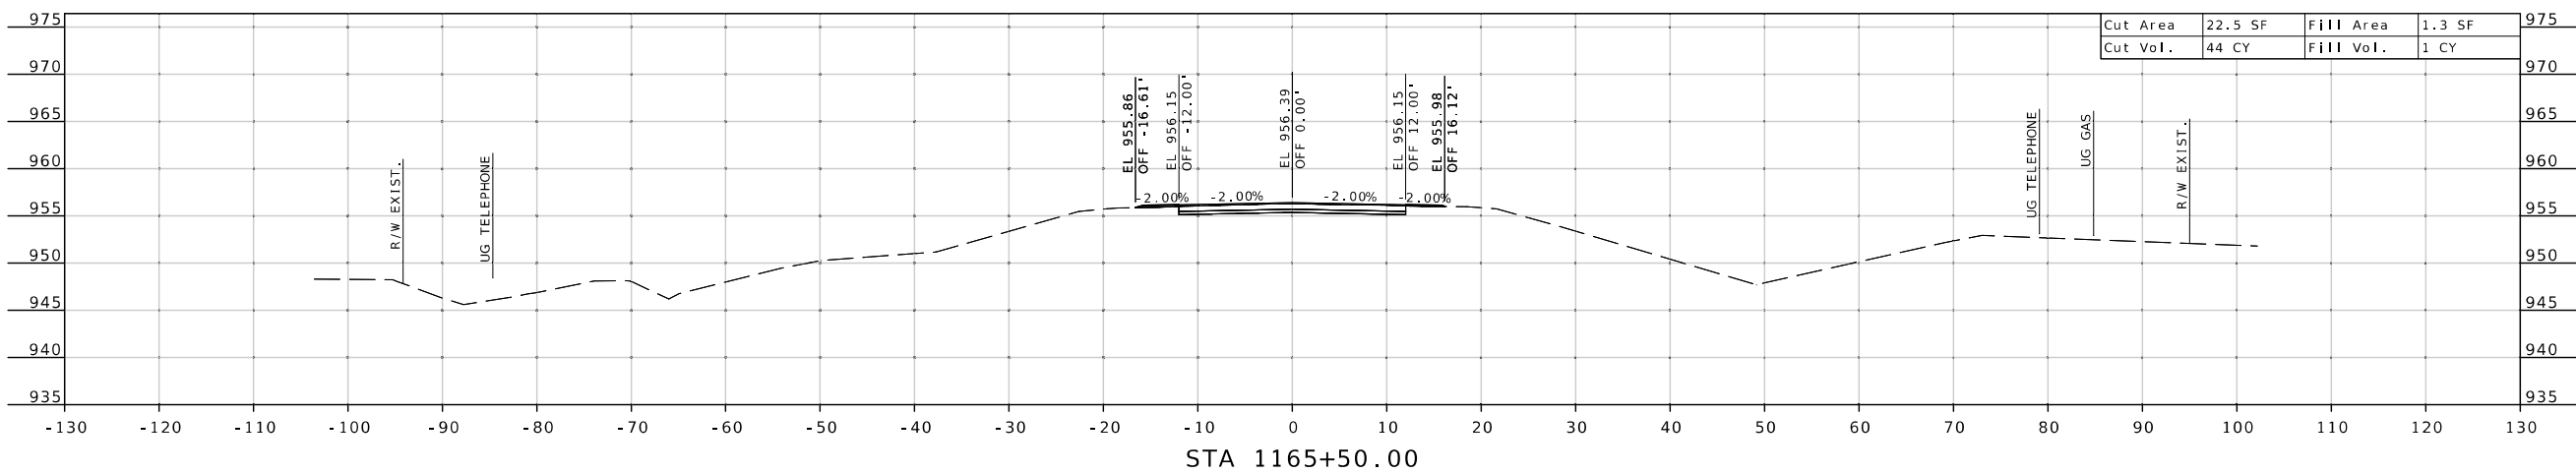
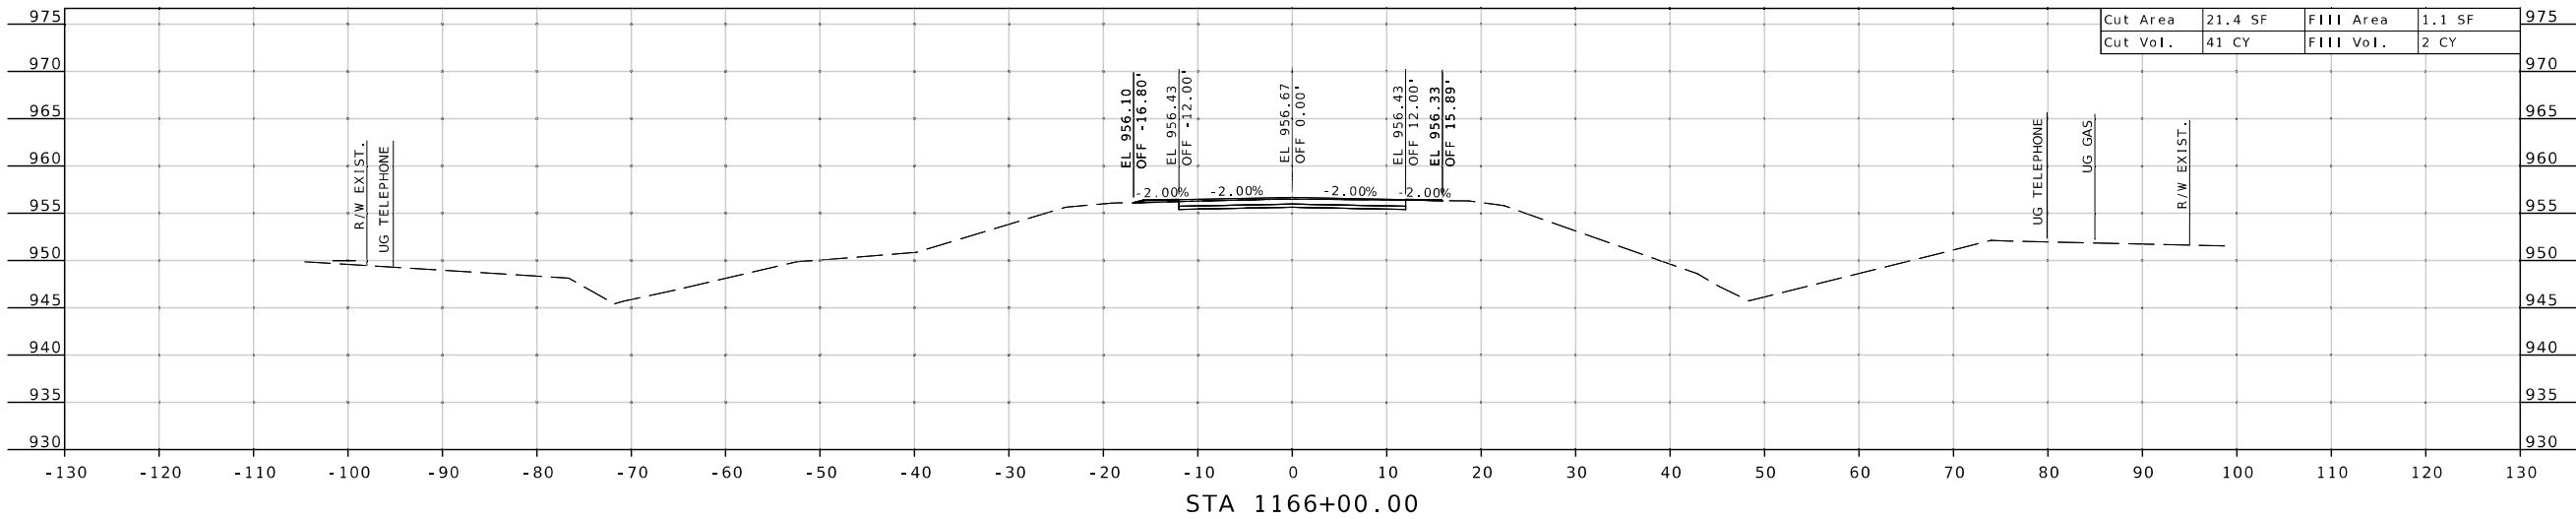
PROJECT NO.


BRIDGE NO.
A9428

DESCRIPTION	DATE

MISSOURI HIGHWAYS AND TRANSPORTATION
COMMISSION


105 WEST CAPITOL
JEFFERSON CITY, MO 65102
1-888-ASK-MODOT (1-888-273-6636)

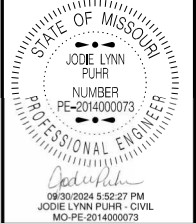

DATE PREPARED
9/30/2024

ROUTE	STATE
D	MO
DISTRICT	SHEET NO.
KC	3
COUNTY	
CASS	
JOB NO.	
J4S3453	
CONTRACT ID.	
PROJECT NO.	
BRIDGE NO.	
A9428	




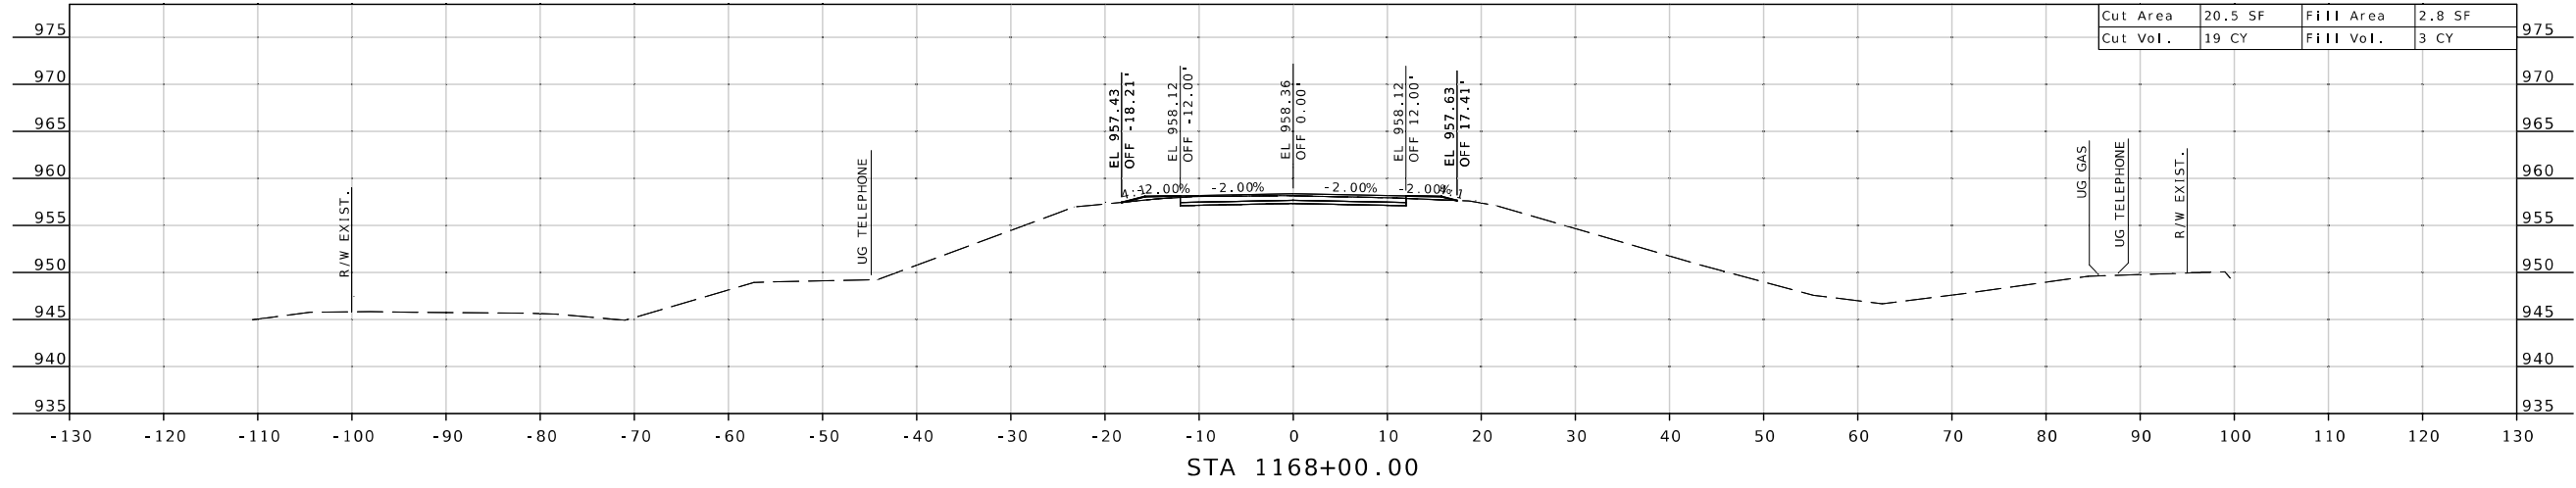


DATE	DESCRIPTION

MISSOURI HIGHWAYS AND TRANSPORTATION COMMISSION



105 WEST CAPITOL
 JEFFERSON CITY, MO 65102
 1-888-ASK-MODOT (1-888-275-6636)

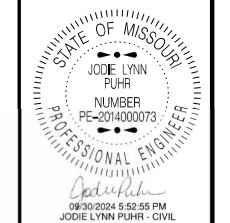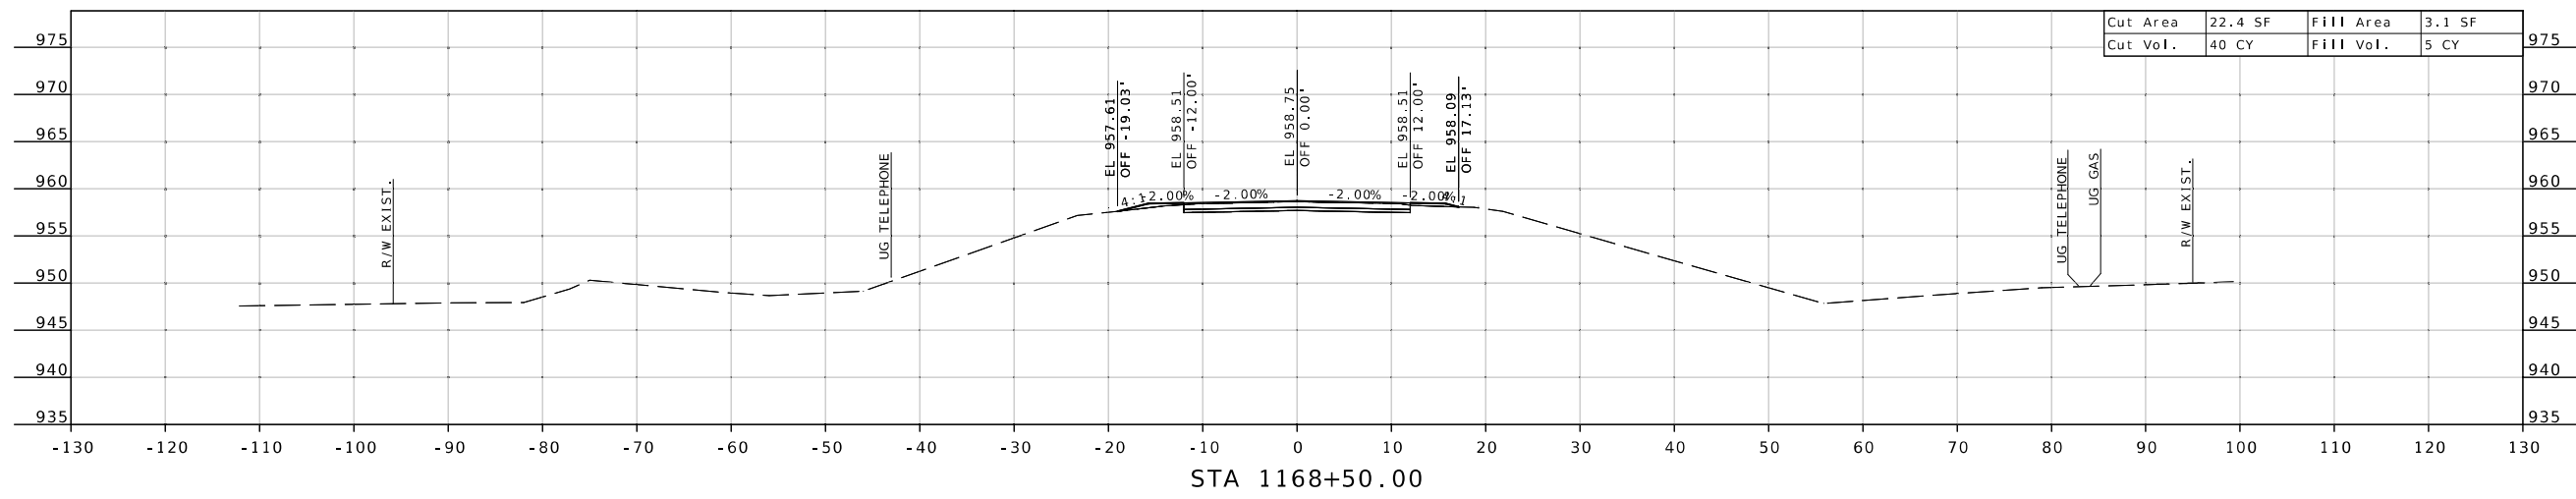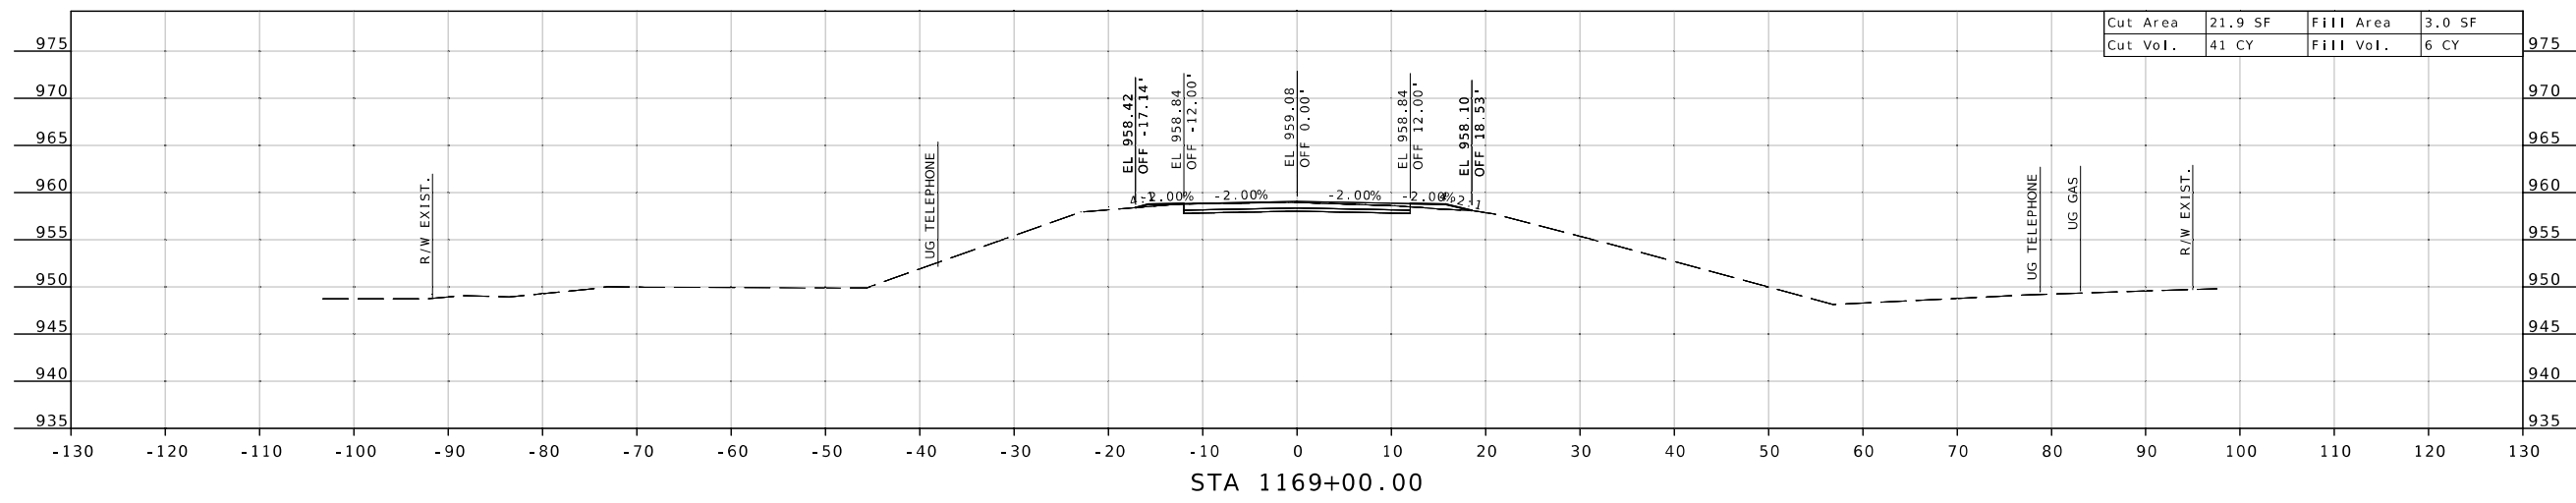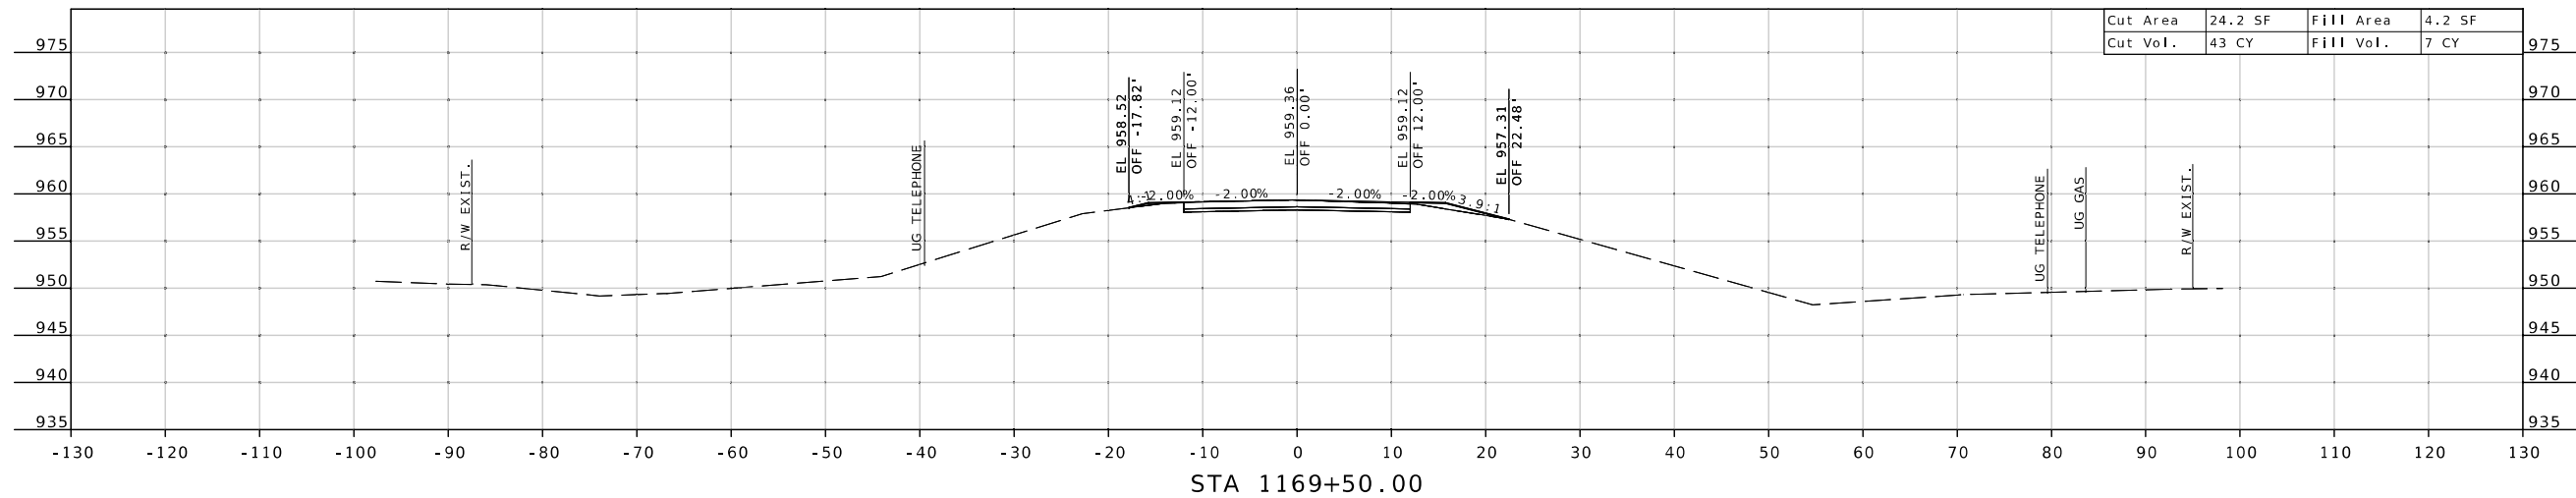

DATE PREPARED
9/30/2024
 ROUTE **D** STATE **MO**
 DISTRICT **KC** SHEET NO. **4**
 COUNTY **CASS**
 JOB NO. **J4S3453**
 CONTRACT ID.
 PROJECT NO.
 BRIDGE NO. **A9428**

DATE	DESCRIPTION

MISSOURI HIGHWAYS AND TRANSPORTATION COMMISSION
 105 WEST CAPITOL JEFFERSON CITY, MO 65102
 1-888-ASK-MODOT (1-888-275-6636)

