

DATE PREPARED  
7/17/2024

ROUTE STATE  
BB MO

DISTRICT SHEET NO.  
SE 1

COUNTY  
SCOTT

JOB NO.  
J9S3741

CONTRACT ID.

PROJECT NO.

BRIDGE NO.

DESCRIPTION


DATE

MISSOURI HIGHWAYS AND TRANSPORTATION COMMISSION

105 WEST CAPITOL  
JEFFERSON CITY, MO 65102  
1-888-ASK-MODOT (1-888-275-6636)


MO DOT

CROSS SECTIONS  
SHEET 1 OF 73

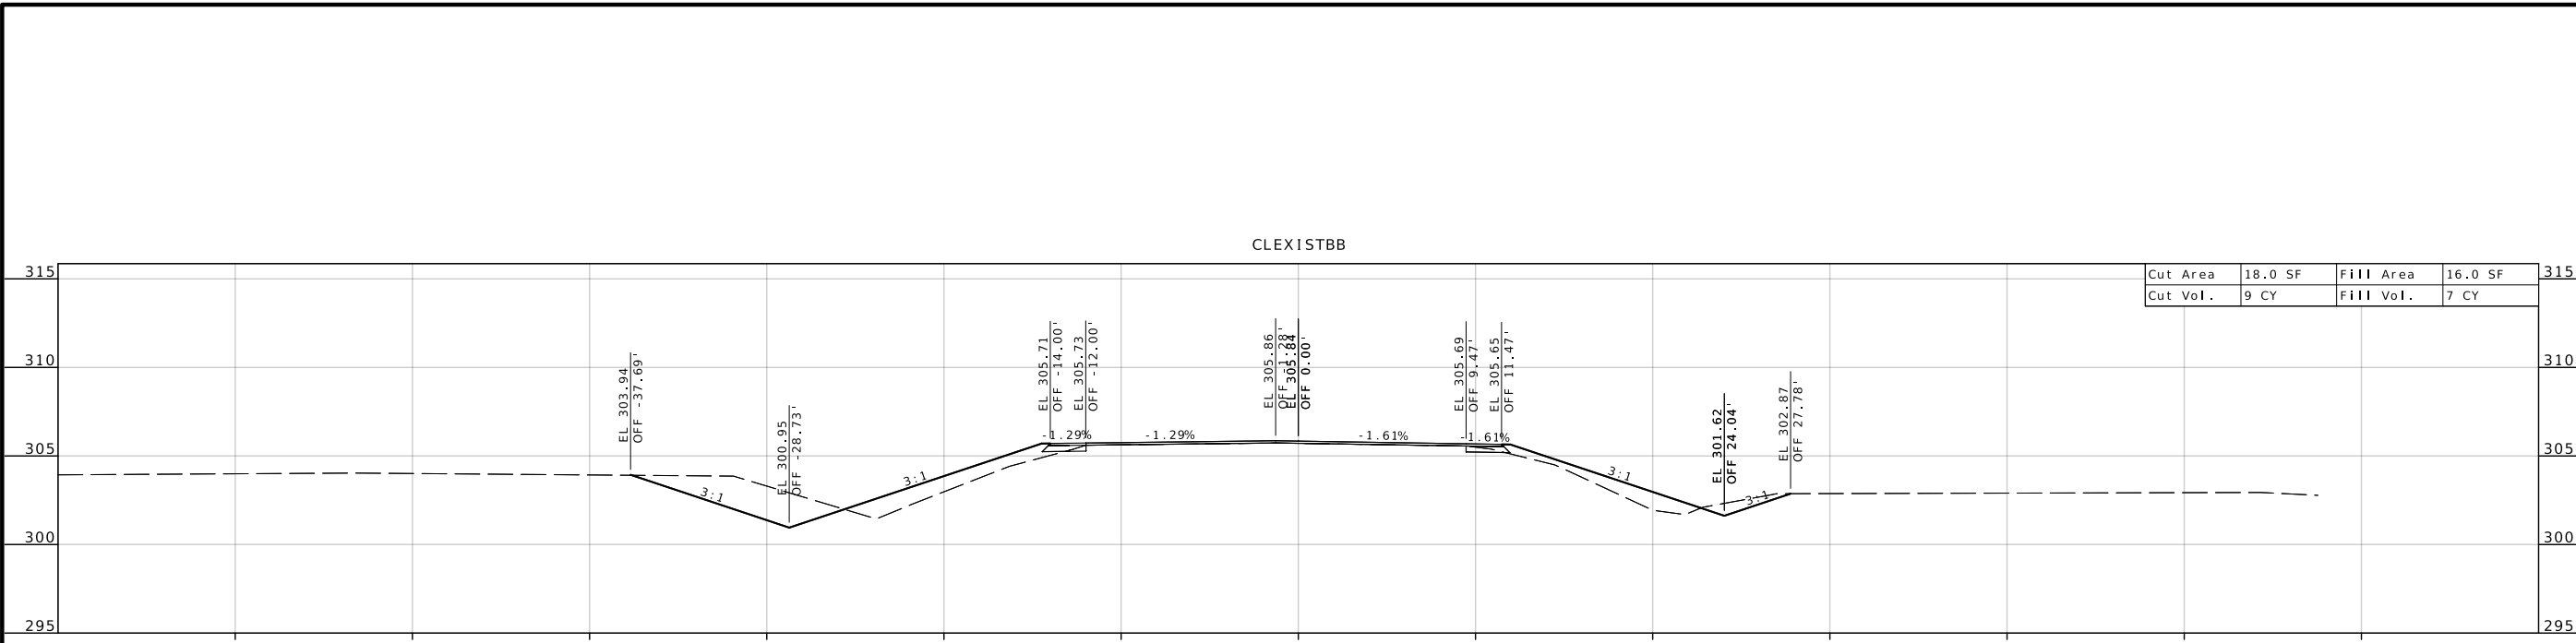


Cut Area	18.0 SF	Fill Area	16.0 SF
Cut Vol.	9 CY	Fill Vol.	7 CY

STA 1+11.69

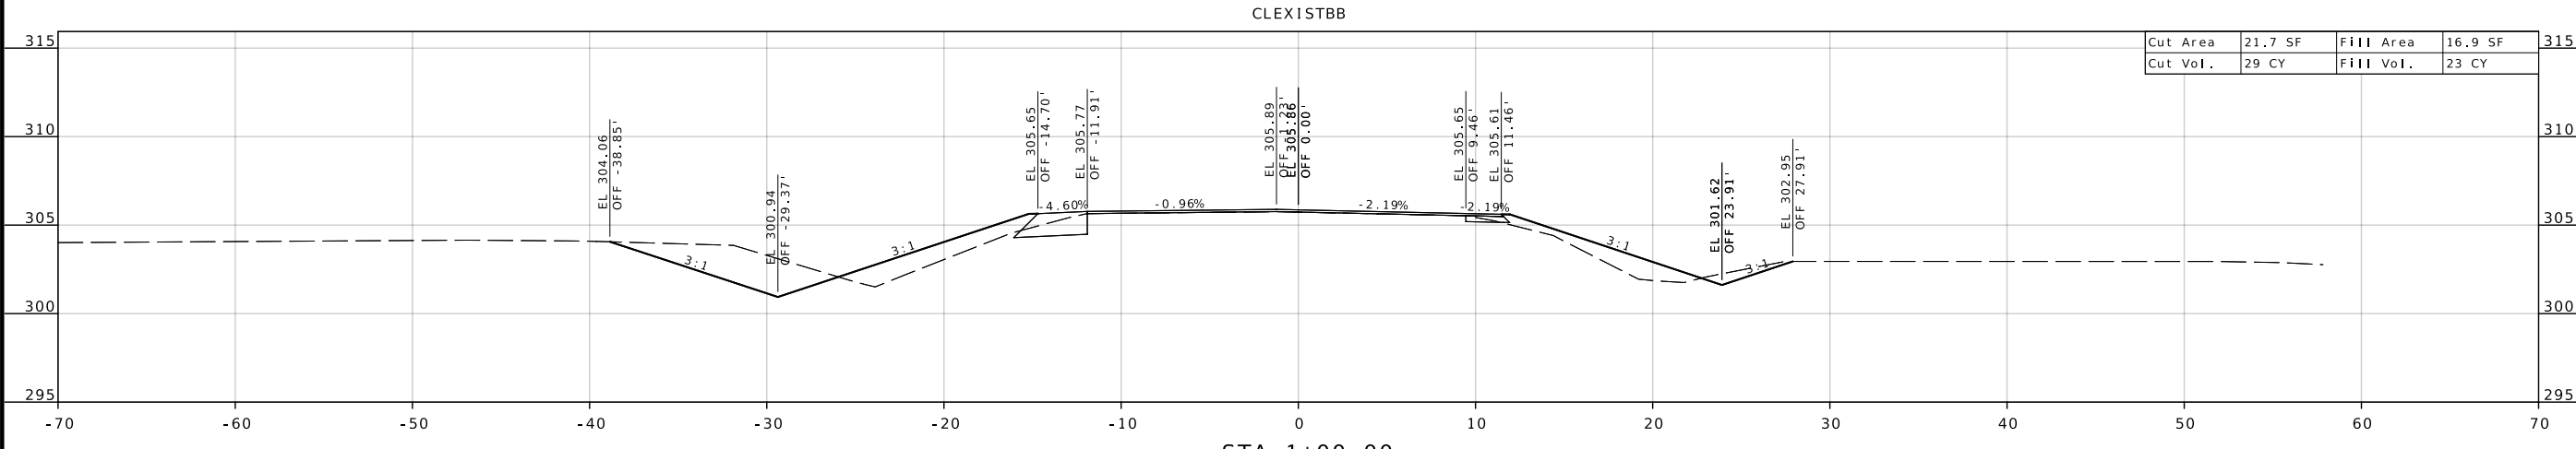

Cut Area	21.7 SF	Fill Area	16.9 SF
Cut Vol.	29 CY	Fill Vol.	23 CY

STA 1+00.00

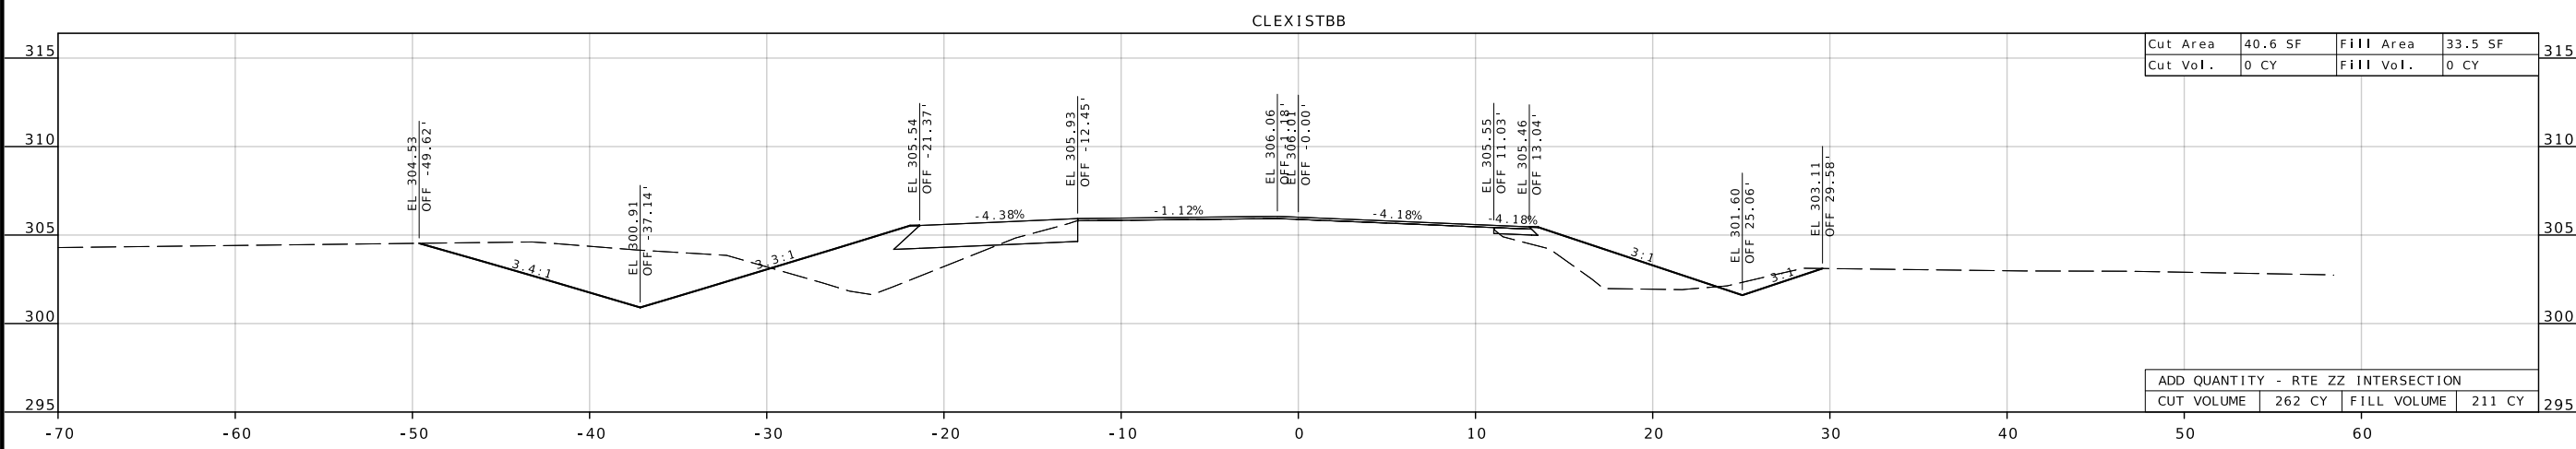

Cut Area	40.6 SF	Fill Area	33.5 SF
Cut Vol.	0 CY	Fill Vol.	0 CY

ADD QUANTITY - RTE ZZ INTERSECTION			
CUT VOLUME	262 CY	FILL VOLUME	211 CY


STA 0+75.00









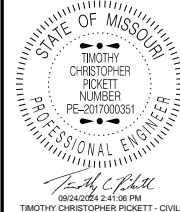

DATE PREPARED  
7/17/2024

ROUTE STATE  
BB MO

DISTRICT SHEET NO.  
SE 6

COUNTY  
SCOTT

JOB NO.  
J9S3741

CONTRACT ID.

PROJECT NO.

BRIDGE NO.

DATE

DESCRIPTION

Cut Area 4.3 SF Fill Area 6.6 SF  
Cut Vol. 9 CY Fill Vol. 12 CY

Cut Area 5.6 SF Fill Area 6.4 SF  
Cut Vol. 11 CY Fill Vol. 12 CY

Cut Area 6.4 SF Fill Area 6.9 SF  
Cut Vol. 13 CY Fill Vol. 12 CY




MISSOURI HIGHWAYS AND TRANSPORTATION COMMISSION

105 WEST CAPITOL  
JEFFERSON CITY, MO 65102

1-888-ASK-MODOT (1-888-275-6636)



CROSS SECTIONS  
SHEET 6 OF 73

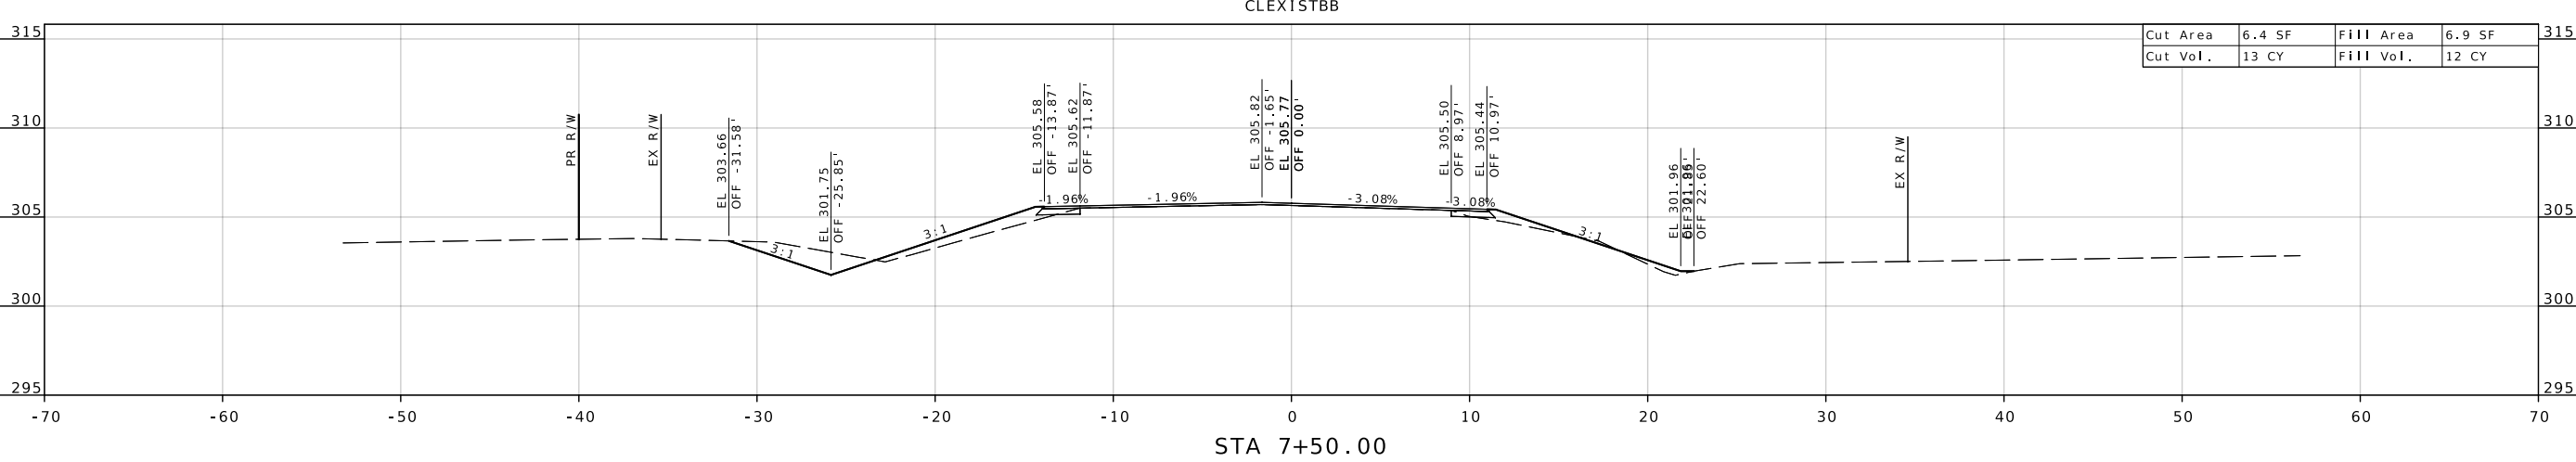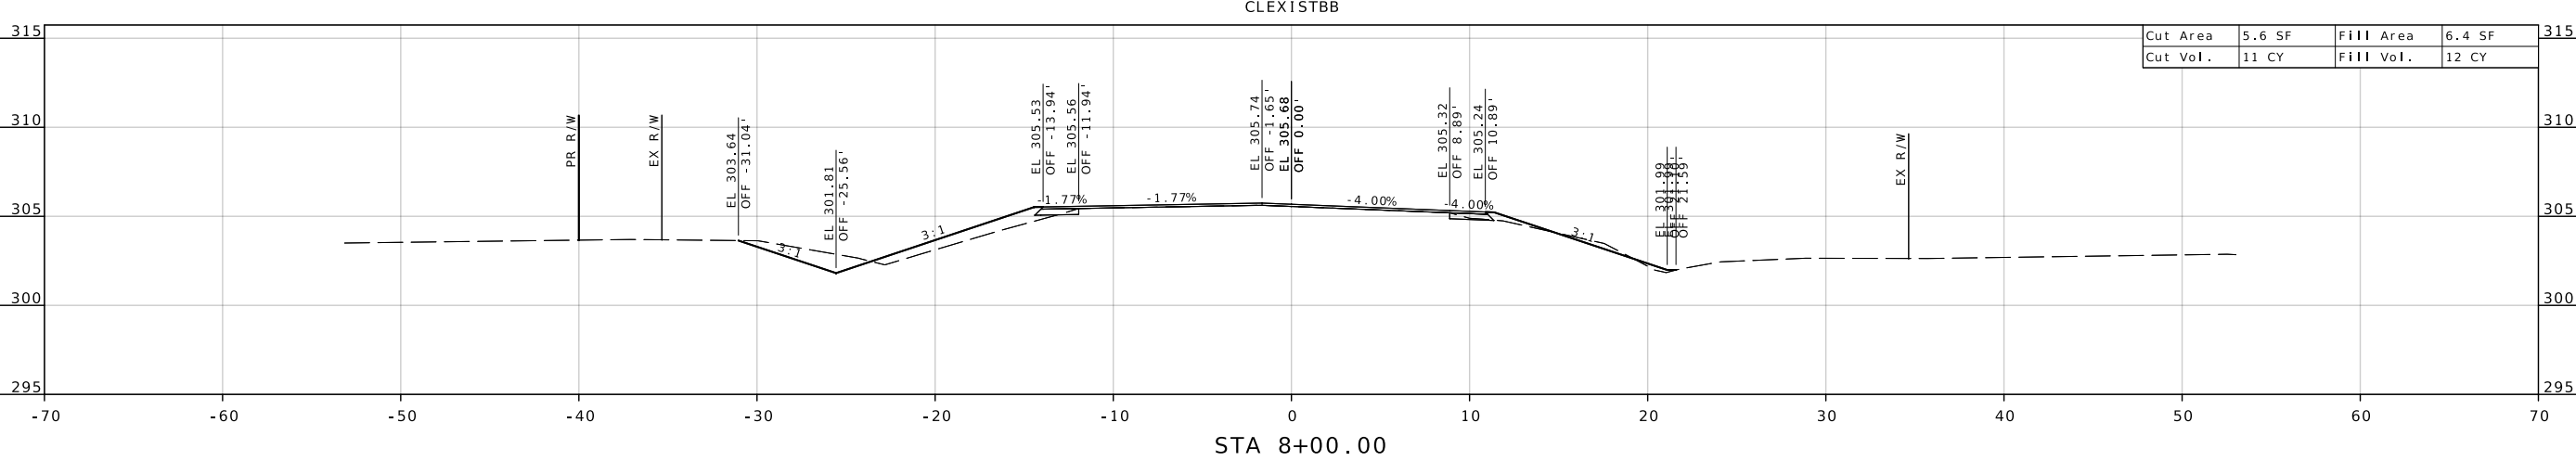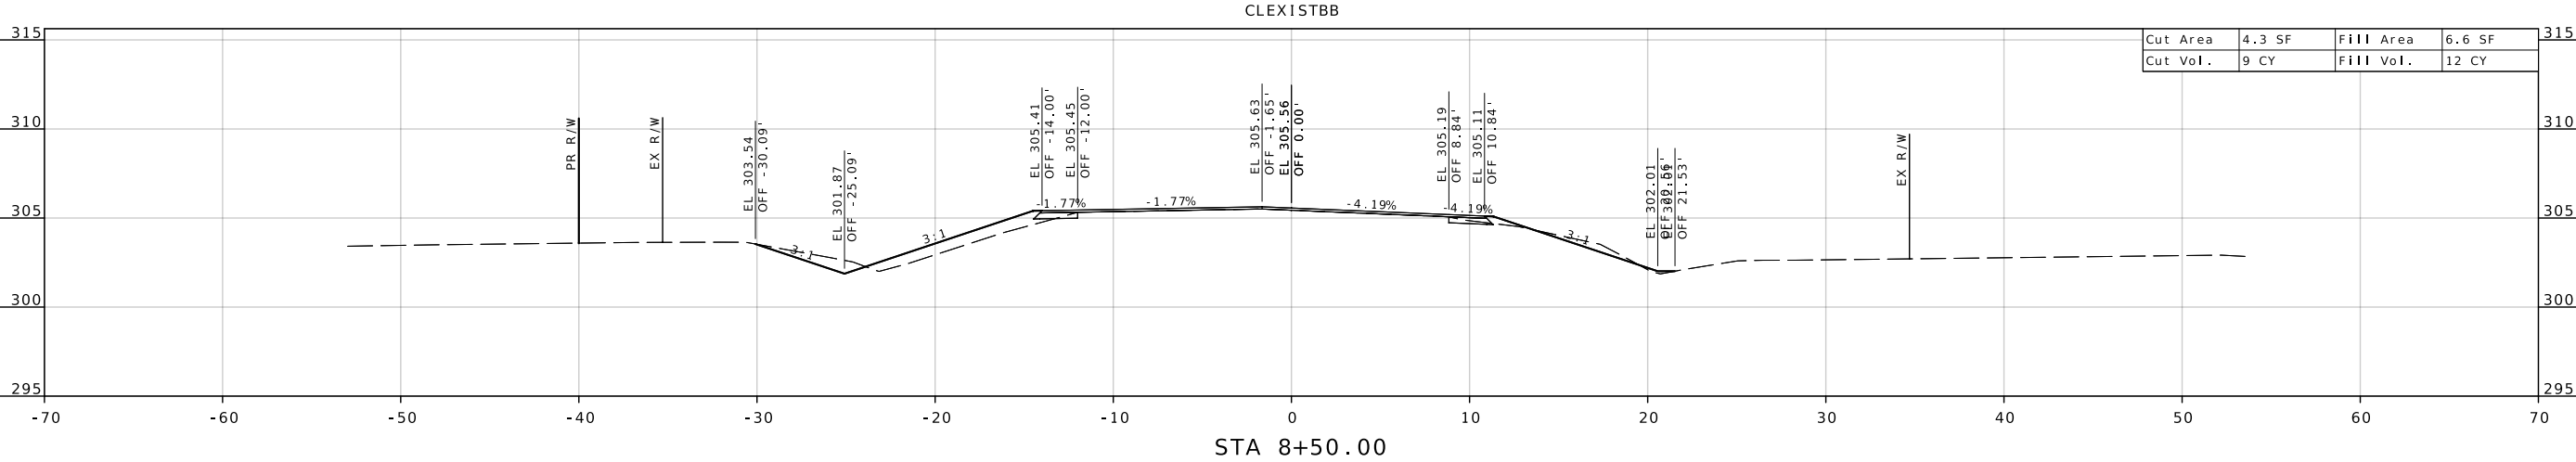


















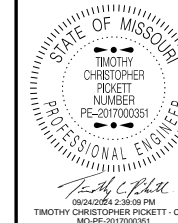

DATE PREPARED  
7/17/2024

ROUTE	STATE
BB	MO
DISTRICT	SHEET NO.
SE	14

COUNTY  
**SCOTT**

JOB NO.  
**J9S3741**


CONTRACT ID.

PROJECT NO.

BRIDGE NO.




DATE	DESCRIPTION


MISSOURI HIGHWAYS AND TRANSPORTATION COMMISSION



105 WEST CAPITOL  
JEFFERSON CITY, MO 65102  
1-888-ASK-MODOT (1-888-275-6636)

CROSS SECTIONS  
SHEET 14 OF 73

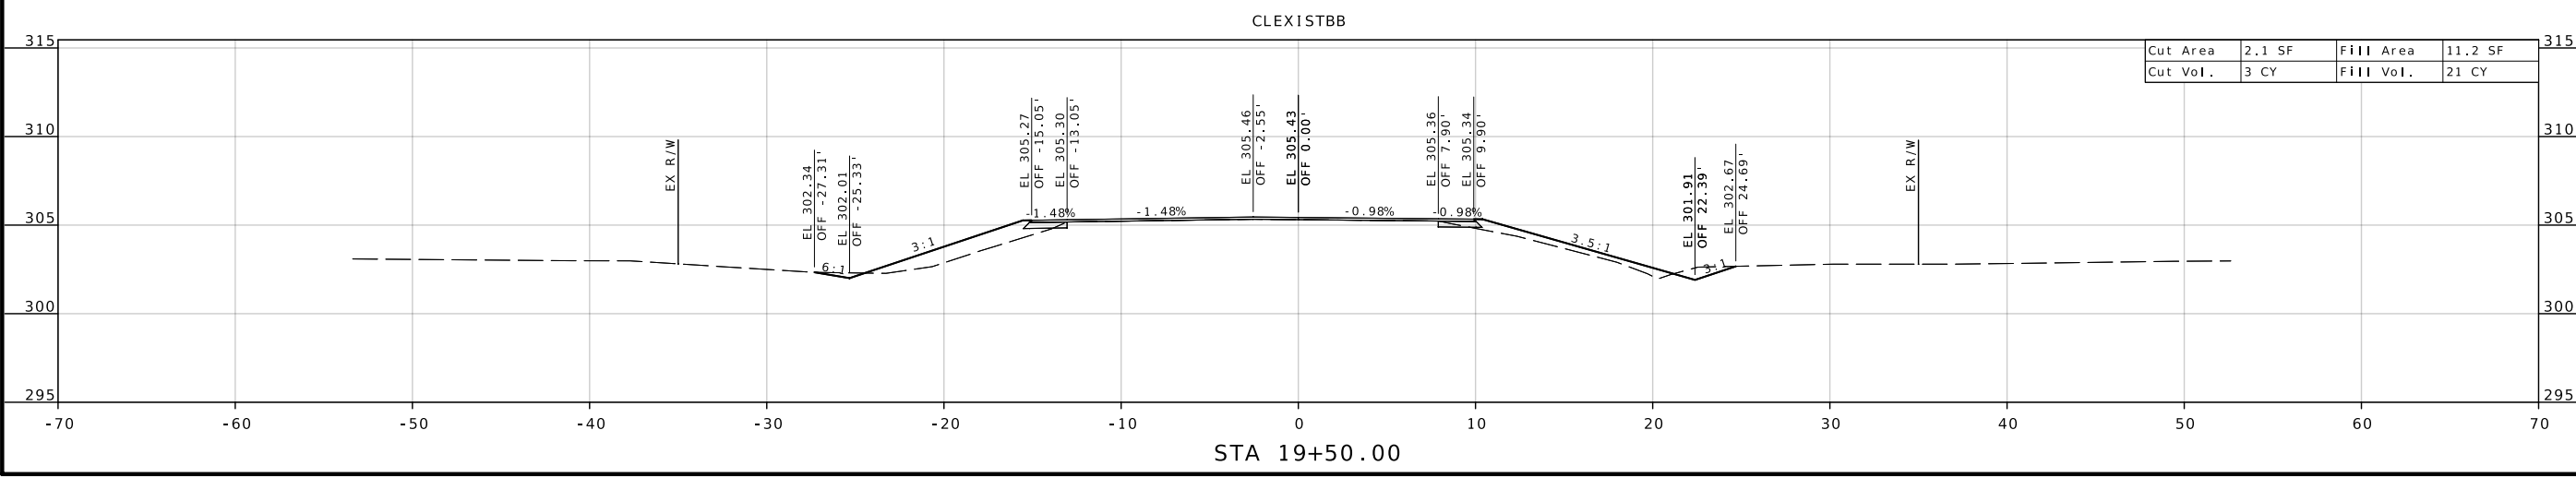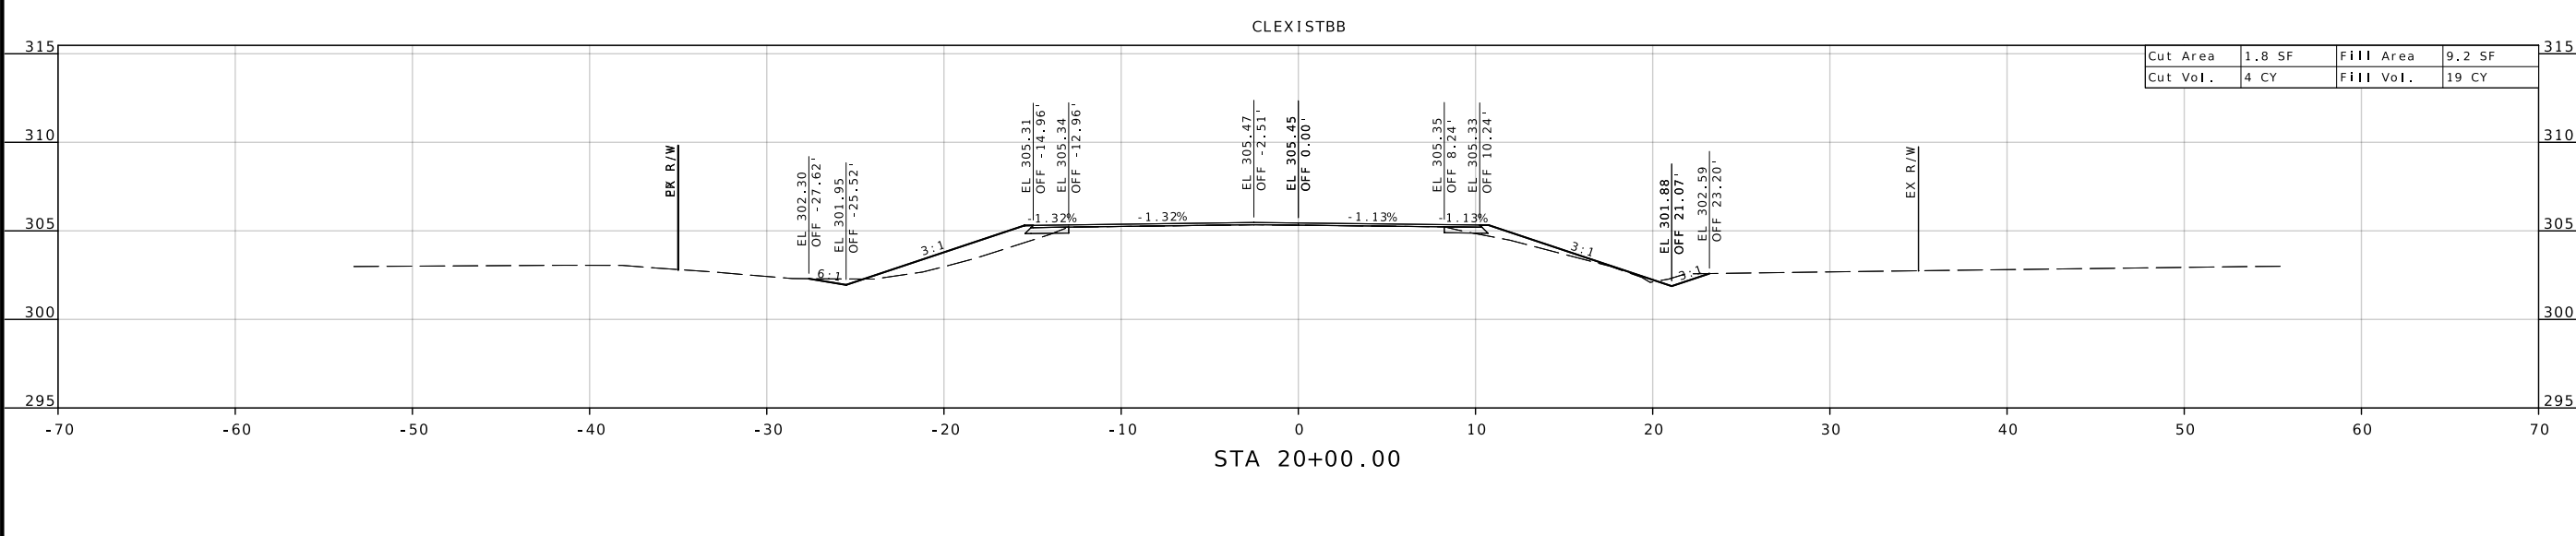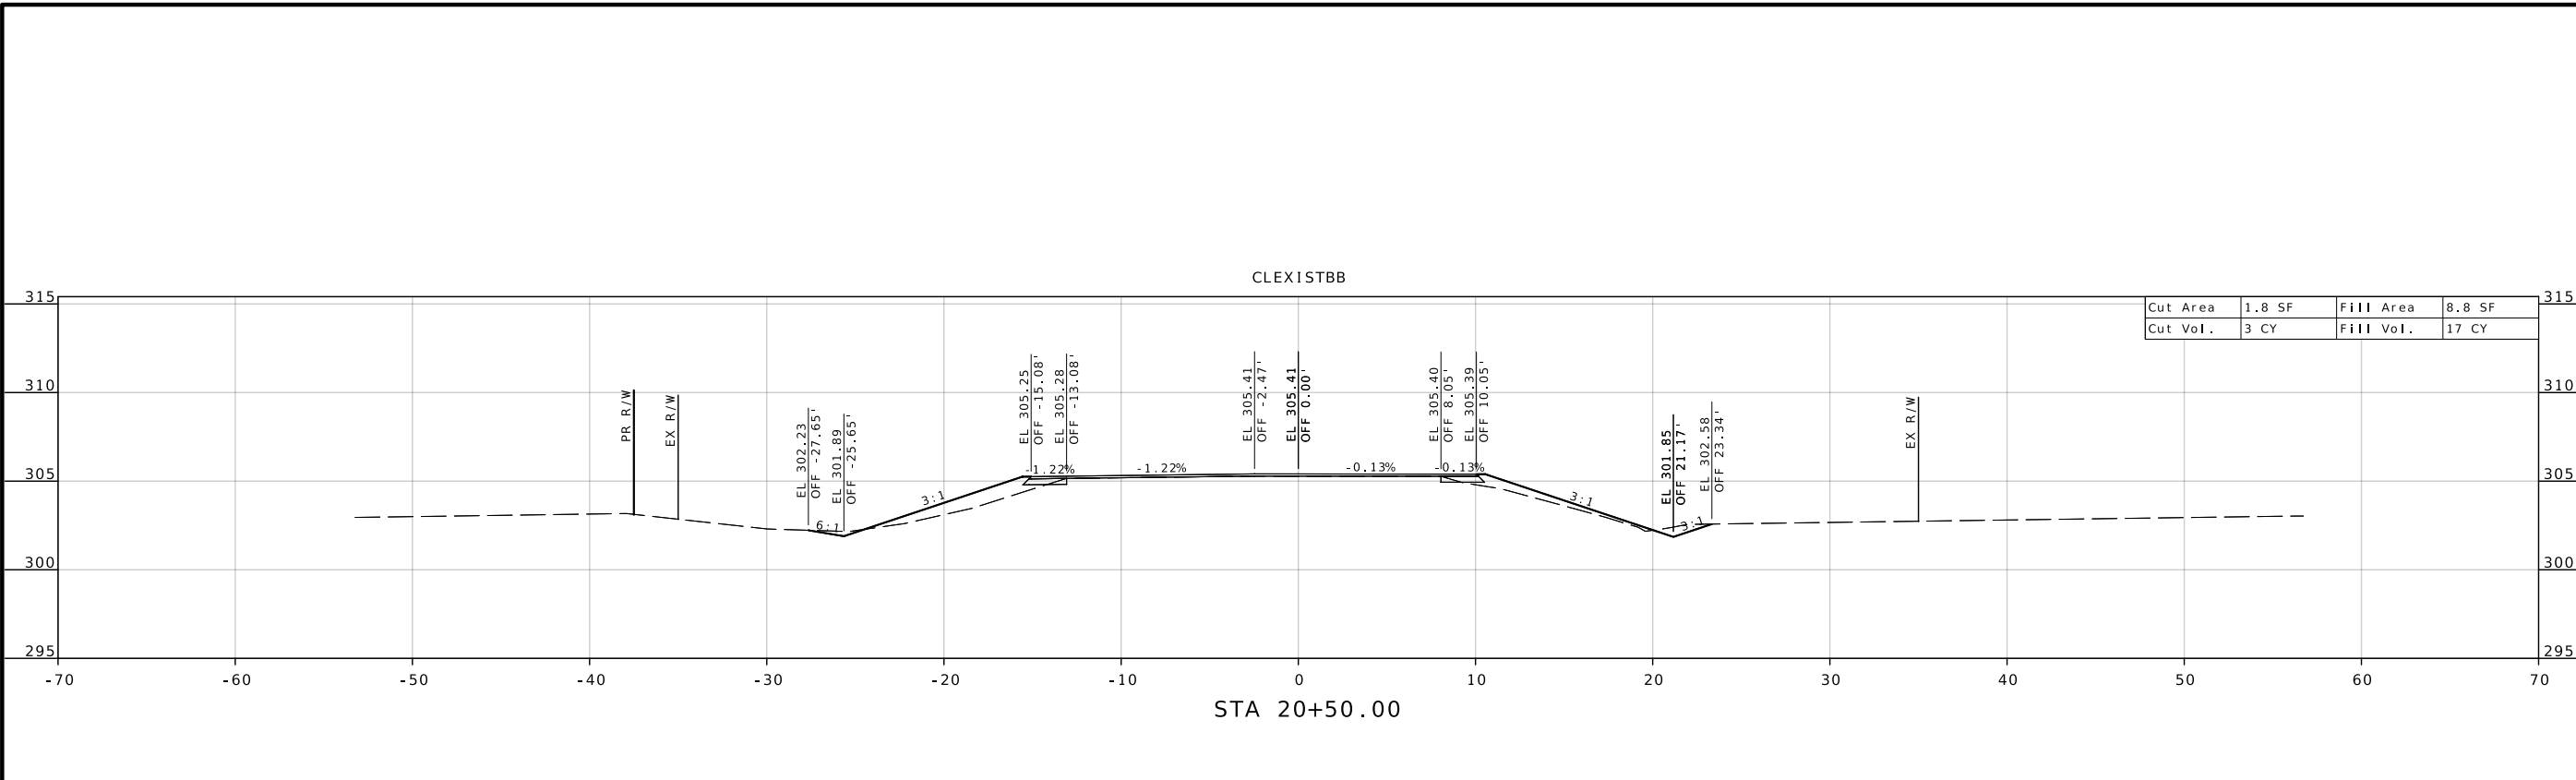

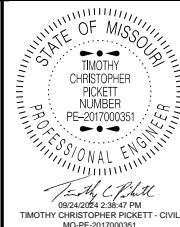

DATE PREPARED  
7/17/2024

ROUTE STATE  
BB MO

DISTRICT SHEET NO.  
SE 15

COUNTY  
SCOTT

JOB NO.  
J9S3741


CONTRACT ID.

PROJECT NO.




BRIDGE NO.


DATE	DESCRIPTION

MISOURI HIGHWAYS AND TRANSPORTATION COMMISSION

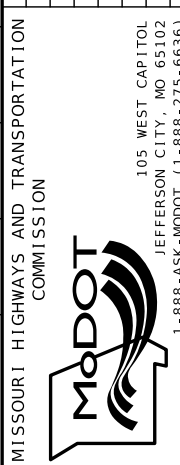

CROSS SECTIONS  
SHEET 15 OF 73

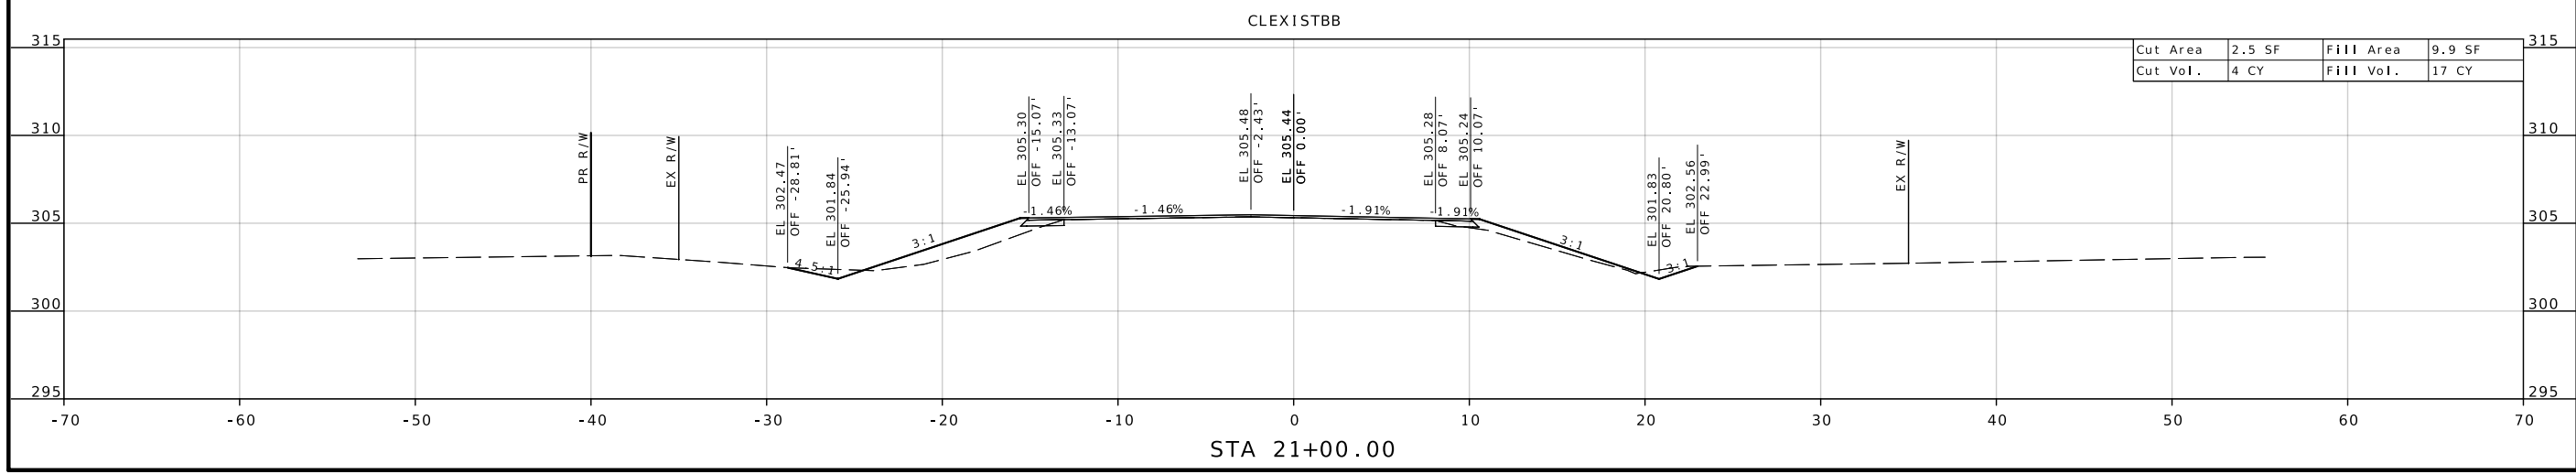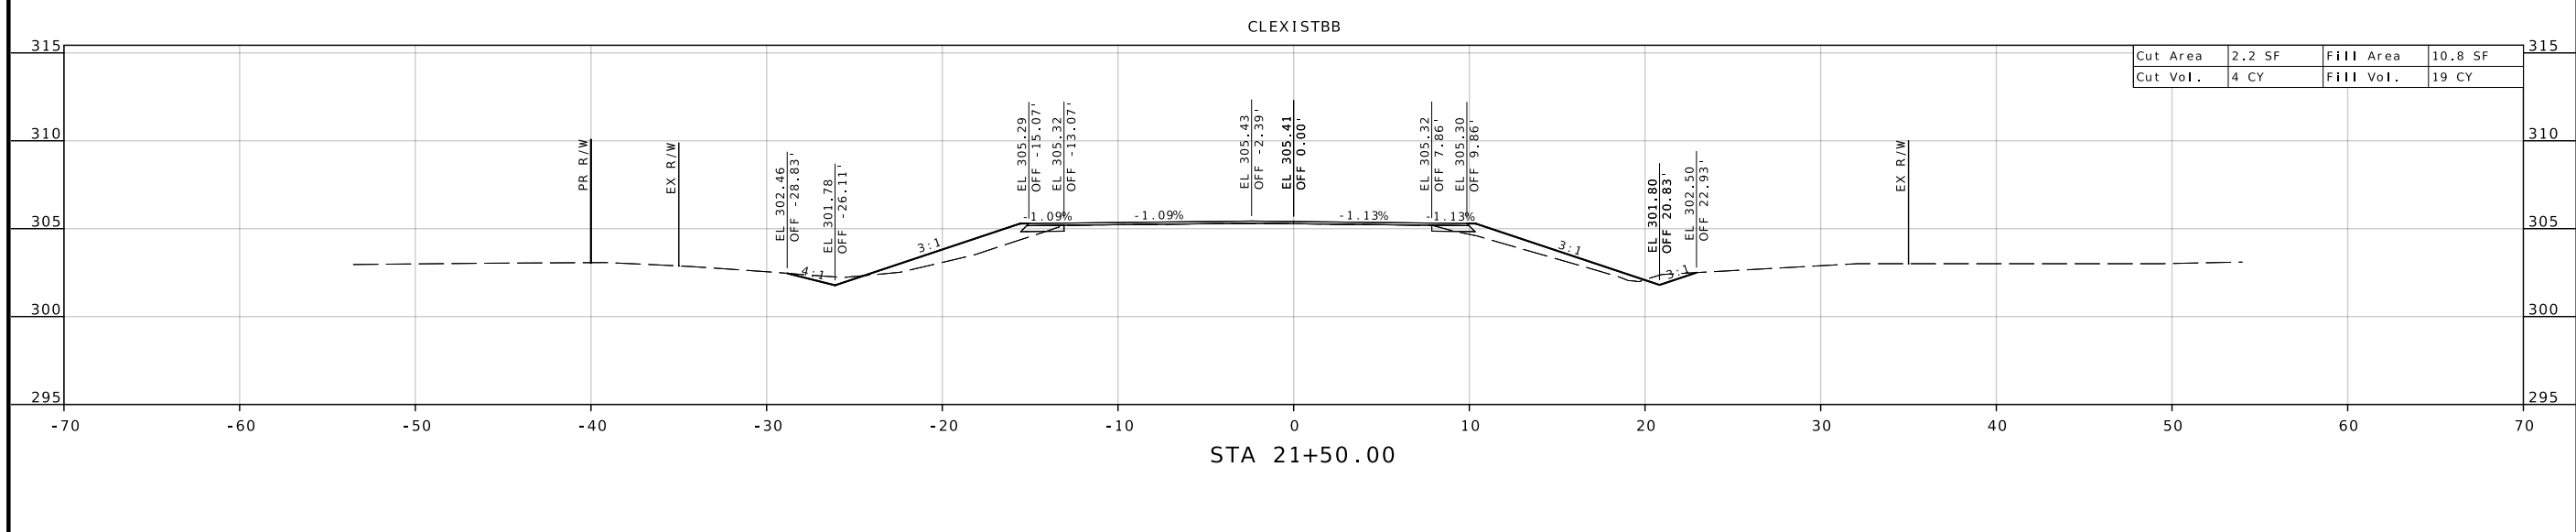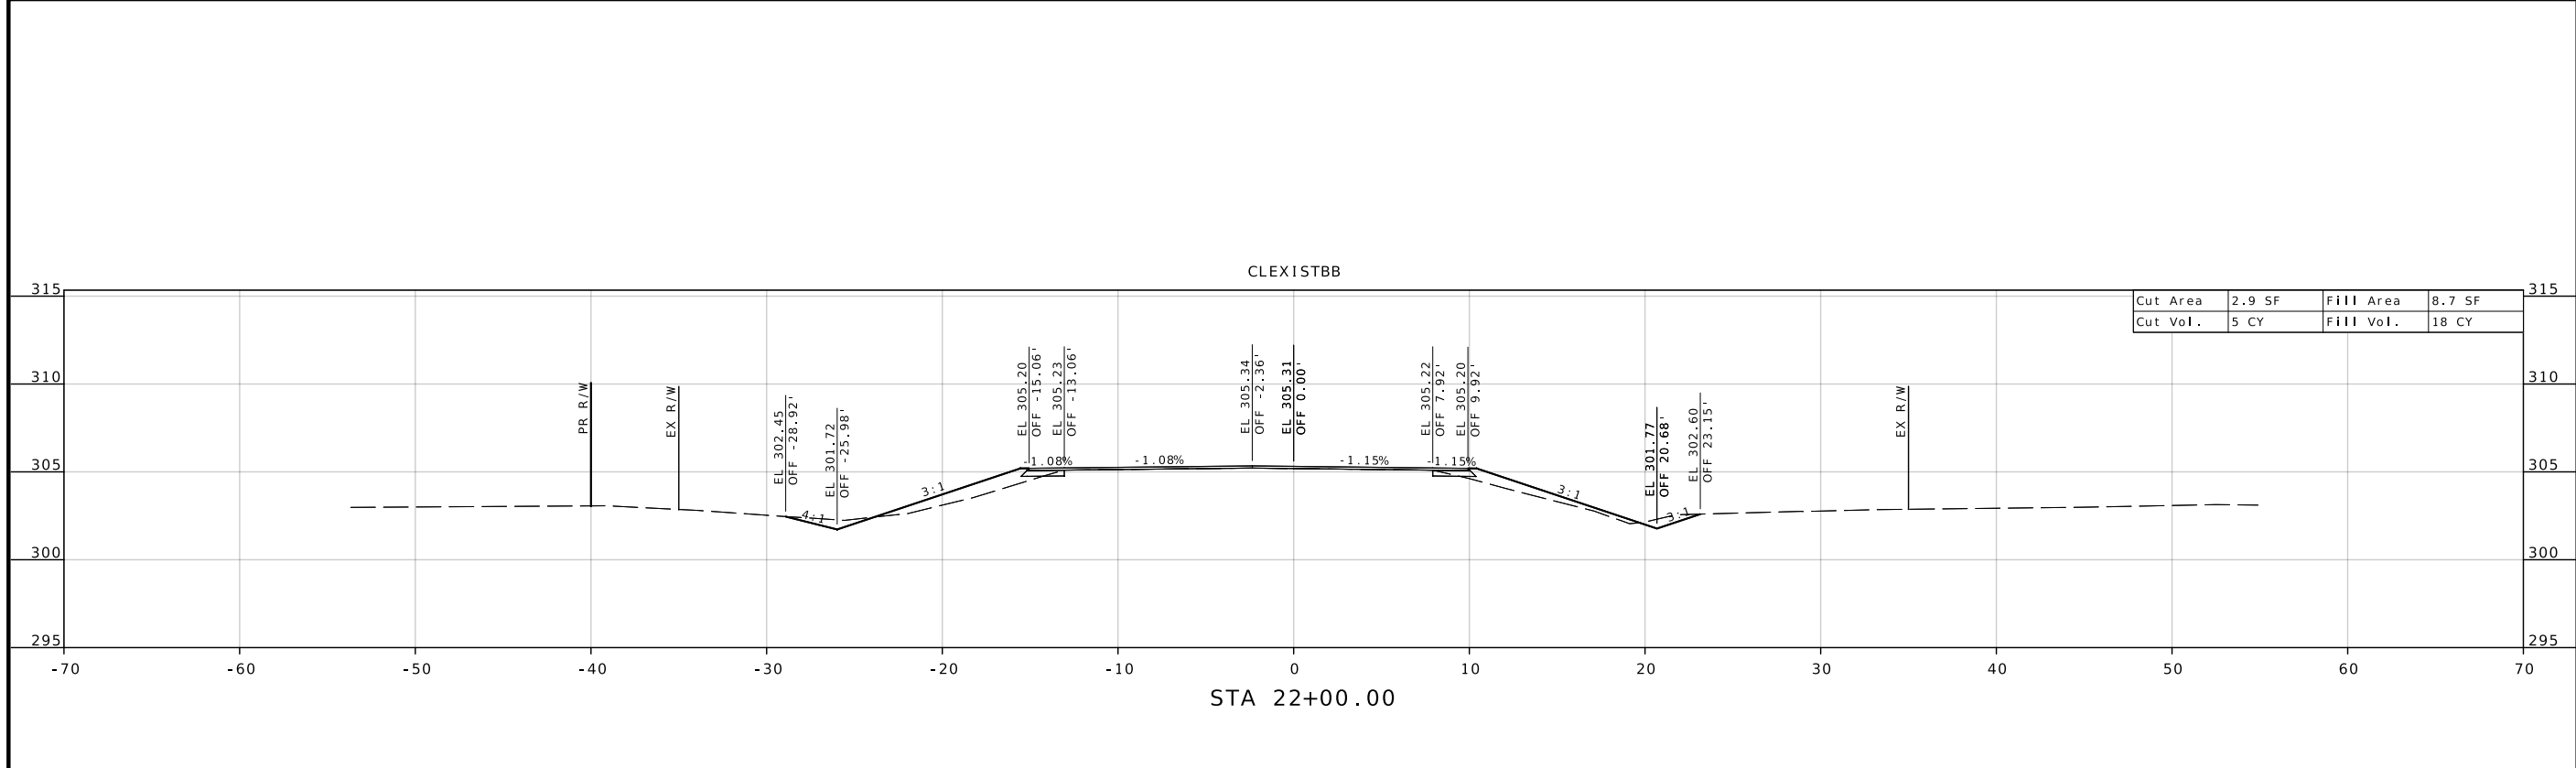

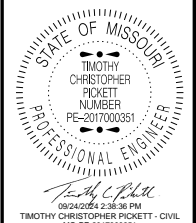

DATE PREPARED  
**7/17/2024**

ROUTE STATE  
**BB MO**

DISTRICT SHEET NO.  
**SE 16**

COUNTY  
**SCOTT**

JOB NO.  
**19S3741**


CONTRACT ID.

PROJECT NO.

BRIDGE NO.


DATE	DESCRIPTION

MISSOURI HIGHWAYS AND TRANSPORTATION COMMISSION

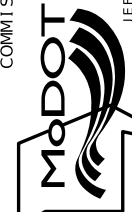

105 WEST CAPITOL  
JEFFERSON CITY, MO 65102  
1-888-ASK-MODOT (1-888-275-6636)

CROSS SECTIONS  
SHEET 16 OF 73

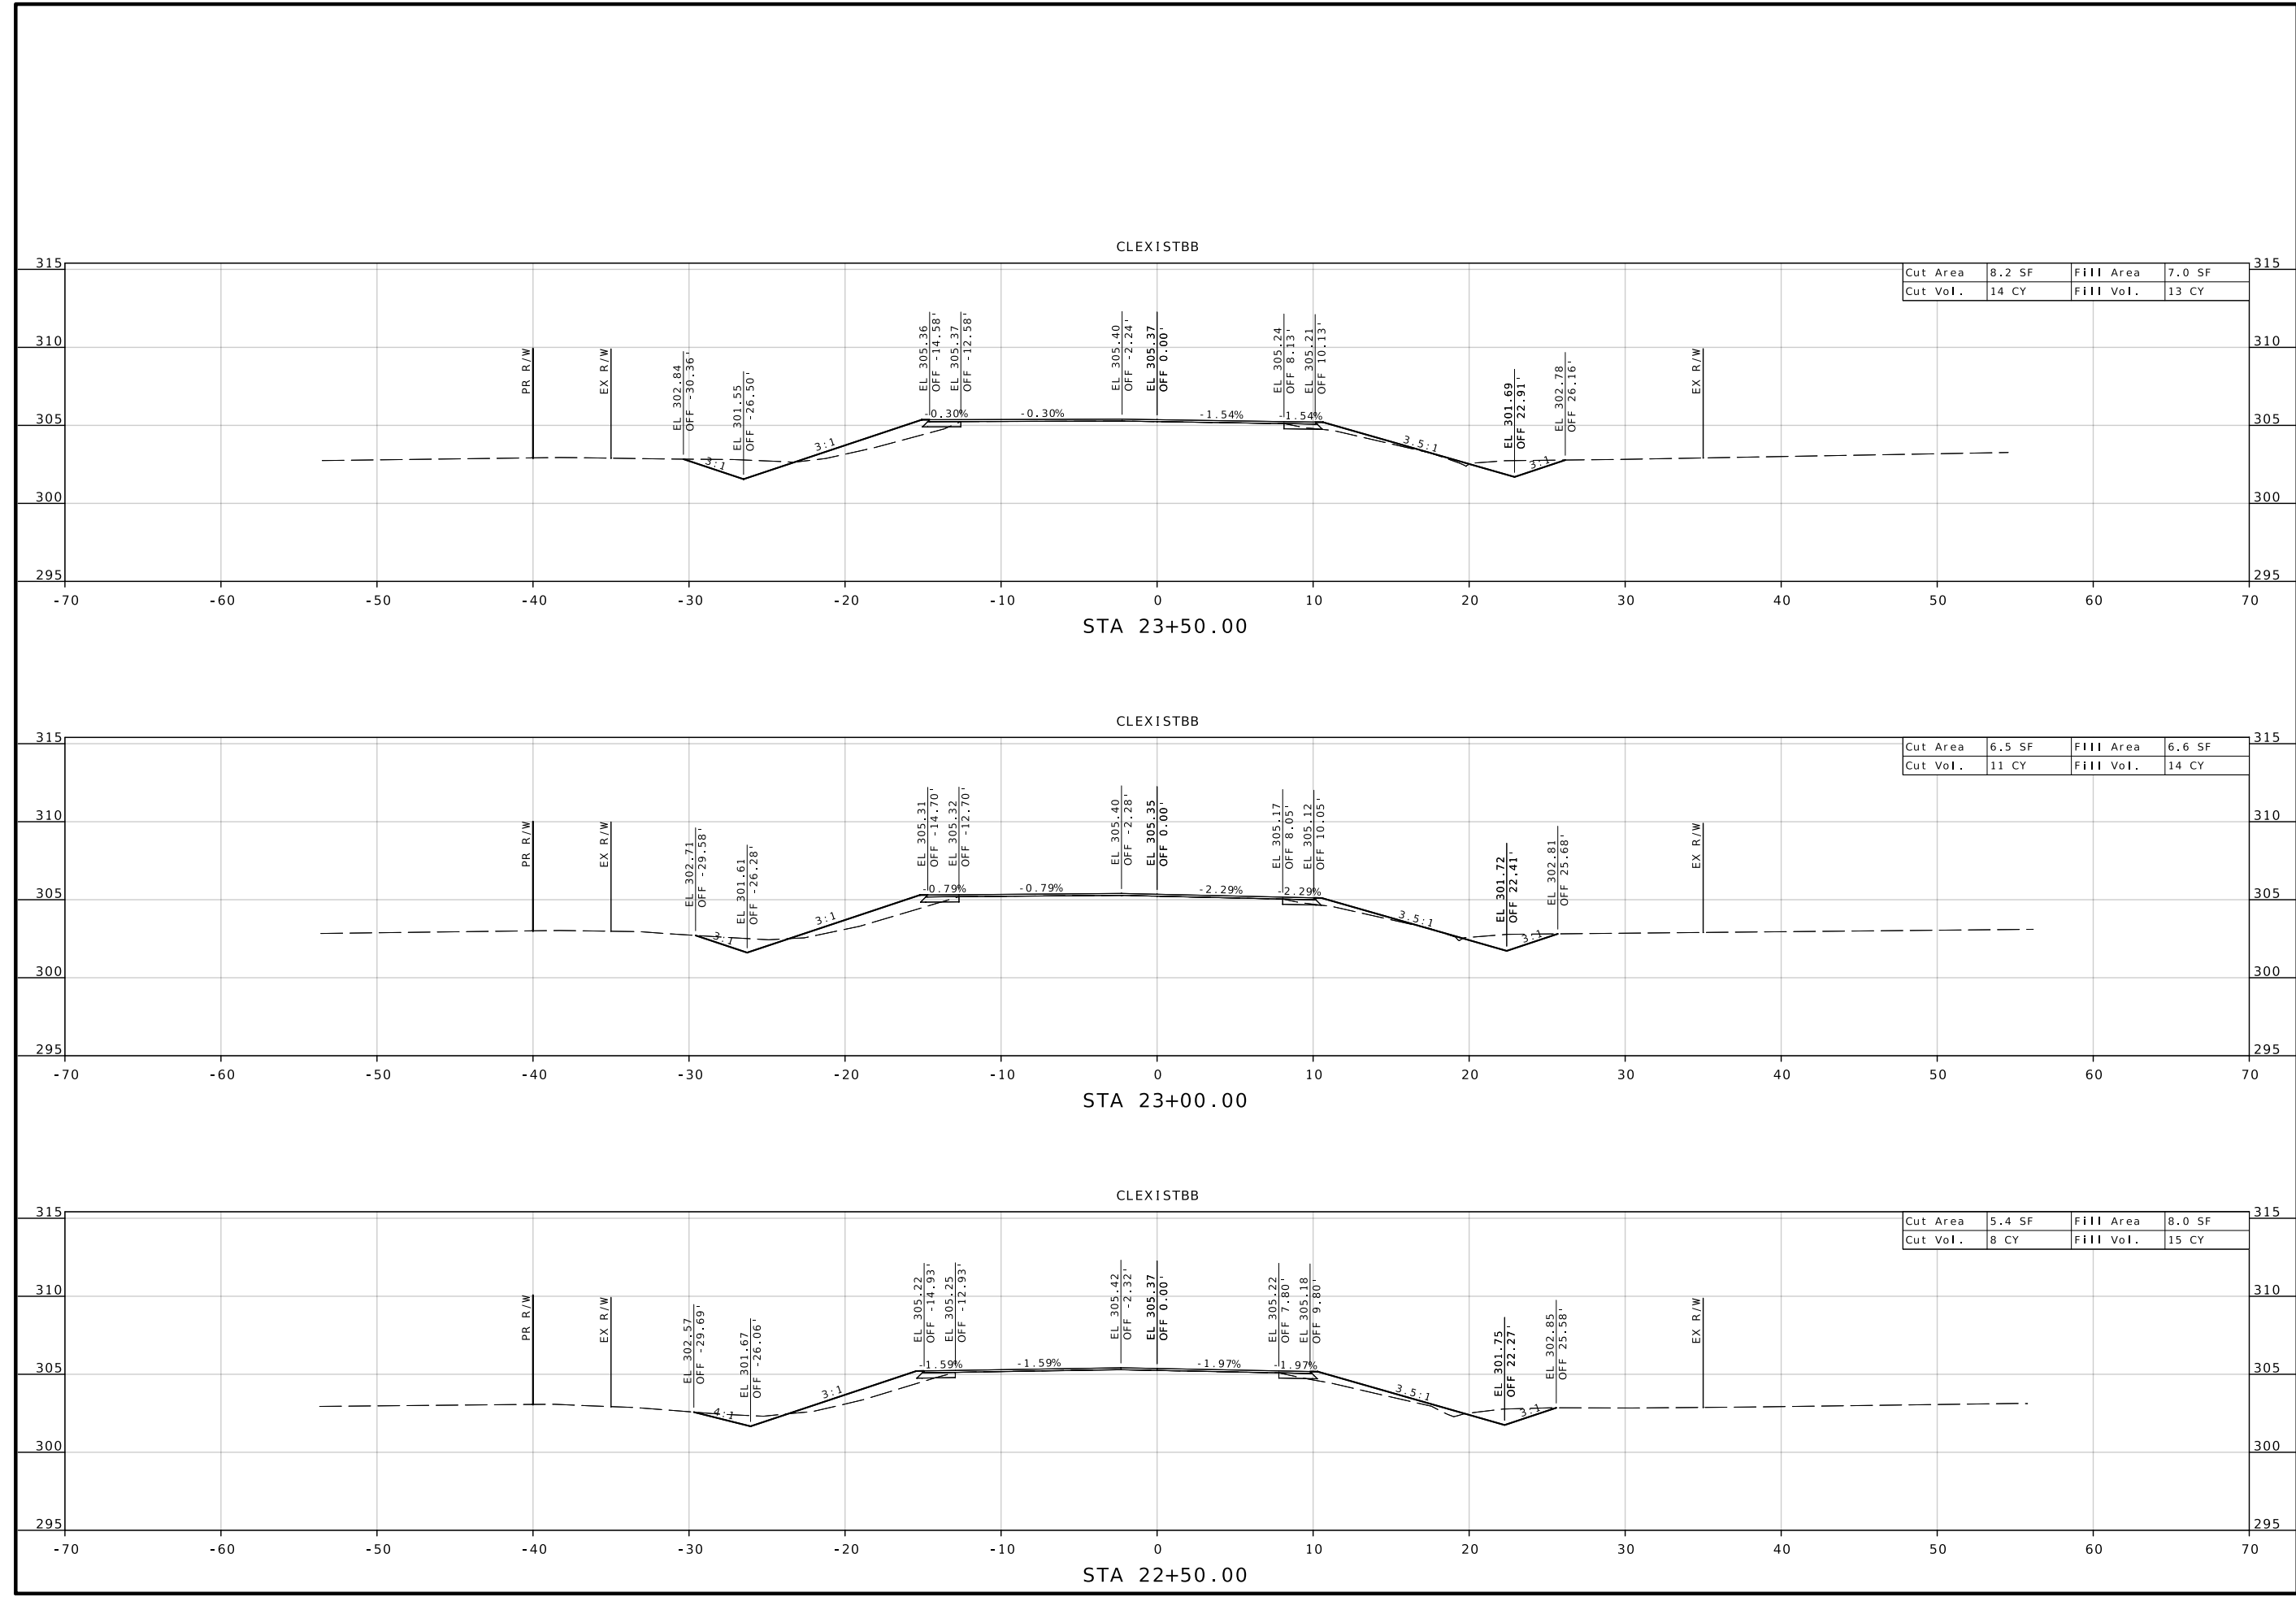


































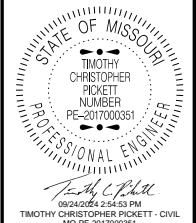

DATE PREPARED  
7/17/2024

ROUTE STATE  
BB MO

DISTRICT SHEET NO.  
SE 31

COUNTY  
SCOTT

JOB NO.  
J9S3741

CONTRACT ID.

PROJECT NO.

BRIDGE NO.

DESCRIPTION

DATE




MISSOURI HIGHWAYS AND TRANSPORTATION COMMISSION

105 WEST CAPITOL JEFFERSON CITY, MO 65102

1-888-ASK-MODOT (1-888-275-6636)


MoDOT

CROSS SECTIONS SHEET 31 OF 73

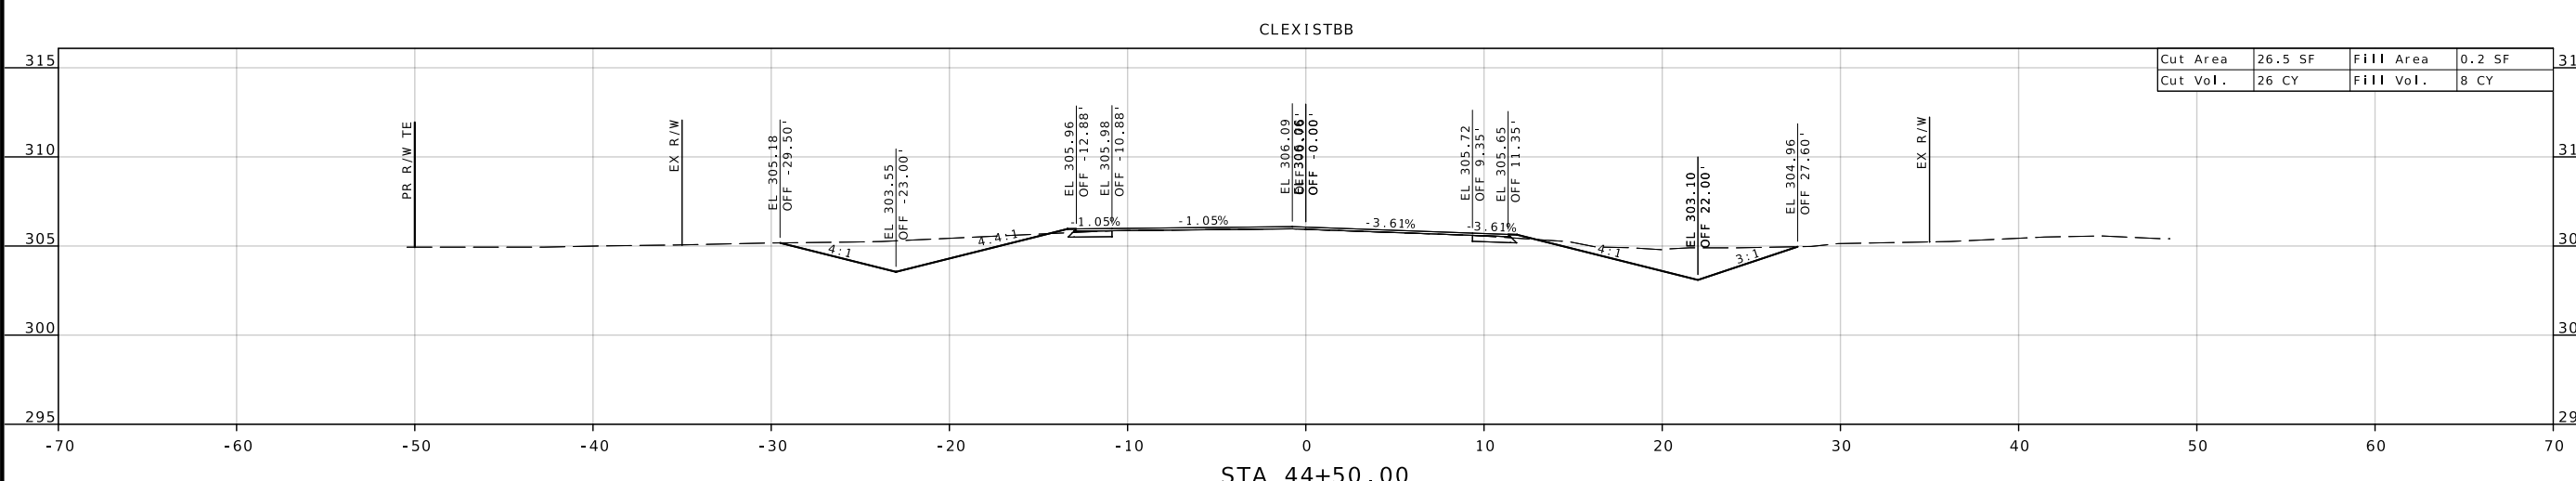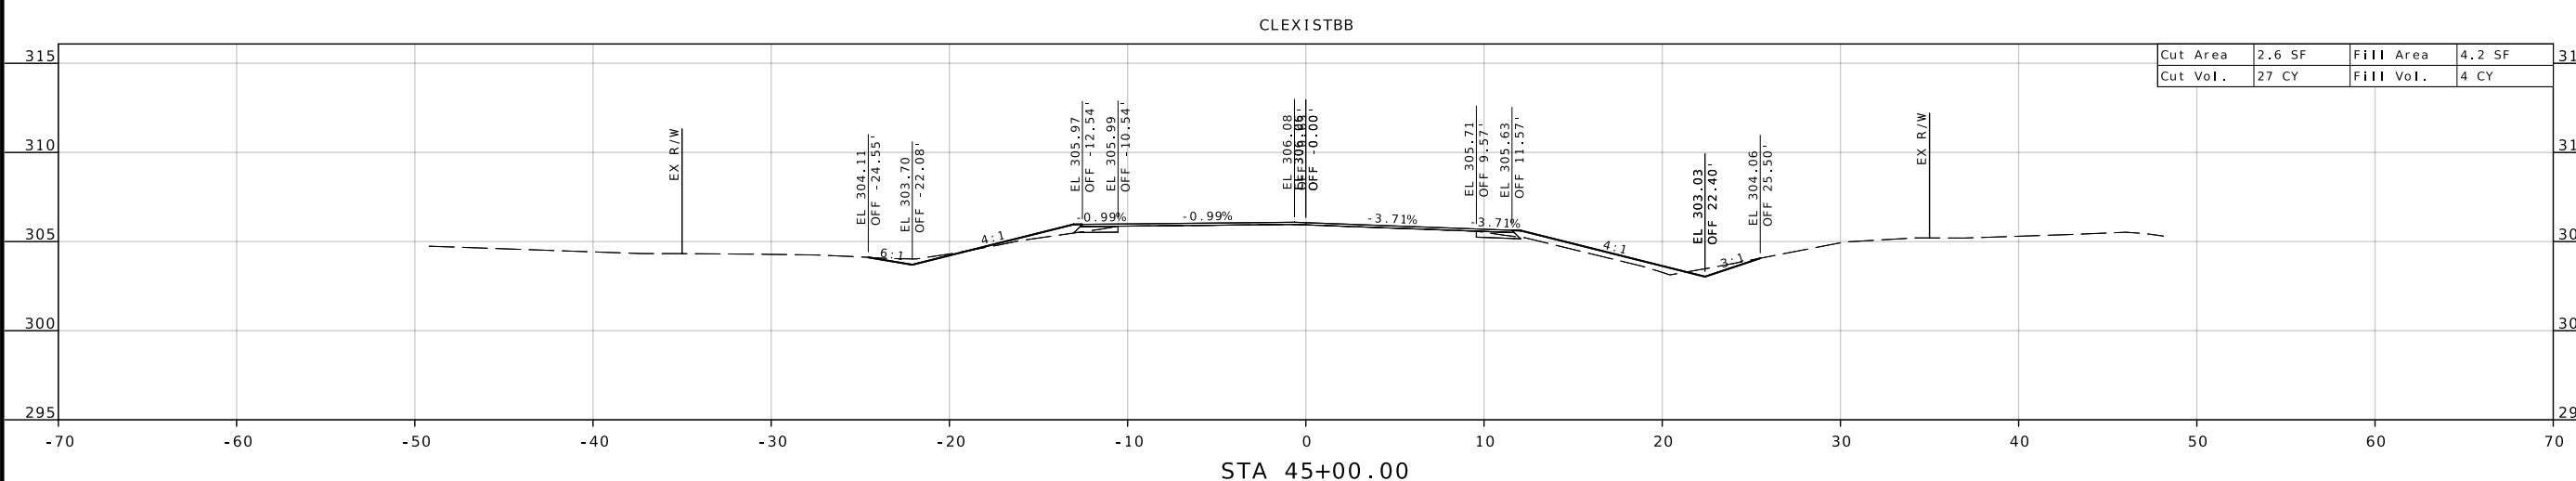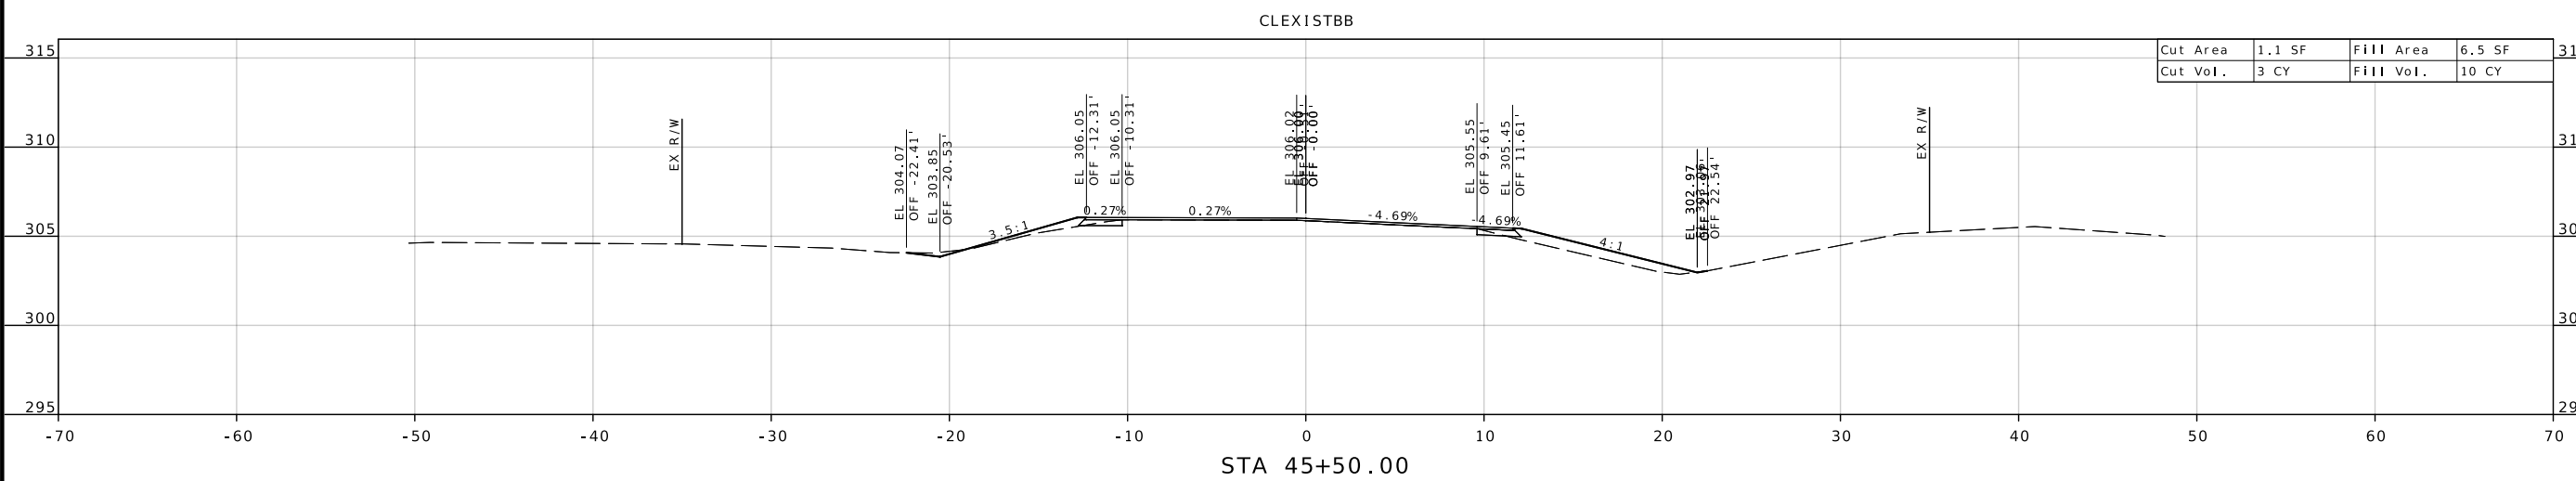





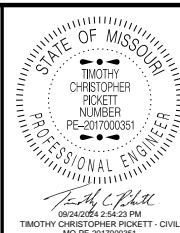

DATE PREPARED  
7/17/2024

ROUTE STATE  
BB MO

DISTRICT SHEET NO.  
SE 33

COUNTY  
SCOTT




JOB NO.  
J9S3741

CONTRACT ID.


PROJECT NO.

BRIDGE NO.

MISSOURI HIGHWAYS AND TRANSPORTATION COMMISSION  
  
 105 WEST CAPITOL JEFFERSON CITY, MO 65102  
 1-888-ASK-MODOT (1-888-275-6636)

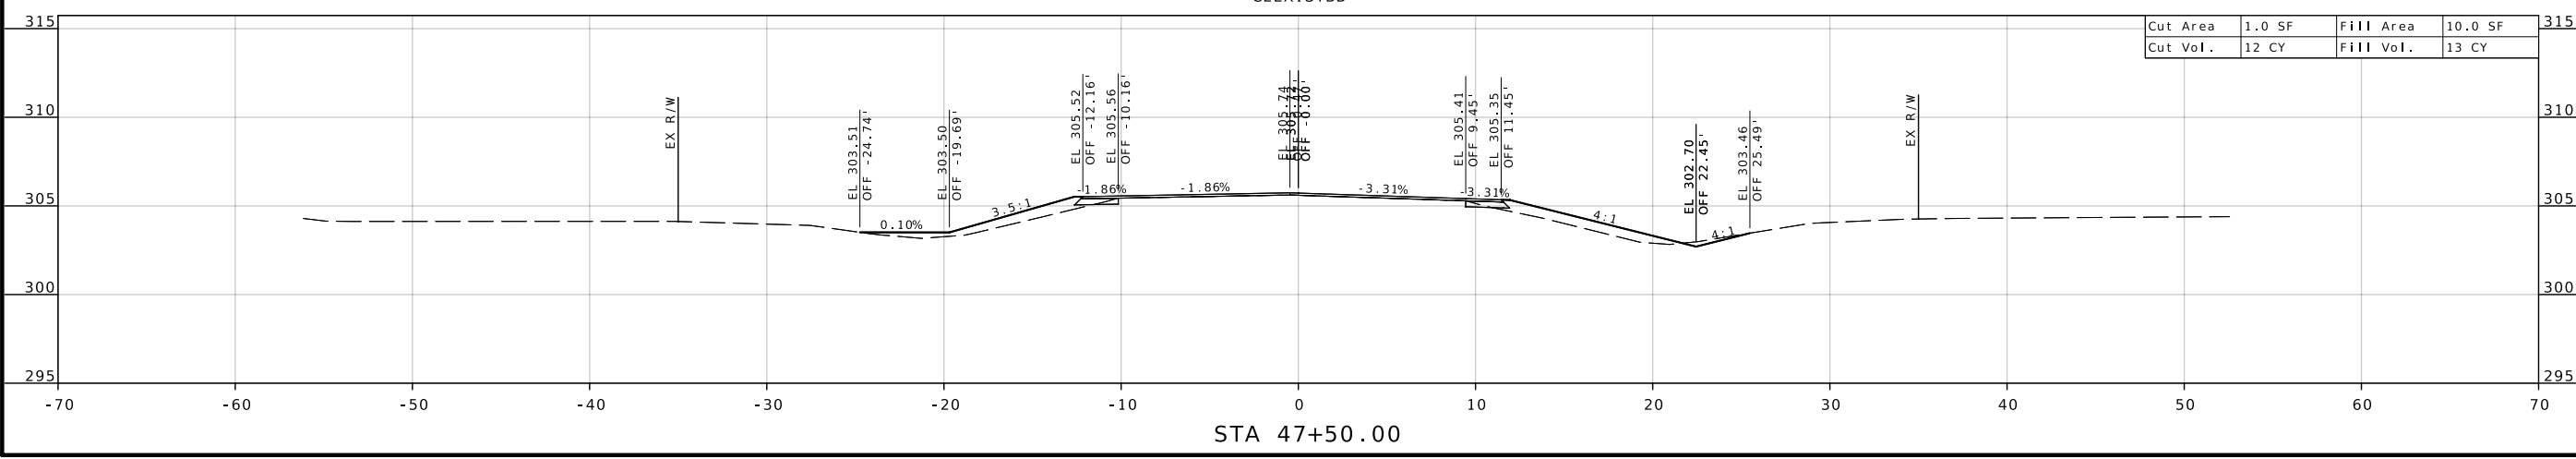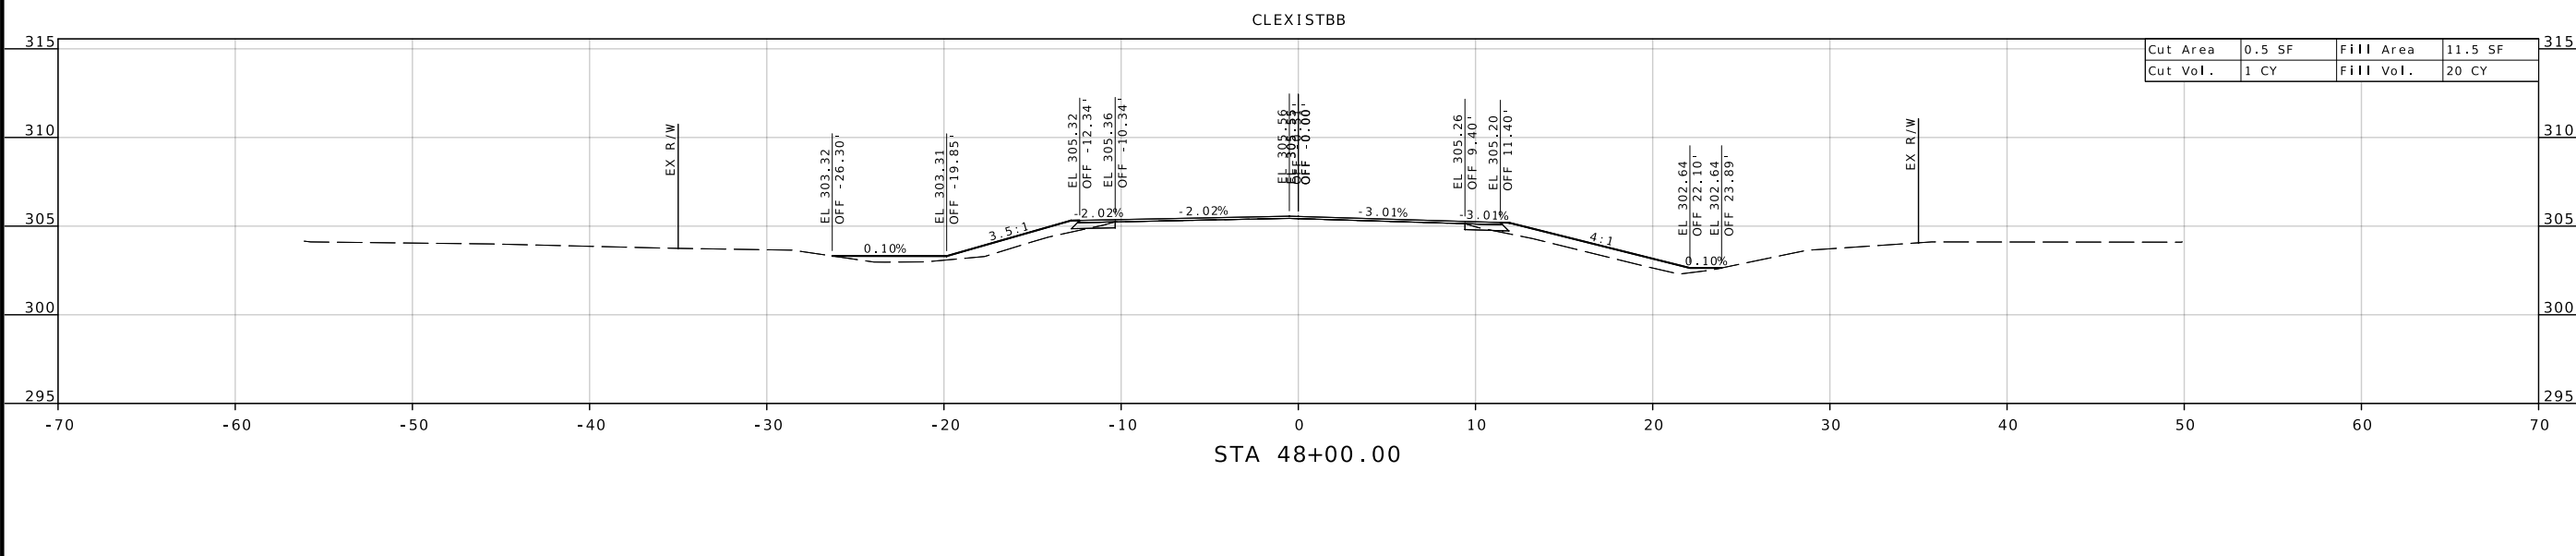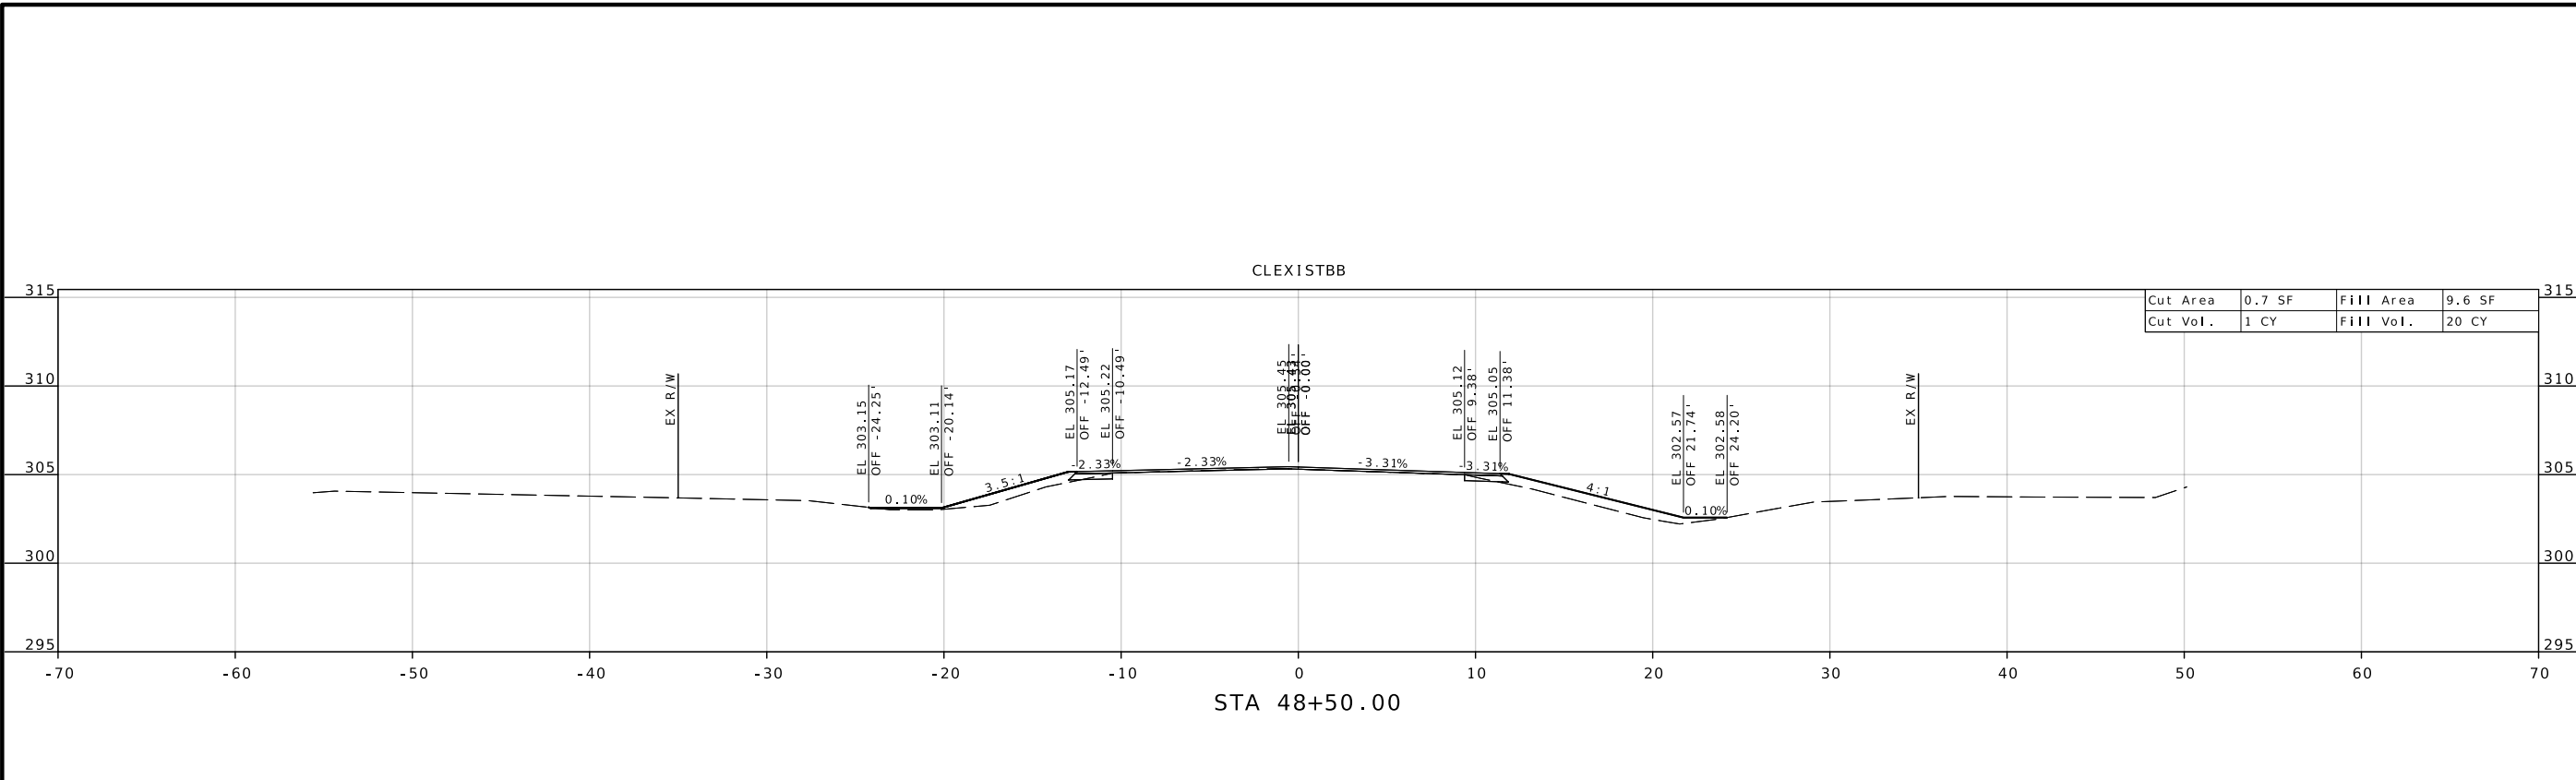

CROSS SECTIONS  
SHEET 33 OF 73

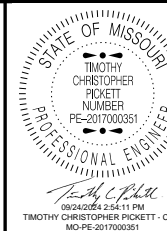

DATE PREPARED  
7/17/2024

ROUTE	STATE
BB	MO
DISTRICT	SHEET NO.
SE	34

COUNTY  
SCOTT

JOB NO.  
J9S3741

CONTRACT ID.

PROJECT NO.

BRIDGE NO.




DESCRIPTION


DATE

MISSOURI HIGHWAYS AND TRANSPORTATION  
COMMISSION




CROSS SECTIONS  
SHEET 34 OF 73

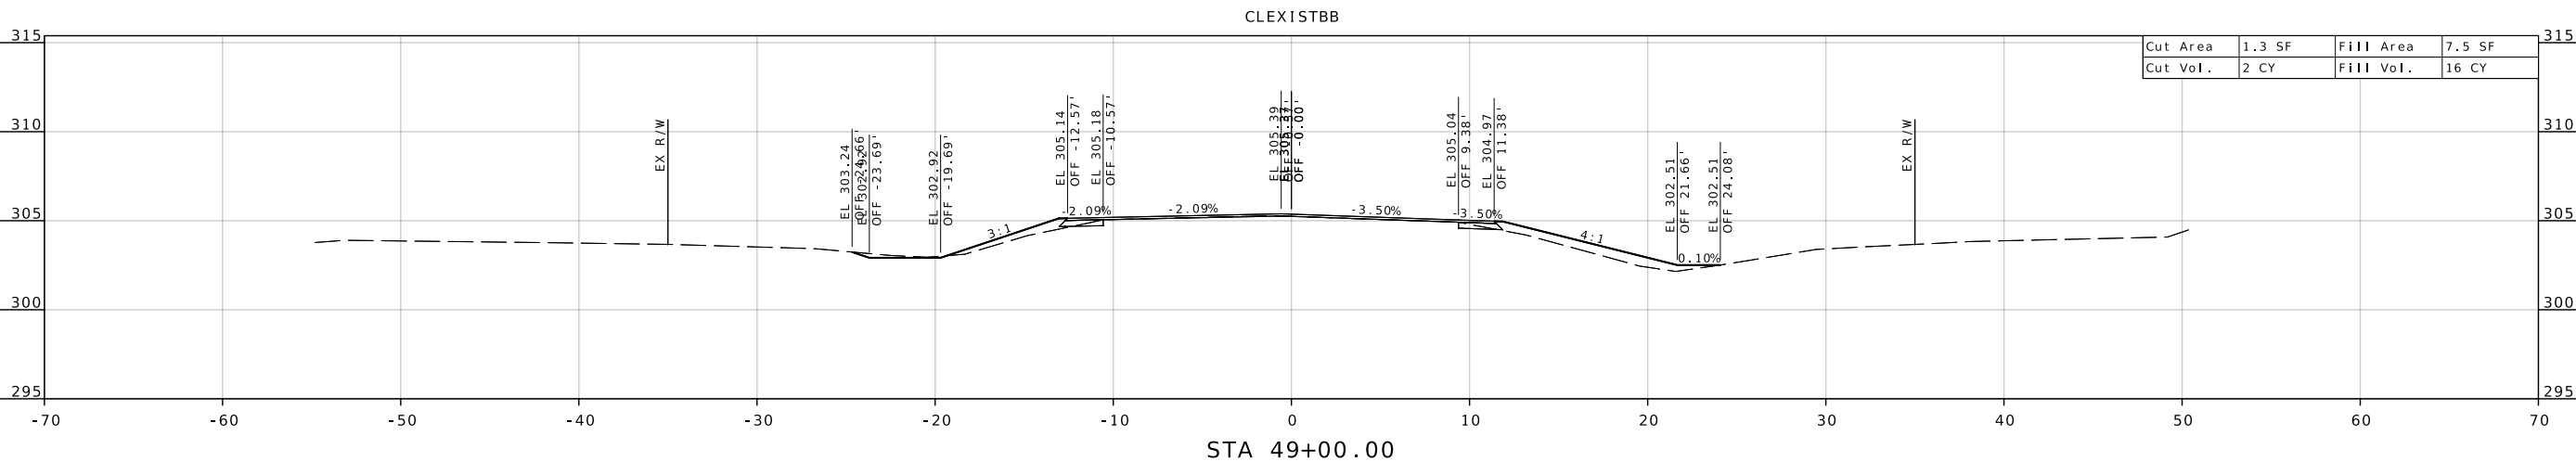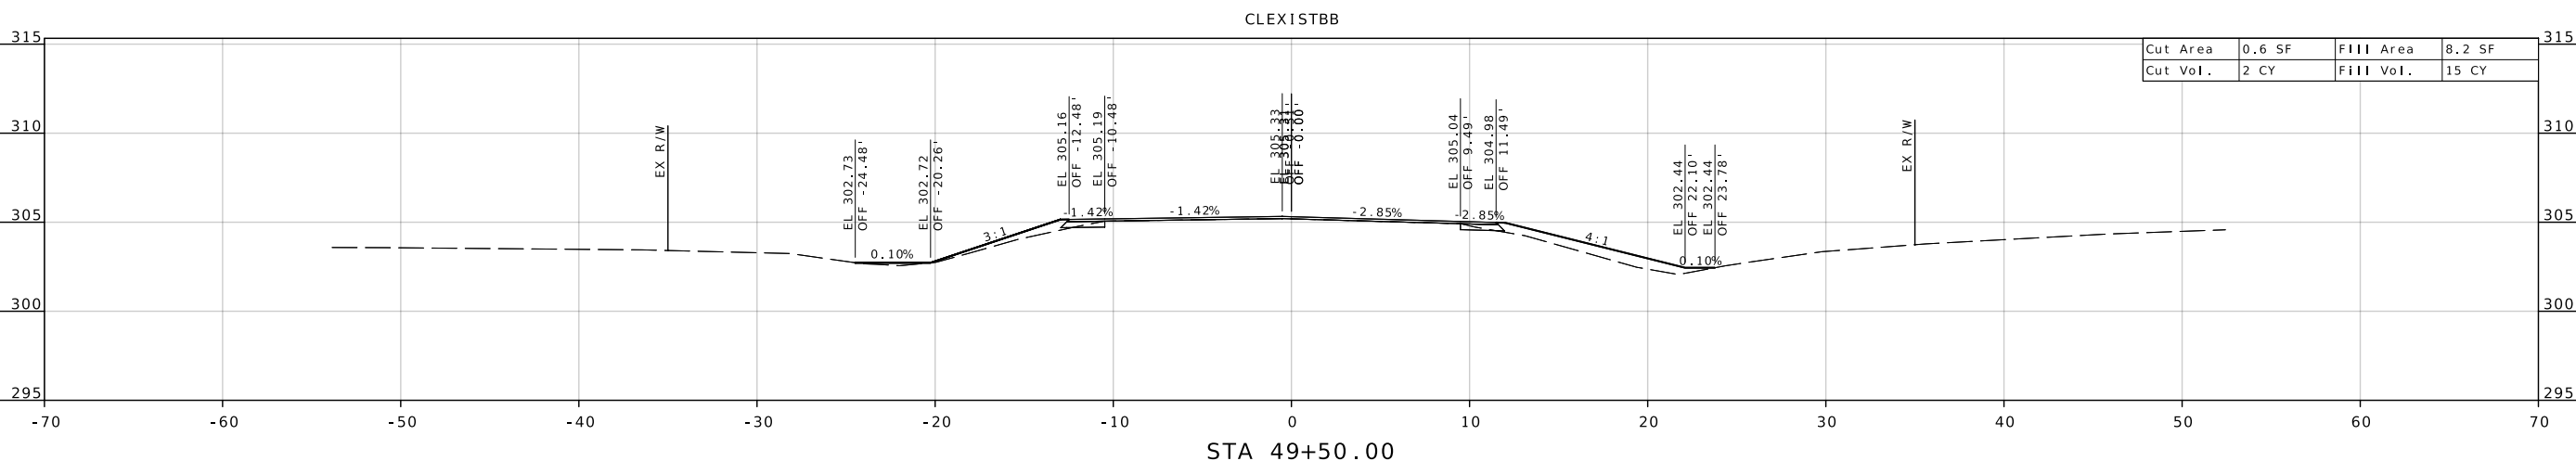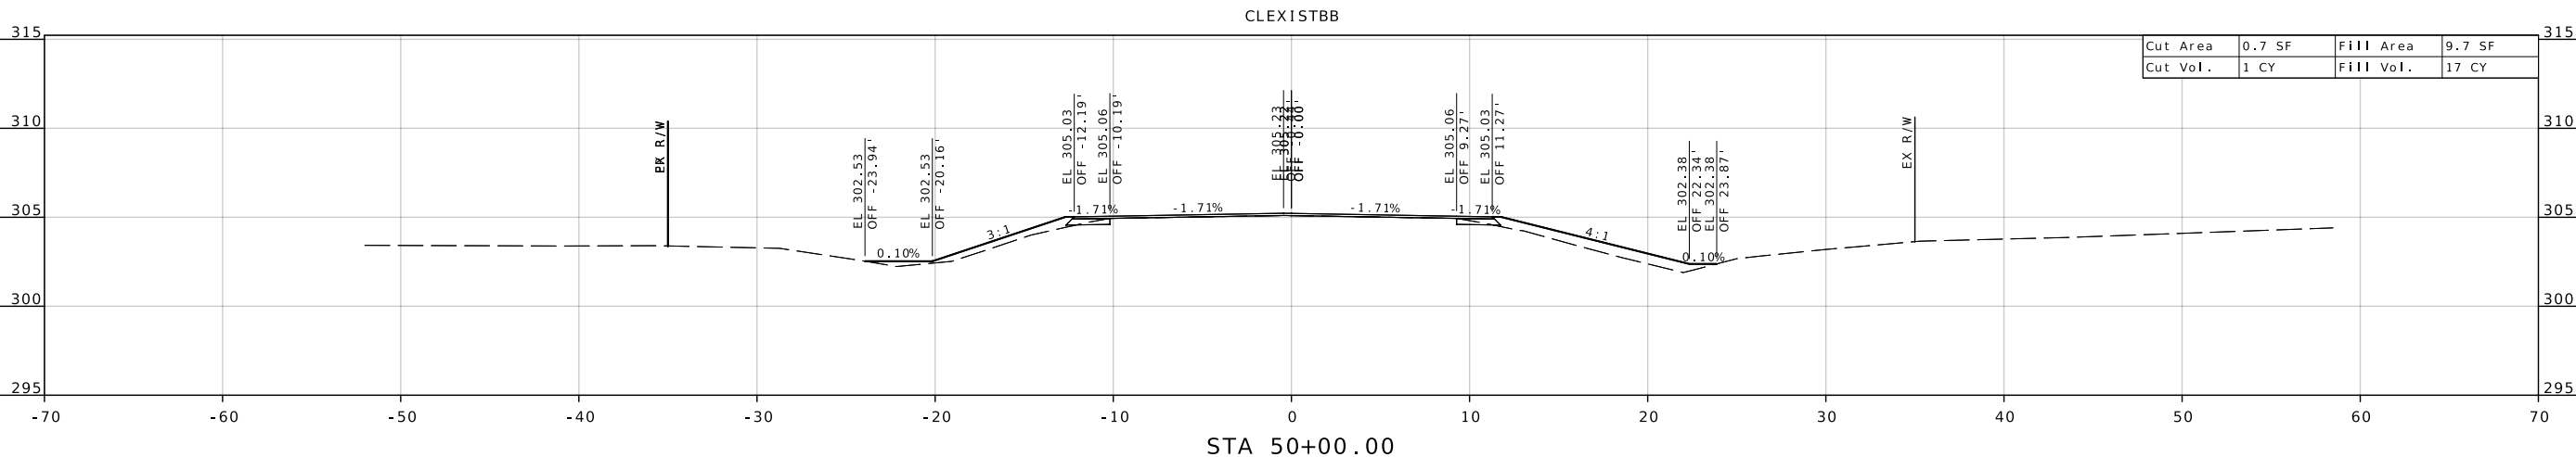

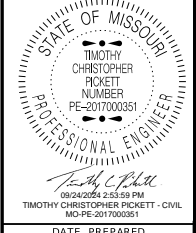




DATE PREPARED <b>7/17/2024</b>	
ROUTE <b>BB</b>	STATE <b>MO</b>
DISTRICT <b>SE</b>	SHEET NO. <b>35</b>
COUNTY <b>SCOTT</b>	
JOB NO. <b>J9S3741</b>	
CONTRACT ID.	
PROJECT NO.	
BRIDGE NO.	
DESCRIPTION	DATE


MISSOURI HIGHWAYS AND TRANSPORTATION COMMISSION



105 WEST CAPITOL  
JEFFERSON CITY, MO 65102  
1-888-ASK-MODOT (1-888-275-6636)

CROSS SECTIONS  
SHEET 35 OF 73

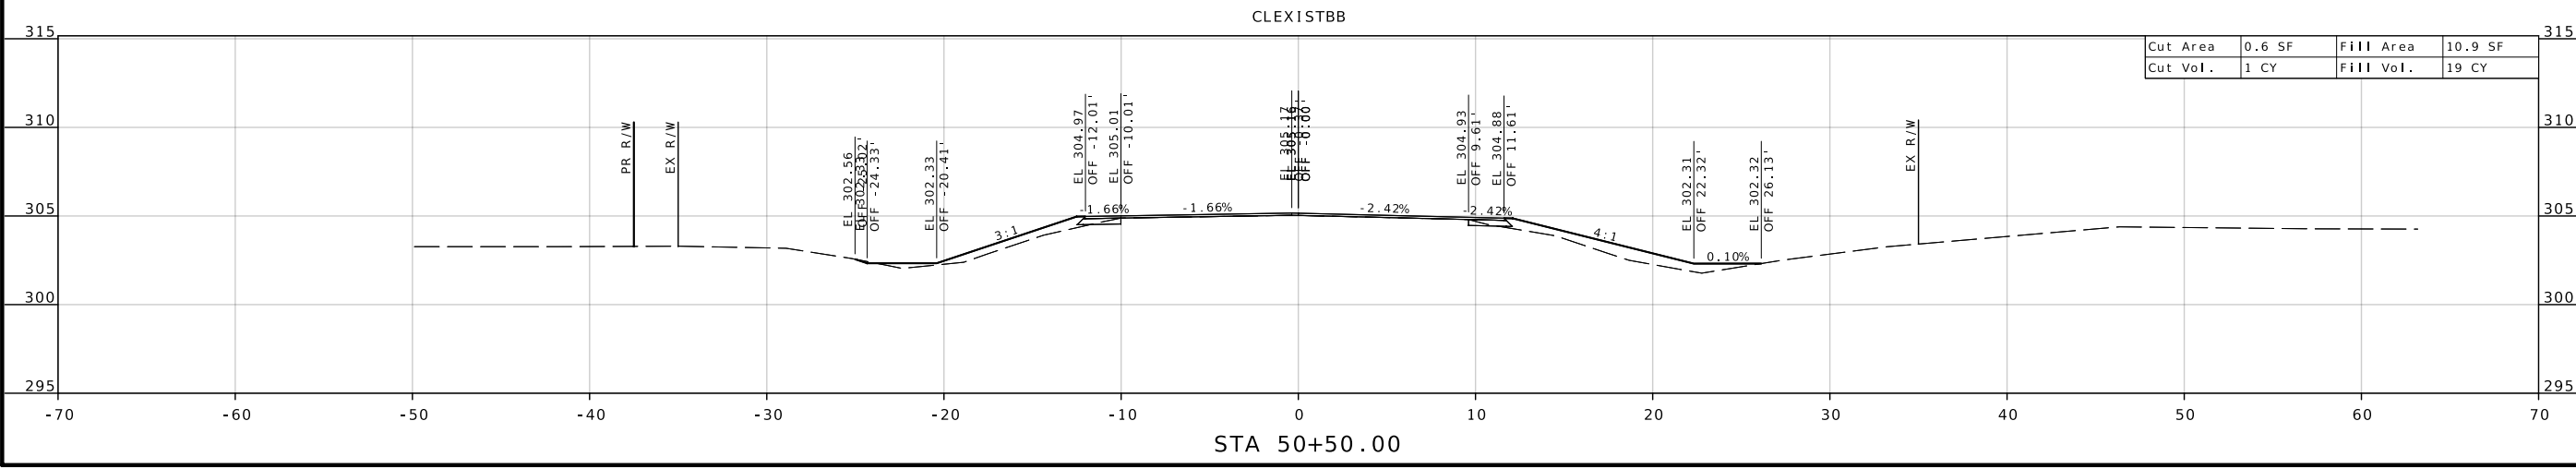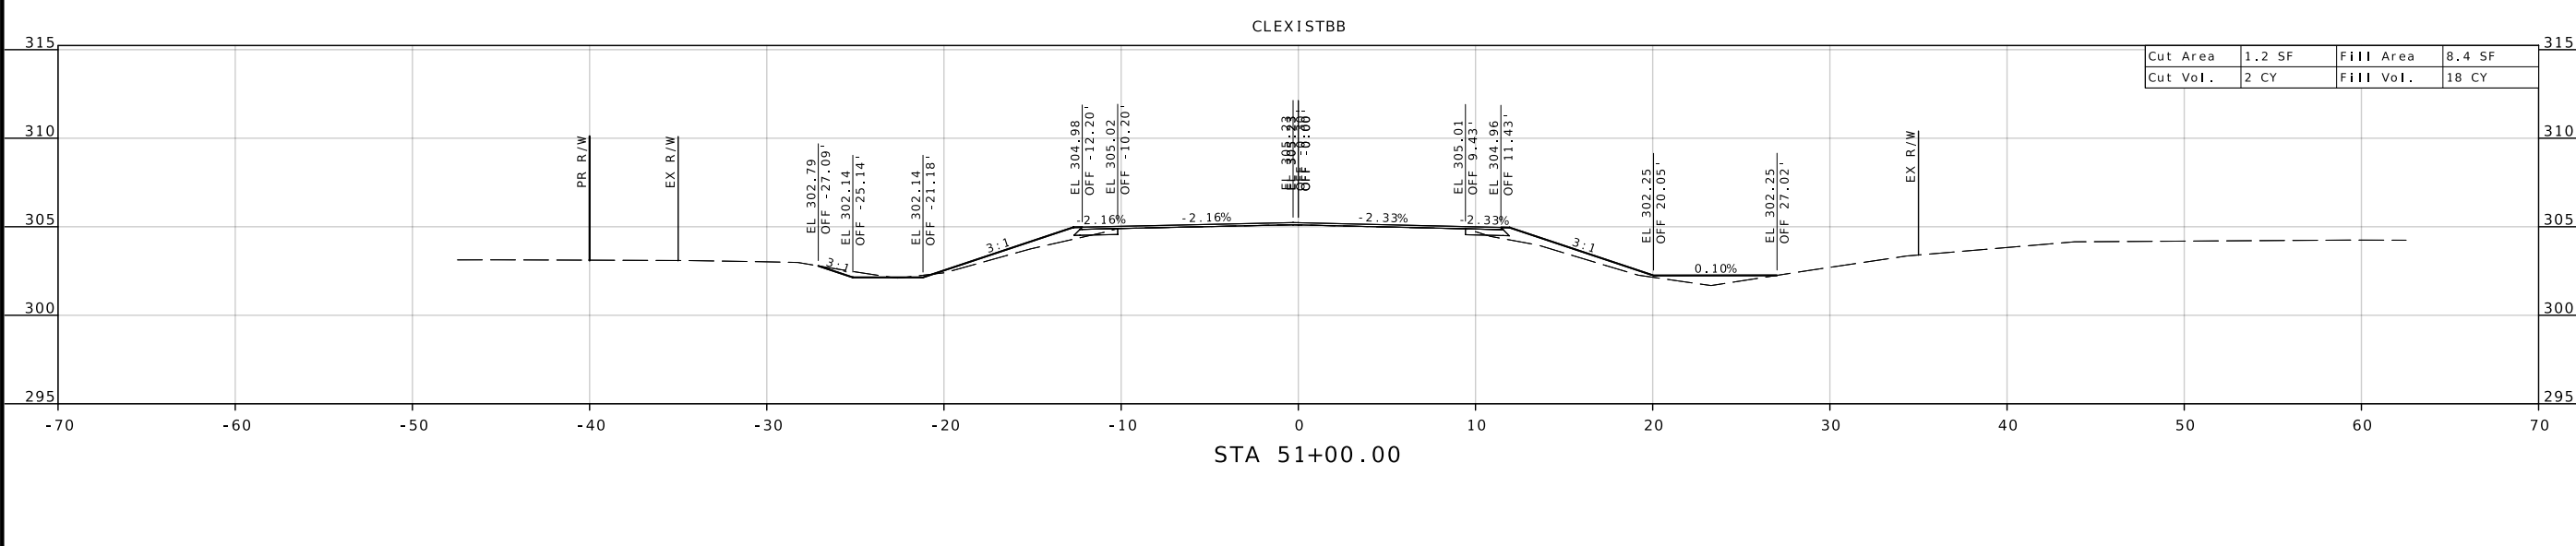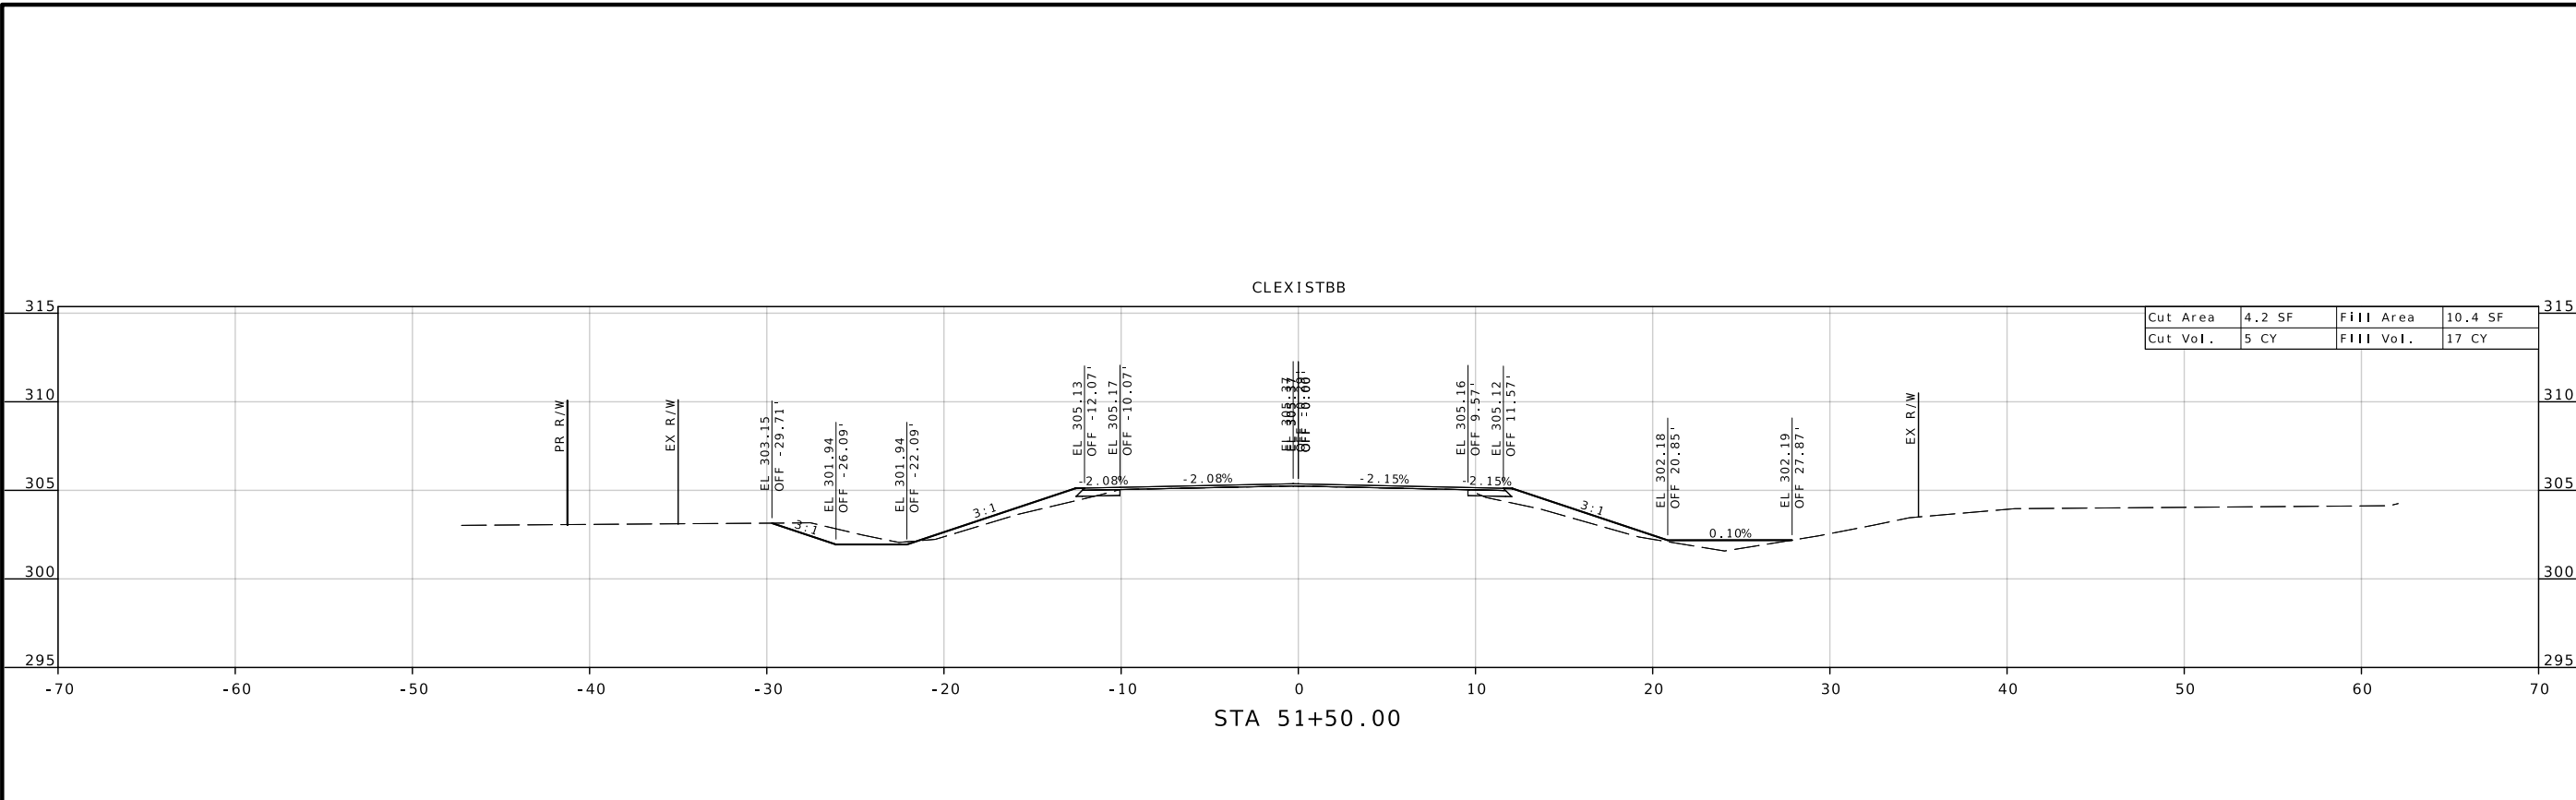

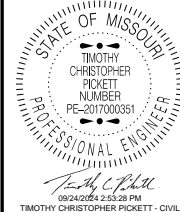

DATE PREPARED  
7/17/2024

ROUTE STATE  
BB MO

DISTRICT SHEET NO.  
SE 36

COUNTY  
SCOTT

JOB NO.  
J9S3741

CONTRACT ID.

PROJECT NO.

BRIDGE NO.

DATE

DESCRIPTION

DATE

DESCRIPTION

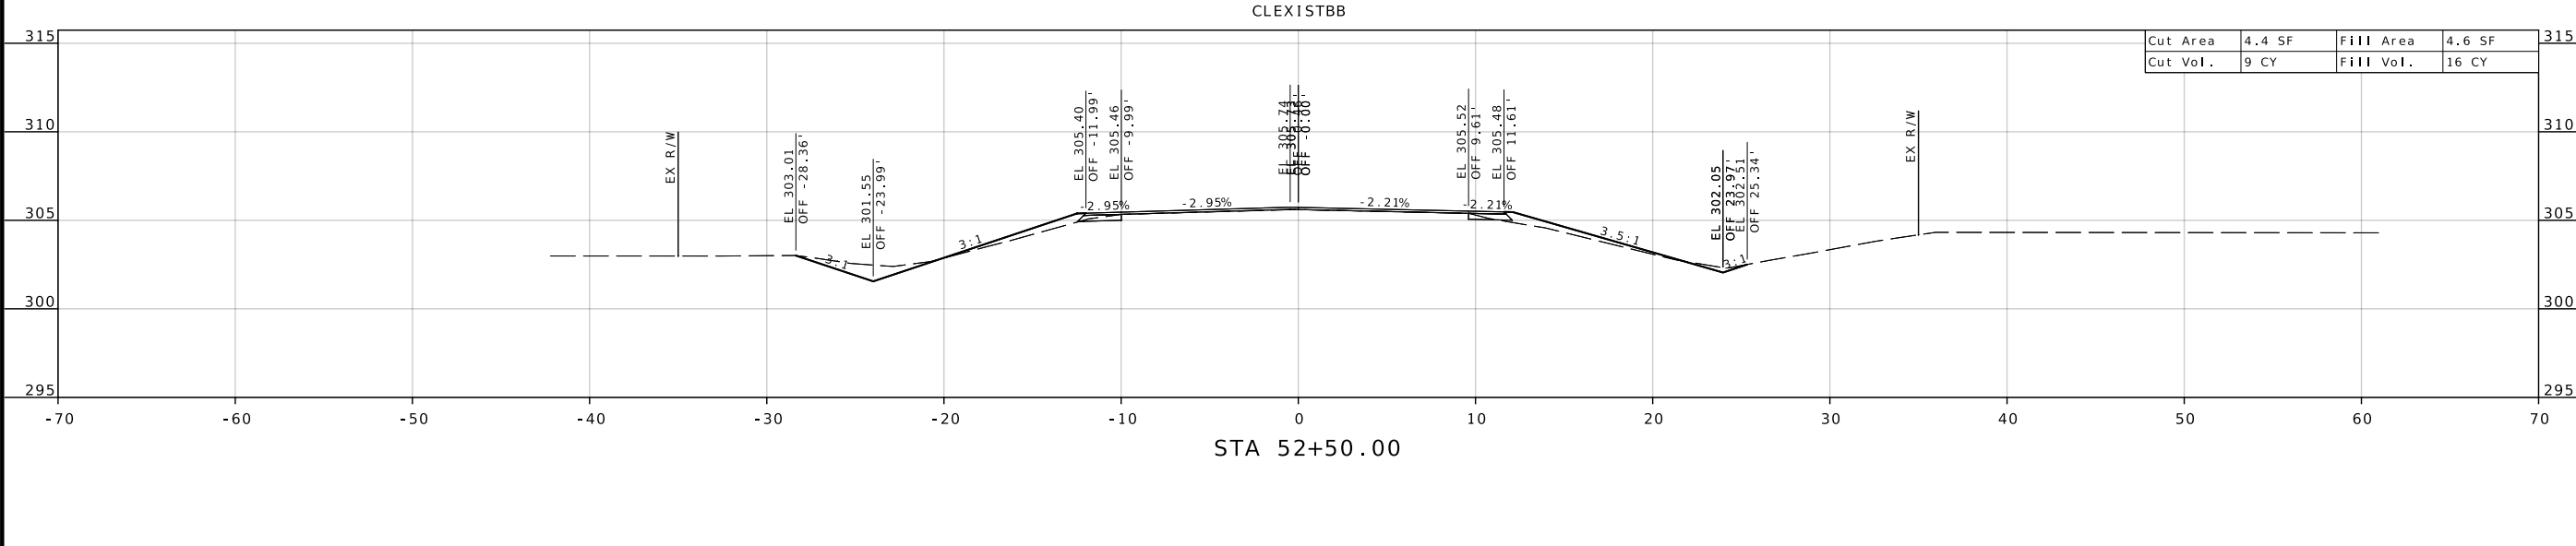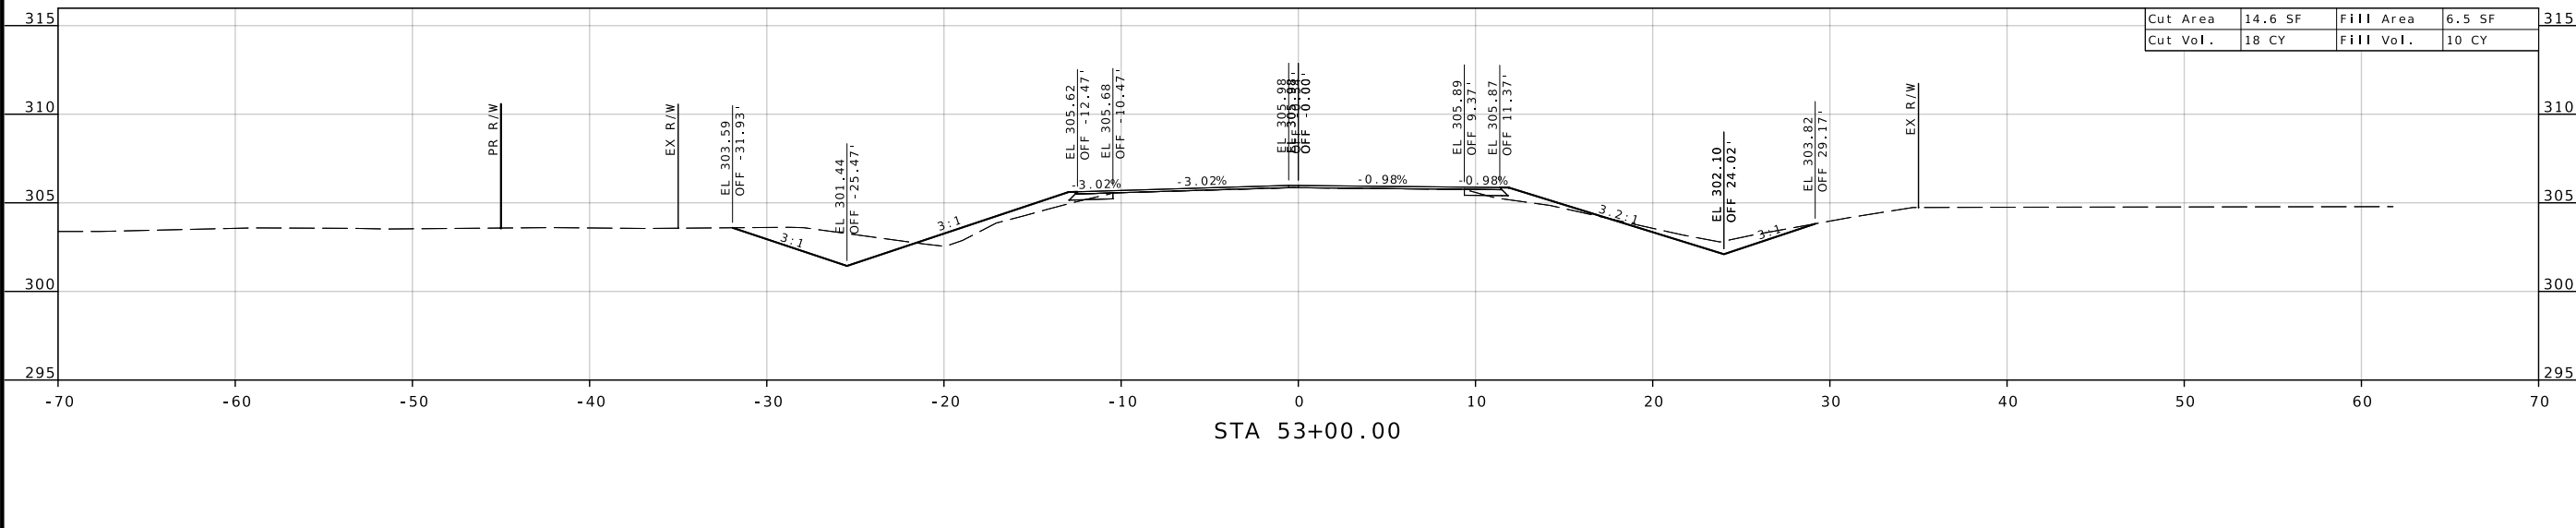 

MISSOURI HIGHWAYS AND TRANSPORTATION COMMISSION

105 WEST CAPITOL  
JEFFERSON CITY, MO 65102  
1-888-ASK-MODOT (1-888-275-6636)

CROSS SECTIONS  
SHEET 36 OF 73

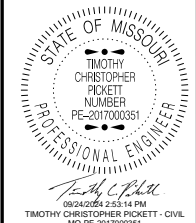

DATE PREPARED  
7/17/2024

ROUTE STATE  
BB MO

DISTRICT SHEET NO.  
SE 37

COUNTY  
SCOTT

JOB NO.  
J9S3741


CONTRACT ID.

PROJECT NO.


BRIDGE NO.

MISSOURI HIGHWAYS AND TRANSPORTATION COMMISSION  
105 WEST CAPITOL JEFFERSON CITY, MO 65102  
1-888-ASK-MODOT (1-888-275-6636)


CLEX1STBB

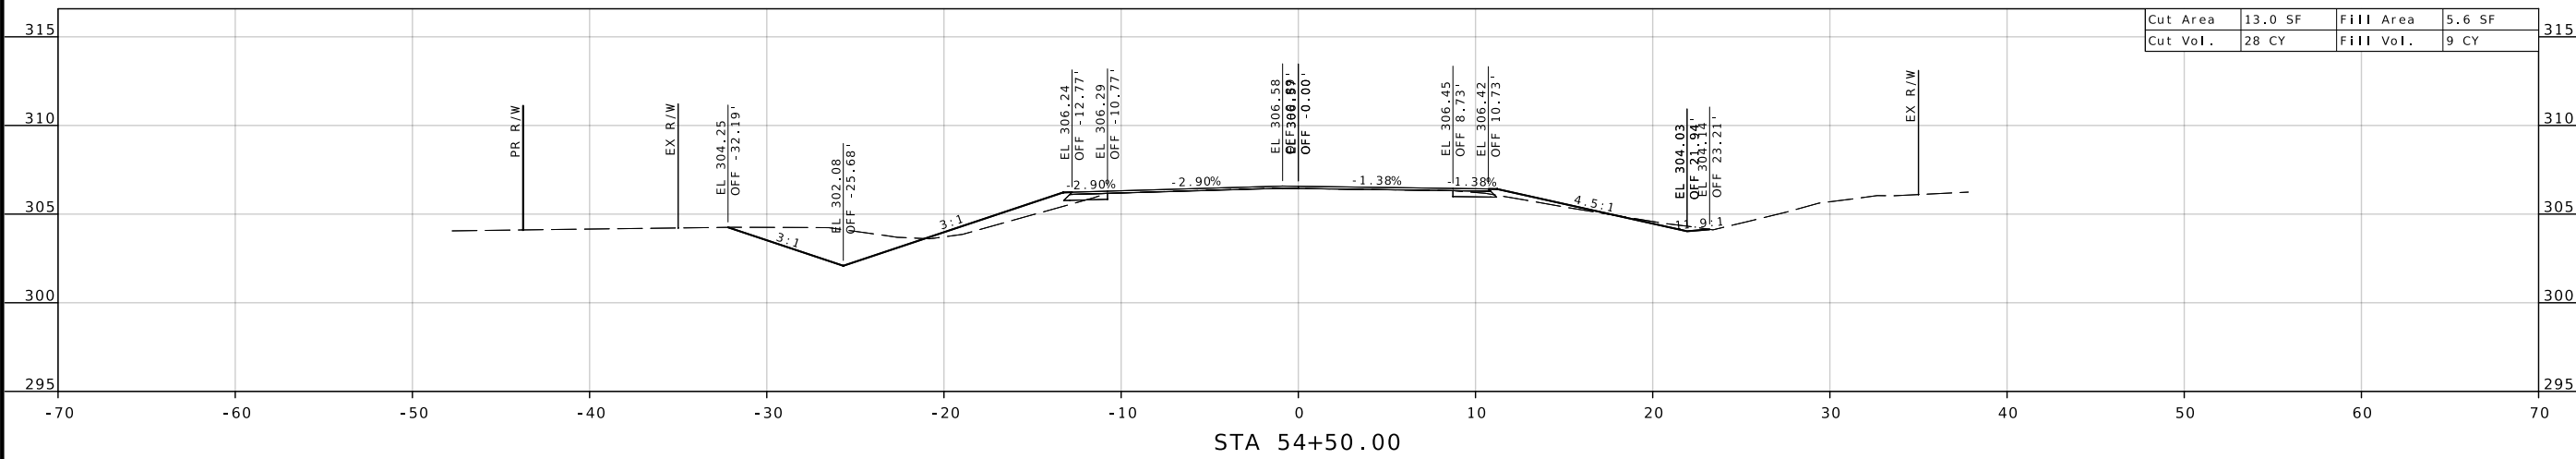

CLEX1STBB

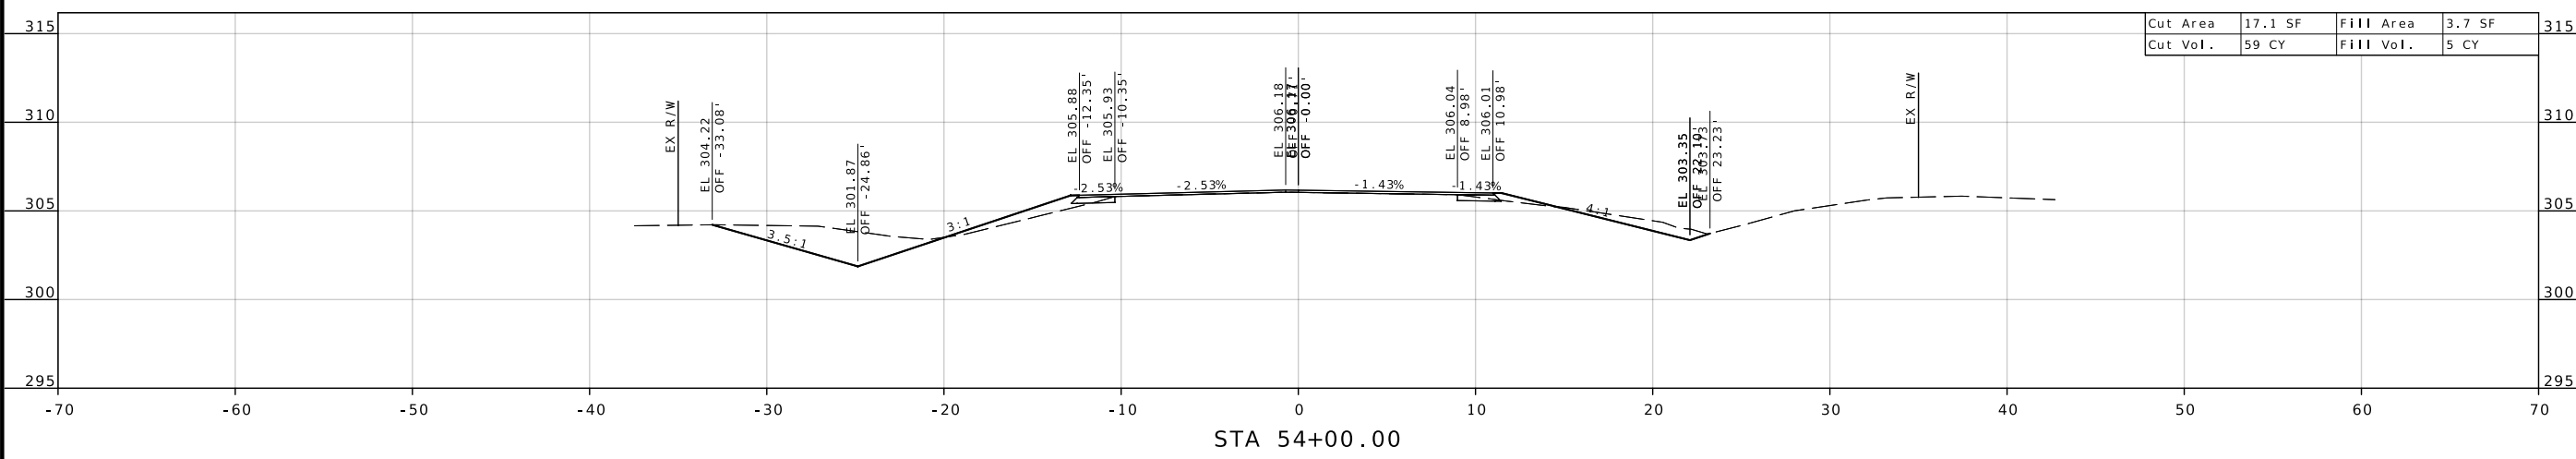


CLEX1STBB

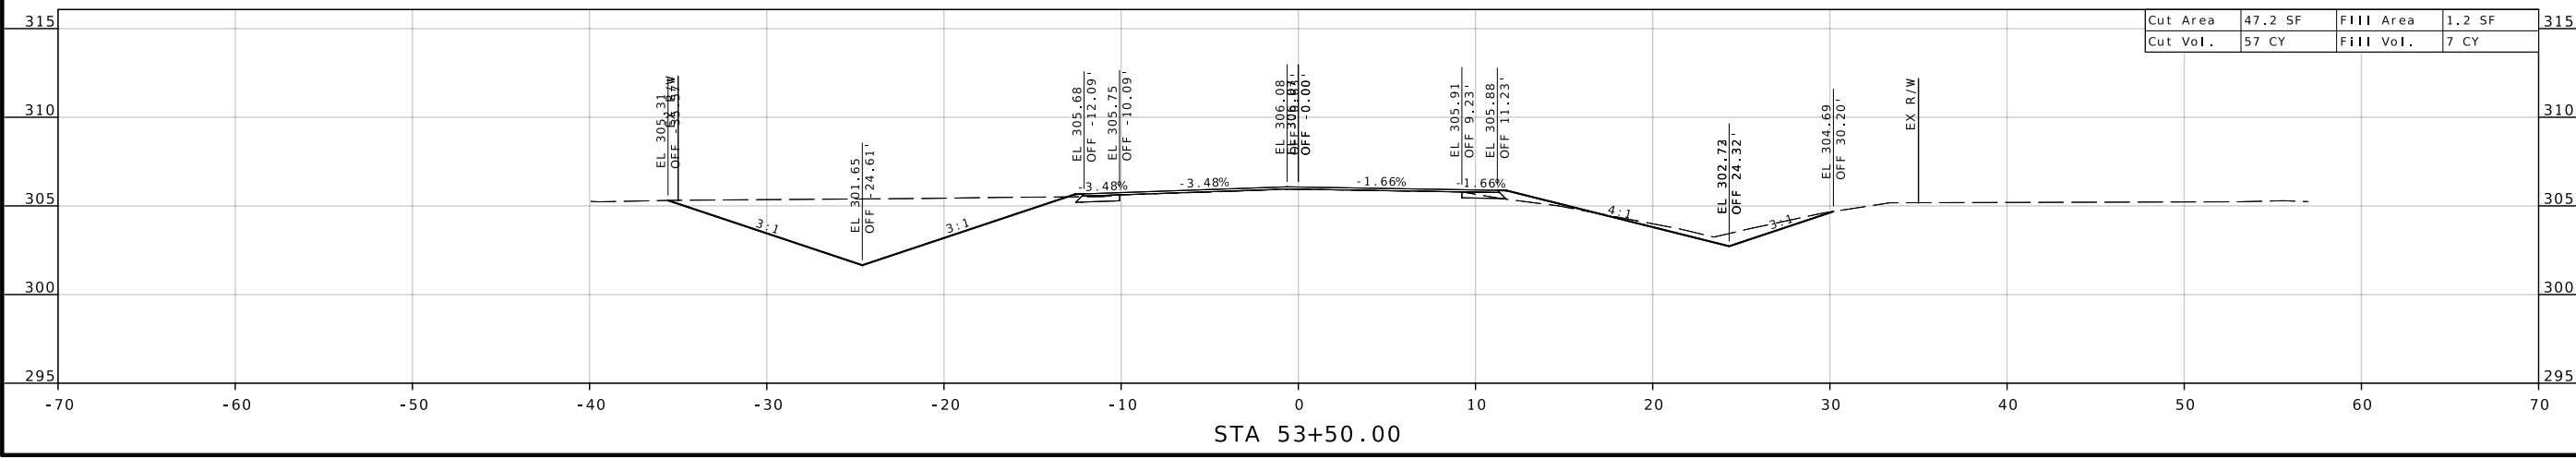

DESCRIPTION

DATE

CROSS SECTIONS  
SHEET 37 OF 73

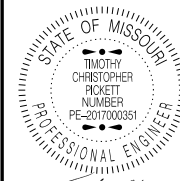

TIMOTHY CHRISTOPHER PICKETT - CIVIL  
MO-PE-2017000351

DATE PREPARED  
7/17/2024

ROUTE STATE  
BB MO

DISTRICT SHEET NO.  
SE 38

COUNTY  
SCOTT

JOB NO.  
J9S3741

CONTRACT ID.

PROJECT NO.

BRIDGE NO.

DESCRIPTION

DATE




MISSOURI HIGHWAYS AND TRANSPORTATION COMMISSION


105 WEST CAPITOL JEFFERSON CITY, MO 65102

1-888-ASK-MODOT (1-888-275-6636)

MoDOT

CROSS SECTIONS SHEET 38 OF 73

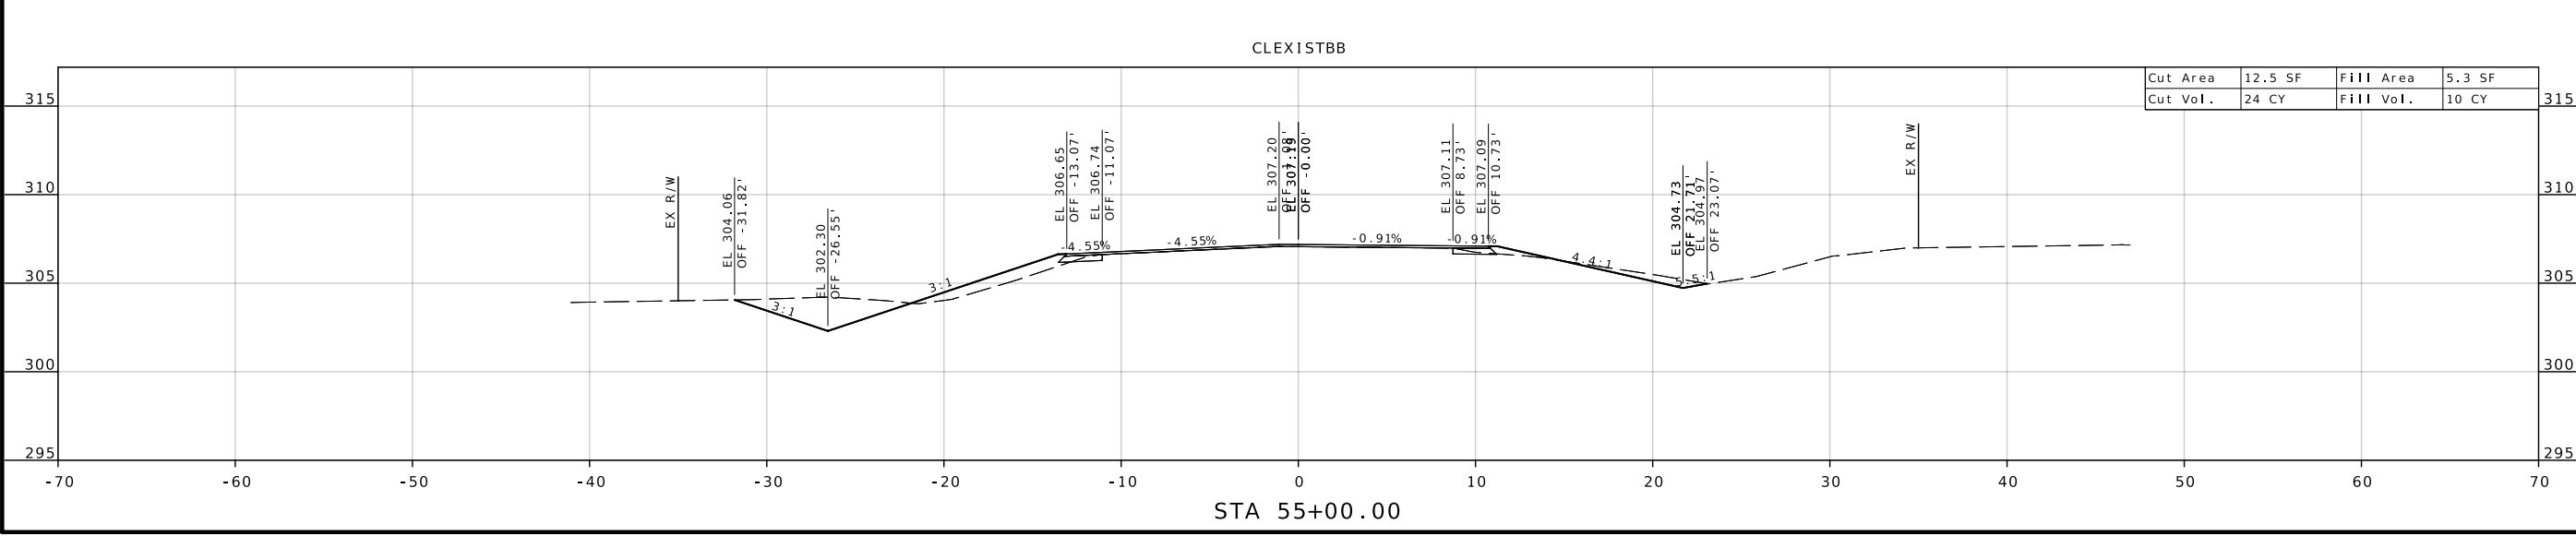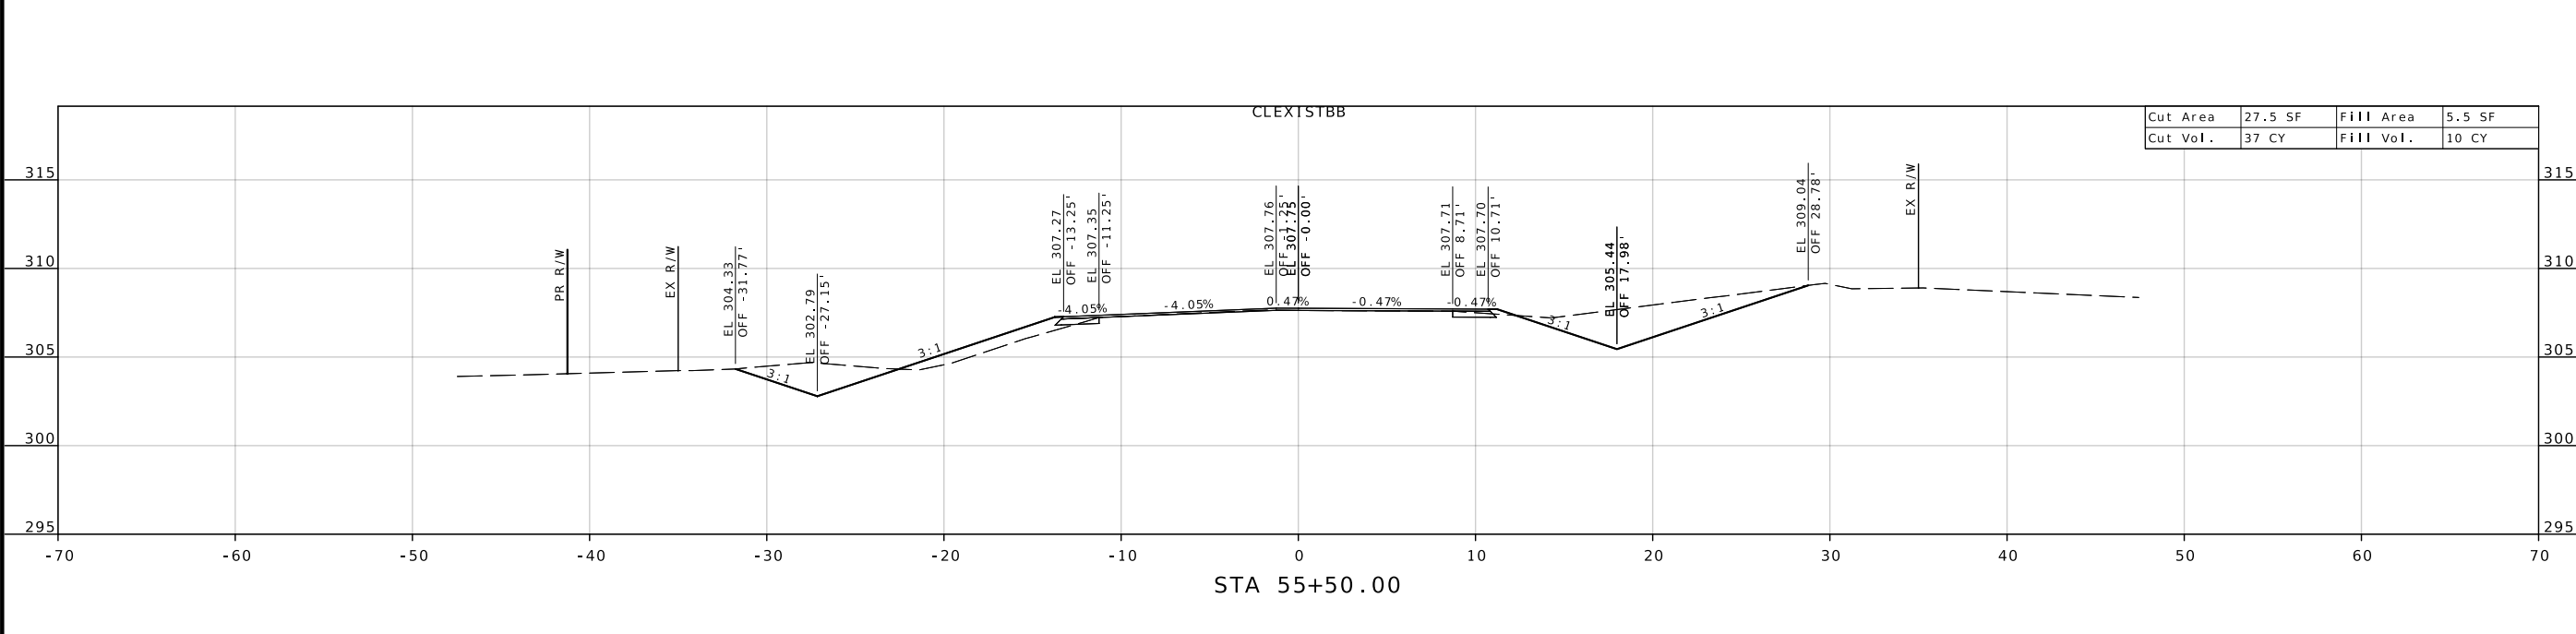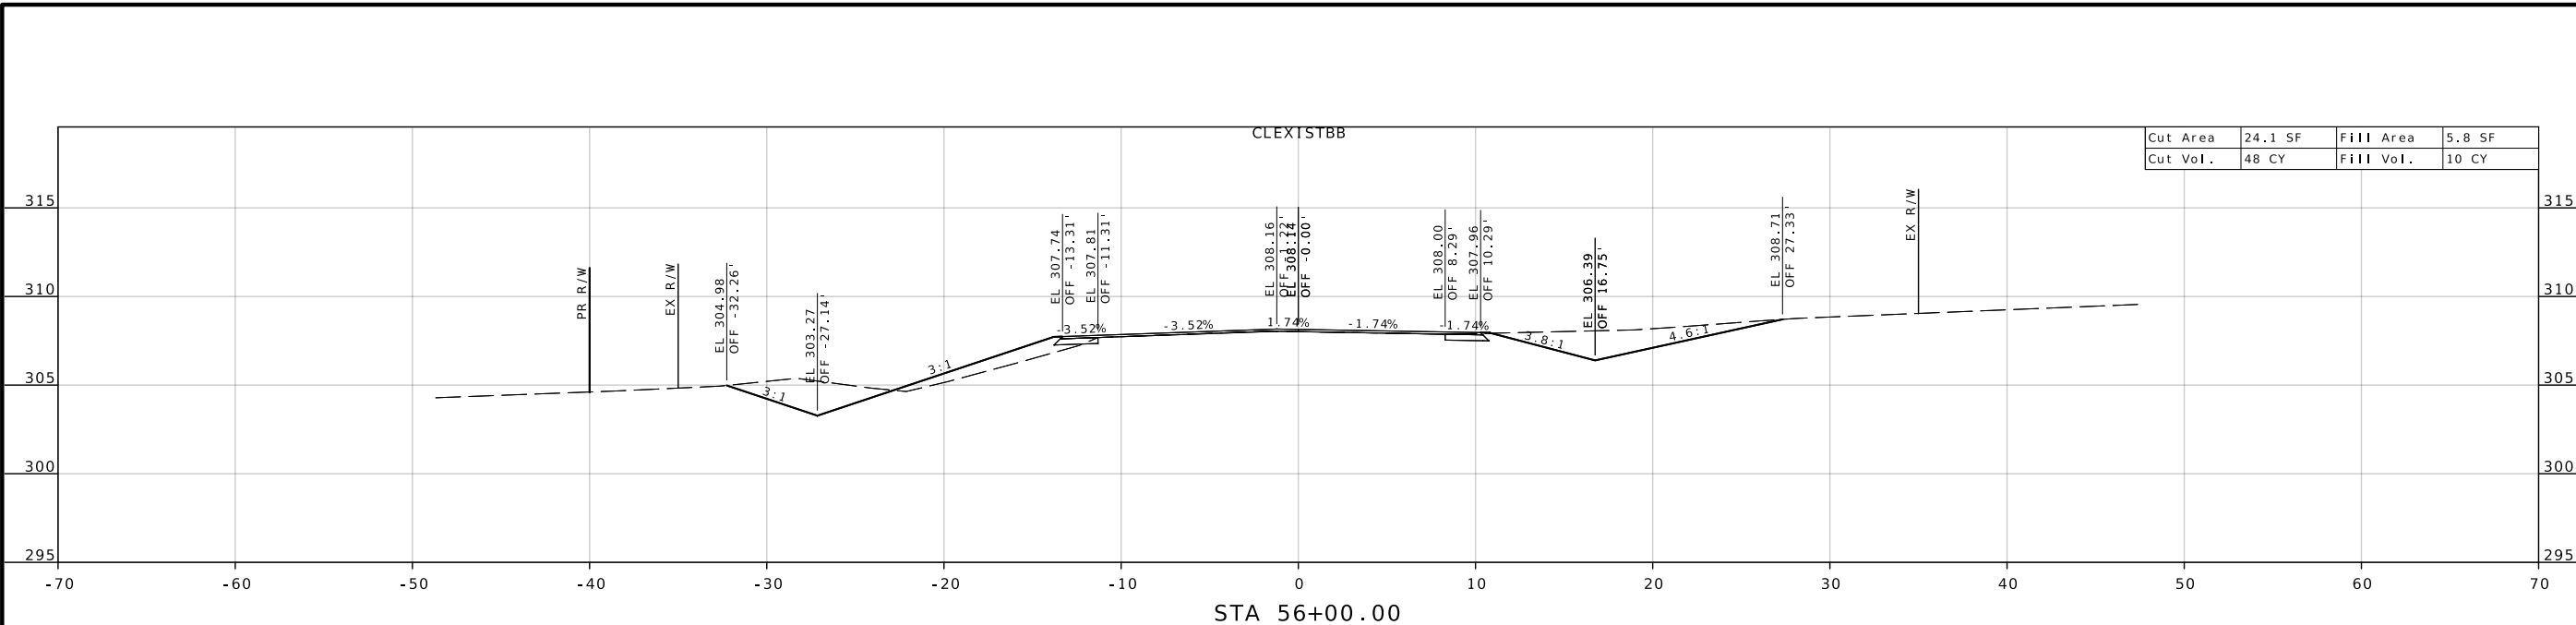

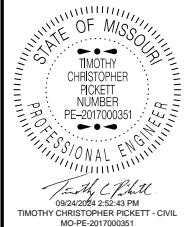

TIMOTHY CHRISTOPHER PICKETT - CIVIL  
MO-PE-2017000351

DATE PREPARED  
7/17/2024

ROUTE	STATE
BB	MO
DISTRICT	SHEET NO.
SE	39

COUNTY  
SCOTT

JOB NO.  
J9S3741

CONTRACT ID.

PROJECT NO.

BRIDGE NO.

DESCRIPTION

DATE	DESCRIPTION


DATE

MISSOURI HIGHWAYS AND TRANSPORTATION  
COMMISSION


105 WEST CAPITOL  
JEFFERSON CITY, MO 65102  
1-888-ASK-MODOT (1-888-275-6636)


CROSS SECTIONS  
SHEET 39 OF 73

CLEXISTBB

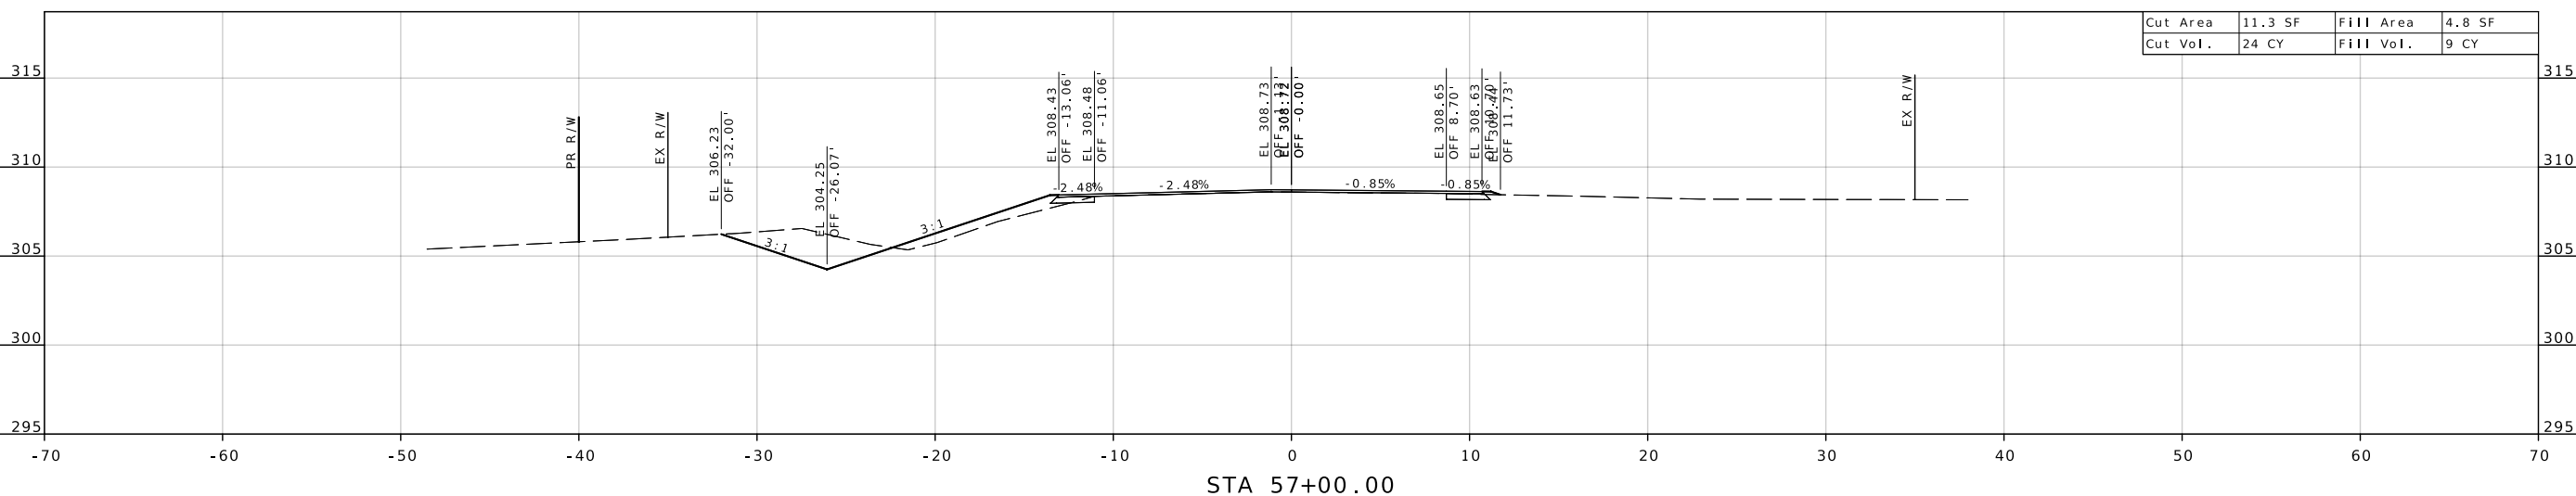

CLEXISTBB

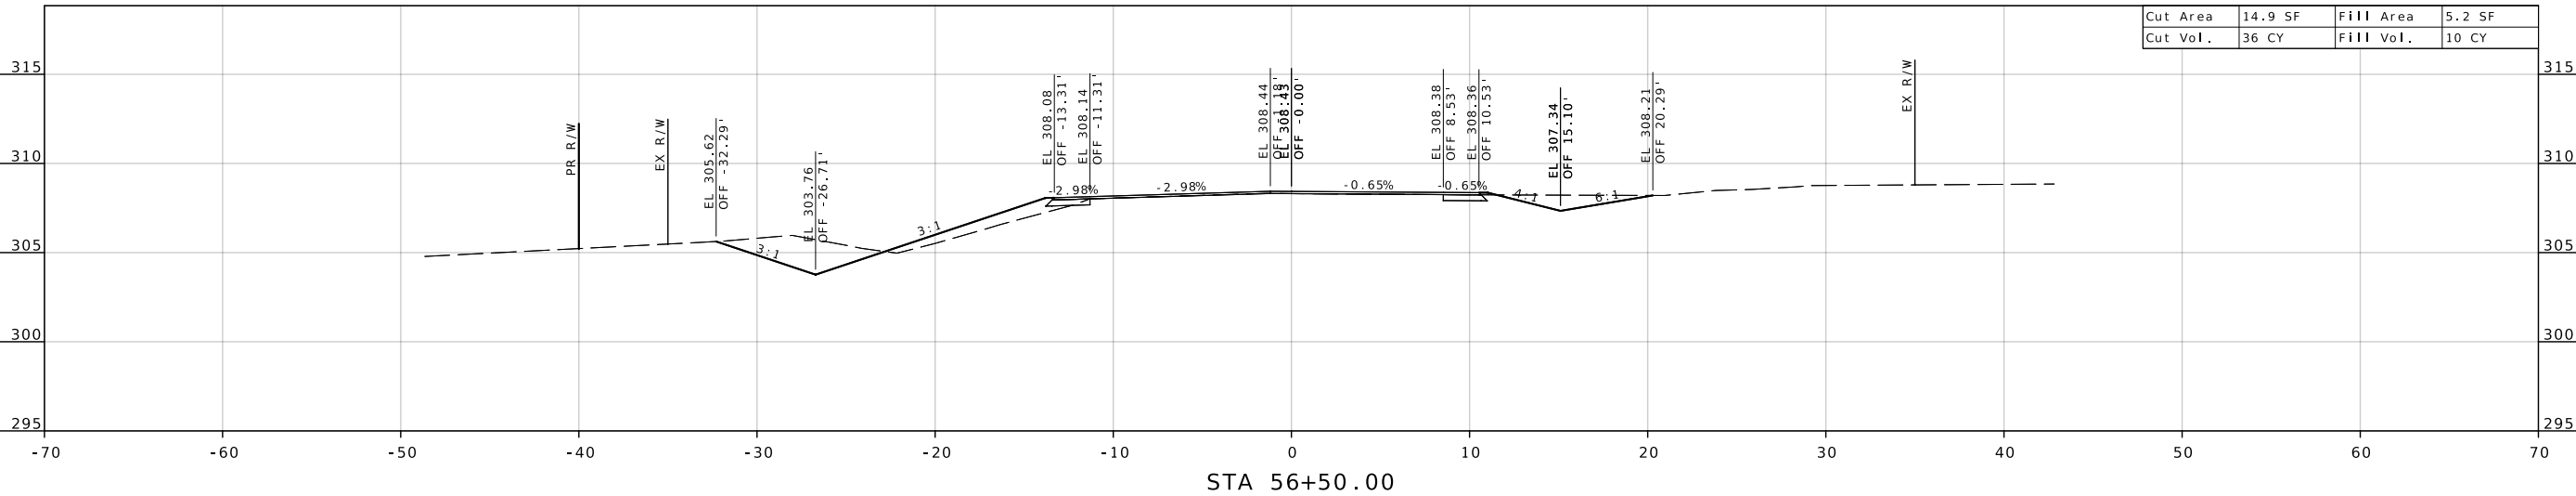

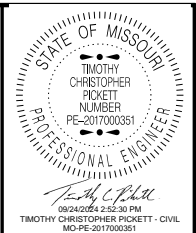

DATE PREPARED  
7/17/2024

ROUTE	STATE
BB	MO
DISTRICT	SHEET NO.
SE	40

COUNTY  
SCOTT

JOB NO.  
J9S3741

CONTRACT ID.

PROJECT NO.

BRIDGE NO.

DESCRIPTION	DATE


MISSOURI HIGHWAYS AND TRANSPORTATION COMMISSION




105 WEST CAPITOL  
JEFFERSON CITY, MO 65102  
1-888-ASK-MODOT (1-888-275-6636)

CROSS SECTIONS  
SHEET 40 OF 73

CLEX1STBB

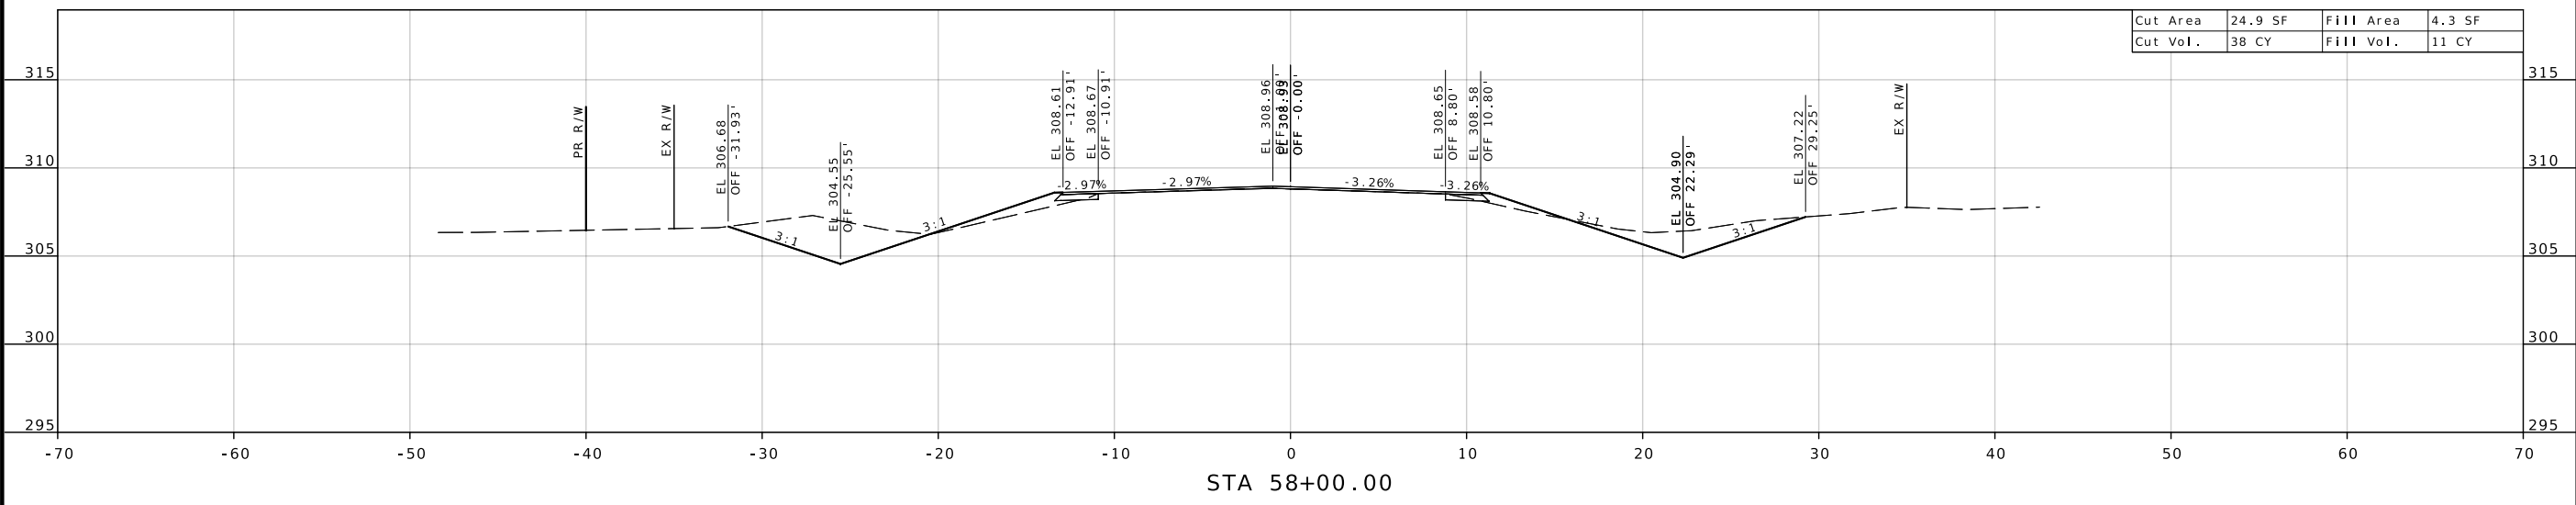


CLEX1STBB

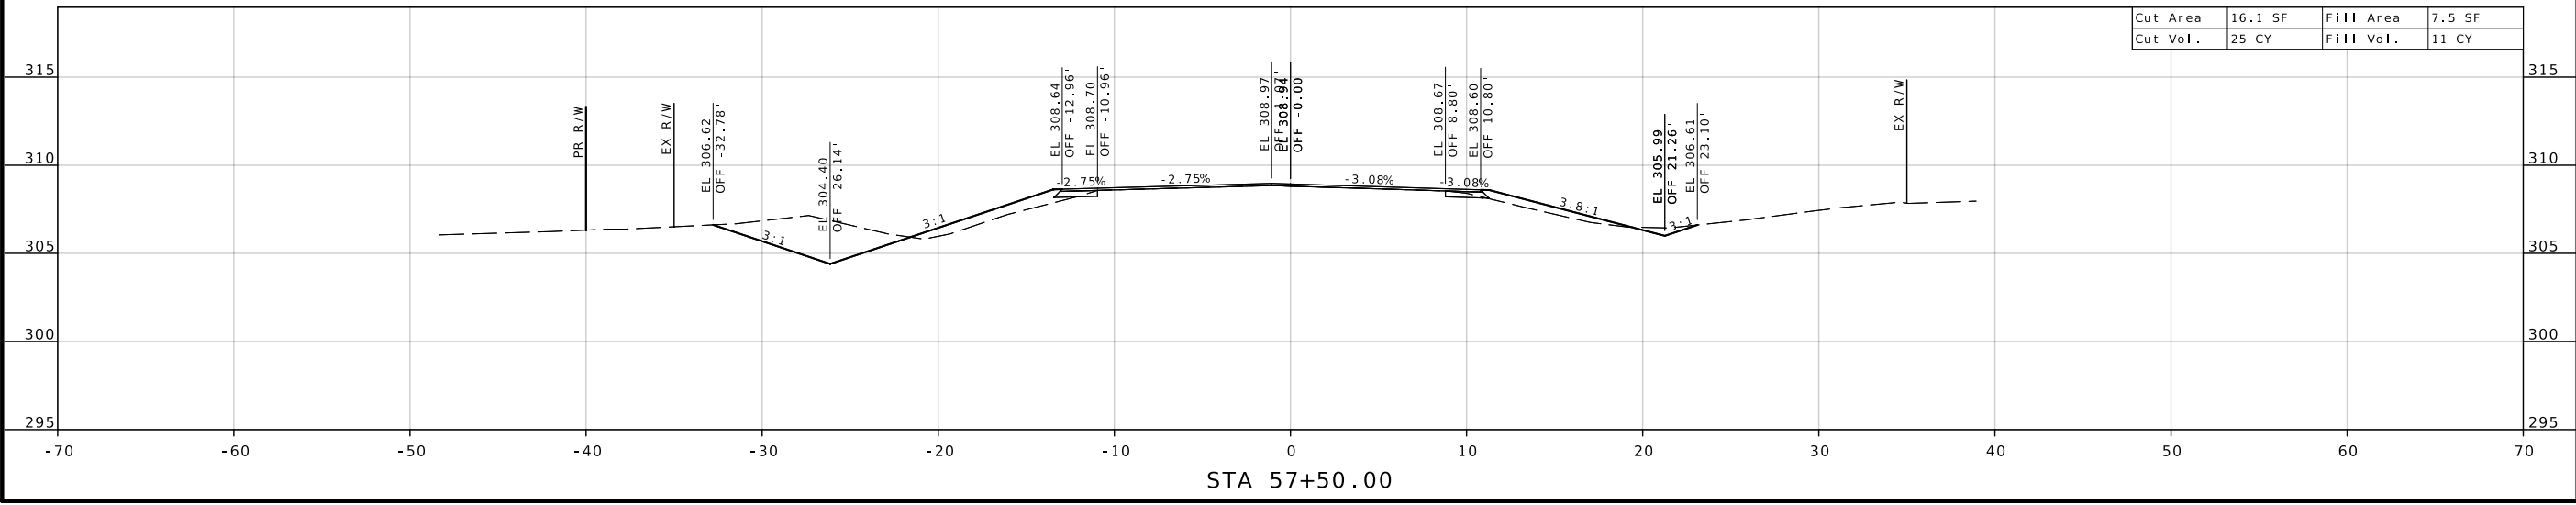







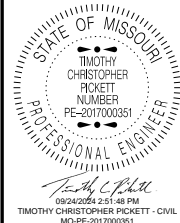

DATE PREPARED  
7/17/2024

ROUTE	STATE
BB	MO
DISTRICT	SHEET NO.
SE	43

COUNTY  
SCOTT

JOB NO.  
J9S3741

CONTRACT ID.

PROJECT NO.

BRIDGE NO.


DATE	DESCRIPTION

MISSOURI HIGHWAYS AND TRANSPORTATION COMMISSION


105 WEST CAPITOL  
JEFFERSON CITY, MO 65102  
1-888-ASK-MODOT (1-888-275-6636)

CROSS SECTIONS  
SHEET 43 OF 73


CLEX1STBB

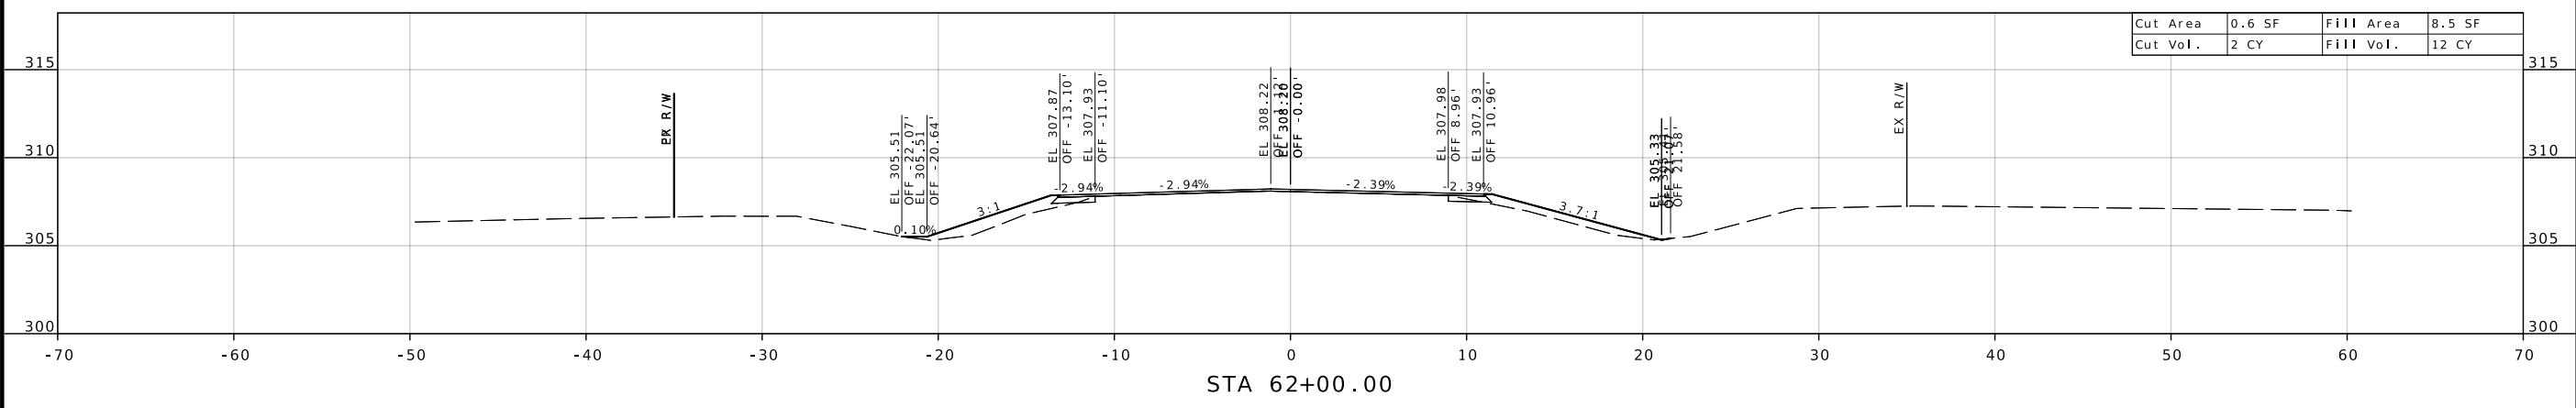


CLEX1STBB

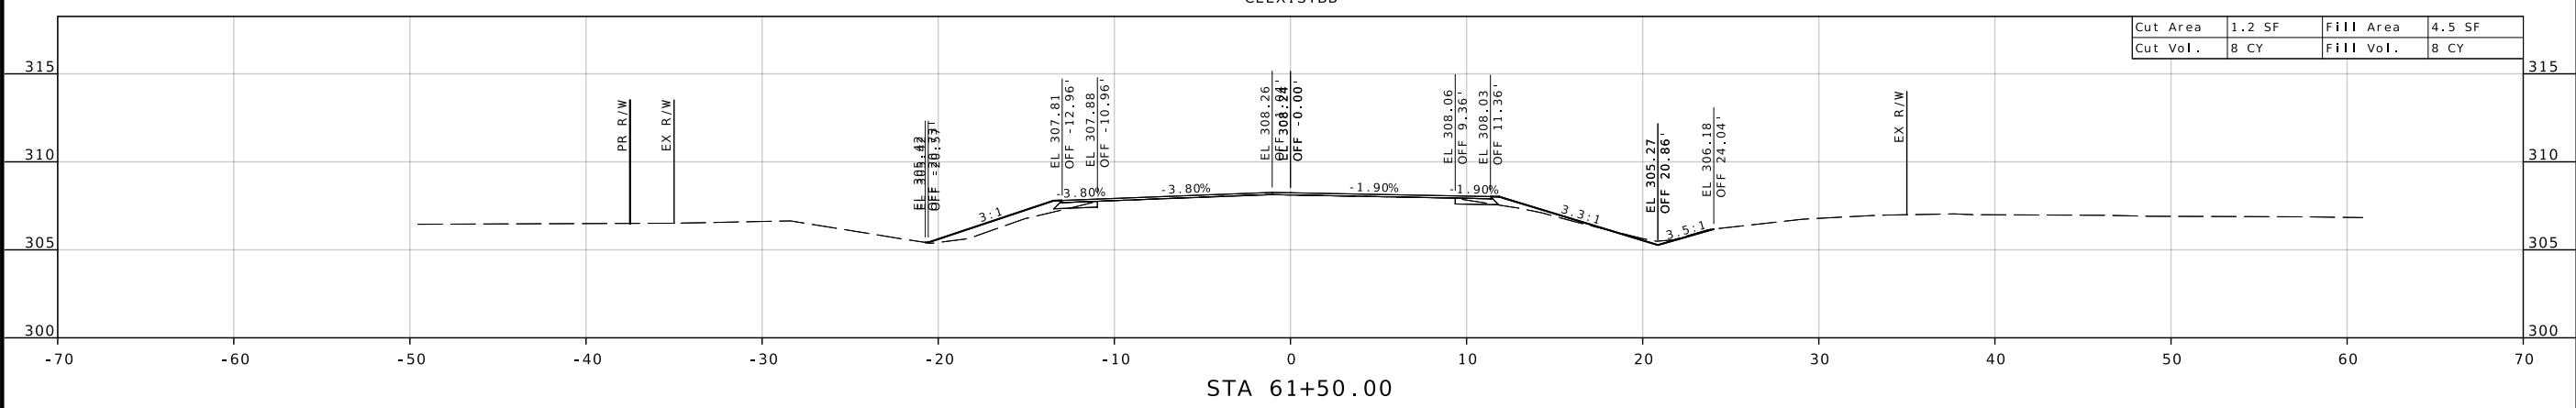

CLEX1STBB

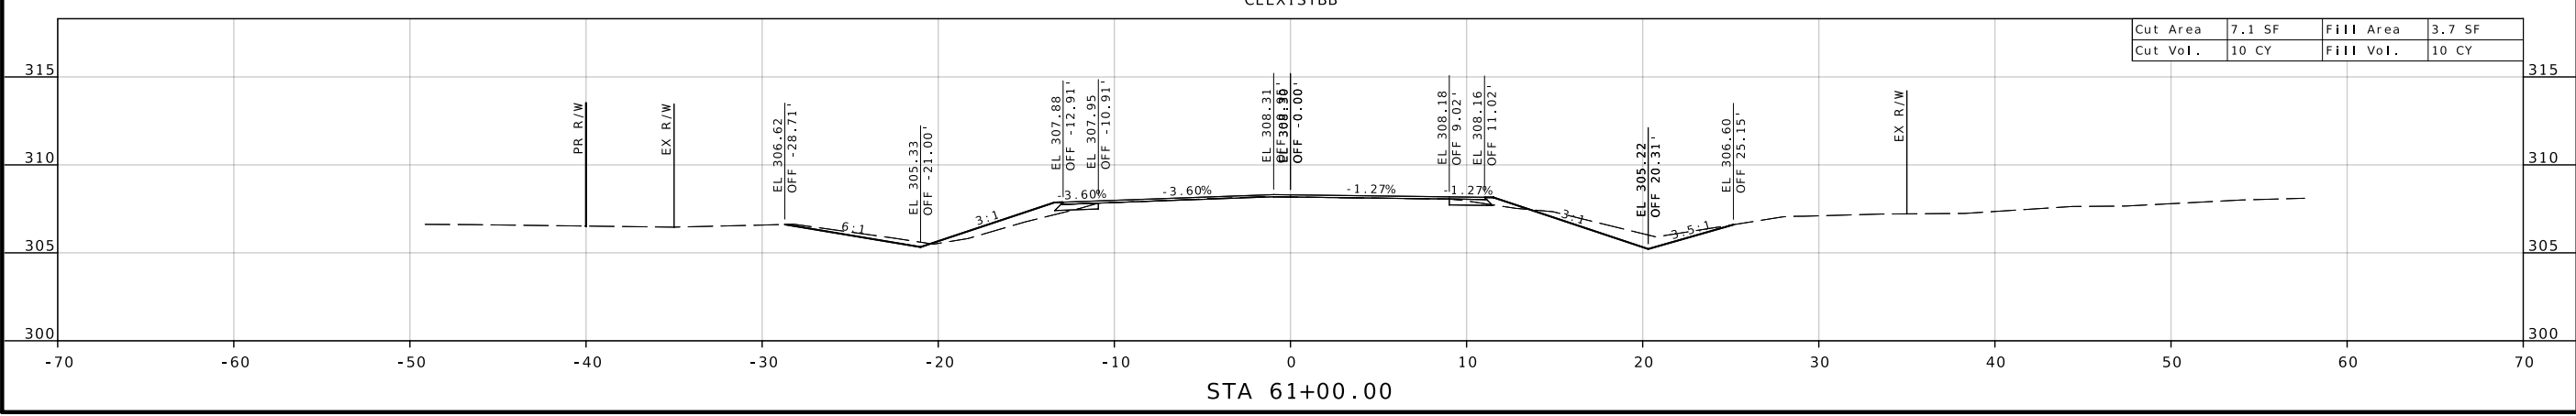

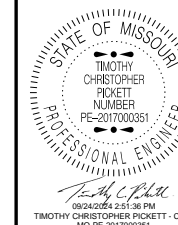

DATE PREPARED  
7/17/2024


ROUTE STATE  
BB MO  
DISTRICT SHEET NO.  
SE 44

COUNTY  
SCOTT  
JOB NO.  
J9S3741  
CONTRACT ID.

PROJECT NO.  
BRIDGE NO.

DATE	DESCRIPTION


MISSOURI HIGHWAYS AND TRANSPORTATION  
COMMISSION

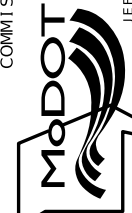


105 WEST CAPITOL  
JEFFERSON CITY, MO 65102  
1-888-ASK-MODOT (1-888-275-6636)

CROSS SECTIONS  
SHEET 44 OF 73


CLEX1STBB

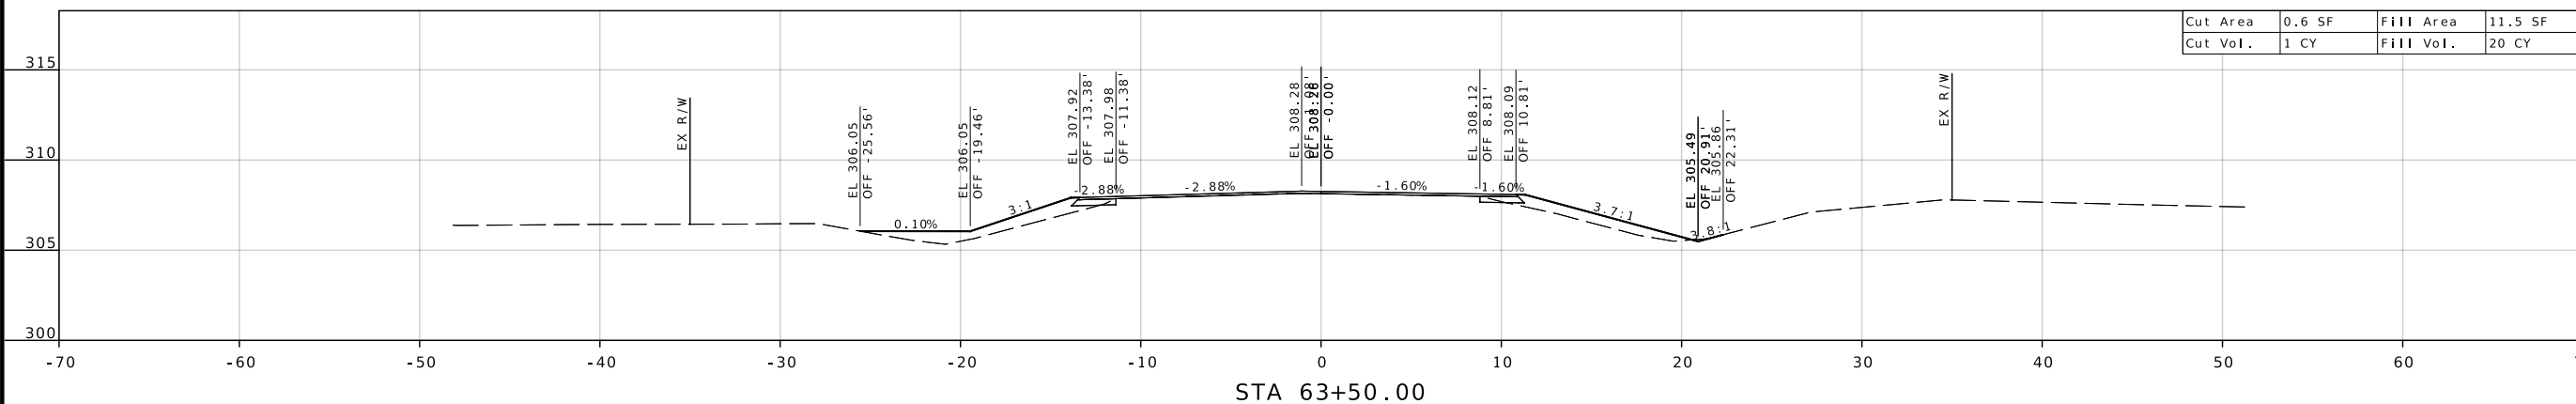


CLEX1STBB

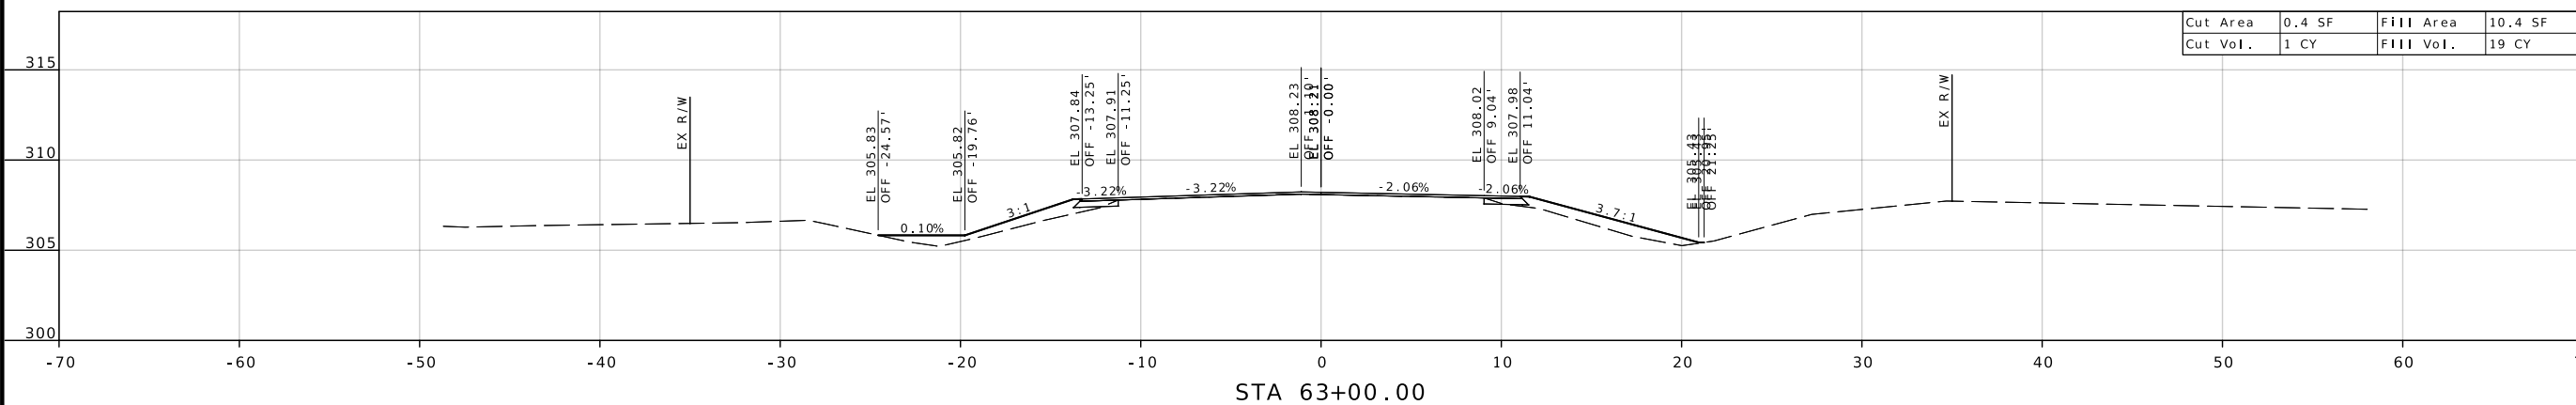

CLEX1STBB

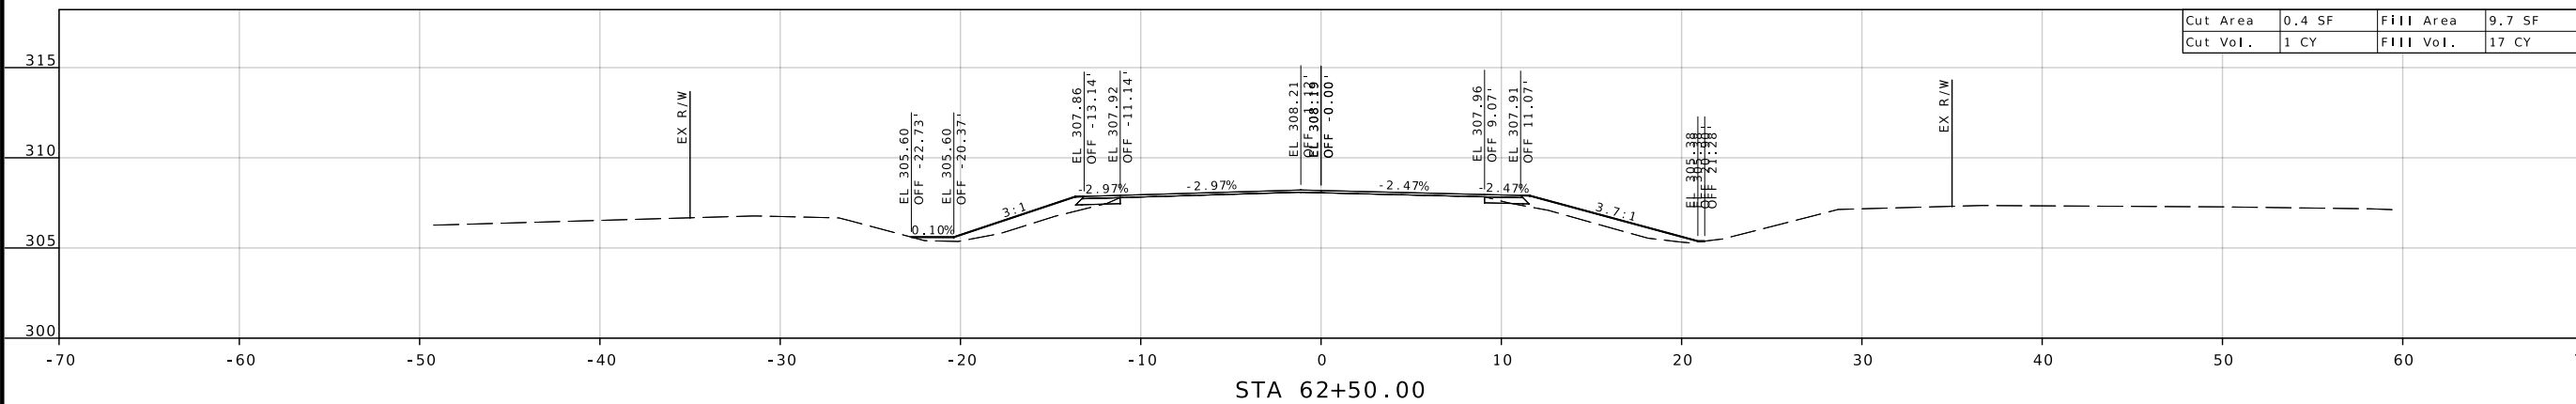

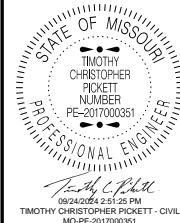




DATE PREPARED  
**7/17/2024**  
 ROUTE STATE  
**BB MO**  
 DISTRICT SHEET NO.  
**SE 45**  
 COUNTY  
**SCOTT**  
 JOB NO.  
**J9S3741**  
 CONTRACT ID.

PROJECT NO.  
 BRIDGE NO.


DESCRIPTION	DATE

MISSOURI HIGHWAYS AND TRANSPORTATION  
 COMMISSION  
  
 105 WEST CAPITOL  
 JEFFERSON CITY, MO 65102  
 1-888-ASK-MODOT (1-888-275-6636)

CROSS SECTIONS  
 SHEET 45 OF 73

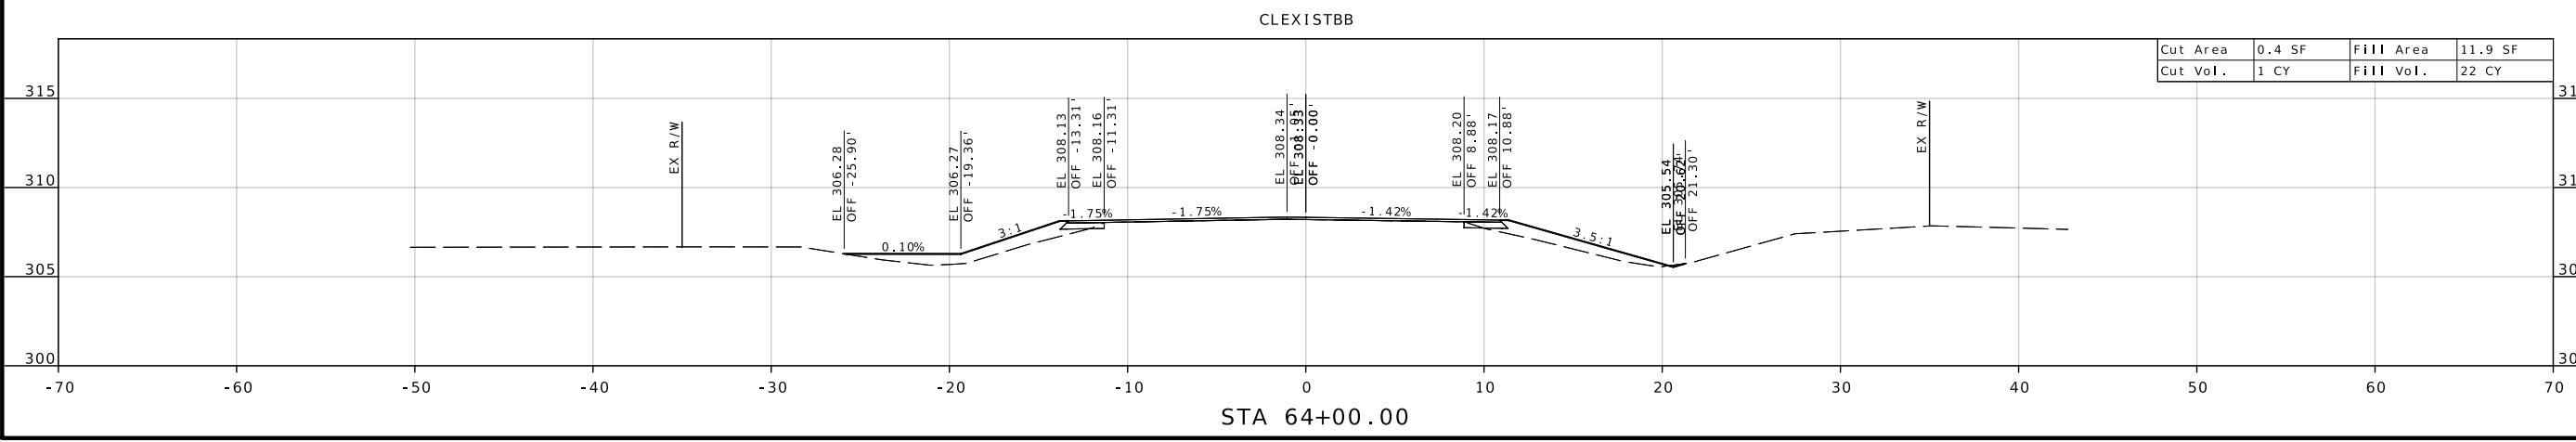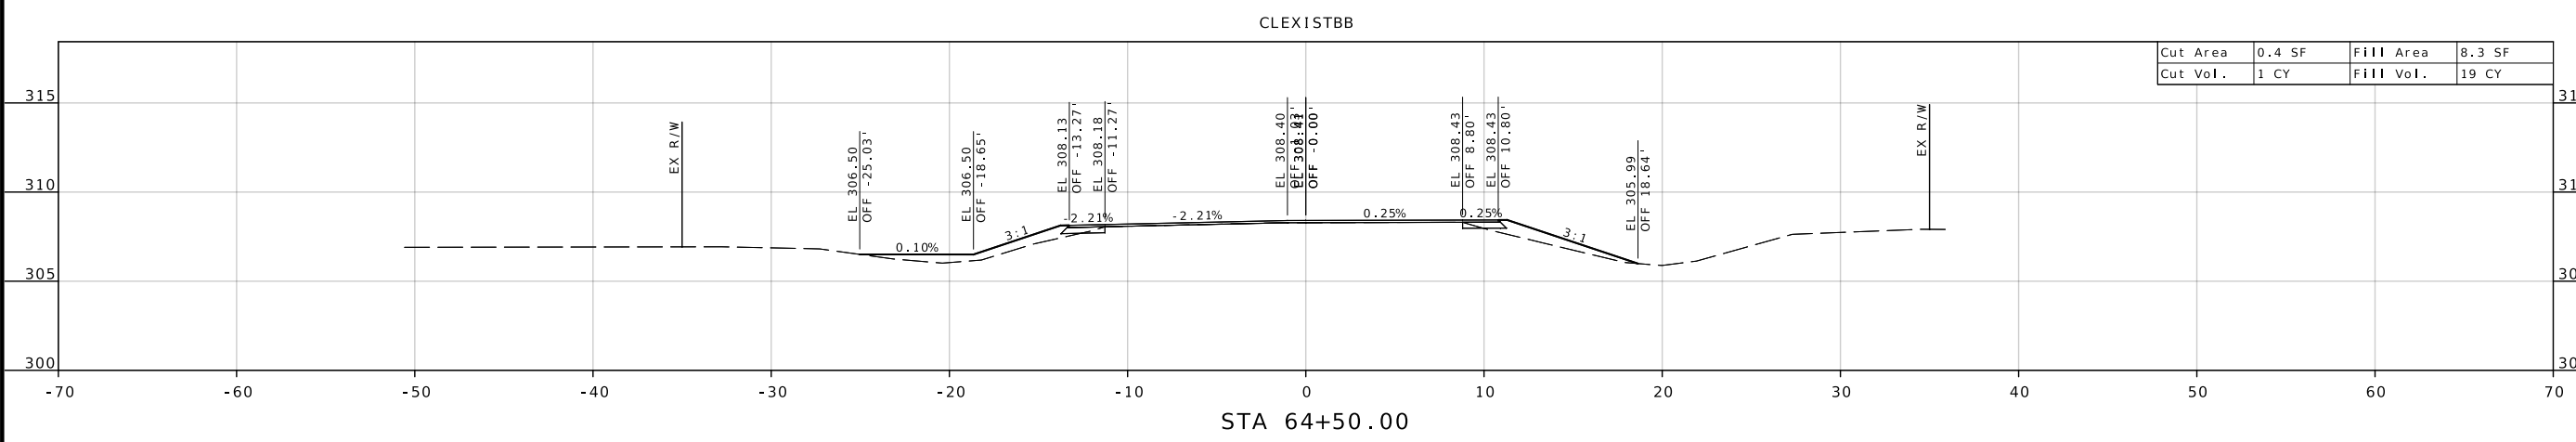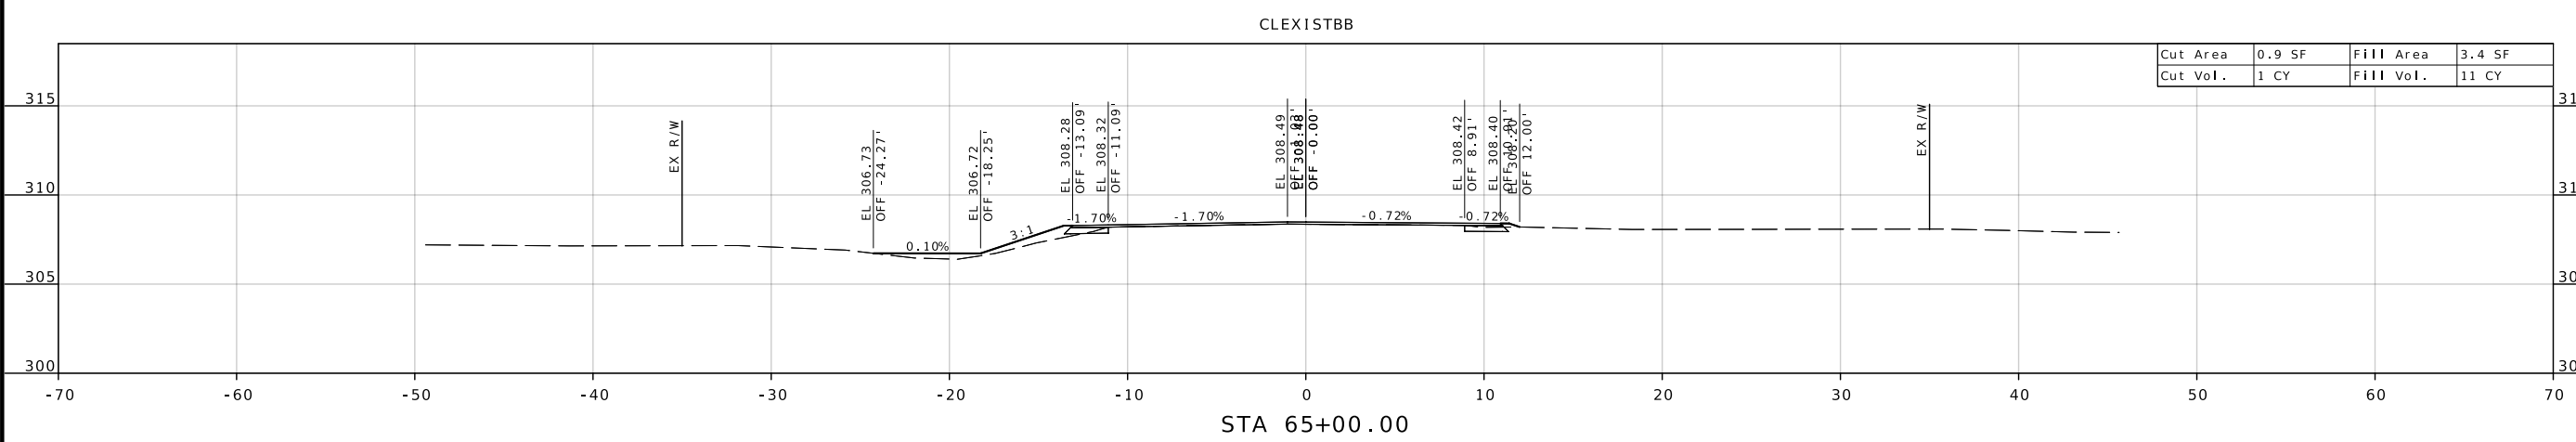



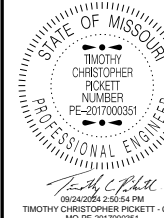

DATE PREPARED  
7/17/2024

ROUTE STATE  
BB MO

DISTRICT SHEET NO.  
SE 47

COUNTY  
SCOTT

JOB NO.  
J9S3741

CONTRACT ID.

PROJECT NO.

BRIDGE NO.

DESCRIPTION




DATE


MISSOURI HIGHWAYS AND TRANSPORTATION COMMISSION

105 WEST CAPITOL  
JEFFERSON CITY, MO 65102  
1-888-ASK-MODOT (1-888-275-6636)

MODOT

CROSS SECTIONS  
SHEET 47 OF 73

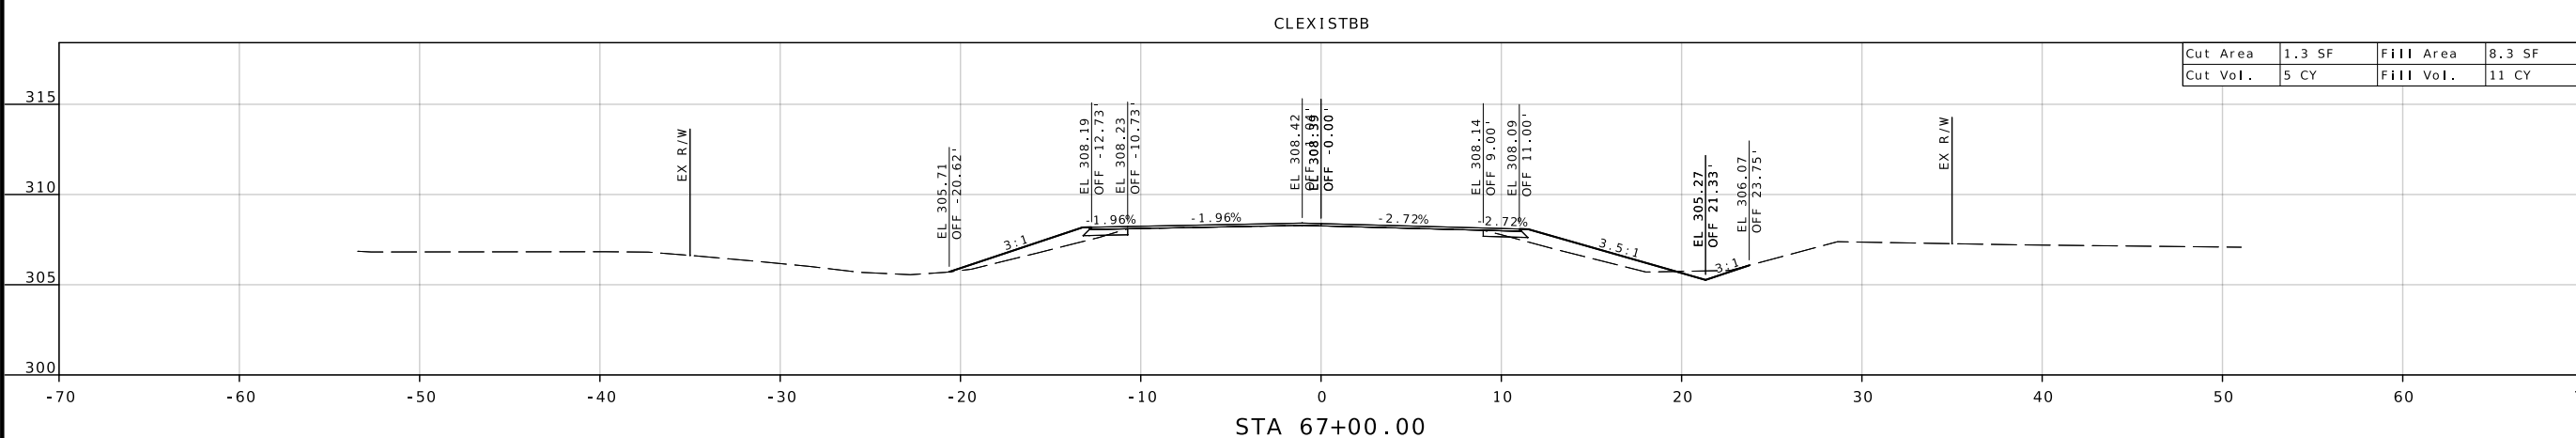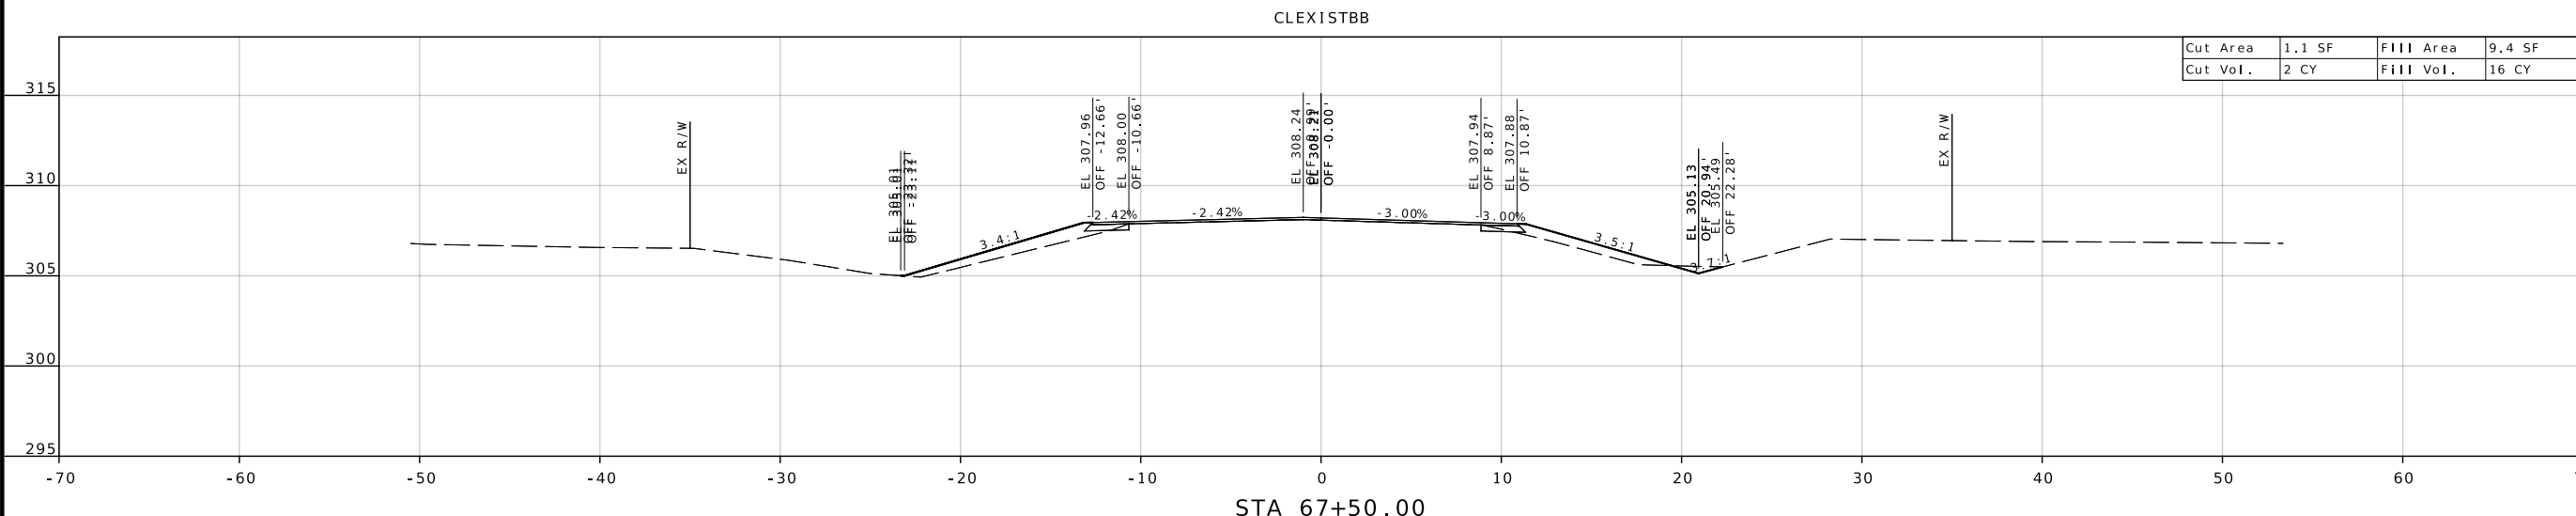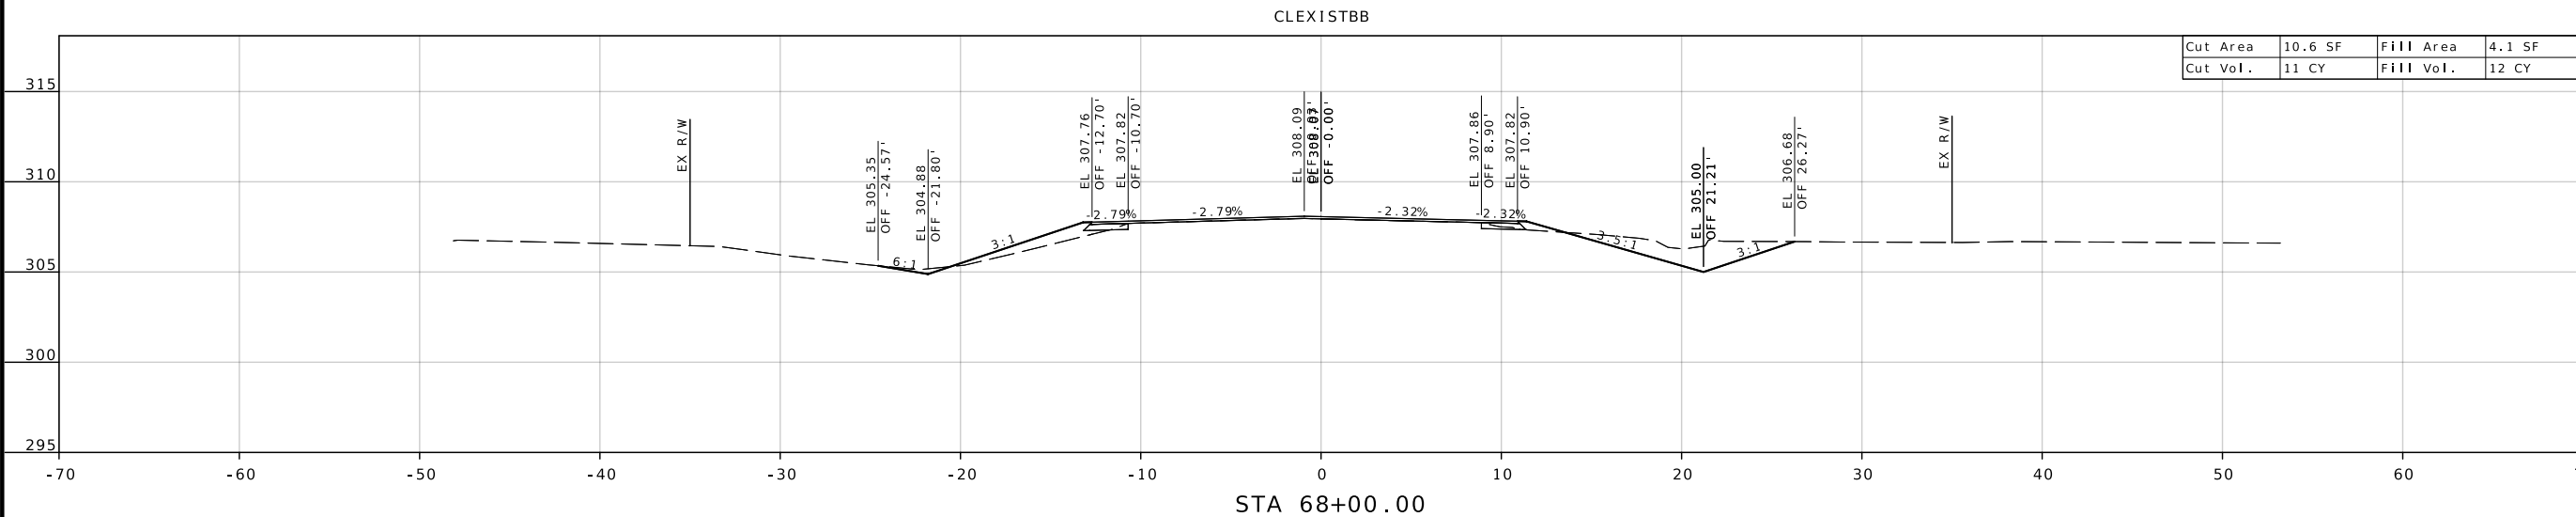

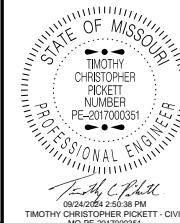

TIMOTHY CHRISTOPHER PICKETT - CIVIL  
MO-PE-2017000351

DATE PREPARED  
7/17/2024

ROUTE STATE  
BB MO

DISTRICT SHEET NO.  
SE 48

COUNTY  
SCOTT

JOB NO.  
J9S3741

CONTRACT ID.

PROJECT NO.

BRIDGE NO.

DESCRIPTION

DATE

MISSOURI HIGHWAYS AND TRANSPORTATION COMMISSION

105 WEST CAPITOL JEFFERSON CITY, MO 65102


1-888-ASK-MODOT (1-888-275-6636)

MoDOT

CROSS SECTIONS SHEET 48 OF 73


CLEX1STBB

Cut Area	5.0 SF	Fill Area	8.2 SF
Cut Vol.	8 CY	Fill Vol.	16 CY

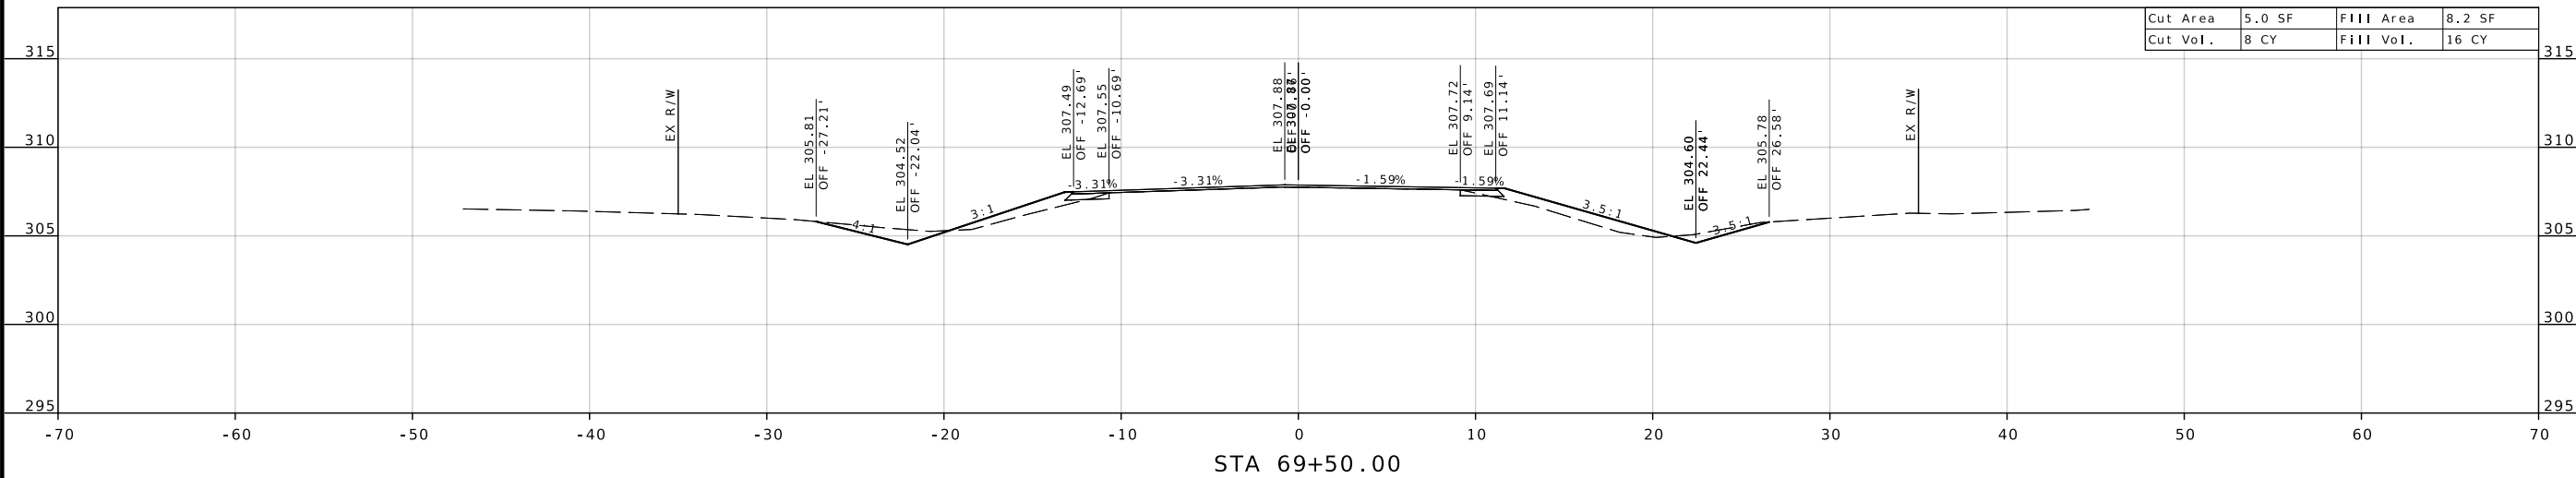


CLEX1STBB

Cut Area	3.4 SF	Fill Area	9.3 SF
Cut Vol.	6 CY	Fill Vol.	17 CY

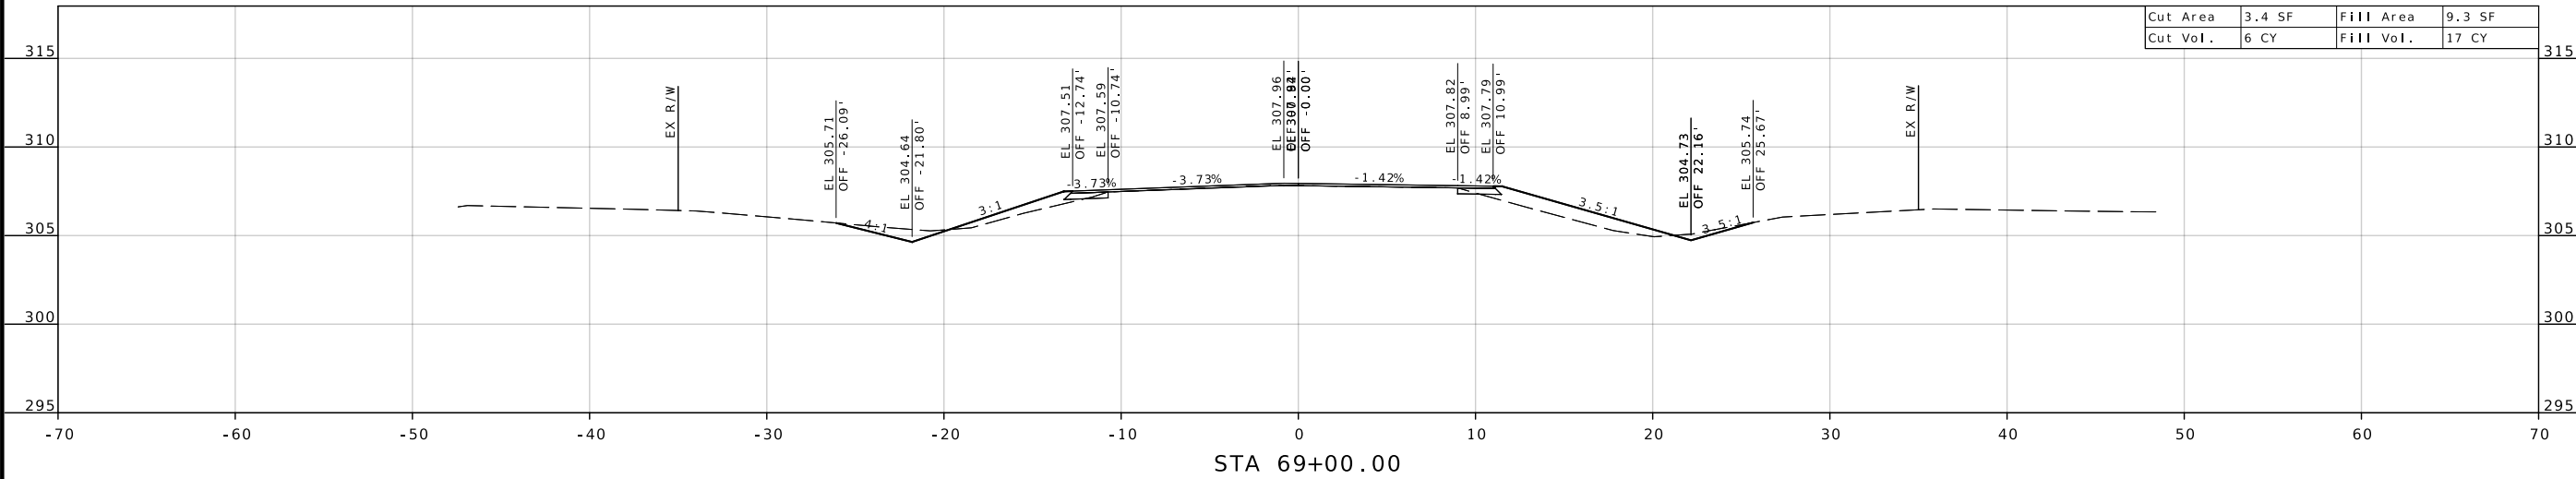


CLEX1STBB

Cut Area	3.3 SF	Fill Area	9.6 SF
Cut Vol.	13 CY	Fill Vol.	13 CY

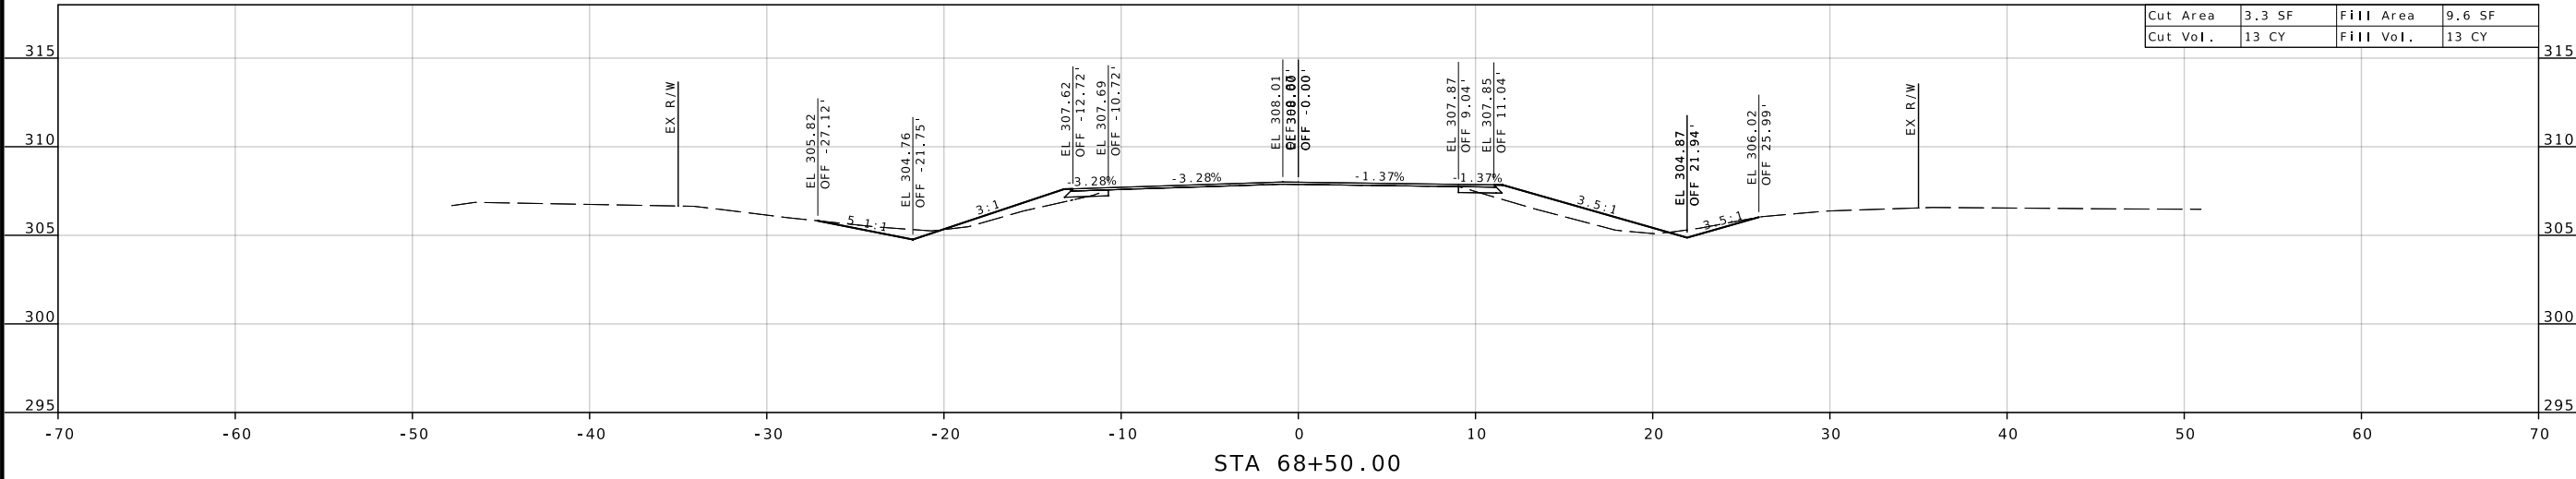





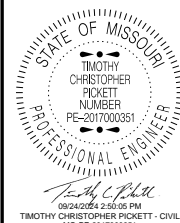

DATE PREPARED  
7/17/2024

ROUTE STATE  
BB MO

DISTRICT SHEET NO.  
SE 50

COUNTY  
SCOTT

JOB NO.  
J9S3741

CONTRACT ID.

PROJECT NO.


BRIDGE NO.

DESCRIPTION

DATE


MISSOURI HIGHWAYS AND TRANSPORTATION COMMISSION

105 WEST CAPITOL JEFFERSON CITY, MO 65102

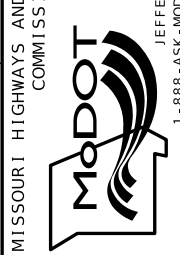


CROSS SECTIONS  
SHEET 50 OF 73


CLEX1STBB

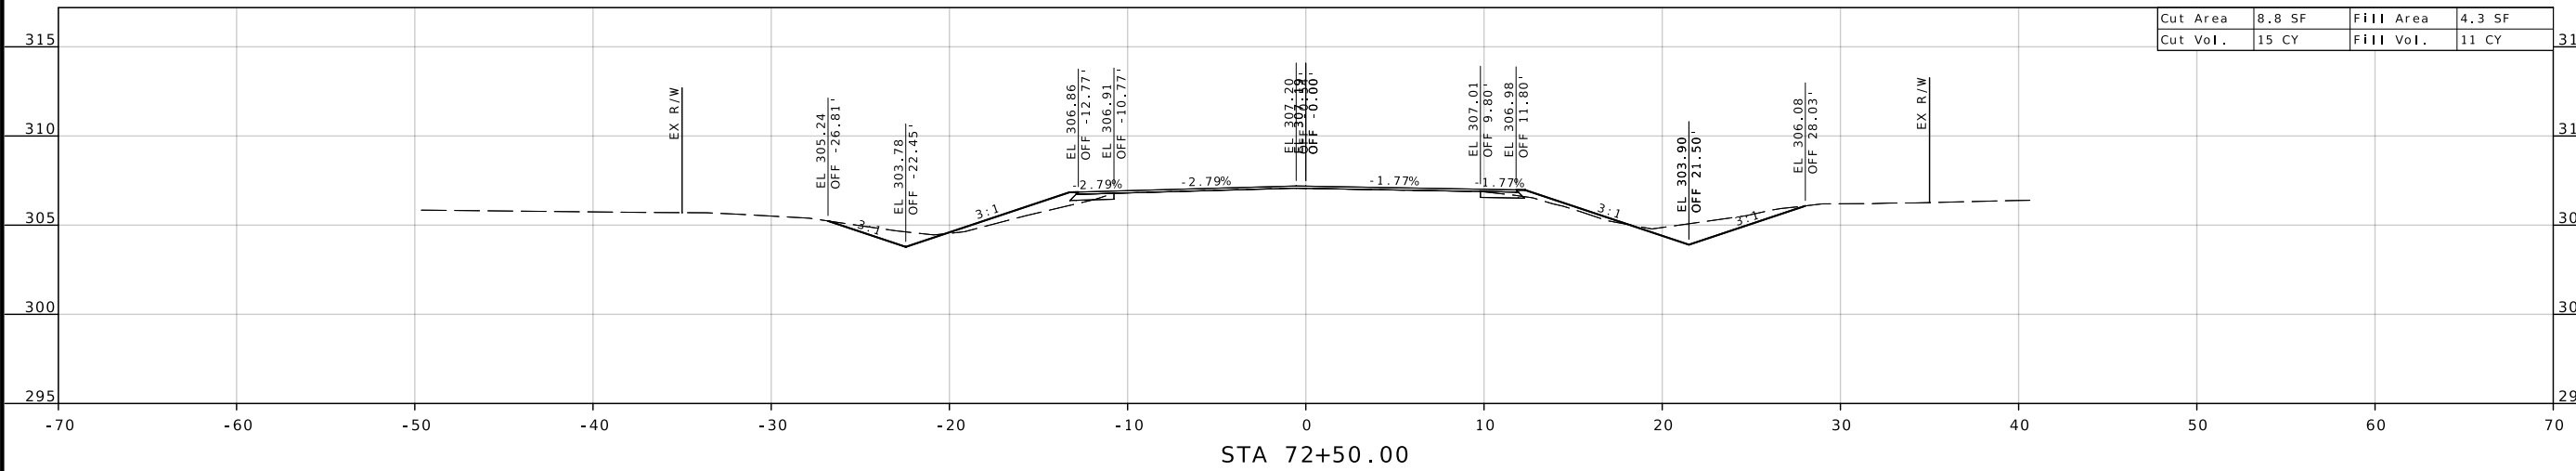


CLEX1STBB

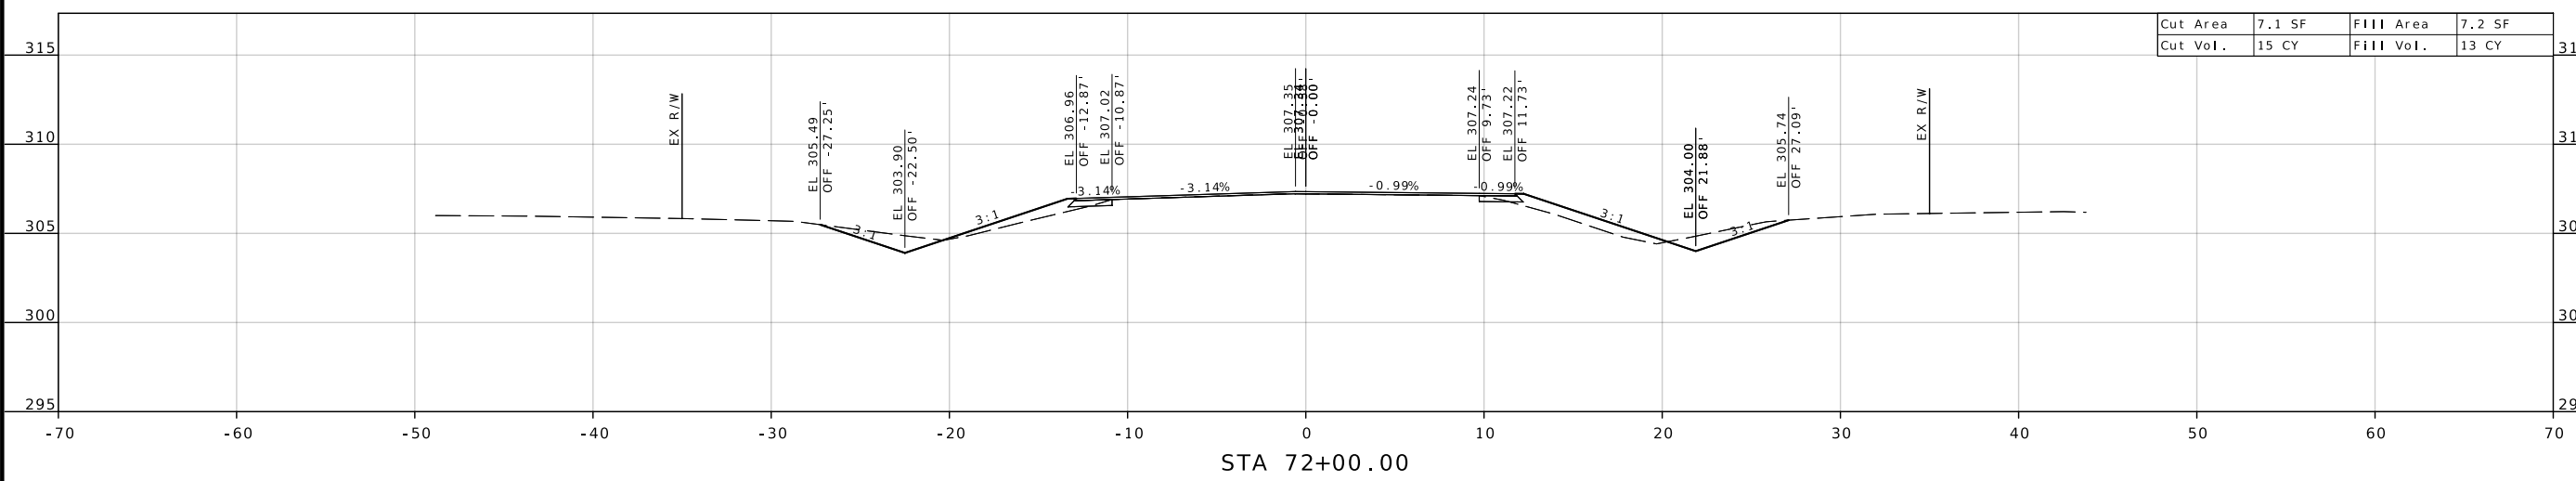

CLEX1STBB

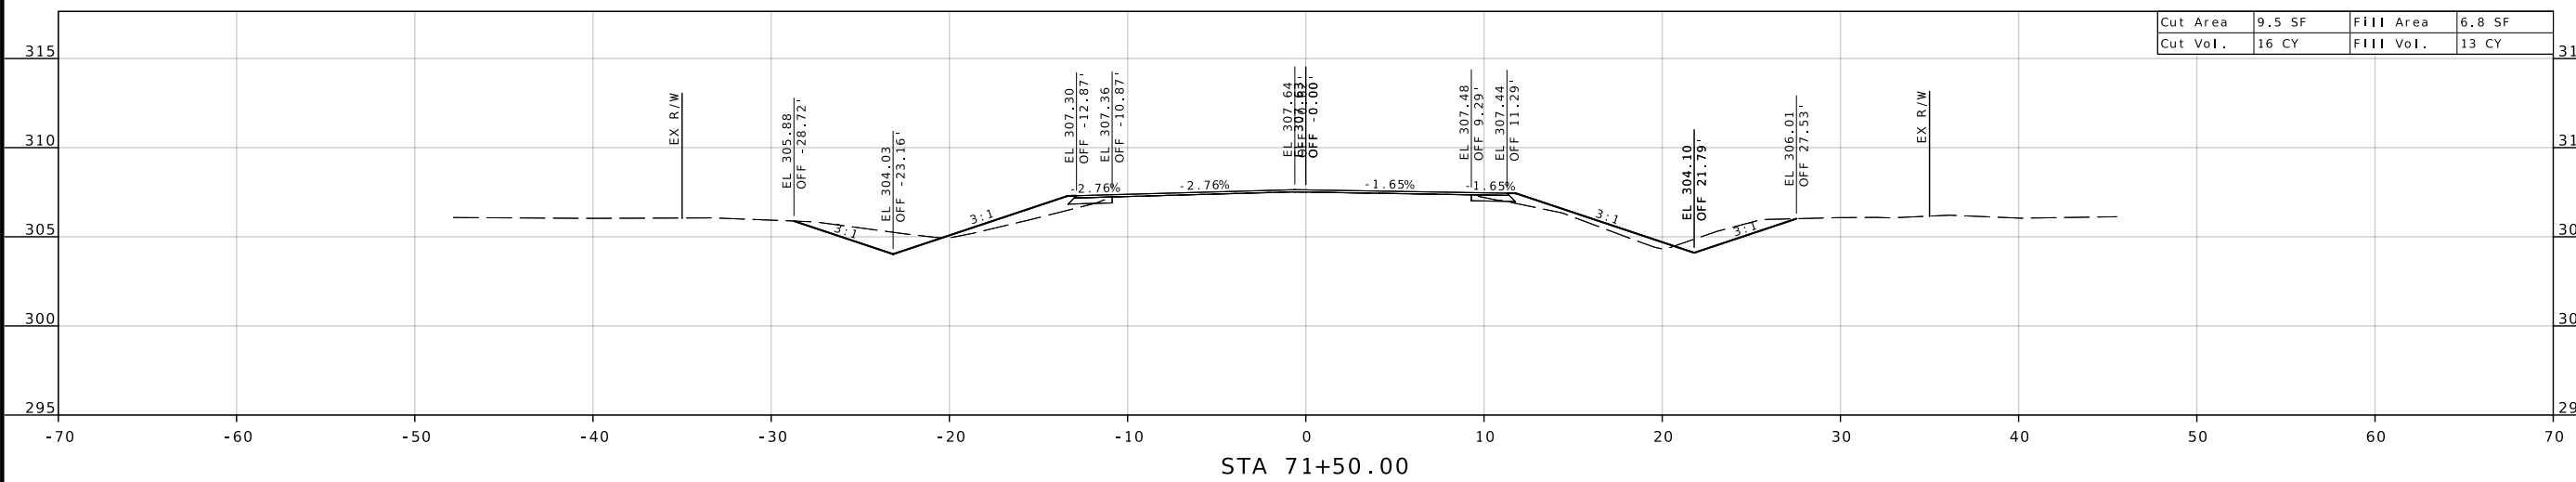

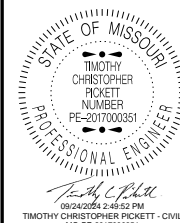

DATE PREPARED  
**7/17/2024**

ROUTE STATE  
**BB MO**

DISTRICT SHEET NO.  
**SE 51**

COUNTY  
**SCOTT**

JOB NO.  
**J9S3741**

CONTRACT ID.


PROJECT NO.

BRIDGE NO.


MISSOURI HIGHWAYS AND TRANSPORTATION COMMISSION  
105 WEST CAPITOL  
JEFFERSON CITY, MO 65102  
1-888-ASK-MODOT (1-888-275-6636)

CROSS SECTIONS  
SHEET 51 OF 73


CLEX1STBB

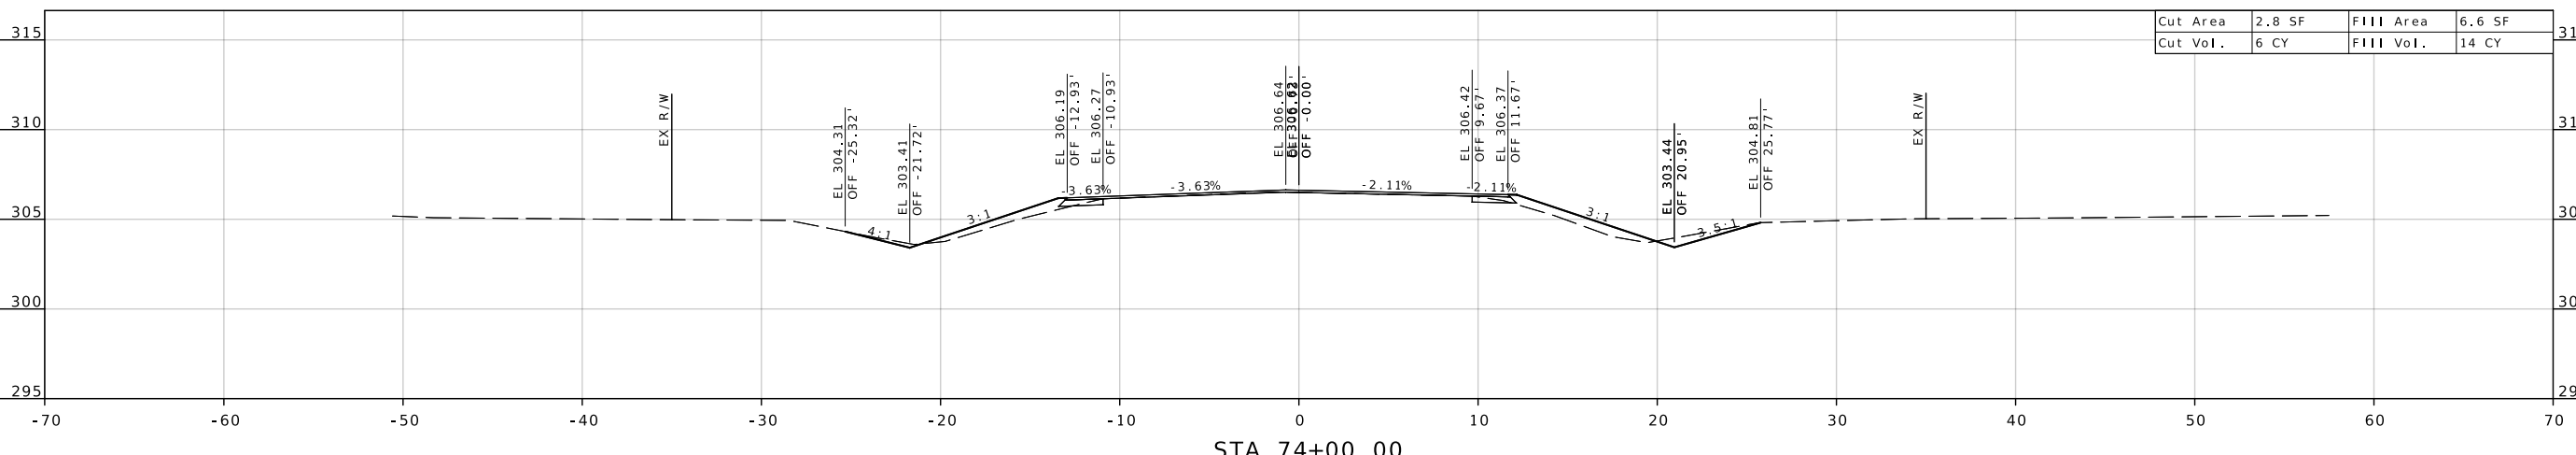


CLEX1STBB

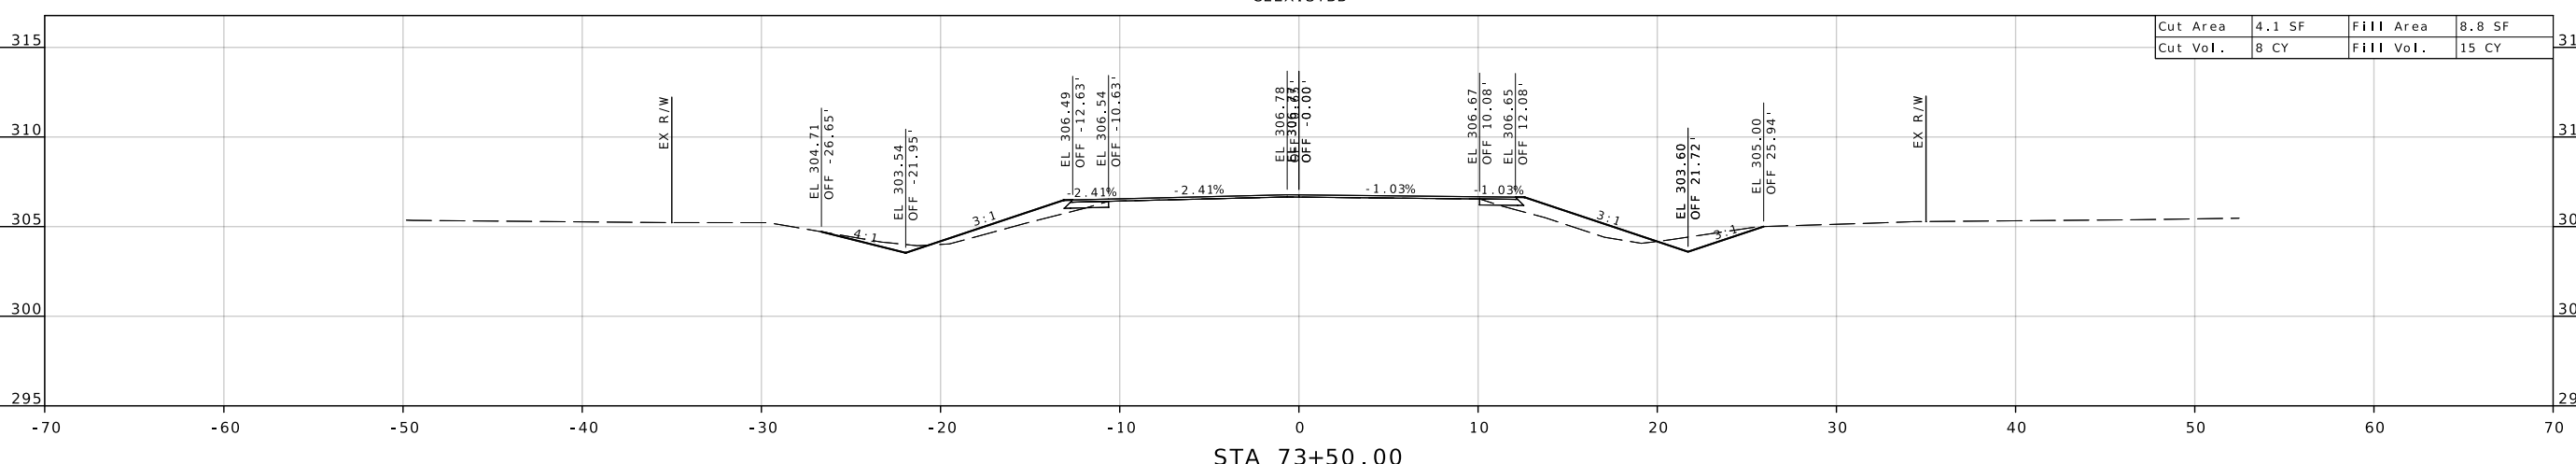

CLEX1STBB

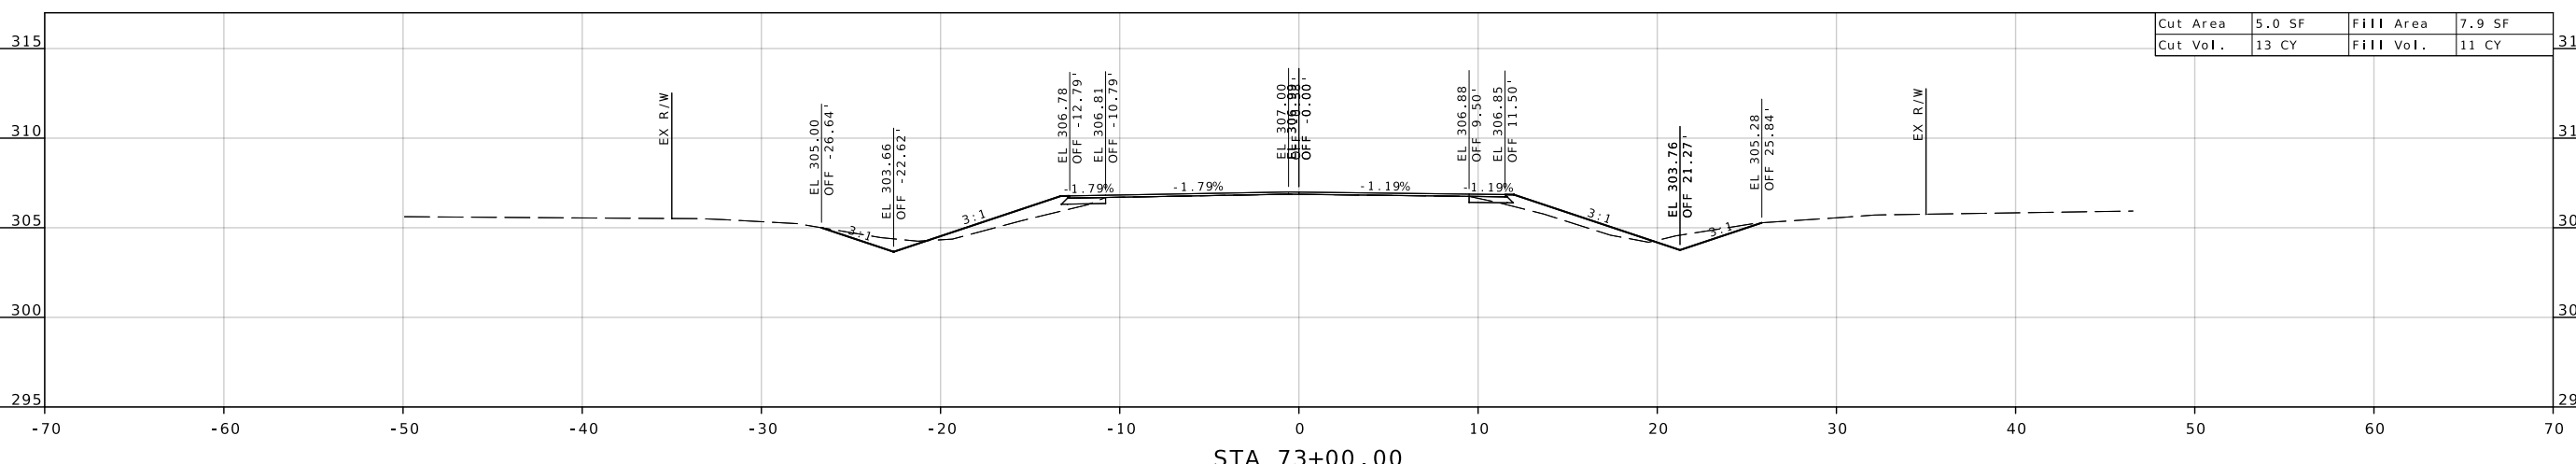



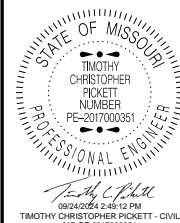

DATE PREPARED  
7/17/2024

ROUTE STATE  
BB MO

DISTRICT SHEET NO.  
SE 53

COUNTY  
SCOTT

JOB NO.  
J9S3741

CONTRACT ID.

PROJECT NO.

BRIDGE NO.

DESCRIPTION

DATE


MISSOURI HIGHWAYS AND TRANSPORTATION COMMISSION

105 WEST CAPITOL  
JEFFERSON CITY, MO 65102  
1-888-ASK-MODOT (1-888-275-6636)


MoDOT

CROSS SECTIONS  
SHEET 53 OF 73


CLEX1STBB

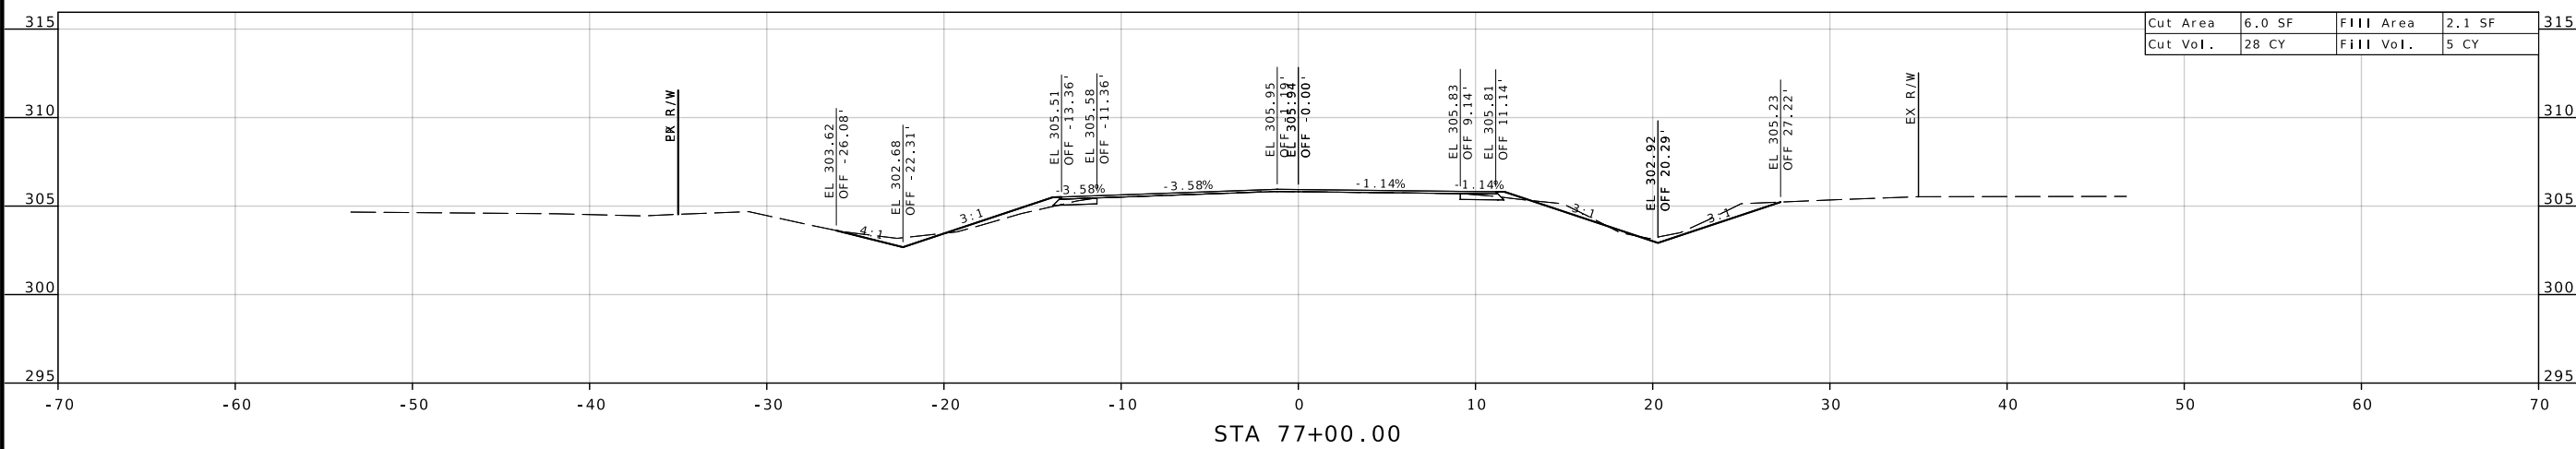


CLEX1STBB

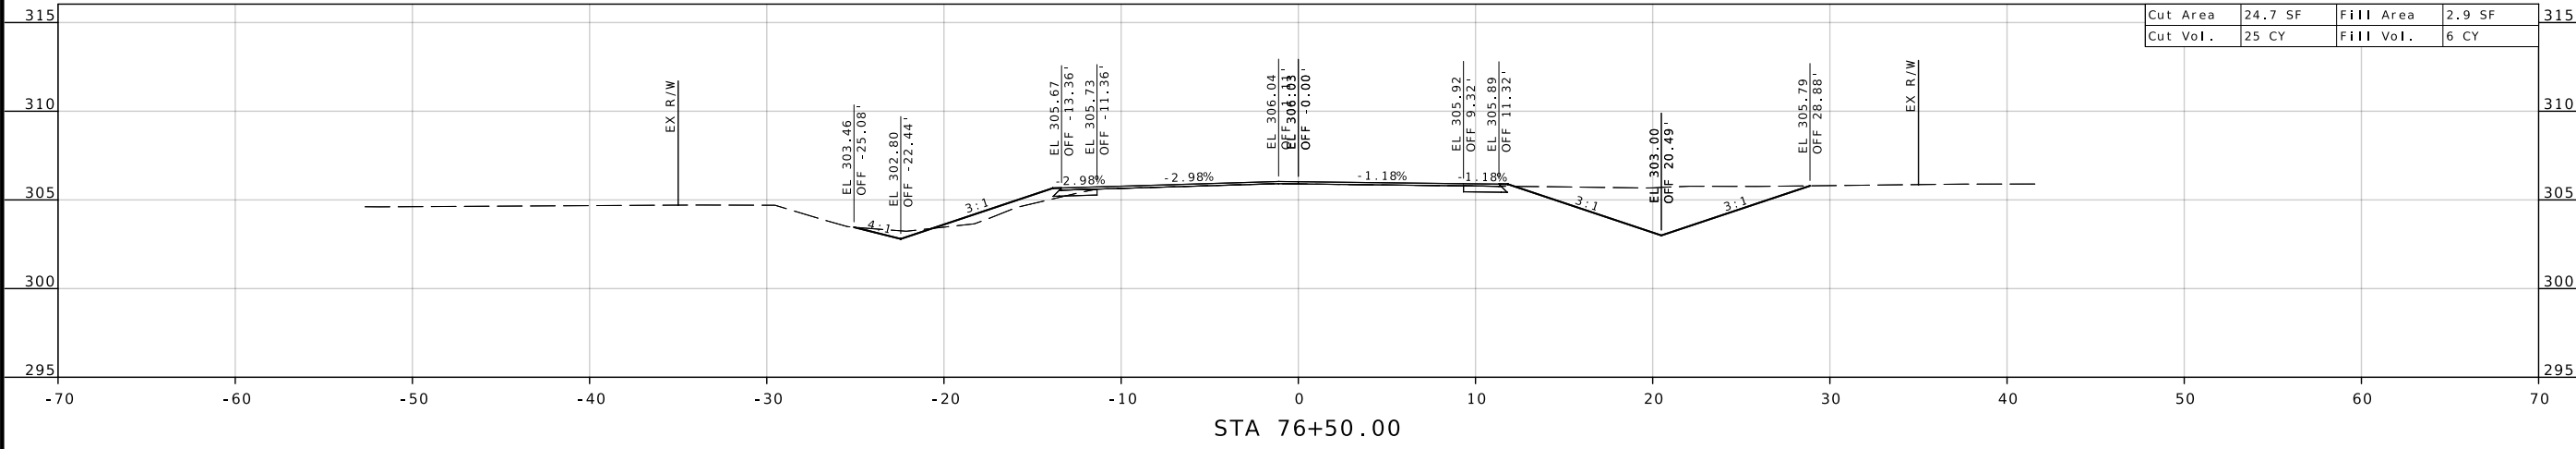

CLEX1STBB

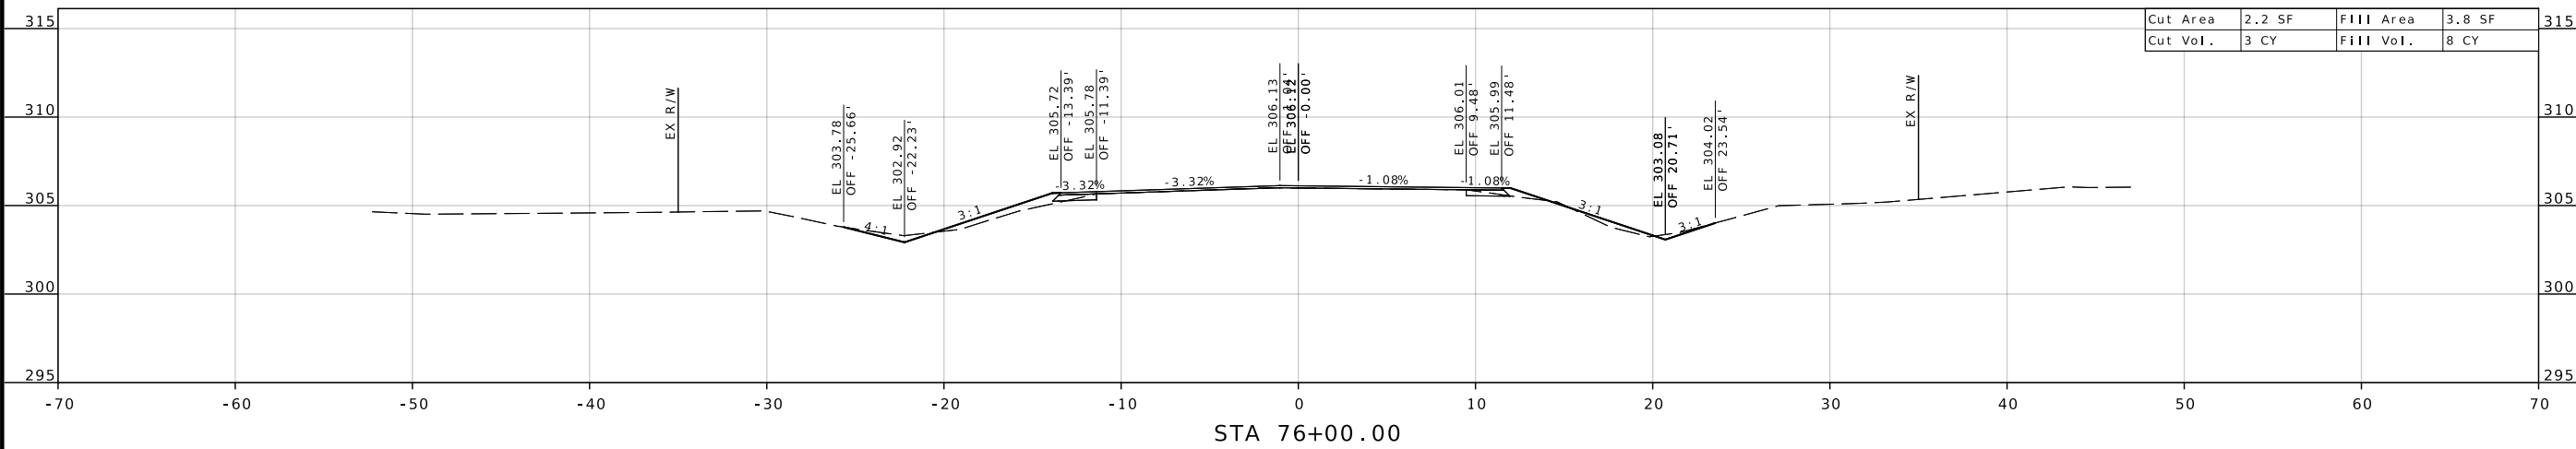

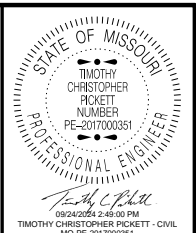

DATE PREPARED  
7/17/2024

ROUTE	STATE
BB	MO
DISTRICT	SHEET NO.
SE	54




COUNTY  
SCOTT

JOB NO.  
J9S3741

CONTRACT ID.

PROJECT NO.

BRIDGE NO.

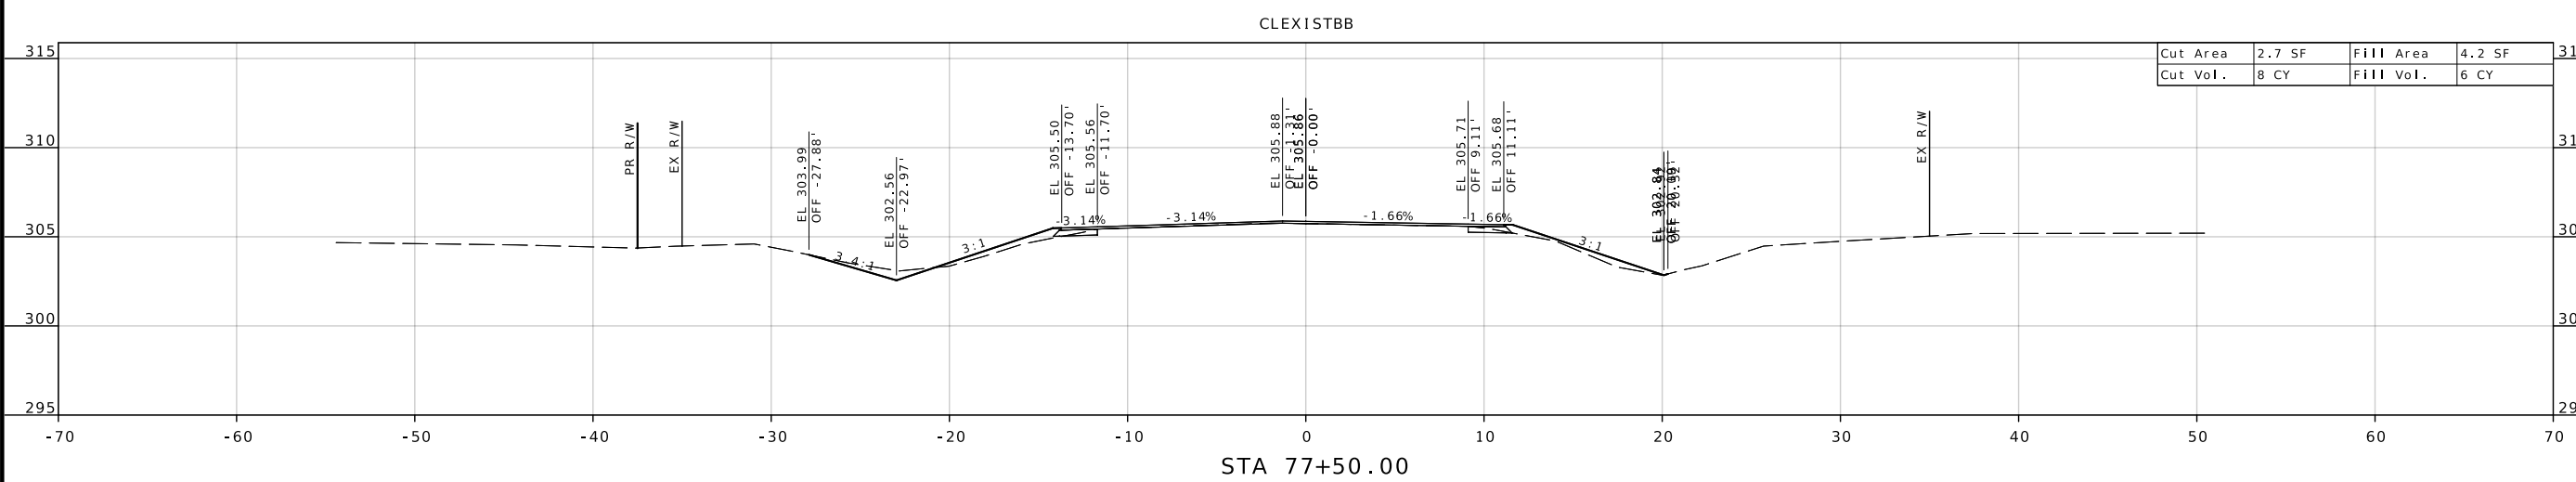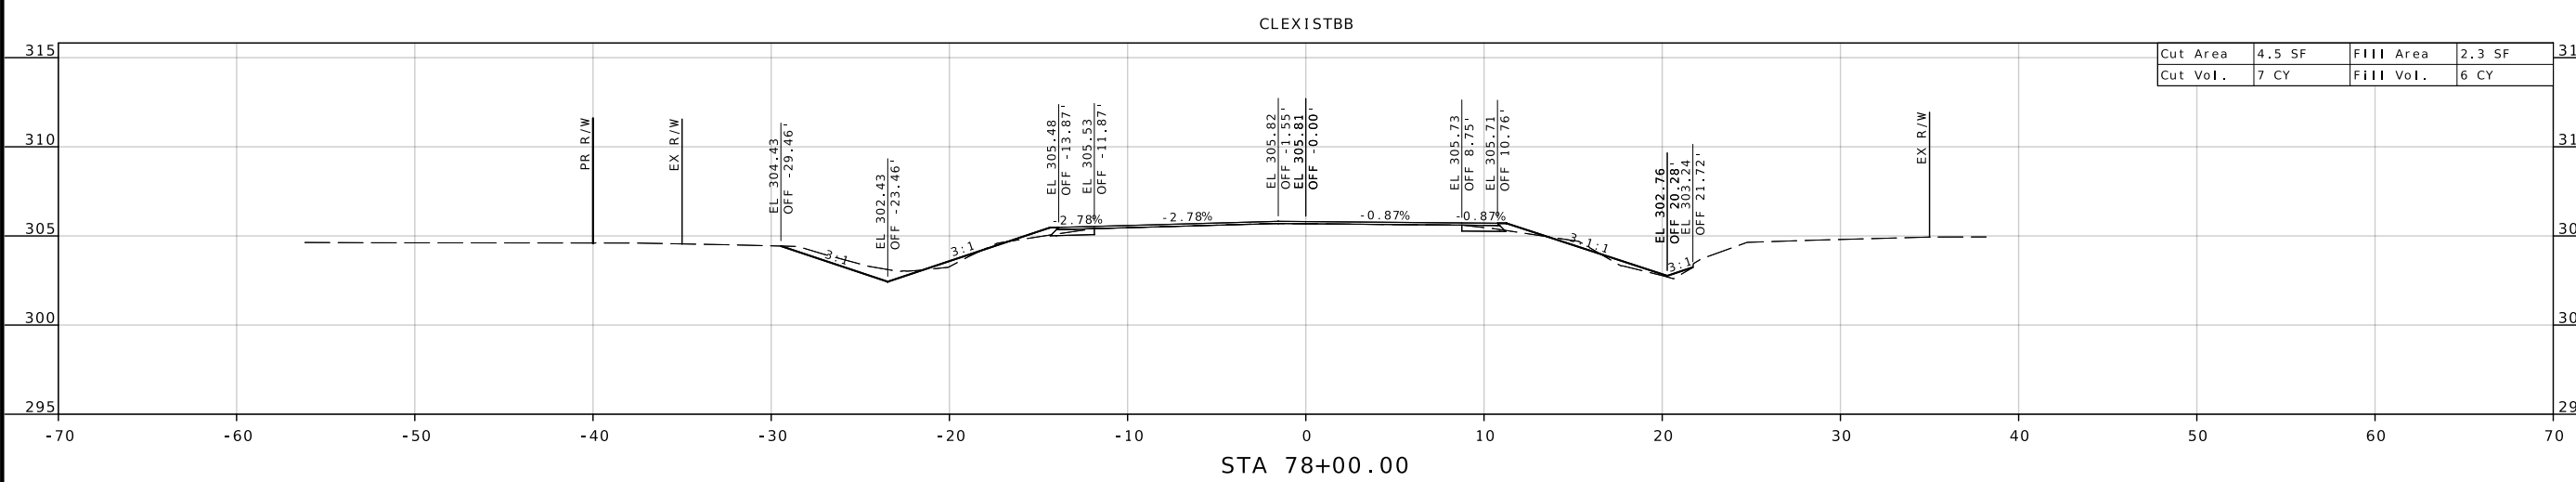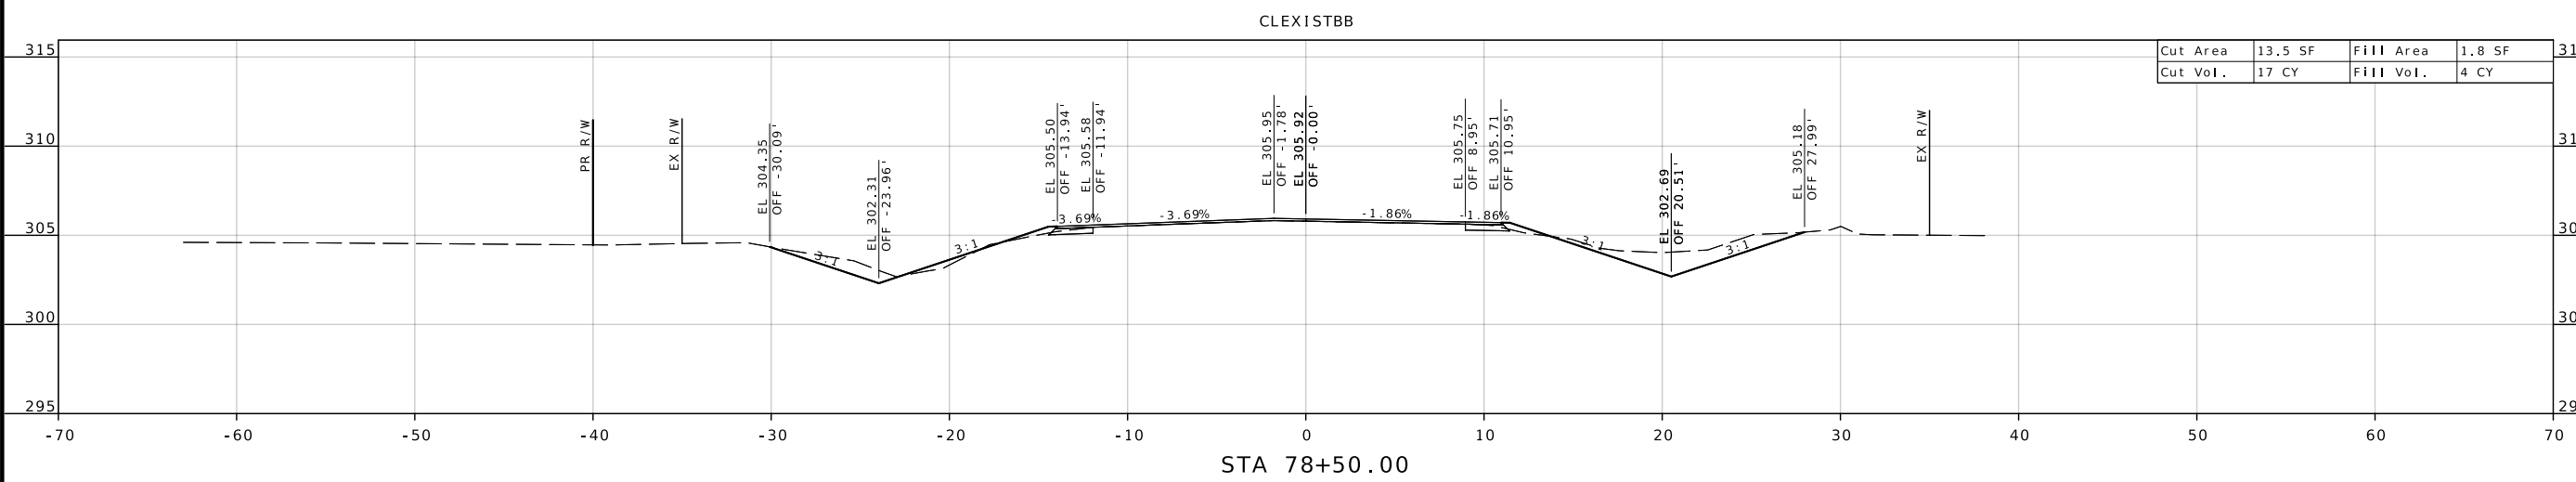


DESCRIPTION	DATE




MISSOURI HIGHWAYS AND TRANSPORTATION COMMISSION

105 WEST CAPITOL  
JEFFERSON CITY, MO 65102  
1-888-ASK-MODOT (1-888-275-6636)

CROSS SECTIONS  
SHEET 54 OF 73

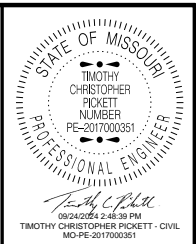

DATE PREPARED	
7/17/2024	
ROUTE	STATE
BB	MO
DISTRICT	SHEET NO.
SE	55
COUNTY	
SCOTT	
JOB NO.	
J9S3741	
CONTRACT ID.	
PROJECT NO.	
BRIDGE NO.	

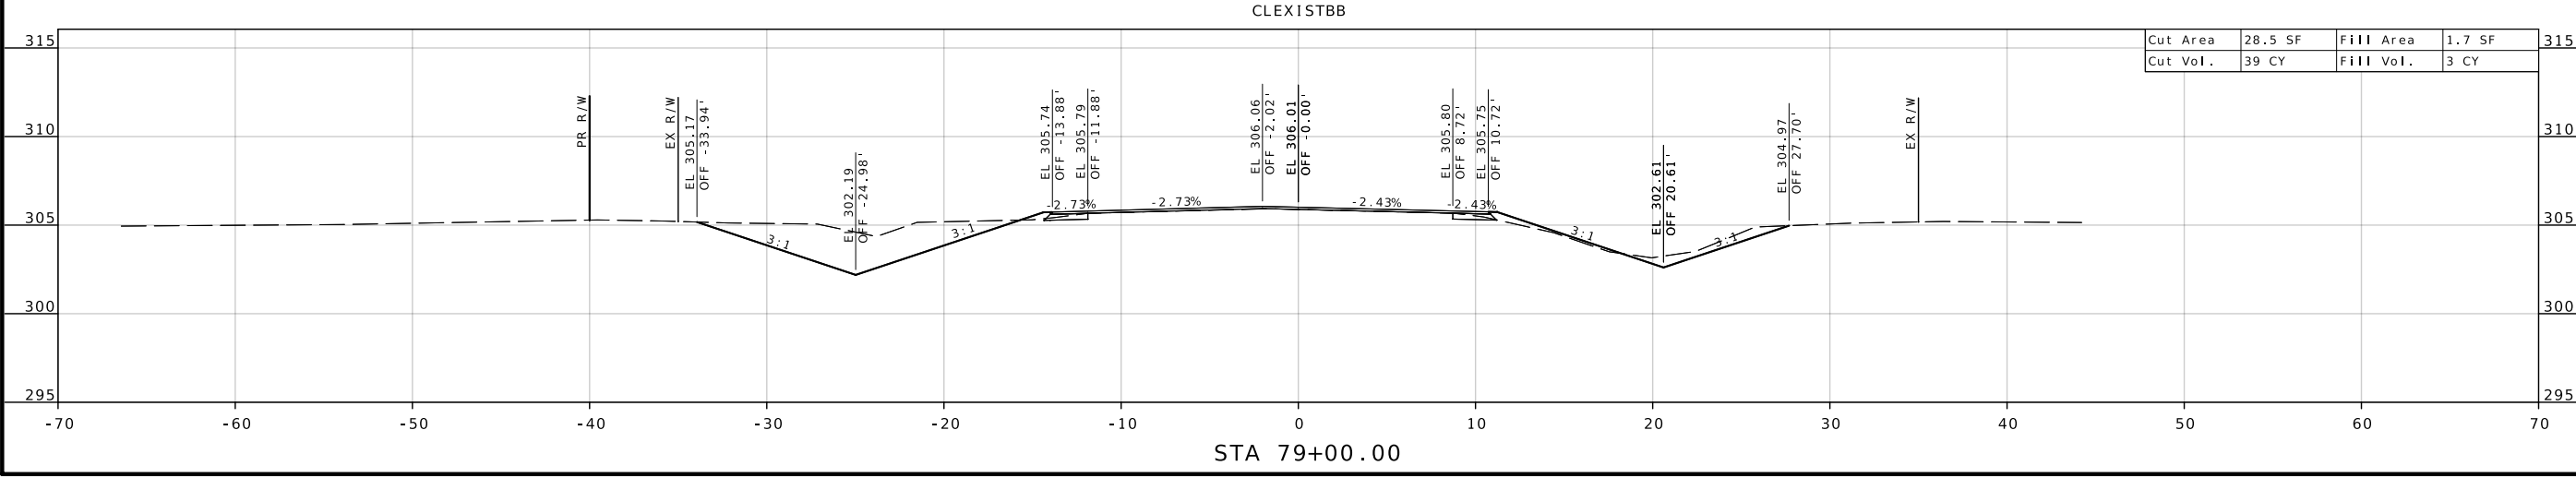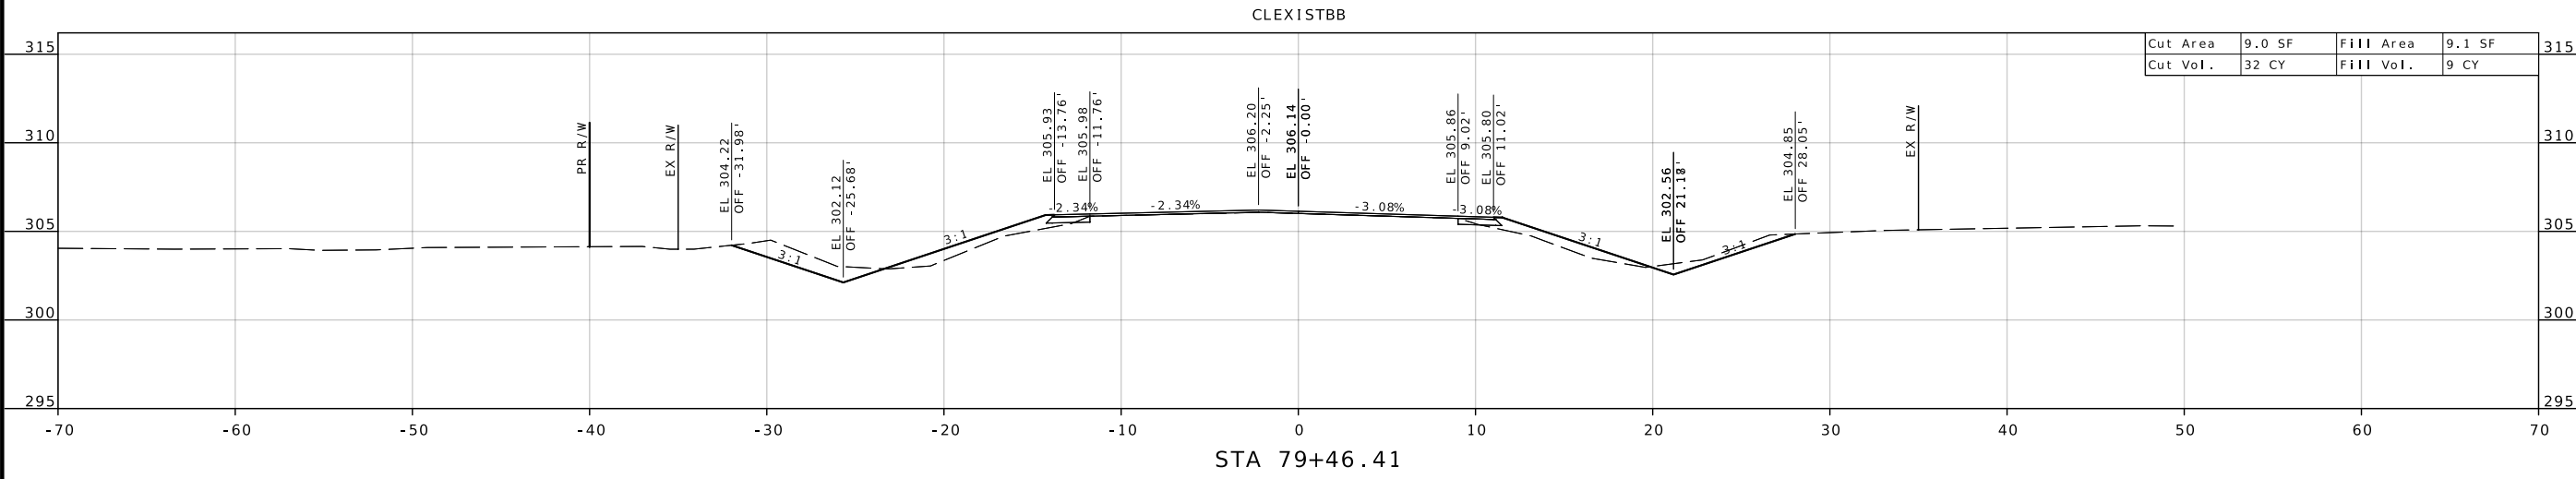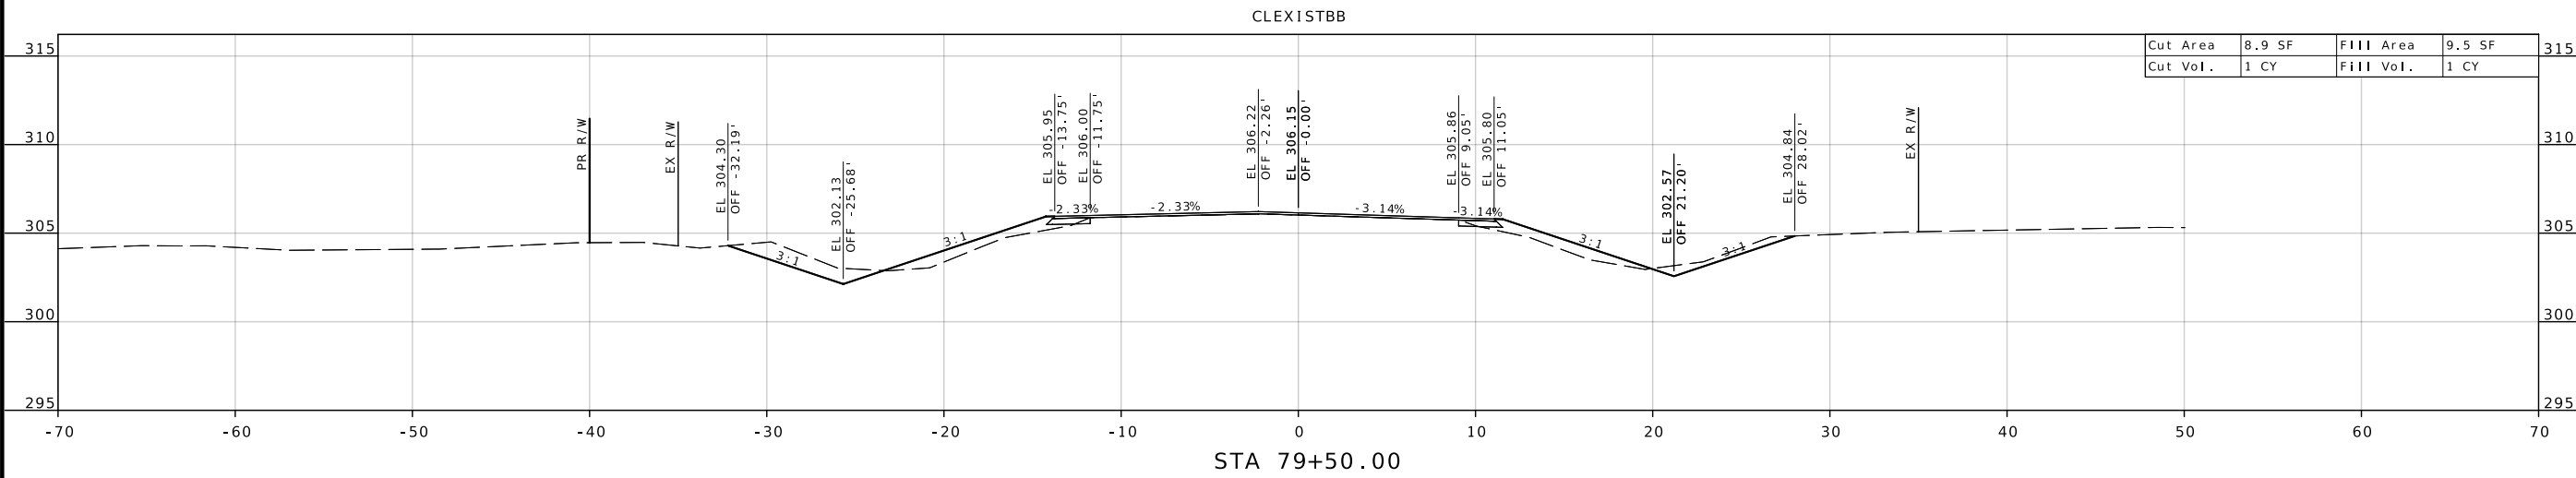


DATE	DESCRIPTION

MISSOURI HIGHWAYS AND TRANSPORTATION COMMISSION

105 WEST CAPITOL  
JEFFERSON CITY, MO 65102  
1-888-ASK-MODOT (1-888-275-6636)

CROSS SECTIONS  
SHEET 55 OF 73

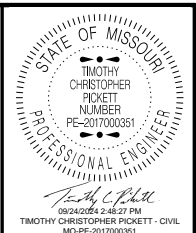

DATE PREPARED  
7/17/2024

ROUTE STATE  
BB MO

DISTRICT SHEET NO.  
SE 56

COUNTY  
SCOTT

JOB NO.  
J9S3741




CONTRACT ID.

PROJECT NO.


BRIDGE NO.

MISSOURI HIGHWAYS AND TRANSPORTATION COMMISSION  
105 WEST CAPITOL JEFFERSON CITY, MO 65102  
1-888-ASK-MODOT (1-888-275-6636)

CROSS SECTIONS  
SHEET 56 OF 73

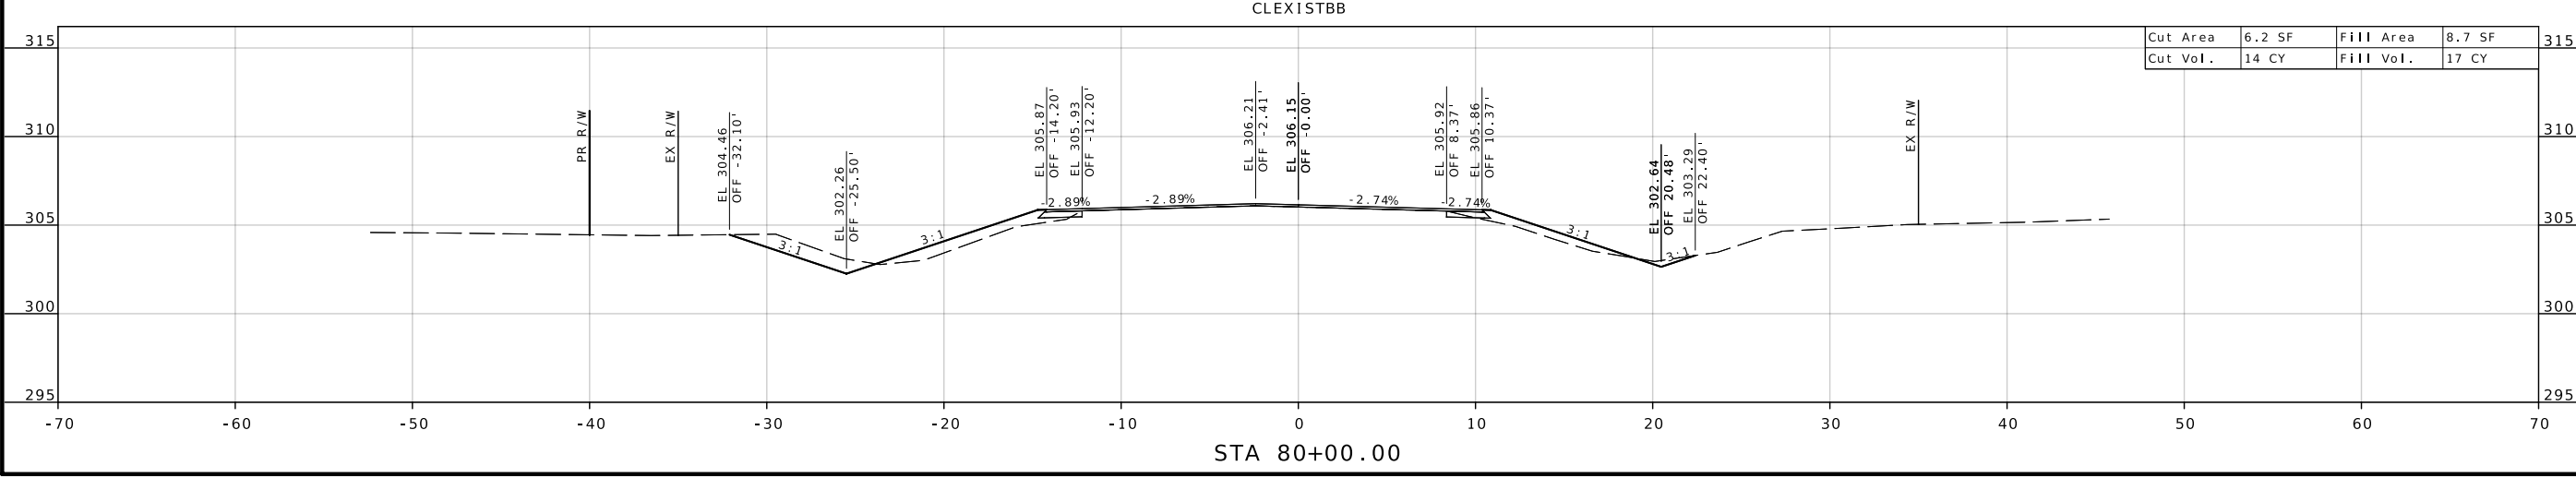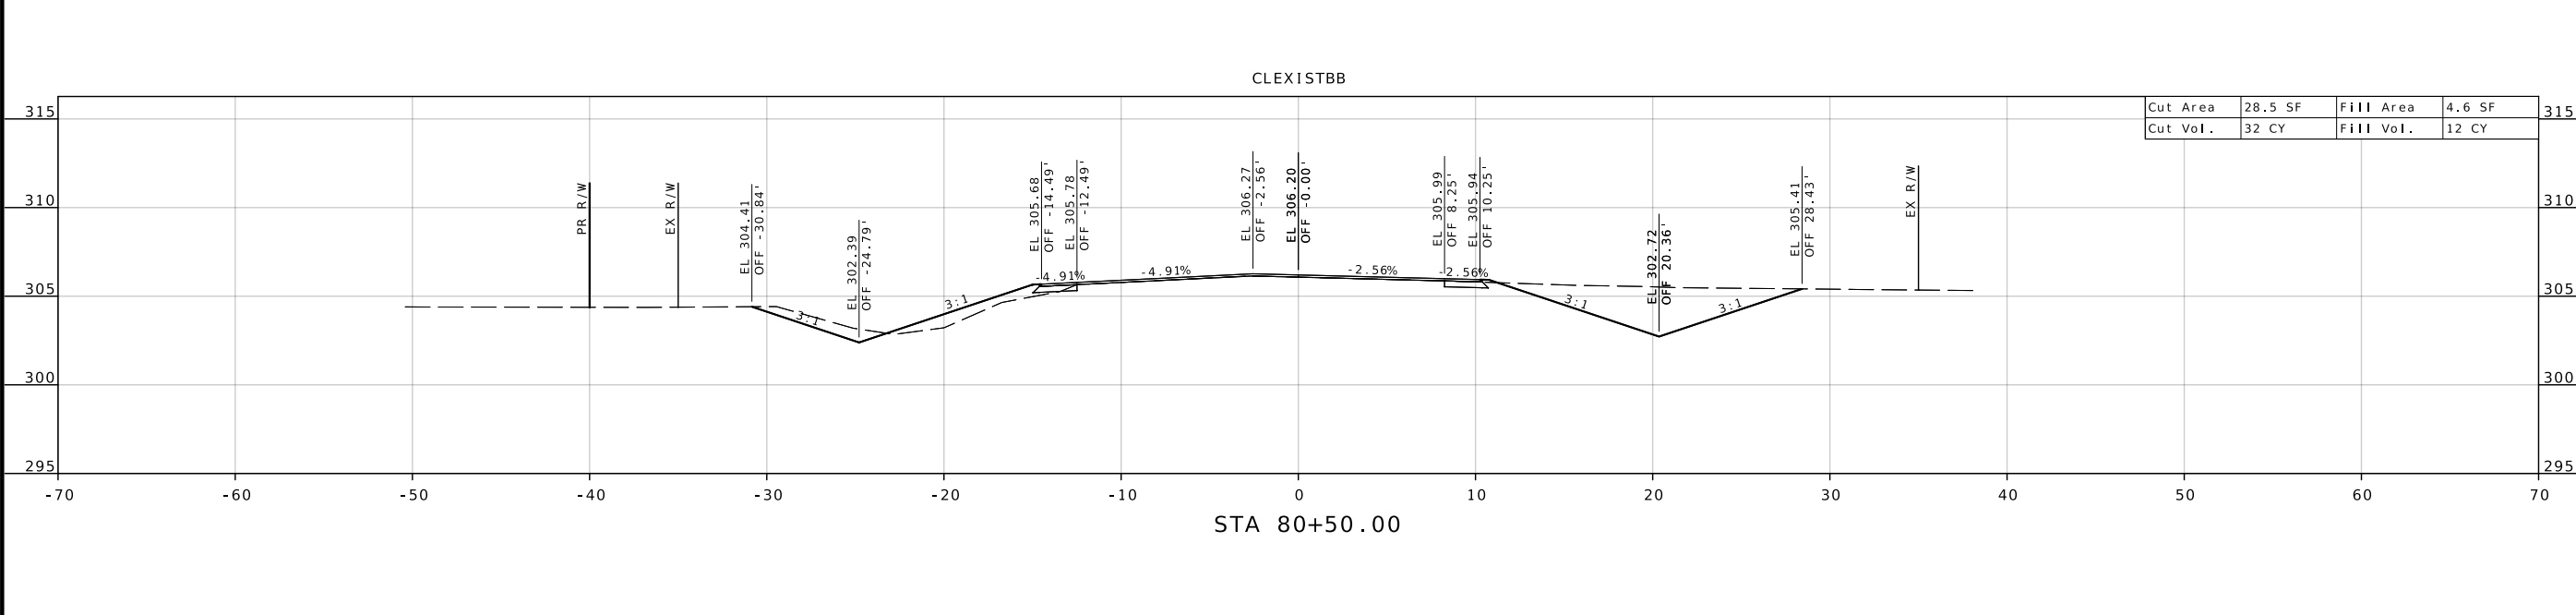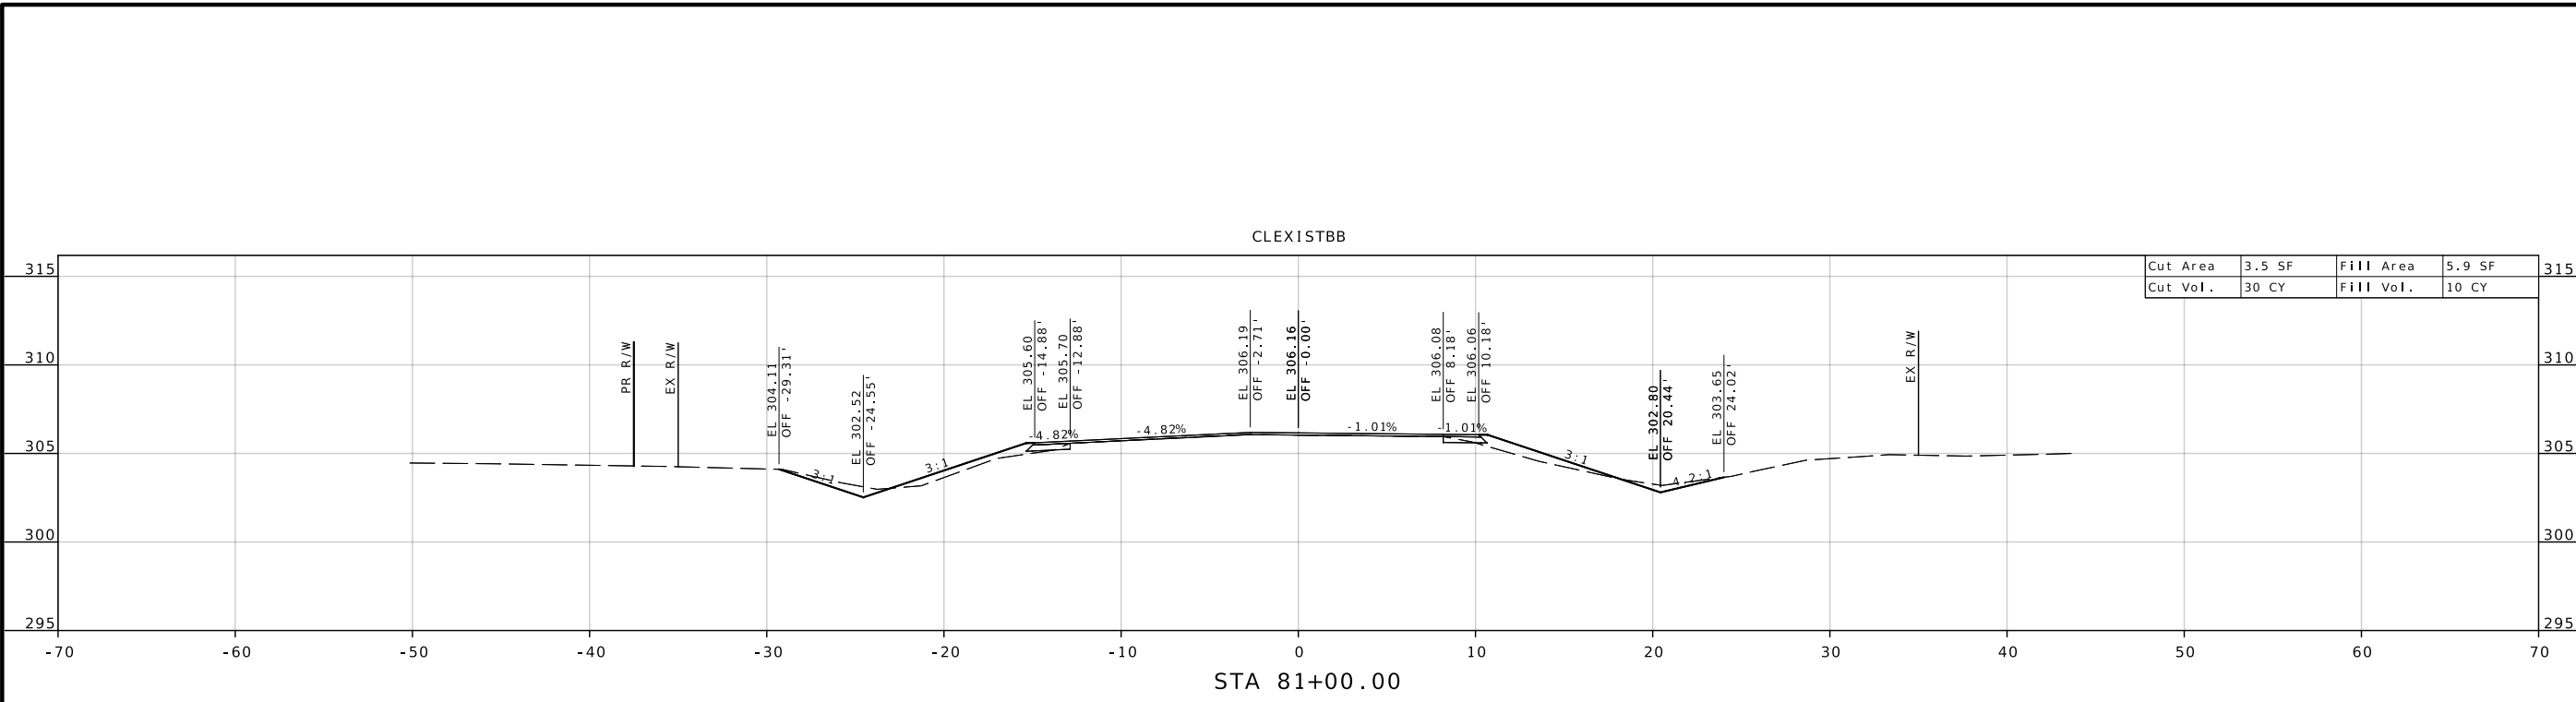



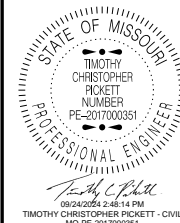

DATE PREPARED  
7/17/2024

ROUTE STATE  
BB MO

DISTRICT SHEET NO.  
SE 57

COUNTY  
SCOTT

JOB NO.  
J9S3741

CONTRACT ID.

PROJECT NO.

BRIDGE NO.

DATE

DESCRIPTION

DATE

DESCRIPTION

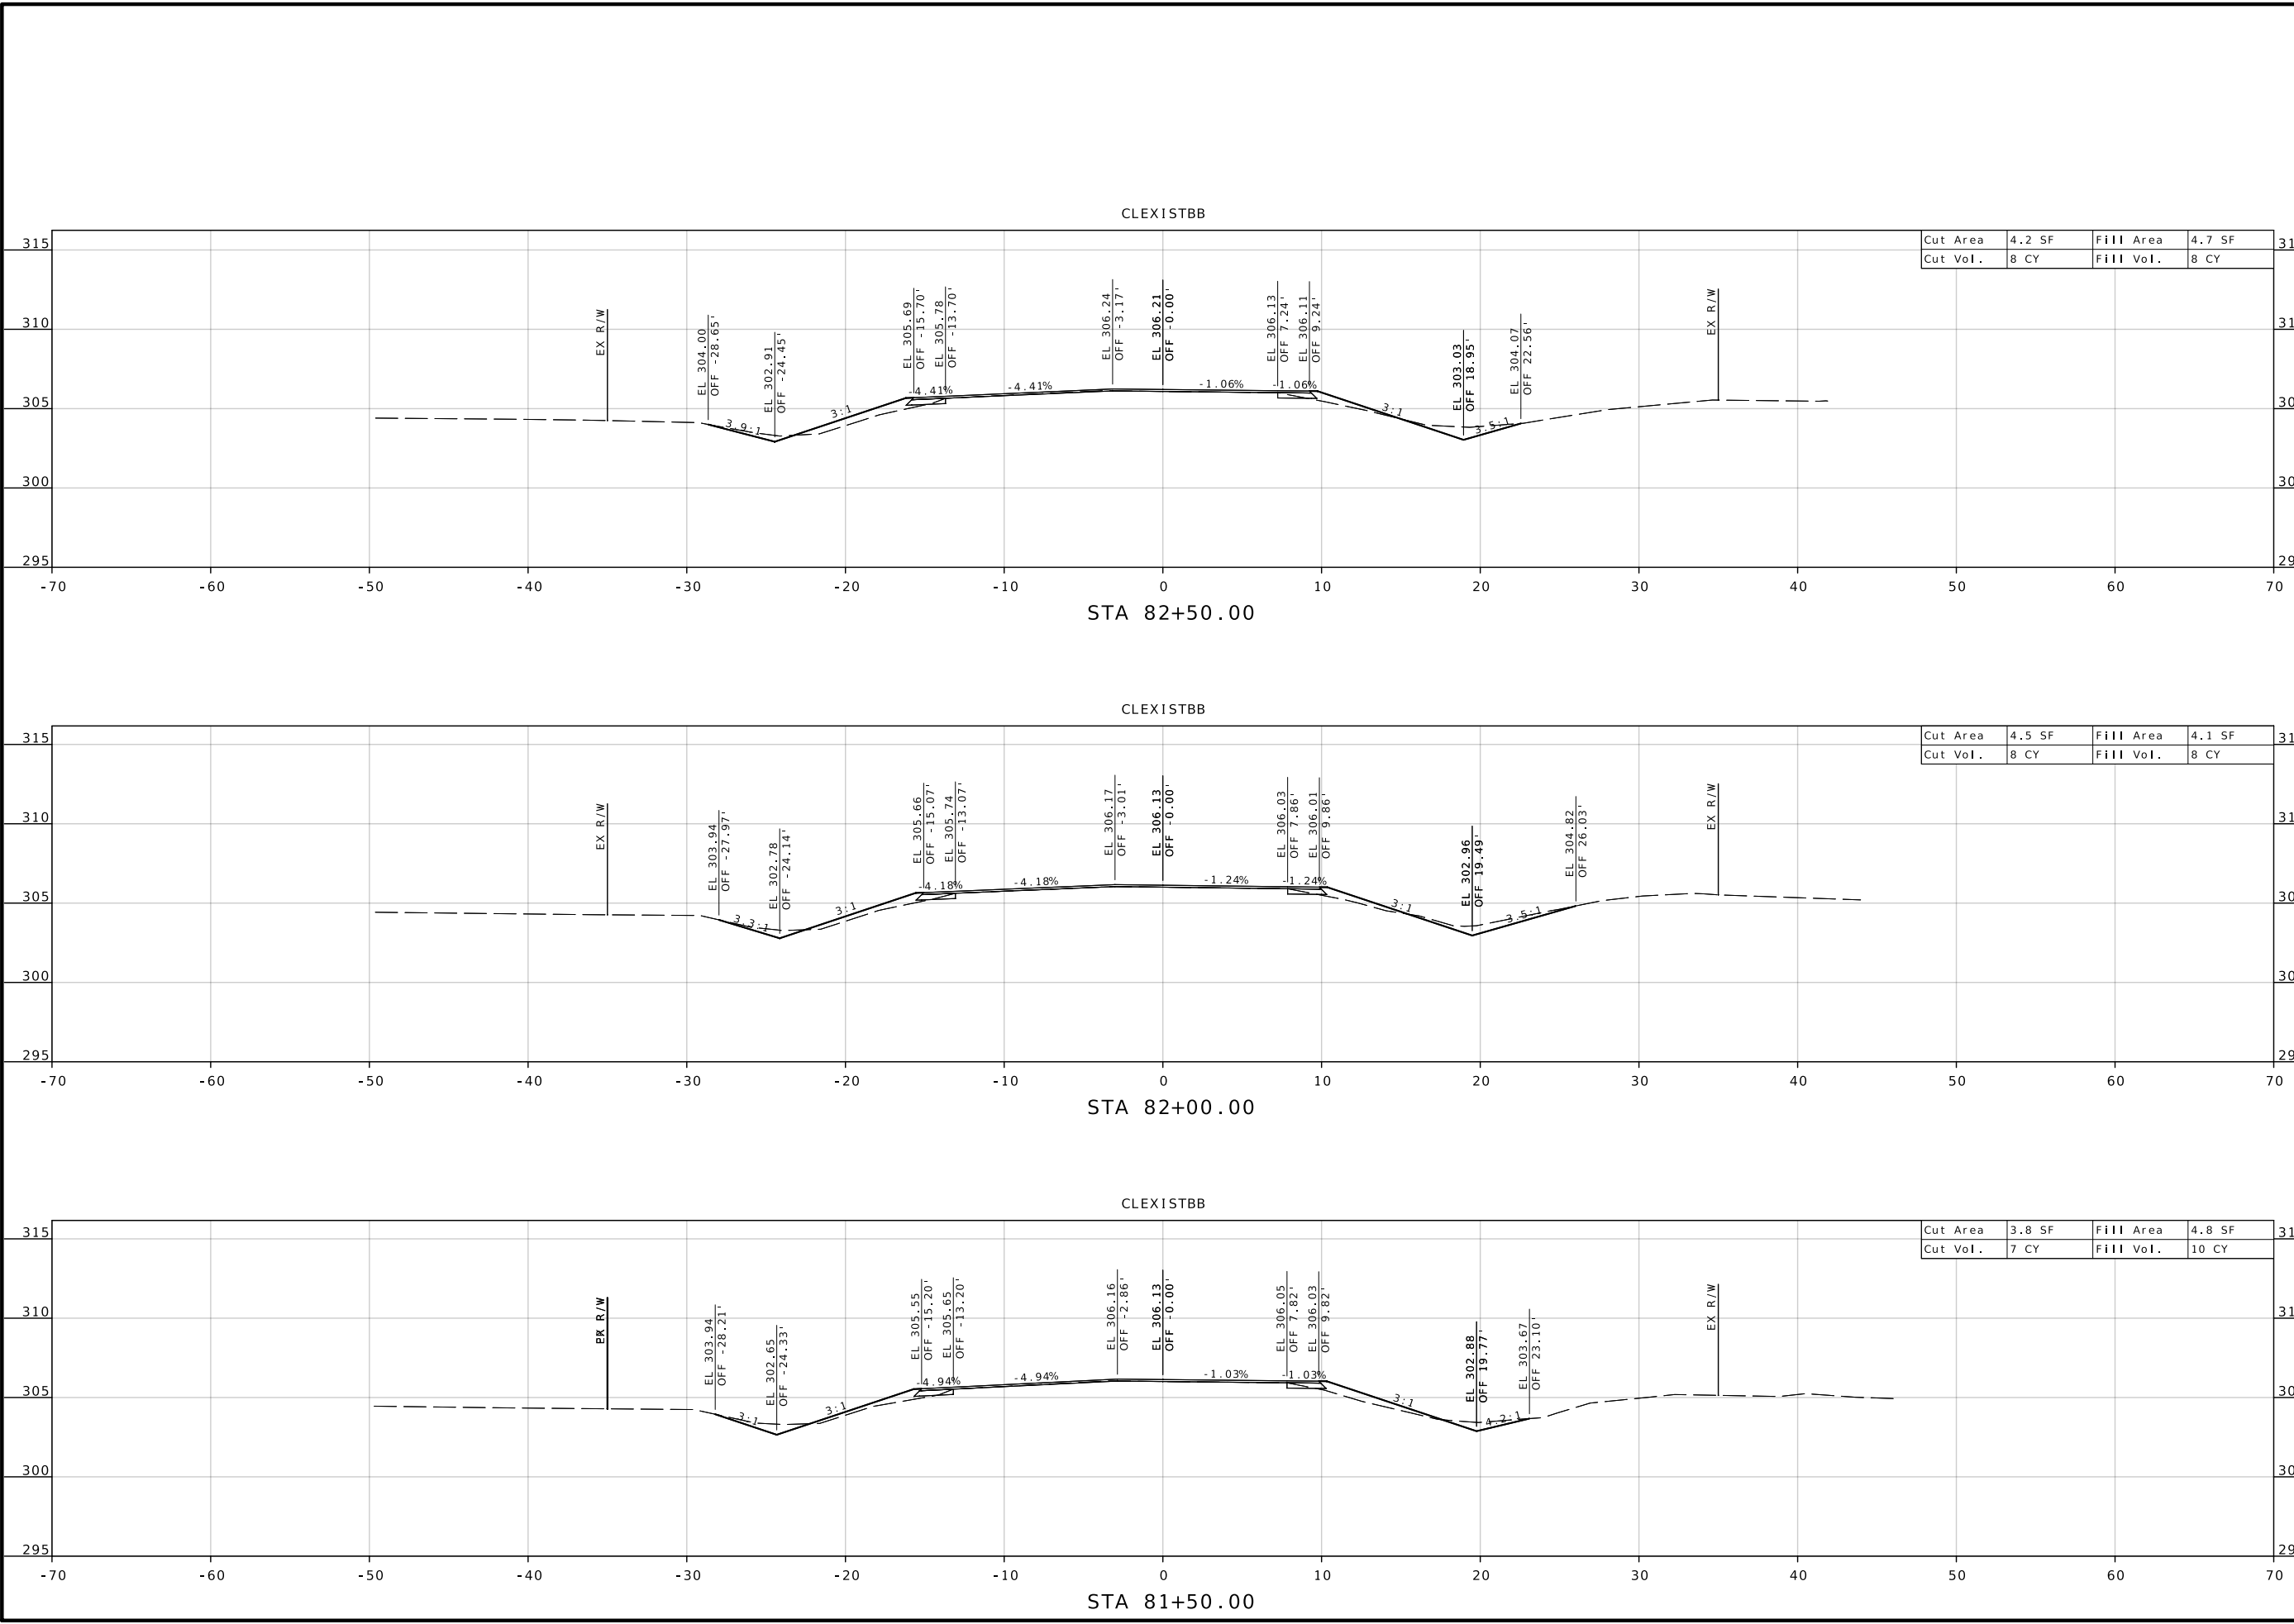

MISSOURI HIGHWAYS AND TRANSPORTATION COMMISSION

105 WEST CAPITOL  
JEFFERSON CITY, MO 65102  
1-888-ASK-MODOT (1-888-275-6636)

CROSS SECTIONS  
SHEET 57 OF 73

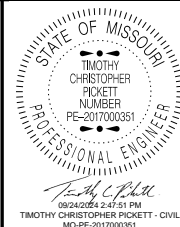

DATE PREPARED  
7/17/2024

ROUTE STATE  
BB MO

DISTRICT SHEET NO.  
SE 58

COUNTY  
SCOTT

JOB NO.  
J9S3741

CONTRACT ID.

PROJECT NO.

BRIDGE NO.

DESCRIPTION




DATE


MISSOURI HIGHWAYS AND TRANSPORTATION COMMISSION

105 WEST CAPITOL JEFFERSON CITY, MO 65102 1-888-ASK-MODOT (1-888-275-6636)

MoDOT

CROSS SECTIONS SHEET 58 OF 73

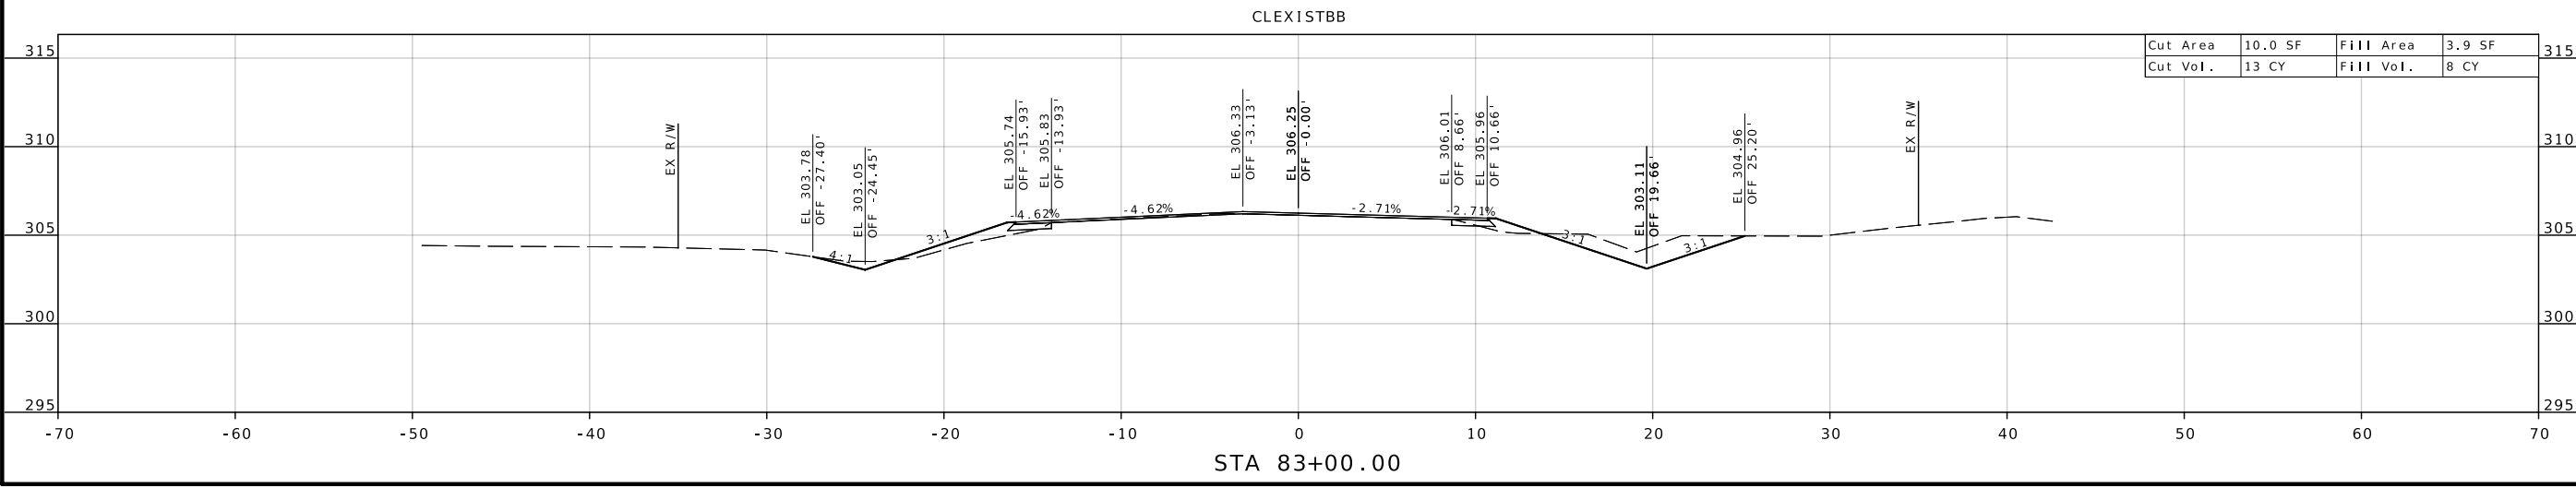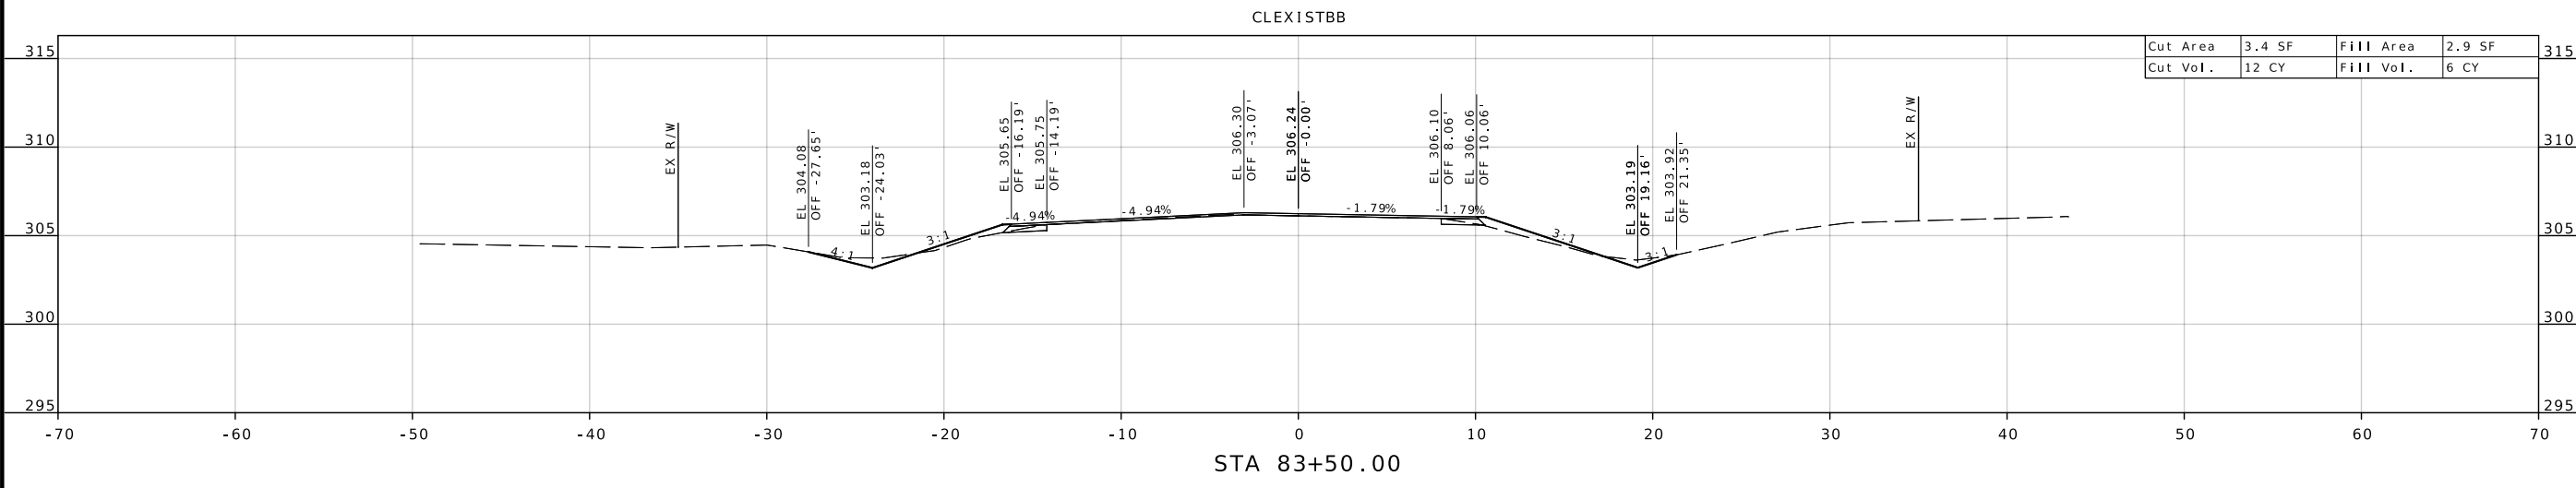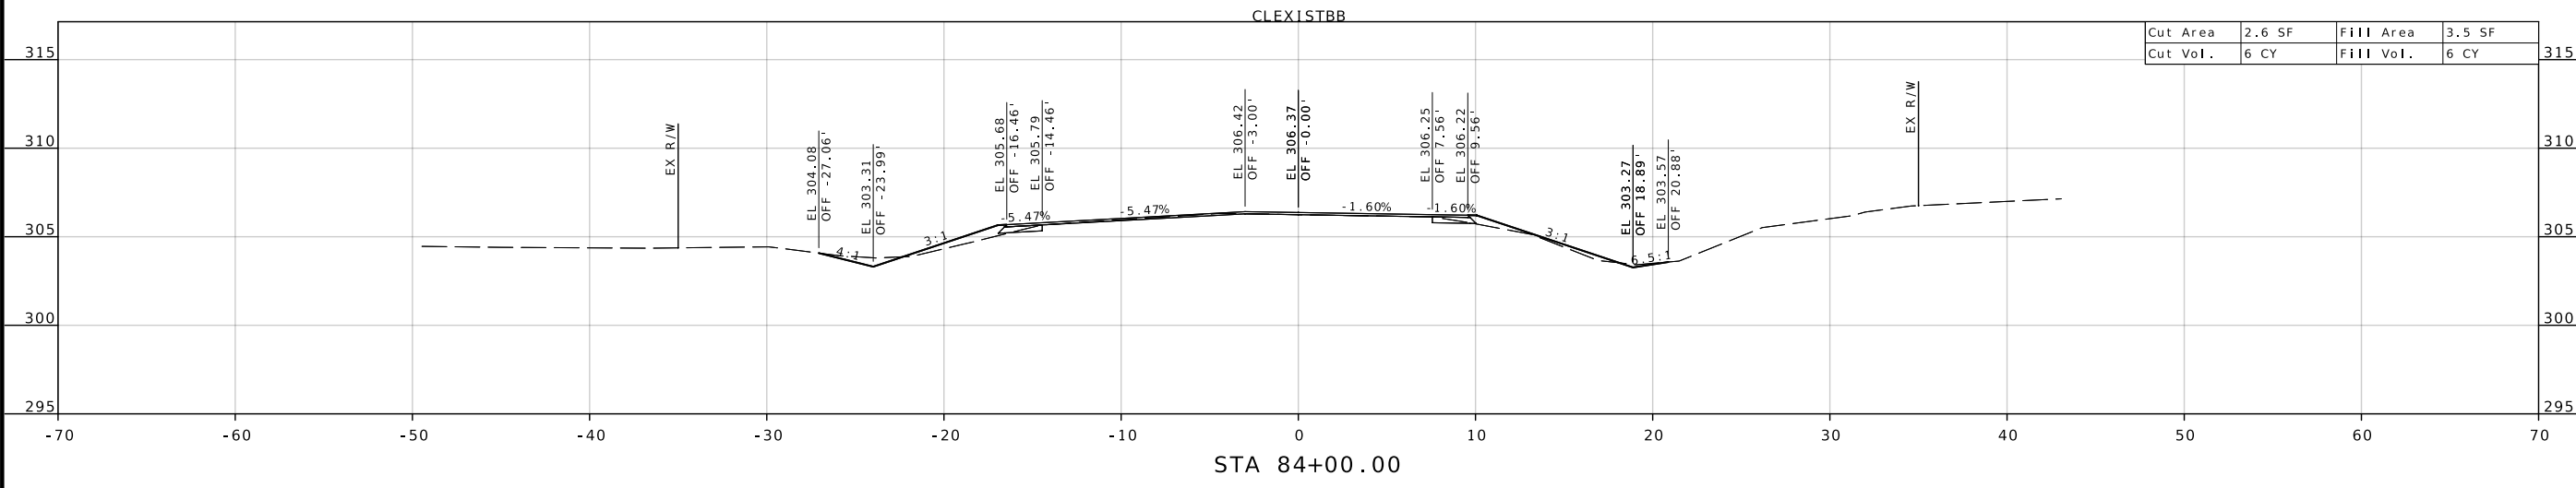

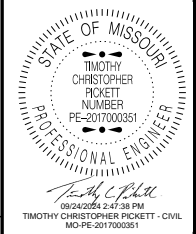

DATE PREPARED  
7/17/2024

ROUTE STATE  
BB MO

DISTRICT SHEET NO.  
SE 59

COUNTY  
SCOTT

JOB NO.  
J9S3741

CONTRACT ID.

PROJECT NO.




BRIDGE NO.


DATE	DESCRIPTION

MISSOURI HIGHWAYS AND TRANSPORTATION COMMISSION

105 WEST CAPITOL  
JEFFERSON CITY, MO 65102  
1-888-ASK-MODOT (1-888-275-6636)

CROSS SECTIONS  
SHEET 59 OF 73

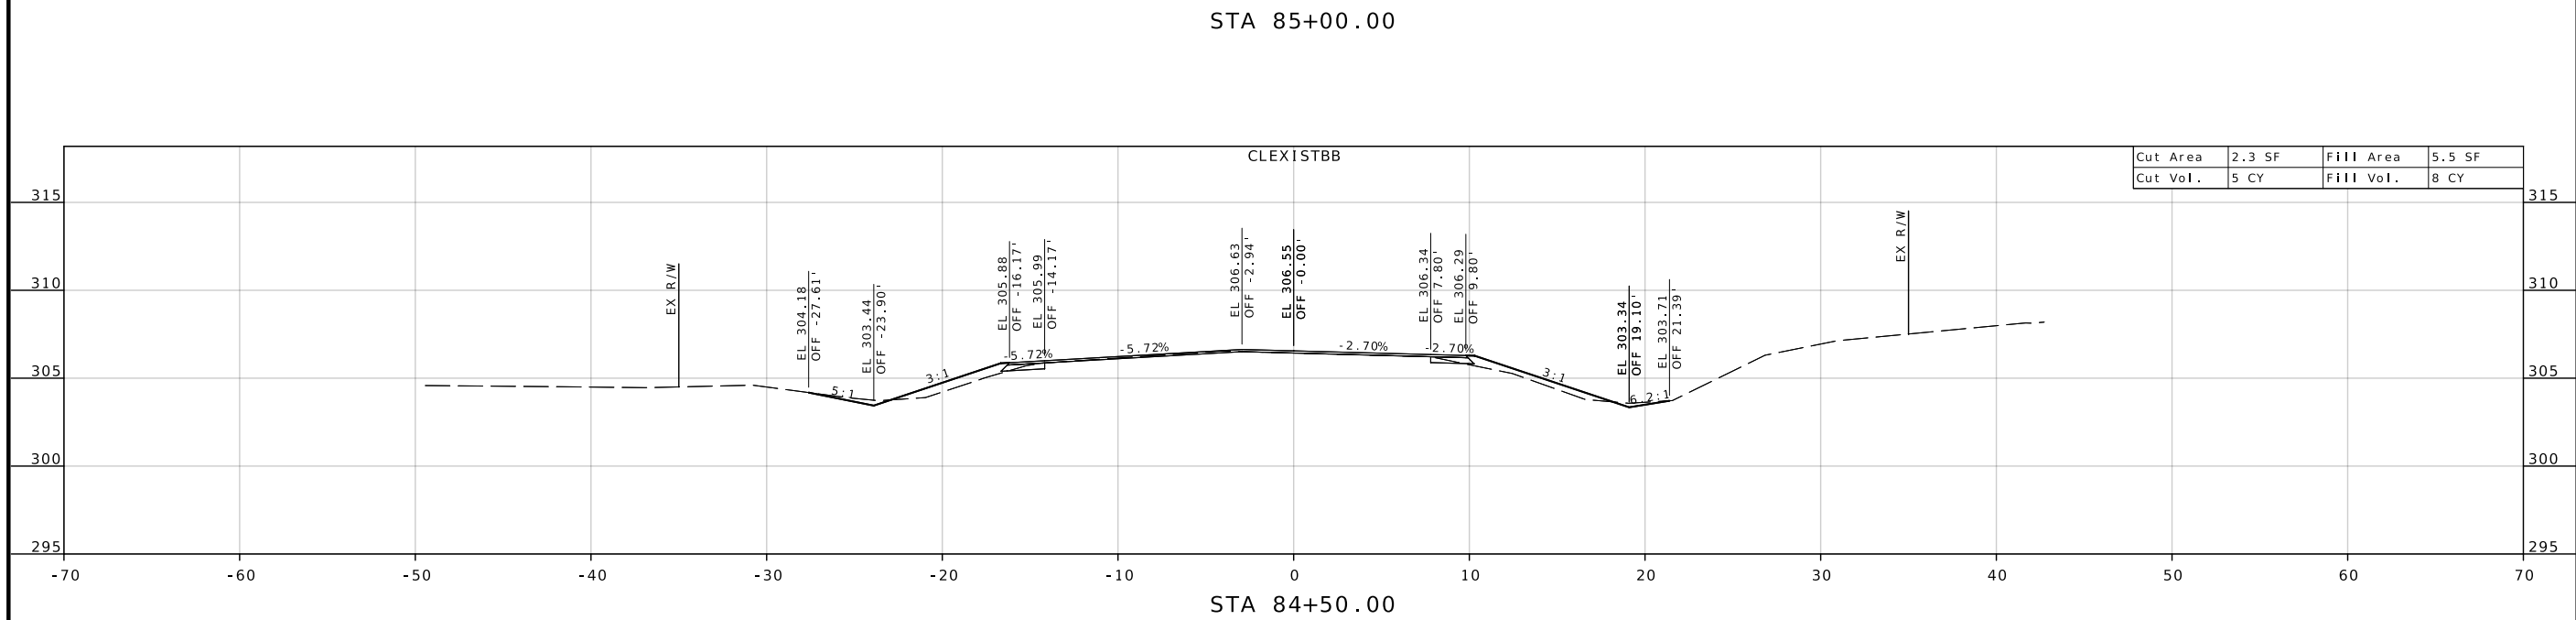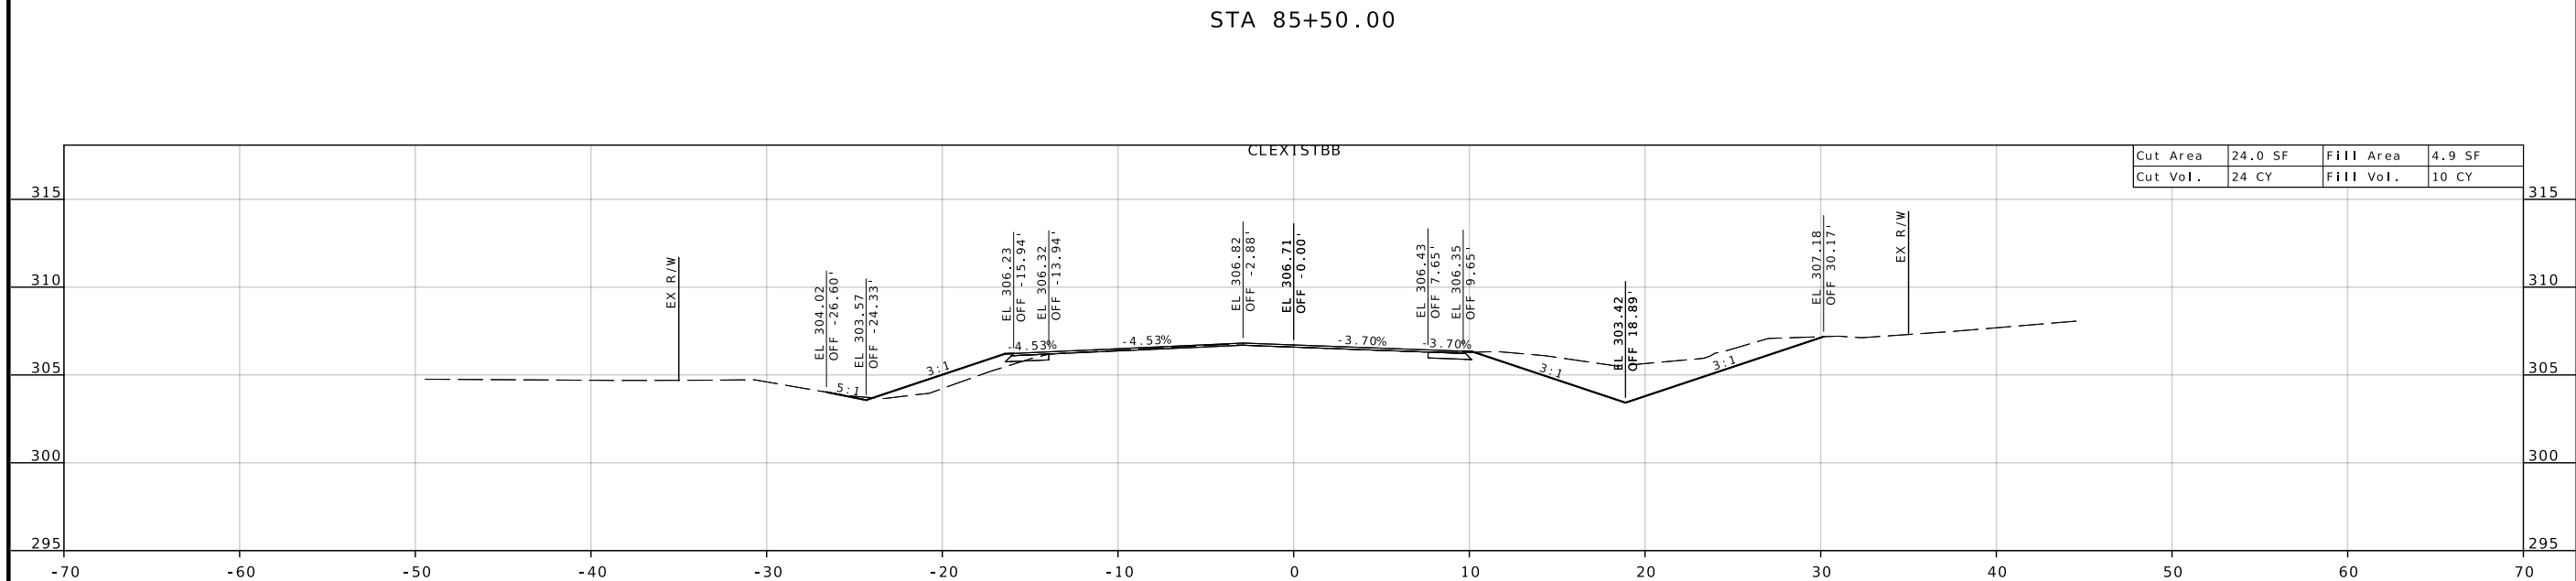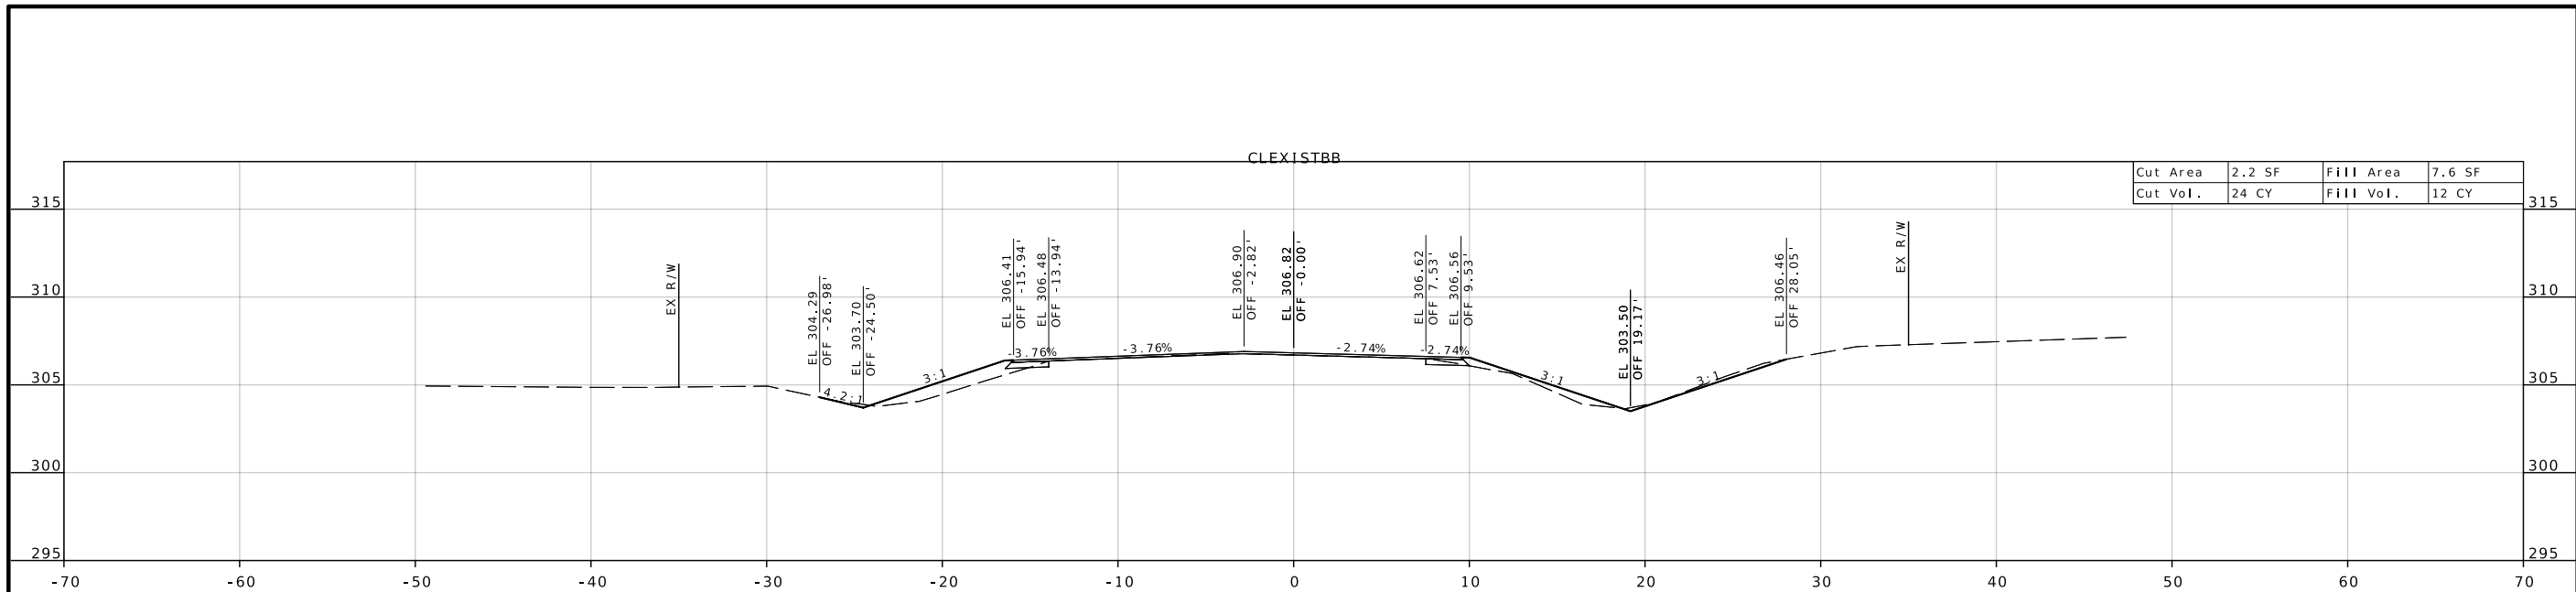

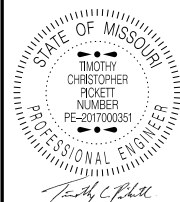

DATE PREPARED  
7/17/2024

ROUTE STATE  
BB MO

DISTRICT SHEET NO.  
SE 60

COUNTY  
SCOTT

JOB NO.  
J9S3741

CONTRACT ID.




PROJECT NO.


BRIDGE NO.

DATE	DESCRIPTION

MISSOURI HIGHWAYS AND TRANSPORTATION COMMISSION  
105 WEST CAPITOL  
JEFFERSON CITY, MO 65102  
1-888-ASK-MODOT (1-888-275-6636)

CROSS SECTIONS  
SHEET 60 OF 73

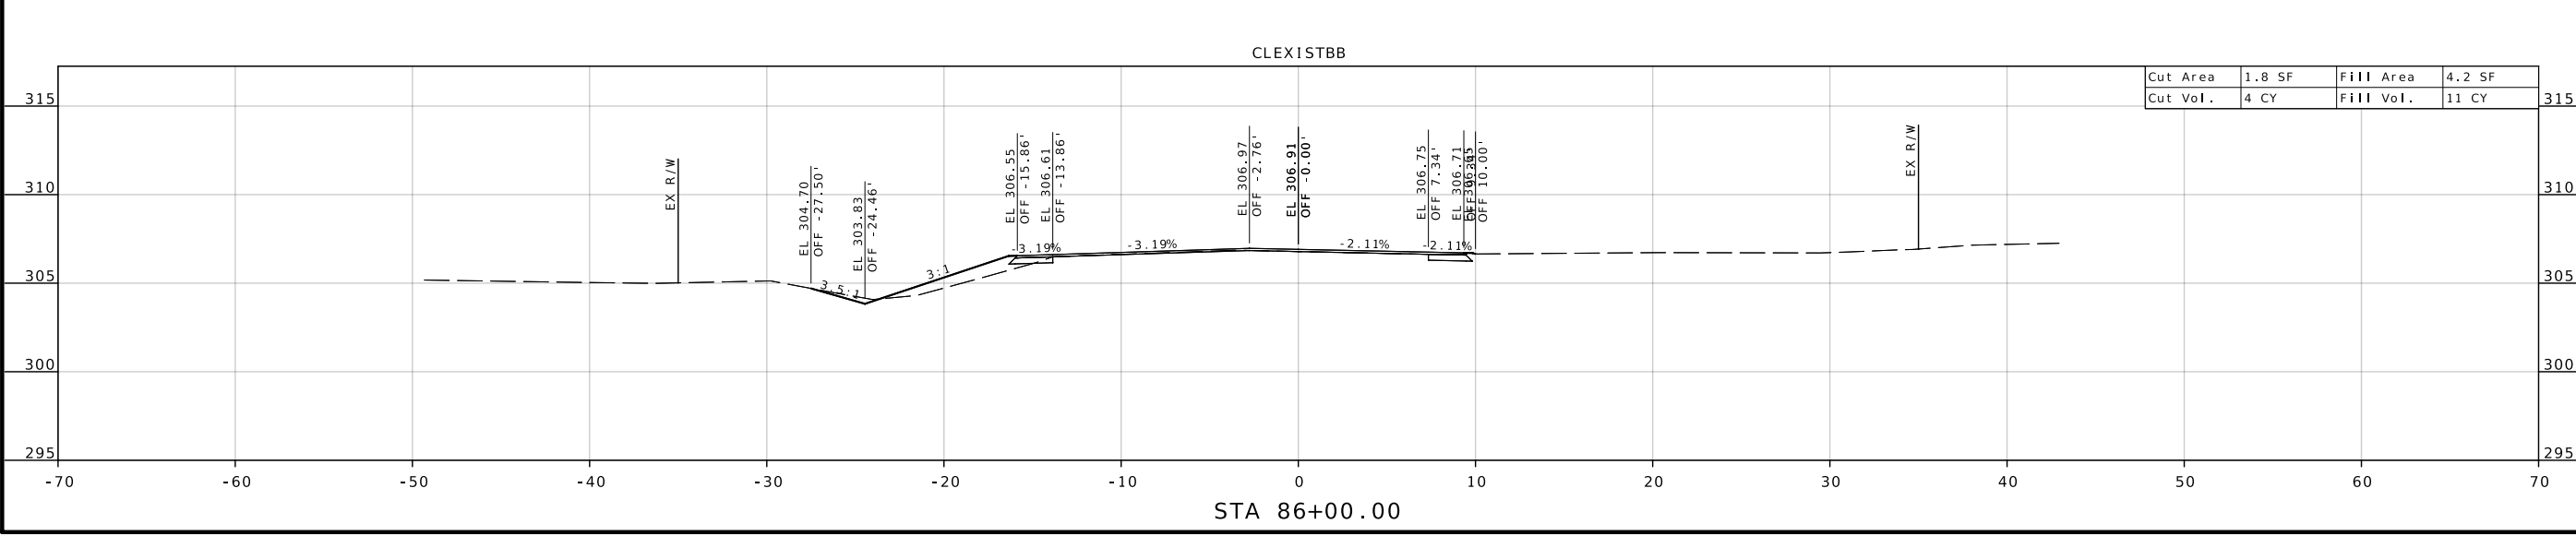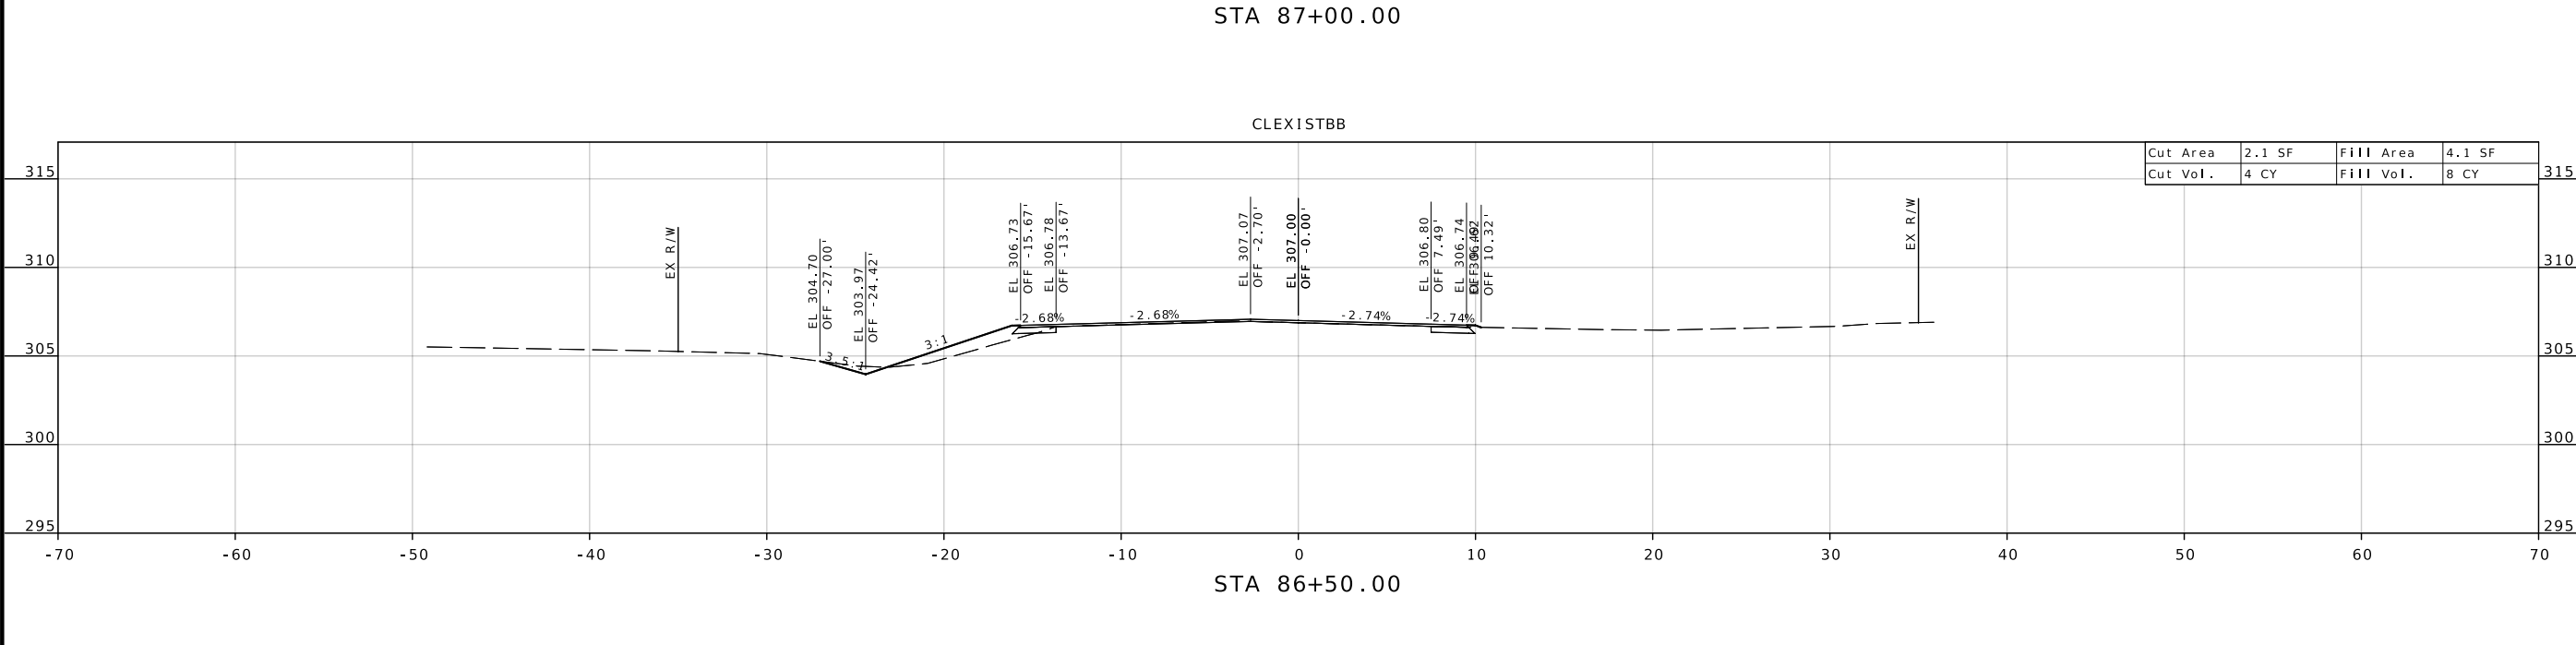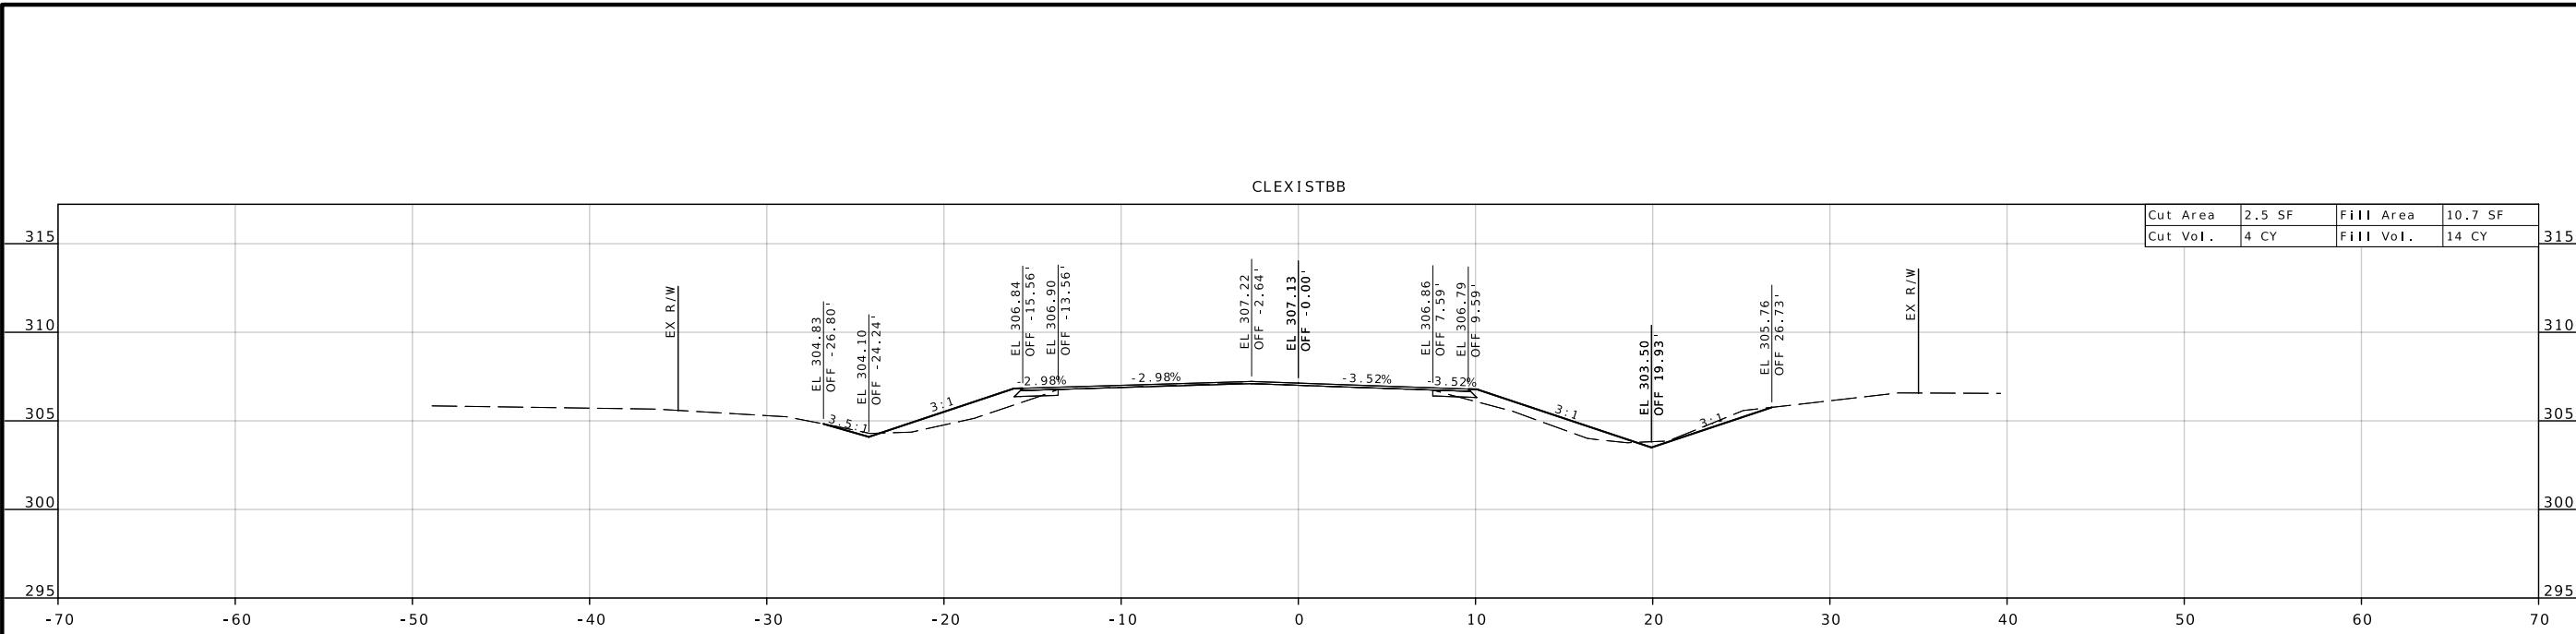

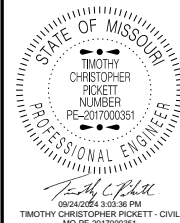

DATE PREPARED  
7/17/2024

ROUTE BB STATE MO  
DISTRICT SE SHEET NO. 61

COUNTY SCOTT  
JOB NO. J9S3741

CONTRACT ID.  
PROJECT NO.  
BRIDGE NO.

DATE	DESCRIPTION


MISSOURI HIGHWAYS AND TRANSPORTATION COMMISSION

105 WEST CAPITOL  
JEFFERSON CITY, MO 65102  
1-888-ASK-MODOT (1-888-275-6636)




CROSS SECTIONS  
SHEET 61 OF 73


CLEX1STBB

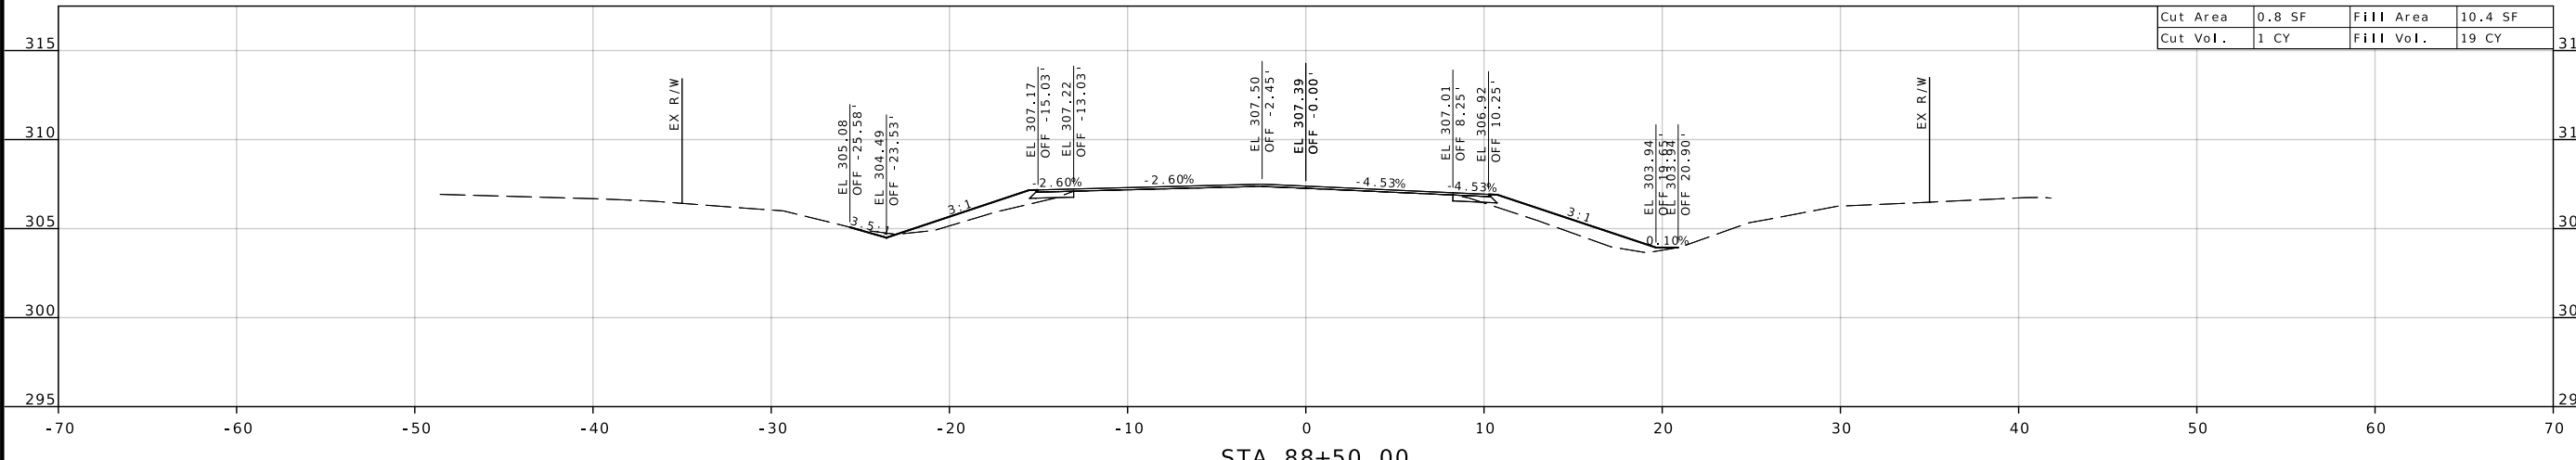


CLEX1STBB

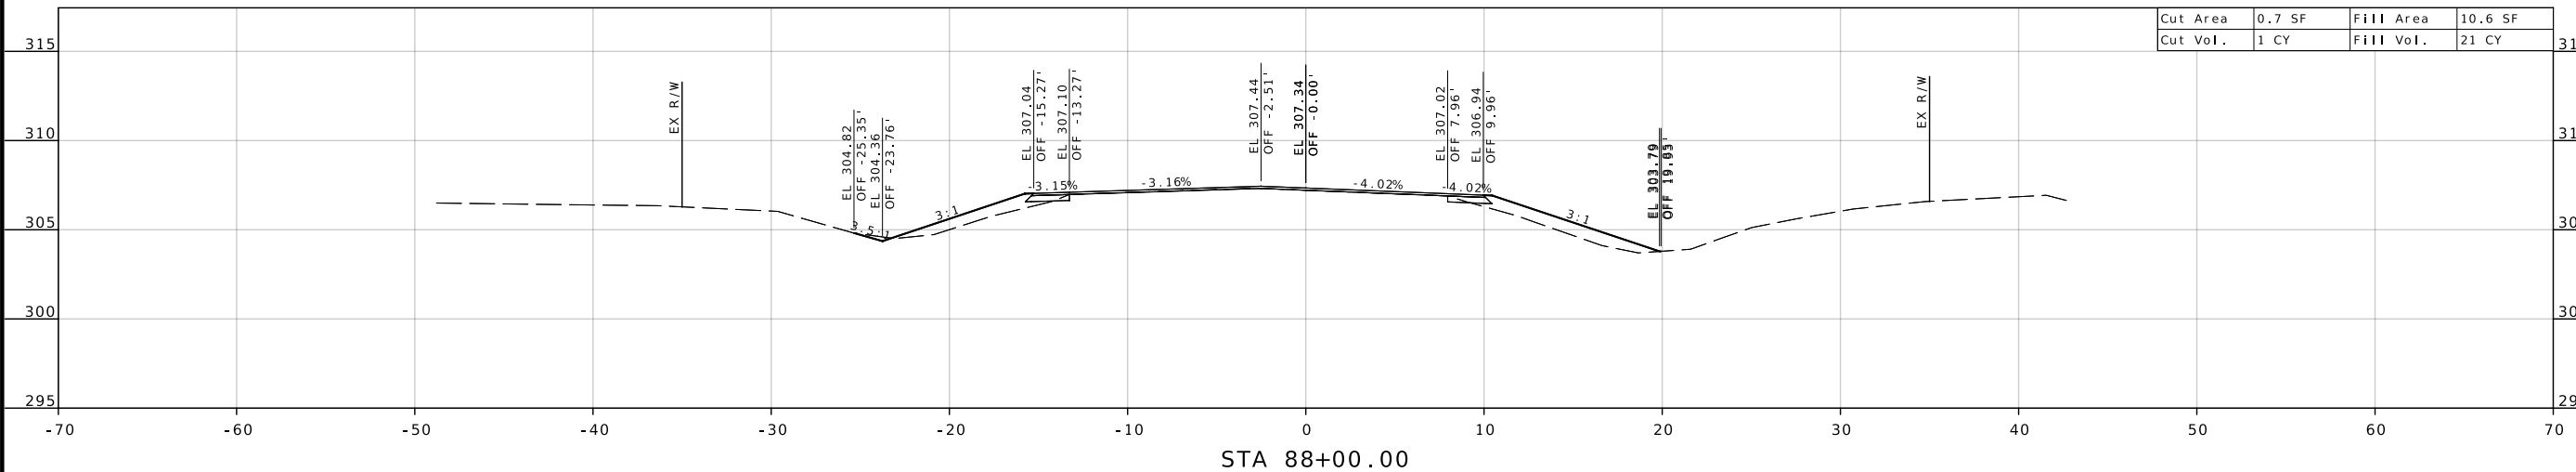

CLEX1STBB

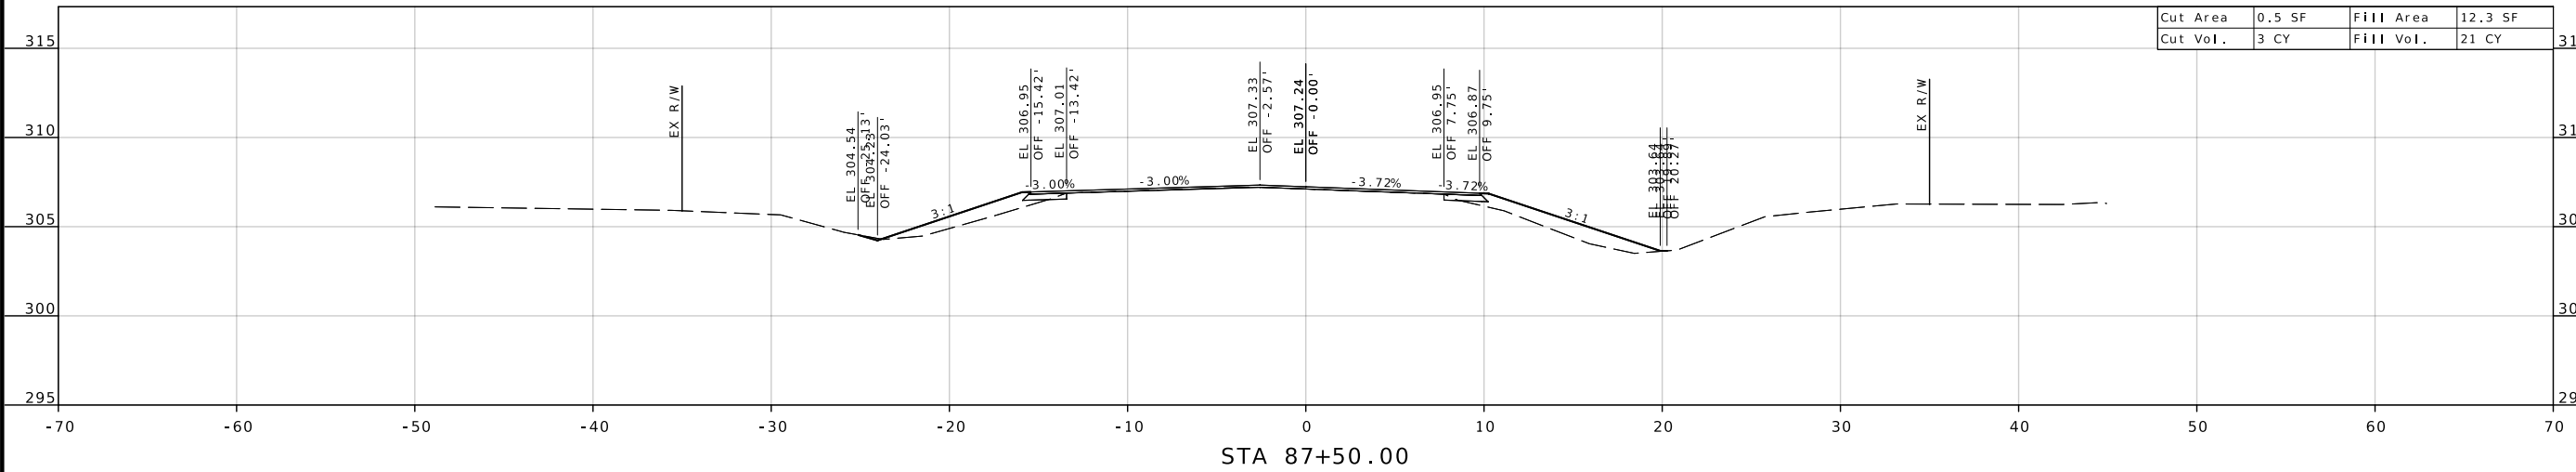

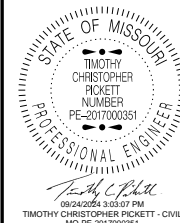

TIMOTHY CHRISTOPHER PICKETT - CIVIL  
MO-PE-2017000351

DATE PREPARED  
7/17/2024

ROUTE STATE  
BB MO

DISTRICT SHEET NO.  
SE 62

COUNTY  
SCOTT

JOB NO.  
J9S3741

CONTRACT ID.

PROJECT NO.

BRIDGE NO.

DESCRIPTION

DATE




MISSOURI HIGHWAYS AND TRANSPORTATION COMMISSION

105 WEST CAPITOL JEFFERSON CITY, MO 65102

1-888-ASK-MODOT (1-888-275-6636)

MoDOT

CROSS SECTIONS SHEET 62 OF 73

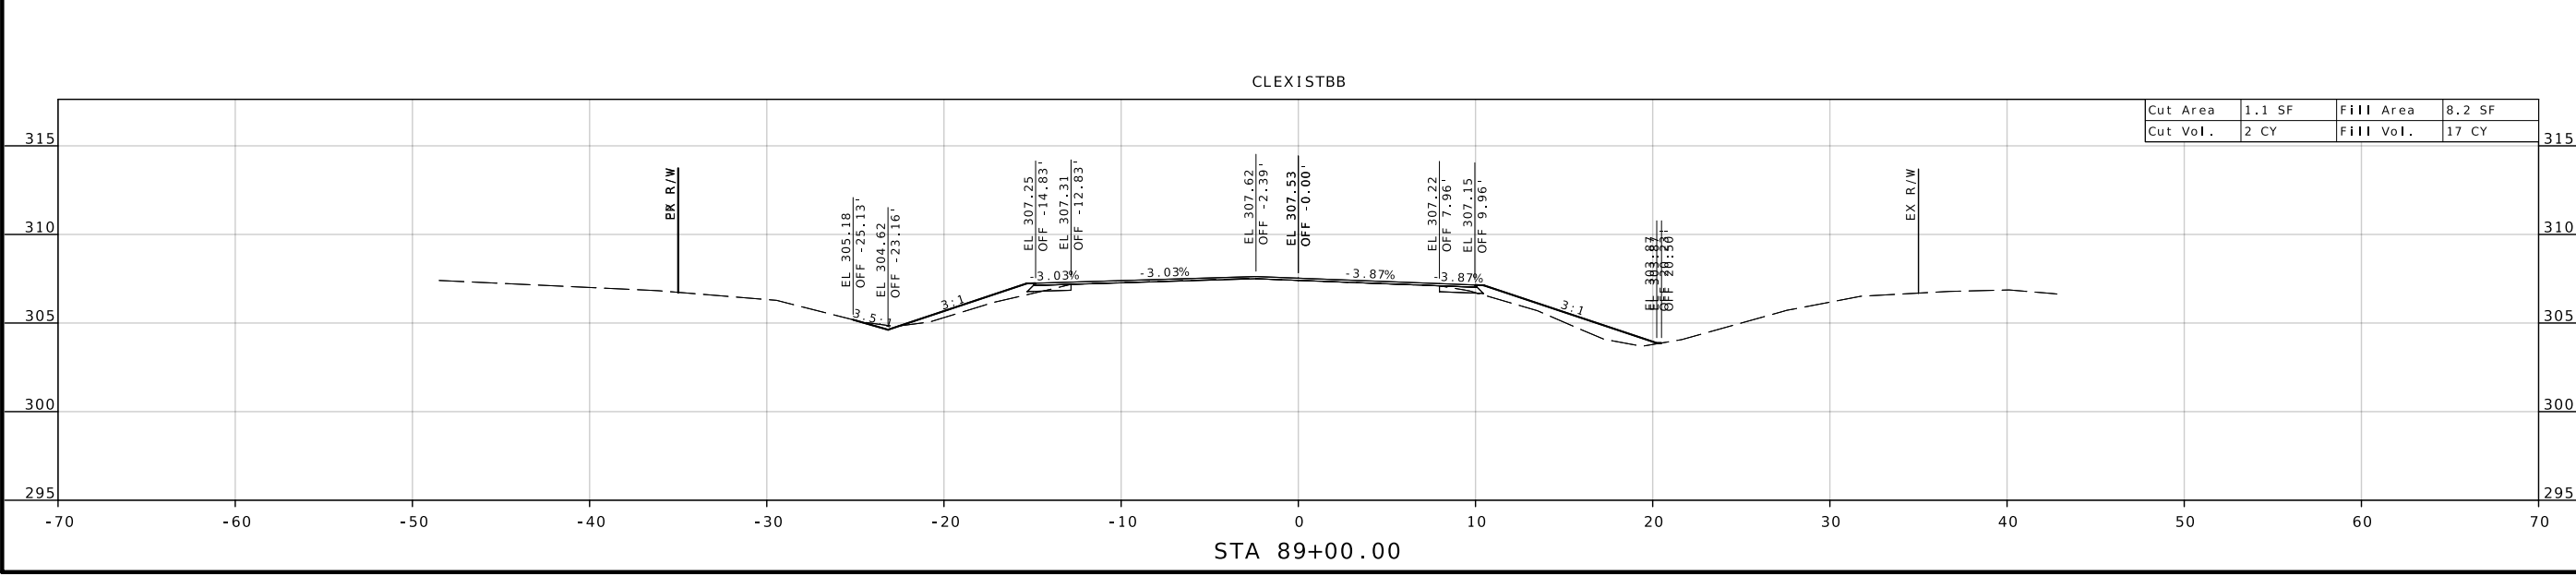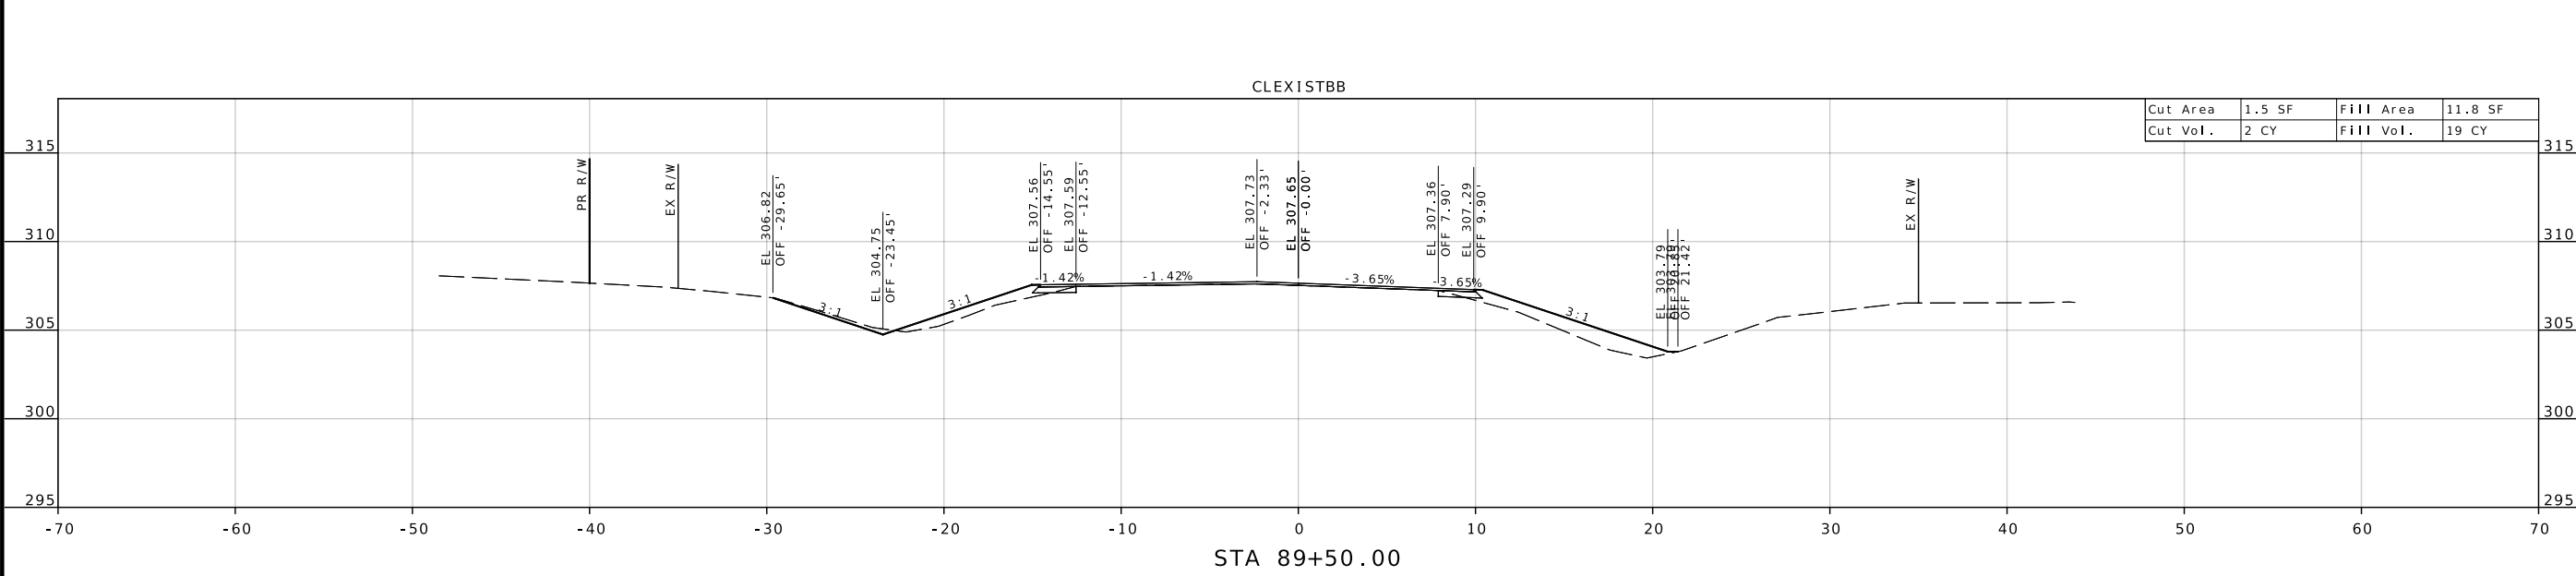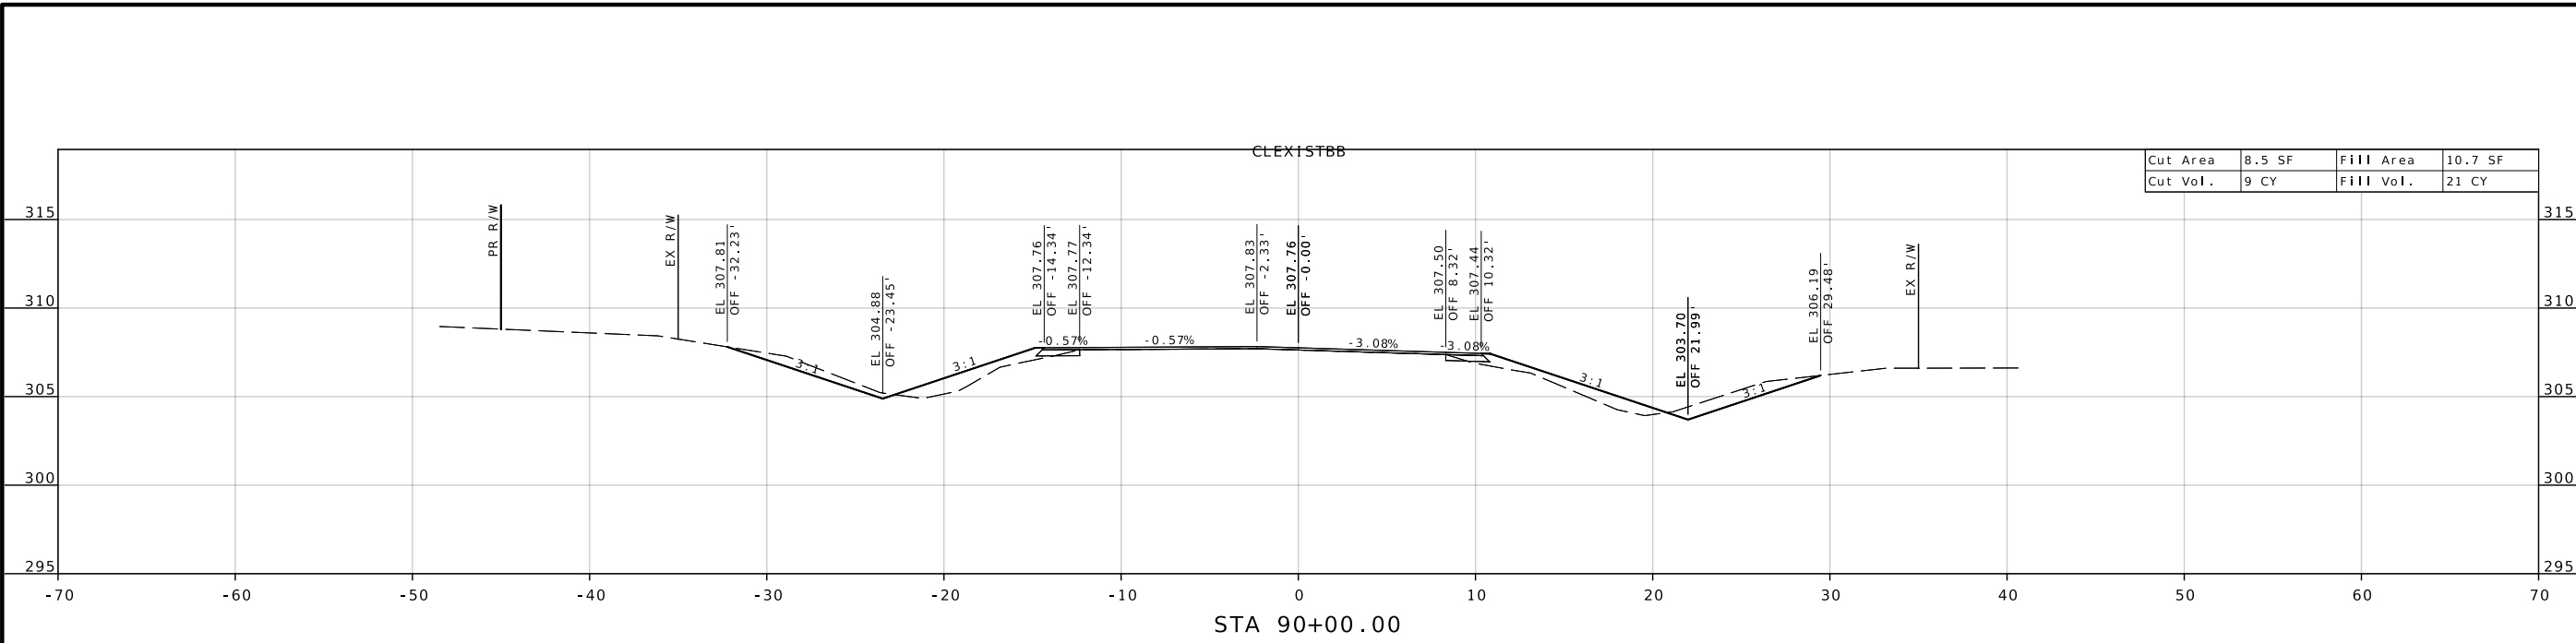



TIMOTHY CHRISTOPHER PICKETT - CIVIL  
MO-PE-2017000361

DATE PREPARED  
7/17/2024

ROUTE STATE  
BB MO

DISTRICT SHEET NO.  
SE 63

COUNTY  
SCOTT

JOB NO.  
J9S3741

CONTRACT ID.

PROJECT NO.

BRIDGE NO.

DESCRIPTION

DATE




MISSOURI HIGHWAYS AND TRANSPORTATION COMMISSION


105 WEST CAPITOL JEFFERSON CITY, MO 65102

1-888-ASK-MODOT (1-888-275-6636)

MoDOT

CROSS SECTIONS SHEET 63 OF 73

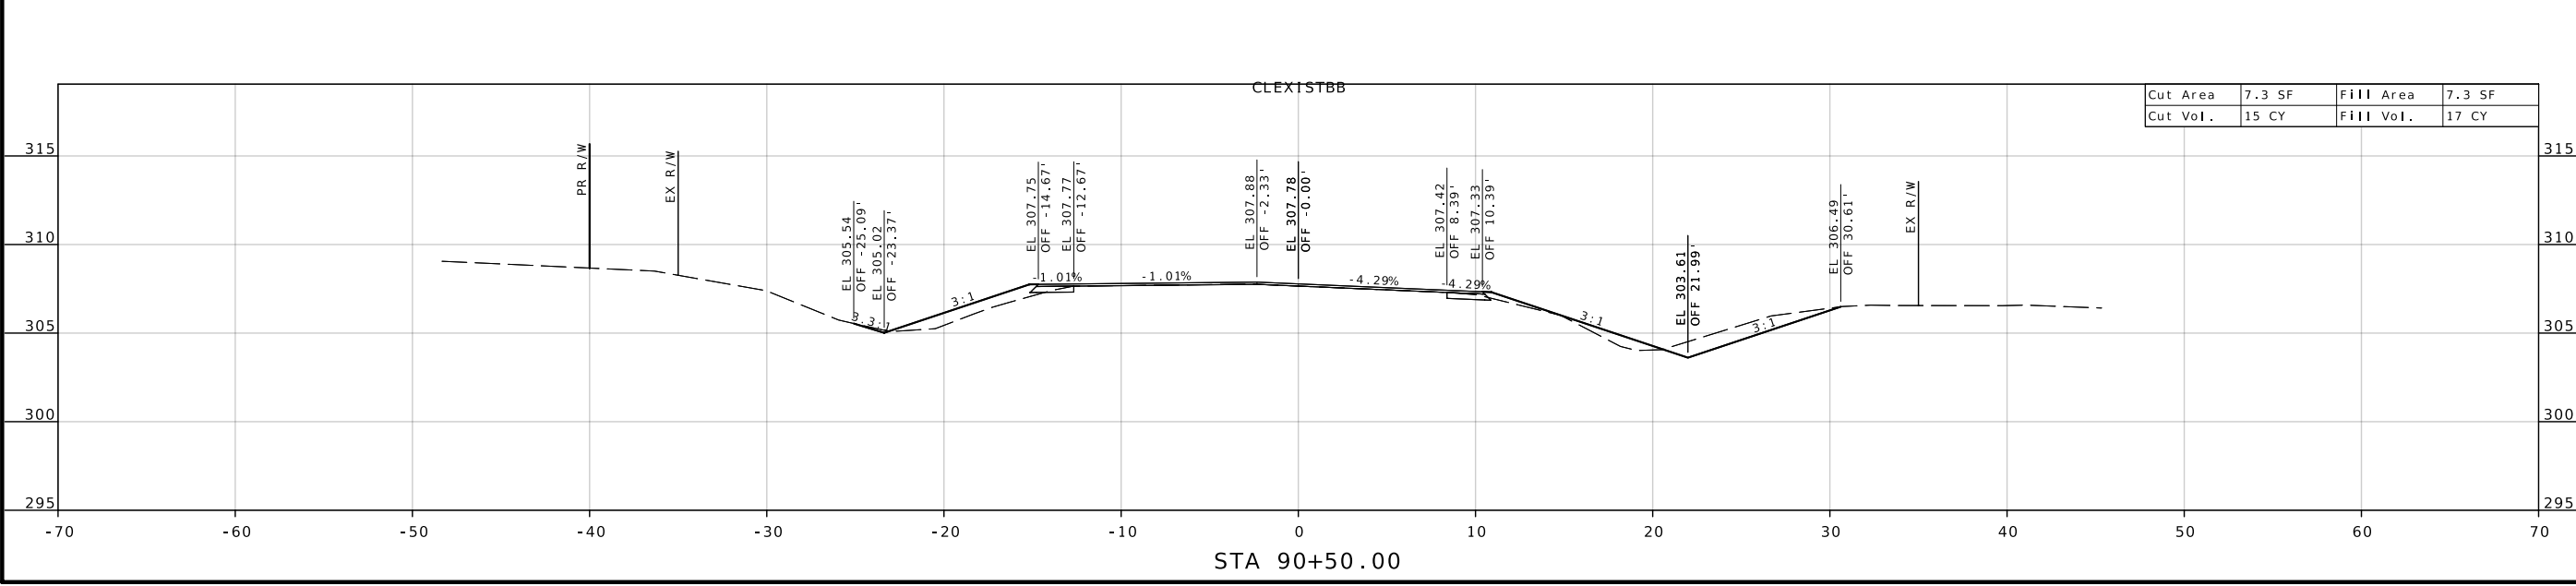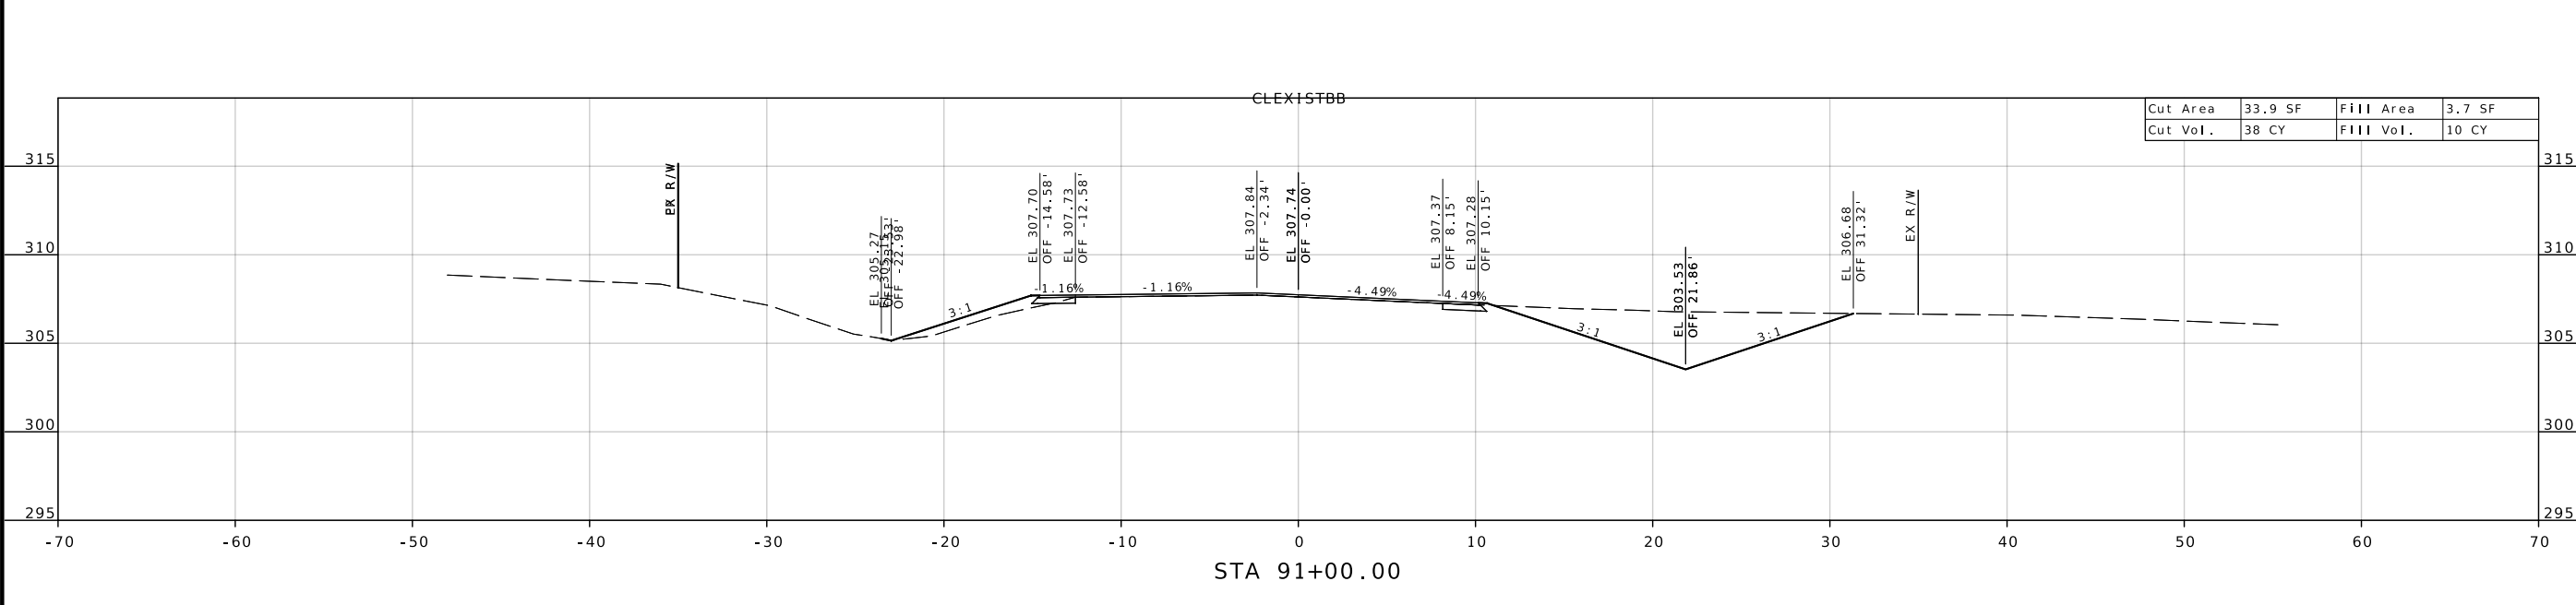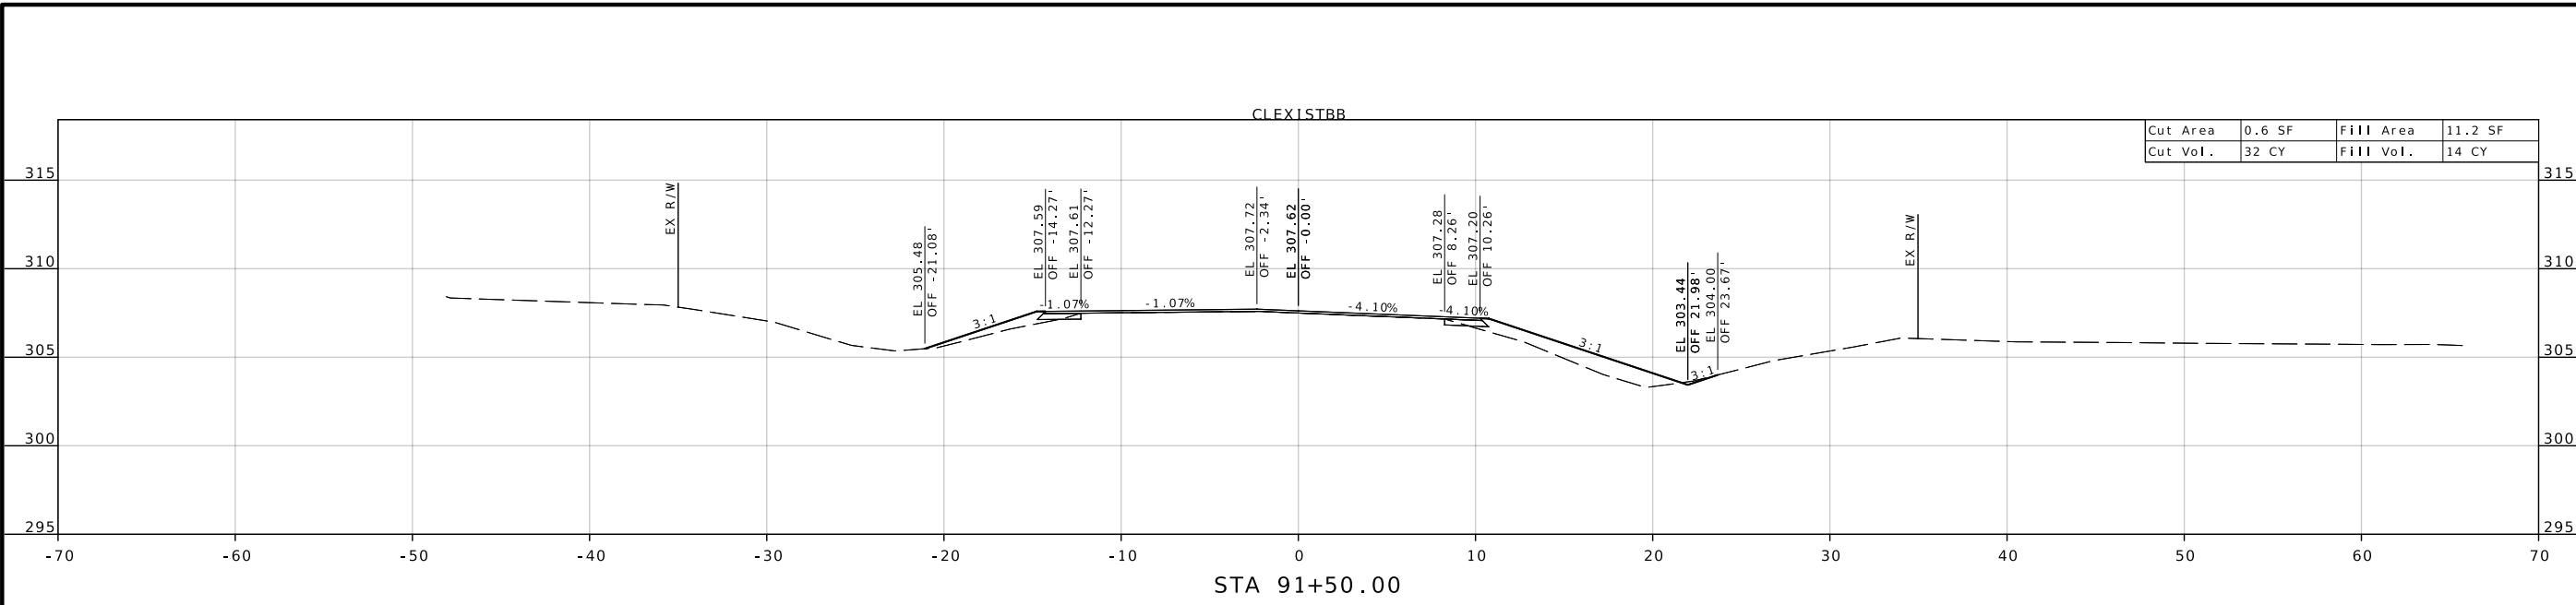

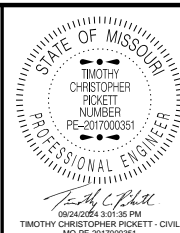

DATE PREPARED  
7/17/2024

ROUTE STATE  
BB MO

DISTRICT SHEET NO.  
SE 64

COUNTY  
SCOTT

JOB NO.  
J9S3741

CONTRACT ID.


PROJECT NO.

BRIDGE NO.

DESCRIPTION


DATE

MISSOURI HIGHWAYS AND TRANSPORTATION  
COMMISSION

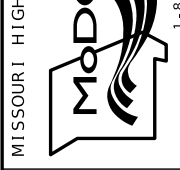


CROSS SECTIONS  
SHEET 64 OF 73

CLEX1STBB

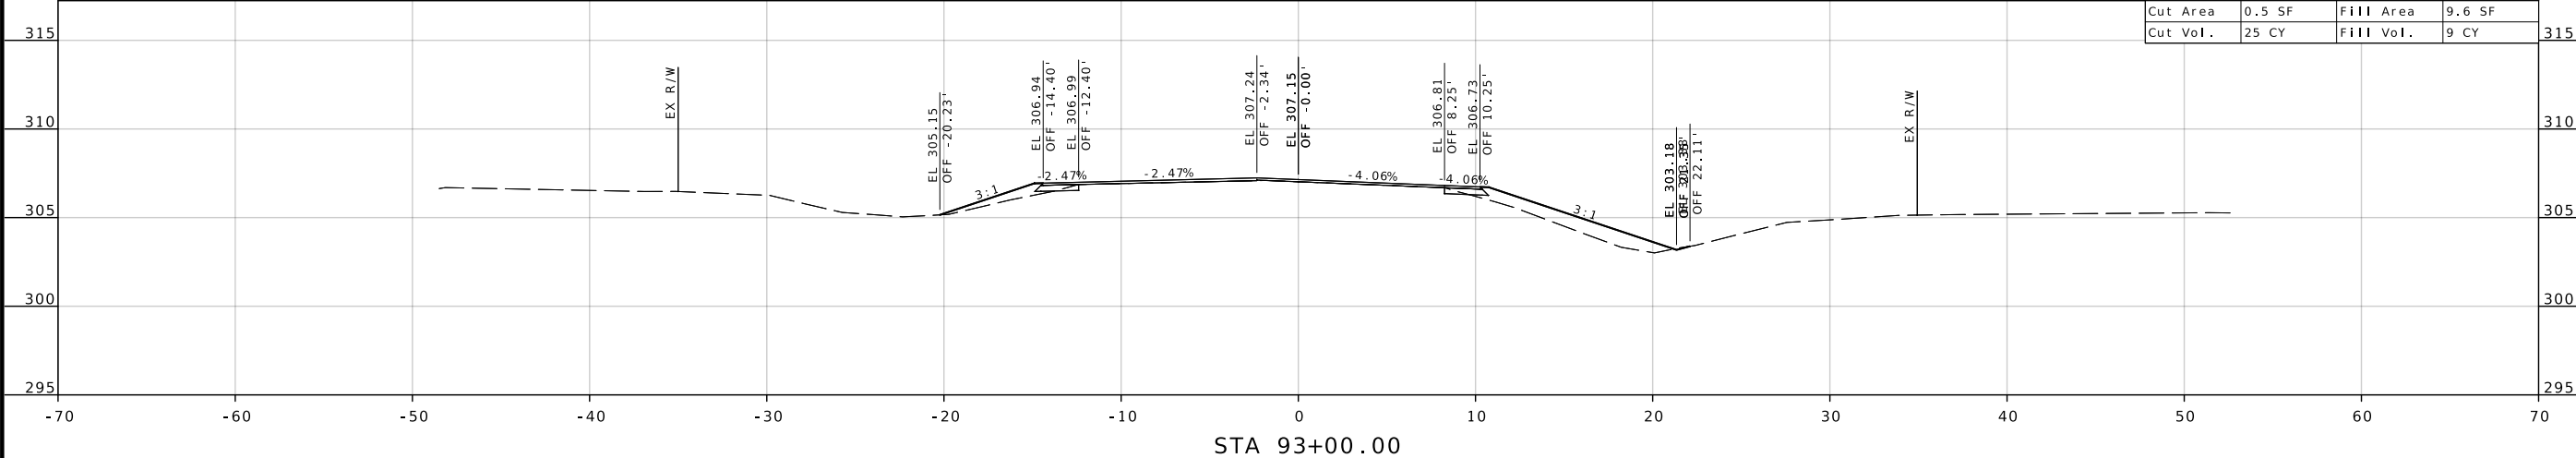


STA 93+00.00

CLEX1STBB

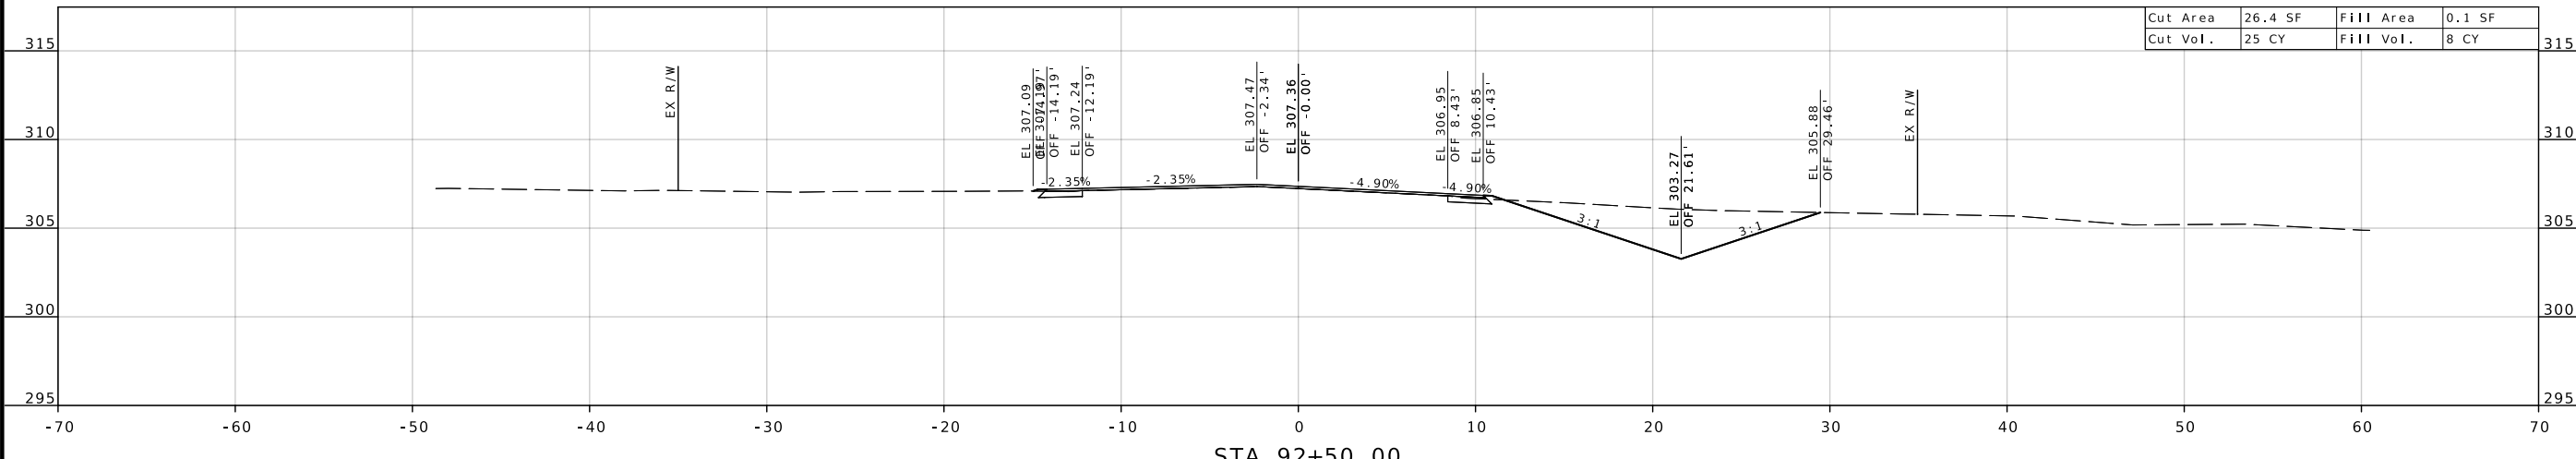

STA 92+50.00


CLEX1STBB

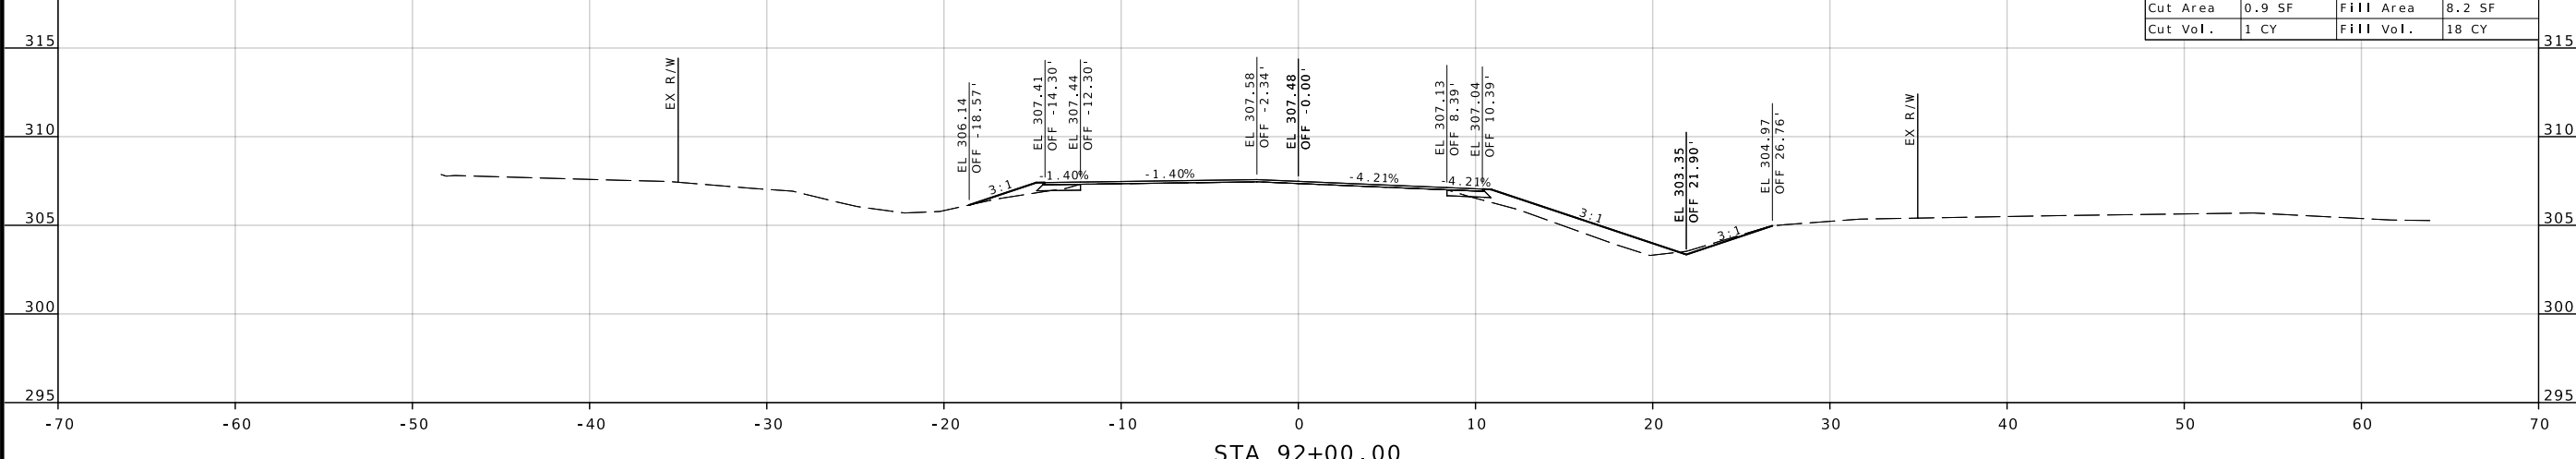

STA 92+00.00





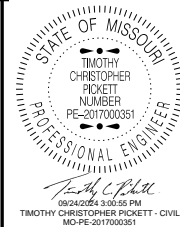

DATE PREPARED  
7/17/2024

ROUTE STATE  
BB MO

DISTRICT SHEET NO.  
SE 66

COUNTY  
SCOTT

JOB NO.  
J9S3741

CONTRACT ID.

PROJECT NO.

BRIDGE NO.

DESCRIPTION

DATE

MISSOURI HIGHWAYS AND TRANSPORTATION COMMISSION


105 WEST CAPITOL JEFFERSON CITY, MO 65102

1-888-ASK-MODOT (1-888-275-6636)




CROSS SECTIONS  
SHEET 66 OF 73


CLEX1STBB

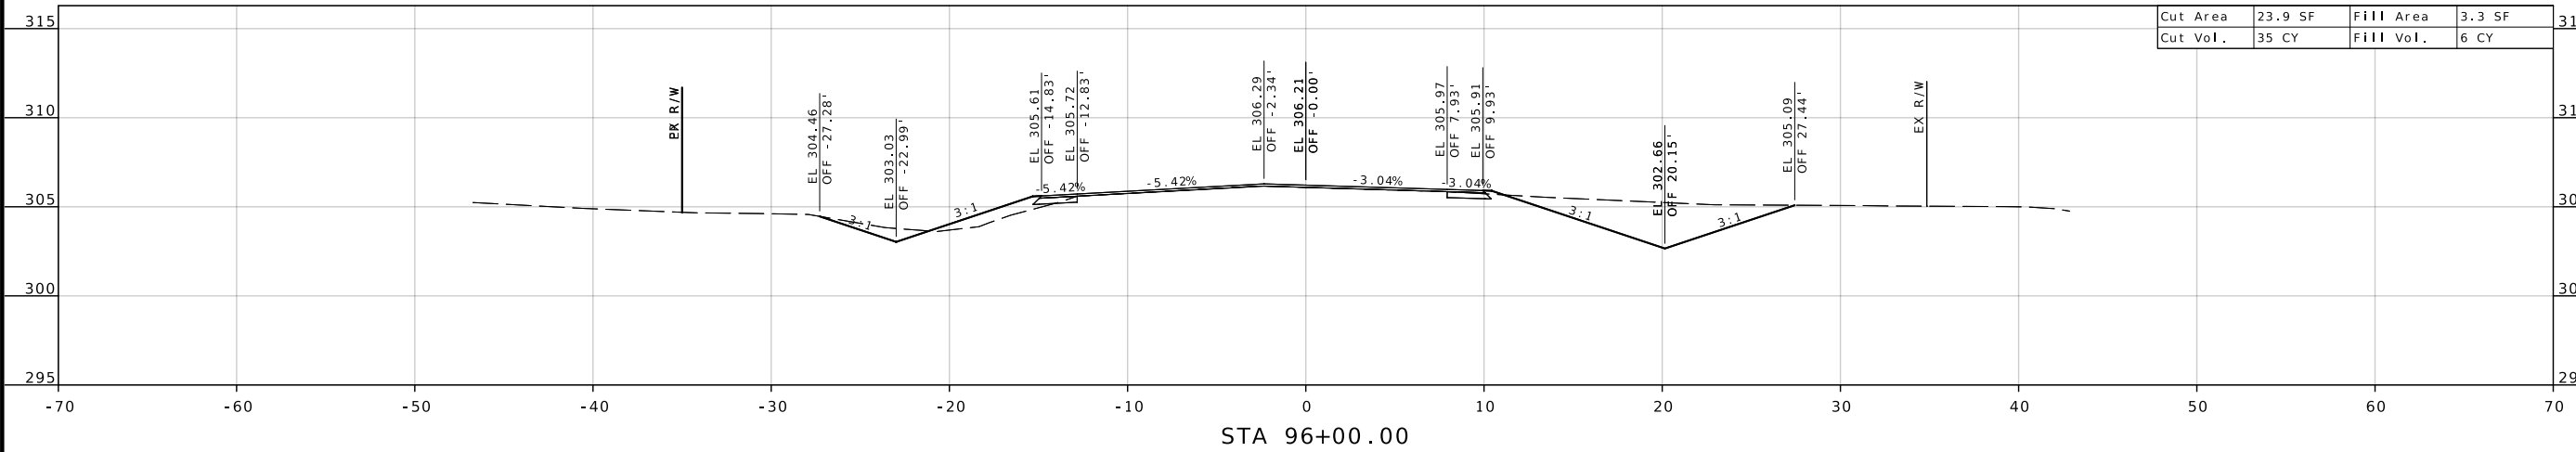


CLEX1STBB

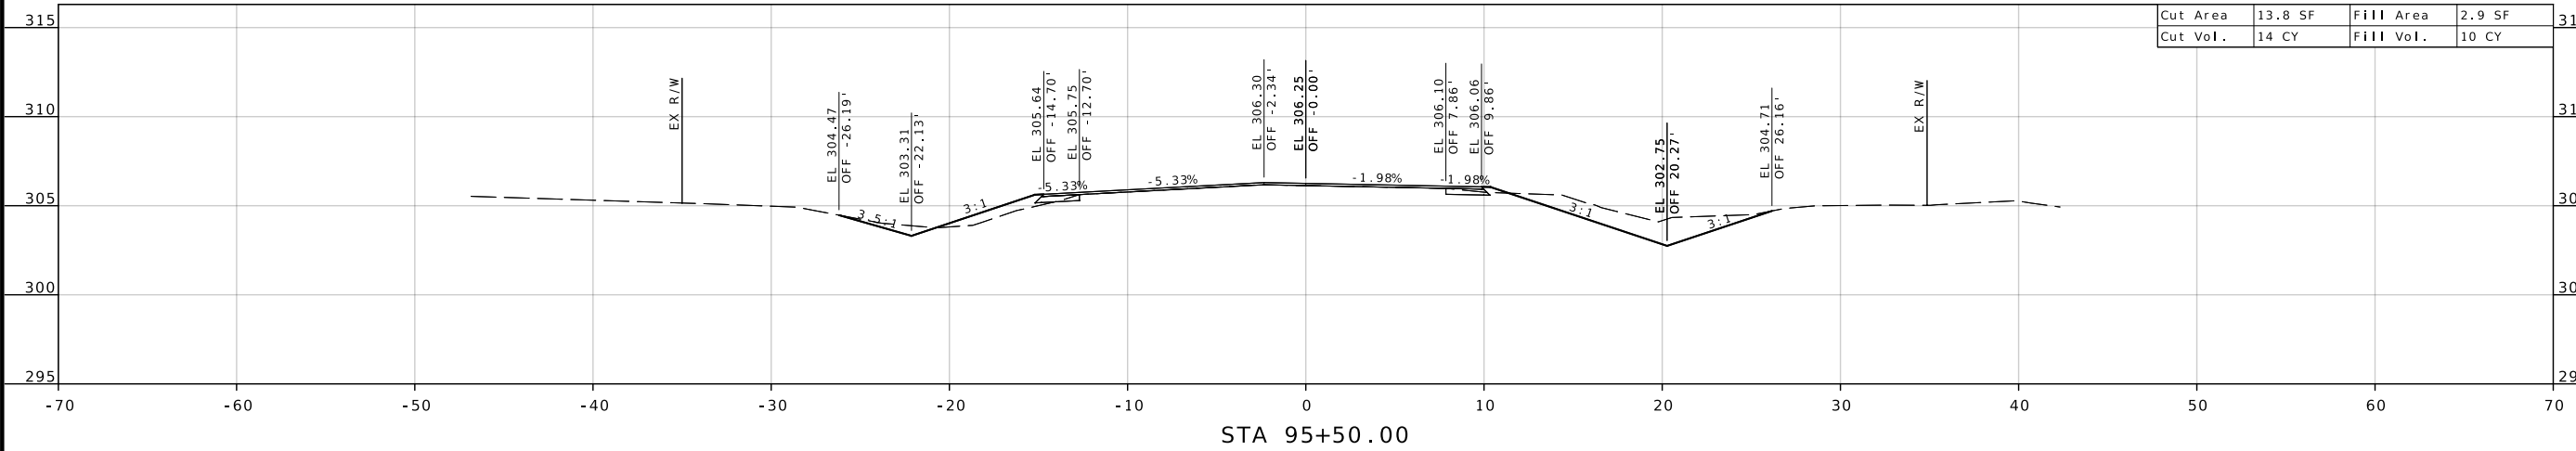

CLEX1STBB

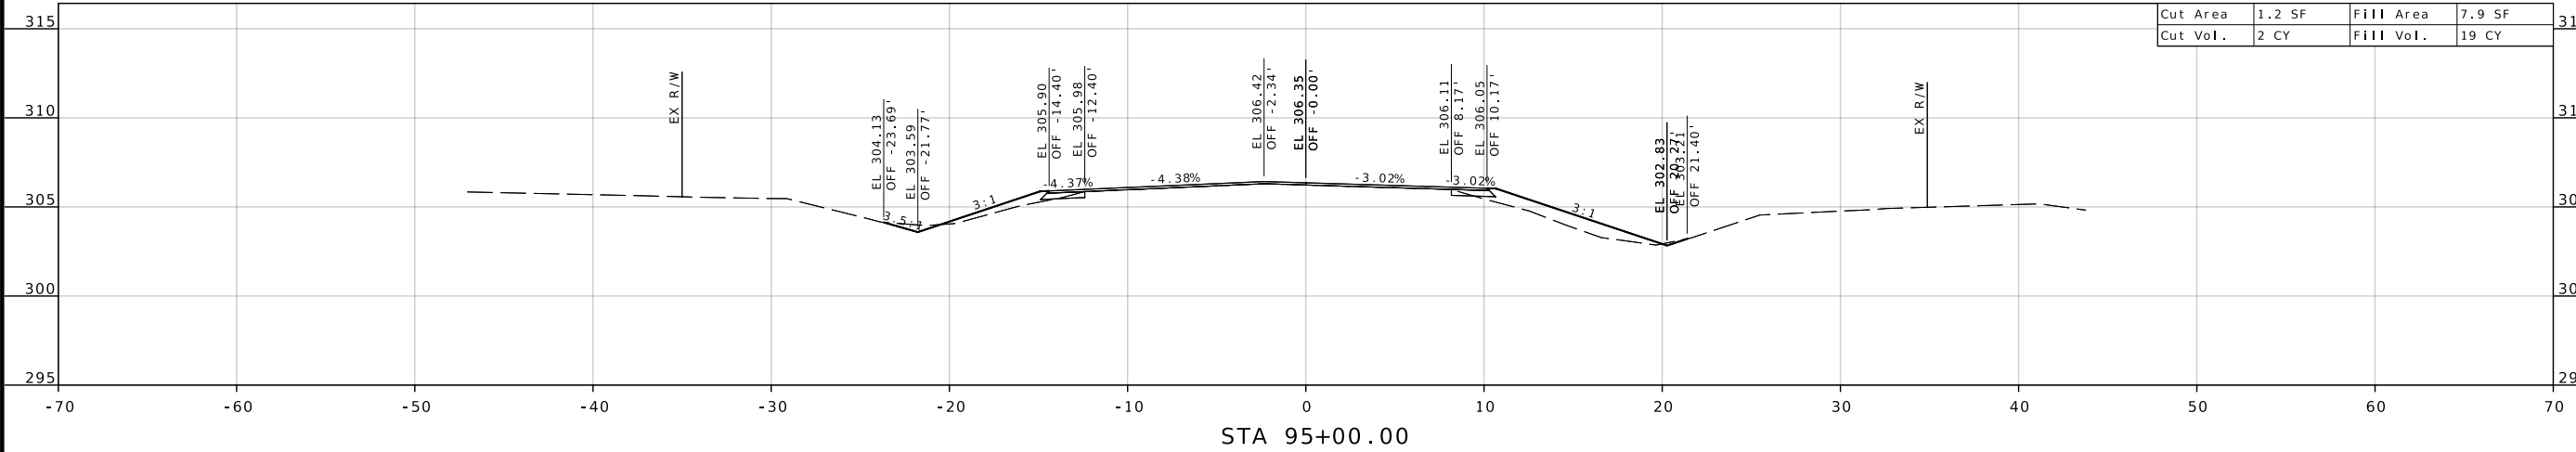

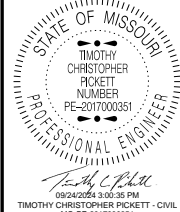

DATE PREPARED  
7/17/2024

ROUTE STATE  
BB MO

DISTRICT SHEET NO.  
SE 67

COUNTY  
SCOTT

JOB NO.  
J9S3741

CONTRACT ID.

PROJECT NO.

BRIDGE NO.


DATE	DESCRIPTION

MISSOURI HIGHWAYS AND TRANSPORTATION COMMISSION

105 WEST CAPITOL  
JEFFERSON CITY, MO 65102  
1-888-ASK-MODOT (1-888-275-6636)


CROSS SECTIONS  
SHEET 67 OF 73

CLEX1STBB

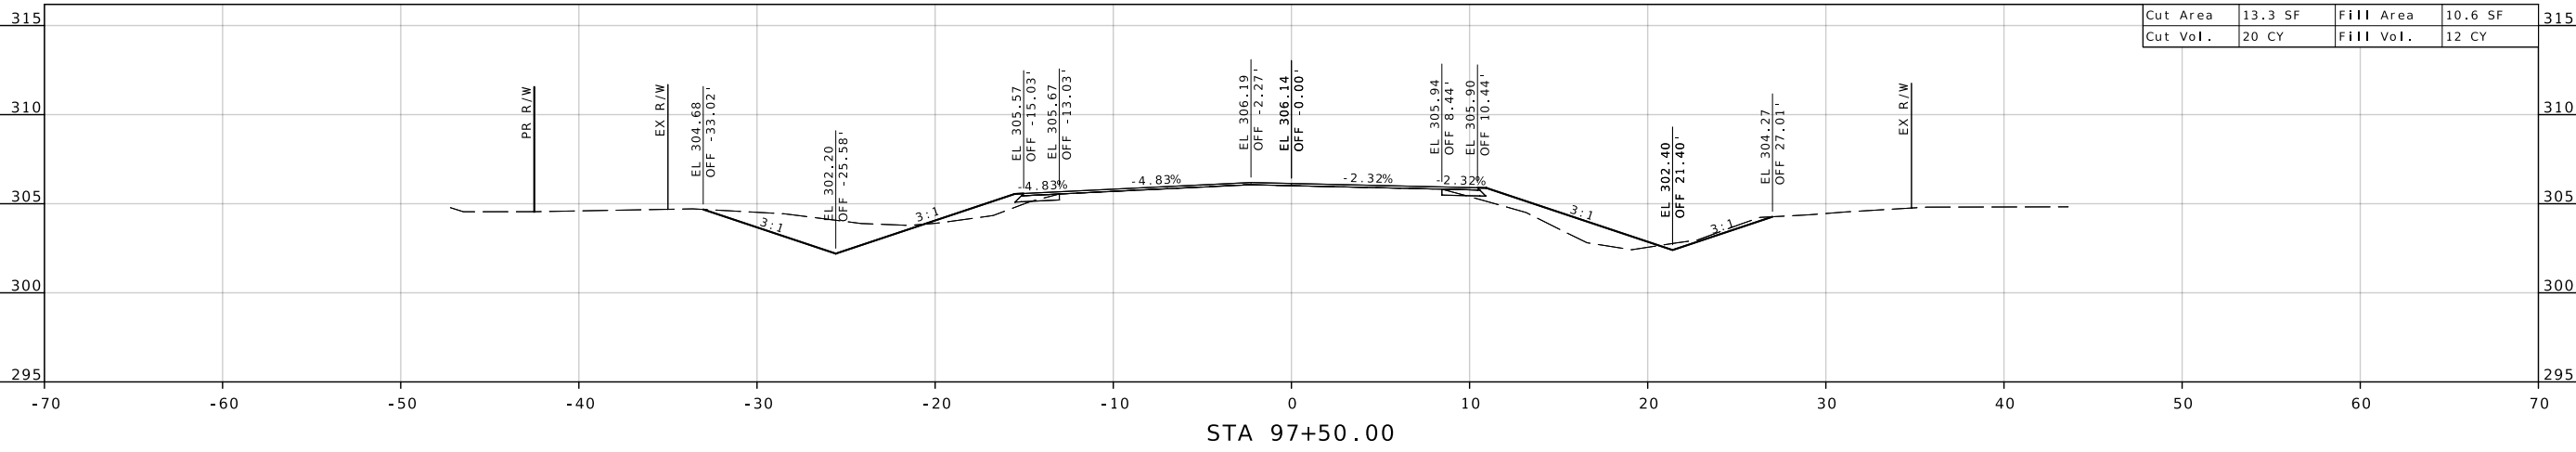


Cut Area	13.3 SF	Fill Area	10.6 SF
Cut Vol.	20 CY	Fill Vol.	12 CY

CLEX1STBB

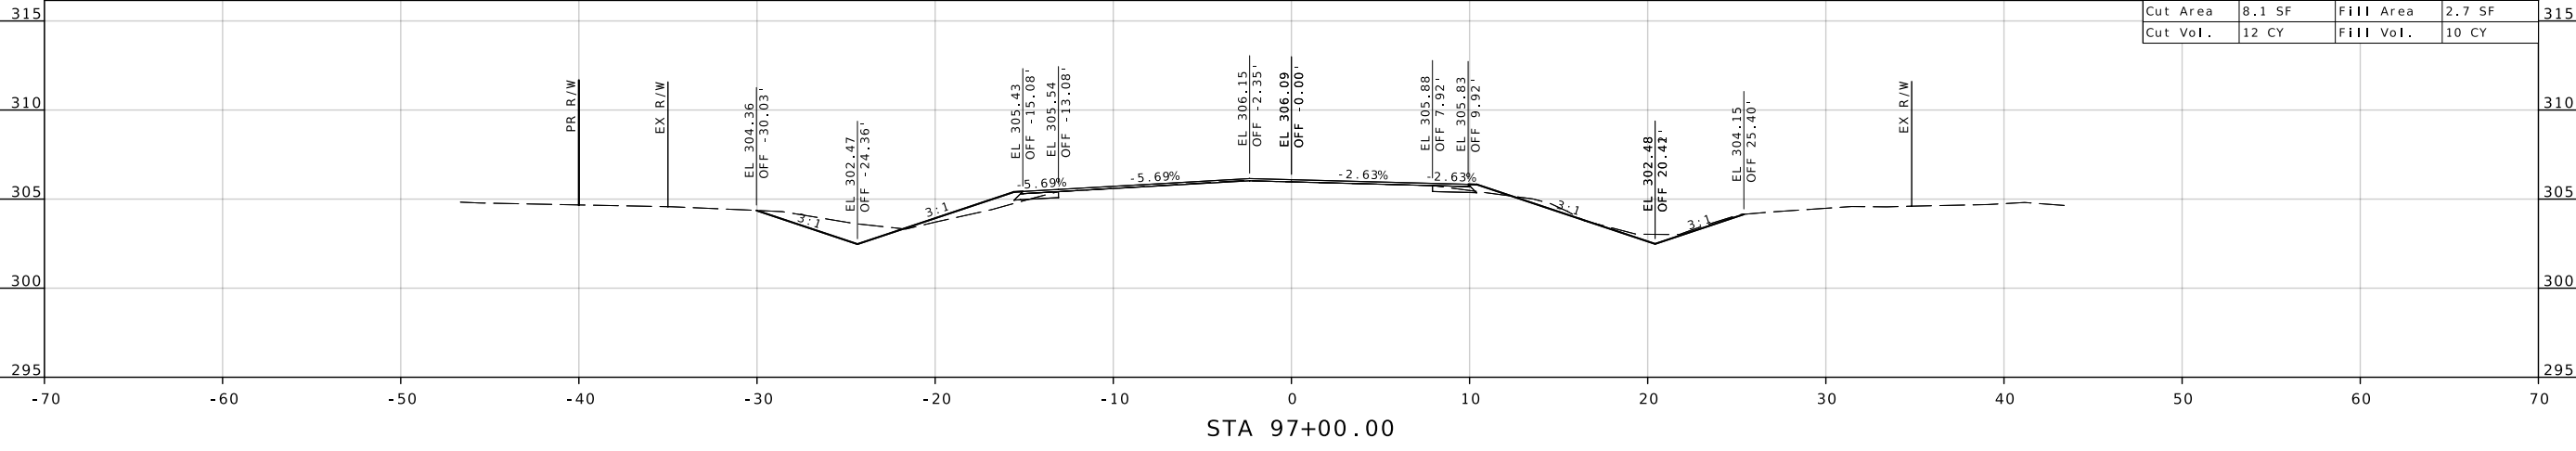


Cut Area	8.1 SF	Fill Area	2.7 SF
Cut Vol.	12 CY	Fill Vol.	10 CY

CLEX1STBB

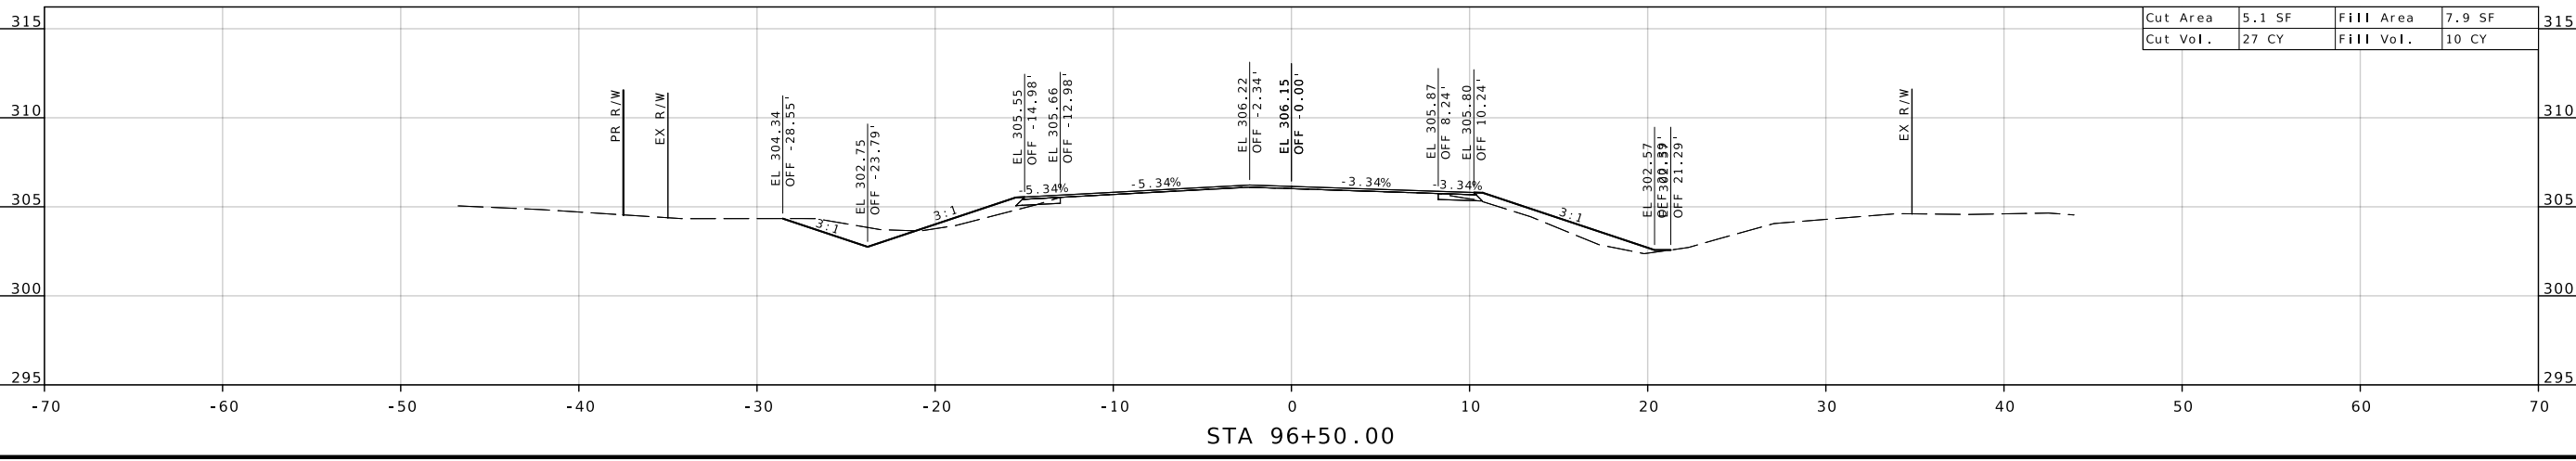

Cut Area	5.1 SF	Fill Area	7.9 SF
Cut Vol.	27 CY	Fill Vol.	10 CY



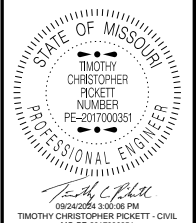

DATE PREPARED  
7/17/2024

ROUTE STATE  
BB MO

DISTRICT SHEET NO.  
SE 69

COUNTY  
SCOTT

JOB NO.  
J9S3741

CONTRACT ID.

PROJECT NO.

BRIDGE NO.


DESCRIPTION

DATE


MISSOURI HIGHWAYS AND TRANSPORTATION COMMISSION

105 WEST CAPITOL  
JEFFERSON CITY, MO 65102  
1-888-ASK-MODOT (1-888-275-6636)


CROSS SECTIONS  
SHEET 69 OF 73

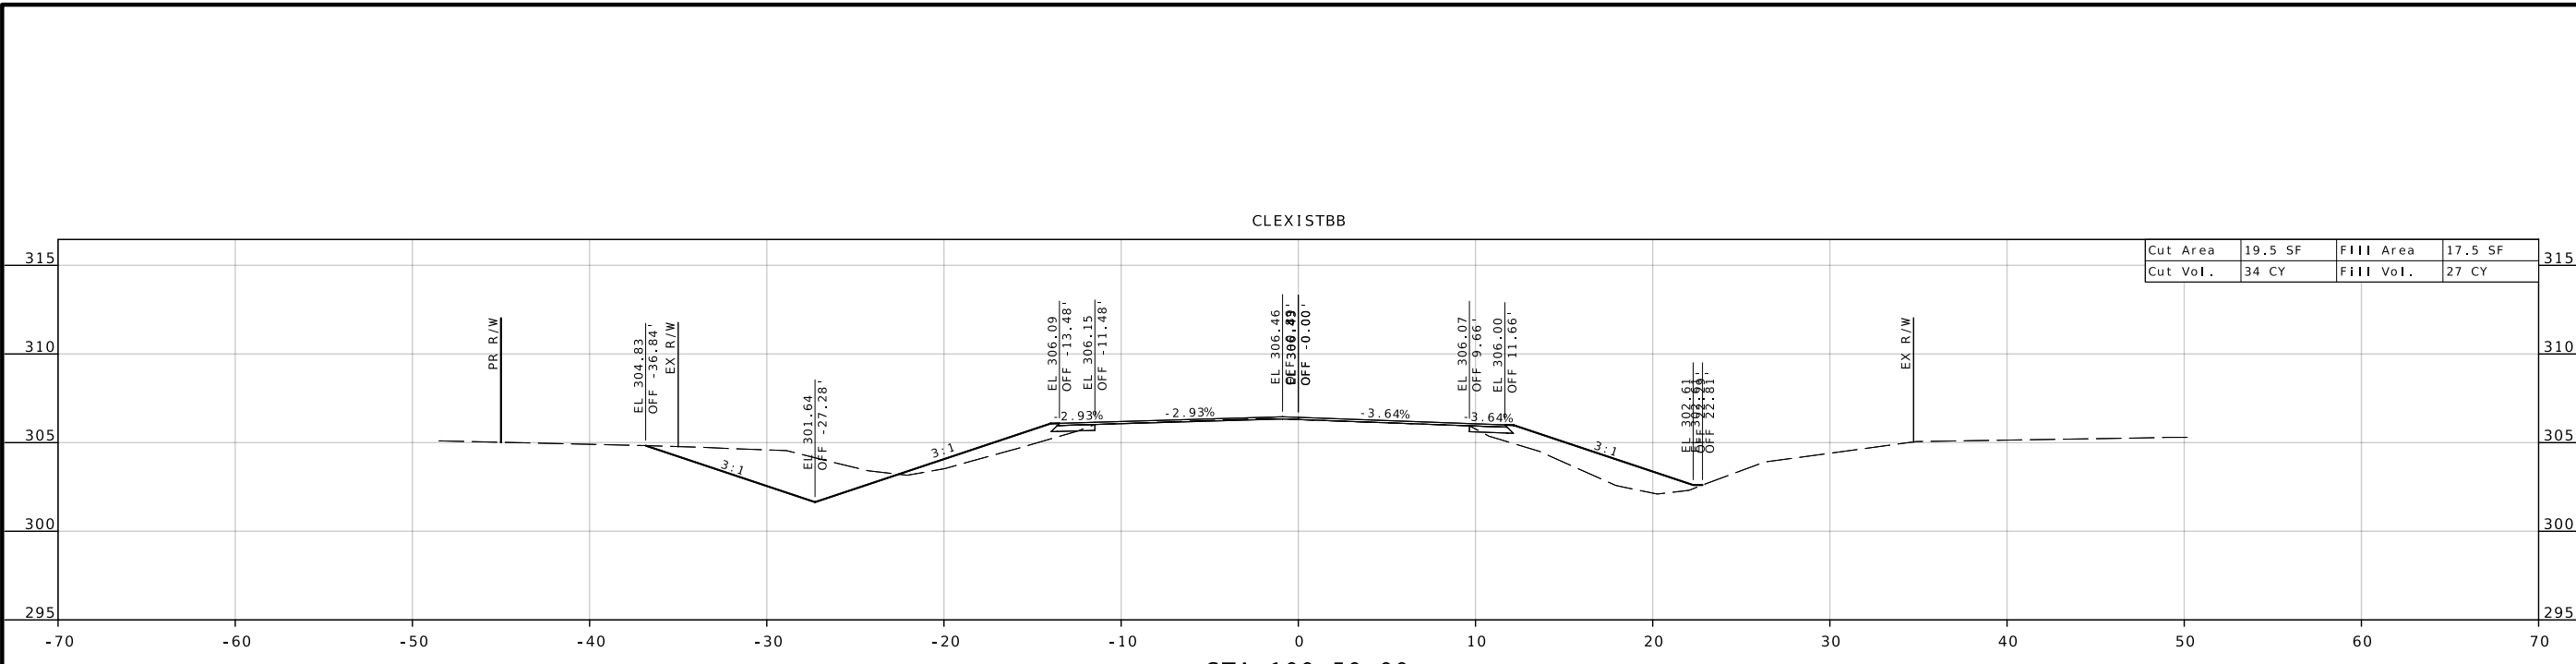

STA 100+50.00

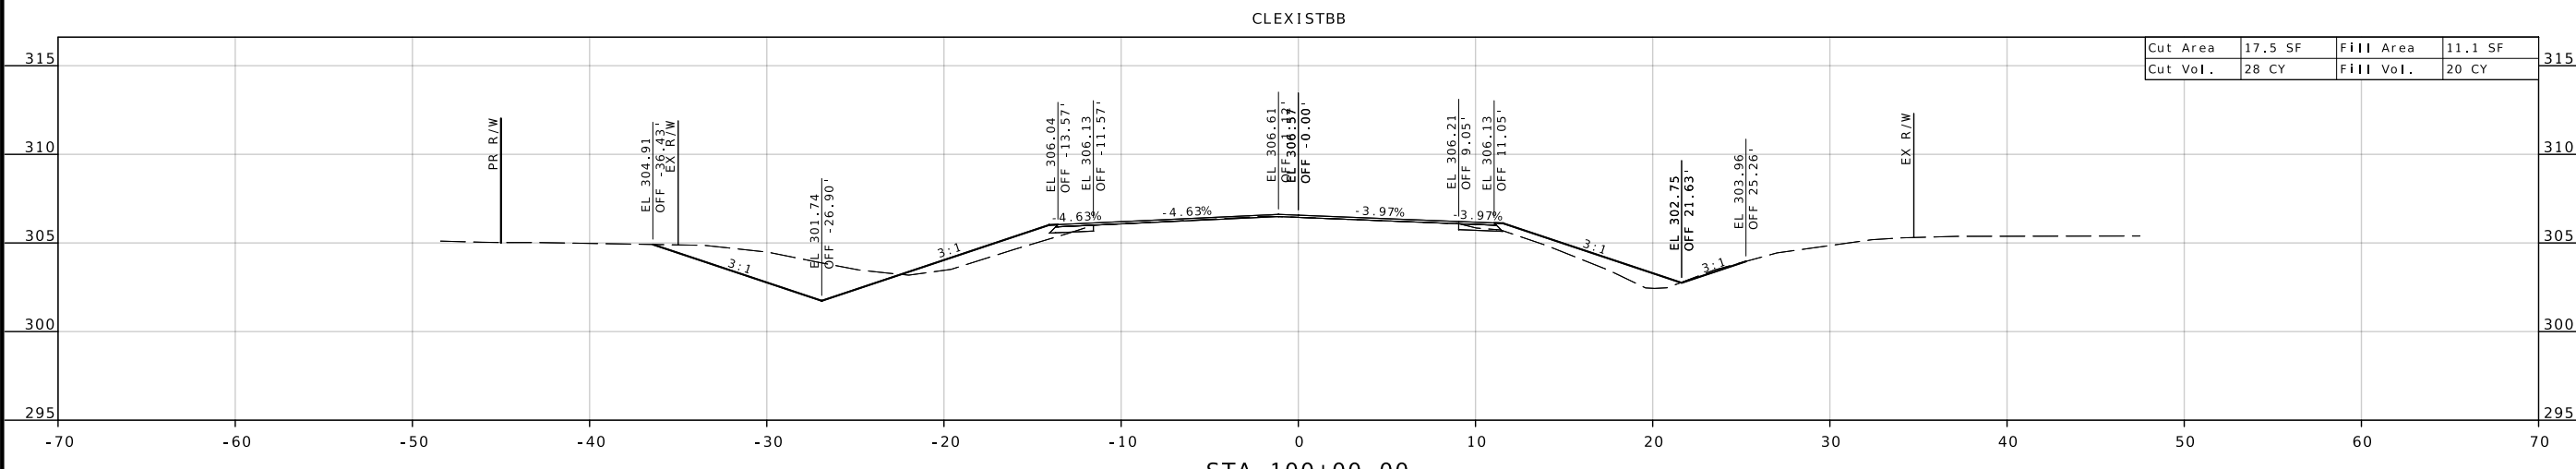

STA 100+00.00

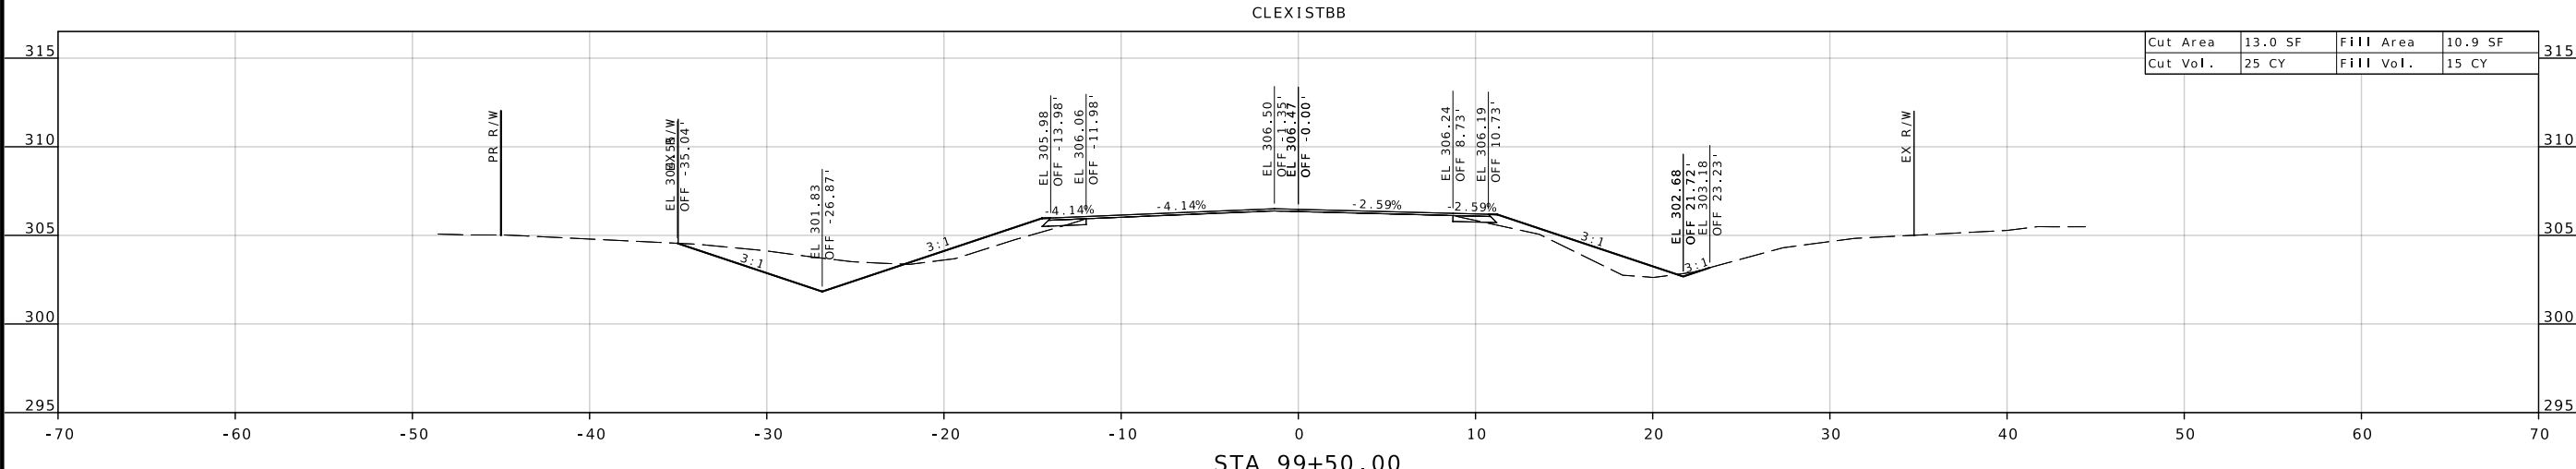

STA 99+50.00



DATE PREPARED  
7/17/2024

ROUTE STATE  
BB MO

DISTRICT SHEET NO.  
SE 70




COUNTY  
SCOTT

JOB NO.  
J9S3741

CONTRACT ID.

PROJECT NO.

BRIDGE NO.

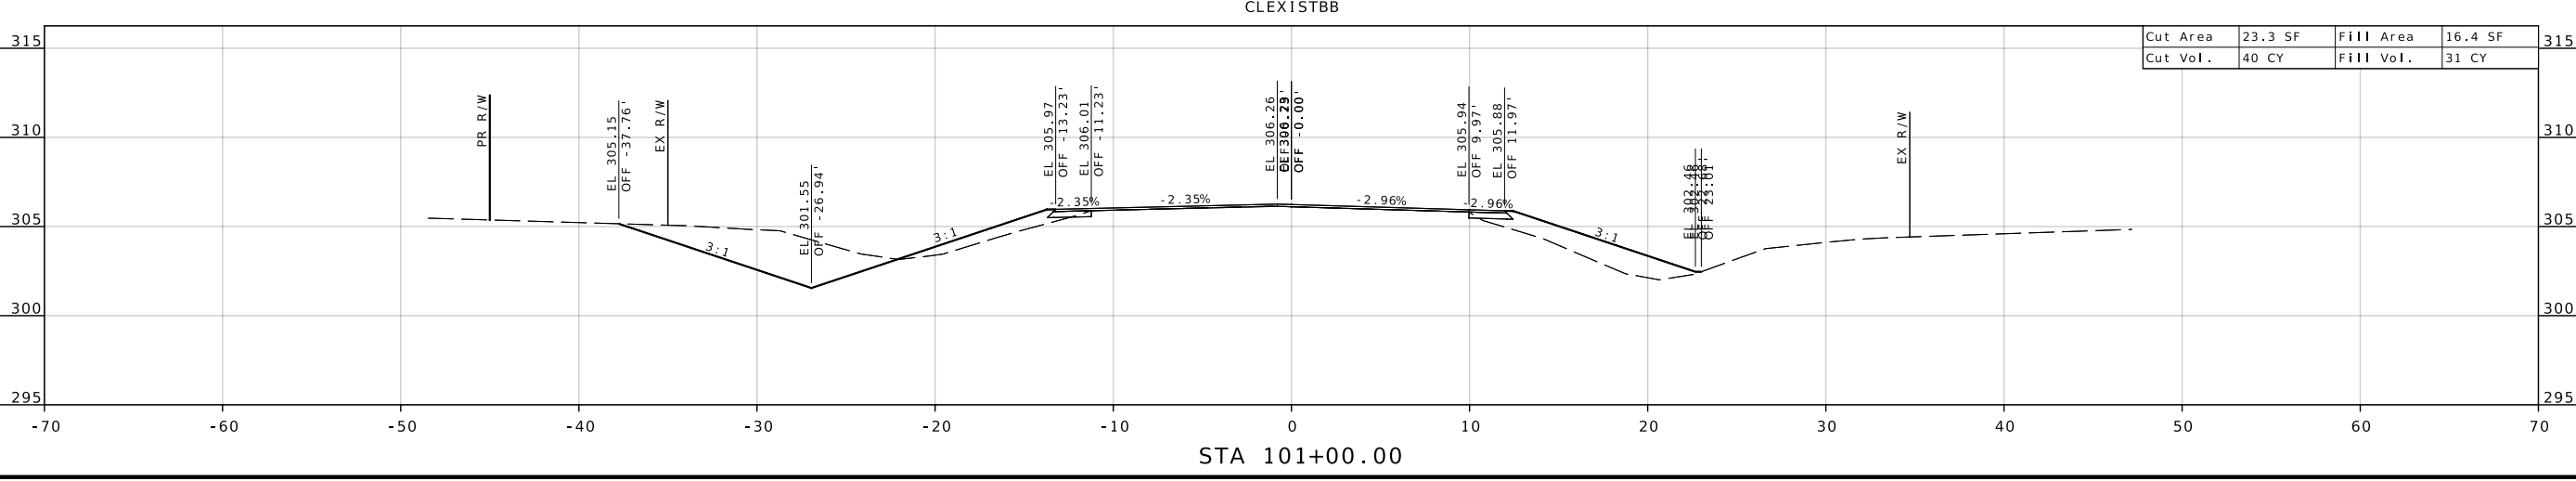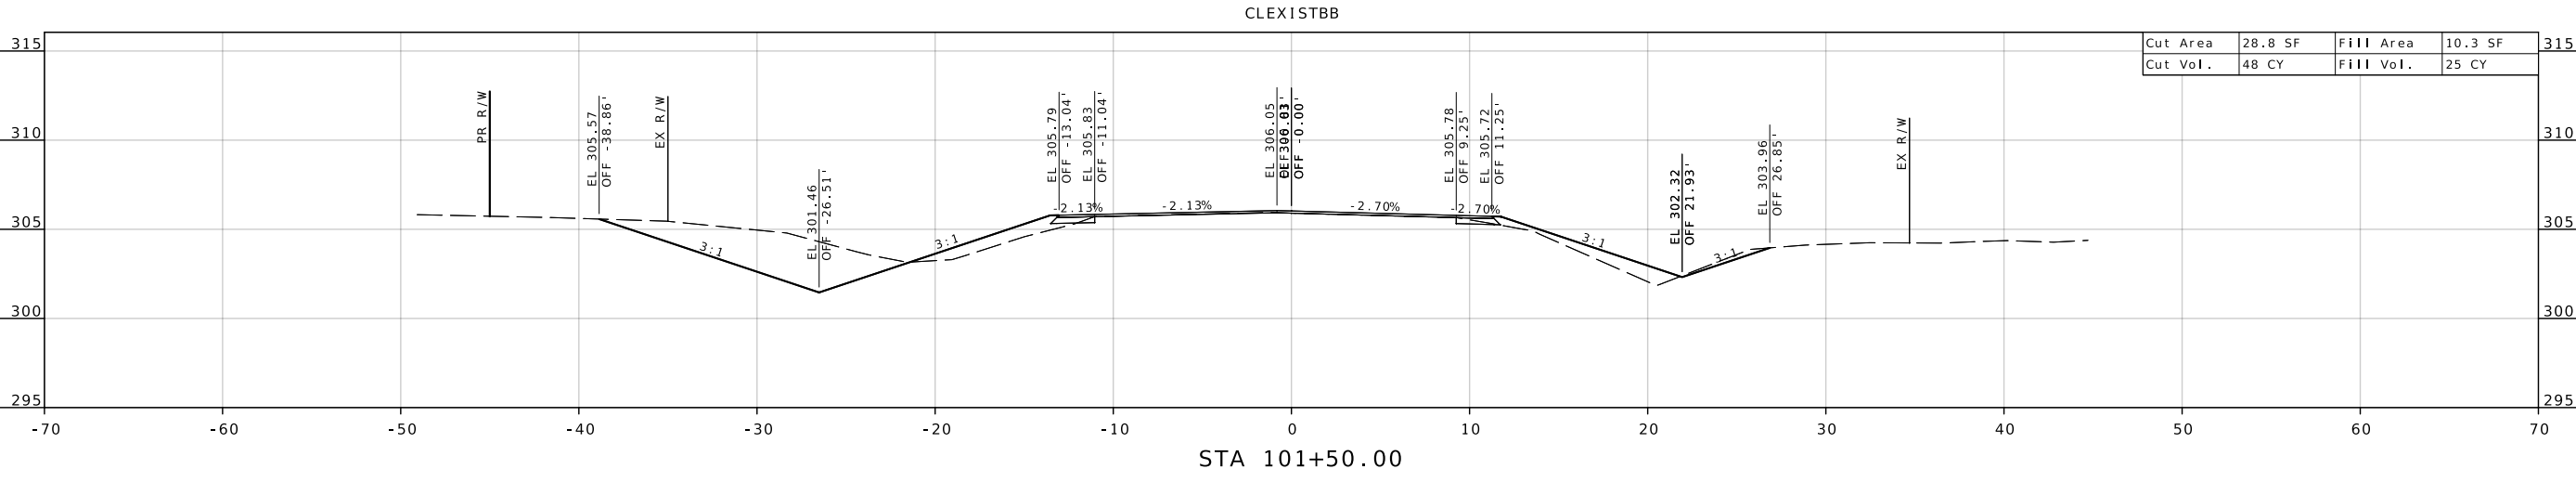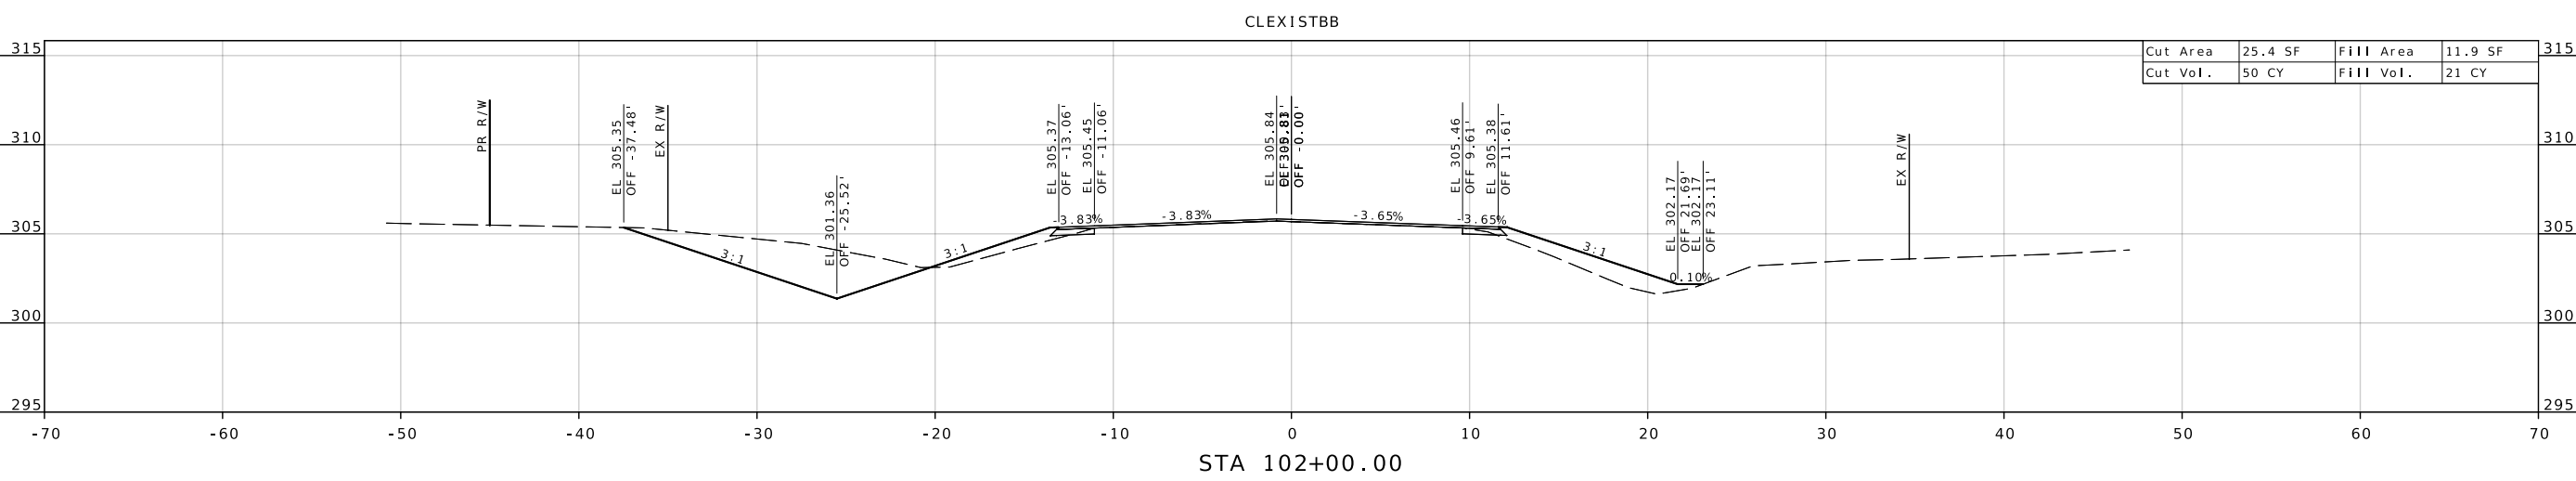


DESCRIPTION	DATE

MISSOURI HIGHWAYS AND TRANSPORTATION COMMISSION

105 WEST CAPITOL  
JEFFERSON CITY, MO 65102  
1-888-ASK-MODOT (1-888-275-6636)

CROSS SECTIONS  
SHEET 70 OF 73

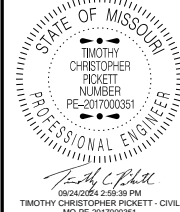

DATE PREPARED  
7/17/2024

ROUTE STATE  
BB MO  
DISTRICT SHEET NO.  
SE 71

COUNTY  
SCOTT  
JOB NO.  
J9S3741  
CONTRACT ID.




PROJECT NO.  
BRIDGE NO.


DATE	DESCRIPTION

MISSOURI HIGHWAYS AND TRANSPORTATION  
COMMISSION



CROSS SECTIONS  
SHEET 71 OF 73

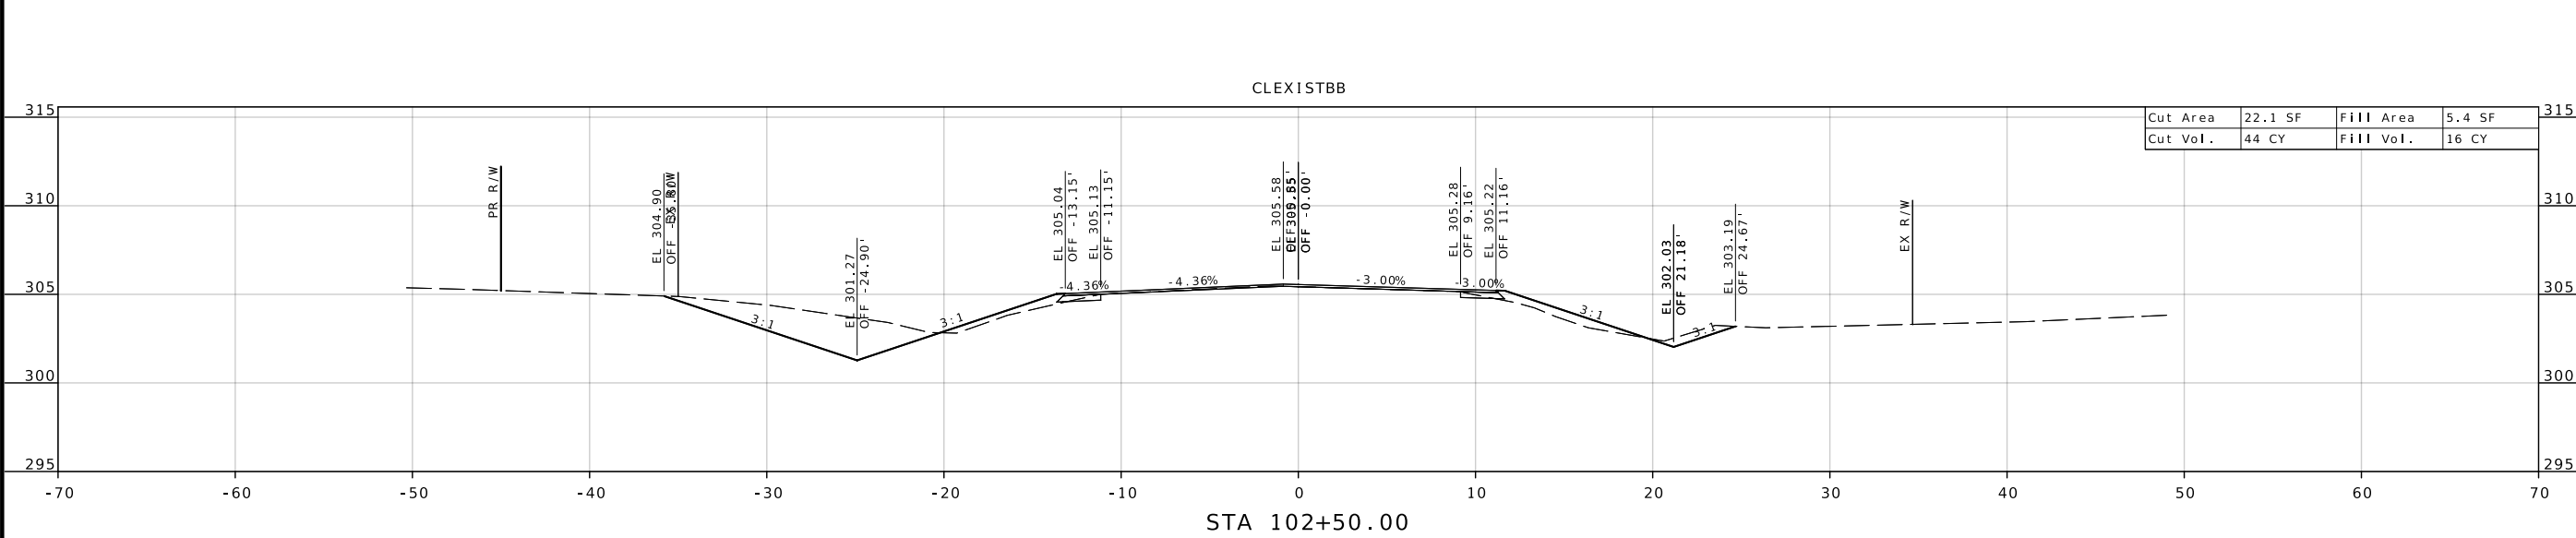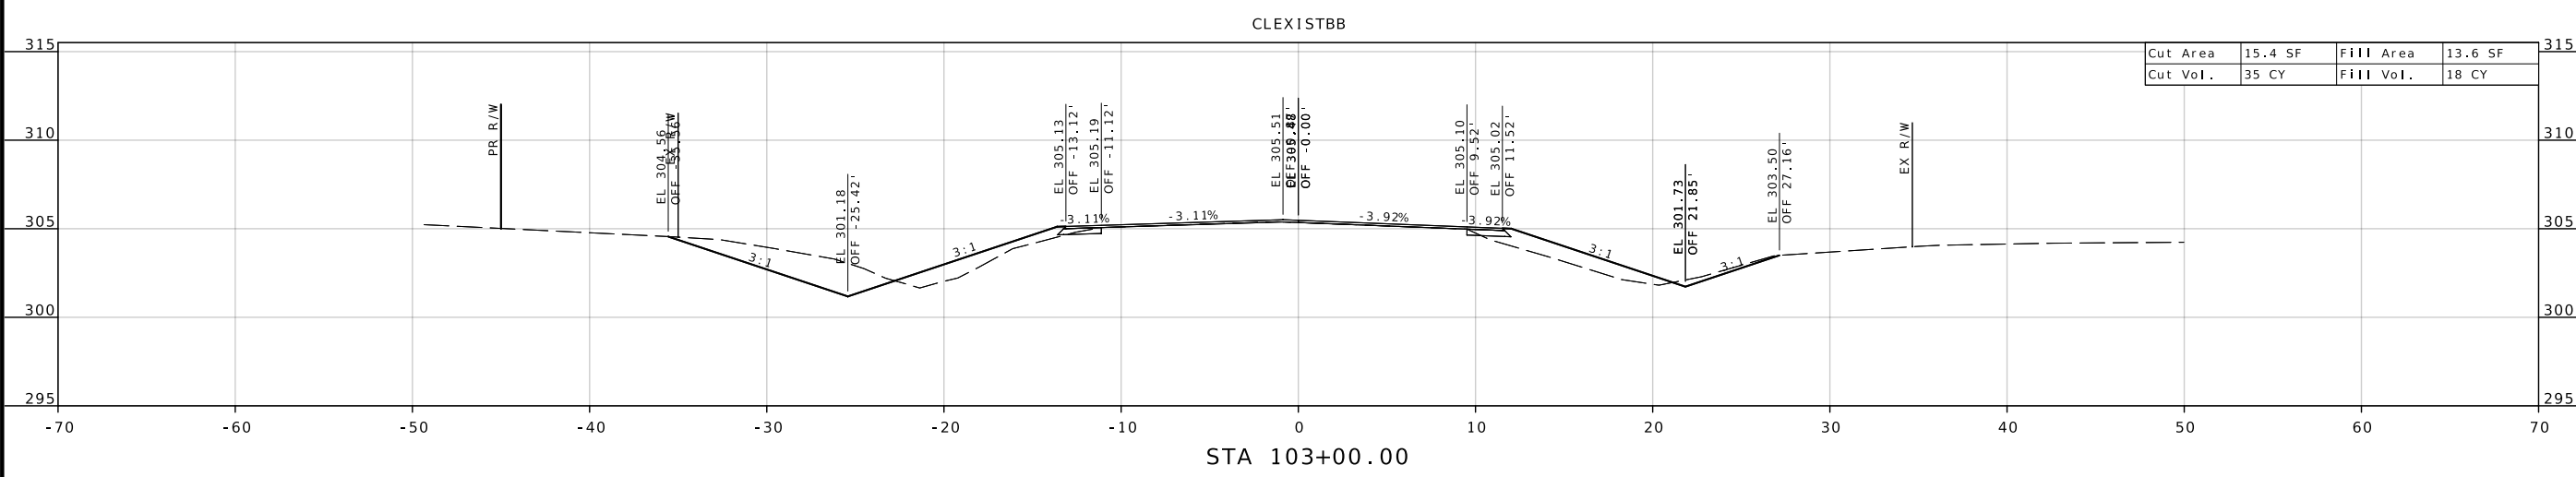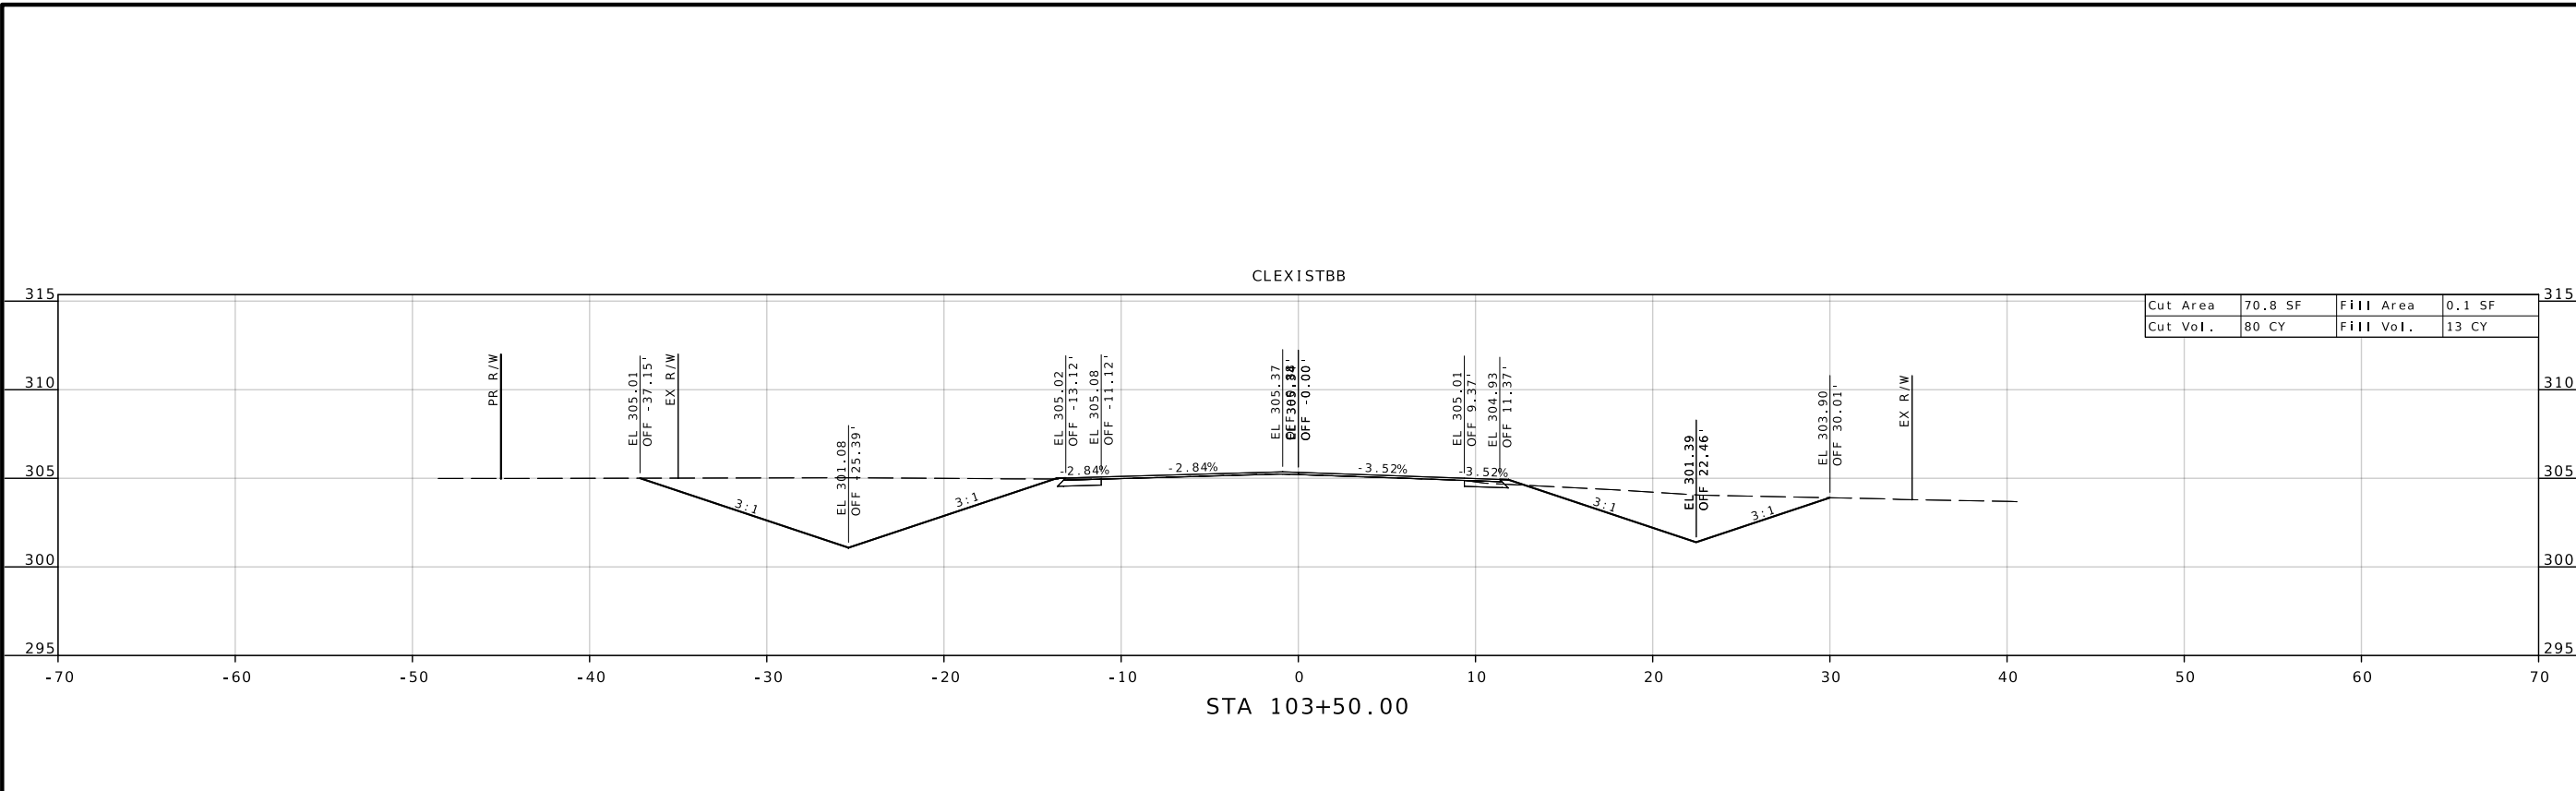

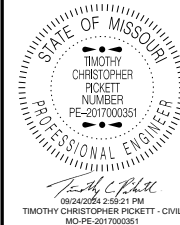

DATE PREPARED  
7/17/2024

ROUTE STATE  
BB MO

DISTRICT SHEET NO.  
SE 72

COUNTY  
SCOTT

JOB NO.  
J9S3741

CONTRACT ID.


PROJECT NO.

BRIDGE NO.

DATE	DESCRIPTION

Cut Area 14.4 SF  
Cut Vol. 7 CY


Fill Area 4.1 SF  
Fill Vol. 2 CY

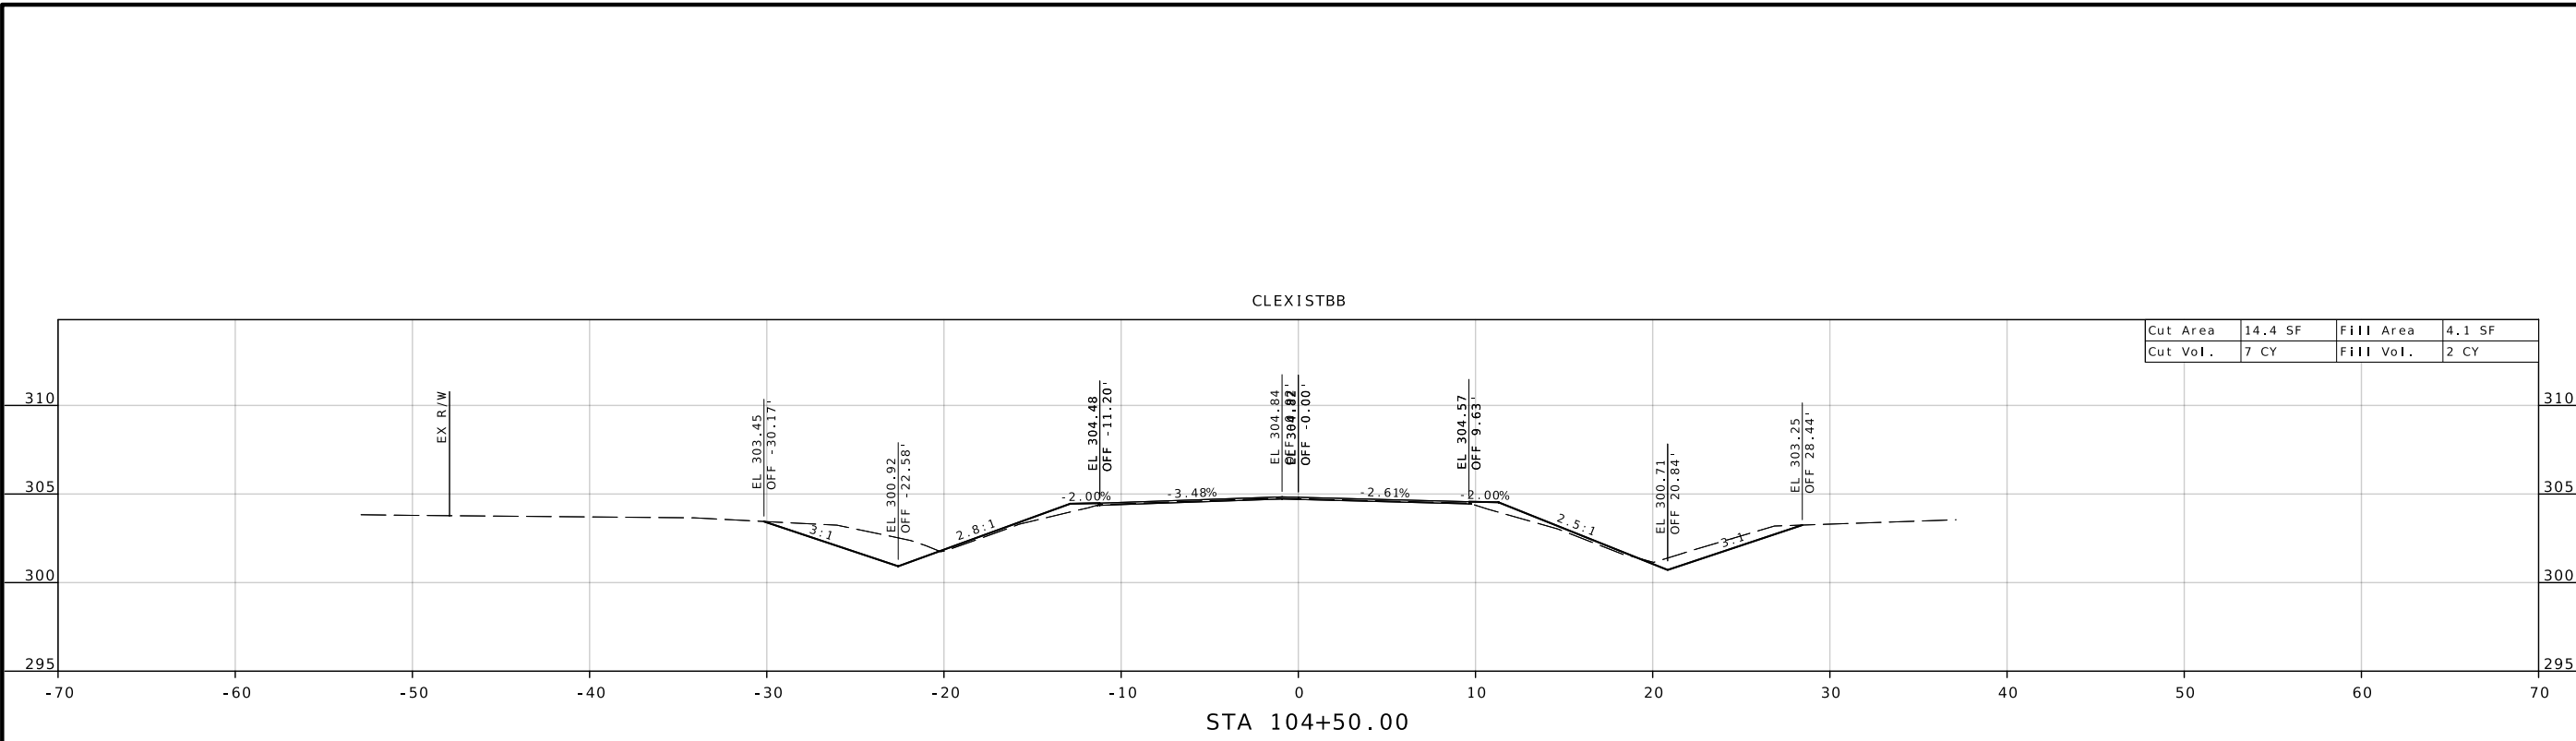

STA 104+50.00

Cut Area 0.0 SF  
Cut Vol. 17 CY


Fill Area 0.0 SF  
Fill Vol. 3 CY

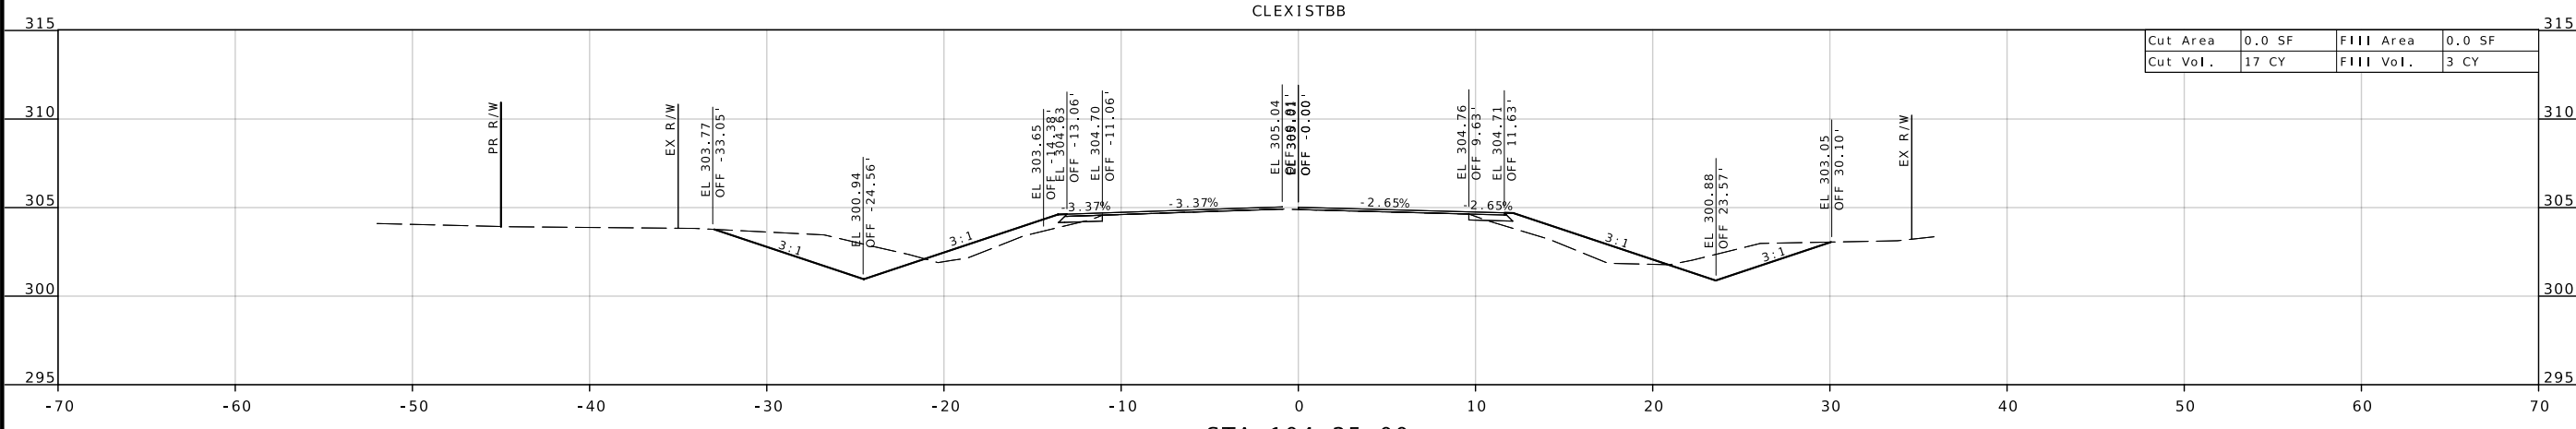

STA 104+25.00


Cut Area 37.7 SF  
Cut Vol. 101 CY

Fill Area 6.8 SF  
Fill Vol. 6 CY

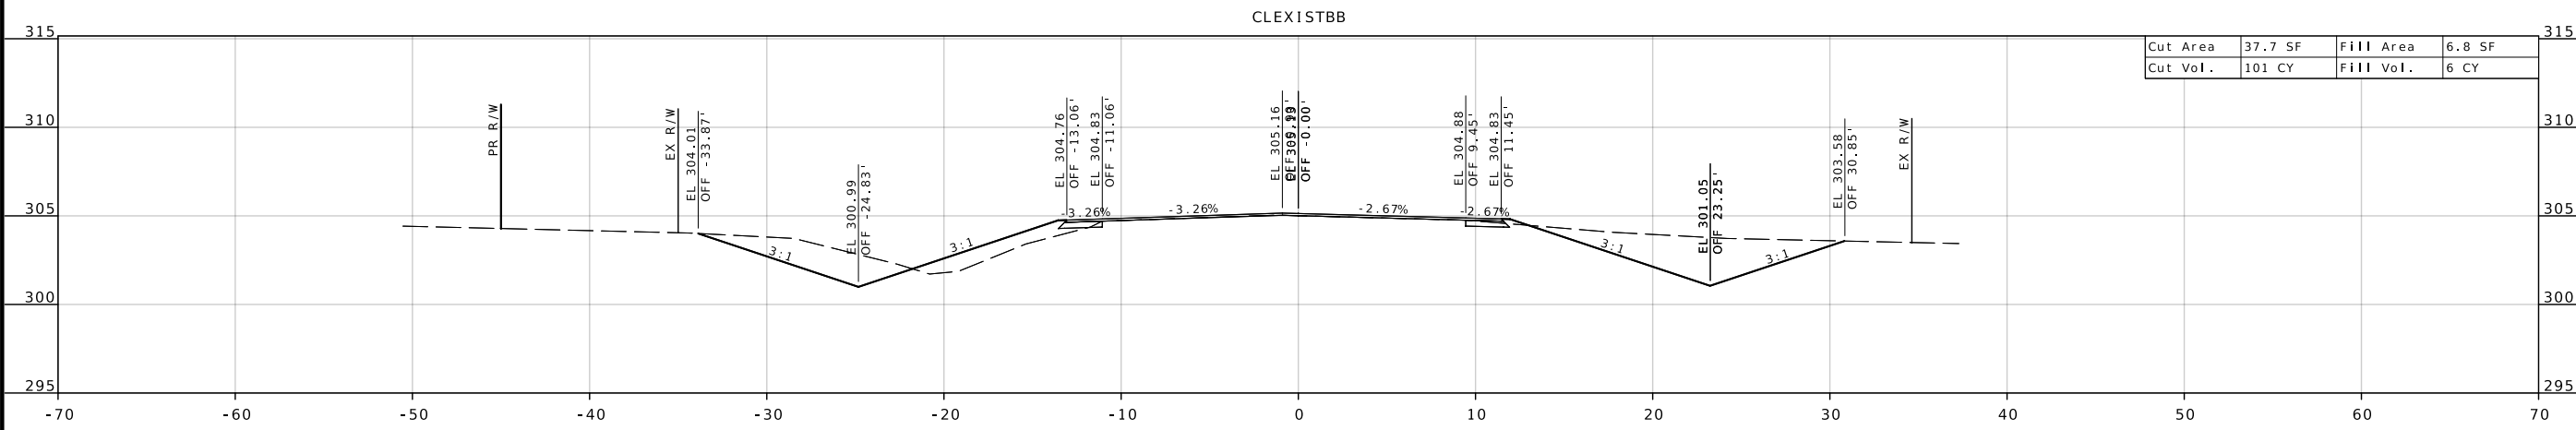

STA 104+00.00


MISOURI HIGHWAYS AND TRANSPORTATION COMMISSION

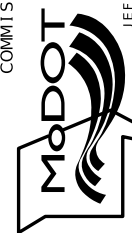

105 WEST CAPITOL  
JEFFERSON CITY, MO 65102  
1-888-ASK-MODOT (1-888-275-6636)

CROSS SECTIONS  
SHEET 72 OF 73



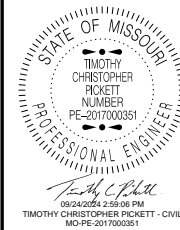

DATE PREPARED  
**7/17/2024**

ROUTE <b>BB</b>	STATE <b>MO</b>
DISTRICT <b>SE</b>	SHEET NO. <b>73</b>

COUNTY  
**SCOTT**

JOB NO.  
**J9S3741**

CONTRACT ID.

PROJECT NO.

BRIDGE NO.


DATE	DESCRIPTION


MISSOURI HIGHWAYS AND TRANSPORTATION  
COMMISSION



105 WEST CAPITOL  
JEFFERSON CITY, MO 65102  
1-888-ASK-MODOT (1-888-275-6636)

CROSS SECTIONS  
SHEET 73 OF 73

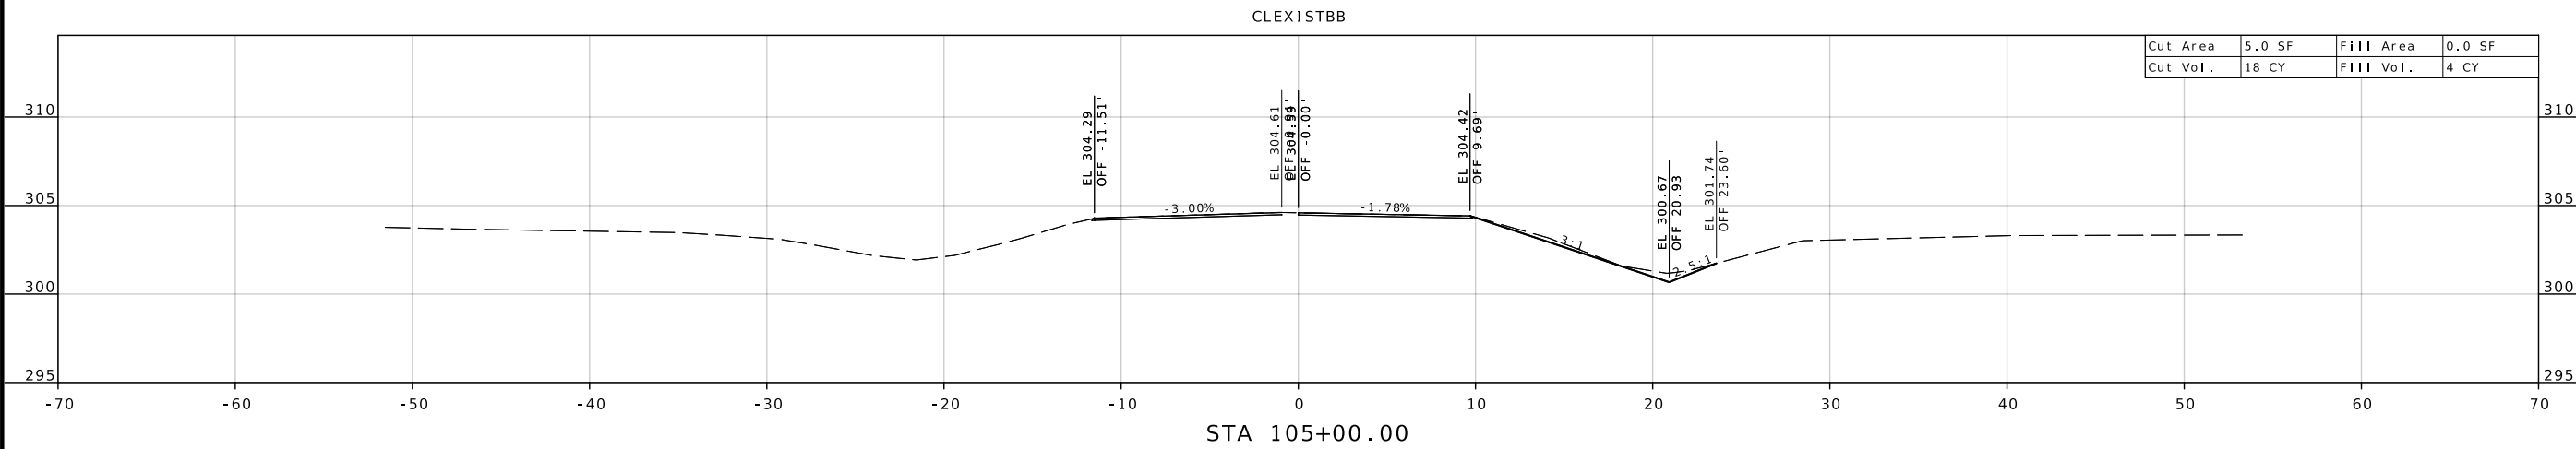

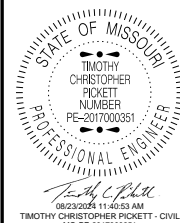

DATE PREPARED  
7/17/2024

ROUTE STATE  
ZZ MO  
DISTRICT SHEET NO.  
SE 1

COUNTY  
SCOTT

JOB NO.  
J9S3743

CONTRACT ID.

PROJECT NO.


BRIDGE NO.

DATE	DESCRIPTION

MISSOURI HIGHWAYS AND TRANSPORTATION COMMISSION



CROSS SECTIONS  
SHEET 1 OF 29

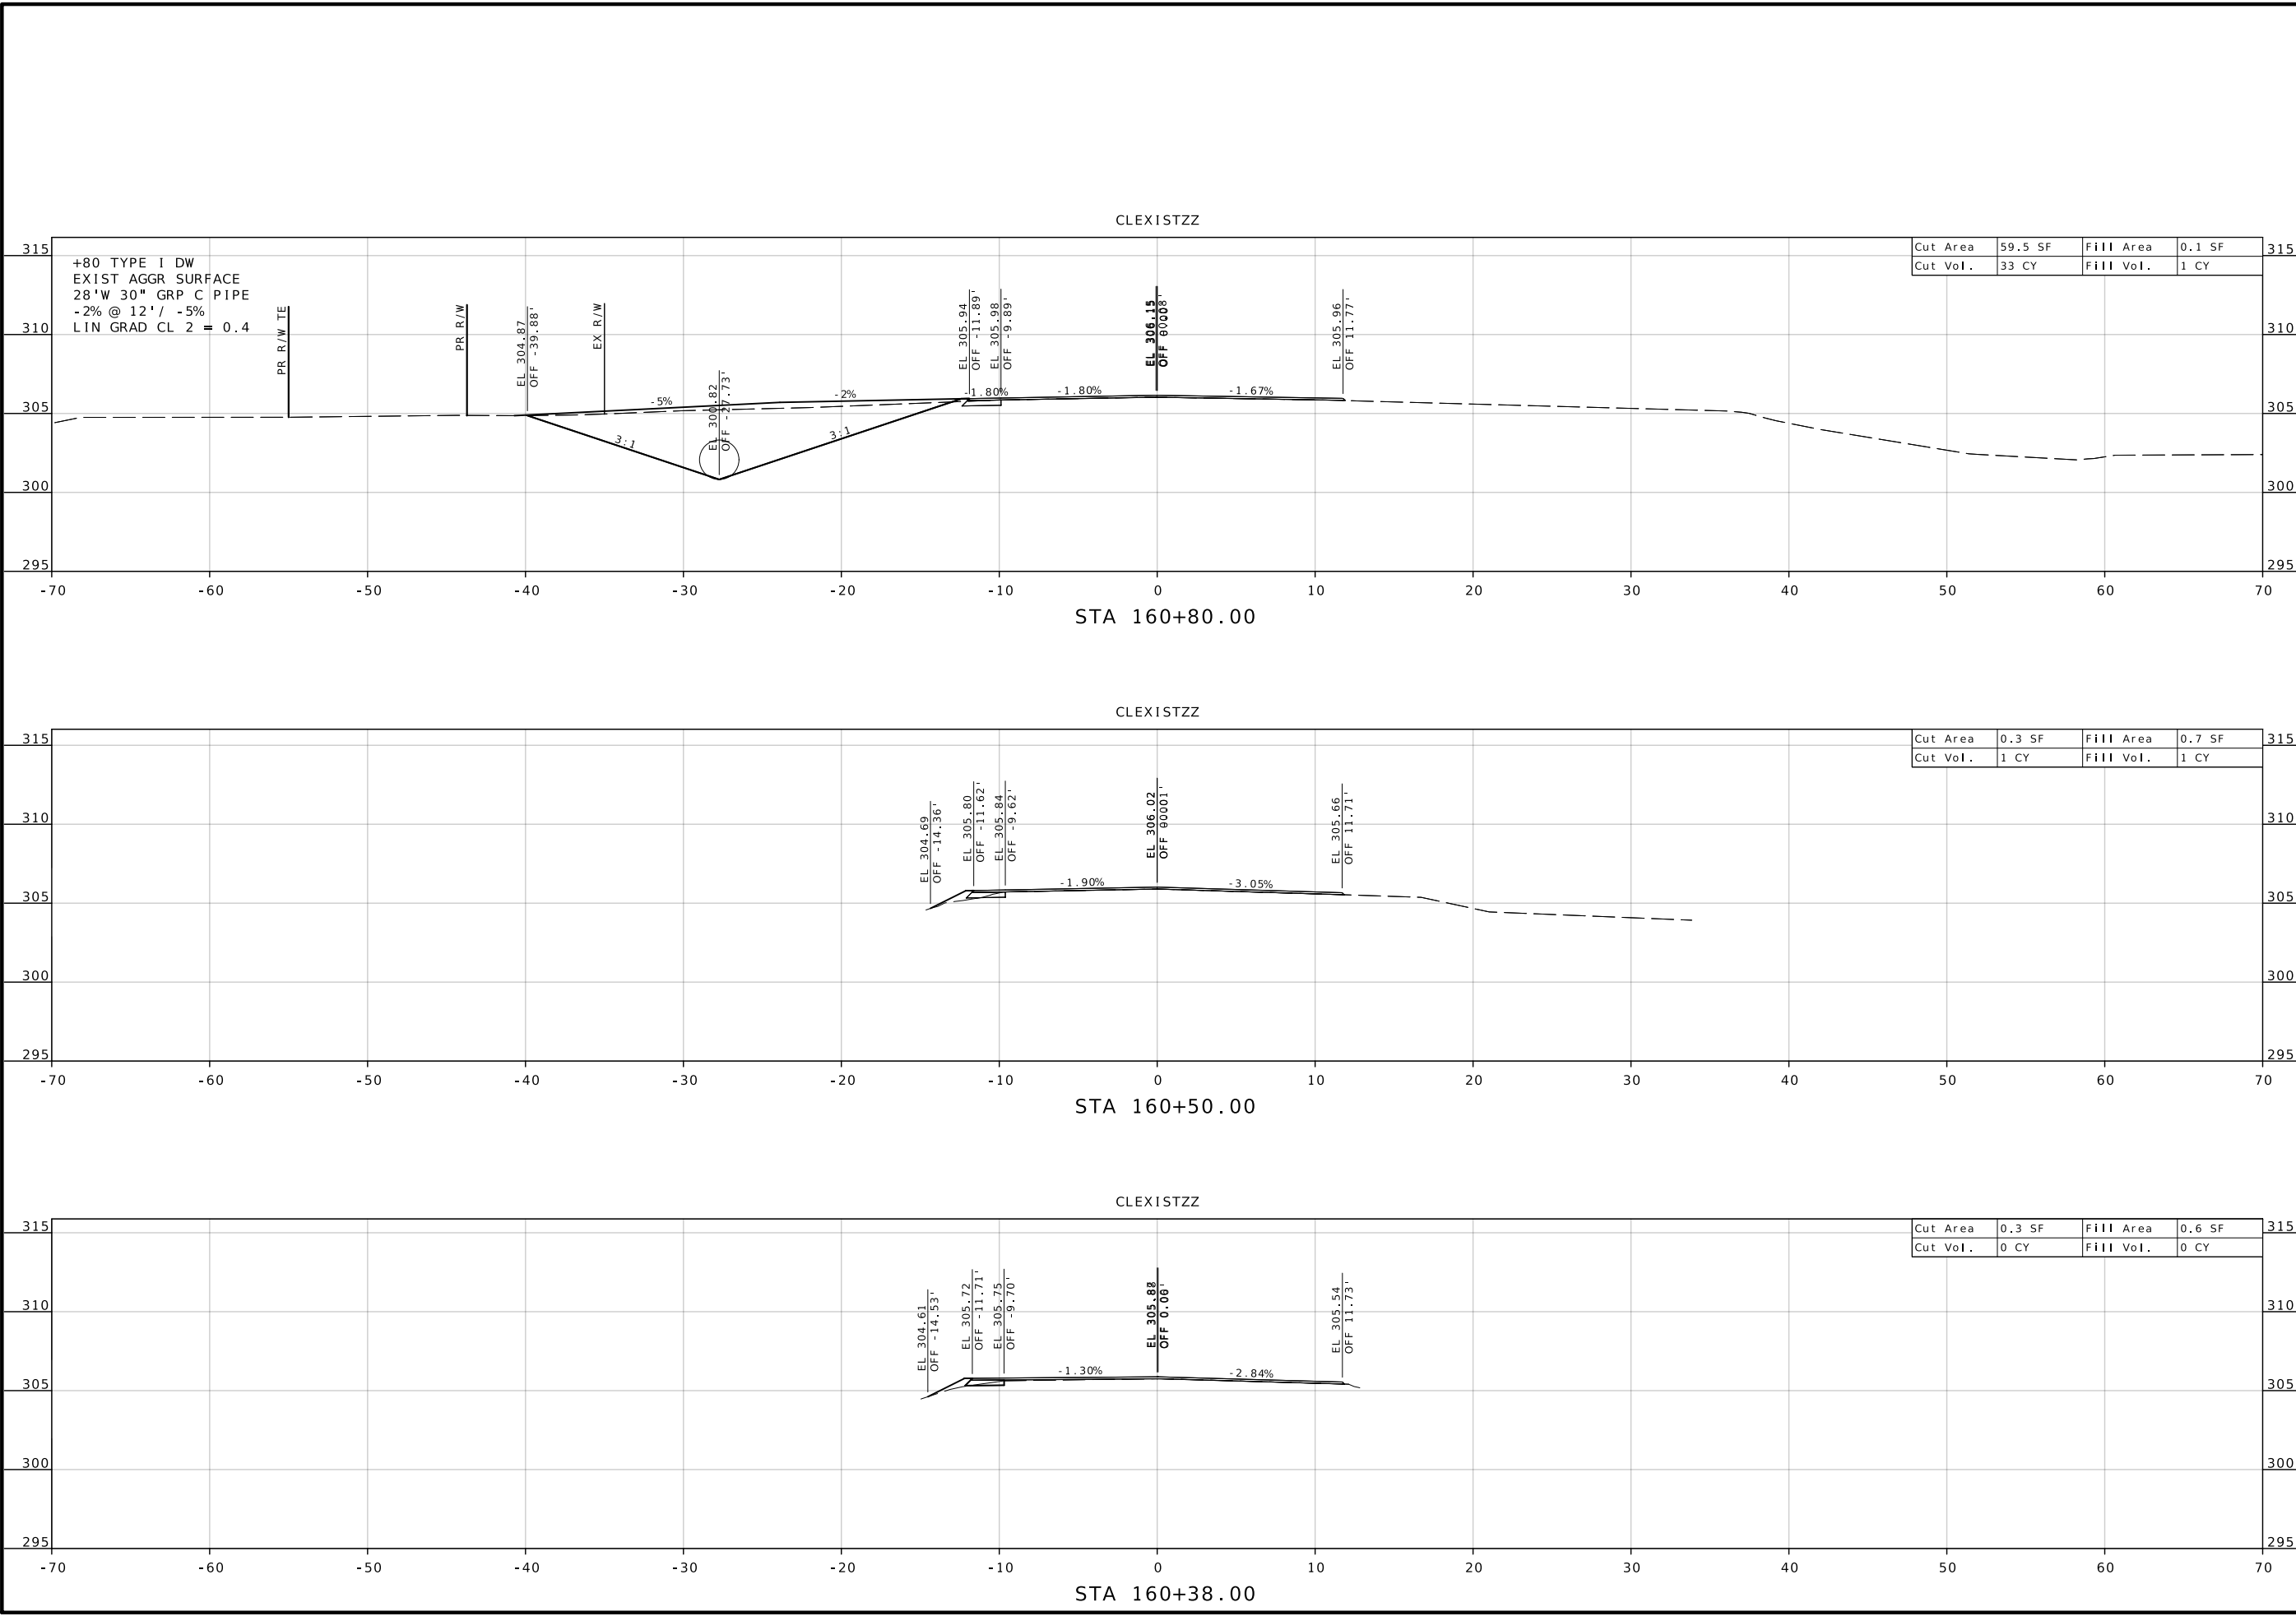


+80 TYPE I DW  
EXIST AGGR SURFACE  
28'W 30" GRP C PIPE  
-2% @ 12' / -5%  
LTN GRAD CL 2 = 0.4

CLEX1STZZ

CLEX1STZZ

CLEX1STZZ



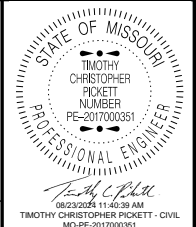





DATE PREPARED  
**7/17/2024**  
 ROUTE STATE  
**ZZ MO**  
 DISTRICT SHEET NO.  
**SE 2**  
 COUNTY  
**SCOTT**  
 JOB NO.  
**J9S3743**  
 CONTRACT ID.  
 PROJECT NO.  
 BRIDGE NO.

DATE	DESCRIPTION

MISSOURI HIGHWAYS AND TRANSPORTATION COMMISSION  
  
 105 WEST CAPITOL  
 JEFFERSON CITY, MO 65102  
 1-888-ASK-MODOT (1-888-275-6636)

CROSS SECTIONS  
 SHEET 2 OF 29

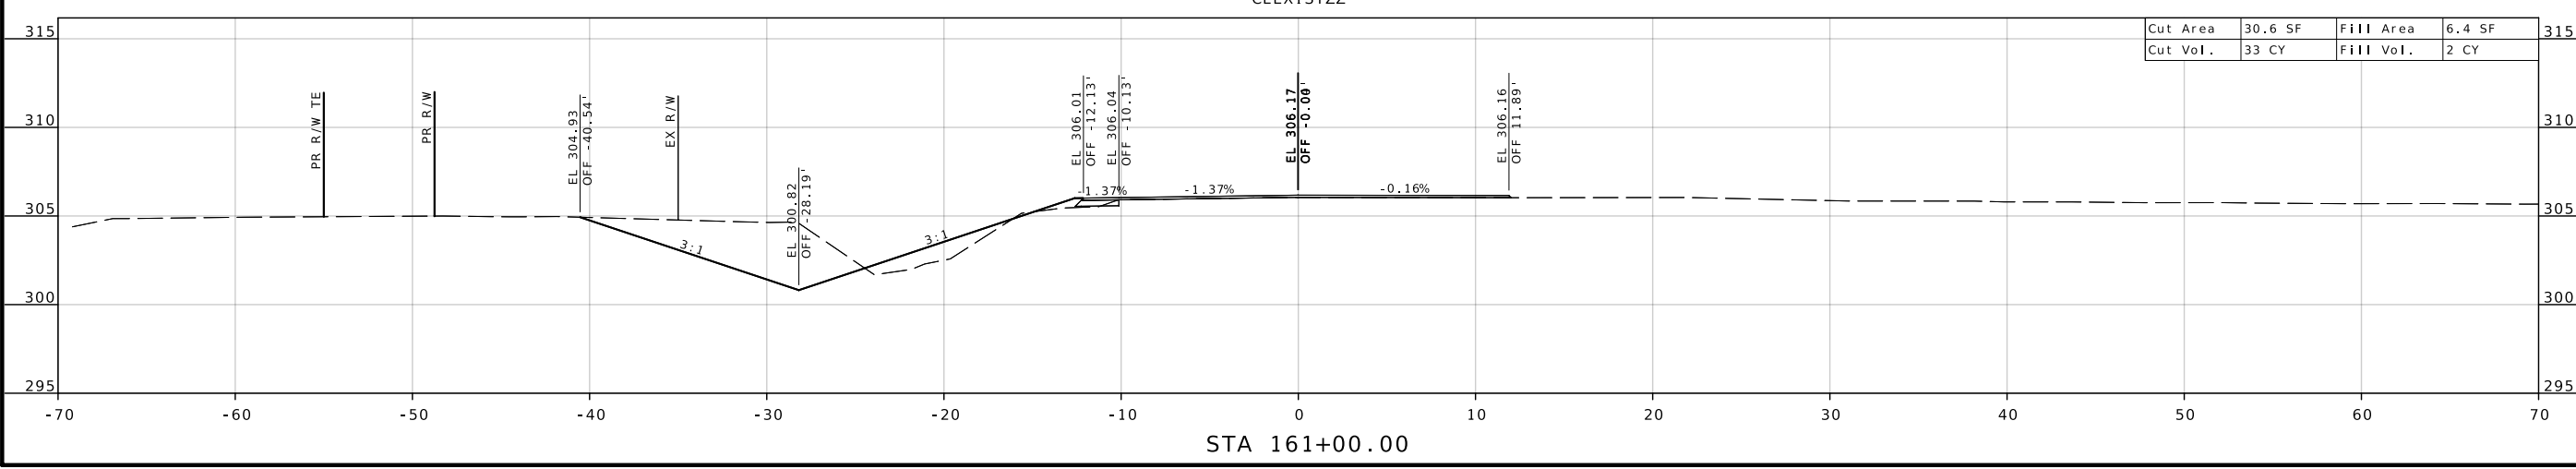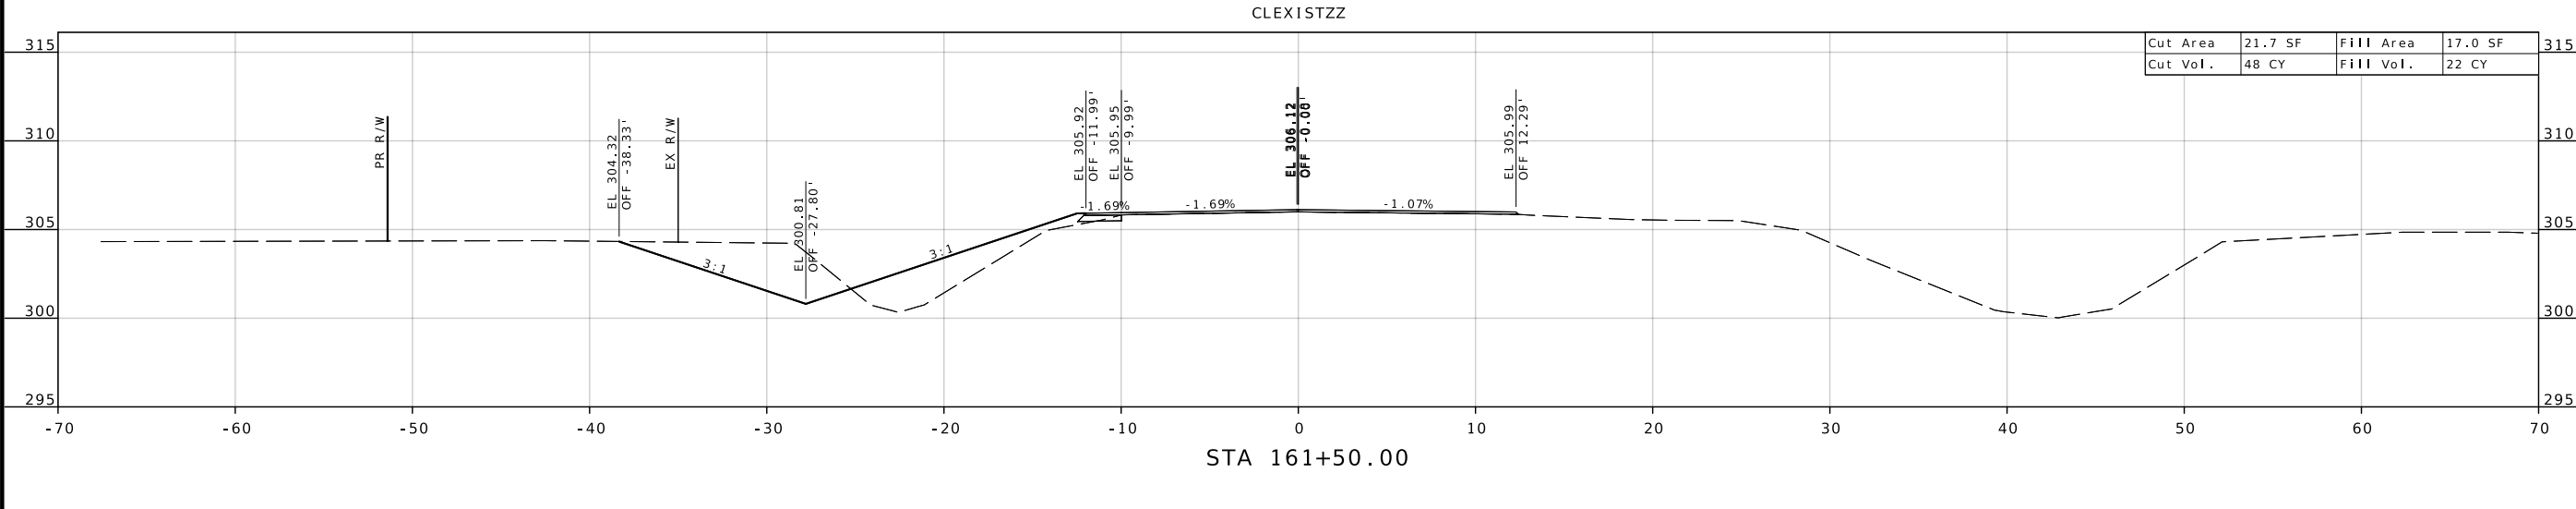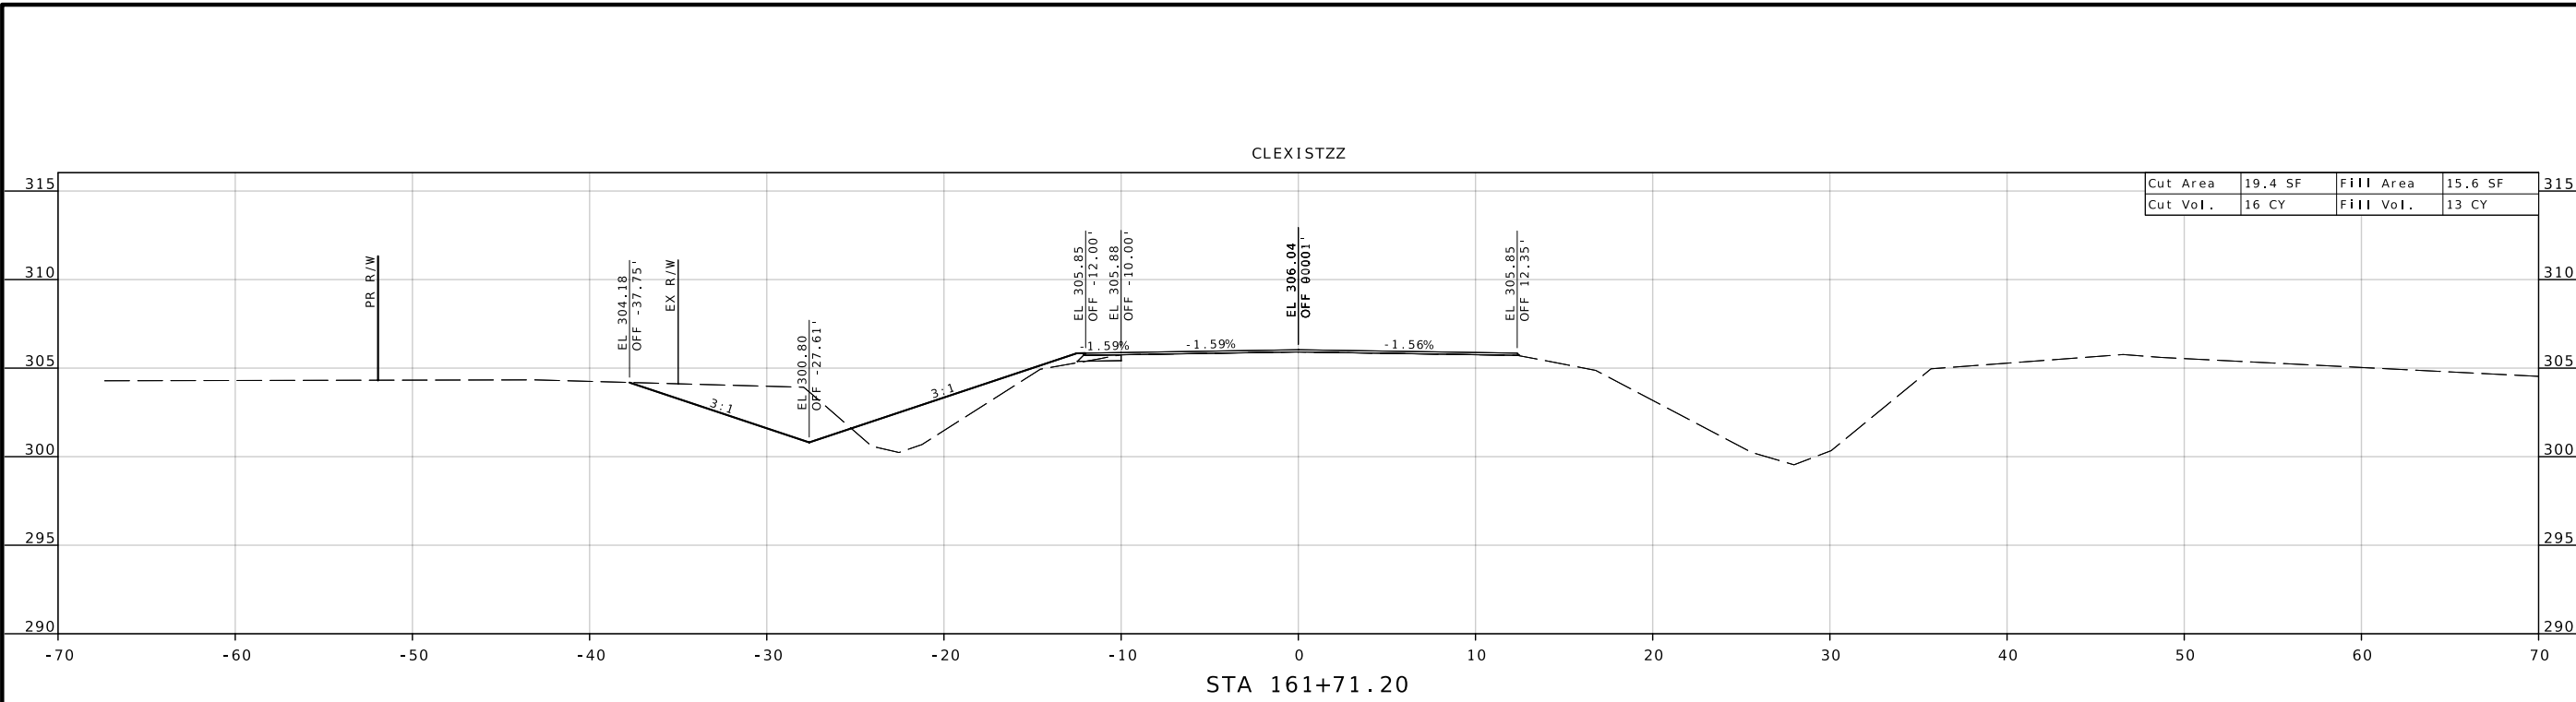

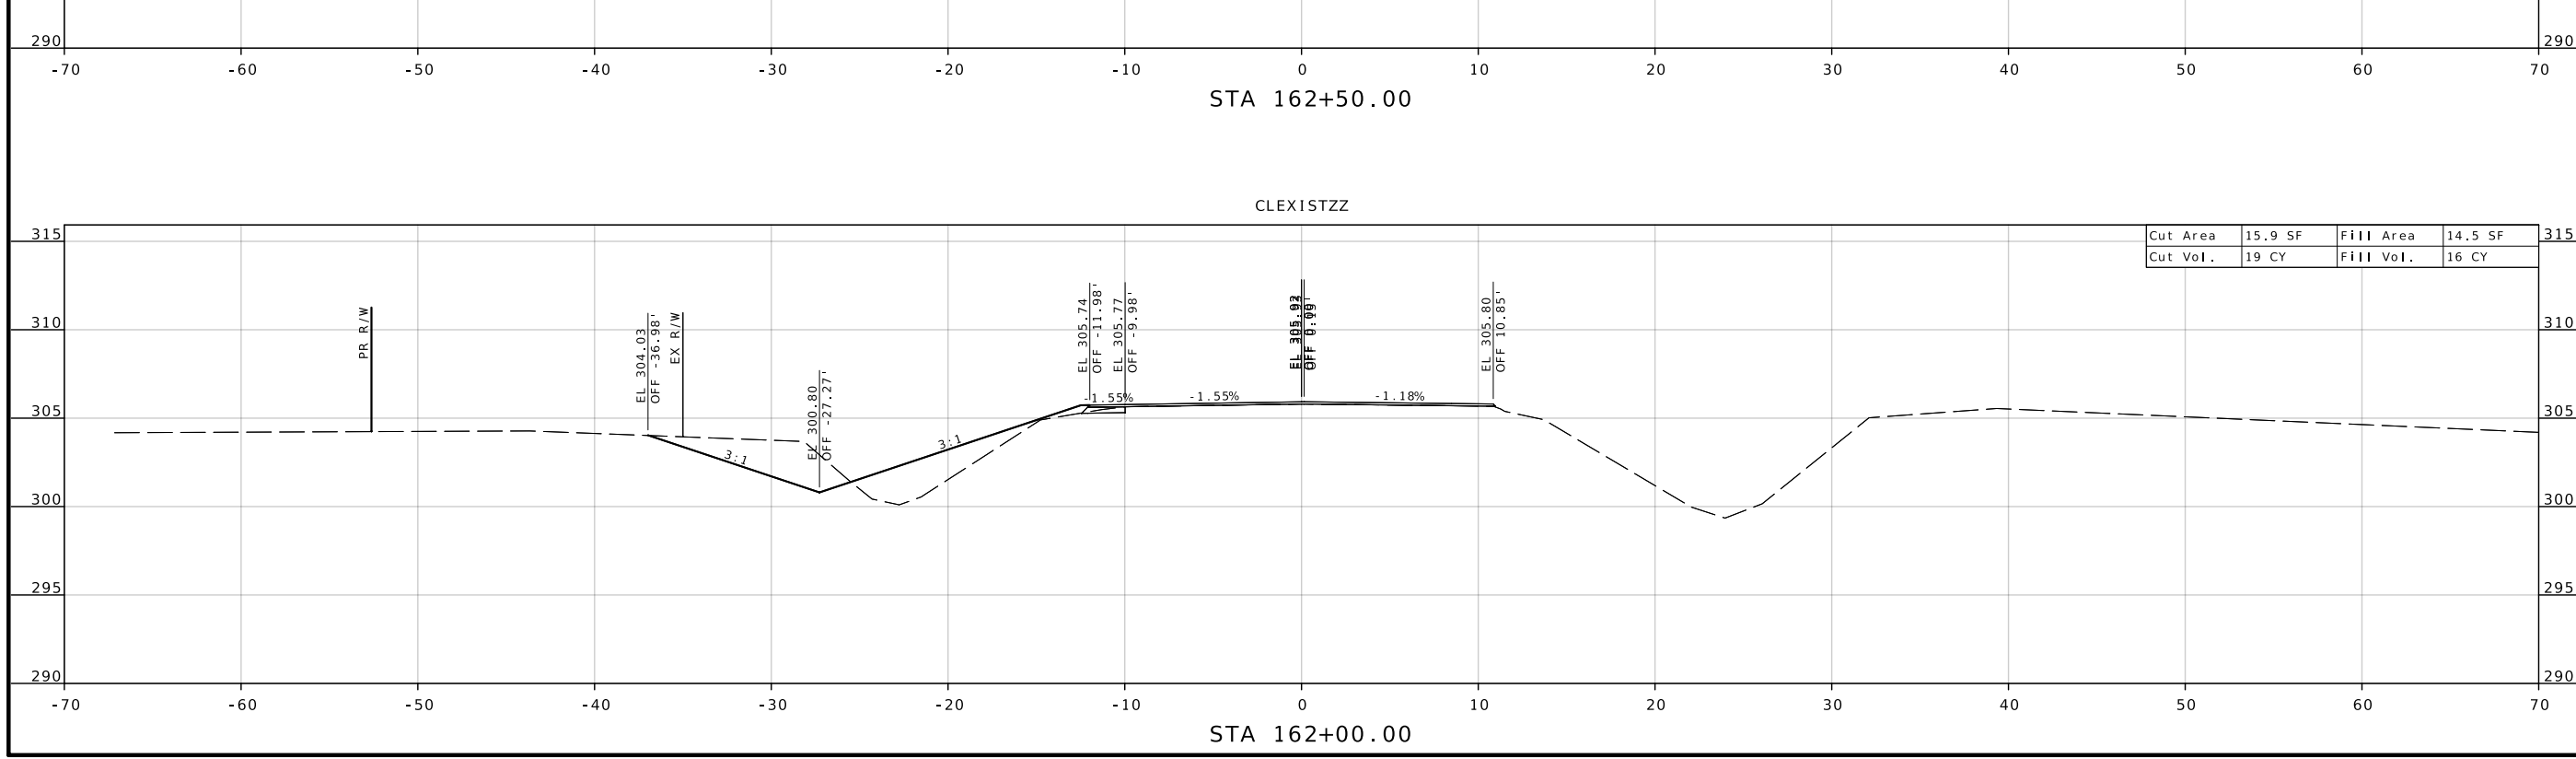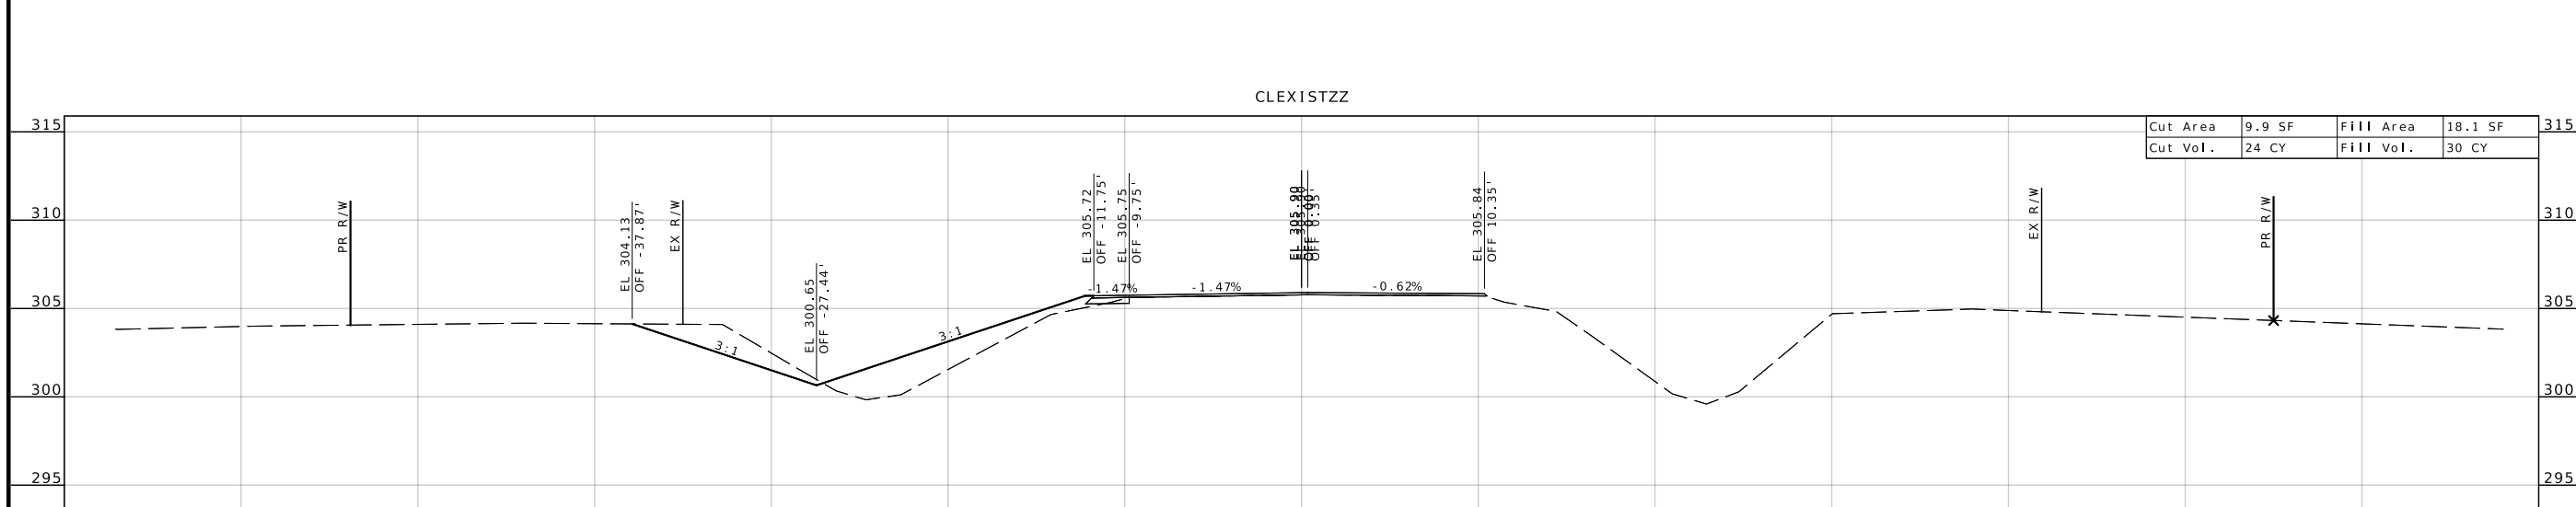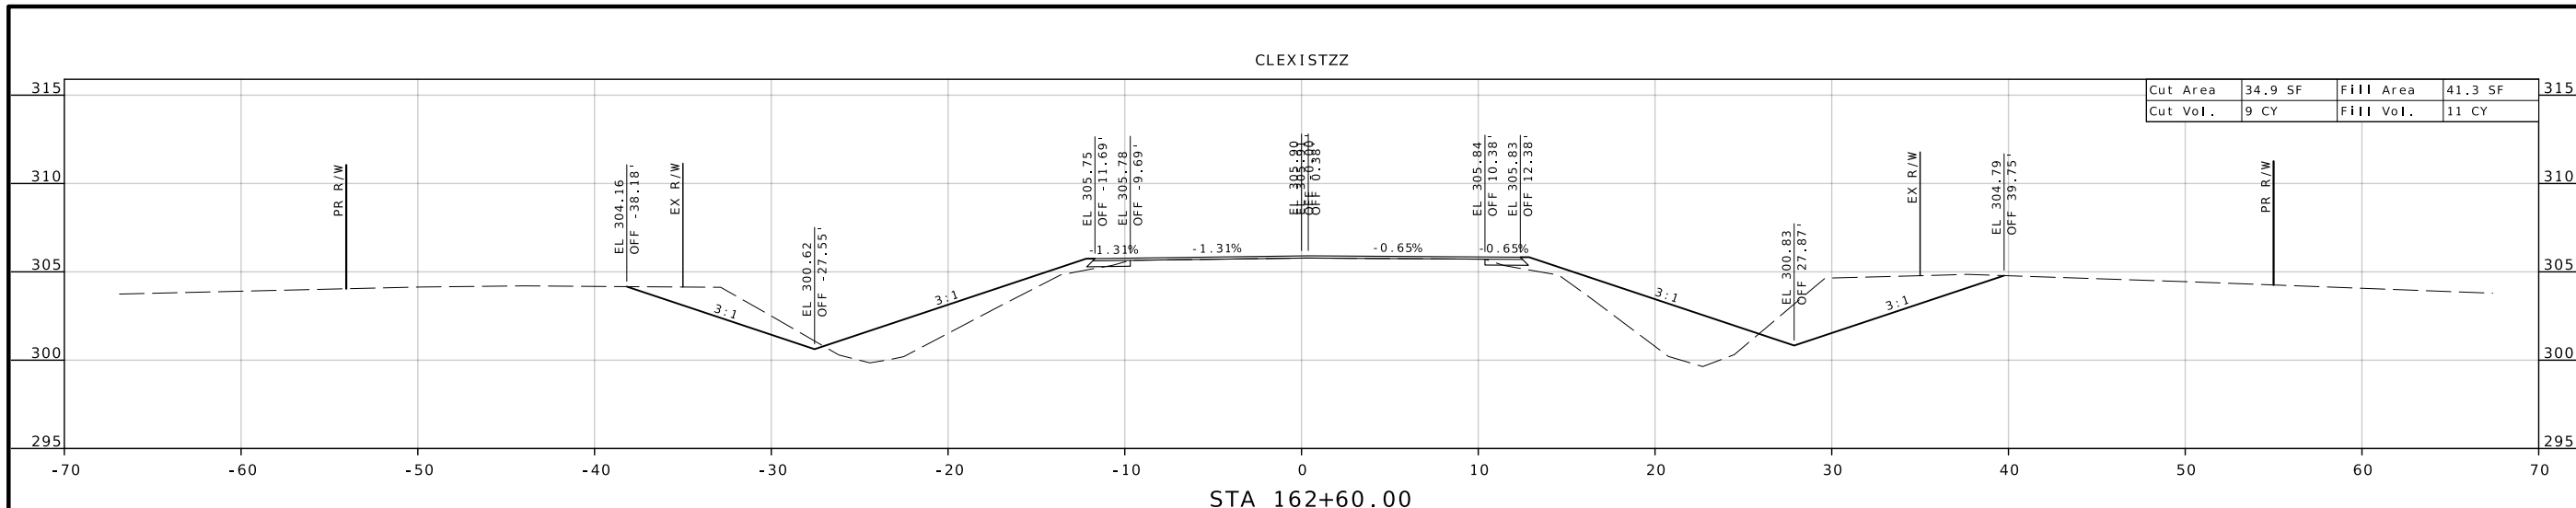

DATE PREPARED  
**7/17/2024**

ROUTE STATE  
**ZZ MO**

DISTRICT SHEET NO.  
**SE 3**

COUNTY  
**SCOTT**

JOB NO.  
**J9S3743**

CONTRACT ID.

PROJECT NO.


BRIDGE NO.

DATE	DESCRIPTION

MISSOURI HIGHWAYS AND TRANSPORTATION COMMISSION

105 WEST CAPITOL  
JEFFERSON CITY, MO 65102  
1-888-ASK-MODOT (1-888-275-6636)

**CROSS SECTIONS  
SHEET 3 OF 29**

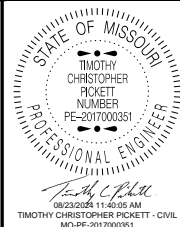

DATE PREPARED  
7/17/2024

ROUTE STATE  
ZZ MO  
DISTRICT SHEET NO.  
SE 4

COUNTY  
SCOTT

JOB NO.  
19S3743

CONTRACT ID.

PROJECT NO.


BRIDGE NO.

DATE	DESCRIPTION


MISSOURI HIGHWAYS AND TRANSPORTATION COMMISSION  
  
 105 WEST CAPITOL  
 JEFFERSON CITY, MO 65102  
 1-888-ASK-MODOT (1-888-275-6636)


CROSS SECTIONS  
SHEET 4 OF 29

CLEX1STZZ

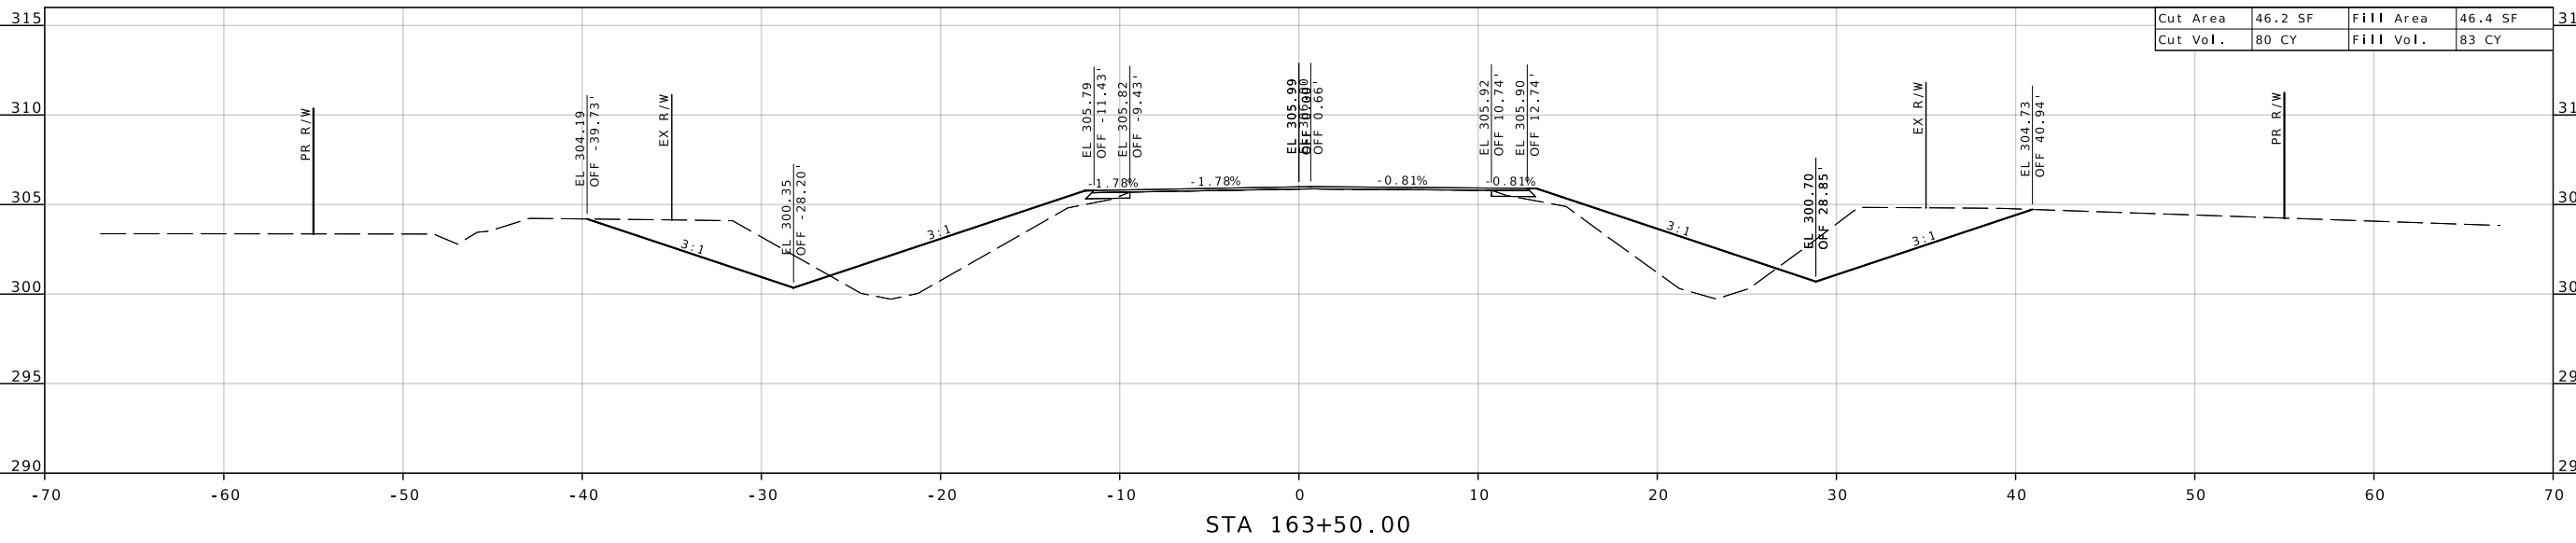

CLEX1STZZ

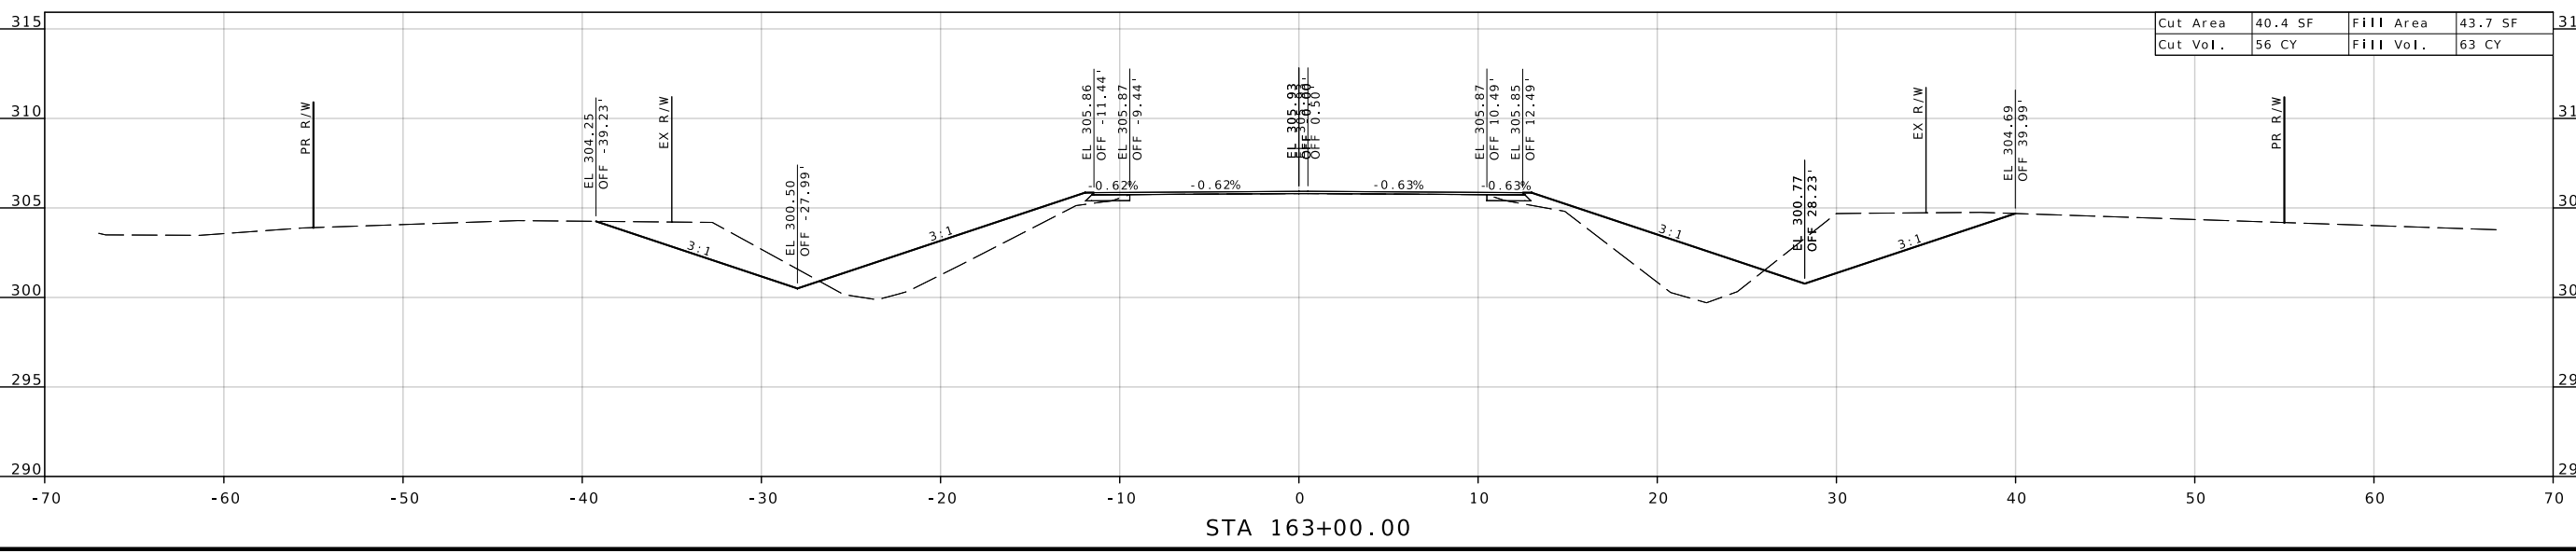

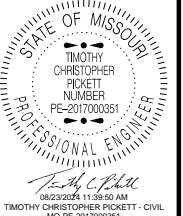

DATE PREPARED  
7/17/2024

ROUTE STATE  
ZZ MO

DISTRICT SHEET NO.  
SE 5

COUNTY  
SCOTT

JOB NO.  
19S3743

CONTRACT ID.

PROJECT NO.


BRIDGE NO.

DATE	DESCRIPTION


MISSOURI HIGHWAYS AND TRANSPORTATION  
COMMISSION



CLEX1STZZ

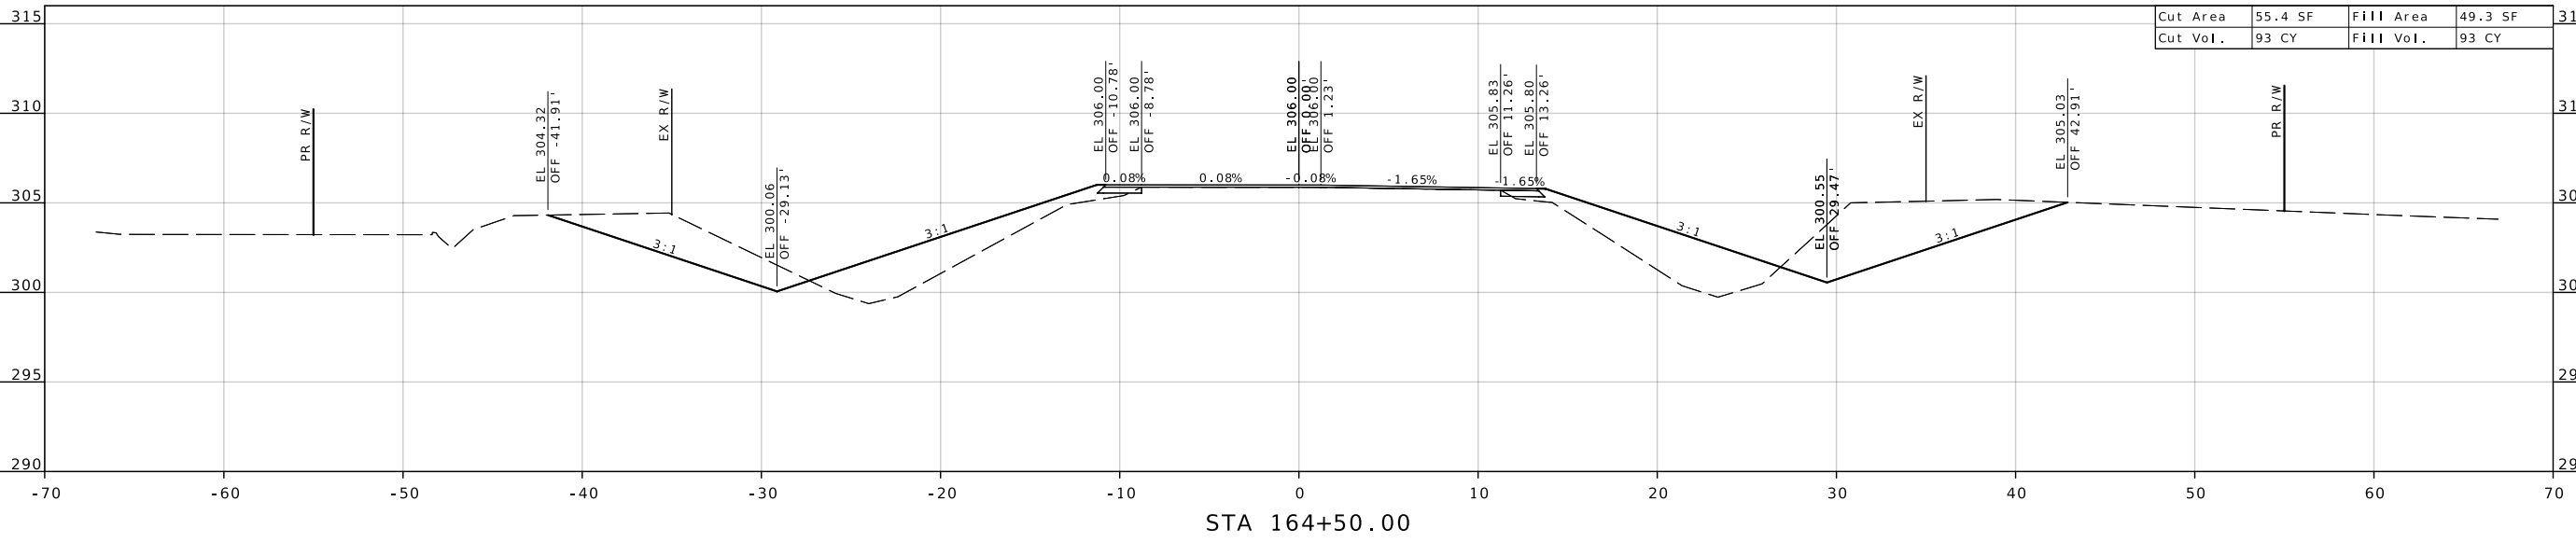

CLEX1STZZ

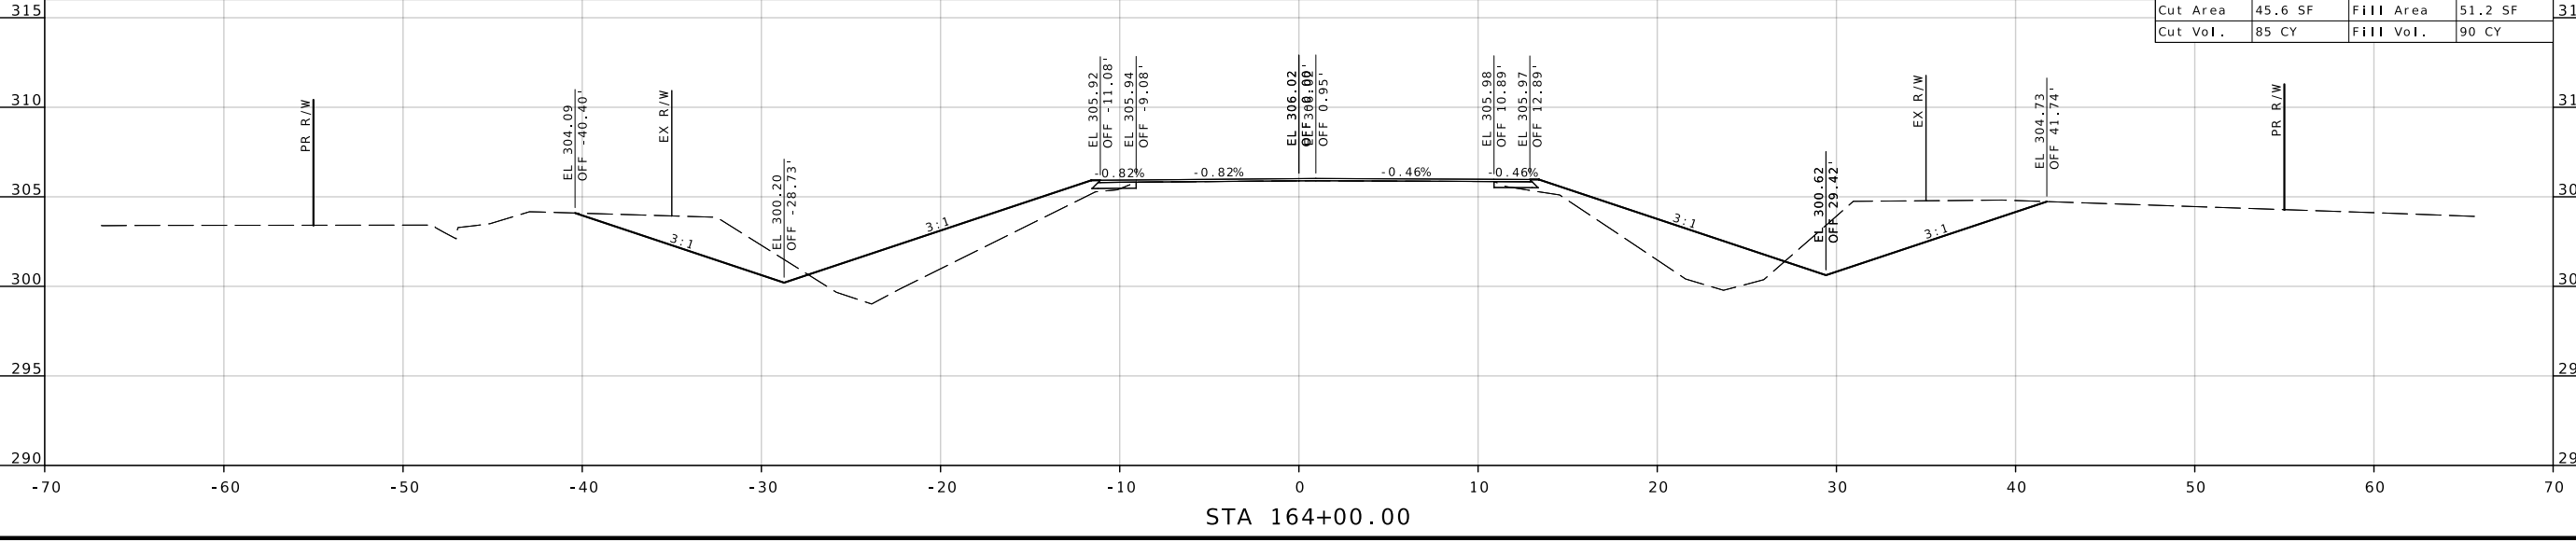

CROSS SECTIONS  
SHEET 5 OF 29



TIMOTHY CHRISTOPHER PICKETT - CIVIL  
MO-PE-2017000361

DATE PREPARED  
7/17/2024

ROUTE ZZ STATE MO

DISTRICT SE SHEET NO. 6



COUNTY SCOTT

JOB NO. 19S3743

CONTRACT ID.

PROJECT NO.

BRIDGE NO.

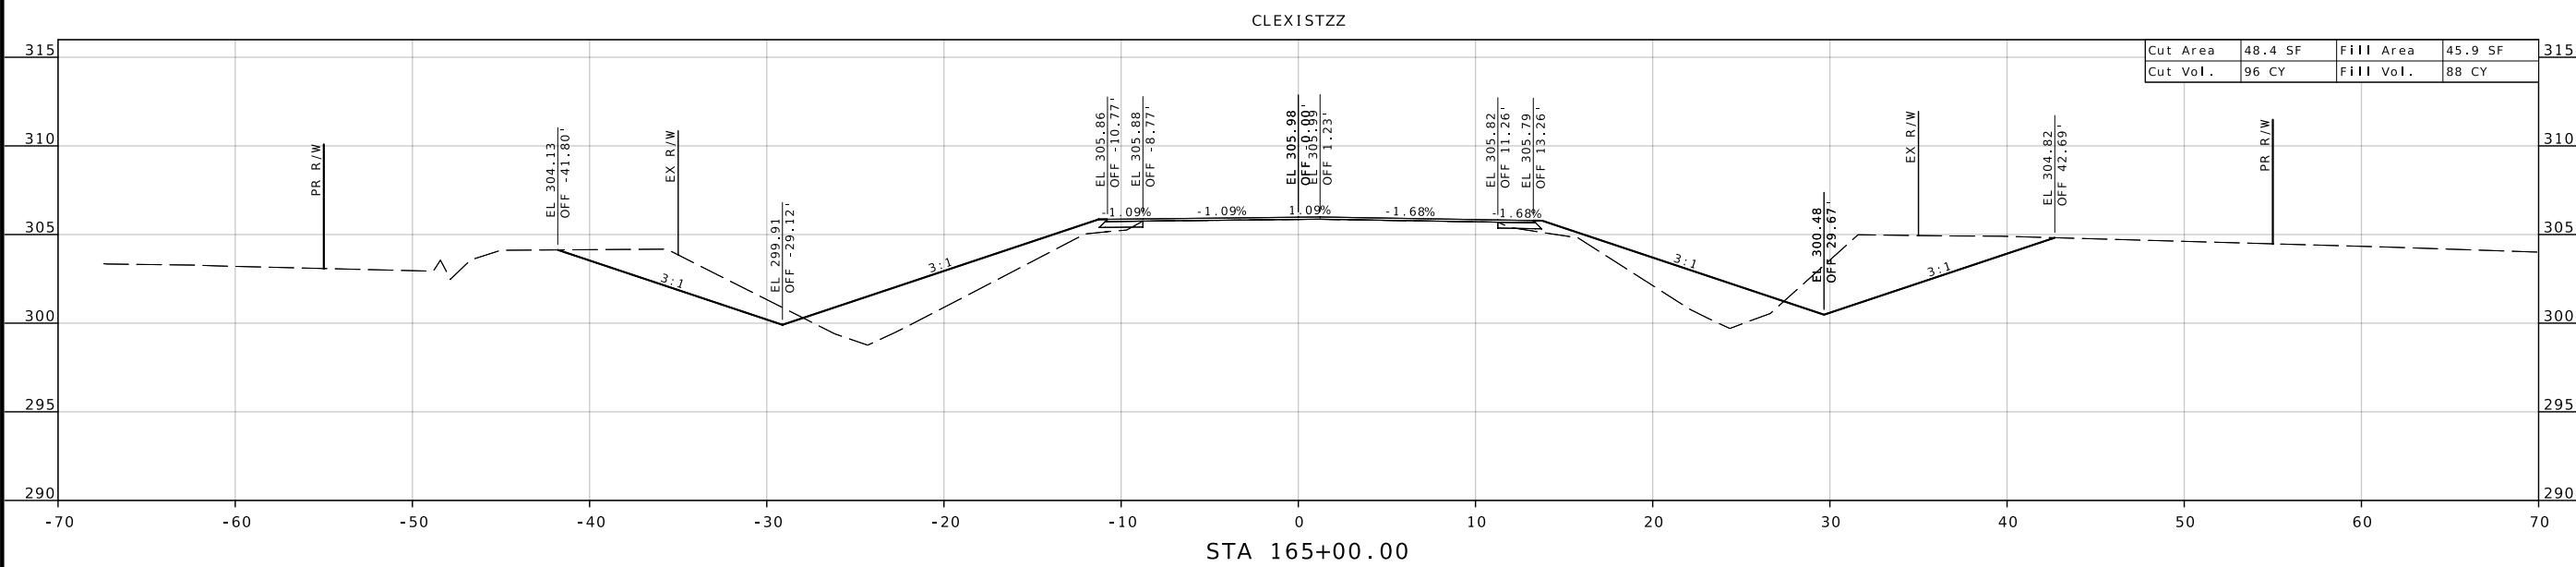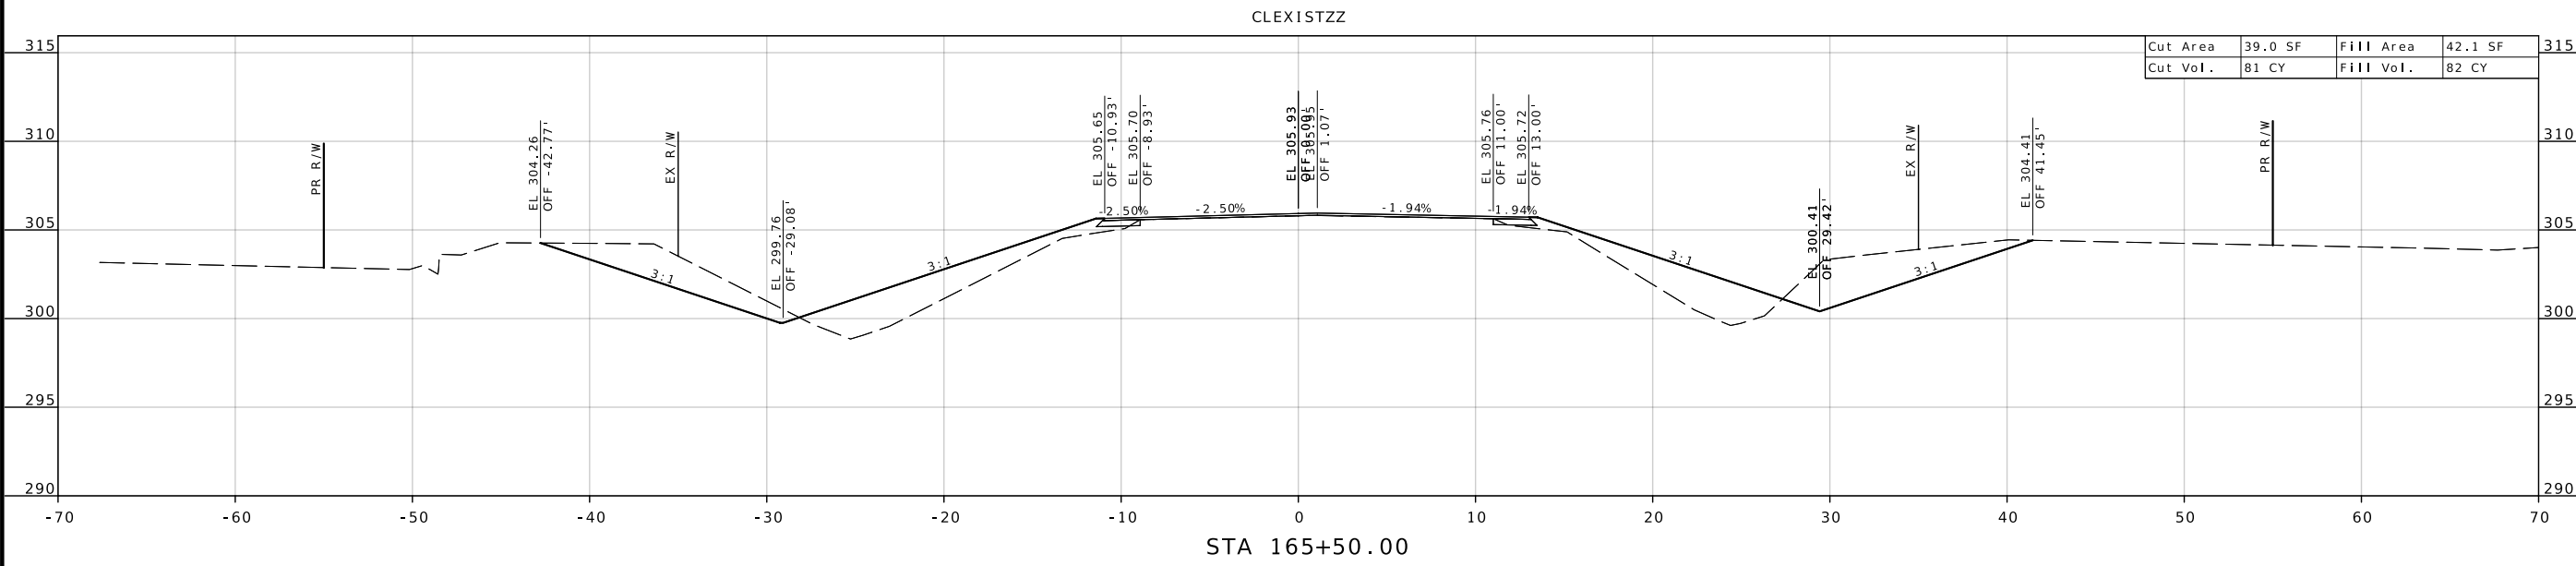


DATE	DESCRIPTION

MISSOURI HIGHWAYS AND TRANSPORTATION  
COMMISSION

105 WEST CAPITOL  
JEFFERSON CITY, MO 65102  
1-888-ASK-MODOT (1-888-275-6636)

CROSS SECTIONS  
SHEET 6 OF 29

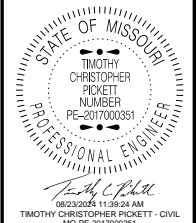

DATE PREPARED  
7/17/2024

ROUTE	STATE
ZZ	MO
DISTRICT	SHEET NO.
SE	7



COUNTY  
SCOTT

JOB NO.  
19S3743

CONTRACT ID.

PROJECT NO.

BRIDGE NO.

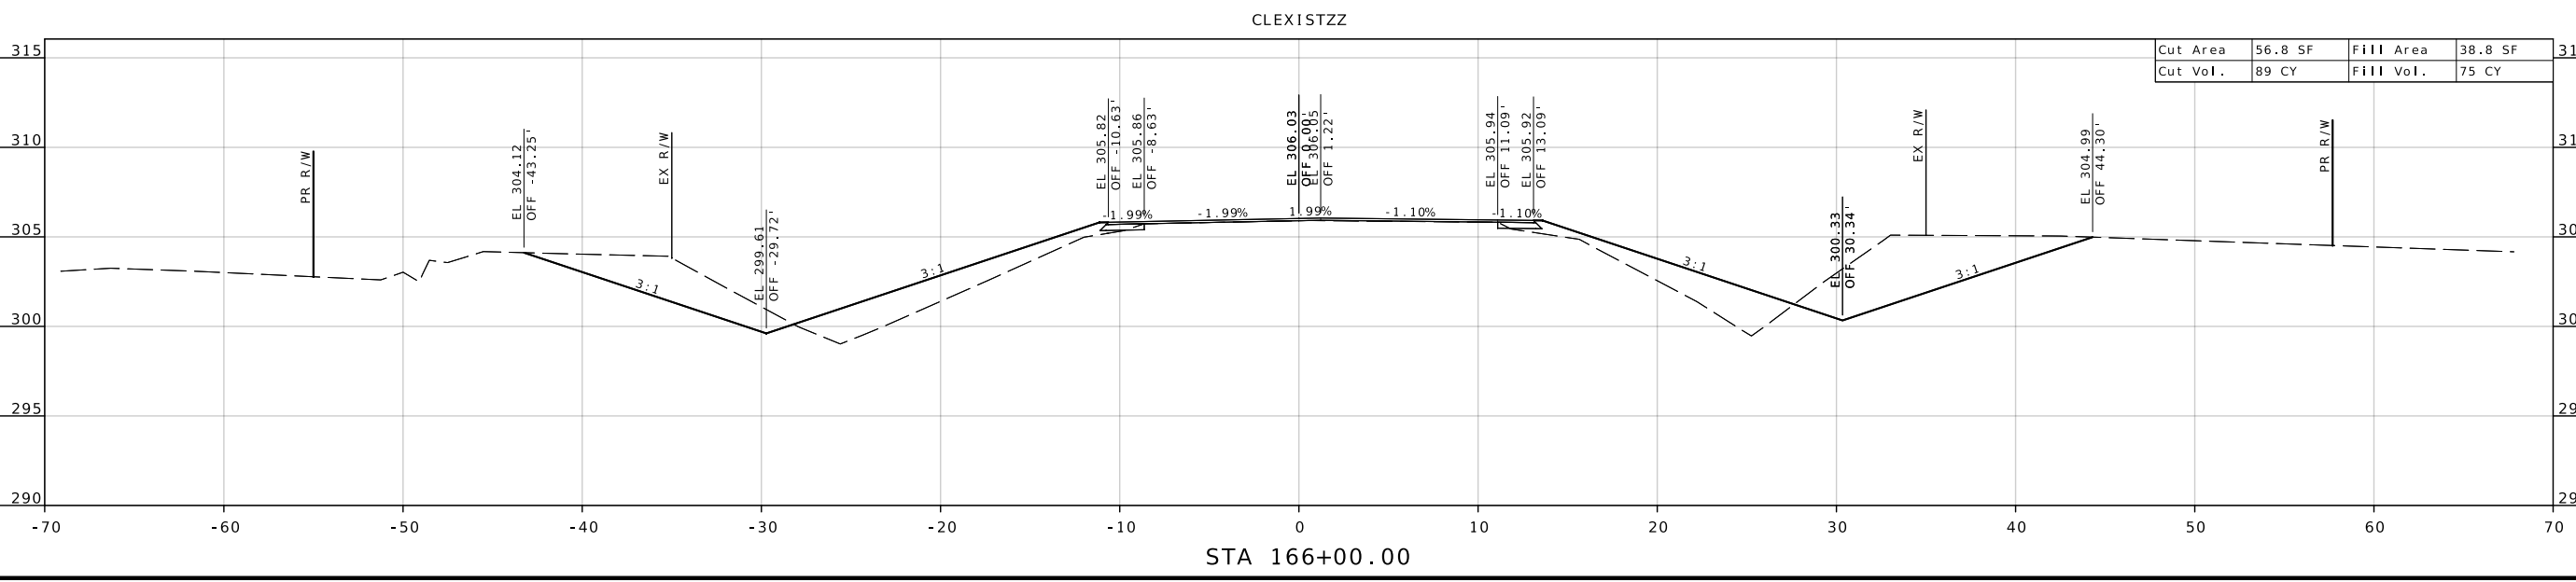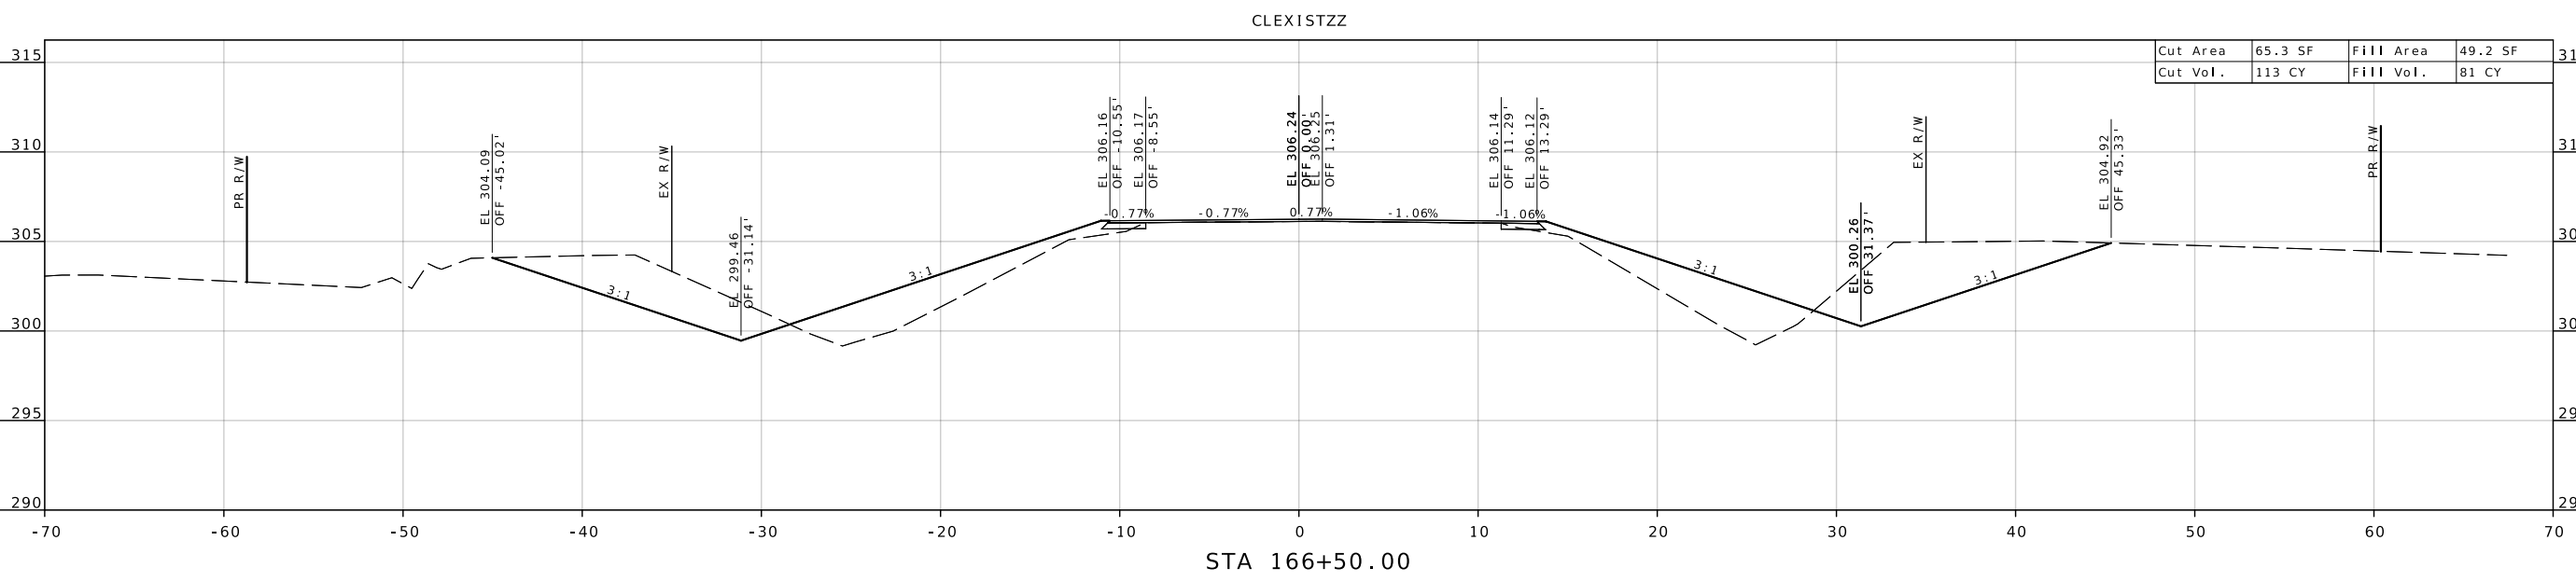


DATE	DESCRIPTION

MISSOURI HIGHWAYS AND TRANSPORTATION COMMISSION

105 WEST CAPITOL  
JEFFERSON CITY, MO 65102  
1-888-ASK-MODOT (1-888-275-6636)

CROSS SECTIONS  
SHEET 7 OF 29



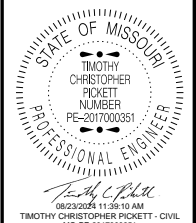

DATE PREPARED  
**7/17/2024**

ROUTE STATE  
**ZZ MO**

DISTRICT SHEET NO.  
**SE 8**



COUNTY  
**SCOTT**

JOB NO.  
**19S3743**

CONTRACT ID.

PROJECT NO.

BRIDGE NO.

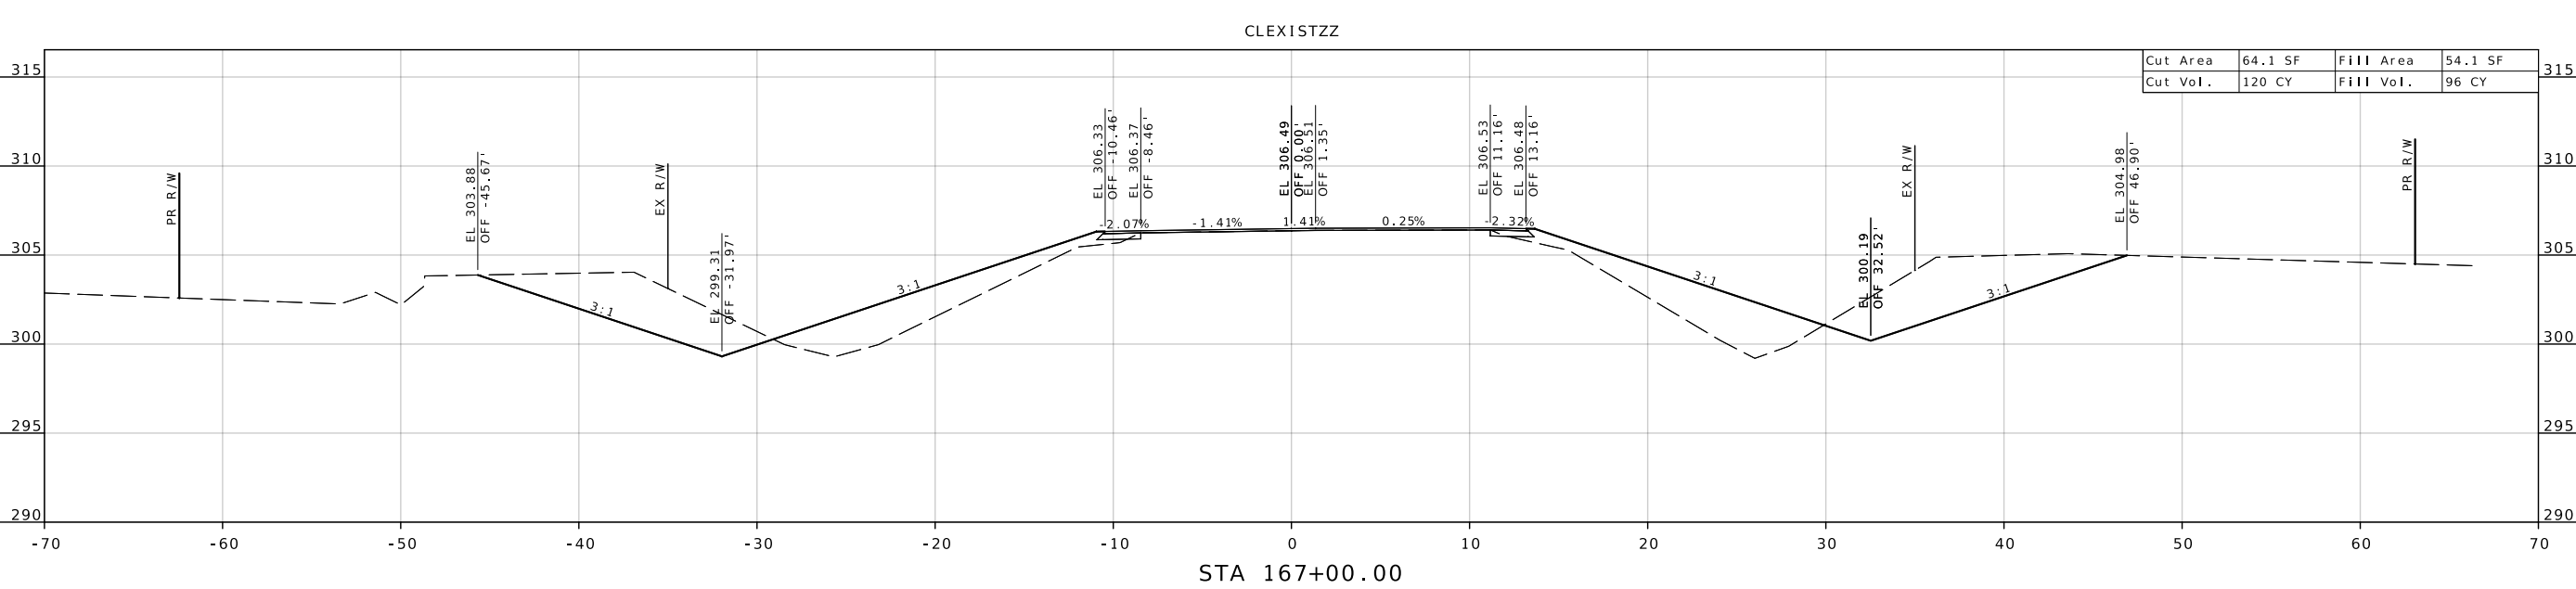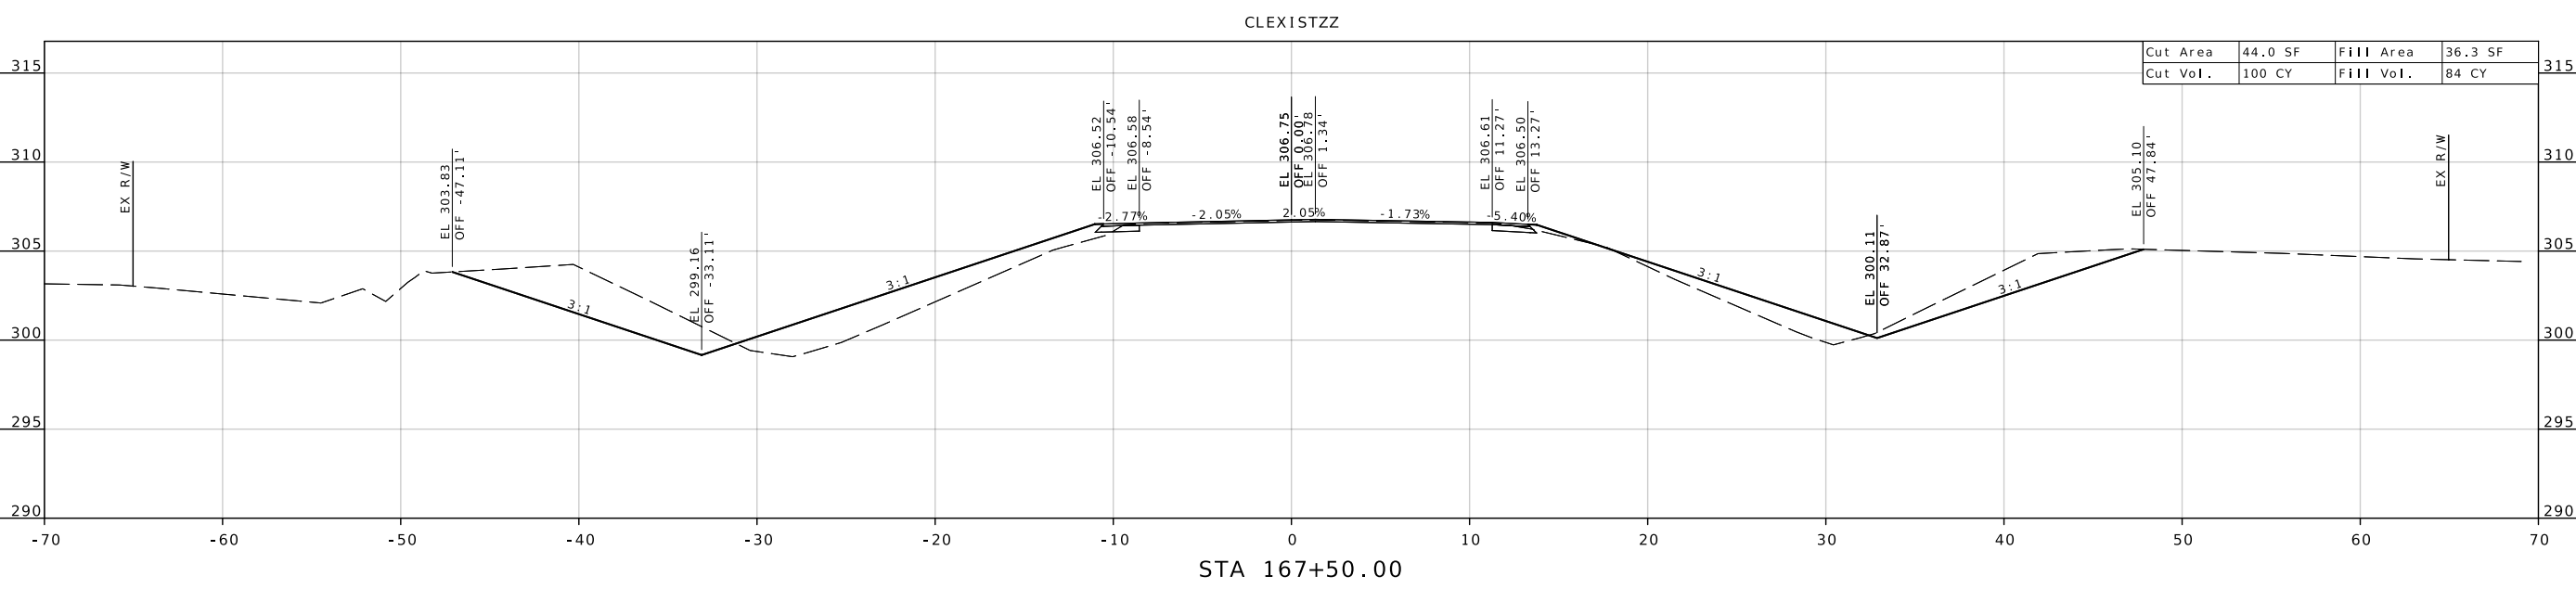


DATE	DESCRIPTION

MISSOURI HIGHWAYS AND TRANSPORTATION COMMISSION

105 WEST CAPITOL  
 JEFFERSON CITY, MO 65102  
 1-888-ASK-MODOT (1-888-275-6636)

CROSS SECTIONS  
 SHEET 8 OF 29

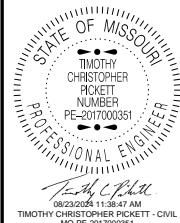

DATE PREPARED  
7/17/2024

ROUTE STATE  
ZZ MO

DISTRICT SHEET NO.  
SE 9

COUNTY  
SCOTT

JOB NO.  
19S3743

CONTRACT ID.

PROJECT NO.

BRIDGE NO.

DESCRIPTION

DATE

DESCRIPTION

DATE

DESCRIPTION

MISSOURI HIGHWAYS AND TRANSPORTATION  
COMMISSION  
105 WEST CAPITOL  
JEFFERSON CITY, MO 65102  
1-888-ASK-MODOT (1-888-275-6636)




CLEX1STZZ

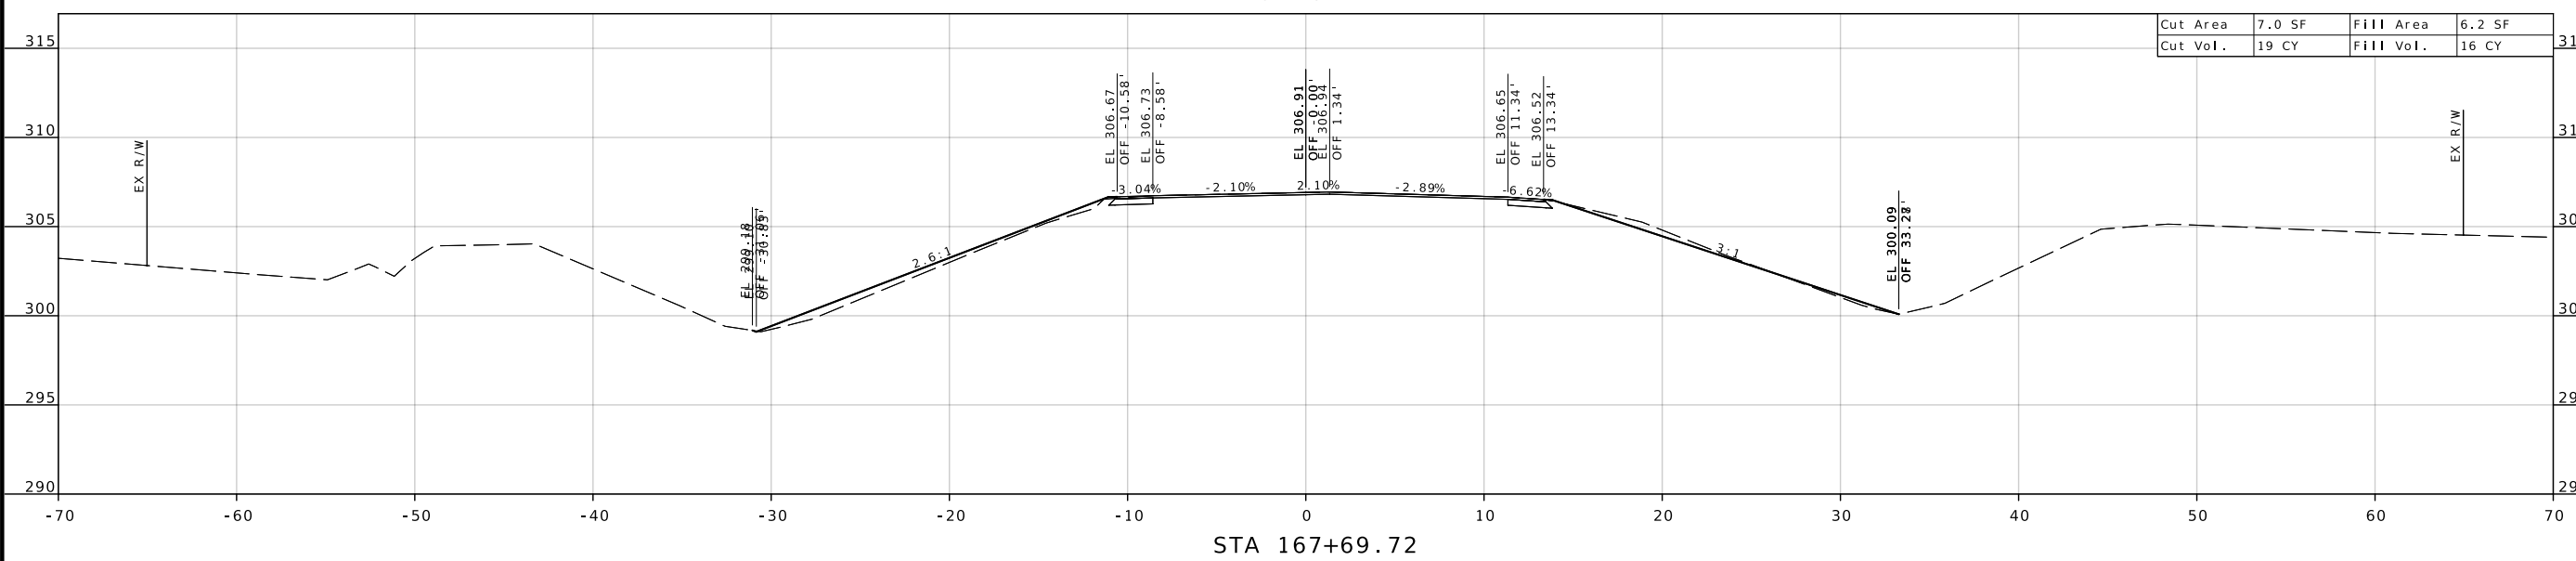

STA 167+69.72

CROSS SECTIONS  
SHEET 9 OF 29

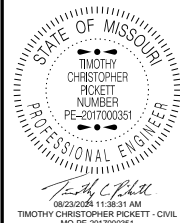

DATE PREPARED  
7/17/2024

ROUTE STATE  
ZZ MO

DISTRICT SHEET NO.  
SE 10

COUNTY  
SCOTT

JOB NO.  
19S3743

CONTRACT ID.

PROJECT NO.

BRIDGE NO.

DATE

DESCRIPTION

DATE

DESCRIPTION

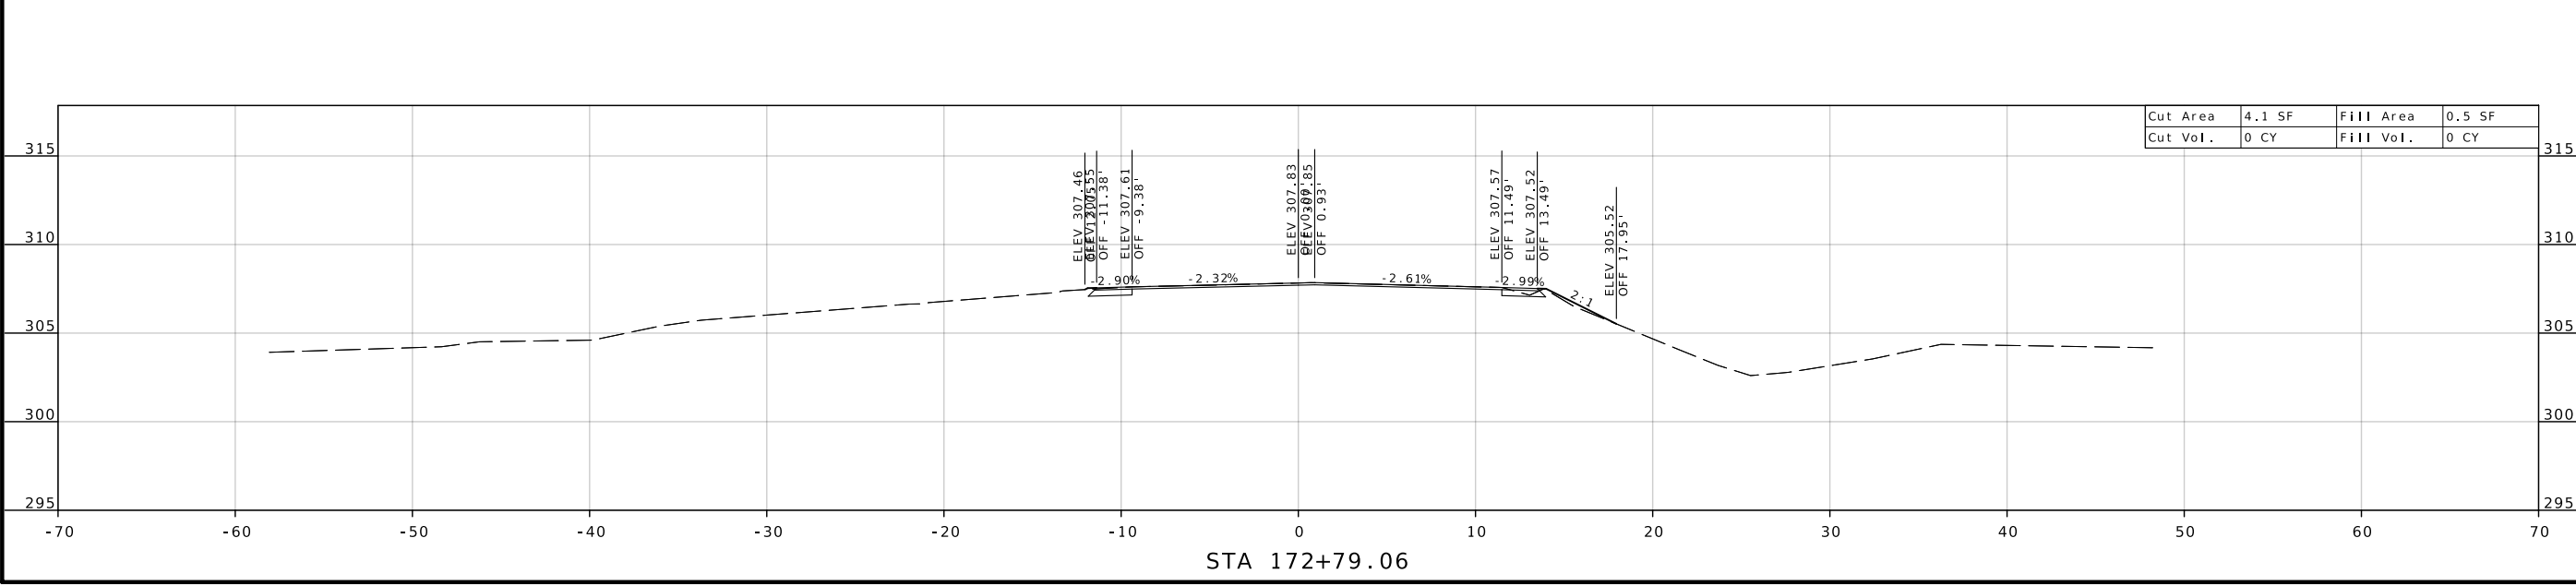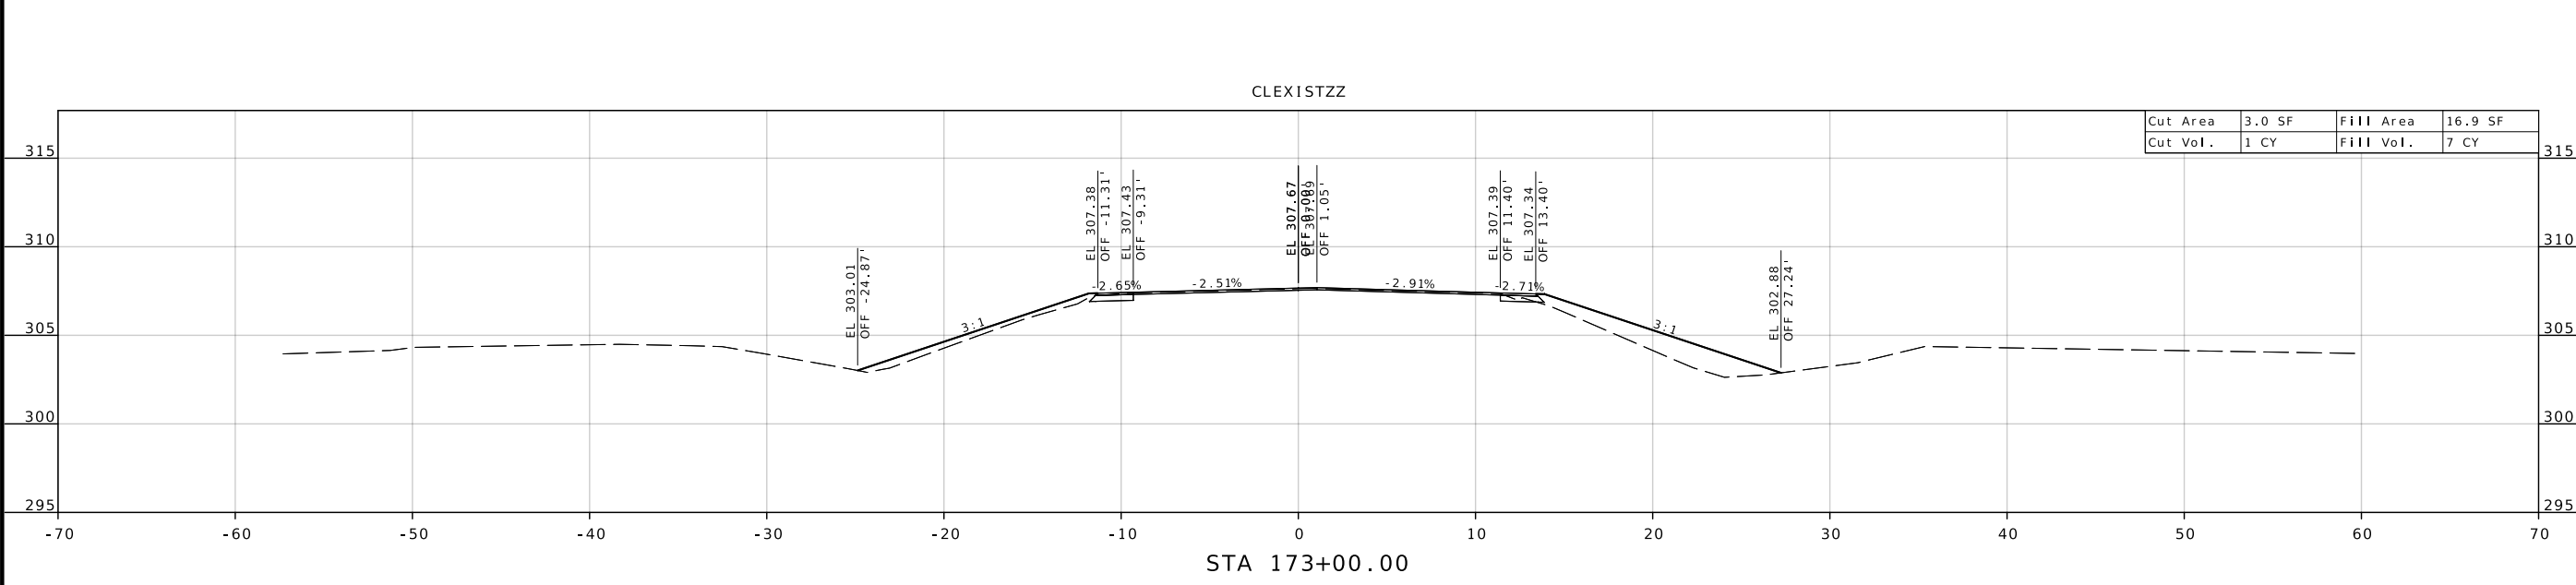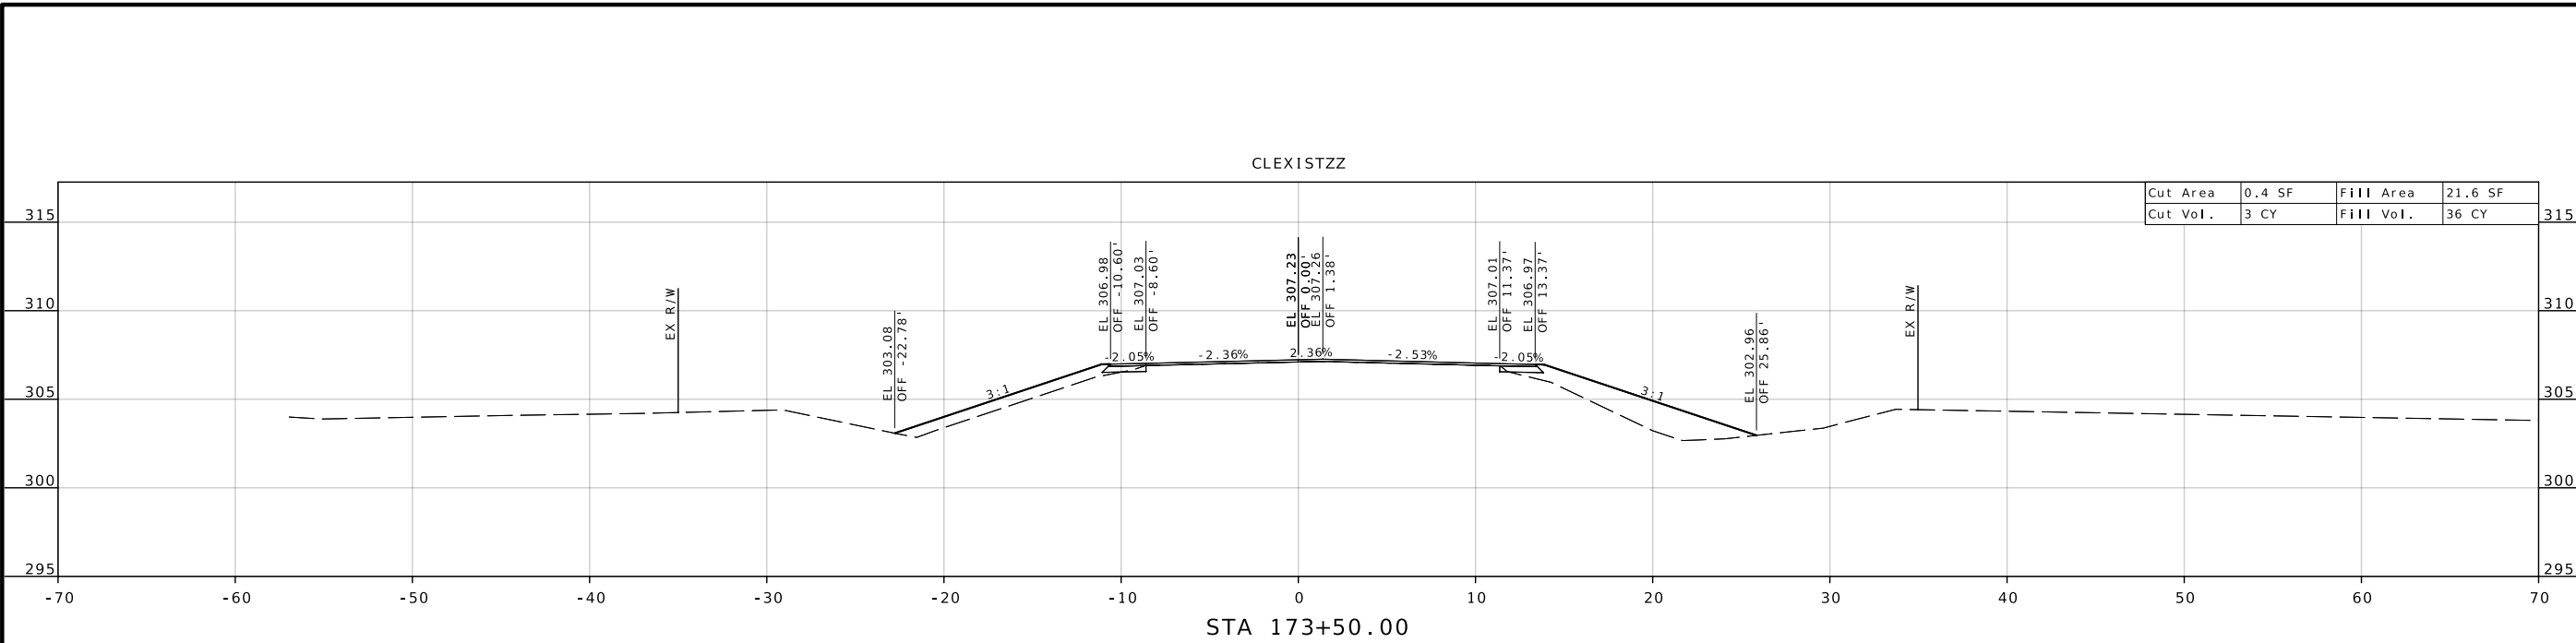

MISSOURI HIGHWAYS AND TRANSPORTATION COMMISSION  
105 WEST CAPITOL JEFFERSON CITY, MO 65102  
1-888-ASK-MODOT (1-888-275-6636)

CROSS SECTIONS  
SHEET 10 OF 29
















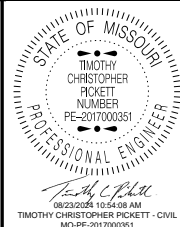

DATE PREPARED  
7/17/2024

ROUTE STATE  
ZZ MO

DISTRICT SHEET NO.  
SE 17

COUNTY  
SCOTT

JOB NO.  
19S3743

CONTRACT ID.

PROJECT NO.

BRIDGE NO.

DESCRIPTION

DATE

MISSOURI HIGHWAYS AND TRANSPORTATION COMMISSION


105 WEST CAPITOL JEFFERSON CITY, MO 65102

1-888-ASK-MODOT (1-888-275-6636)

MoDOT


CROSS SECTIONS SHEET 17 OF 29

CLEX1STZZ

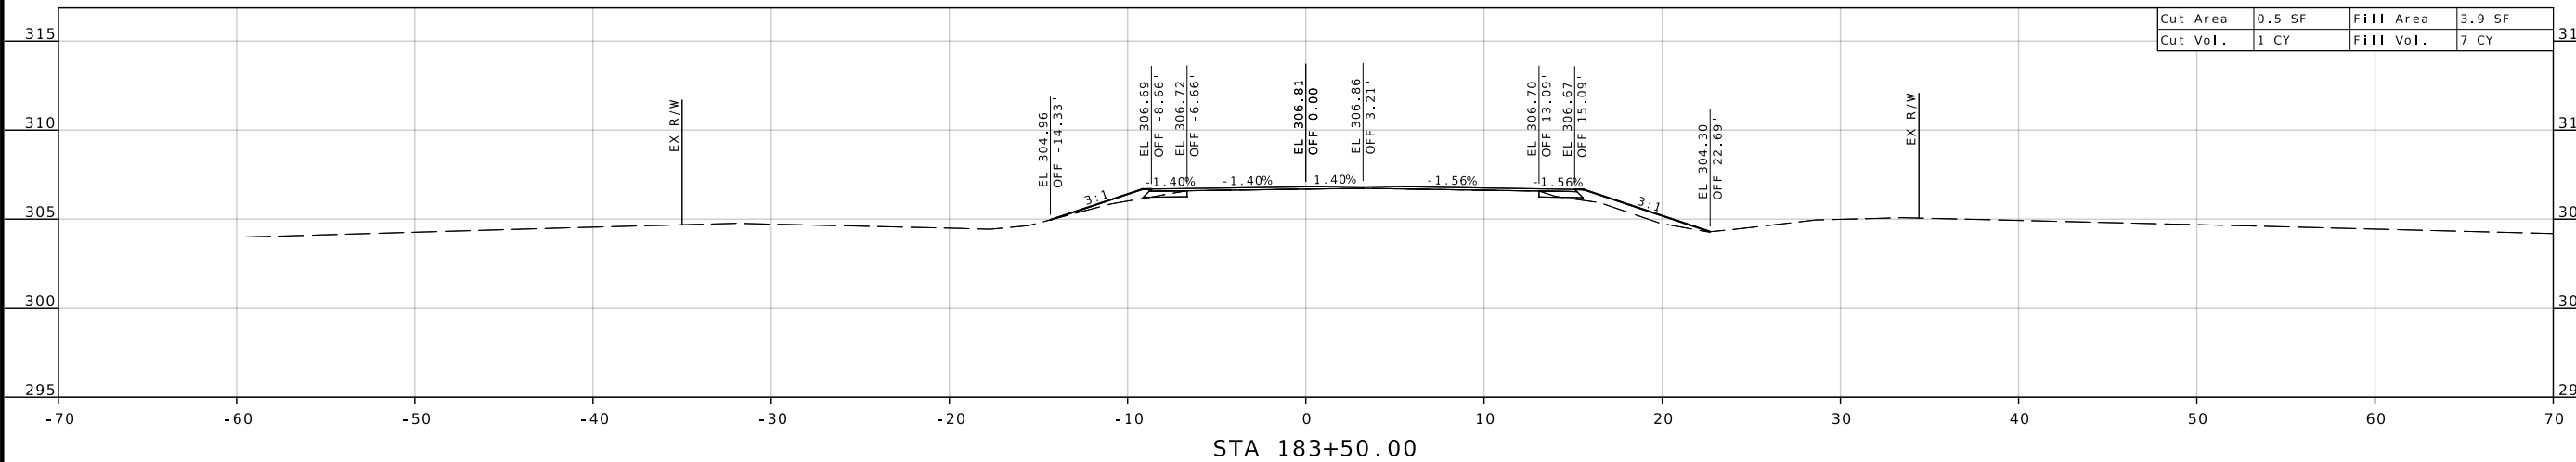


STA 183+50.00

CLEX1STZZ

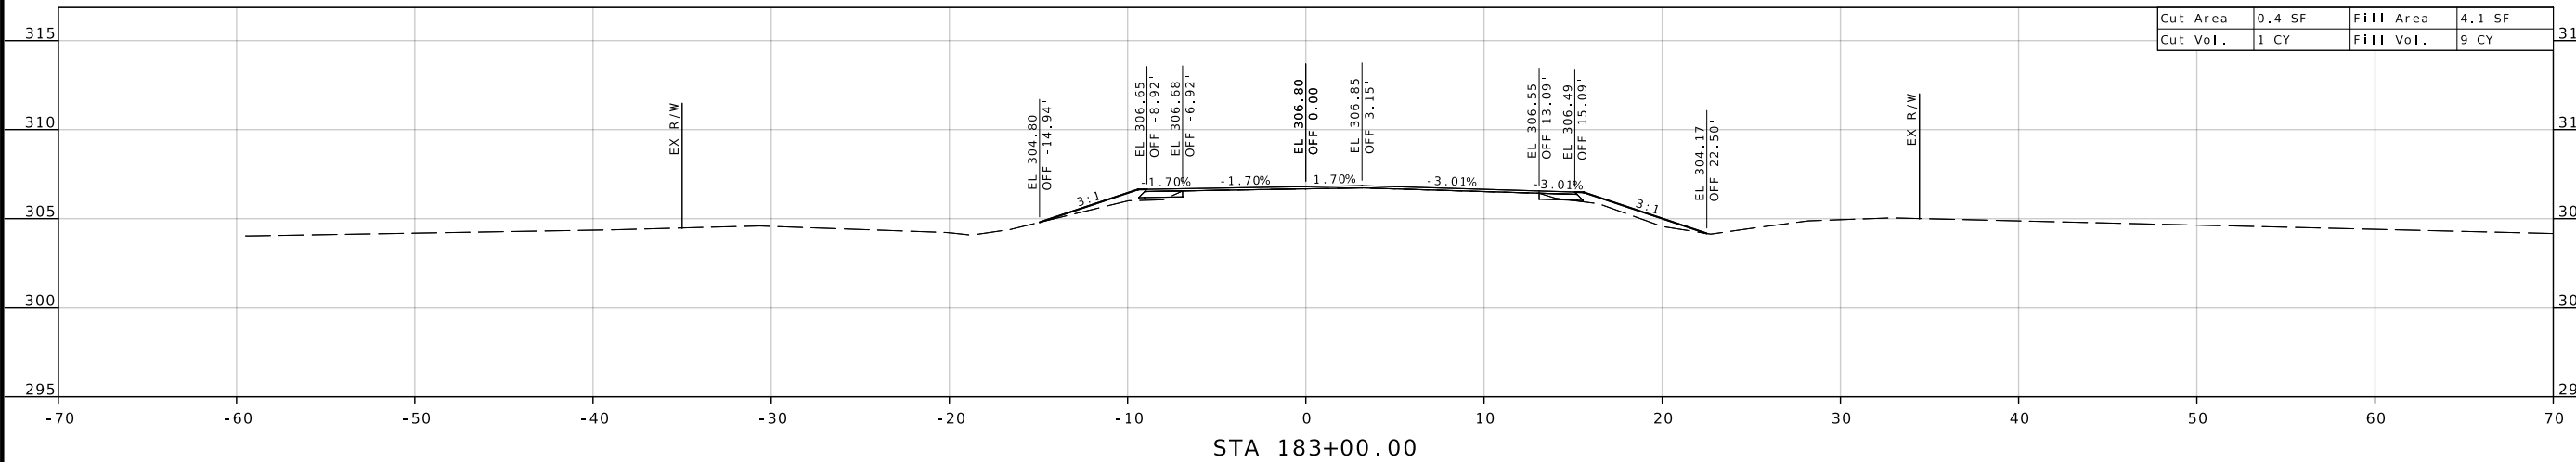

STA 183+00.00

CLEX1STZZ

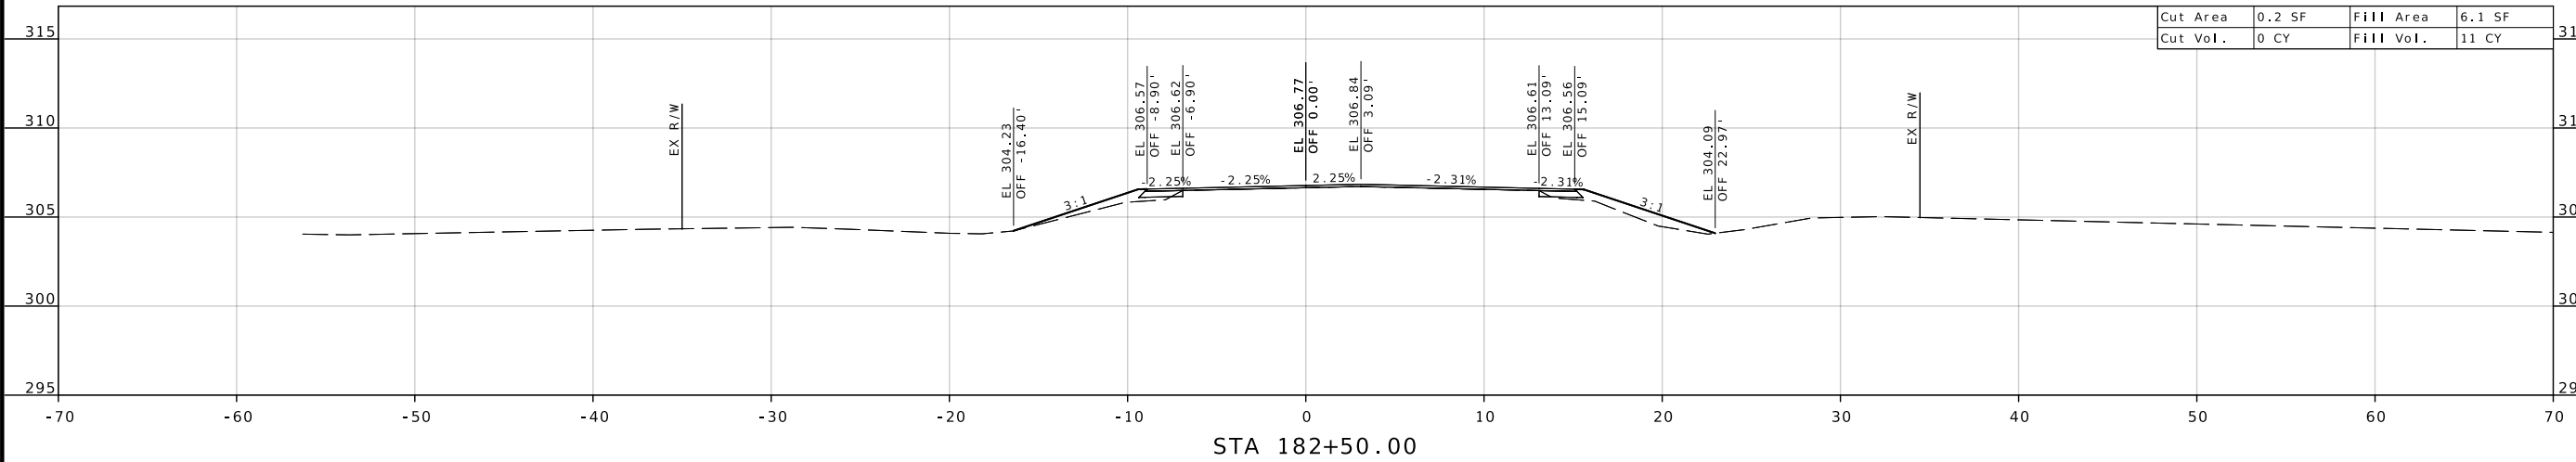

STA 182+50.00



TIMOTHY CHRISTOPHER PICKETT - CIVIL  
MO-PE-2017000351

DATE PREPARED  
7/17/2024

ROUTE STATE  
ZZ MO  
DISTRICT SHEET NO.  
SE 18

COUNTY  
SCOTT


JOB NO.  
19S3743

CONTRACT ID.

PROJECT NO.


BRIDGE NO.

DATE	DESCRIPTION

MISSOURI HIGHWAYS AND TRANSPORTATION COMMISSION  
  
 105 WEST CAPITOL  
 JEFFERSON CITY, MO 65102  
 1-888-ASK-MODOT (1-888-275-6636)


CROSS SECTIONS  
SHEET 18 OF 29

CLEX1STZZ

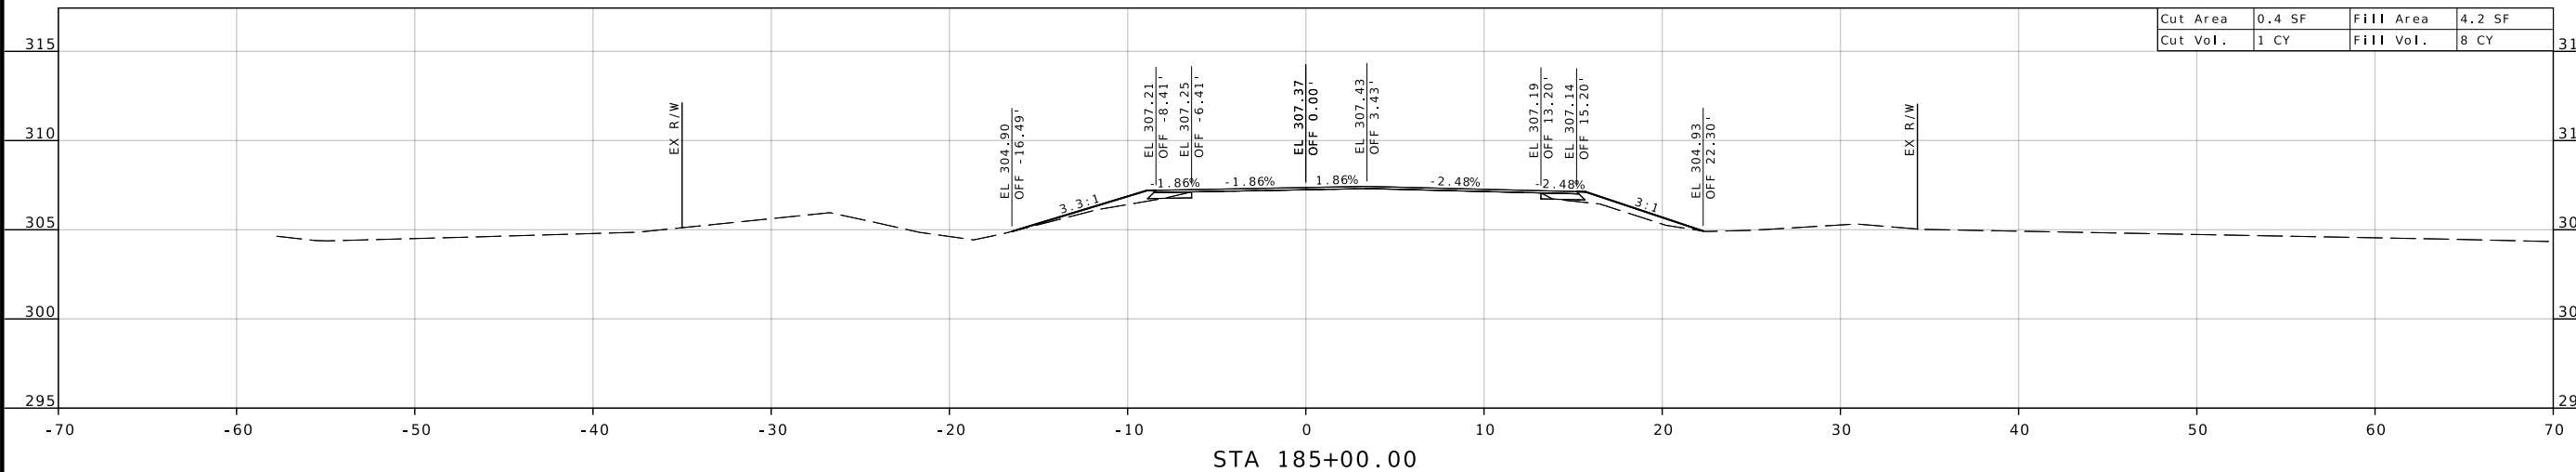


STA 185+00.00

CLEX1STZZ

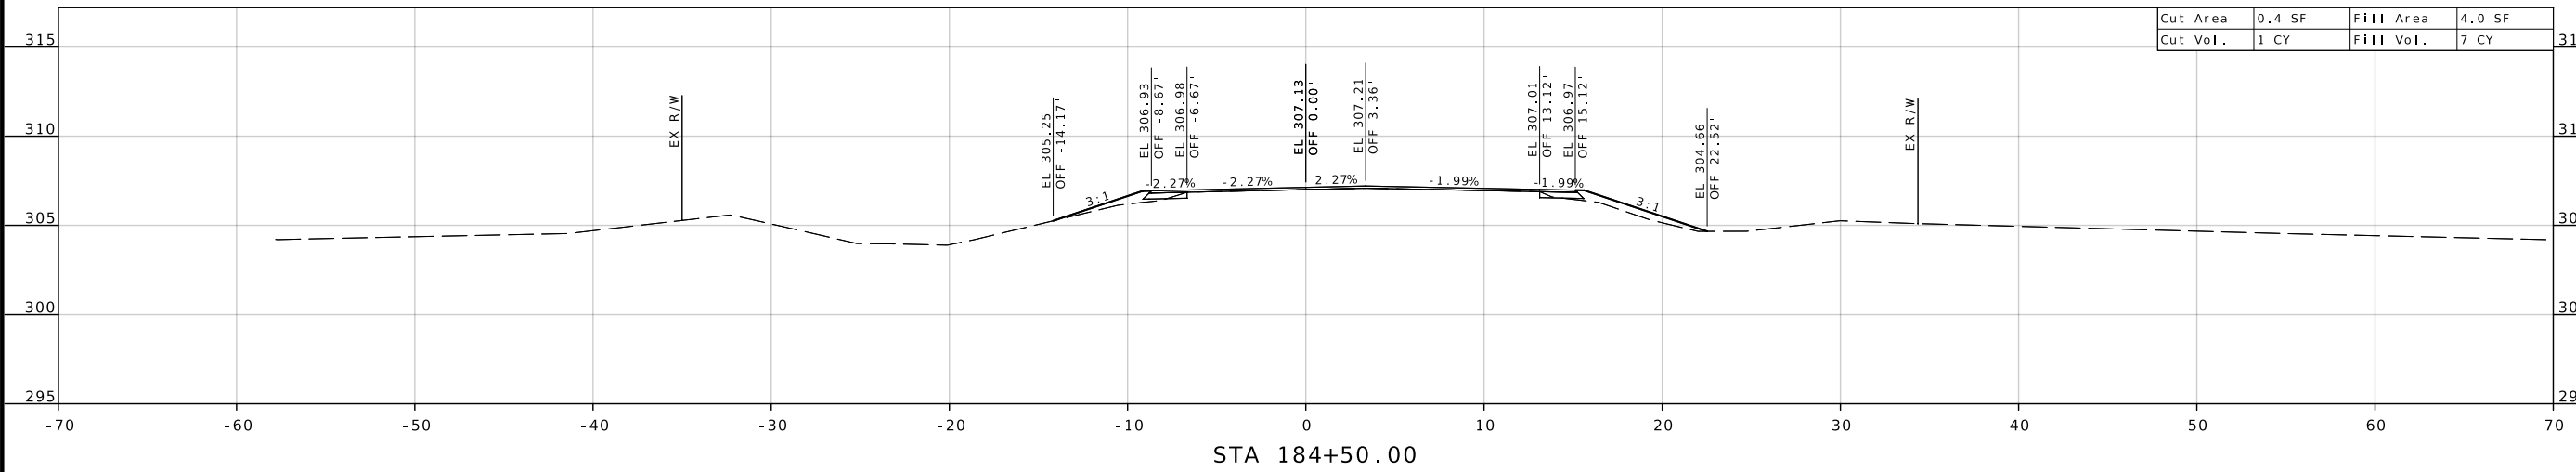

STA 184+50.00

CLEX1STZZ

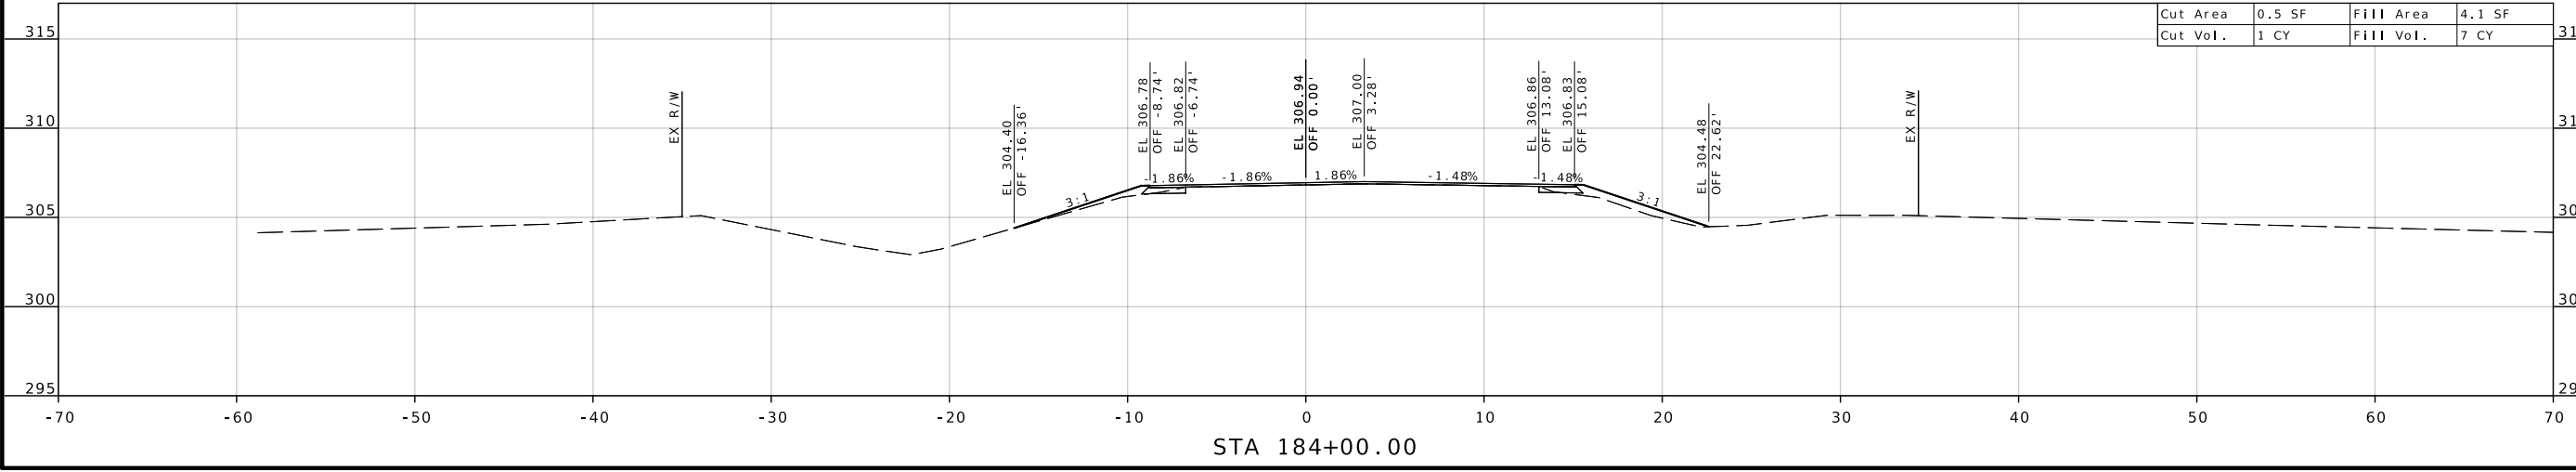

STA 184+00.00














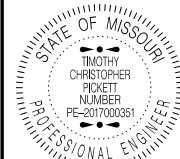

TIMOTHY CHRISTOPHER PICKETT - CIVIL  
MO-PE-2017000361

DATE PREPARED  
7/17/2024

ROUTE STATE  
ZZ MO

DISTRICT SHEET NO.  
SE 24

COUNTY  
SCOTT

JOB NO.  
19S3743

CONTRACT ID.

PROJECT NO.

BRIDGE NO.

DESCRIPTION




DATE


MISSOURI HIGHWAYS AND TRANSPORTATION COMMISSION

105 WEST CAPITOL  
JEFFERSON CITY, MO 65102  
1-888-ASK-MODOT (1-888-275-6636)

MoDOT

CROSS SECTIONS  
SHEET 24 OF 29

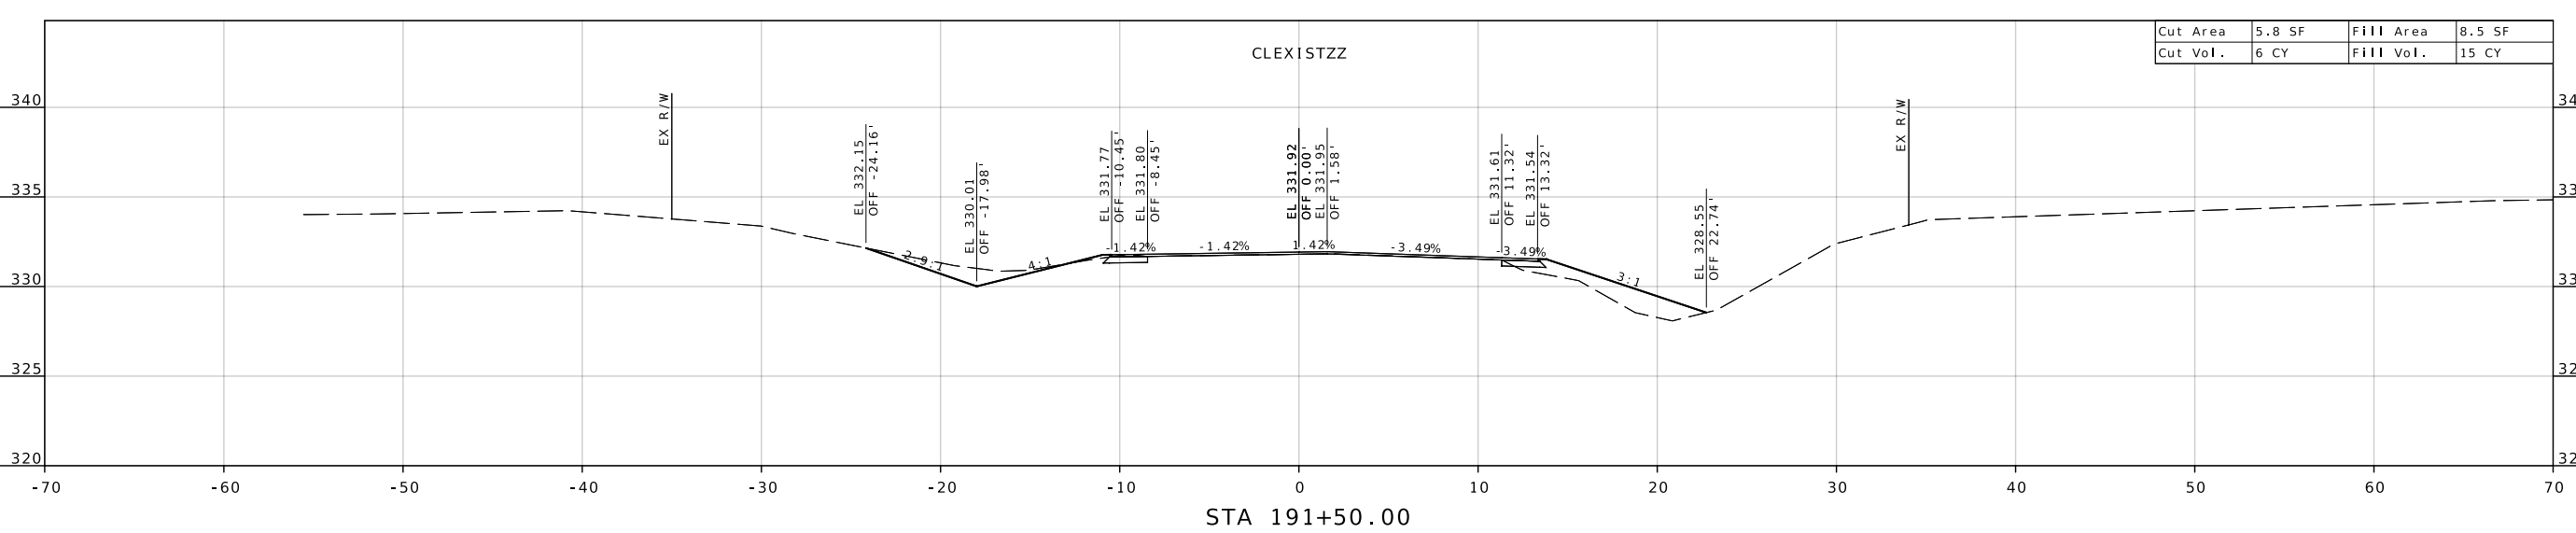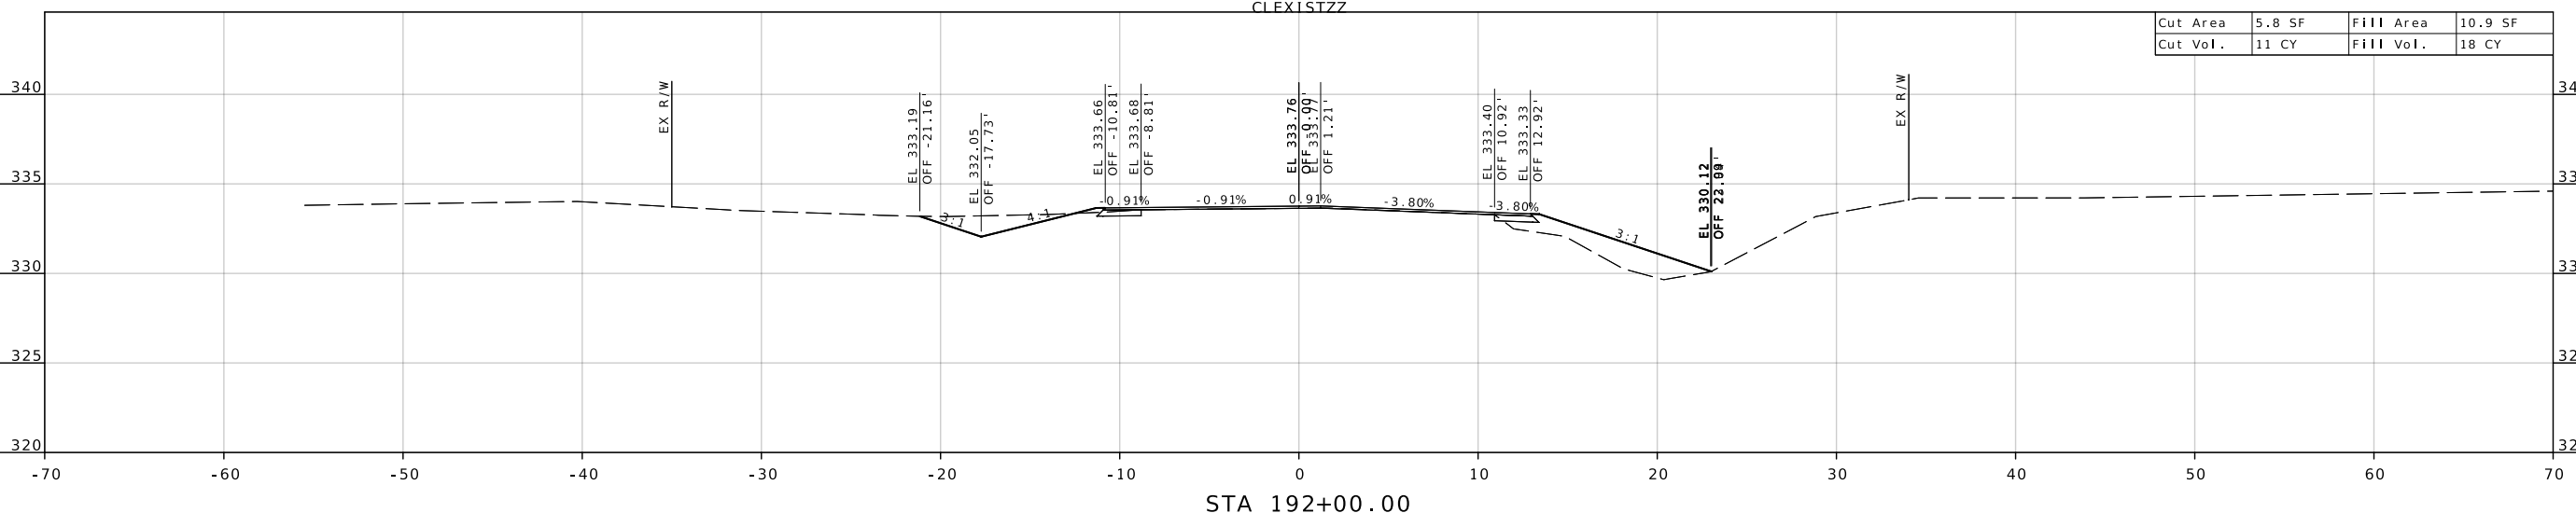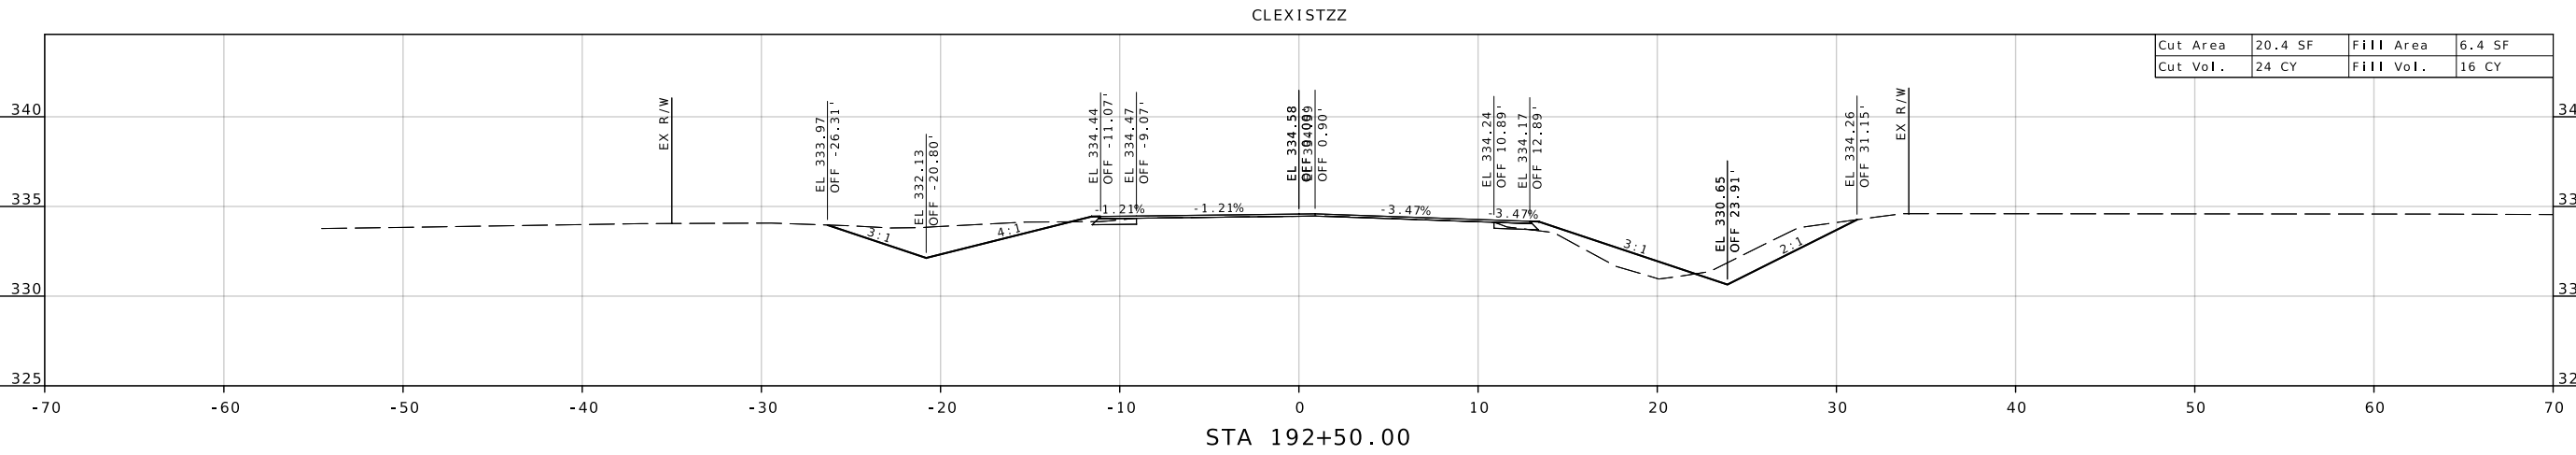

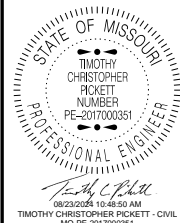

DATE PREPARED  
7/17/2024

ROUTE ZZ STATE MO  
DISTRICT SE SHEET NO. 25

COUNTY  
SCOTT

JOB NO.  
19S3743

CONTRACT ID.

PROJECT NO.

BRIDGE NO.


DATE	DESCRIPTION

Cut Area	Fill Area
10.1 SF	7.7 SF
Cut Vol. 4 CY	Fill Vol. 3 CY

Cut Area	Fill Area
11.7 SF	7.4 SF
Cut Vol. 23 CY	Fill Vol. 11 CY

Cut Area	Fill Area
18.8 SF	6.7 SF
Cut Vol. 36 CY	Fill Vol. 12 CY


MISSOURI HIGHWAYS AND TRANSPORTATION COMMISSION




105 WEST CAPITOL  
JEFFERSON CITY, MO 65102  
1-888-ASK-MODOT (1-888-275-6636)

CROSS SECTIONS  
SHEET 25 OF 29


CLEX1STZZ

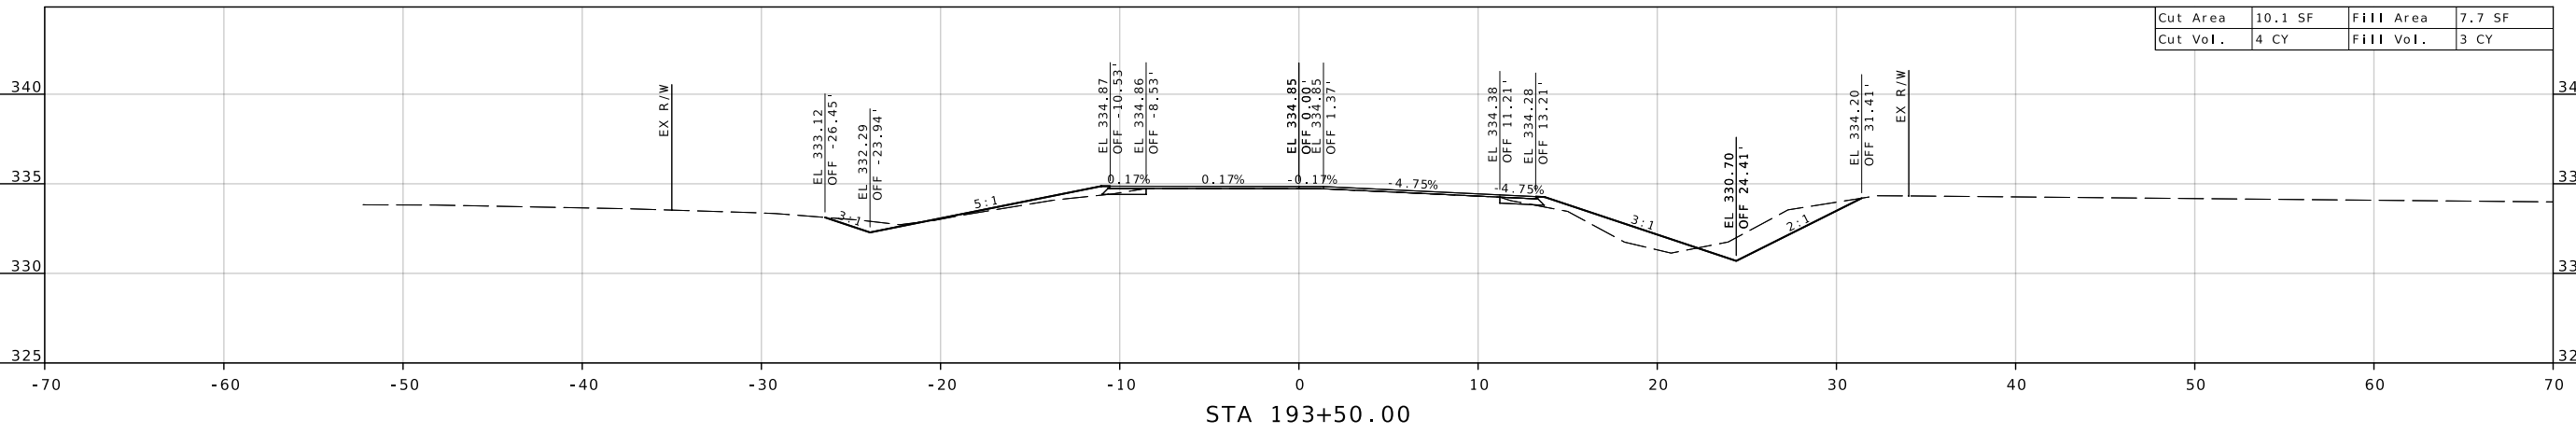


CLEX1STZZ

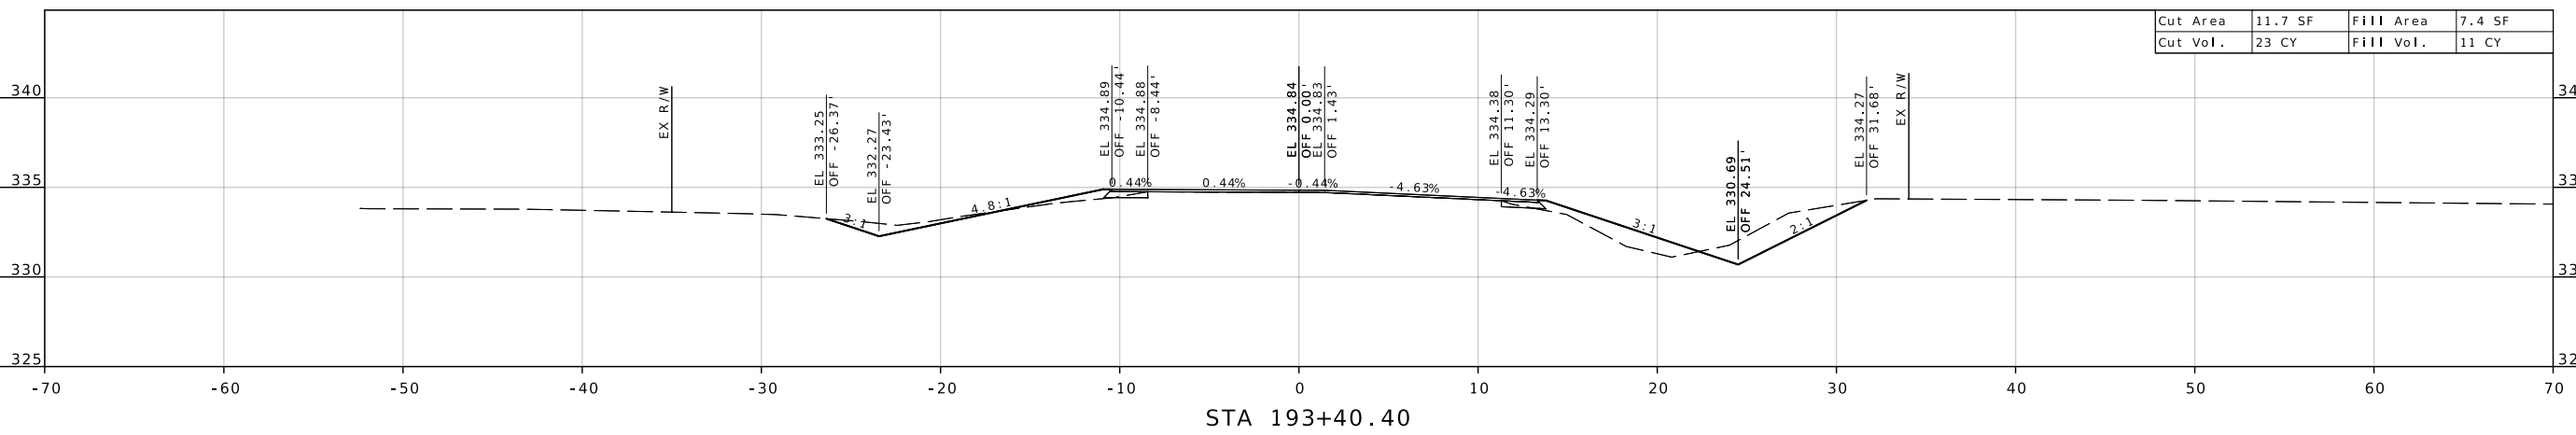

CLEX1STZZ

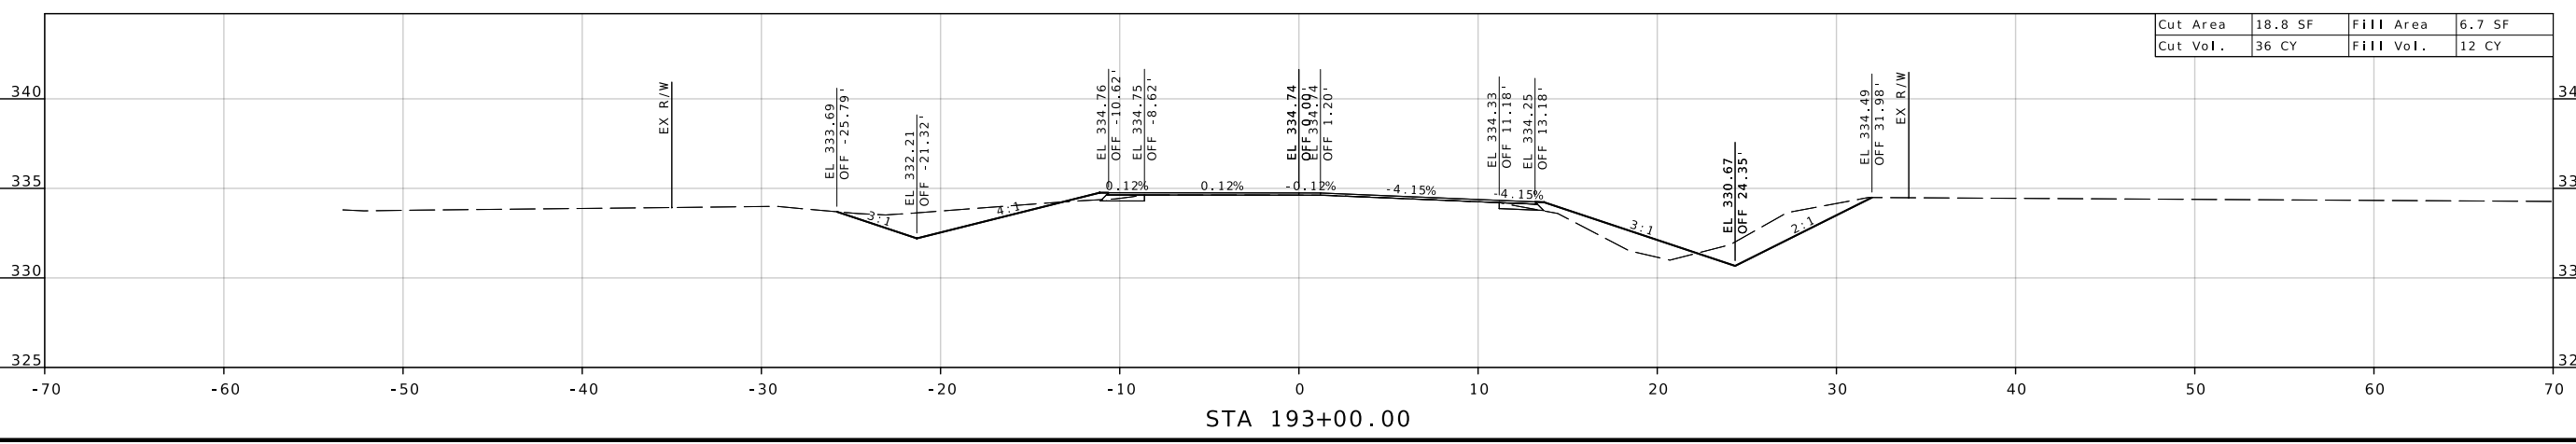



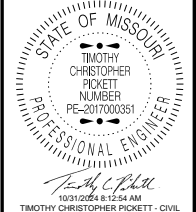

DATE PREPARED  
7/17/2024

ROUTE ZZ STATE MO  
DISTRICT SE SHEET NO. 27

COUNTY  
SCOTT

JOB NO.  
19S3743

CONTRACT ID.

PROJECT NO.

BRIDGE NO.

DATE	DESCRIPTION

Cut Area	Fill Area
4.4 SF	6.0 SF
Cut Vol. 8 CY	Fill Vol. 11 CY

Cut Area	Fill Area
4.6 SF	6.2 SF
Cut Vol. 12 CY	Fill Vol. 11 CY


Cut Area	Fill Area
8.7 SF	5.8 SF
Cut Vol. 24 CY	Fill Vol. 4 CY

MISSOURI HIGHWAYS AND TRANSPORTATION COMMISSION


105 WEST CAPITOL  
JEFFERSON CITY, MO 65102  
1-888-ASK-MODOT (1-888-275-6636)

CROSS SECTIONS  
SHEET 27 OF 29


CLEX1STZZ

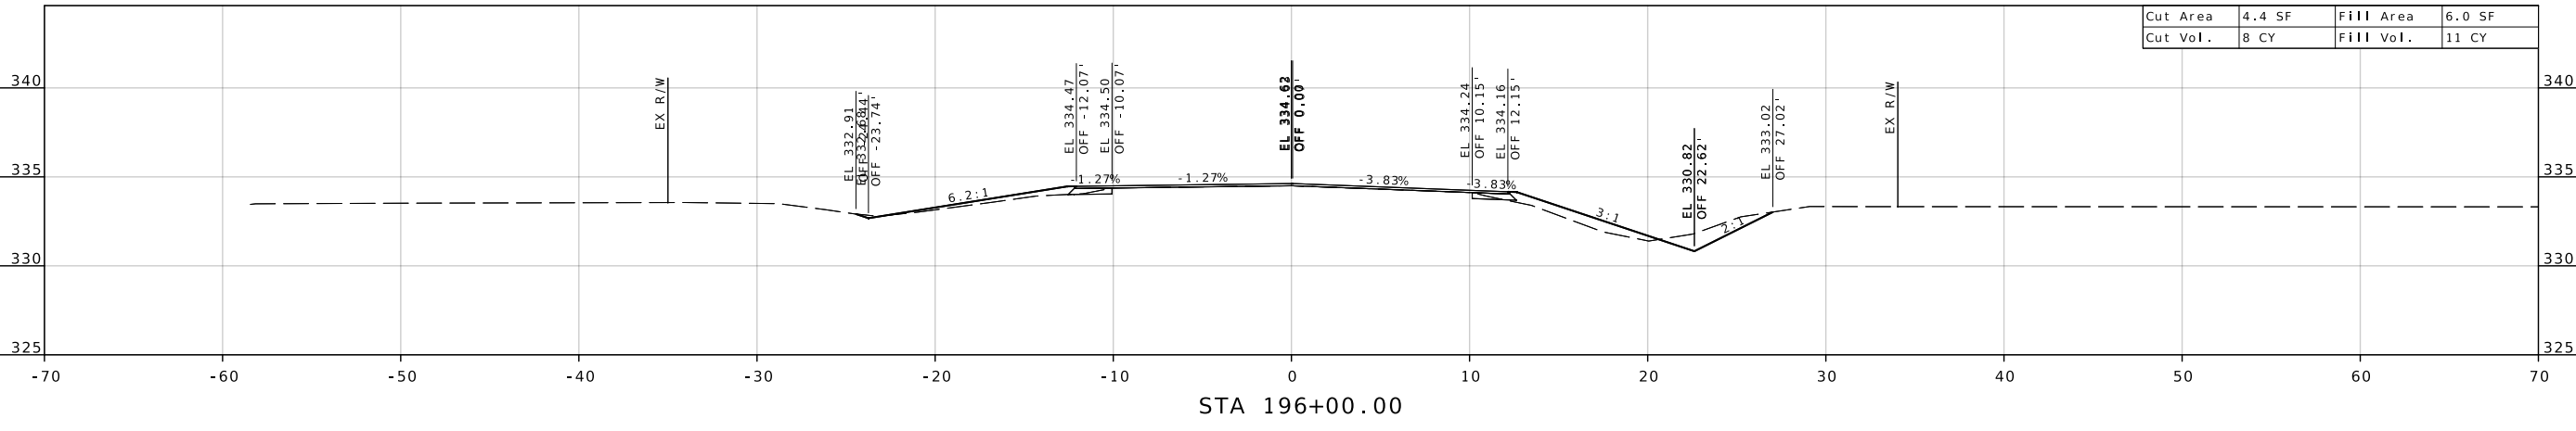


CLEX1STZZ

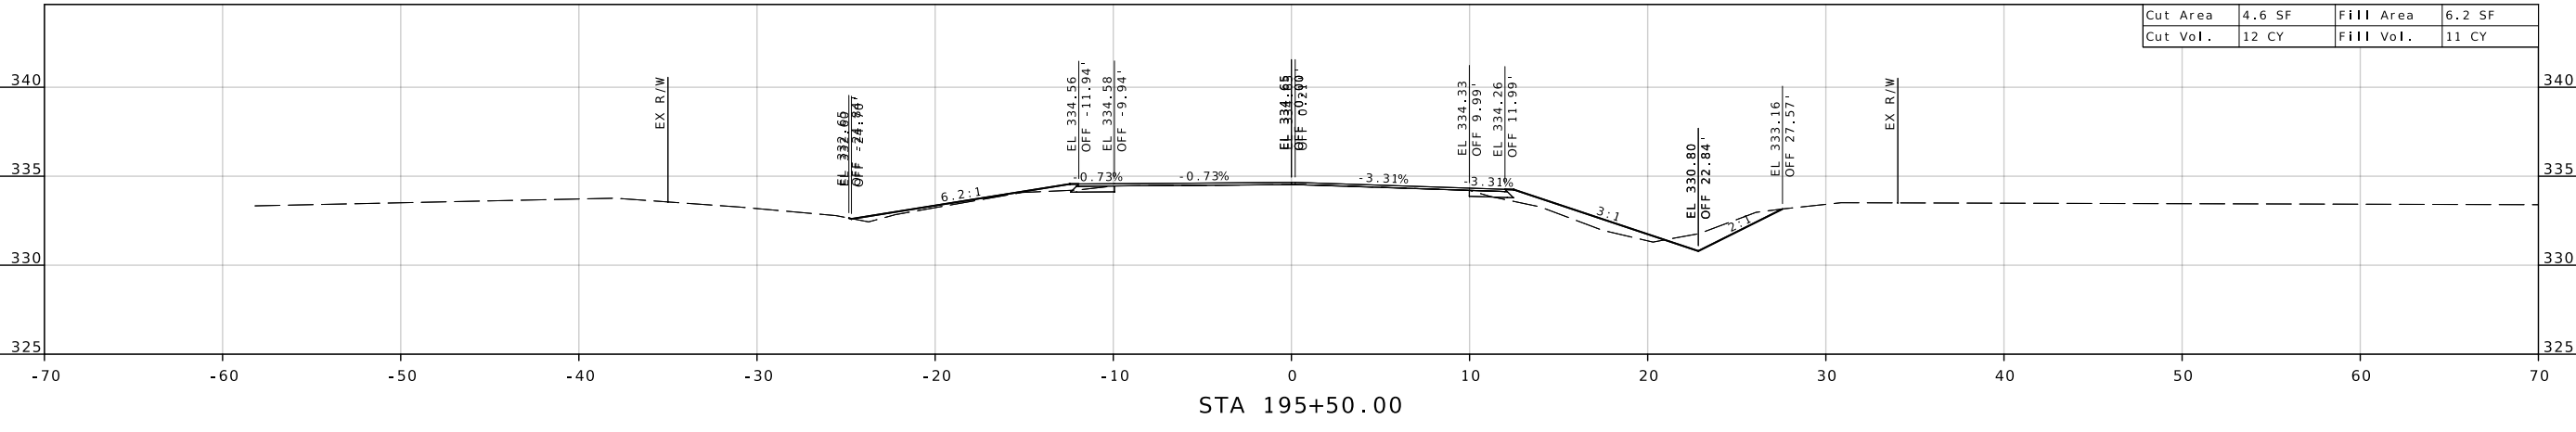

CLEX1STZZ

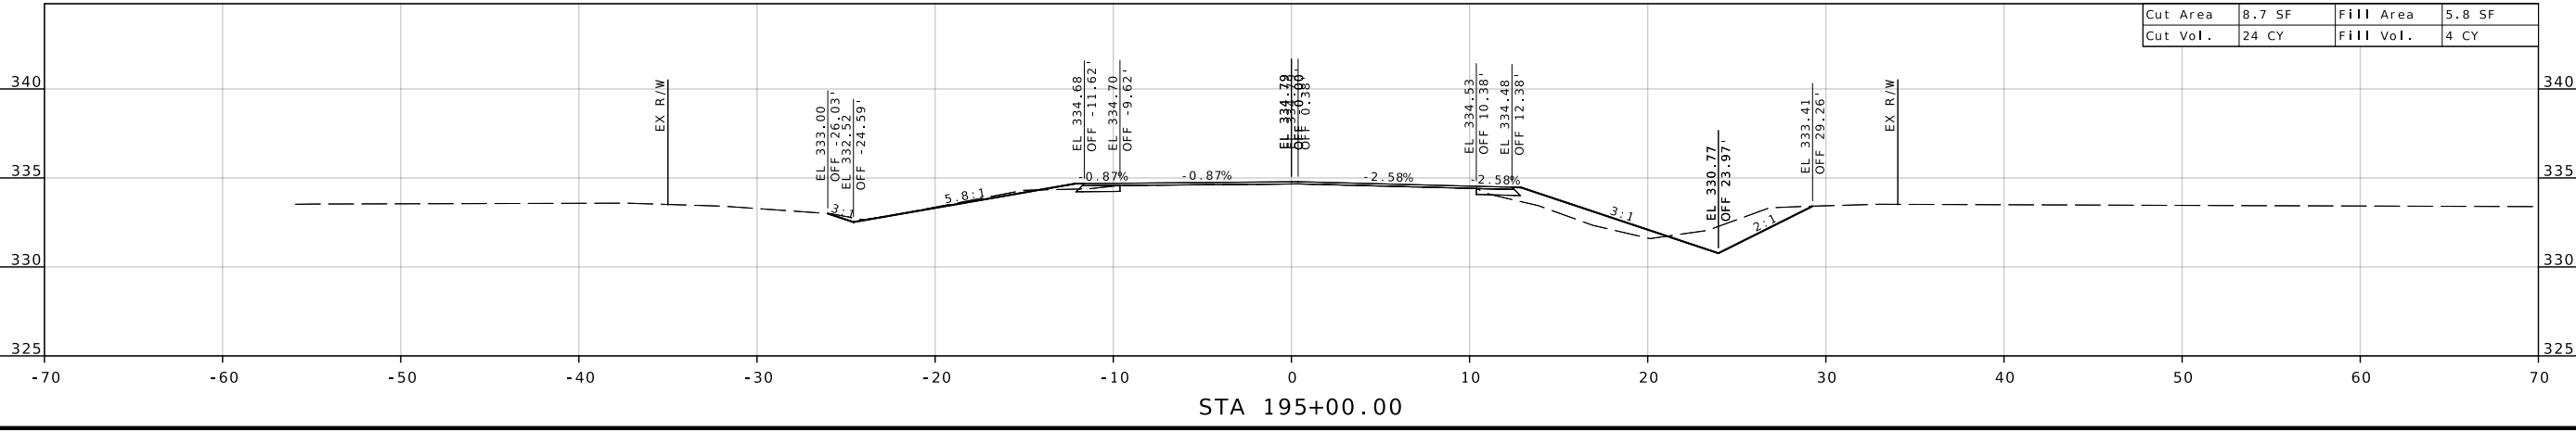

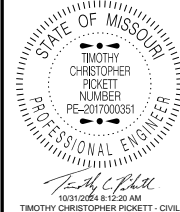

DATE PREPARED  
7/17/2024

ROUTE STATE  
ZZ MO

DISTRICT SHEET NO.  
SE 28

COUNTY  
SCOTT

JOB NO.  
19S3743

CONTRACT ID.

PROJECT NO.

BRIDGE NO.

DATE

DESCRIPTION

DATE

DESCRIPTION

MISSOURI HIGHWAYS AND TRANSPORTATION COMMISSION  
  
 105 WEST CAPITOL JEFFERSON CITY, MO 65102  
 1-888-ASK-MODOT (1-888-275-6636)

CROSS SECTIONS  
SHEET 28 OF 29


CLEX1STZZ

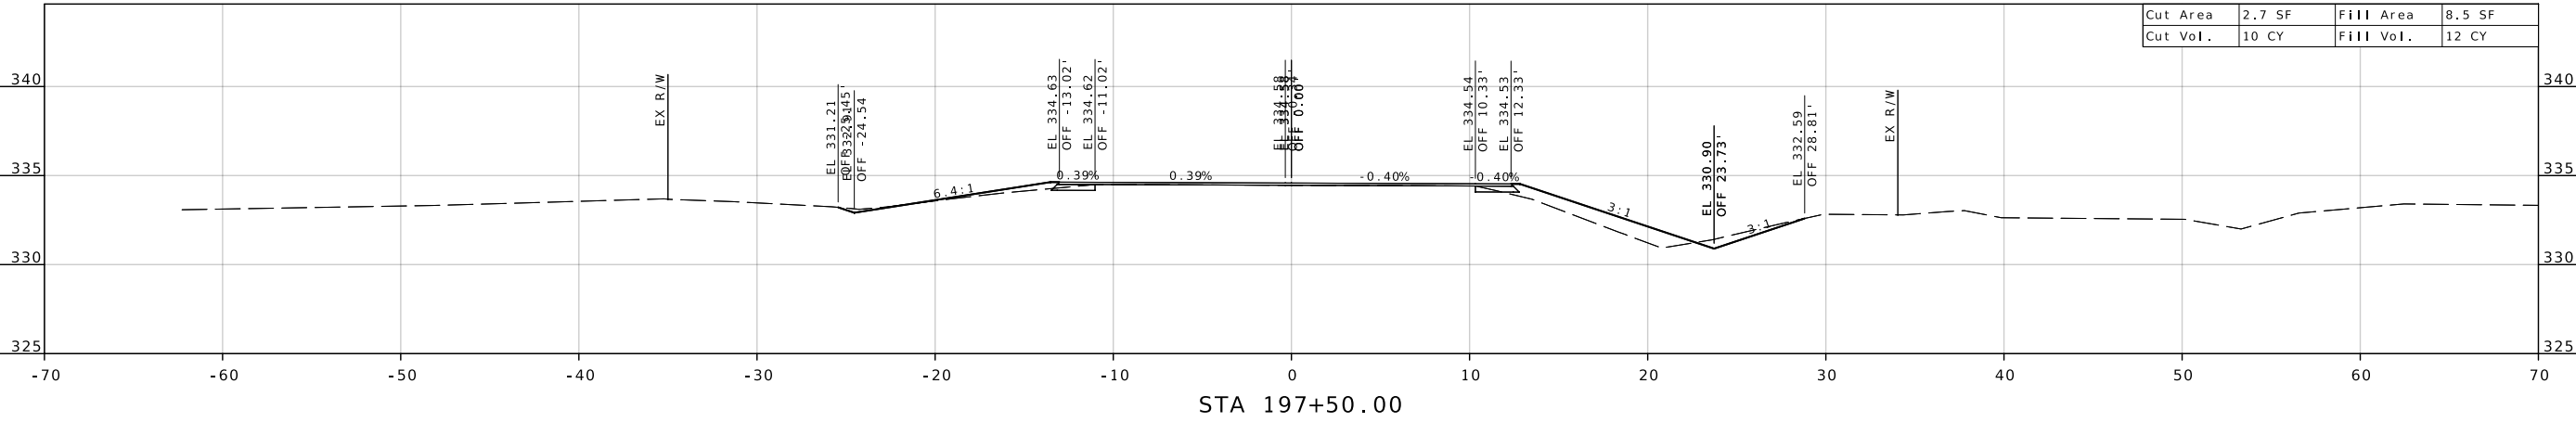


CLEX1STZZ

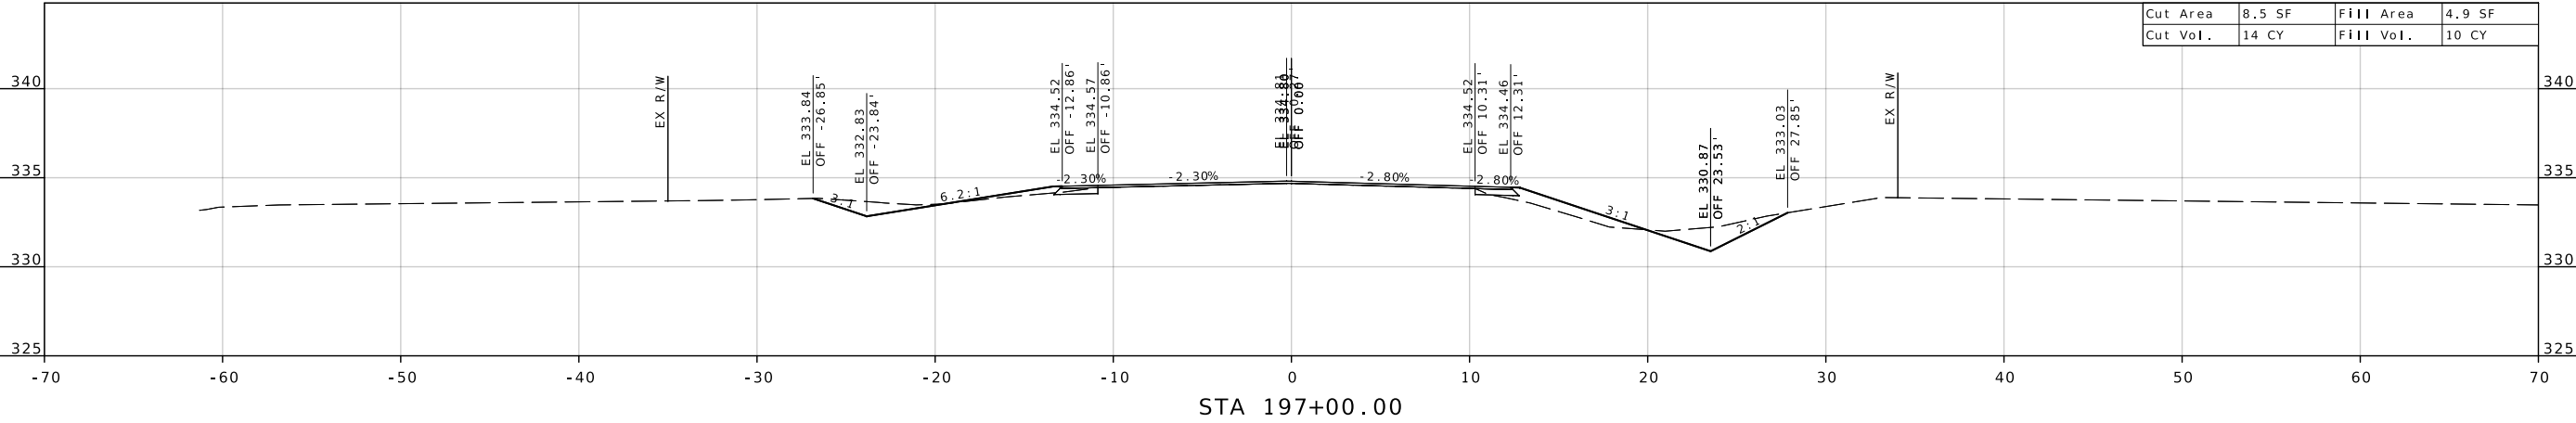

CLEX1STZZ

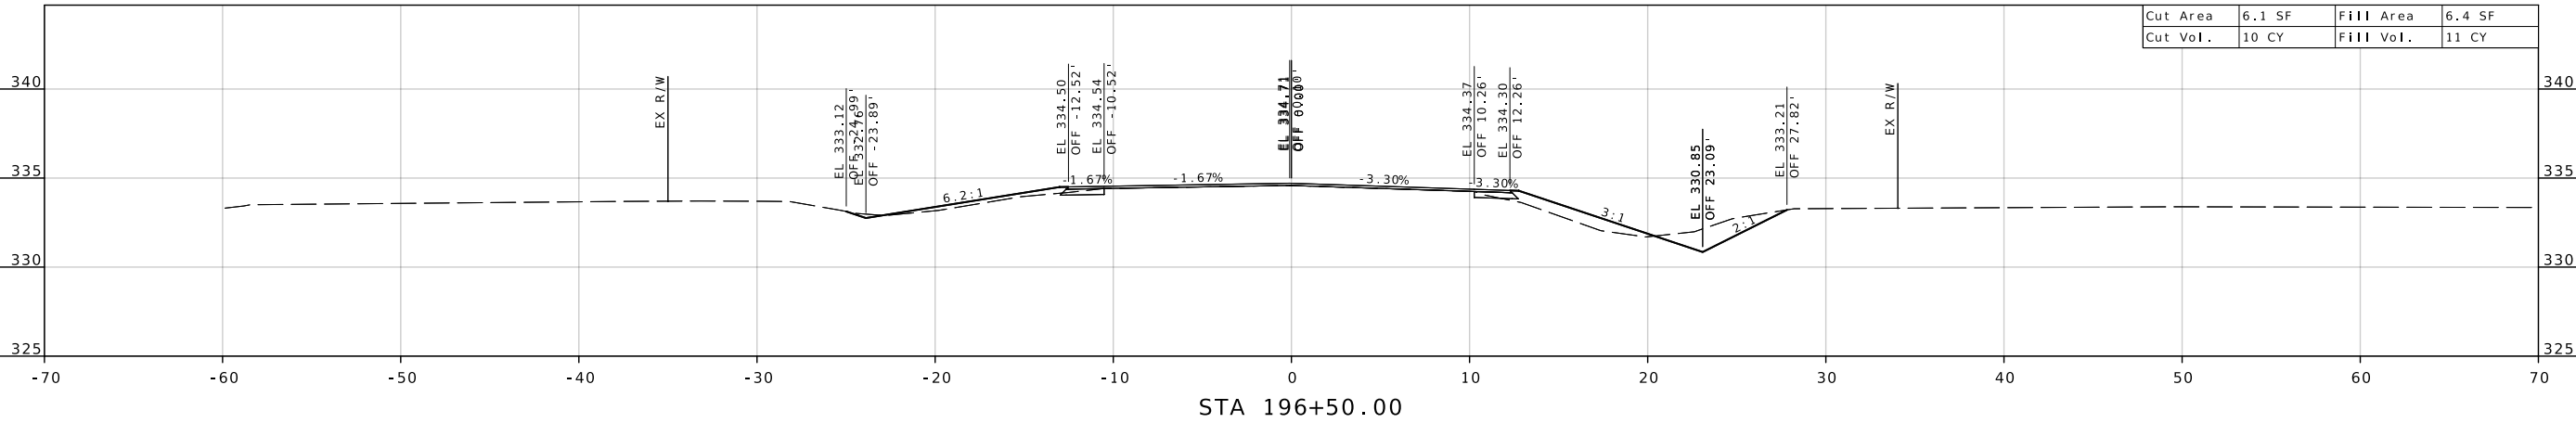

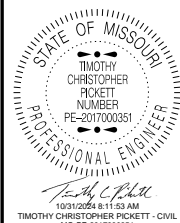

DATE PREPARED  
7/17/2024

ROUTE STATE  
ZZ MO

DISTRICT SHEET NO.  
SE 29

COUNTY  
SCOTT

JOB NO.  
J9S3743


CONTRACT ID.

PROJECT NO.

BRIDGE NO.

DATE	DESCRIPTION

MISSOURI HIGHWAYS AND TRANSPORTATION COMMISSION  
  
 105 WEST CAPITOL  
 JEFFERSON CITY, MO 65102  
 1-888-ASK-MODOT (1-888-275-6636)

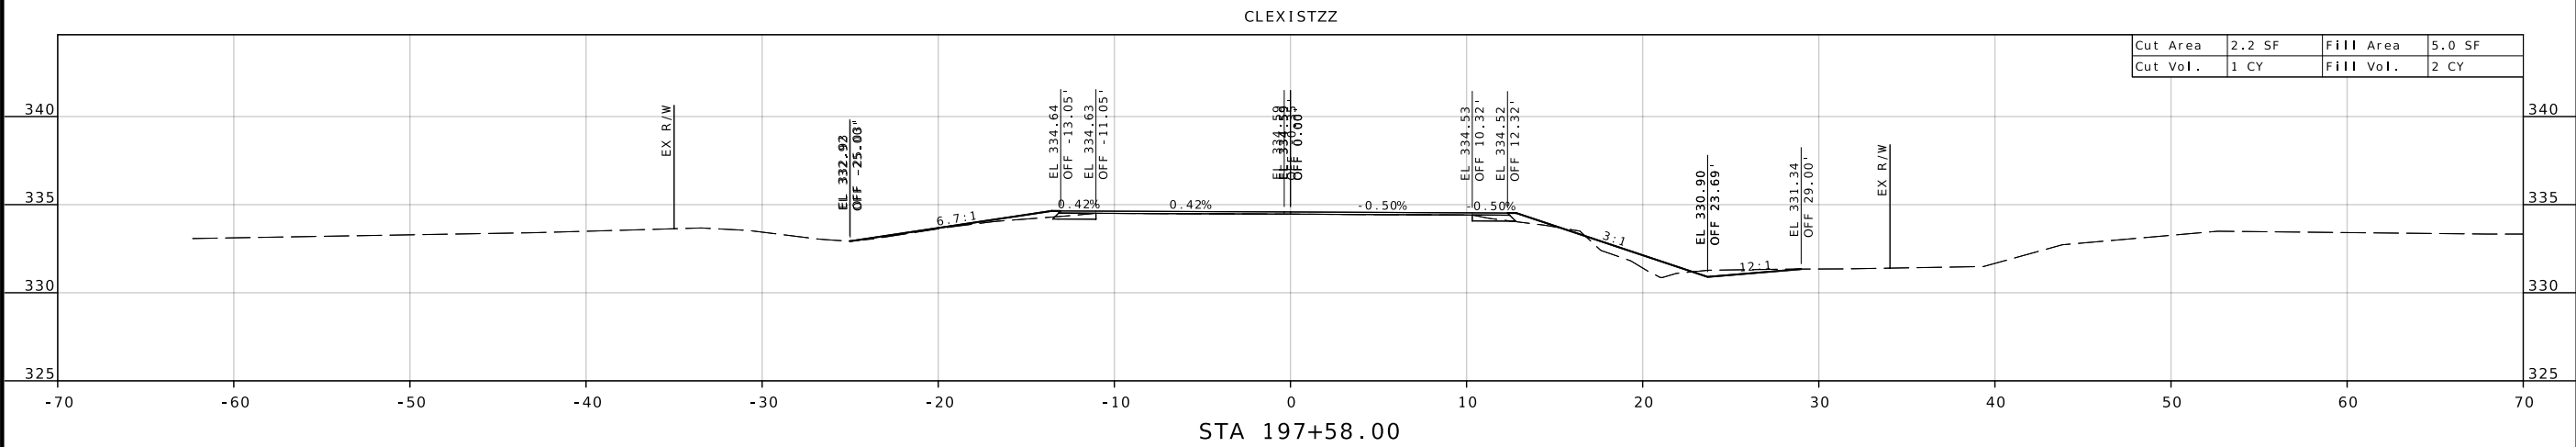

CROSS SECTIONS  
SHEET 29 OF 29