

DATE PREPARED
9/30/2024

ROUTE STATE
Y MO

DISTRICT SHEET NO.
KC 1

COUNTY
LAFAYETTE/SALINE

JOB NO.
J3S3162

CONTRACT ID.

PROJECT NO.

BRIDGE NO.
A9319

DESCRIPTION







DATE


MISSOURI HIGHWAYS AND TRANSPORTATION COMMISSION



RTE Y NORTH INTERSECTION CROSS SECTION SHEET 1 OF 3

REV.

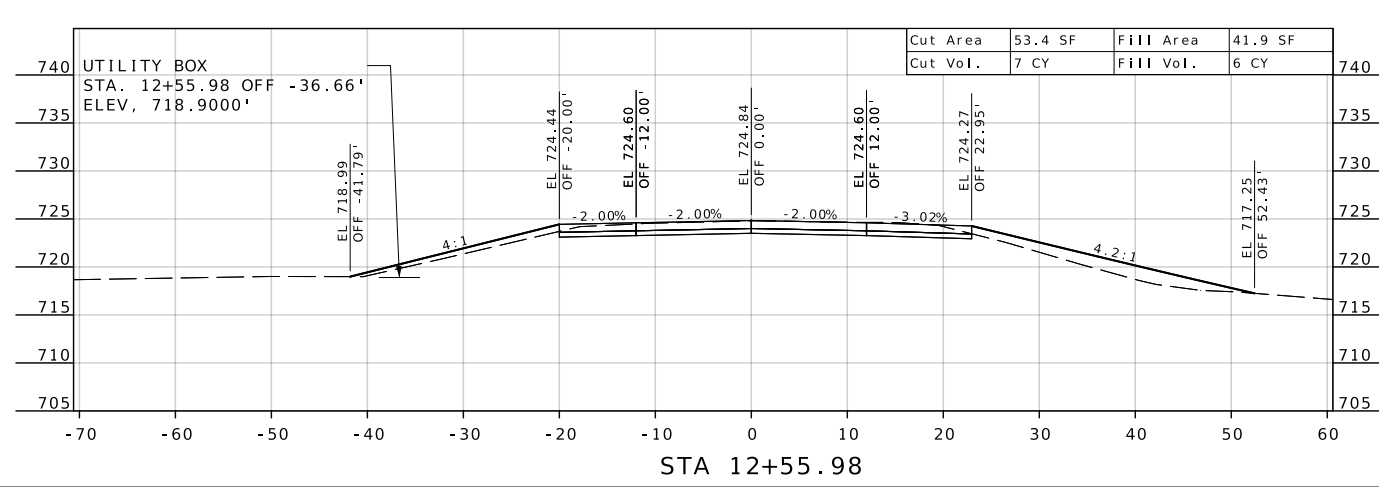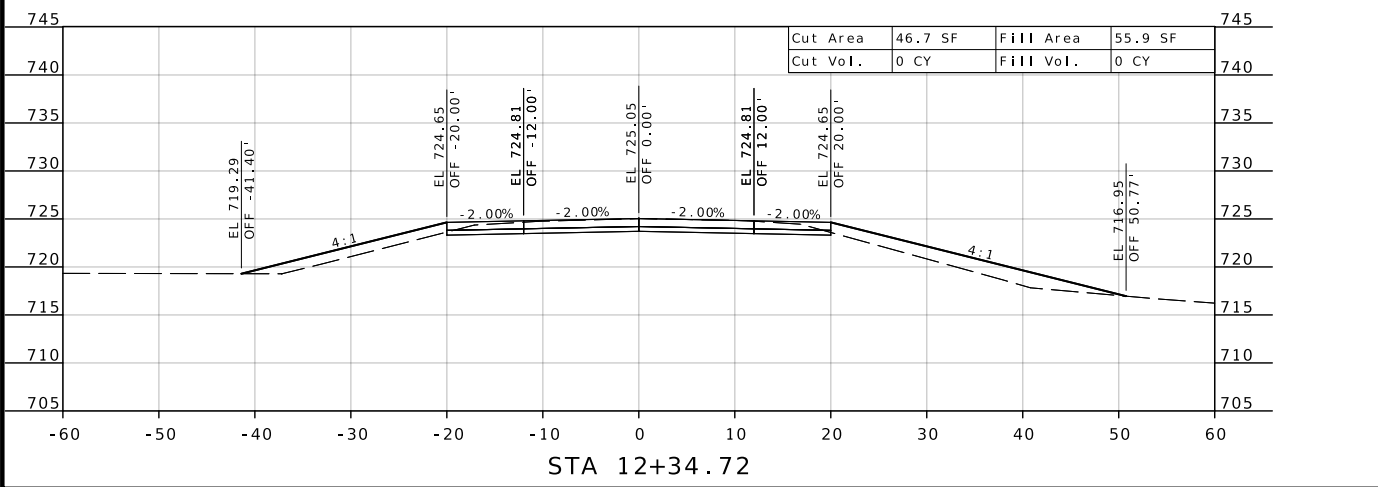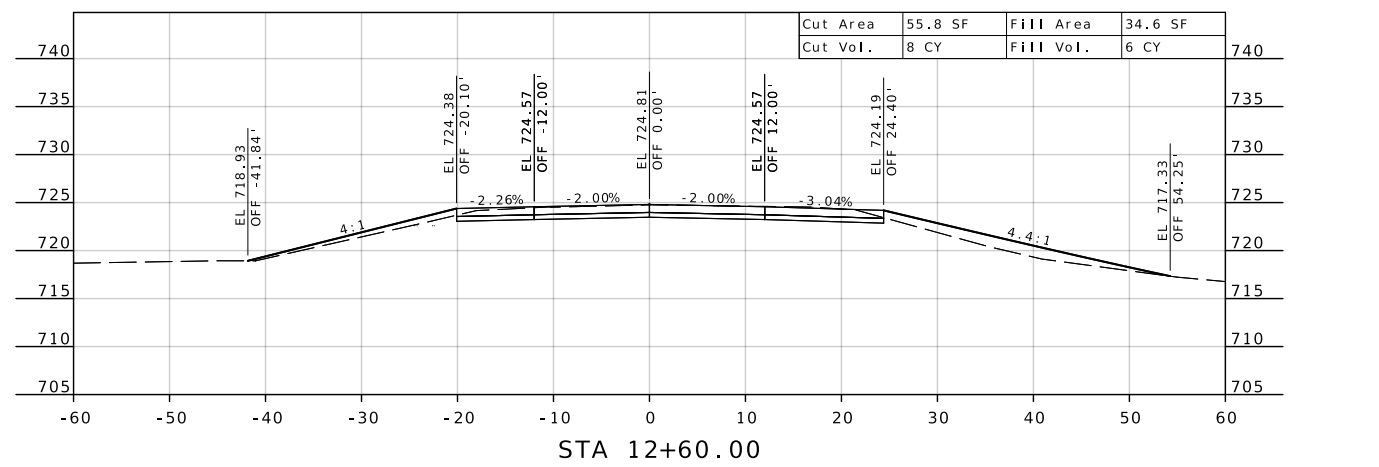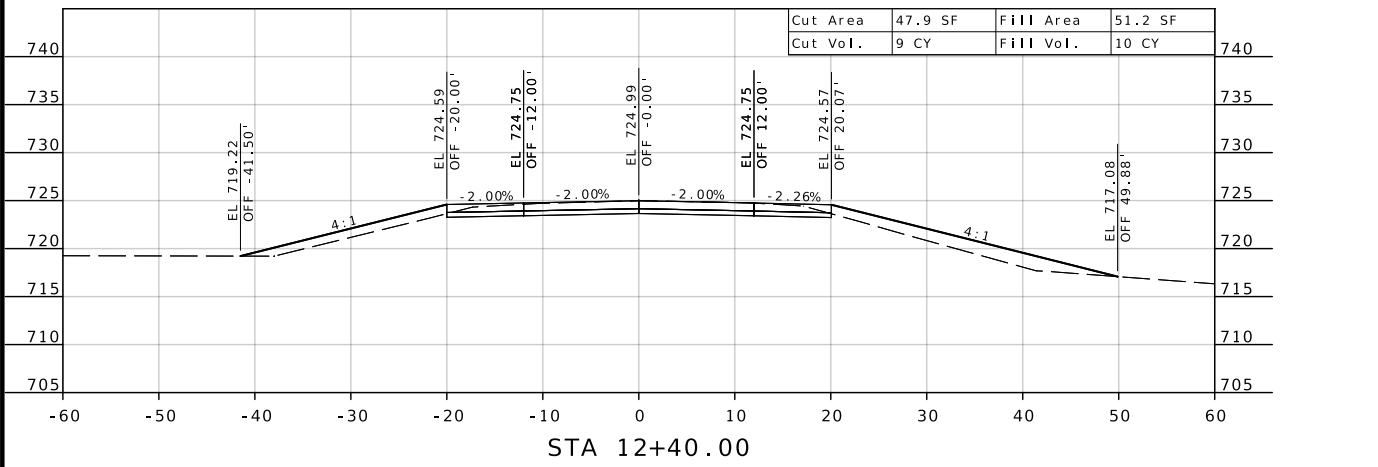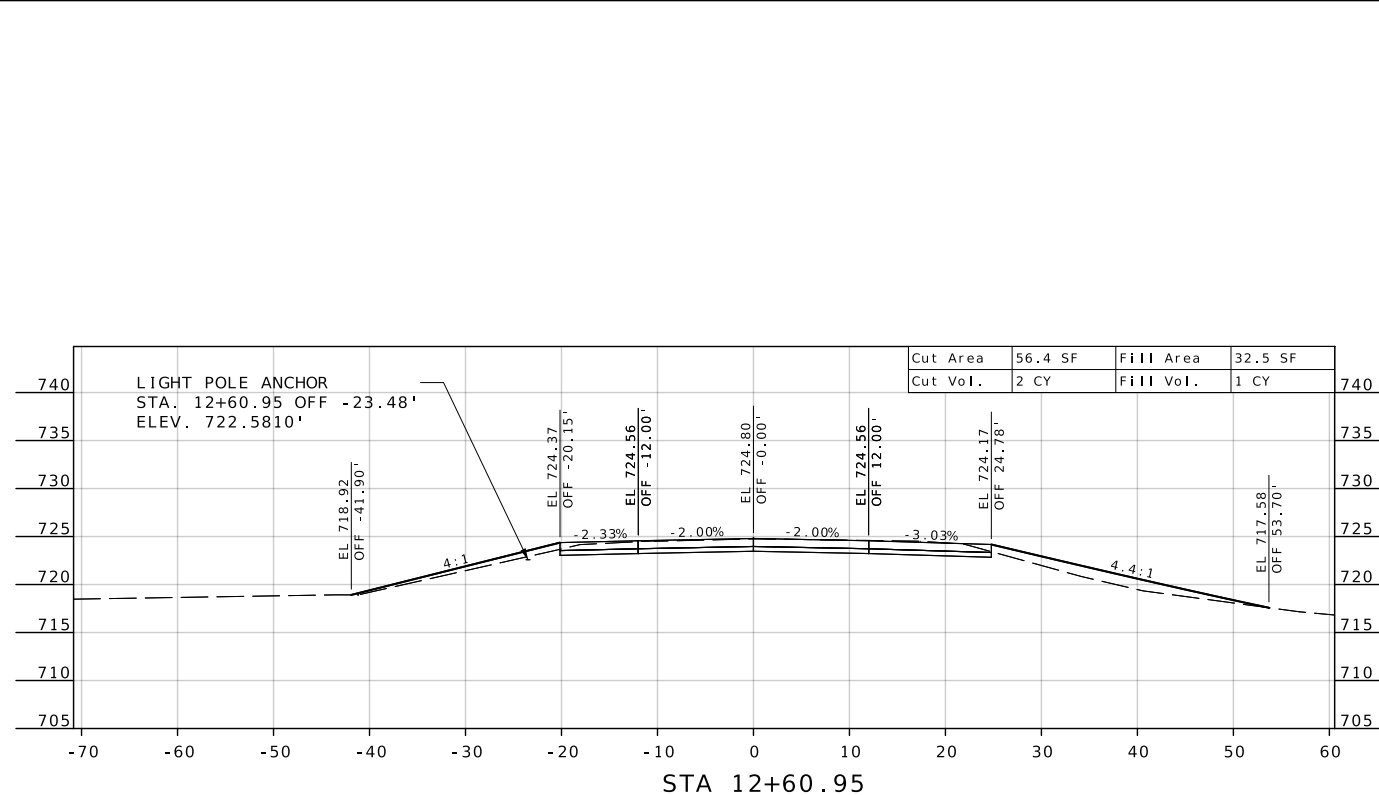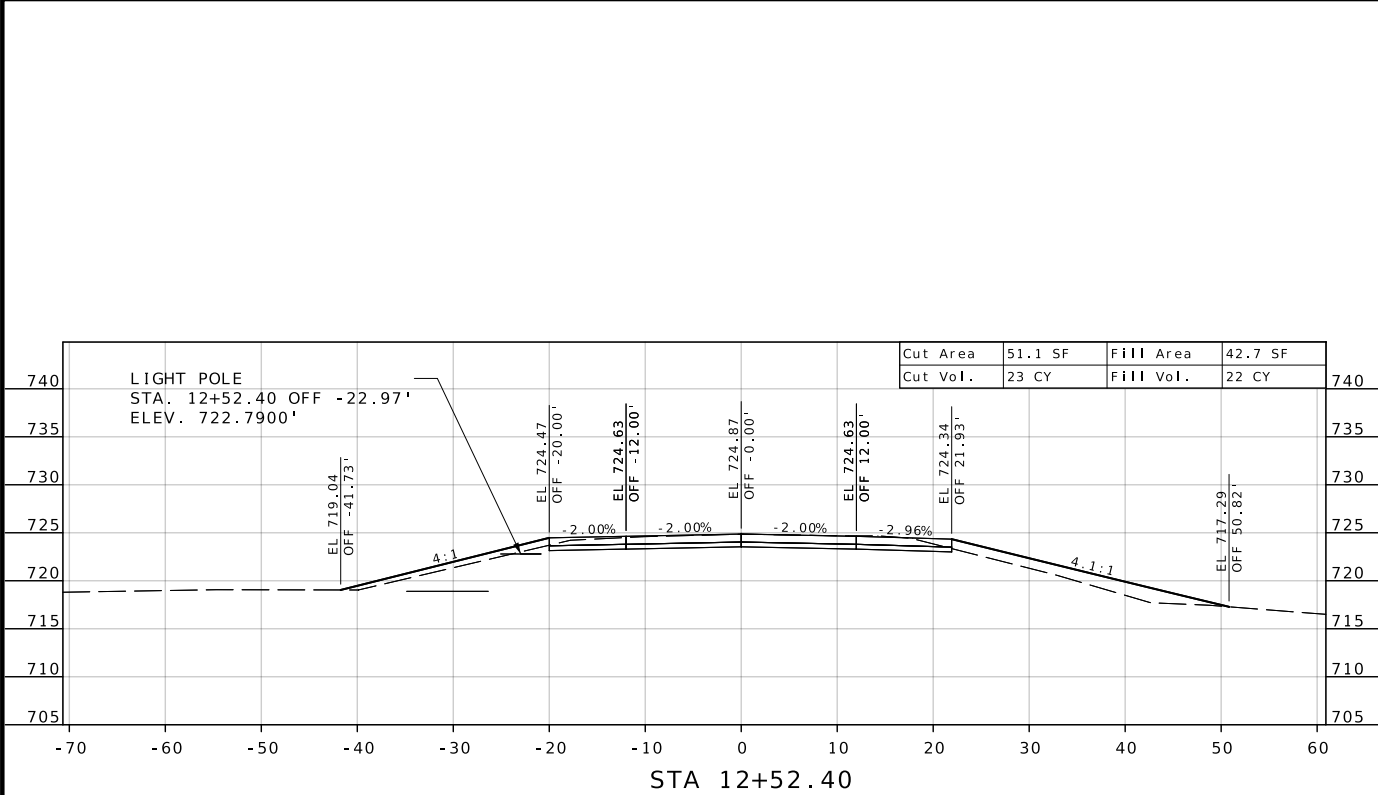

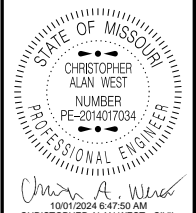

DATE PREPARED
9/30/2024

ROUTE STATE
Y MO

DISTRICT SHEET NO.
KC 2

COUNTY
LAFAYETTE/SALINE

JOB NO.
J3S3162

CONTRACT ID.

PROJECT NO.

BRIDGE NO.
A9319

DESCRIPTION

DATE

MISSOURI HIGHWAYS AND TRANSPORTATION COMMISSION







105 WEST CAPITOL JEFFERSON CITY, MO 65102






1-888-ASK-MODOT (1-888-275-6636)

MoDOT

RTE Y NORTH INTERSECTION CROSS SECTION SHEET 2 OF 3

REV.

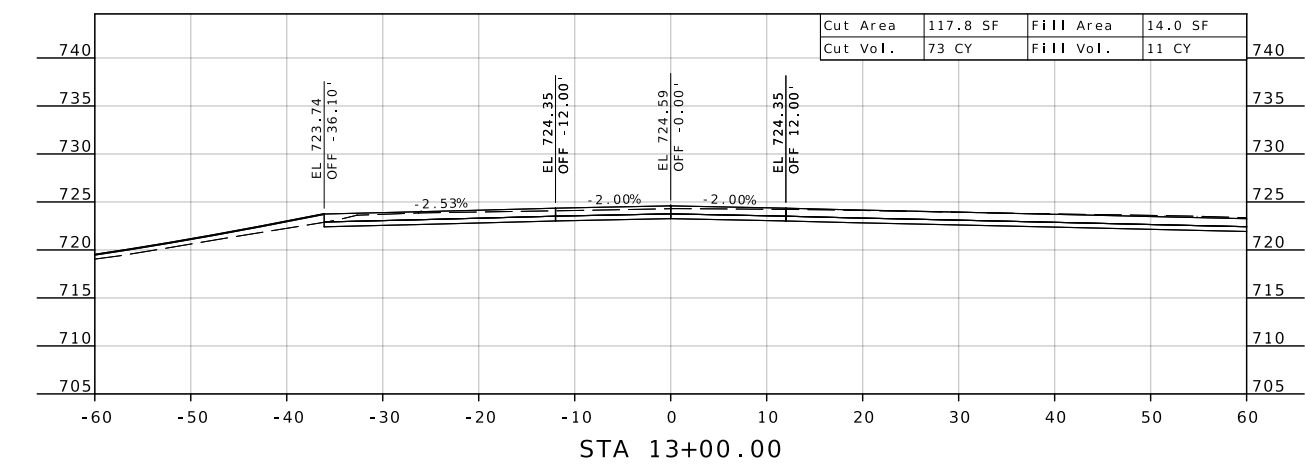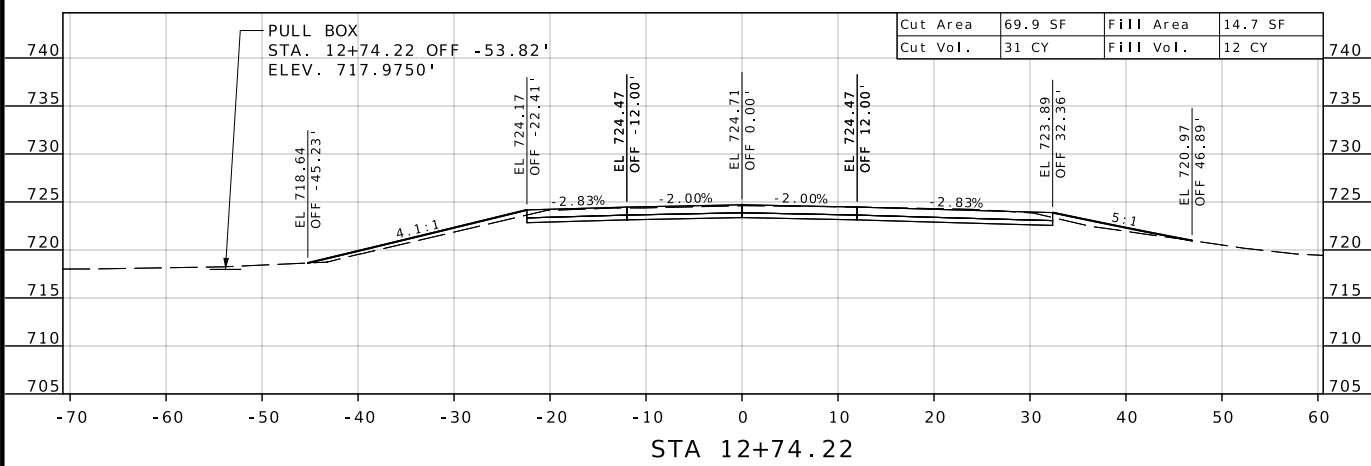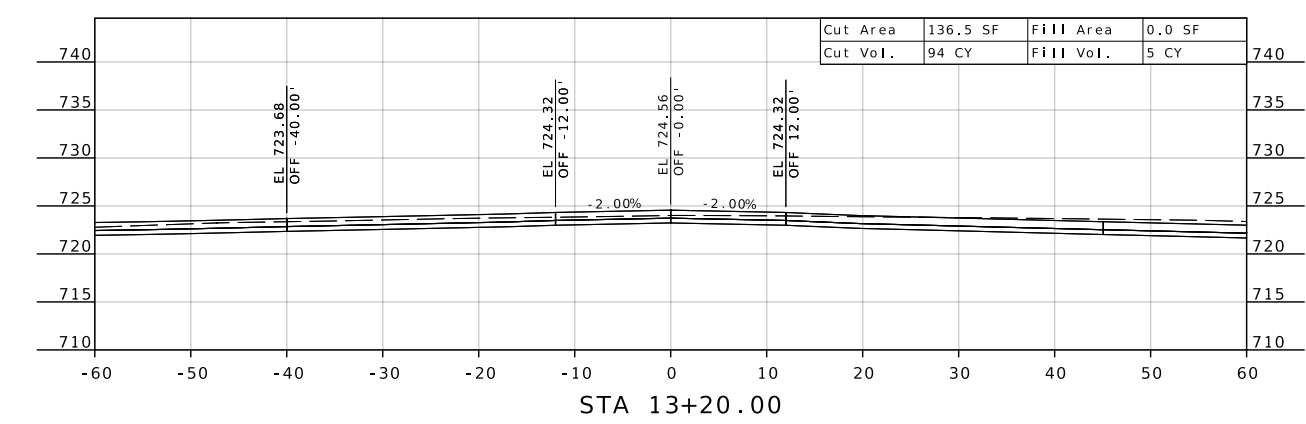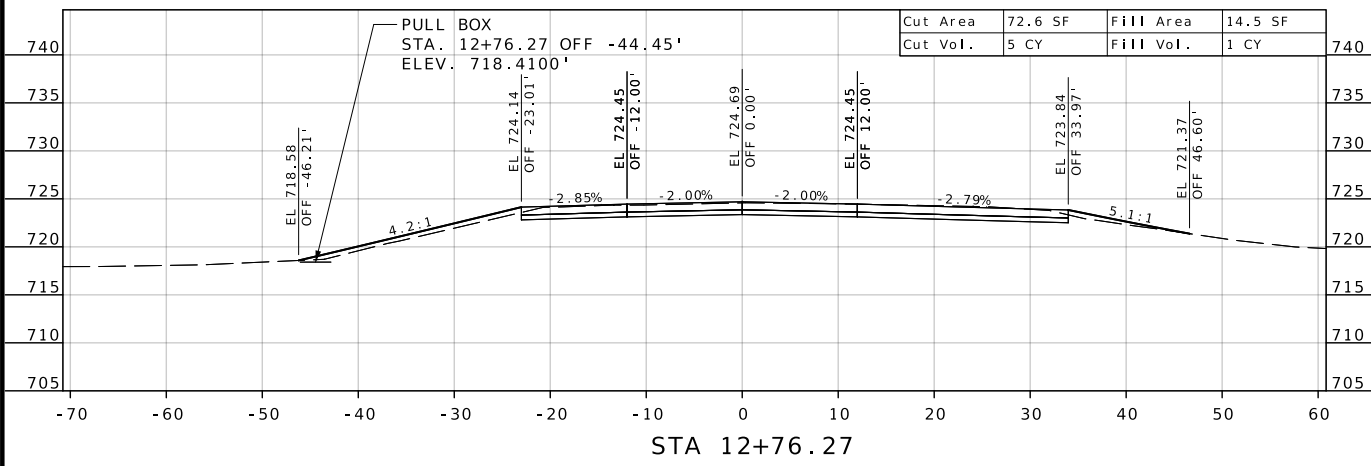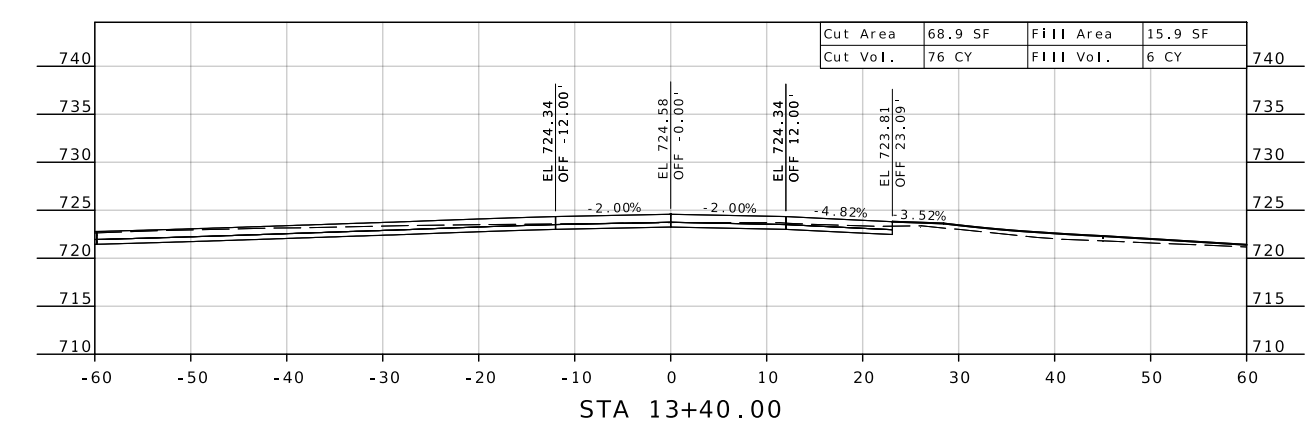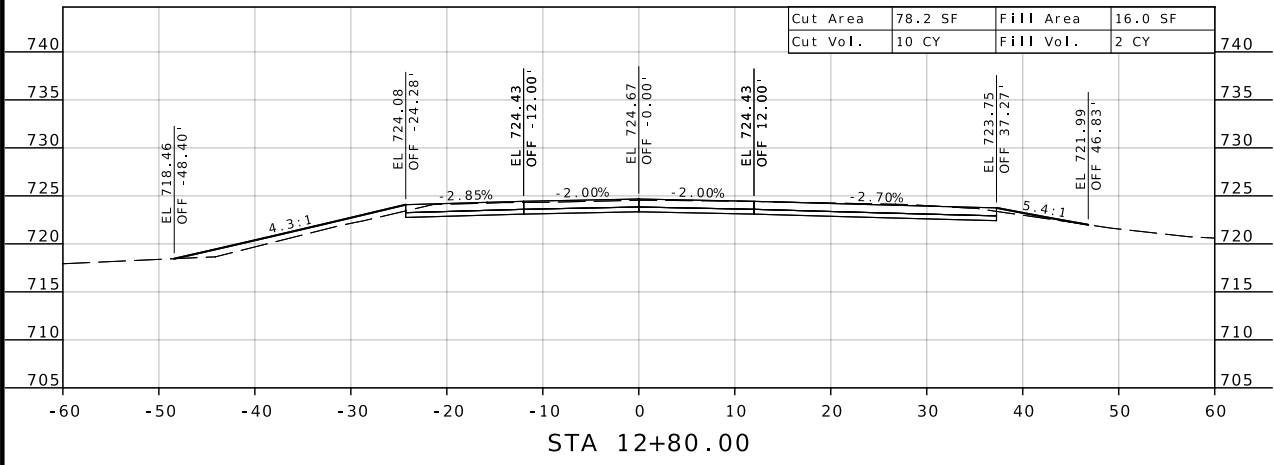

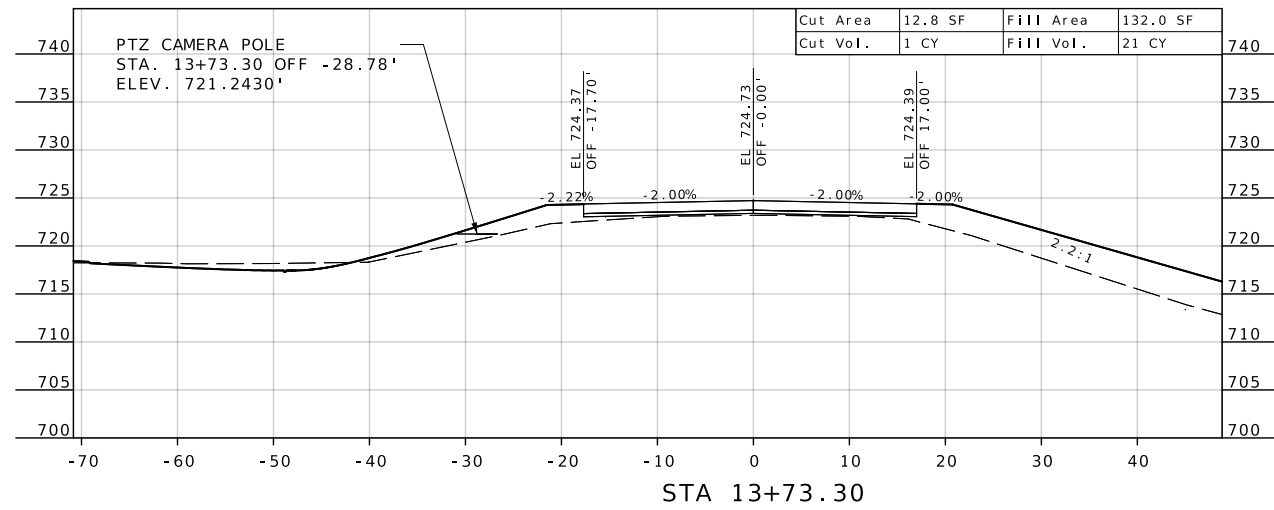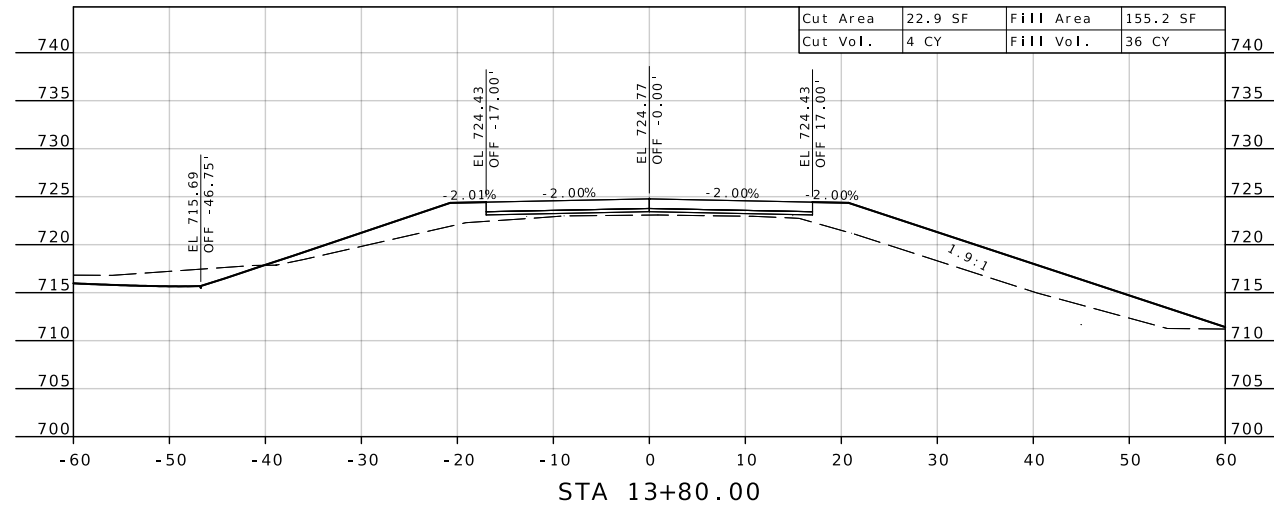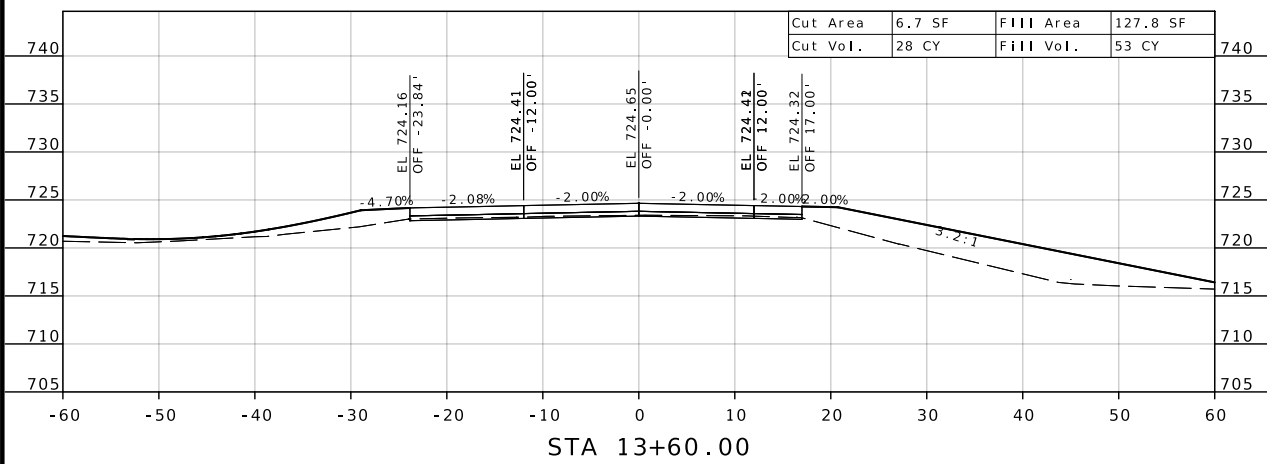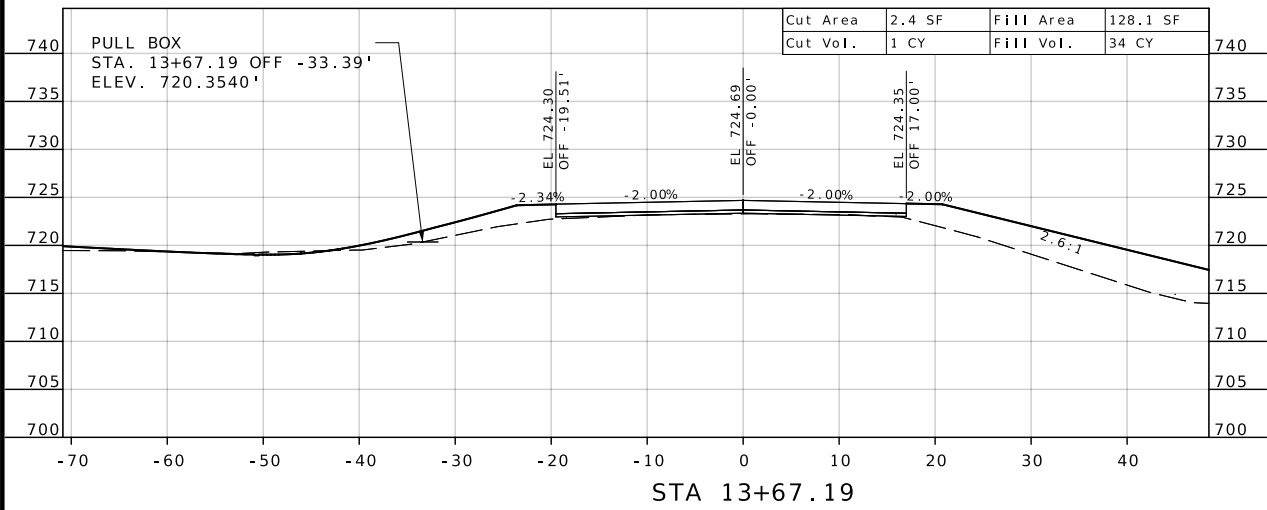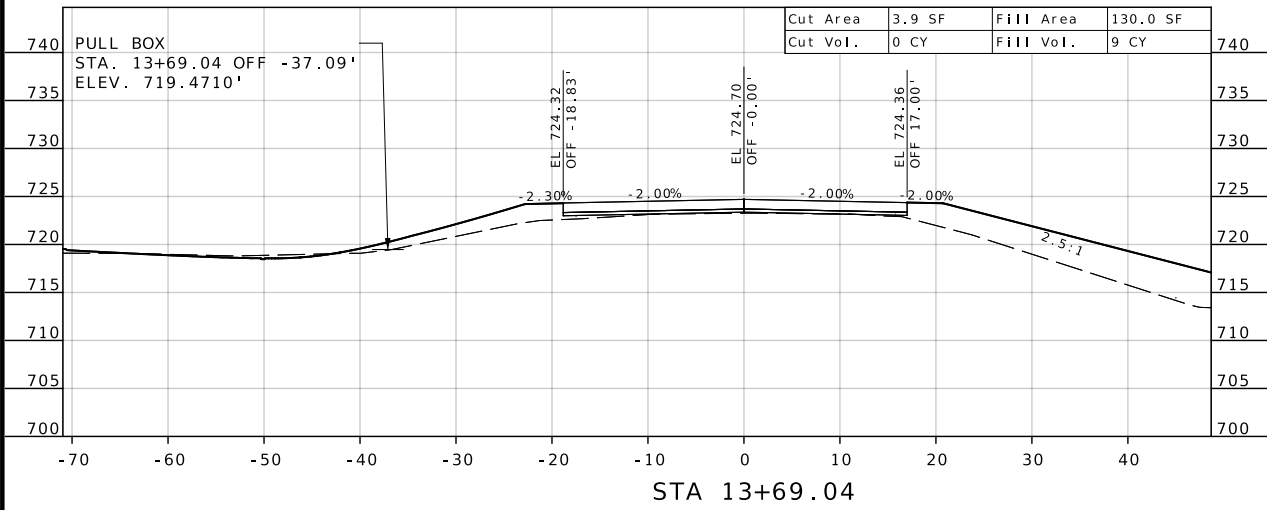

DATE PREPARED		9/30/2024	
ROUTE	STATE	Y	MO
DISTRICT	SHEET NO.	KC	3
COUNTY			
LAFAYETTE/SALINE			
JOB NO.			
J3S3162			
CONTRACT ID.			
PROJECT NO.			
BRIDGE NO.			
A9319			


DATE	DESCRIPTION

MISSOURI HIGHWAYS AND TRANSPORTATION COMMISSION

105 WEST CAPITOL
 JEFFERSON CITY, MO 65102
 1-888-ASK-MODOT (1-888-275-6636)

RTE Y NORTH INTERSECTION
 CROSS SECTION
 SHEET 3 OF 3

REV.

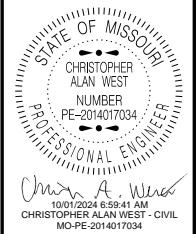

DATE PREPARED
9/30/2024

ROUTE STATE
Y MO

DISTRICT SHEET NO.
KC 4

COUNTY
LAFAYETTE/SALINE

JOB NO.
J3S3162

CONTRACT ID.

PROJECT NO.

BRIDGE NO.
A9319





DATE	DESCRIPTION

MISSOURI HIGHWAYS AND TRANSPORTATION COMMISSION




105 WEST CAPITOL
JEFFERSON CITY, MO 65102
1-888-ASK-MODOT (1-888-275-6636)







RTE Y SOUTH INTERSECTION
CROSS SECTION
SHEET 1 OF 5

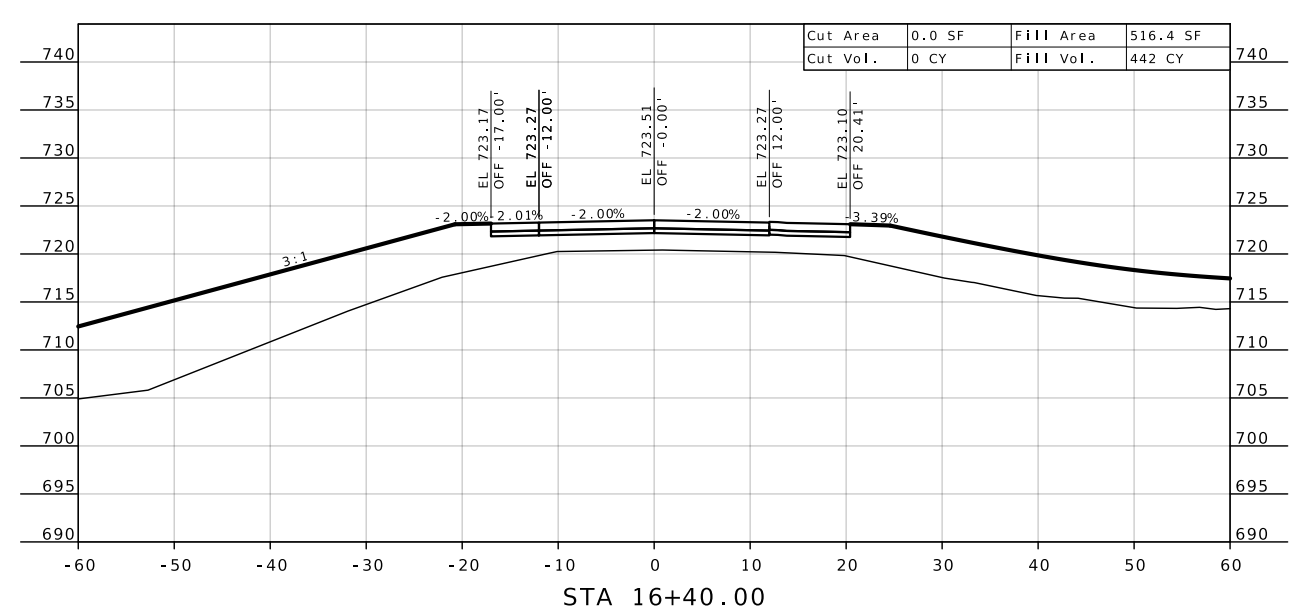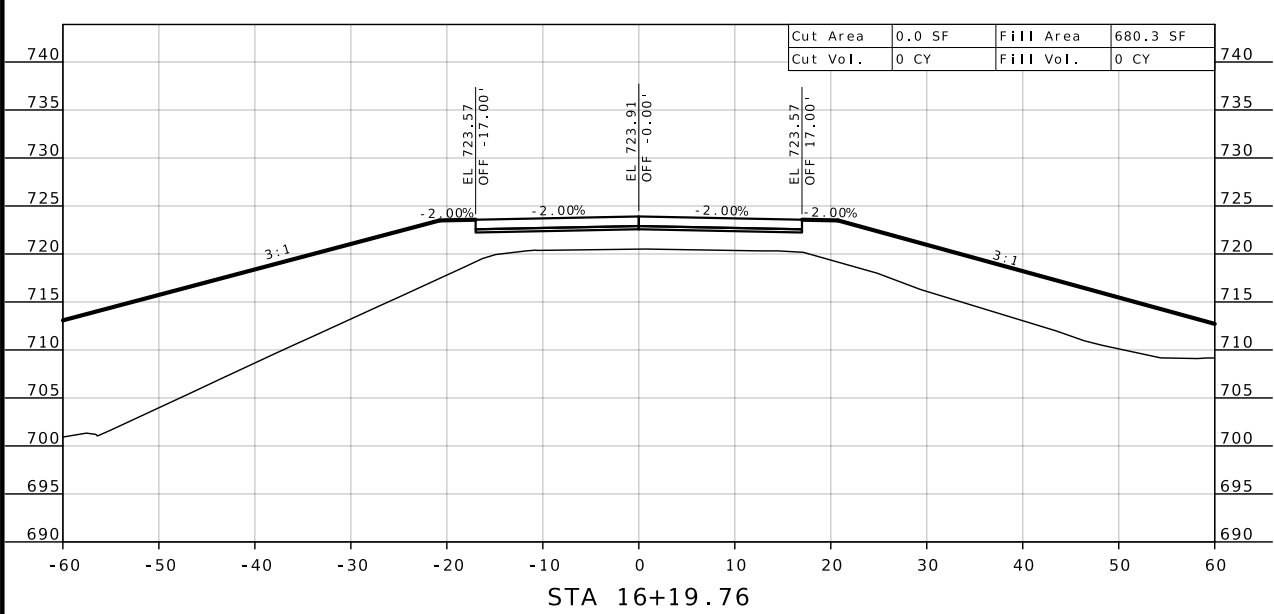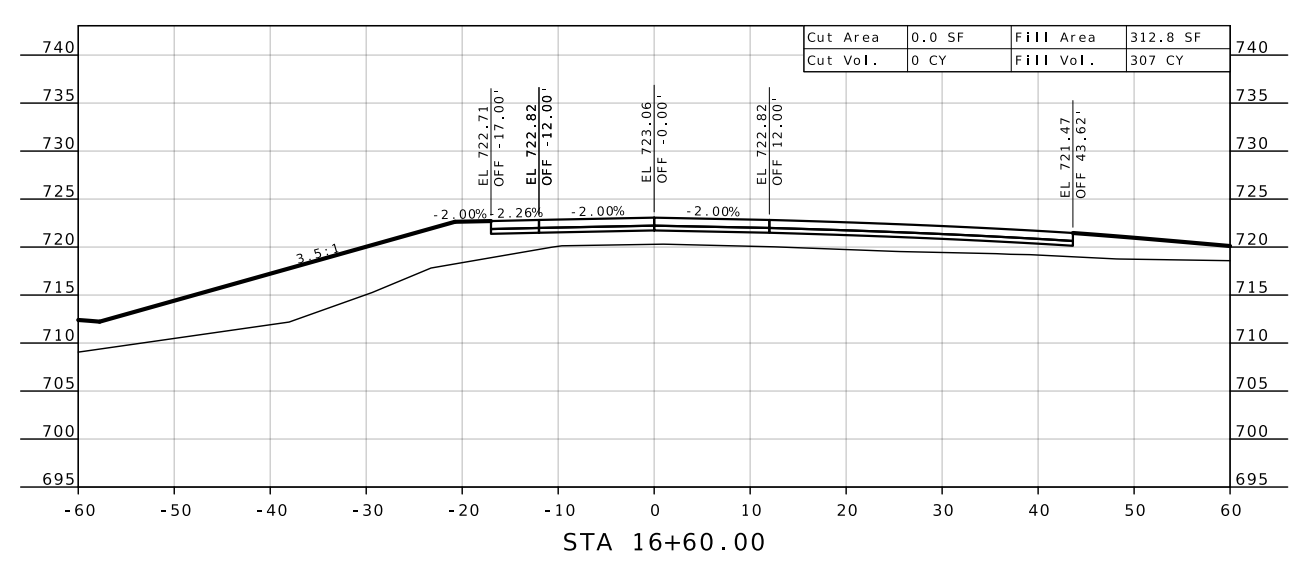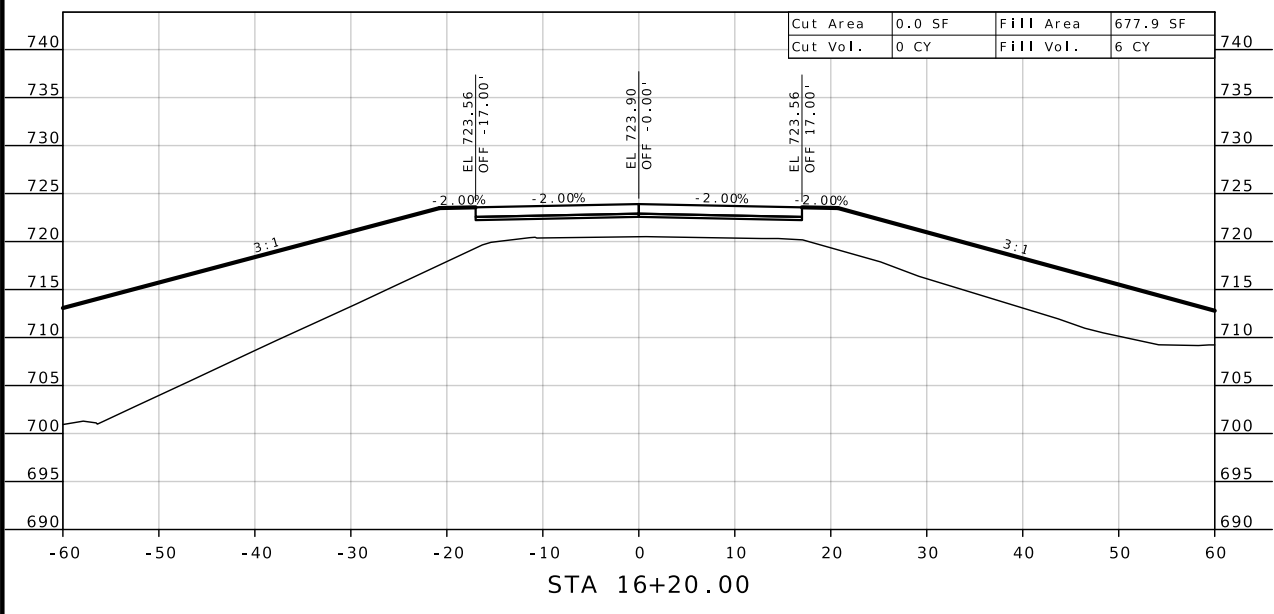

REV.

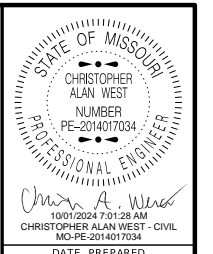

DATE PREPARED
 9/30/2024
 ROUTE Y STATE MO
 DISTRICT KC SHEET NO. 5
 COUNTY LAFAYETTE/SALINE
 JOB NO. J3S3162
 CONTRACT ID.
 PROJECT NO.
 BRIDGE NO. A9319

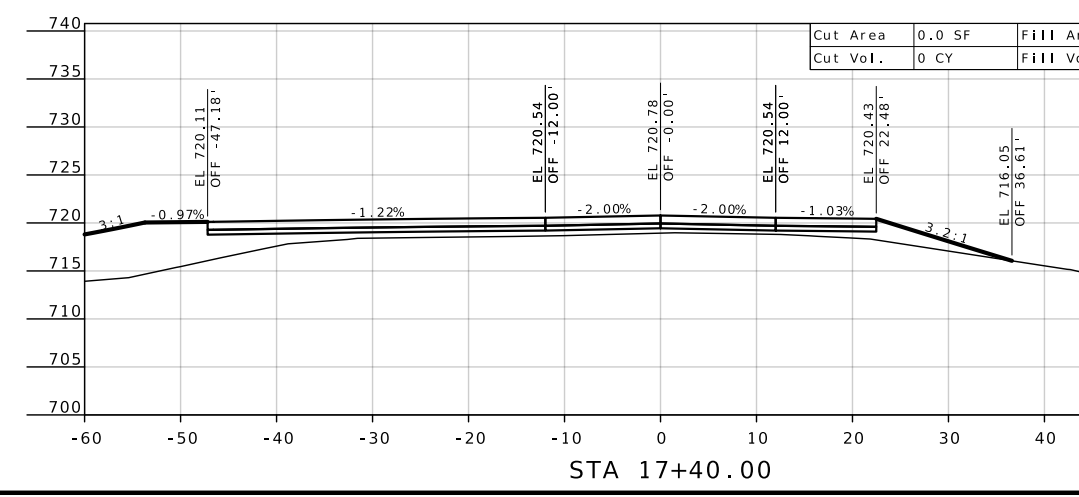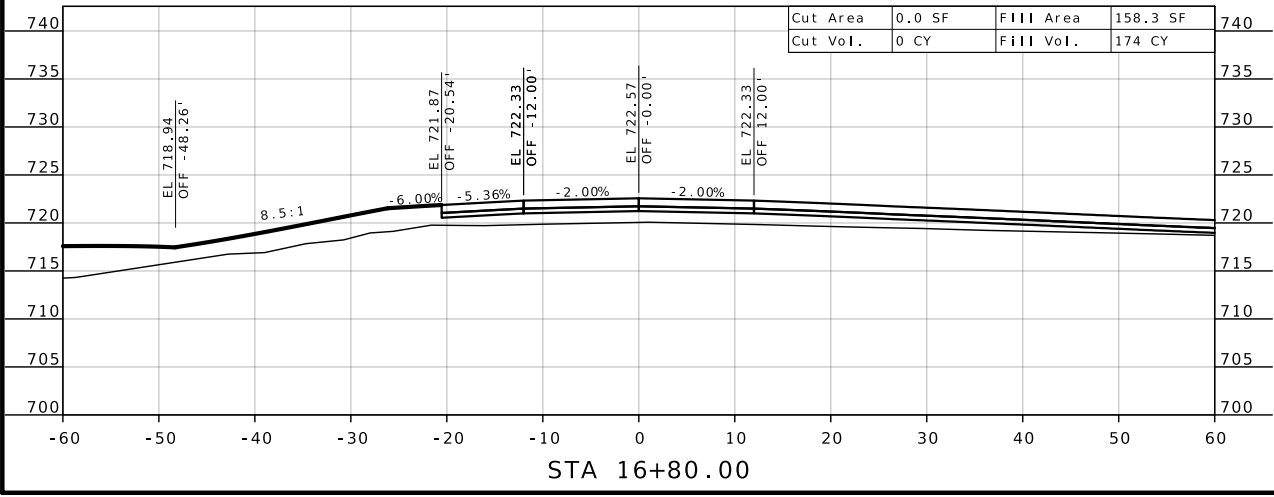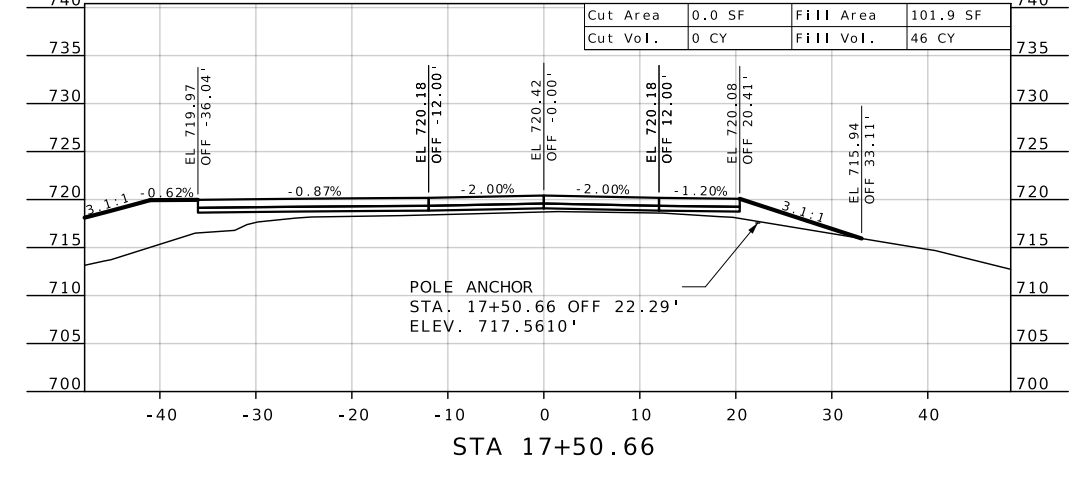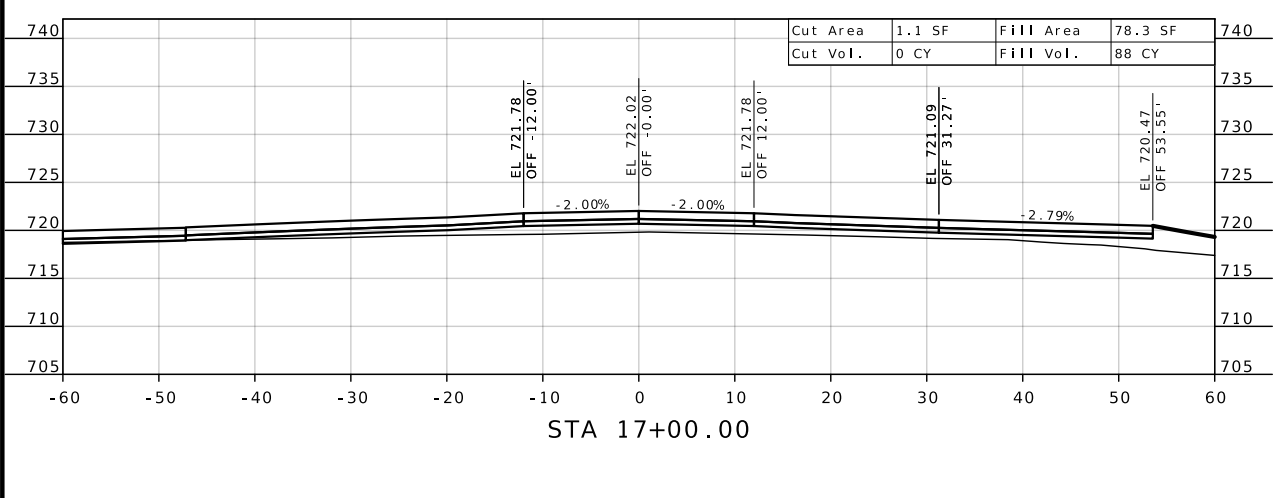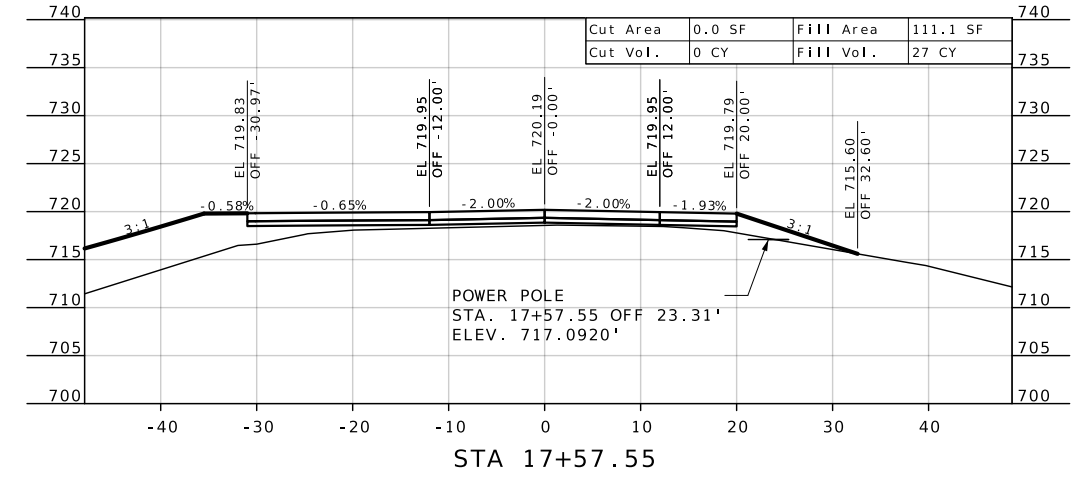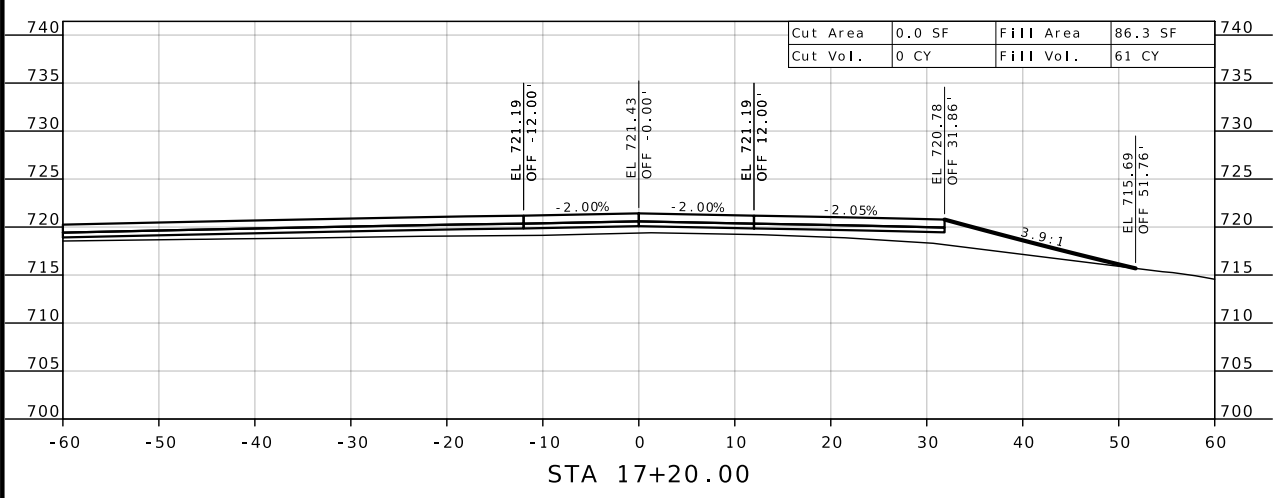


DESCRIPTION	DATE

MISSOURI HIGHWAYS AND TRANSPORTATION COMMISSION
 MoDOT
 105 WEST CAPITOL JEFFERSON CITY, MO 65102
 1-888-ASK-MODOT (1-888-275-6636)

RTE Y SOUTH INTERSECTION
 CROSS SECTION
 SHEET 2 OF 5

REV.

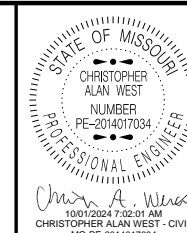

DATE PREPARED

9/30/2024

ROUTE STATE
Y MO

DISTRICT SHEET NO.
KC 6

COUNTY

LAFAYETTE/SALINE

JOB NO.





J3S3162

CONTRACT ID.

PROJECT NO.

BRIDGE NO.

A9319

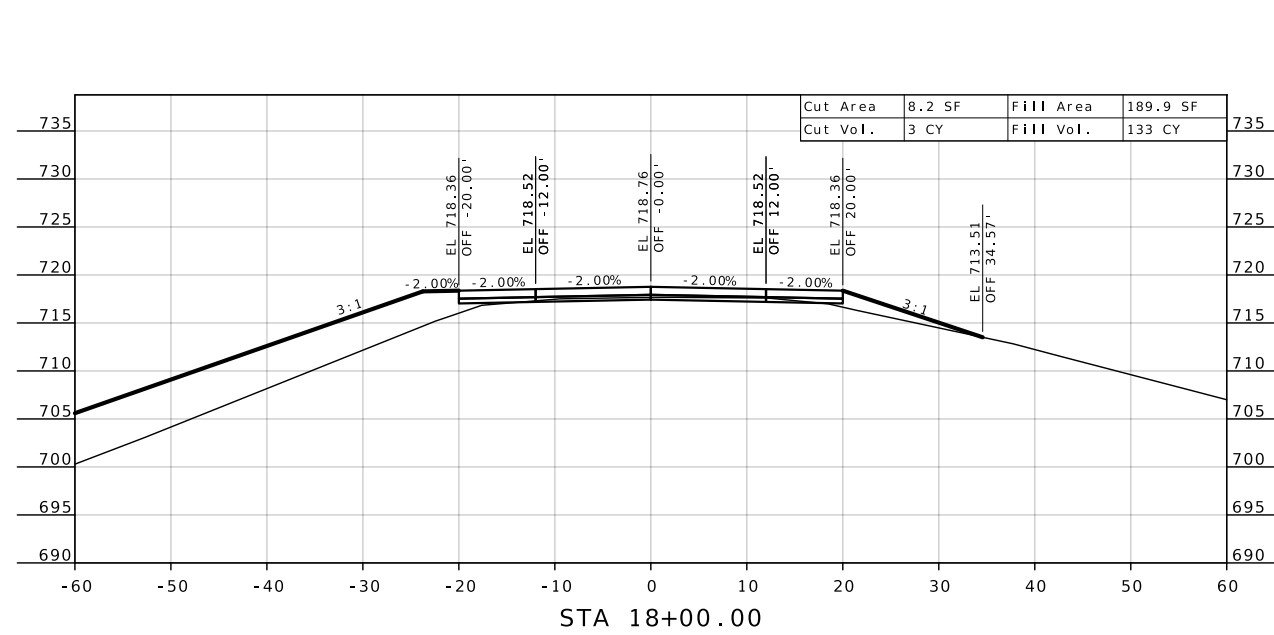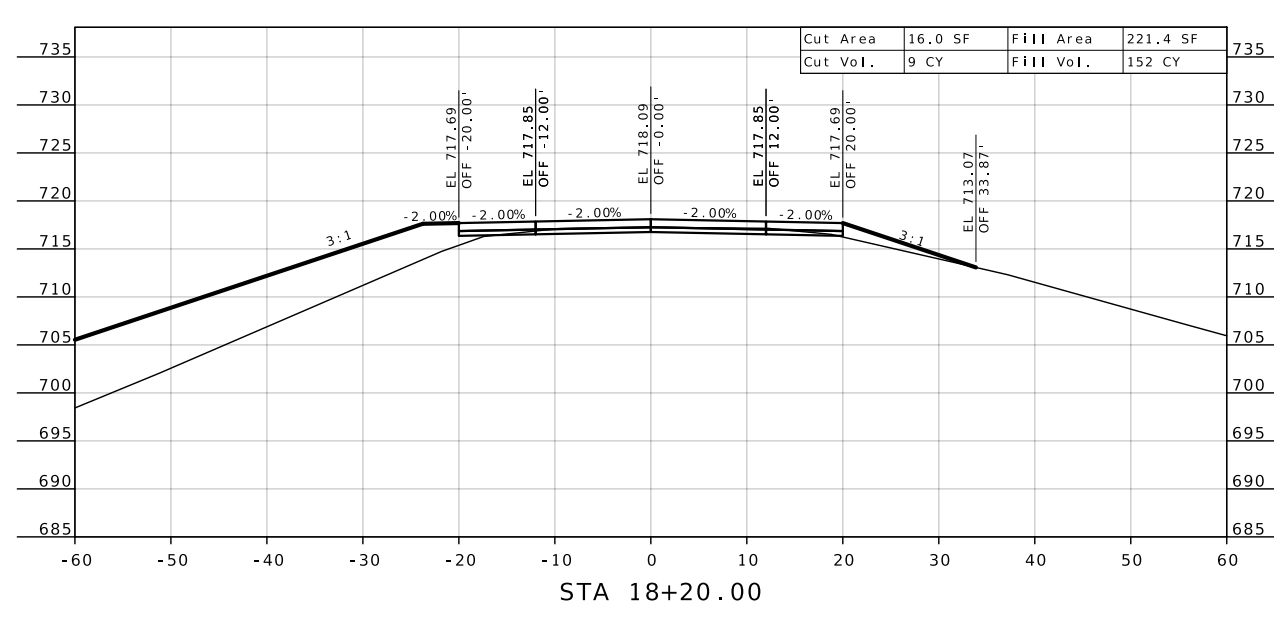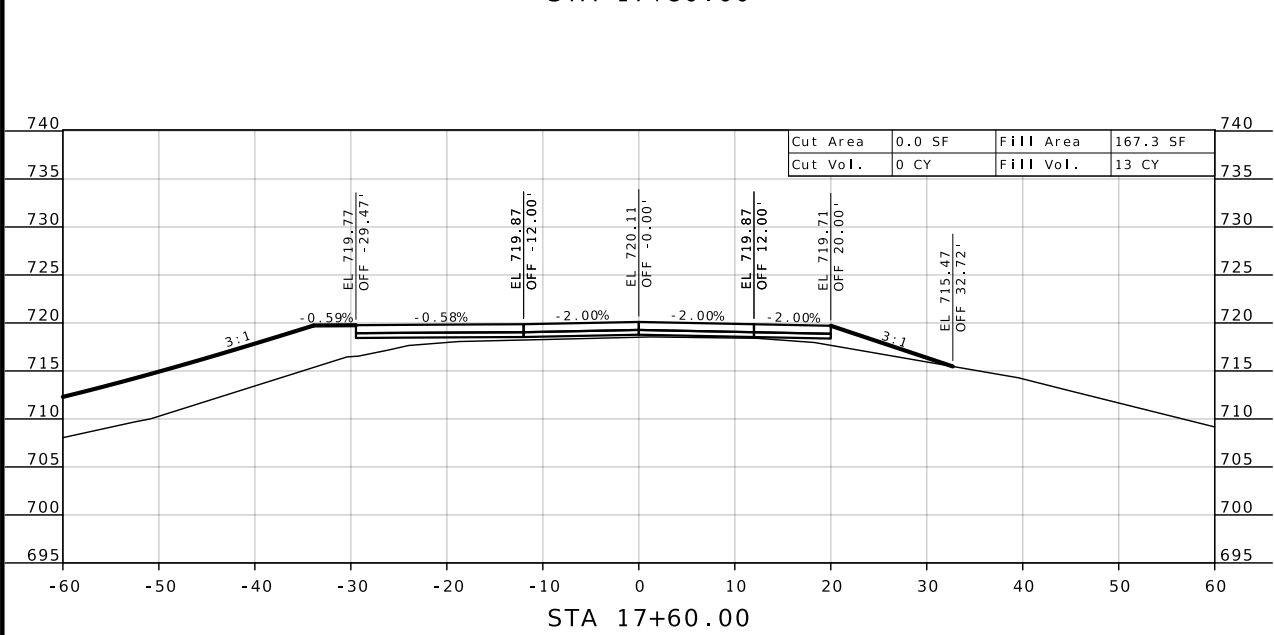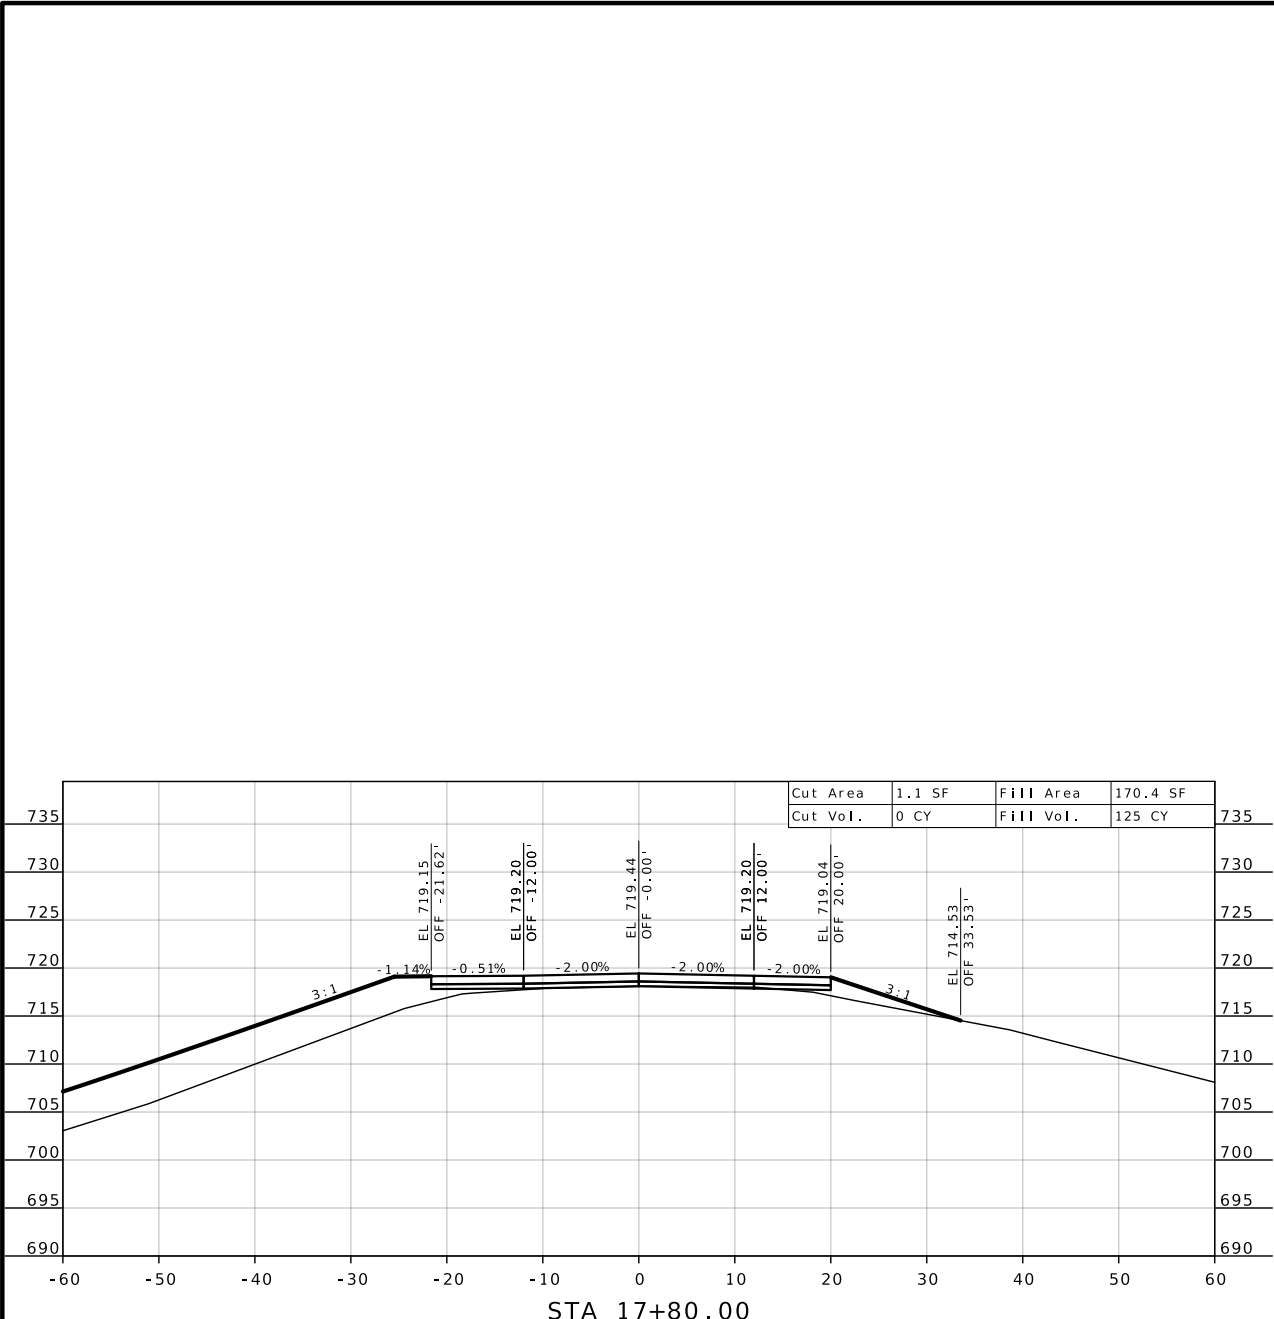


DESCRIPTION	DATE

MISSOURI HIGHWAYS AND TRANSPORTATION
COMMISSION

105 WEST CAPITOL
JEFFERSON CITY, MO 65102
1-888-ASK-MODOT (1-888-275-6636)

RTE Y SOUTH INTERSECTION
CROSS SECTION
SHEET 3 OF 5

REV.

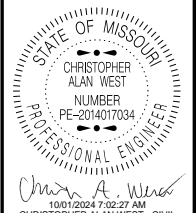

DATE PREPARED
9/30/2024

ROUTE STATE
Y MO

DISTRICT SHEET NO.
KC 7

COUNTY
LAFAYETTE/SALINE

JOB NO.
J3S3162

CONTRACT ID.

PROJECT NO.

BRIDGE NO.
A9319

DESCRIPTION





DATE

MISSOURI HIGHWAYS AND TRANSPORTATION COMMISSION

105 WEST CAPITOL JEFFERSON CITY, MO 65102 1-888-ASK-MODOT (1-888-275-6636)

RTE Y SOUTH INTERSECTION CROSS SECTION SHEET 4 OF 5

REV.

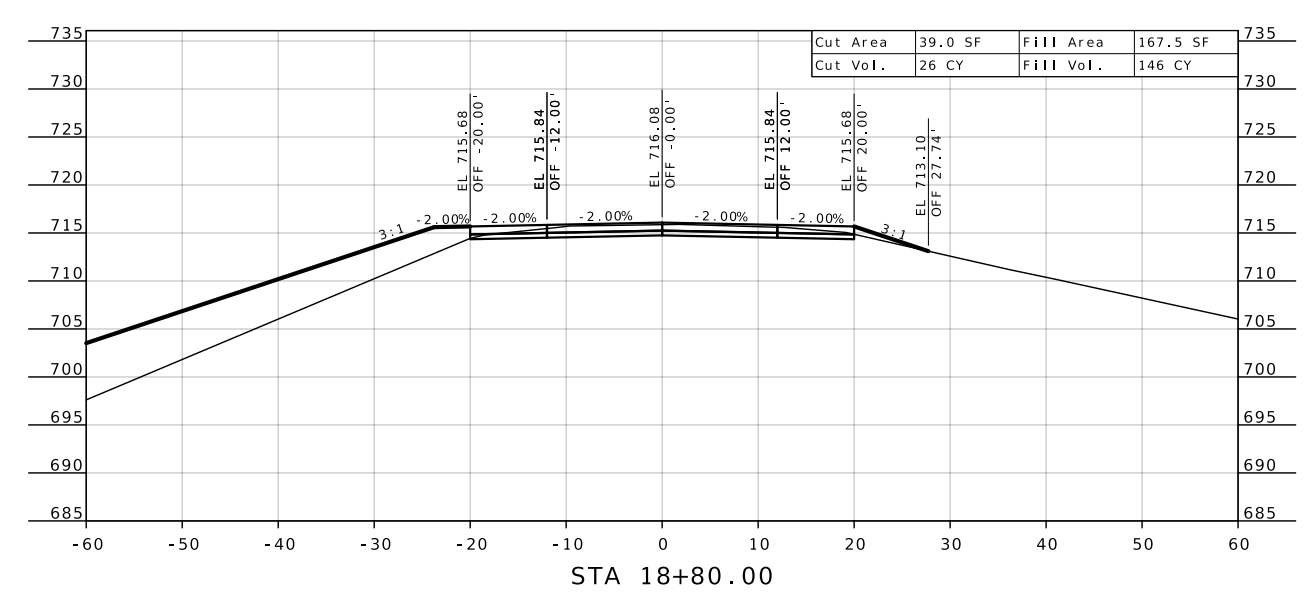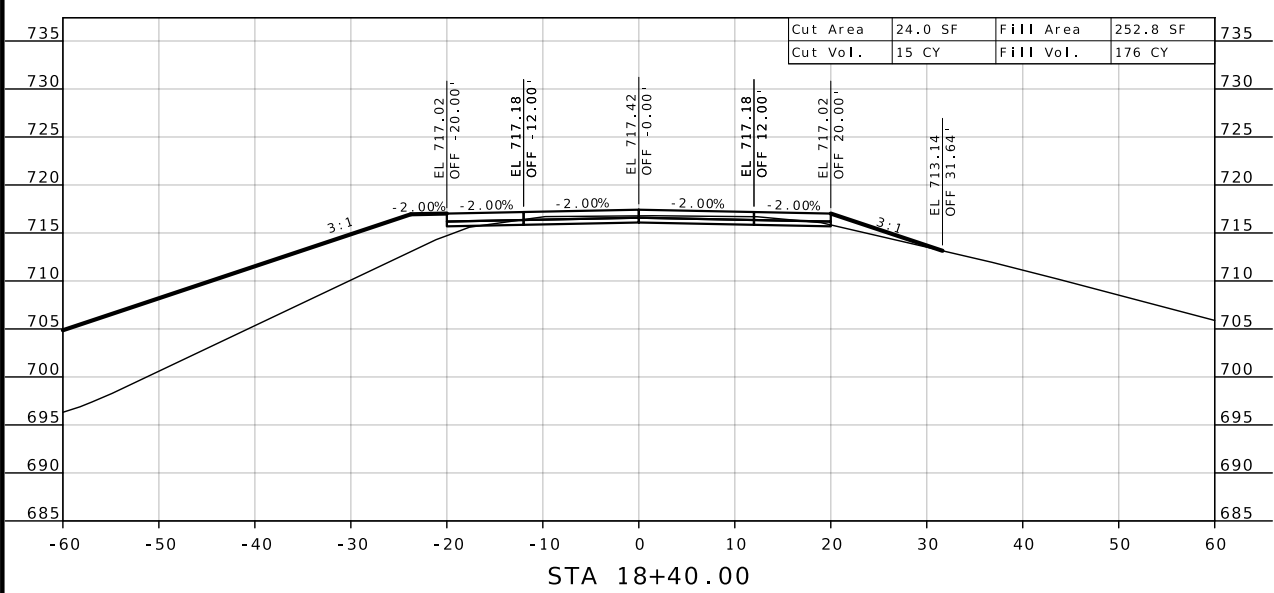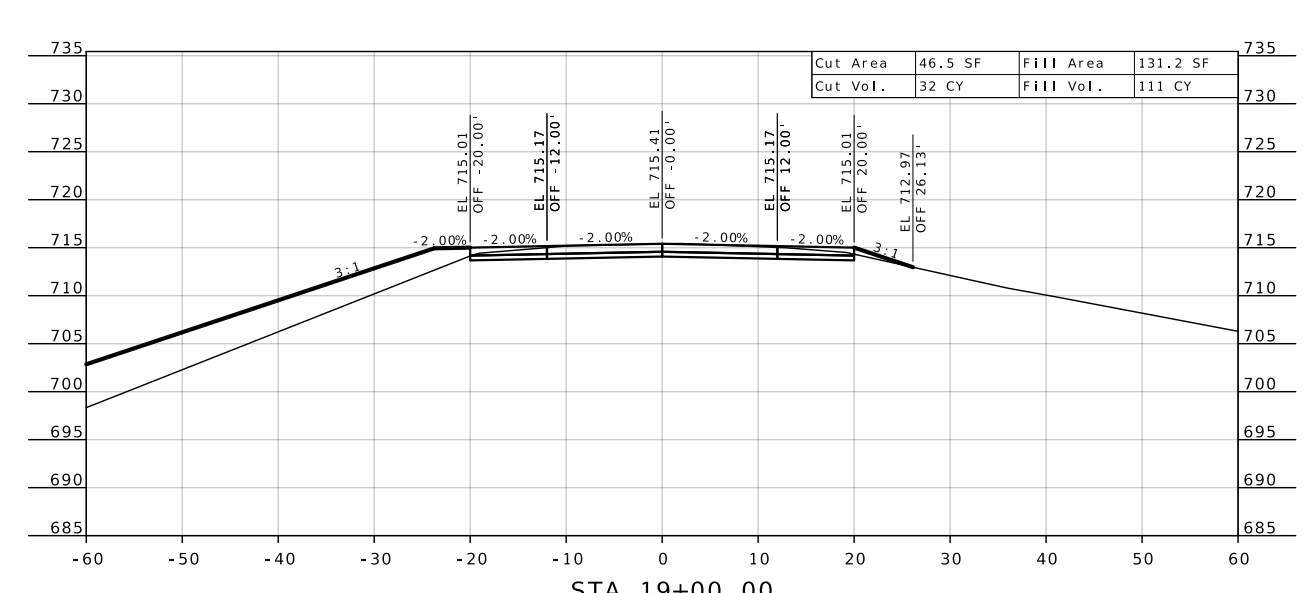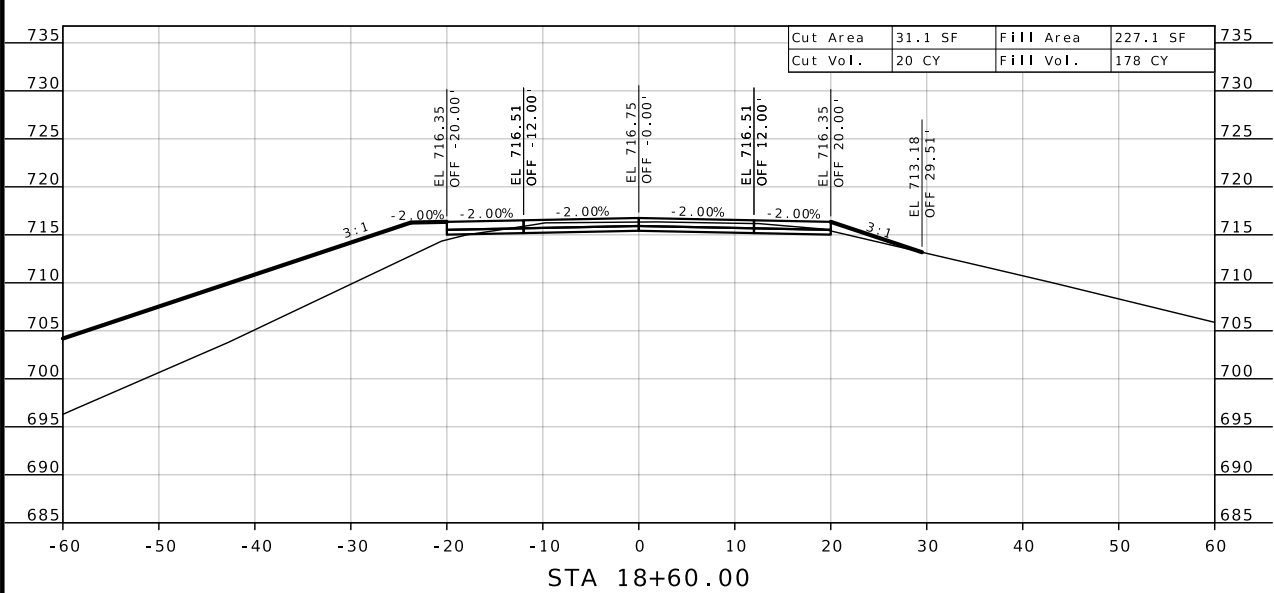



Christopher A. West
 10/01/2024 7:02:56 AM
 CHRISTOPHER ALAN WEST - CIVIL
 MO-PE-2014017034

DATE PREPARED
 9/30/2024

ROUTE Y	STATE MO
------------	-------------

DISTRICT KC	SHEET NO. 8
----------------	----------------


COUNTY
 LAFAYETTE/SALINE

JOB NO.
 J3S3162


CONTRACT ID.

PROJECT NO.

BRIDGE NO.
 A9319

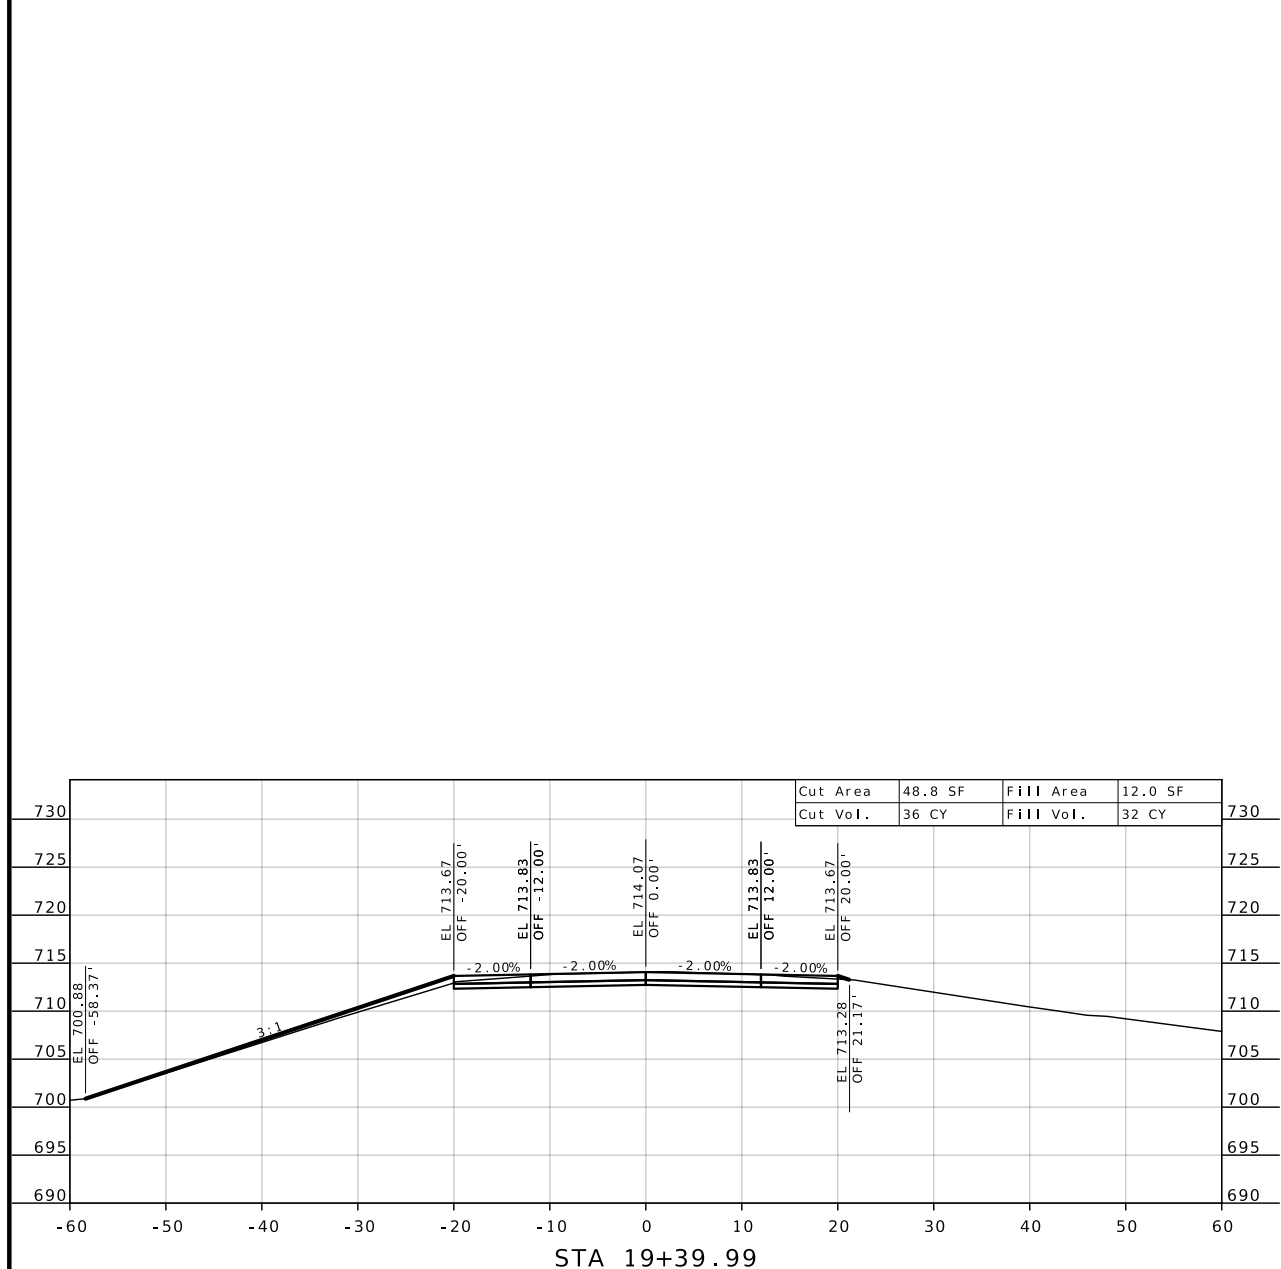


STA 19+39.99

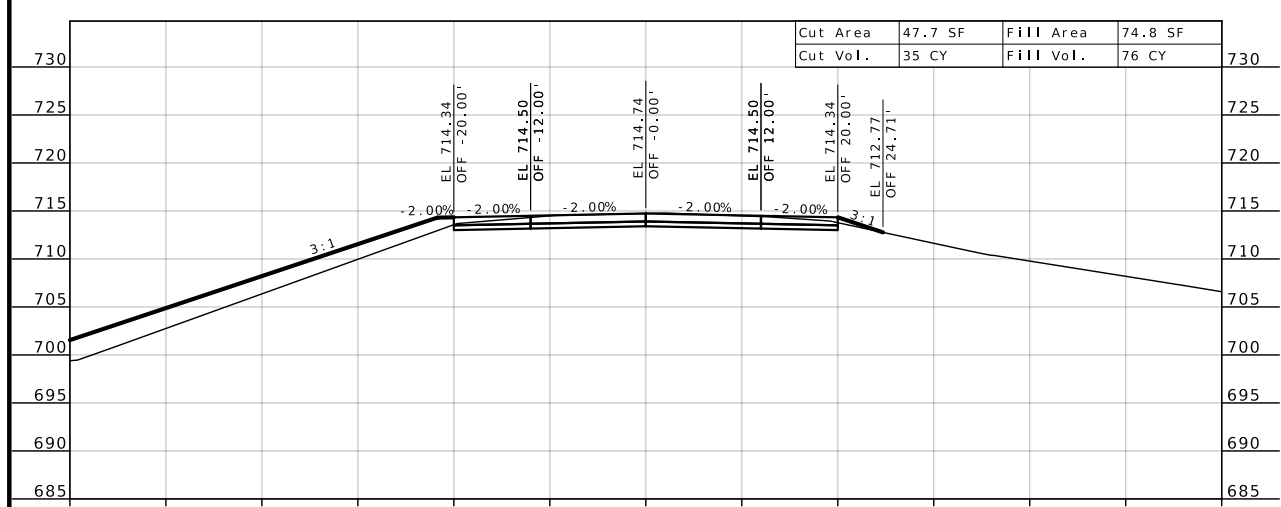


STA 19+20.00

DATE	DESCRIPTION

MISSOURI HIGHWAYS AND TRANSPORTATION
 COMMISSION

 105 WEST CAPITOL
 JEFFERSON CITY, MO 65102
 1-888-ASK-MODOT (1-888-275-6636)

RTE Y SOUTH INTERSECTION
 CROSS SECTION
 SHEET 5 OF 5

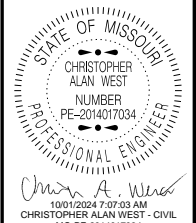REV.



DATE PREPARED
9/30/2024

ROUTE STATE
Y MO

DISTRICT SHEET NO.
KC 9

COUNTY
LAFAYETTE/SALINE

JOB NO.
J3S3162

CONTRACT ID.

PROJECT NO.

BRIDGE NO.
A9319

DESCRIPTION

DATE



MISSOURI HIGHWAYS AND TRANSPORTATION COMMISSION


105 WEST CAPITOL JEFFERSON CITY, MO 65102 1-888-ASK-MODOT (1-888-275-6636)

MoDOT

RAMP A CROSS SECTION SHEET 1 OF 6

REV.

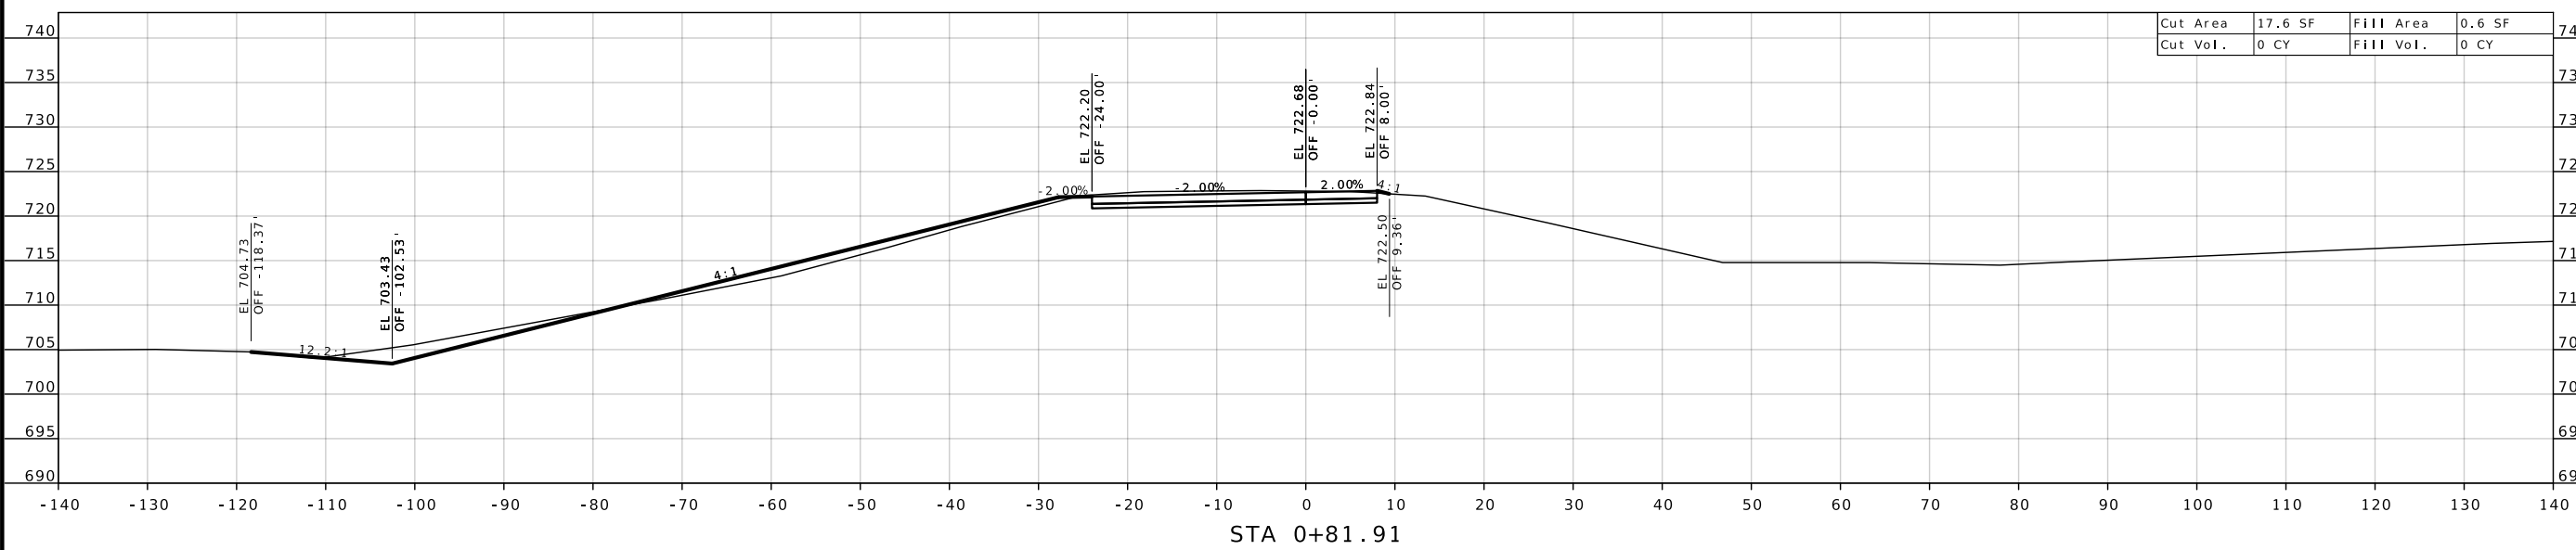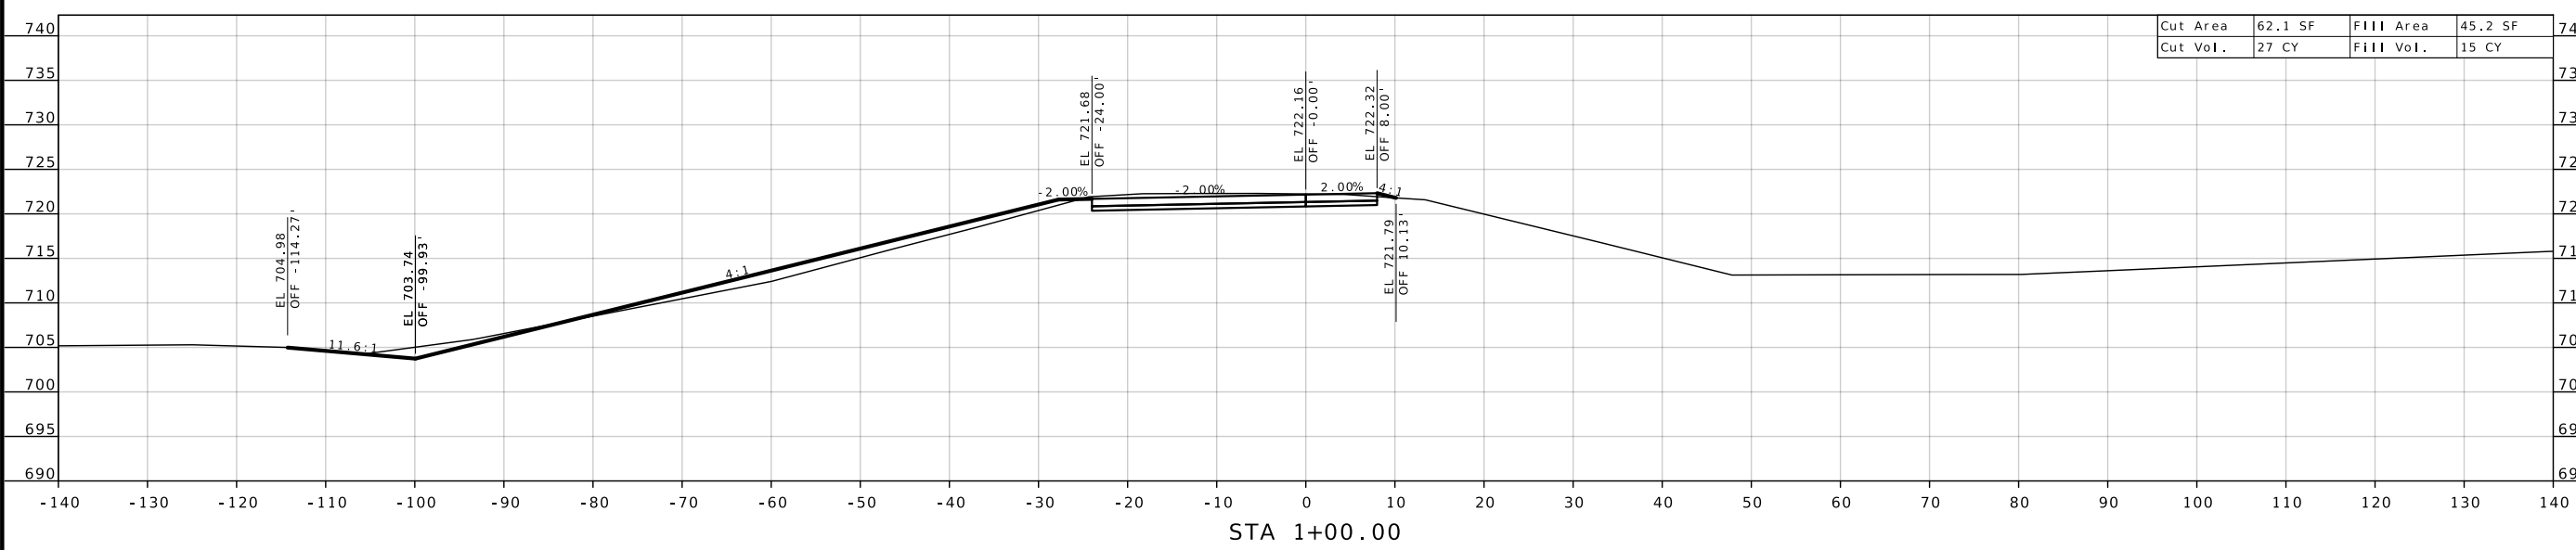

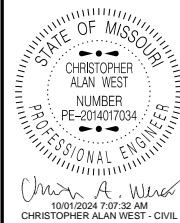

DATE PREPARED
9/30/2024

ROUTE STATE
Y MO

DISTRICT SHEET NO.
KC 10

COUNTY
LAFAYETTE/SALINE

JOB NO.
J3S3162

CONTRACT ID.

PROJECT NO.

BRIDGE NO.
A9319

DESCRIPTION

DATE

MISSOURI HIGHWAYS AND TRANSPORTATION COMMISSION



105 WEST CAPITOL JEFFERSON CITY, MO 65102


1-888-ASK-MODOT (1-888-275-6636)

MoDOT

RAMP A CROSS SECTION SHEET 2 OF 6

REV.

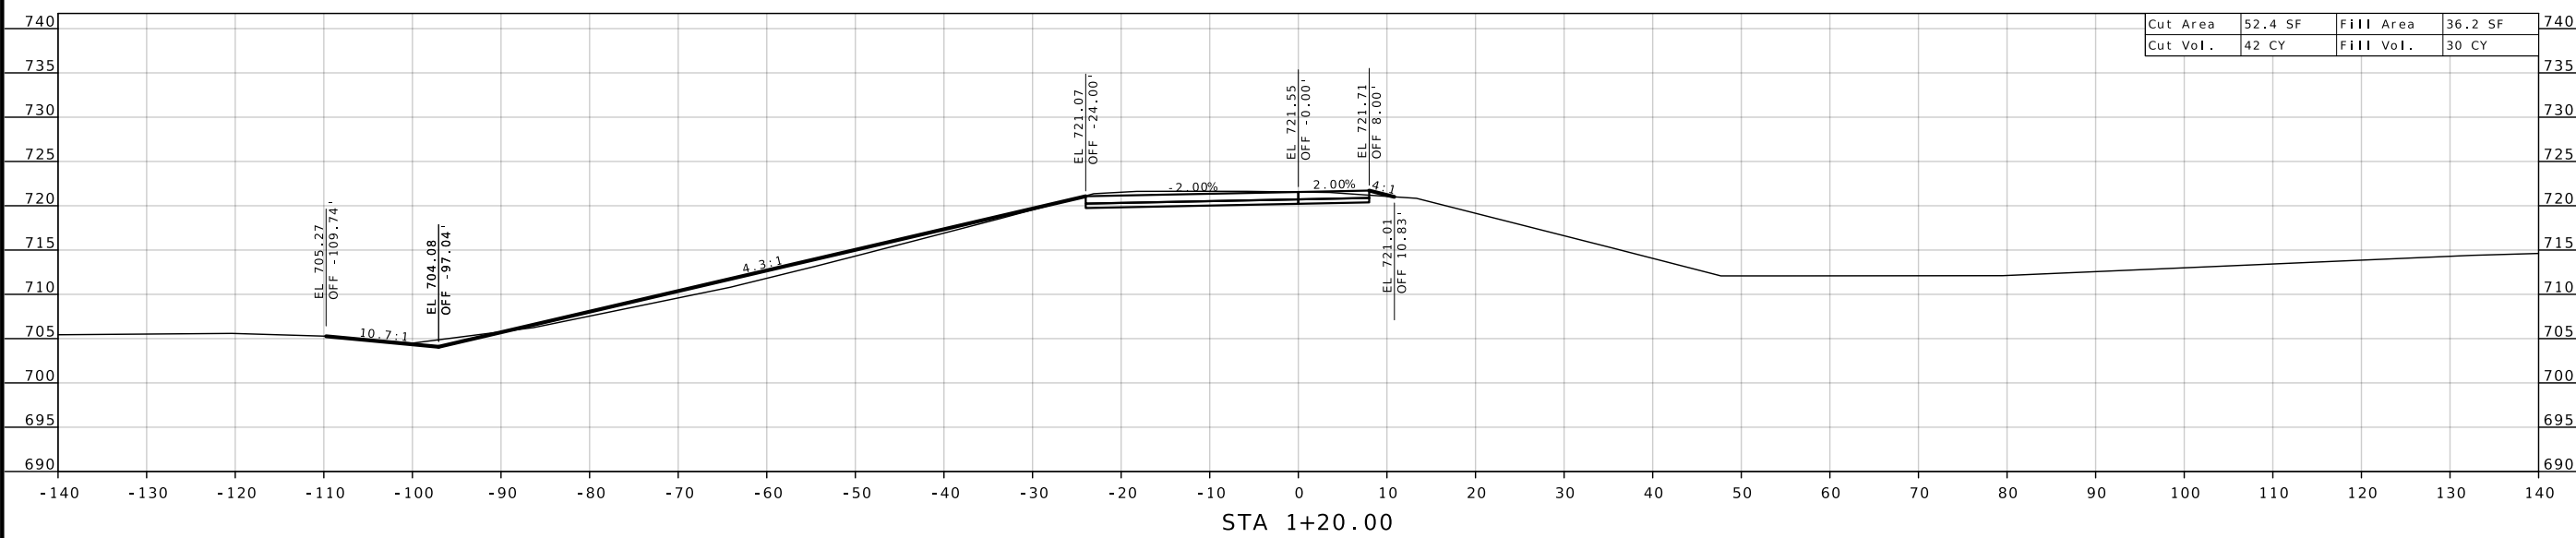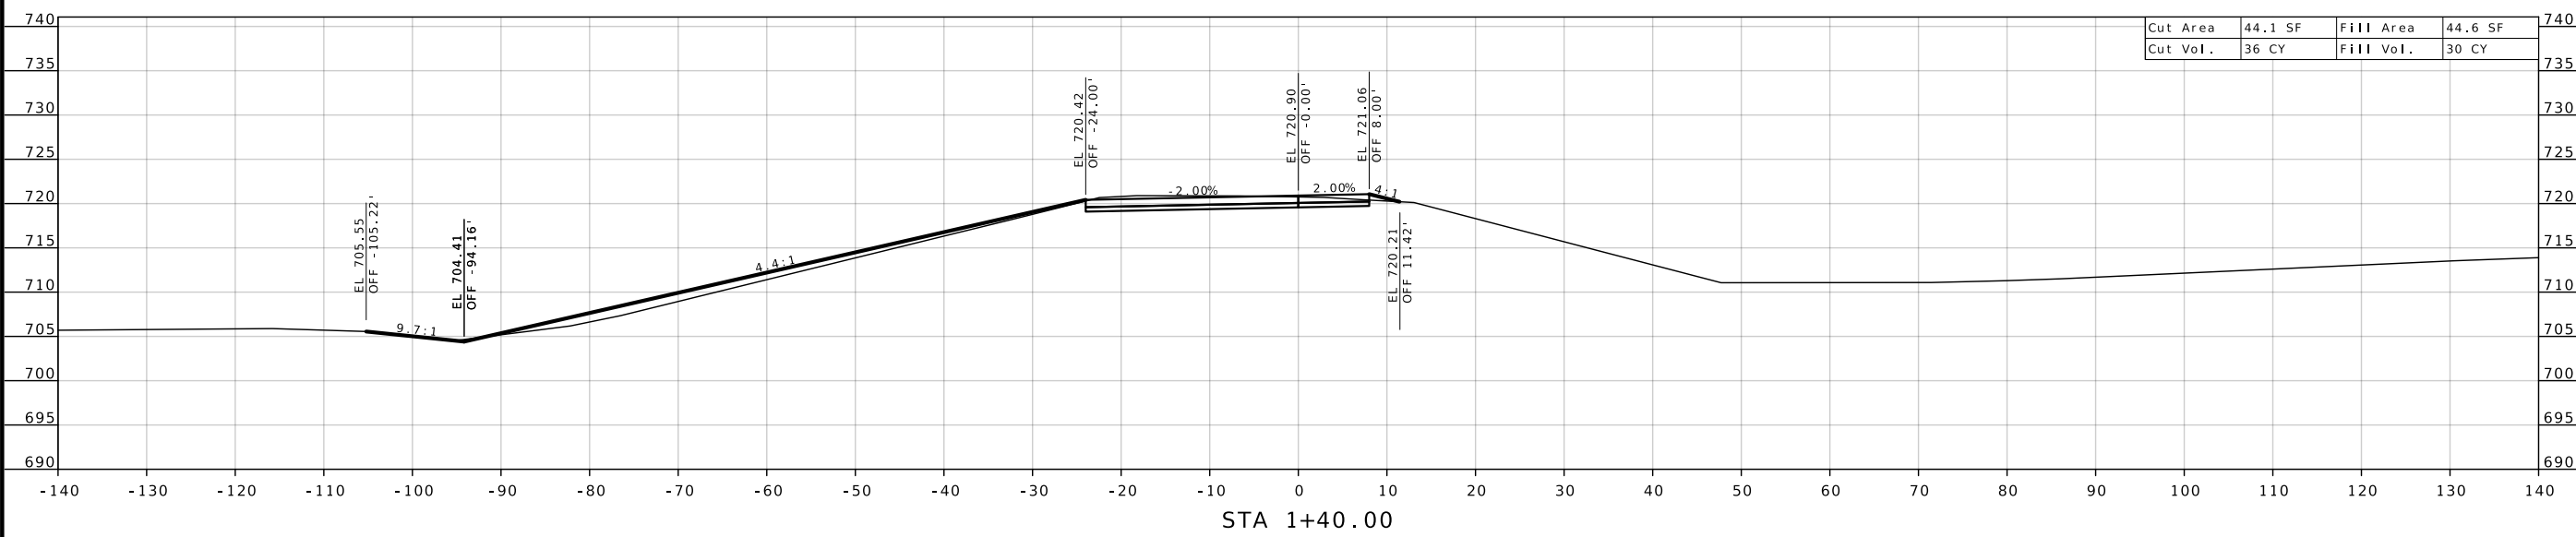

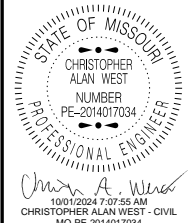

DATE PREPARED
9/30/2024

ROUTE STATE
Y MO

DISTRICT SHEET NO.
KC 11



COUNTY
LAFAYETTE/SALINE

JOB NO.
J3S3162

CONTRACT ID.

PROJECT NO.

BRIDGE NO.
A9319

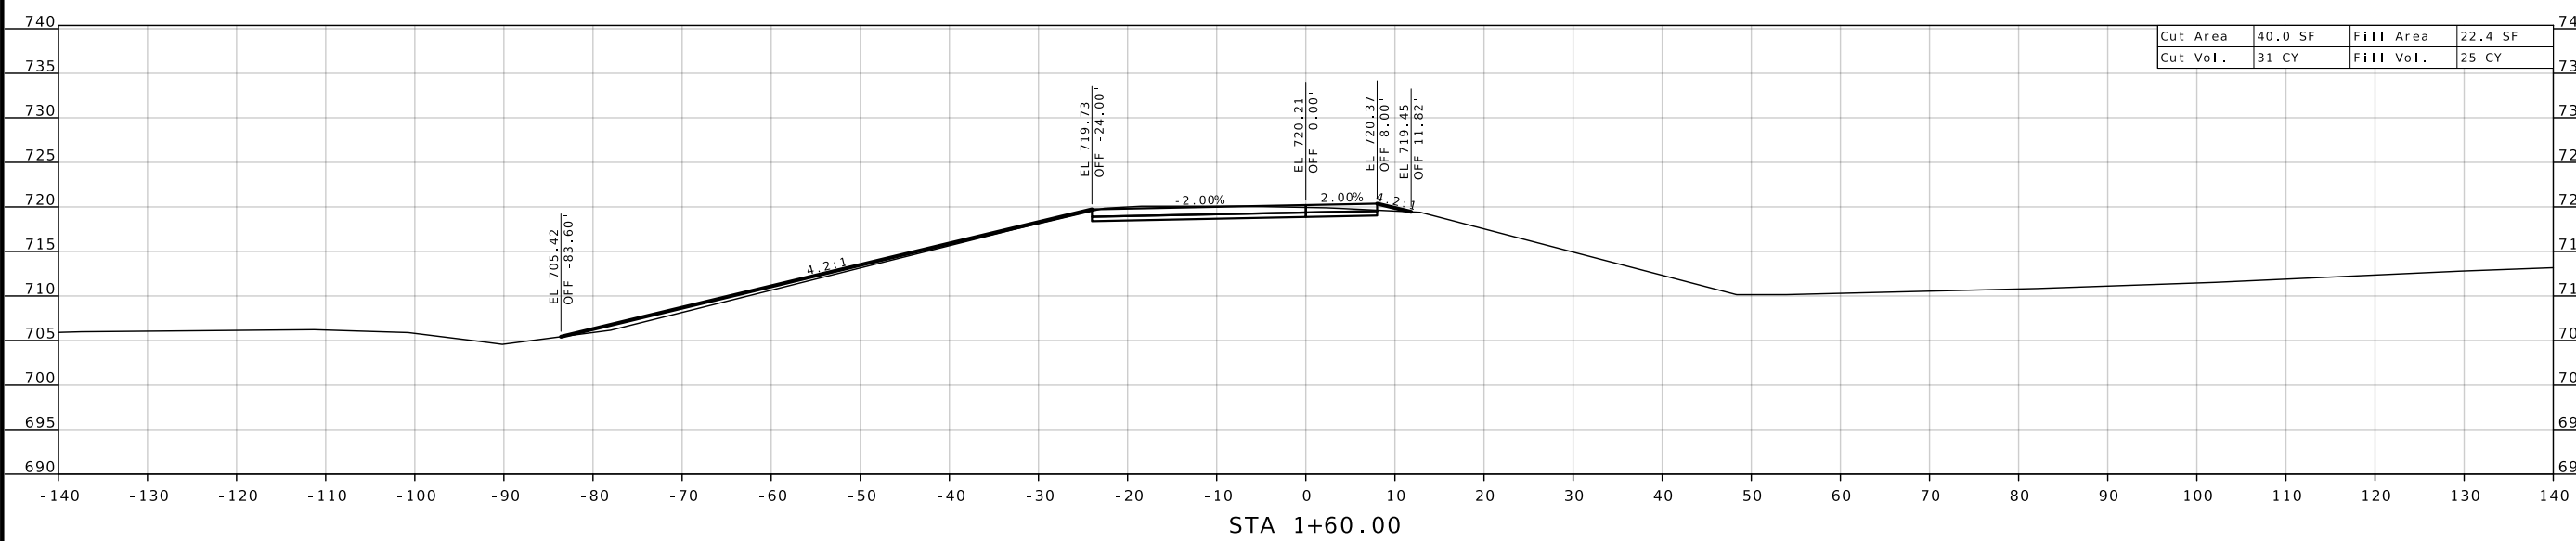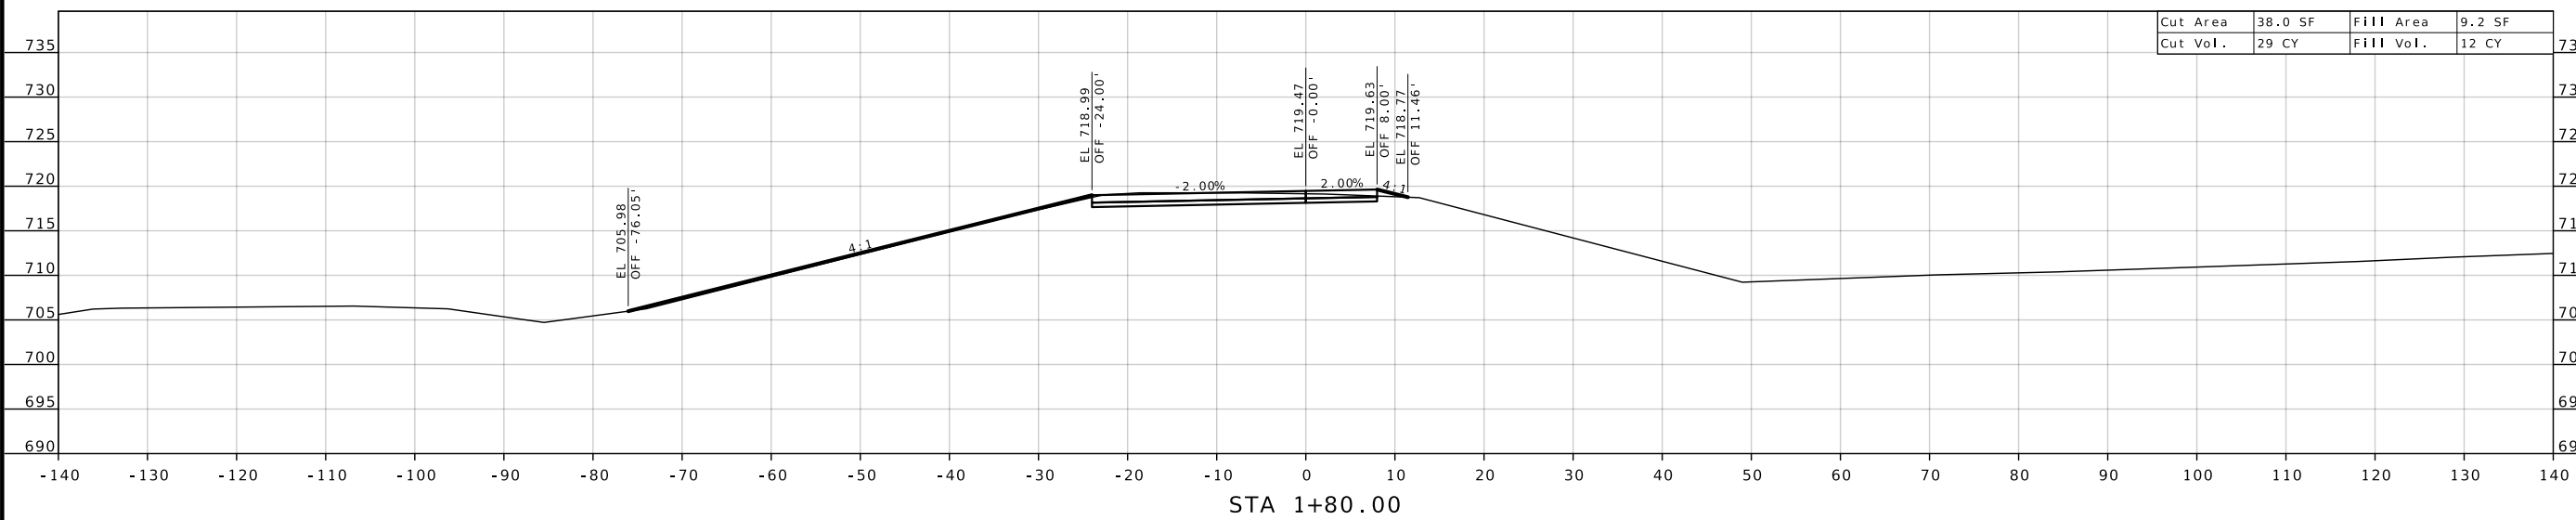

DESCRIPTION
DATE

MISSOURI HIGHWAYS AND TRANSPORTATION COMMISSION



105 WEST CAPITOL
JEFFERSON CITY, MO 65102
1-888-ASK-MODOT (1-888-275-6636)

RAMP A
CROSS SECTION
SHEET 3 OF 6

REV.



CHRISTOPHER ALAN WEST
10012024 7:08:18 AM
CHRISTOPHER ALAN WEST - CIVIL
MO-PE-2014017034

DATE PREPARED
9/30/2024

ROUTE STATE
Y MO

DISTRICT SHEET NO.
KC 12

COUNTY
LAFAYETTE / SALINE

JOB NO.
J3S3162

CONTRACT ID.

PROJECT NO.

BRIDGE NO.
A9319


DESCRIPTION

DATE




DESCRIPTION	DATE

DESCRIPTION	DATE


DESCRIPTION	DATE

MISSOURI HIGHWAYS AND TRANSPORTATION COMMISSION

105 WEST CAPITOL
JEFFERSON CITY, MO 65102
1-888-ASK-MODOT (1-888-275-6636)

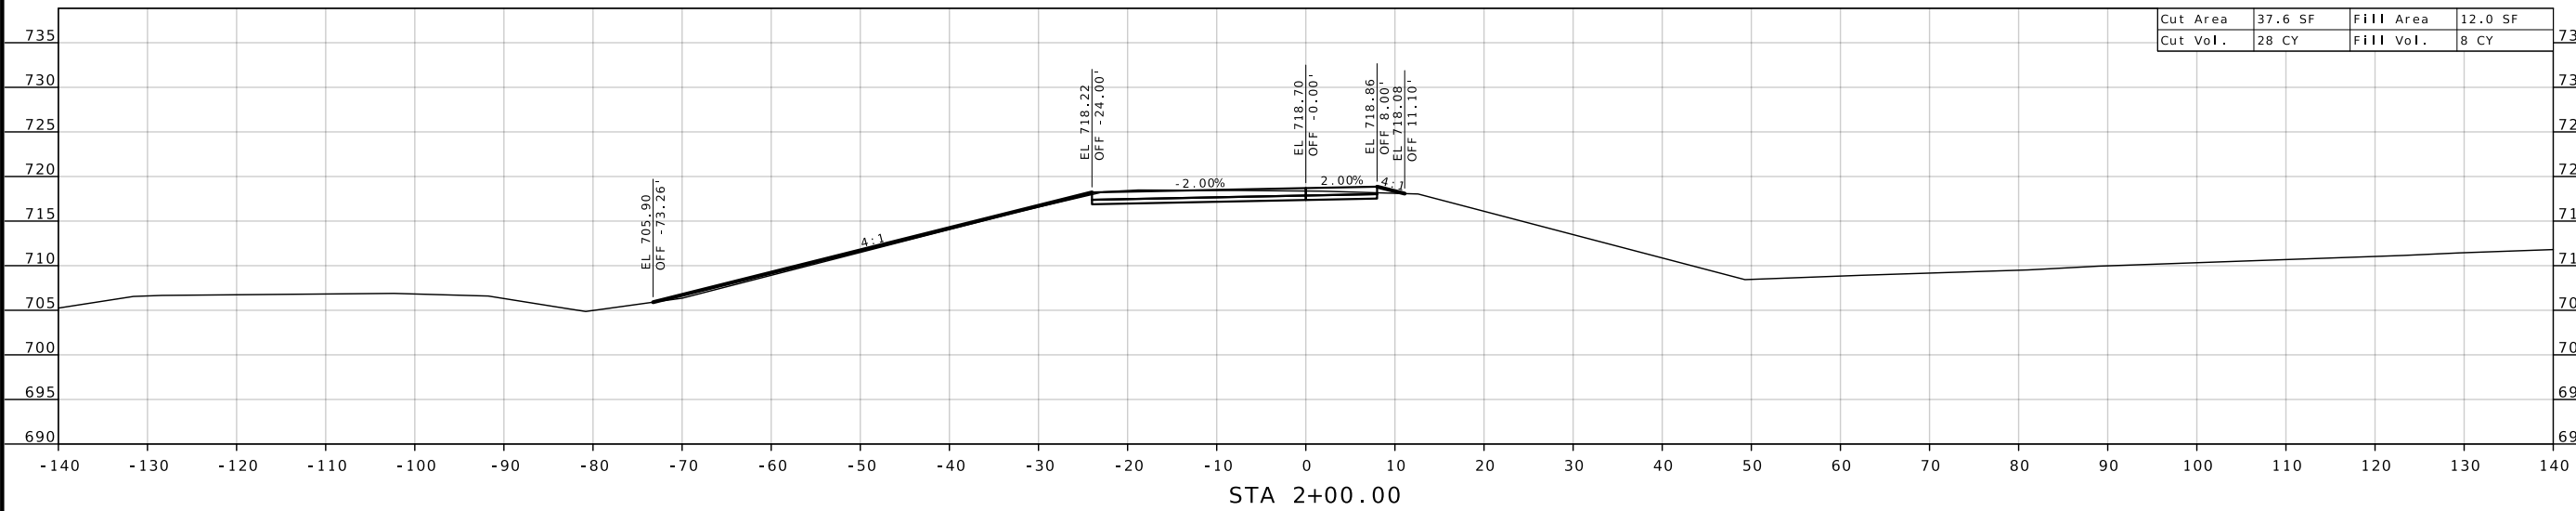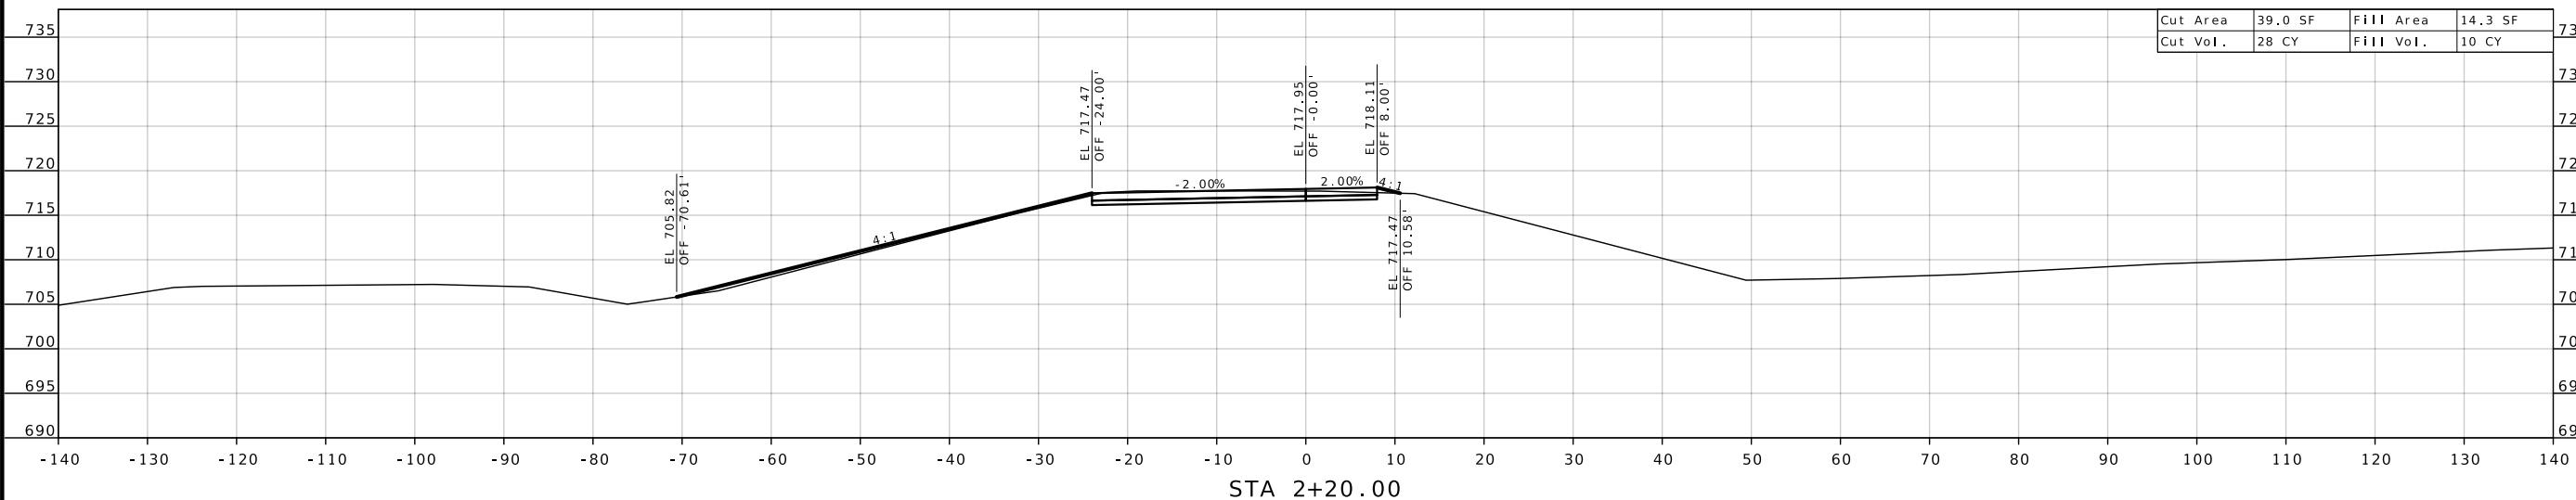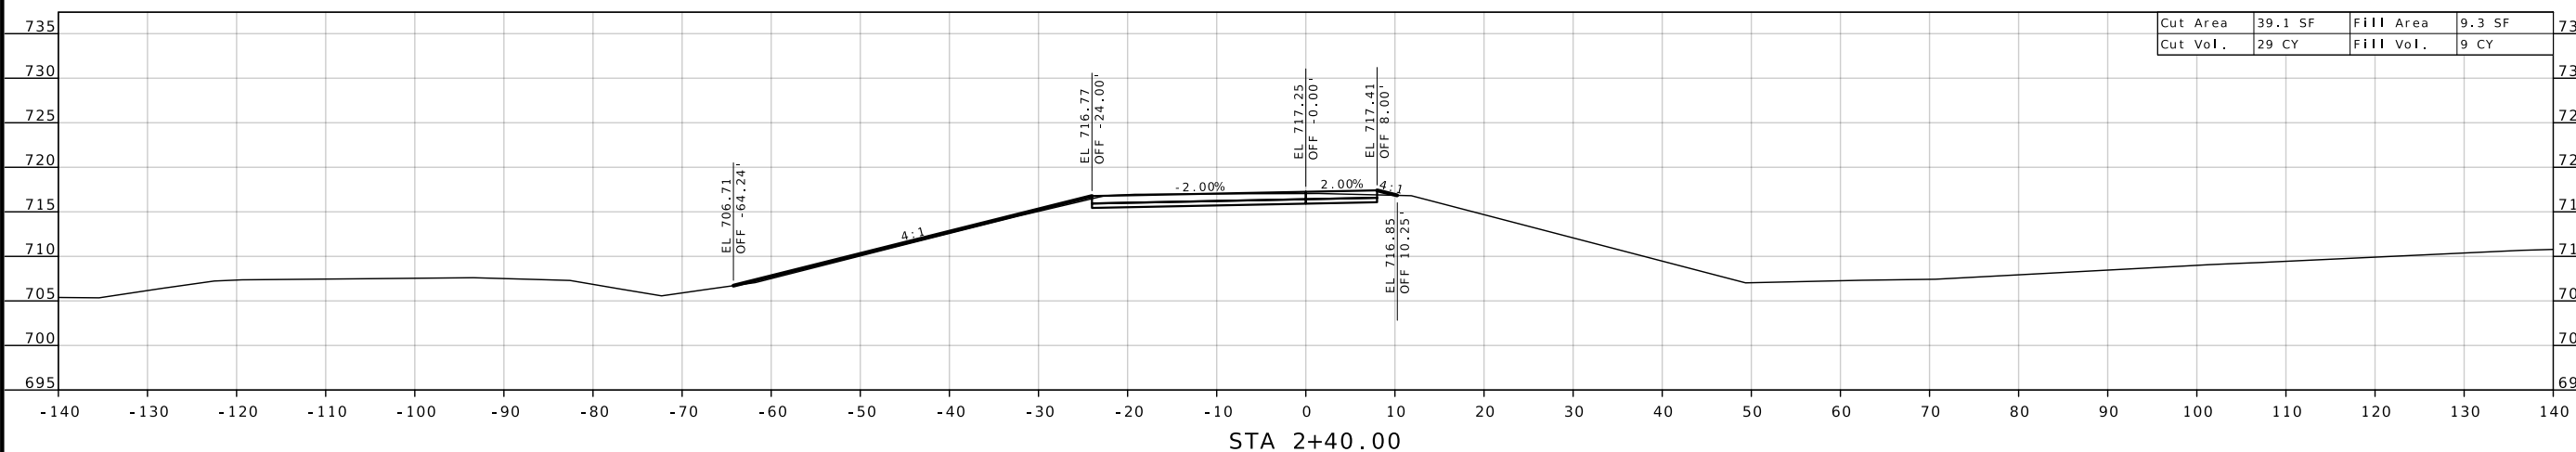RAMP A
CROSS SECTION
SHEET 4 OF 6

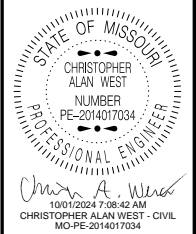

REV.



DATE PREPARED
9/30/2024

ROUTE STATE
Y MO

DISTRICT SHEET NO.
KC 13

COUNTY
LAFAYETTE/SALINE

JOB NO.
J3S3162


CONTRACT ID.

PROJECT NO.

BRIDGE NO.
A9319




DESCRIPTION	DATE

MISSOURI HIGHWAYS AND TRANSPORTATION COMMISSION




105 WEST CAPITOL
JEFFERSON CITY, MO 65102
1-888-ASK-MODOT (1-888-275-6636)

RAMP A
CROSS SECTION
SHEET 5 OF 6

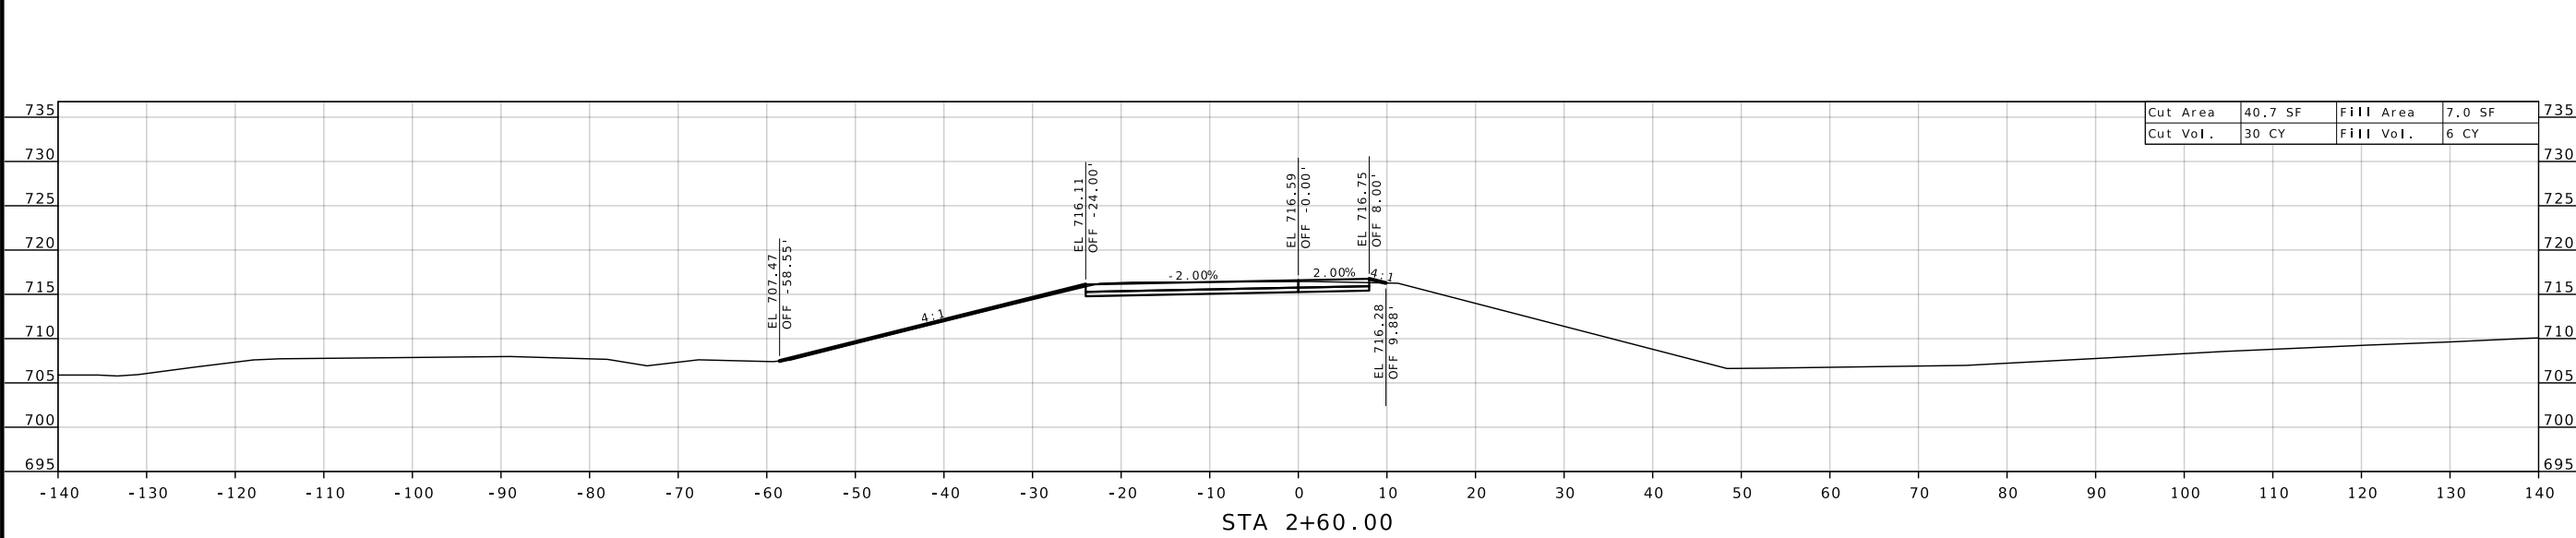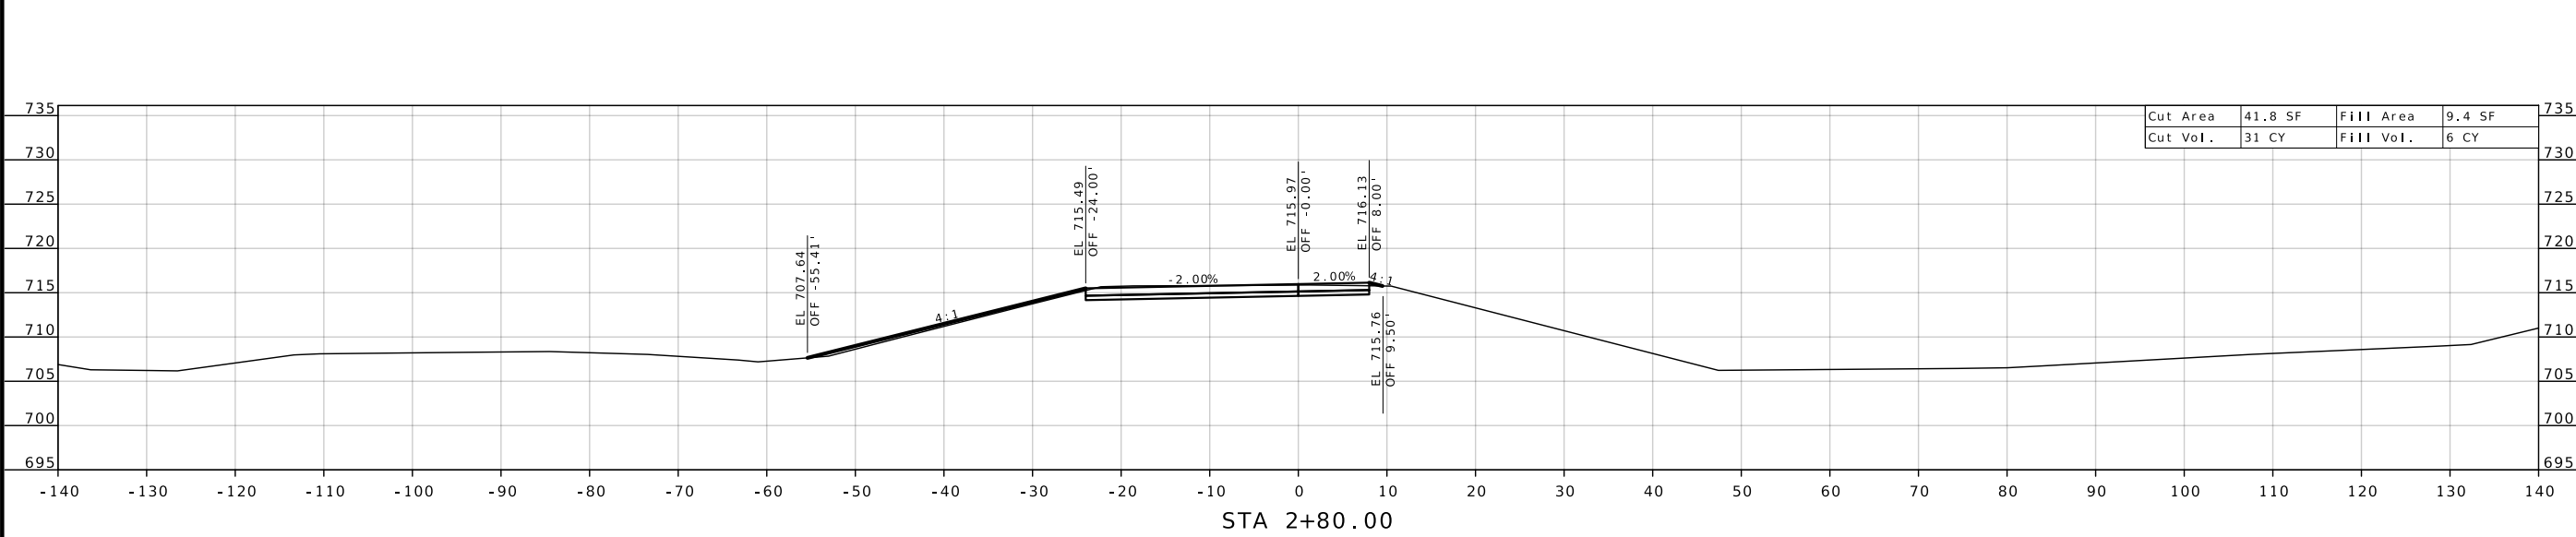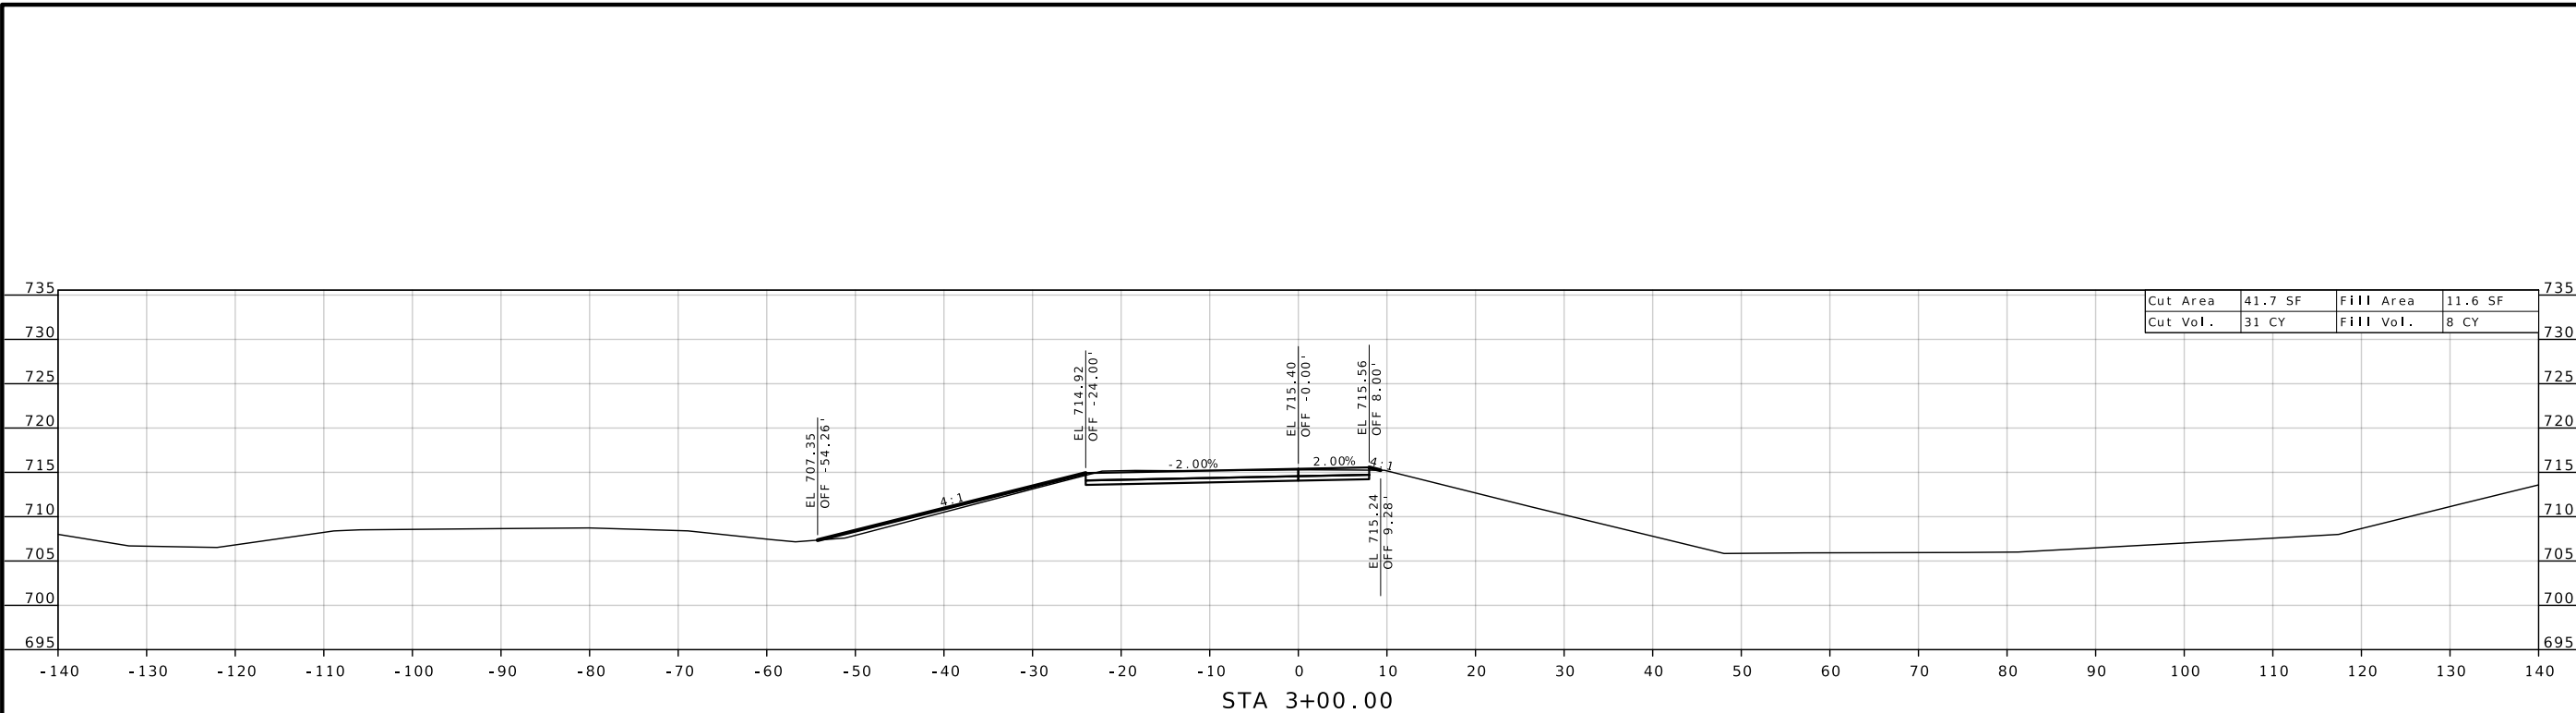

REV.

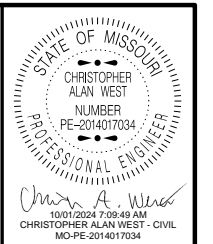

DATE PREPARED
9/30/2024

ROUTE STATE
Y MO
DISTRICT SHEET NO.
KC 14




COUNTY
LAFAYETTE/SALINE

JOB NO.
J3S3162

CONTRACT ID.

PROJECT NO.

BRIDGE NO.
A9319

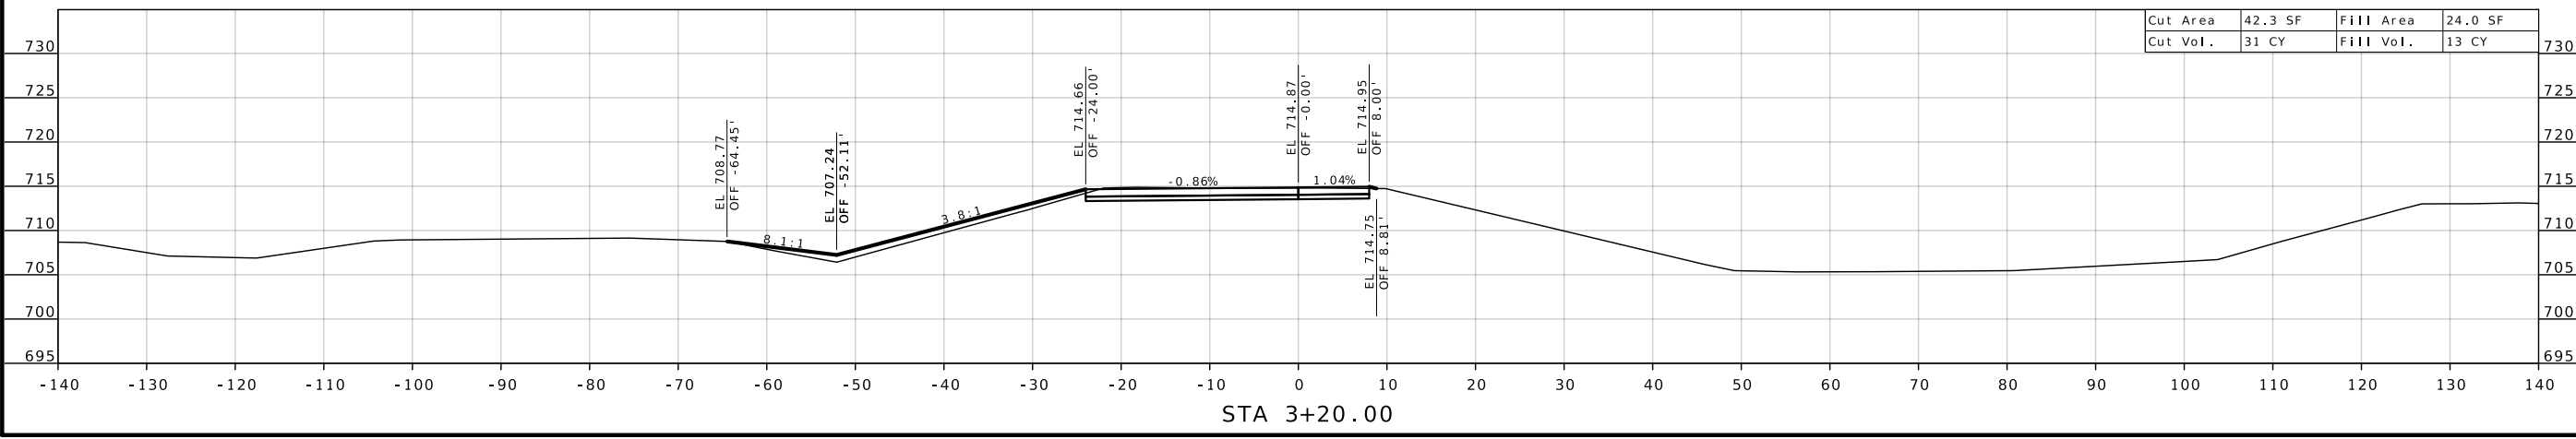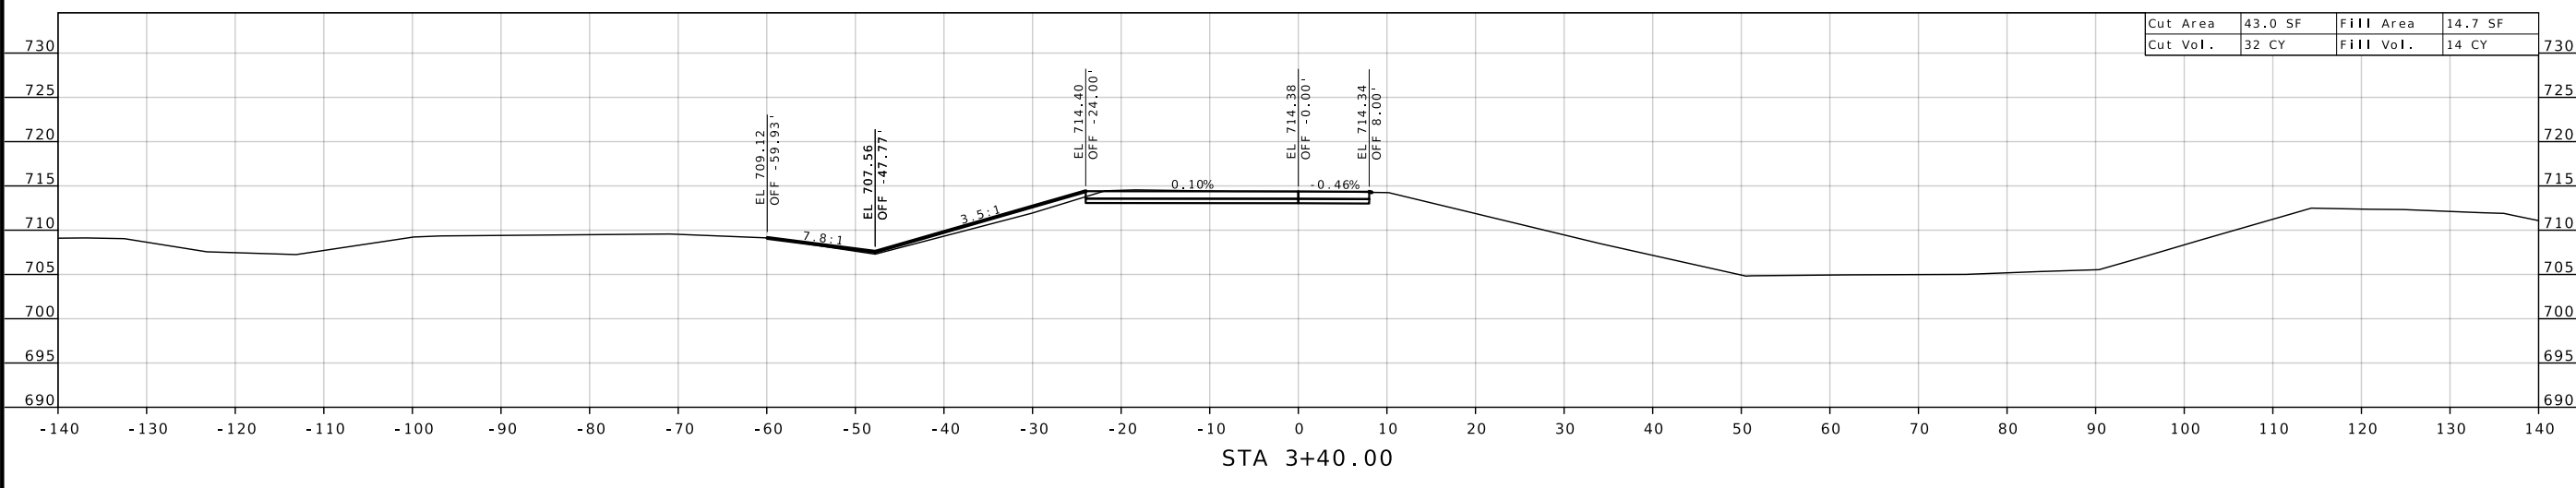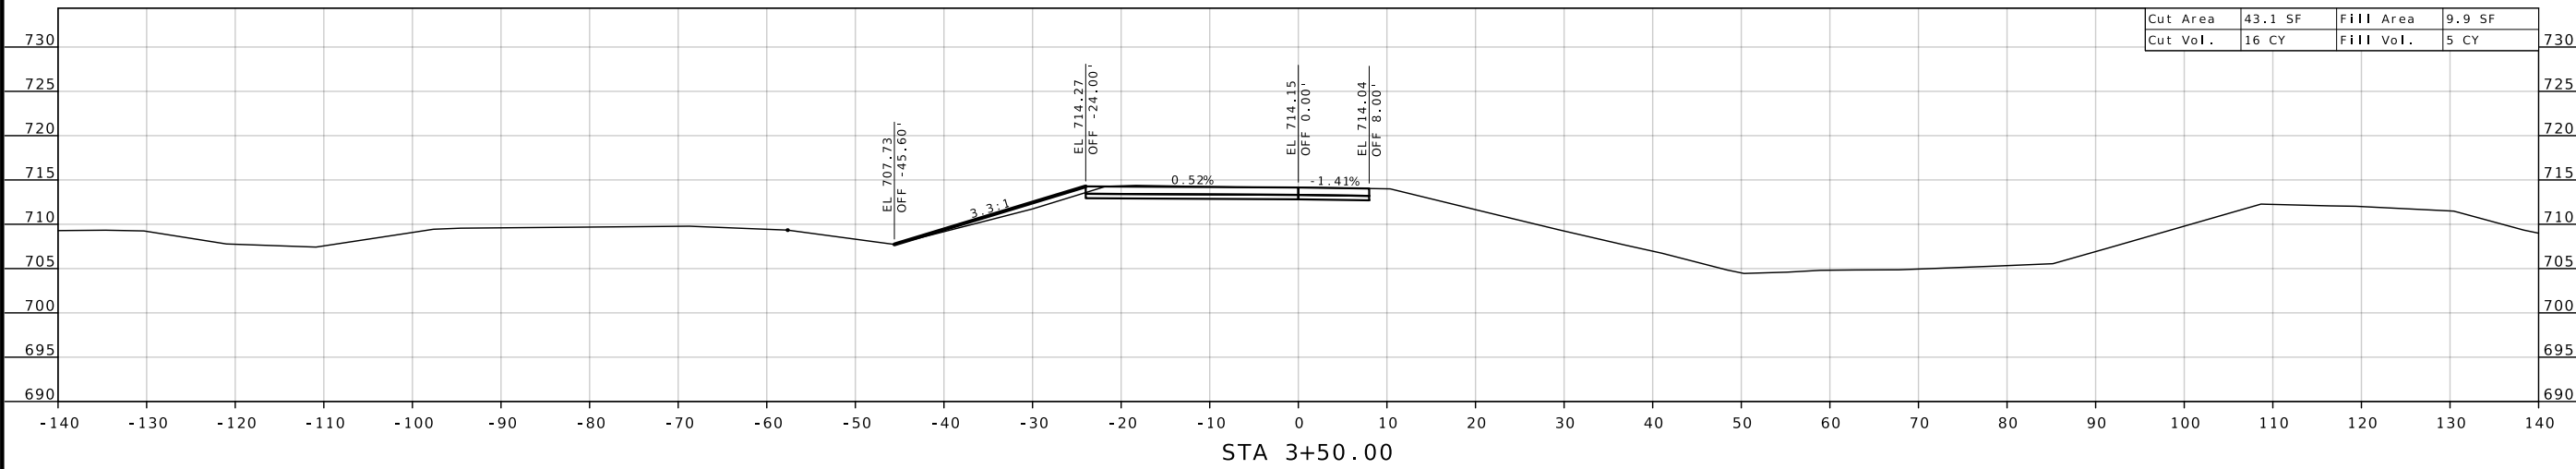

DESCRIPTION	DATE


RAMP A
CROSS SECTION
SHEET 6 OF 6

MISSOURI HIGHWAYS AND TRANSPORTATION
COMMISSION




MdOT

105 WEST CAPITOL
JEFFERSON CITY, MO 65102
1-888-ASK-MODOT (1-888-275-6636)

REV.

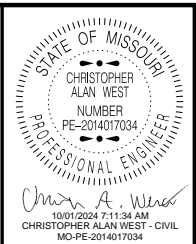

DATE PREPARED
 9/30/2024
 ROUTE STATE
 Y MO
 DISTRICT SHEET NO.
 KC 15
 COUNTY
 LAFAYETTE/SALINE
 JOB NO.
 J3S3162
 CONTRACT ID.
 PROJECT NO.
 BRIDGE NO.
 A9319

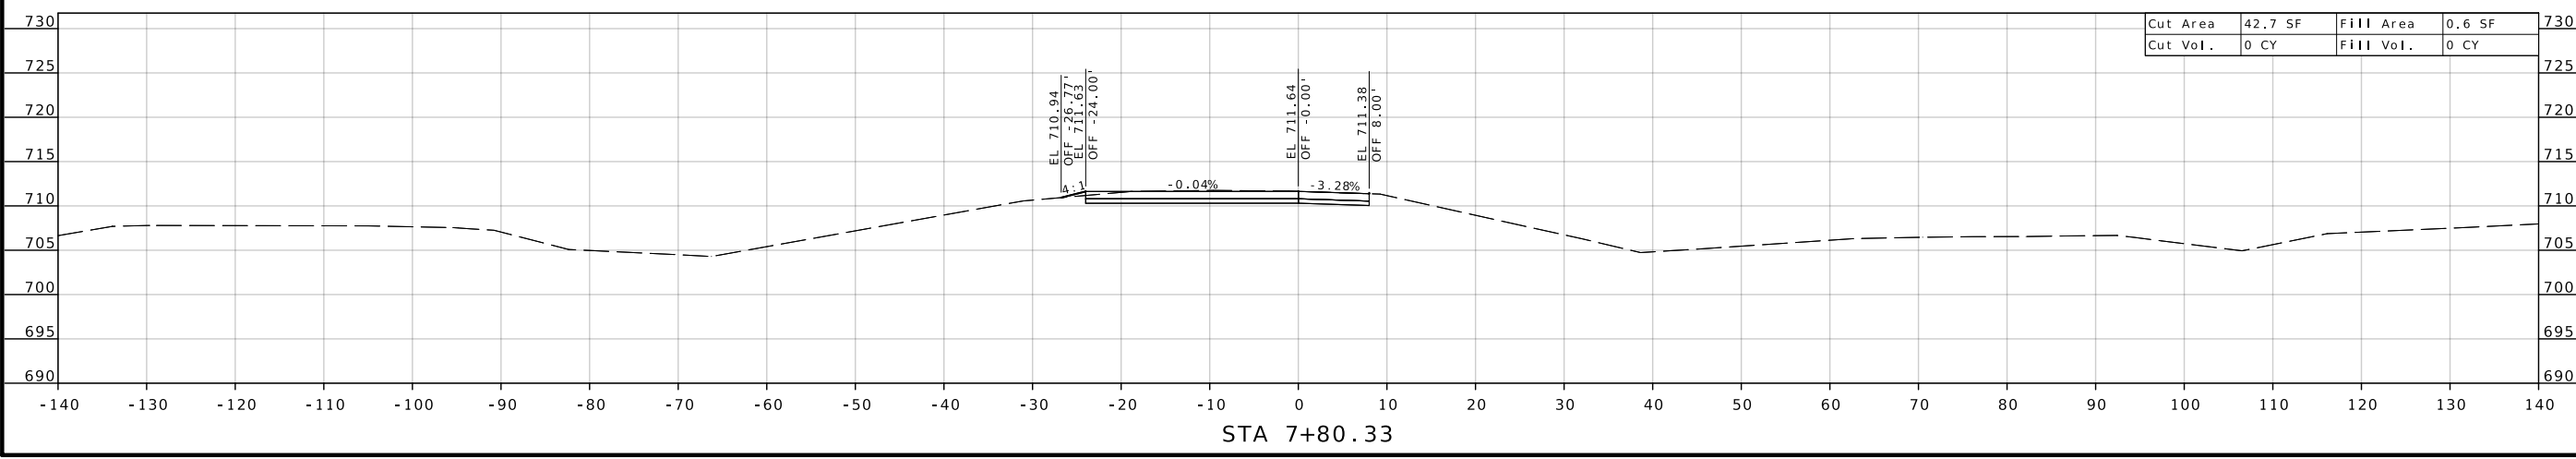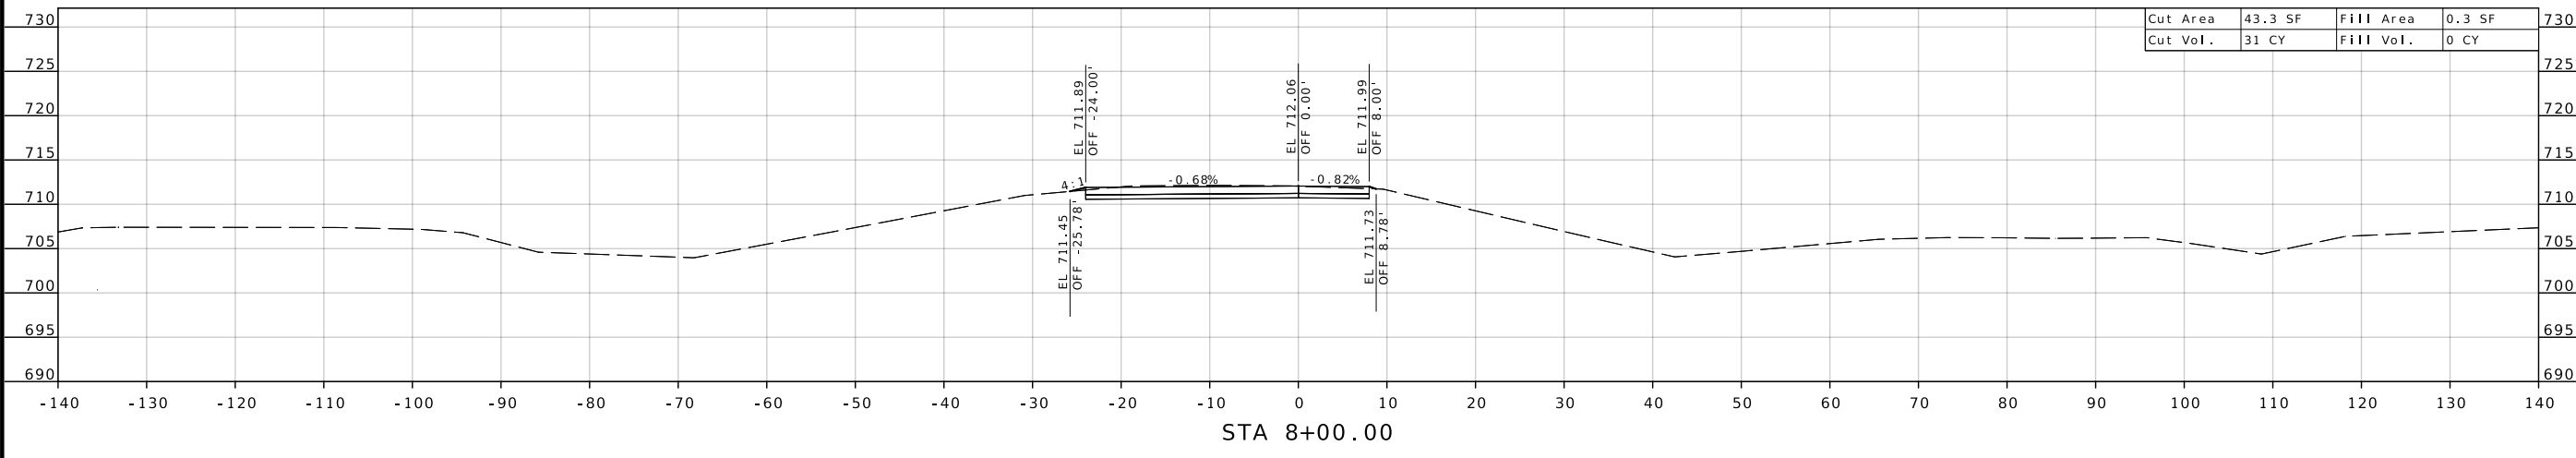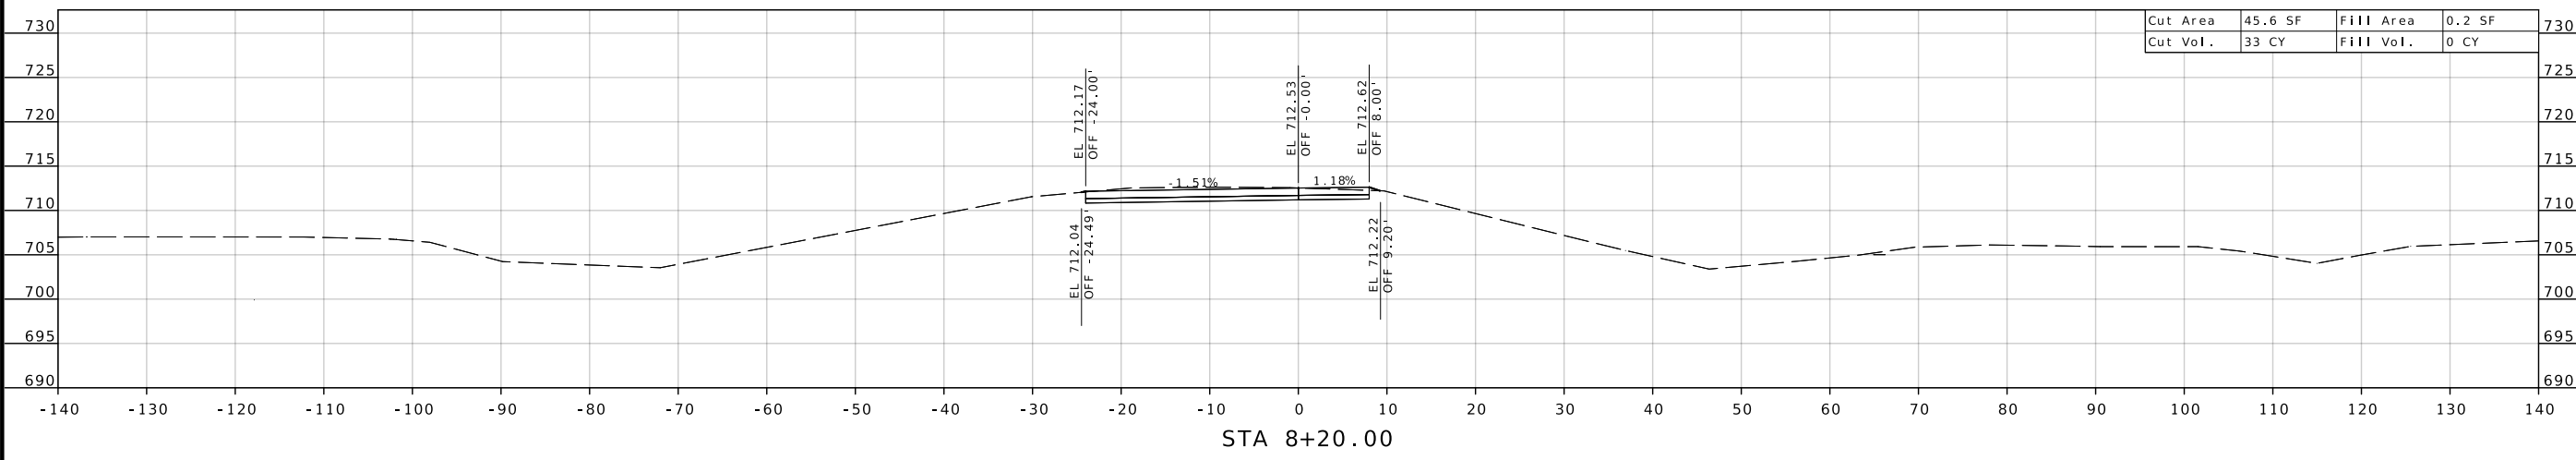


DESCRIPTION	DATE

MISSOURI HIGHWAYS AND TRANSPORTATION COMMISSION

MoDOT
 105 WEST CAPITOL
 JEFFERSON CITY, MO 65102
 1-888-ASK-MODOT (1-888-275-6636)

RAMP B
 CROSS SECTION
 SHEET 1 OF 7

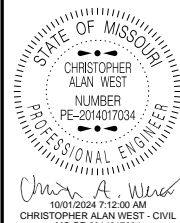

DATE PREPARED
9/30/2024

ROUTE STATE
Y MO

DISTRICT SHEET NO.
KC 16


COUNTY
LAFAYETTE/SALINE

JOB NO.
J3S3162


CONTRACT ID.

PROJECT NO.


BRIDGE NO.
A9319

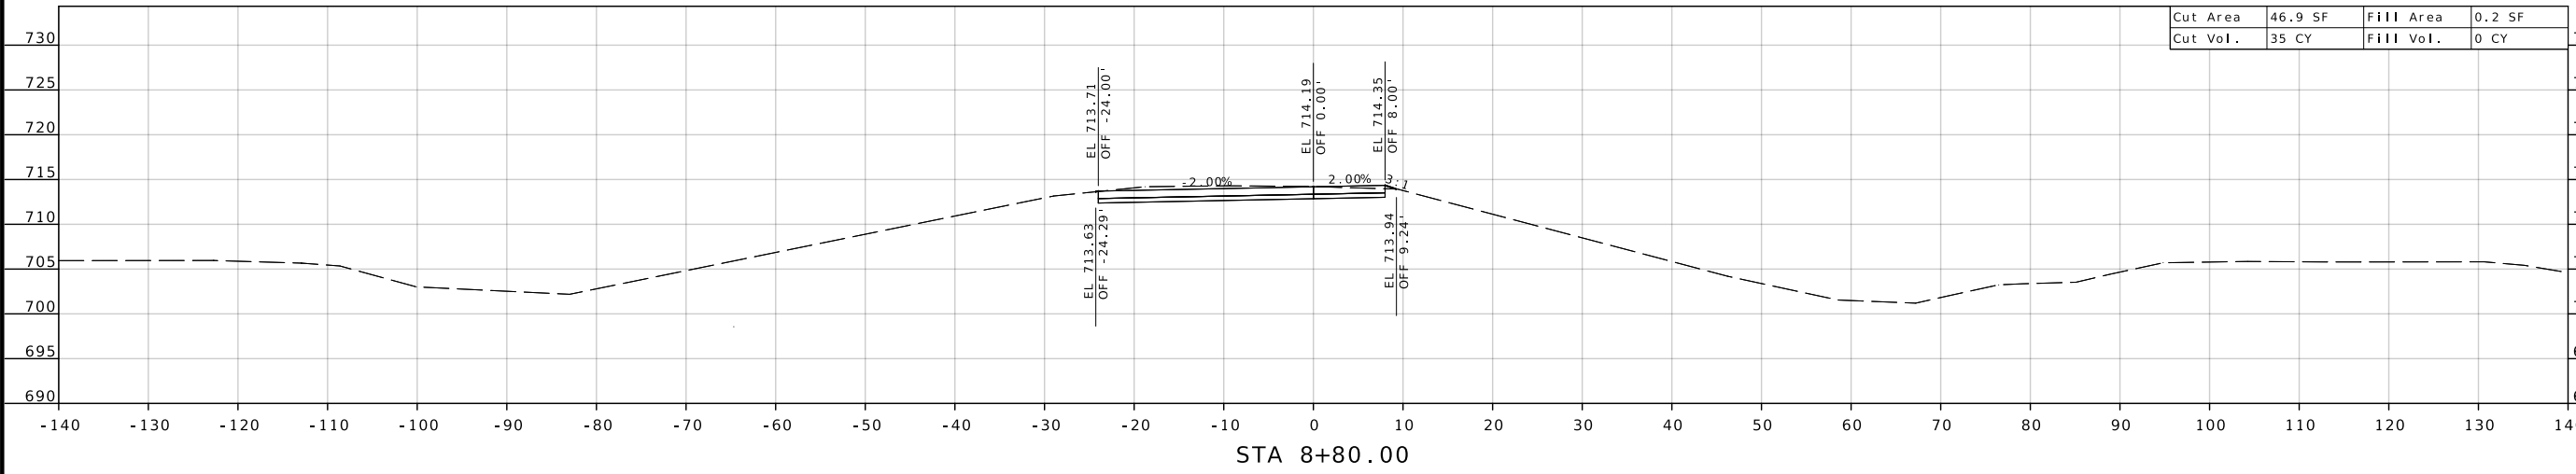

Cut Area	46.9 SF	Fill Area	0.2 SF
Cut Vol.	35 CY	Fill Vol.	0 CY

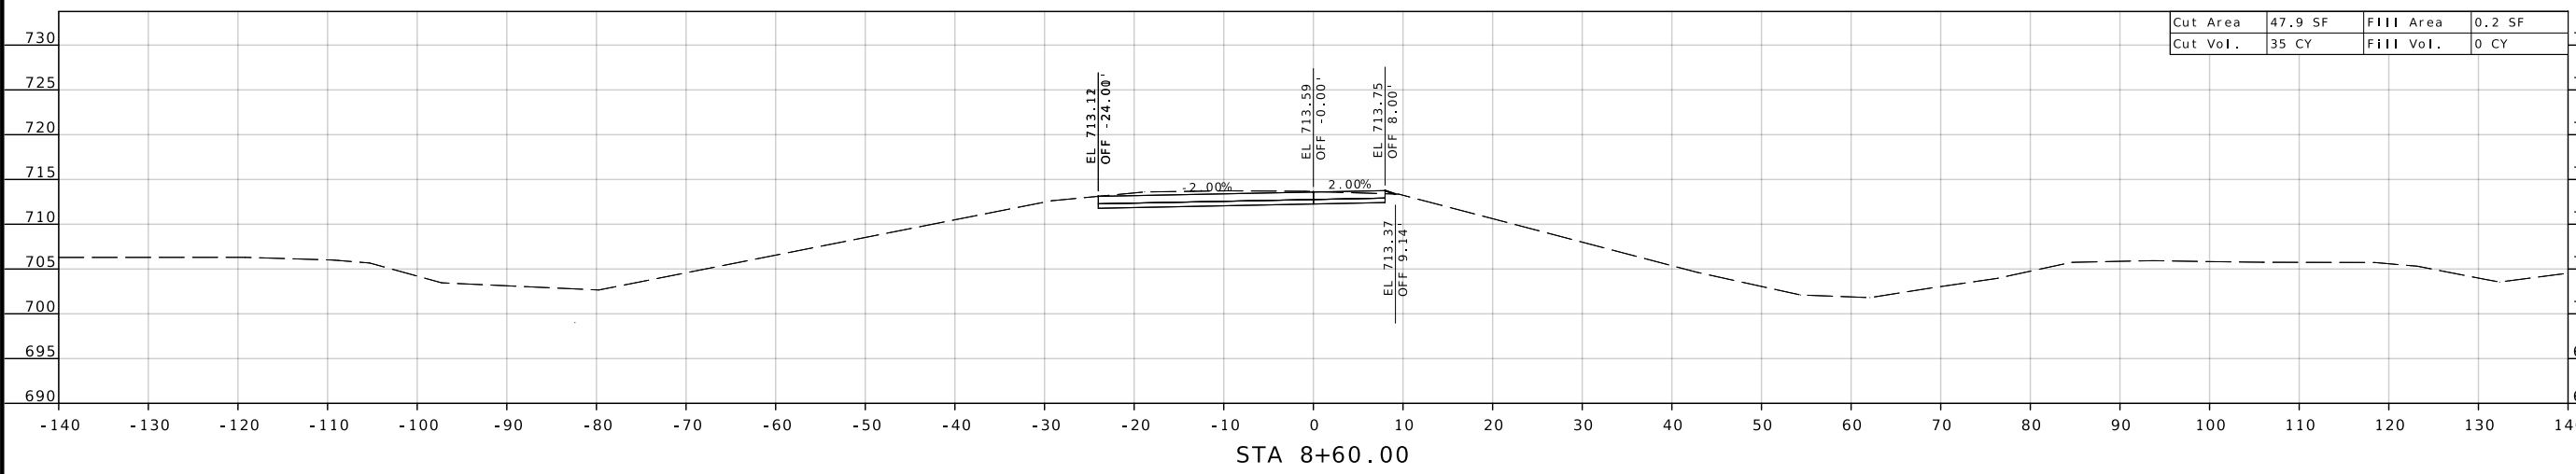

Cut Area	47.9 SF	Fill Area	0.2 SF
Cut Vol.	35 CY	Fill Vol.	0 CY

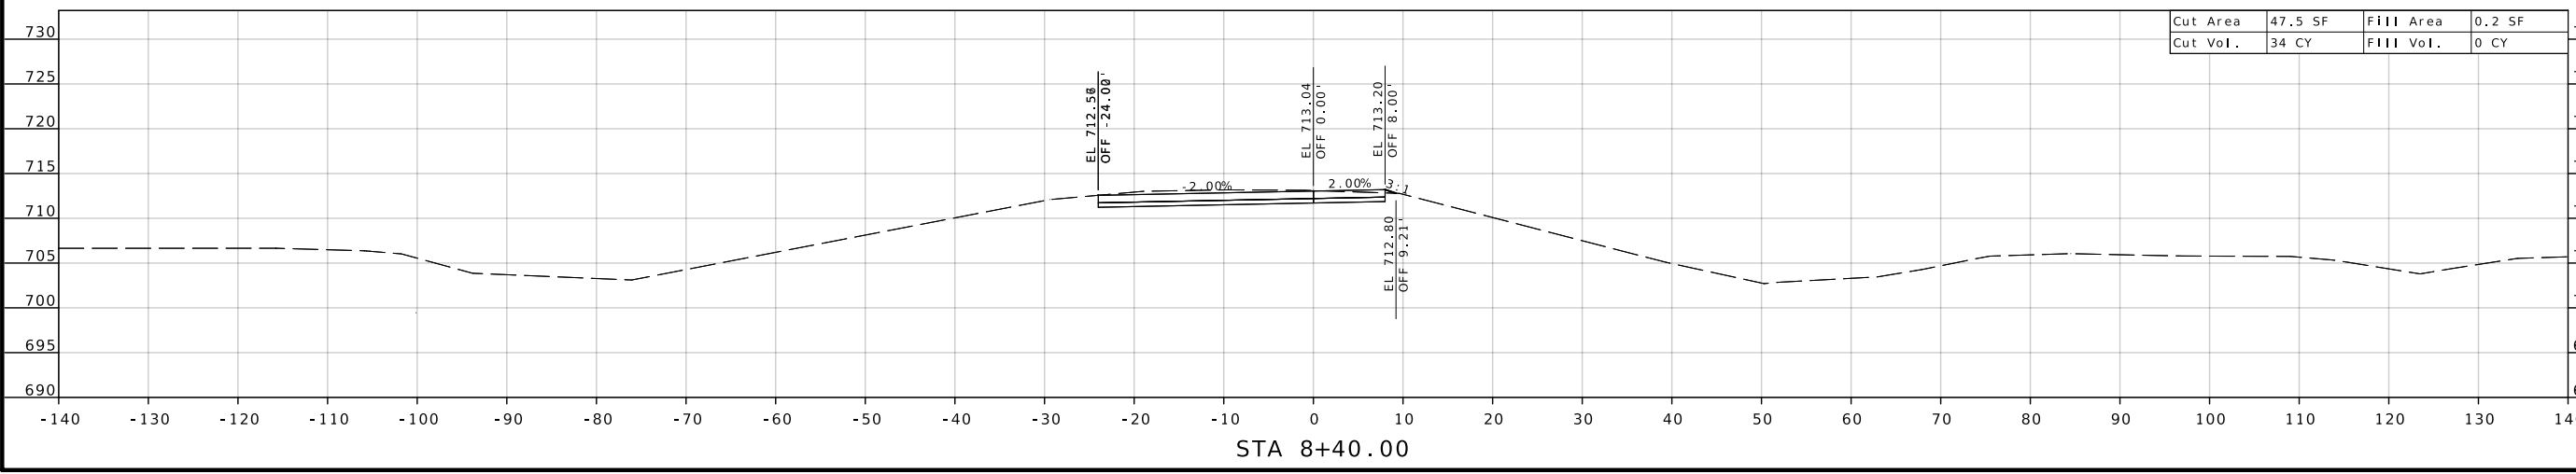

Cut Area	47.5 SF	Fill Area	0.2 SF
Cut Vol.	34 CY	Fill Vol.	0 CY


DESCRIPTION	DATE

MISSOURI HIGHWAYS AND TRANSPORTATION COMMISSION

 105 WEST CAPITOL JEFFERSON CITY, MO 65102
 1-888-ASK-MODOT (1-888-275-6636)

RAMP B
CROSS SECTION
SHEET 2 OF 7

REV.

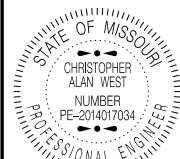

CHRISTOPHER ALAN WEST
 NUMBER PE-2014017034
 PROFESSIONAL ENGINEER

DATE PREPARED

9/30/2024

ROUTE Y STATE MO

DISTRICT KC SHEET NO. 17

COUNTY LAFAYETTE/SALINE

JOB NO. J3S3162

CONTRACT ID.

PROJECT NO.

BRIDGE NO. A9319

DESCRIPTION

DATE

MISSOURI HIGHWAYS AND TRANSPORTATION COMMISSION



105 WEST CAPITOL JEFFERSON CITY, MO 65102


1-888-ASK-MODOT (1-888-275-6636)

MoDOT

RAMP B CROSS SECTION SHEET 3 OF 7

REV.

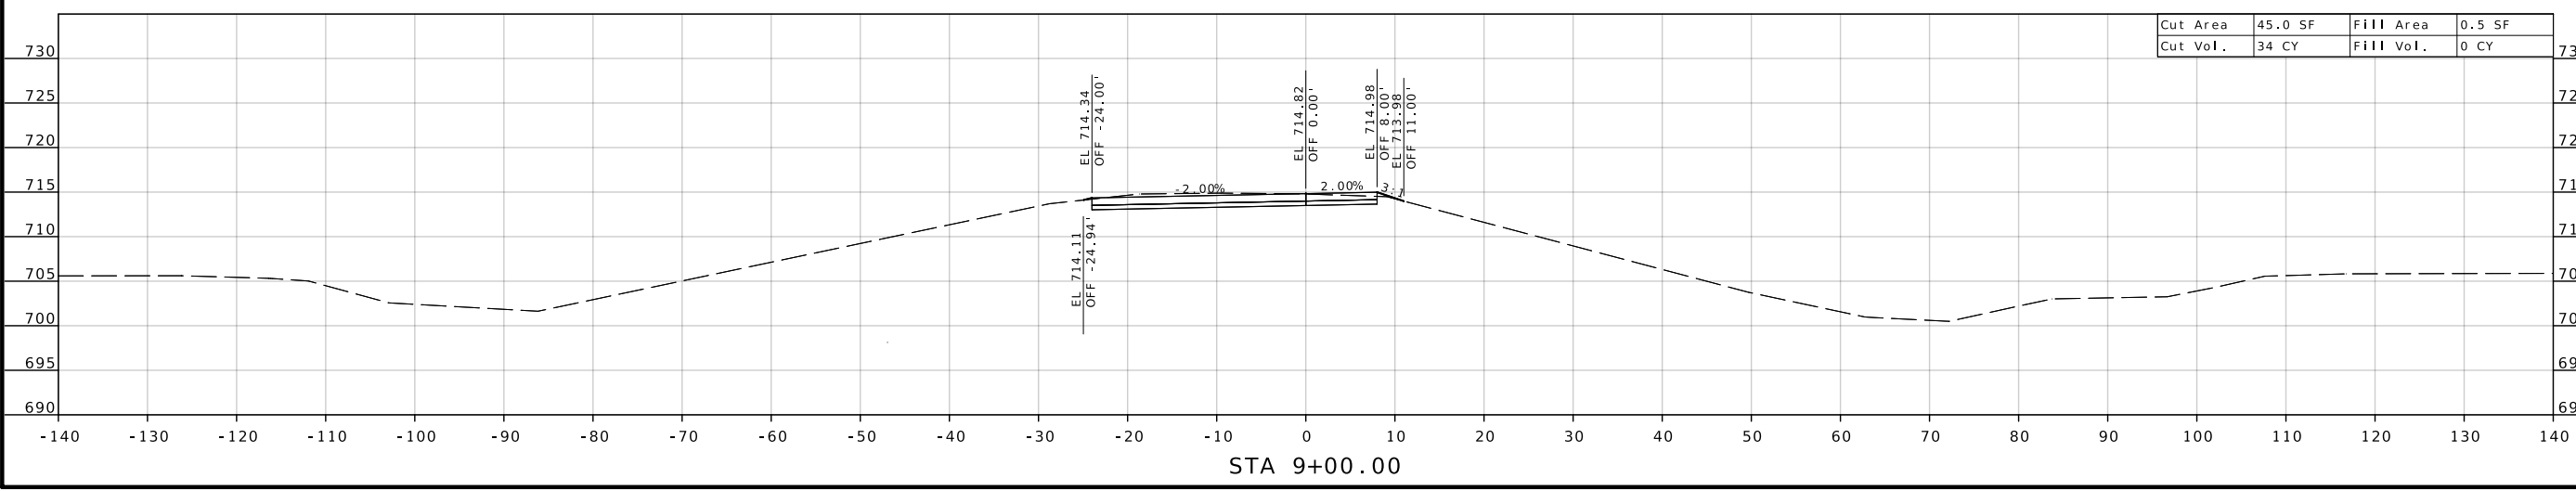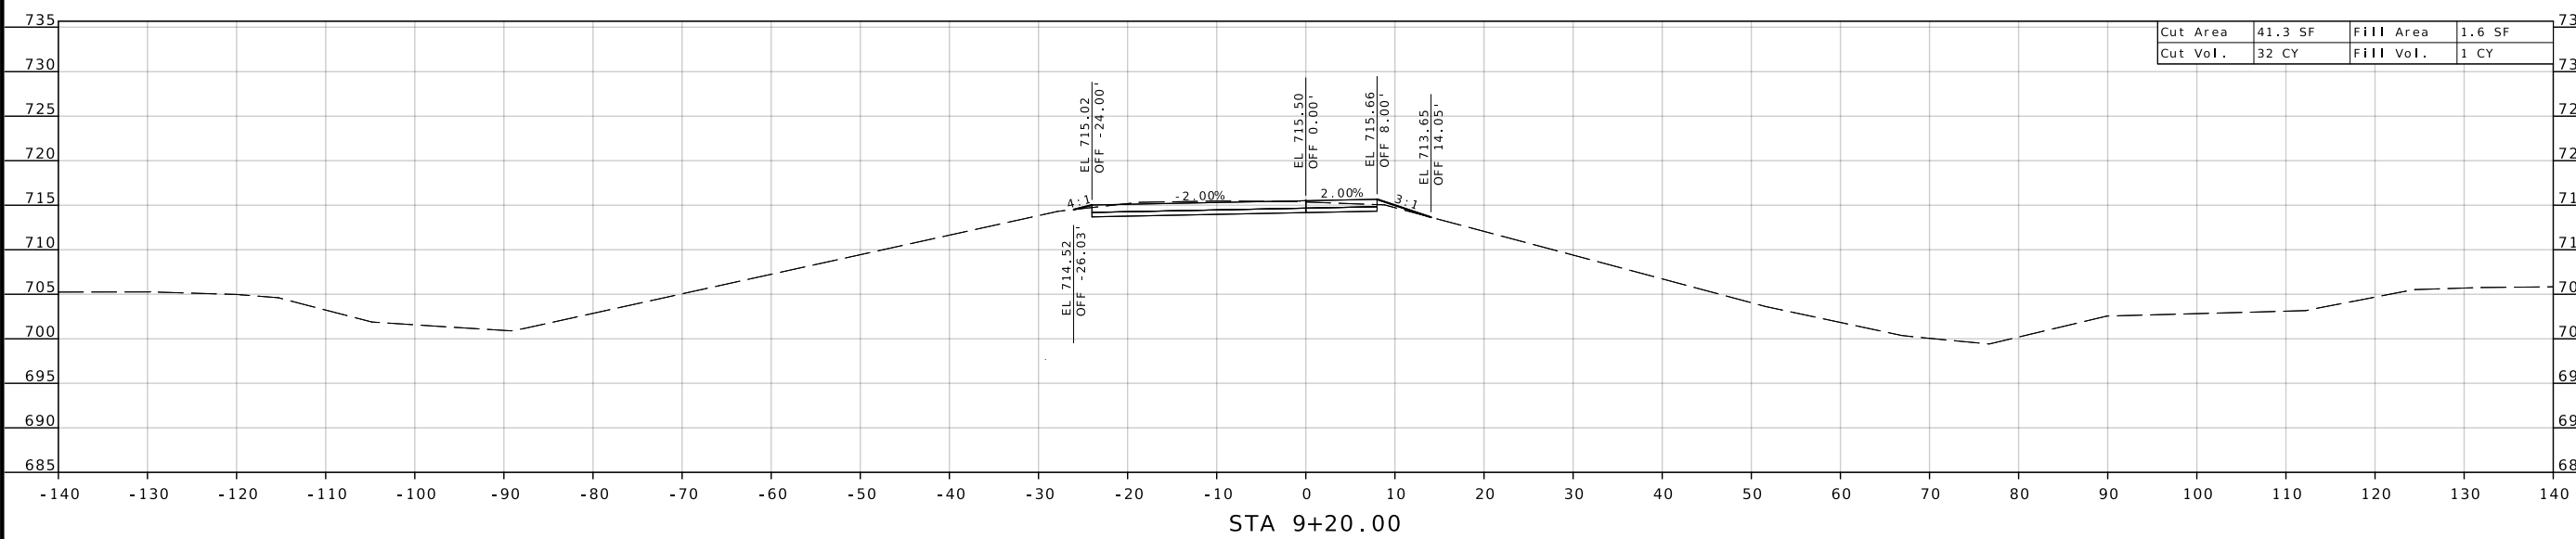

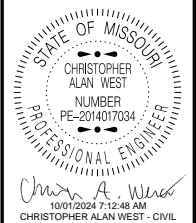

DATE PREPARED
9/30/2024

ROUTE Y STATE MO

DISTRICT KC SHEET NO. 18

COUNTY LAFAYETTE/SALINE

JOB NO. J3S3162

CONTRACT ID.

PROJECT NO.

BRIDGE NO. A9319

DESCRIPTION

DATE



MISSOURI HIGHWAYS AND TRANSPORTATION COMMISSION


105 WEST CAPITOL JEFFERSON CITY, MO 65102 1-888-ASK-MODOT (1-888-275-6636)

MoDOT

RAMP B CROSS SECTION SHEET 4 OF 7

REV.

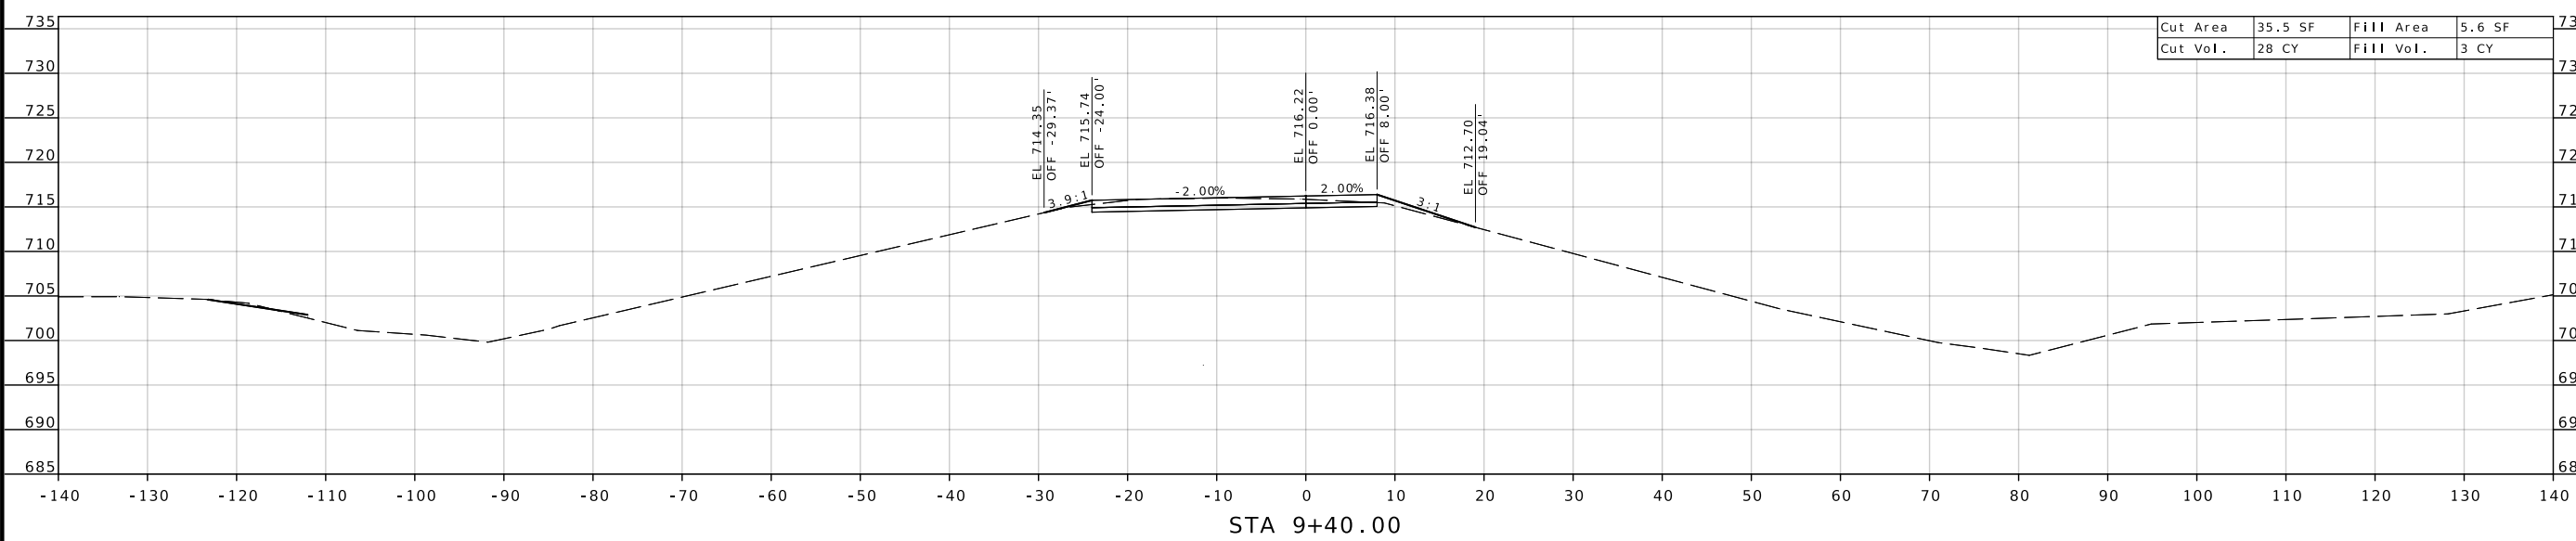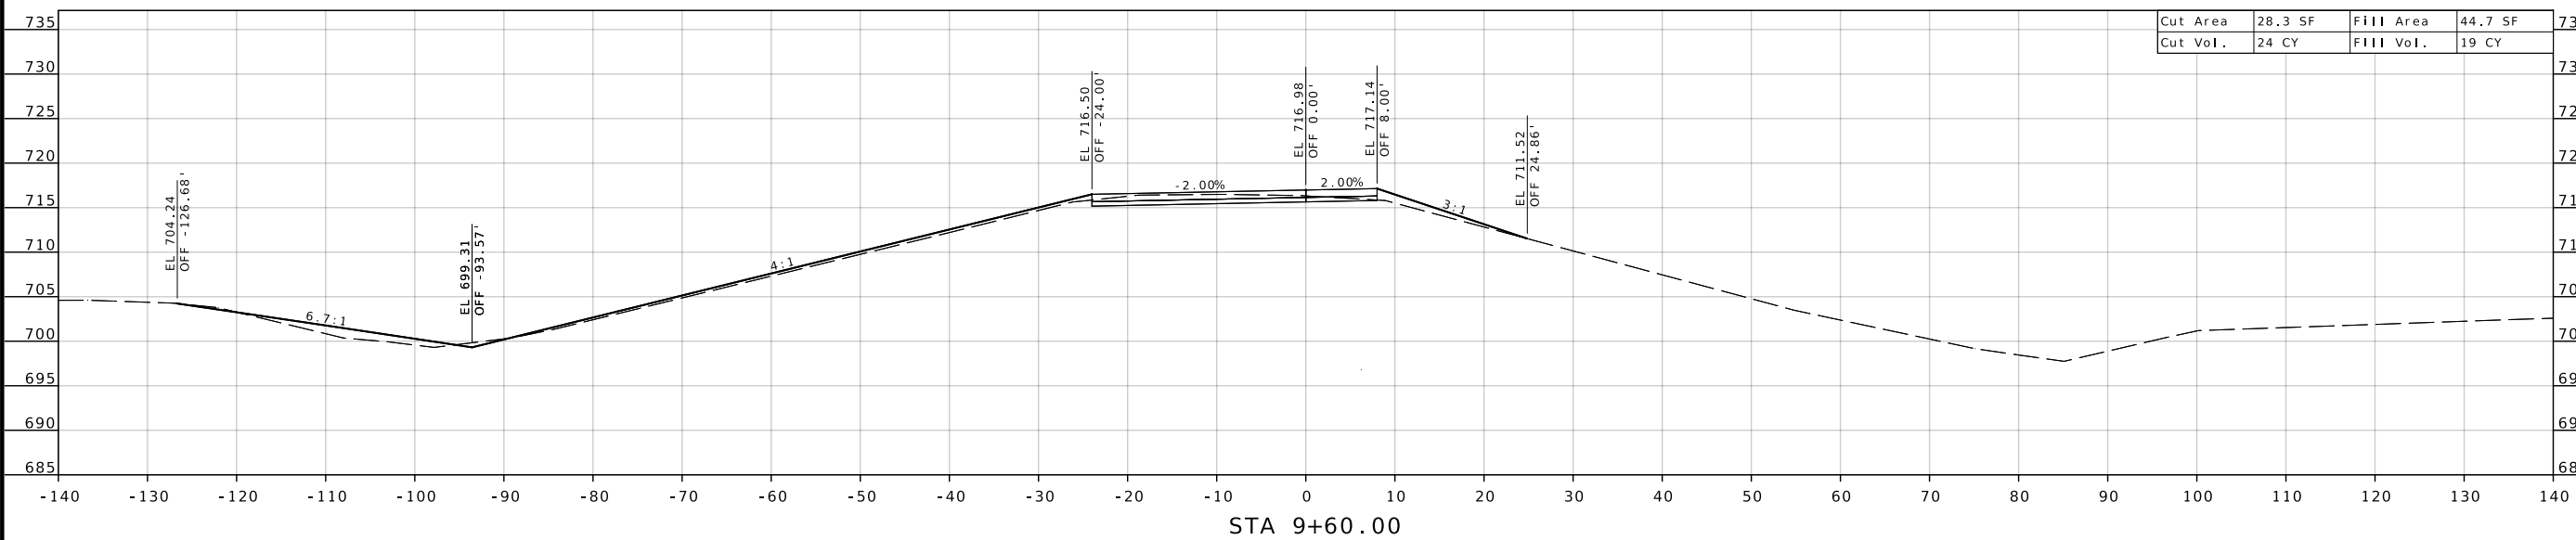

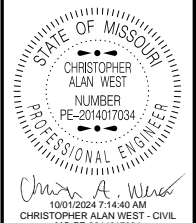

DATE PREPARED
9/30/2024

ROUTE STATE
Y MO

DISTRICT SHEET NO.
KC 19

COUNTY
LAFAYETTE/SALINE

JOB NO.
J3S3162

CONTRACT ID.

PROJECT NO.

BRIDGE NO.
A9319

DESCRIPTION

DATE



MISSOURI HIGHWAYS AND TRANSPORTATION COMMISSION

105 WEST CAPITOL JEFFERSON CITY, MO 65102 1-888-ASK-MODOT (1-888-275-6636)

MoDOT

RAMP B CROSS SECTION SHEET 5 OF 7

REV.

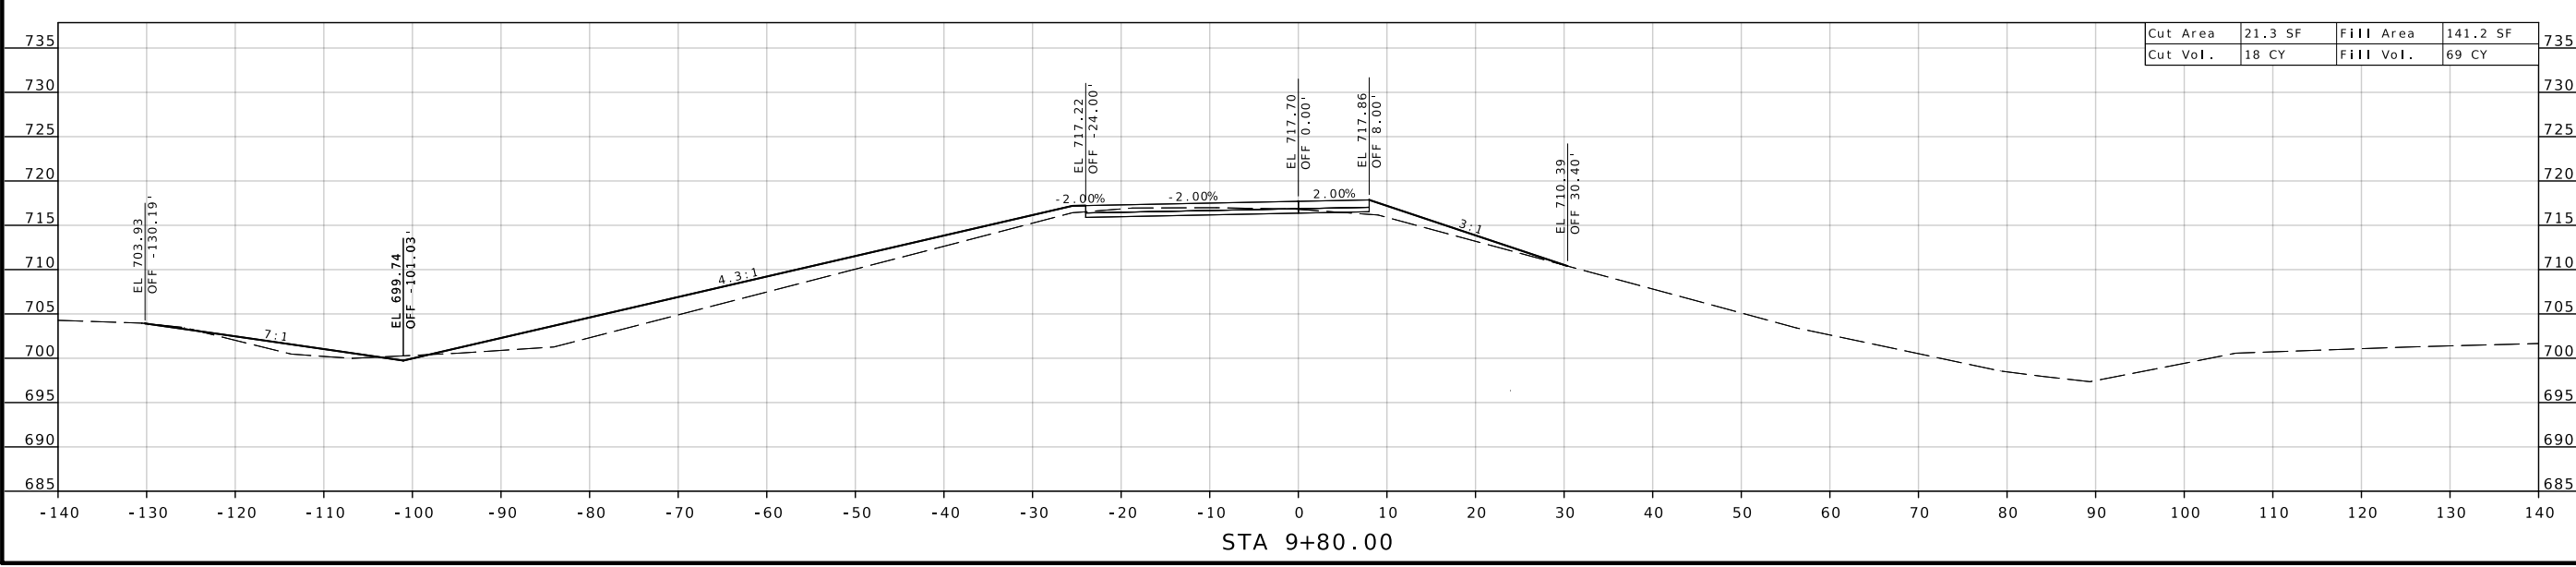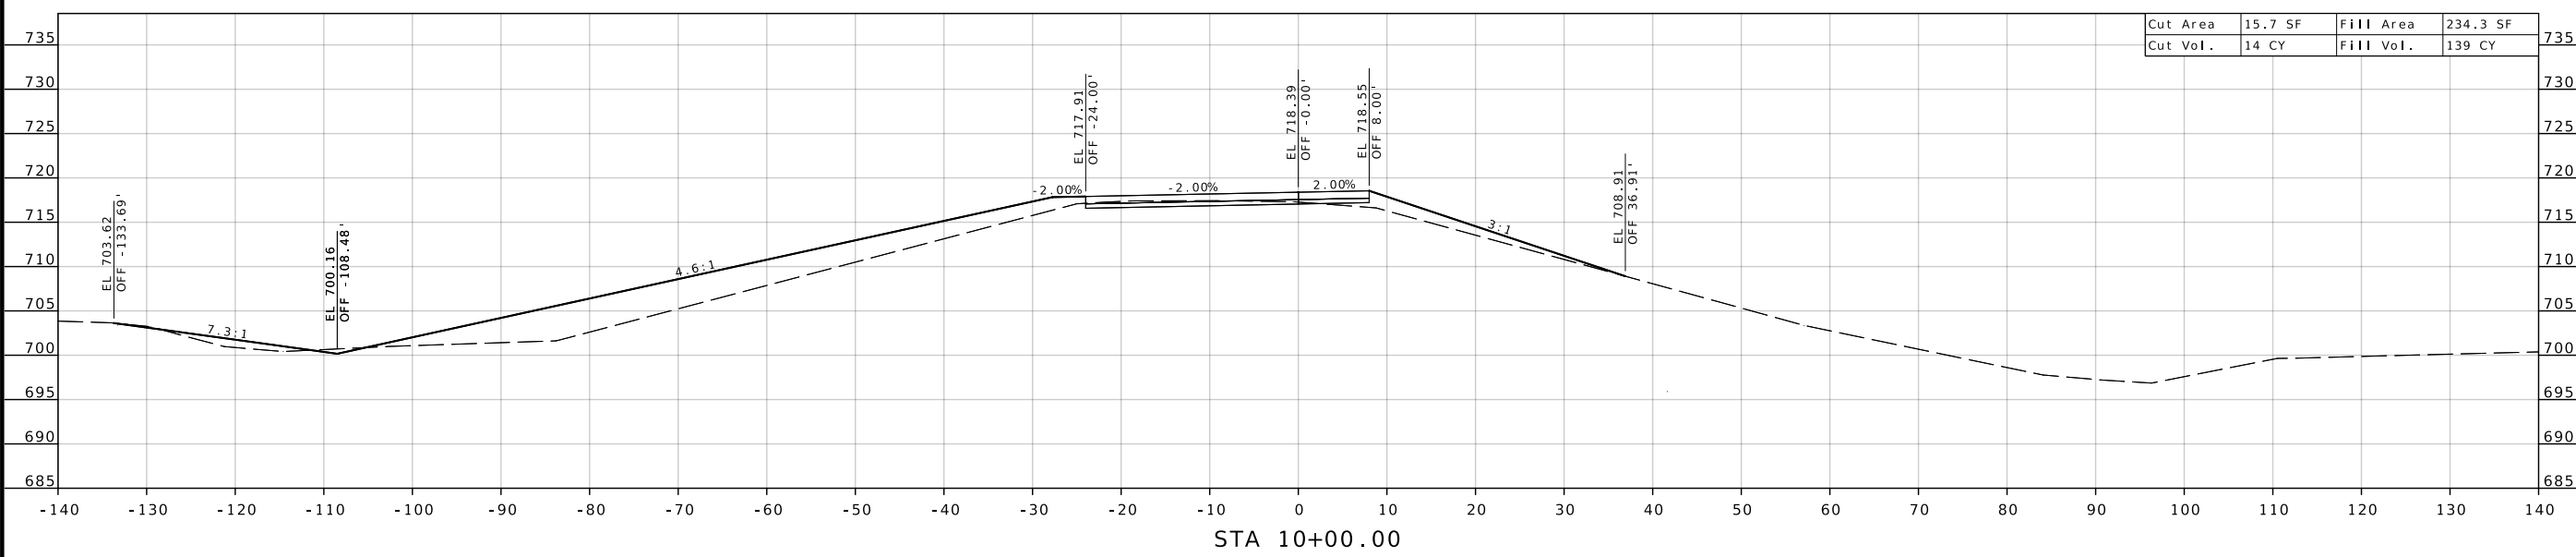



CHRISTOPHER ALAN WEST
10/01/2024 7:15:07 AM
CHRISTOPHER ALAN WEST - CIVIL
MO-PE-2014017034

DATE PREPARED
9/30/2024

ROUTE STATE
Y MO

DISTRICT SHEET NO.
KC 20

COUNTY
LAFAYETTE/SALINE


JOB NO.
J3S3162

CONTRACT ID.


PROJECT NO.

BRIDGE NO.
A9319

Cut Area	55.3 SF	Fill Area	287.5 SF
Cut Vol.	25 CY	Fill Vol.	207 CY

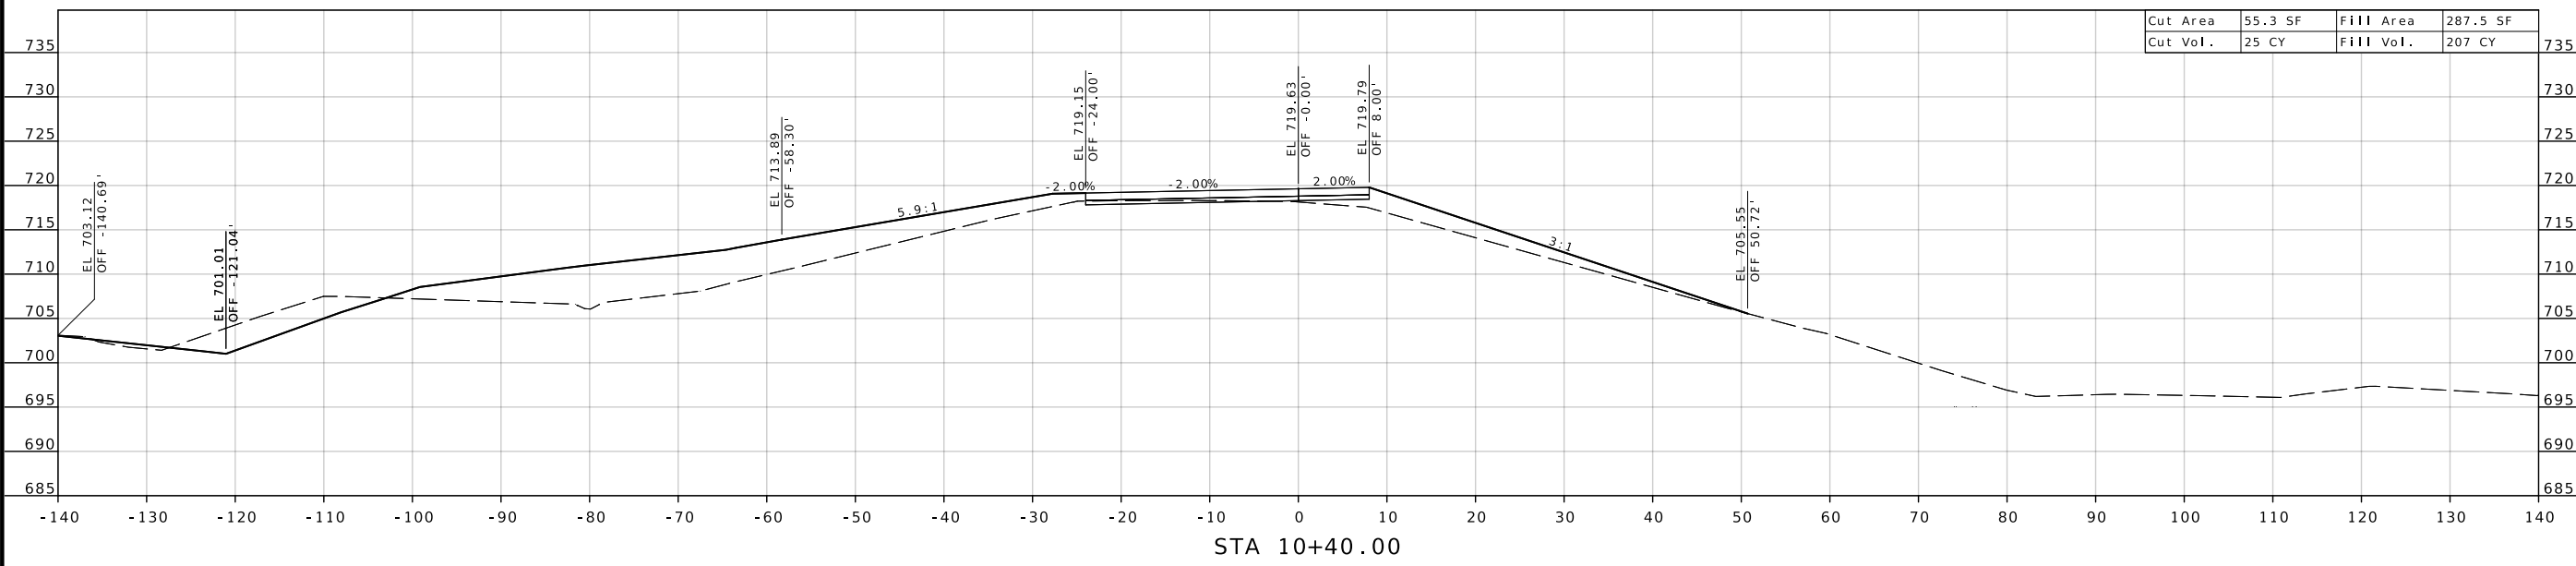

Cut Area	11.6 SF	Fill Area	272.2 SF
Cut Vol.	10 CY	Fill Vol.	188 CY

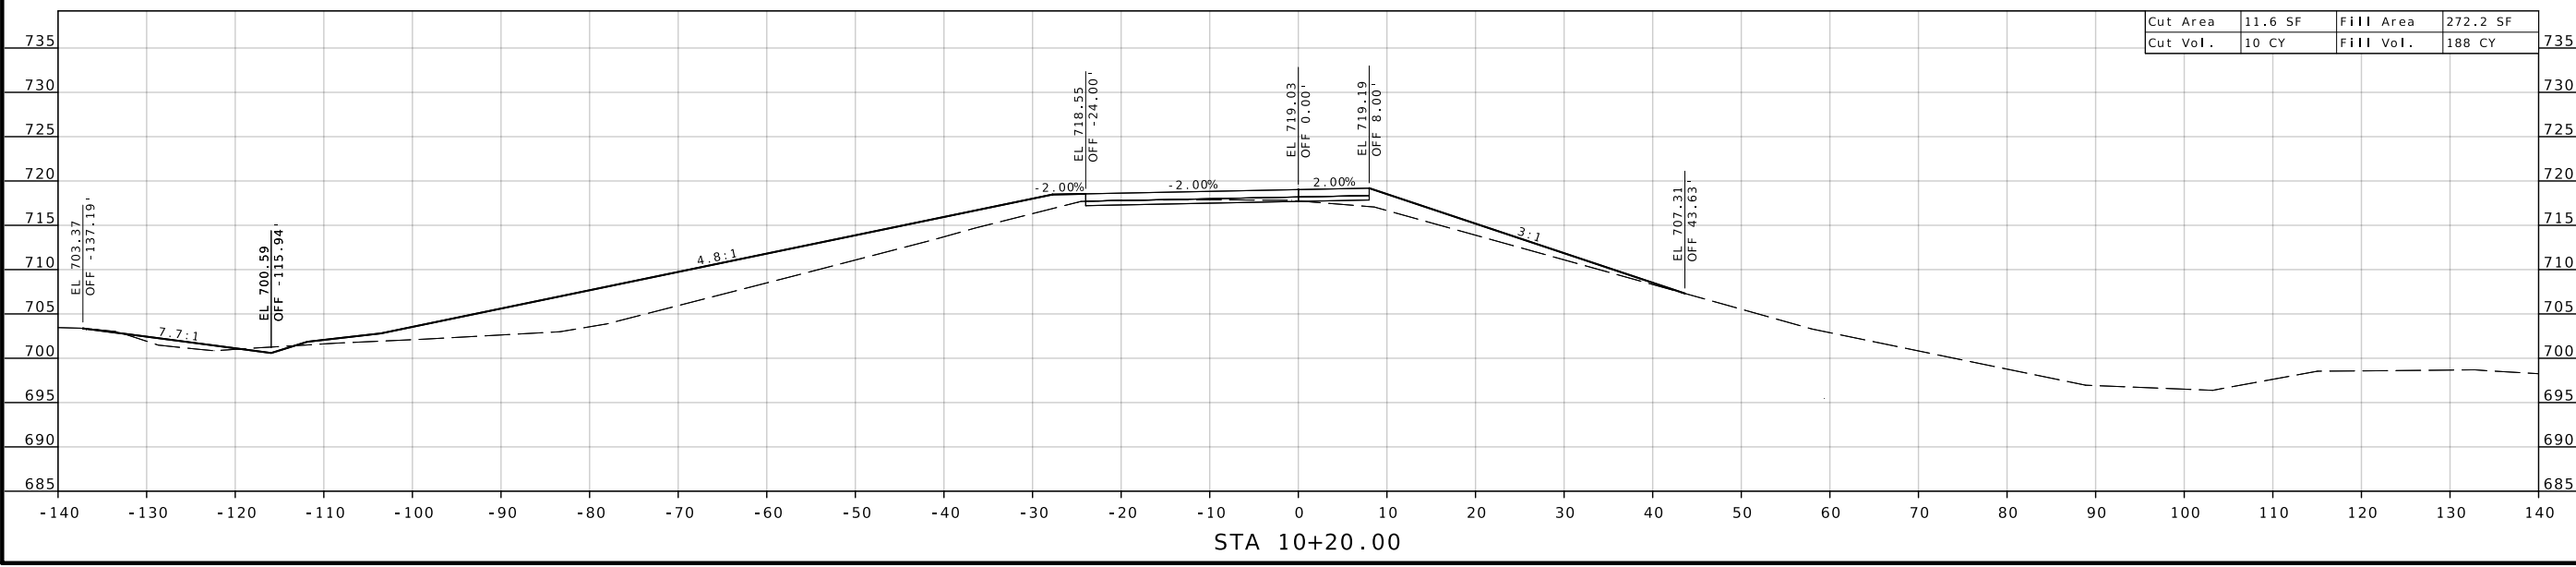

DESCRIPTION	DATE


MISSOURI HIGHWAYS AND TRANSPORTATION COMMISSION

MoDOT

105 WEST CAPITOL
JEFFERSON CITY, MO 65102
1-888-ASK-MODOT (1-888-275-6636)

RAMP B
CROSS SECTION
SHEET 6 OF 7

REV.

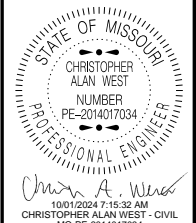

DATE PREPARED
9/30/2024

ROUTE STATE
Y MO

DISTRICT SHEET NO.
KC 21

COUNTY
LAFAYETTE/SALINE

JOB NO.
J3S3162

CONTRACT ID.

PROJECT NO.

BRIDGE NO.
A9319

DESCRIPTION

DATE

MISSOURI HIGHWAYS AND TRANSPORTATION COMMISSION


105 WEST CAPITOL JEFFERSON CITY, MO 65102 1-888-ASK-MODOT (1-888-275-6636)


MoDOT

RAMP B CROSS SECTION SHEET 7 OF 7

REV.

Cut Area	84.8 SF	Fill Area	241.0 SF
Cut Vol.	17 CY	Fill Vol.	64 CY

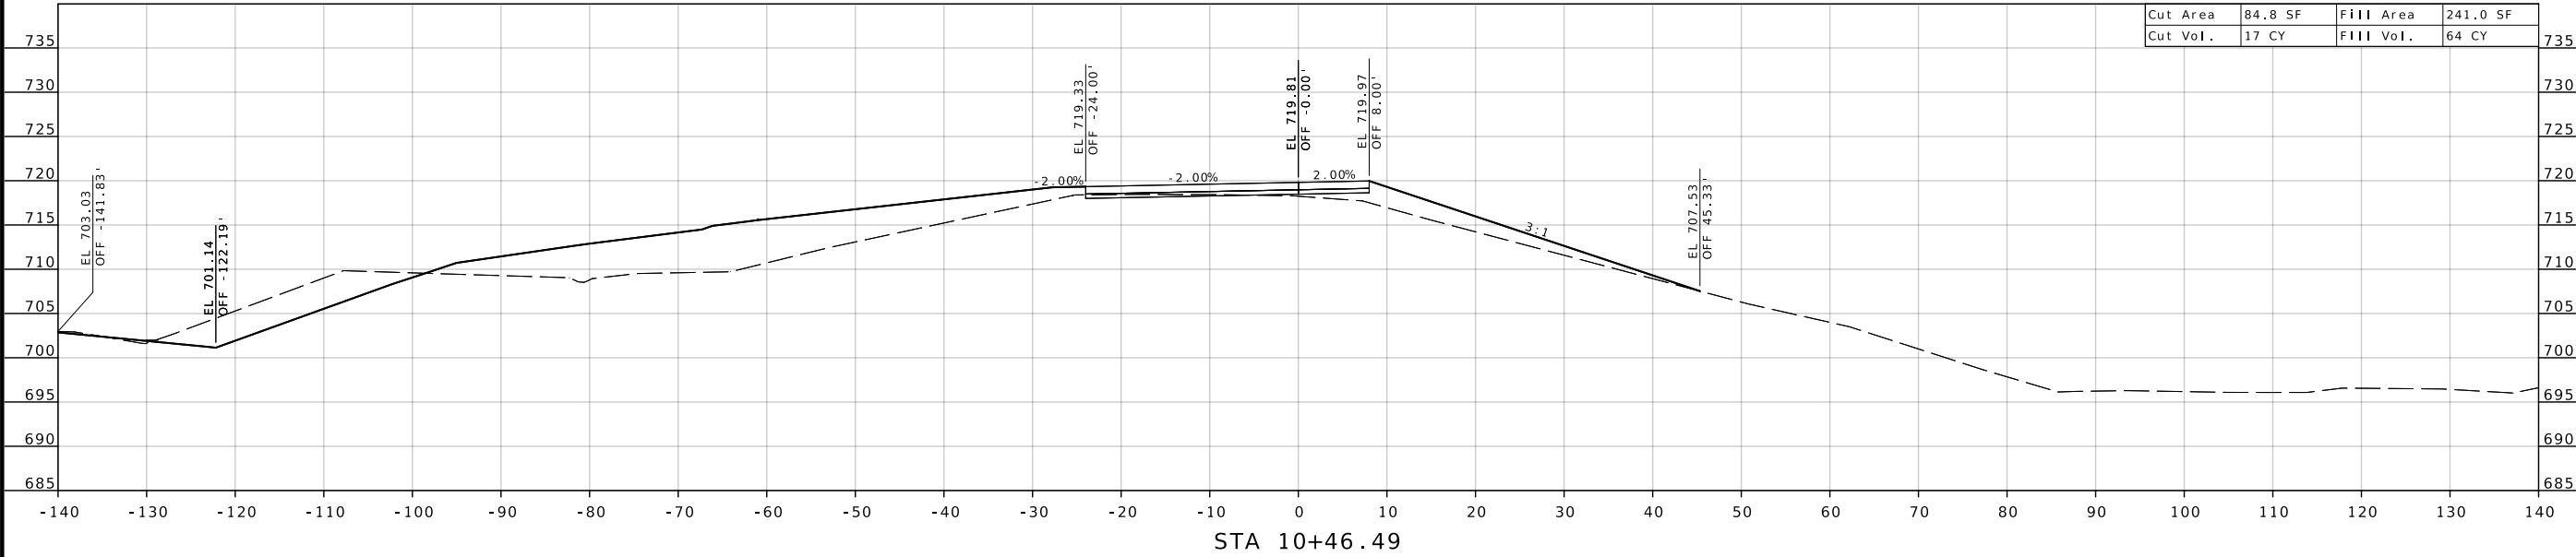

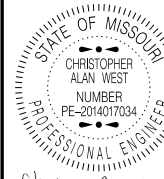

10/1/2024 7:18:17 AM
CHRISTOPHER ALAN WEST - CIVIL
MO-PE-2014017034

DATE PREPARED
9/30/2024

ROUTE STATE
Y MO

DISTRICT SHEET NO.
KC 22



COUNTY
LAFAYETTE / SALINE

JOB NO.
J3S3162

CONTRACT ID.

PROJECT NO.

BRIDGE NO.
A9319

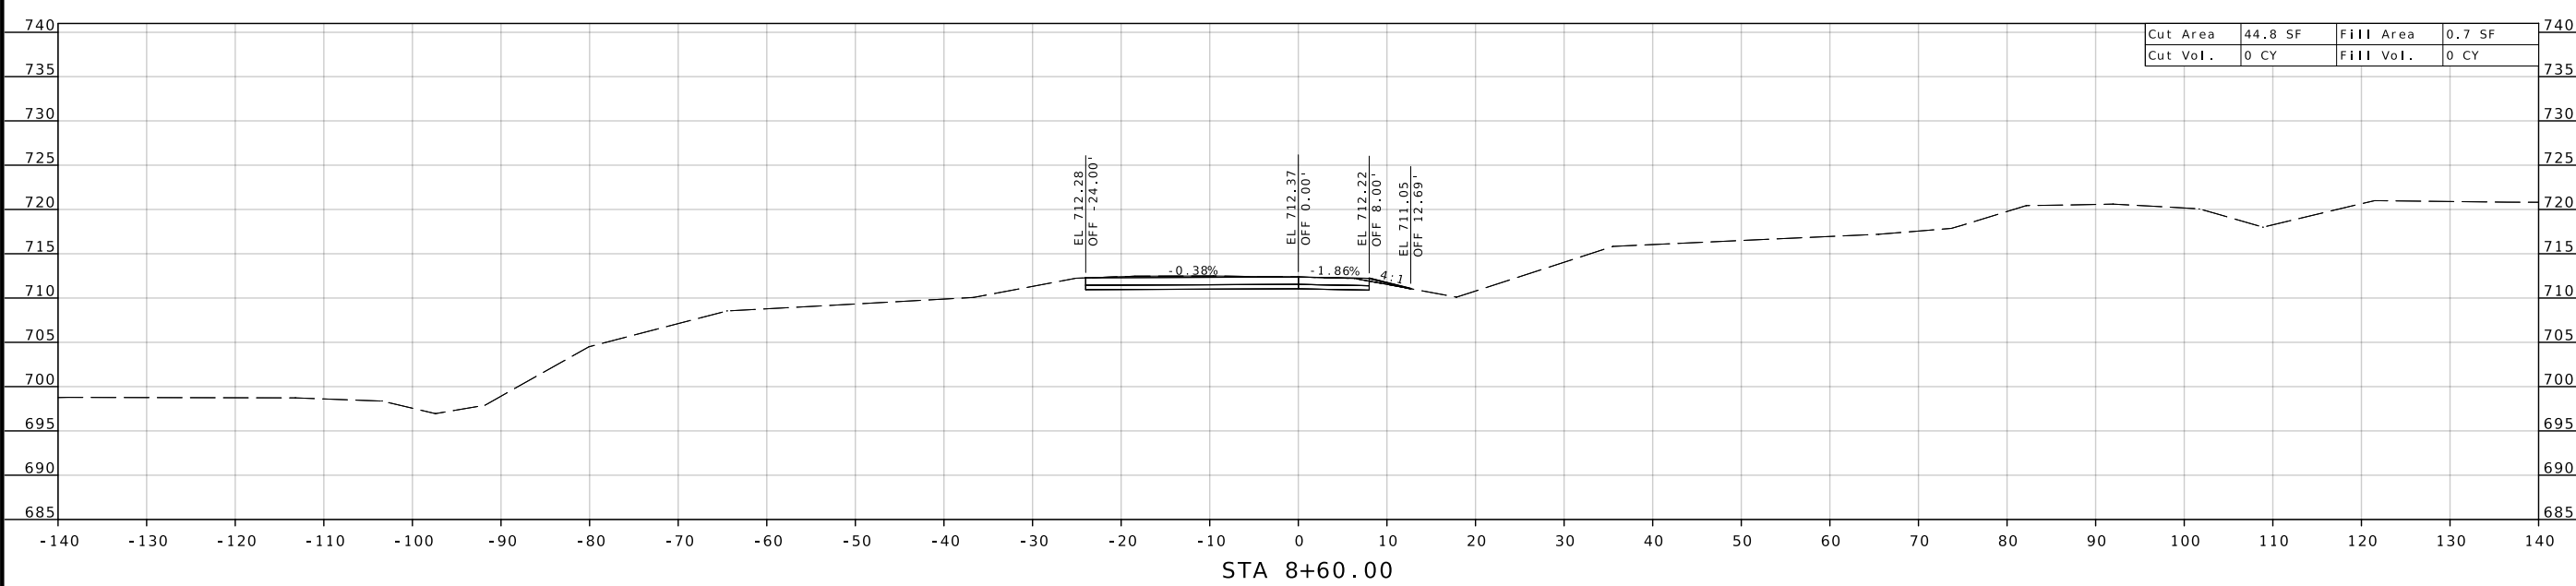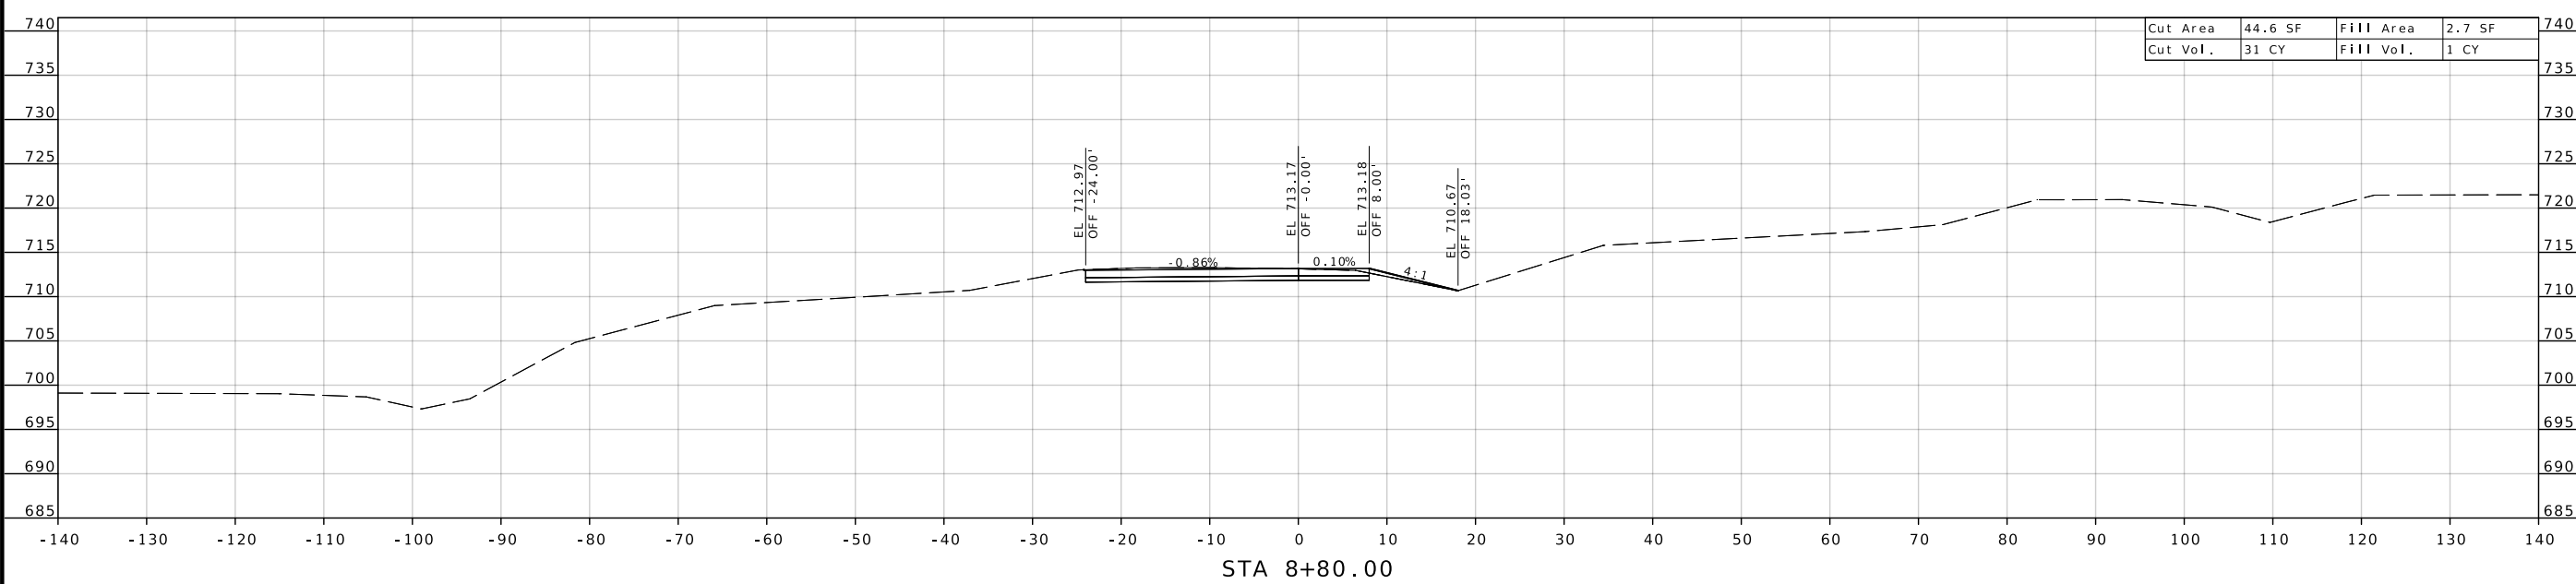

DESCRIPTION	DATE

MISSOURI HIGHWAYS AND TRANSPORTATION COMMISSION

MoDOT

105 WEST CAPITOL
JEFFERSON CITY, MO 65102
1-888-ASK-MODOT (1-888-275-6636)

RAMP C
CROSS SECTION
SHEET 1 OF 7

REV.



CHRISTOPHER ALAN WEST
 NUMBER PE-2014017034
 PROFESSIONAL ENGINEER

DATE PREPARED
 9/30/2024

ROUTE STATE
 Y MO

DISTRICT SHEET NO.
 KC 23



COUNTY
 LAFAYETTE/SALINE

JOB NO.
 J3S3162

CONTRACT ID.

PROJECT NO.

BRIDGE NO.
 A9319

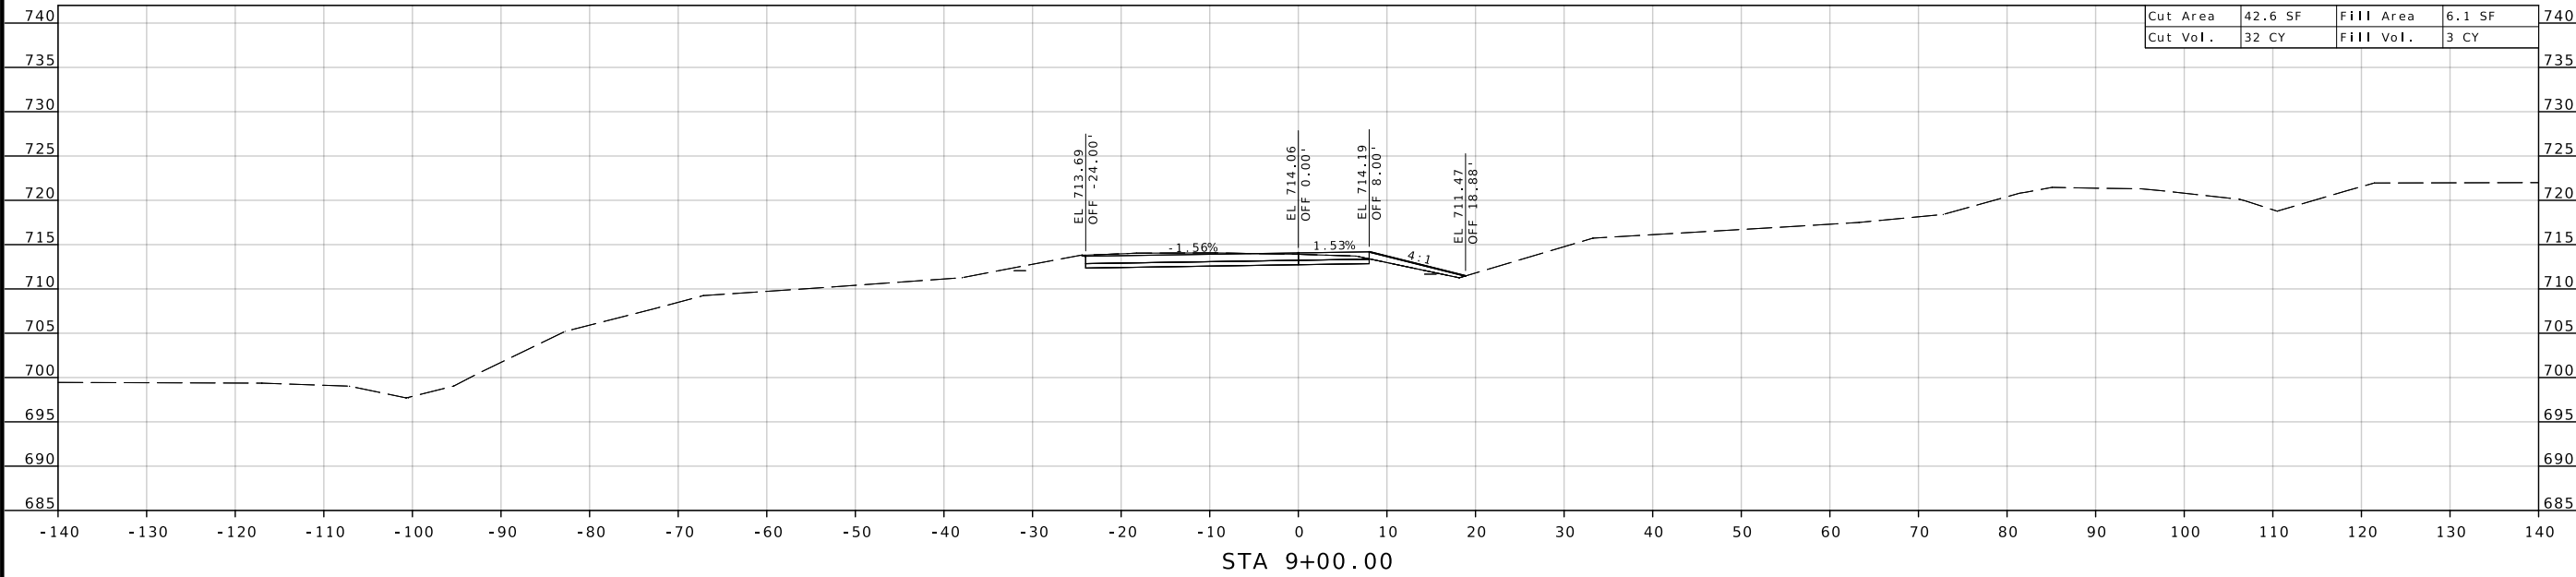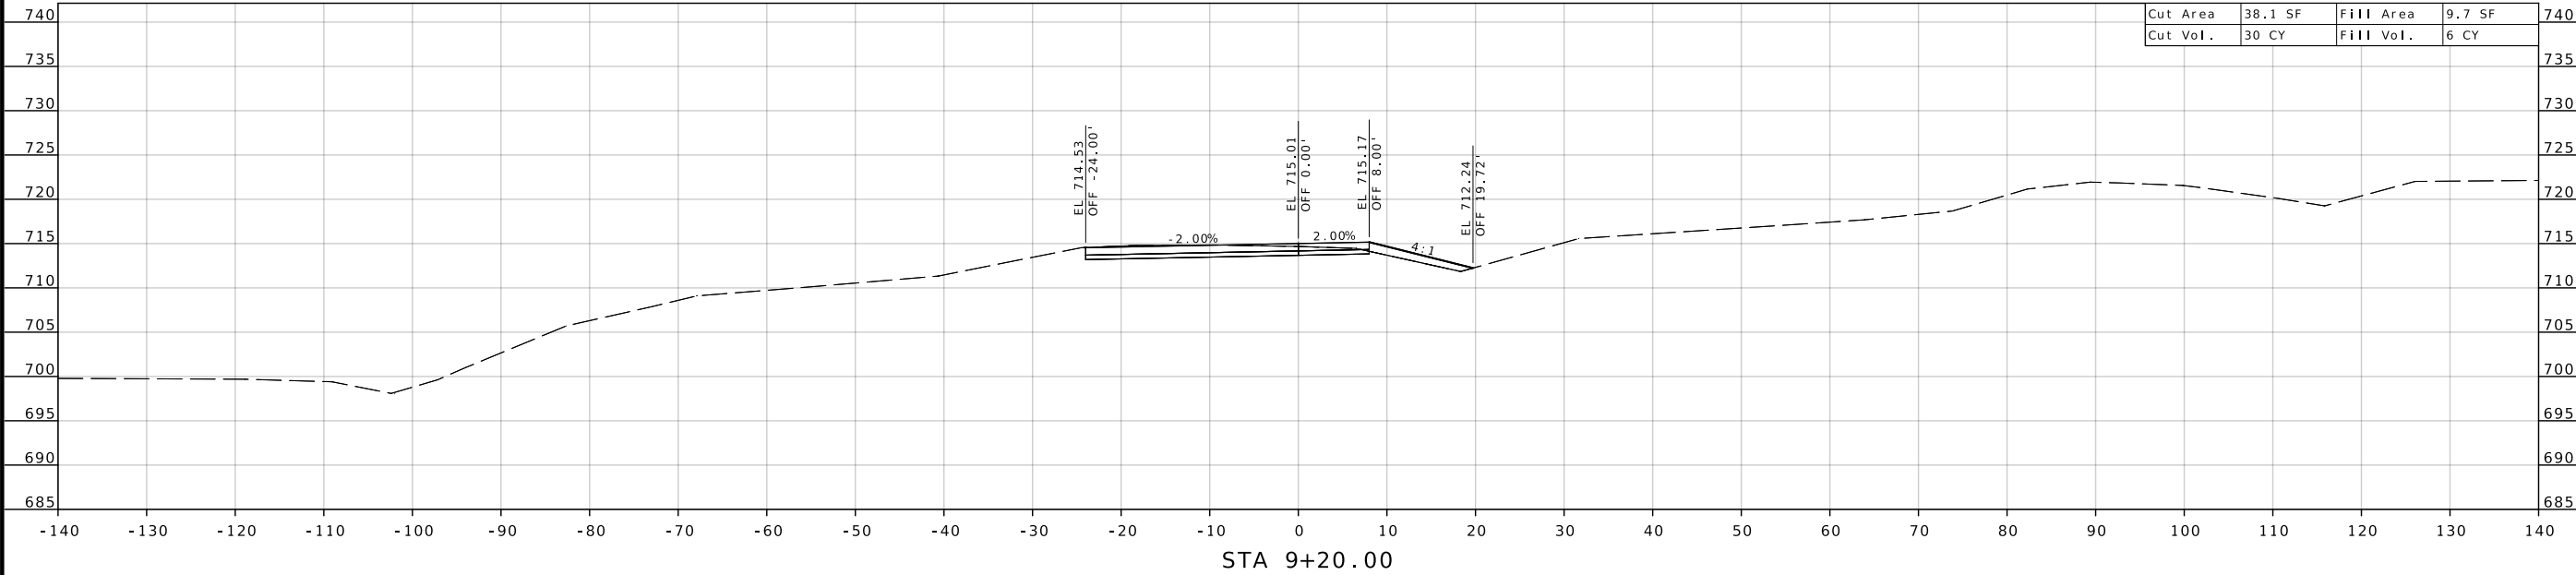

DESCRIPTION	DATE

MISSOURI HIGHWAYS AND TRANSPORTATION COMMISSION
 MoDOT
 105 WEST CAPITOL JEFFERSON CITY, MO 65102
 1-888-ASK-MODOT (1-888-275-6636)

RAMP C
 CROSS SECTION
 SHEET 2 OF 7

REV.



CHRISTOPHER ALAN WEST
10/01/2024 7:19:10 AM
CHRISTOPHER ALAN WEST - CIVIL
MO-PE-2014017034

DATE PREPARED
9/30/2024
ROUTE STATE
Y MO
DISTRICT SHEET NO.
KC 24
COUNTY
LAFAYETTE/SALINE
JOB NO.
J3S3162
CONTRACT ID.



PROJECT NO.
BRIDGE NO.
A9319

DESCRIPTION	DATE

MISSOURI HIGHWAYS AND TRANSPORTATION COMMISSION

105 WEST CAPITOL
JEFFERSON CITY, MO 65102
1-888-ASK-MODOT (1-888-275-6636)

RAMP C
CROSS SECTION
SHEET 3 OF 7

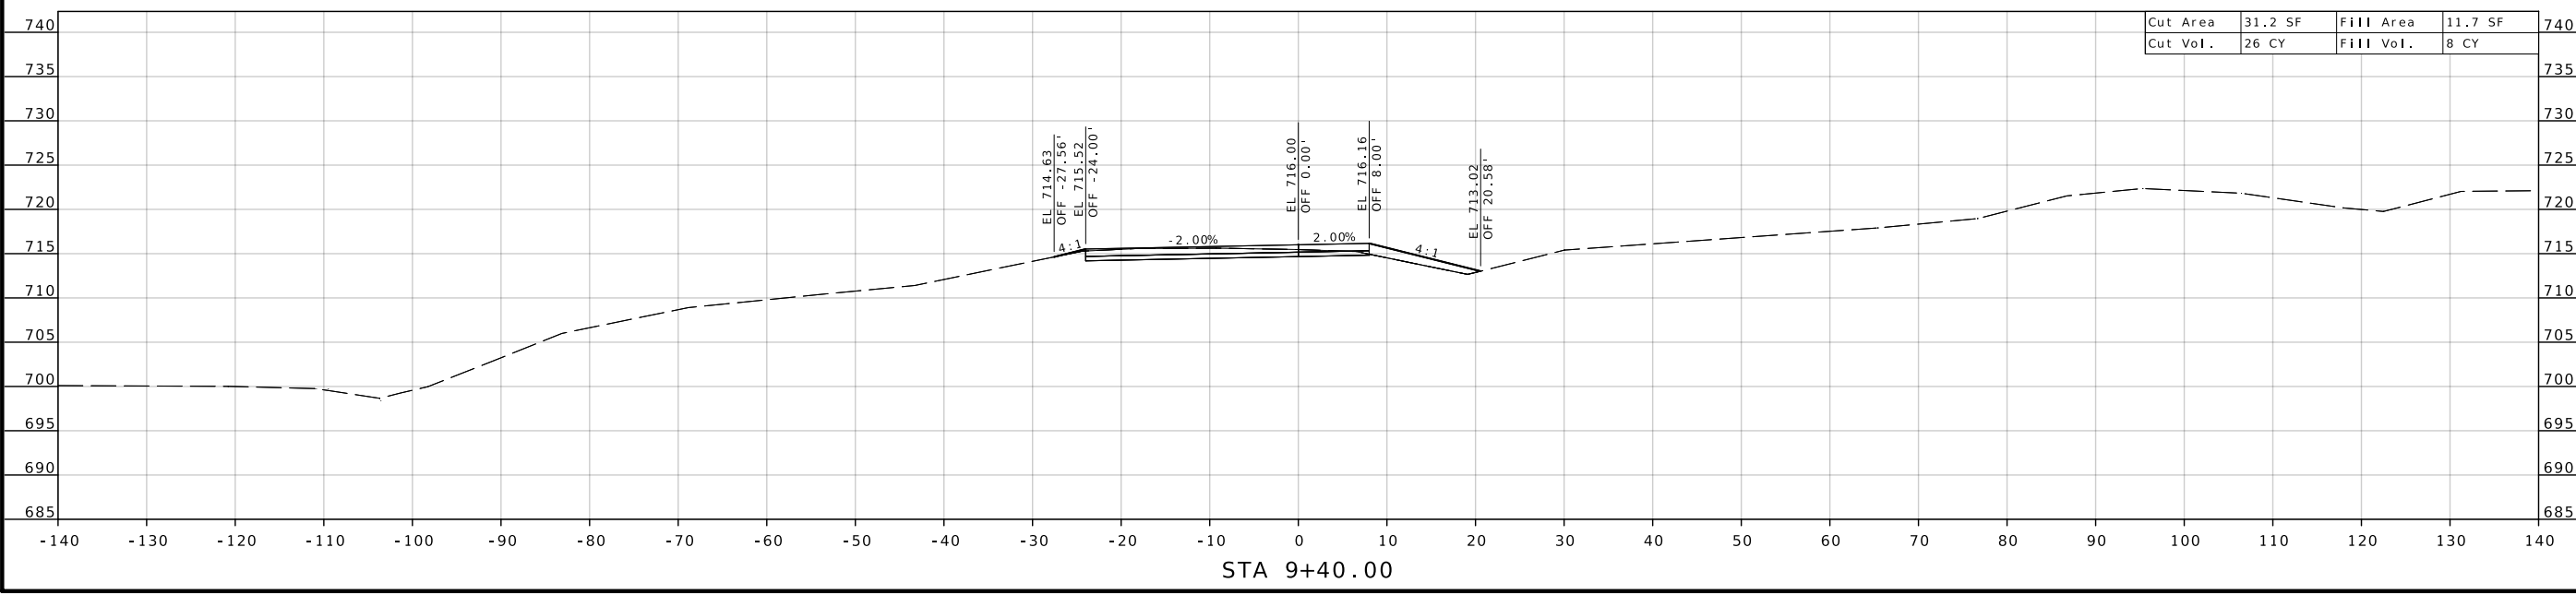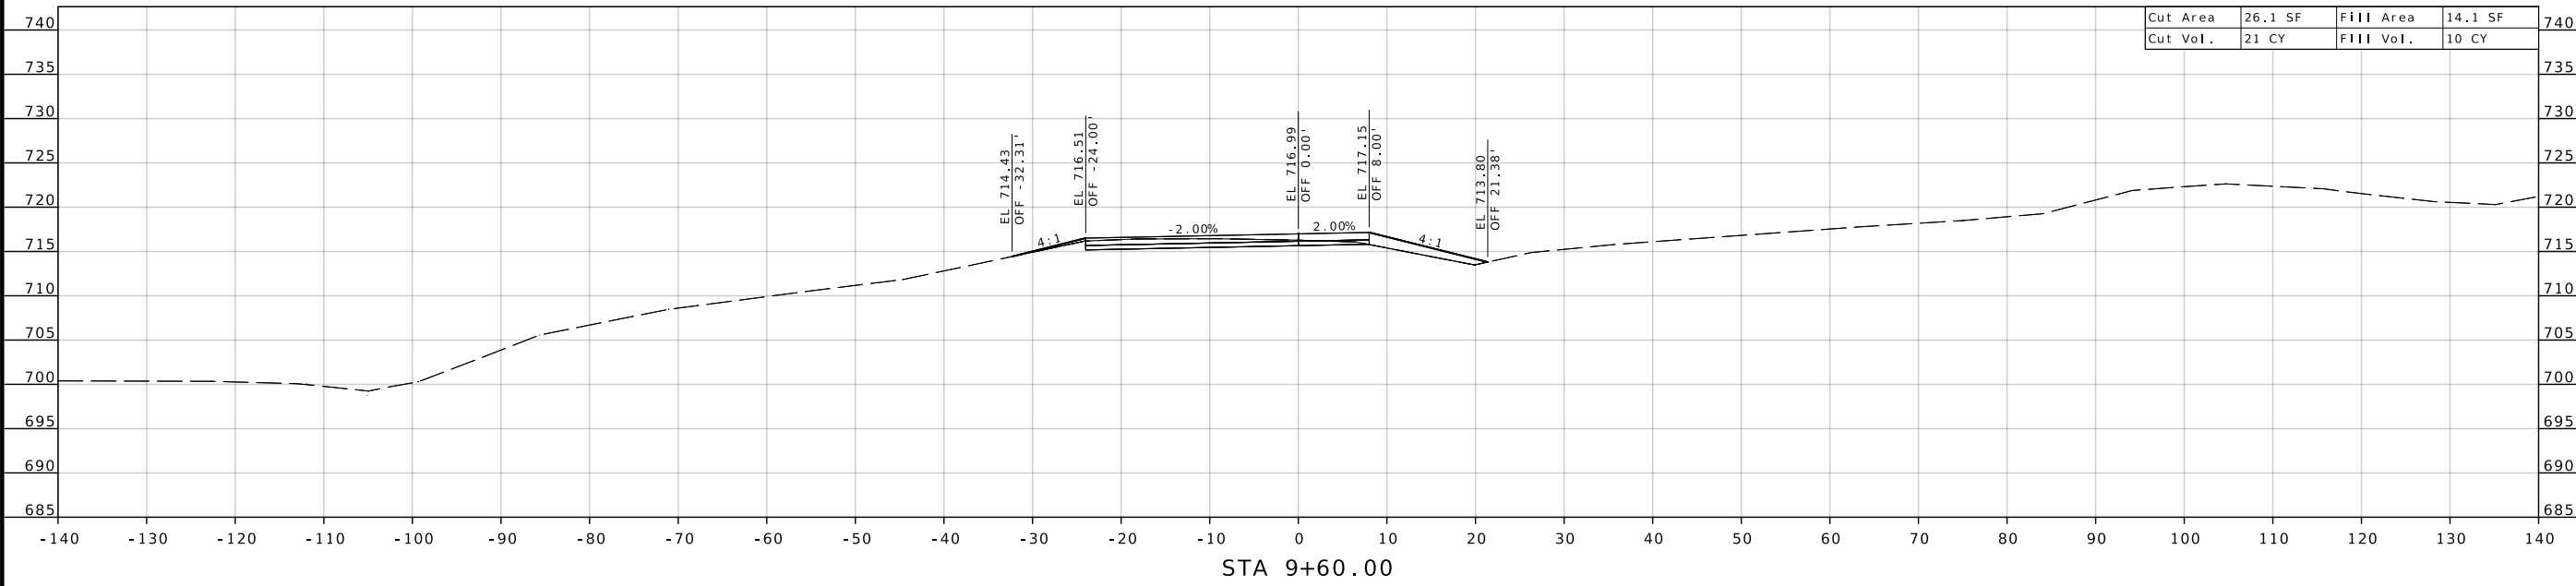

REV.



CHRISTOPHER ALAN WEST
 NUMBER PE-2014017034
 PROFESSIONAL ENGINEER

DATE PREPARED
 9/30/2024

ROUTE Y STATE MO

DISTRICT KC SHEET NO. 25



COUNTY LAFAYETTE/SALINE

JOB NO. J3S3162

CONTRACT ID.


PROJECT NO.

BRIDGE NO. A9319

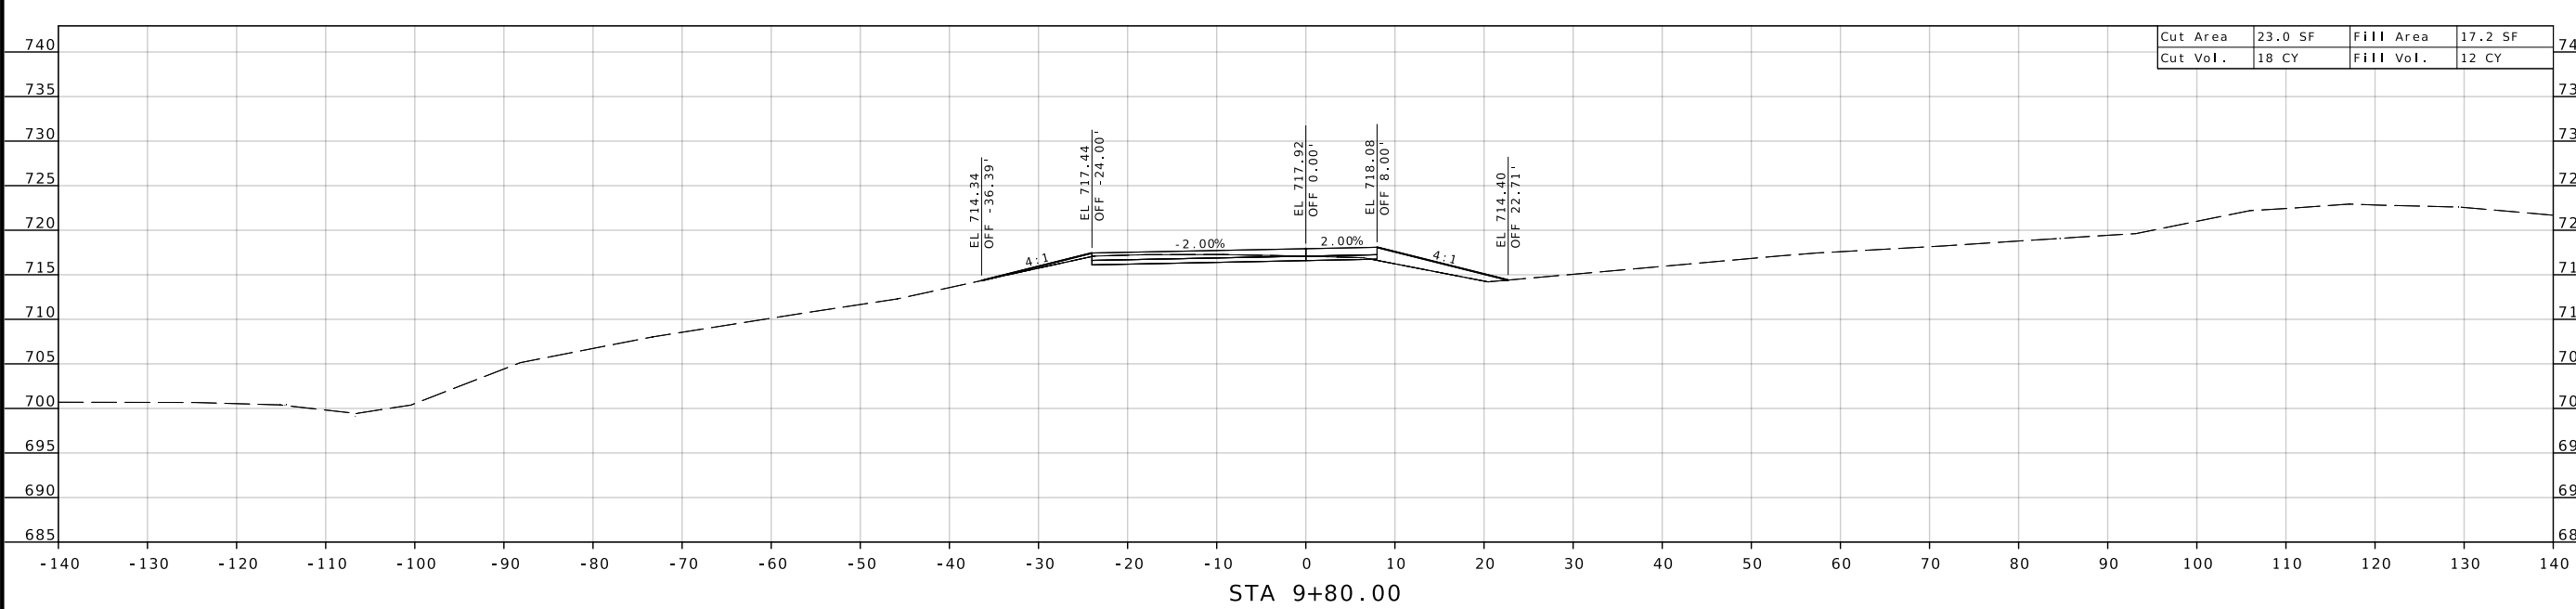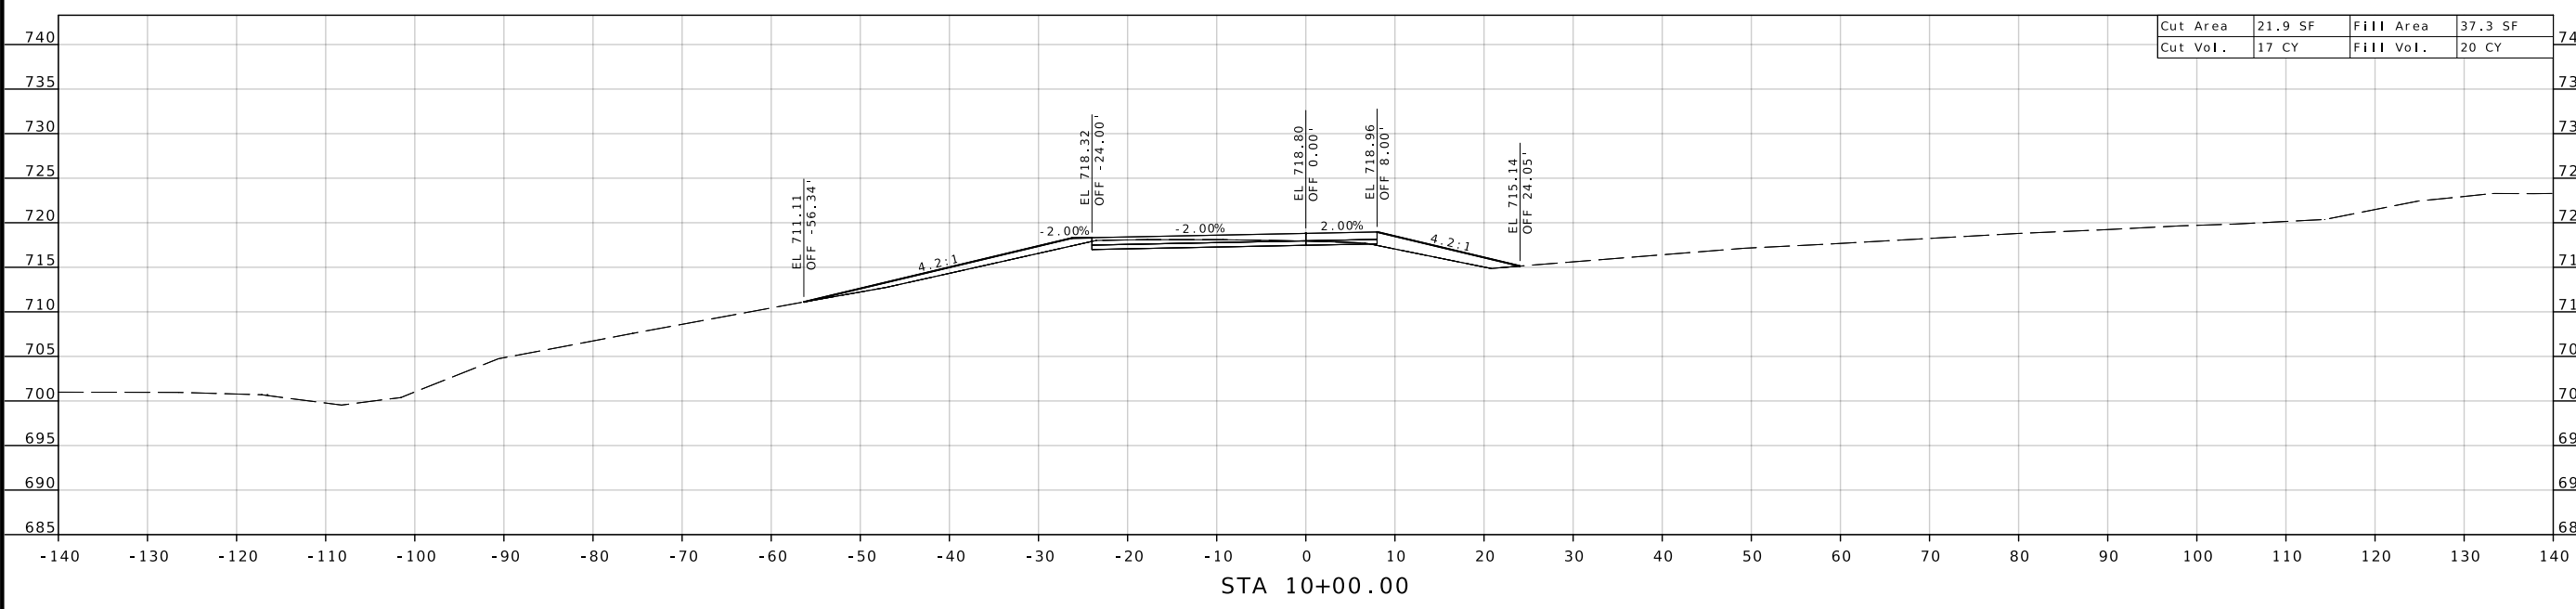


DESCRIPTION	DATE

MISSOURI HIGHWAYS AND TRANSPORTATION COMMISSION
 105 WEST CAPITOL JEFFERSON CITY, MO 65102
 1-888-ASK-MODOT (1-888-275-6636)

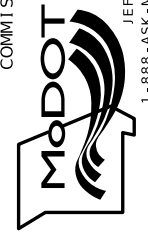

RAMP C
 CROSS SECTION
 SHEET 4 OF 7

REV.

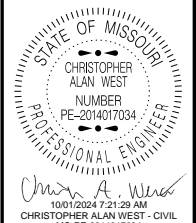

DATE PREPARED
9/30/2024

ROUTE STATE
Y MO

DISTRICT SHEET NO.
KC 26

COUNTY
LAFAYETTE/SALINE

JOB NO.
J3S3162

CONTRACT ID.

PROJECT NO.

BRIDGE NO.
A9319

DESCRIPTION

DATE



MISSOURI HIGHWAYS AND TRANSPORTATION COMMISSION


105 WEST CAPITOL JEFFERSON CITY, MO 65102 1-888-ASK-MODOT (1-888-275-6636)

MoDOT

RAMP C CROSS SECTION SHEET 5 OF 7

REV.

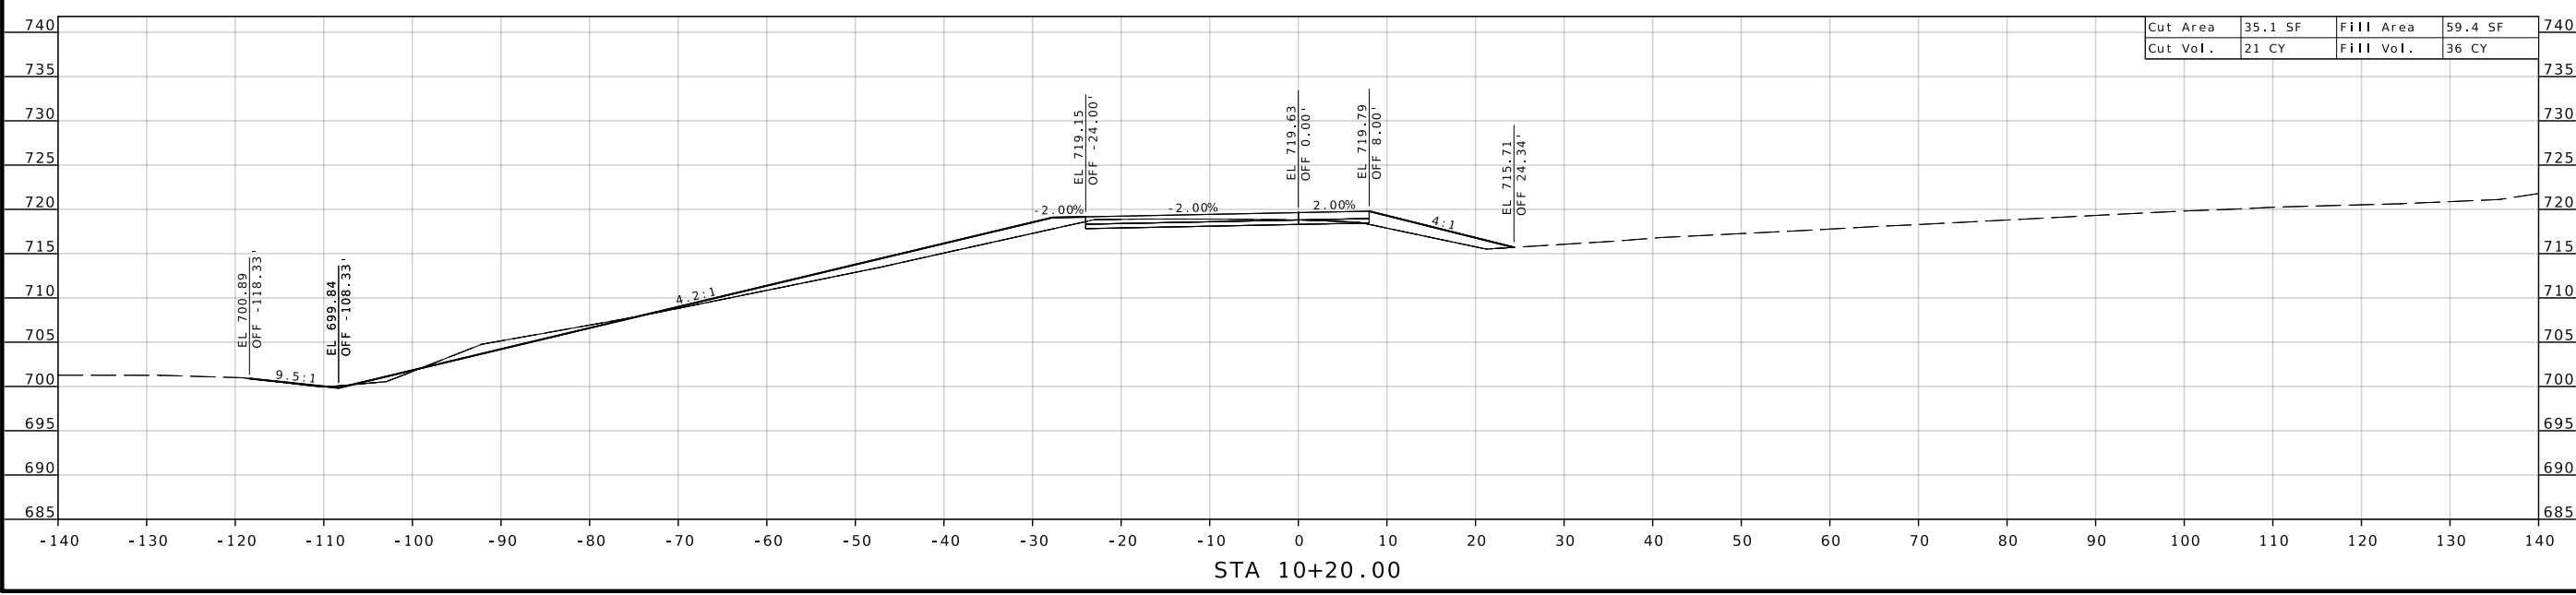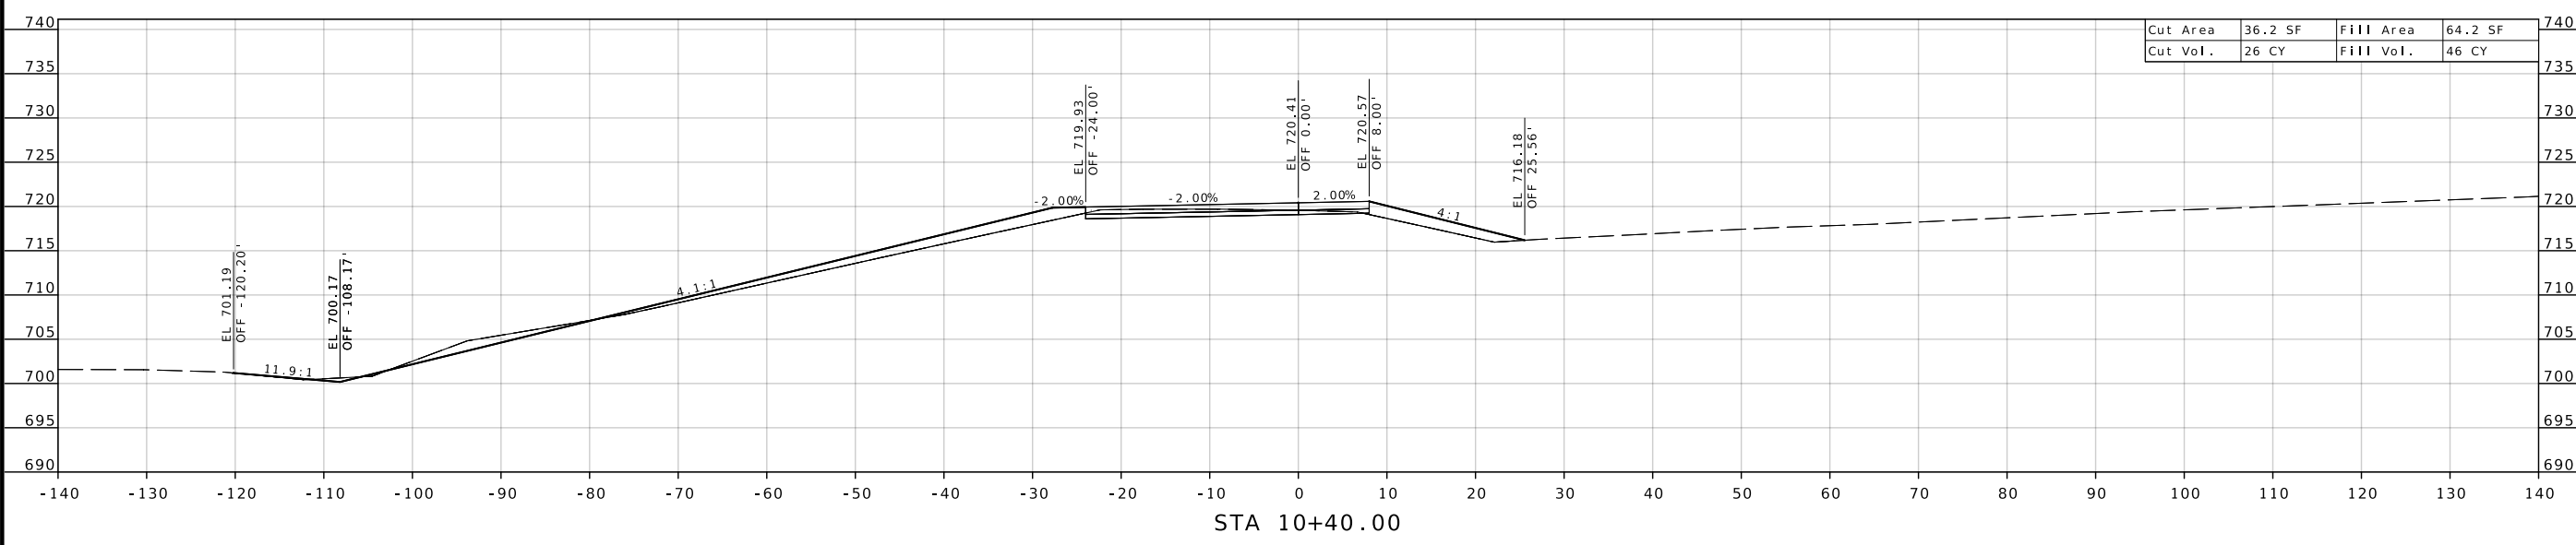

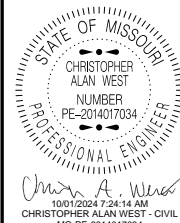

DATE PREPARED
9/30/2024

ROUTE STATE
Y MO

DISTRICT SHEET NO.
KC 27

COUNTY
LAFAYETTE/SALINE

JOB NO.
J3S3162

CONTRACT ID.

PROJECT NO.


BRIDGE NO.
A9319

DESCRIPTION

DATE



MISSOURI HIGHWAYS AND TRANSPORTATION COMMISSION


105 WEST CAPITOL JEFFERSON CITY, MO 65102 1-888-ASK-MODOT (1-888-275-6636)

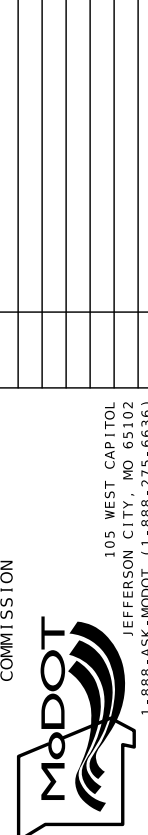

RAMP C
CROSS SECTION
SHEET 6 OF 7

REV.

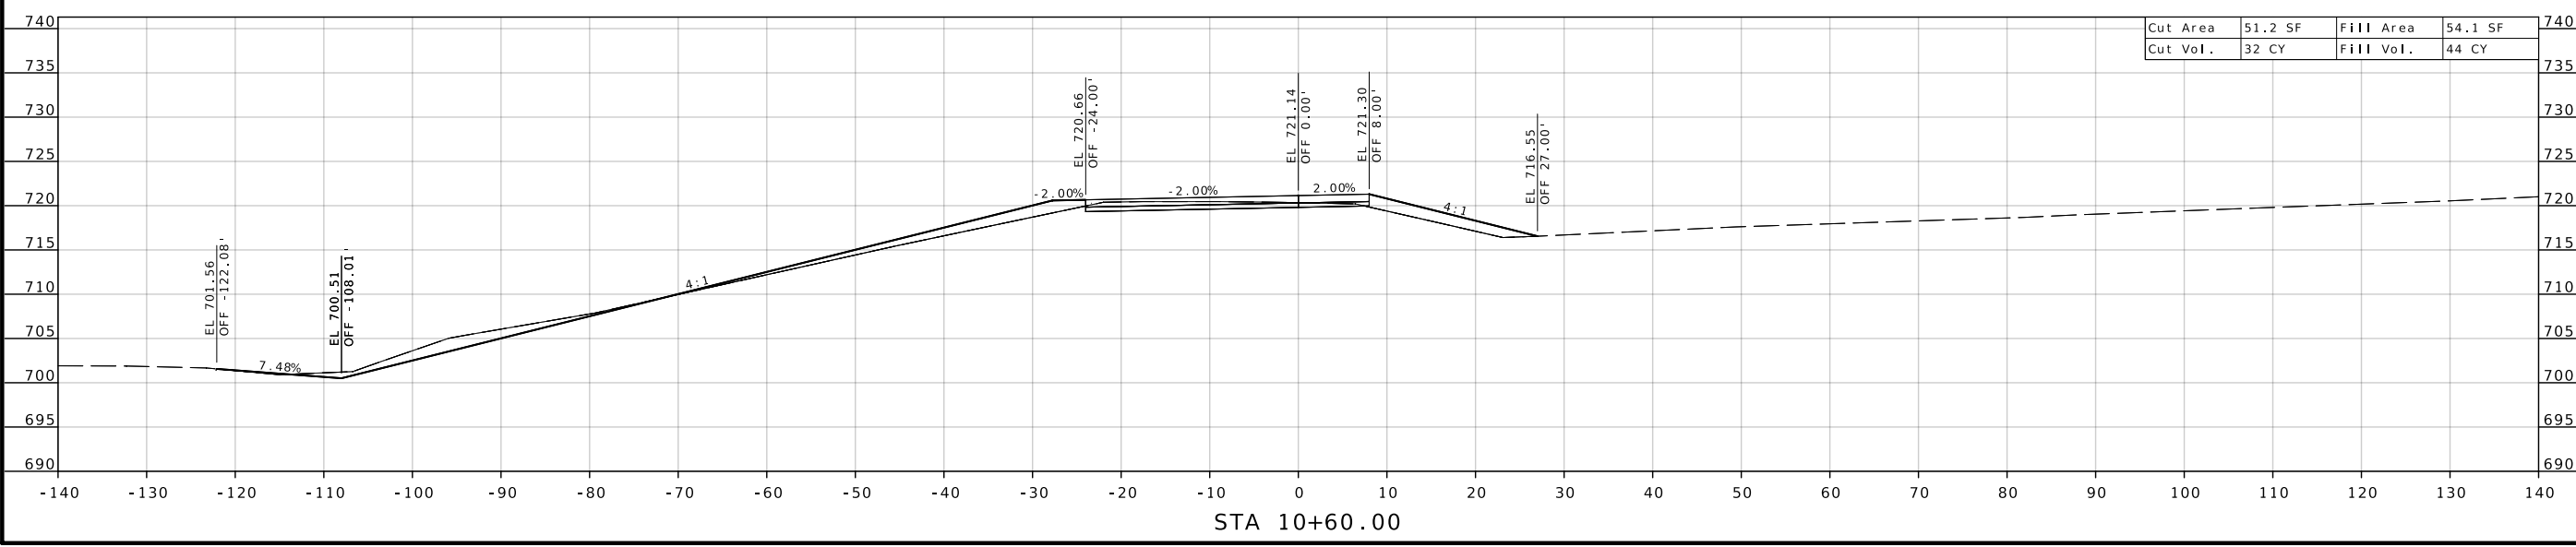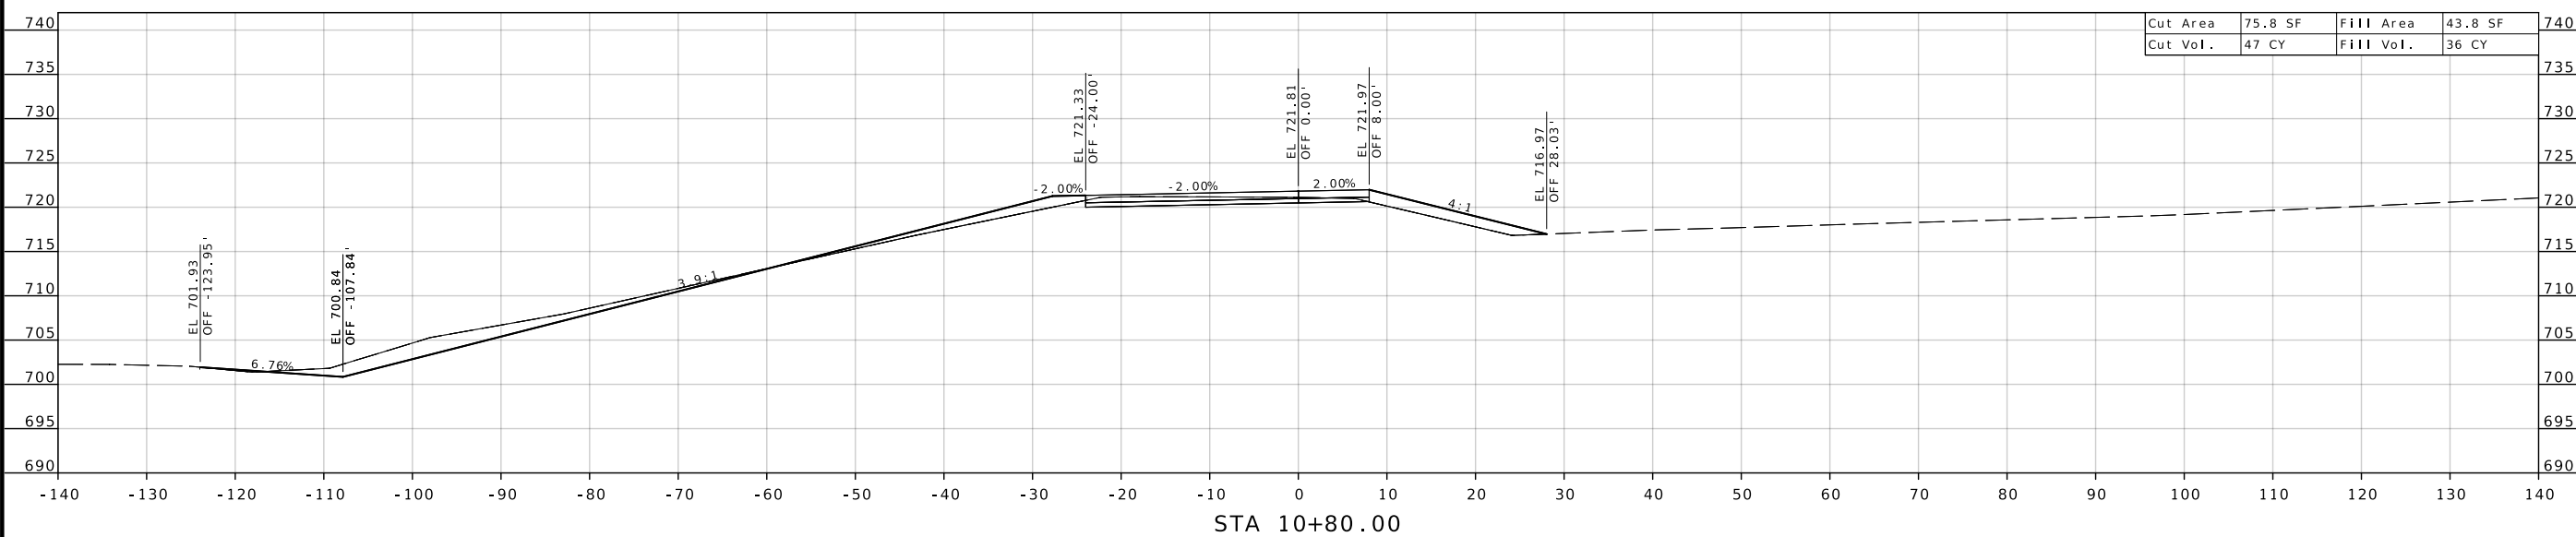

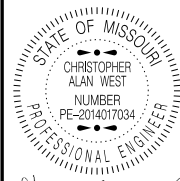

DATE PREPARED
9/30/2024

ROUTE STATE
Y MO

DISTRICT SHEET NO.
KC 28

COUNTY
LAFAYETTE/SALINE

JOB NO.
J3S3162



CONTRACT ID.

PROJECT NO.

BRIDGE NO.
A9319

DESCRIPTION	DATE

Cut Area	209.4 SF	Fill Area	28.4 SF
Cut Vol.	135 CY	Fill Vol.	23 CY

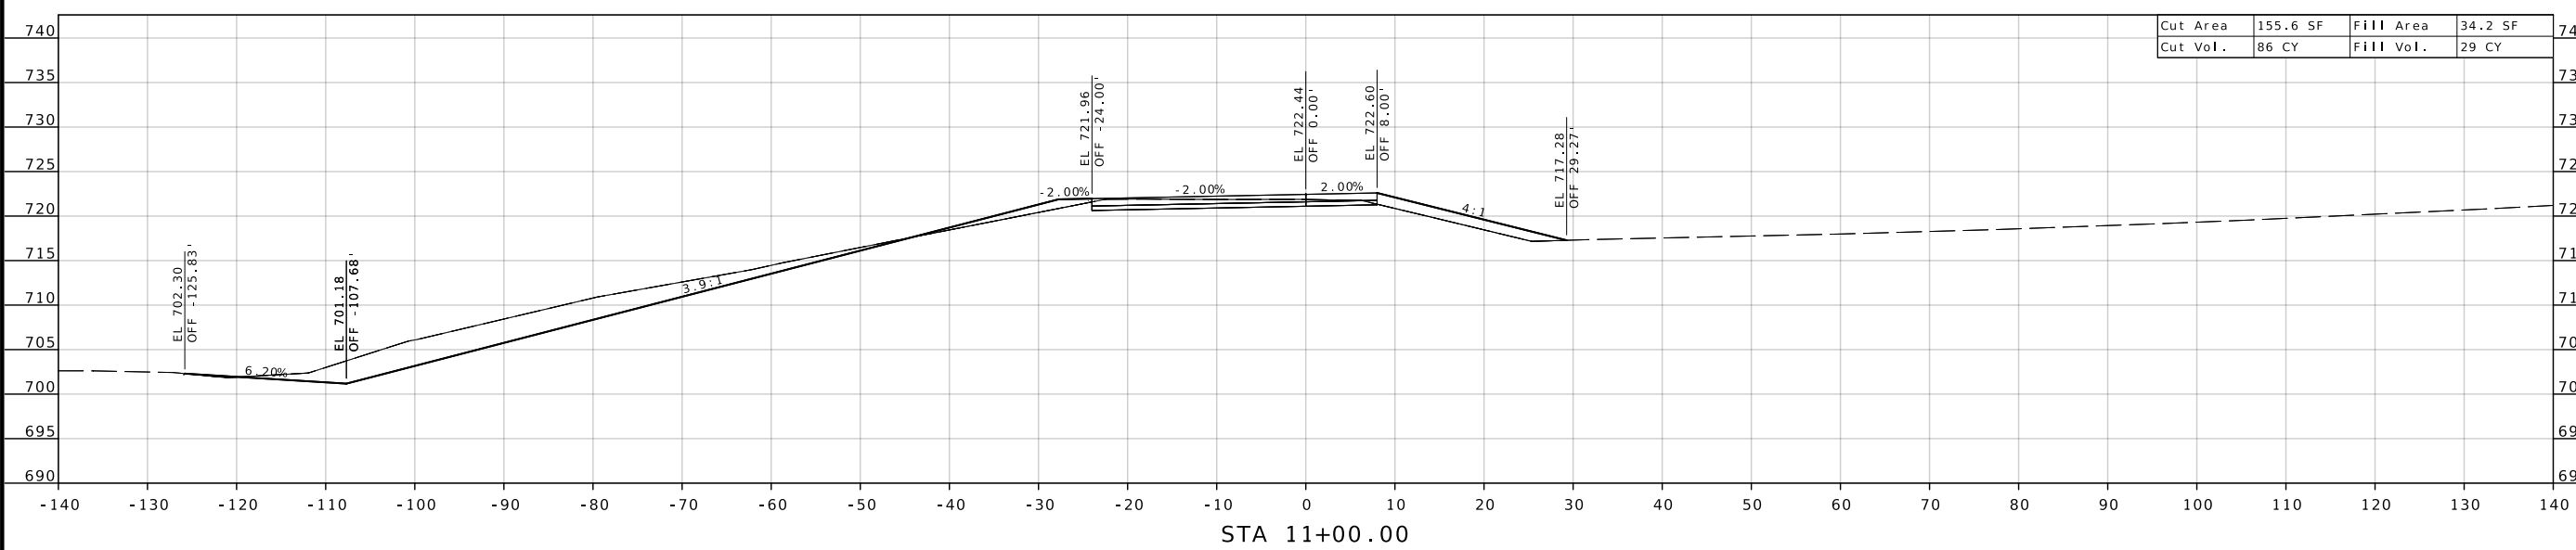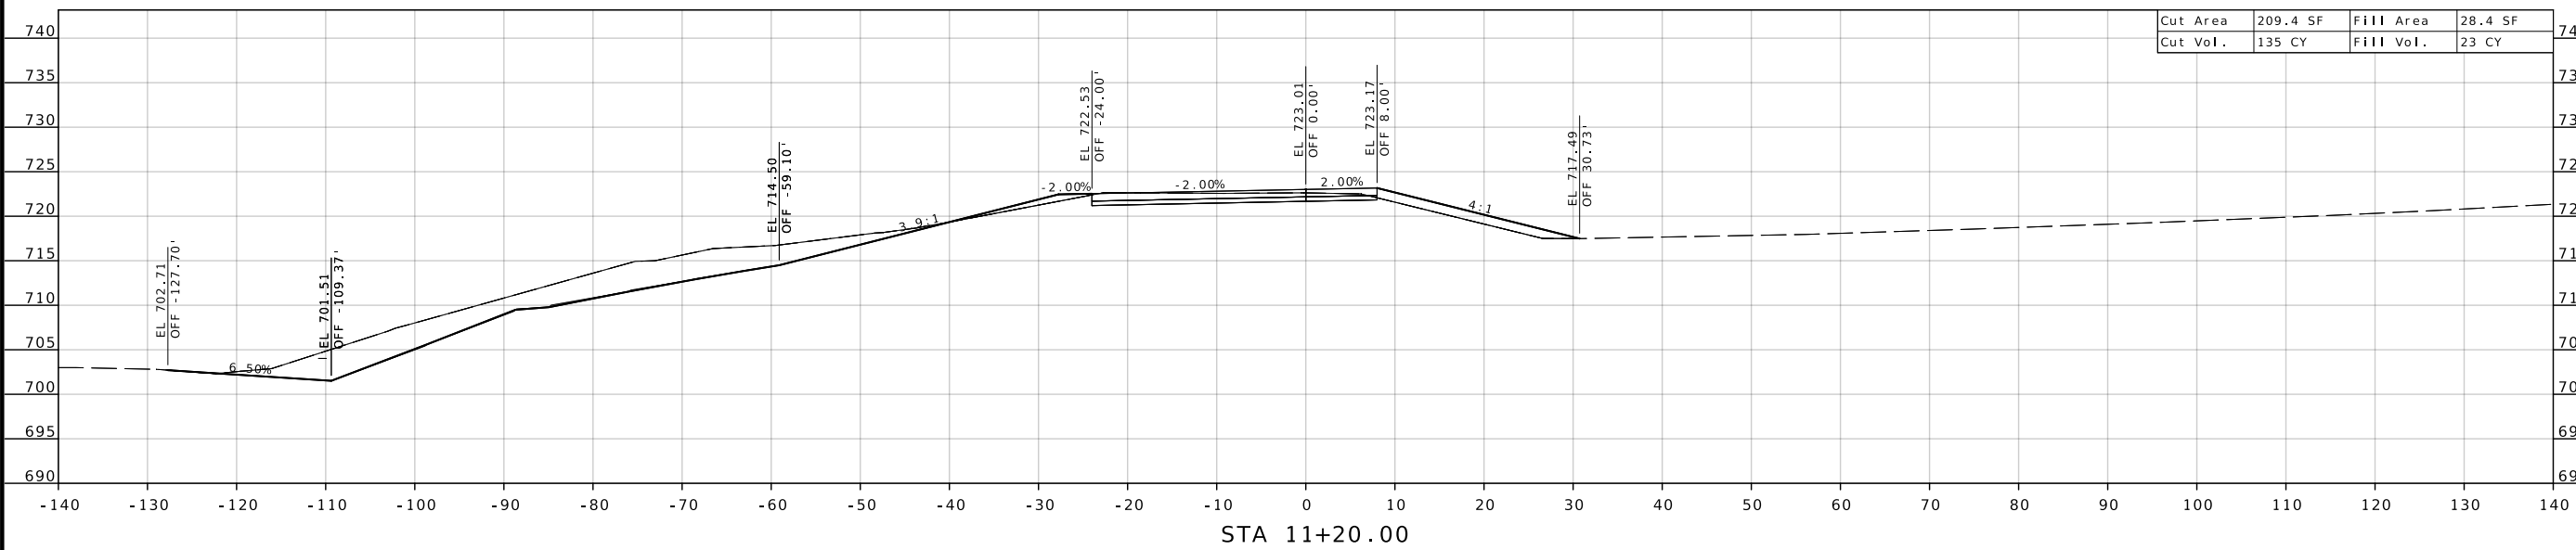


MISSOURI HIGHWAYS AND TRANSPORTATION
COMMISSION

105 WEST CAPITOL
JEFFERSON CITY, MO 65102
1-888-ASK-MODOT (1-888-275-6636)

RAMP C
CROSS SECTION
SHEET 7 OF 7

REV.

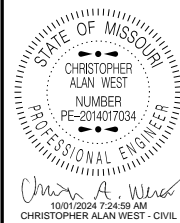

DATE PREPARED
9/30/2024

ROUTE STATE
Y MO

DISTRICT SHEET NO.
KC 29

COUNTY
LAFAYETTE/SALINE

JOB NO.
J3S3162

CONTRACT ID.

PROJECT NO.

BRIDGE NO.
A9319

DESCRIPTION

DATE


MISSOURI HIGHWAYS AND TRANSPORTATION COMMISSION


105 WEST CAPITOL JEFFERSON CITY, MO 65102 1-888-ASK-MODOT (1-888-275-6636)

MoDOT

RAMP D CROSS SECTION SHEET 1 OF 8

REV.

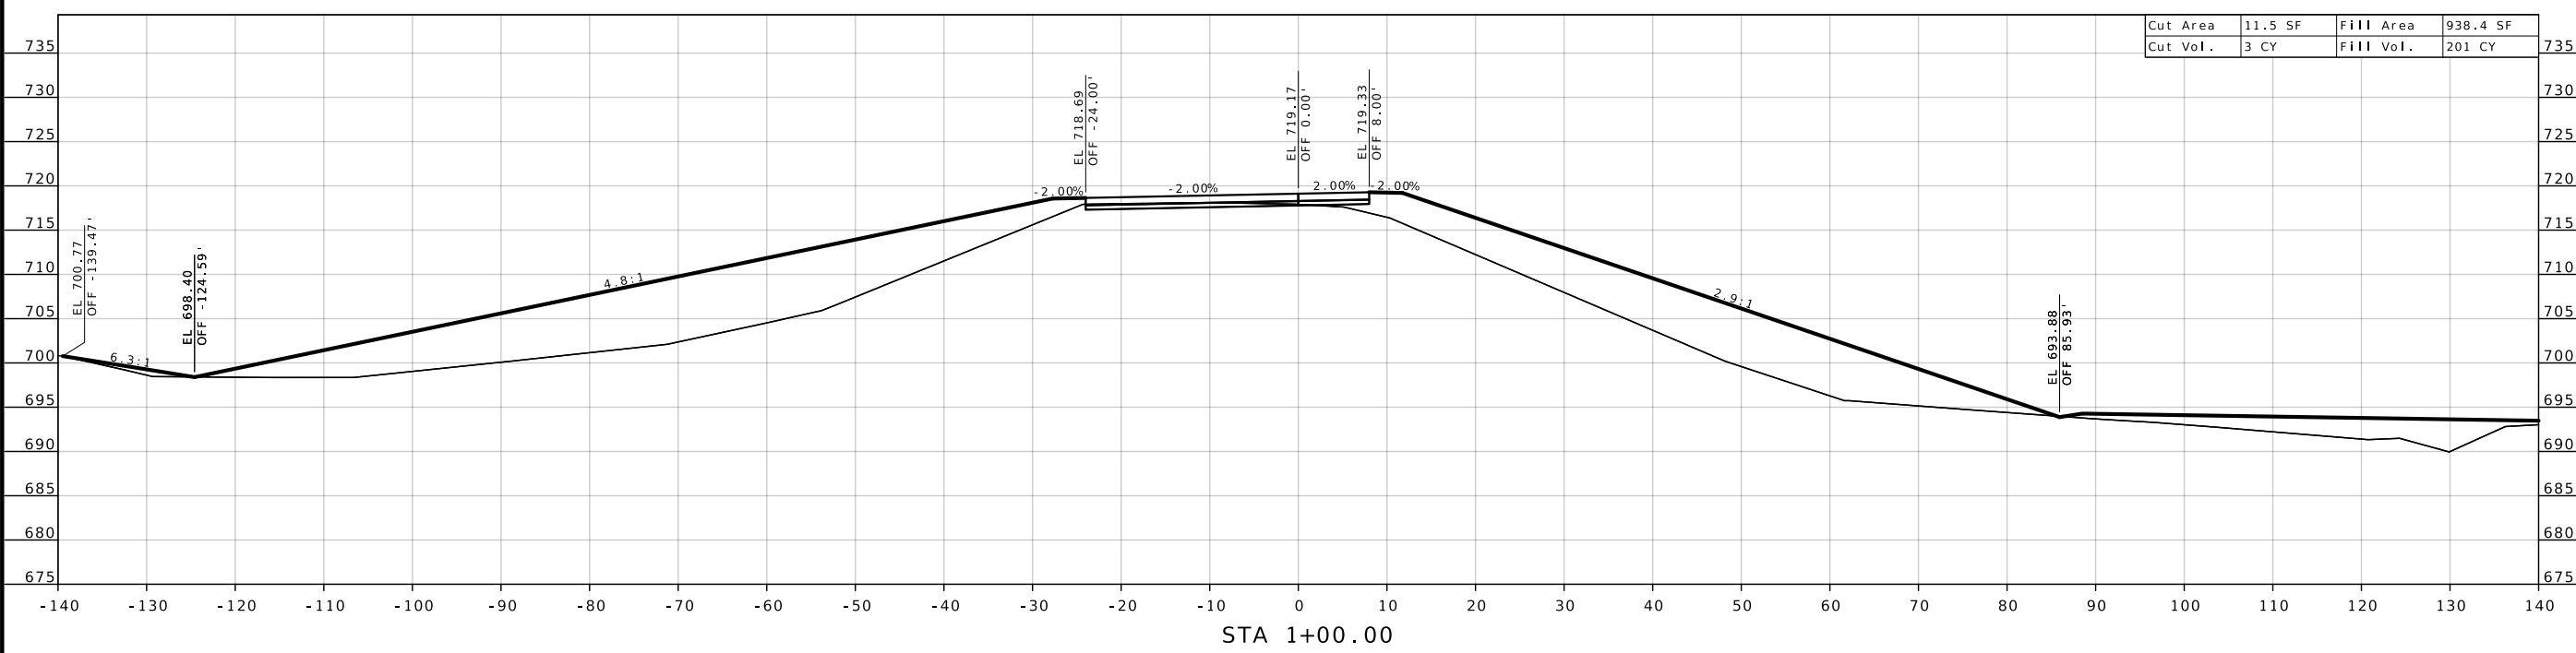

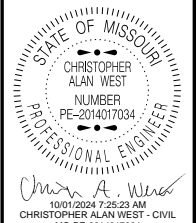

DATE PREPARED
9/30/2024

ROUTE Y STATE MO
DISTRICT KC SHEET NO. 30

COUNTY LAFAYETTE/SALINE
JOB NO. J3S3162
CONTRACT ID.



PROJECT NO.
BRIDGE NO. A9319

DATE	DESCRIPTION

MISSOURI HIGHWAYS AND TRANSPORTATION COMMISSION
105 WEST CAPITOL JEFFERSON CITY, MO 65102
1-888-ASK-MODOT (1-888-275-6636)

RAMP D
CROSS SECTION
SHEET 2 OF 8

REV.

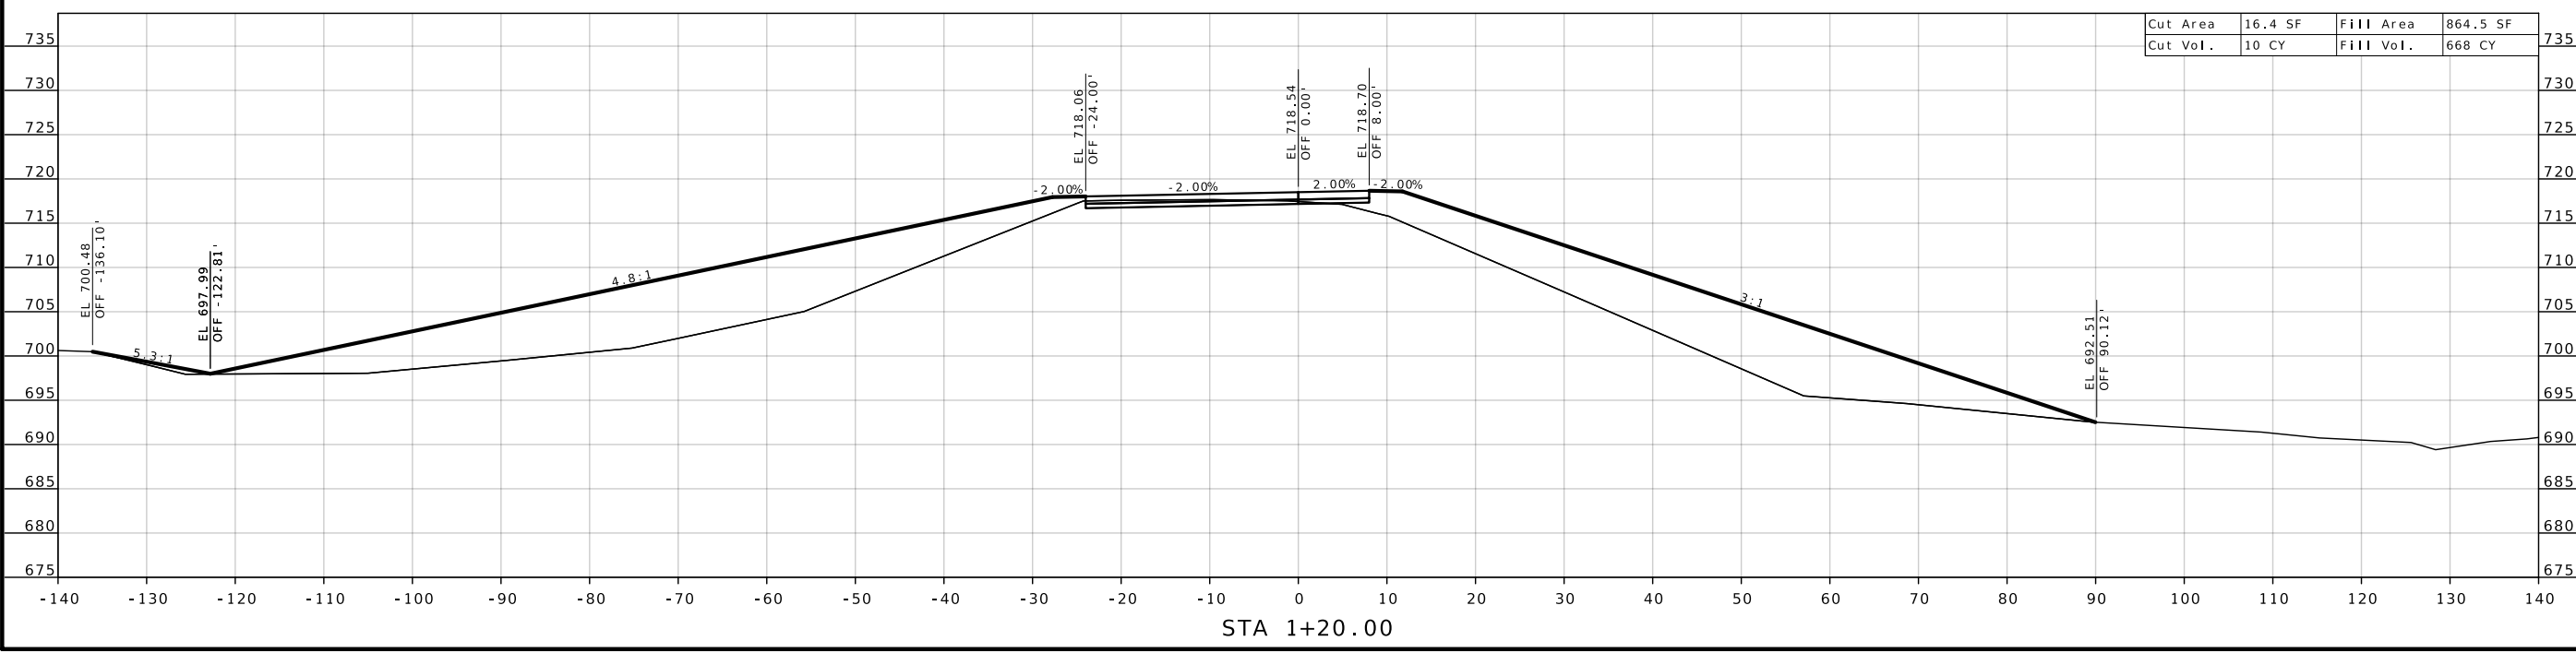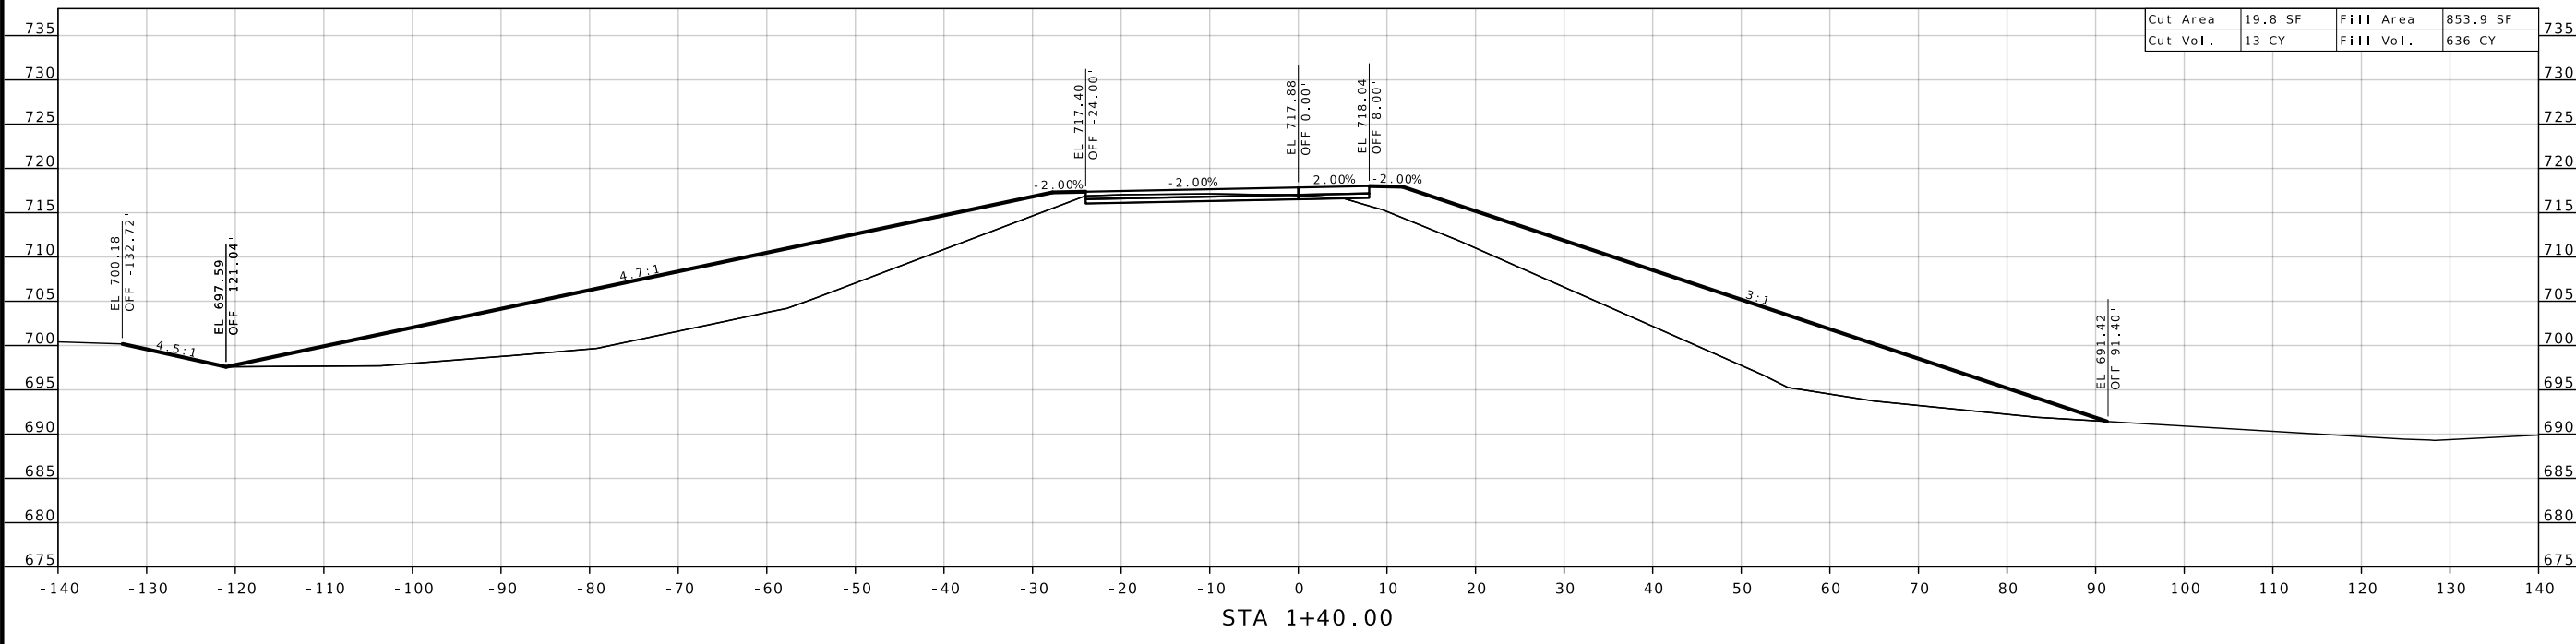



CHRISTOPHER ALAN WEST
10/01/2024 7:28:22 AM
CHRISTOPHER ALAN WEST - CIVIL
MO-PE-2014017034

DATE PREPARED
9/30/2024

ROUTE STATE
Y MO

DISTRICT SHEET NO.
KC 31

COUNTY
LAFAYETTE / SALINE

JOB NO.
J3S3162

CONTRACT ID.

PROJECT NO.

BRIDGE NO.
A9319

DESCRIPTION

DATE

DATE

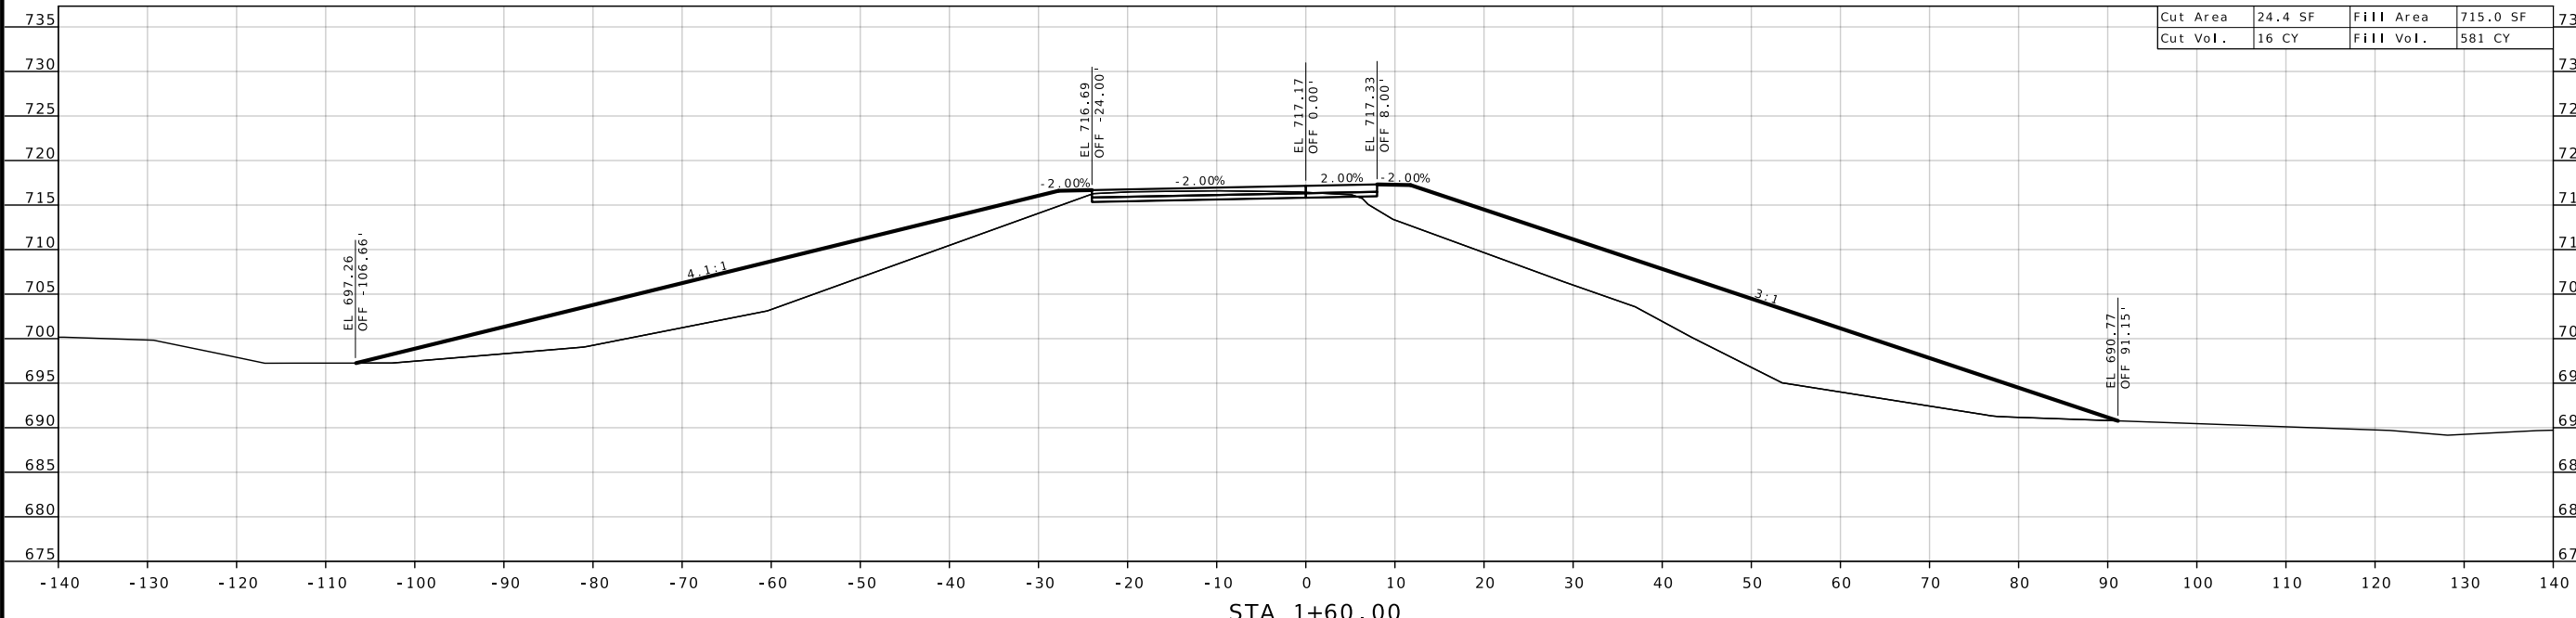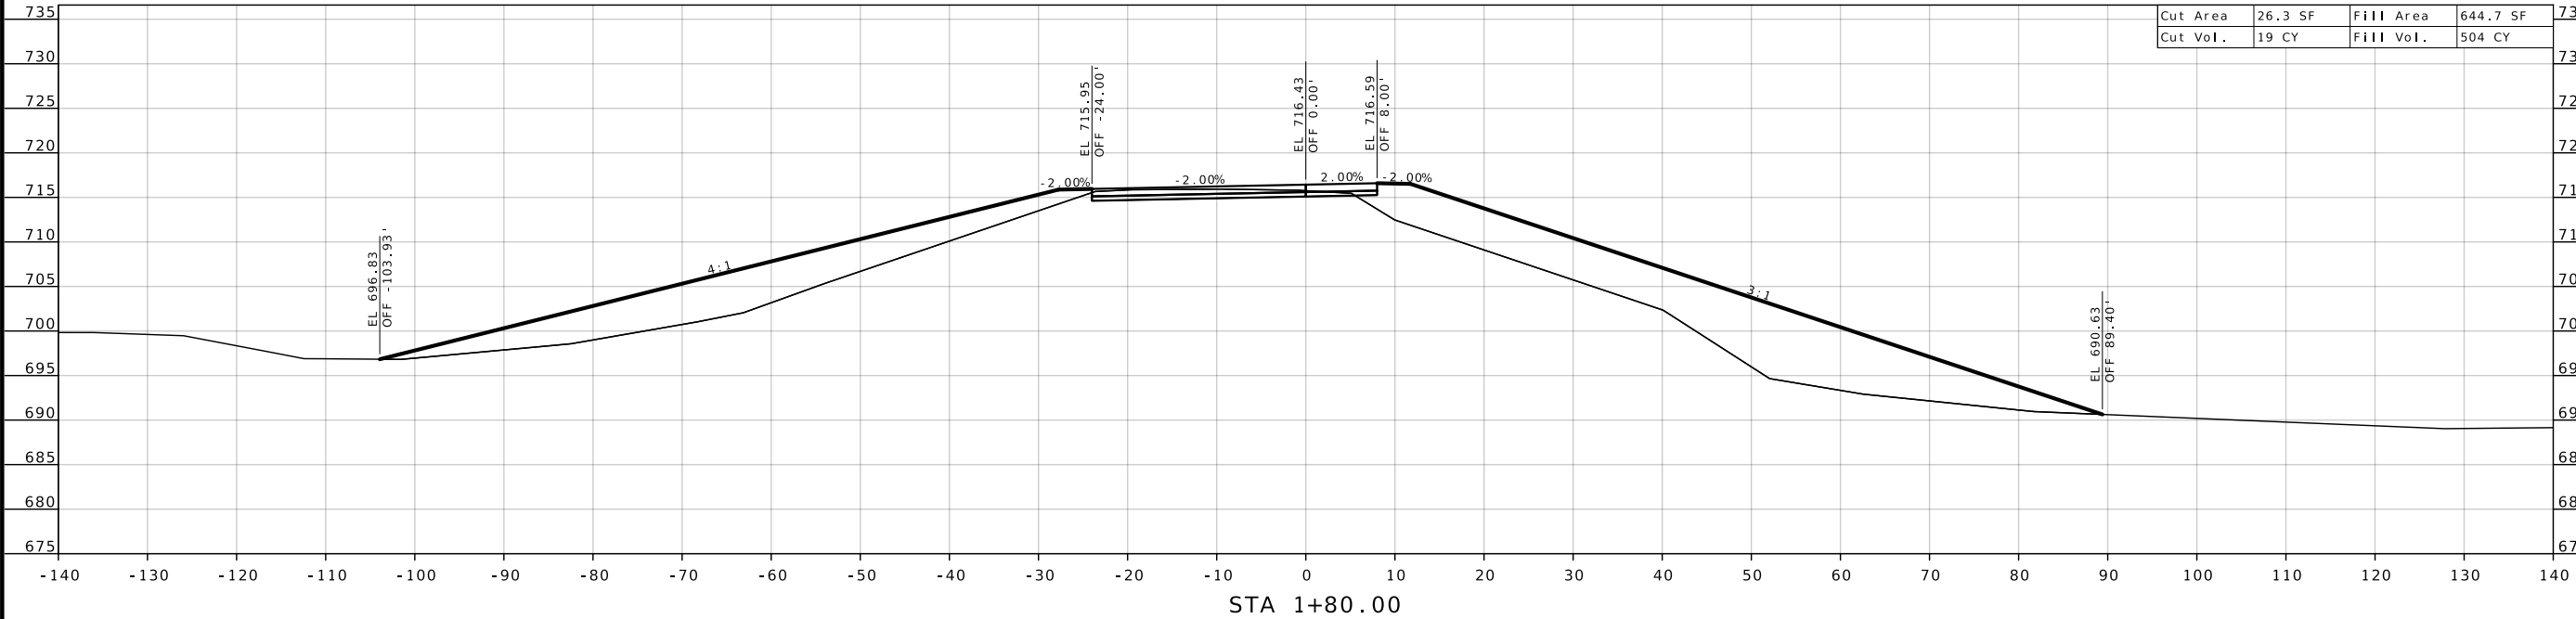

MISSOURI HIGHWAYS AND TRANSPORTATION
COMMISSION

105 WEST CAPITOL
JEFFERSON CITY, MO 65102
1-888-ASK-MODOT (1-888-275-6636)

RAMP D
CROSS SECTION
SHEET 3 OF 8

REV.



CHRISTOPHER ALAN WEST
10/07/2024 7:26:46 AM
CHRISTOPHER ALAN WEST - CIVIL
MO-PE-2014017034

DATE PREPARED
9/30/2024

ROUTE STATE
Y MO

DISTRICT SHEET NO.
KC 32


COUNTY
LAFAYETTE/SALINE

JOB NO.
J3S3162


CONTRACT ID.

PROJECT NO.
BRIDGE NO.
A9319

Cut Area	31.9 SF	Fill Area	510.3 SF
Cut Vol.	22 CY	Fill Vol.	405 CY

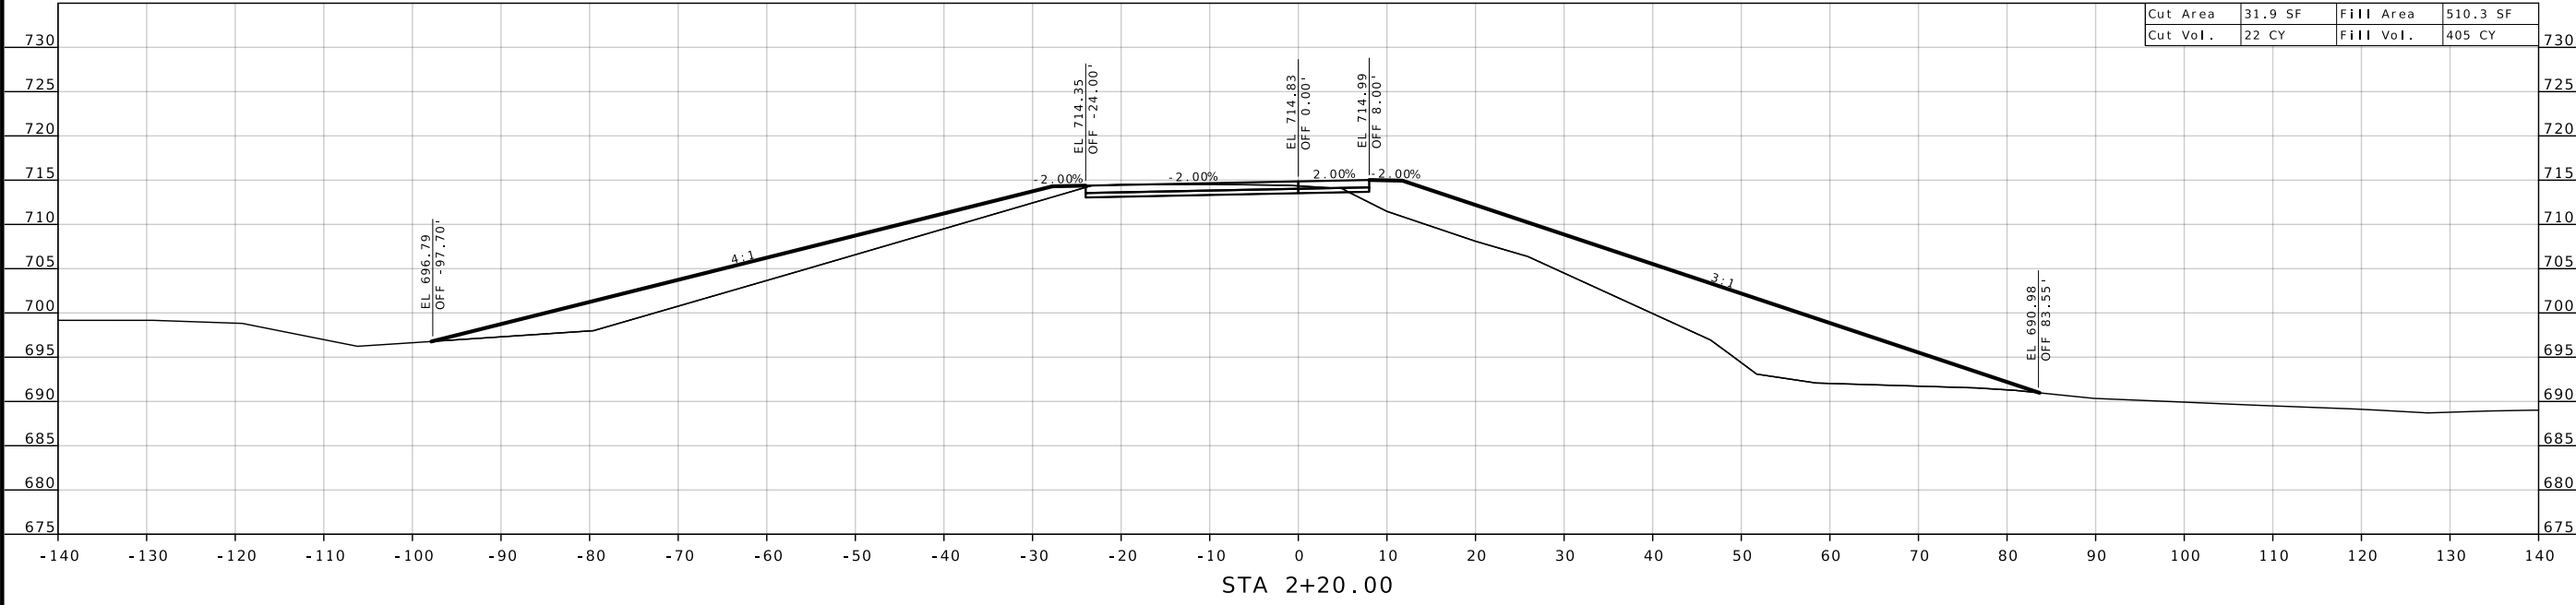

Cut Area	28.5 SF	Fill Area	584.3 SF
Cut Vol.	20 CY	Fill Vol.	455 CY

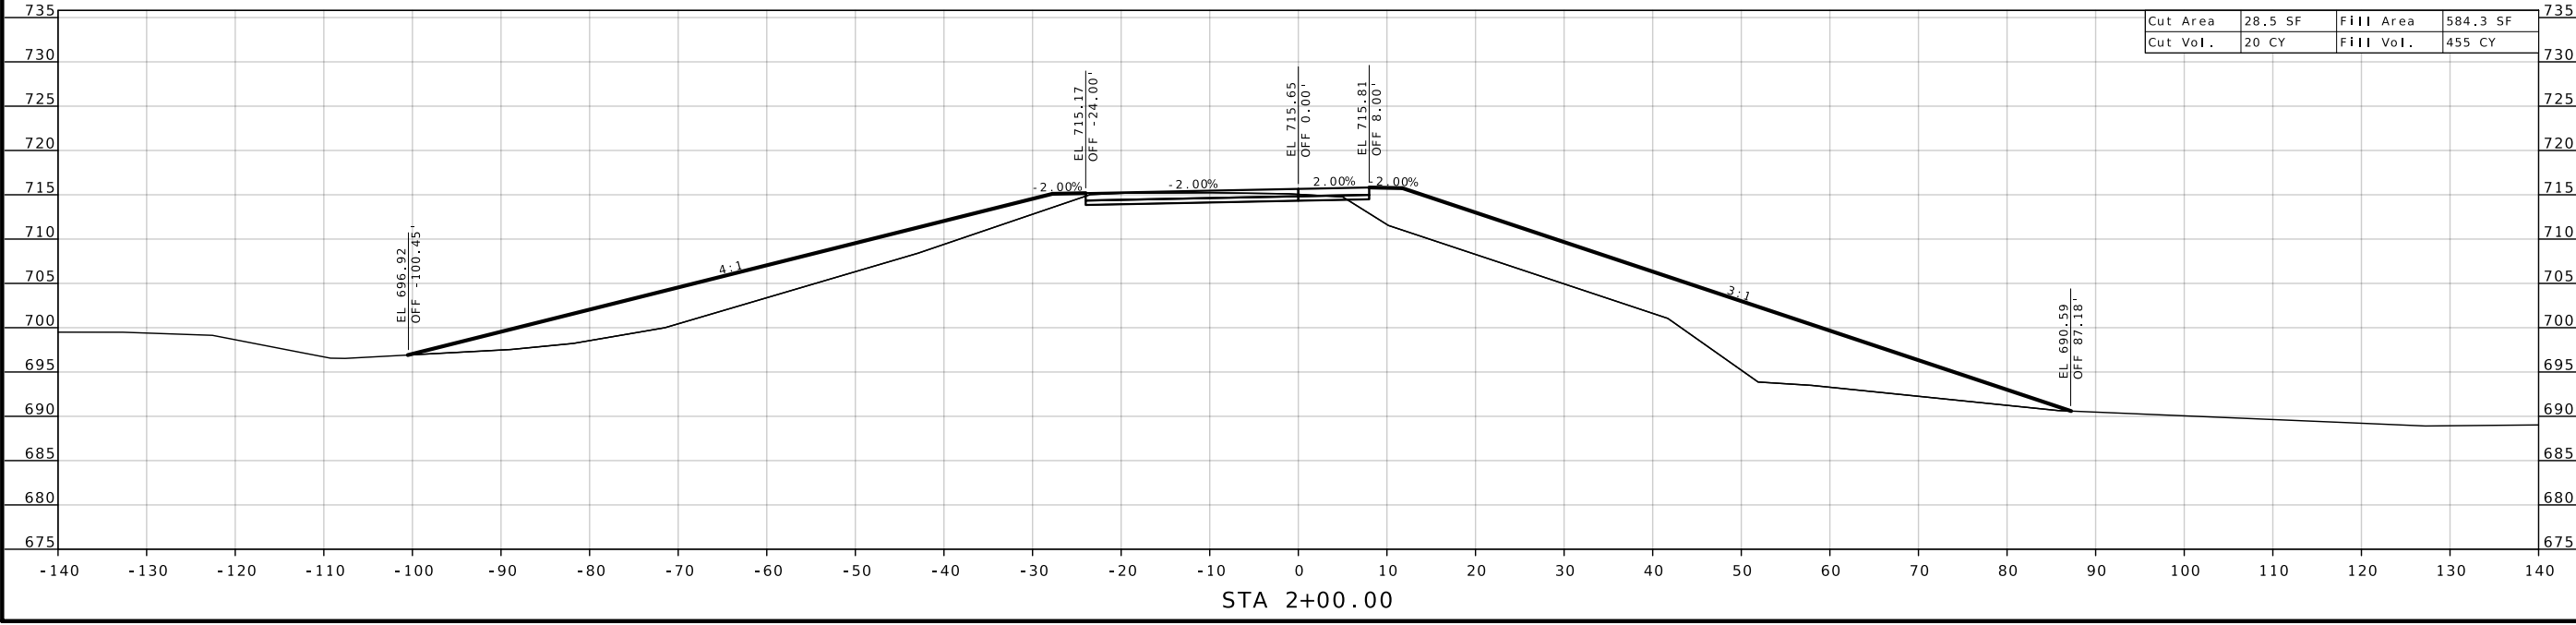

DESCRIPTION

DATE

MISSOURI HIGHWAYS AND TRANSPORTATION COMMISSION

105 WEST CAPITOL JEFFERSON CITY, MO 65102
1-888-ASK-MODOT (1-888-275-6636)

RAMP D
CROSS SECTION
SHEET 4 OF 8

REV.



CHRISTOPHER ALAN WEST
 NUMBER PE-2014017034
 PROFESSIONAL ENGINEER
 Christopher Alan West
 1001/2024 7:28:19 AM
 CHRISTOPHER ALAN WEST - CIVIL
 MO-PE-2014017034

DATE PREPARED
 9/30/2024

ROUTE STATE
 Y MO

DISTRICT SHEET NO.
 KC 34

COUNTY
 LAFAYETTE / SALINE

JOB NO.
 J3S3162

CONTRACT ID.

PROJECT NO.

BRIDGE NO.
 A9319

DESCRIPTION

DATE



MISSOURI HIGHWAYS AND TRANSPORTATION COMMISSION


105 WEST CAPITOL JEFFERSON CITY, MO 65102
 1-888-ASK-MODOT (1-888-275-6636)

MoDOT

RAMP D
 CROSS SECTION
 SHEET 6 OF 8

REV.

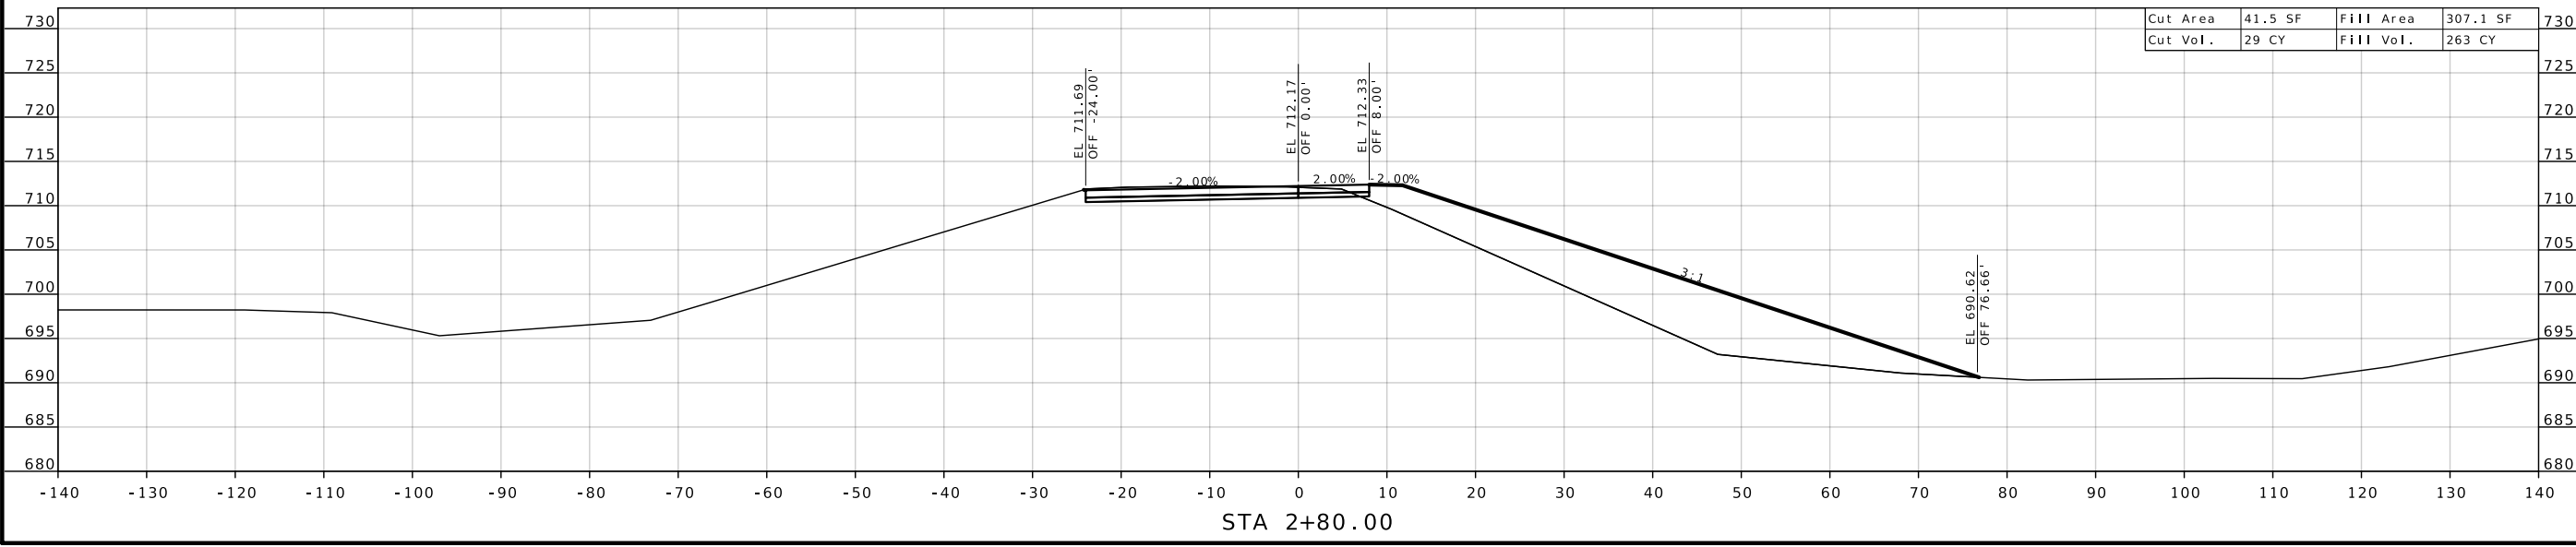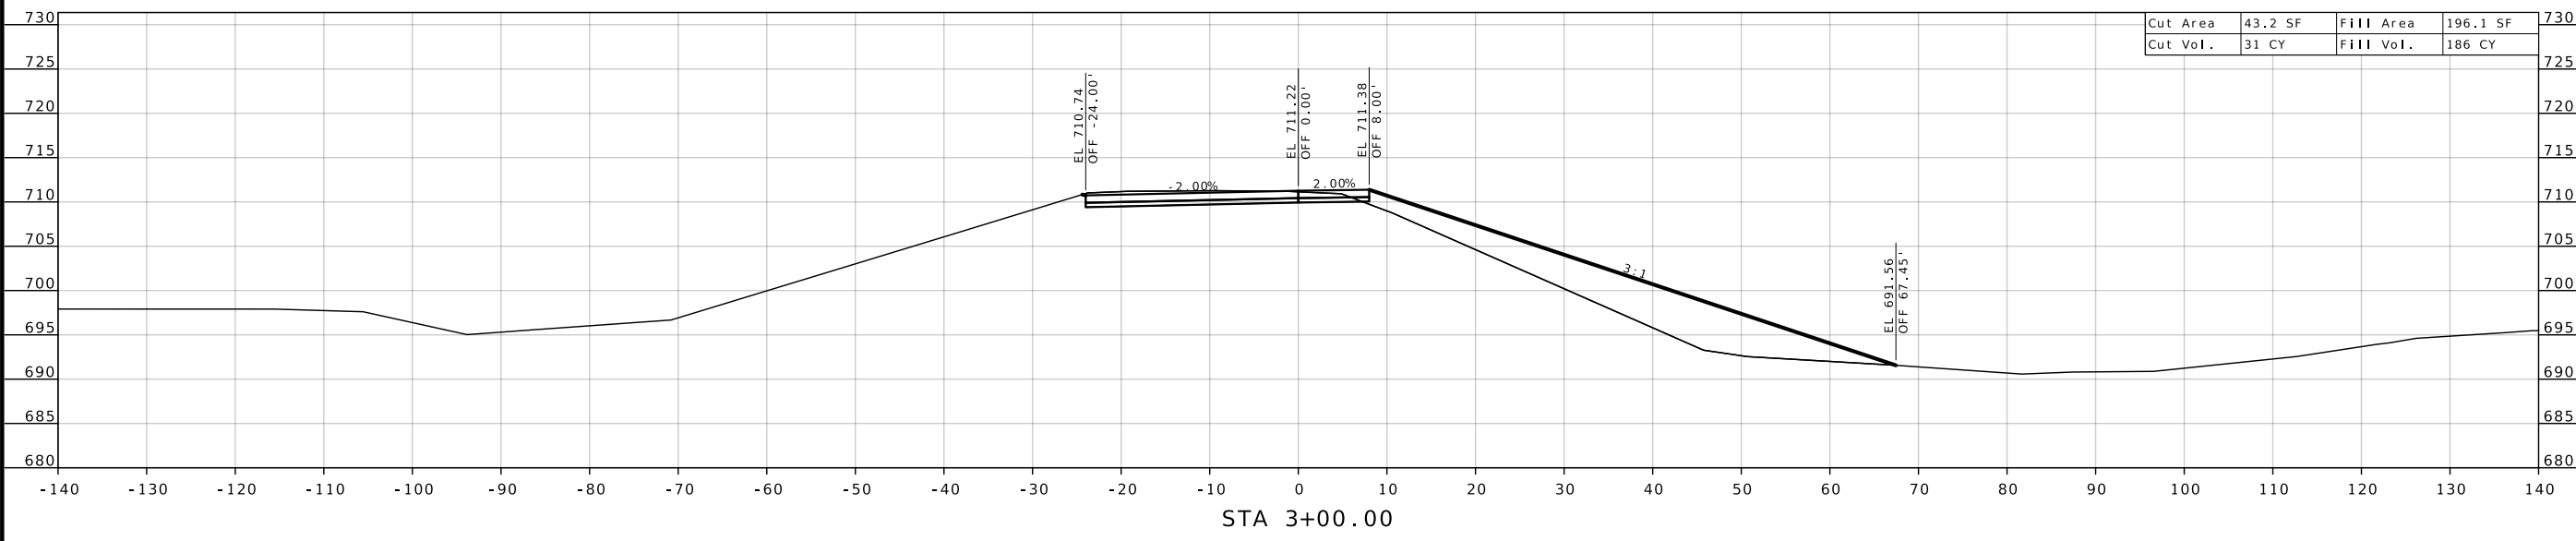

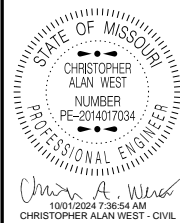

DATE PREPARED
9/30/2024

ROUTE STATE
Y MO

DISTRICT SHEET NO.
KC 35

COUNTY
LAFAYETTE/SALINE

JOB NO.
J3S3162

CONTRACT ID.

PROJECT NO.

BRIDGE NO.
A9319

DESCRIPTION

DATE

COMMISSION

105 WEST CAPITOL
JEFFERSON CITY, MO 65102
1-888-ASK-MODOT (1-888-275-6636)

MISSOURI HIGHWAYS AND TRANSPORTATION

COMMISSION



MoDOT



RAMP D

CROSS SECTION

SHEET 7 OF 8

REV.

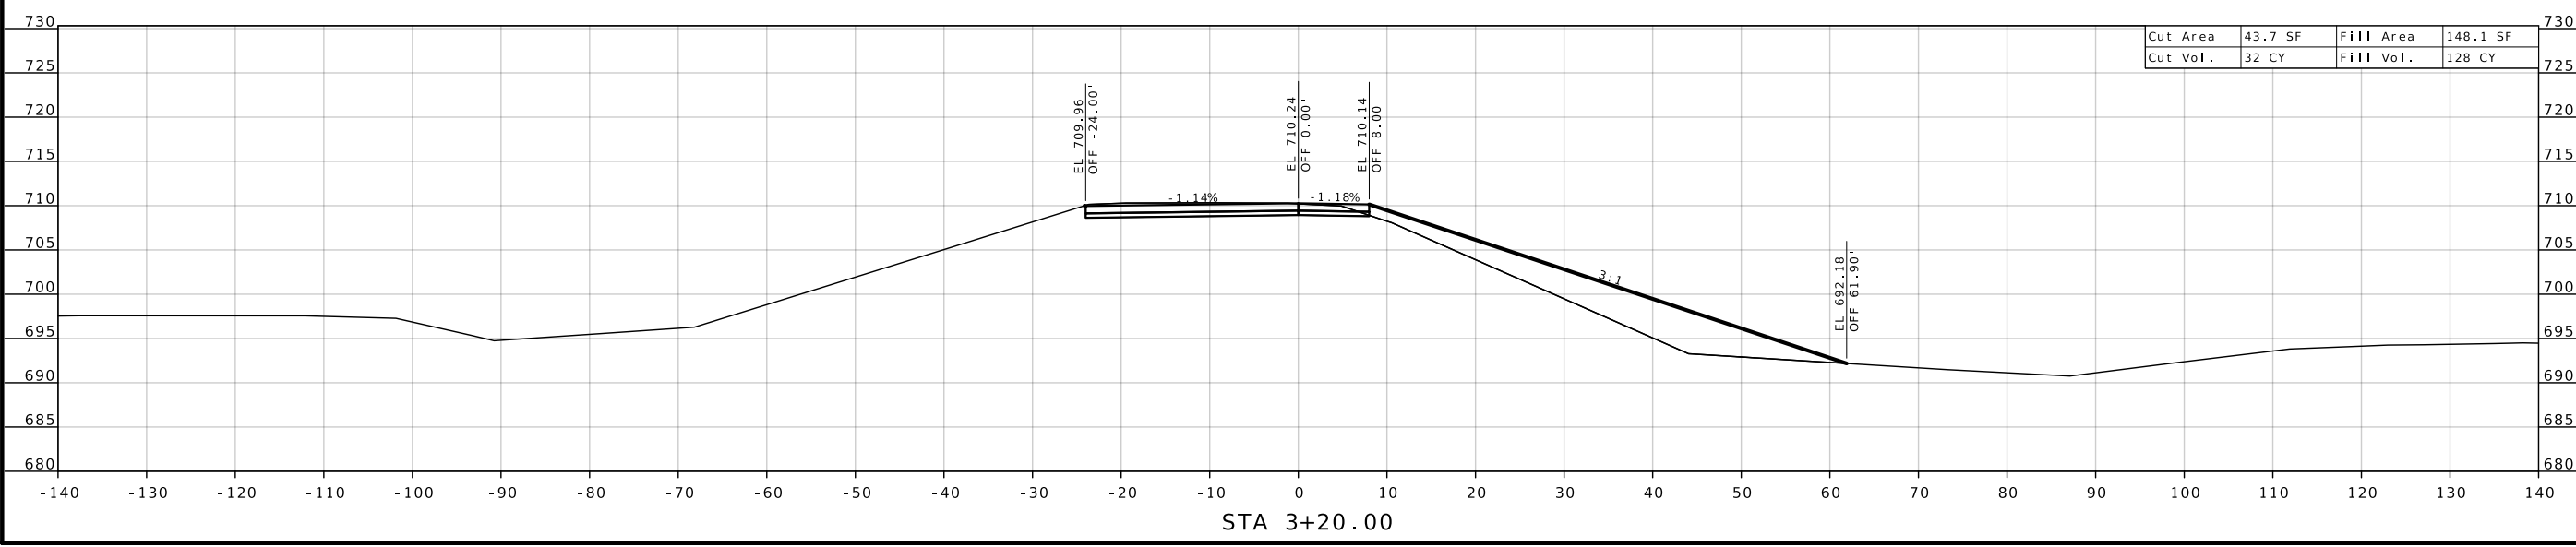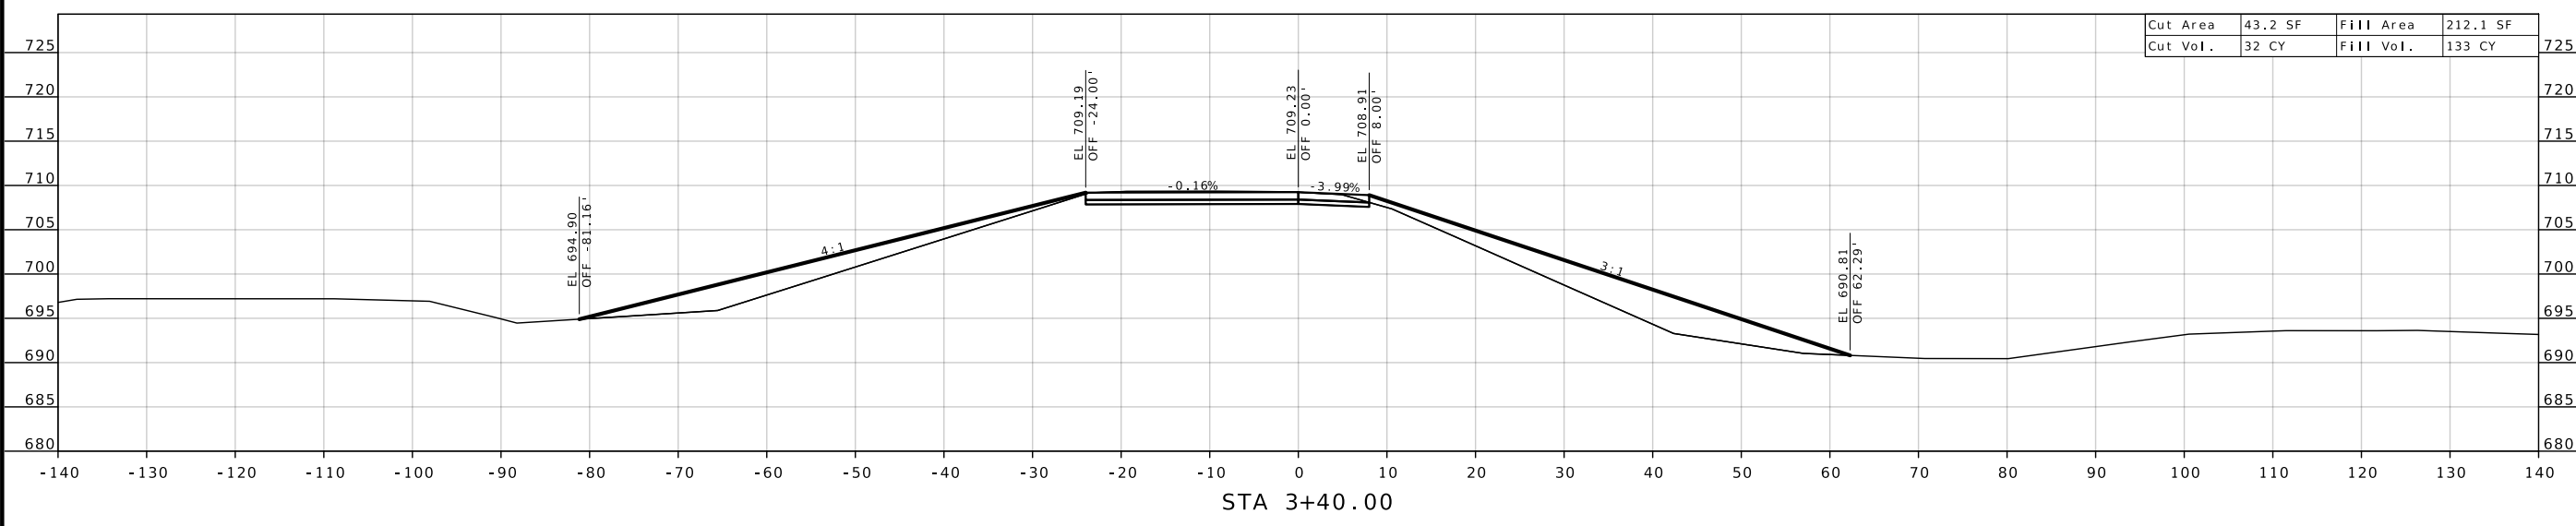

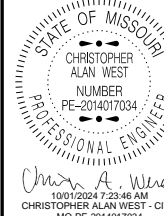 

DATE PREPARED
9/30/2024

ROUTE STATE
Y MO

DISTRICT SHEET NO.
KC 36

COUNTY
LAFAYETTE/SALINE

JOB NO.
J3S3162

CONTRACT ID.

PROJECT NO.

BRIDGE NO.
A9319

DESCRIPTION

DATE

MISSOURI HIGHWAYS AND TRANSPORTATION COMMISSION

105 WEST CAPITOL JEFFERSON CITY, MO 65102 1-888-ASK-MODOT (1-888-275-6636)

MoDOT

COMMISSION

RAMP D

CROSS SECTION

SHEET 8 OF 8

REV.

