

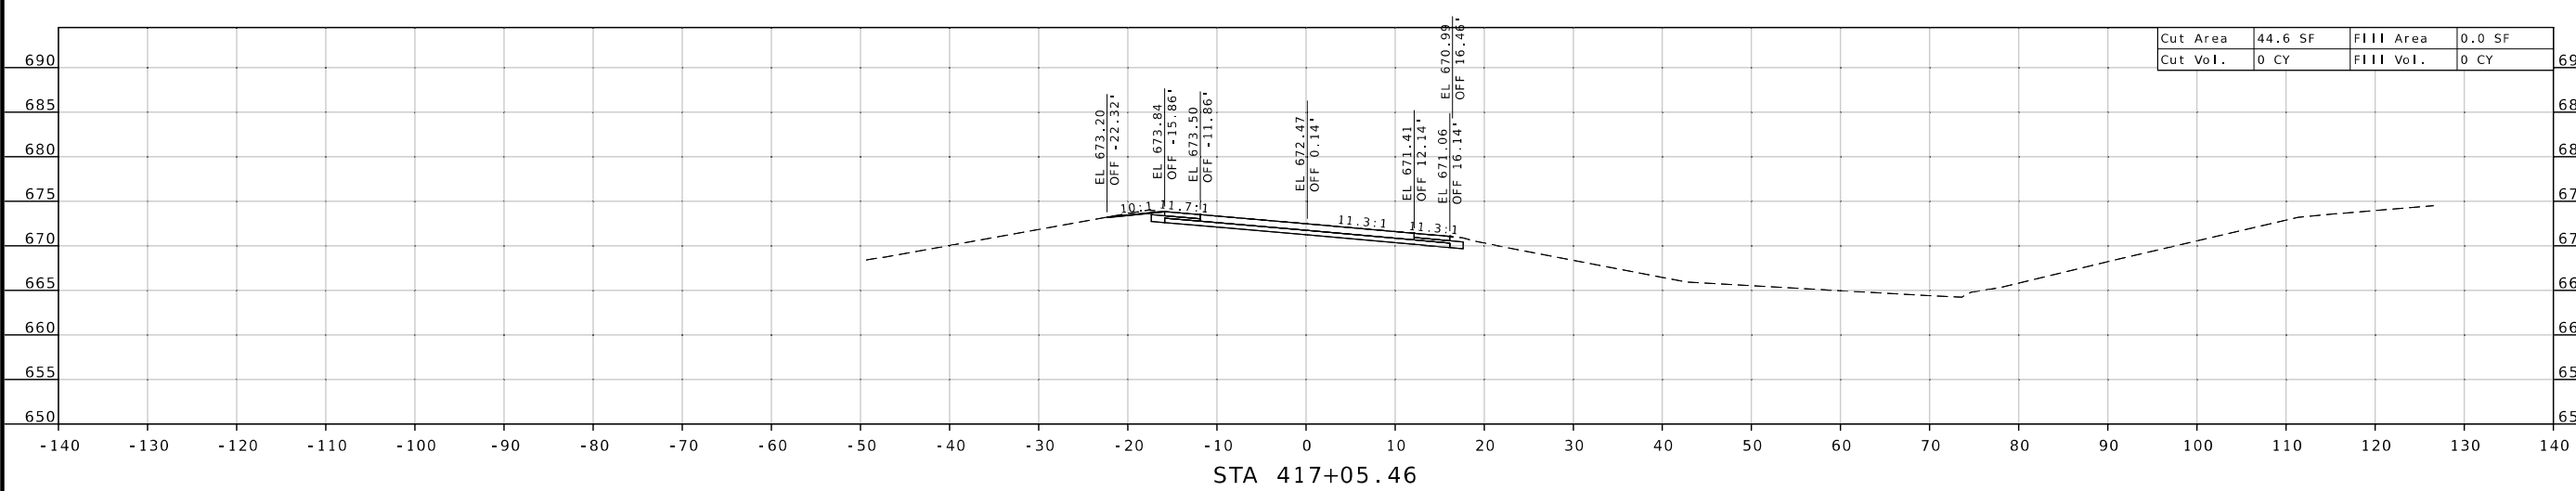
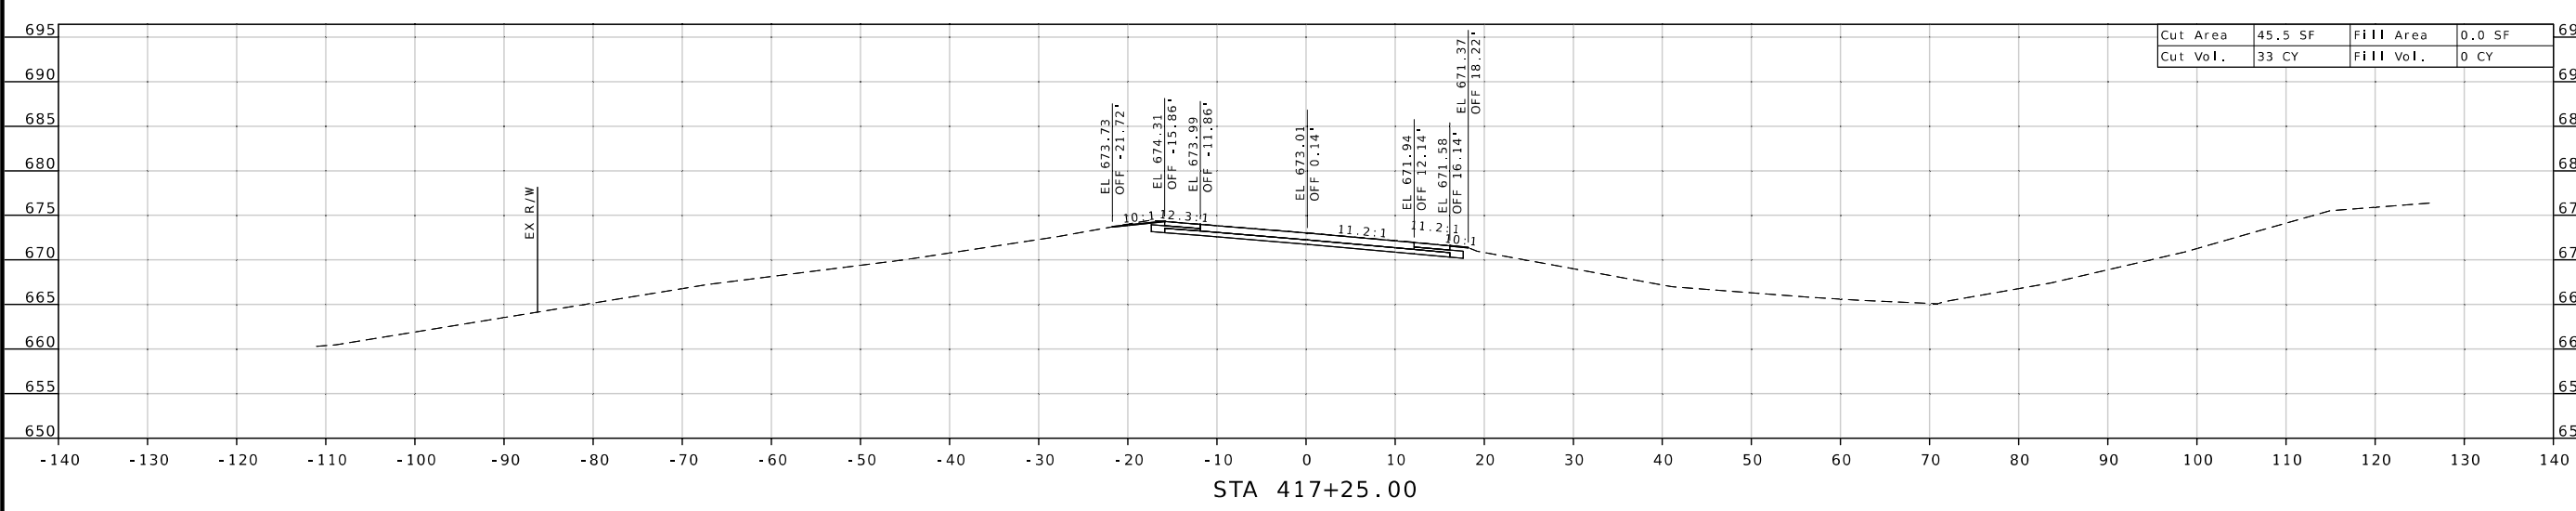
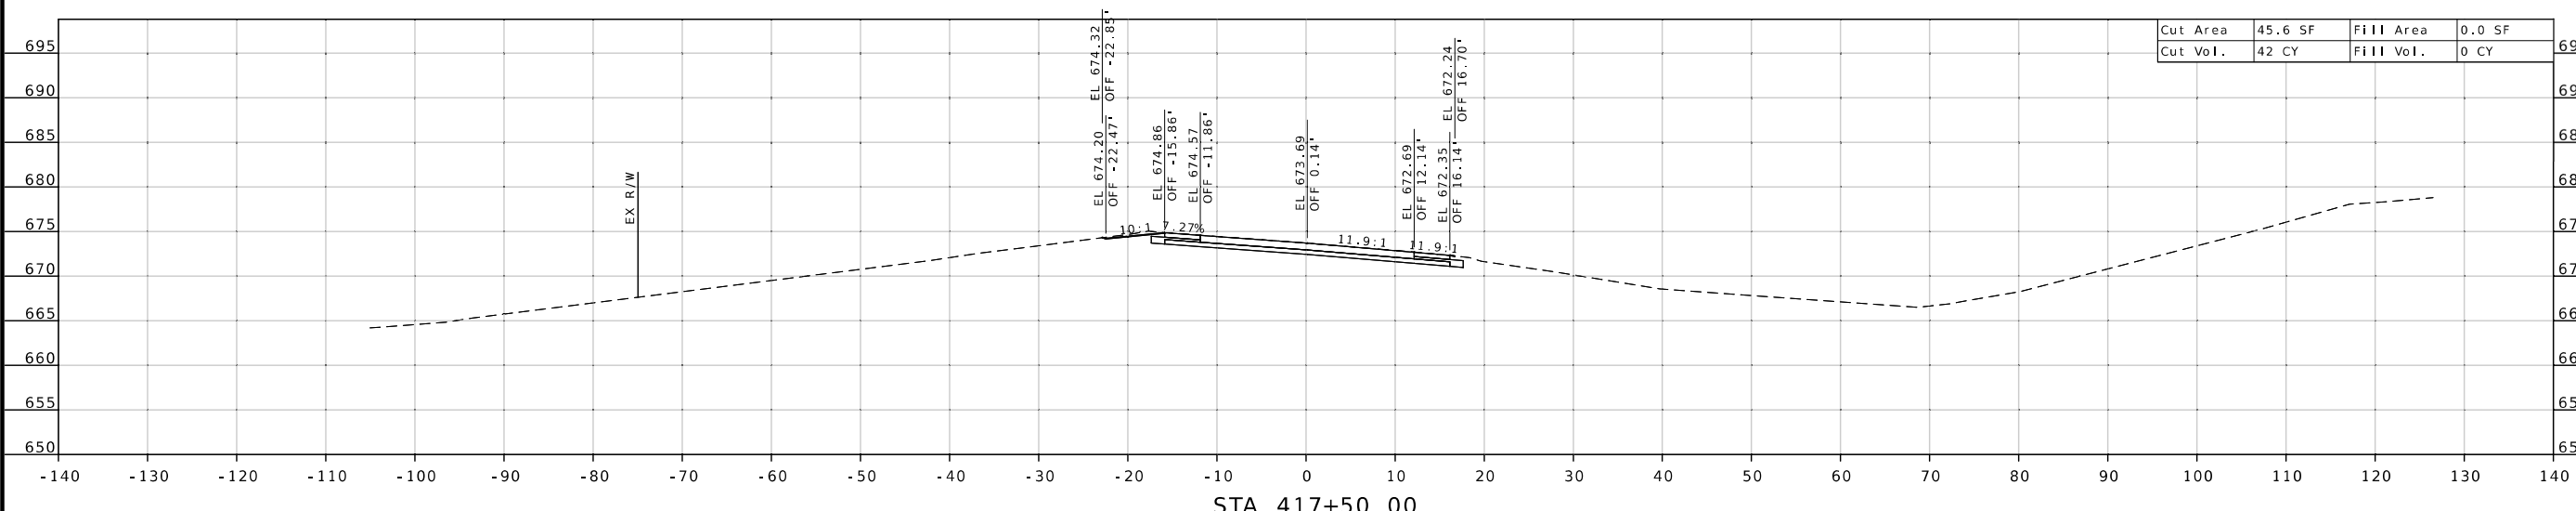
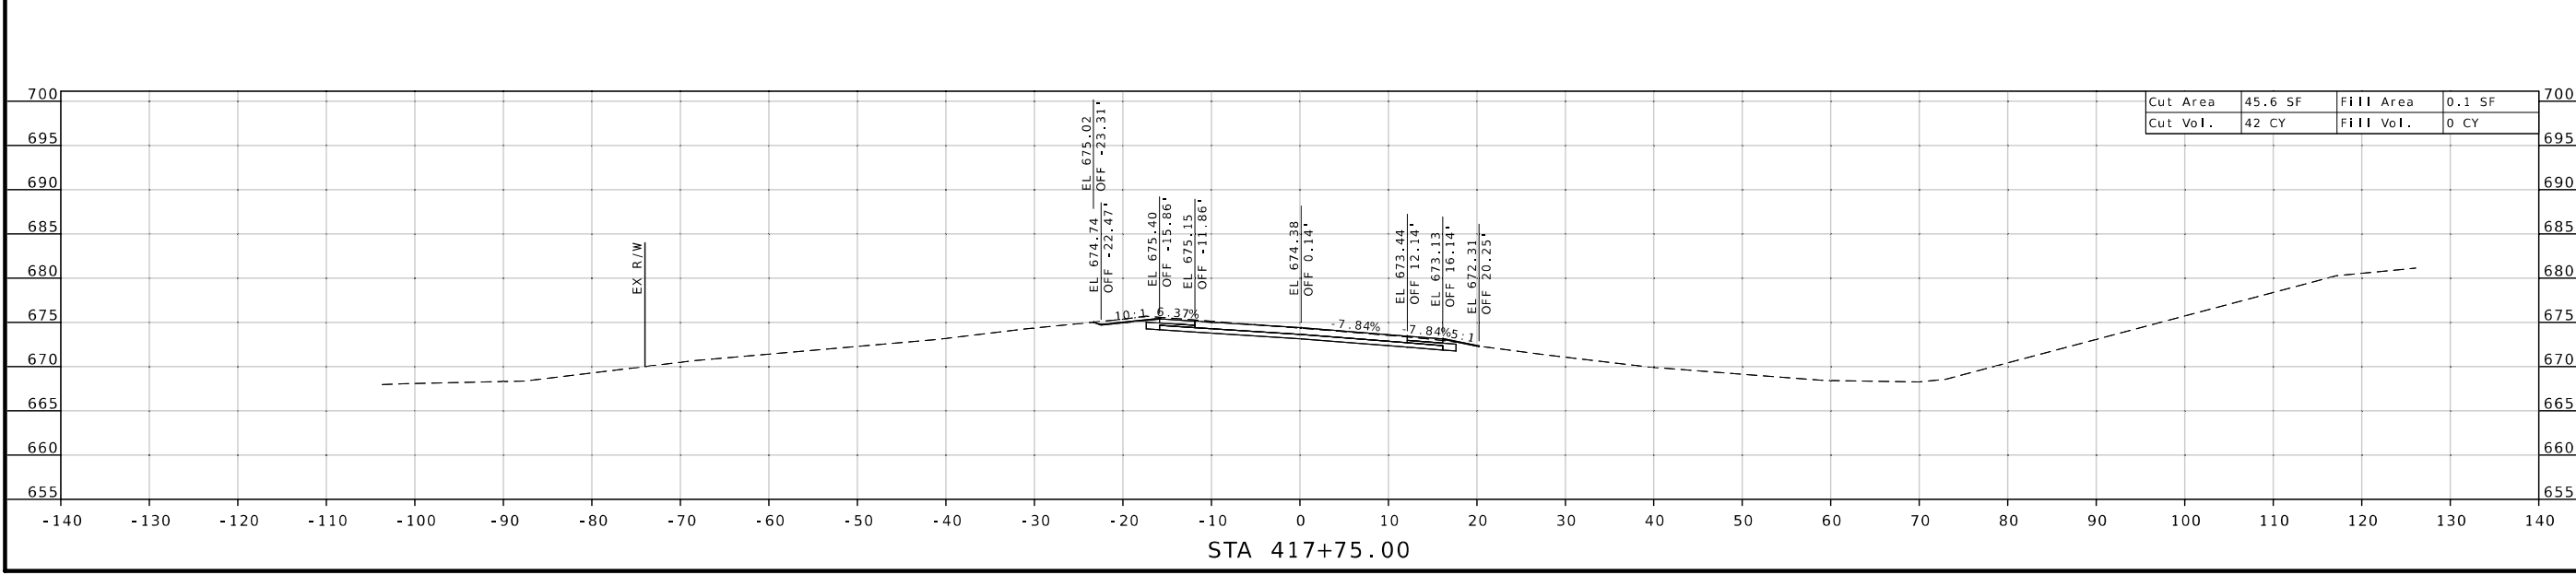


DATE PREPARED  
**11/6/2024**  
 ROUTE **72/51** STATE **MO**  
 DISTRICT **SE** SHEET NO. **1**  
 COUNTY **BOLLINGER**  
 JOB NO. **J9P3842**  
 CONTRACT ID.  
 PROJECT NO.  
 BRIDGE NO.

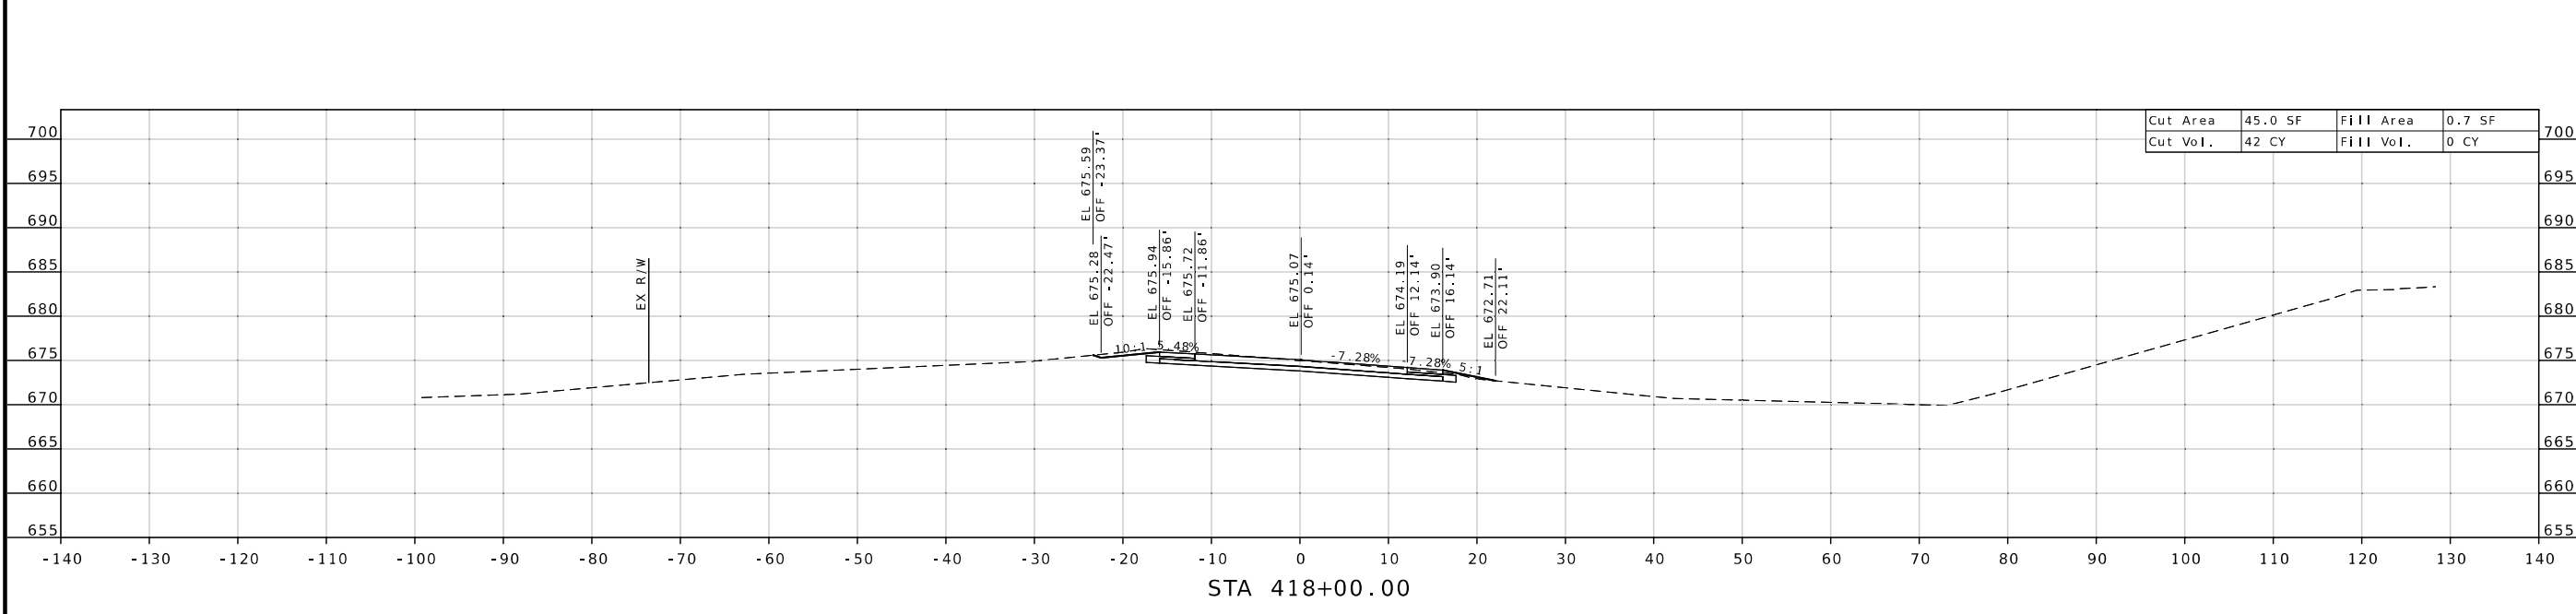

DATE	DESCRIPTION

MISSOURI HIGHWAYS AND TRANSPORTATION COMMISSION  
 105 WEST CAPITOL JEFFERSON CITY, MO 65102  
 1-888-ASK-MODOT (1-888-275-6636)  
 RTE 72  
 CROSS SECTION  
 SHEET 1 OF 37

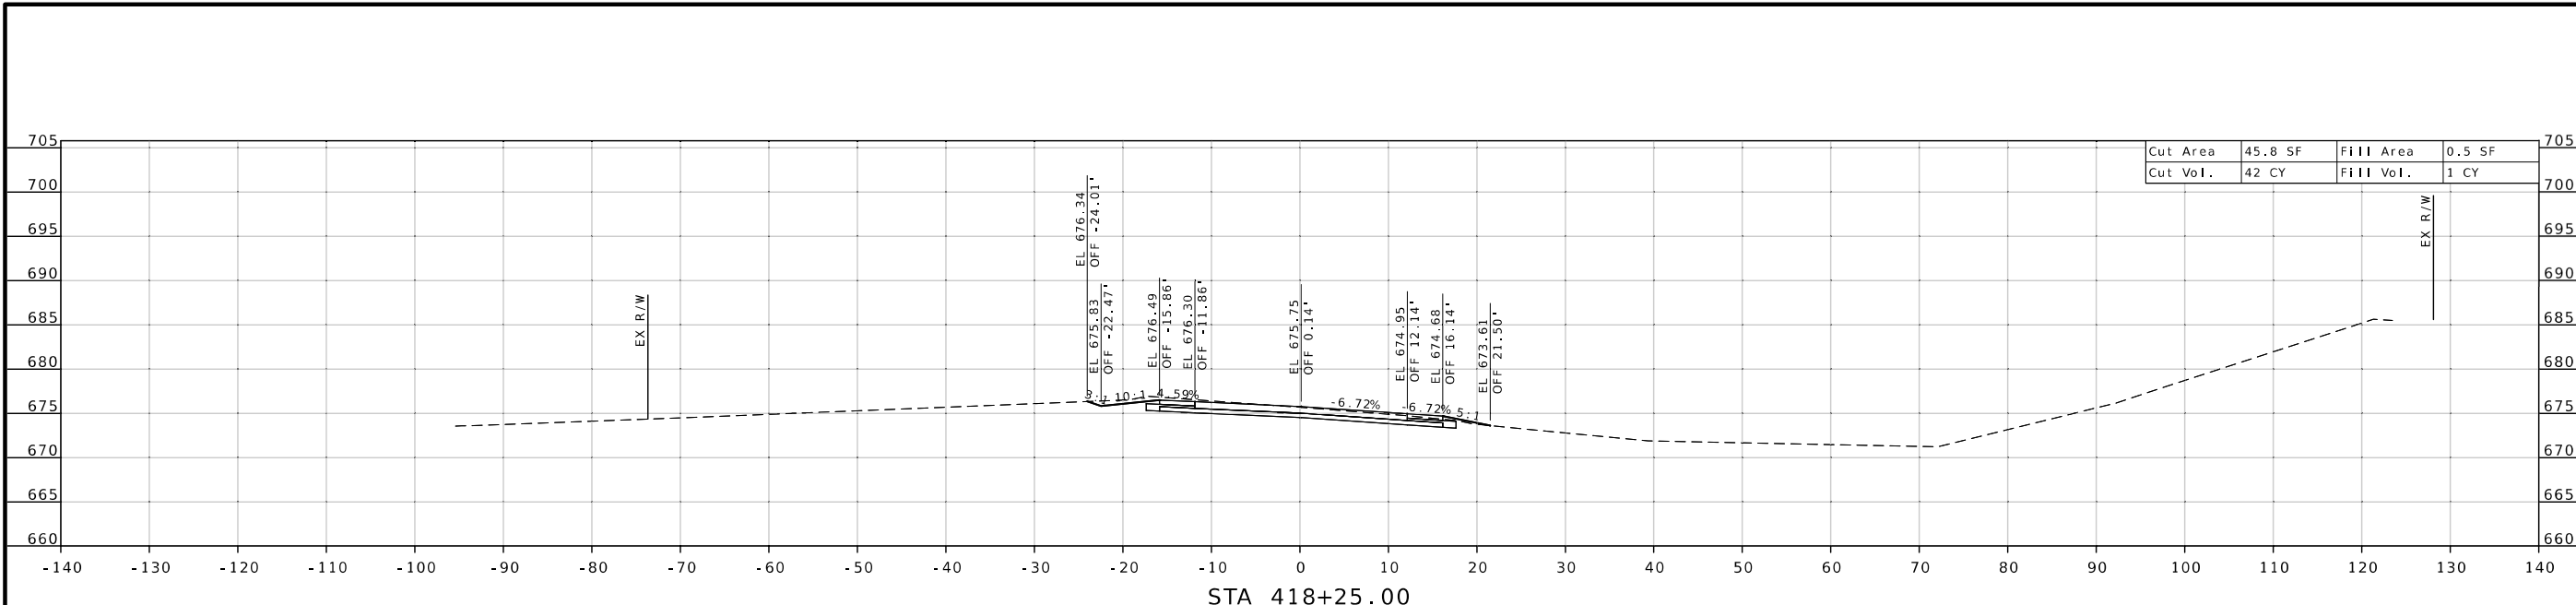

DATE PREPARED: 11/6/2024

ROUTE: 72/51 STATE: MO

DISTRICT: SE SHEET NO.: 2

COUNTY: BOLLINGER

JOB NO.: J9P3842

CONTRACT ID.

PROJECT NO.


BRIDGE NO.

DESCRIPTION	DATE

MISSOURI HIGHWAYS AND TRANSPORTATION COMMISSION

105 WEST CAPITOL  
JEFFERSON CITY, MO 65102  
1-888-ASK-MODOT (1-888-275-6636)

RTE 72  
CROSS SECTION  
SHEET 2 OF 37

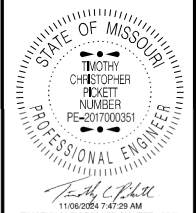

DATE PREPARED  
11/6/2024

ROUTE STATE  
72/51 MO

DISTRICT SHEET NO.  
SE 3

COUNTY  
BOLLINGER

JOB NO.  
J9P3842

CONTRACT ID.

PROJECT NO.



BRIDGE NO.


DESCRIPTION	DATE

MISSOURI HIGHWAYS AND TRANSPORTATION  
COMMISSION

105 WEST CAPITOL  
JEFFERSON CITY, MO 65102  
1-888-ASK-MODOT (1-888-275-6636)

RTE 72  
CROSS SECTION  
SHEET 3 OF 37

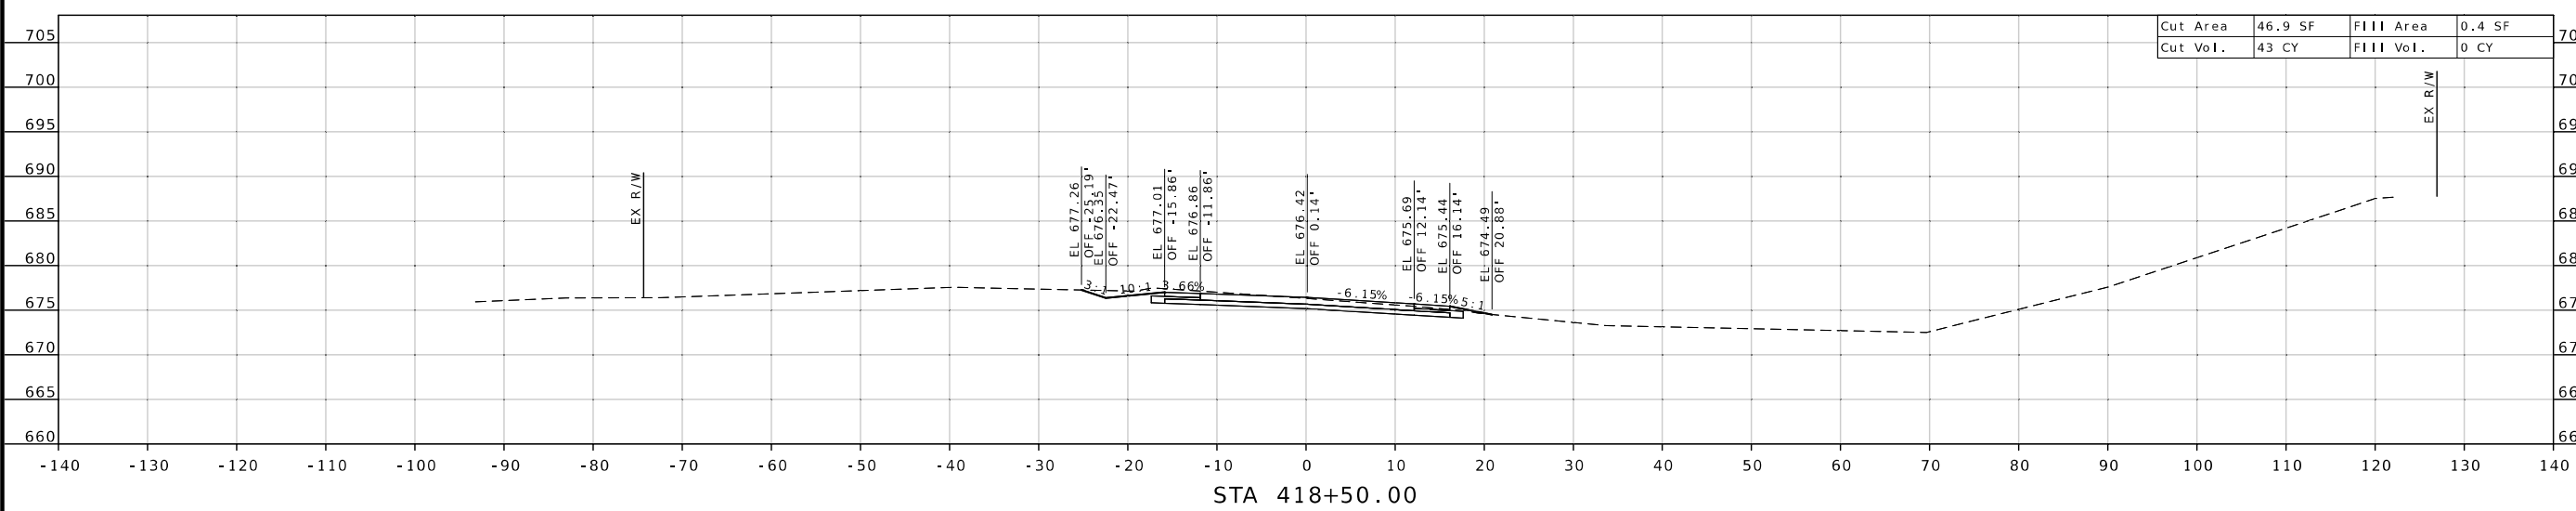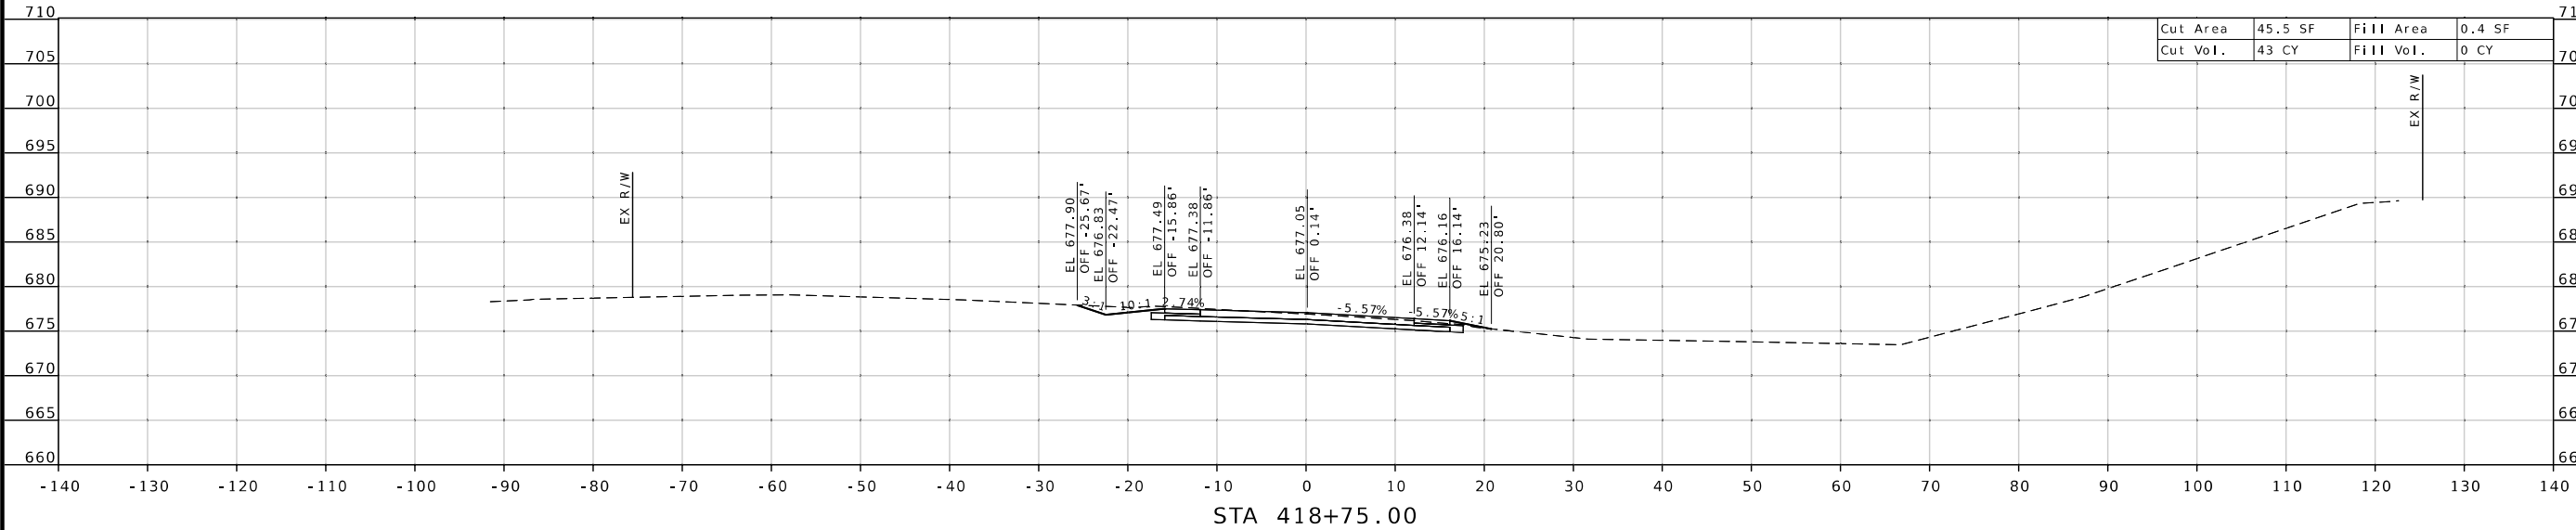

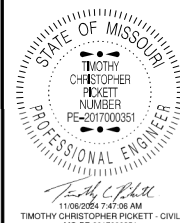

DATE PREPARED  
11/6/2024

ROUTE STATE  
72/51 MO

DISTRICT SHEET NO.  
SE 4

COUNTY  
BOLLINGER

JOB NO.  
J9P3842

CONTRACT ID.

PROJECT NO.

BRIDGE NO.

DESCRIPTION

DATE



MISSOURI HIGHWAYS AND TRANSPORTATION COMMISSION


105 WEST CAPITOL JEFFERSON CITY, MO 65102

1-888-ASK-MODOT (1-888-275-6636)

MoDOT

RTE 72 CROSS SECTION SHEET 4 OF 37

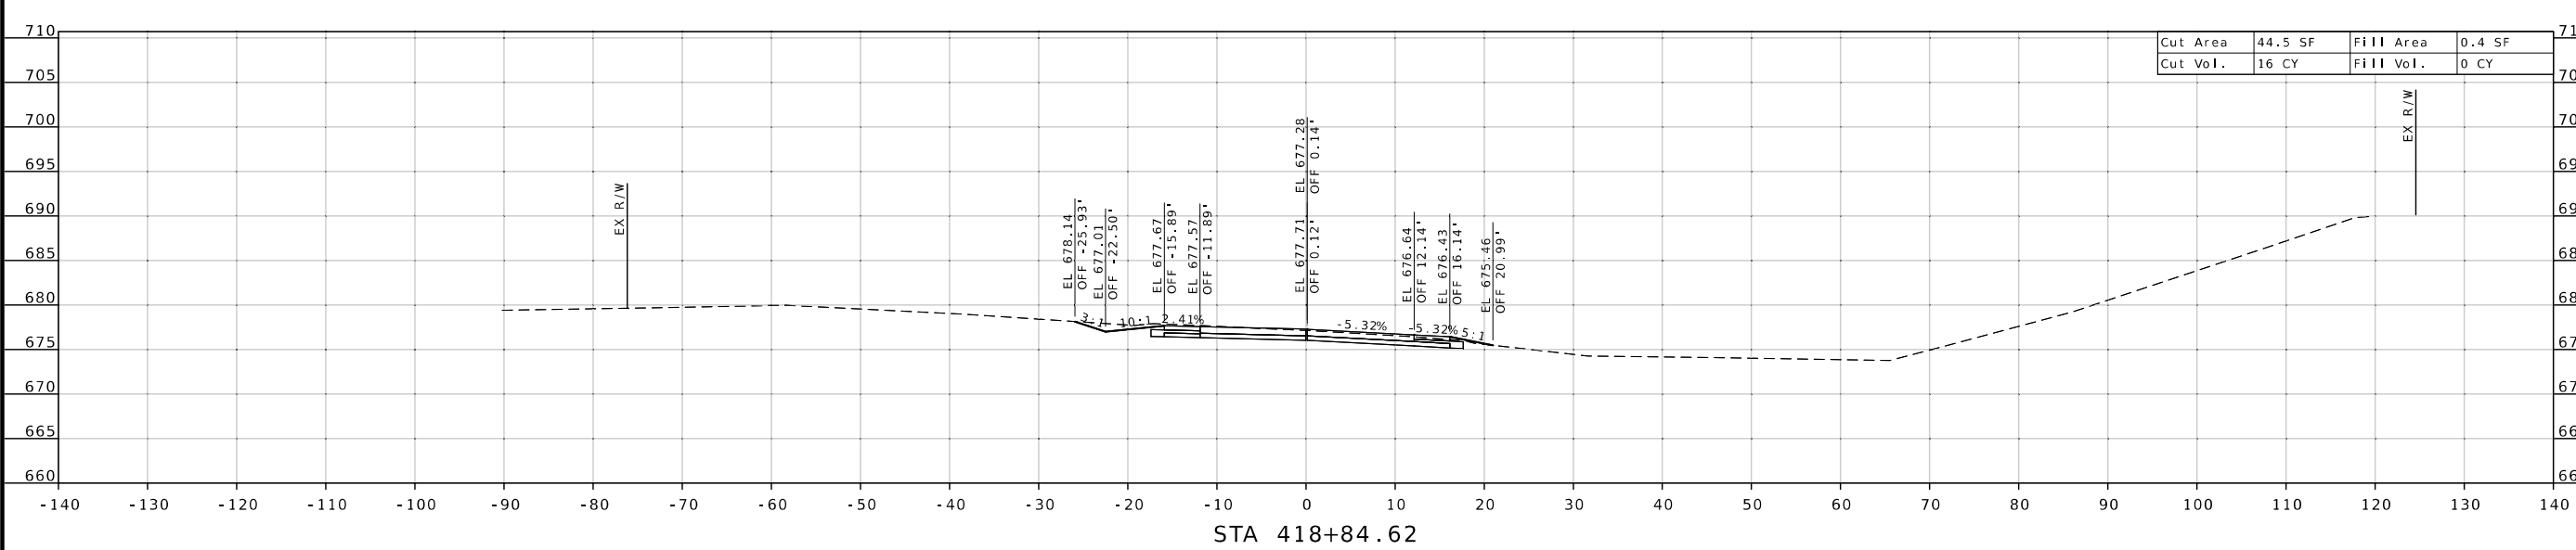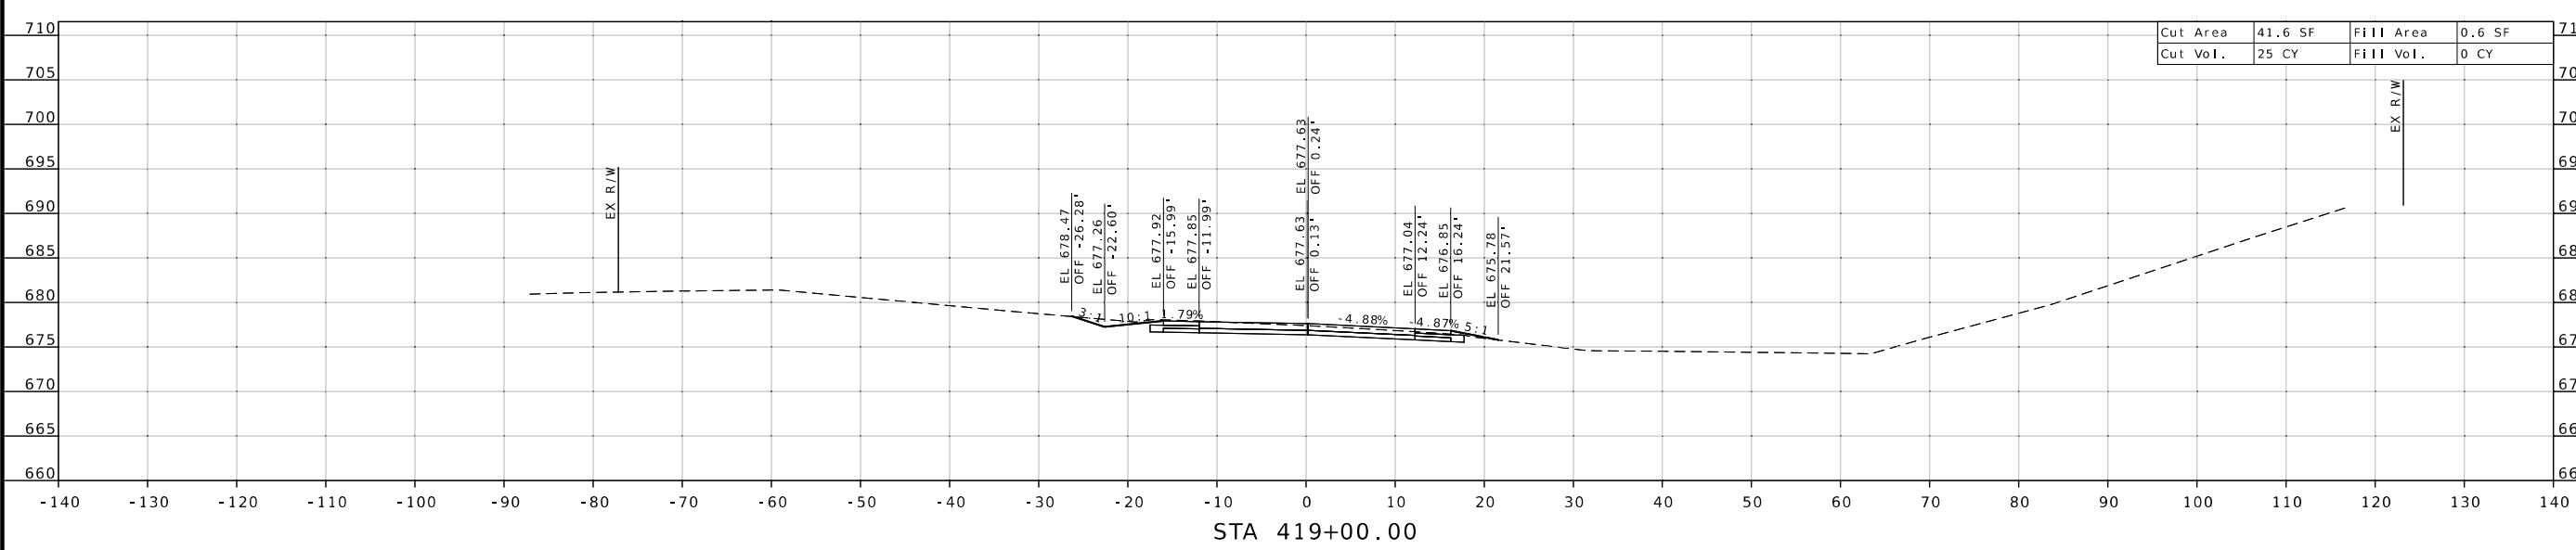

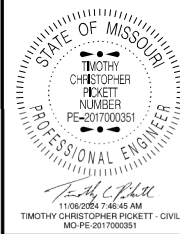

DATE PREPARED  
**11/6/2024**

ROUTE STATE  
**72/51 MO**

DISTRICT SHEET NO.  
**SE 5**



COUNTY  
**BOLLINGER**

JOB NO.  
**J9P3842**

CONTRACT ID.

PROJECT NO.

BRIDGE NO.

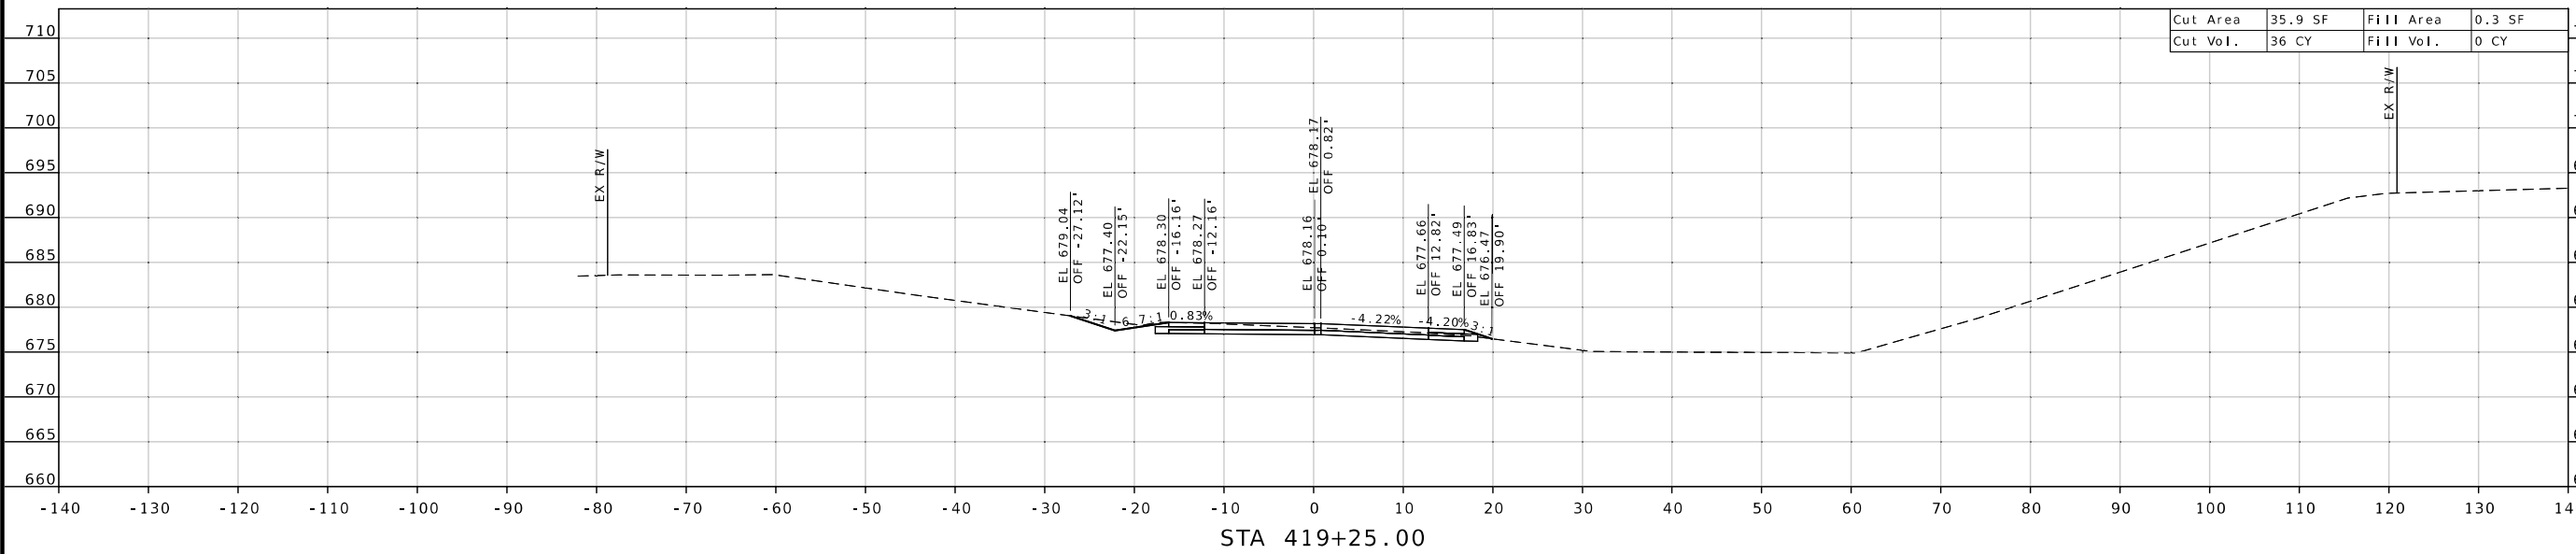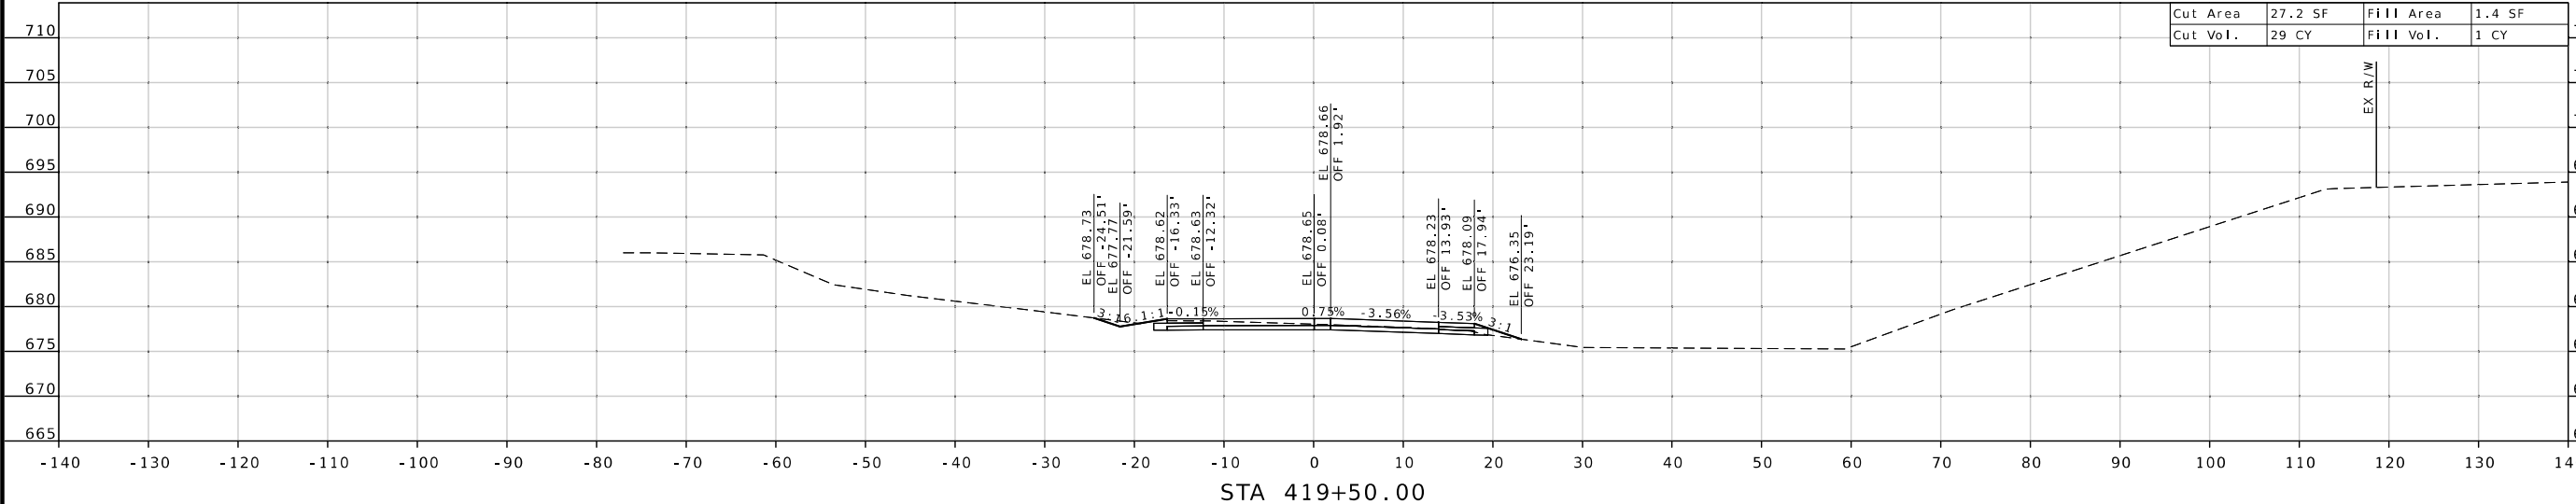


DATE	DESCRIPTION

MISSOURI HIGHWAYS AND TRANSPORTATION COMMISSION



105 WEST CAPITOL  
JEFFERSON CITY, MO 65102  
1-888-ASK-MODOT (1-888-275-6636)

RTE 72  
CROSS SECTION  
SHEET 5 OF 37

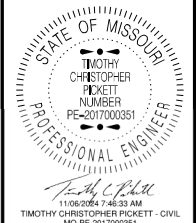

11/06/2024 7:46:53 AM  
TIMOTHY CHRISTOPHER PICKETT - CIVIL  
MO-PE-2017000351

DATE PREPARED  
**11/6/2024**

ROUTE	STATE
<b>72/51</b>	<b>MO</b>
DISTRICT	SHEET NO.
<b>SE</b>	<b>6</b>



COUNTY  
**BOLLINGER**

JOB NO.  
**J9P3842**

CONTRACT ID.

PROJECT NO.

BRIDGE NO.

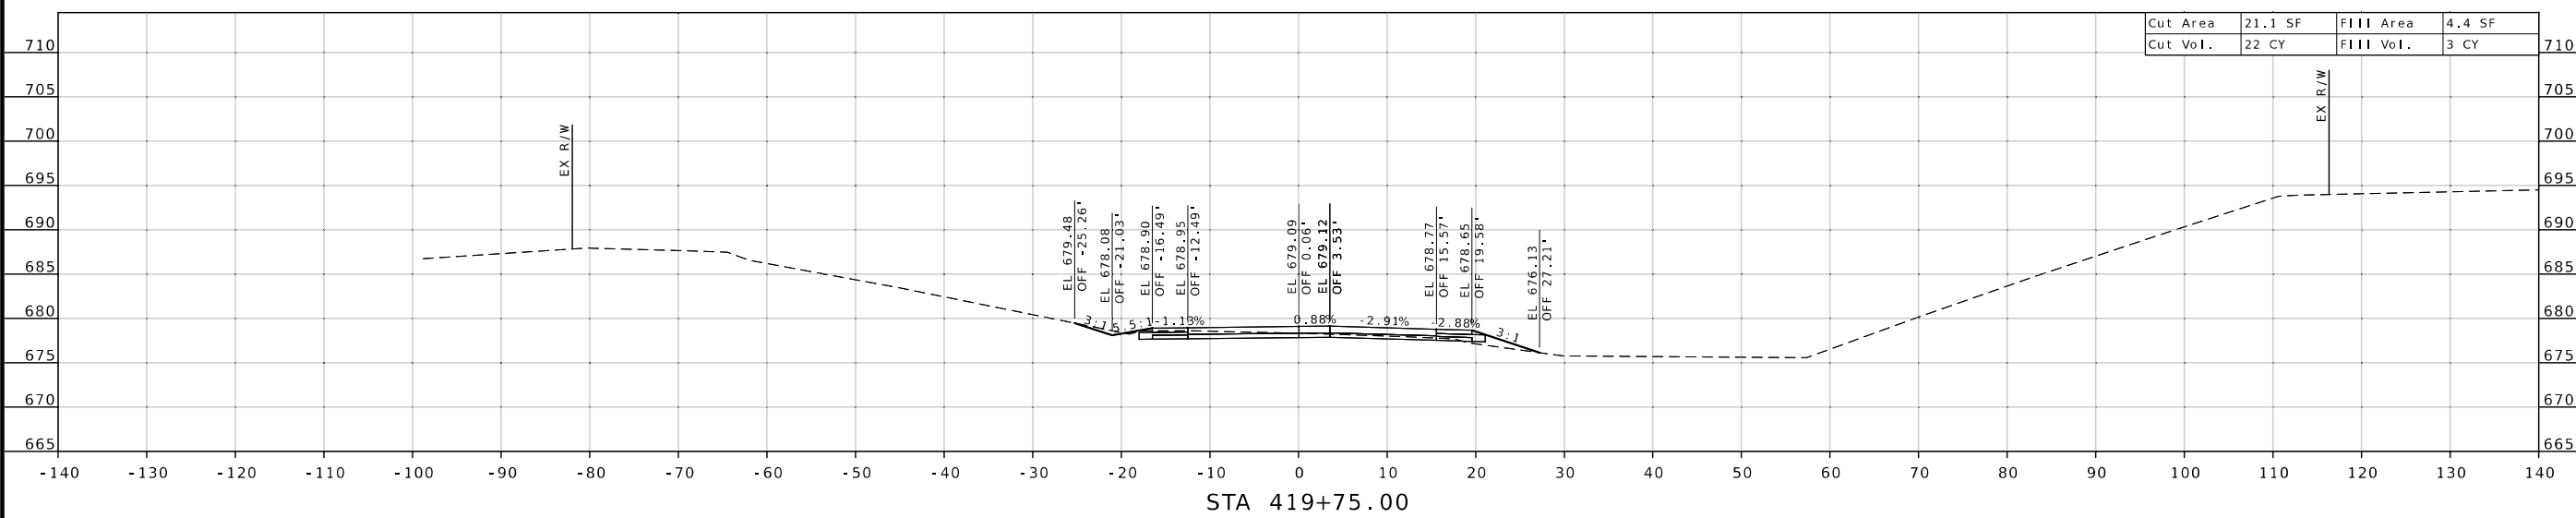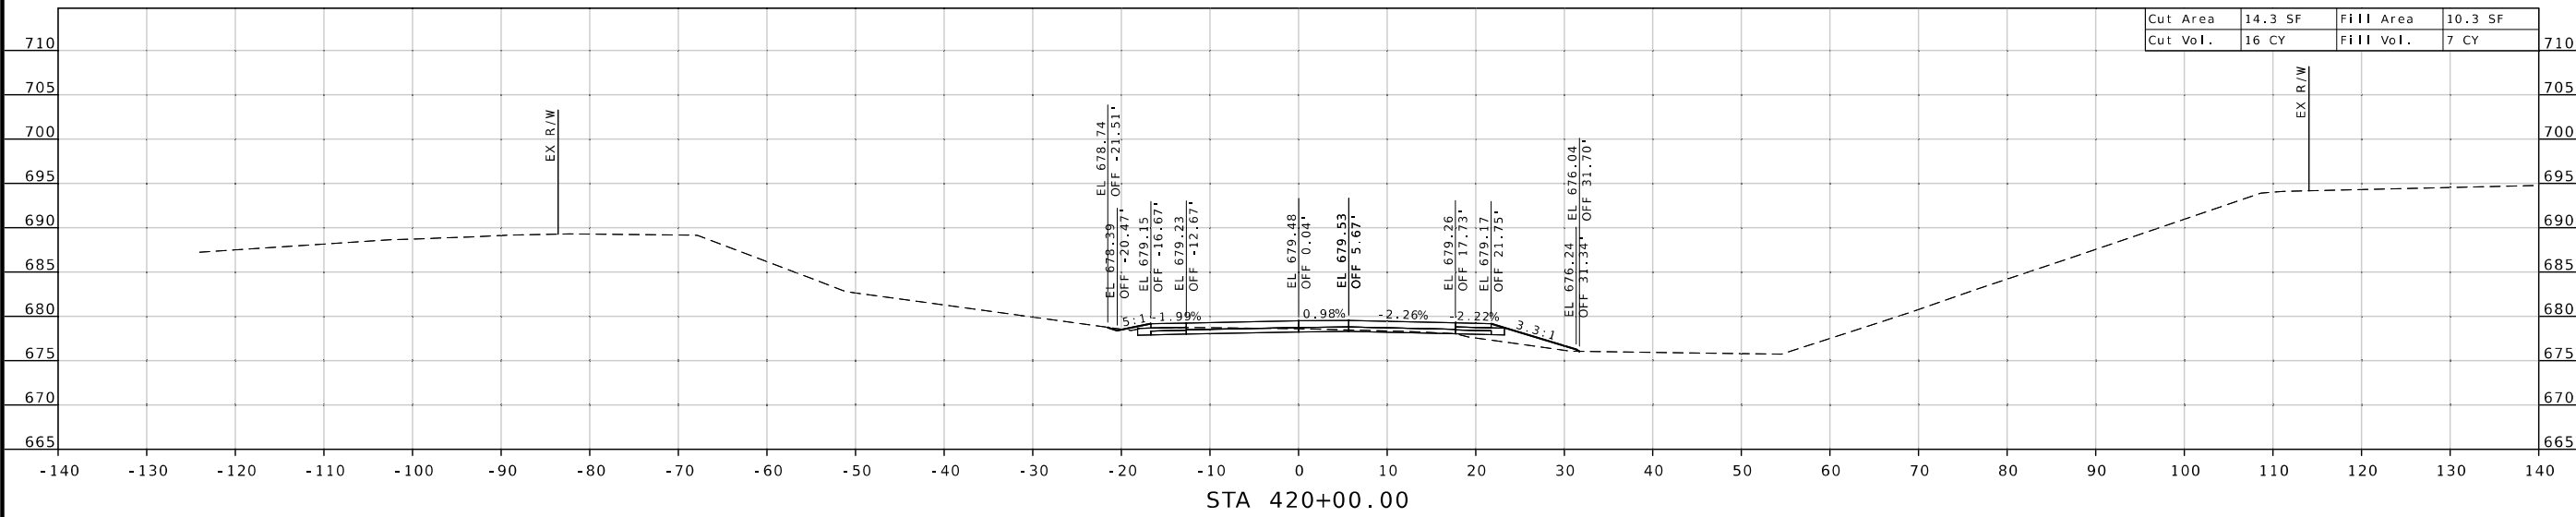


DATE	DESCRIPTION

MISSOURI HIGHWAYS AND TRANSPORTATION COMMISSION

105 WEST CAPITOL  
JEFFERSON CITY, MO 65102  
1-888-ASK-MODOT (1-888-275-6636)

**RTE 72  
CROSS SECTION  
SHEET 6 OF 37**



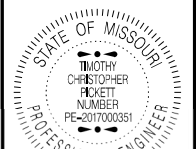




TIMOTHY CHRISTOPHER ROCKETT - CIVIL  
MO PE 2017000351

DATE PREPARED  
11/6/2024  
ROUTE 72/51 STATE MO  
DISTRICT SE SHEET NO. 8  
COUNTY BOLLINGER  
JOB NO. J9P3842  
CONTRACT ID.  
PROJECT NO.  
BRIDGE NO.


DATE	DESCRIPTION

MISSOURI HIGHWAYS AND TRANSPORTATION COMMISSION  
105 WEST CAPITOL JEFFERSON CITY, MO 65102  
1-888-ASK-MODOT (1-888-275-6636)

RTE 72  
CROSS SECTION  
SHEET 8 OF 37

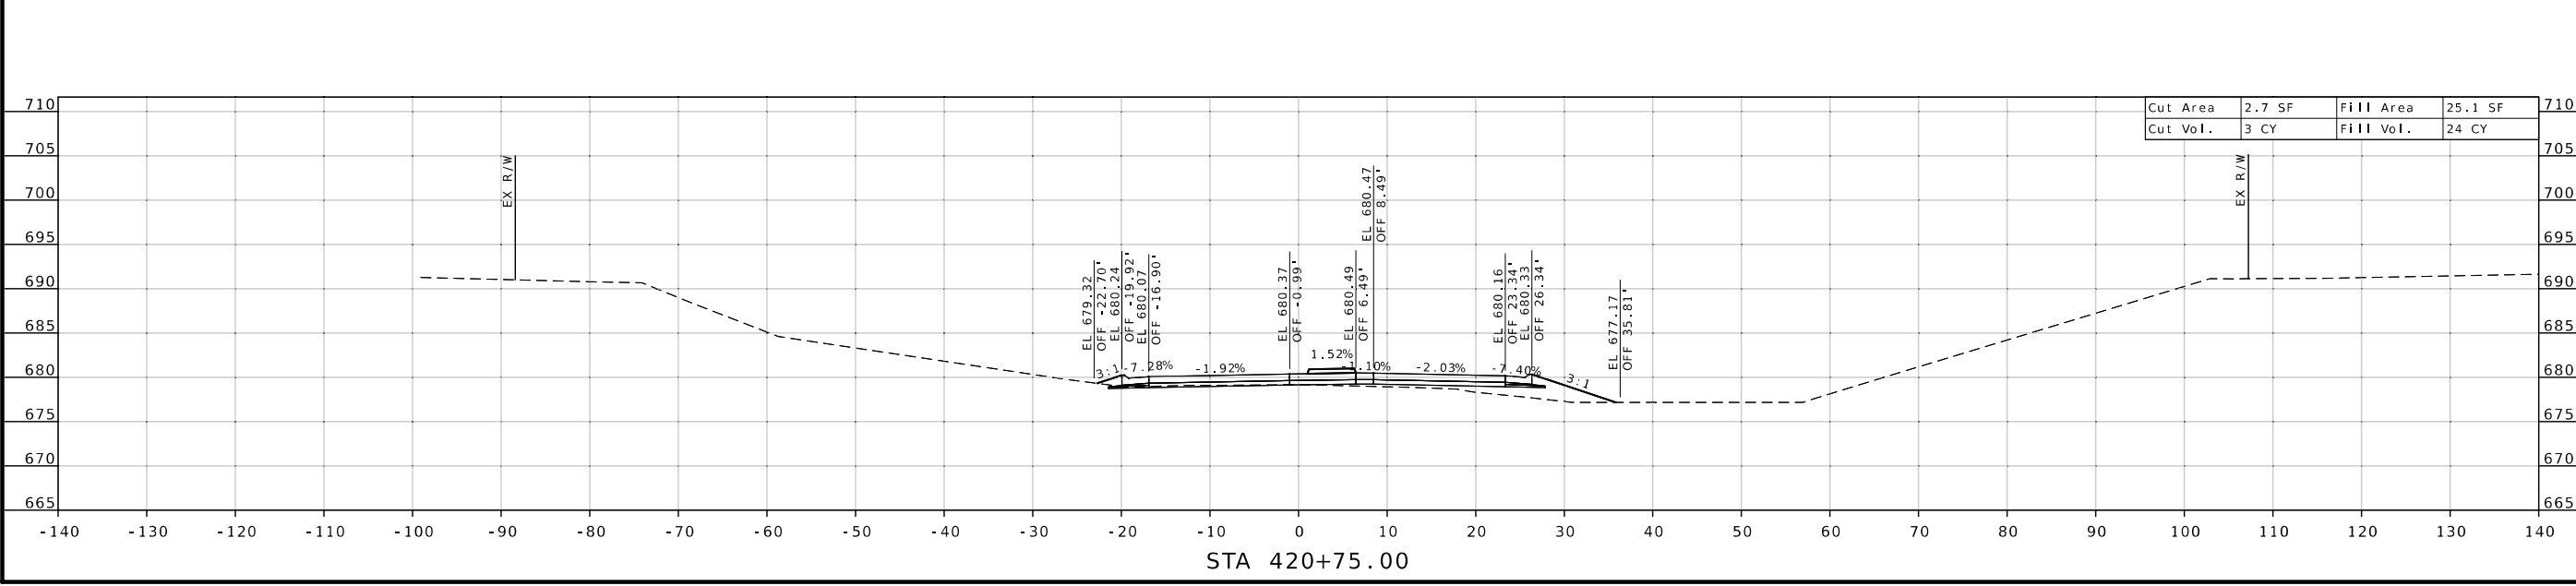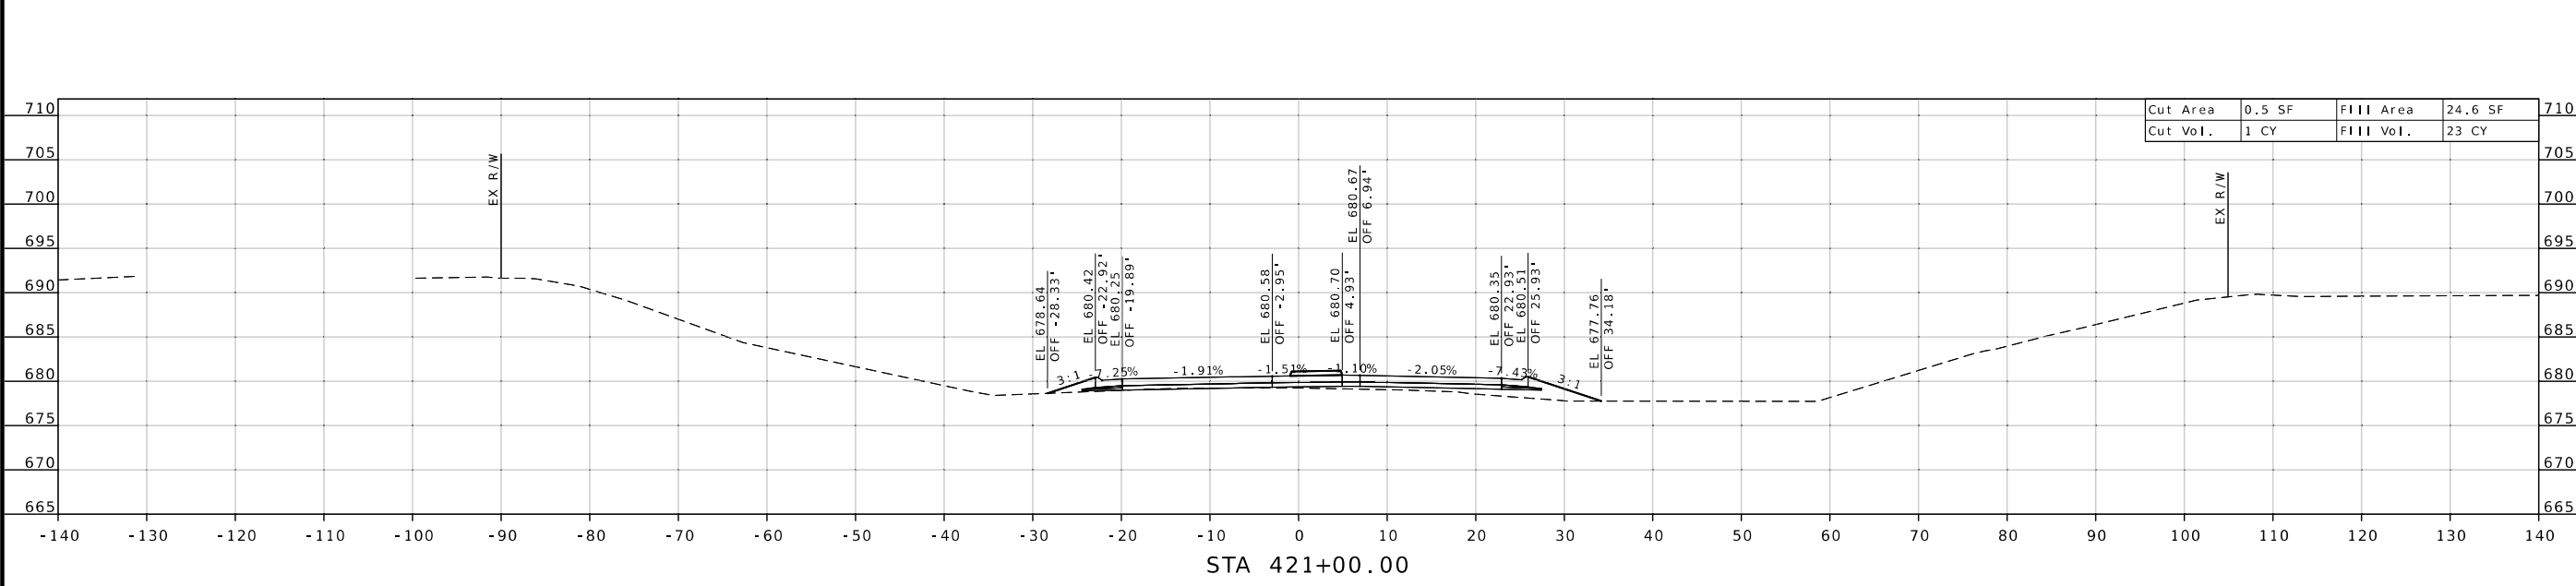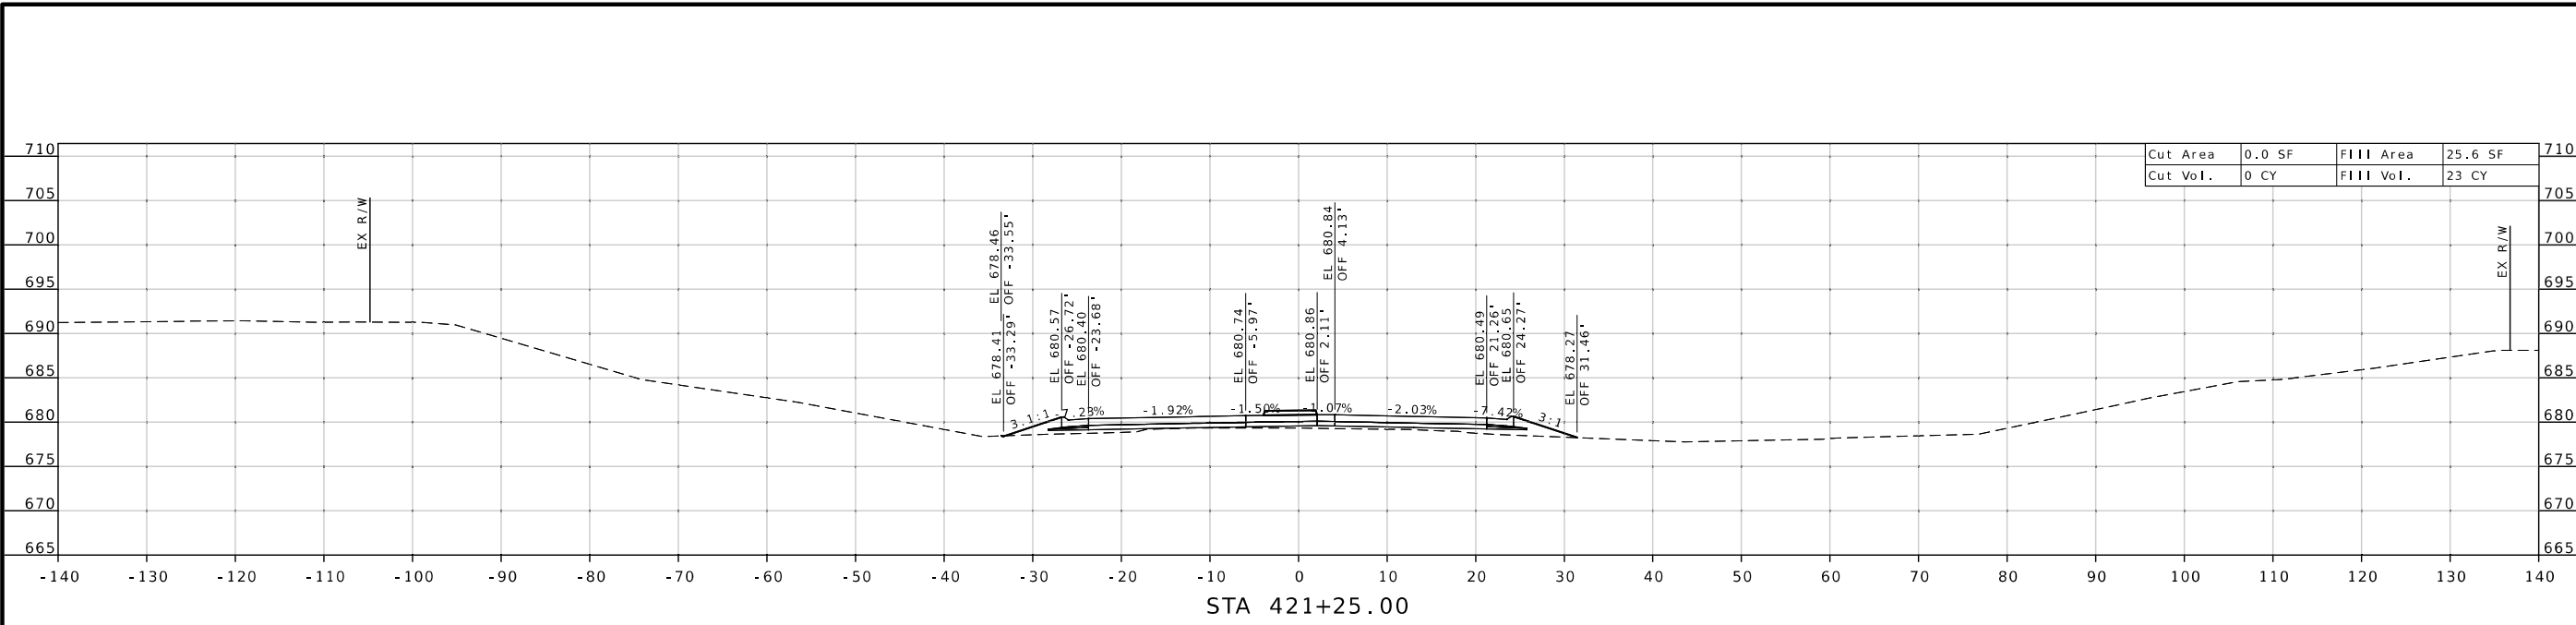



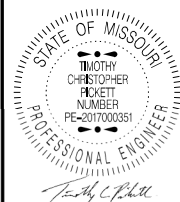

11/06/2024 7:45:40 AM  
TIMOTHY CHRISTOPHER PICKETT - CIVIL  
MO-PE-2017000351

DATE PREPARED  
11/6/2024

ROUTE 72/51 STATE MO

DISTRICT SE SHEET NO. 9

COUNTY BOLLINGER

JOB NO. J9P3842

CONTRACT ID.

PROJECT NO.

BRIDGE NO.

DESCRIPTION

DATE




MISSOURI HIGHWAYS AND TRANSPORTATION COMMISSION


105 WEST CAPITOL JEFFERSON CITY, MO 65102

1-888-ASK-MODOT (1-888-275-6636)

MoDOT

RTE 72 CROSS SECTION SHEET 9 OF 37

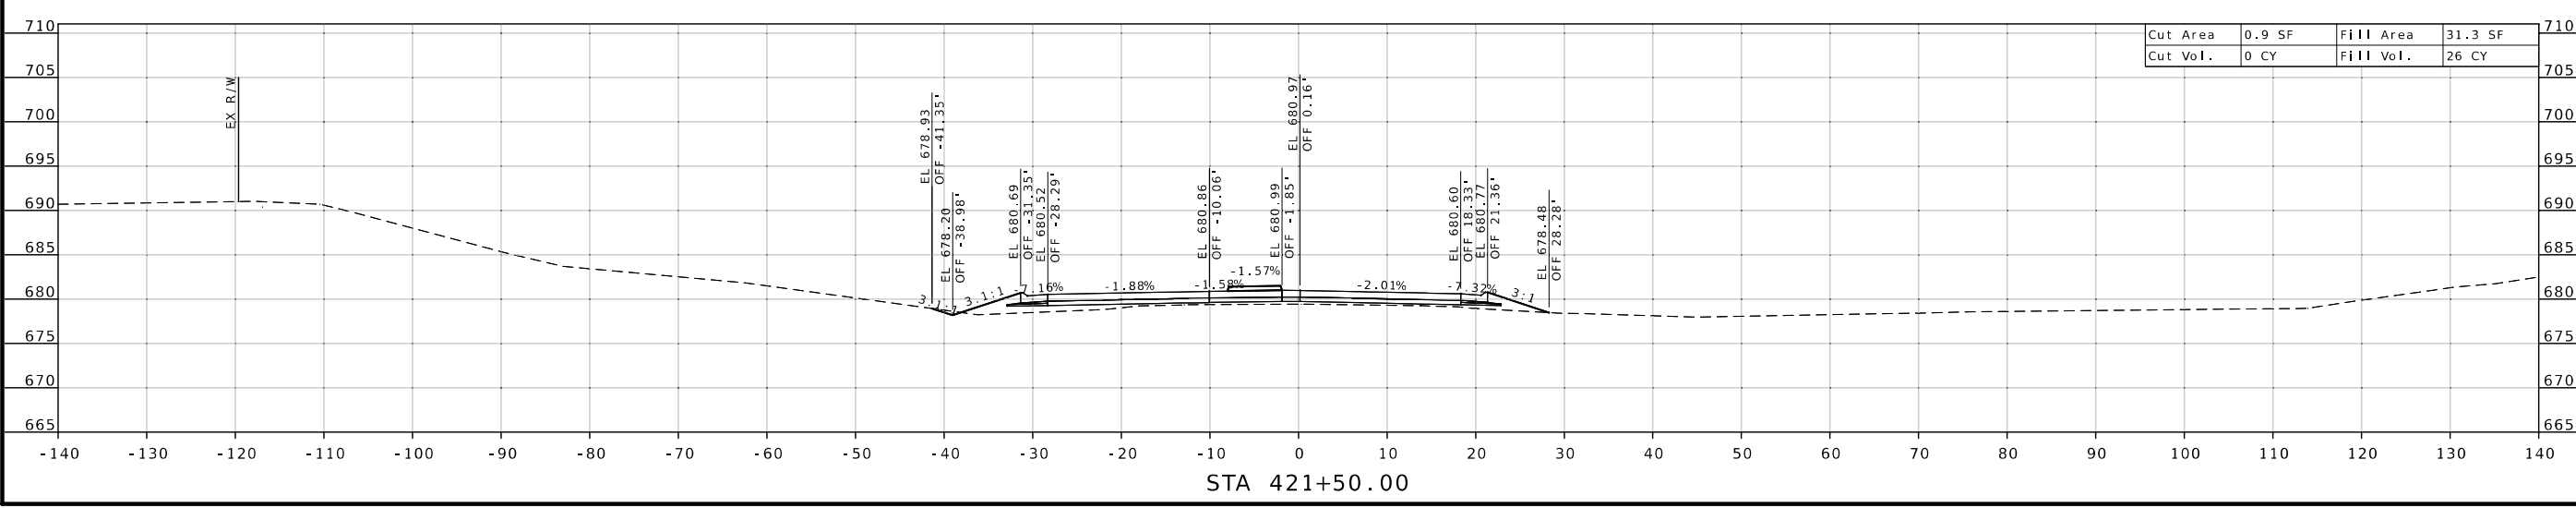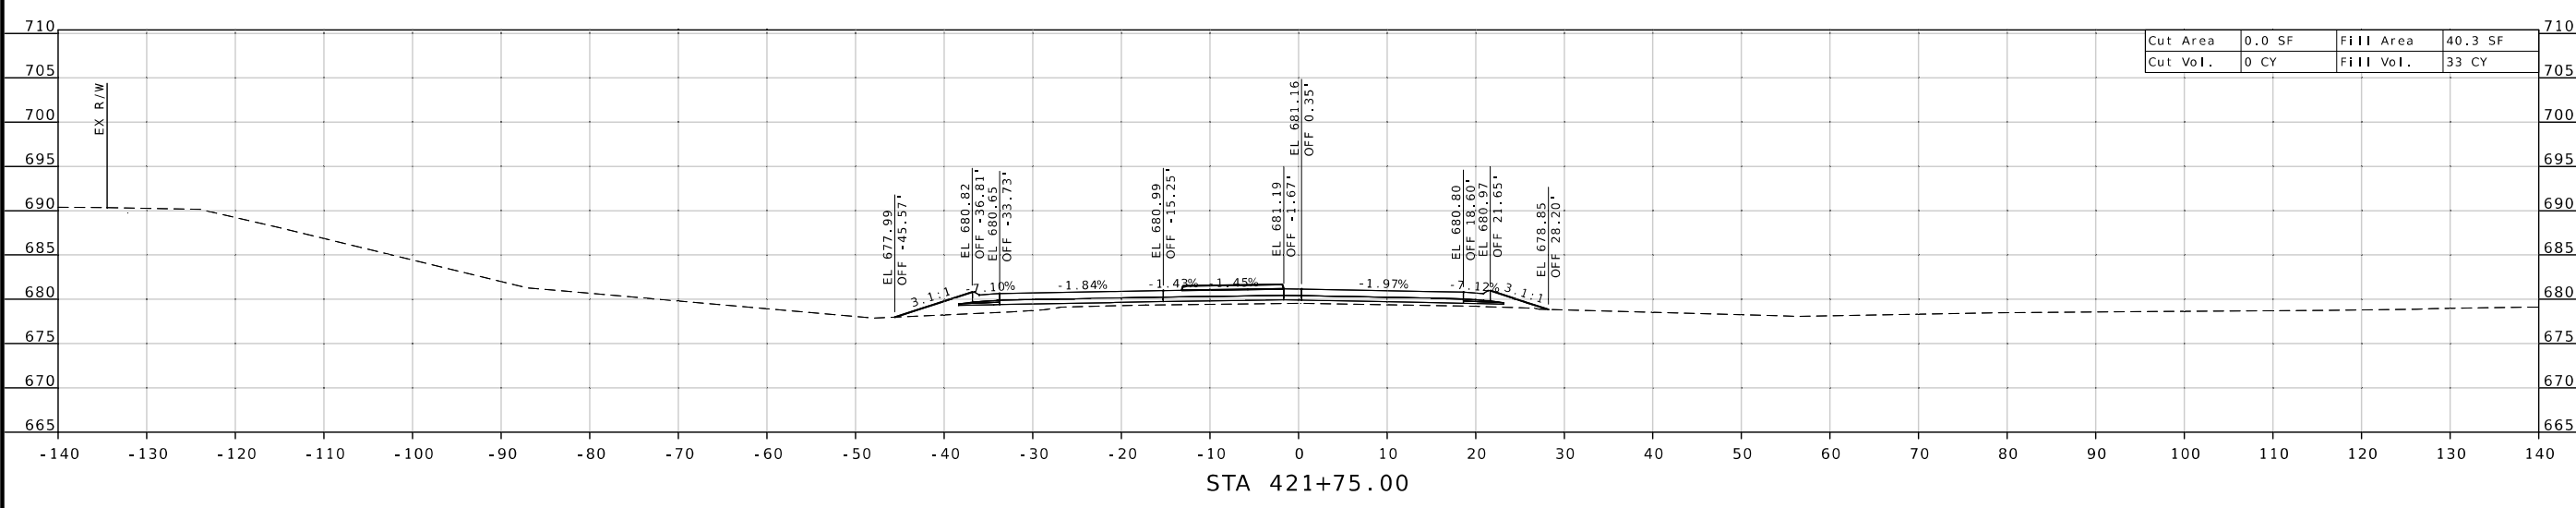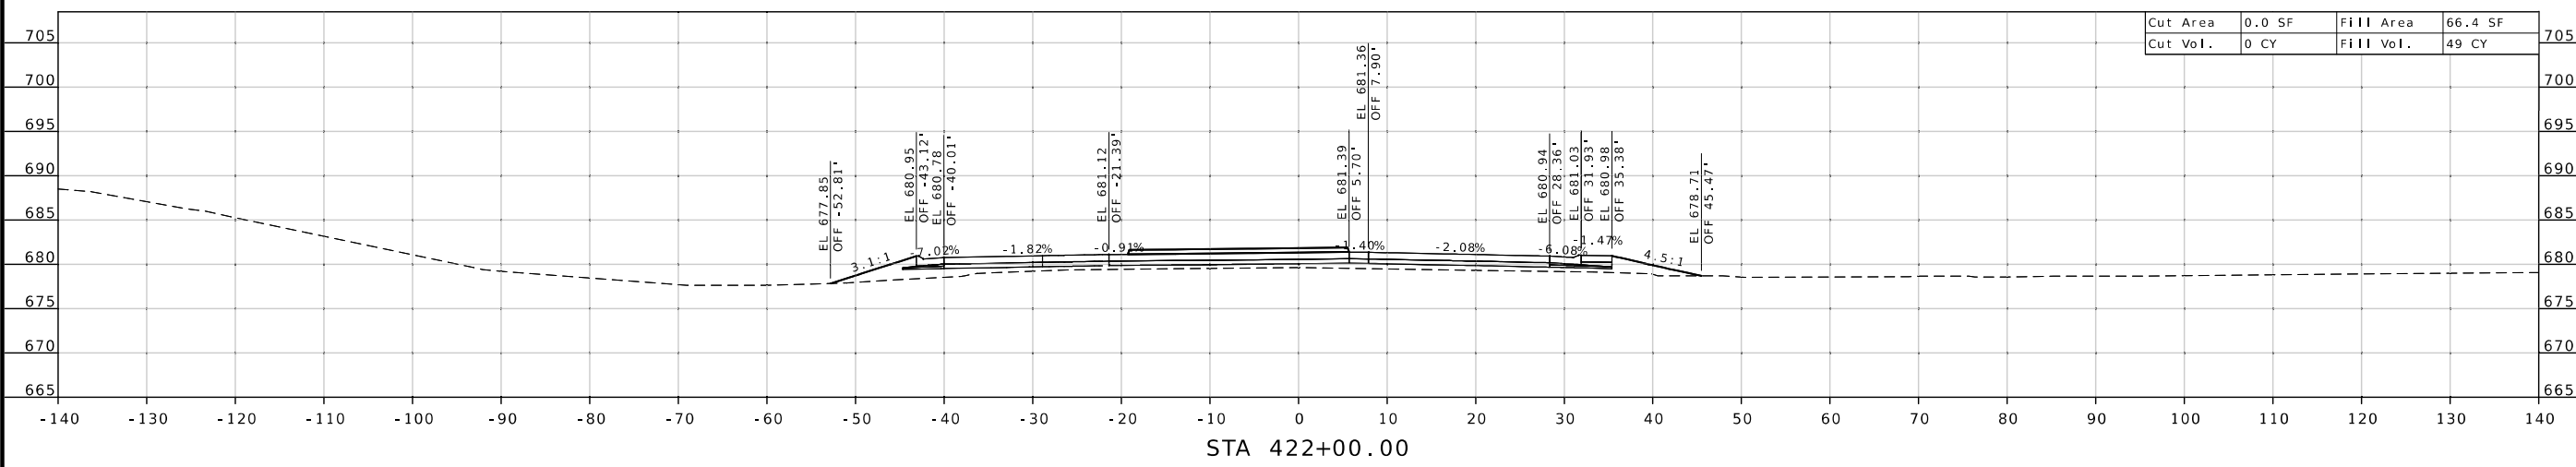

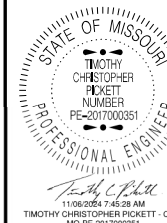

TIMOTHY CHRISTOPHER PICKETT - CIVIL  
MO PE 007000051

1106.0254 7:45:20 AM

MO PE 007000051

DATE PREPARED  
11/6/2024

ROUTE STATE  
72/51 MO

DISTRICT SHEET NO.  
SE 10

COUNTY  
BOLLINGER

JOB NO.  
J9P3842

CONTRACT ID.

PROJECT NO.

BRIDGE NO.

DESCRIPTION

DATE

DATE

MISSOURI HIGHWAYS AND TRANSPORTATION COMMISSION  
  
 105 WEST CAPITOL  
 JEFFERSON CITY, MO 65102  
 1-888-ASK-MODOT (1-888-275-6636)

RTE 72  
 CROSS SECTION  
 SHEET 10 OF 37

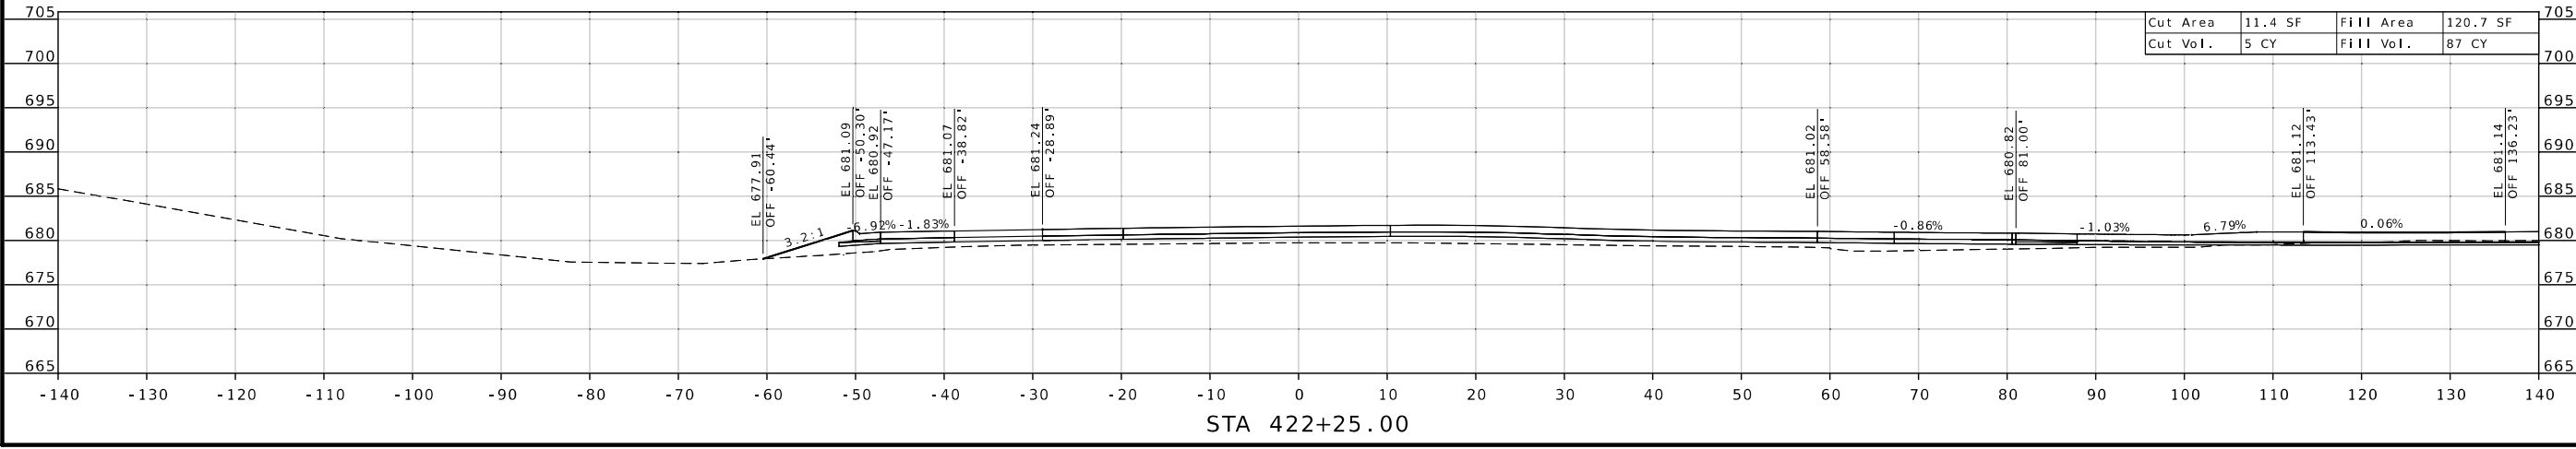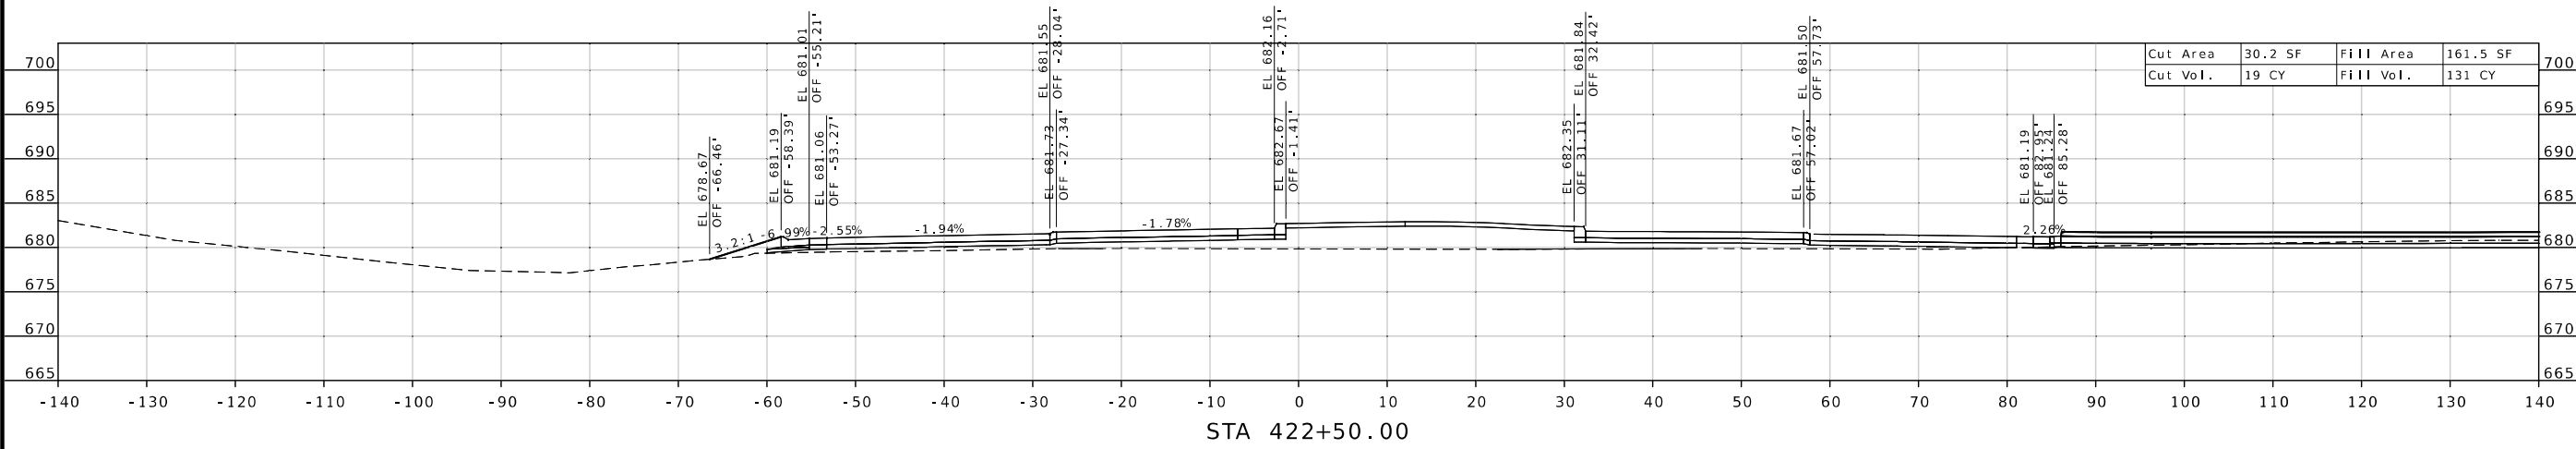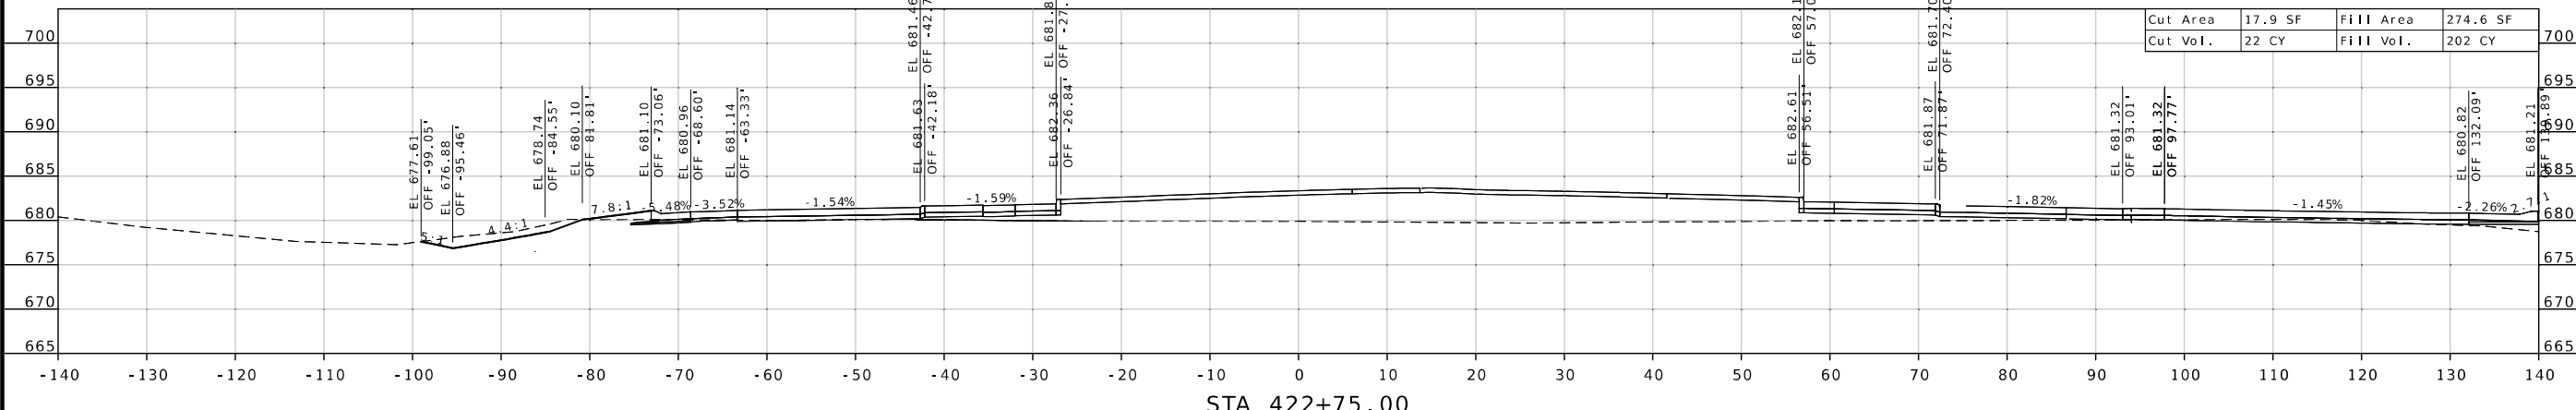

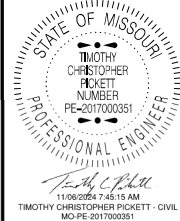

DATE PREPARED  
11/6/2024

ROUTE 72/51 STATE MO  
DISTRICT SE SHEET NO. 11

COUNTY BOLLINGER  
JOB NO. J9P3842

CONTRACT ID.

PROJECT NO.

BRIDGE NO.

DESCRIPTION

DATE

MISSOURI HIGHWAYS AND TRANSPORTATION COMMISSION

105 WEST CAPITOL JEFFERSON CITY, MO 65102

1-888-ASK-MODOT (1-888-275-6636)




**MoDOT**


COMMISSION

RTE 72

CROSS SECTION

SHEET 11 OF 37

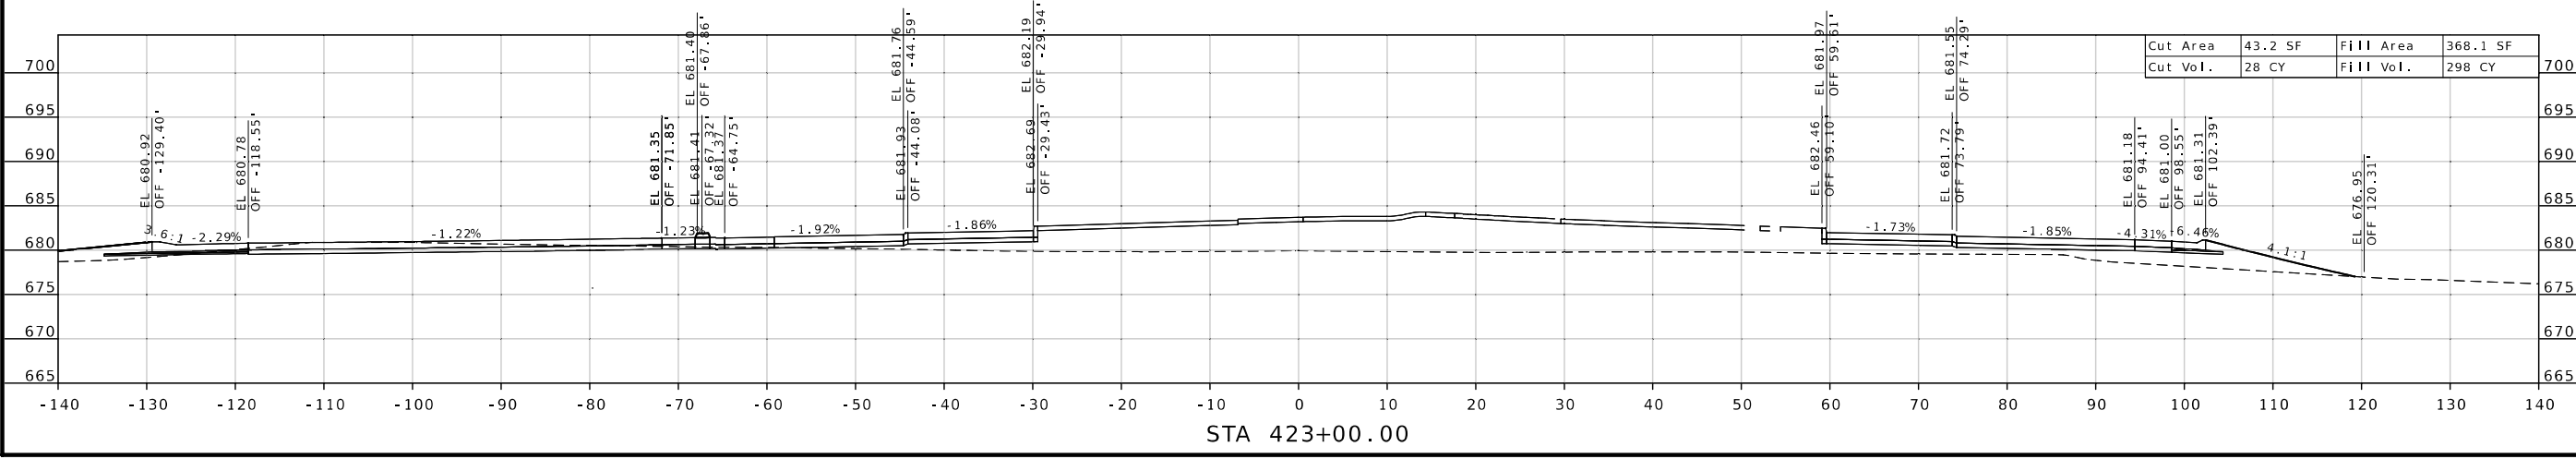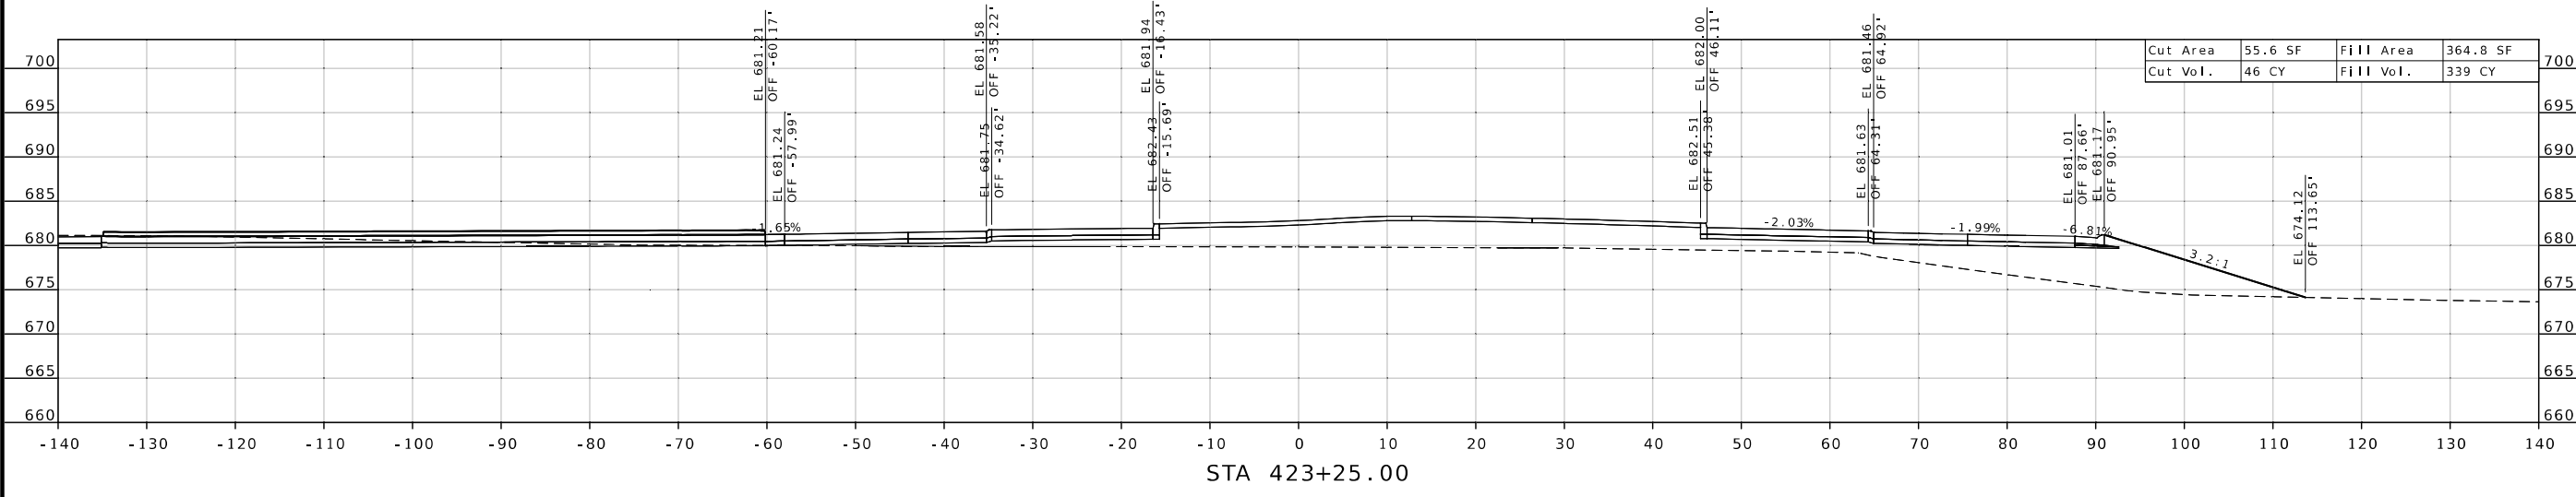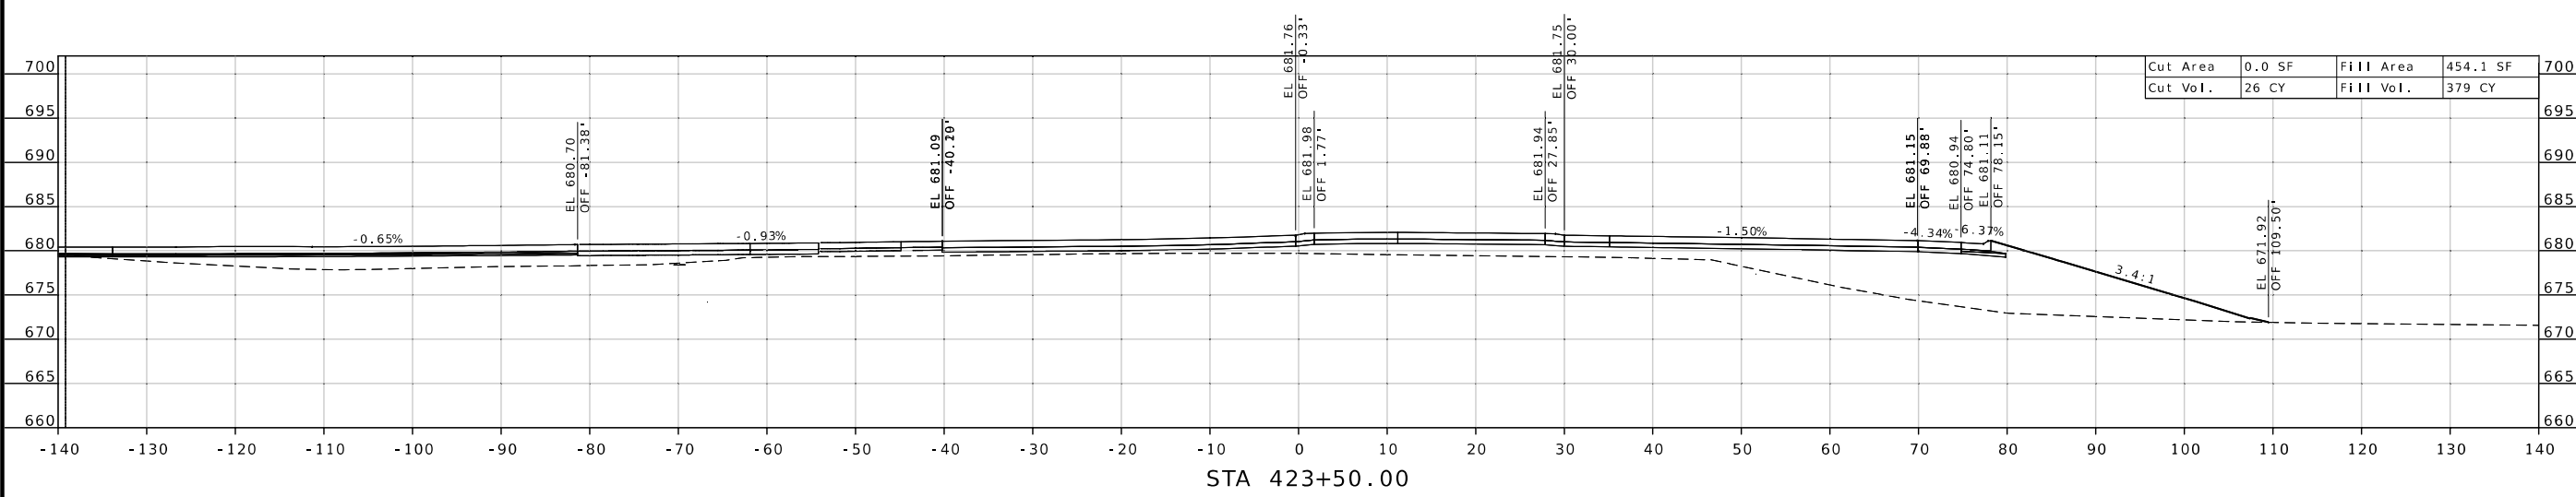

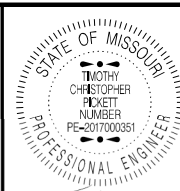

TIMOTHY CHRISTOPHER PICKETT - CIVIL  
MO PE 2017000351

DATE PREPARED  
11/6/2024

ROUTE 72/51 STATE MO

DISTRICT SE SHEET NO. 12

COUNTY BOLLINGER

JOB NO. J9P3842

CONTRACT ID.

PROJECT NO.

BRIDGE NO.

DESCRIPTION


DATE

MISSOURI HIGHWAYS AND TRANSPORTATION COMMISSION


105 WEST CAPITOL JEFFERSON CITY, MO 65102 1-888-ASK-MODOT (1-888-275-6636)

MoDOT


RTE 72 CROSS SECTION SHEET 12 OF 37

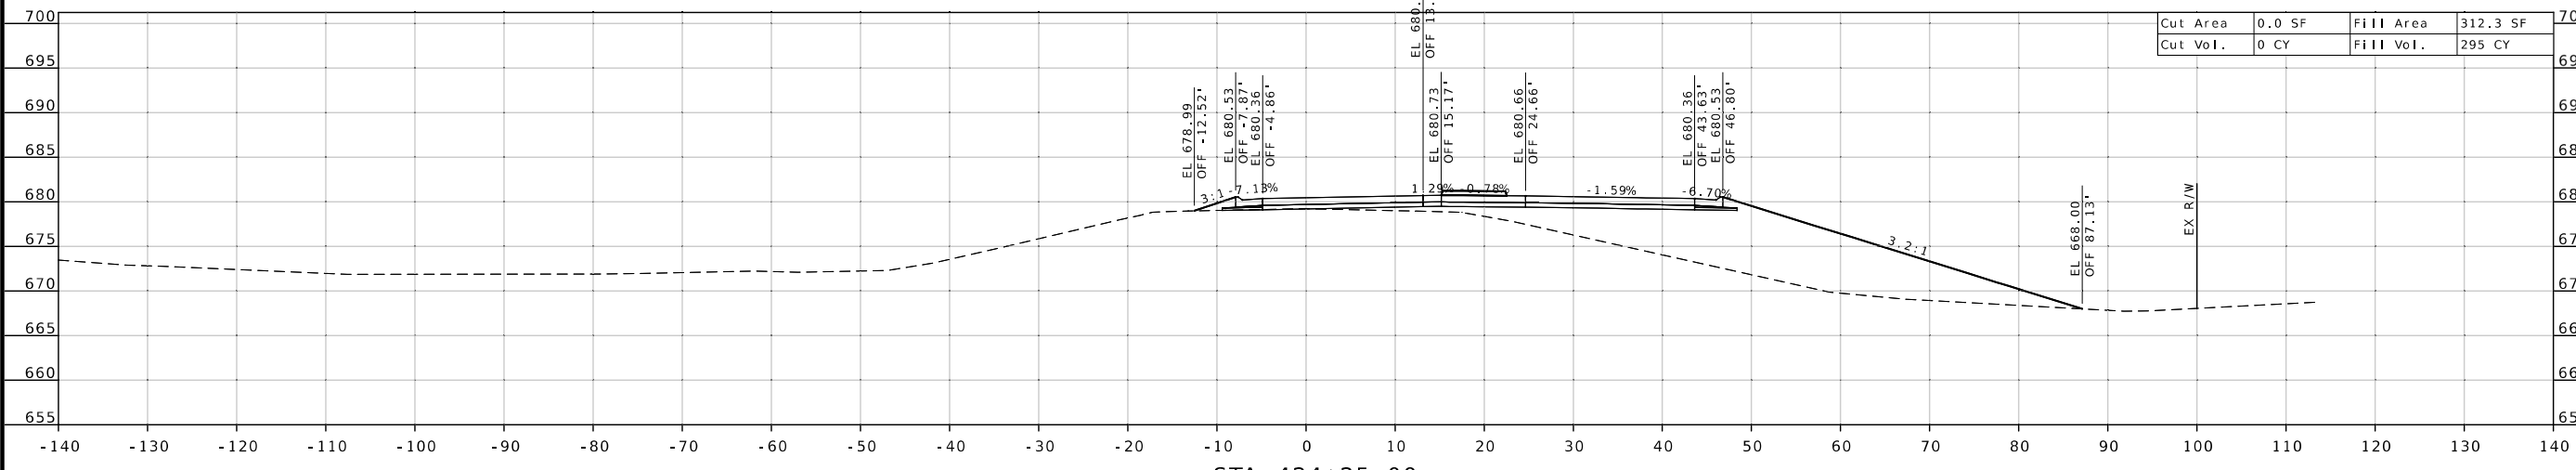


STA 424+25.00

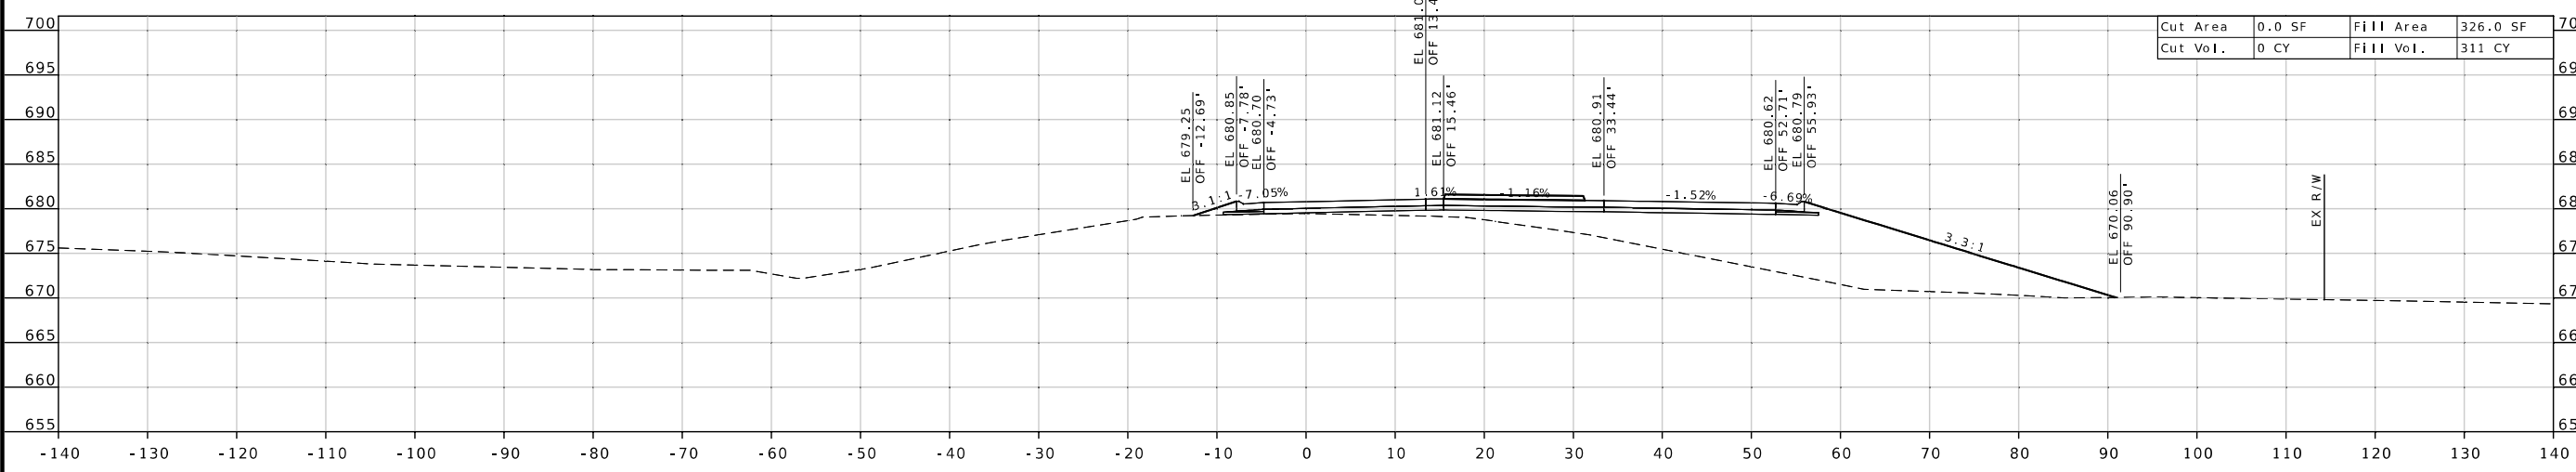

STA 424+00.00

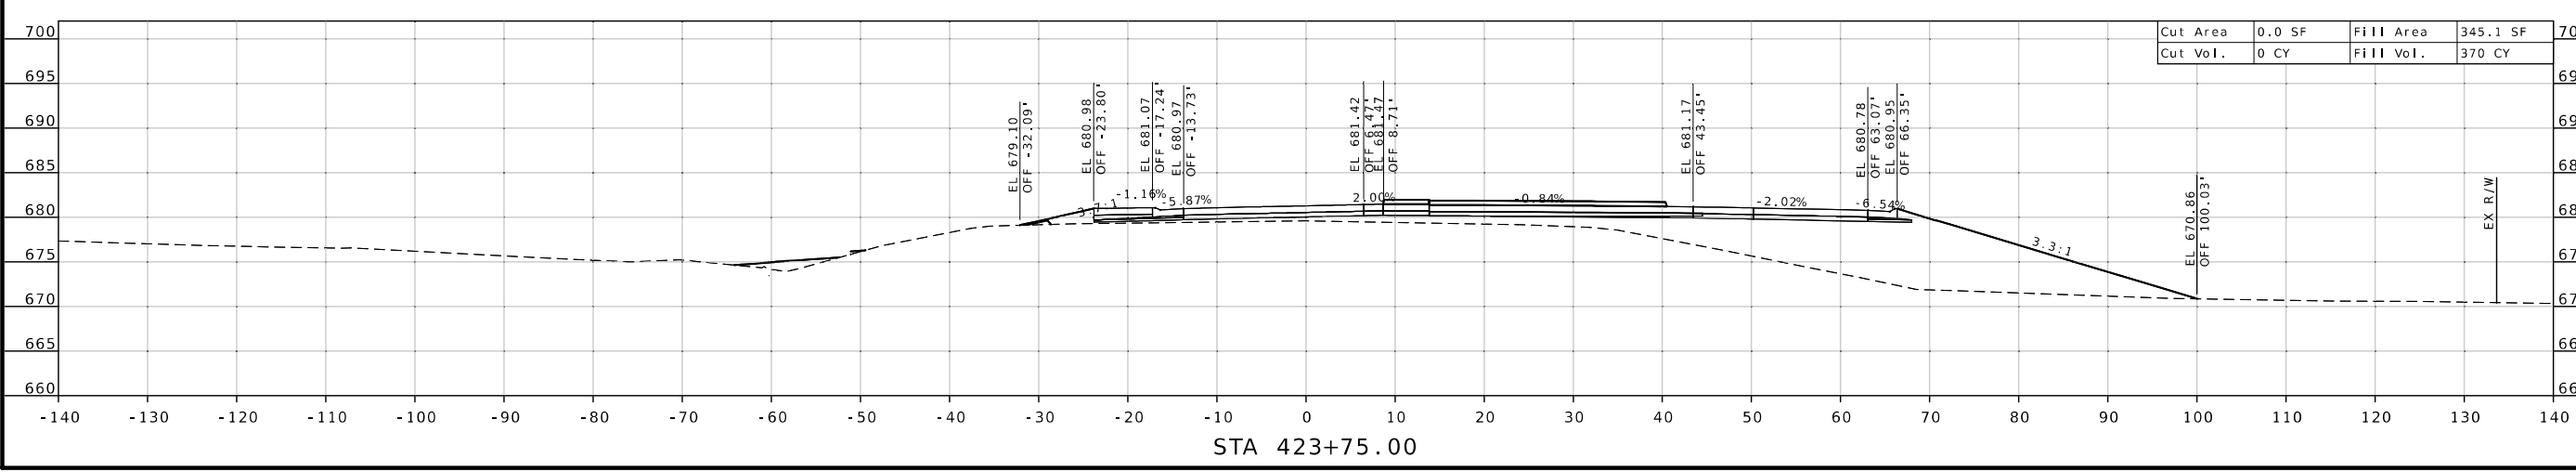

STA 423+75.00

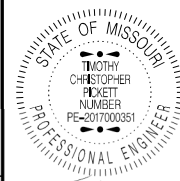

TIMOTHY CHRISTOPHER PICKETT - CIVIL  
MO PE 2017000351

DATE PREPARED  
11/6/2024

ROUTE 72/51 STATE MO

DISTRICT SE SHEET NO. 13

COUNTY BOLLINGER

JOB NO. J9P3842

CONTRACT ID.

PROJECT NO.

BRIDGE NO.

DESCRIPTION

DATE




MISSOURI HIGHWAYS AND TRANSPORTATION COMMISSION


105 WEST CAPITOL JEFFERSON CITY, MO 65102

1-888-ASK-MODOT (1-888-275-6636)

MoDOT

RTE 72 CROSS SECTION SHEET 13 OF 37

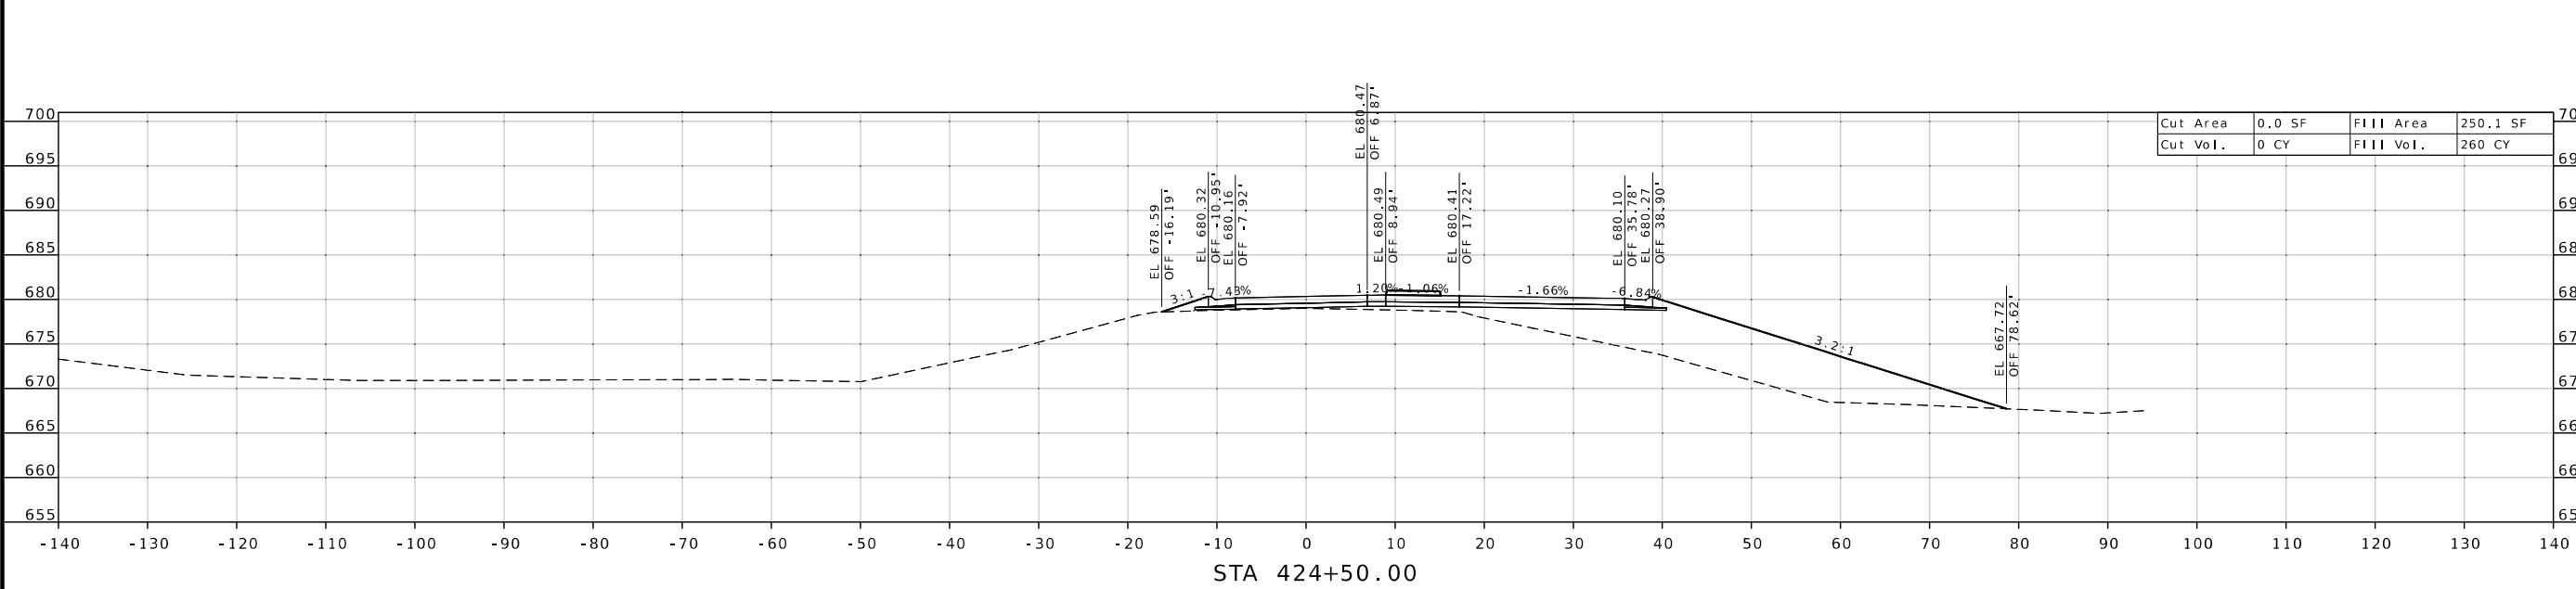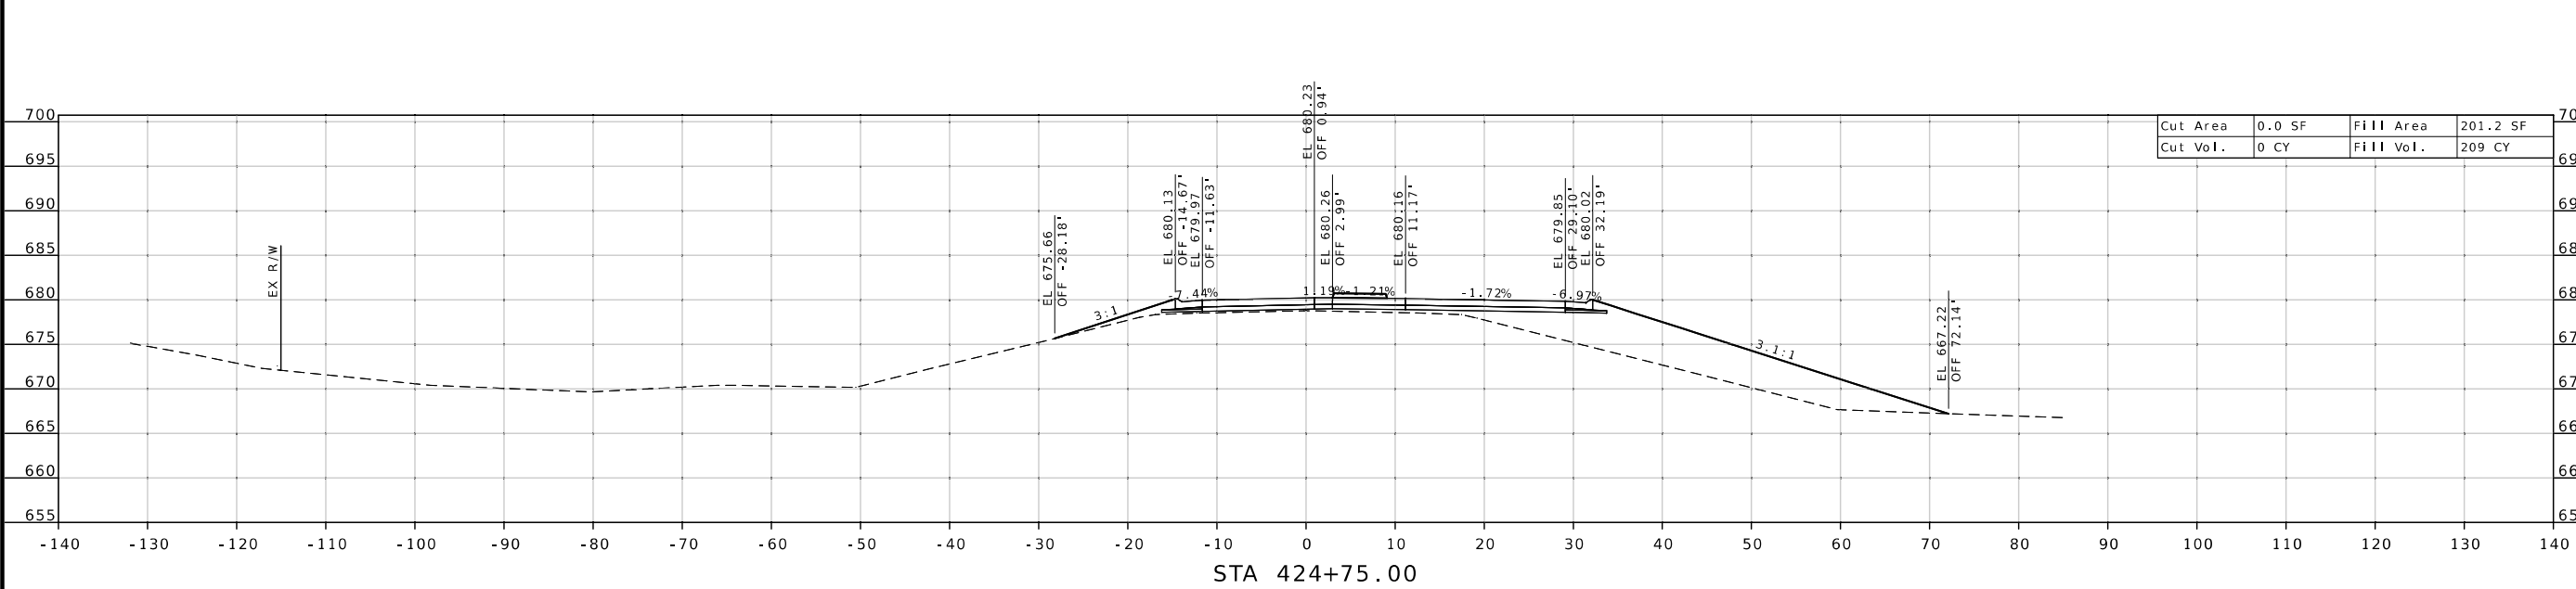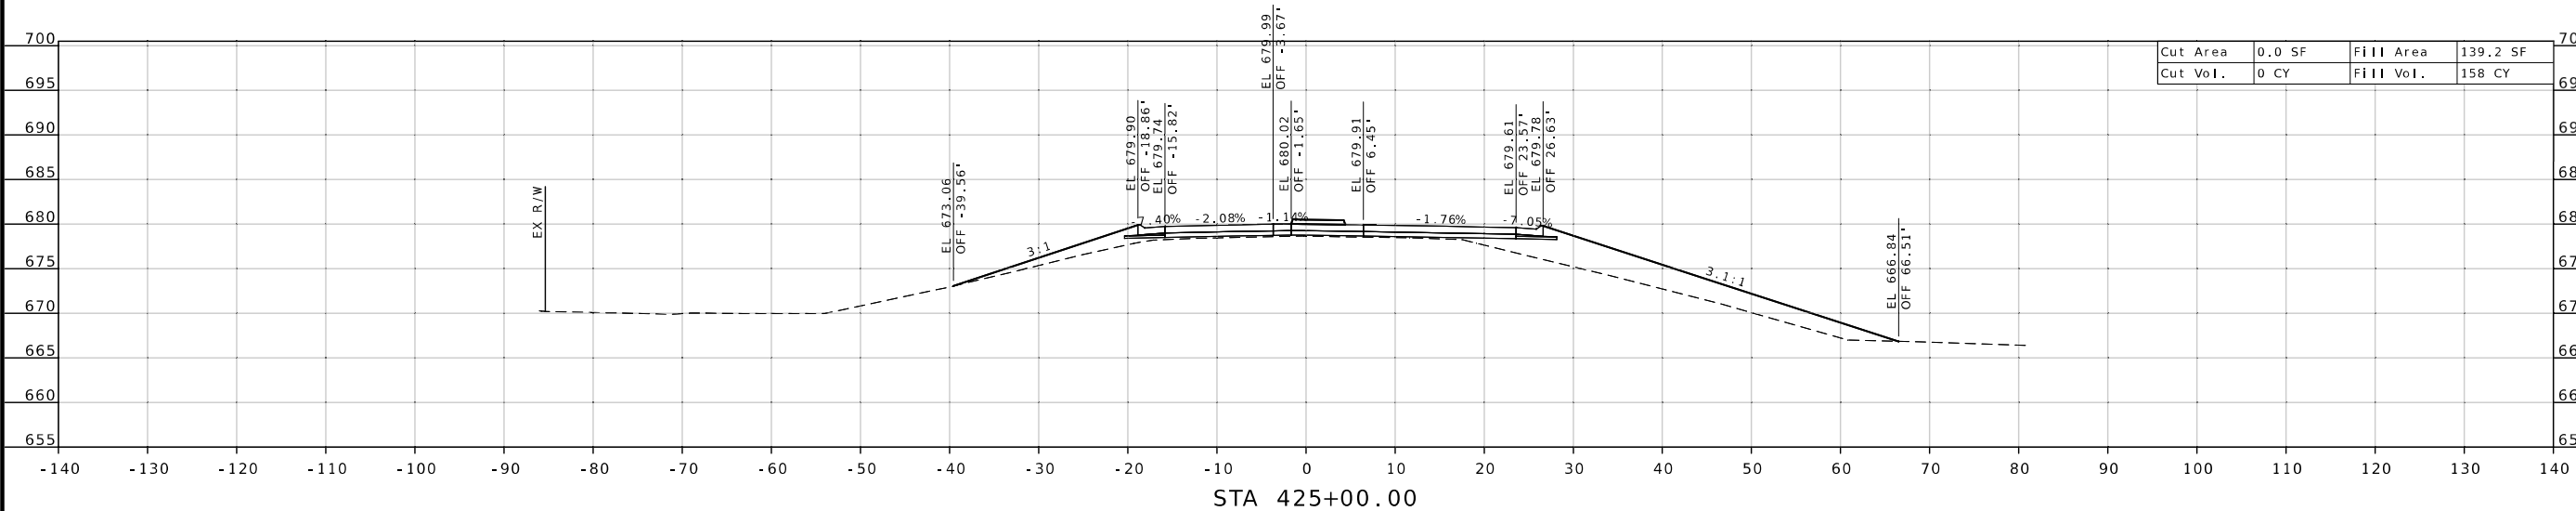

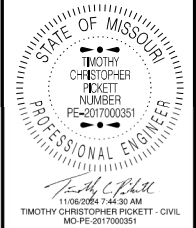


DATE PREPARED  
11/6/2024


ROUTE 72/51 | STATE MO  
DISTRICT SE | SHEET NO. 14

COUNTY BOLLINGER  
JOB NO. J9P3842  
CONTRACT ID.

PROJECT NO.  
BRIDGE NO.

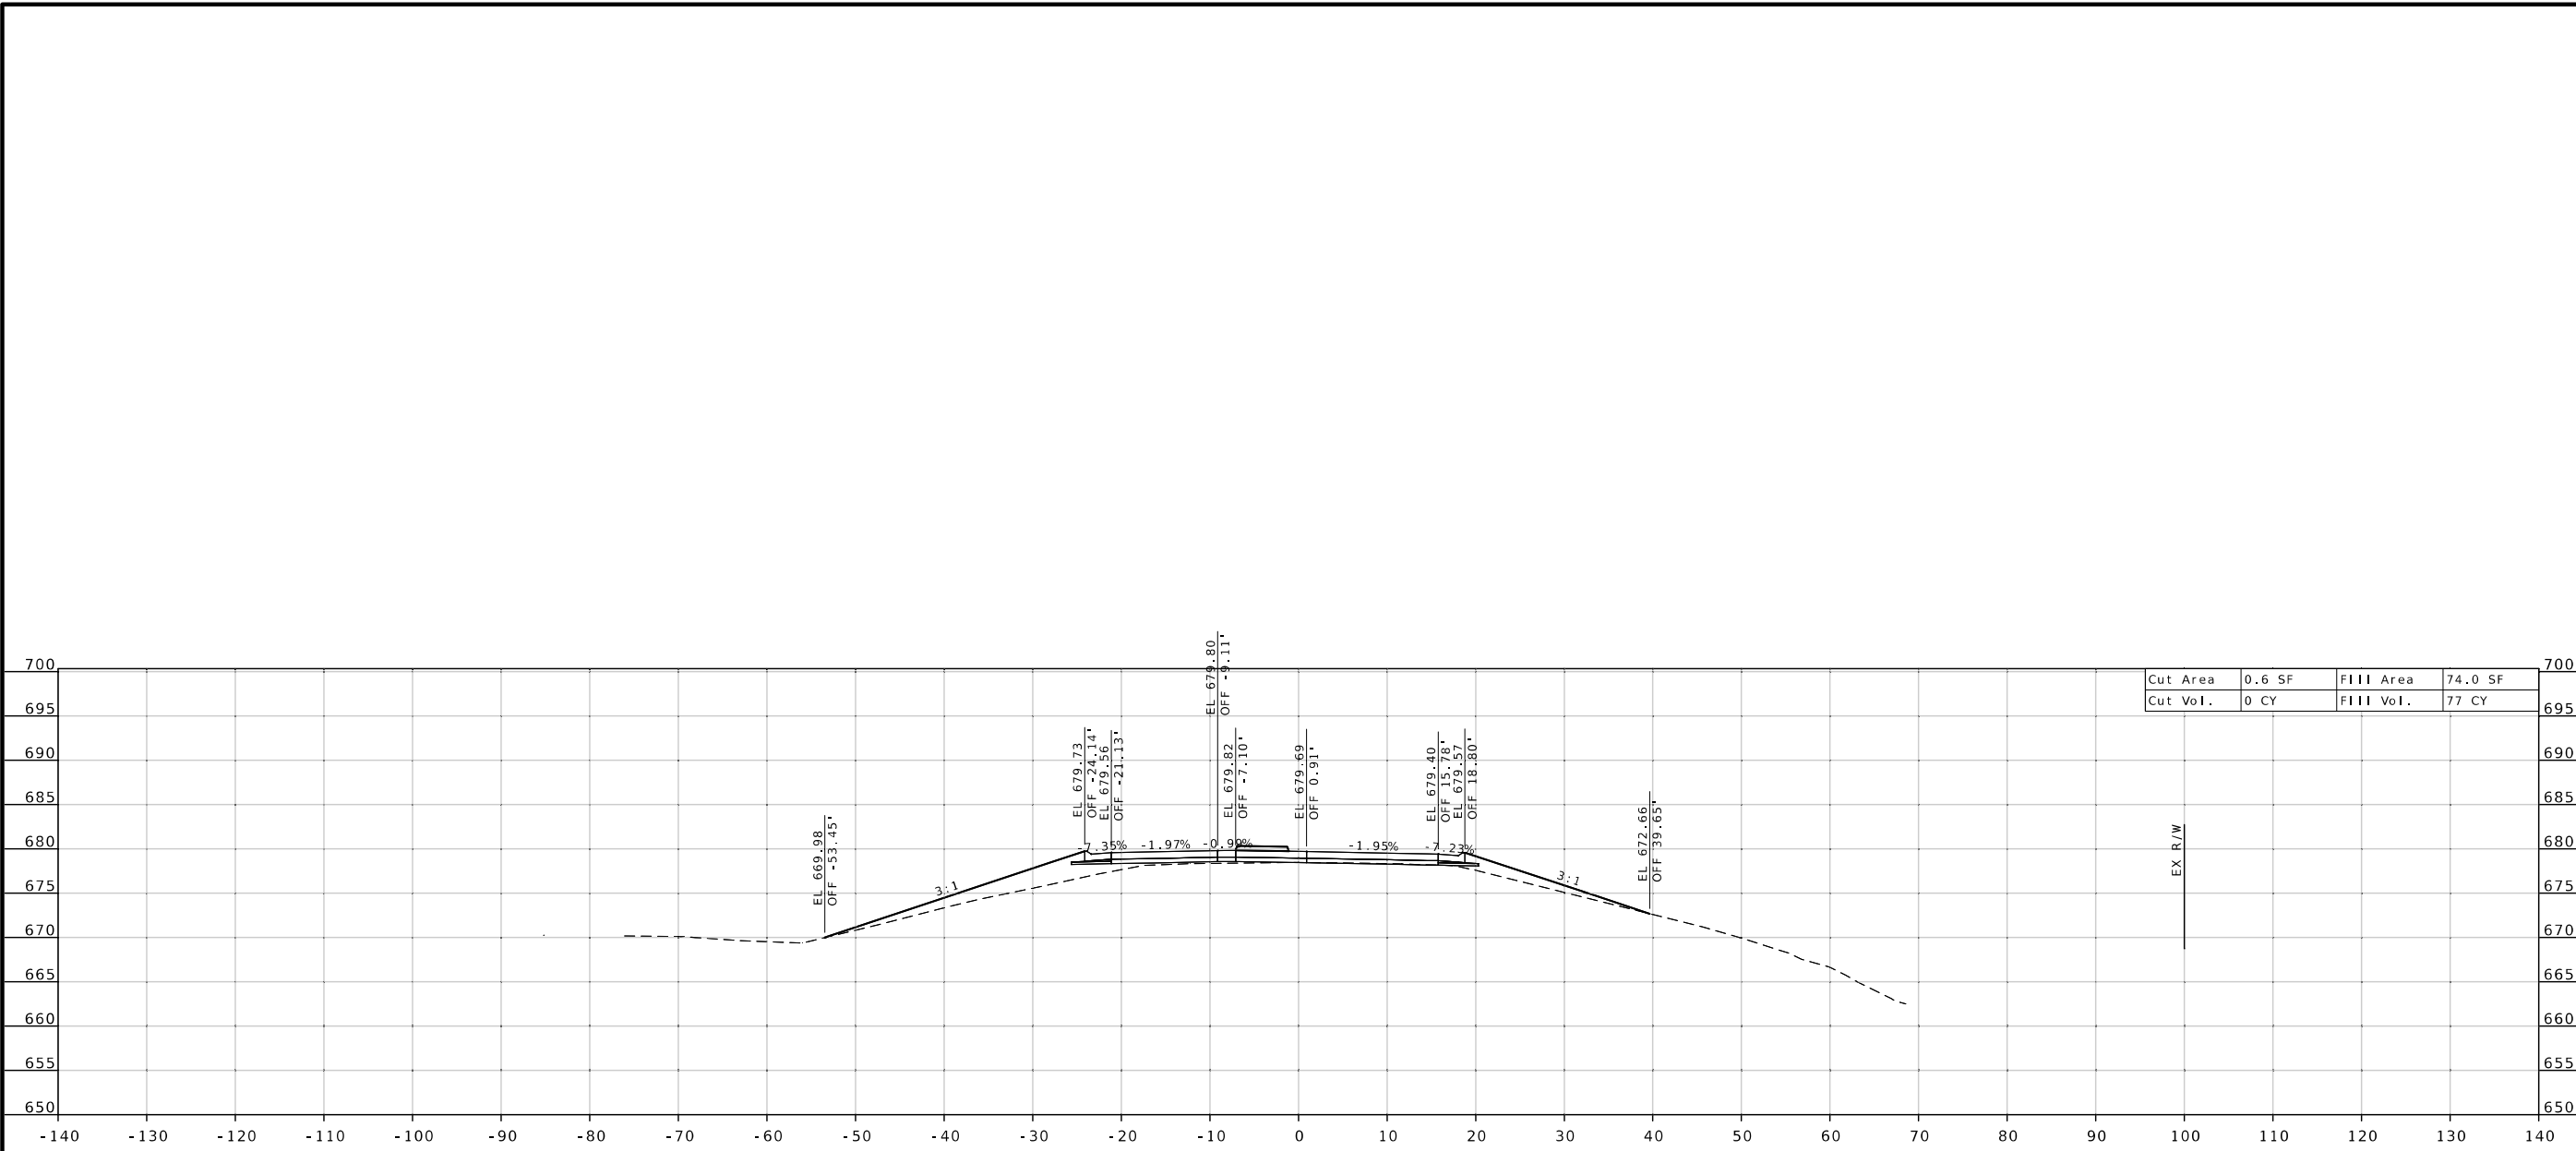

STA 425+50.00

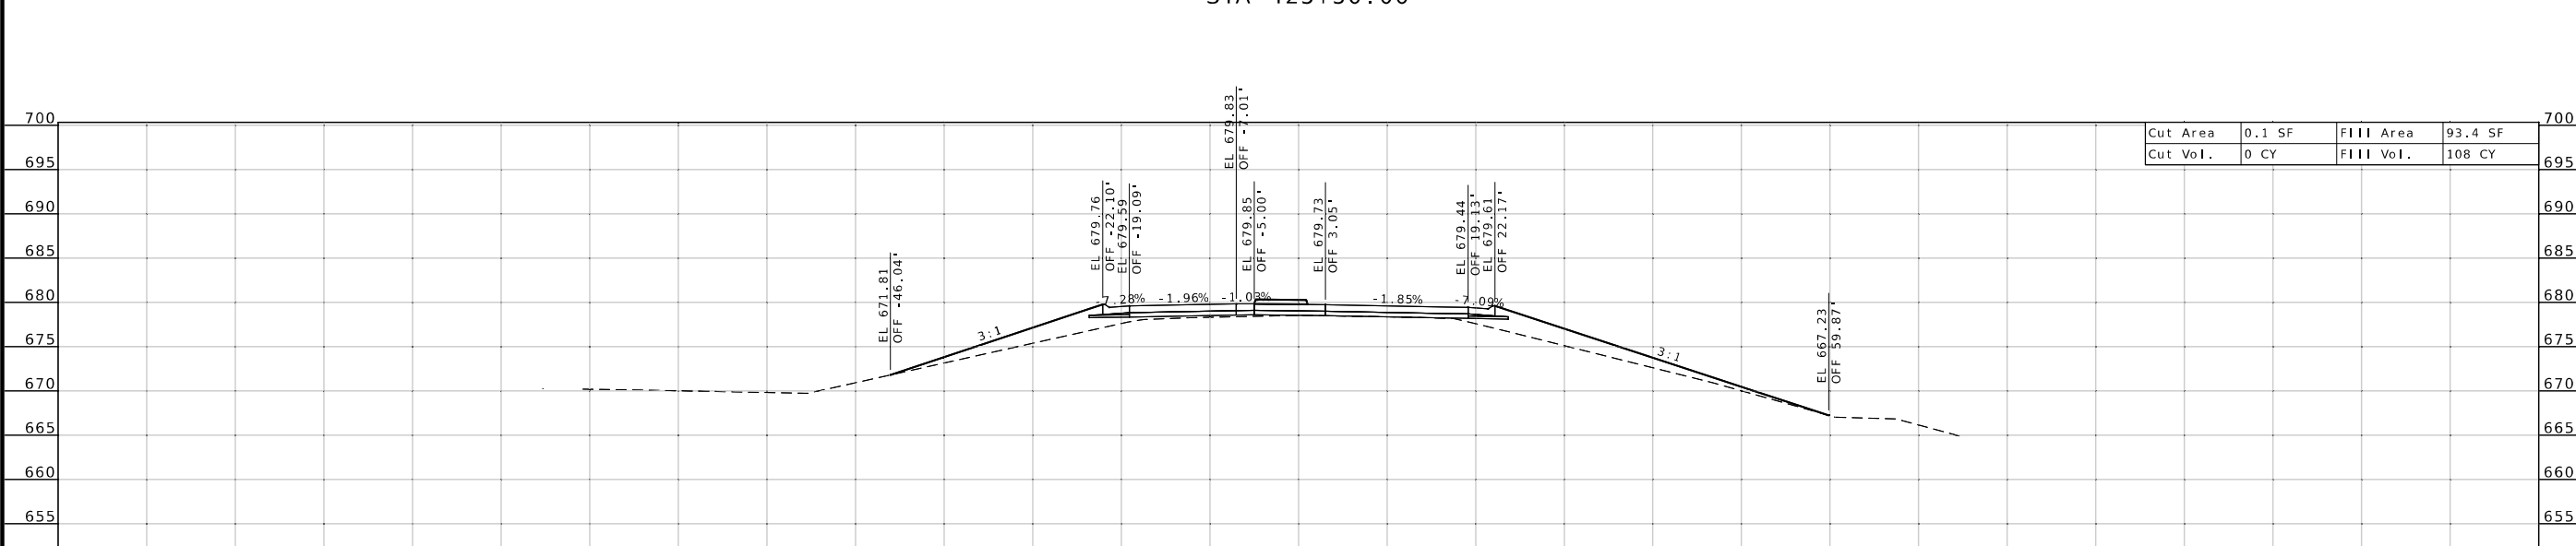

STA 425+25.00

DESCRIPTION	DATE

MISSOURI HIGHWAYS AND TRANSPORTATION COMMISSION

**MoDOT**

105 WEST CAPITOL  
JEFFERSON CITY, MO 65102  
1-888-ASK-MODOT (1-888-275-6636)

RTE 72  
CROSS SECTION  
SHEET 14 OF 37



TIMOTHY CHRISTOPHER PICKETT - CIVIL  
 MO-PE-2017000351

DATE PREPARED  
 11/6/2024

ROUTE 72/51 STATE MO

DISTRICT SE SHEET NO. 15




COUNTY BOLLINGER

JOB NO. J9P3842

CONTRACT ID.

PROJECT NO.

BRIDGE NO.

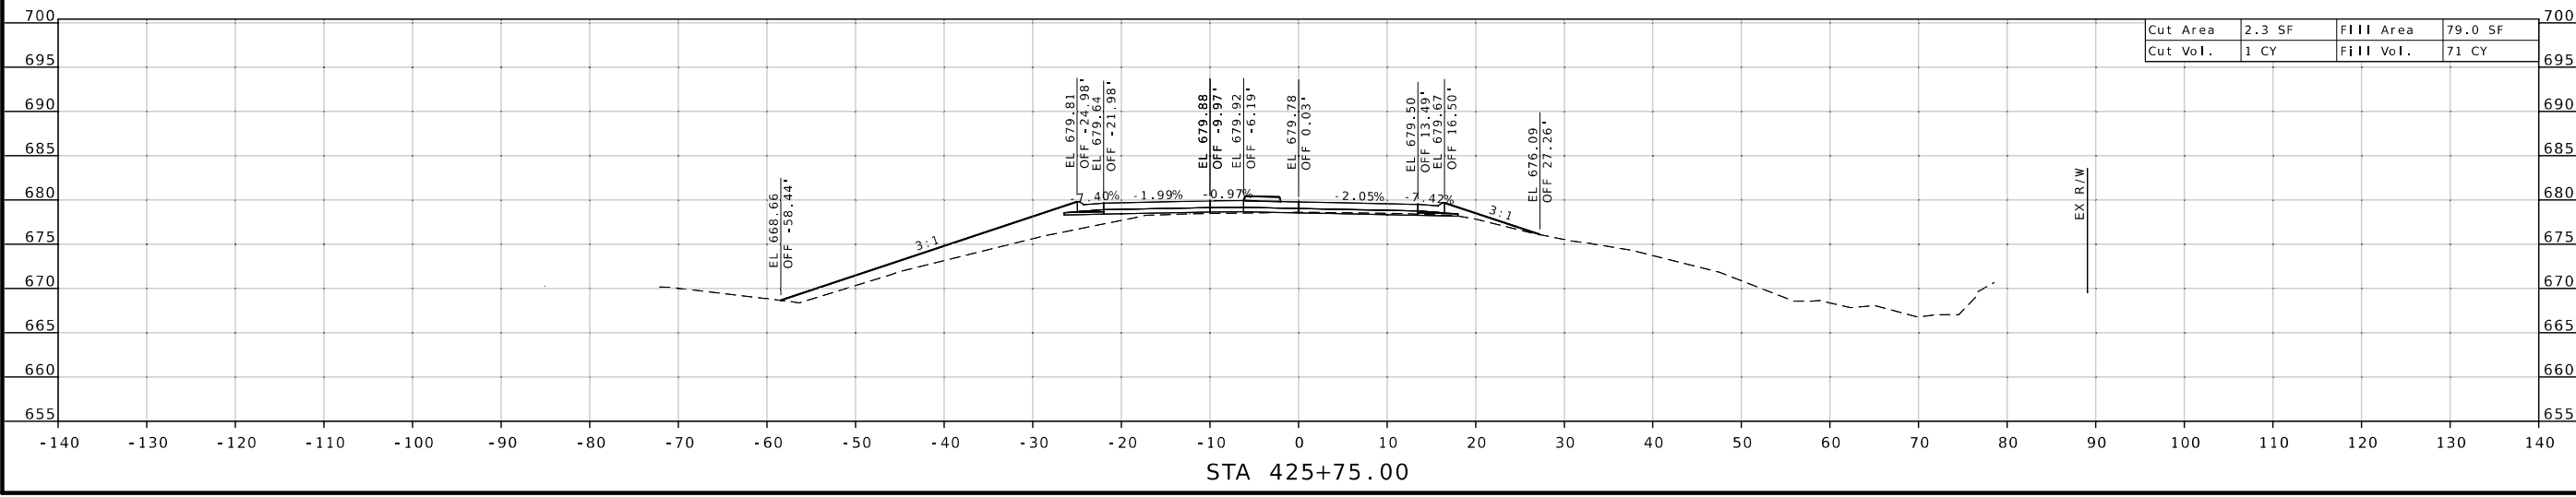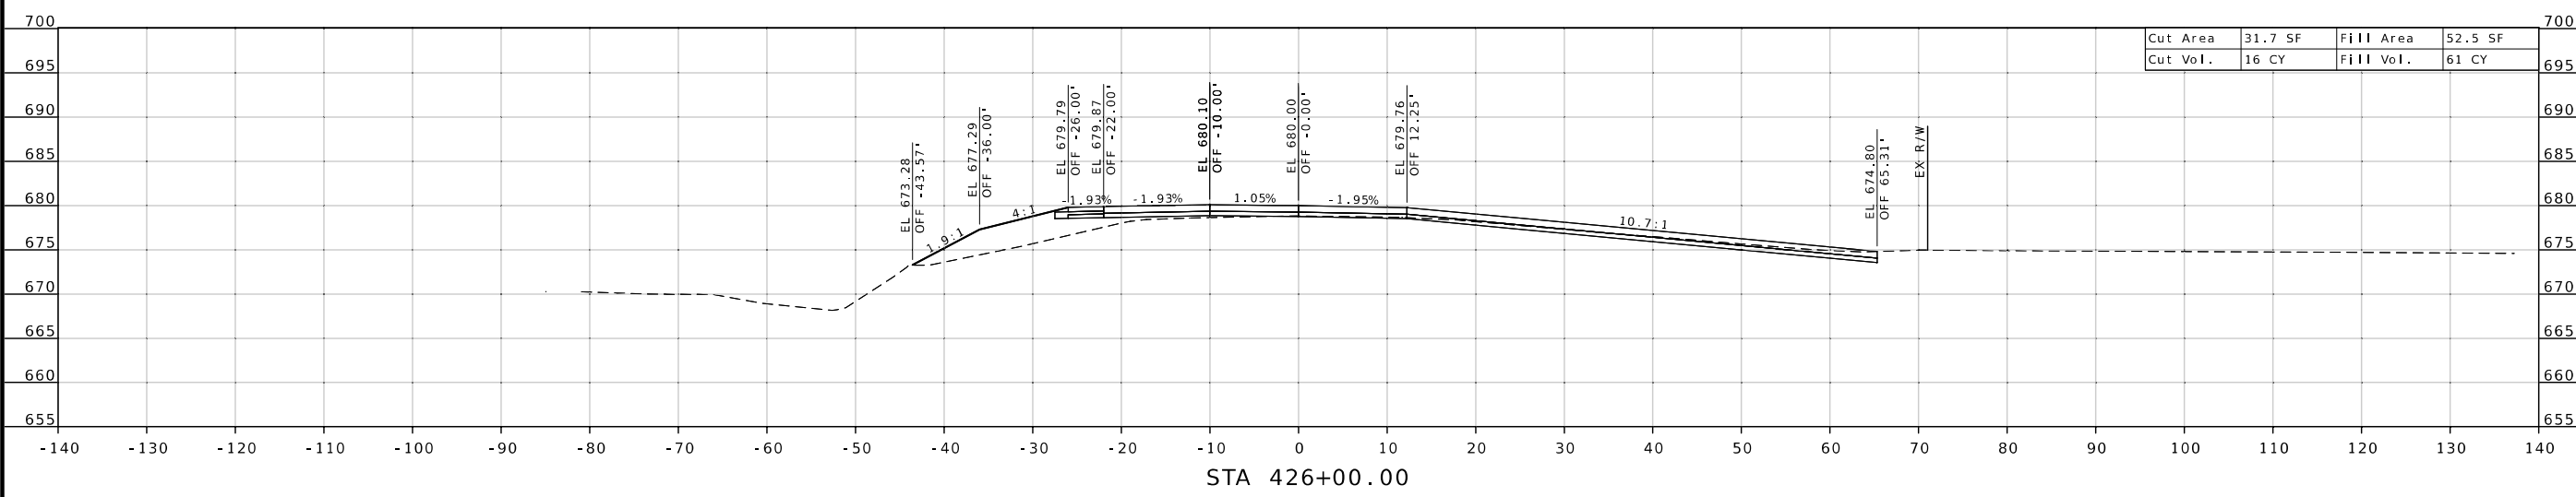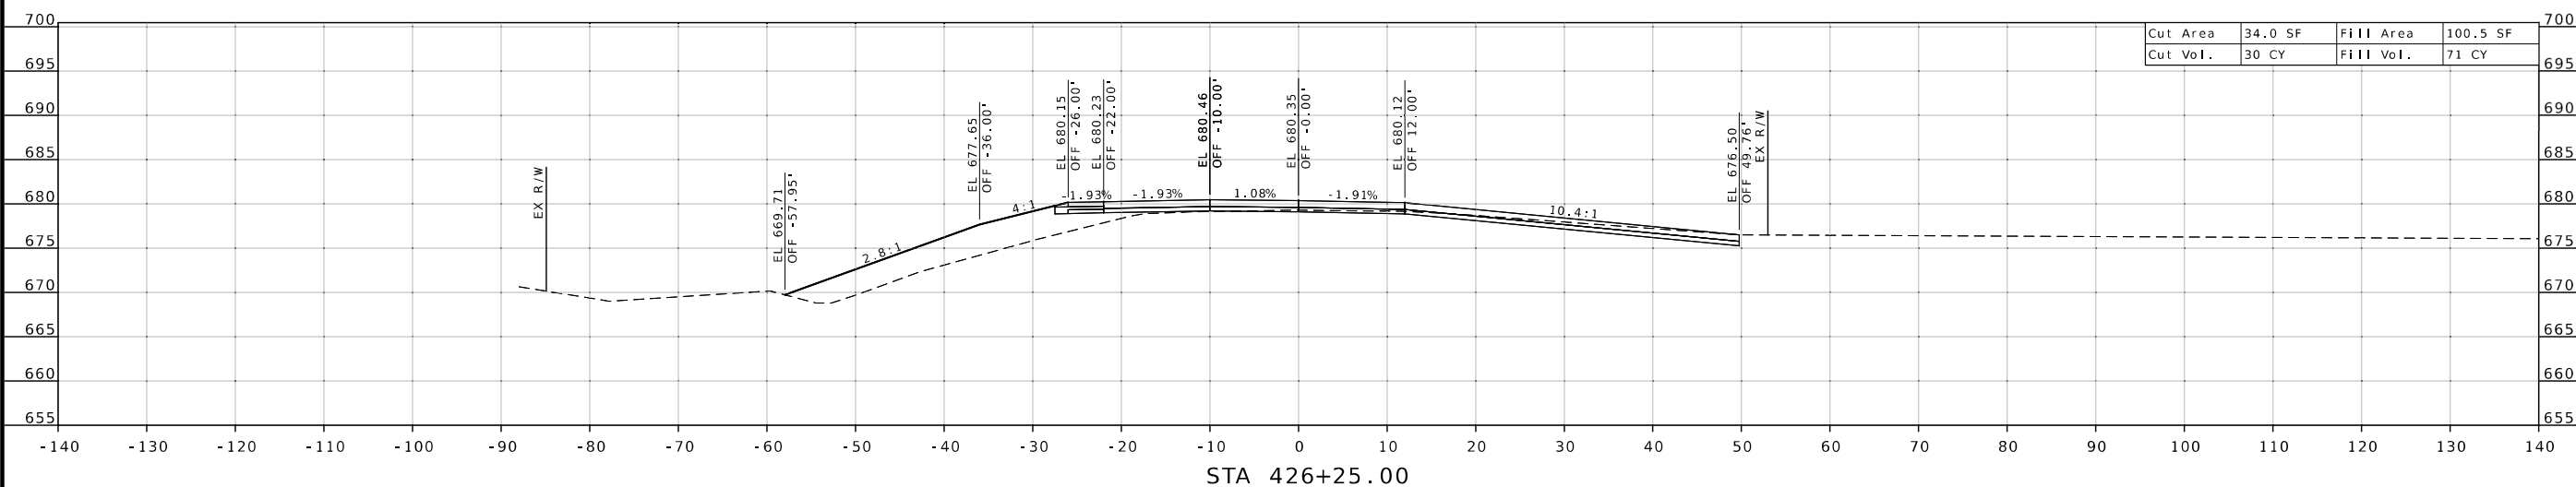

DESCRIPTION

DATE

MISSOURI HIGHWAYS AND TRANSPORTATION COMMISSION



RTE 72  
 CROSS SECTION  
 SHEET 15 OF 37



TIMOTHY CHRISTOPHER PICKETT - CIVIL  
 MO-PE-2017000351

DATE PREPARED  
 11/6/2024

ROUTE 72/51 STATE MO

DISTRICT SE SHEET NO. 16

COUNTY BOLLINGER

JOB NO. J9P3842

CONTRACT ID.

PROJECT NO.

BRIDGE NO.

DESCRIPTION

DATE




MISSOURI HIGHWAYS AND TRANSPORTATION COMMISSION

105 WEST CAPITOL JEFFERSON CITY, MO 65102

1-888-ASK-MODOT (1-888-275-6636)

MoDOT

RTE 72 CROSS SECTION SHEET 16 OF 37

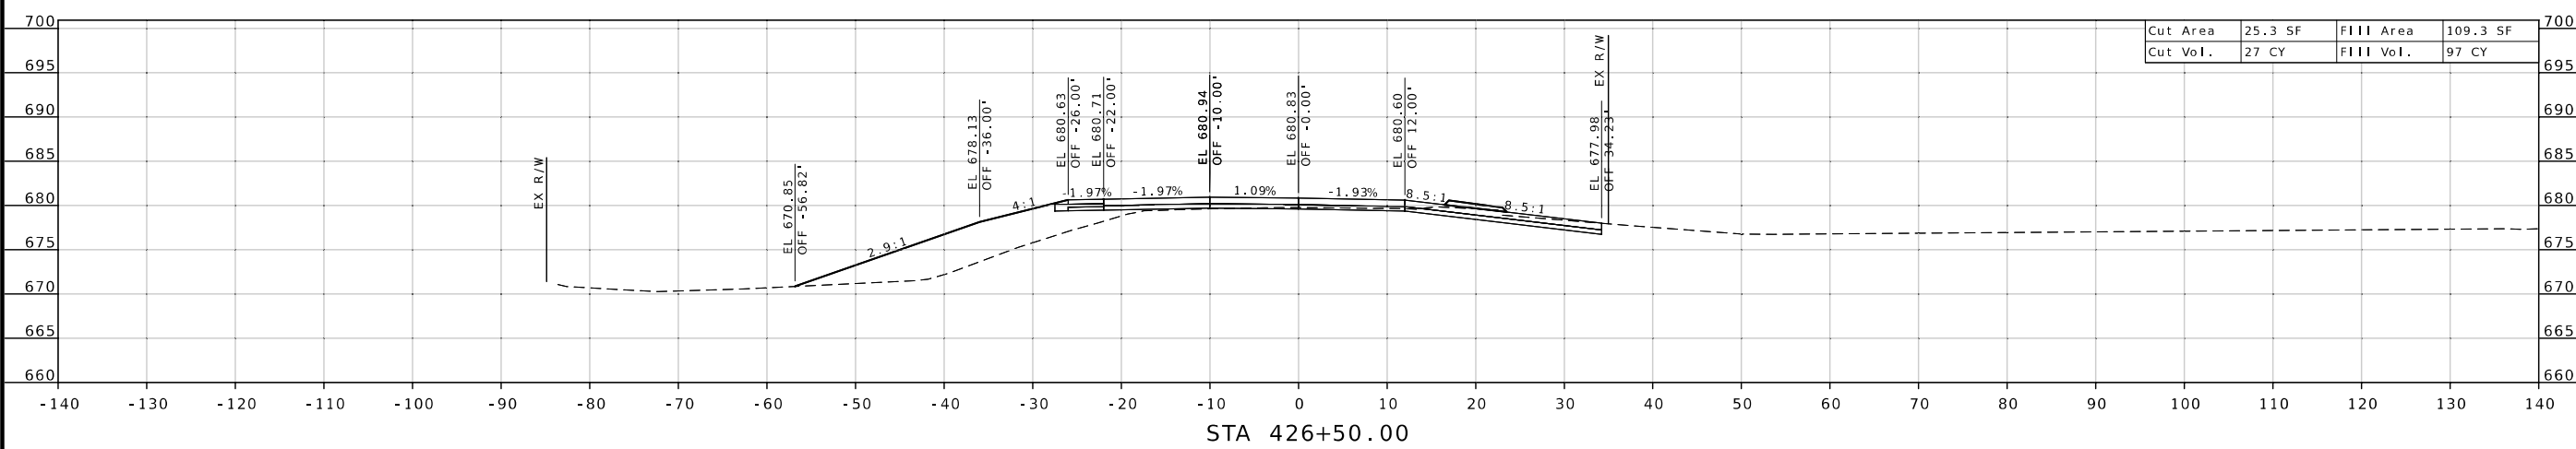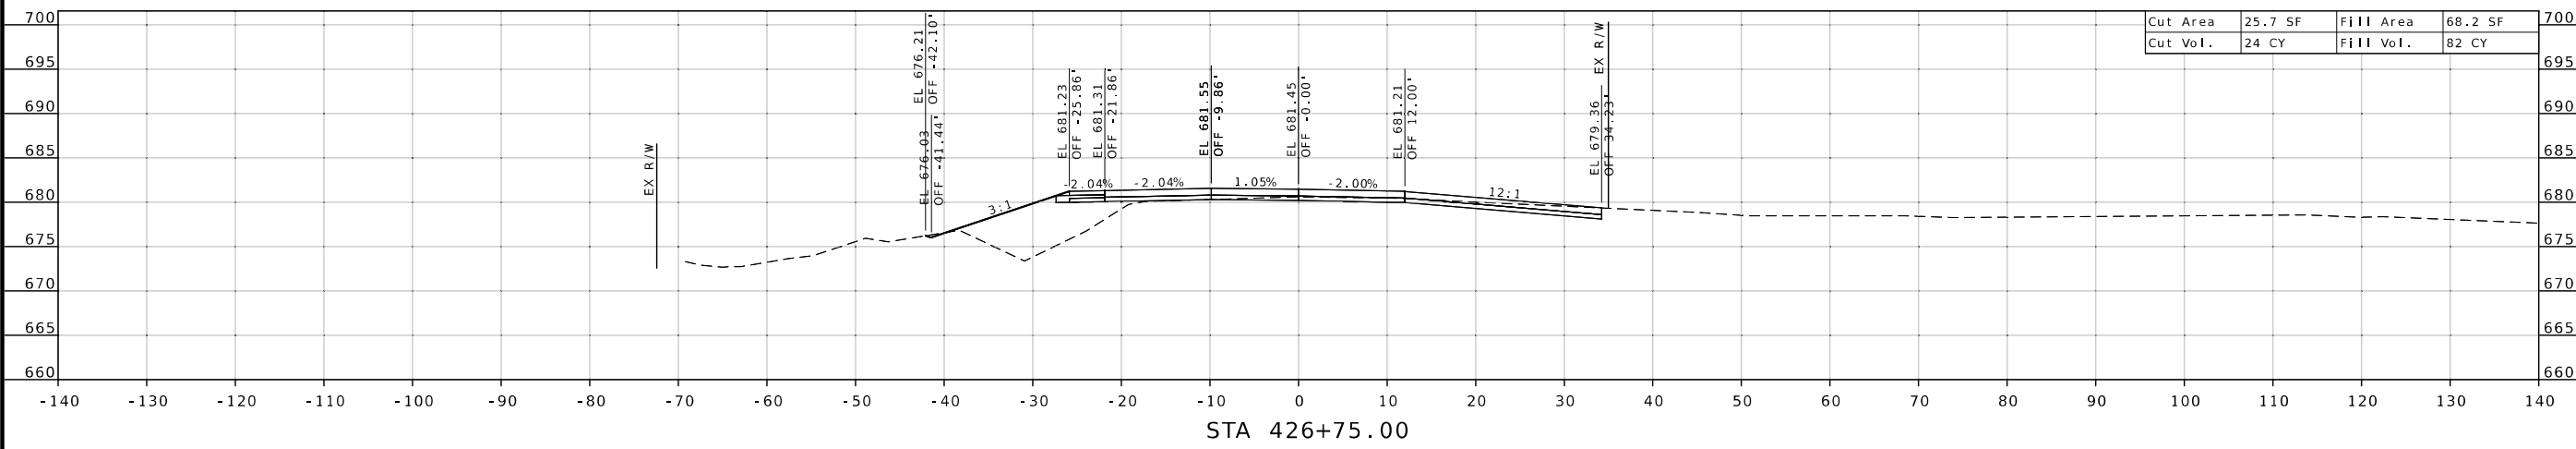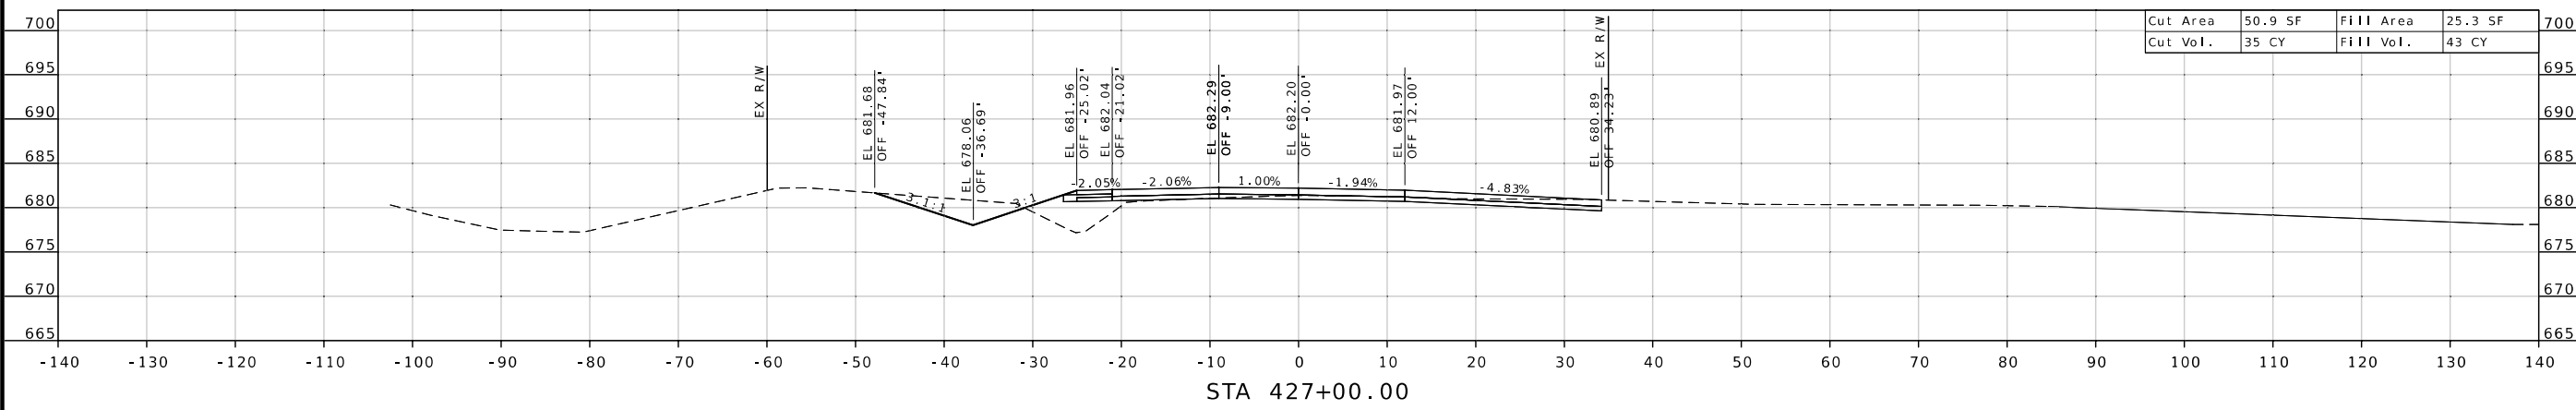












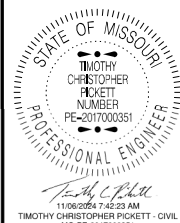

DATE PREPARED  
11/6/2024

ROUTE 72/51 STATE MO

DISTRICT SE SHEET NO. 21

COUNTY BOLLINGER

JOB NO. J9P3842

CONTRACT ID.

PROJECT NO.

BRIDGE NO.

DESCRIPTION

DATE




MISSOURI HIGHWAYS AND TRANSPORTATION COMMISSION


105 WEST CAPITOL JEFFERSON CITY, MO 65102

1-888-ASK-MODOT (1-888-275-6636)

MoDOT

RTE 51 CROSS SECTION SHEET 21 OF 37

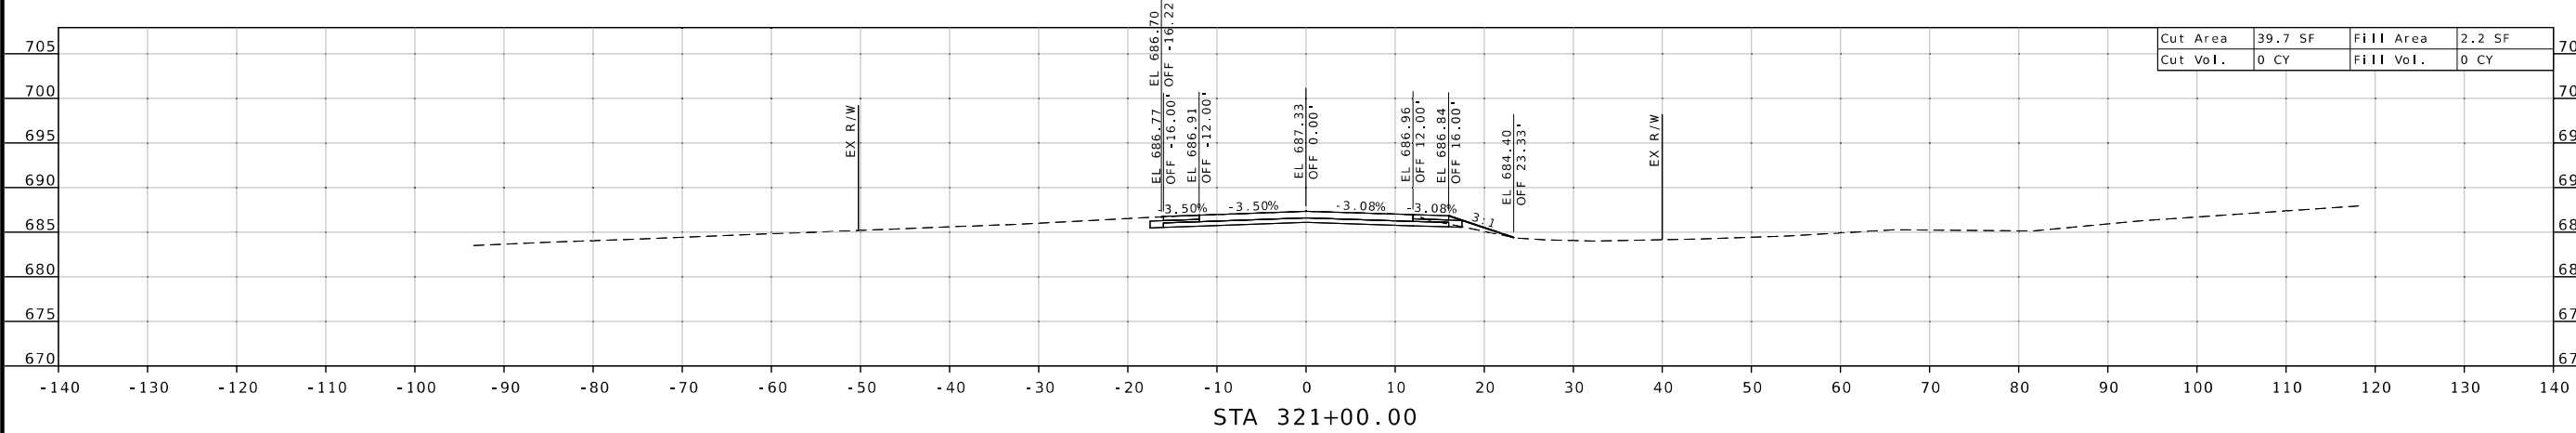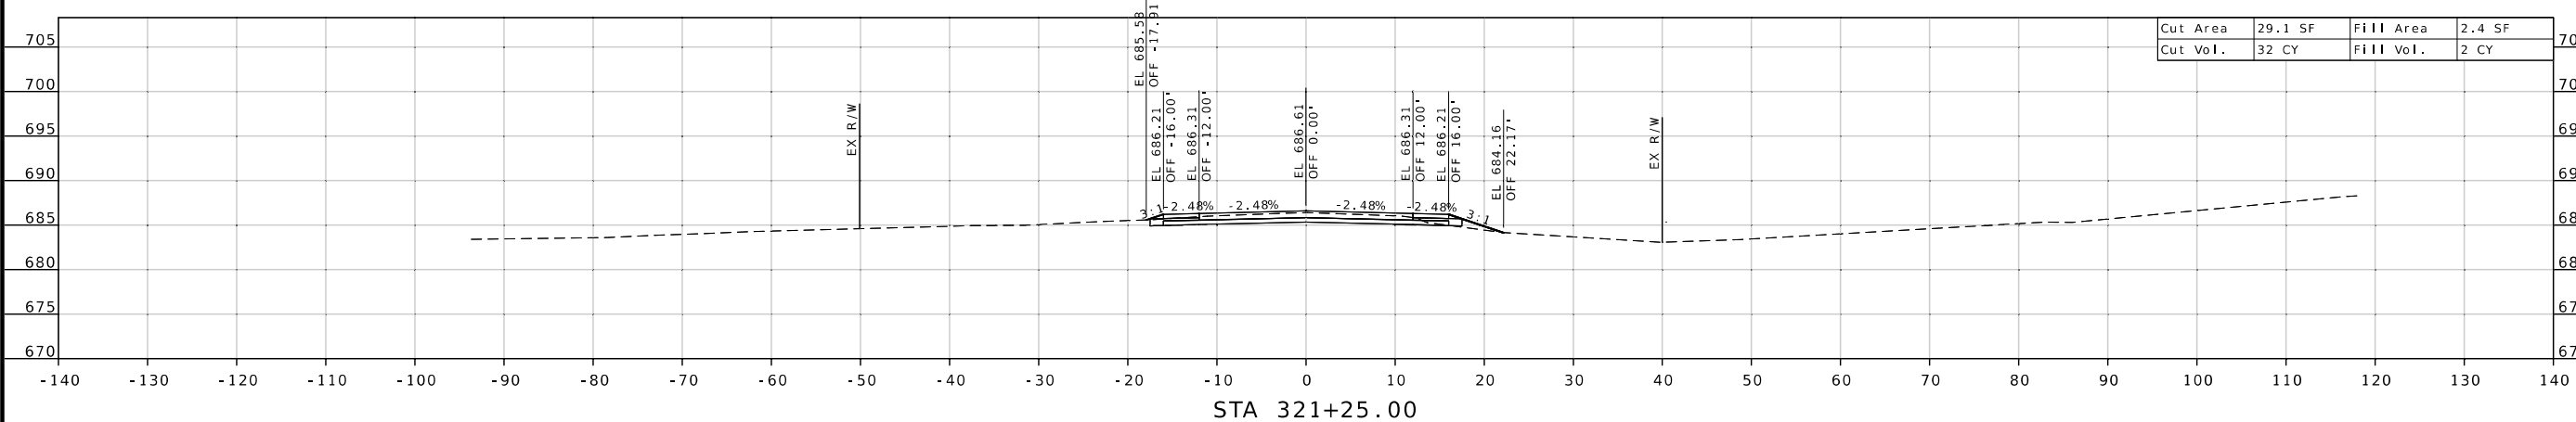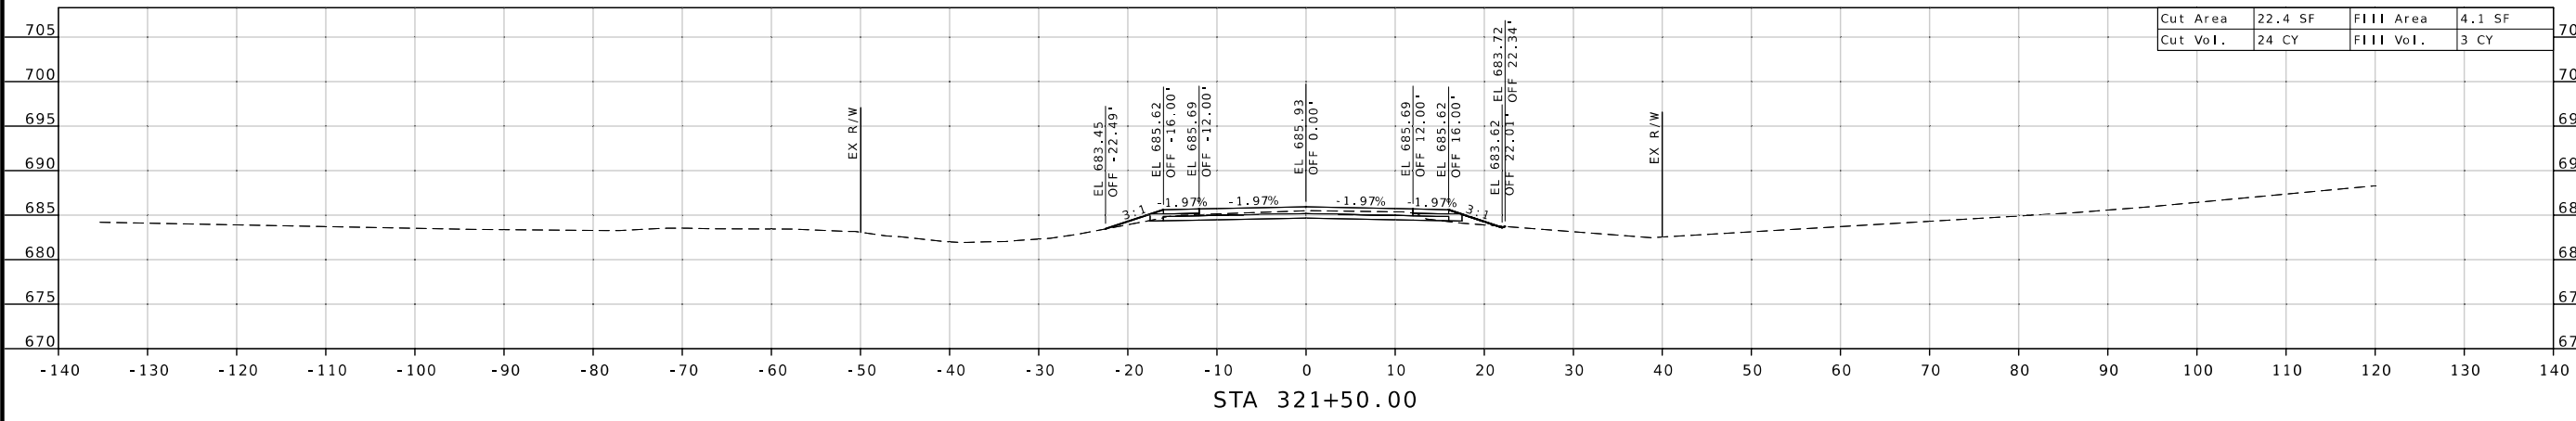

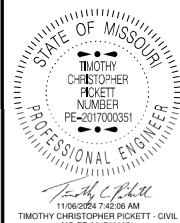

DATE PREPARED  
11/6/2024

ROUTE 72/51 STATE MO

DISTRICT SE SHEET NO. 22

COUNTY BOLLINGER

JOB NO. J9P3842

CONTRACT ID.

PROJECT NO.

BRIDGE NO.

DESCRIPTION

DATE




MISSOURI HIGHWAYS AND TRANSPORTATION COMMISSION

105 WEST CAPITOL JEFFERSON CITY, MO 65102

1-888-ASK-MODOT (1-888-275-6636)

MoDOT


RTE 51 CROSS SECTION SHEET 22 OF 37

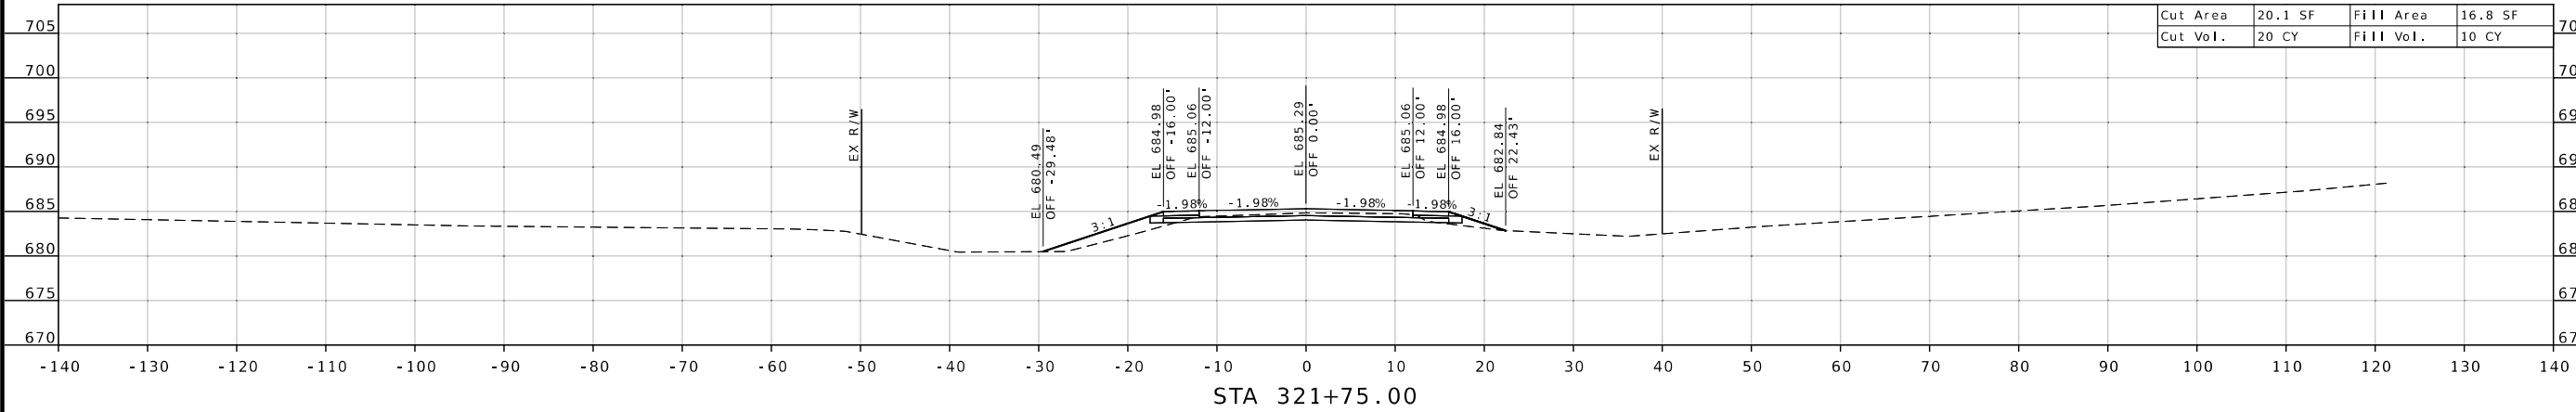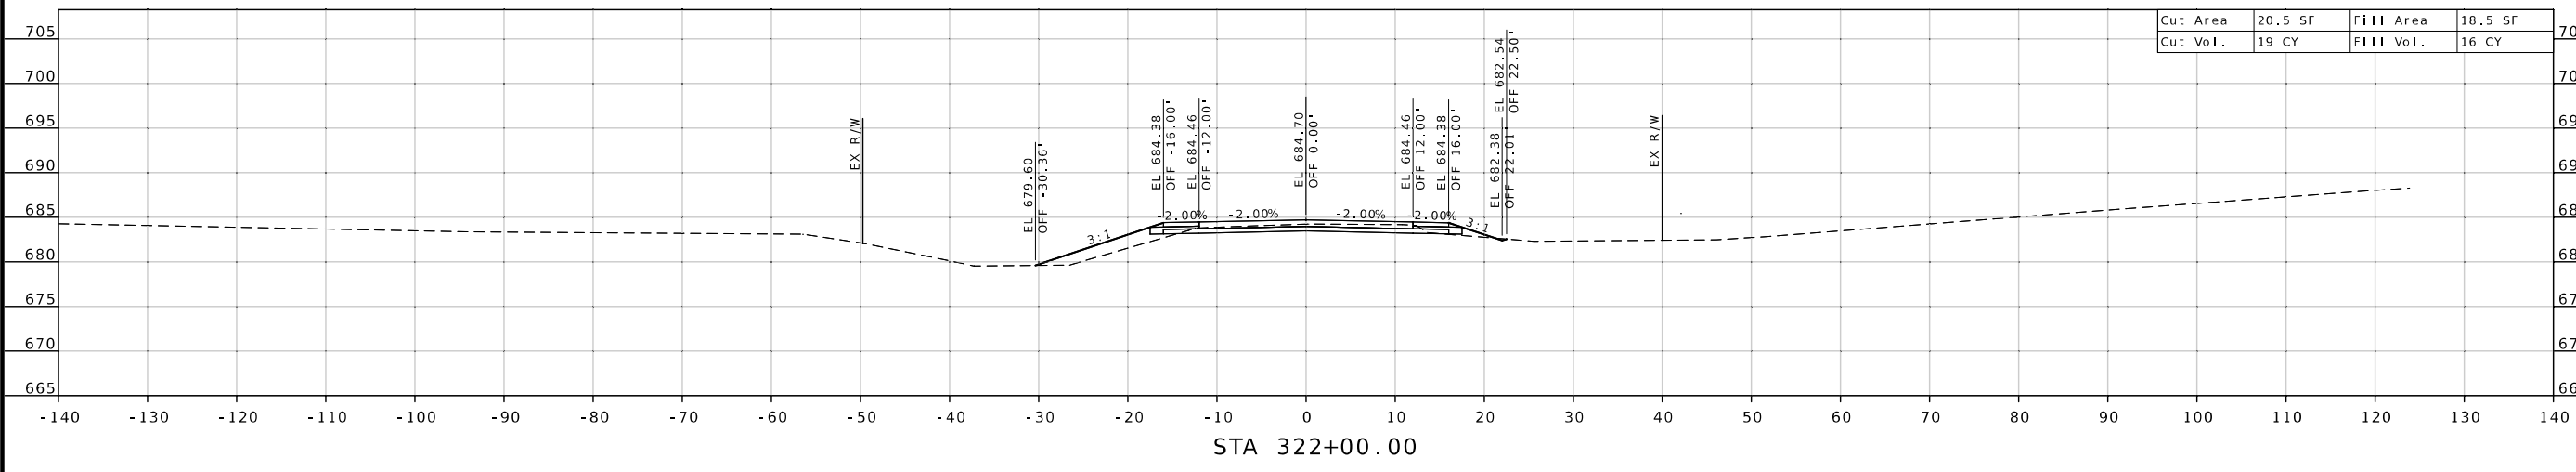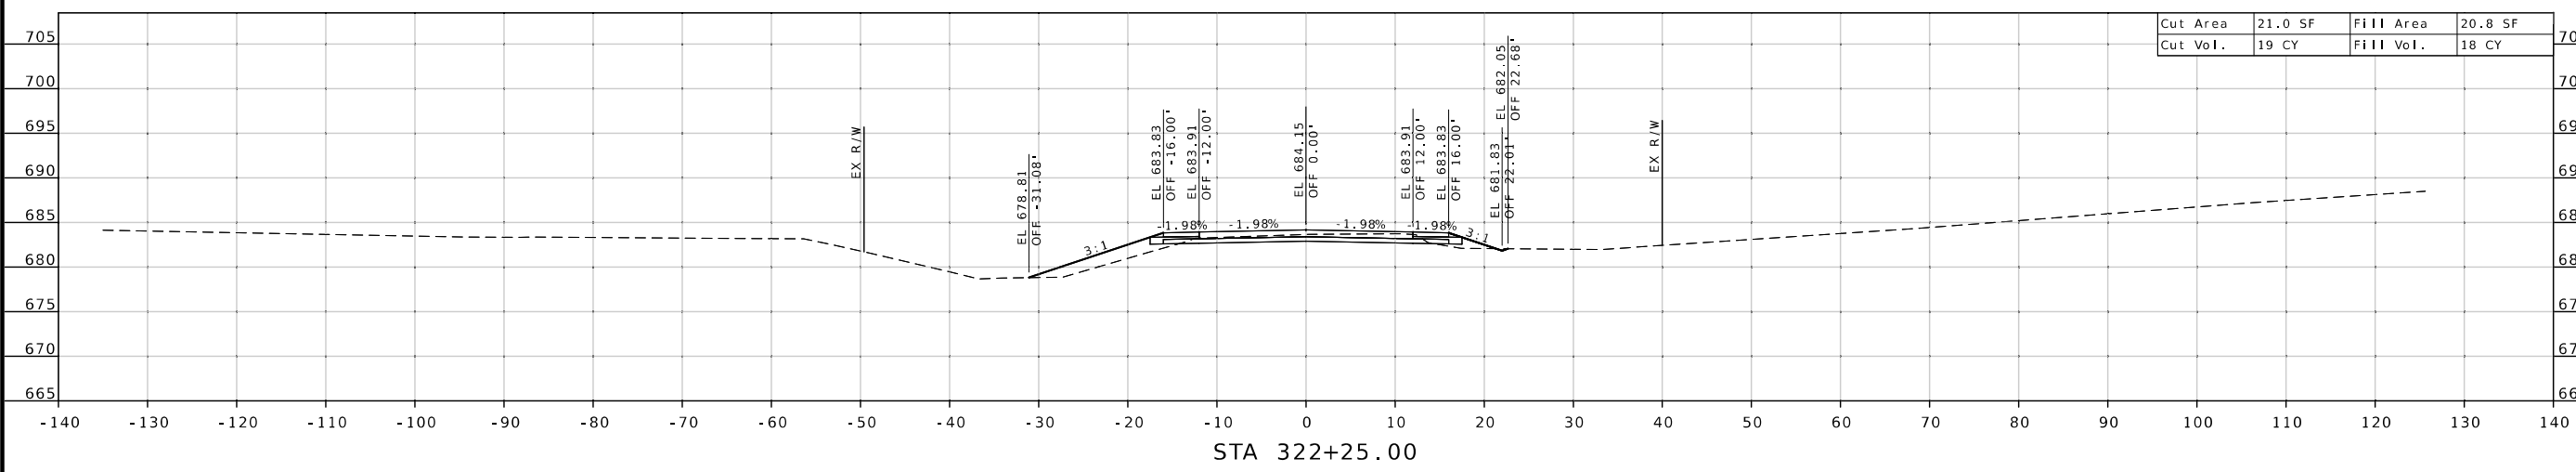







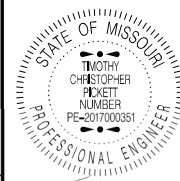

TIMOTHY CHRISTOPHER PICKETT - CIVIL  
MO PE 2017000351

DATE PREPARED  
11/6/2024

ROUTE 72/51 STATE MO

DISTRICT SE SHEET NO. 25

COUNTY BOLLINGER

JOB NO. J9P3842

CONTRACT ID.

PROJECT NO.

BRIDGE NO.

DESCRIPTION

DATE



MISSOURI HIGHWAYS AND TRANSPORTATION COMMISSION


105 WEST CAPITOL JEFFERSON CITY, MO 65102

1-888-ASK-MODOT (1-888-275-6636)

MoDOT


RTE 51 CROSS SECTION SHEET 25 OF 37

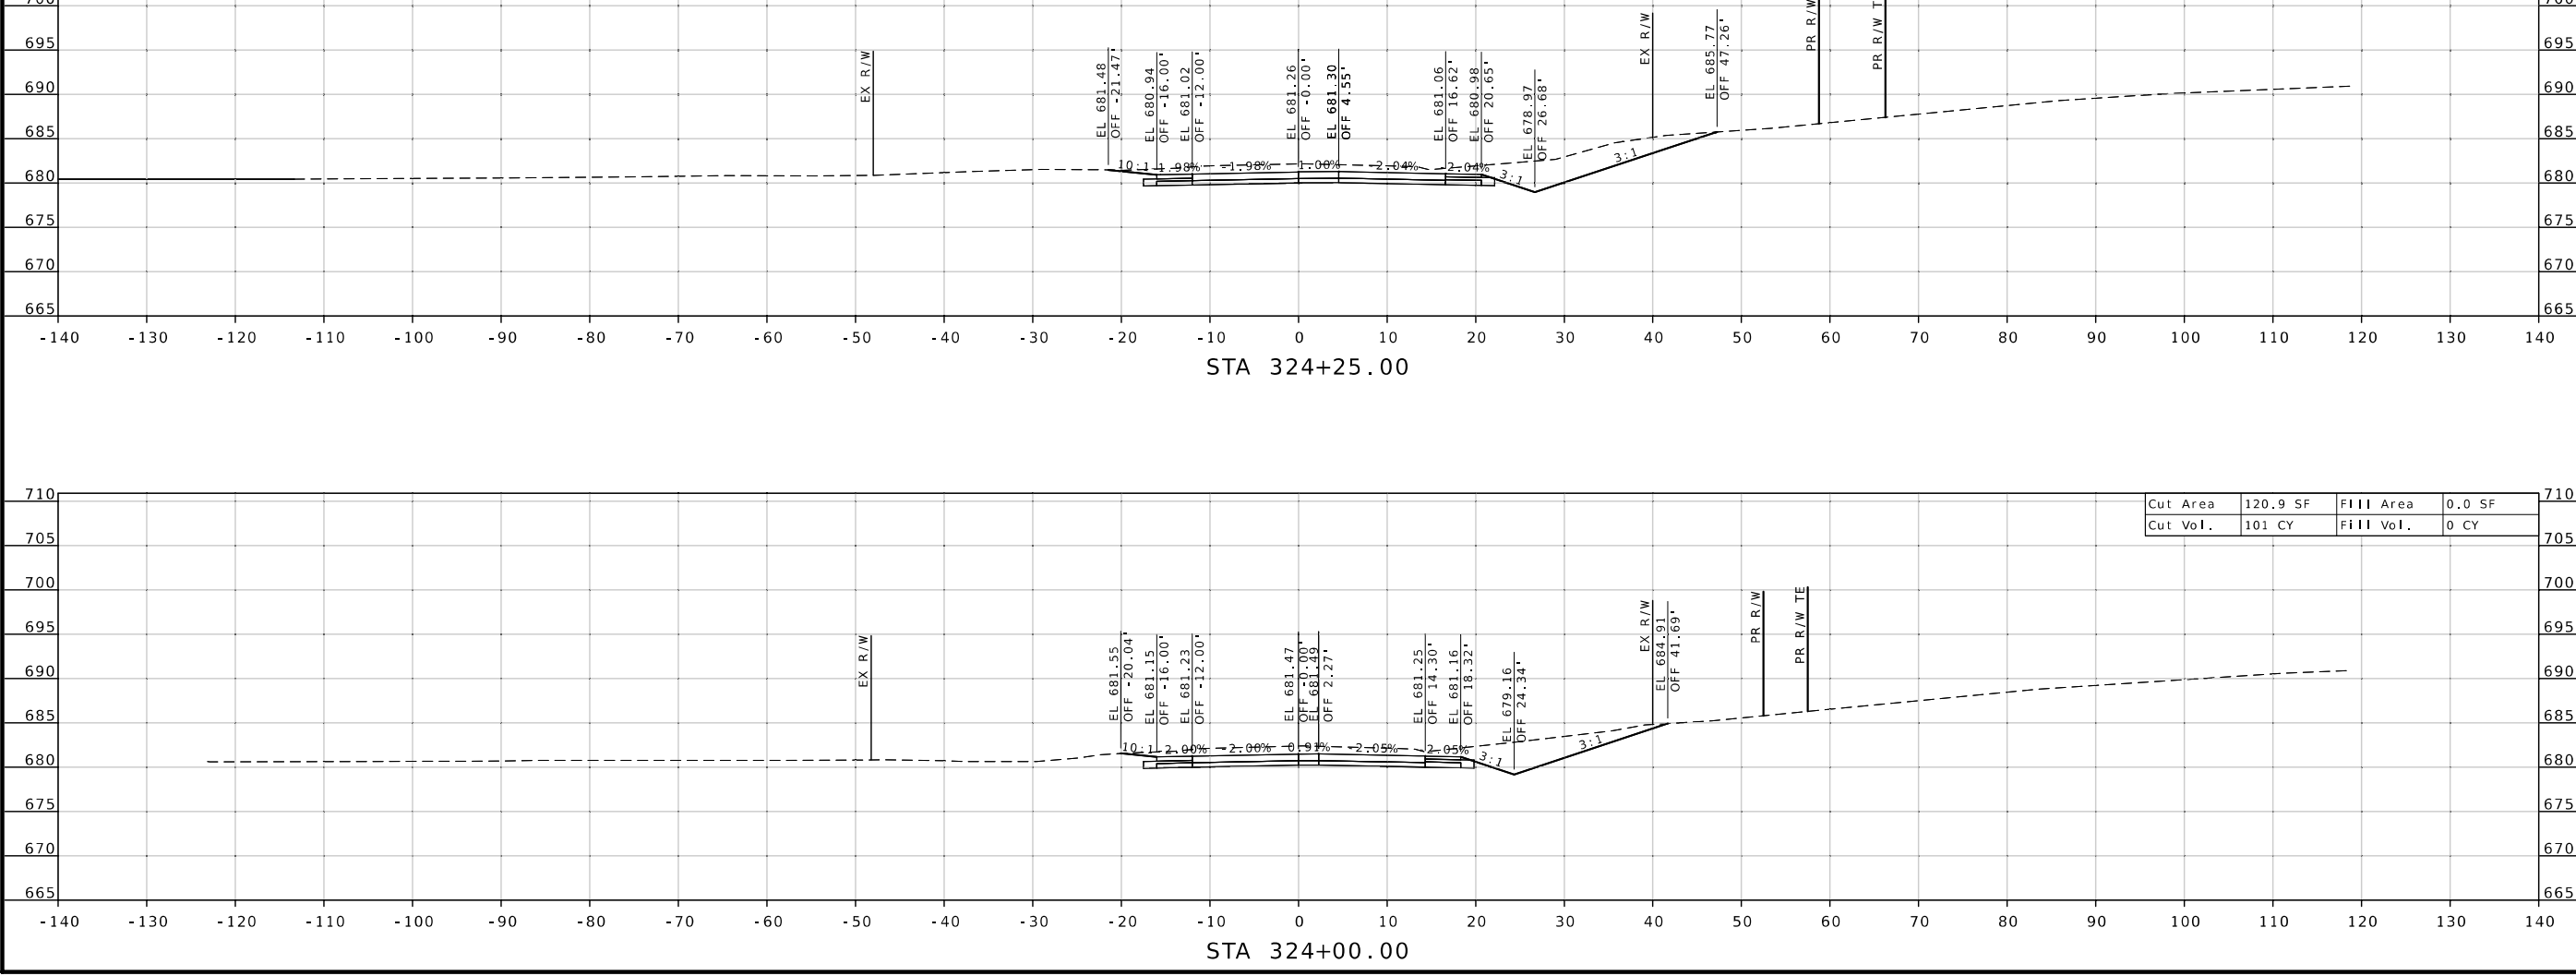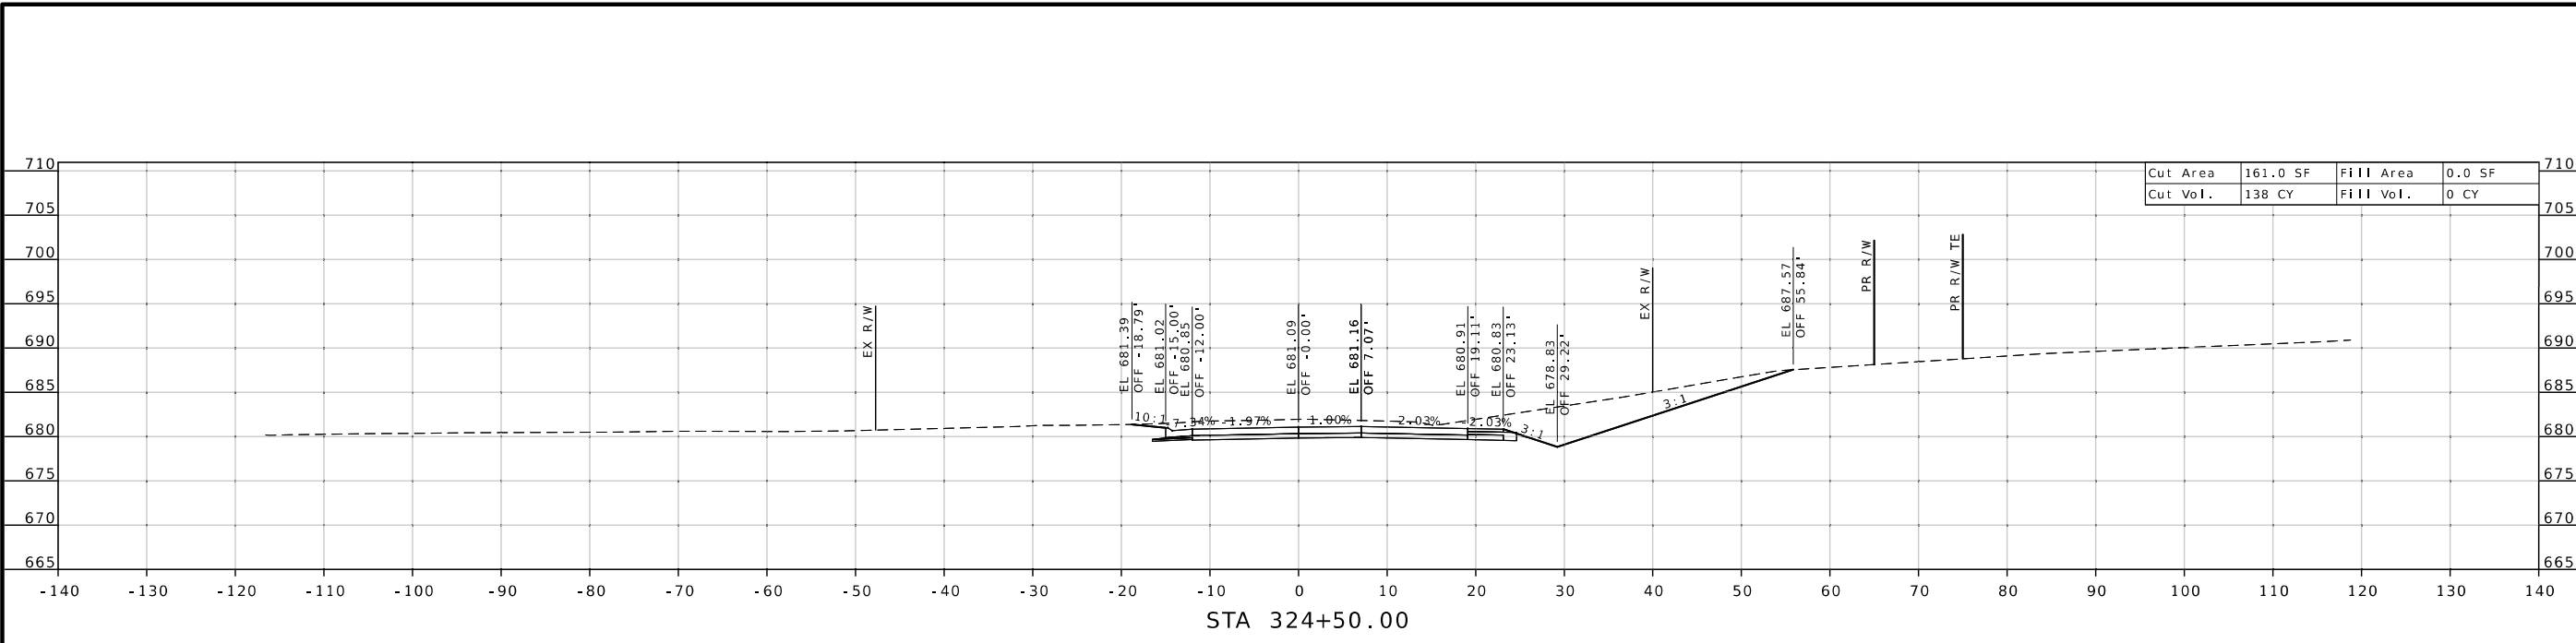



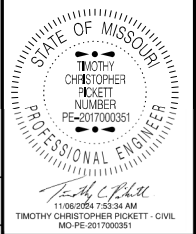



DATE PREPARED  
 11/6/2024 7:53:34 AM  
 ROUTE 72/51 STATE MO  
 DISTRICT SE SHEET NO. 26  
 COUNTY BOLLINGER  
 JOB NO. J9P3842  
 CONTRACT ID.  
 PROJECT NO.  
 BRIDGE NO.

DATE	DESCRIPTION

MISSOURI HIGHWAYS AND TRANSPORTATION COMMISSION  
  
 105 WEST CAPITOL  
 JEFFERSON CITY, MO 65102  
 1-888-ASK-MODOT (1-888-275-6636)

RTE 51  
 CROSS SECTION  
 SHEET 26 OF 37

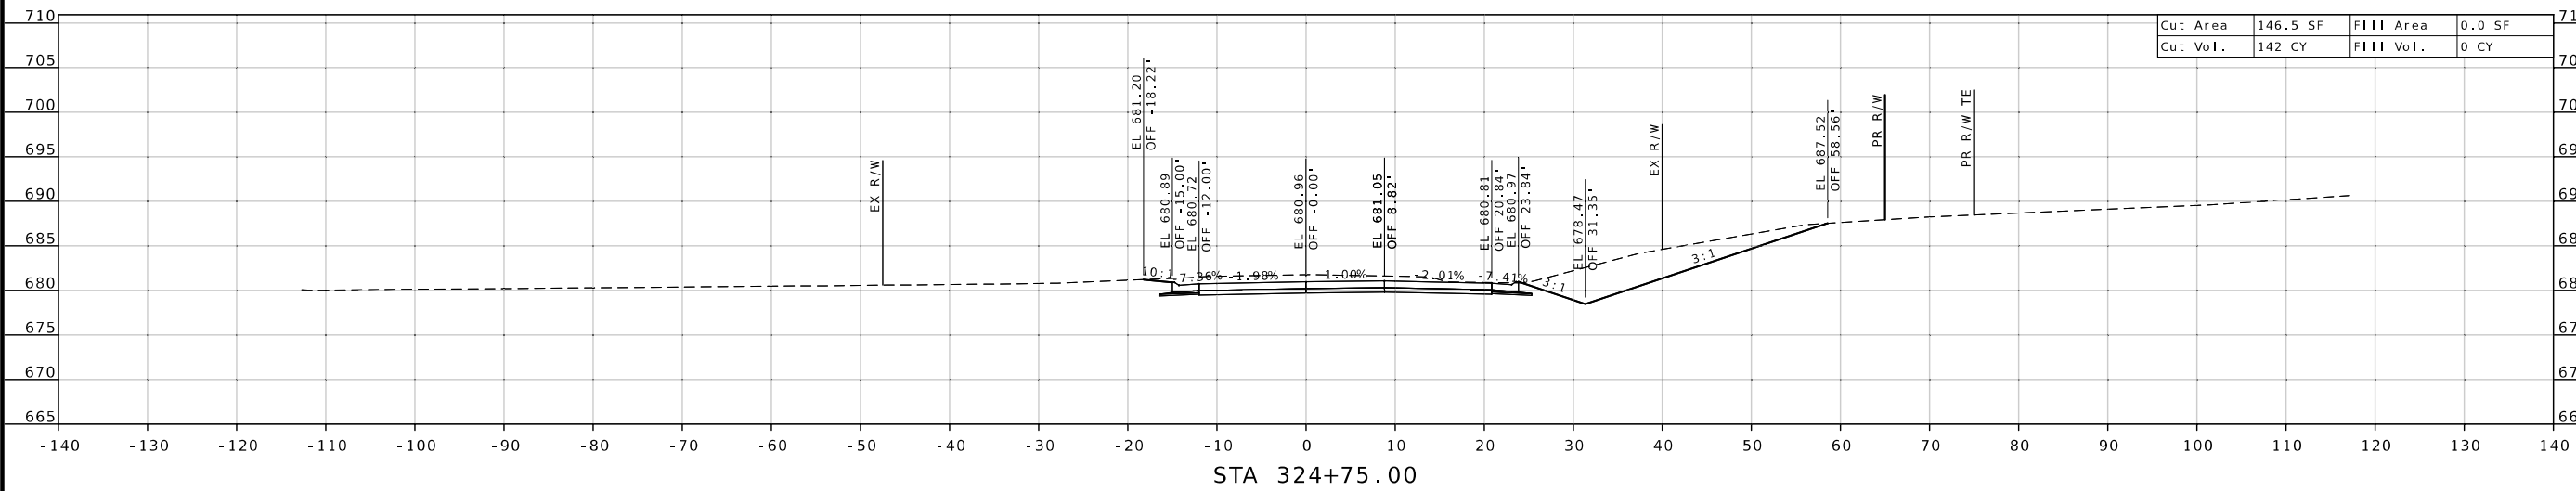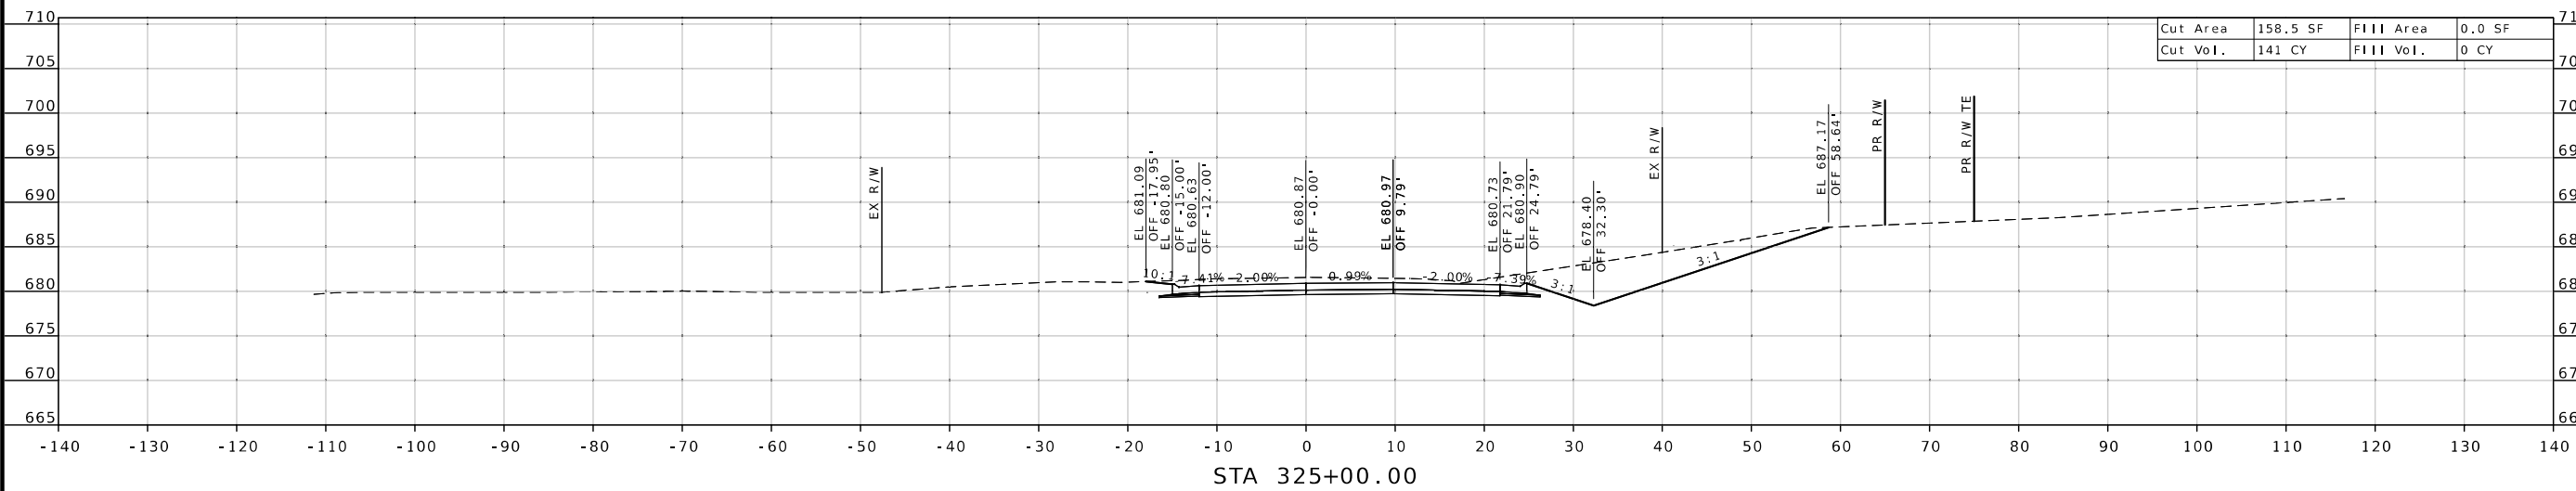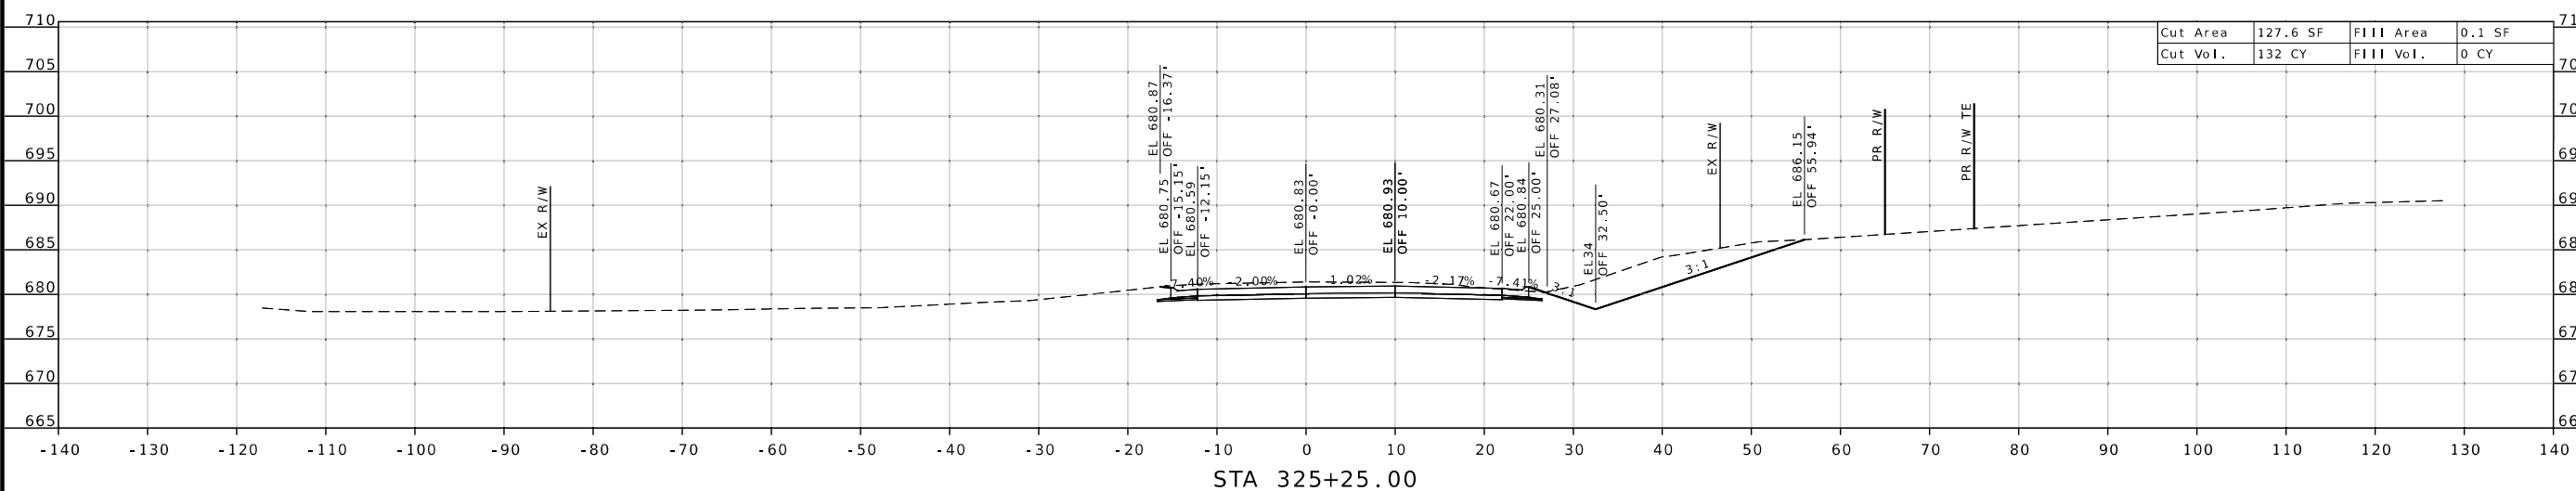

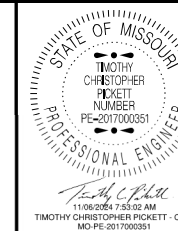

DATE PREPARED  
11/6/2024

ROUTE 72/51 STATE MO  
DISTRICT SE SHEET NO. 27

COUNTY BOLLINGER

JOB NO. J9P3842

CONTRACT ID.



PROJECT NO.

BRIDGE NO.


DESCRIPTION	DATE

MISSOURI HIGHWAYS AND TRANSPORTATION COMMISSION

105 WEST CAPITOL  
JEFFERSON CITY, MO 65102  
1-888-ASK-MODOT (1-888-275-6636)

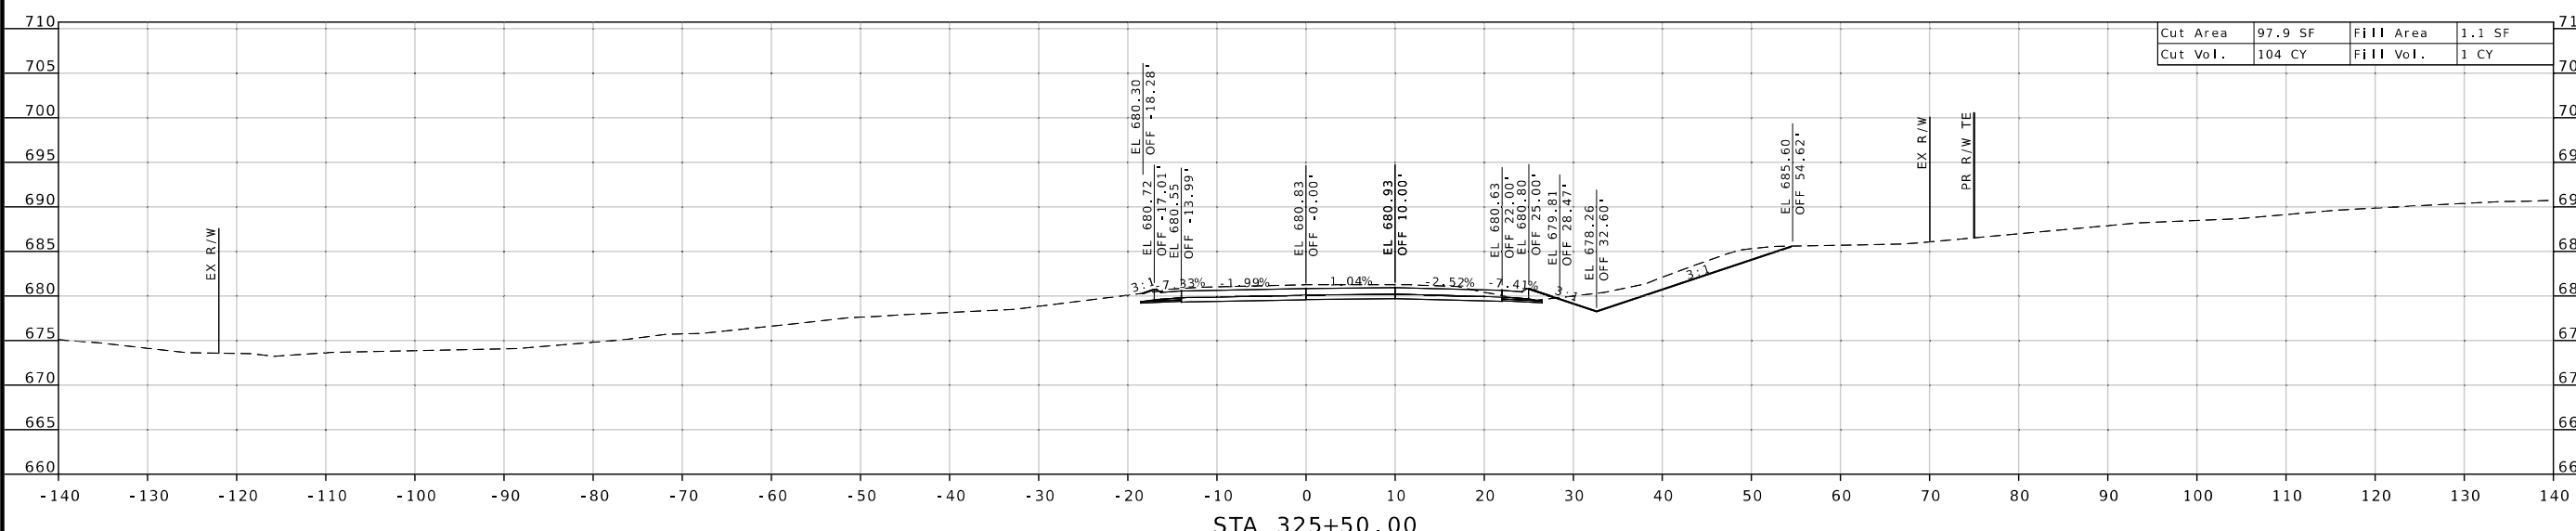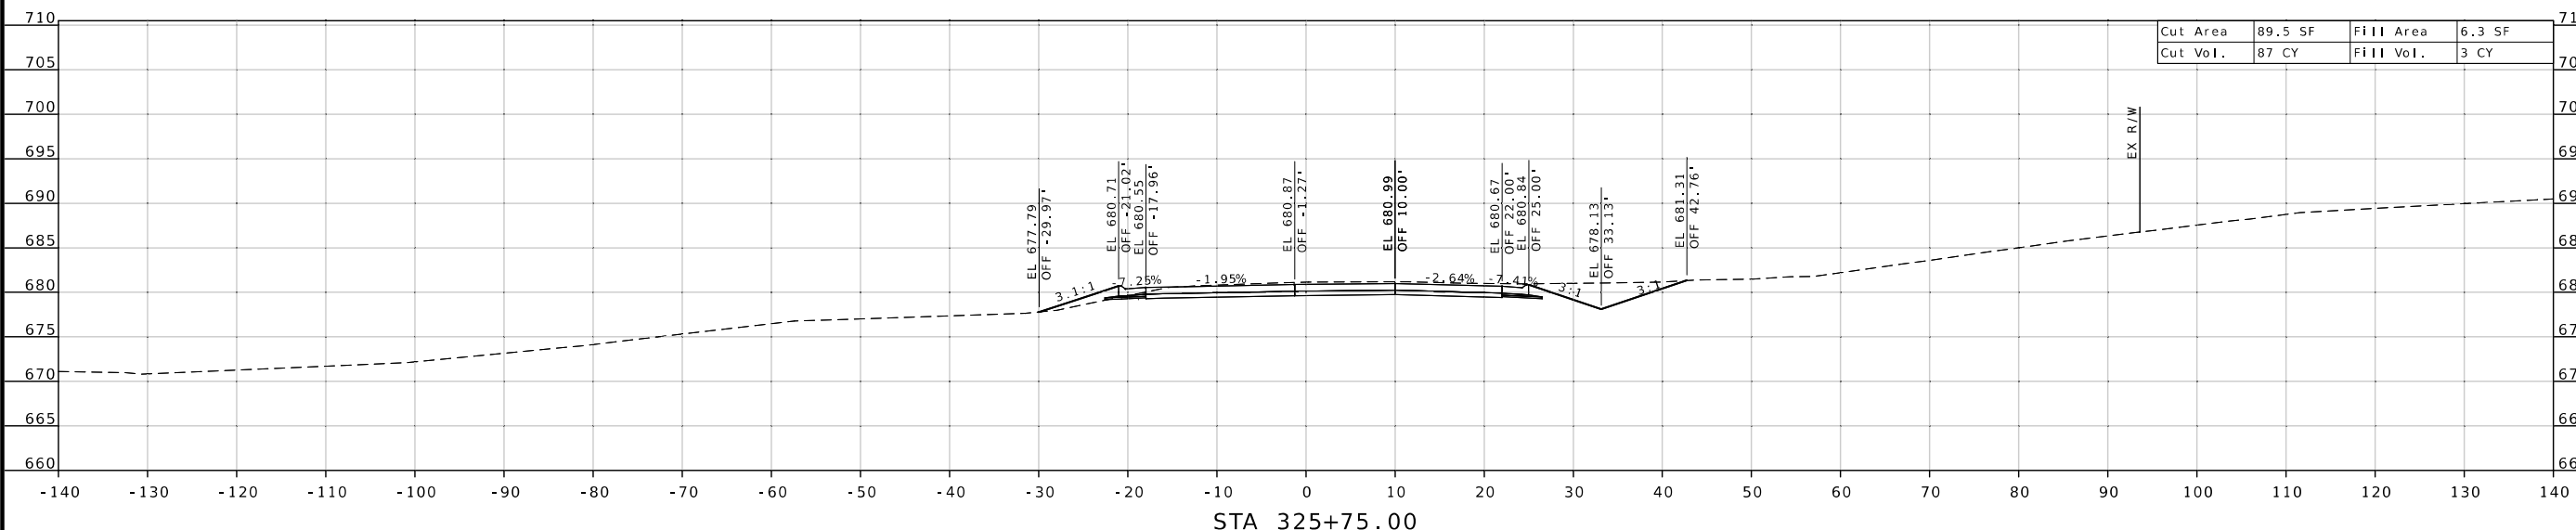

RTE 51  
CROSS SECTION  
SHEET 27 OF 37

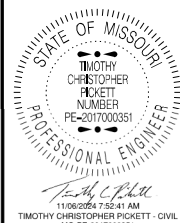

DATE PREPARED  
11/6/2024

ROUTE STATE  
72/51 MO

DISTRICT SHEET NO.  
SE 28

COUNTY  
BOLLINGER

JOB NO.  
J9P3842


CONTRACT ID.

PROJECT NO.


BRIDGE NO.

DATE	DESCRIPTION

MISSOURI HIGHWAYS AND TRANSPORTATION COMMISSION  
  
 105 WEST CAPITOL JEFFERSON CITY, MO 65102  
 1-888-ASK-MODOT (1-888-273-6636)

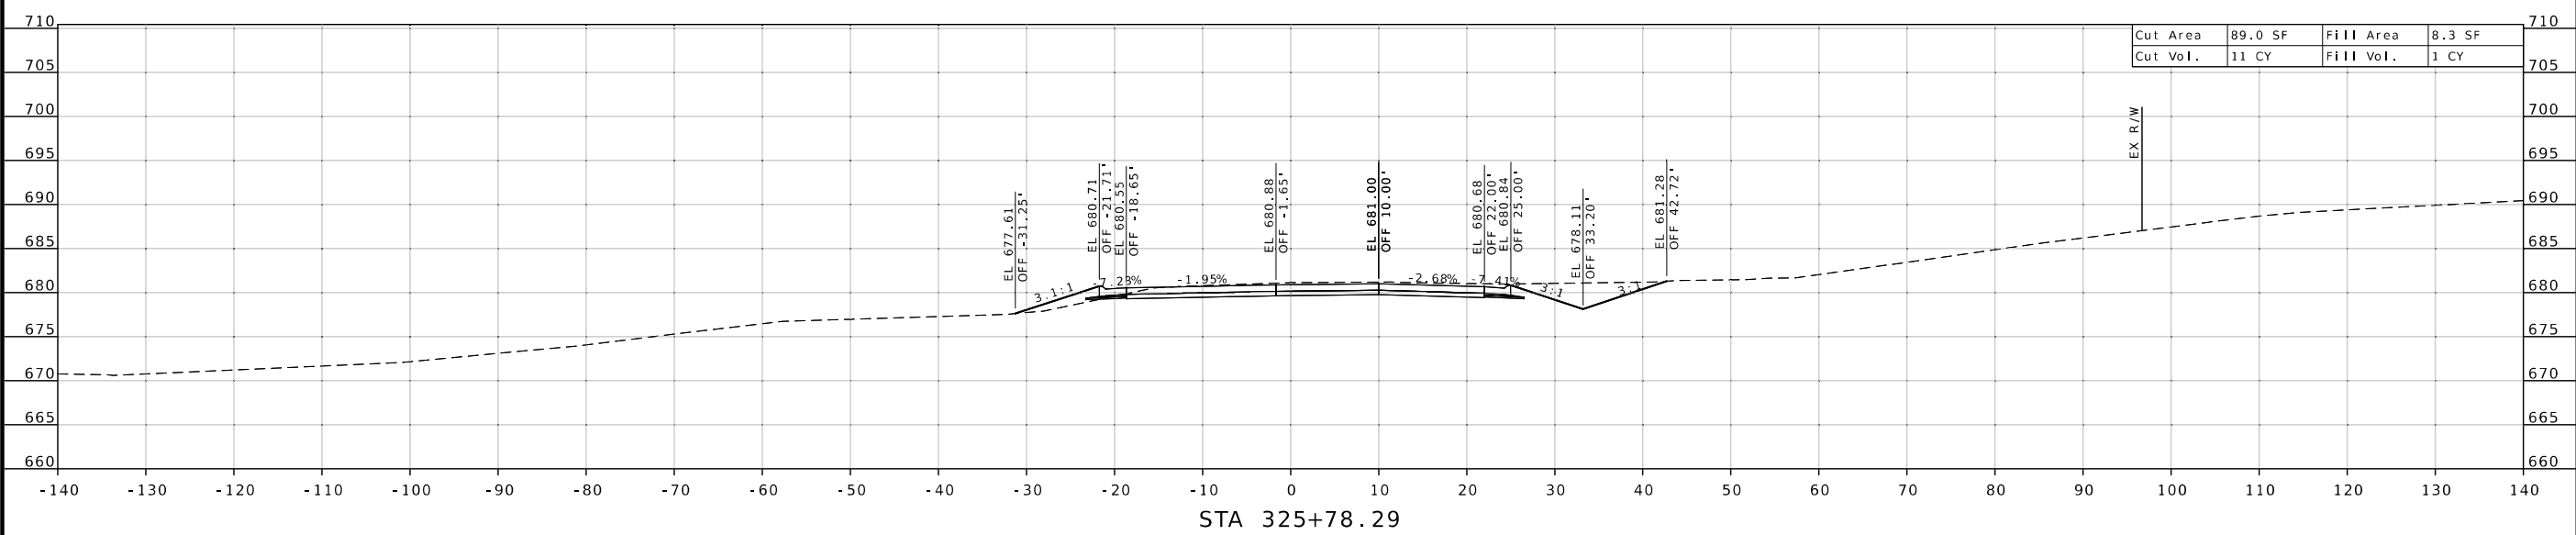

RTE 51  
CROSS SECTION  
SHEET 28 OF 37

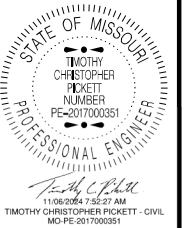

11/06/2024 7:52:27 AM  
TIMOTHY CHRISTOPHER PICKETT - CIVIL  
MO-PE-2017000351

DATE PREPARED  
**11/6/2024**

ROUTE 72/51      STATE MO

DISTRICT SE      SHEET NO. 29



COUNTY  
**BOLLINGER**

JOB NO.  
**J9P3842**

CONTRACT ID.

PROJECT NO.


BRIDGE NO.

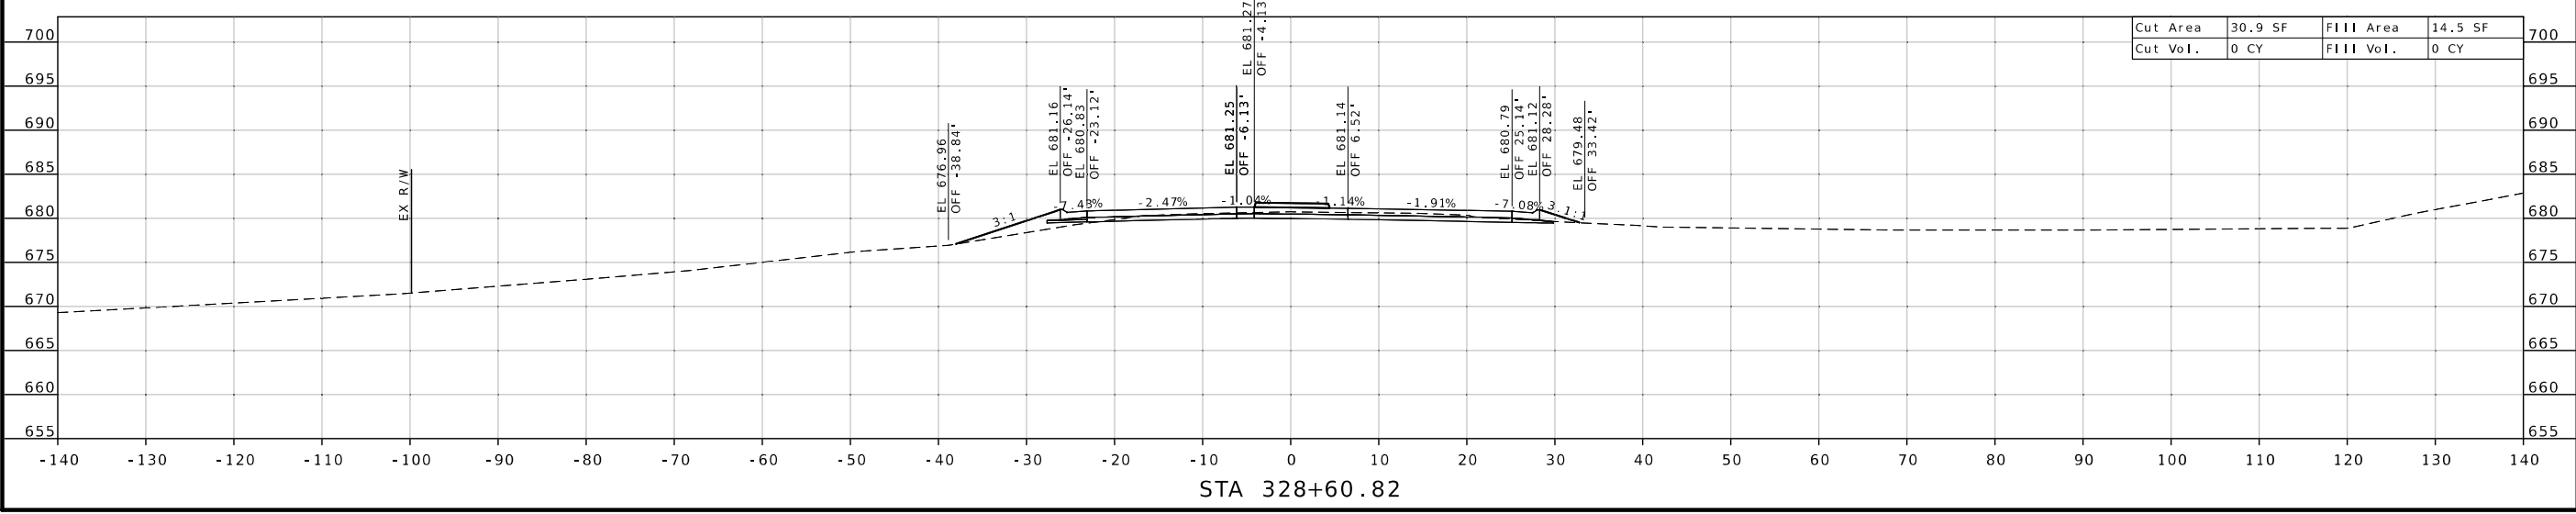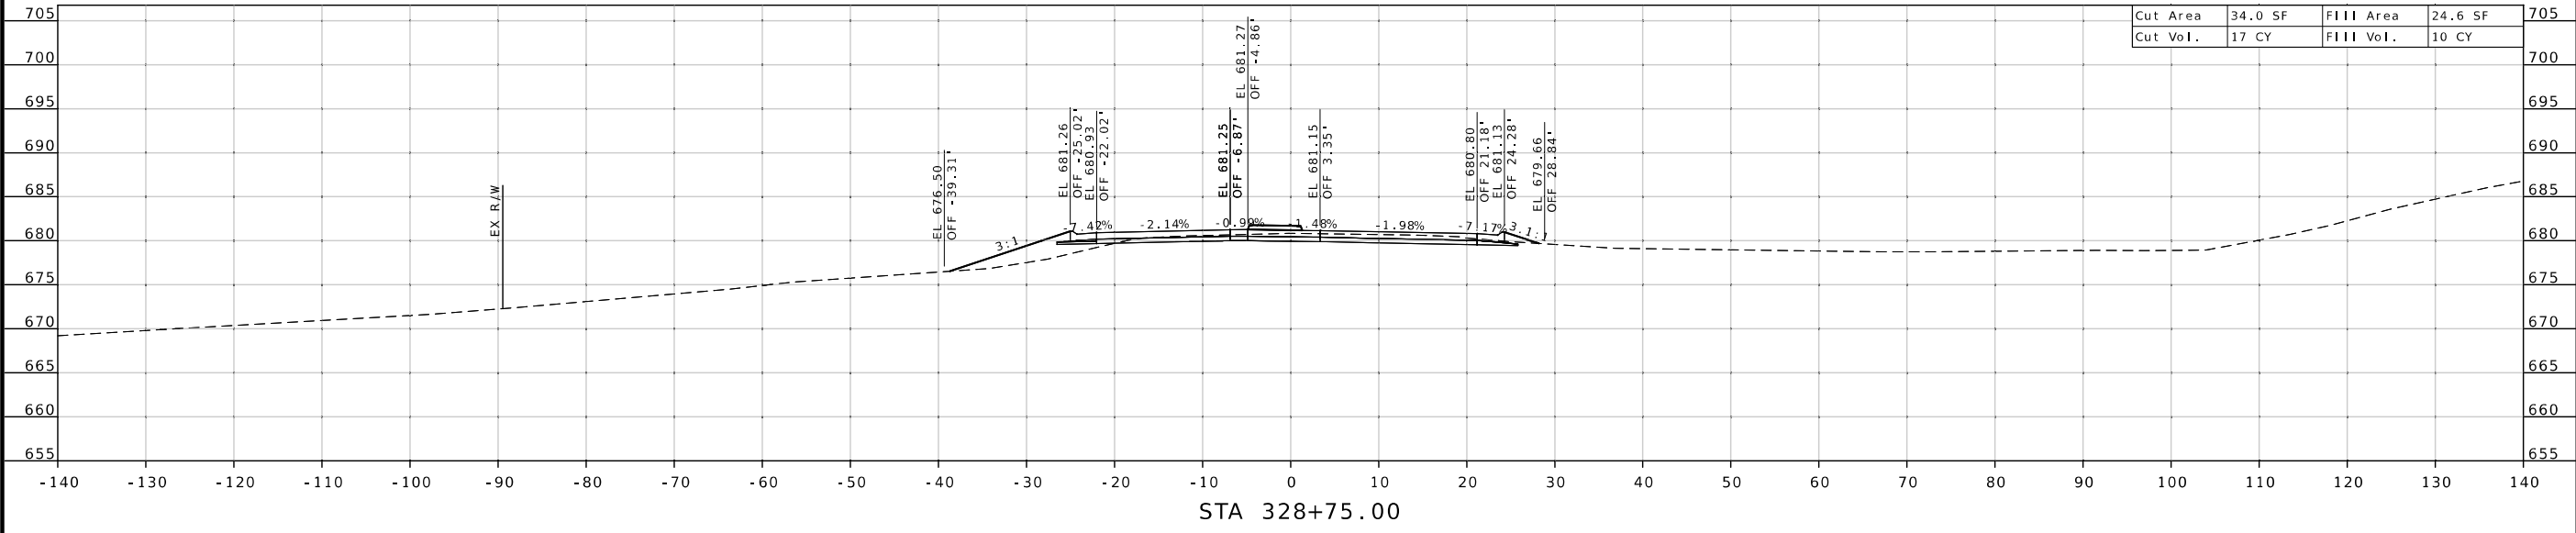

DATE	DESCRIPTION

MISSOURI HIGHWAYS AND TRANSPORTATION COMMISSION  
 105 WEST CAPITOL JEFFERSON CITY, MO 65102  
 1-888-ASK-MODOT (1-888-275-6636)

**MoDOT**  
 CROSS SECTION  
 SHEET 29 OF 37

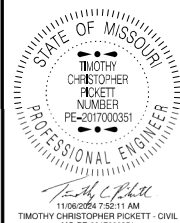

DATE PREPARED  
11/6/2024

ROUTE 72/51 STATE MO  
DISTRICT SE SHEET NO. 30

COUNTY  
BOLLINGER

JOB NO.  
J9P3842

CONTRACT ID.



PROJECT NO.


BRIDGE NO.

DESCRIPTION	DATE

MISSOURI HIGHWAYS AND TRANSPORTATION COMMISSION  
  
 105 WEST CAPITOL  
 JEFFERSON CITY, MO 65102  
 1-888-ASK-MODOT (1-888-275-6636)

RTE 51  
 CROSS SECTION  
 SHEET 30 OF 37

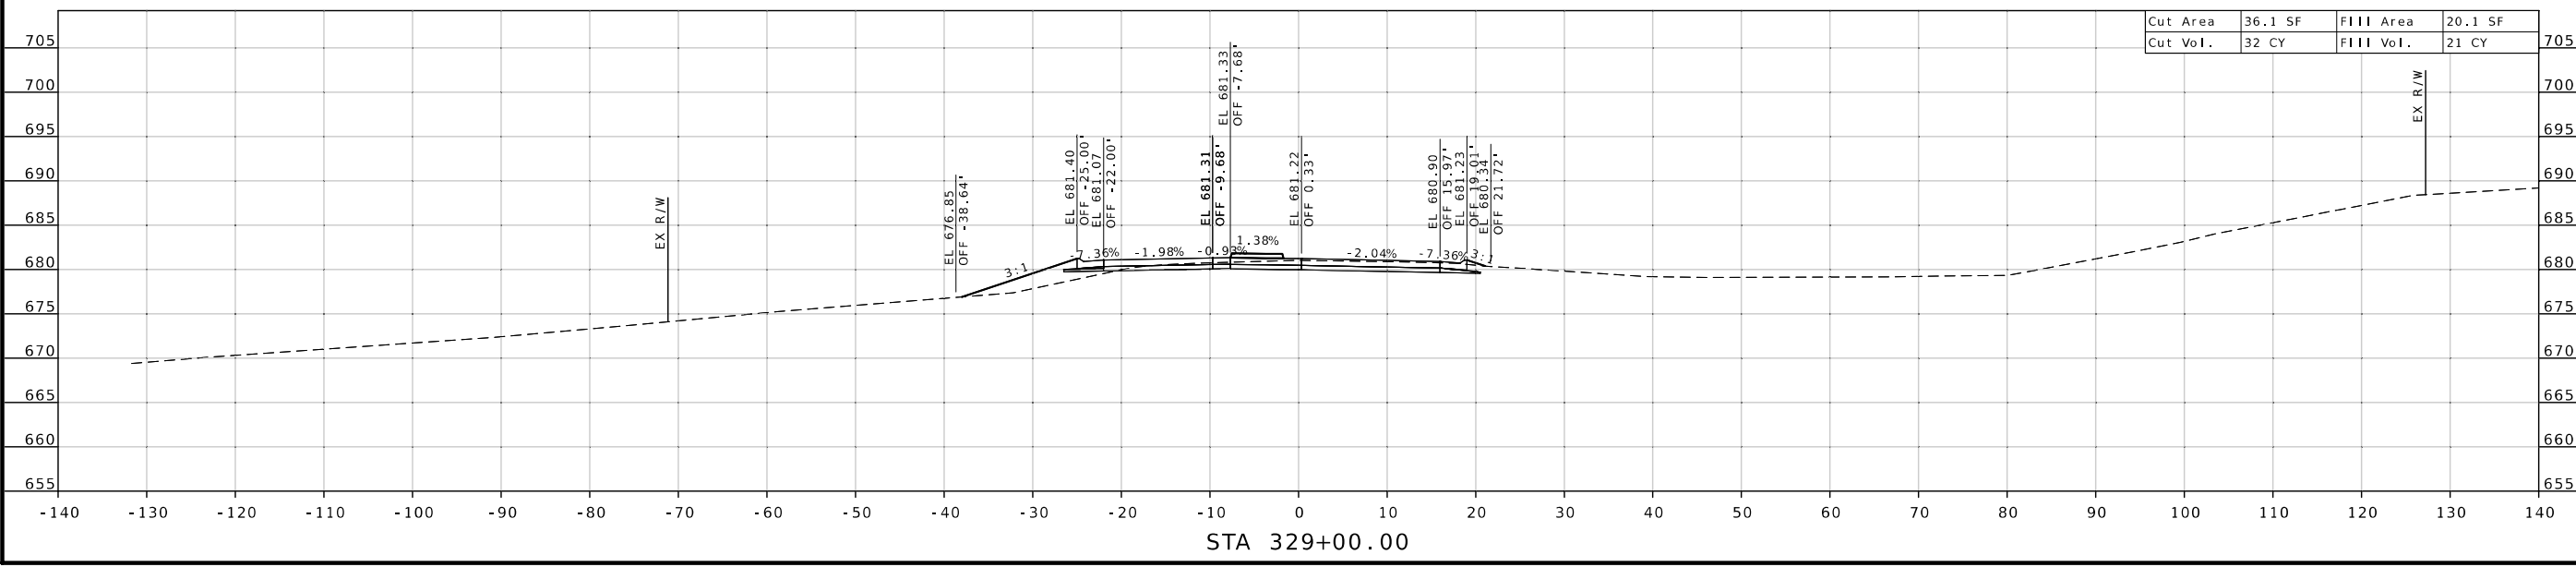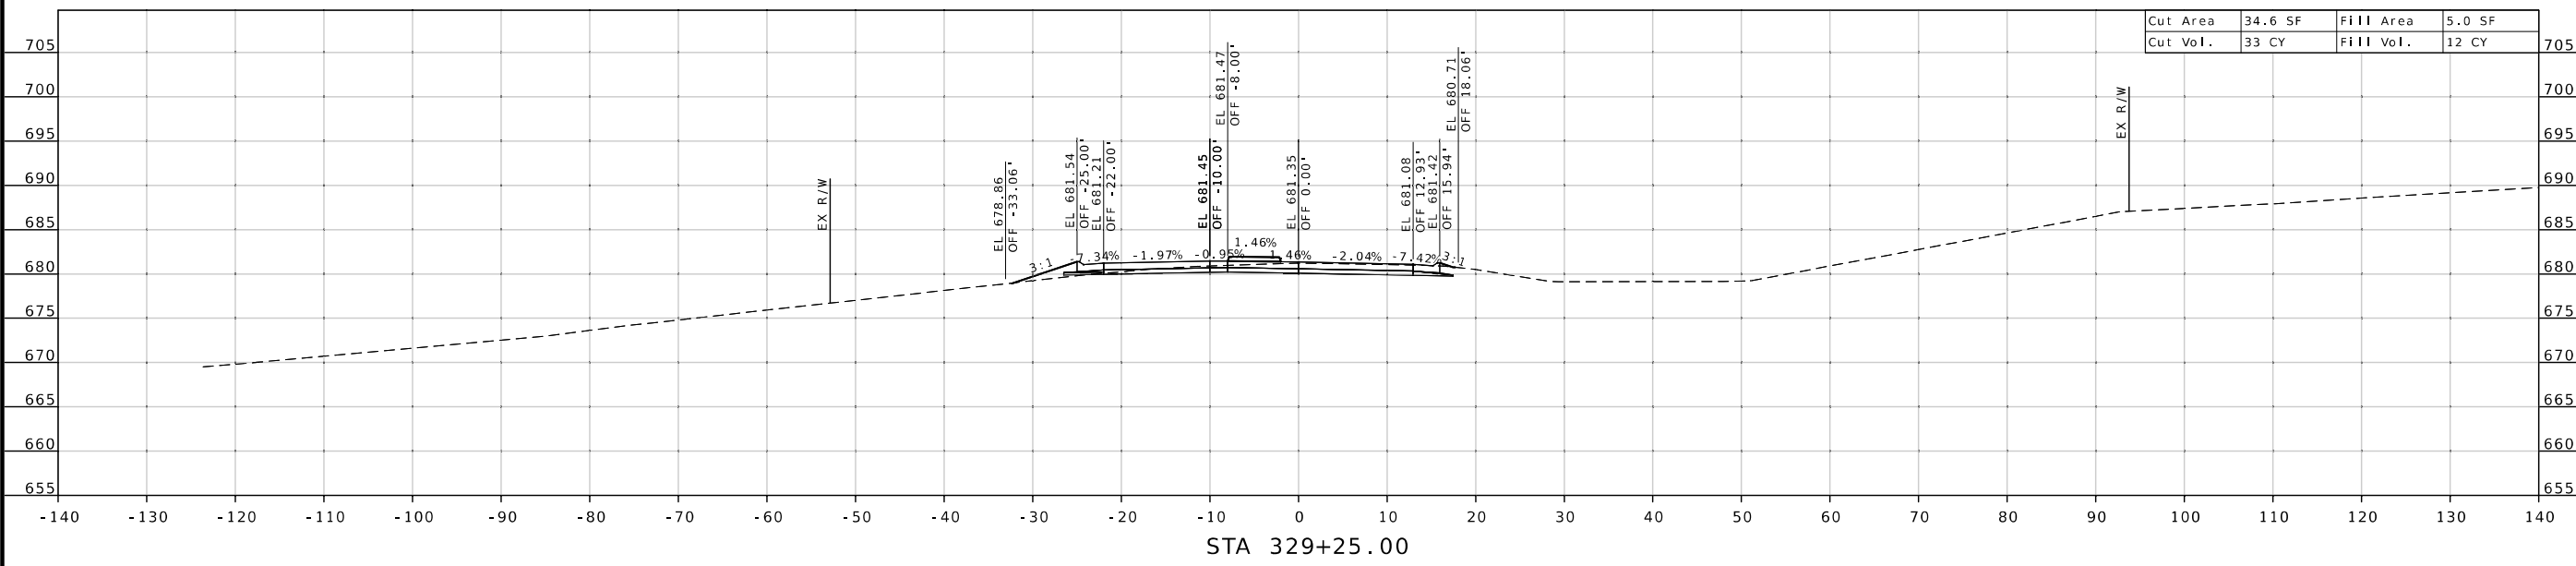

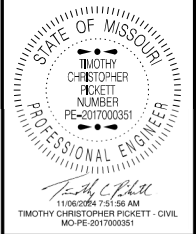

DATE PREPARED 11/6/2024

ROUTE 72/51 STATE MO DISTRICT SE SHEET NO. 31 COUNTY BOLLINGER


JOB NO. J9P3842 CONTRACT ID.

PROJECT NO. BRIDGE NO.


Table with 2 columns: DATE, DESCRIPTION. Multiple empty rows.

MISSOURI HIGHWAYS AND TRANSPORTATION COMMISSION MODOT 105 WEST CAPITOL JEFFERSON CITY, MO 65102 1-888-ASK-MODOT (1-888-275-6636)

RTE 51 CROSS SECTION SHEET 31 OF 37

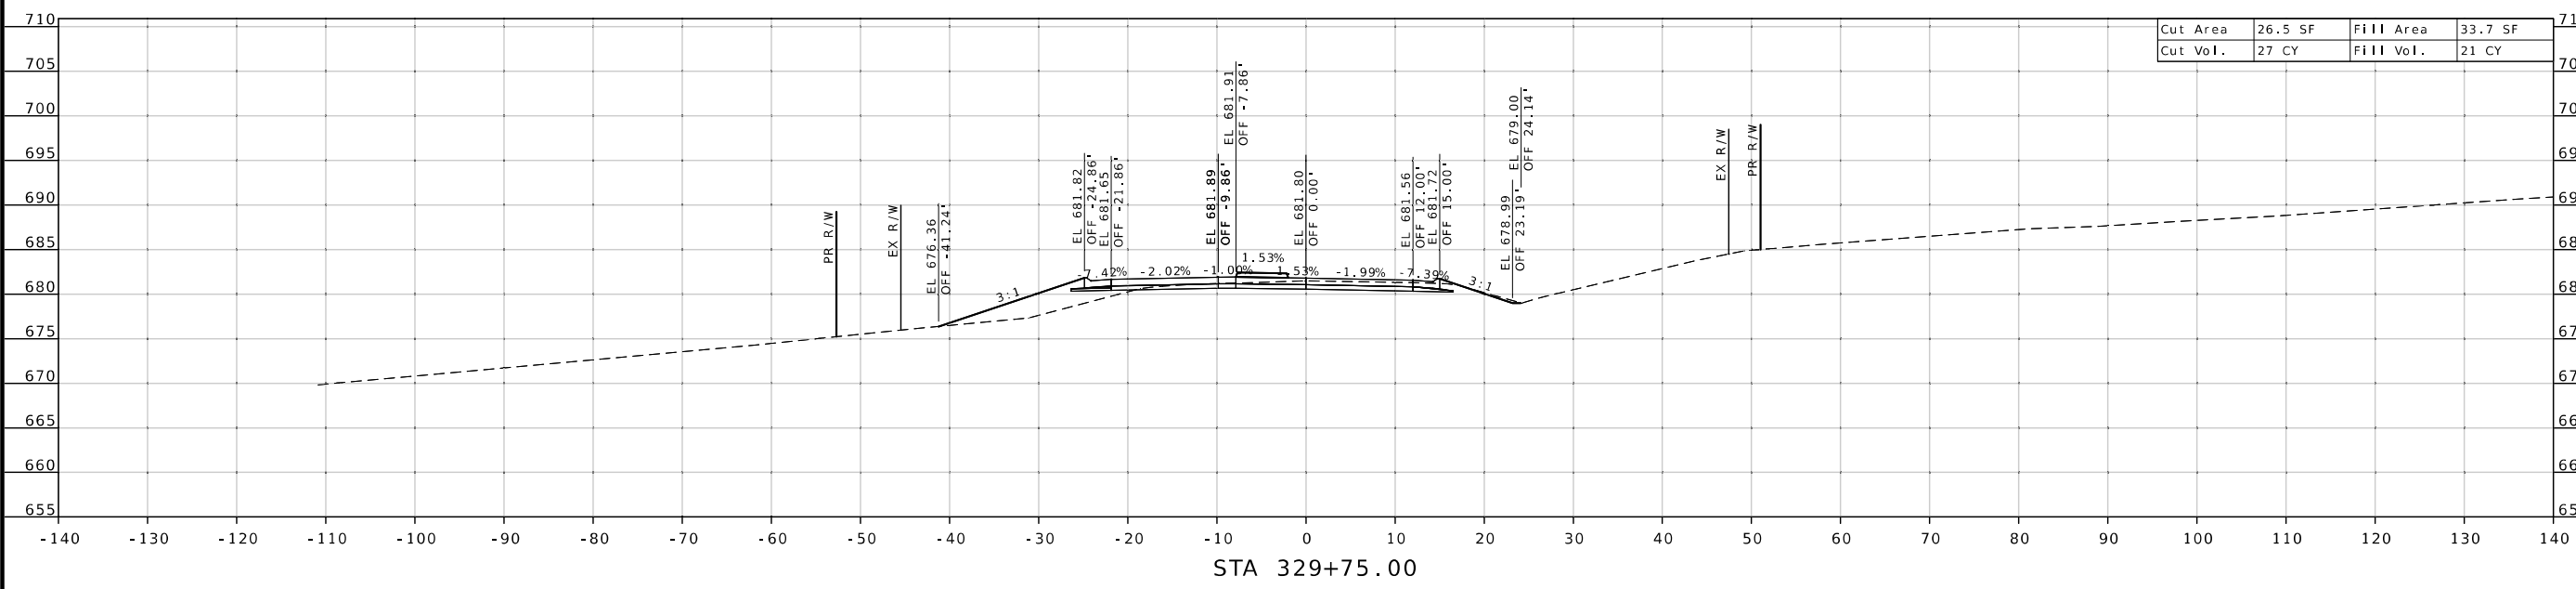

Cut Area 26.5 SF, Fill Area 33.7 SF, Cut Vol. 27 CY, Fill Vol. 21 CY

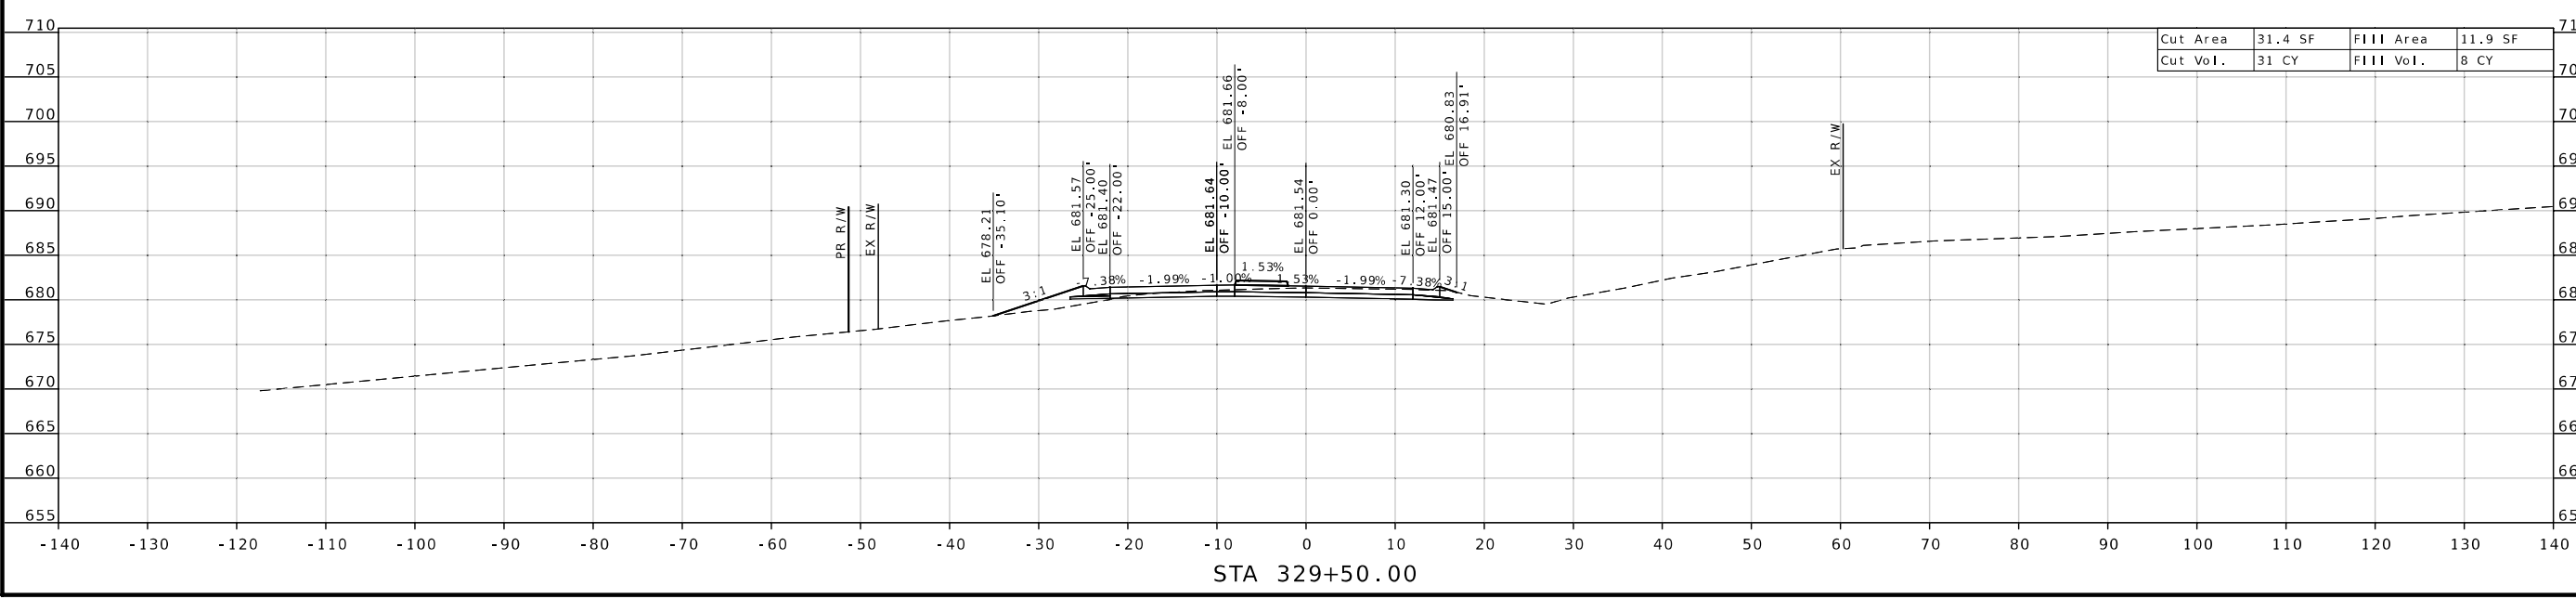

Cut Area 31.4 SF, Fill Area 11.9 SF, Cut Vol. 31 CY, Fill Vol. 8 CY



TIMOTHY CHRISTOPHER PICKETT  
1106284 7:31:40 AM  
TIMOTHY CHRISTOPHER PICKETT - CIVIL  
MO-PE-2017000351

DATE PREPARED  
11/6/2024

ROUTE STATE  
72/51 MO

DISTRICT SHEET NO.  
SE 32


COUNTY  
BOLLINGER

JOB NO.  
J9P3842


CONTRACT ID.

PROJECT NO.

BRIDGE NO.

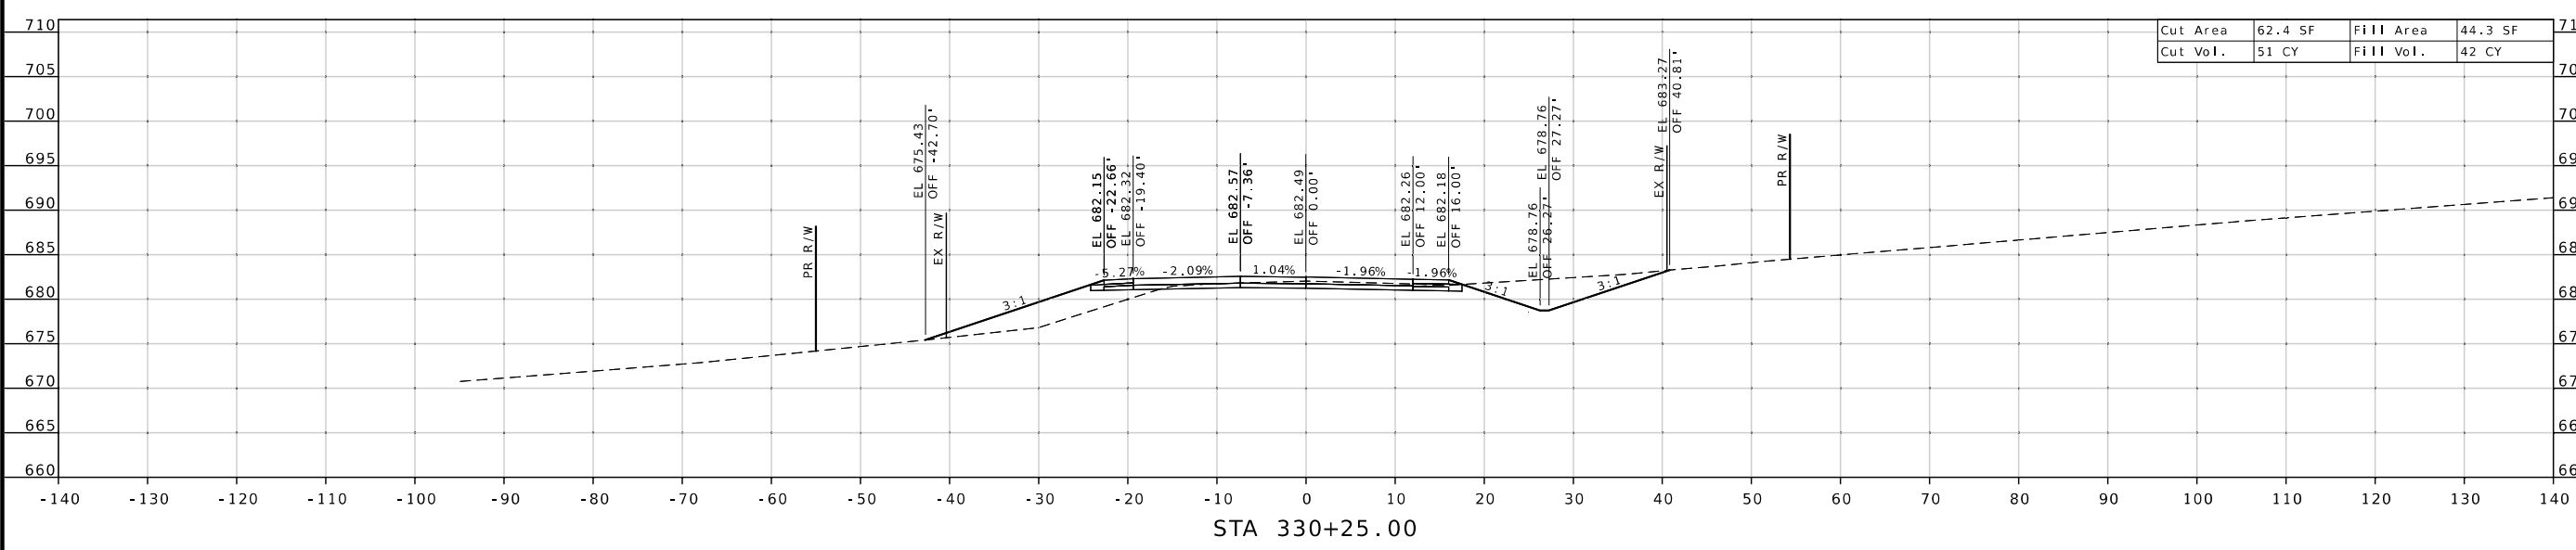

Cut Area	62.4 SF	Fill Area	44.3 SF
Cut Vol.	51 CY	Fill Vol.	42 CY

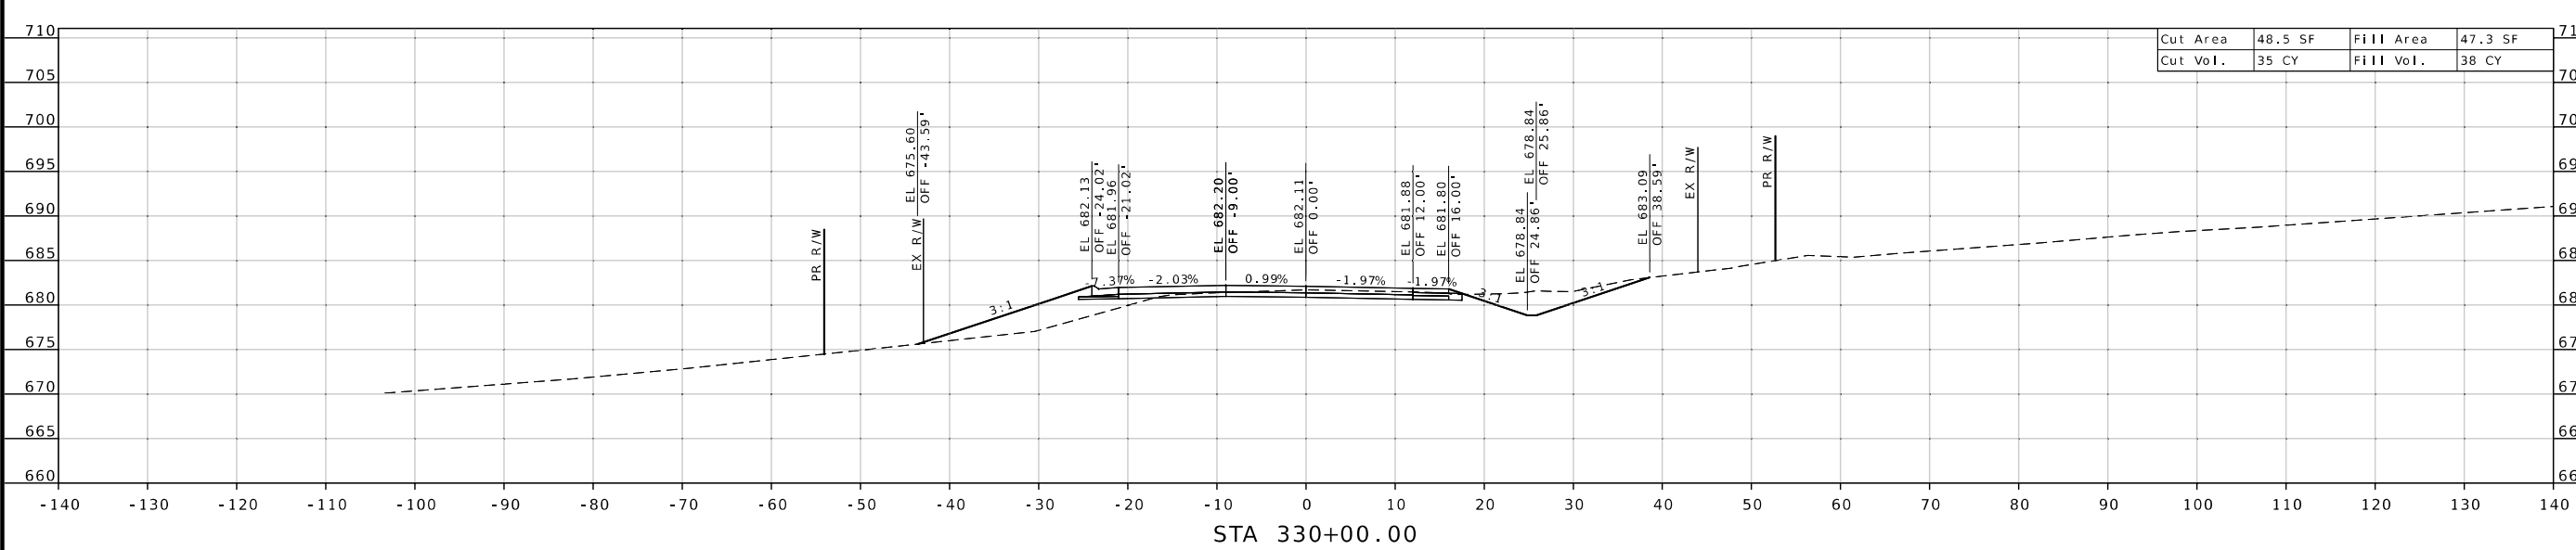

Cut Area	48.5 SF	Fill Area	47.3 SF
Cut Vol.	35 CY	Fill Vol.	38 CY

DESCRIPTION

DATE

MISSOURI HIGHWAYS AND TRANSPORTATION COMMISSION



RTE 51  
CROSS SECTION  
SHEET 32 OF 37





DATE PREPARED  
**11/6/2024**

ROUTE **72/51** STATE **MO**  
DISTRICT **SE** SHEET NO. **33**



COUNTY  
**BOLLINGER**

JOB NO.  
**J9P3842**

CONTRACT ID.

PROJECT NO.

BRIDGE NO.

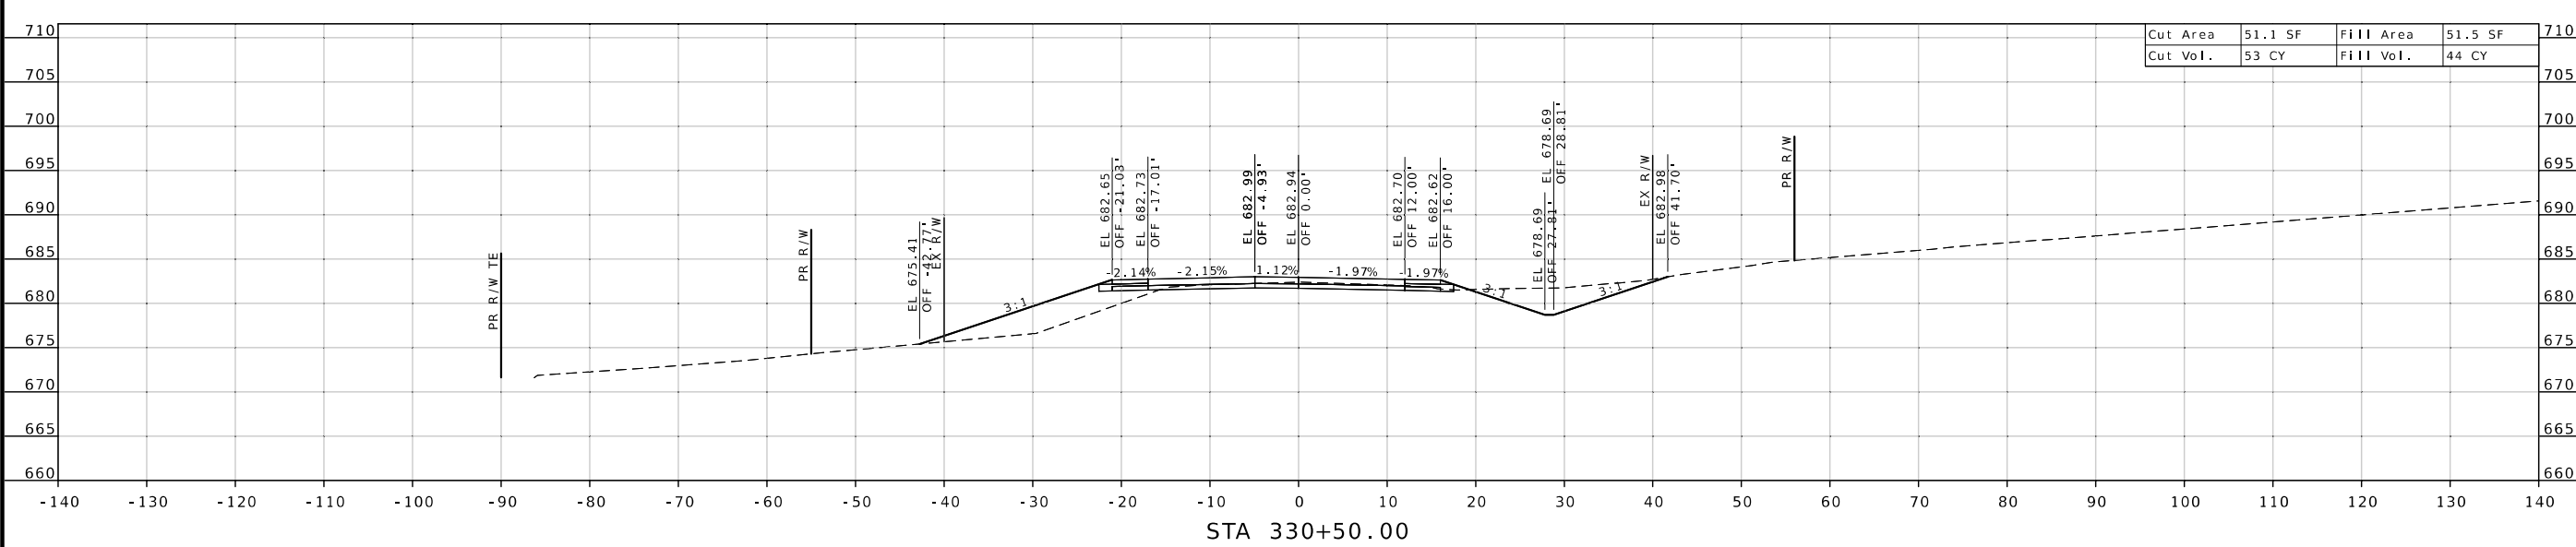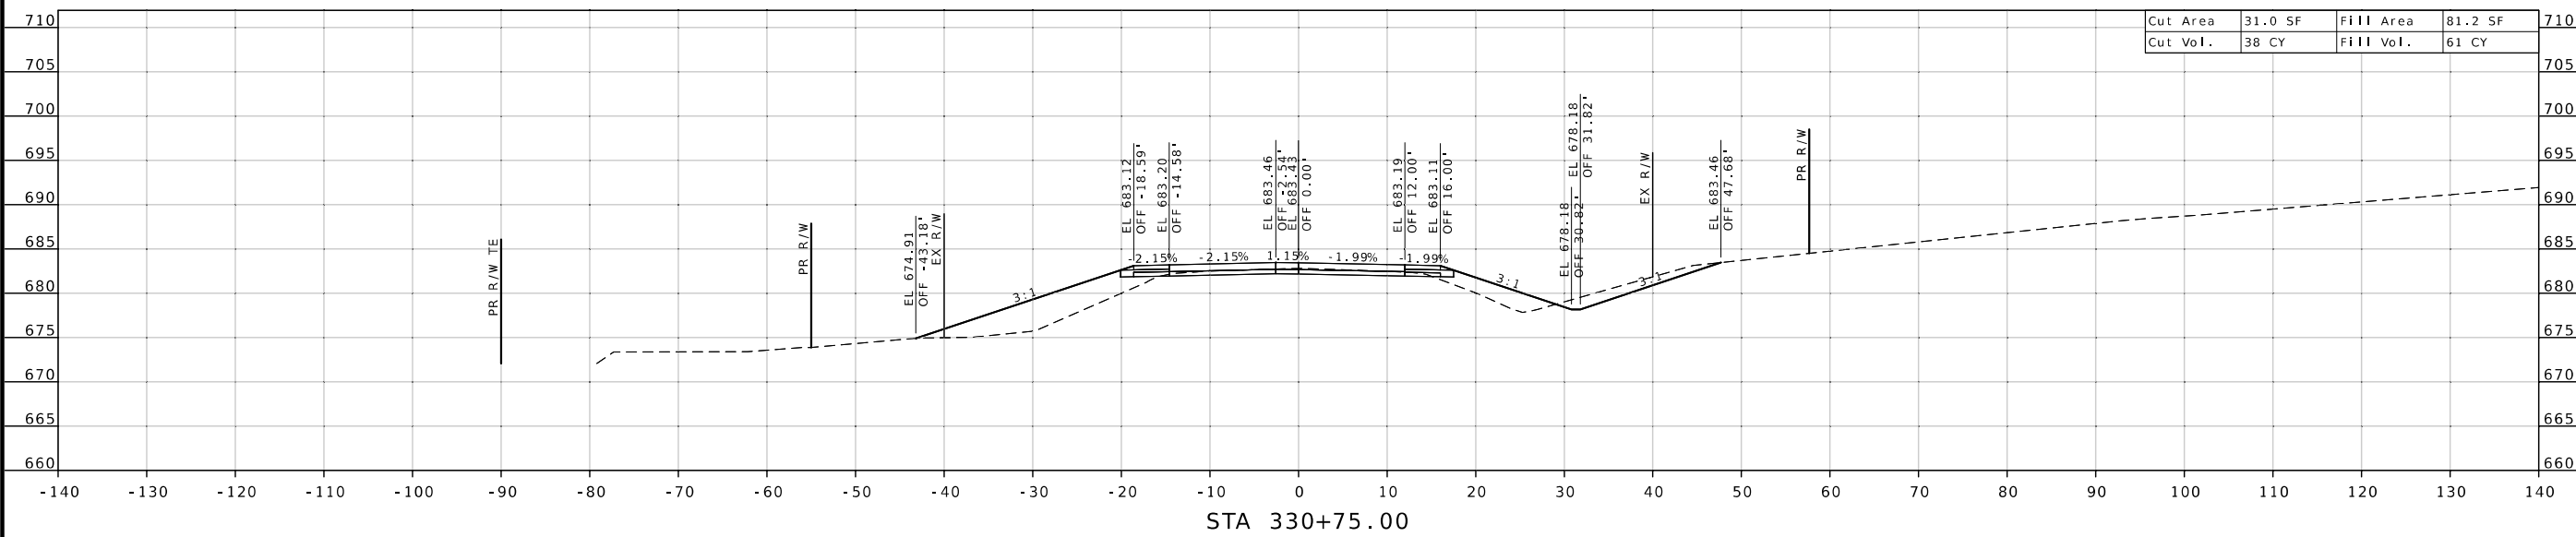

DATE


DESCRIPTION

MISSOURI HIGHWAYS AND TRANSPORTATION  
COMMISSION





RTE 51  
CROSS SECTION  
SHEET 33 OF 37

105 WEST CAPITOL  
JEFFERSON CITY, MO 65102  
1-888-ASK-MODOT (1-888-275-6636)

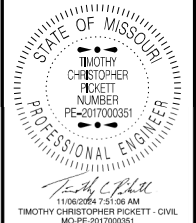


DATE PREPARED  
11/6/2024  
ROUTE 72/51 STATE MO  
DISTRICT SE SHEET NO. 34  
COUNTY BOLLINGER  
JOB NO. J9P3842  
CONTRACT ID.  
PROJECT NO.  
BRIDGE NO.

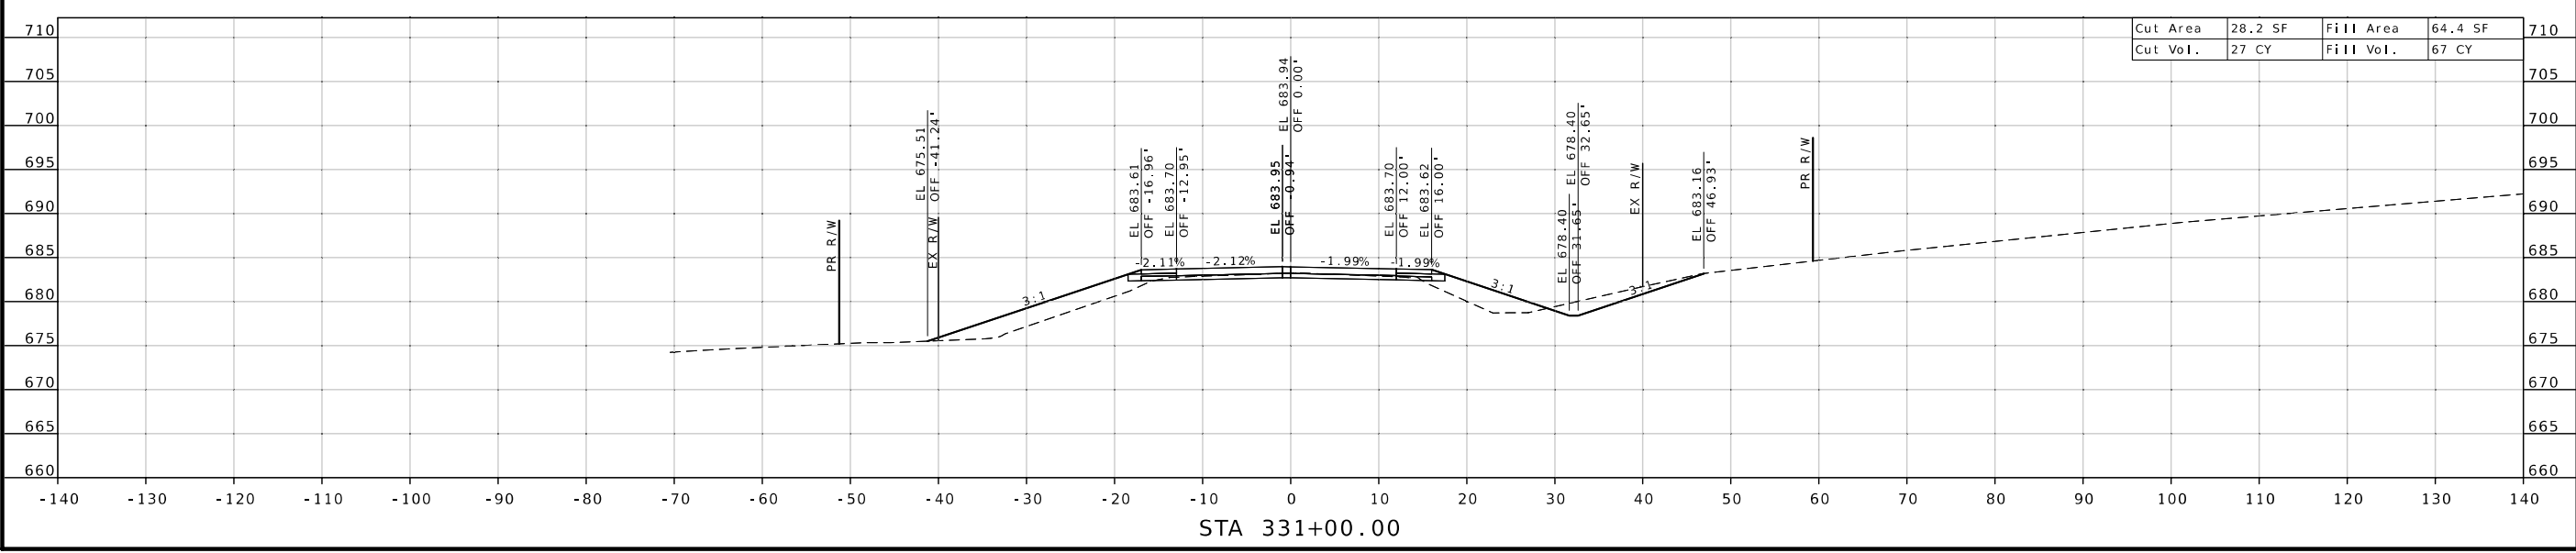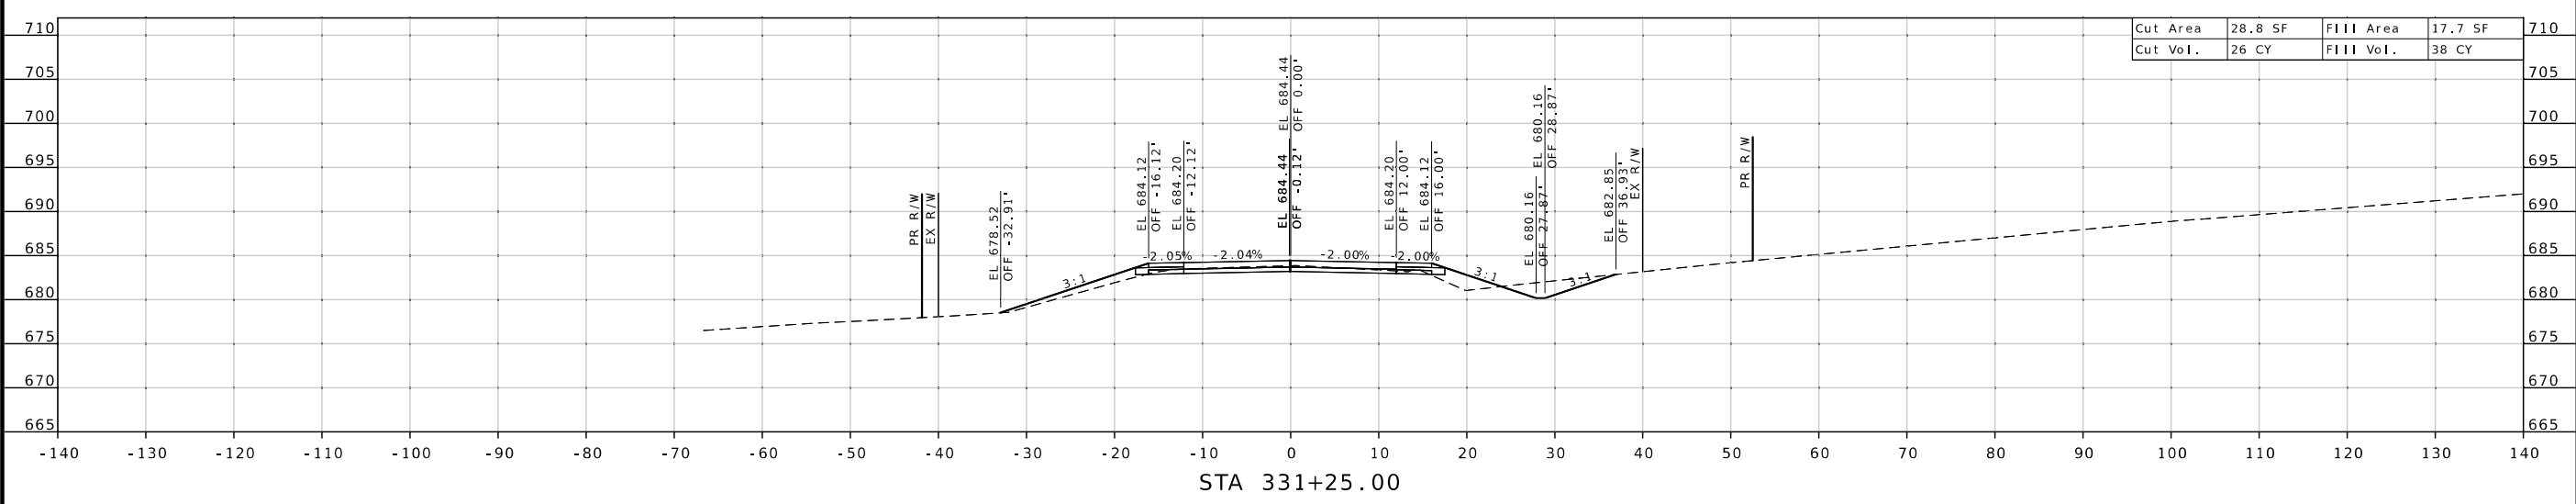

DESCRIPTION	DATE

MISSOURI HIGHWAYS AND TRANSPORTATION COMMISSION  
105 WEST CAPITOL JEFFERSON CITY, MO 65102  
1-888-ASK-MODOT (1-888-275-6636)  
RTE 51  
CROSS SECTION  
SHEET 34 OF 37

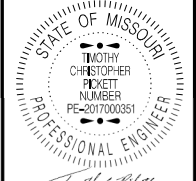

11/06/2024 7:50:50 AM  
 TIMOTHY CHRISTOPHER PICKETT - CIVIL  
 MO-PE-207000351

DATE PREPARED

11/6/2024

ROUTE STATE

72/51 MO

DISTRICT SHEET NO.

SE 35

COUNTY

BOLLINGER

JOB NO.

J9P3842

CONTRACT ID.

PROJECT NO.

BRIDGE NO.




DATE	
DESCRIPTION	


MISSOURI HIGHWAYS AND TRANSPORTATION COMMISSION



105 WEST CAPITOL  
 JEFFERSON CITY, MO 65102  
 1-888-ASK-MODOT (1-888-275-6636)

RTE 51  
 CROSS SECTION  
 SHEET 35 OF 37

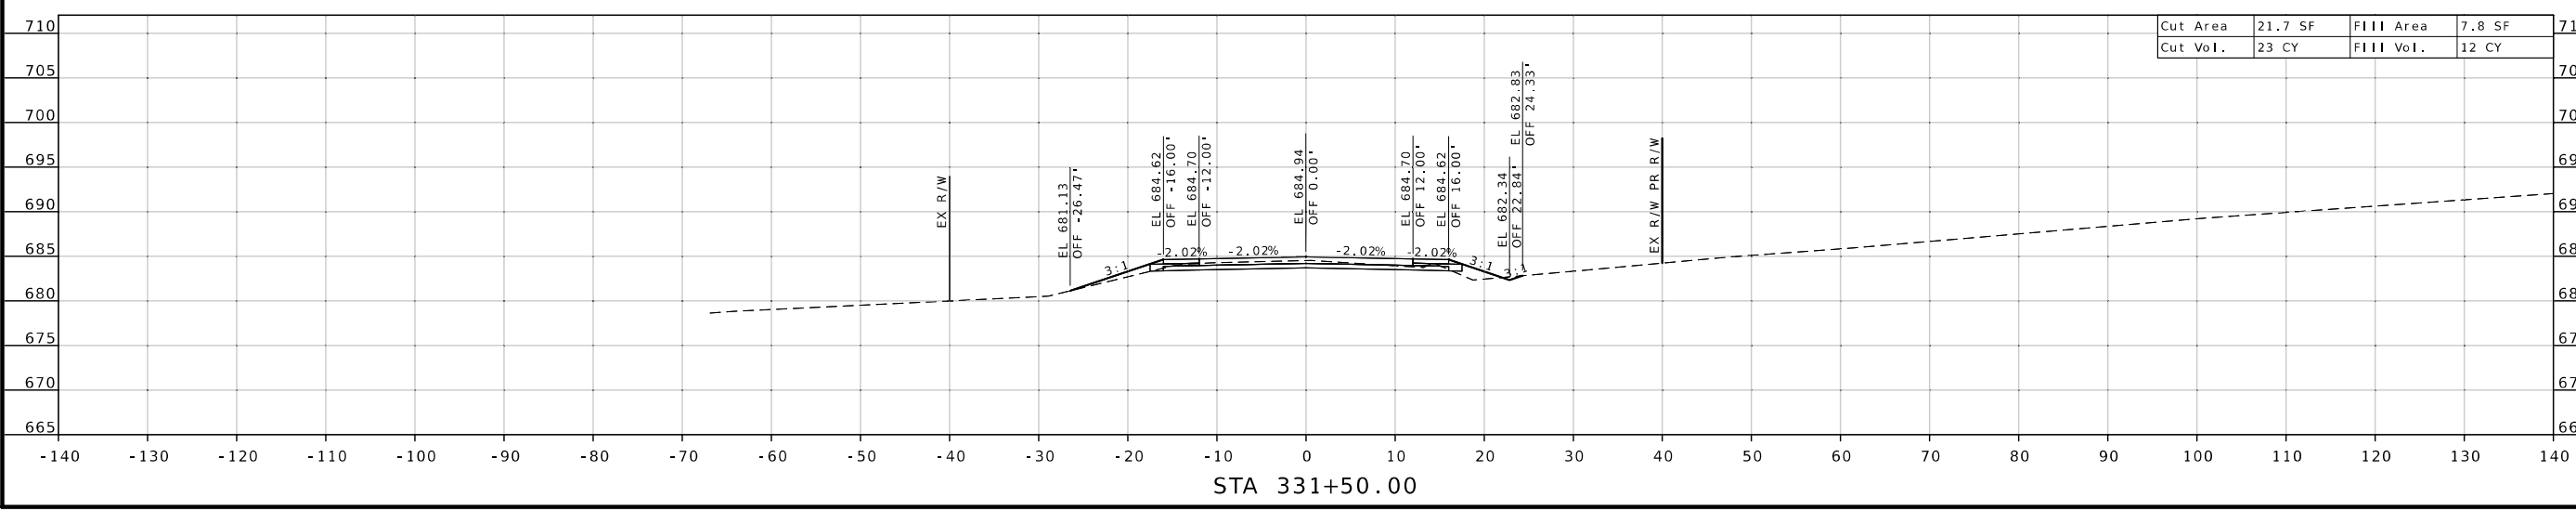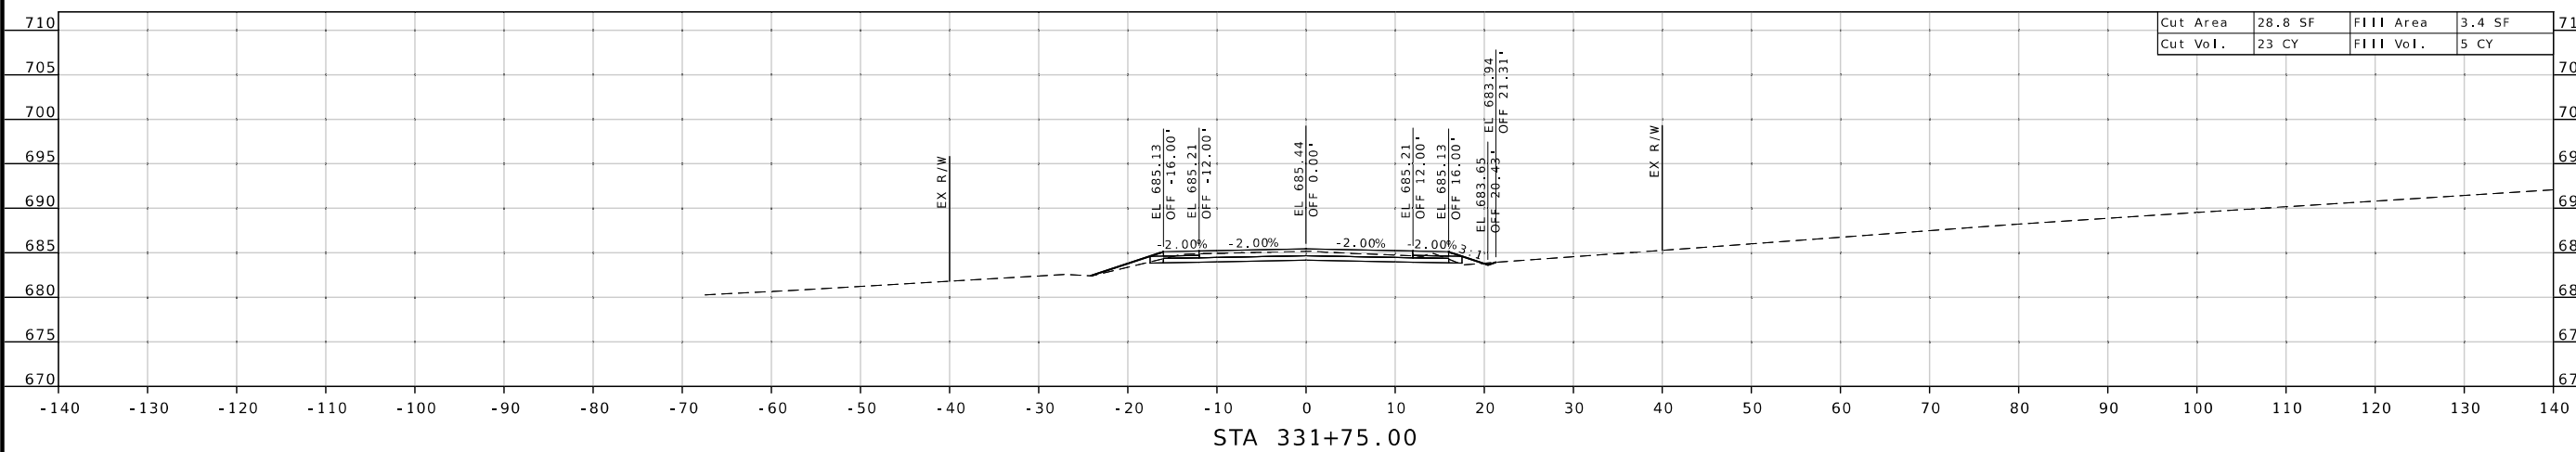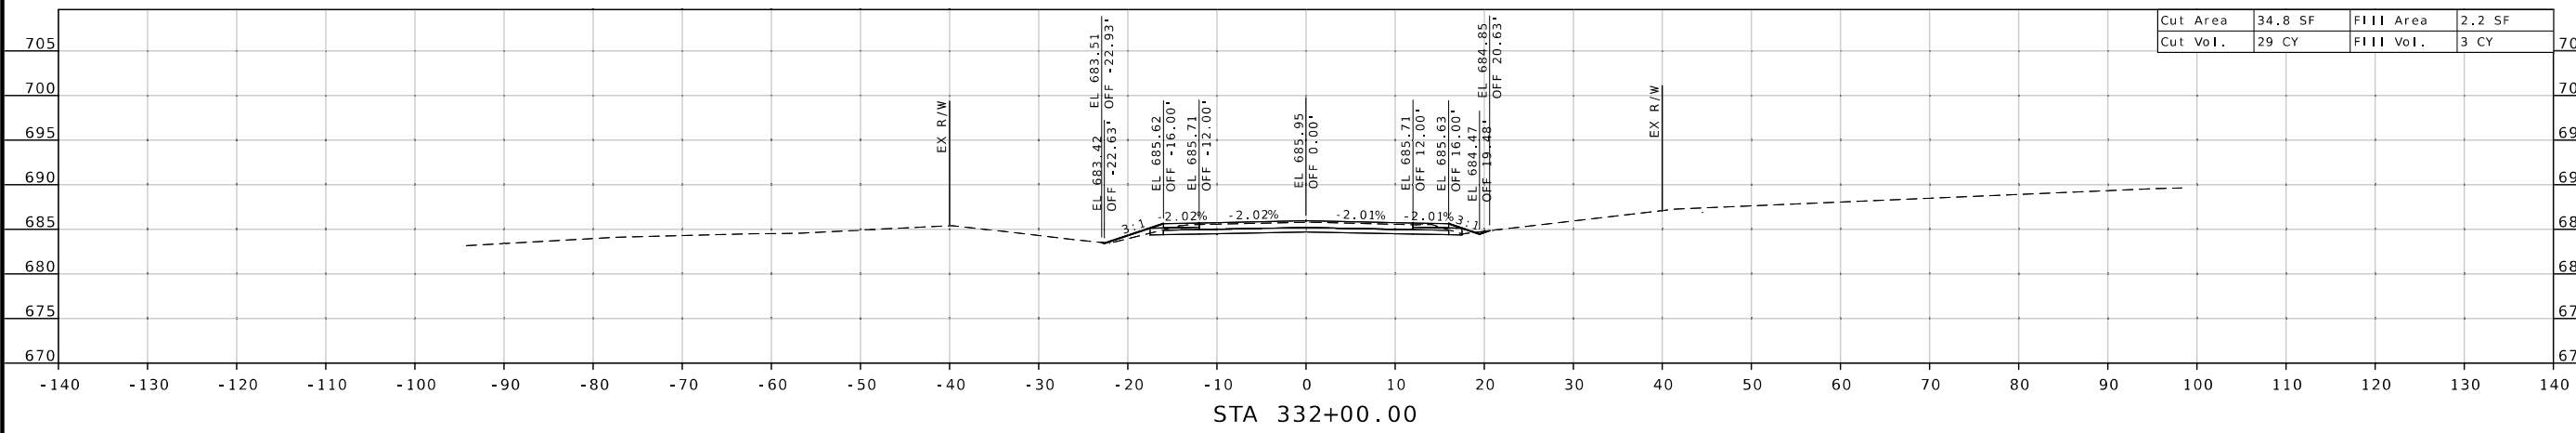

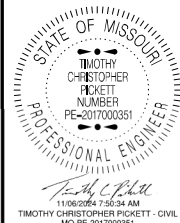

11/06/2024 7:56:24 AM  
TIMOTHY CHRISTOPHER PICKETT - CIVIL  
MO-PE-2017000351

DATE PREPARED  
**11/6/2024**

ROUTE STATE  
**72/51 MO**

DISTRICT SHEET NO.  
**SE 36**

COUNTY  
**BOLLINGER**

JOB NO.  
**J9P3842**

CONTRACT ID.

PROJECT NO.

BRIDGE NO.

DESCRIPTION

DATE




MISSOURI HIGHWAYS AND TRANSPORTATION COMMISSION


105 WEST CAPITOL JEFFERSON CITY, MO 65102

1-888-ASK-MODOT (1-888-275-6636)

MoDOT

RTE 51 CROSS SECTION SHEET 36 OF 37

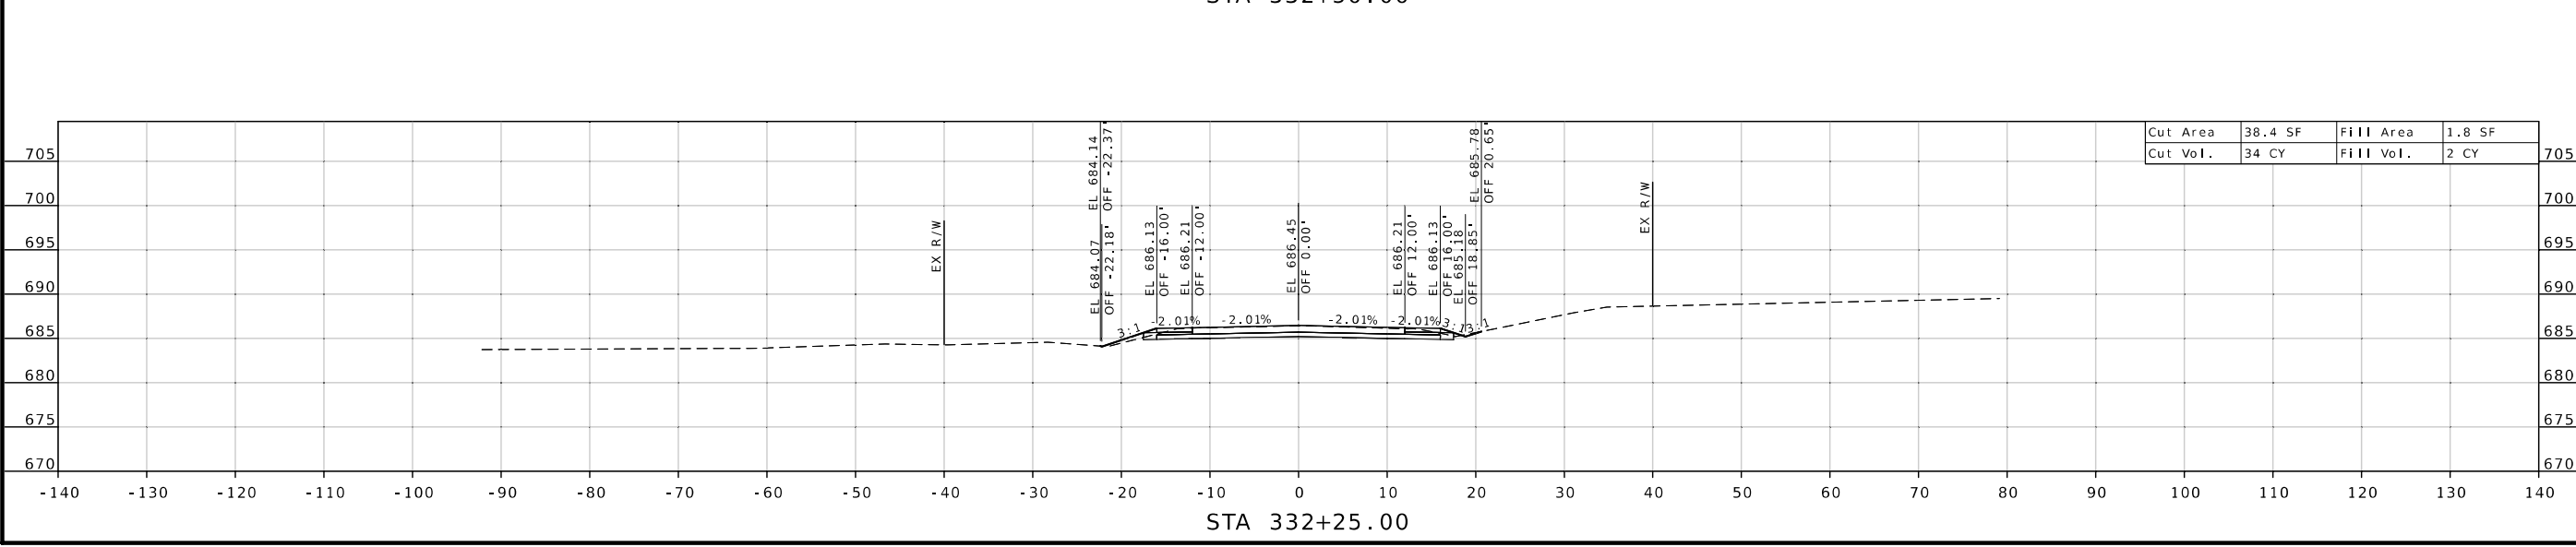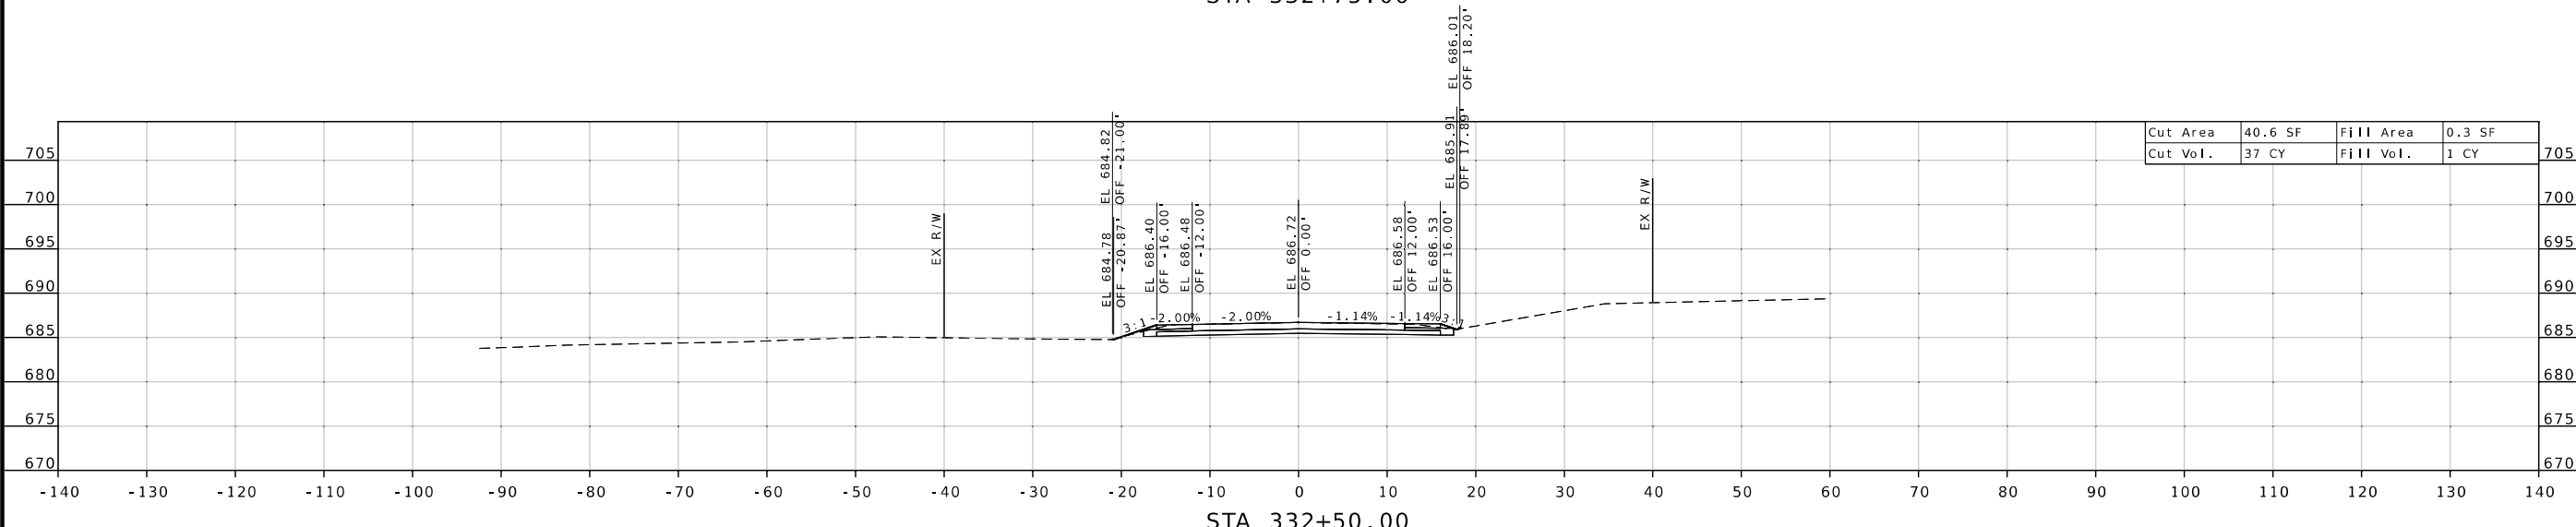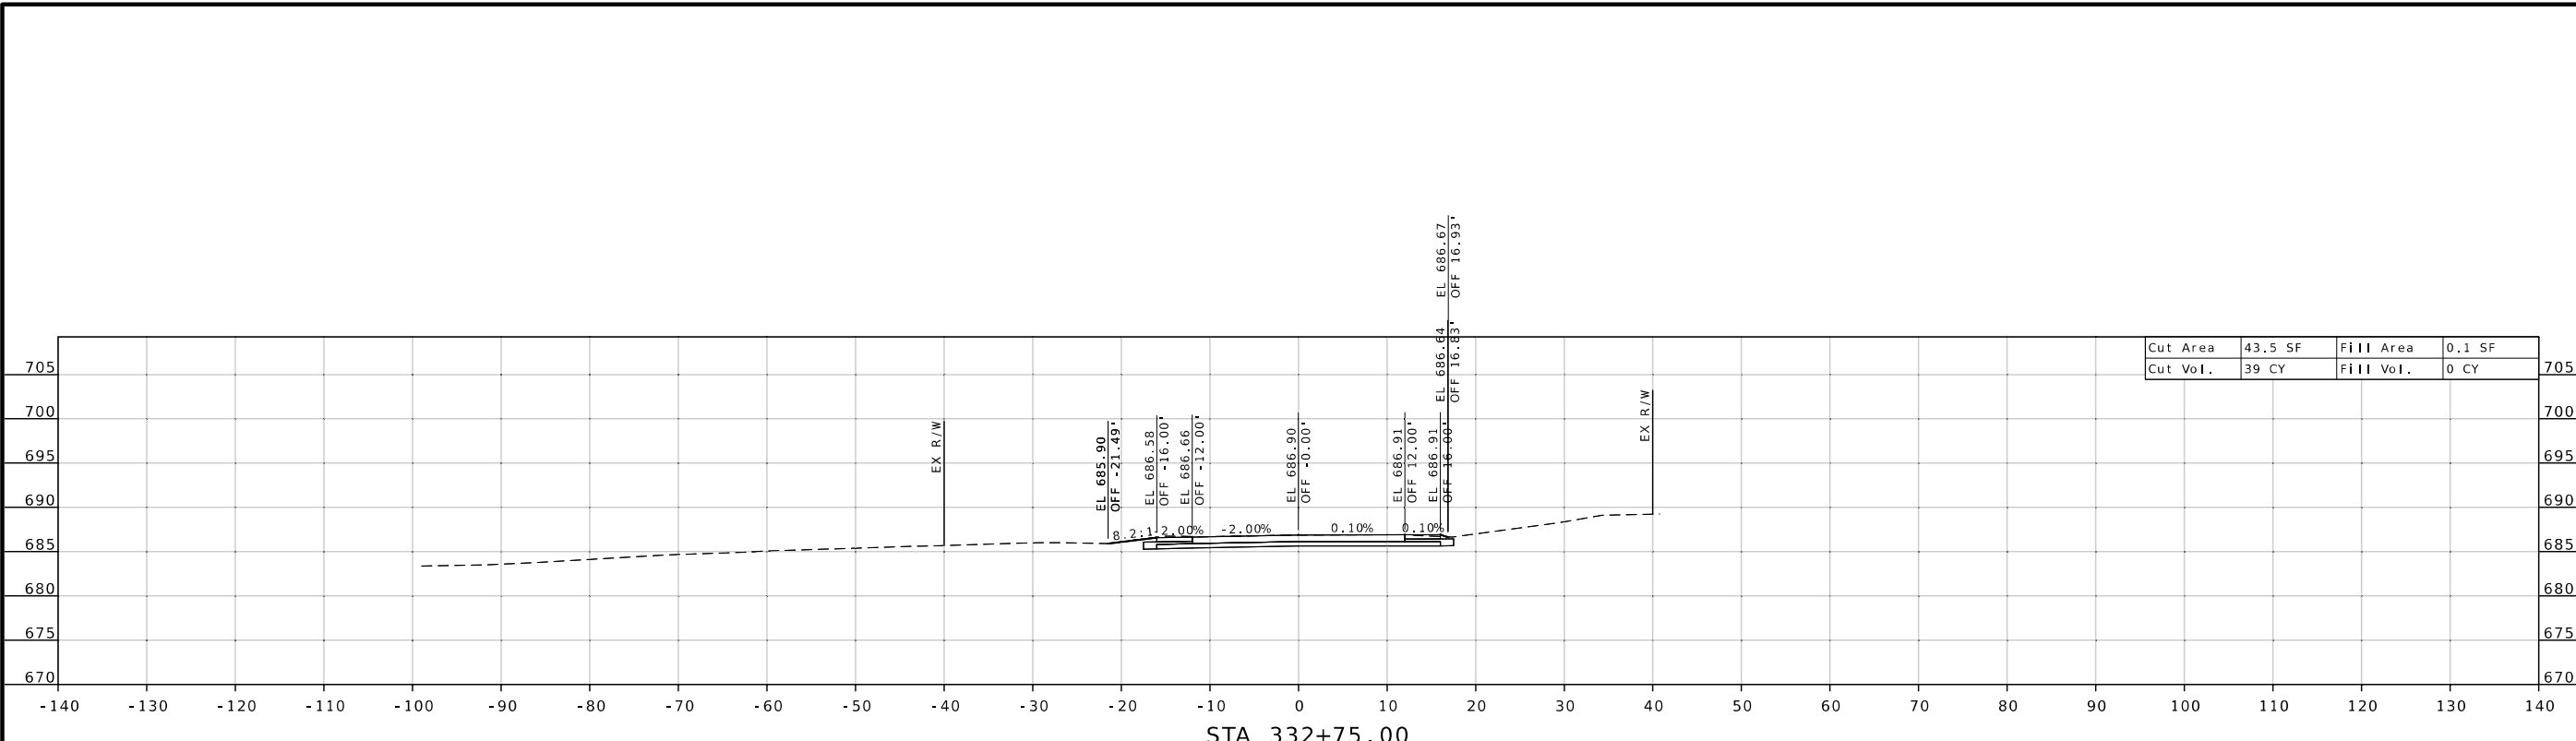

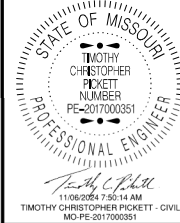

DATE PREPARED  
11/6/2024

ROUTE STATE  
72/51 MO

DISTRICT SHEET NO.  
SE 37

COUNTY  
BOLLINGER

JOB NO.  
J9P3842

CONTRACT ID.


PROJECT NO.

BRIDGE NO.

DATE	DESCRIPTION

MISSOURI HIGHWAYS AND TRANSPORTATION COMMISSION

105 WEST CAPITOL  
JEFFERSON CITY, MO 65102  
1-888-ASK-MODOT (1-888-275-6636)

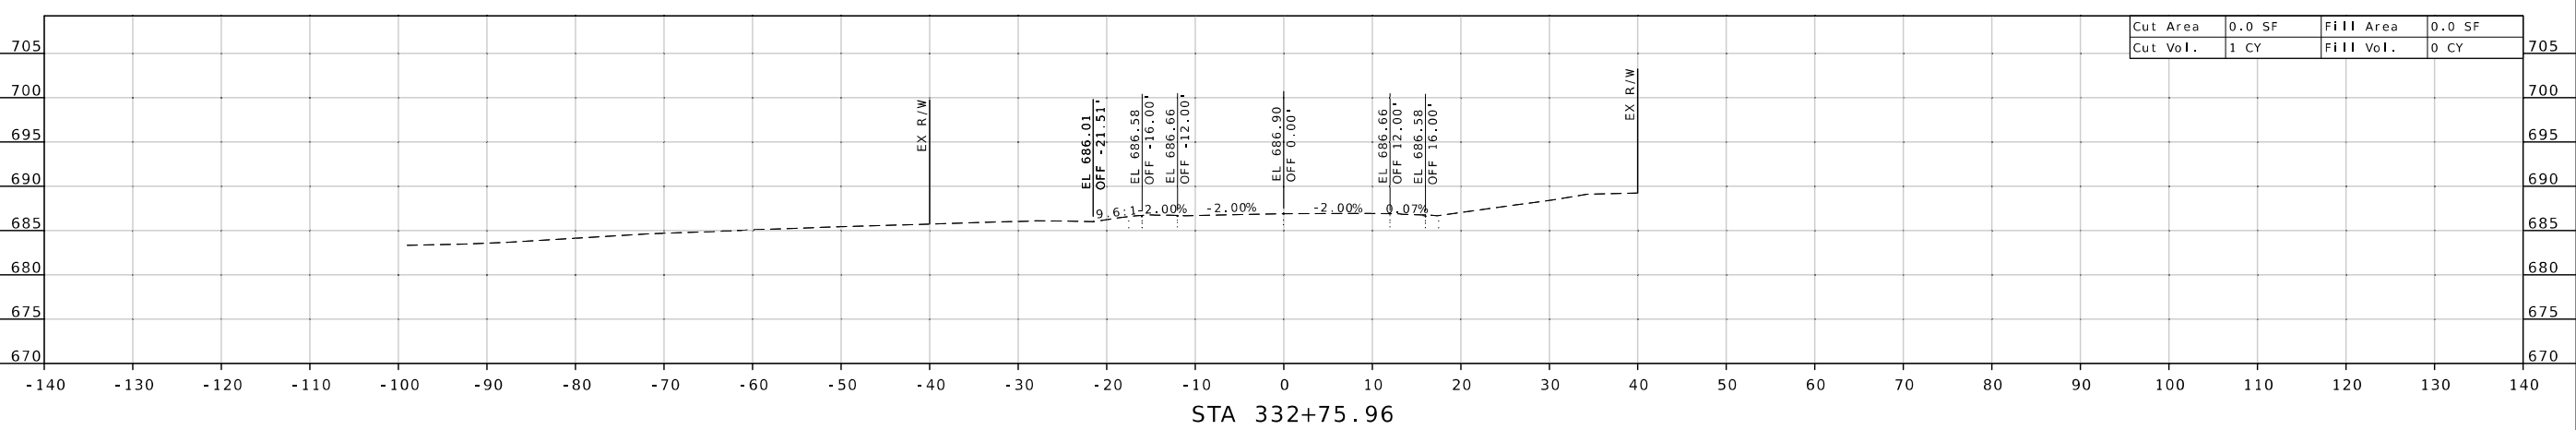

Cut Area	0.0 SF	Fill Area	0.0 SF
Cut Vol.	1 CY	Fill Vol.	0 CY

RTE 51  
CROSS SECTION  
SHEET 37 OF 37

STA 332+75.96