

10/29/2024 10:52:35 AM  
 KEITH ALLEN KELLEN - CIVIL  
 MO-PE-2007020292

DATE PREPARED  
 10/29/2024

ROUTE STATE  
 V MO

DISTRICT SHEET NO.  
 NE 1

COUNTY  
 ADAIR

JOB NO.  
 JNE0049


CONTRACT ID.  
 PROJECT NO.

BRIDGE NO.




DATE	DESCRIPTION




DATE	DESCRIPTION

MISSOURI HIGHWAYS AND TRANSPORTATION  
 COMMISSION

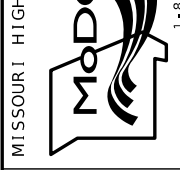

CROSS SECTION SHEET  
 SHEET 1 OF 3

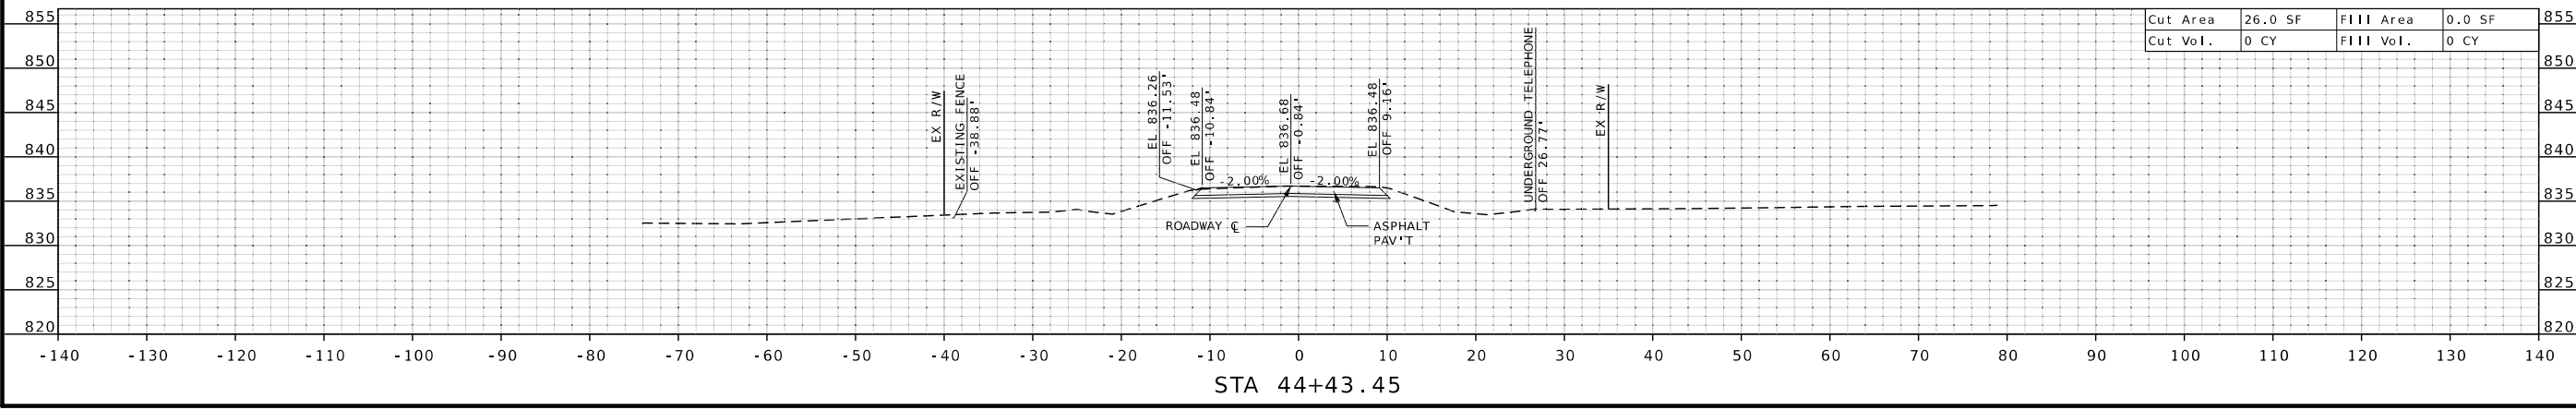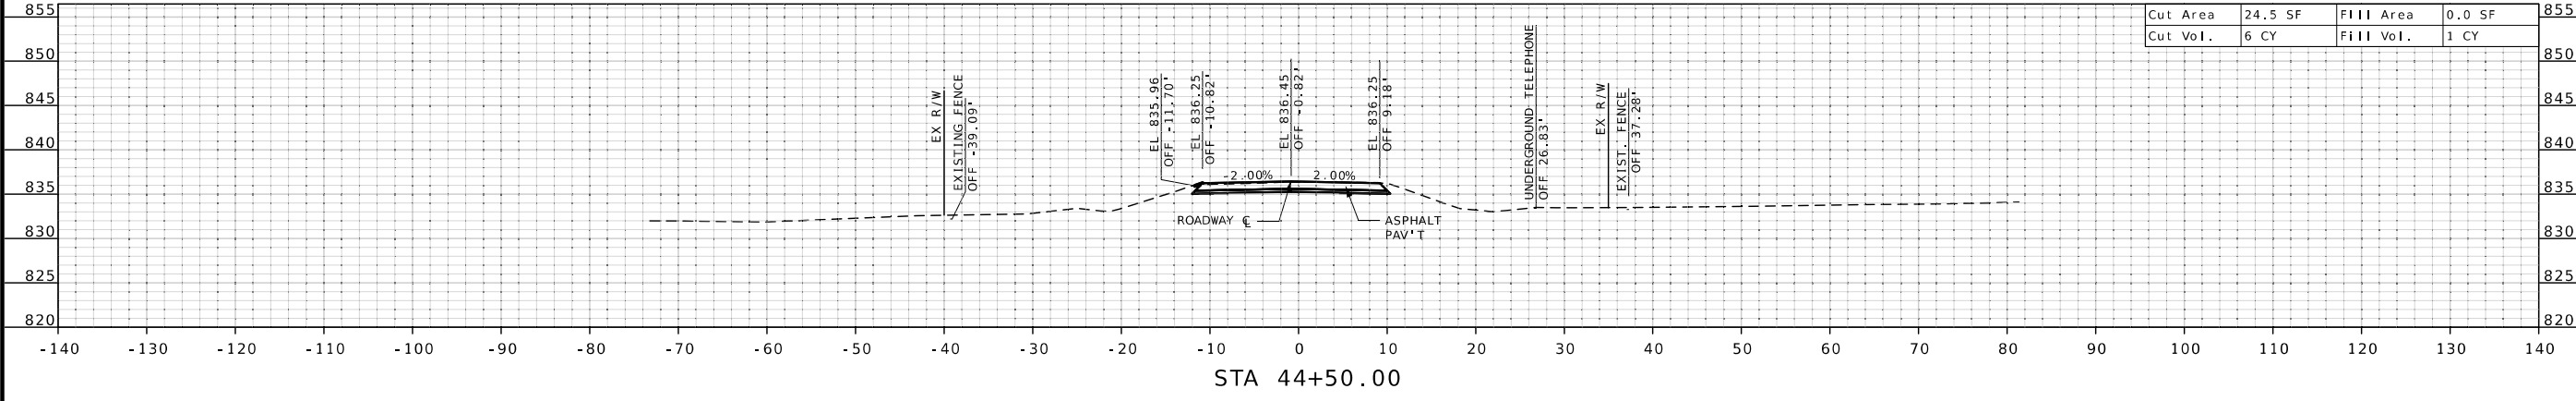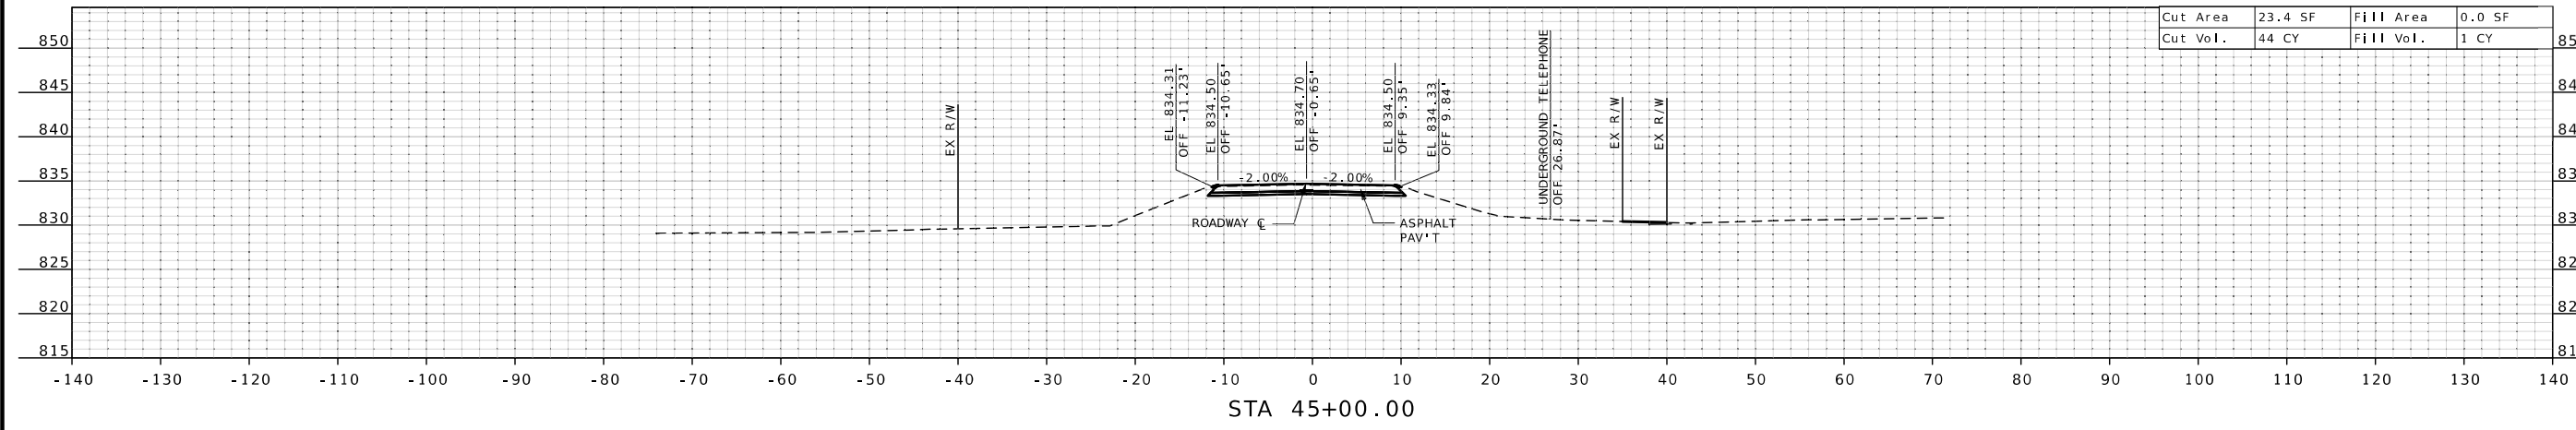

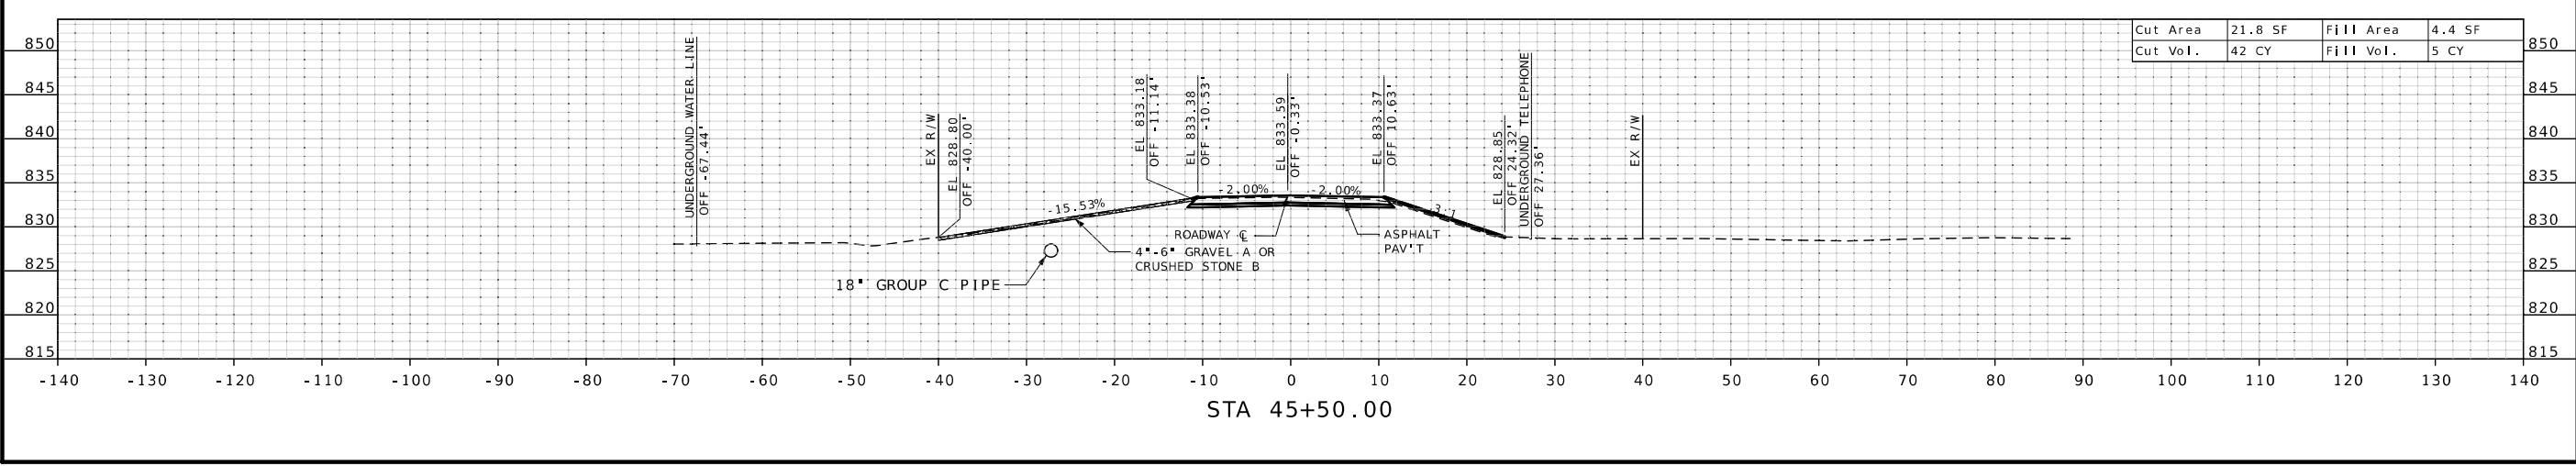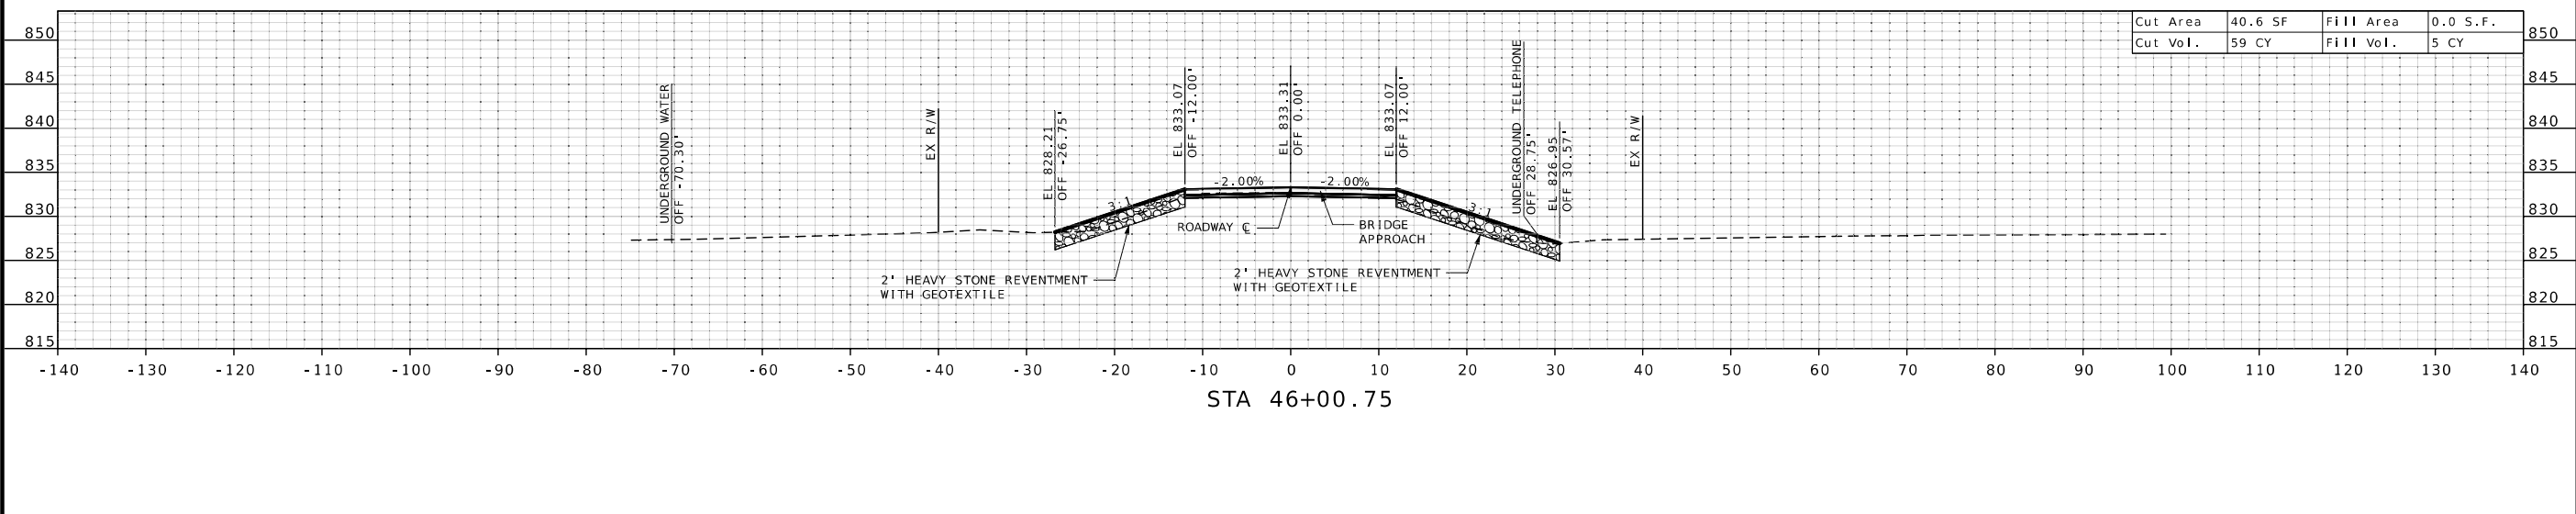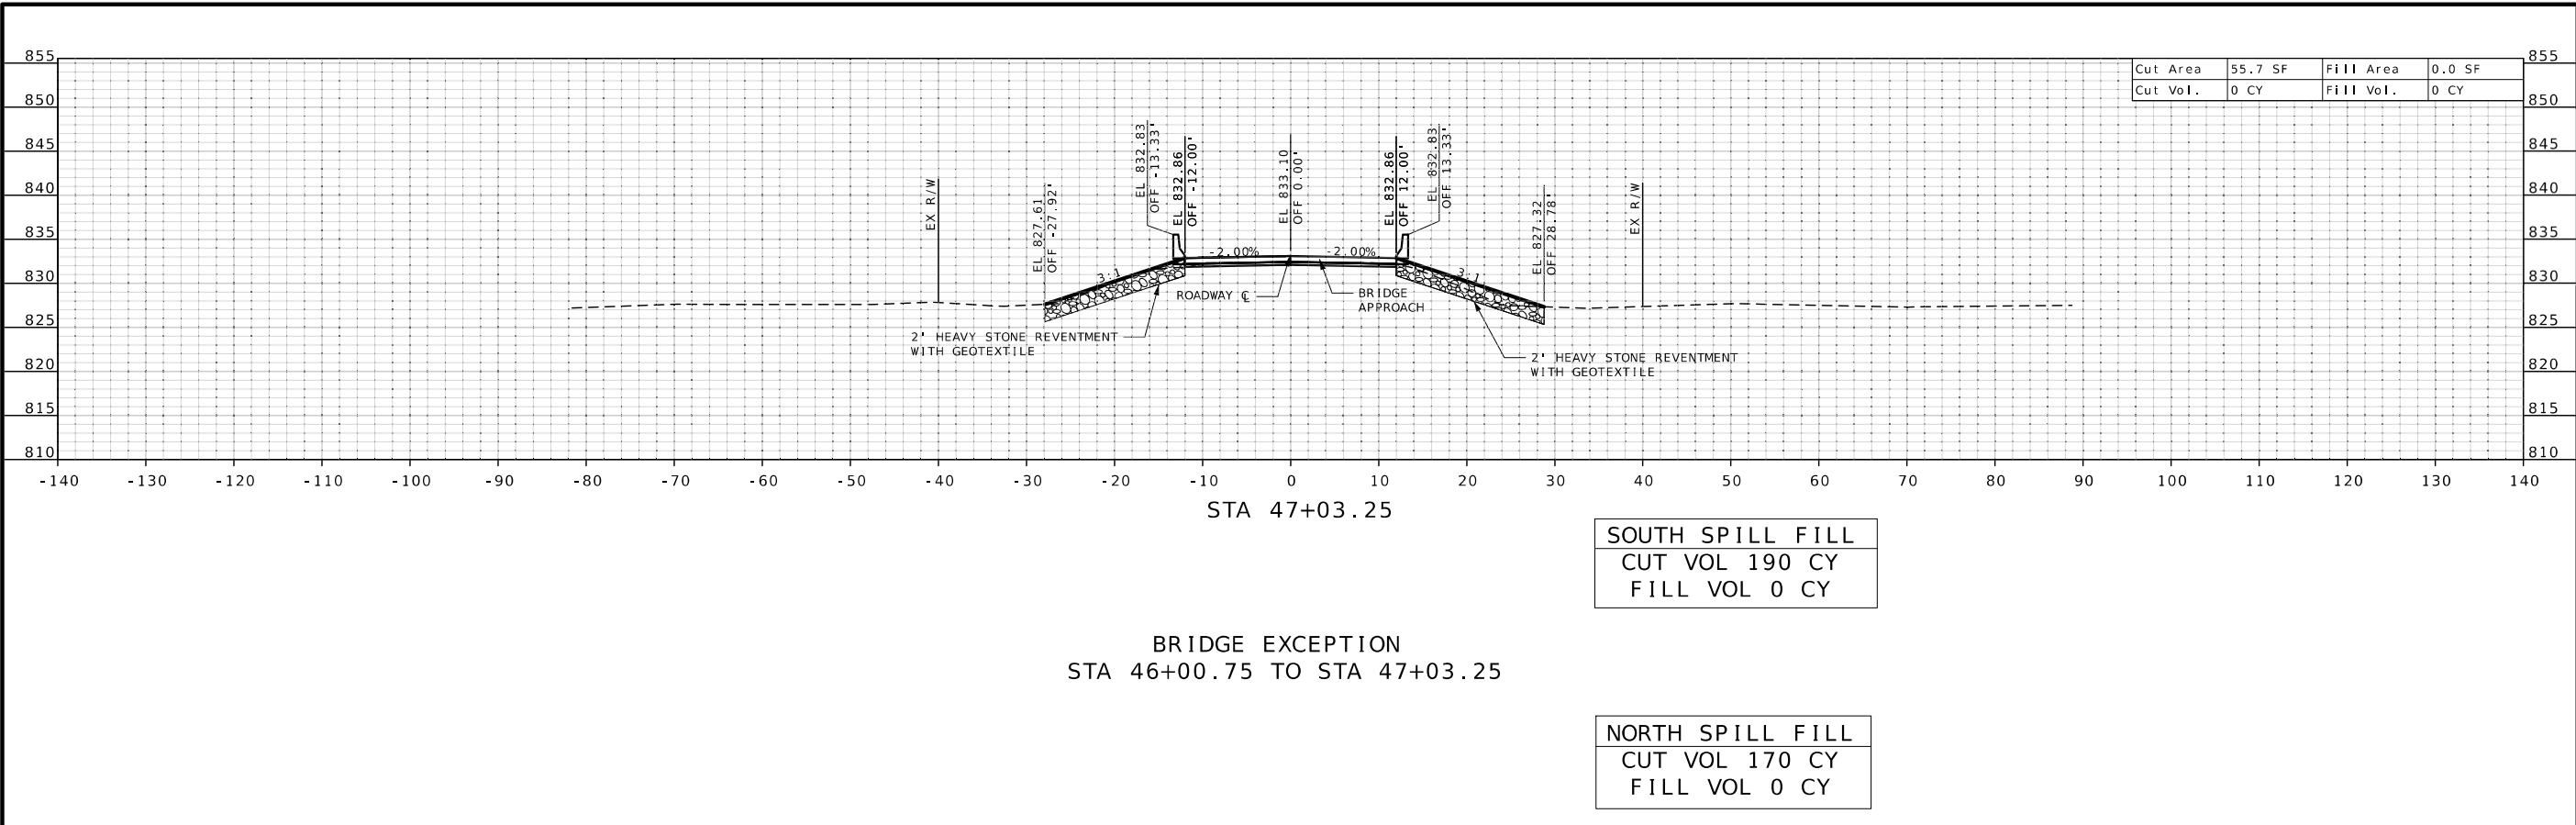

STATE OF MISSOURI  
KEITH ALLEN KILLEN  
NUMBER PE-2007020292  
PROFESSIONAL ENGINEER

10/29/2024 10:53:03 AM  
KEITH ALLEN KILLEN - CIVIL  
MO-PE-2007020292

DATE PREPARED  
**10/29/2024**

ROUTE	STATE
V	MO
DISTRICT	SHEET NO.
NE	2

COUNTY  
**ADAIR**

JOB NO.  
**JNE0049**

CONTRACT ID.

PROJECT NO.

BRIDGE NO.

DATE	DESCRIPTION

MISSOURI HIGHWAYS AND TRANSPORTATION COMMISSION

**MoDOT**

105 WEST CAPITOL  
JEFFERSON CITY, MO 65102  
1-888-ASK-MODOT (1-888-275-6636)

CROSS SECTION SHEET  
SHEET 2 OF 3






DATE PREPARED  
10/29/2024 10:53:28 AM  
KEITH ALLEN KILLEN - CIVIL  
MO-PE-2007020292

<b>TOTAL</b>	
CUT VOL	640 CY
FILL VOL	27 CY

ROUTE	STATE
V	MO
DISTRICT	SHEET NO.
NE	3

COUNTY  
**ADAIR**  
JOB NO.  
**JNE0049**  
CONTRACT ID.

PROJECT NO.  
BRIDGE NO.

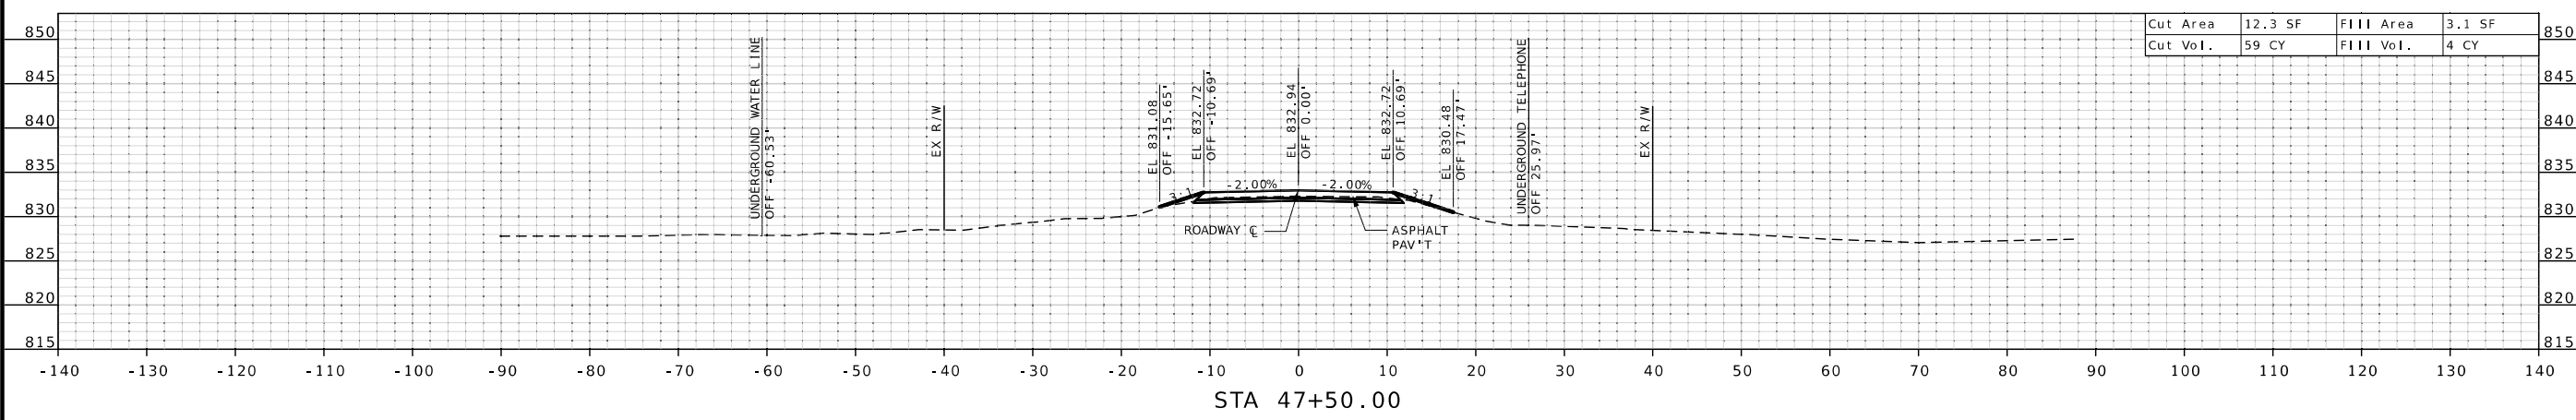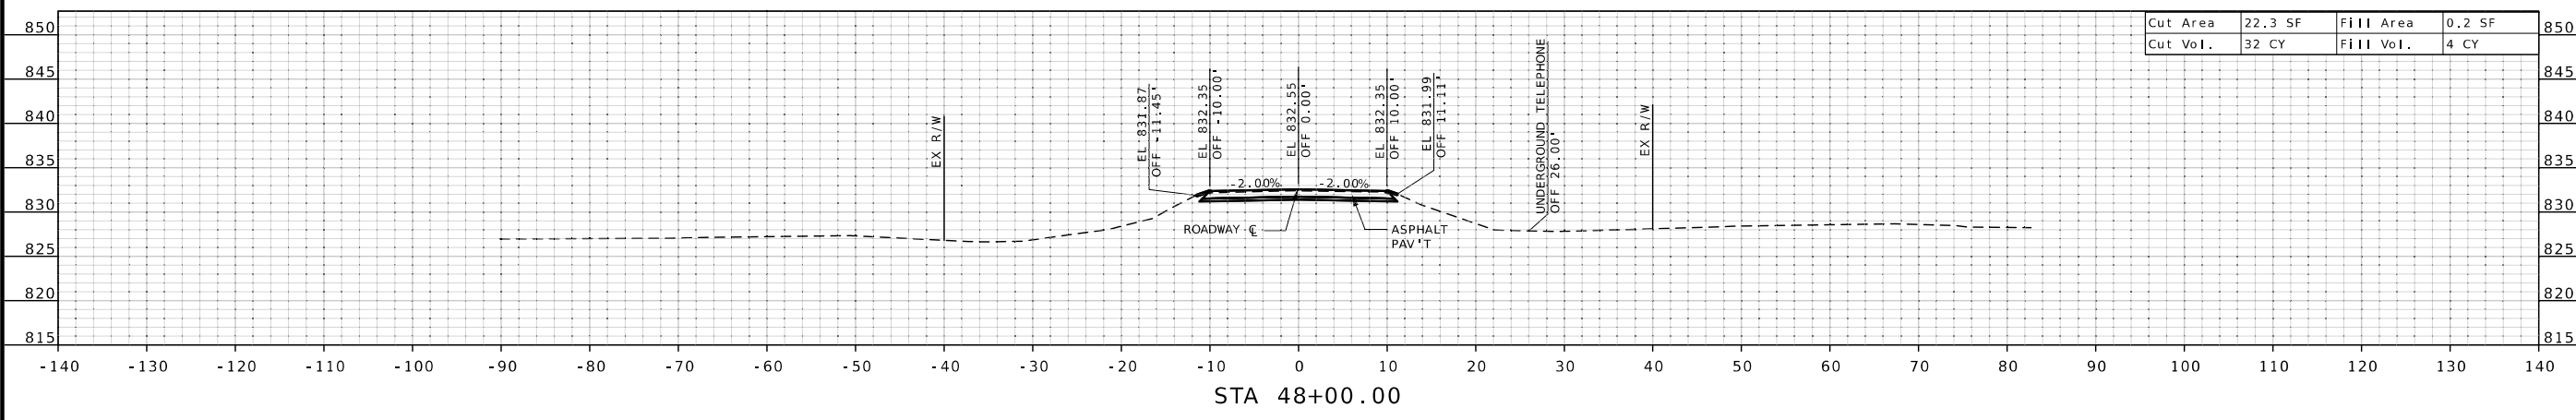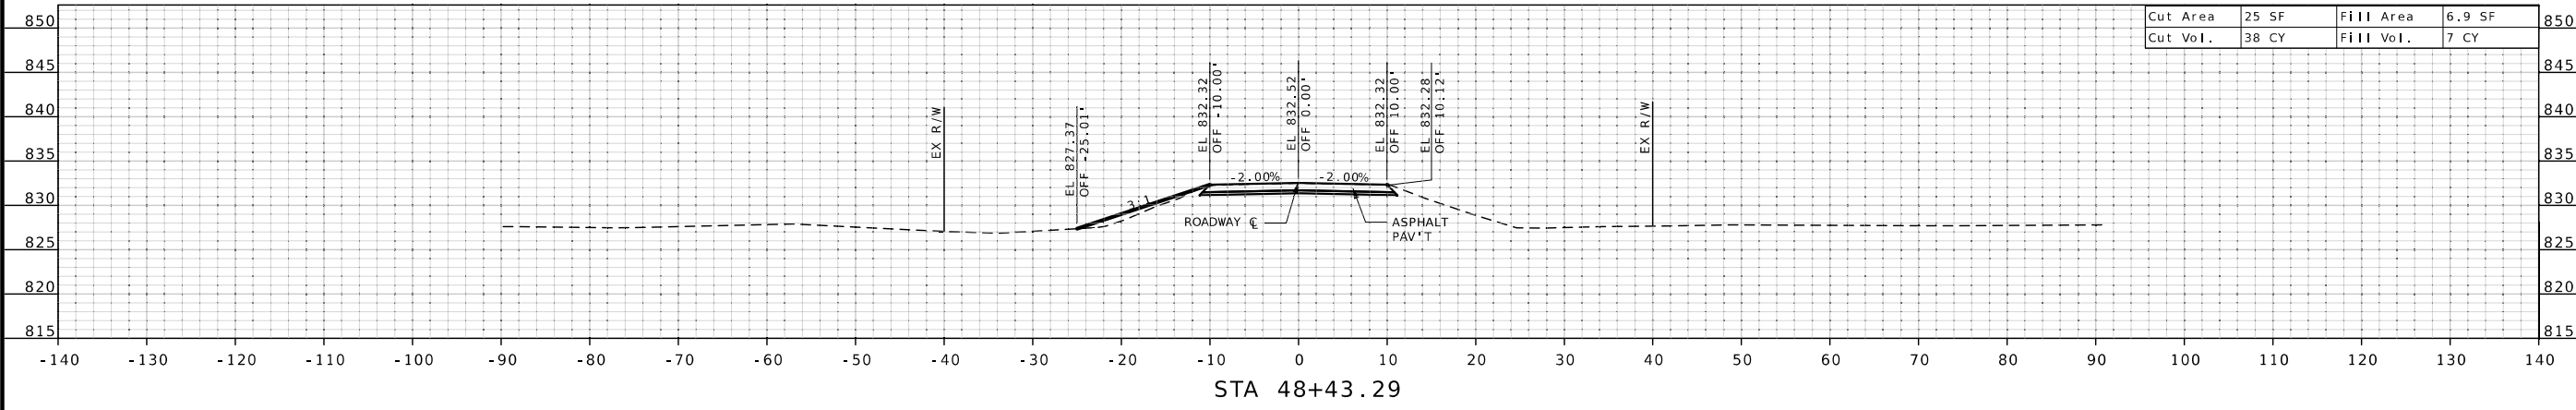

DATE	DESCRIPTION

MISSOURI HIGHWAYS AND TRANSPORTATION COMMISSION  
 MoDOT  
 105 WEST CAPITOL JEFFERSON CITY, MO 65102  
 1-888-ASK-MODOT (1-888-275-6636)

CROSS SECTION SHEET  
SHEET 3 OF 3



10/29/2024 10:23:44 AM  
KEITH ALLEN KELLEN - CIVIL  
MO-PE-2007020292

DATE PREPARED  
**10/28/2024**

ROUTE STATE  
**E MO**  
DISTRICT SHEET NO.  
**NE 1**

COUNTY  
**ADAIR**

JOB NO.  
**JNE0141**

CONTRACT ID.



PROJECT NO.

BRIDGE NO.

DATE	DESCRIPTION

MISSOURI HIGHWAYS AND TRANSPORTATION COMMISSION

105 WEST CAPITOL  
JEFFERSON CITY, MO 65102  
1-888-ASK-MODOT (1-888-273-6636)

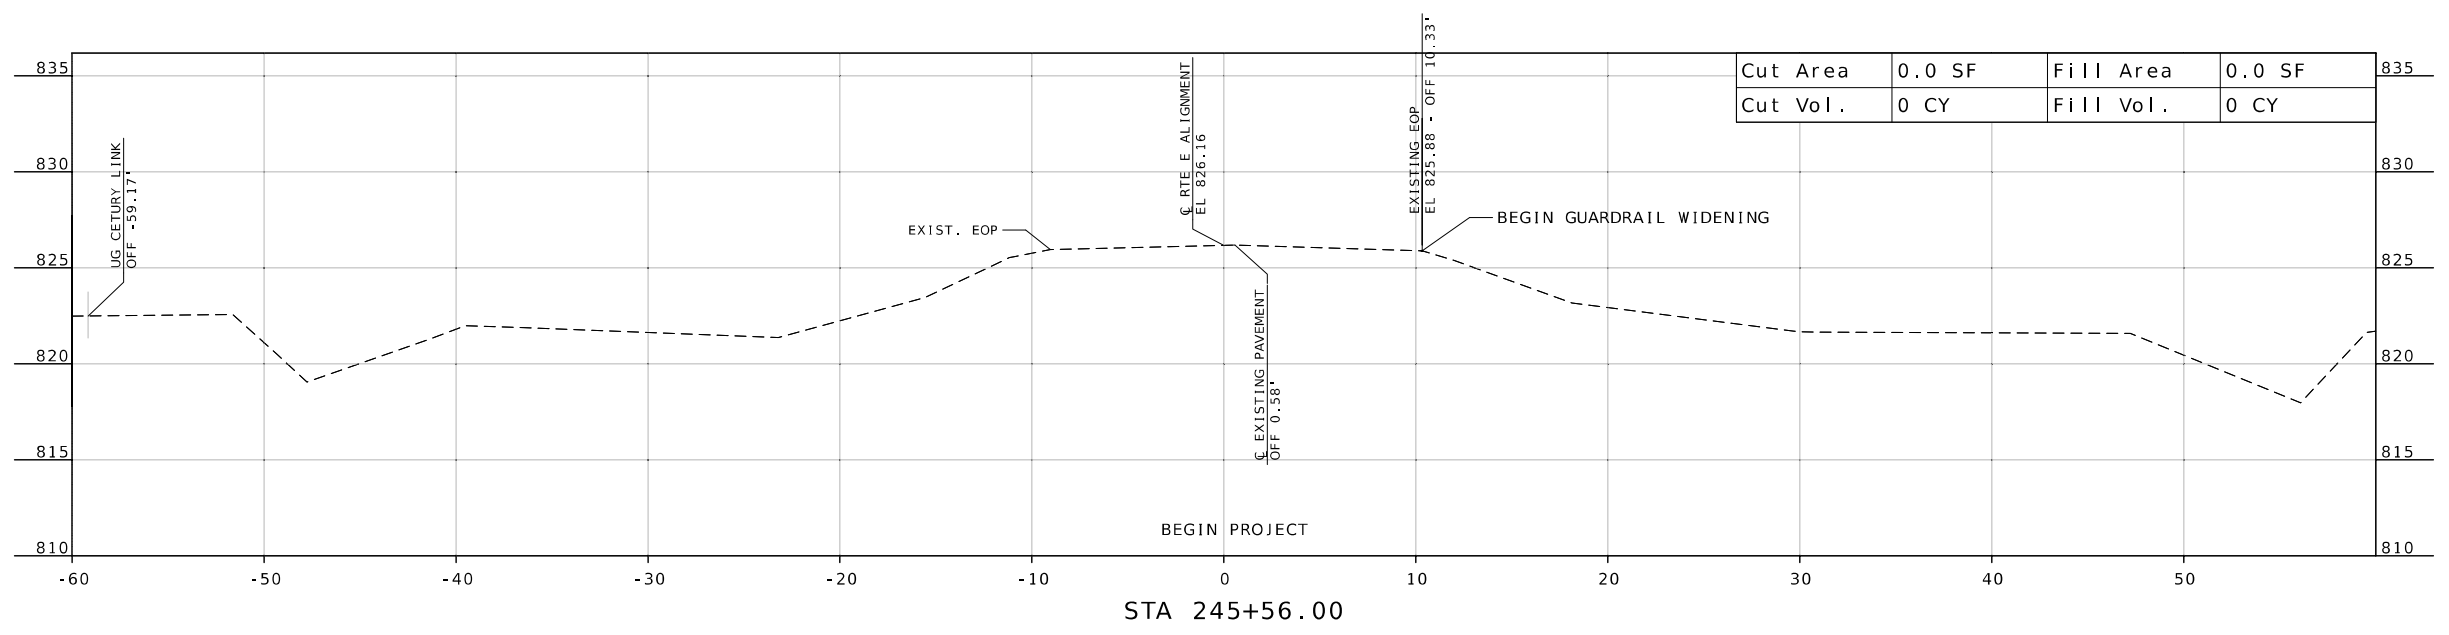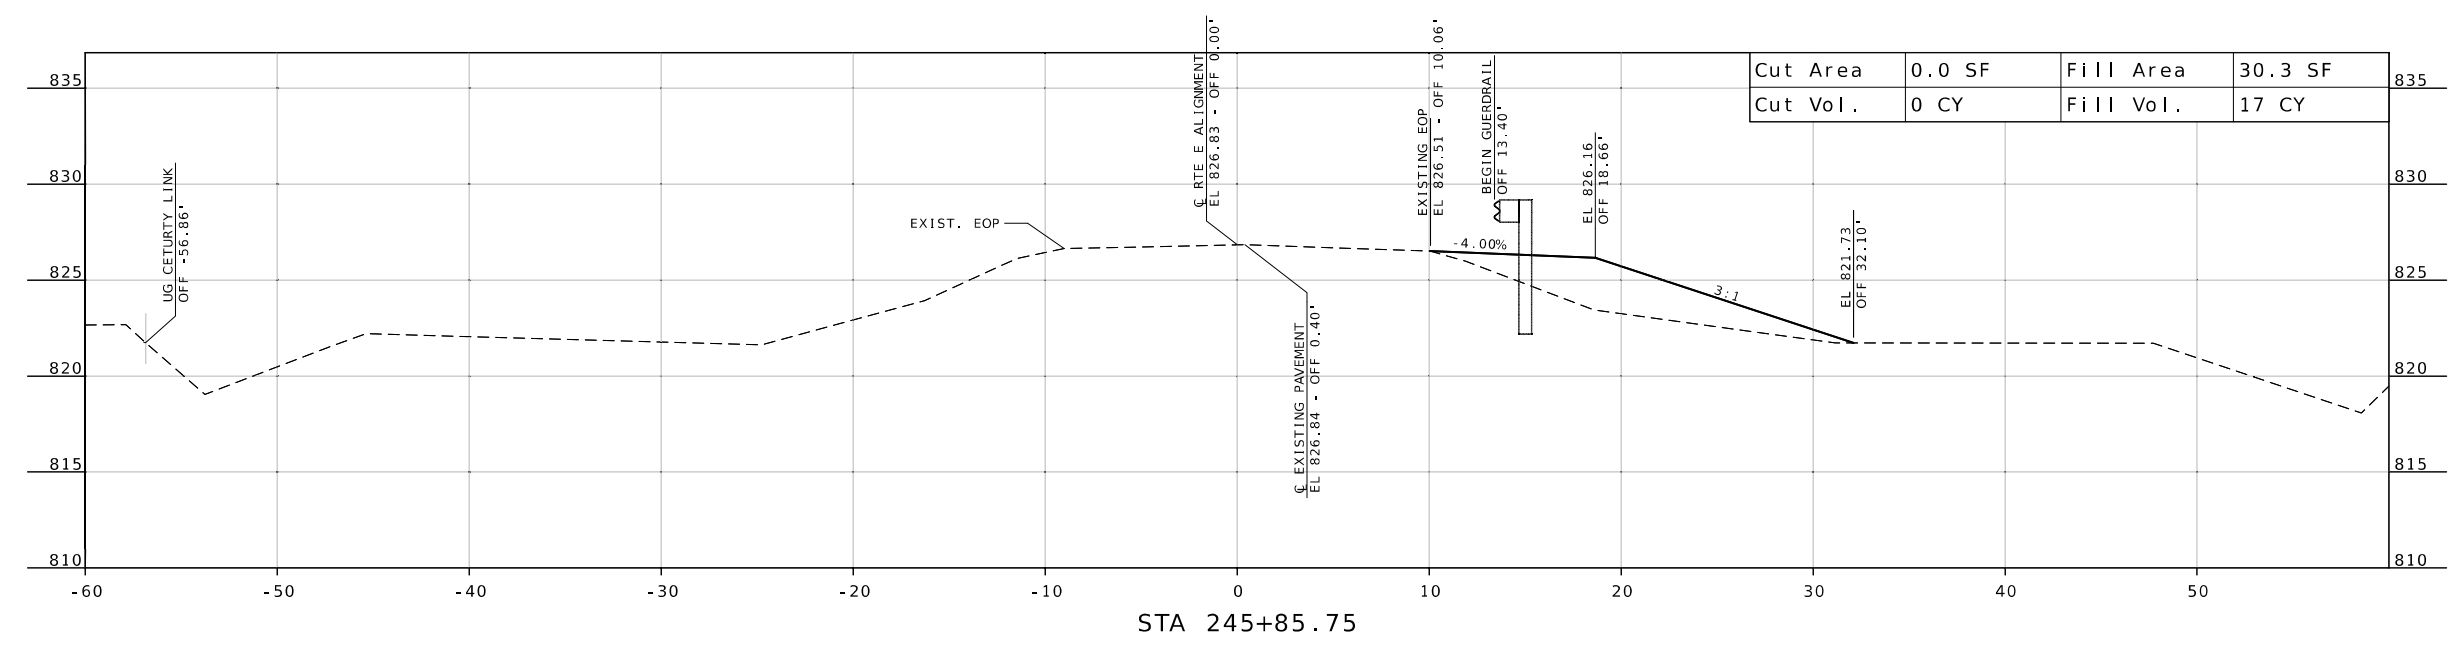

NOTE: OFFSETS BASED ON ☉ RTE. E ALIGNMENT



DATE PREPARED  
10/28/2024

ROUTE STATE  
E MO  
DISTRICT SHEET NO.  
NE 2



COUNTY  
ADAIR  
JOB NO.  
JNE0141  
CONTRACT ID.

PROJECT NO.  
BRIDGE NO.

DATE	DESCRIPTION

MISSOURI HIGHWAYS AND TRANSPORTATION COMMISSION  

 105 WEST CAPITOL JEFFERSON CITY, MO 65102  
 1-888-ASK-MODOT (1-888-273-6636)

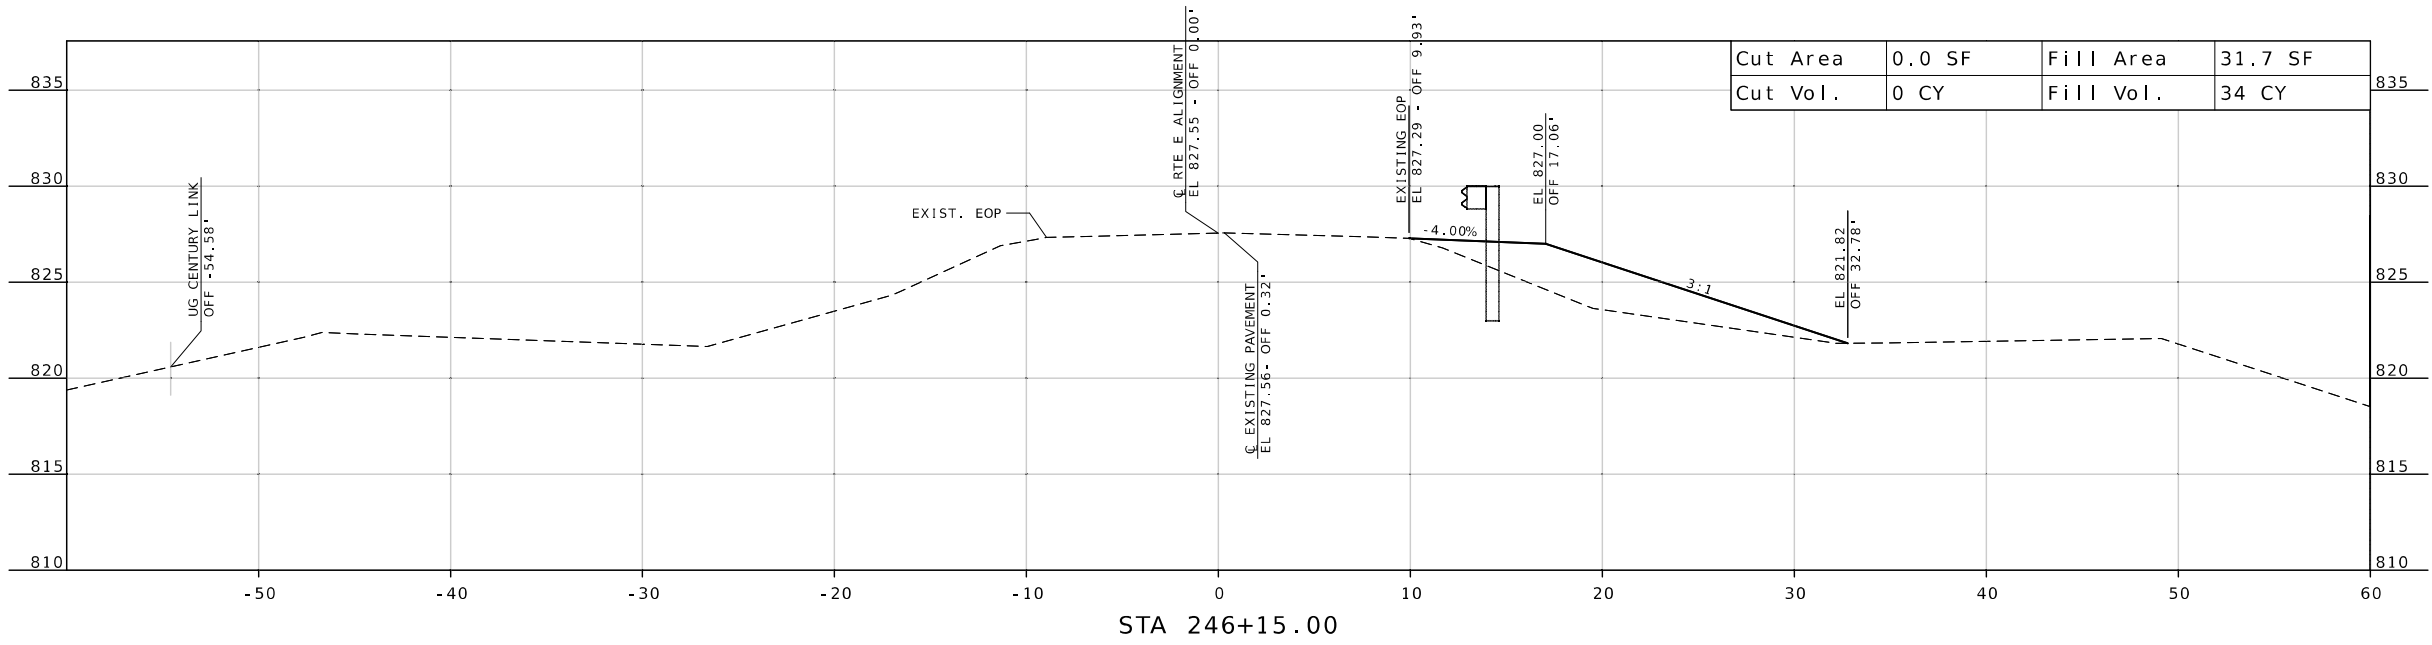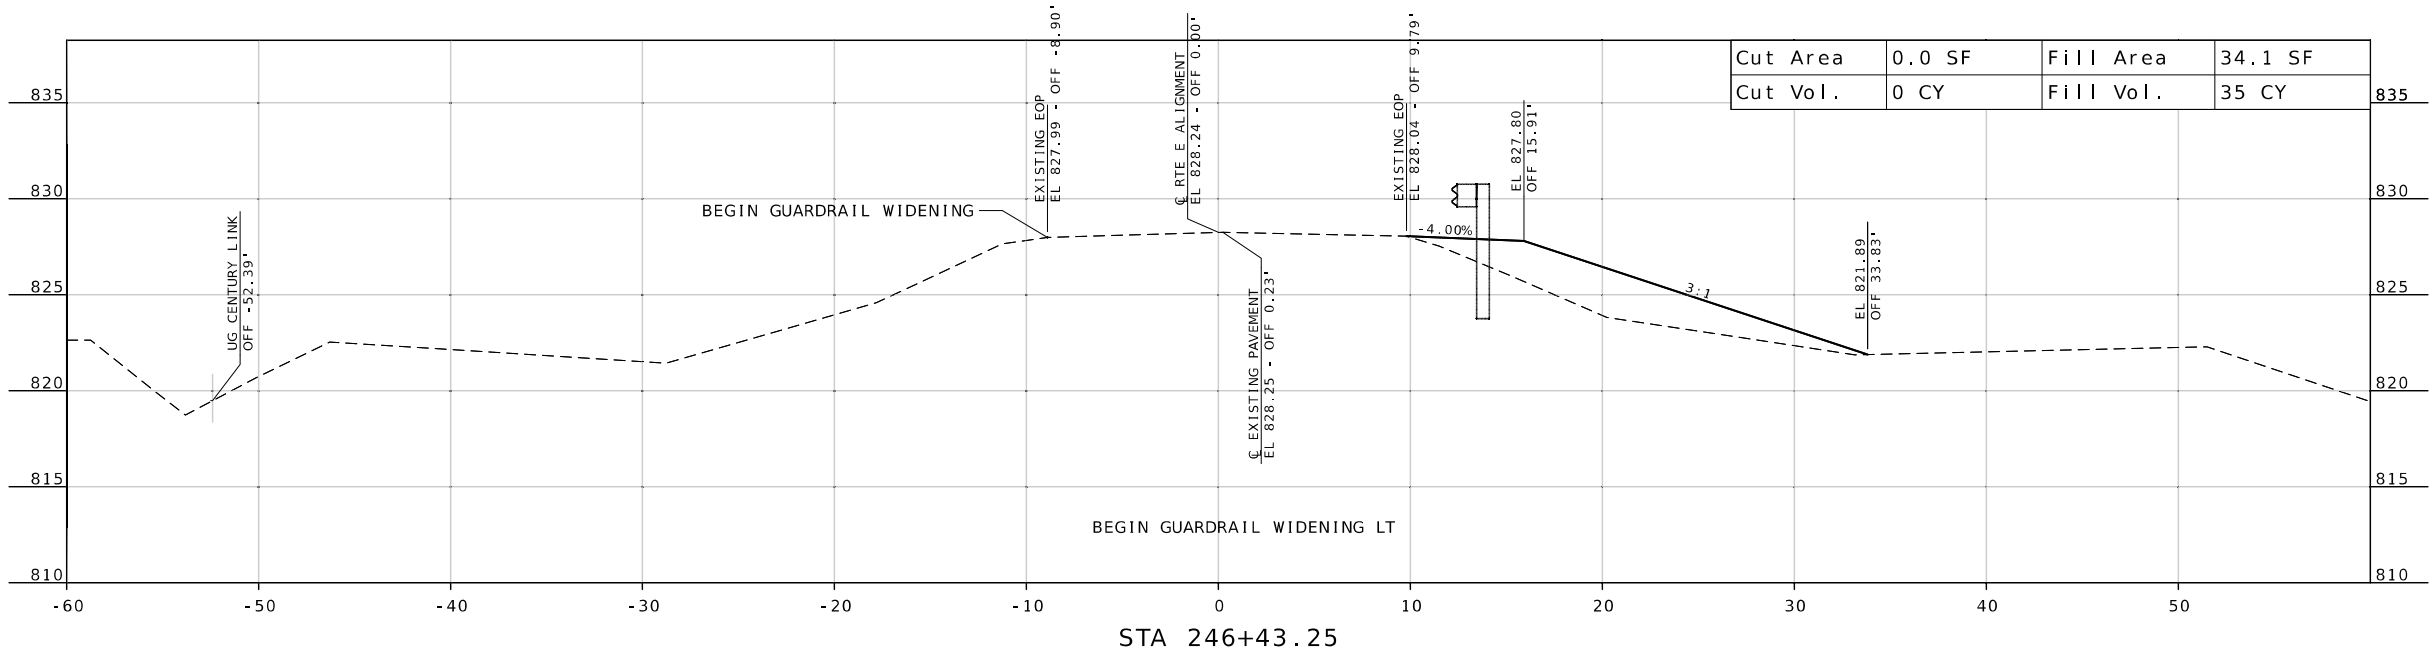

NOTE: OFFSETS BASED ON C RTE. E ALIGNMENT



DATE PREPARED  
10/29/2024 10:25:13 AM  
KEITH ALLEN KILLEN - CIVIL  
MO PE 2007020292

10/28/2024

ROUTE	STATE
E	MO
DISTRICT	SHEET NO.
NE	3

COUNTY  
ADAIR

JOB NO.  
JNE0141

CONTRACT ID.

PROJECT NO.



BRIDGE NO.

DATE	DESCRIPTION

MISSOURI HIGHWAYS AND TRANSPORTATION COMMISSION



105 WEST CAPITOL  
JEFFERSON CITY, MO 65102  
1-888-ASK-MODOT (1-888-273-6636)

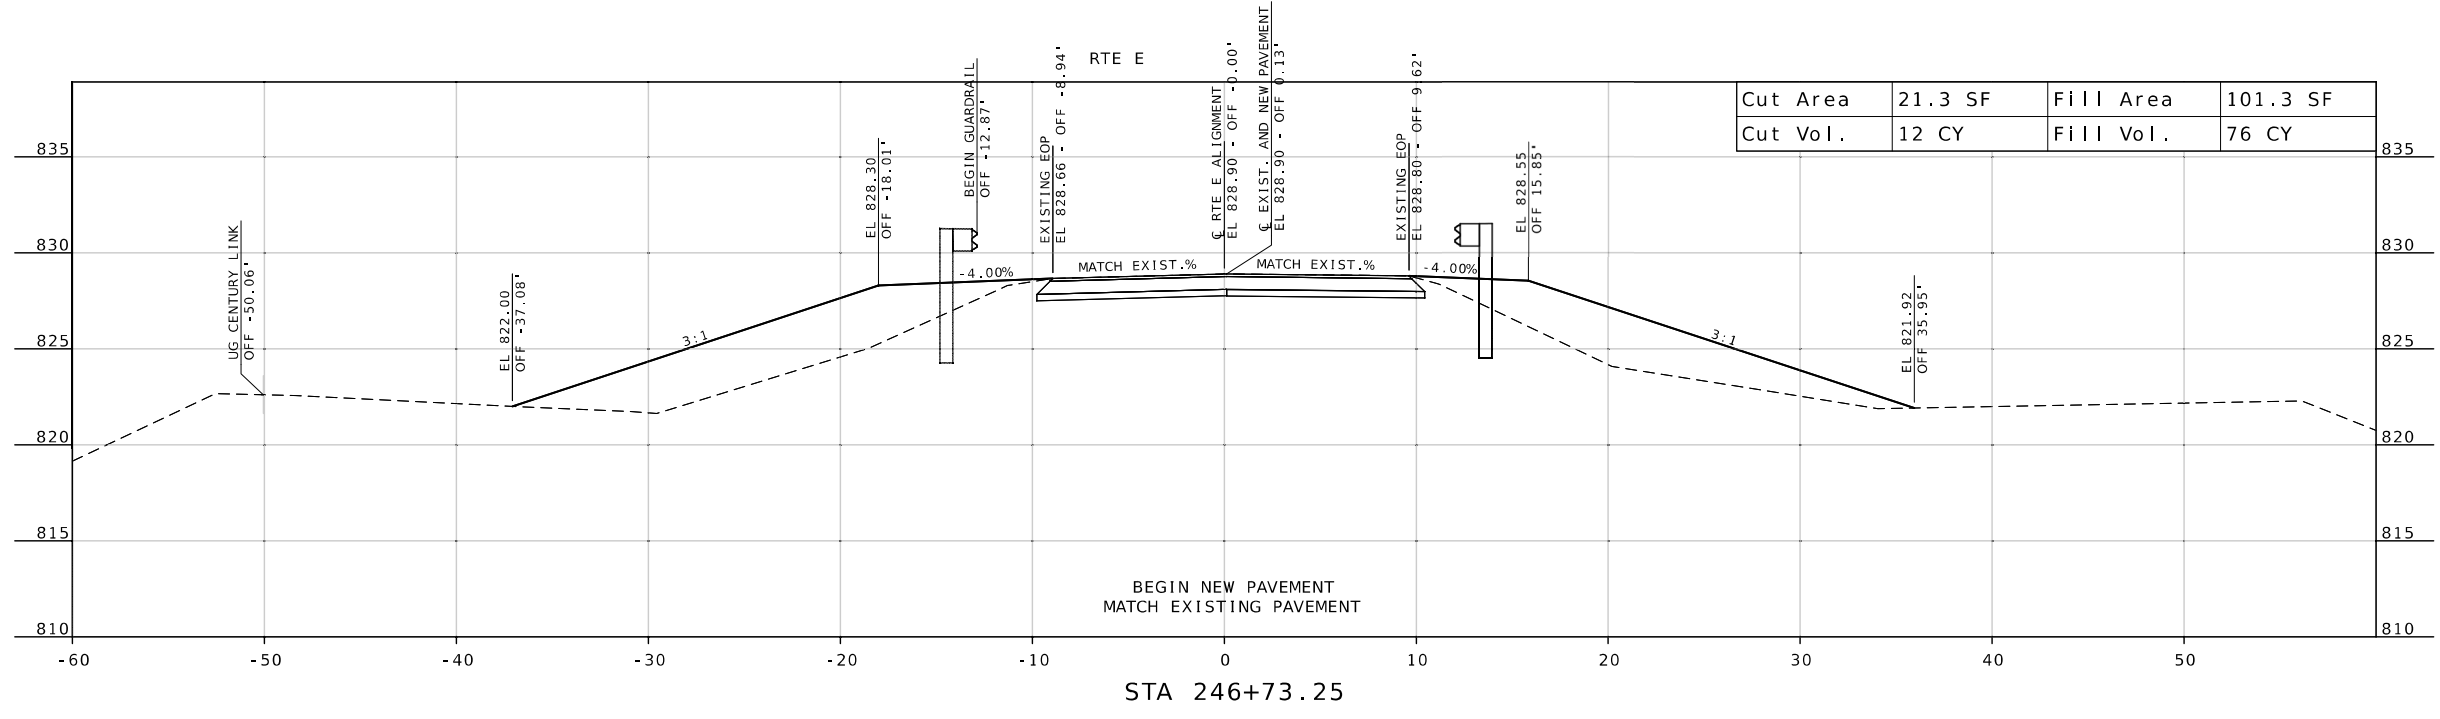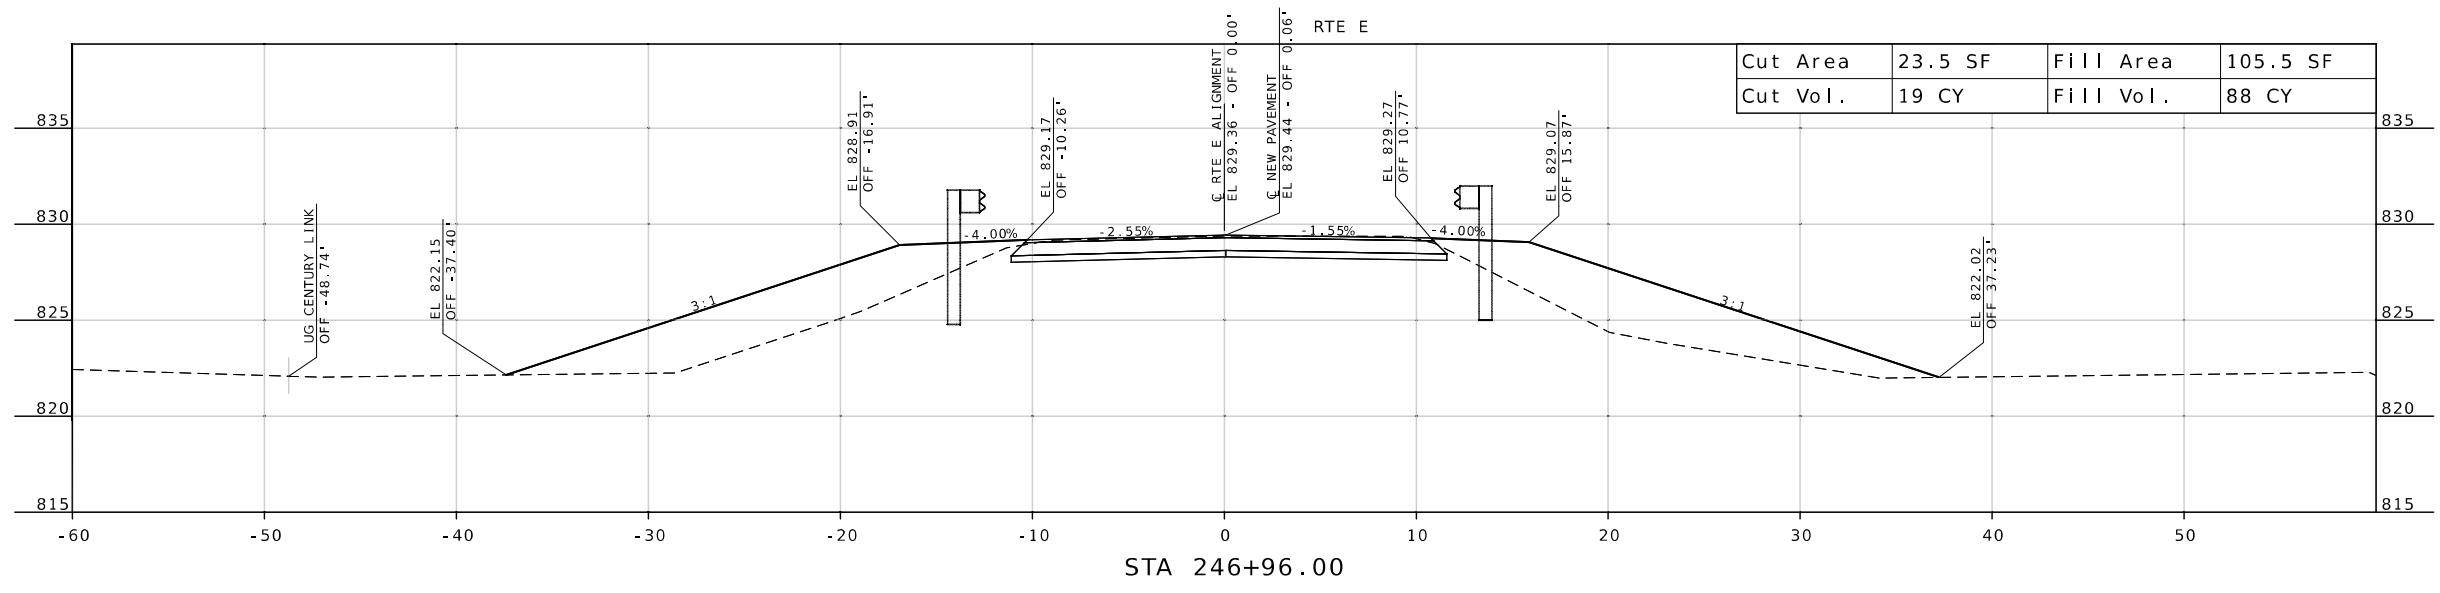

NOTE: OFFSETS BASED ON C RTE. E ALIGNMENT



10/29/2024 10:25:36 AM  
 KEITH ALLEN KILLEN - CIVIL  
 MO-PE-2007020292

DATE PREPARED  
 10/28/2024

ROUTE STATE  
 E MO  
 DISTRICT SHEET NO.  
 NE 4



COUNTY  
 ADAIR  
 JOB NO.  
 JNE0141  
 CONTRACT ID.

PROJECT NO.  
 BRIDGE NO.

DATE	DESCRIPTION

MISSOURI HIGHWAYS AND TRANSPORTATION  
 COMMISSION

105 WEST CAPITOL  
 JEFFERSON CITY, MO 65102  
 1-888-ASK-MODOT (1-888-273-6636)

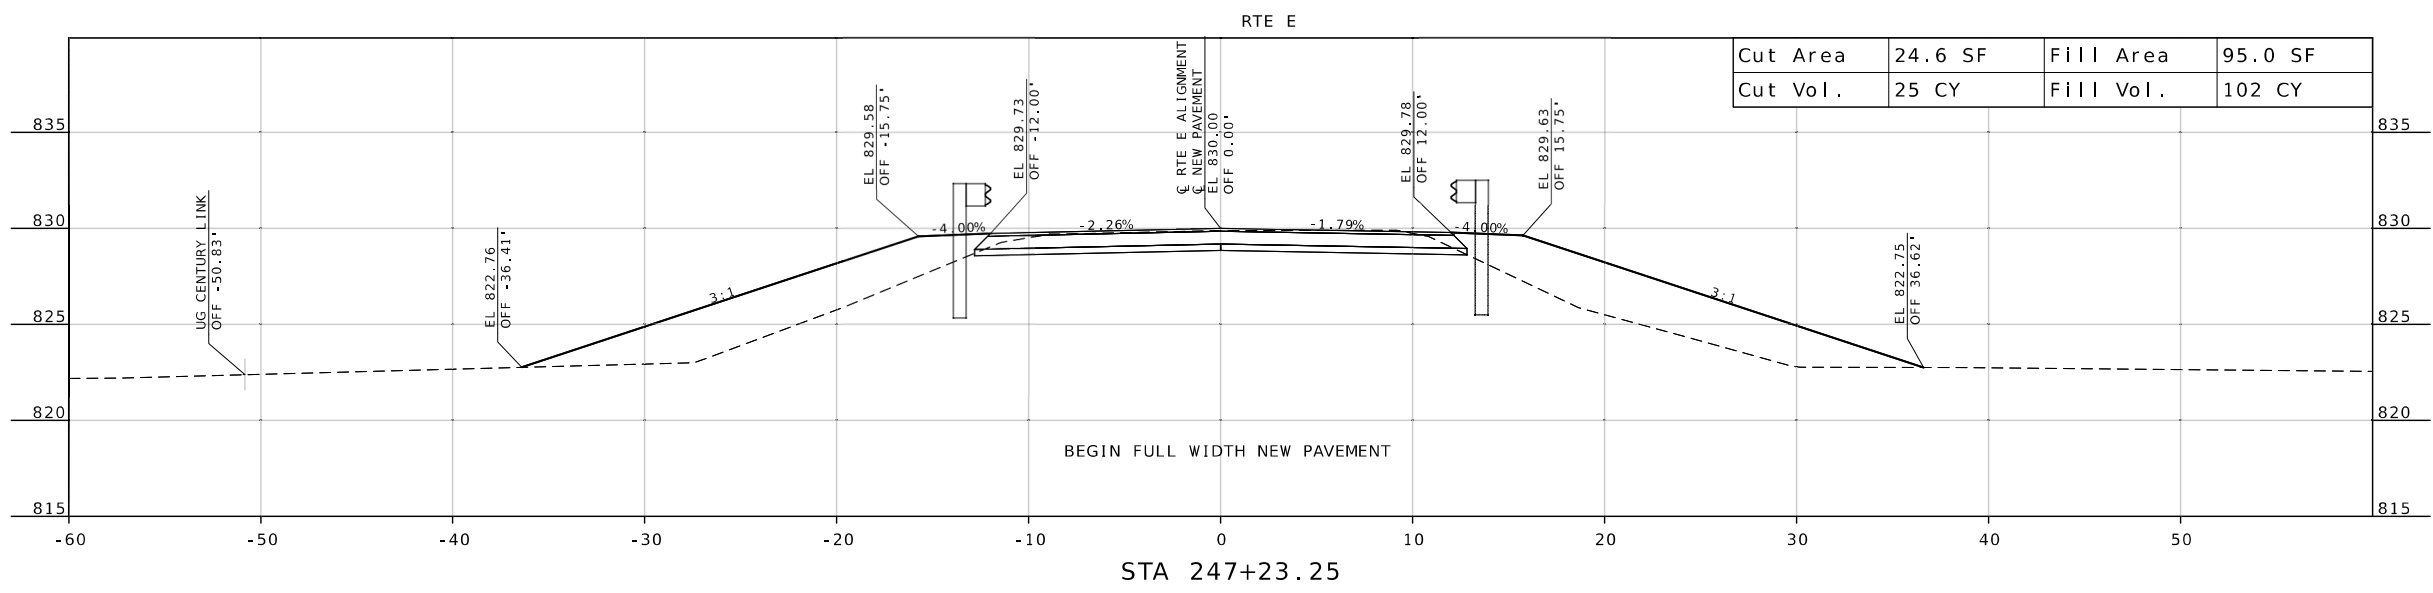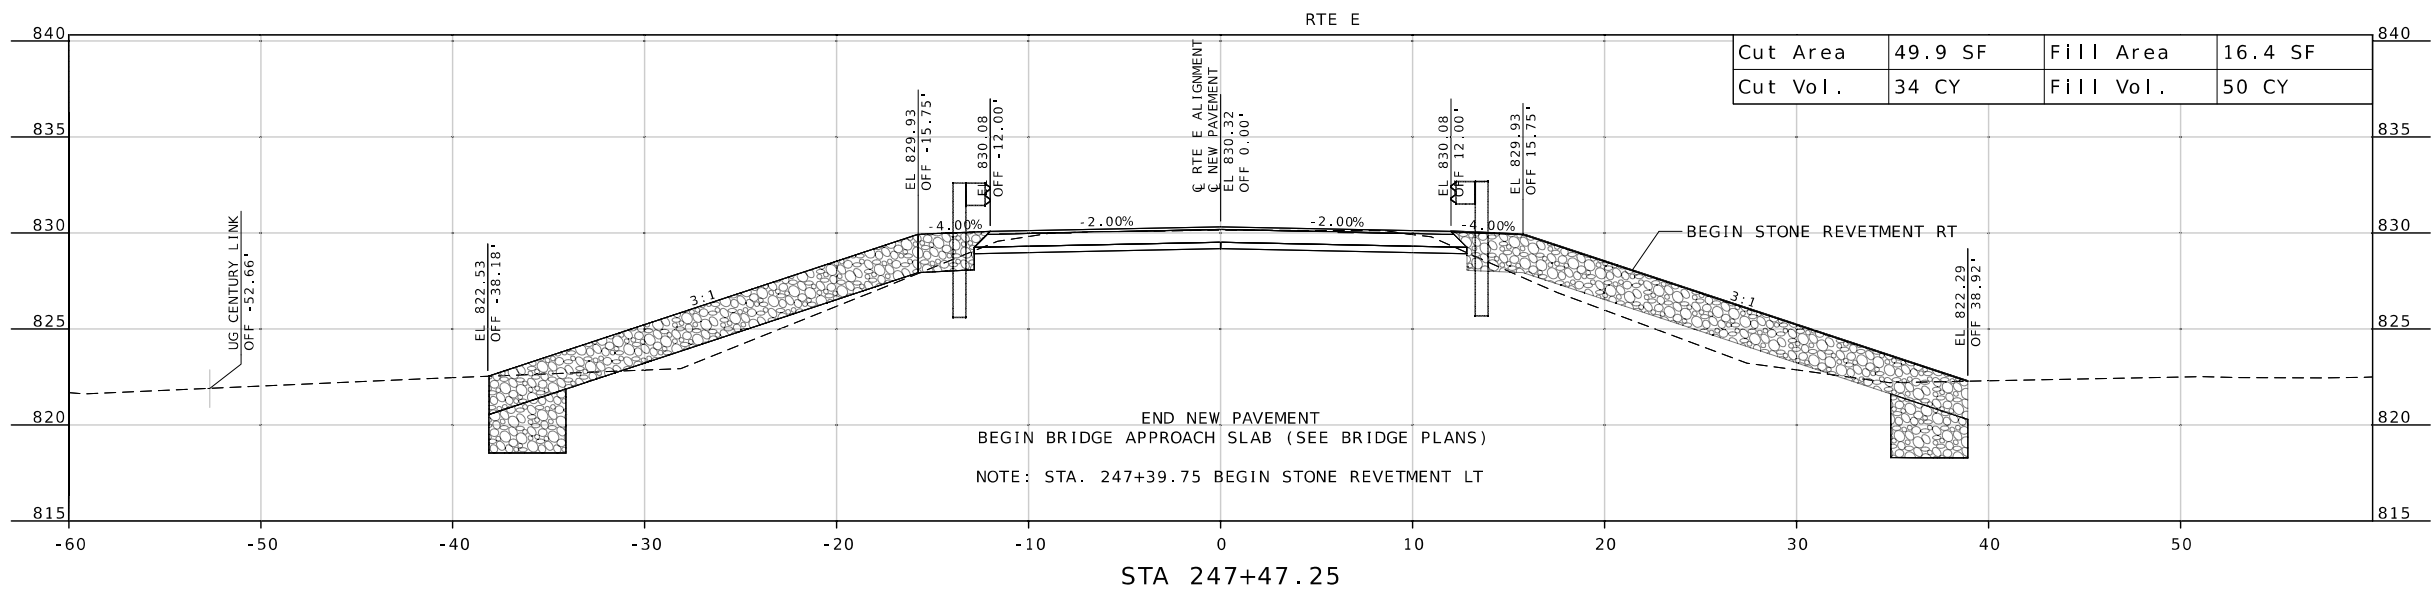

NOTE: OFFSETS BASED ON  $\dot{\cup}$  RTE. E ALIGNMENT



DATE PREPARED  
10/28/2024

ROUTE STATE  
E MO

DISTRICT SHEET NO.  
NE 5

COUNTY  
ADAIR

JOB NO.  
JNE0141

CONTRACT ID.



PROJECT NO.

BRIDGE NO.

DATE	DESCRIPTION

MISSOURI HIGHWAYS AND TRANSPORTATION COMMISSION  
  
 105 WEST CAPITOL  
 JEFFERSON CITY, MO 65102  
 1-888-ASK-MODOT (1-888-275-6636)

ADDED CUT FOR SPILL FILL = 540 CY  
 TOTALS (STA. 245+56.00 TO STA. 247+69.75 AND SPILL FILL)  
 CUT = 693 CY  
 FILL = 415 CY

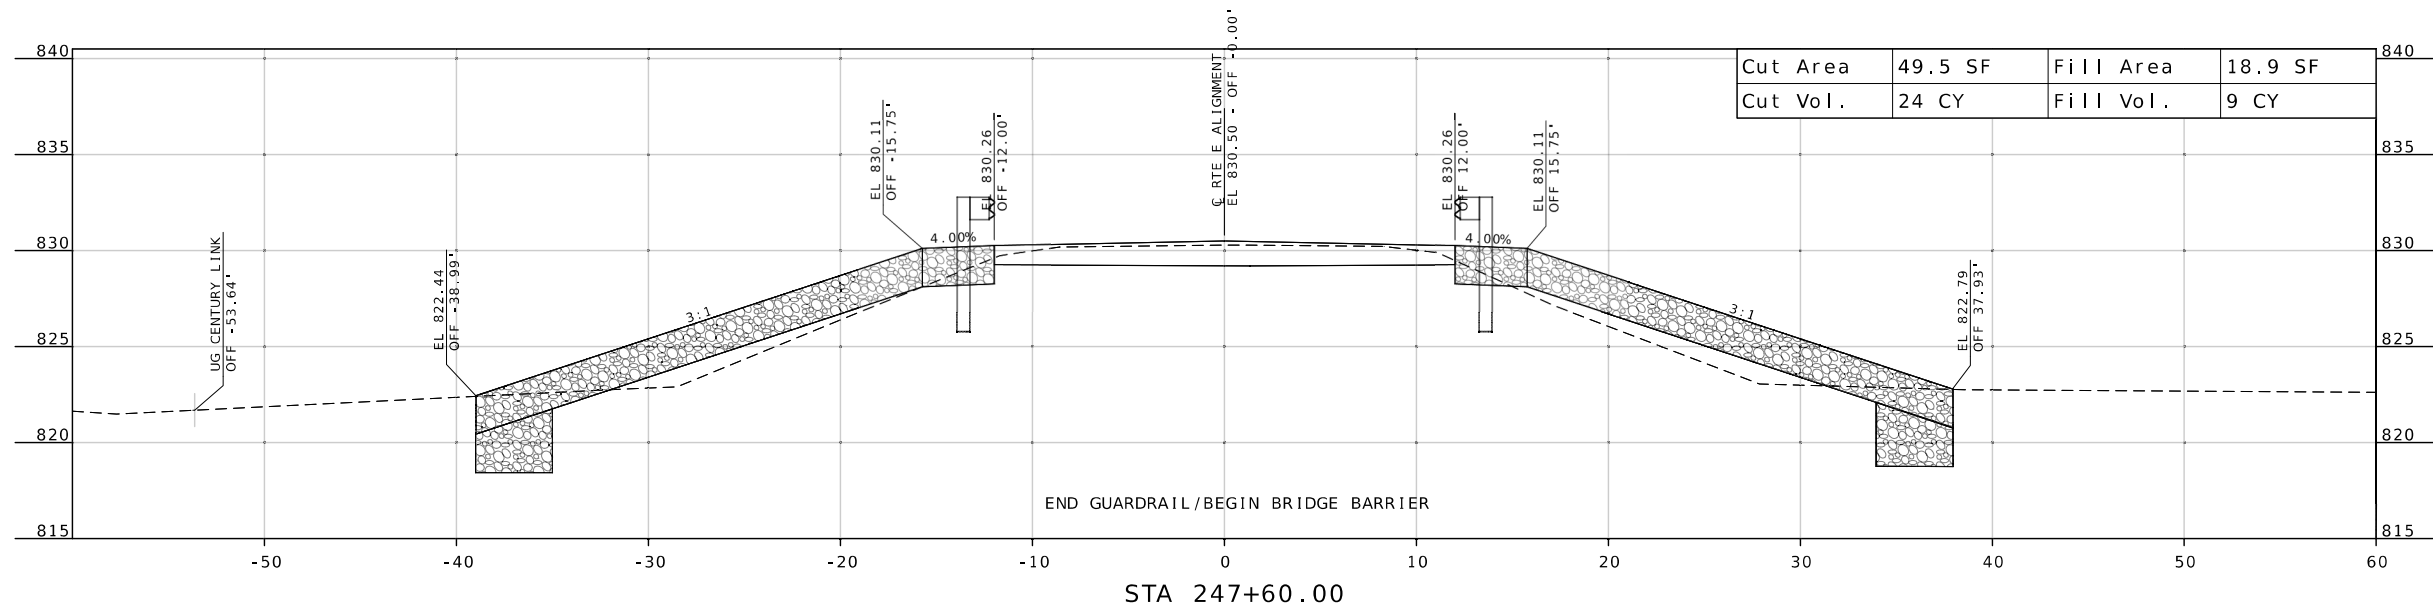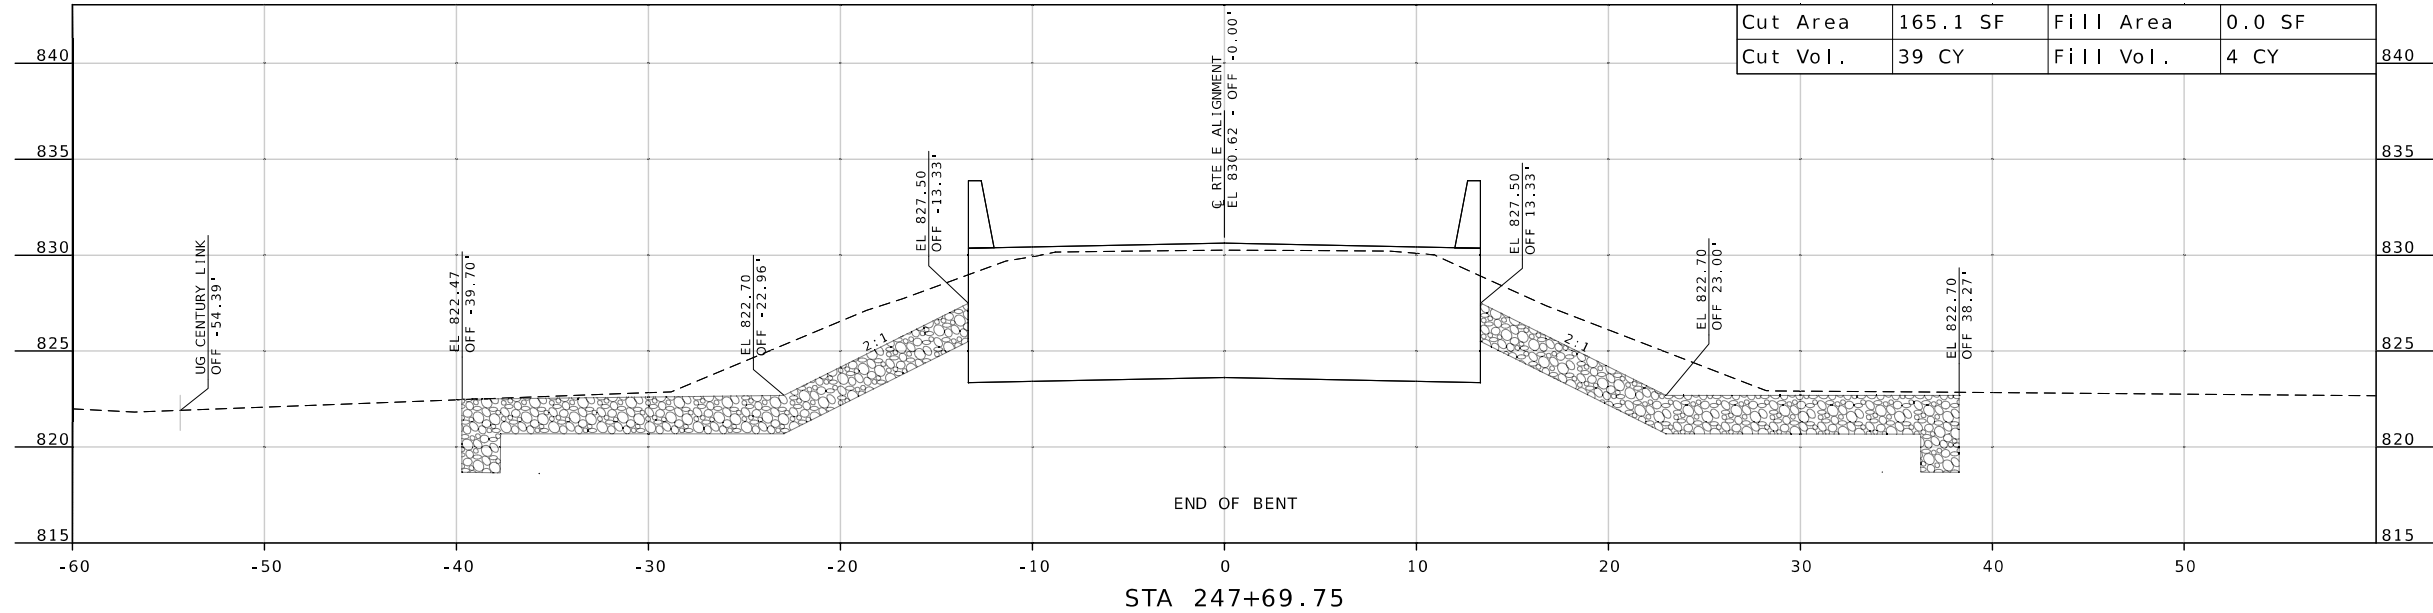

NOTE: OFFSETS BASED ON C RTE. E ALIGNMENT





DATE PREPARED  
10/28/2024

ROUTE STATE  
E MO  
DISTRICT SHEET NO.  
NE 6

COUNTY  
ADAIR

JOB NO.  
JNE0141



CONTRACT ID.

PROJECT NO.

BRIDGE NO.

DATE	DESCRIPTION

MISSOURI HIGHWAYS AND TRANSPORTATION COMMISSION  
 105 WEST CAPITOL  
 JEFFERSON CITY, MO 65102  
 1-888-ASK-MODOT (1-888-273-6636)

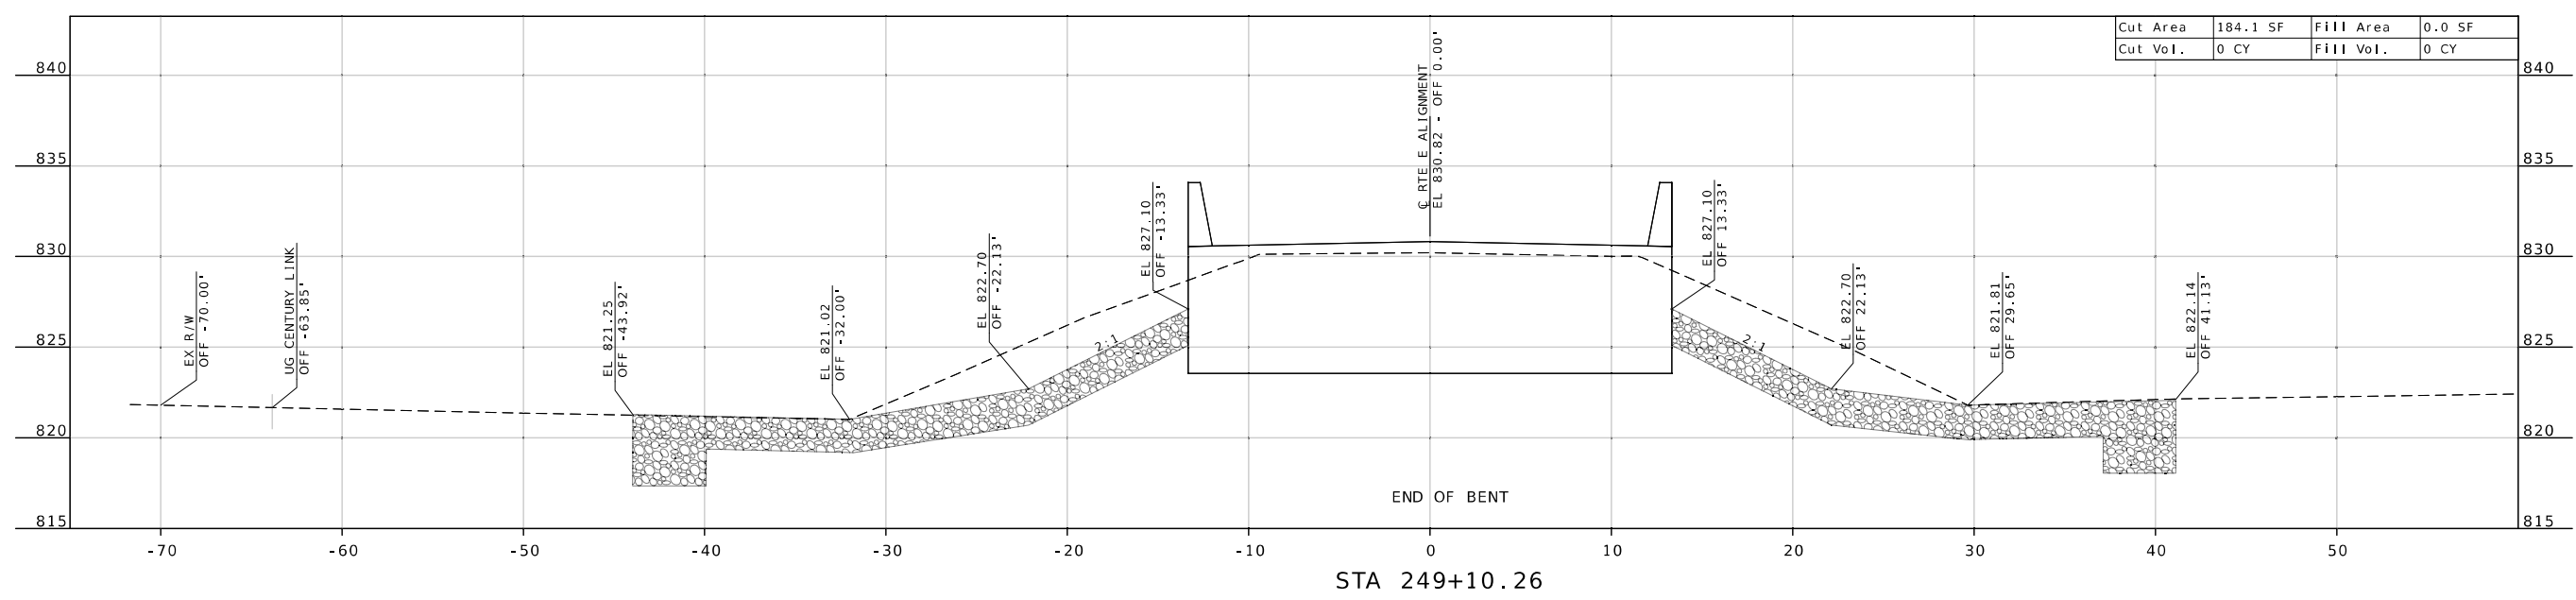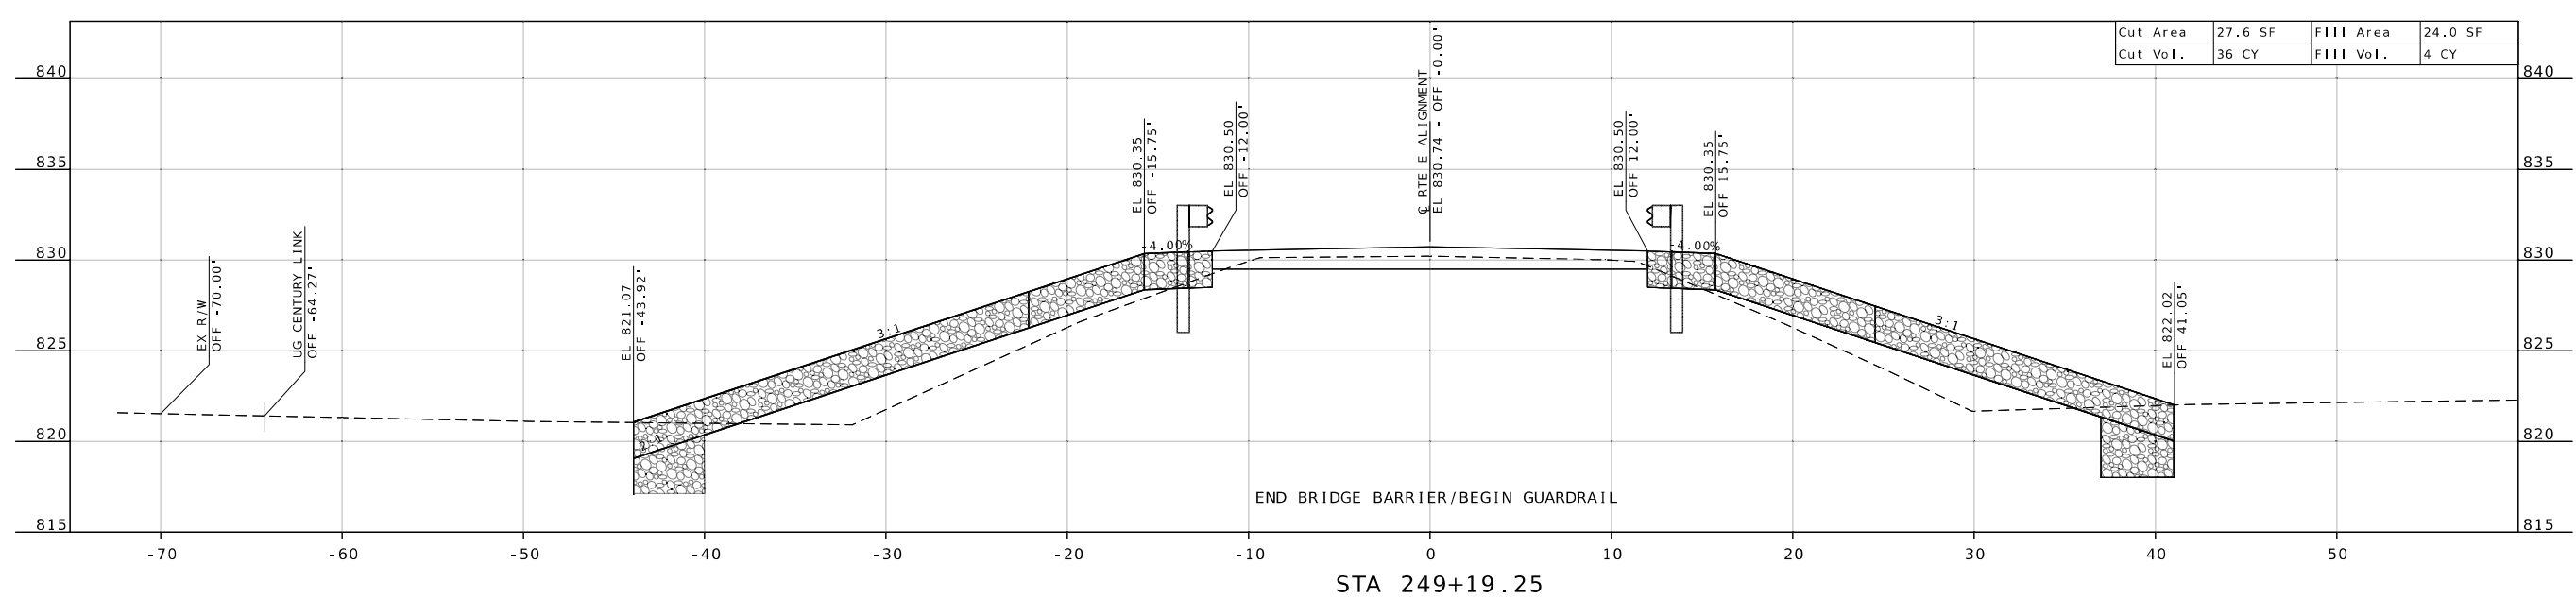

NOTE: OFFSETS BASED ON C RTE. E ALIGNMENT



10/29/2024 10:26:53 AM  
KEITH ALLEN KULLEN - CIVIL  
MO-PE-2007020292

DATE PREPARED  
10/28/2024

ROUTE STATE  
E MO  
DISTRICT SHEET NO.  
NE 7

COUNTY  
ADAIR

JOB NO.  
JNE0141

CONTRACT ID.

PROJECT NO.



BRIDGE NO.

DATE	DESCRIPTION

MISSOURI HIGHWAYS AND TRANSPORTATION COMMISSION



105 WEST CAPITOL  
JEFFERSON CITY, MO 65102  
1-888-ASK-MODOT (1-888-275-6636)

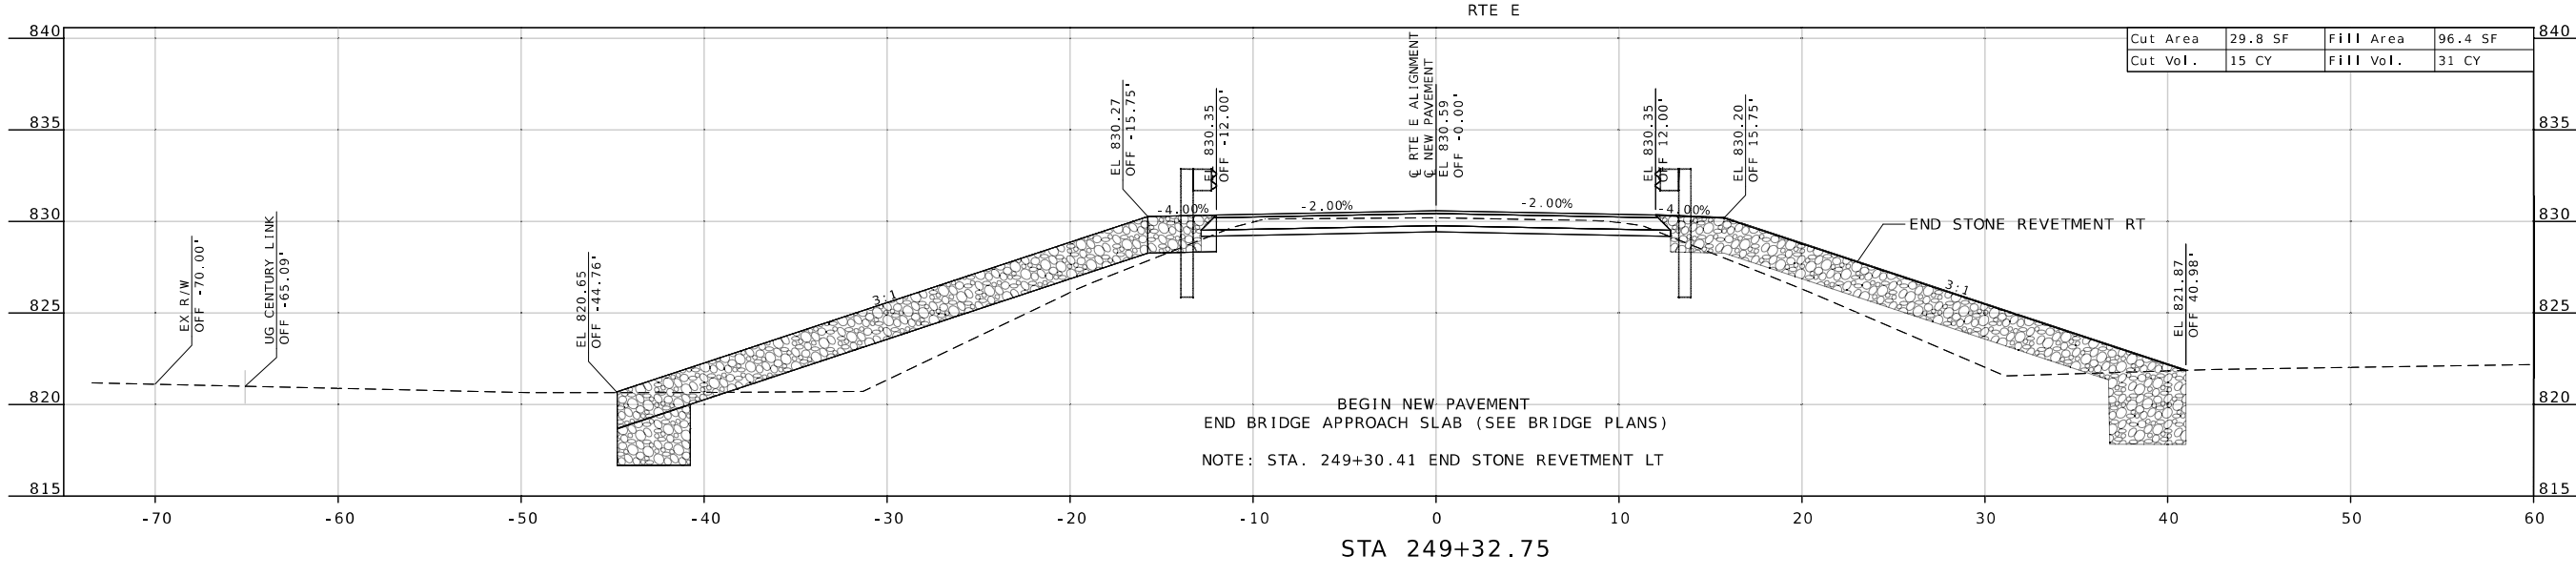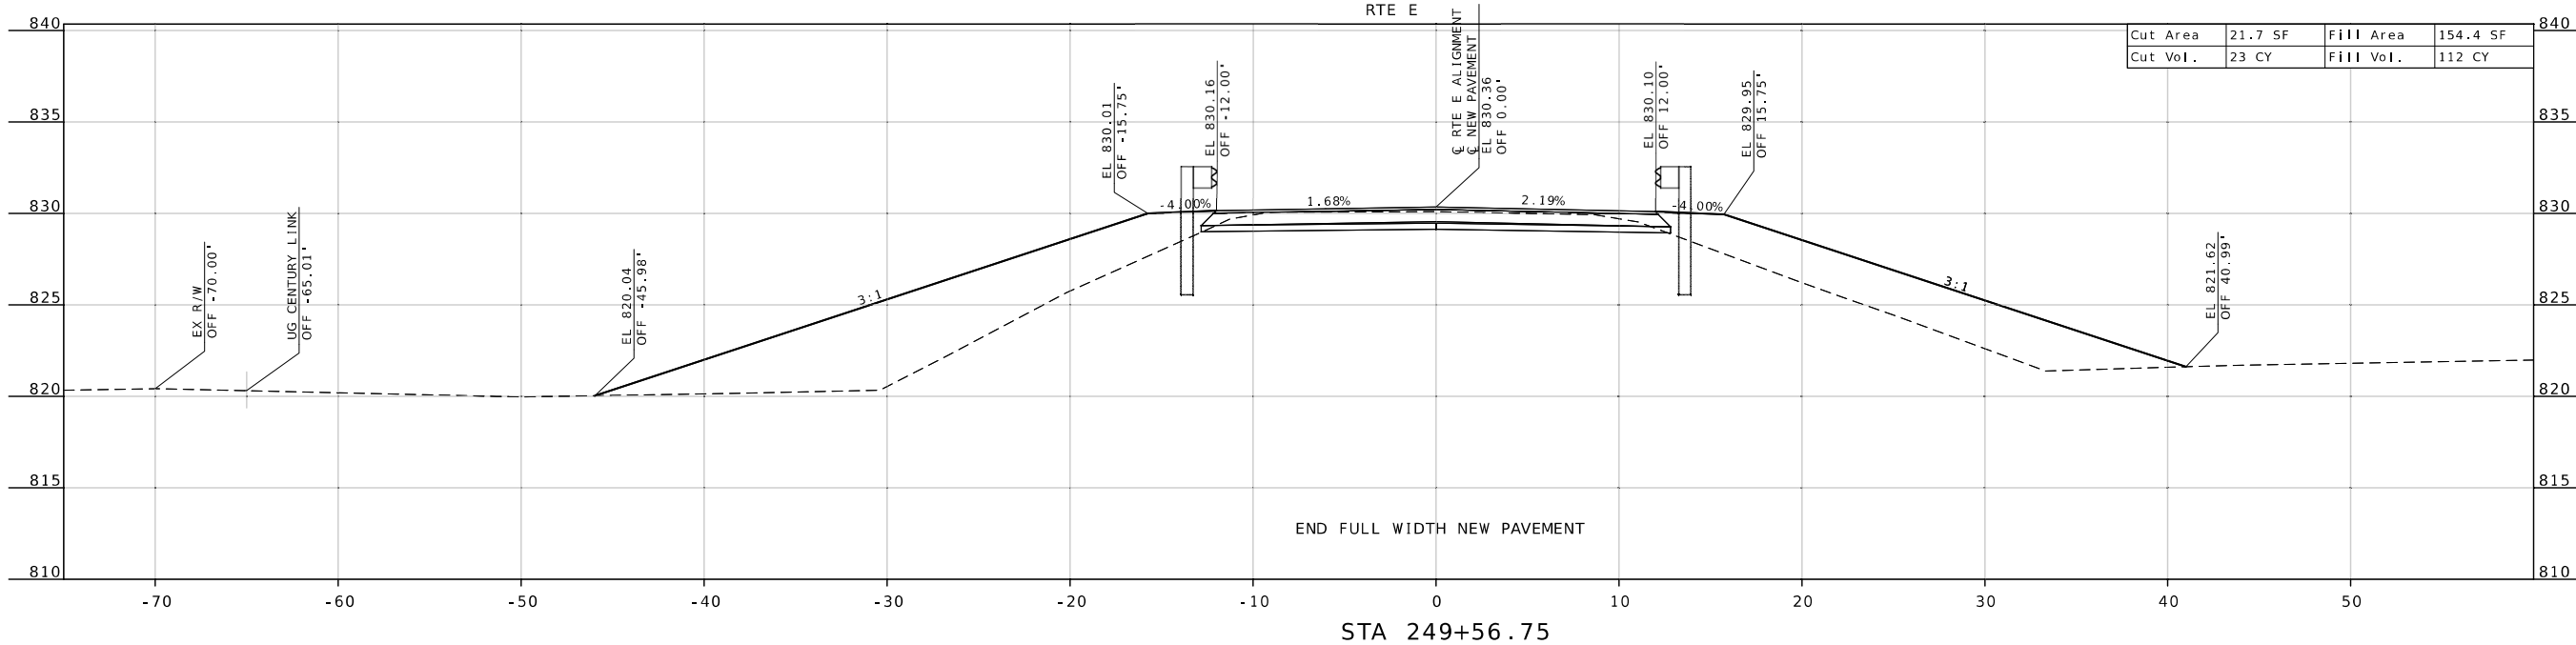

NOTE: OFFSETS BASED ON C RTE. E ALIGNMENT



DATE PREPARED  
10/28/2024

ROUTE STATE  
E MO

DISTRICT SHEET NO.  
NE 8

COUNTY  
ADAIR

JOB NO.  
JNE0141




CONTRACT ID.

PROJECT NO.



BRIDGE NO.

DATE	DESCRIPTION


MISSOURI HIGHWAYS AND TRANSPORTATION COMMISSION

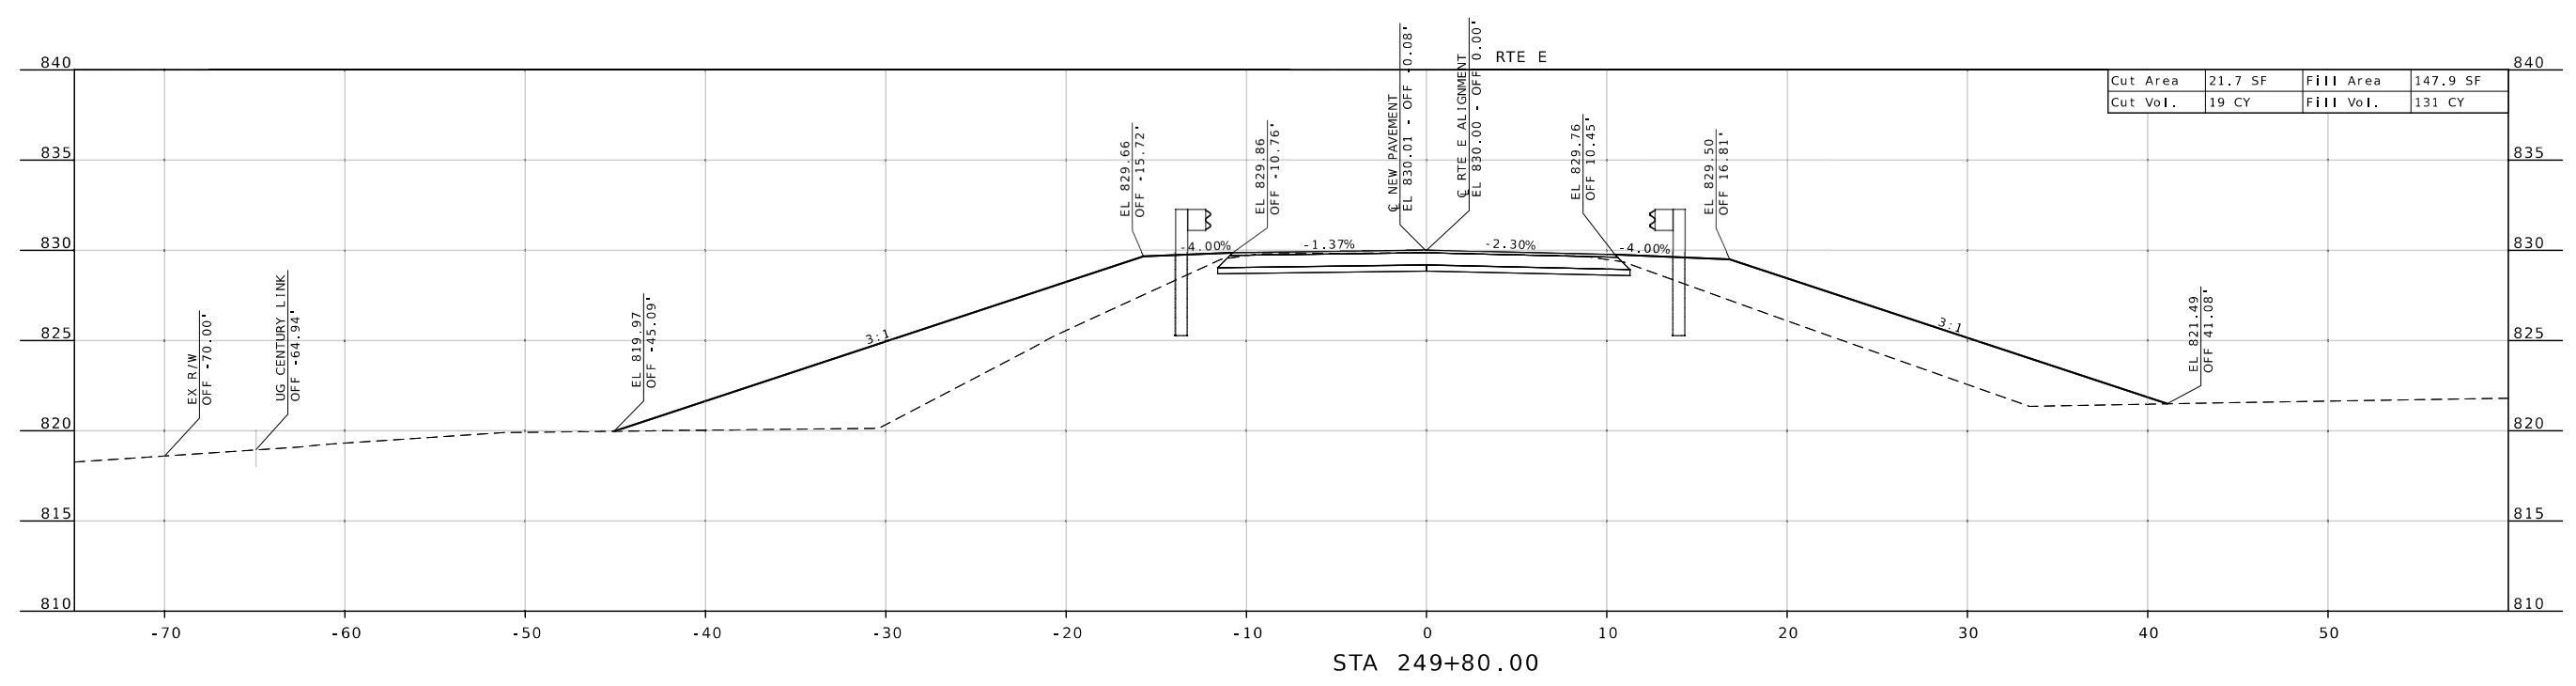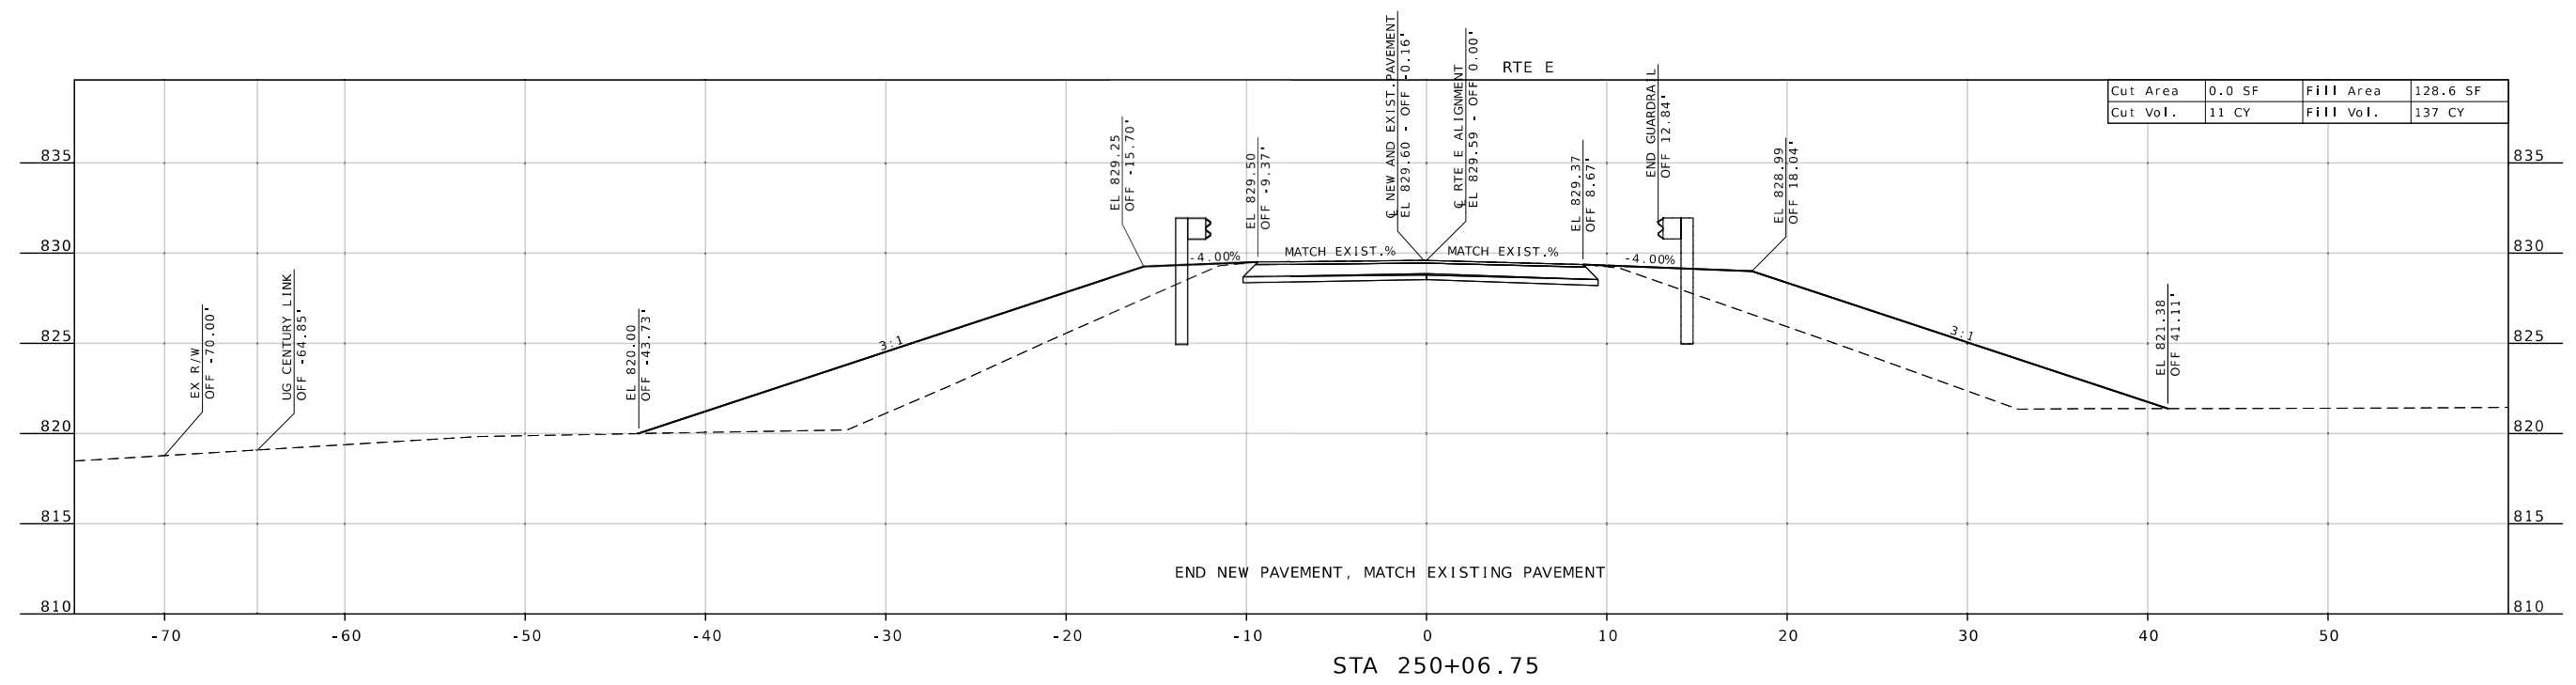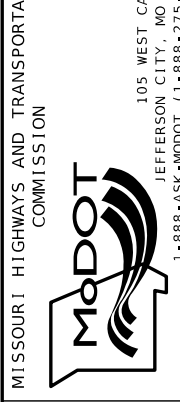

NOTE: OFFSETS BASED ON  $\varnothing$  RTE. E ALIGNMENT

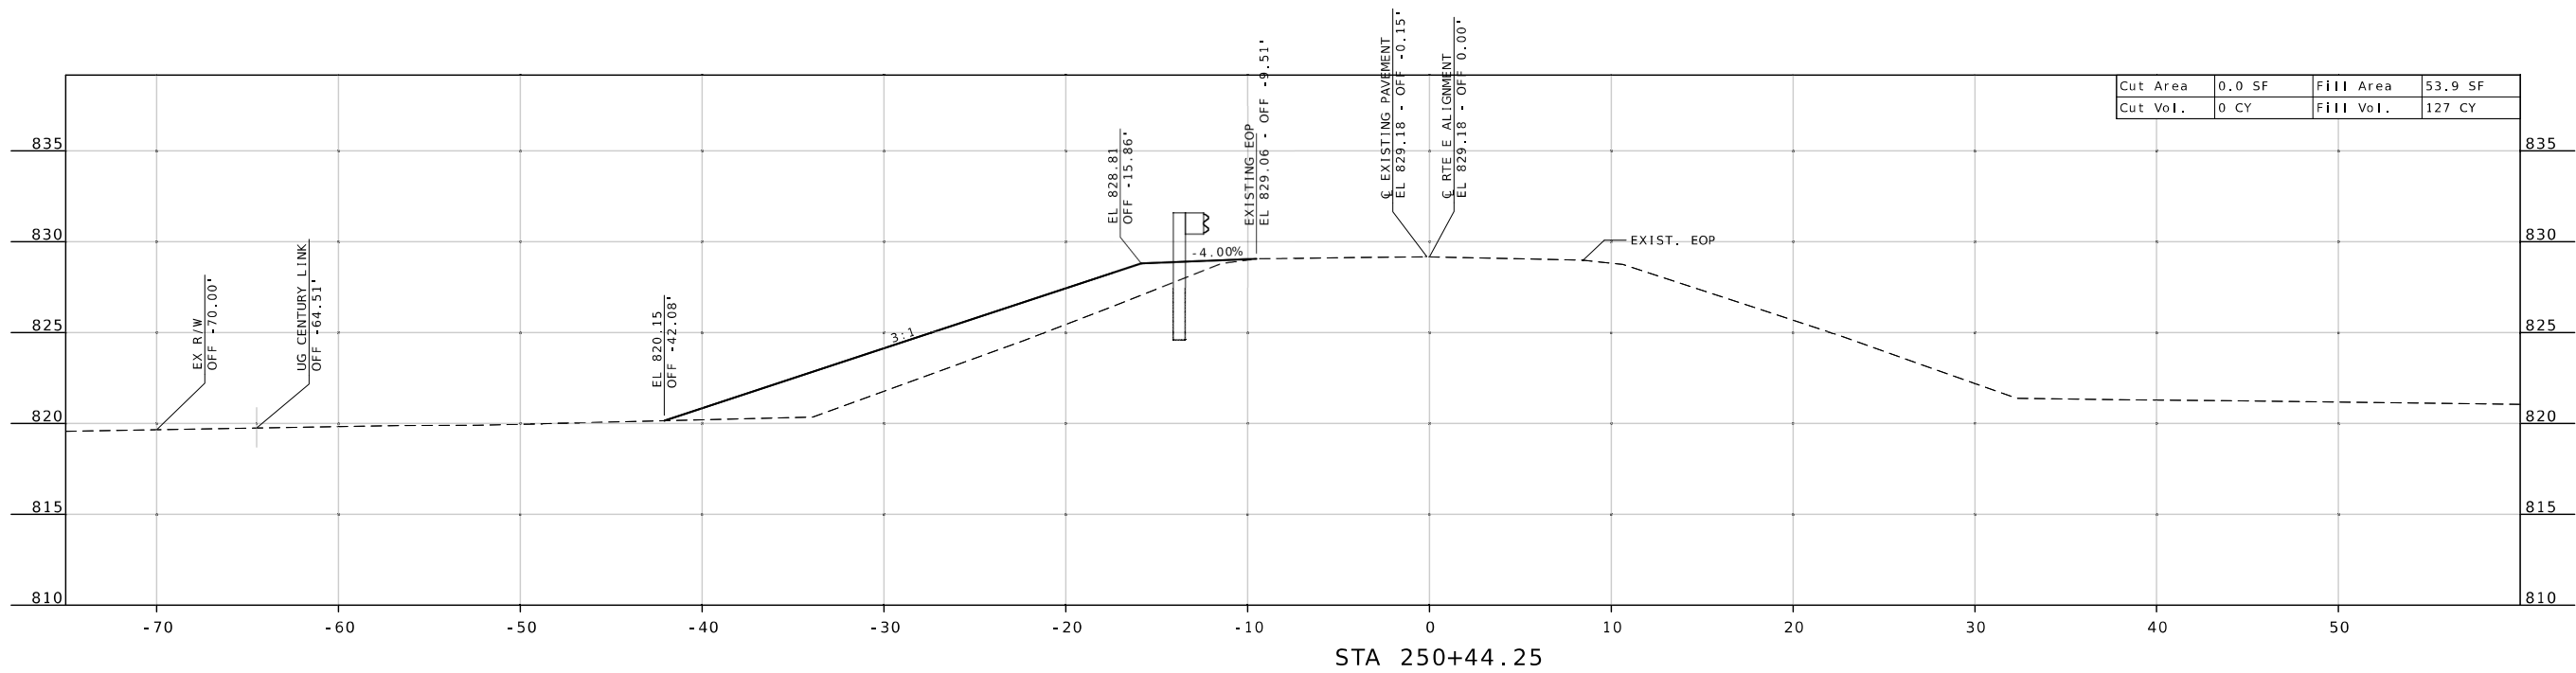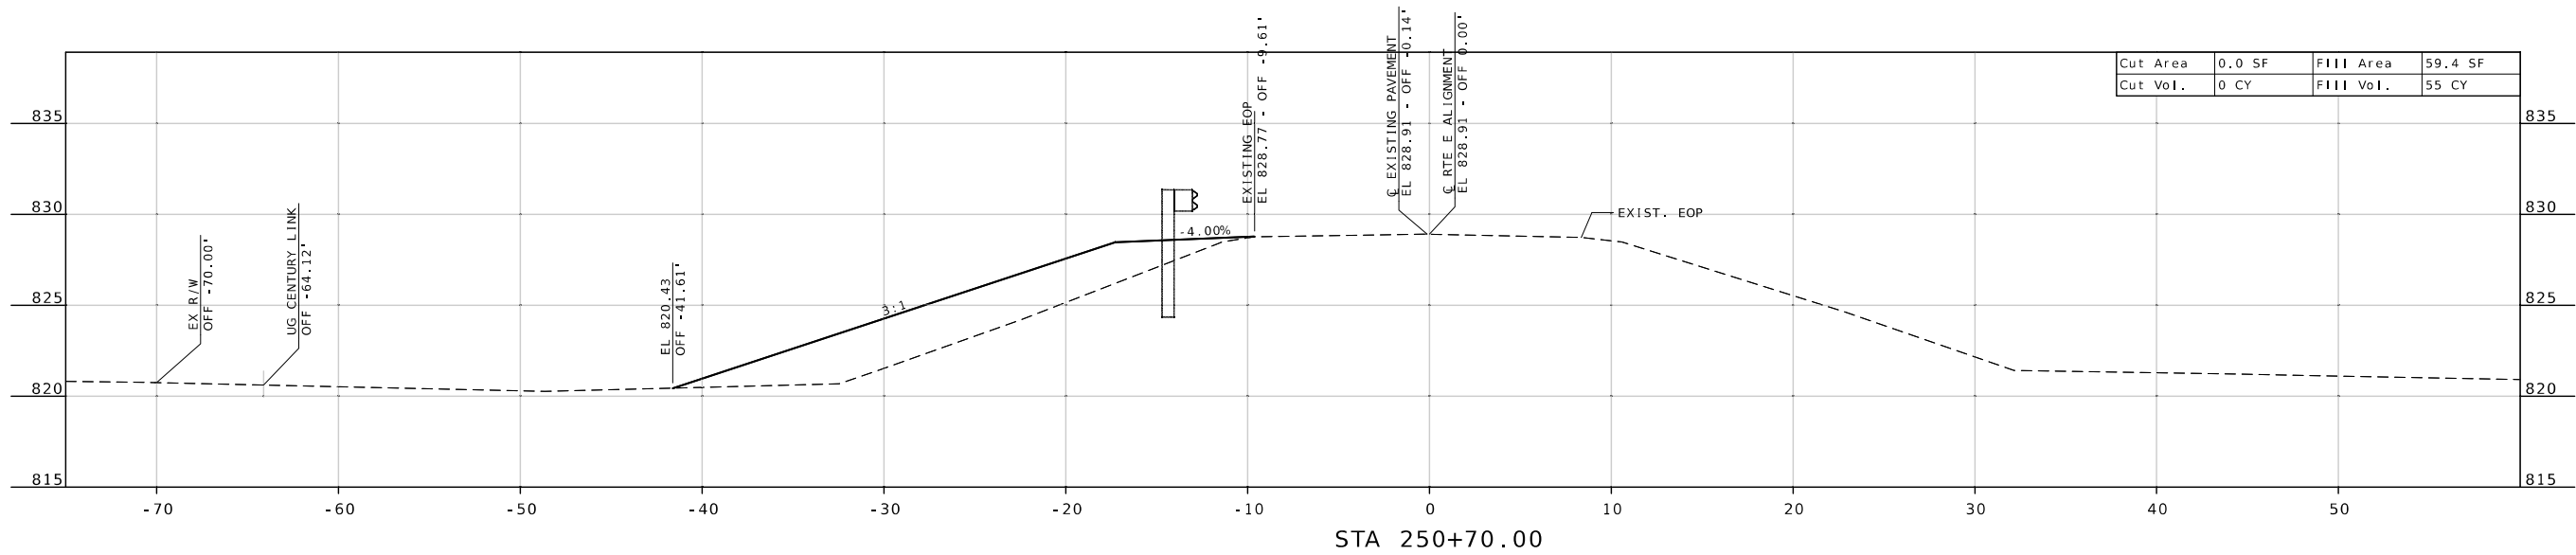

NOTE: OFFSETS BASED ON C RTE. E ALIGNMENT

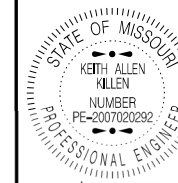

DATE PREPARED  
10/28/2024

ROUTE E STATE MO

DISTRICT NE SHEET NO. 9

COUNTY ADAIR


JOB NO. JNE0141

CONTRACT ID.

PROJECT NO.

BRIDGE NO.

DATE	DESCRIPTION



MISSOURI HIGHWAYS AND TRANSPORTATION COMMISSION  
  
 105 WEST CAPITOL  
 JEFFERSON CITY, MO 65102  
 1-888-ASK-MODOT (1-888-275-6636)

ADDED CUT FOR SPILL FILL = 490 CY

TOTALS (STA. 249+10.26 TO STA. 251+24.25 AND SPILL FILL)

CUT = 594 CY

FILL = 691 CY

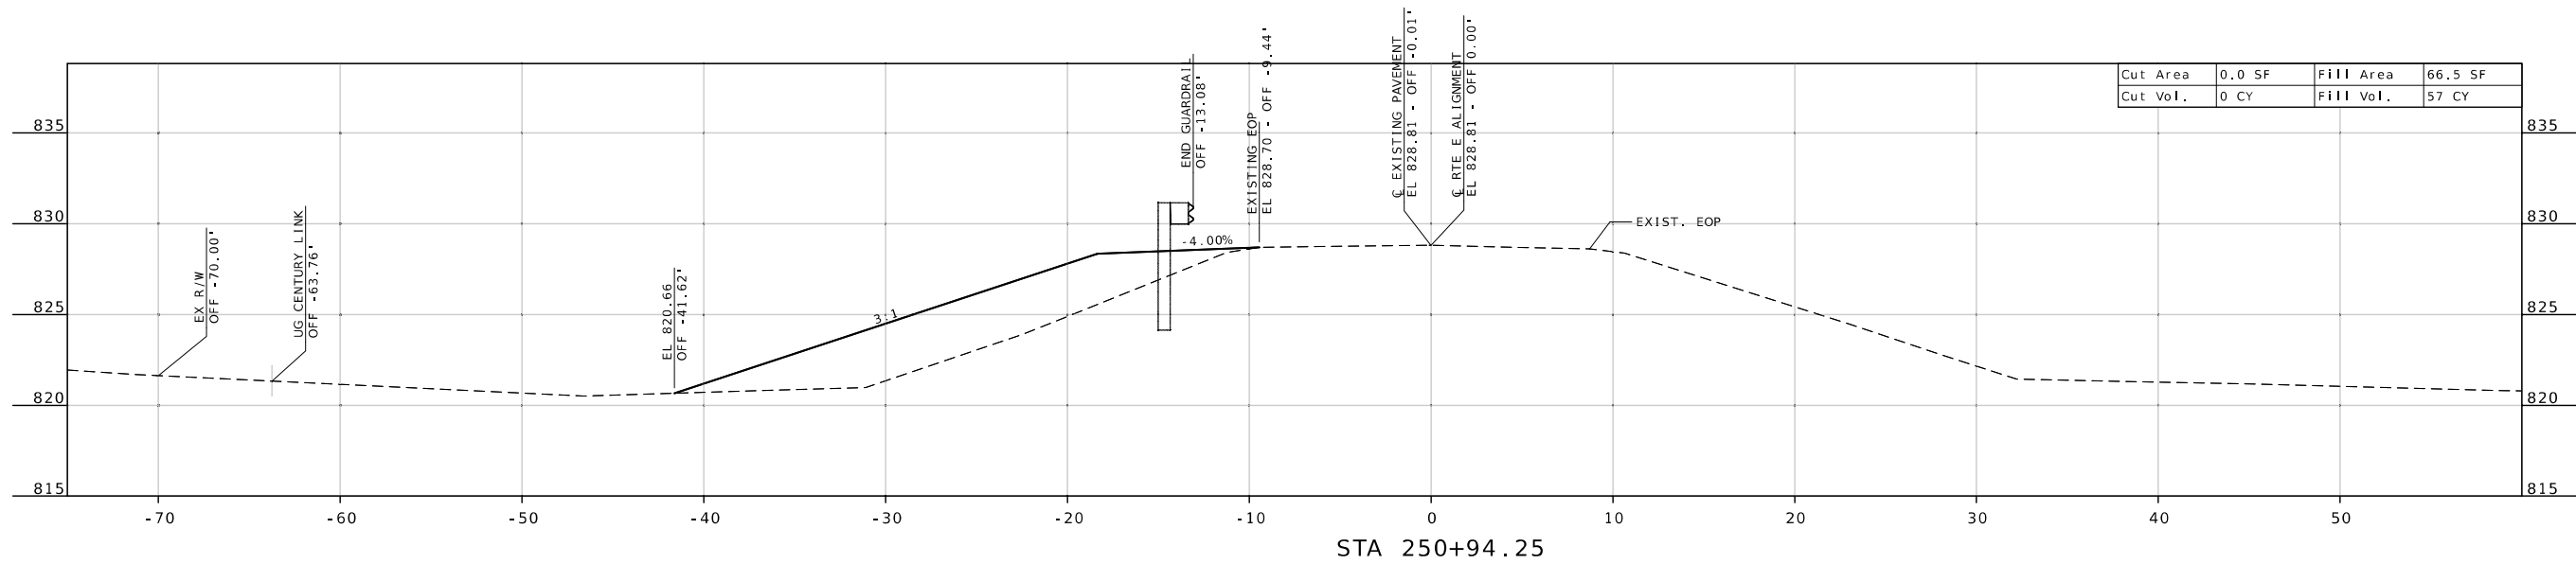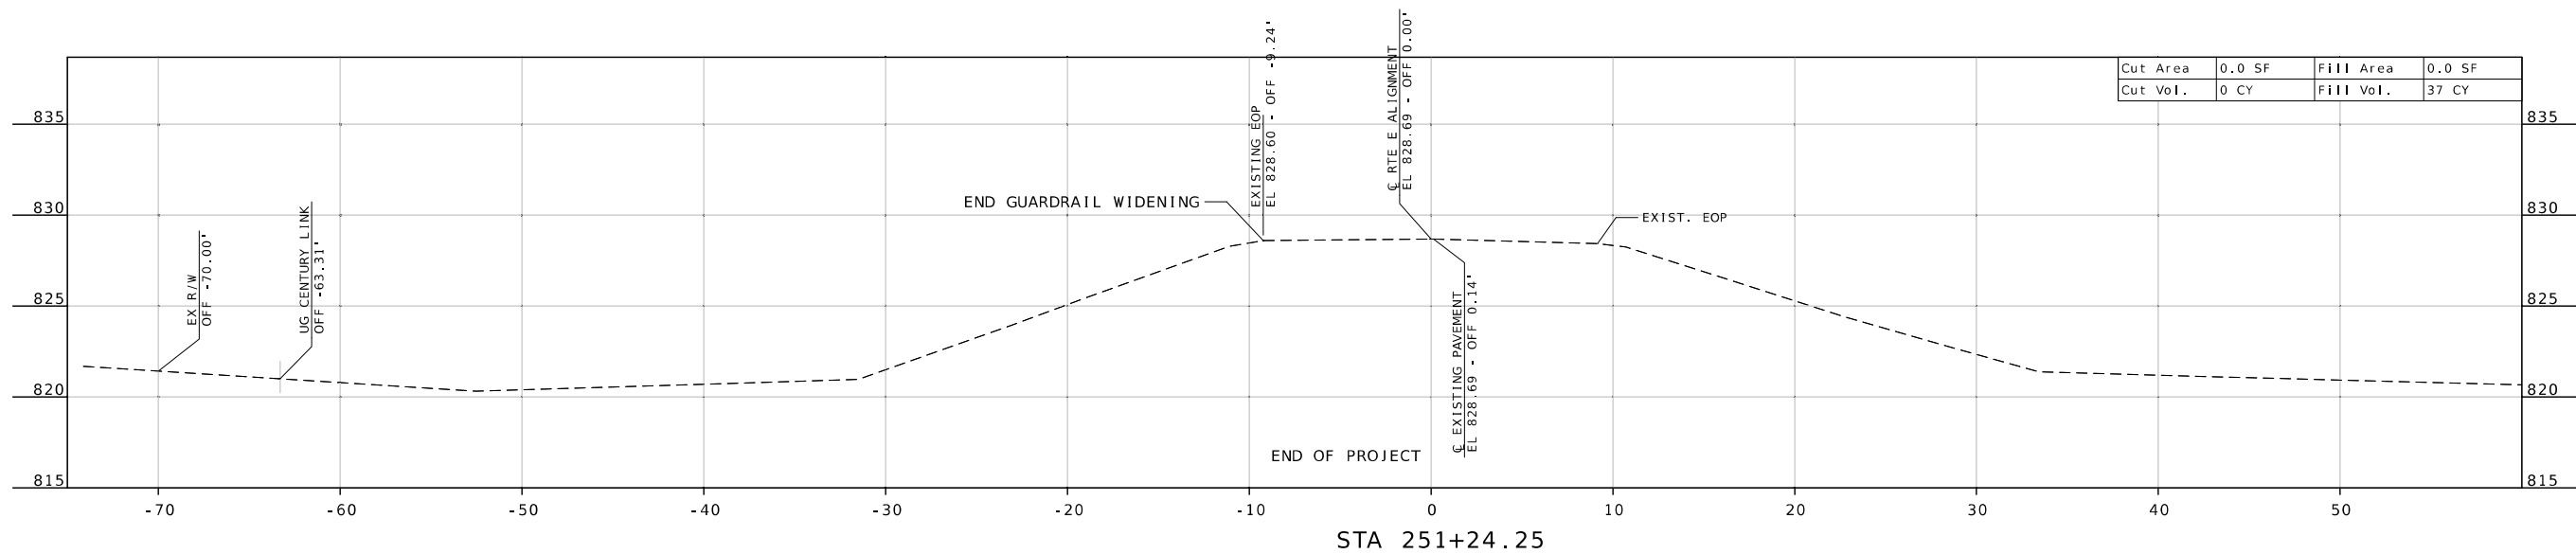

NOTE: OFFSETS BASED ON  $\phi$  RTE. E ALIGNMENT



DATE PREPARED  
10/28/2024

ROUTE STATE  
E MO  
DISTRICT SHEET NO.  
NE 10

COUNTY  
ADAIR  
JOB NO.  
JNE0141  
CONTRACT ID.

PROJECT NO.  
BRIDGE NO.

DATE	DESCRIPTION

MISSOURI HIGHWAYS AND TRANSPORTATION COMMISSION  
  
 105 WEST CAPITOL JEFFERSON CITY, MO 65102  
 1-888-ASK-MODOT (1-888-275-6636)