

DATE PREPARED
11/4/2024



ROUTE 54 STATE MO
DISTRICT CD SHEET NO. 1

COUNTY COLE
JOB NO. J5P3560
CONTRACT ID.
PROJECT NO.
BRIDGE NO.

DESCRIPTION	DATE

MISSOURI HIGHWAYS AND TRANSPORTATION COMMISSION

105 WEST CAPITOL
JEFFERSON CITY, MO 65102
1-888-ASK-MODOT (1-888-275-6636)

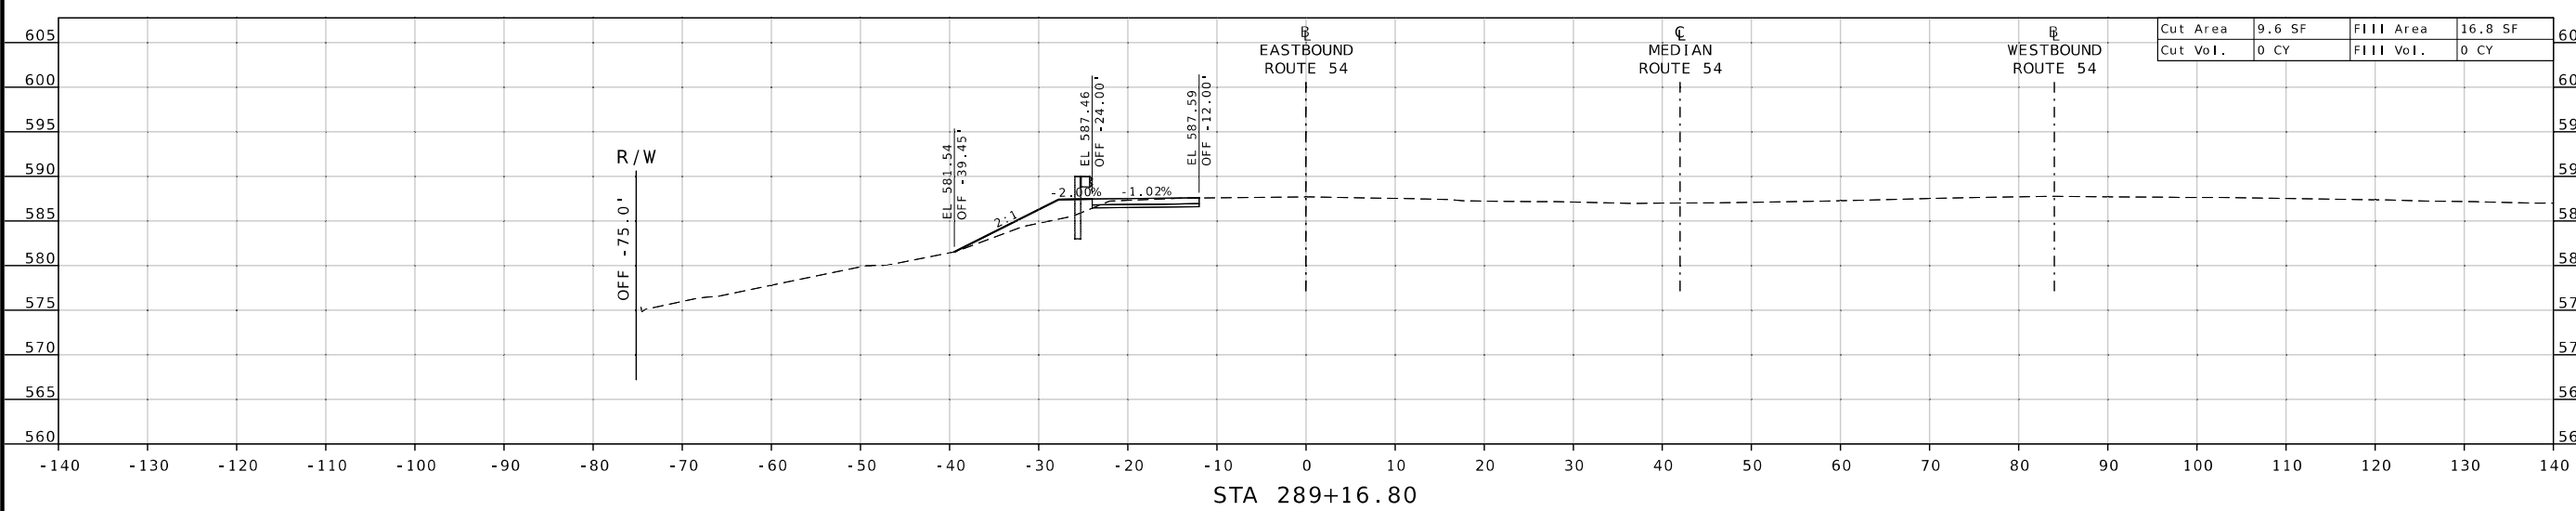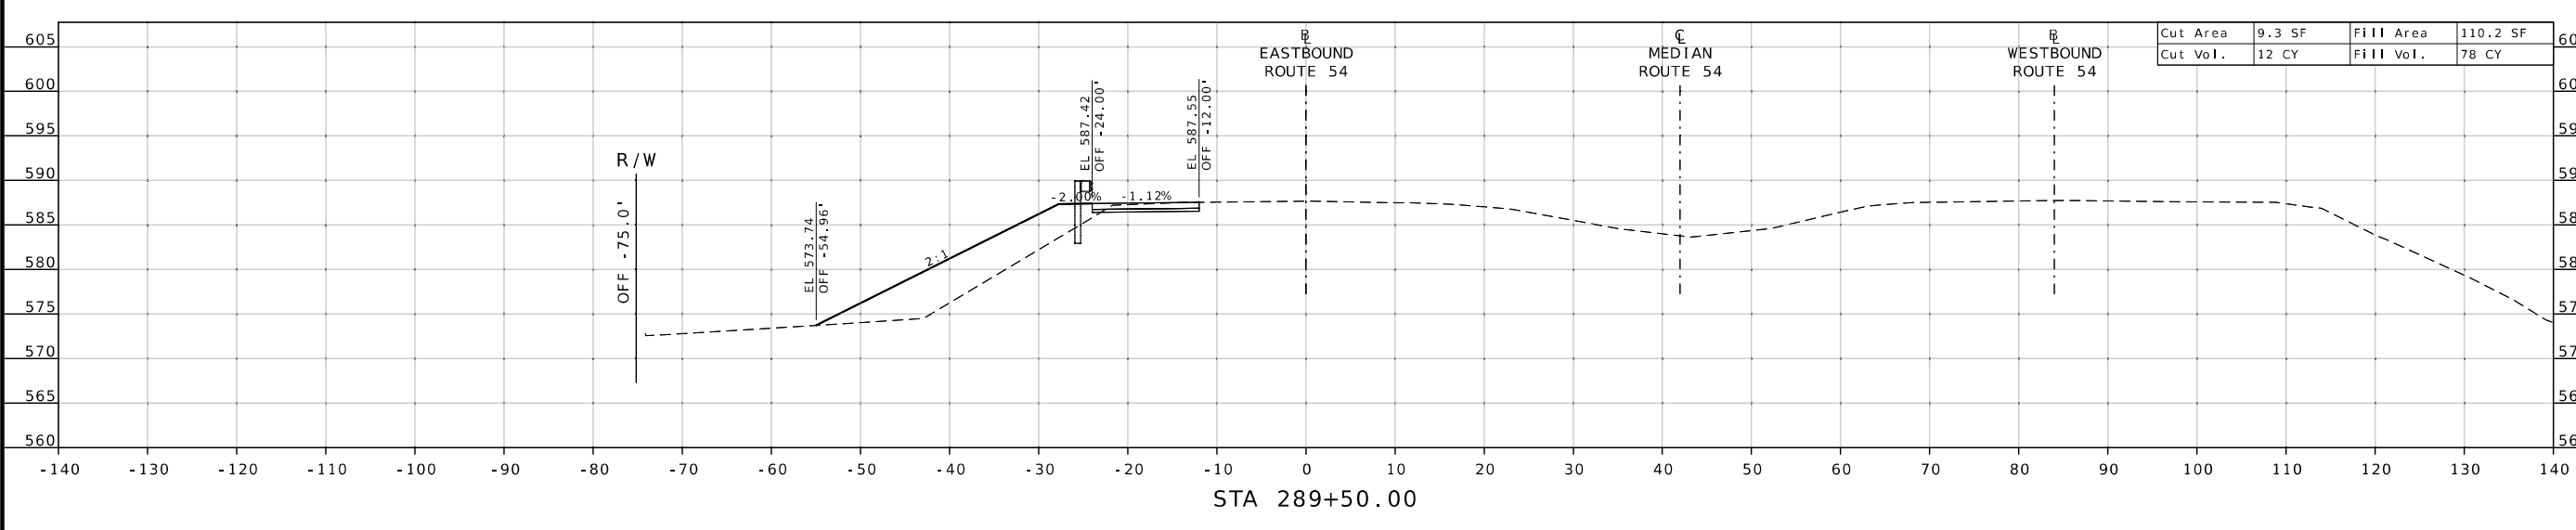

ROUTE 54
CROSS SECTION SHEET
SHEET 1 OF 6



11/04/2024 3:52:26 PM
 GREGORY G. LEARY - CIVIL
 MO-PE-026654


DATE PREPARED		11/4/2024	
ROUTE	STATE	DISTRICT	SHEET NO.
54	MO	CD	2
COUNTY			
COLE			
JOB NO.			
J5P3560			
CONTRACT ID.			
PROJECT NO.			
BRIDGE NO.			

PROJECT NO.
BRIDGE NO.


DESCRIPTION	DATE

MISSOURI HIGHWAYS AND TRANSPORTATION
 COMMISSION
 105 WEST CAPITOL
 JEFFERSON CITY, MO 65102
 1-888-ASK-MODOT (1-888-275-6636)


**ROUTE 54
 CROSS SECTION SHEET
 SHEET 2 OF 6**

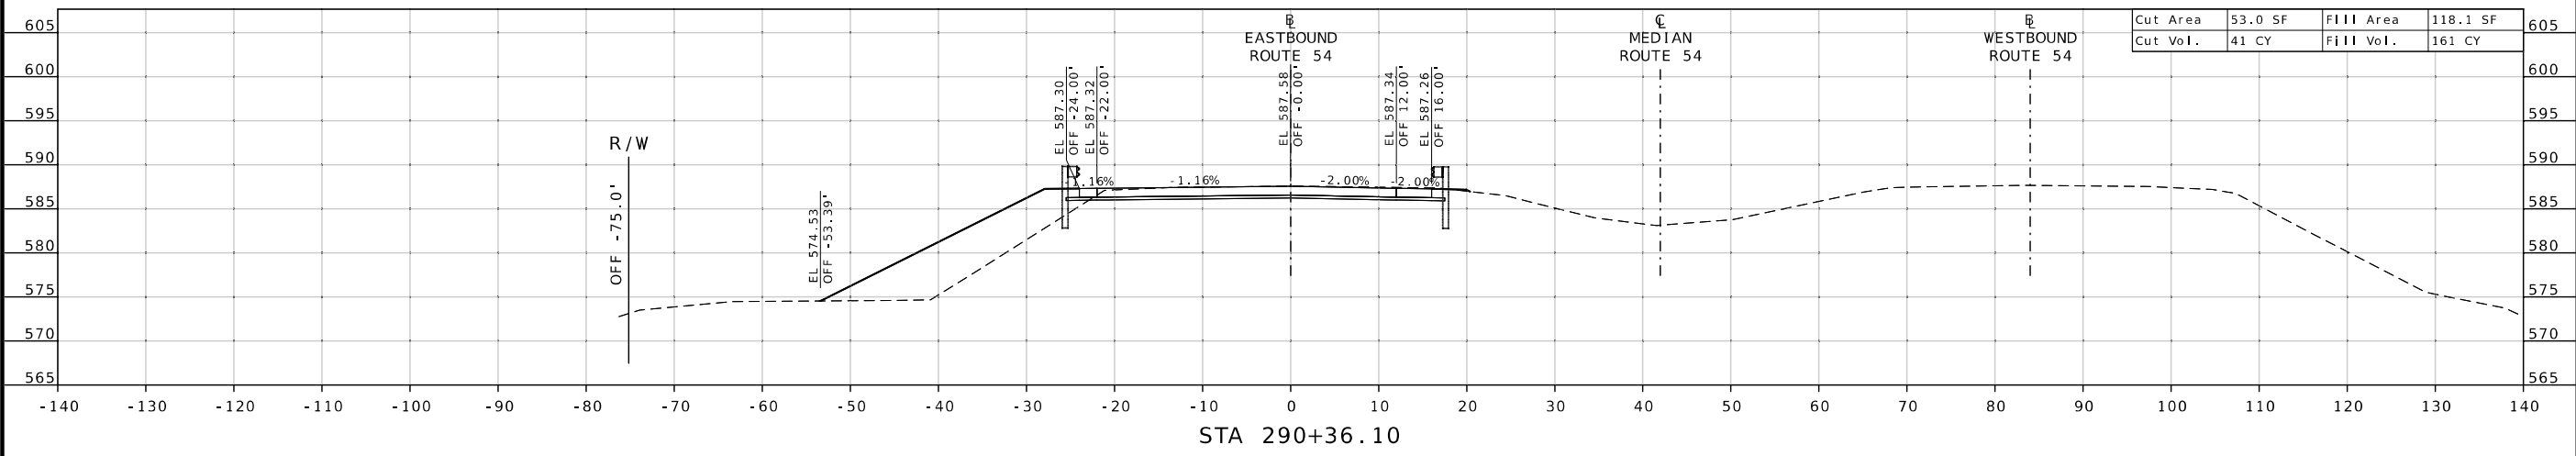

STA 290+36.10

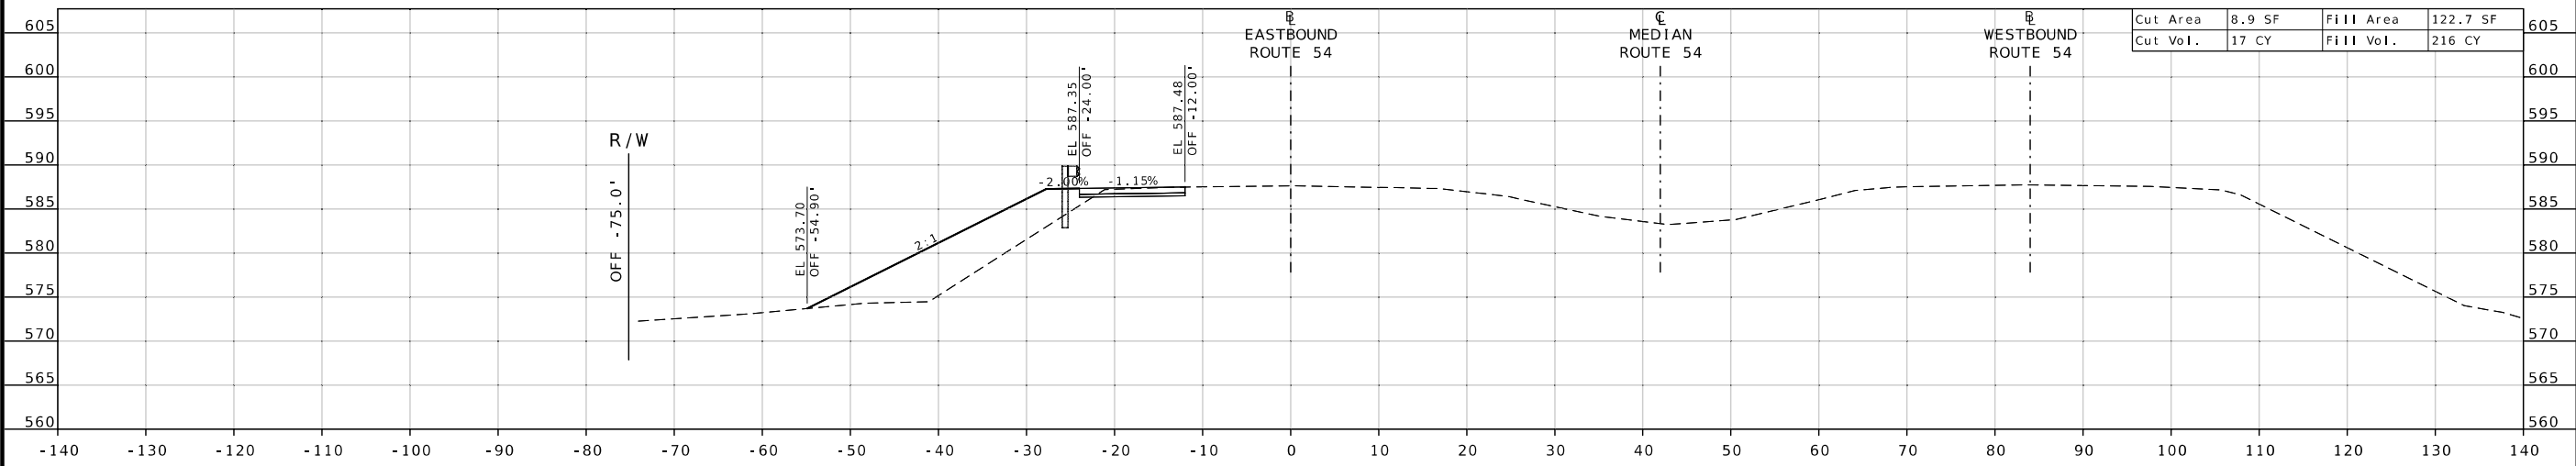

STA 290+00.00

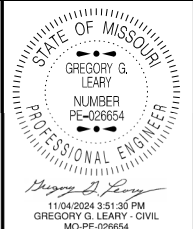

DATE PREPARED
11/04/2024 3:51:35 PM
GREGORY G. LEARY - CIVIL
MO-PE-026654

ROUTE	STATE
54	MO
DISTRICT	SHEET NO.
CD	3

COUNTY
COLE

JOB NO.
J5P3560


CONTRACT ID.

PROJECT NO.



BRIDGE NO.


DESCRIPTION	DATE

MISSOURI HIGHWAYS AND TRANSPORTATION COMMISSION
105 WEST CAPITOL
JEFFERSON CITY, MO 65102
1-888-ASK-MODOT (1-888-275-6636)

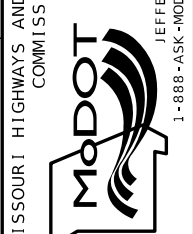

ROUTE 54
CROSS SECTION SHEET
SHEET 3 OF 6

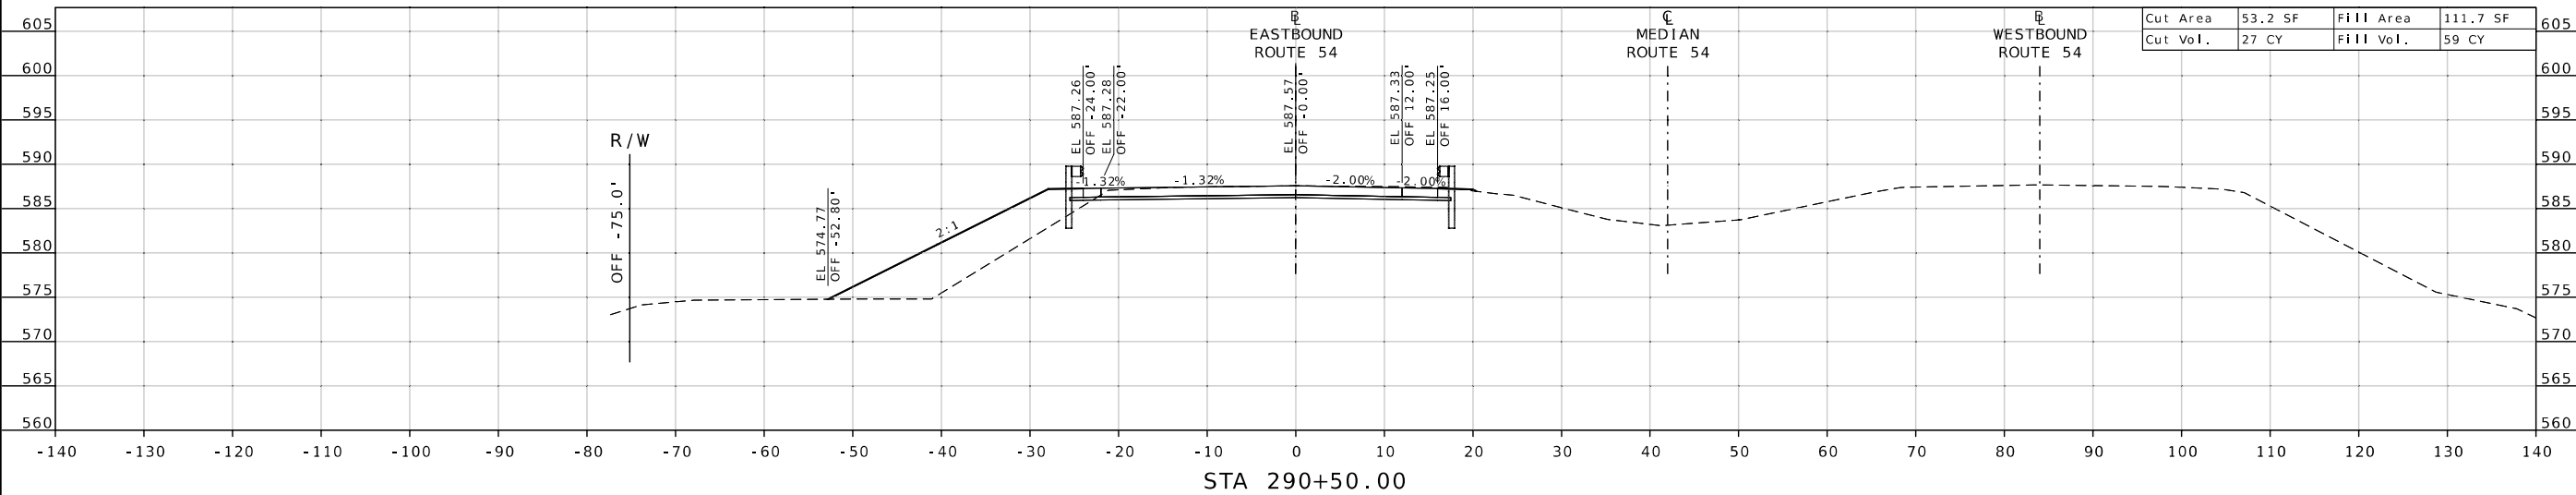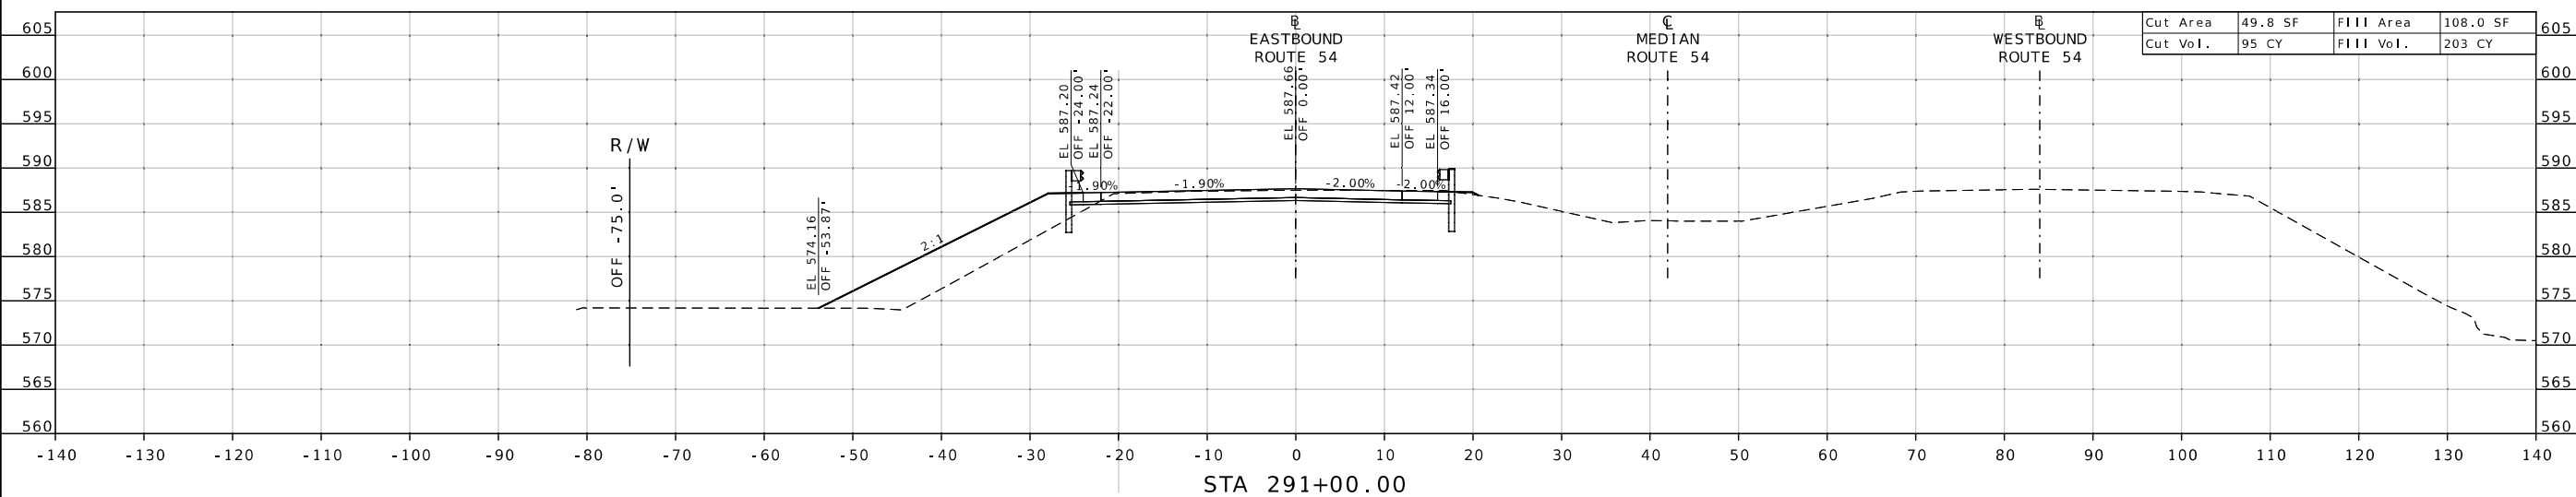

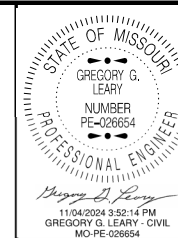

GREGORY G. LEARY
NUMBER PE-026654
11/04/2024 3:52:14 PM
GREGORY G. LEARY - CIVIL
MO-PE-026654

DATE PREPARED
11/4/2024

ROUTE STATE

54 MO

DISTRICT SHEET NO.

CD 4

COUNTY

COLE

JOB NO.


J5P3560

CONTRACT ID.

PROJECT NO.

BRIDGE NO.

Cut Area	23.3 SF	Fill Area	1.0 SF
Cut Vol.	26 CY	Fill Vol.	56 CY

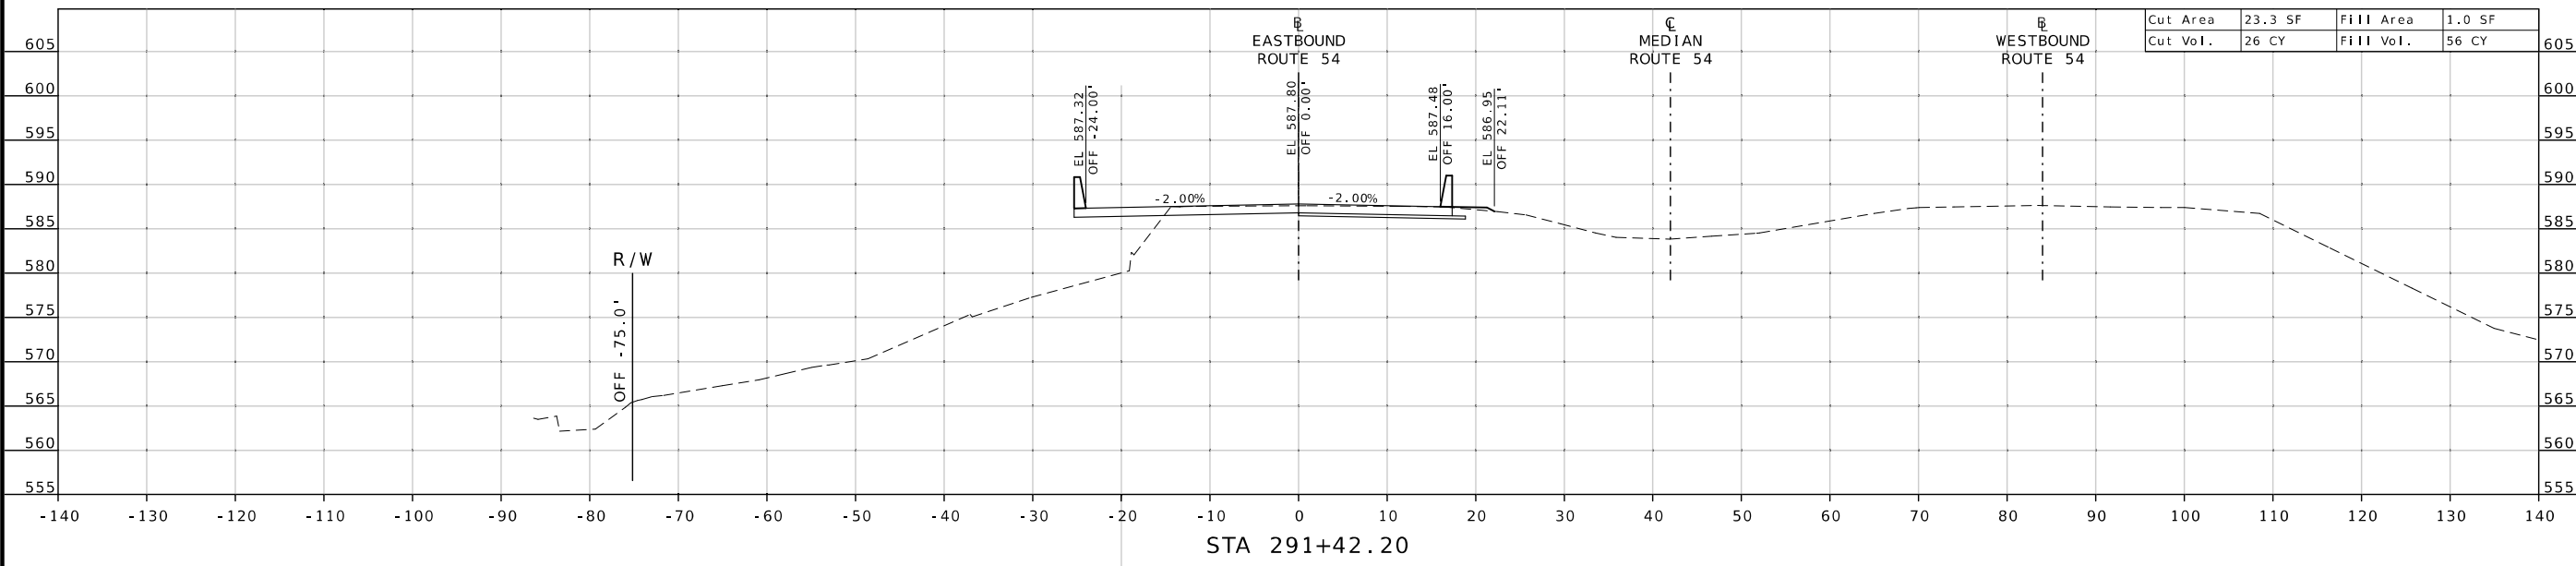

STA 291+42.20

DESCRIPTION	DATE


MISSOURI HIGHWAYS AND TRANSPORTATION COMMISSION







105 WEST CAPITOL
JEFFERSON CITY, MO 65102
1-888-ASK-MODOT (1-888-275-6636)

ROUTE 54
CROSS SECTION SHEET
SHEET 4 OF 6

Cut Area	46.9 SF	Fill Area	150.2 SF
Cut Vol.	40 CY	Fill Vol.	106 CY

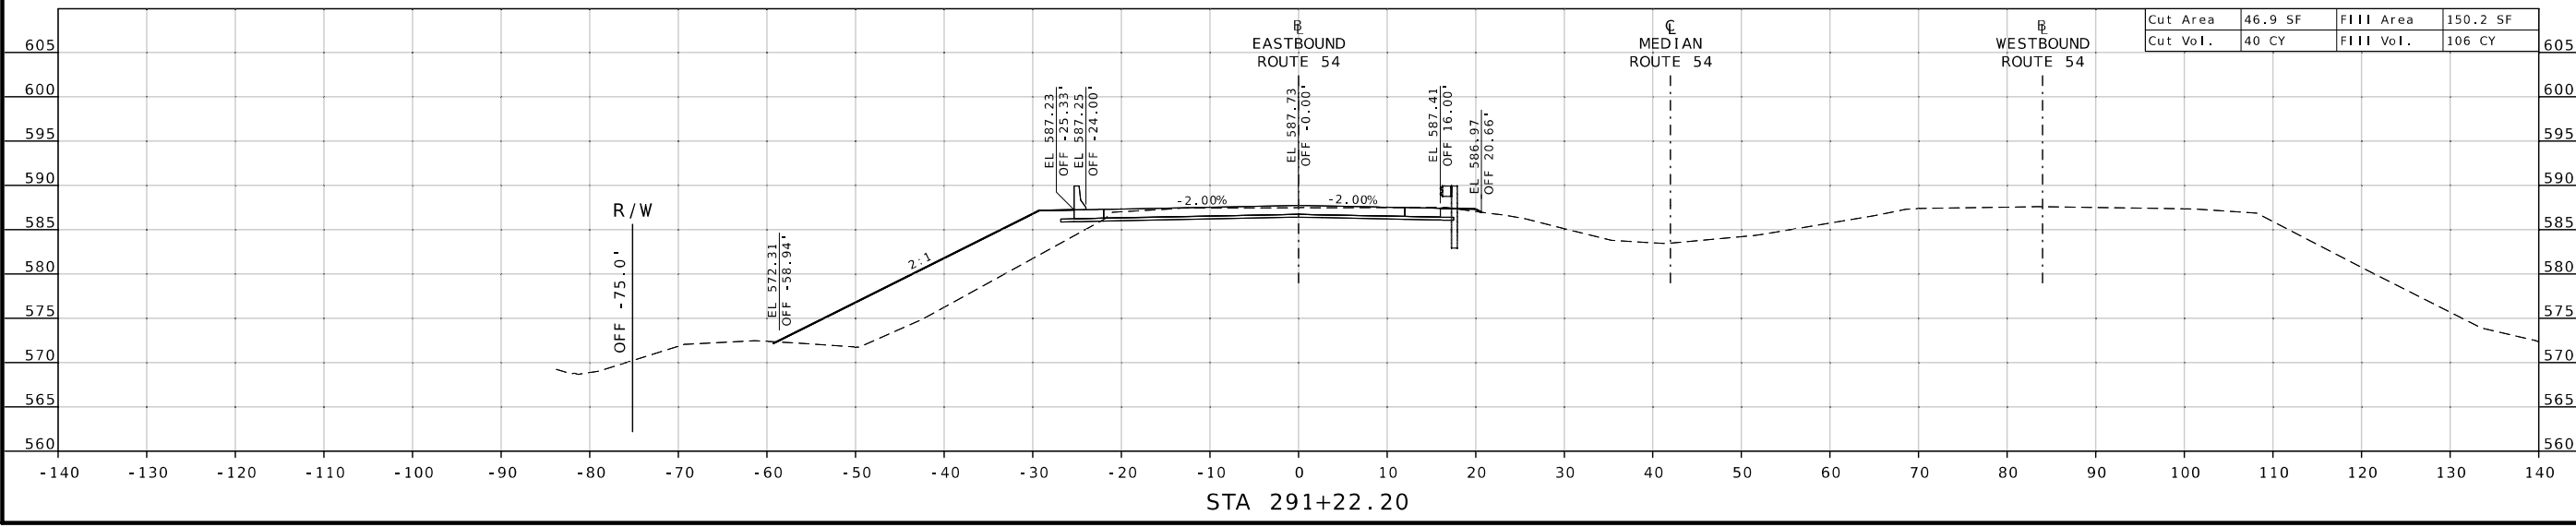

STA 291+22.20

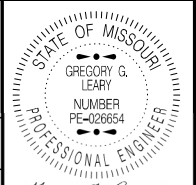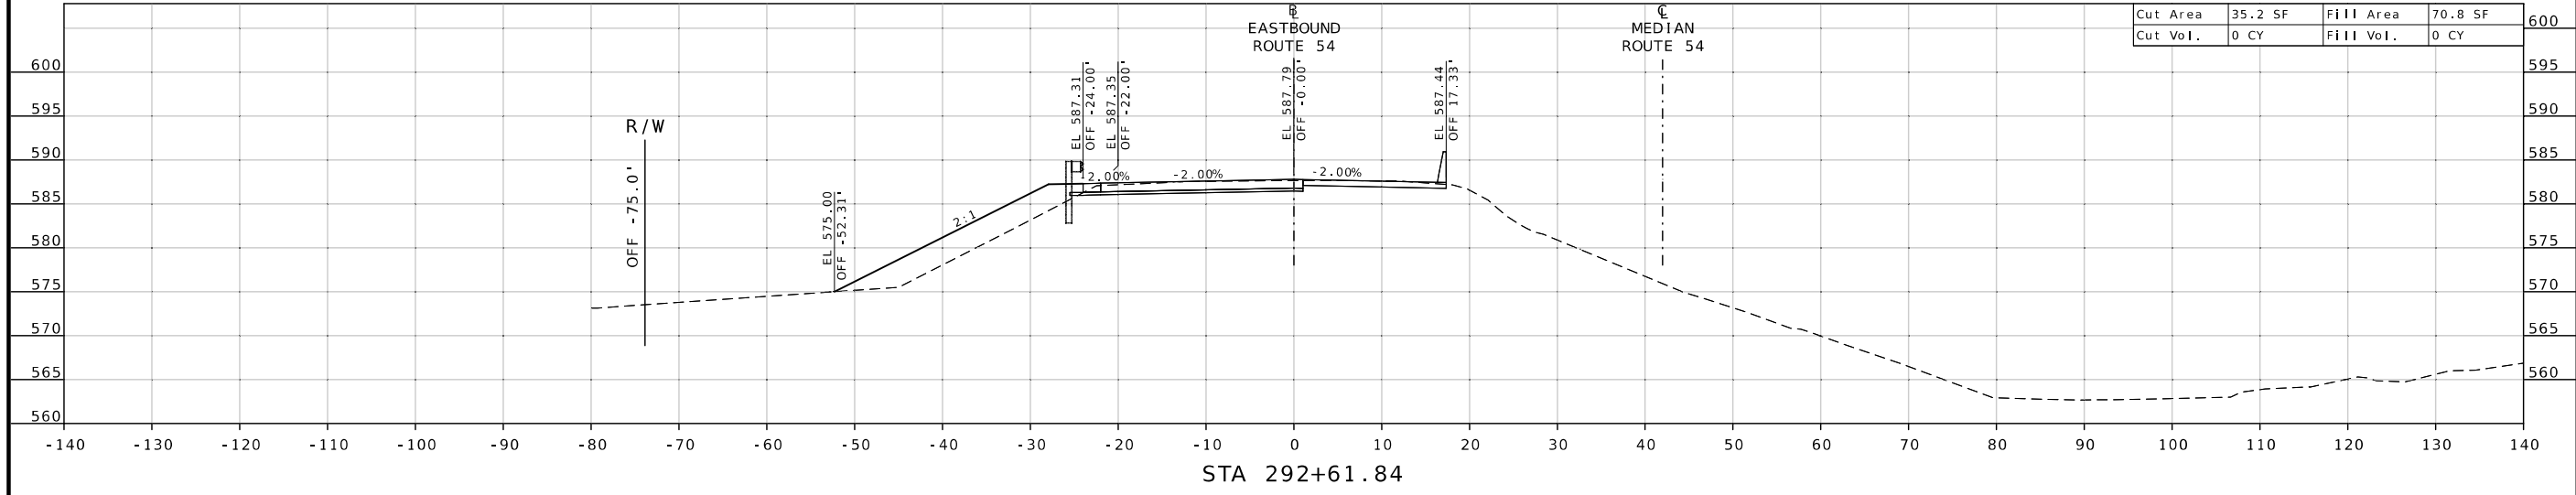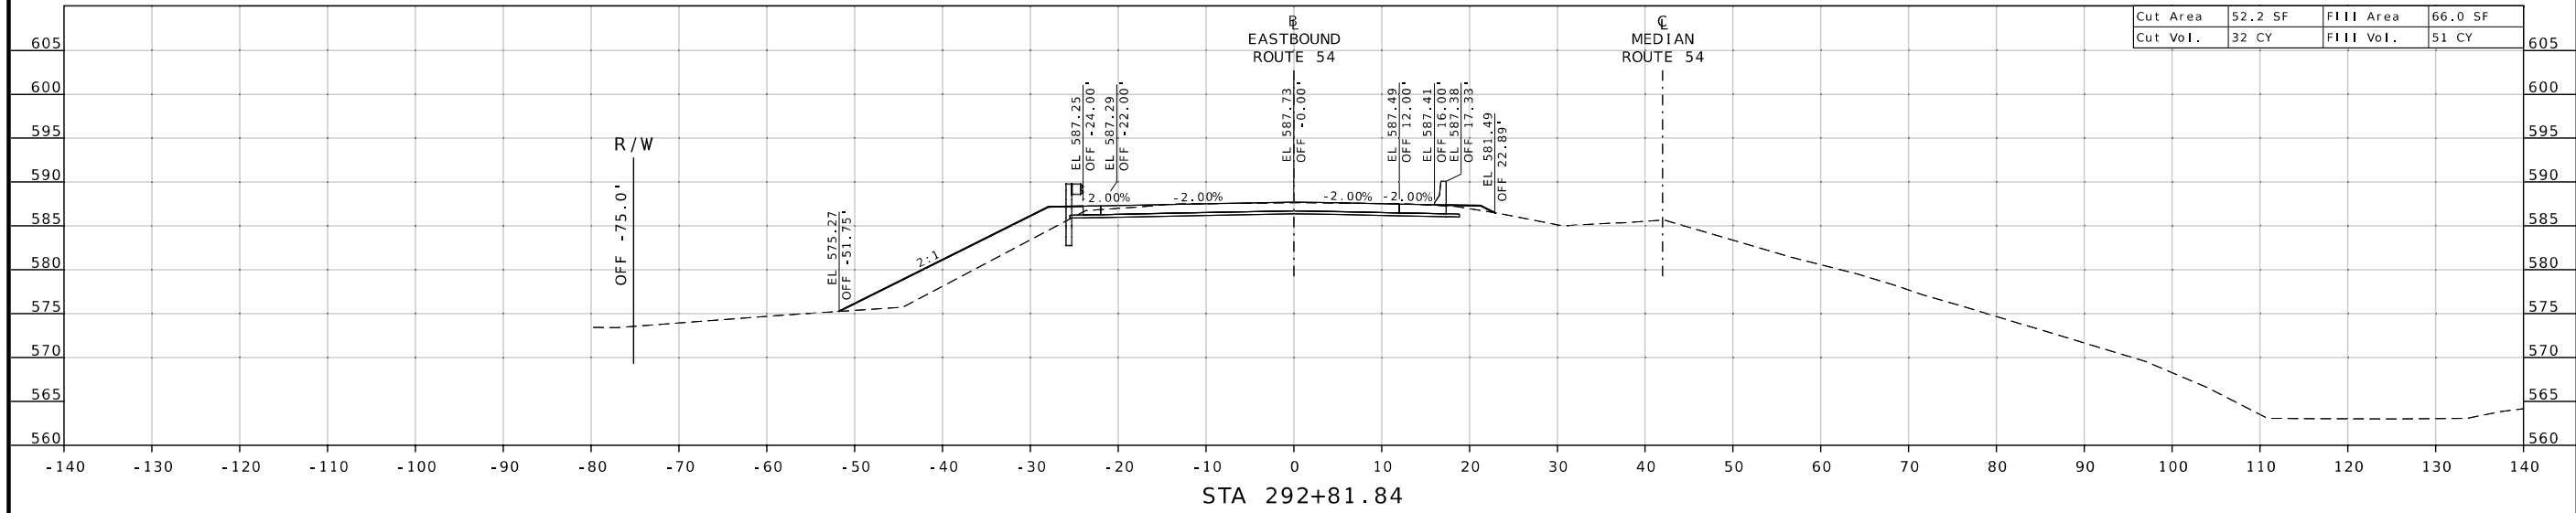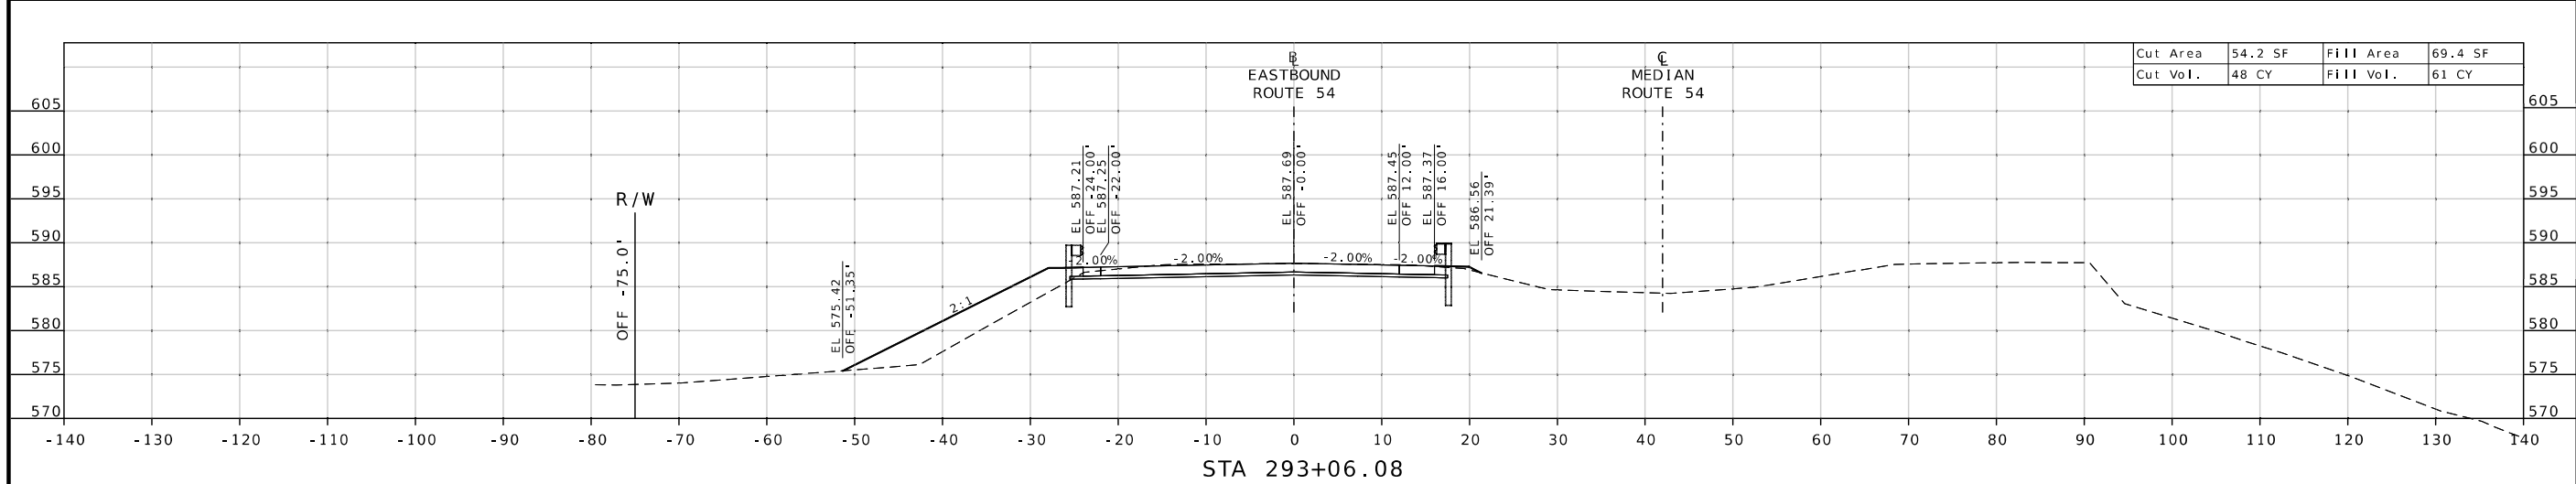

DATE PREPARED
11/4/2024 3:51:54 PM


ROUTE 54 STATE MO
DISTRICT CD SHEET NO. 5

COUNTY COLE
JOB NO. J5P3560
CONTRACT ID.

PROJECT NO.
BRIDGE NO.

DESCRIPTION	DATE

MISSOURI HIGHWAYS AND TRANSPORTATION COMMISSION
105 WEST CAPITOL JEFFERSON CITY, MO 65102
1-888-ASK-MODOT (1-888-273-6636)

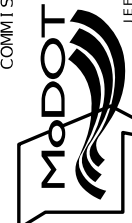

ROUTE 54
CROSS SECTION SHEET
SHEET 5 OF 6



DATE PREPARED
11/4/2024 3:51:09 PM
GREGORY G. LEARY - CIVIL
MO-PE-026654

ROUTE 54 STATE MO
DISTRICT CD SHEET NO. 6

COUNTY COLE
JOB NO. J5P3560


CONTRACT ID.

PROJECT NO.

BRIDGE NO.


DATE	DESCRIPTION

Cut Area	53.8 SF	Fill Area	49.2 SF
Cut Vol.	92	Fill Vol.	91 CY

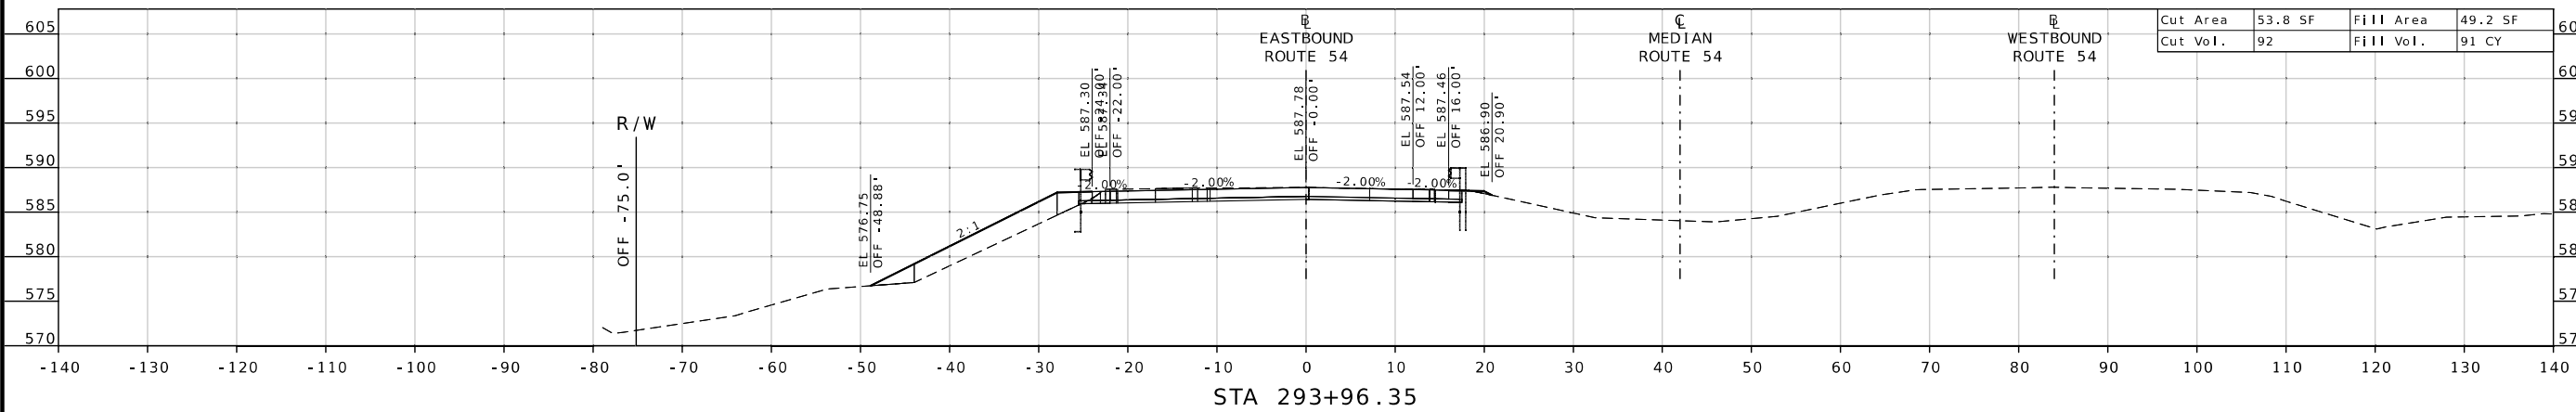

MISSOURI HIGHWAYS AND TRANSPORTATION COMMISSION

 105 WEST CAPITOL JEFFERSON CITY, MO 65102
 1-888-ASK-MODOT (1-888-275-6636)

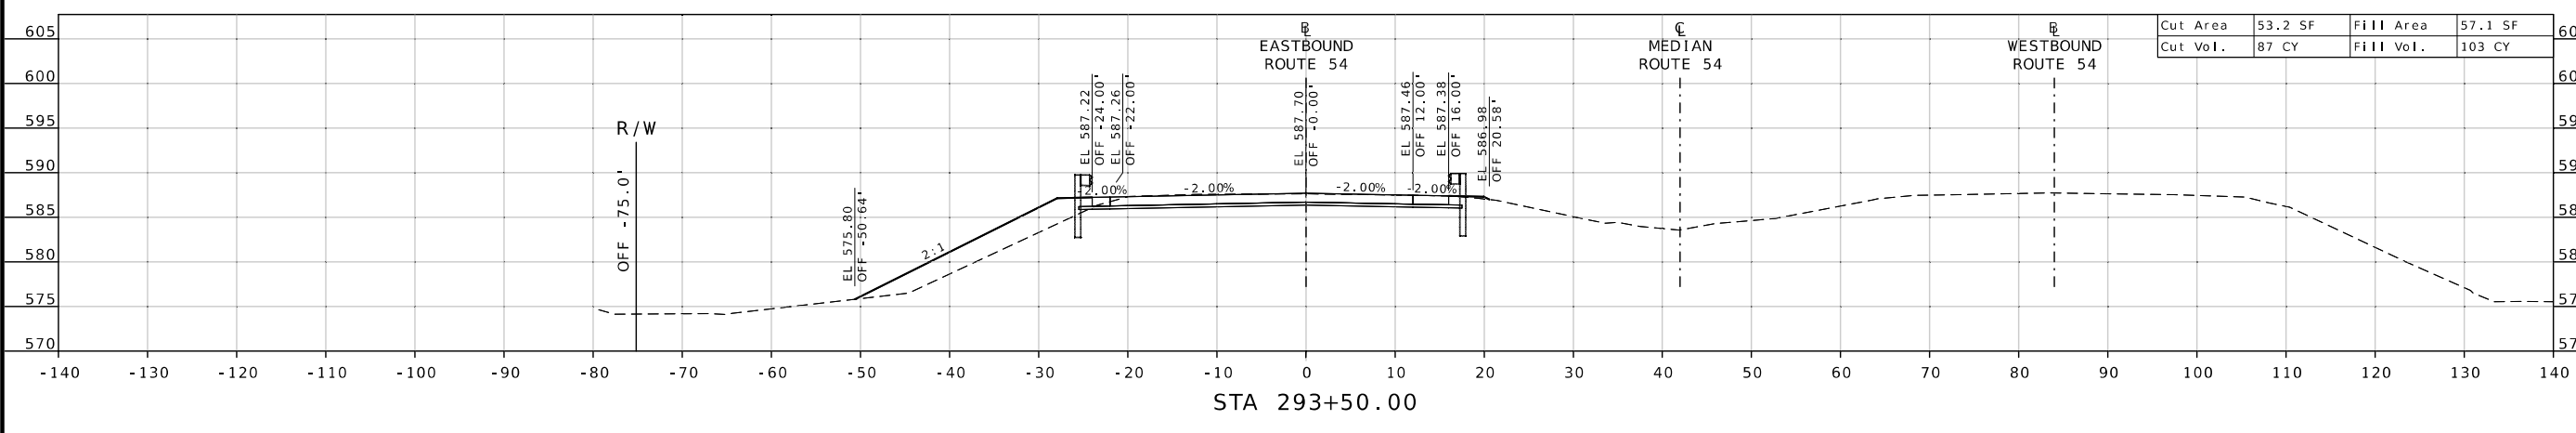

ROUTE 54
CROSS SECTION SHEET
SHEET 6 OF 6



GREGORY G. LEARY
 NUMBER
 PE-026654
 PROFESSIONAL ENGINEER

DATE PREPARED
 11/4/2024 2:50:54 PM
 GREGORY G. LEARY - CIVIL
 MO-PE-026654

ROUTE 54 STATE MO

DISTRICT CD SHEET NO. 7




COUNTY COLE

JOB NO. J5P3560

CONTRACT ID.

PROJECT NO.

BRIDGE NO.

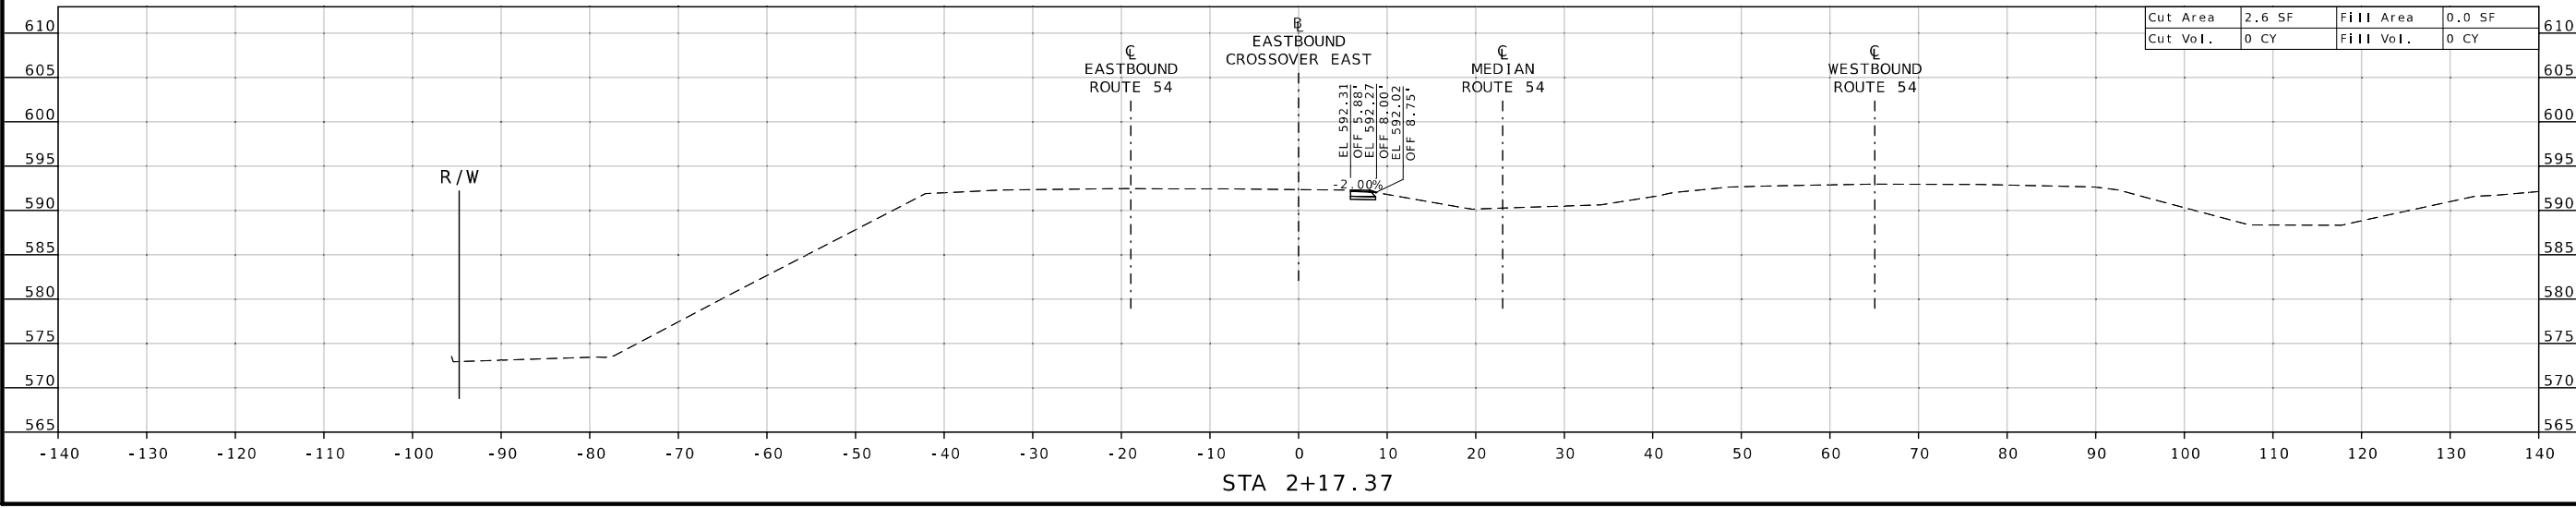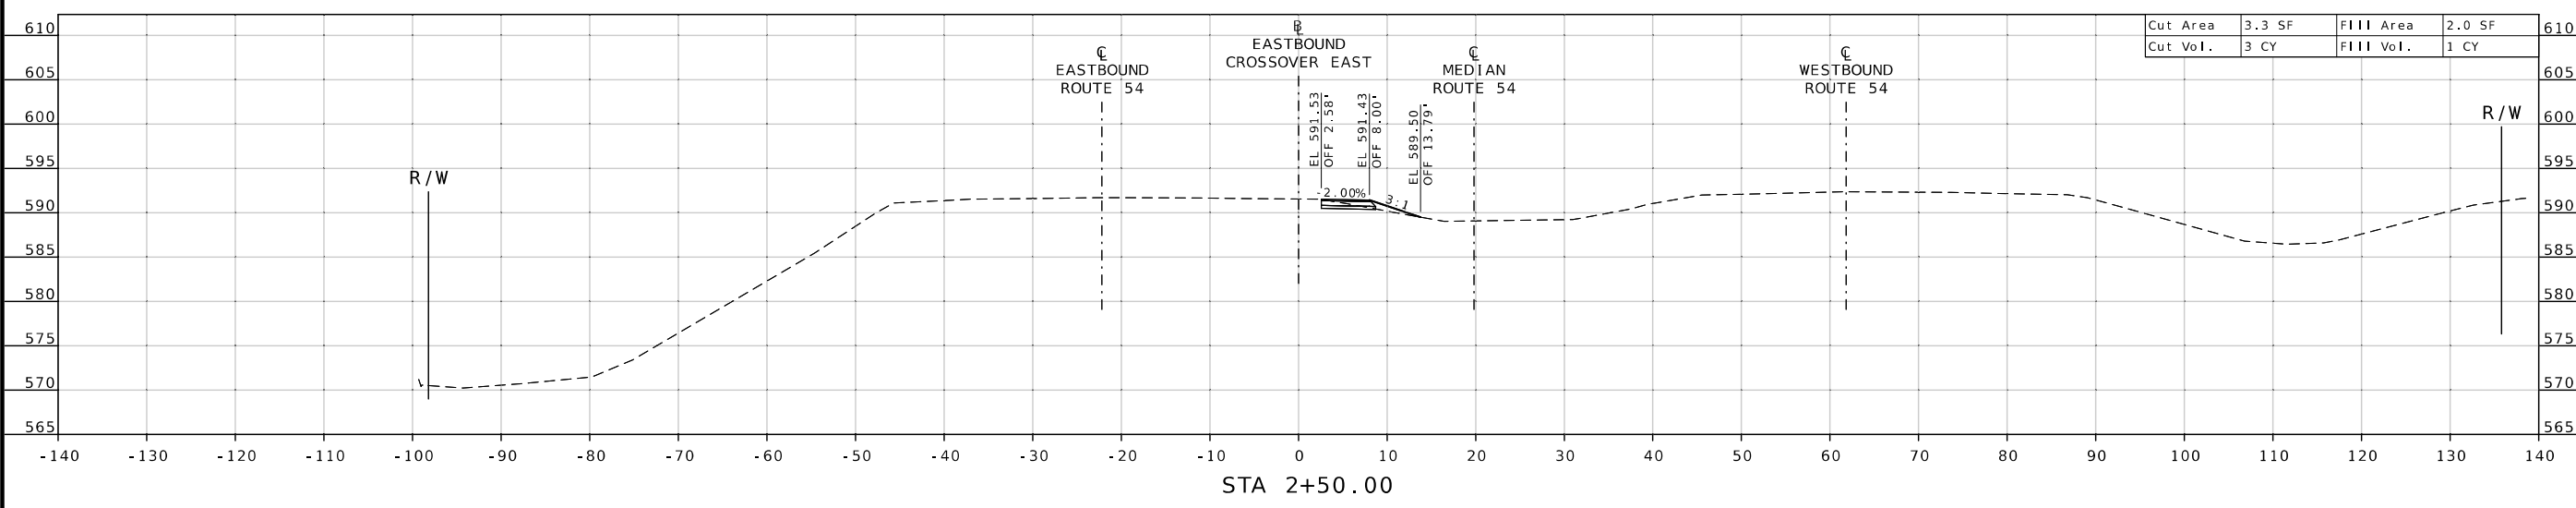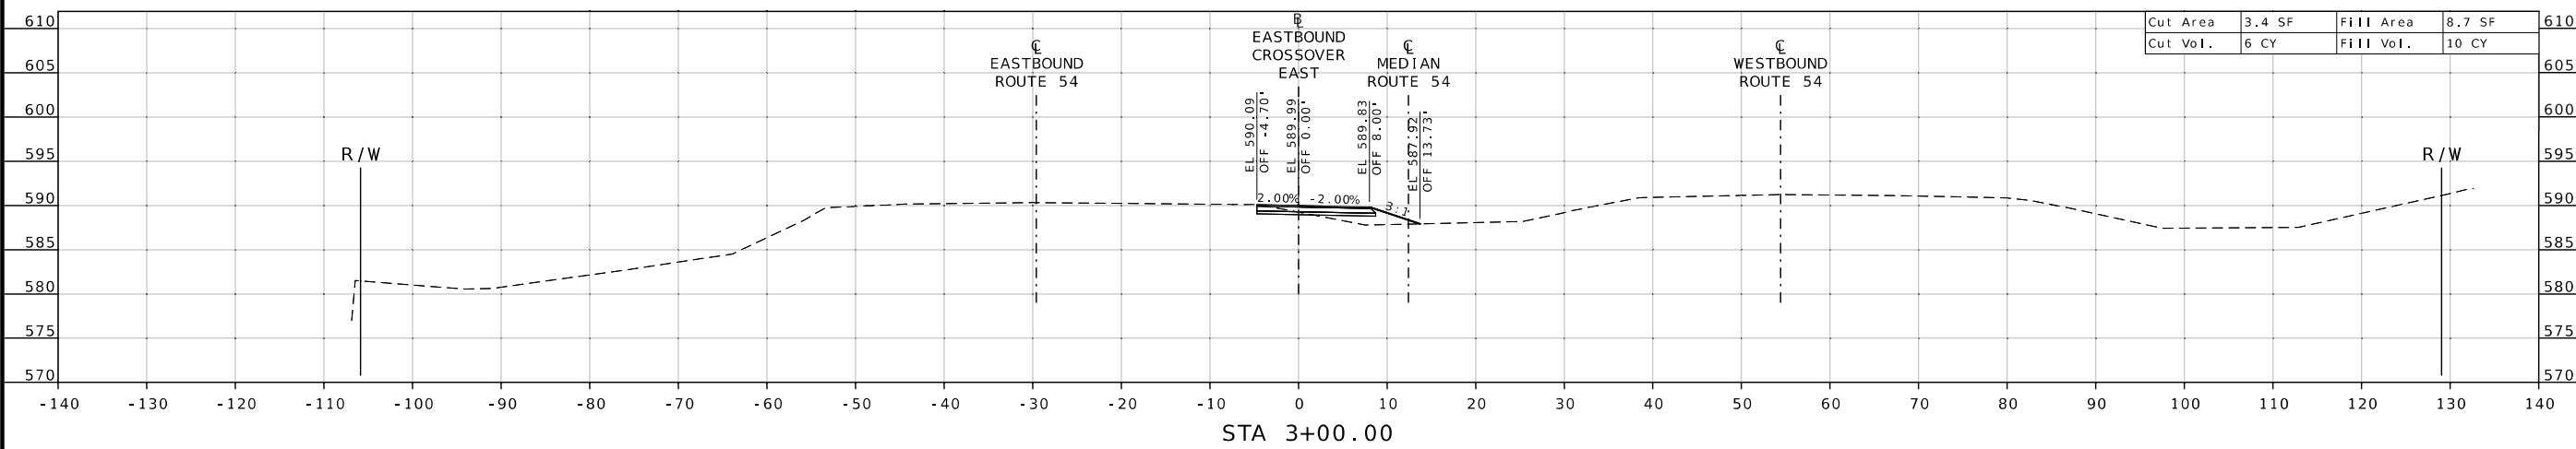

DESCRIPTION	DATE

MISSOURI HIGHWAYS AND TRANSPORTATION
 COMMISSION
 105 WEST CAPITOL
 JEFFERSON CITY, MO 65102
 1-888-ASK-MODOT (1-888-275-6636)

EASTBOUND CROSSOVER EAST
 STAGE 1
 CROSS SECTION SHEET
 SHEET 1 OF 5



GREGORY &
LEARY
NUMBER
PE-028854
PROFESSIONAL ENGINEER
Gregory D. Leary
11/04/2024 3:50:24 PM
GREGORY & LEARY - CIVIL
MO-PE-028854

DATE PREPARED
11/4/2024

ROUTE STATE
54 MO

DISTRICT SHEET NO.
CD 8

COUNTY
COLE

JOB NO.
J5P3560

CONTRACT ID.

PROJECT NO.

BRIDGE NO.

DESCRIPTION




DATE

MISOURI HIGHWAYS AND TRANSPORTATION
COMMISSION


105 WEST CAPITOL
JEFFERSON CITY, MO 65102
1-888-ASK-MODOT (1-888-275-6636)

MoDOT

1-888-ASK-MODOT (1-888-275-6636)

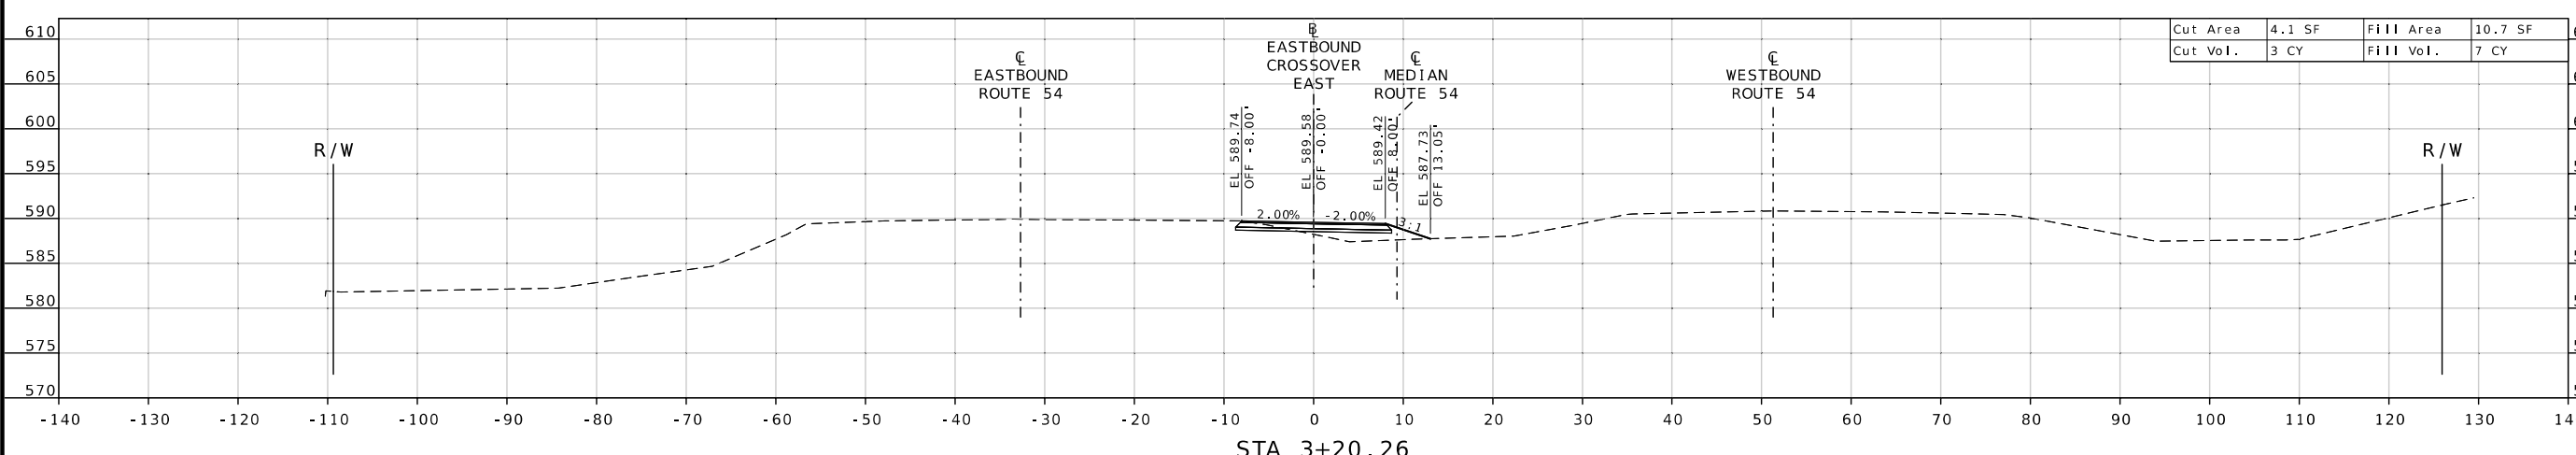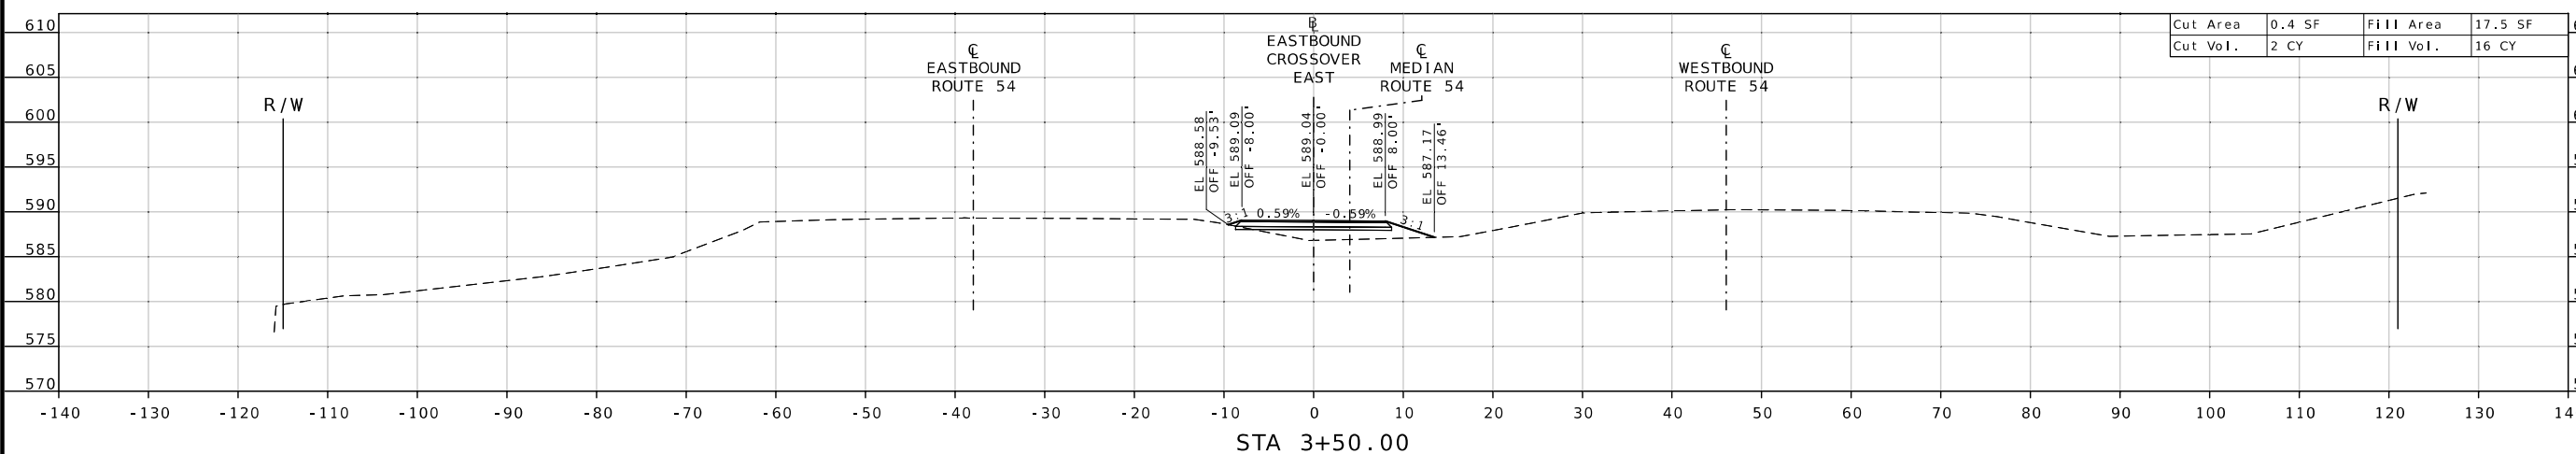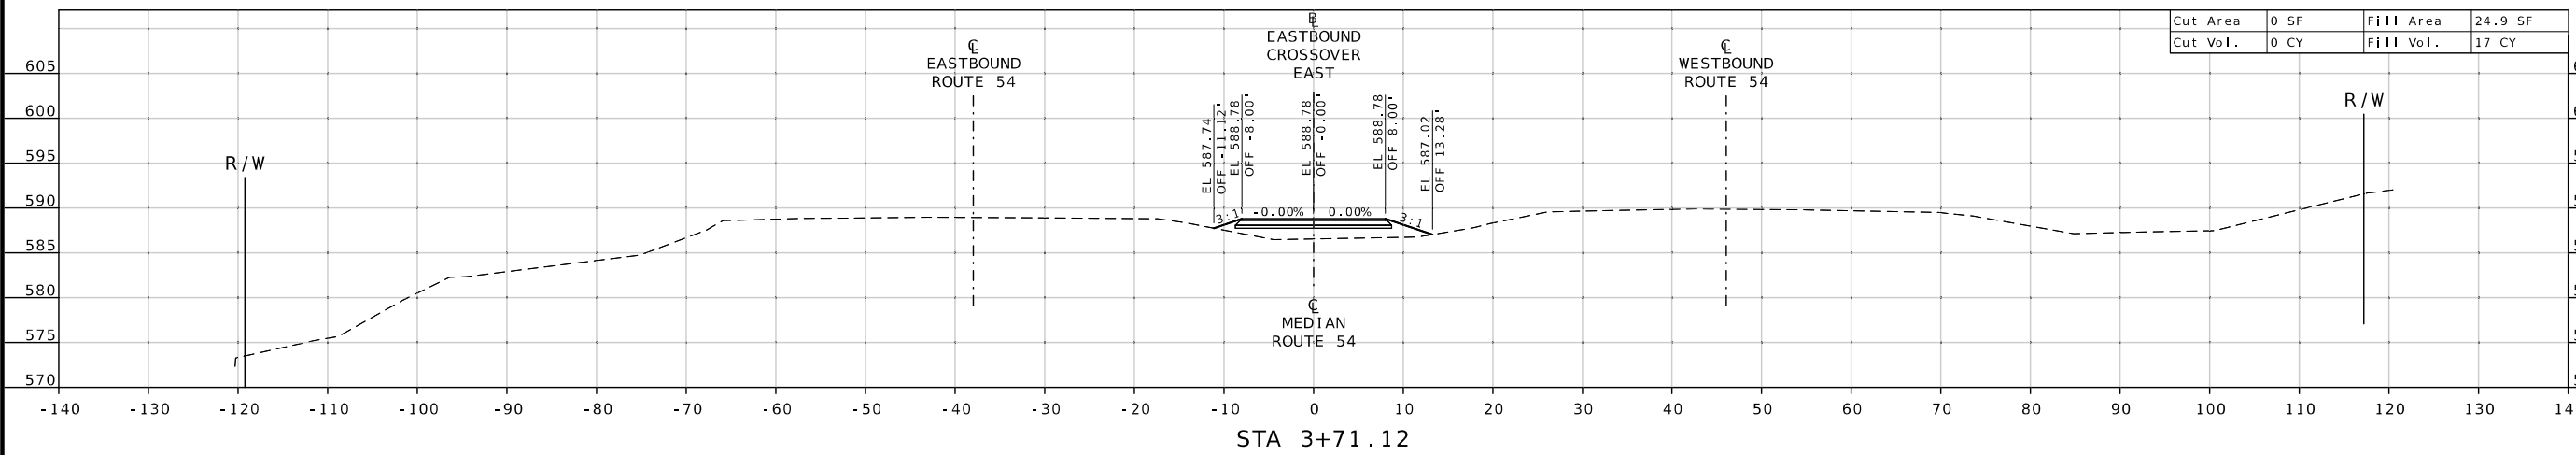

EASTBOUND CROSSOVER EAST
 STAGE 1
 CROSS SECTION SHEET
 SHEET 2 OF 5

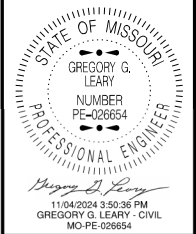


DATE PREPARED
11/4/2024

ROUTE 54 STATE MO
DISTRICT CD SHEET NO. 9

COUNTY COLE
JOB NO. J5P3560
CONTRACT ID.
PROJECT NO.
BRIDGE NO.

DATE	DESCRIPTION

Cut Area 4.9 SF Fill Area 12.4 SF
Cut Vol. 3 CY Fill Vol. 18 CY

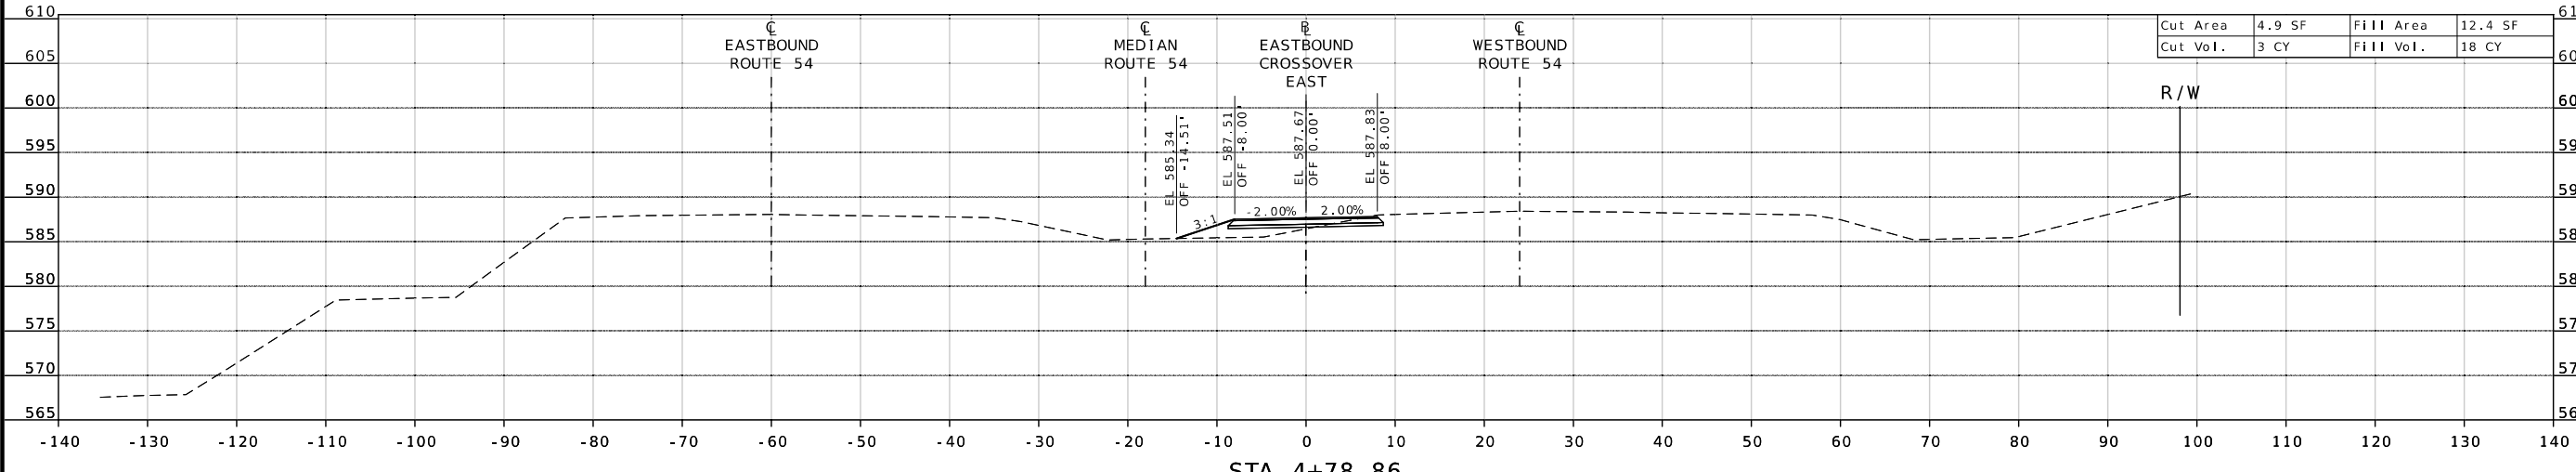


MISSOURI HIGHWAYS AND TRANSPORTATION COMMISSION

105 WEST CAPITOL
JEFFERSON CITY, MO 65102
1-888-ASK-MODOT (1-888-275-6636)


EASTBOUND CROSSOVER EAST
STAGE 1
CROSS SECTION SHEET
SHEET 3 OF 5

DATE	DESCRIPTION

Cut Area	Fill Area
0.9 SF	20.9 SF
Cut Vol. 1 CY	Fill Vol. 47 CY

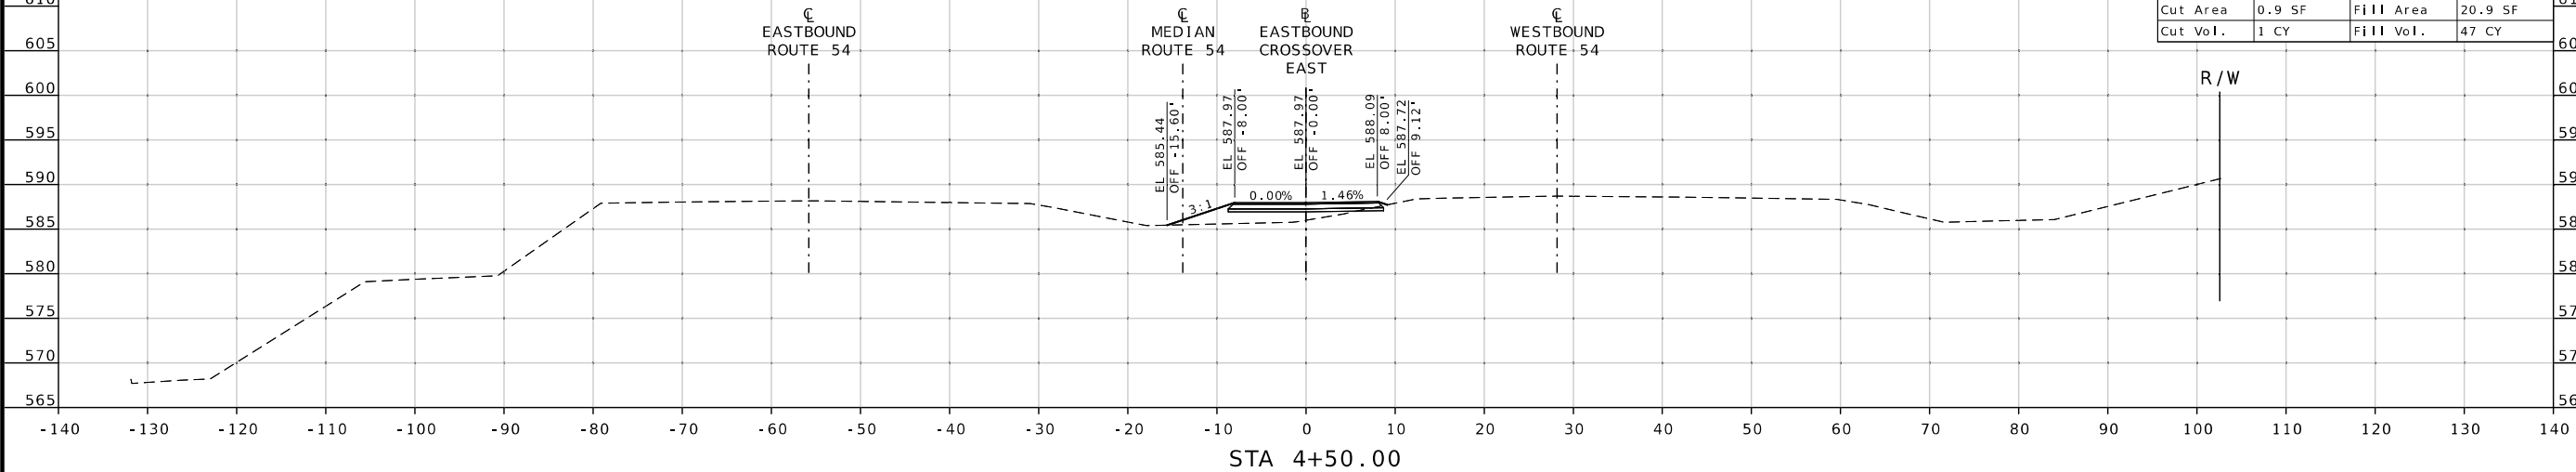

Cut Area	Fill Area
0 SF	29.6 SF
Cut Vol. 0 CY	Fill Vol. 29 CY

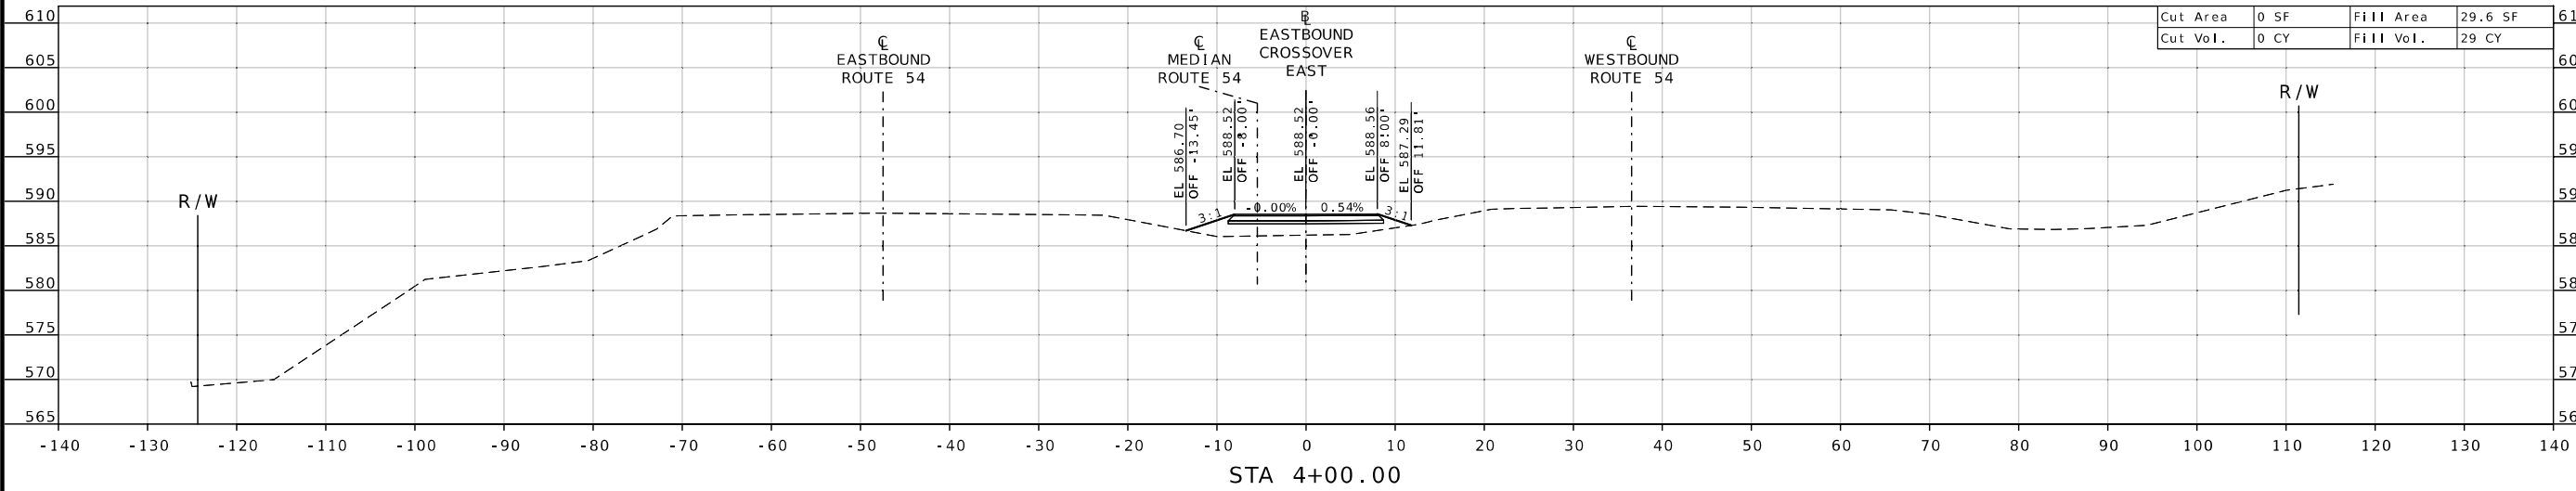



11/04/2024 3:49:56 PM
 GREGORY G. LEARY - CIVIL
 MO-PE-026654

DATE PREPARED
 11/4/2024

ROUTE STATE
 54 MO

DISTRICT SHEET NO.
 CD 10

COUNTY
 COLE

JOB NO.
 J5P3560

CONTRACT ID.

PROJECT NO.

BRIDGE NO.

DESCRIPTION

DATE

MISSOURI HIGHWAYS AND TRANSPORTATION COMMISSION

105 WEST CAPITOL JEFFERSON CITY, MO 65102

1-888-ASK-MODOT (1-888-275-6636)



MoDOT


EASTBOUND CROSSOVER EAST

STAGE 1

CROSS SECTION SHEET

SHEET 4 OF 5

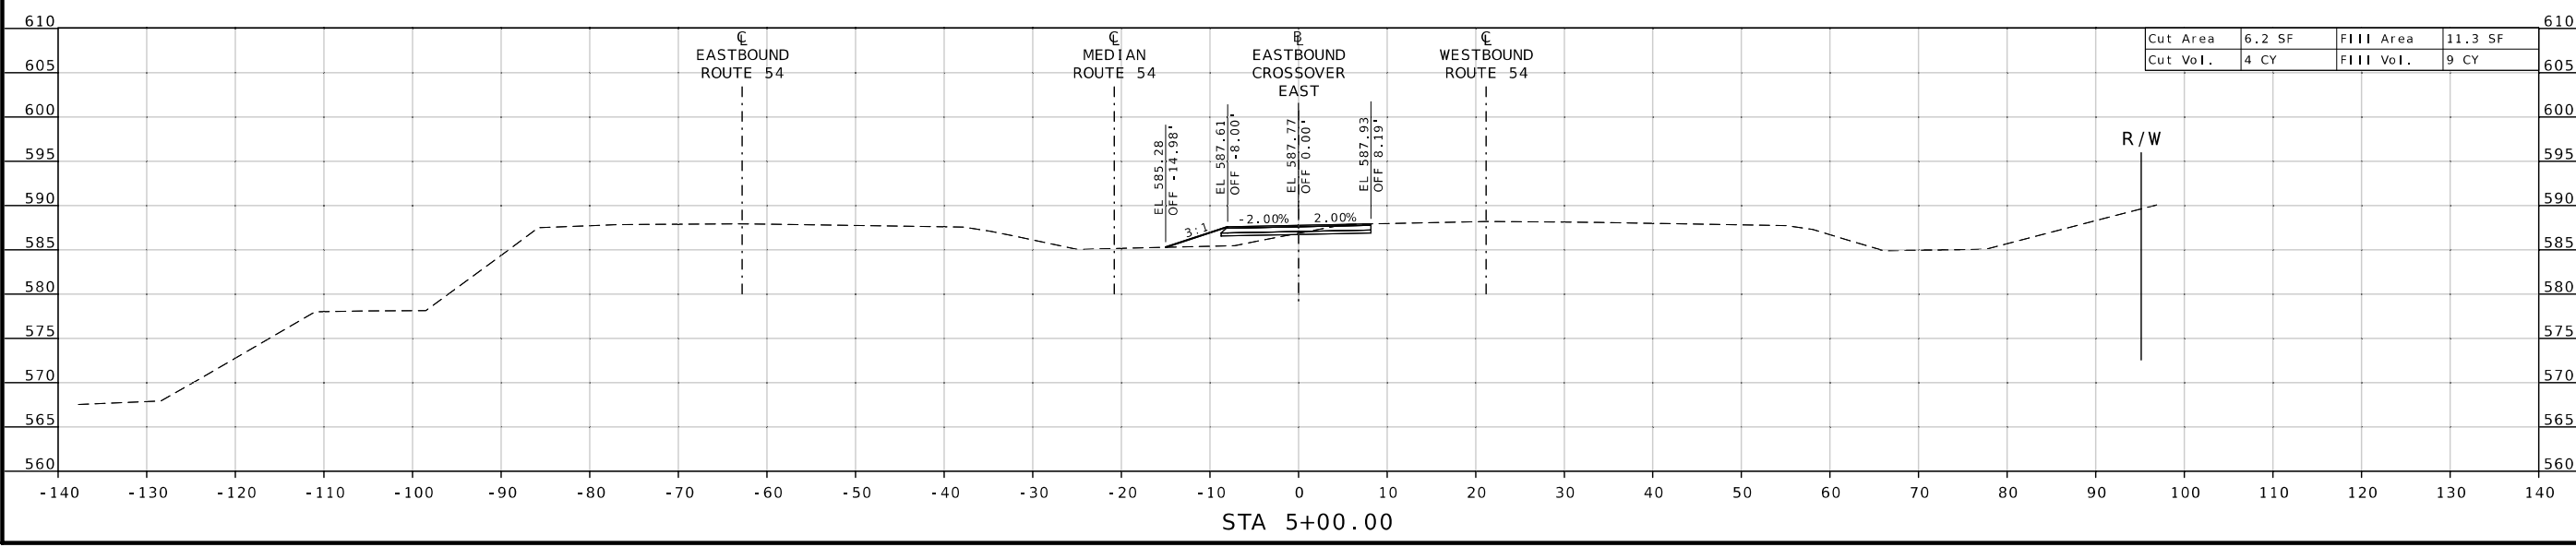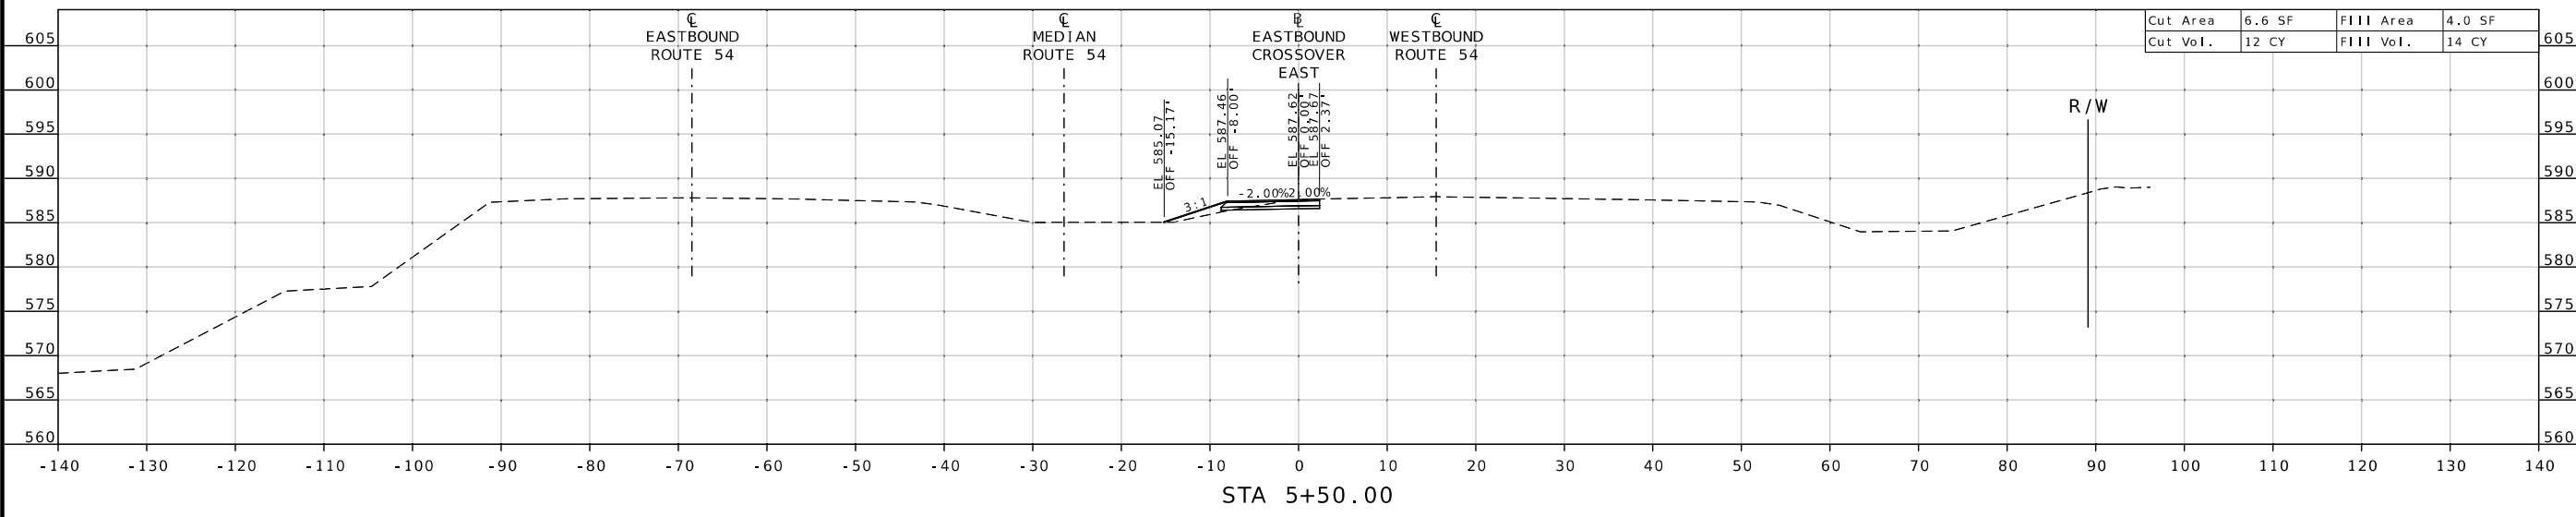

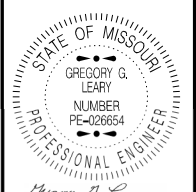


11/04/2024 3:50:11 PM
 GREGORY G. LEARY - CIVIL
 MO PE 026654
 DATE PREPARED

ROUTE STATE
54 **MO**
 DISTRICT SHEET NO.
CD **11**




COUNTY
COLE
 JOB NO.
J5P3560
 CONTRACT ID.


PROJECT NO.
 BRIDGE NO.

DESCRIPTION	DATE

MISSOURI HIGHWAYS AND TRANSPORTATION
 COMMISSION

 105 WEST CAPITOL
 JEFFERSON CITY, MO 65102
 1-888-ASK-MODOT (1-888-275-6636)

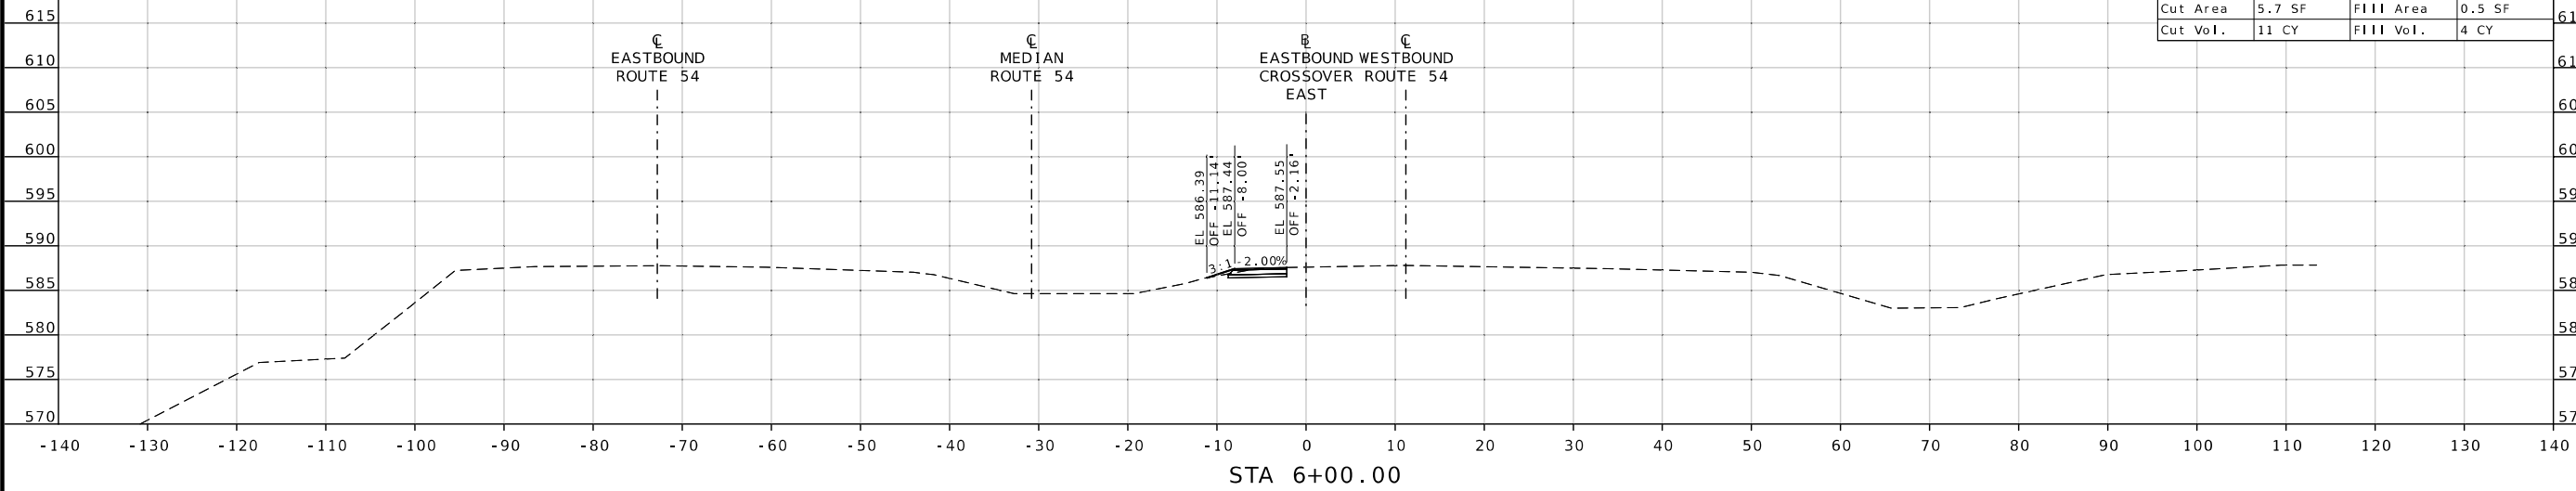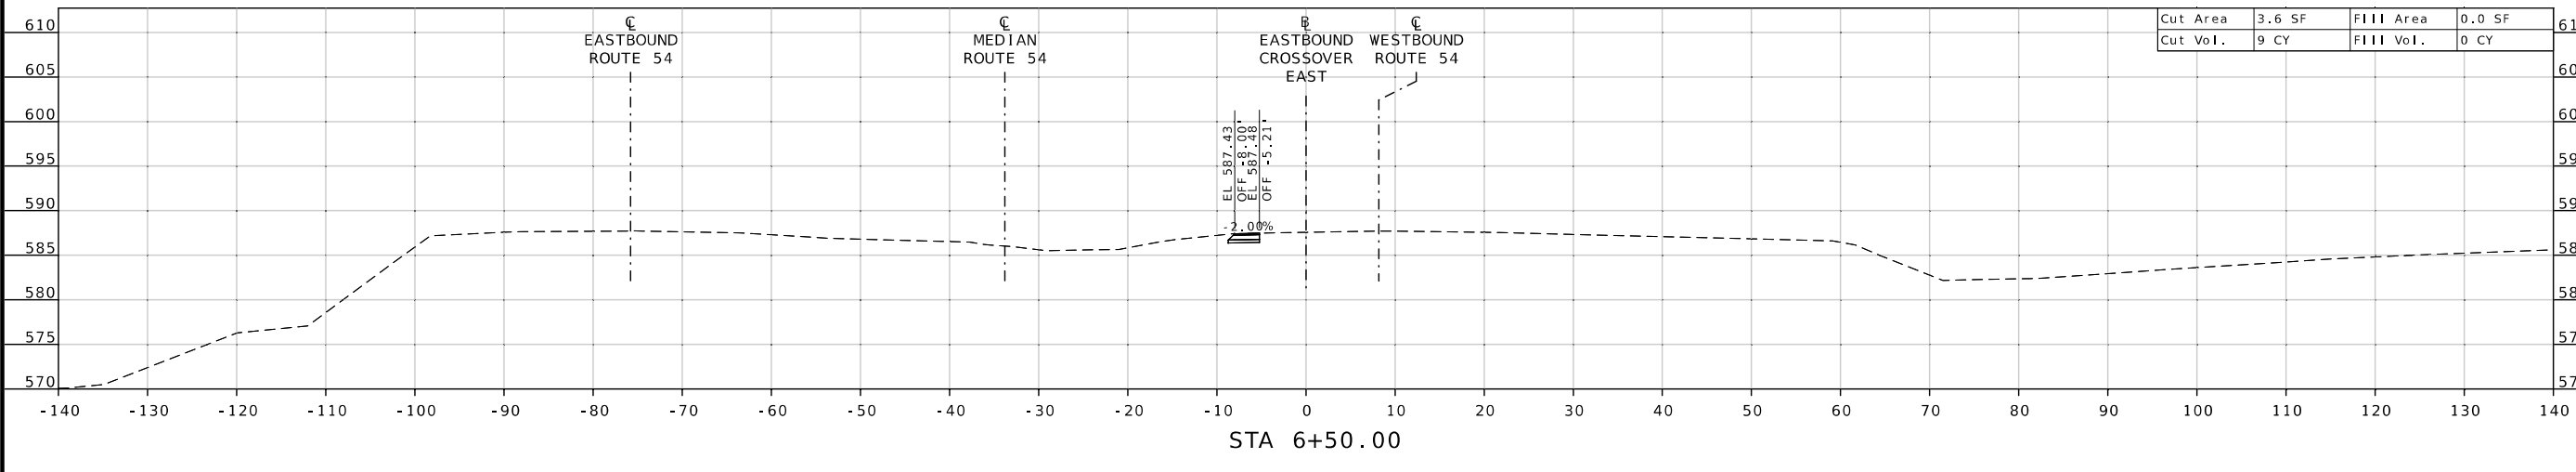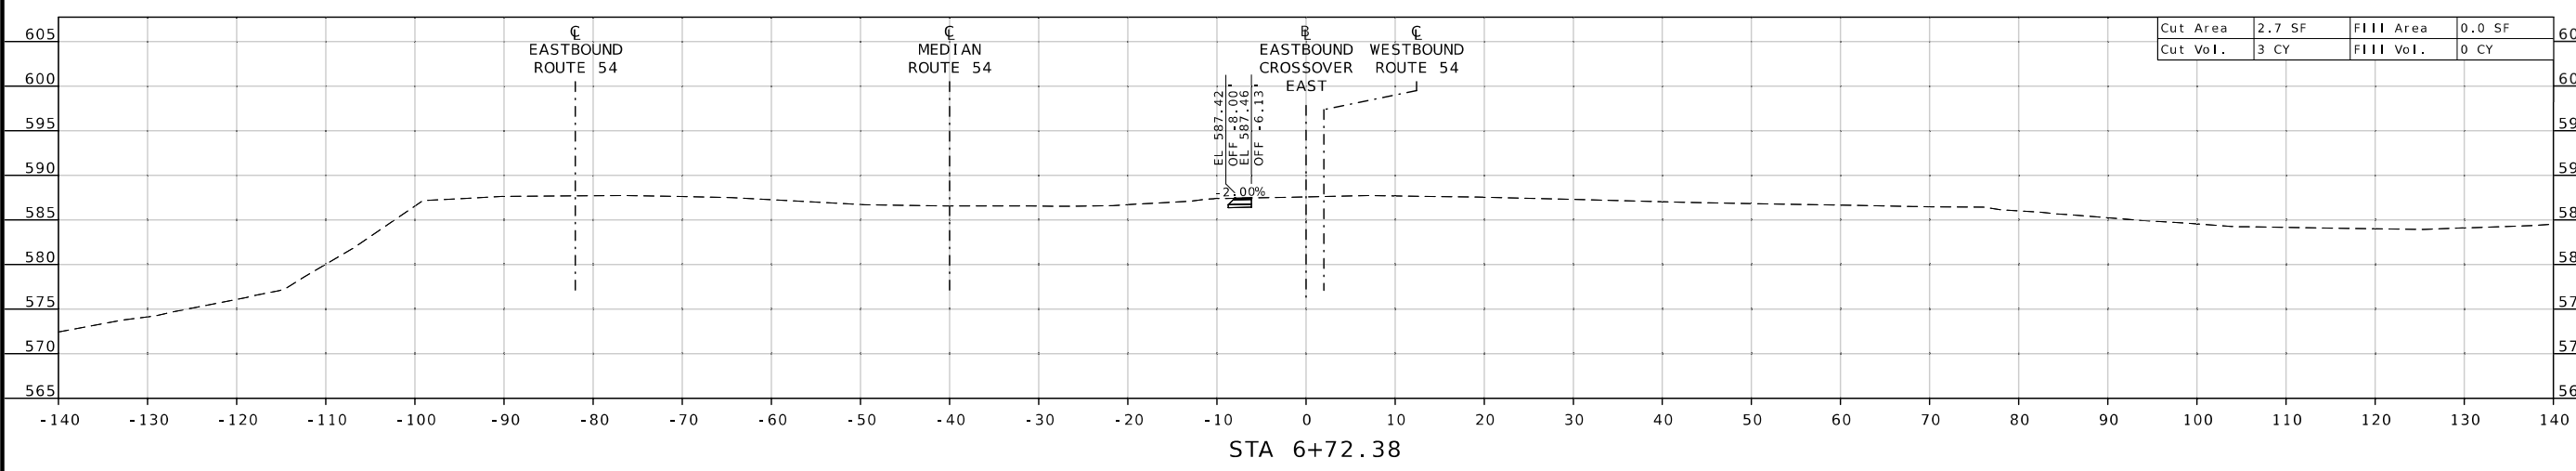EASTBOUND CROSSOVER EAST
 STAGE 1
 CROSS SECTION SHEET
 SHEET 5 OF 5

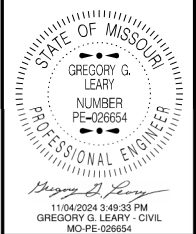



DATE PREPARED
11/4/2024


ROUTE 54 STATE MO
DISTRICT CD SHEET NO. 12

COUNTY COLE
JOB NO. J5P3560
CONTRACT ID.

PROJECT NO.
BRIDGE NO.




DESCRIPTION	DATE

MISSOURI HIGHWAYS AND TRANSPORTATION COMMISSION



105 WEST CAPITOL
JEFFERSON CITY, MO 65102
1-888-ASK-MODOT (1-888-275-6636)

EASTBOUND CROSSOVER WEST
STAGE 1
CROSS SECTION SHEET
SHEET 1 OF 7

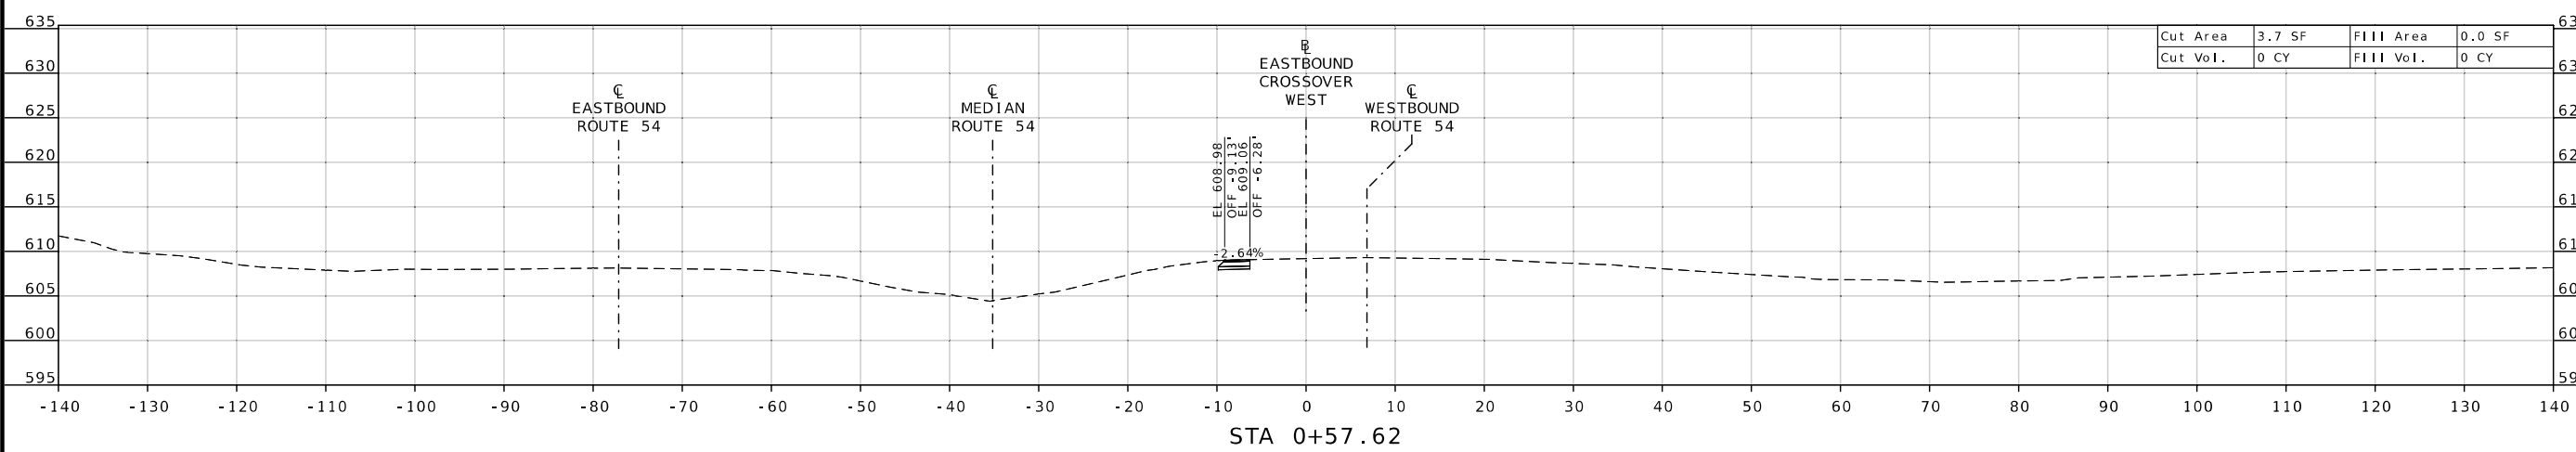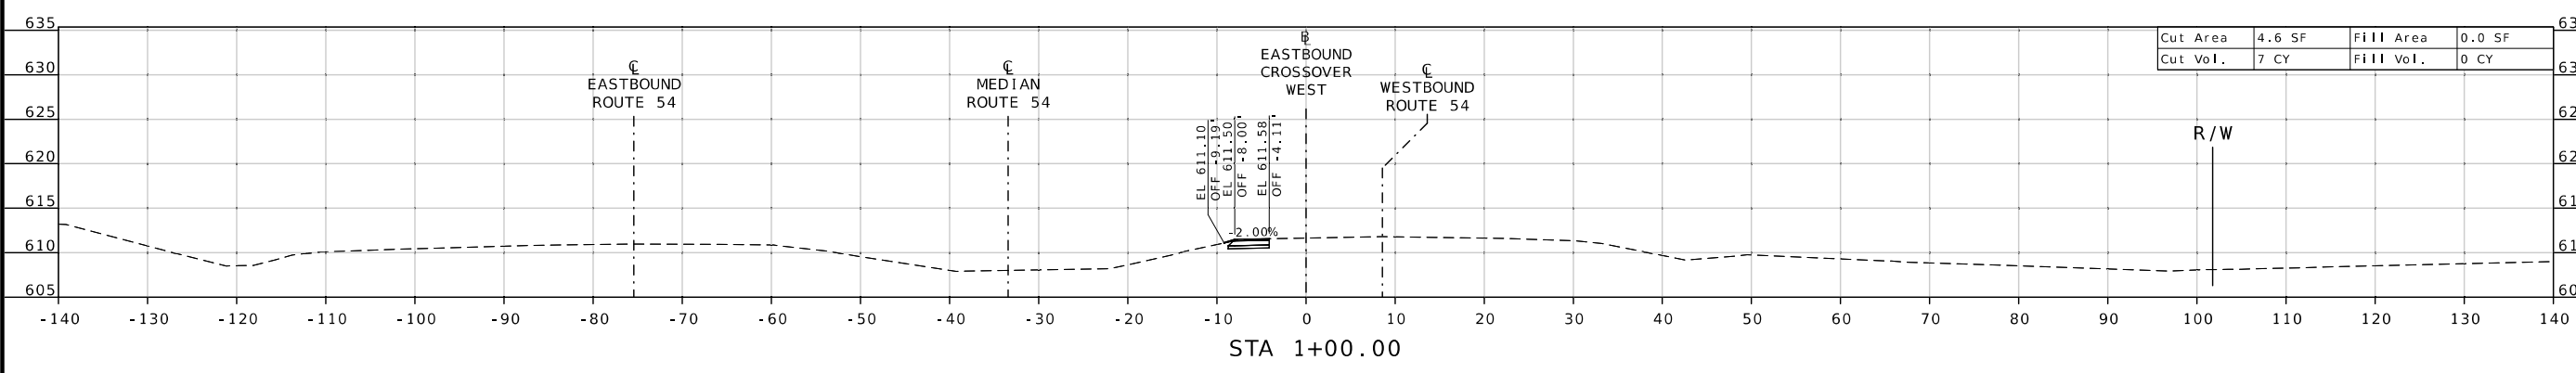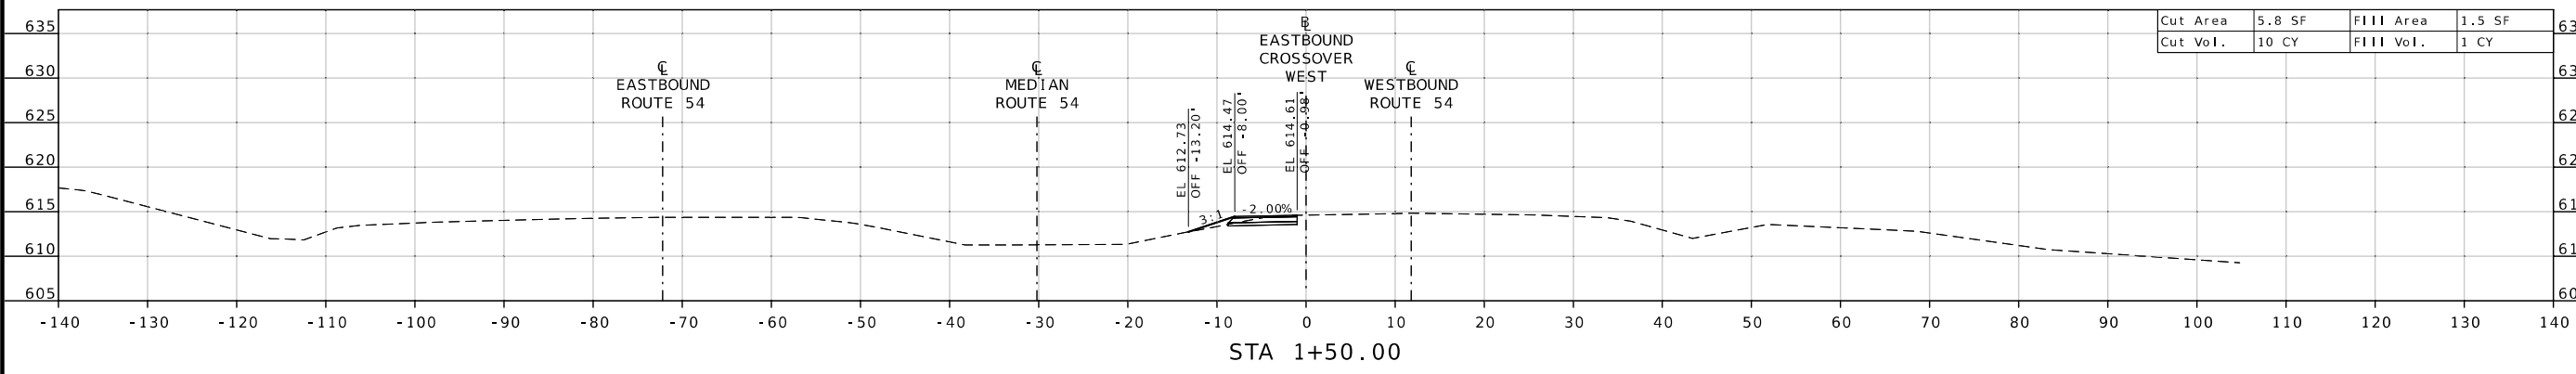



DATE PREPARED
11/04/2024 3:49:45 PM
GREGORY G. LEARY - CIVIL
MO-PE-026654

DATE PREPARED
11/4/2024

ROUTE 54 STATE MO

DISTRICT CD SHEET NO. 13

COUNTY COLE

JOB NO. J5P3560

CONTRACT ID.

PROJECT NO.

BRIDGE NO.

DESCRIPTION

DATE

MISSOURI HIGHWAYS AND TRANSPORTATION COMMISSION

105 WEST CAPITOL JEFFERSON CITY, MO 65102 1-888-ASK-MODOT (1-888-275-6636)




MoDOT

EASTBOUND CROSSOVER WEST

STAGE 1

CROSS SECTION SHEET

SHEET 2 OF 7

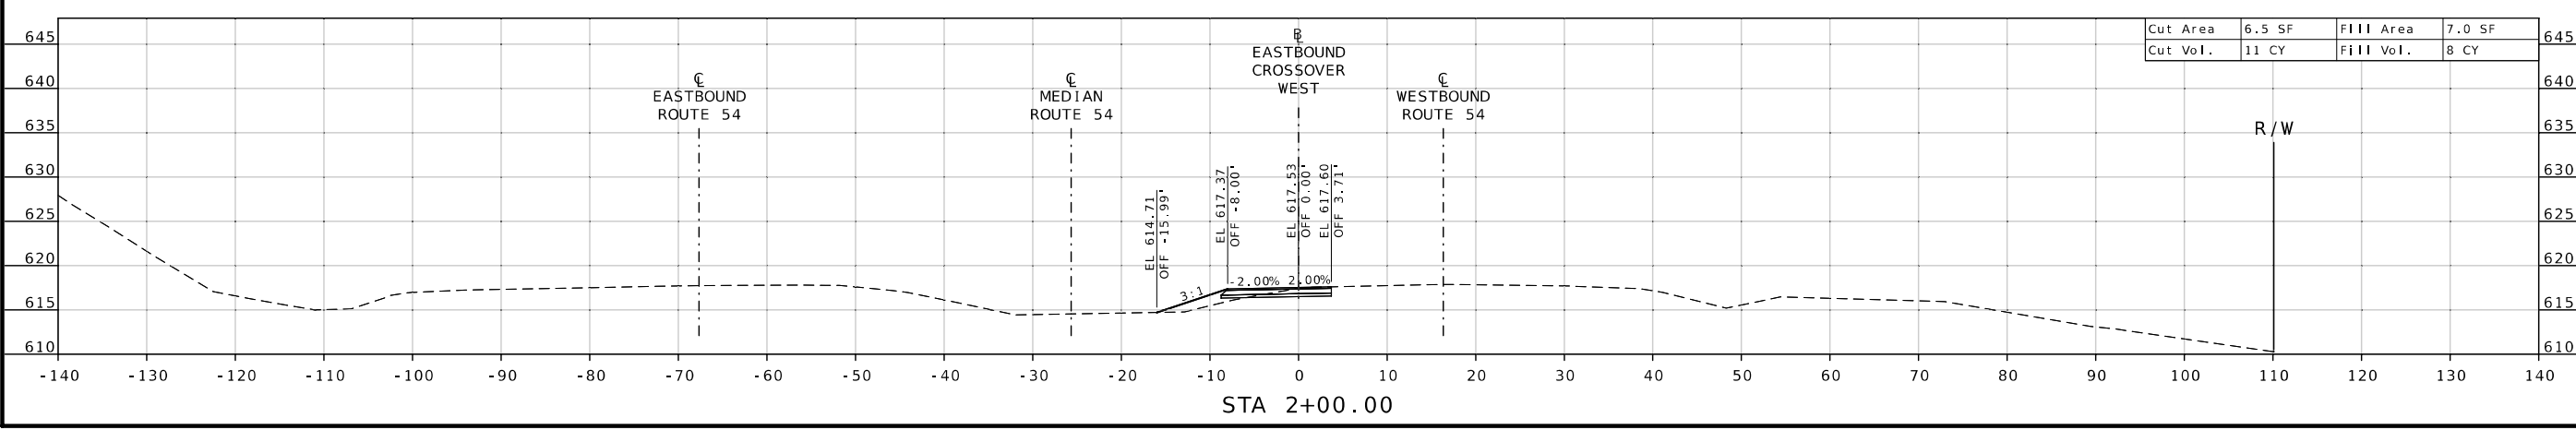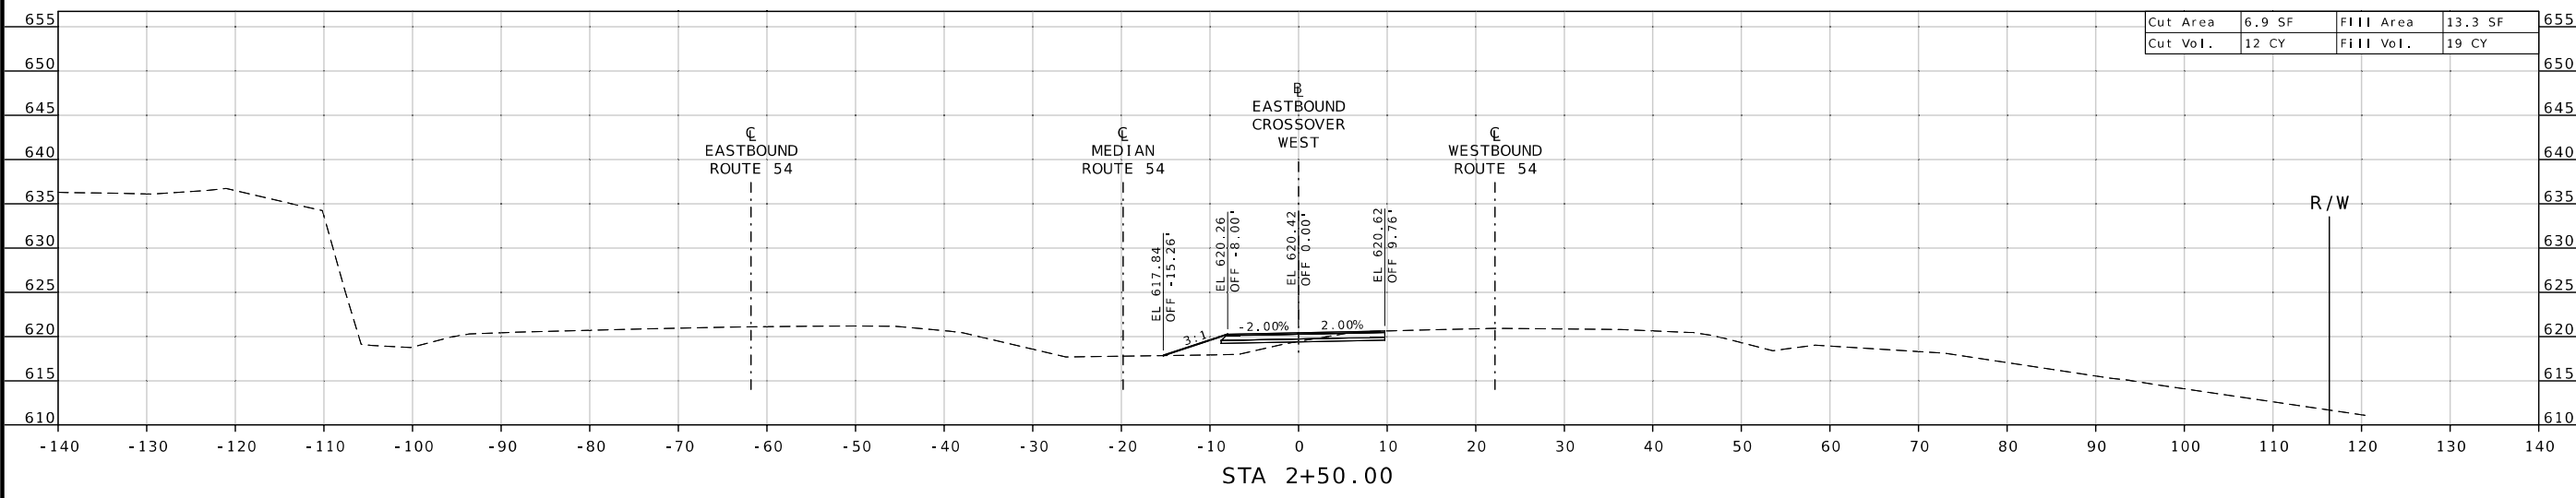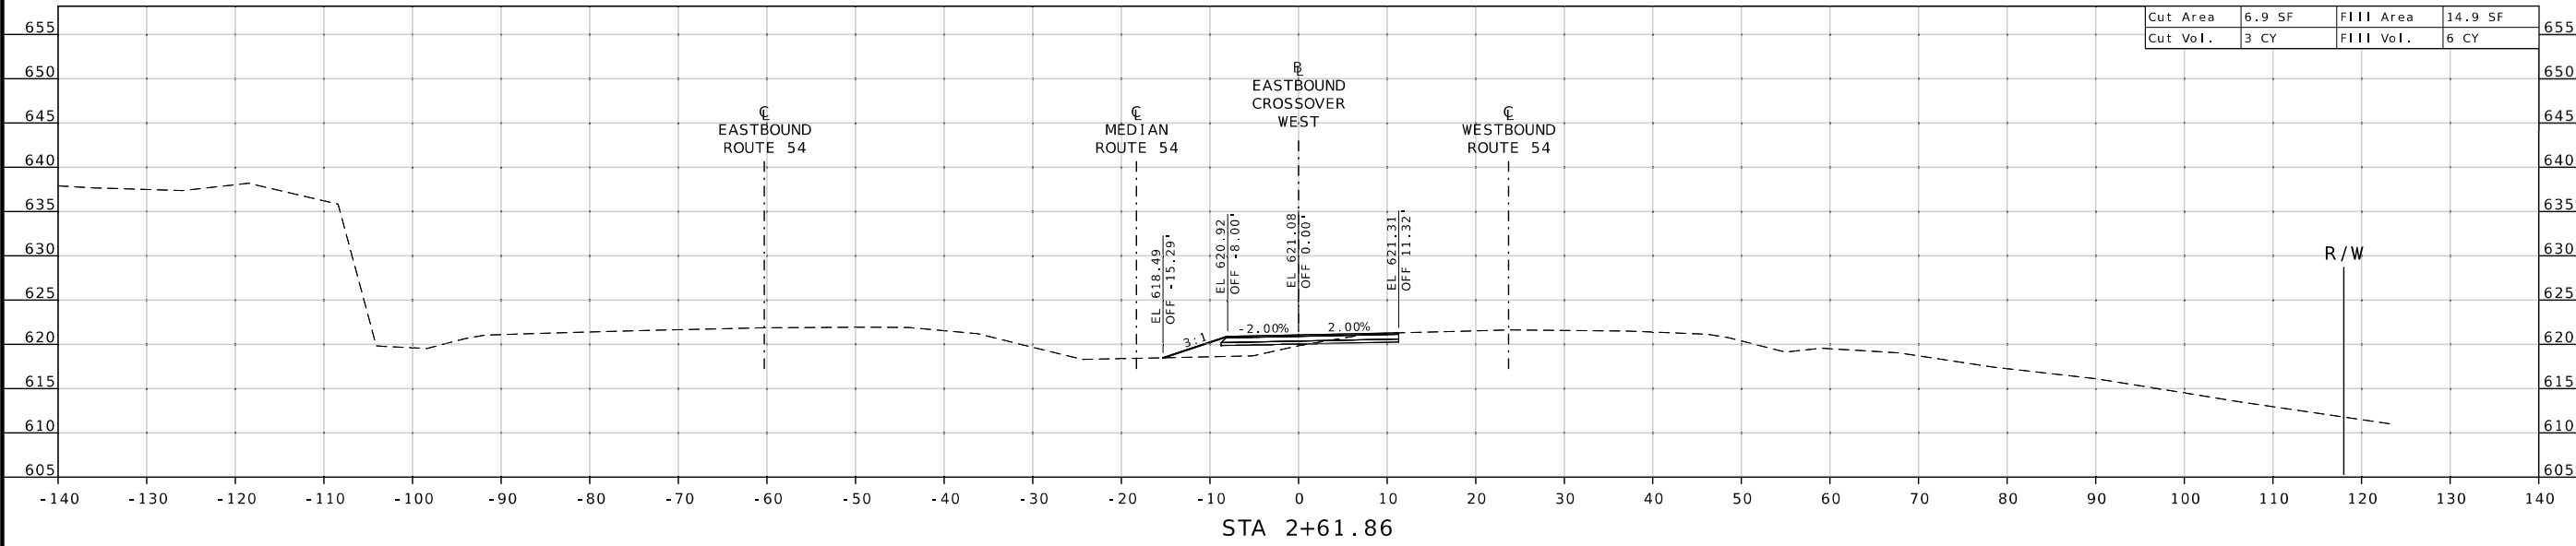



11/04/2024 3:49:16 PM
 GREGORY G. LEARY - CIVIL
 MO PE 026654

DATE PREPARED
 11/4/2024

ROUTE STATE
 54 MO

DISTRICT SHEET NO.
 CD 14

COUNTY
 COLE


JOB NO.
 J5P3560

CONTRACT ID.


PROJECT NO.

BRIDGE NO.

Cut Area	0.0 SF	Fill Area	49.1 SF
Cut Vol.	0 CY	Fill Vol.	70 CY

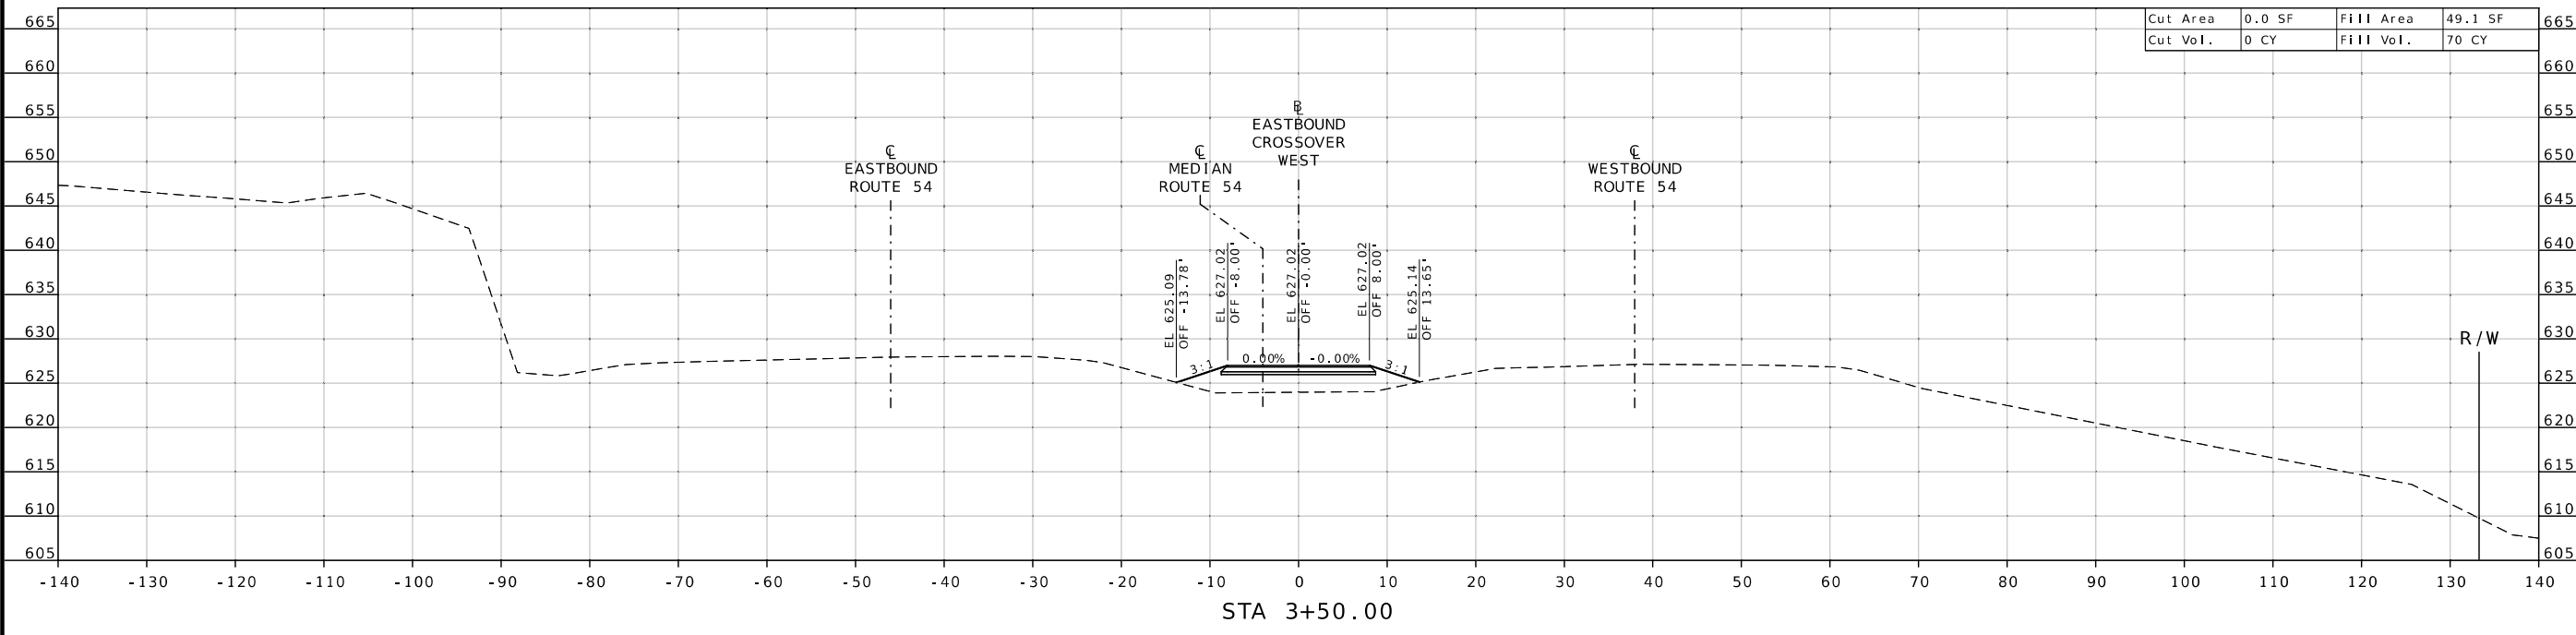

Cut Area	0.1 SF	Fill Area	26.9 SF
Cut Vol.	5 CY	Fill Vol.	30 CY

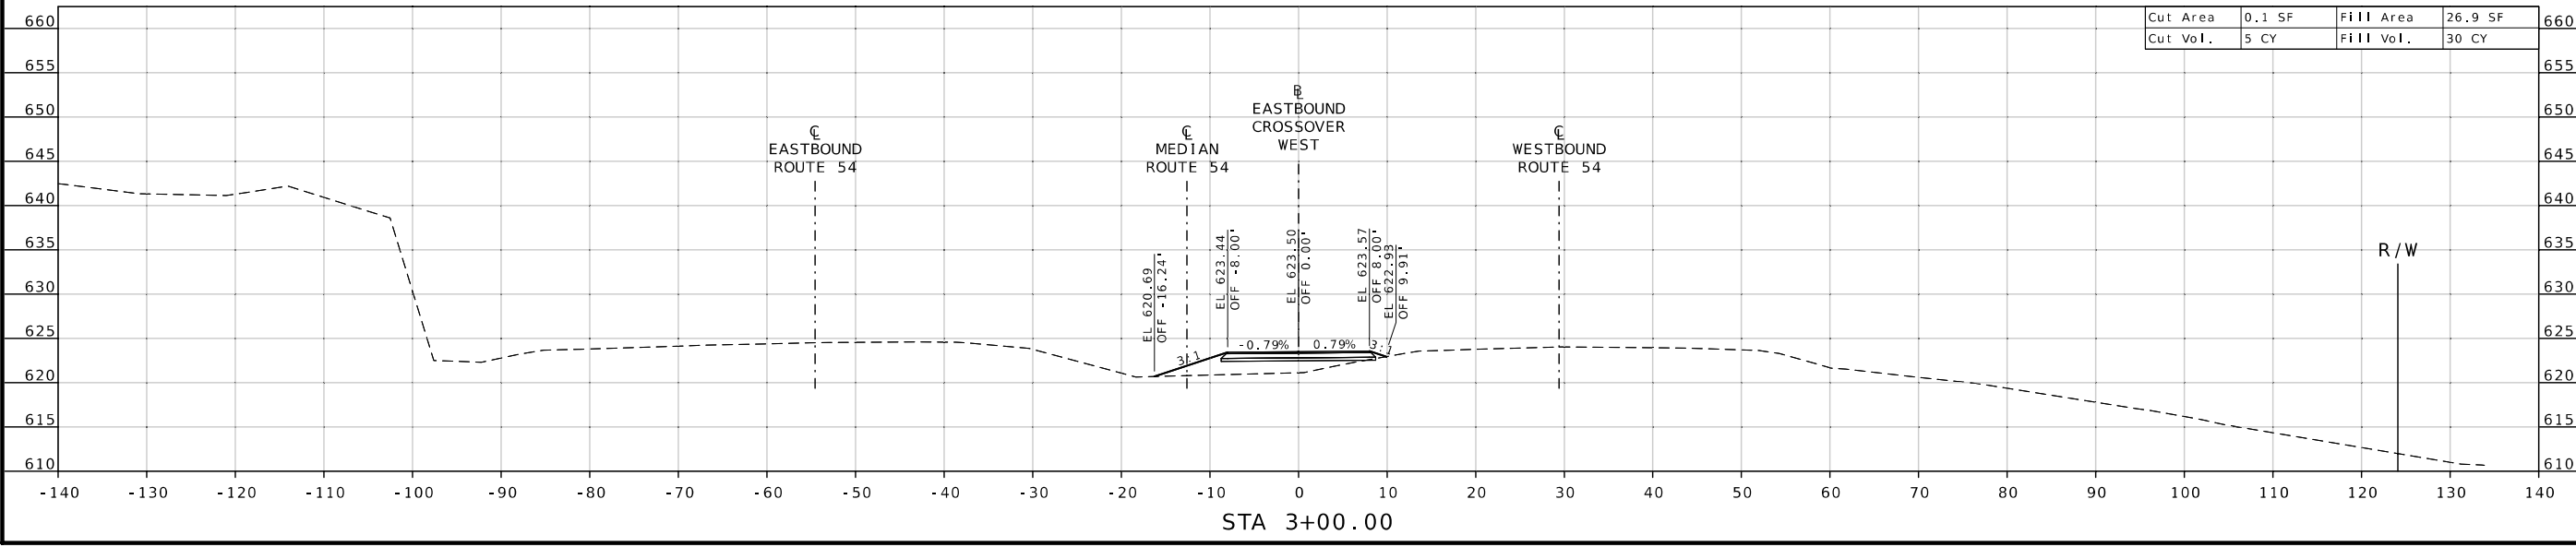


DESCRIPTION	DATE

MISSOURI HIGHWAYS AND TRANSPORTATION COMMISSION


MoDOT

105 WEST CAPITOL
 JEFFERSON CITY, MO 65102
 1-888-ASK-MODOT (1-888-275-6636)


EASTBOUND CROSSOVER WEST
 STAGE 1
 CROSS SECTION SHEET
 SHEET 3 OF 7

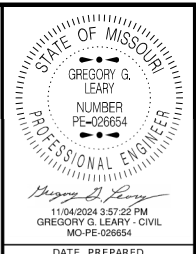


DATE PREPARED
11/4/2024
ROUTE **54** STATE **MO**
DISTRICT **CD** SHEET NO. **15**
COUNTY **COLE**
JOB NO. **J5P3560**
CONTRACT ID.
PROJECT NO.
BRIDGE NO.

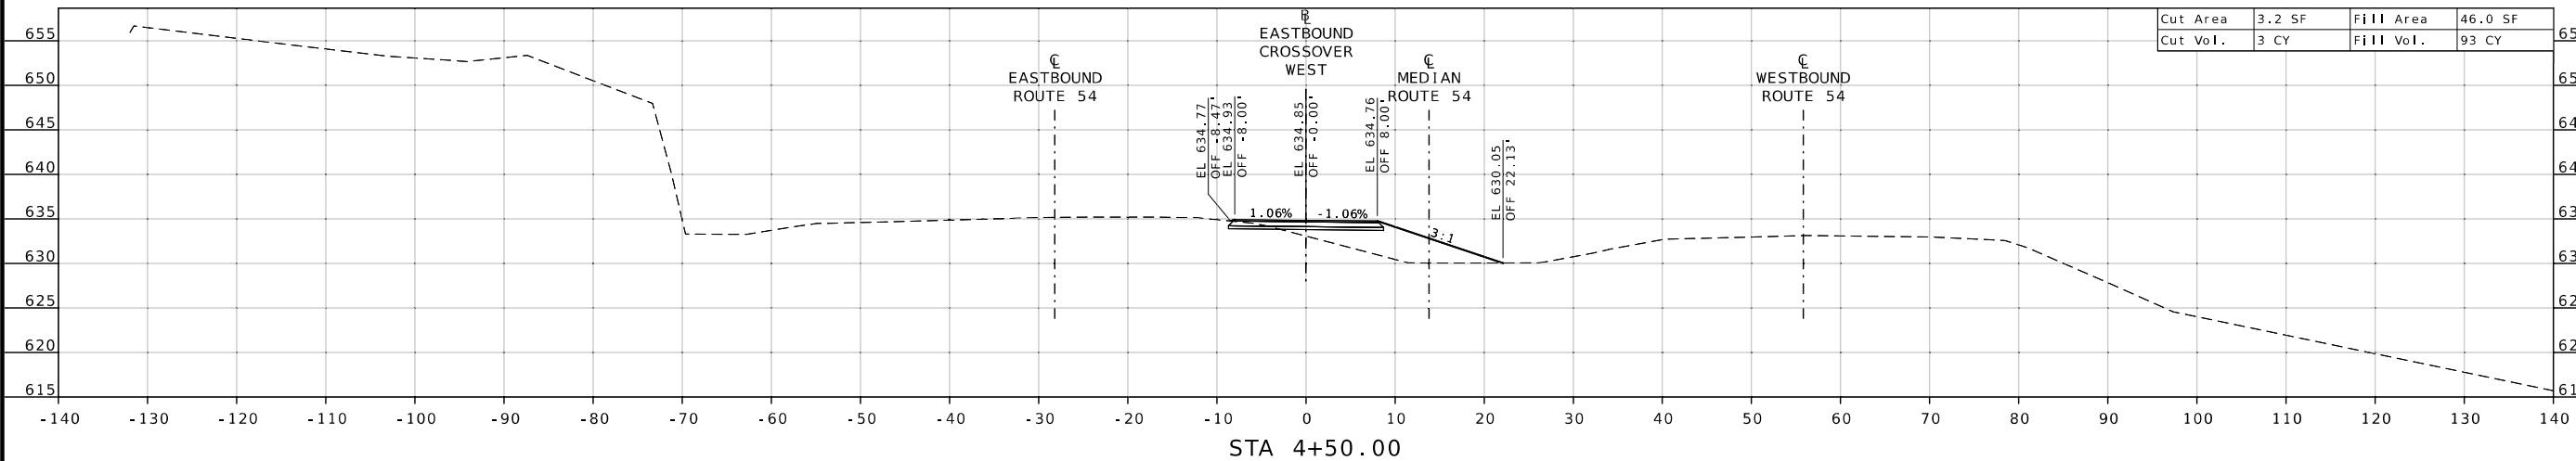

Cut Area	3.2 SF	Fill Area	46.0 SF
Cut Vol.	3 CY	Fill Vol.	93 CY

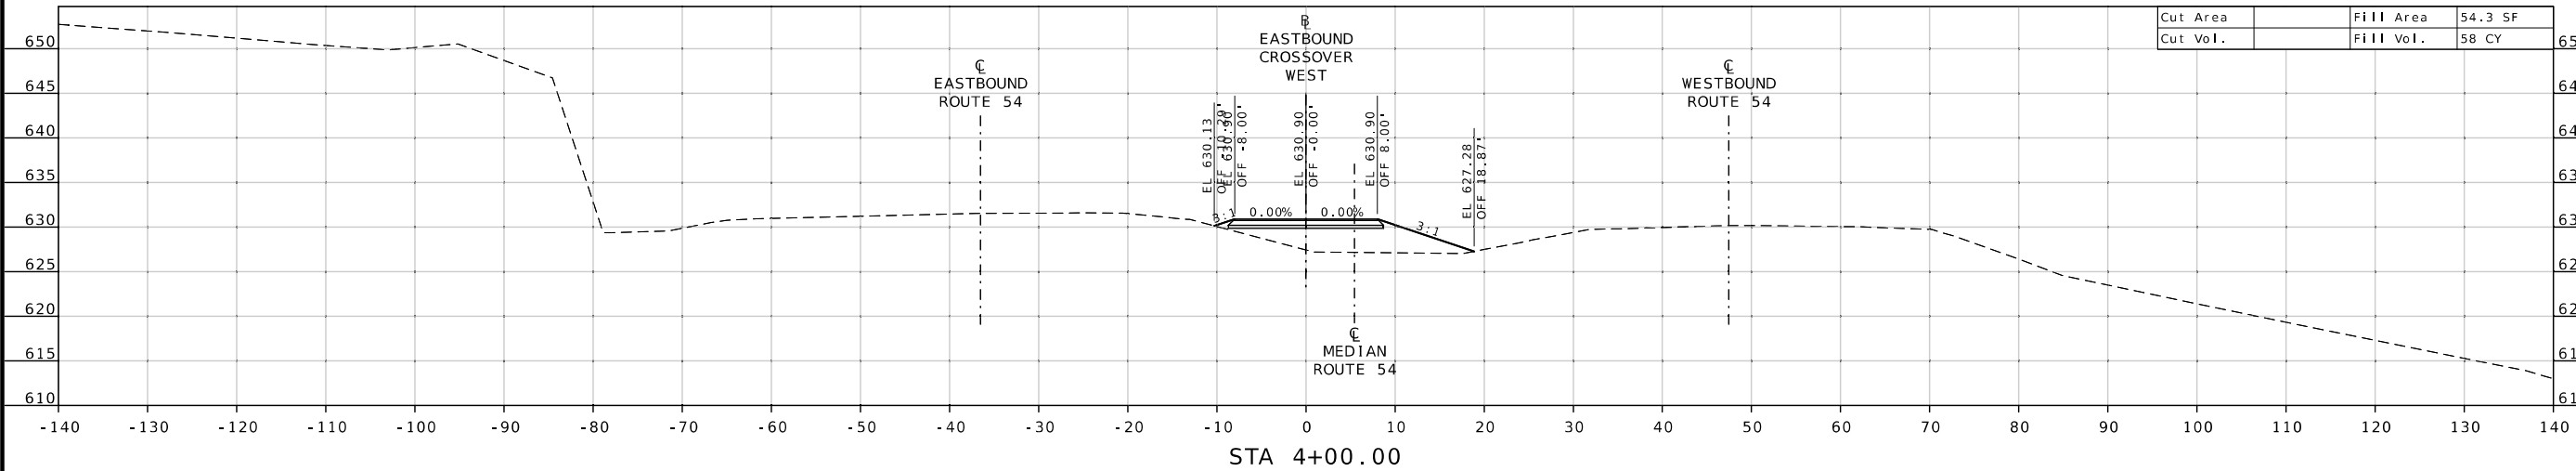


Cut Area		Fill Area	54.3 SF
Cut Vol.		Fill Vol.	58 CY

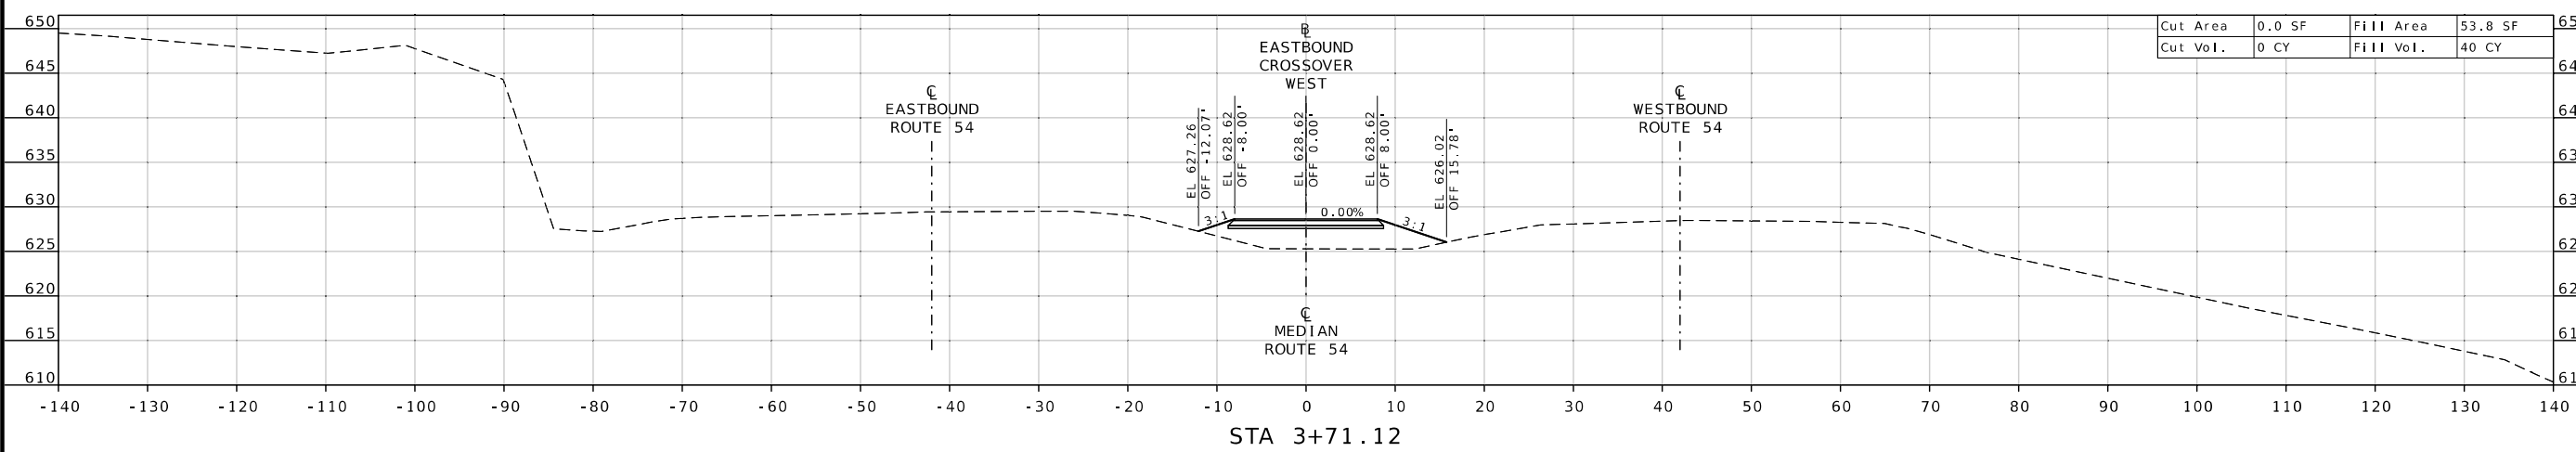


Cut Area	0.0 SF	Fill Area	53.8 SF
Cut Vol.	0 CY	Fill Vol.	40 CY

DESCRIPTION	DATE

MISSOURI HIGHWAYS AND TRANSPORTATION COMMISSION

105 WEST CAPITOL
JEFFERSON CITY, MO 65102
1-888-ASK-MODOT (1-888-275-6636)

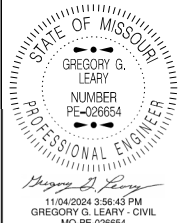EASTBOUND CROSSOVER WEST
STAGE 1
CROSS SECTION SHEET
SHEET 4 OF 7



DATE PREPARED
11/4/2024 3:58:45 PM
GREGORY G. LEARY - CIVIL
MO-PE-026654

ROUTE	STATE
54	MO
DISTRICT	SHEET NO.
CD	16

COUNTY
COLE

JOB NO.
J5P3560

CONTRACT ID.

PROJECT NO.

BRIDGE NO.



DESCRIPTION	DATE


MISSOURI HIGHWAYS AND TRANSPORTATION COMMISSION



105 WEST CAPITOL
JEFFERSON CITY, MO 65102
1-888-ASK-MODOT (1-888-275-6636)

EASTBOUND CROSSOVER WEST
STAGE 1
CROSS SECTION SHEET
SHEET 5 OF 7

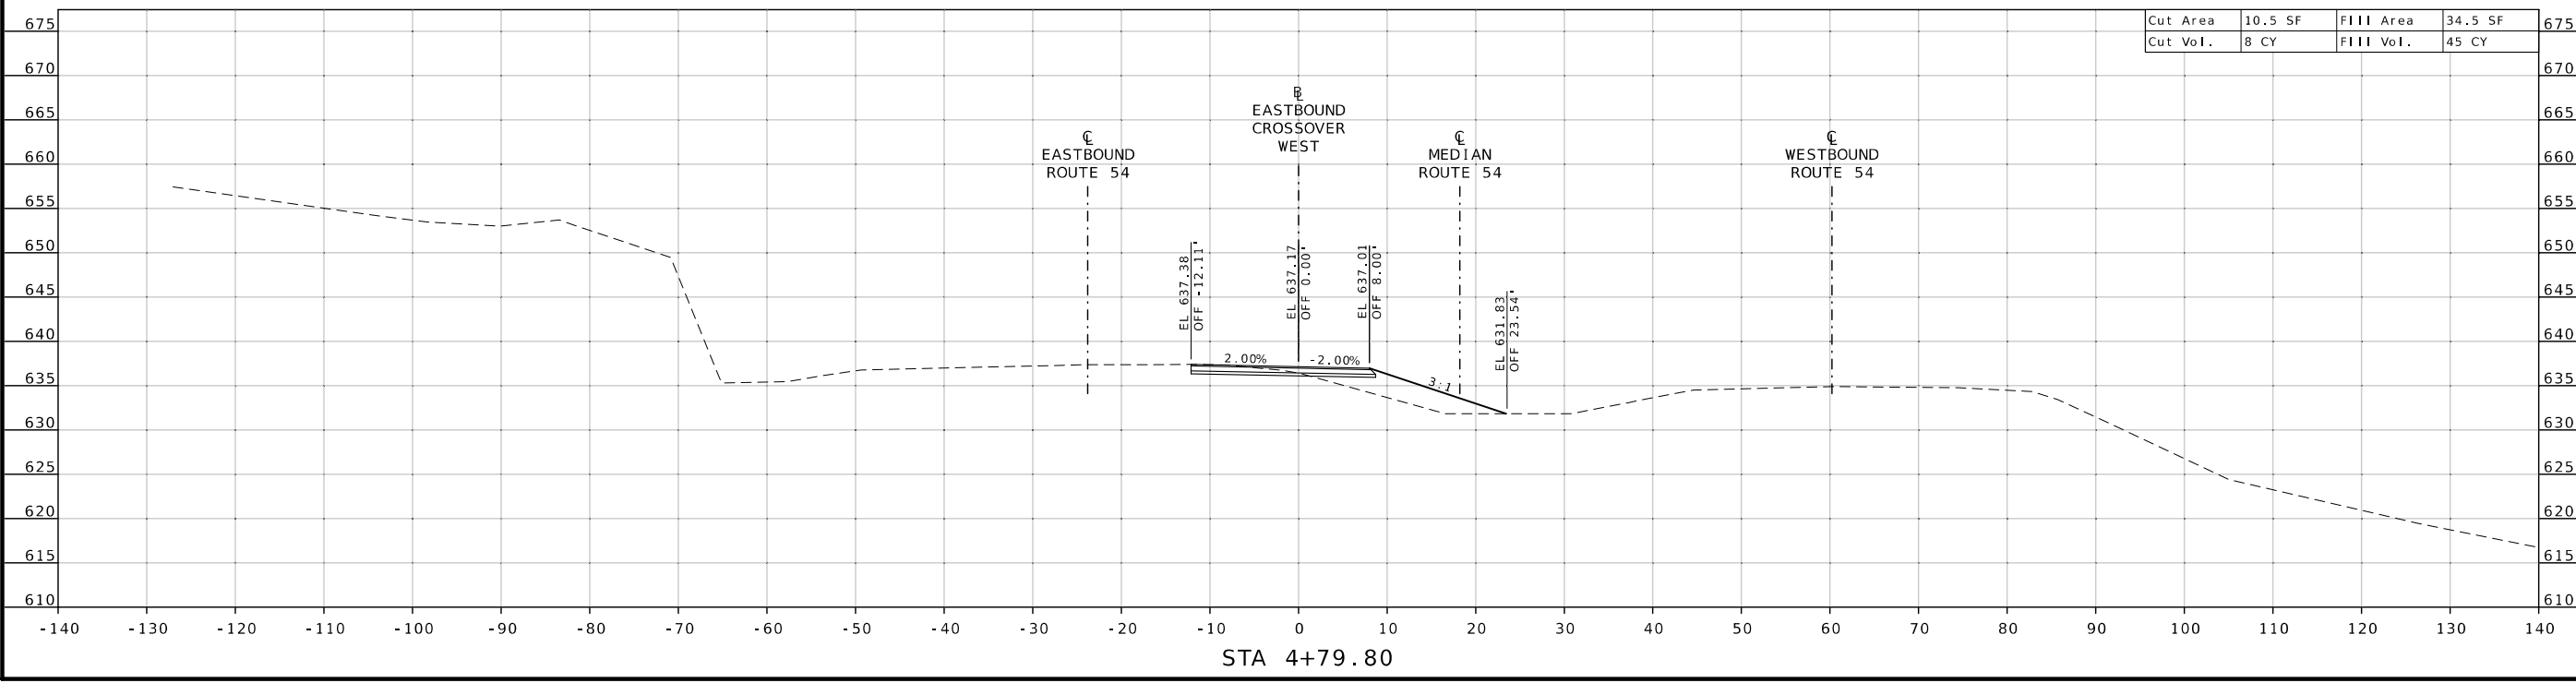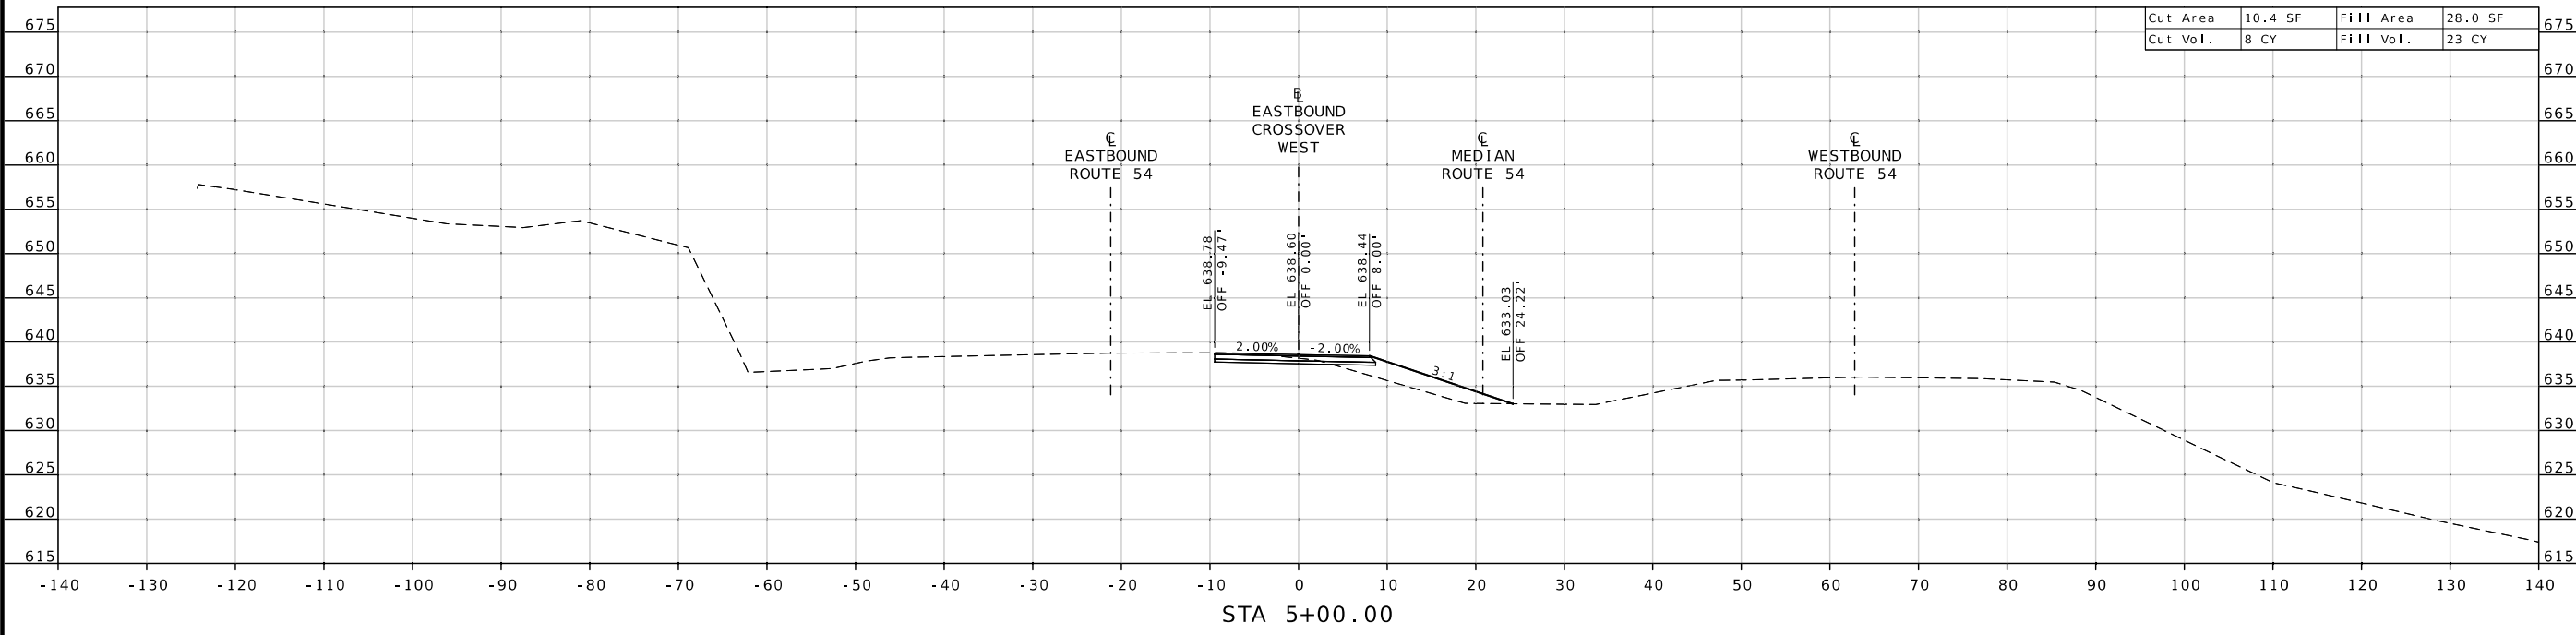

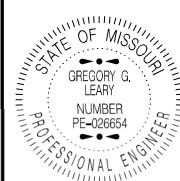

11/04/2024 3:57:08 PM
GREGORY G. LEARY - CIVIL
MO-PE-026654
DATE PREPARED

11/4/2024

ROUTE STATE
54 **MO**
DISTRICT SHEET NO.
CD **17**



COUNTY
COLE

JOB NO.
J5P3560

CONTRACT ID.

PROJECT NO.

BRIDGE NO.

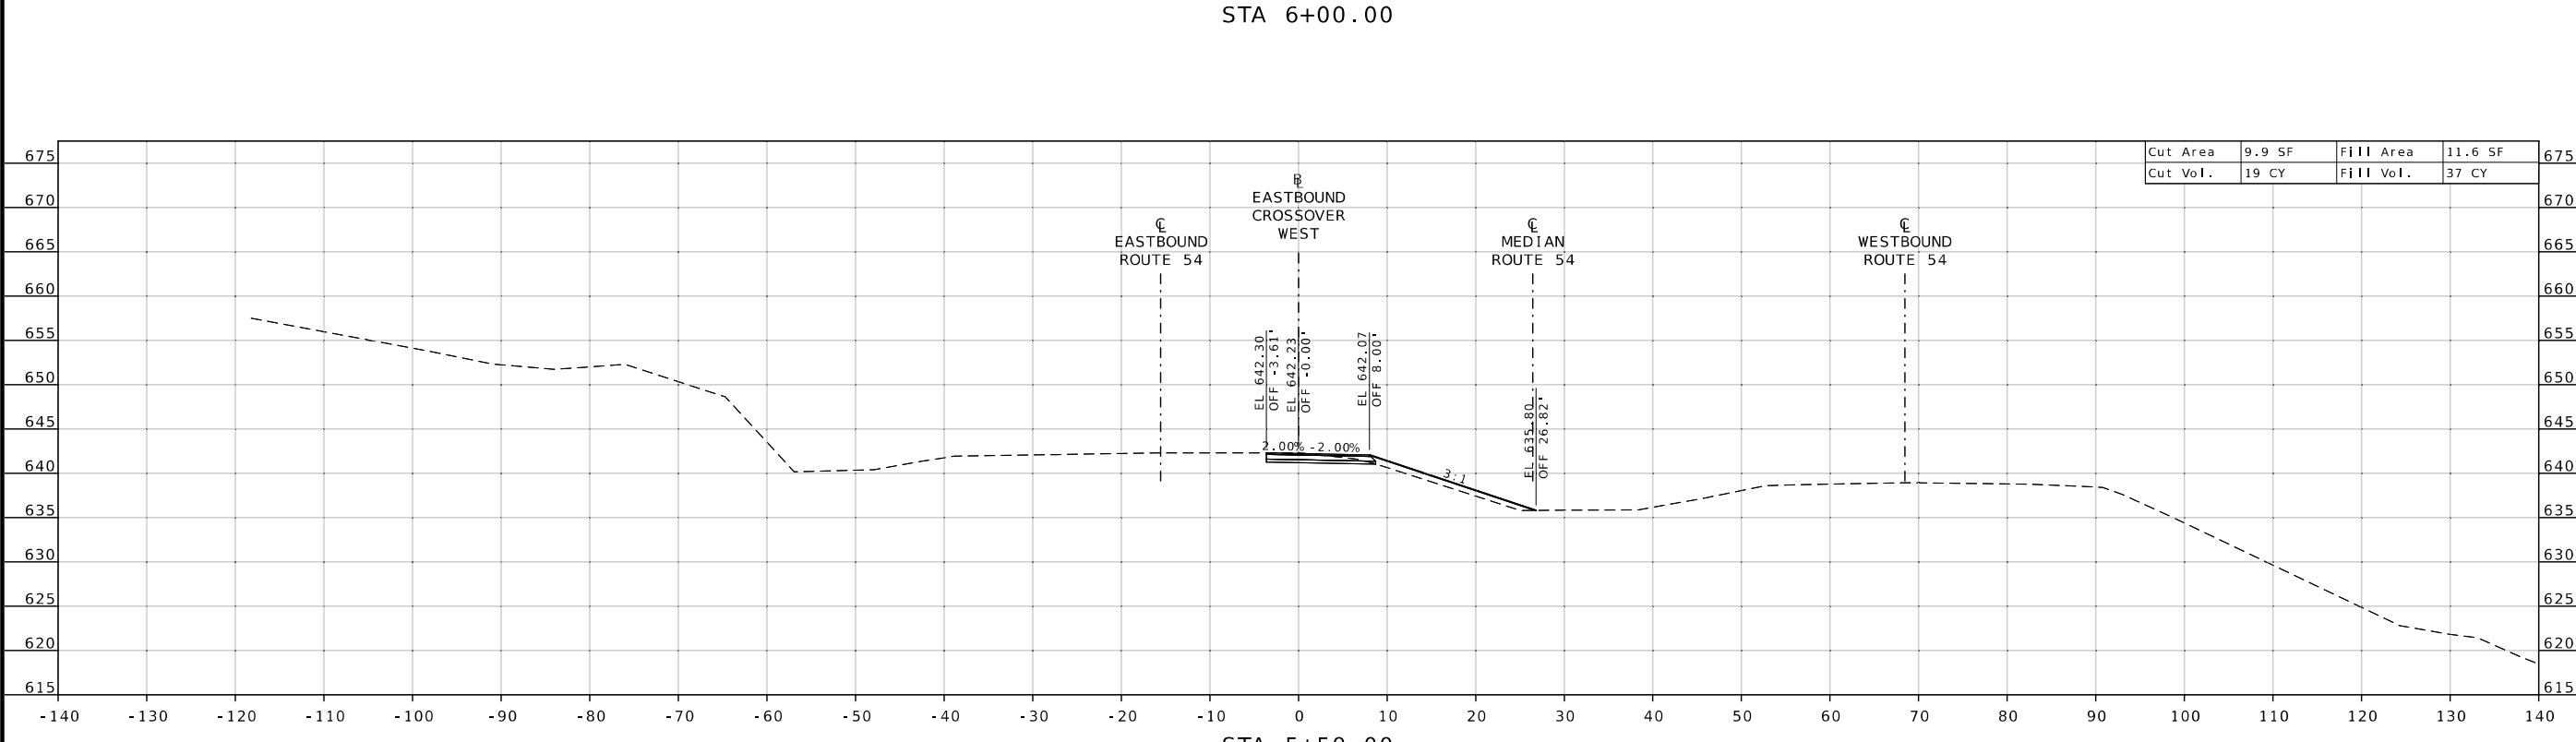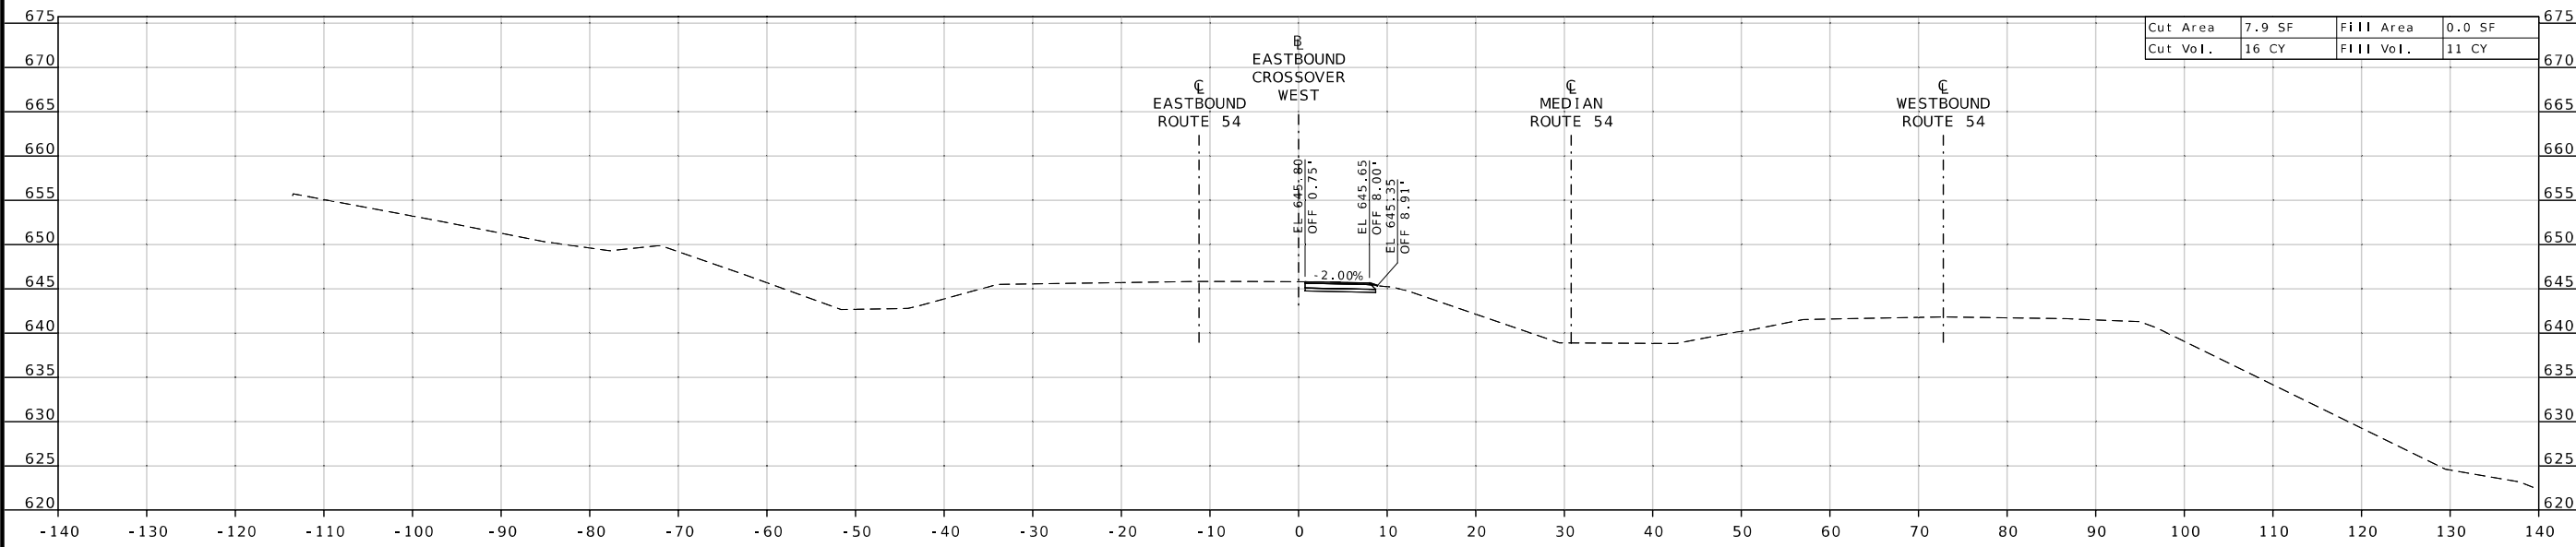

DESCRIPTION	DATE




MISSOURI HIGHWAYS AND TRANSPORTATION COMMISSION
 105 WEST CAPITOL JEFFERSON CITY, MO 65102 1-888-ASK-MODOT (1-888-275-6636)

EASTBOUND CROSSOVER WEST
STAGE 1
CROSS SECTION SHEET
SHEET 6 OF 7




11/04/2024 3:56:57 PM
GREGORY G. LEARY - CIVIL
MO PE 026654

DATE PREPARED 11/4/2024	
ROUTE 54	STATE MO
DISTRICT CD	SHEET NO. 18
COUNTY COLE	
JOB NO. J5P3560	
CONTRACT ID.	
PROJECT NO.	
BRIDGE NO.	

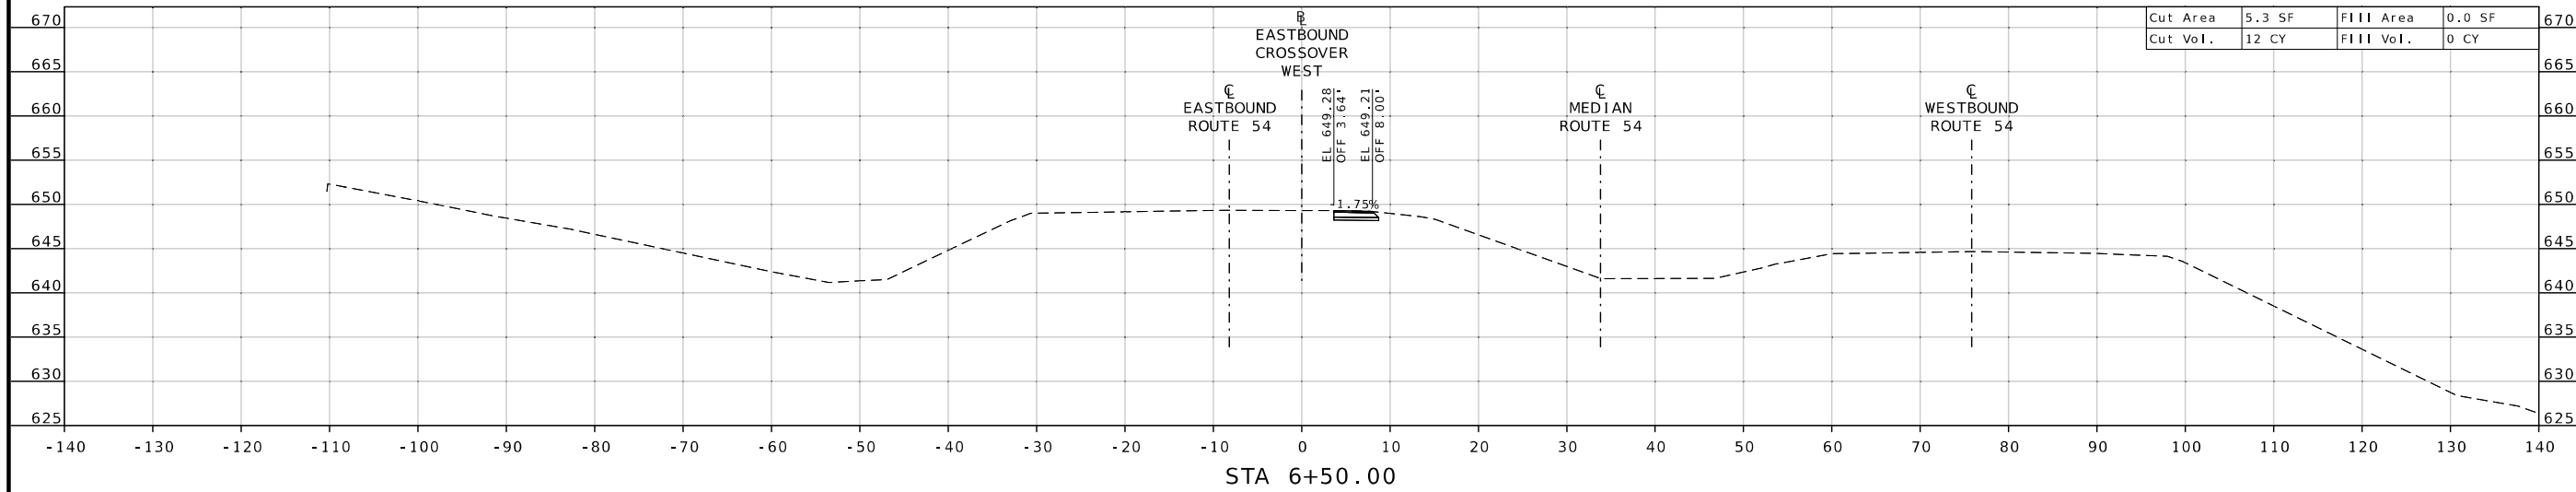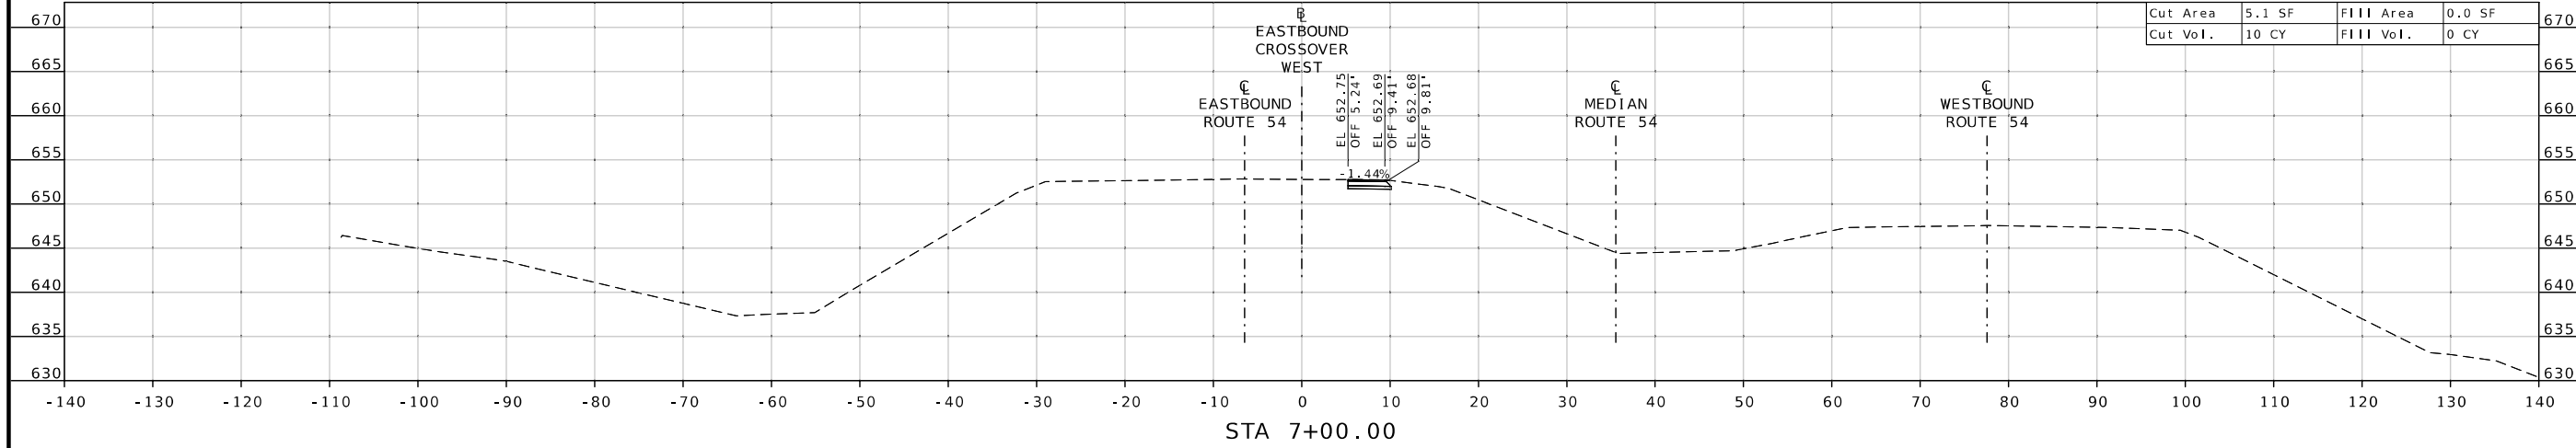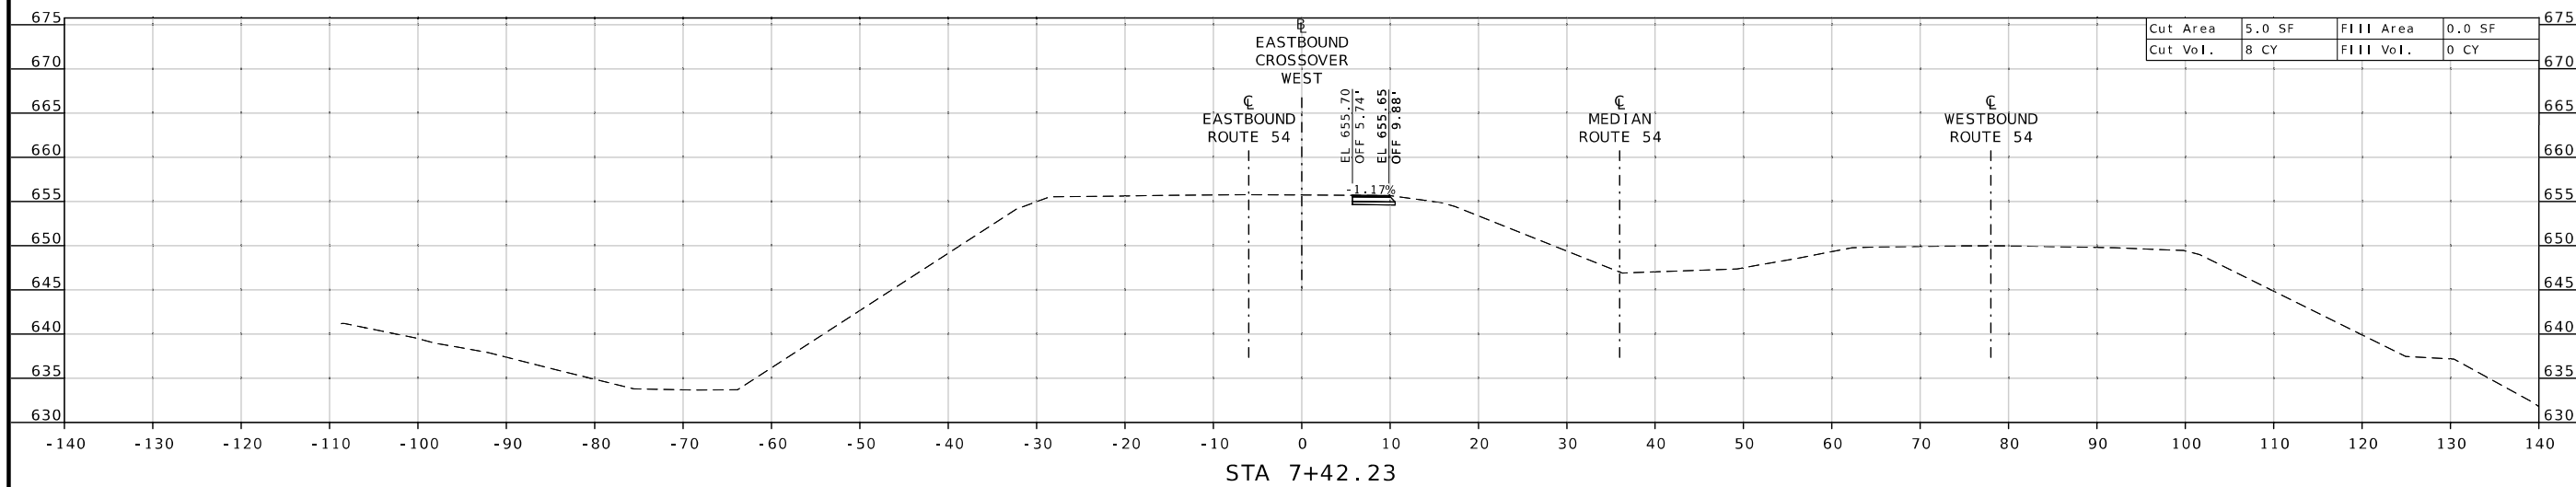

DESCRIPTION	DATE
MISSOURI HIGHWAYS AND TRANSPORTATION COMMISSION	



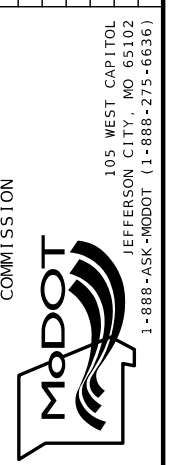


EASTBOUND CROSSOVER WEST
STAGE 1
CROSS SECTION SHEET
SHEET 7 OF 7



11/04/2024 3:56:25 PM
GREGORY G. LEARY - CIVIL
MO-PE-026654


DATE PREPARED
11/4/2024
ROUTE 54 STATE MO
DISTRICT CD SHEET NO. 19
COUNTY COLE
JOB NO. J5P3560
CONTRACT ID.
PROJECT NO.
BRIDGE NO.

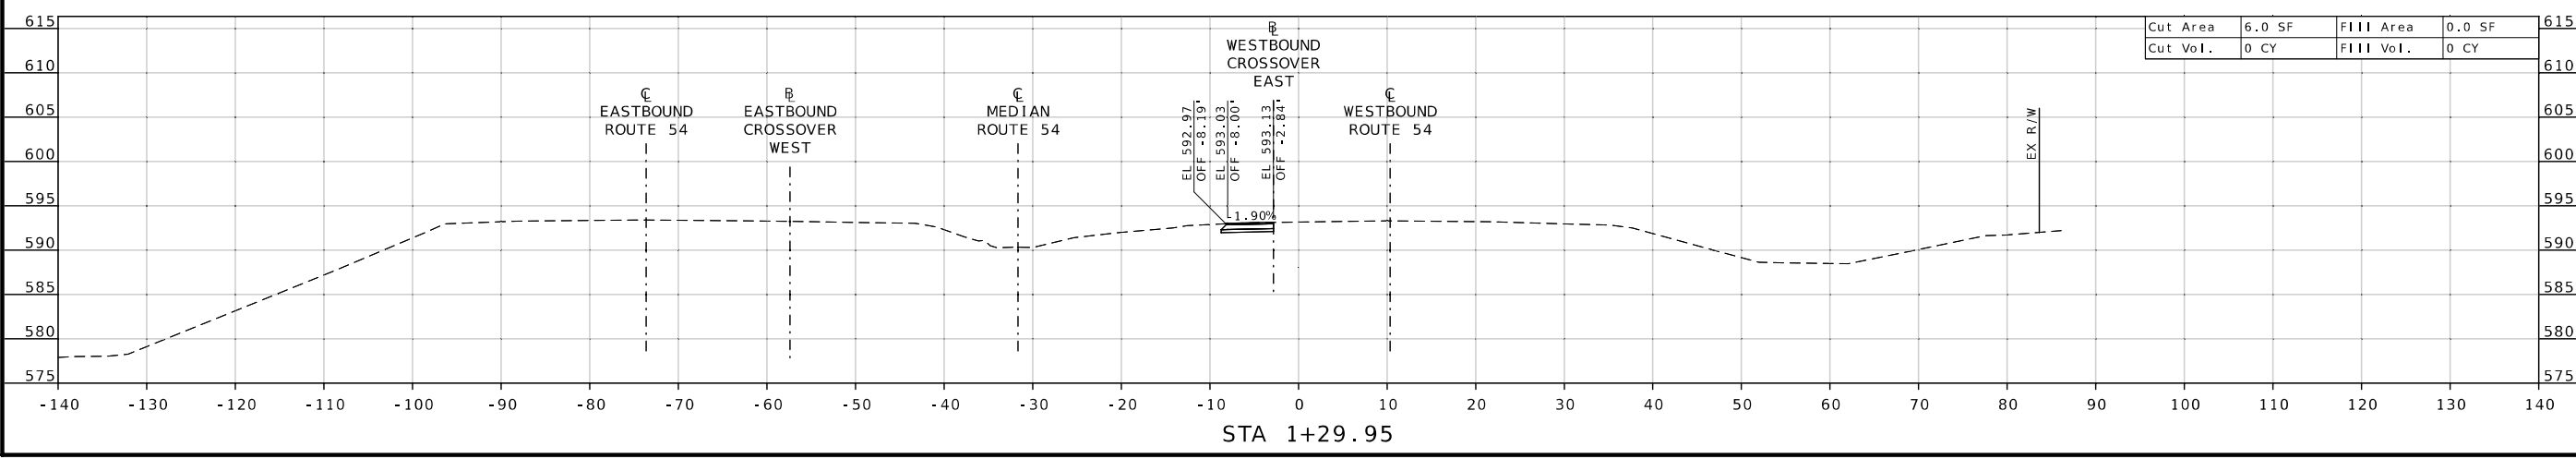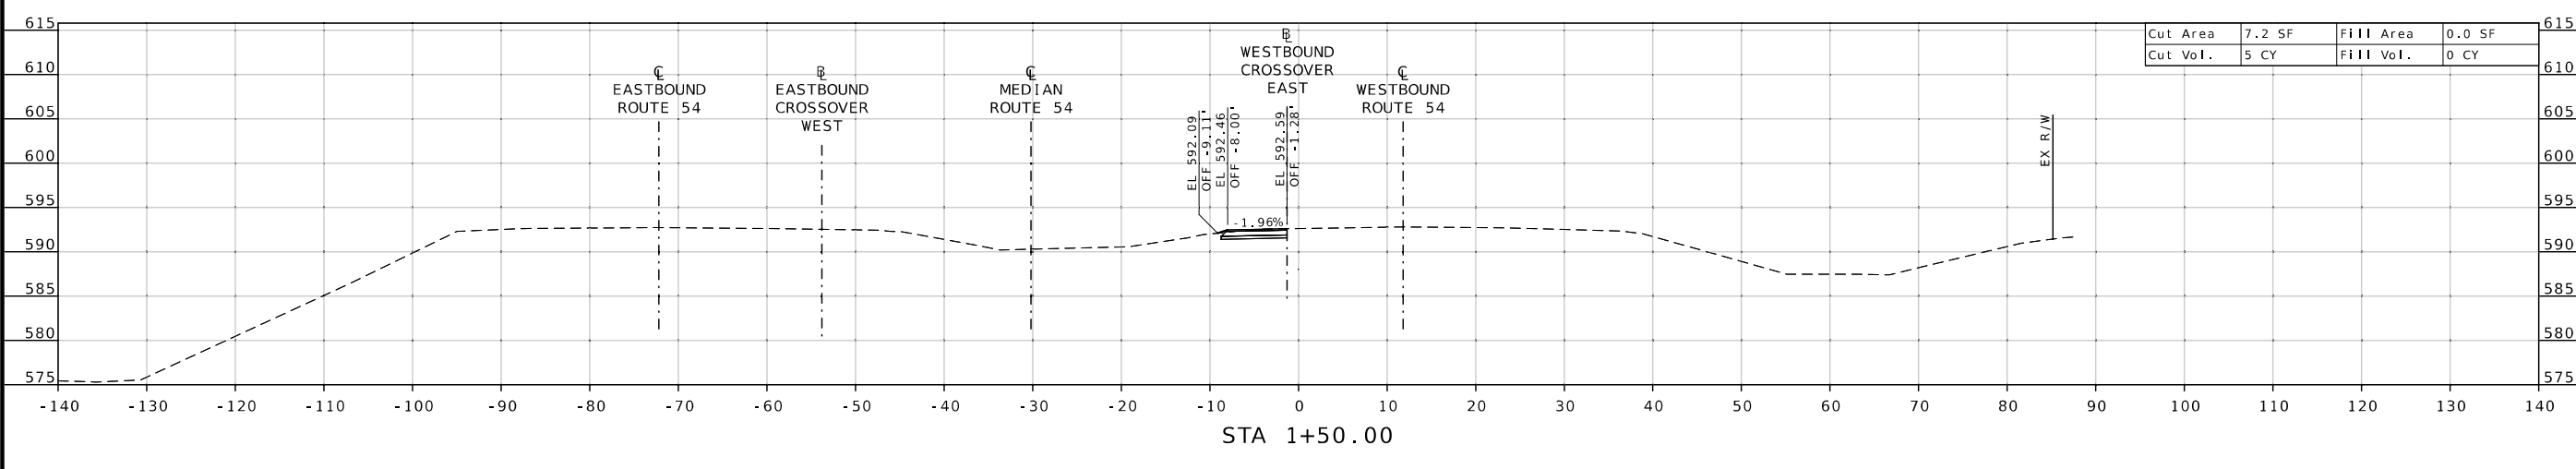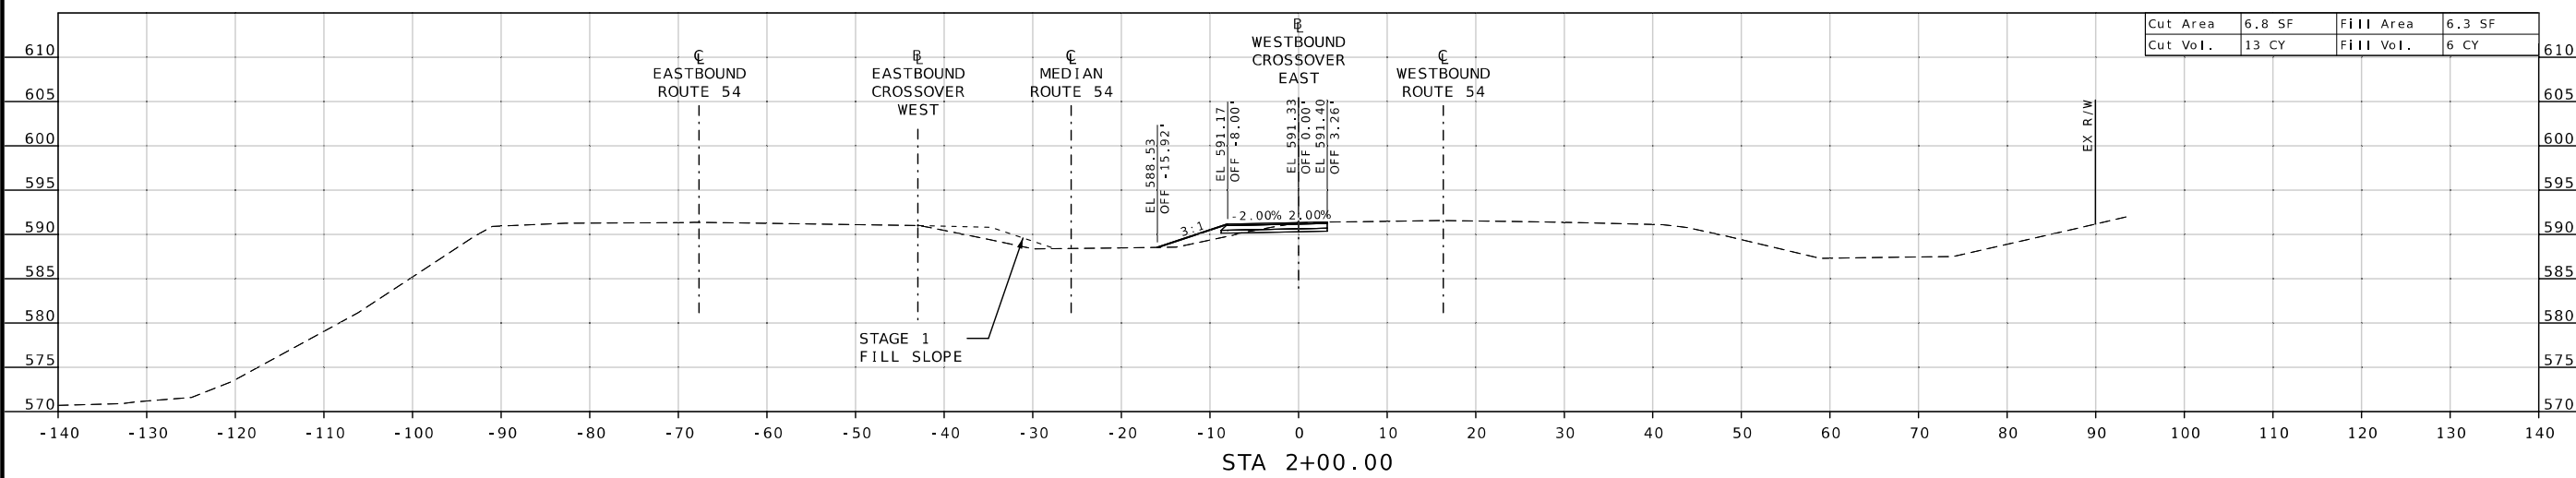


DESCRIPTION	DATE

MISSOURI HIGHWAYS AND TRANSPORTATION COMMISSION
MoDOT
105 WEST CAPITOL
JEFFERSON CITY, MO 65102
1-888-ASK-MODOT (1-888-275-6636)


WESTBOUND CROSSOVER EAST
STAGE 2
CROSS SECTION SHEET
SHEET 1 OF 5

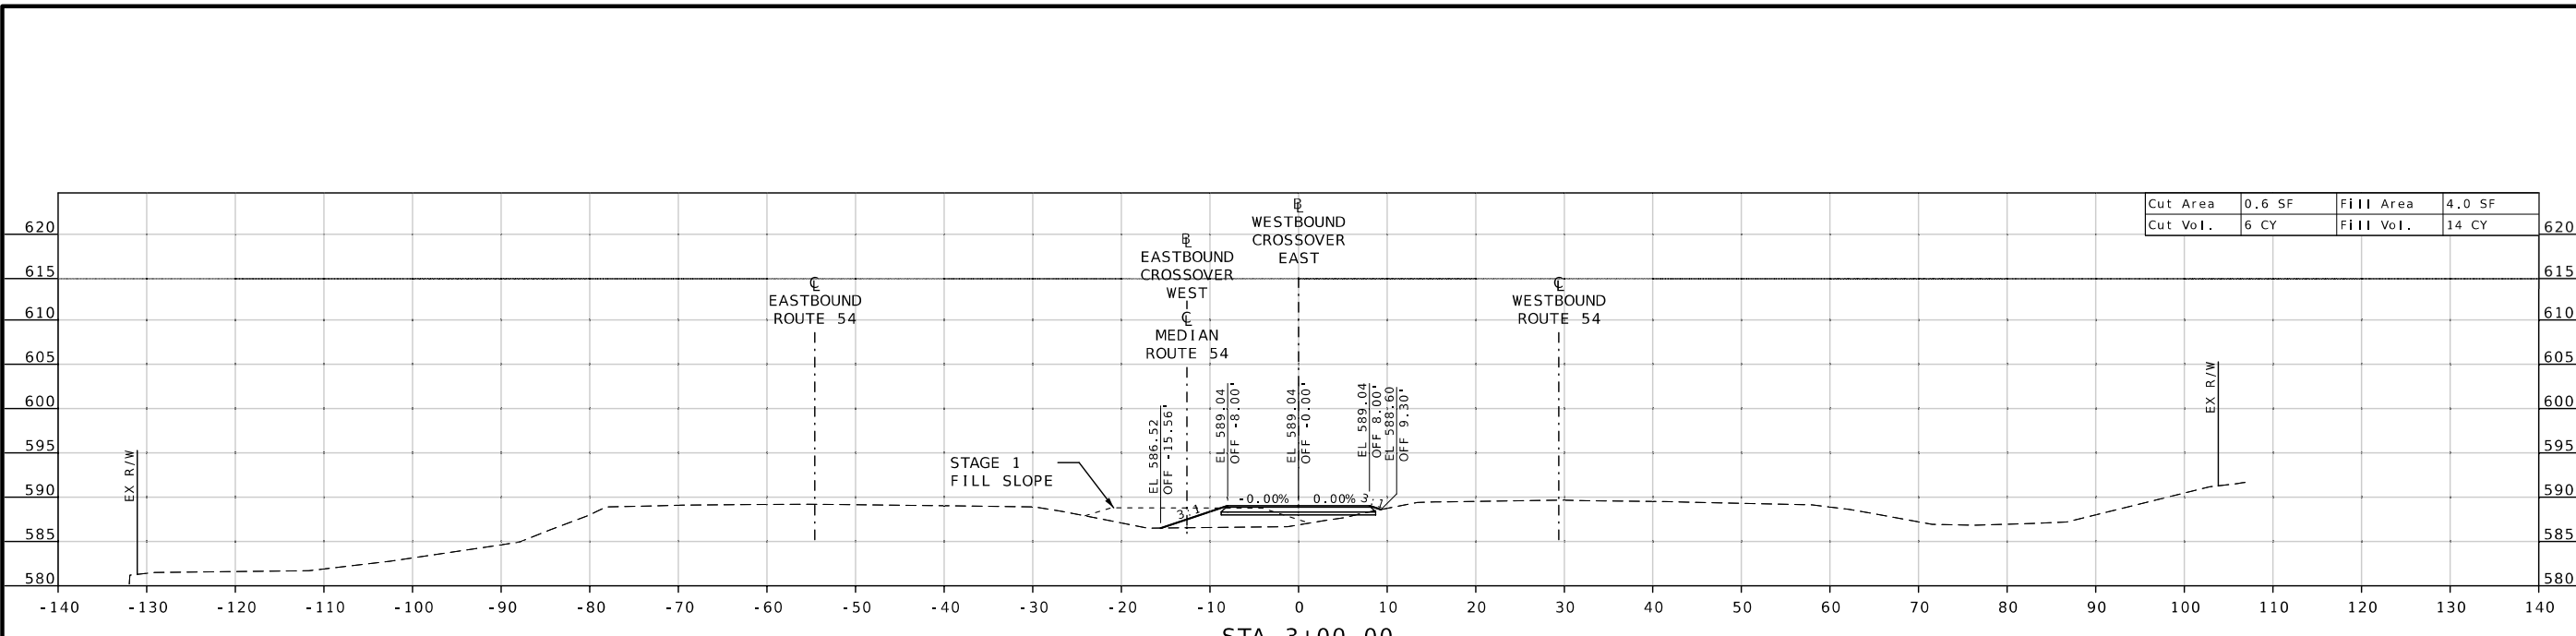


Cut Area	0.6 SF	Fill Area	4.0 SF
Cut Vol.	6 CY	Fill Vol.	14 CY

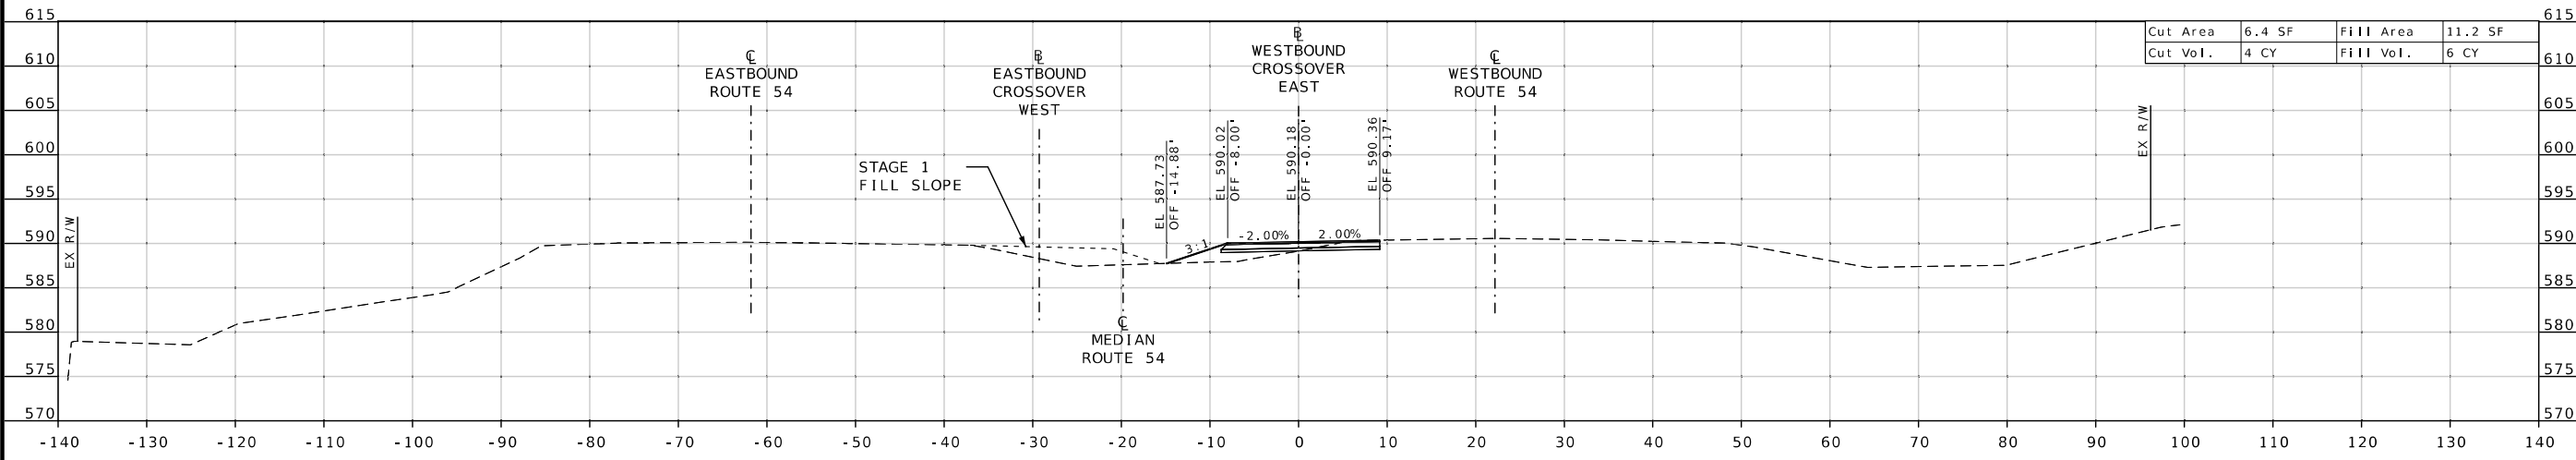

Cut Area	6.4 SF	Fill Area	11.2 SF
Cut Vol.	4 CY	Fill Vol.	6 CY

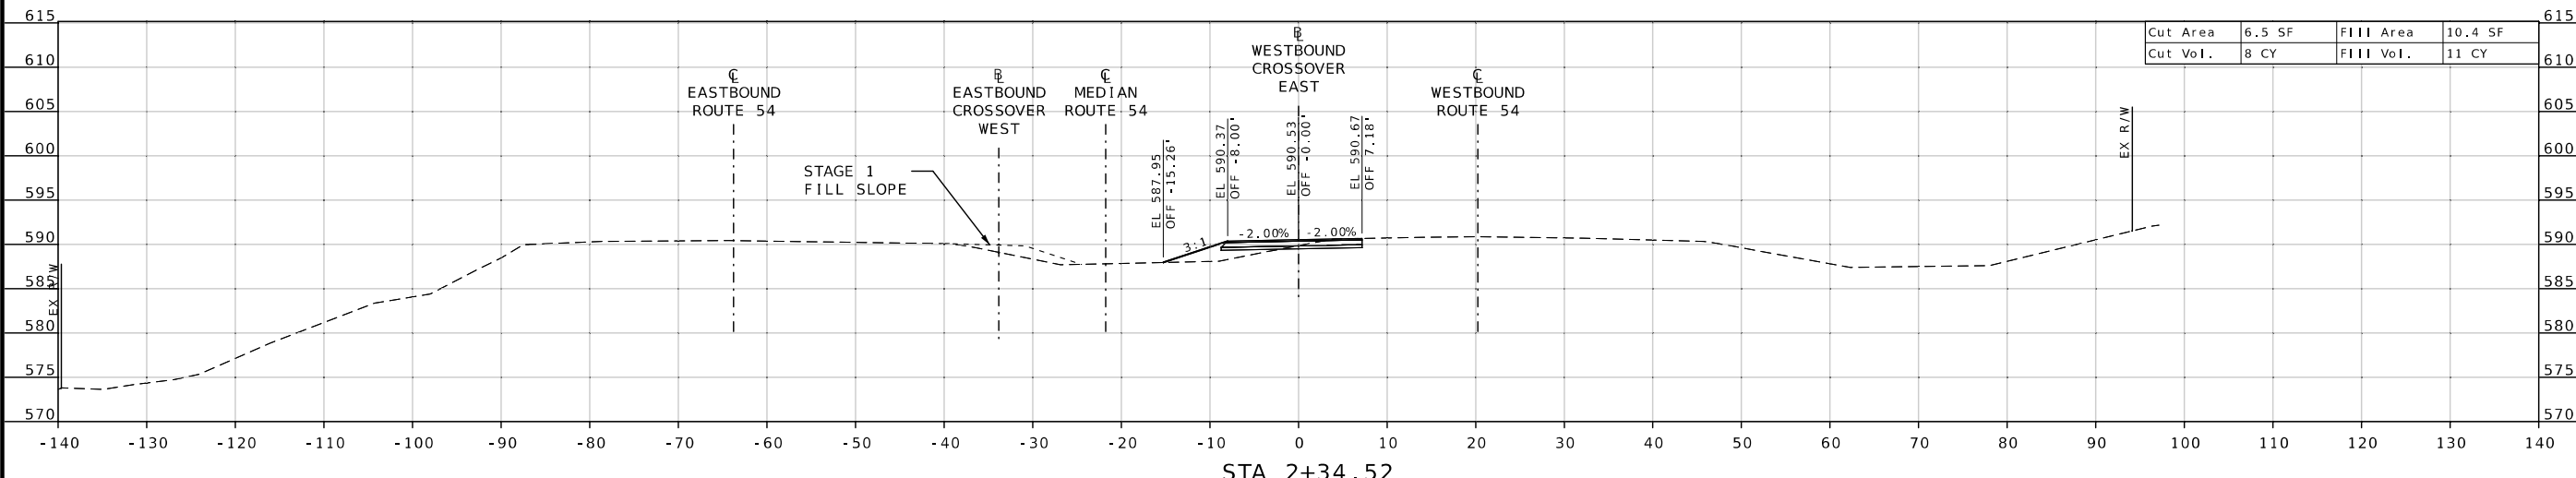

Cut Area	6.5 SF	Fill Area	10.4 SF
Cut Vol.	8 CY	Fill Vol.	11 CY

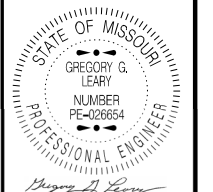


DATE PREPARED
11/4/2024

ROUTE	STATE
54	MO
DISTRICT	SHEET NO.
CD	20
COUNTY	
COLE	
JOB NO.	J5P3560
CONTRACT ID.	
PROJECT NO.	
BRIDGE NO.	


DATE	DESCRIPTION

MISSOURI HIGHWAYS AND TRANSPORTATION COMMISSION

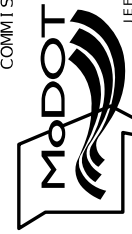

105 WEST CAPITOL
JEFFERSON CITY, MO 65102
1-888-ASK-MODOT (1-888-275-6636)

WESTBOUND CROSSOVER EAST
STAGE 2
CROSS SECTION SHEET
SHEET 2 OF 5

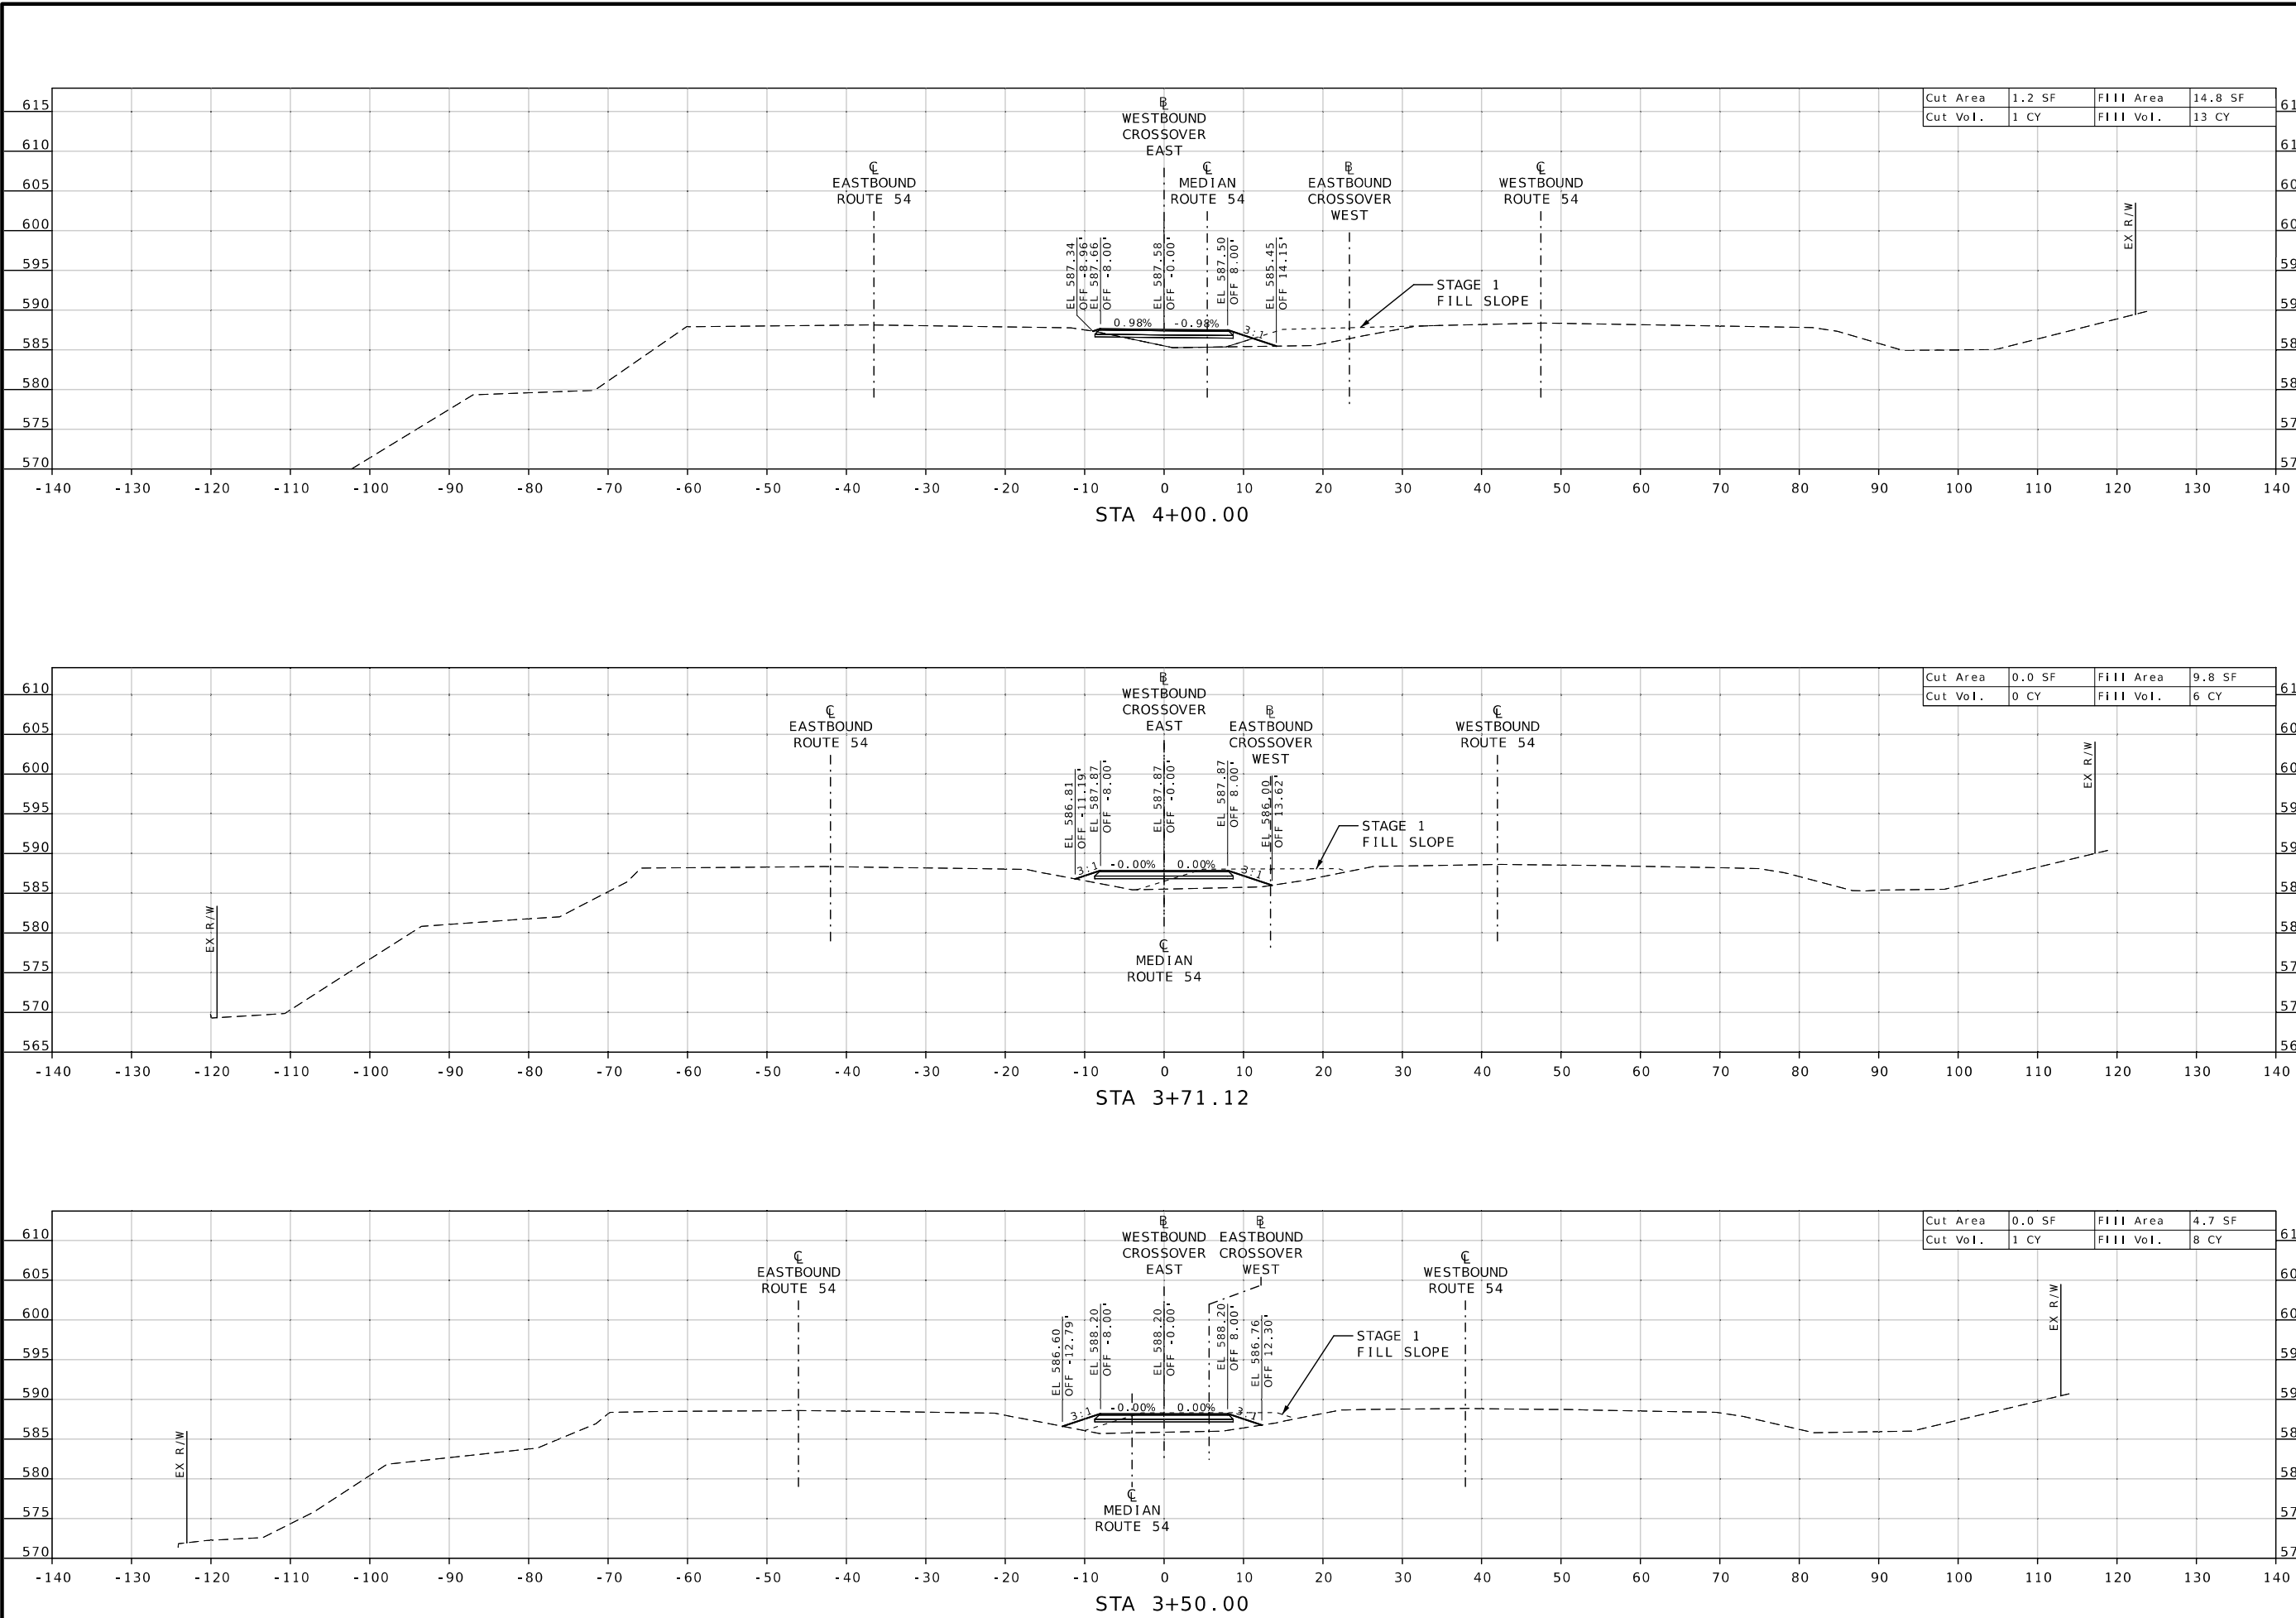

STATE OF MISSOURI
GREGORY G. LEARY
 NUMBER PE-026654
 PROFESSIONAL ENGINEER

DATE PREPARED 11/4/2024

ROUTE 54 STATE MO
 DISTRICT CD SHEET NO. 21

COUNTY COLE
 JOB NO. J5P3560
 CONTRACT ID.
 PROJECT NO.
 BRIDGE NO.

DESCRIPTION




DATE

MISSOURI HIGHWAYS AND TRANSPORTATION COMMISSION

105 WEST CAPITOL JEFFERSON CITY, MO 65102
 1-888-ASK-MODOT (1-888-275-6636)

MoDOT

WESTBOUND CROSSOVER EAST
 STAGE 2
 CROSS SECTION SHEET
 SHEET 3 OF 5

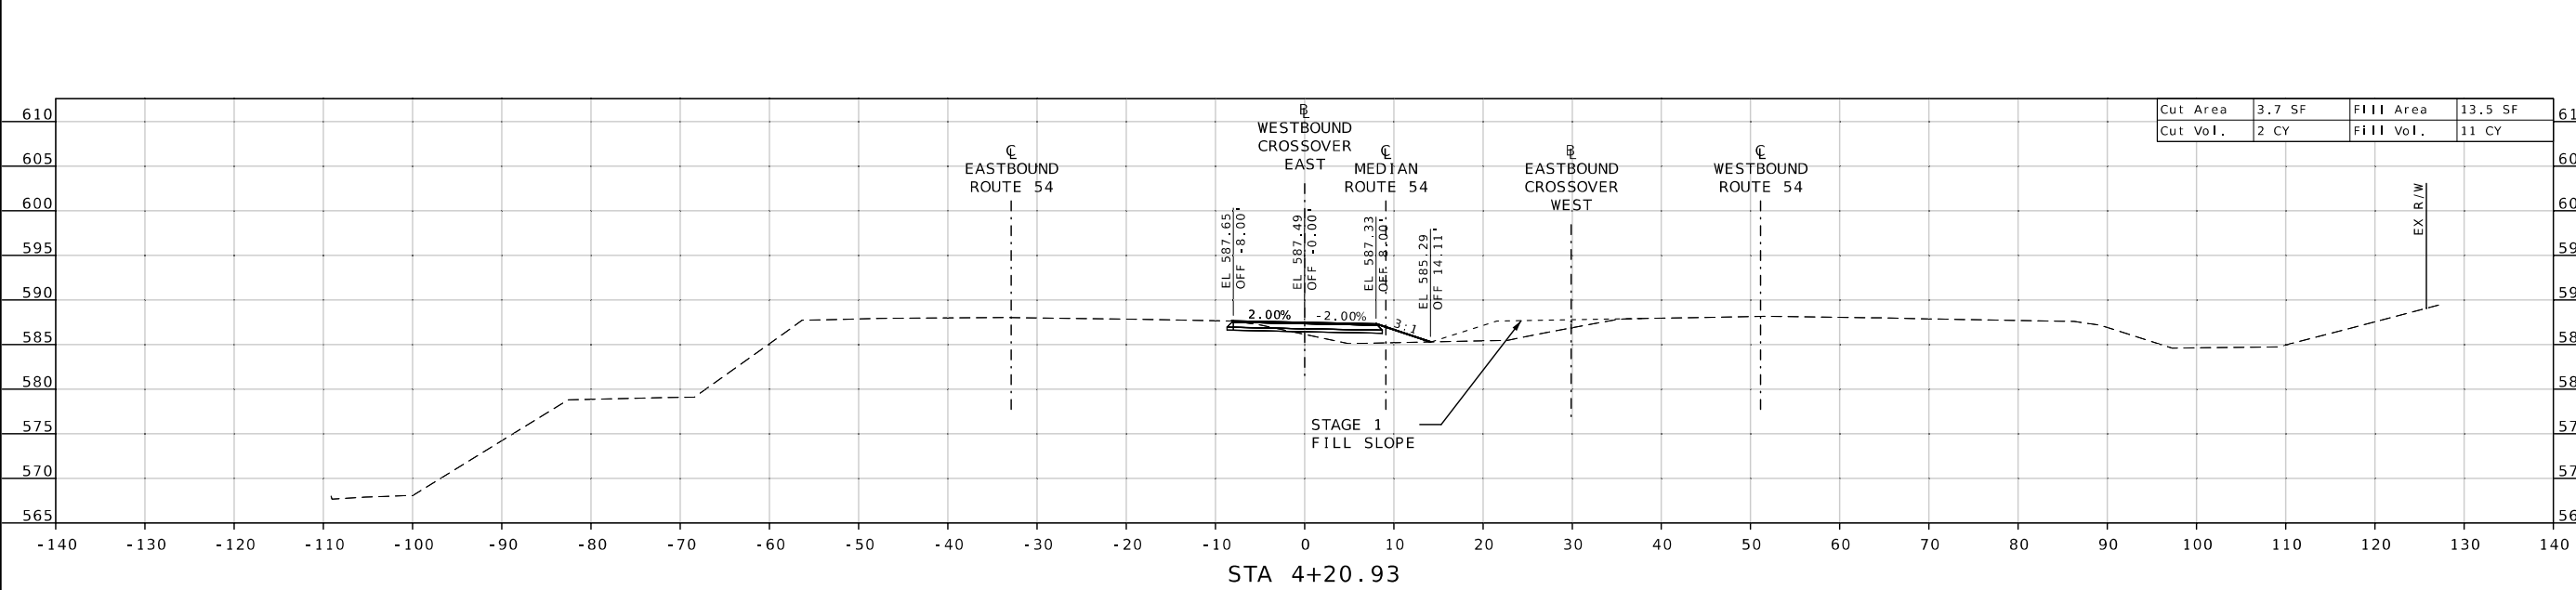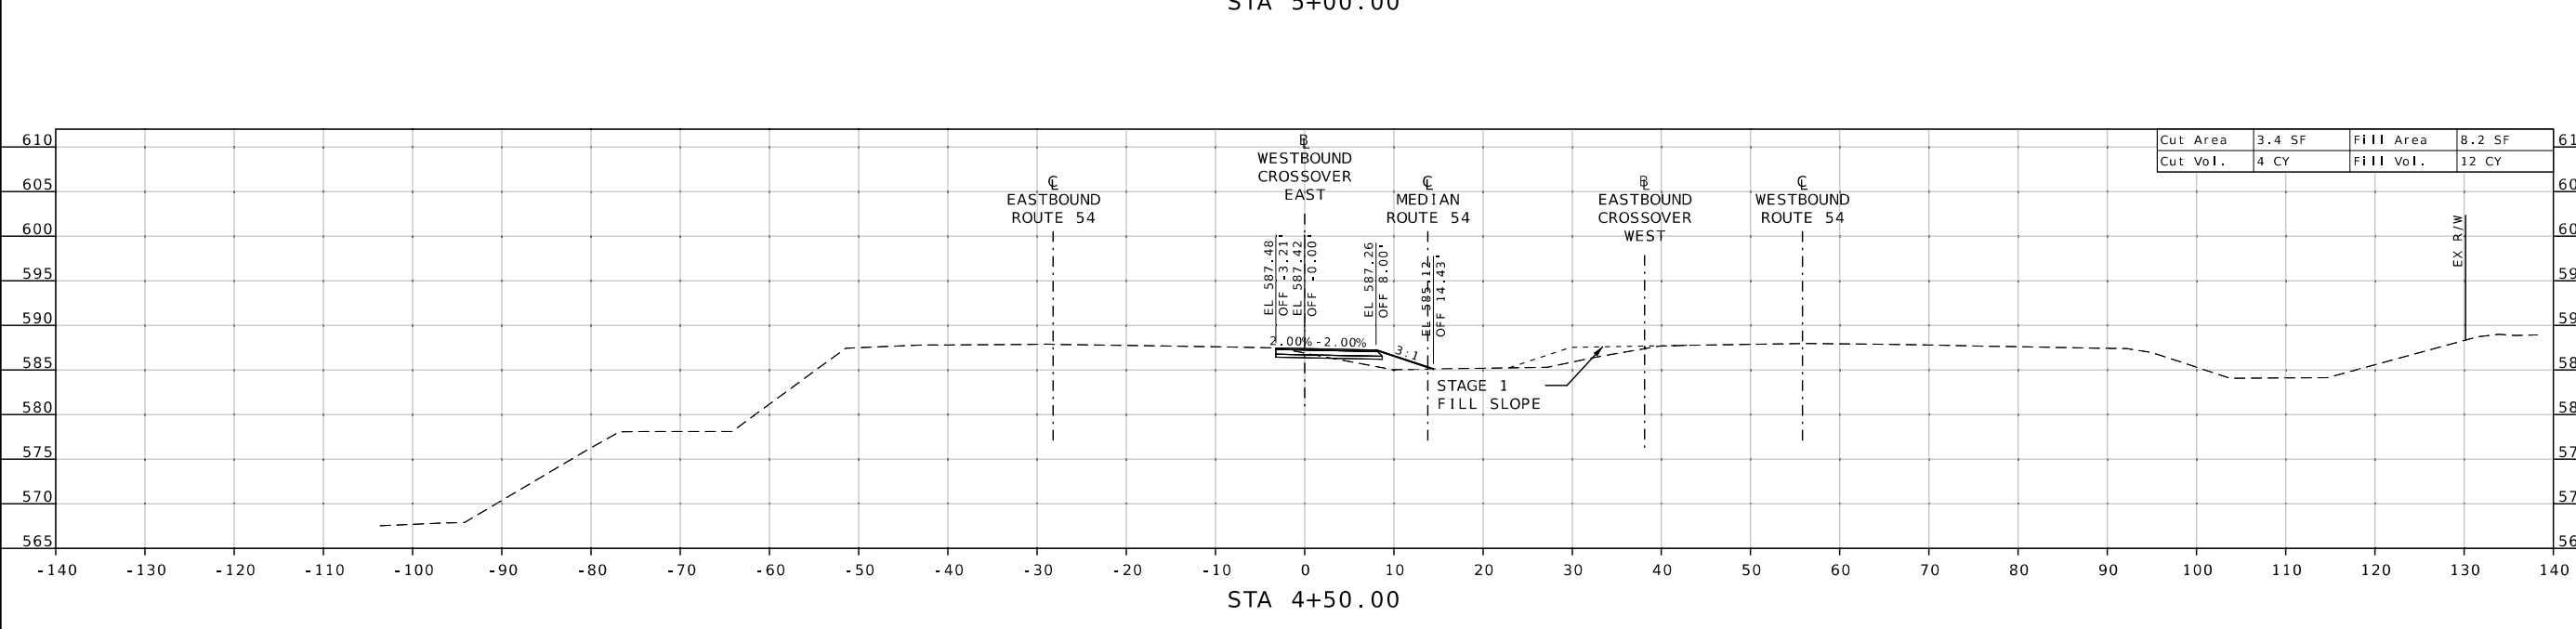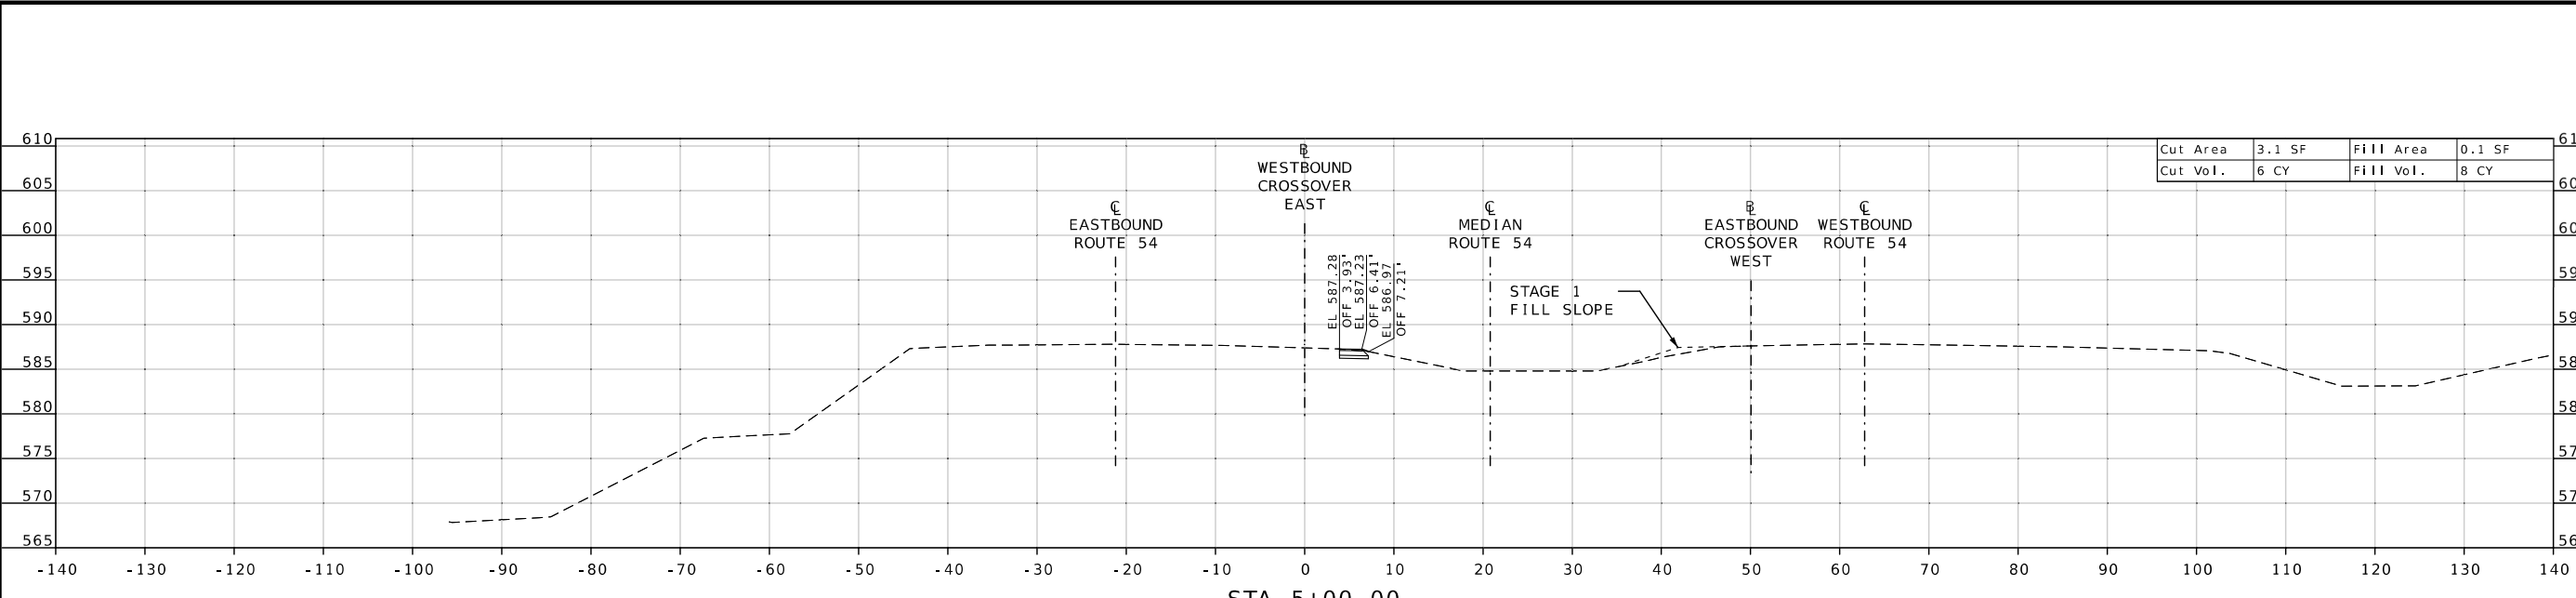

DATE PREPARED
11/4/2024

ROUTE	STATE
54	MO
DISTRICT	SHEET NO.
CD	22

COUNTY
COLE

JOB NO.
J5P3560

CONTRACT ID.

PROJECT NO.

BRIDGE NO.

DESCRIPTION	DATE

MISSOURI HIGHWAYS AND TRANSPORTATION COMMISSION



105 WEST CAPITOL JEFFERSON CITY, MO 65102
1-888-ASK-MODOT (1-888-275-6636)

WESTBOUND CROSSOVER EAST
STAGE 2
CROSS SECTION SHEET
SHEET 4 OF 5




11/04/2024 3:55:34 PM
 GREGORY G. LEARY - CIVIL
 MO-PE-026654

DATE PREPARED		11/4/2024	
ROUTE	STATE	54	MO
DISTRICT	SHEET NO.	CD	23
COUNTY			
COLE			
JOB NO.			
J5P3560			
CONTRACT ID.			
PROJECT NO.			
BRIDGE NO.			


DATE	DESCRIPTION

MISSOURI HIGHWAYS AND TRANSPORTATION COMMISSION

105 WEST CAPITOL
 JEFFERSON CITY, MO 65102
 1-888-ASK-MODOT (1-888-275-6636)

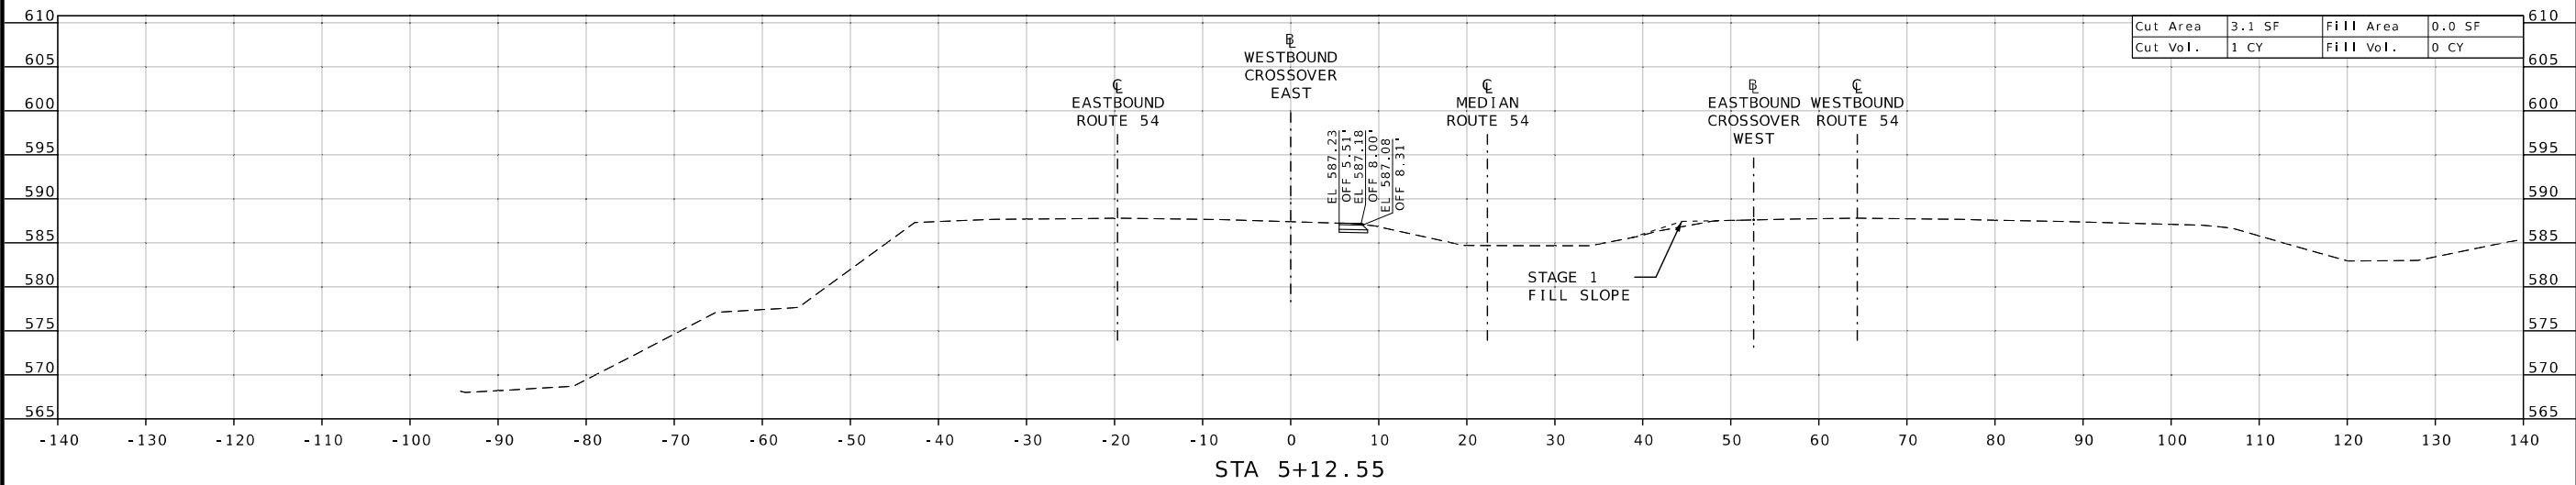

WESTBOUND CROSSOVER EAST
 STAGE 2
 CROSS SECTION SHEET
 SHEET 5 OF 5

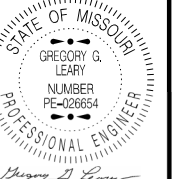

11/04/2024 3:55:18 PM
 GREGORY G. LEARY - CIVIL
 MO-PE-02654
 DATE PREPARED

11/4/2024

ROUTE 54 STATE MO
 DISTRICT CD SHEET NO. 24

COUNTY COLE

JOB NO. J5P3560

CONTRACT ID.

PROJECT NO.


BRIDGE NO.

DESCRIPTION




DATE


MISSOURI HIGHWAYS AND TRANSPORTATION
 COMMISSION

105 WEST CAPITOL
 JEFFERSON CITY, MO 65102
 1-888-ASK-MODOT (1-888-275-6636)

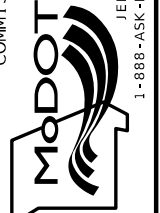



WESTBOUND CROSSOVER WEST
 STAGE 2
 CROSS SECTION SHEET
 SHEET 1 OF 8

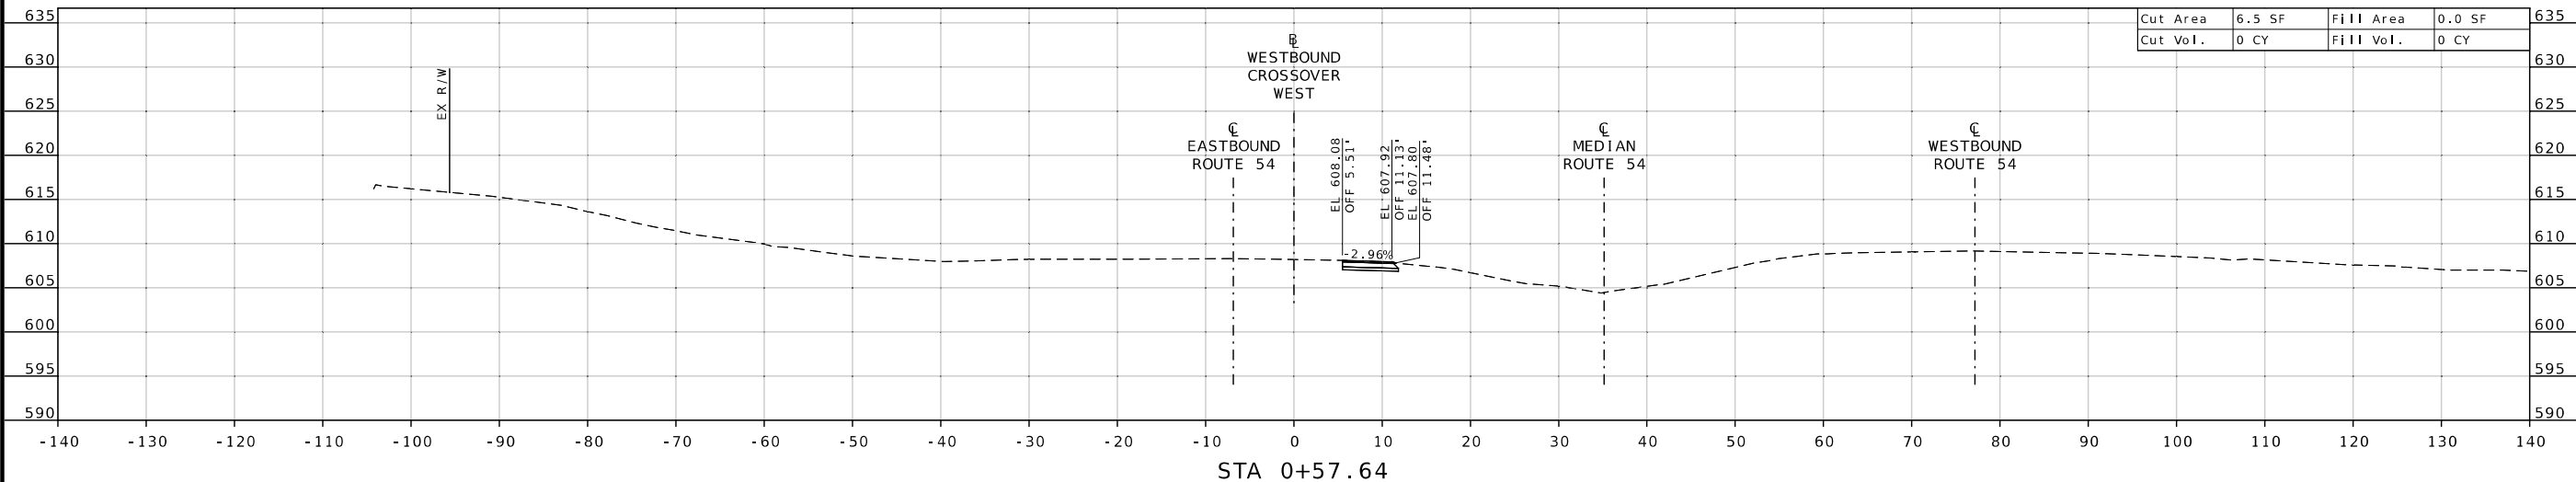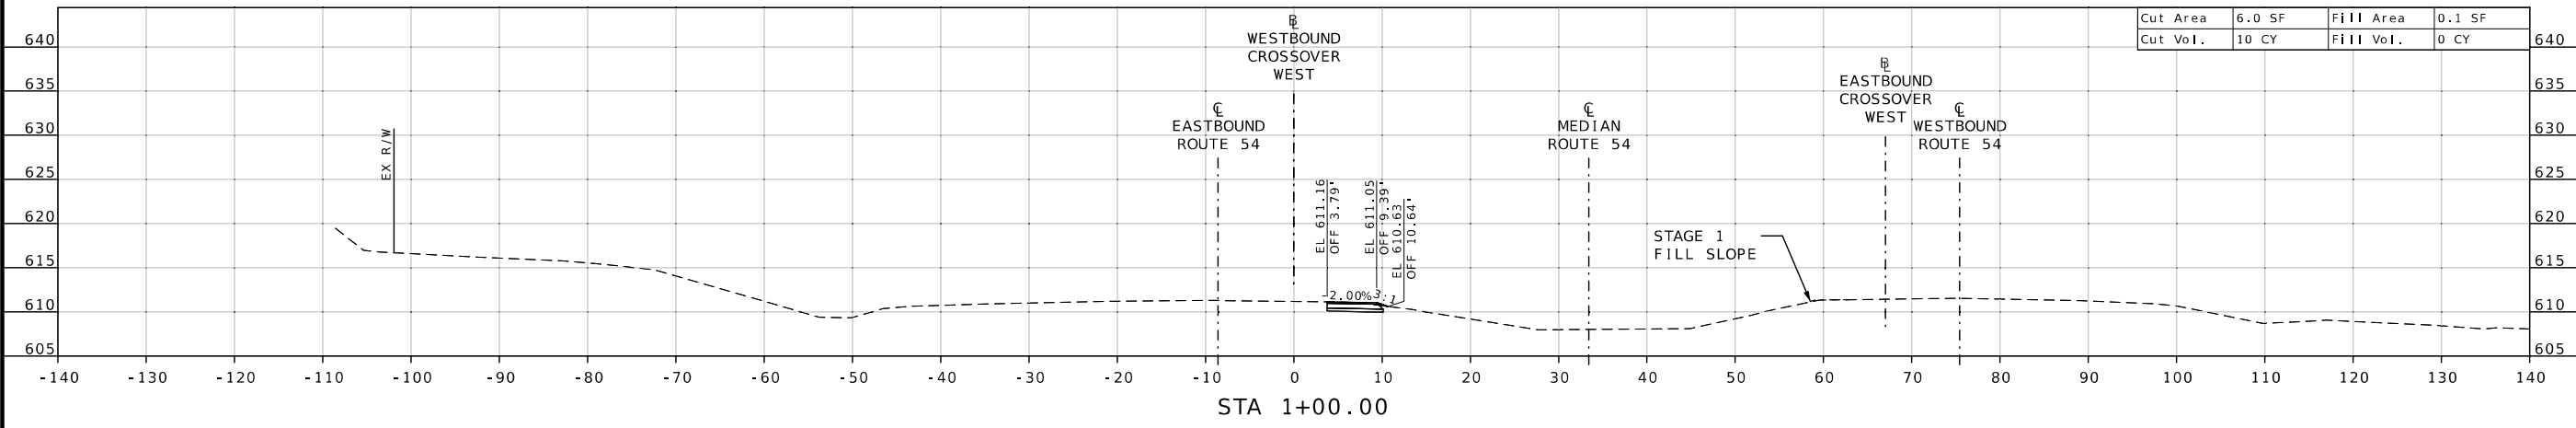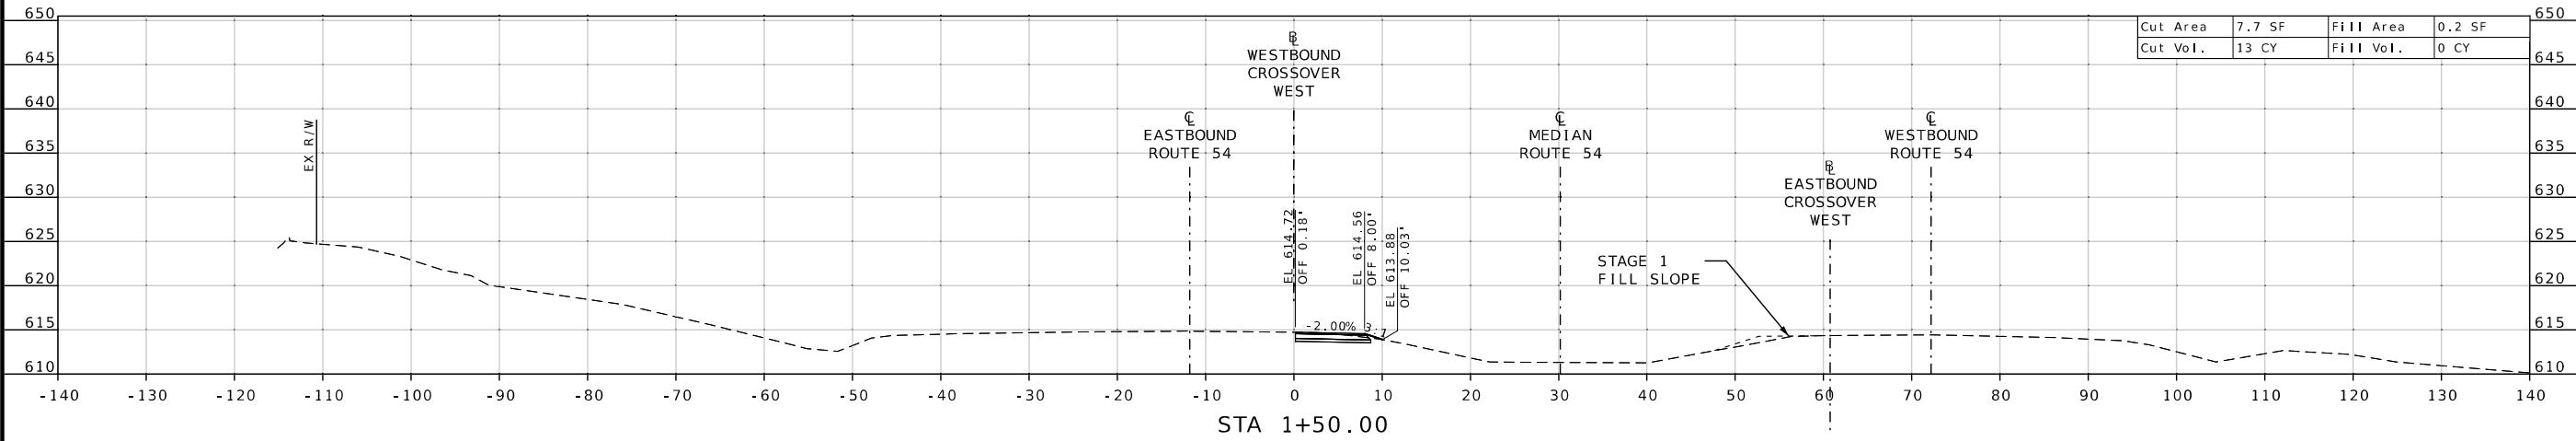

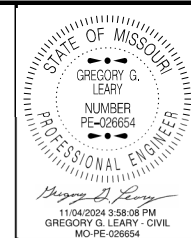

DATE PREPARED
11/4/2024 3:56:08 PM
GREGORY G. LEARY - CIVIL
MO-PE-026654

DATE PREPARED 11/4/2024	
ROUTE 54	STATE MO
DISTRICT CD	SHEET NO. 25
COUNTY COLE	
JOB NO. J5P3560	
CONTRACT ID.	
PROJECT NO.	
BRIDGE NO.	

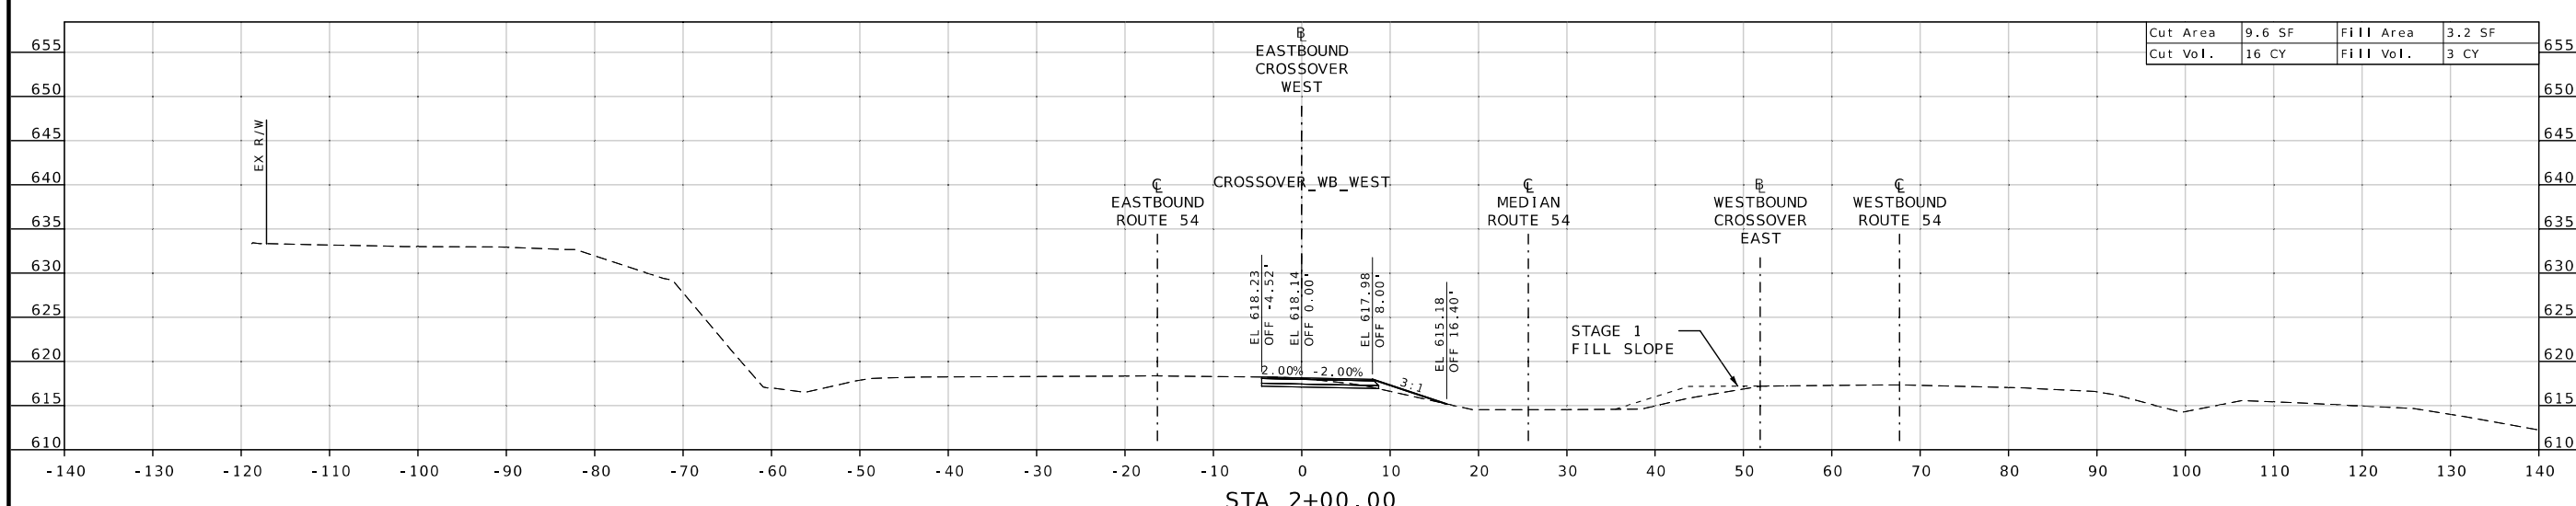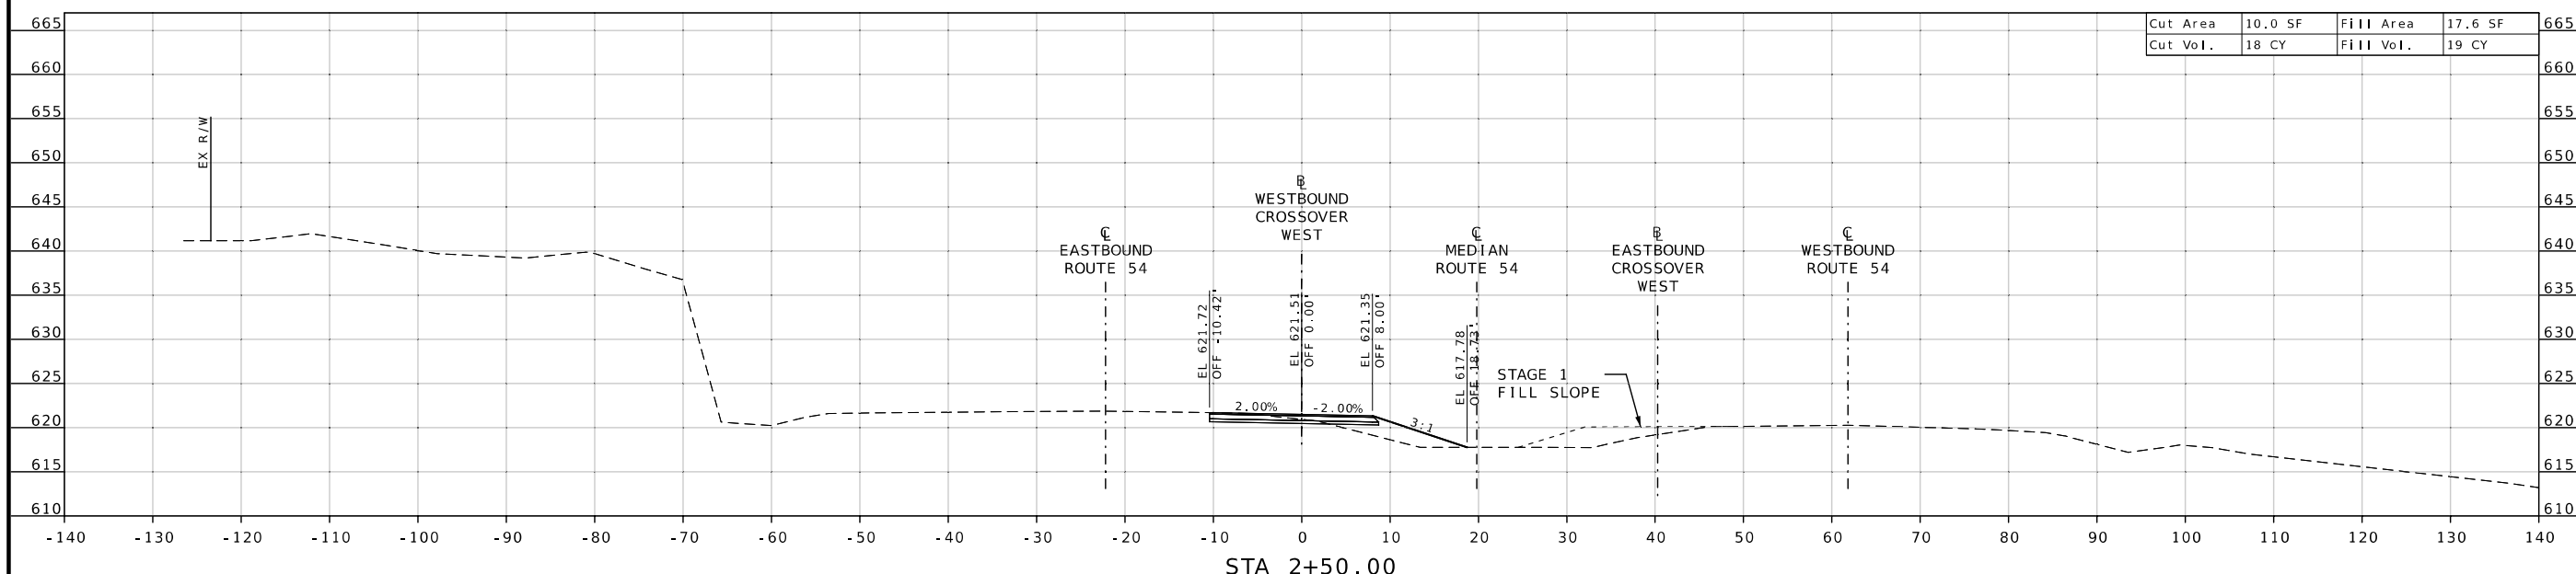

DESCRIPTION	
DATE	
DATE	
DATE	
DATE	
DATE	



MISSOURI HIGHWAYS AND TRANSPORTATION
 COMMISSION
MoDOT
 105 WEST CAPITOL
 JEFFERSON CITY, MO 65102
 1-888-ASK-MODOT (1-888-275-6636)

WESTBOUND CROSSOVER WEST
 STAGE 2
 CROSS SECTION SHEET
 SHEET 2 OF 8



11/04/2024 3:58:37 PM
 GREGORY G. LEARY - CIVIL
 MO PE 026654
 DATE PREPARED
11/4/2024
 ROUTE 54 STATE MO
 DISTRICT CD SHEET NO. 26
 COUNTY COLE
 JOB NO. J5P3560
 CONTRACT ID.

PROJECT NO.
 BRIDGE NO.

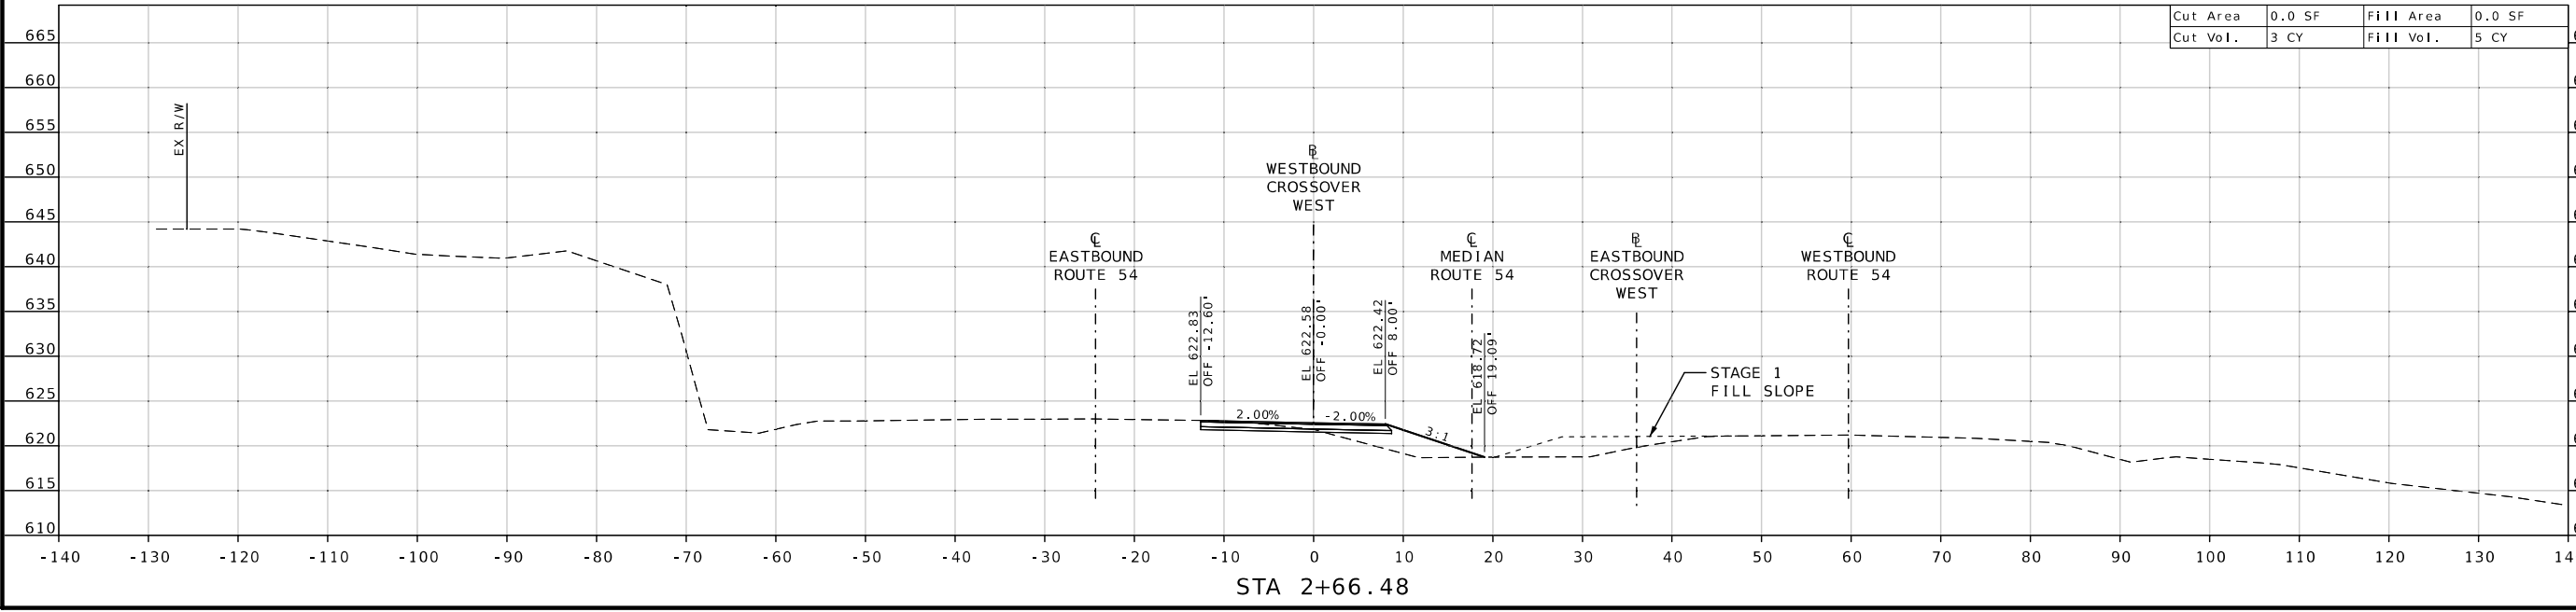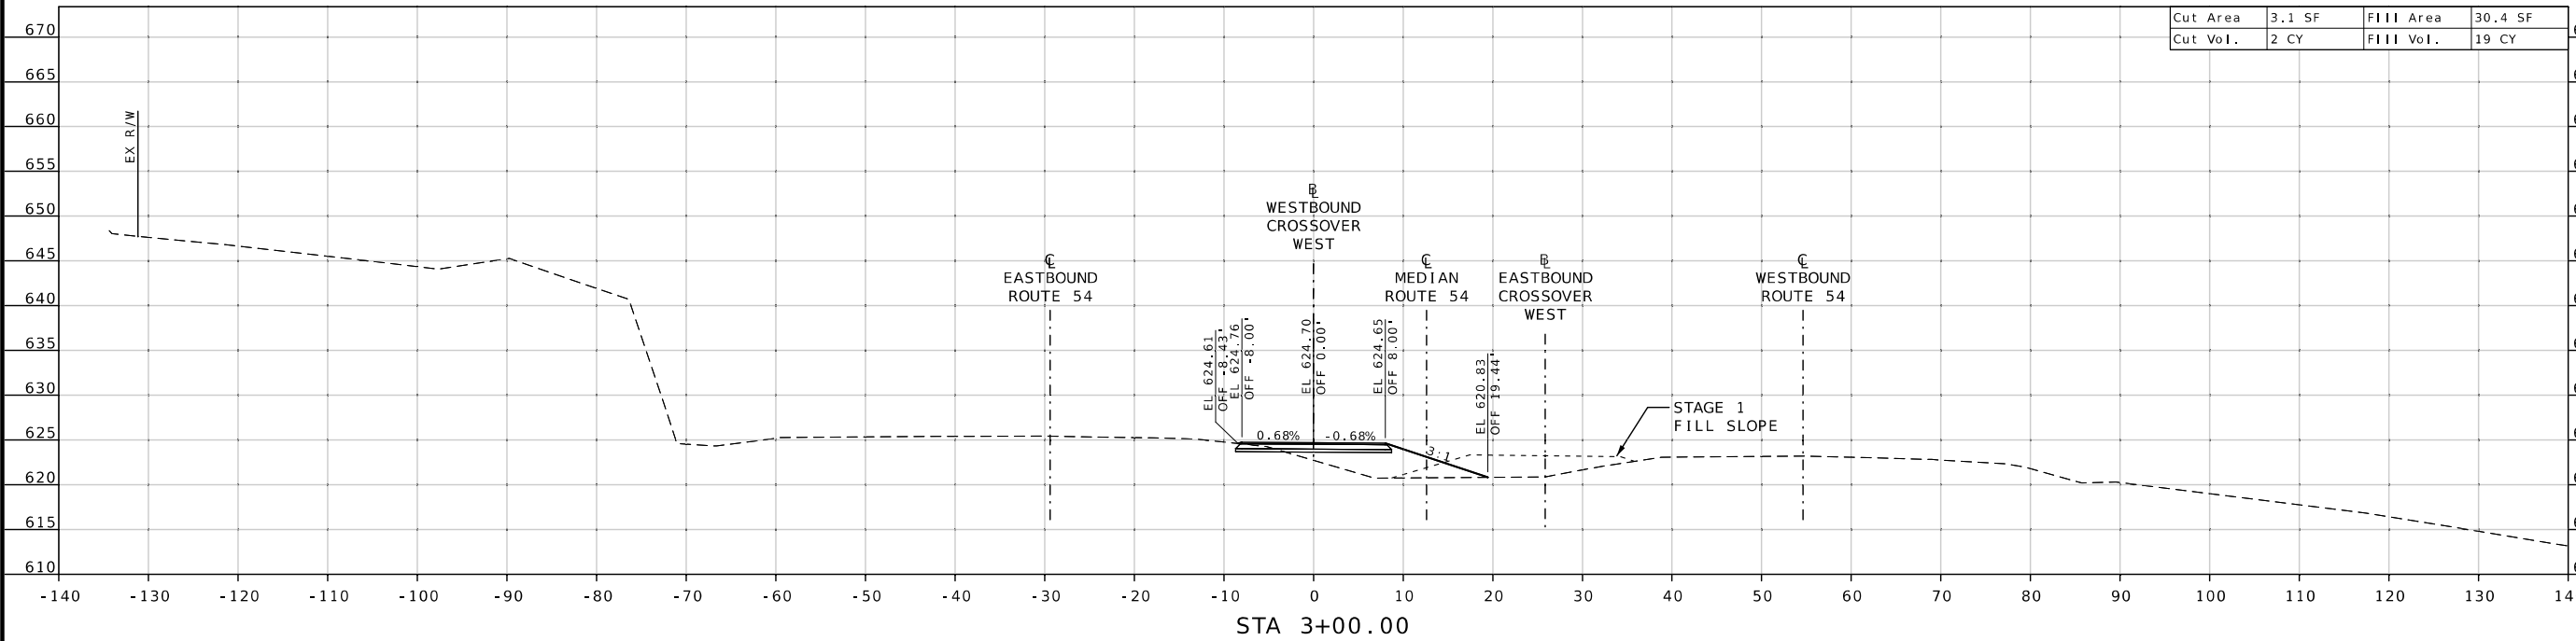


DESCRIPTION	DATE

MISSOURI HIGHWAYS AND TRANSPORTATION COMMISSION

 105 WEST CAPITOL
 JEFFERSON CITY, MO 65102
 1-888-ASK-MODOT (1-888-275-6636)

WESTBOUND CROSSOVER WEST
 STAGE 2
 CROSS SECTION SHEET
 SHEET 3 OF 8

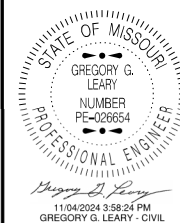

DATE PREPARED
11/4/2024 3:58:24 PM
GREGORY G. LEARY - CIVIL
MO-PE-026654

ROUTE 54 STATE MO
DISTRICT CD SHEET NO. 27

COUNTY COLE
JOB NO. J5P3560
CONTRACT ID.

PROJECT NO.

BRIDGE NO.

DESCRIPTION

DESCRIPTION	DATE



DATE


MISSOURI HIGHWAYS AND TRANSPORTATION COMMISSION

105 WEST CAPITOL
JEFFERSON CITY, MO 65102
1-888-ASK-MODOT (1-888-275-6636)





WESTBOUND CROSSOVER WEST
STAGE 2
CROSS SECTION SHEET
SHEET 4 OF 8

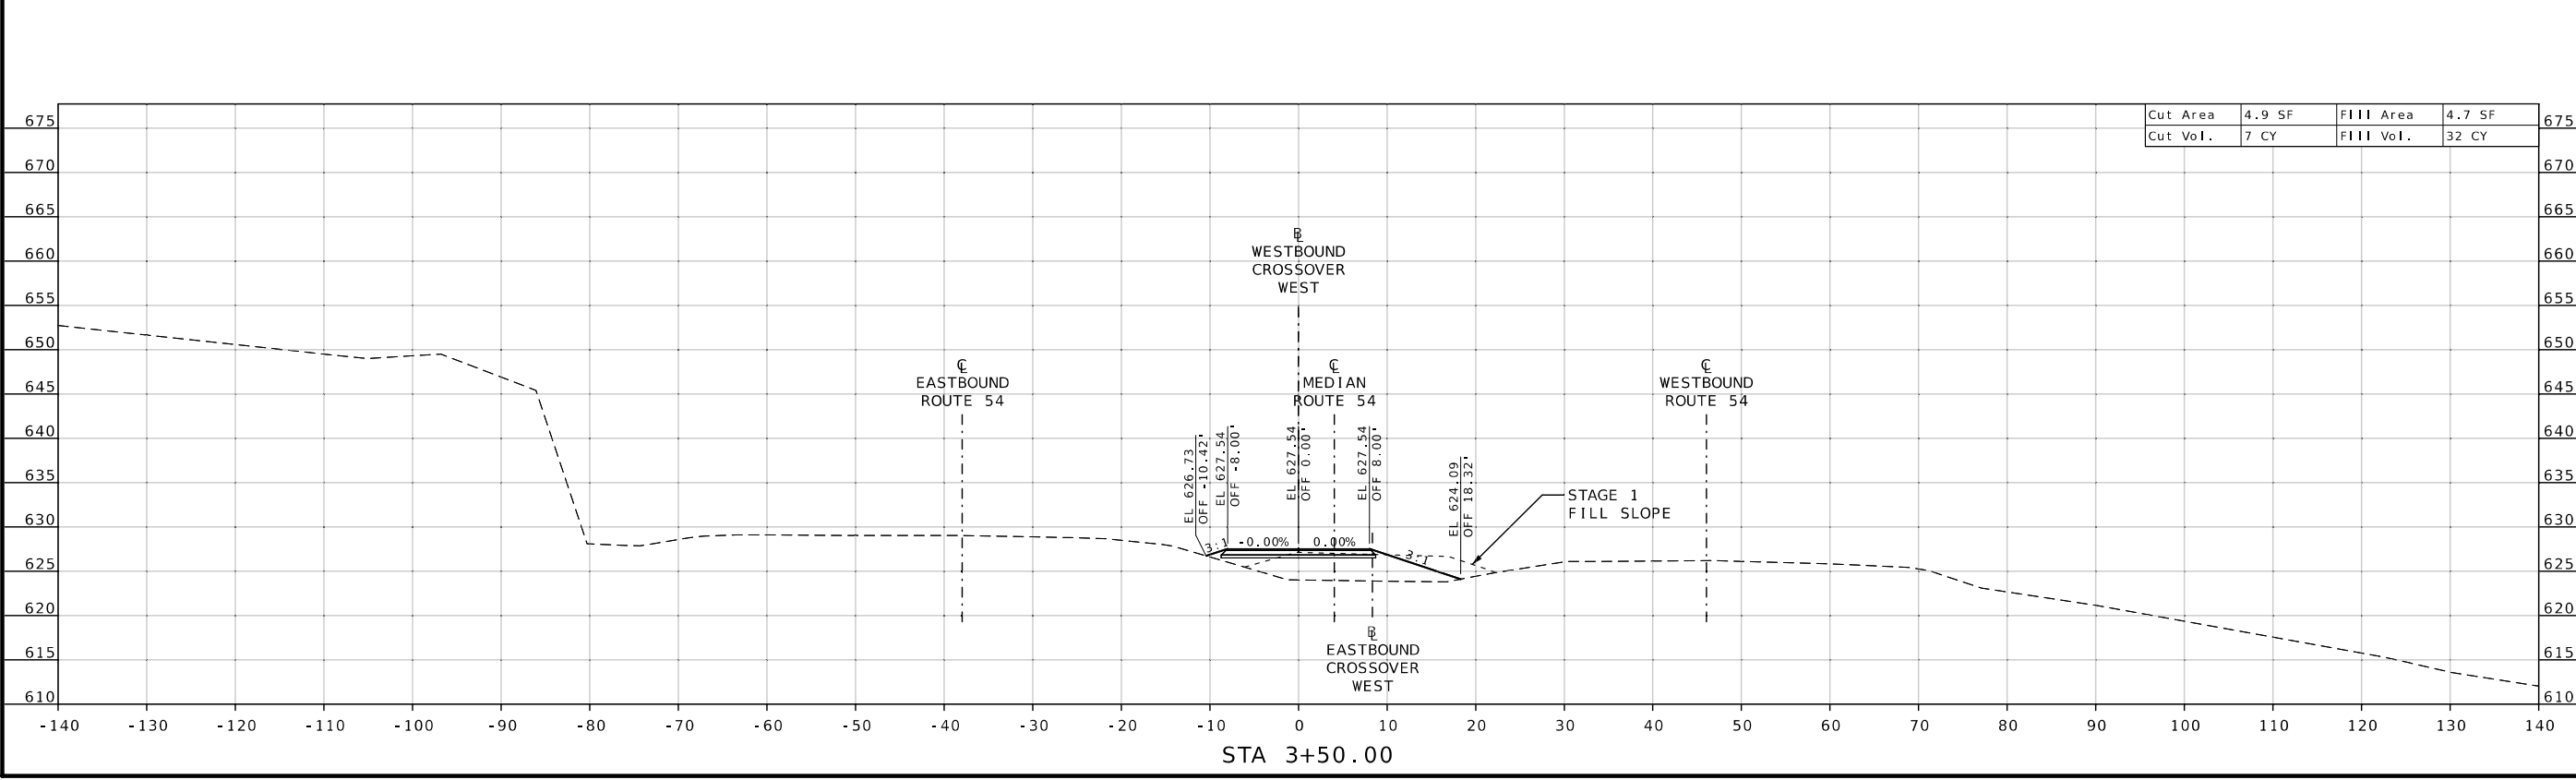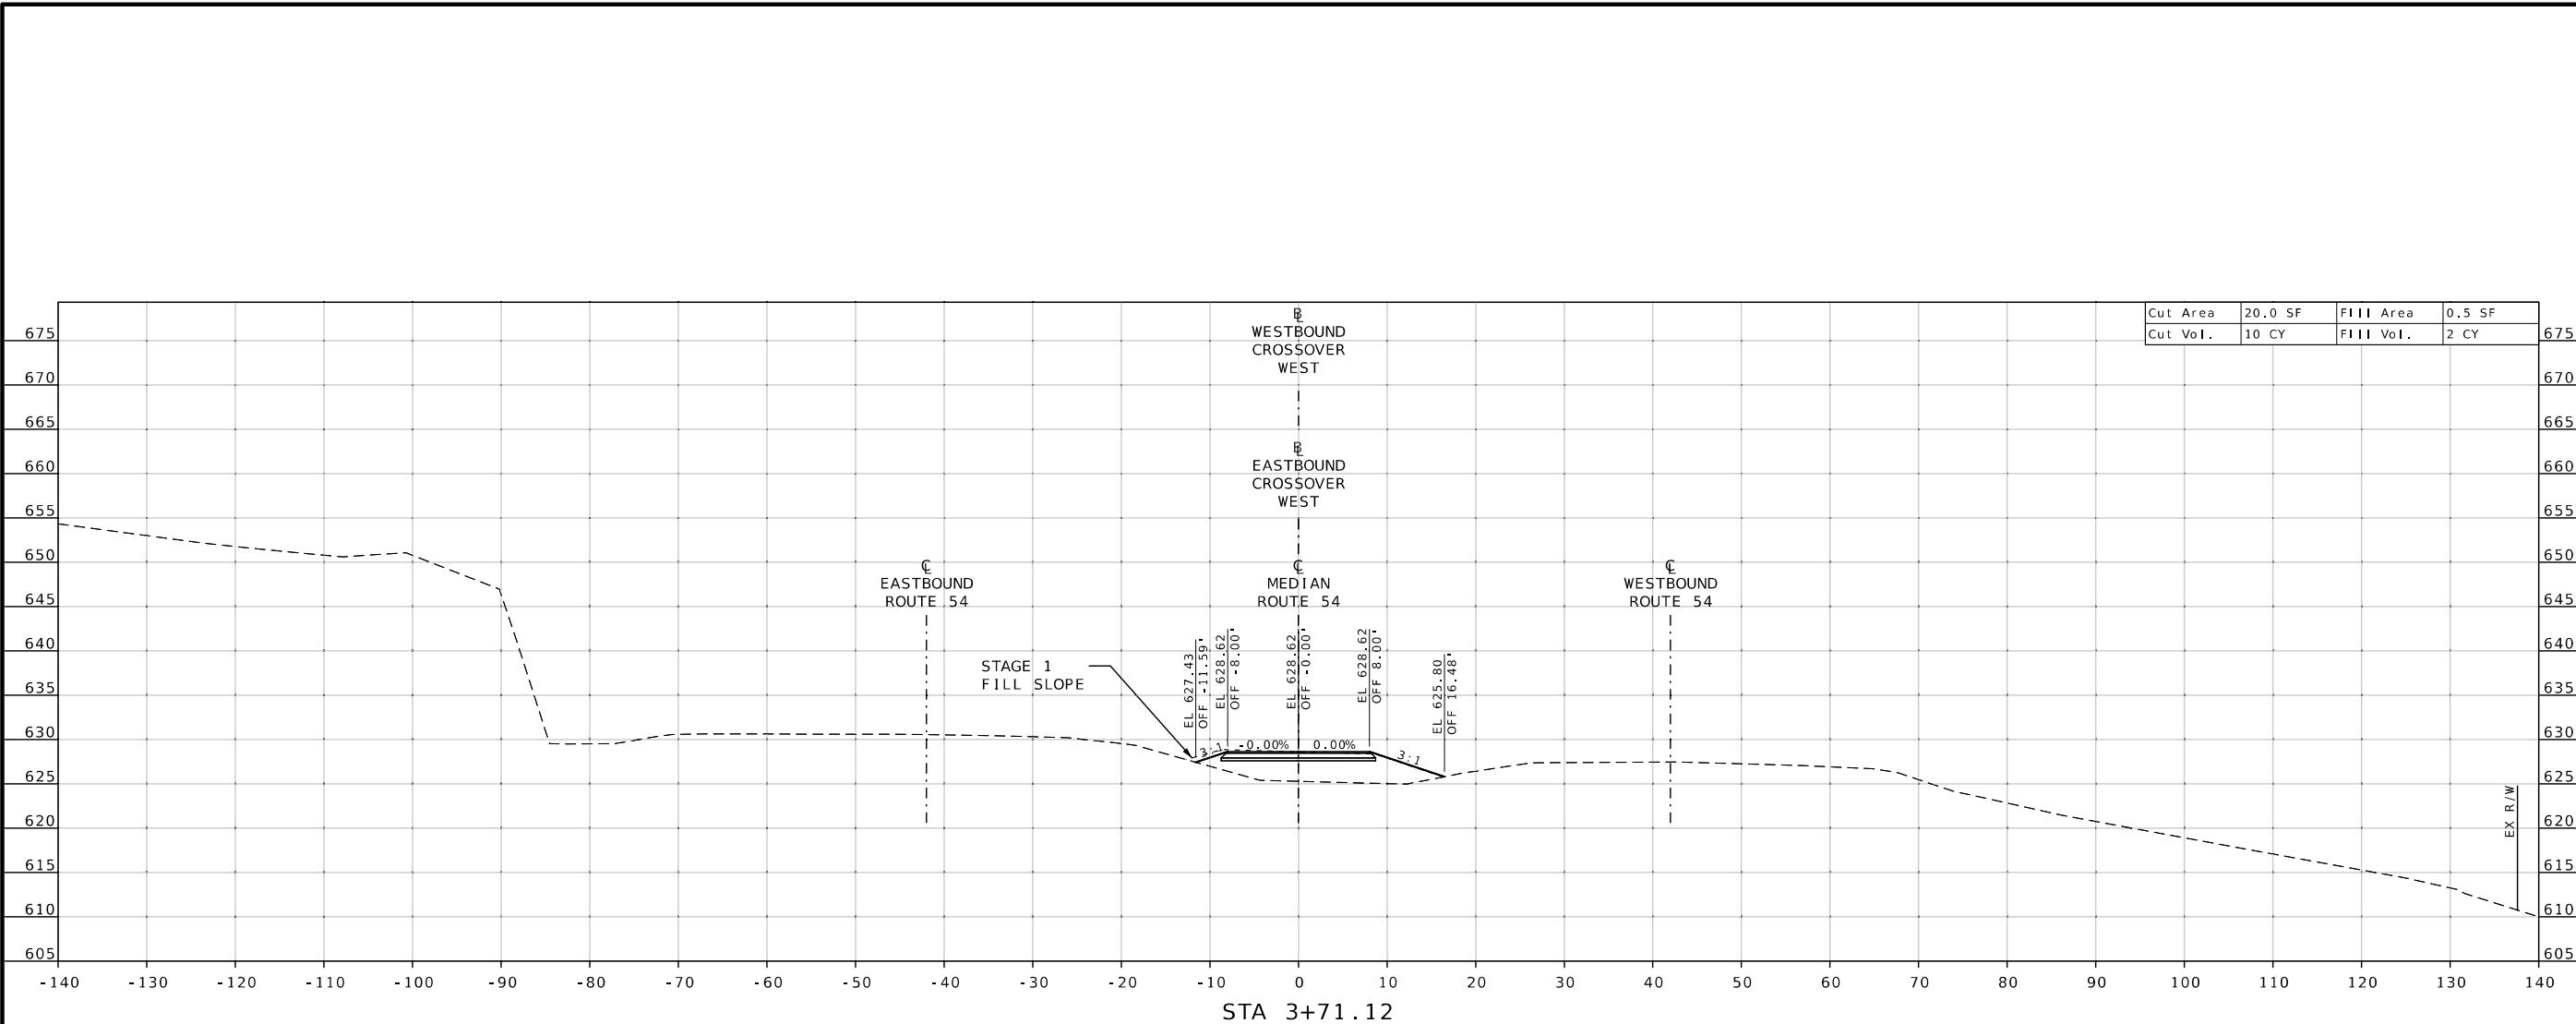

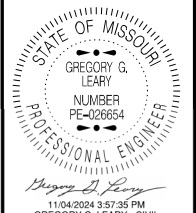


DATE PREPARED
11/4/2024
 ROUTE **54** STATE **MO**
 DISTRICT **CD** SHEET NO. **28**
 COUNTY **COLE**
 JOB NO. **J5P3560**
 CONTRACT ID.
 PROJECT NO.
 BRIDGE NO.

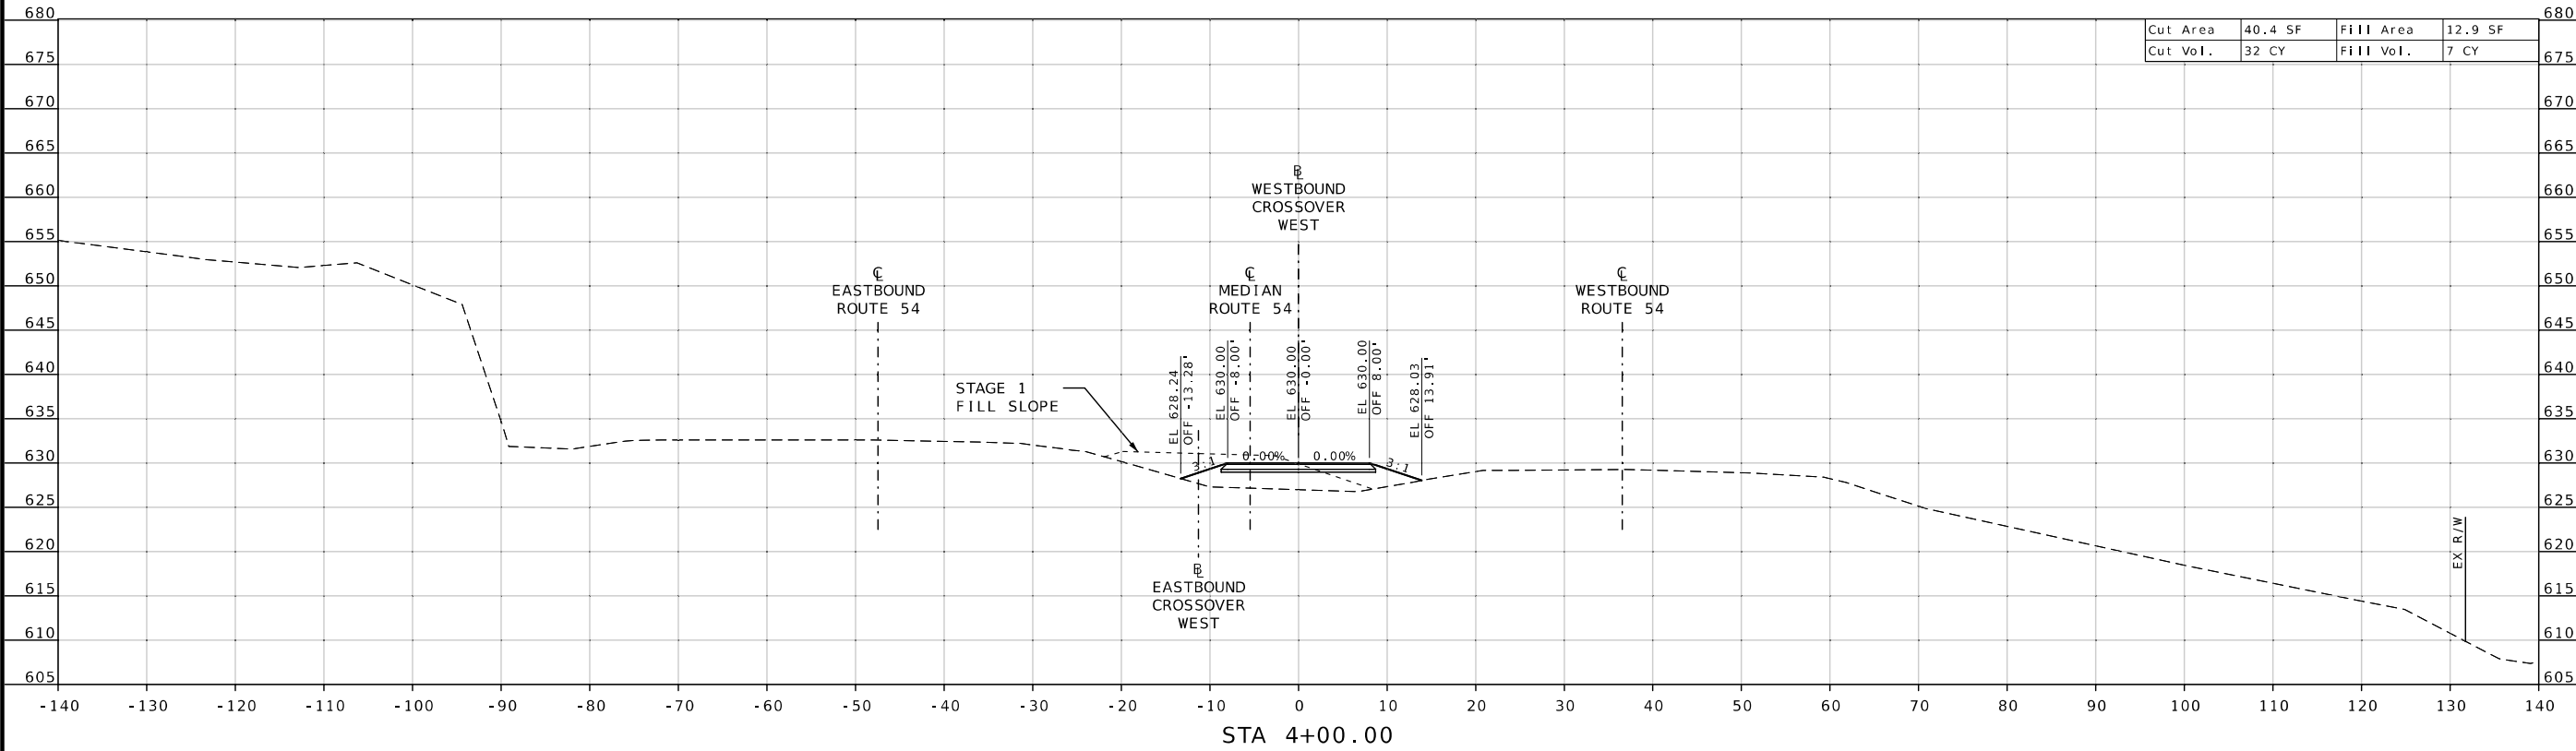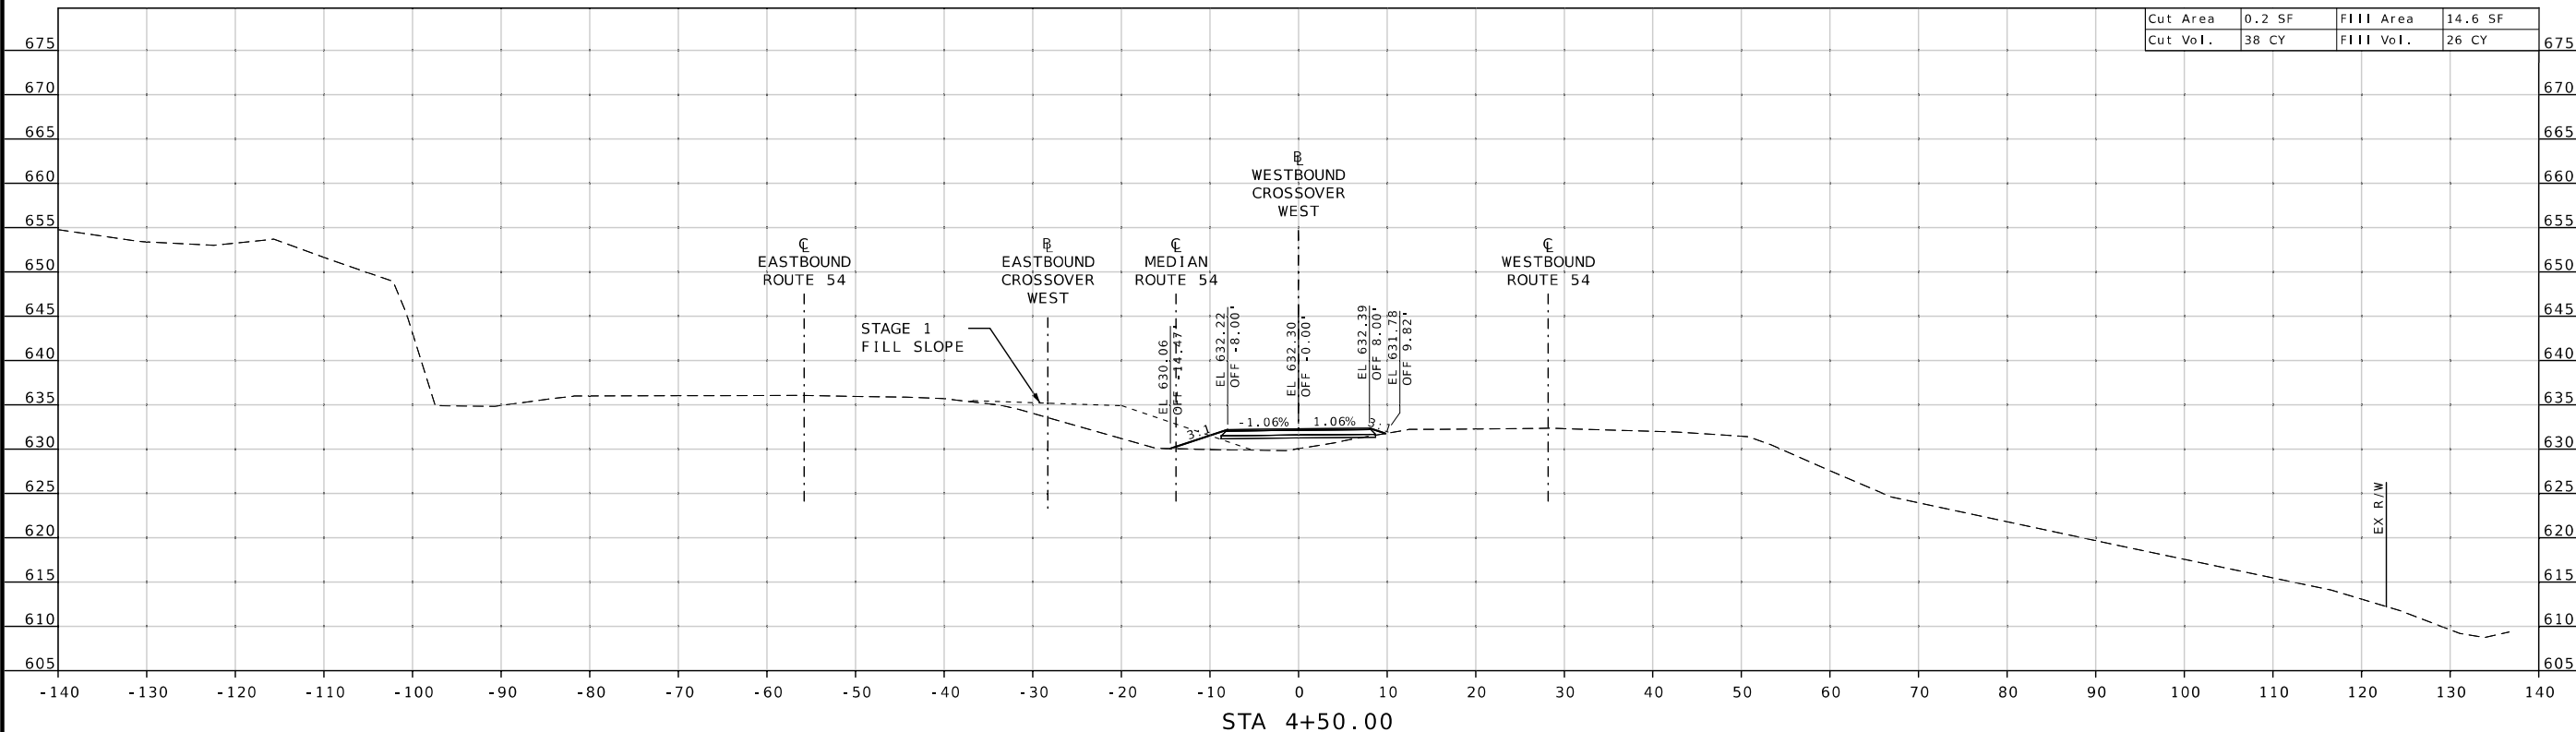

DATE	DESCRIPTION

MISSOURI HIGHWAYS AND TRANSPORTATION COMMISSION
 105 WEST CAPITOL JEFFERSON CITY, MO 65102
 1-888-ASK-MODOT (1-888-273-6636)

**WESTBOUND CROSSOVER WEST
 STAGE 2
 CROSS SECTION SHEET
 SHEET 5 OF 8**

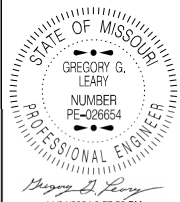

11/04/2024 3:57:52 PM
GREGORY G. LEARY - CIVIL
MO-PE-026654

DATE PREPARED
11/4/2024

ROUTE 54 STATE MO

DISTRICT CD SHEET NO. 29

COUNTY COLE

JOB NO. J5P3560

CONTRACT ID.

PROJECT NO.

BRIDGE NO.

DESCRIPTION

DATE

MISSOURI HIGHWAYS AND TRANSPORTATION COMMISSION

105 WEST CAPITOL JEFFERSON CITY, MO 65102

1-888-ASK-MODOT (1-888-275-6636)



MoDOT


WESTBOUND CROSSOVER WEST

STAGE 2

CROSS SECTION SHEET

SHEET 6 OF 8

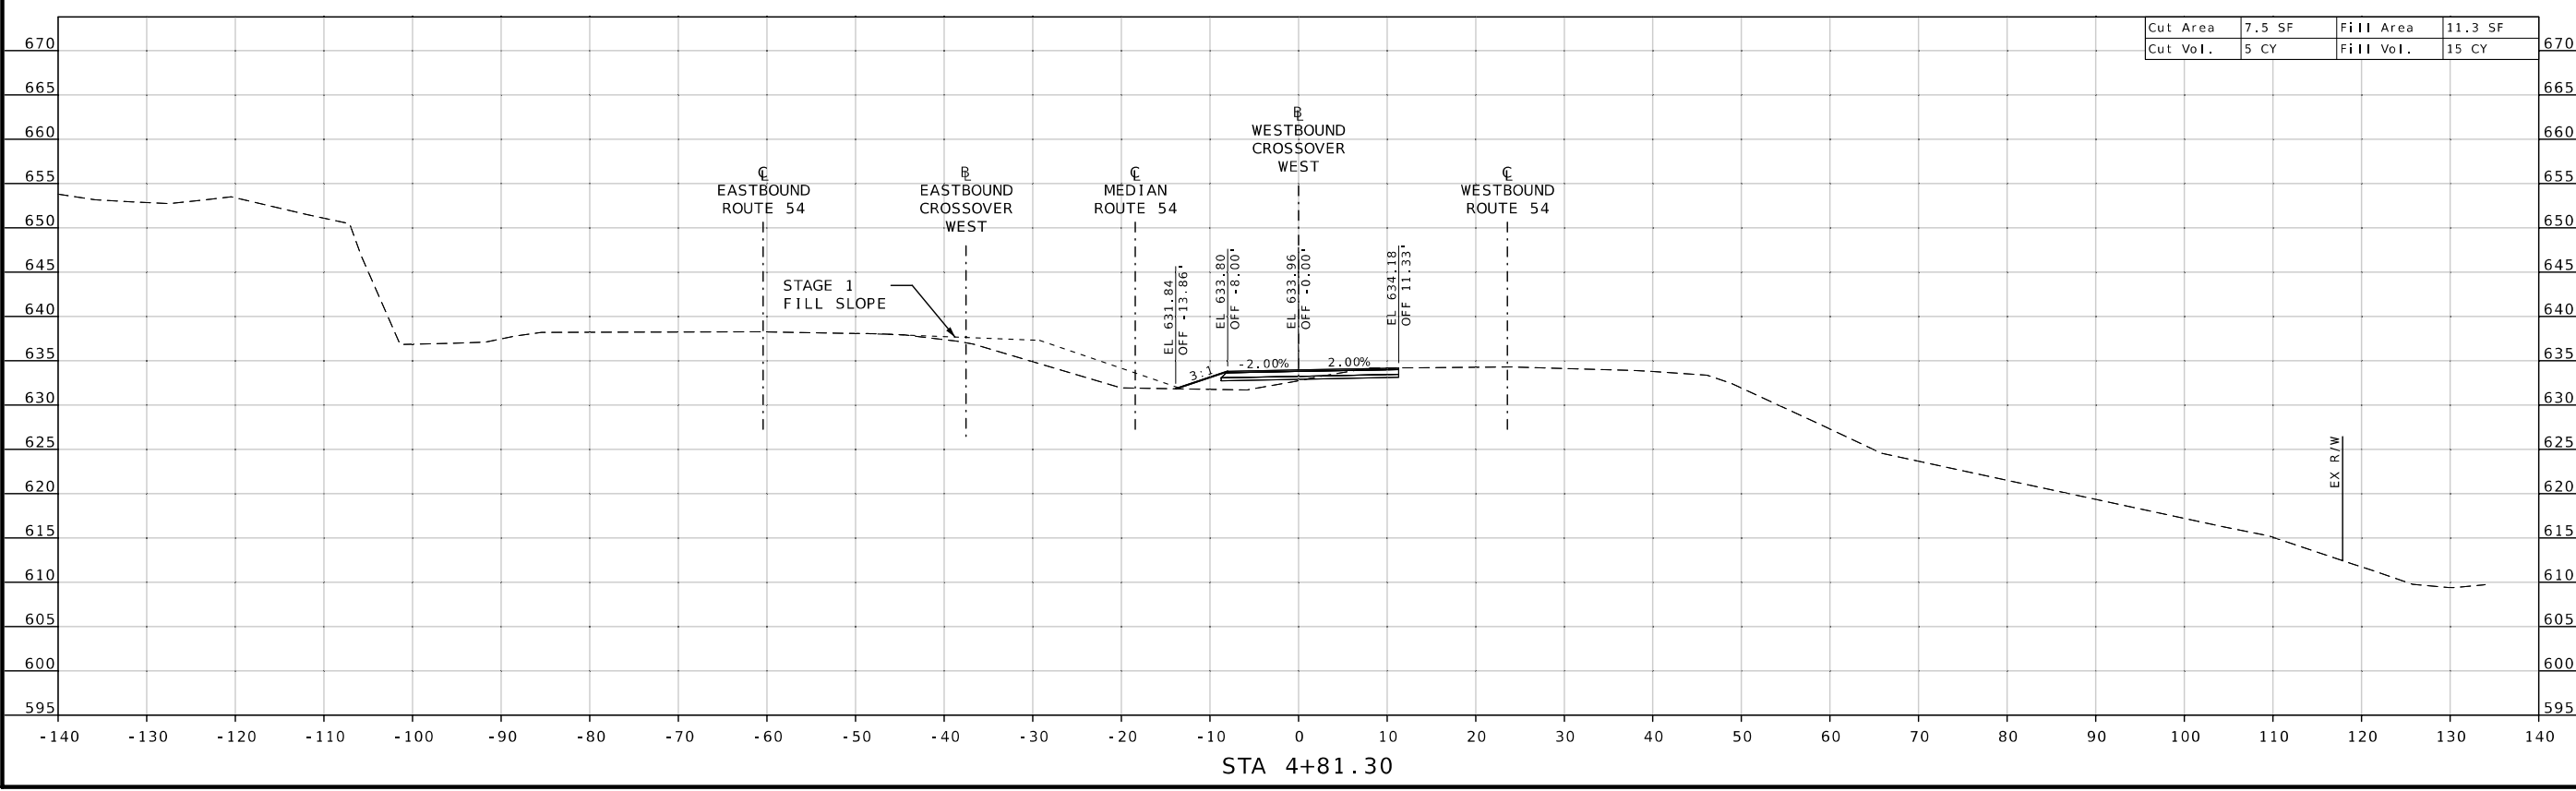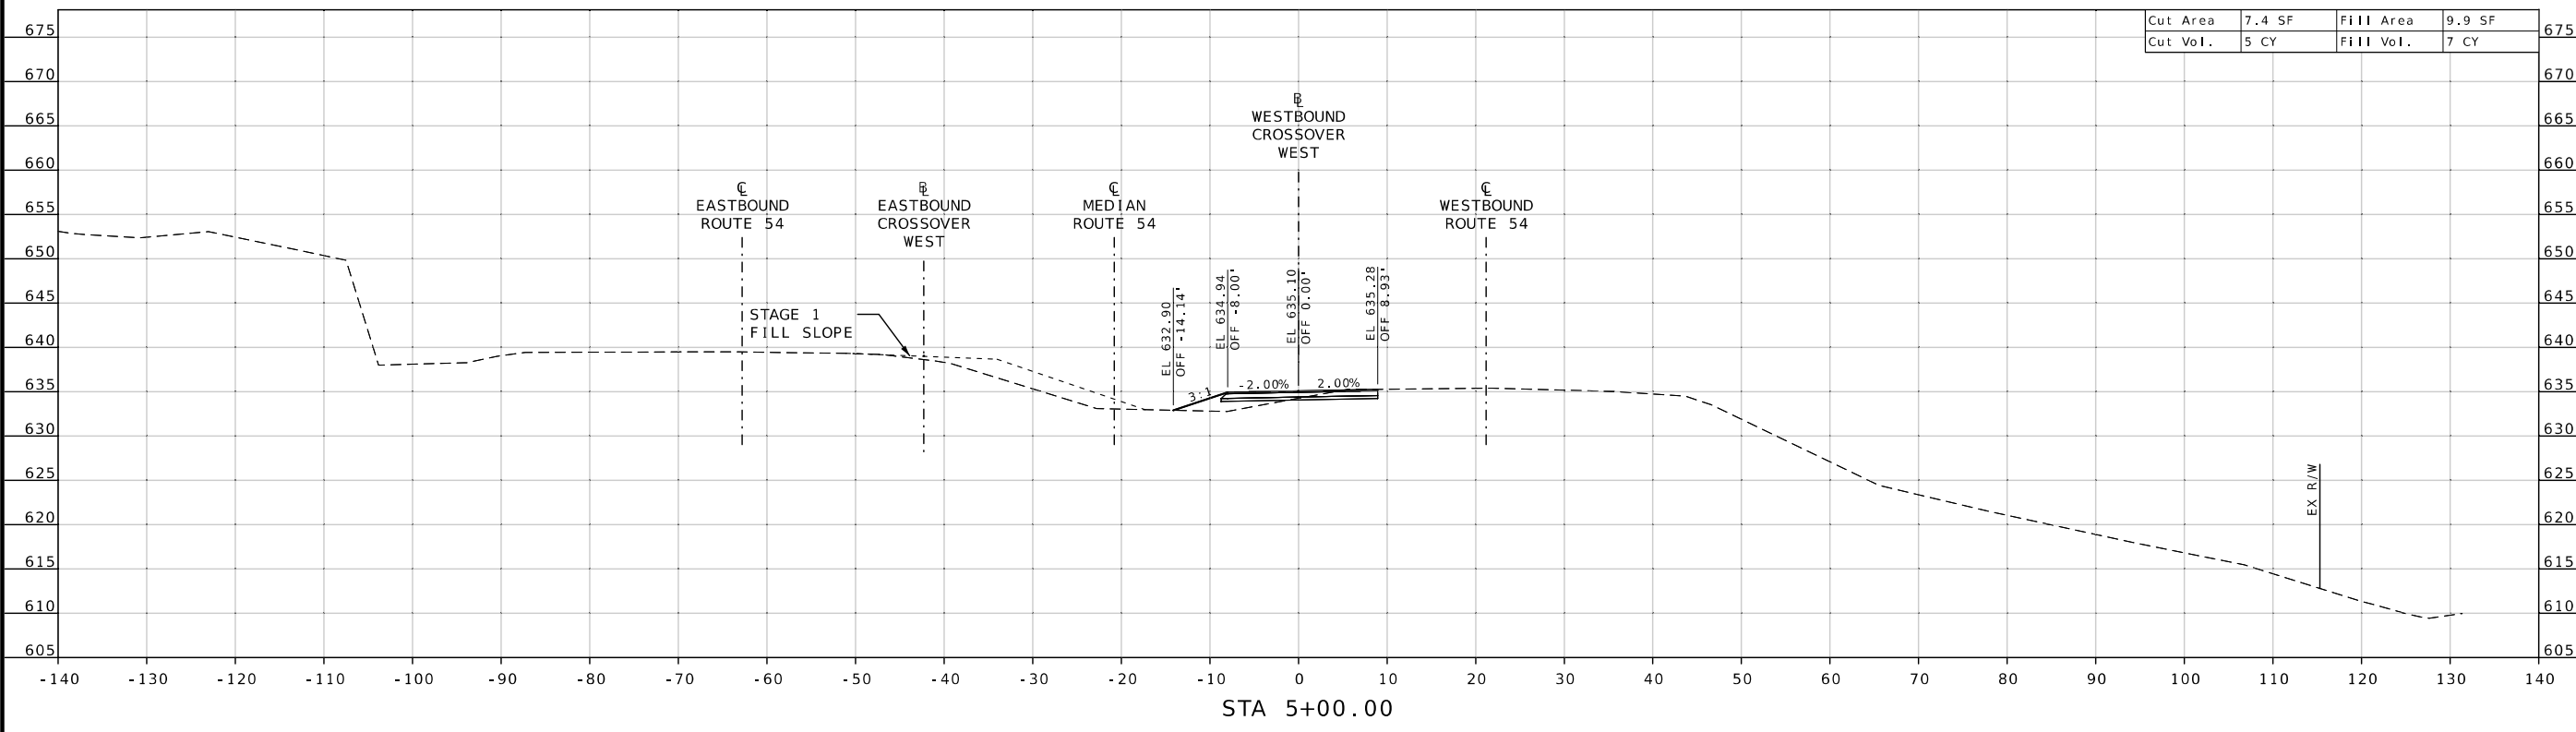

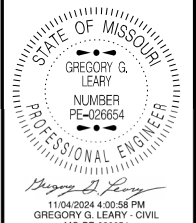



DATE PREPARED
11/4/2024
ROUTE 54
STATE MO
DISTRICT CD
SHEET NO. 30


COUNTY COLE
JOB NO. J5P3560
CONTRACT ID.
PROJECT NO.
BRIDGE NO.

DESCRIPTION

MISSOURI HIGHWAYS AND TRANSPORTATION COMMISSION
105 WEST CAPITOL JEFFERSON CITY, MO 65102
1-888-ASK-MODOT (1-888-275-6636)


WESTBOUND CROSSOVER WEST
STAGE 2
CROSS SECTION SHEET
SHEET 7 OF 8

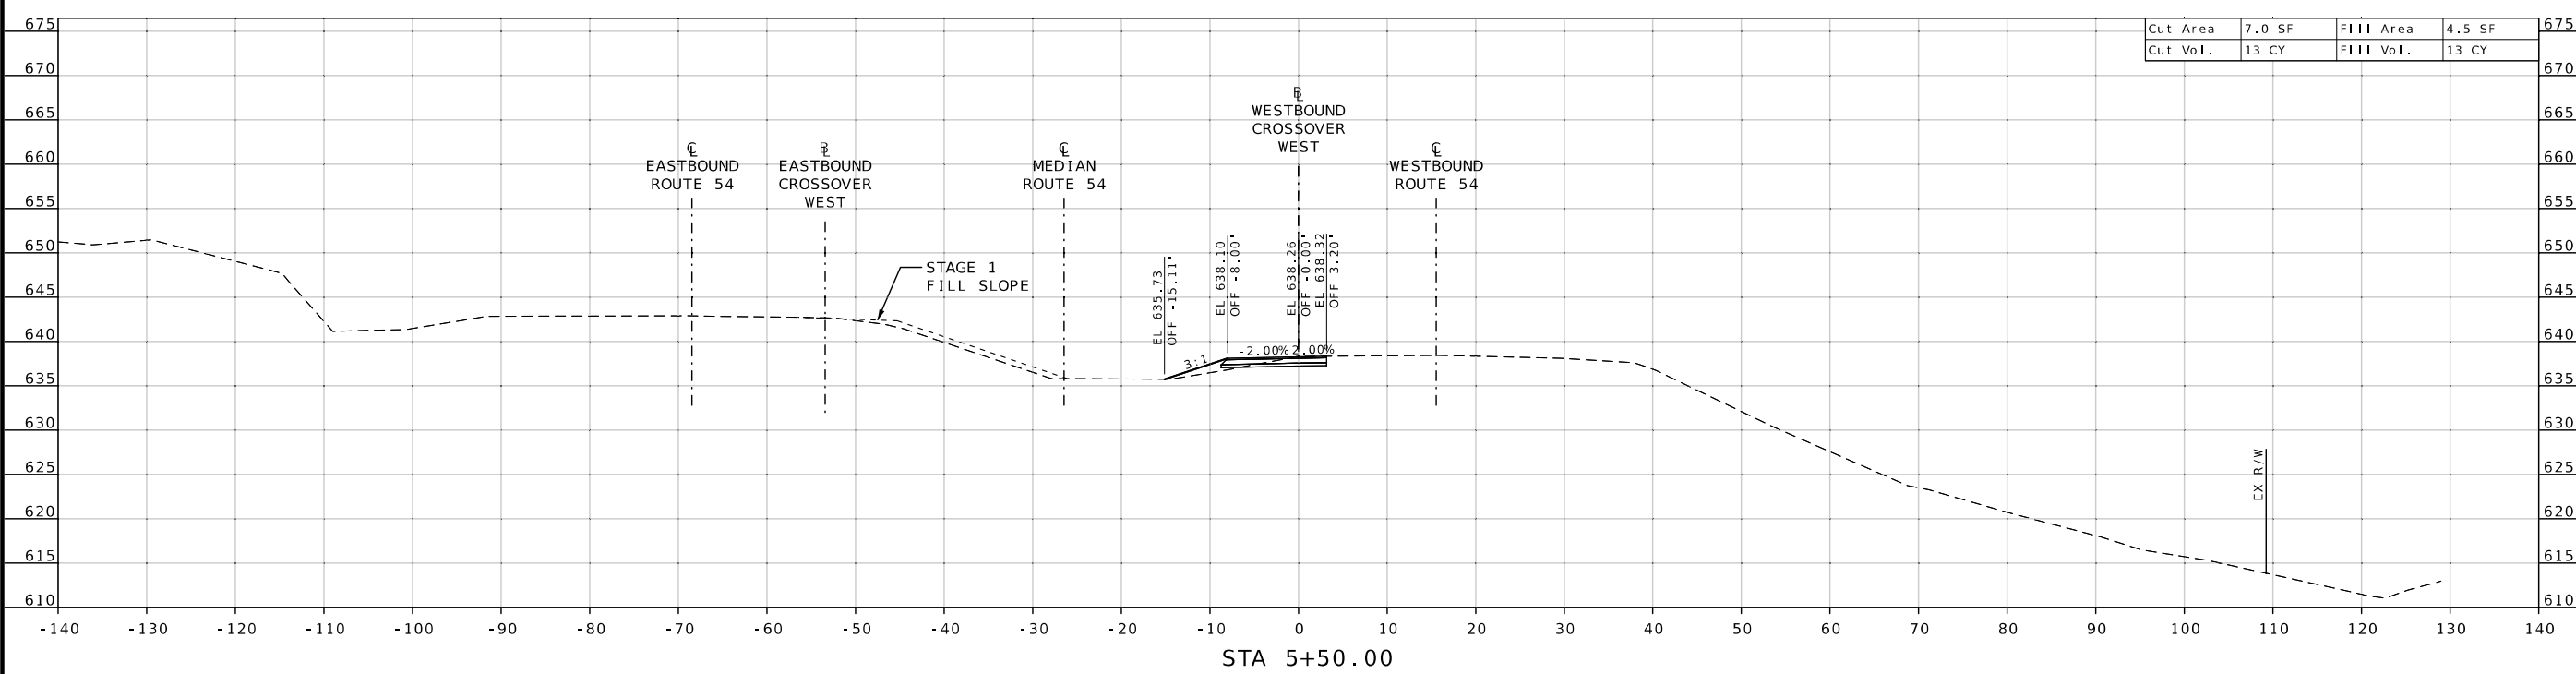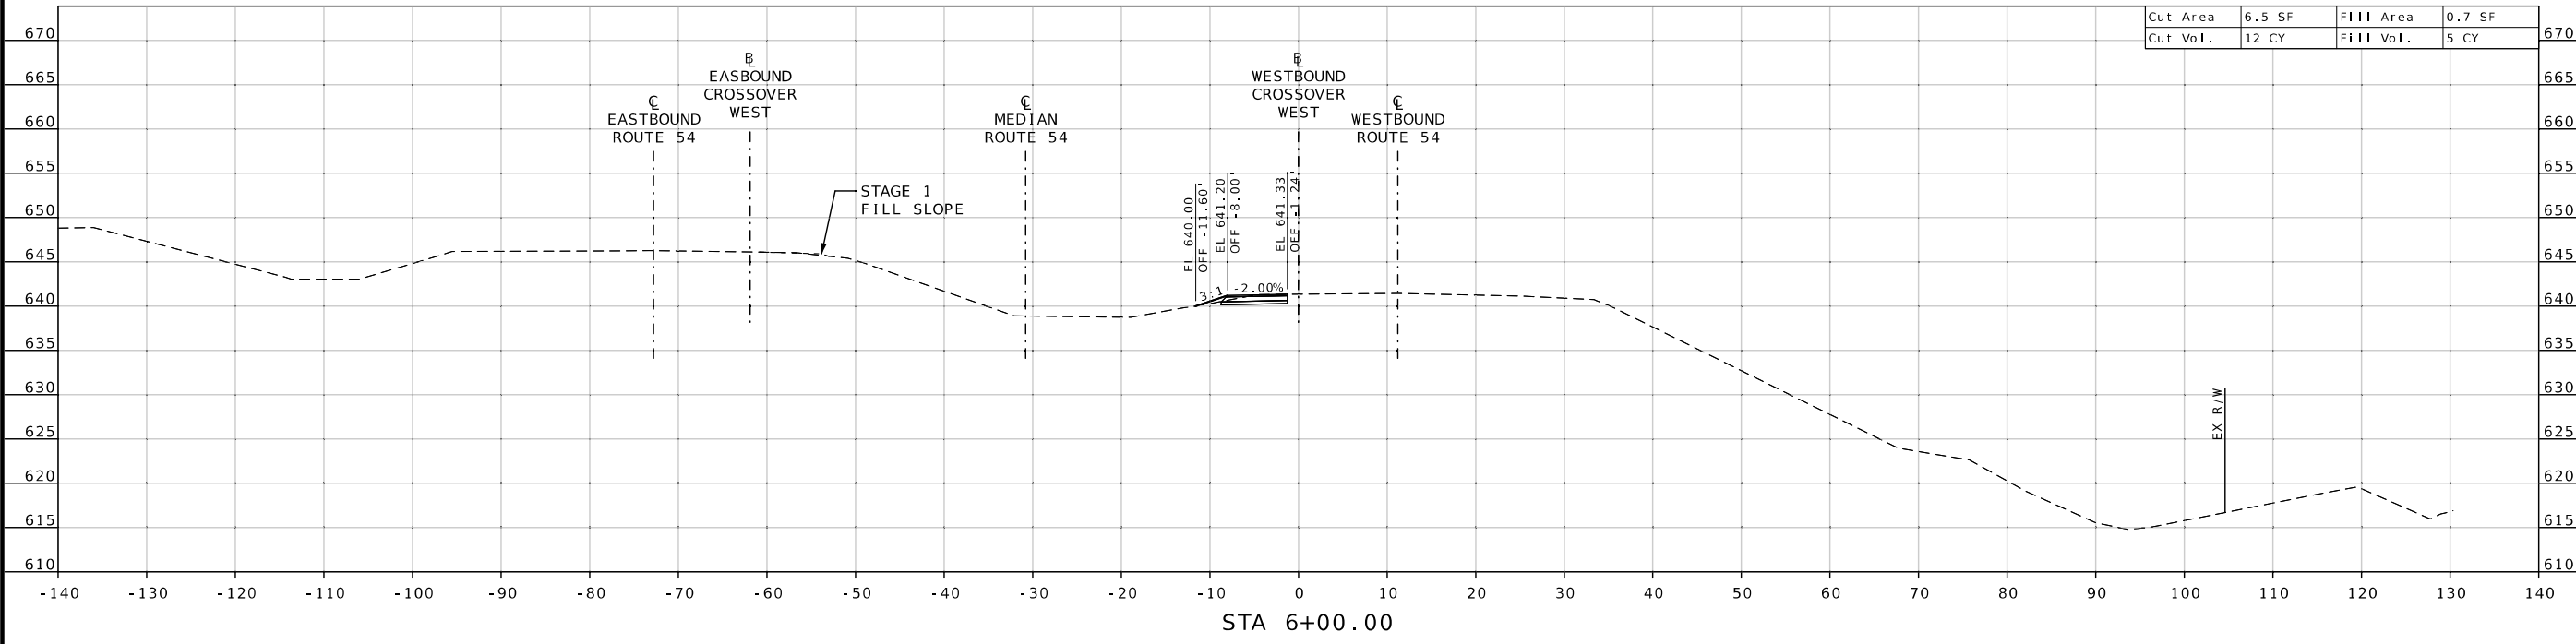

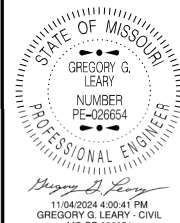


DATE PREPARED
11/4/2024
 ROUTE **54** STATE **MO**
 DISTRICT **CD** SHEET NO. **31**
 COUNTY **COLE**
 JOB NO. **J5P3560**
 CONTRACT ID.

Cut Area	4.1 SF	Fill Area	0.0 SF
Cut Vol.	2 CY	Fill Vol.	0 CY

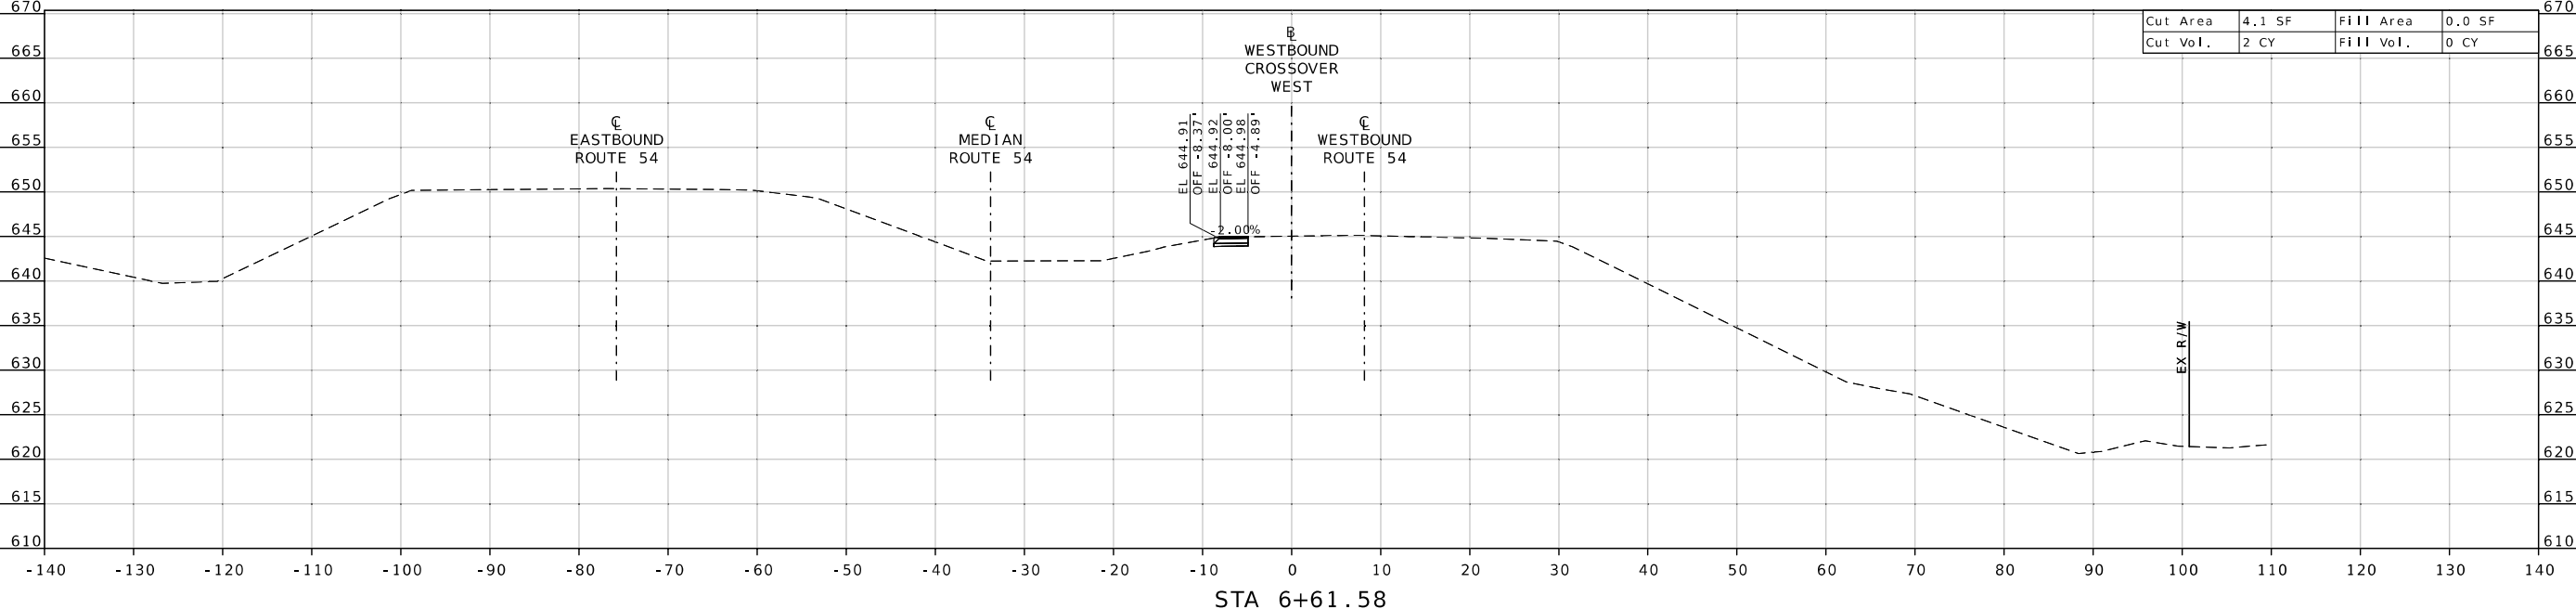

Cut Area		Fill Area	0.0 SF
Cut Vol.		Fill Vol.	1 CY

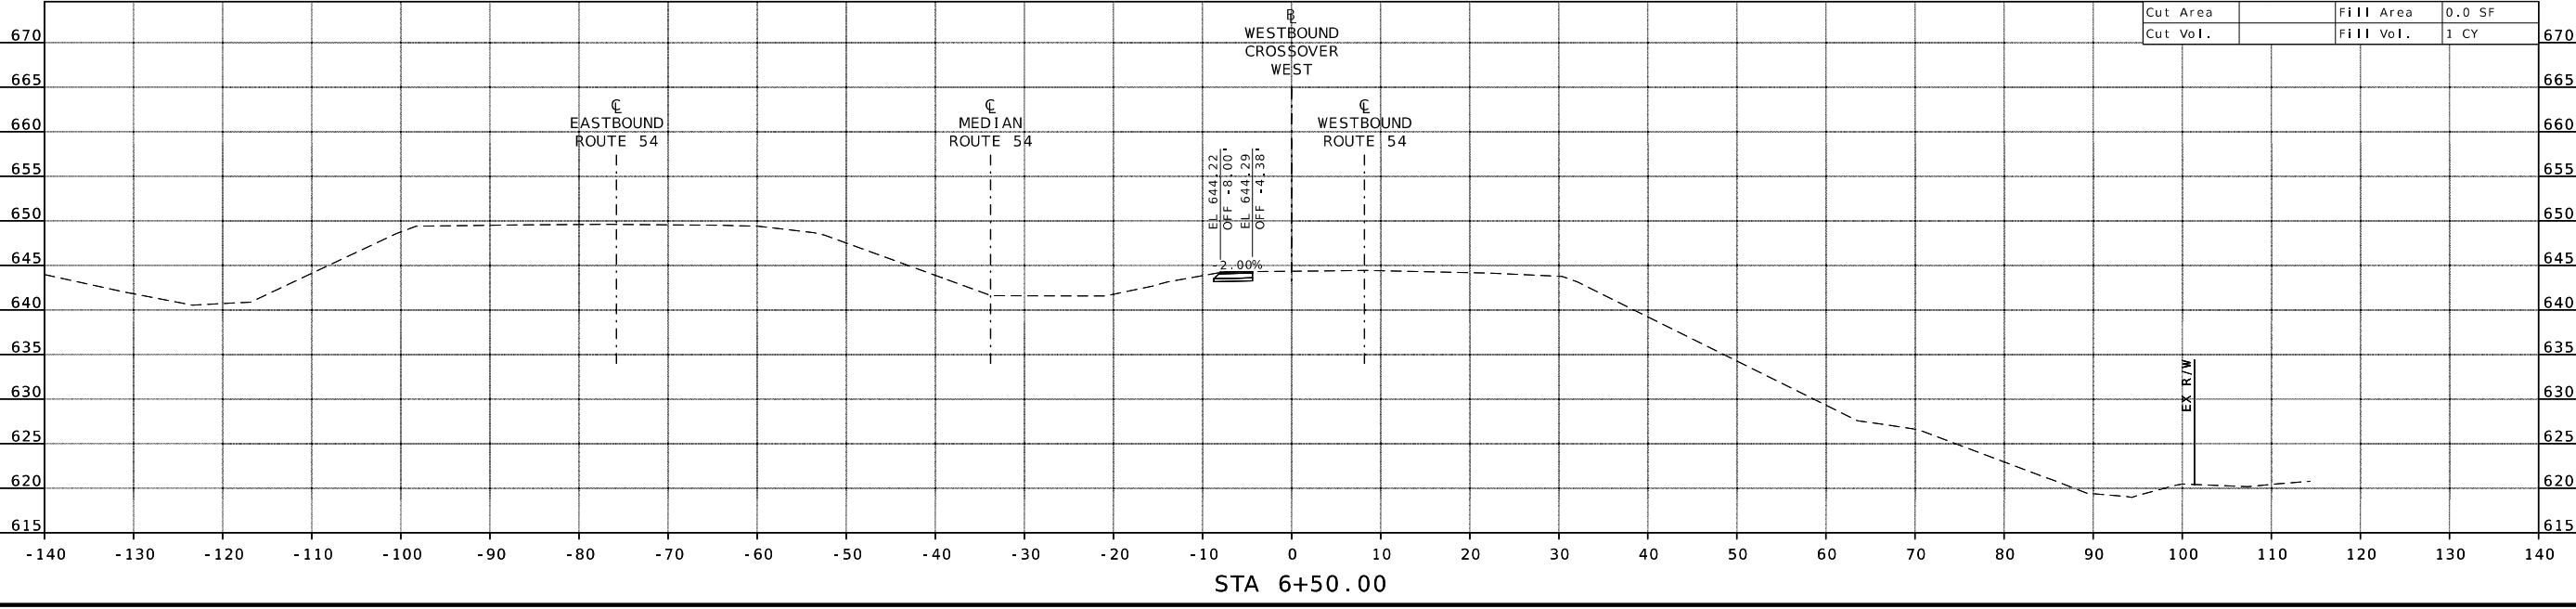

DESCRIPTION	DATE

MISSOURI HIGHWAYS AND TRANSPORTATION COMMISSION
 105 WEST CAPITOL JEFFERSON CITY, MO 65102
 1-888-ASK-MODOT (1-888-275-6636)



WESTBOUND CROSSOVER WEST
 STAGE 2
 CROSS SECTION SHEET
 SHEET 8 OF 8