

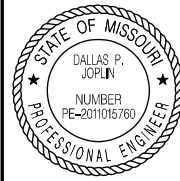
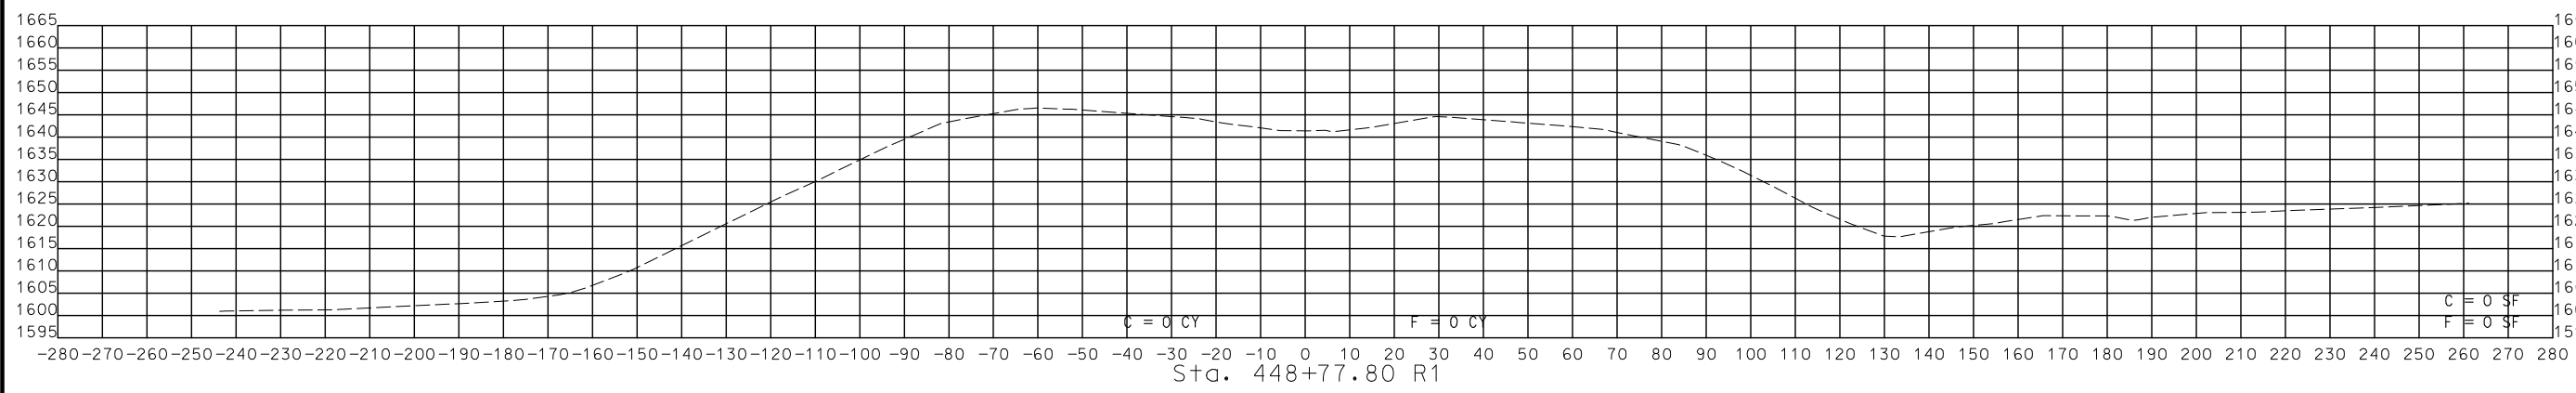


DISCLAIMER
 THE PROFESSIONAL WHOSE SIGNATURE AND PERSONAL SEAL APPEAR HEREON ASSUMES RESPONSIBILITY ONLY FOR WHAT APPEARS ON THIS PAGE, AND DISCLAIMS (PURSUANT TO SECTION 327.411 RSMO) SPECIFICATION, ESTIMATES, REPORTS, OR OTHER DOCUMENTS OR INSTRUMENTS NOT SEALED BY THE UNDERSIGNED PROFESSIONAL RELATING TO OR INTENDED TO BE USED FOR ANY PART OR PARTS OF THE PROJECT TO WHICH THIS PAGE REFERS.

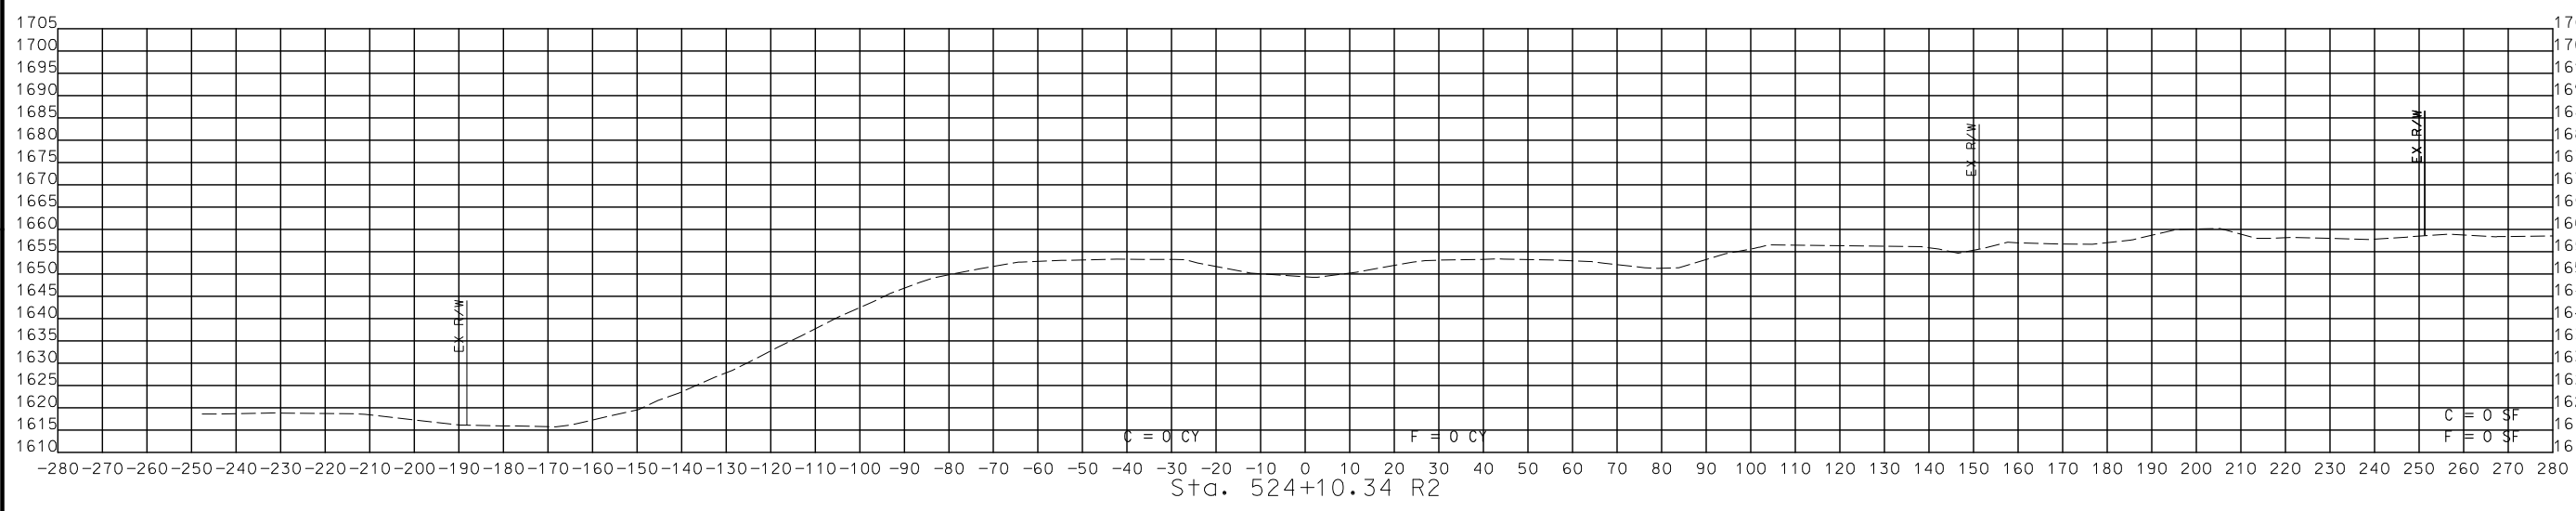

THIS SHEET HAS BEEN SIGNED, SEALED AND DATED ELECTRONICALLY.

DATE PREPARED
 8/2/2024
 ROUTE 60 STATE MO
 DISTRICT SW SHEET NO. 1
 COUNTY WEBSTER
 JOB NO. J7P3425C
 CONTRACT ID.
 PROJECT NO.
 BRIDGE NO.

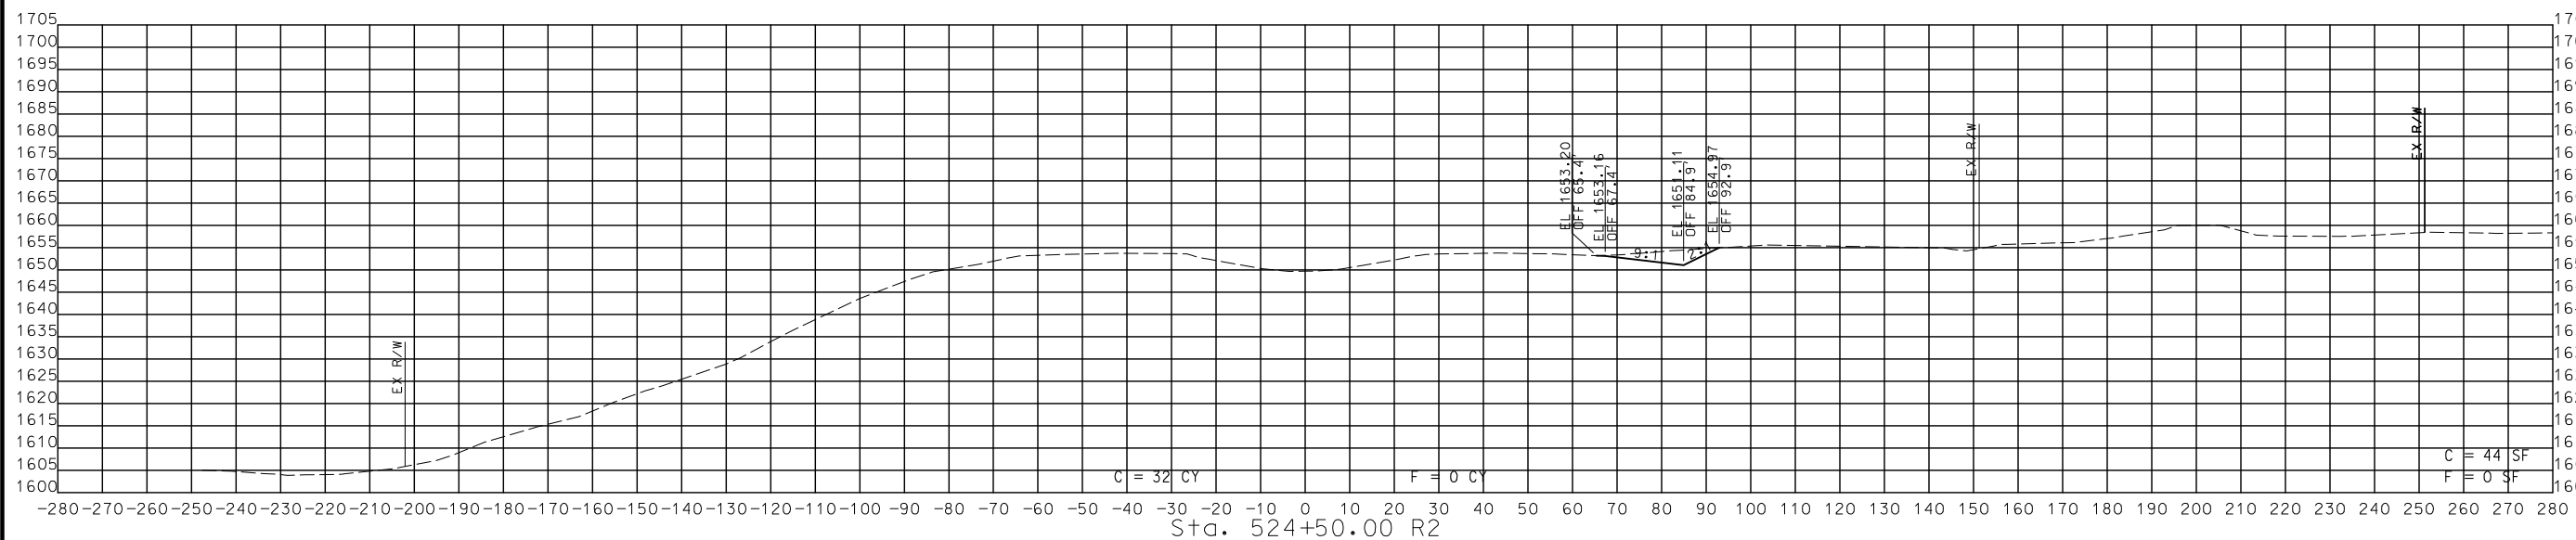

STA. 448+77.80 R1 TO STA. 524+50.00 R2

CROSS SECTIONS
 EXISTING US 60

DESCRIPTION	DATE


MISSOURI HIGHWAYS AND TRANSPORTATION COMMISSION

 105 WEST CAPITOL
 JEFFERSON CITY, MO 65102
 1-888-ASK-MODOT (1-888-275-6636)

© Copyright CMT, Inc.
 CRAWFORD, MURPHY & TILLY, INC.
 655 WEST WASHINGTON STREET
 SPRINGFIELD, MO 65807 (417) 869-6009
 ENGINEERING CORPORATION - 000631

IF A SEAL IS PRESENT ON THIS SHEET IT HAS BEEN ELECTRONICALLY SEALED AND DATED. REV.

DISCLAIMER
THE PROFESSIONAL WHOSE SIGNATURE AND PERSONAL SEAL APPEAR HEREON ASSUMES RESPONSIBILITY ONLY FOR WHAT APPEARS ON THIS PAGE, AND DISCLAIMS (PURSUANT TO SECTION 327.411 RSMO) SPECIFICATION, ESTIMATES, REPORTS, OR OTHER DOCUMENTS OR INSTRUMENTS NOT SEALED BY THE UNDERSIGNED PROFESSIONAL RELATING TO OR INTENDED TO BE USED FOR ANY PART OR PARTS OF THE PROJECT TO WHICH THIS PAGE REFERS.

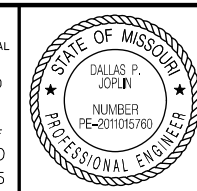

THIS SHEET HAS BEEN SIGNED, SEALED AND DATED ELECTRONICALLY.

DATE PREPARED
8/2/2024

ROUTE STATE
60 MO

DISTRICT SHEET NO.
SW 2

COUNTY
WEBSTER

JOB NO.
J7P3425C

CONTRACT ID.

PROJECT NO.

BRIDGE NO.

DESCRIPTION

DATE

MISSOURI HIGHWAYS AND TRANSPORTATION COMMISSION

105 WEST CAPITOL
JEFFERSON CITY, MO 65102

1-888-ASK-MODOT (1-888-275-6636)






© Copyright CMT, Inc.

CRAWFORD, MURPHY & TILLY, INC.
635 W. BALTIMORE STREET
SPRINGFIELD, MO 65807 (417) 869-6009
ENGINEERING CORPORATION - 000631

IF A SEAL IS PRESENT ON THIS SHEET IT HAS BEEN ELECTRONICALLY SEALED AND DATED.

REV.

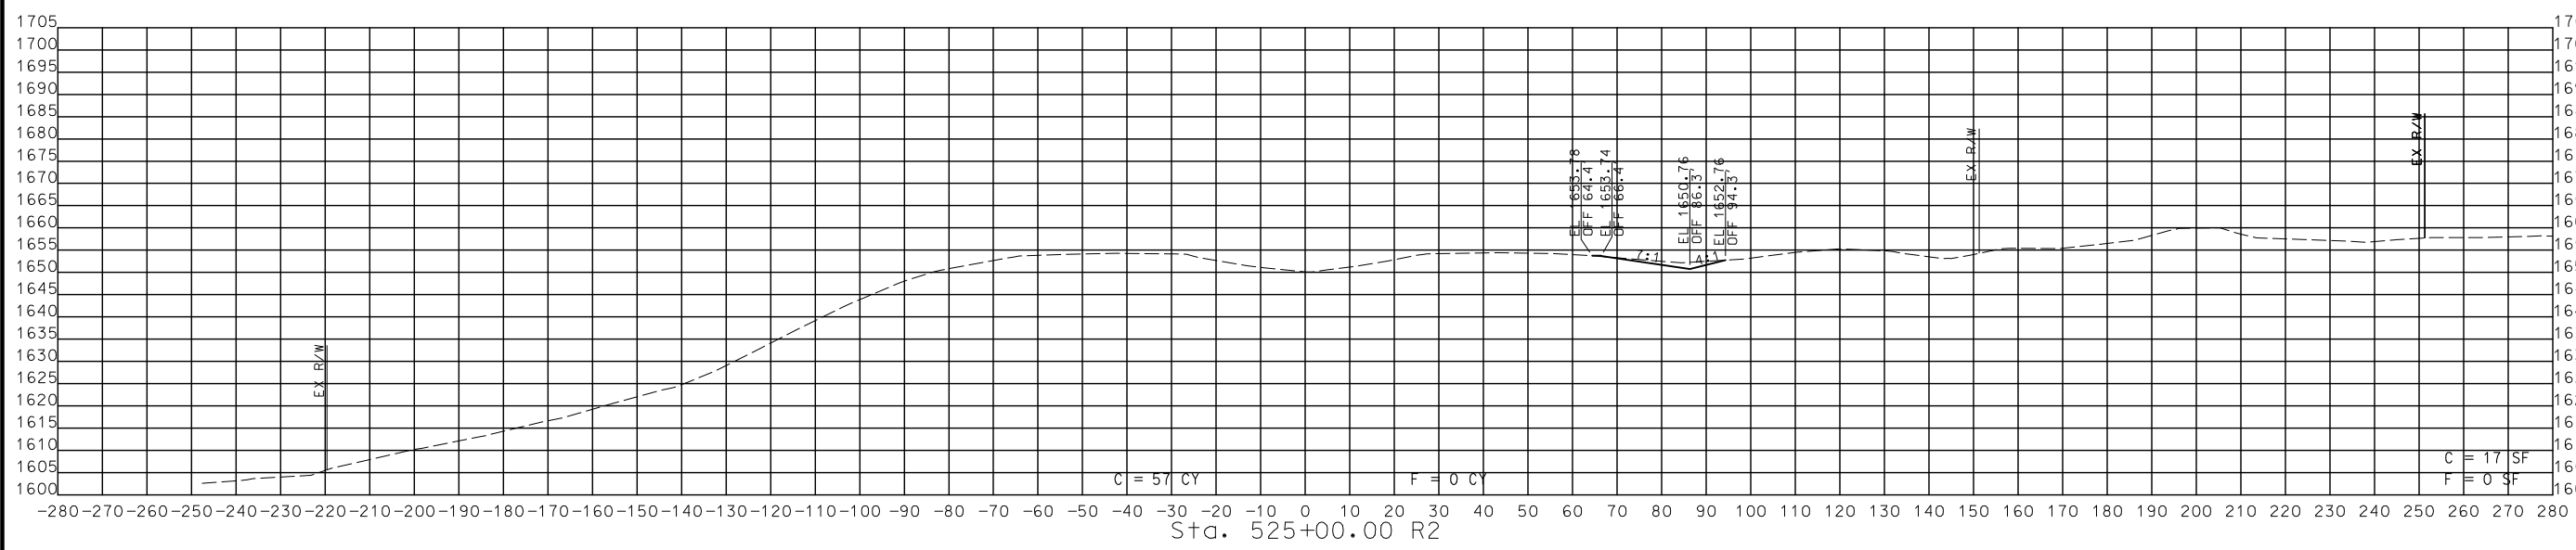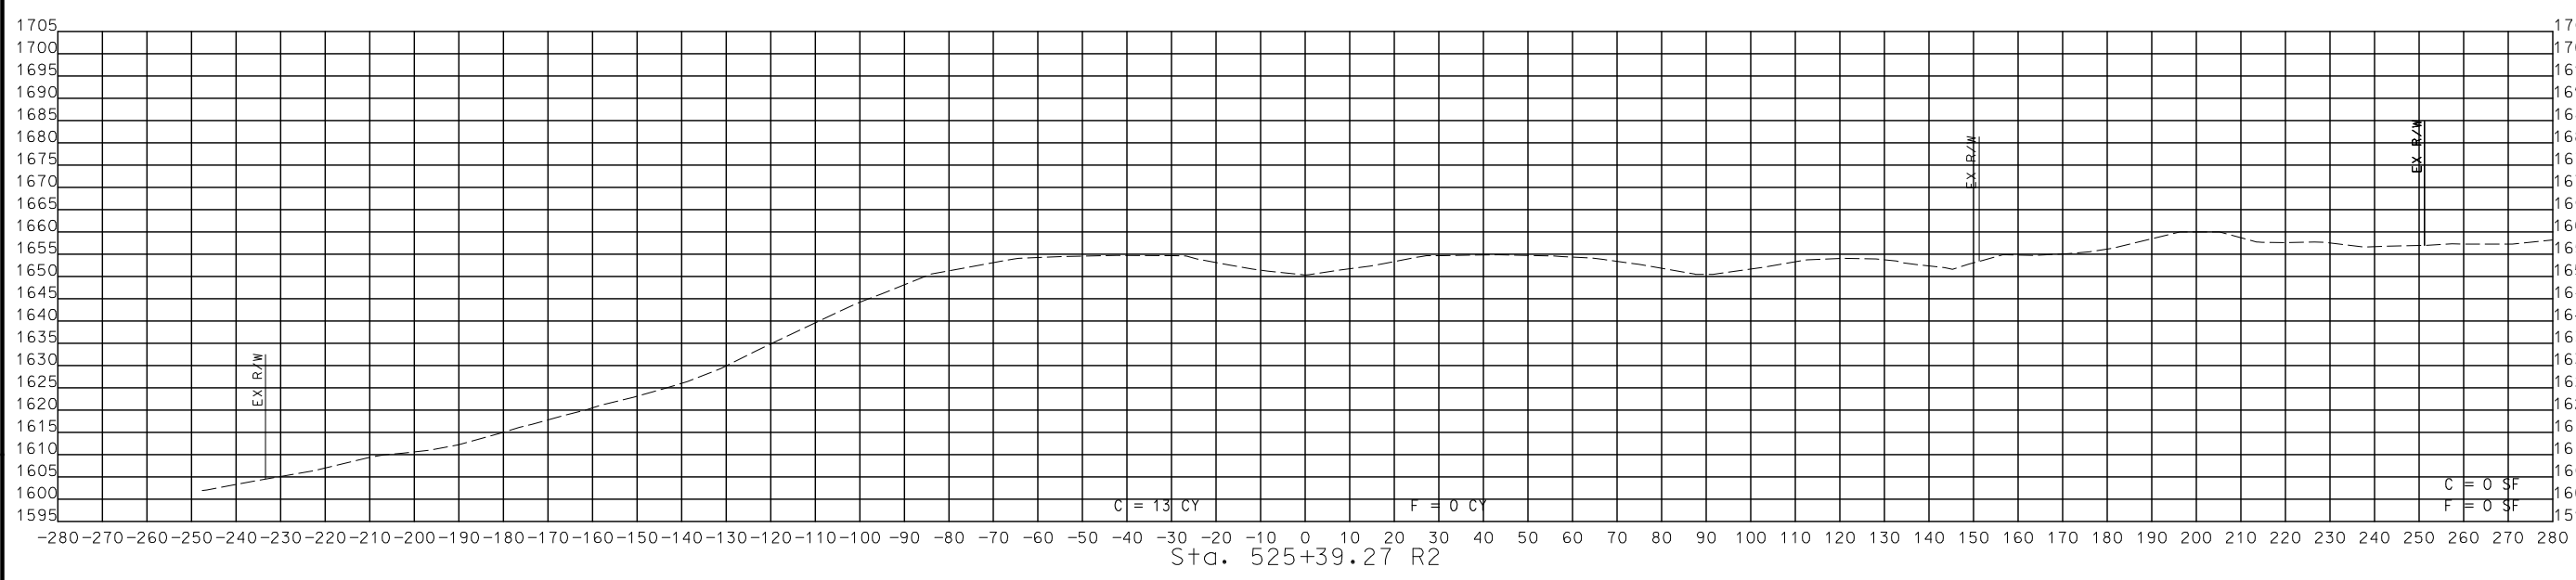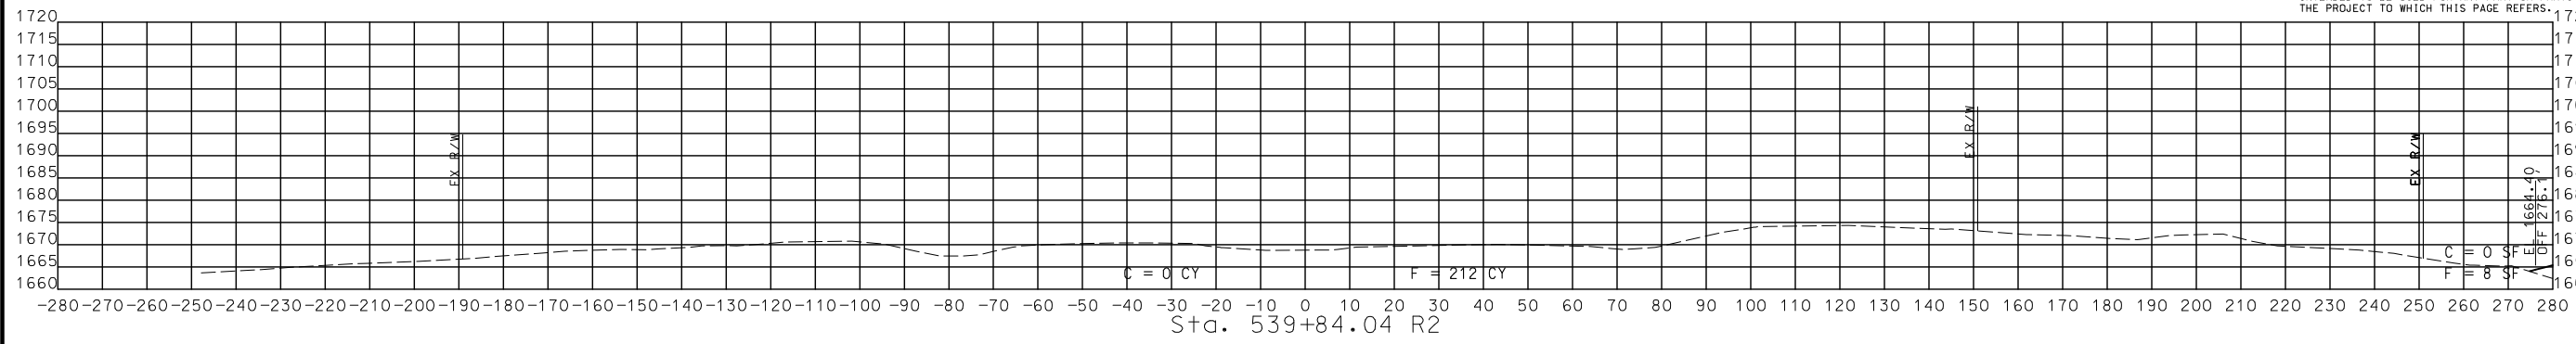

STA. 525+00.00 R2 TO STA. 539+84.04 R2

CROSS SECTIONS
EXISTING US 60

DISCLAIMER
 THE PROFESSIONAL WHOSE SIGNATURE AND PERSONAL SEAL APPEAR HEREON ASSUMES RESPONSIBILITY ONLY FOR WHAT APPEARS ON THIS PAGE, AND DISCLAIMS (PURSUANT TO SECTION 327.411 RSMO) SPECIFICATION, ESTIMATES, REPORTS, OR OTHER DOCUMENTS OR INSTRUMENTS NOT SEALED BY THE UNDERSIGNED PROFESSIONAL RELATING TO OR INTENDED TO BE USED FOR ANY PART OR PARTS OF THE PROJECT TO WHICH THIS PAGE REFERS.






THIS SHEET HAS BEEN SIGNED, SEALED AND DATED ELECTRONICALLY.

DATE PREPARED
8/2/2024

ROUTE 60	STATE MO
DISTRICT SW	SHEET NO. 3
COUNTY WEBSTER	
JOB NO. J7P3425C	
CONTRACT ID.	
PROJECT NO.	
BRIDGE NO.	

DATE	DESCRIPTION

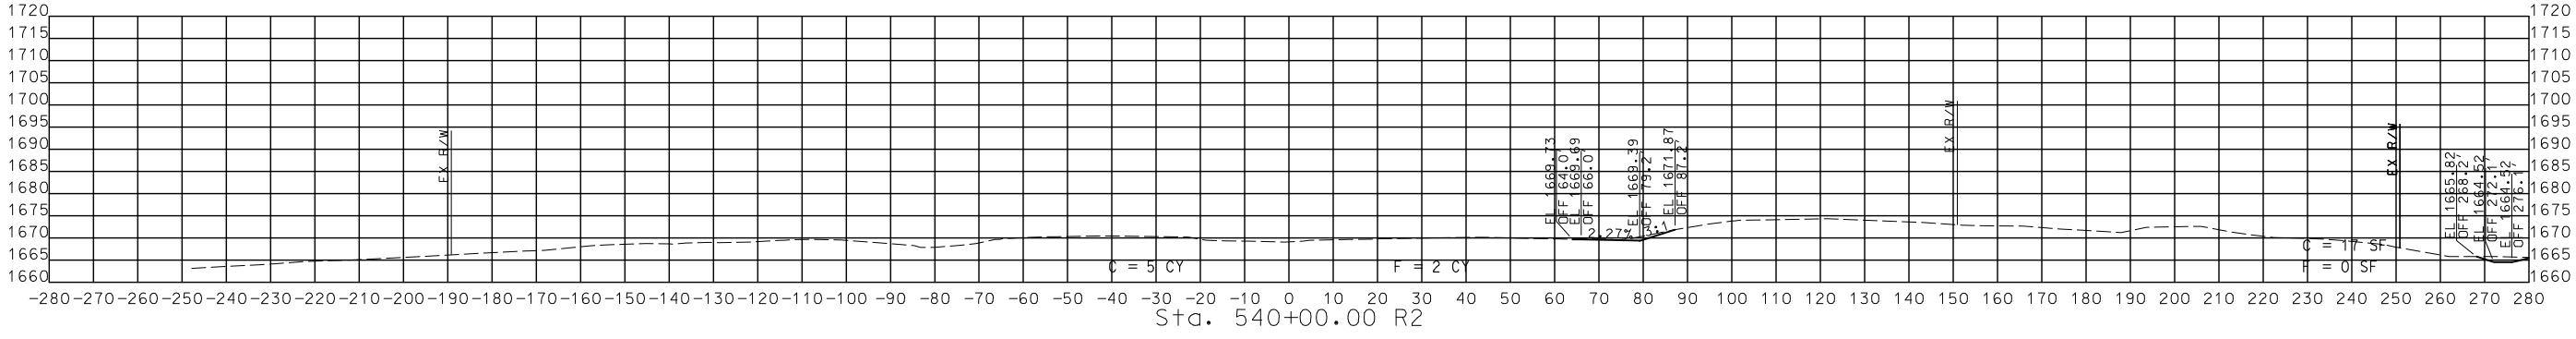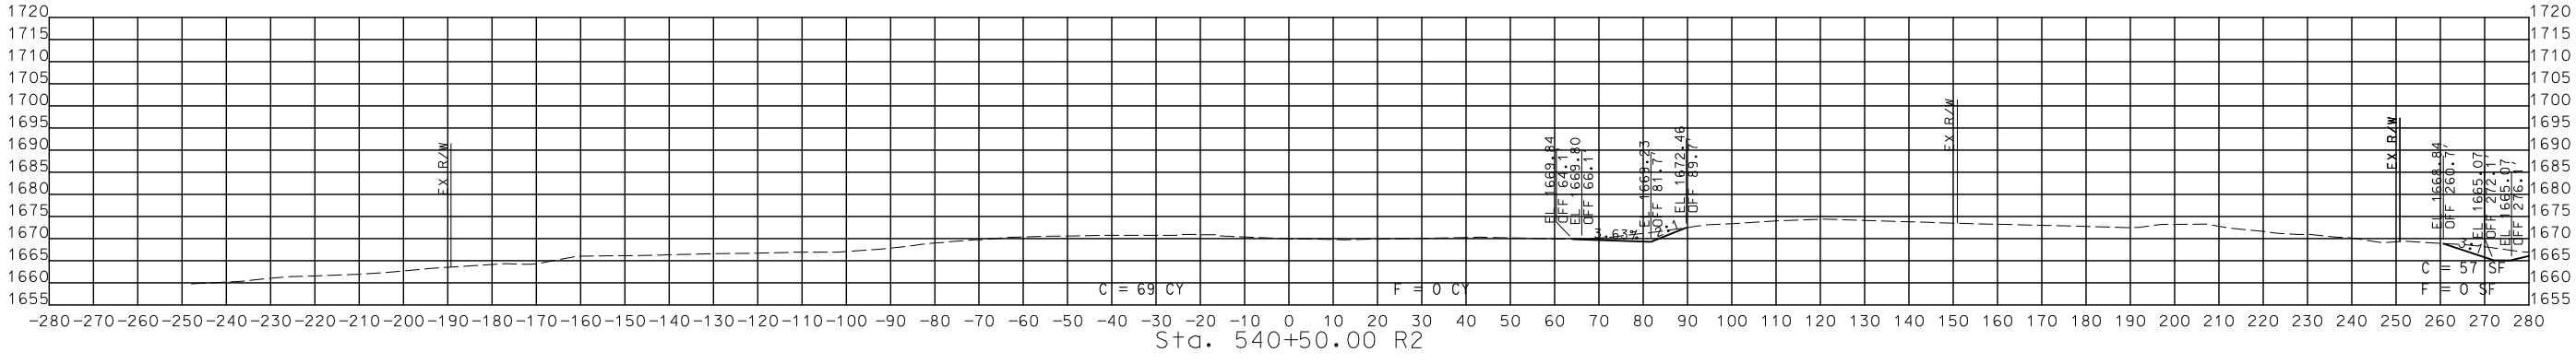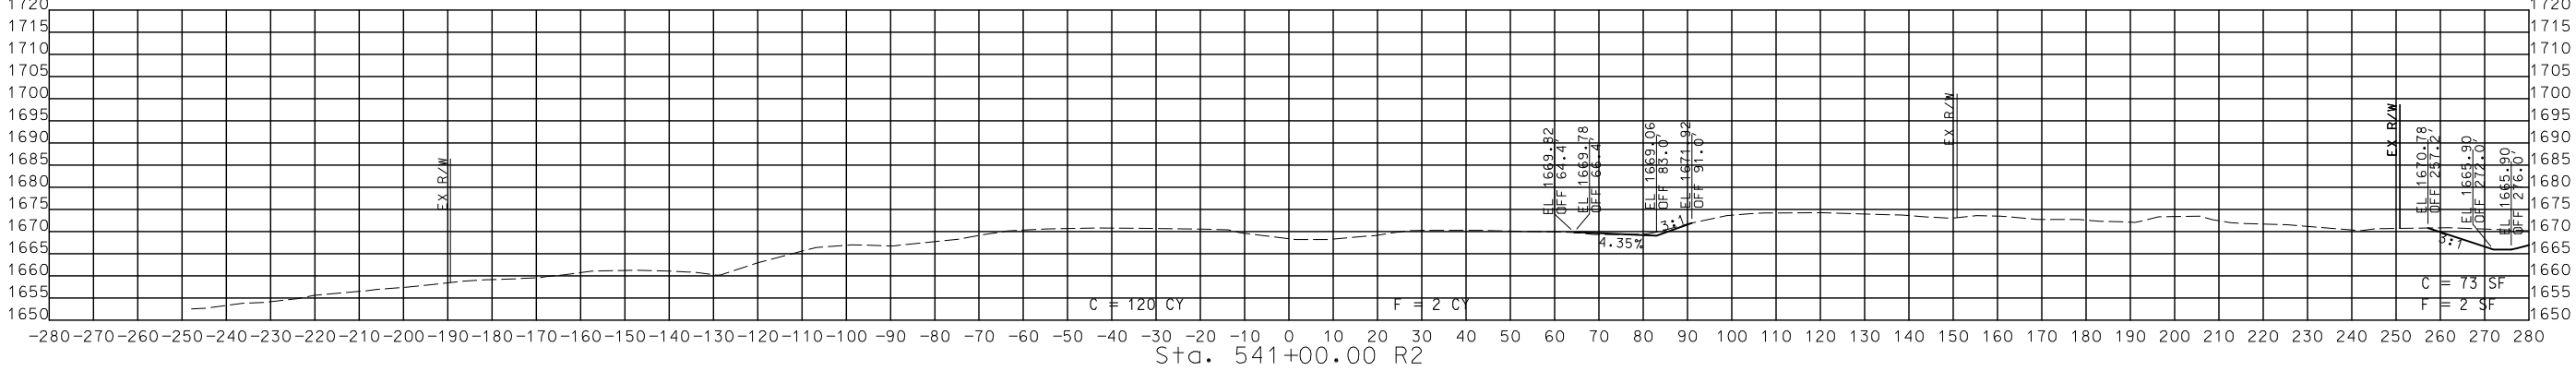

STA. 540+00.00 R2 TO STA. 541+00.00 R2

**CROSS SECTIONS
 EXISTING US 60**


MISSOURI HIGHWAYS AND TRANSPORTATION COMMISSION

 105 WEST CAPITOL
 JEFFERSON CITY, MO 65102
 1-888-ASK-MODOT (1-888-275-6636)

CMT
 © Copyright CMT, Inc.
 CRAWFORD, MURPHY & TILLY, INC.
 653 WEST WASHINGTON STREET
 SPRINGFIELD, MO 65807 (417) 869-6009
 ENGINEERING CORPORATION - 000631

IF A SEAL IS PRESENT ON THIS SHEET IT HAS BEEN ELECTRONICALLY SEALED AND DATED.

DISCLAIMER
 THE PROFESSIONAL WHOSE SIGNATURE AND PERSONAL SEAL APPEAR HEREON ASSUMES RESPONSIBILITY ONLY FOR WHAT APPEARS ON THIS PAGE, AND DISCLAIMS (PURSUANT TO SECTION 327.411 RSMO) SPECIFICATIONS, ESTIMATES, REPORTS, OR OTHER DOCUMENTS OR INSTRUMENTS NOT SEALED BY THE UNDERSIGNED PROFESSIONAL RELATING TO OR INTENDED TO BE USED FOR ANY PART OR PARTS OF THE PROJECT TO WHICH THIS PAGE REFERS.

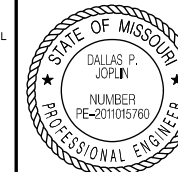

THIS SHEET HAS BEEN SIGNED, SEALED AND DATED ELECTRONICALLY.

DATE PREPARED
 8/2/2024

ROUTE 60 STATE MO
 DISTRICT SW SHEET NO. 4

COUNTY
 WEBSTER

JOB NO.
 J7P3425C

CONTRACT ID.

PROJECT NO.

BRIDGE NO.




DESCRIPTION	DATE

MISSOURI HIGHWAYS AND TRANSPORTATION COMMISSION

 105 WEST CAPITOL
 JEFFERSON CITY, MO 65102
 1-888-ASK-MODOT (1-888-275-6636)

© Copyright CMT, Inc.
 CRAWFORD, MURPHY & TILLY, INC.
 631 WEST WASHINGTON STREET
 SPRINGFIELD, MO 65807 (417) 869-6009
 ENGINEERING CORPORATION - 000631

IF A SEAL IS PRESENT ON THIS SHEET IT HAS BEEN ELECTRONICALLY SEALED AND DATED.

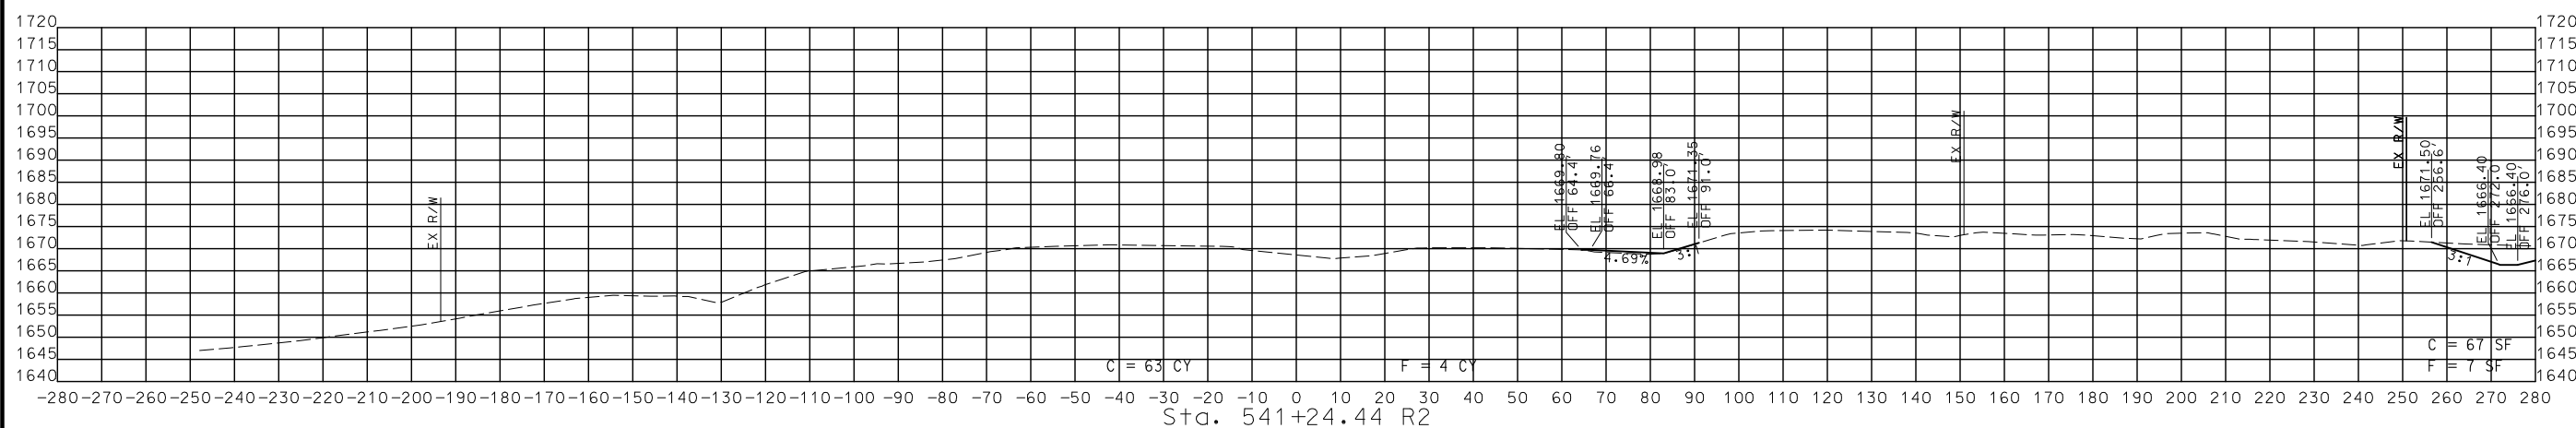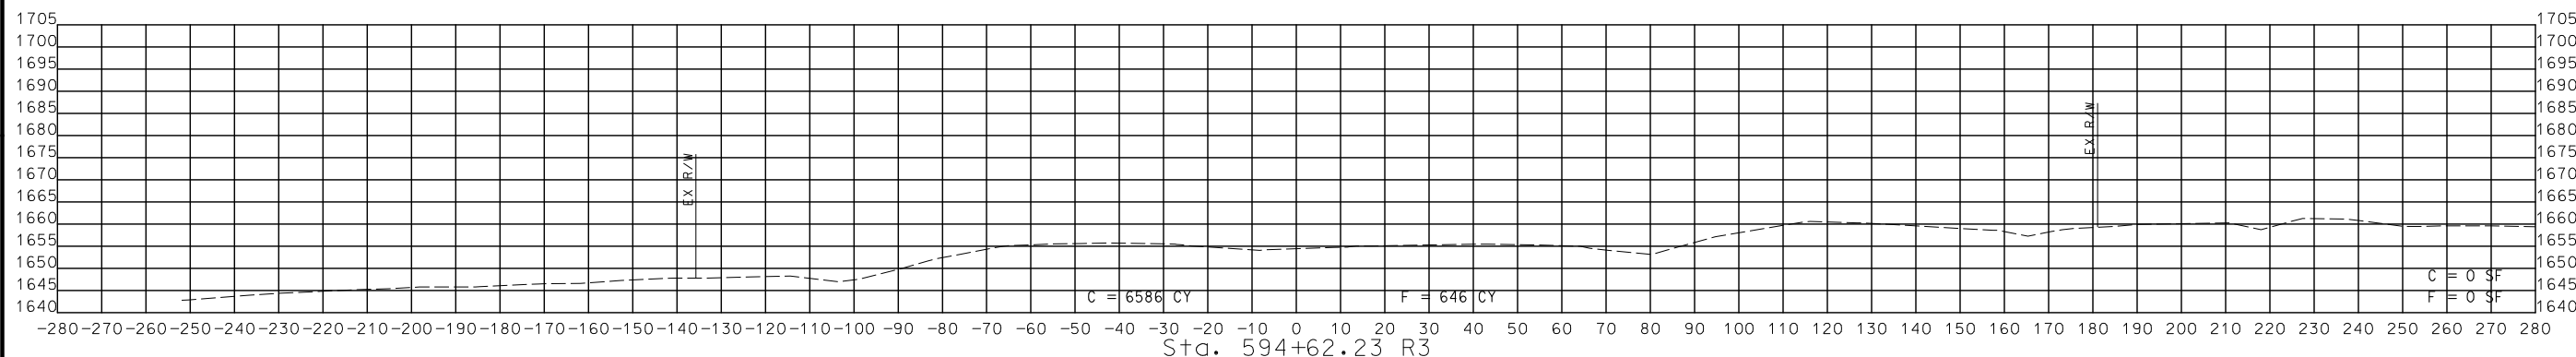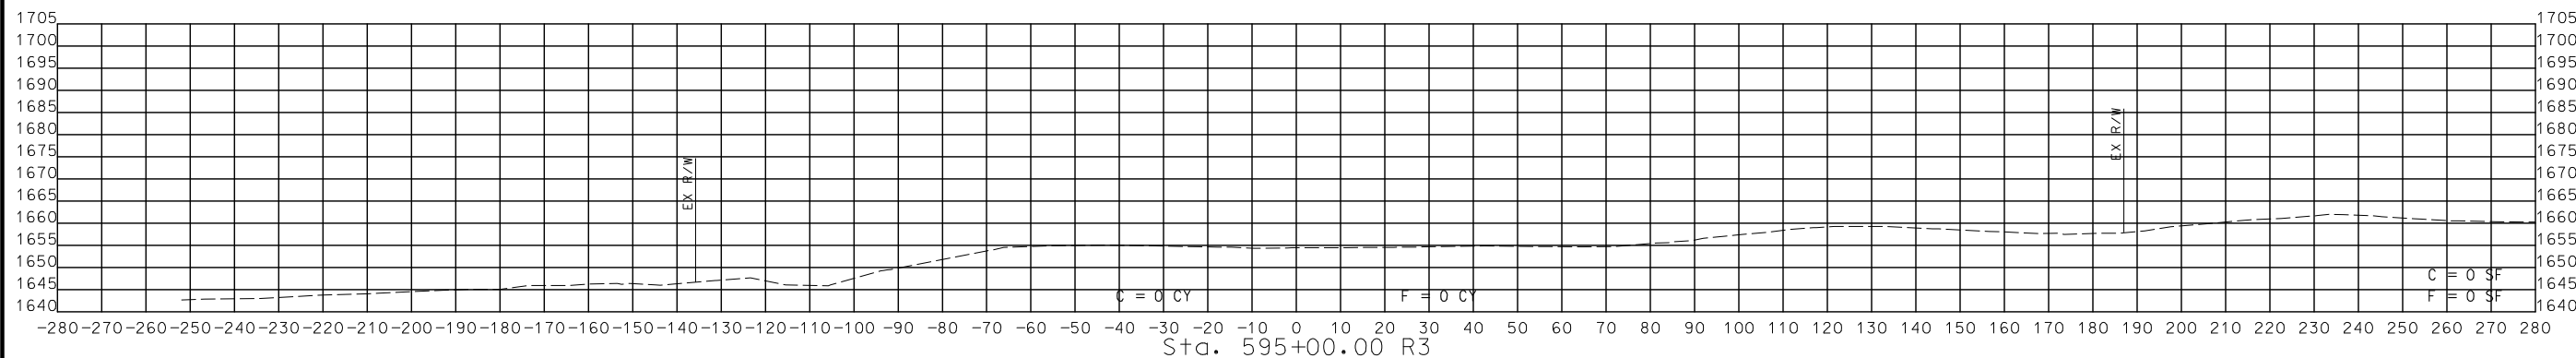

STA. 541+24.44 R2 TO STA. 595+00.00 R3

**CROSS SECTIONS
 EXISTING US 60**

DISCLAIMER
 THE PROFESSIONAL WHOSE SIGNATURE AND PERSONAL SEAL APPEAR HEREON ASSUMES RESPONSIBILITY ONLY FOR WHAT APPEARS ON THIS PAGE, AND DISCLAIMS (PURSUANT TO SECTION 327.411 RSMO) SPECIFICATION, ESTIMATES, REPORTS, OR OTHER DOCUMENTS OR INSTRUMENTS NOT SEALED BY THE UNDERSIGNED PROFESSIONAL RELATING TO OR INTENDED TO BE USED FOR ANY PART OR PARTS OF THE PROJECT TO WHICH THIS PAGE REFERS.






THIS SHEET HAS BEEN SIGNED, SEALED AND DATED ELECTRONICALLY.

DATE PREPARED
 8/2/2024
 ROUTE STATE
 60 MO
 DISTRICT SHEET NO.
 SW 5
 COUNTY
 WEBSTER
 JOB NO.
 J7P3425C
 CONTRACT ID.

PROJECT NO.
 BRIDGE NO.

DESCRIPTION	DATE

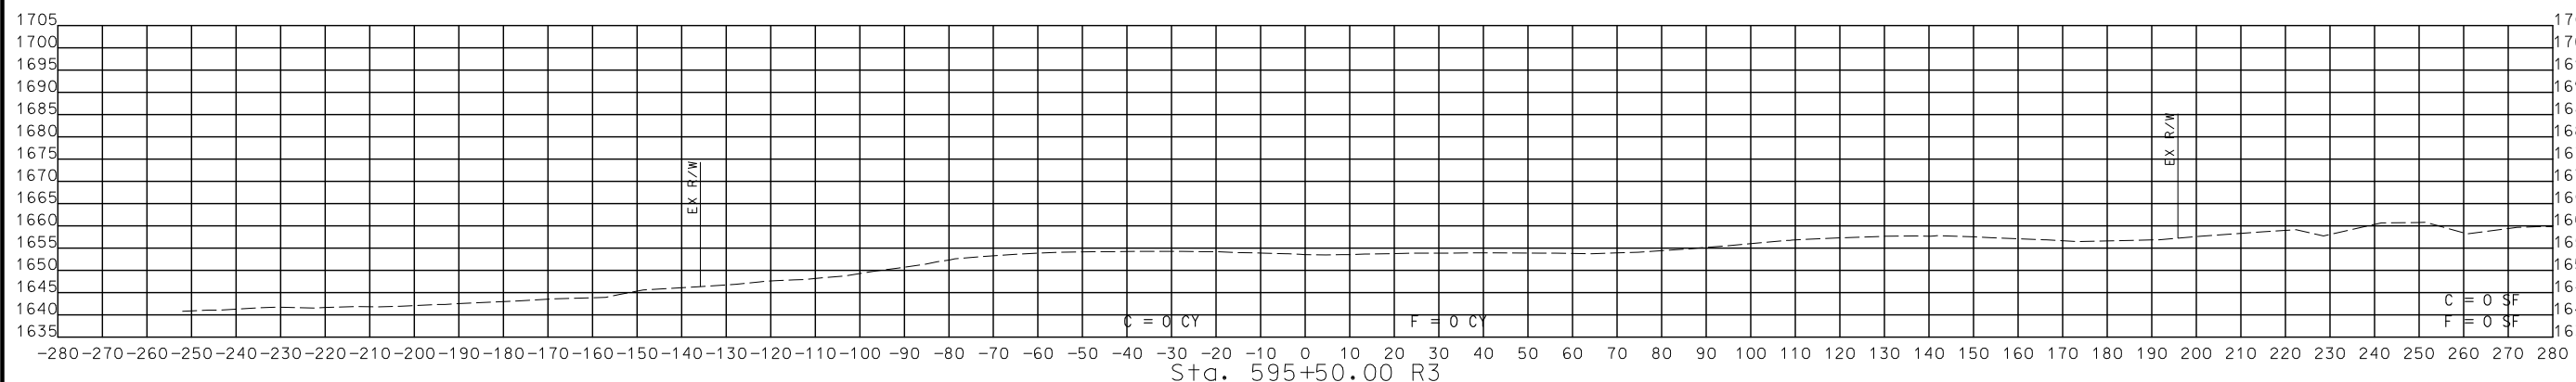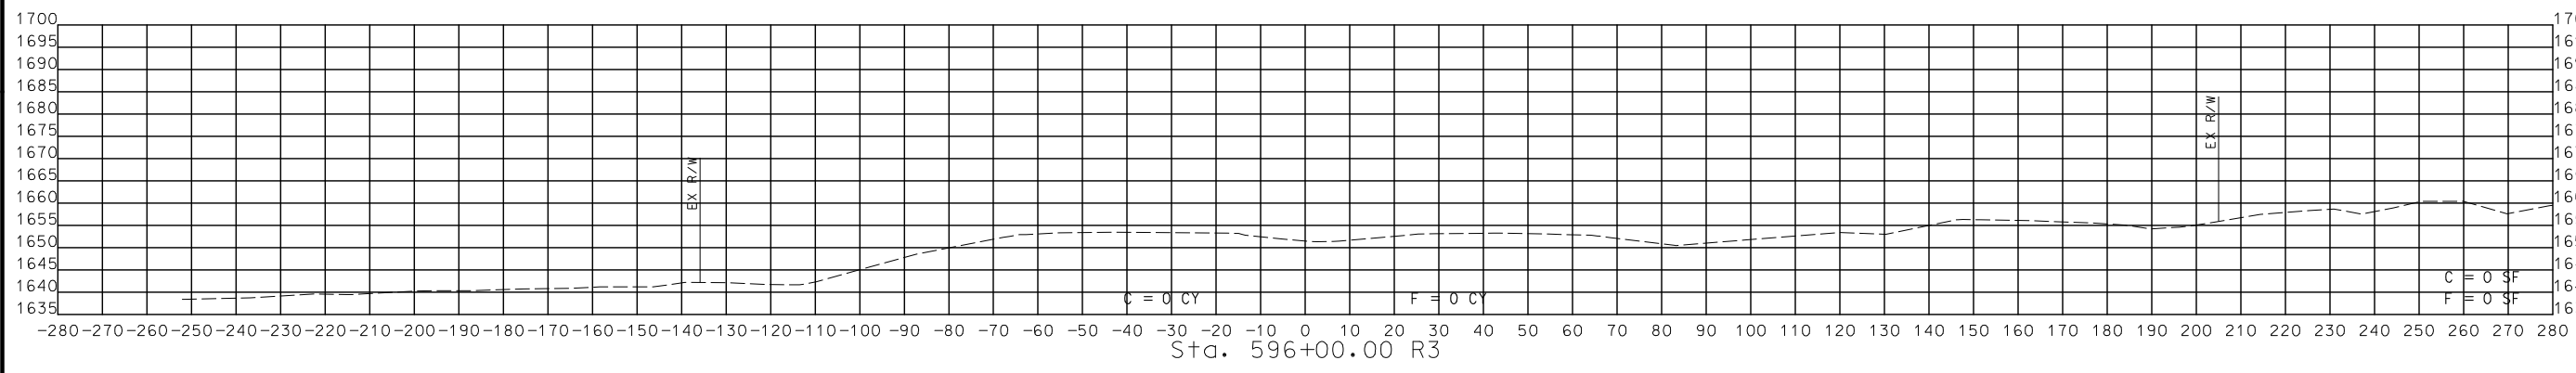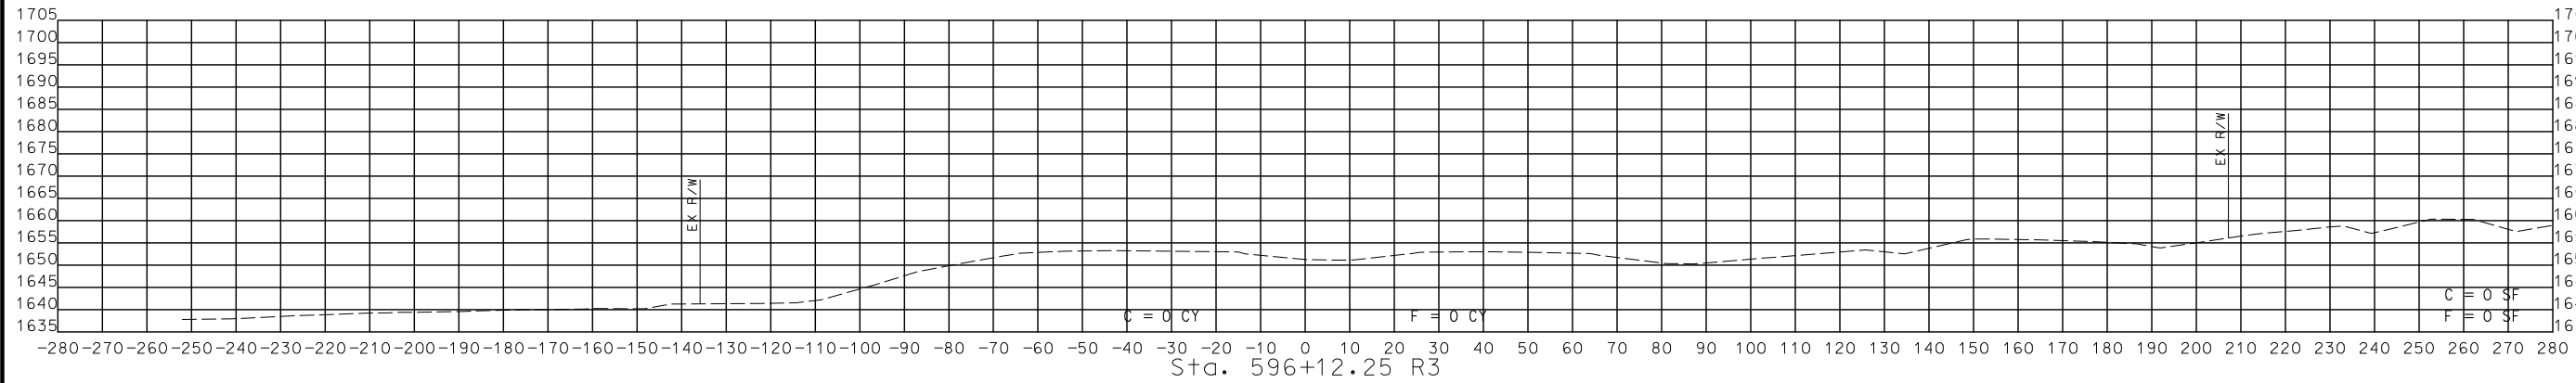

STA. 595+50.00 R3 TO STA. 596+12.25 R3

CROSS SECTIONS
 EXISTING US 60

MISSOURI HIGHWAYS AND TRANSPORTATION COMMISSION

105 WEST CAPITOL
 JEFFERSON CITY, MO 65102
 1-888-ASK-MODOT (1-888-275-6636)

CMT
 © Copyright CMT, Inc.
 CRAWFORD, MURPHY & TILLY, INC.
 655 WEST END AVE. SUITE 101
 SPRINGFIELD, MO 65807 (417) 869-6009
 ENGINEERING CORPORATION - 000631

IF A SEAL IS PRESENT ON THIS SHEET IT HAS BEEN ELECTRONICALLY SEALED AND DATED.

DISCLAIMER
 THE PROFESSIONAL WHOSE SIGNATURE AND PERSONAL SEAL APPEAR HEREON ASSUMES RESPONSIBILITY ONLY FOR WHAT APPEARS ON THIS PAGE, AND DISCLAIMS (PURSUANT TO SECTION 327.411 RSMO) SPECIFICATION, ESTIMATES, REPORTS, OR OTHER DOCUMENTS OR INSTRUMENTS NOT SEALED BY THE UNDERSIGNED PROFESSIONAL RELATING TO OR INTENDED TO BE USED FOR ANY PART OR PARTS OF THE PROJECT TO WHICH THIS PAGE REFERS.



THIS SHEET HAS BEEN SIGNED, SEALED AND DATED ELECTRONICALLY.

DATE PREPARED
 8/2/2024

ROUTE 60 STATE MO
 DISTRICT SW SHEET NO. 7

COUNTY WEBSTER
 JOB NO. J7P3425C
 CONTRACT ID.




PROJECT NO.
 BRIDGE NO.

DESCRIPTION	DATE

MISSOURI HIGHWAYS AND TRANSPORTATION COMMISSION

 105 WEST CAPITOL
 JEFFERSON CITY, MO 65102
 1-888-ASK-MODOT (1-888-275-6636)

© Copyright CMT, Inc.
 CRAWFORD, MURPHY & TILLY, INC.
 655 WEST WASHINGTON STREET
 SPRINGFIELD, MO 65807 (417) 869-6009
 ENGINEERING CORPORATION - 000631

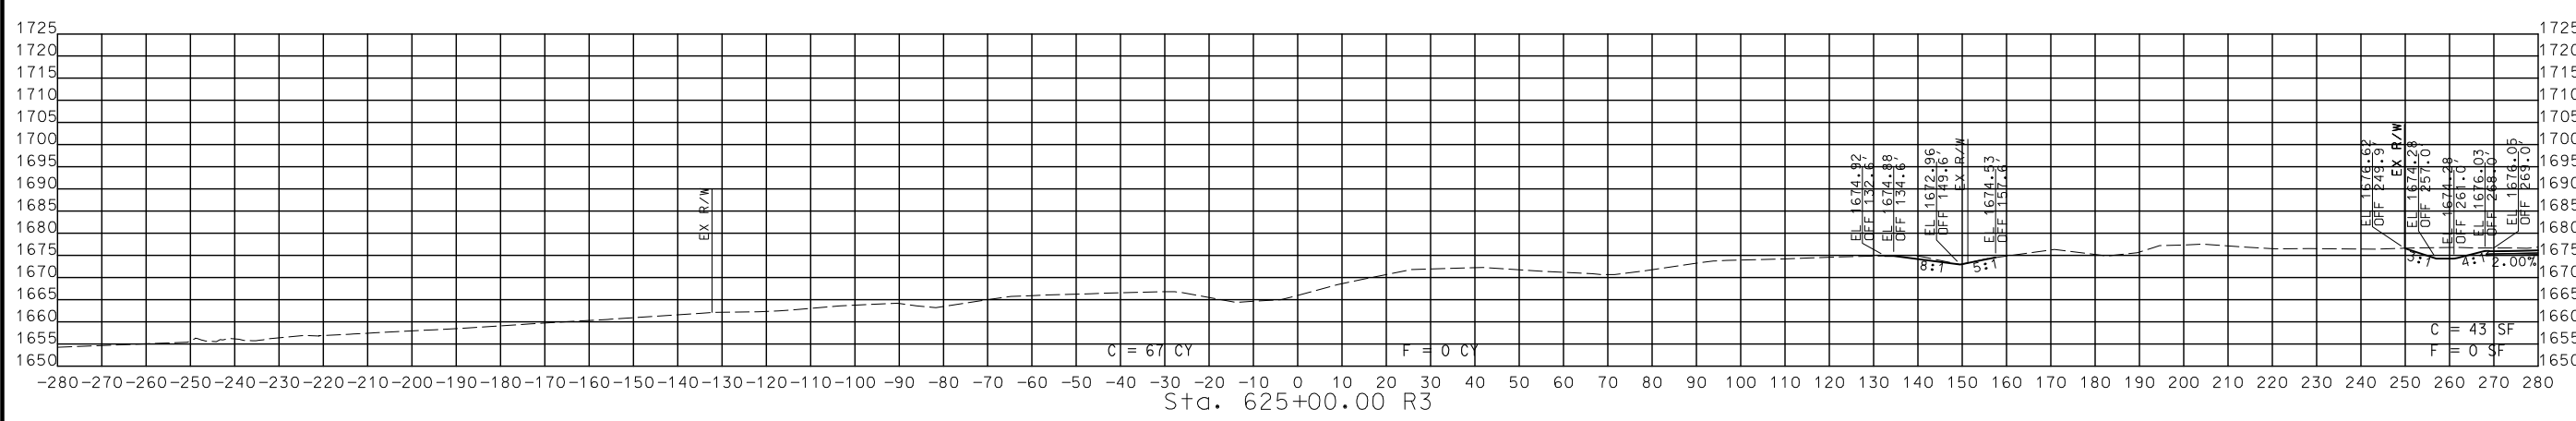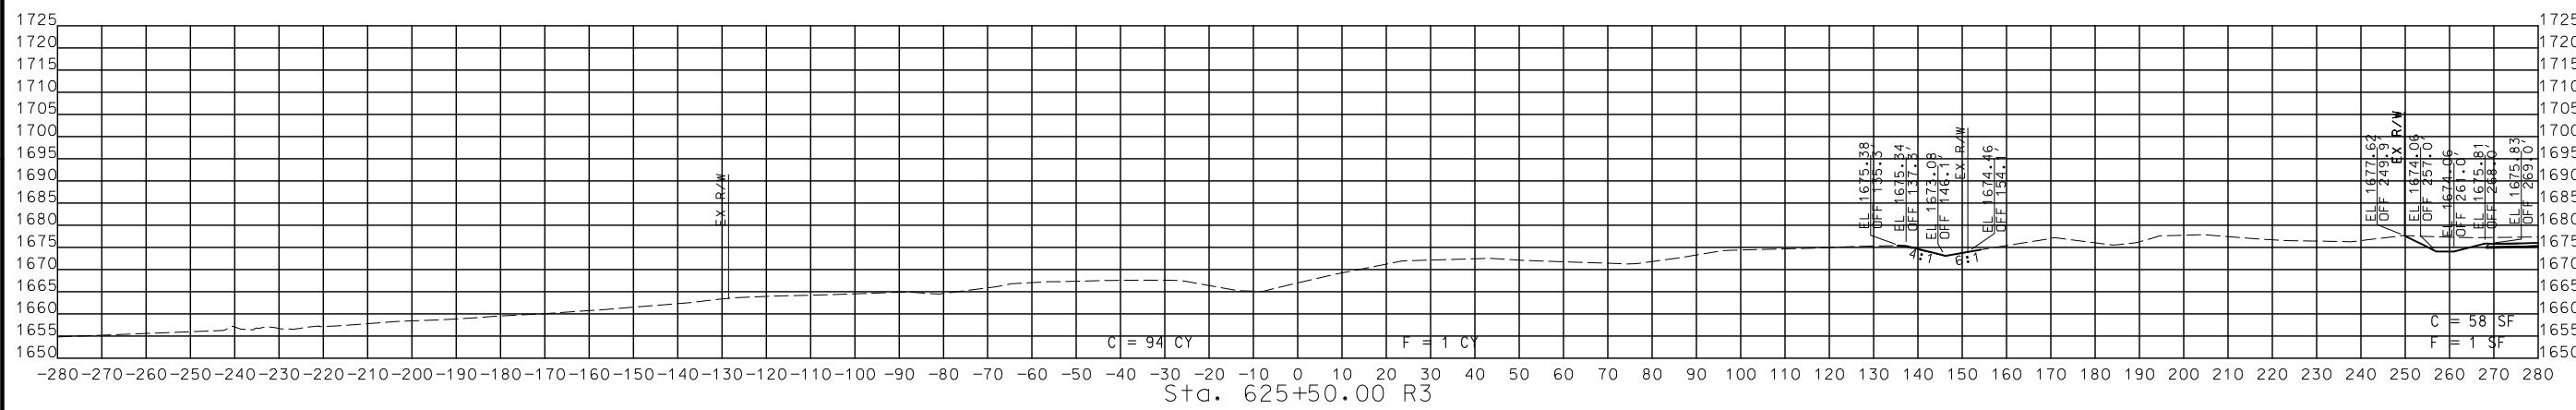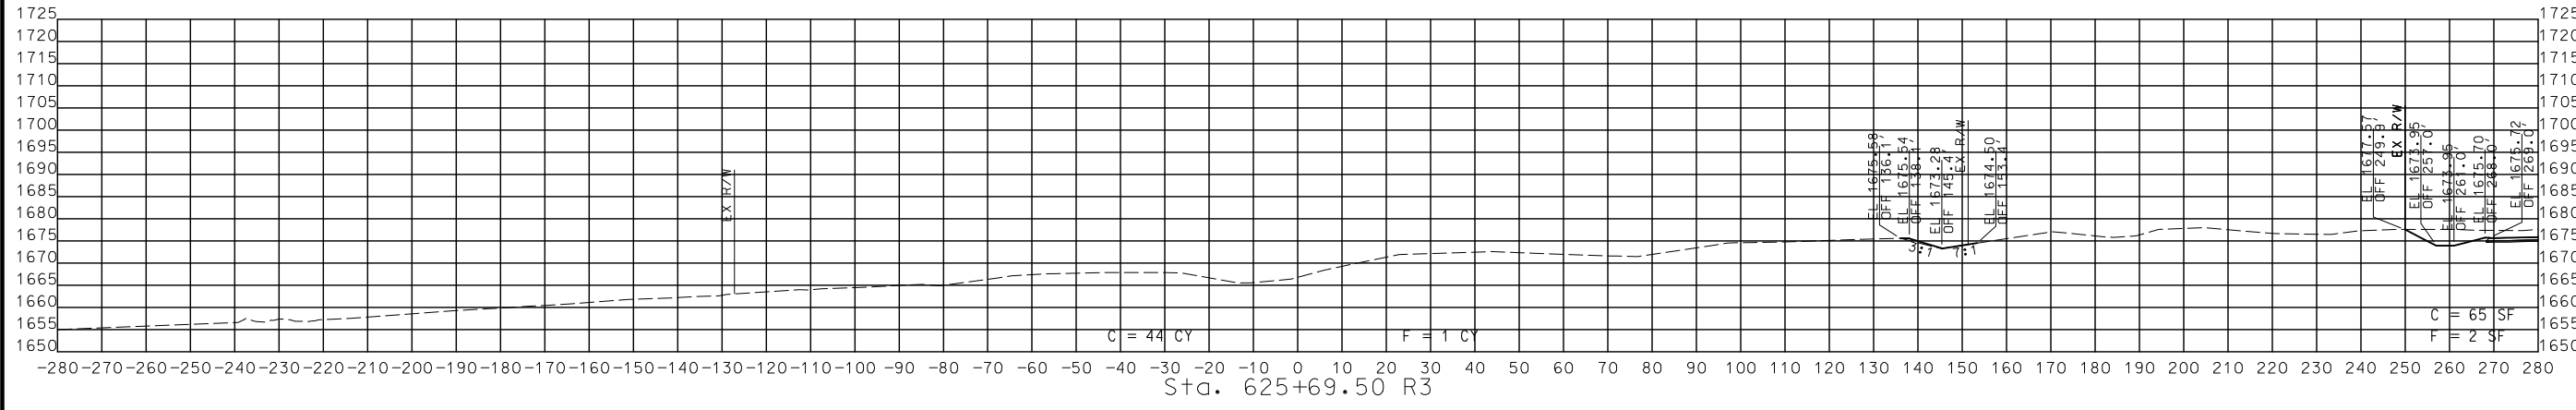

STA. 625+00.00 R3 TO STA. 625+69.50 R3

CROSS SECTIONS
 EXISTING US 60

DISCLAIMER
 THE PROFESSIONAL WHOSE SIGNATURE AND PERSONAL SEAL APPEAR HEREON ASSUMES RESPONSIBILITY ONLY FOR WHAT APPEARS ON THIS PAGE, AND DISCLAIMS (PURSUANT TO SECTION 327.411 RSMO) SPECIFICATION, ESTIMATES, REPORTS, OR OTHER DOCUMENTS OR INSTRUMENTS NOT SEALED BY THE UNDERSIGNED PROFESSIONAL RELATING TO OR INTENDED TO BE USED FOR ANY PART OR PARTS OF THE PROJECT TO WHICH THIS PAGE REFERS.



THIS SHEET HAS BEEN SIGNED, SEALED AND DATED ELECTRONICALLY.

DATE PREPARED
 9/3/2024

ROUTE 60 MO
 DISTRICT SW SHEET NO. 8

COUNTY WEBSTER

J7P3425C



CONTRACT ID.

PROJECT NO.





BRIDGE NO.

DATE	DESCRIPTION

MISSOURI HIGHWAYS AND TRANSPORTATION COMMISSION

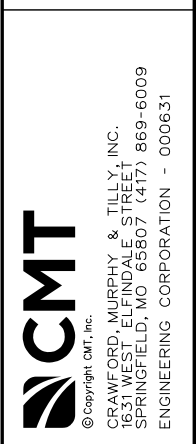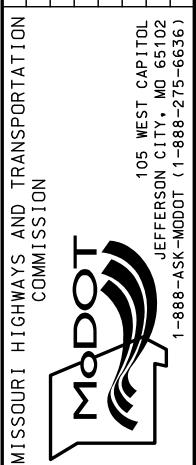

IF A SEAL IS PRESENT ON THIS SHEET IT HAS BEEN ELECTRONICALLY SEALED AND DATED.

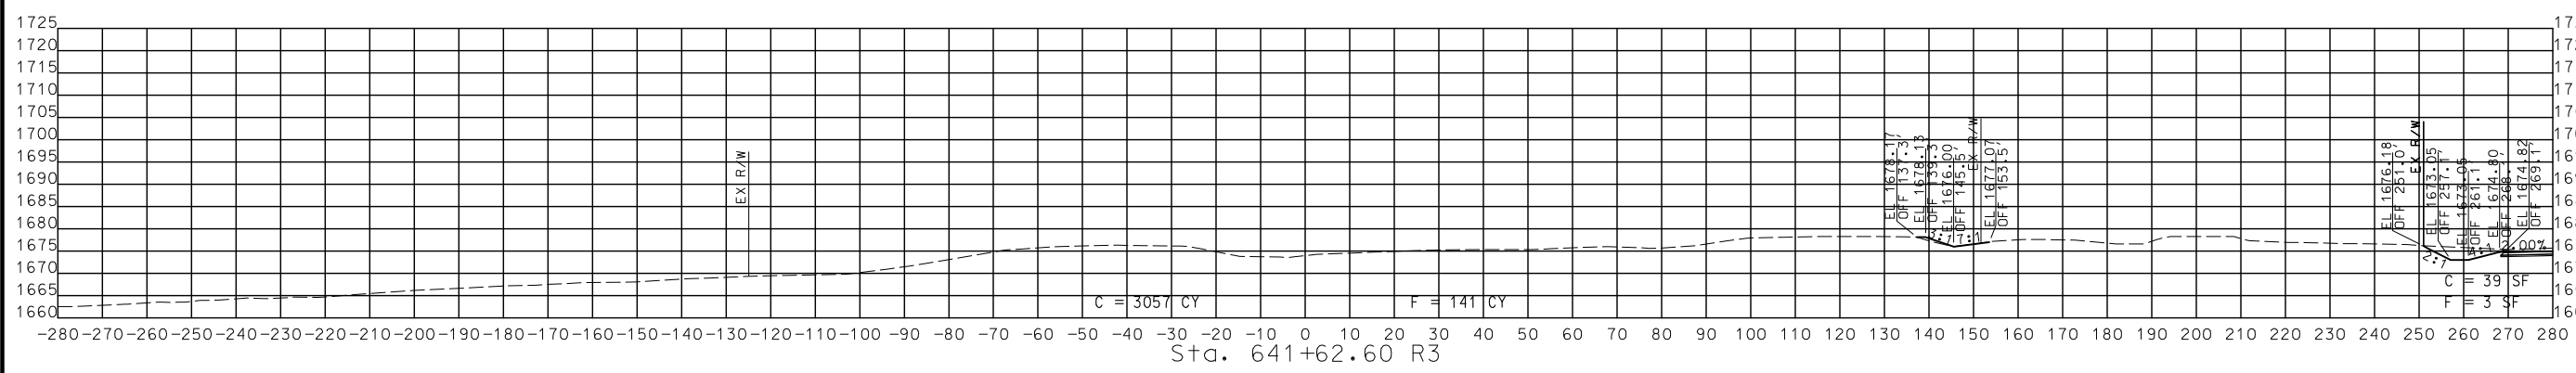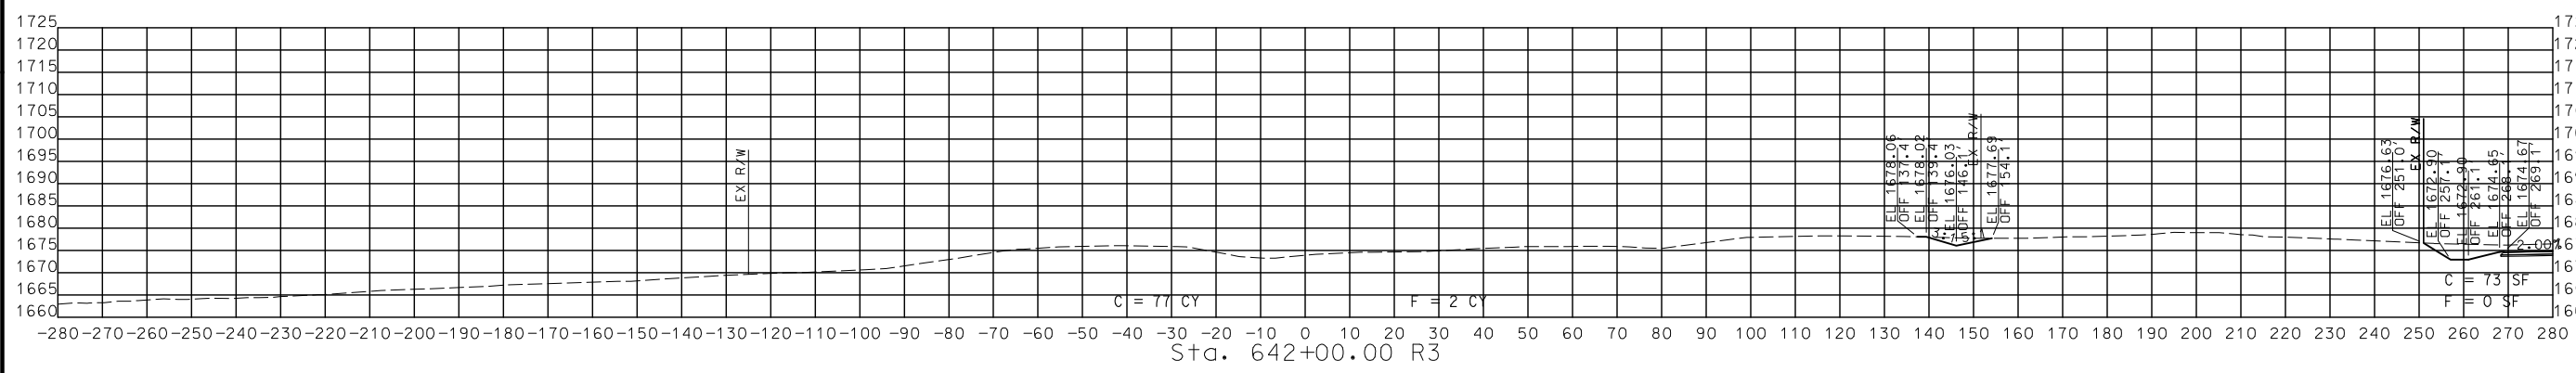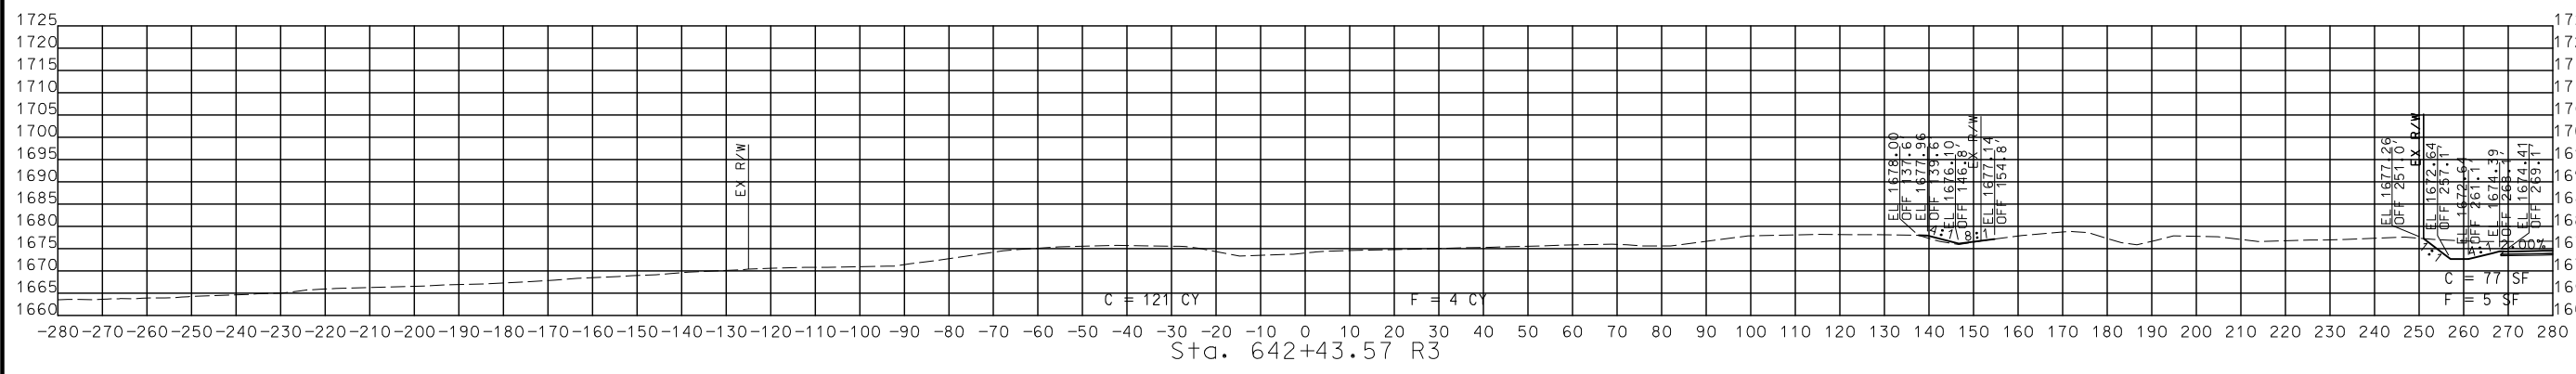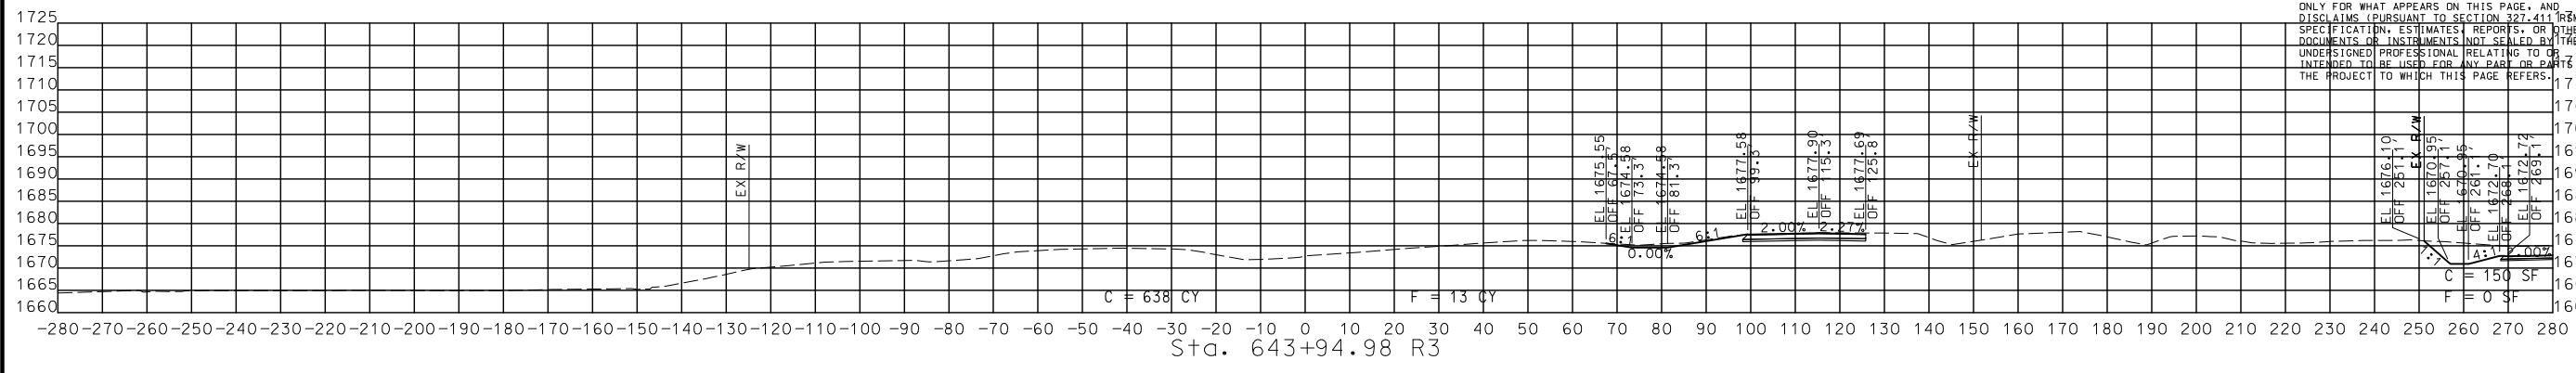

STA. 641+62.60 R3 TO STA. 643+94.98 R3

CROSS SECTIONS
 EXISTING US 60

DISCLAIMER
 THE PROFESSIONAL WHOSE SIGNATURE AND PERSONAL SEAL APPEAR HEREON ASSUMES RESPONSIBILITY ONLY FOR WHAT APPEARS ON THIS PAGE, AND DISCLAIMS (PURSUANT TO SECTION 327.411 RSMO) SPECIFICATION, ESTIMATES, REPORTS, OR OTHER DOCUMENTS OR INSTRUMENTS NOT SEALED BY THE UNDERSIGNED PROFESSIONAL RELATING TO OR INTENDED TO BE USED FOR ANY PART OR PARTS OF THE PROJECT TO WHICH THIS PAGE REFERS.



THIS SHEET HAS BEEN SIGNED, SEALED AND DATED ELECTRONICALLY.

DATE PREPARED
 9/3/2024

ROUTE 60 MO
 DISTRICT SW SHEET NO. 9

COUNTY WEBSTER
 JOB NO. J7P3425C
 CONTRACT ID.

PROJECT NO.
 BRIDGE NO.





DATE	DESCRIPTION

MISSOURI HIGHWAYS AND TRANSPORTATION COMMISSION

 105 WEST CAPITOL JEFFERSON CITY, MO 65102
 1-888-ASK-MODOT (1-888-275-6636)

© Copyright CMT, Inc.
 CRAWFORD, MURPHY & TILLY, INC.
 655 LINDALE STREET
 SPRINGFIELD, MO 65807 (417) 869-6009
 ENGINEERING CORPORATION - 000631

IF A SEAL IS PRESENT ON THIS SHEET IT HAS BEEN ELECTRONICALLY SEALED AND DATED.

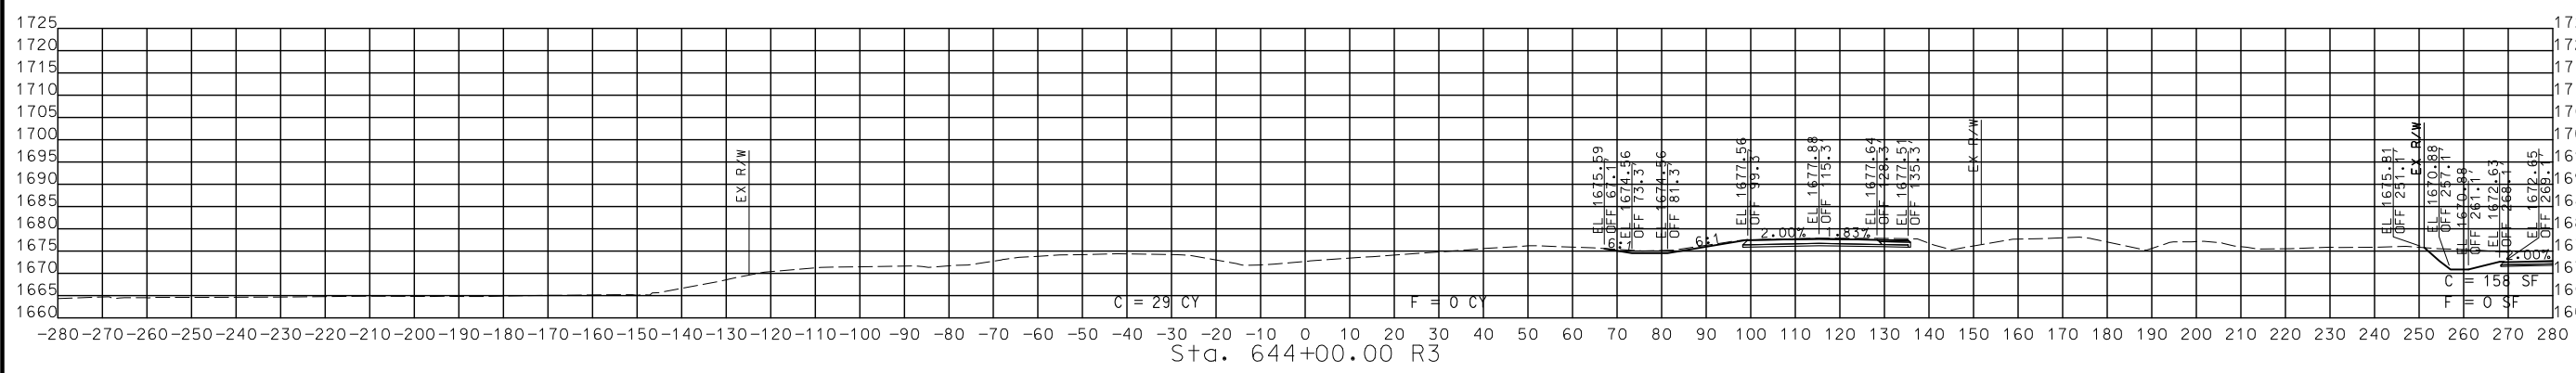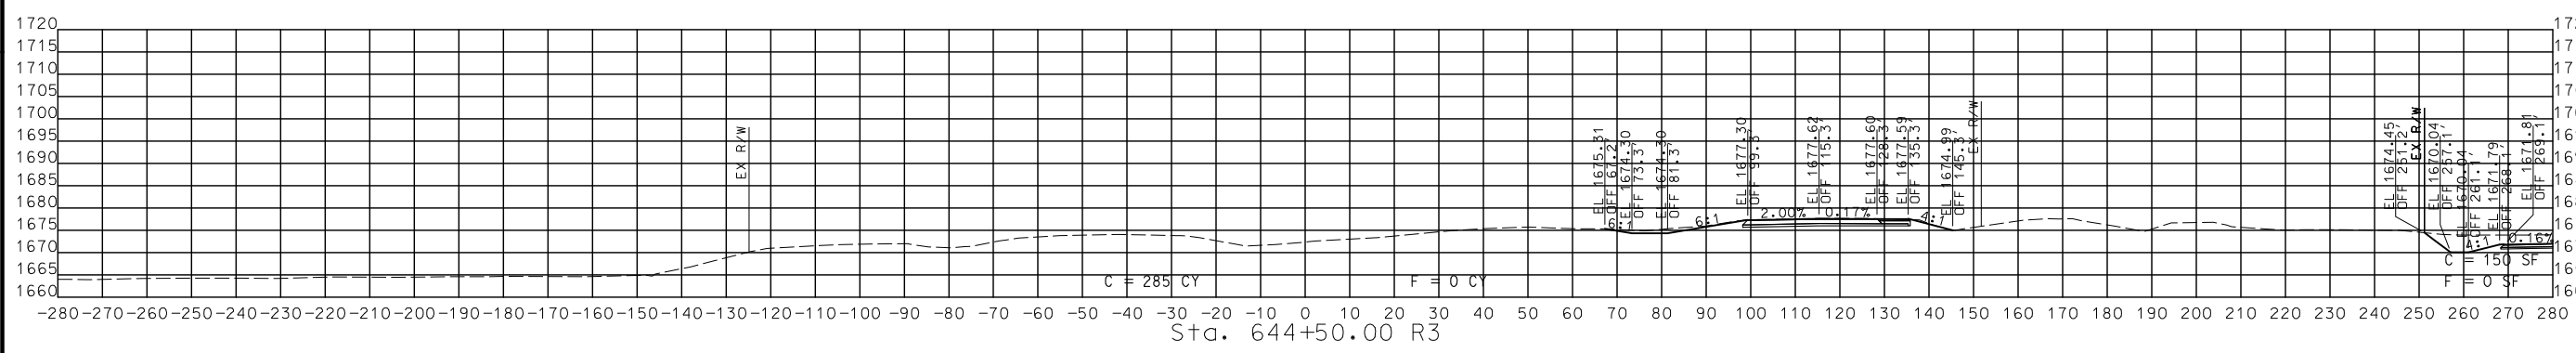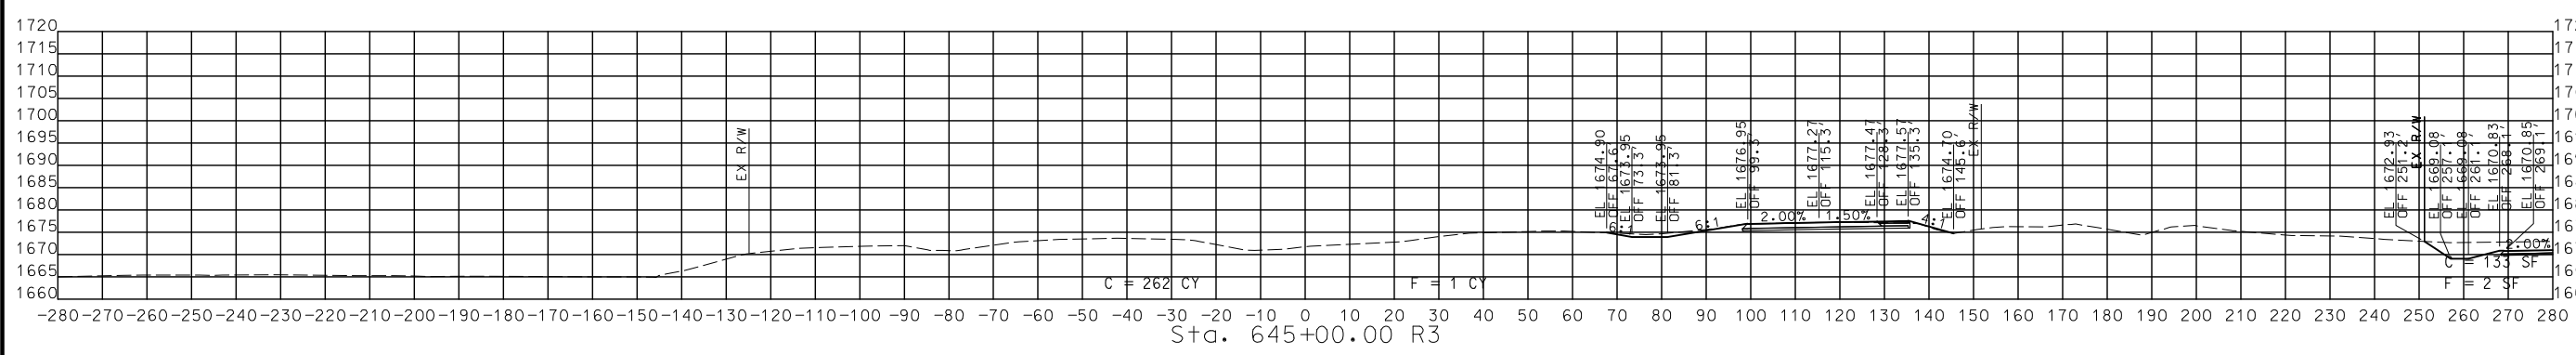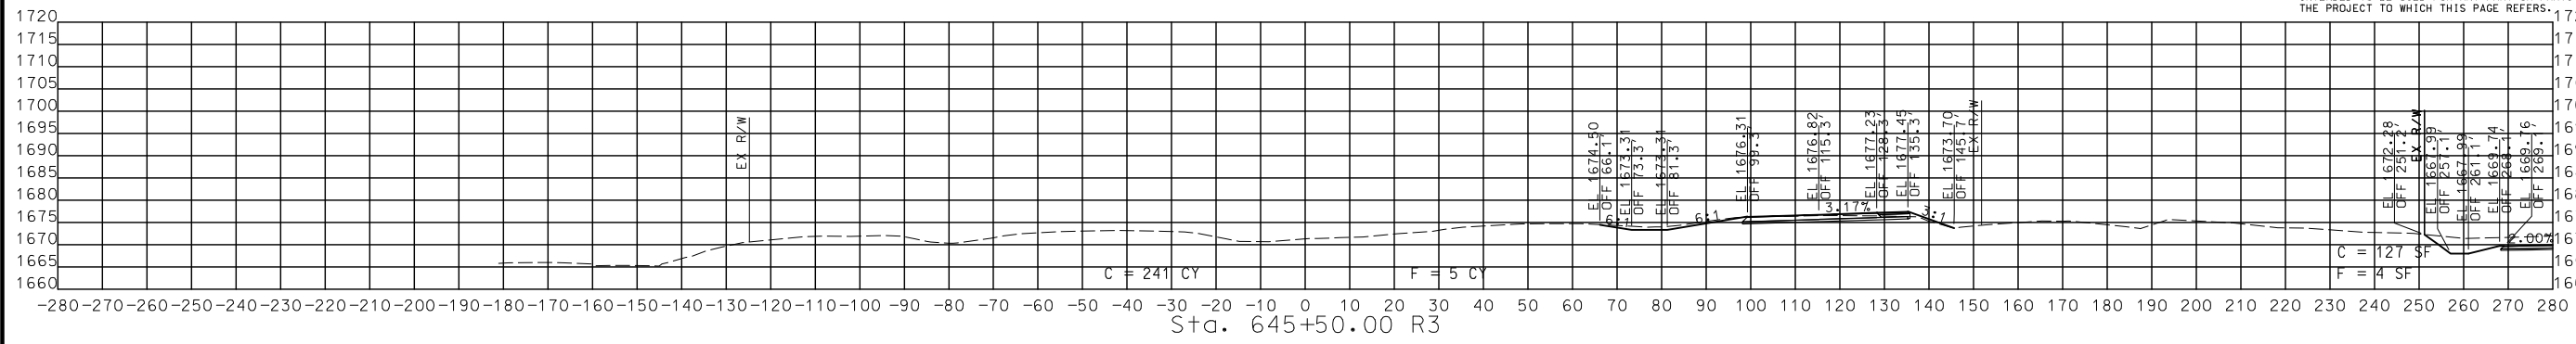

STA. 644+00.00 R3 TO STA. 645+50.00 R3

CROSS SECTIONS
 EXISTING US 60

DISCLAIMER
 THE PROFESSIONAL WHOSE SIGNATURE AND PERSONAL SEAL APPEAR HEREON ASSUMES RESPONSIBILITY ONLY FOR WHAT APPEARS ON THIS PAGE, AND DISCLAIMS (PURSUANT TO SECTION 327.411 RSMO) SPECIFICATION, ESTIMATES, REPORTS, OR OTHER DOCUMENTS OR INSTRUMENTS NOT SEALED BY THE UNDERSIGNED PROFESSIONAL RELATING TO OR INTENDED TO BE USED FOR ANY PART OR PARTS OF THE PROJECT TO WHICH THIS PAGE REFERS.



THIS SHEET HAS BEEN SIGNED, SEALED AND DATED ELECTRONICALLY.





DATE PREPARED
 9/3/2024
 ROUTE 60 STATE MO
 DISTRICT SW SHEET NO. 10
 COUNTY WEBSTER
 JOB NO. J7P3425C
 CONTRACT ID.

DATE	DESCRIPTION

MISSOURI HIGHWAYS AND TRANSPORTATION COMMISSION

105 WEST CAPITOL JEFFERSON CITY, MO 65102
 1-888-ASK-MODOT (1-888-275-6636)

CMT
 © Copyright CMT, Inc.
 CRAWFORD, MURPHY & TILLY, INC.
 6511 S. LINDALE STREET, 869-6009
 SPRINGFIELD, MO 65807 (417) 869-6009
 ENGINEERING CORPORATION - 000631

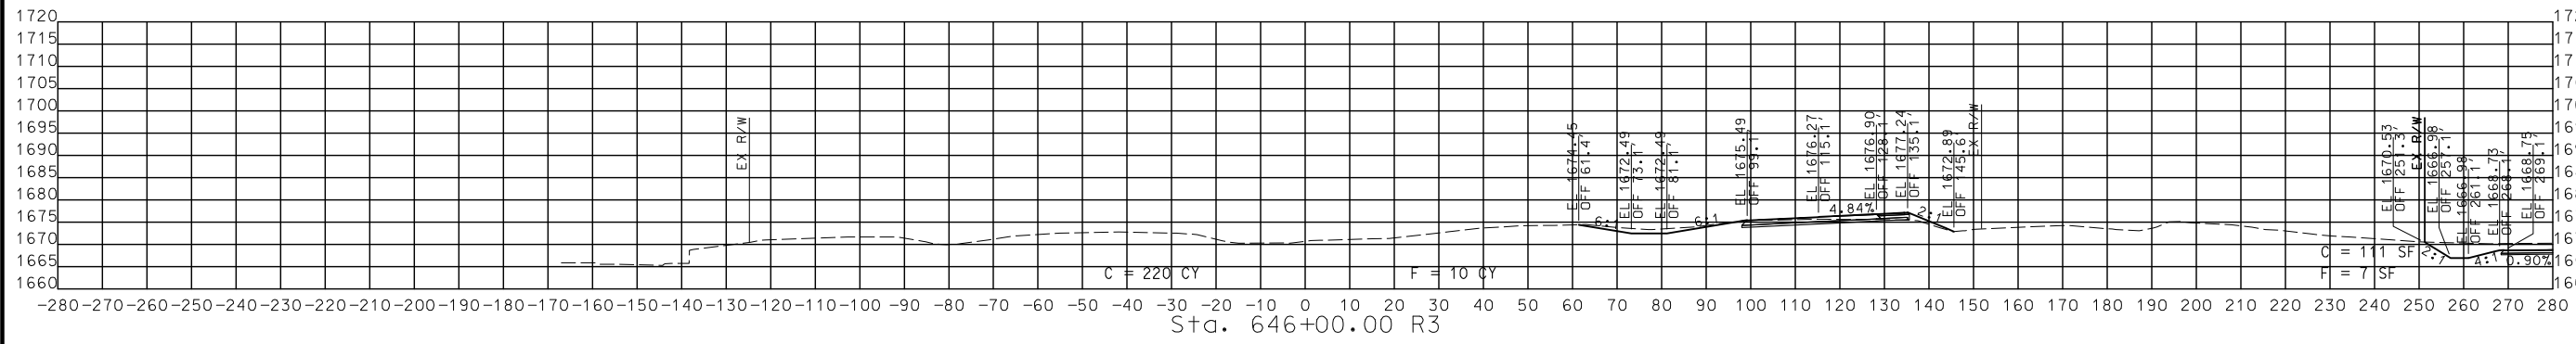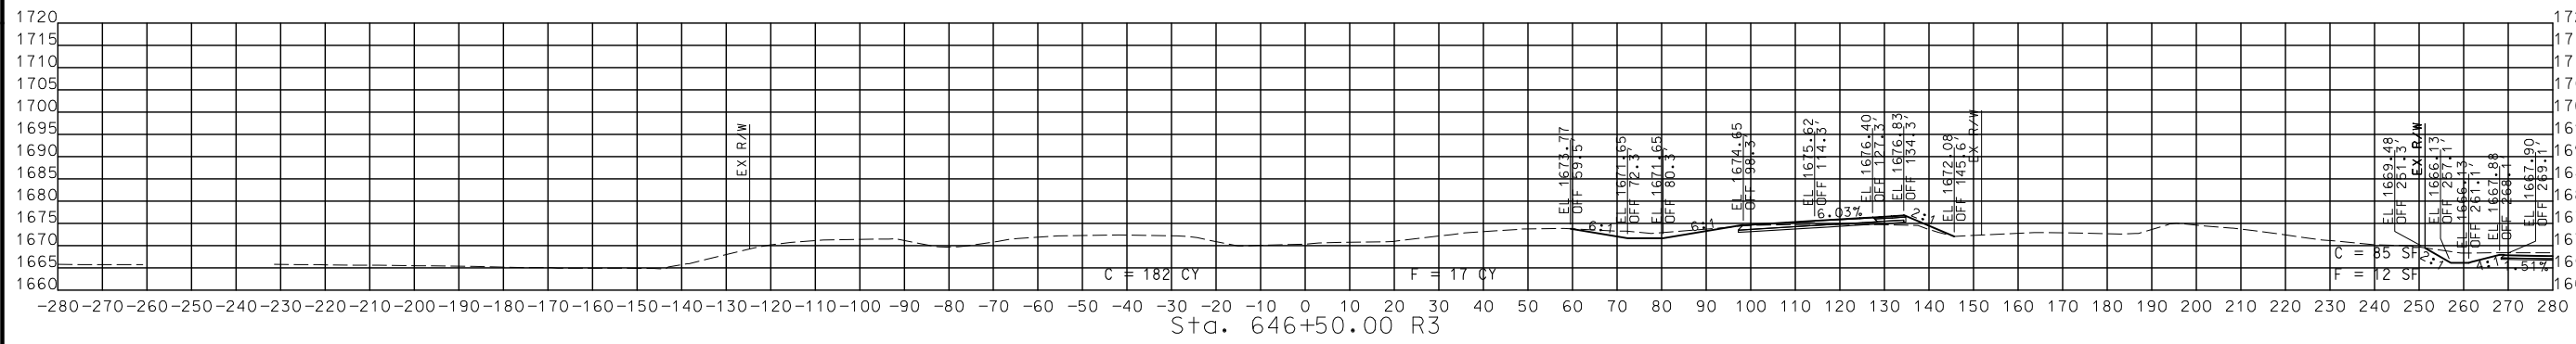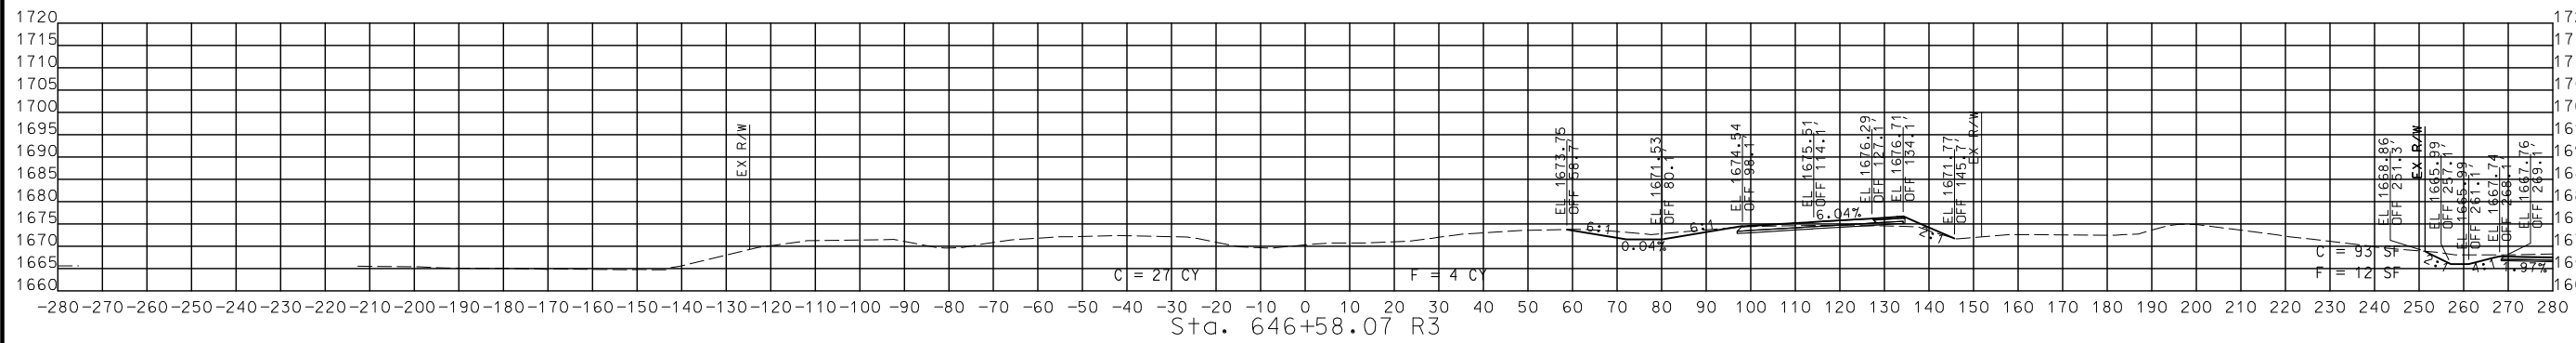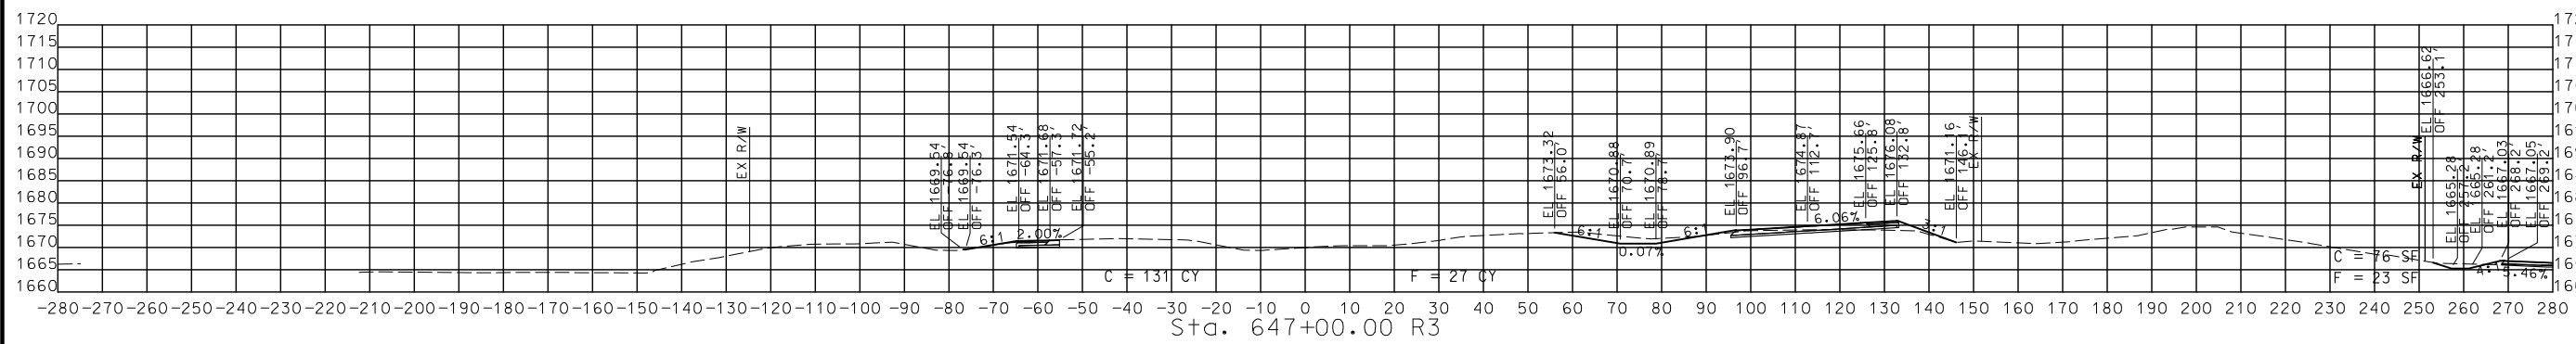

STA. 646+00.00 R3 TO STA. 647+00.00 R3

CROSS SECTIONS
 EXISTING US 60

DISCLAIMER
 THE PROFESSIONAL WHOSE SIGNATURE AND PERSONAL SEAL APPEAR HEREON ASSUMES RESPONSIBILITY ONLY FOR WHAT APPEARS ON THIS PAGE, AND DISCLAIMS (PURSUANT TO SECTION 327.411 RSMO) SPECIFICATION, ESTIMATES, REPORTS, OR OTHER DOCUMENTS OR INSTRUMENTS NOT SEALED BY THE UNDERSIGNED PROFESSIONAL RELATING TO OR INTENDED TO BE USED FOR ANY PART OR PARTS OF THE PROJECT TO WHICH THIS PAGE REFERS.



THIS SHEET HAS BEEN SIGNED, SEALED AND DATED ELECTRONICALLY.

DATE PREPARED
 9/3/2024
 ROUTE 60 STATE MO
 DISTRICT SW SHEET NO. 11
 COUNTY WEBSTER
 JOB NO. J7P3425C
 CONTRACT ID.

PROJECT NO.
 BRIDGE NO.





DATE	DESCRIPTION

MISSOURI HIGHWAYS AND TRANSPORTATION COMMISSION

 105 WEST CAPITOL
 JEFFERSON CITY, MO 65102
 1-888-ASK-MODOT (1-888-278-6636)

© Copyright CMT, Inc.
 CRAWFORD, MURPHY & TILLY, INC.
 655 WINDYBUSH TRAIL
 SPRINGFIELD, MO 65807 (417) 869-6009
 ENGINEERING CORPORATION - 000631


IF A SEAL IS PRESENT ON THIS SHEET IT HAS BEEN ELECTRONICALLY SEALED AND DATED.

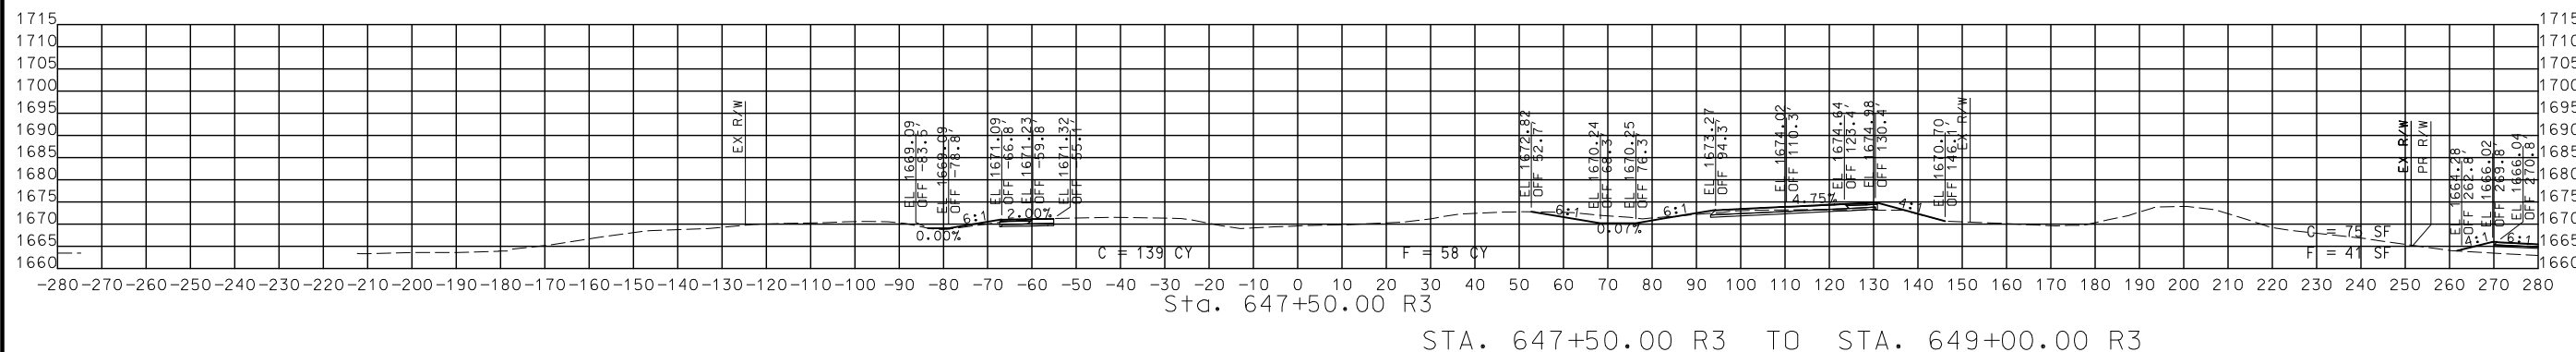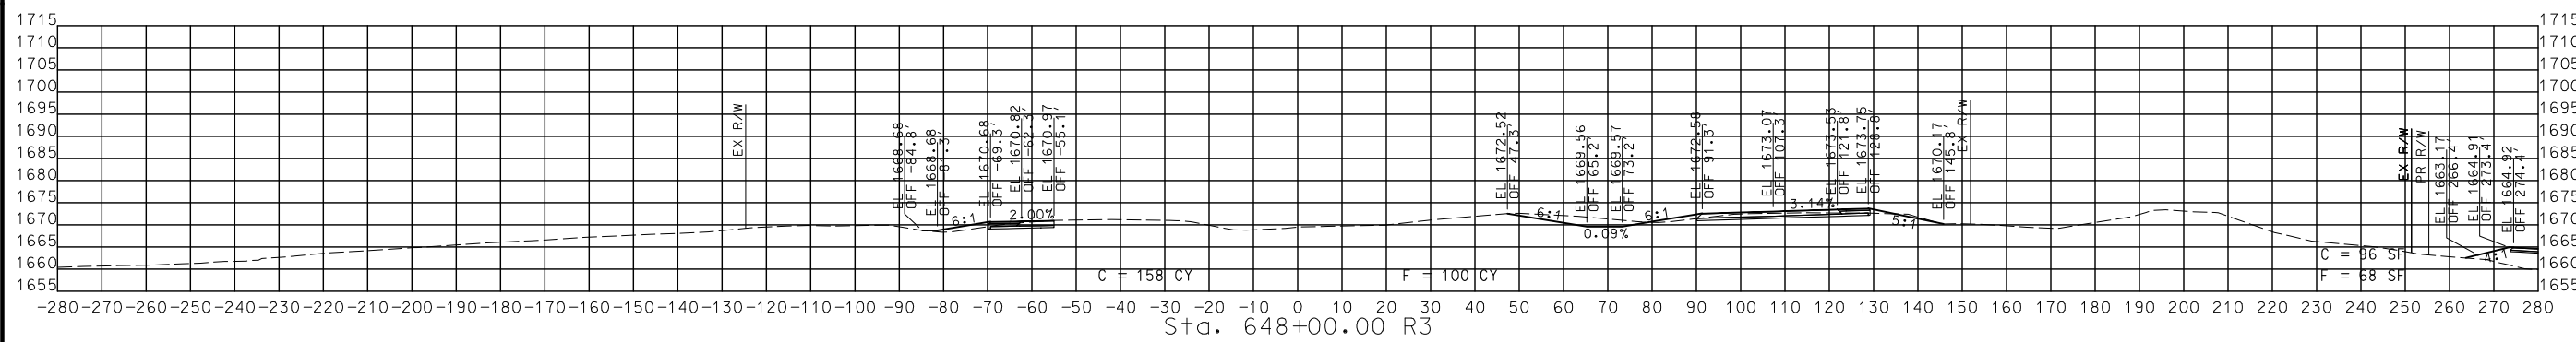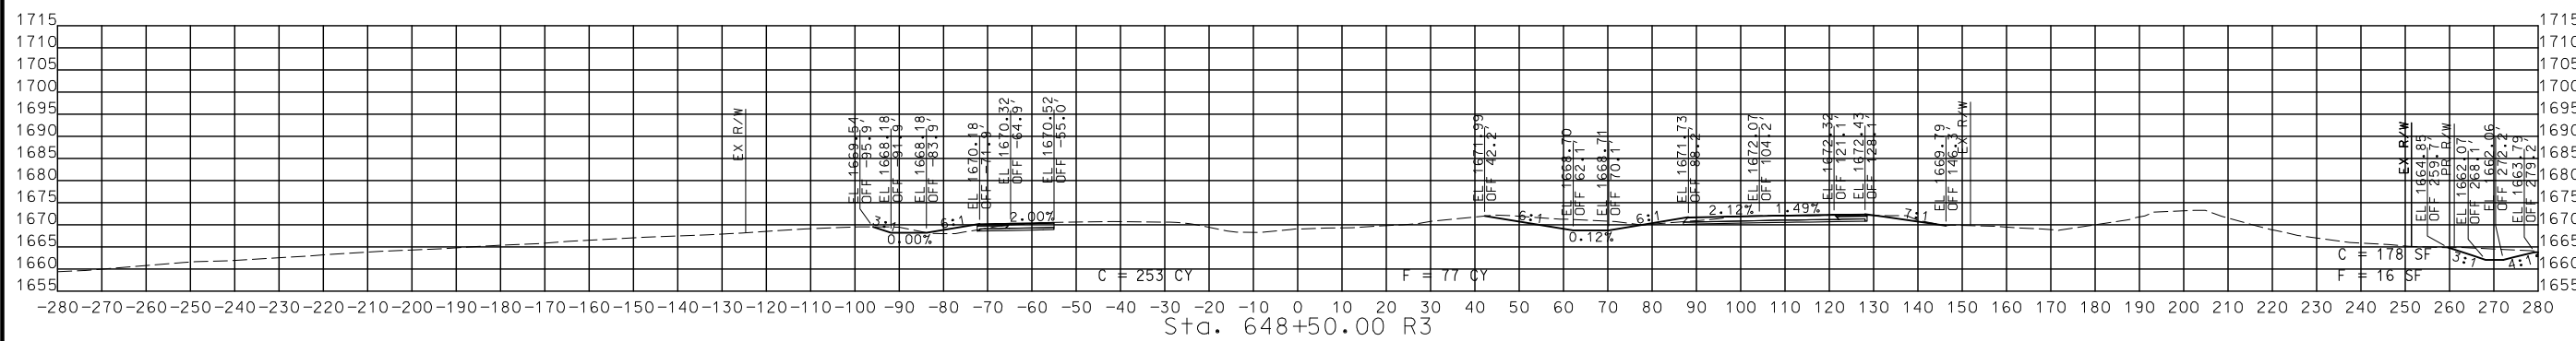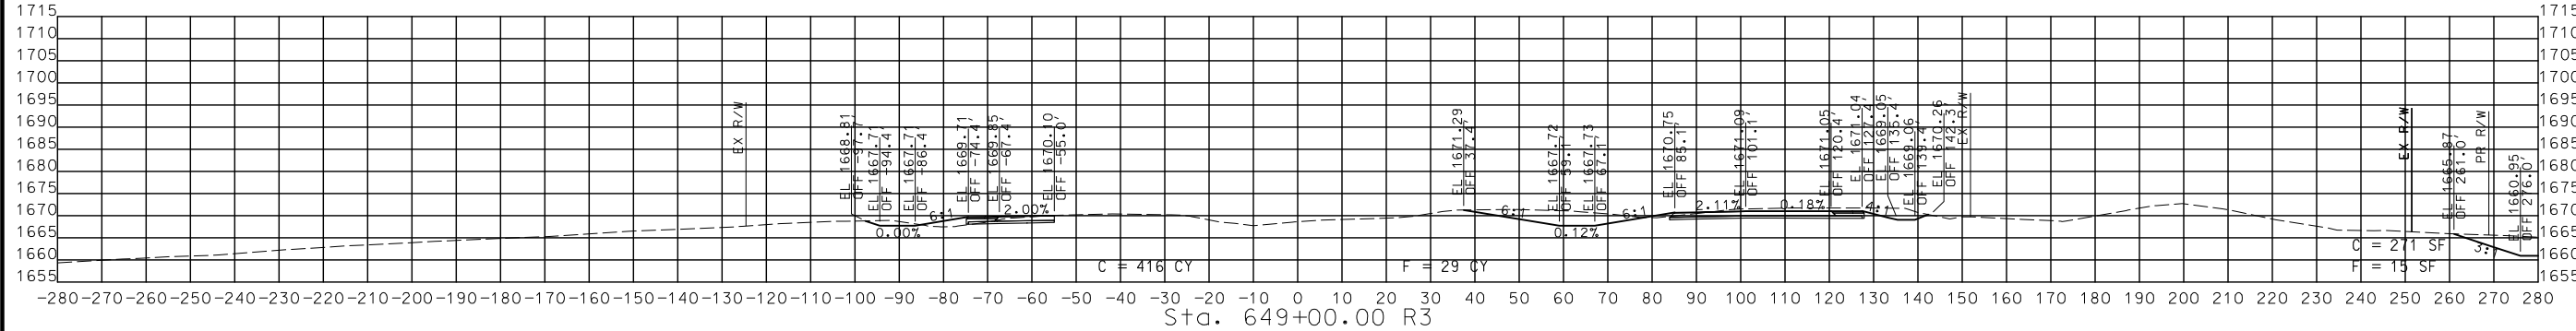

STA. 647+50.00 R3 TO STA. 649+00.00 R3

CROSS SECTIONS
 EXISTING US 60

DISCLAIMER
 THE PROFESSIONAL ENGINEER'S SEAL AND SIGNATURE AND PERSONAL SEAL APPEAR HEREON ASSUMES RESPONSIBILITY ONLY FOR WHAT APPEARS ON THIS PAGE, AND DISCLAIMS (PURSUANT TO SECTION 327.411 RSMO) SPECIFICATION, ESTIMATES, REPORTS, OR OTHER DOCUMENTS OR INSTRUMENTS NOT SEALED BY THE UNDERSIGNED PROFESSIONAL RELATING TO OR INTENDED TO BE USED FOR ANY PART OR PARTS OF THE PROJECT TO WHICH THIS PAGE REFERS.

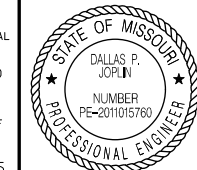

THIS SHEET HAS BEEN SIGNED, SEALED AND DATED ELECTRONICALLY.

DATE PREPARED
 9/3/2024

ROUTE 60 STATE MO
 DISTRICT SW SHEET NO. 12

COUNTY WEBSTER
 JOB NO. J7P3425C
 CONTRACT ID.

PROJECT NO.





BRIDGE NO.

DATE	DESCRIPTION

MISSOURI HIGHWAYS AND TRANSPORTATION COMMISSION



IF A SEAL IS PRESENT ON THIS SHEET IT HAS BEEN ELECTRONICALLY SEALED AND DATED.

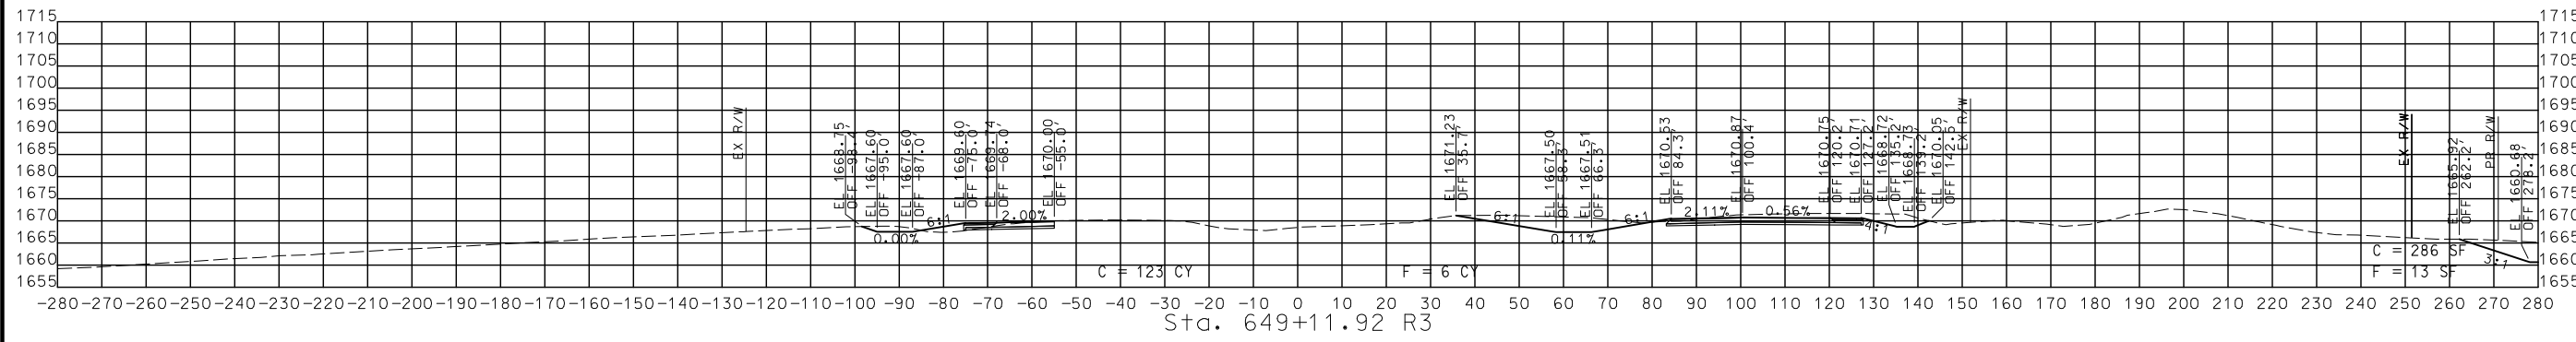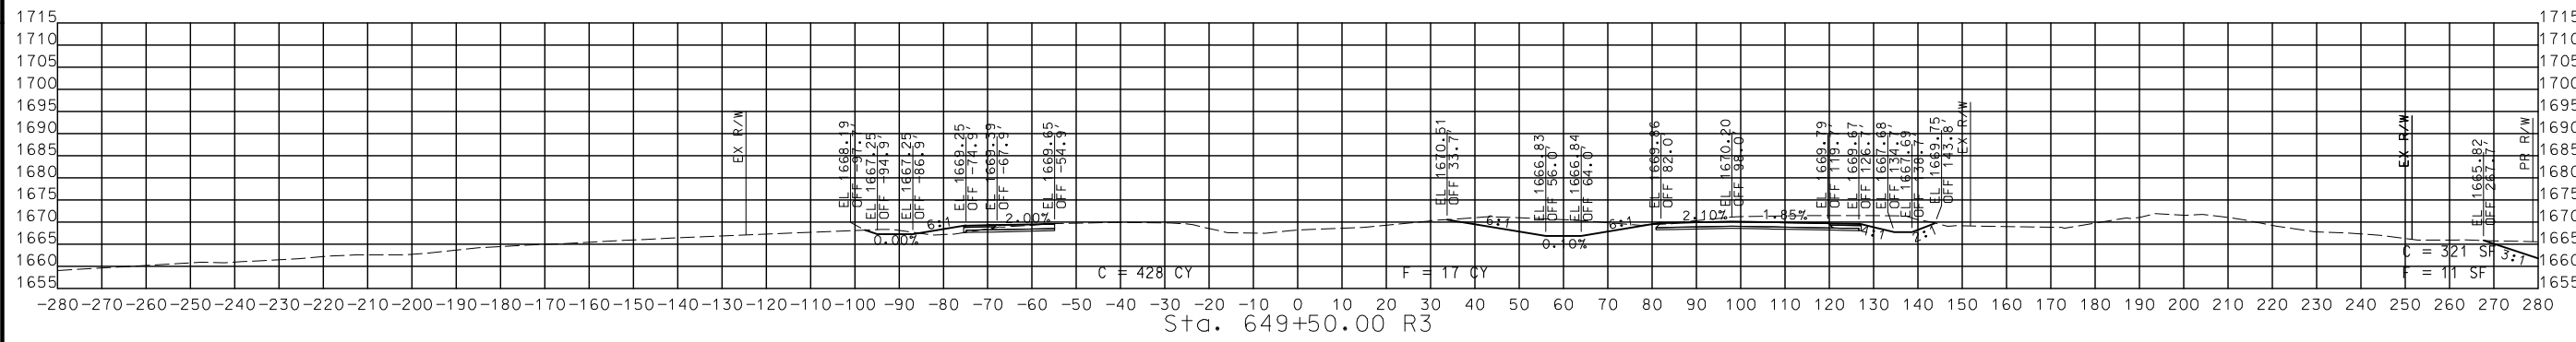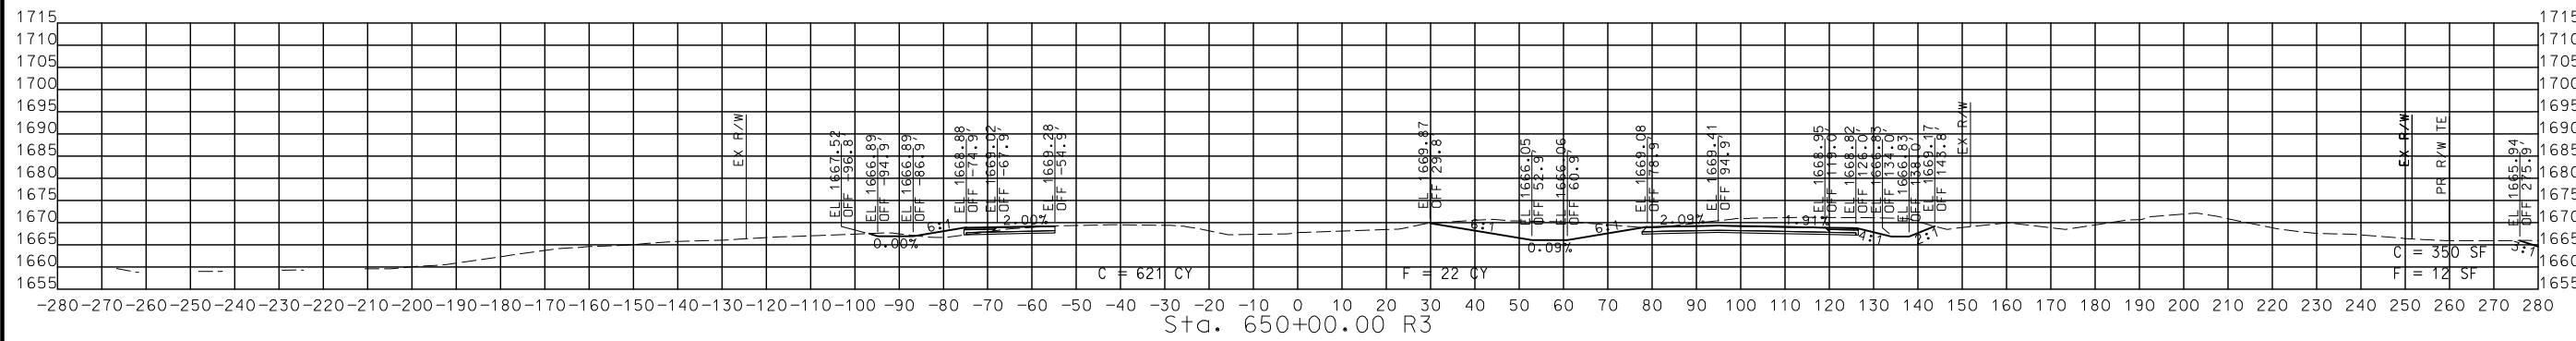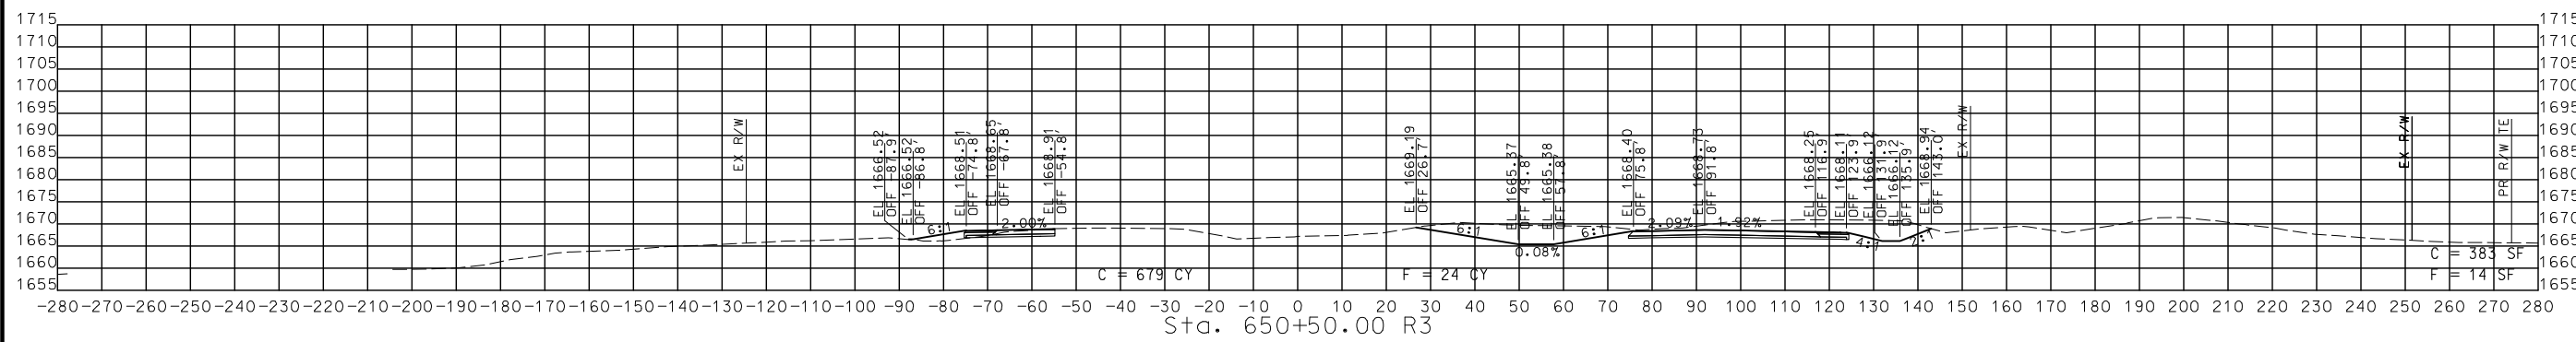

STA. 649+11.92 R3 TO STA. 650+50.00 R3

CROSS SECTIONS
 EXISTING US 60

DISCLAIMER
 THE PROFESSIONAL WHOSE SIGNATURE AND PERSONAL SEAL APPEAR HEREON ASSUMES RESPONSIBILITY ONLY FOR WHAT APPEARS ON THIS PAGE, AND DISCLAIMS (PURSUANT TO SECTION 327.411 RSMO) SPECIFICATION, ESTIMATES, REPORTS, OR OTHER DOCUMENTS OR INSTRUMENTS NOT SEALED BY THE UNDERSIGNED PROFESSIONAL RELATING TO OR INTENDED TO BE USED FOR ANY PART OR PARTS OF THE PROJECT TO WHICH THIS PAGE REFERS.



THIS SHEET HAS BEEN SIGNED, SEALED AND DATED ELECTRONICALLY.

DATE PREPARED
 9/3/2024
 ROUTE 60 STATE MO
 DISTRICT SW SHEET NO. 13
 COUNTY WEBSTER
 JOB NO. J7P3425C
 CONTRACT ID.





PROJECT NO.
 BRIDGE NO.

DATE	DESCRIPTION

MISSOURI HIGHWAYS AND TRANSPORTATION COMMISSION

105 WEST CAPITOL
 JEFFERSON CITY, MO 65102
 1-888-ASK-MODOT (1-888-275-6636)


© Copyright CMT, Inc.
 CRAWFORD, MURPHY & TILLY, INC.
 685 WINDALE STREET
 SPRINGFIELD, MO 65807 (417) 869-6009
 ENGINEERING CORPORATION - 000631

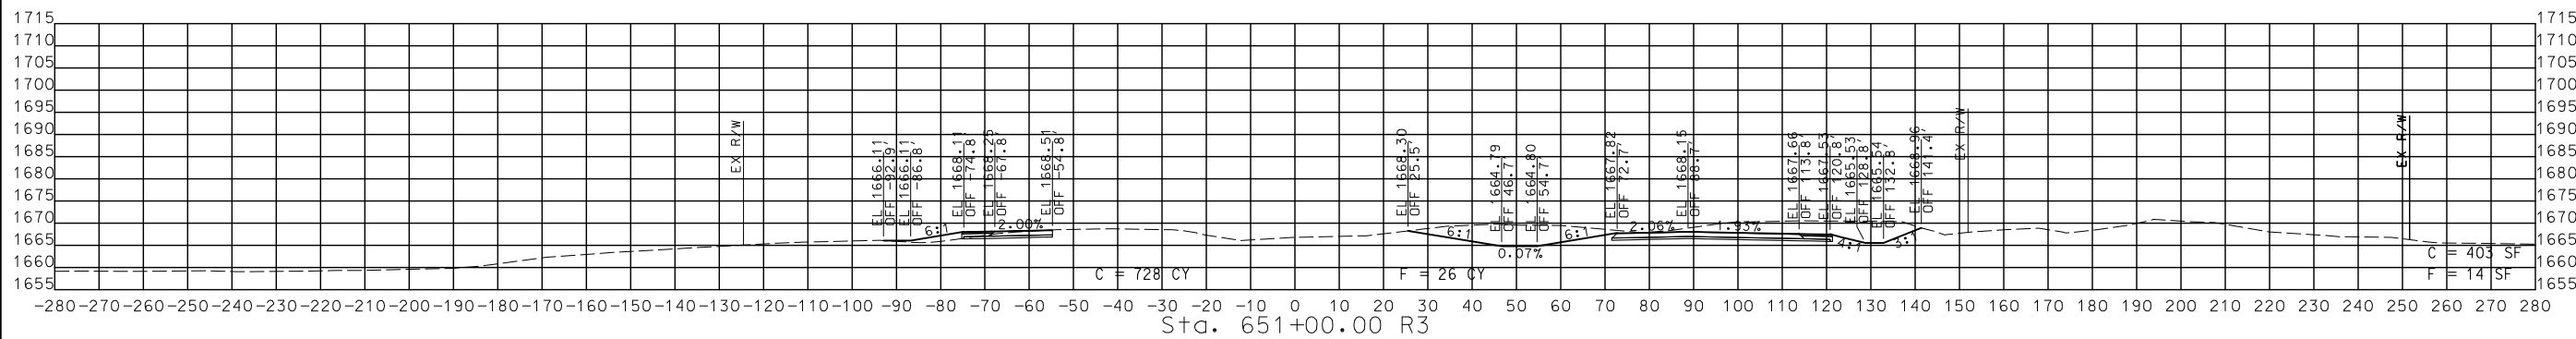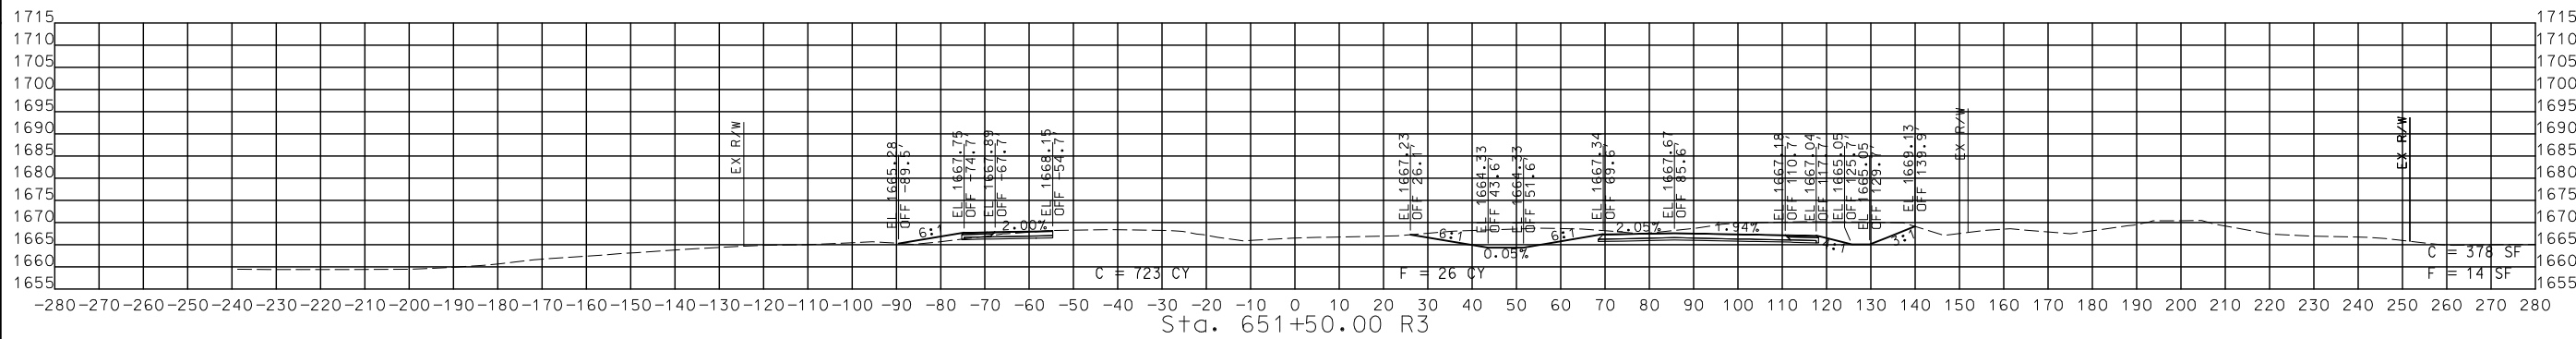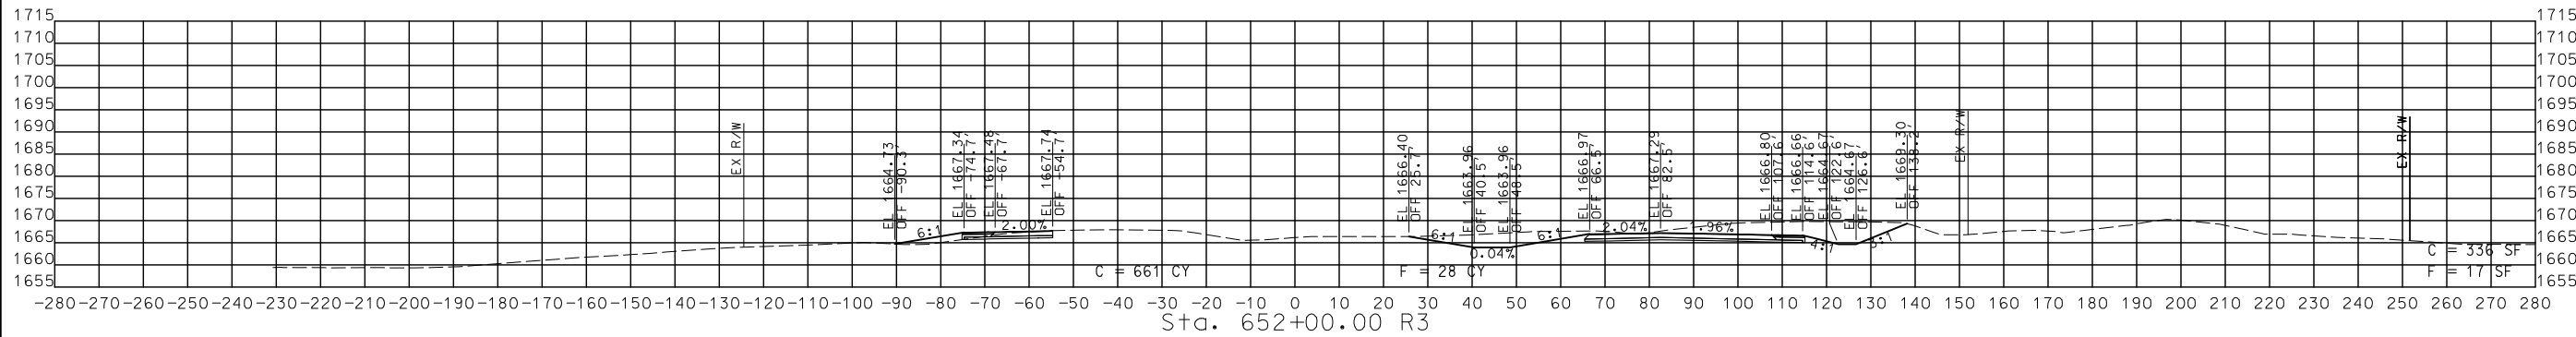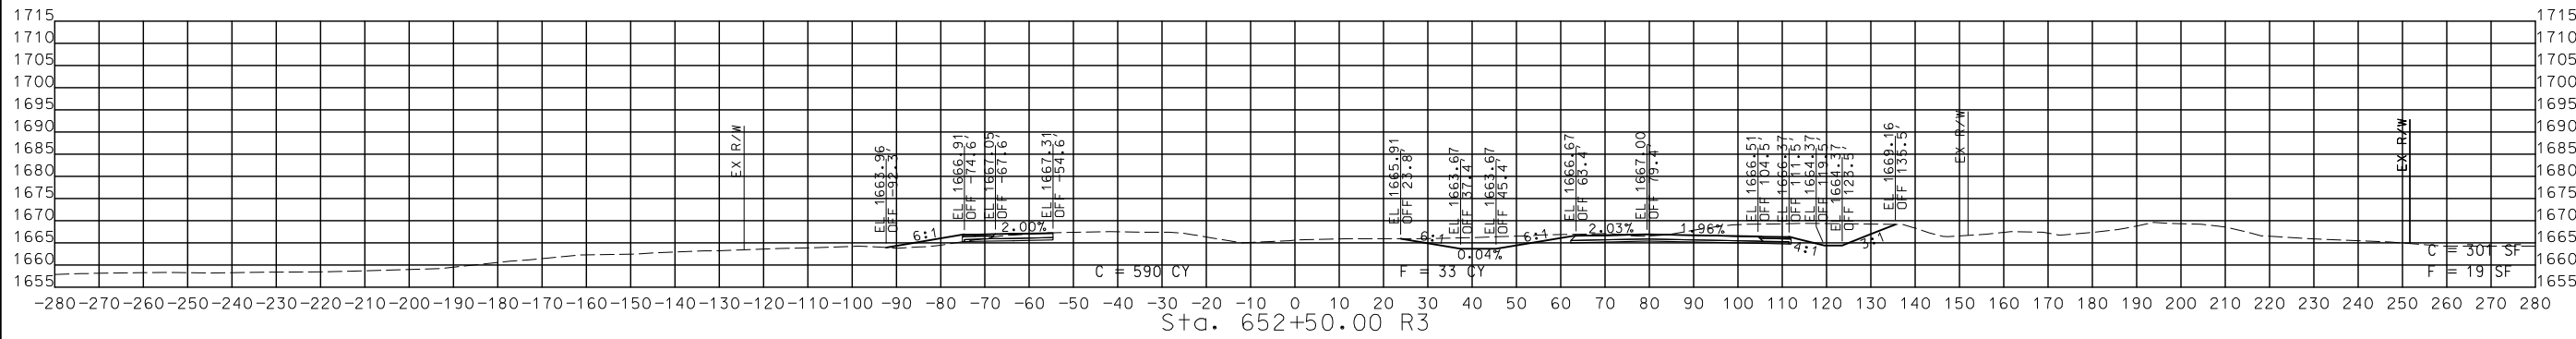

STA. 651+00.00 R3 TO STA. 652+50.00 R3

CROSS SECTIONS
 EXISTING US 60

DISCLAIMER
 THE PROFESSIONAL WHOSE SIGNATURE AND PERSONAL SEAL APPEAR HEREON ASSUMES RESPONSIBILITY ONLY FOR WHAT APPEARS ON THIS PAGE, AND DISCLAIMS (PURSUANT TO SECTION 327.411 RSMO) SPECIFICATION, ESTIMATES, REPORTS, OR OTHER DOCUMENTS OR INSTRUMENTS NOT SEALED BY THE UNDERSIGNED PROFESSIONAL RELATING TO OR INTENDED TO BE USED FOR ANY PART OR PARTS OF THE PROJECT TO WHICH THIS PAGE REFERS.

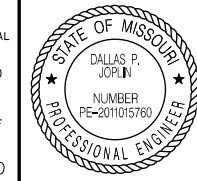

THIS SHEET HAS BEEN SIGNED, SEALED AND DATED ELECTRONICALLY.

DATE PREPARED
 9/3/2024

ROUTE 60 STATE MO
 DISTRICT SW SHEET NO. 14

COUNTY WEBSTER
 JOB NO. J7P3425C
 CONTRACT ID.

PROJECT NO.
 BRIDGE NO.

DATE	DESCRIPTION





MISSOURI HIGHWAYS AND TRANSPORTATION COMMISSION

 105 WEST CAPITOL
 JEFFERSON CITY, MO 65102
 1-888-ASK-MODOT (1-888-275-6636)

© Copyright CMT, Inc.
 CRAWFORD, MURPHY & TILLY, INC.
 655 WEST LINDALE STREET
 SPRINGFIELD, MO 65807 (417) 869-6009
 ENGINEERING CORPORATION - 000631

IF A SEAL IS PRESENT ON THIS SHEET IT HAS BEEN ELECTRONICALLY SEALED AND DATED.

REV.

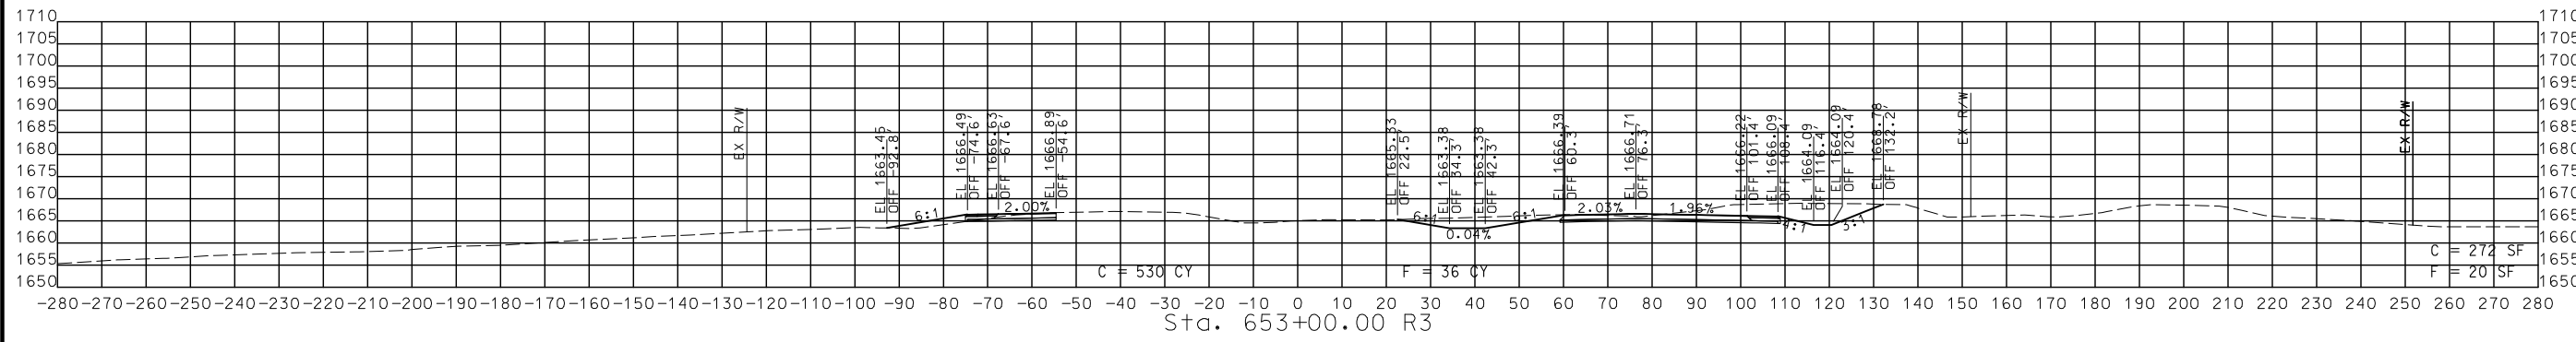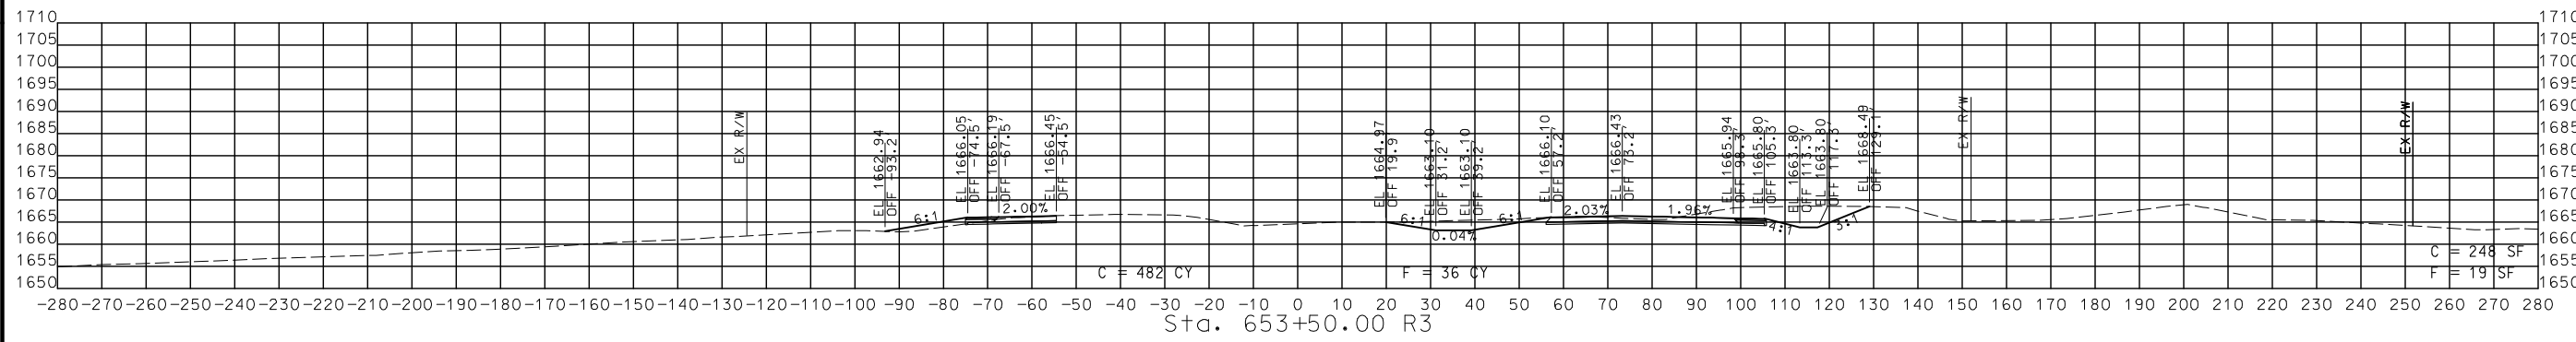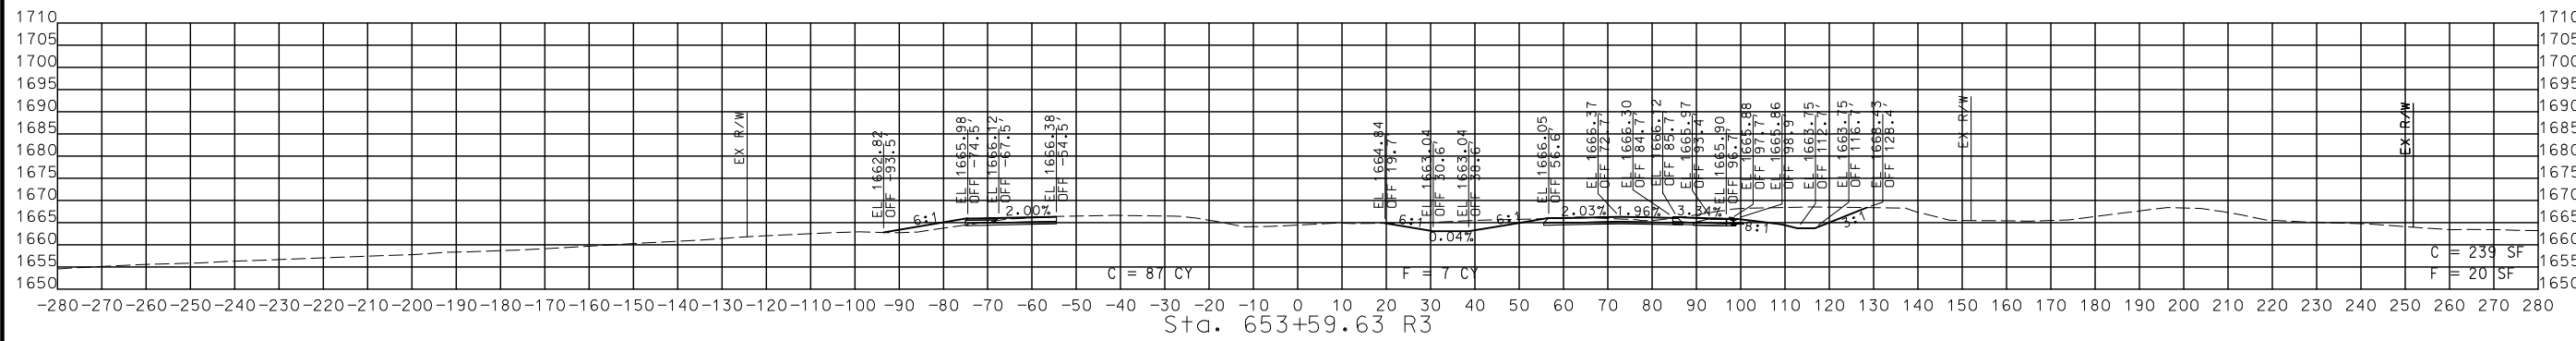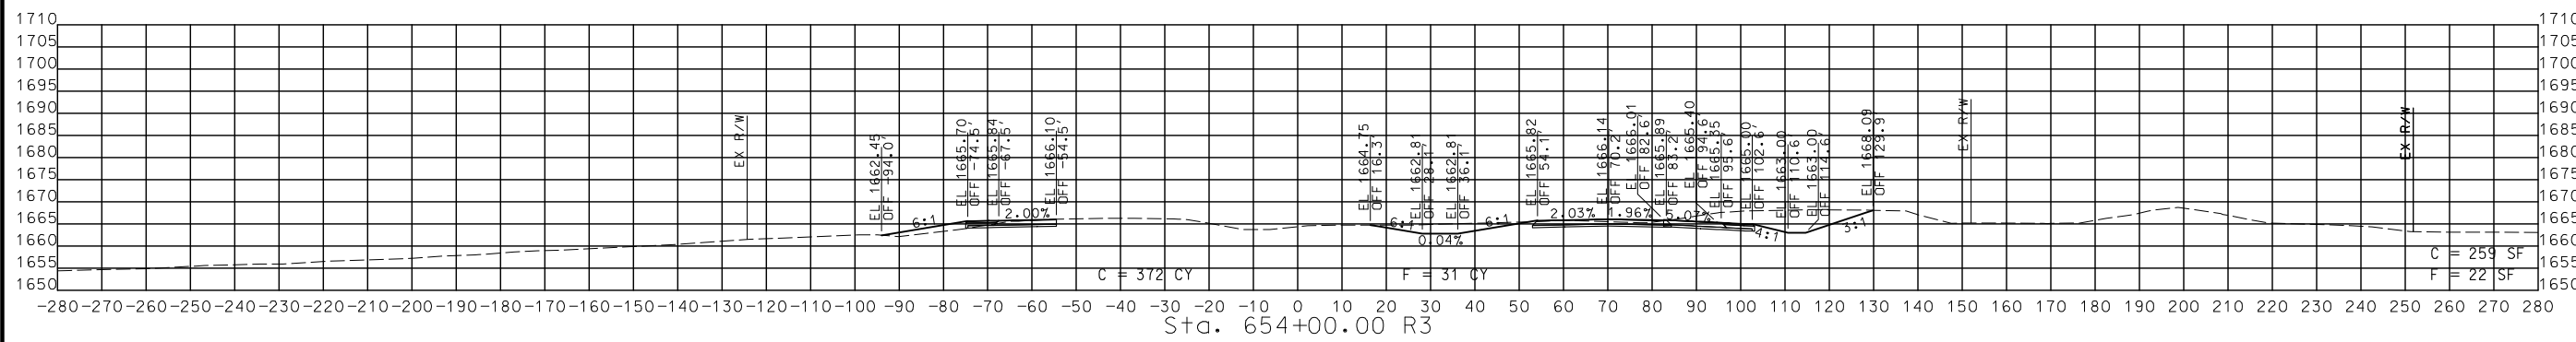

STA. 653+00.00 R3 TO STA. 654+00.00 R3

CROSS SECTIONS
 EXISTING US 60

DISCLAIMER
 THE PROFESSIONAL WHOSE SIGNATURE AND PERSONAL SEAL APPEAR HEREON ASSUMES RESPONSIBILITY ONLY FOR WHAT APPEARS ON THIS PAGE, AND DISCLAIMS (PURSUANT TO SECTION 327.411 RSMO) SPECIFICATION, ESTIMATES, REPORTS, OR OTHER DOCUMENTS OR INSTRUMENTS NOT SEALED BY THE UNDERSIGNED PROFESSIONAL RELATING TO OR INTENDED TO BE USED FOR ANY PART OR PARTS OF THE PROJECT TO WHICH THIS PAGE REFERS.



THIS SHEET HAS BEEN SIGNED, SEALED AND DATED ELECTRONICALLY.

DATE PREPARED
 9/3/2024

ROUTE 60 STATE MO
 DISTRICT SW SHEET NO. 15
 COUNTY WEBSTER

JOB NO. J7P3425C
 CONTRACT ID.

PROJECT NO.
 BRIDGE NO.





DATE	DESCRIPTION

MISSOURI HIGHWAYS AND TRANSPORTATION COMMISSION

 105 WEST CAPITOL JEFFERSON CITY, MO 65102
 1-888-ASK-MODOT (1-888-275-6636)

© Copyright CMT, Inc.
 CRAWFORD, MURPHY & TILLY, INC.
 655 WEST WASHINGTON STREET, SUITE 100
 SPRINGFIELD, MO 65807 (417) 869-6009
 ENGINEERING CORPORATION - 000631

REV.

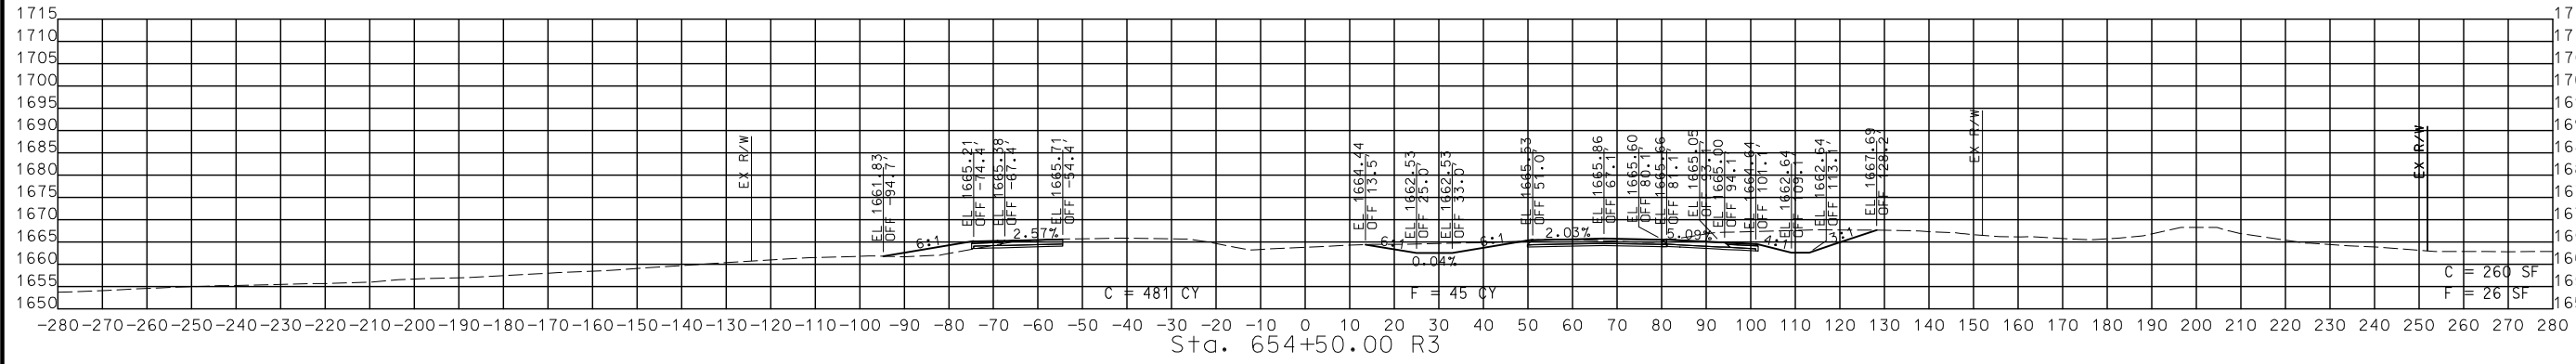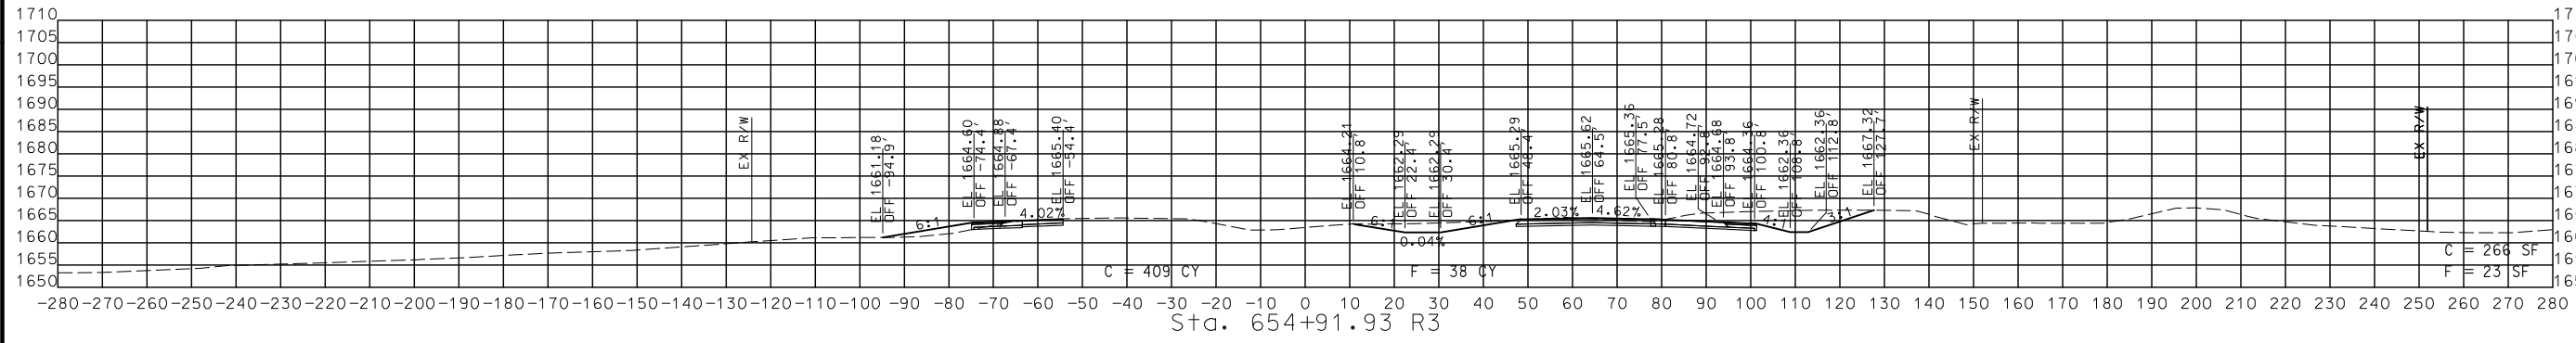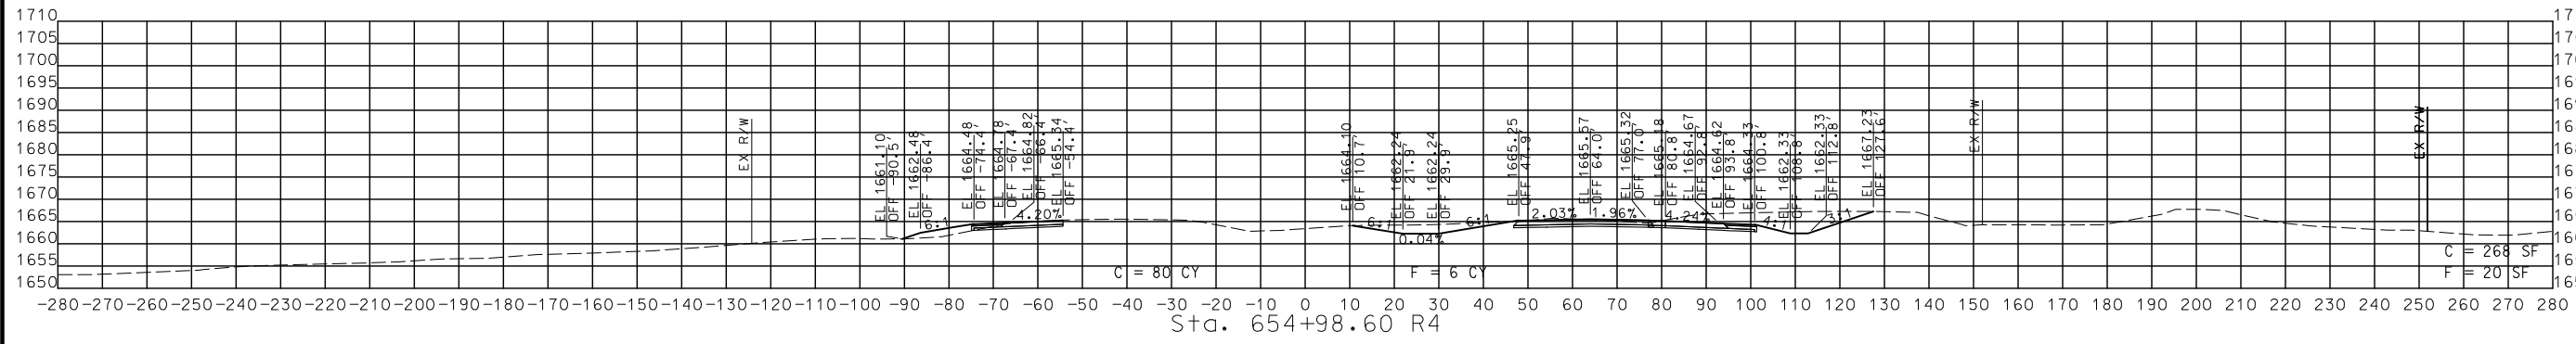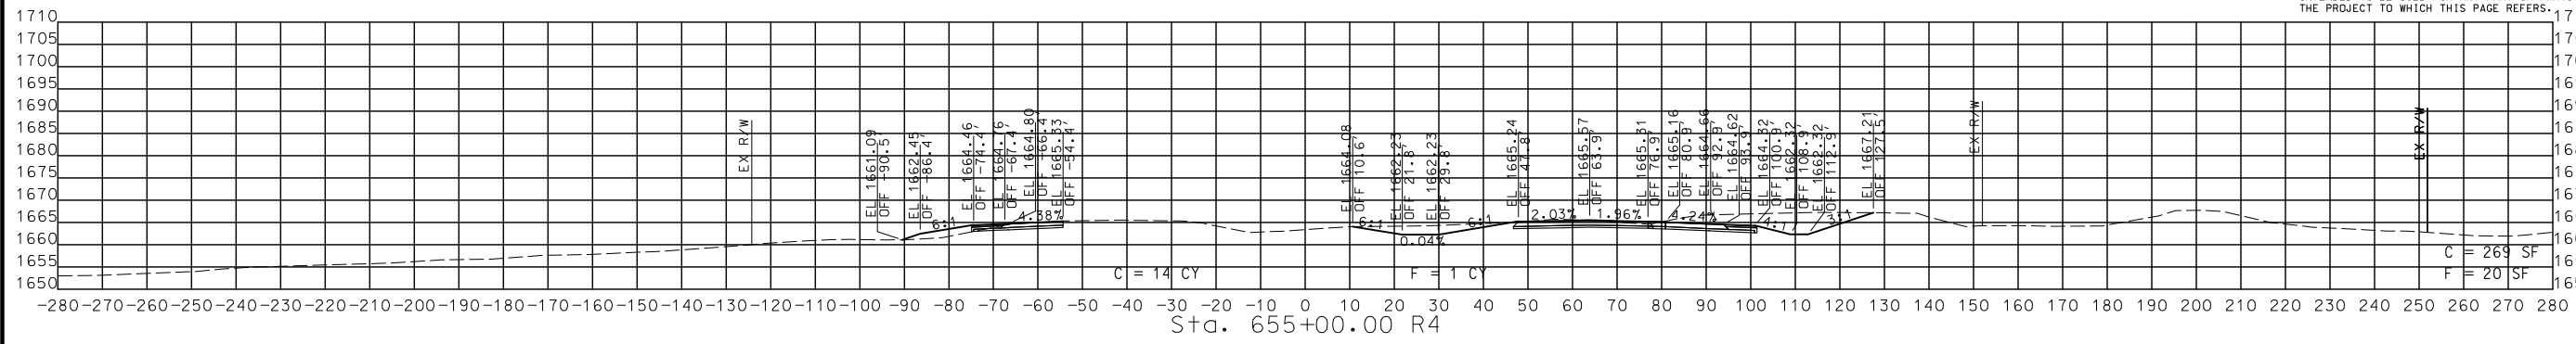

STA. 654+50.00 R3 TO STA. 655+00.00 R4

CROSS SECTIONS
 EXISTING US 60

DISCLAIMER
 THE PROFESSIONAL WHOSE SIGNATURE AND PERSONAL SEAL APPEAR HEREON ASSUMES RESPONSIBILITY ONLY FOR WHAT APPEARS ON THIS PAGE, AND DISCLAIMS (PURSUANT TO SECTION 327.411 RSMO) SPECIFICATION, ESTIMATES, REPORTS, OR OTHER DOCUMENTS OR INSTRUMENTS NOT SEALED BY THE UNDERSIGNED PROFESSIONAL RELATING TO OR INTENDED TO BE USED FOR ANY PART OR PARTS OF THE PROJECT TO WHICH THIS PAGE REFERS.



THIS SHEET HAS BEEN SIGNED, SEALED AND DATED ELECTRONICALLY.

DATE PREPARED
 9/3/2024

ROUTE 60 MO
 DISTRICT SW SHEET NO. 16

COUNTY WEBSTER
 JOB NO. J7P3425C

CONTRACT ID.

PROJECT NO.

BRIDGE NO.

DATE	DESCRIPTION

DATE	DESCRIPTION

MISSOURI HIGHWAYS AND TRANSPORTATION COMMISSION
 105 WEST CAPITOL JEFFERSON CITY, MO 65102
 1-888-ASK-MODOT (1-888-275-6636)

CMT
 © Copyright CMT, Inc.
 CRAWFORD, MURPHY & TILLY, INC.
 655 WEST WASHINGTON STREET
 SPRINGFIELD, MO 65807 (417) 869-6009
 ENGINEERING CORPORATION - 000631

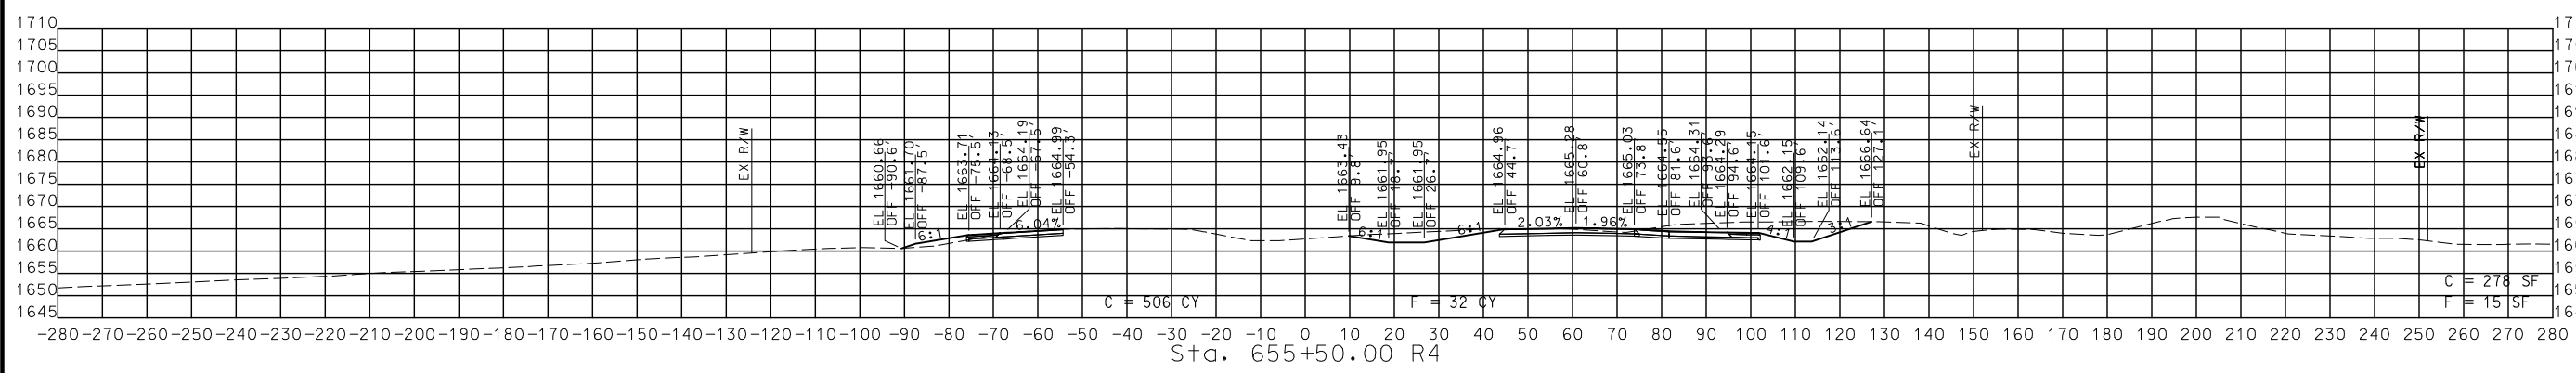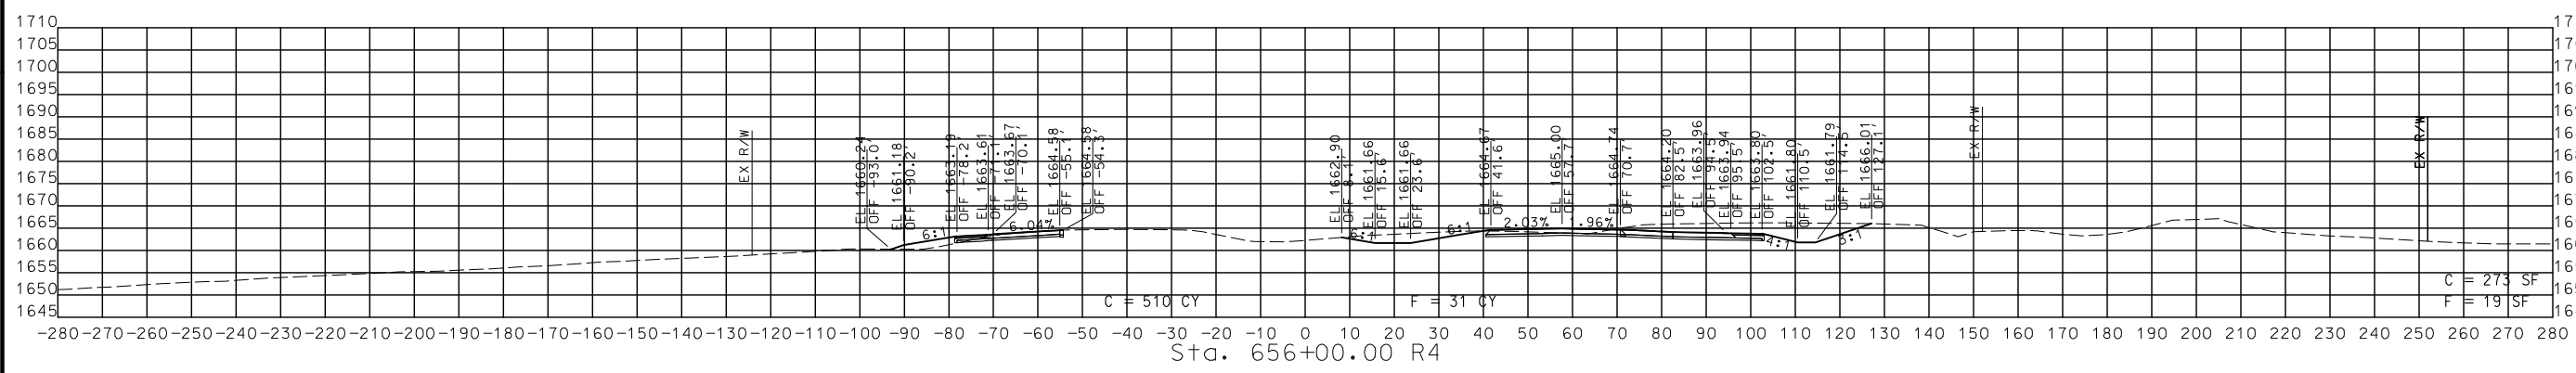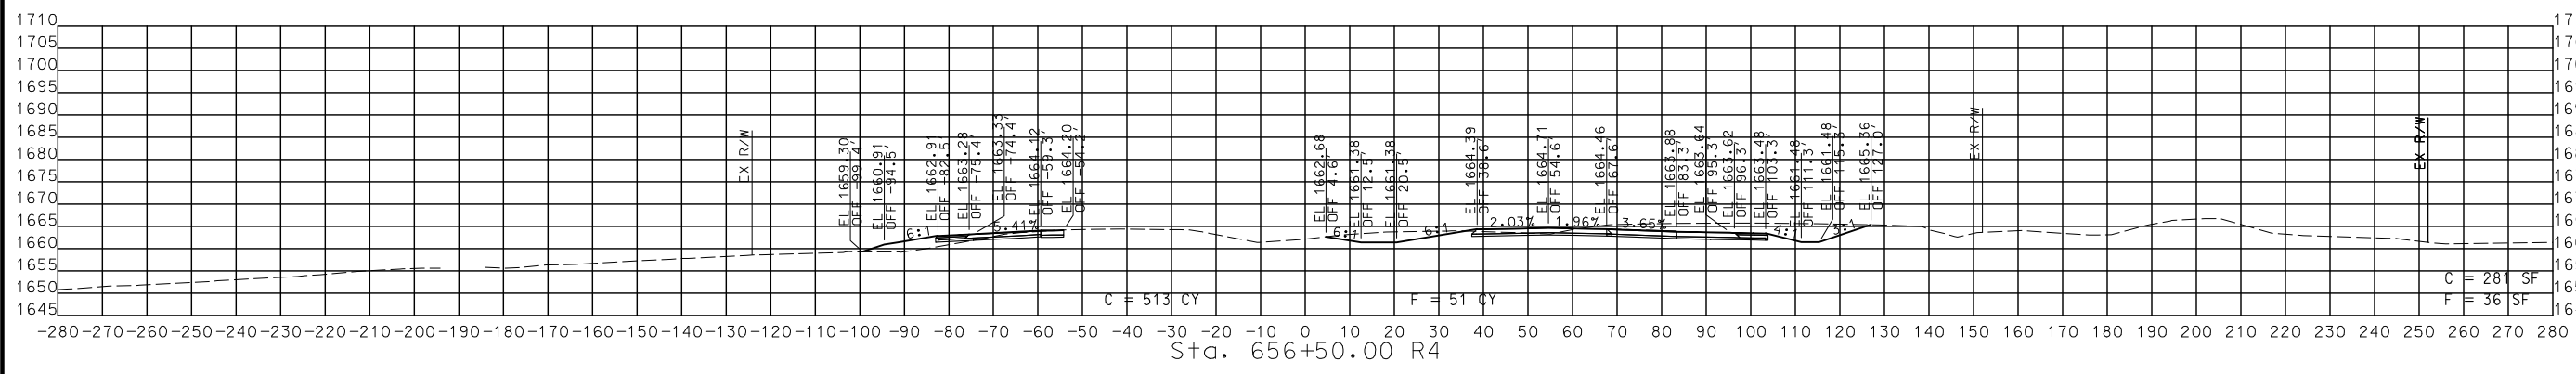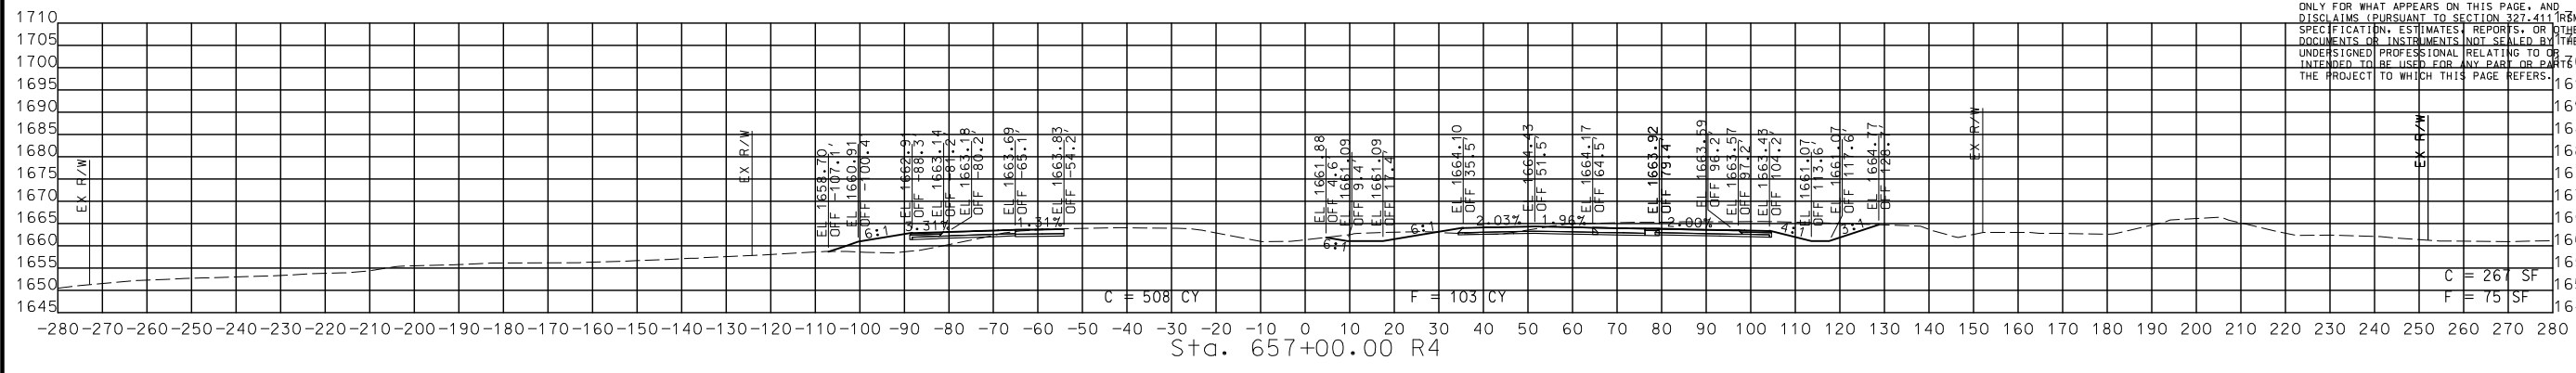

STA. 655+50.00 R4 TO STA. 657+00.00 R4

CROSS SECTIONS
 EXISTING US 60

REV.

DISCLAIMER
THE PROFESSIONAL WHOSE SIGNATURE AND PERSONAL SEAL APPEAR HEREON ASSUMES RESPONSIBILITY ONLY FOR WHAT APPEARS ON THIS PAGE, AND DISCLAIMS (PURSUANT TO SECTION 327.411 RSMO) SPECIFICATION, ESTIMATES, REPORTS, OR INSTRUMENTS OR INSTRUMENTS NOT SEALED BY THIS UNDERSIGNED PROFESSIONAL RELATING TO OR INTENDED TO BE USED FOR ANY PART OR PARTS OF THE PROJECT TO WHICH THIS PAGE REFERS.



THIS SHEET HAS BEEN SIGNED, SEALED AND DATED ELECTRONICALLY.





DATE PREPARED
9/3/2024
ROUTE 60 STATE MO
DISTRICT SW SHEET NO. 17
COUNTY WEBSTER
JOB NO. J7P3425C
CONTRACT ID.

PROJECT NO.
BRIDGE NO.

DATE	DESCRIPTION

MISSOURI HIGHWAYS AND TRANSPORTATION COMMISSION
MoDOT
105 WEST CAPITOL
JEFFERSON CITY, MO 65102
1-888-ASK-MODOT (1-888-275-6636)

© Copyright CMT, Inc.
CRAWFORD, MURPHY & TILLY, INC.
655 S. WASHINGTON ST. (RTE 17)
SPRINGFIELD, MO 65807 (417) 869-6009
ENGINEERING CORPORATION - 000631

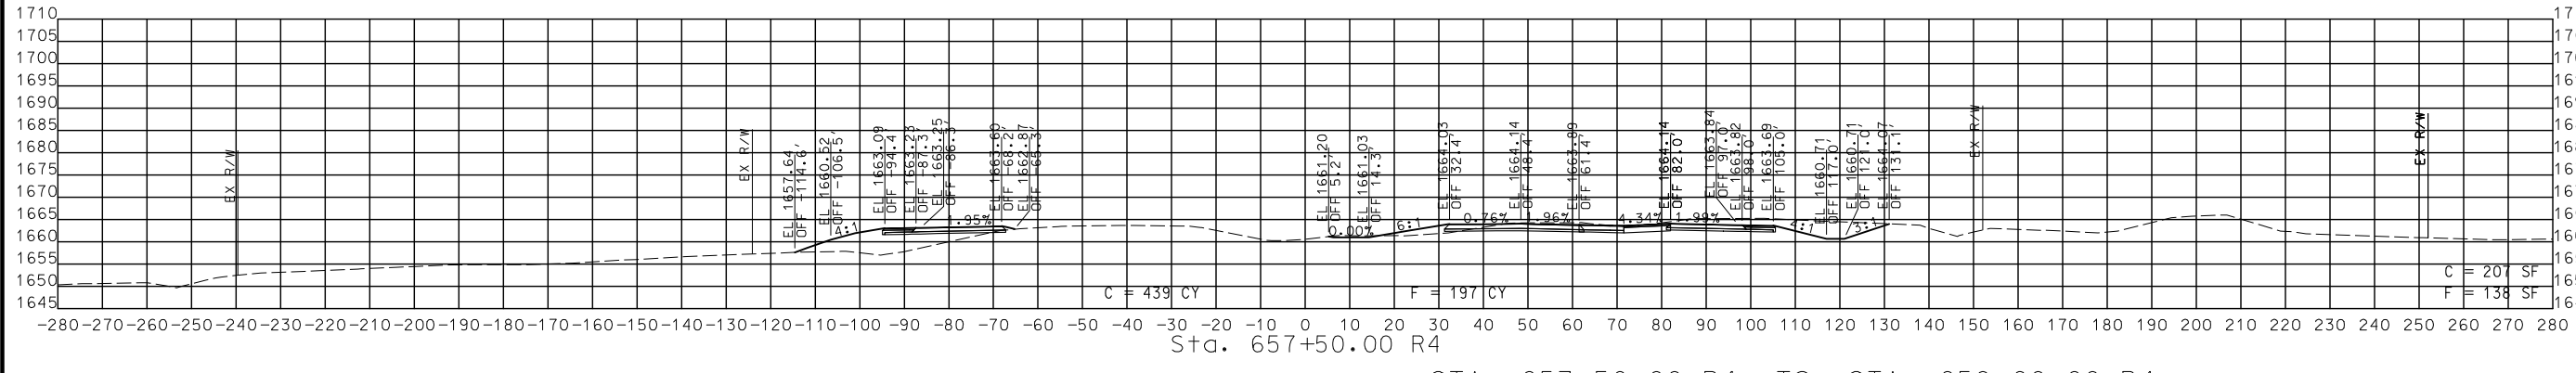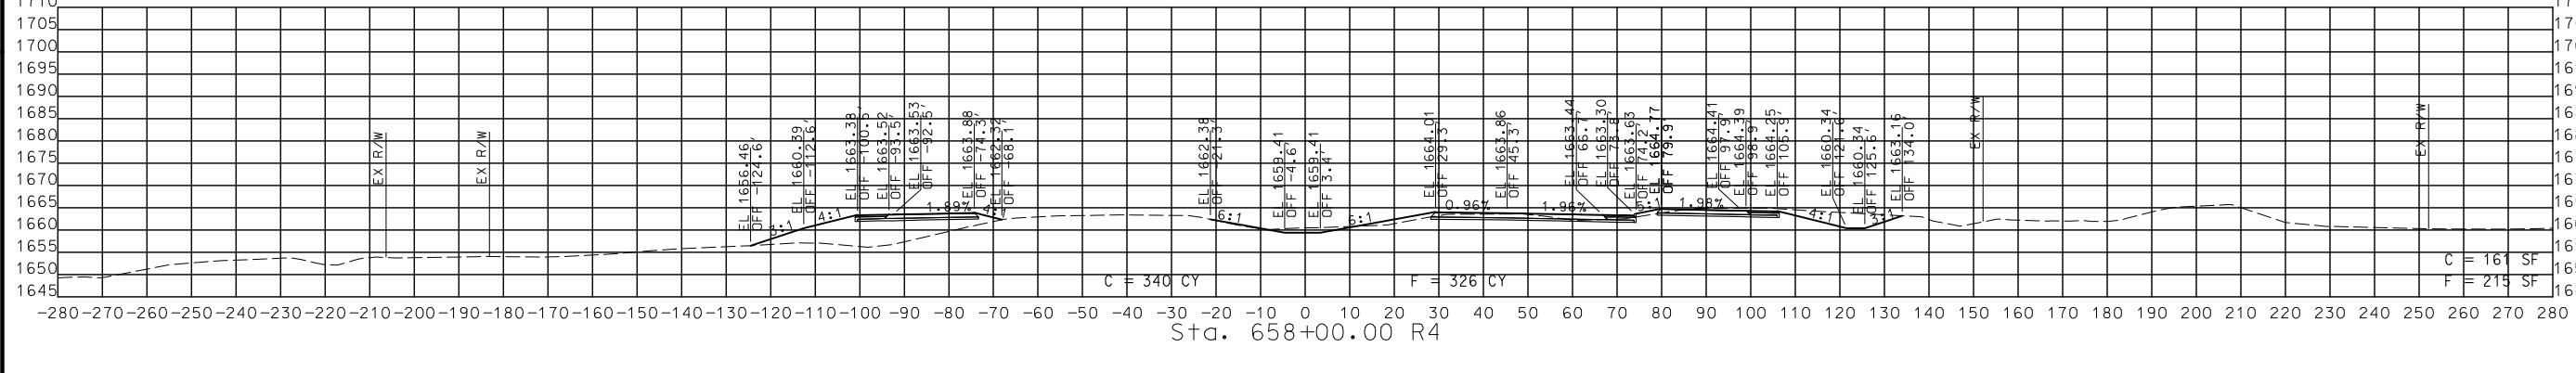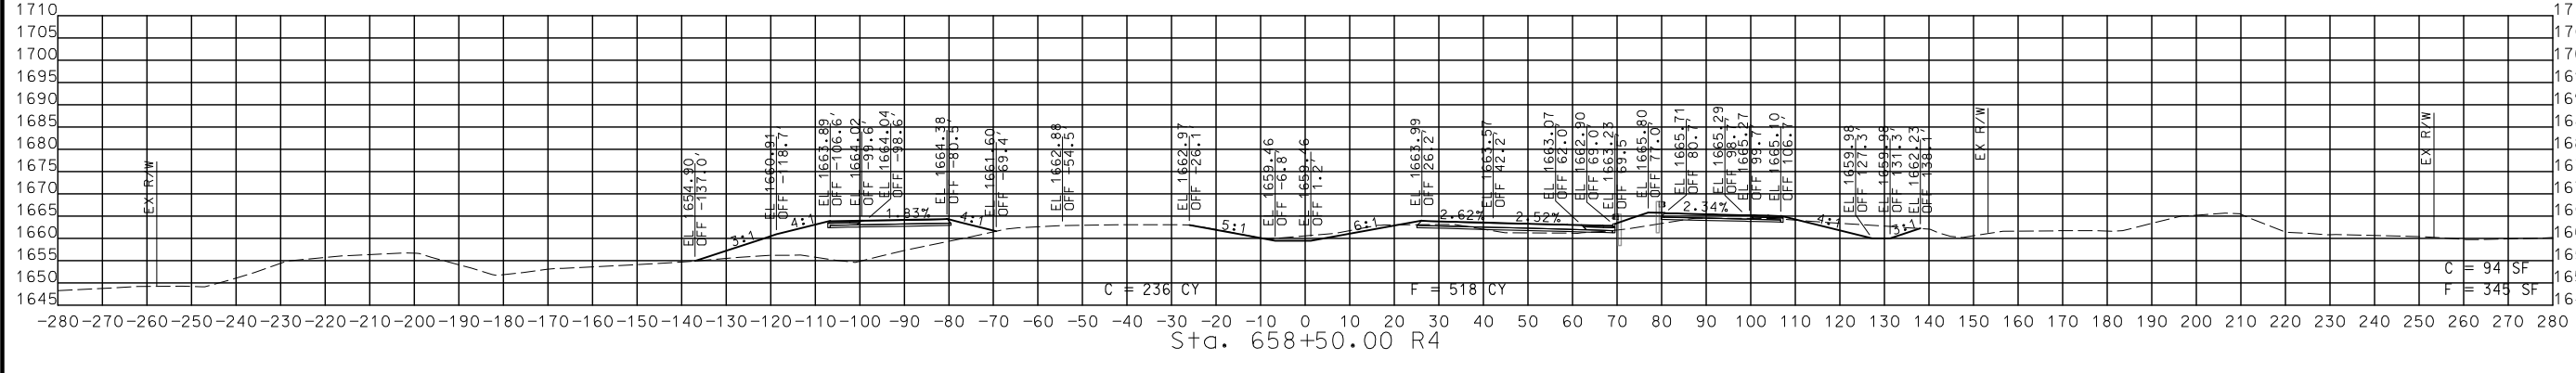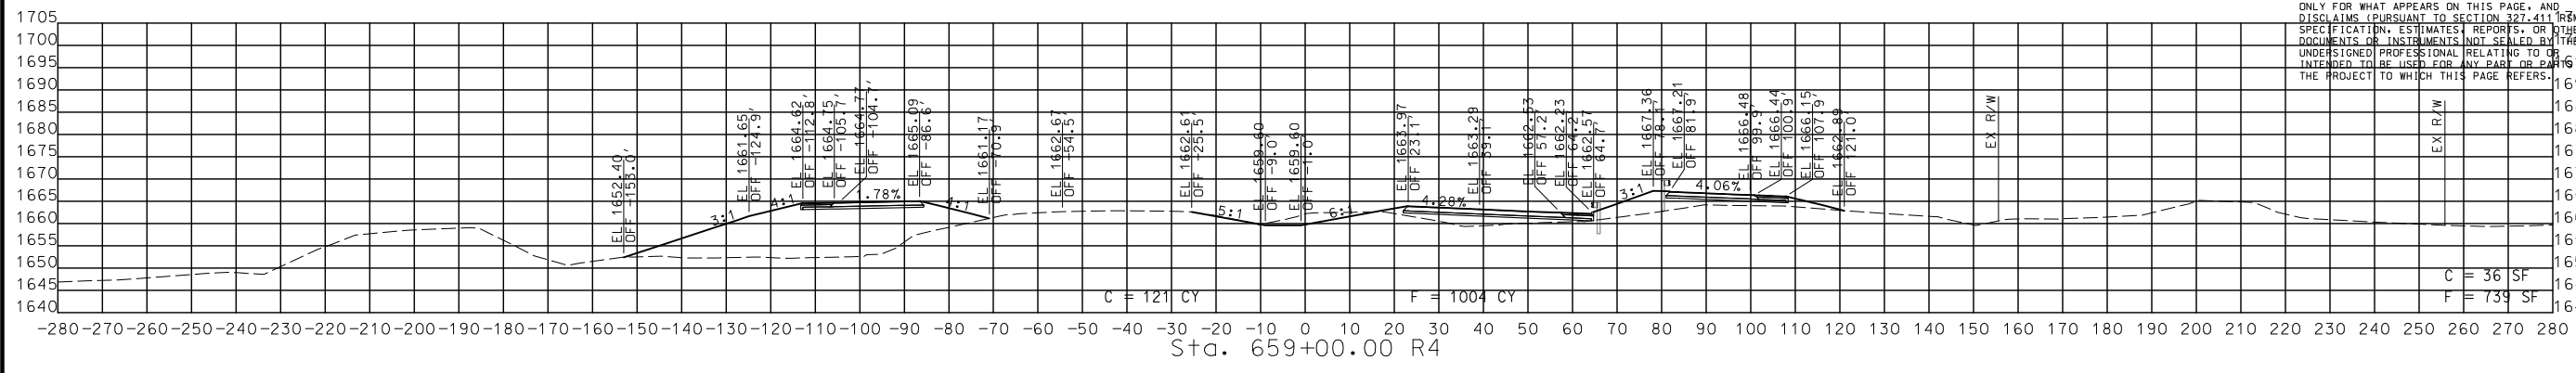

STA. 657+50.00 R4 TO STA. 659+00.00 R4

CROSS SECTIONS
EXISTING US 60

IF A SEAL IS PRESENT ON THIS SHEET IT HAS BEEN ELECTRONICALLY SEALED AND DATED.





REV.

DISCLAIMER
THE PROFESSIONAL WHOSE SIGNATURE AND PERSONAL SEAL APPEAR HEREON ASSUMES RESPONSIBILITY ONLY FOR WHAT APPEARS ON THIS PAGE, AND DISCLAIMS (PURSUANT TO SECTION 327.411 RSMO) SPECIFICATION, ESTIMATES, REPORTS, OR OTHER DOCUMENTS OR INSTRUMENTS NOT SEALED BY THE UNDERSIGNED PROFESSIONAL RELATING TO OR INTENDED TO BE USED FOR ANY PART OR PARTS OF THE PROJECT TO WHICH THIS PAGE REFERS.



THIS SHEET HAS BEEN SIGNED, SEALED AND DATED ELECTRONICALLY.

DATE PREPARED
9/3/2024
ROUTE 60 DISTRICT SW COUNTY WEBSTER
JOB NO. J7P3425C SHEET NO. 18
CONTRACT ID.
PROJECT NO.
BRIDGE NO.

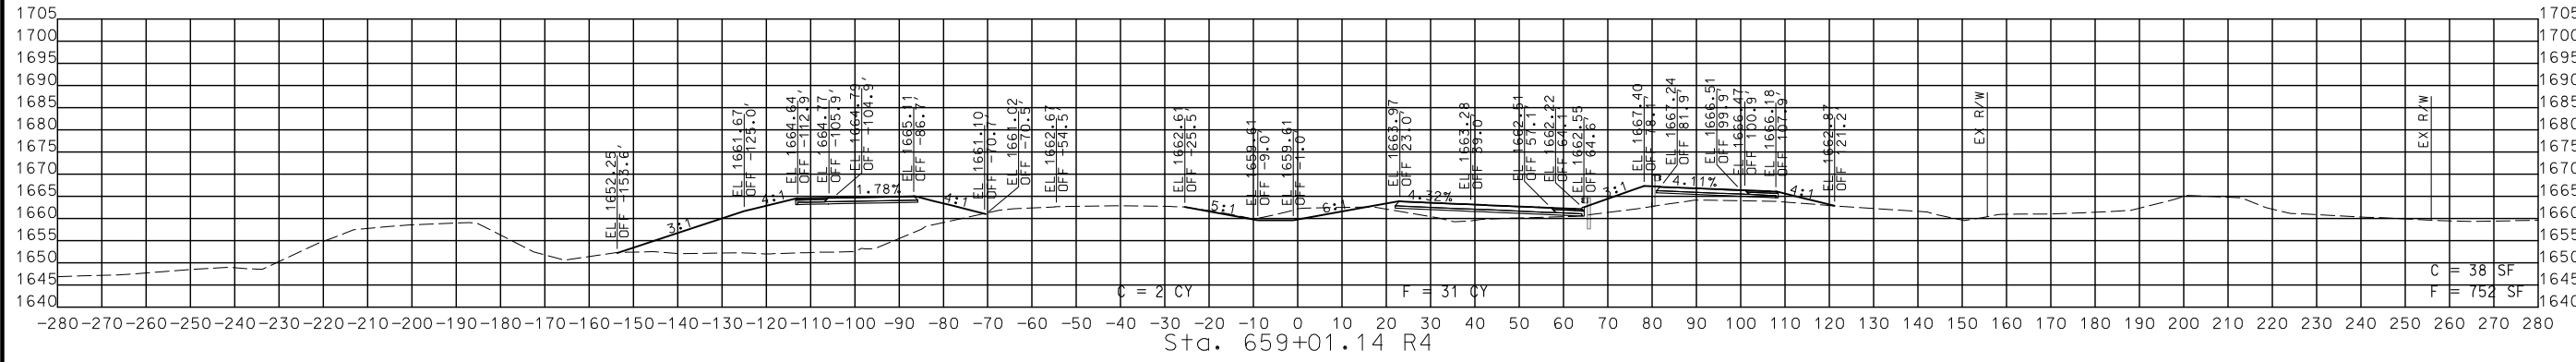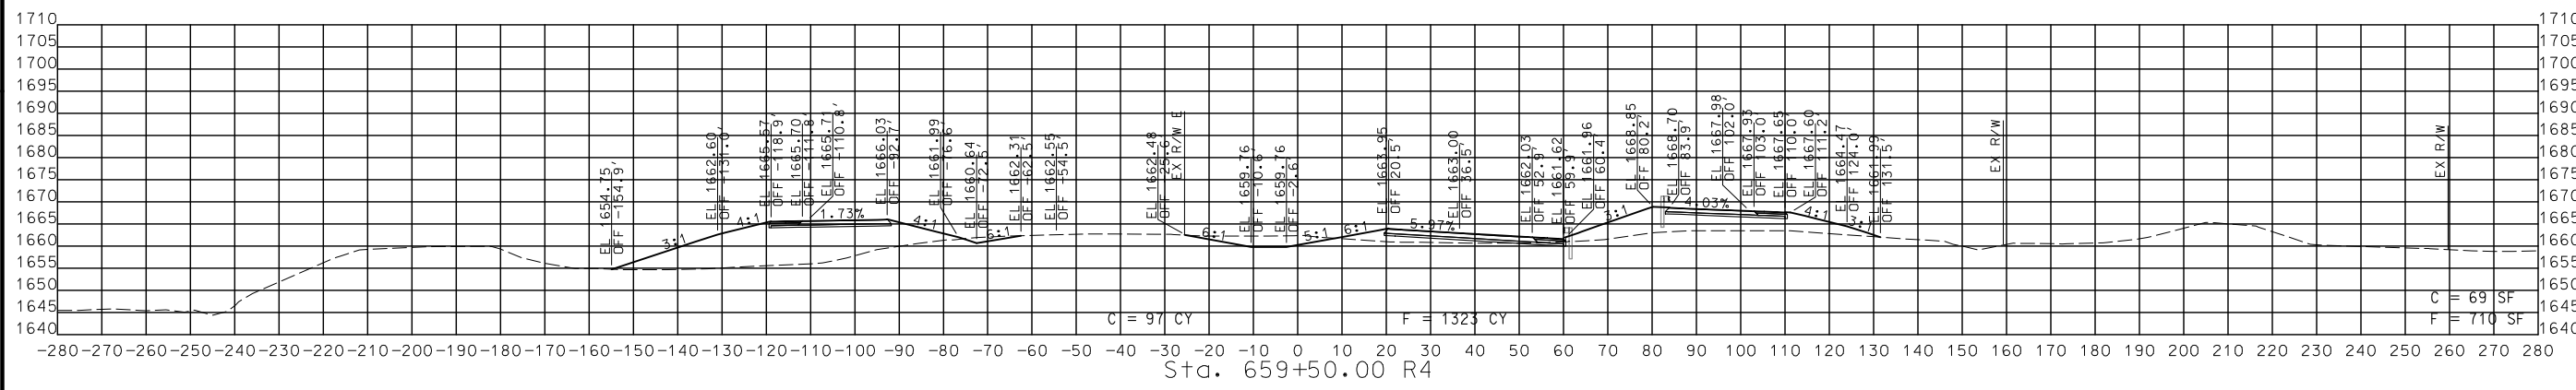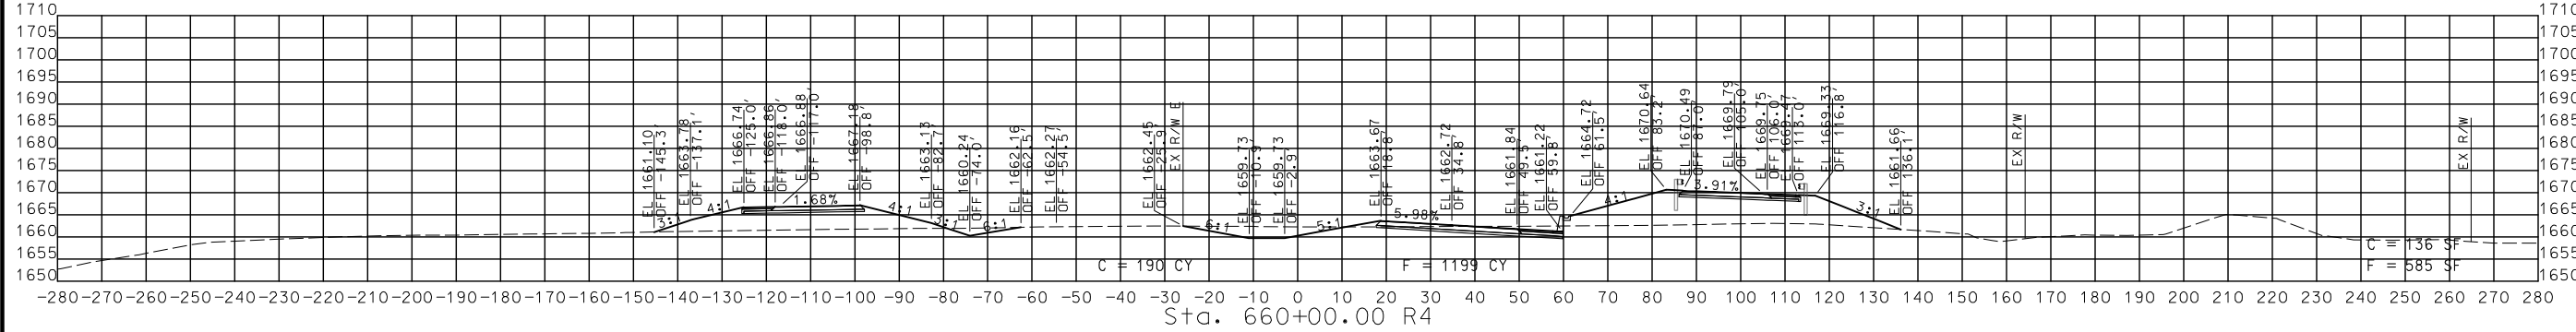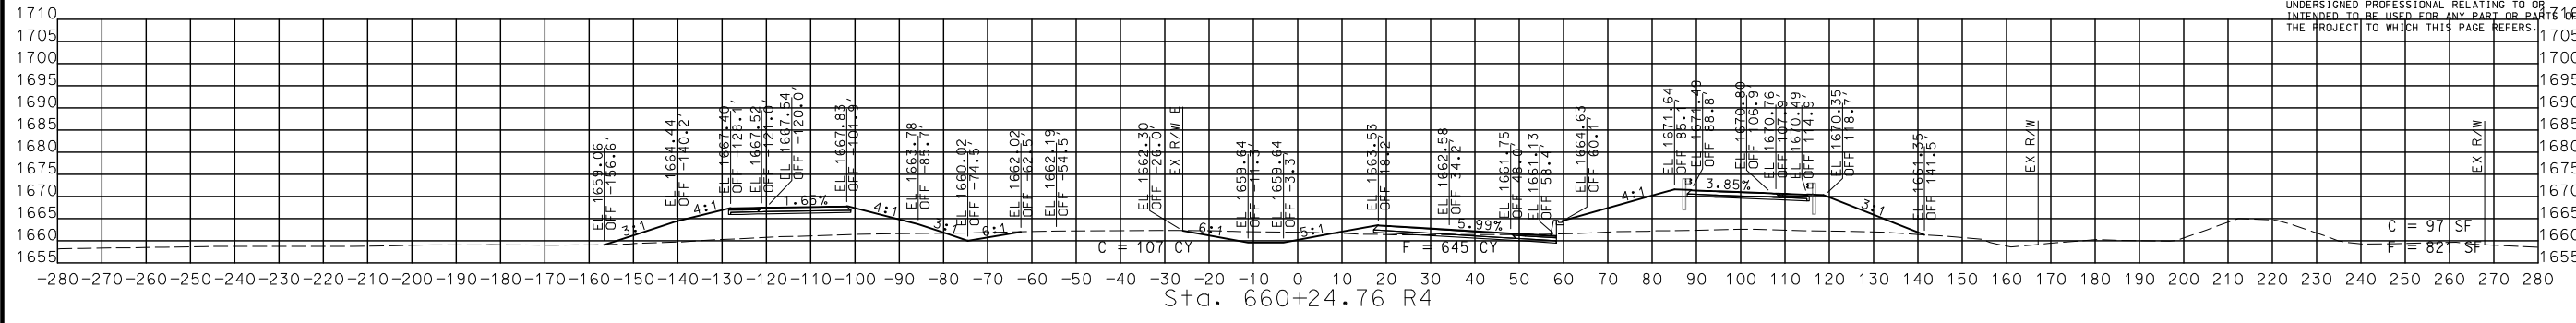

STA. 659+01.14 R4 TO STA. 660+24.76 R4

CROSS SECTIONS
EXISTING US 60

DATE	DESCRIPTION

MISSOURI HIGHWAYS AND TRANSPORTATION COMMISSION
MoDOT
105 WEST CAPITOL JEFFERSON CITY, MO 65102
1-888-ASK-MODOT (1-888-275-6636)
CMT
© Copyright CMT, Inc.
CRAWFORD, MURPHY & TILLY, INC.
685 W. STATE ST. (RTE 1) SPRINGFIELD, MO 65807 (417) 869-6009
ENGINEERING CORPORATION - 000631

REV.

DISCLAIMER
 THE PROFESSIONAL WHOSE SIGNATURE AND PERSONAL SEAL APPEAR HEREON ASSUMES RESPONSIBILITY ONLY FOR WHAT APPEARS ON THIS PAGE, AND DISCLAIMS (PURSUANT TO SECTION 327.411 RSMO) SPECIFICATIONS, ESTIMATES, REPORTS, OR OTHER DOCUMENTS OR INSTRUMENTS NOT SEALED BY THE UNDERSIGNED PROFESSIONAL RELATING TO OR INTENDED TO BE USED FOR ANY PART OR PARTS OF THE PROJECT TO WHICH THIS PAGE REFERS.



THIS SHEET HAS BEEN SIGNED, SEALED AND DATED ELECTRONICALLY.

DATE PREPARED
 9/3/2024
 ROUTE 60 STATE MO
 DISTRICT SW SHEET NO. 19
 COUNTY WEBSTER
 JOB NO. J7P3425C
 CONTRACT ID.




PROJECT NO.
 BRIDGE NO.

DESCRIPTION	DATE

MISSOURI HIGHWAYS AND TRANSPORTATION COMMISSION

 105 WEST CAPITOL
 JEFFERSON CITY, MO 65102
 1-888-ASK-MODOT (1-888-275-6636)

CMT
 © Copyright CMT, Inc.
 CRAWFORD, MURPHY & TILLY, INC.
 655 W. STATE ST., SUITE 100
 SPRINGFIELD, MO 65807 (417) 869-6009
 ENGINEERING CORPORATION - 000631

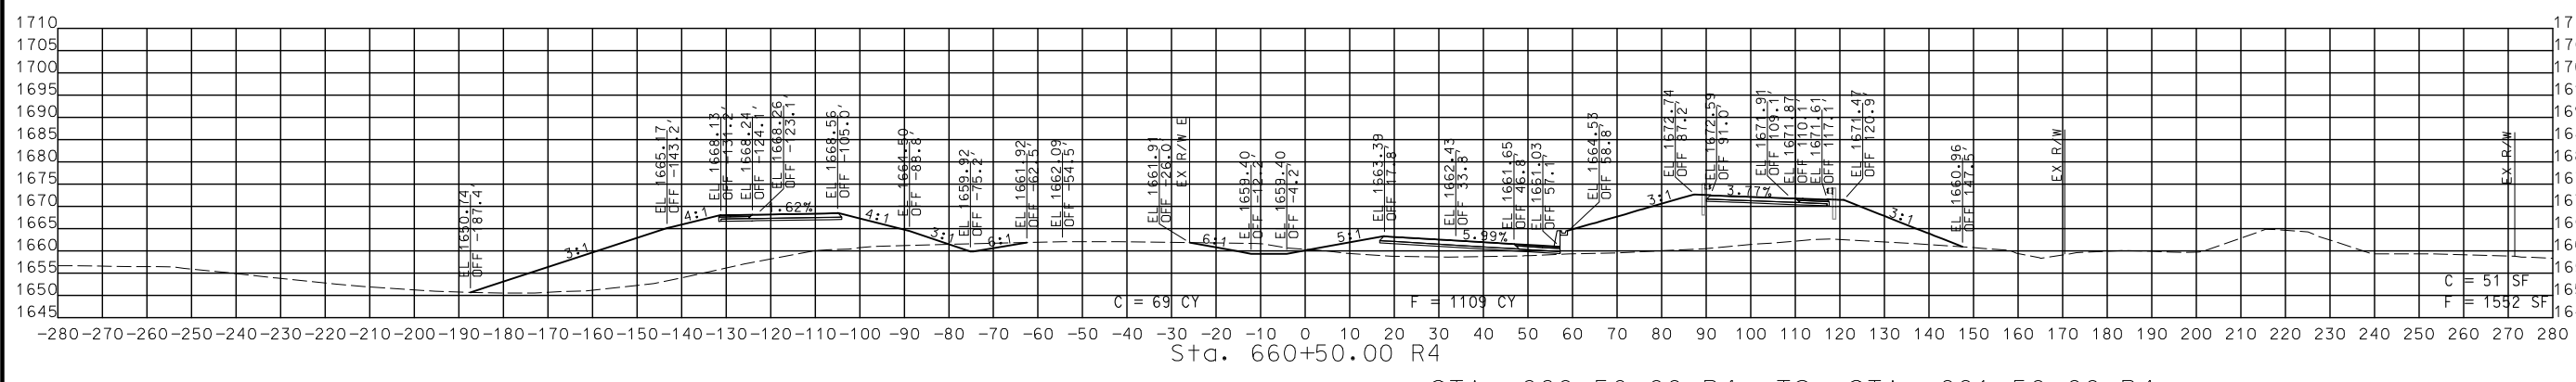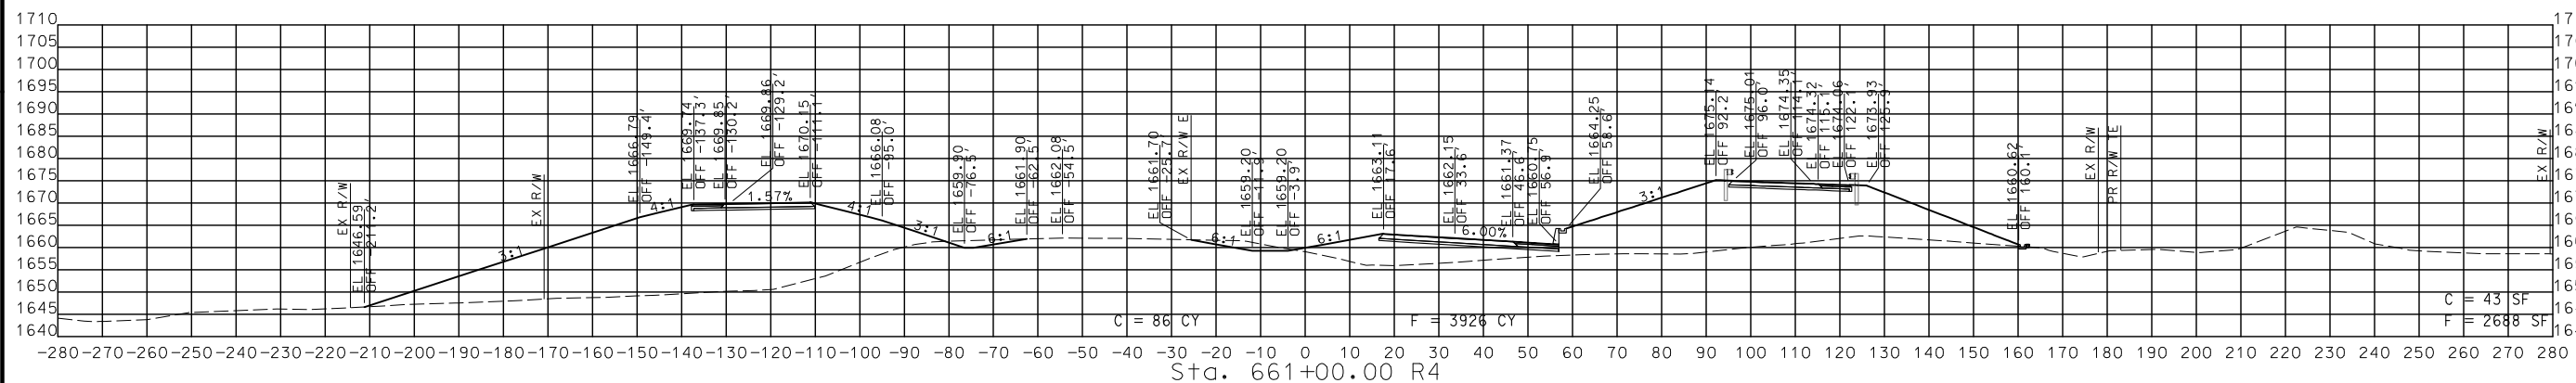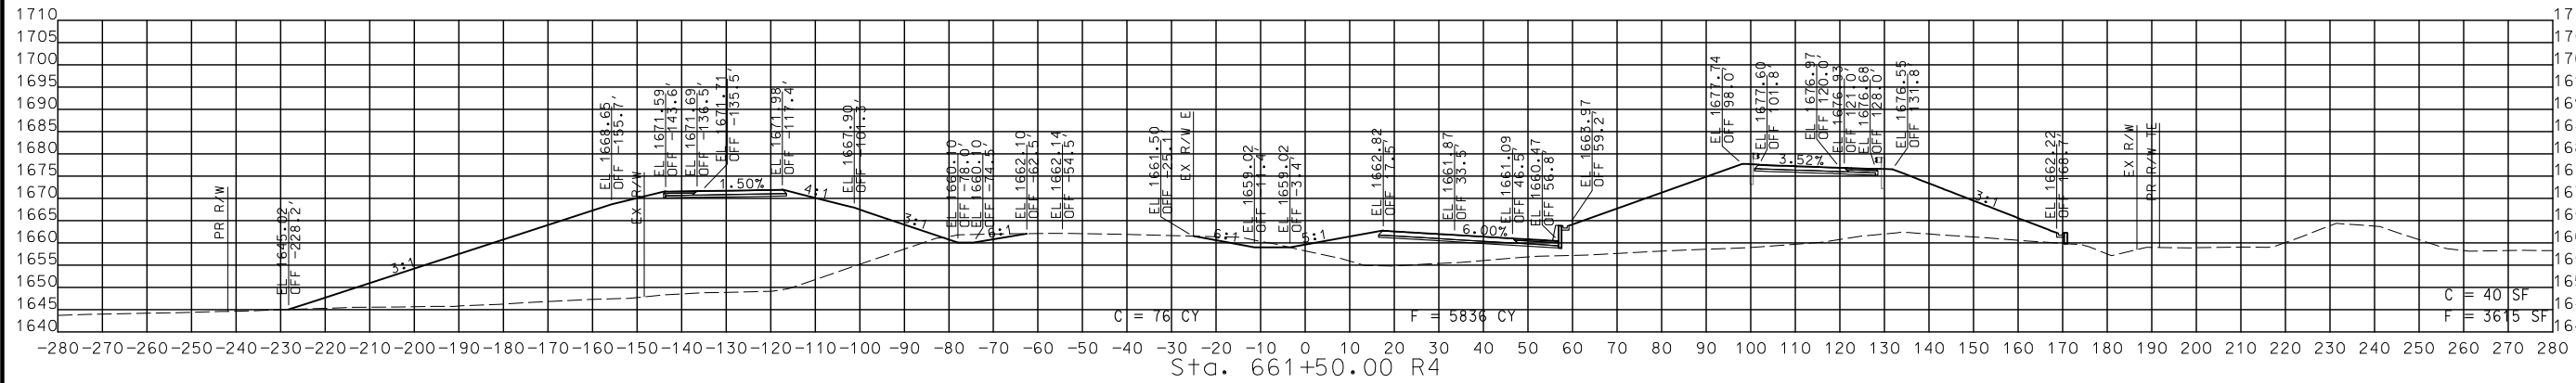


STA. 660+50.00 R4 TO STA. 661+50.00 R4

CROSS SECTIONS
 EXISTING US 60

REV.

IF A SEAL IS PRESENT ON THIS SHEET IT HAS BEEN ELECTRONICALLY SEALED AND DATED.

DISCLAIMER
 THE PROFESSIONAL WHOSE SIGNATURE AND PERSONAL SEAL APPEAR HEREON ASSUMES RESPONSIBILITY ONLY FOR WHAT APPEARS ON THIS PAGE, AND DISCLAIMS (PURSUANT TO SECTION 327.411 RSMO) SPECIFICATION, ESTIMATES, REPORTS, OR OTHER DOCUMENTS OR INSTRUMENTS NOT SEALED BY THE UNDERSIGNED PROFESSIONAL RELATING TO OR INTENDED TO BE USED FOR ANY PART OR PARTS OF THE PROJECT TO WHICH THIS PAGE REFERS.

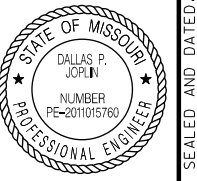

THIS SHEET HAS BEEN SIGNED, SEALED AND DATED ELECTRONICALLY.

DATE PREPARED
 9/3/2024

ROUTE STATE
 60 MO

DISTRICT SHEET NO.
 SW 20

COUNTY
 WEBSTER

JOB NO.
 J7P3425C

CONTRACT ID.

PROJECT NO.

BRIDGE NO.

DESCRIPTION




DATE

MISSOURI HIGHWAYS AND TRANSPORTATION COMMISSION

CRAWFORD, MURPHY & TILLY, INC.
 635 WEST END AVE, SUITE 101
 SPRINGFIELD, MO 65807 (417) 869-6009
 ENGINEERING CORPORATION - 000631

105 WEST CAPITOL
 JEFFERSON CITY, MO 65102
 1-888-ASK-MODOT (1-888-275-6636)

IF A SEAL IS PRESENT ON THIS SHEET IT HAS BEEN ELECTRONICALLY SEALED AND DATED.

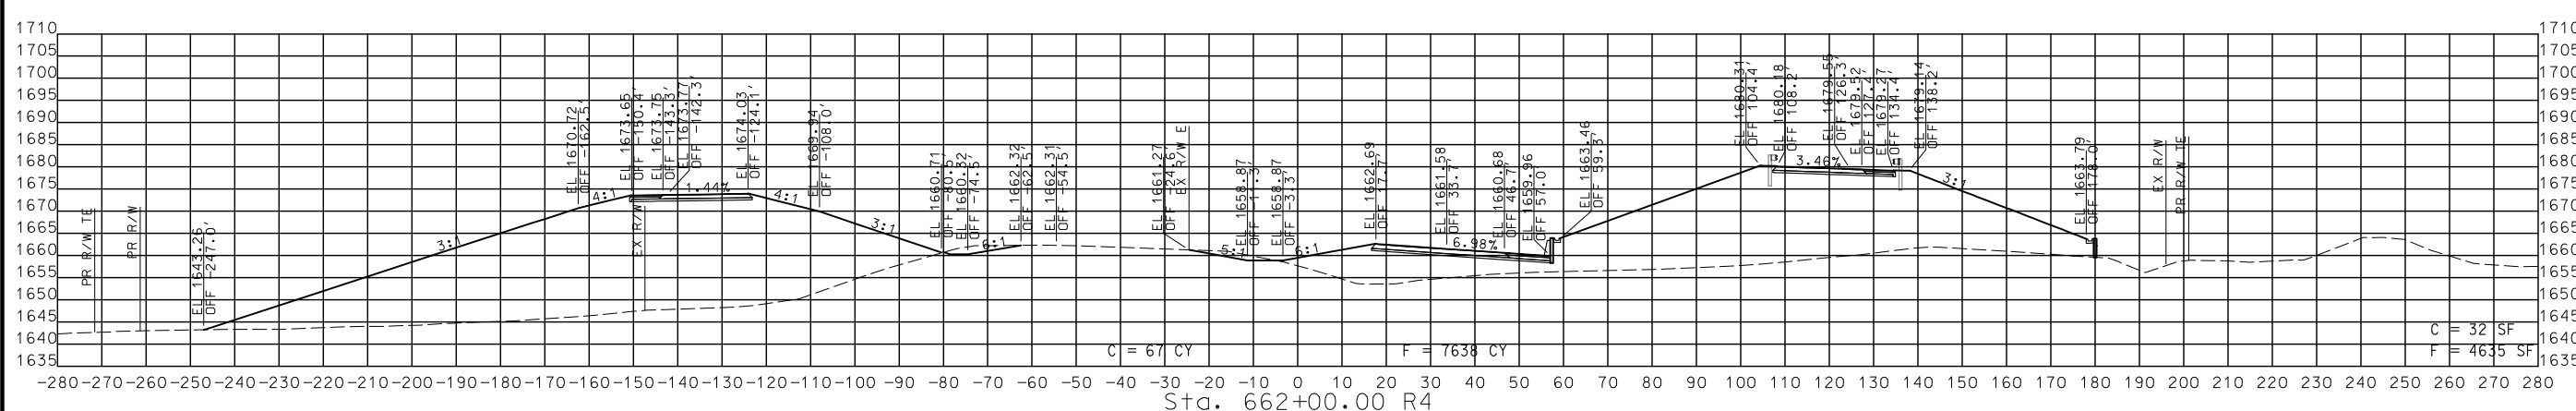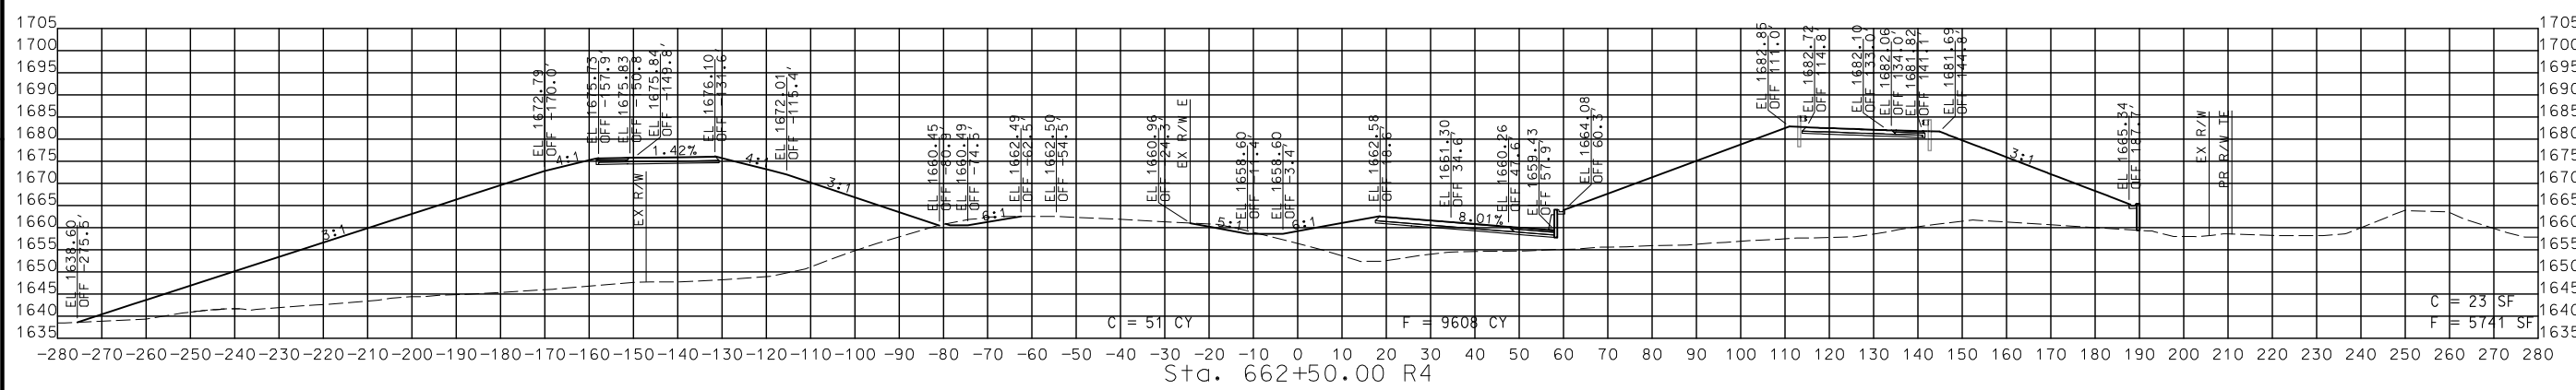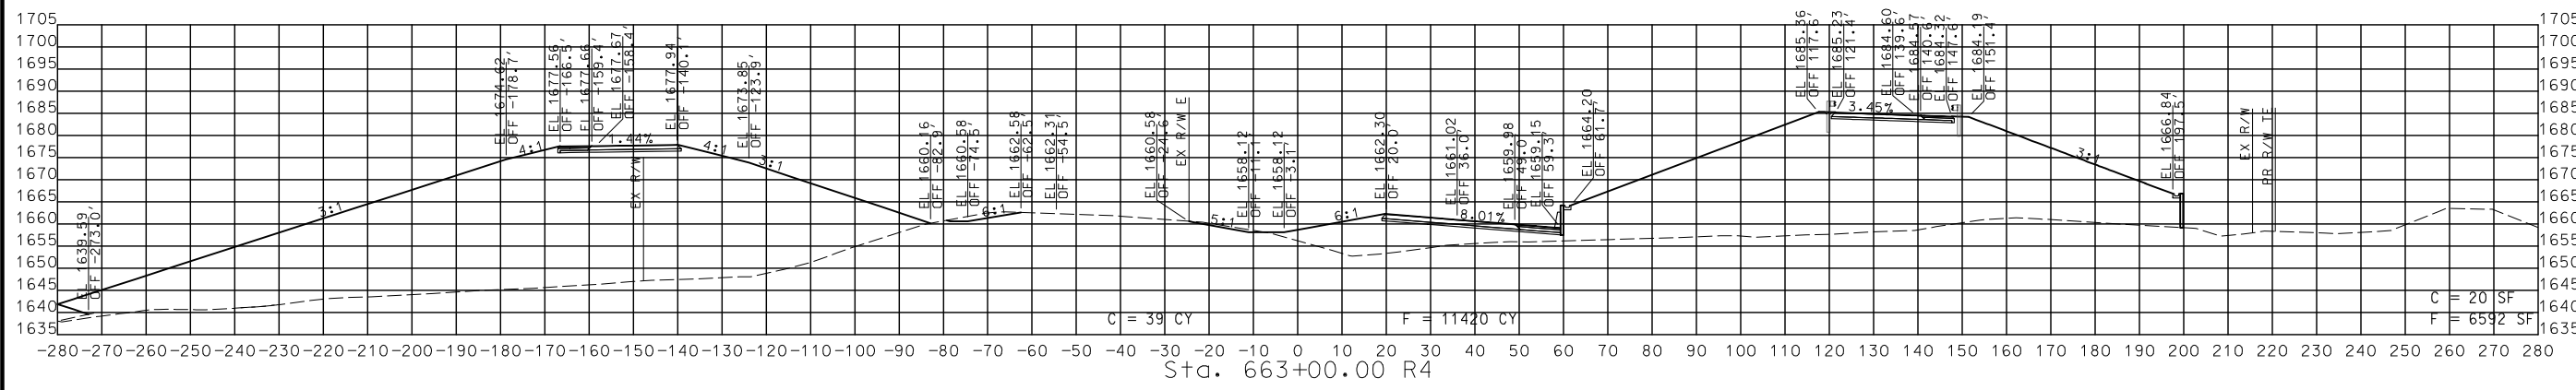

STA. 662+00.00 R4 TO STA. 663+00.00 R4

CROSS SECTIONS
 EXISTING US 60

DISCLAIMER
 THE PROFESSIONAL WHOSE SIGNATURE AND PERSONAL SEAL APPEAR HEREON ASSUMES RESPONSIBILITY ONLY FOR WHAT APPEARS ON THIS PAGE, AND DISCLAIMS (PURSUANT TO SECTION 327.411 RSMO) SPECIFICATION, ESTIMATES, REPORTS, OR OTHER DOCUMENTS OR INSTRUMENTS NOT SEALED BY THE UNDERSIGNED PROFESSIONAL RELATING TO OR INTENDED TO BE USED FOR ANY PART OR PARTS OF THE PROJECT TO WHICH THIS PAGE REFERS.






THIS SHEET HAS BEEN SIGNED, SEALED AND DATED ELECTRONICALLY.

DATE PREPARED
 9/3/2024
 ROUTE 60 STATE MO
 DISTRICT SW SHEET NO. 21

COUNTY
 WEBSTER
 JOB NO.
 J7P3425C
 CONTRACT ID.

PROJECT NO.
 BRIDGE NO.

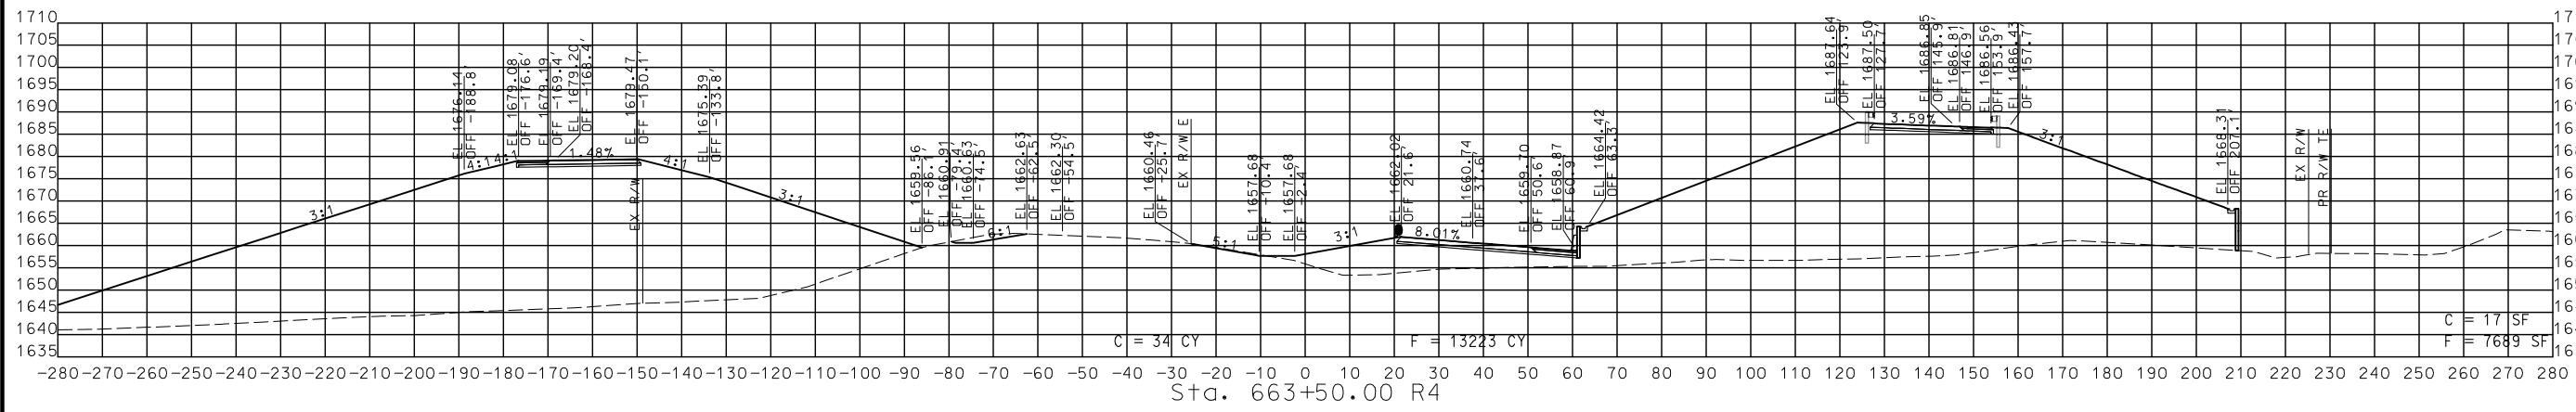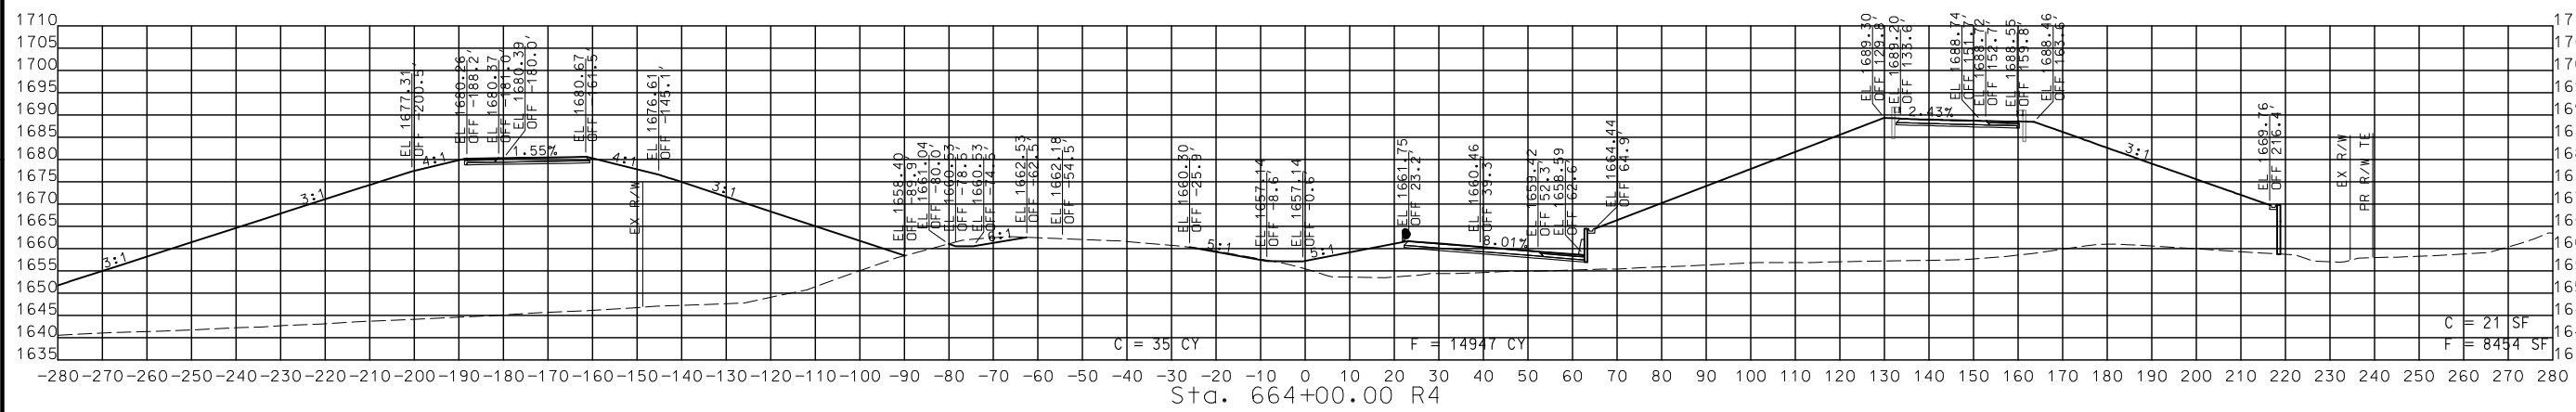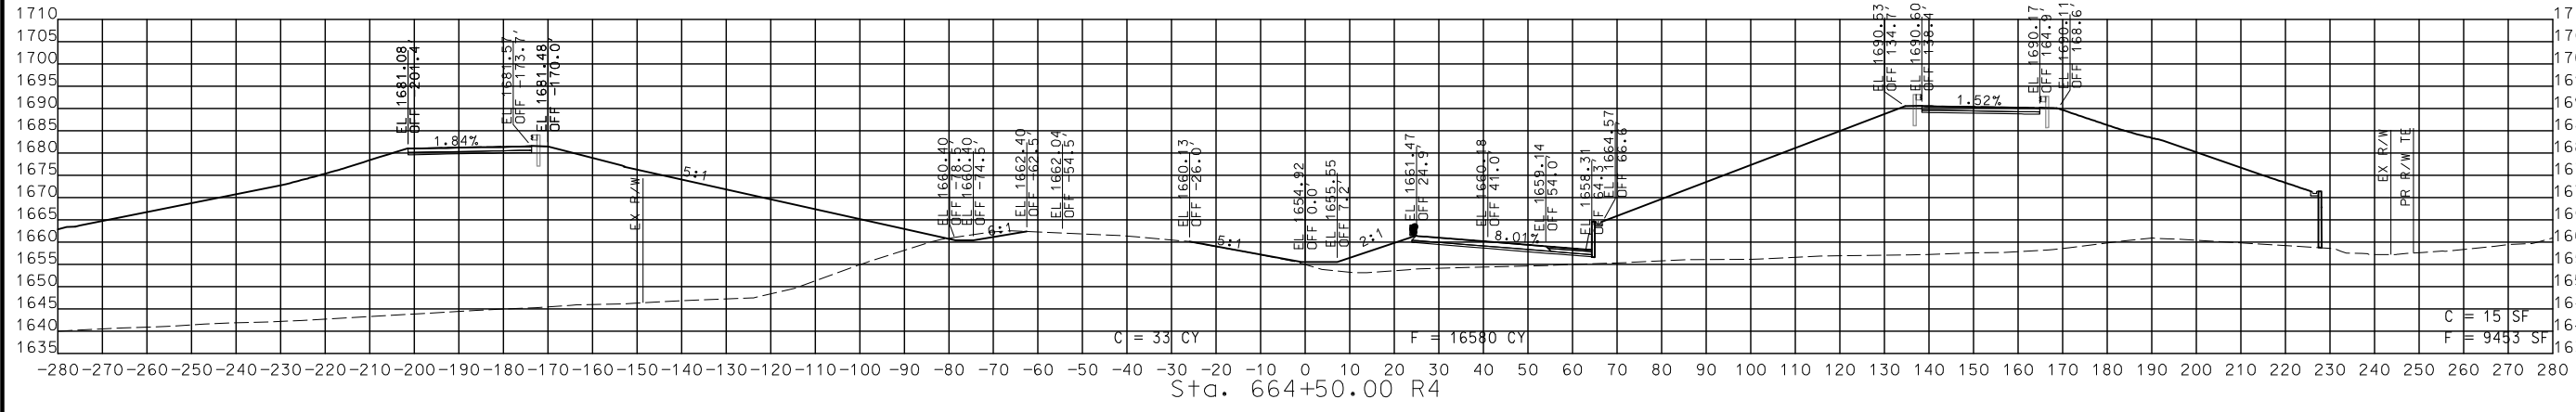

STA. 663+50.00 R4 TO STA. 664+50.00 R4

CROSS SECTIONS
 EXISTING US 60

DESCRIPTION	DATE

MISSOURI HIGHWAYS AND TRANSPORTATION COMMISSION

105 WEST CAPITOL
 JEFFERSON CITY, MO 65102
 1-888-ASK-MODOT (1-888-275-6636)

CMT
 © Copyright CMT, Inc.
 CRAWFORD, MURPHY & TILLY, INC.
 655 WEST END AVE, SUITE 101
 SPRINGFIELD, MO 65807 (417) 869-6009
 ENGINEERING CORPORATION - 000631

DISCLAIMER
 THE PROFESSIONAL WHOSE SIGNATURE AND PERSONAL SEAL APPEAR HEREON ASSUMES RESPONSIBILITY ONLY FOR WHAT APPEARS ON THIS PAGE, AND DISCLAIMS (PURSUANT TO SECTION 327.411 RSMO) SPECIFICATION, ESTIMATES, REPORTS, OR OTHER DOCUMENTS OR INSTRUMENTS NOT SEALED BY THE UNDERSIGNED PROFESSIONAL RELATING TO OR INTENDED TO BE USED FOR ANY PART OR PARTS OF THE PROJECT TO WHICH THIS PAGE REFERS.



THIS SHEET HAS BEEN SIGNED, SEALED AND DATED ELECTRONICALLY.

DATE PREPARED
 9/3/2024

ROUTE STATE
 60 MO

DISTRICT SHEET NO.
 SW 22

COUNTY
 WEBSTER

JOB NO.
 J7P3425C

CONTRACT ID.

PROJECT NO.

BRIDGE NO.

DESCRIPTION

DATE

MISSOURI HIGHWAYS AND TRANSPORTATION COMMISSION

105 WEST CAPITOL JEFFERSON CITY, MO 65102

1-888-ASK-MODOT (1-888-275-6636)




MoDOT

CMT

© Copyright CMT, Inc. CRAWFORD, MURPHY & TILLY, INC. 655 WEST GARDNER STREET SPRINGFIELD, MO 65807 (417) 869-6009 ENGINEERING CORPORATION - 000631

IF A SEAL IS PRESENT ON THIS SHEET IT HAS BEEN ELECTRONICALLY SEALED AND DATED.

REV.

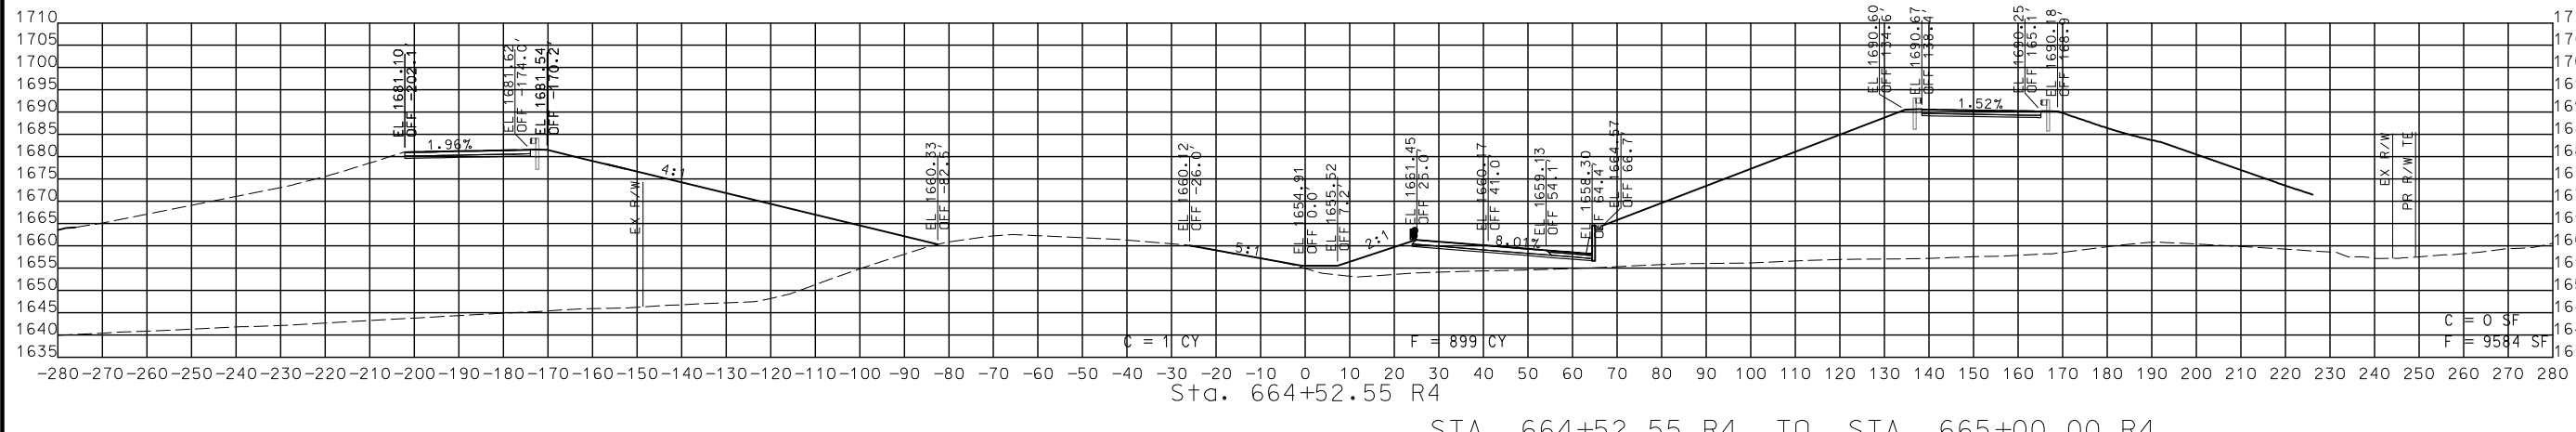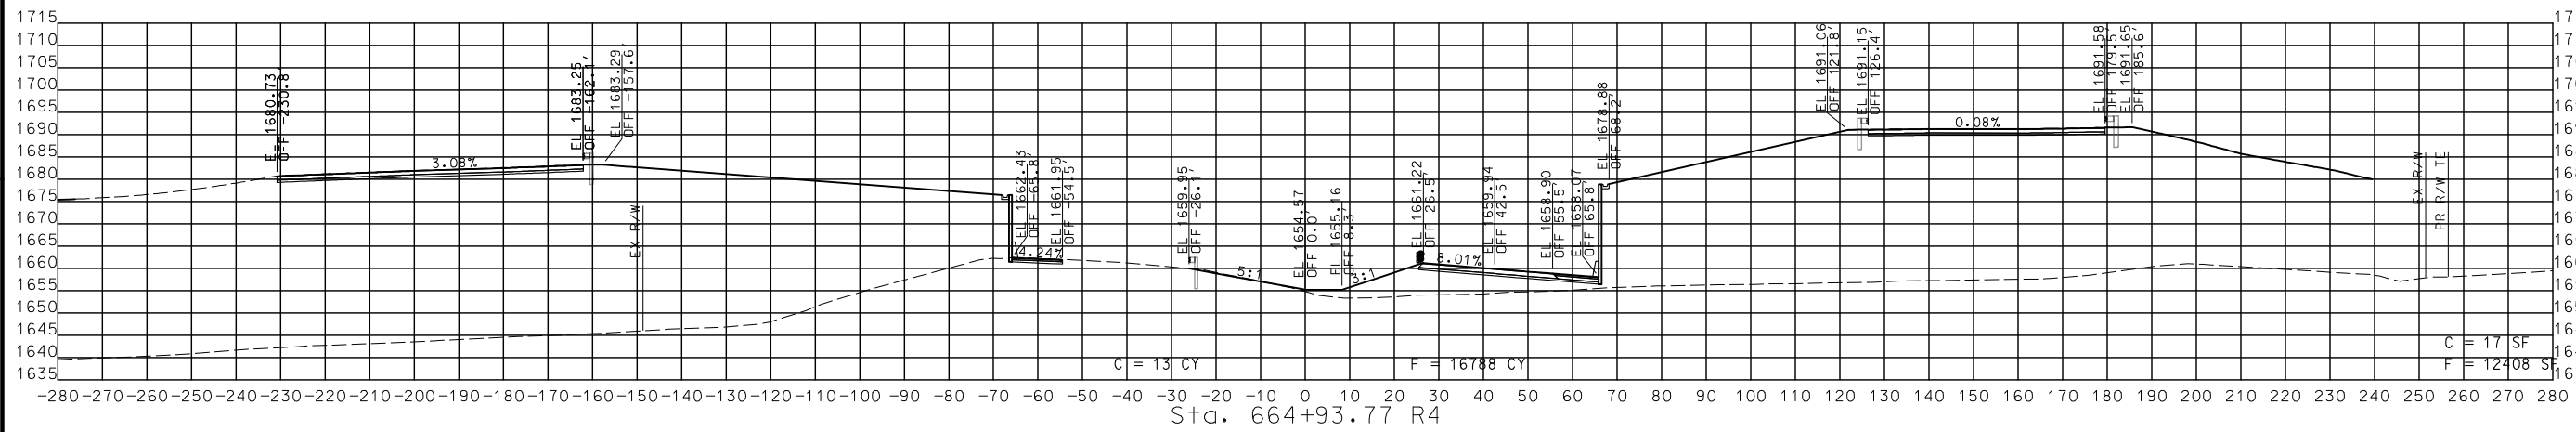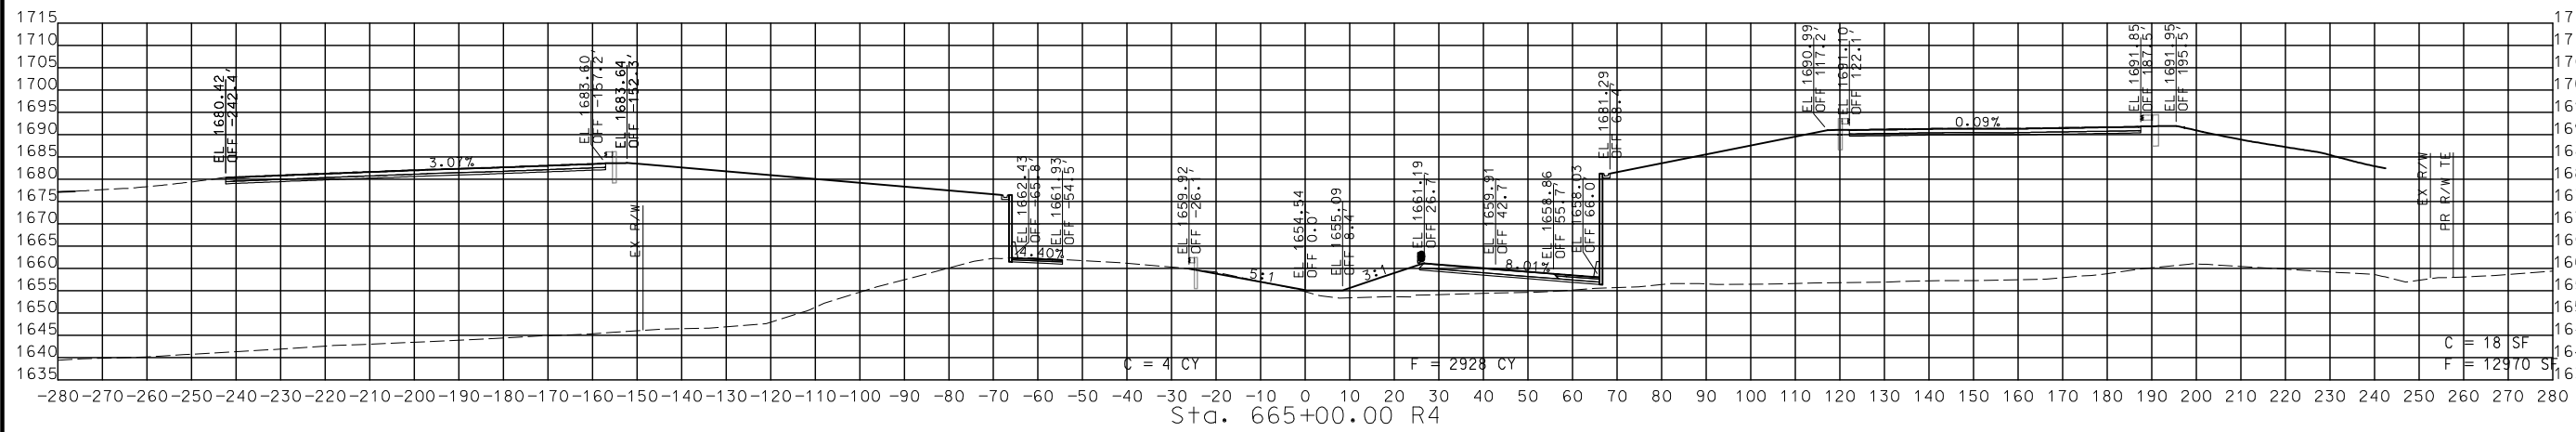

STA. 664+52.55 R4 TO STA. 665+00.00 R4

CROSS SECTIONS
 EXISTING US 60

DISCLAIMER
 THE PROFESSIONAL WHOSE SIGNATURE AND PERSONAL SEAL APPEAR HEREON ASSUMES RESPONSIBILITY ONLY FOR WHAT APPEARS ON THIS PAGE, AND DISCLAIMS (PURSUANT TO SECTION 327.411 RSMO) SPECIFICATION, ESTIMATES, REPORTS, OR OTHER DOCUMENTS OR INSTRUMENTS NOT SEALED BY THE UNDERSIGNED PROFESSIONAL RELATING TO OR INTENDED TO BE USED FOR ANY PART OR PARTS OF THE PROJECT TO WHICH THIS PAGE REFERS.



THIS SHEET HAS BEEN SIGNED, SEALED AND DATED ELECTRONICALLY.

DATE PREPARED
 9/3/2024

ROUTE STATE
 60 MO
 DISTRICT SHEET NO.
 SW 23

COUNTY
 WEBSTER
 JOB NO.
 J7P3425C
 CONTRACT ID.

PROJECT NO.
 BRIDGE NO.




DESCRIPTION	DATE

MISSOURI HIGHWAYS AND TRANSPORTATION COMMISSION

 105 WEST CAPITOL
 JEFFERSON CITY, MO 65102
 1-888-ASK-MODOT (1-888-275-6636)

© Copyright CMT, Inc.
 CRAWFORD, MURPHY & TILLY, INC.
 655 WEST WASHINGTON STREET
 SPRINGFIELD, MO 65807 (417) 869-6009
 ENGINEERING CORPORATION - 000631

IF A SEAL IS PRESENT ON THIS SHEET IT HAS BEEN ELECTRONICALLY SEALED AND DATED.

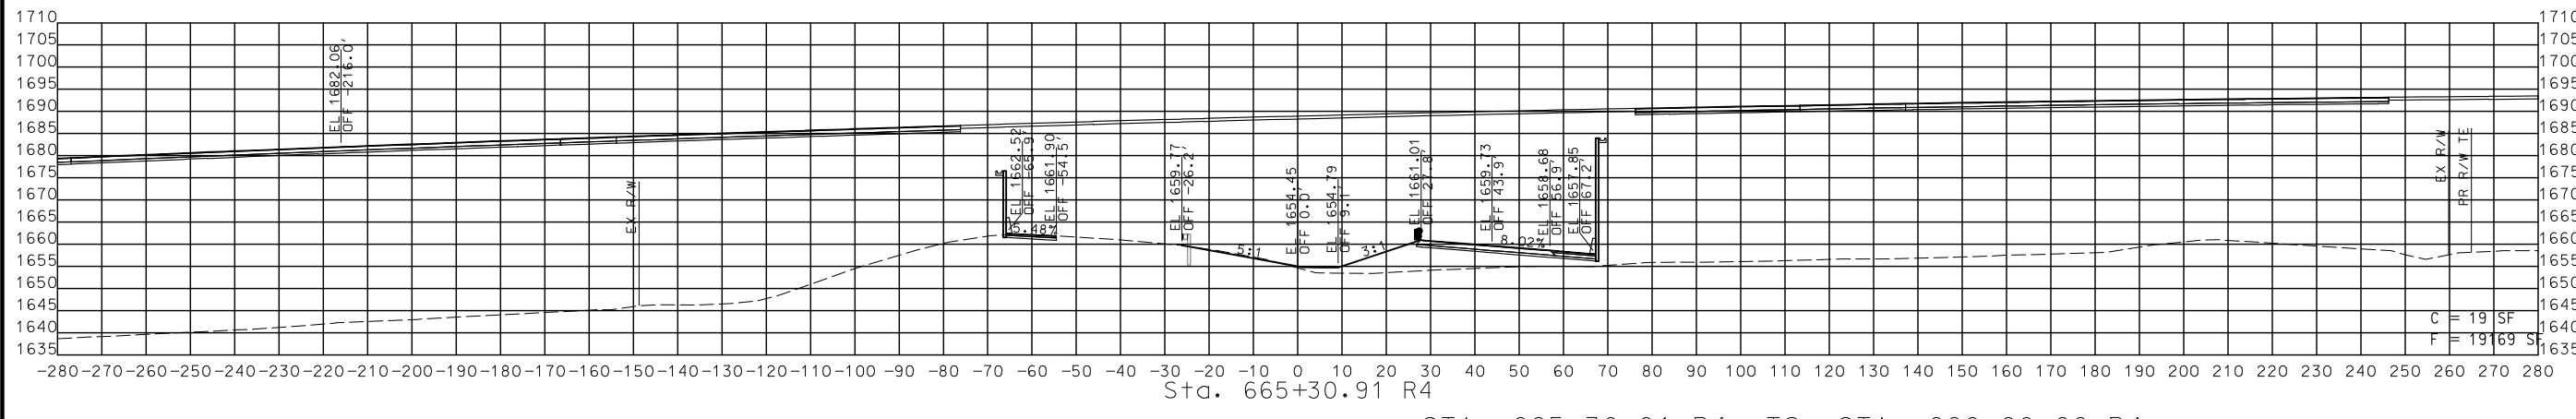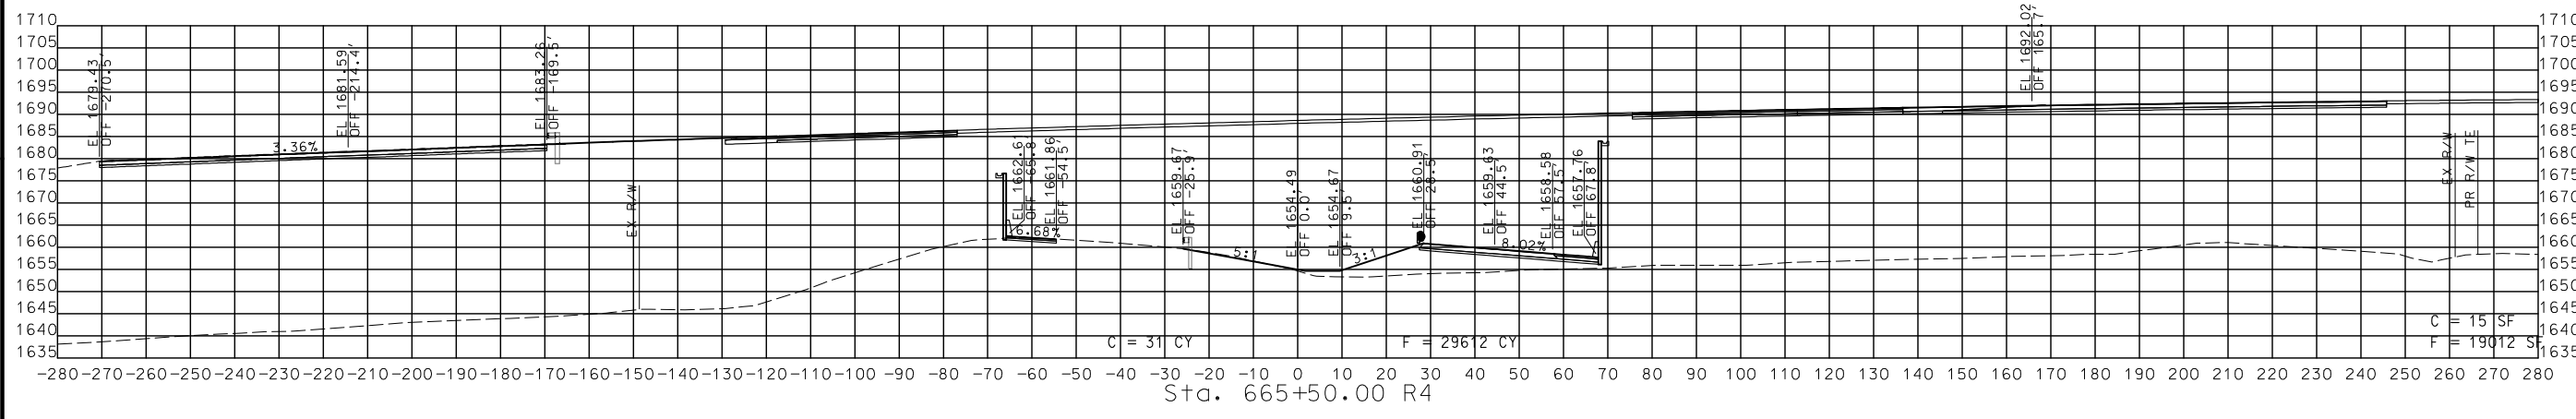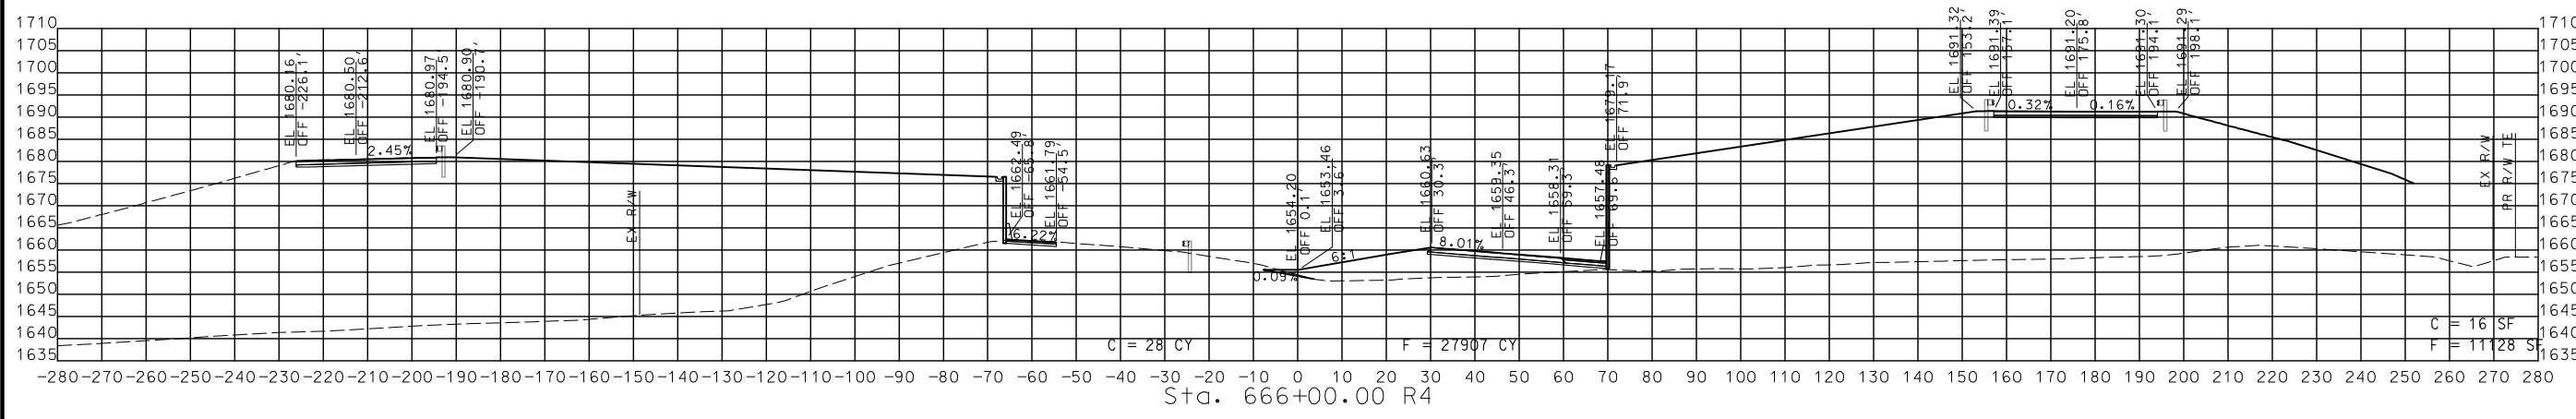

STA. 665+30.91 R4 TO STA. 666+00.00 R4

CROSS SECTIONS
 EXISTING US 60

DISCLAIMER
 THE PROFESSIONAL WHOSE SIGNATURE AND PERSONAL SEAL APPEAR HEREON ASSUMES RESPONSIBILITY ONLY FOR WHAT APPEARS ON THIS PAGE, AND DISCLAIMS (PURSUANT TO SECTION 327.411 RSMO) SPECIFICATION, ESTIMATES, REPORTS, OR OTHER DOCUMENTS OR INSTRUMENTS NOT SEALED BY THE UNDERSIGNED PROFESSIONAL RELATING TO OR INTENDED TO BE USED FOR ANY PART OR PARTS OF THE PROJECT TO WHICH THIS PAGE REFERS.



THIS SHEET HAS BEEN SIGNED, SEALED AND DATED ELECTRONICALLY.

DATE PREPARED
 9/3/2024

ROUTE 60 STATE MO
 DISTRICT SW SHEET NO. 24

COUNTY WEBSTER
 JOB NO. J7P3425C
 CONTRACT ID.

PROJECT NO.

BRIDGE NO.

DESCRIPTION	DATE

MISSOURI HIGHWAYS AND TRANSPORTATION COMMISSION






105 WEST CAPITOL
 JEFFERSON CITY, MO 65102
 1-888-ASK-MODOT (1-888-275-6636)



© Copyright CMT, Inc.
 CRAWFORD, MURPHY & TILLY, INC.
 655 WEST WASHINGTON STREET
 SPRINGFIELD, MO 65807 (417) 869-6009
 ENGINEERING CORPORATION - 000631

IF A SEAL IS PRESENT ON THIS SHEET IT HAS BEEN ELECTRONICALLY SEALED AND DATED.


REV.

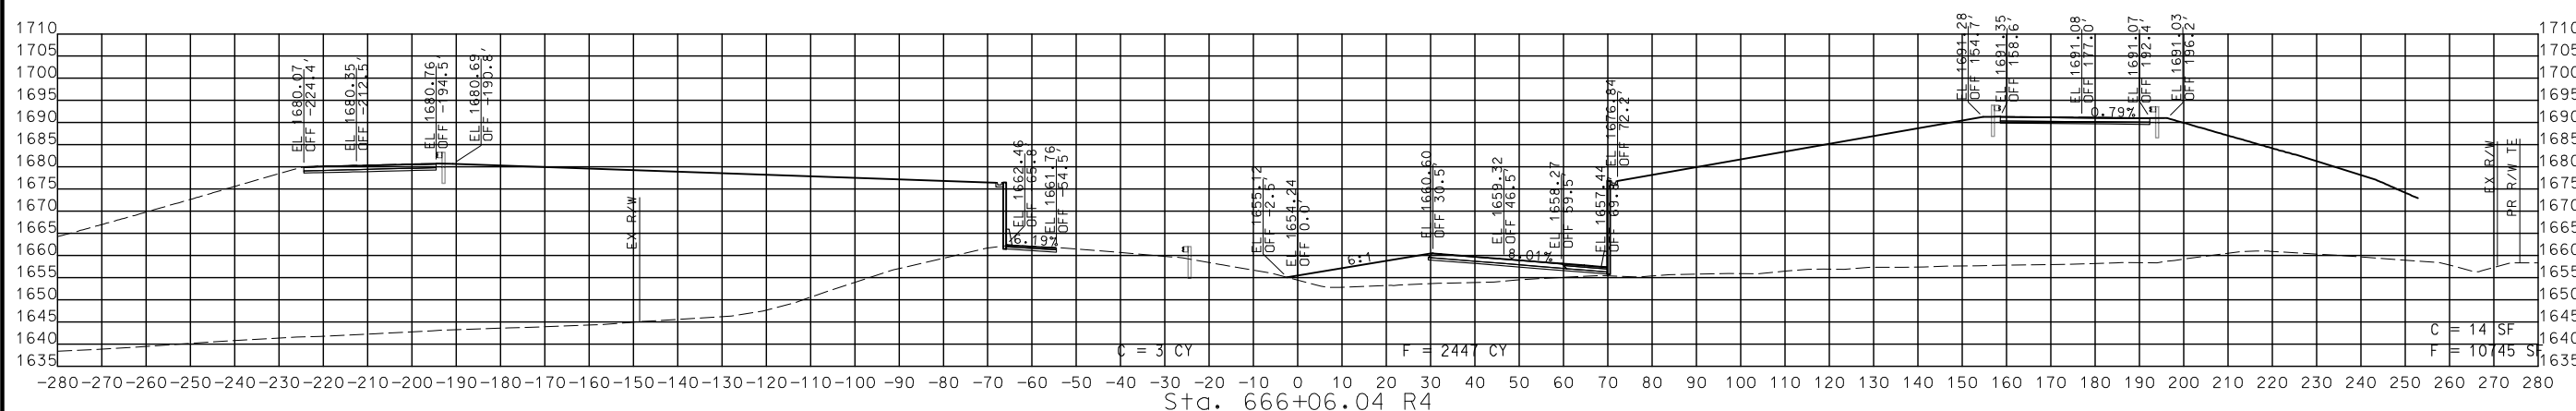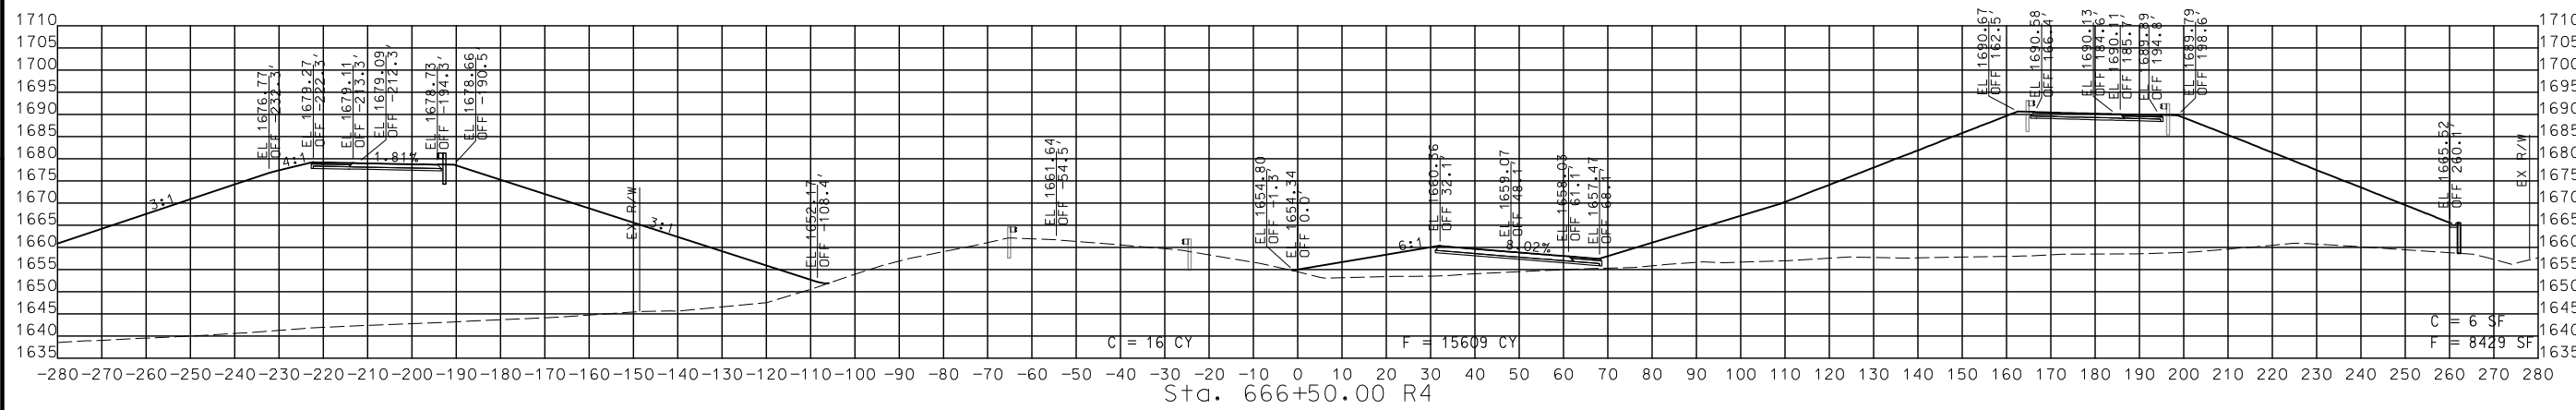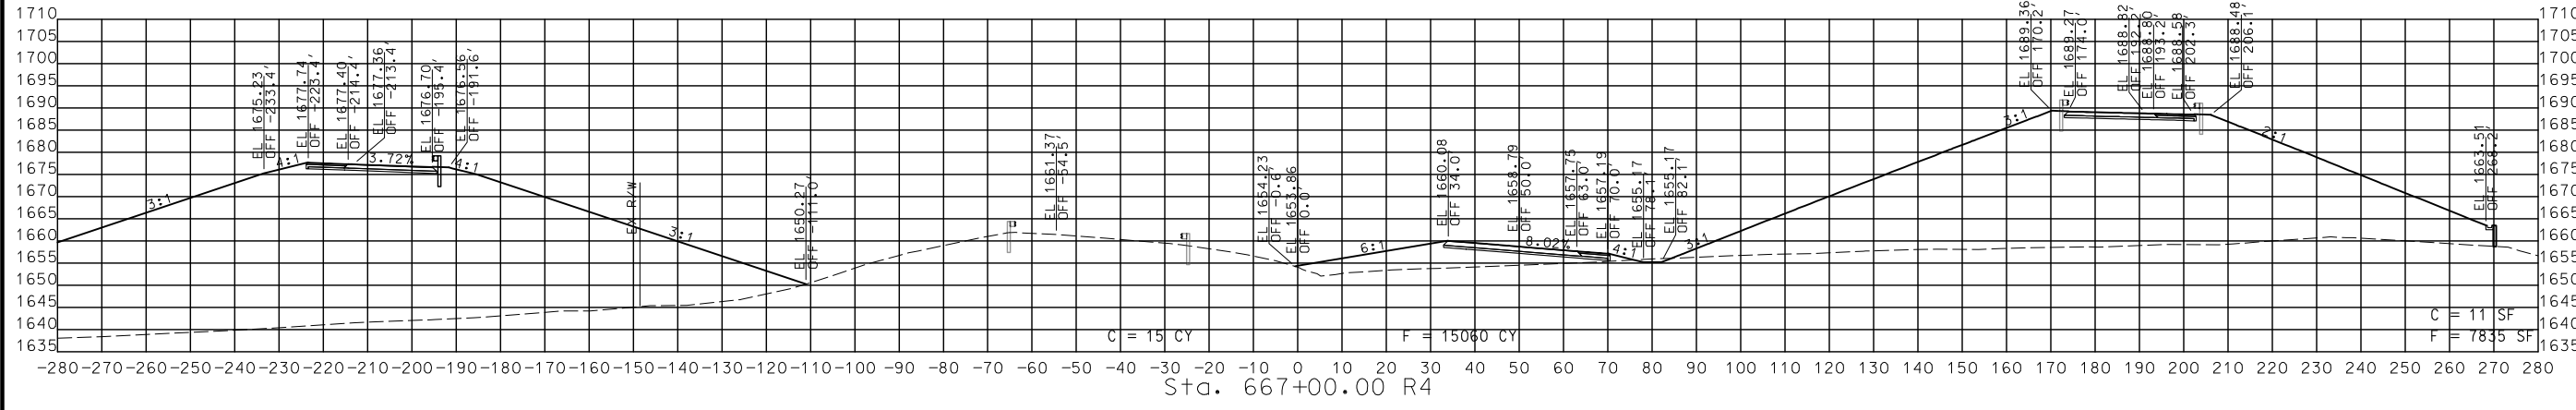

STA. 666+06.04 R4 TO STA. 667+00.00 R4

CROSS SECTIONS
 EXISTING US 60

DISCLAIMER
THE PROFESSIONAL WHOSE SIGNATURE AND PERSONAL SEAL APPEAR HEREON ASSUMES RESPONSIBILITY ONLY FOR WHAT APPEARS ON THIS PAGE, AND DISCLAIMS (PURSUANT TO SECTION 327.411 RSMO) SPECIFICATION, ESTIMATES, REPORTS, OR OTHER DOCUMENTS OR INSTRUMENTS NOT SEALED BY THE UNDERSIGNED PROFESSIONAL RELATING TO OR INTENDED TO BE USED FOR ANY PART OR PARTS OF THE PROJECT TO WHICH THIS PAGE REFERS.

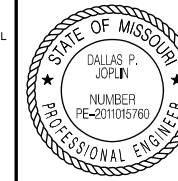

THIS SHEET HAS BEEN SIGNED, SEALED AND DATED ELECTRONICALLY.

DATE PREPARED
8/2/2024

ROUTE 60 STATE MO
DISTRICT SW SHEET NO. 25

COUNTY WEBSTER
JOB NO. J7P3425C
CONTRACT ID.

PROJECT NO.

BRIDGE NO.

DESCRIPTION	DATE




MISSOURI HIGHWAYS AND TRANSPORTATION COMMISSION



105 WEST CAPITOL
JEFFERSON CITY, MO 65102
1-888-ASK-MODOT (1-888-275-6636)

CMT
© Copyright CMT, Inc.
CRAWFORD, MURPHY & TILLY, INC.
655 W. CENTER STREET
SPRINGFIELD, MO 65807 (417) 869-6009
ENGINEERING CORPORATION - 000631

REV.

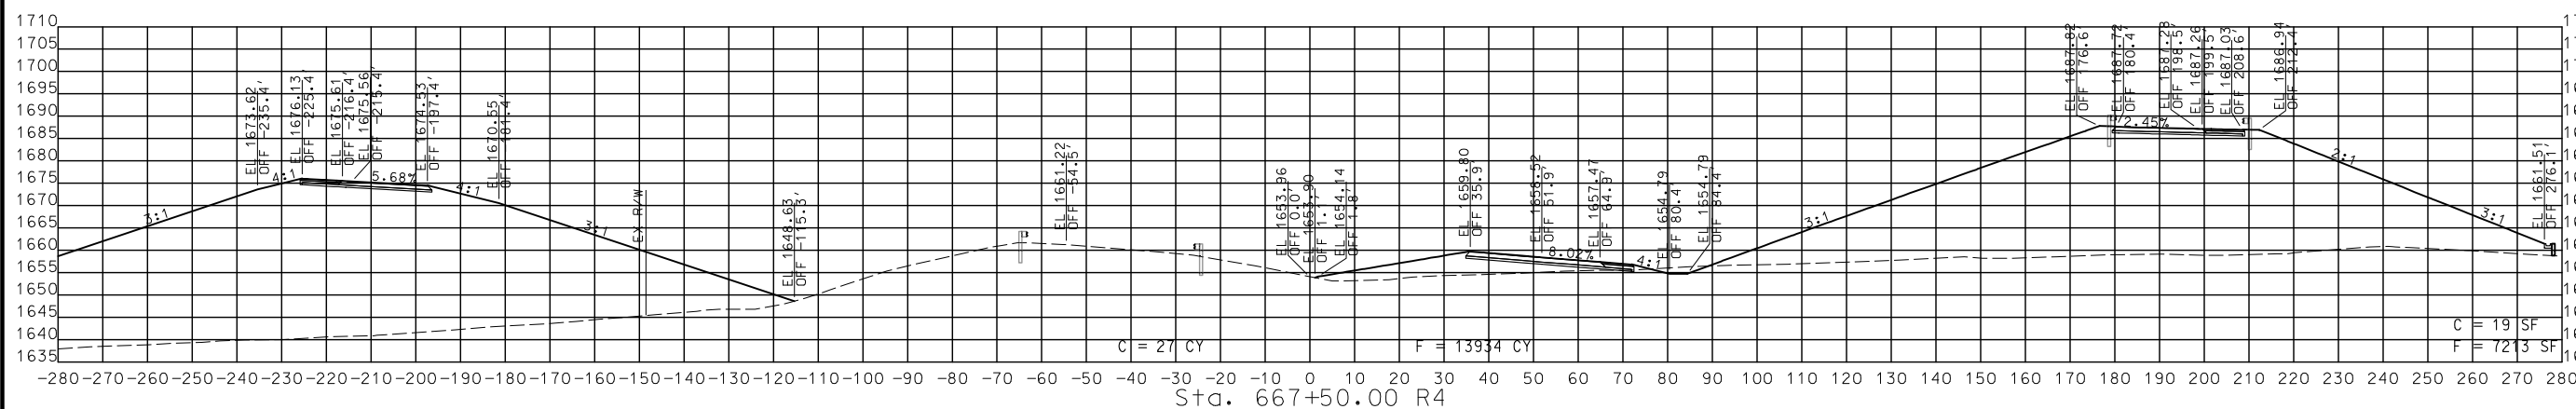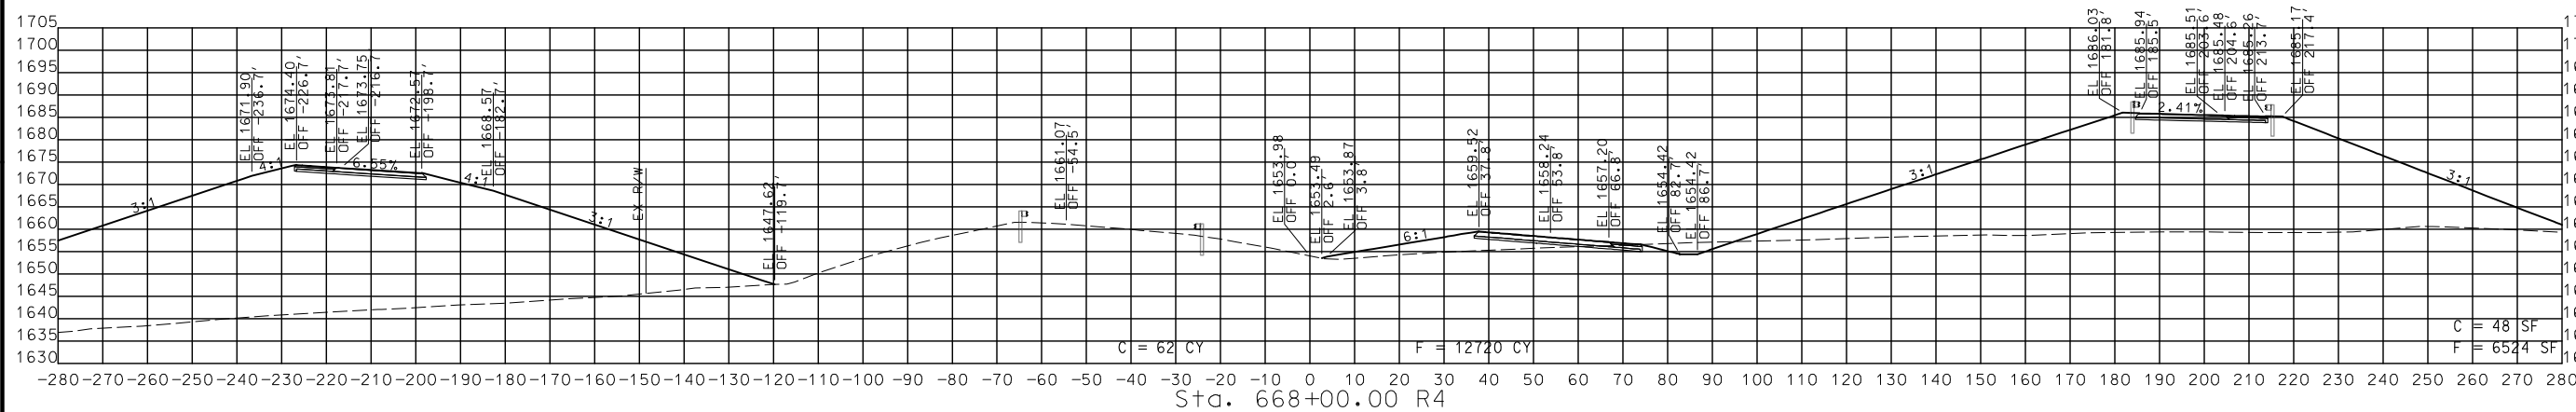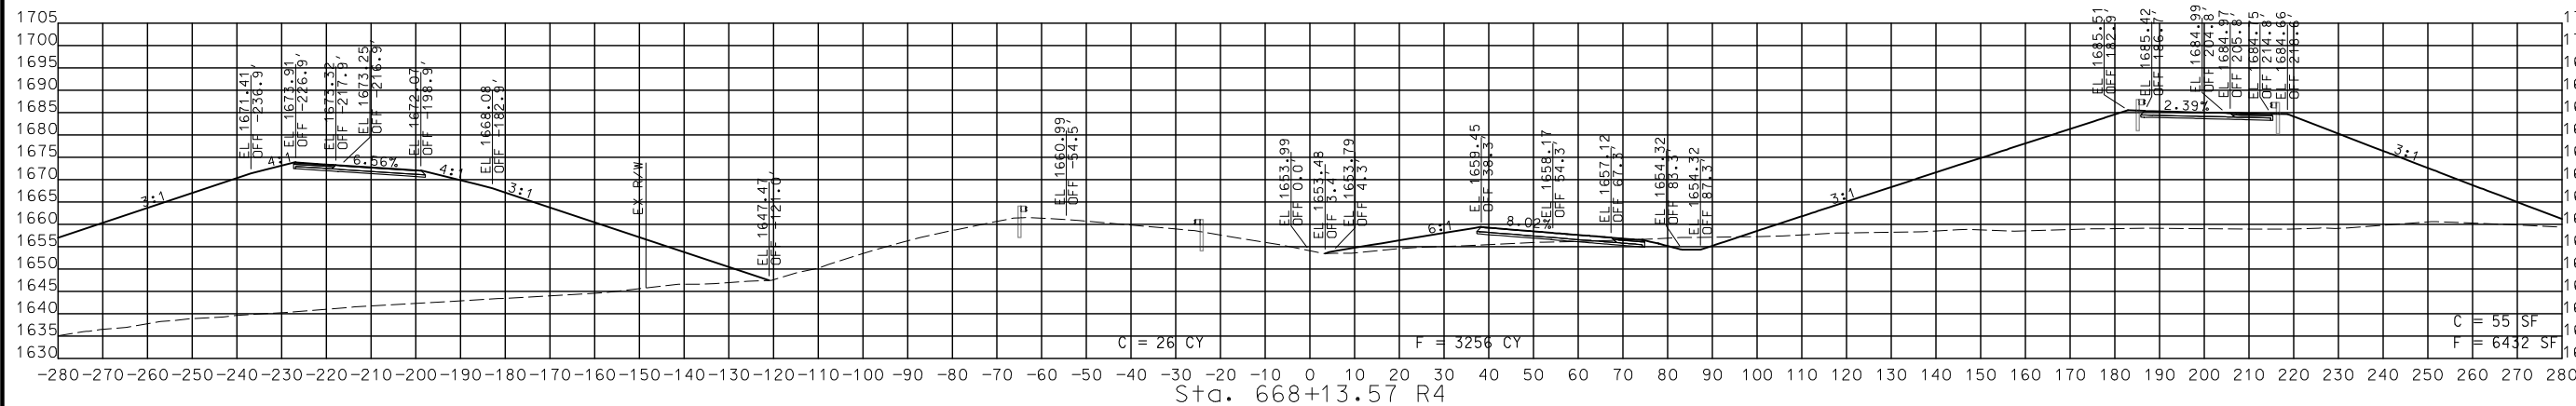

STA. 667+50.00 R4 TO STA. 668+13.57 R4

CROSS SECTIONS
EXISTING US 60

DISCLAIMER
 THE PROFESSIONAL WHOSE SIGNATURE AND PERSONAL SEAL APPEAR HEREON ASSUMES RESPONSIBILITY ONLY FOR WHAT APPEARS ON THIS PAGE, AND DISCLAIMS (PURSUANT TO SECTION 327.411 RSMO) SPECIFICATION, ESTIMATES, REPORTS, OR OTHER DOCUMENTS OR INSTRUMENTS NOT SEALED BY THE UNDERSIGNED PROFESSIONAL RELATING TO OR INTENDED TO BE USED FOR ANY PART OR PARTS OF THE PROJECT TO WHICH THIS PAGE REFERS.



THIS SHEET HAS BEEN SIGNED, SEALED AND DATED ELECTRONICALLY.

DATE PREPARED
 9/3/2024

ROUTE 60 STATE MO

DISTRICT SW SHEET NO. 26

COUNTY WEBSTER

JOB NO. J7P3425C

CONTRACT ID.

PROJECT NO.

BRIDGE NO.

DESCRIPTION

DATE

MISSOURI HIGHWAYS AND TRANSPORTATION COMMISSION

105 WEST CAPITOL JEFFERSON CITY, MO 65102

1-888-ASK-MODOT (1-888-275-6636)

© Copyright CMT, Inc.




CRAWFORD, MURPHY & TILLY, INC.

655 WEST WASHINGTON STREET, SPRINGFIELD, MO 65807 (417) 869-6009

ENGINEERING CORPORATION - 000631





REV.

IF A SEAL IS PRESENT ON THIS SHEET IT HAS BEEN ELECTRONICALLY SEALED AND DATED.

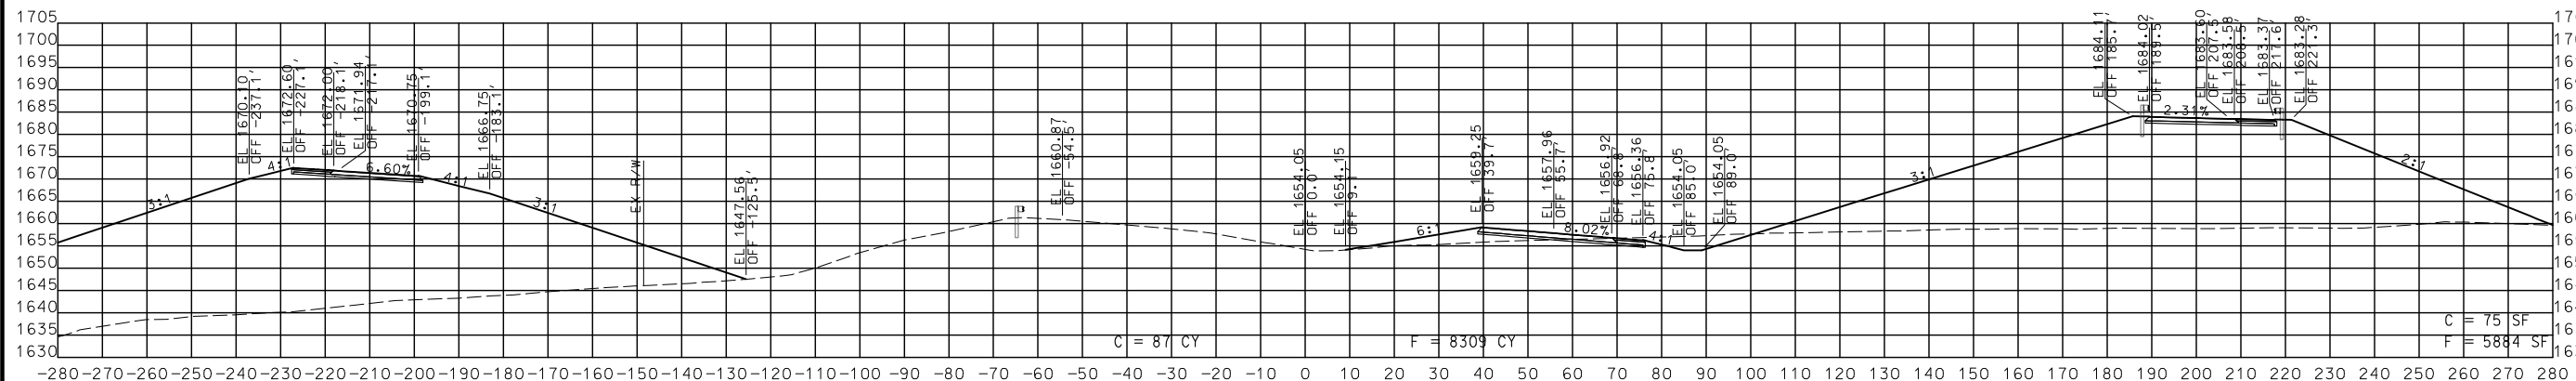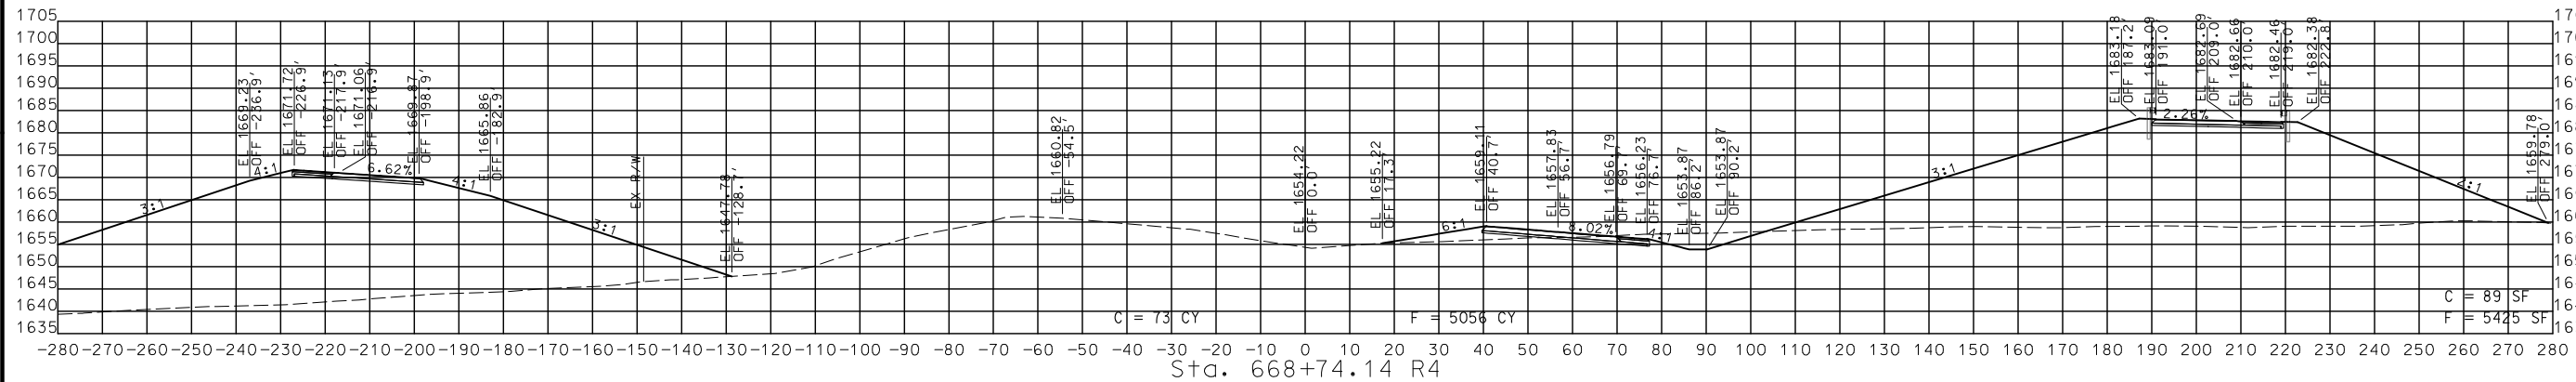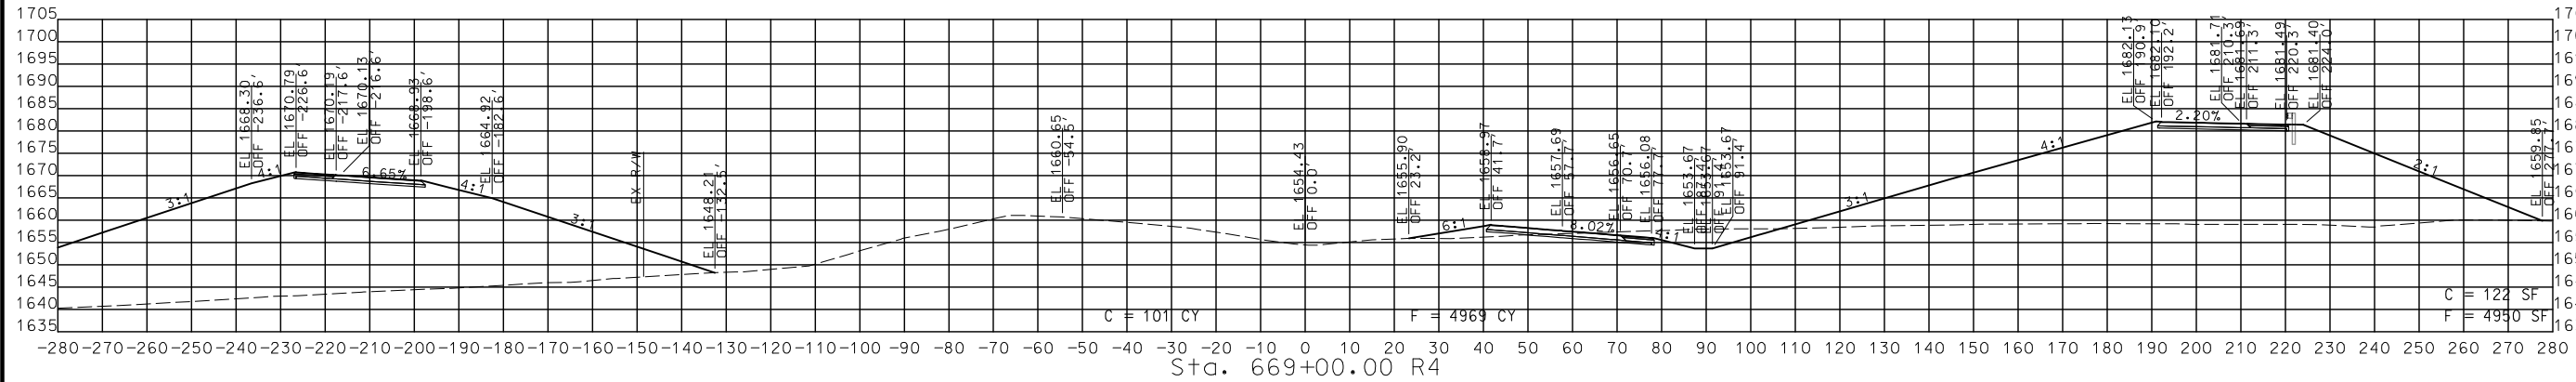

STA. 668+50.00 R4 TO STA. 669+00.00 R4


CROSS SECTIONS
 EXISTING US 60

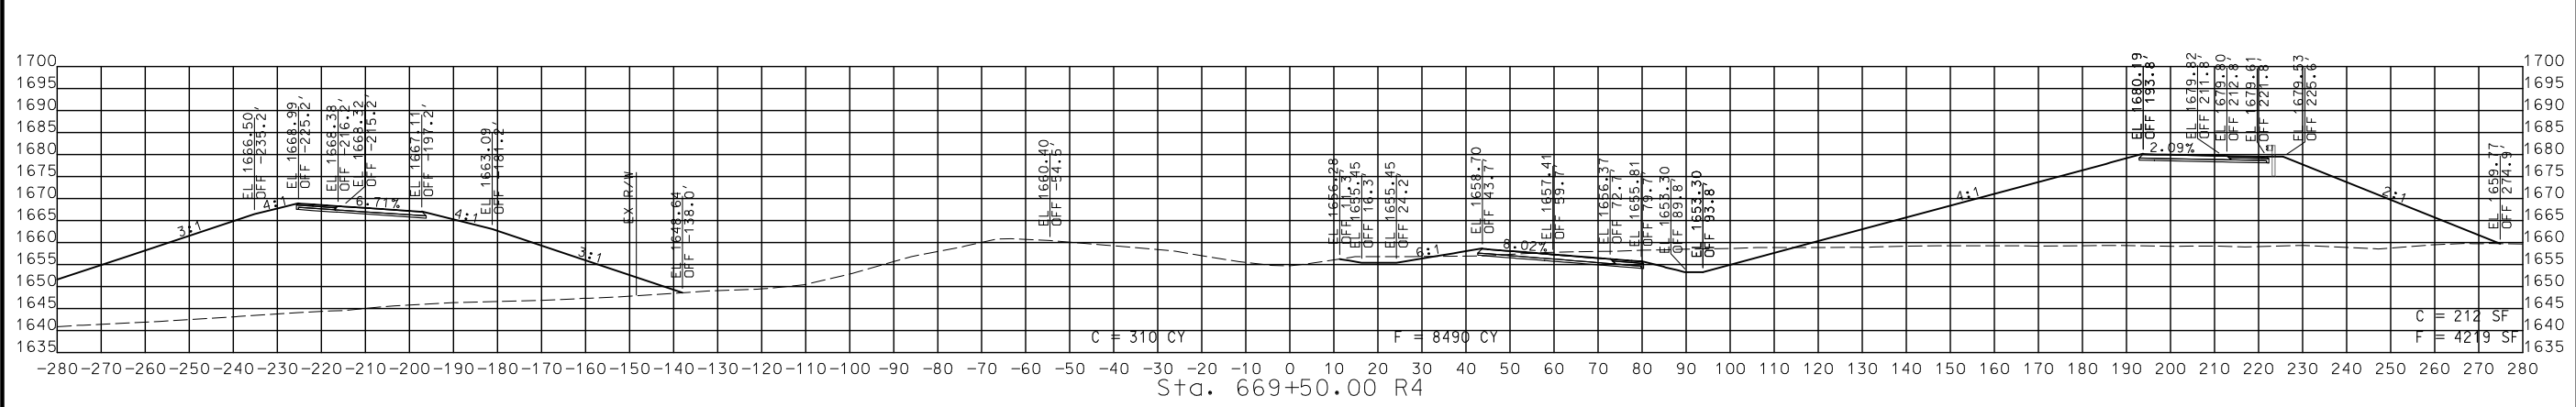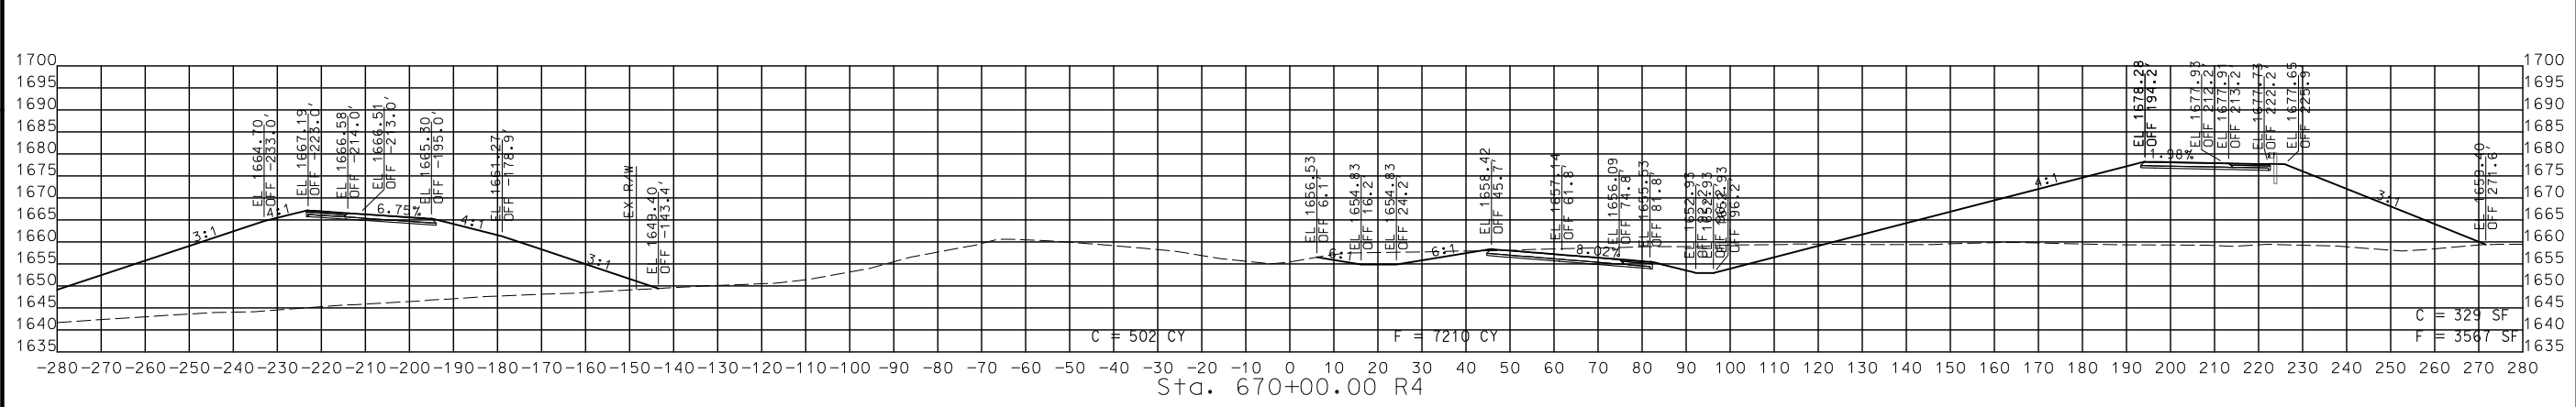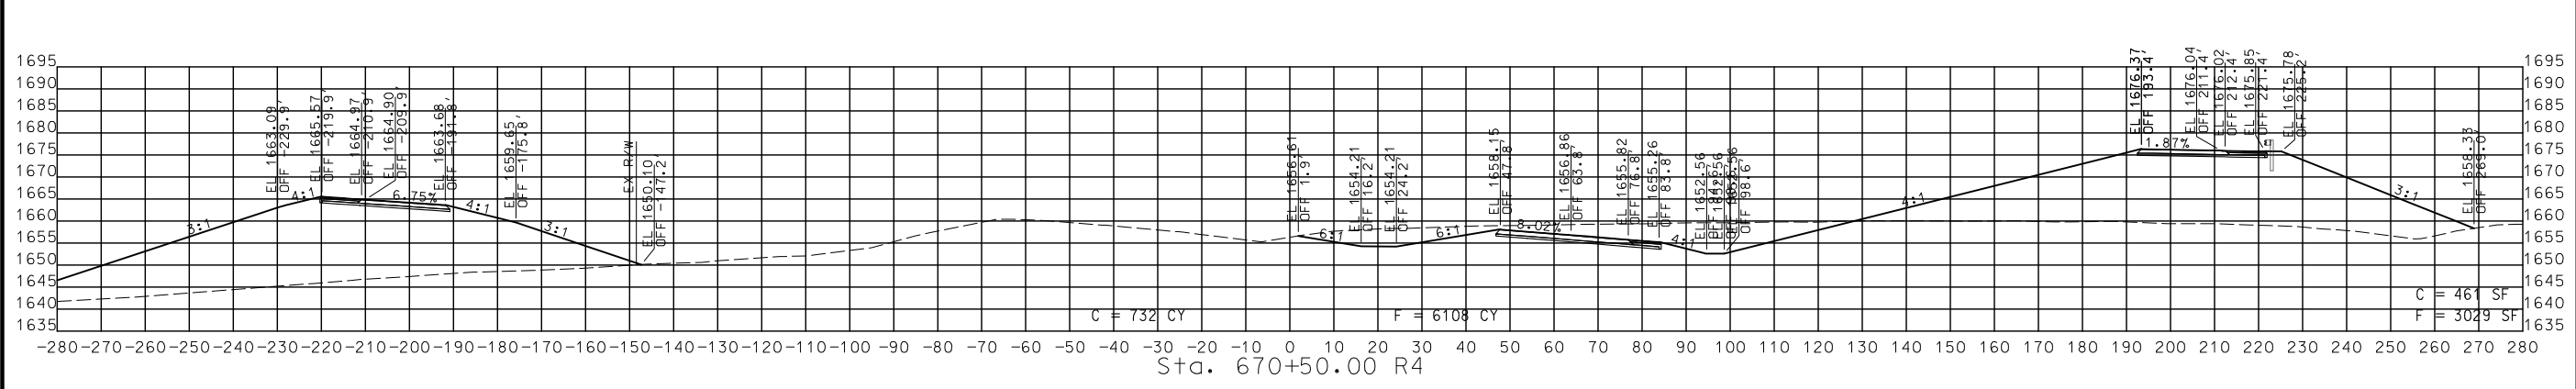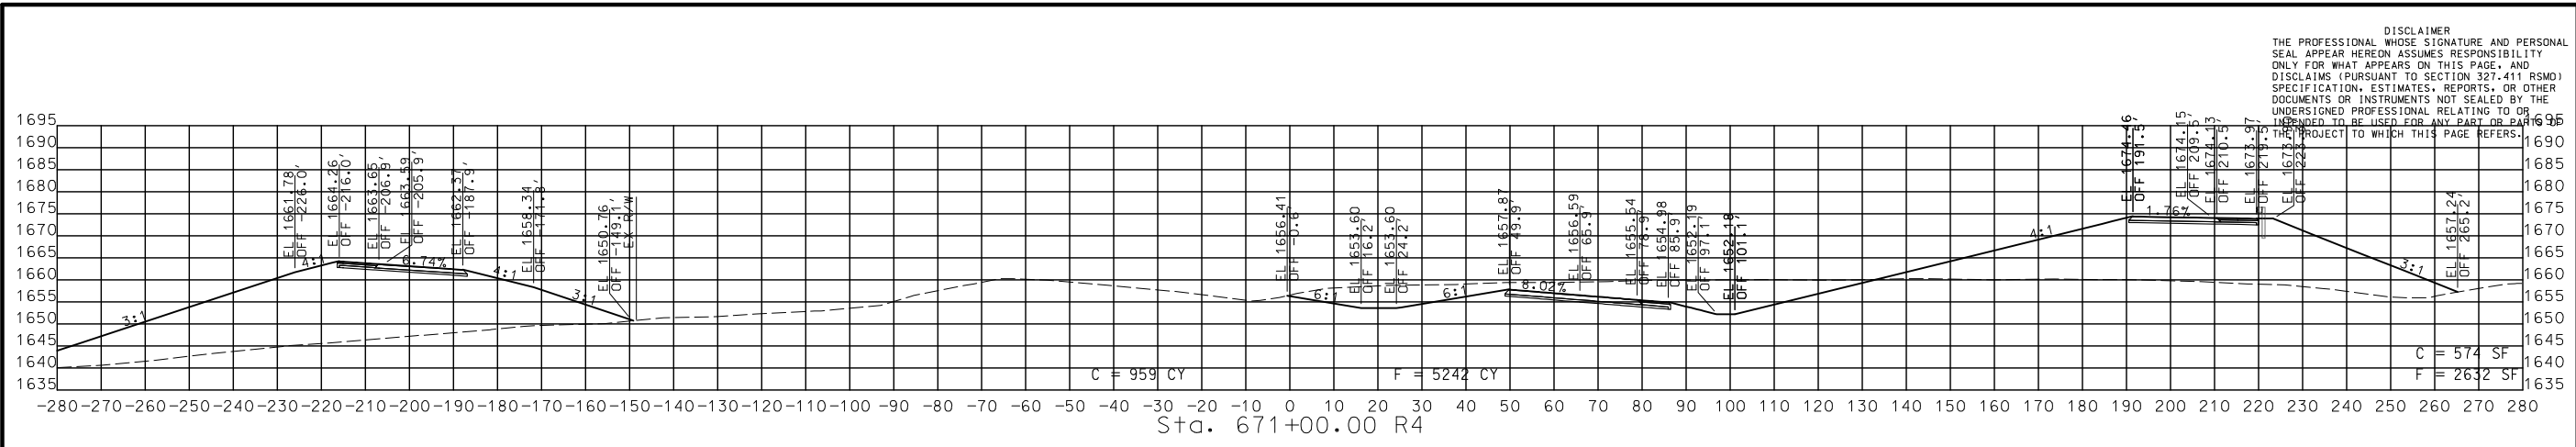

STA. 669+50.00 R4 TO STA. 671+00.00 R4

CROSS SECTIONS
 EXISTING US 60

DISCLAIMER
 THE PROFESSIONAL WHOSE SIGNATURE AND PERSONAL SEAL APPEAR HEREON ASSUMES RESPONSIBILITY ONLY FOR WHAT APPEARS ON THIS PAGE, AND DISCLAIMS (PURSUANT TO SECTION 327.411 RSMO) SPECIFICATIONS, ESTIMATES, REPORTS, OR OTHER DOCUMENTS OR INSTRUMENTS NOT SEALED BY THE UNDERSIGNED PROFESSIONAL RELATING TO OR REFERRED TO BE USED FOR ANY PART OR PARTS OF THE PROJECT TO WHICH THIS PAGE REFERS.

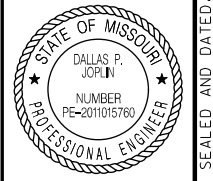

THIS SHEET HAS BEEN SIGNED, SEALED AND DATED ELECTRONICALLY.

DATE PREPARED
 9/3/2024
 ROUTE 60 MO
 DISTRICT SW SHEET NO. 27
 COUNTY WEBSTER
 JOB NO. J7P3425C
 CONTRACT ID.

PROJECT NO.
 BRIDGE NO.

DATE	DESCRIPTION

MISSOURI HIGHWAYS AND TRANSPORTATION COMMISSION
 MoDOT
 105 WEST CAPITOL JEFFERSON CITY, MO 65102
 1-888-ASK-MODOT (1-888-275-6636)

CMT
 © Copyright CMT, Inc.
 CRAWFORD, MURPHY & TILLY, INC.
 655 WEST 11TH STREET
 SPRINGFIELD, MO 65807 (417) 869-6009
 ENGINEERING CORPORATION - 000631

IF A SEAL IS PRESENT ON THIS SHEET IT HAS BEEN ELECTRONICALLY SEALED AND DATED. REV.

DISCLAIMER
THE PROFESSIONAL ENGINEER'S SEAL AND SIGNATURE AND PERSONAL SEAL APPEAR HEREON ASSUMING RESPONSIBILITY ONLY FOR WHAT APPEARS ON THIS PAGE, AND DISCLAIMS (PURSUANT TO SECTION 327.411 RSMO) SPECIFICATION, ESTIMATES, REPORTS, OR OTHER DOCUMENTS OR INSTRUMENTS NOT SEALED BY THE UNDERSIGNED PROFESSIONAL RELATING TO OR INTENDED TO BE USED FOR ANY PART OR PARTS OF THE PROJECT TO WHICH THIS PAGE REFERS.



THIS SHEET HAS BEEN SIGNED, SEALED AND DATED ELECTRONICALLY.

DATE PREPARED
9/3/2024





ROUTE 60 MO
DISTRICT SW SHEET NO. 28

COUNTY WEBSTER
JOB NO. J7P3425C

CONTRACT ID.

PROJECT NO.

BRIDGE NO.

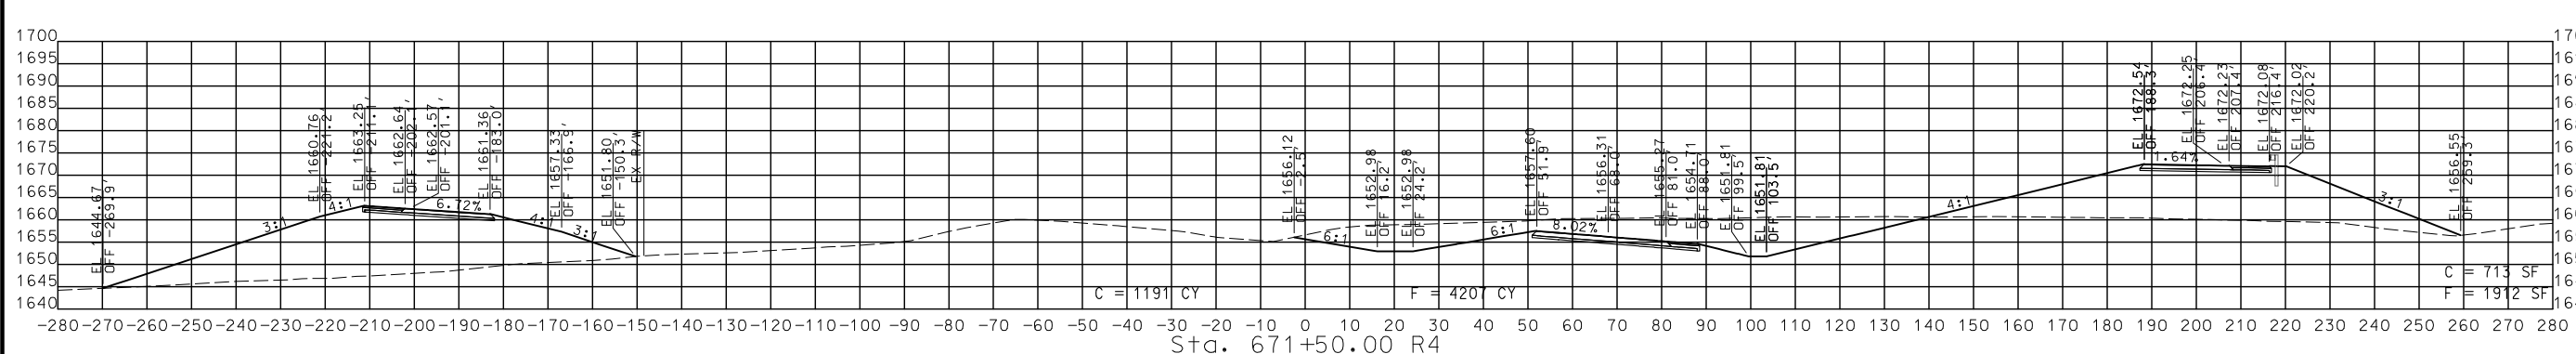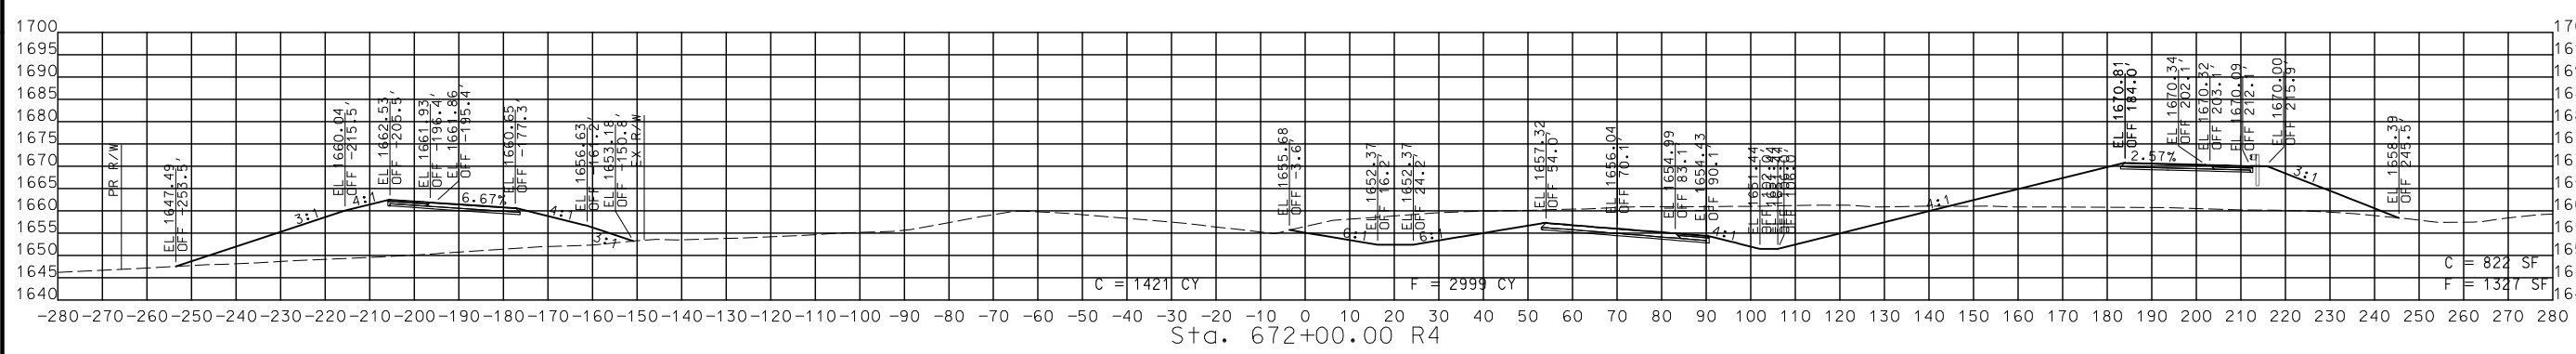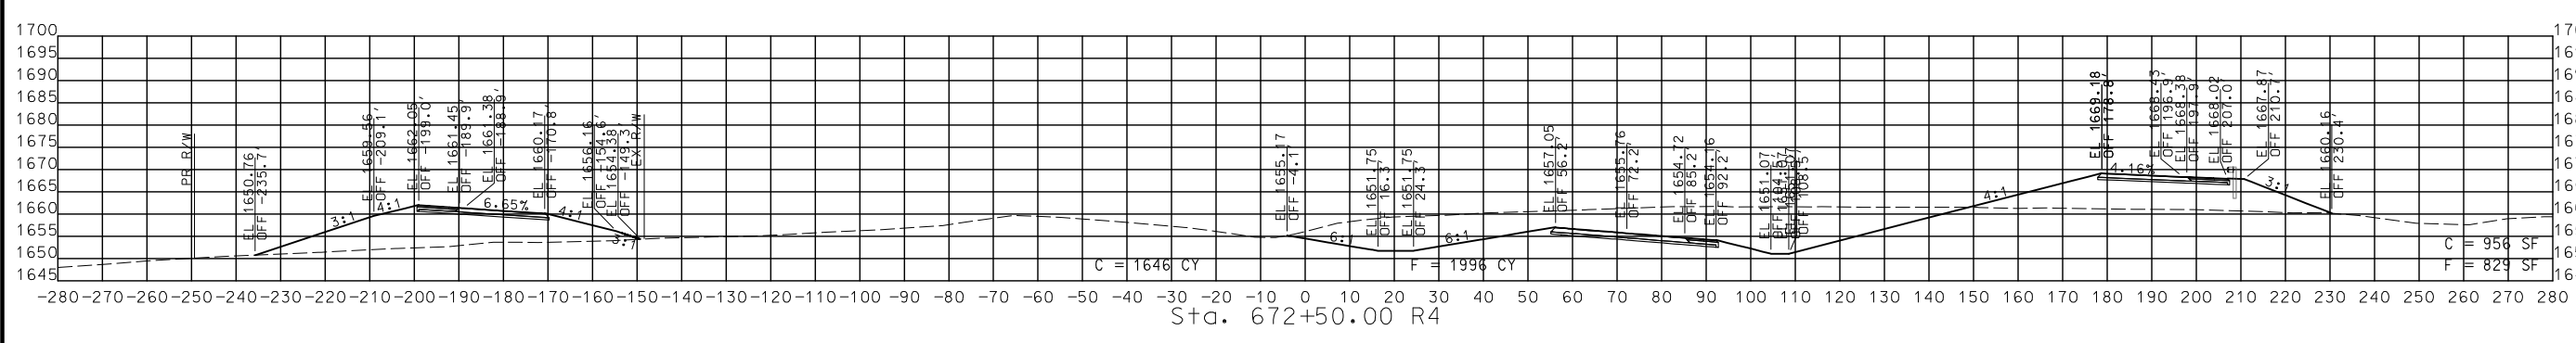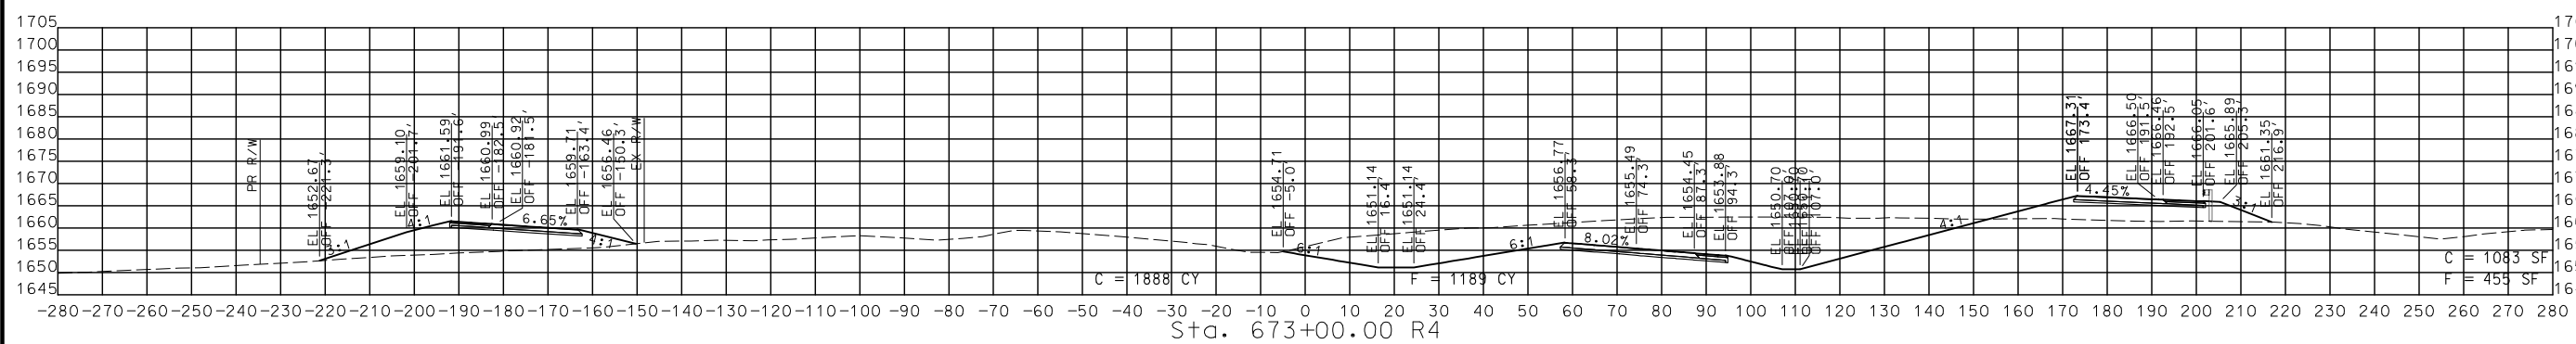

STA. 671+50.00 R4 TO STA. 673+00.00 R4

CROSS SECTIONS
EXISTING US 60

DATE	DESCRIPTION

MISSOURI HIGHWAYS AND TRANSPORTATION COMMISSION

105 WEST CAPITOL
JEFFERSON CITY, MO 65102
1-888-ASK-MODOT (1-888-278-6636)

CMT
© Copyright CMT, Inc.

CRAWFORD, MURPHY & TILLY, INC.
655 W. GARDNER ST. TRFET 1
SPRINGFIELD, MO 65807 (417) 869-6009
ENGINEERING CORPORATION - 000631

IF A SEAL IS PRESENT ON THIS SHEET IT HAS BEEN ELECTRONICALLY SEALED AND DATED.

REV.

DISCLAIMER
 THE PROFESSIONAL WHOSE SIGNATURE AND PERSONAL SEAL APPEAR HEREON ASSUMES RESPONSIBILITY ONLY FOR WHAT APPEARS ON THIS PAGE, AND DISCLAIMS (PURSUANT TO SECTION 327.411 RSMO) SPECIFICATION, ESTIMATES, REPORTS, OR OTHER DOCUMENTS OR INSTRUMENTS NOT SEALED BY THE UNDERSIGNED PROFESSIONAL RELATING TO OR INTENDED TO BE USED FOR ANY PART OR PARTS OF THE PROJECT TO WHICH THIS PAGE REFERS.



THIS SHEET HAS BEEN SIGNED, SEALED AND DATED ELECTRONICALLY.

DATE PREPARED
 9/3/2024

ROUTE 60 MO
 DISTRICT SW SHEET NO. 29

COUNTY WEBSTER
 JOB NO. J7P3425C
 CONTRACT ID.





PROJECT NO.
 BRIDGE NO.

DATE	DESCRIPTION

MISSOURI HIGHWAYS AND TRANSPORTATION COMMISSION

 105 WEST CAPITOL
 JEFFERSON CITY, MO 65102
 1-888-ASK-MODOT (1-888-278-6636)

© Copyright CMT, Inc.
 CRAWFORD, MURPHY & TILLY, INC.
 651 WEST WASHINGTON STREET
 SPRINGFIELD, MO 65807 (417) 869-6009
 ENGINEERING CORPORATION - 000631

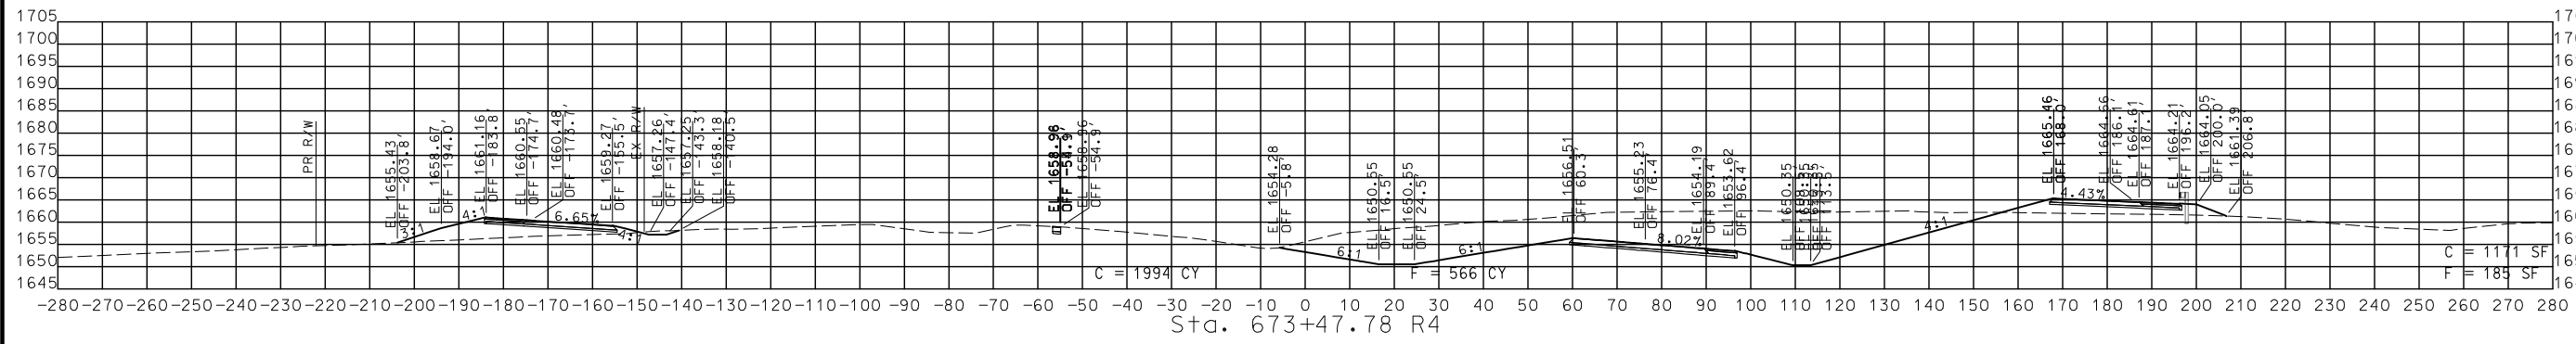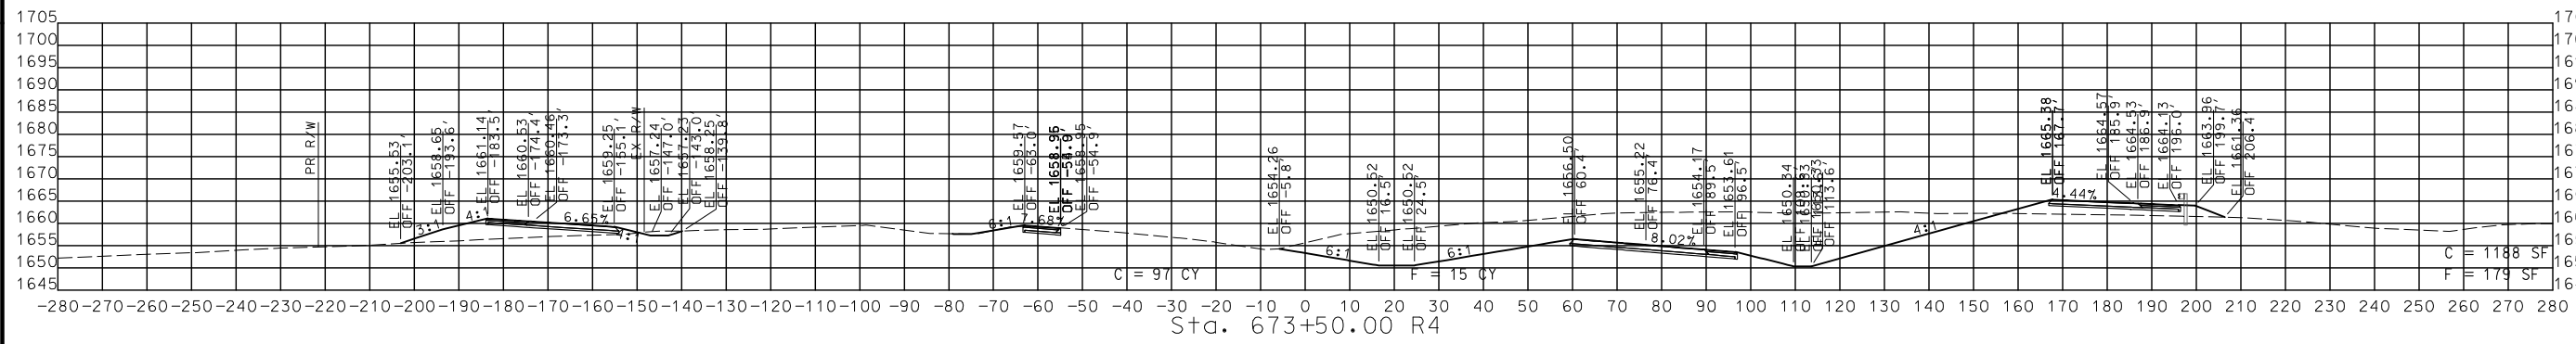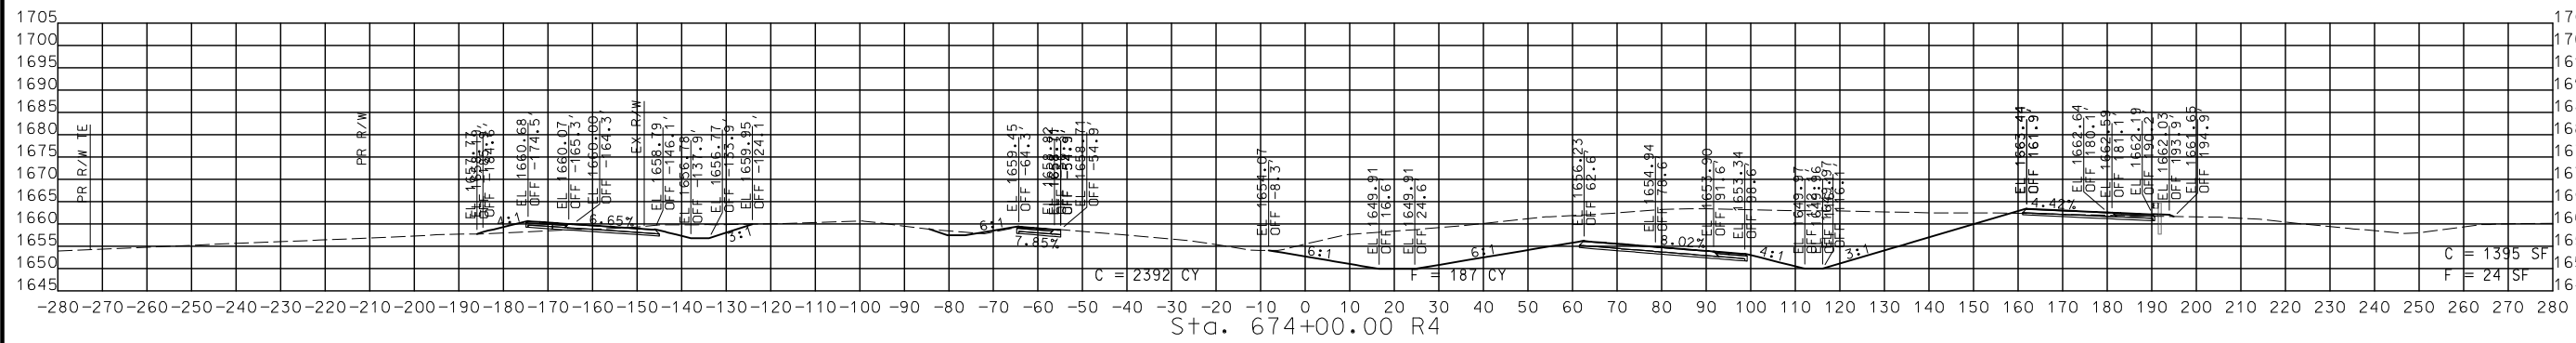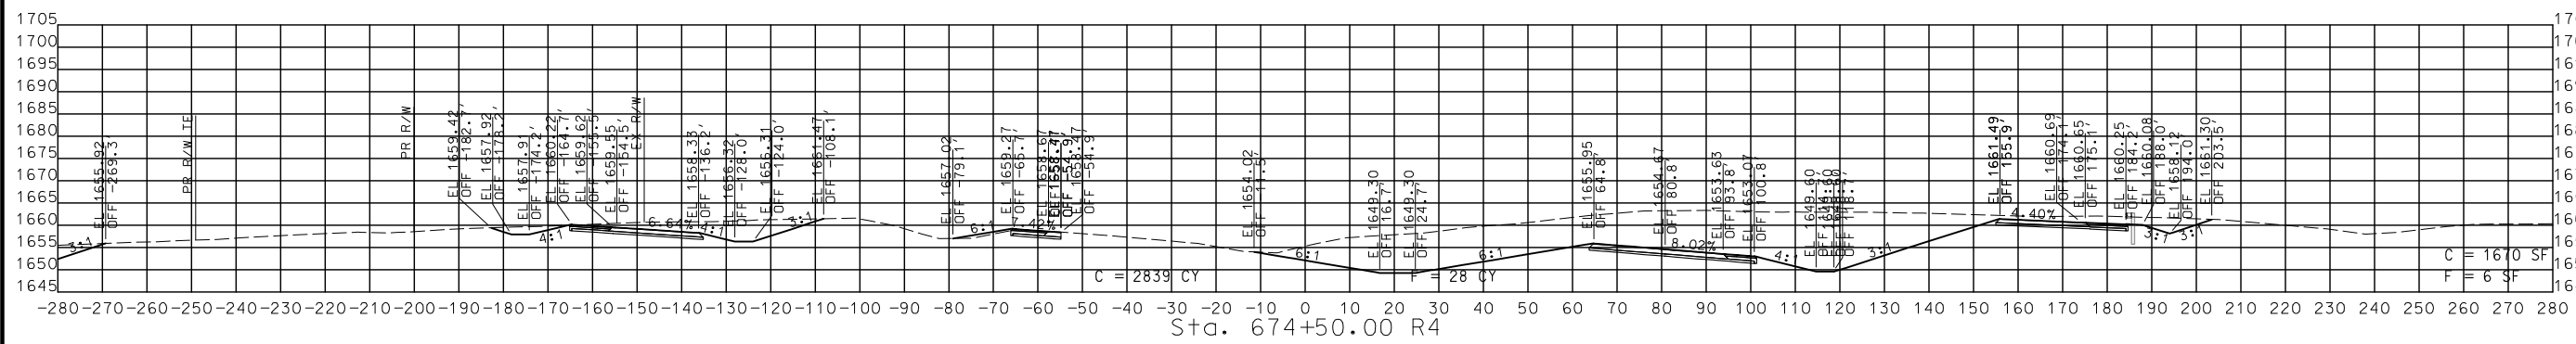

STA. 673+47.78 R4 TO STA. 674+50.00 R4

CROSS SECTIONS
 EXISTING US 60

DISCLAIMER
THE PROFESSIONAL WHOSE SIGNATURE AND PERSONAL SEAL APPEAR HEREON ASSUMES RESPONSIBILITY ONLY FOR WHAT APPEARS ON THIS PAGE, AND DISCLAIMS (PURSUANT TO SECTION 327.411 RSMO) SPECIFICATION, ESTIMATES, REPORTS, OR OTHER DOCUMENTS OR INSTRUMENTS NOT SEALED BY THE UNDERSIGNED PROFESSIONAL RELATING TO OR INTENDED TO BE USED FOR ANY PART OR PARTS OF THE PROJECT TO WHICH THIS PAGE REFERS.



THIS SHEET HAS BEEN SIGNED, SEALED AND DATED ELECTRONICALLY.

DATE PREPARED
9/3/2024

ROUTE 60 STATE MO

DISTRICT SW SHEET NO. 30

COUNTY WEBSTER

JOB NO. J7P3425C

CONTRACT ID.




PROJECT NO.

BRIDGE NO.

DESCRIPTION	DATE

MISSOURI HIGHWAYS AND TRANSPORTATION COMMISSION
105 WEST CAPITOL JEFFERSON CITY, MO 65102
1-888-ASK-MODOT (1-888-275-6636)


CMT
© Copyright CMT, Inc.
CRAWFORD, MURPHY & TILLY, INC.
685 WEST LINDALE STREET, 869-6009
SPRINGFIELD, MO 65807 (417) 869-6009
ENGINEERING CORPORATION - 000631

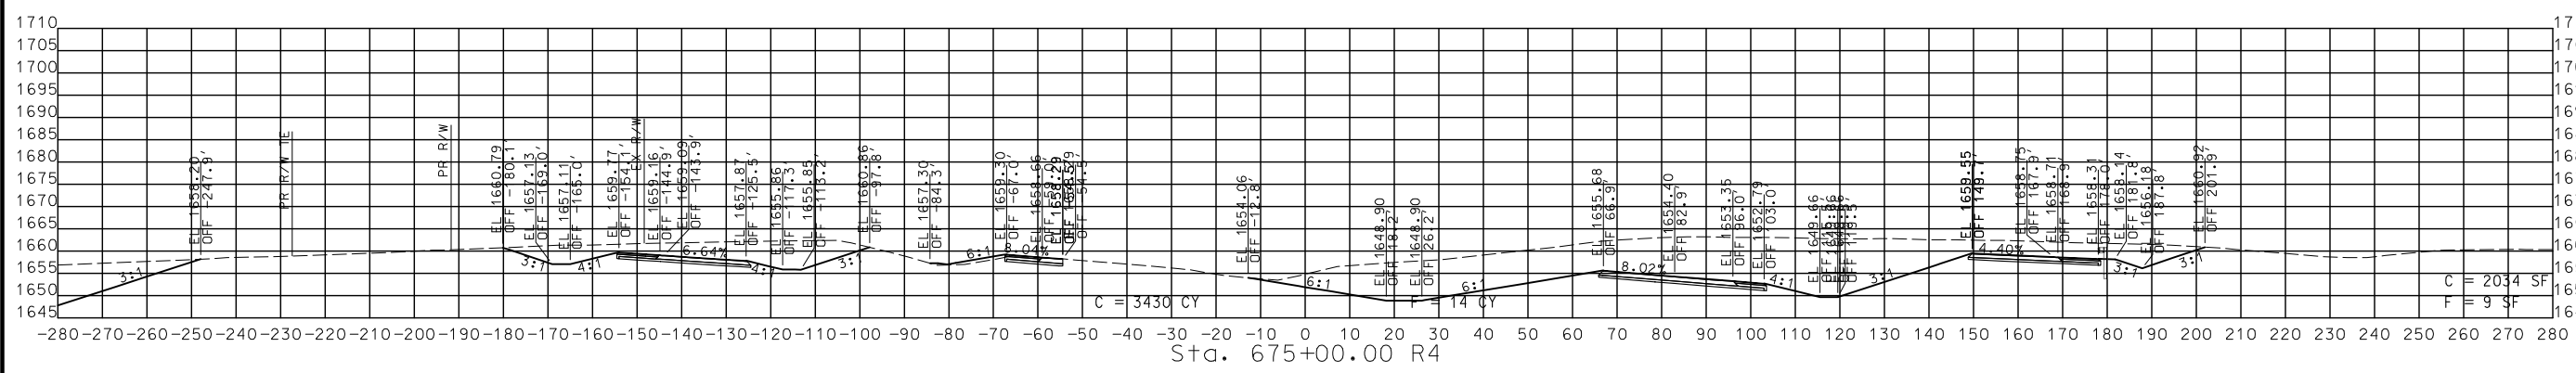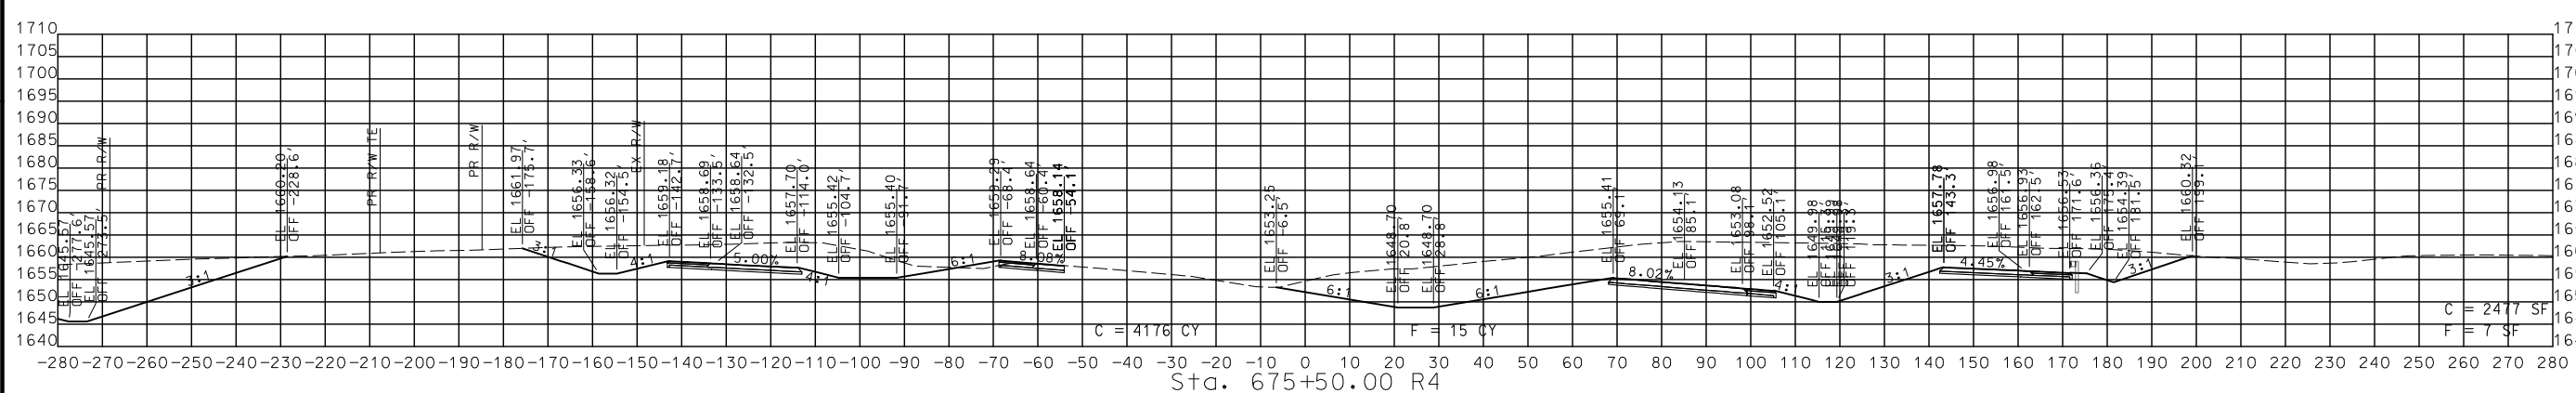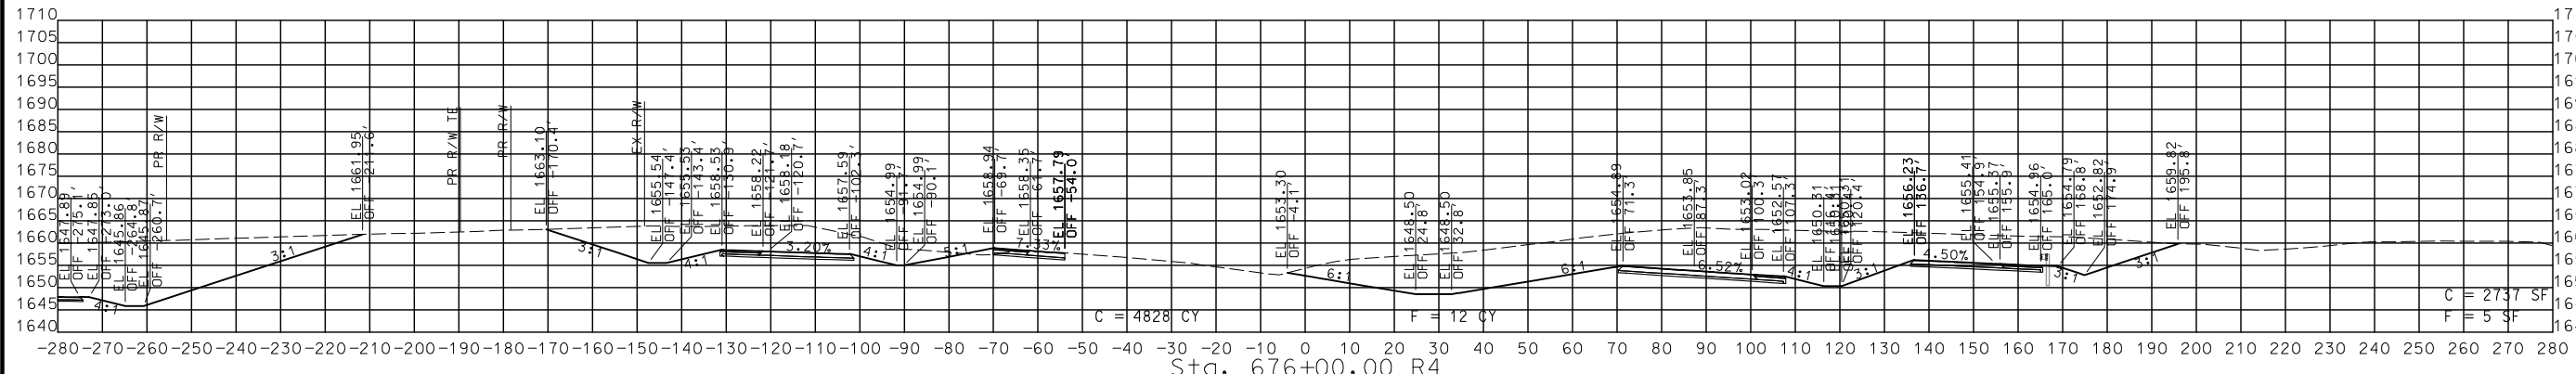

STA. 675+00.00 R4 TO STA. 676+00.00 R4

CROSS SECTIONS
EXISTING US 60

DISCLAIMER
THE PROFESSIONAL WHOSE SIGNATURE AND PERSONAL SEAL APPEAR HEREON ASSUMES RESPONSIBILITY ONLY FOR WHAT APPEARS ON THIS PAGE, AND DISCLAIMS (PURSUANT TO SECTION 327.411 RSMO) SPECIFICATION, ESTIMATES, REPORTS, OR OTHER DOCUMENTS OR INSTRUMENTS NOT SEALED BY THE UNDERSIGNED PROFESSIONAL RELATING TO OR INTENDED TO BE USED FOR ANY PART OR PARTS OF THE PROJECT TO WHICH THIS PAGE REFERS.

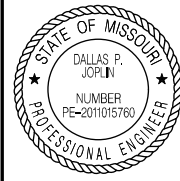

THIS SHEET HAS BEEN SIGNED, SEALED AND DATED ELECTRONICALLY.

DATE PREPARED
9/3/2024

ROUTE 60 STATE MO

DISTRICT SW SHEET NO. 31

COUNTY WEBSTER

JOB NO. J7P3425C

CONTRACT ID.

PROJECT NO.

BRIDGE NO.




Table with 2 columns: DESCRIPTION, DATE

DATE

MISSOURI HIGHWAYS AND TRANSPORTATION COMMISSION
105 WEST CAPITOL JEFFERSON CITY, MO 65102
1-888-ASK-MODOT (1-888-278-6636)

CMT
© Copyright CMT, Inc.
CRAWFORD, MURPHY & TILLY, INC.
655 WEST END AVE. S.W. #100
SPRINGFIELD, MO 65807 (417) 869-6009
ENGINEERING CORPORATION - 000631


REVISIONS

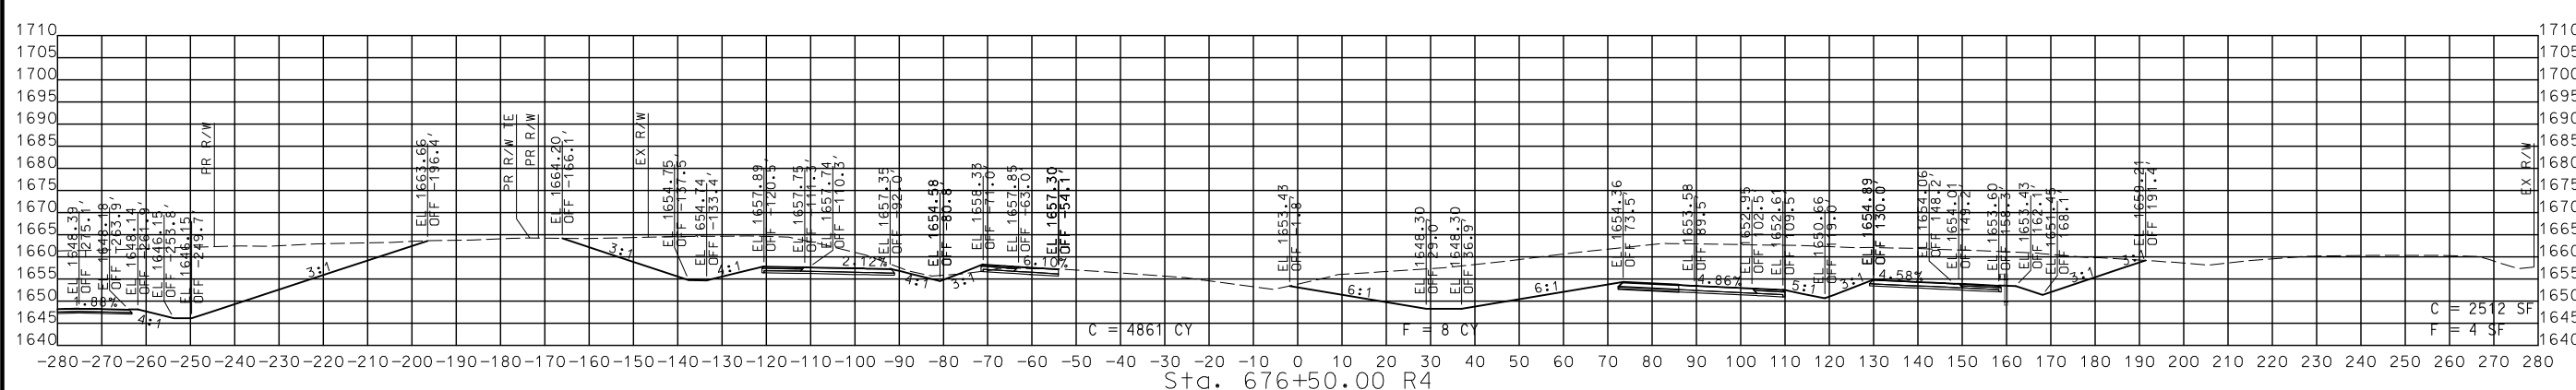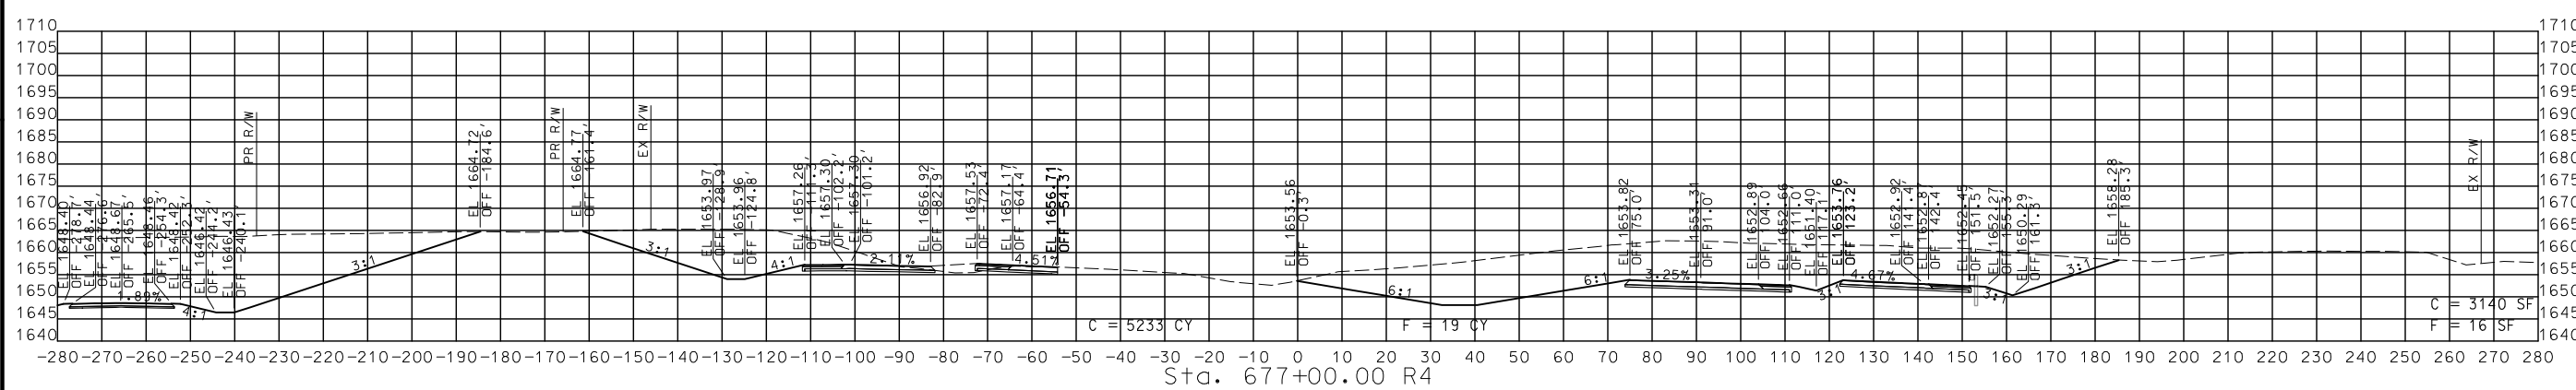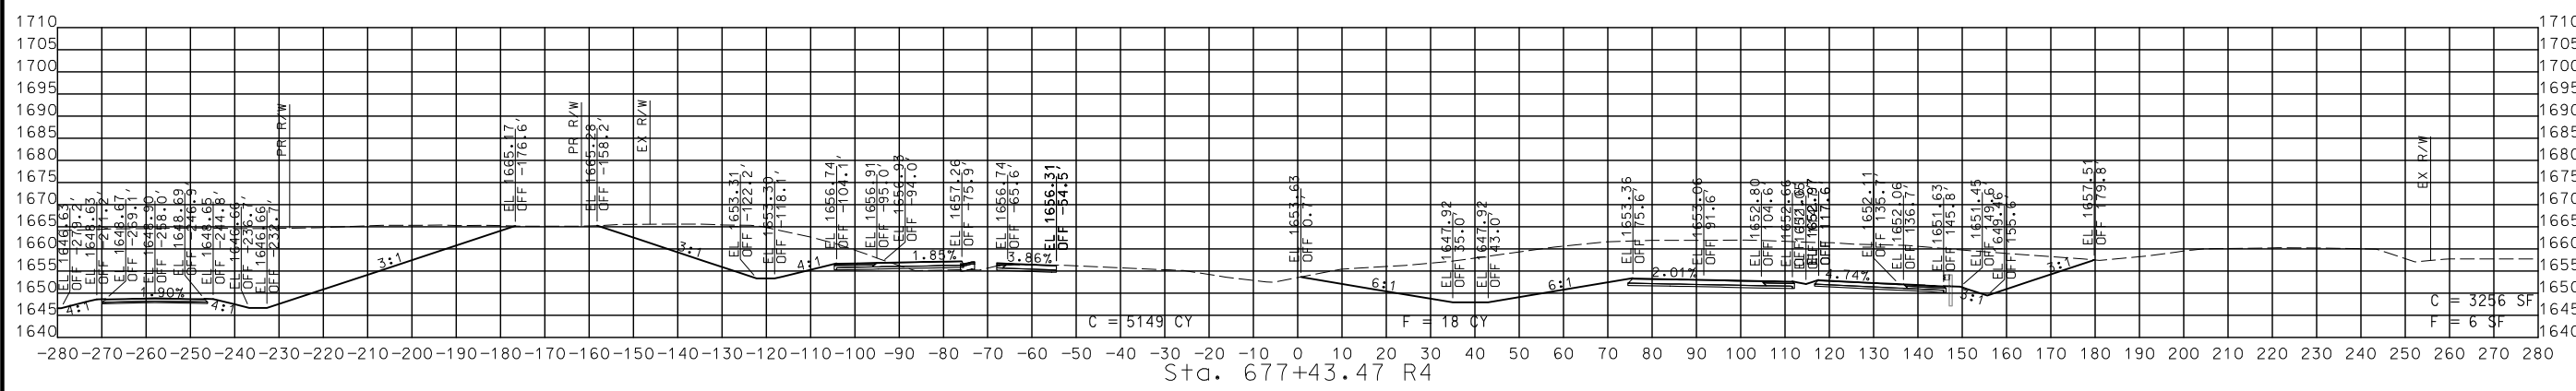

STA. 676+50.00 R4 TO STA. 677+43.47 R4

CROSS SECTIONS
EXISTING US 60

DISCLAIMER
 THE PROFESSIONAL WHOSE SIGNATURE AND PERSONAL SEAL APPEAR HEREON ASSUMES RESPONSIBILITY ONLY FOR WHAT APPEARS ON THIS PAGE, AND DISCLAIMS (PURSUANT TO SECTION 327.411 RSMO) SPECIFICATION, ESTIMATES, REPORTS, OR OTHER DOCUMENTS OR INSTRUMENTS NOT SEALED BY THE UNDERSIGNED PROFESSIONAL RELATING TO OR INTENDED TO BE USED FOR ANY PART OR PARTS OF THE PROJECT TO WHICH THIS PAGE REFERS.

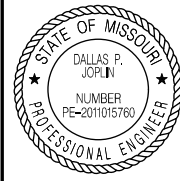

THIS SHEET HAS BEEN SIGNED, SEALED AND DATED ELECTRONICALLY.

DATE PREPARED
 9/3/2024

ROUTE STATE
 60 MO

DISTRICT SHEET NO.
 SW 32

COUNTY
 WEBSTER

JOB NO.
 J7P3425C

CONTRACT ID.

PROJECT NO.

BRIDGE NO.

DESCRIPTION

DATE

MISSOURI HIGHWAYS AND TRANSPORTATION COMMISSION

105 WEST CAPITOL JEFFERSON CITY, MO 65102

1-888-ASK-MODOT (1-888-275-6636)

© Copyright CMT, Inc.




CRAWFORD, MURPHY & TILLY, INC.

655 W. WASHINGTON STREET, SPRINGFIELD, MO 65807 (417) 869-6009

ENGINEERING CORPORATION - 000631

REV.

IF A SEAL IS PRESENT ON THIS SHEET IT HAS BEEN ELECTRONICALLY SEALED AND DATED.

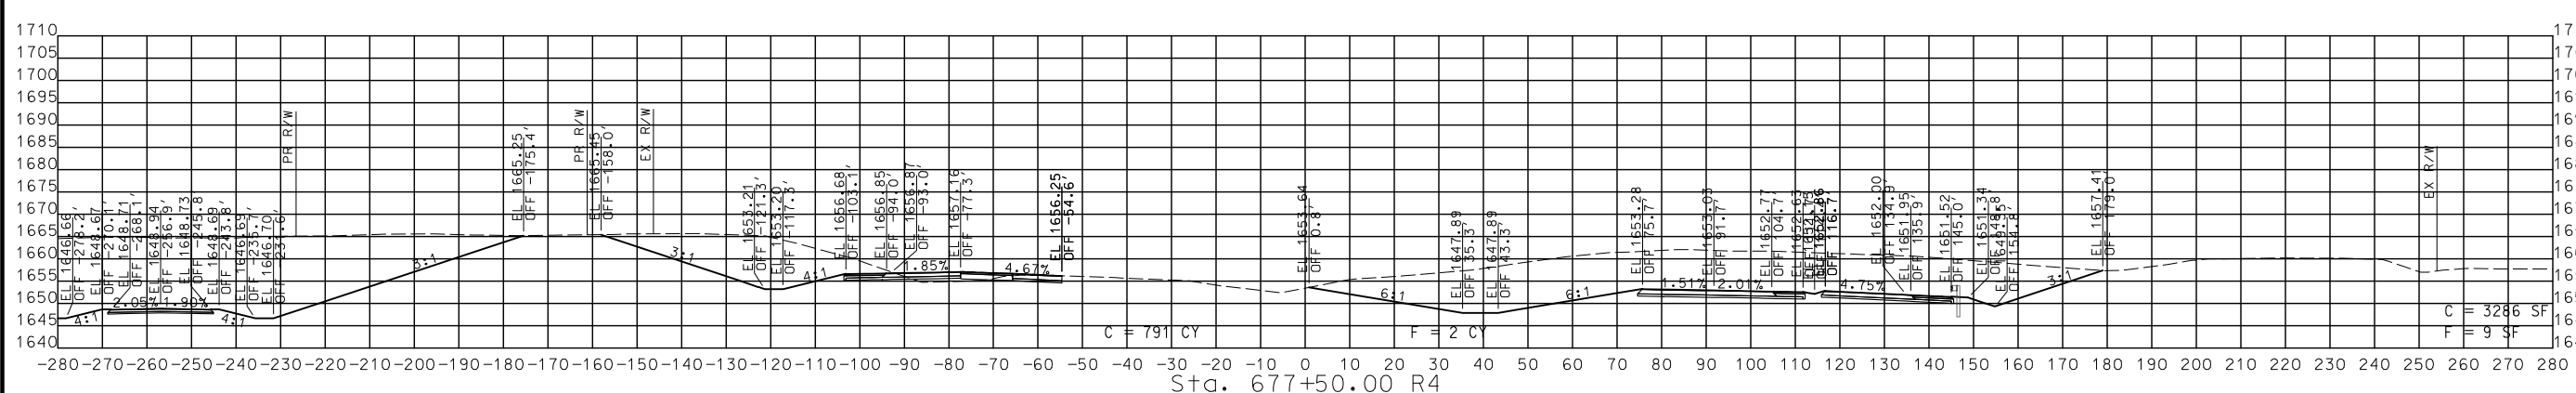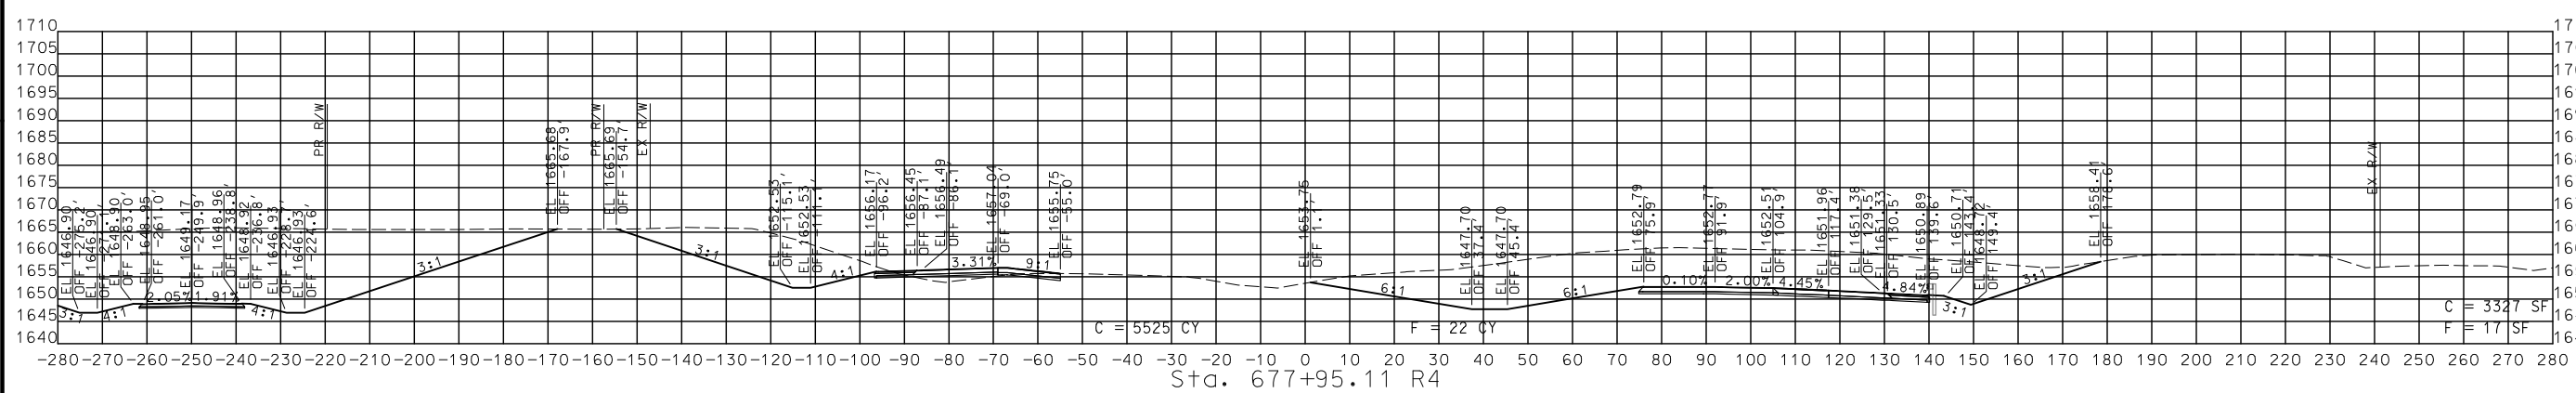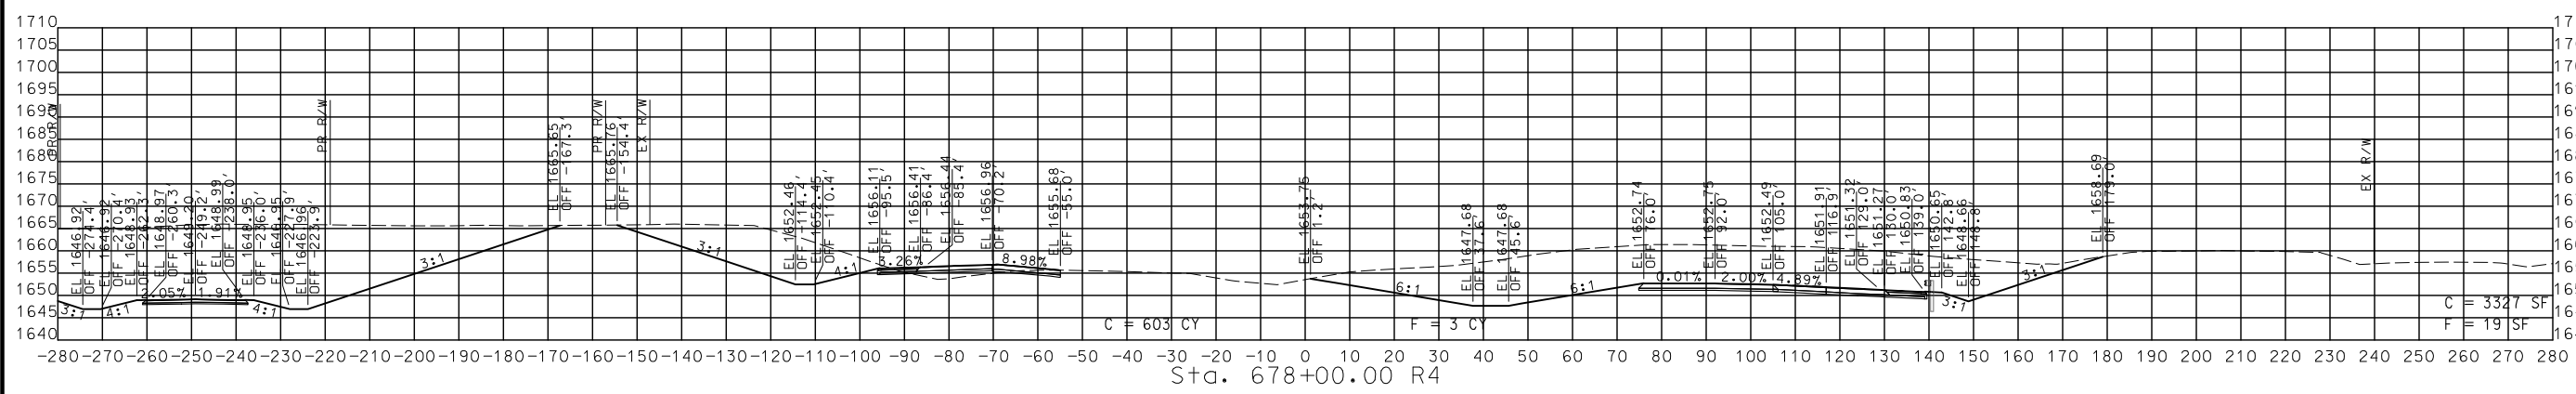

STA. 677+50.00 R4 TO STA. 678+00.00 R4

CROSS SECTIONS
 EXISTING US 60

DISCLAIMER
THE PROFESSIONAL WHOSE SIGNATURE AND PERSONAL SEAL APPEAR HEREON ASSUMES RESPONSIBILITY ONLY FOR WHAT APPEARS ON THIS PAGE, AND DISCLAIMS (PURSUANT TO SECTION 327.411 RSMO) SPECIFICATION, ESTIMATES, REPORTS, OR OTHER DOCUMENTS OR INSTRUMENTS NOT SEALED BY THE UNDERSIGNED PROFESSIONAL RELATING TO OR INTENDED TO BE USED FOR ANY PART OR PARTS OF THE PROJECT TO WHICH THIS PAGE REFERS.



THIS SHEET HAS BEEN SIGNED, SEALED AND DATED ELECTRONICALLY.

DATE PREPARED
9/3/2024

ROUTE 60 STATE MO
DISTRICT SW SHEET NO. 33

COUNTY WEBSTER
JOB NO. J7P3425C

CONTRACT ID.

PROJECT NO.

BRIDGE NO.

DESCRIPTION

DATE




MISSOURI HIGHWAYS AND TRANSPORTATION COMMISSION

 105 WEST CAPITOL
 JEFFERSON CITY, MO 65102
 1-888-ASK-MODOT (1-888-275-6636)

CMT
 © Copyright CMT, Inc.
 CRAWFORD, MURPHY & TILLY, INC.
 655 WEST WASHINGTON STREET
 SPRINGFIELD, MO 65807 (417) 869-6009
 ENGINEERING CORPORATION - 000631

IF A SEAL IS PRESENT ON THIS SHEET IT HAS BEEN ELECTRONICALLY SEALED AND DATED.


REV.

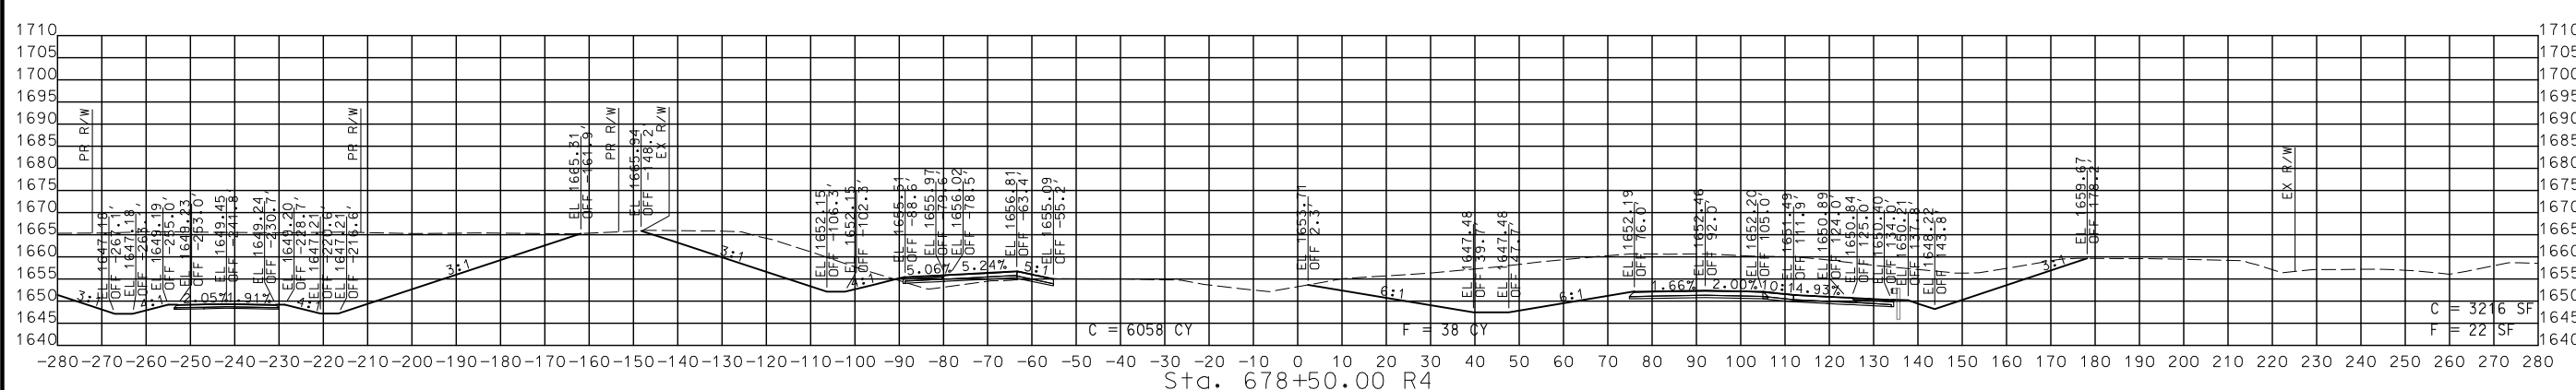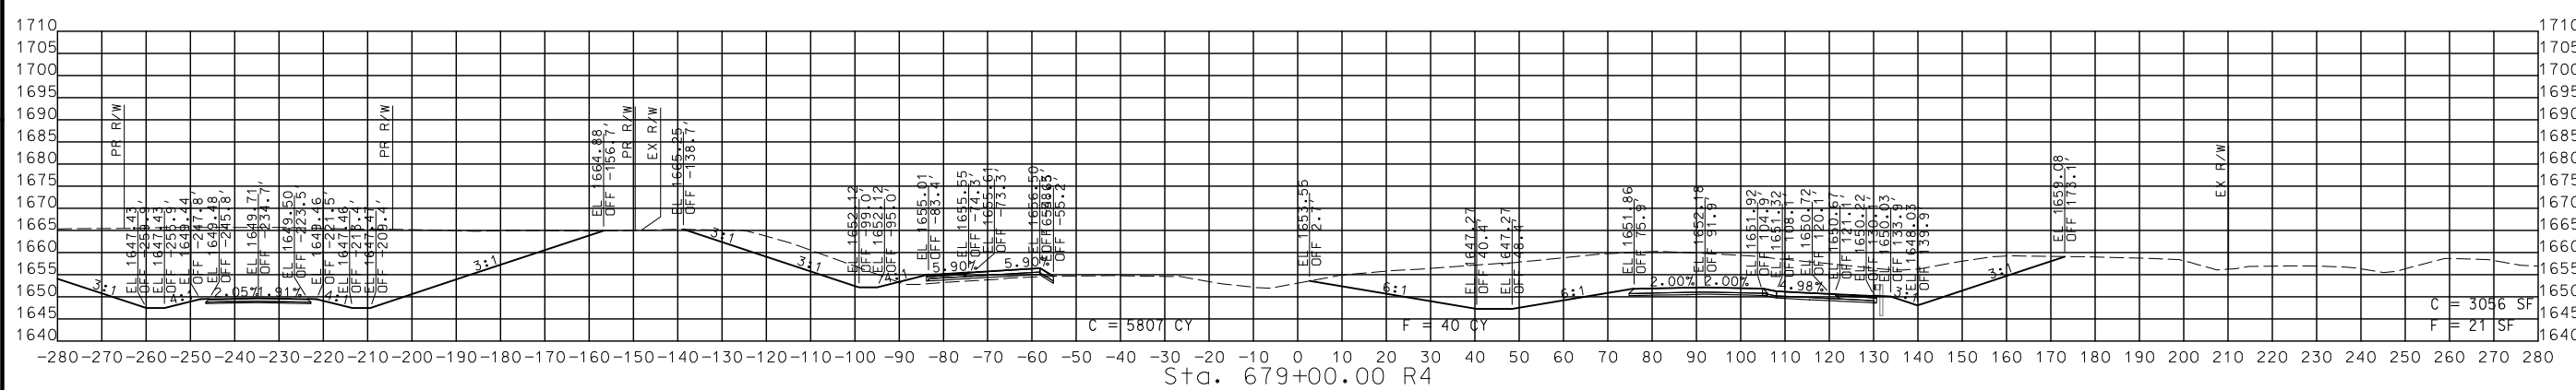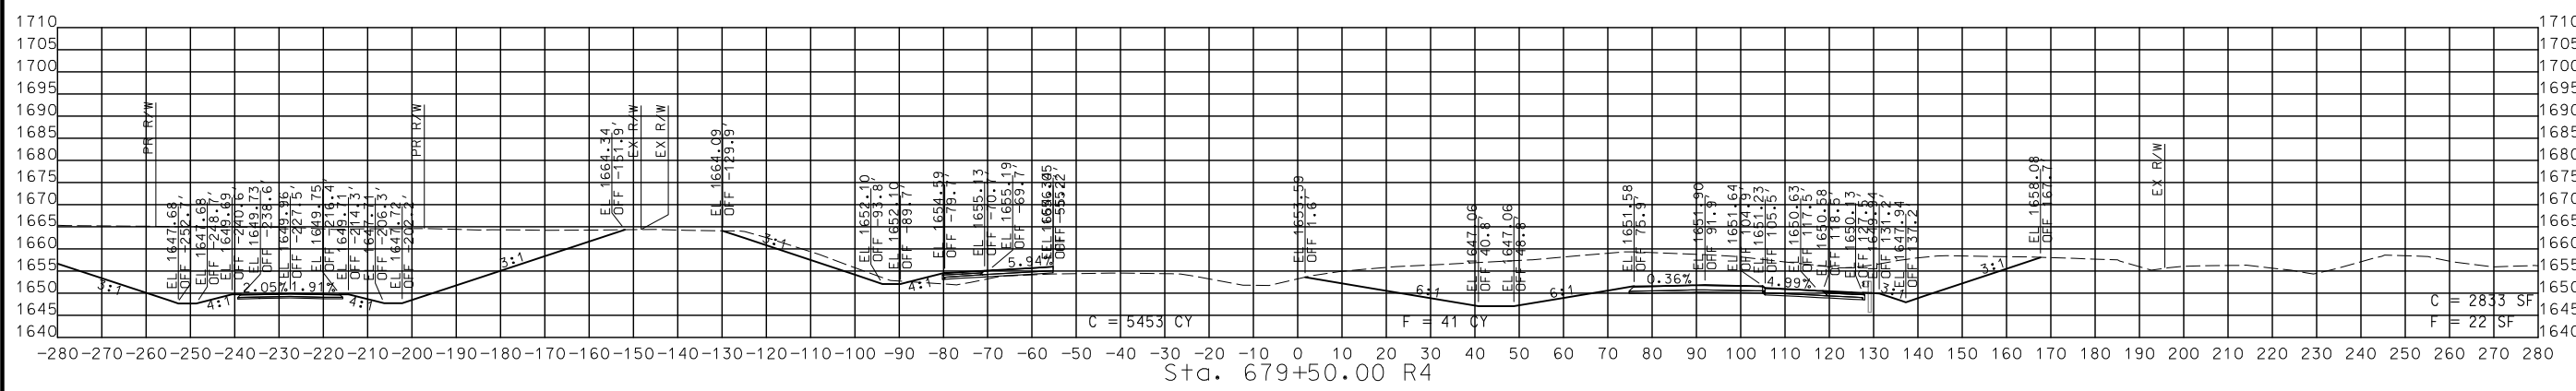

STA. 678+50.00 R4 TO STA. 679+50.00 R4

CROSS SECTIONS
EXISTING US 60

DISCLAIMER
THE PROFESSIONAL ENGINEER'S SEAL AND SIGNATURE AND PERSONAL SEAL APPEAR HEREON ASSUMES RESPONSIBILITY ONLY FOR WHAT APPEARS ON THIS PAGE, AND DISCLAIMS (PURSUANT TO SECTION 327.411 RSMO) SPECIFICATION, ESTIMATES, REPORTS, OR OTHER DOCUMENTS OR INSTRUMENTS NOT SEALED BY THE UNDERSIGNED PROFESSIONAL RELATING TO OR INTENDED TO BE USED FOR ANY PART OR PARTS OF THE PROJECT TO WHICH THIS PAGE REFERS.

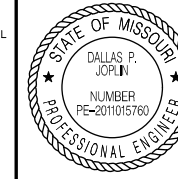

THIS SHEET HAS BEEN SIGNED, SEALED AND DATED ELECTRONICALLY.

DATE PREPARED
9/3/2024

ROUTE STATE
60 MO

DISTRICT SHEET NO.
SW 34

COUNTY
WEBSTER

JOB NO.
J7P3425C

CONTRACT ID.


PROJECT NO.

BRIDGE NO.

DESCRIPTION




DATE

MISSOURI HIGHWAYS AND TRANSPORTATION COMMISSION
105 WEST CAPITOL
JEFFERSON CITY, MO 65102
1-888-ASK-MODOT (1-888-275-6636)

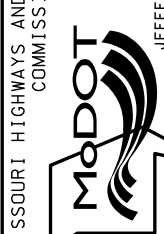

CMT
© Copyright CMT, Inc.
CRAWFORD, MURPHY & TILLY, INC.
655 WESTLAND DRIVE
SPRINGFIELD, MO 65807 (417) 869-6009
ENGINEERING CORPORATION - 000631


REV.

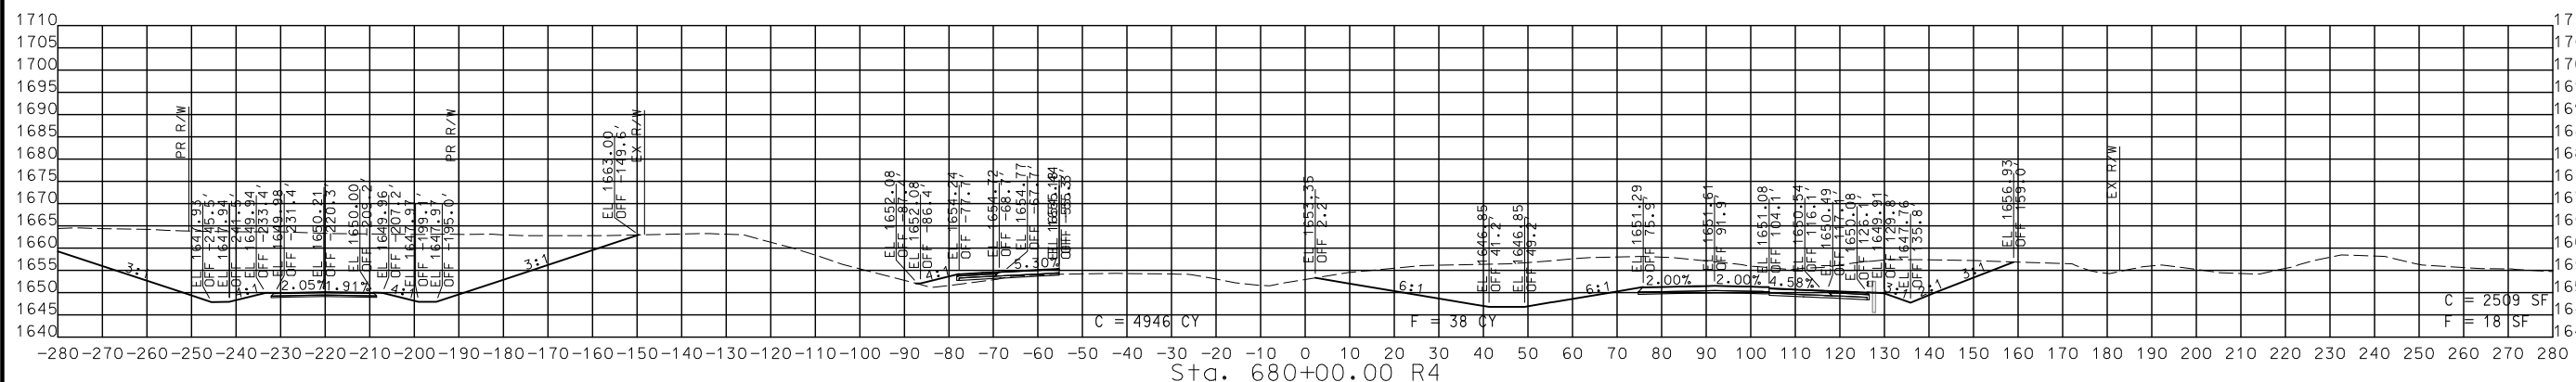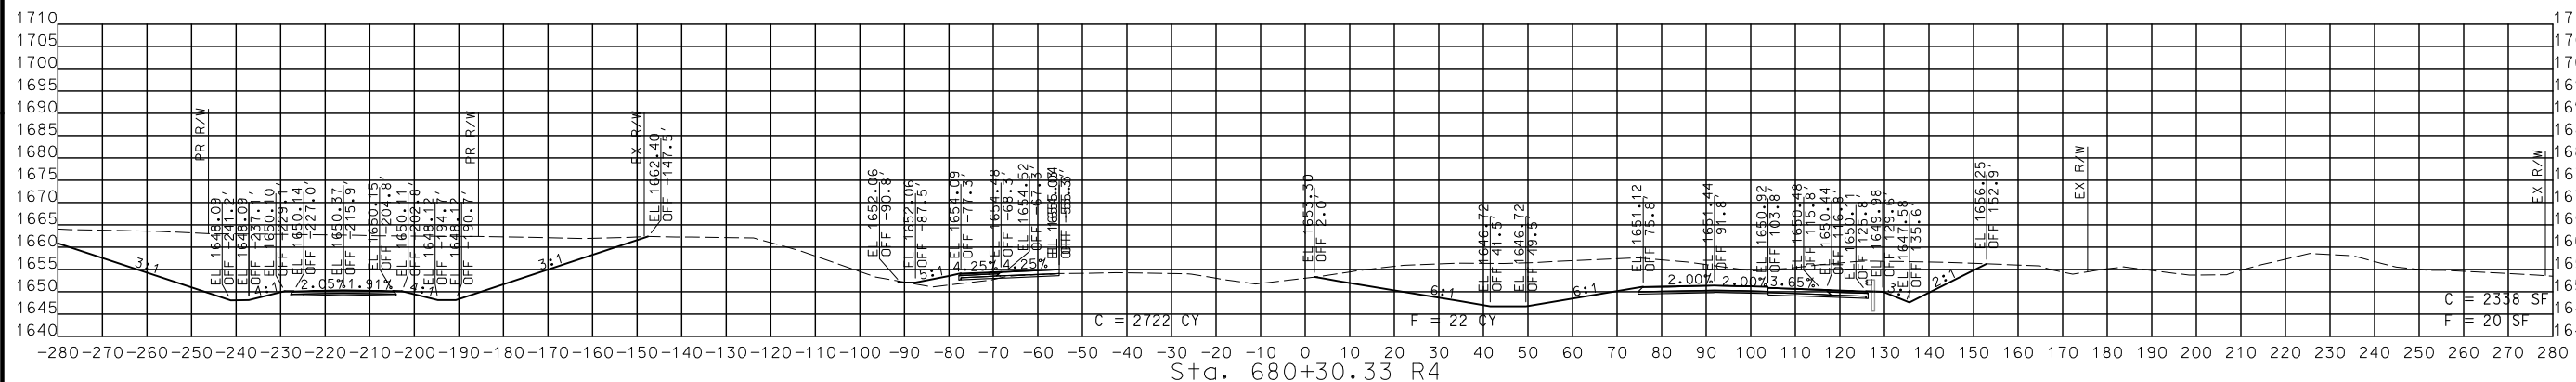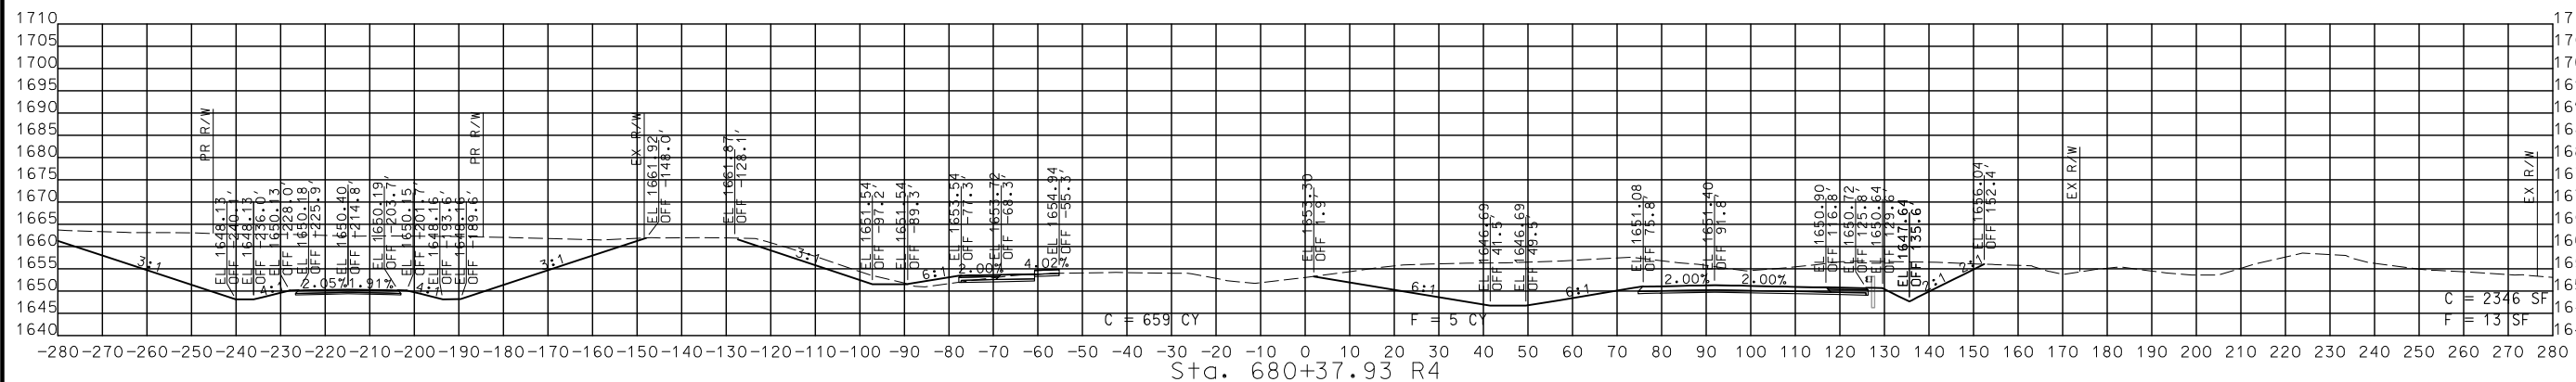

STA. 680+00.00 R4 TO STA. 680+37.93 R4

CROSS SECTIONS
EXISTING US 60

DISCLAIMER
THE PROFESSIONAL WHOSE SIGNATURE AND PERSONAL SEAL APPEAR HEREON ASSUMES RESPONSIBILITY ONLY FOR WHAT APPEARS ON THIS PAGE, AND DISCLAIMS (PURSUANT TO SECTION 327.411 RSMO) SPECIFICATION, ESTIMATES, REPORTS, OR OTHER DOCUMENTS OR INSTRUMENTS NOT SEALED BY THE UNDERSIGNED PROFESSIONAL RELATING TO OR INTENDED TO BE USED FOR ANY PART OR PARTS OF THE PROJECT TO WHICH THIS PAGE REFERS.

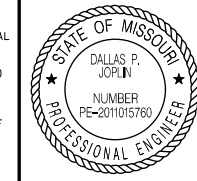

THIS SHEET HAS BEEN SIGNED, SEALED AND DATED ELECTRONICALLY.

DATE PREPARED
9/3/2024

ROUTE	STATE
60	MO
DISTRICT	SHEET NO.
SW	35

COUNTY
WEBSTER

JOB NO.
J7P3425C

CONTRACT ID.

PROJECT NO.




BRIDGE NO.

DESCRIPTION	DATE

MISSOURI HIGHWAYS AND TRANSPORTATION COMMISSION

105 WEST CAPITOL
JEFFERSON CITY, MO 65102
1-888-ASK-MODOT (1-888-275-6636)

CMT
© Copyright CMT, Inc.
CRAWFORD, MURPHY & TILLY, INC.
655 WEST WASHINGTON STREET
SPRINGFIELD, MO 65807 (417) 869-6009
ENGINEERING CORPORATION - 000631

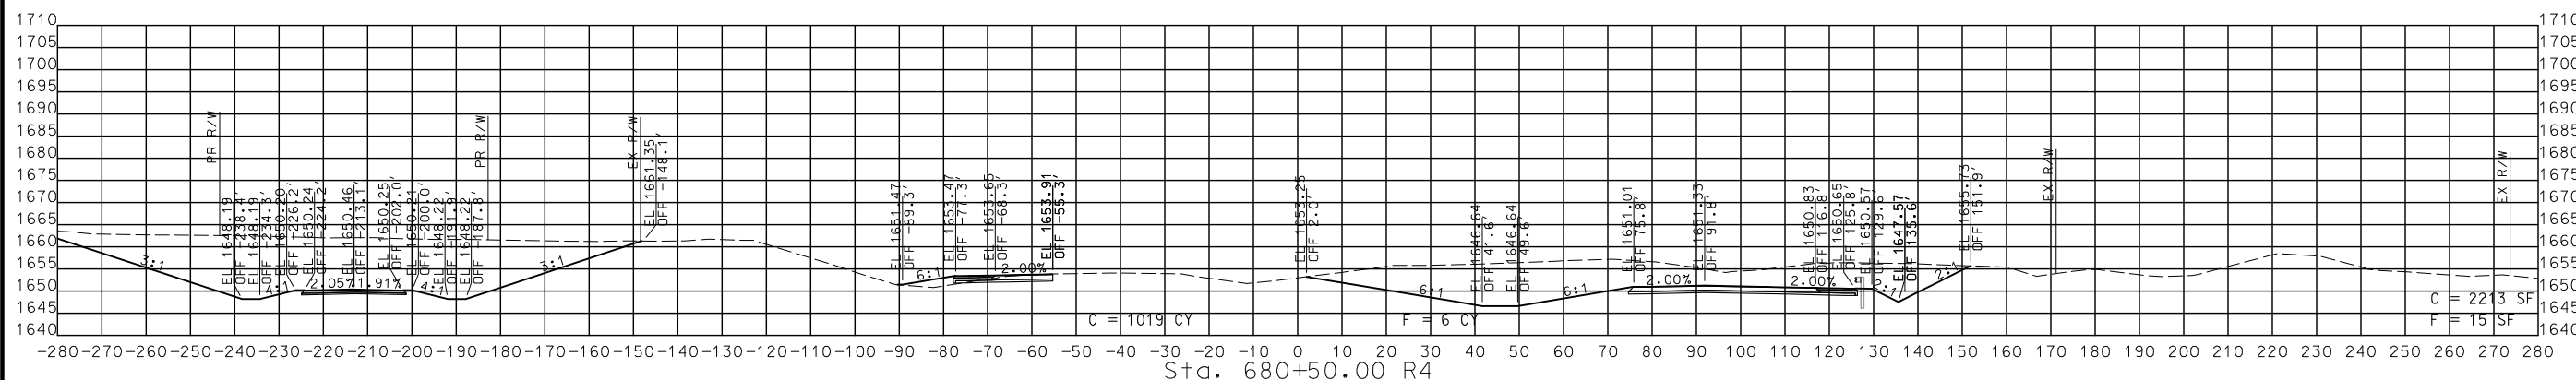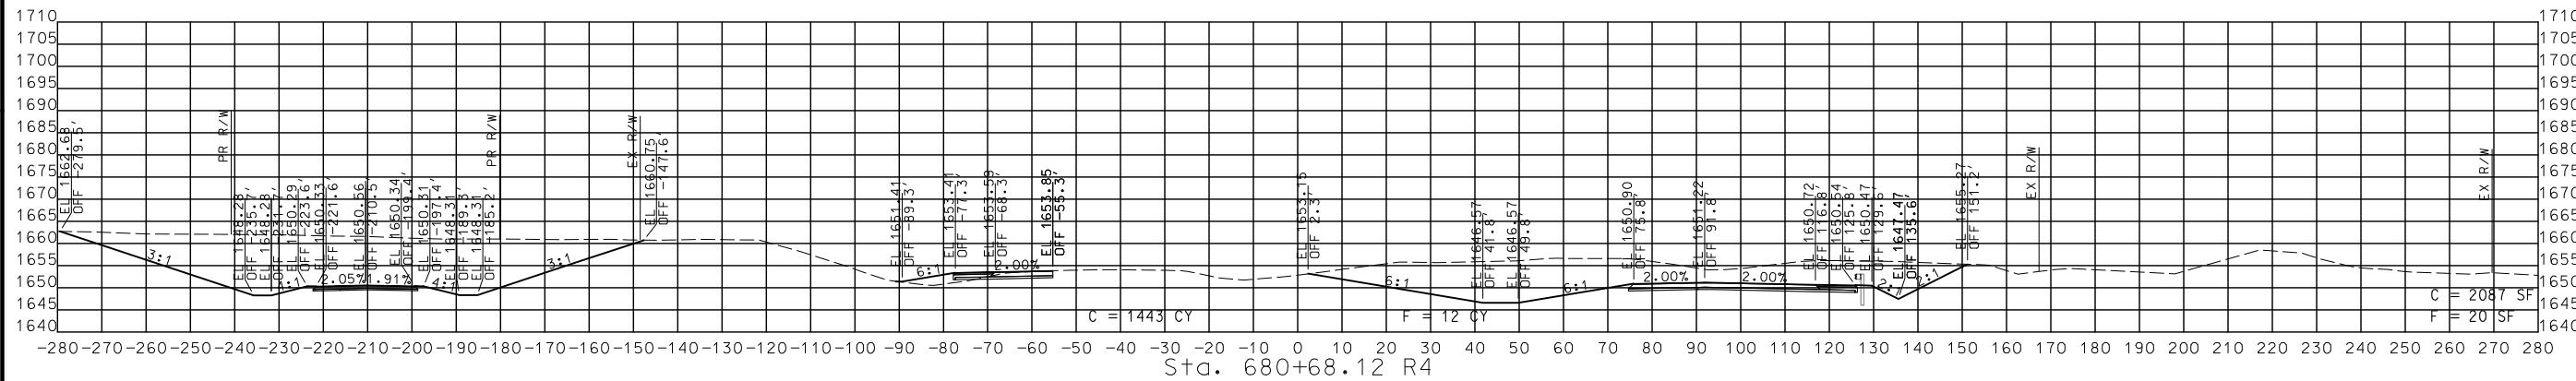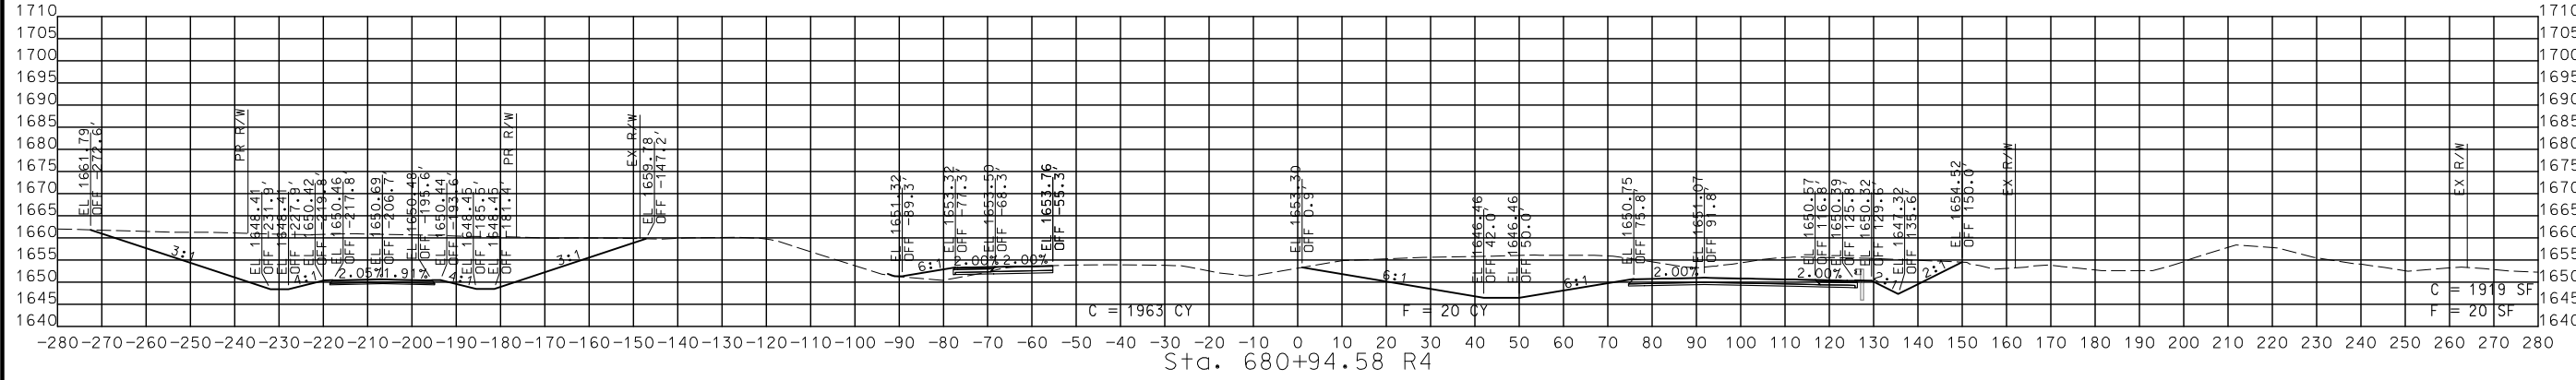

STA. 680+50.00 R4 TO STA. 680+94.58 R4

CROSS SECTIONS
EXISTING US 60

IF A SEAL IS PRESENT ON THIS SHEET IT HAS BEEN ELECTRONICALLY SEALED AND DATED.





REV.

DISCLAIMER
 THE PROFESSIONAL SEAL AND PERSONAL SEAL APPEAR HEREON ASSUMES RESPONSIBILITY ONLY FOR WHAT APPEARS ON THIS PAGE, AND DISCLAIMS (PURSUANT TO SECTION 327.411 RSMO) SPECIFICATION, ESTIMATES, REPORTS, OR OTHER DOCUMENTS OR INSTRUMENTS NOT SEALED BY THE UNDERSIGNED PROFESSIONAL RELATING TO OR INTENDED TO BE USED FOR ANY PART OR PARTS OF THE PROJECT TO WHICH THIS PAGE REFERS.



THIS SHEET HAS BEEN SIGNED, SEALED AND DATED ELECTRONICALLY.

DATE PREPARED
 9/3/2024
 ROUTE 60 STATE MO
 DISTRICT SW SHEET NO. 36
 COUNTY WEBSTER
 JOB NO. J7P3425C
 CONTRACT ID.
 PROJECT NO.
 BRIDGE NO.

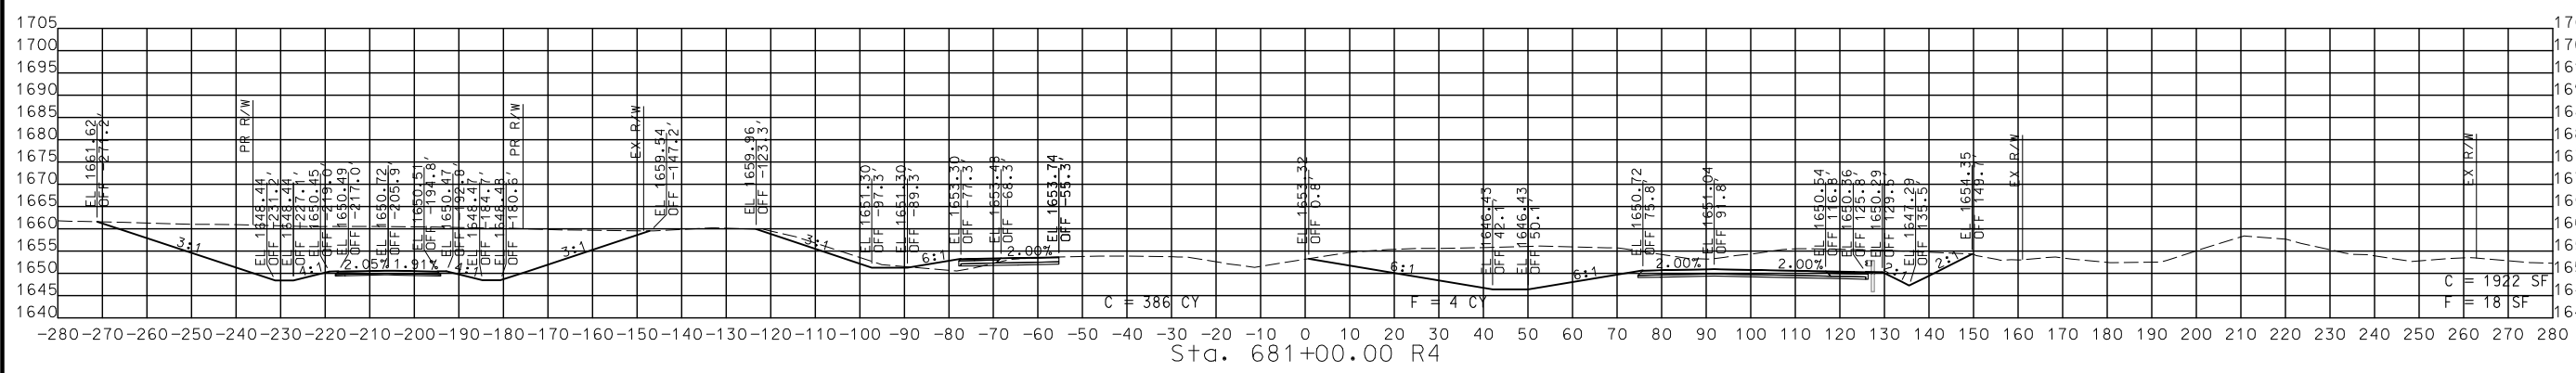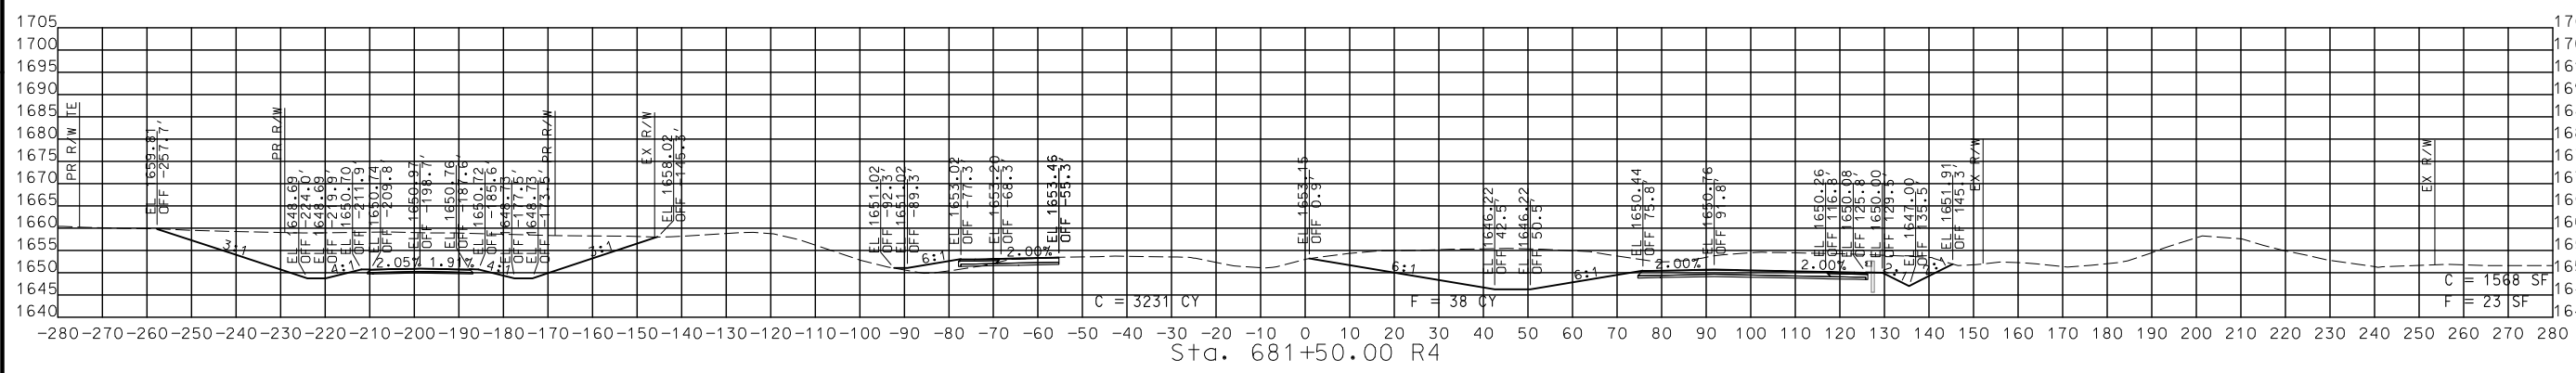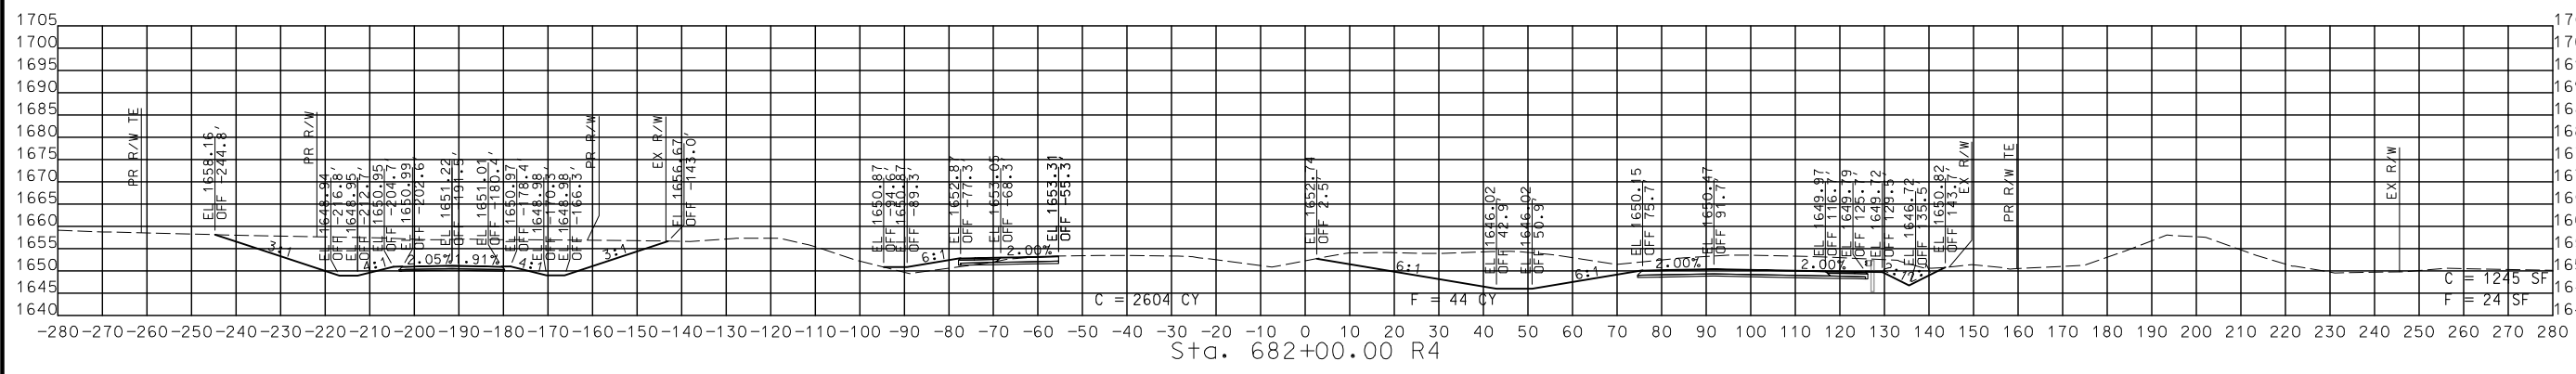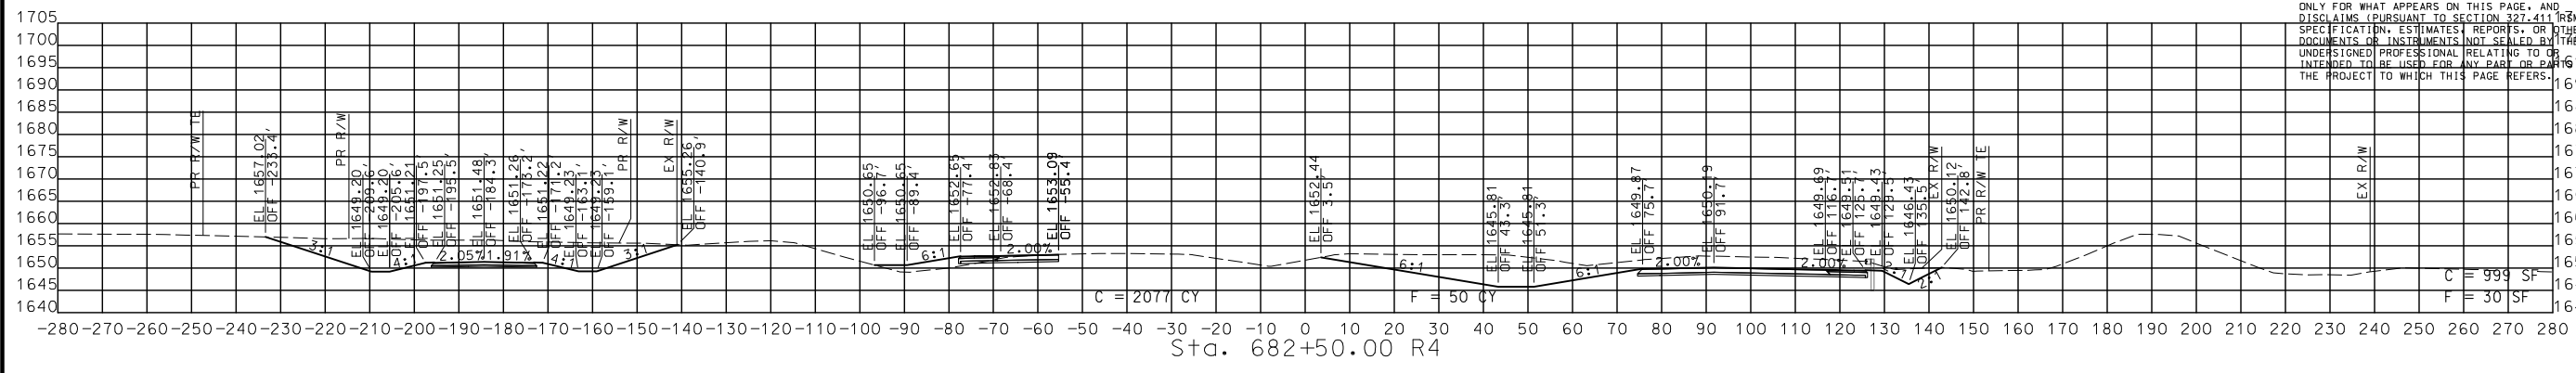

STA. 681+00.00 R4 TO STA. 682+50.00 R4

CROSS SECTIONS
 EXISTING US 60

DATE	DESCRIPTION

MISSOURI HIGHWAYS AND TRANSPORTATION COMMISSION

 105 WEST CAPITOL
 JEFFERSON CITY, MO 65102
 1-888-ASK-MODOT (1-888-275-6636)

© Copyright CMT, Inc.
 CRAWFORD, MURPHY & TILLY, INC.
 655 WEST LINDALE STREET
 SPRINGFIELD, MO 65807 (417) 869-6009
 ENGINEERING CORPORATION - 000631

IF A SEAL IS PRESENT ON THIS SHEET IT HAS BEEN ELECTRONICALLY SEALED AND DATED. REV.

DISCLAIMER
 THE PROFESSIONAL WHOSE SIGNATURE AND PERSONAL SEAL APPEAR HEREON ASSUMES RESPONSIBILITY ONLY FOR WHAT APPEARS ON THIS PAGE, AND DISCLAIMS (PURSUANT TO SECTION 327.411 RSMO) SPECIFICATION, ESTIMATES, REPORTS, OR OTHER DOCUMENTS OR INSTRUMENTS NOT SEALED BY THE UNDERSIGNED PROFESSIONAL RELATING TO OR INTENDED TO BE USED FOR ANY PART OR PARTS OF THE PROJECT TO WHICH THIS PAGE REFERS.



THIS SHEET HAS BEEN SIGNED, SEALED AND DATED ELECTRONICALLY.

DATE PREPARED
 9/3/2024

ROUTE 60 STATE MO
 DISTRICT SW SHEET NO. 37

COUNTY WEBSTER
 JOB NO. J7P3425C
 CONTRACT ID.

PROJECT NO.
 BRIDGE NO.





DATE	DESCRIPTION

MISSOURI HIGHWAYS AND TRANSPORTATION COMMISSION

 105 WEST CAPITOL JEFFERSON CITY, MO 65102
 1-888-ASK-MODOT (1-888-275-6636)

© Copyright CMT, Inc.
 CRAWFORD, MURPHY & TILLY, INC.
 655 W. WASHINGTON ST. TR11 869-6009
 SPRINGFIELD, MO 65807 (417) 869-6009
 ENGINEERING CORPORATION - 000631

IF A SEAL IS PRESENT ON THIS SHEET IT HAS BEEN ELECTRONICALLY SEALED AND DATED.

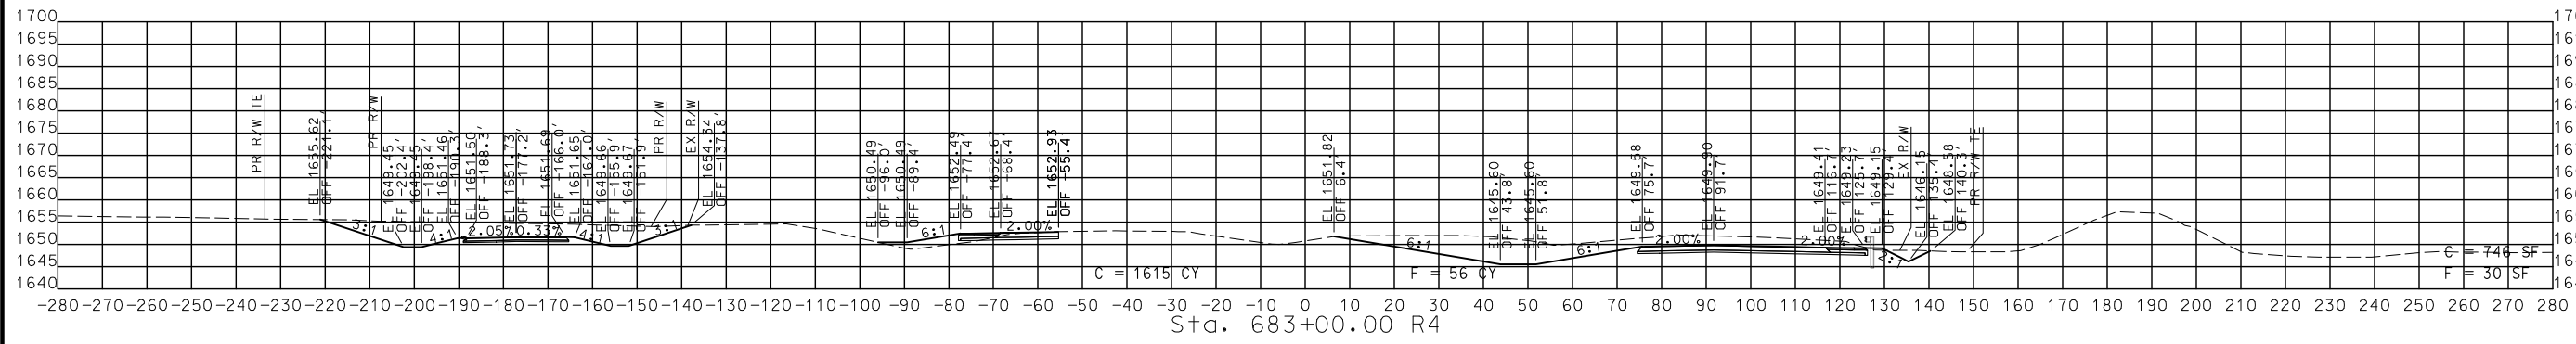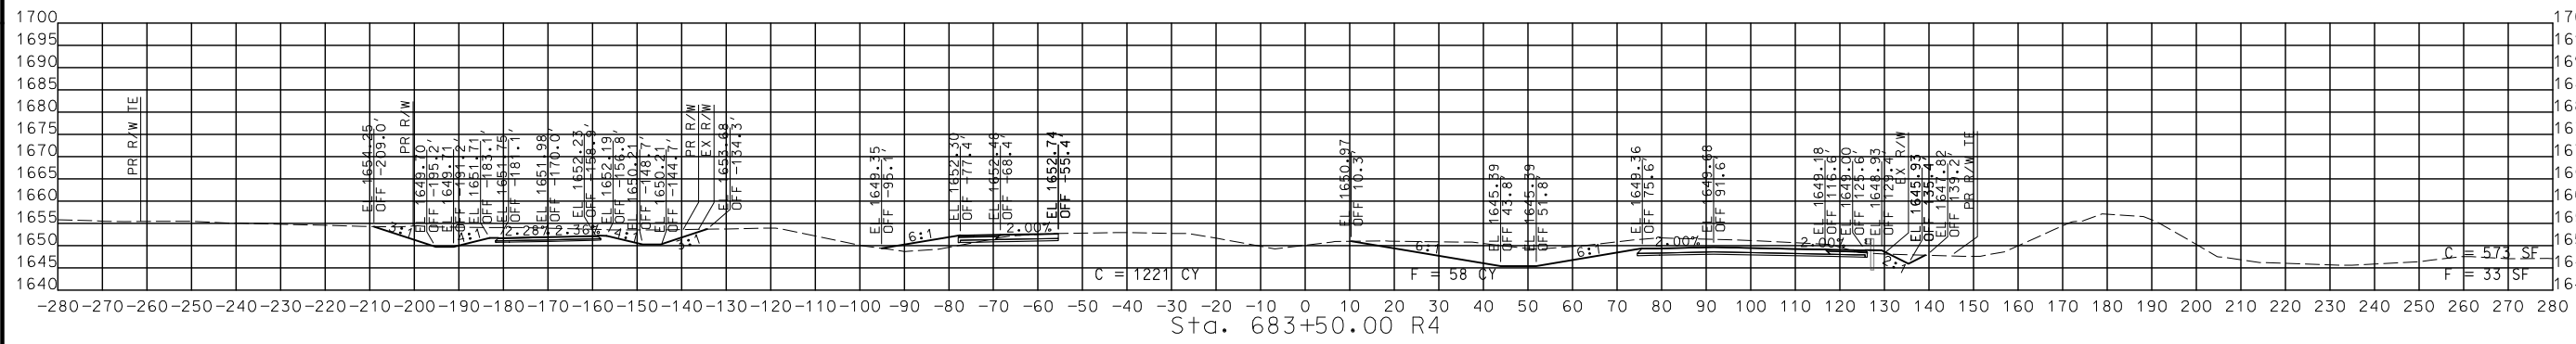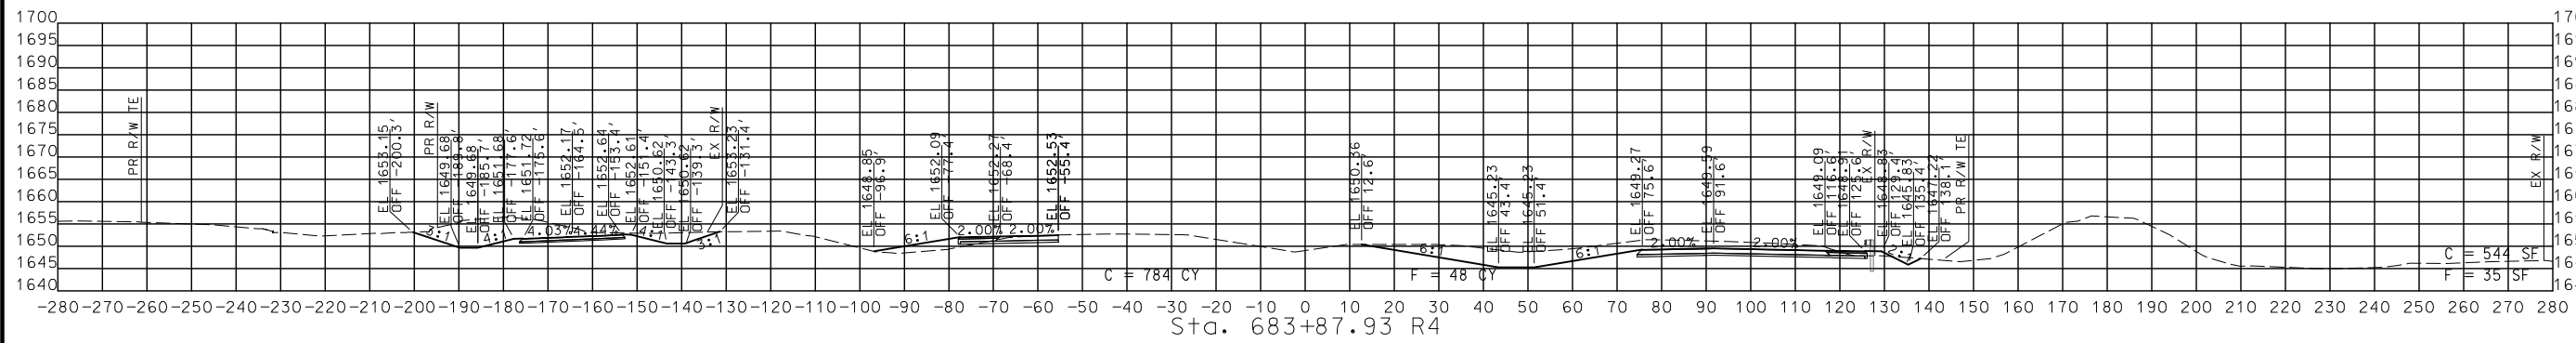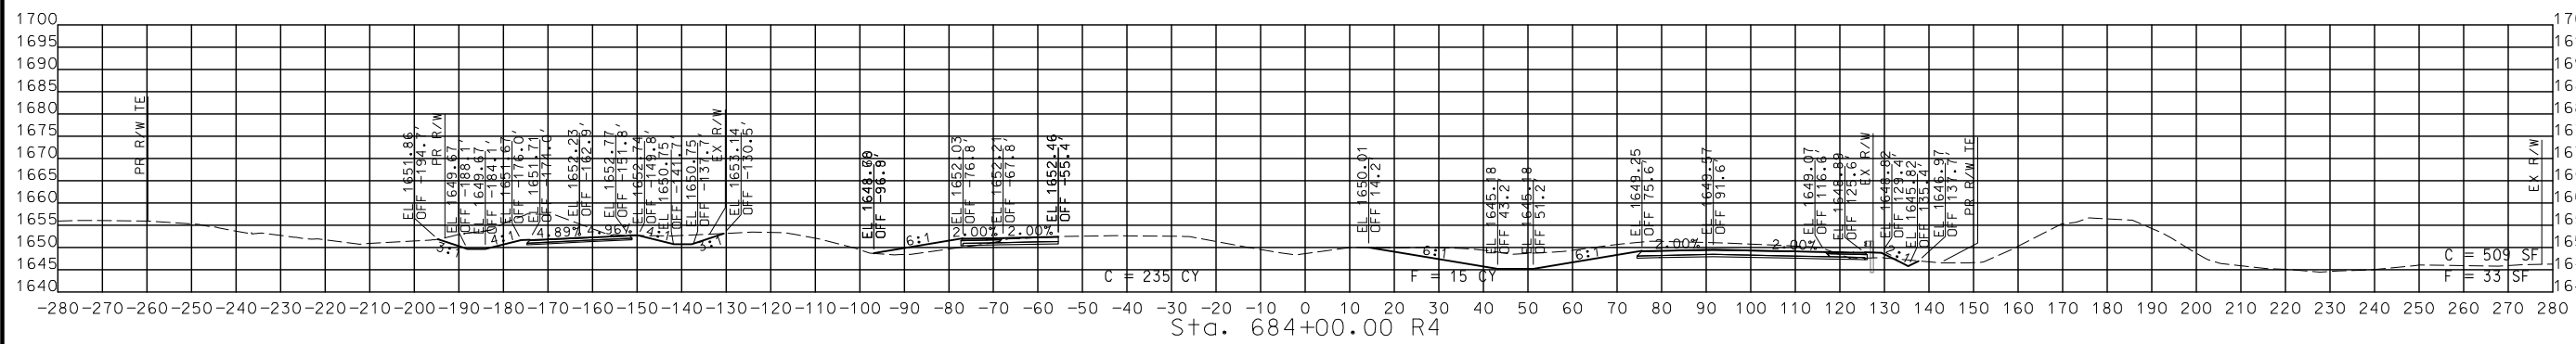

STA. 683+00.00 R4 TO STA. 684+00.00 R4

CROSS SECTIONS
 EXISTING US 60

DISCLAIMER
 THE PROFESSIONAL SEAL AND PERSONAL SEAL APPEAR HEREON ASSUMES RESPONSIBILITY ONLY FOR WHAT APPEARS ON THIS PAGE, AND DISCLAIMS (PURSUANT TO SECTION 327.411 RSMO) SPECIFICATION, ESTIMATES, REPORTS, OR INSTRUMENTS OR INSTRUMENTS NOT SEALED BY THE UNDERSIGNED PROFESSIONAL RELATING TO OR INTENDED TO BE USED FOR ANY PART OR PARTS OF THE PROJECT TO WHICH THIS PAGE REFERS.



THIS SHEET HAS BEEN SIGNED, SEALED AND DATED ELECTRONICALLY.

DATE PREPARED
 9/3/2024
 ROUTE 60 STATE MO
 DISTRICT SW SHEET NO. 38
 COUNTY WEBSTER
 JOB NO. J7P3425C
 CONTRACT ID.
 PROJECT NO.
 BRIDGE NO.

DATE	DESCRIPTION





MISSOURI HIGHWAYS AND TRANSPORTATION COMMISSION

 105 WEST CAPITOL
 JEFFERSON CITY, MO 65102
 1-888-ASK-MODOT (1-888-275-6636)

© Copyright CMT, Inc.
 CRAWFORD, MURPHY & TILLY, INC.
 655 W. STATE ST. SUITE 100
 SPRINGFIELD, MO 65807 (417) 869-6009
 ENGINEERING CORPORATION - 000631

IF A SEAL IS PRESENT ON THIS SHEET IT HAS BEEN ELECTRONICALLY SEALED AND DATED.

REV.

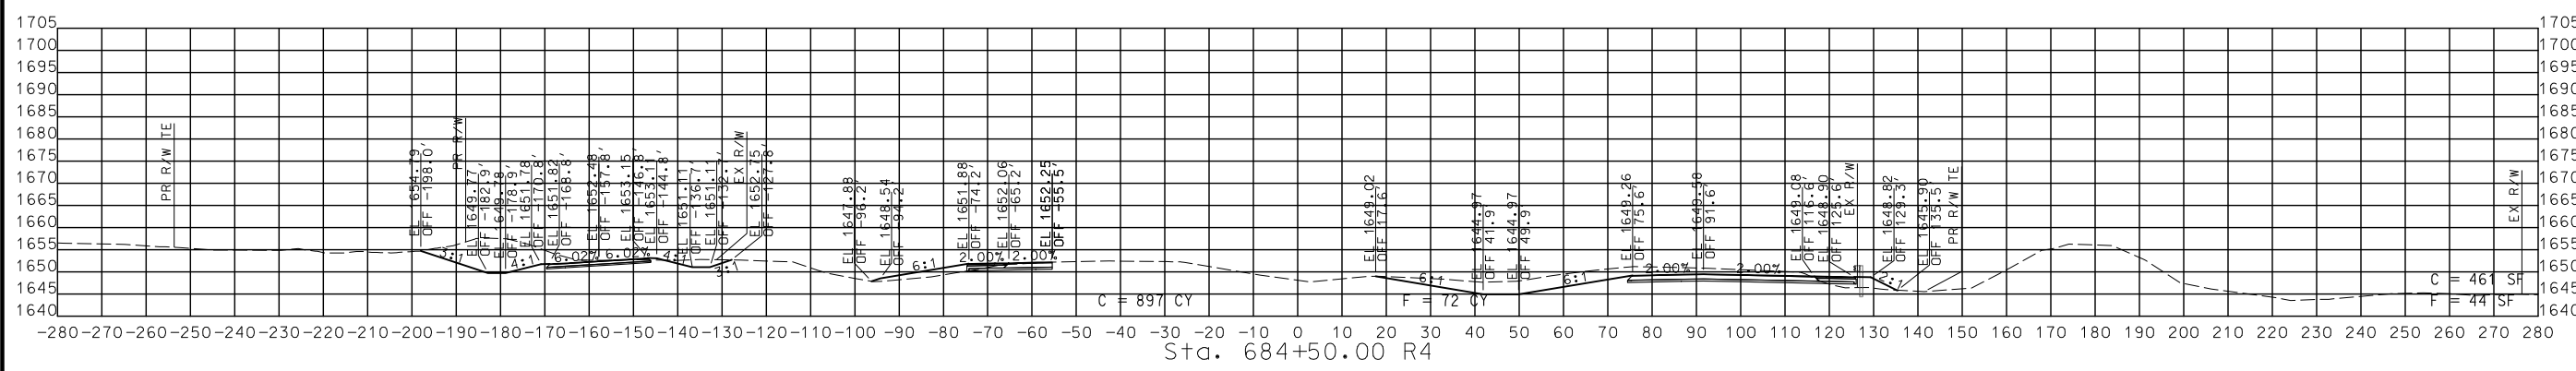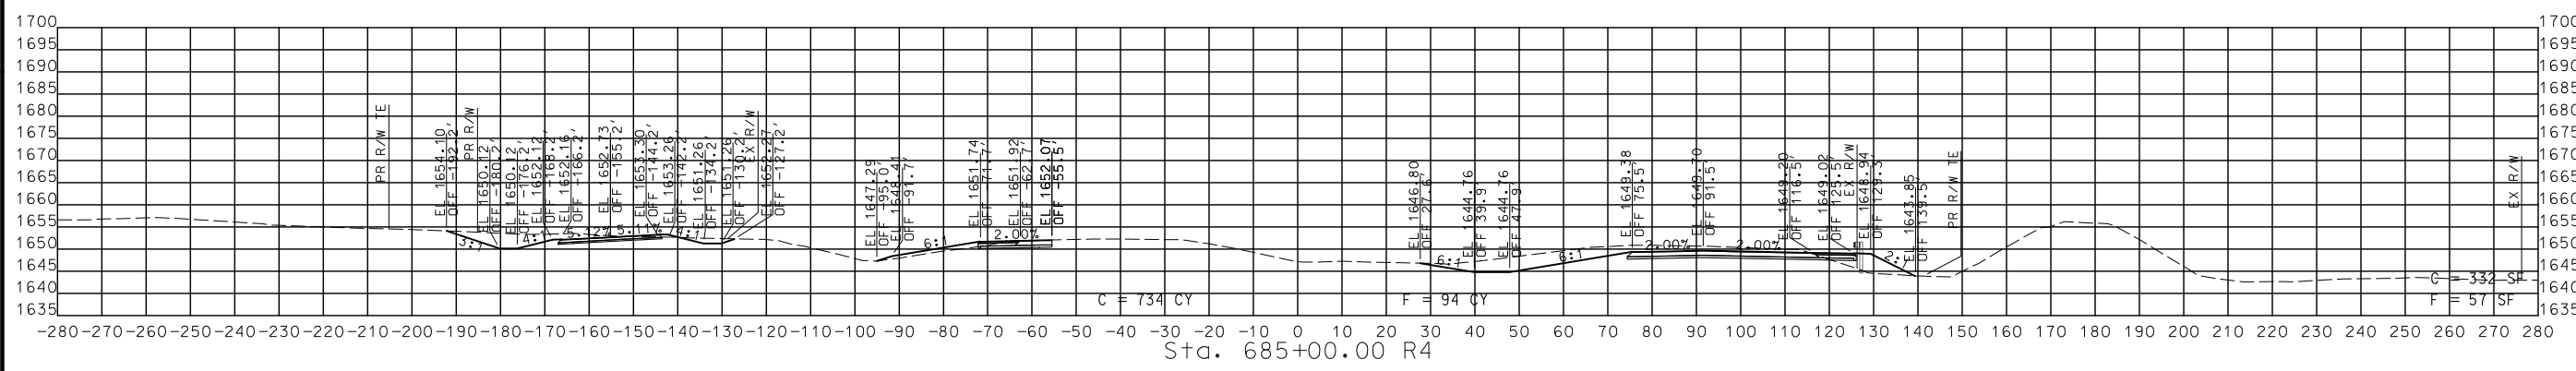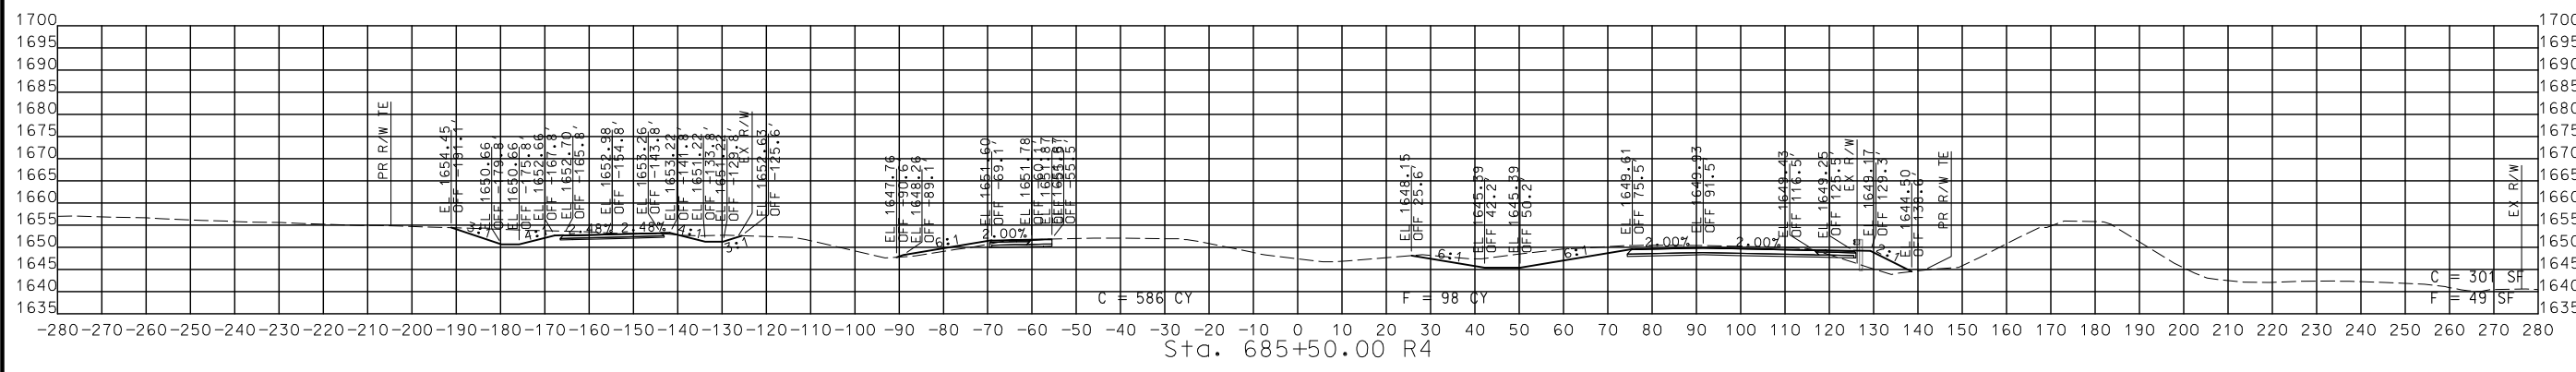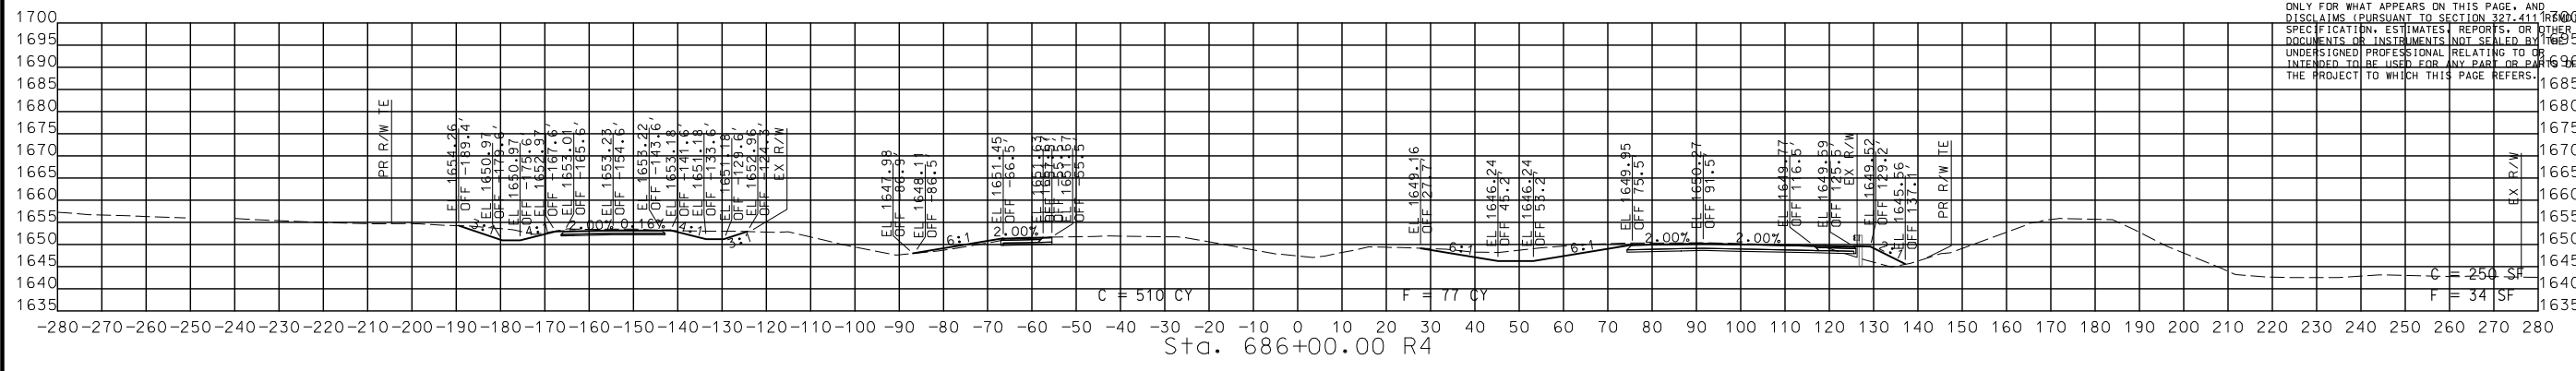

STA. 684+50.00 R4 TO STA. 686+00.00 R4

CROSS SECTIONS
 EXISTING US 60

DISCLAIMER
 THE PROFESSIONAL WHOSE SIGNATURE AND PERSONAL SEAL APPEAR HEREON ASSUMES RESPONSIBILITY ONLY FOR WHAT APPEARS ON THIS PAGE, AND DISCLAIMS (PURSUANT TO SECTION 327.411 RSMO) SPECIFICATION, ESTIMATES, REPORTS, OR OTHER DOCUMENTS OR INSTRUMENTS NOT SEALED BY THE UNDERSIGNED PROFESSIONAL RELATING TO OR INTENDED TO BE USED FOR ANY PART OR PARTS OF THE PROJECT TO WHICH THIS PAGE REFERS.



THIS SHEET HAS BEEN SIGNED, SEALED AND DATED ELECTRONICALLY.

DATE PREPARED
 9/3/2024

ROUTE 60 STATE MO
 DISTRICT SW SHEET NO. 39

COUNTY WEBSTER
 JOB NO. J7P3425C

CONTRACT ID.

PROJECT NO.

BRIDGE NO.

DATE	DESCRIPTION





MISSOURI HIGHWAYS AND TRANSPORTATION COMMISSION



CMT
 © Copyright CMT, Inc.
 CRAWFORD, MURPHY & TILLY, INC.
 685 W. END AVE. SHELBYVILLE, KY 40381
 SPRINGFIELD, MO 65807 (417) 869-6009
 ENGINEERING CORPORATION - 000631

IF A SEAL IS PRESENT ON THIS SHEET IT HAS BEEN ELECTRONICALLY SEALED AND DATED.

REV.

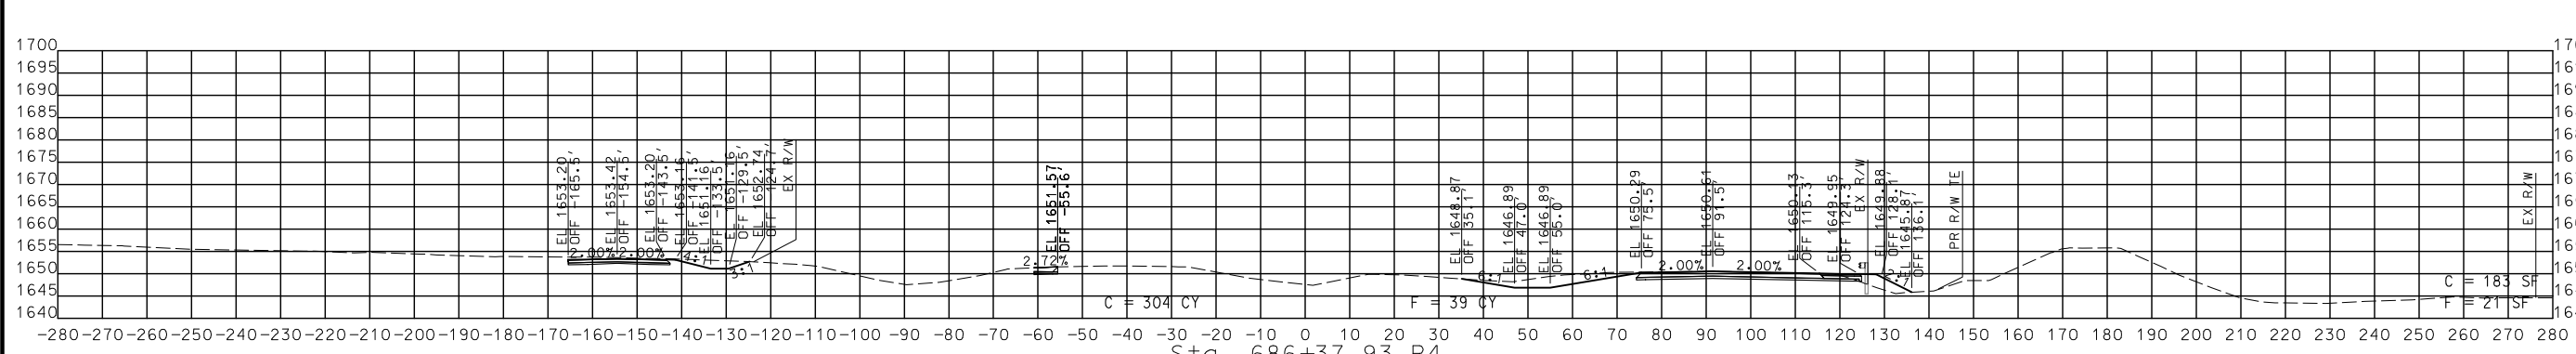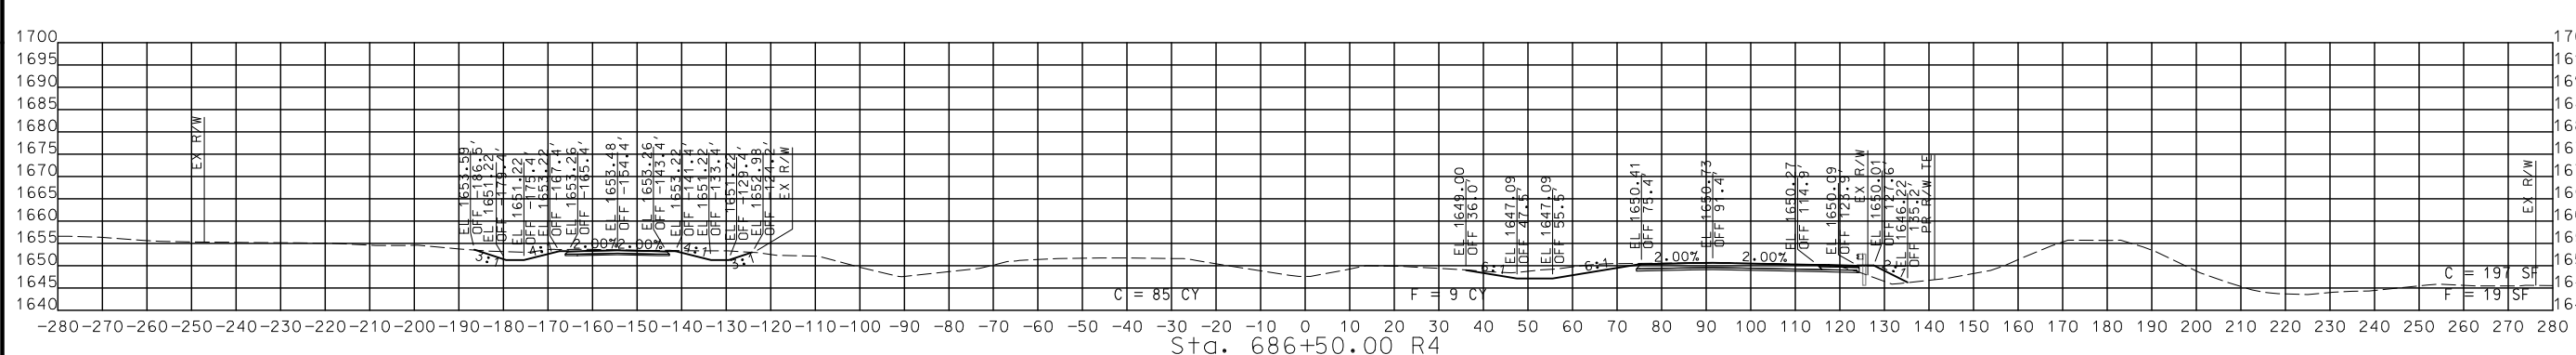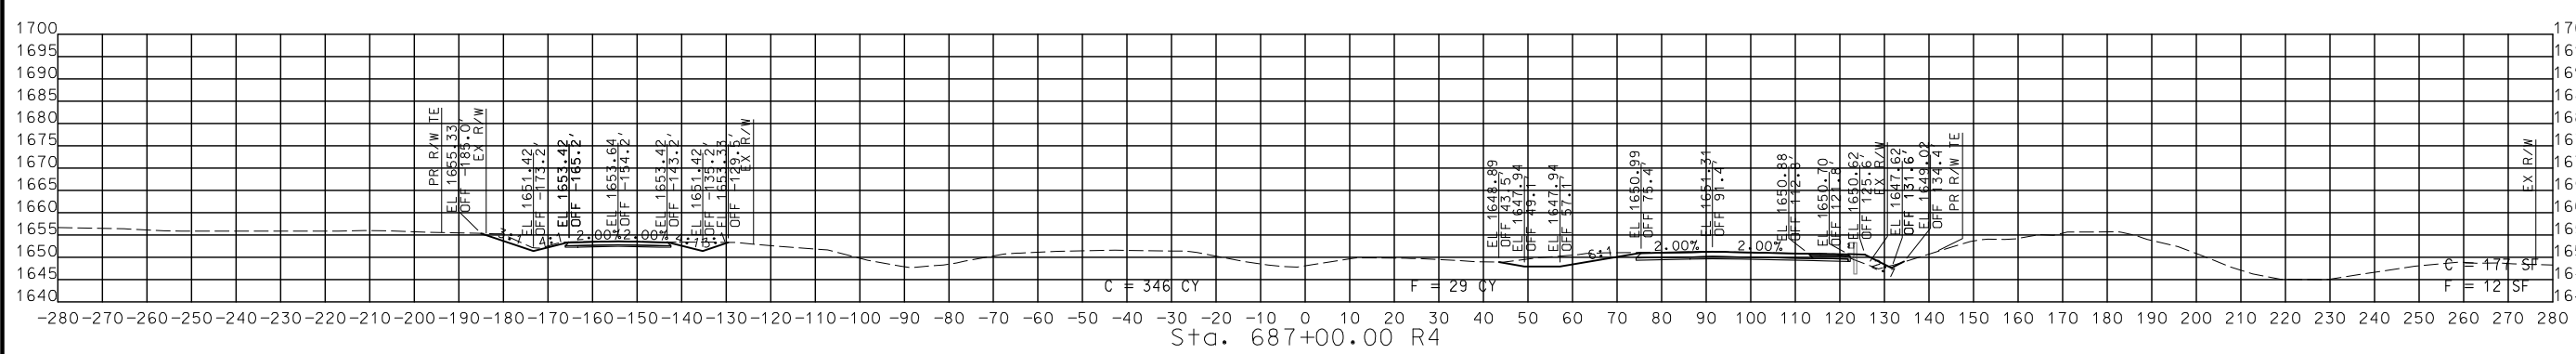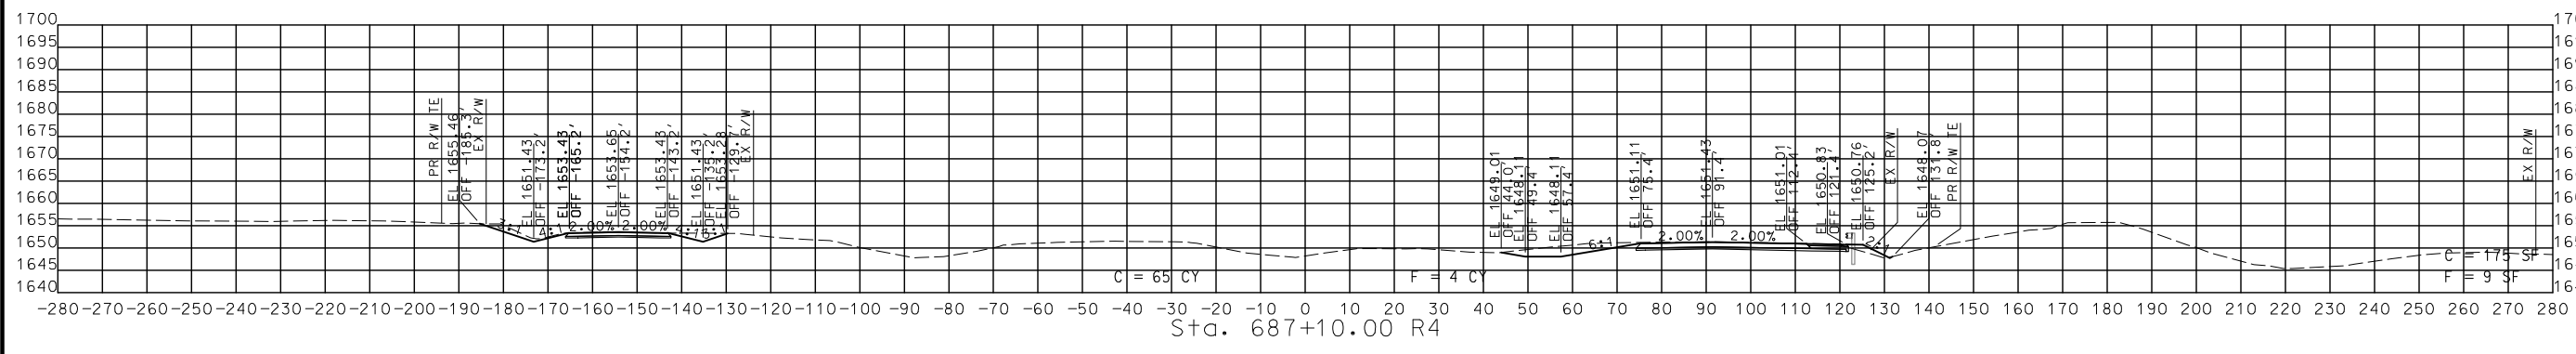

STA. 686+37.93 R4 TO STA. 687+10.00 R4

CROSS SECTIONS
 EXISTING US 60

DISCLAIMER
 THE PROFESSIONAL WHOSE SIGNATURE AND PERSONAL SEAL APPEAR HEREON ASSUMES RESPONSIBILITY ONLY FOR WHAT APPEARS ON THIS PAGE, AND DISCLAIMS (PURSUANT TO SECTION 327.411 RSMO) SPECIFICATION, ESTIMATES, REPORTS, OR OTHER DOCUMENTS OR INSTRUMENTS NOT SEALED BY THE UNDERSIGNED PROFESSIONAL RELATING TO OR INTENDED TO BE USED FOR ANY PART OR PARTS OF THE PROJECT TO WHICH THIS PAGE REFERS.



THIS SHEET HAS BEEN SIGNED, SEALED AND DATED ELECTRONICALLY.

DATE PREPARED
 8/2/2024
 ROUTE 60 STATE MO
 DISTRICT SW SHEET NO. 40
 COUNTY WEBSTER
 JOB NO. J7P3425C
 CONTRACT ID.





PROJECT NO.
 BRIDGE NO.

DATE	DESCRIPTION

MISSOURI HIGHWAYS AND TRANSPORTATION COMMISSION

 105 WEST CAPITOL JEFFERSON CITY, MO 65102
 1-888-ASK-MODOT (1-888-275-6636)

© Copyright CMT, Inc.
 CRAWFORD, MURPHY & TILLY, INC.
 655 W. WASHINGTON ST. STE. 100
 SPRINGFIELD, MO 65807 (417) 869-6009
 ENGINEERING CORPORATION - 000631

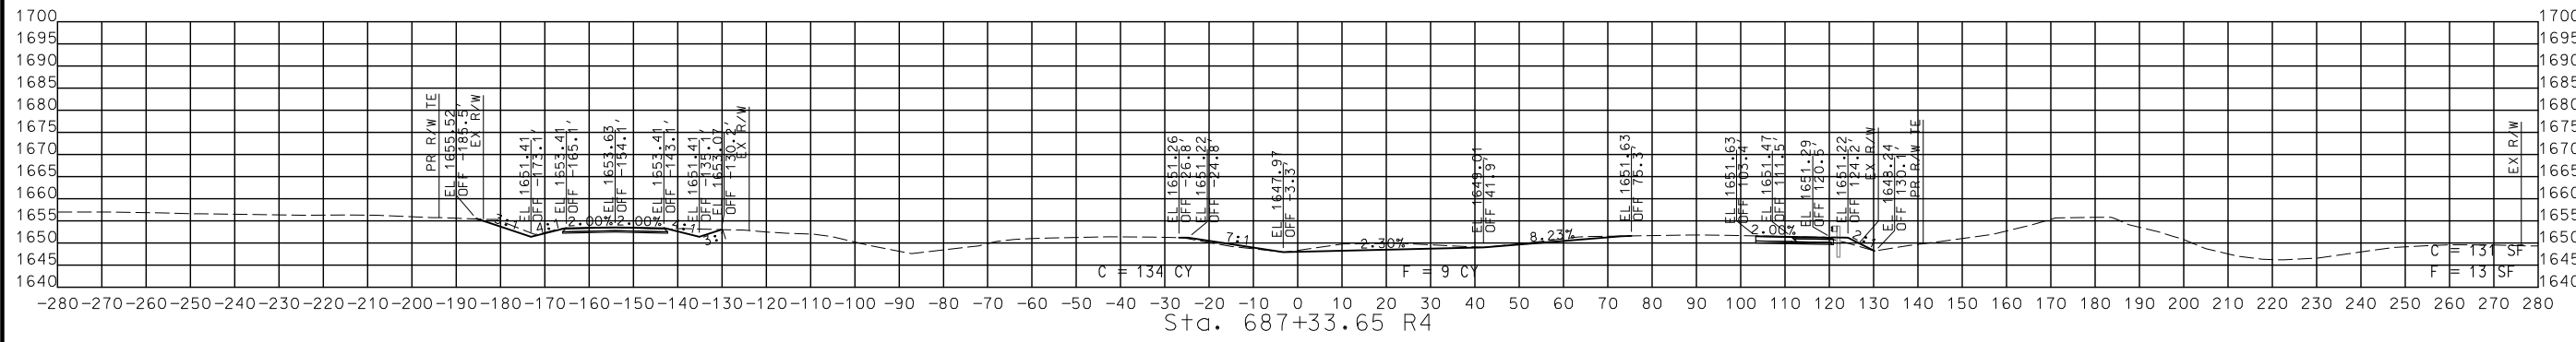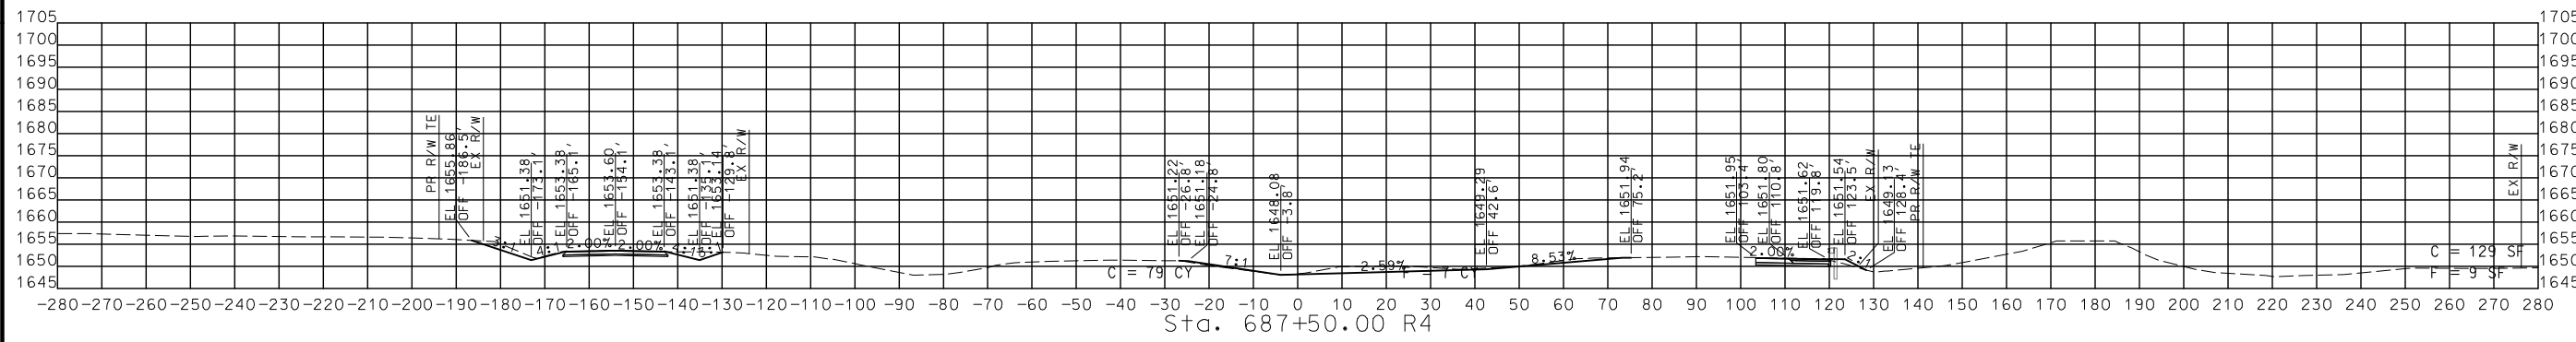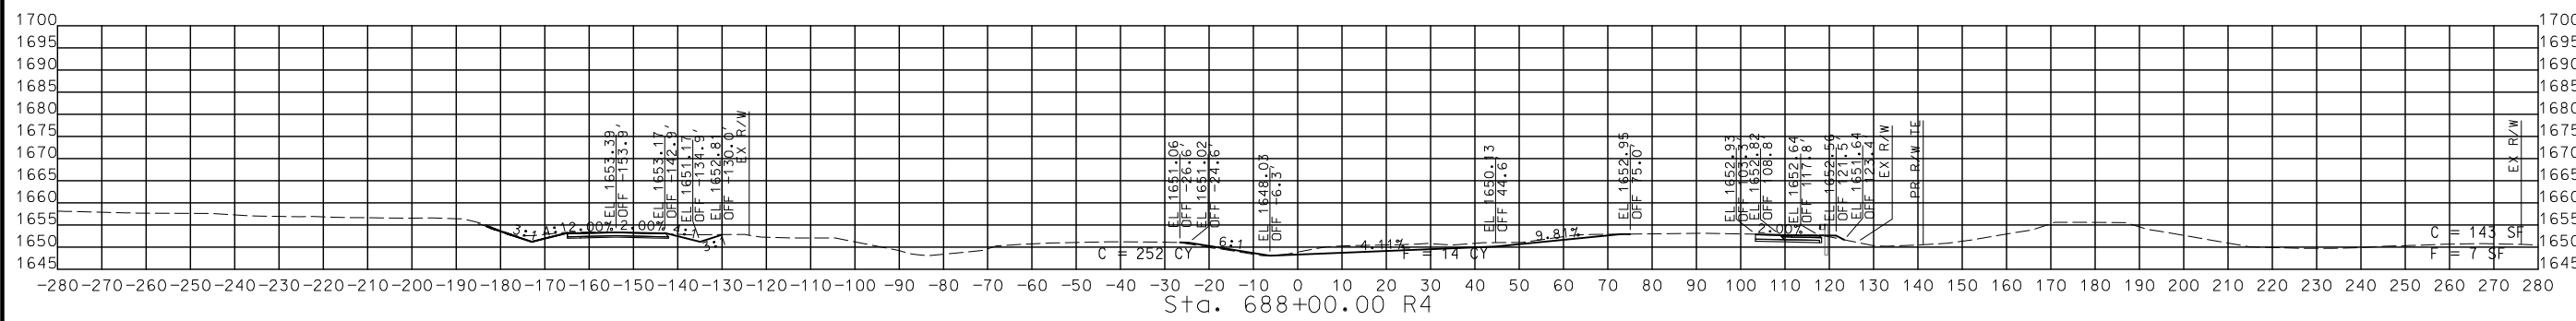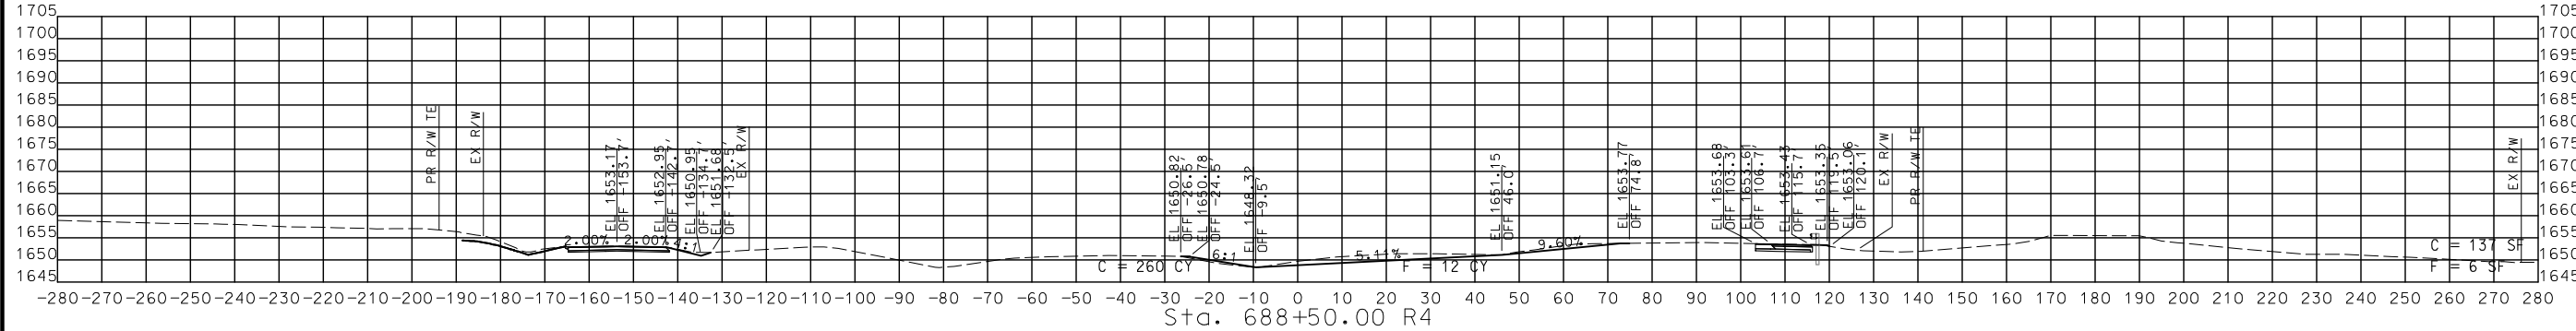

STA. 687+33.65 R4 TO STA. 688+50.00 R4

CROSS SECTIONS
 EXISTING US 60

DISCLAIMER
 THE PROFESSIONAL WHOSE SIGNATURE AND PERSONAL SEAL APPEAR HEREON ASSUMES RESPONSIBILITY ONLY FOR WHAT APPEARS ON THIS PAGE, AND DISCLAIMS (PURSUANT TO SECTION 327.411 RSMO) SPECIFICATION, ESTIMATES, REPORTS, OR OTHER DOCUMENTS OR INSTRUMENTS NOT SEALED BY THE UNDERSIGNED PROFESSIONAL RELATING TO OR INTENDED TO BE USED FOR ANY PART OR PARTS OF THE PROJECT TO WHICH THIS PAGE REFERS.



THIS SHEET HAS BEEN SIGNED, SEALED AND DATED ELECTRONICALLY.

DATE PREPARED
 8/2/2024
 ROUTE 60 STATE MO
 DISTRICT SW SHEET NO. 41
 COUNTY WEBSTER
 JOB NO. J7P3425C
 CONTRACT ID.

PROJECT NO.
 BRIDGE NO.





DATE	DESCRIPTION

MISSOURI HIGHWAYS AND TRANSPORTATION COMMISSION

 105 WEST CAPITOL
 JEFFERSON CITY, MO 65102
 1-888-ASK-MODOT (1-888-275-6636)

© Copyright CMT, Inc.
 CRAWFORD, MURPHY & TILLY, INC.
 655 WINDALE STREET
 SPRINGFIELD, MO 65807 (417) 869-6009
 ENGINEERING CORPORATION - 000631

IF A SEAL IS PRESENT ON THIS SHEET IT HAS BEEN ELECTRONICALLY SEALED AND DATED.

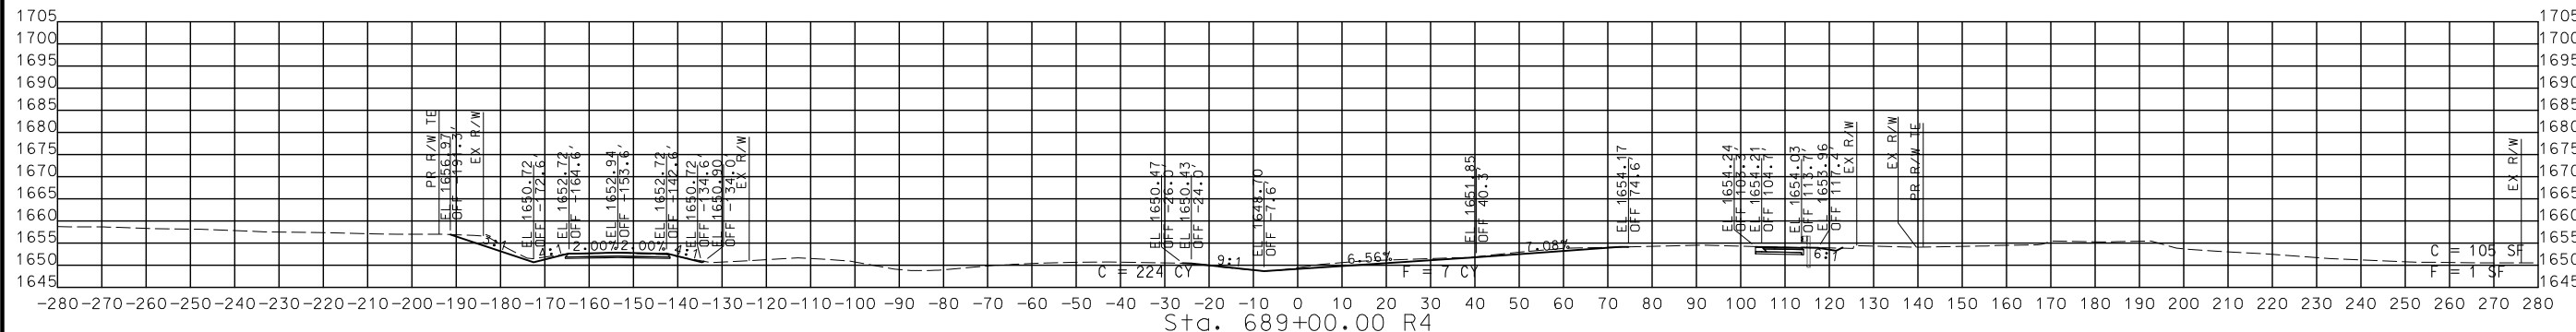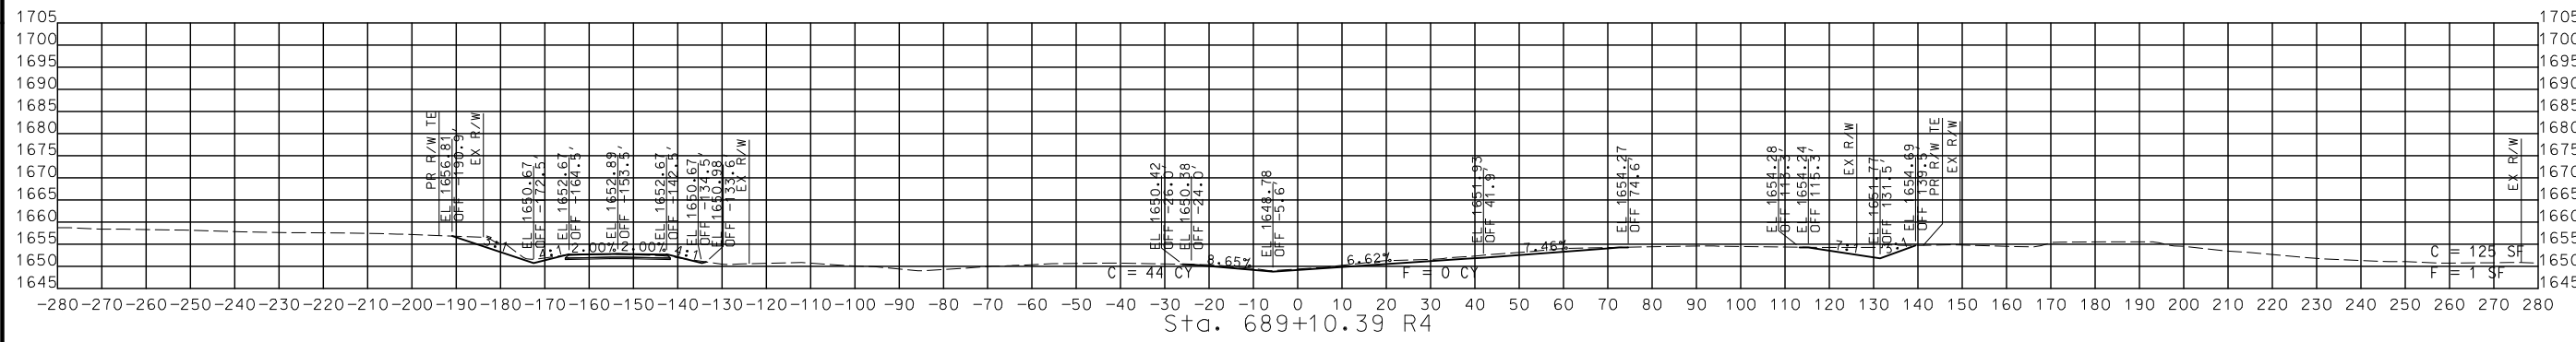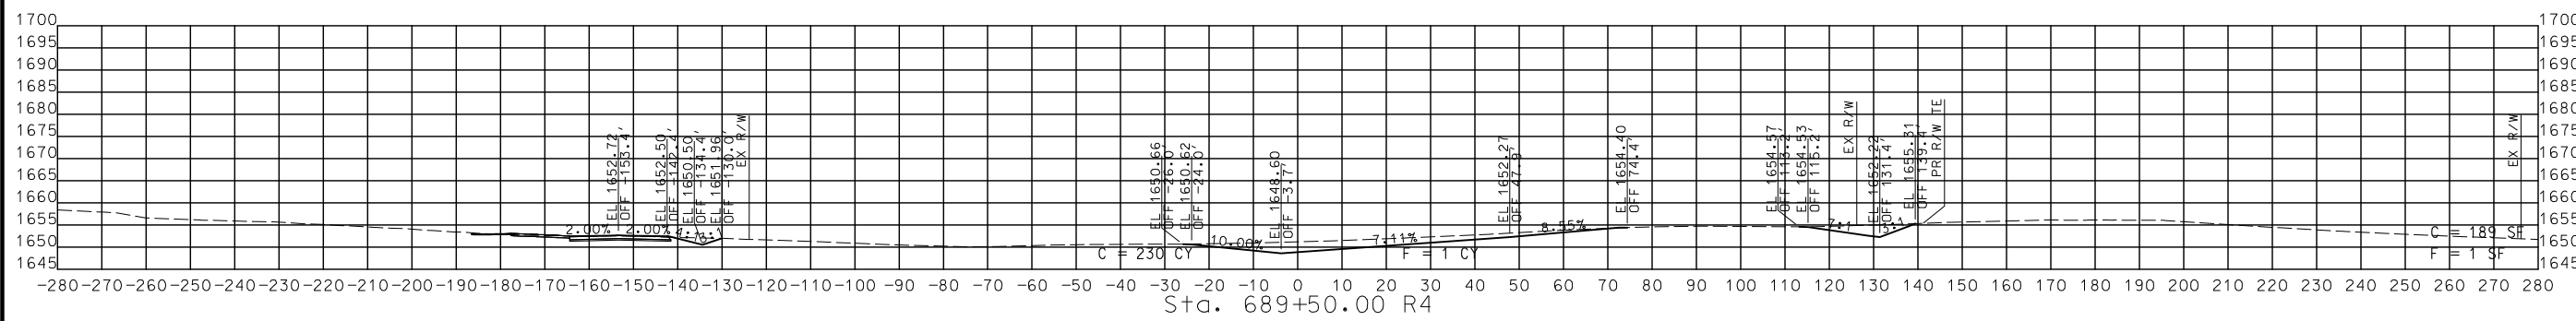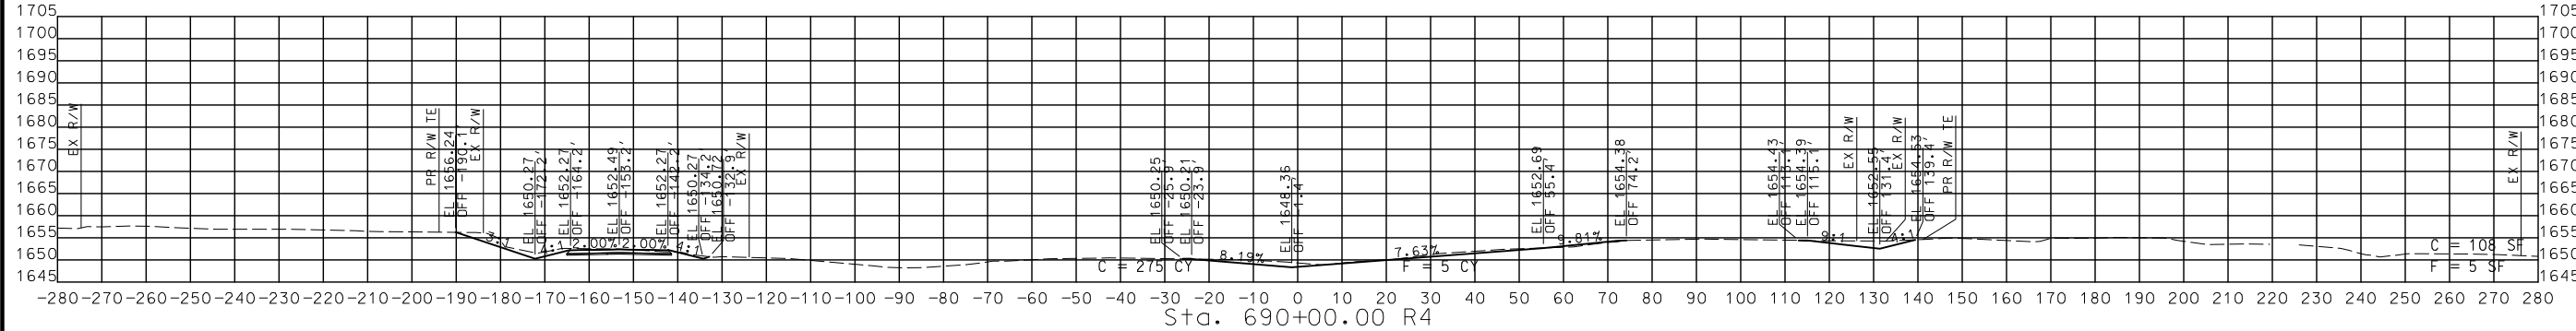

STA. 689+00.00 R4 TO STA. 690+00.00 R4

CROSS SECTIONS
 EXISTING US 60

DISCLAIMER
 THE PROFESSIONAL WHOSE SIGNATURE AND PERSONAL SEAL APPEAR HEREON ASSUMES RESPONSIBILITY ONLY FOR WHAT APPEARS ON THIS PAGE, AND DISCLAIMS (PURSUANT TO SECTION 327.411 RSMO) SPECIFICATION, ESTIMATES, REPORTS, OR OTHER DOCUMENTS OR INSTRUMENTS NOT SEALED BY THE UNDERSIGNED PROFESSIONAL RELATING TO OR INTENDED TO BE USED FOR ANY PART OR PARTS OF THE PROJECT TO WHICH THIS PAGE REFERS.



THIS SHEET HAS BEEN SIGNED, SEALED AND DATED ELECTRONICALLY.

DATE PREPARED
 8/2/2024
 ROUTE 60 STATE MO
 DISTRICT SW SHEET NO. 42
 COUNTY WEBSTER
 JOB NO. J7P3425C
 CONTRACT ID.

PROJECT NO.
 BRIDGE NO.





DATE	DESCRIPTION

MISSOURI HIGHWAYS AND TRANSPORTATION COMMISSION

 105 WEST CAPITOL JEFFERSON CITY, MO 65102
 1-888-ASK-MODOT (1-888-275-6636)

© Copyright CMT, Inc.
 CRAWFORD, MURPHY & TILLY, INC.
 655 W. WASHINGTON ST. STE. 100
 SPRINGFIELD, MO 65807 (417) 869-6009
 ENGINEERING CORPORATION - 000631

IF A SEAL IS PRESENT ON THIS SHEET IT HAS BEEN ELECTRONICALLY SEALED AND DATED.

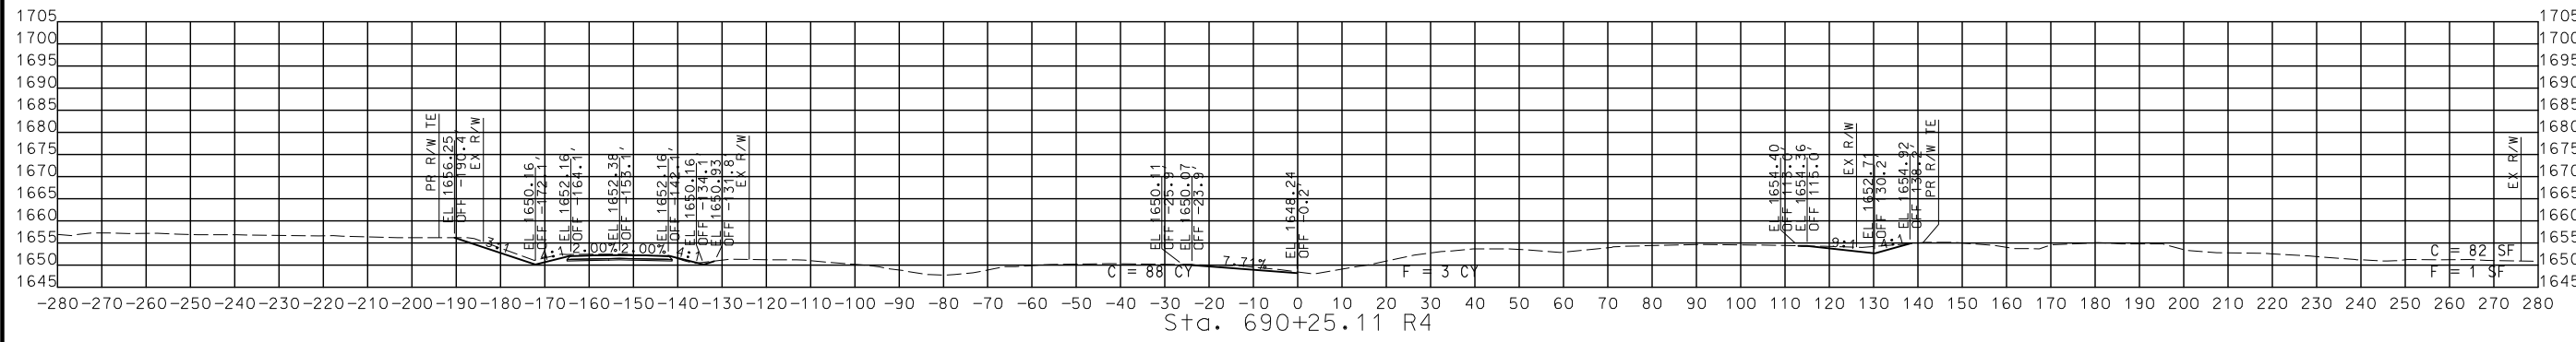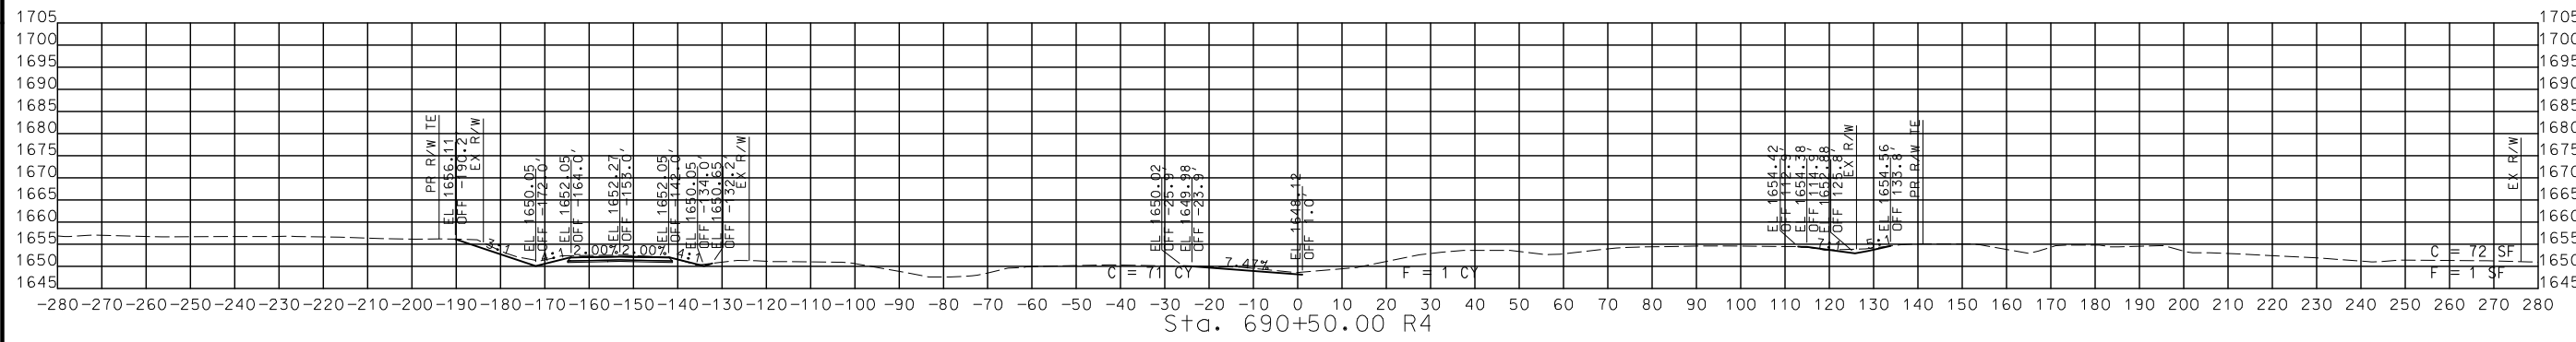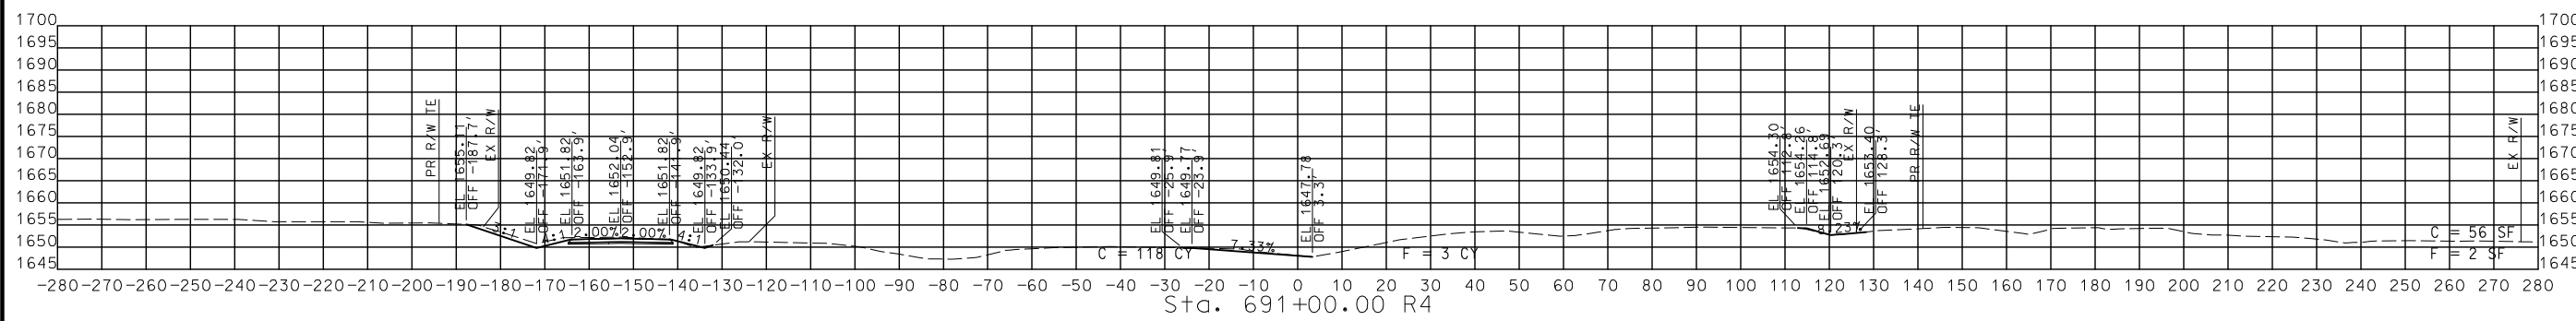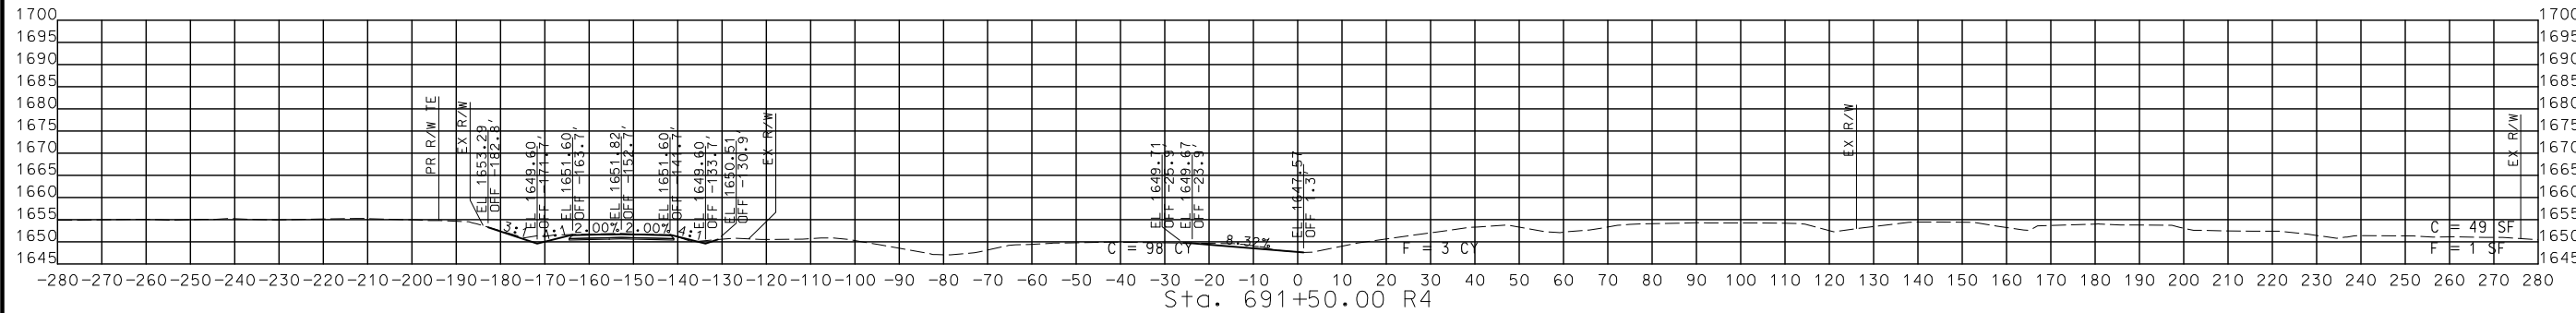

STA. 690+25.11 R4 TO STA. 691+50.00 R4

CROSS SECTIONS
 EXISTING US 60

DISCLAIMER
THE PROFESSIONAL WHOSE SIGNATURE AND PERSONAL SEAL APPEAR HEREON ASSUMES RESPONSIBILITY ONLY FOR WHAT APPEARS ON THIS PAGE, AND DISCLAIMS (PURSUANT TO SECTION 327.411 RSMO) SPECIFICATION, ESTIMATES, REPORTS, OR OTHER DOCUMENTS OR INSTRUMENTS NOT SEALED BY THE UNDERSIGNED PROFESSIONAL RELATING TO OR INTENDED TO BE USED FOR ANY PART OR PARTS OF THE PROJECT TO WHICH THIS PAGE REFERS.



THIS SHEET HAS BEEN SIGNED, SEALED AND DATED ELECTRONICALLY.


DATE PREPARED
9/3/2024

ROUTE 60	STATE MO
DISTRICT SW	SHEET NO. 43
COUNTY WEBSTER	
JOB NO. J7P3425C	
CONTRACT ID.	

PROJECT NO.
BRIDGE NO.





DATE	DESCRIPTION

MISSOURI HIGHWAYS AND TRANSPORTATION COMMISSION



105 WEST CAPITOL JEFFERSON CITY, MO 65102
1-888-ASK-MODOT (1-888-278-6636)

CMT
© Copyright CMT, Inc.
CRAWFORD, MURPHY & TILLY, INC.
655 INDEPENDENCE SPRINGFIELD, MO 65860 (417) 869-6009
ENGINEERING CORPORATION - 000631

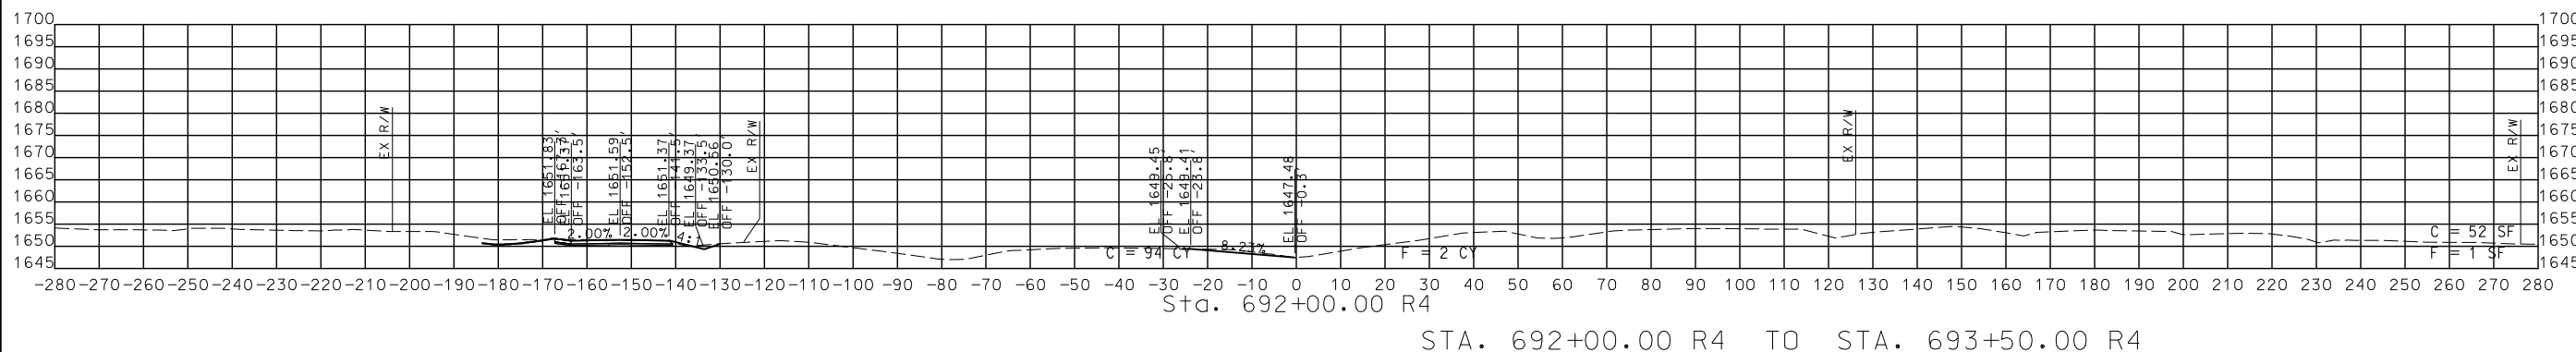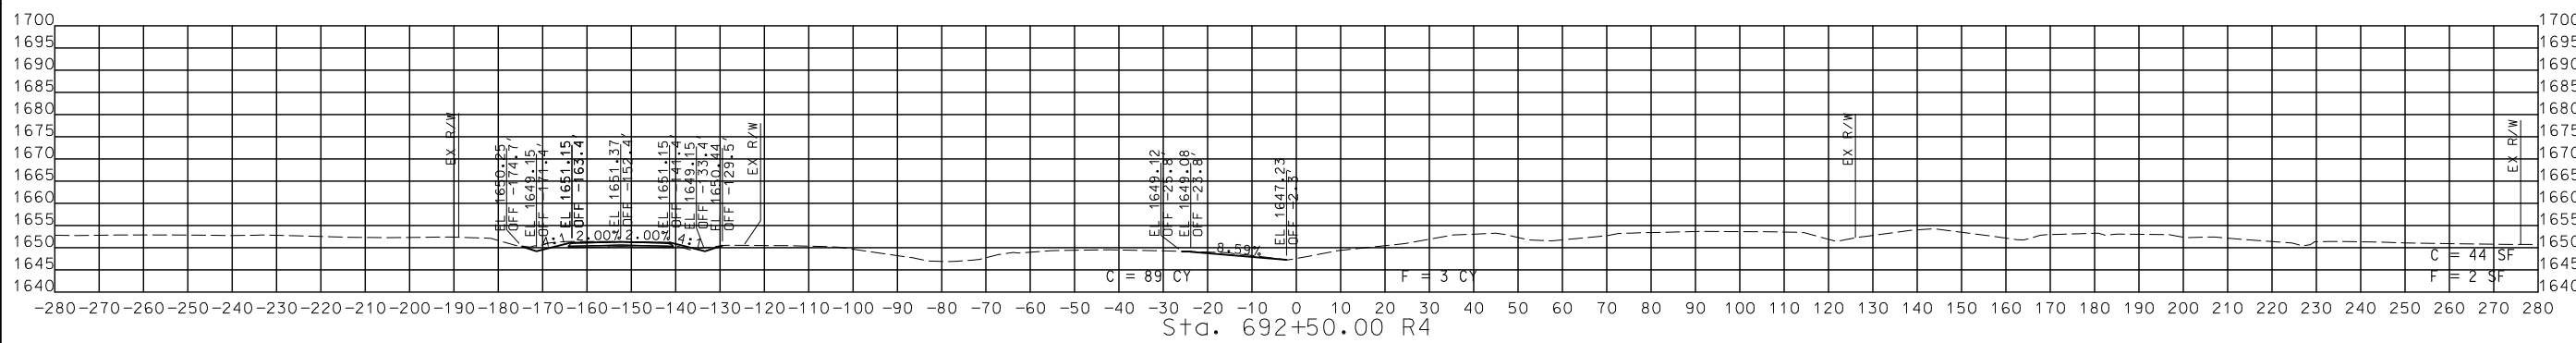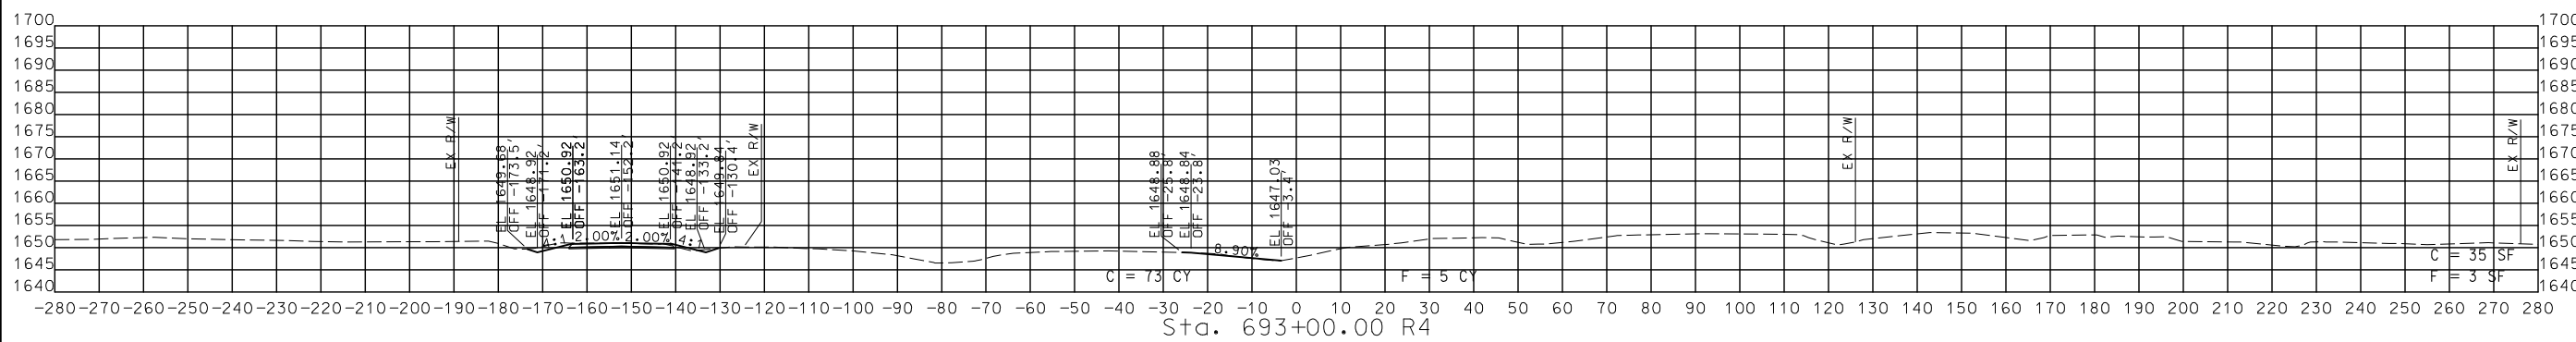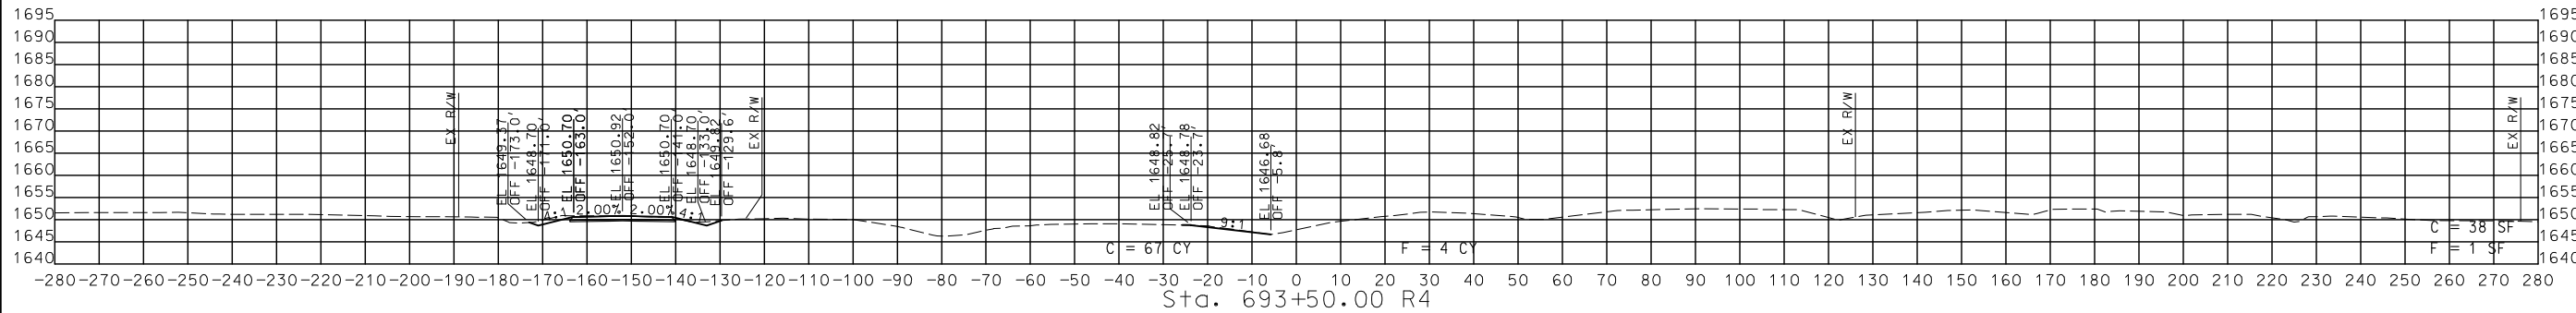

STA. 692+00.00 R4 TO STA. 693+50.00 R4

CROSS SECTIONS
EXISTING US 60





IF A SEAL IS PRESENT ON THIS SHEET IT HAS BEEN ELECTRONICALLY SEALED AND DATED.

DISCLAIMER
 THE PROFESSIONAL WHOSE SIGNATURE AND PERSONAL SEAL APPEAR HEREON ASSUMES RESPONSIBILITY ONLY FOR WHAT APPEARS ON THIS PAGE, AND DISCLAIMS (PURSUANT TO SECTION 327.411 RSMO) SPECIFICATION, ESTIMATES, REPORTS, OR OTHER DOCUMENTS OR INSTRUMENTS NOT SEALED BY THE UNDERSIGNED PROFESSIONAL RELATING TO OR INTENDED TO BE USED FOR ANY PART OR PARTS OF THE PROJECT TO WHICH THIS PAGE REFERS.



THIS SHEET HAS BEEN SIGNED, SEALED AND DATED ELECTRONICALLY.

DATE PREPARED
 9/3/2024
 ROUTE 60 STATE MO
 DISTRICT SW SHEET NO. 44
 COUNTY WEBSTER
 JOB NO. J7P3425C
 CONTRACT ID.
 PROJECT NO.
 BRIDGE NO.

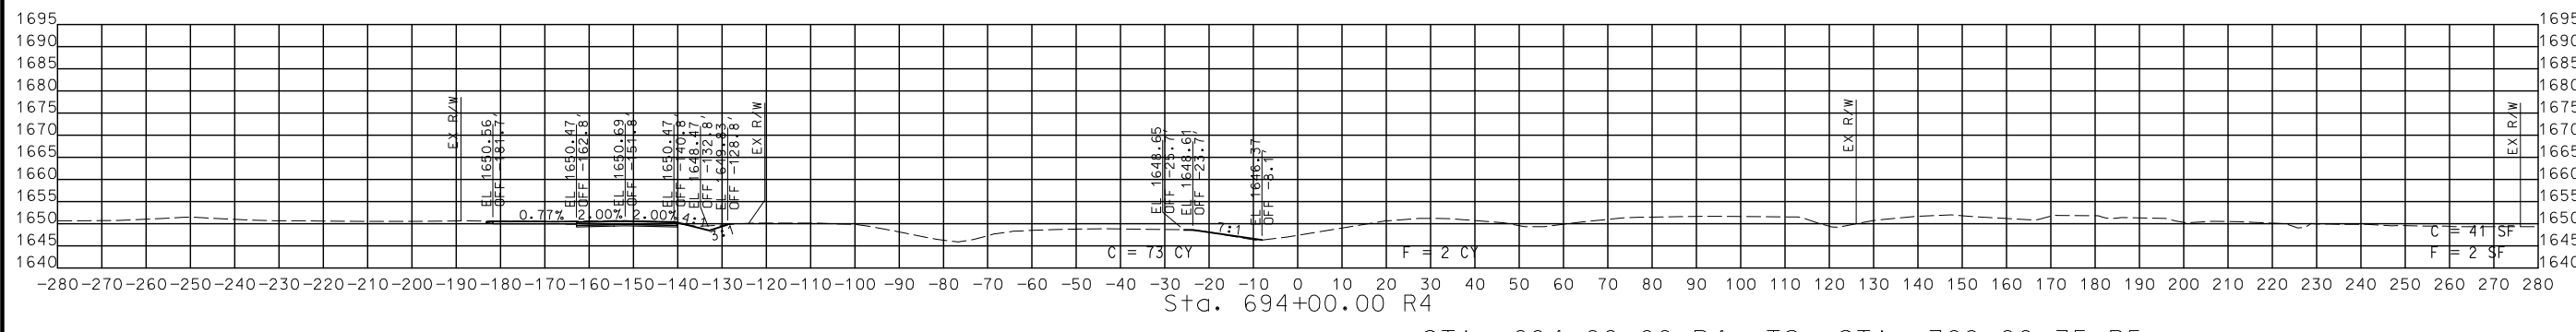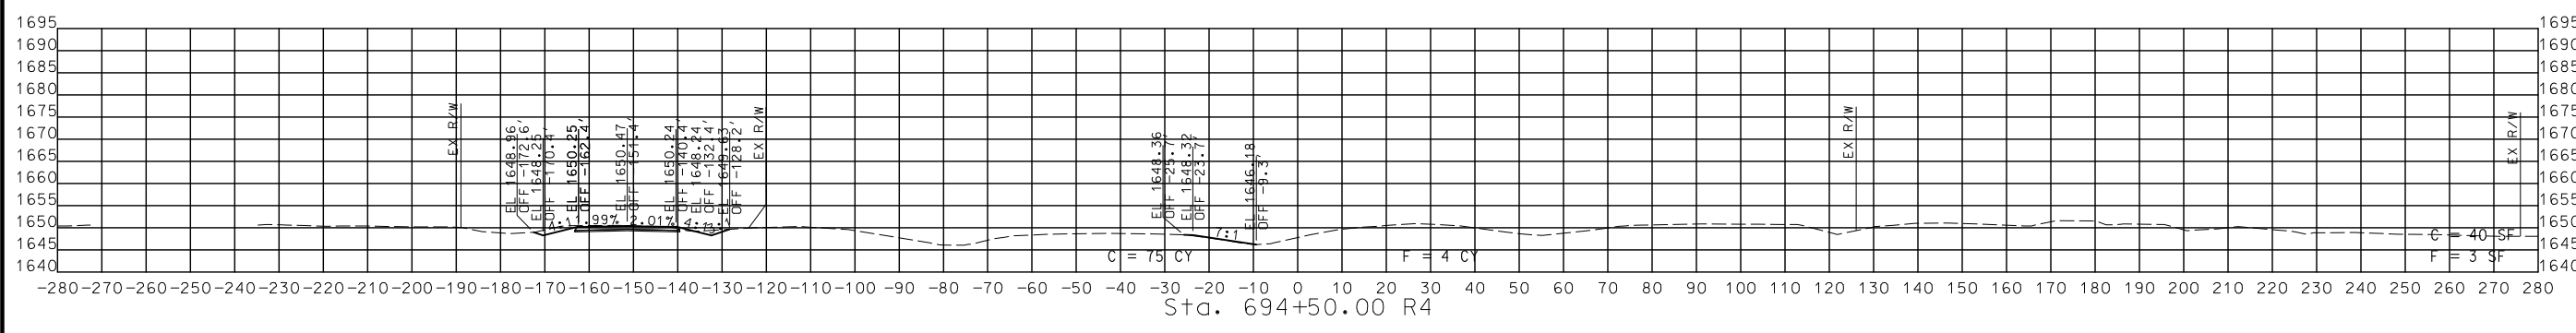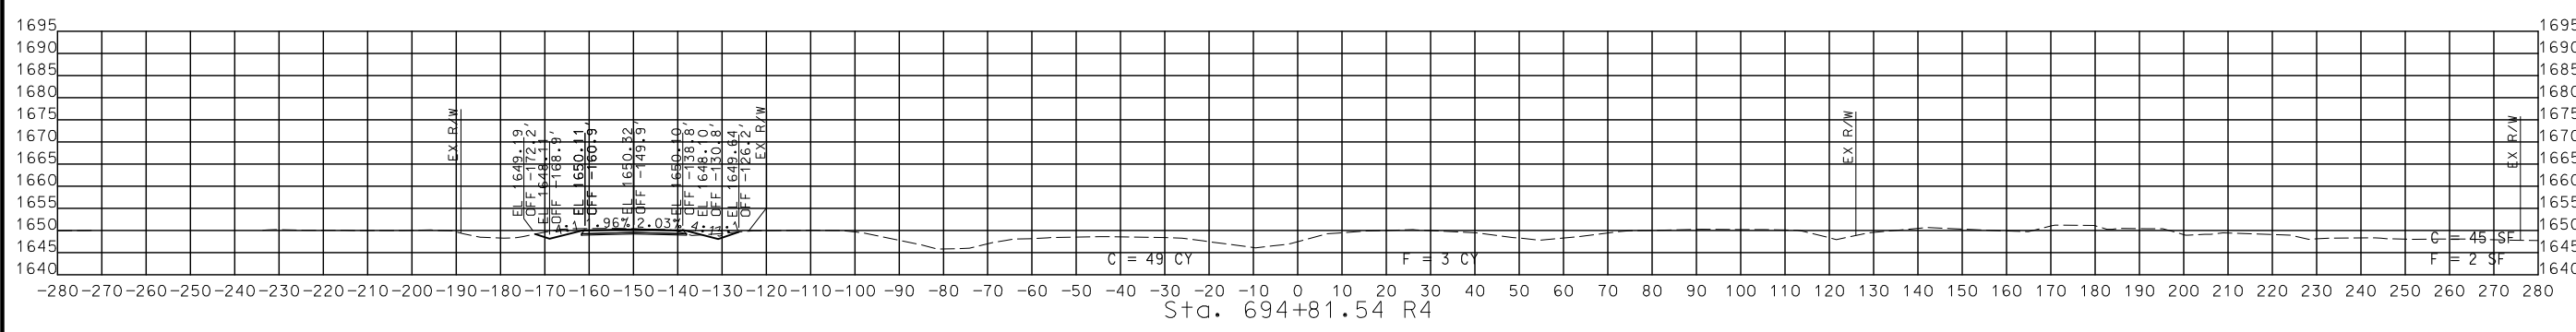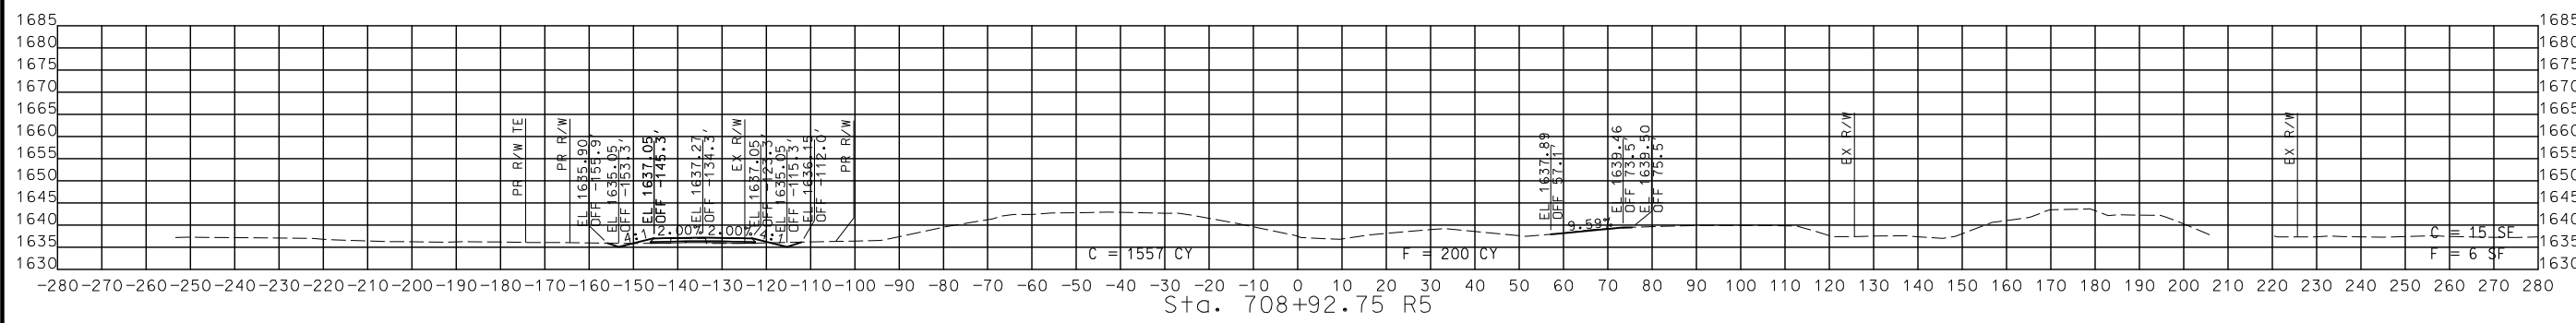

STA. 694+00.00 R4 TO STA. 708+92.75 R5

CROSS SECTIONS
 EXISTING US 60


DATE	DESCRIPTION

MISSOURI HIGHWAYS AND TRANSPORTATION COMMISSION

105 WEST CAPITOL
 JEFFERSON CITY, MO 65102
 1-888-ASK-MODOT (1-888-278-6636)

CMT
 © Copyright CMT, Inc.
 CRAWFORD, MURPHY & TILLY, INC.
 655 W. STATE ST., SUITE 100
 SPRINGFIELD, MO 65807 (417) 869-6009
 ENGINEERING CORPORATION - 000631

DISCLAIMER
THE PROFESSIONAL WHOSE SIGNATURE AND PERSONAL SEAL APPEAR HEREON ASSUMES RESPONSIBILITY ONLY FOR WHAT APPEARS ON THIS PAGE, AND DISCLAIMS (PURSUANT TO SECTION 327.411 RSMO) SPECIFICATION, ESTIMATES, REPORTS, OR OTHER DOCUMENTS OR INSTRUMENTS NOT SEALED BY THE UNDERSIGNED PROFESSIONAL RELATING TO OR INTENDED TO BE USED FOR ANY PART OR PARTS OF THE PROJECT TO WHICH THIS PAGE REFERS.

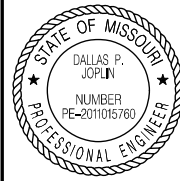

THIS SHEET HAS BEEN SIGNED, SEALED AND DATED ELECTRONICALLY.

DATE PREPARED
8/2/2024

ROUTE 60 STATE MO
DISTRICT SW SHEET NO. 45
COUNTY WEBSTER

JOB NO. J7P3425C
CONTRACT ID.

PROJECT NO.

BRIDGE NO.

DATE	DESCRIPTION





MISSOURI HIGHWAYS AND TRANSPORTATION COMMISSION



105 WEST CAPITOL
JEFFERSON CITY, MO 65102
1-888-ASK-MODOT (1-888-278-6636)



© Copyright CMT, Inc.
CRAWFORD, MURPHY & TILLY, INC.
651 N. HARRIS ST., 5TH FL.,
SPRINGFIELD, MO 65807 (417) 869-6009
ENGINEERING CORPORATION - 000631

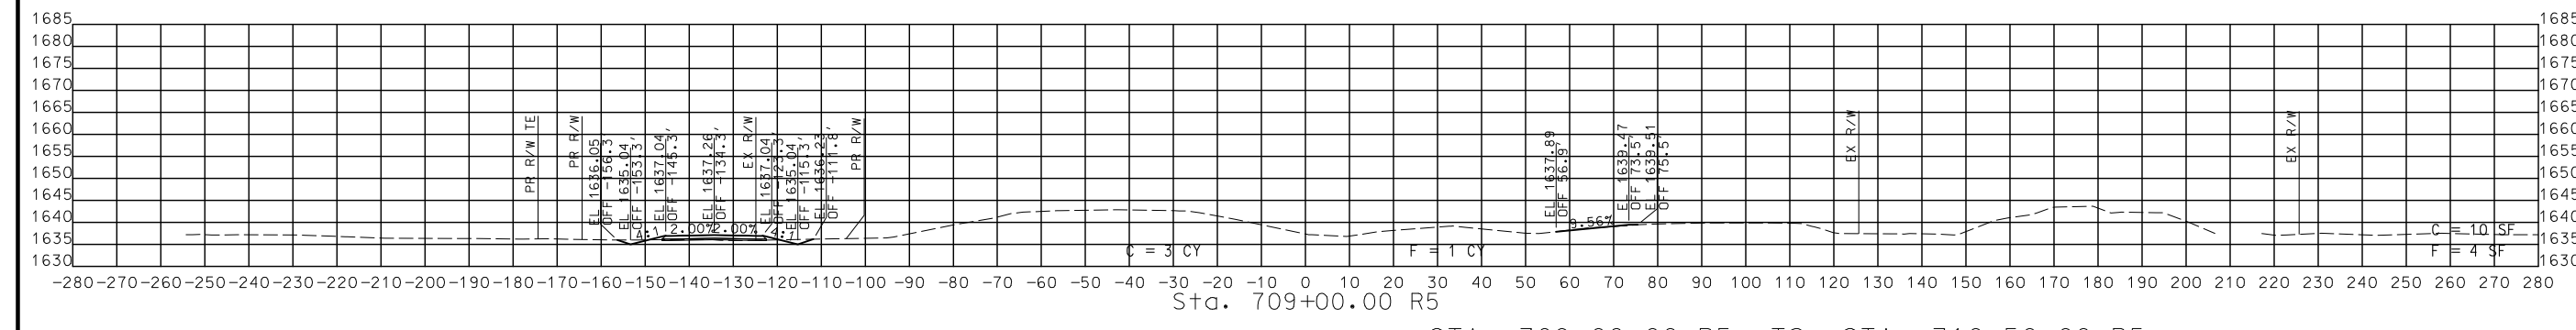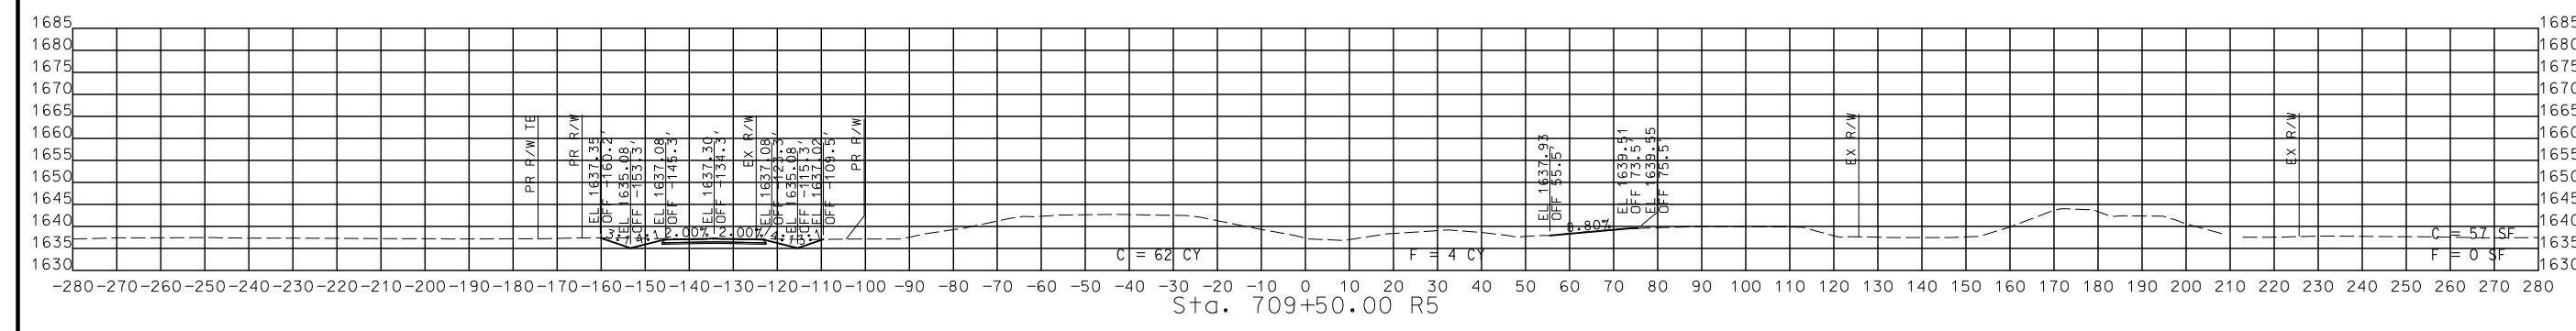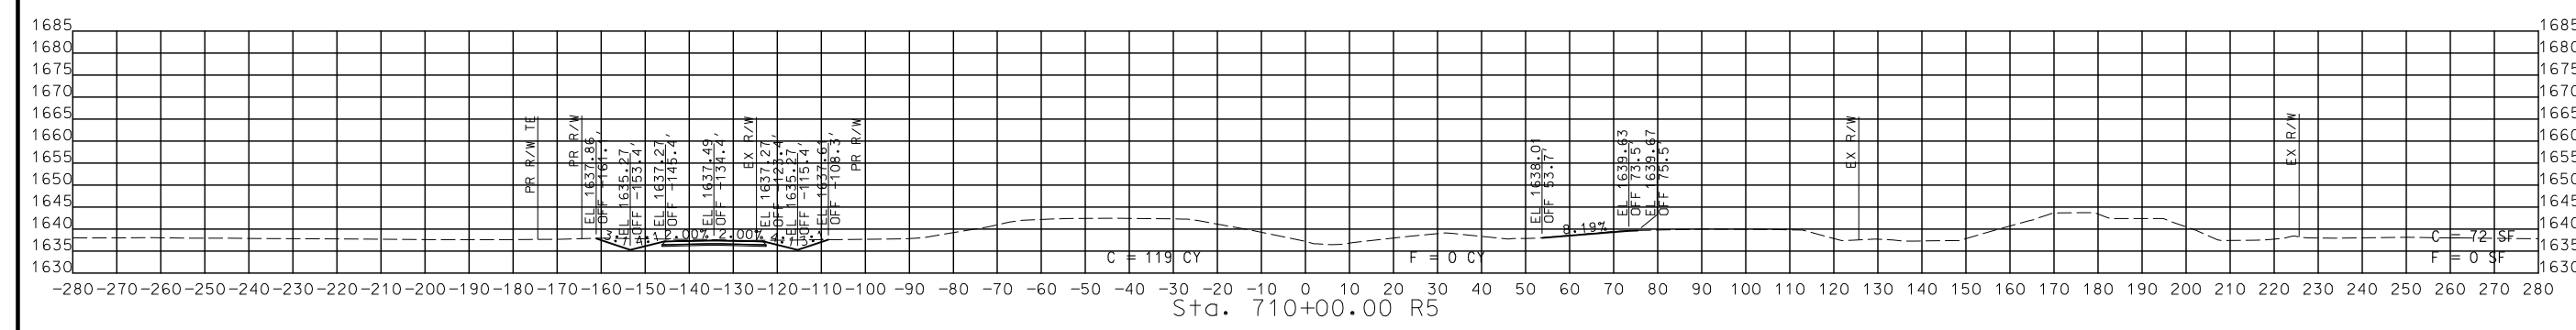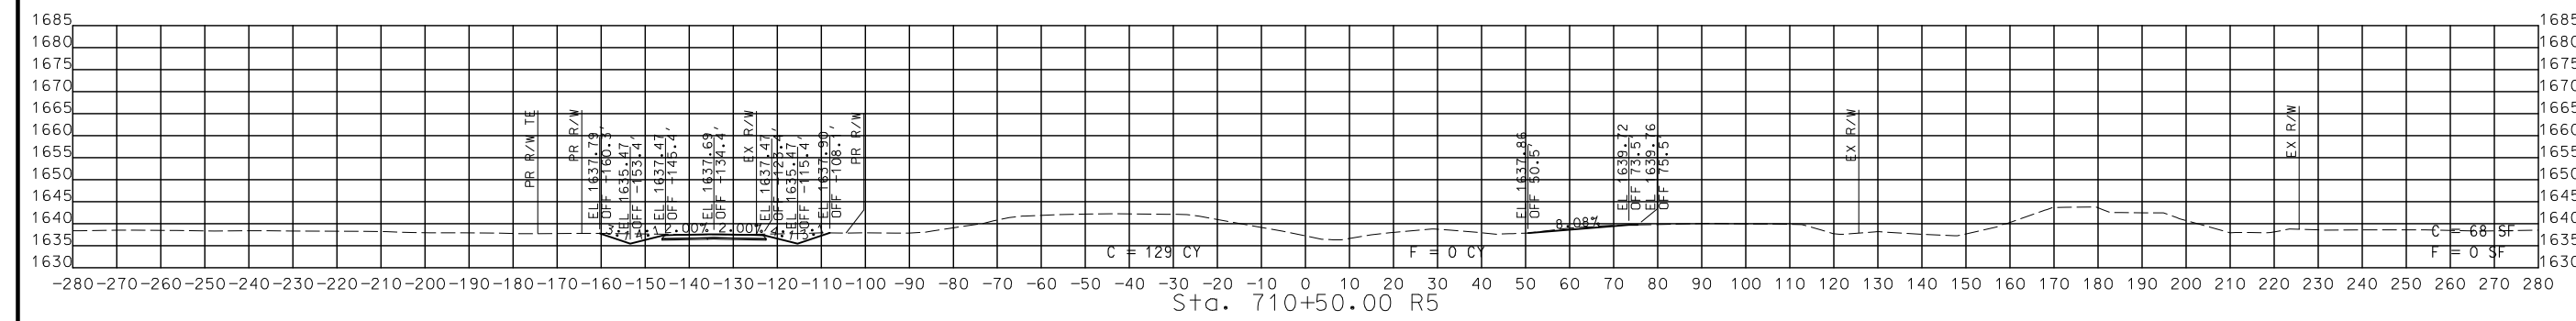

STA. 709+00.00 R5 TO STA. 710+50.00 R5

CROSS SECTIONS
EXISTING US 60

IF A SEAL IS PRESENT ON THIS SHEET IT HAS BEEN ELECTRONICALLY SEALED AND DATED. REV.

DISCLAIMER
 THE PROFESSIONAL WHOSE SIGNATURE AND PERSONAL SEAL APPEAR HEREON ASSUMES RESPONSIBILITY ONLY FOR WHAT APPEARS ON THIS PAGE, AND DISCLAIMS (PURSUANT TO SECTION 327.411 RSMO) SPECIFICATION, ESTIMATES, REPORTS, OR OTHER DOCUMENTS OR INSTRUMENTS NOT SEALED BY THE UNDERSIGNED PROFESSIONAL RELATING TO OR INTENDED TO BE USED FOR ANY PART OR PARTS OF THE PROJECT TO WHICH THIS PAGE REFERS.



THIS SHEET HAS BEEN SIGNED, SEALED AND DATED ELECTRONICALLY.

DATE PREPARED
8/2/2024

ROUTE
60 STATE
MO

DISTRICT SHEET NO.
SW **46**





COUNTY
WEBSTER

JOB NO.
J7P3425C

CONTRACT ID.

PROJECT NO.



BRIDGE NO.

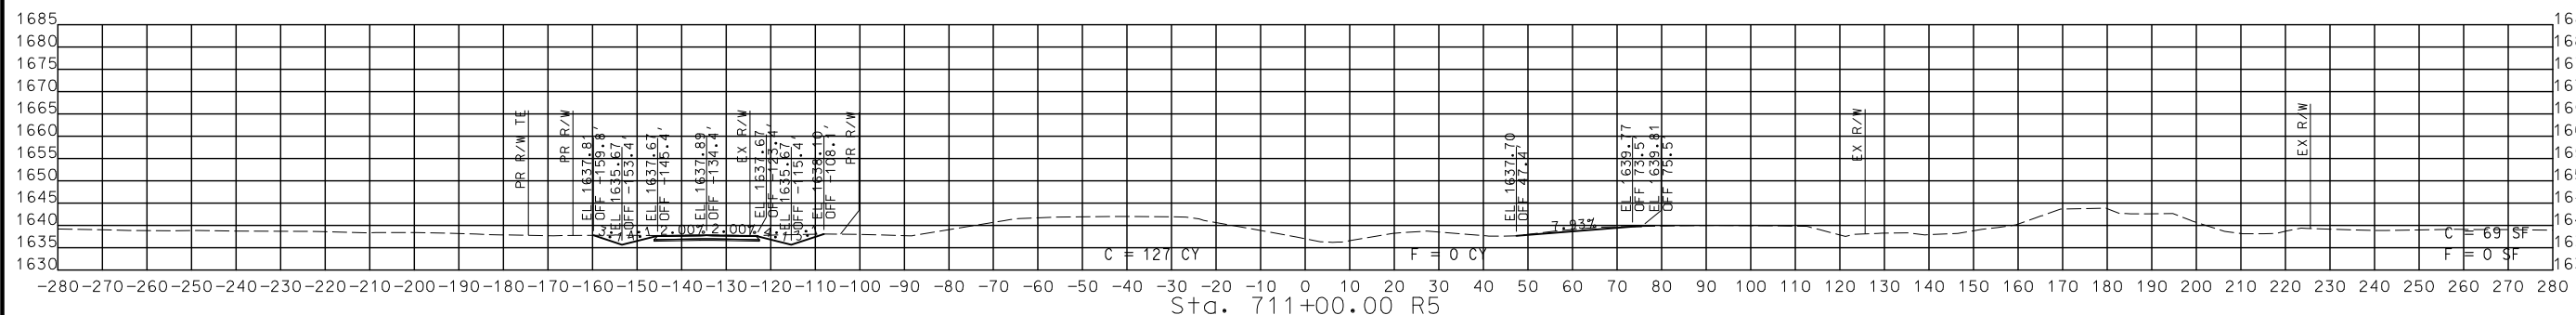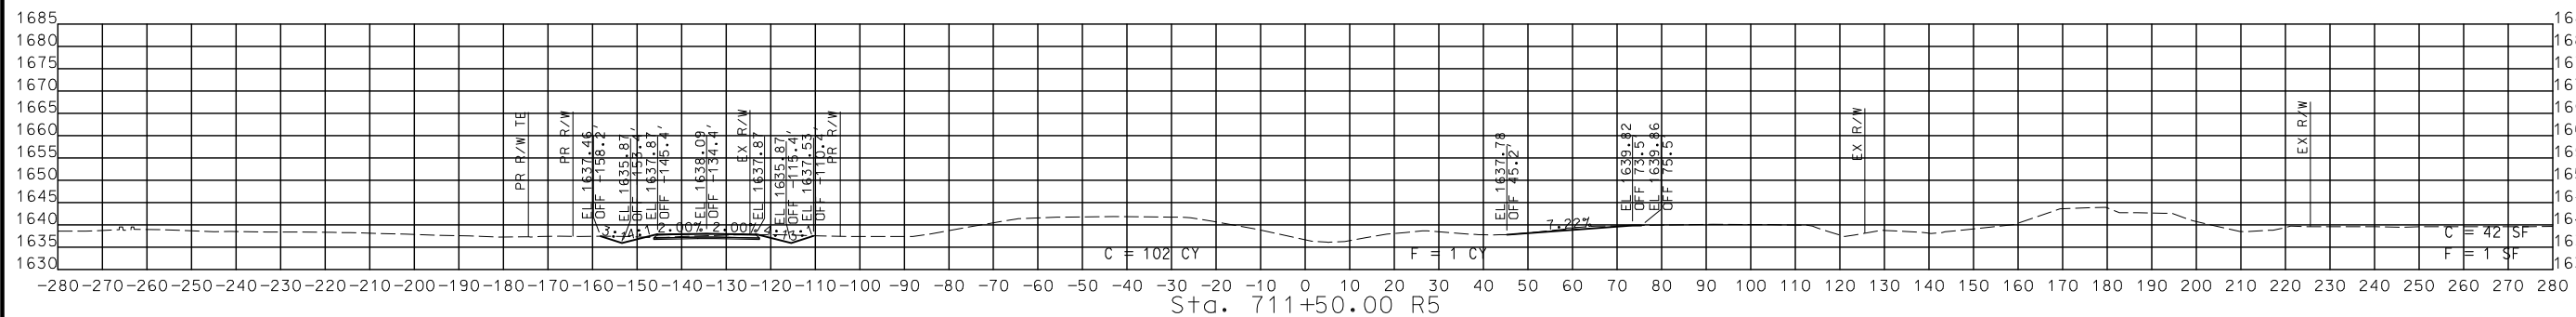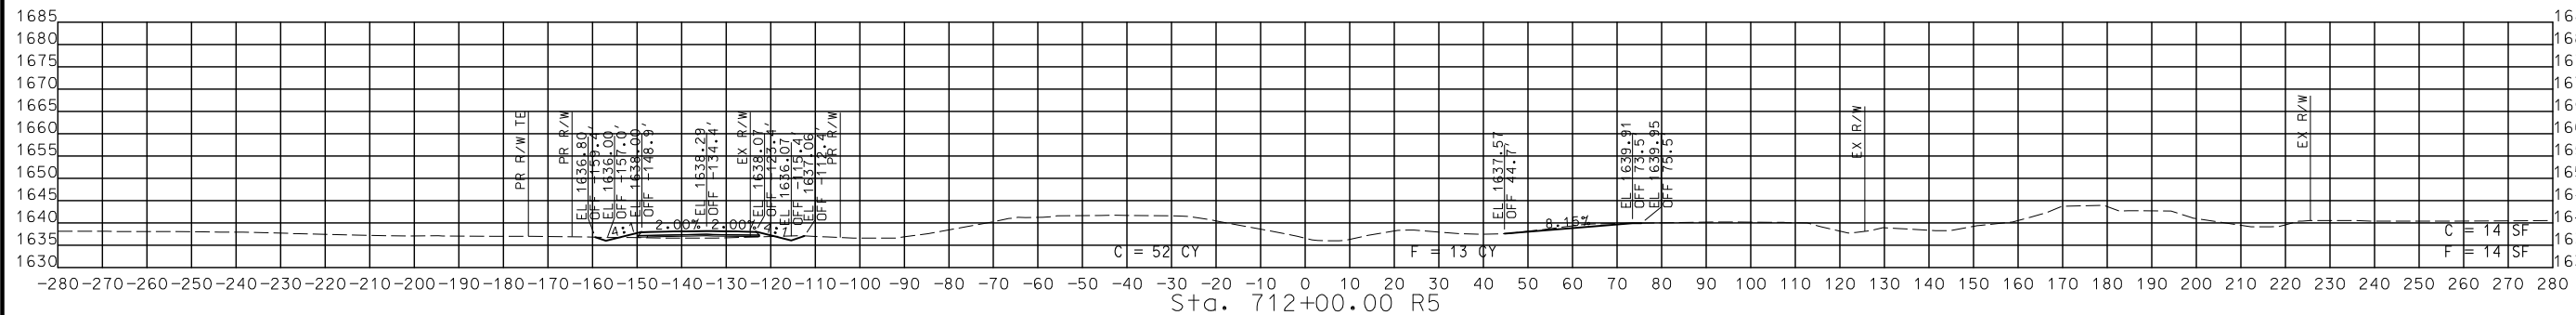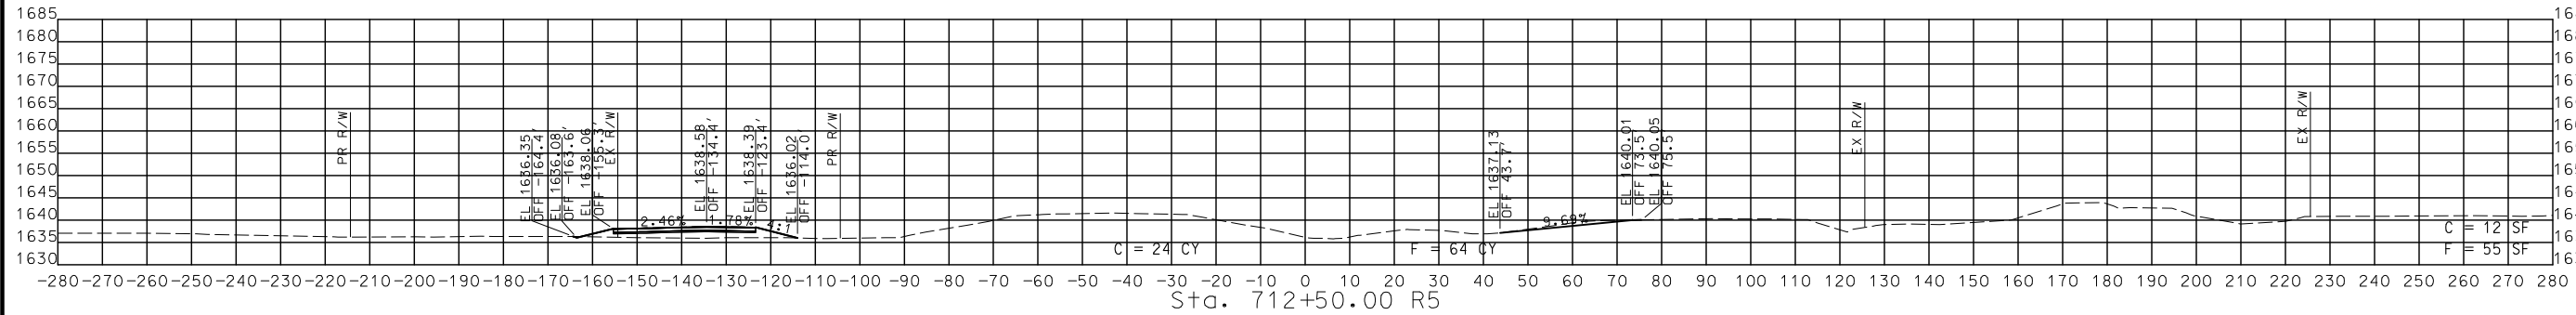

STA. 711+00.00 R5 TO STA. 712+50.00 R5

CROSS SECTIONS
 EXISTING US 60

DATE	DESCRIPTION

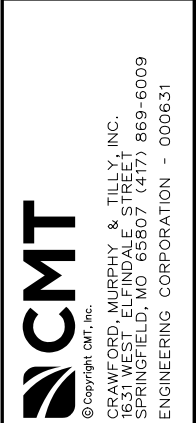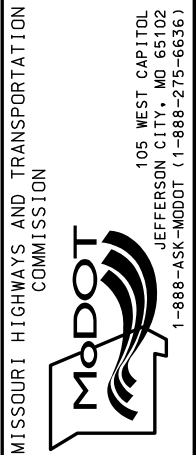

DISCLAIMER
 THE PROFESSIONAL WHOSE SIGNATURE AND PERSONAL SEAL APPEAR HEREON ASSUMES RESPONSIBILITY ONLY FOR WHAT APPEARS ON THIS PAGE, AND DISCLAIMS (PURSUANT TO SECTION 327.411 RSMO) SPECIFICATION, ESTIMATES, REPORTS, OR OTHER DOCUMENTS OR INSTRUMENTS NOT SEALED BY THE UNDERSIGNED PROFESSIONAL RELATING TO OR INTENDED TO BE USED FOR ANY PART OR PARTS OF THE PROJECT TO WHICH THIS PAGE REFERS.



THIS SHEET HAS BEEN SIGNED, SEALED AND DATED ELECTRONICALLY.

DATE PREPARED
 8/2/2024

ROUTE 60 STATE MO
 DISTRICT SW SHEET NO. 47
 COUNTY WEBSTER
 JOB NO. J7P3425C
 CONTRACT ID.

PROJECT NO.
 BRIDGE NO.





DATE	DESCRIPTION

MISSOURI HIGHWAYS AND TRANSPORTATION COMMISSION

 105 WEST CAPITOL JEFFERSON CITY, MO 65102
 1-888-ASK-MODOT (1-888-275-6636)

© Copyright CMT, Inc.
 CRAWFORD, MURPHY & TILLY, INC.
 651 WEST END AVE. STE. 111
 SPRINGFIELD, MO 65807 (417) 869-6009
 ENGINEERING CORPORATION - 000631

IF A SEAL IS PRESENT ON THIS SHEET IT HAS BEEN ELECTRONICALLY SEALED AND DATED.

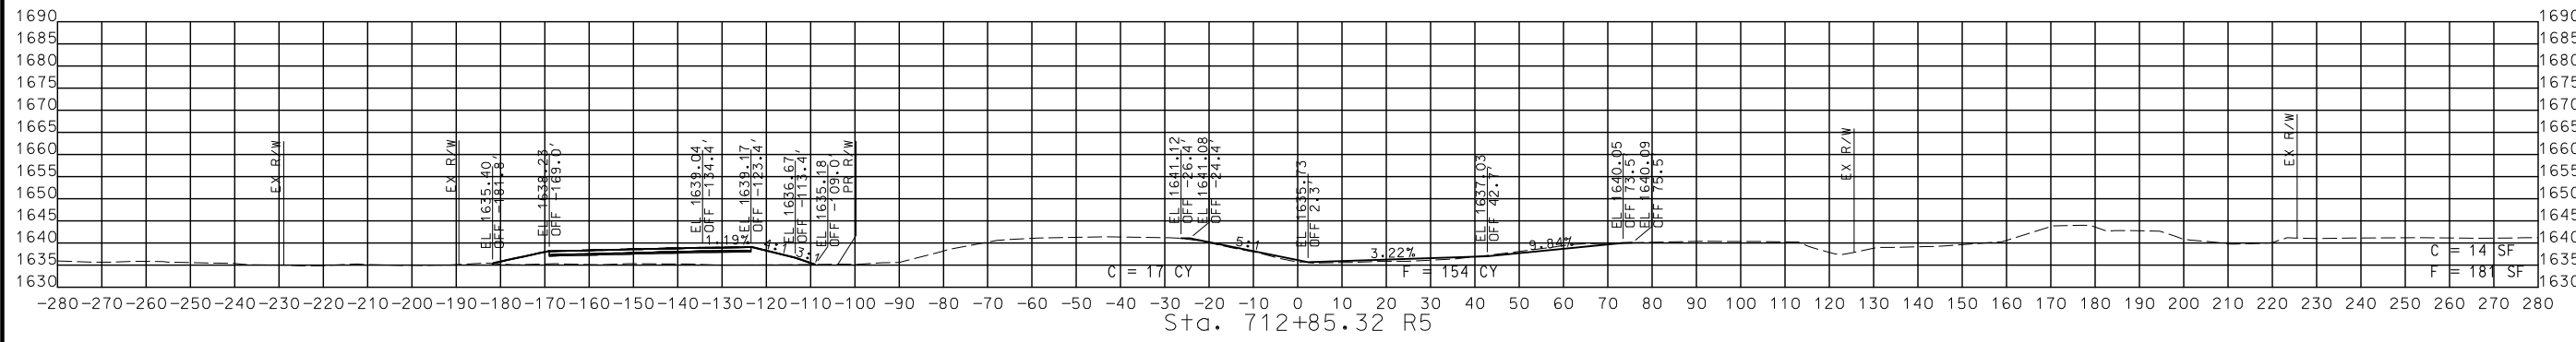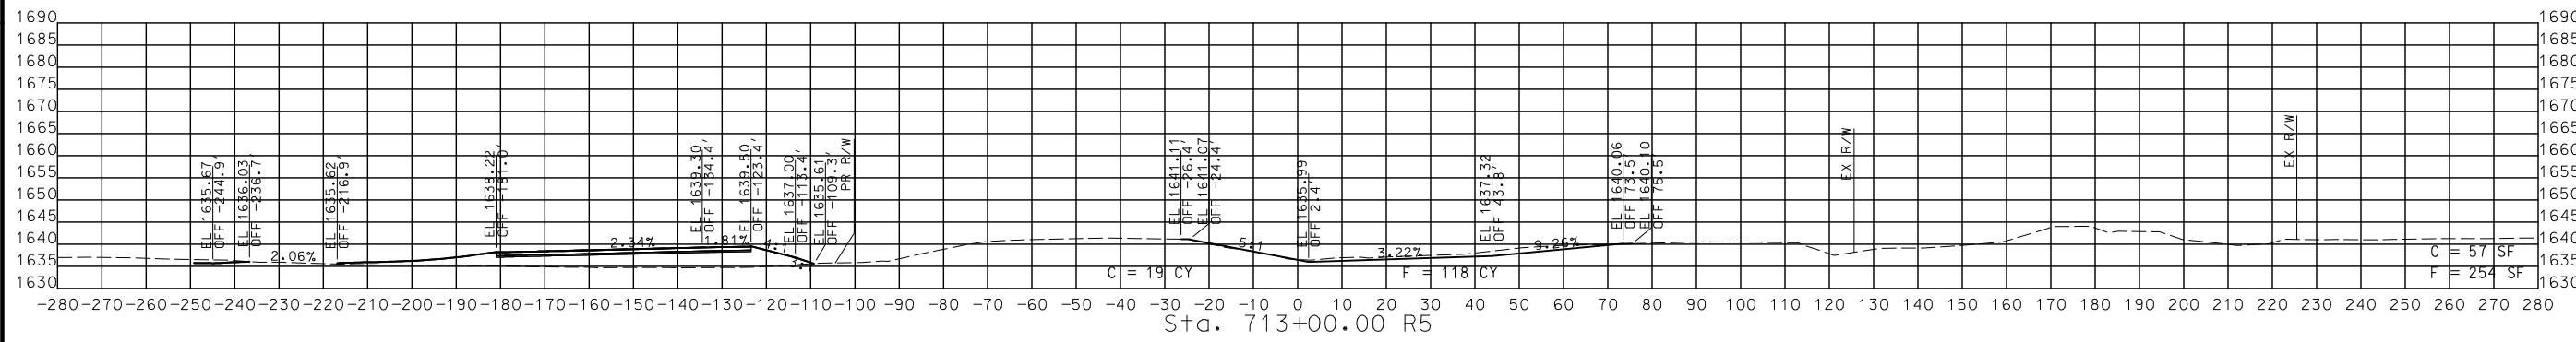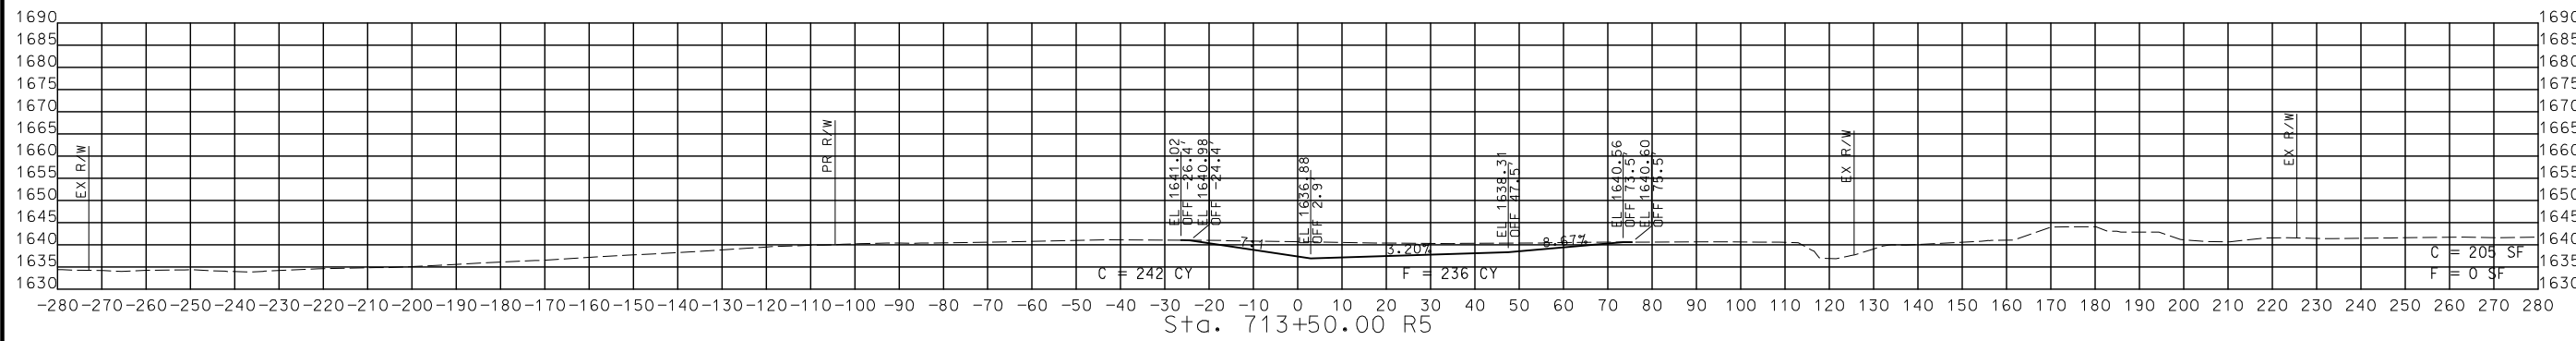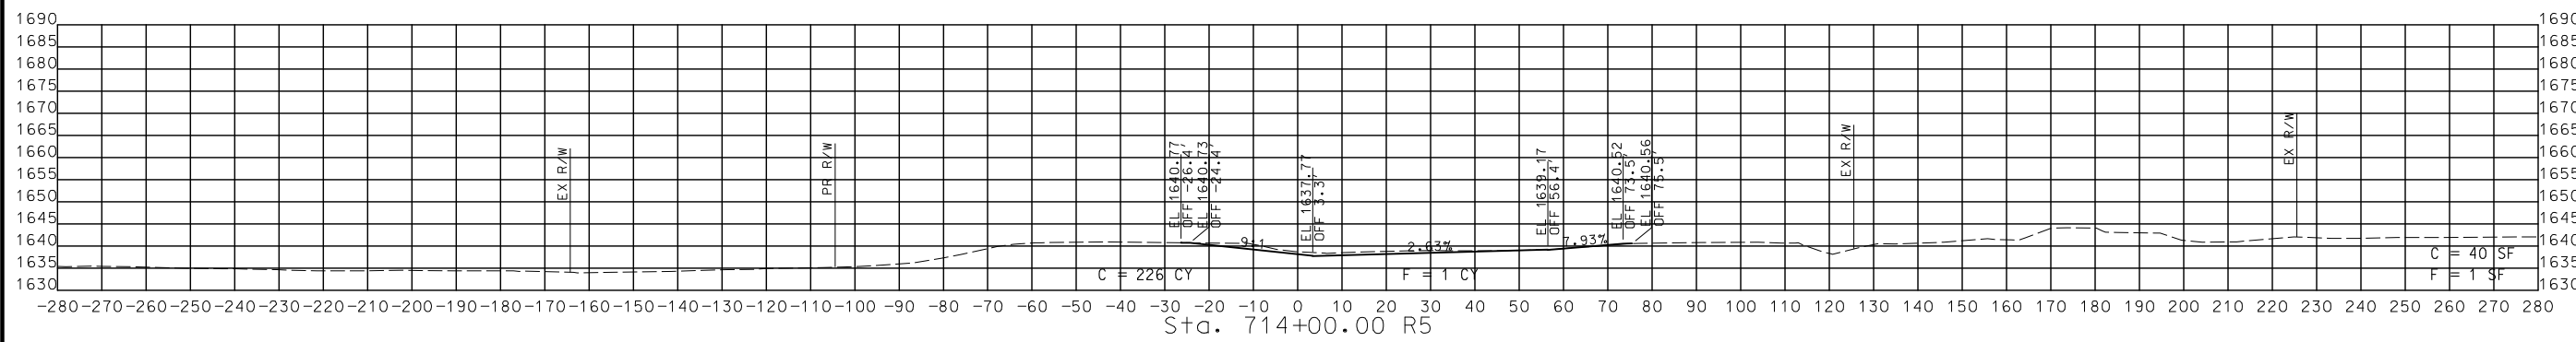

STA. 712+85.32 R5 TO STA. 714+00.00 R5

CROSS SECTIONS
 EXISTING US 60

DISCLAIMER
 THE PROFESSIONAL WHOSE SIGNATURE AND PERSONAL SEAL APPEAR HEREON ASSUMES RESPONSIBILITY ONLY FOR WHAT APPEARS ON THIS PAGE, AND DISCLAIMS (PURSUANT TO SECTION 327.411 RSMO) SPECIFICATIONS, ESTIMATES, REPORTS, OR OTHER DOCUMENTS OR INSTRUMENTS NOT SEALED BY THE UNDERSIGNED PROFESSIONAL RELATING TO OR INTENDED TO BE USED FOR ANY PART OR PARTS OF THE PROJECT TO WHICH THIS PAGE REFERS.



THIS SHEET HAS BEEN SIGNED, SEALED AND DATED ELECTRONICALLY.

DATE PREPARED
 8/2/2024

ROUTE 60 STATE MO

DISTRICT SW SHEET NO. 48

COUNTY WEBSTER

JOB NO. J7P3425C

CONTRACT ID.

PROJECT NO.





BRIDGE NO.

DATE	DESCRIPTION

MISSOURI HIGHWAYS AND TRANSPORTATION COMMISSION

 105 WEST CAPITOL JEFFERSON CITY, MO 65102
 1-888-ASK-MODOT (1-888-275-6636)

© Copyright CMT, Inc.
 CRAWFORD, MURPHY & TILLY, INC.
 655 W. ENDERS STREET
 SPRINGFIELD, MO 65807 (417) 869-6009
 ENGINEERING CORPORATION - 000631

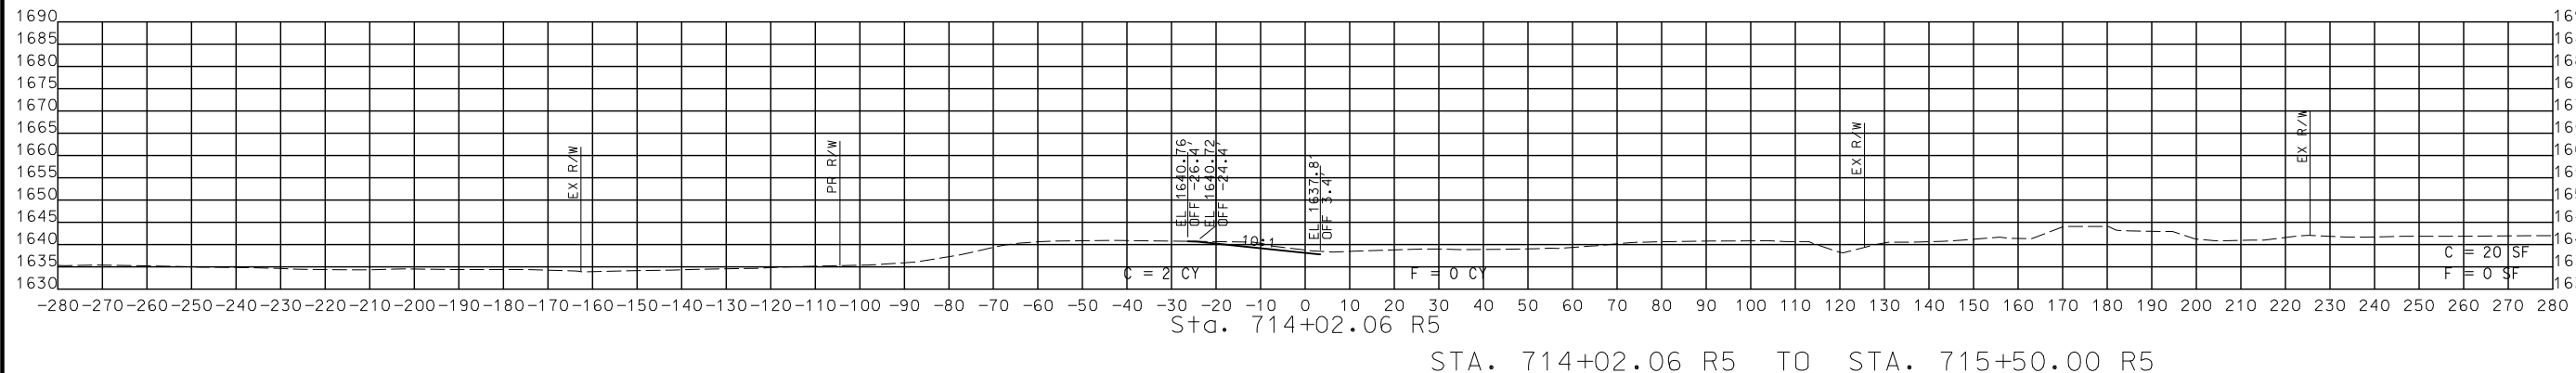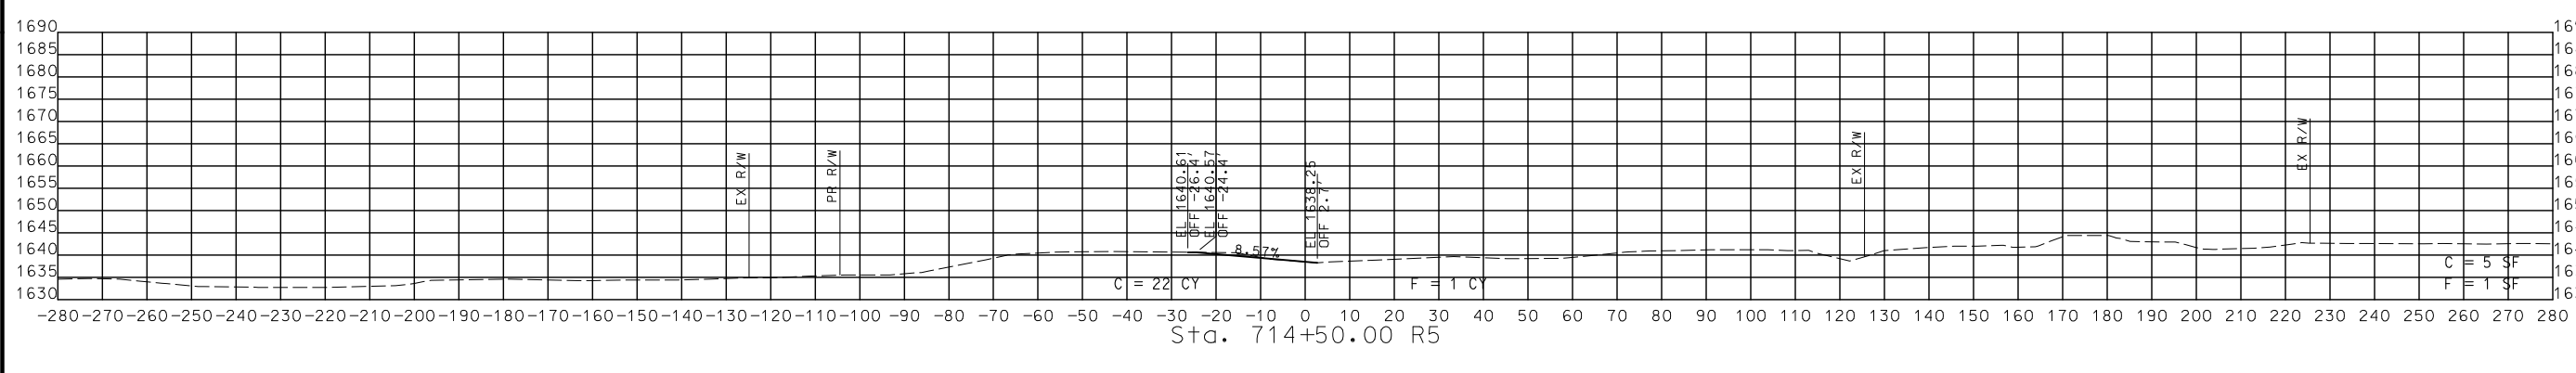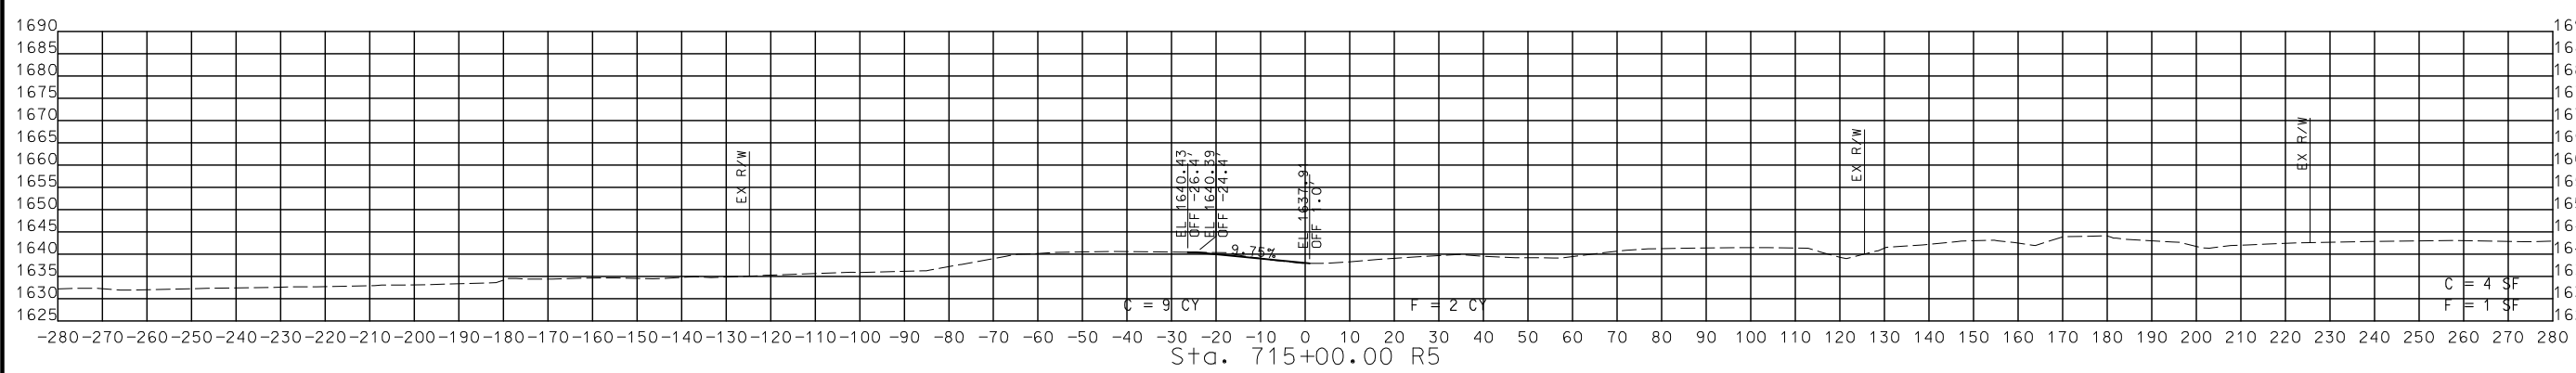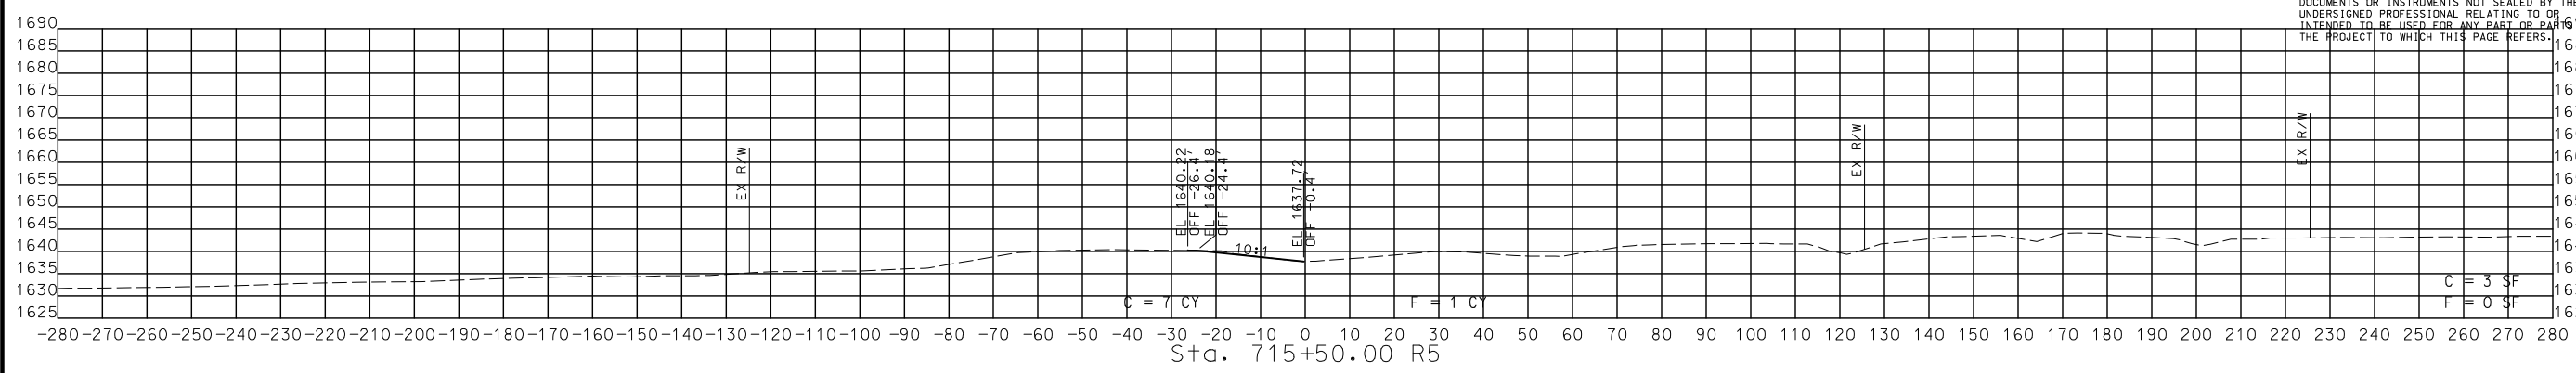

STA. 714+02.06 R5 TO STA. 715+50.00 R5

CROSS SECTIONS
 EXISTING US 60

DISCLAIMER
THE PROFESSIONAL WHOSE SIGNATURE AND PERSONAL SEAL APPEAR HEREON ASSUMES RESPONSIBILITY ONLY FOR WHAT APPEARS ON THIS PAGE, AND DISCLAIMS (PURSUANT TO SECTION 327.411, RSMO) SPECIFICATION, ESTIMATE, REPORTS, OR OTHER DOCUMENTS OR INSTRUMENTS NOT SEALED BY THE UNDERSIGNED PROFESSIONAL RELATING TO OR INTENDED TO BE USED FOR ANY PART OR PARTS OF THE PROJECT TO WHICH THIS PAGE REFERS.







THIS SHEET HAS BEEN SIGNED, SEALED AND DATED ELECTRONICALLY.

DATE PREPARED
8/2/2024
ROUTE 60 STATE MO
DISTRICT SW SHEET NO. 49
COUNTY WEBSTER
JOB NO. J7P3425C
CONTRACT ID.
PROJECT NO.
BRIDGE NO.

DATE	DESCRIPTION

MISSOURI HIGHWAYS AND TRANSPORTATION COMMISSION
MoDOT
105 WEST CAPITOL
JEFFERSON CITY, MO 65102
1-888-ASK-MODOT (1-888-275-6636)

CMT
© Copyright CMT, Inc.
CRAWFORD, MURPHY & TILLY, INC.
655 W. CENTRAL EXPWAY, SUITE 100
SPRINGFIELD, MO 65860 (417) 869-6009
ENGINEERING CORPORATION - 000631

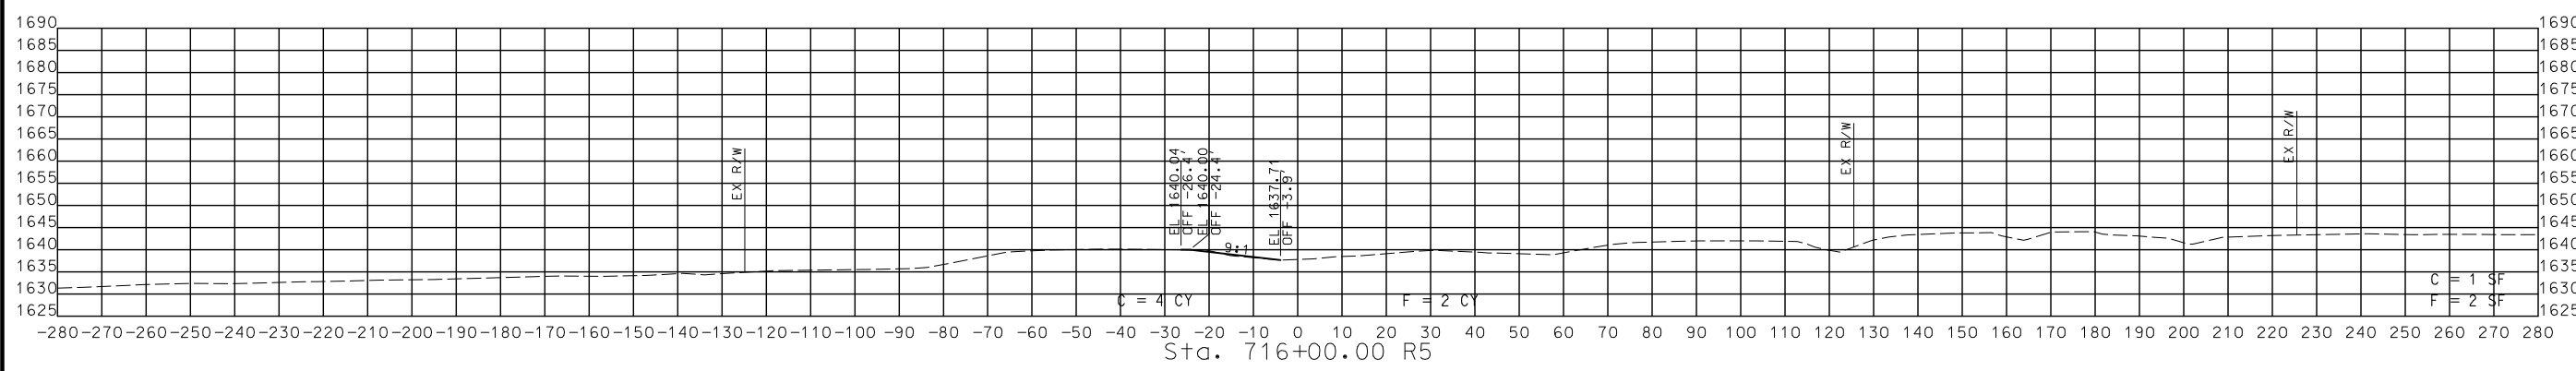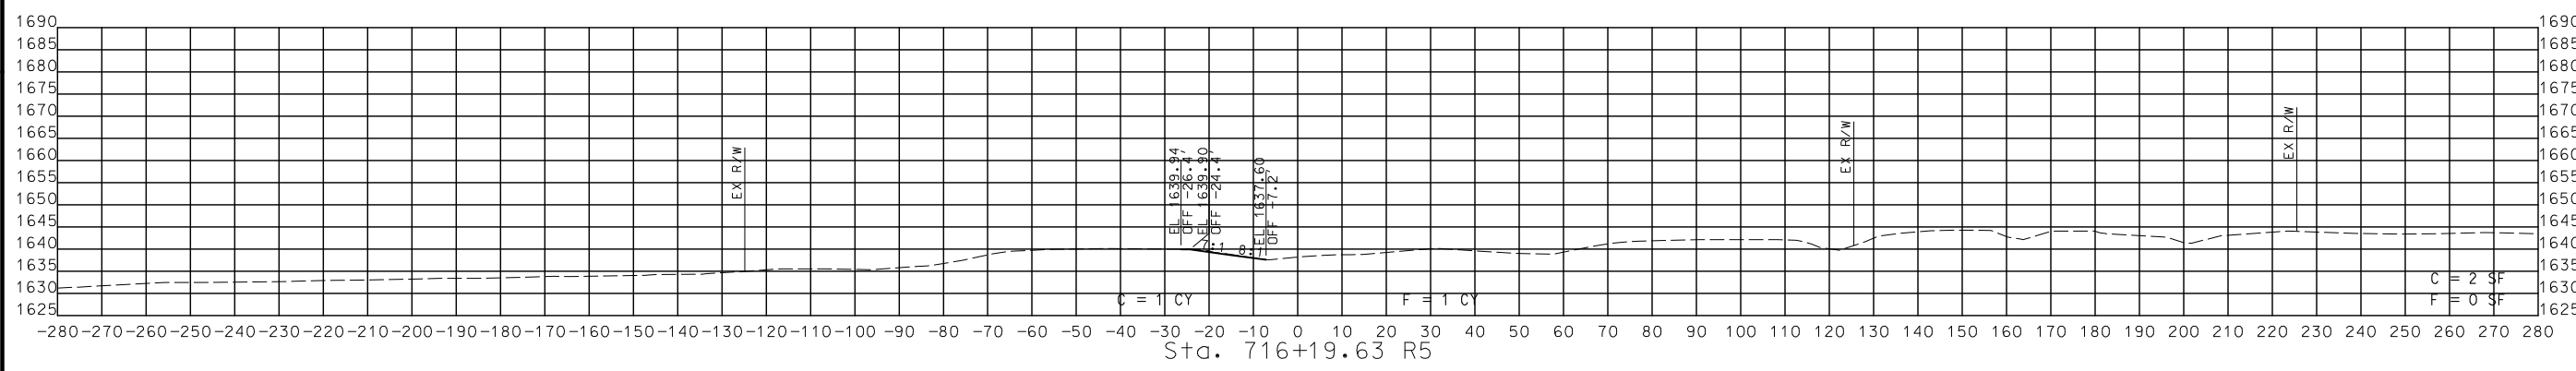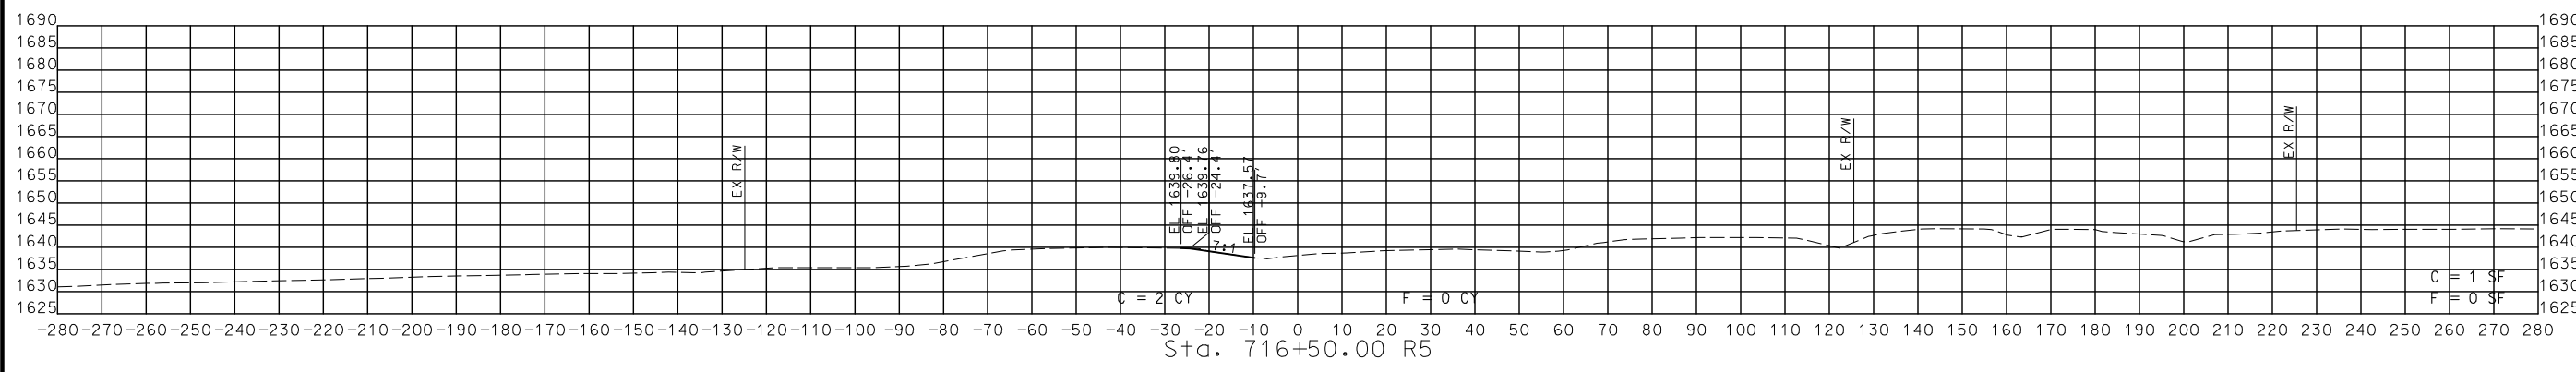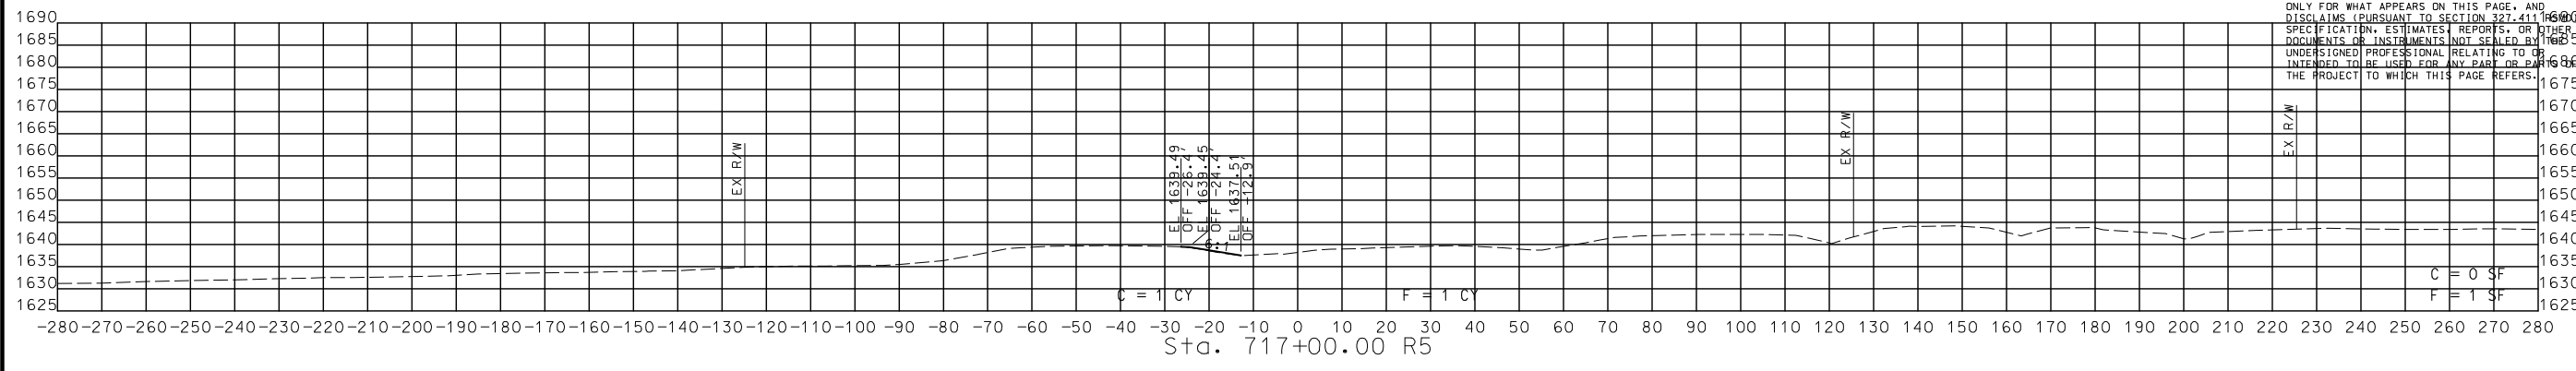


STA. 716+00.00 R5 TO STA. 717+00.00 R5

CROSS SECTIONS
EXISTING US 60

IF A SEAL IS PRESENT ON THIS SHEET IT HAS BEEN ELECTRONICALLY SEALED AND DATED.

DISCLAIMER
THE PROFESSIONAL WHOSE SIGNATURE AND PERSONAL SEAL APPEAR HEREON ASSUMES RESPONSIBILITY ONLY FOR WHAT APPEARS ON THIS PAGE, AND DISCLAIMS (PURSUANT TO SECTION 327.411 RSMO) SPECIFICATION, ESTIMATES, REPORTS, OR OTHER DOCUMENTS OR INSTRUMENTS NOT SEALED BY THE UNDERSIGNED PROFESSIONAL RELATING TO OR INTENDED TO BE USED FOR ANY PART OR PARTS OF THE PROJECT TO WHICH THIS PAGE REFERS.

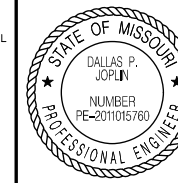

THIS SHEET HAS BEEN SIGNED, SEALED AND DATED ELECTRONICALLY.

DATE PREPARED
8/2/2024

ROUTE	STATE
60	MO
DISTRICT	SHEET NO.
SW	50

COUNTY
WEBSTER

JOB NO.
J7P3425C

CONTRACT ID.

PROJECT NO.

BRIDGE NO.

DESCRIPTION

DATE


MISSOURI HIGHWAYS AND TRANSPORTATION COMMISSION



105 WEST CAPITOL
JEFFERSON CITY, MO 65102
1-888-ASK-MODOT (1-888-278-6636)







© Copyright CMT, Inc.
CRAWFORD, MURPHY & TILLY, INC.
605 W. END AVE., SUITE 101
SPRINGFIELD, MO 65807 (417) 869-6009
ENGINEERING CORPORATION - 000631

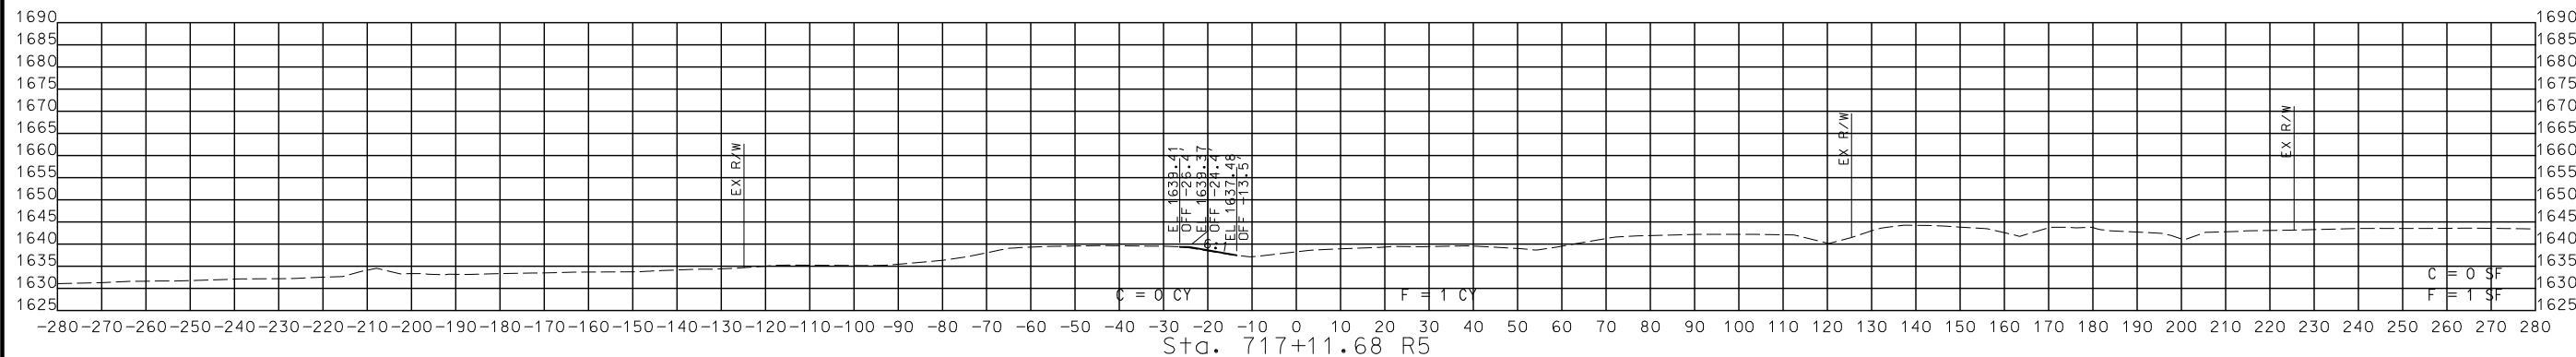

Sta. 717+11.68 R5

STA. 717+11.68 R5 TO STA. 717+11.68 R5

CROSS SECTIONS
EXISTING US 60

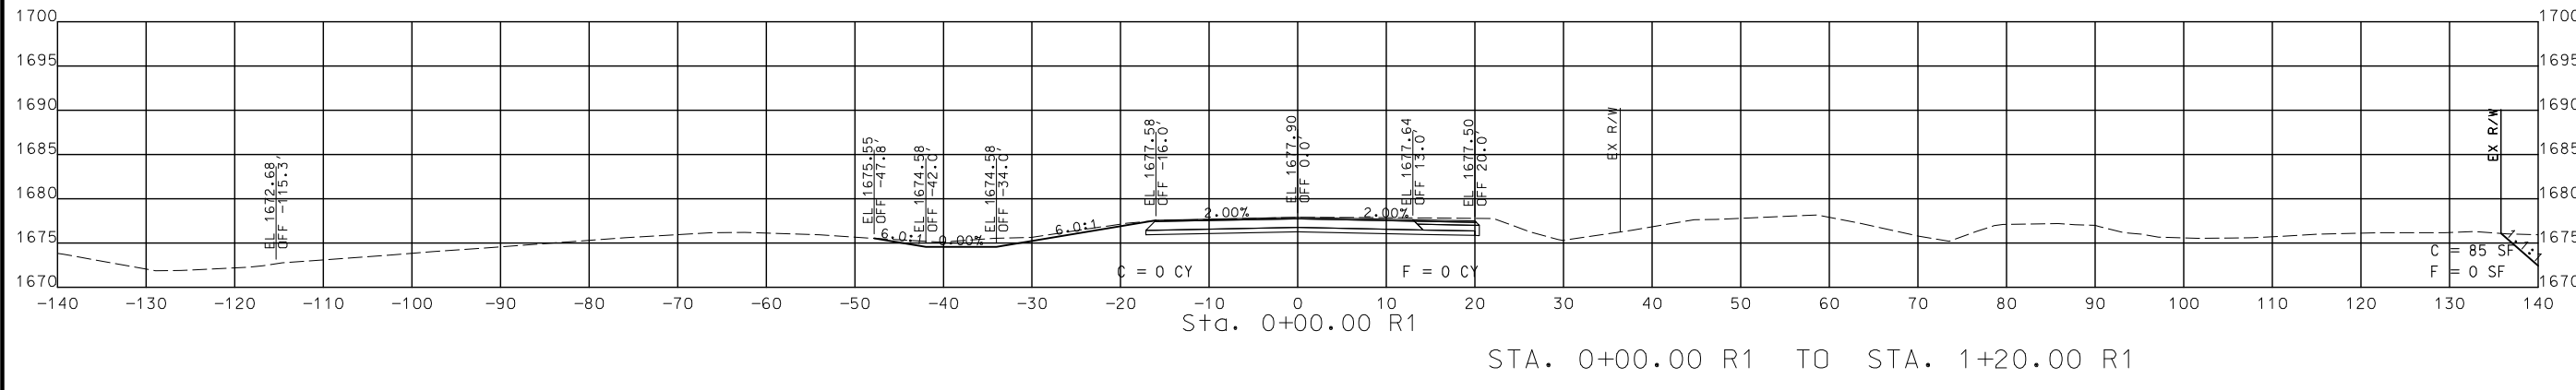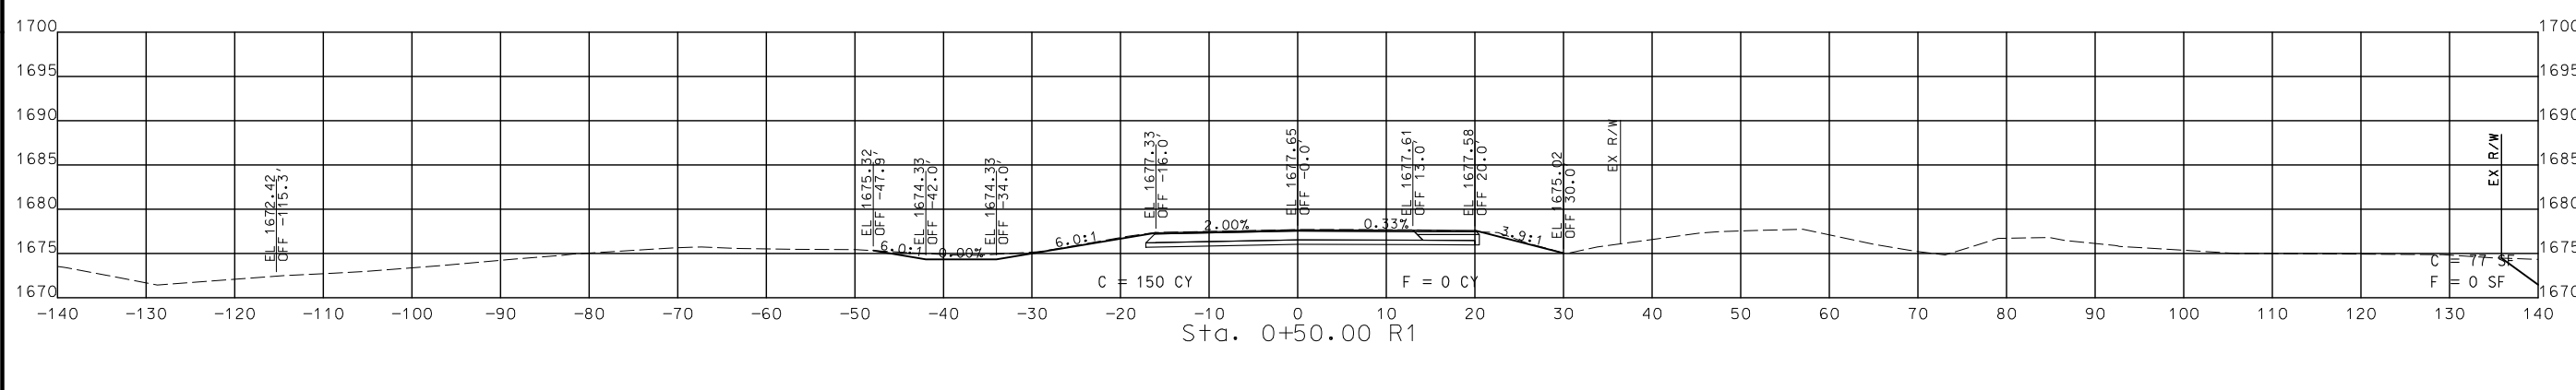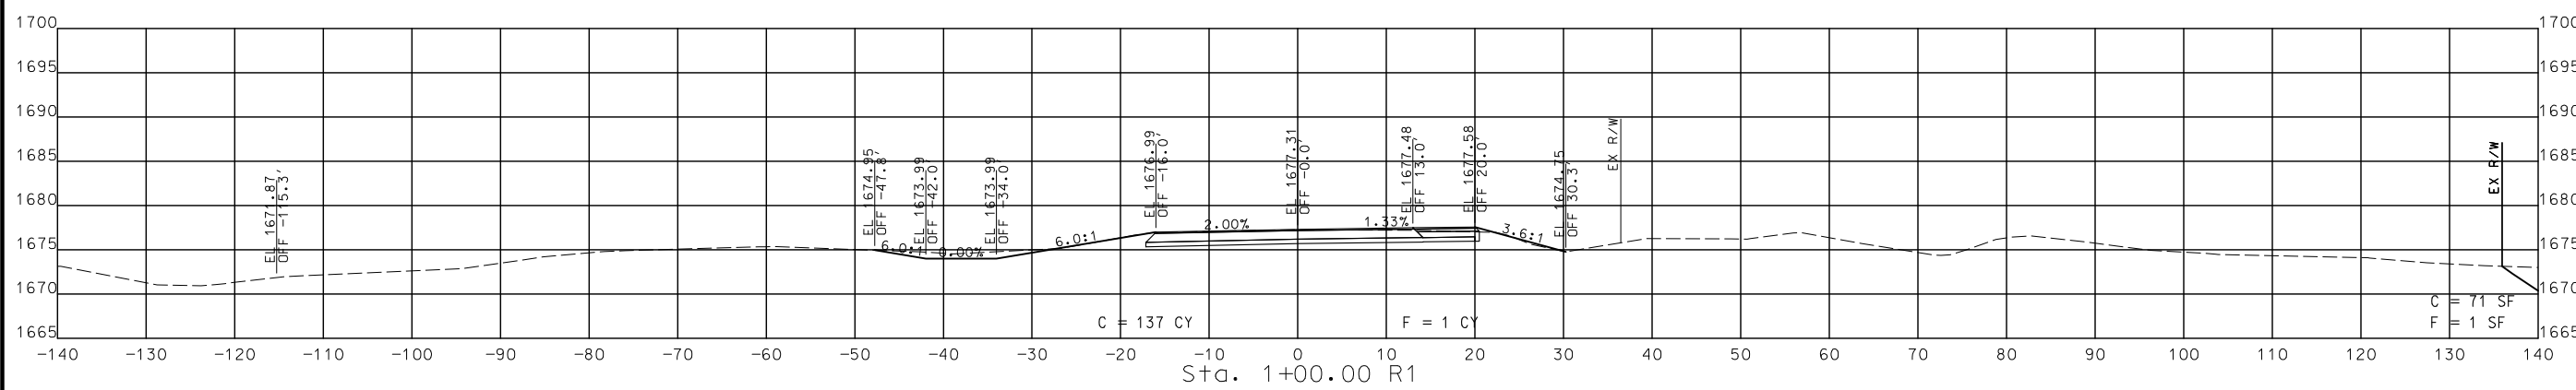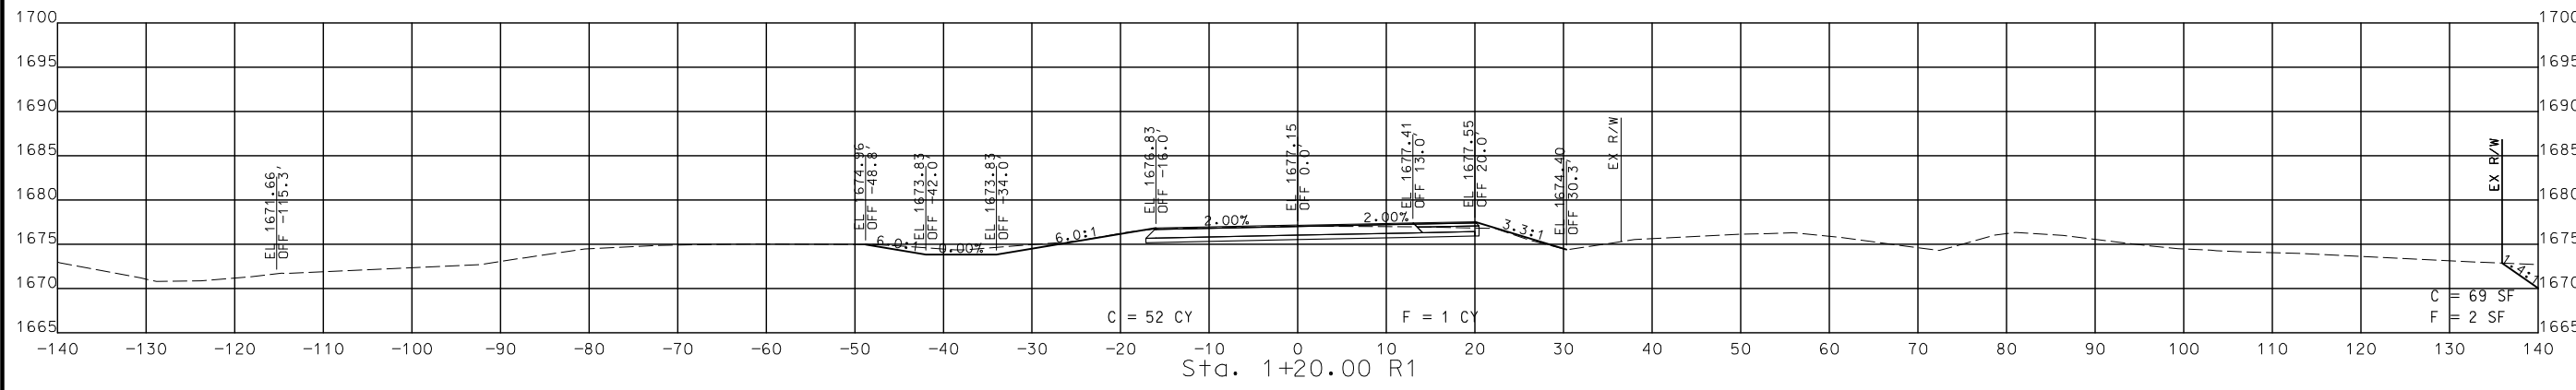

STA. 0+00.00 R1 TO STA. 1+20.00 R1

CROSS SECTIONS
EASTBOUND US 60



THIS SHEET HAS BEEN SIGNED, SEALED AND DATED ELECTRONICALLY.

DATE PREPARED
9/3/2024

ROUTE 60 STATE MO
DISTRICT SW SHEET NO. 51

COUNTY WEBSTER
JOB NO. J7P3425C
CONTRACT ID.





PROJECT NO.
BRIDGE NO.

DATE	DESCRIPTION

MISSOURI HIGHWAYS AND TRANSPORTATION COMMISSION

 105 WEST CAPITOL
 JEFFERSON CITY, MO 65102
 1-888-ASK-MODOT (1-888-275-6636)

CMT
 © Copyright CMT, Inc.
 CRAWFORD, MURPHY & TILLY, INC.
 651 WEST WASHINGTON STREET
 SPRINGFIELD, MO 65807 (417) 869-6009
 ENGINEERING CORPORATION - 000631

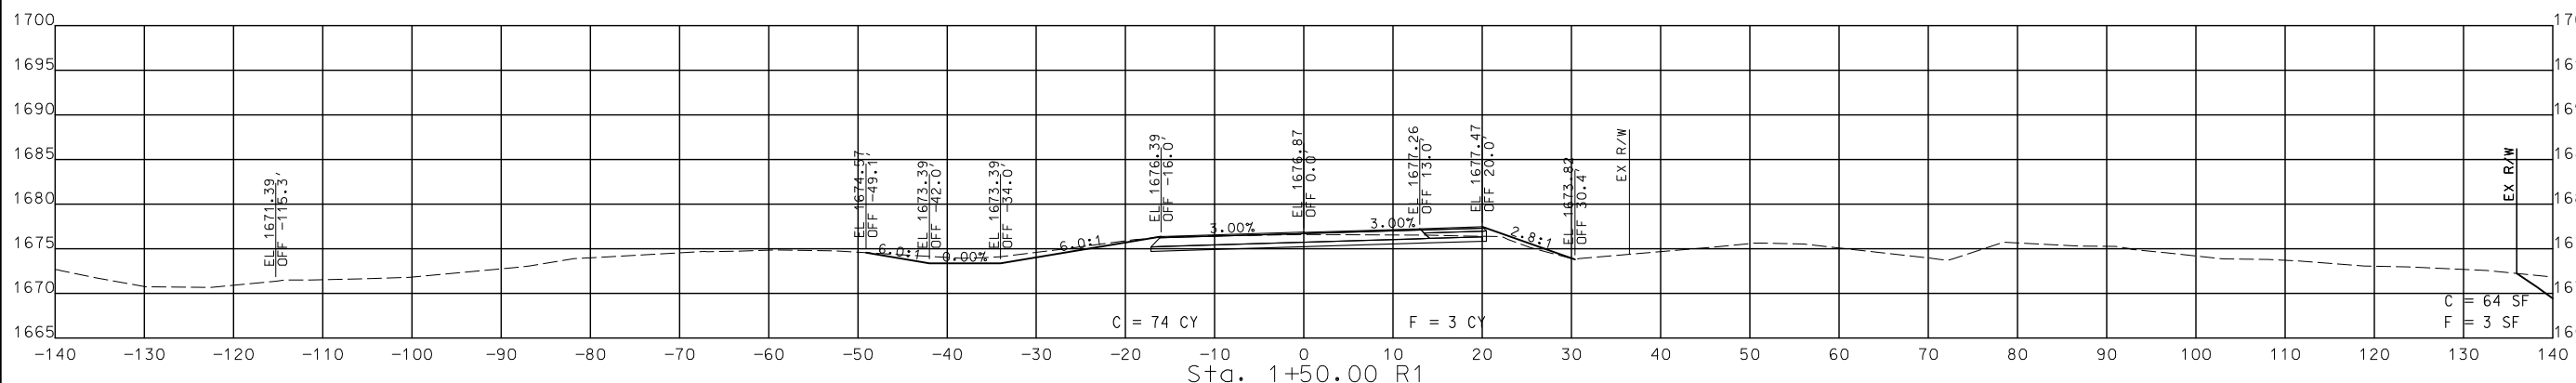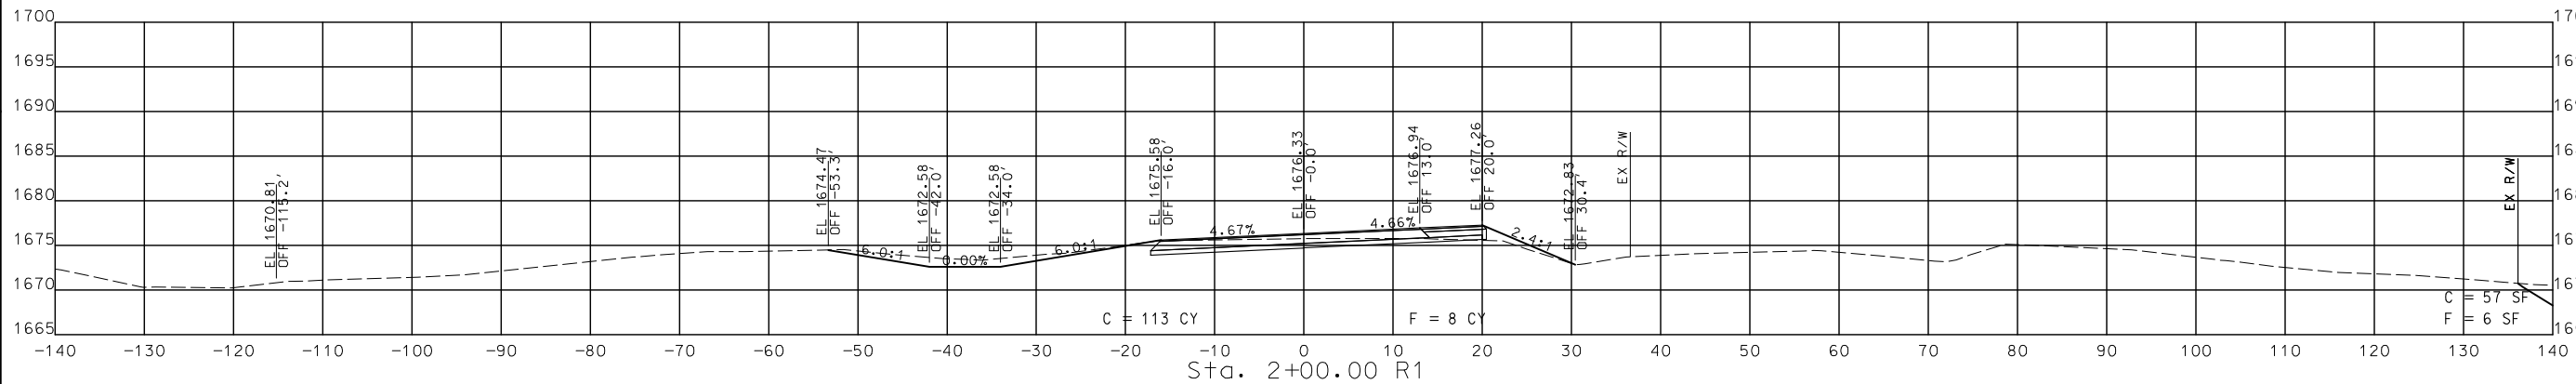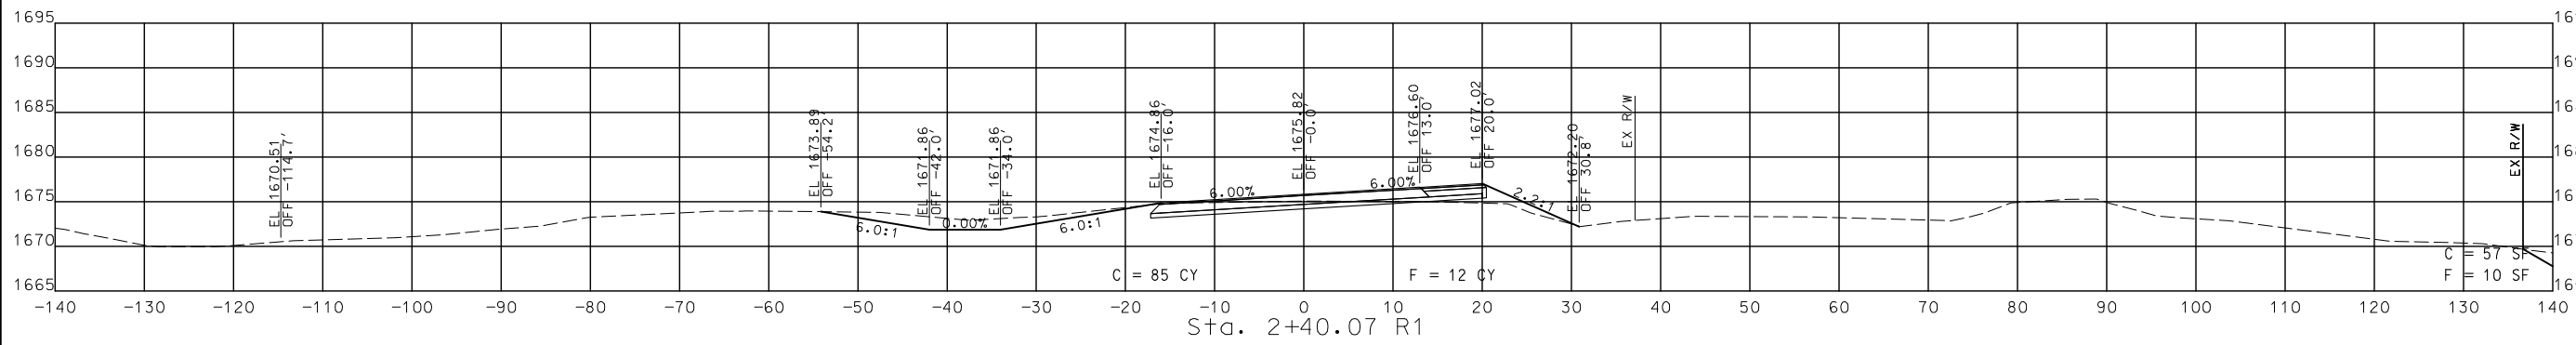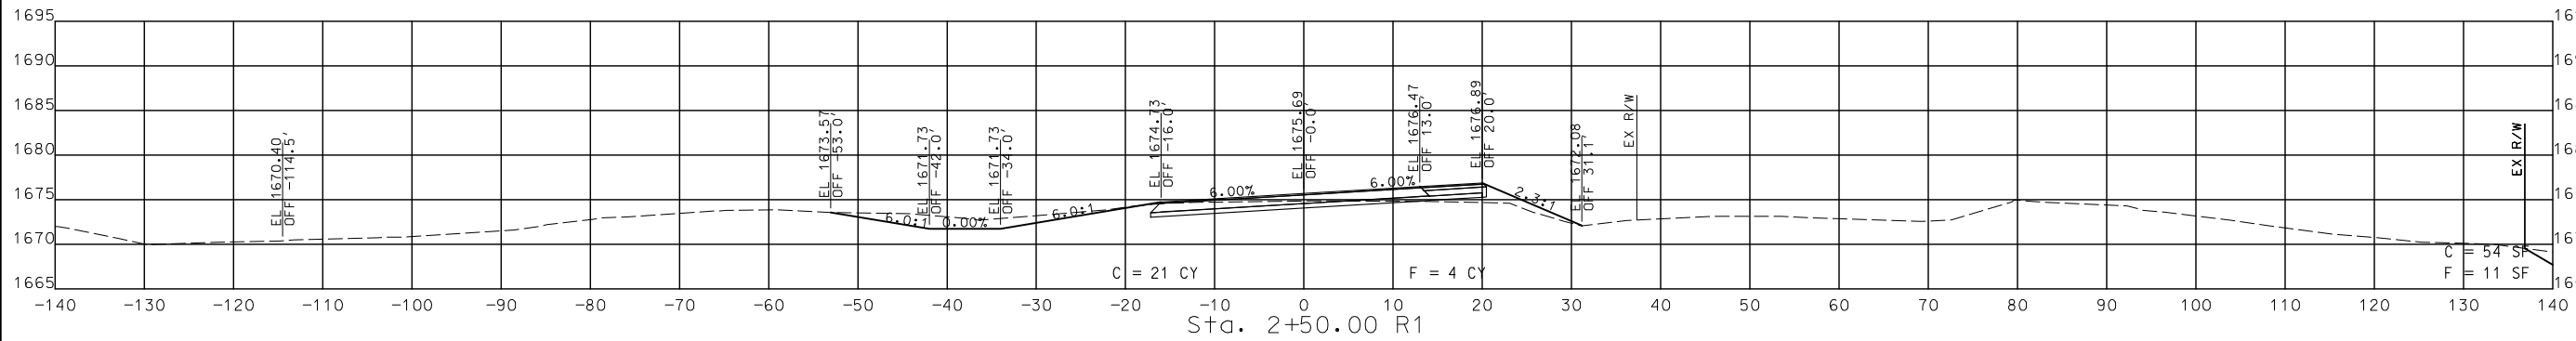

STA. 1+50.00 R1 TO STA. 2+50.00 R1

CROSS SECTIONS
EASTBOUND US 60



THIS SHEET HAS BEEN SIGNED, SEALED AND DATED ELECTRONICALLY.

DATE PREPARED
9/3/2024

ROUTE 60 STATE MO
DISTRICT SW SHEET NO. 52

COUNTY WEBSTER

JOB NO. J7P3425C

CONTRACT ID.

PROJECT NO.

BRIDGE NO.





DESCRIPTION	DATE

MISSOURI HIGHWAYS AND TRANSPORTATION COMMISSION

105 WEST CAPITOL
JEFFERSON CITY, MO 65102
1-888-ASK-MODOT (1-888-273-6636)


© Copyright CMT, Inc.
CRAWFORD, MURPHY & TILLY, INC.
651 WEST WASHINGTON STREET
SPRINGFIELD, MO 65807 (417) 869-6009
ENGINEERING CORPORATION - 000631

REV.

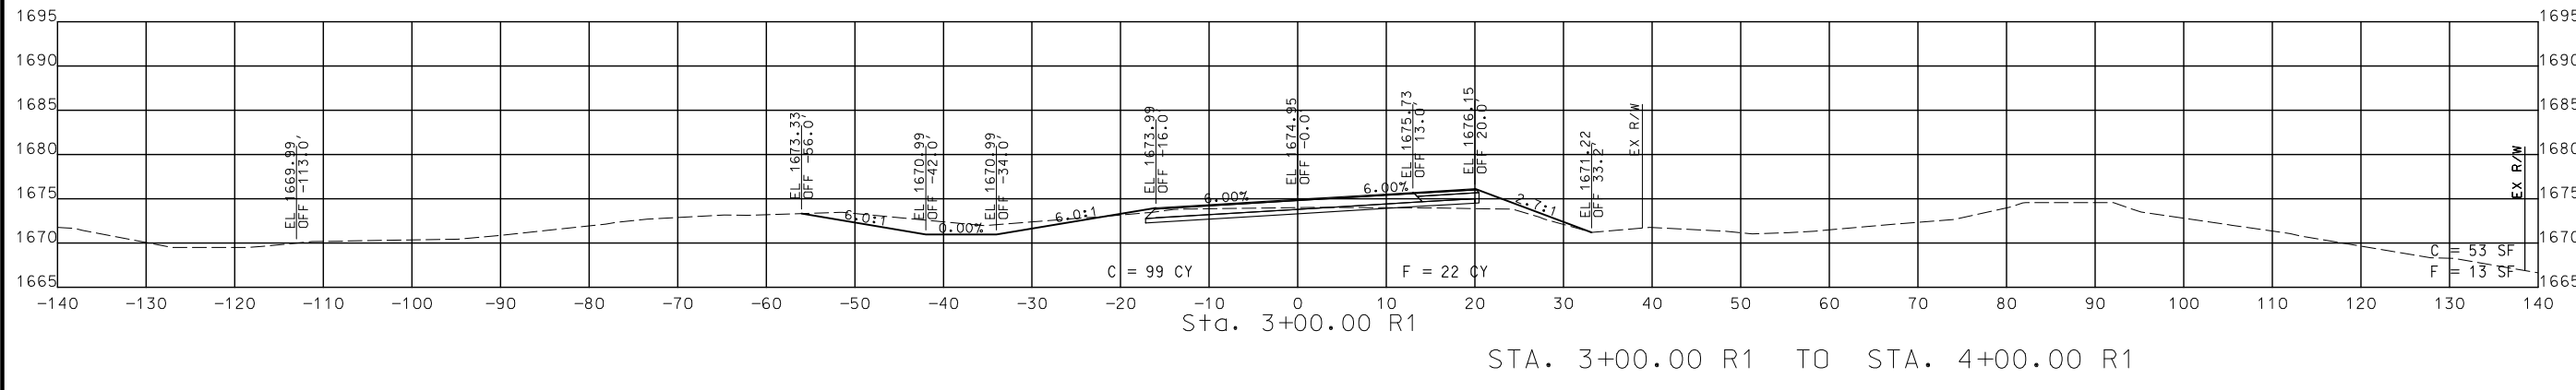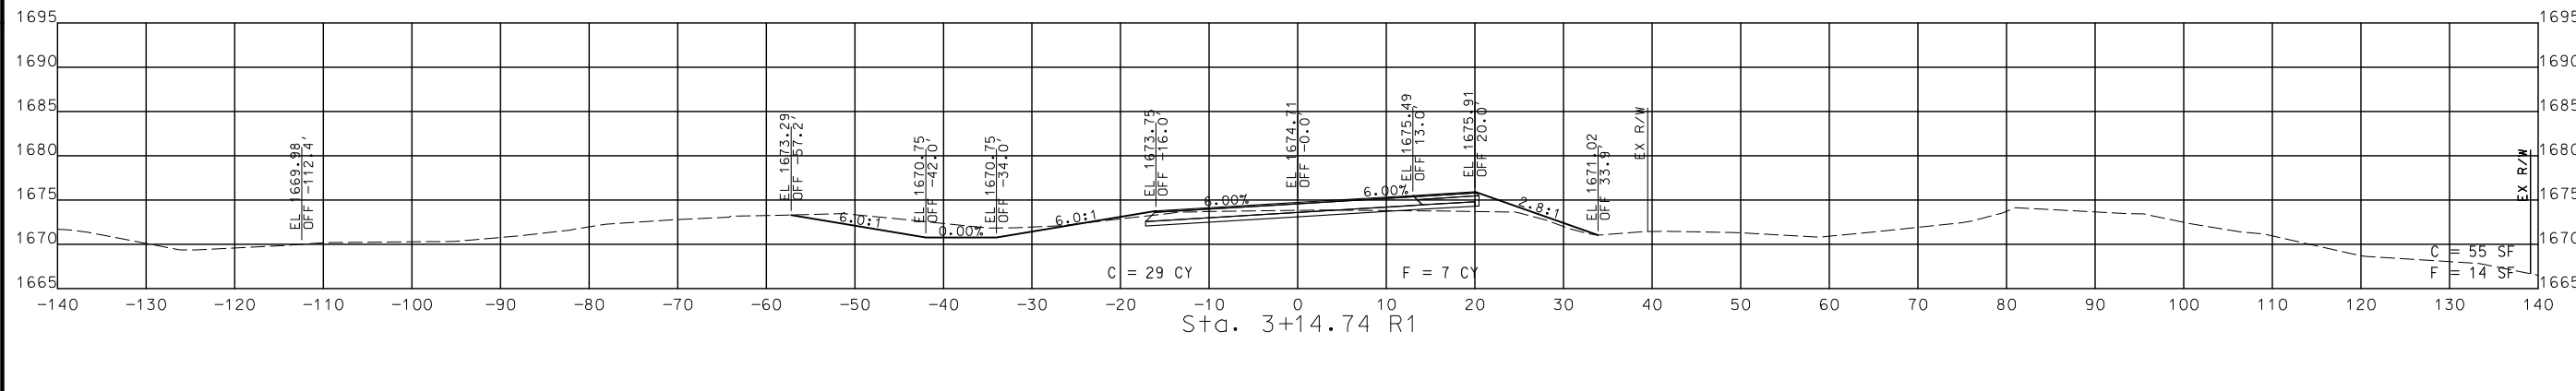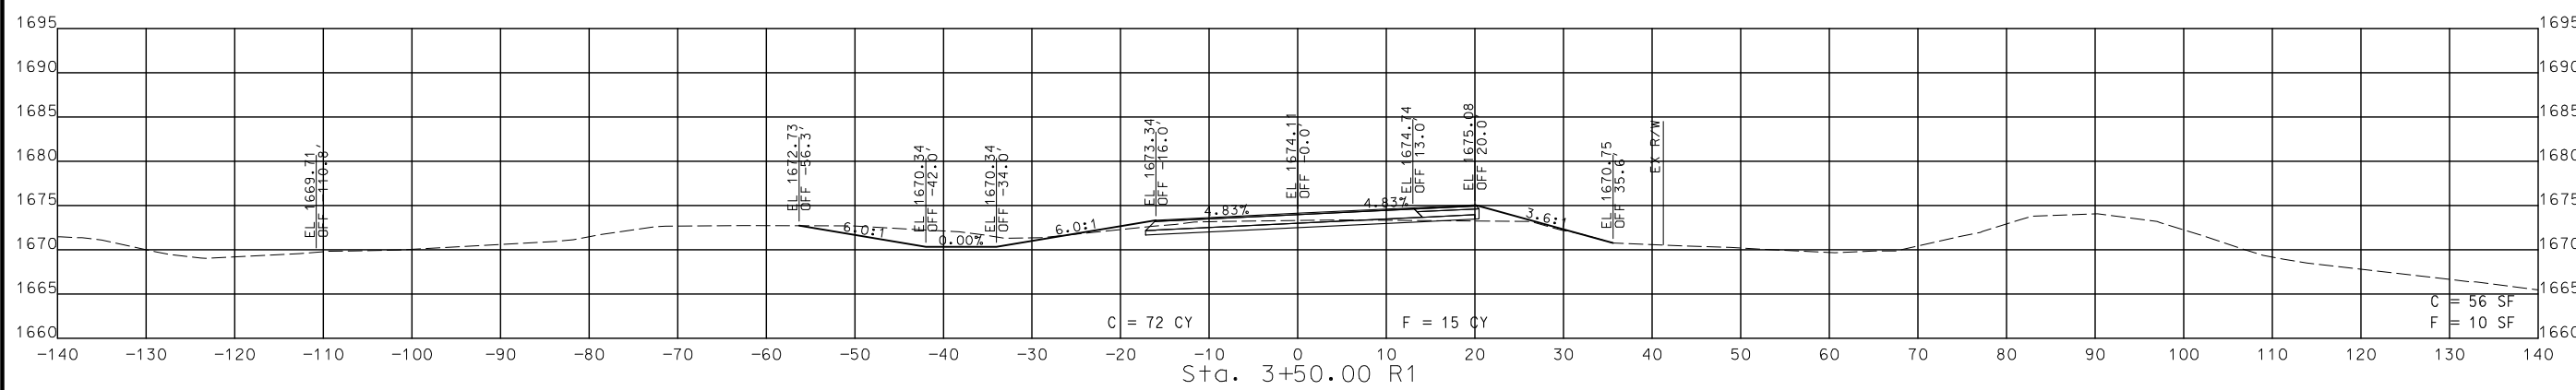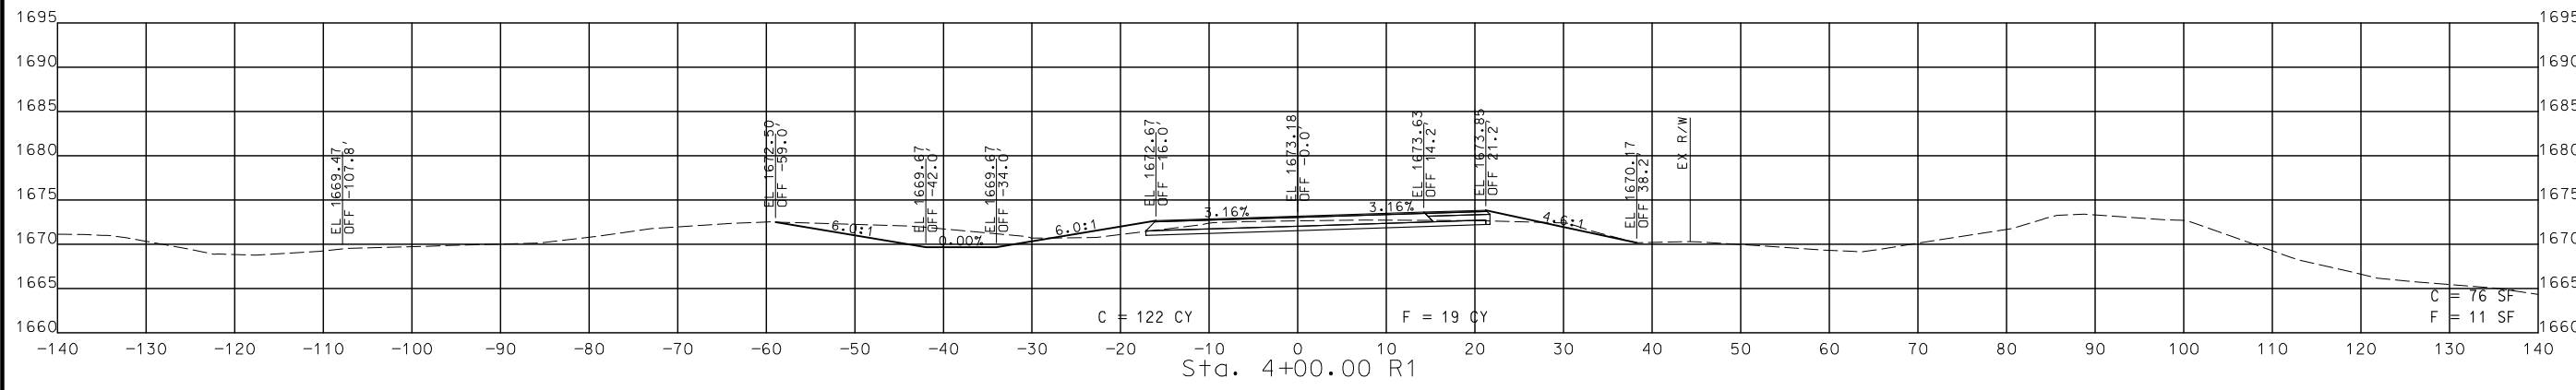

STA. 3+00.00 R1 TO STA. 4+00.00 R1

CROSS SECTIONS
EASTBOUND US 60

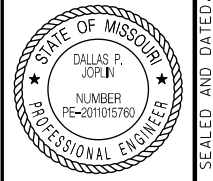

THIS SHEET HAS BEEN SIGNED, SEALED AND DATED ELECTRONICALLY.

DATE PREPARED
9/3/2024

ROUTE 60 STATE MO
DISTRICT SW SHEET NO. 53

COUNTY WEBSTER

JOB NO. J7P3425C

CONTRACT ID.

PROJECT NO.


BRIDGE NO.

DATE	DESCRIPTION

MISSOURI HIGHWAYS AND TRANSPORTATION COMMISSION

105 WEST CAPITOL
JEFFERSON CITY, MO 65102
1-888-ASK-MODOT (1-888-275-6636)

© Copyright CMT, Inc.
CRAWFORD, MURPHY & TILLY, INC.
6511 E. LINDALE STREET
SPRINGFIELD, MO 65807 (417) 869-6009
ENGINEERING CORPORATION - 000631

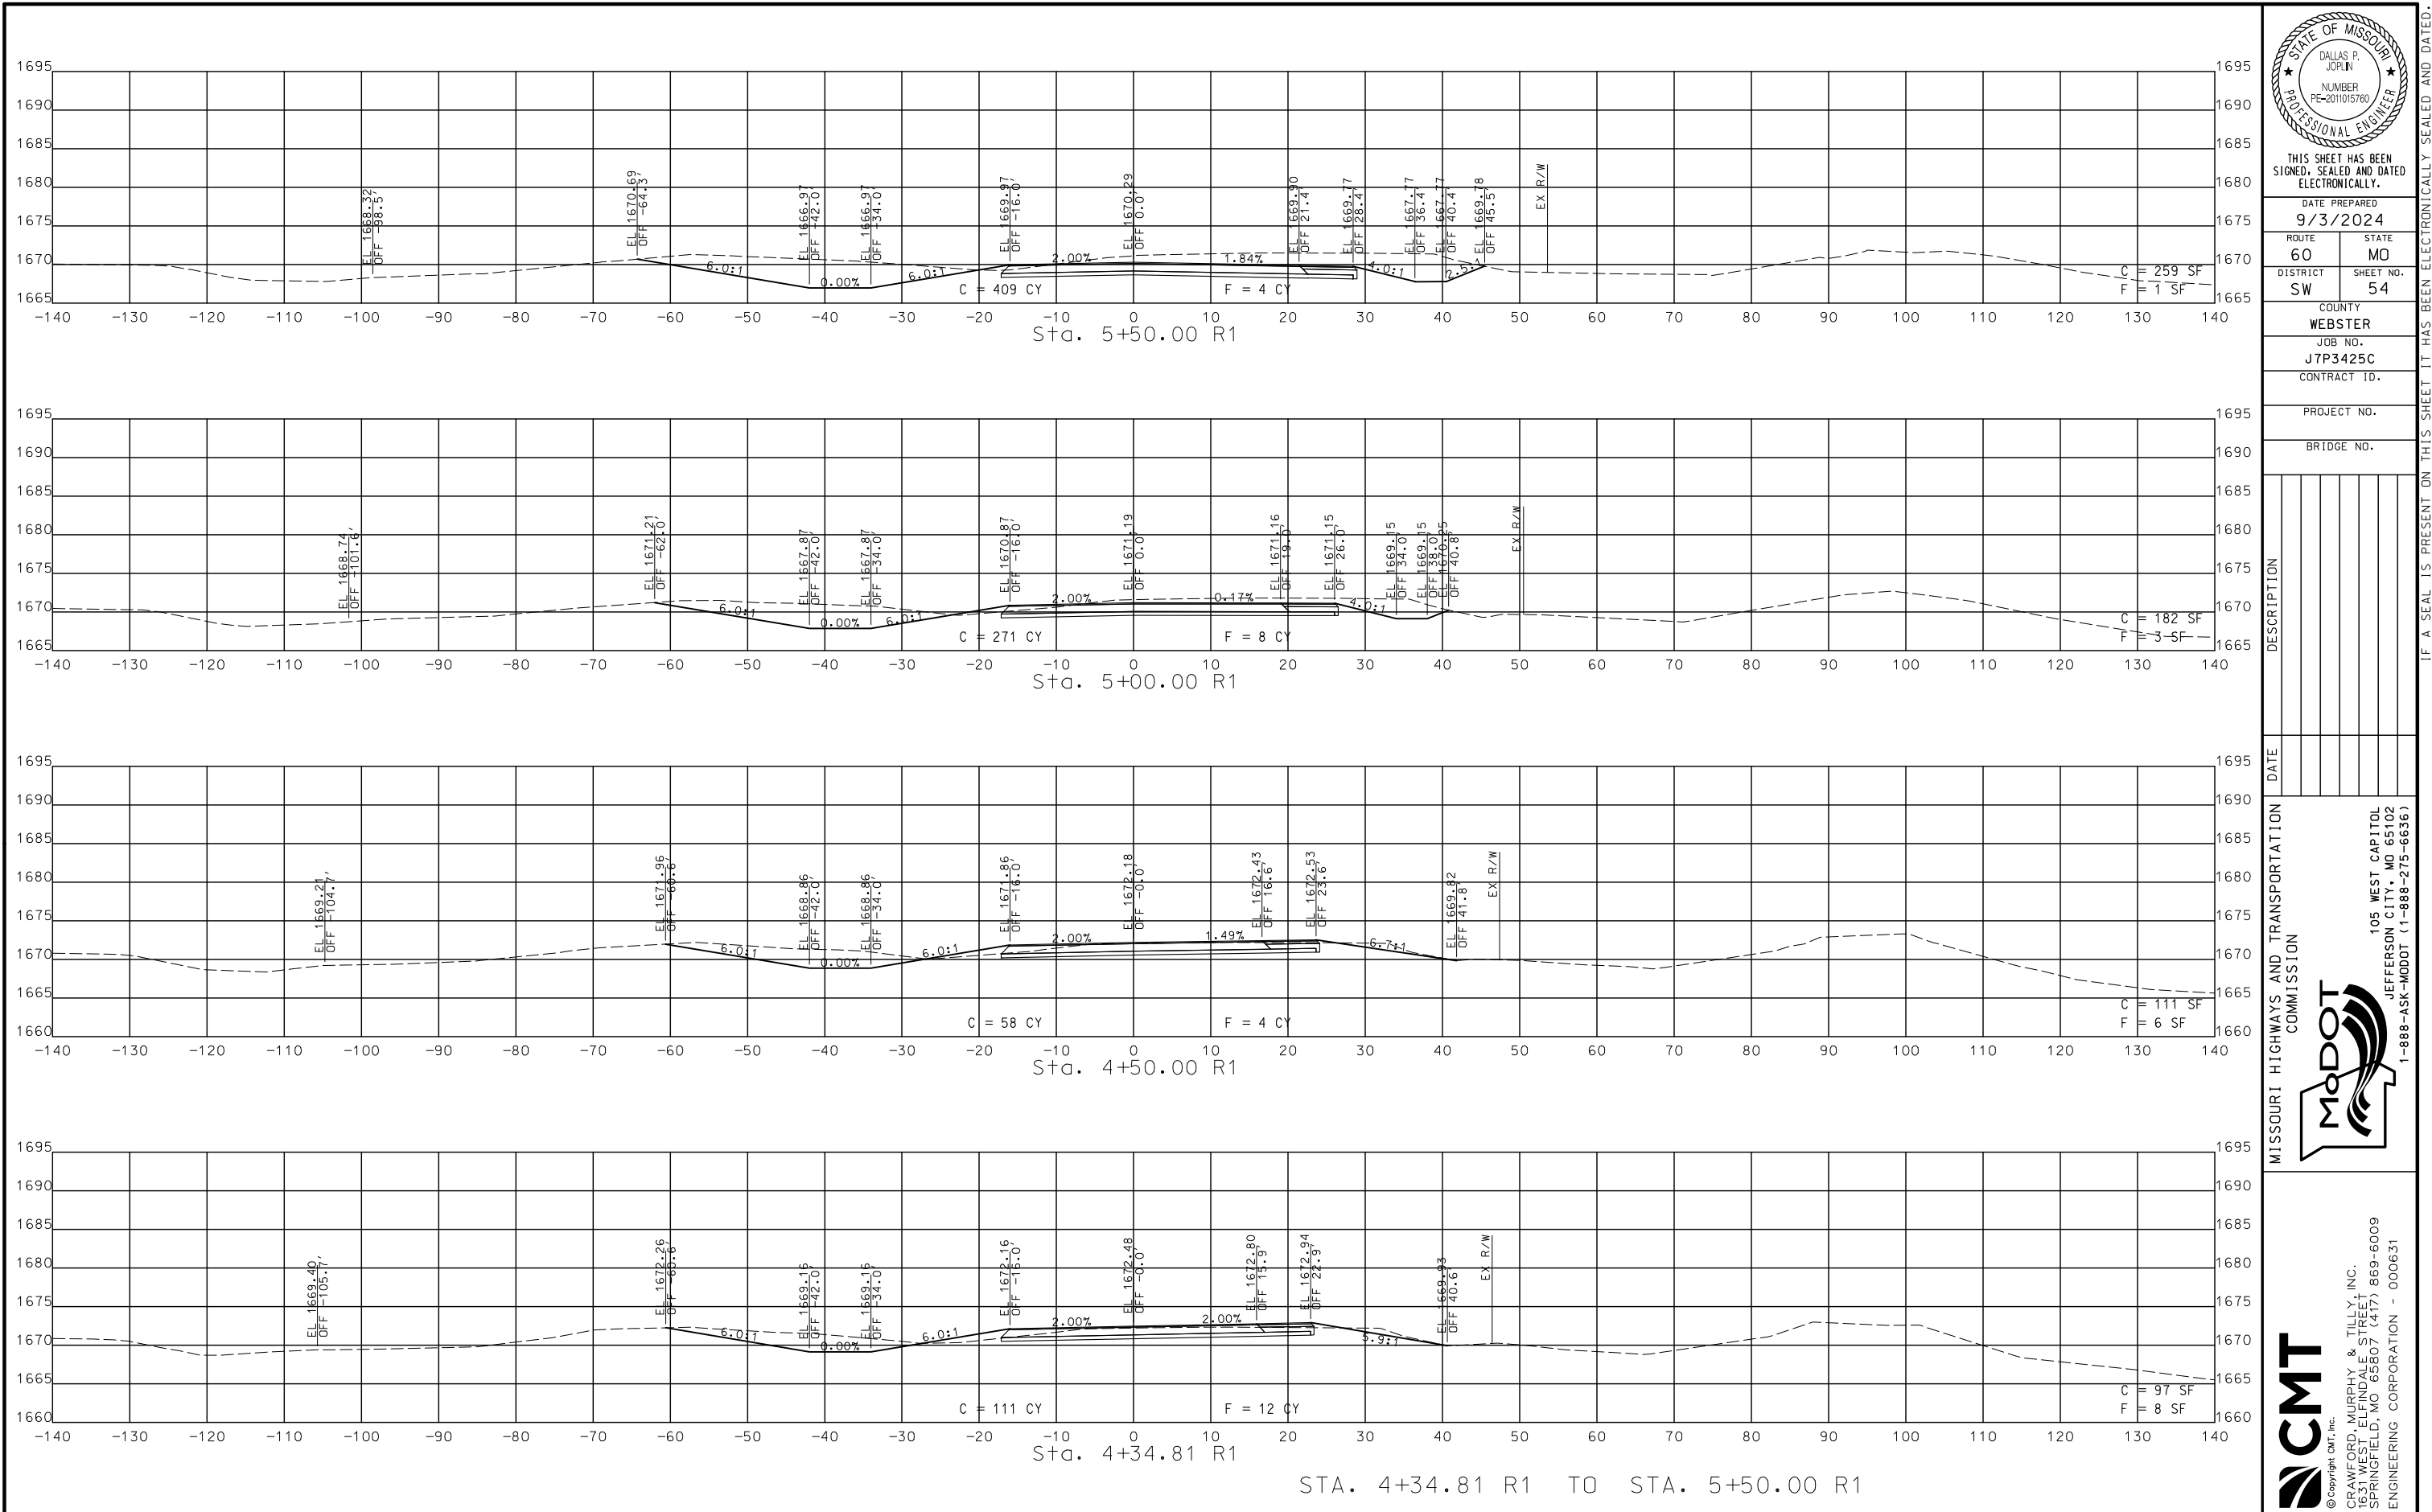

STA. 4+34.81 R1 TO STA. 5+50.00 R1

CROSS SECTIONS
EASTBOUND US 60



THIS SHEET HAS BEEN
SIGNED, SEALED AND DATED
ELECTRONICALLY.

DATE PREPARED
9/3/2024


ROUTE **60** STATE **MO**
DISTRICT **SW** SHEET NO. **54**
COUNTY **WEBSTER**

JOB NO. **J7P3425C**
CONTRACT ID.


PROJECT NO.
BRIDGE NO.

DESCRIPTION	DATE





MISSOURI HIGHWAYS AND TRANSPORTATION
COMMISSION

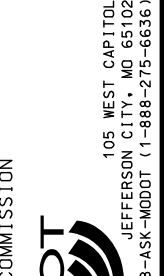

105 WEST CAPITOL
JEFFERSON CITY, MO 65102
1-888-ASK-MODOT (1-888-275-6636)




© Copyright CMT, Inc.
CRAWFORD, MURPHY & TILLY, INC.
831 W. END AVE., SUITE 101
SPRINGFIELD, MO 65807 (417) 869-6009
ENGINEERING CORPORATION - 000631

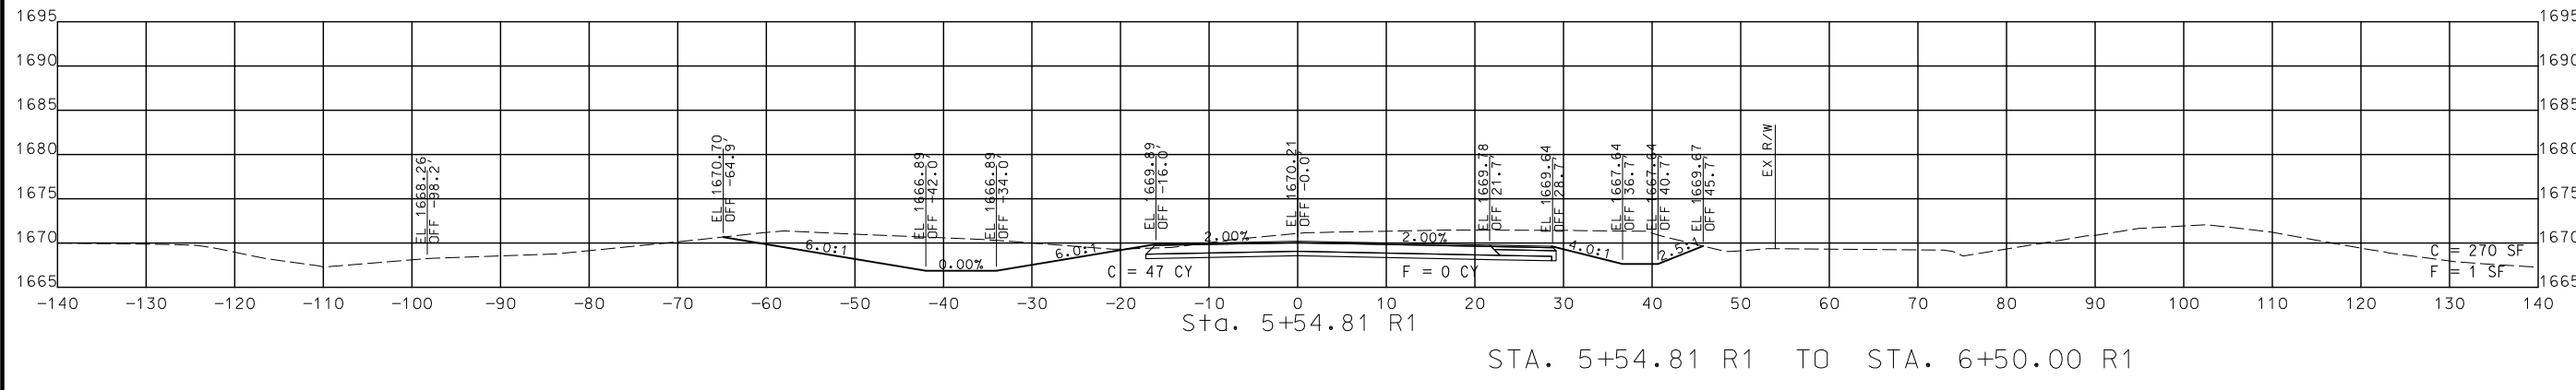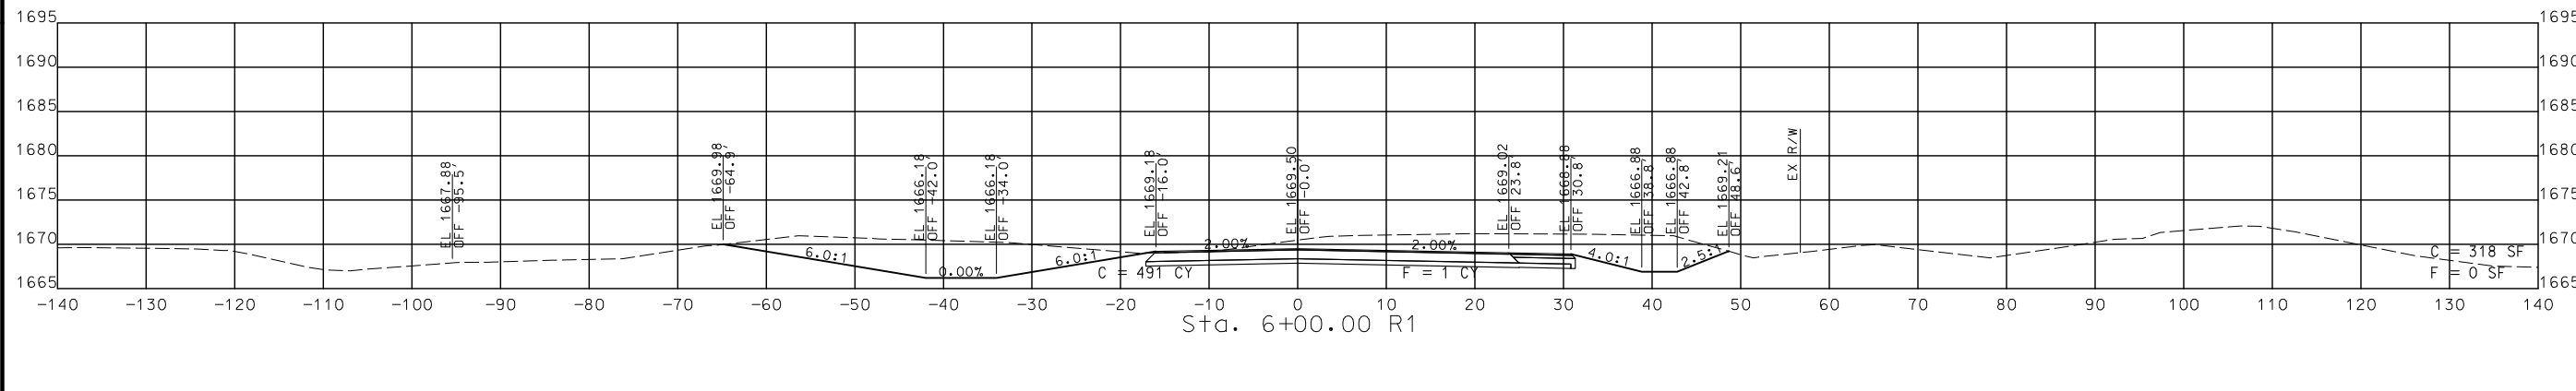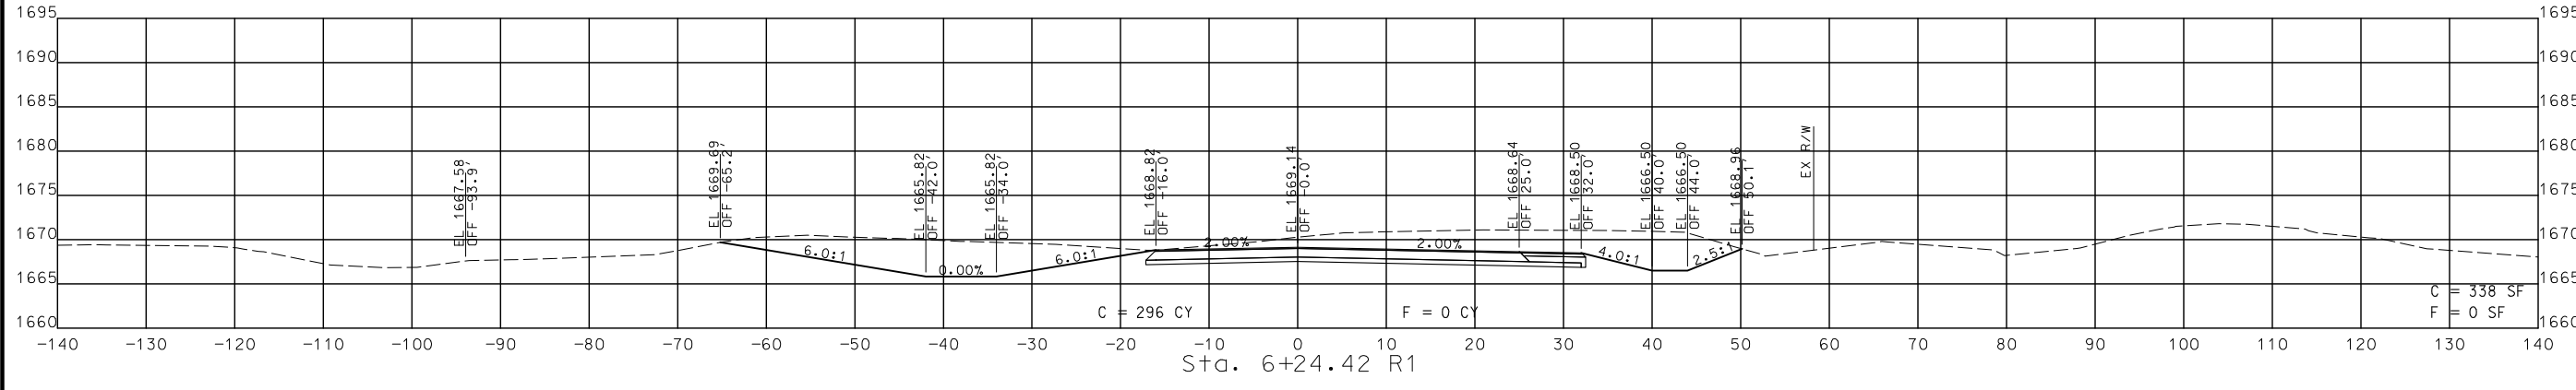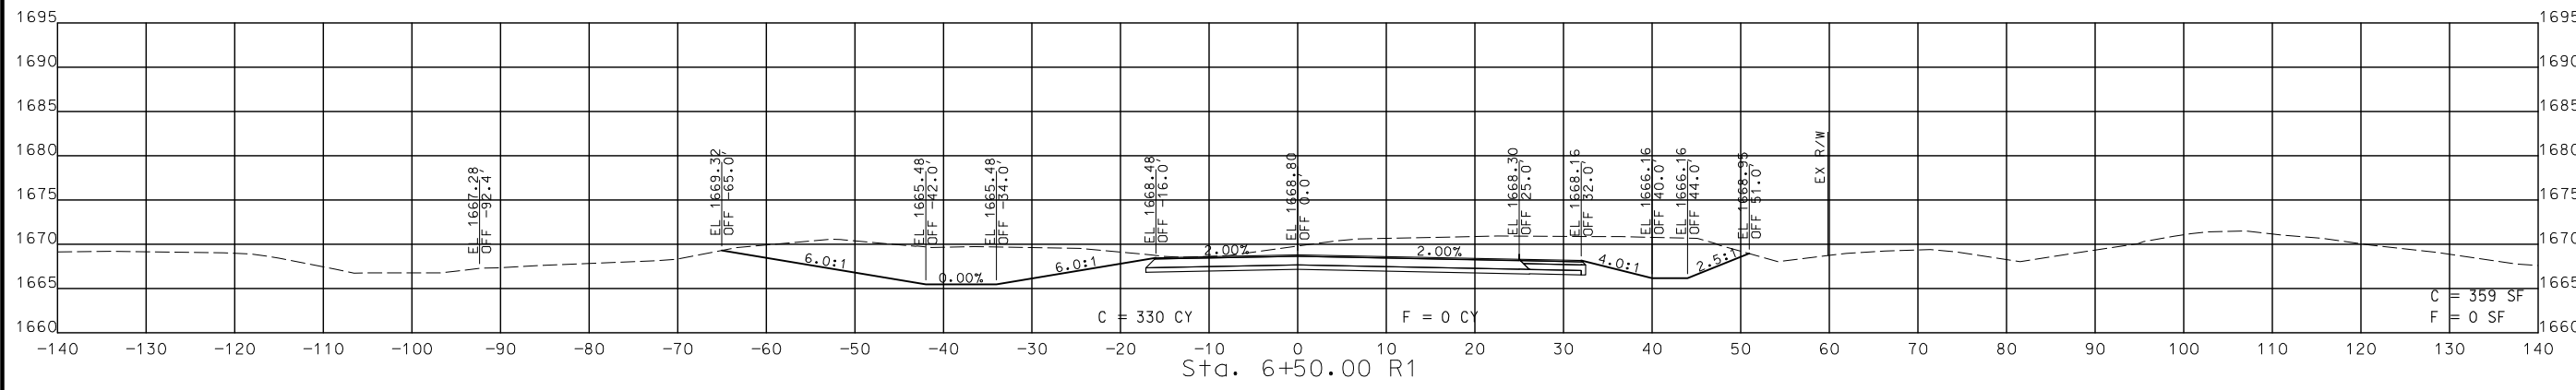

STA. 5+54.81 R1 TO STA. 6+50.00 R1

CROSS SECTIONS
EASTBOUND US 60

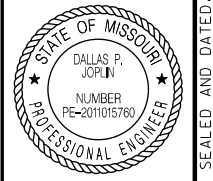

THIS SHEET HAS BEEN
SIGNED, SEALED AND DATED
ELECTRONICALLY.

DATE PREPARED
9/3/2024

ROUTE 60 STATE MO
DISTRICT SW SHEET NO. 55

COUNTY WEBSTER

JOB NO. J7P3425C

CONTRACT ID.

PROJECT NO.

BRIDGE NO.

DATE	DESCRIPTION

MISSOURI HIGHWAYS AND TRANSPORTATION
COMMISSION

105 WEST CAPITOL
JEFFERSON CITY, MO 65102
1-888-ASK-MODOT (1-888-278-6636)

© Copyright CMT, Inc.
CRAWFORD, MURPHY & TILLY, INC.
635 WEST END AVE., SUITE 111
SPRINGFIELD, MO 65807 (417) 869-6009
ENGINEERING CORPORATION - 000631



THIS SHEET HAS BEEN SIGNED, SEALED AND DATED ELECTRONICALLY.

DATE PREPARED 9/3/2024

ROUTE 60 STATE MO

DISTRICT SW SHEET NO. 56

COUNTY WEBSTER

JOB NO. J7P3425C


CONTRACT ID.

PROJECT NO.

BRIDGE NO.

DATE	DESCRIPTION

MISSOURI HIGHWAYS AND TRANSPORTATION COMMISSION




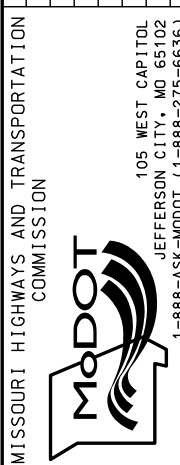


105 WEST CAPITOL JEFFERSON CITY, MO 65102 1-888-ASK-MODOT (1-888-273-6636)

CMT © Copyright CMT, Inc. CRAWFORD, MURPHY & TILLY, INC. 651 WEST END AVE., SUITE 111 SPRINGFIELD, MO 65807 (417) 869-6009 ENGINEERING CORPORATION - 000631

IF A SEAL IS PRESENT ON THIS SHEET IT HAS BEEN ELECTRONICALLY SEALED AND DATED.

REV.

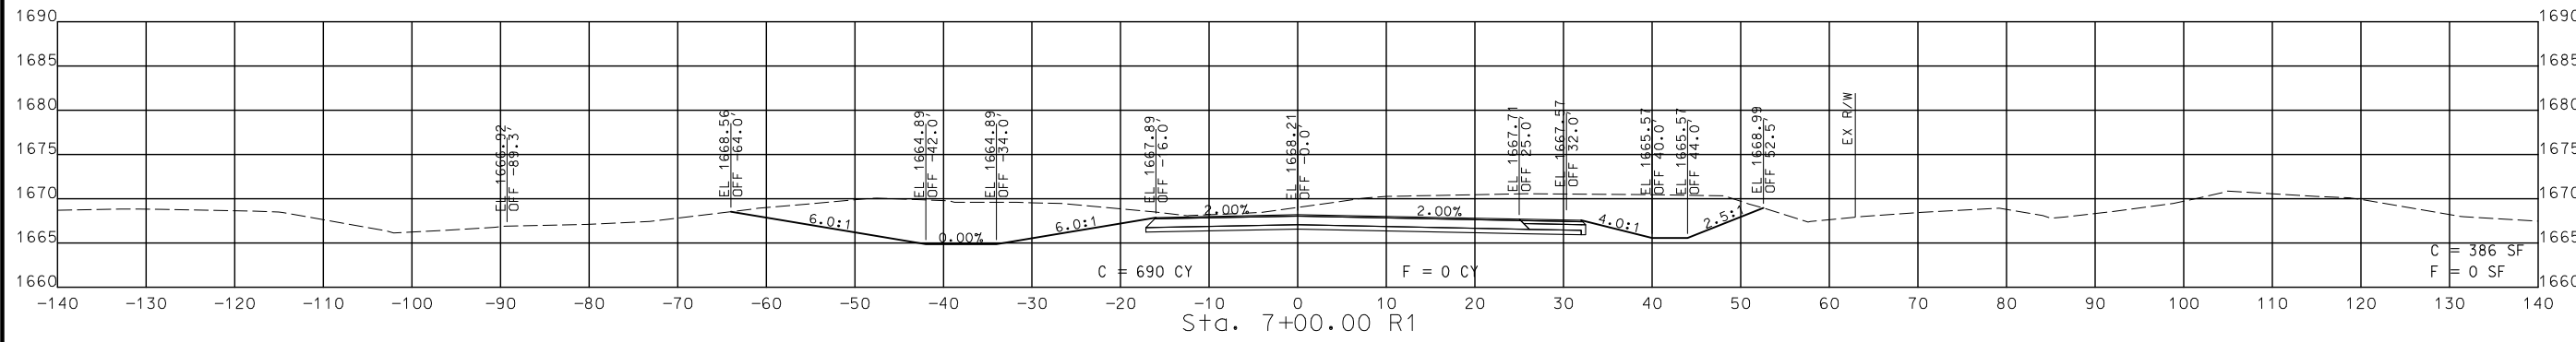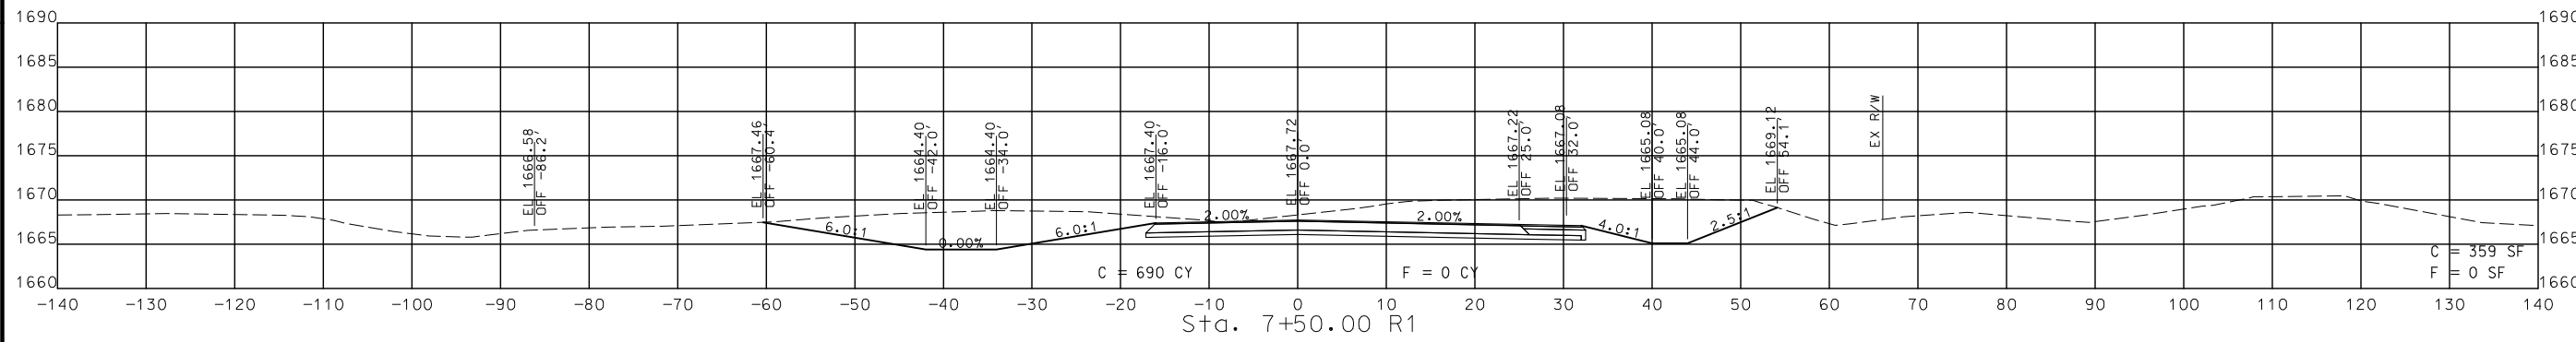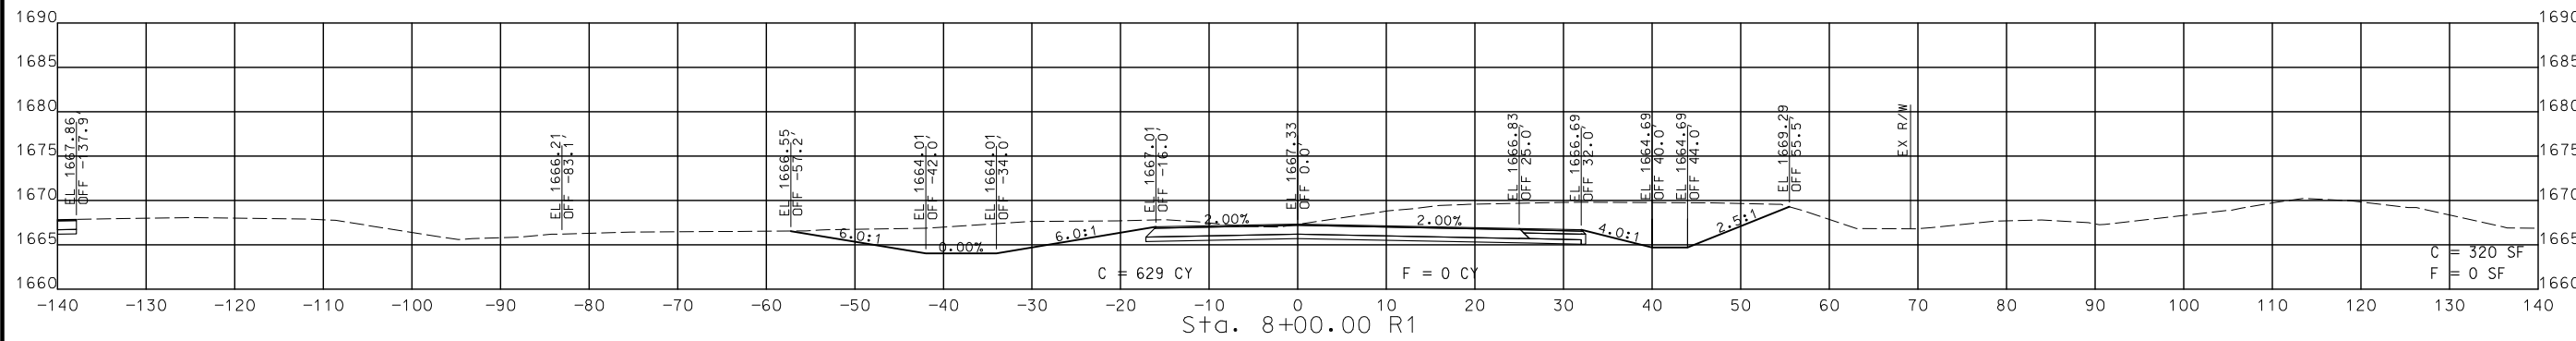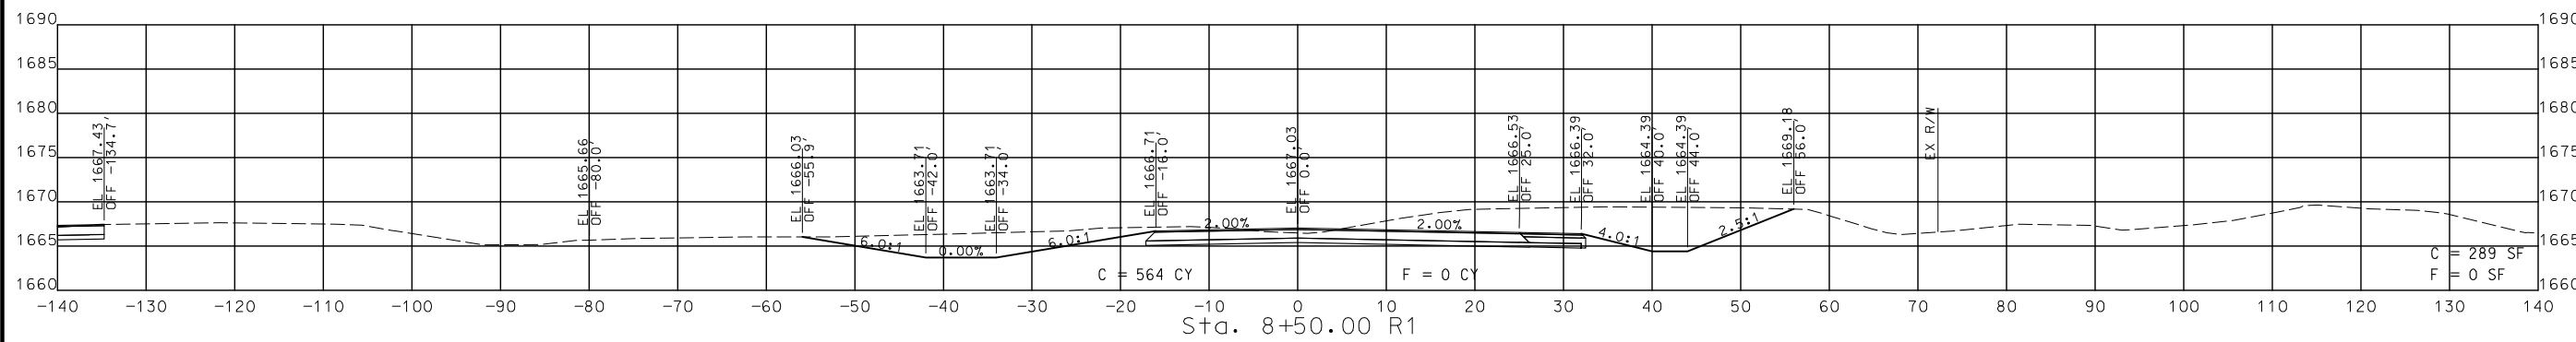

STA. 7+00.00 R1 TO STA. 8+50.00 R1

CROSS SECTIONS EASTBOUND US 60



THIS SHEET HAS BEEN SIGNED, SEALED AND DATED ELECTRONICALLY.


DATE PREPARED 9/3/2024

ROUTE 60 STATE MO
DISTRICT SW SHEET NO. 57

COUNTY WEBSTER
JOB NO. J7P3425C
CONTRACT ID.





PROJECT NO.
BRIDGE NO.

DATE	DESCRIPTION

MISSOURI HIGHWAYS AND TRANSPORTATION COMMISSION

 105 WEST CAPITOL
 JEFFERSON CITY, MO 65102
 1-888-ASK-MODOT (1-888-275-6636)

CMT
 © Copyright CMT, Inc.
 CRAWFORD, MURPHY & TILLY, INC.
 6531 WINDALE STREET
 SPRINGFIELD, MO 65807 (417) 869-6009
 ENGINEERING CORPORATION - 000631

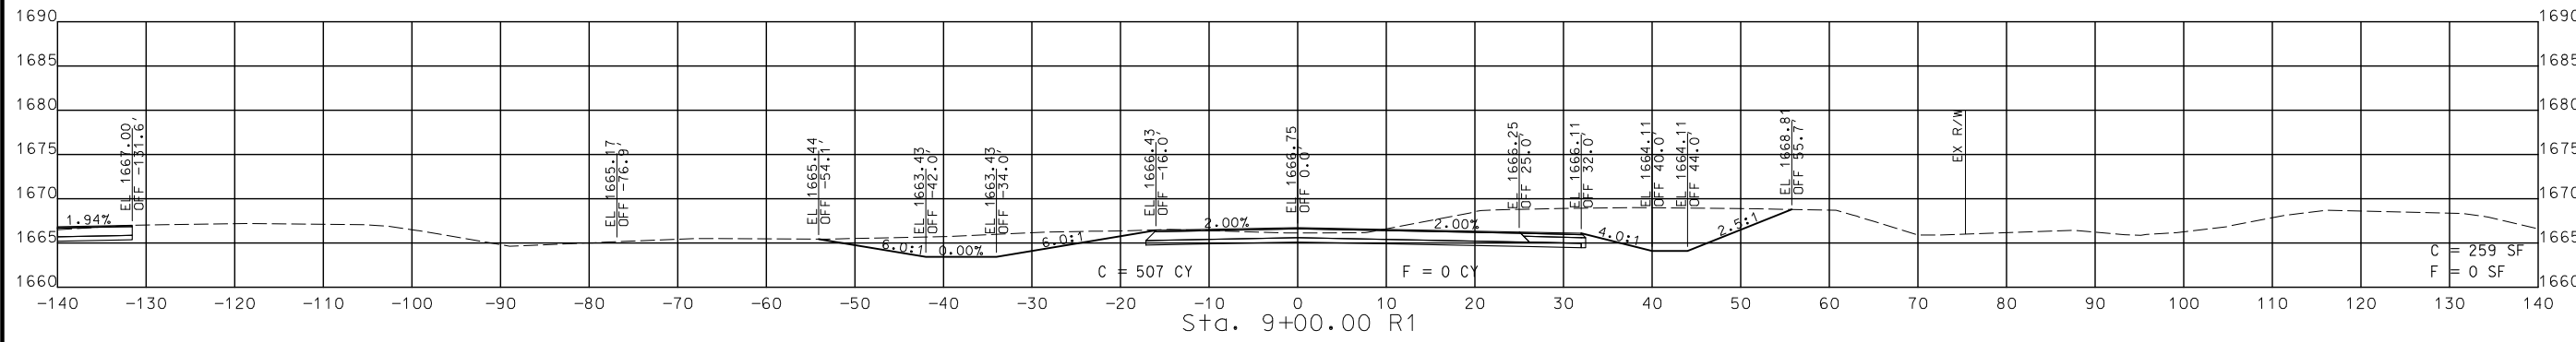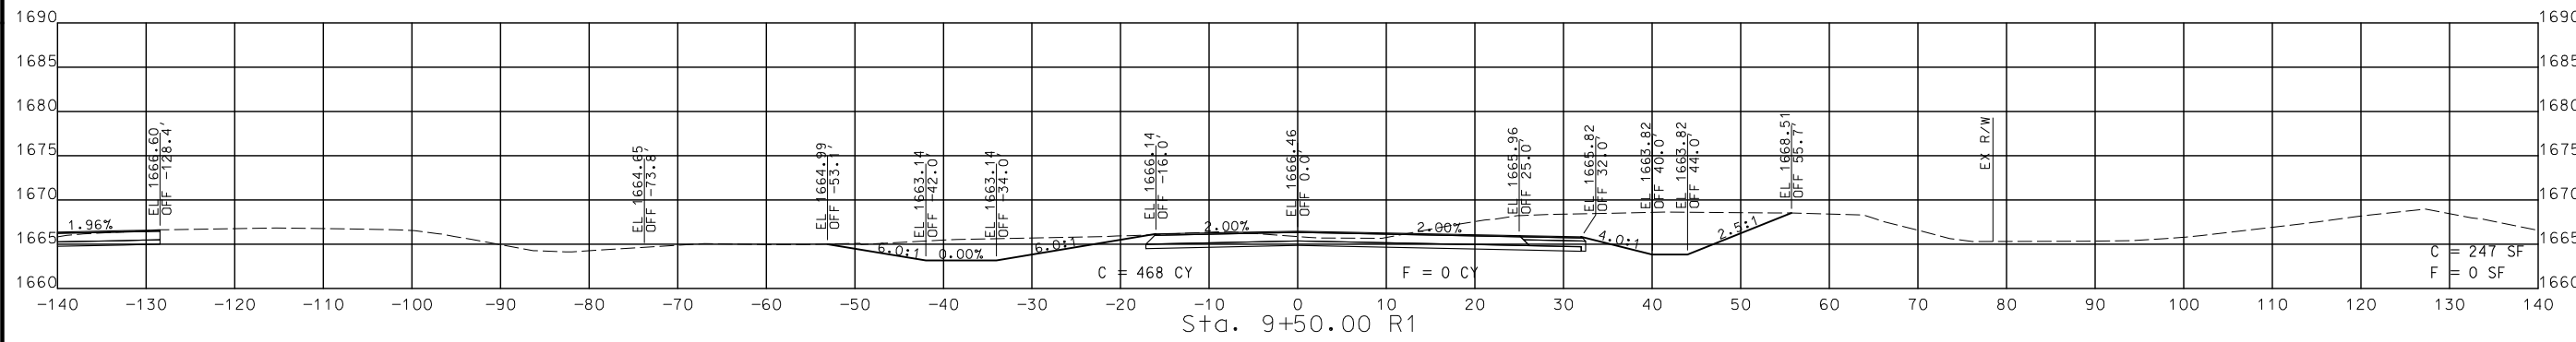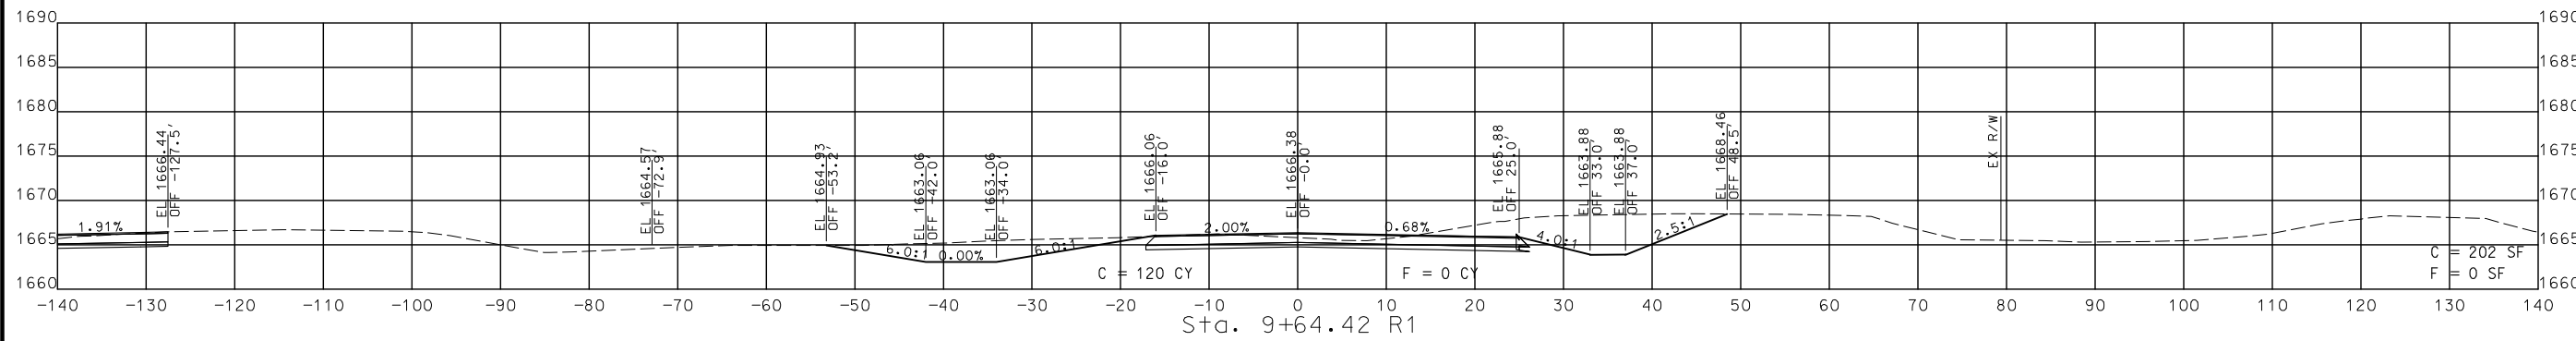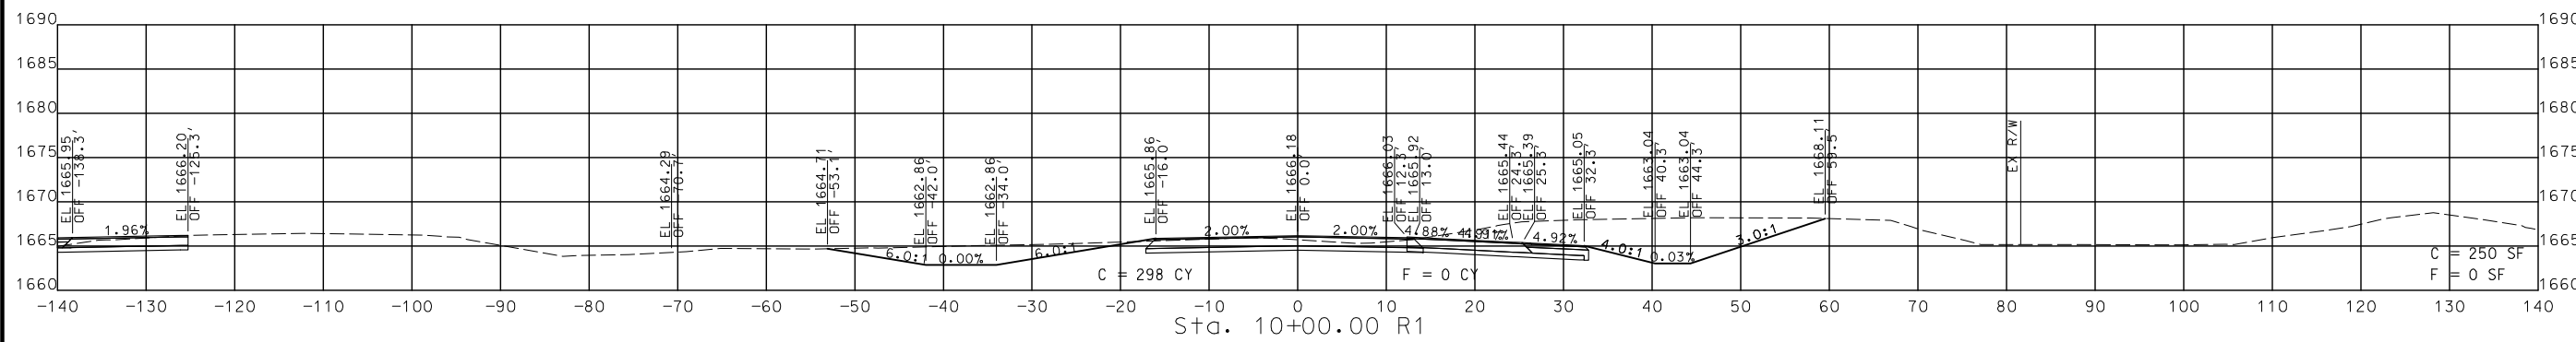REV.



STA. 9+00.00 R1 TO STA. 10+00.00 R1

CROSS SECTIONS EASTBOUND US 60



THIS SHEET HAS BEEN SIGNED, SEALED AND DATED ELECTRONICALLY.

DATE PREPARED
9/3/2024

ROUTE STATE
60 MO

DISTRICT SHEET NO.
SW 58

COUNTY
WEBSTER

JOB NO.
J7P3425C

CONTRACT ID.

PROJECT NO.





BRIDGE NO.

DATE	DESCRIPTION

MISSOURI HIGHWAYS AND TRANSPORTATION COMMISSION

105 WEST CAPITOL
JEFFERSON CITY, MO 65102
1-888-ASK-MODOT (1-888-275-6636)

CMT
© Copyright CMT, Inc.
CRAWFORD, MURPHY & TILLY, INC.
651 WEST END AVE. TRILE 1
SPRINGFIELD, MO 65807 (417) 869-6009
ENGINEERING CORPORATION - 000631

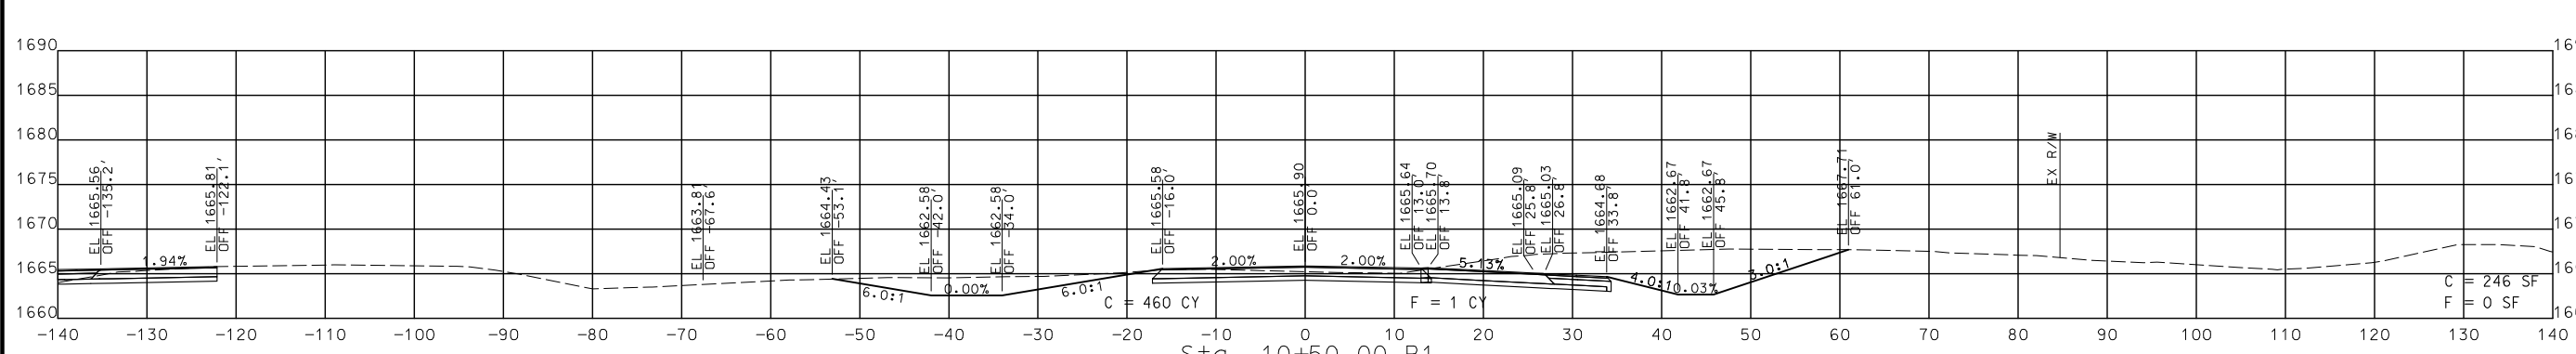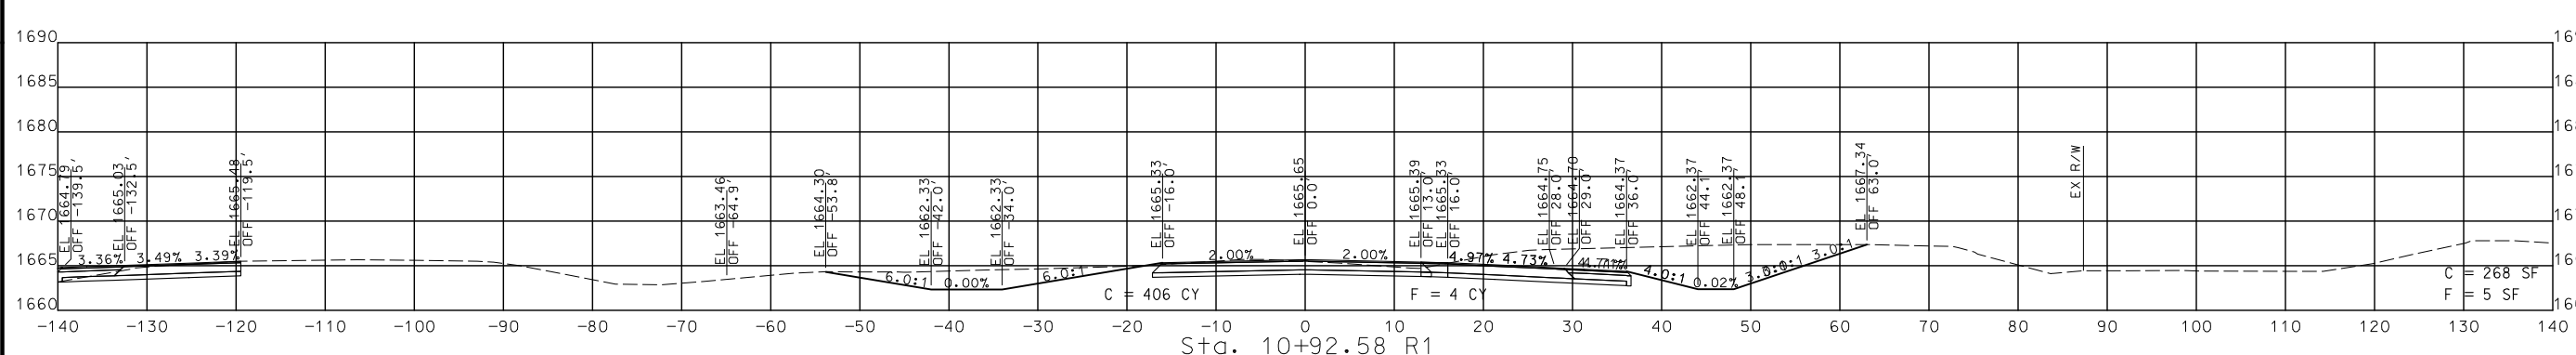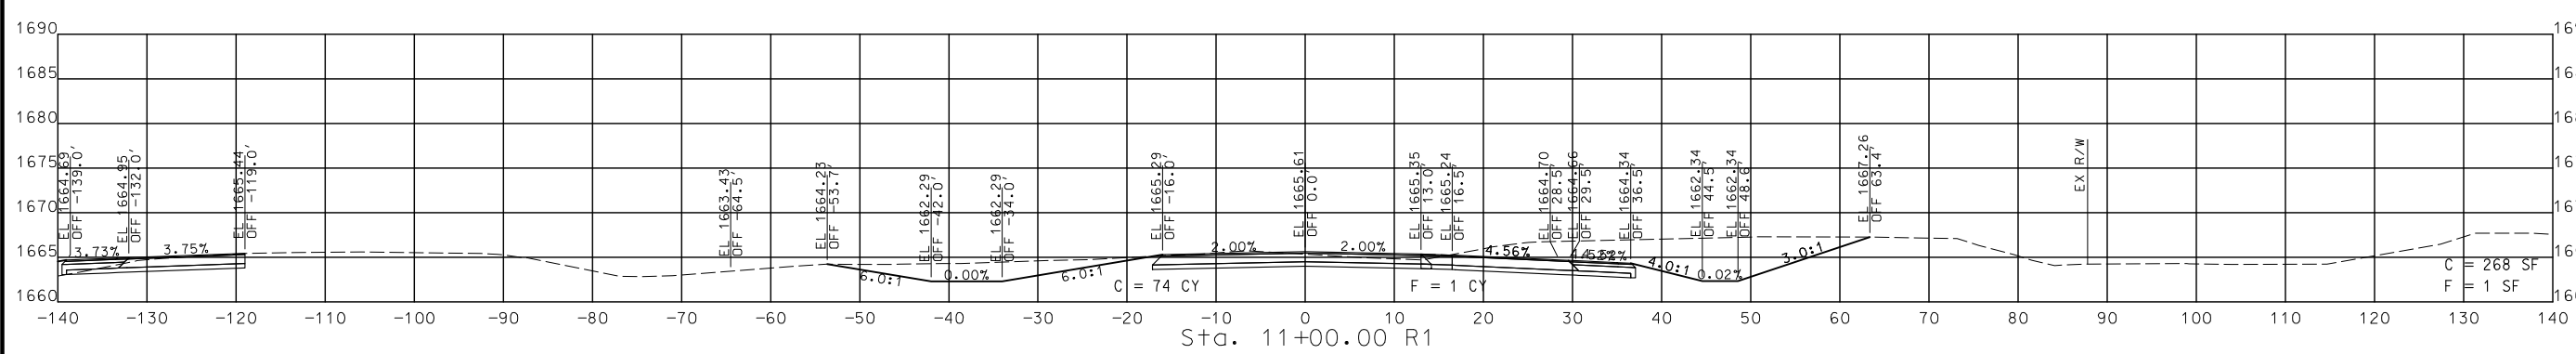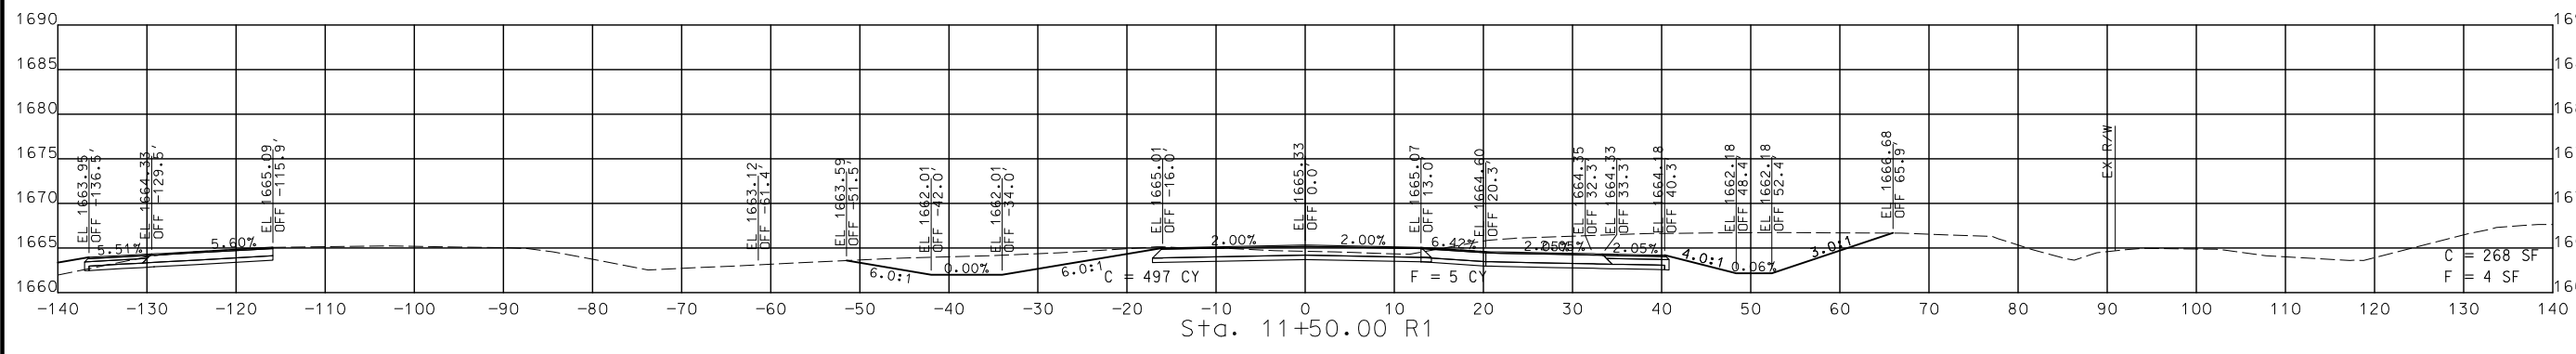

STA. 10+50.00 R1 TO STA. 11+50.00 R1

CROSS SECTIONS
EASTBOUND US 60

IF A SEAL IS PRESENT ON THIS SHEET IT HAS BEEN ELECTRONICALLY SEALED AND DATED.

REV.



THIS SHEET HAS BEEN SIGNED, SEALED AND DATED ELECTRONICALLY.

DATE PREPARED
9/3/2024

ROUTE 60 STATE MO

DISTRICT SW SHEET NO. 59

COUNTY WEBSTER

JOB NO. J7P3425C

CONTRACT ID.

PROJECT NO.





BRIDGE NO.

DATE	DESCRIPTION

MISSOURI HIGHWAYS AND TRANSPORTATION COMMISSION

 105 WEST CAPITOL
 JEFFERSON CITY, MO 65102
 1-888-ASK-MODOT (1-888-278-6636)

© Copyright CMT, Inc.
 CRAWFORD, MURPHY & TILLY, INC.
 651 WINDALE STREET
 SPRINGFIELD, MO 65807 (417) 869-6009
 ENGINEERING CORPORATION - 000631

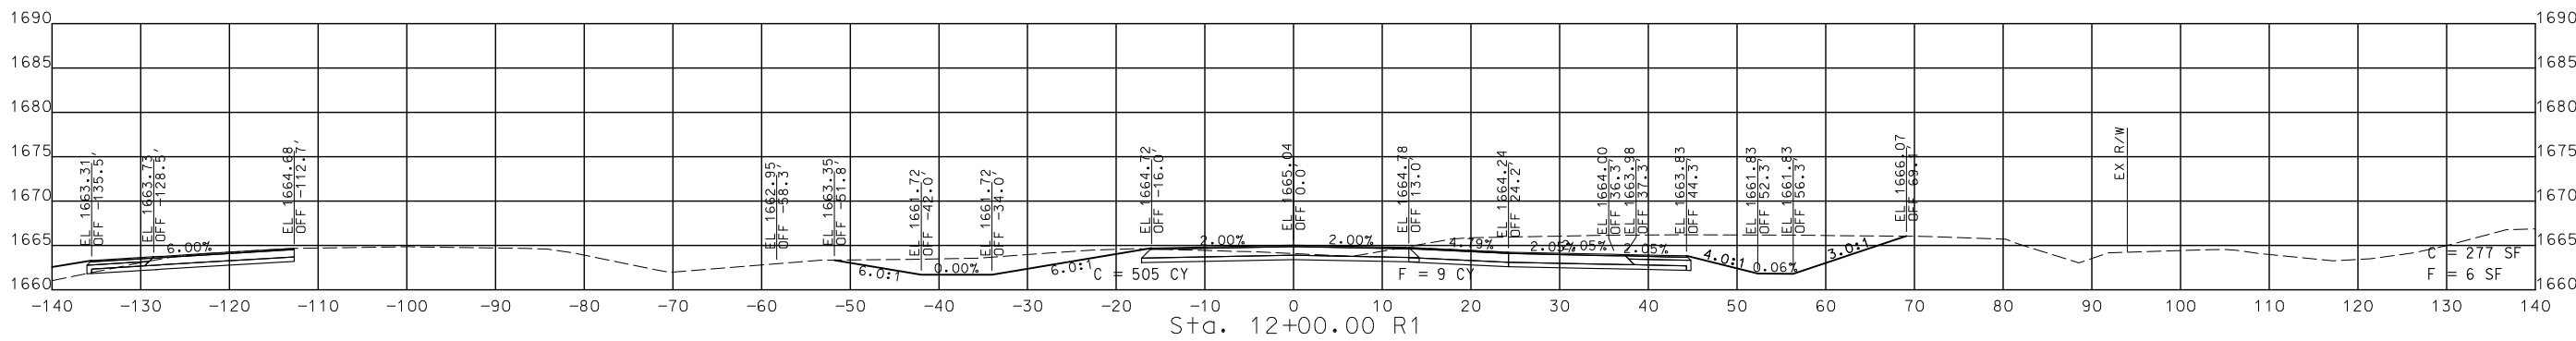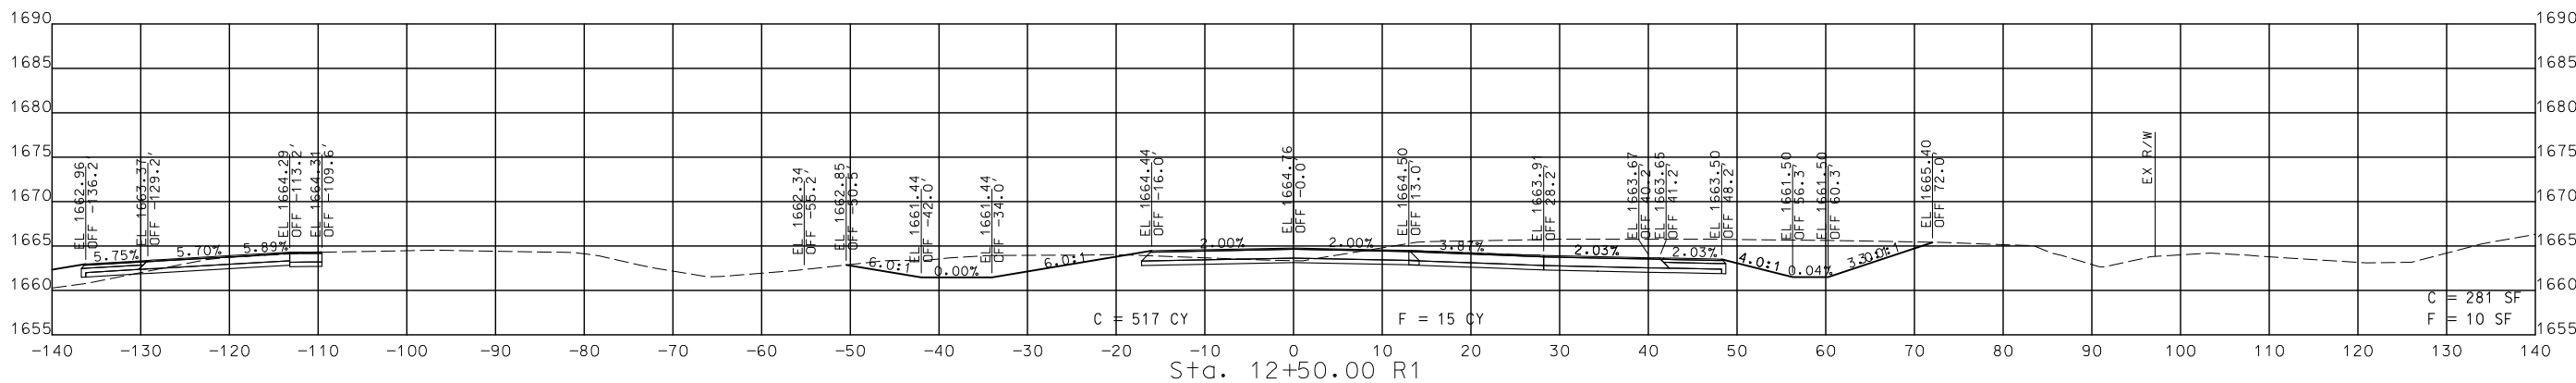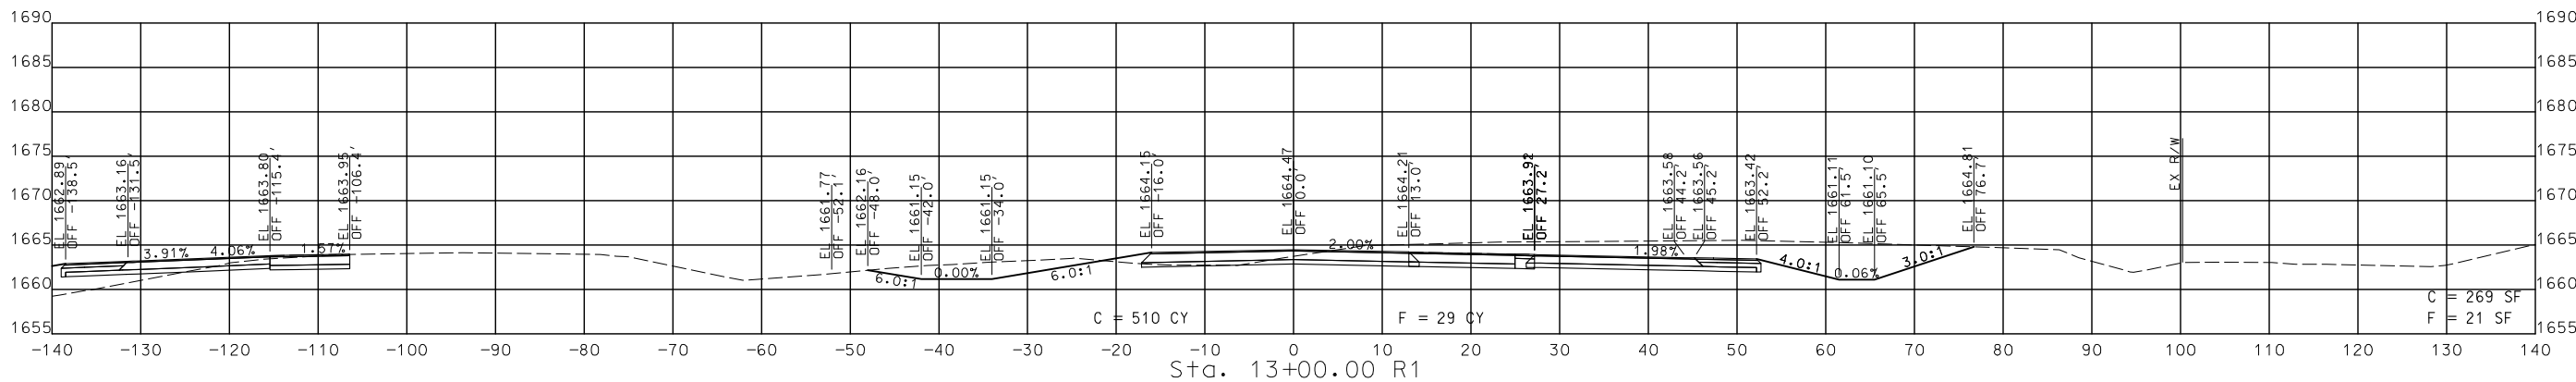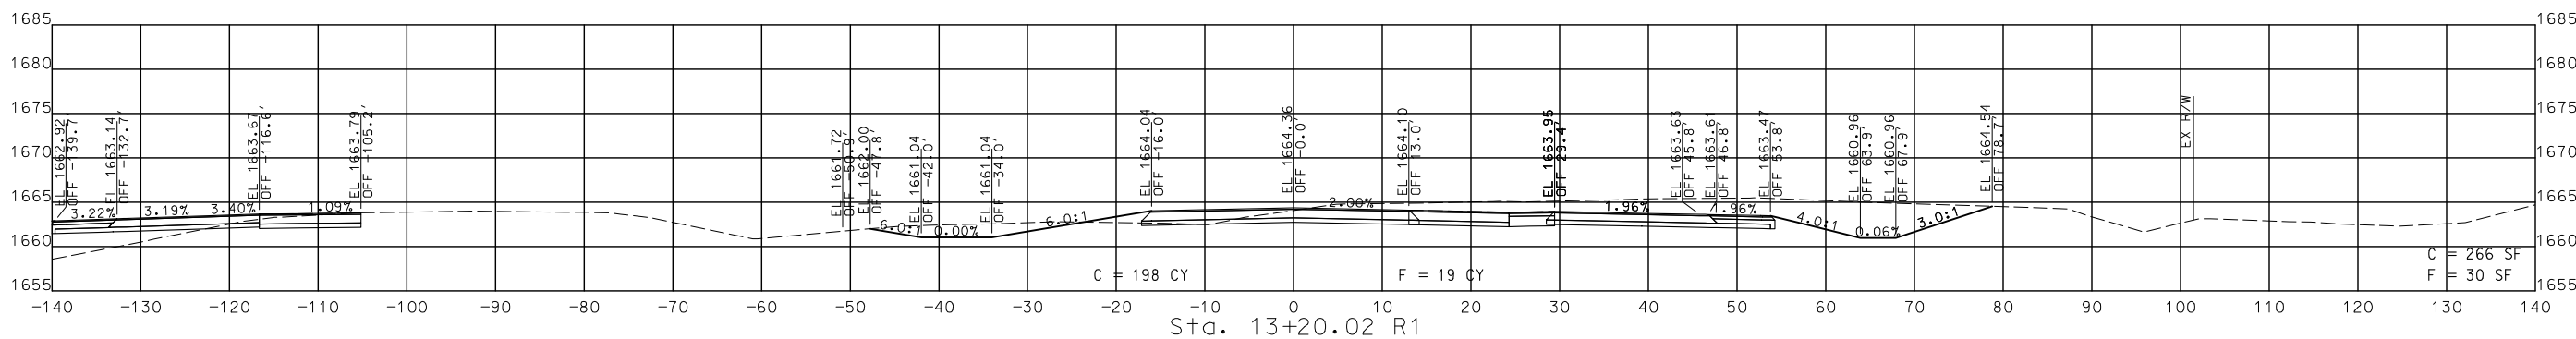

STA. 12+00.00 R1 TO STA. 13+20.02 R1

CROSS SECTIONS
 EASTBOUND US 60



THIS SHEET HAS BEEN SIGNED, SEALED AND DATED ELECTRONICALLY.

DATE PREPARED
9/3/2024

ROUTE 60 STATE MO

DISTRICT SW SHEET NO. 60

COUNTY WEBSTER

JOB NO. J7P3425C

CONTRACT ID.

PROJECT NO.

BRIDGE NO.





DATE	DESCRIPTION

MISSOURI HIGHWAYS AND TRANSPORTATION COMMISSION

105 WEST CAPITOL
JEFFERSON CITY, MO 65102
1-888-ASK-MODOT (1-888-278-6636)

CMT
© Copyright CMT, Inc.

CRAWFORD, MURPHY & TILLY, INC.
635 W. END AVE., SUITE 111
SPRINGFIELD, MO 65807 (417) 869-6009
ENGINEERING CORPORATION - 000631

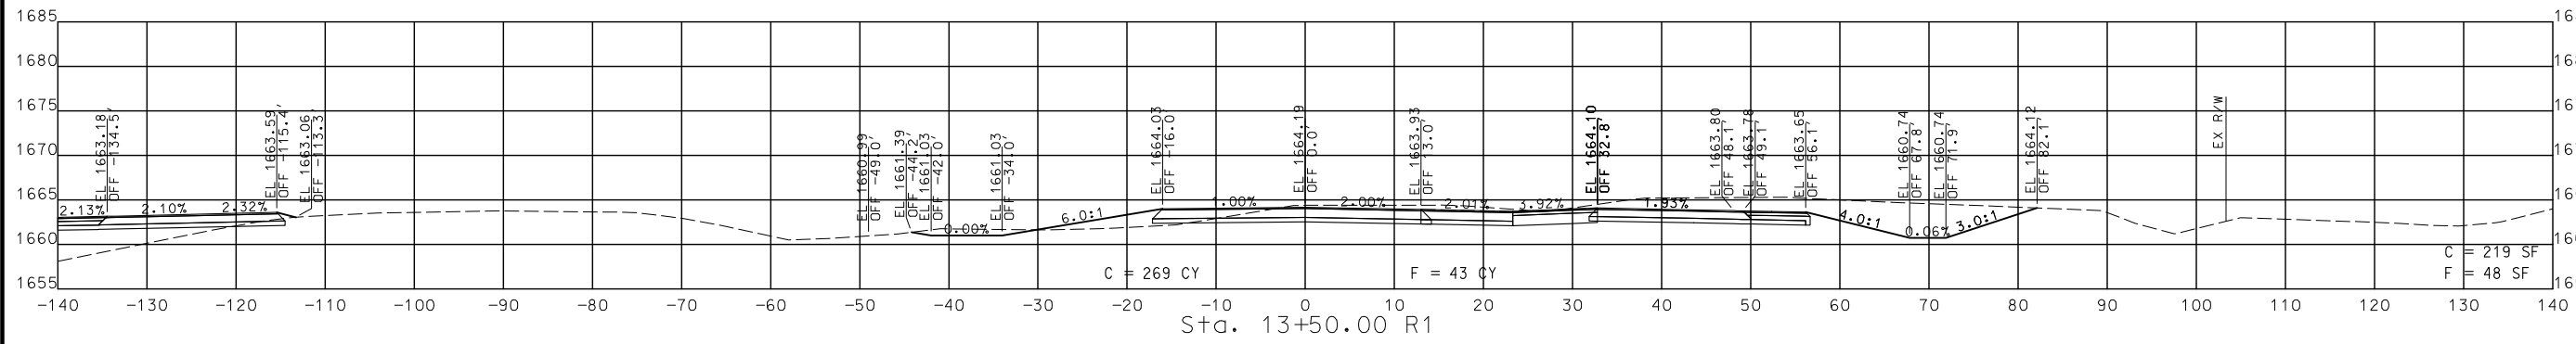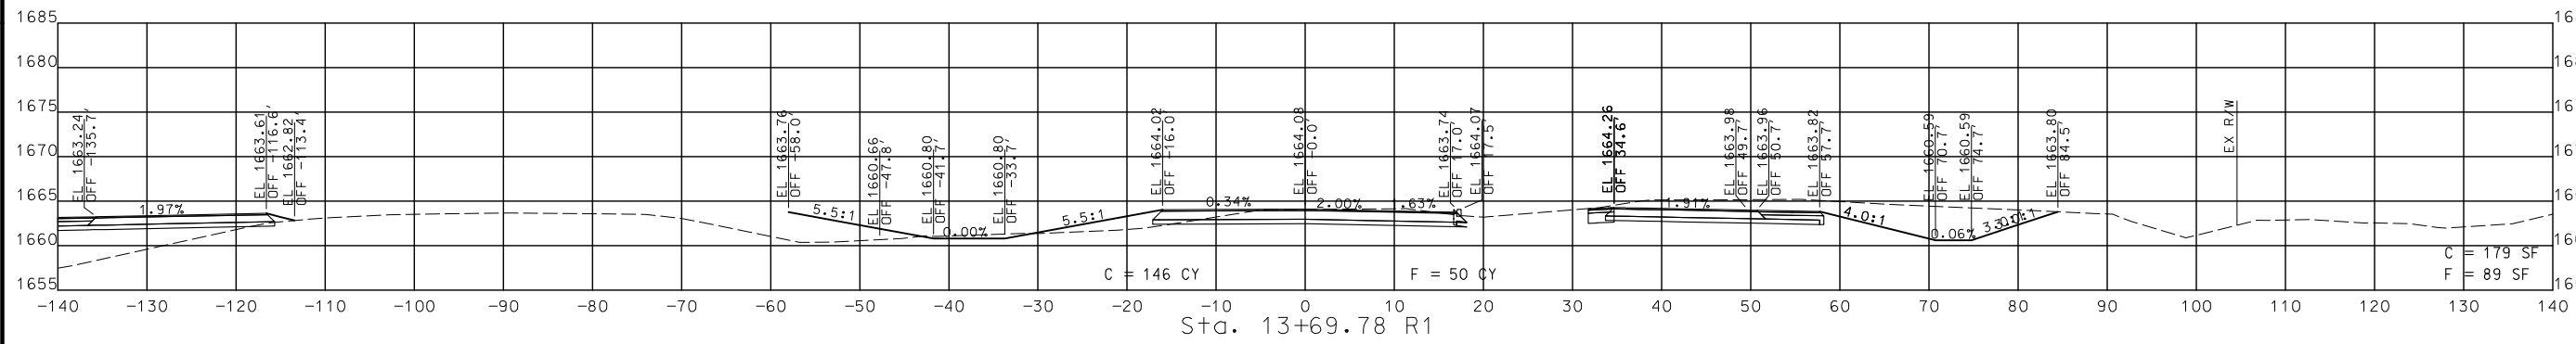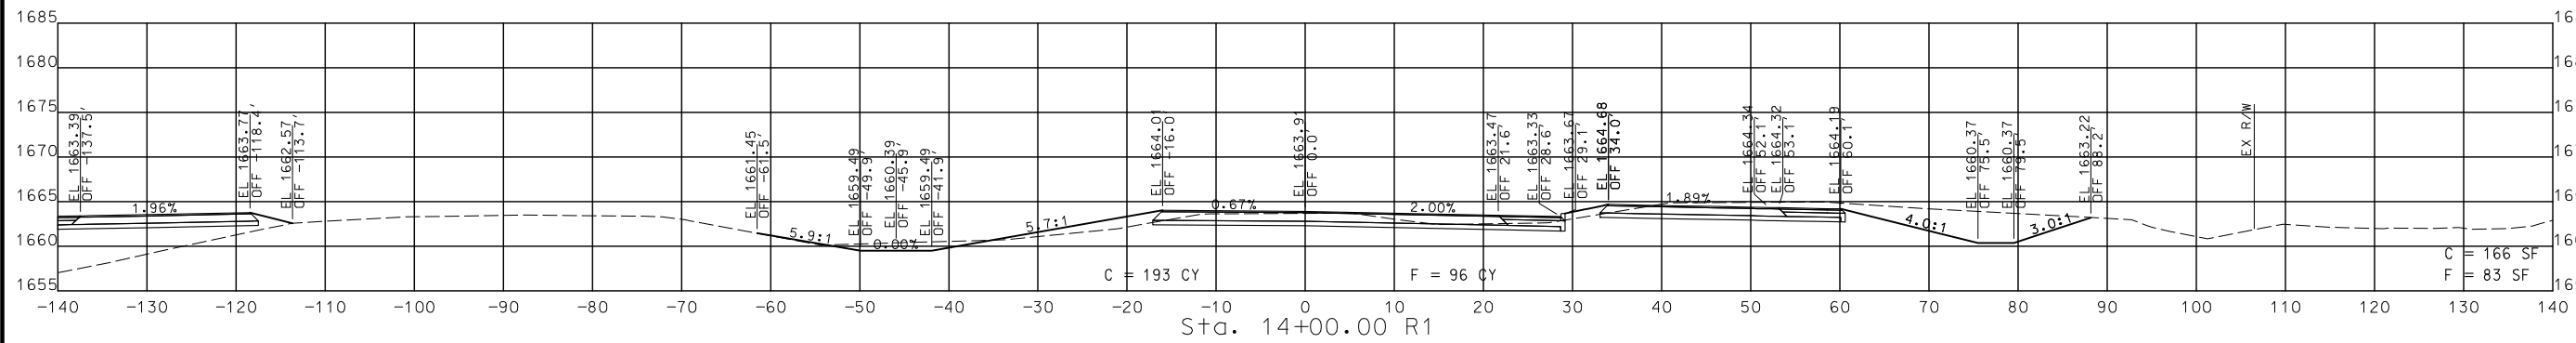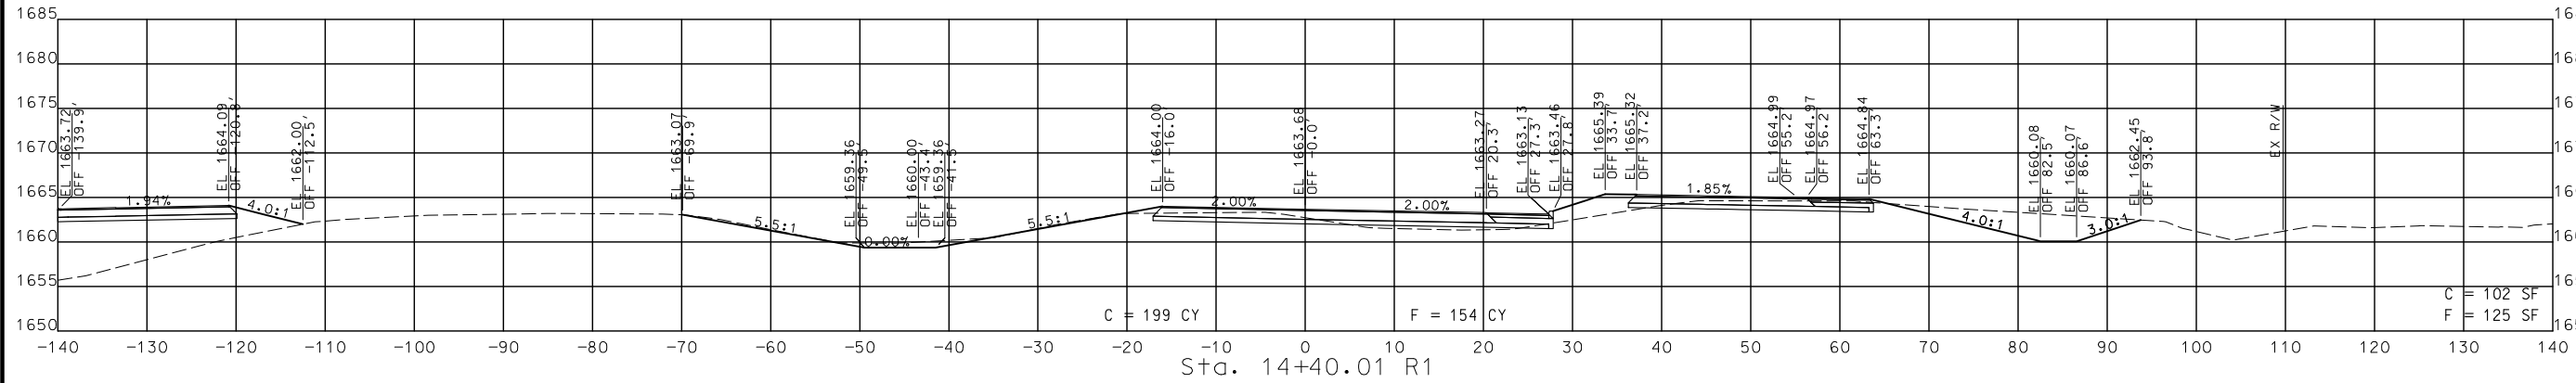

STA. 13+50.00 R1 TO STA. 14+40.01 R1

CROSS SECTIONS EASTBOUND US 60



THIS SHEET HAS BEEN SIGNED, SEALED AND DATED ELECTRONICALLY.

DATE PREPARED
9/3/2024

ROUTE 60 STATE MO

DISTRICT SW SHEET NO. 61

COUNTY WEBSTER

JOB NO. J7P3425C

CONTRACT ID.

PROJECT NO.

BRIDGE NO.

DESCRIPTION	DATE

DATE




MISSOURI HIGHWAYS AND TRANSPORTATION COMMISSION



105 WEST CAPITOL
JEFFERSON CITY, MO 65102
1-888-ASK-MODOT (1-888-275-6636)



© Copyright CMT, Inc.
CRAWFORD, MURPHY & TILLY, INC.
651 W. LINDALE STREET
SPRINGFIELD, MO 65807 (417) 869-6009
ENGINEERING CORPORATION - 000631

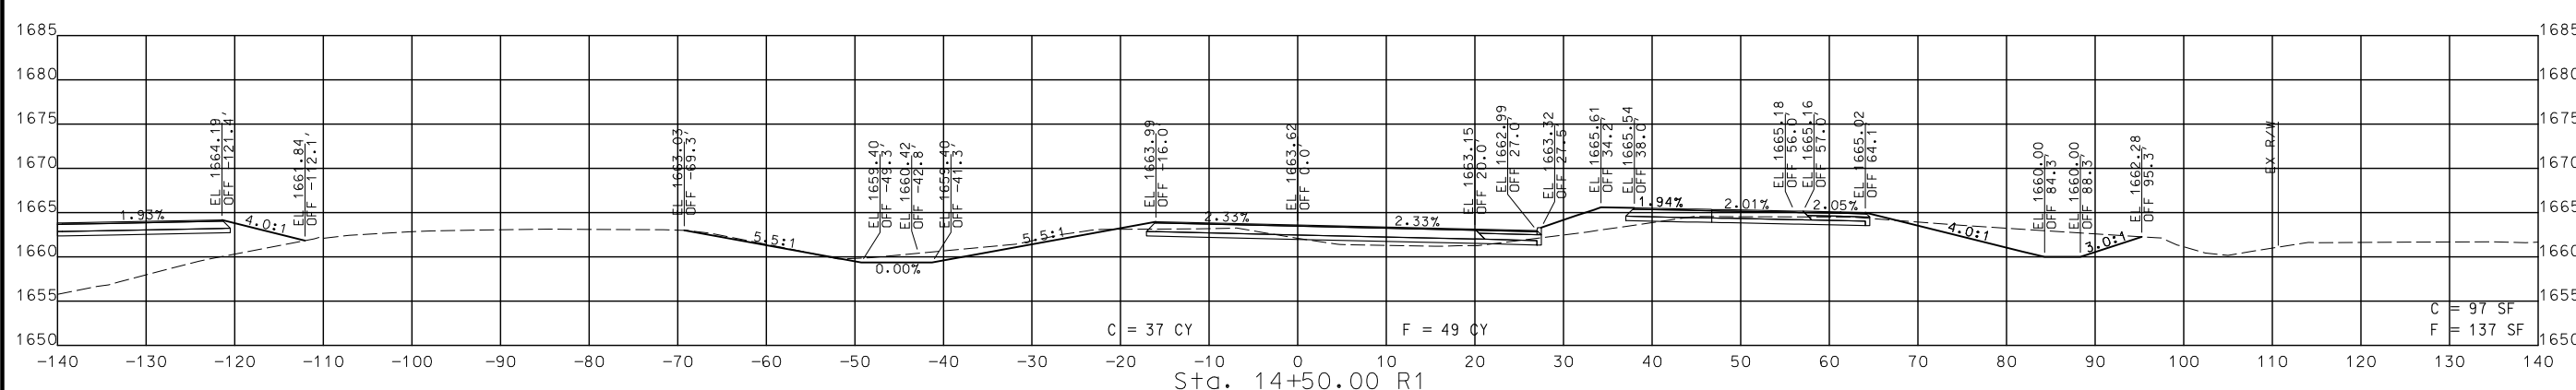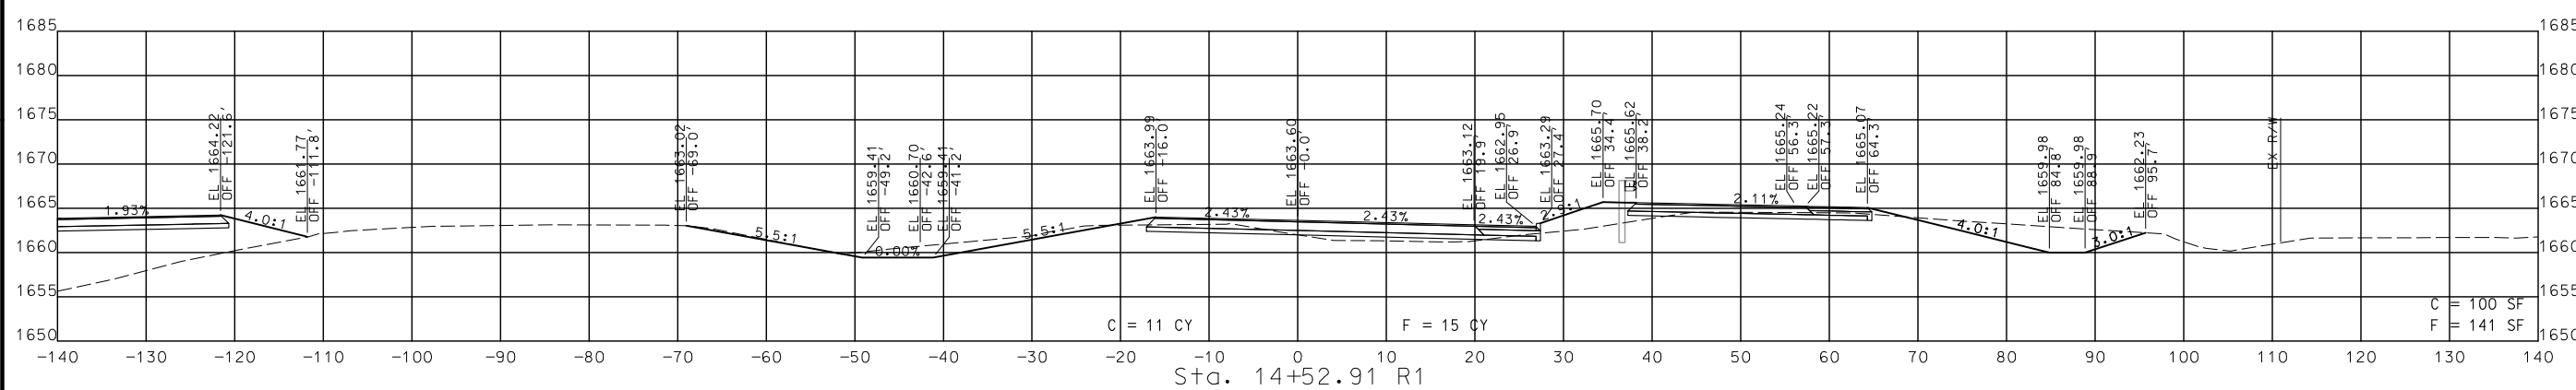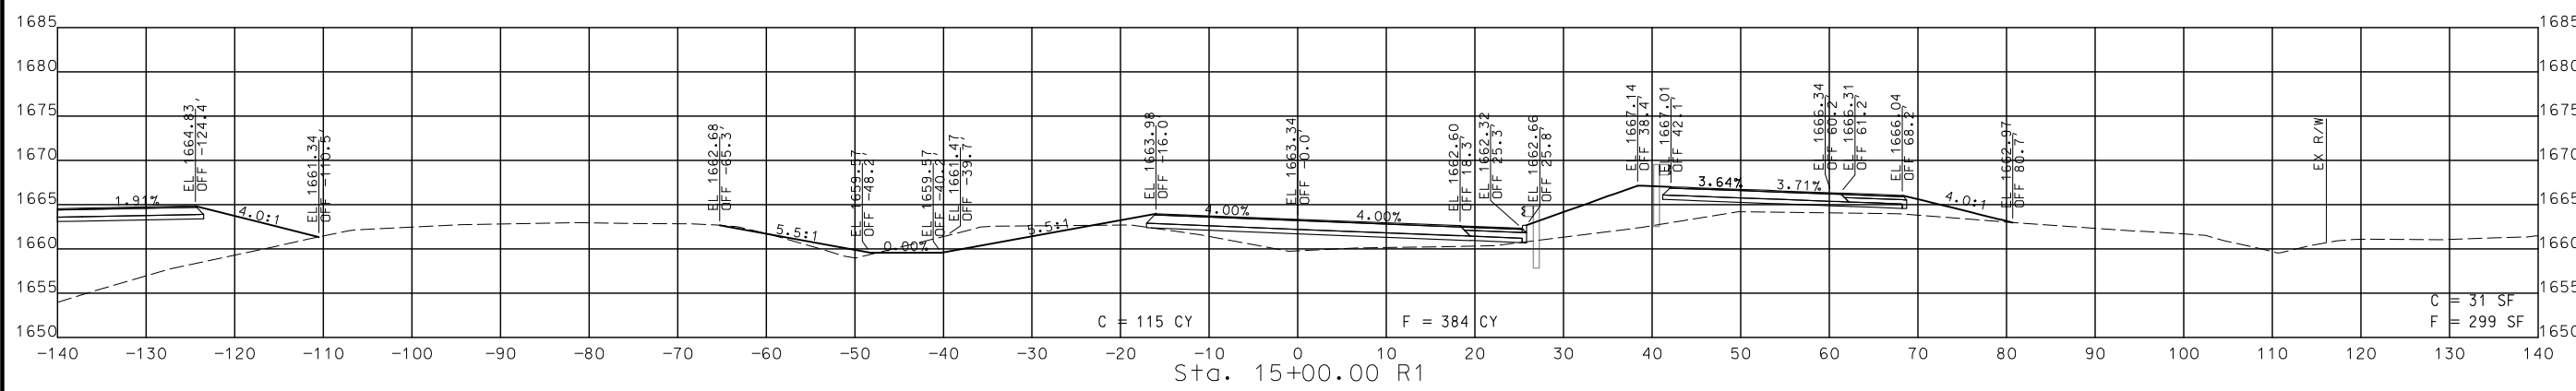

STA. 14+50.00 R1 TO STA. 15+00.00 R1

CROSS SECTIONS
EASTBOUND US 60

REV.







THIS SHEET HAS BEEN SIGNED, SEALED AND DATED ELECTRONICALLY.

DATE PREPARED
 9/3/2024
 ROUTE 60 MO STATE
 DISTRICT SW SHEET NO. 62

COUNTY
 WEBSTER
 JOB NO.
 J7P3425C
 CONTRACT ID.

PROJECT NO.
 BRIDGE NO.

DATE	DESCRIPTION

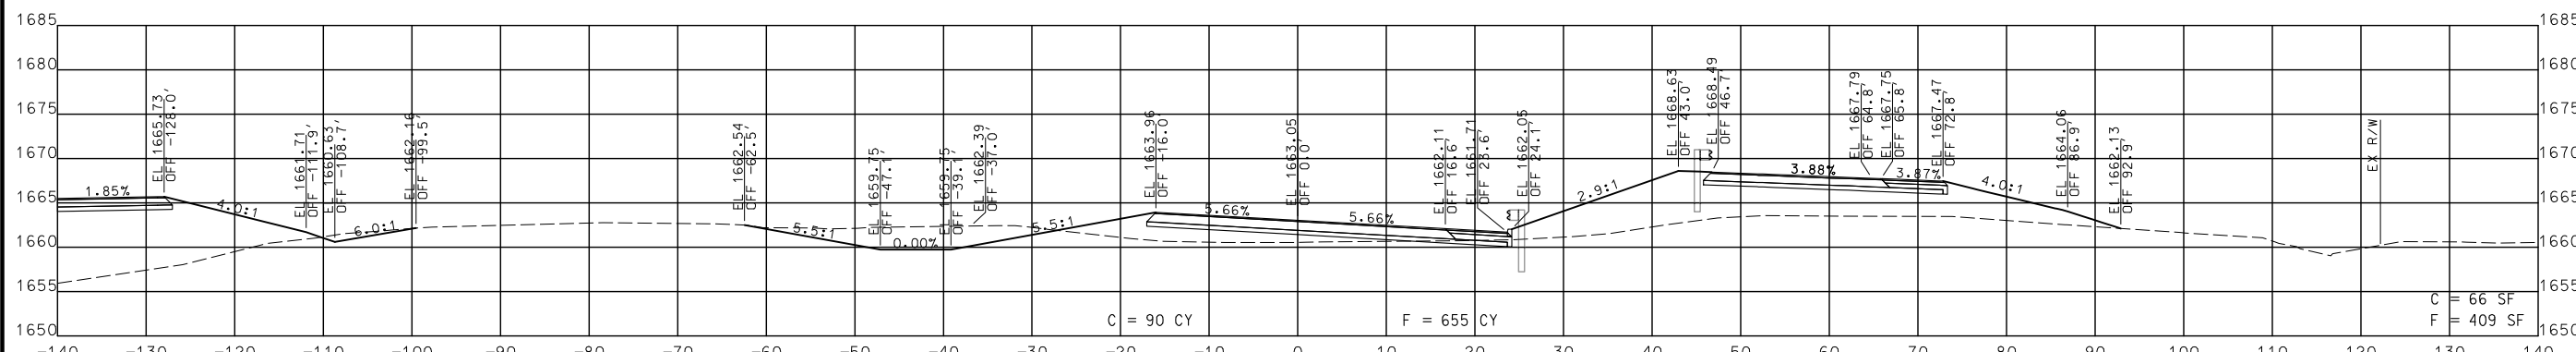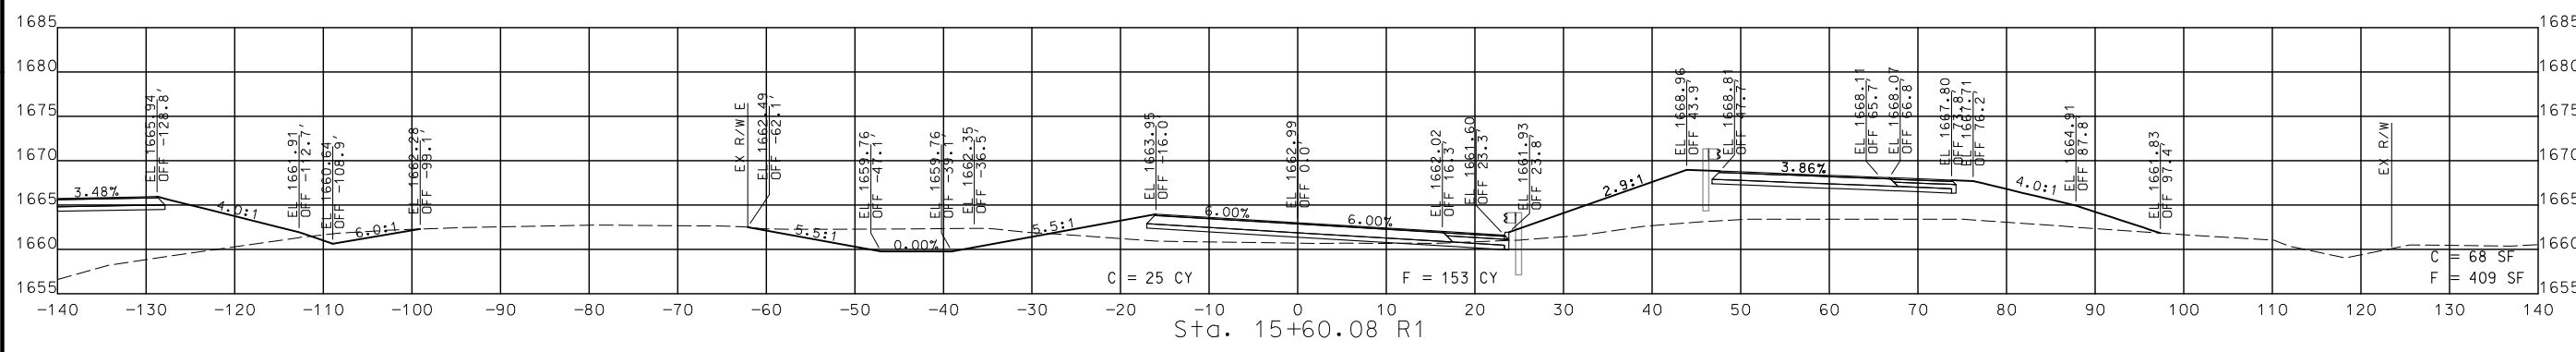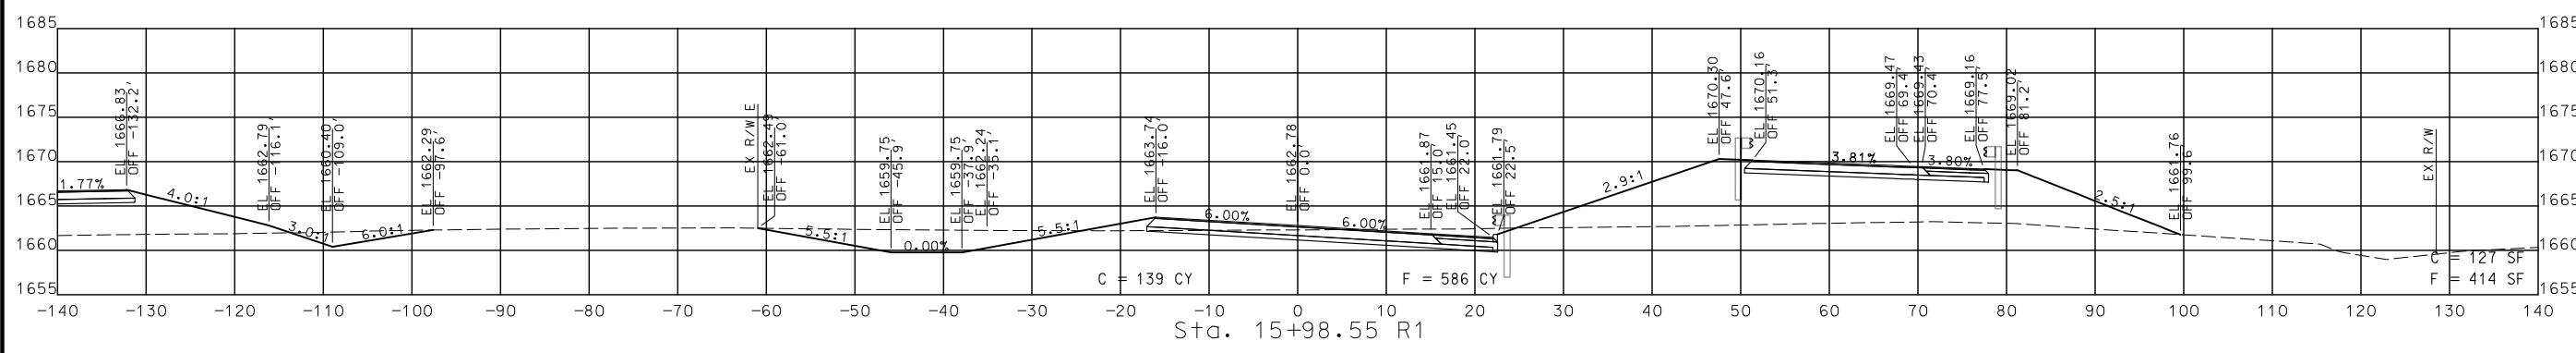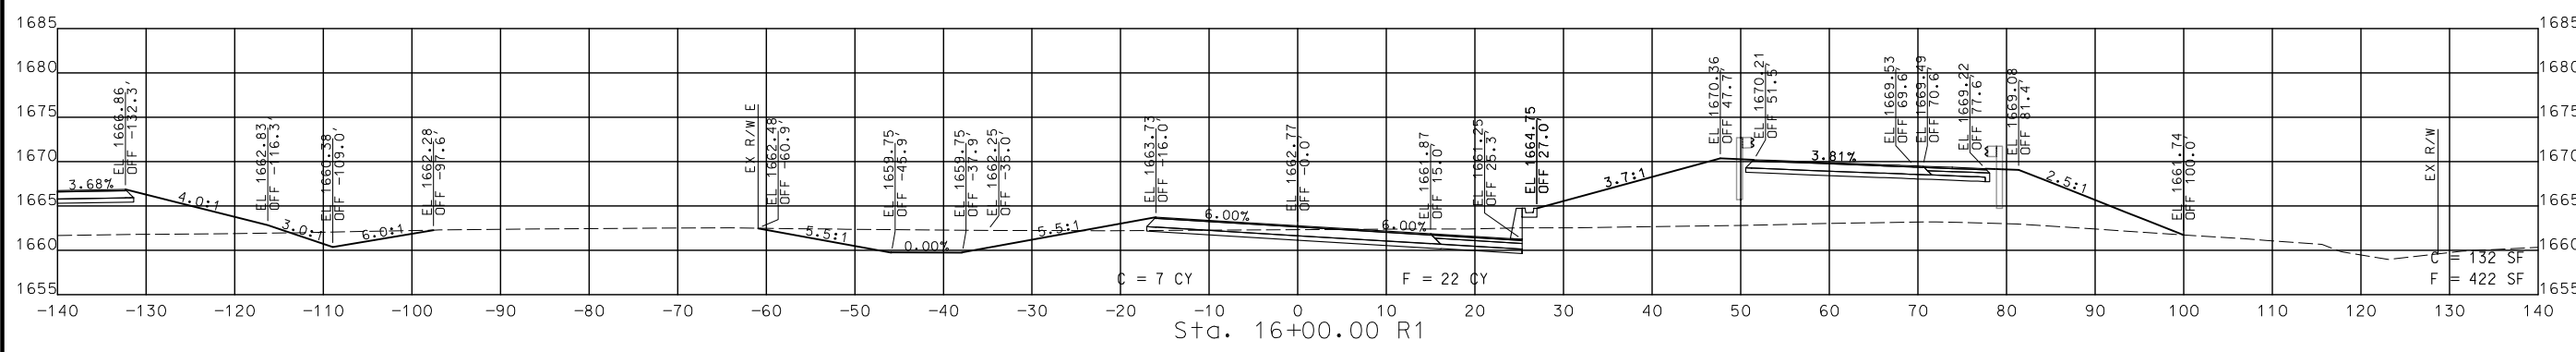

STA. 15+50.00 R1 TO STA. 16+00.00 R1

CROSS SECTIONS
 EASTBOUND US 60

MISSOURI HIGHWAYS AND TRANSPORTATION COMMISSION
 MoDOT
 105 WEST CAPITOL
 JEFFERSON CITY, MO 65102
 1-888-ASK-MODOT (1-888-278-6636)

CMT
 © Copyright CMT, Inc.
 CRAWFORD, MURPHY & TILLY, INC.
 651 WEST END AVE. SUITE 111
 SPRINGFIELD, MO 65807 (417) 869-6009
 ENGINEERING CORPORATION - 000631

IF A SEAL IS PRESENT ON THIS SHEET IT HAS BEEN ELECTRONICALLY SEALED AND DATED.



THIS SHEET HAS BEEN SIGNED, SEALED AND DATED ELECTRONICALLY.

DATE PREPARED
9/3/2024

ROUTE 60 STATE MO
DISTRICT SW SHEET NO. 63

COUNTY WEBSTER
JOB NO. J7P3425C
CONTRACT ID.

PROJECT NO.
BRIDGE NO.




DATE	DESCRIPTION

MISSOURI HIGHWAYS AND TRANSPORTATION COMMISSION

 105 WEST CAPITOL
 JEFFERSON CITY, MO 65102
 1-888-ASK-MODOT (1-888-275-6636)


CMT
 © Copyright CMT, Inc.
 CRAWFORD, MURPHY & TILLY, INC.
 655 WEST WINDYBUSH TRAIL
 SPRINGFIELD, MO 65807 (417) 869-6009
 ENGINEERING CORPORATION - 000631

IF A SEAL IS PRESENT ON THIS SHEET IT HAS BEEN ELECTRONICALLY SEALED AND DATED.

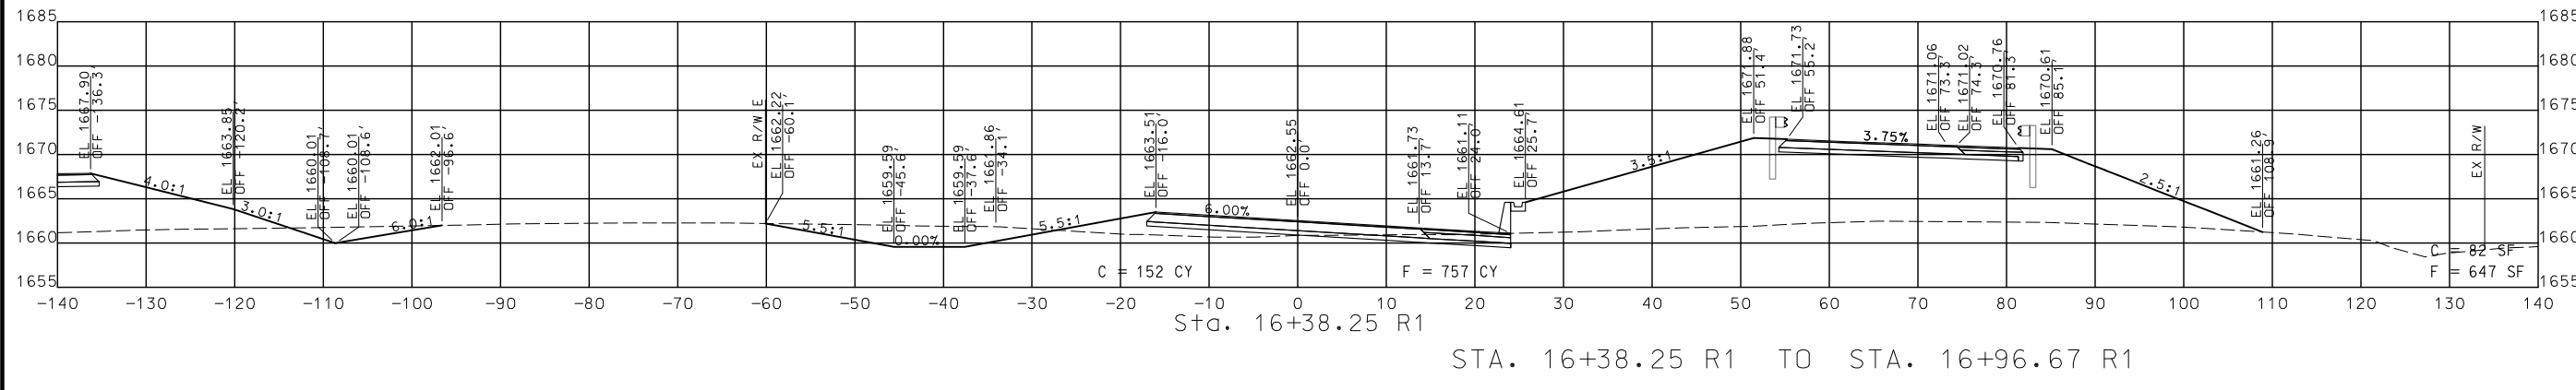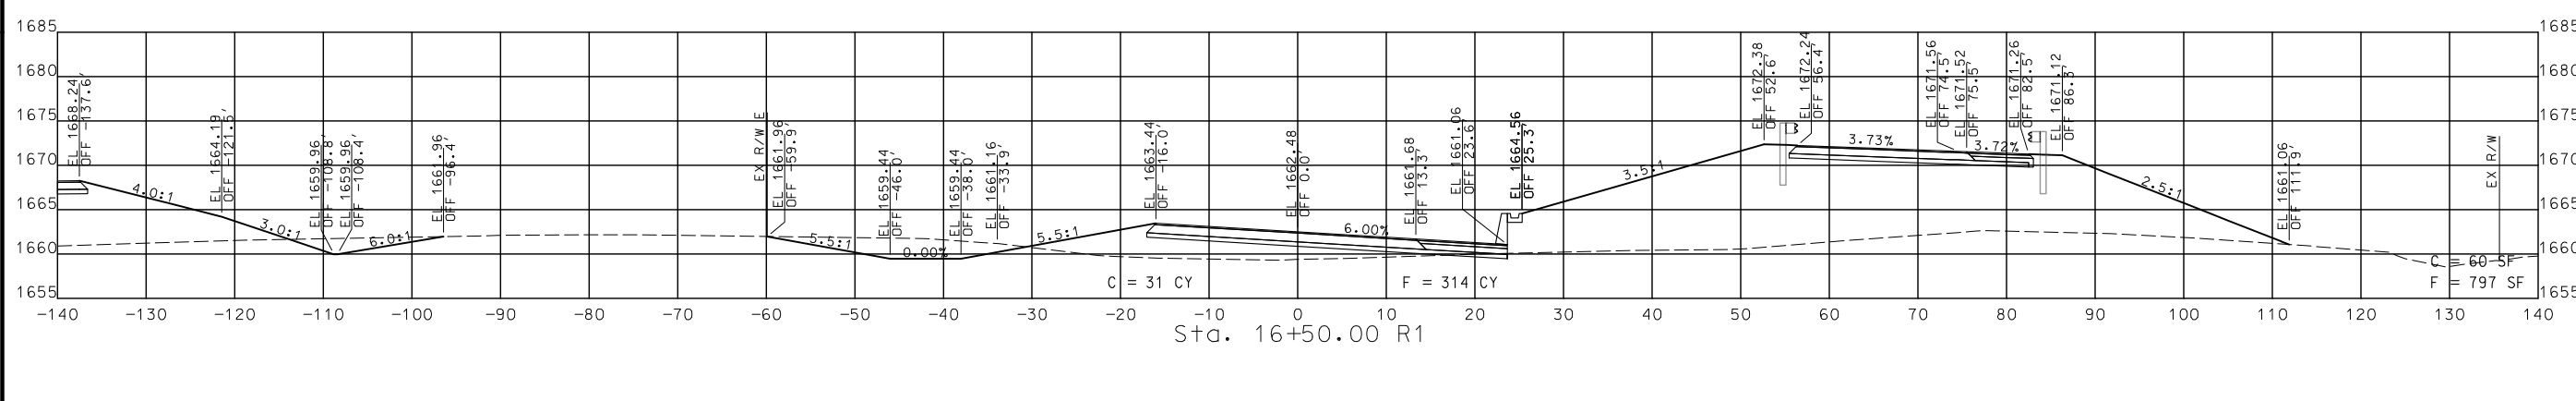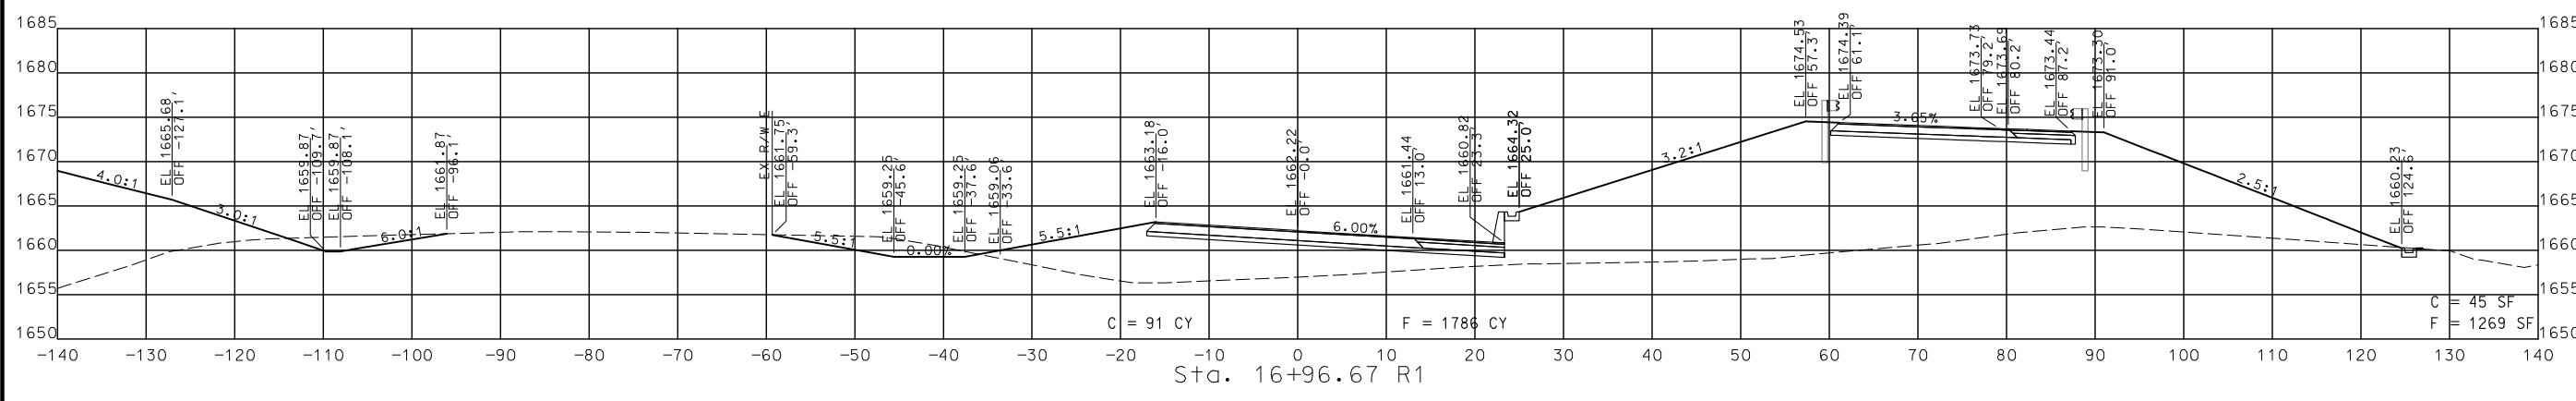

STA. 16+38.25 R1 TO STA. 16+96.67 R1

CROSS SECTIONS
EASTBOUND US 60

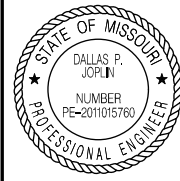

THIS SHEET HAS BEEN SIGNED, SEALED AND DATED ELECTRONICALLY.

DATE PREPARED 9/3/2024

ROUTE 60 STATE MO

DISTRICT SW SHEET NO. 64

COUNTY WEBSTER

JOB NO. J7P3425C

CONTRACT ID.

PROJECT NO.

BRIDGE NO.

DESCRIPTION

DATE

MISSOURI HIGHWAYS AND TRANSPORTATION COMMISSION

105 WEST CAPITOL JEFFERSON CITY, MO 65102

1-888-ASK-MODOT (1-888-275-6636)




© Copyright CMT, Inc.

CRAWFORD, MURPHY & TILLY, INC.

635 W. STATE ST. TRF11 SPRINGFIELD, MO 65807 (417) 869-6009


ENGINEERING CORPORATION - 000631

REV.

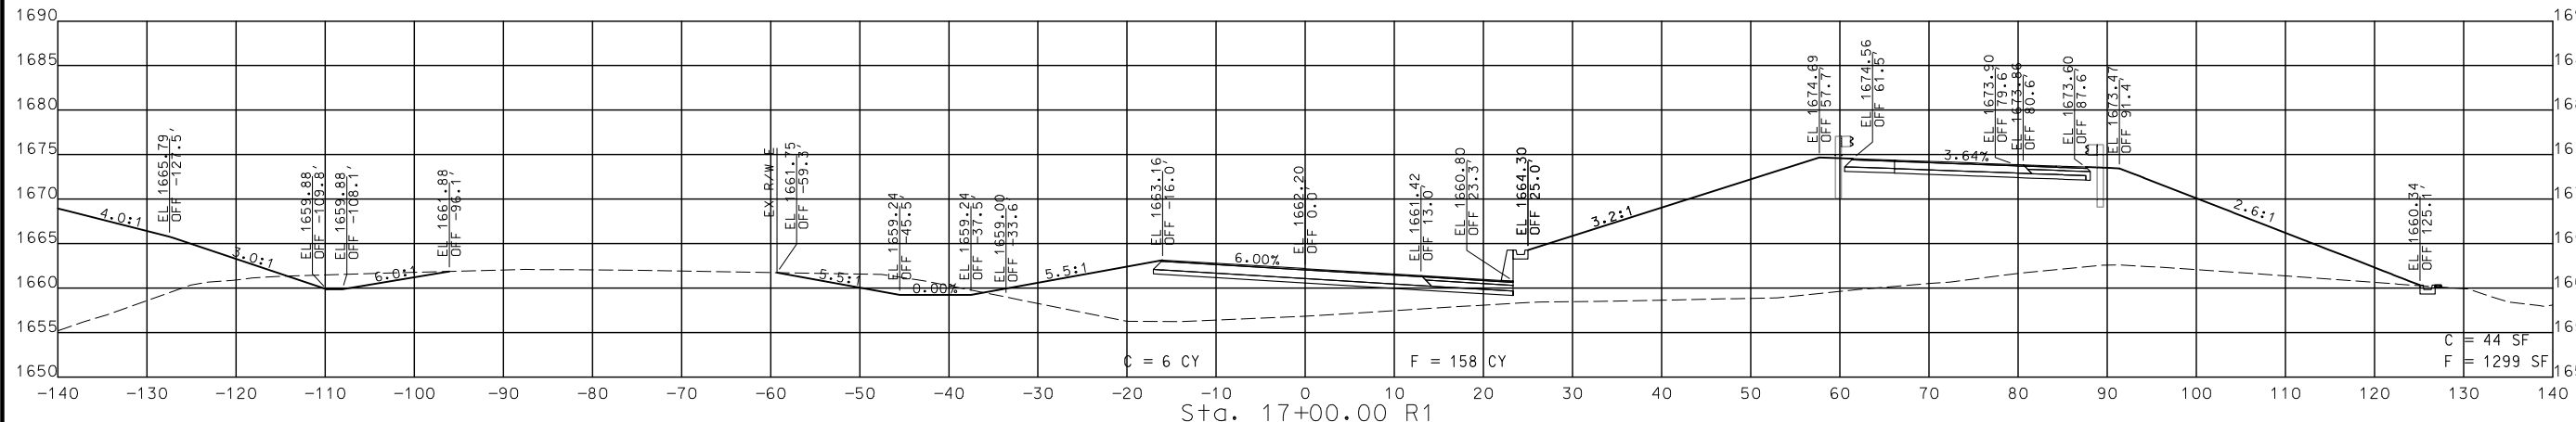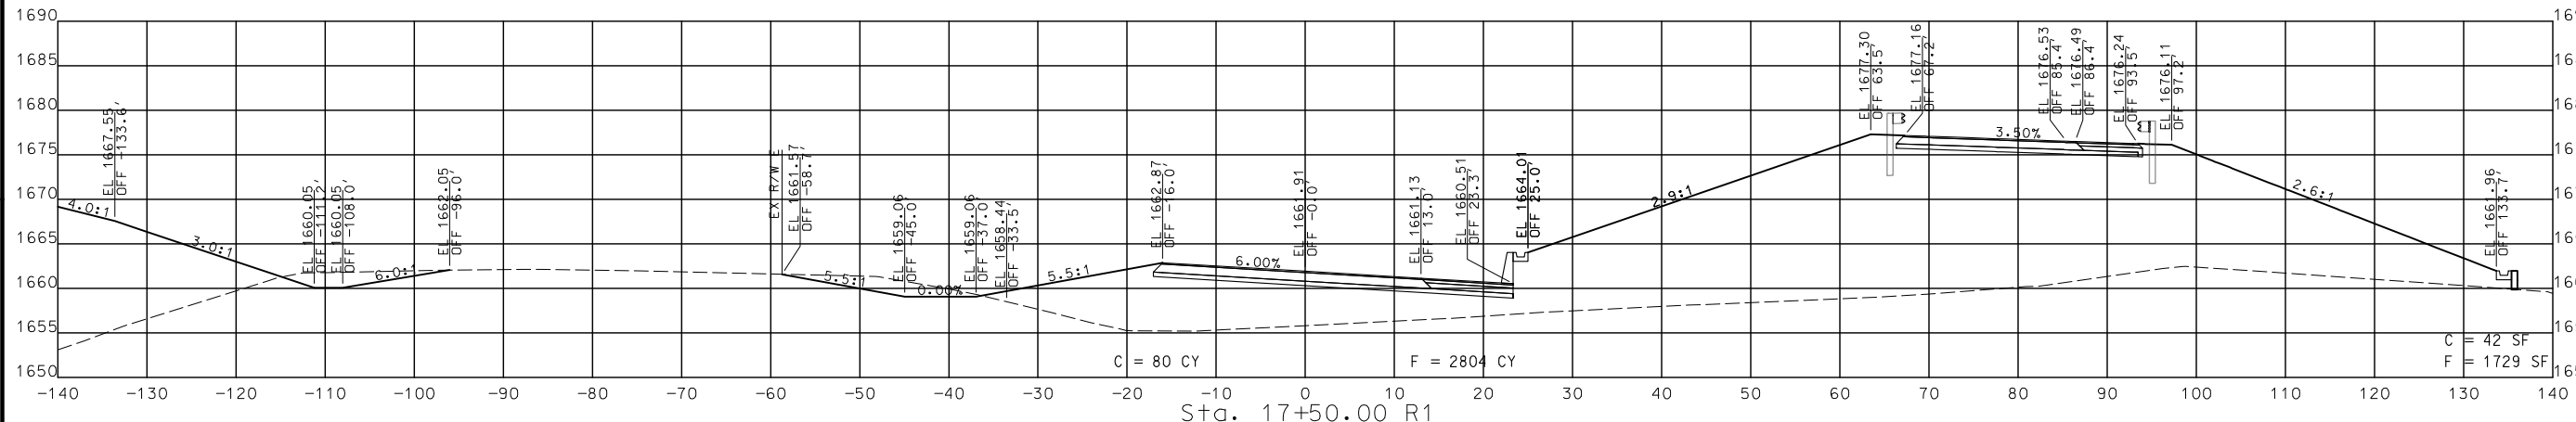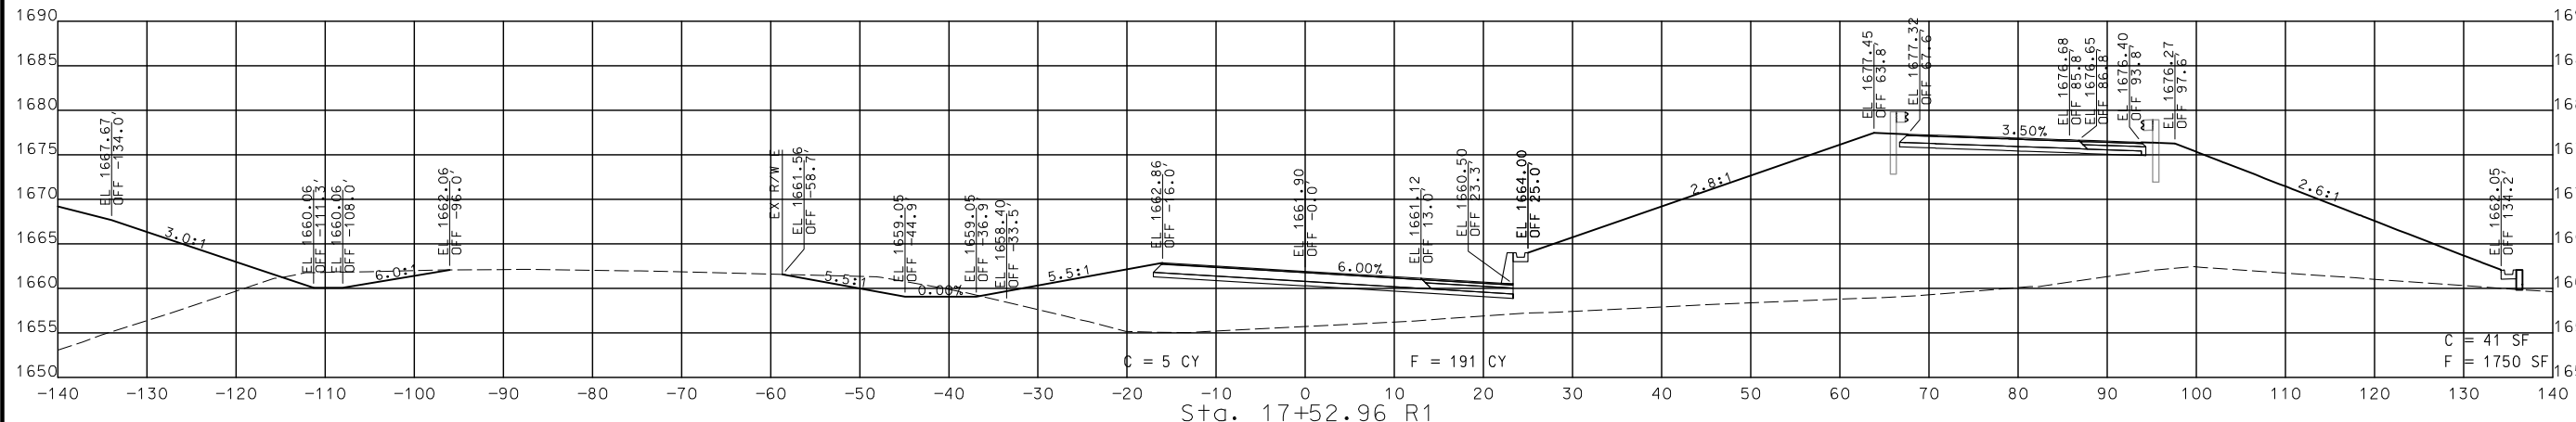

STA. 17+00.00 R1 TO STA. 17+52.96 R1

CROSS SECTIONS EASTBOUND US 60

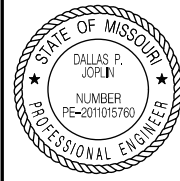

THIS SHEET HAS BEEN SIGNED, SEALED AND DATED ELECTRONICALLY.

DATE PREPARED 9/3/2024

ROUTE 60 STATE MO

DISTRICT SW SHEET NO. 65

COUNTY WEBSTER

JOB NO. J7P3425C

CONTRACT ID.

PROJECT NO.

BRIDGE NO.

DESCRIPTION

DATE

MISSOURI HIGHWAYS AND TRANSPORTATION COMMISSION

105 WEST CAPITOL JEFFERSON CITY, MO 65102




1-888-ASK-MODOT (1-888-275-6636)

MoDOT

CMT




© Copyright CMT, Inc. CRAWFORD, MURPHY & TILLY, INC. 651 WEST WASHINGTON STREET SPRINGFIELD, MO 65807 (417) 869-6009 ENGINEERING CORPORATION - 000631

REV.

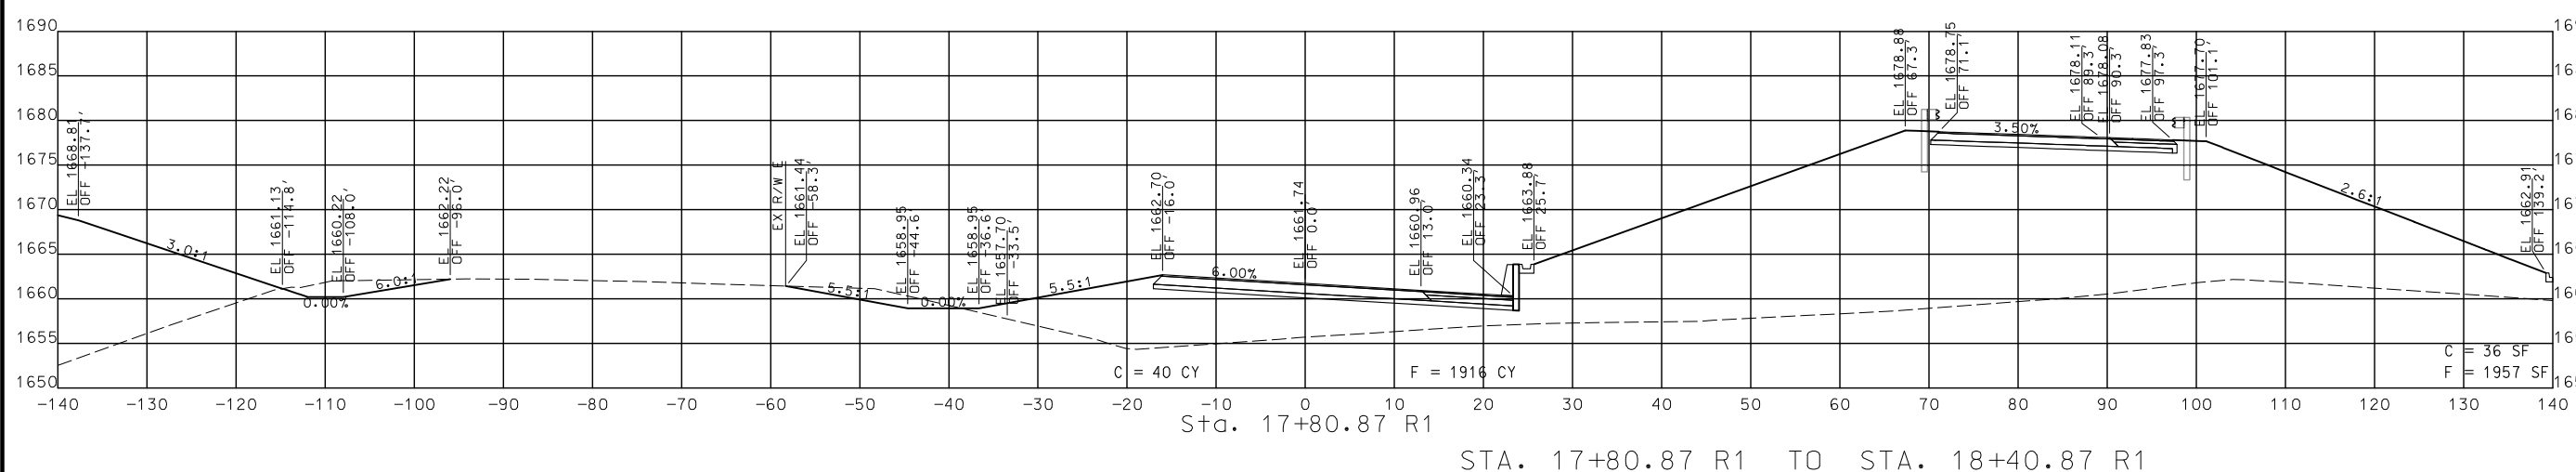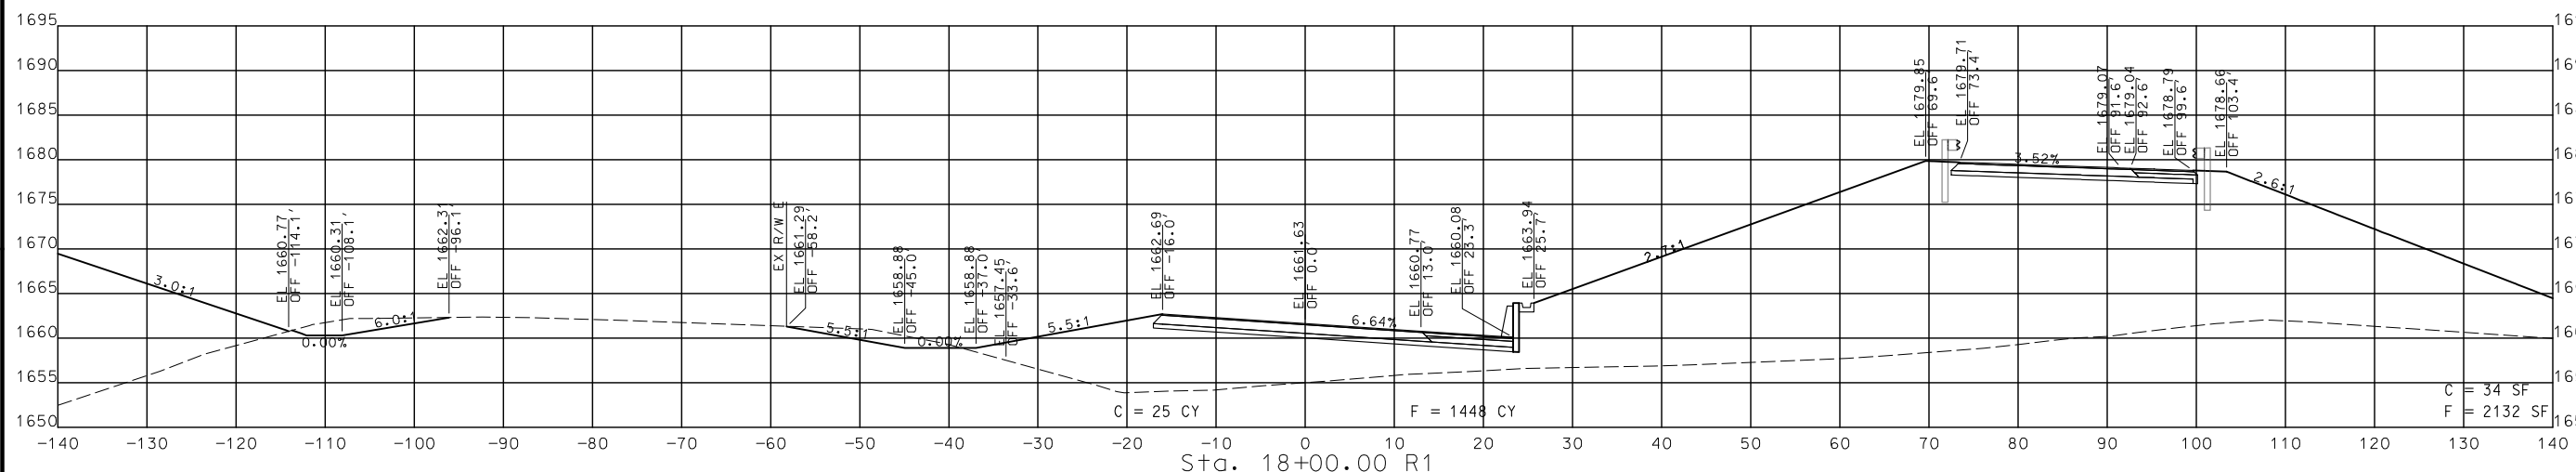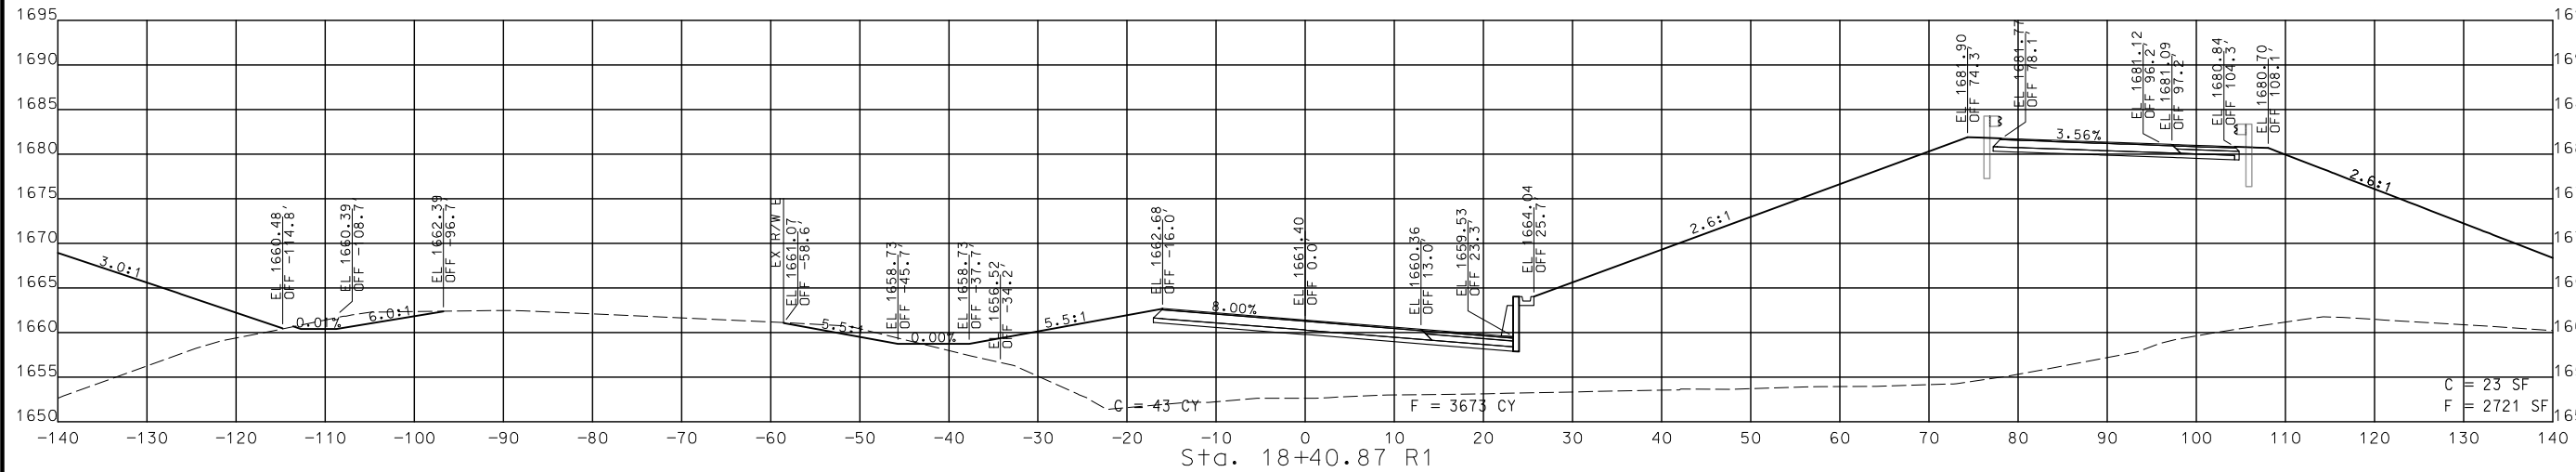


STA. 17+80.87 R1 TO STA. 18+40.87 R1

CROSS SECTIONS EASTBOUND US 60

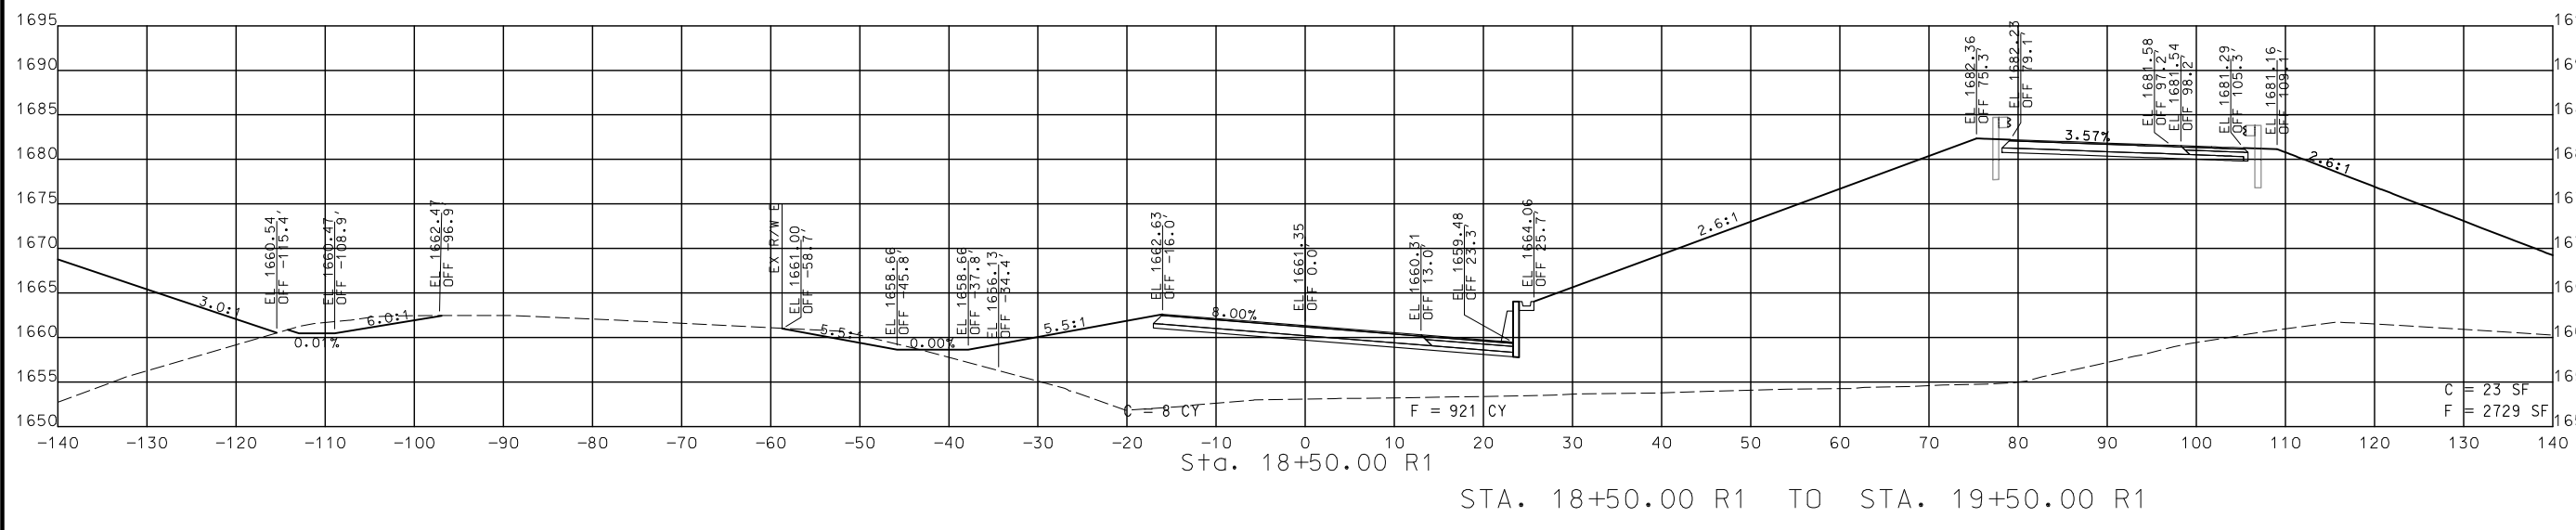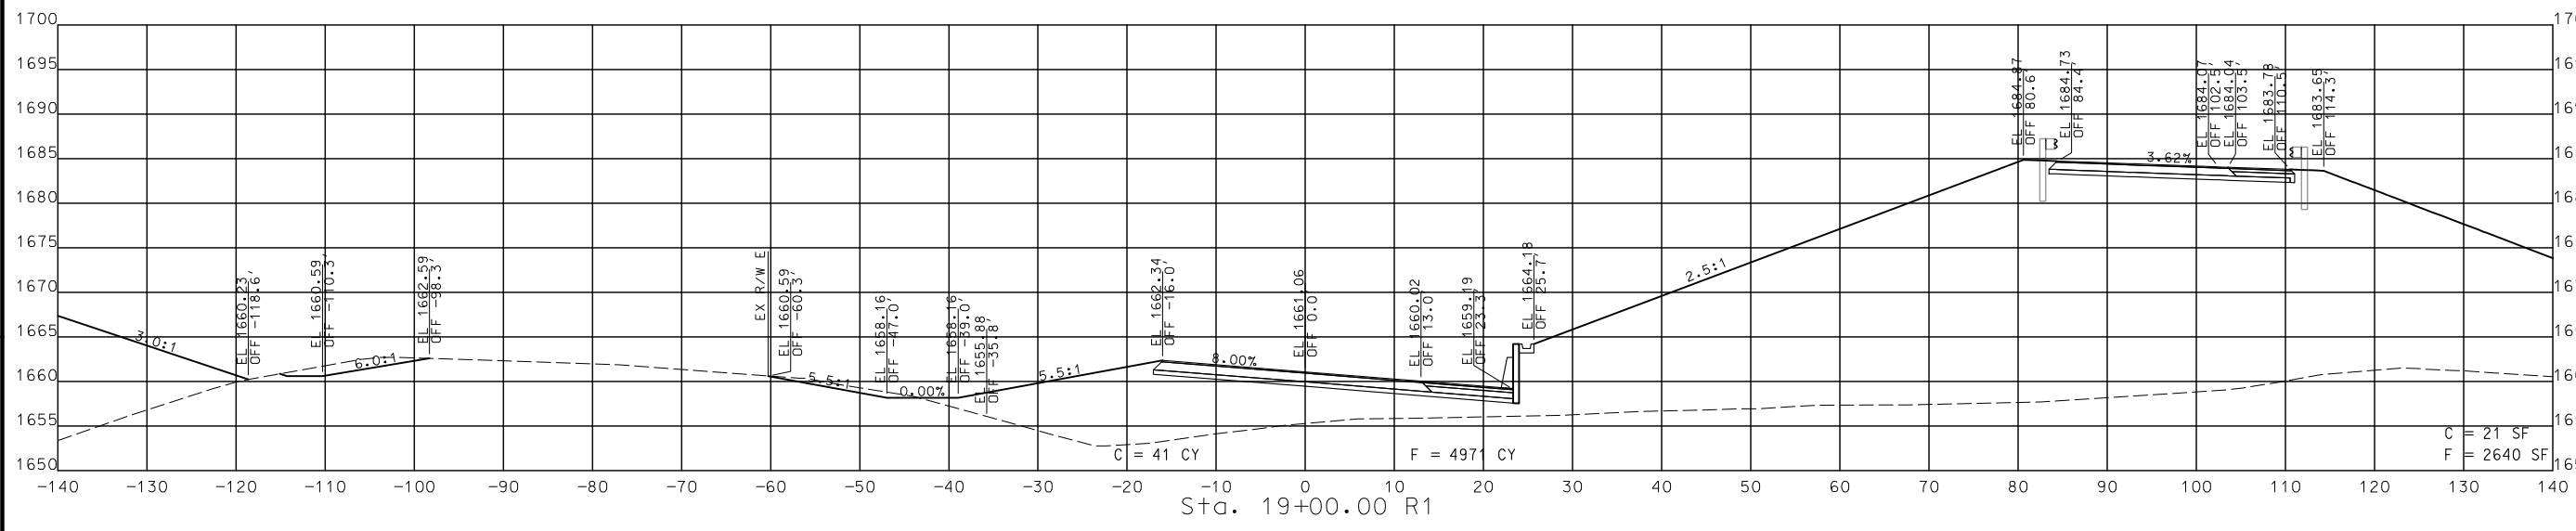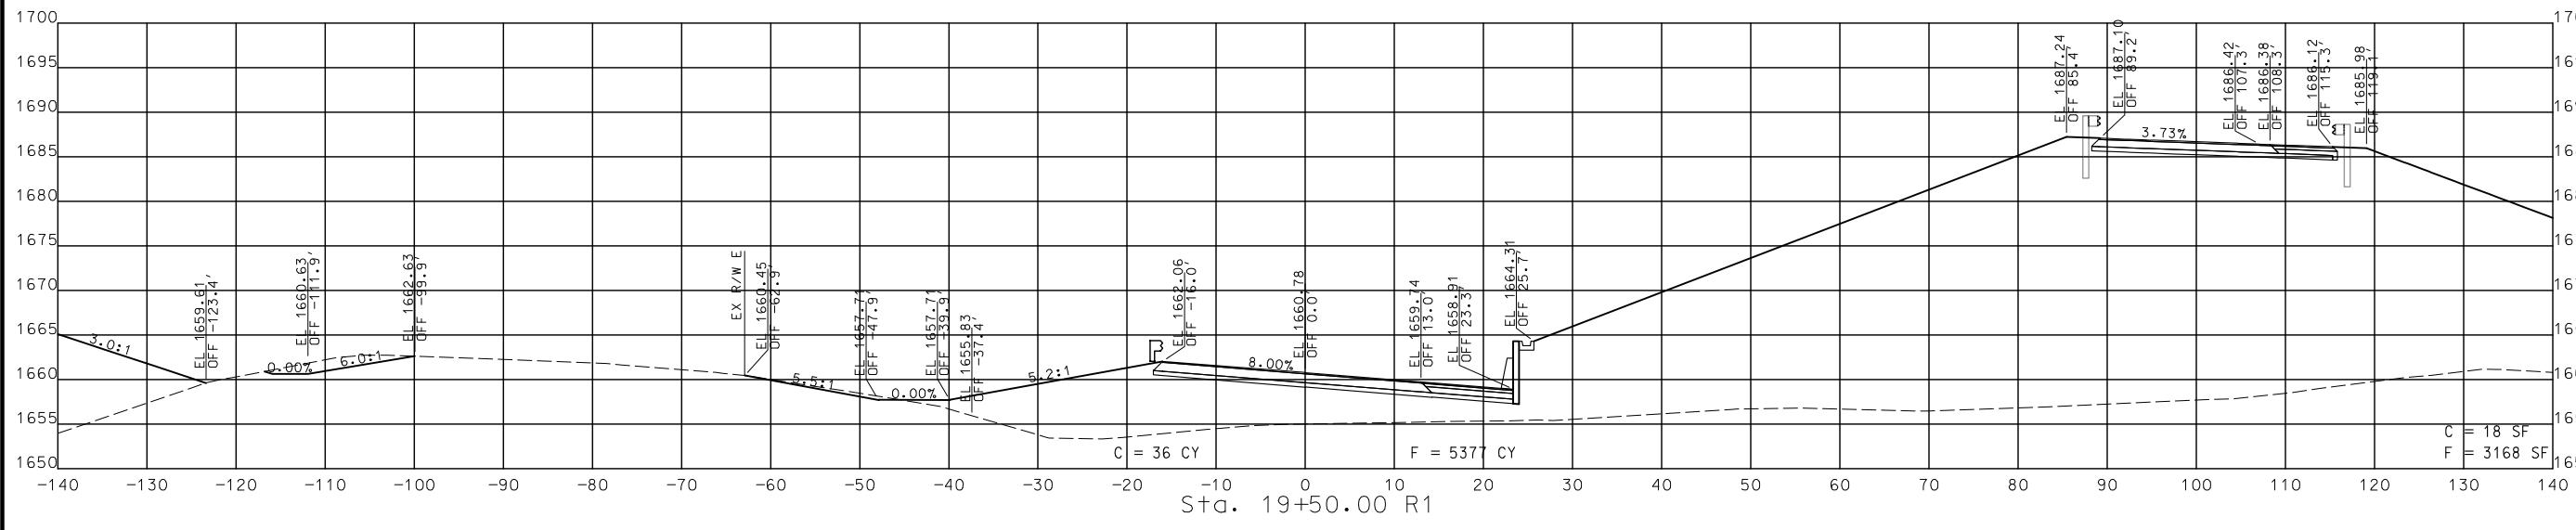

STA. 18+50.00 R1 TO STA. 19+50.00 R1

CROSS SECTIONS
EASTBOUND US 60

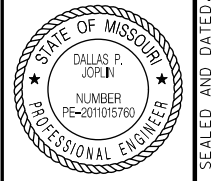

THIS SHEET HAS BEEN SIGNED, SEALED AND DATED ELECTRONICALLY.

DATE PREPARED
9/3/2024

ROUTE 60 STATE MO

DISTRICT SW SHEET NO. 66

COUNTY WEBSTER
JOB NO. J7P3425C

CONTRACT ID.

PROJECT NO.

BRIDGE NO.

DATE	DESCRIPTION

MISSOURI HIGHWAYS AND TRANSPORTATION COMMISSION

105 WEST CAPITOL
JEFFERSON CITY, MO 65102
1-888-ASK-MODOT (1-888-275-6636)

CMT
© Copyright CMT, Inc.
CRAWFORD, MURPHY & TILLY, INC.
651 WEST END AVE., SUITE 111
SPRINGFIELD, MO 65807 (417) 869-6009
ENGINEERING CORPORATION - 000631



THIS SHEET HAS BEEN SIGNED, SEALED AND DATED ELECTRONICALLY.

DATE PREPARED 9/3/2024

ROUTE 60 STATE MO

DISTRICT SW SHEET NO. 67



COUNTY WEBSTER

JOB NO. J7P3425C

CONTRACT ID.

PROJECT NO.


BRIDGE NO.

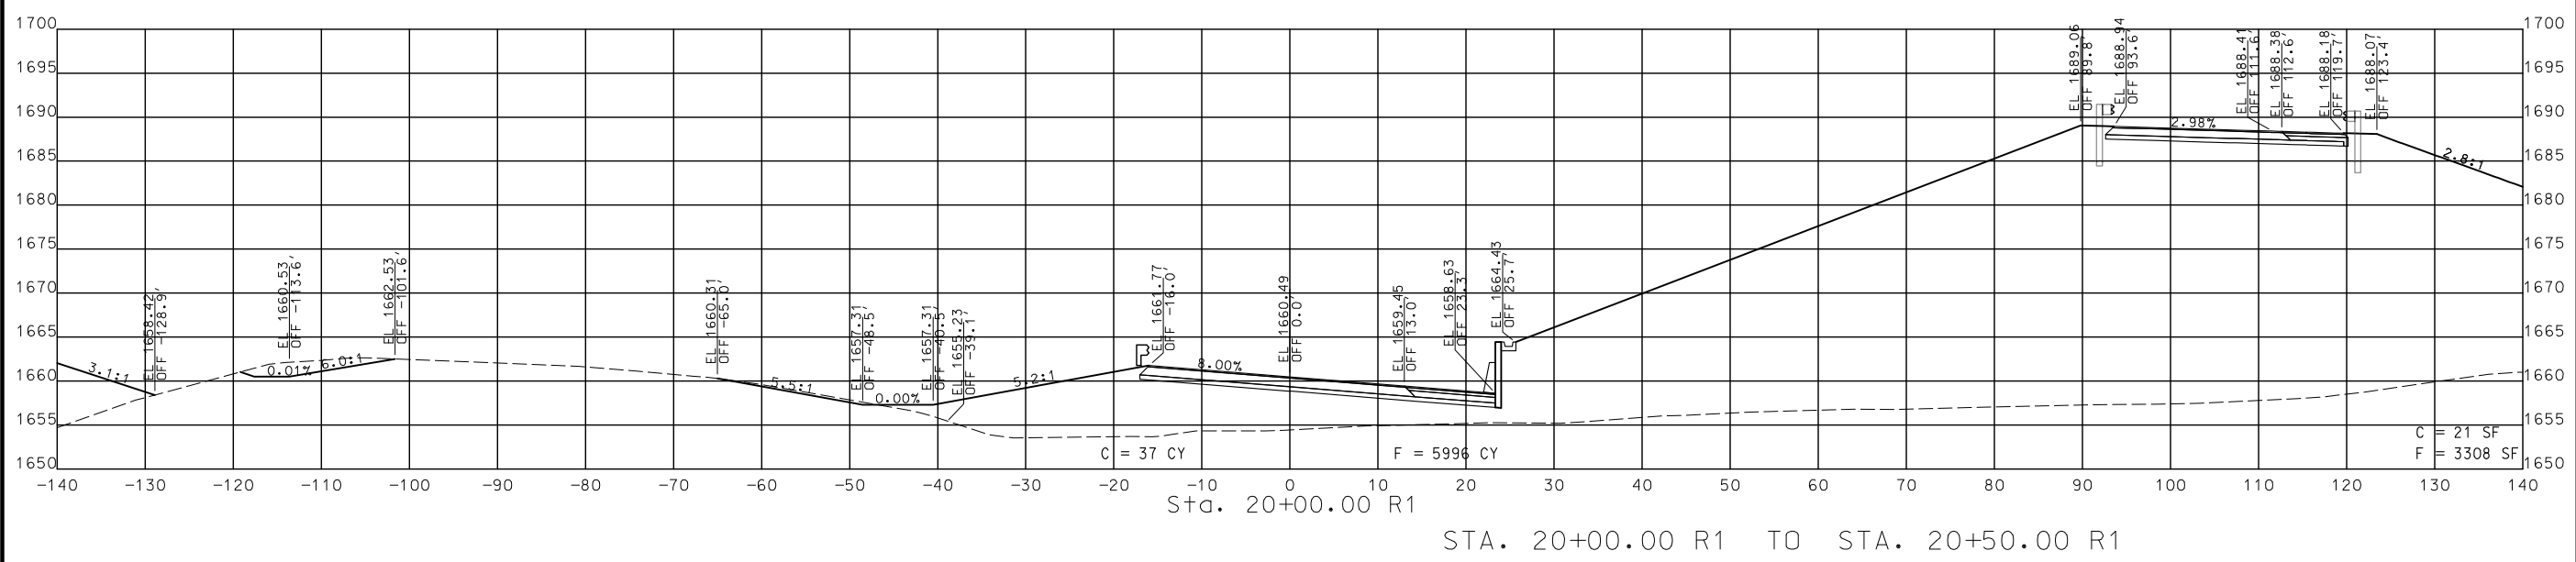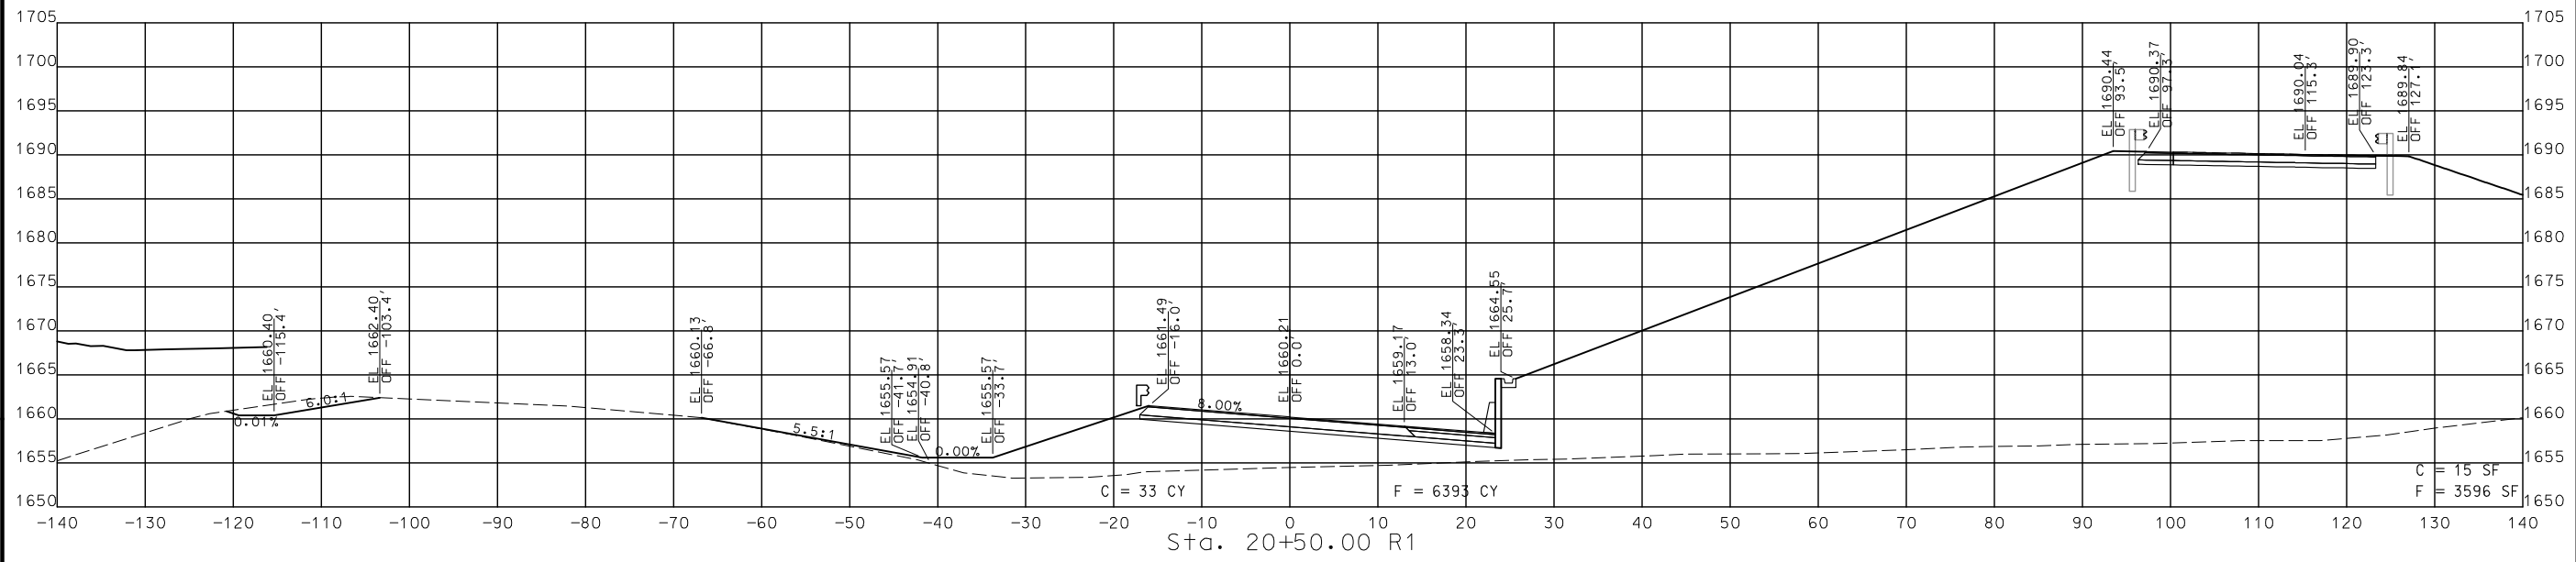

STA. 20+00.00 R1 TO STA. 20+50.00 R1

CROSS SECTIONS EASTBOUND US 60

MISSOURI HIGHWAYS AND TRANSPORTATION COMMISSION



105 WEST CAPITOL
JEFFERSON CITY, MO 65102
1-888-ASK-MODOT (1-888-278-6636)

CMT
© Copyright CMT, Inc.
CRAWFORD, MURPHY & TILLY, INC.
601 E. LINCOLN
SPRINGFIELD, MO 65807 (417) 869-6009
ENGINEERING CORPORATION - 000631

REV.



THIS SHEET HAS BEEN SIGNED, SEALED AND DATED ELECTRONICALLY.

DATE PREPARED
9/3/2024

ROUTE STATE
60 MO

DISTRICT SHEET NO.
SW 68

COUNTY
WEBSTER

JOB NO.
J7P3425C

CONTRACT ID.

PROJECT NO.

BRIDGE NO.



DATE	DESCRIPTION

MISSOURI HIGHWAYS AND TRANSPORTATION COMMISSION

105 WEST CAPITOL
JEFFERSON CITY, MO 65102
1-888-ASK-MODOT (1-888-275-6636)



© Copyright CMT, Inc.
CRAWFORD, MURPHY & TILLY, INC.
653 W. END AVE. STE. 111
SPRINGFIELD, MO 65807 (417) 869-6009
ENGINEERING CORPORATION - 000631

REV.

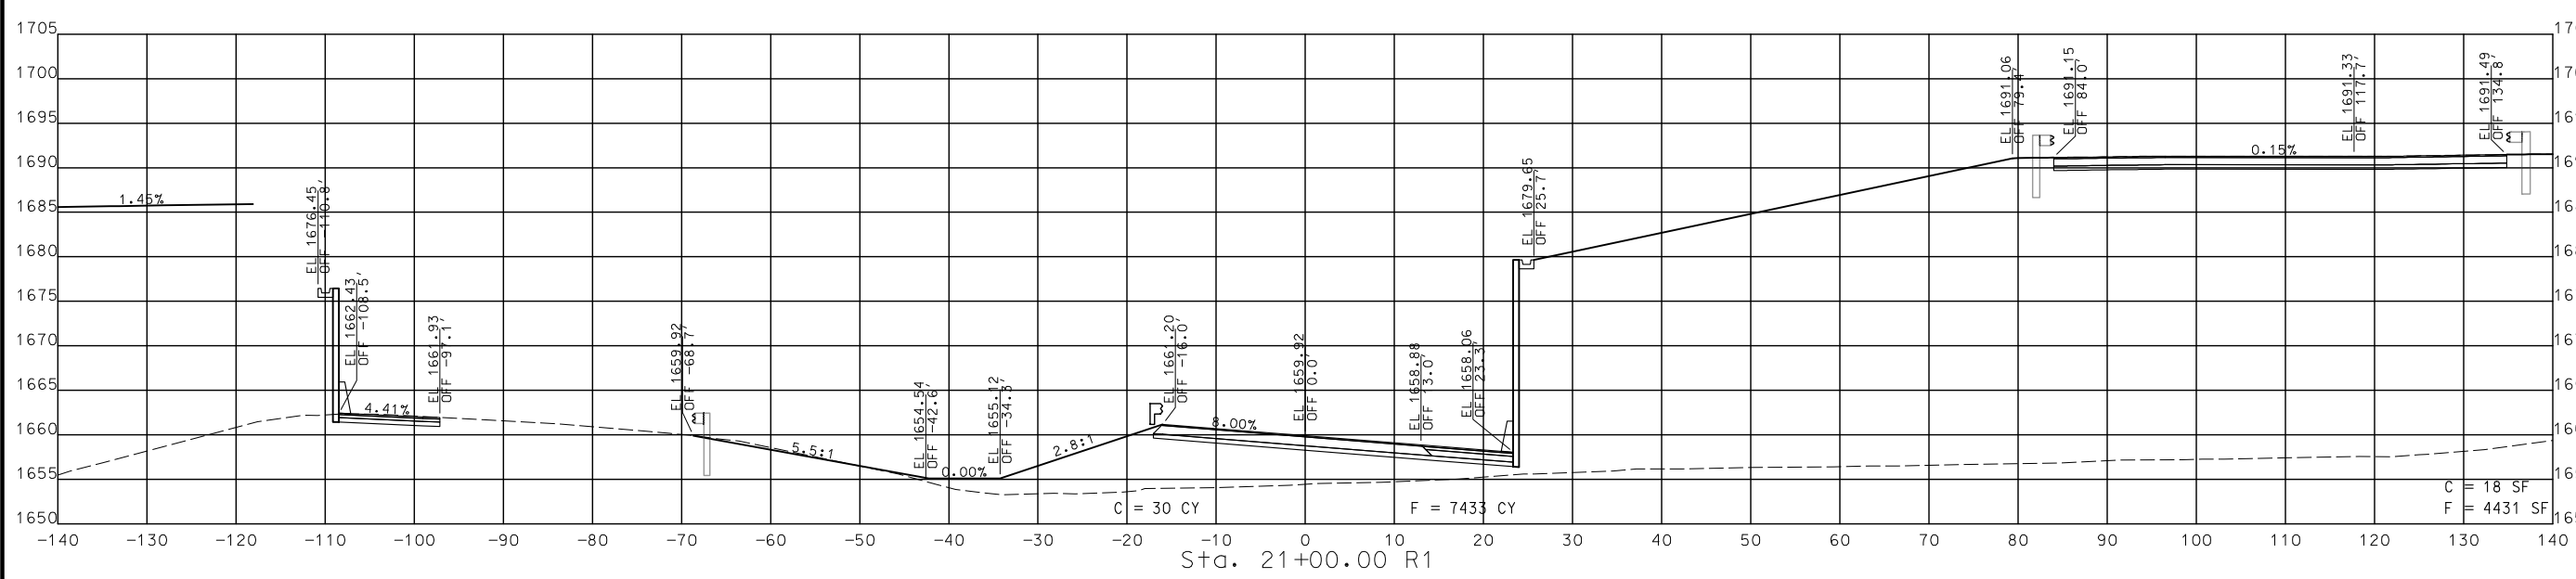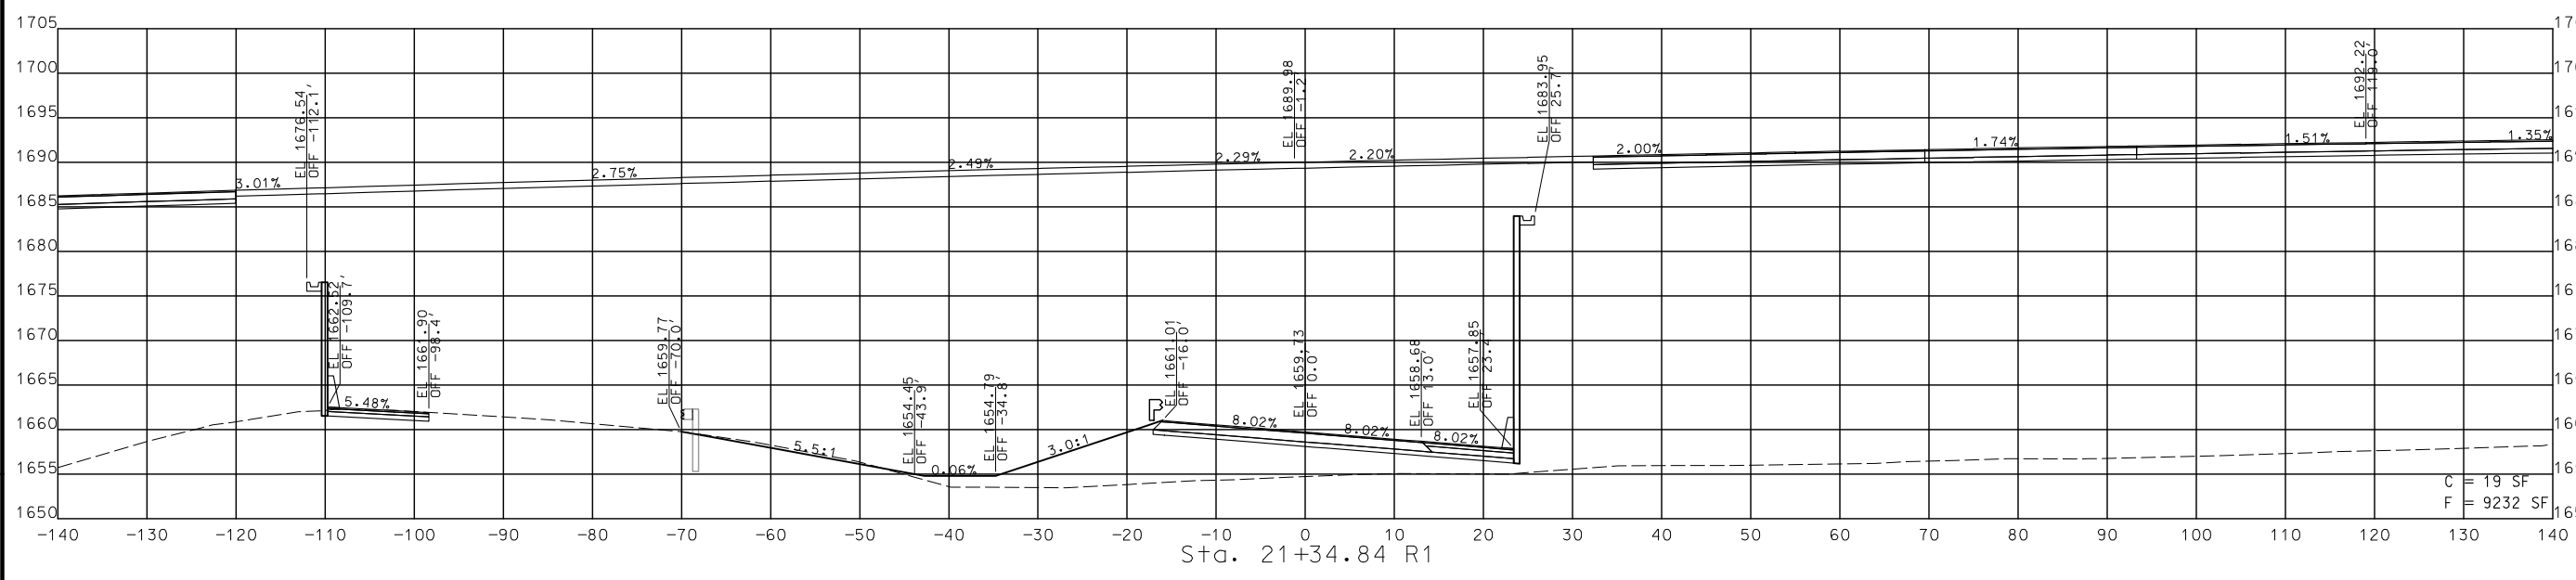

STA. 21+00.00 R1 TO STA. 21+34.84 R1

CROSS SECTIONS
EASTBOUND US 60

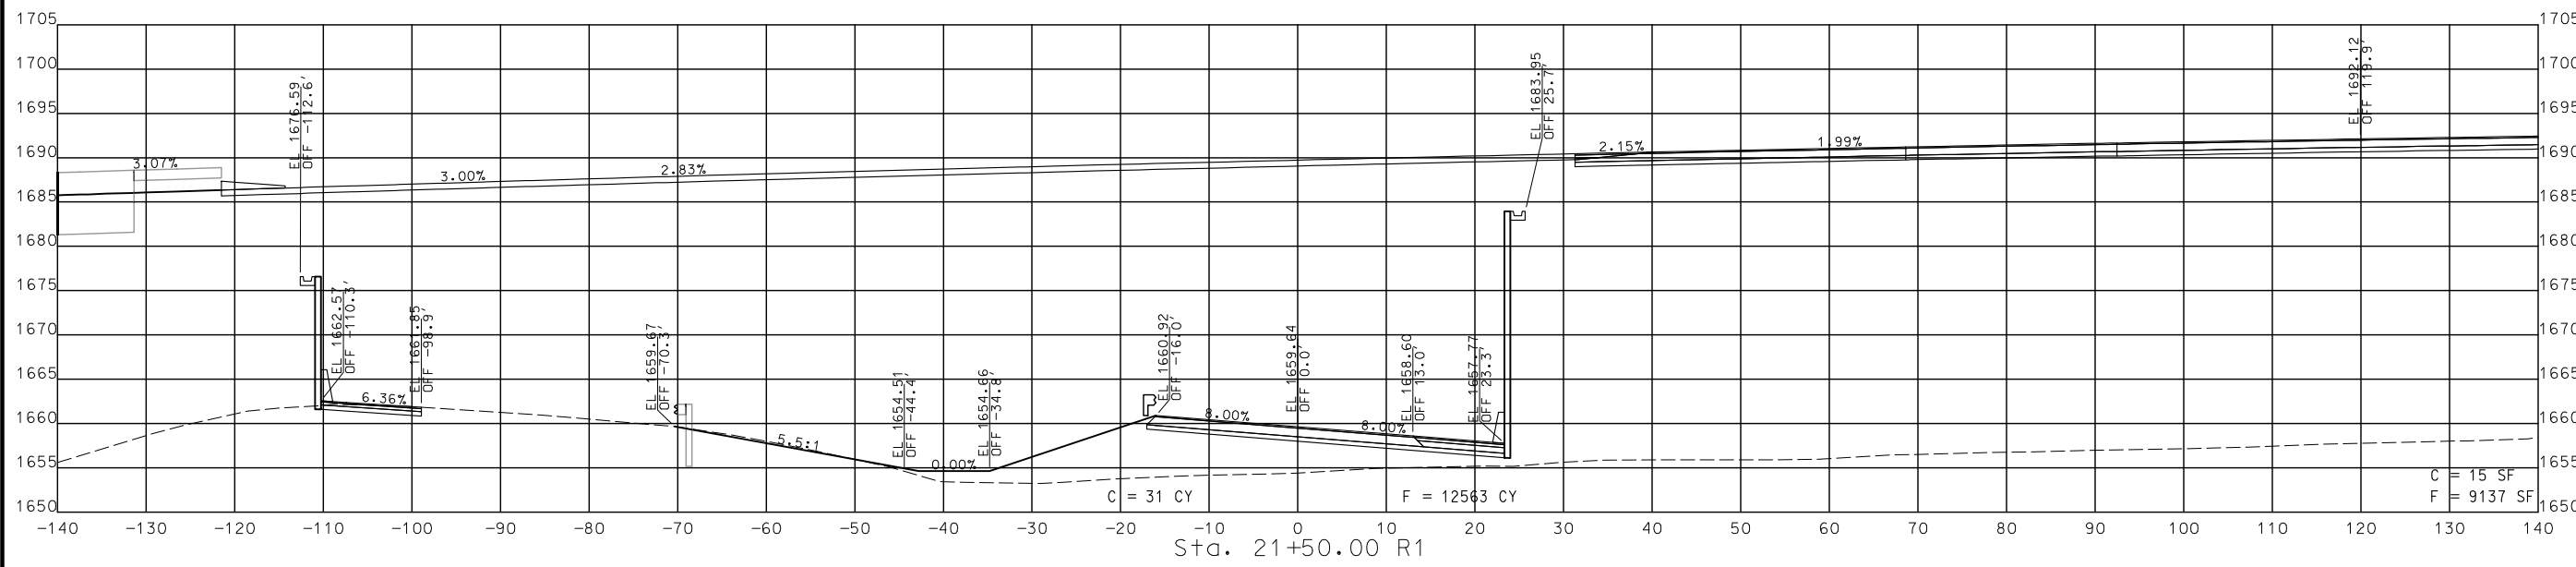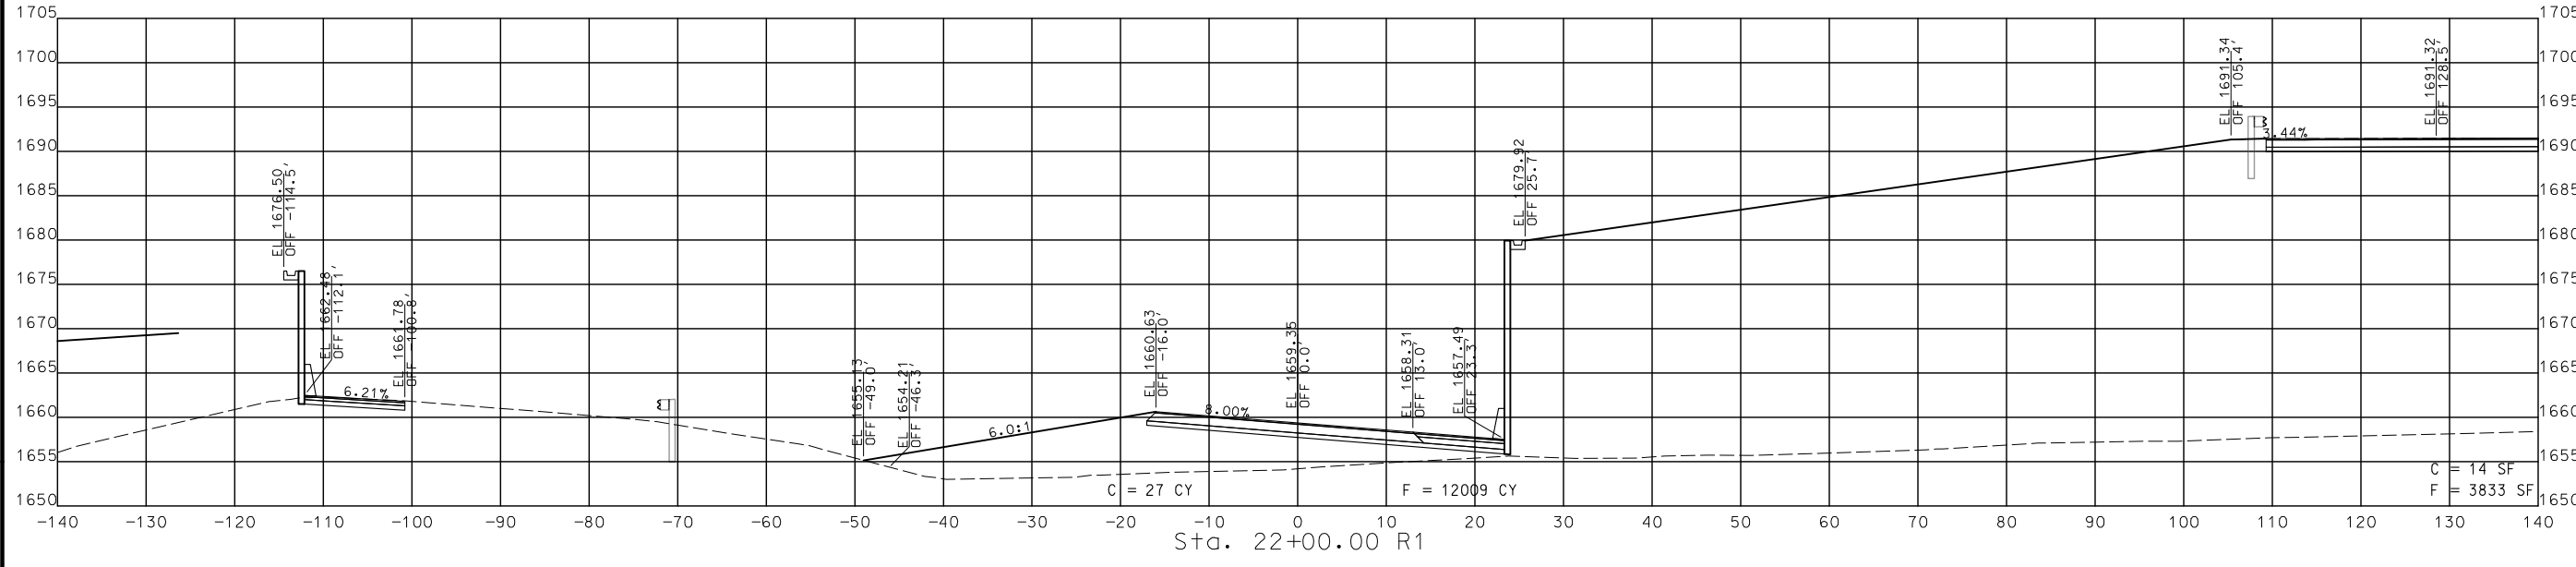

STA. 21+50.00 R1 TO STA. 22+00.00 R1

CROSS SECTIONS
EASTBOUND US 60



THIS SHEET HAS BEEN
SIGNED, SEALED AND DATED
ELECTRONICALLY.

DATE PREPARED
9/3/2024

ROUTE STATE
60 MO

DISTRICT SHEET NO.
SW 69

COUNTY
WEBSTER

JOB NO.
J7P3425C



CONTRACT ID.

PROJECT NO.

BRIDGE NO.

DATE	DESCRIPTION

MISSOURI HIGHWAYS AND TRANSPORTATION
COMMISSION

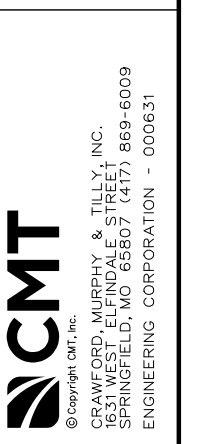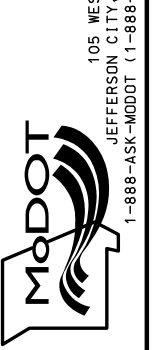



THIS SHEET HAS BEEN SIGNED, SEALED AND DATED ELECTRONICALLY.

DATE PREPARED
9/3/2024

ROUTE 60 STATE MO
DISTRICT SW SHEET NO. 70



COUNTY WEBSTER
JOB NO. J7P3425C
CONTRACT ID.

PROJECT NO.



BRIDGE NO.

DATE	DESCRIPTION

MISSOURI HIGHWAYS AND TRANSPORTATION COMMISSION

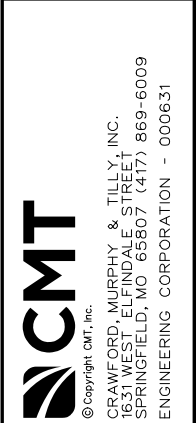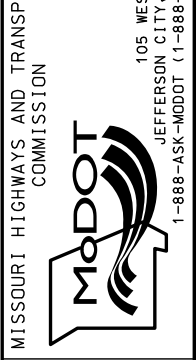

IF A SEAL IS PRESENT ON THIS SHEET IT HAS BEEN ELECTRONICALLY SEALED AND DATED.

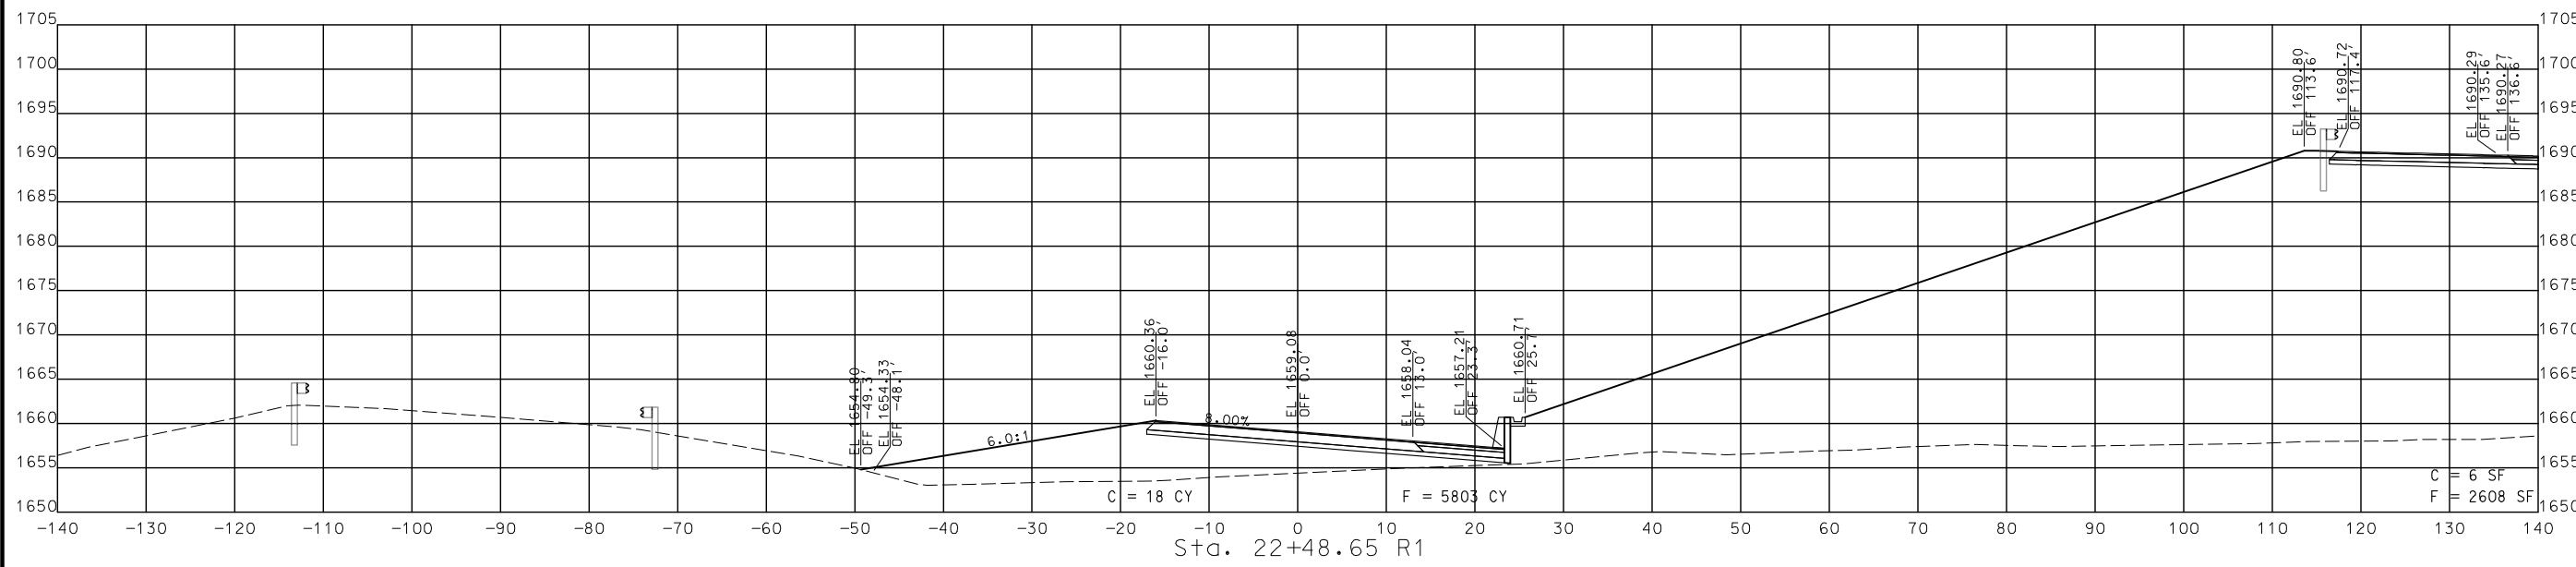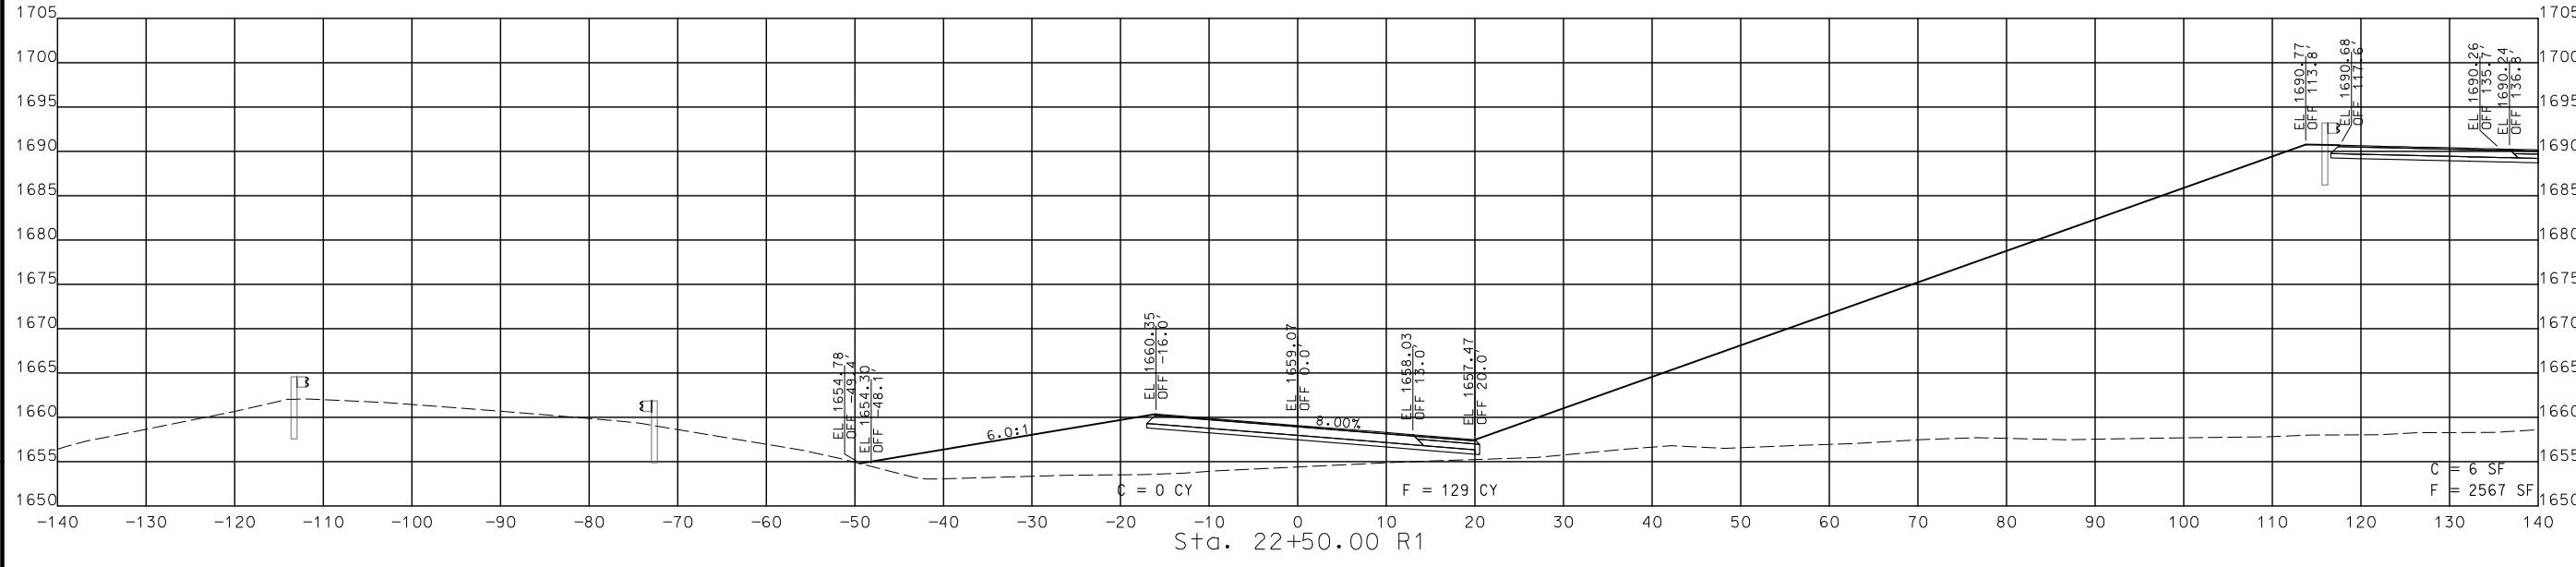

STA. 22+48.65 R1 TO STA. 22+50.00 R1

CROSS SECTIONS EASTBOUND US 60



THIS SHEET HAS BEEN SIGNED, SEALED AND DATED ELECTRONICALLY.

DATE PREPARED
9/3/2024


ROUTE 60 STATE MO
DISTRICT SW SHEET NO. 71

COUNTY WEBSTER
JOB NO. J7P3425C
CONTRACT ID.

PROJECT NO.
BRIDGE NO.



DATE	DESCRIPTION

MISSOURI HIGHWAYS AND TRANSPORTATION COMMISSION
105 WEST CAPITOL
JEFFERSON CITY, MO 65102
1-888-ASK-MODOT (1-888-278-6636)

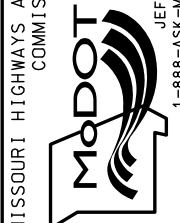




CMT
© Copyright CMT, Inc.
CRAWFORD, MURPHY & TILLY, INC.
651 WEST WASHINGTON
SPRINGFIELD, MO 65807 (417) 869-6009
ENGINEERING CORPORATION - 000631

IF A SEAL IS PRESENT ON THIS SHEET IT HAS BEEN ELECTRONICALLY SEALED AND DATED.

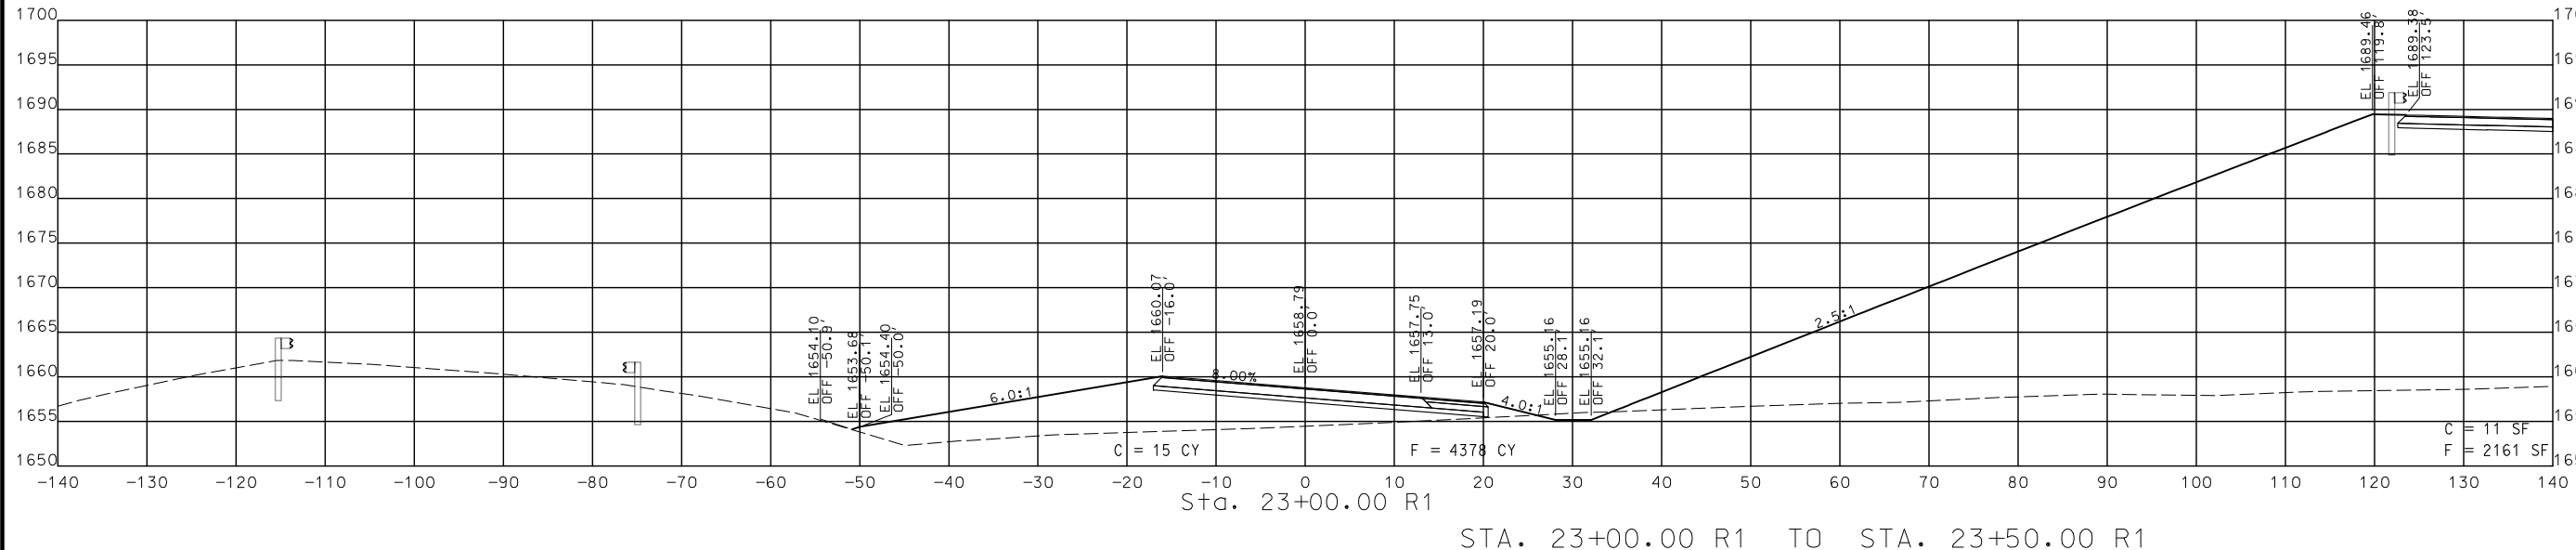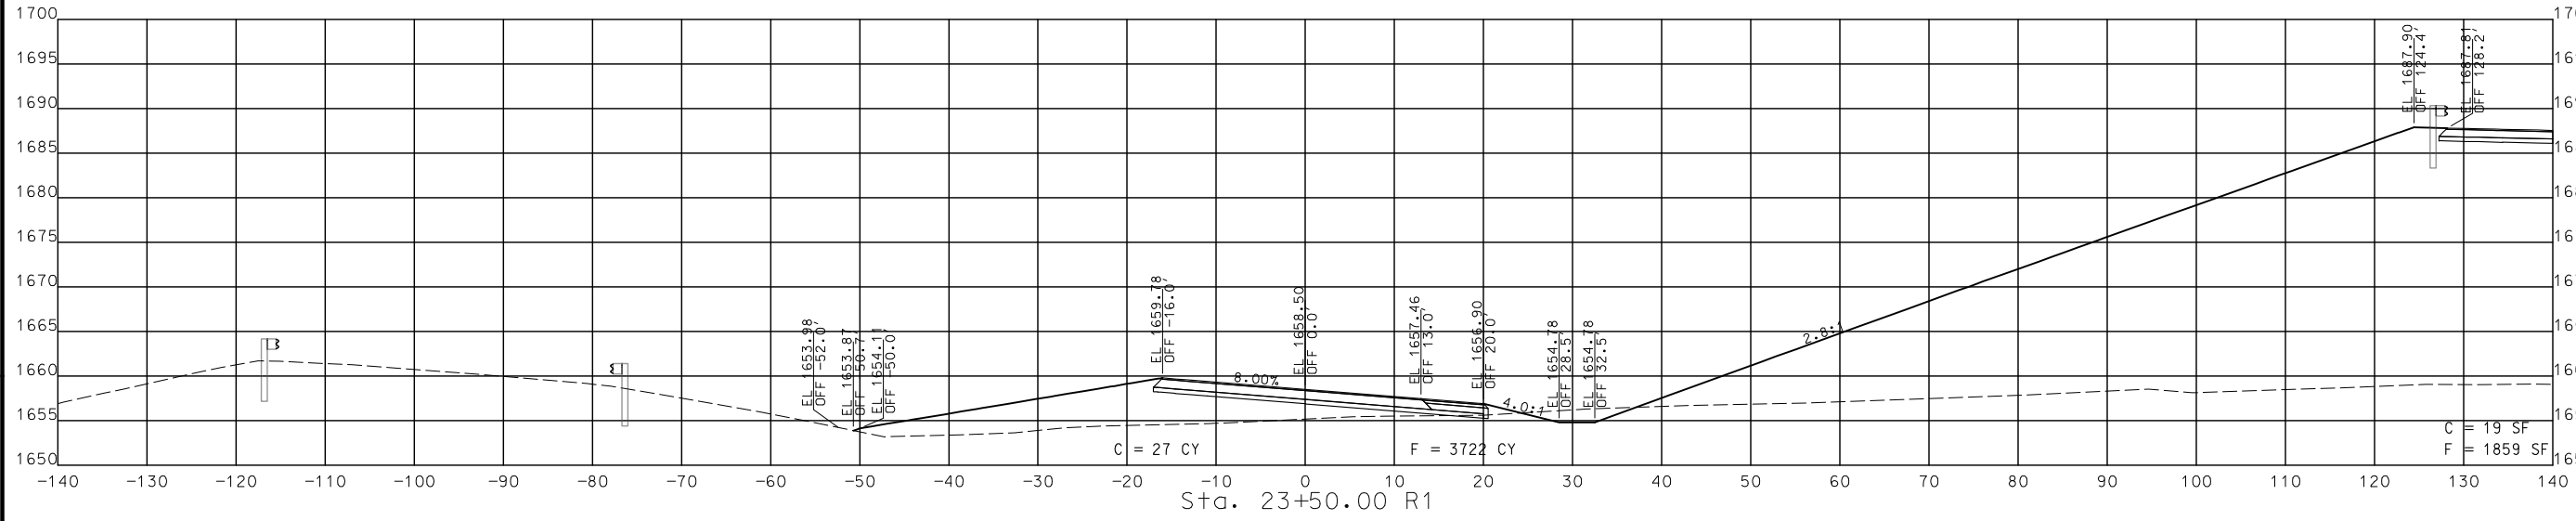


STA. 23+00.00 R1 TO STA. 23+50.00 R1

CROSS SECTIONS
EASTBOUND US 60

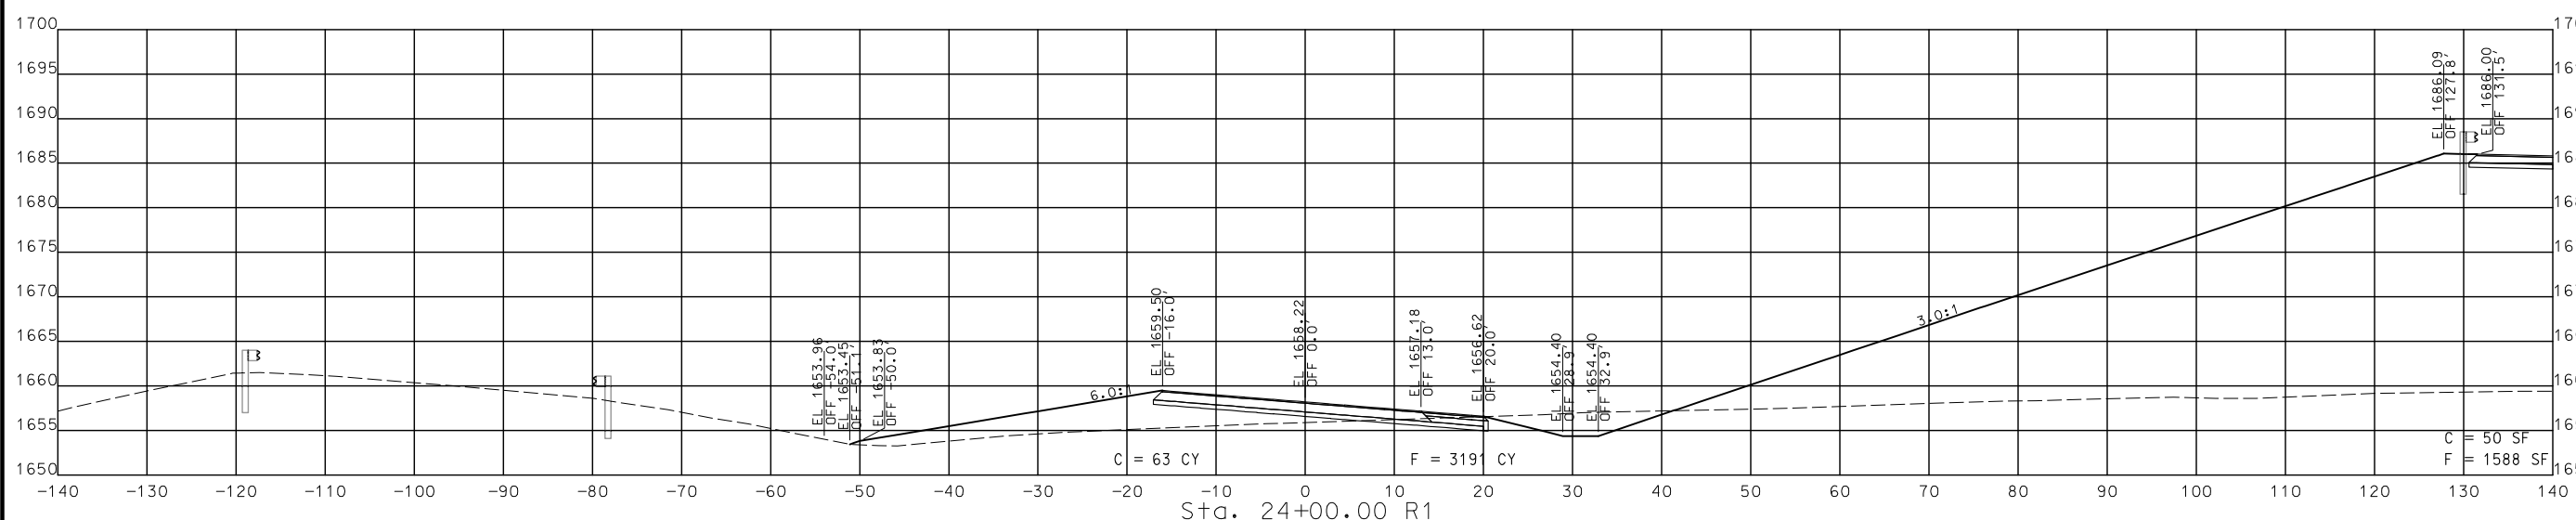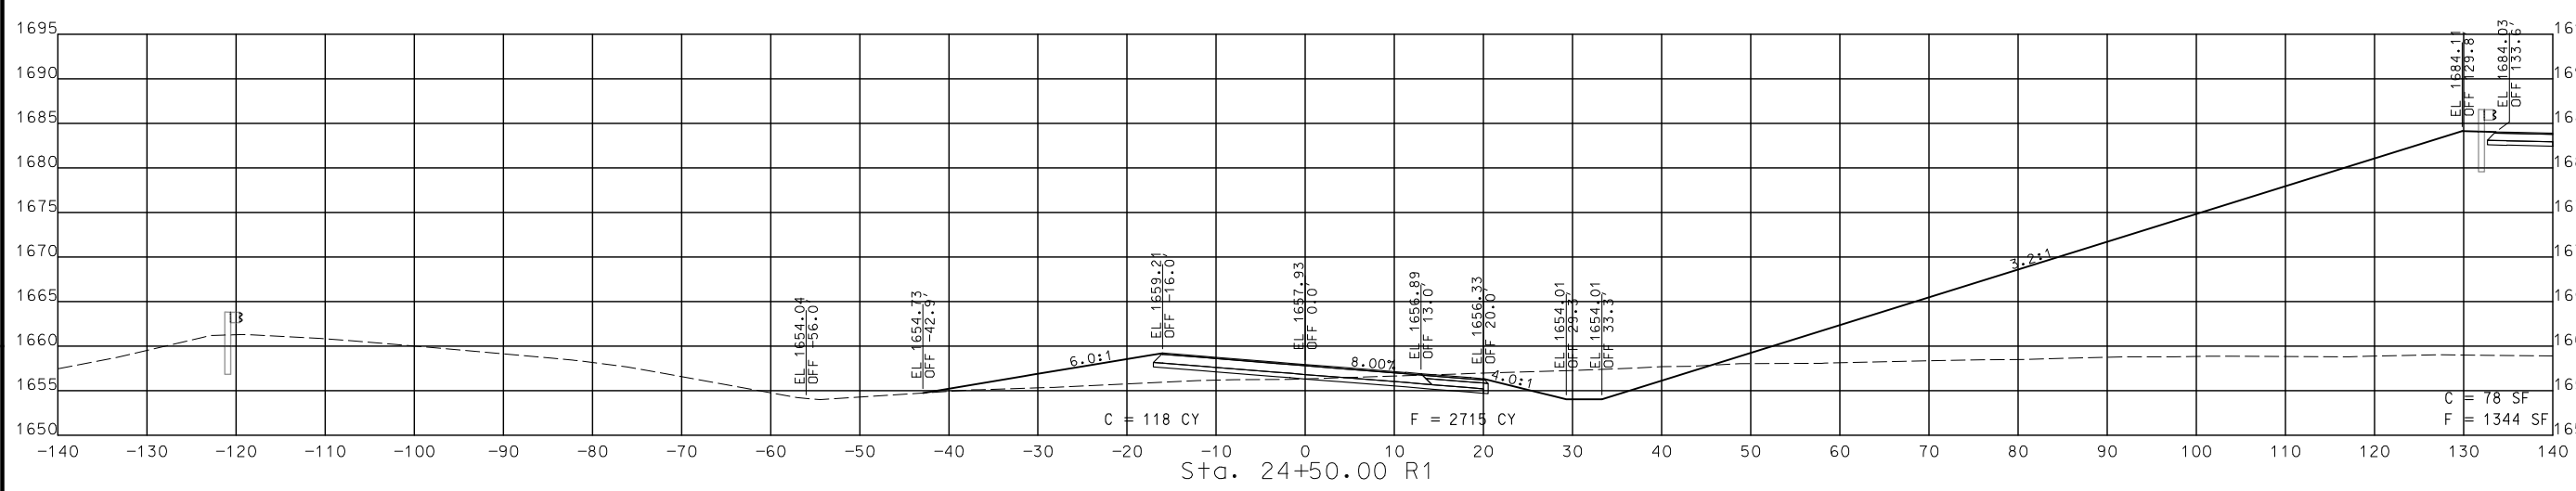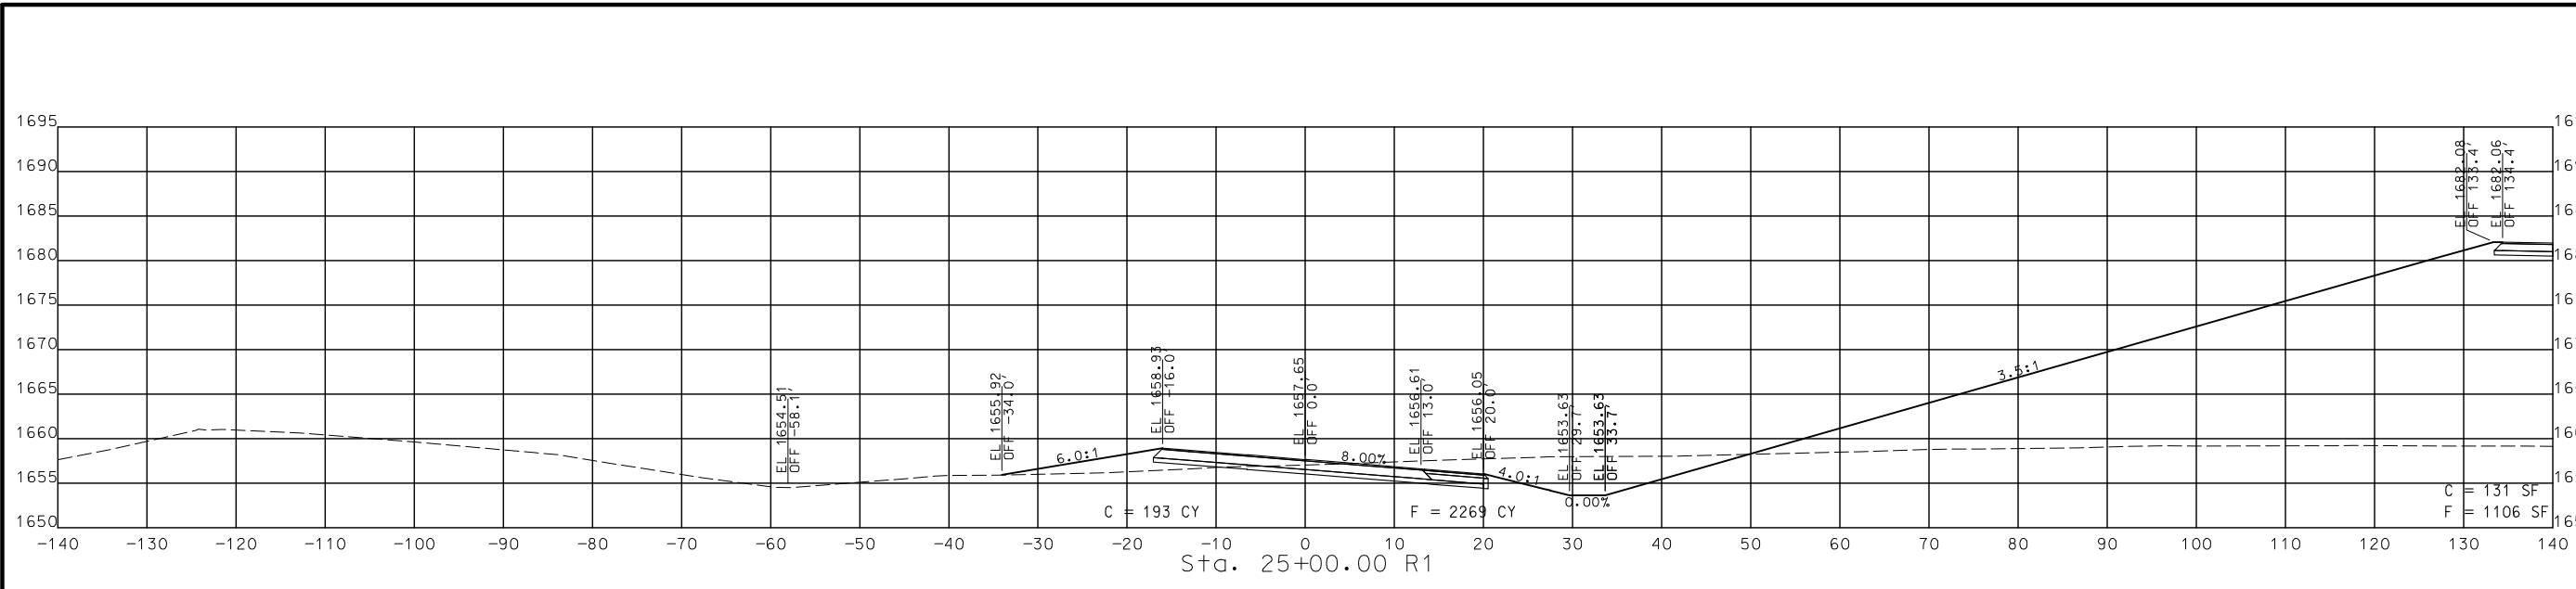

STA. 24+00.00 R1 TO STA. 25+00.00 R1

CROSS SECTIONS
EASTBOUND US 60

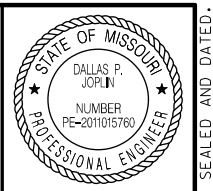

THIS SHEET HAS BEEN SIGNED, SEALED AND DATED ELECTRONICALLY.

DATE PREPARED
9/3/2024

ROUTE 60	STATE MO
DISTRICT SW	SHEET NO. 72

COUNTY
WEBSTER

JOB NO.
J7P3425C

CONTRACT ID.


PROJECT NO.

BRIDGE NO.

DESCRIPTION	DATE

MISSOURI HIGHWAYS AND TRANSPORTATION COMMISSION

105 WEST CAPITOL
JEFFERSON CITY, MO 65102

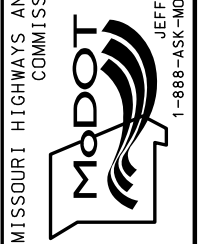


1-888-ASK-MODOT (1-888-275-6636)

CMT
© Copyright CMT, Inc.

CRAWFORD, MURPHY & TILLY, INC.
651 WEST WASHINGTON STREET
SPRINGFIELD, MO 65807 (417) 869-6009
ENGINEERING CORPORATION - 000631

IF A SEAL IS PRESENT ON THIS SHEET IT HAS BEEN ELECTRONICALLY SEALED AND DATED.

REV.

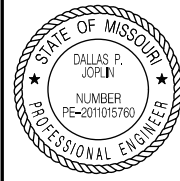

THIS SHEET HAS BEEN SIGNED, SEALED AND DATED ELECTRONICALLY.

DATE PREPARED
9/3/2024

ROUTE 60 STATE MO

DISTRICT SW SHEET NO. 73

COUNTY WEBSTER

JOB NO. J7P3425C

CONTRACT ID.

PROJECT NO.

BRIDGE NO.

DESCRIPTION

DATE

MISSOURI HIGHWAYS AND TRANSPORTATION COMMISSION

105 WEST CAPITOL JEFFERSON CITY, MO 65102

1-888-ASK-MODOT (1-888-278-6636)

© Copyright CMT, Inc.




CRAWFORD, MURPHY & TILLY, INC.

651 W. ENDALE STREET, SPRINGFIELD, MO 65807 (417) 869-6009

ENGINEERING CORPORATION - 000631


REV.

IF A SEAL IS PRESENT ON THIS SHEET IT HAS BEEN ELECTRONICALLY SEALED AND DATED.

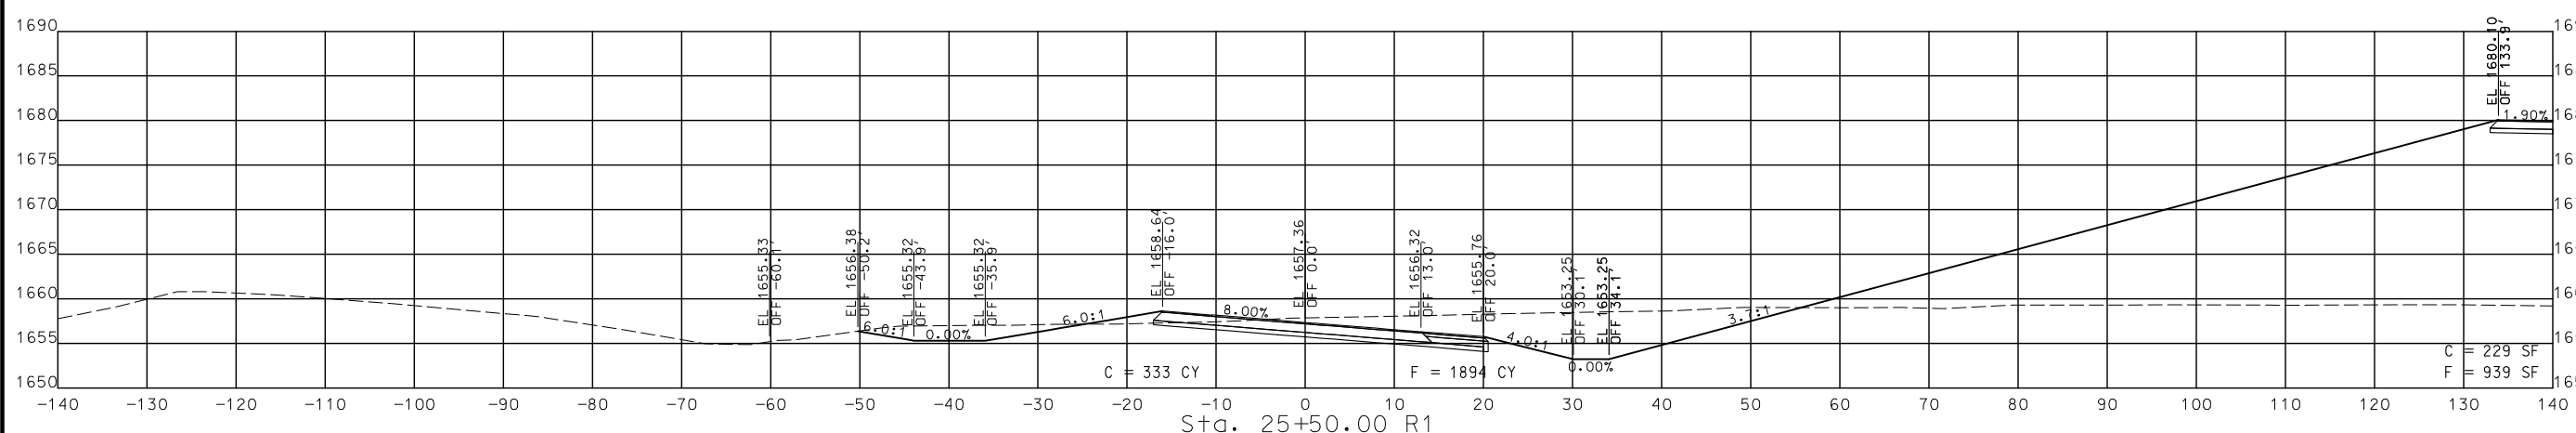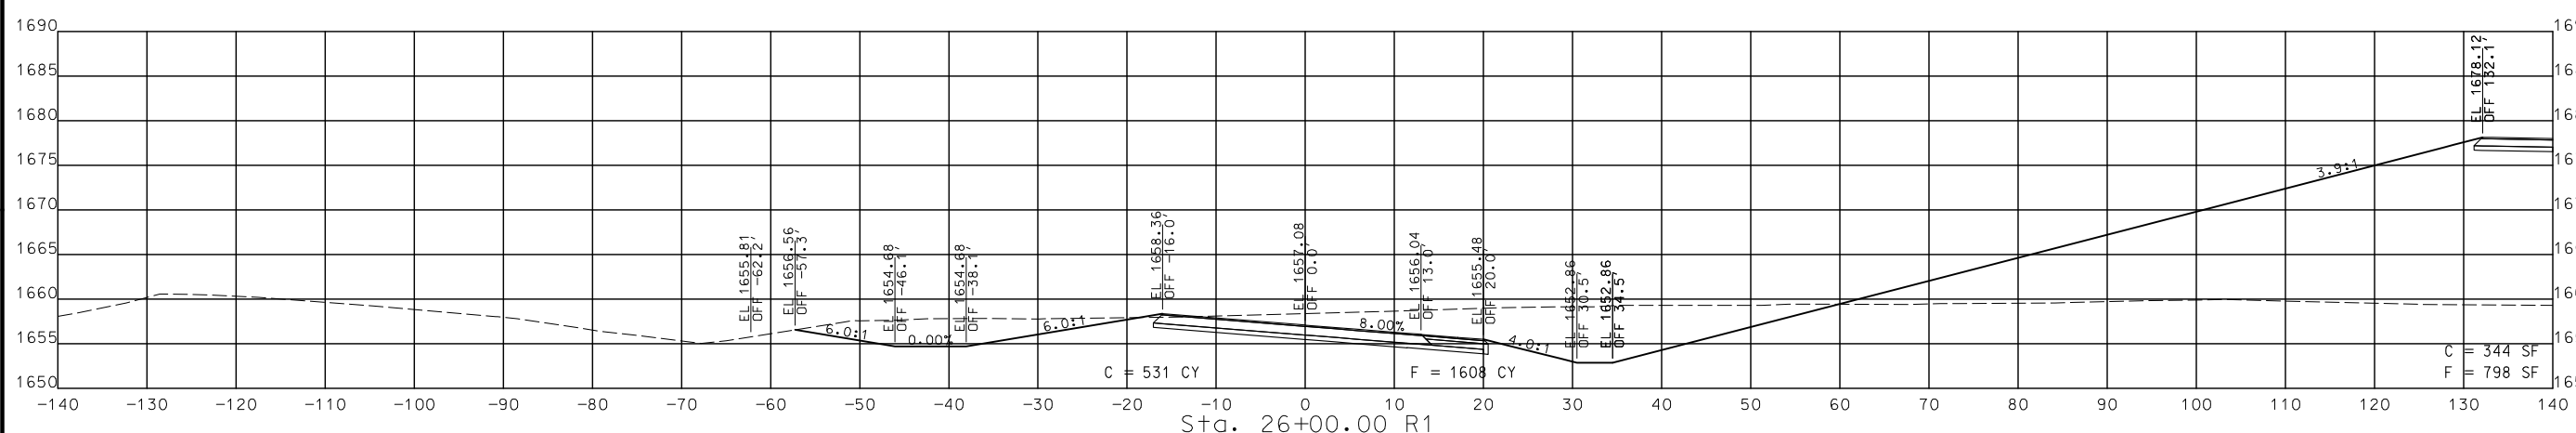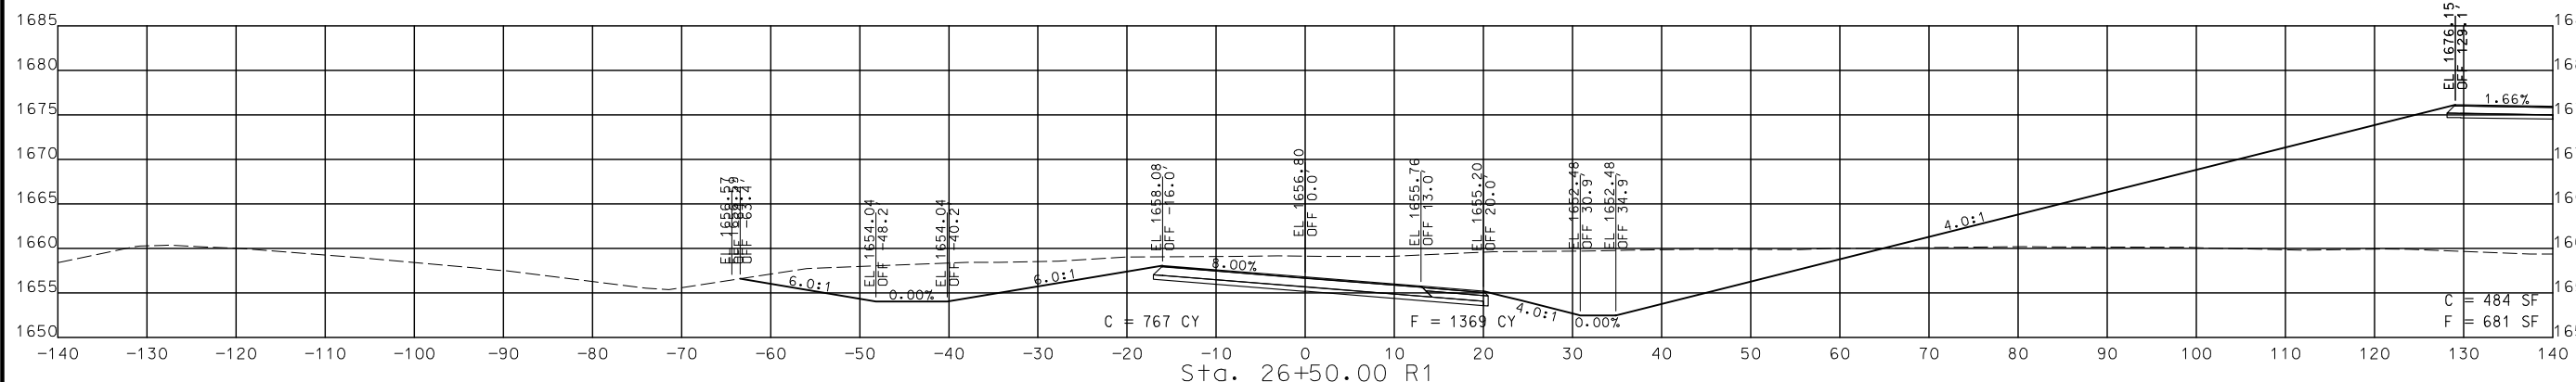

STA. 25+50.00 R1 TO STA. 26+50.00 R1

CROSS SECTIONS EASTBOUND US 60

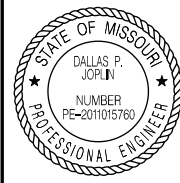

THIS SHEET HAS BEEN SIGNED, SEALED AND DATED ELECTRONICALLY.

DATE PREPARED
9/3/2024

ROUTE 60 STATE MO
DISTRICT SW SHEET NO. 74

COUNTY
WEBSTER

JOB NO.
J7P3425C

CONTRACT ID.

PROJECT NO.




BRIDGE NO.

DESCRIPTION	DATE

MISSOURI HIGHWAYS AND TRANSPORTATION COMMISSION
 MO 105 WEST CAPITOL JEFFERSON CITY, MO 65102 1-888-ASK-MODOT (1-888-278-6636)





CMT
© Copyright CMT, Inc.
CRAWFORD, MURPHY & TILLY, INC.
651 W. ENDALE ST. TRF11 869-6009
SPRINGFIELD, MO 65807 (417) 869-6009
ENGINEERING CORPORATION - 000631

REV.

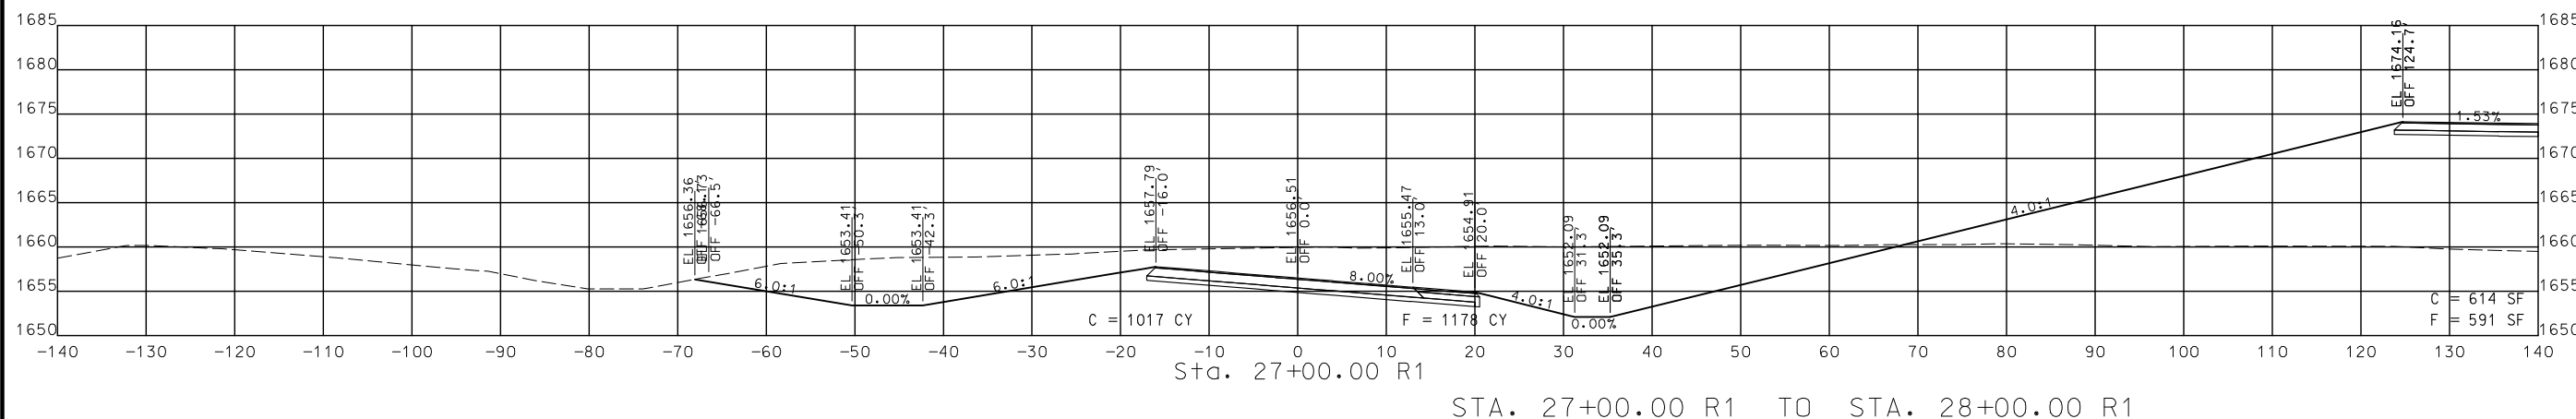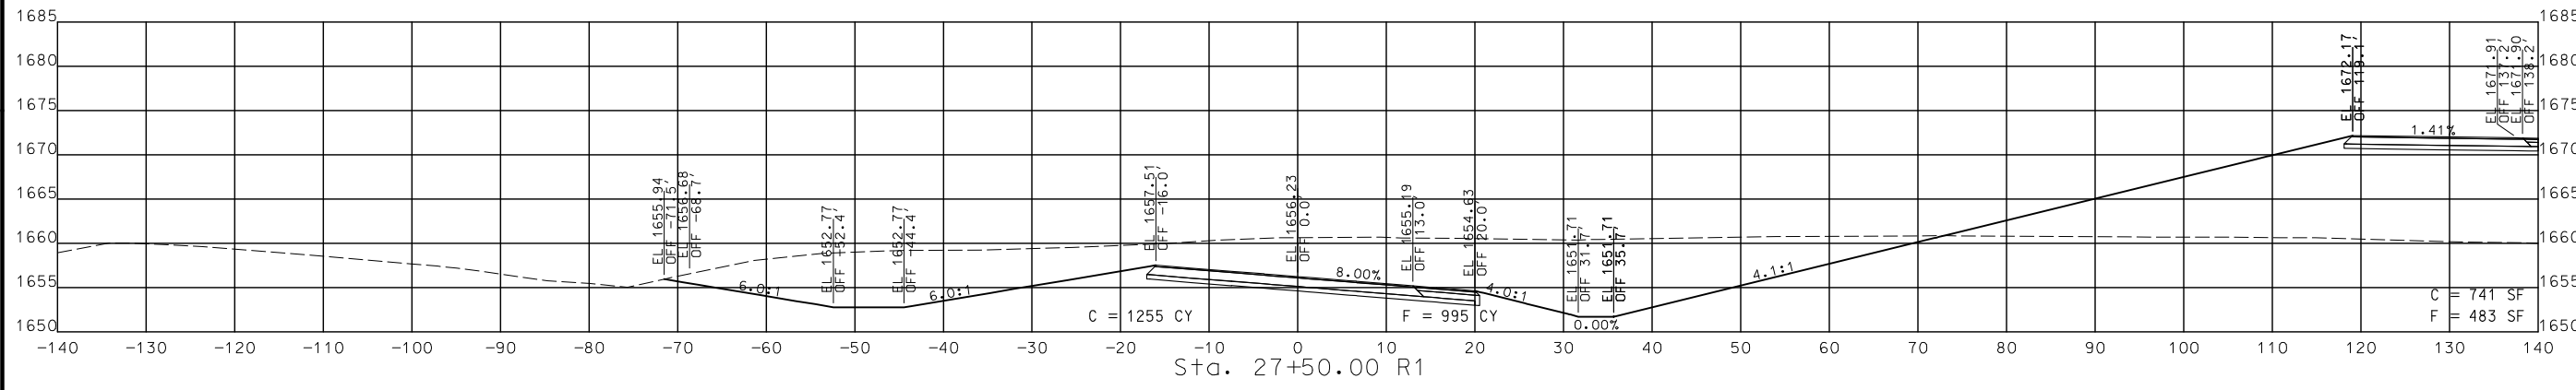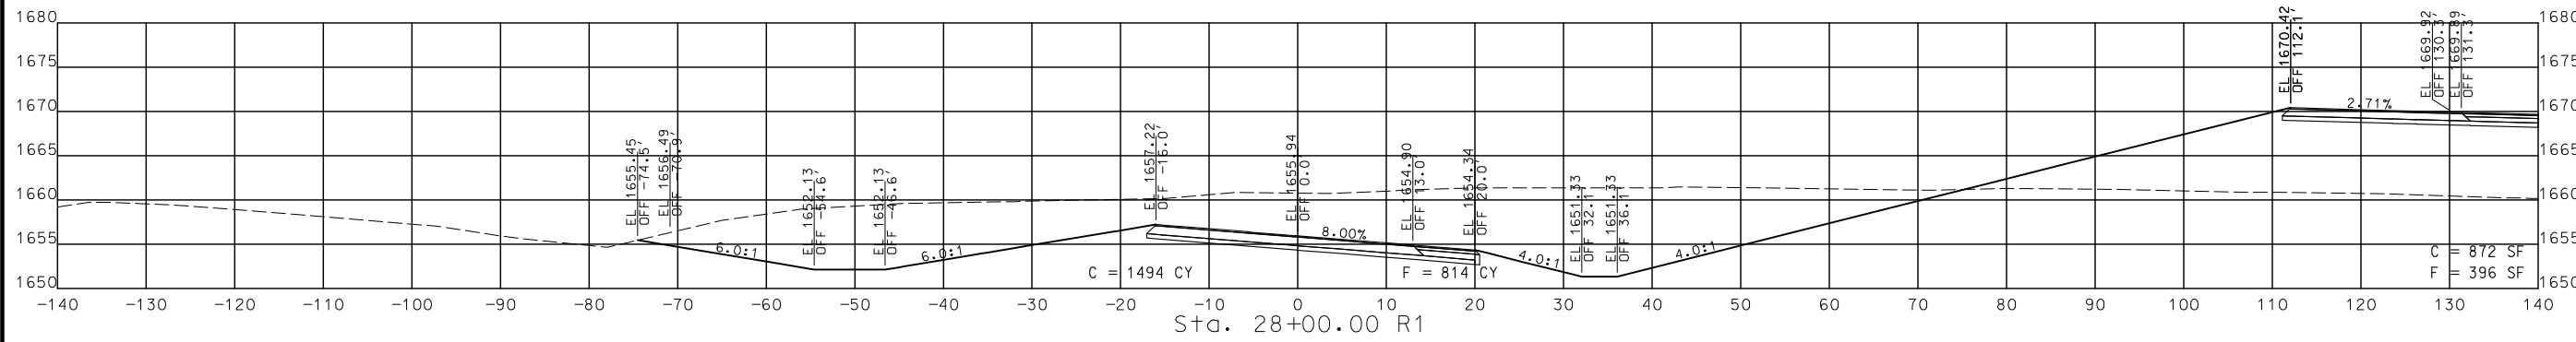

STA. 27+00.00 R1 TO STA. 28+00.00 R1

CROSS SECTIONS EASTBOUND US 60

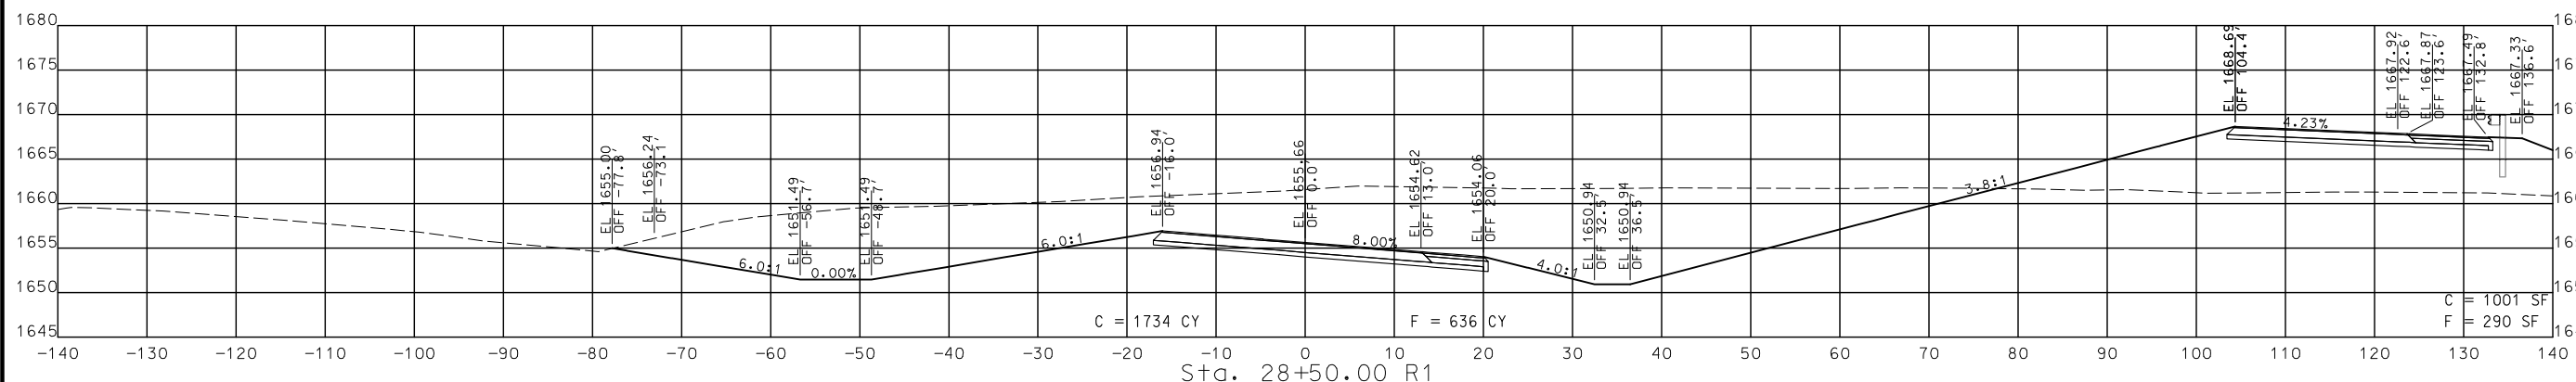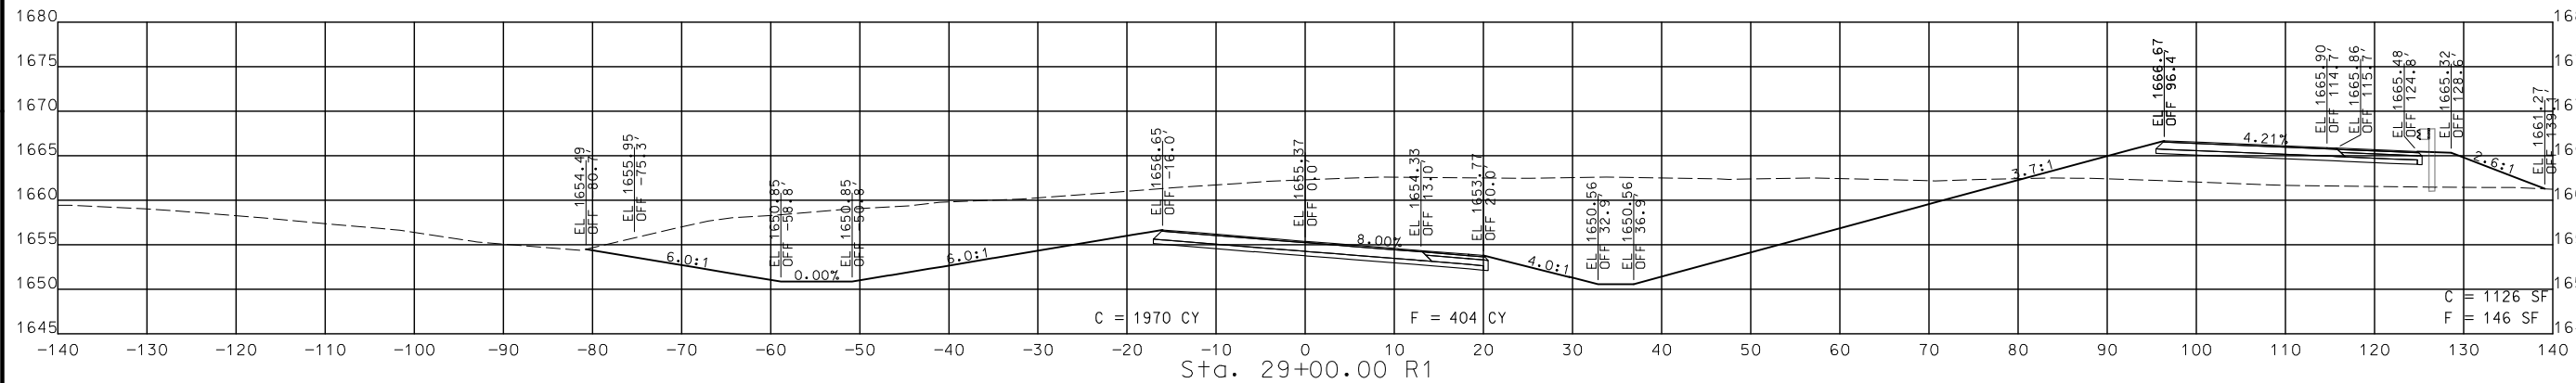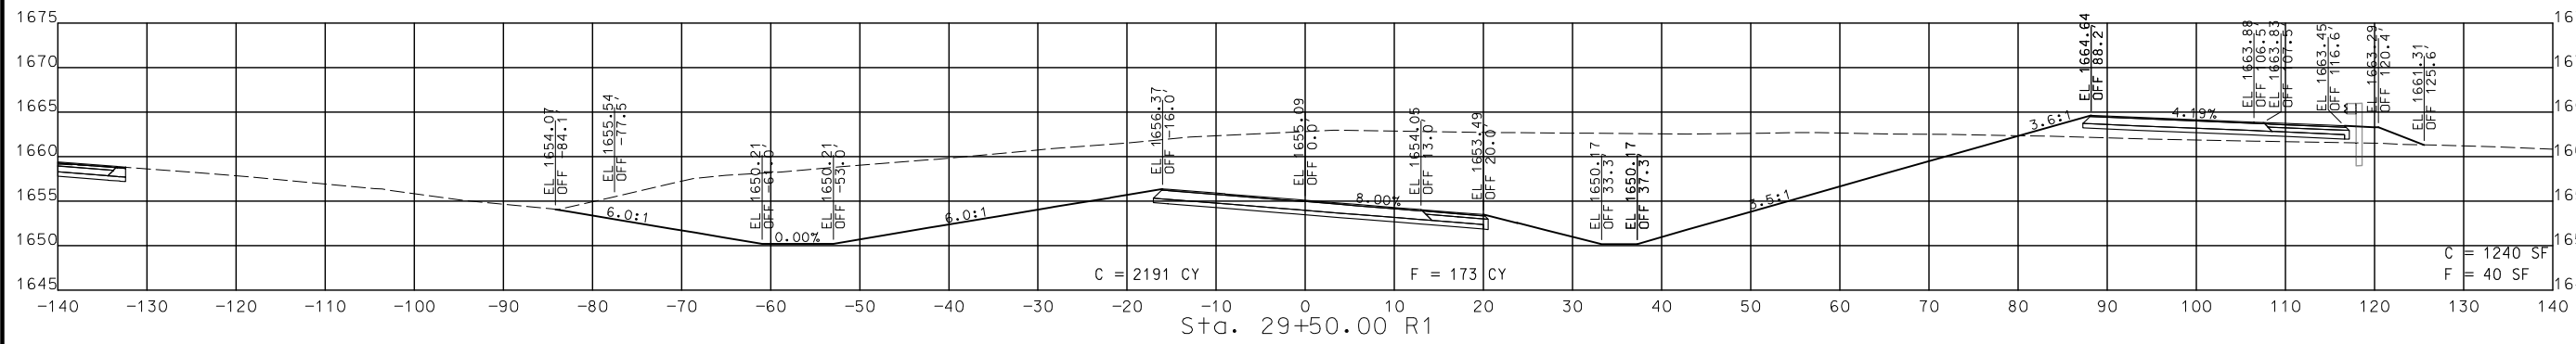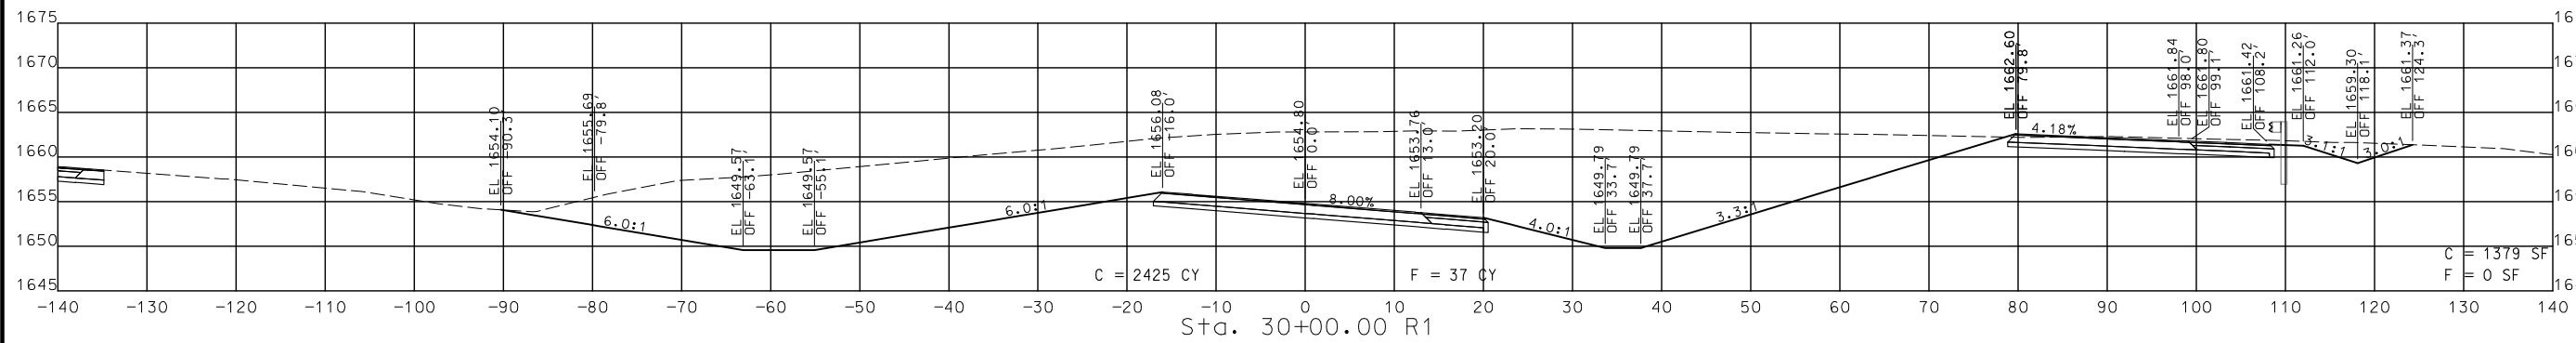

STA. 28+50.00 R1 TO STA. 30+00.00 R1

CROSS SECTIONS
EASTBOUND US 60



THIS SHEET HAS BEEN
SIGNED, SEALED AND DATED
ELECTRONICALLY.

DATE PREPARED
9/3/2024

ROUTE 60 STATE MO
DISTRICT SW SHEET NO. 75

COUNTY
WEBSTER

JOB NO.
J7P3425C

CONTRACT ID.

PROJECT NO.

BRIDGE NO.

DESCRIPTION	DATE

MISSOURI HIGHWAYS AND TRANSPORTATION
COMMISSION

105 WEST CAPITOL
JEFFERSON CITY, MO 65102
1-888-ASK-MODOT (1-888-278-6636)

© Copyright CMT, Inc.
CRAWFORD, MURPHY & TILLY, INC.
651 W. END AVE., SUITE 100
SPRINGFIELD, MO 65807 (417) 869-6009
ENGINEERING CORPORATION - 000631



THIS SHEET HAS BEEN SIGNED, SEALED AND DATED ELECTRONICALLY.

DATE PREPARED
9/3/2024

ROUTE 60 STATE MO

DISTRICT SW SHEET NO. 76

COUNTY WEBSTER

JOB NO. J7P3425C

CONTRACT ID.

PROJECT NO.





BRIDGE NO.

DATE	DESCRIPTION

DATE

MISSOURI HIGHWAYS AND TRANSPORTATION COMMISSION
105 WEST CAPITOL JEFFERSON CITY, MO 65102
1-888-ASK-MODOT (1-888-275-6636)

CMT
© Copyright CMT, Inc.
CRAWFORD, MURPHY & TILLY, INC.
631 WEST END AVE. SUITE 101
SPRINGFIELD, MO 65807 (417) 869-6009
ENGINEERING CORPORATION - 000631

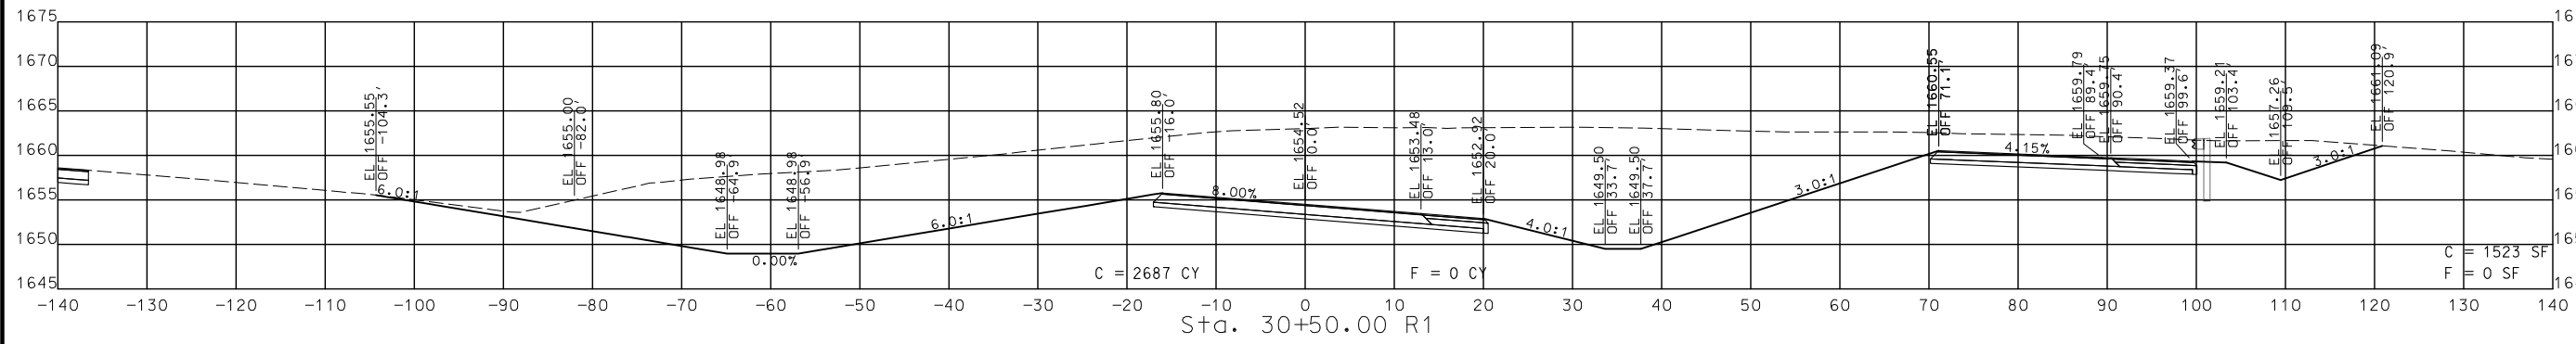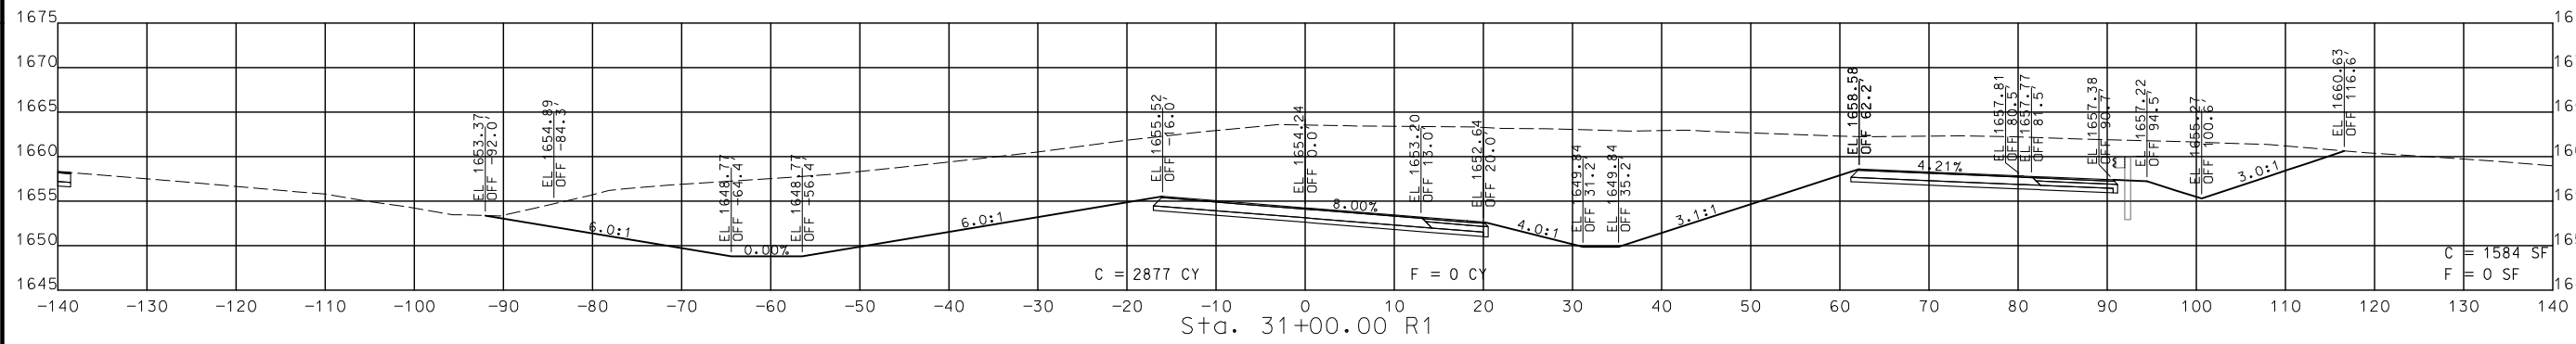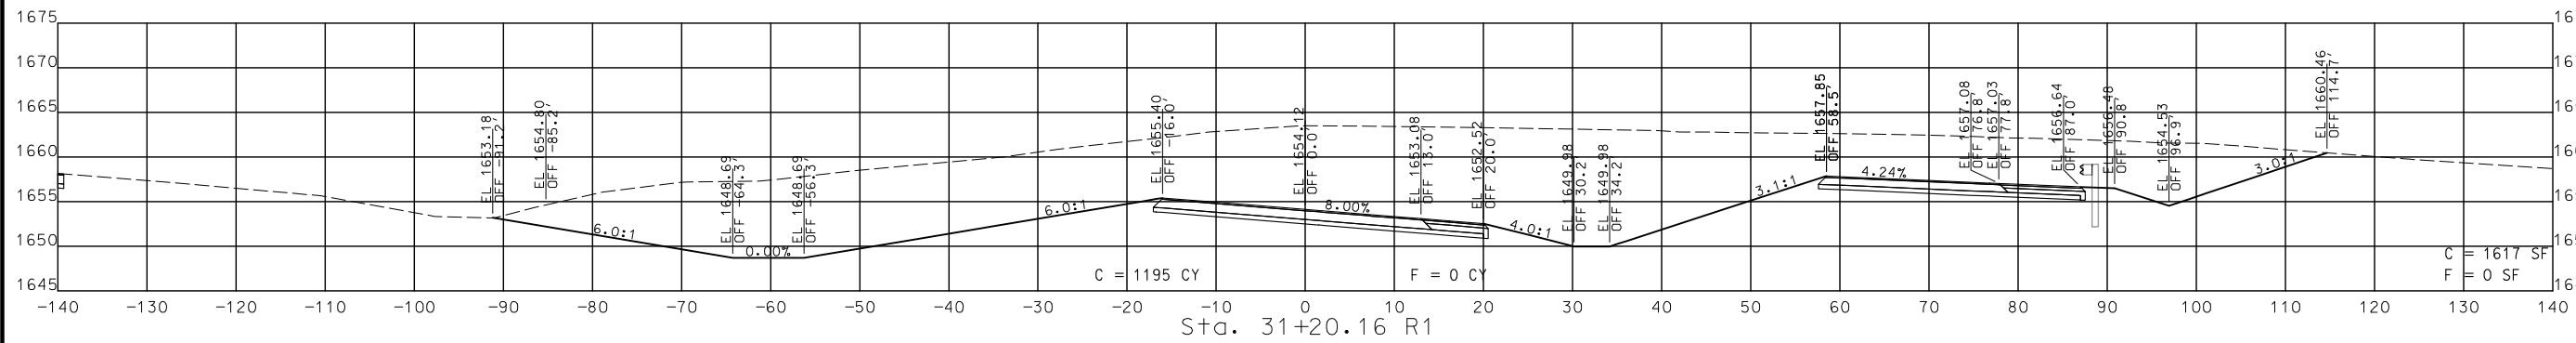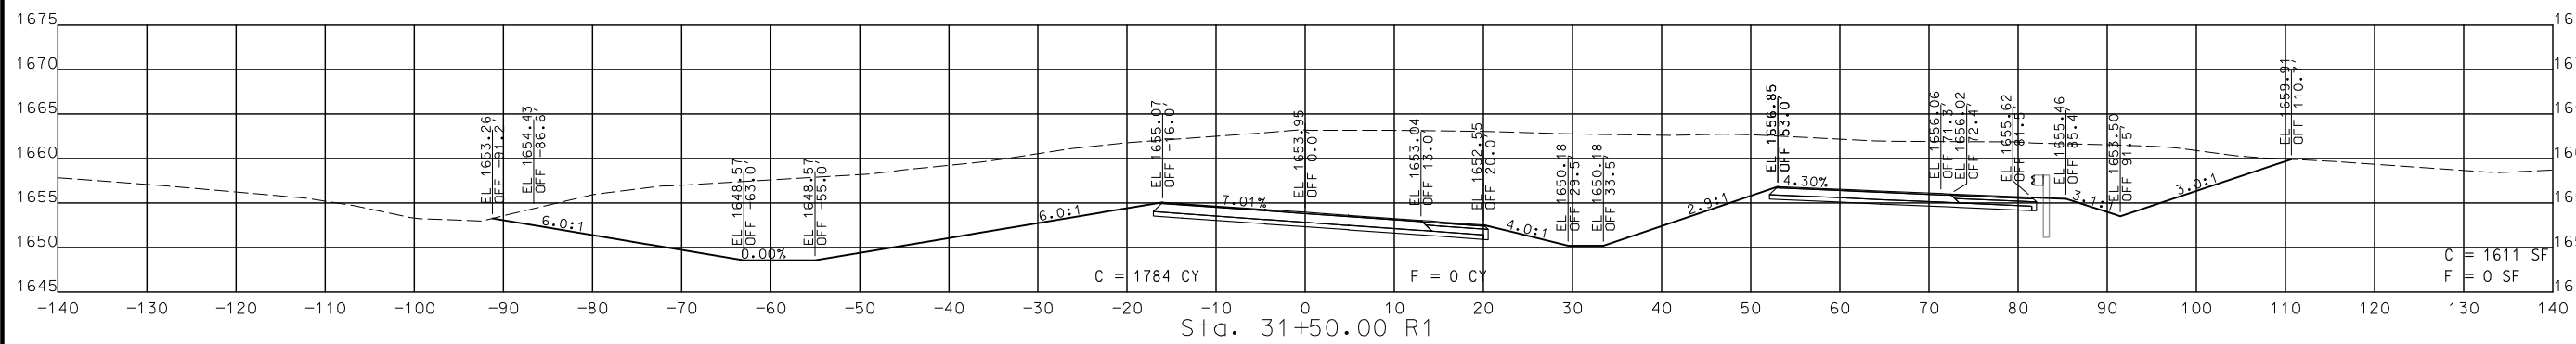

STA. 30+50.00 R1 TO STA. 31+50.00 R1

CROSS SECTIONS EASTBOUND US 60

REV.



THIS SHEET HAS BEEN SIGNED, SEALED AND DATED ELECTRONICALLY.

DATE PREPARED 9/3/2024

ROUTE 60 STATE MO

DISTRICT SW SHEET NO. 77

COUNTY WEBSTER

JOB NO. J7P3425C


CONTRACT ID.

PROJECT NO.

BRIDGE NO.

DATE	DESCRIPTION





MISSOURI HIGHWAYS AND TRANSPORTATION COMMISSION

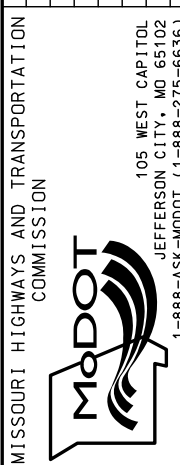

105 WEST CAPITOL
JEFFERSON CITY, MO 65102
1-888-ASK-MODOT (1-888-278-6636)





CMT
© Copyright CMT, Inc.
CRAWFORD, MURPHY & TILLY, INC.
651 WEST END AVE., SUITE 100
SPRINGFIELD, MO 65807 (417) 869-6009
ENGINEERING CORPORATION - 000631

REV.

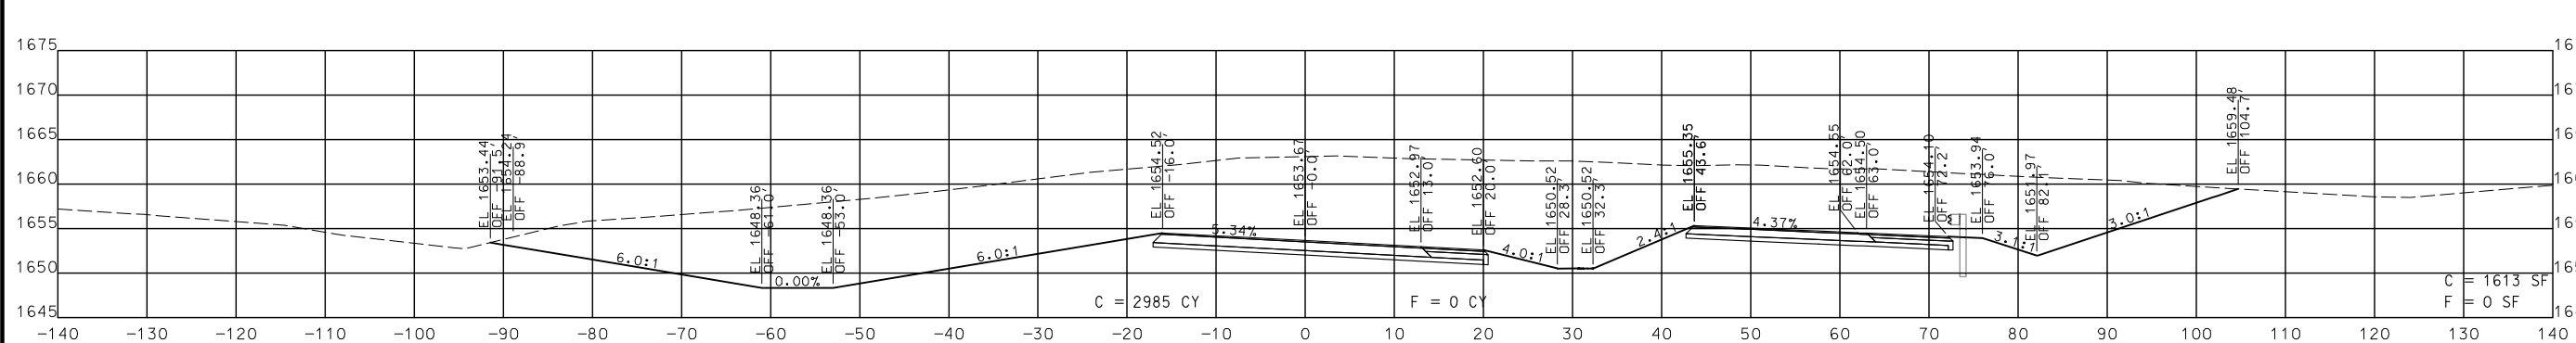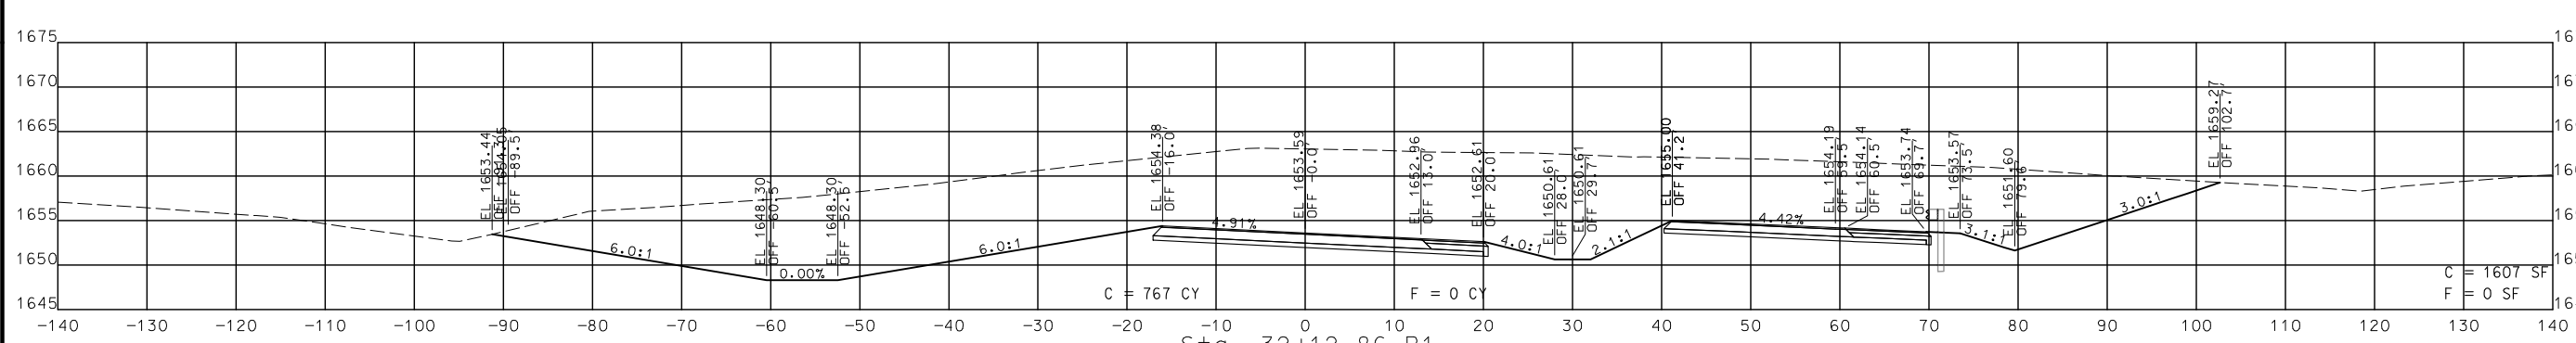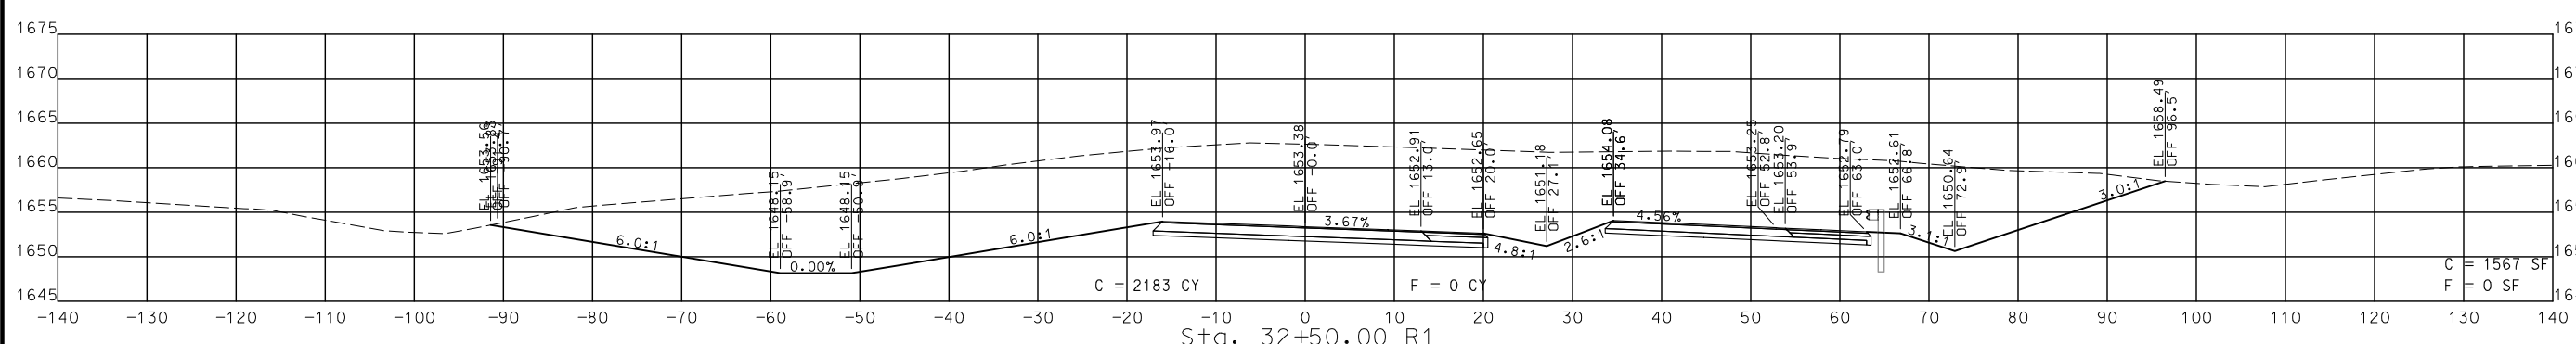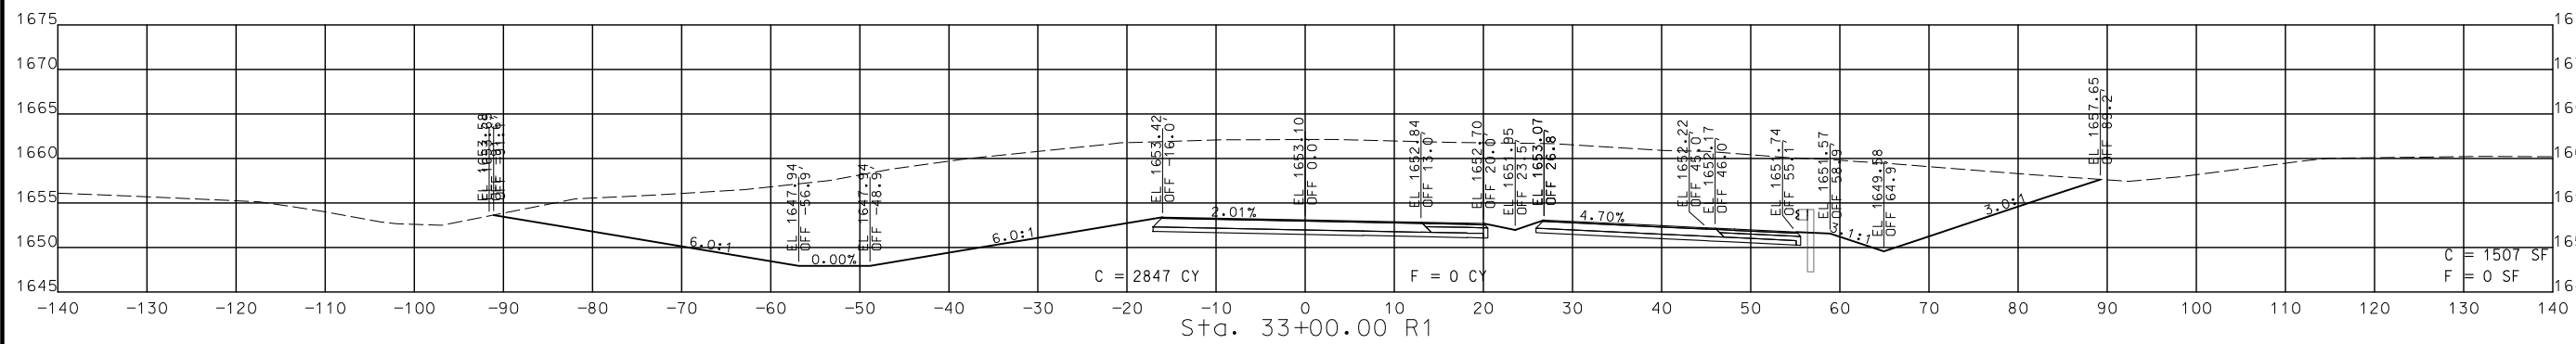


STA. 32+00.00 R1 TO STA. 33+00.00 R1

CROSS SECTIONS EASTBOUND US 60

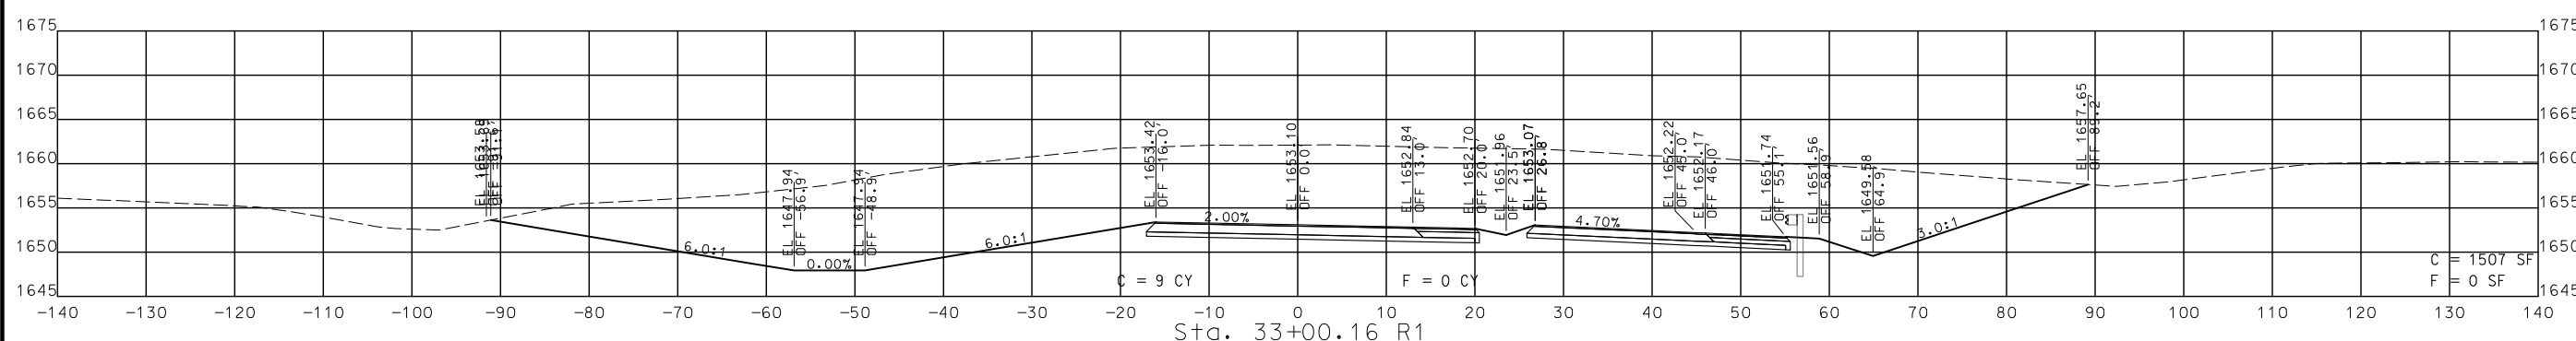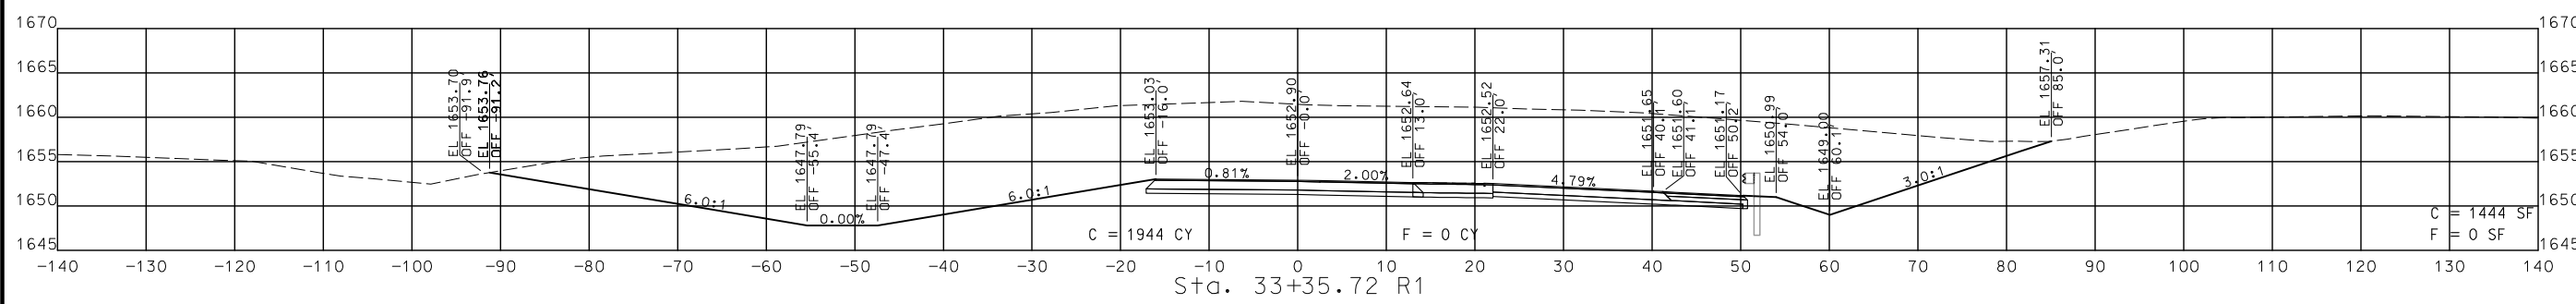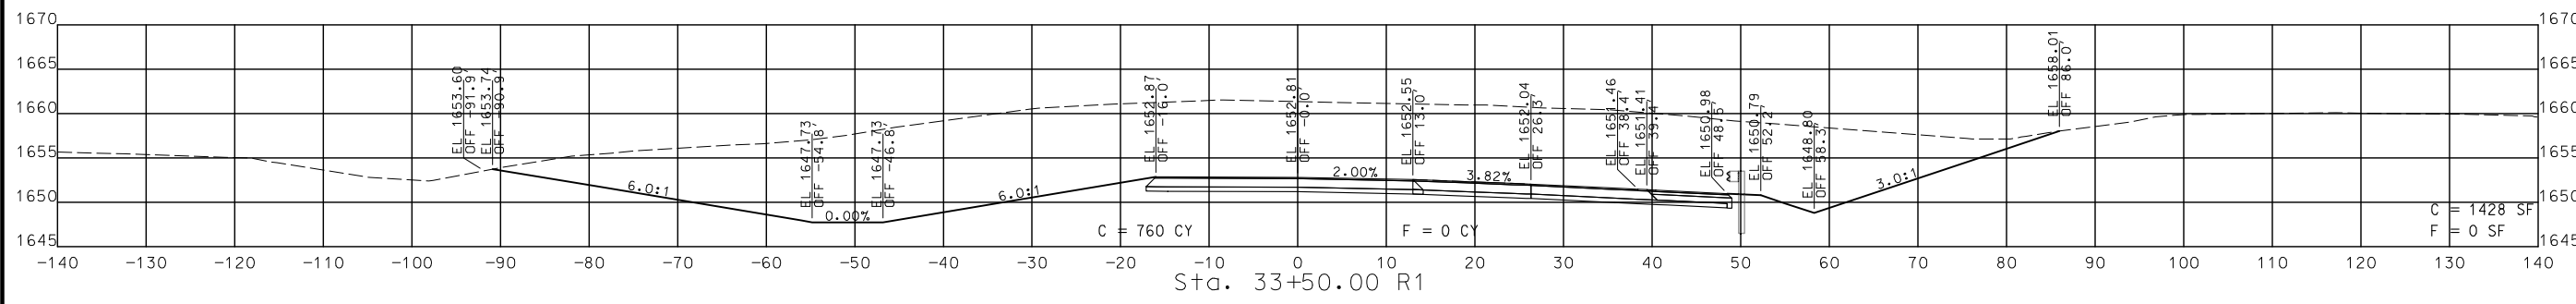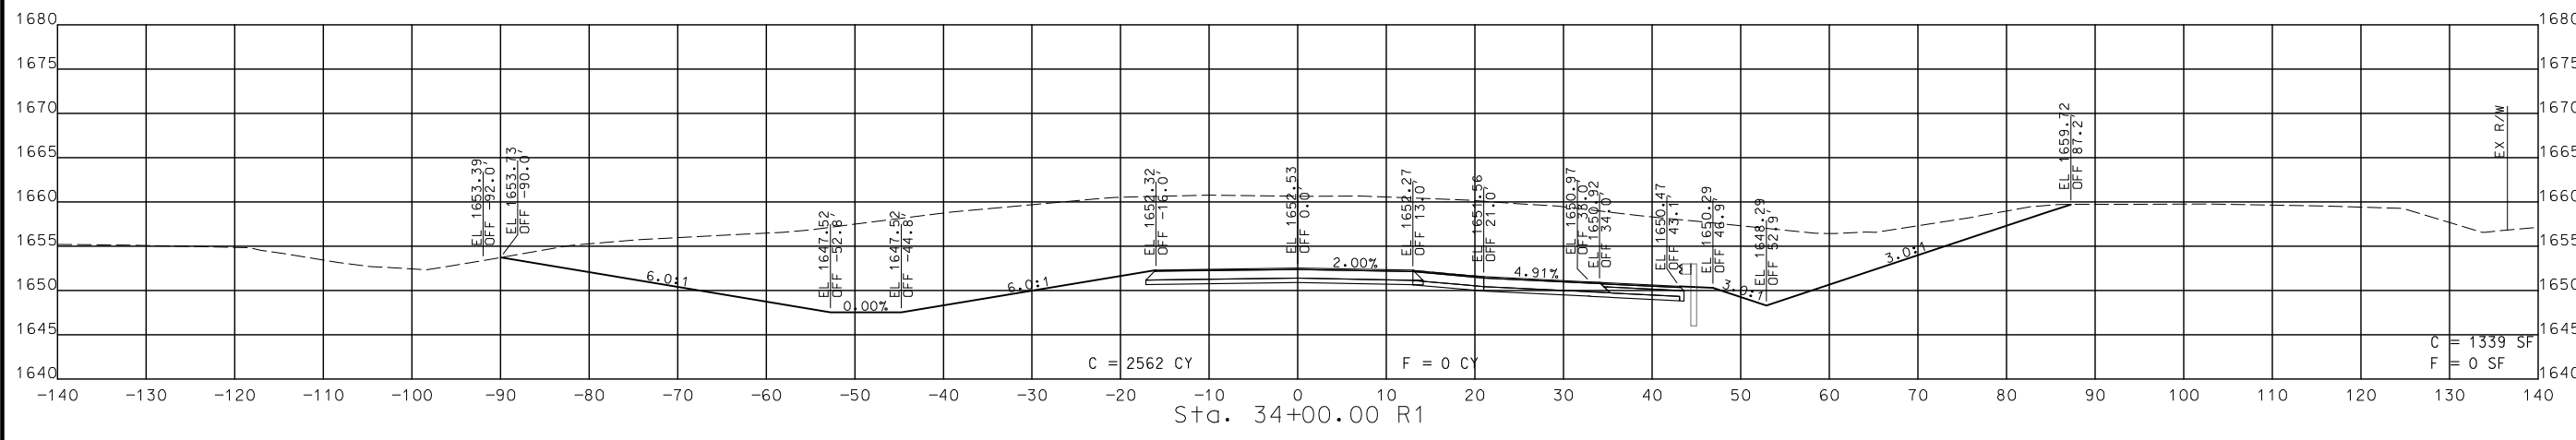

STA. 33+00.16 R1 TO STA. 34+00.00 R1

CROSS SECTIONS
EASTBOUND US 60

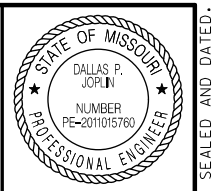

THIS SHEET HAS BEEN
SIGNED, SEALED AND DATED
ELECTRONICALLY.

DATE PREPARED
9/3/2024

ROUTE 60	STATE MO
DISTRICT SW	SHEET NO. 78

COUNTY
WEBSTER

JOB NO.
J7P3425C

CONTRACT ID.

PROJECT NO.

BRIDGE NO.


DATE	DESCRIPTION

MISSOURI HIGHWAYS AND TRANSPORTATION
COMMISSION

105 WEST CAPITOL
JEFFERSON CITY, MO 65102
1-888-ASK-MODOT (1-888-278-6636)

© Copyright CMT, Inc.
CRAWFORD, MURPHY & TILLY, INC.
651 WEST LINDALE STREET
SPRINGFIELD, MO 65807 (417) 869-6009
ENGINEERING CORPORATION - 000631

IF A SEAL IS PRESENT ON THIS SHEET IT HAS BEEN ELECTRONICALLY SEALED AND DATED.

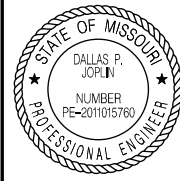

THIS SHEET HAS BEEN SIGNED, SEALED AND DATED ELECTRONICALLY.

DATE PREPARED
9/3/2024

ROUTE 60 STATE MO

DISTRICT SW SHEET NO. 79

COUNTY WEBSTER

JOB NO. J7P3425C

CONTRACT ID.

PROJECT NO.

BRIDGE NO.

DESCRIPTION

DATE

MISSOURI HIGHWAYS AND TRANSPORTATION COMMISSION

105 WEST CAPITOL JEFFERSON CITY, MO 65102

1-888-ASK-MODOT (1-888-275-6636)

© Copyright CMT, Inc.




CRAWFORD, MURPHY & TILLY, INC.

655 W. WASHINGTON ST. STE. 101

SPRINGFIELD, MO 65807 (417) 869-6009


ENGINEERING CORPORATION - 000631

REV.

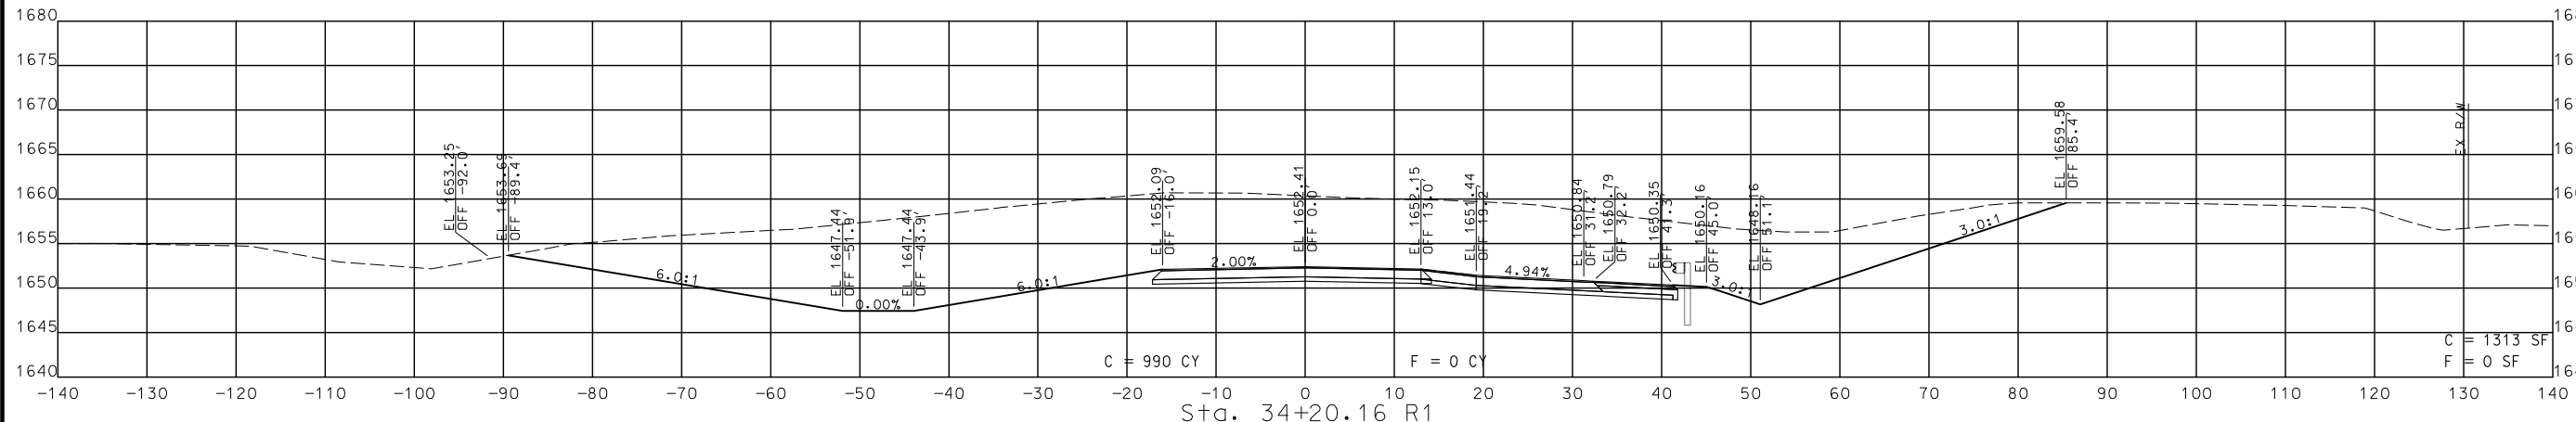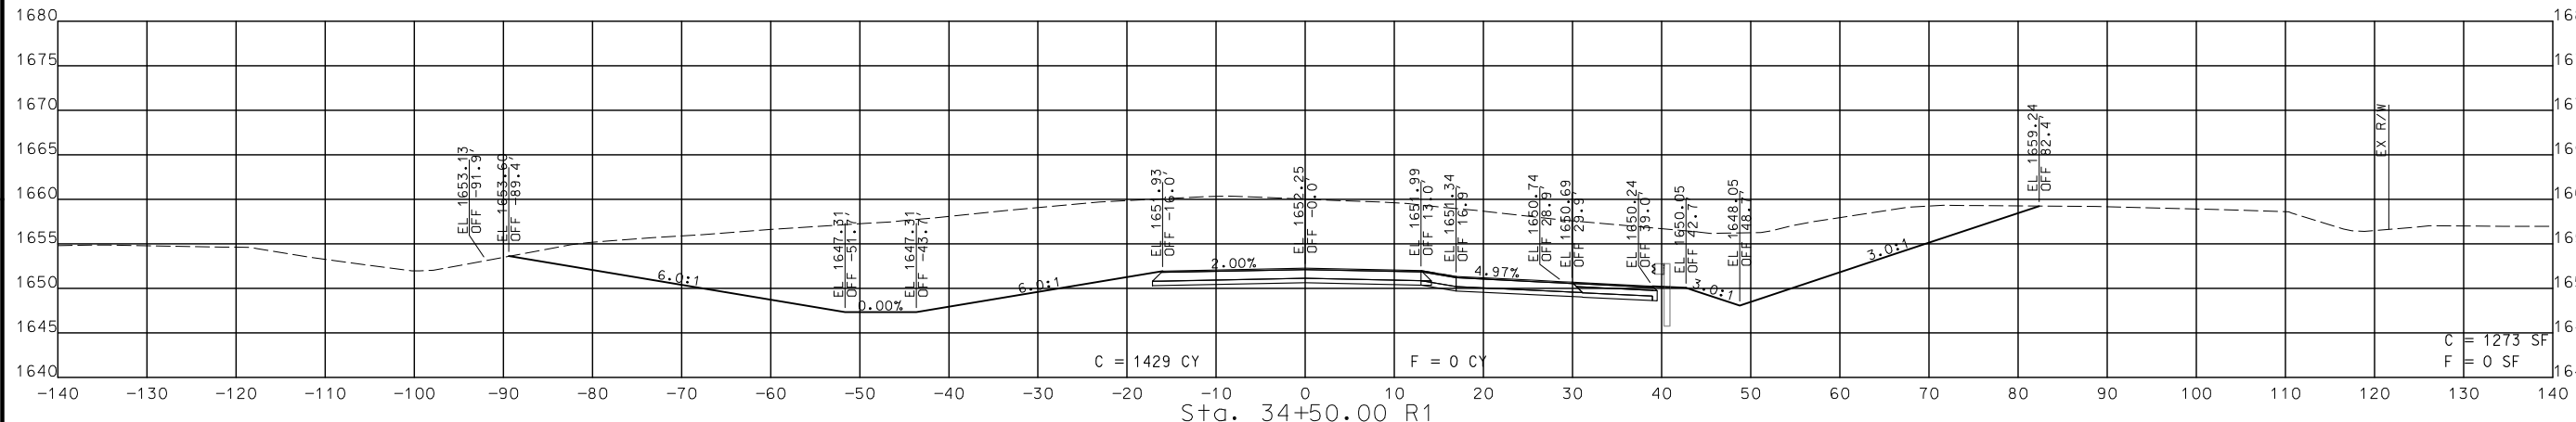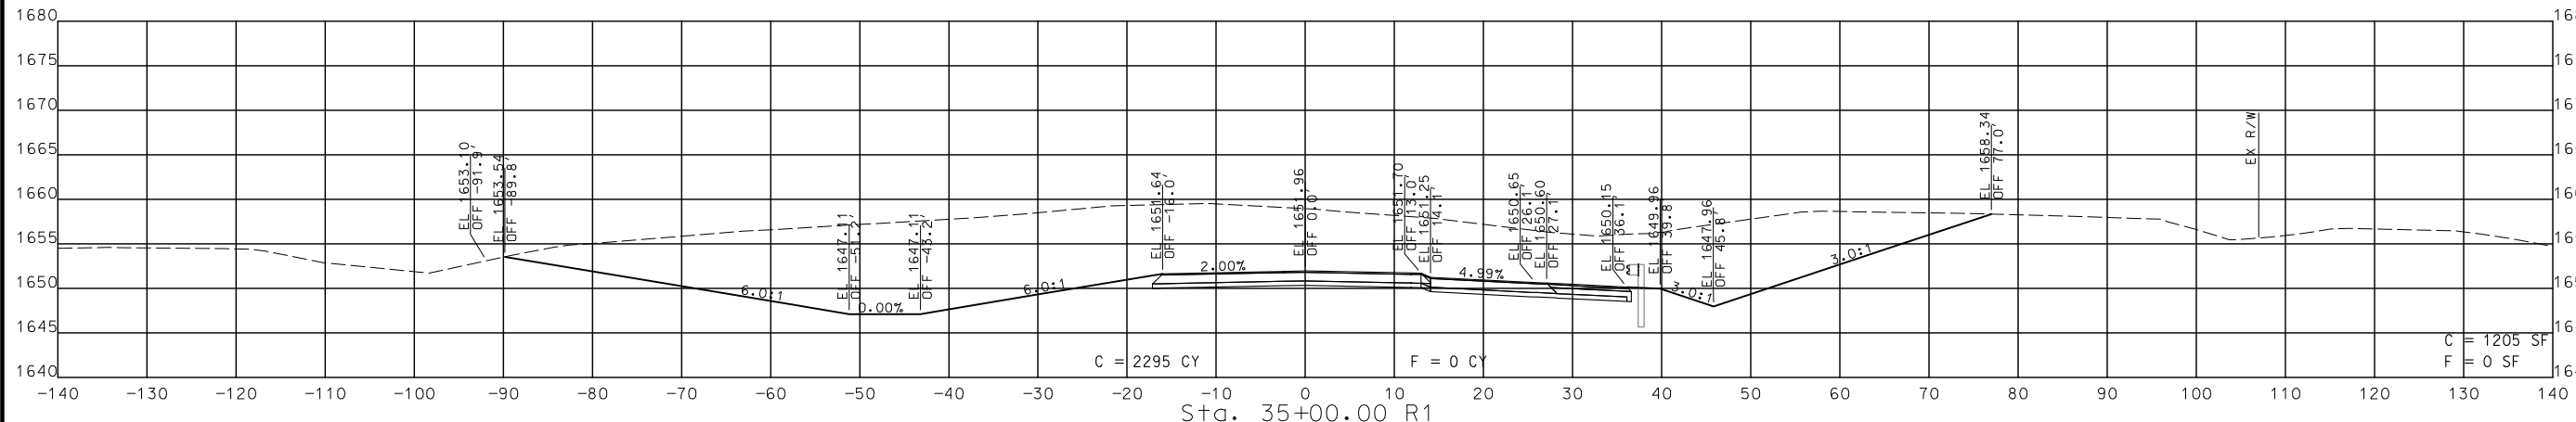

STA. 34+20.16 R1 TO STA. 35+00.00 R1

CROSS SECTIONS EASTBOUND US 60

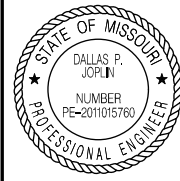

THIS SHEET HAS BEEN SIGNED, SEALED AND DATED ELECTRONICALLY.

DATE PREPARED
9/3/2024

ROUTE 60 STATE MO

DISTRICT SW SHEET NO. 80

COUNTY WEBSTER

JOB NO. J7P3425C

CONTRACT ID.

PROJECT NO.

BRIDGE NO.

DESCRIPTION

DATE

MISSOURI HIGHWAYS AND TRANSPORTATION COMMISSION

105 WEST CAPITOL JEFFERSON CITY, MO 65102

1-888-ASK-MODOT (1-888-278-6636)

© Copyright CMT, Inc.




CRAWFORD, MURPHY & TILLY, INC.

651 WEST WASHINGTON STREET, SUITE 100

SPRINGFIELD, MO 65807 (417) 869-6009


ENGINEERING CORPORATION - 000631

REV.

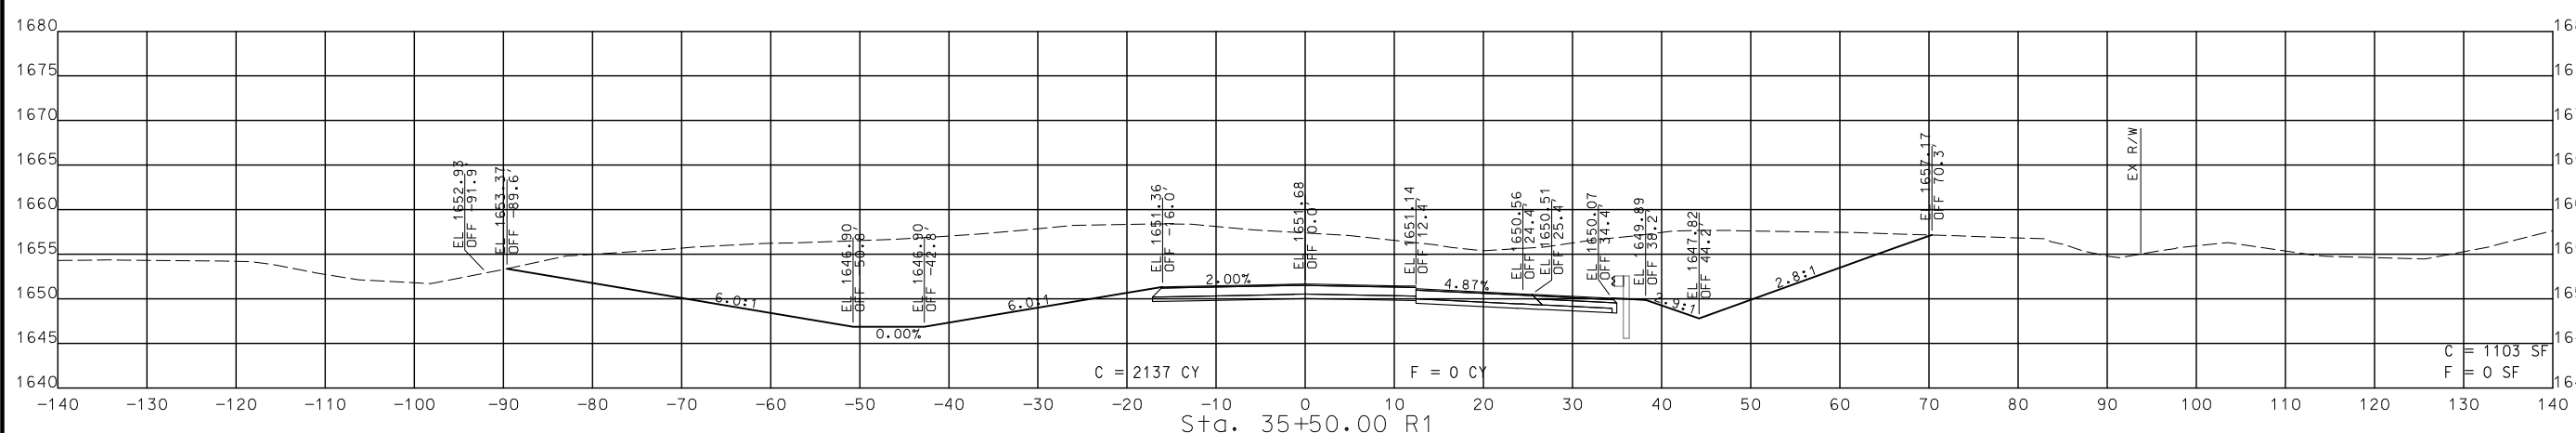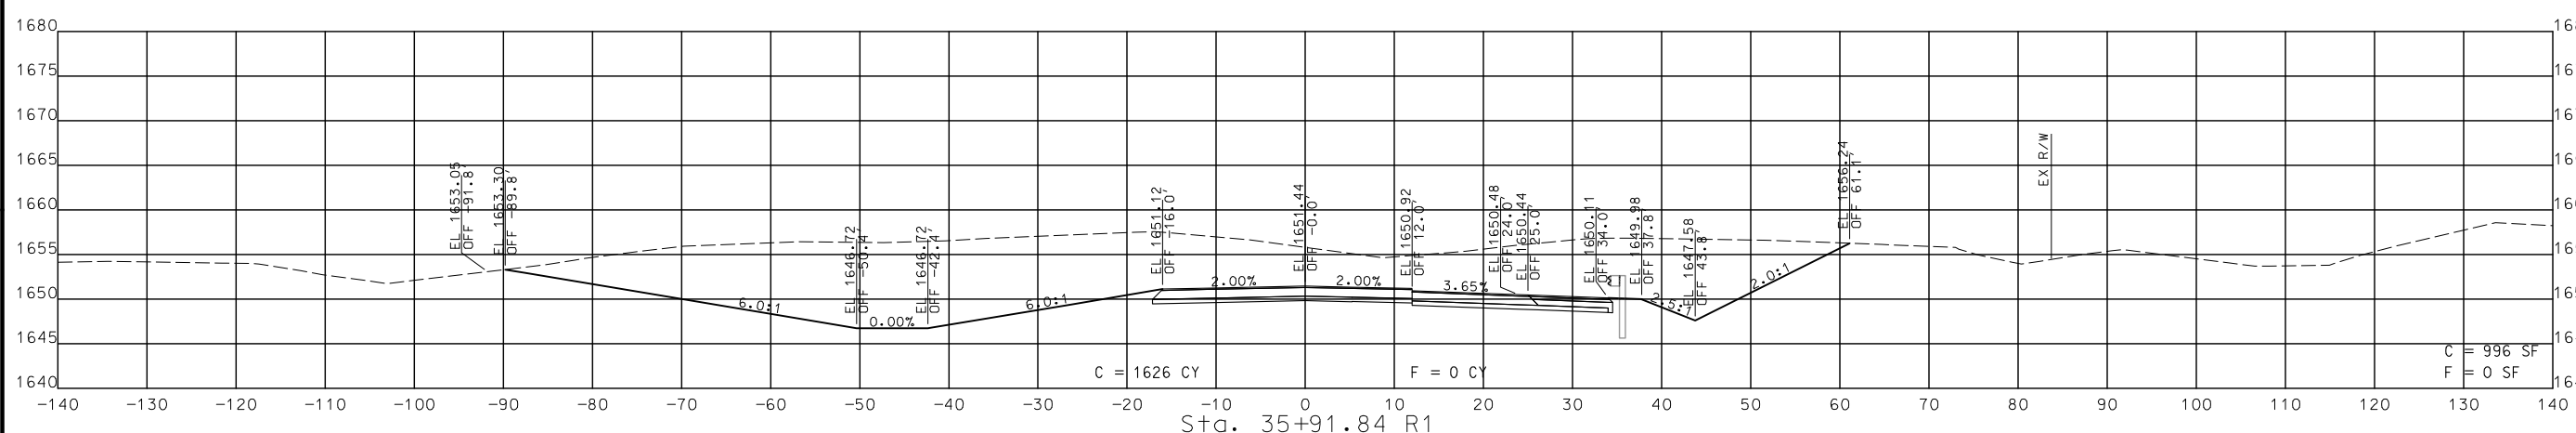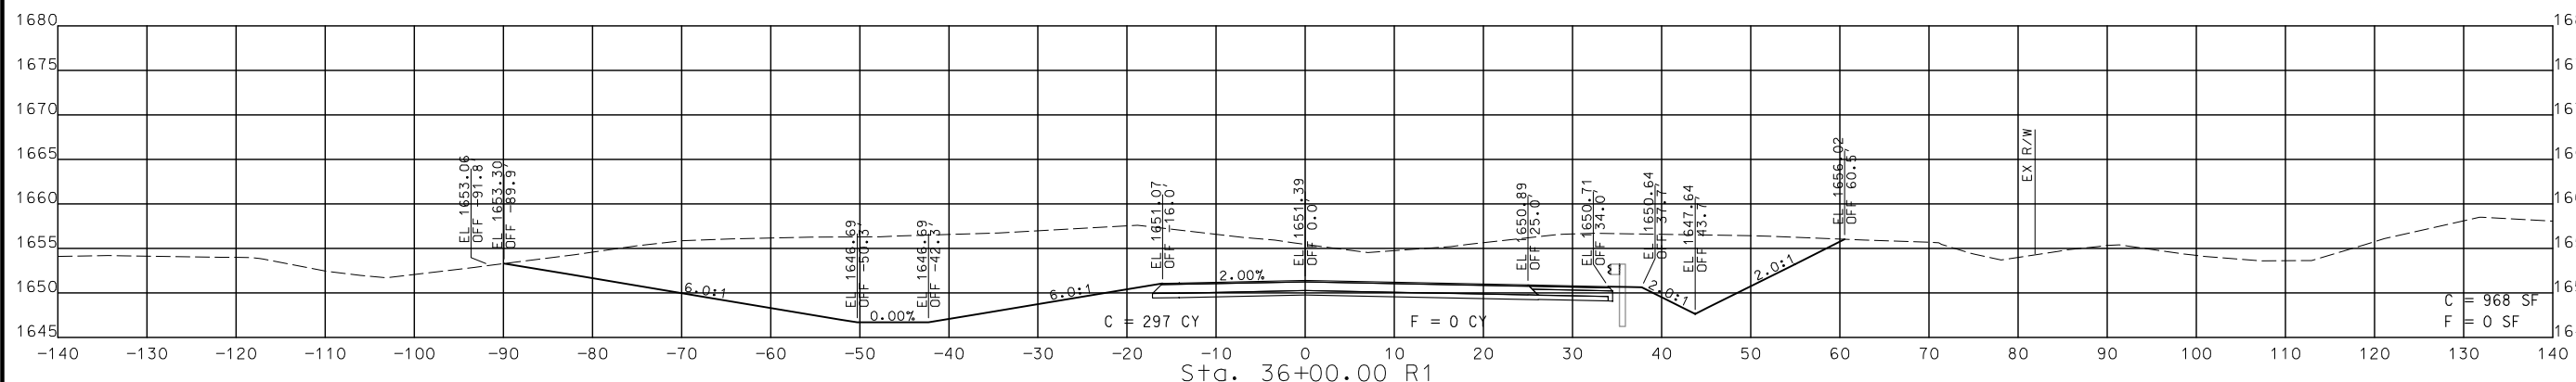

STA. 35+50.00 R1 TO STA. 36+00.00 R1

CROSS SECTIONS
EASTBOUND US 60

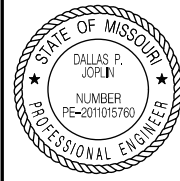

THIS SHEET HAS BEEN SIGNED, SEALED AND DATED ELECTRONICALLY.

DATE PREPARED
9/3/2024

ROUTE 60 STATE MO

DISTRICT SW SHEET NO. 81

COUNTY WEBSTER

JOB NO. J7P3425C

CONTRACT ID.

PROJECT NO.

BRIDGE NO.

DESCRIPTION

DATE

MISSOURI HIGHWAYS AND TRANSPORTATION COMMISSION

MoDOT

105 WEST CAPITOL JEFFERSON CITY, MO 65102

1-888-ASK-MODOT (1-888-278-6636)

© Copyright CMT, Inc.

CRAWFORD, MURPHY & TILLY, INC.




651 WEST END AVE. SUITE 101

SPRINGFIELD, MO 65807 (417) 869-6009

ENGINEERING CORPORATION - 000631




REV.

IF A SEAL IS PRESENT ON THIS SHEET IT HAS BEEN ELECTRONICALLY SEALED AND DATED.

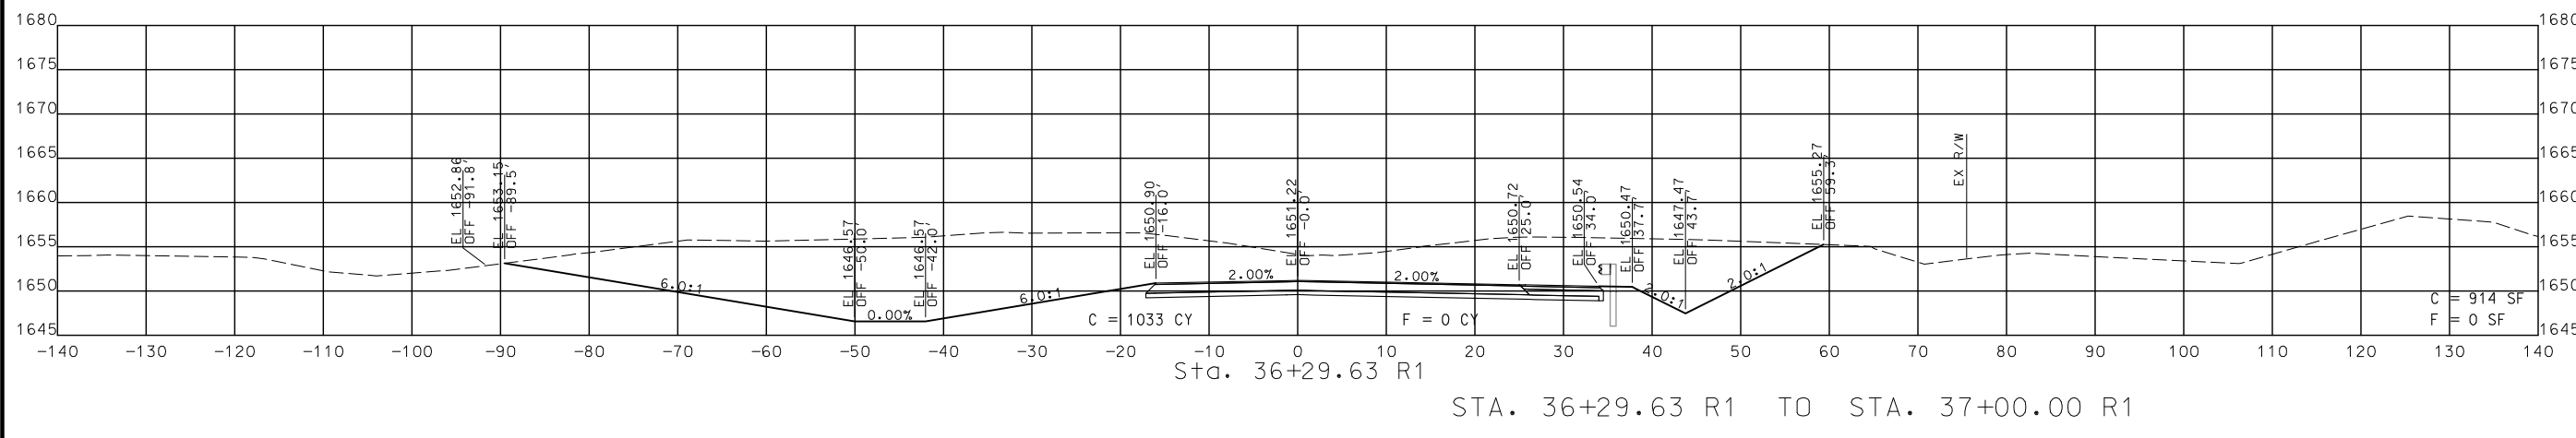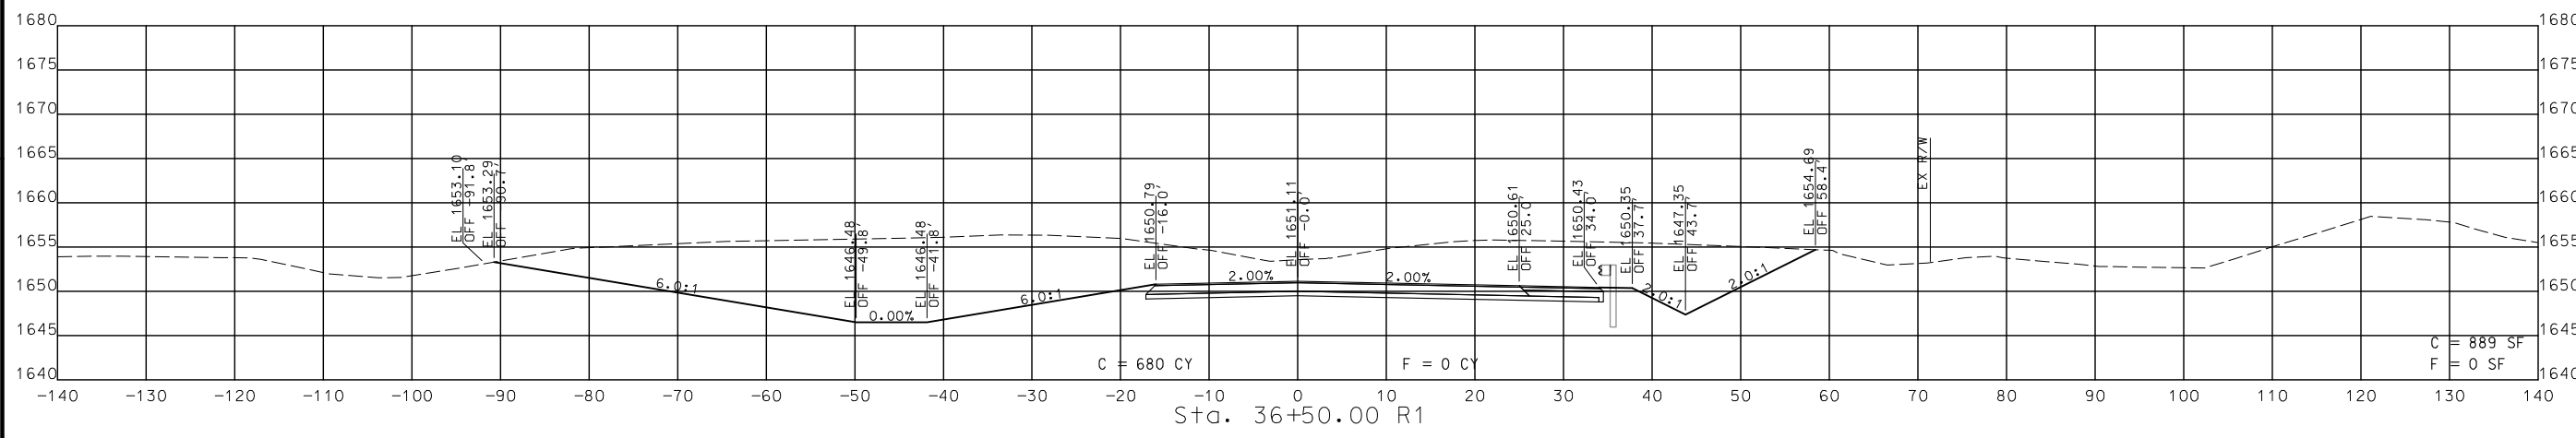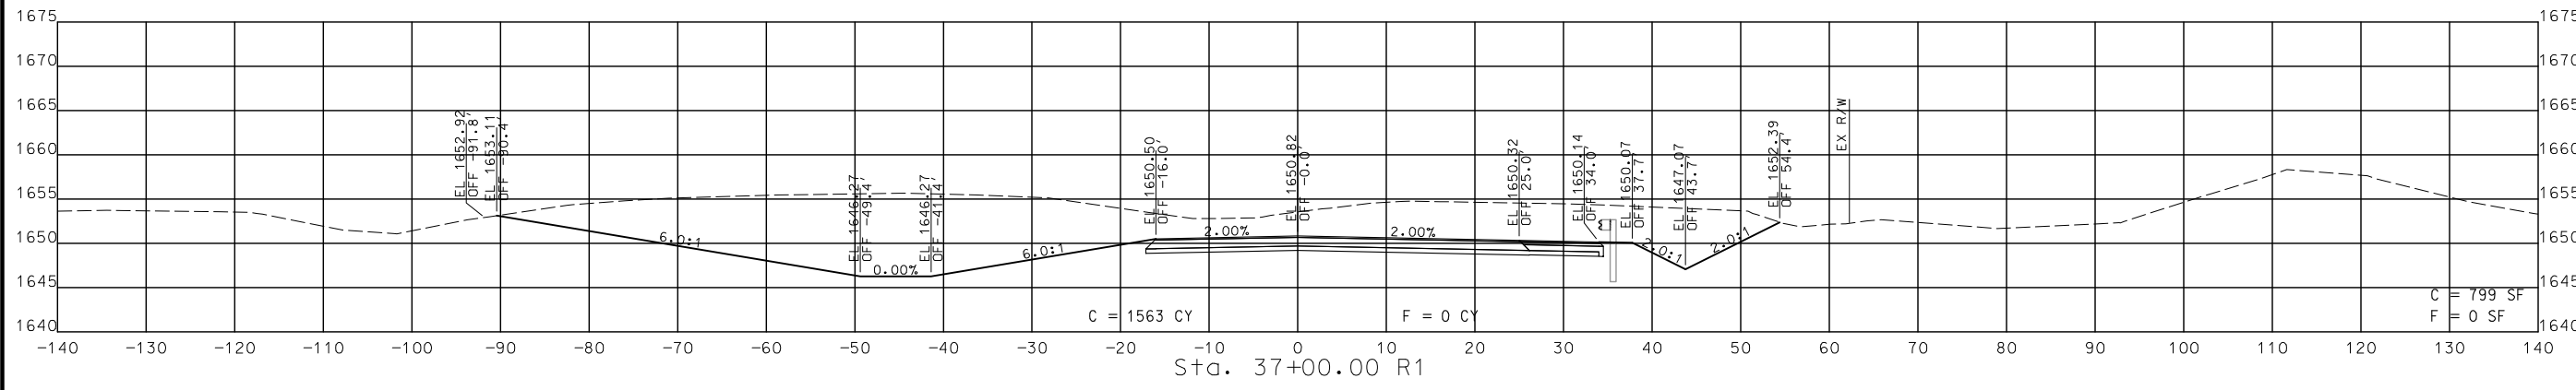

STA. 36+29.63 R1 TO STA. 37+00.00 R1

CROSS SECTIONS EASTBOUND US 60

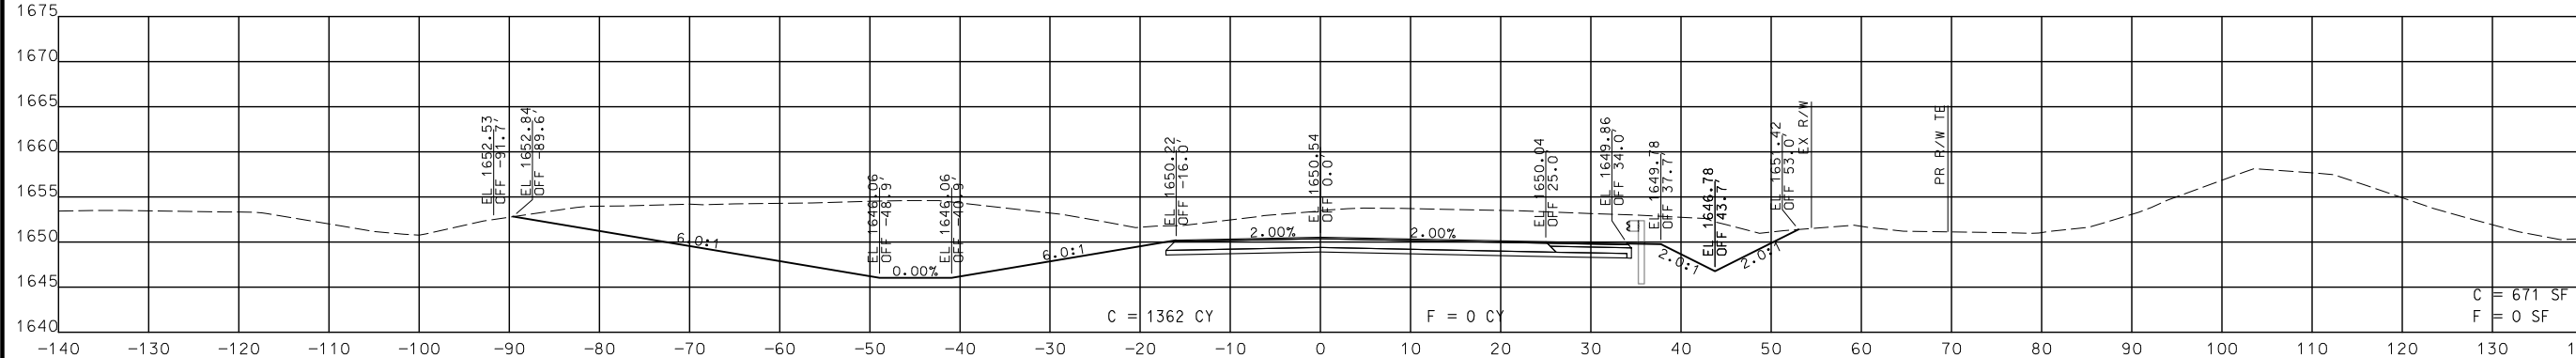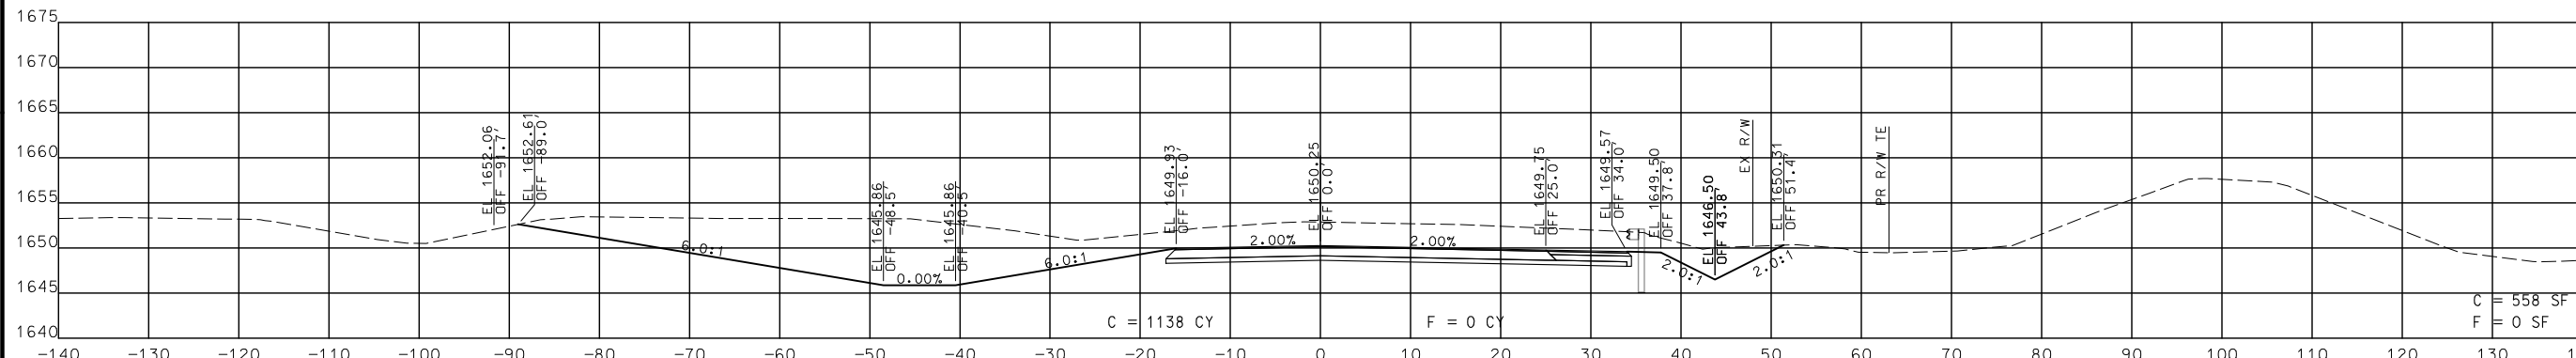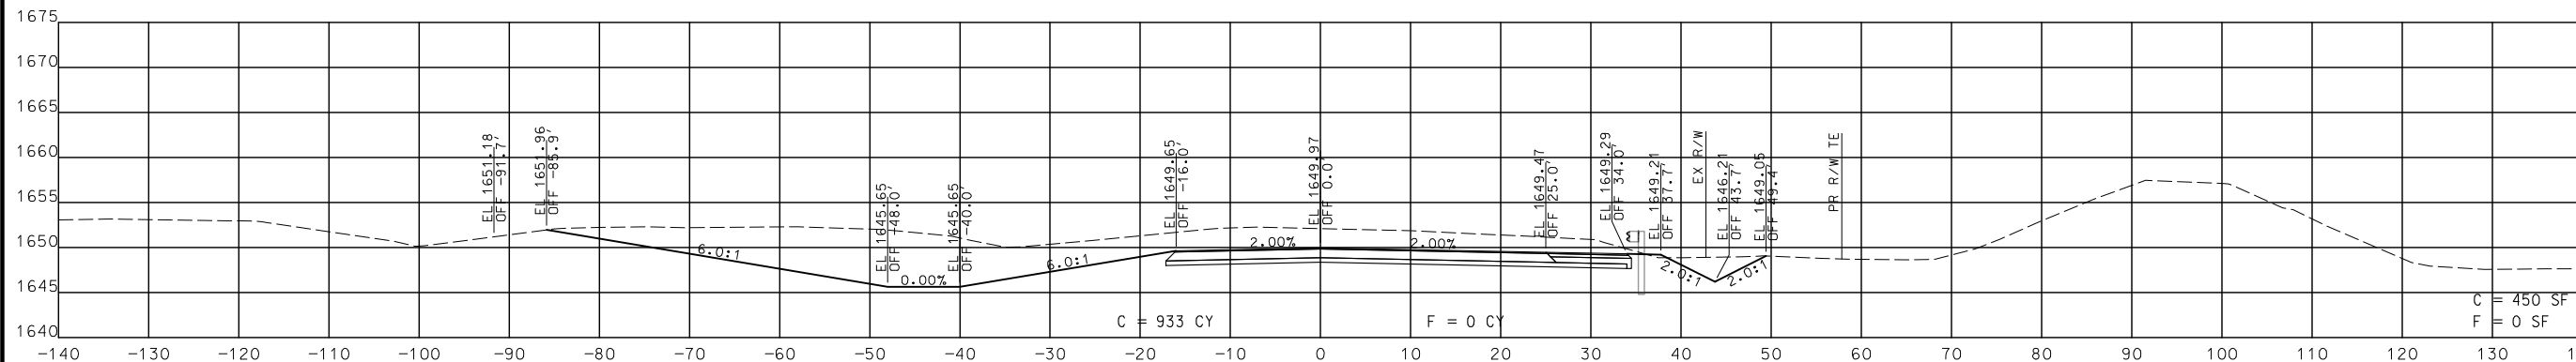

STA. 37+50.00 R1 TO STA. 38+50.00 R1

CROSS SECTIONS
EASTBOUND US 60

THIS SHEET HAS BEEN SIGNED, SEALED AND DATED ELECTRONICALLY.

DATE PREPARED
9/3/2024

ROUTE 60	STATE MO
DISTRICT SW	SHEET NO. 82

COUNTY
WEBSTER

JOB NO.
J7P3425C

CONTRACT ID.

PROJECT NO.


BRIDGE NO.

DESCRIPTION	DATE

MISSOURI HIGHWAYS AND TRANSPORTATION COMMISSION

105 WEST CAPITOL
 JEFFERSON CITY, MO 65102
 1-888-ASK-MODOT (1-888-275-6636)

© Copyright CMT, Inc.
 CRAWFORD, MURPHY & TILLY, INC.
 635 W. END AVE. SUITE 110
 SPRINGFIELD, MO 65807 (417) 869-6009
 ENGINEERING CORPORATION - 000631

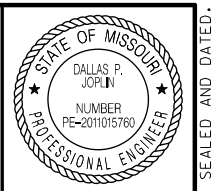

THIS SHEET HAS BEEN SIGNED, SEALED AND DATED ELECTRONICALLY.

DATE PREPARED
9/3/2024
ROUTE 60 STATE MO
DISTRICT SW SHEET NO. 83
COUNTY WEBSTER
JOB NO. J7P3425C
CONTRACT ID.
PROJECT NO.
BRIDGE NO.





DATE	DESCRIPTION

MISSOURI HIGHWAYS AND TRANSPORTATION COMMISSION

 105 WEST CAPITOL
 JEFFERSON CITY, MO 65102
 1-888-ASK-MODOT (1-888-278-6636)

CMT
 © Copyright CMT, Inc.
 CRAWFORD, MURPHY & TILLY, INC.
 635 W. ENDALE STREET, 869-6009
 SPRINGFIELD, MO 65807 (417) 869-6009
 ENGINEERING CORPORATION - 000631

IF A SEAL IS PRESENT ON THIS SHEET IT HAS BEEN ELECTRONICALLY SEALED AND DATED.

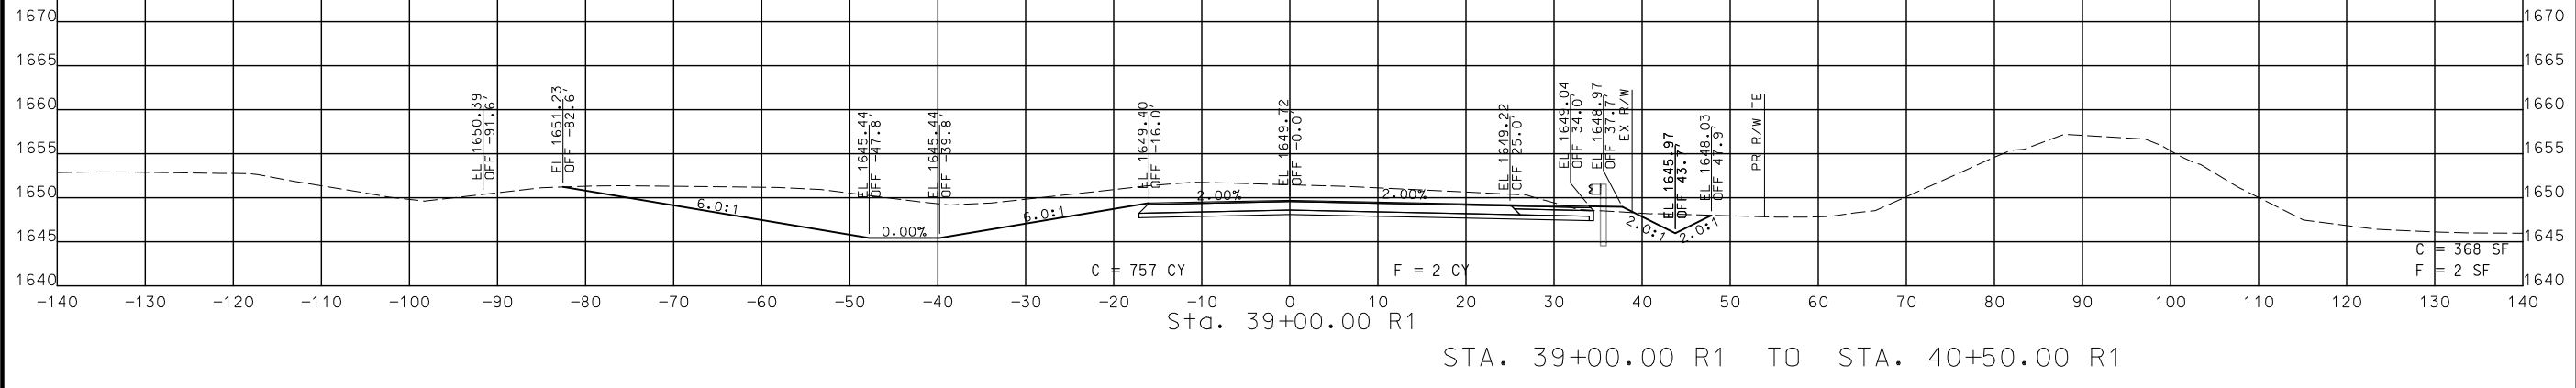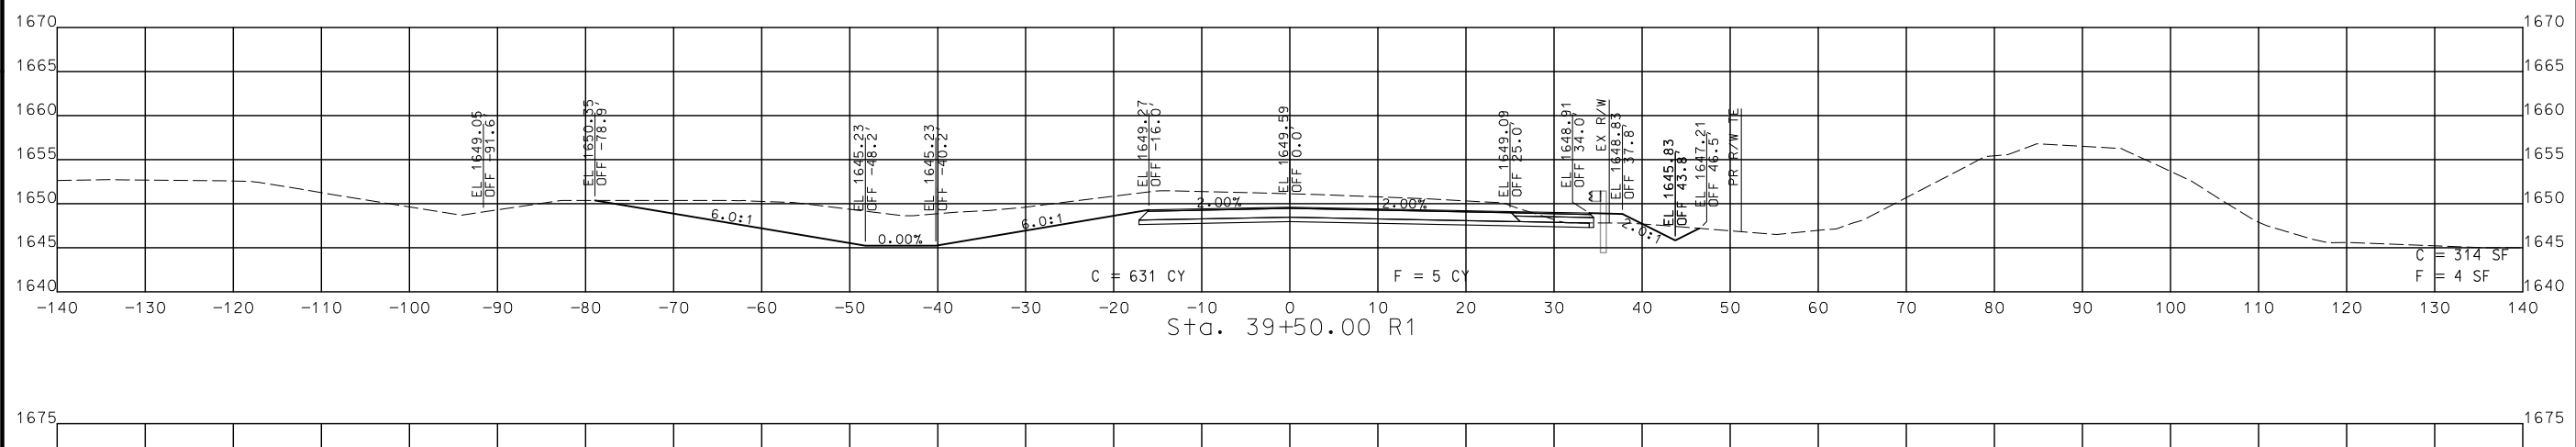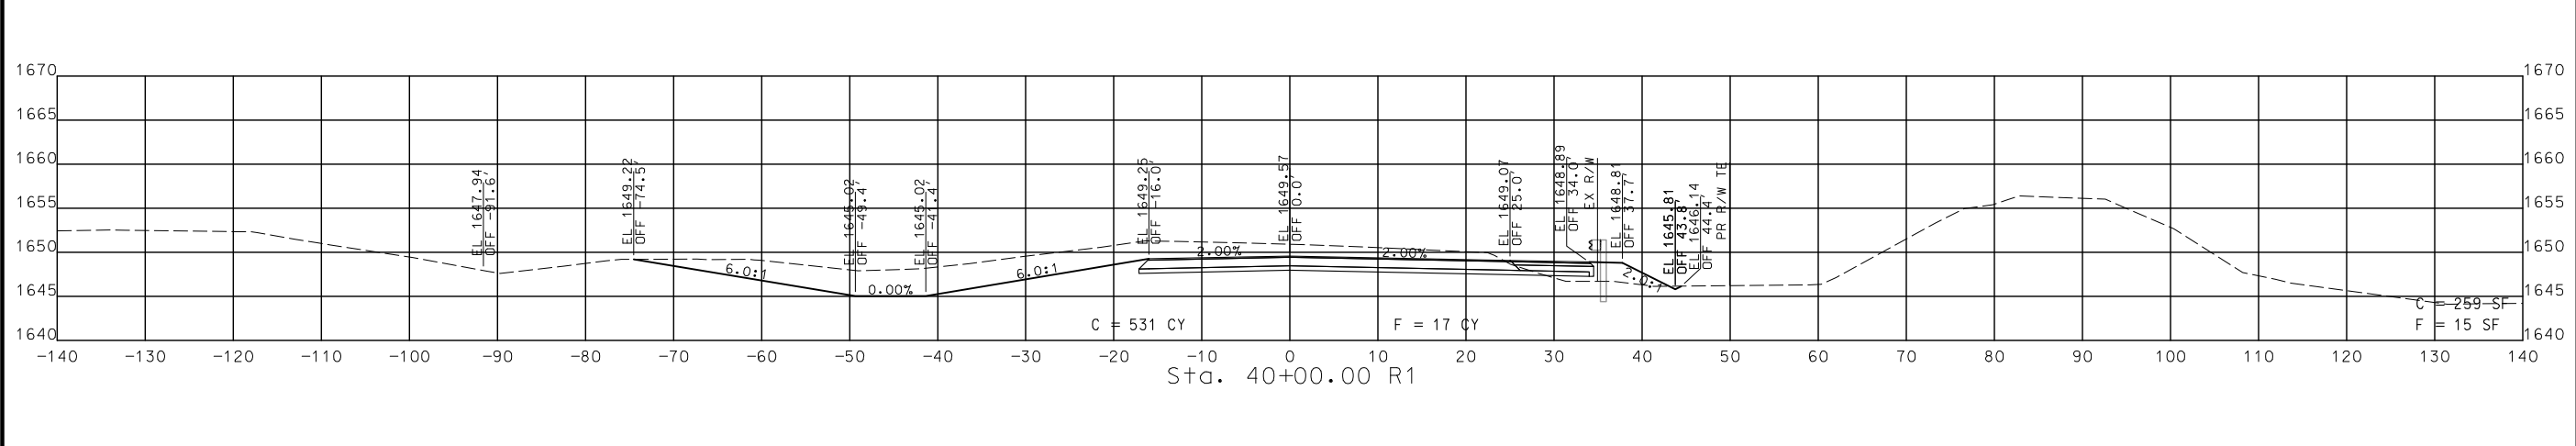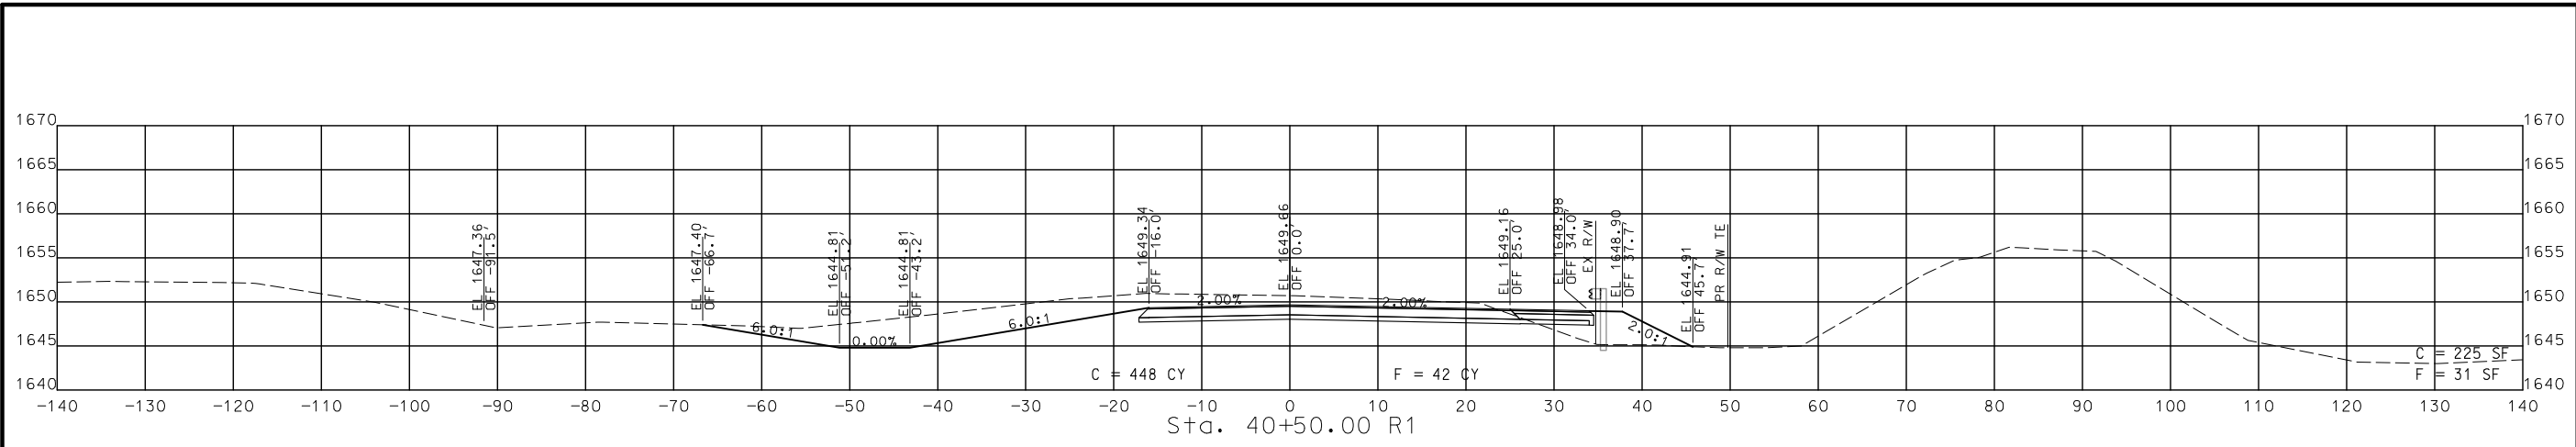

STA. 39+00.00 R1 TO STA. 40+50.00 R1

CROSS SECTIONS
 EASTBOUND US 60



THIS SHEET HAS BEEN SIGNED, SEALED AND DATED ELECTRONICALLY.

DATE PREPARED 9/3/2024

ROUTE 60 STATE MO

DISTRICT SW SHEET NO. 84

COUNTY WEBSTER

JOB NO. J7P3425C

CONTRACT ID.

PROJECT NO.

BRIDGE NO.

DESCRIPTION

DATE

MISSOURI HIGHWAYS AND TRANSPORTATION COMMISSION

MoDOT

105 WEST CAPITOL JEFFERSON CITY, MO 65102

1-888-ASK-MODOT (1-888-275-6636)

© Copyright CMT, Inc.





CRAWFORD, MURPHY & TILLY, INC.

651 WEST END AVE. STE. 101

SPRINGFIELD, MO 65807 (417) 869-6009


ENGINEERING CORPORATION - 000631

IF A SEAL IS PRESENT ON THIS SHEET IT HAS BEEN ELECTRONICALLY SEALED AND DATED.

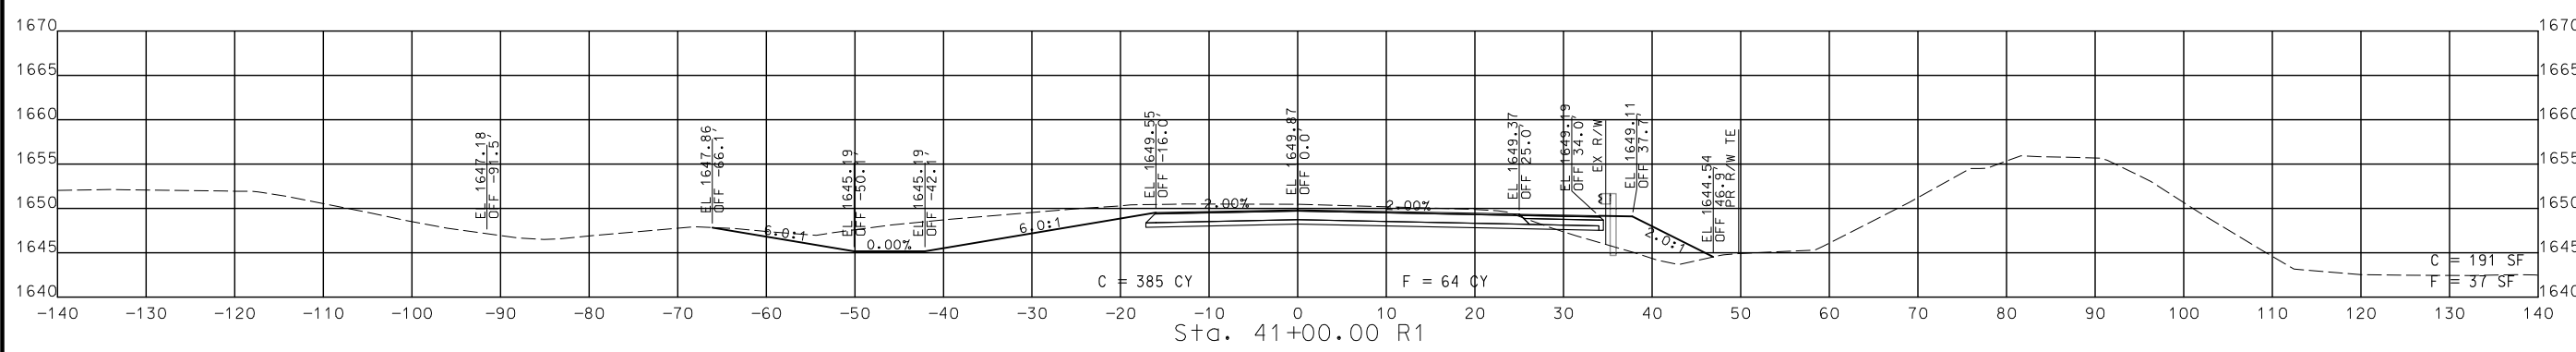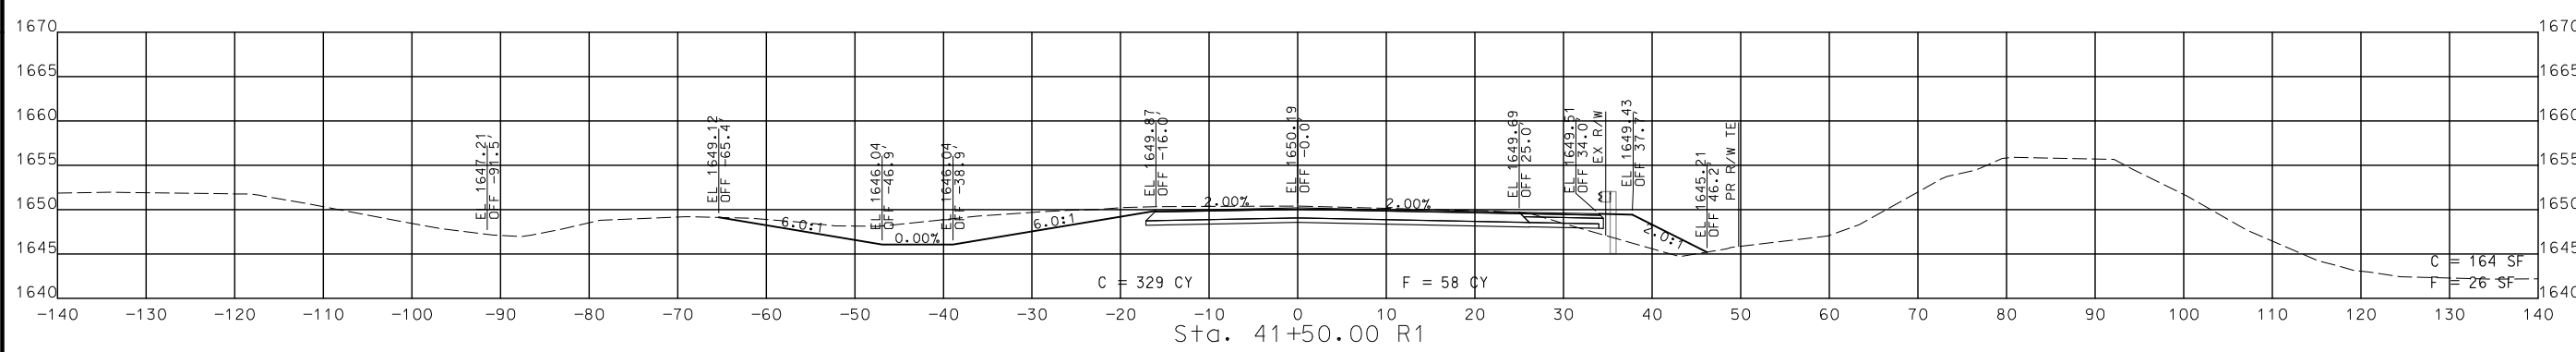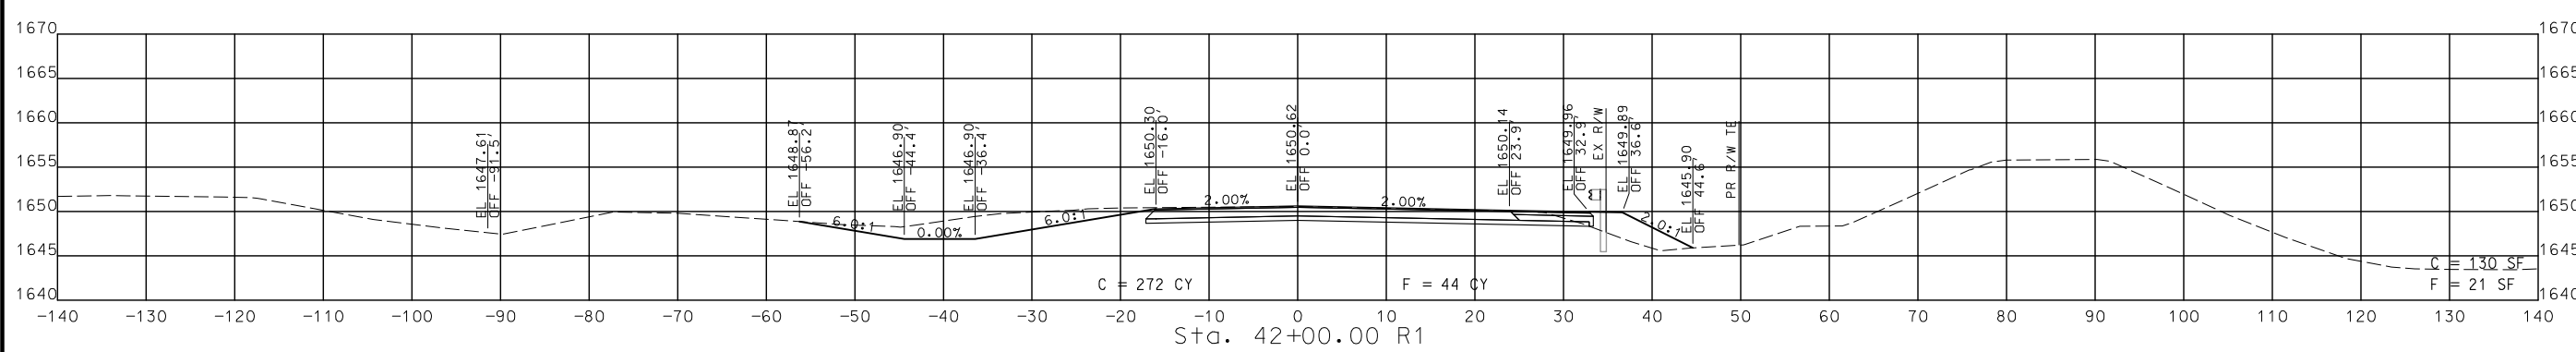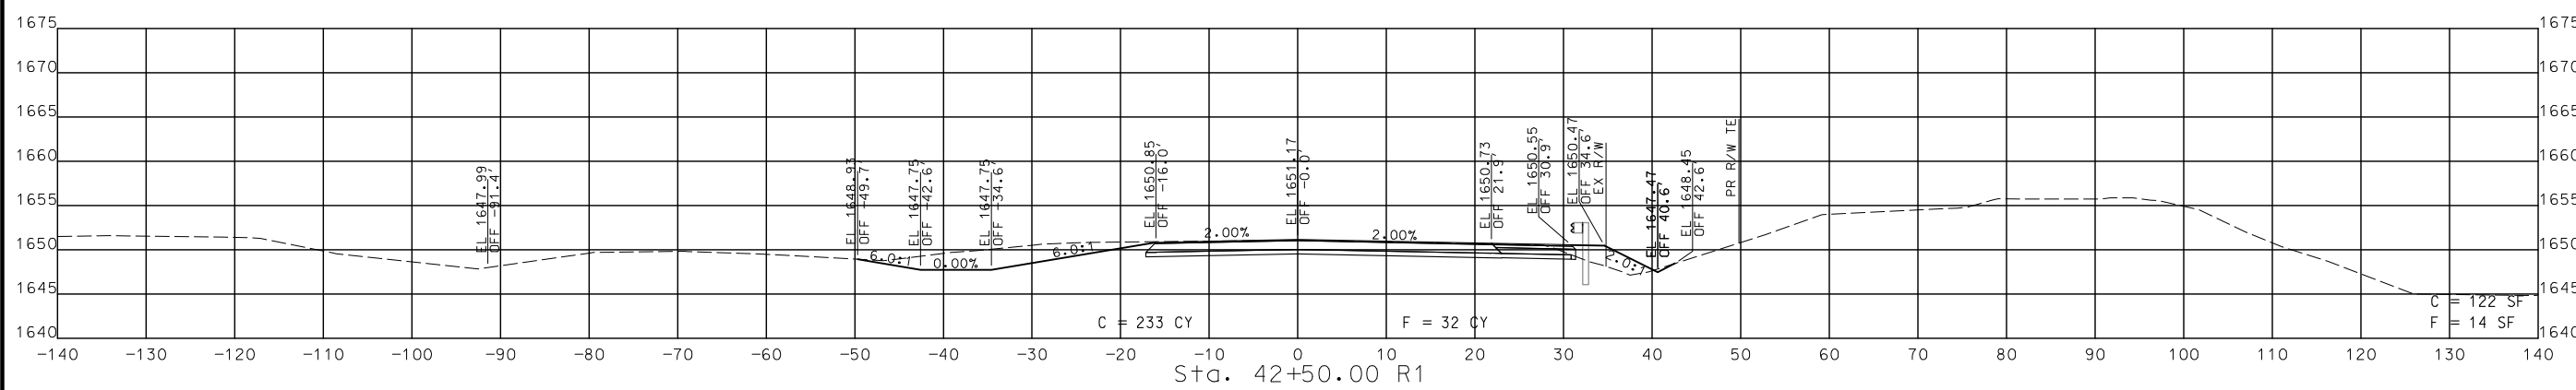

STA. 41+00.00 R1 TO STA. 42+50.00 R1

CROSS SECTIONS EASTBOUND US 60

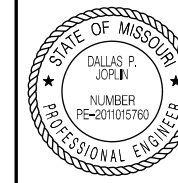

THIS SHEET HAS BEEN SIGNED, SEALED AND DATED ELECTRONICALLY.

DATE PREPARED

9/3/2024

ROUTE 60 STATE MO

DISTRICT SW SHEET NO. 85

COUNTY WEBSTER

JOB NO. J7P3425C

CONTRACT ID.

PROJECT NO.

BRIDGE NO.

DATE

DESCRIPTION

MISSOURI HIGHWAYS AND TRANSPORTATION COMMISSION




105 WEST CAPITOL JEFFERSON CITY, MO 65102 1-888-ASK-MODOT (1-888-278-6636)



© Copyright CMT, Inc. CRAWFORD, MURPHY & TILLY, INC. 655 WEST WASHINGTON SPRINGFIELD, MO 65807 (417) 869-6009 ENGINEERING CORPORATION - 000631

REV.


IF A SEAL IS PRESENT ON THIS SHEET IT HAS BEEN ELECTRONICALLY SEALED AND DATED.

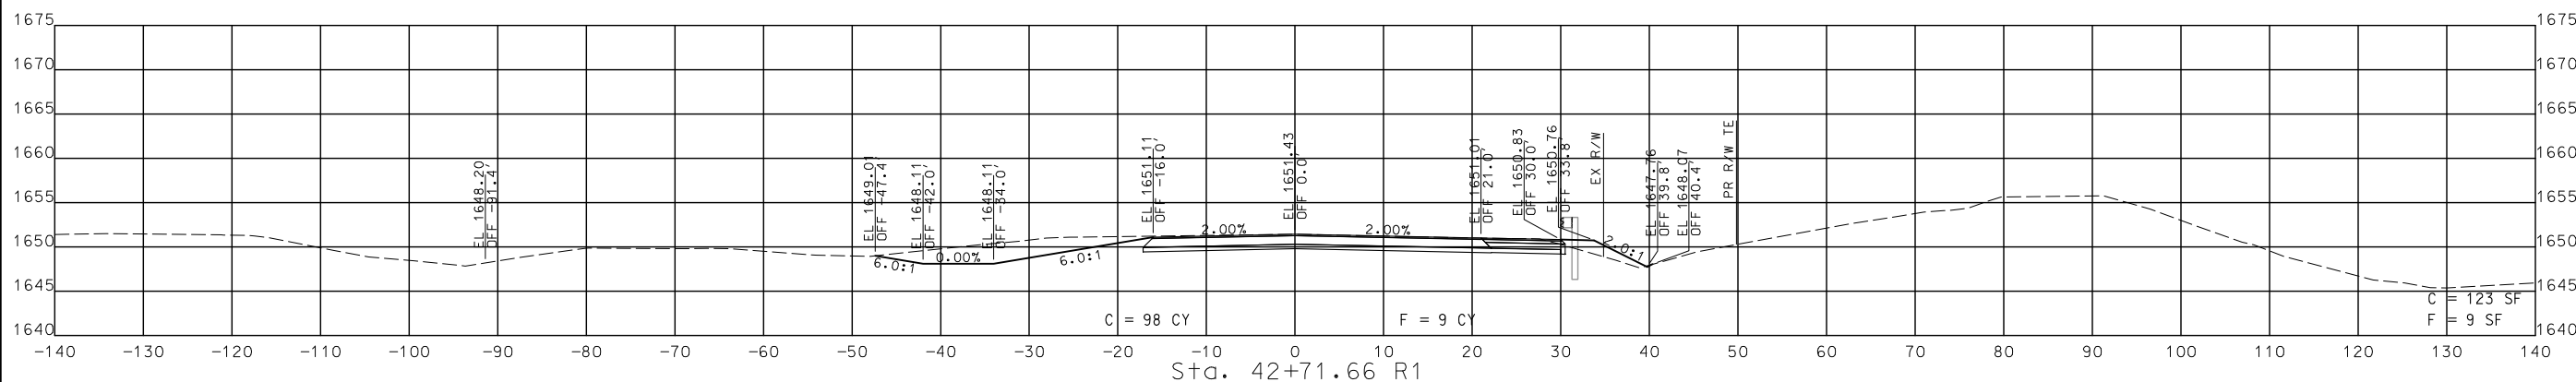

STA. 42+71.66 R1 TO STA. 42+71.66 R1

CROSS SECTIONS EASTBOUND US 60

DISCLAIMER
 THE PROFESSIONAL WHOSE SIGNATURE AND PERSONAL SEAL APPEAR HEREON ASSUMES RESPONSIBILITY ONLY FOR WHAT APPEARS ON THIS PAGE, AND DISCLAIMS (PURSUANT TO SECTION 327.411 RSMO) SPECIFICATION, ESTIMATES, REPORTS, OR OTHER DOCUMENTS OR INSTRUMENTS NOT SEALED BY THE UNDERSIGNED PROFESSIONAL RELATING TO OR INTENDED TO BE USED FOR ANY PART OR PARTS OF THE PROJECT TO WHICH THIS PAGE REFERS.

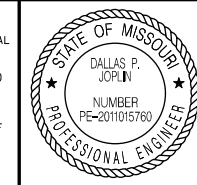

THIS SHEET HAS BEEN SIGNED, SEALED AND DATED ELECTRONICALLY.

DATE PREPARED
 9/3/2024
 ROUTE 60 STATE MO
 DISTRICT SW SHEET NO. 86
 COUNTY WEBSTER
 JOB NO. J7P3425C
 CONTRACT ID.
 PROJECT NO.
 BRIDGE NO.




DESCRIPTION	DATE

MISSOURI HIGHWAYS AND TRANSPORTATION COMMISSION

 105 WEST CAPITOL JEFFERSON CITY, MO 65102
 1-888-ASK-MODOT (1-888-275-6636)

© Copyright CMT, Inc.
 CRAWFORD, MURPHY & TILLY, INC.
 651 WEST LINDALE STREET
 SPRINGFIELD, MO 65807 (417) 869-6009
 ENGINEERING CORPORATION - 000631


IF A SEAL IS PRESENT ON THIS SHEET IT HAS BEEN ELECTRONICALLY SEALED AND DATED.

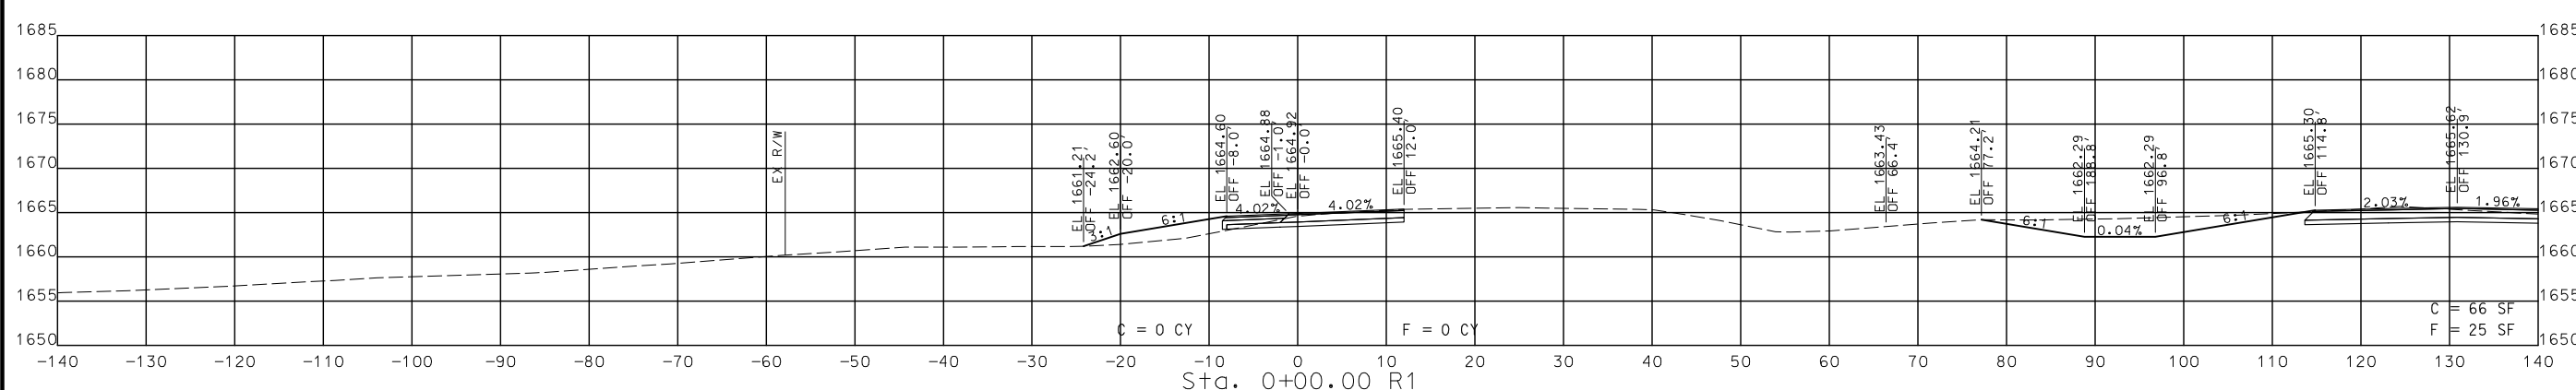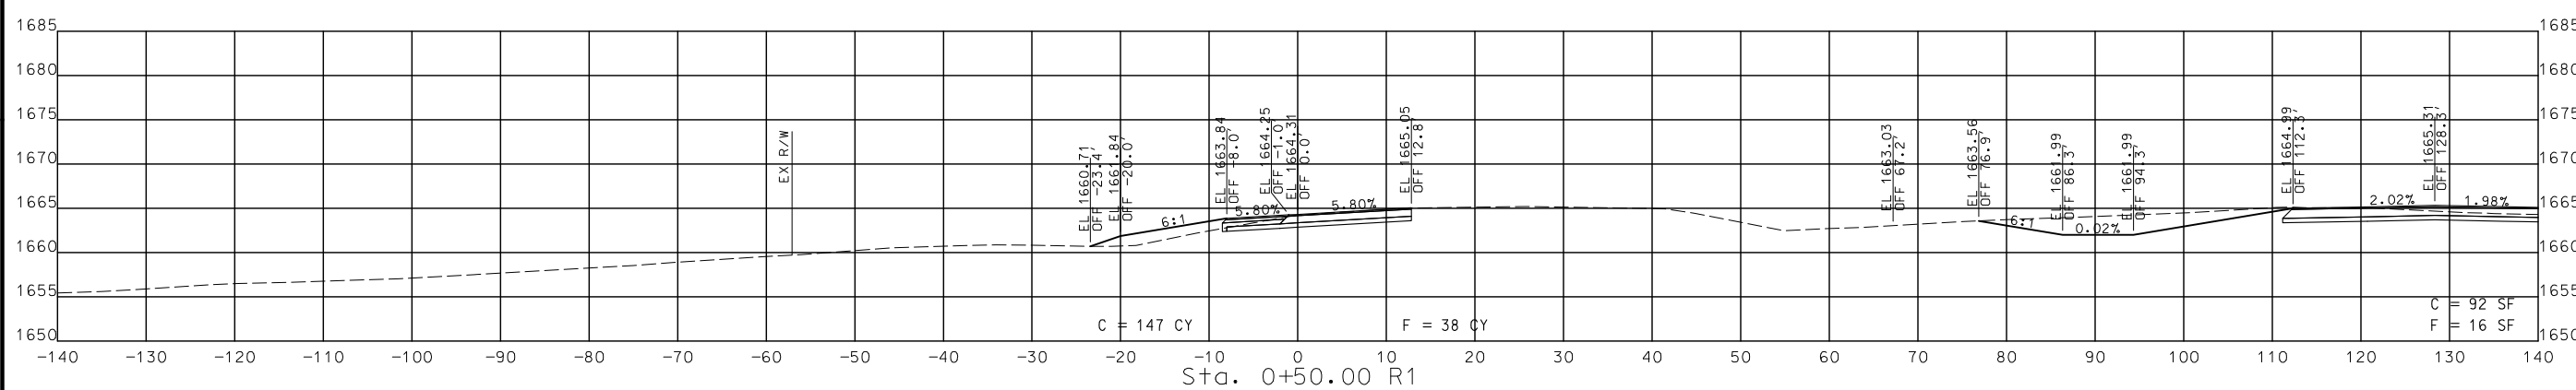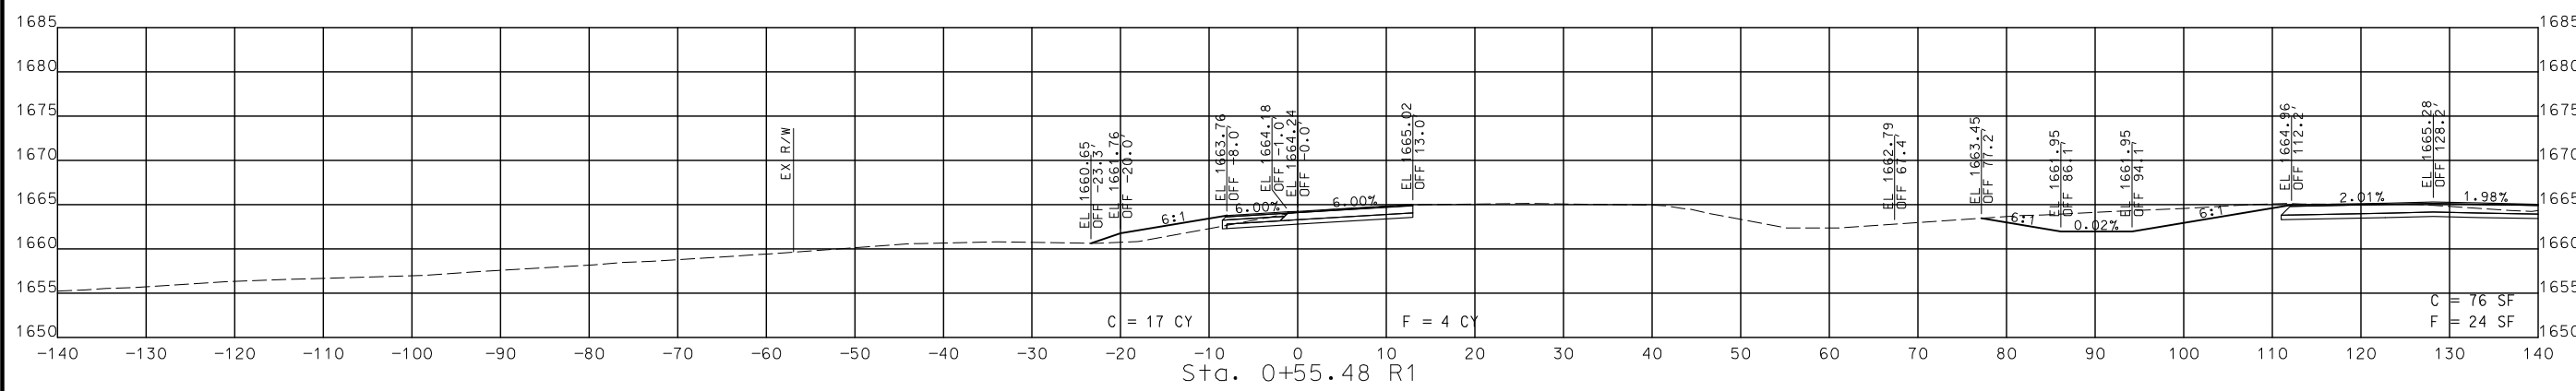

STA. 0+00.00 R1 TO STA. 0+55.48 R1

CROSS SECTIONS
 RAMP 1 (WB ON)

DISCLAIMER
 THE PROFESSIONAL WHOSE SIGNATURE AND PERSONAL SEAL APPEAR HEREON ASSUMES RESPONSIBILITY ONLY FOR WHAT APPEARS ON THIS PAGE, AND DISCLAIMS (PURSUANT TO SECTION 327.411 RSMO) SPECIFICATION, ESTIMATES, REPORTS, OR OTHER DOCUMENTS OR INSTRUMENTS NOT SEALED BY THE UNDERSIGNED PROFESSIONAL RELATING TO OR INTENDED TO BE USED FOR ANY PART OR PARTS OF THE PROJECT TO WHICH THIS PAGE REFERS.

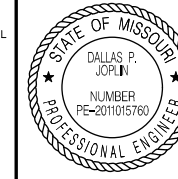

THIS SHEET HAS BEEN SIGNED, SEALED AND DATED ELECTRONICALLY.

DATE PREPARED
 9/3/2024

ROUTE 60 STATE MO

DISTRICT SW SHEET NO. 87

COUNTY WEBSTER

JOB NO. J7P3425C

CONTRACT ID.

PROJECT NO.

BRIDGE NO.

DESCRIPTION

DATE

MISSOURI HIGHWAYS AND TRANSPORTATION COMMISSION

105 WEST CAPITOL JEFFERSON CITY, MO 65102

1-888-ASK-MODOT (1-888-275-6636)

MoDOT

CMT

© Copyright CMT, Inc.

CRAWFORD, MURPHY & TILLY, INC.




635 W. WASHINGTON STREET

SPRINGFIELD, MO 65807 (417) 869-6009

ENGINEERING CORPORATION - 000631

IF A SEAL IS PRESENT ON THIS SHEET IT HAS BEEN ELECTRONICALLY SEALED AND DATED.

REV.

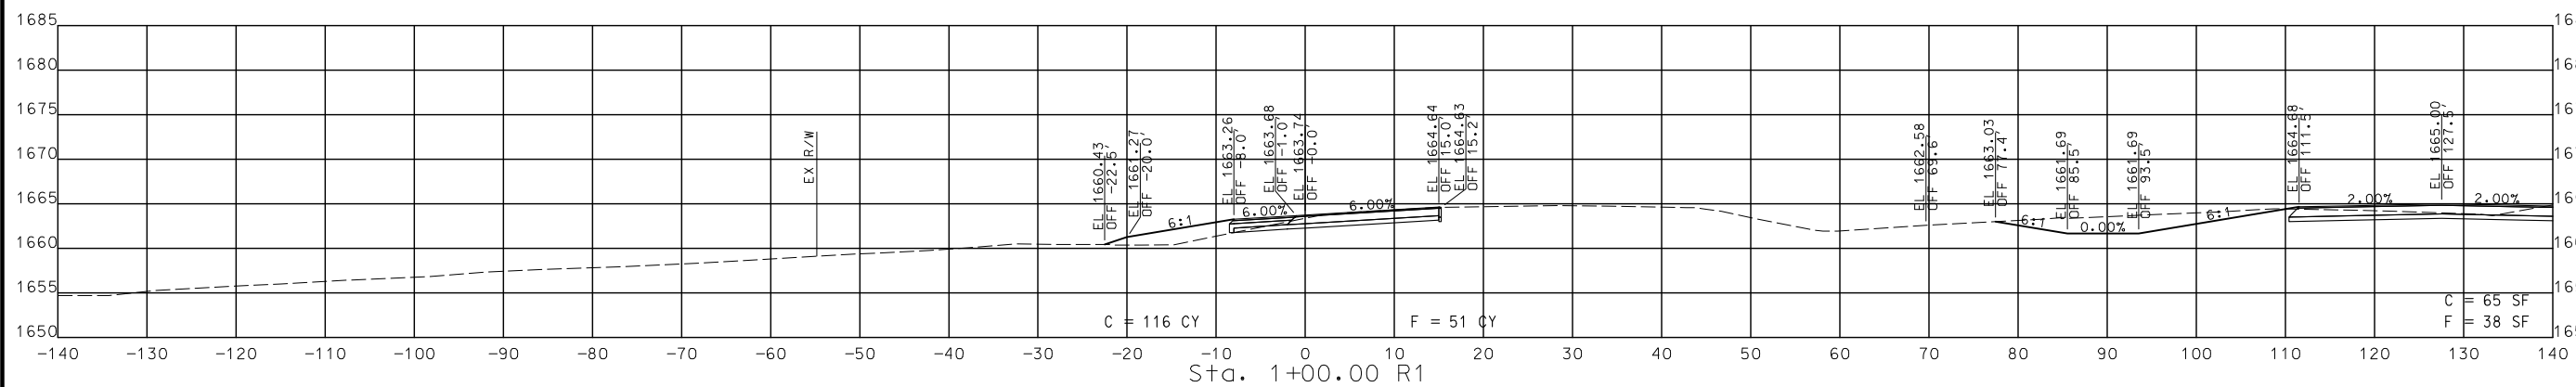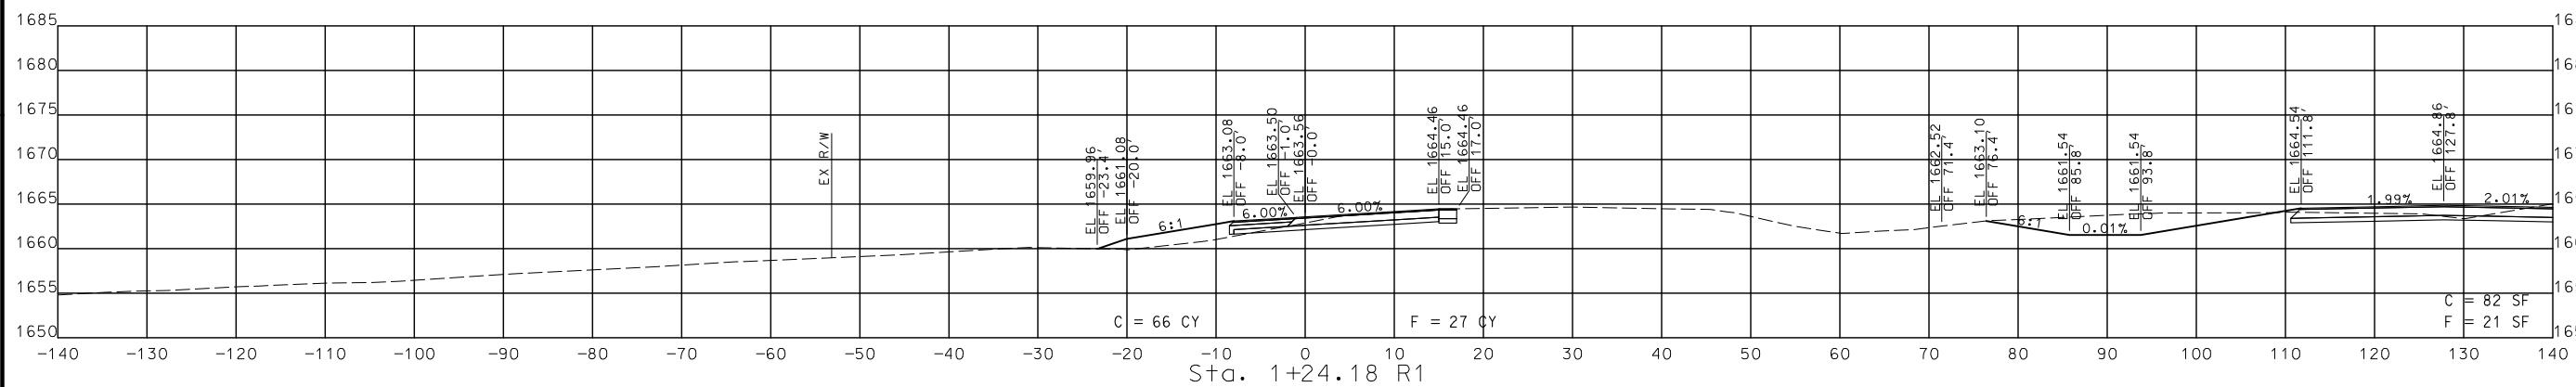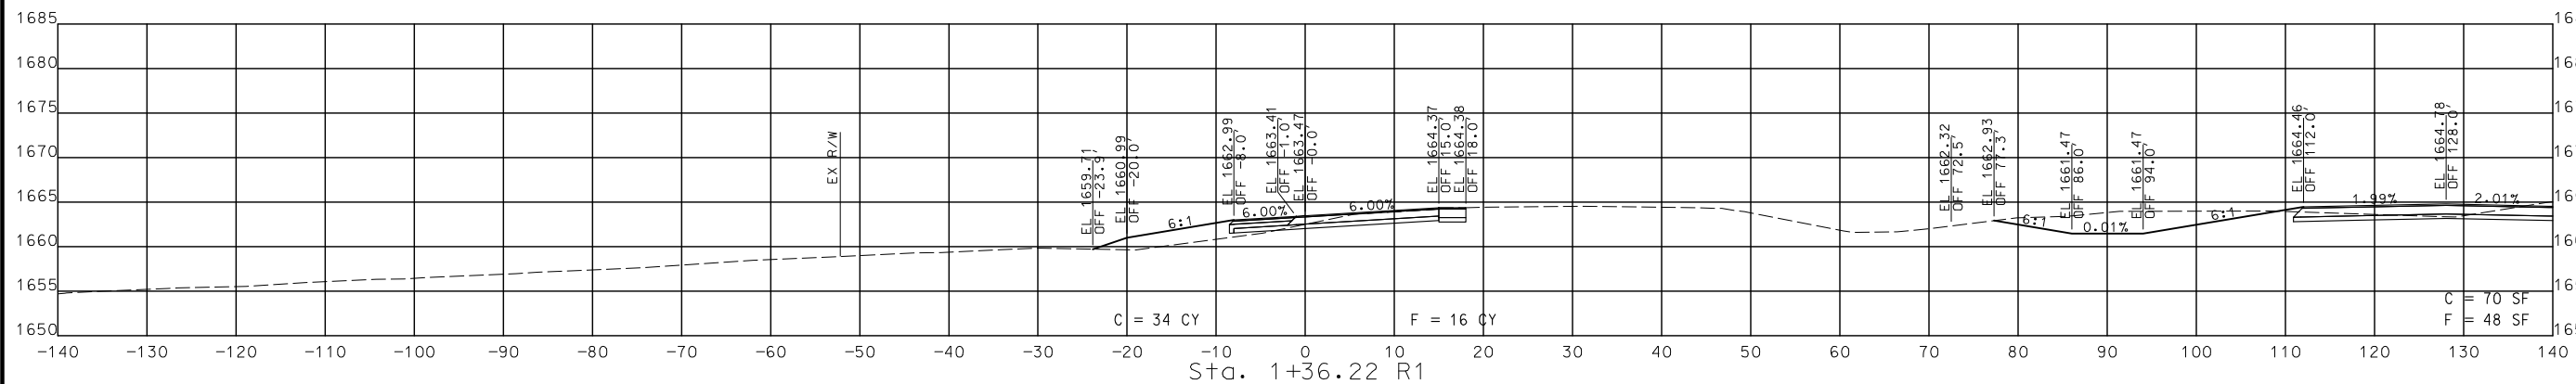

STA. 1+00.00 R1 TO STA. 1+36.22 R1

CROSS SECTIONS
 RAMP 1 (WB ON)

DISCLAIMER
 THE PROFESSIONAL WHOSE SIGNATURE AND PERSONAL SEAL APPEAR HEREON ASSUMES RESPONSIBILITY ONLY FOR WHAT APPEARS ON THIS PAGE, AND DISCLAIMS (PURSUANT TO SECTION 327.411 RSMO) SPECIFICATIONS, ESTIMATES, REPORTS, OR OTHER DOCUMENTS OR INSTRUMENTS NOT SEALED BY THE UNDERSIGNED PROFESSIONAL RELATING TO OR INTENDED TO BE USED FOR ANY PART OR PARTS OF THE PROJECT TO WHICH THIS PAGE REFERS.



THIS SHEET HAS BEEN SIGNED, SEALED AND DATED ELECTRONICALLY.

DATE PREPARED
 9/3/2024

ROUTE 60 STATE MO

DISTRICT SW SHEET NO. 88

COUNTY WEBSTER

JOB NO. J7P3425C

CONTRACT ID.





PROJECT NO.

BRIDGE NO.

DATE	DESCRIPTION

MISSOURI HIGHWAYS AND TRANSPORTATION COMMISSION
 105 WEST CAPITOL
 JEFFERSON CITY, MO 65102
 1-888-ASK-MODOT (1-888-273-6636)

CMT
 © Copyright CMT, Inc.
 CRAWFORD, MURPHY & TILLY, INC.
 651 WEST WASHINGTON STREET
 SPRINGFIELD, MO 65807 (417) 869-6009
 ENGINEERING CORPORATION - 000631

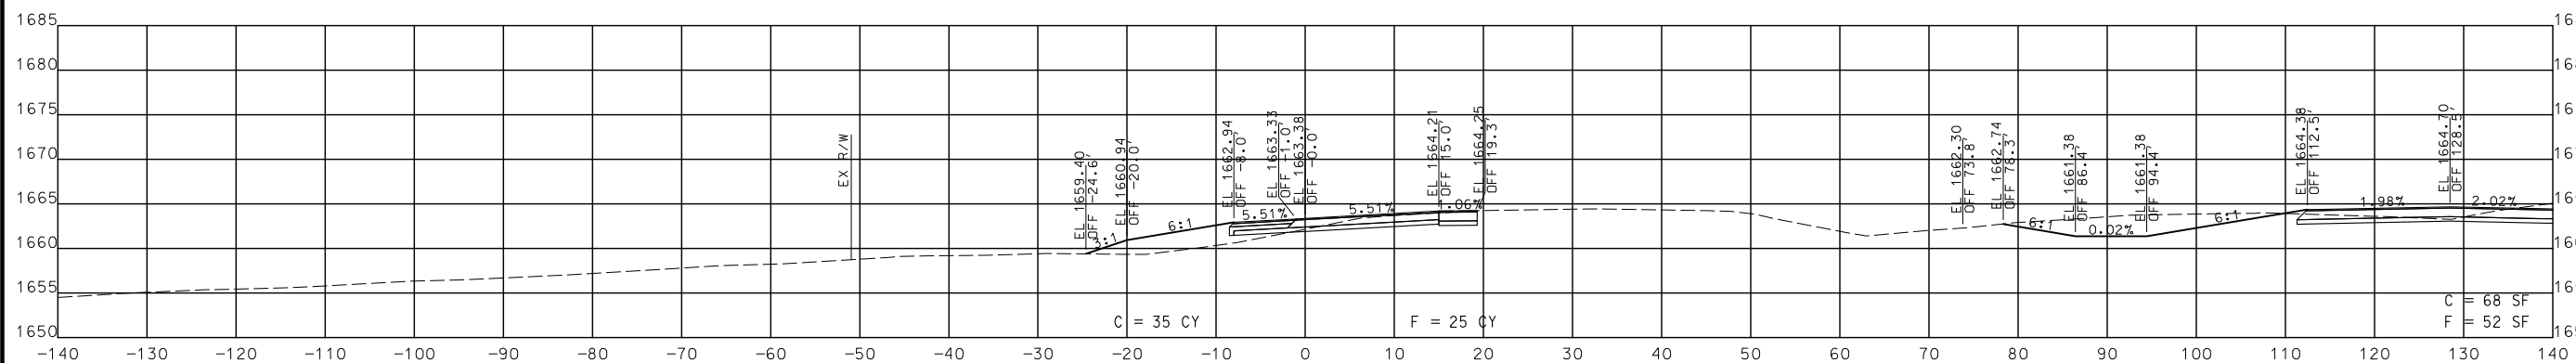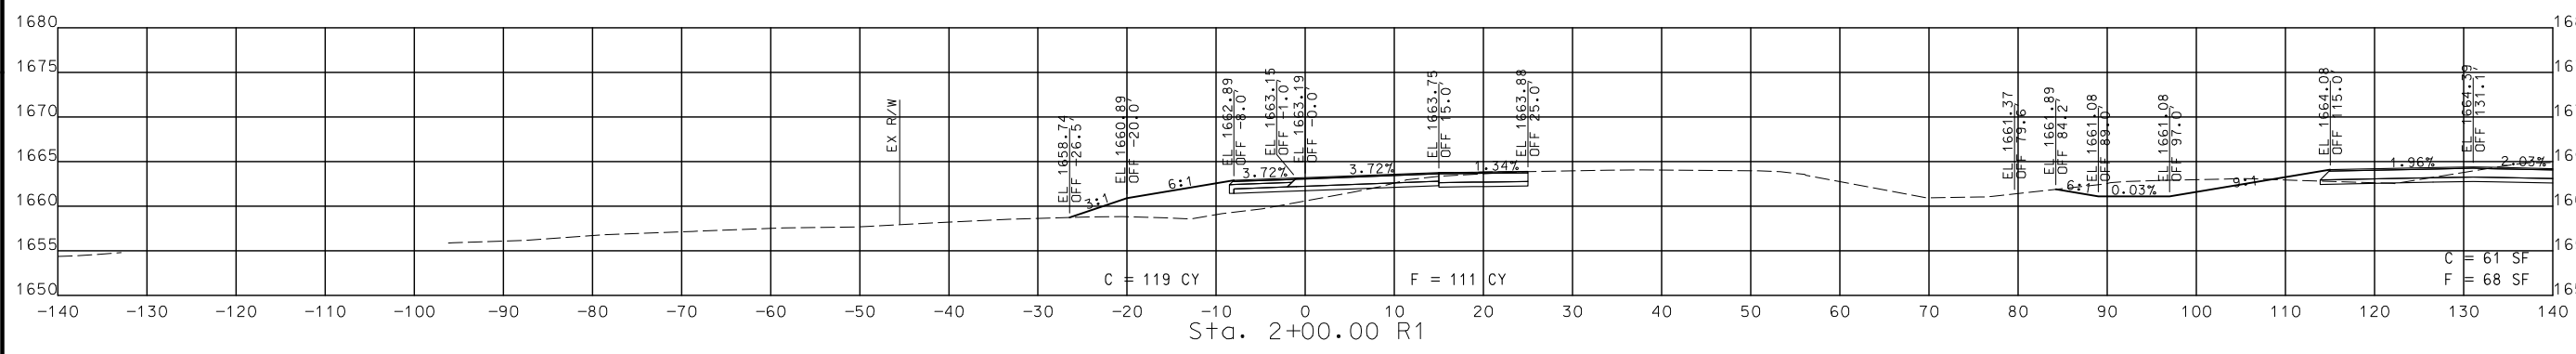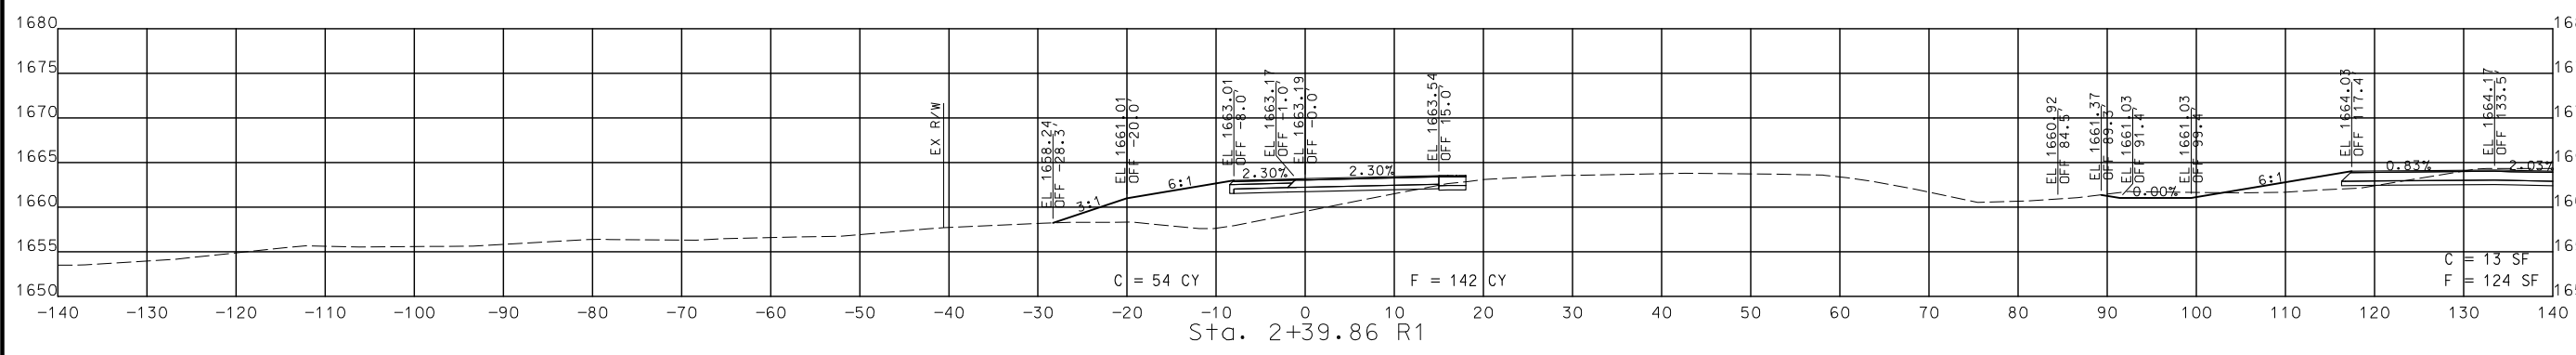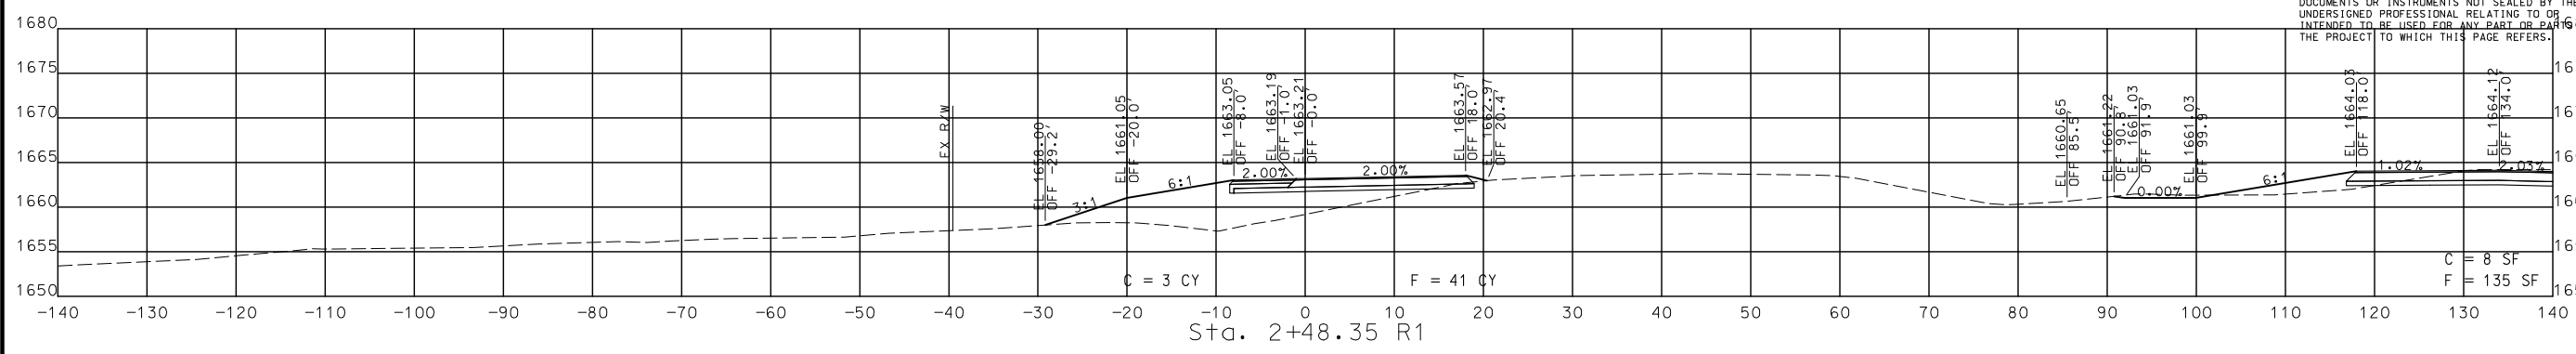

STA. 1+50.00 R1 TO STA. 2+48.35 R1





CROSS SECTIONS
 RAMP 1 (WB ON)

DISCLAIMER
 THE PROFESSIONAL WHOSE SIGNATURE AND PERSONAL SEAL APPEAR HEREON ASSUMES RESPONSIBILITY ONLY FOR WHAT APPEARS ON THIS PAGE, AND DISCLAIMS (PURSUANT TO SECTION 327.411 RSMO) SPECIFICATION, ESTIMATES, REPORTS, OR OTHER DOCUMENTS OR INSTRUMENTS NOT SEALED BY THE UNDERSIGNED PROFESSIONAL RELATING TO OR INTENDED TO BE USED FOR ANY PART OR PARTS OF THE PROJECT TO WHICH THIS PAGE REFERS.



THIS SHEET HAS BEEN SIGNED, SEALED AND DATED ELECTRONICALLY.

DATE PREPARED
 9/3/2024
 ROUTE 60 MO
 DISTRICT SW SHEET NO. 89
 COUNTY WEBSTER
 JOB NO. J7P3425C
 CONTRACT ID.
 PROJECT NO.
 BRIDGE NO.

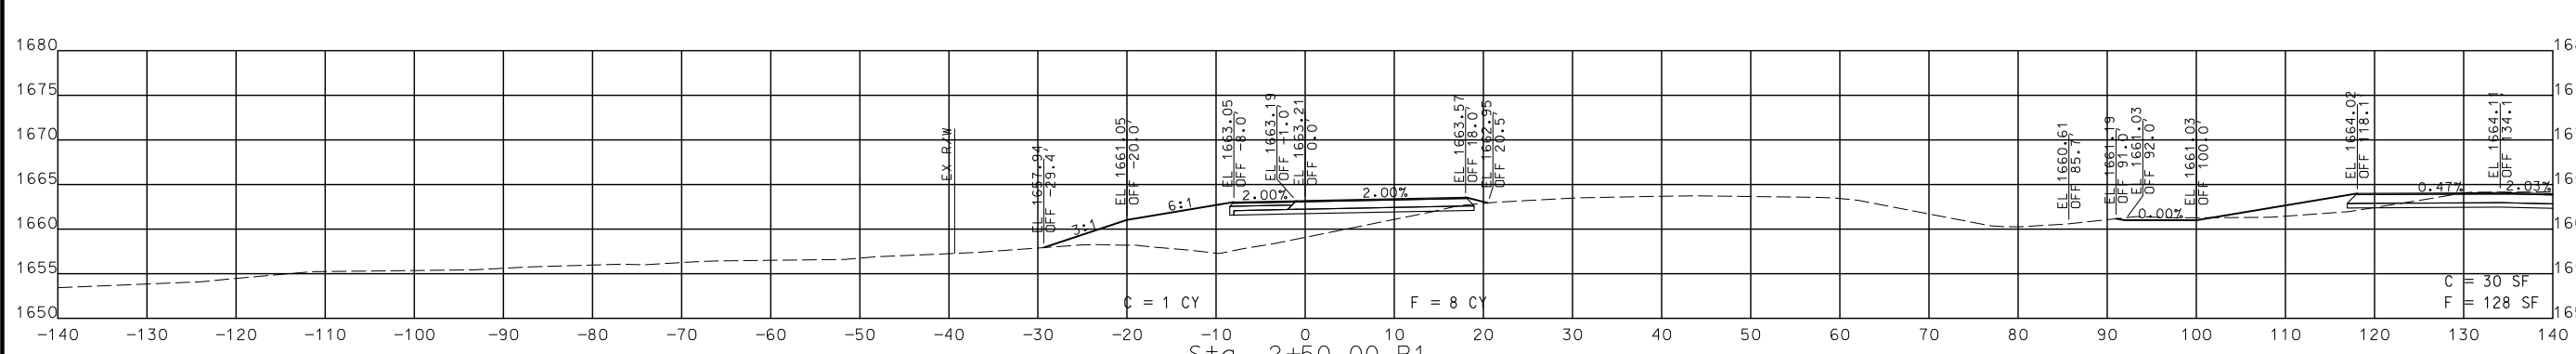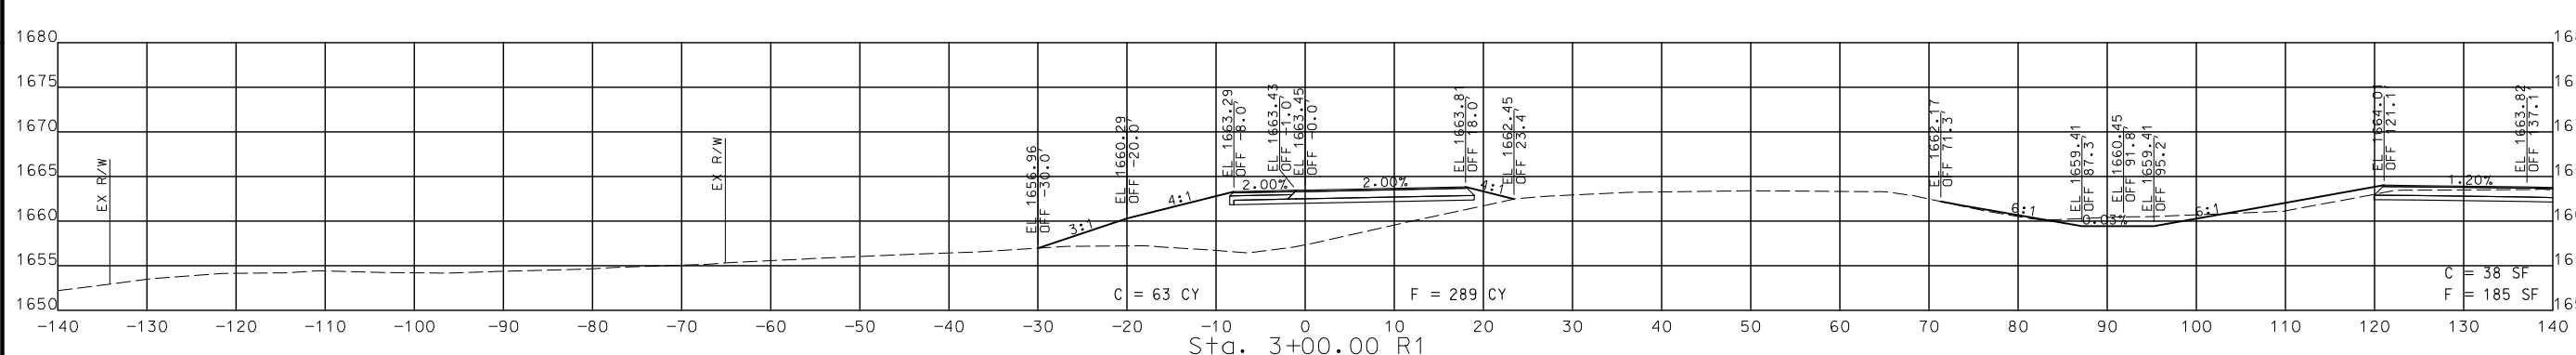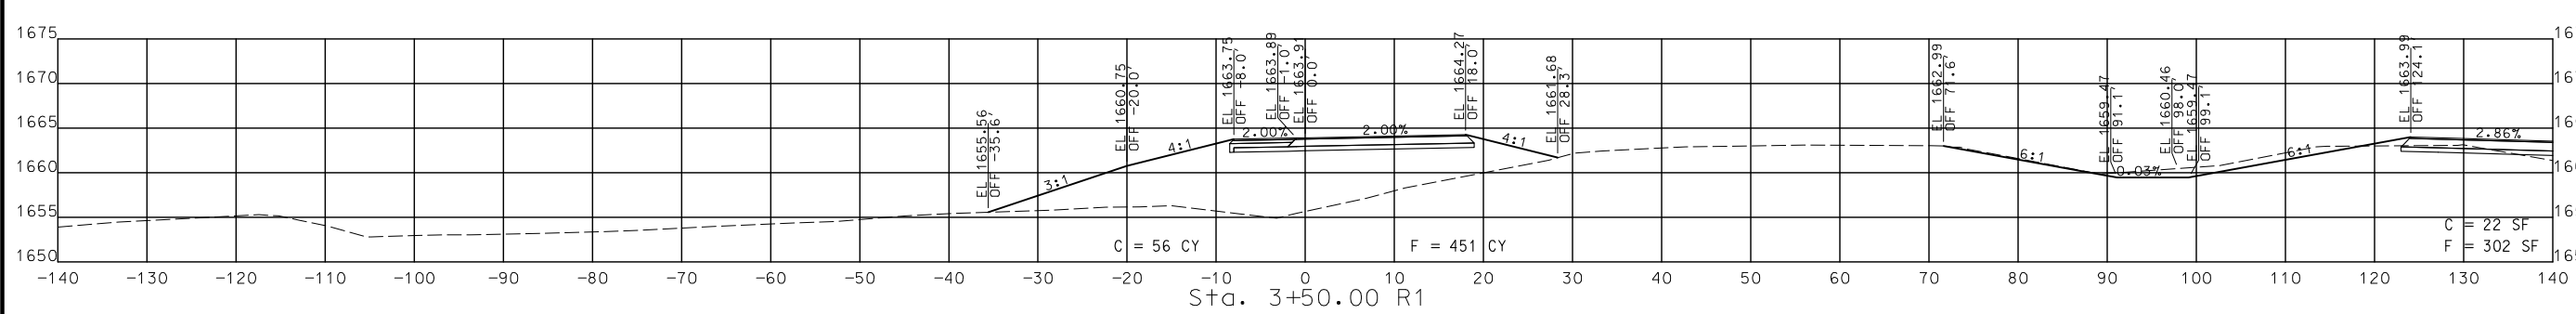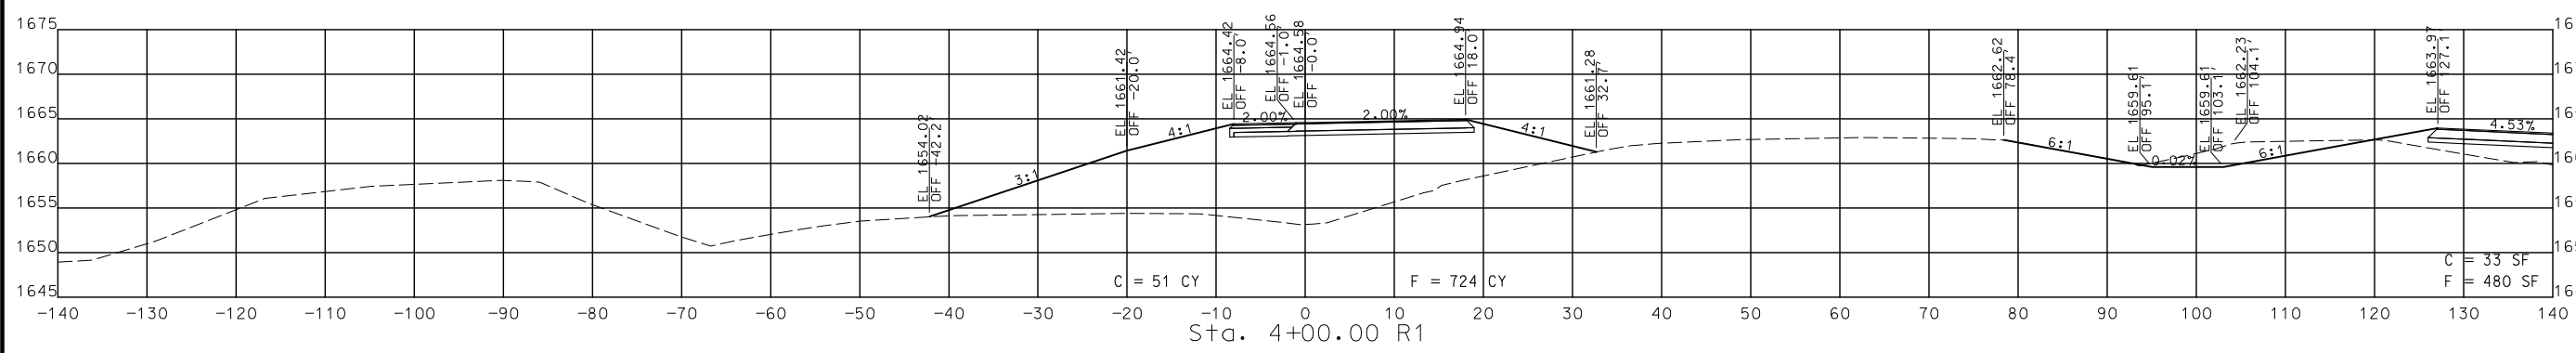

STA. 2+50.00 R1 TO STA. 4+00.00 R1

CROSS SECTIONS
 RAMP 1 (WB ON)


DESCRIPTION	DATE

MISSOURI HIGHWAYS AND TRANSPORTATION COMMISSION
 MoDOT
 105 WEST CAPITOL
 JEFFERSON CITY, MO 65102
 1-888-ASK-MODOT (1-888-275-6636)

CMT
 © Copyright CMT, Inc.
 CRAWFORD, MURPHY & TILLY, INC.
 6511 W. ELINDALE STREET
 SPRINGFIELD, MO 65807 (417) 869-6009
 ENGINEERING CORPORATION - 000631

IF A SEAL IS PRESENT ON THIS SHEET IT HAS BEEN ELECTRONICALLY SEALED AND DATED. REV.

THE PROFESSIONAL WHOSE SIGNATURE AND PERSONAL SEAL APPEAR HEREON ASSUMES RESPONSIBILITY ONLY FOR WHAT APPEARS ON THIS PAGE, AND DISCLAIMS (PURSUANT TO SECTION 327.411 RSMO) SPECIFICATION, ESTIMATES, REPORTS, OR OTHER DOCUMENTS OR INSTRUMENTS NOT SEALED BY THE UNDERSIGNED PROFESSIONAL RELATING TO OR INTENDED TO BE USED FOR ANY PART OR PARTS OF THE PROJECT TO WHICH THIS PAGE REFERS.

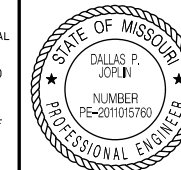

THIS SHEET HAS BEEN SIGNED, SEALED AND DATED ELECTRONICALLY.

DATE PREPARED
9/3/2024

ROUTE 60 STATE MO
DISTRICT SW SHEET NO. 90
COUNTY WEBSTER

JOB NO. J7P3425C
CONTRACT ID.

PROJECT NO.

BRIDGE NO.

DESCRIPTION	DATE




DESCRIPTION	DATE

MISSOURI HIGHWAYS AND TRANSPORTATION COMMISSION

 105 WEST CAPITOL
 JEFFERSON CITY, MO 65102
 1-888-ASK-MODOT (1-888-275-6636)

Copyright CMT, Inc.
 CRAWFORD, MURPHY & TILLY, INC.
 685 WEST END AVE., SUITE 100
 SPRINGFIELD, MO 65807 (417) 869-6009
 ENGINEERING CORPORATION - 000631

IF A SEAL IS PRESENT ON THIS SHEET IT HAS BEEN ELECTRONICALLY SEALED AND DATED.

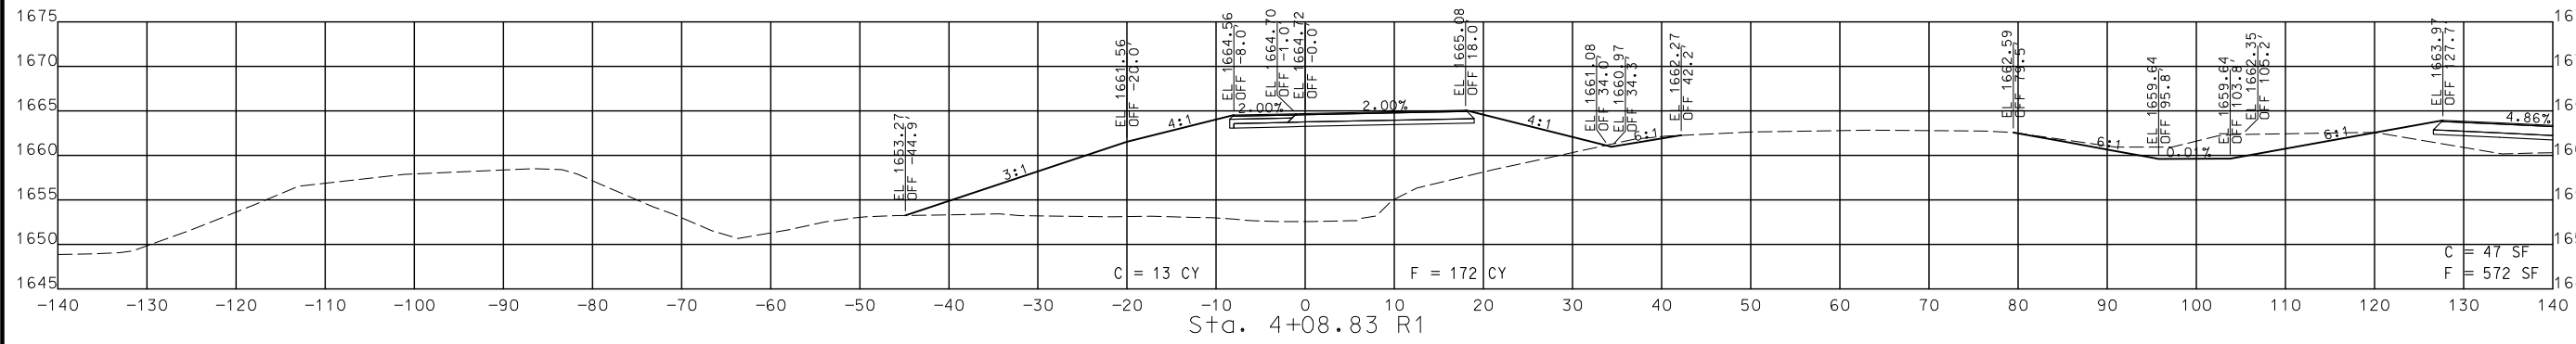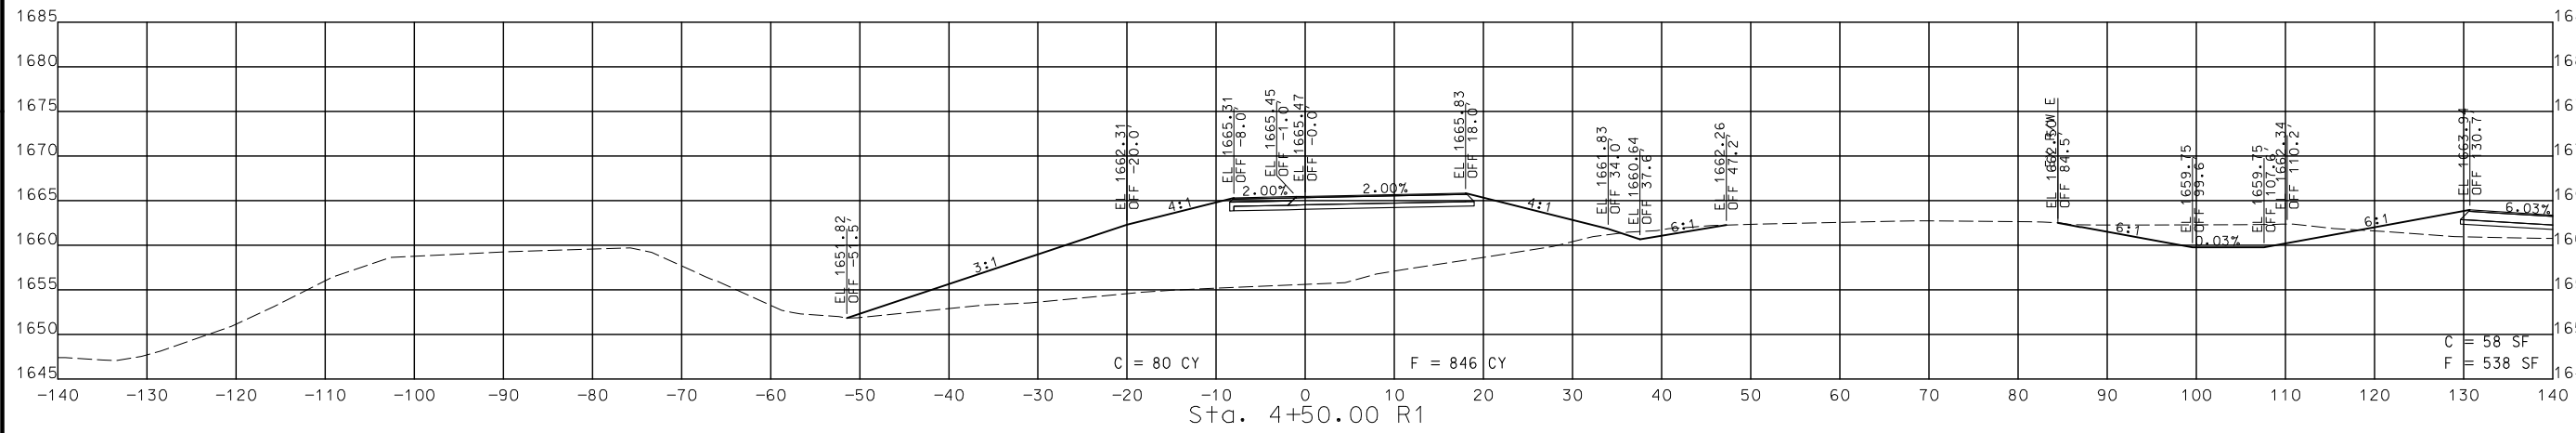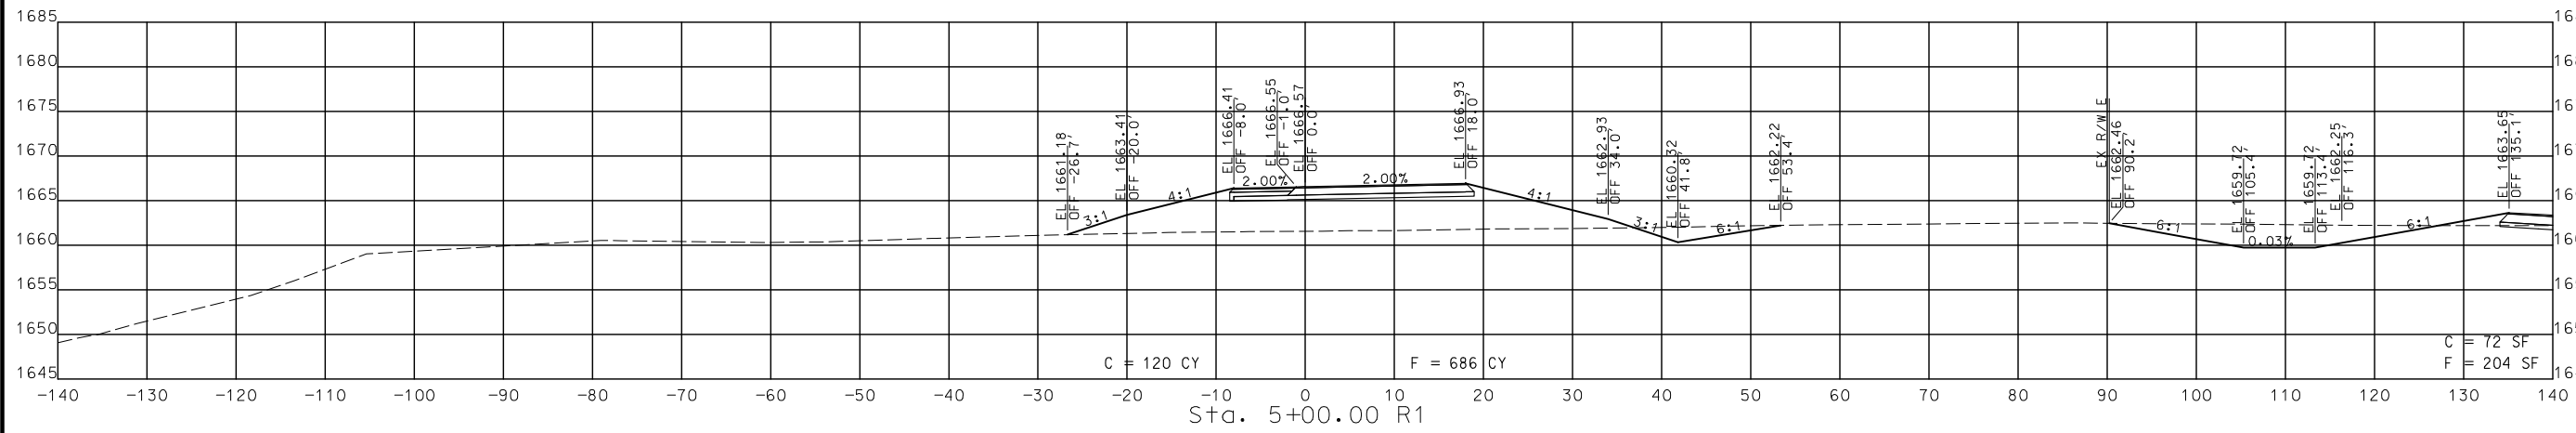

STA. 4+08.83 R1 TO STA. 5+00.00 R1

CROSS SECTIONS
RAMP 1 (WB ON)

DISCLAIMER
 THE PROFESSIONAL WHOSE SIGNATURE AND PERSONAL SEAL APPEAR HEREON ASSUMES RESPONSIBILITY ONLY FOR WHAT APPEARS ON THIS PAGE, AND DISCLAIMS (PURSUANT TO SECTION 327.411 RSMO) SPECIFICATION, ESTIMATES, REPORTS, OR OTHER DOCUMENTS OR INSTRUMENTS NOT SEALED BY THE UNDERSIGNED PROFESSIONAL RELATING TO OR INTENDED TO BE USED FOR ANY PART OR PARTS OF THE PROJECT TO WHICH THIS PAGE REFERS.



THIS SHEET HAS BEEN SIGNED, SEALED AND DATED ELECTRONICALLY.

DATE PREPARED
 9/3/2024

ROUTE 60 STATE MO

DISTRICT SW SHEET NO. 91

COUNTY WEBSTER

JOB NO. J7P3425C

CONTRACT ID.

PROJECT NO.




BRIDGE NO.

DESCRIPTION	DATE

MISSOURI HIGHWAYS AND TRANSPORTATION COMMISSION
 105 WEST CAPITOL JEFFERSON CITY, MO 65102
 1-888-ASK-MODOT (1-888-275-6636)

CMT
 © Copyright CMT, Inc.
 CRAWFORD, MURPHY & TILLY, INC.
 6531 WINDALE STREET
 SPRINGFIELD, MO 65807 (417) 869-6009
 ENGINEERING CORPORATION - 000631

REV.

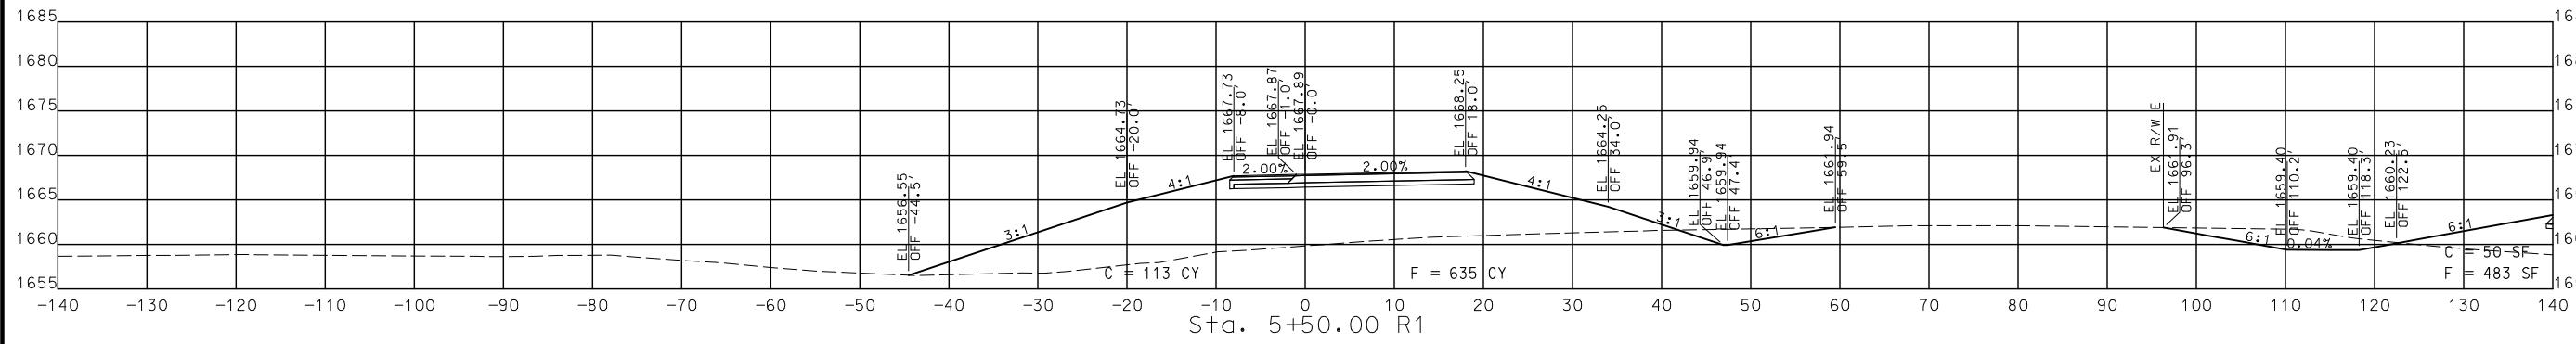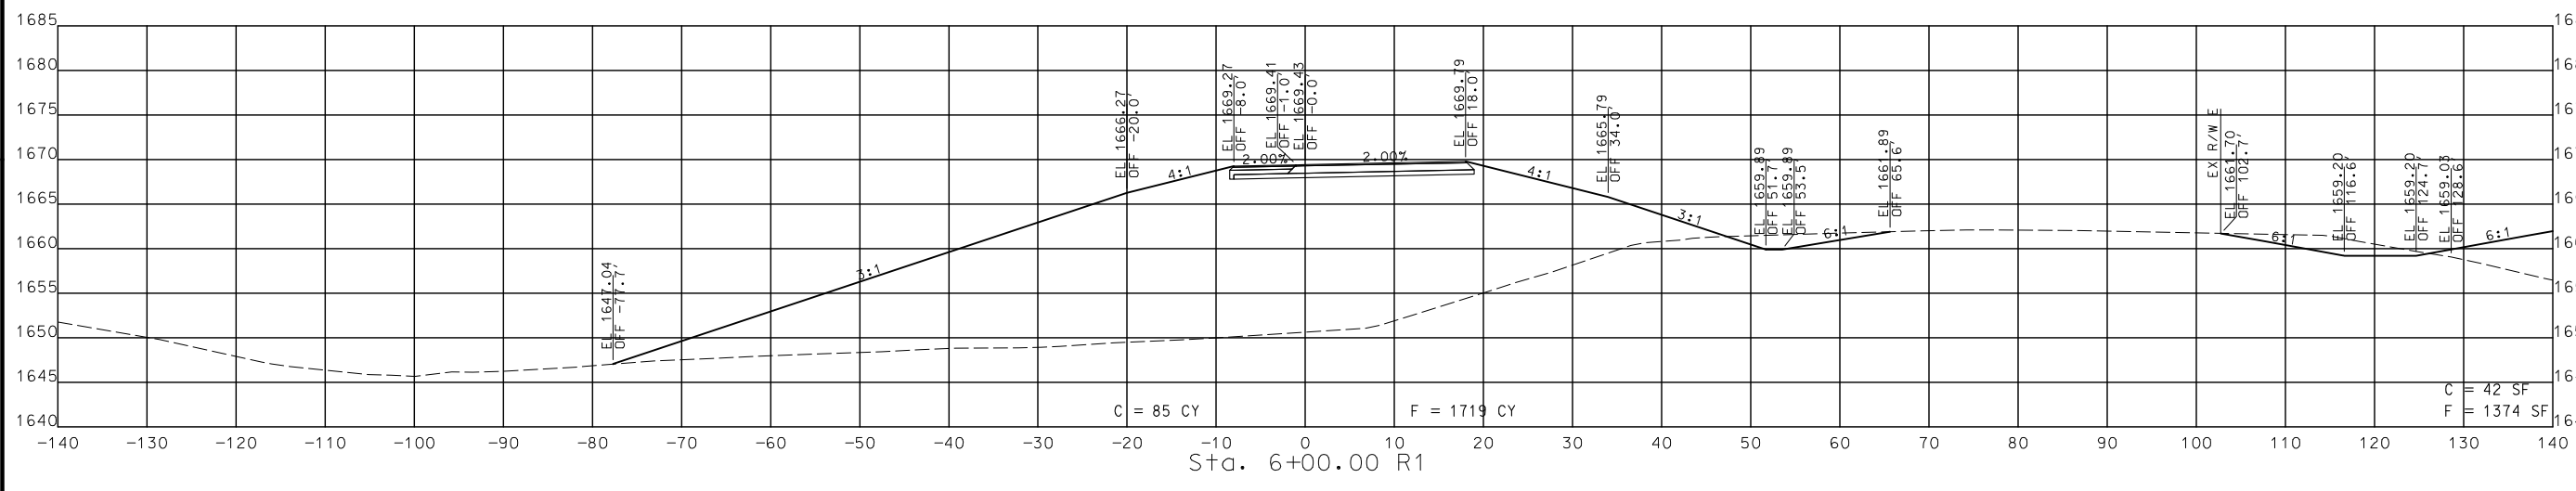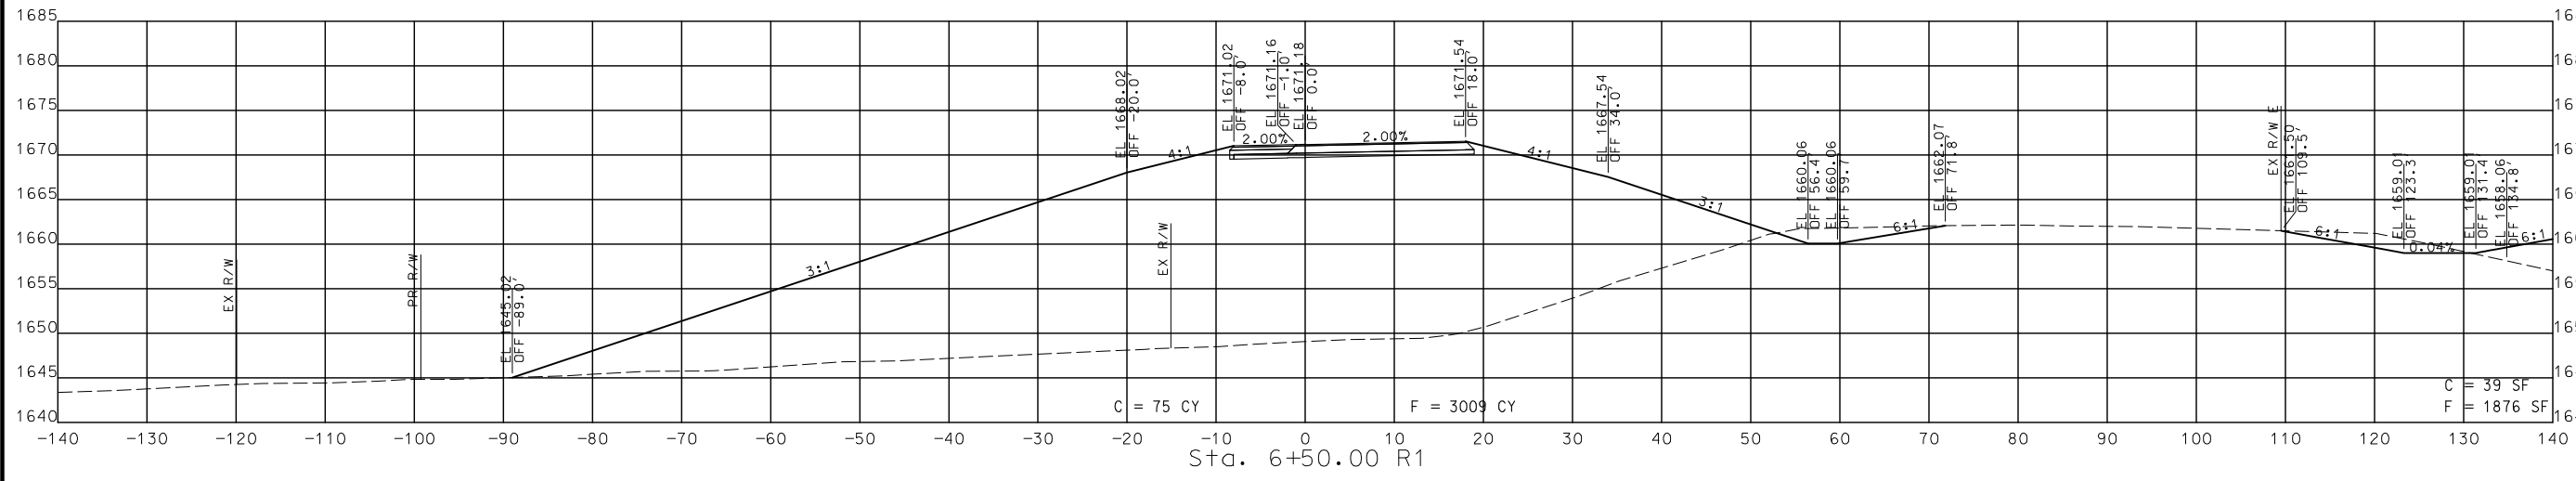

STA. 5+50.00 R1 TO STA. 6+50.00 R1

CROSS SECTIONS
 RAMP 1 (WB ON)

DISCLAIMER
 THE PROFESSIONAL WHOSE SIGNATURE AND PERSONAL SEAL APPEAR HEREON ASSUMES RESPONSIBILITY ONLY FOR WHAT APPEARS ON THIS PAGE, AND DISCLAIMS (PURSUANT TO SECTION 327.411 RSMO) SPECIFICATION, ESTIMATES, REPORTS, OR OTHER DOCUMENTS OR INSTRUMENTS NOT SEALED BY THE UNDERSIGNED PROFESSIONAL RELATING TO OR INTENDED TO BE USED FOR ANY PART OR PARTS OF THE PROJECT TO WHICH THIS PAGE REFERS.



THIS SHEET HAS BEEN SIGNED, SEALED AND DATED ELECTRONICALLY.

DATE PREPARED
 9/3/2024

ROUTE	STATE
60	MO
DISTRICT	SHEET NO.
SW	92

COUNTY
 WEBSTER

JOB NO.
 J7P3425C


CONTRACT ID.

PROJECT NO.

BRIDGE NO.

DATE	DESCRIPTION

MISSOURI HIGHWAYS AND TRANSPORTATION COMMISSION


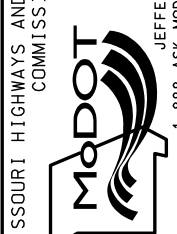


105 WEST CAPITOL
 JEFFERSON CITY, MO 65102
 1-888-ASK-MODOT (1-888-278-6636)

CMT
 © Copyright CMT, Inc.
 CRAWFORD, MURPHY & TILLY, INC.
 635 WEST WASHINGTON STREET
 SPRINGFIELD, MO 65807 (417) 869-6009
 ENGINEERING CORPORATION - 000631

IF A SEAL IS PRESENT ON THIS SHEET IT HAS BEEN ELECTRONICALLY SEALED AND DATED.


REV.

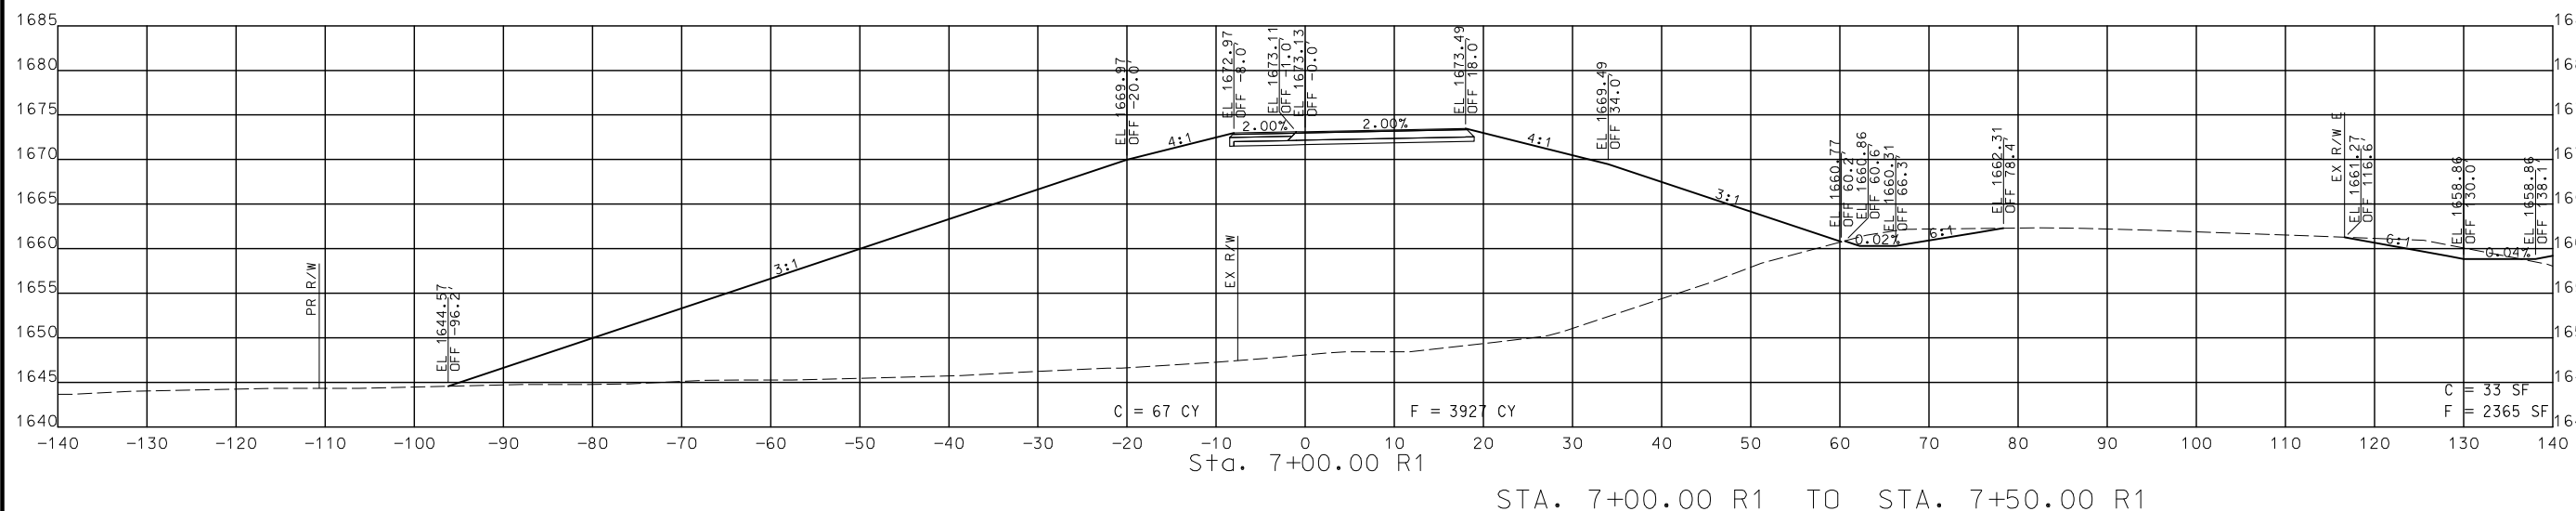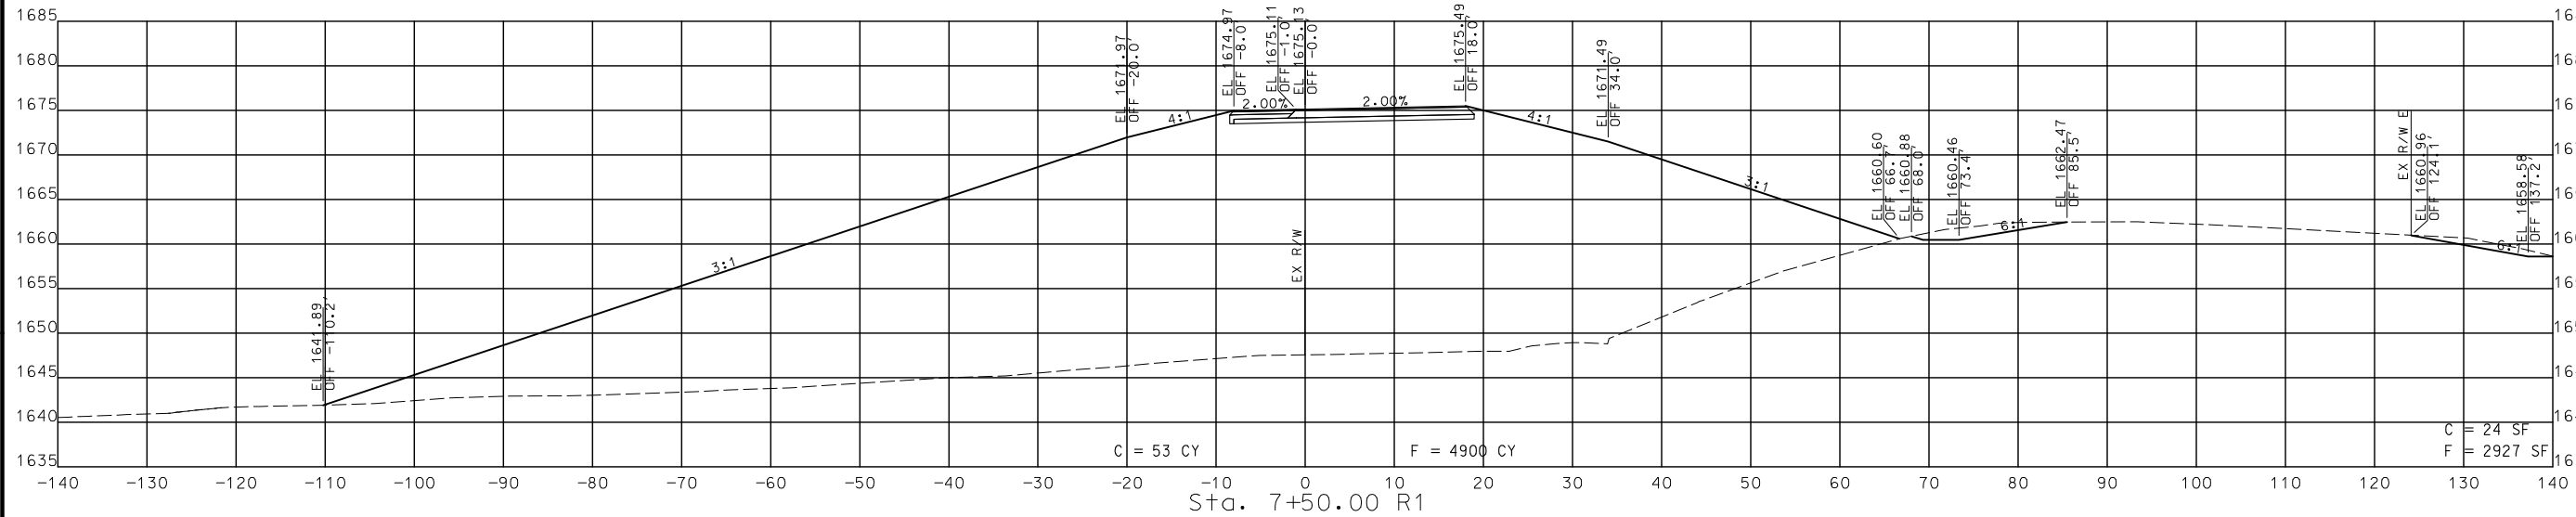

STA. 7+00.00 R1 TO STA. 7+50.00 R1

CROSS SECTIONS
 RAMP 1 (WB ON)

DISCLAIMER
 THE PROFESSIONAL WHOSE SIGNATURE AND PERSONAL SEAL APPEAR HEREON ASSUMES RESPONSIBILITY ONLY FOR WHAT APPEARS ON THIS PAGE, AND DISCLAIMS (PURSUANT TO SECTION 327.411 RSMO) SPECIFICATION, ESTIMATES, REPORTS, OR OTHER DOCUMENTS OR INSTRUMENTS NOT SEALED BY THE UNDERSIGNED PROFESSIONAL RELATING TO OR INTENDED TO BE USED FOR ANY PART OR PARTS OF THE PROJECT TO WHICH THIS PAGE REFERS.

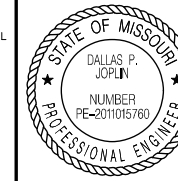

THIS SHEET HAS BEEN SIGNED, SEALED AND DATED ELECTRONICALLY.

DATE PREPARED
 8/2/2024

ROUTE STATE
 60 MO

DISTRICT SHEET NO.
 SW 93

COUNTY
 WEBSTER

JOB NO.
 J7P3425C

CONTRACT ID.

PROJECT NO.

BRIDGE NO.

DESCRIPTION

DATE

DESCRIPTION

DATE

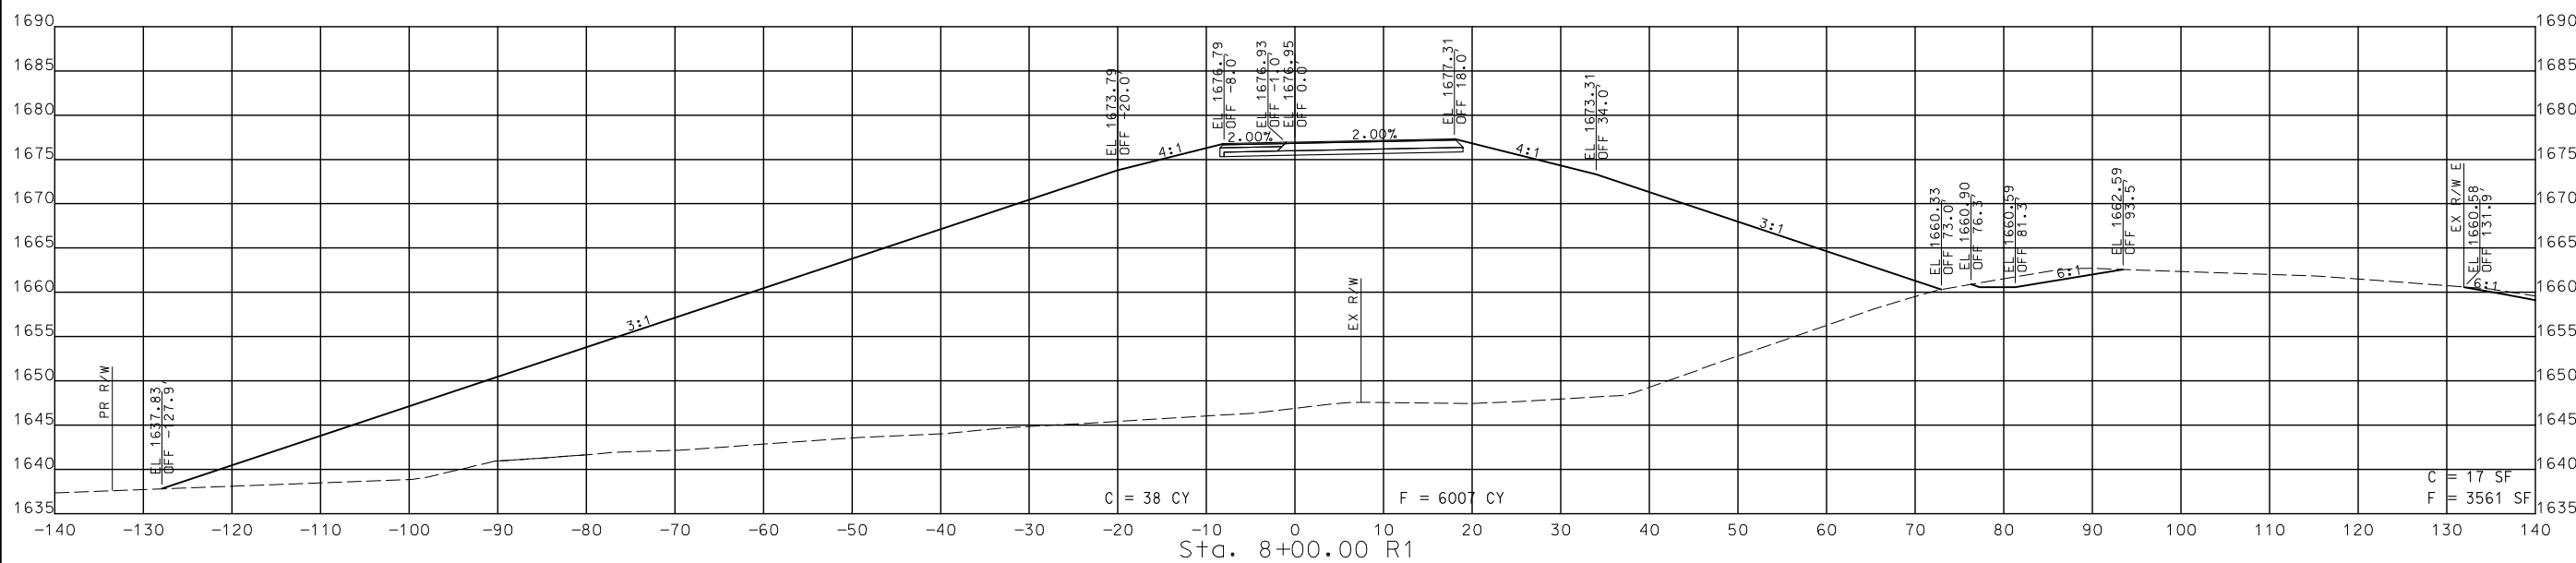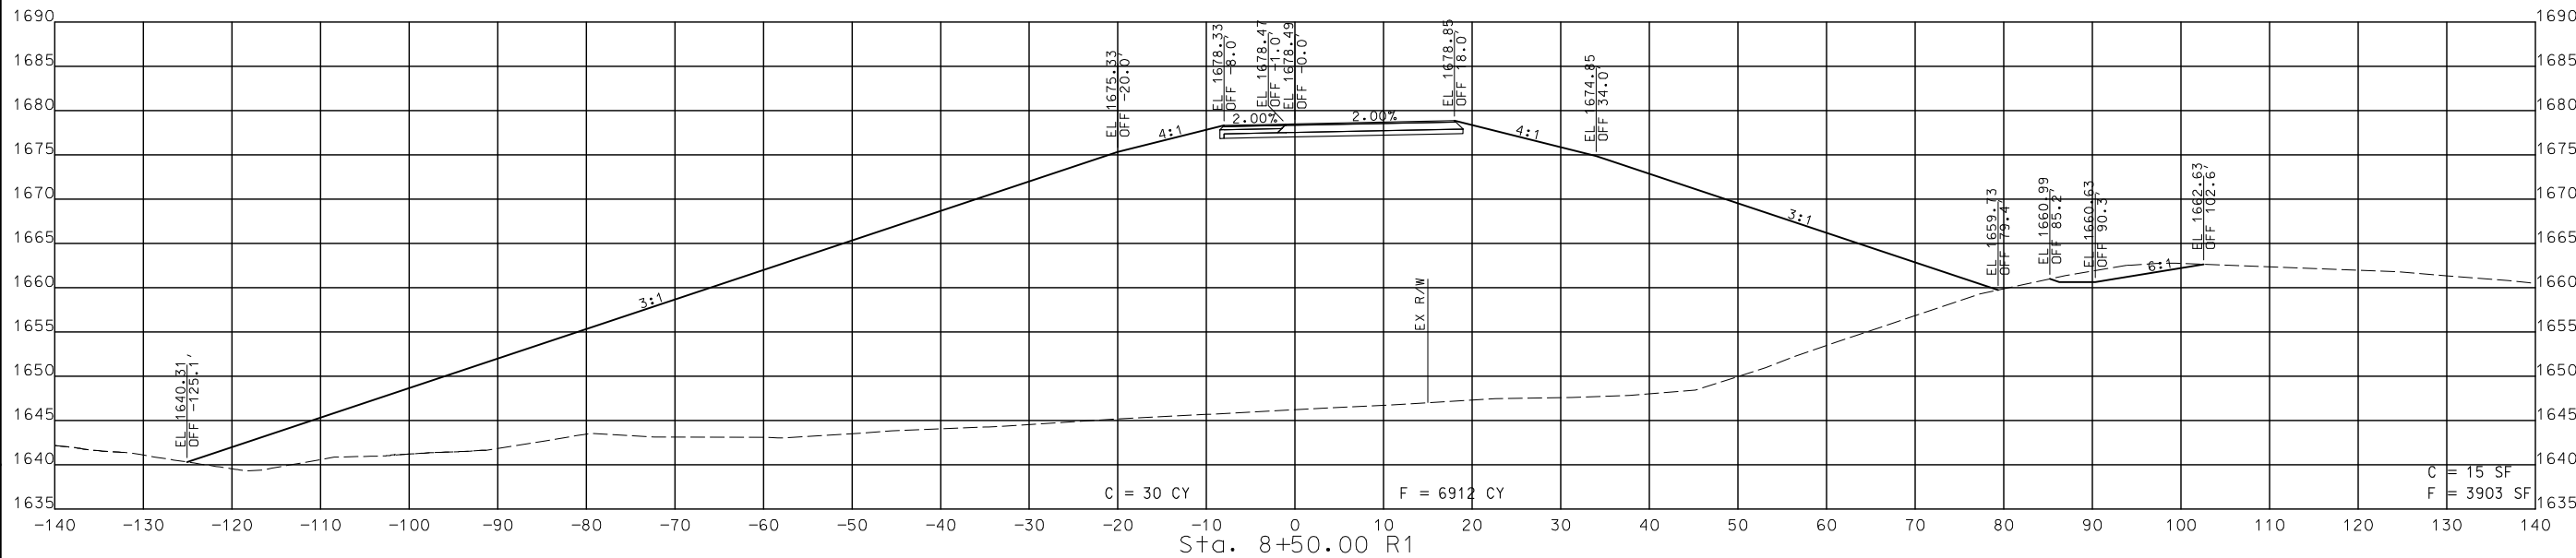

STA. 8+00.00 R1 TO STA. 8+50.00 R1

CROSS SECTIONS
 RAMP 1 (WB ON)



© Copyright CMT, Inc.
 CRAWFORD, MURPHY & TILLY, INC.
 6531 E. LINDALE STREET
 SPRINGFIELD, MO 65807 (417) 869-6009
 ENGINEERING CORPORATION - 000631

MISSOURI HIGHWAYS AND TRANSPORTATION COMMISSION




105 WEST CAPITOL
 JEFFERSON CITY, MO 65102
 1-888-ASK-MODOT (1-888-275-6636)

REV.

IF A SEAL IS PRESENT ON THIS SHEET IT HAS BEEN ELECTRONICALLY SEALED AND DATED.

DISCLAIMER
 THE PROFESSIONAL WHOSE SIGNATURE AND PERSONAL SEAL APPEAR HEREON ASSUMES RESPONSIBILITY ONLY FOR WHAT APPEARS ON THIS PAGE, AND DISCLAIMS (PURSUANT TO SECTION 327.411 RSMO) SPECIFICATION, ESTIMATES, REPORTS, OR OTHER DOCUMENTS OR INSTRUMENTS NOT SEALED BY THE UNDERSIGNED PROFESSIONAL RELATING TO OR INTENDED TO BE USED FOR ANY PART OR PARTS OF THE PROJECT TO WHICH THIS PAGE REFERS.

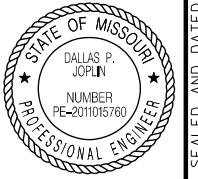

THIS SHEET HAS BEEN SIGNED, SEALED AND DATED ELECTRONICALLY.

DATE PREPARED
 8/2/2024

ROUTE 60 STATE MO

DISTRICT SW SHEET NO. 94



COUNTY WEBSTER

JOB NO. J7P3425C

CONTRACT ID.

PROJECT NO.

BRIDGE NO.

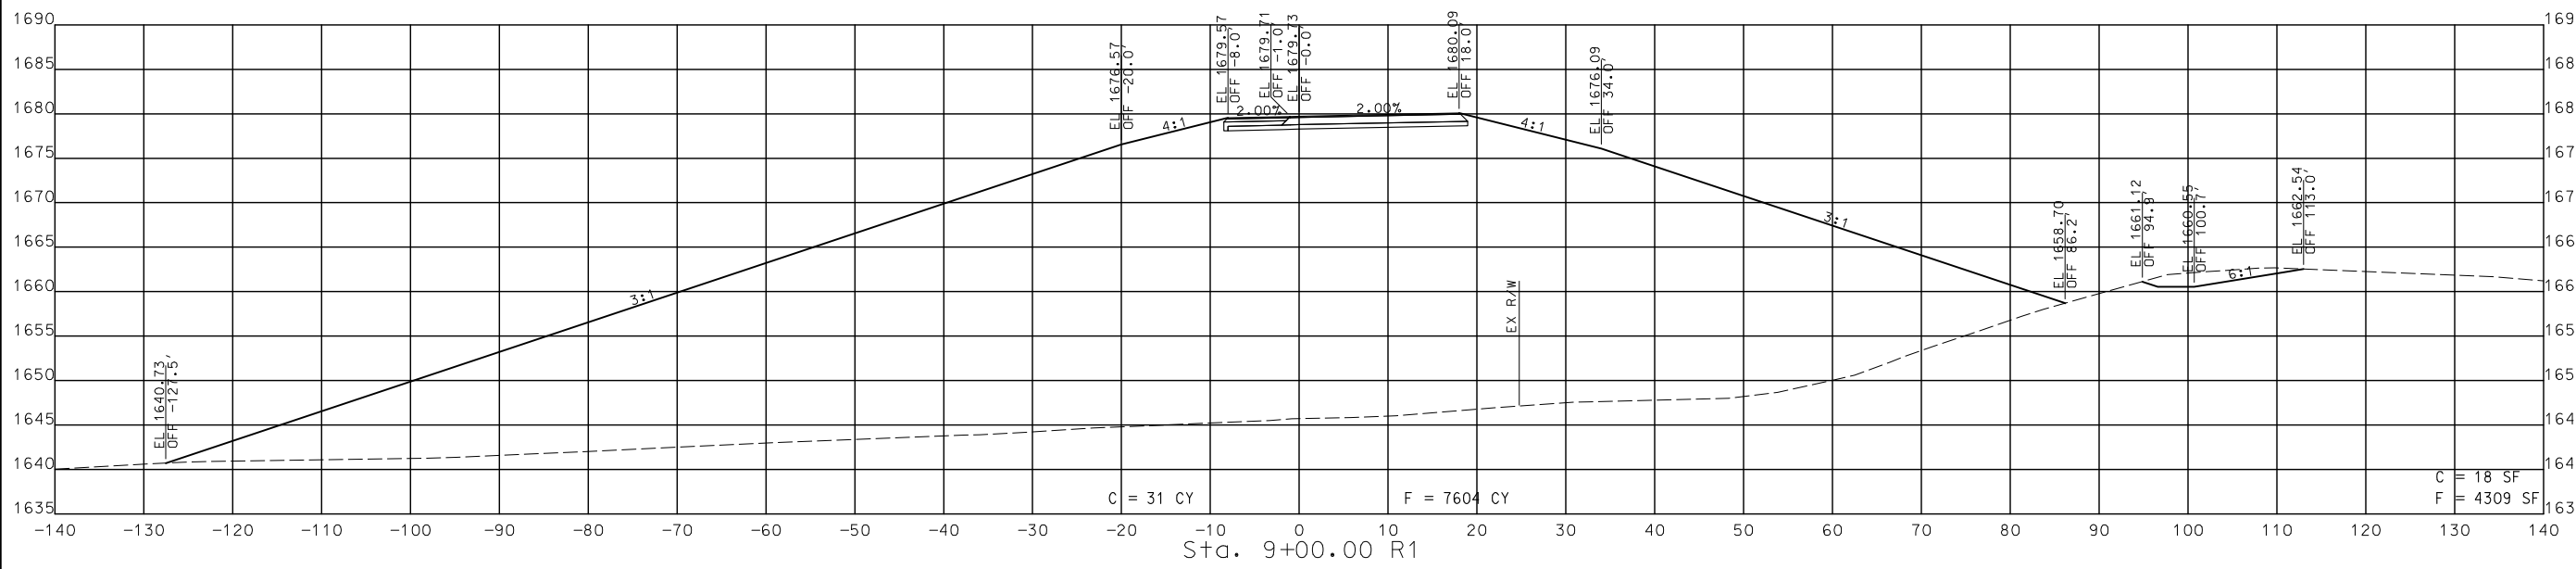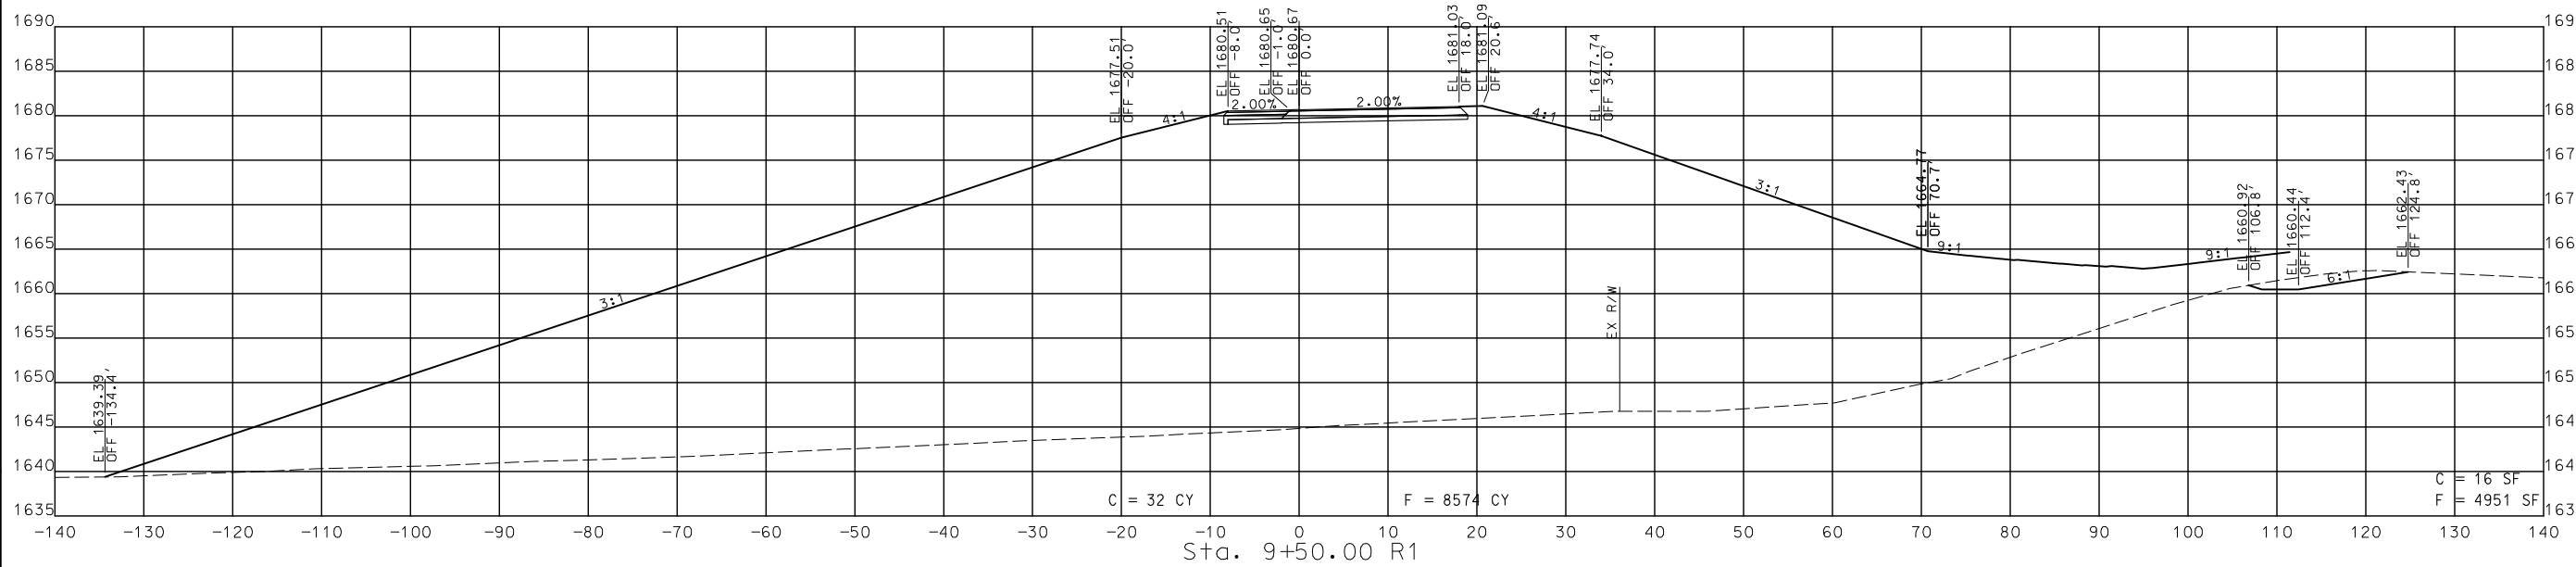

STA. 9+00.00 R1 TO STA. 9+50.00 R1

CROSS SECTIONS
 RAMP 1 (WB ON)

DESCRIPTION

DATE

MISSOURI HIGHWAYS AND TRANSPORTATION
 COMMISSION

105 WEST CAPITOL
 JEFFERSON CITY, MO 65102
 1-888-ASK-MODOT (1-888-278-6636)



© Copyright CMT, Inc.
 CRAWFORD, MURPHY & TILLY, INC.
 651 WEST LINDALE STREET
 SPRINGFIELD, MO 65807 (417) 869-6009
 ENGINEERING CORPORATION - 000631

DISCLAIMER
 THE PROFESSIONAL WHOSE SIGNATURE AND PERSONAL SEAL APPEAR HEREON ASSUMES RESPONSIBILITY ONLY FOR WHAT APPEARS ON THIS PAGE, AND DISCLAIMS (PURSUANT TO SECTION 327.411 RSMO) SPECIFICATION, ESTIMATES, REPORTS, OR OTHER DOCUMENTS OR INSTRUMENTS NOT SEALED BY THE UNDERSIGNED PROFESSIONAL RELATING TO OR INTENDED TO BE USED FOR ANY PART OR PARTS OF THE PROJECT TO WHICH THIS PAGE REFERS.



THIS SHEET HAS BEEN SIGNED, SEALED AND DATED ELECTRONICALLY.

DATE PREPARED
 9/3/2024

ROUTE STATE
 60 MO

DISTRICT SHEET NO.
 SW 95



COUNTY
 WEBSTER

JOB NO.
 J7P3425C

CONTRACT ID.

PROJECT NO.

BRIDGE NO.

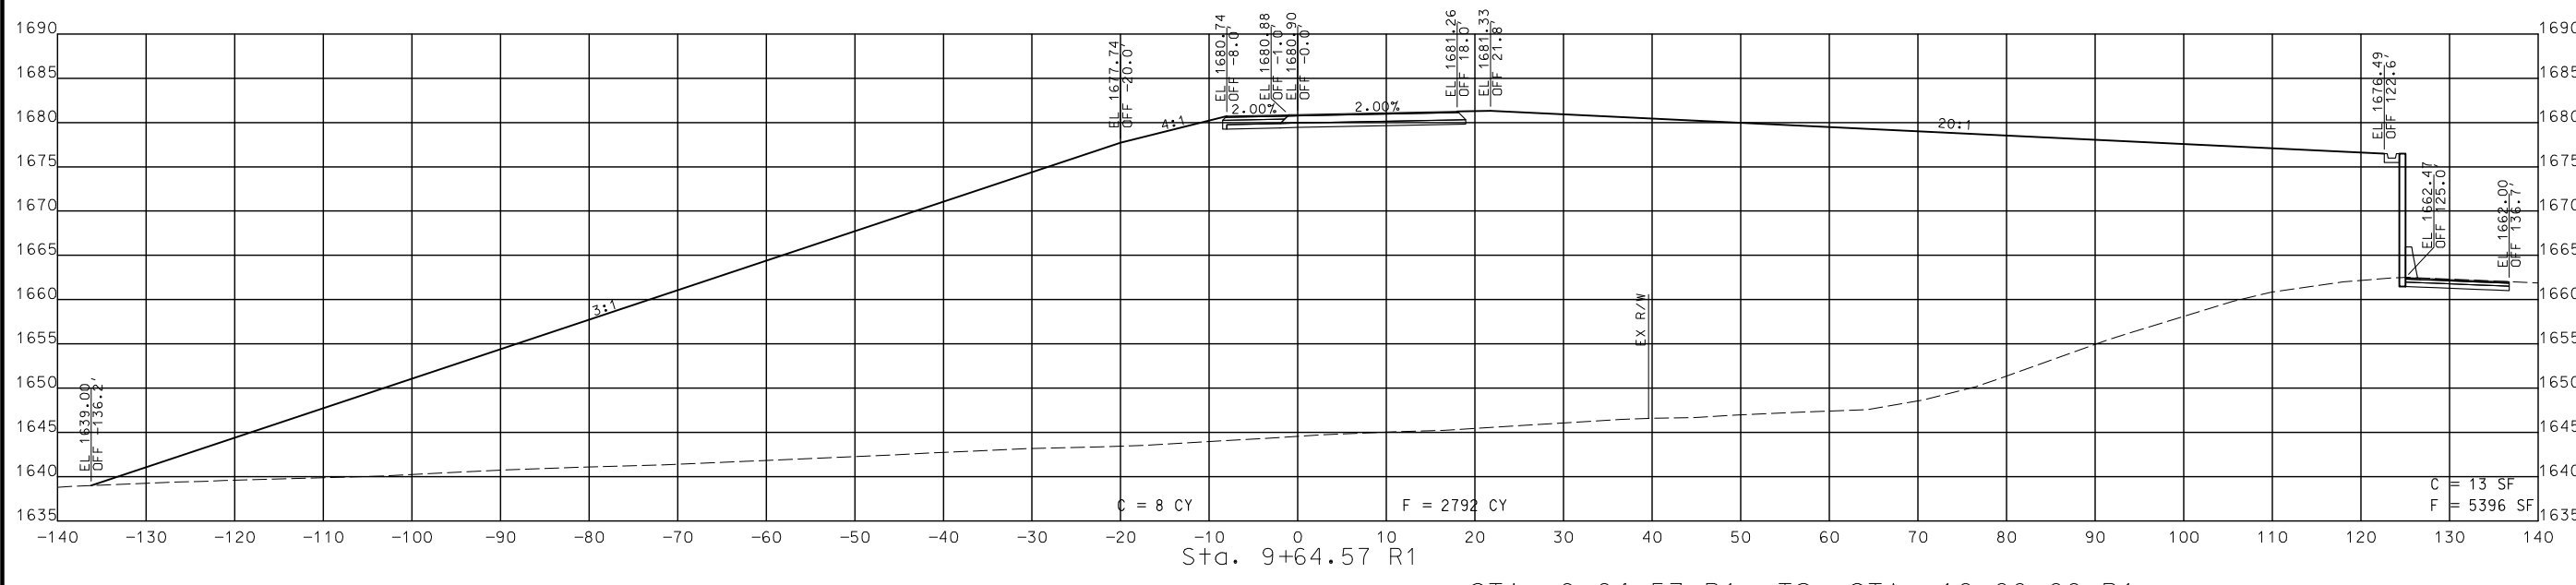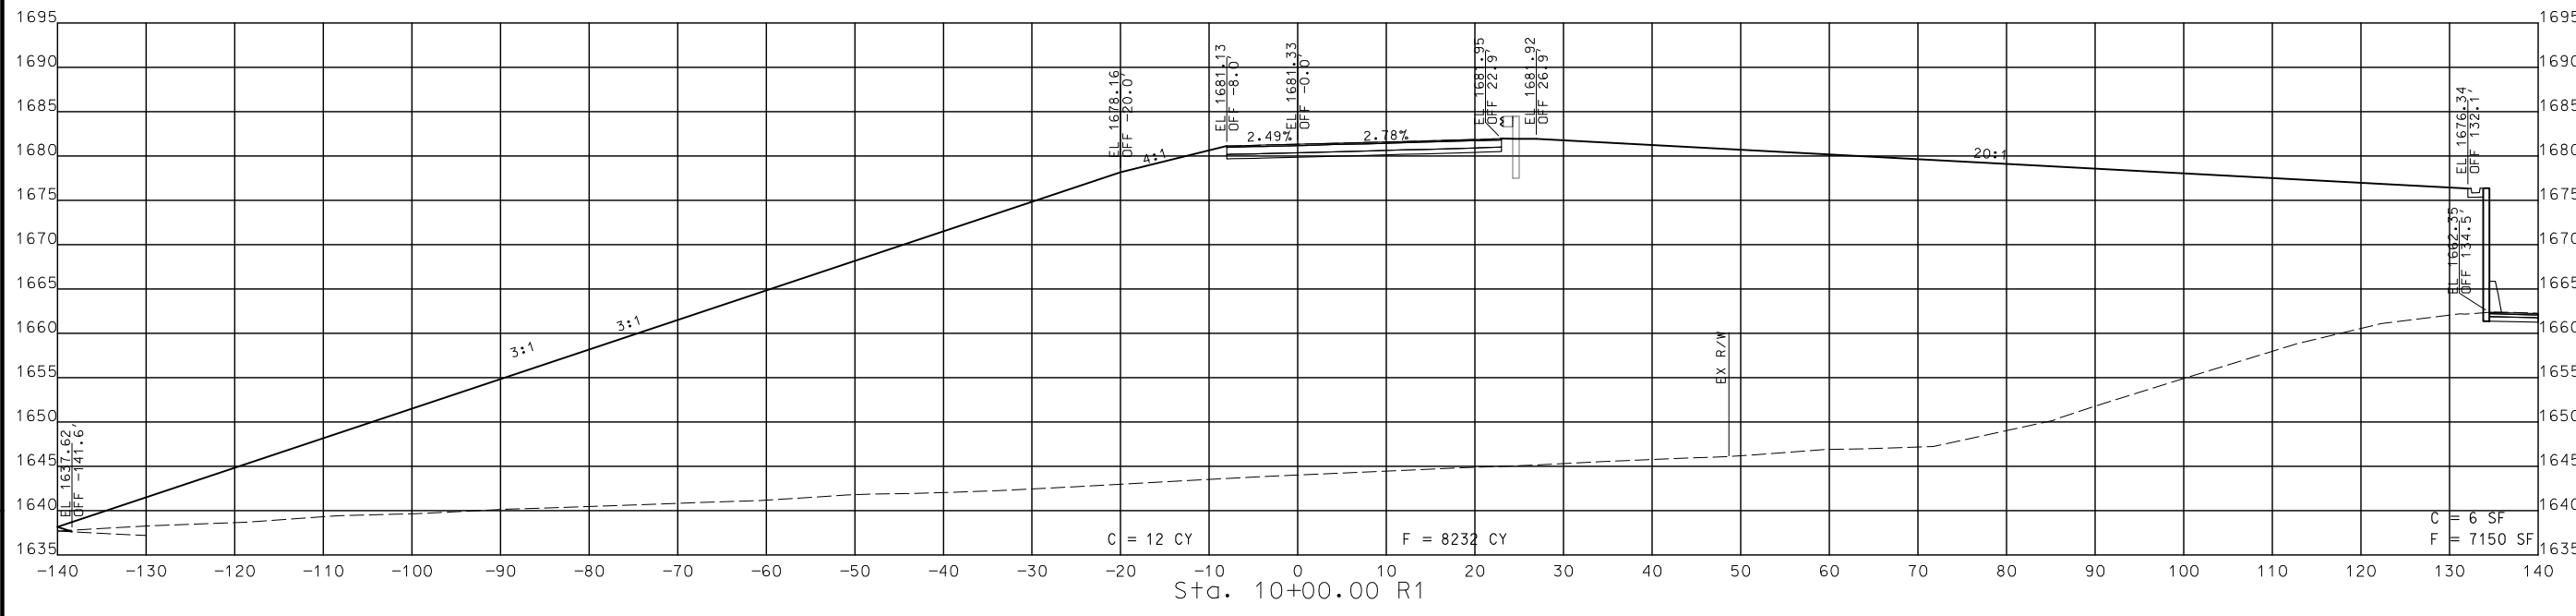

STA. 9+64.57 R1 TO STA. 10+00.00 R1

CROSS SECTIONS
 RAMP 1 (WB ON)

DATE	DESCRIPTION

MISSOURI HIGHWAYS AND TRANSPORTATION COMMISSION

 105 WEST CAPITOL JEFFERSON CITY, MO 65102
 1-888-ASK-MODOT (1-888-275-6636)

© Copyright CMT, Inc.
 CRAWFORD, MURPHY & TILLY, INC.
 655 W. LINCOLN ST. STE. 111
 SPRINGFIELD, MO 65807 (417) 869-6009
 ENGINEERING CORPORATION - 000631

IF A SEAL IS PRESENT ON THIS SHEET IT HAS BEEN ELECTRONICALLY SEALED AND DATED. REV.

DISCLAIMER
 THE PROFESSIONAL WHOSE SIGNATURE AND PERSONAL SEAL APPEAR HEREON ASSUMES RESPONSIBILITY ONLY FOR WHAT APPEARS ON THIS PAGE, AND DISCLAIMS (PURSUANT TO SECTION 327.411 RSMO) SPECIFICATION, ESTIMATES, REPORTS, OR OTHER DOCUMENTS OR INSTRUMENTS NOT SEALED BY THE UNDERSIGNED PROFESSIONAL RELATING TO OR INTENDED TO BE USED FOR ANY PART OR PARTS OF THE PROJECT TO WHICH THIS PAGE REFERS.



THIS SHEET HAS BEEN SIGNED, SEALED AND DATED ELECTRONICALLY.

DATE PREPARED
 9/3/2024

ROUTE 60 STATE MO

DISTRICT SW SHEET NO. 96

COUNTY WEBSTER

JOB NO. J7P3425C

CONTRACT ID.

PROJECT NO.



BRIDGE NO.

DESCRIPTION	DATE

MISSOURI HIGHWAYS AND TRANSPORTATION COMMISSION
 105 WEST CAPITOL JEFFERSON CITY, MO 65102
 1-888-ASK-MODOT (1-888-275-6636)

CMT
 © Copyright CMT, Inc.
 CRAWFORD, MURPHY & TILLY, INC.
 653 WINDALE STREET
 SPRINGFIELD, MO 65807 (417) 869-6009
 ENGINEERING CORPORATION - 000631


IF A SEAL IS PRESENT ON THIS SHEET IT HAS BEEN ELECTRONICALLY SEALED AND DATED. REV.

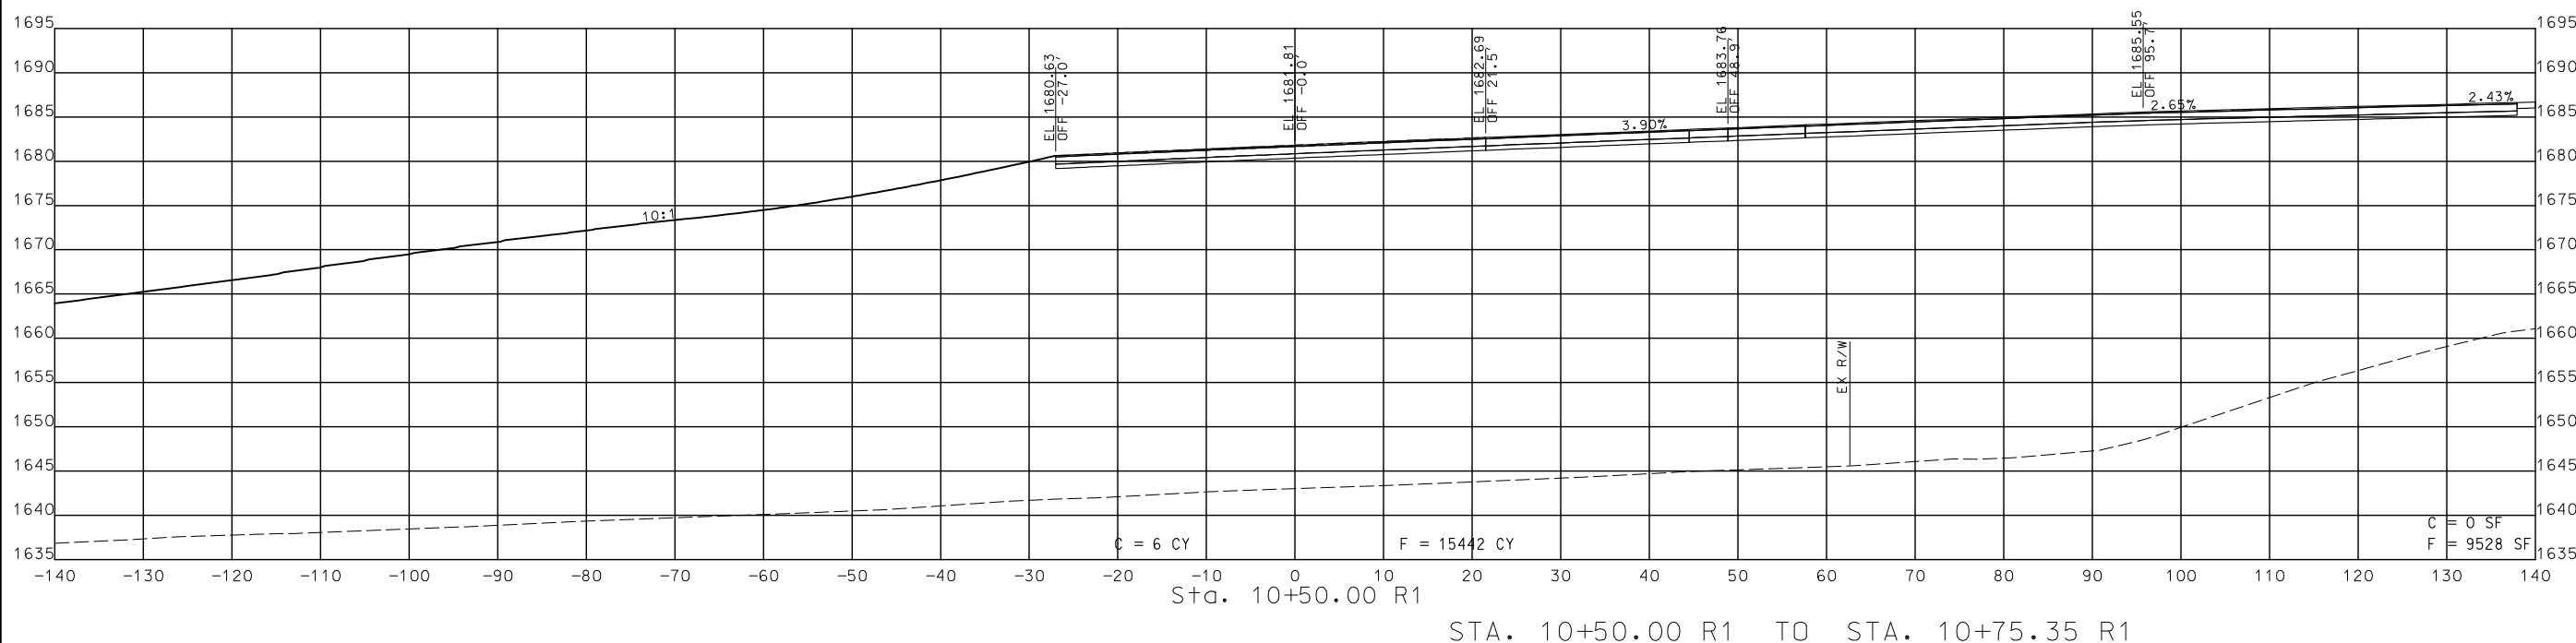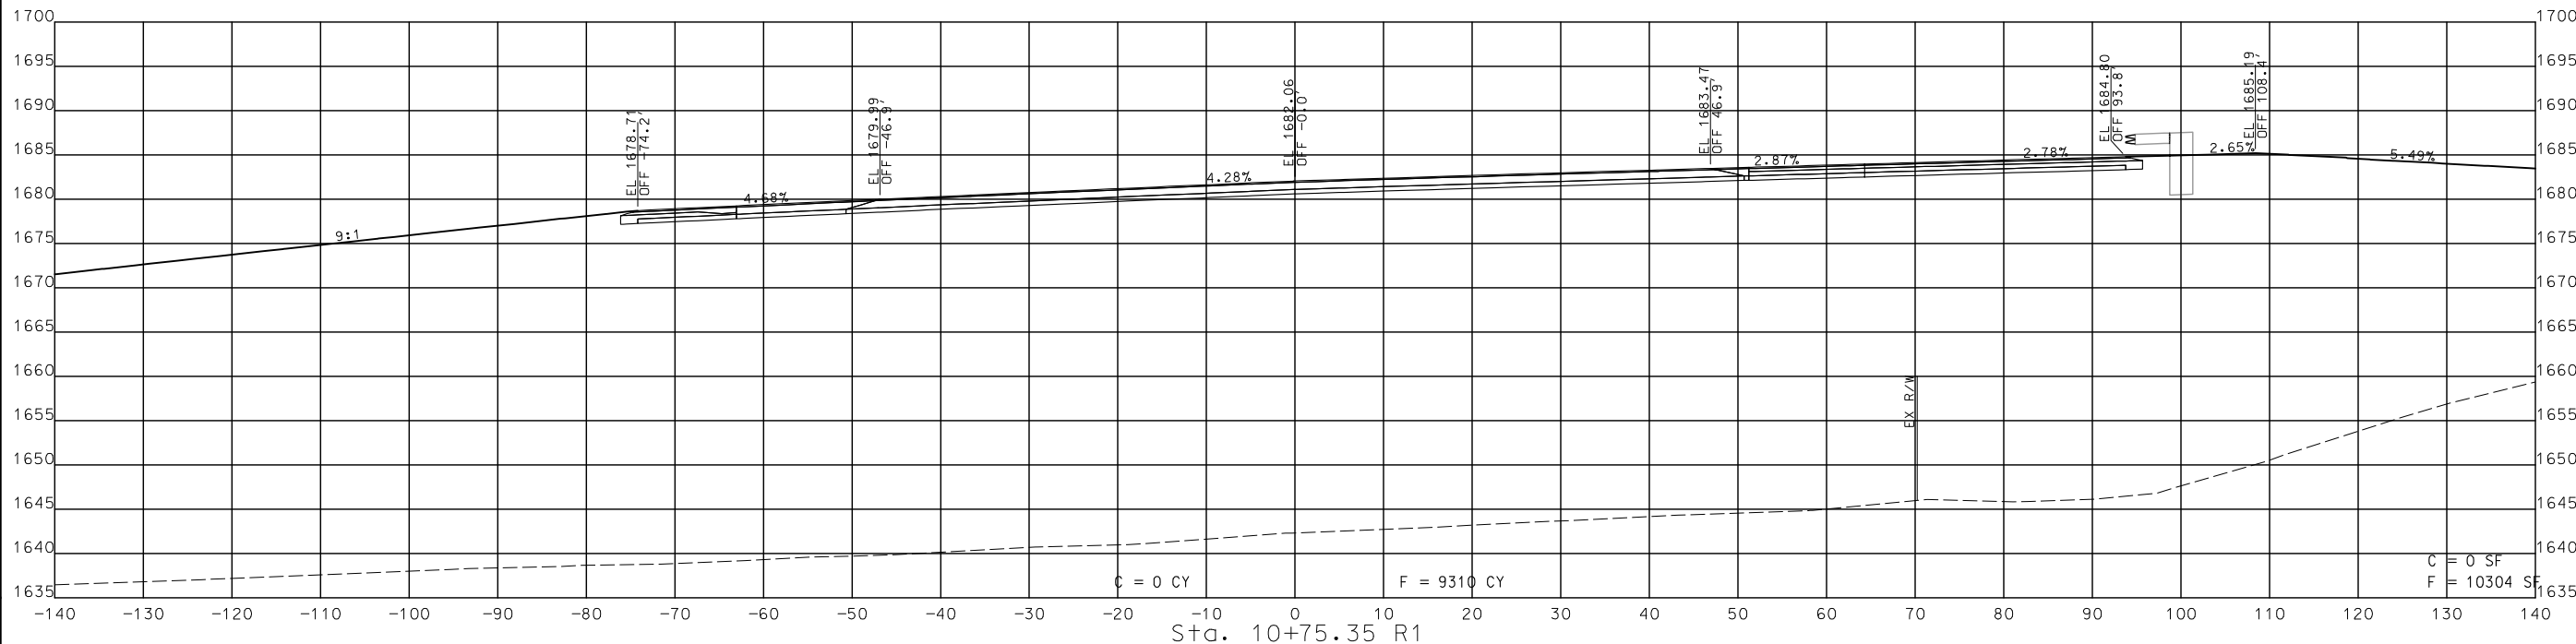

STA. 10+50.00 R1 TO STA. 10+75.35 R1

CROSS SECTIONS
 RAMP 1 (WB ON)

DISCLAIMER
 THE PROFESSIONAL WHOSE SIGNATURE AND PERSONAL SEAL APPEAR HEREON ASSUMES RESPONSIBILITY ONLY FOR WHAT APPEARS ON THIS PAGE, AND DISCLAIMS (PURSUANT TO SECTION 327.411 RSMO) SPECIFICATION, ESTIMATES, REPORTS, OR OTHER DOCUMENTS OR INSTRUMENTS NOT SEALED BY THE UNDERSIGNED PROFESSIONAL RELATING TO OR INTENDED TO BE USED FOR ANY PART OR PARTS OF THE PROJECT TO WHICH THIS PAGE REFERS.

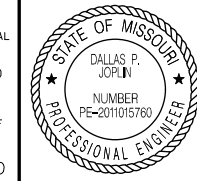

THIS SHEET HAS BEEN SIGNED, SEALED AND DATED ELECTRONICALLY.

DATE PREPARED
 9/3/2024

ROUTE STATE
 60 MO

DISTRICT SHEET NO.
 SW 97

COUNTY
 WEBSTER

JOB NO.
 J7P3425C

CONTRACT ID.


PROJECT NO.

BRIDGE NO.

DESCRIPTION





DATE

MISSOURI HIGHWAYS AND TRANSPORTATION COMMISSION

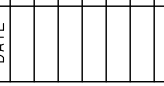

105 WEST CAPITOL
 JEFFERSON CITY, MO 65102
 1-888-ASK-MODOT (1-888-278-6636)

CMT
 © Copyright CMT, Inc.
 CRAWFORD, MURPHY & TILLY, INC.
 6351 WINDALE STREET
 SPRINGFIELD, MO 65807 (417) 869-6009
 ENGINEERING CORPORATION - 000631

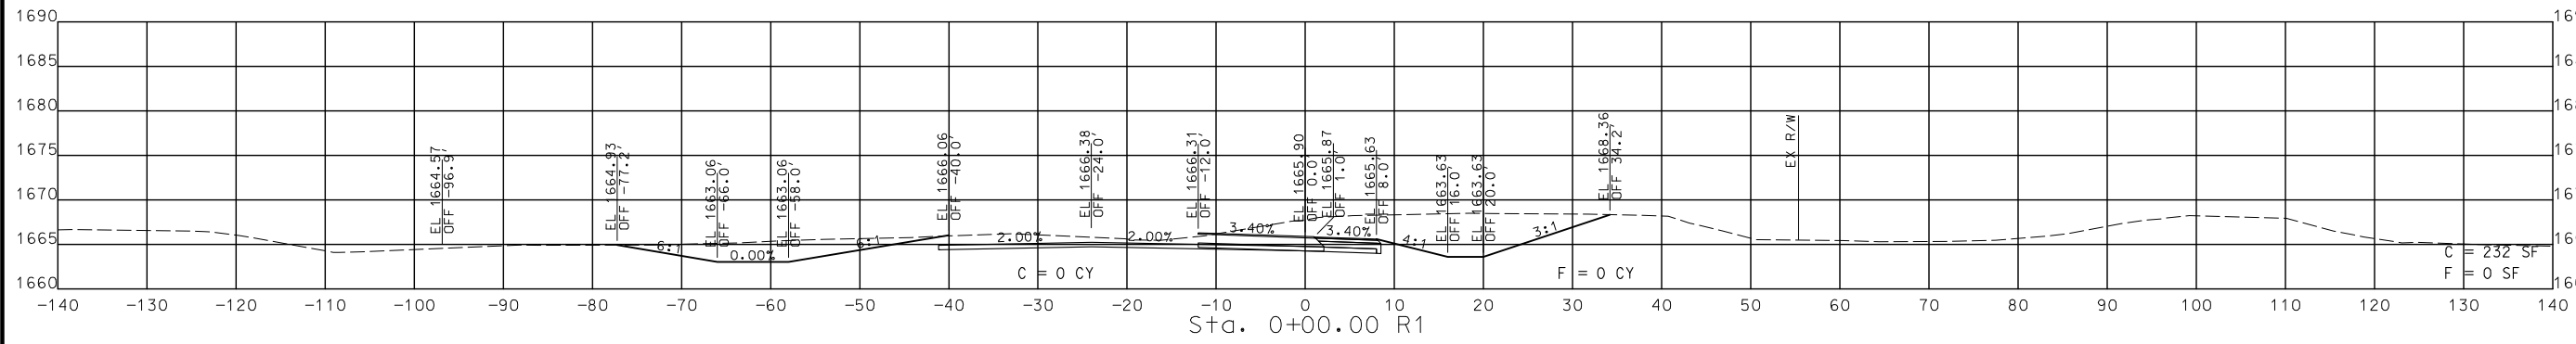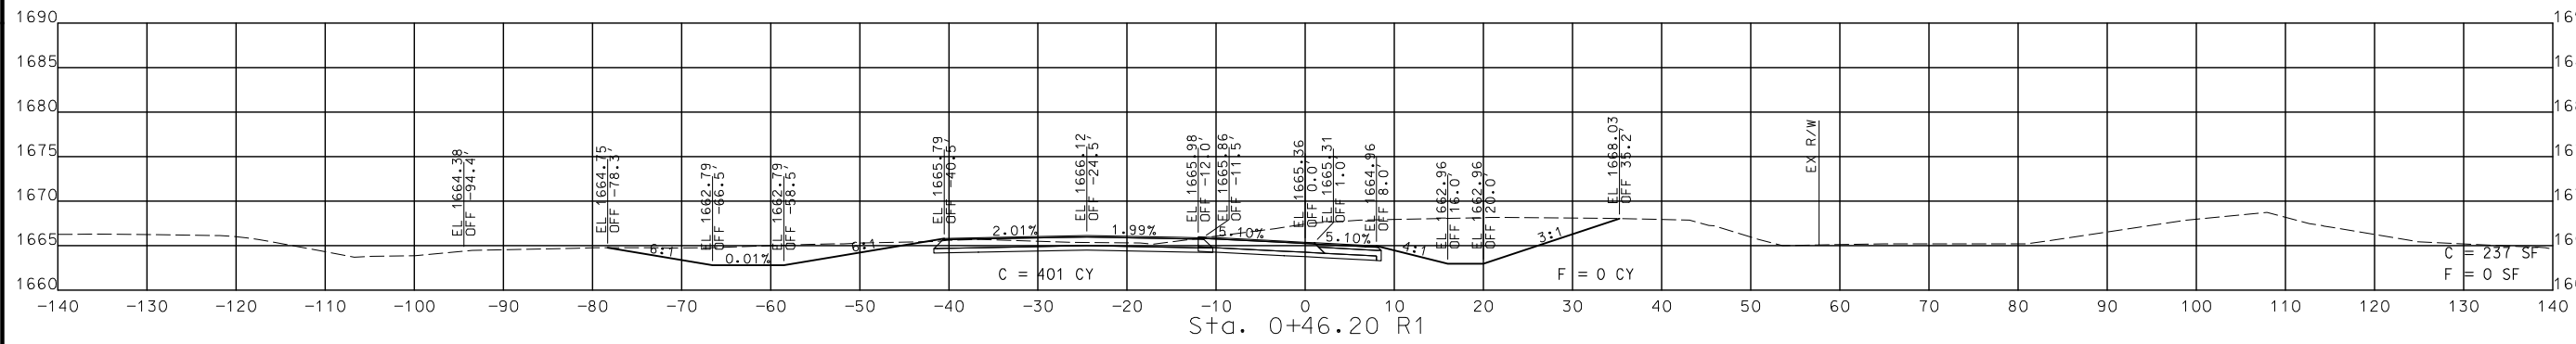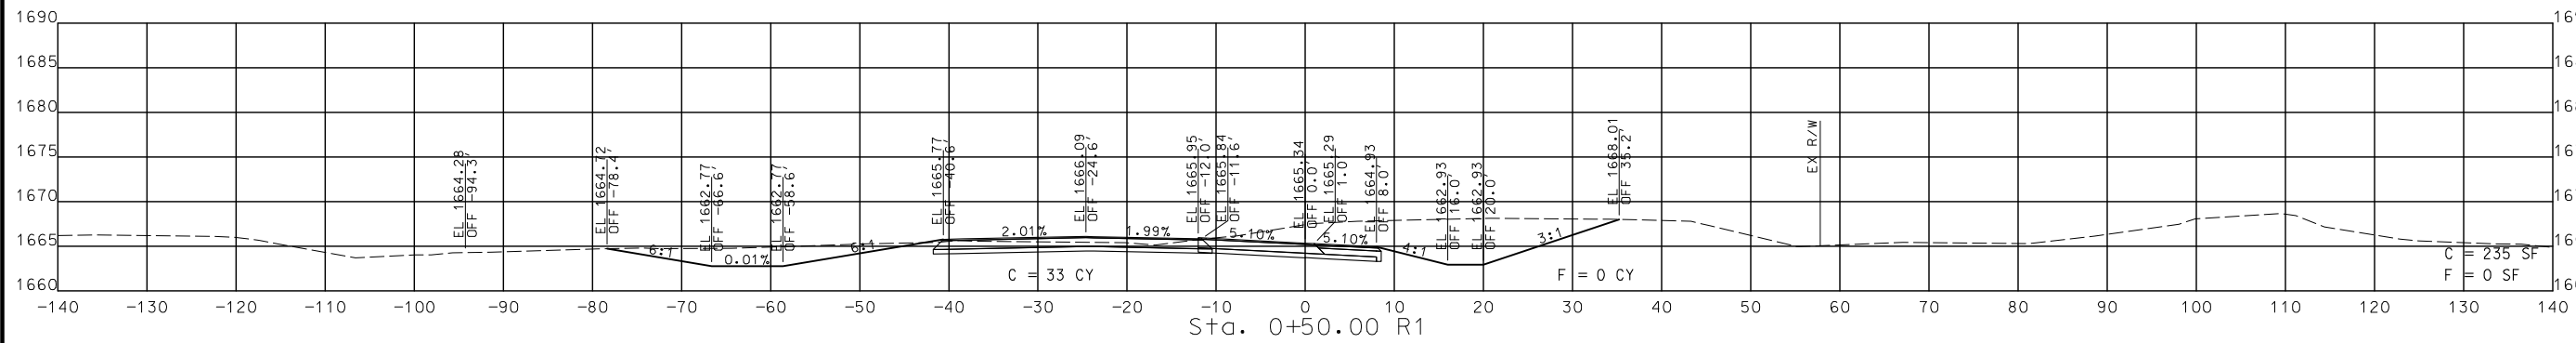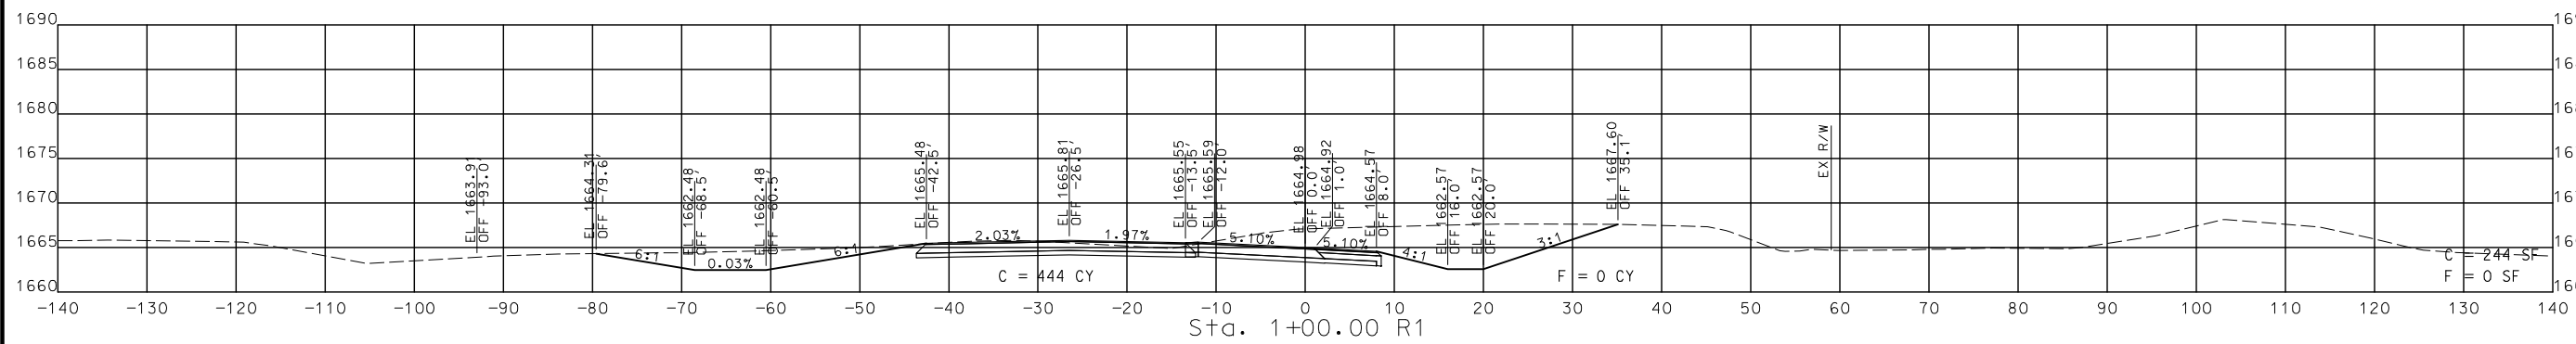

STA. 0+00.00 R1 TO STA. 1+00.00 R1

CROSS SECTIONS
 RAMP 2 (EB OFF)

IF A SEAL IS PRESENT ON THIS SHEET IT HAS BEEN ELECTRONICALLY SEALED AND DATED.

REV.

DISCLAIMER
 THE PROFESSIONAL WHOSE SIGNATURE AND PERSONAL SEAL APPEAR HEREON ASSUMES RESPONSIBILITY ONLY FOR WHAT APPEARS ON THIS PAGE, AND DISCLAIMS (PURSUANT TO SECTION 327.411 RSMO) SPECIFICATION, ESTIMATES, REPORTS, OR OTHER DOCUMENTS OR INSTRUMENTS NOT SEALED BY THE UNDERSIGNED PROFESSIONAL RELATING TO OR INTENDED TO BE USED FOR ANY PART OR PARTS OF THE PROJECT TO WHICH THIS PAGE REFERS.



THIS SHEET HAS BEEN SIGNED, SEALED AND DATED ELECTRONICALLY.

DATE PREPARED
 9/3/2024

ROUTE 60 STATE MO
 DISTRICT SW SHEET NO. 98

COUNTY WEBSTER
 JOB NO. J7P3425C
 CONTRACT ID.

PROJECT NO.





BRIDGE NO.

DATE	DESCRIPTION

MISSOURI HIGHWAYS AND TRANSPORTATION COMMISSION

 105 WEST CAPITOL
 JEFFERSON CITY, MO 65102
 1-888-ASK-MODOT (1-888-278-6636)

© Copyright CMT, Inc.
 CRAWFORD, MURPHY & TILLY, INC.
 651 WEST END AVE. STE. 111
 SPRINGFIELD, MO 65807 (417) 869-6009
 ENGINEERING CORPORATION - 000631

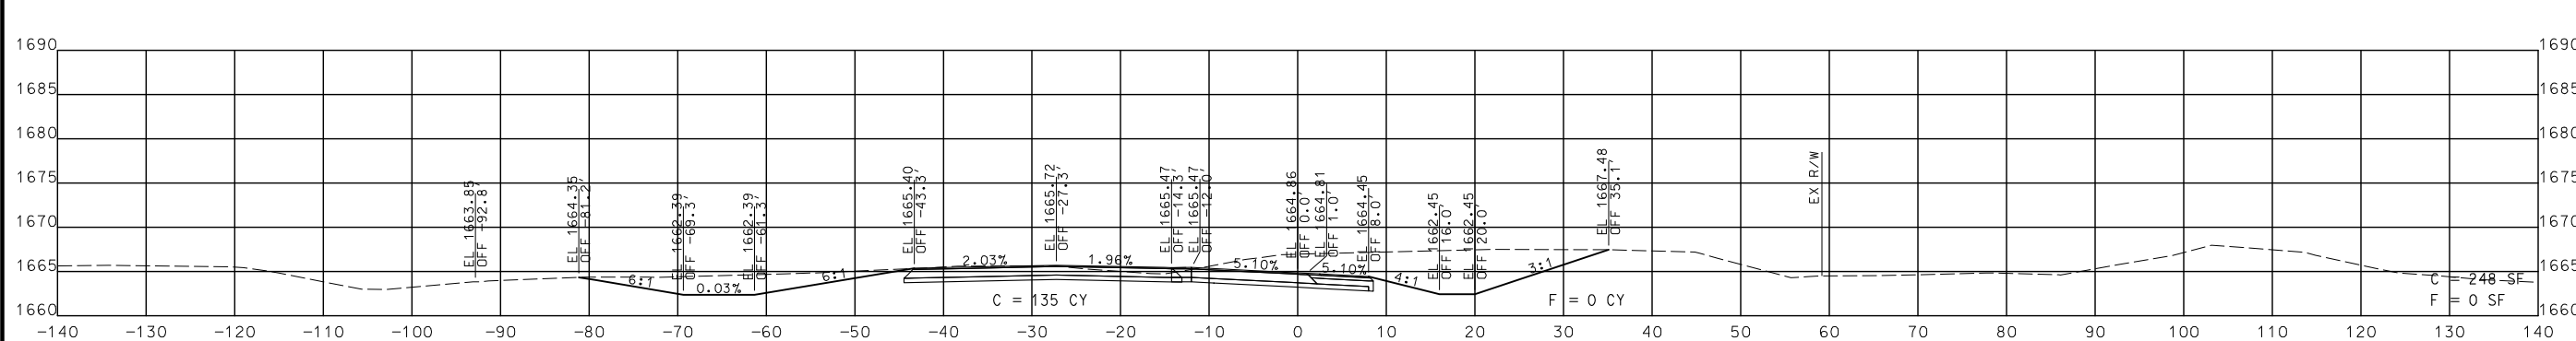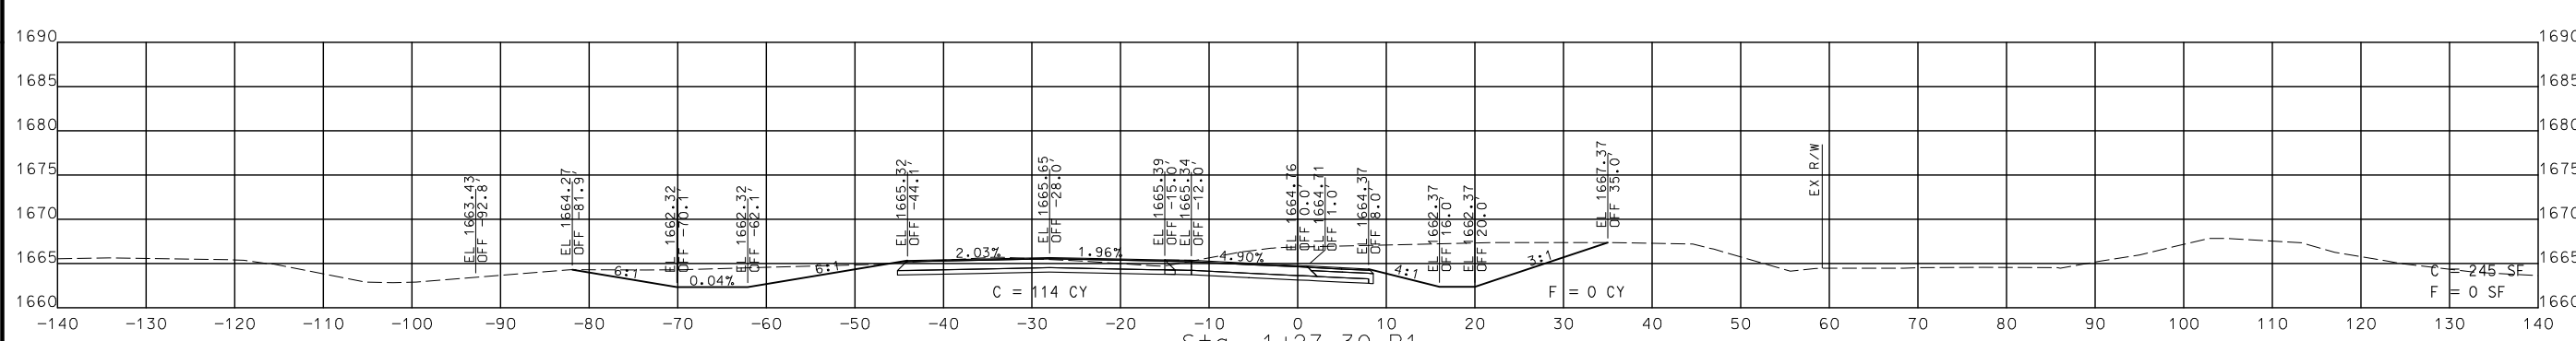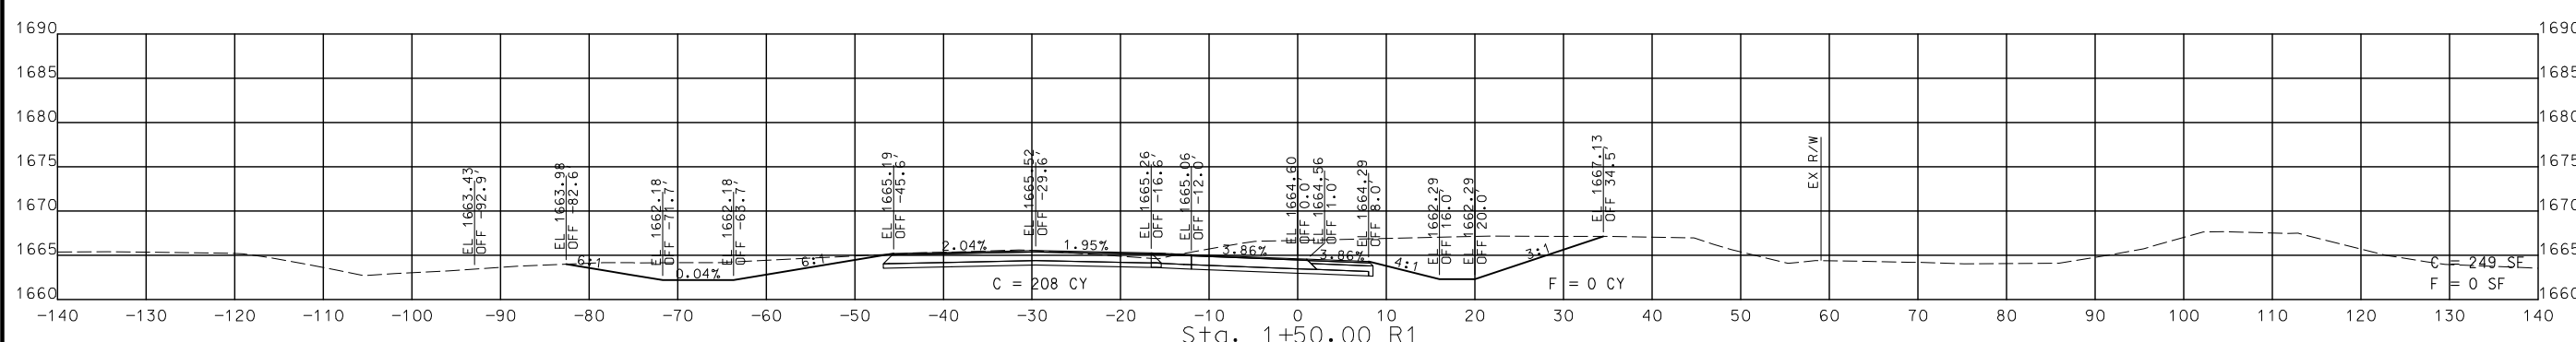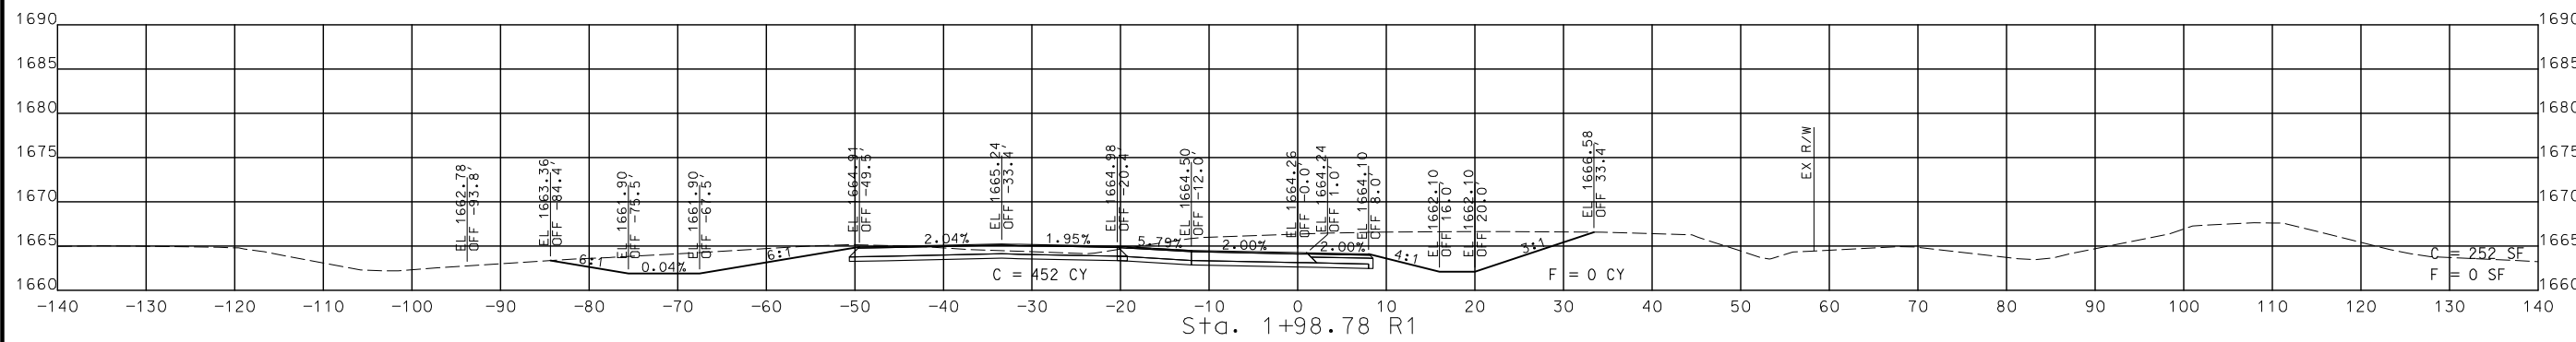

STA. 1+14.79 R1 TO STA. 1+98.78 R1

CROSS SECTIONS
 RAMP 2 (EB OFF)

IF A SEAL IS PRESENT ON THIS SHEET IT HAS BEEN ELECTRONICALLY SEALED AND DATED.

DISCLAIMER
THE PROFESSIONAL WHOSE SIGNATURE AND PERSONAL SEAL APPEAR HEREON ASSUMES RESPONSIBILITY ONLY FOR WHAT APPEARS ON THIS PAGE, AND DISCLAIMS (PURSUANT TO SECTION 327.411 RSMO) SPECIFICATION, ESTIMATES, REPORTS, OR OTHER DOCUMENTS OR INSTRUMENTS NOT SEALED BY THE UNDERSIGNED PROFESSIONAL RELATING TO OR INTENDED TO BE USED FOR ANY PART OR PARTS OF THE PROJECT TO WHICH THIS PAGE REFERS.



THIS SHEET HAS BEEN SIGNED, SEALED AND DATED ELECTRONICALLY.

DATE PREPARED
9/3/2024

ROUTE 60 STATE MO

DISTRICT SW SHEET NO. 99





COUNTY WEBSTER

JOB NO. J7P3425C

CONTRACT ID.

PROJECT NO.

BRIDGE NO.

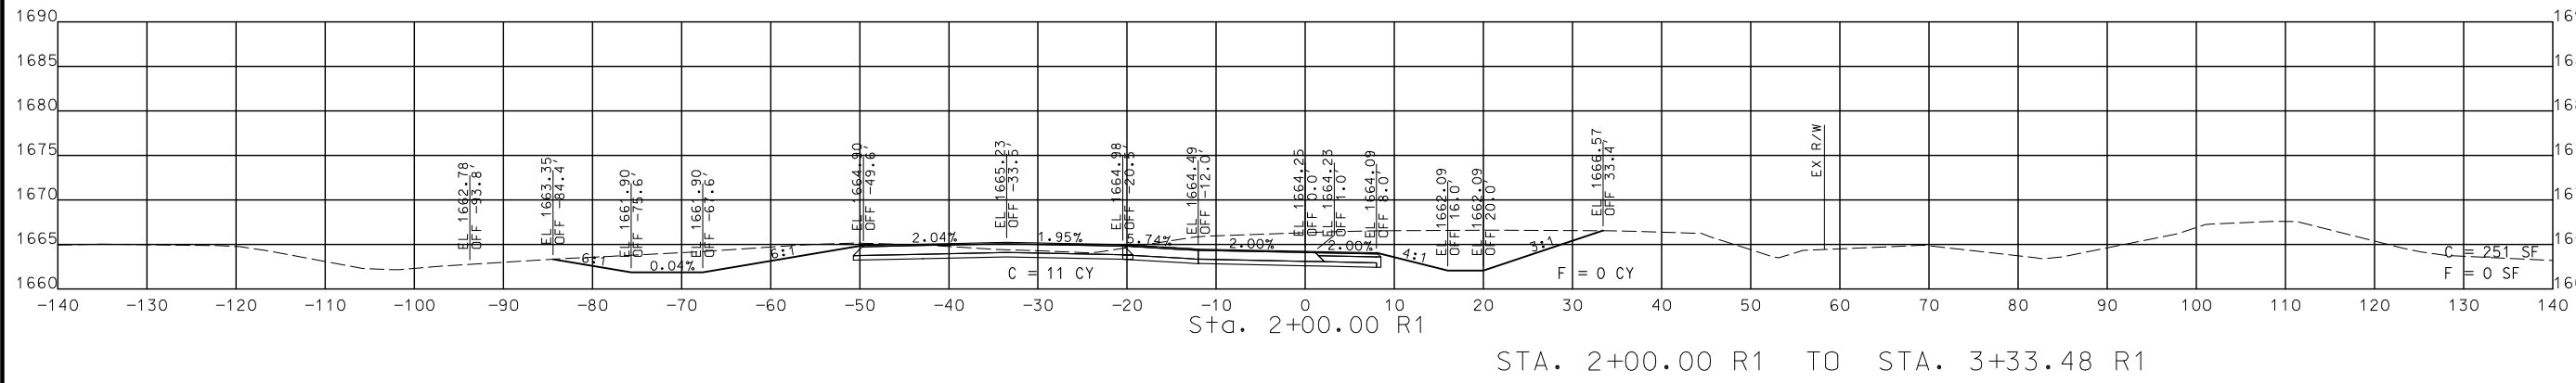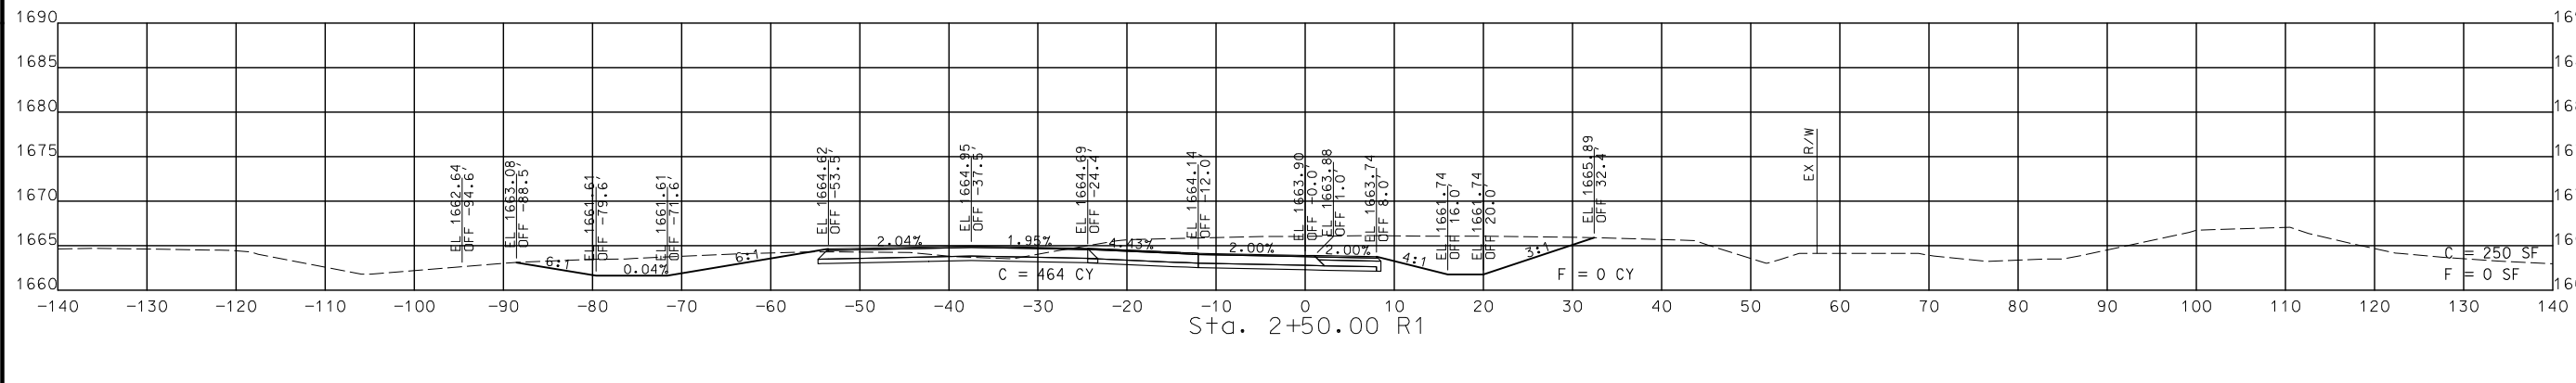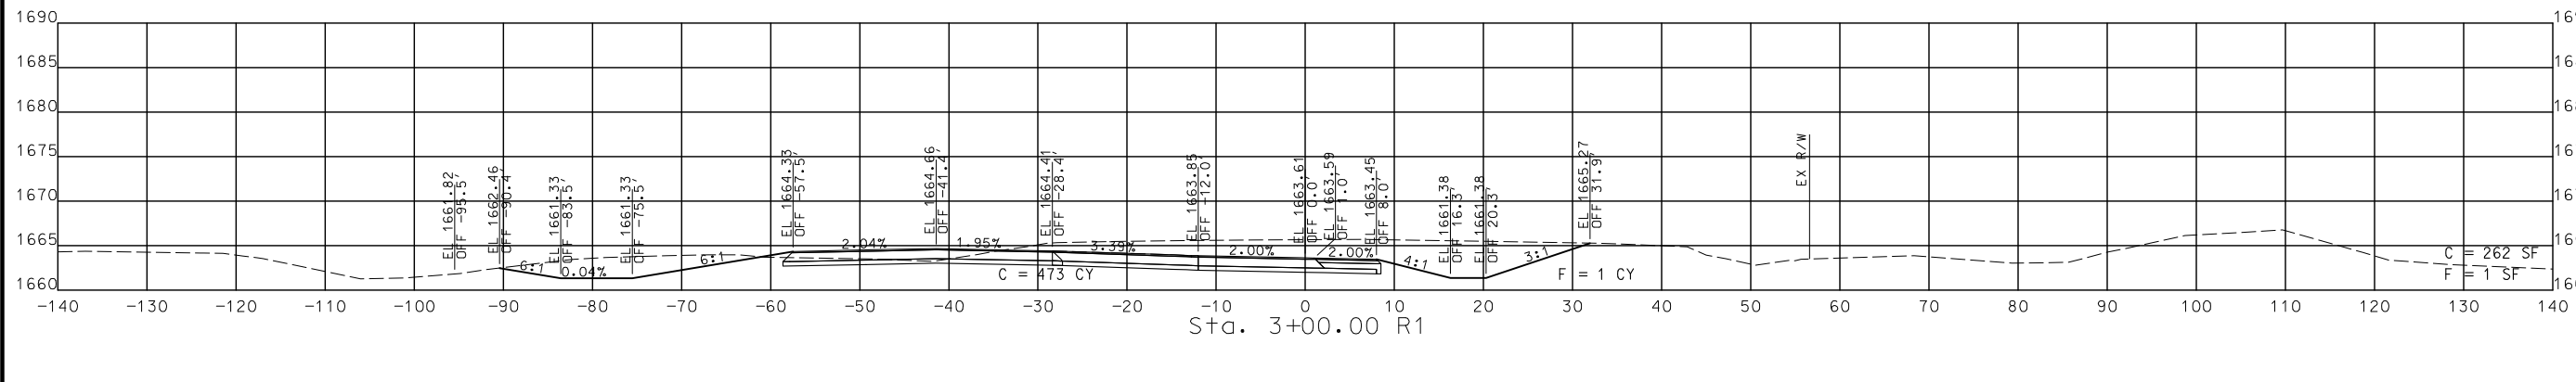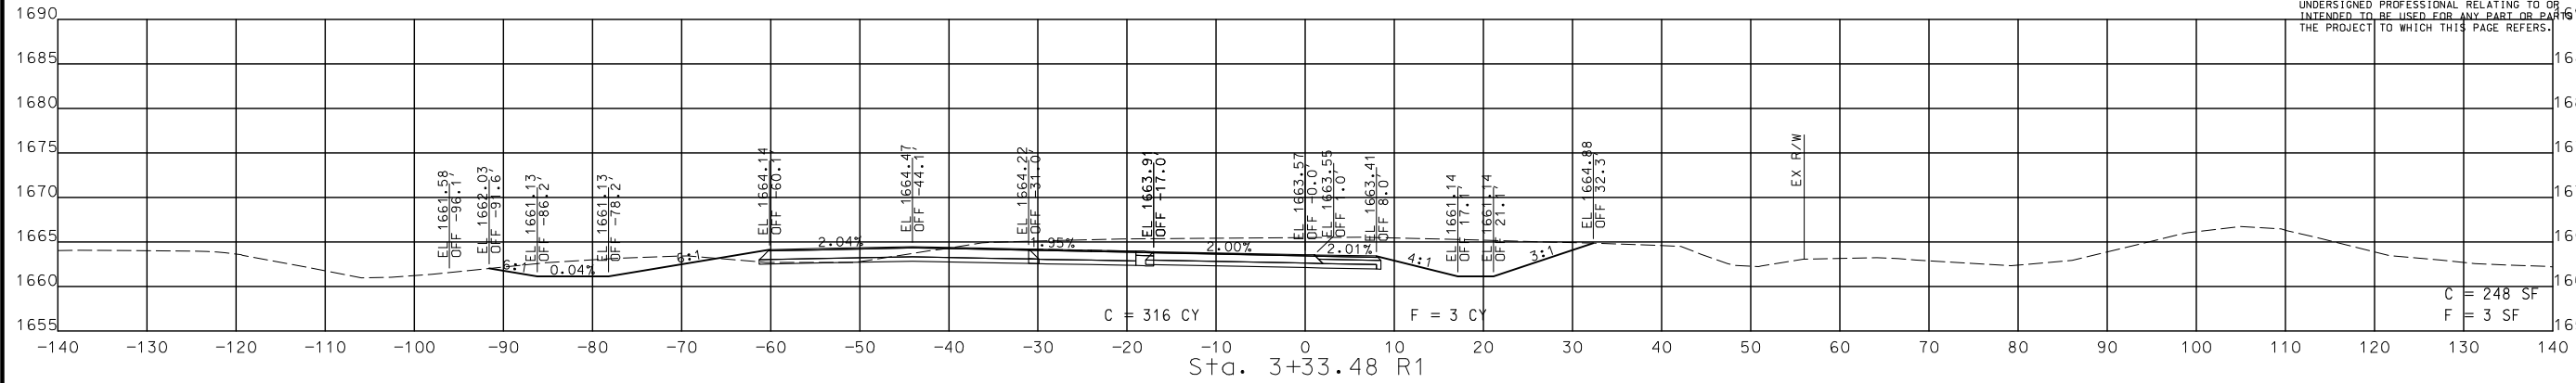

STA. 2+00.00 R1 TO STA. 3+33.48 R1

CROSS SECTIONS
RAMP 2 (EB OFF)

DATE	DESCRIPTION

MISSOURI HIGHWAYS AND TRANSPORTATION COMMISSION

105 WEST CAPITOL
JEFFERSON CITY, MO 65102
1-888-ASK-MODOT (1-888-278-6636)

© Copyright CMT, Inc.
CRAWFORD, MURPHY & TILLY, INC.
6511 WESTLAKES DRIVE
SPRINGFIELD, MO 65807 (417) 869-6009
ENGINEERING CORPORATION - 000631

DISCLAIMER
 THE PROFESSIONAL WHOSE SIGNATURE AND PERSONAL SEAL APPEAR HEREON ASSUMES RESPONSIBILITY ONLY FOR WHAT APPEARS ON THIS PAGE, AND DISCLAIMS (PURSUANT TO SECTION 327.411 RSMO) SPECIFICATION, ESTIMATES, REPORTS, OR OTHER DOCUMENTS OR INSTRUMENTS NOT SEALED BY THE UNDERSIGNED PROFESSIONAL RELATING TO OR INTENDED TO BE USED FOR ANY PART OR PARTS OF THE PROJECT TO WHICH THIS PAGE REFERS.



THIS SHEET HAS BEEN SIGNED, SEALED AND DATED ELECTRONICALLY.

DATE PREPARED
 9/3/2024

ROUTE 60	STATE MO
DISTRICT SW	SHEET NO. 100

COUNTY
 WEBSTER

JOB NO.
 J7P3425C


CONTRACT ID.

PROJECT NO.

BRIDGE NO.

DATE	DESCRIPTION

MISSOURI HIGHWAYS AND TRANSPORTATION COMMISSION




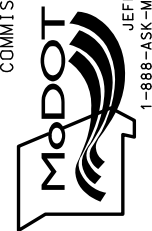


105 WEST CAPITOL JEFFERSON CITY, MO 65102
 1-888-ASK-MODOT (1-888-275-6636)

CMT
 © Copyright CMT, Inc.
 CRAWFORD, MURPHY & TILLY, INC.
 651 WEST LINDALE STREET, 869-6009
 SPRINGFIELD, MO 65807 (417) 869-6009
 ENGINEERING CORPORATION - 000631

REV.

IF A SEAL IS PRESENT ON THIS SHEET IT HAS BEEN ELECTRONICALLY SEALED AND DATED.

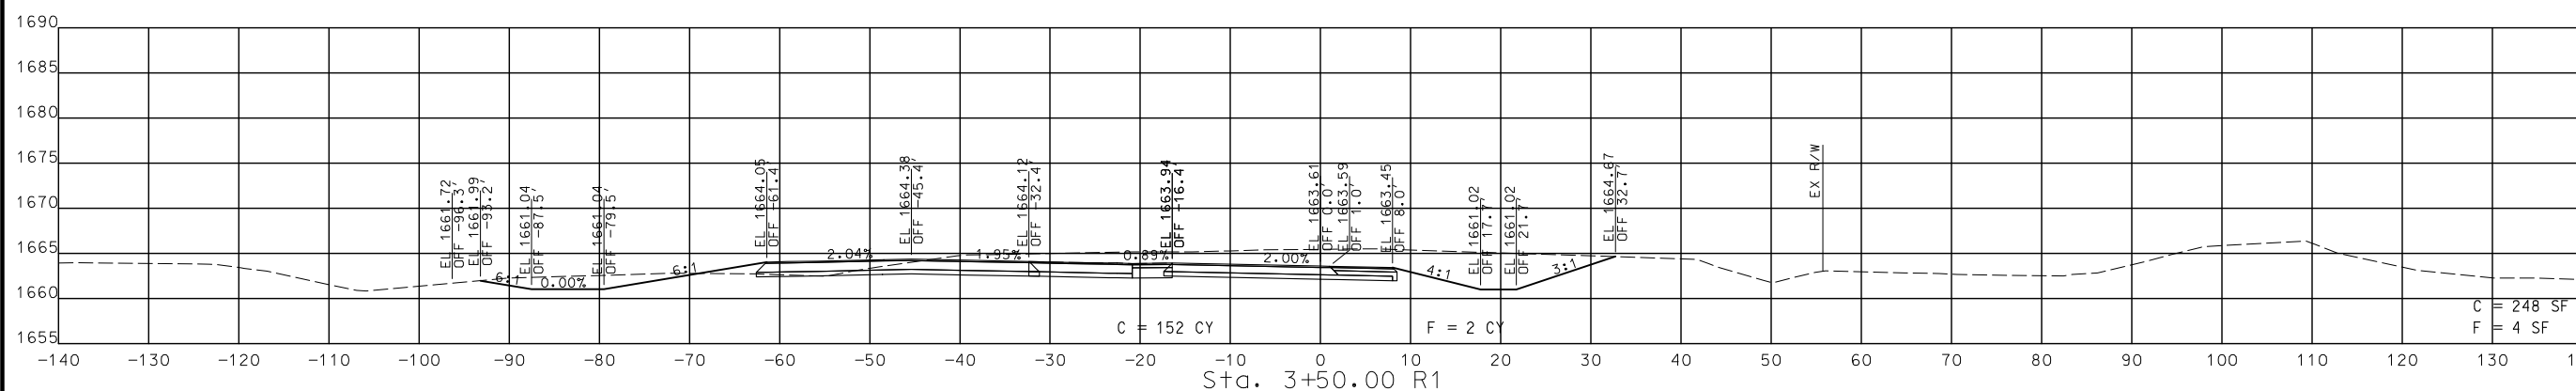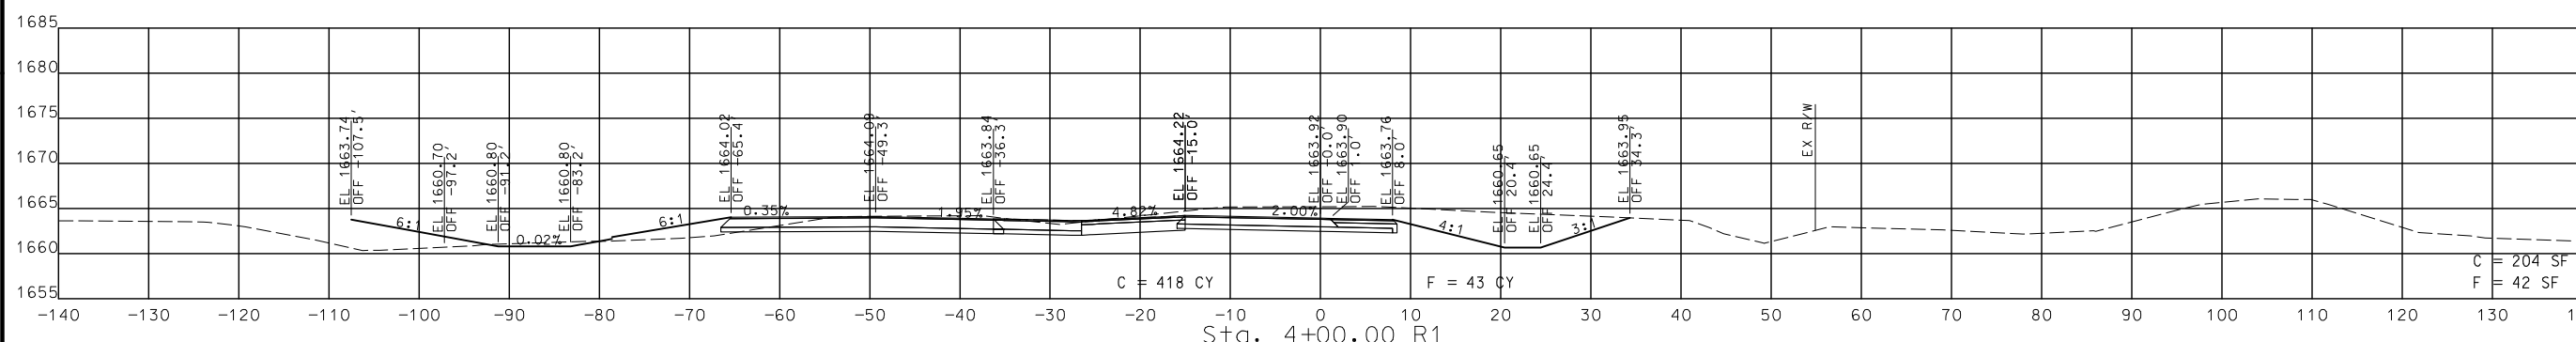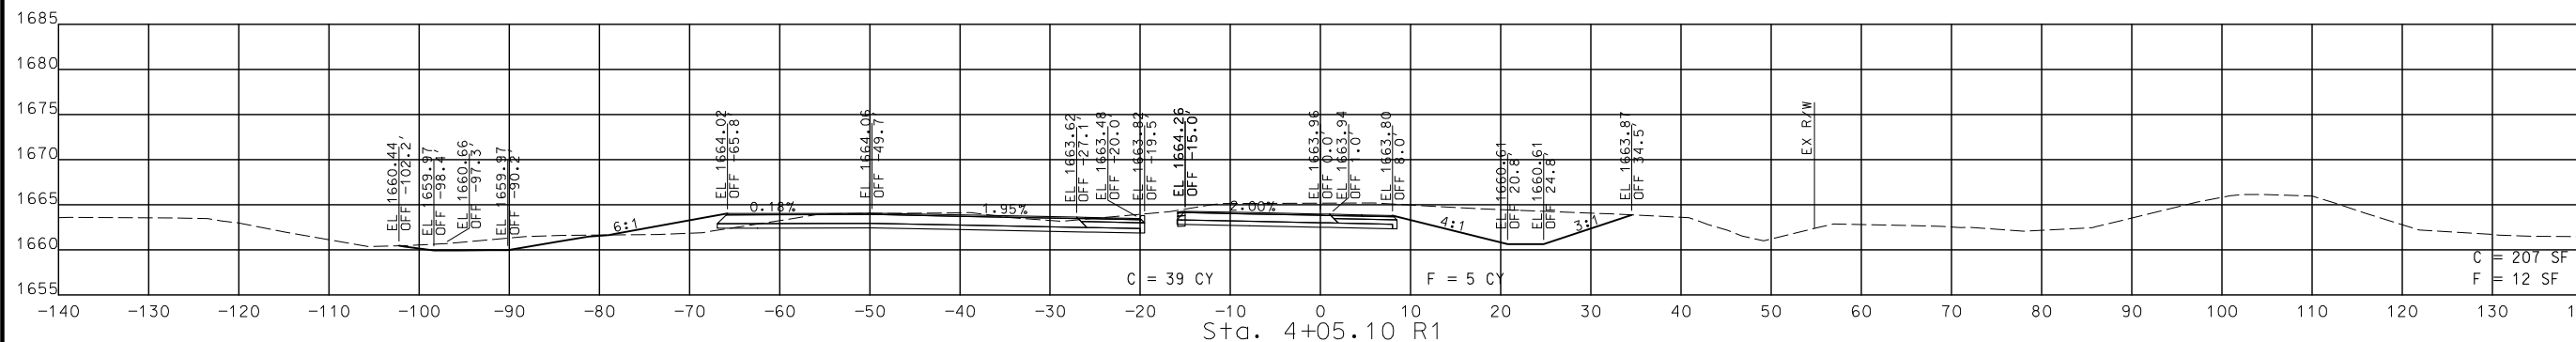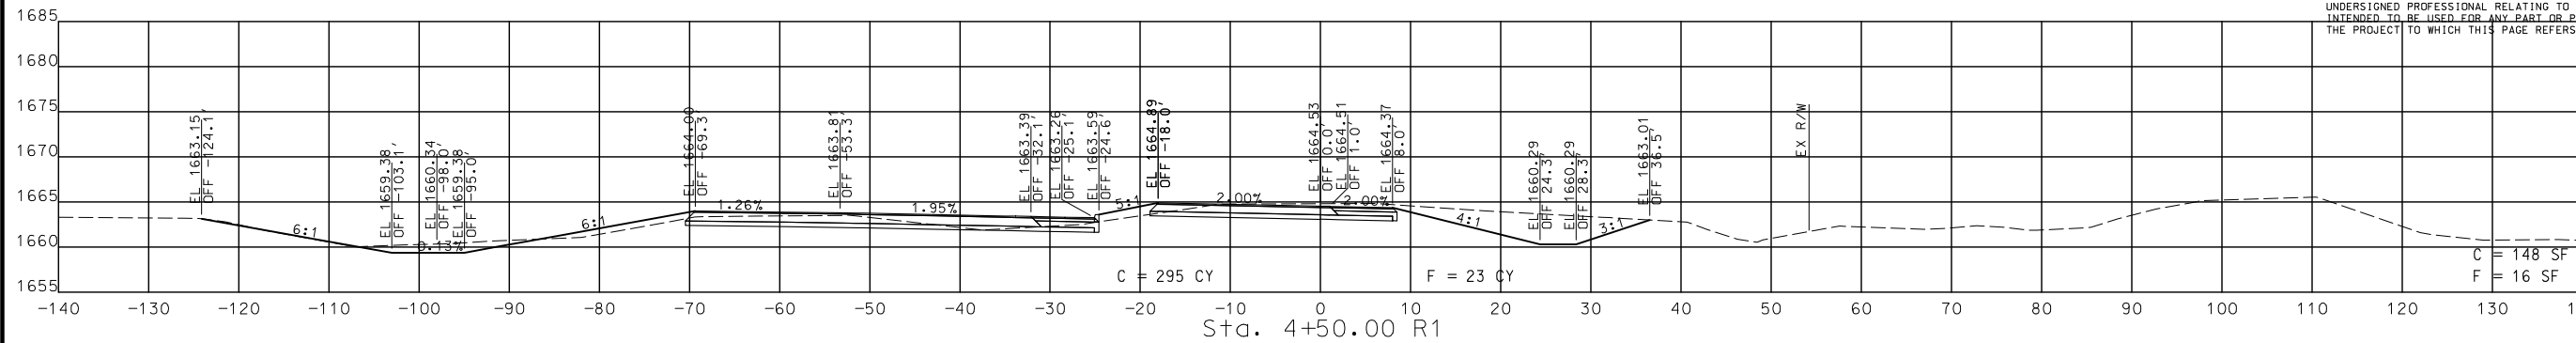

STA. 3+50.00 R1 TO STA. 4+50.00 R1

**CROSS SECTIONS
 RAMP 2 (EB OFF)**

DISCLAIMER
 THE PROFESSIONAL WHOSE SIGNATURE AND PERSONAL SEAL APPEAR HEREON ASSUMES RESPONSIBILITY ONLY FOR WHAT APPEARS ON THIS PAGE, AND DISCLAIMS (PURSUANT TO SECTION 327.411 RSMO) SPECIFICATION, ESTIMATES, REPORTS, OR OTHER DOCUMENTS OR INSTRUMENTS NOT SEALED BY THE UNDERSIGNED PROFESSIONAL RELATING TO OR INTENDED TO BE USED FOR ANY PART OR PARTS OF THE PROJECT TO WHICH THIS PAGE REFERS.



THIS SHEET HAS BEEN SIGNED, SEALED AND DATED ELECTRONICALLY.

DATE PREPARED
 9/3/2024
 ROUTE 60 MO
 DISTRICT SW SHEET NO. 101
 COUNTY WEBSTER
 JOB NO. J7P3425C
 CONTRACT ID.

PROJECT NO.
 BRIDGE NO.





DATE	DESCRIPTION

MISSOURI HIGHWAYS AND TRANSPORTATION COMMISSION

 105 WEST CAPITOL JEFFERSON CITY, MO 65102
 1-888-ASK-MODOT (1-888-278-6636)

CMT
 Copyright CMT, Inc.
 CRAWFORD, MURPHY & TILLY, INC.
 6511 W. LINDALE STREET, SUITE 100
 SPRINGFIELD, MO 65807 (417) 869-6009
 ENGINEERING CORPORATION - 000631

IF A SEAL IS PRESENT ON THIS SHEET IT HAS BEEN ELECTRONICALLY SEALED AND DATED. REV.

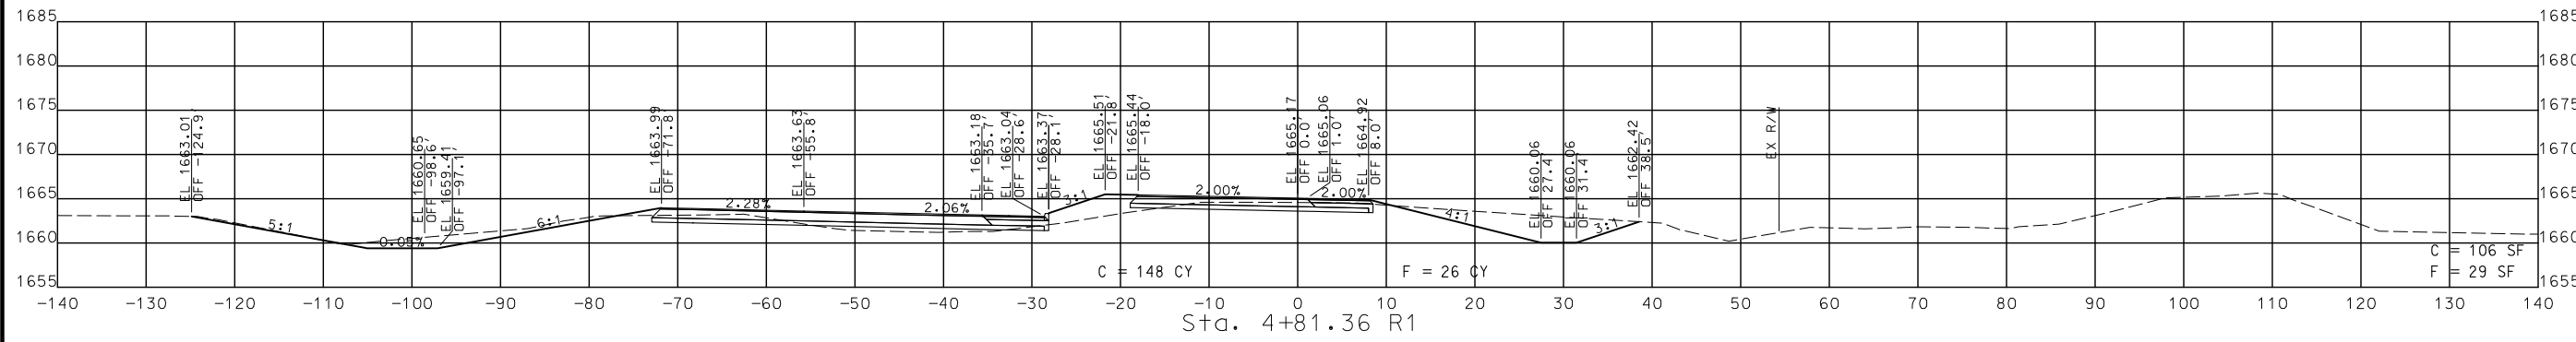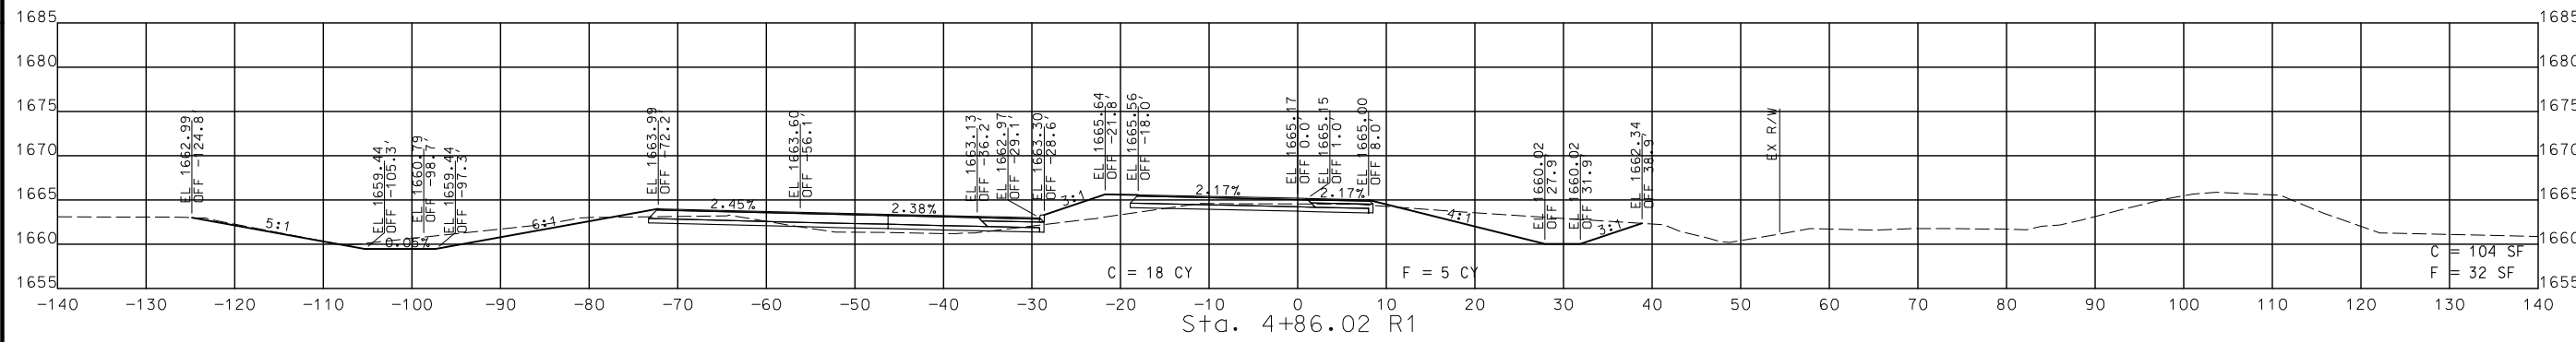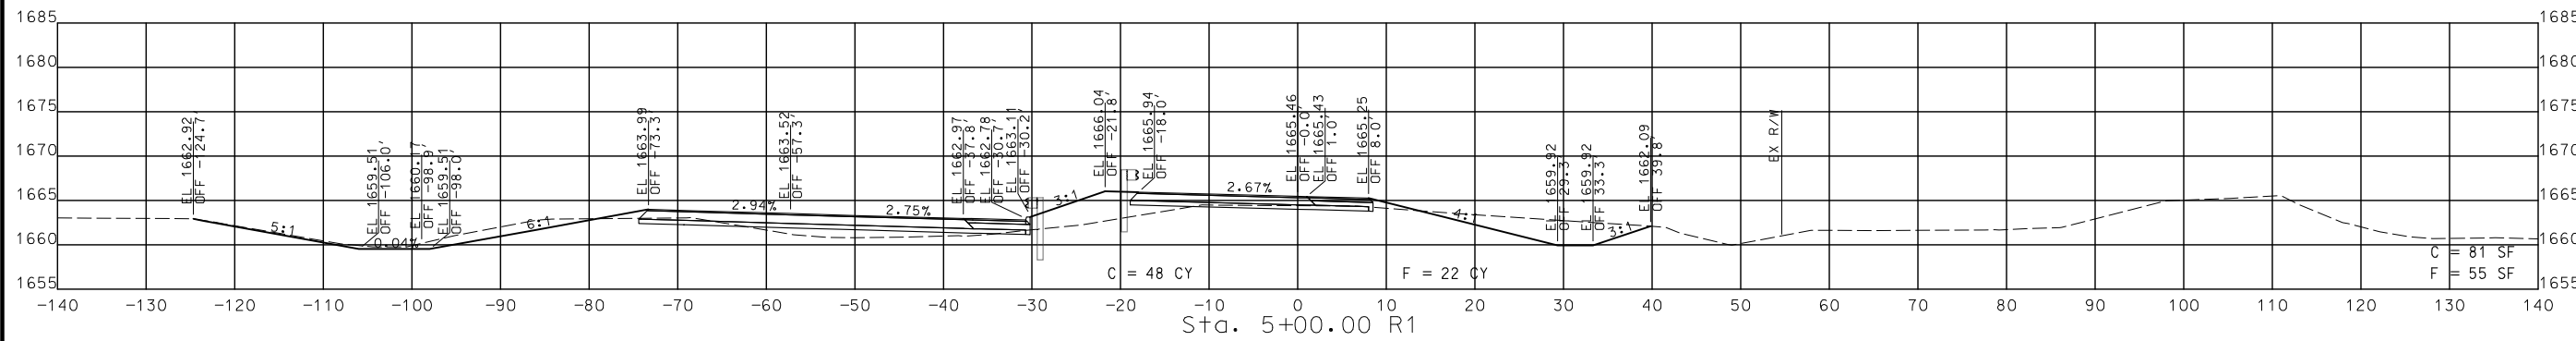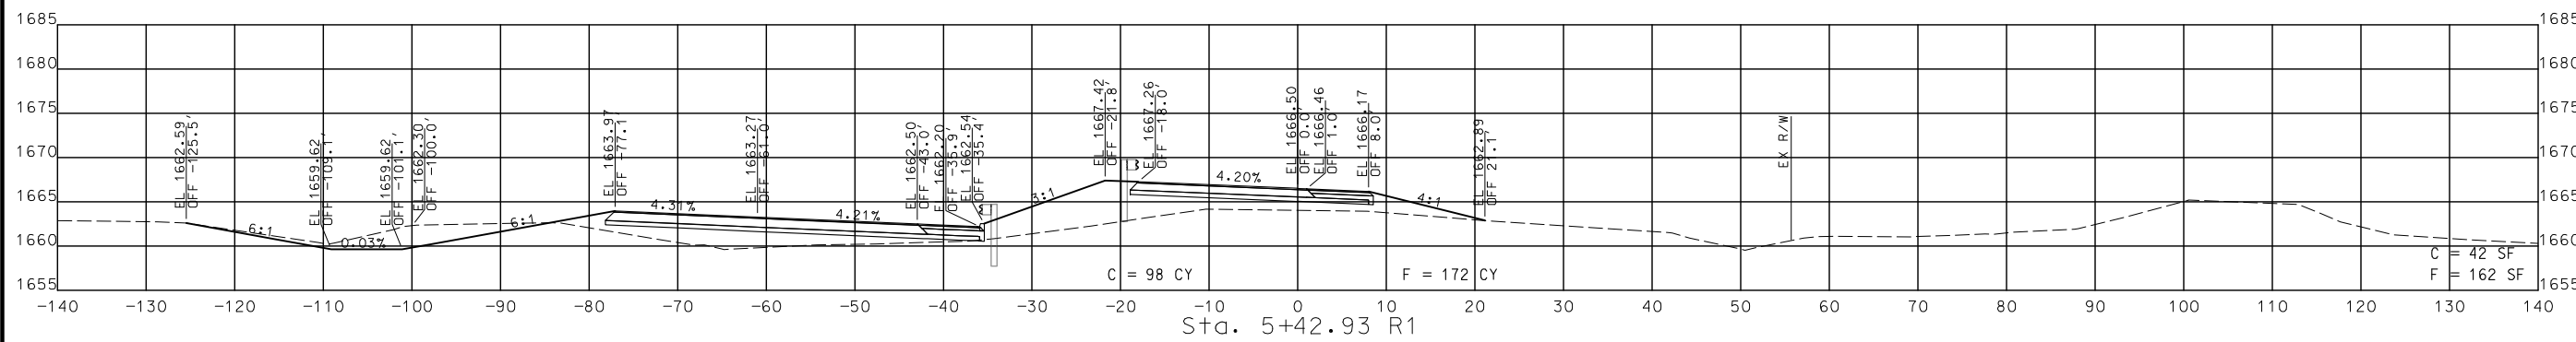

STA. 4+81.36 R1 TO STA. 5+42.93 R1

CROSS SECTIONS
 RAMP 2 (EB OFF)

DISCLAIMER
THE PROFESSIONAL WHOSE SIGNATURE AND PERSONAL SEAL APPEAR HEREON ASSUMES RESPONSIBILITY ONLY FOR WHAT APPEARS ON THIS PAGE, AND DISCLAIMS (PURSUANT TO SECTION 327.411 RSMO) SPECIFICATION, ESTIMATES, REPORTS, OR OTHER DOCUMENTS OR INSTRUMENTS NOT SEALED BY THE UNDERSIGNED PROFESSIONAL RELATING TO OR INTENDED TO BE USED FOR ANY PART OR PARTS OF THE PROJECT TO WHICH THIS PAGE REFERS.



THIS SHEET HAS BEEN SIGNED, SEALED AND DATED ELECTRONICALLY.

DATE PREPARED
9/3/2024

ROUTE 60 STATE MO
DISTRICT SW SHEET NO. 102
COUNTY WEBSTER
JOB NO. J7P3425C
CONTRACT ID.

PROJECT NO.
BRIDGE NO.





DATE	DESCRIPTION

MISSOURI HIGHWAYS AND TRANSPORTATION COMMISSION

105 WEST CAPITOL JEFFERSON CITY, MO 65102
1-888-ASK-MODOT (1-888-278-6636)

© Copyright CMT, Inc.
CRAWFORD, MURPHY & TILLY, INC.
681 WEST END AVE., SUITE 101
SPRINGFIELD, MO 65807 (417) 869-6009
ENGINEERING CORPORATION - 000631


REV.

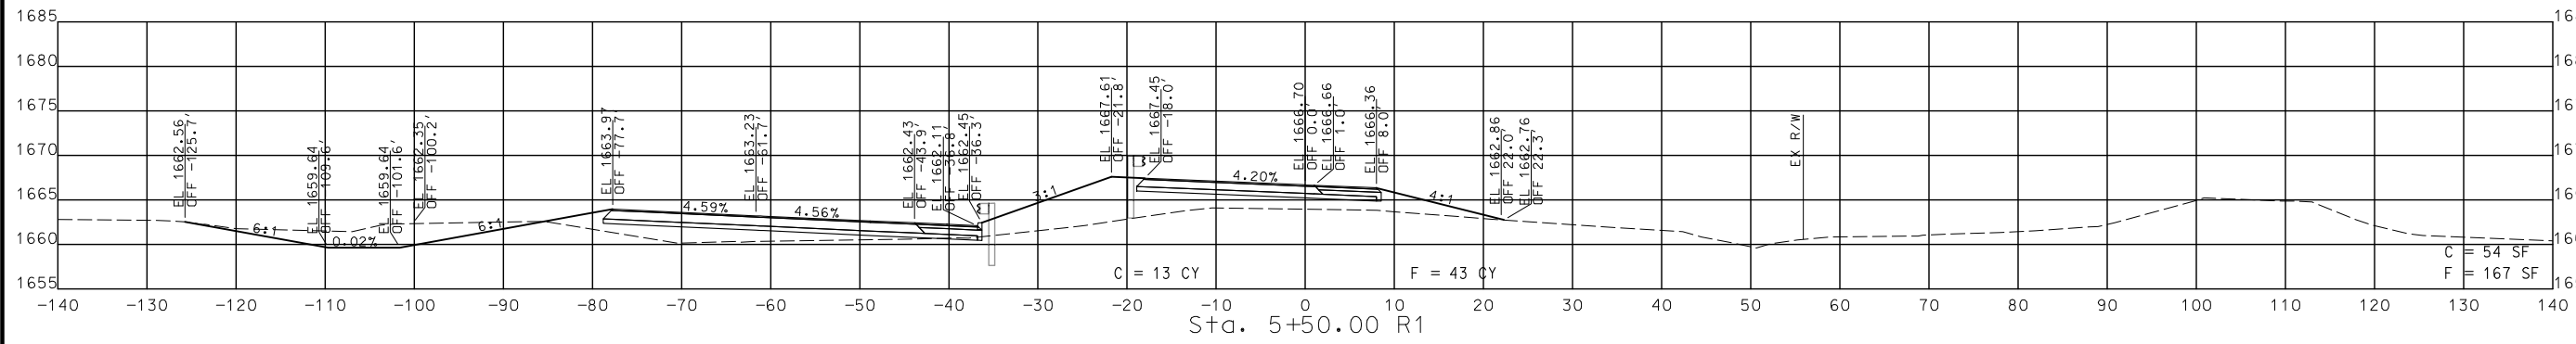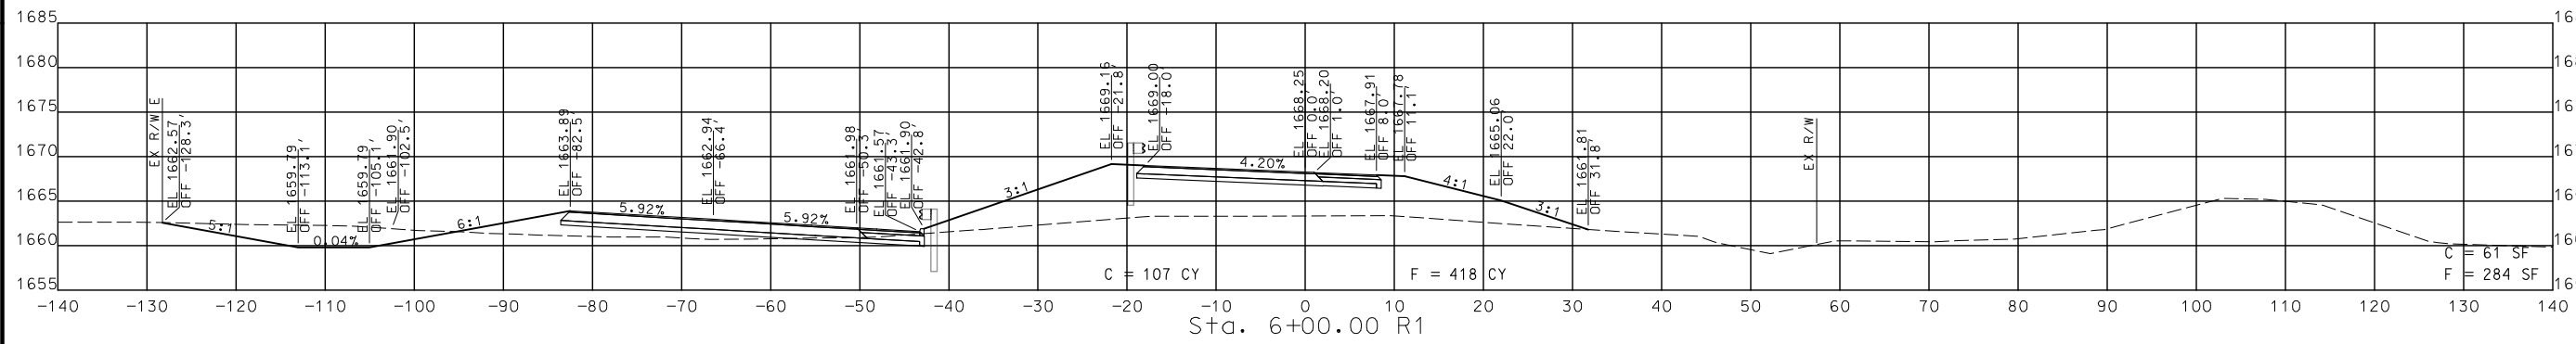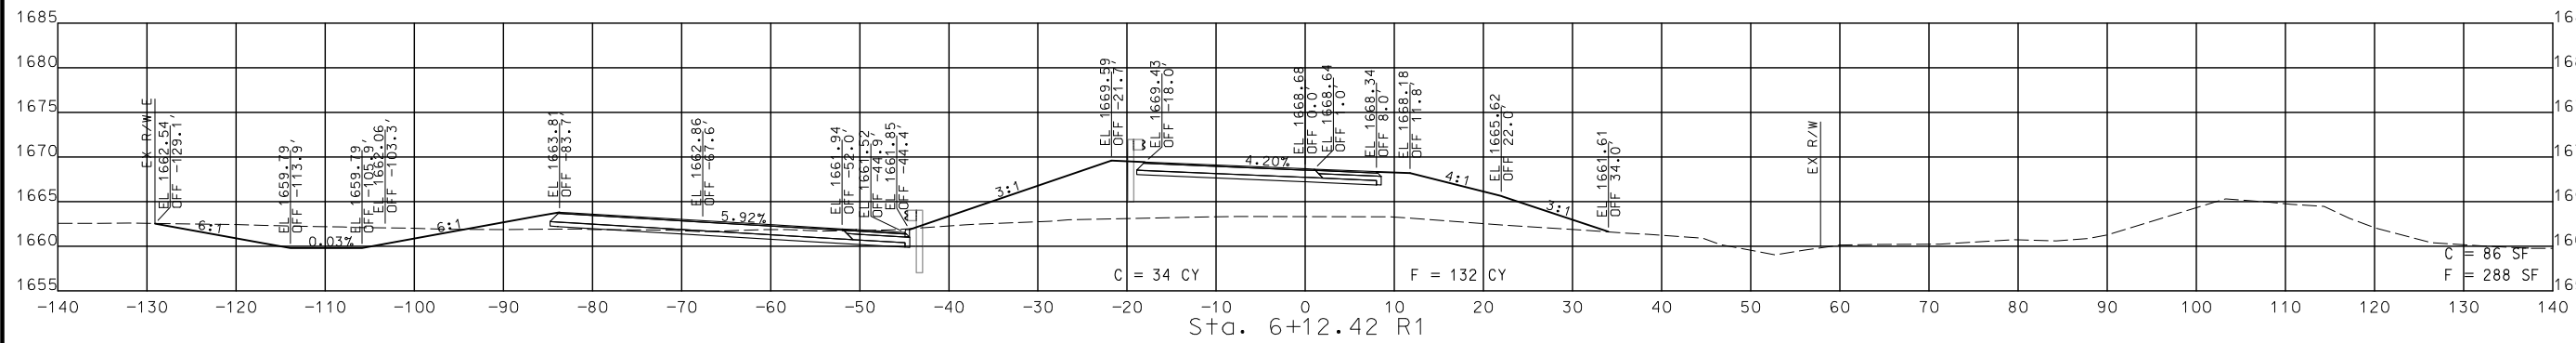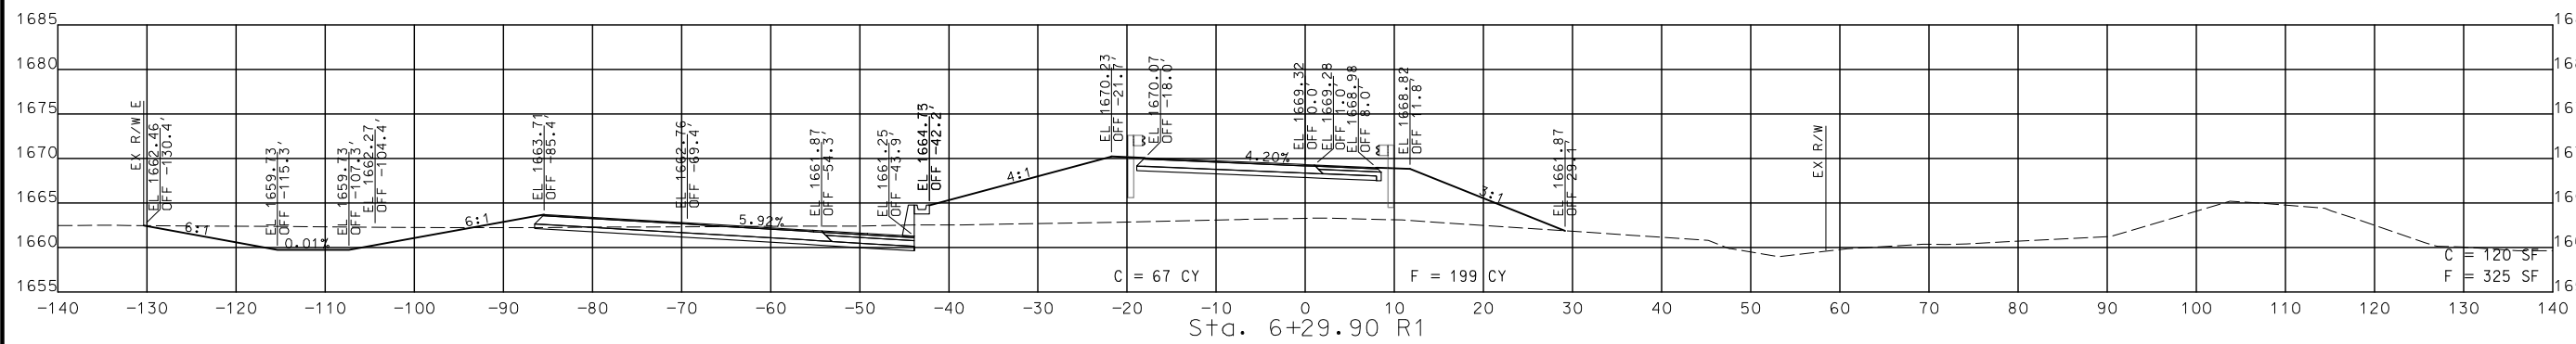

STA. 5+50.00 R1 TO STA. 6+29.90 R1

CROSS SECTIONS
RAMP 2 (EB OFF)

DISCLAIMER
 THE PROFESSIONAL WHOSE SIGNATURE AND PERSONAL SEAL APPEAR HEREON ASSUMES RESPONSIBILITY ONLY FOR WHAT APPEARS ON THIS PAGE, AND DISCLAIMS (PURSUANT TO SECTION 327.411 RSMO) SPECIFICATION, ESTIMATES, REPORTS, OR OTHER DOCUMENTS OR INSTRUMENTS NOT SEALED BY THE UNDERSIGNED PROFESSIONAL RELATING TO OR INTENDED TO BE USED FOR ANY PART OR PARTS OF THE PROJECT TO WHICH THIS PAGE REFERS.

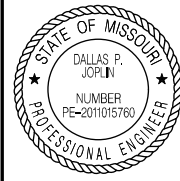

THIS SHEET HAS BEEN SIGNED, SEALED AND DATED ELECTRONICALLY.

DATE PREPARED
 9/3/2024




ROUTE 60 STATE MO
 DISTRICT SW SHEET NO. 103

COUNTY WEBSTER
 JOB NO. J7P3425C
 CONTRACT ID.

PROJECT NO.

BRIDGE NO.

DATE	DESCRIPTION

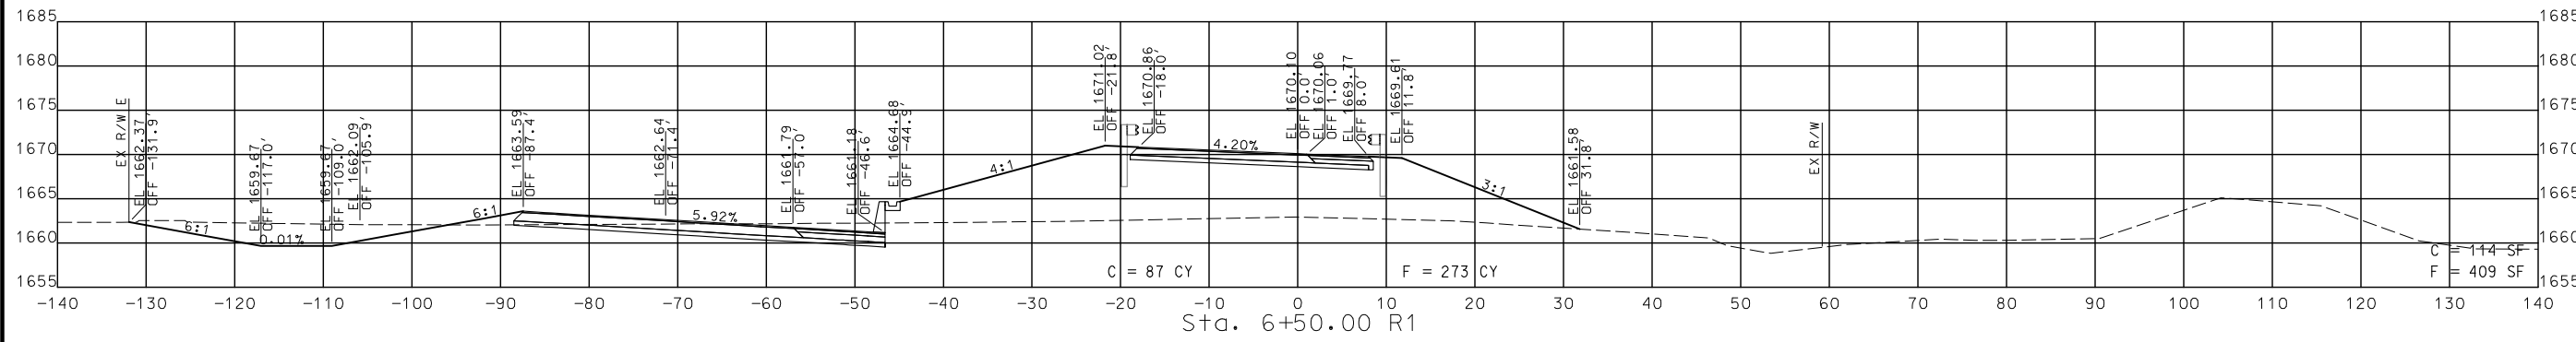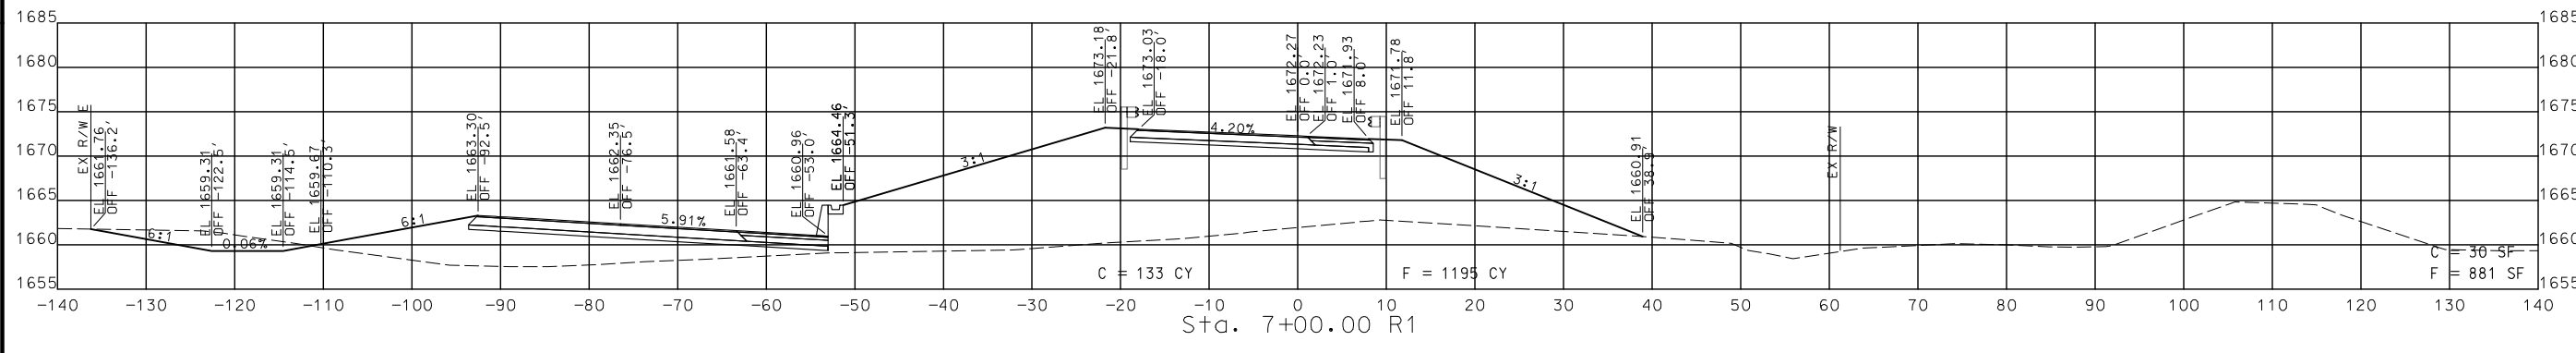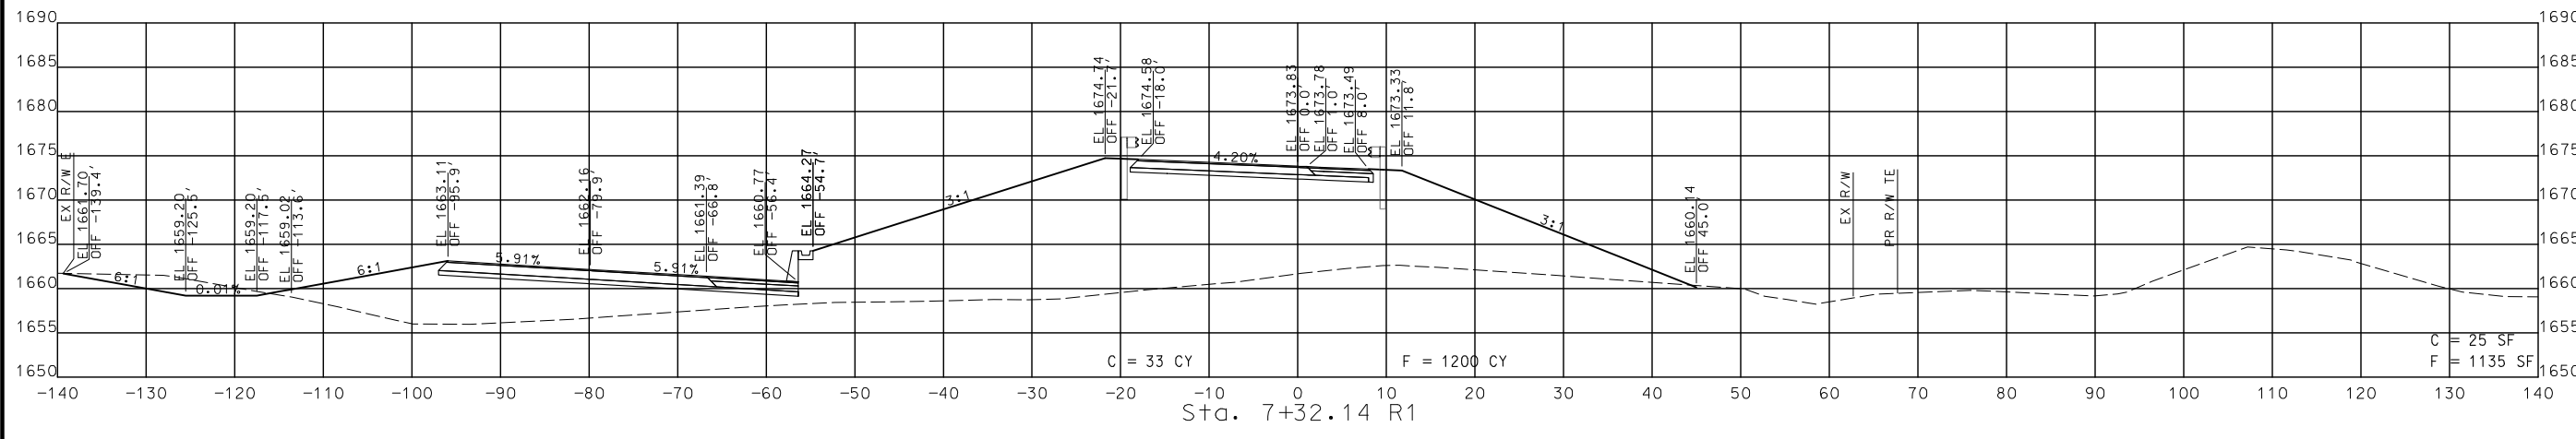

STA. 6+50.00 R1 TO STA. 7+32.14 R1

CROSS SECTIONS
 RAMP 2 (EB OFF)


MISSOURI HIGHWAYS AND TRANSPORTATION COMMISSION

 105 WEST CAPITOL
 JEFFERSON CITY, MO 65102
 1-888-ASK-MODOT (1-888-275-6636)

CMT
 © Copyright CMT, Inc.
 CRAWFORD, MURPHY & TILLY, INC.
 655 WEST WASHINGTON ST., SUITE 100
 SPRINGFIELD, MO 65807 (417) 869-6009
 ENGINEERING CORPORATION - 000631

REV.

DISCLAIMER
 THE PROFESSIONAL WHOSE SIGNATURE AND PERSONAL SEAL APPEAR HEREON ASSUMES RESPONSIBILITY ONLY FOR WHAT APPEARS ON THIS PAGE, AND DISCLAIMS (PURSUANT TO SECTION 327.411 RSMO) SPECIFICATION, ESTIMATES, REPORTS, OR OTHER DOCUMENTS OR INSTRUMENTS NOT SEALED BY THE UNDERSIGNED PROFESSIONAL RELATING TO OR INTENDED TO BE USED FOR ANY PART OR PARTS OF THE PROJECT TO WHICH THIS PAGE REFERS.

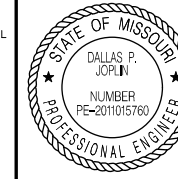

THIS SHEET HAS BEEN SIGNED, SEALED AND DATED ELECTRONICALLY.

DATE PREPARED
 9/3/2024

ROUTE 60 STATE MO

DISTRICT SW SHEET NO. 104

COUNTY WEBSTER

JOB NO. J7P3425C

CONTRACT ID.

PROJECT NO.

BRIDGE NO.

DESCRIPTION

DATE

MISSOURI HIGHWAYS AND TRANSPORTATION COMMISSION

MoDOT

105 WEST CAPITOL

JEFFERSON CITY, MO 65102

1-888-ASK-MODOT (1-888-278-6636)

ENGINEERING CORPORATION - 000631

© Copyright CMT, Inc.

CRAWFORD, MURPHY & TILLY, INC.




635 W. WASHINGTON STREET

SPRINGFIELD, MO 65807 (417) 869-6009

ENGINEERING CORPORATION - 000631

STA. 7+50.00 R1 TO STA. 8+00.00 R1

CROSS SECTIONS RAMP 2 (EB OFF)

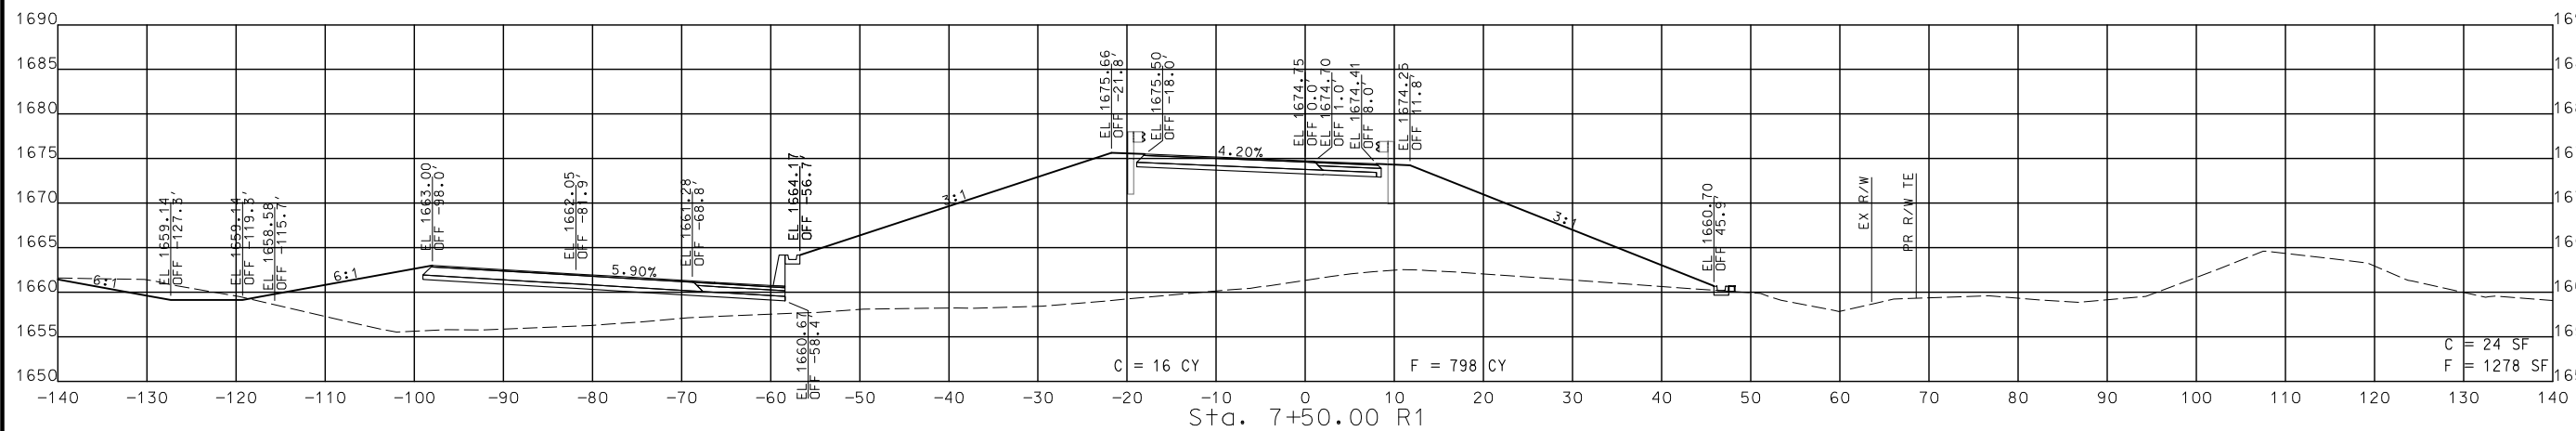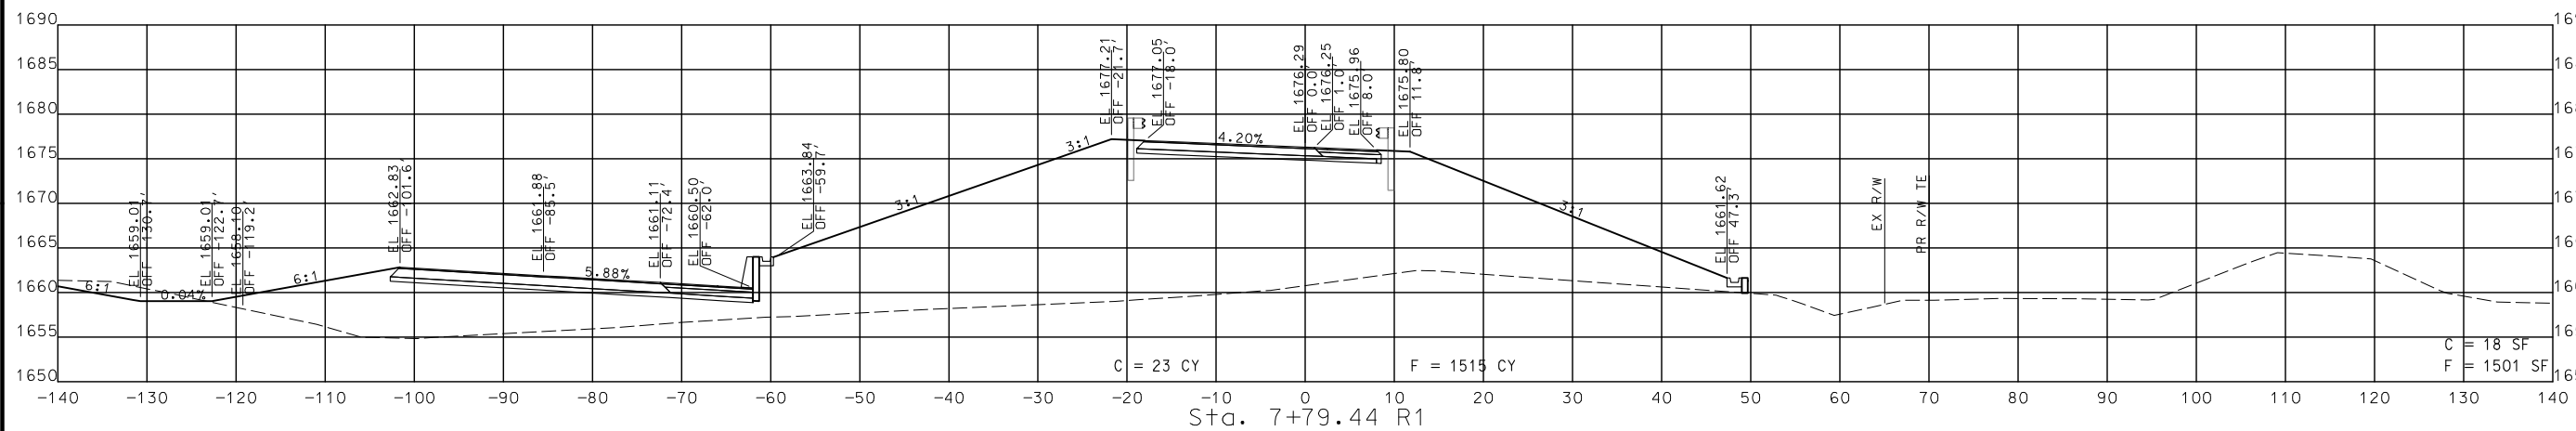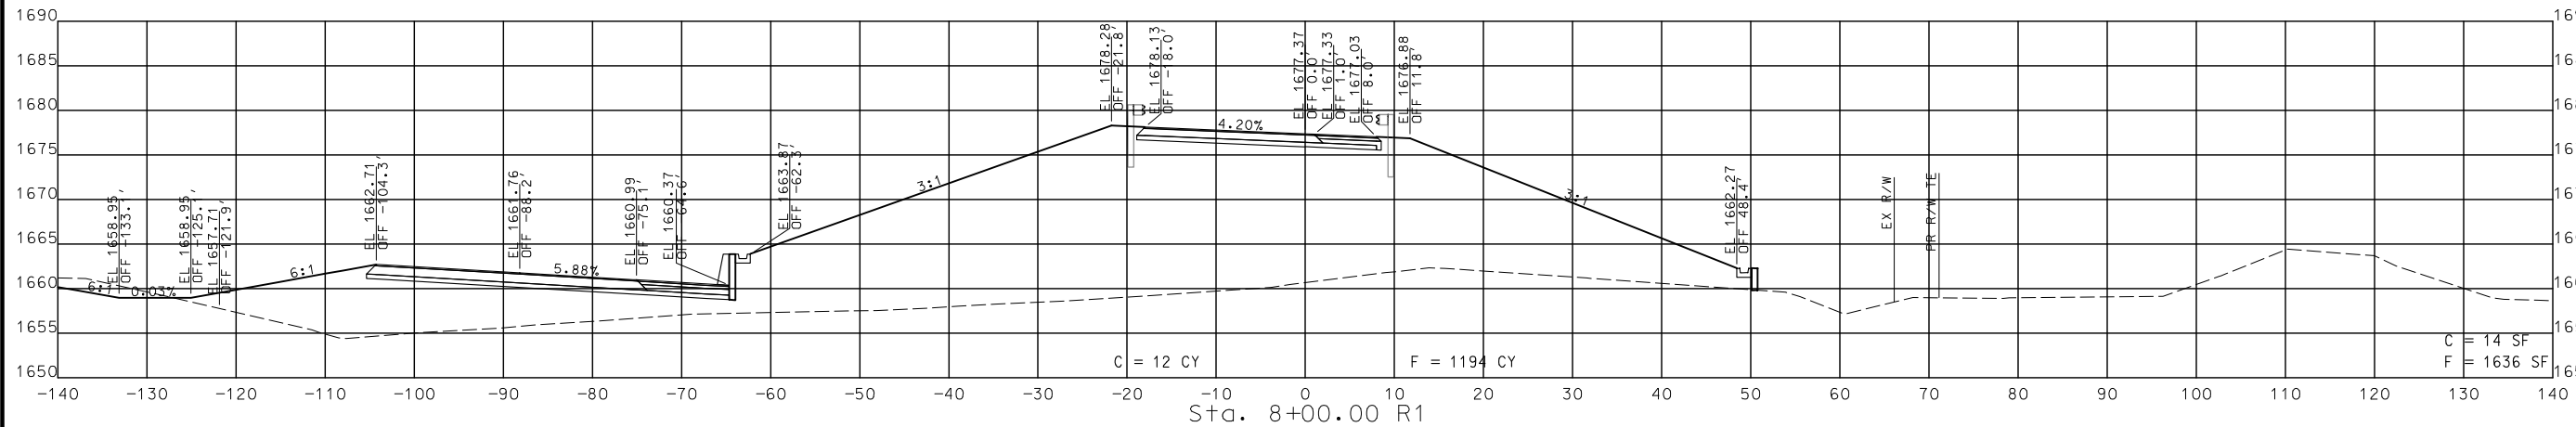

STA. 7+50.00 R1 TO STA. 8+00.00 R1

CROSS SECTIONS
 RAMP 2 (EB OFF)

IF A SEAL IS PRESENT ON THIS SHEET IT HAS BEEN ELECTRONICALLY SEALED AND DATED.




REV.

DISCLAIMER
 THE PROFESSIONAL WHOSE SIGNATURE AND PERSONAL SEAL APPEAR HEREON ASSUMES RESPONSIBILITY ONLY FOR WHAT APPEARS ON THIS PAGE, AND DISCLAIMS (PURSUANT TO SECTION 327.411 RSMO) SPECIFICATION, ESTIMATES, REPORTS, OR OTHER DOCUMENTS OR INSTRUMENTS NOT SEALED BY THE UNDERSIGNED PROFESSIONAL RELATING TO OR INTENDED TO BE USED FOR ANY PART OR PARTS OF THE PROJECT TO WHICH THIS PAGE REFERS.



THIS SHEET HAS BEEN SIGNED, SEALED AND DATED ELECTRONICALLY.

DATE PREPARED
 9/3/2024
 ROUTE 60 STATE MO
 DISTRICT SW SHEET NO. 105
 COUNTY WEBSTER
 JOB NO. J7P3425C
 CONTRACT ID.
 PROJECT NO.
 BRIDGE NO.

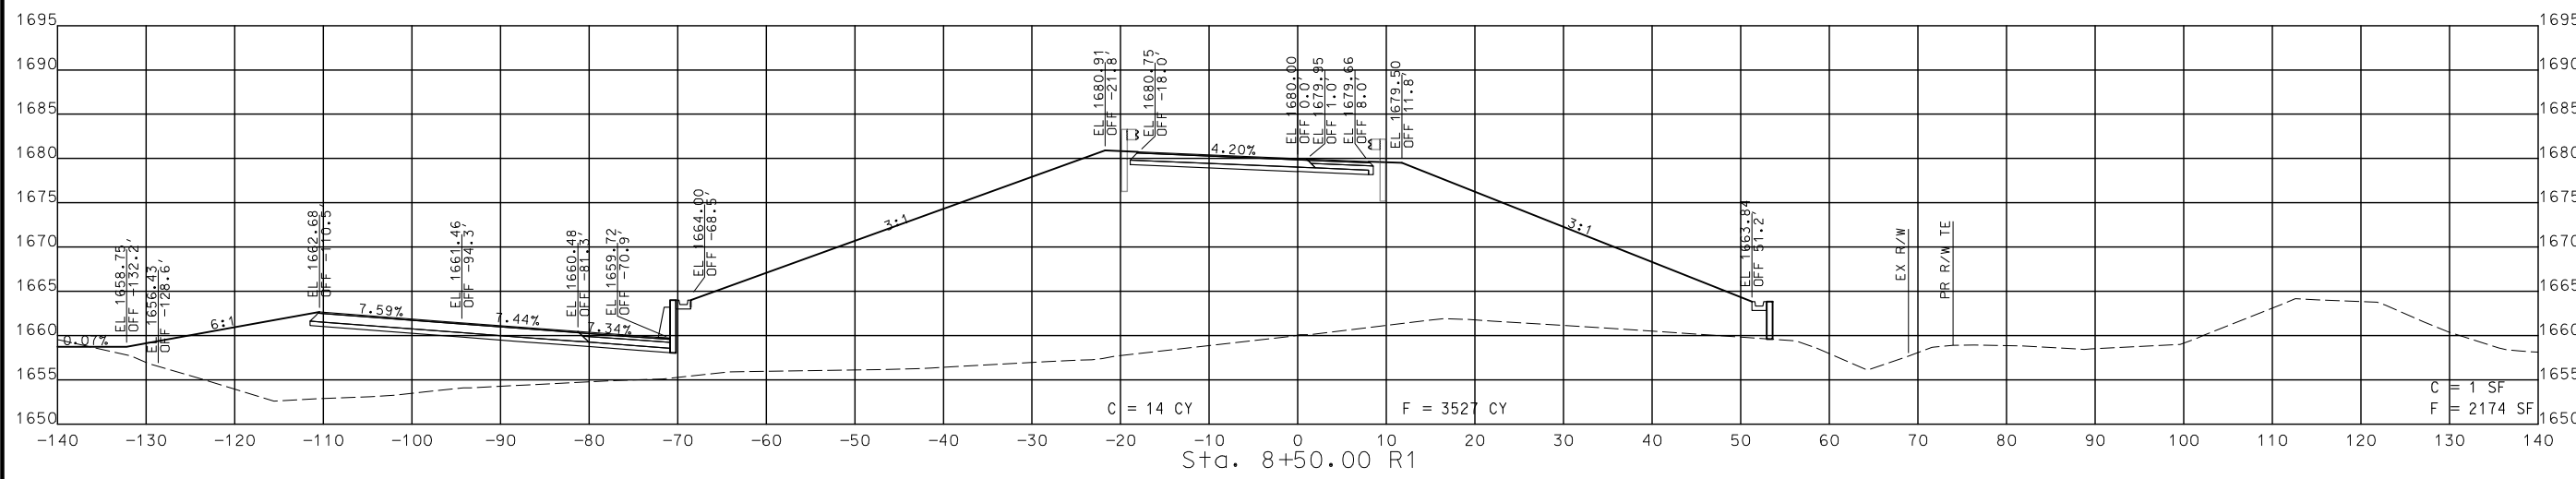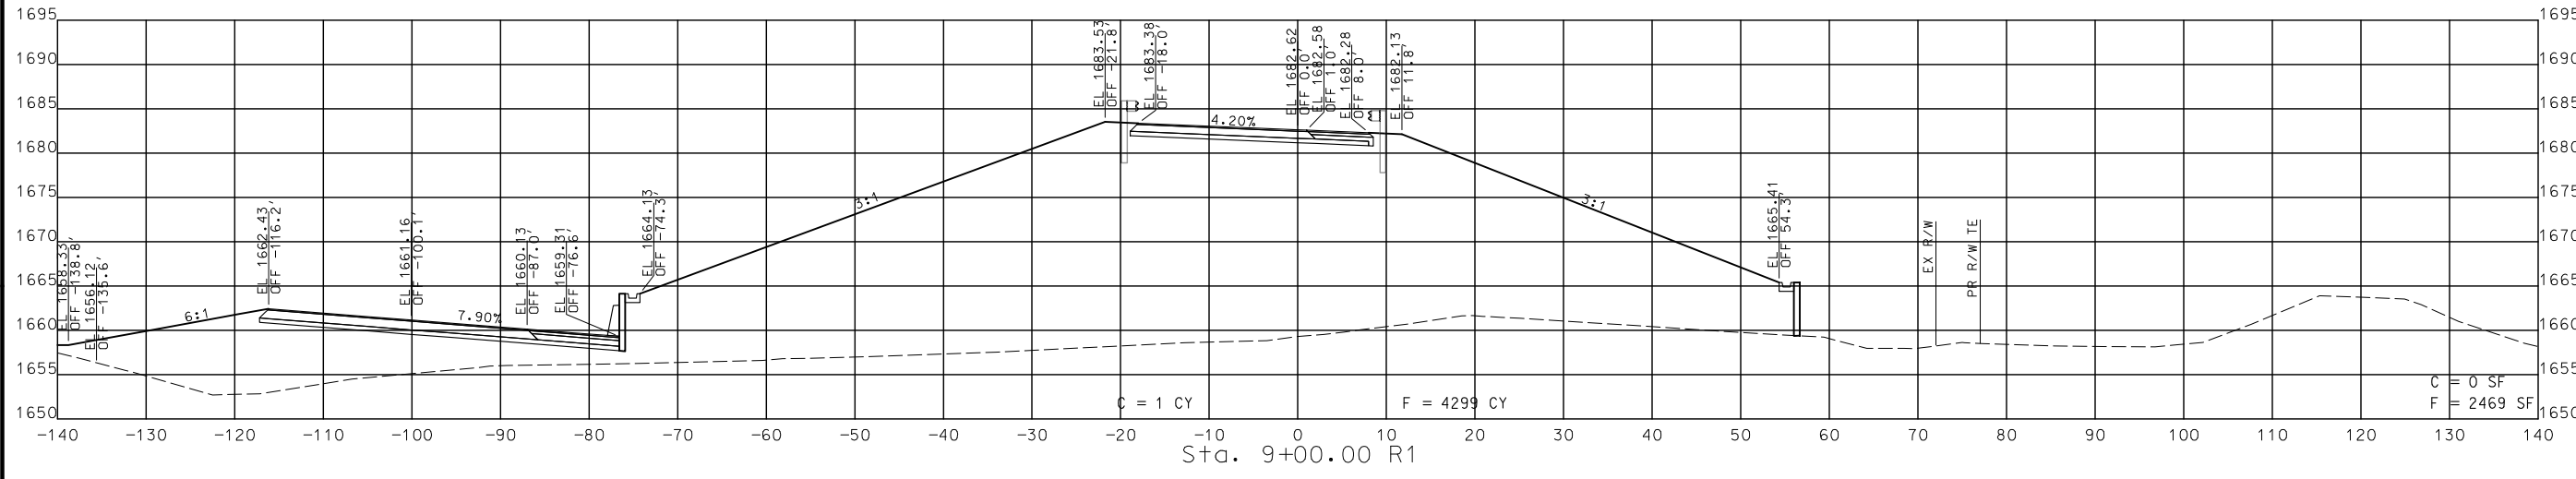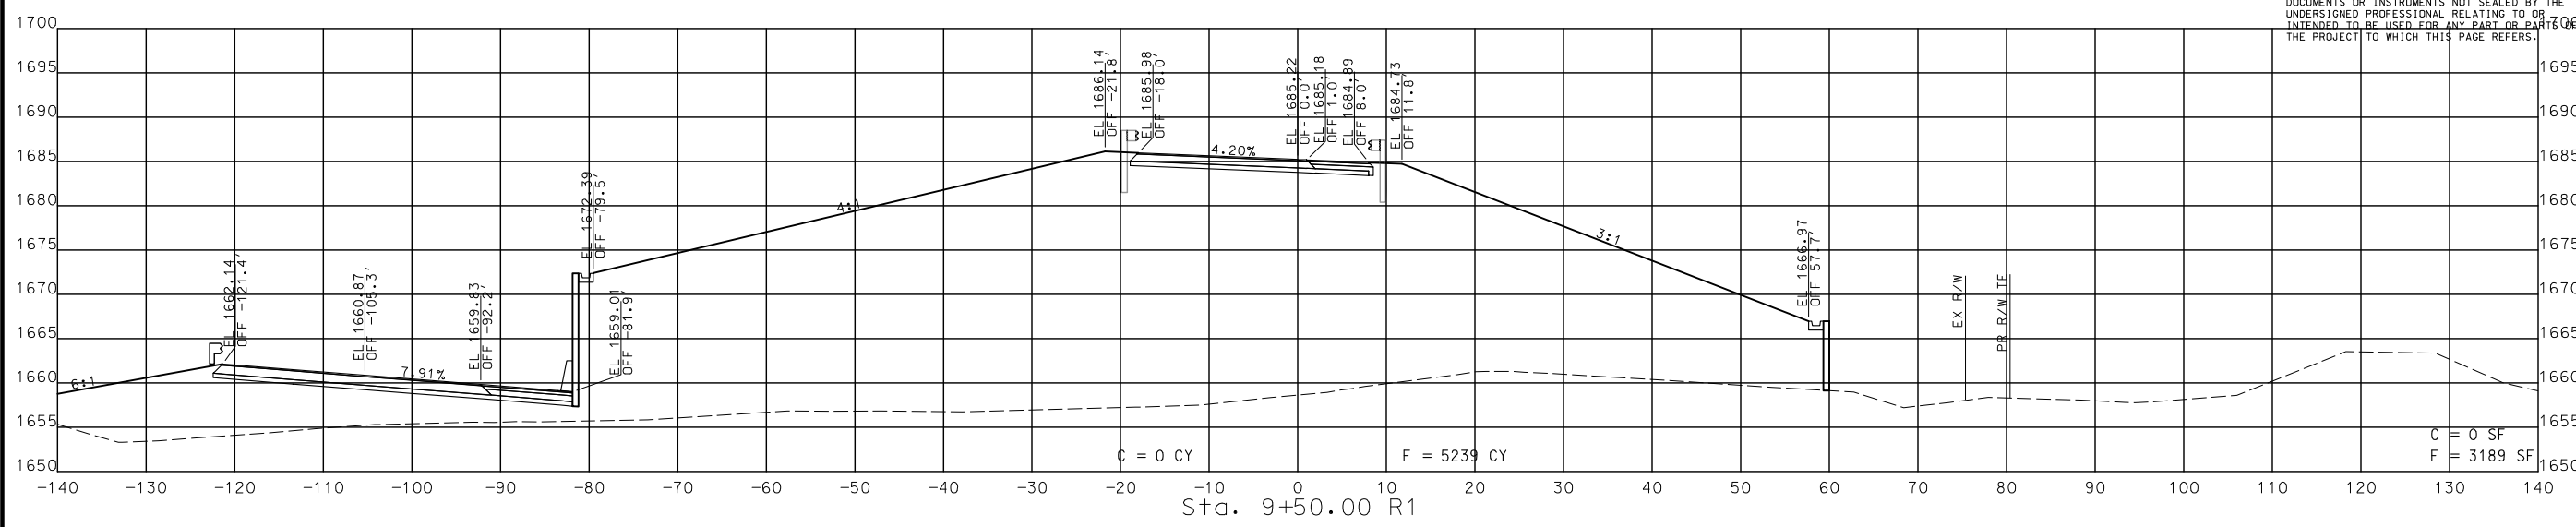

STA. 8+50.00 R1 TO STA. 9+50.00 R1

CROSS SECTIONS
 RAMP 2 (EB OFF)


DATE	DESCRIPTION

MISSOURI HIGHWAYS AND TRANSPORTATION COMMISSION

 105 WEST CAPITOL
 JEFFERSON CITY, MO 65102
 1-888-ASK-MODOT (1-888-275-6636)

© Copyright CMT, Inc.
 CRAWFORD, MURPHY & TILLY, INC.
 631 W. ENDERS STREET
 SPRINGFIELD, MO 65807 (417) 869-6009
 ENGINEERING CORPORATION - 000631

DISCLAIMER
 THE PROFESSIONAL WHOSE SIGNATURE AND PERSONAL SEAL APPEAR HEREON ASSUMES RESPONSIBILITY ONLY FOR WHAT APPEARS ON THIS PAGE, AND DISCLAIMS (PURSUANT TO SECTION 327.411 RSMO) SPECIFICATION, ESTIMATES, REPORTS, OR OTHER DOCUMENTS OR INSTRUMENTS NOT SEALED BY THE UNDERSIGNED PROFESSIONAL RELATING TO OR INTENDED TO BE USED FOR ANY PART OR PARTS OF THE PROJECT TO WHICH THIS PAGE REFERS.

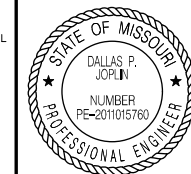

THIS SHEET HAS BEEN
 SIGNED, SEALED AND DATED
 ELECTRONICALLY.

DATE PREPARED
 9/3/2024

ROUTE 60 STATE MO
 DISTRICT SW SHEET NO. 106


COUNTY WEBSTER
 JOB NO. J7P3425C
 CONTRACT ID.

PROJECT NO.



BRIDGE NO.

DATE	DESCRIPTION

MISSOURI HIGHWAYS AND TRANSPORTATION
 COMMISSION
 105 WEST CAPITOL
 JEFFERSON CITY, MO 65102
 1-888-ASK-MODOT (1-888-278-6636)

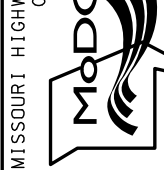

CMT
 © Copyright CMT, Inc.
 CRAWFORD, MURPHY & TILLY, INC.
 655 W. STATE ST. (RTE 1)
 SPRINGFIELD, MO 65807 (417) 869-6009
 ENGINEERING CORPORATION - 000631

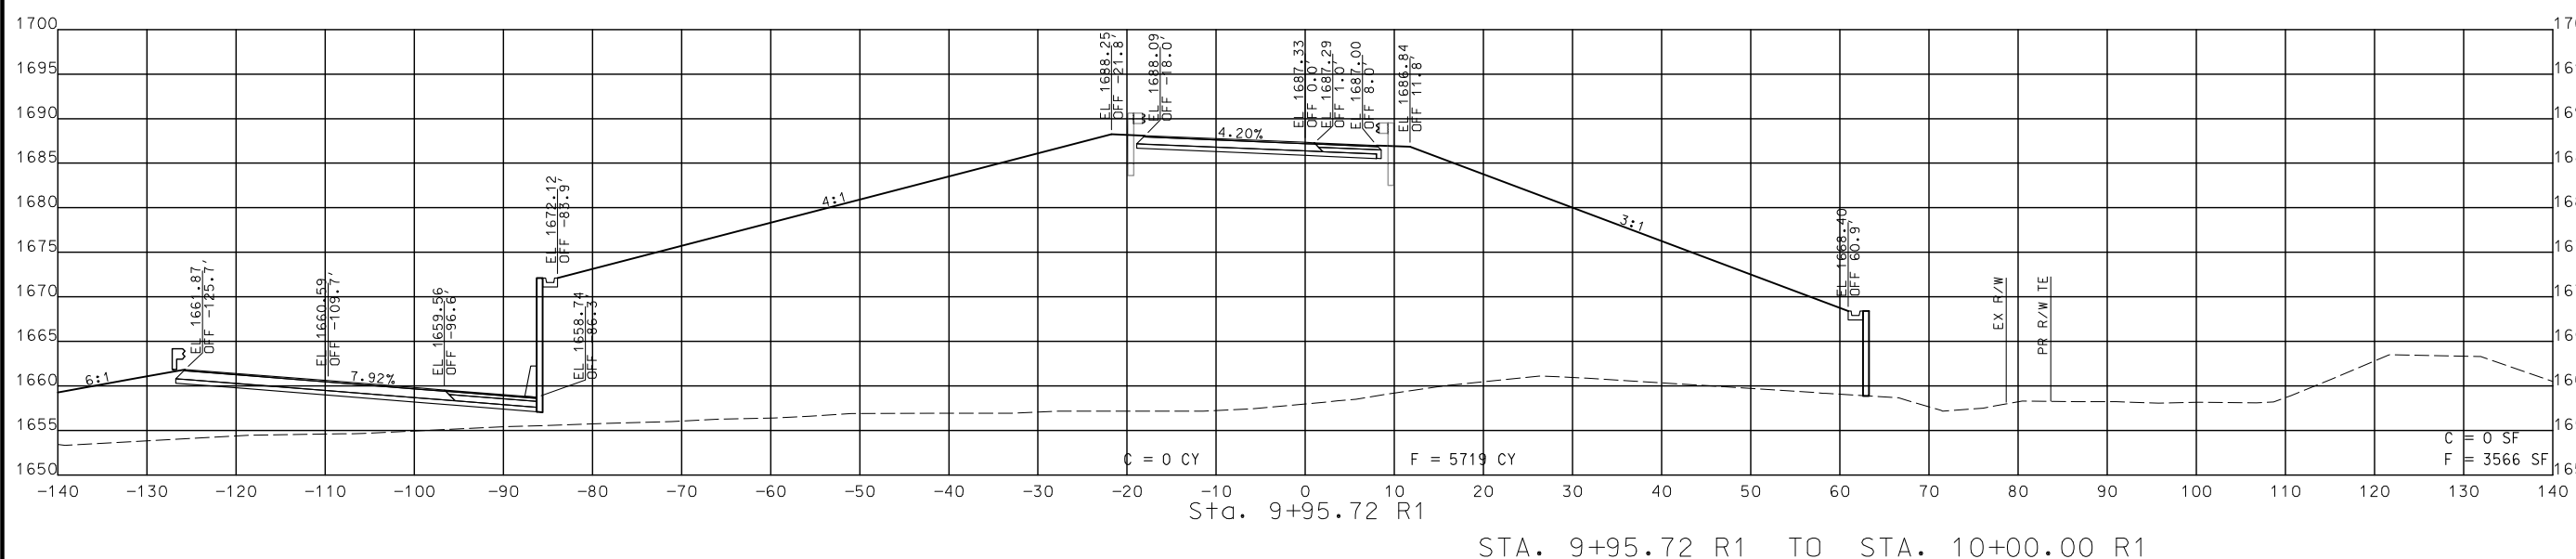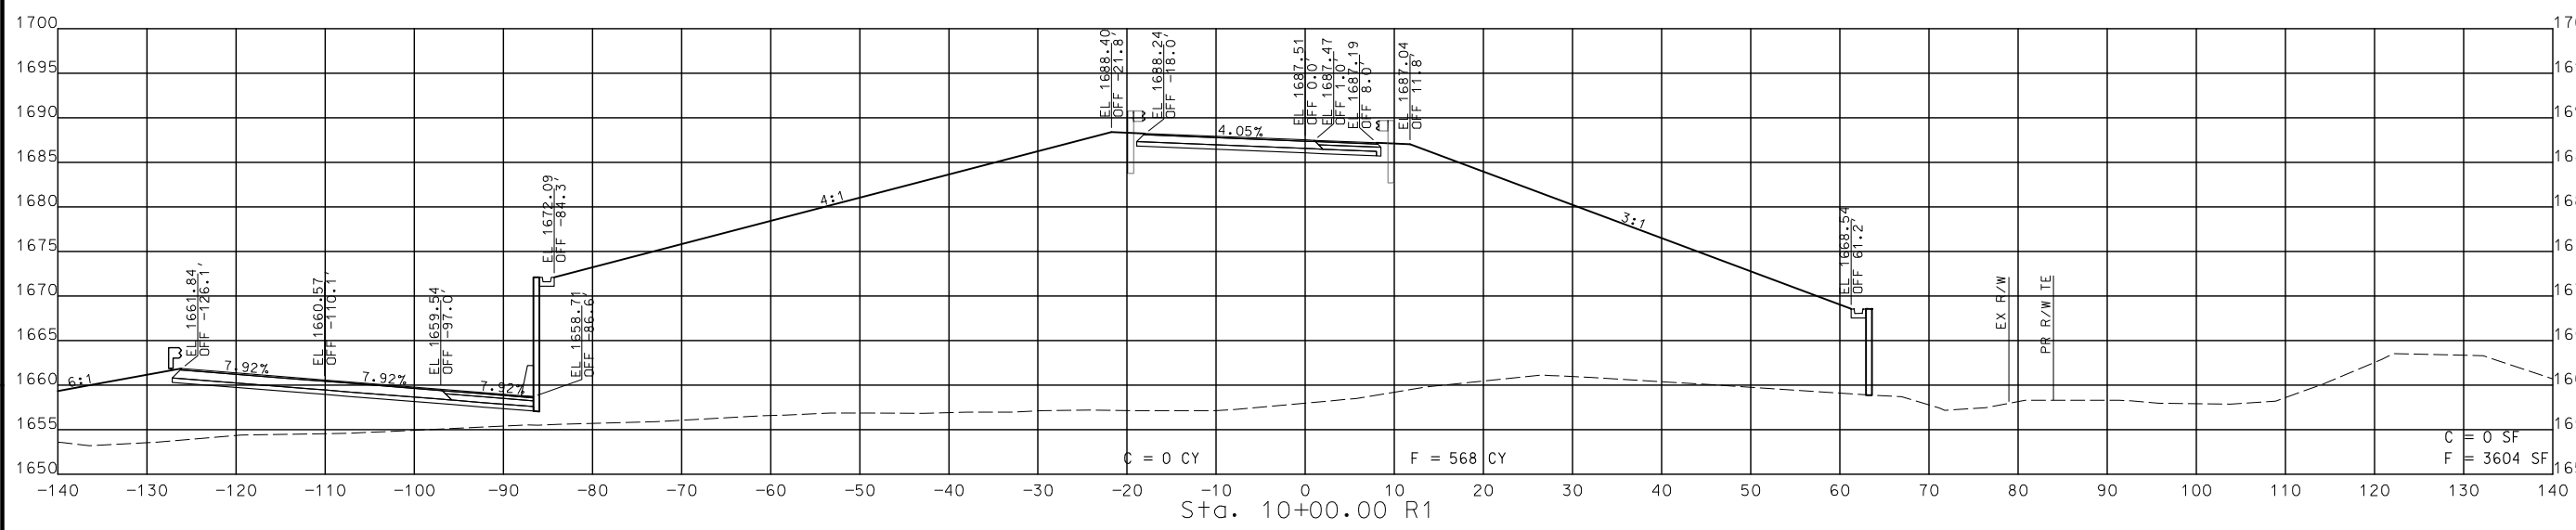

STA. 9+95.72 R1 TO STA. 10+00.00 R1

CROSS SECTIONS
 RAMP 2 (EB OFF)

DISCLAIMER
 THE PROFESSIONAL WHOSE SIGNATURE AND PERSONAL SEAL APPEAR HEREON ASSUMES RESPONSIBILITY ONLY FOR WHAT APPEARS ON THIS PAGE, AND DISCLAIMS (PURSUANT TO SECTION 327.411 RSMO) SPECIFICATION, ESTIMATES, REPORTS, OR OTHER DOCUMENTS OR INSTRUMENTS NOT SEALED BY THE UNDERSIGNED PROFESSIONAL RELATING TO OR INTENDED TO BE USED FOR ANY PART OR PARTS OF THE PROJECT TO WHICH THIS PAGE REFERS.



THIS SHEET HAS BEEN SIGNED, SEALED AND DATED ELECTRONICALLY.

DATE PREPARED
 9/3/2024
 ROUTE STATE
 60 MO
 DISTRICT SHEET NO.
 SW 107
 COUNTY
 WEBSTER
 JOB NO.
 J7P3425C
 CONTRACT ID.

PROJECT NO.



BRIDGE NO.

DATE	DESCRIPTION

MISSOURI HIGHWAYS AND TRANSPORTATION COMMISSION

105 WEST CAPITOL JEFFERSON CITY, MO 65102
 1-888-ASK-MODOT (1-888-278-6636)


CMT
 Copyright CMT, Inc.
 CRAWFORD, MURPHY & TILLY, INC.
 685 W. LINDALE STREET
 SPRINGFIELD, MO 65807 (417) 869-6009
 ENGINEERING CORPORATION - 000631

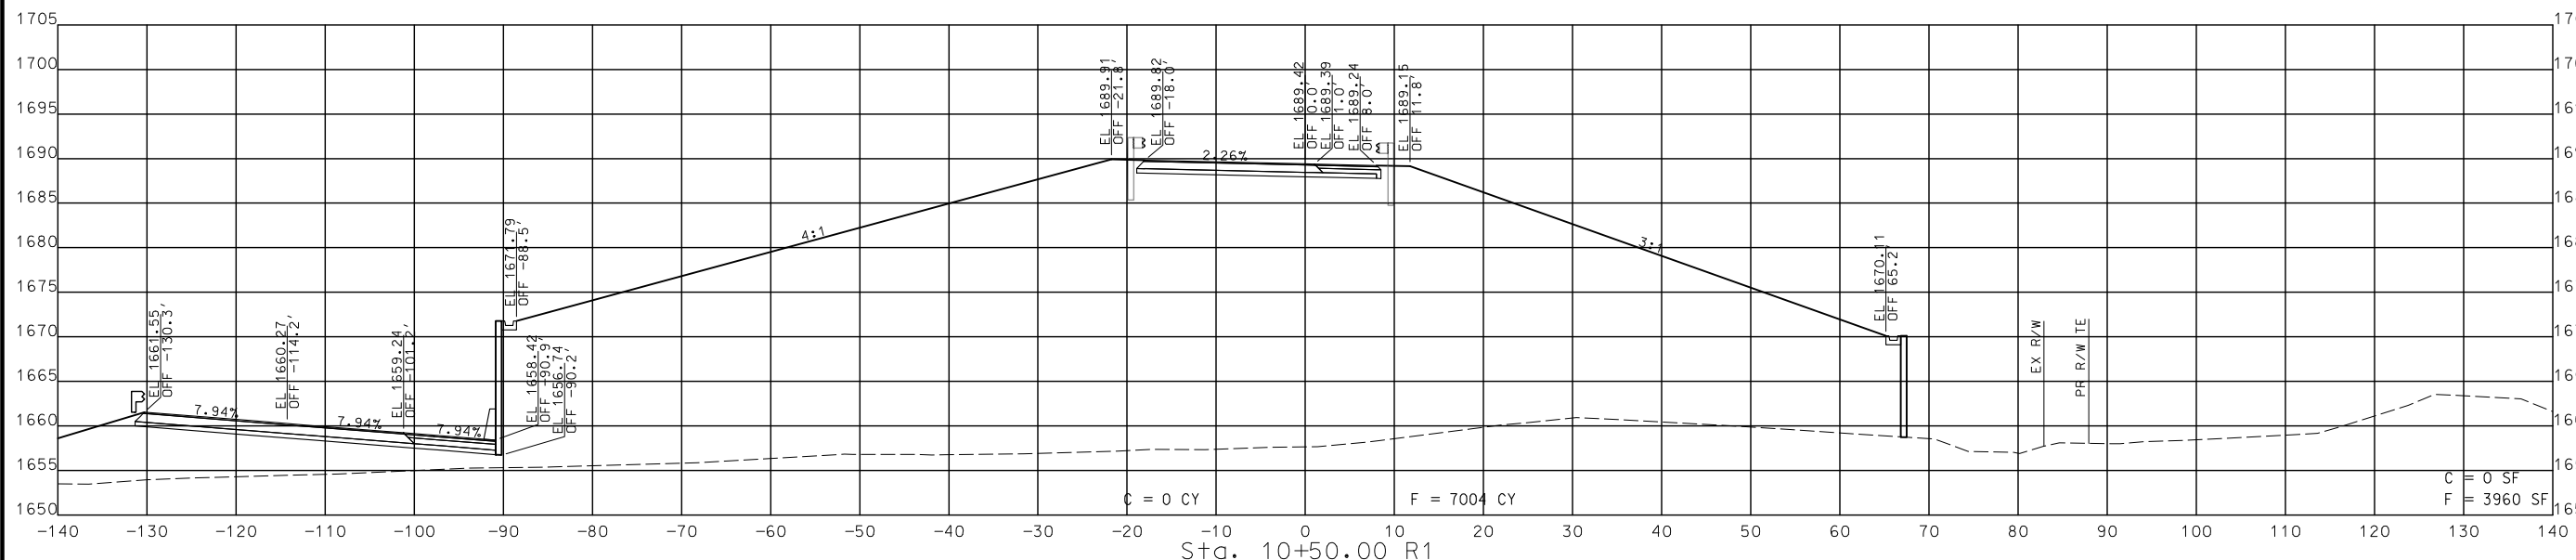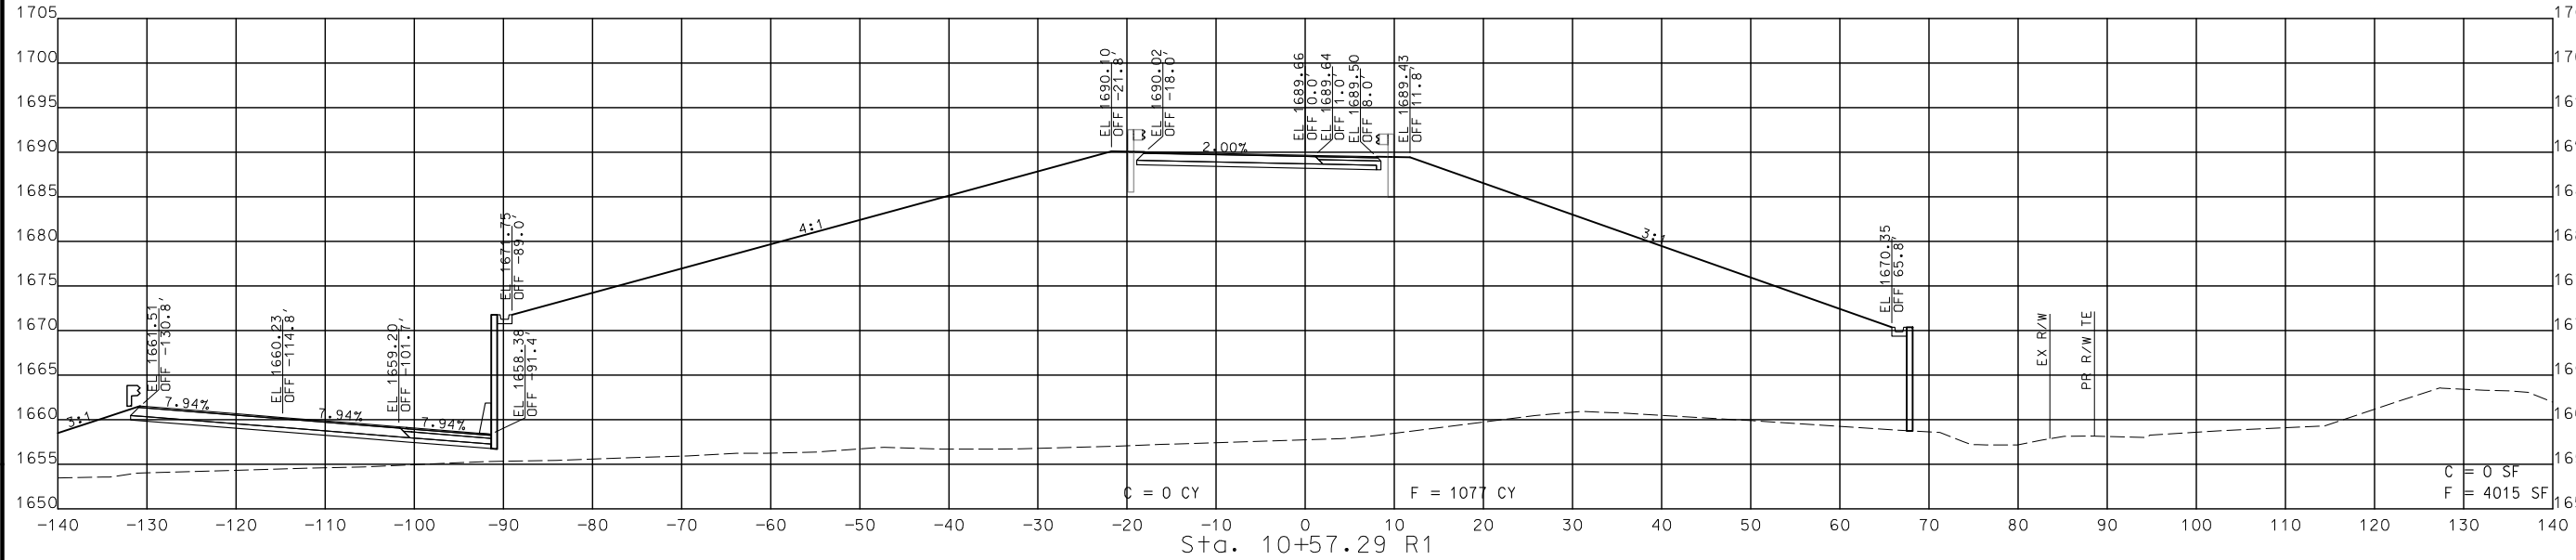

STA. 10+50.00 R1 TO STA. 10+57.29 R1

CROSS SECTIONS
 RAMP 2 (EB OFF)

DISCLAIMER
 THE PROFESSIONAL WHOSE SIGNATURE AND PERSONAL SEAL APPEAR HEREON ASSUMES RESPONSIBILITY ONLY FOR WHAT APPEARS ON THIS PAGE, AND DISCLAIMS (PURSUANT TO SECTION 327.411 RSMO) SPECIFICATION, ESTIMATES, REPORTS, OR OTHER DOCUMENTS OR INSTRUMENTS NOT SEALED BY THE UNDERSIGNED PROFESSIONAL RELATING TO OR INTENDED TO BE USED FOR ANY PART OR PARTS OF THE PROJECT TO WHICH THIS PAGE REFERS.

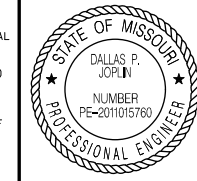

THIS SHEET HAS BEEN SIGNED, SEALED AND DATED ELECTRONICALLY.



DATE PREPARED	
ROUTE	STATE
DISTRICT	SHEET NO.
COUNTY	
JOB NO.	
CONTRACT ID.	
PROJECT NO.	
BRIDGE NO.	

DATE	DESCRIPTION

MISSOURI HIGHWAYS AND TRANSPORTATION COMMISSION

105 WEST CAPITOL
 JEFFERSON CITY, MO 65102
 1-888-ASK-MODOT (1-888-278-6636)


CMT
 © Copyright CMT, Inc.
 CRAWFORD, MURPHY & TILLY, INC.
 655 WEST WASHINGTON STREET
 SPRINGFIELD, MO 65807 (417) 869-6009
 ENGINEERING CORPORATION - 000631

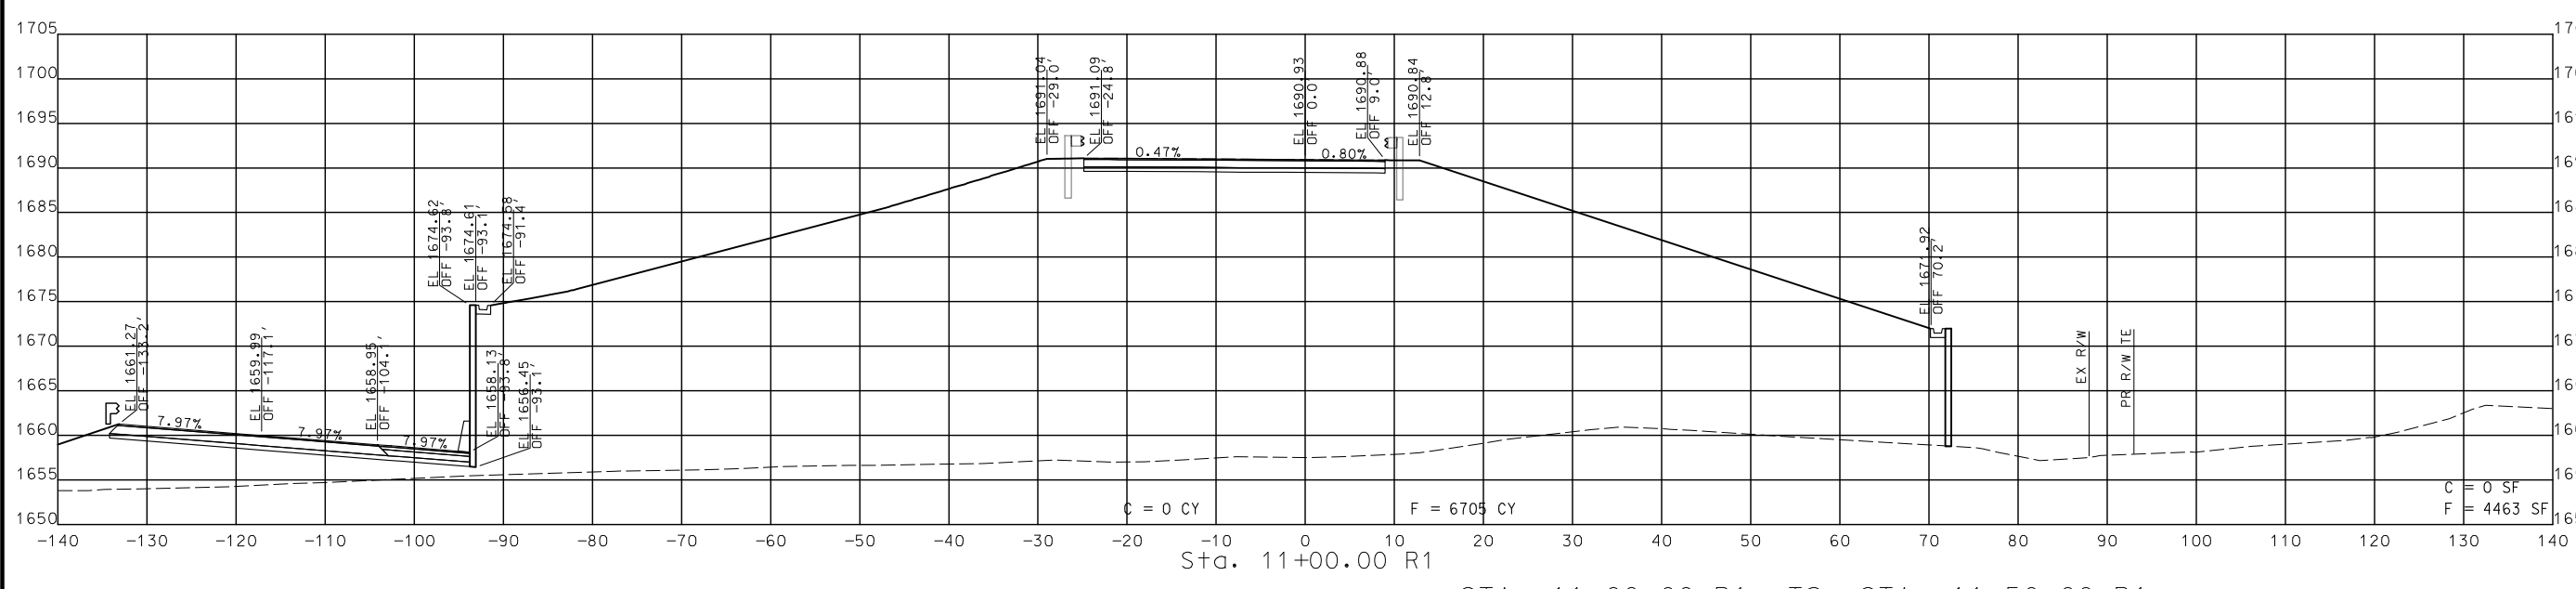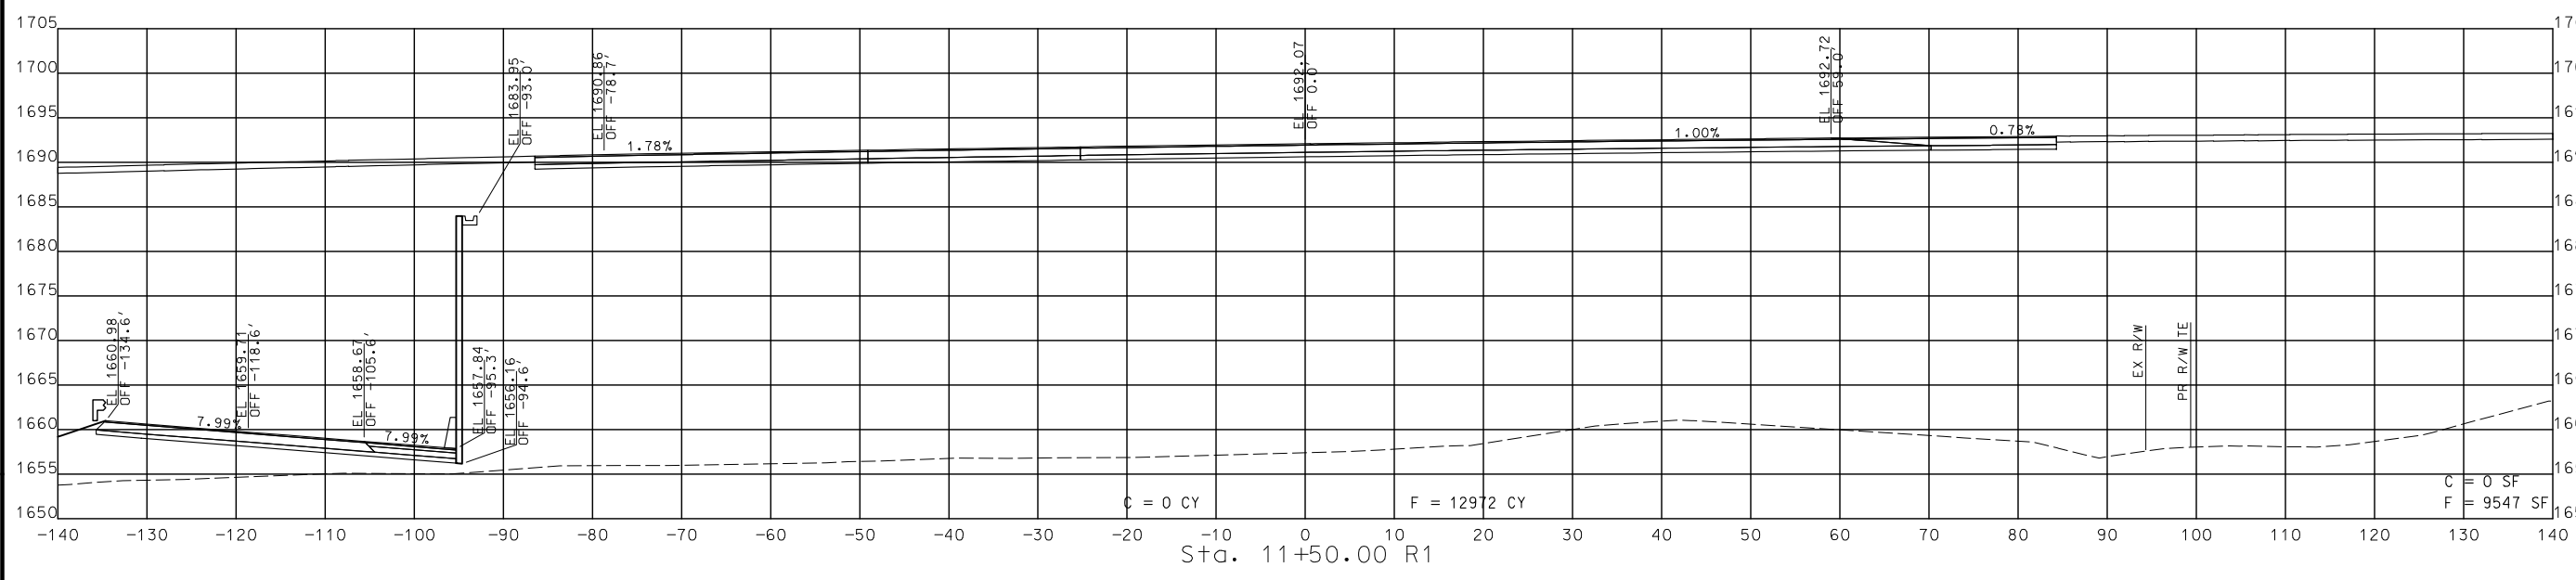

STA. 11+00.00 R1 TO STA. 11+50.00 R1

CROSS SECTIONS
 RAMP 2 (EB OFF)

DISCLAIMER
 THE PROFESSIONAL WHOSE SIGNATURE AND PERSONAL SEAL APPEAR HEREON ASSUMES RESPONSIBILITY ONLY FOR WHAT APPEARS ON THIS PAGE, AND DISCLAIMS (PURSUANT TO SECTION 327.411 RSMO) SPECIFICATION, ESTIMATES, REPORTS, OR OTHER DOCUMENTS OR INSTRUMENTS NOT SEALED BY THE UNDERSIGNED PROFESSIONAL RELATING TO OR INTENDED TO BE USED FOR ANY PART OR PARTS OF THE PROJECT TO WHICH THIS PAGE REFERS.

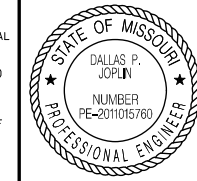

THIS SHEET HAS BEEN SIGNED, SEALED AND DATED ELECTRONICALLY.

DATE PREPARED
 8/2/2024

ROUTE	STATE
60	MO
DISTRICT	SHEET NO.
SW	109

COUNTY
 WEBSTER

JOB NO.
 J7P3425C

CONTRACT ID.

PROJECT NO.


BRIDGE NO.

DATE	DESCRIPTION

MISSOURI HIGHWAYS AND TRANSPORTATION COMMISSION

 105 WEST CAPITOL JEFFERSON CITY, MO 65102
 1-888-ASK-MODOT (1-888-278-6636)

CMT
 © Copyright CMT, Inc.
 CRAWFORD, MURPHY & TILLY, INC.
 655 N. WINDALE STREET
 SPRINGFIELD, MO 65807 (417) 869-6009
 ENGINEERING CORPORATION - 000631

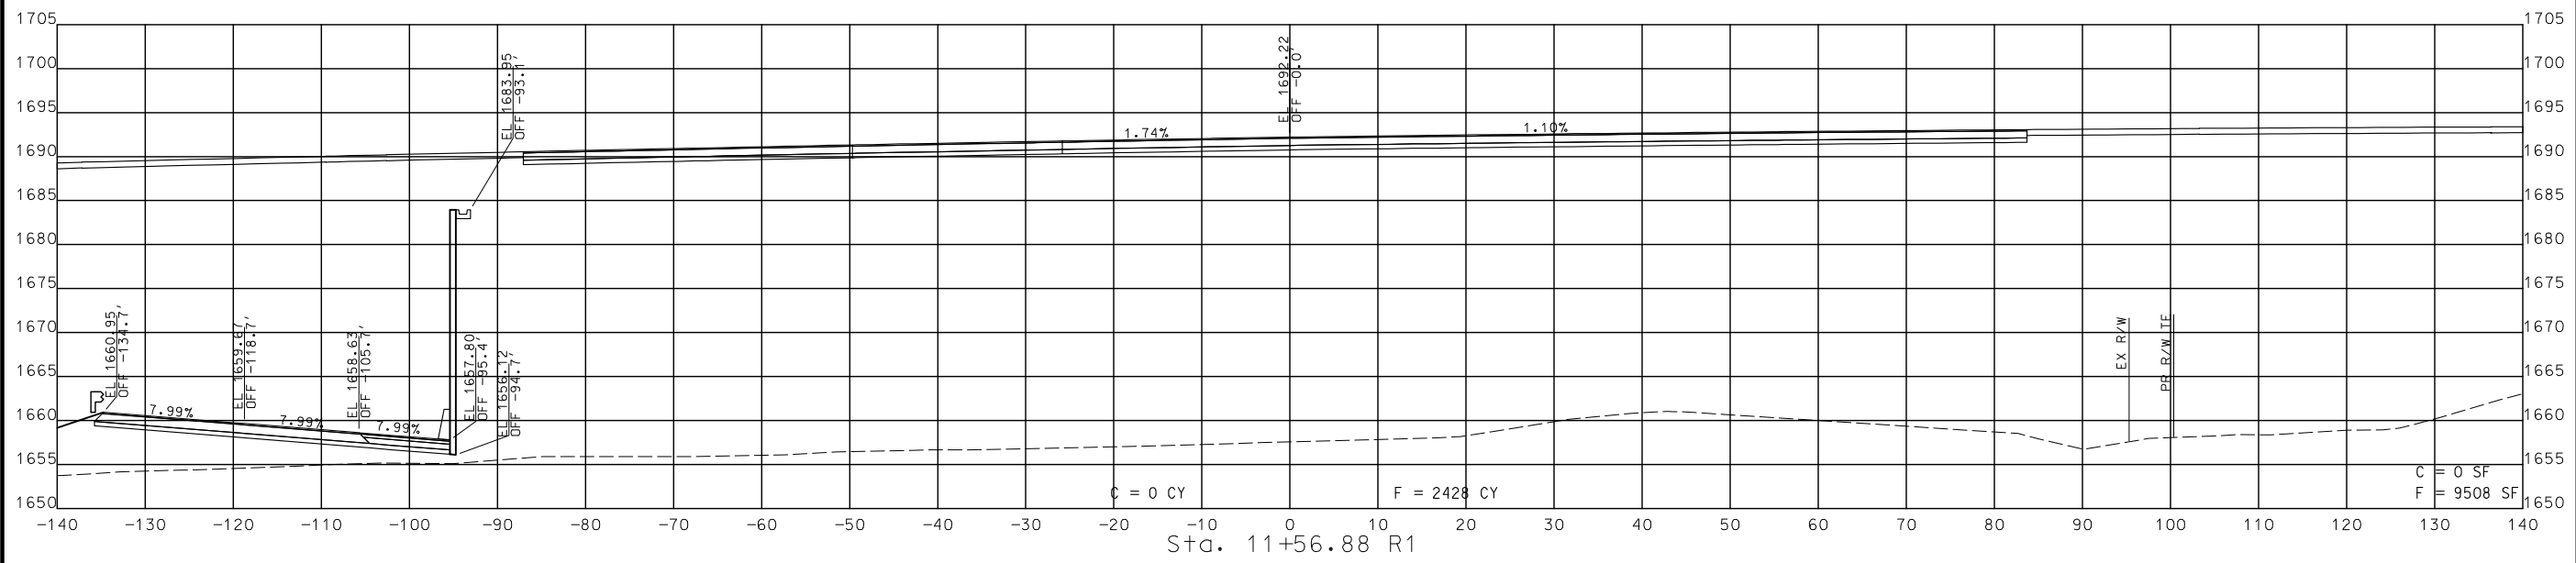

CROSS SECTIONS
 RAMP 2 (EB OFF)

IF A SEAL IS PRESENT ON THIS SHEET IT HAS BEEN ELECTRONICALLY SEALED AND DATED.

DISCLAIMER
 THE PROFESSIONAL WHOSE SIGNATURE AND PERSONAL SEAL APPEAR HEREON ASSUMES RESPONSIBILITY ONLY FOR WHAT APPEARS ON THIS PAGE, AND DISCLAIMS (PURSUANT TO SECTION 327.411 RSMO) SPECIFICATION, ESTIMATES, REPORTS, OR OTHER DOCUMENTS OR INSTRUMENTS NOT SEALED BY THE UNDERSIGNED PROFESSIONAL RELATING TO OR INTENDED TO BE USED FOR ANY PART OR PARTS OF THE PROJECT TO WHICH THIS PAGE REFERS.



THIS SHEET HAS BEEN
 SIGNED, SEALED AND DATED
 ELECTRONICALLY.

DATE PREPARED
 8/2/2024

ROUTE 60	STATE MO
DISTRICT SW	SHEET NO. 110

COUNTY
WEBSTER

JOB NO.
J7P3425C

CONTRACT ID.

PROJECT NO.



BRIDGE NO.

DATE	DESCRIPTION

MISSOURI HIGHWAYS AND TRANSPORTATION
 COMMISSION

MoDOT
 105 WEST CAPITOL
 JEFFERSON CITY, MO 65102
 1-888-ASK-MODOT (1-888-275-6636)

CMT
 © Copyright CMT, Inc.
 CRAWFORD, MURPHY & TILLY, INC.
 603 INDEPENDENCE STREET
 SPRINGFIELD, MO 65807 (417) 869-6009
 ENGINEERING CORPORATION - 000631

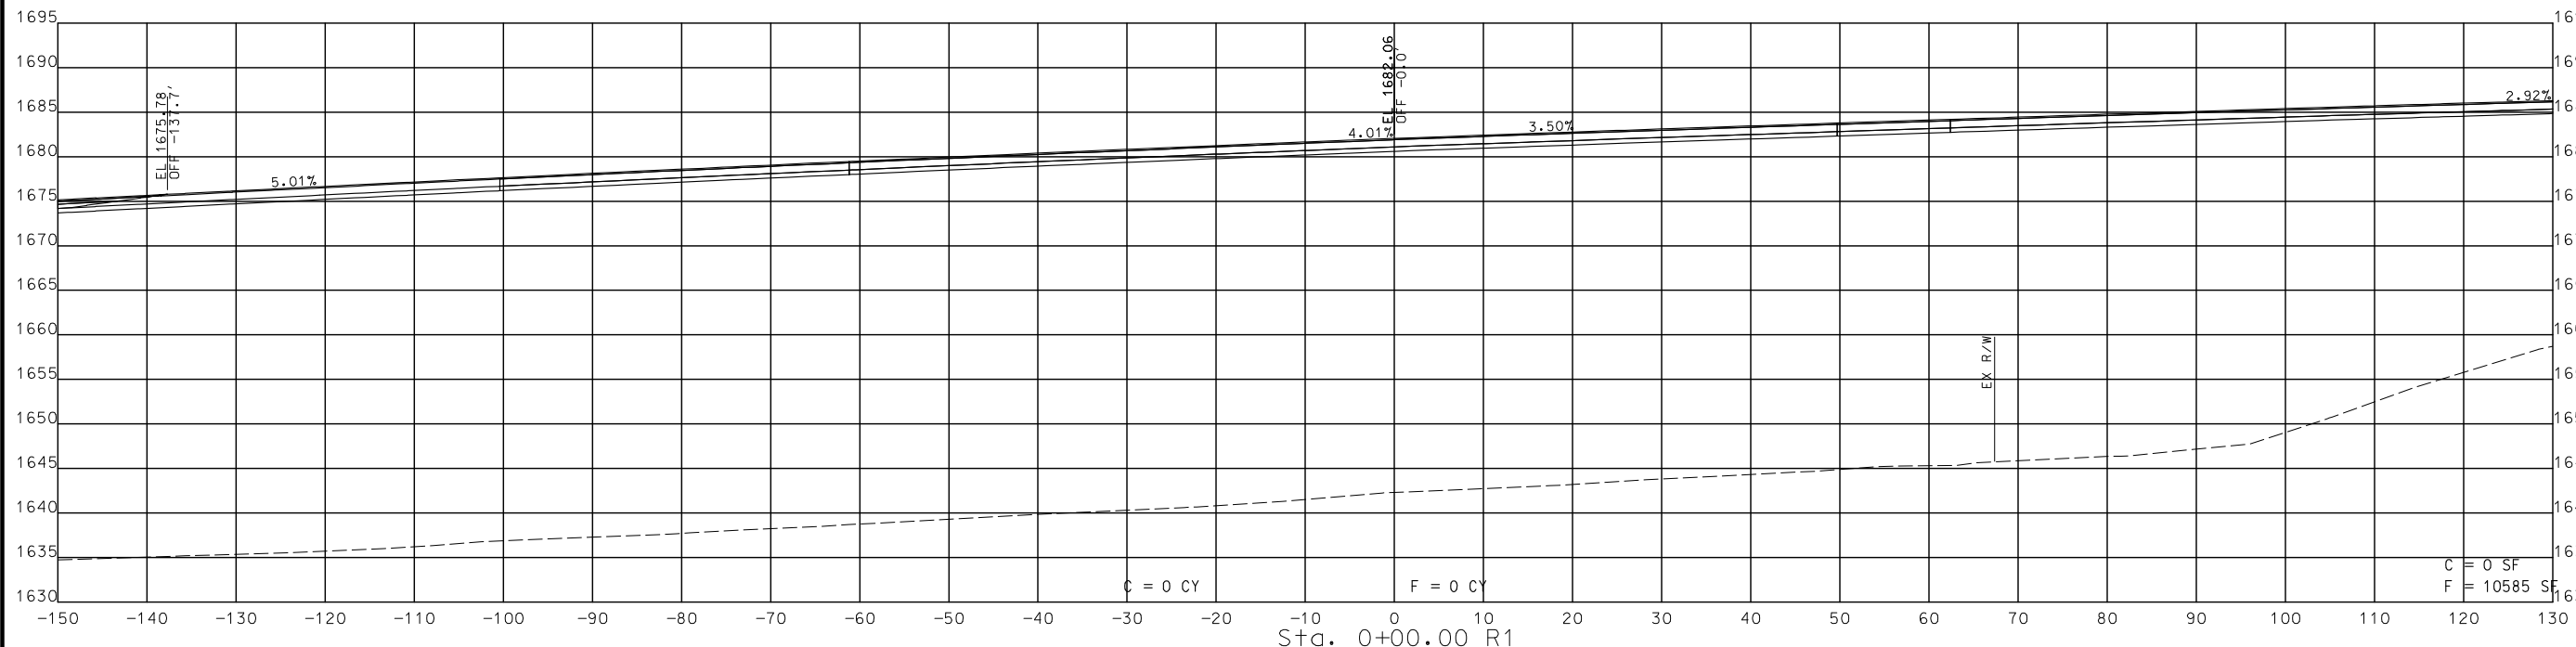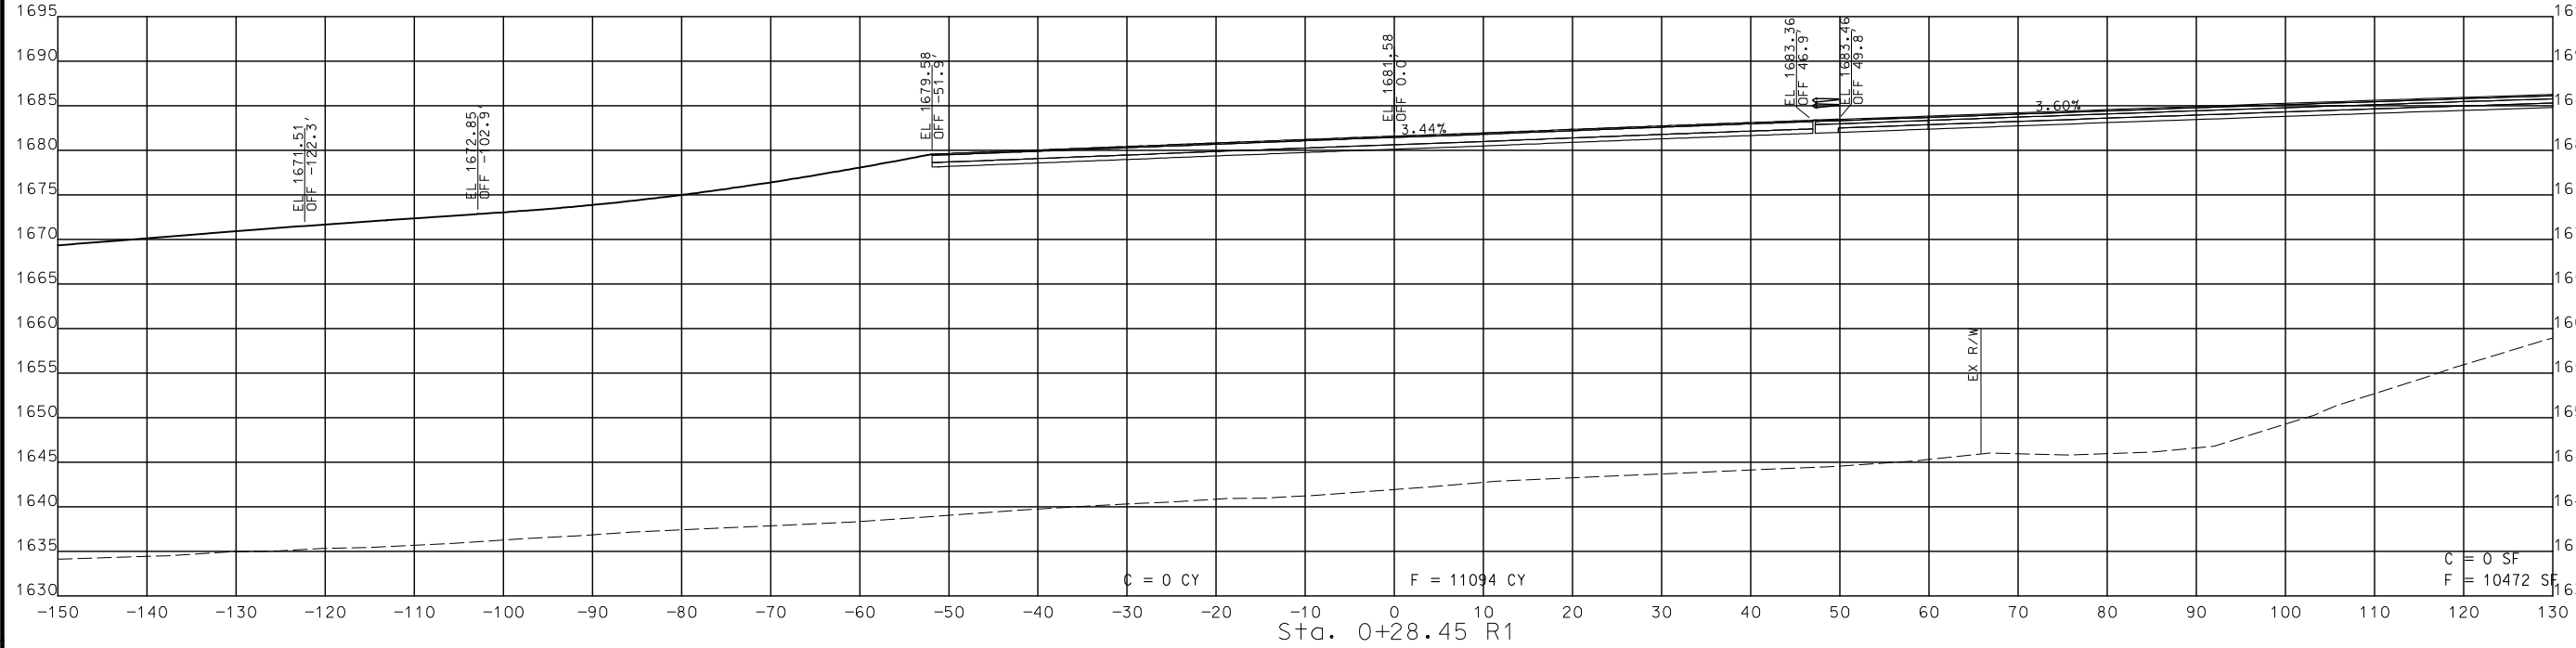

STA. 0+00.00 R1 TO STA. 0+28.45 R1

**CROSS SECTIONS
 RAMP 3 (WB OFF)**

DISCLAIMER
 THE PROFESSIONAL WHOSE SIGNATURE AND PERSONAL SEAL APPEAR HEREON ASSUMES RESPONSIBILITY ONLY FOR WHAT APPEARS ON THIS PAGE, AND DISCLAIMS (PURSUANT TO SECTION 327.411 RSMO) SPECIFICATION, ESTIMATES, REPORTS, OR OTHER DOCUMENTS OR INSTRUMENTS NOT SEALED BY THE UNDERSIGNED PROFESSIONAL RELATING TO OR INTENDED TO BE USED FOR ANY PART OR PARTS OF THE PROJECT TO WHICH THIS PAGE REFERS.



THIS SHEET HAS BEEN SIGNED, SEALED AND DATED ELECTRONICALLY.

DATE PREPARED
 8/2/2024

ROUTE STATE
 60 MO

DISTRICT SHEET NO.
 SW 111



COUNTY
 WEBSTER

JOB NO.
 J7P3425C

CONTRACT ID.

PROJECT NO.

BRIDGE NO.

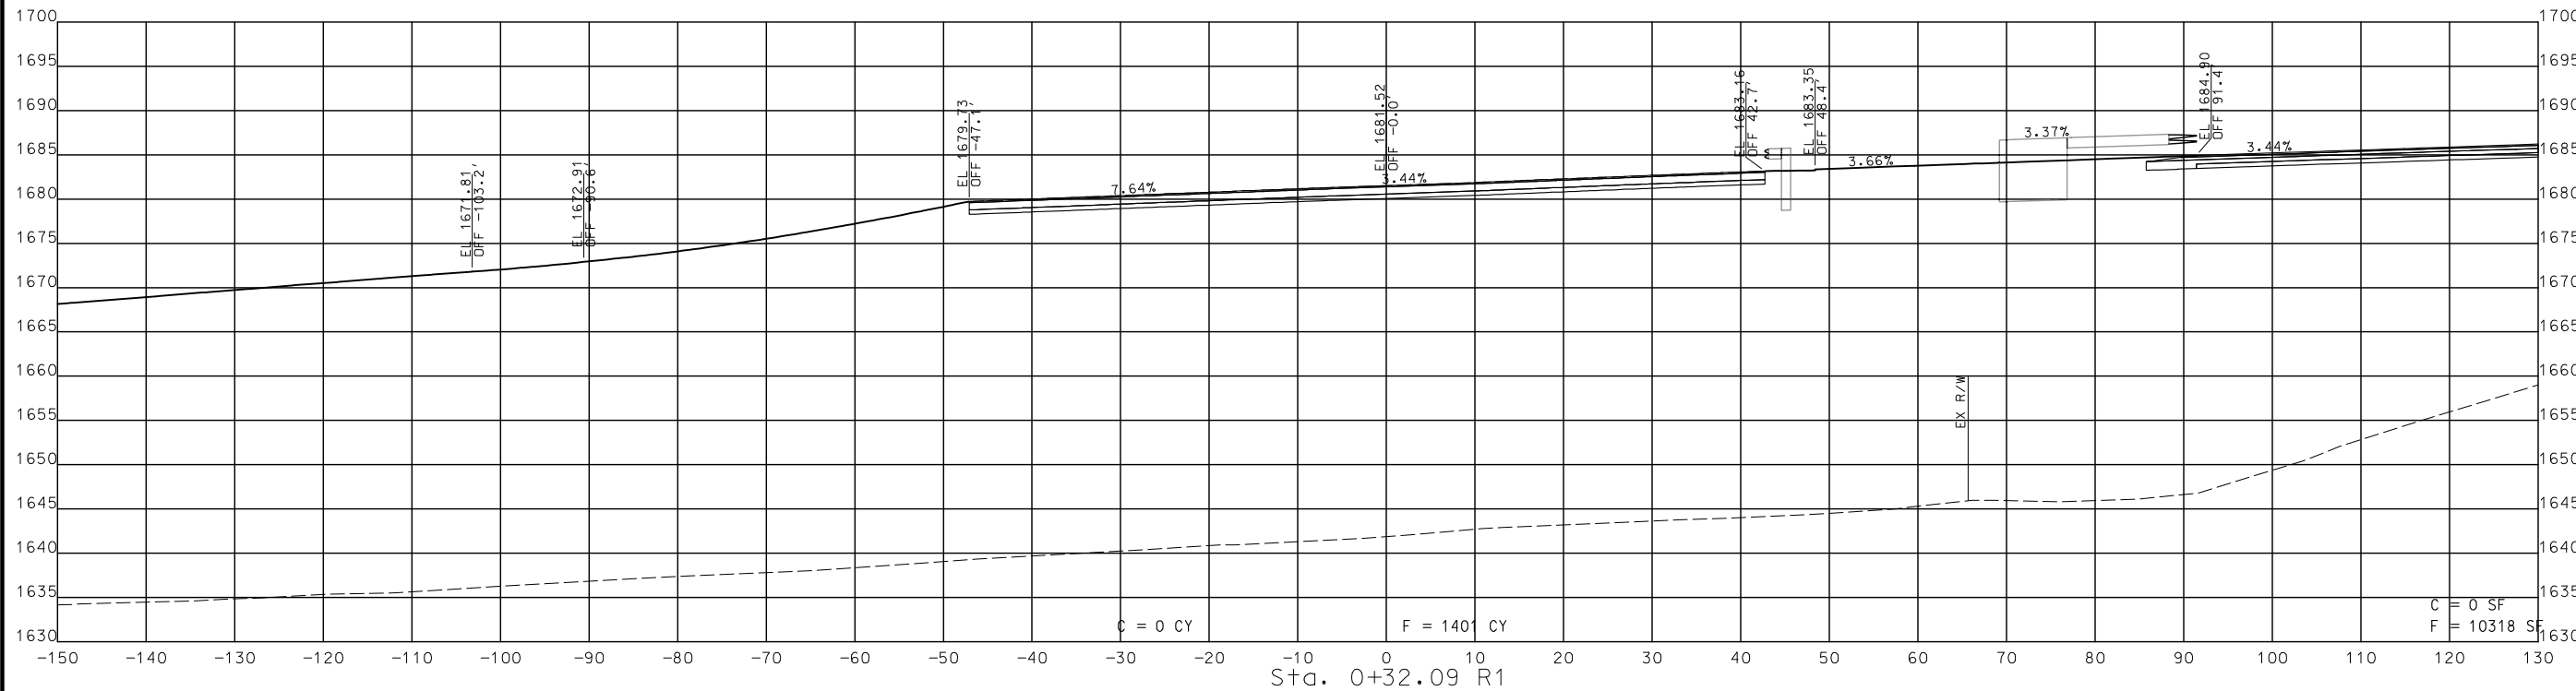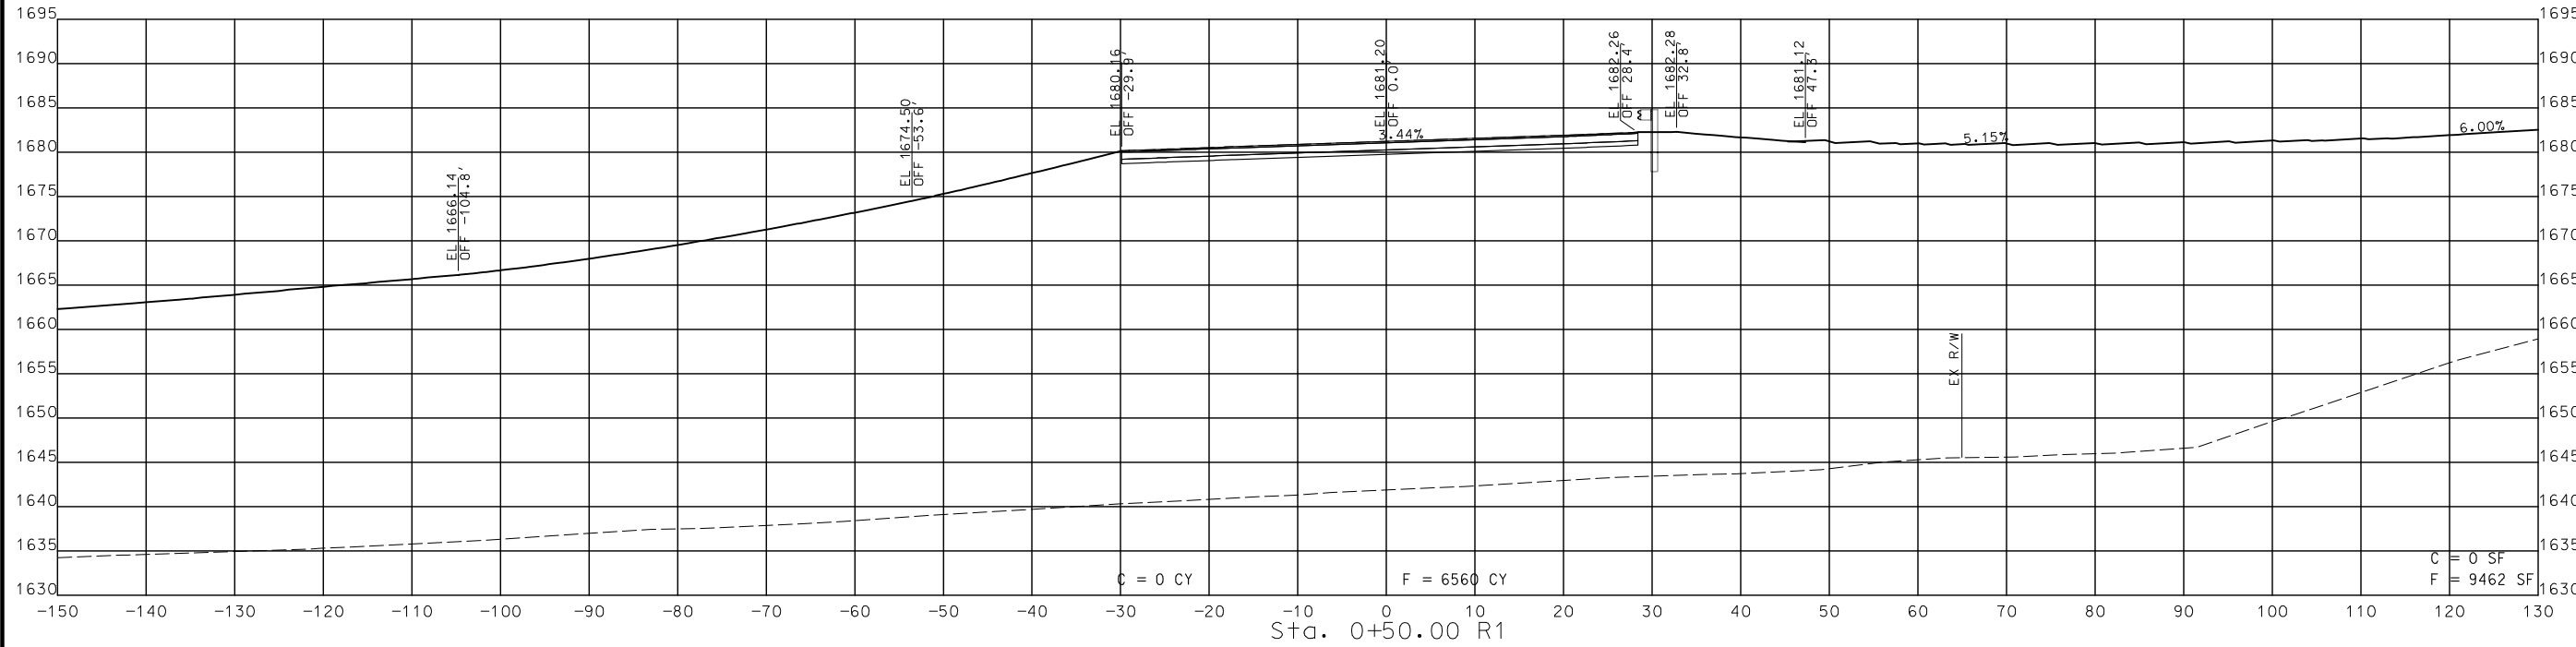

STA. 0+32.09 R1 TO STA. 0+50.00 R1

CROSS SECTIONS
 RAMP 3 (WB OFF)

DATE	DESCRIPTION

MISSOURI HIGHWAYS AND TRANSPORTATION COMMISSION

105 WEST CAPITOL
 JEFFERSON CITY, MO 65102
 1-888-ASK-MODOT (1-888-278-6636)

© Copyright CMT, Inc.
 CRAWFORD, MURPHY & TILLY, INC.
 631 WEST ELM STREET
 SPRINGFIELD, MO 65807 (417) 869-6009
 ENGINEERING CORPORATION - 000631

IF A SEAL IS PRESENT ON THIS SHEET IT HAS BEEN ELECTRONICALLY SEALED AND DATED.

DISCLAIMER
 THE PROFESSIONAL WHOSE SIGNATURE AND PERSONAL SEAL APPEAR HEREON ASSUMES RESPONSIBILITY ONLY FOR WHAT APPEARS ON THIS PAGE, AND DISCLAIMS (PURSUANT TO SECTION 327.411 RSMO) SPECIFICATION, ESTIMATES, REPORTS, OR OTHER DOCUMENTS OR INSTRUMENTS NOT SEALED BY THE UNDERSIGNED PROFESSIONAL RELATING TO OR INTENDED TO BE USED FOR ANY PART OR PARTS OF THE PROJECT TO WHICH THIS PAGE REFERS.



THIS SHEET HAS BEEN SIGNED, SEALED AND DATED ELECTRONICALLY.

DATE PREPARED
 8/2/2024

ROUTE 60	STATE MO
-------------	-------------

DISTRICT SW	SHEET NO. 112
----------------	------------------

COUNTY
WEBSTER



JOB NO.
J7P3425C

CONTRACT ID.

PROJECT NO.

BRIDGE NO.

DATE	DESCRIPTION

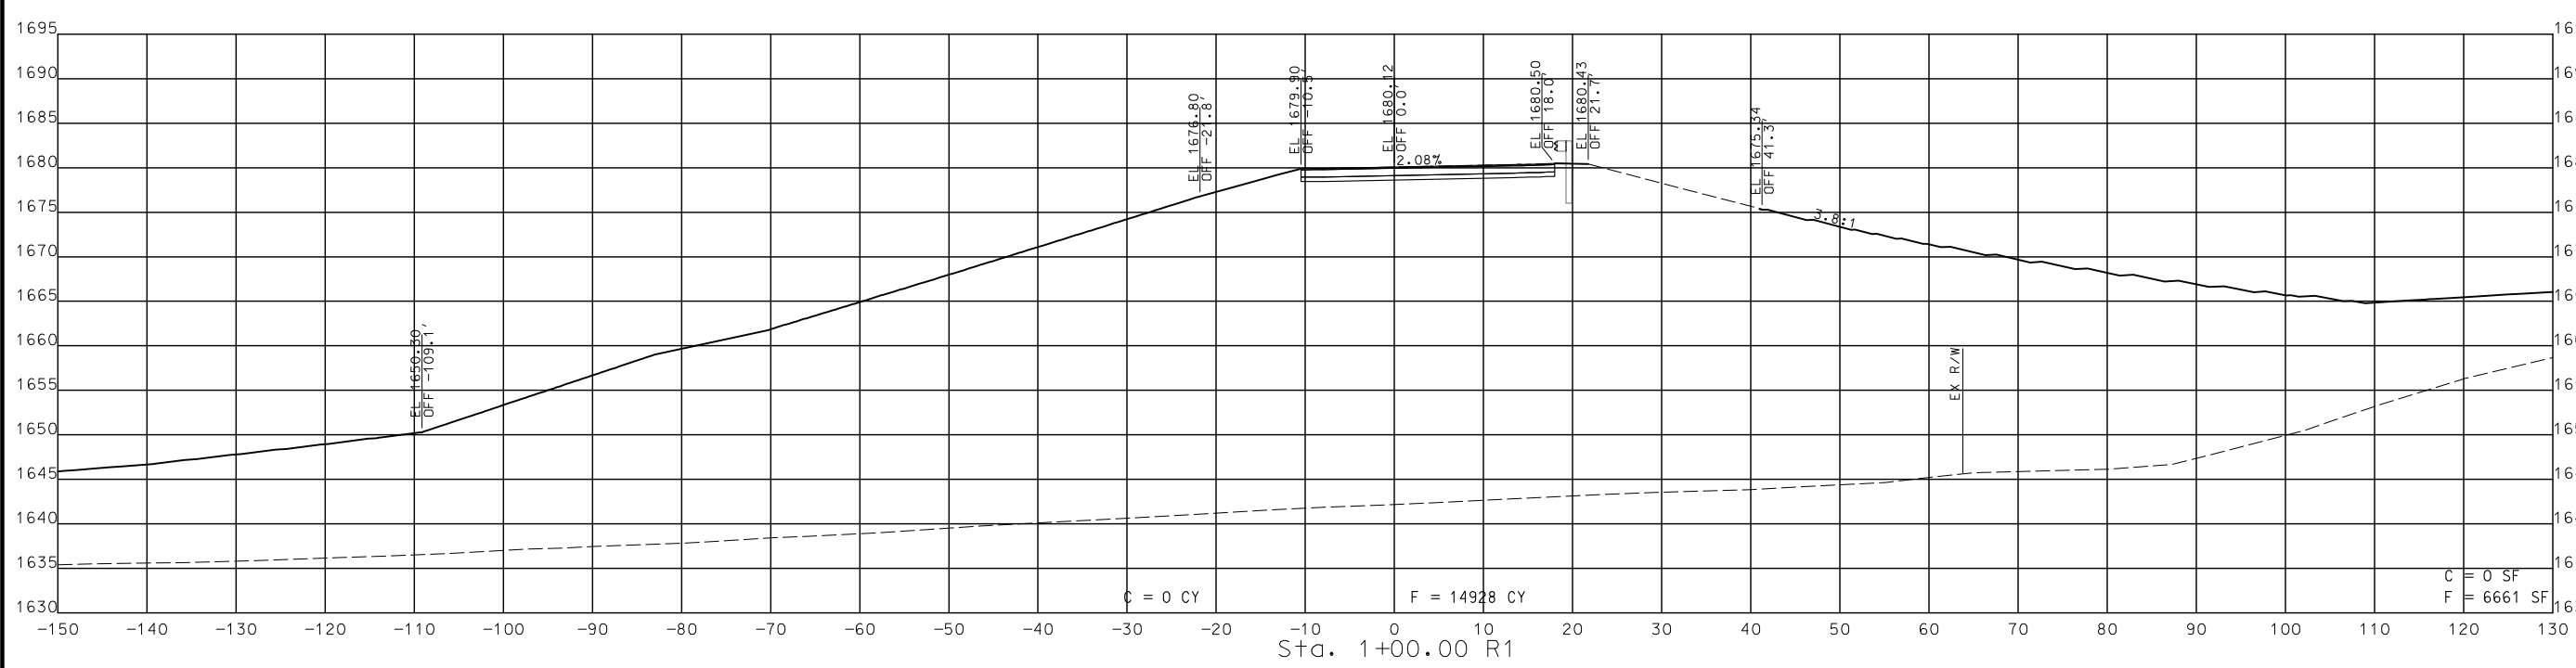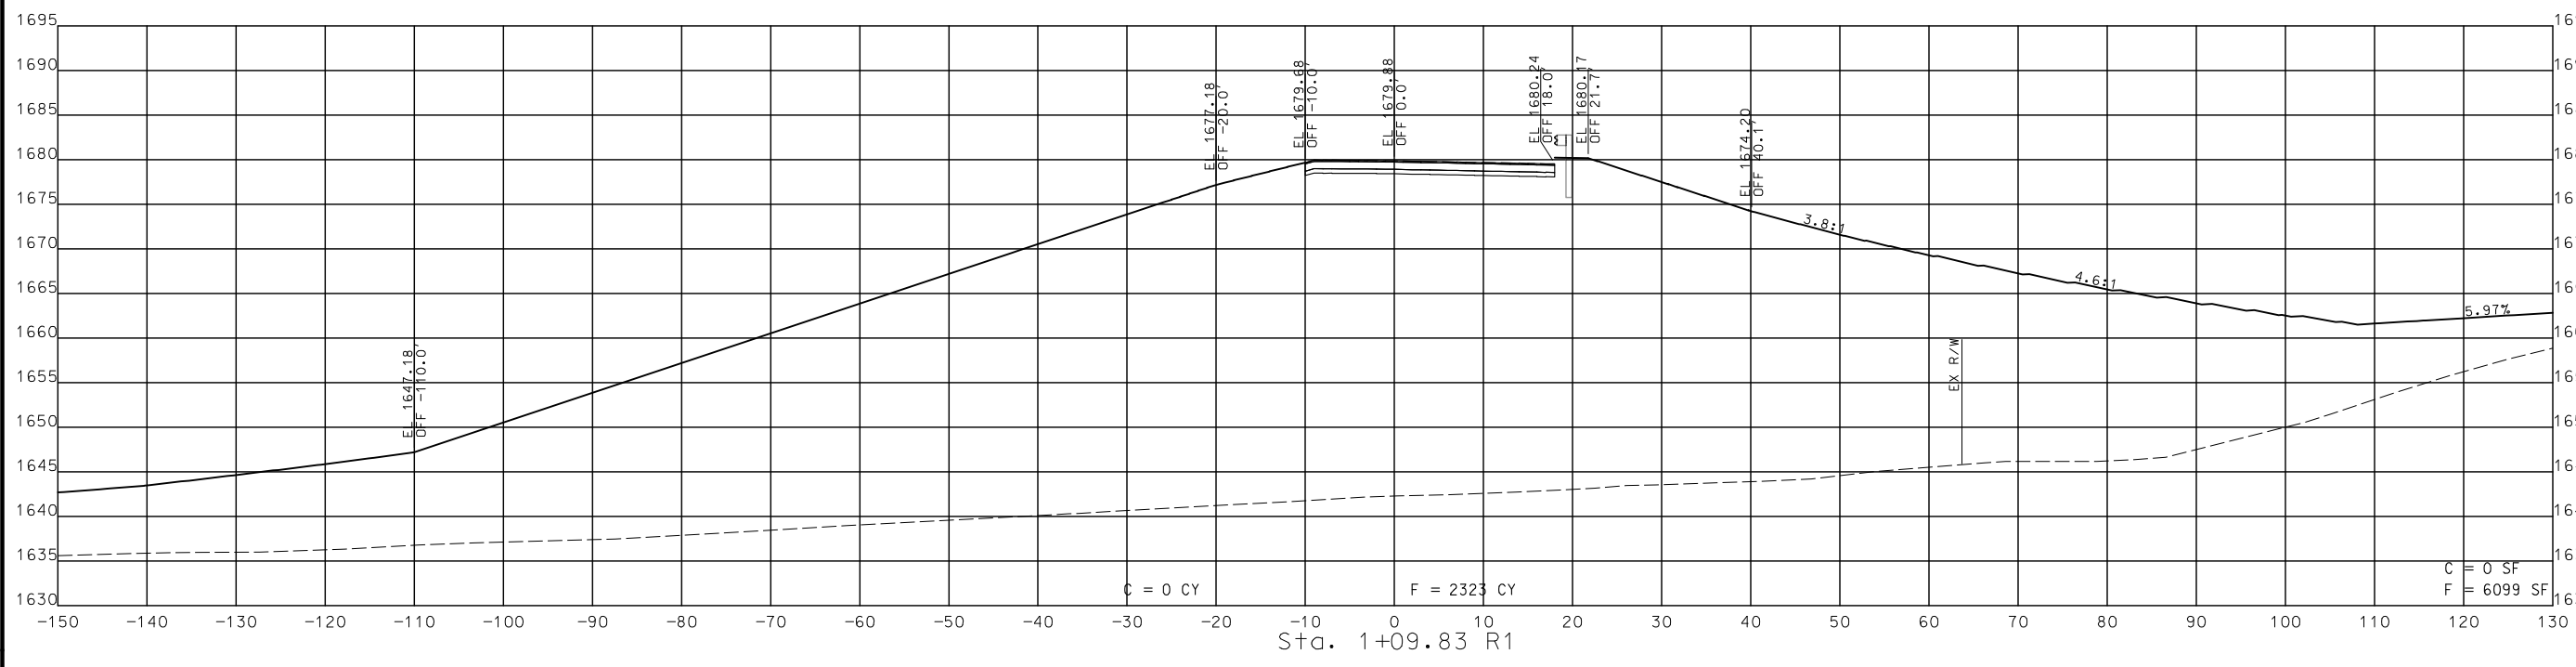

STA. 1+00.00 R1 TO STA. 1+09.83 R1

CROSS SECTIONS
 RAMP 3 (WB OFF)

MISSOURI HIGHWAYS AND TRANSPORTATION COMMISSION

 105 WEST CAPITOL
 JEFFERSON CITY, MO 65102
 1-888-ASK-MODOT (1-888-278-6636)

CMT
 © Copyright CMT, Inc.
 CRAWFORD, MURPHY & TILLY, INC.
 653 N. INDUSTRIAL STREET
 SPRINGFIELD, MO 65807 (417) 869-6009
 ENGINEERING CORPORATION - 000631

IF A SEAL IS PRESENT ON THIS SHEET IT HAS BEEN ELECTRONICALLY SEALED AND DATED.

REV.

DISCLAIMER
 THE PROFESSIONAL WHOSE SIGNATURE AND PERSONAL SEAL APPEAR HEREON ASSUMES RESPONSIBILITY ONLY FOR WHAT APPEARS ON THIS PAGE, AND DISCLAIMS (PURSUANT TO SECTION 327.411 RSMO) SPECIFICATION, ESTIMATES, REPORTS, OR OTHER DOCUMENTS OR INSTRUMENTS NOT SEALED BY THE UNDERSIGNED PROFESSIONAL RELATING TO OR INTENDED TO BE USED FOR ANY PART OR PARTS OF THE PROJECT TO WHICH THIS PAGE REFERS.



THIS SHEET HAS BEEN SIGNED, SEALED AND DATED ELECTRONICALLY.

DATE PREPARED
 8/2/2024

ROUTE STATE
 60 MO

DISTRICT SHEET NO.
 SW 113

COUNTY
 WEBSTER

JOB NO.
 J7P3425C

CONTRACT ID.

PROJECT NO.


BRIDGE NO.

DATE	DESCRIPTION

MISSOURI HIGHWAYS AND TRANSPORTATION COMMISSION





105 WEST CAPITOL
 JEFFERSON CITY, MO 65102
 1-888-ASK-MODOT (1-888-275-6636)

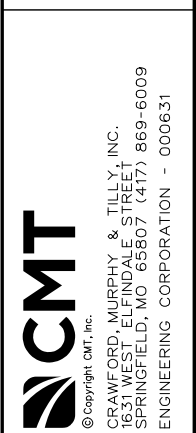

© Copyright CMT, Inc.
 CRAWFORD, MURPHY & TILLY, INC.
 651 WEST LINDALE STREET
 SPRINGFIELD, MO 65807 (417) 869-6009
 ENGINEERING CORPORATION - 000631

IF A SEAL IS PRESENT ON THIS SHEET IT HAS BEEN ELECTRONICALLY SEALED AND DATED. REV.

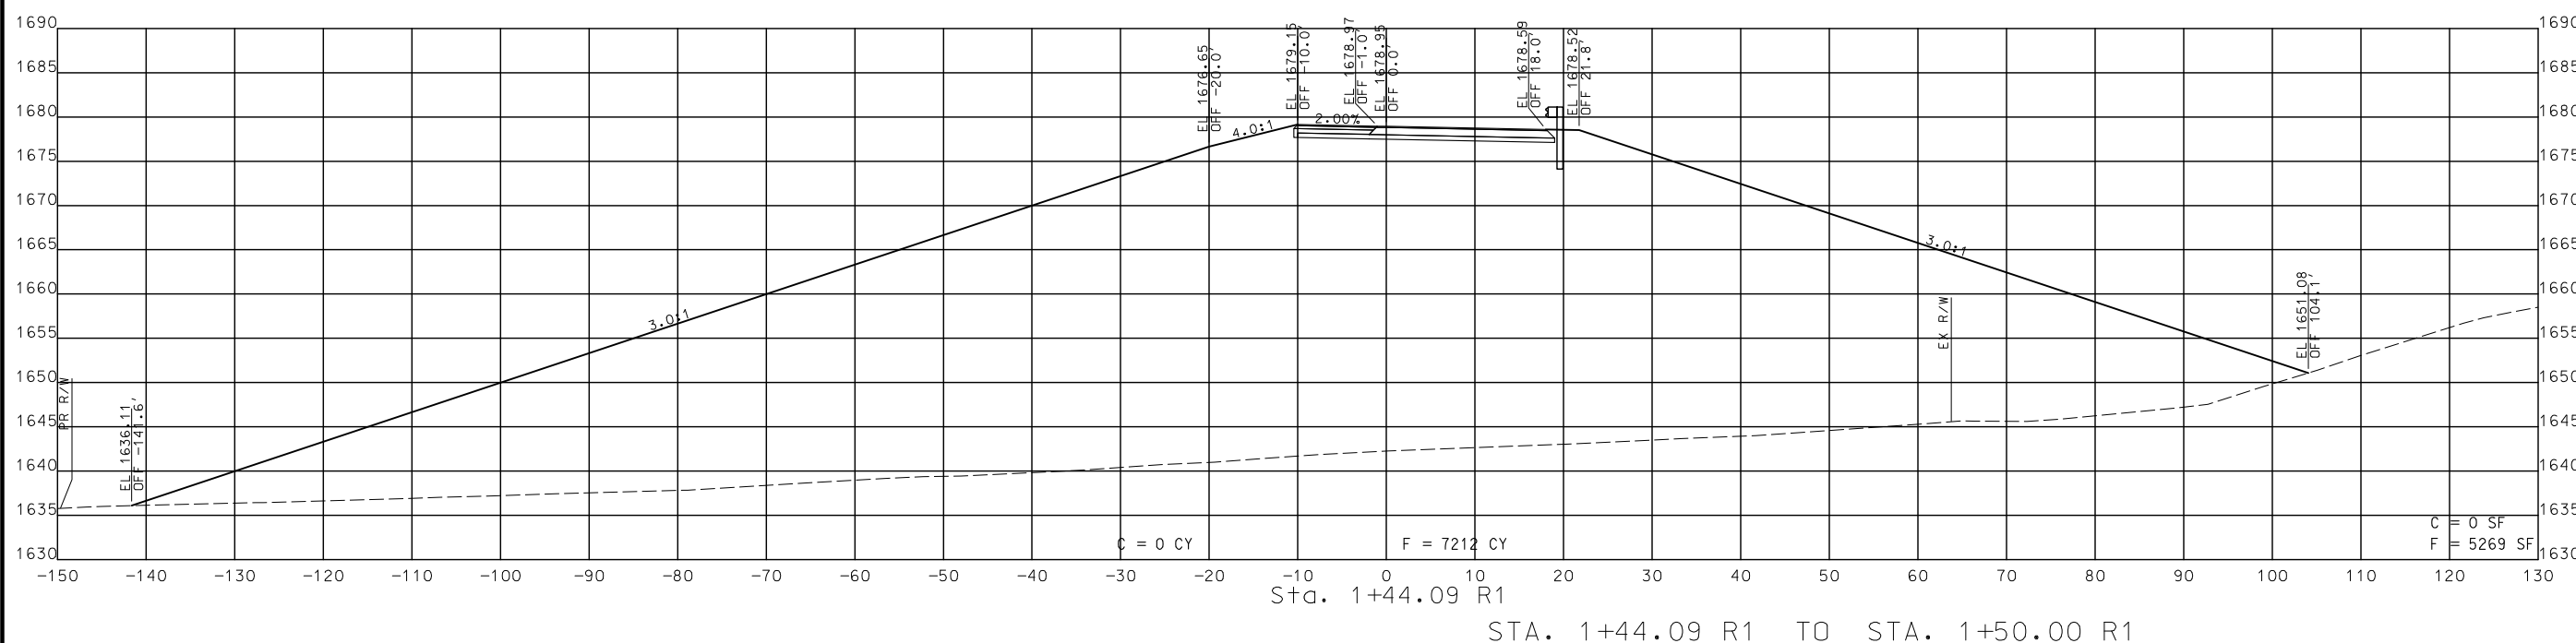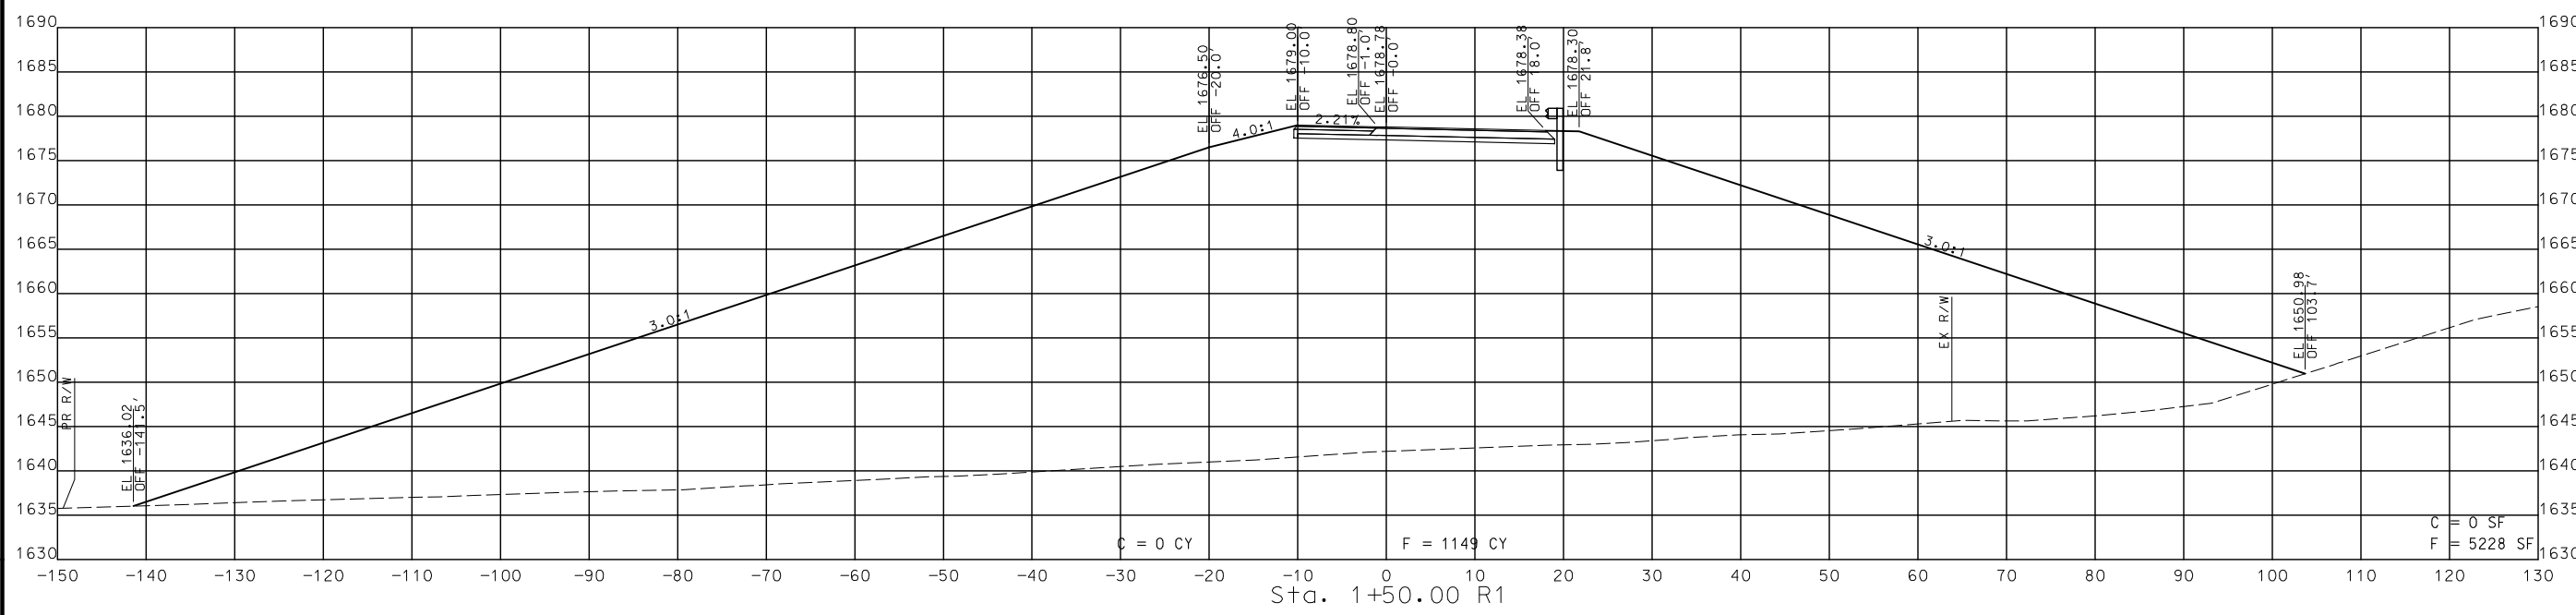

CROSS SECTIONS
 RAMP 3 (WB OFF)

DISCLAIMER
 THE PROFESSIONAL WHOSE SIGNATURE AND PERSONAL SEAL APPEAR HEREON ASSUMES RESPONSIBILITY ONLY FOR WHAT APPEARS ON THIS PAGE, AND DISCLAIMS (PURSUANT TO SECTION 327.411 RSMO) SPECIFICATION, ESTIMATES, REPORTS, OR OTHER DOCUMENTS OR INSTRUMENTS NOT SEALED BY THE UNDERSIGNED PROFESSIONAL RELATING TO OR INTENDED TO BE USED FOR ANY PART OR PARTS OF THE PROJECT TO WHICH THIS PAGE REFERS.



THIS SHEET HAS BEEN SIGNED, SEALED AND DATED ELECTRONICALLY.

DATE PREPARED
 9/3/2024

ROUTE STATE
 60 MO
 DISTRICT SHEET NO.
 SW 114

COUNTY
 WEBSTER

JOB NO.
 J7P3425C




CONTRACT ID.

PROJECT NO.

BRIDGE NO.

DATE	DESCRIPTION

MISSOURI HIGHWAYS AND TRANSPORTATION COMMISSION

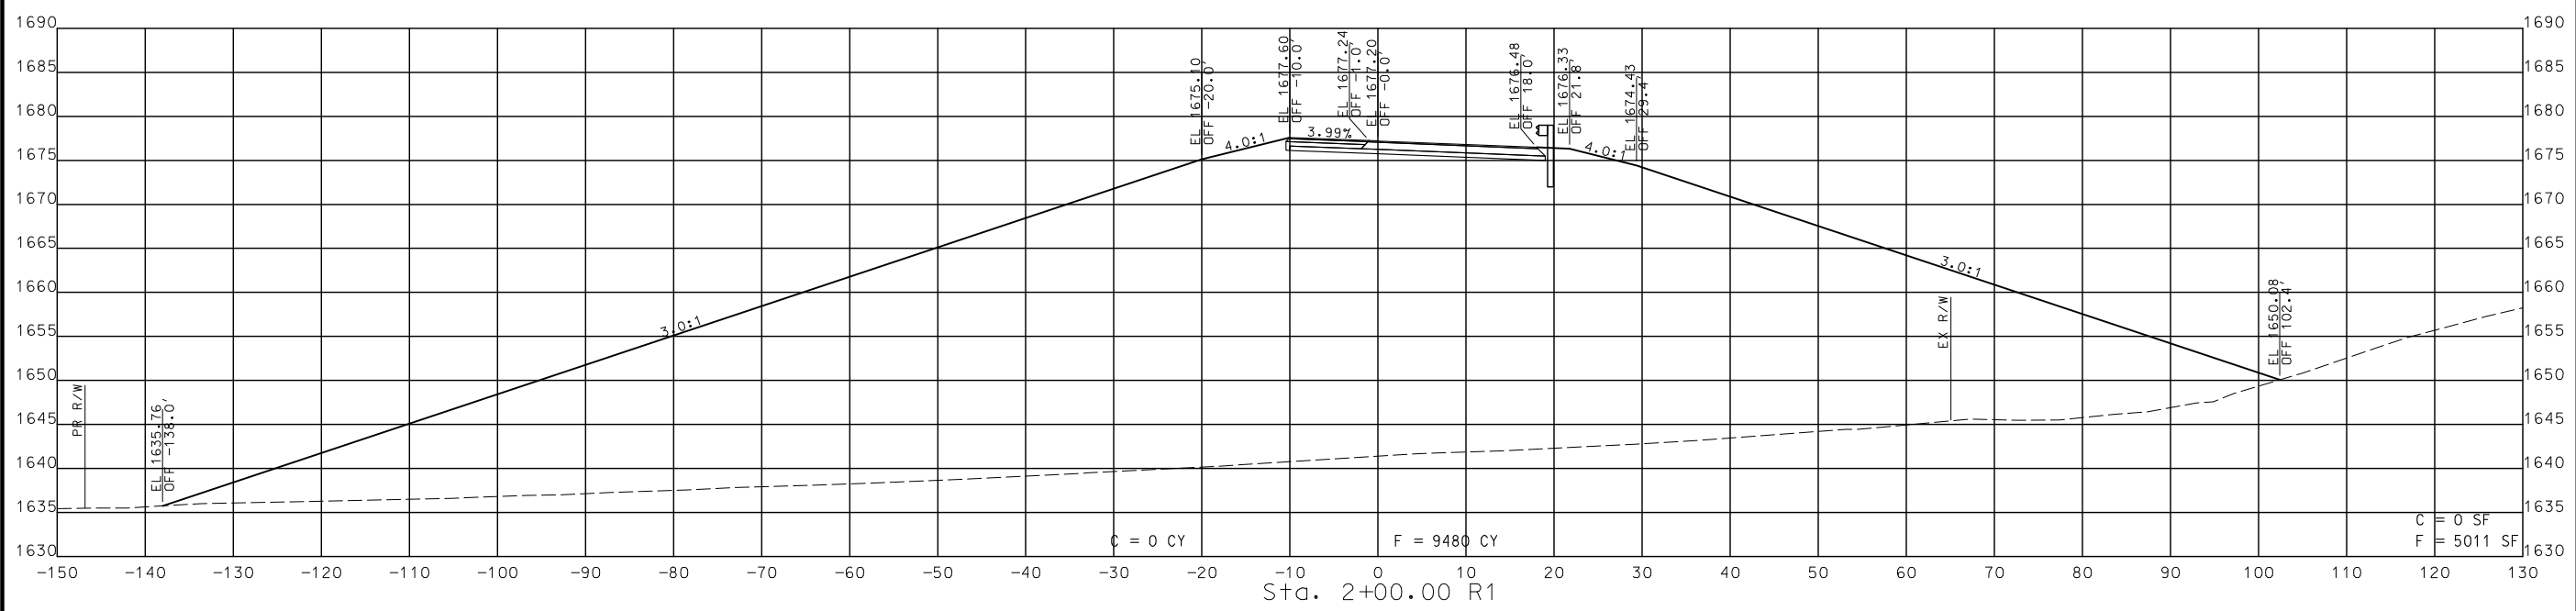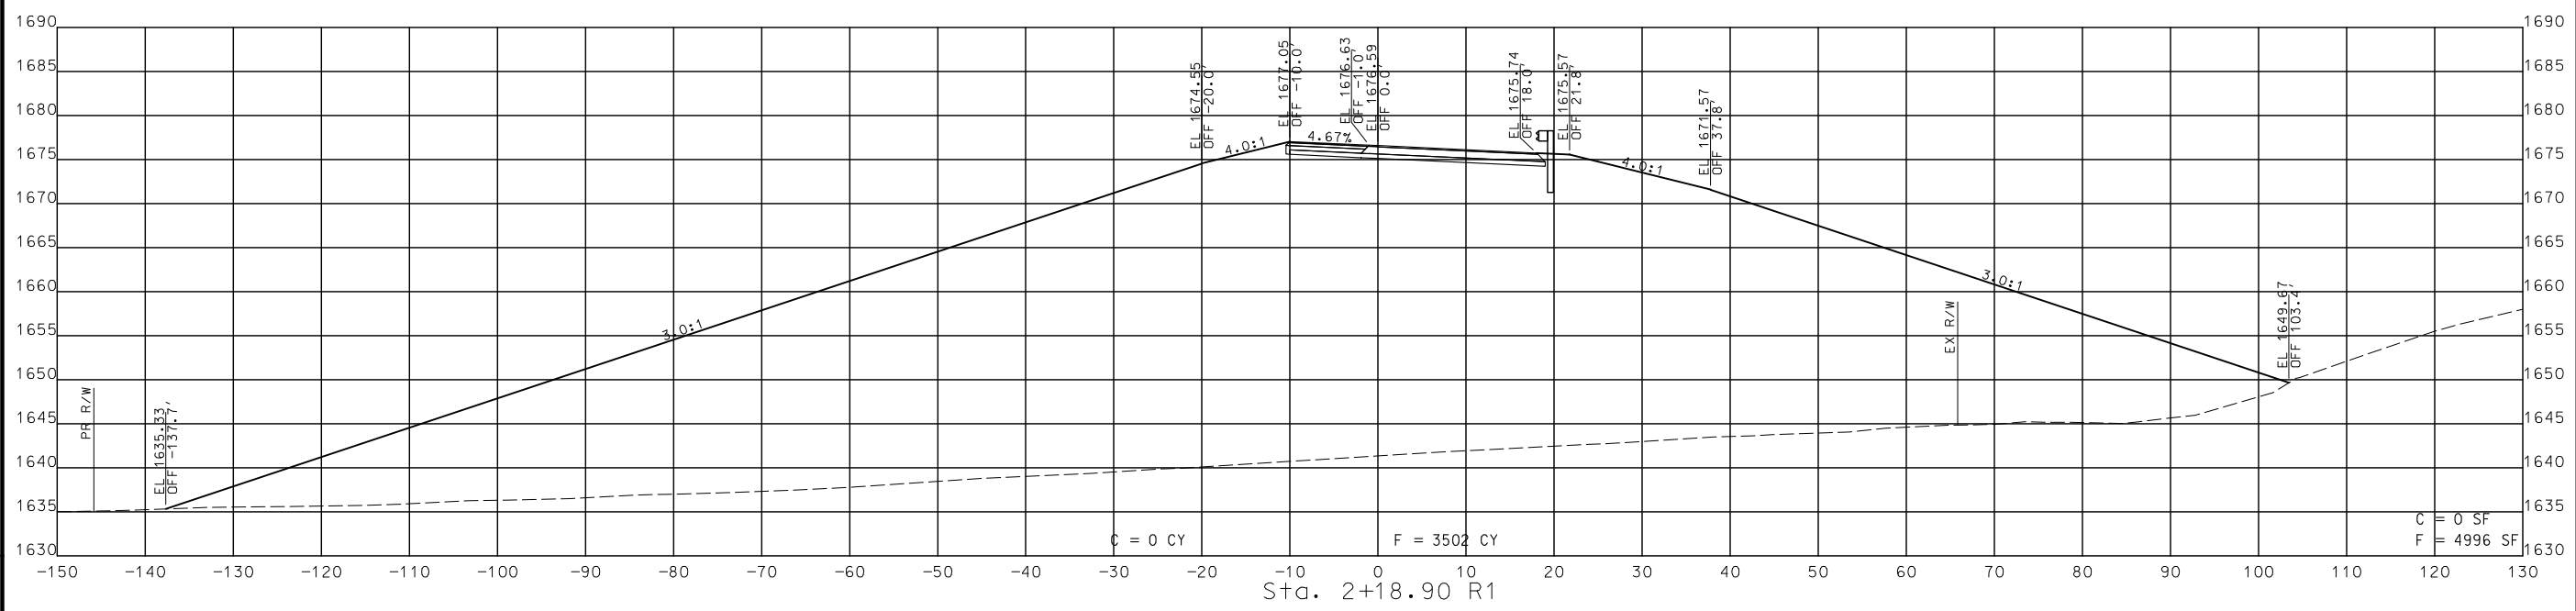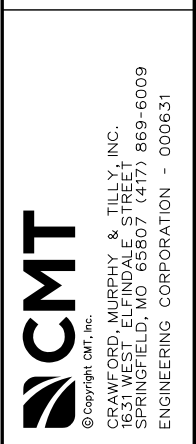

STA. 2+00.00 R1 TO STA. 2+18.90 R1

CROSS SECTIONS
 RAMP 3 (WB OFF)

DISCLAIMER
 THE PROFESSIONAL WHOSE SIGNATURE AND PERSONAL SEAL APPEAR HEREON ASSUMES RESPONSIBILITY ONLY FOR WHAT APPEARS ON THIS PAGE, AND DISCLAIMS (PURSUANT TO SECTION 327.411 RSMO) SPECIFICATION, ESTIMATES, REPORTS, OR OTHER DOCUMENTS OR INSTRUMENTS NOT SEALED BY THE UNDERSIGNED PROFESSIONAL RELATING TO OR INTENDED TO BE USED FOR ANY PART OR PARTS OF THE PROJECT TO WHICH THIS PAGE REFERS.



THIS SHEET HAS BEEN SIGNED, SEALED AND DATED ELECTRONICALLY.

DATE PREPARED
8/2/2024

ROUTE 60	STATE MO
DISTRICT SW	SHEET NO. 115



COUNTY
WEBSTER

JOB NO.
J7P3425C

CONTRACT ID.

PROJECT NO.

BRIDGE NO.

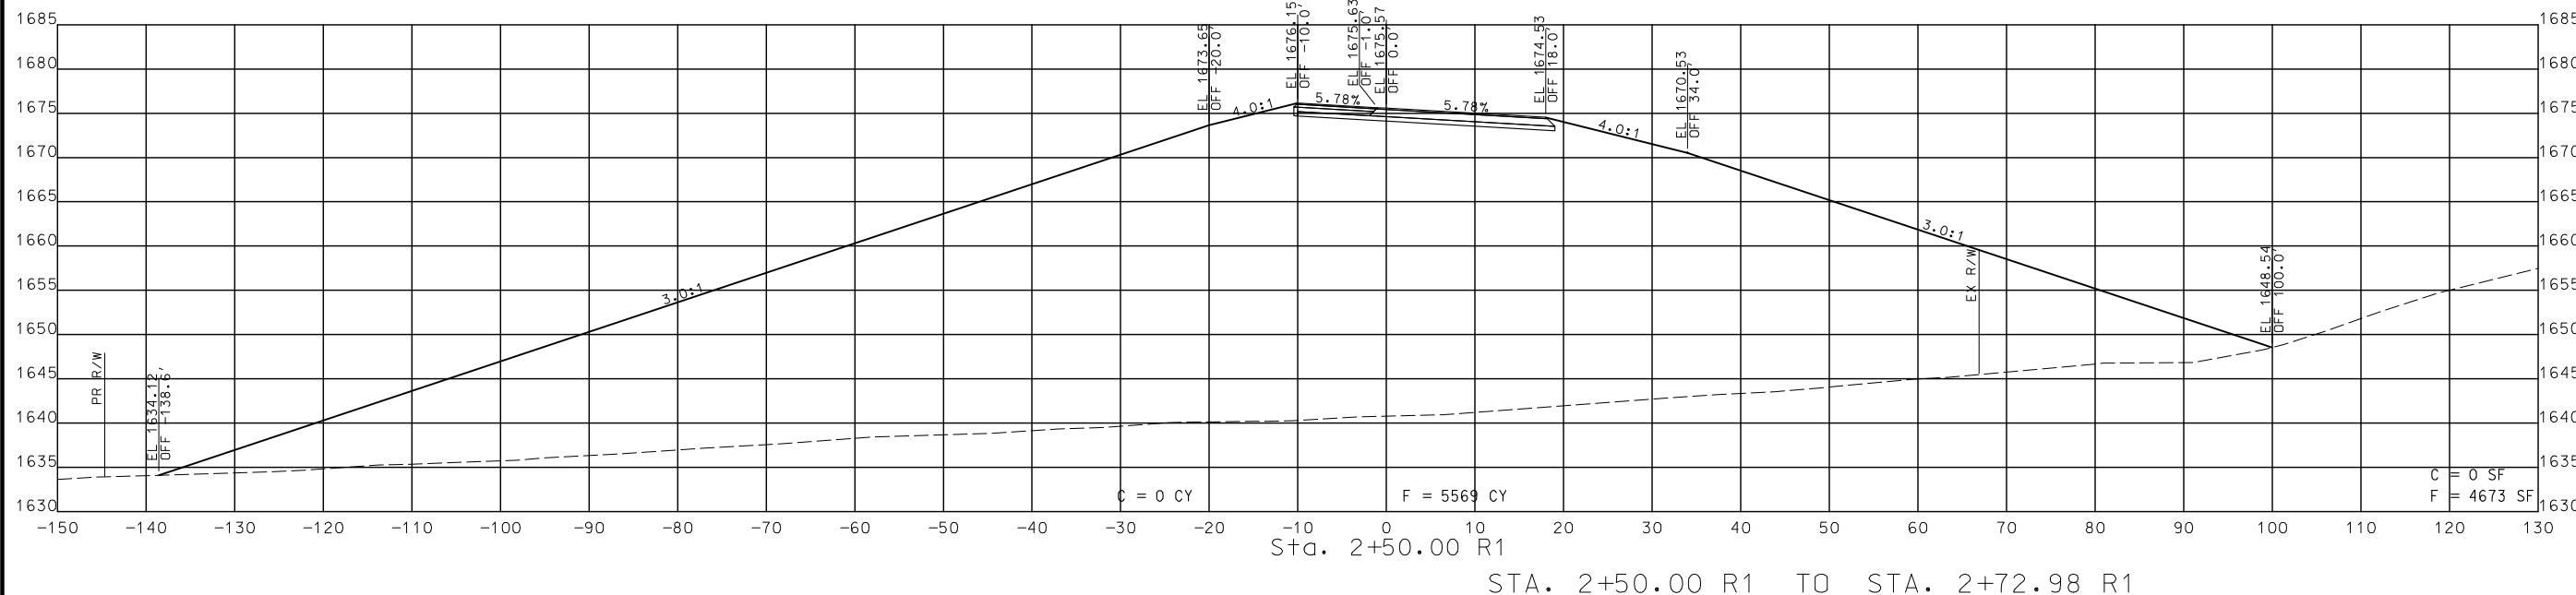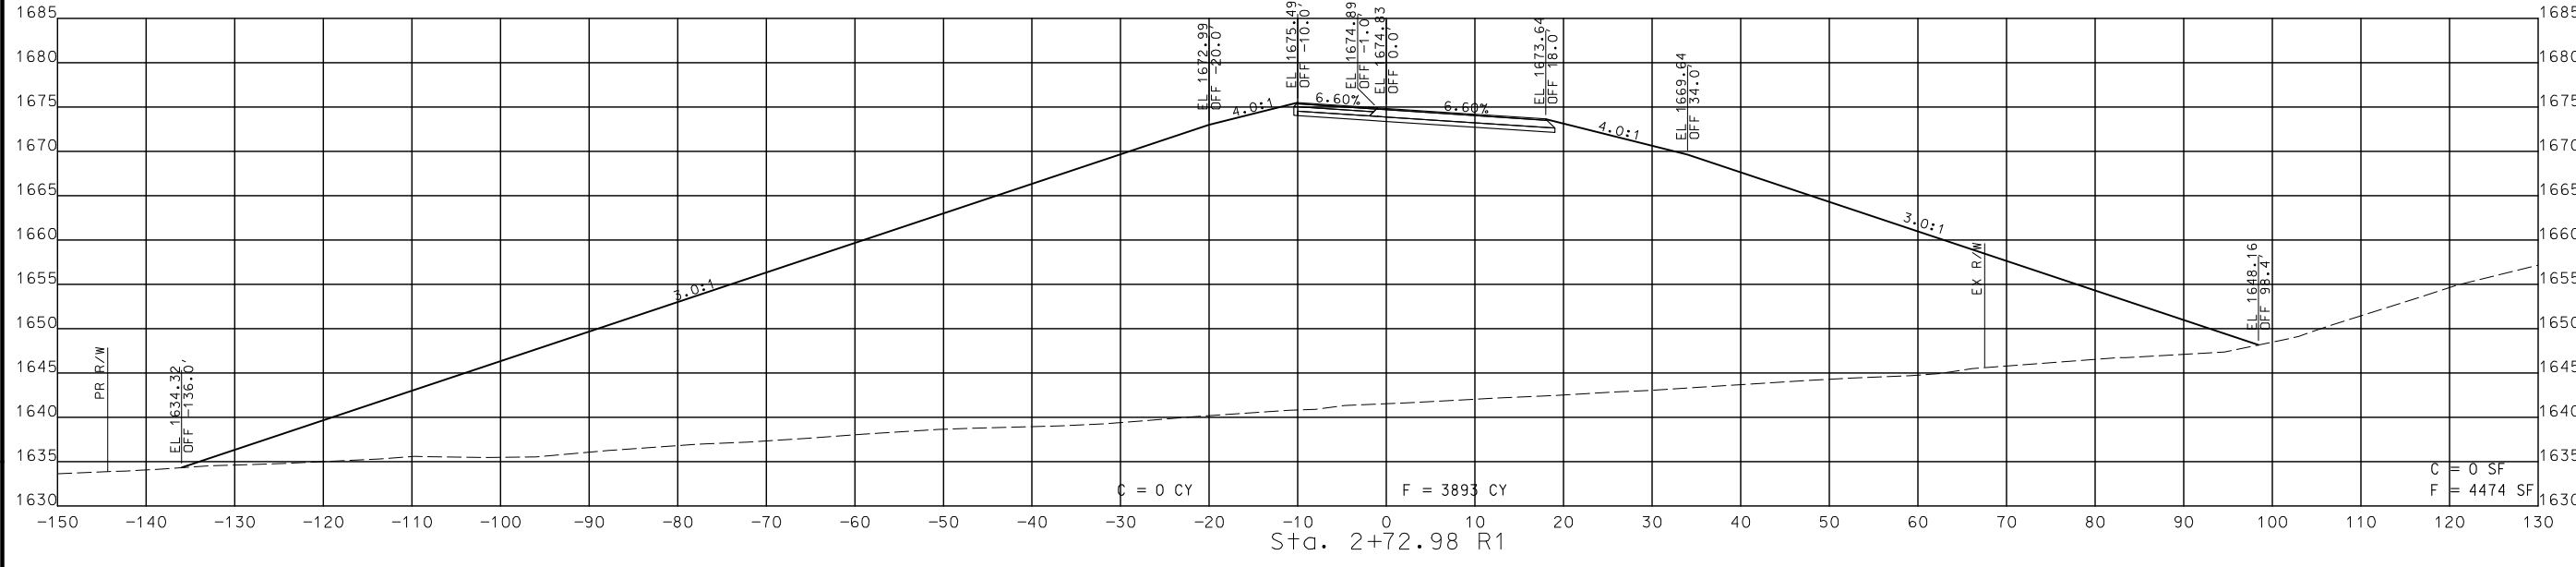

STA. 2+50.00 R1 TO STA. 2+72.98 R1

CROSS SECTIONS
RAMP 3 (WB OFF)

DATE	DESCRIPTION

MISSOURI HIGHWAYS AND TRANSPORTATION COMMISSION

105 WEST CAPITOL
JEFFERSON CITY, MO 65102
1-888-ASK-MODOT (1-888-275-6636)

CMT
 © Copyright CMT, Inc.
 CRAWFORD, MURPHY & TILLY, INC.
 631 W. STATE ST. TRFLY
 SPRINGFIELD, MO 65807 (417) 869-6009
 ENGINEERING CORPORATION - 000631

IF A SEAL IS PRESENT ON THIS SHEET IT HAS BEEN ELECTRONICALLY SEALED AND DATED.

DISCLAIMER
 THE PROFESSIONAL WHOSE SIGNATURE AND PERSONAL SEAL APPEAR HEREON ASSUMES RESPONSIBILITY ONLY FOR WHAT APPEARS ON THIS PAGE, AND DISCLAIMS (PURSUANT TO SECTION 327.411 RSMO) SPECIFICATION, ESTIMATES, REPORTS, OR OTHER DOCUMENTS OR INSTRUMENTS NOT SEALED BY THE UNDERSIGNED PROFESSIONAL RELATING TO OR INTENDED TO BE USED FOR ANY PART OR PARTS OF THE PROJECT TO WHICH THIS PAGE REFERS.



THIS SHEET HAS BEEN SIGNED, SEALED AND DATED ELECTRONICALLY.

DATE PREPARED
 8/2/2024

ROUTE STATE
 60 MO

DISTRICT SHEET NO.
 SW 116

COUNTY
 WEBSTER

JOB NO.
 J7P3425C

CONTRACT ID.

PROJECT NO.

BRIDGE NO.

DESCRIPTION	DATE



MISSOURI HIGHWAYS AND TRANSPORTATION COMMISSION



105 WEST CAPITOL
 JEFFERSON CITY, MO 65102
 1-888-ASK-MODOT (1-888-275-6636)


CMT
 © Copyright CMT, Inc.
 CRAWFORD, MURPHY & TILLY, INC.
 6515 W. BRIDLE TRAIL
 SPRINGFIELD, MO 65807 (417) 869-6009
 ENGINEERING CORPORATION - 000631

REV.

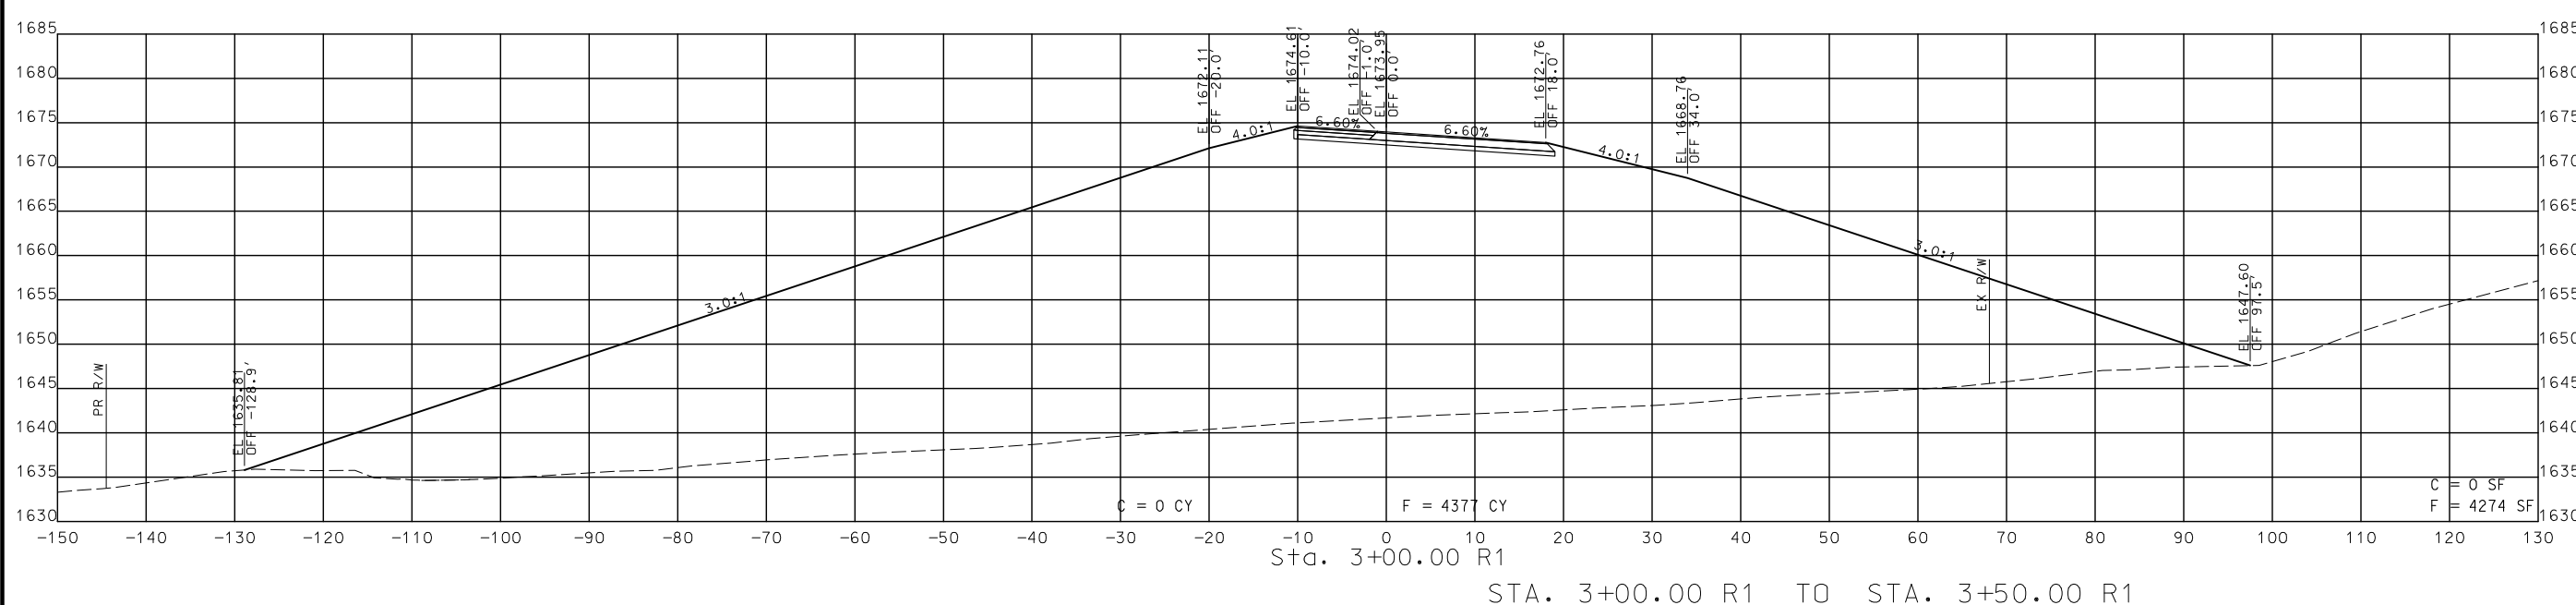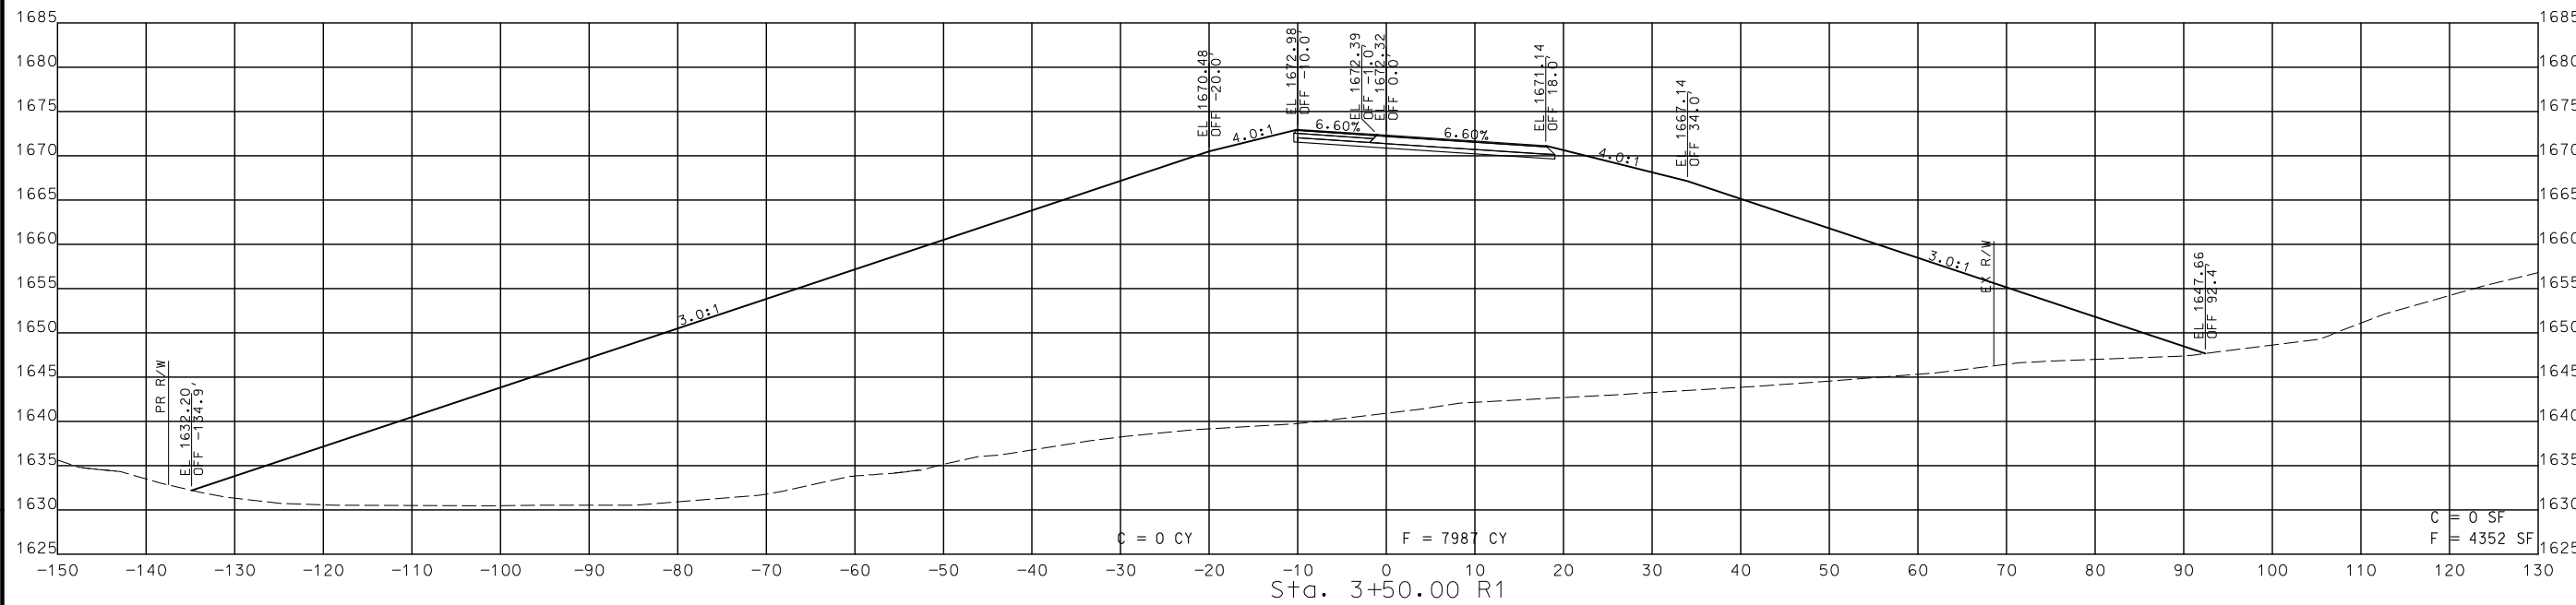

CROSS SECTIONS
 RAMP 3 (WB OFF)



DISCLAIMER
 THE PROFESSIONAL WHOSE SIGNATURE AND PERSONAL SEAL APPEAR HEREON ASSUMES RESPONSIBILITY ONLY FOR WHAT APPEARS ON THIS PAGE, AND DISCLAIMS (PURSUANT TO SECTION 327.411 RSMO) SPECIFICATION, ESTIMATES, REPORTS, OR OTHER DOCUMENTS OR INSTRUMENTS NOT SEALED BY THE UNDERSIGNED PROFESSIONAL RELATING TO OR INTENDED TO BE USED FOR ANY PART OR PARTS OF THE PROJECT TO WHICH THIS PAGE REFERS.

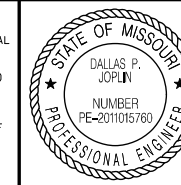

THIS SHEET HAS BEEN SIGNED, SEALED AND DATED ELECTRONICALLY.

DATE PREPARED
 8/2/2024

ROUTE 60	STATE MO
DISTRICT SW	SHEET NO. 117
COUNTY WEBSTER	
JOB NO. J7P3425C	
CONTRACT ID.	
PROJECT NO.	
BRIDGE NO.	

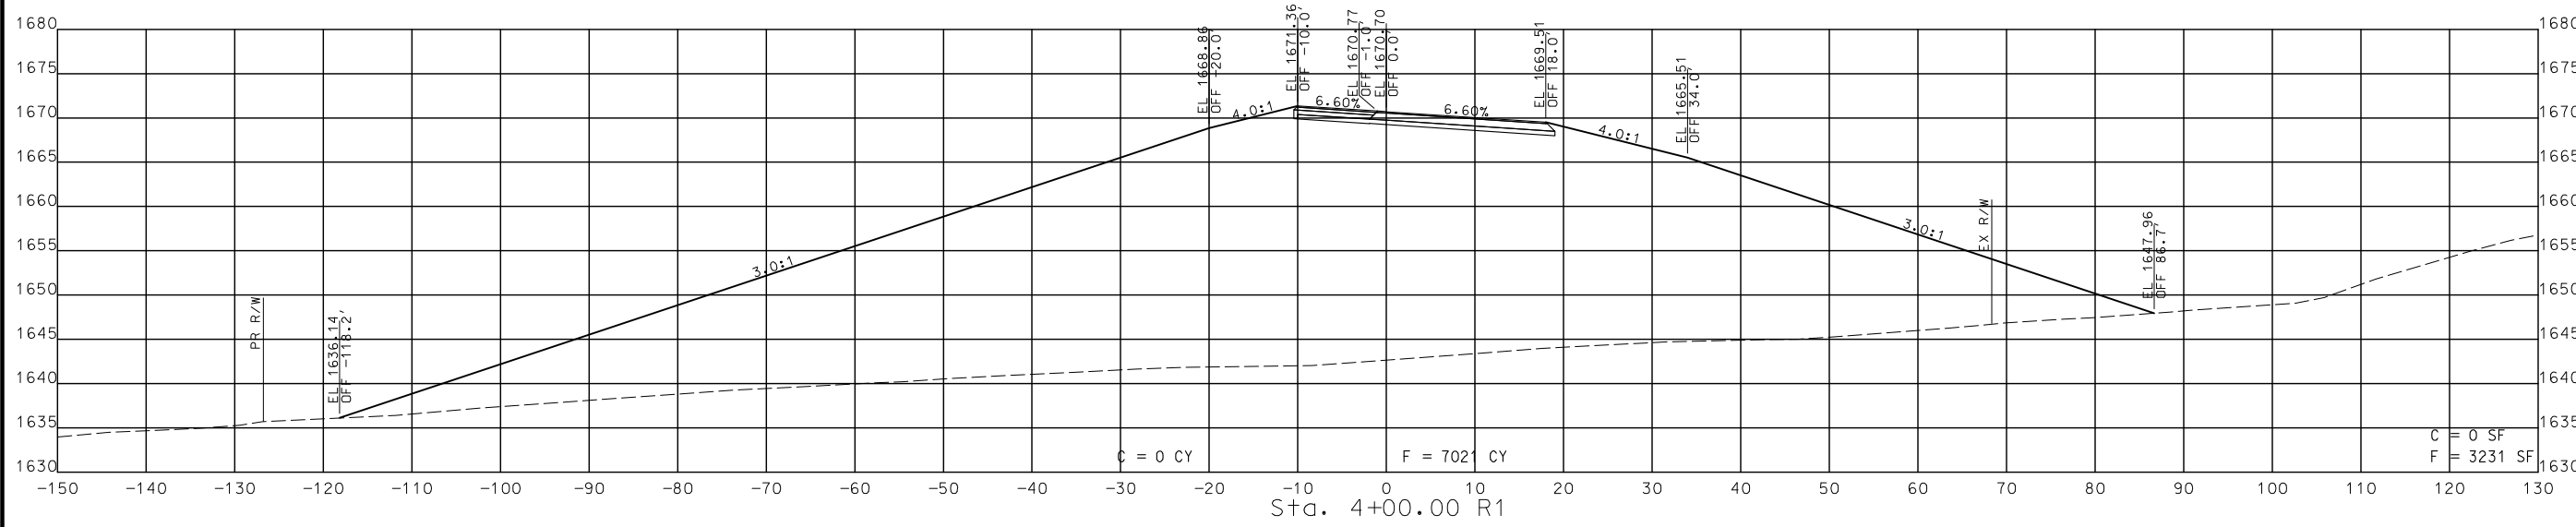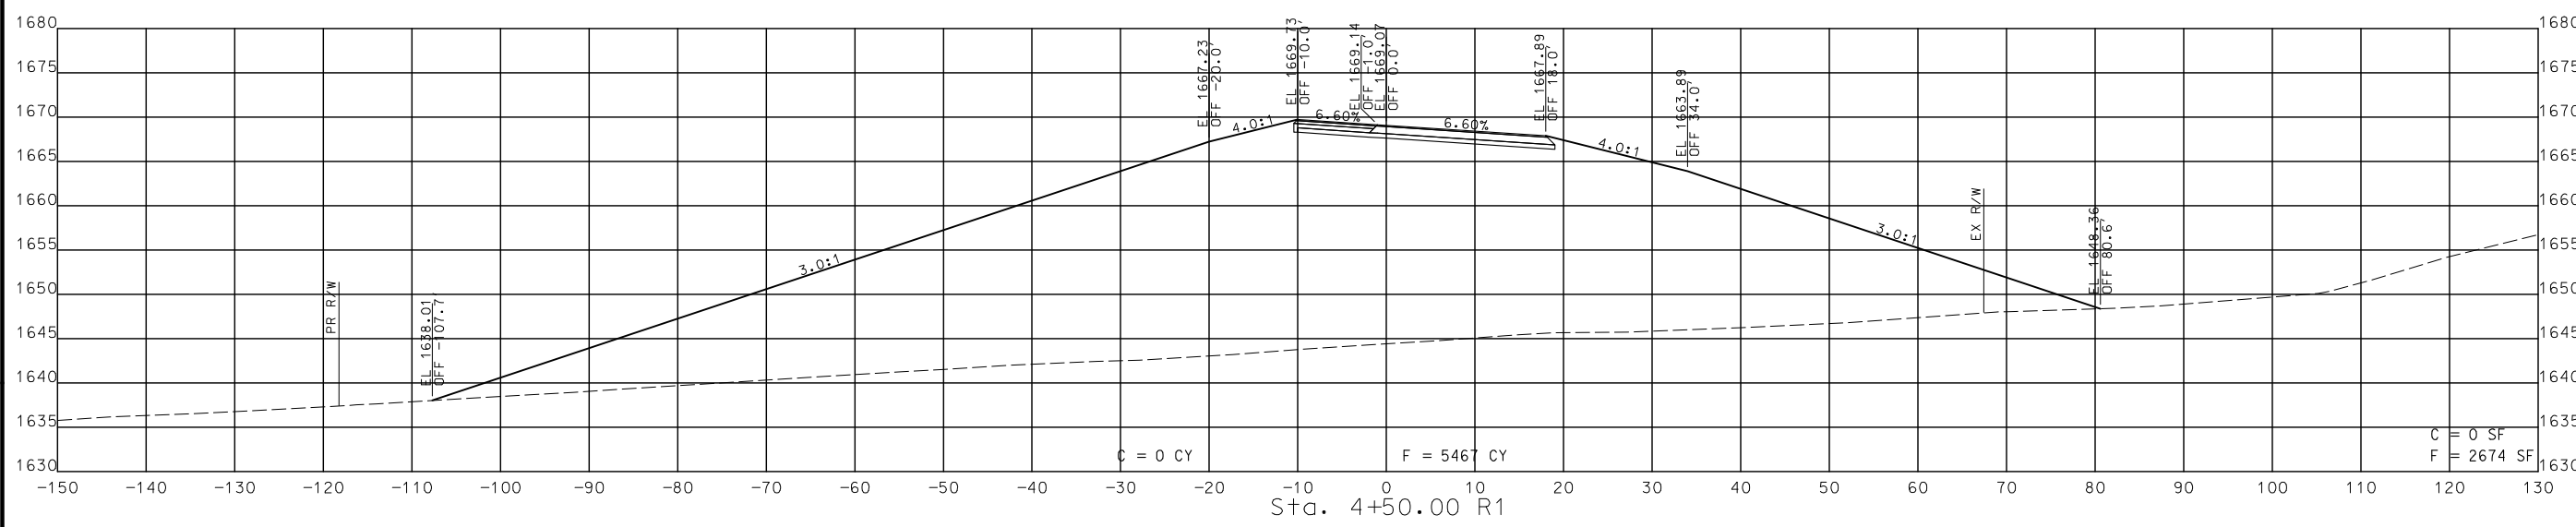

STA. 4+00.00 R1 TO STA. 4+50.00 R1

CROSS SECTIONS
 RAMP 3 (WB OFF)

DATE	DESCRIPTION

MISSOURI HIGHWAYS AND TRANSPORTATION COMMISSION


105 WEST CAPITOL
 JEFFERSON CITY, MO 65102
 1-888-ASK-MODOT (1-888-275-6636)

CMT
 © Copyright CMT, Inc.
 CRAWFORD, MURPHY & TILLY, INC.
 651 WEST 11TH STREET
 SPRINGFIELD, MO 65807 (417) 869-6009
 ENGINEERING CORPORATION - 000631

IF A SEAL IS PRESENT ON THIS SHEET IT HAS BEEN ELECTRONICALLY SEALED AND DATED.

REV.

DISCLAIMER
 THE PROFESSIONAL WHOSE SIGNATURE AND PERSONAL SEAL APPEAR HEREON ASSUMES RESPONSIBILITY ONLY FOR WHAT APPEARS ON THIS PAGE, AND DISCLAIMS (PURSUANT TO SECTION 327.411 RSMO) SPECIFICATION, ESTIMATES, REPORTS, OR OTHER DOCUMENTS OR INSTRUMENTS NOT SEALED BY THE UNDERSIGNED PROFESSIONAL RELATING TO OR INTENDED TO BE USED FOR ANY PART OR PARTS OF THE PROJECT TO WHICH THIS PAGE REFERS.

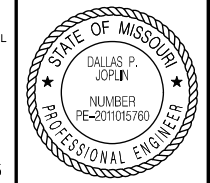

THIS SHEET HAS BEEN SIGNED, SEALED AND DATED ELECTRONICALLY.

DATE PREPARED
 8/2/2024

ROUTE 60 STATE MO

DISTRICT SW SHEET NO. 118

COUNTY WEBSTER

JOB NO. J7P3425C

CONTRACT ID.




PROJECT NO.

BRIDGE NO.

DATE	DESCRIPTION

MISSOURI HIGHWAYS AND TRANSPORTATION COMMISSION
 MoDOT
 105 WEST CAPITOL JEFFERSON CITY, MO 65102
 1-888-ASK-MODOT (1-888-278-6636)

CMT
 © Copyright CMT, Inc.
 CRAWFORD, MURPHY & TILLY, INC.
 651 W. END AVE., SUITE 101
 SPRINGFIELD, MO 65807 (417) 869-6009
 ENGINEERING CORPORATION - 000631

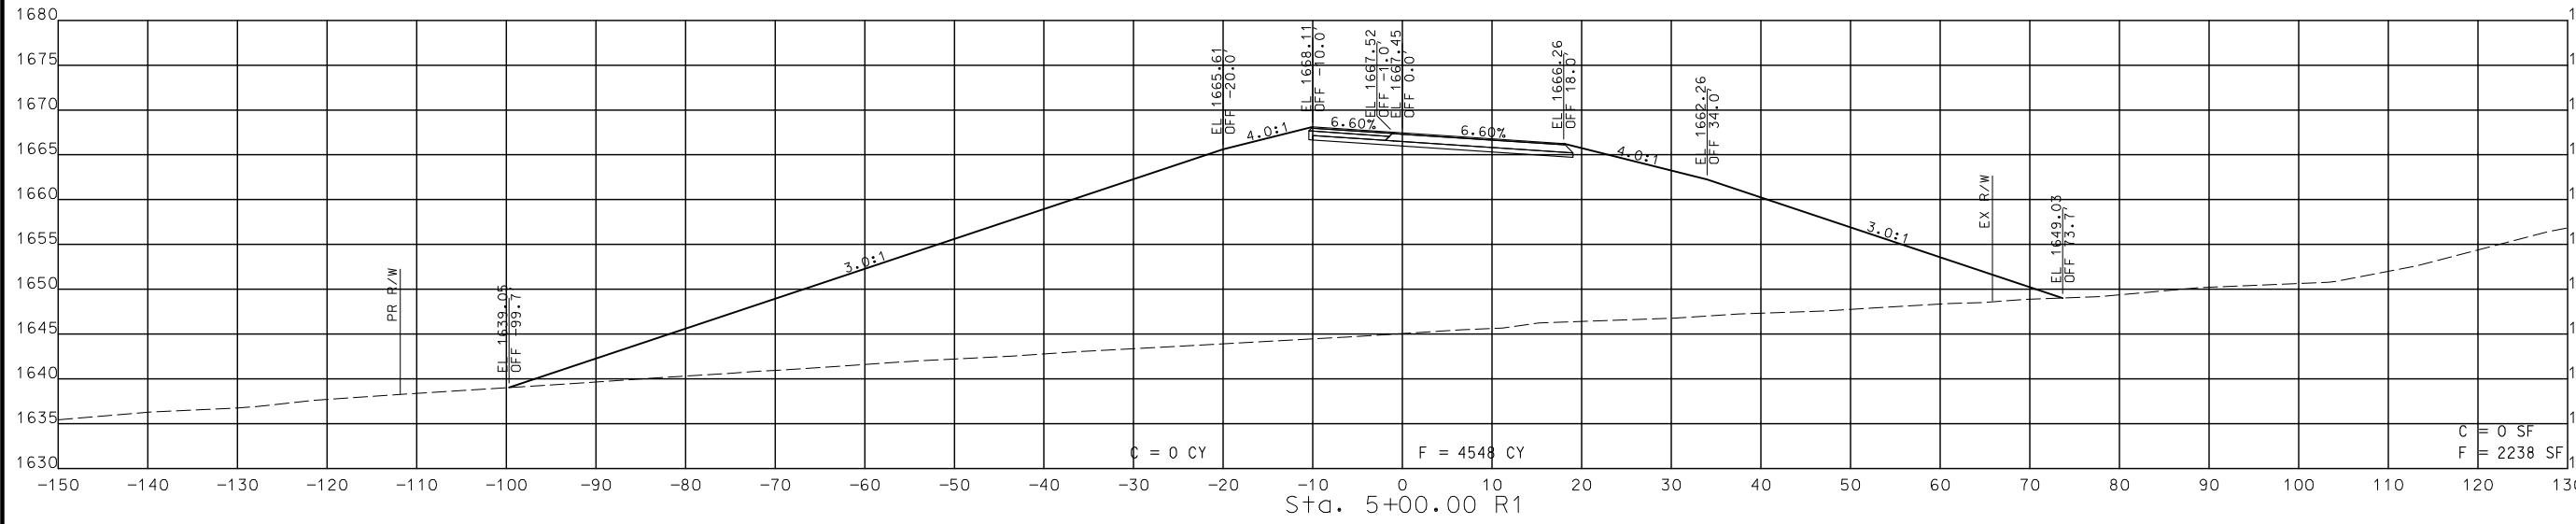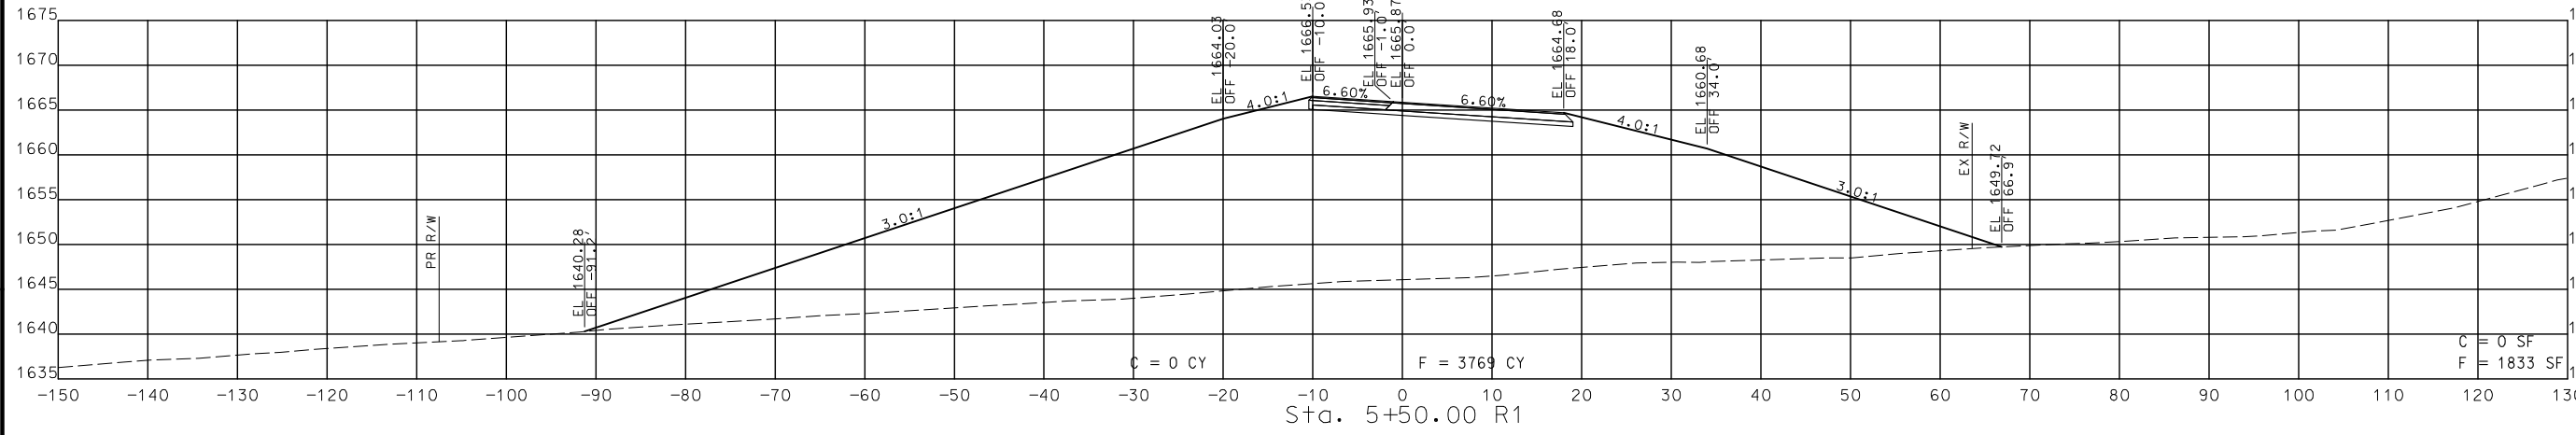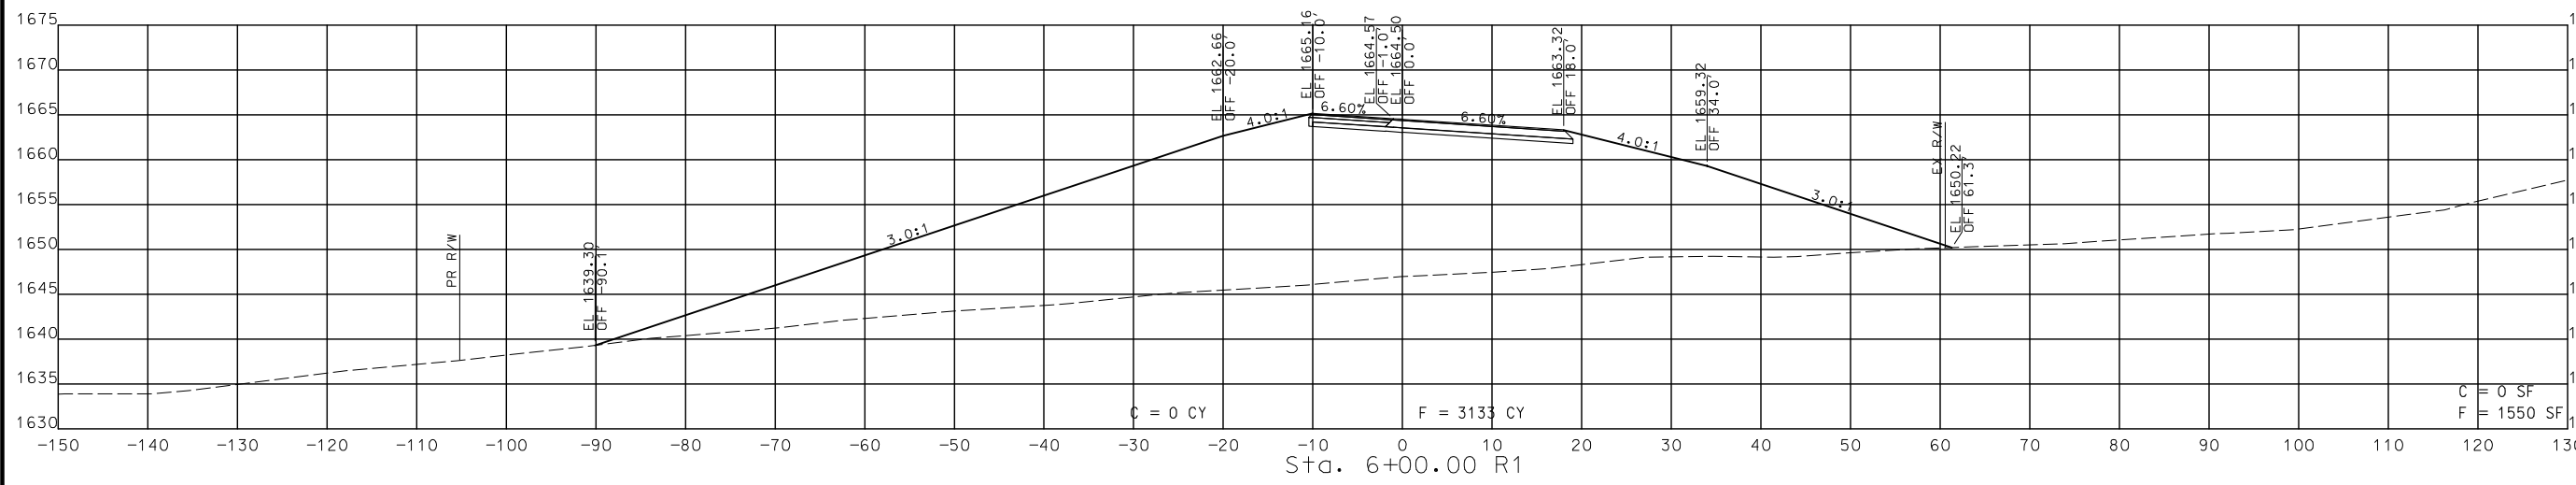

STA. 5+00.00 R1 TO STA. 6+00.00 R1

CROSS SECTIONS
 RAMP 3 (WB OFF)

DISCLAIMER
 THE PROFESSIONAL WHOSE SIGNATURE AND PERSONAL SEAL APPEAR HEREON ASSUMES RESPONSIBILITY ONLY FOR WHAT APPEARS ON THIS PAGE, AND DISCLAIMS (PURSUANT TO SECTION 327.411 RSMO) SPECIFICATION, ESTIMATES, REPORTS, OR OTHER DOCUMENTS OR INSTRUMENTS NOT SEALED BY THE UNDERSIGNED PROFESSIONAL RELATING TO OR INTENDED TO BE USED FOR ANY PART OR PARTS OF THE PROJECT TO WHICH THIS PAGE REFERS.



THIS SHEET HAS BEEN SIGNED, SEALED AND DATED ELECTRONICALLY.

DATE PREPARED
8/2/2024

ROUTE	STATE
60	MO
DISTRICT	SHEET NO.
SW	119




COUNTY
WEBSTER

JOB NO.
J7P3425C

CONTRACT ID.

PROJECT NO.

BRIDGE NO.

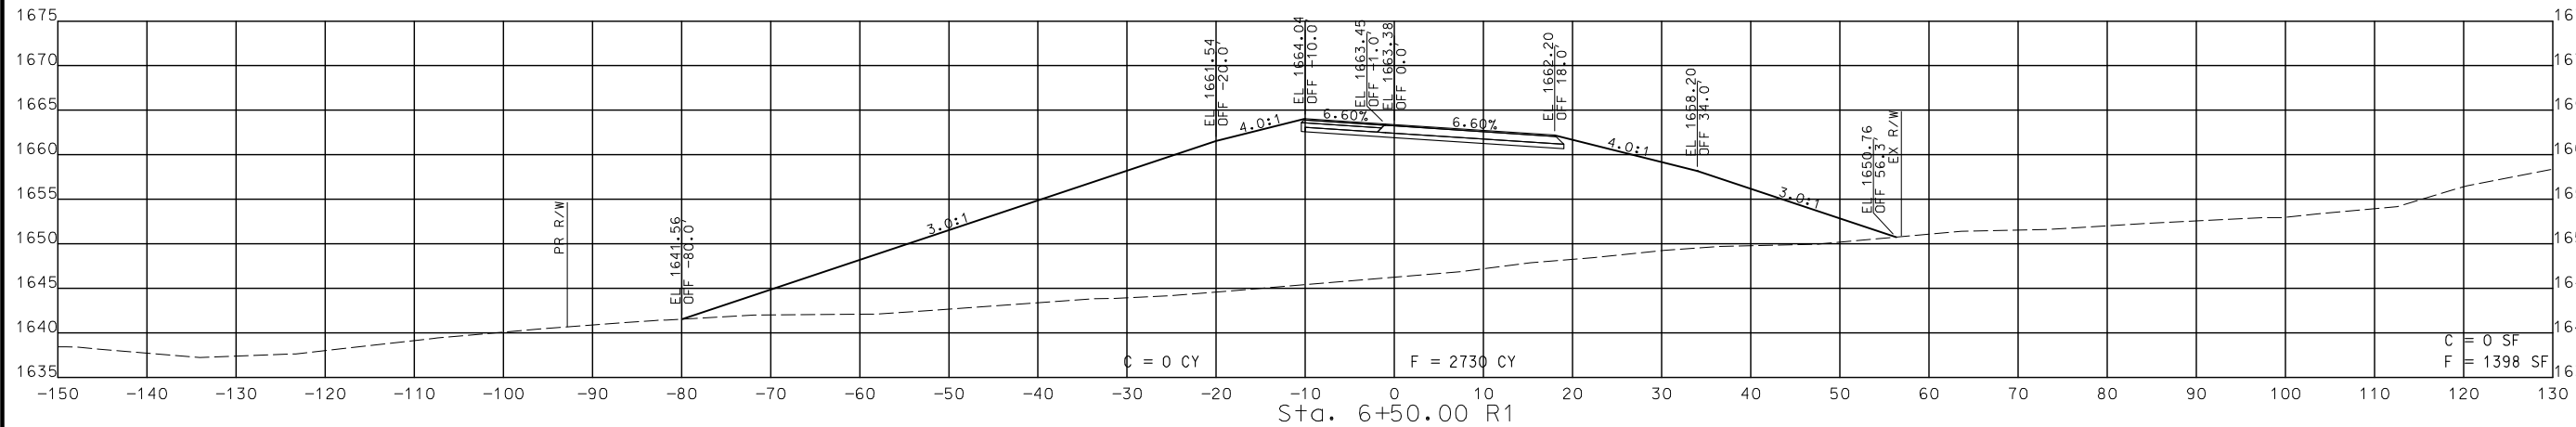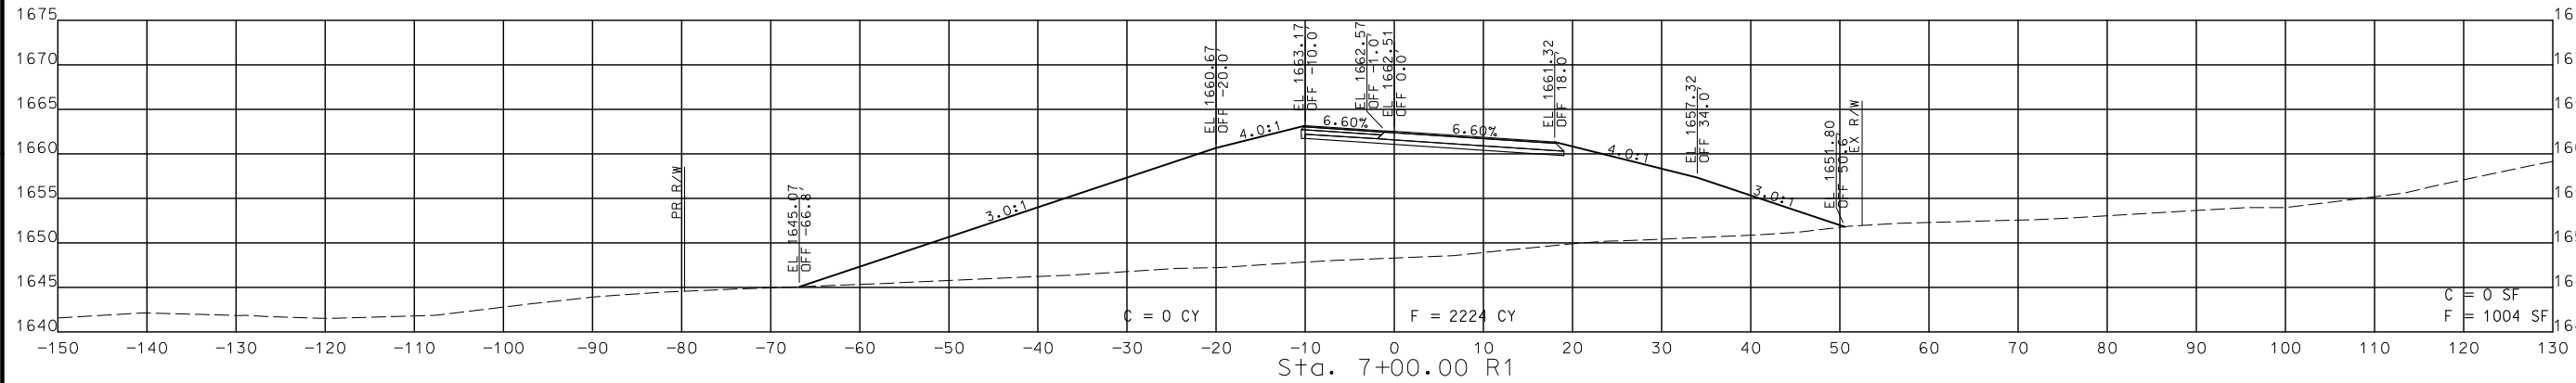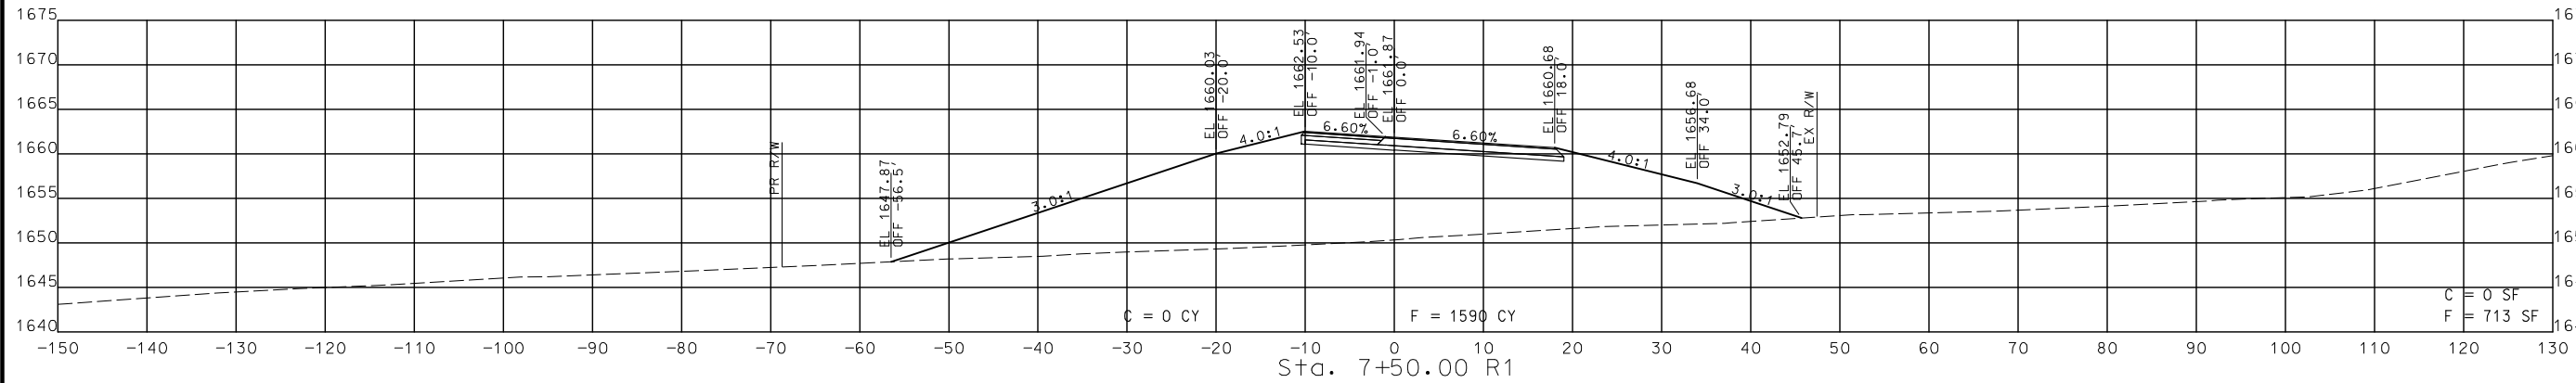

STA. 6+50.00 R1 TO STA. 7+50.00 R1

**CROSS SECTIONS
 RAMP 3 (WB OFF)**


DESCRIPTION	DATE

MISSOURI HIGHWAYS AND TRANSPORTATION COMMISSION

105 WEST CAPITOL
 JEFFERSON CITY, MO 65102
 1-888-ASK-MODOT (1-888-275-6636)

CMT
 © Copyright CMT, Inc.
 CRAWFORD, MURPHY & TILLY, INC.
 651 W. END AVE., SUITE 117
 SPRINGFIELD, MO 65807 (417) 869-6009
 ENGINEERING CORPORATION - 000631

DISCLAIMER
 THE PROFESSIONAL WHOSE SIGNATURE AND PERSONAL SEAL APPEAR HEREON ASSUMES RESPONSIBILITY ONLY FOR WHAT APPEARS ON THIS PAGE, AND DISCLAIMS (PURSUANT TO SECTION 327.411 RSMO) SPECIFICATION, ESTIMATES, REPORTS, OR OTHER DOCUMENTS OR INSTRUMENTS NOT SEALED BY THE UNDERSIGNED PROFESSIONAL RELATING TO OR INTENDED TO BE USED FOR ANY PART OR PARTS OF THE PROJECT TO WHICH THIS PAGE REFERS.

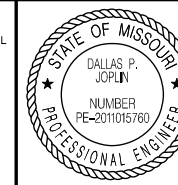

THIS SHEET HAS BEEN SIGNED, SEALED AND DATED ELECTRONICALLY.

DATE PREPARED
 8/2/2024

ROUTE STATE
 60 MO
 DISTRICT SHEET NO.
 SW 120

COUNTY

WEBSTER

JOB NO.

J7P3425C

CONTRACT ID.

PROJECT NO.




BRIDGE NO.

DESCRIPTION	DATE

MISSOURI HIGHWAYS AND TRANSPORTATION COMMISSION

 105 WEST CAPITOL
 JEFFERSON CITY, MO 65102
 1-888-ASK-MODOT (1-888-275-6636)

Copyright CMT, Inc.
 CRAWFORD, MURPHY & TILLY, INC.
 655 WEST LINDALE STREET
 SPRINGFIELD, MO 65807 (417) 869-6009
 ENGINEERING CORPORATION - 000631

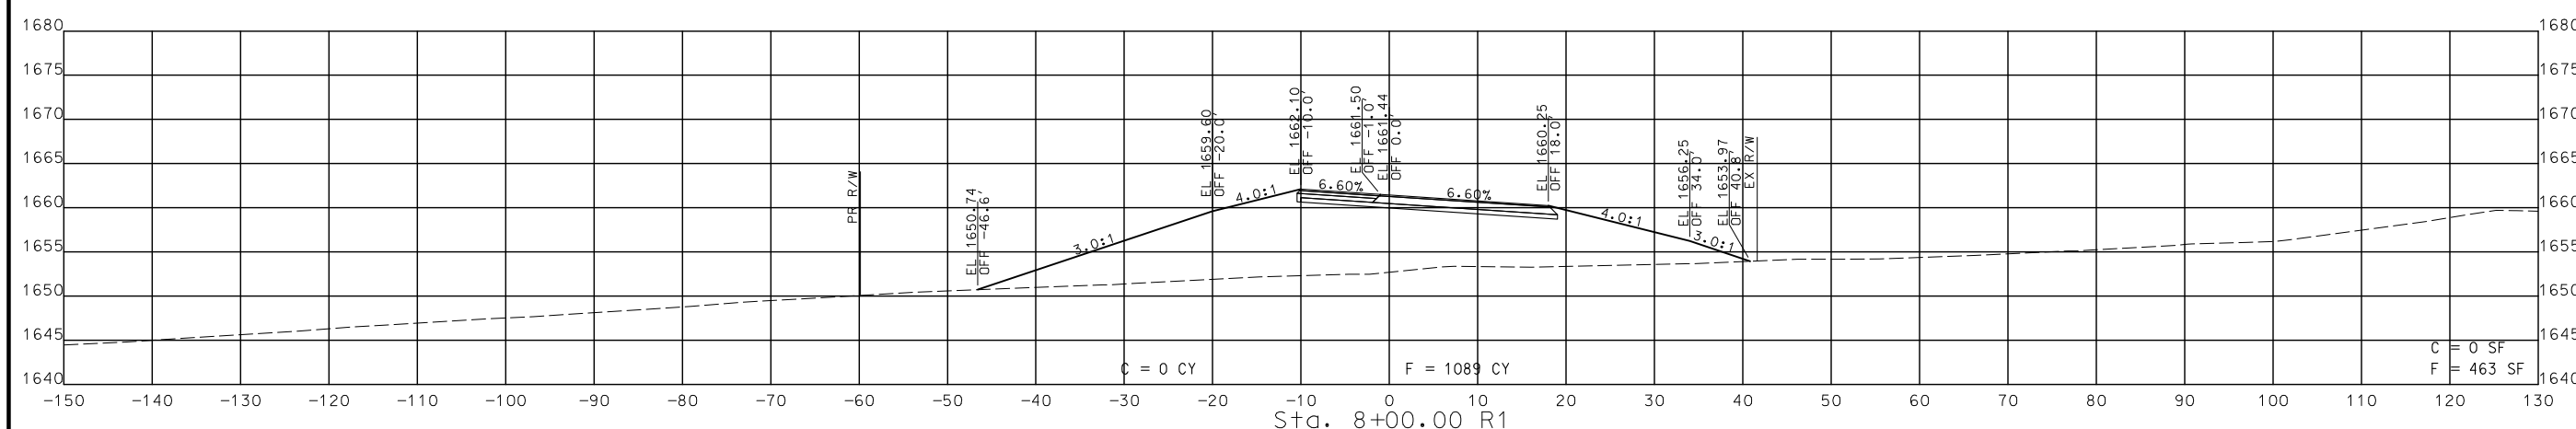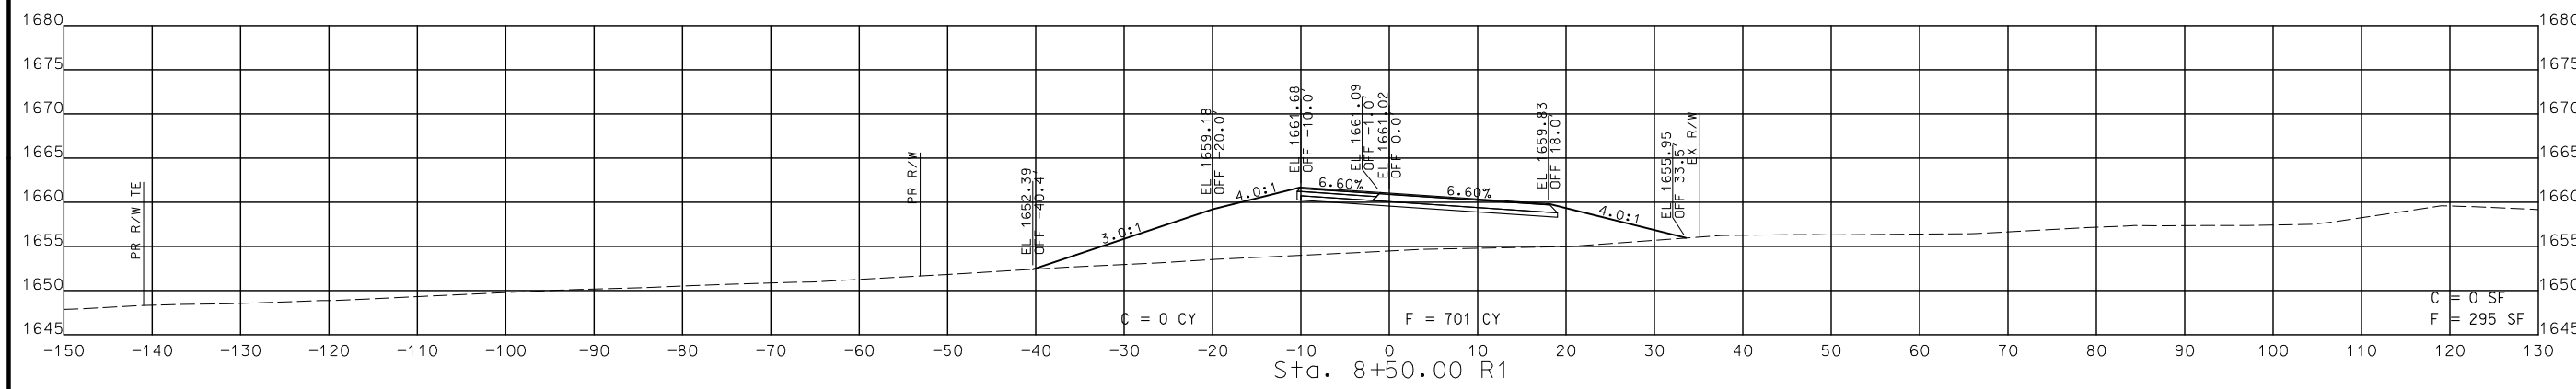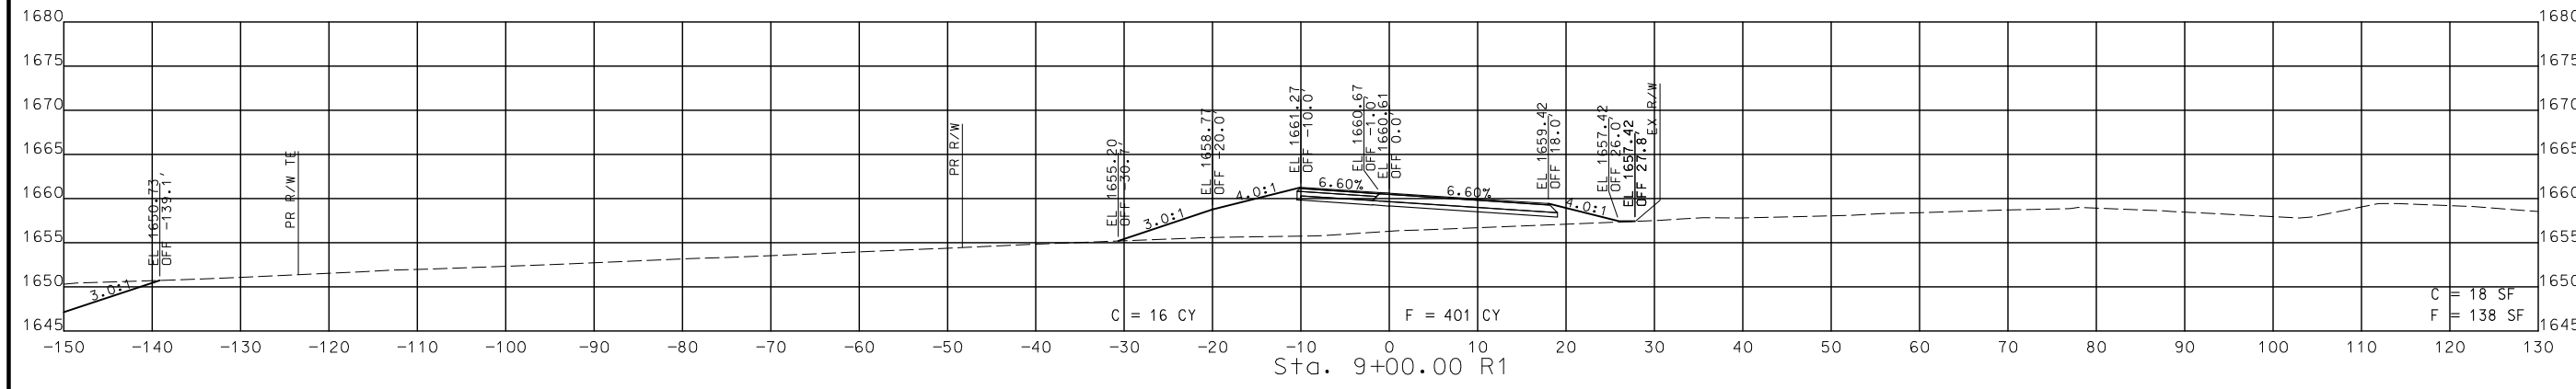

STA. 8+00.00 R1 TO STA. 9+00.00 R1

CROSS SECTIONS
 RAMP 3 (WB OFF)

DISCLAIMER
 THE PROFESSIONAL WHOSE SIGNATURE AND PERSONAL SEAL APPEAR HEREON ASSUMES RESPONSIBILITY ONLY FOR WHAT APPEARS ON THIS PAGE, AND DISCLAIMS (PURSUANT TO SECTION 327.411 RSMO) SPECIFICATION, ESTIMATES, REPORTS, OR OTHER DOCUMENTS OR INSTRUMENTS NOT SEALED BY THE UNDERSIGNED PROFESSIONAL RELATING TO OR INTENDED TO BE USED FOR ANY PART OR PARTS OF THE PROJECT TO WHICH THIS PAGE REFERS.



THIS SHEET HAS BEEN SIGNED, SEALED AND DATED ELECTRONICALLY.

DATE PREPARED
8/2/2024

ROUTE 60 STATE MO
 DISTRICT SW SHEET NO. 121

COUNTY WEBSTER
 JOB NO. J7P3425C

CONTRACT ID.

PROJECT NO.

BRIDGE NO.

DATE	DESCRIPTION

MISSOURI HIGHWAYS AND TRANSPORTATION COMMISSION




105 WEST CAPITOL
 JEFFERSON CITY, MO 65102
 1-888-ASK-MODOT (1-888-278-6636)



© Copyright CMT, Inc.

CRAWFORD, MURPHY & TILLY, INC.
 631 WEST 12TH STREET
 SPRINGFIELD, MO 65807 (417) 869-6009
 ENGINEERING CORPORATION - 000631

IF A SEAL IS PRESENT ON THIS SHEET IT HAS BEEN ELECTRONICALLY SEALED AND DATED.

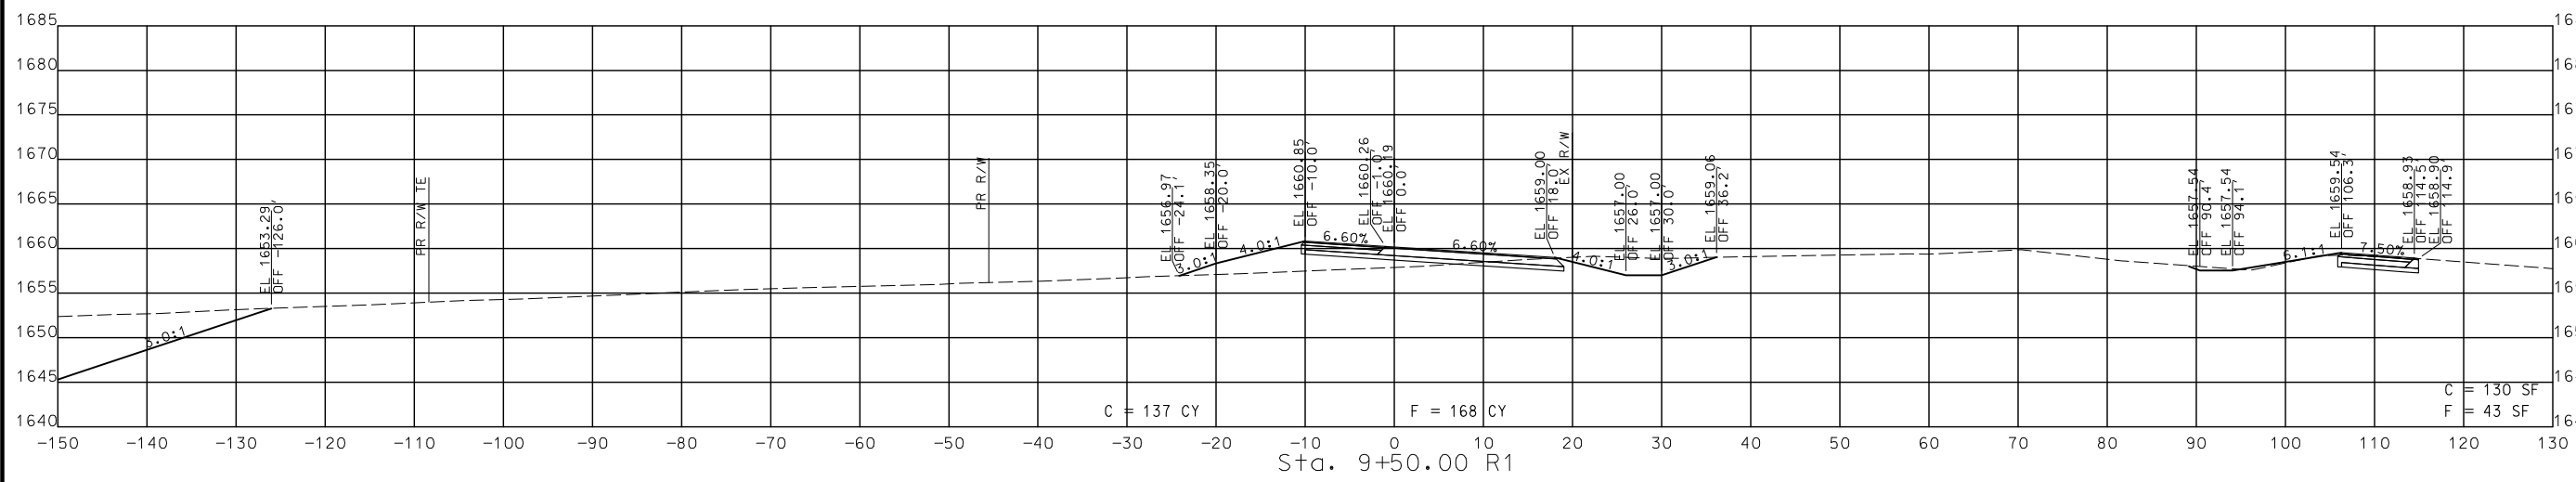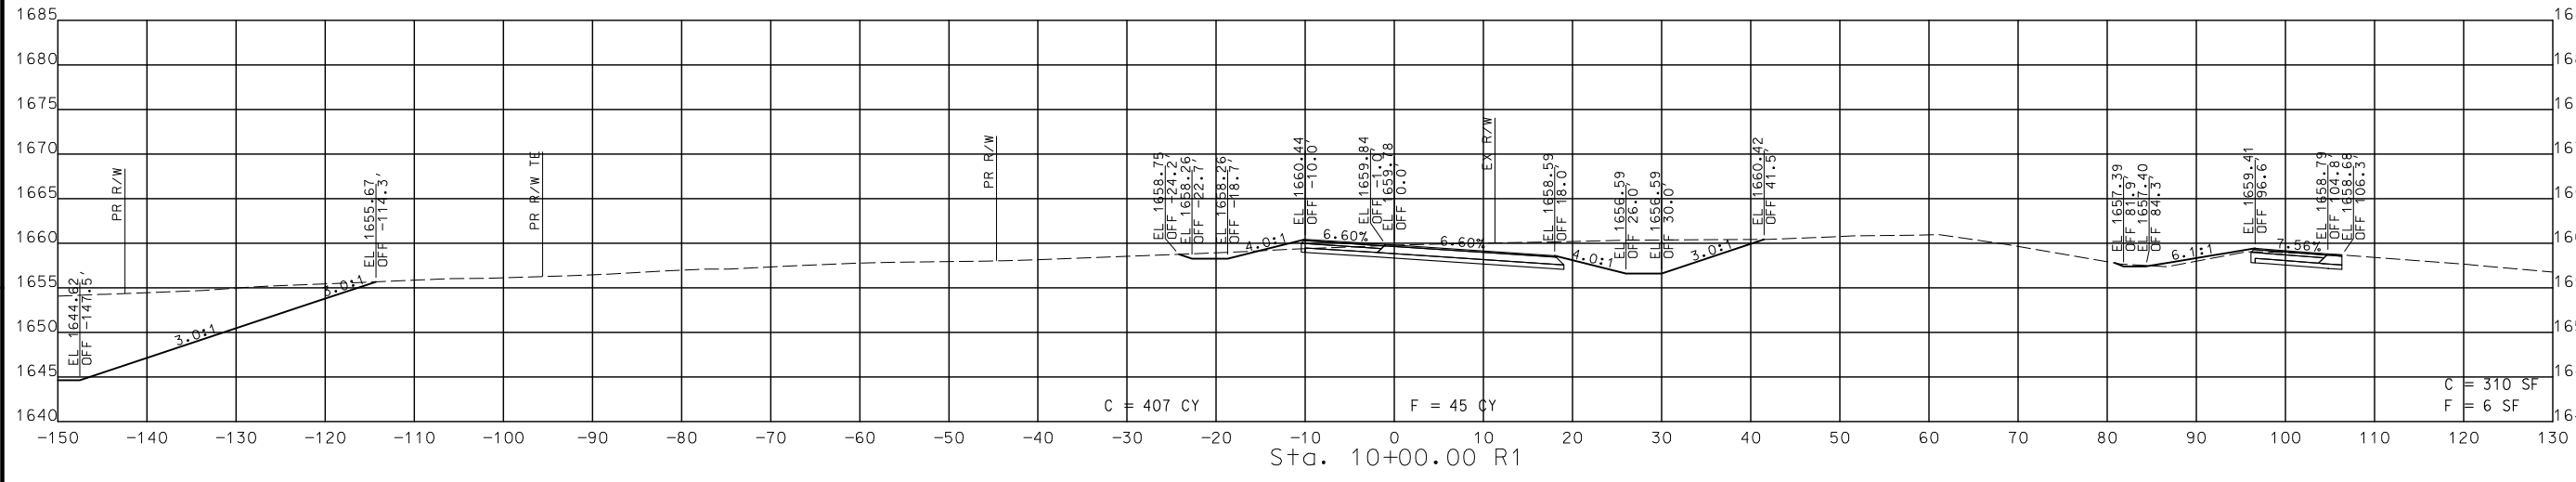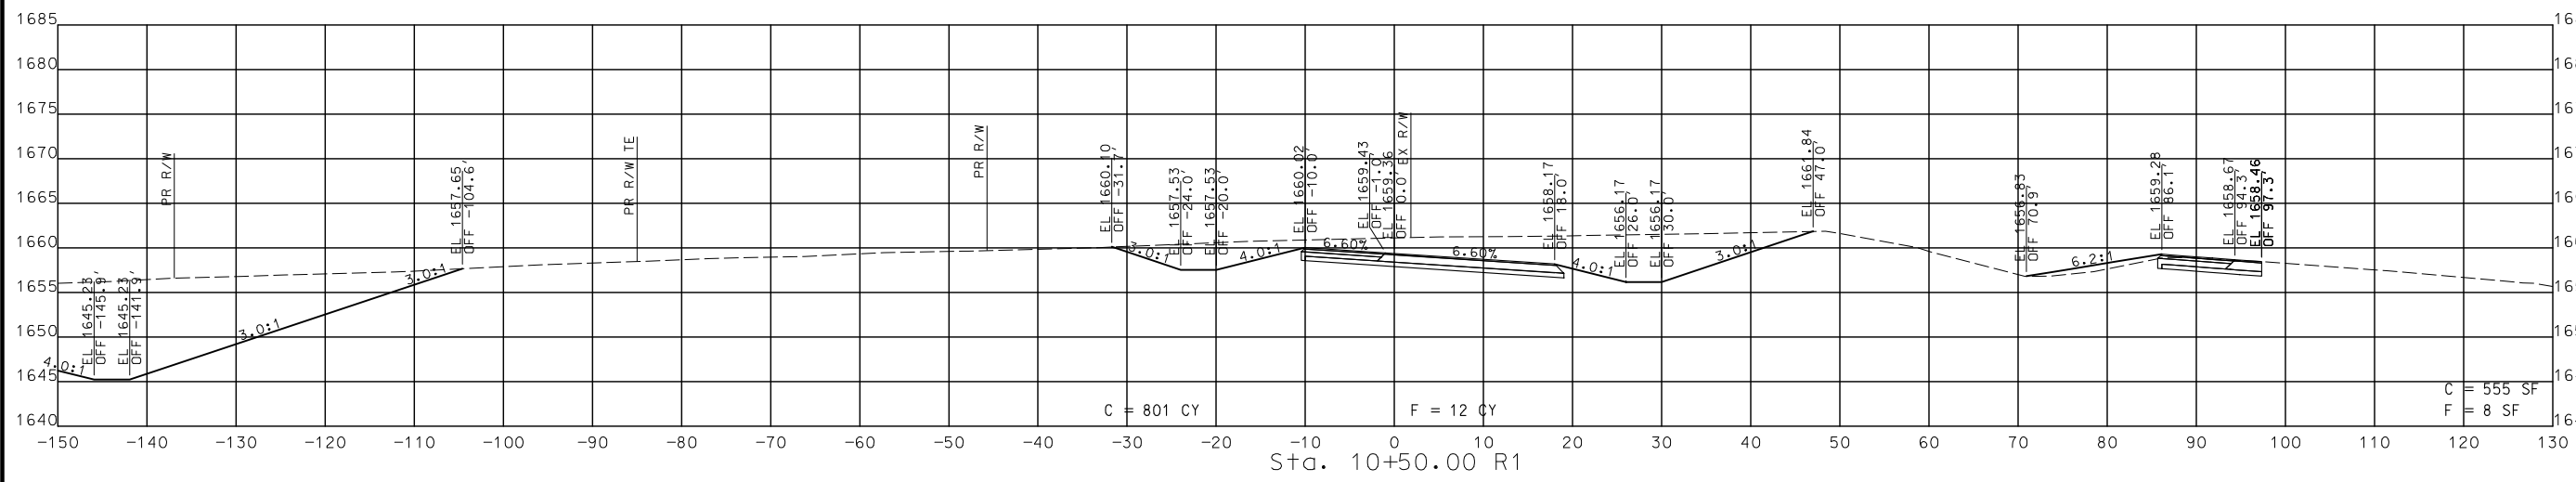

STA. 9+50.00 R1 TO STA. 10+50.00 R1

CROSS SECTIONS
 RAMP 3 (WB OFF)

DISCLAIMER
 THE PROFESSIONAL WHOSE SIGNATURE AND PERSONAL SEAL APPEAR HEREON ASSUMES RESPONSIBILITY ONLY FOR WHAT APPEARS ON THIS PAGE, AND DISCLAIMS (PURSUANT TO SECTION 327.411 RSMO) SPECIFICATION, ESTIMATES, REPORTS, OR OTHER DOCUMENTS OR INSTRUMENTS NOT SEALED BY THE UNDERSIGNED PROFESSIONAL RELATING TO OR INTENDED TO BE USED FOR ANY PART OR PARTS OF THE PROJECT TO WHICH THIS PAGE REFERS.



THIS SHEET HAS BEEN SIGNED, SEALED AND DATED ELECTRONICALLY.

DATE PREPARED
 8/2/2024

ROUTE 60 STATE MO

DISTRICT SW SHEET NO. 122

COUNTY WEBSTER

JOB NO. J7P3425C

CONTRACT ID.

PROJECT NO.




BRIDGE NO.

NO.	DATE	DESCRIPTION

MISSOURI HIGHWAYS AND TRANSPORTATION COMMISSION
 105 WEST CAPITOL
 JEFFERSON CITY, MO 65102
 1-888-ASK-MODOT (1-888-278-6636)

CMT
 Copyright CMT, Inc.
 CRAWFORD, MURPHY & TILLY, INC.
 6511 WINDALE STREET
 SPRINGFIELD, MO 65807 (417) 869-6009
 ENGINEERING CORPORATION - 000631

REV.

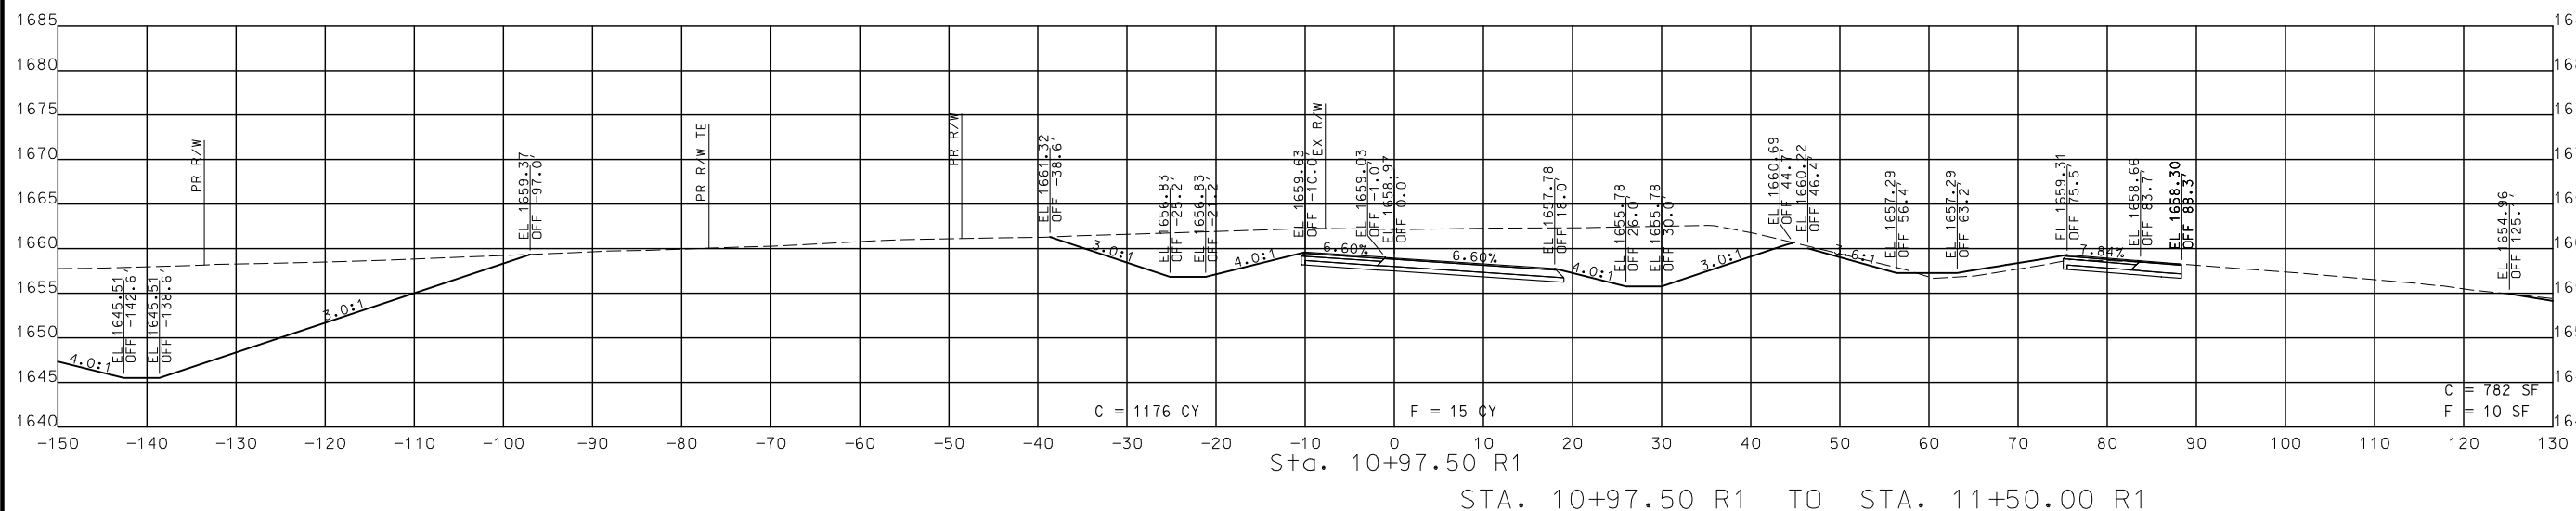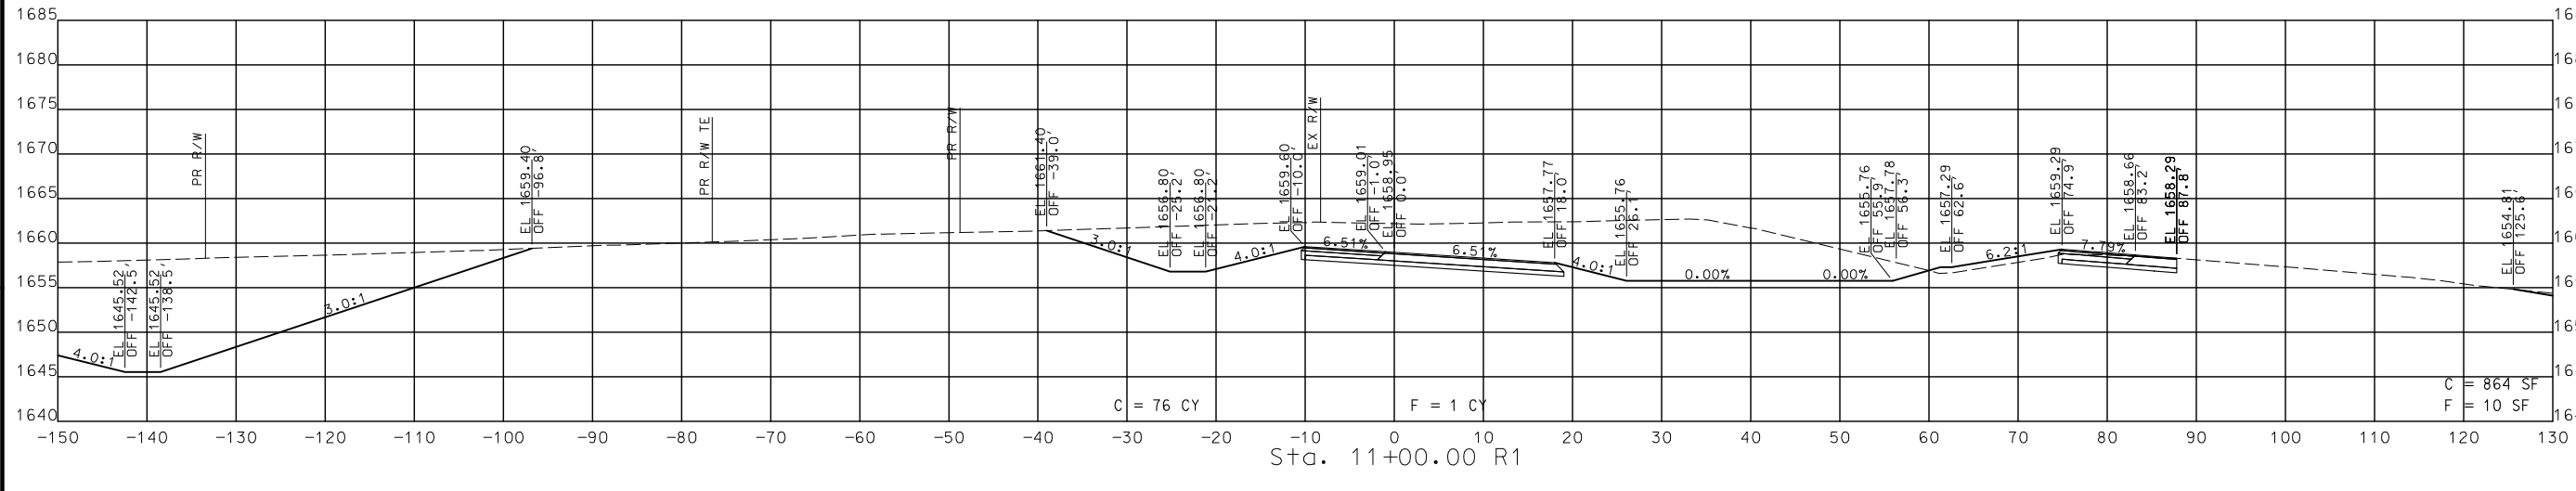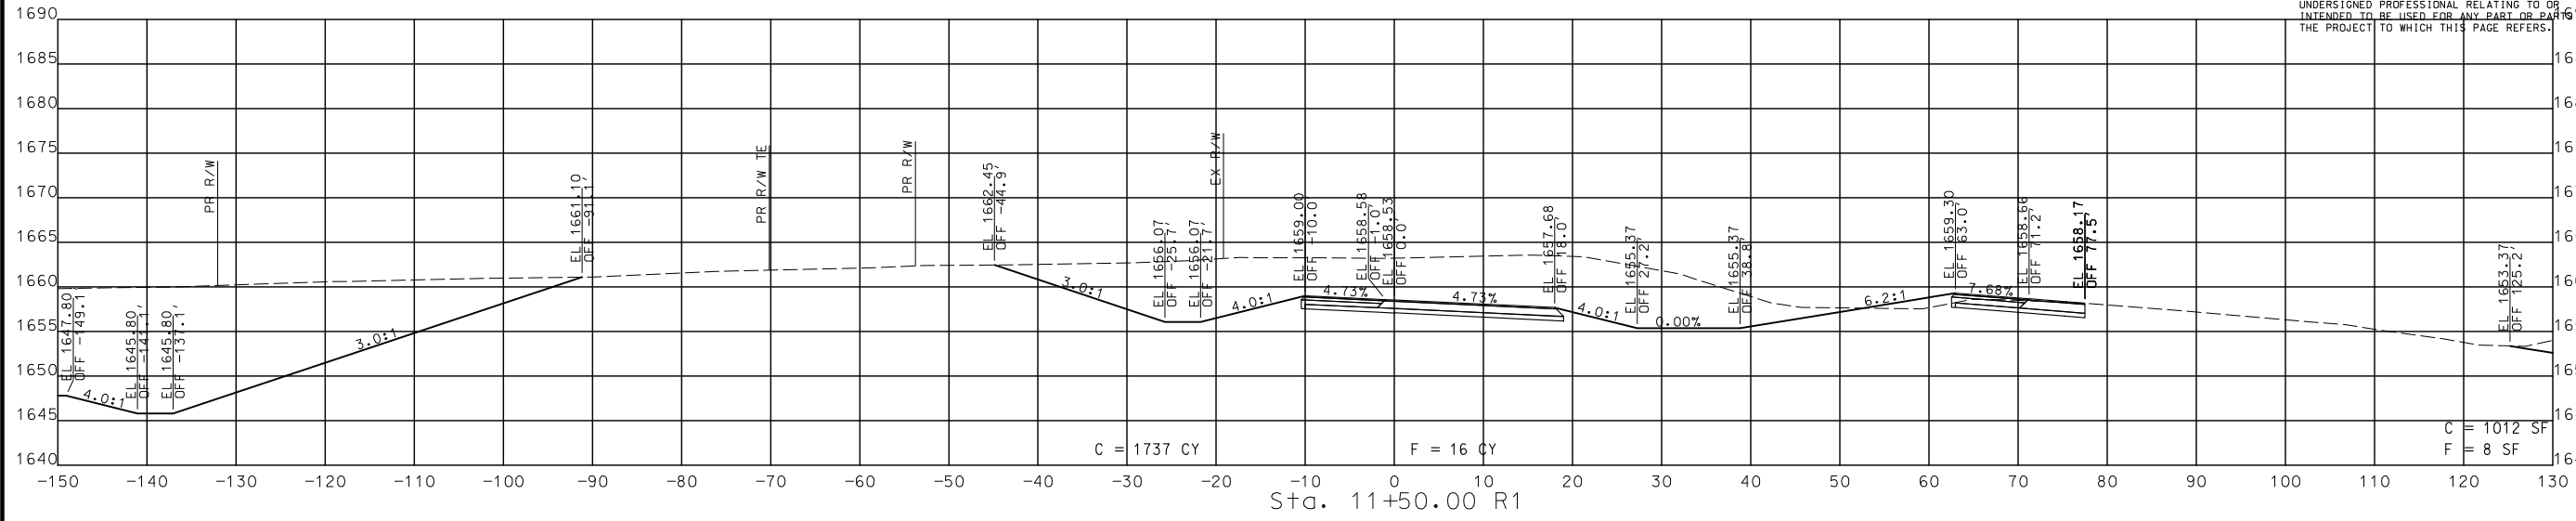

STA. 10+97.50 R1 TO STA. 11+50.00 R1




CROSS SECTIONS
 RAMP 3 (WB OFF)

DISCLAIMER
 THE PROFESSIONAL WHOSE SIGNATURE AND PERSONAL SEAL APPEAR HEREON ASSUMES RESPONSIBILITY ONLY FOR WHAT APPEARS ON THIS PAGE, AND DISCLAIMS (PURSUANT TO SECTION 327.411 RSMO) SPECIFICATION, ESTIMATES, REPORTS, OR OTHER DOCUMENTS OR INSTRUMENTS NOT SEALED BY THE UNDERSIGNED PROFESSIONAL RELATING TO OR INTENDED TO BE USED FOR ANY PART OR PARTS OF THE PROJECT TO WHICH THIS PAGE REFERS.



THIS SHEET HAS BEEN SIGNED, SEALED AND DATED ELECTRONICALLY.

DATE PREPARED
8/2/2024
 ROUTE **60** STATE **MO**
 DISTRICT **SW** SHEET NO. **123**
 COUNTY **WEBSTER**
 JOB NO. **J7P3425C**
 CONTRACT ID.
 PROJECT NO.
 BRIDGE NO.

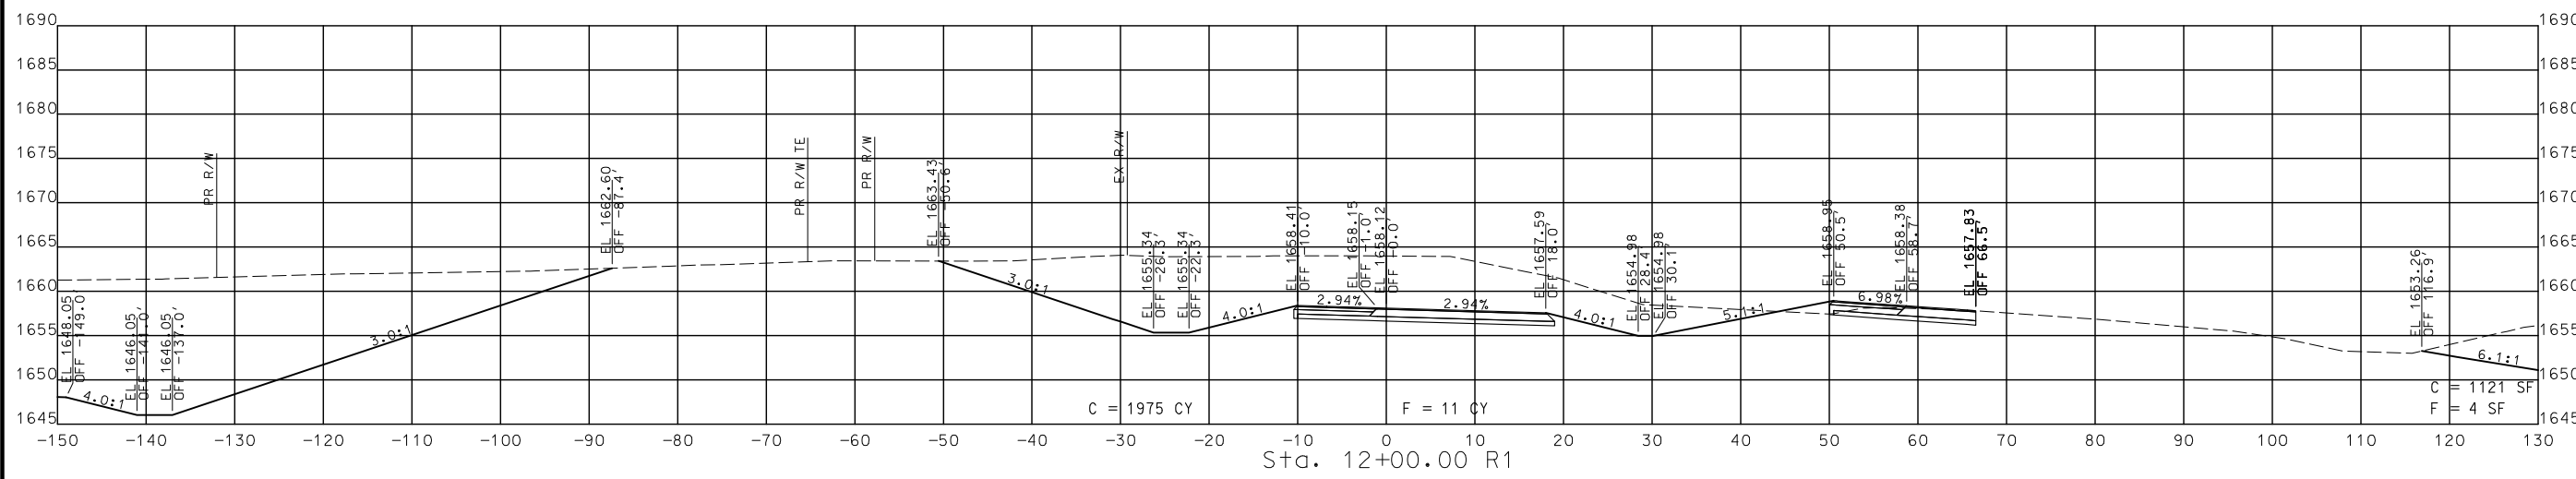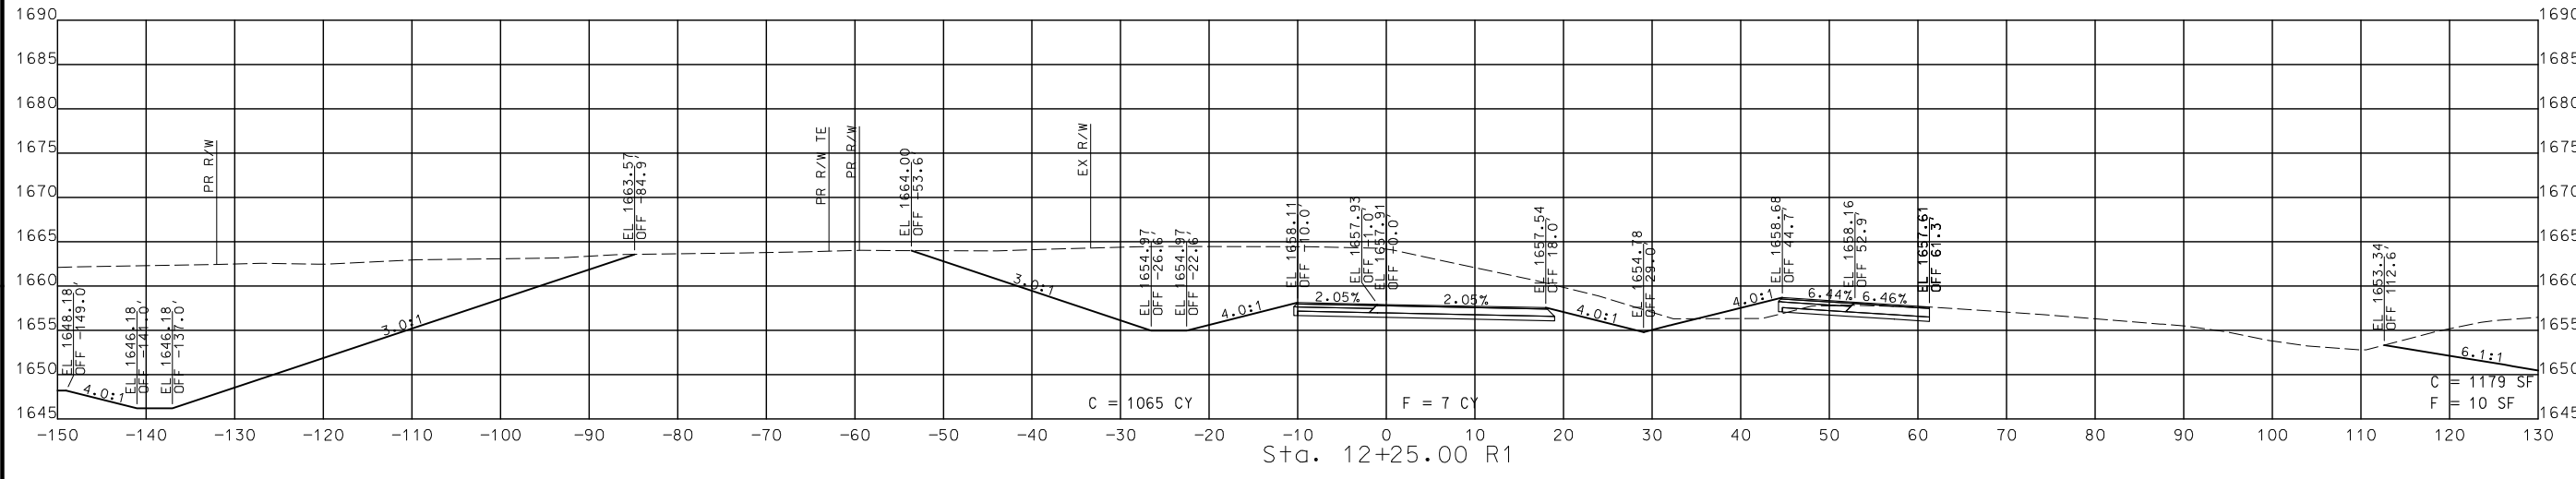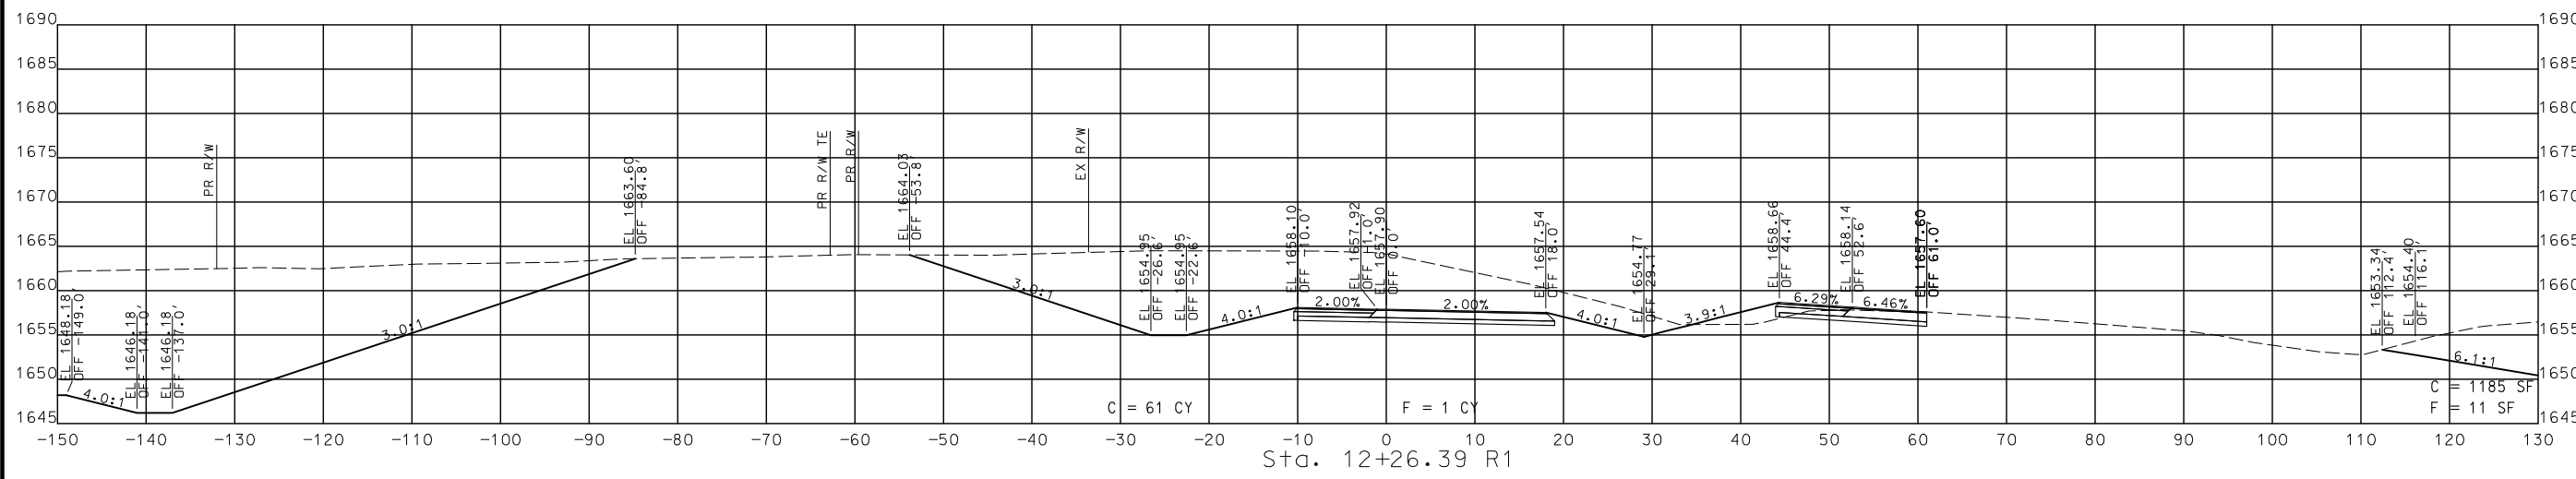

STA. 12+00.00 R1 TO STA. 12+26.39 R1

CROSS SECTIONS
 RAMP 3 (WB OFF)

DATE	DESCRIPTION

MISSOURI HIGHWAYS AND TRANSPORTATION COMMISSION


 105 WEST CAPITOL
 JEFFERSON CITY, MO 65102
 1-888-ASK-MODOT (1-888-275-6636)

© Copyright CMT, Inc.
 CRAWFORD, MURPHY & TILLY, INC.
 631 WEST LINDALE STREET
 SPRINGFIELD, MO 65807 (417) 869-6009
 ENGINEERING CORPORATION - 000631

IF A SEAL IS PRESENT ON THIS SHEET IT HAS BEEN ELECTRONICALLY SEALED AND DATED.

REV.

DISCLAIMER
THE PROFESSIONAL WHOSE SIGNATURE AND PERSONAL SEAL APPEAR HEREON ASSUMES RESPONSIBILITY ONLY FOR WHAT APPEARS ON THIS PAGE, AND DISCLAIMS (PURSUANT TO SECTION 327.411 RSMO) SPECIFICATIONS, ESTIMATES, REPORTS, OR OTHER DOCUMENTS OR INSTRUMENTS NOT SEALED BY THE UNDERSIGNED PROFESSIONAL RELATING TO OR INTENDED TO BE USED FOR ANY PART OR PARTS OF THE PROJECT TO WHICH THIS PAGE REFERS.

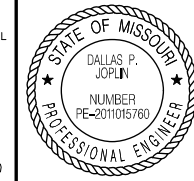

THIS SHEET HAS BEEN SIGNED, SEALED AND DATED ELECTRONICALLY.

DATE PREPARED
8/2/2024

ROUTE 60 STATE MO
DISTRICT SW SHEET NO. 124

COUNTY WEBSTER

JOB NO. J7P3425C

CONTRACT ID.

PROJECT NO.




BRIDGE NO.

DATE	DESCRIPTION

MISSOURI HIGHWAYS AND TRANSPORTATION COMMISSION
MoDOT
105 WEST CAPITOL
JEFFERSON CITY, MO 65102
1-888-ASK-MODOT (1-888-275-6636)

CMT
© Copyright CMT, Inc.
CRAWFORD, MURPHY & TILLY, INC.
651 WESTE...
SPRINGFIELD, MO 65807 (417) 869-6009
ENGINEERING CORPORATION - 000631

IF A SEAL IS PRESENT ON THIS SHEET IT HAS BEEN ELECTRONICALLY SEALED AND DATED.

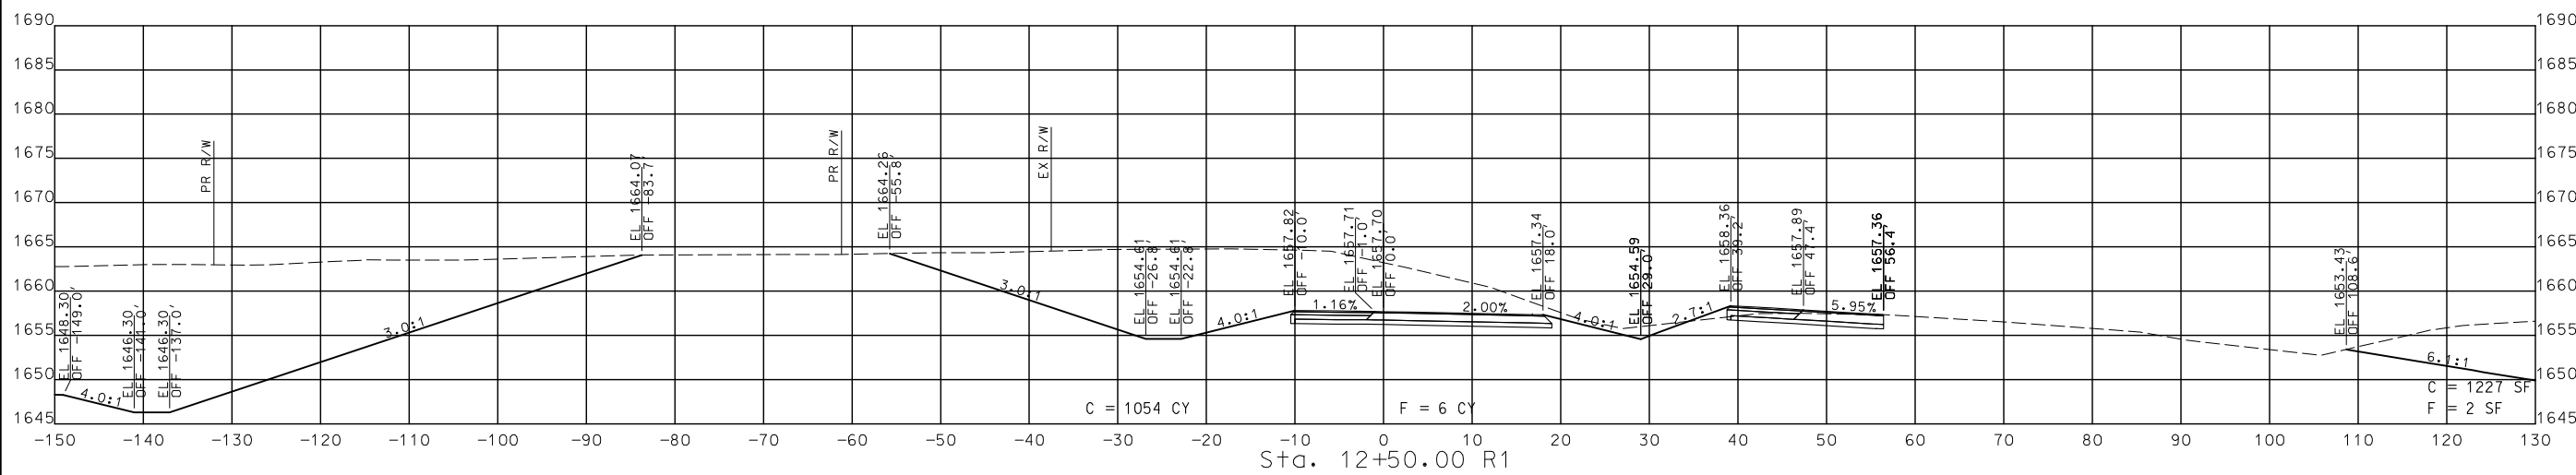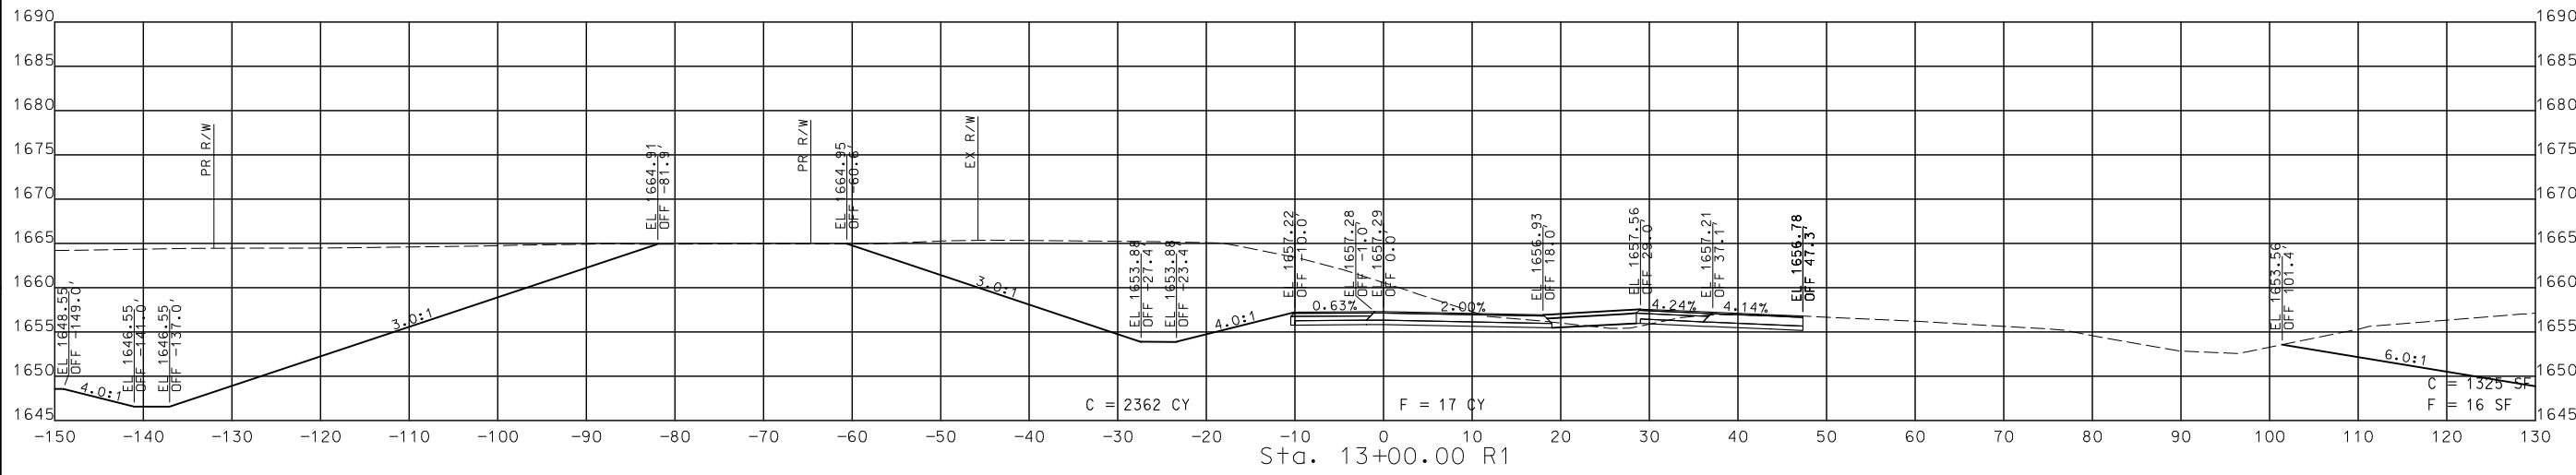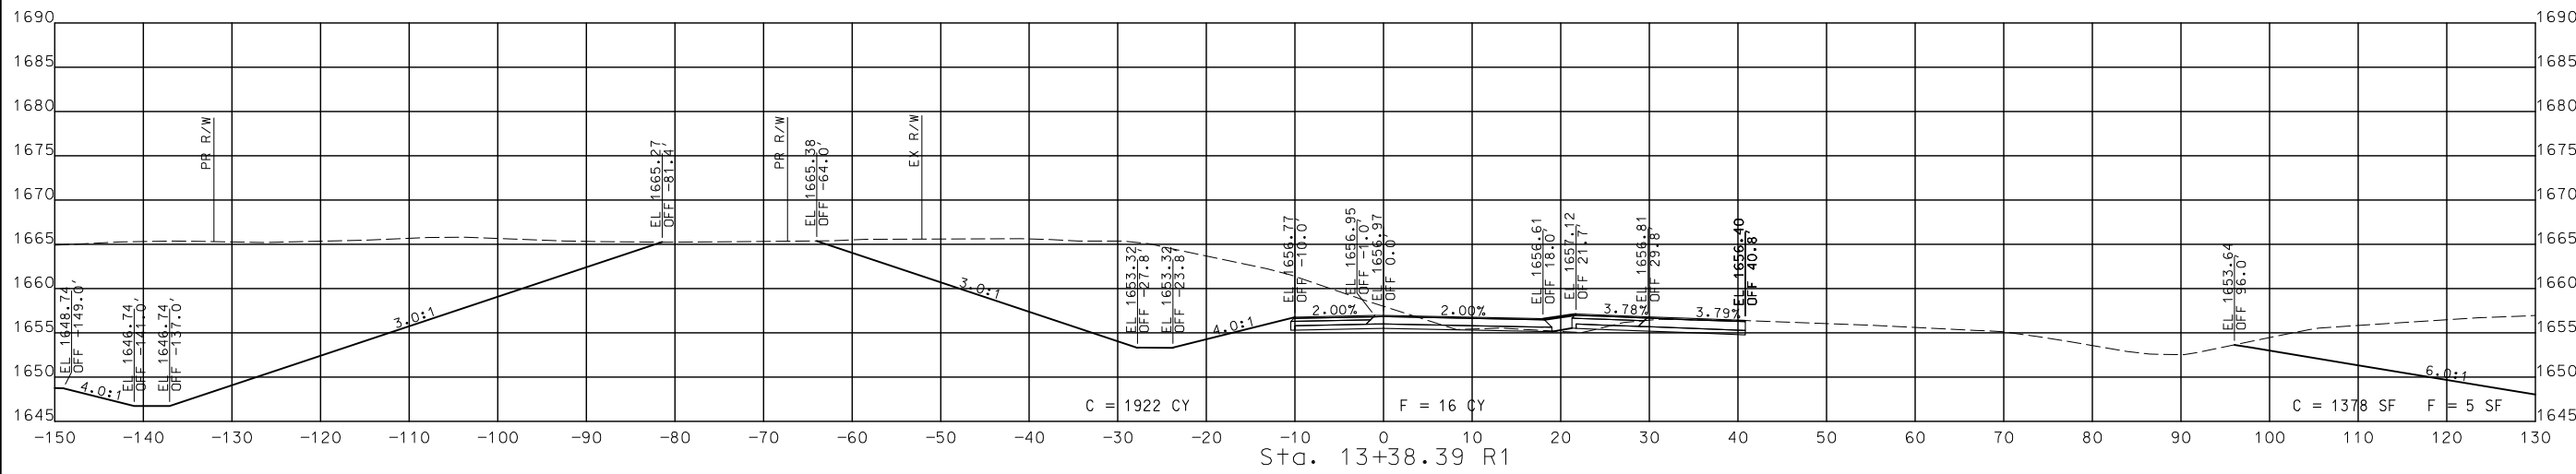

STA. 12+50.00 R1 TO STA. 13+38.39 R1

**CROSS SECTIONS
RAMP 3 (WB OFF)**

DISCLAIMER
 THE PROFESSIONAL WHOSE SIGNATURE AND PERSONAL SEAL APPEAR HEREON ASSUMES RESPONSIBILITY ONLY FOR WHAT APPEARS ON THIS PAGE, AND DISCLAIMS (PURSUANT TO SECTION 327.411 RSMO) SPECIFICATION, ESTIMATES, REPORTS, OR OTHER DOCUMENTS OR INSTRUMENTS NOT SEALED BY THE UNDERSIGNED PROFESSIONAL RELATING TO OR INTENDED TO BE USED FOR ANY PART OR PARTS OF THE PROJECT TO WHICH THIS PAGE REFERS.



THIS SHEET HAS BEEN SIGNED, SEALED AND DATED ELECTRONICALLY.

DATE PREPARED
 9/3/2024

ROUTE 60 STATE MO
 DISTRICT SW SHEET NO. 125

COUNTY WEBSTER
 JOB NO. J7P3425C


CONTRACT ID.

PROJECT NO.

BRIDGE NO.




DATE	DESCRIPTION

MISSOURI HIGHWAYS AND TRANSPORTATION COMMISSION

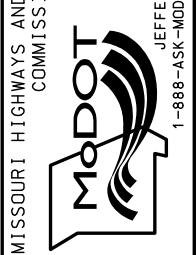

105 WEST CAPITOL
 JEFFERSON CITY, MO 65102
 1-888-ASK-MODOT (1-888-275-6636)

CMT
 © Copyright CMT, Inc.
 CRAWFORD, MURPHY & TILLY, INC.
 655 WINDYBUSH DRIVE
 SPRINGFIELD, MO 65807 (417) 869-6009
 ENGINEERING CORPORATION - 000631

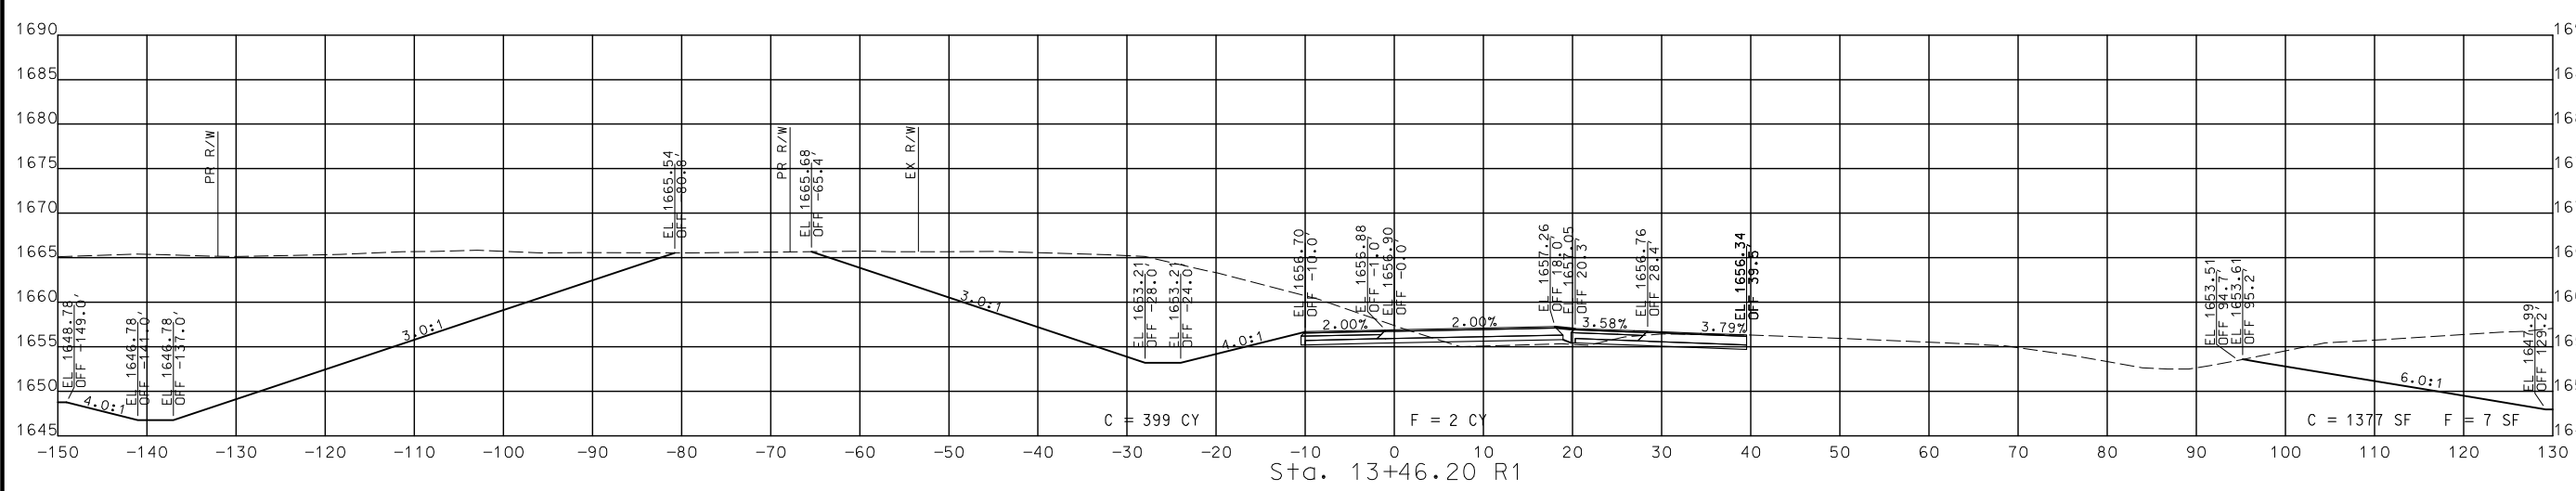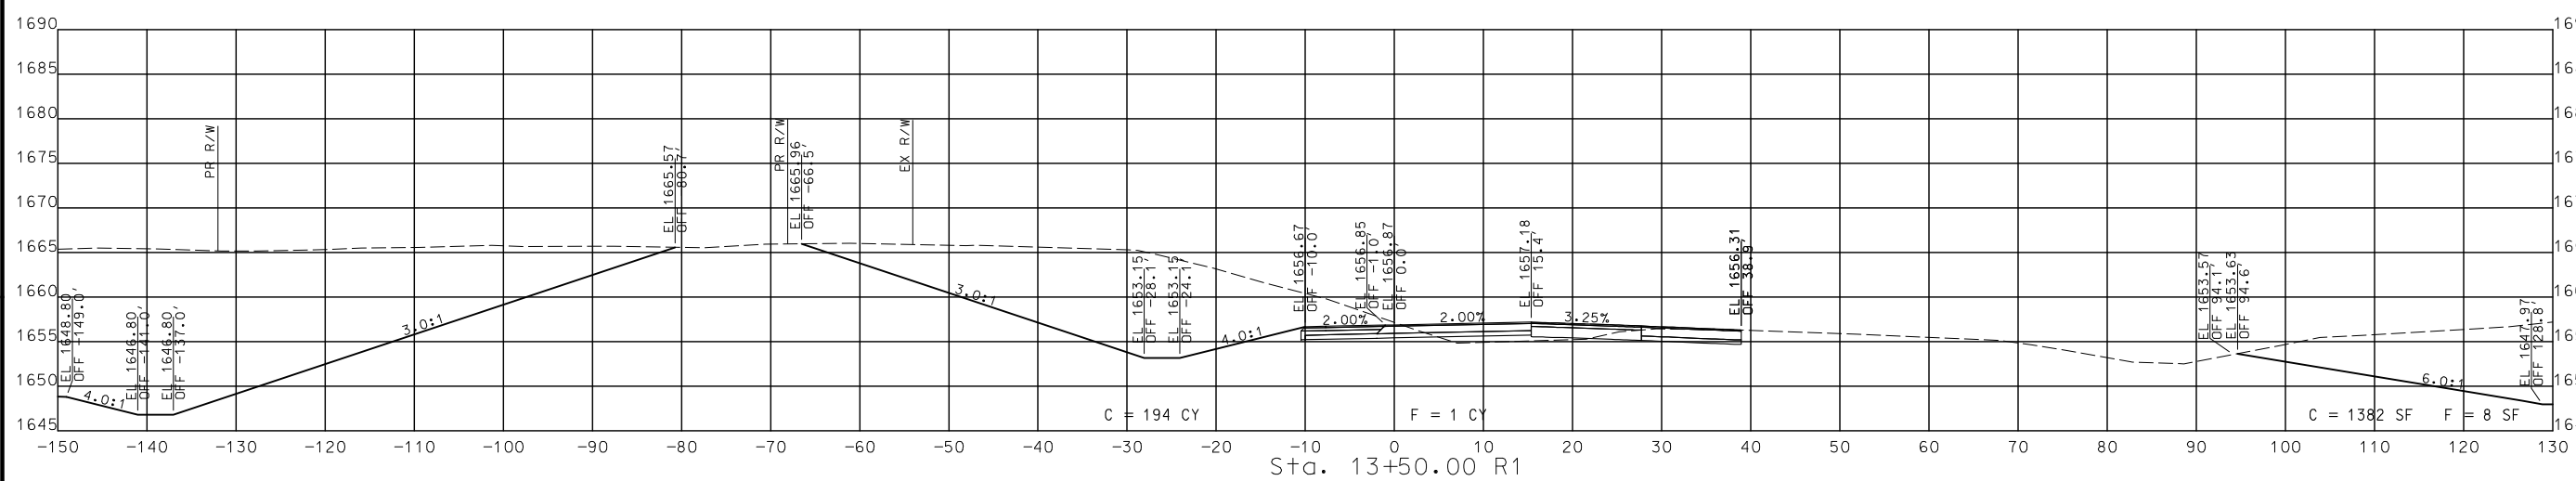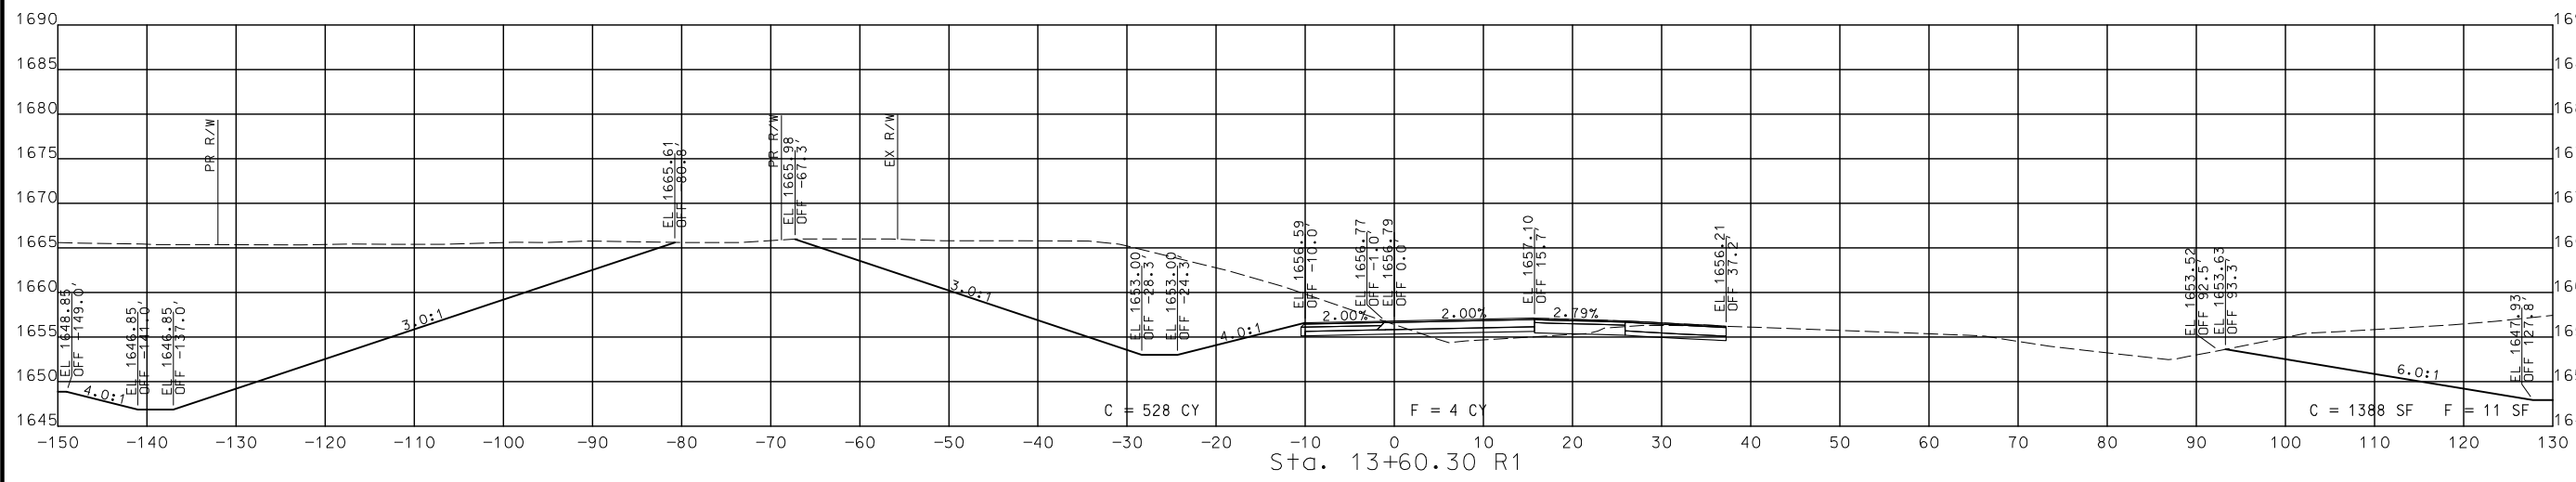

STA. 13+46.20 R1 TO STA. 13+60.30 R1

CROSS SECTIONS
 RAMP 3 (WB OFF)




IF A SEAL IS PRESENT ON THIS SHEET IT HAS BEEN ELECTRONICALLY SEALED AND DATED.

DISCLAIMER
 THE PROFESSIONAL WHOSE SIGNATURE AND PERSONAL SEAL APPEAR HEREON ASSUMES RESPONSIBILITY ONLY FOR WHAT APPEARS ON THIS PAGE, AND DISCLAIMS (PURSUANT TO SECTION 327.411 RSMO) SPECIFICATION, ESTIMATES, REPORTS, OR OTHER DOCUMENTS OR INSTRUMENTS NOT SEALED BY THE UNDERSIGNED PROFESSIONAL RELATING TO OR INTENDED TO BE USED FOR ANY PART OR PARTS OF THE PROJECT TO WHICH THIS PAGE REFERS.



THIS SHEET HAS BEEN SIGNED, SEALED AND DATED ELECTRONICALLY.

DATE PREPARED
 9/3/2024
 ROUTE 60 STATE MO
 DISTRICT SW SHEET NO. 126
 COUNTY WEBSTER
 JOB NO. J7P3425C
 CONTRACT ID.
 PROJECT NO.
 BRIDGE NO.

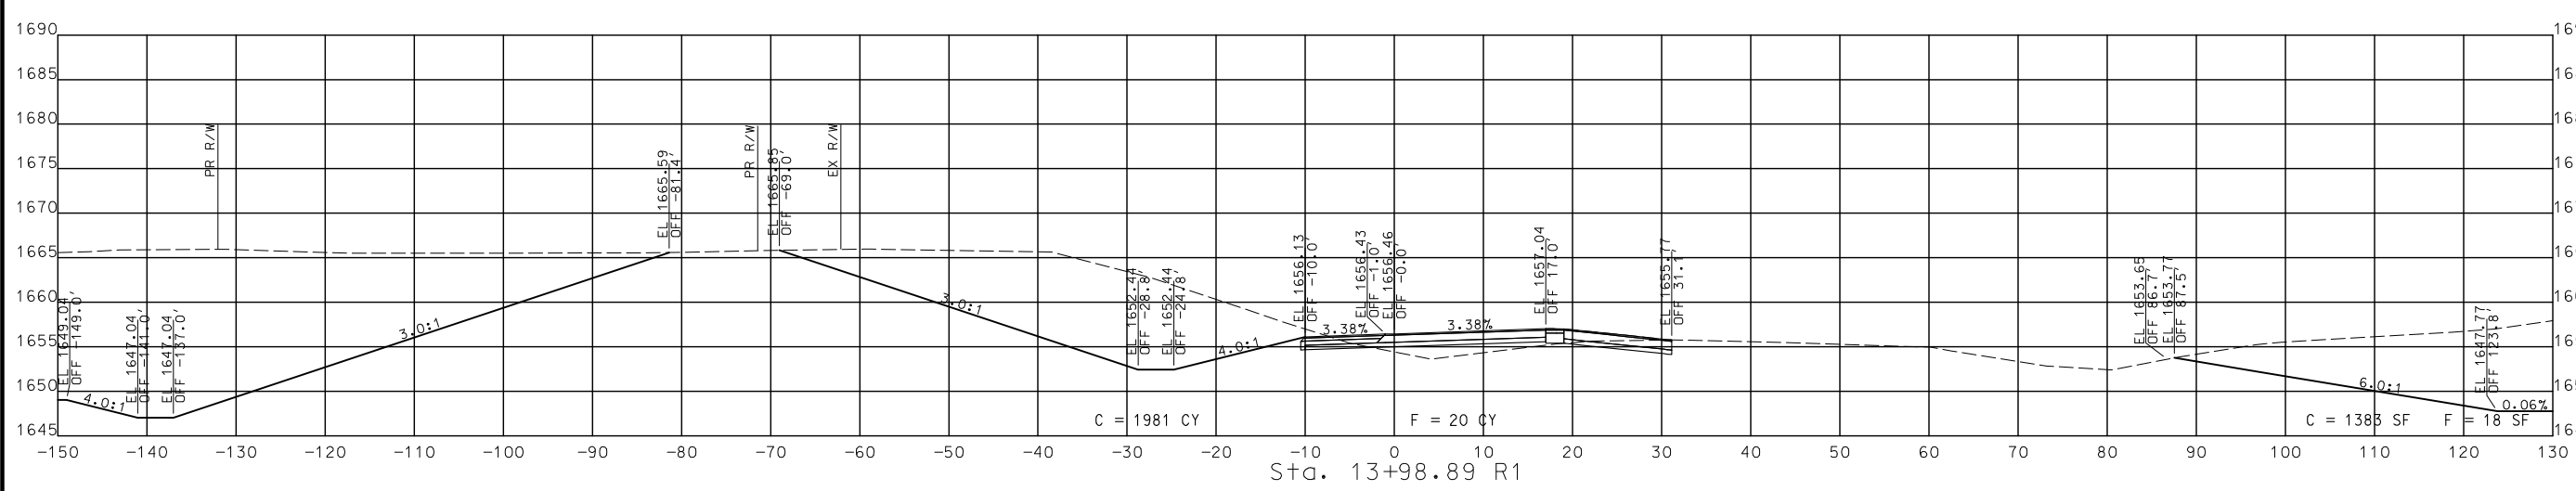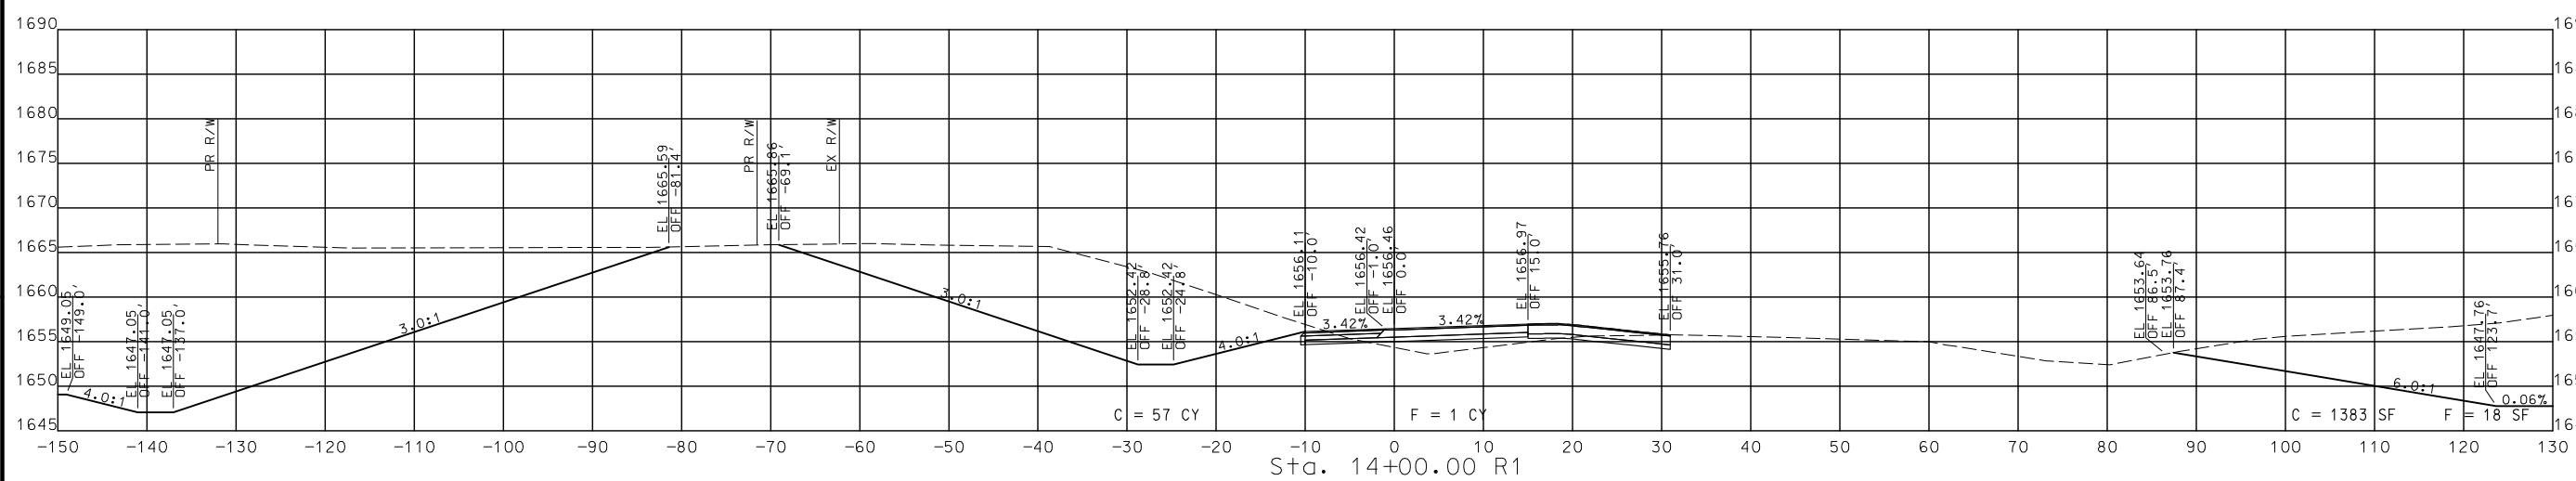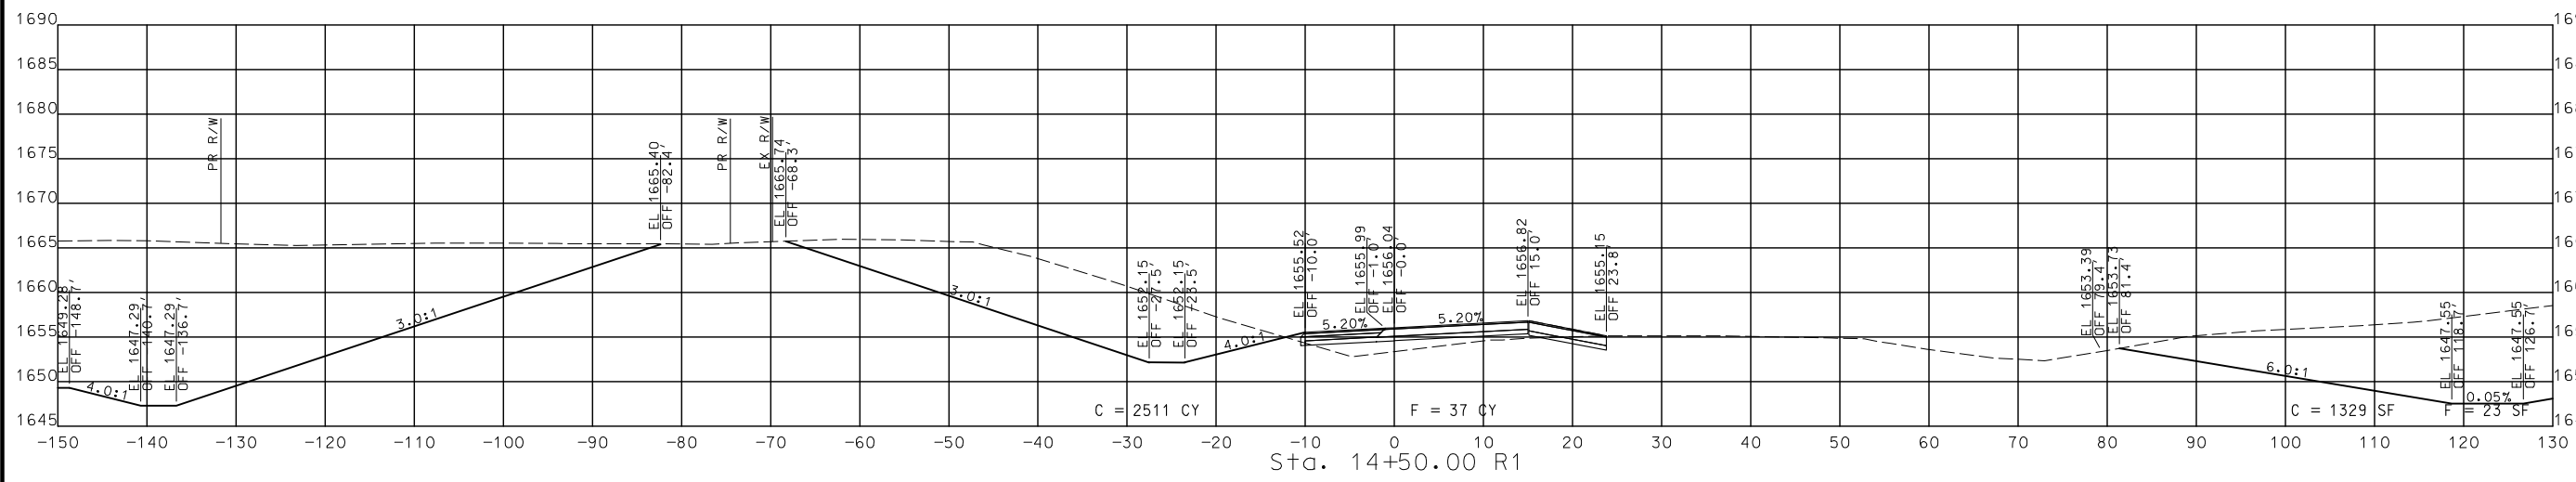

STA. 13+98.89 R1 TO STA. 14+50.00 R1

CROSS SECTIONS
 RAMP 3 (WB OFF)

DATE	DESCRIPTION

MISSOURI HIGHWAYS AND TRANSPORTATION COMMISSION

 105 WEST CAPITOL
 JEFFERSON CITY, MO 65102
 1-888-ASK-MODOT (1-888-275-6636)




© Copyright CMT, Inc.
 CRAWFORD, MURPHY & TILLY, INC.
 651 WEST END AVE., SUITE 101
 SPRINGFIELD, MO 65807 (417) 869-6009
 ENGINEERING CORPORATION - 000631

DISCLAIMER
 THE PROFESSIONAL WHOSE SIGNATURE AND PERSONAL SEAL APPEAR HEREON ASSUMES RESPONSIBILITY ONLY FOR WHAT APPEARS ON THIS PAGE, AND DISCLAIMS (PURSUANT TO SECTION 327.411 RSMO) SPECIFICATION, ESTIMATES, REPORTS, OR OTHER DOCUMENTS OR INSTRUMENTS NOT SEALED BY THE UNDERSIGNED PROFESSIONAL RELATING TO OR INTENDED TO BE USED FOR ANY PART OR PARTS OF THE PROJECT TO WHICH THIS PAGE REFERS.



THIS SHEET HAS BEEN SIGNED, SEALED AND DATED ELECTRONICALLY.

DATE PREPARED
 9/3/2024
 ROUTE 60 STATE MO
 DISTRICT SW SHEET NO. 127
 COUNTY WEBSTER
 JOB NO. J7P3425C
 CONTRACT ID.
 PROJECT NO.
 BRIDGE NO.

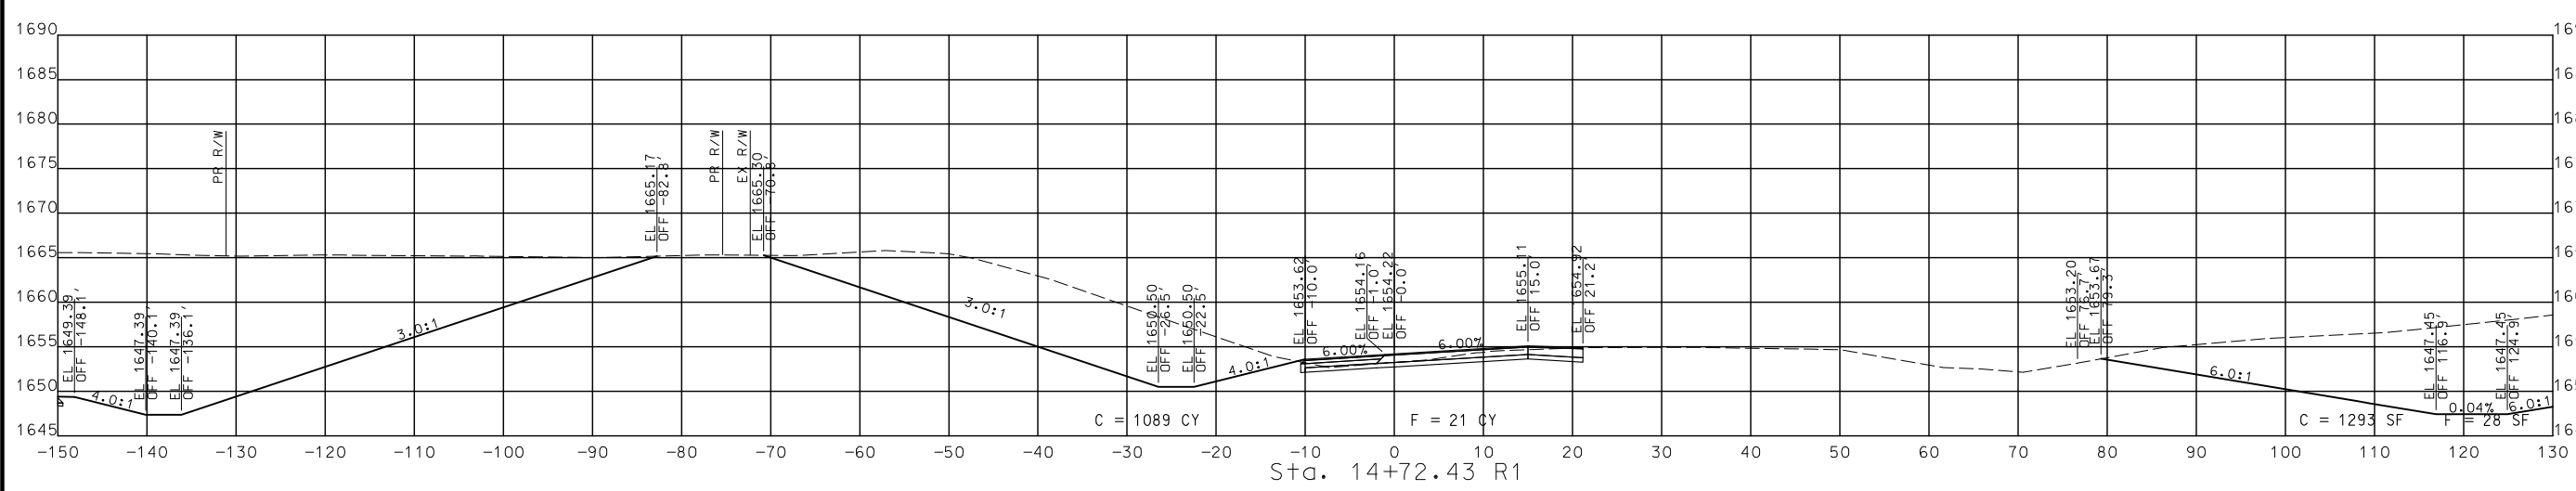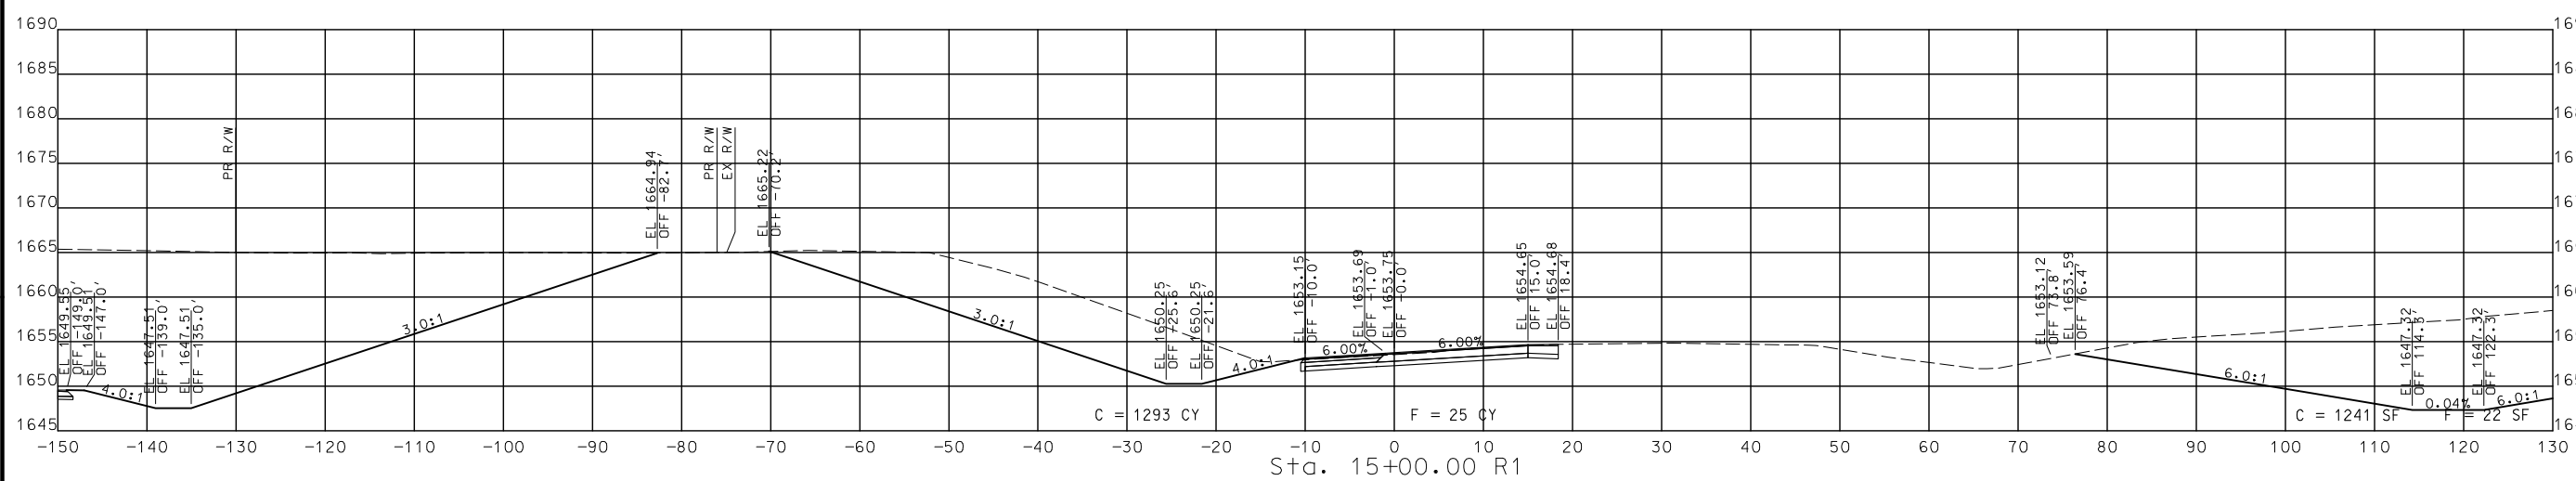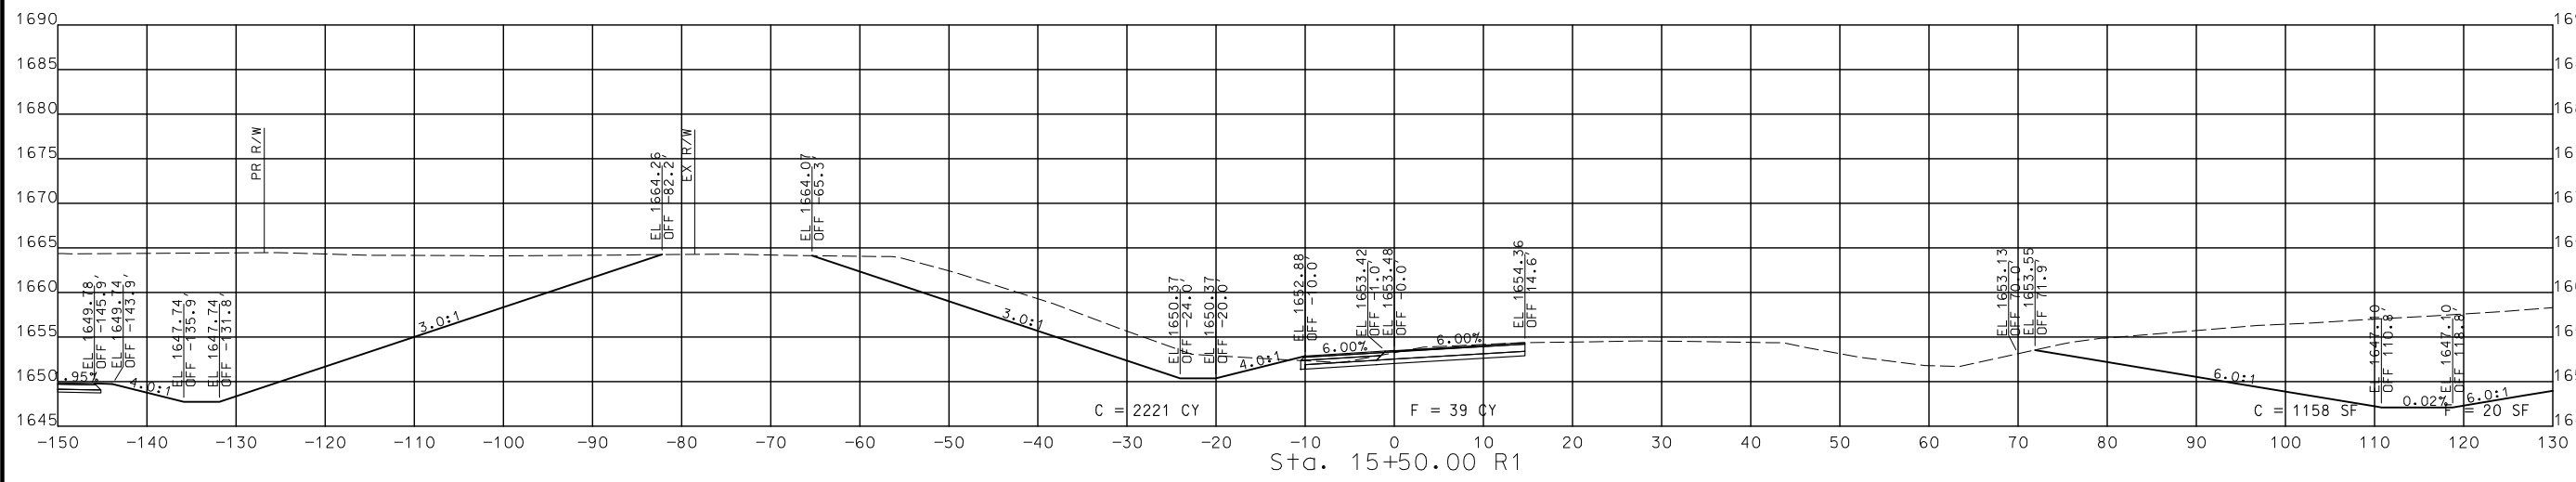

STA. 14+72.43 R1 TO STA. 15+50.00 R1

CROSS SECTIONS
 RAMP 3 (WB OFF)


DATE	DESCRIPTION

MISSOURI HIGHWAYS AND TRANSPORTATION COMMISSION

105 WEST CAPITOL
 JEFFERSON CITY, MO 65102
 1-888-ASK-MODOT (1-888-275-6636)




CMT
 Copyright CMT, Inc.
 CRAWFORD, MURPHY & TILLY, INC.
 655 W. LINDALE STREET
 SPRINGFIELD, MO 65807 (417) 869-6009
 ENGINEERING CORPORATION - 000631

DISCLAIMER
 THE PROFESSIONAL WHOSE SIGNATURE AND PERSONAL SEAL APPEAR HEREON ASSUMES RESPONSIBILITY ONLY FOR WHAT APPEARS ON THIS PAGE, AND DISCLAIMS (PURSUANT TO SECTION 327.411 RSMO) SPECIFICATION, ESTIMATES, REPORTS, OR OTHER DOCUMENTS OR INSTRUMENTS NOT SEALED BY THE UNDERSIGNED PROFESSIONAL RELATING TO OR INTENDED TO BE USED FOR ANY PART OR PARTS OF THE PROJECT TO WHICH THIS PAGE REFERS.

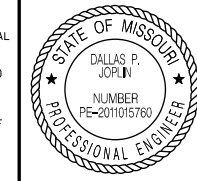

THIS SHEET HAS BEEN SIGNED, SEALED AND DATED ELECTRONICALLY.

DATE PREPARED
 9/3/2024
 ROUTE 60 STATE MO
 DISTRICT SW SHEET NO. 128
 COUNTY WEBSTER
 JOB NO. J7P3425C
 CONTRACT ID.
 PROJECT NO.
 BRIDGE NO.

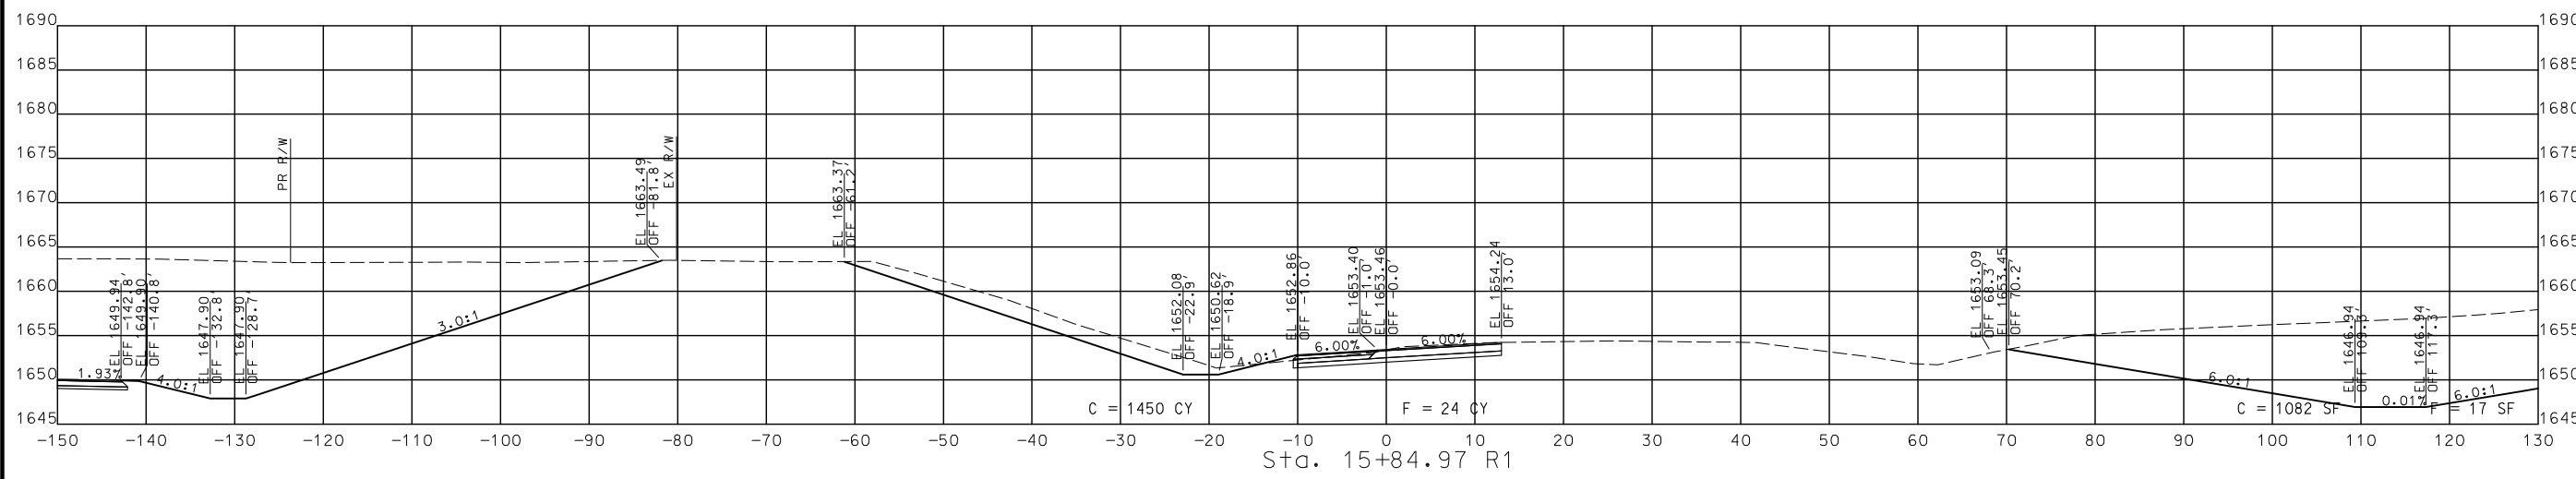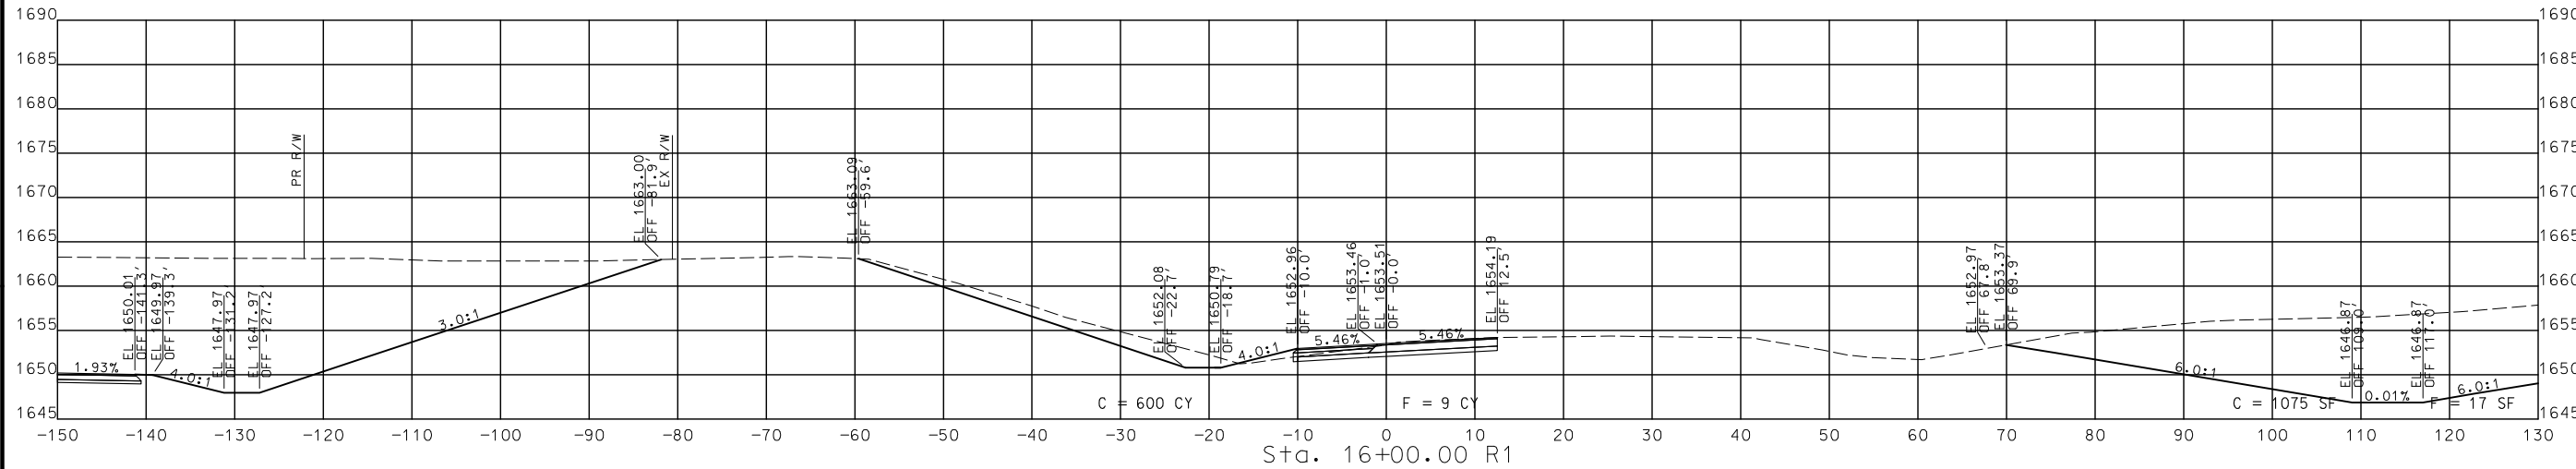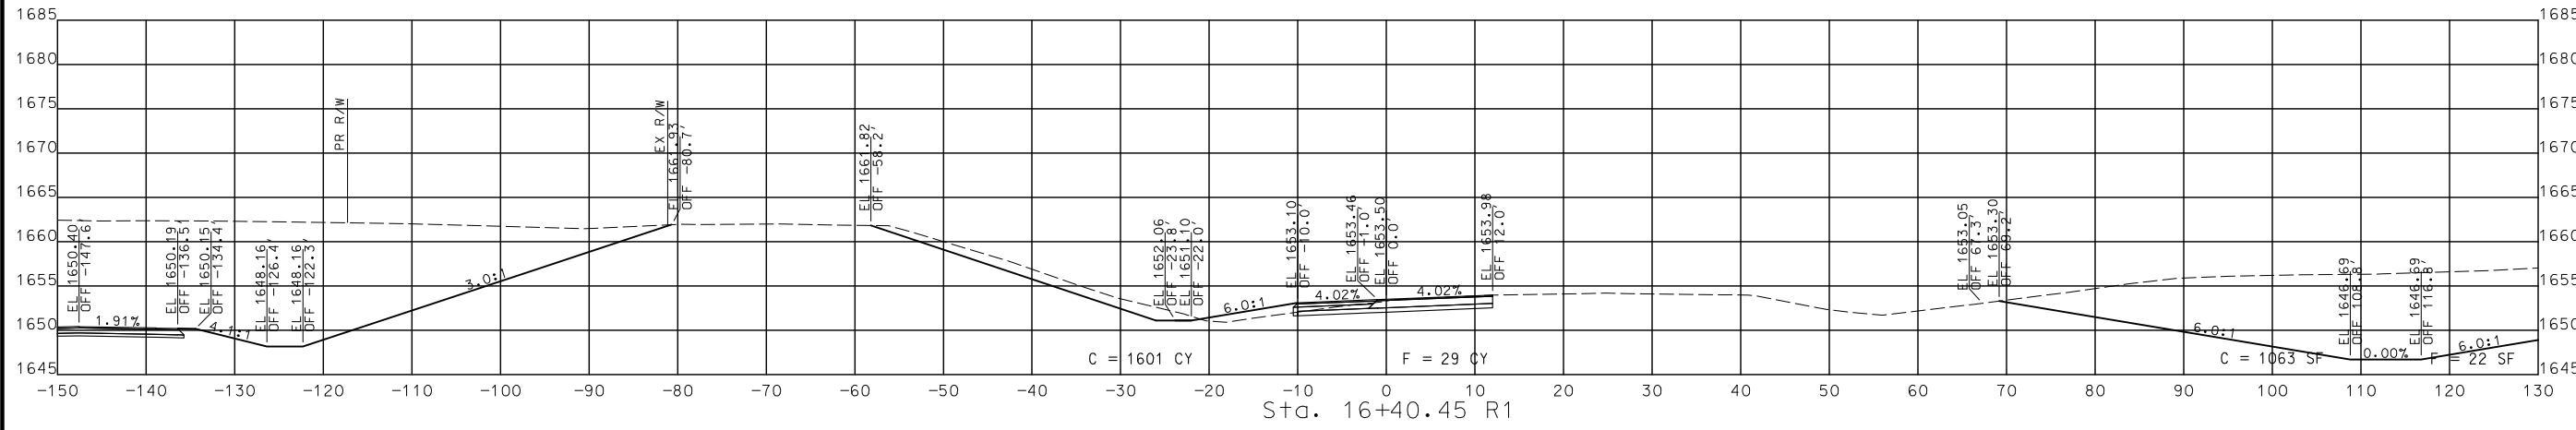

STA. 15+84.97 R1 TO STA. 16+40.45 R1

CROSS SECTIONS
 RAMP 3 (WB OFF)

DATE	DESCRIPTION

MISSOURI HIGHWAYS AND TRANSPORTATION COMMISSION

 105 WEST CAPITOL
 JEFFERSON CITY, MO 65102
 1-888-ASK-MODOT (1-888-278-6636)

© Copyright CMT, Inc.
 CRAWFORD, MURPHY & TILLY, INC.
 655 N. WINDYBUSH TRAIL
 SPRINGFIELD, MO 65807 (417) 869-6009
 ENGINEERING CORPORATION - 000631

DISCLAIMER
THE PROFESSIONAL WHOSE SIGNATURE AND PERSONAL SEAL APPEAR HEREON ASSUMES RESPONSIBILITY ONLY FOR WHAT APPEARS ON THIS PAGE, AND DISCLAIMS (PURSUANT TO SECTION 327.411 RSMO) SPECIFICATION, ESTIMATES, REPORTS, OR OTHER DOCUMENTS OR INSTRUMENTS NOT SEALED BY THE UNDERSIGNED PROFESSIONAL RELATING TO OR INTENDED TO BE USED FOR ANY PART OR PARTS OF THE PROJECT TO WHICH THIS PAGE REFERS.





THIS SHEET HAS BEEN SIGNED, SEALED AND DATED ELECTRONICALLY.

DATE PREPARED
9/3/2024

ROUTE STATE
60 MO
DISTRICT SHEET NO.
SW 129
COUNTY
WEBSTER
JOB NO.
J7P3425C
CONTRACT ID.

PROJECT NO.
BRIDGE NO.

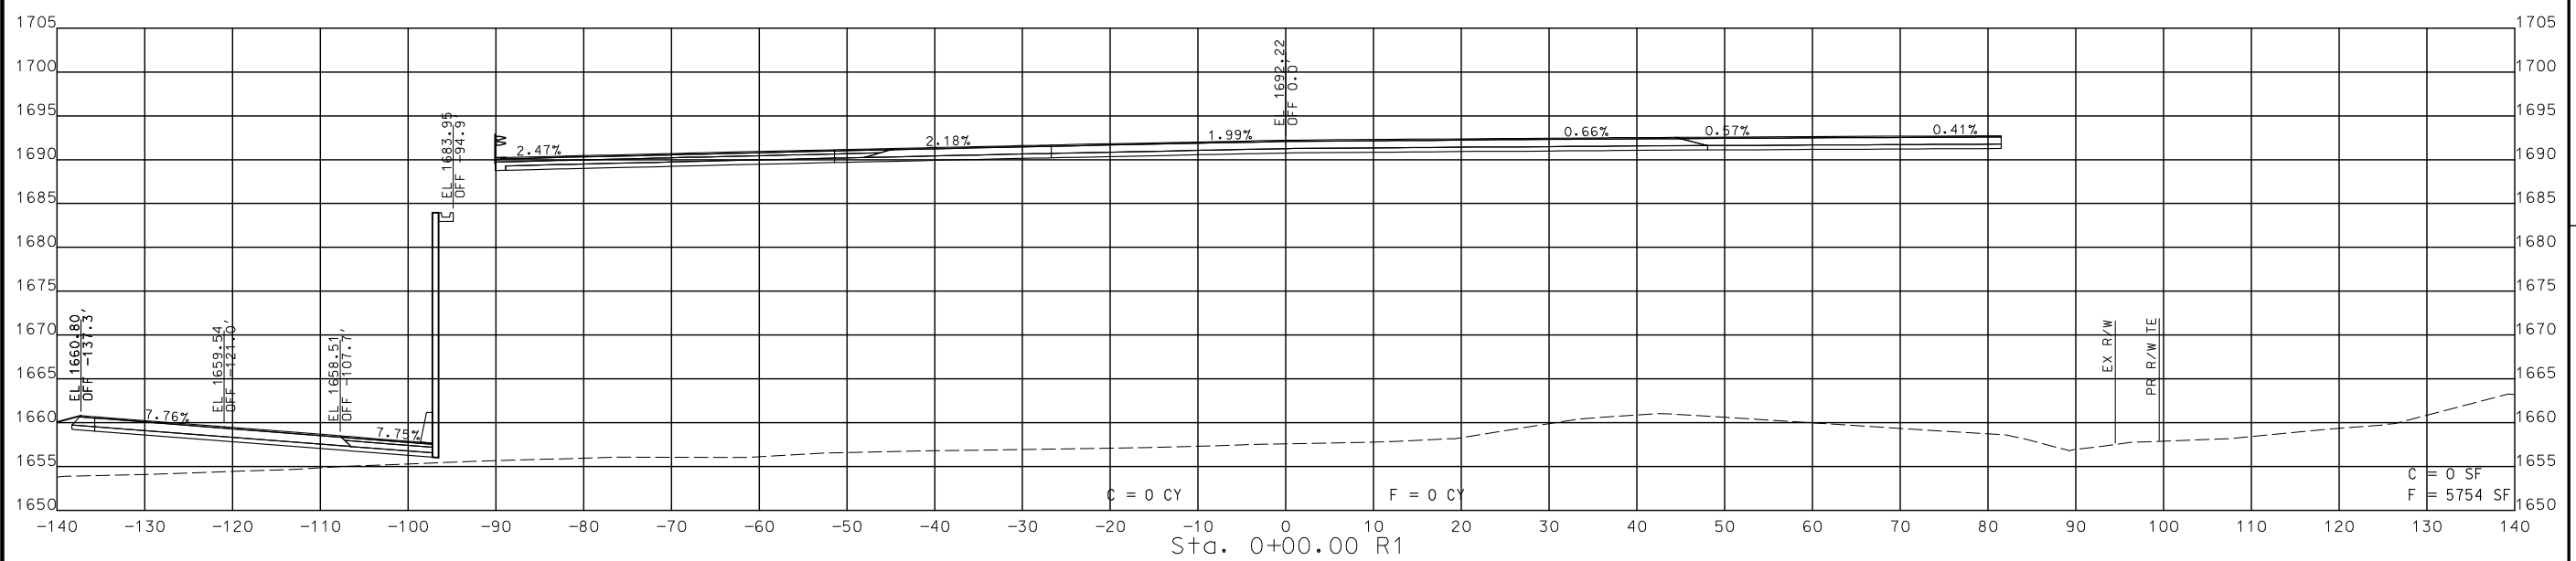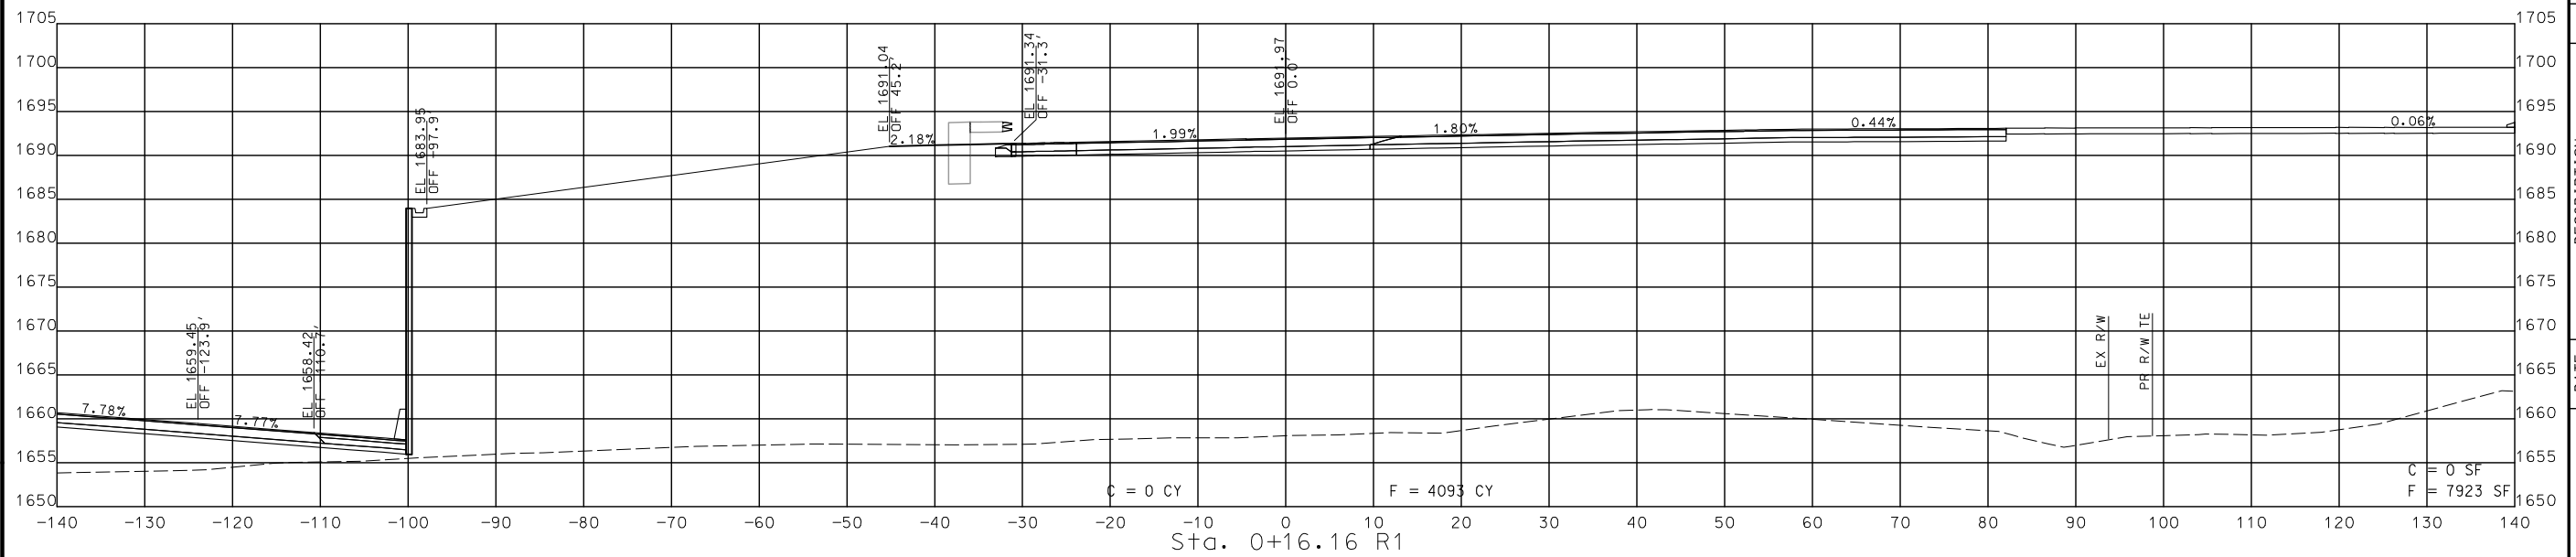

STA. 0+00.00 R1 TO STA. 0+16.16 R1

CROSS SECTIONS RAMP 4 (EB ON)


DESCRIPTION	DATE

MISSOURI HIGHWAYS AND TRANSPORTATION COMMISSION

 105 WEST CAPITOL
 JEFFERSON CITY, MO 65102
 1-888-ASK-MODOT (1-888-275-6636)

Copyright CMT, Inc.
 CRAWFORD, MURPHY & TILLY, INC.
 651 WEST ANDALE STREET
 SPRINGFIELD, MO 65807 (417) 869-6009
 ENGINEERING CORPORATION - 000631

DISCLAIMER
 THE PROFESSIONAL WHOSE SIGNATURE AND PERSONAL SEAL APPEAR HEREON ASSUMES RESPONSIBILITY ONLY FOR WHAT APPEARS ON THIS PAGE, AND DISCLAIMS (PURSUANT TO SECTION 327.411 RSMO) SPECIFICATION, ESTIMATES, REPORTS, OR OTHER DOCUMENTS OR INSTRUMENTS NOT SEALED BY THE UNDERSIGNED PROFESSIONAL RELATING TO OR INTENDED TO BE USED FOR ANY PART OR PARTS OF THE PROJECT TO WHICH THIS PAGE REFERS.

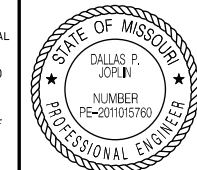

THIS SHEET HAS BEEN SIGNED, SEALED AND DATED ELECTRONICALLY.

DATE PREPARED
 9/3/2024

ROUTE STATE
 60 MO

DISTRICT SHEET NO.
 SW 130

COUNTY
 WEBSTER

JOB NO.
 J7P3425C

CONTRACT ID.

PROJECT NO.

BRIDGE NO.



DESCRIPTION	DATE

MISSOURI HIGHWAYS AND TRANSPORTATION COMMISSION

105 WEST CAPITOL
 JEFFERSON CITY, MO 65102
 1-888-ASK-MODOT (1-888-275-6636)

CMT

© Copyright CMT, Inc.
 CRAWFORD, MURPHY & TILLY, INC.
 635 WINDALE STREET
 SPRINGFIELD, MO 65807 (417) 869-6009
 ENGINEERING CORPORATION - 000631

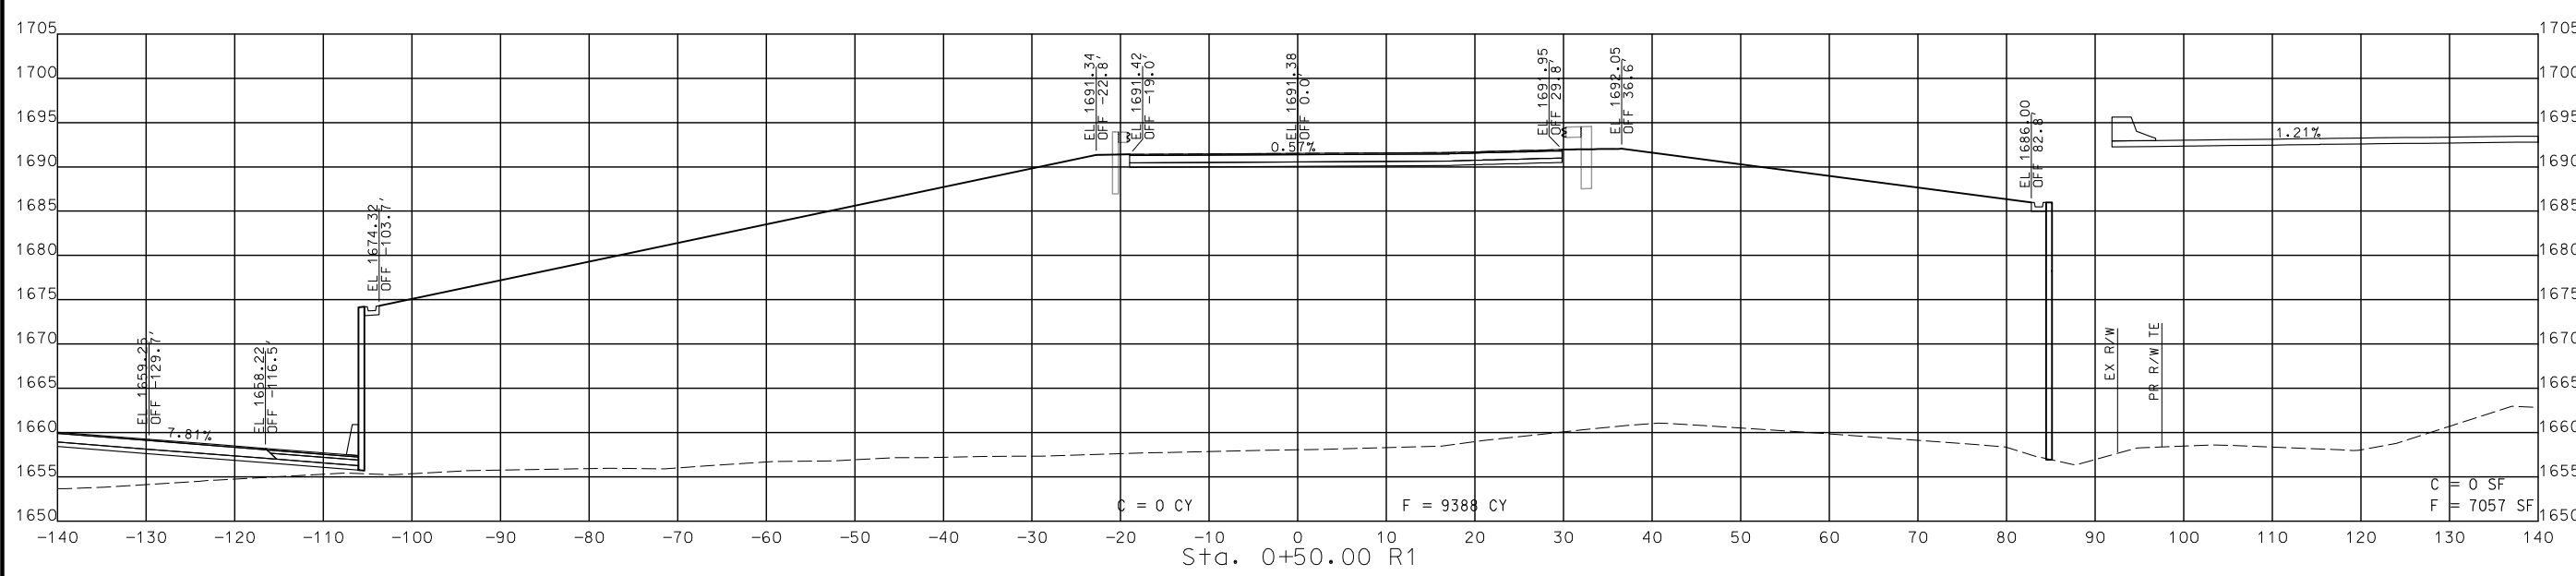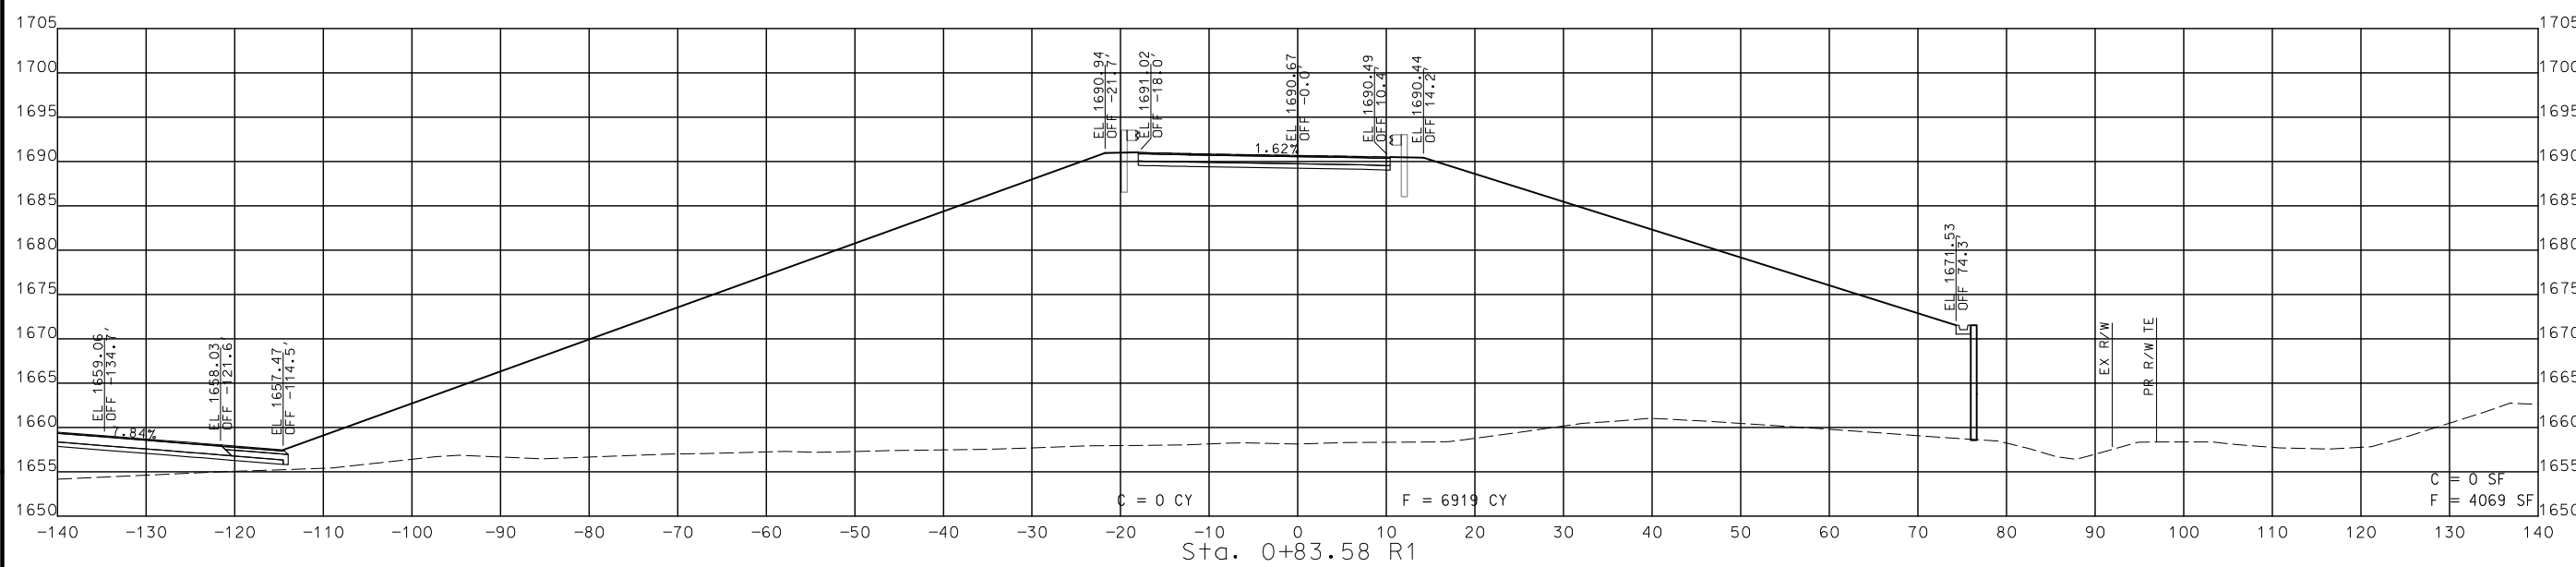


STA. 0+50.00 R1 TO STA. 0+83.58 R1

CROSS SECTIONS
 RAMP 4 (EB ON)

IF A SEAL IS PRESENT ON THIS SHEET IT HAS BEEN ELECTRONICALLY SEALED AND DATED.

DISCLAIMER
THE PROFESSIONAL WHOSE SIGNATURE AND PERSONAL SEAL APPEAR HEREON ASSUMES RESPONSIBILITY ONLY FOR WHAT APPEARS ON THIS PAGE, AND DISCLAIMS (PURSUANT TO SECTION 327.411 RSMO) SPECIFICATION, ESTIMATES, REPORTS, OR OTHER DOCUMENTS OR INSTRUMENTS NOT SEALED BY THE UNDERSIGNED PROFESSIONAL RELATING TO OR INTENDED TO BE USED FOR ANY PART OR PARTS OF THE PROJECT TO WHICH THIS PAGE REFERS.

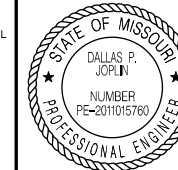

THIS SHEET HAS BEEN
SIGNED, SEALED AND DATED
ELECTRONICALLY.

DATE PREPARED
9/3/2024

ROUTE STATE
60 MO

DISTRICT SHEET NO.
SW 131

COUNTY
WEBSTER

JOB NO.
J7P3425C

CONTRACT ID.

PROJECT NO.

BRIDGE NO.

DESCRIPTION

DATE

DESCRIPTION

DESCRIPTION

IF A SEAL IS PRESENT ON THIS SHEET IT HAS BEEN ELECTRONICALLY SEALED AND DATED.

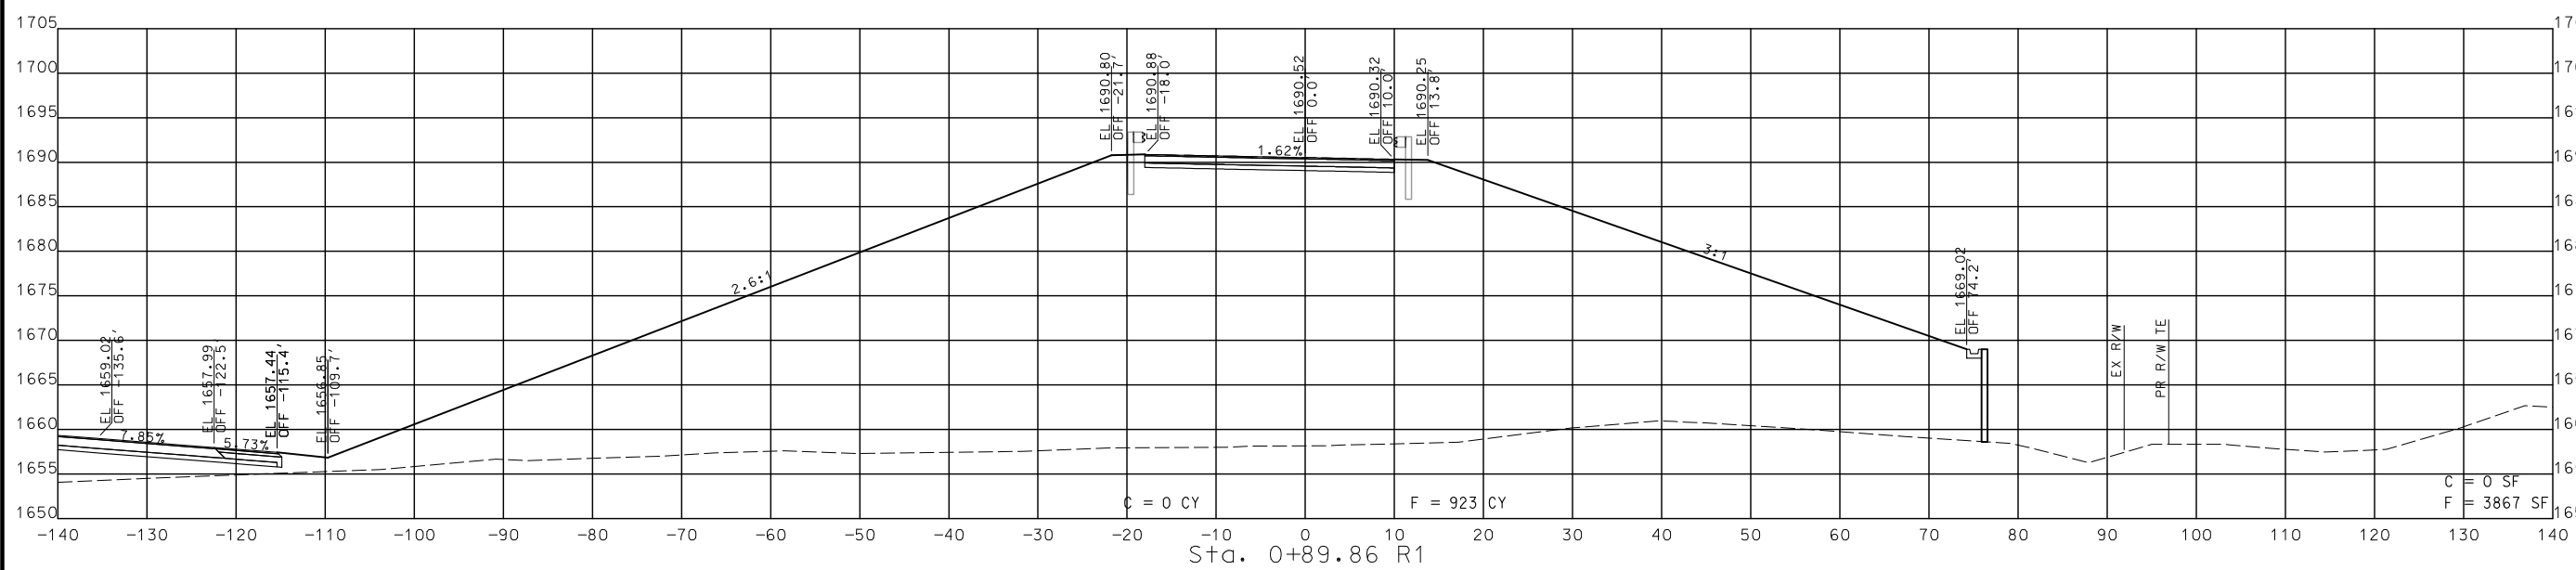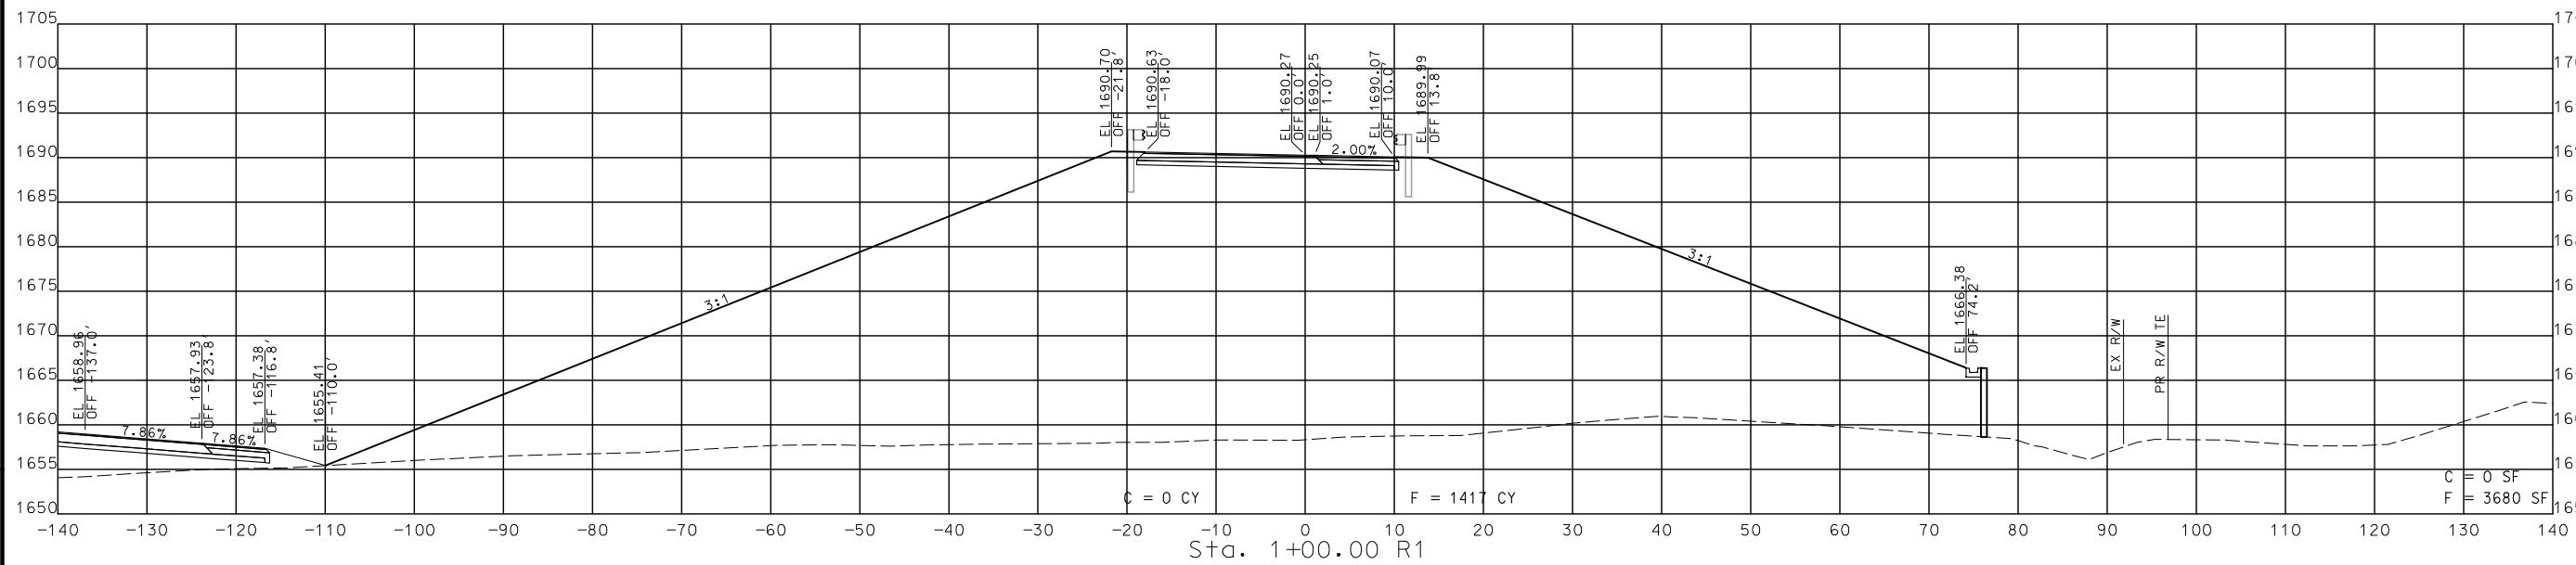

STA. 0+89.86 R1 TO STA. 1+00.00 R1

CROSS SECTIONS
RAMP 4 (EB ON)



REV. 1

DISCLAIMER
 THE PROFESSIONAL WHOSE SIGNATURE AND PERSONAL SEAL APPEAR HEREON ASSUMES RESPONSIBILITY ONLY FOR WHAT APPEARS ON THIS PAGE, AND DISCLAIMS (PURSUANT TO SECTION 327.411 RSMO) SPECIFICATION, ESTIMATES, REPORTS, OR OTHER DOCUMENTS OR INSTRUMENTS NOT SEALED BY THE UNDERSIGNED PROFESSIONAL RELATING TO OR INTENDED TO BE USED FOR ANY PART OR PARTS OF THE PROJECT TO WHICH THIS PAGE REFERS.



THIS SHEET HAS BEEN SIGNED, SEALED AND DATED ELECTRONICALLY.

DATE PREPARED
 8/2/2024

ROUTE 60 STATE MO
 DISTRICT SW SHEET NO. 132

COUNTY WEBSTER

JOB NO. J7P3425C

CONTRACT ID.

PROJECT NO.

BRIDGE NO.

DATE	DESCRIPTION

MISSOURI HIGHWAYS AND TRANSPORTATION COMMISSION





105 WEST CAPITOL
 JEFFERSON CITY, MO 65102
 1-888-ASK-MODOT (1-888-278-6636)



© Copyright CMT, Inc.
 CRAWFORD, MURPHY & TILLY, INC.
 655 WEST WASHINGTON STREET
 SPRINGFIELD, MO 65807 (417) 869-6009
 ENGINEERING CORPORATION - 000631

REV.

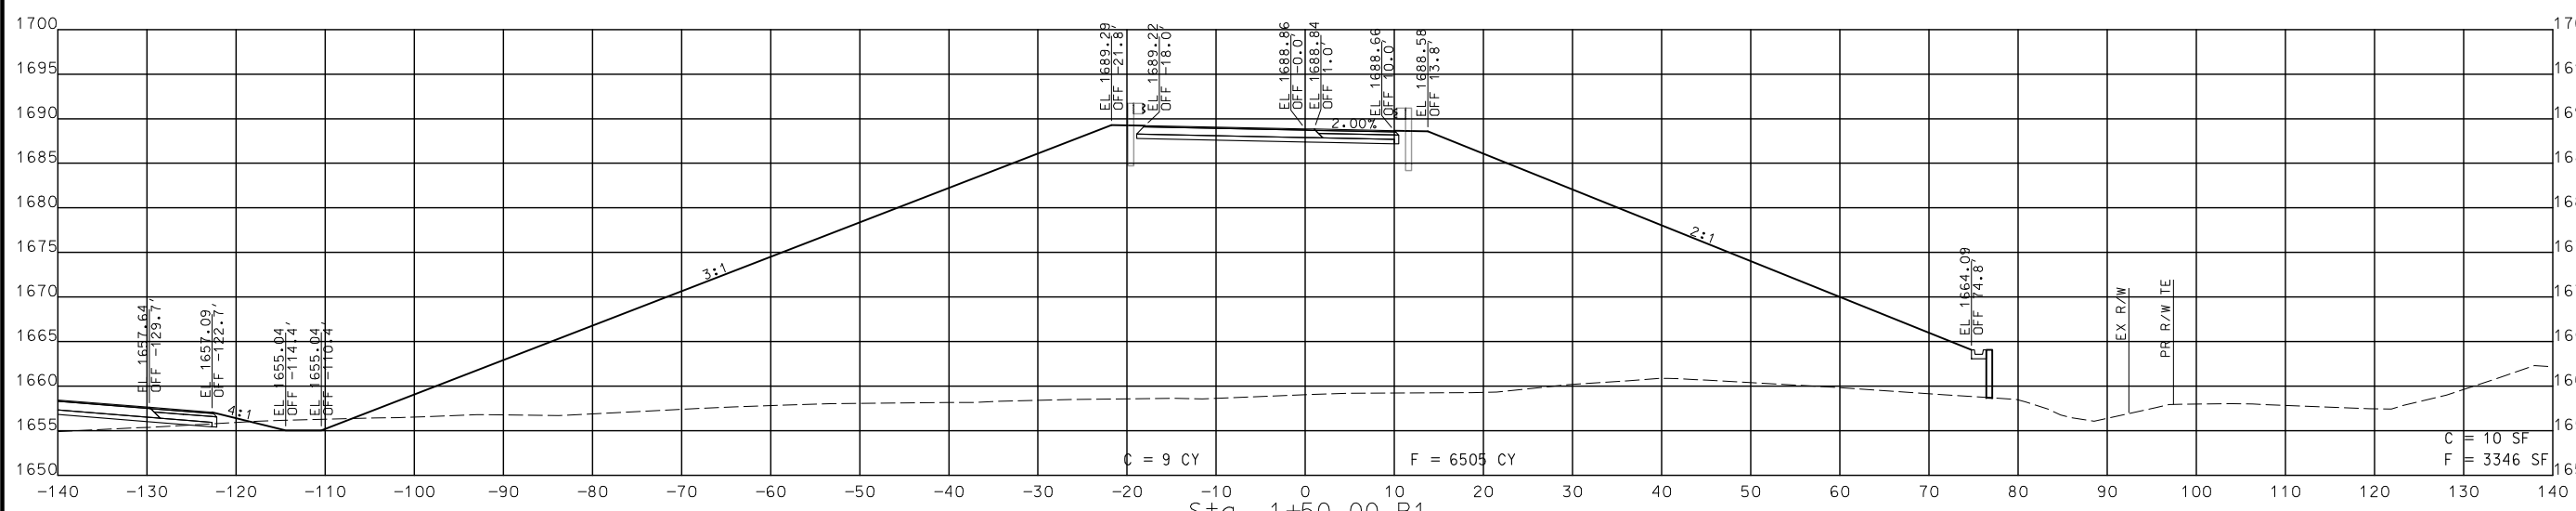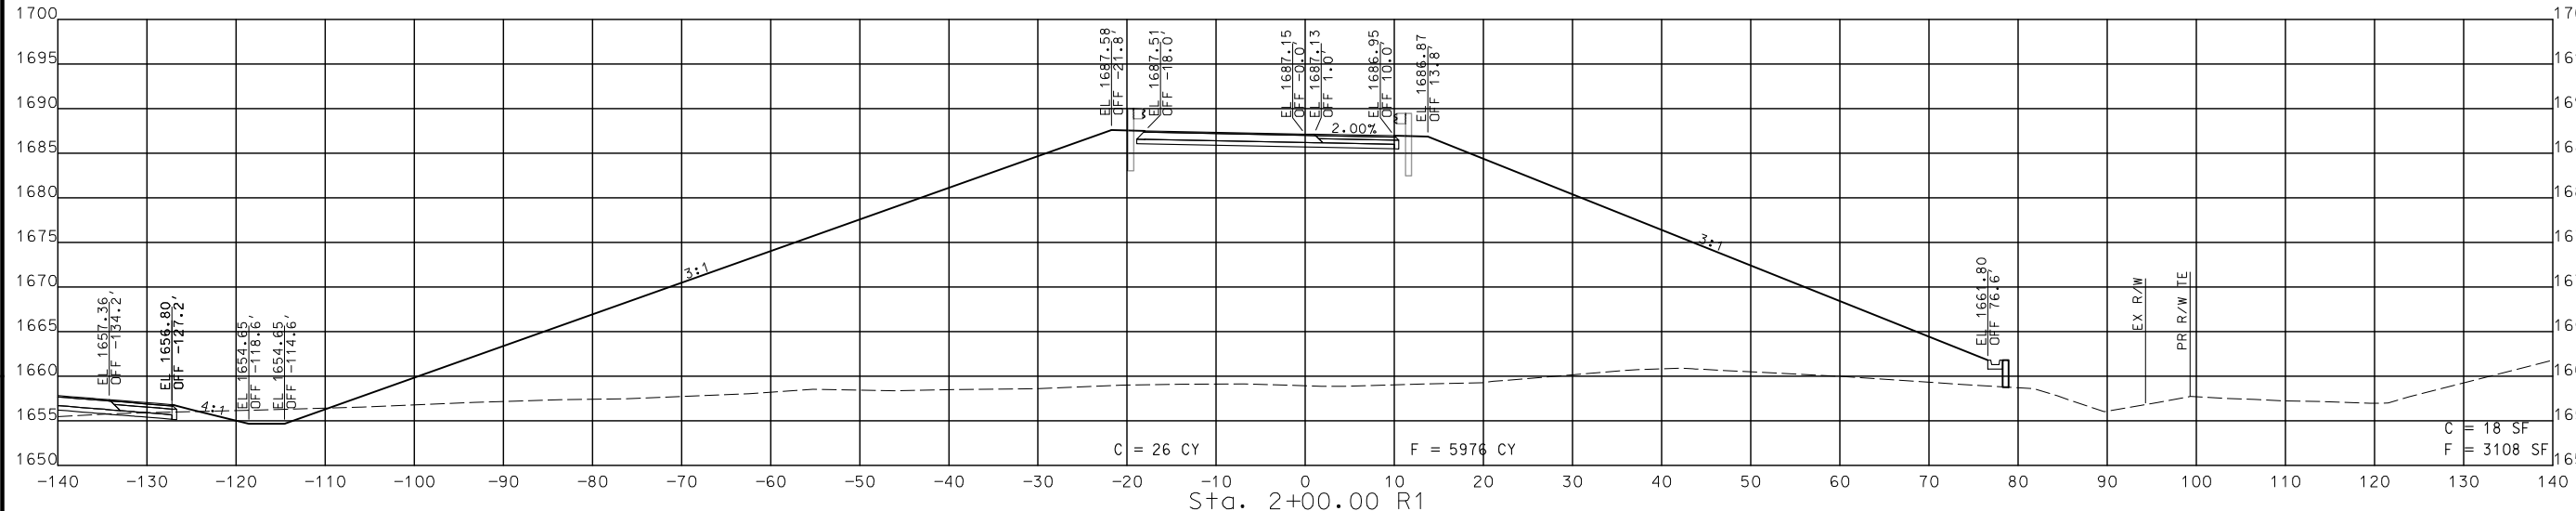

STA. 1+50.00 R1 TO STA. 2+00.00 R1

CROSS SECTIONS
 RAMP 4 (EB ON)



DISCLAIMER
 THE PROFESSIONAL WHOSE SIGNATURE AND PERSONAL SEAL APPEAR HEREON ASSUMES RESPONSIBILITY ONLY FOR WHAT APPEARS ON THIS PAGE, AND DISCLAIMS (PURSUANT TO SECTION 327.411 RSMO) SPECIFICATION, ESTIMATES, REPORTS, OR OTHER DOCUMENTS OR INSTRUMENTS NOT SEALED BY THE UNDERSIGNED PROFESSIONAL RELATING TO OR INTENDED TO BE USED FOR ANY PART OR PARTS OF THE PROJECT TO WHICH THIS PAGE REFERS.



THIS SHEET HAS BEEN SIGNED, SEALED AND DATED ELECTRONICALLY.

DATE PREPARED
 8/2/2024

ROUTE 60	STATE MO
DISTRICT SW	SHEET NO. 133
COUNTY WEBSTER	
JOB NO. J7P3425C	
CONTRACT ID.	
PROJECT NO.	
BRIDGE NO.	

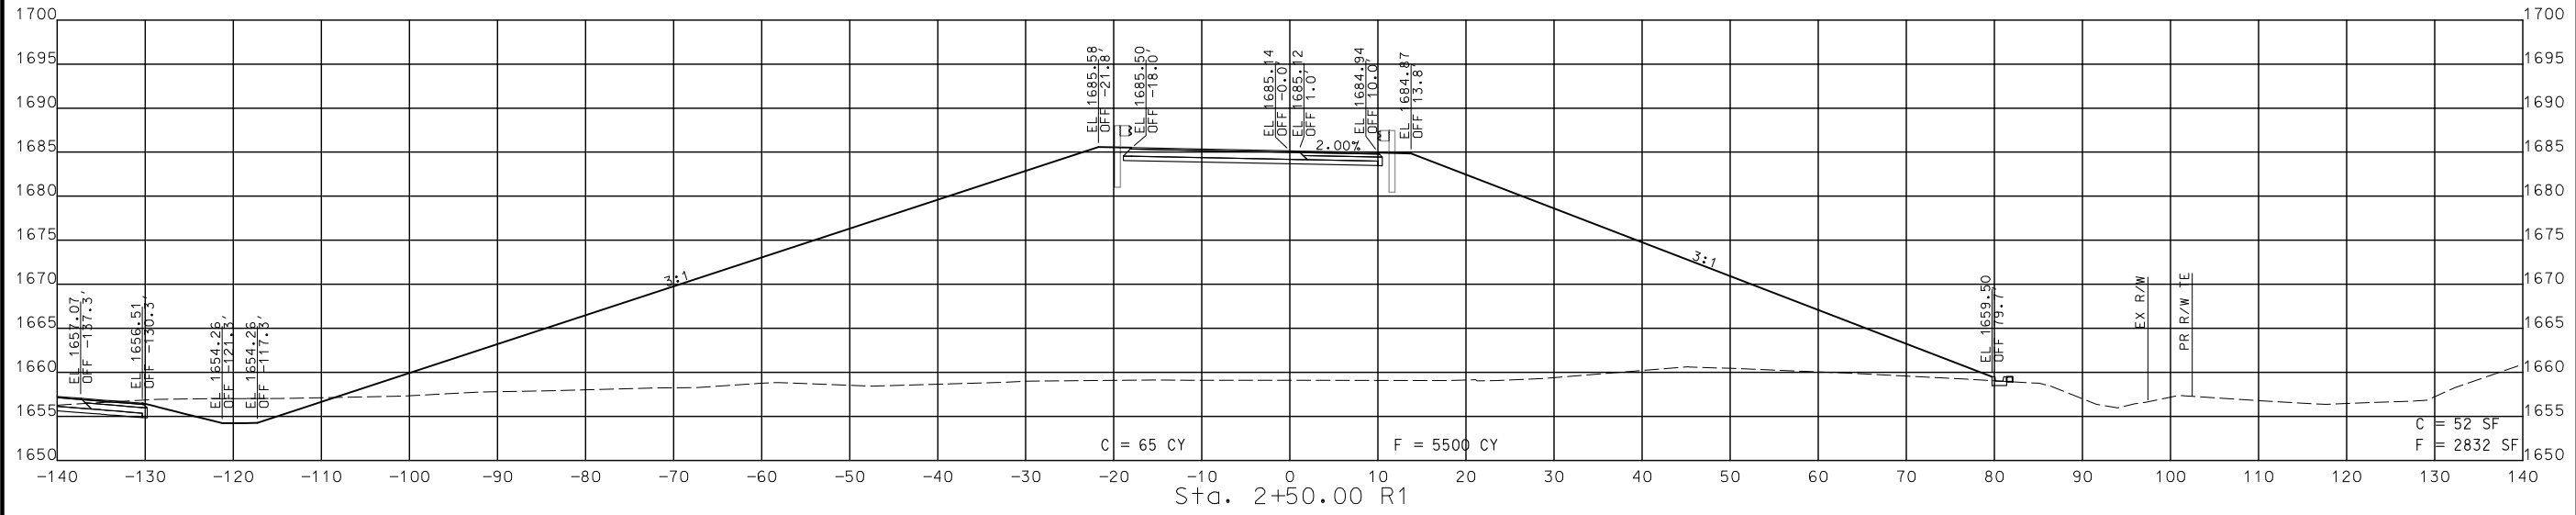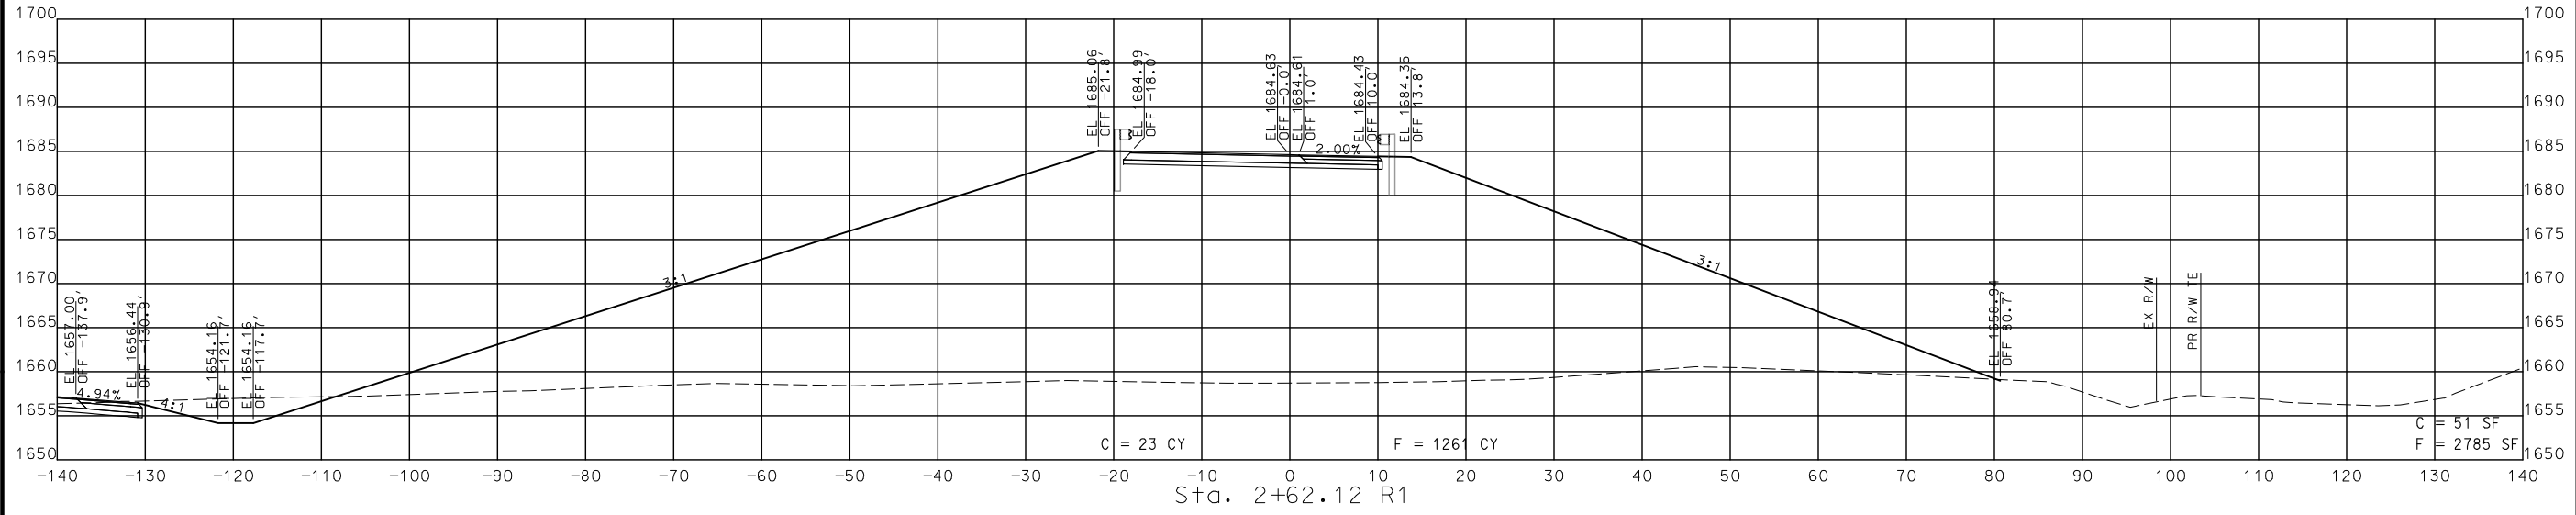

STA. 2+50.00 R1 TO STA. 2+62.12 R1

CROSS SECTIONS
 RAMP 4 (EB ON)

DATE	DESCRIPTION

MISSOURI HIGHWAYS AND TRANSPORTATION COMMISSION

105 WEST CAPITOL
 JEFFERSON CITY, MO 65102
 1-888-ASK-MODOT (1-888-275-6636)

CMT
 © Copyright CMT, Inc.
 CRAWFORD, MURPHY & TILLY, INC.
 651 WEST WASHINGTON STREET
 SPRINGFIELD, MO 65807 (417) 869-6009
 ENGINEERING CORPORATION - 000631




DISCLAIMER
 THE PROFESSIONAL WHOSE SIGNATURE AND PERSONAL SEAL APPEAR HEREON ASSUMES RESPONSIBILITY ONLY FOR WHAT APPEARS ON THIS PAGE, AND DISCLAIMS (PURSUANT TO SECTION 327.411 RSMO) SPECIFICATION, ESTIMATES, REPORTS, OR OTHER DOCUMENTS OR INSTRUMENTS NOT SEALED BY THE UNDERSIGNED PROFESSIONAL RELATING TO OR INTENDED TO BE USED FOR ANY PART OR PARTS OF THE PROJECT TO WHICH THIS PAGE REFERS.



THIS SHEET HAS BEEN SIGNED, SEALED AND DATED ELECTRONICALLY.

DATE PREPARED
 8/2/2024

ROUTE 60	STATE MO
DISTRICT SW	SHEET NO. 134
COUNTY WEBSTER	JOB NO. J7P3425C
CONTRACT ID.	PROJECT NO.
BRIDGE NO.	

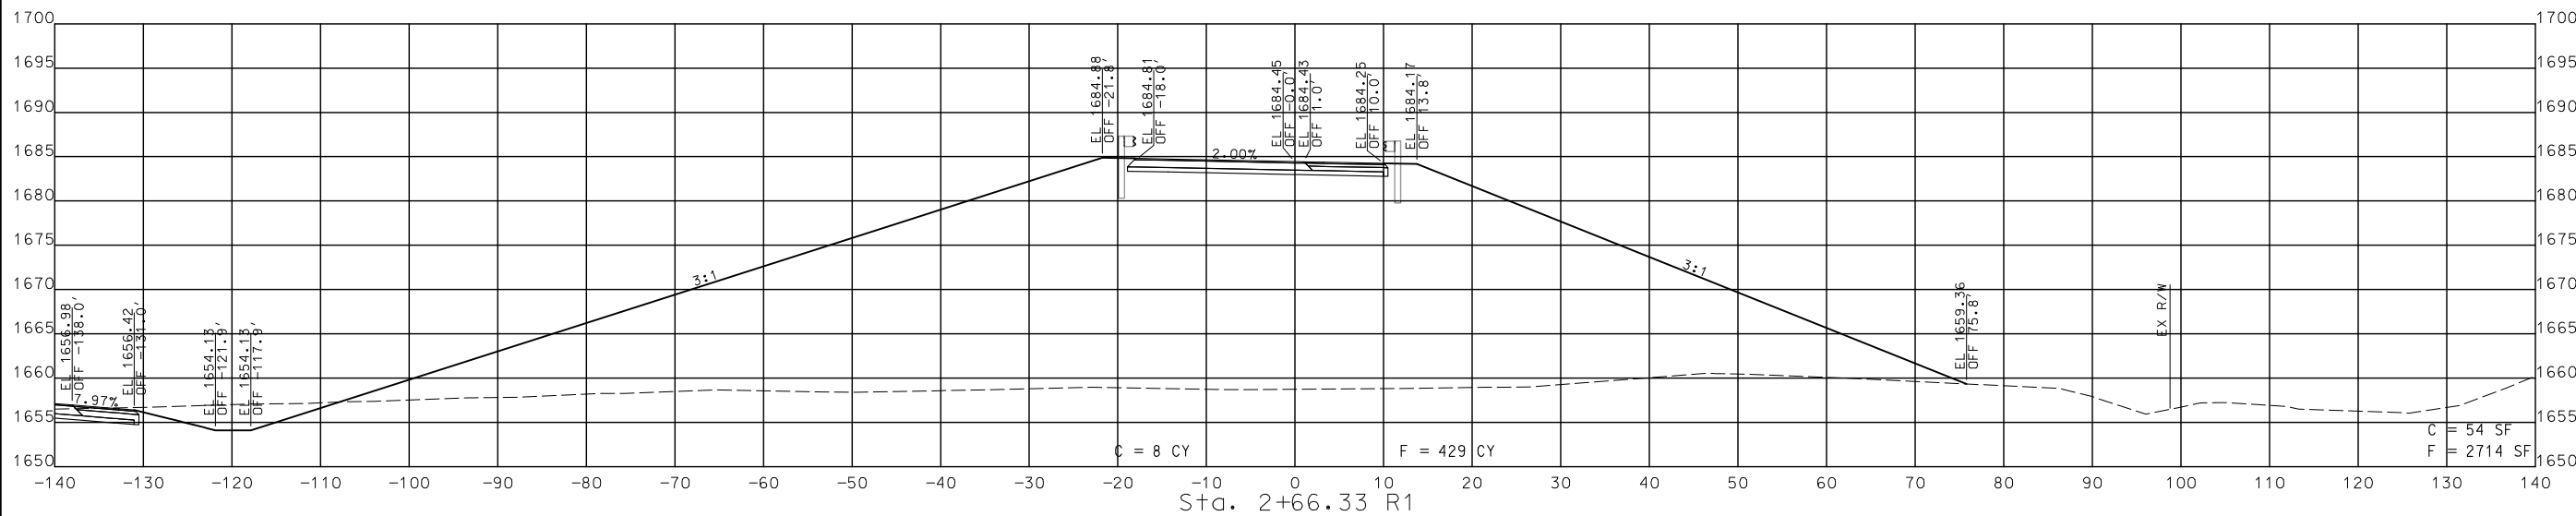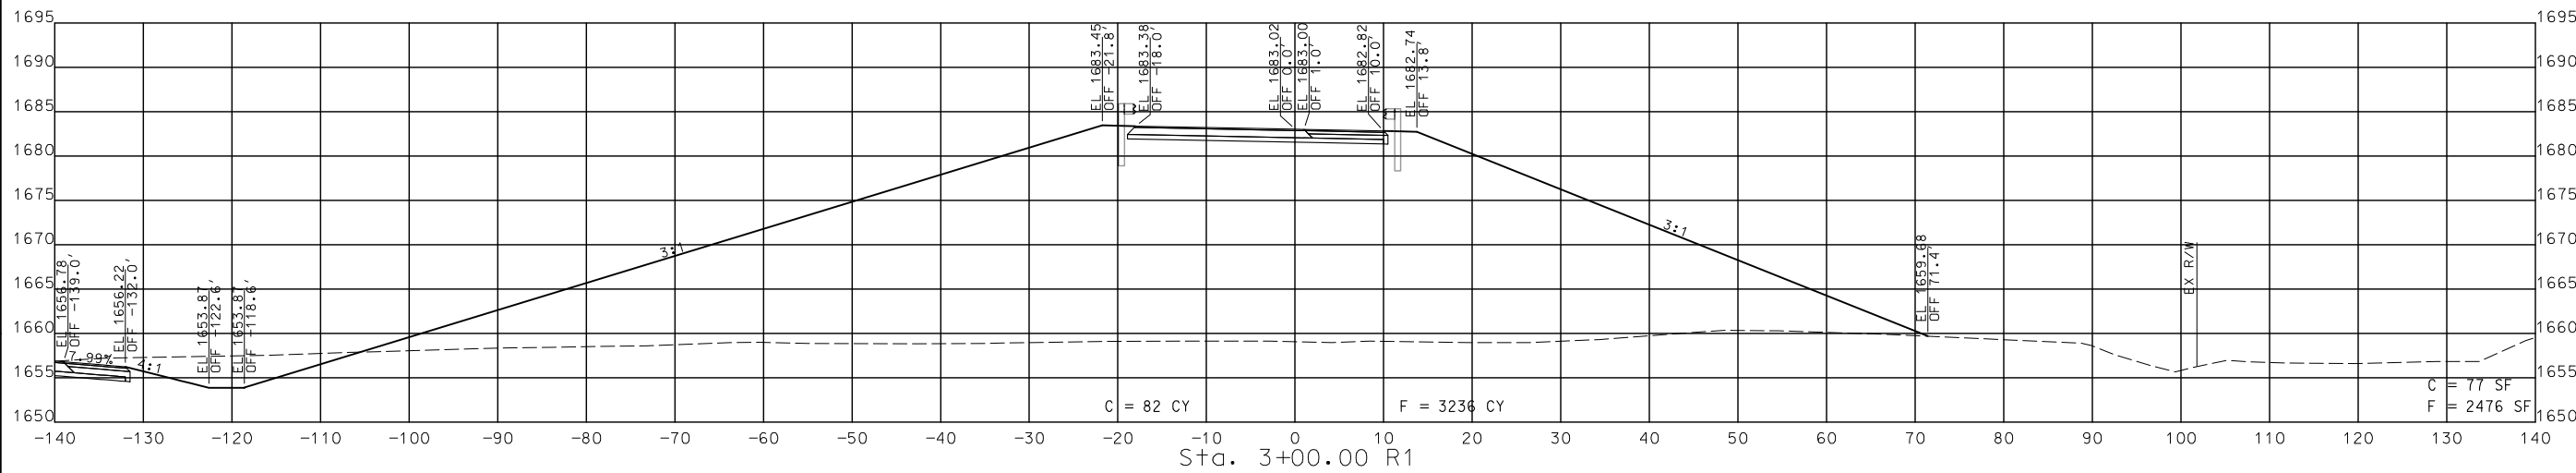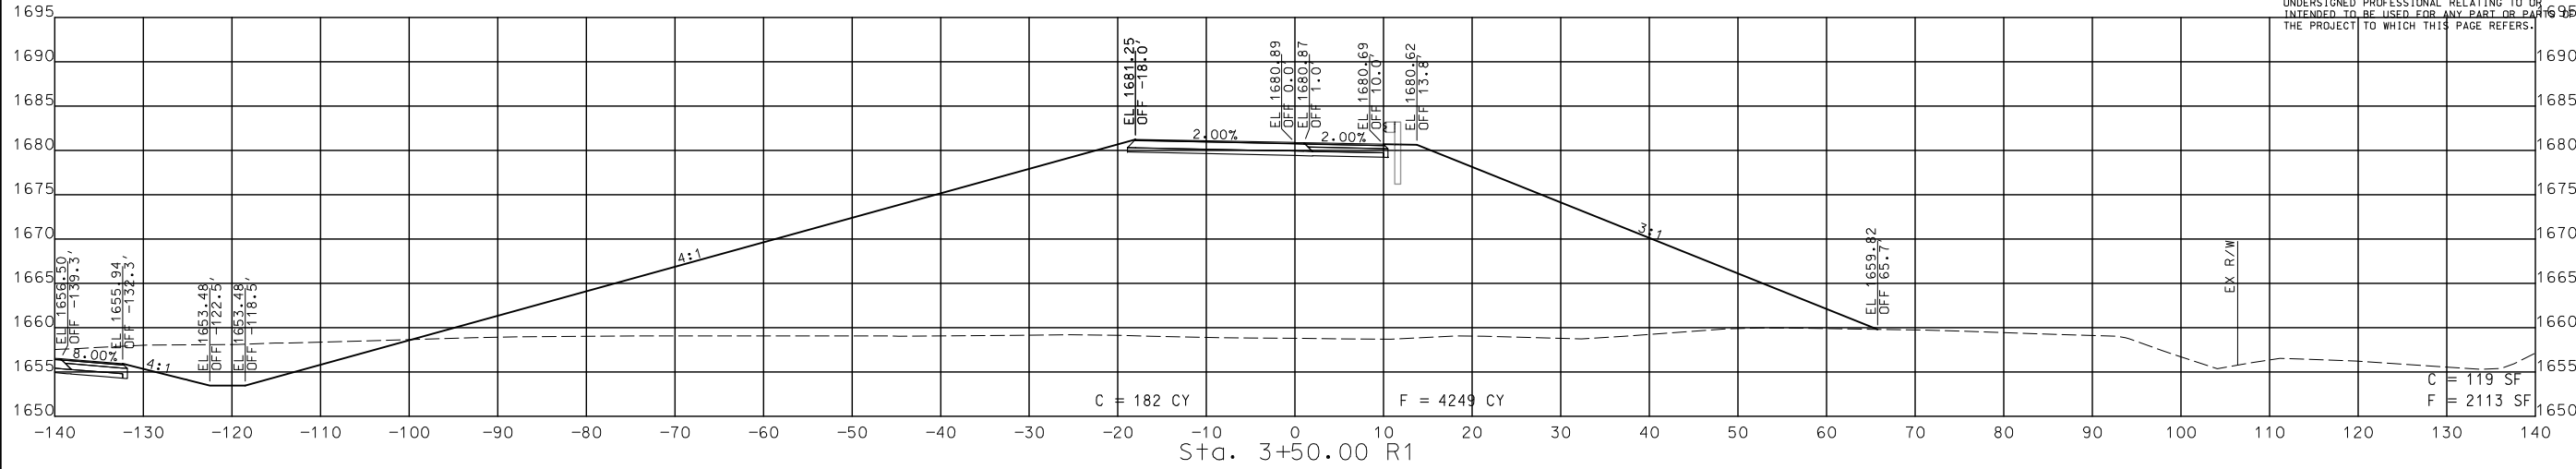

STA. 2+66.33 R1 TO STA. 3+50.00 R1

CROSS SECTIONS
 RAMP 4 (EB ON)


DATE	DESCRIPTION

MISSOURI HIGHWAYS AND TRANSPORTATION COMMISSION

105 WEST CAPITOL
 JEFFERSON CITY, MO 65102
 1-888-ASK-MODOT (1-888-275-6636)

CMT
 © Copyright CMT, Inc.
 CRAWFORD, MURPHY & TILLY, INC.
 655 WEST GARDNER STREET
 SPRINGFIELD, MO 65807 (417) 869-6009
 ENGINEERING CORPORATION - 000631

DISCLAIMER
THE PROFESSIONAL WHOSE SIGNATURE AND PERSONAL SEAL APPEAR HEREON ASSUMES RESPONSIBILITY ONLY FOR WHAT APPEARS ON THIS PAGE, AND DISCLAIMS (PURSUANT TO SECTION 327.411 RSMO) SPECIFICATION, ESTIMATES, REPORTS, OR OTHER DOCUMENTS OR INSTRUMENTS NOT SEALED BY THE UNDERSIGNED PROFESSIONAL RELATING TO OR INTENDED TO BE USED FOR ANY PART OR PARTS OF THE PROJECT TO WHICH THIS PAGE REFERS.

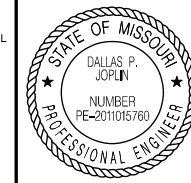

THIS SHEET HAS BEEN SIGNED, SEALED AND DATED ELECTRONICALLY.

DATE PREPARED

8/2/2024

ROUTE STATE

60 MO

DISTRICT SHEET NO.

SW 135

COUNTY

WEBSTER

JOB NO.

J7P3425C

CONTRACT ID.

PROJECT NO.

BRIDGE NO.

DESCRIPTION

DATE

MISSOURI HIGHWAYS AND TRANSPORTATION COMMISSION

105 WEST CAPITOL

JEFFERSON CITY, MO 65102

1-888-ASK-MODOT (1-888-278-6636)

CMT

© Copyright CMT, Inc.




CRAWFORD, MURPHY & TILLY, INC.

681 W. E. LINDALE STREET

SPRINGFIELD, MO 65807 (417) 869-6009

ENGINEERING CORPORATION - 000631

REV.

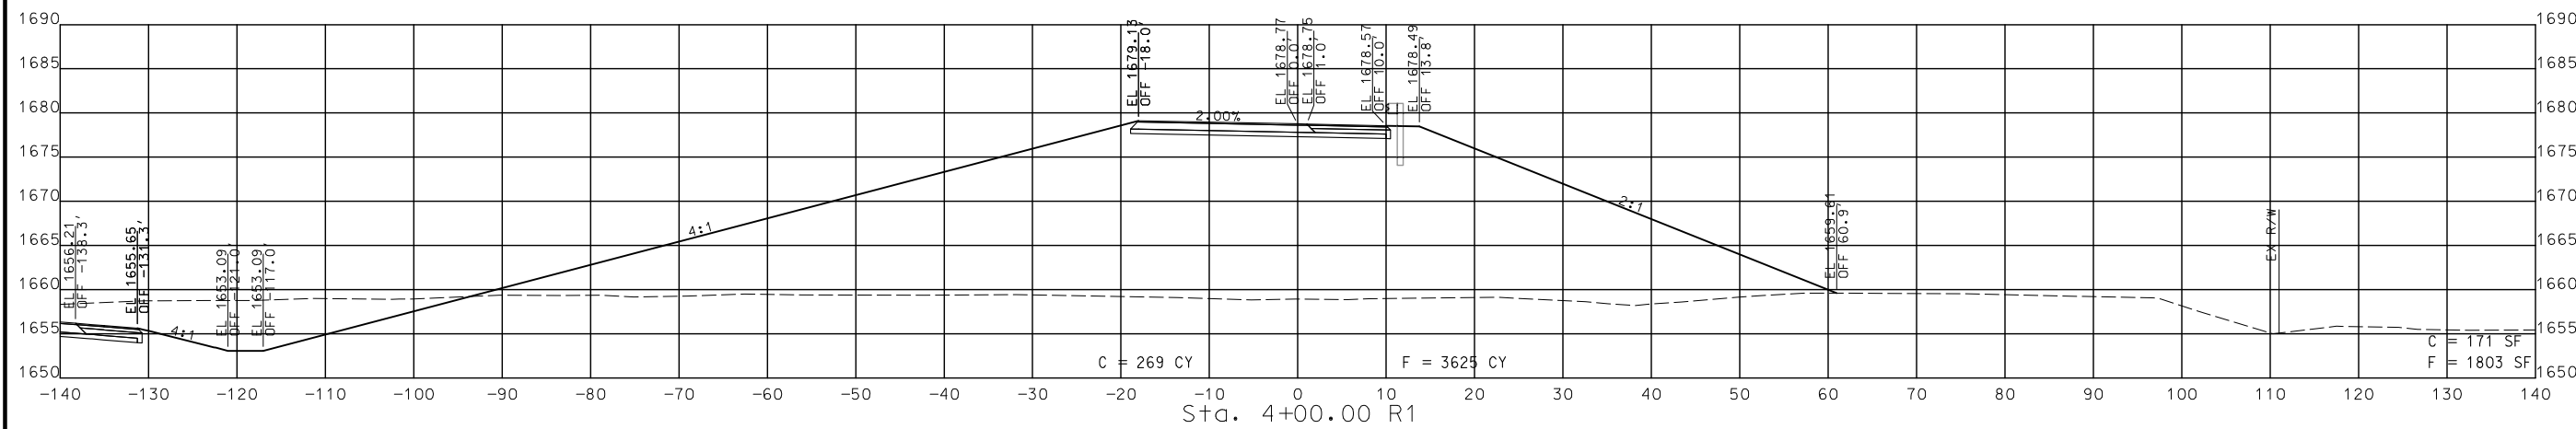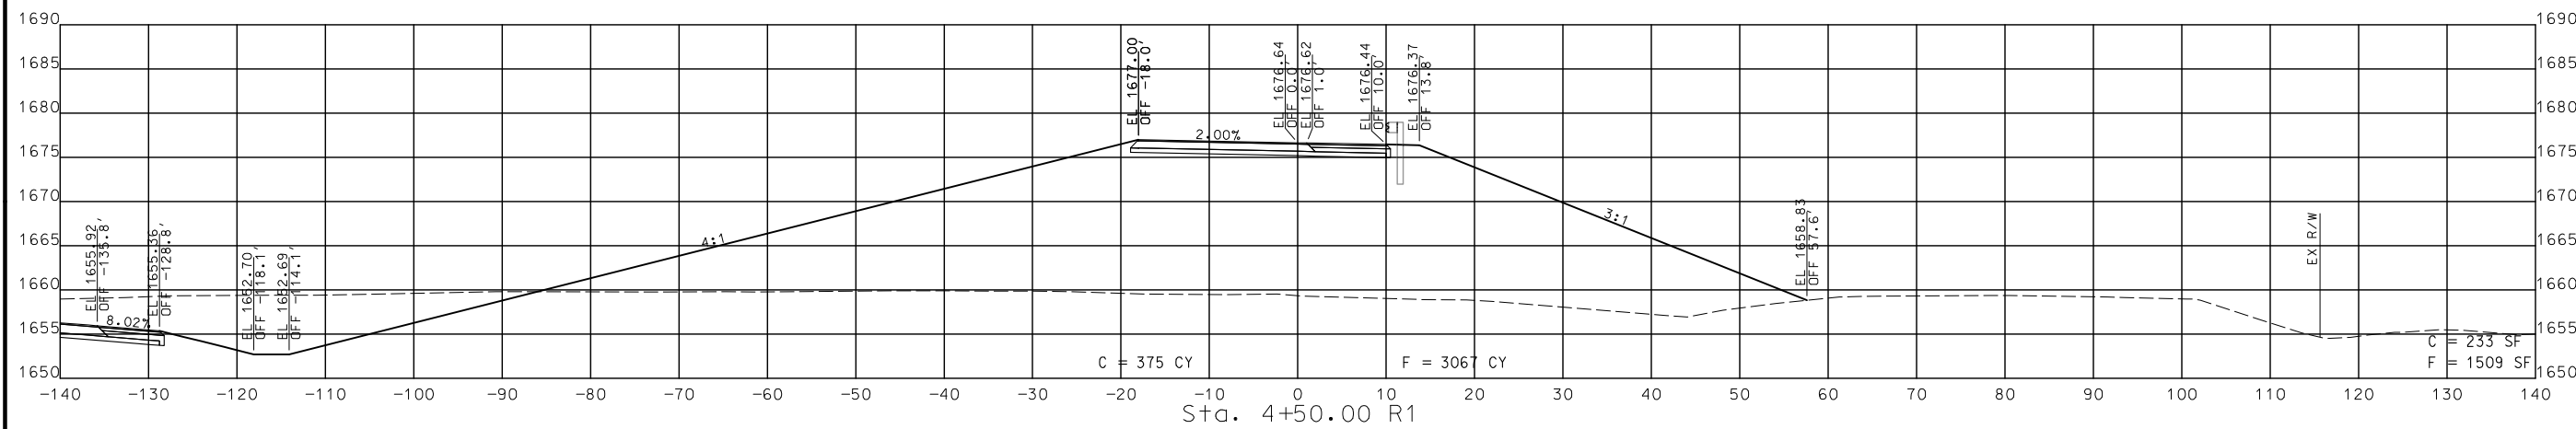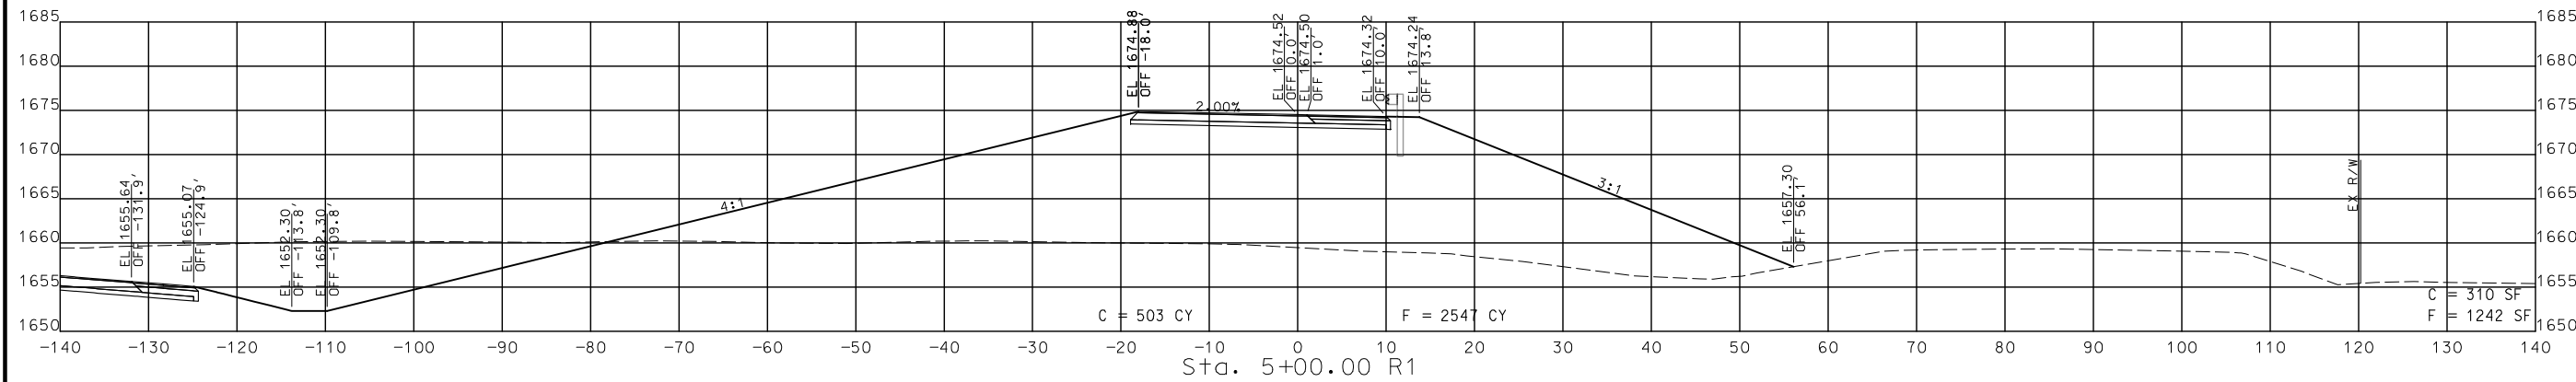

STA. 4+00.00 R1 TO STA. 5+00.00 R1

CROSS SECTIONS
RAMP 4 (EB ON)

DISCLAIMER
THE PROFESSIONAL WHOSE SIGNATURE AND PERSONAL SEAL APPEAR HEREON ASSUMES RESPONSIBILITY ONLY FOR WHAT APPEARS ON THIS PAGE, AND DISCLAIMS (PURSUANT TO SECTION 327.411 RSMO) SPECIFICATION, ESTIMATES, REPORTS, OR OTHER DOCUMENTS OR INSTRUMENTS NOT SEALED BY THE UNDERSIGNED PROFESSIONAL RELATING TO OR INTENDED TO BE USED FOR ANY PART OR PARTS OF THE PROJECT TO WHICH THIS PAGE REFERS.



THIS SHEET HAS BEEN SIGNED, SEALED AND DATED ELECTRONICALLY.

DATE PREPARED
8/2/2024

ROUTE STATE
60 MO
DISTRICT SHEET NO.
SW 137

COUNTY
WEBSTER
JOB NO.
J7P3425C
CONTRACT ID.

PROJECT NO.
BRIDGE NO.




DESCRIPTION

DATE

MISSOURI HIGHWAYS AND TRANSPORTATION COMMISSION

105 WEST CAPITOL
JEFFERSON CITY, MO 65102
1-888-ASK-MODOT (1-888-275-6636)


© Copyright CMT, Inc.
CRAWFORD, MURPHY & TILLY, INC.
651 WEST WASHINGTON ST. (RTE 1)
SPRINGFIELD, MO 65807 (417) 869-6009
ENGINEERING CORPORATION - 000631

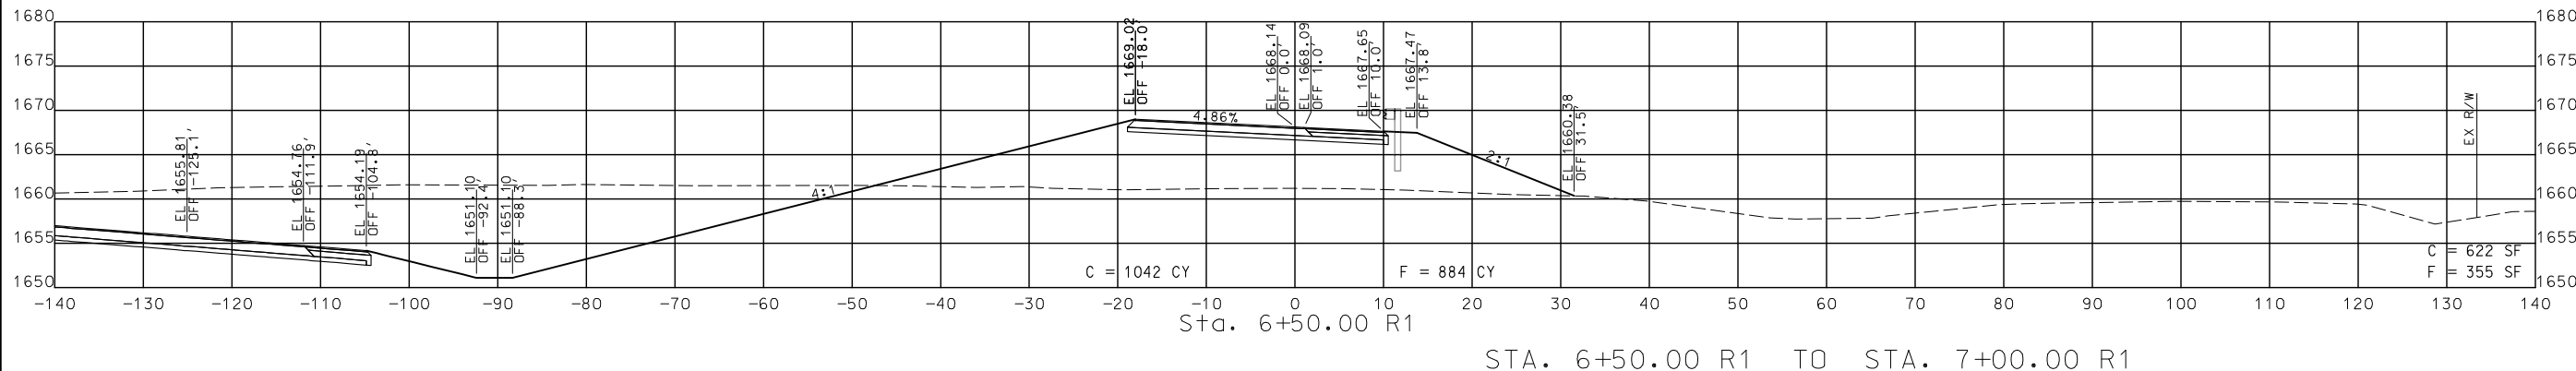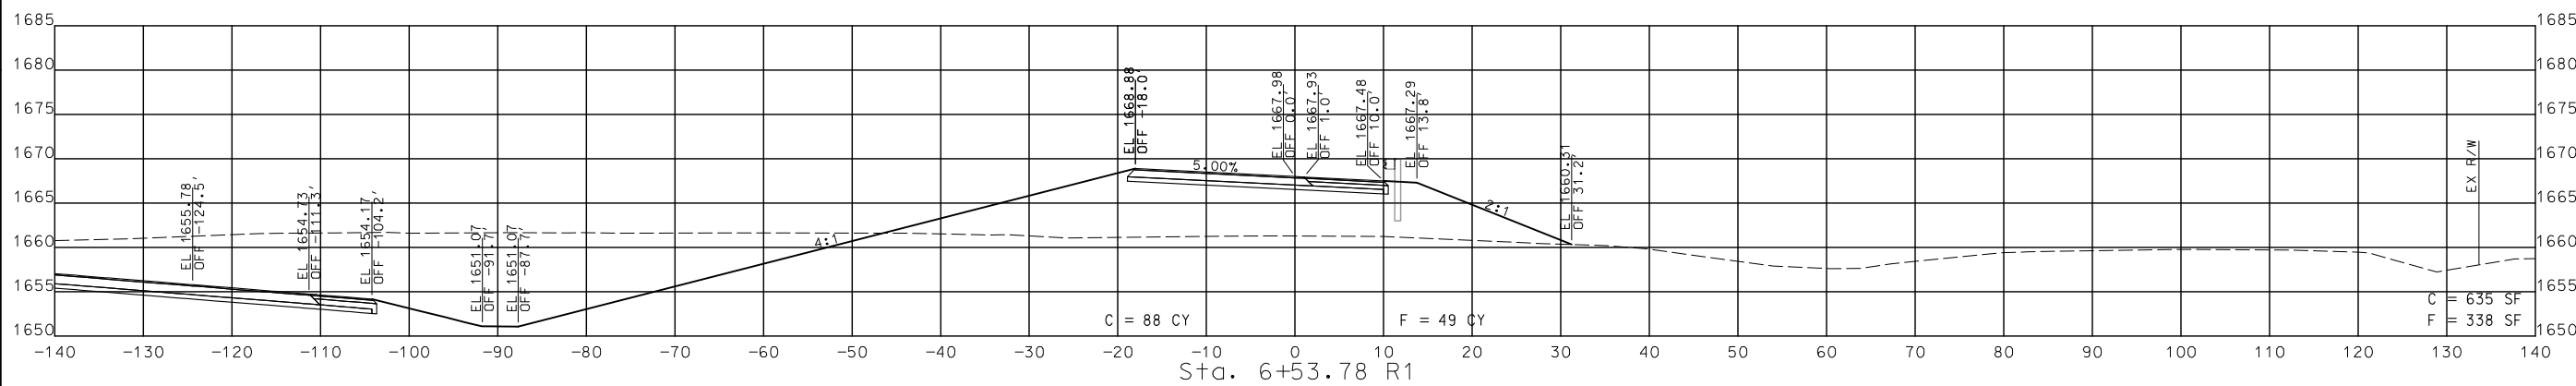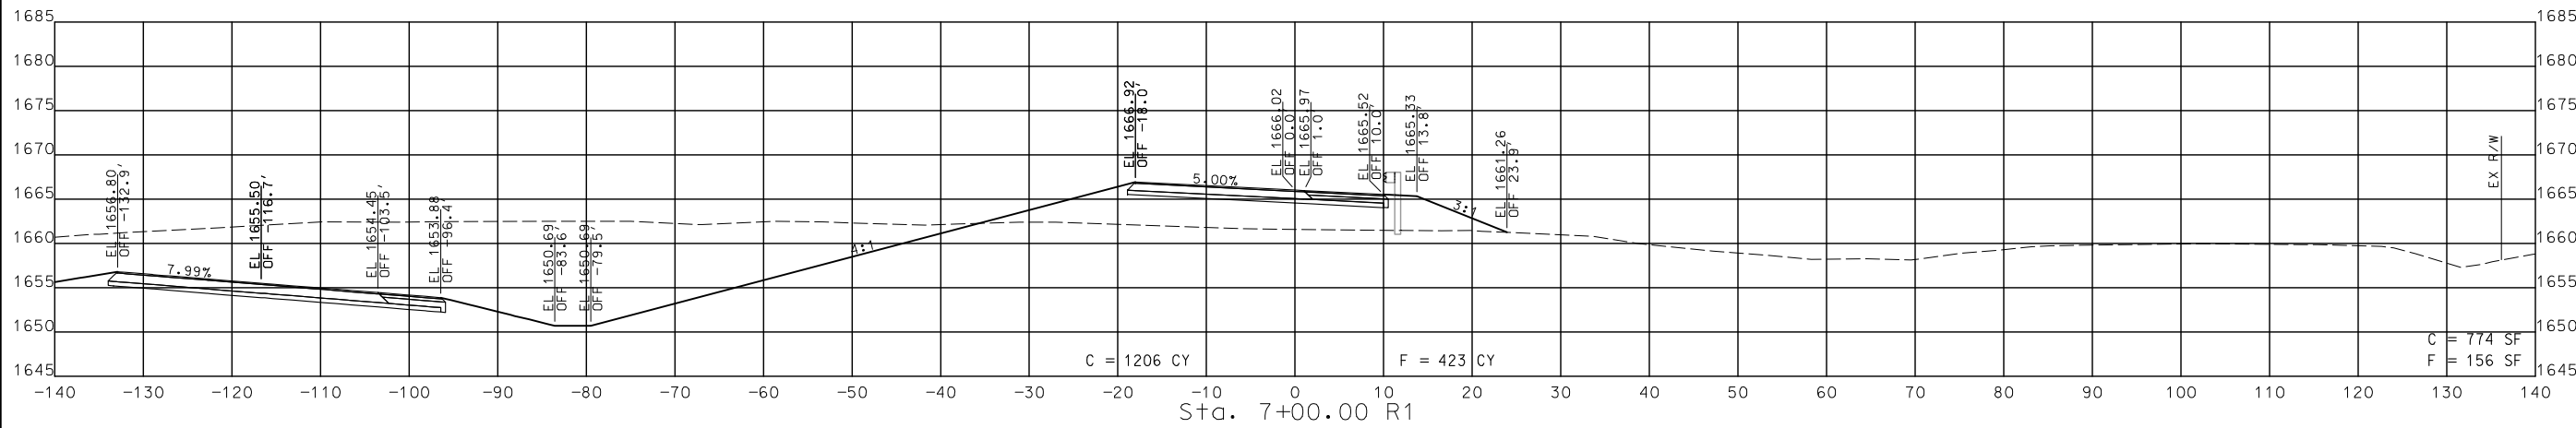

STA. 6+50.00 R1 TO STA. 7+00.00 R1

CROSS SECTIONS
RAMP 4 (EB ON)

DISCLAIMER
 THE PROFESSIONAL WHOSE SIGNATURE AND PERSONAL SEAL APPEAR HEREON ASSUMES RESPONSIBILITY ONLY FOR WHAT APPEARS ON THIS PAGE, AND DISCLAIMS (PURSUANT TO SECTION 327.411 RSMO) SPECIFICATION, ESTIMATES, REPORTS, OR OTHER DOCUMENTS OR INSTRUMENTS NOT SEALED BY THE UNDERSIGNED PROFESSIONAL RELATING TO OR INTENDED TO BE USED FOR ANY PART OR PARTS OF THE PROJECT TO WHICH THIS PAGE REFERS.

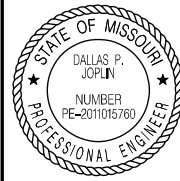

THIS SHEET HAS BEEN SIGNED, SEALED AND DATED ELECTRONICALLY.

DATE PREPARED
 8/2/2024

ROUTE 60 STATE MO

DISTRICT SW SHEET NO. 138

COUNTY WEBSTER

JOB NO. J7P3425C

CONTRACT ID.

PROJECT NO.


BRIDGE NO.

DESCRIPTION	DATE




MISSOURI HIGHWAYS AND TRANSPORTATION COMMISSION



105 WEST CAPITOL
 JEFFERSON CITY, MO 65102
 1-888-ASK-MODOT (1-888-278-6636)

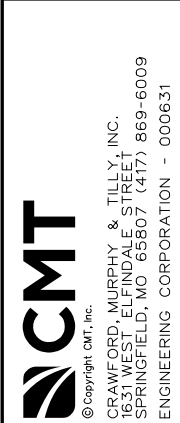

© Copyright CMT, Inc.
 CRAWFORD, MURPHY & TILLY, INC.
 6818 W. SANDALE STREET
 SPRINGFIELD, MO 65807 (417) 869-6009
 ENGINEERING CORPORATION - 000631

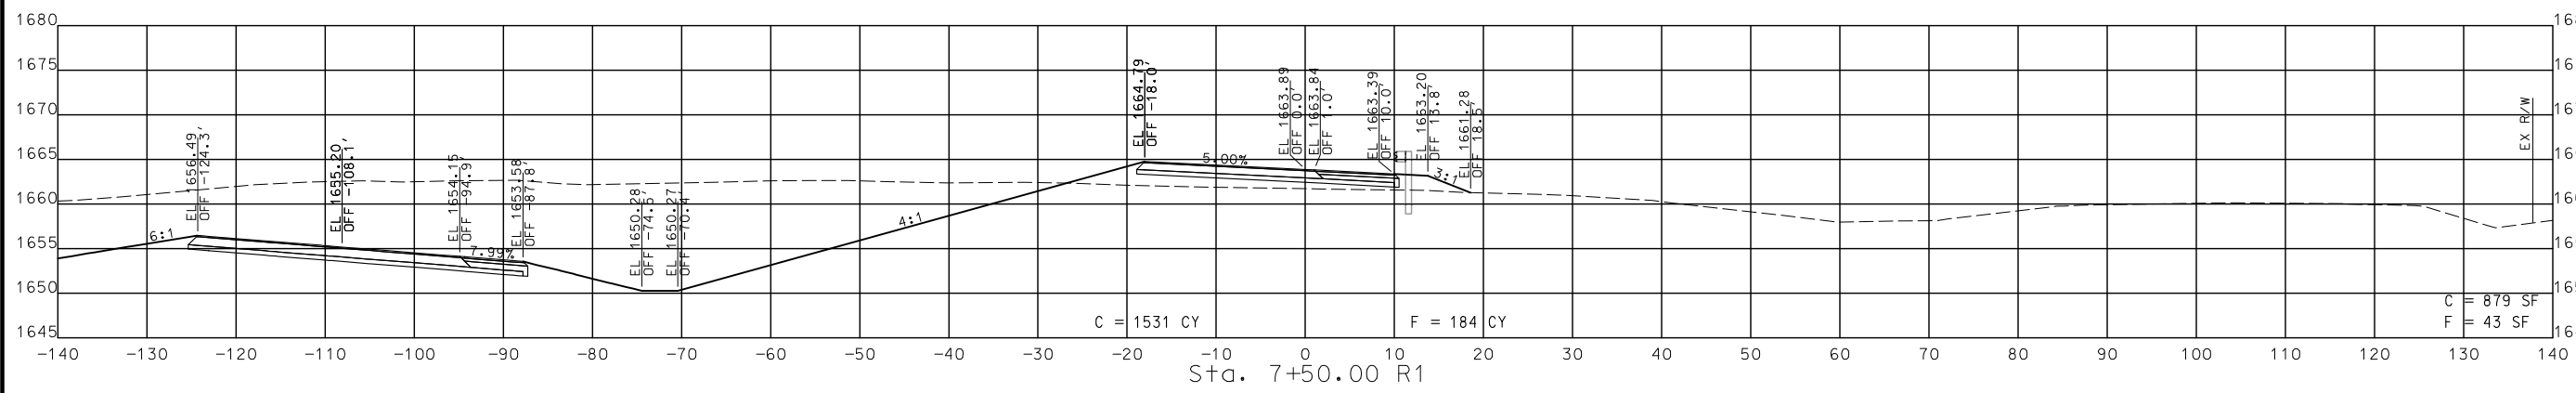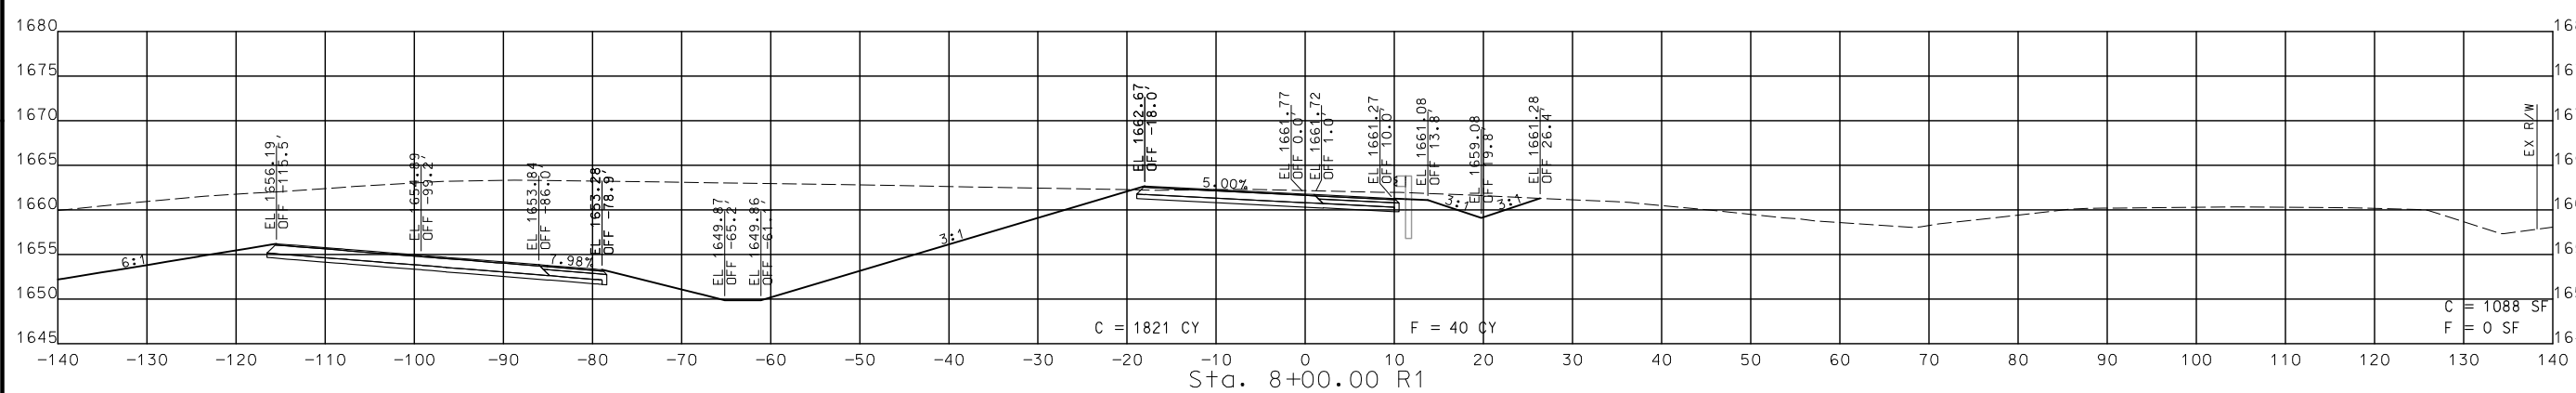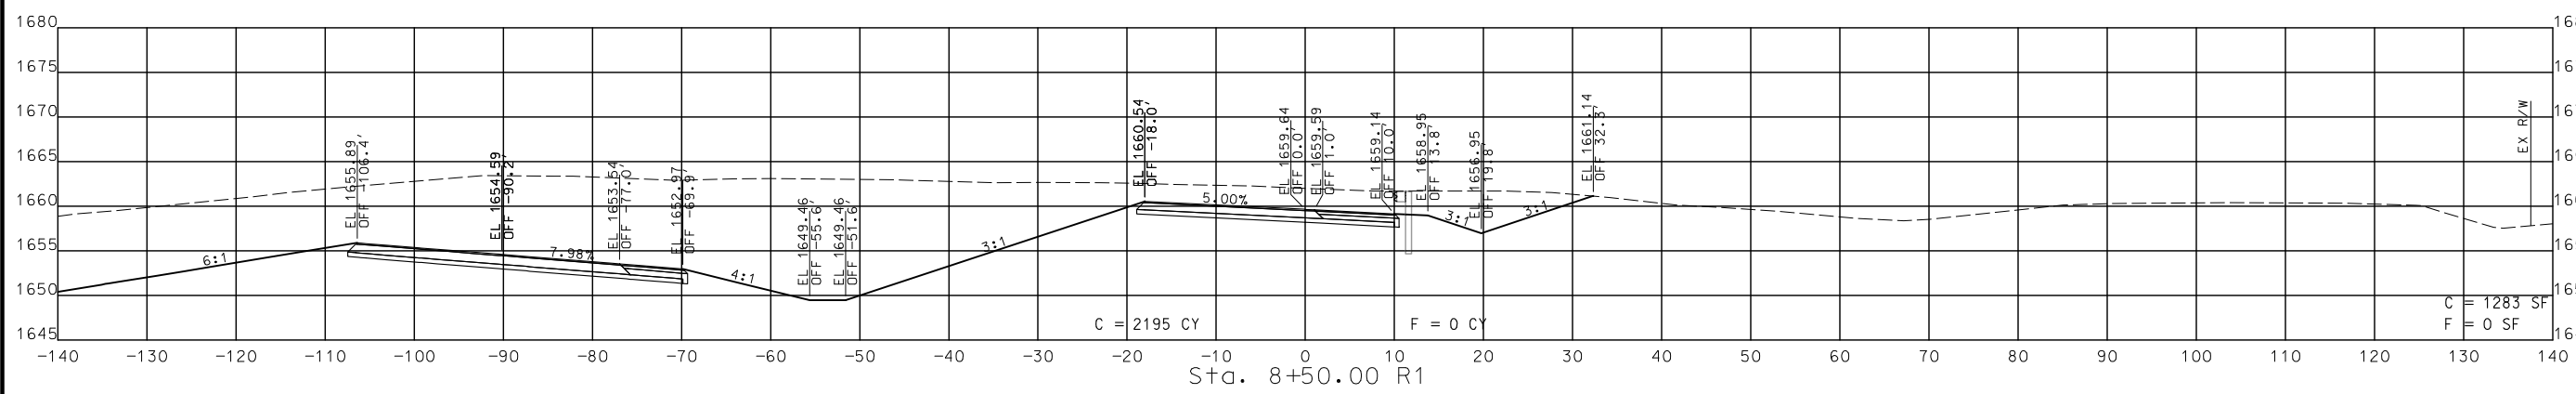

STA. 7+50.00 R1 TO STA. 8+50.00 R1

CROSS SECTIONS
 RAMP 4 (EB ON)

DISCLAIMER
 THE PROFESSIONAL WHOSE SIGNATURE AND PERSONAL SEAL APPEAR HEREON ASSUMES RESPONSIBILITY ONLY FOR WHAT APPEARS ON THIS PAGE, AND DISCLAIMS (PURSUANT TO SECTION 327.411 RSMO) SPECIFICATION, ESTIMATES, REPORTS, OR OTHER DOCUMENTS OR INSTRUMENTS NOT SEALED BY THE UNDERSIGNED PROFESSIONAL RELATING TO OR INTENDED TO BE USED FOR ANY PART OR PARTS OF THE PROJECT TO WHICH THIS PAGE REFERS.



THIS SHEET HAS BEEN SIGNED, SEALED AND DATED ELECTRONICALLY.

DATE PREPARED
 9/3/2024

ROUTE 60 STATE MO
 DISTRICT SW SHEET NO. 139

COUNTY WEBSTER
 JOB NO. J7P3425C
 CONTRACT ID.

PROJECT NO.

BRIDGE NO.




DESCRIPTION	DATE

MISSOURI HIGHWAYS AND TRANSPORTATION COMMISSION
 MoDOT
 105 WEST CAPITOL
 JEFFERSON CITY, MO 65102
 1-888-ASK-MODOT (1-888-278-6636)

CMT
 © Copyright CMT, Inc.
 CRAWFORD, MURPHY & TILLY, INC.
 6351 WINDLE ST. TRFLY
 SPRINGFIELD, MO 65807 (417) 869-6009
 ENGINEERING CORPORATION - 000631

IF A SEAL IS PRESENT ON THIS SHEET IT HAS BEEN ELECTRONICALLY SEALED AND DATED.


REV.

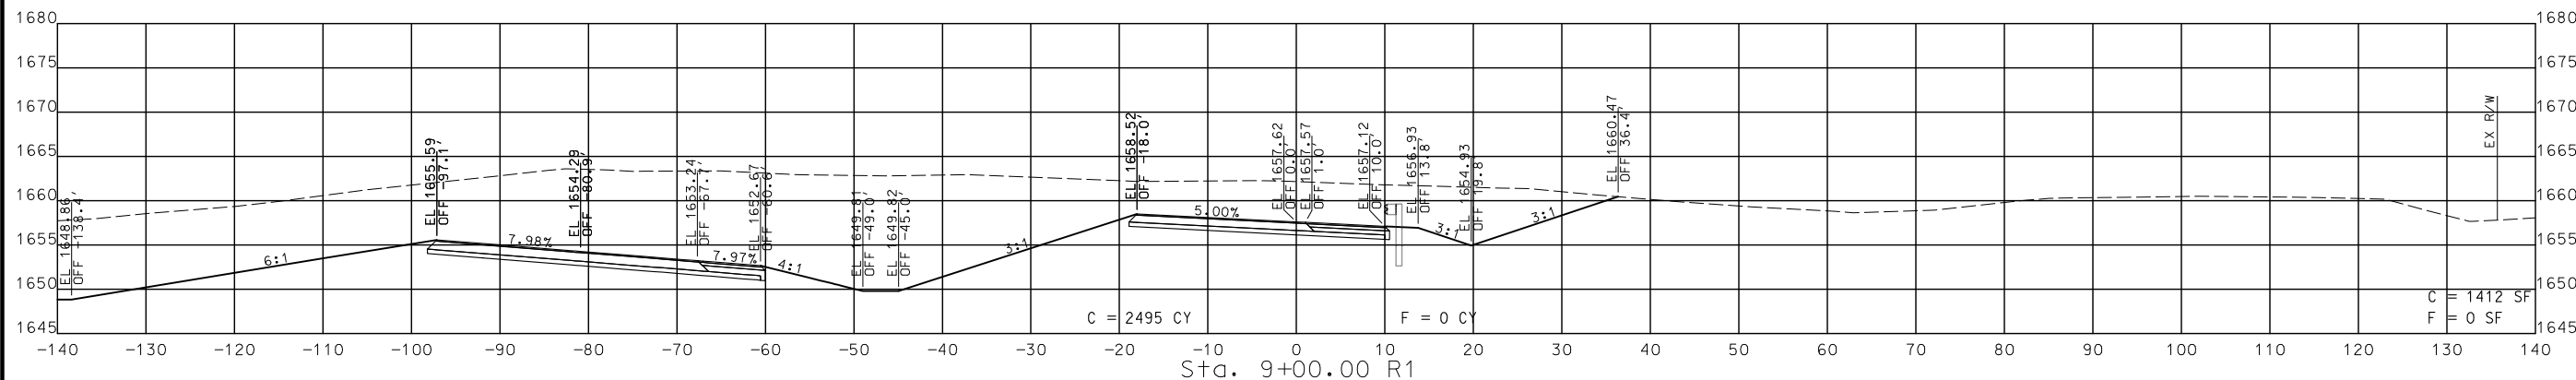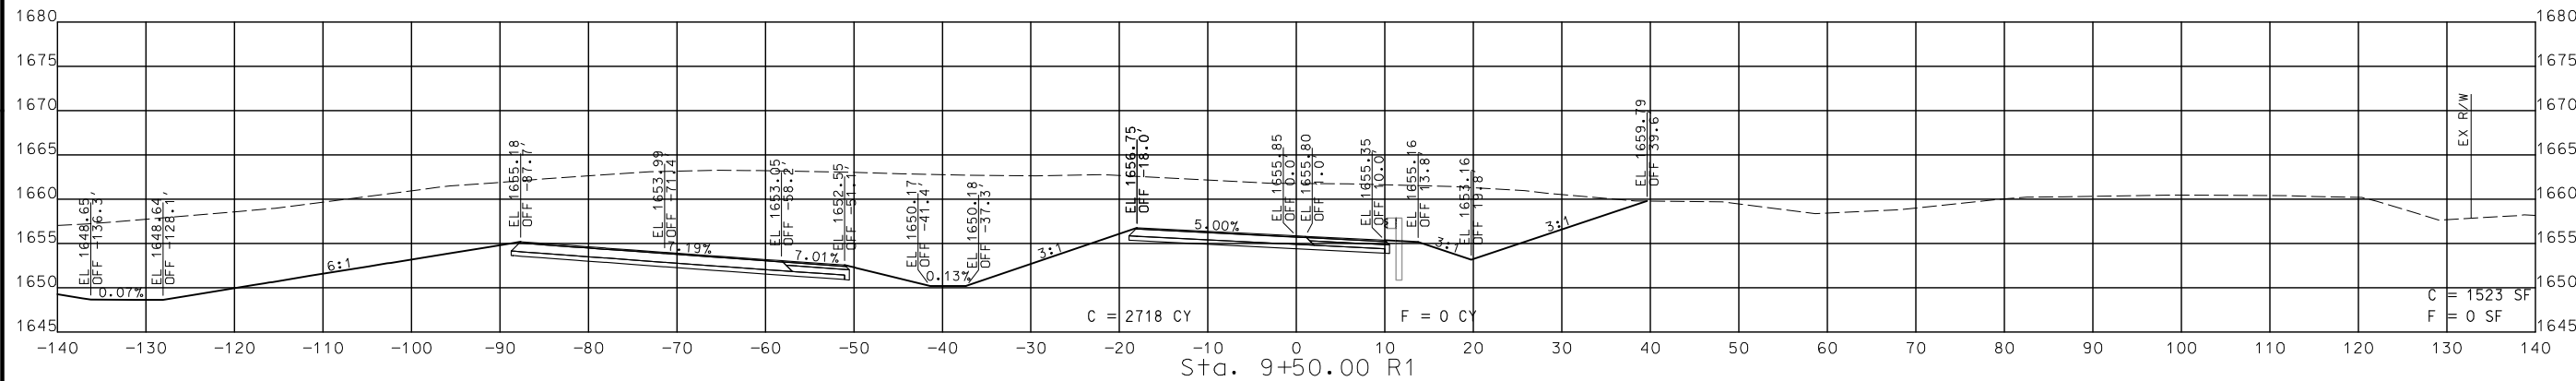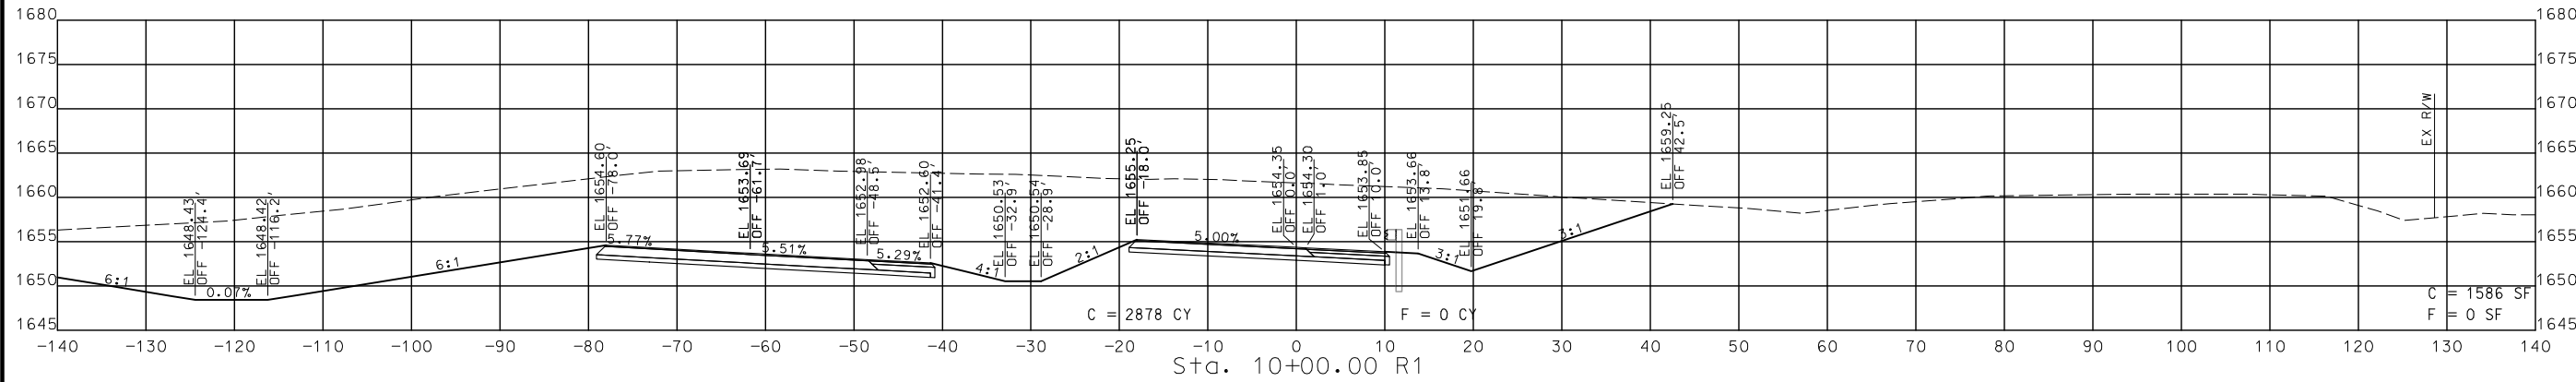

STA. 9+00.00 R1 TO STA. 10+00.00 R1

CROSS SECTIONS
 RAMP 4 (EB ON)

DISCLAIMER
 THE PROFESSIONAL WHOSE SIGNATURE AND PERSONAL SEAL APPEAR HEREON ASSUMES RESPONSIBILITY ONLY FOR WHAT APPEARS ON THIS PAGE, AND DISCLAIMS (PURSUANT TO SECTION 327.411 RSMO) SPECIFICATIONS, ESTIMATES, REPORTS, OR OTHER DOCUMENTS OR INSTRUMENTS NOT SEALED BY THE UNDERSIGNED PROFESSIONAL RELATING TO OR INTENDED TO BE USED FOR ANY PART OR PARTS OF THE PROJECT TO WHICH THIS PAGE REFERS.

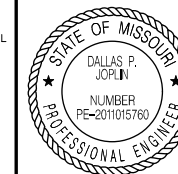

THIS SHEET HAS BEEN SIGNED, SEALED AND DATED ELECTRONICALLY.

DATE PREPARED
 9/3/2024

ROUTE 60 STATE MO
 DISTRICT SW SHEET NO. 140

COUNTY WEBSTER




JOB NO. J7P3425C

CONTRACT ID.

PROJECT NO.

BRIDGE NO.

IF A SEAL IS PRESENT ON THIS SHEET IT HAS BEEN ELECTRONICALLY SEALED AND DATED.

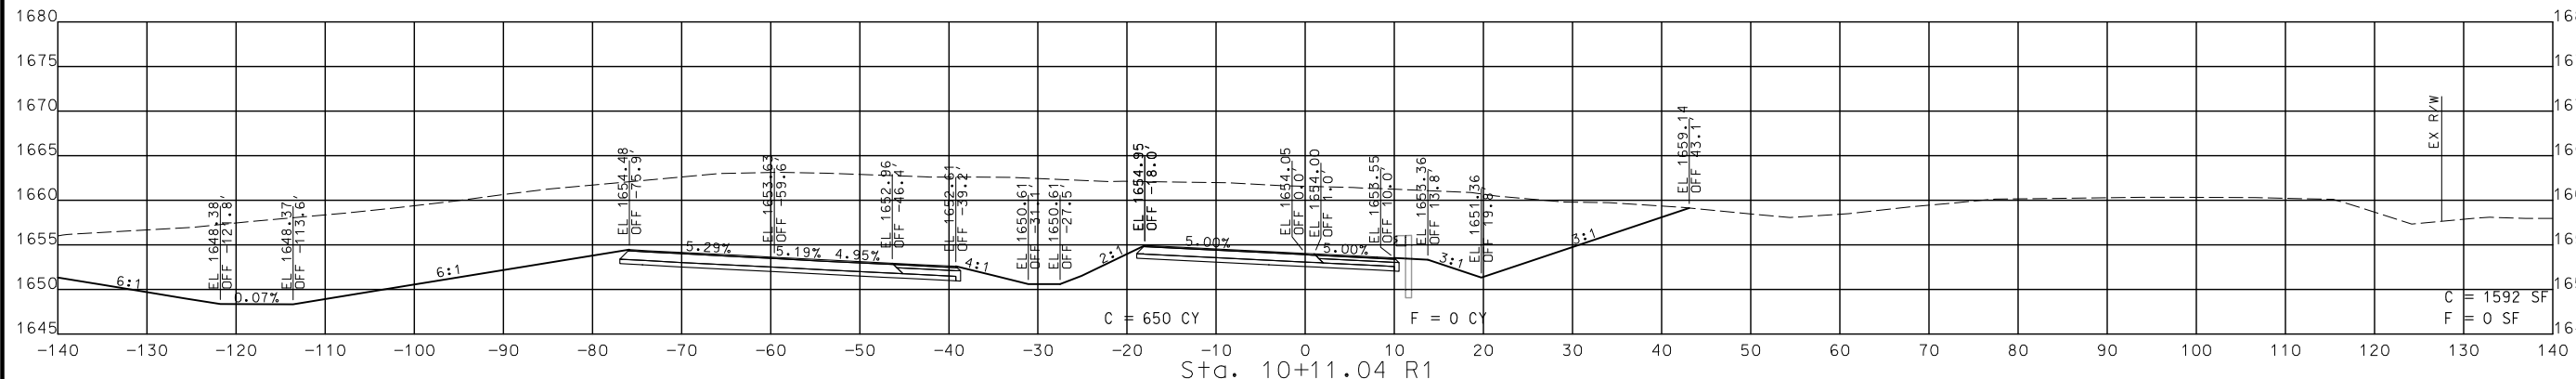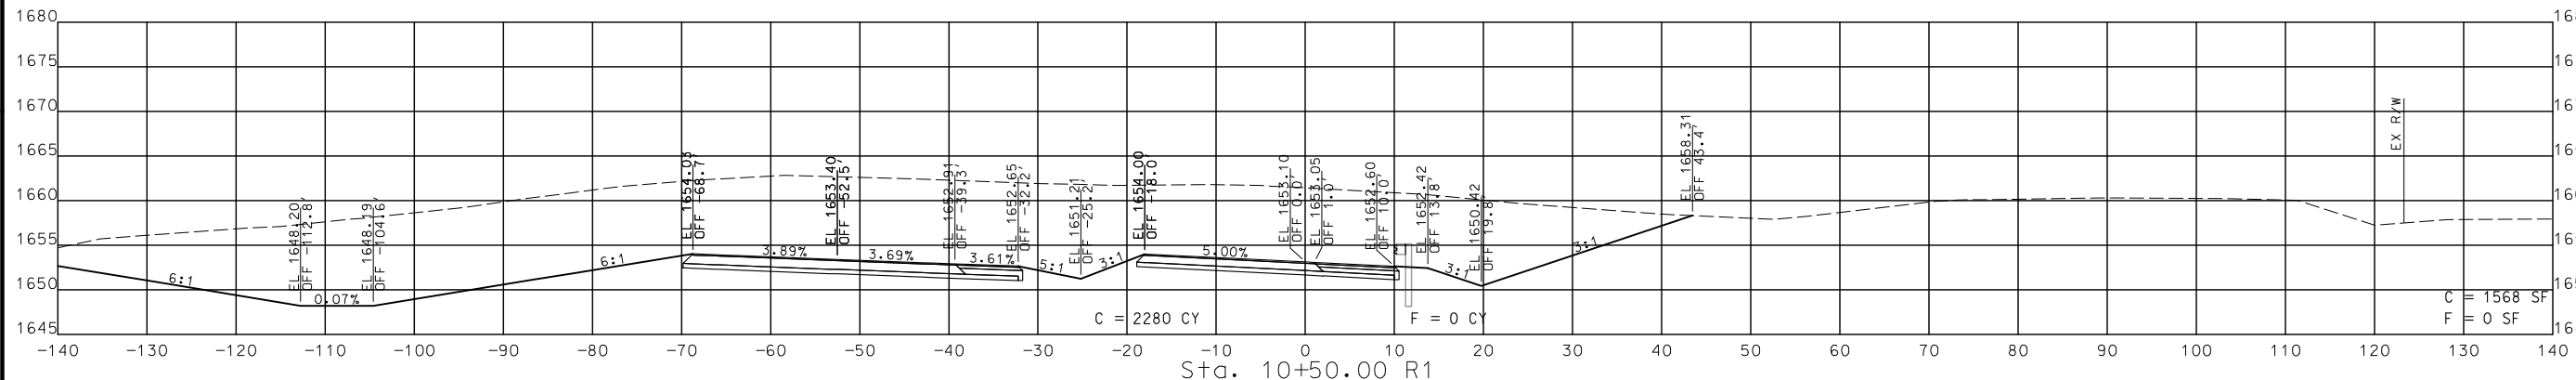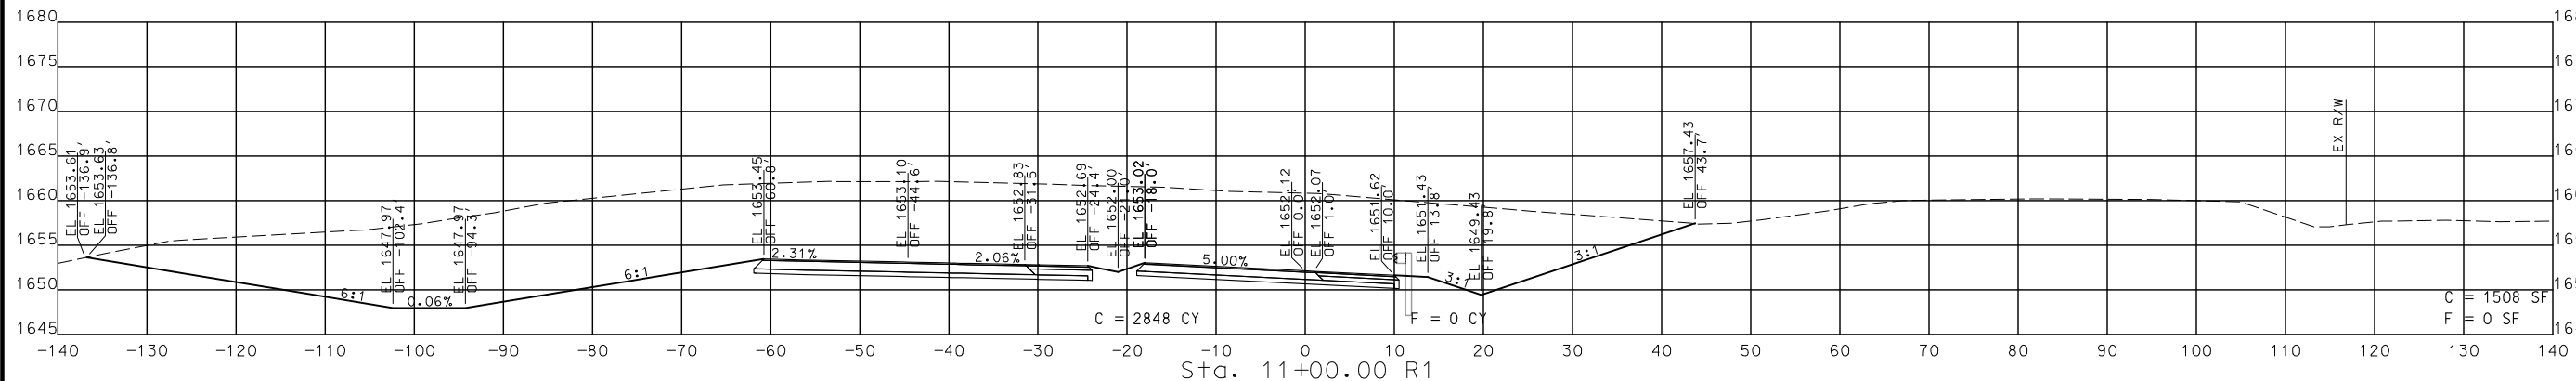

STA. 10+11.04 R1 TO STA. 11+00.00 R1

CROSS SECTIONS
 RAMP 4 (EB ON)



CRAWFORD, MURPHY & TILLY, INC.
 6811 E. ANDERSON ST., SUITE 100
 SPRINGFIELD, MO 65807 (417) 869-6009
 ENGINEERING CORPORATION - 000631



MISSOURI HIGHWAYS AND TRANSPORTATION
 COMMISSION
 105 WEST CAPITOL
 JEFFERSON CITY, MO 65102
 1-888-ASK-MODOT (1-888-278-6636)

DISCLAIMER
THE PROFESSIONAL WHOSE SIGNATURE AND PERSONAL SEAL APPEAR HEREON ASSUMES RESPONSIBILITY ONLY FOR WHAT APPEARS ON THIS PAGE, AND DISCLAIMS (PURSUANT TO SECTION 327.411 RSMO) SPECIFICATION, ESTIMATES, REPORTS, OR OTHER DOCUMENTS OR INSTRUMENTS NOT SEALED BY THE UNDERSIGNED PROFESSIONAL RELATING TO OR INTENDED TO BE USED FOR ANY PART OR PARTS OF THE PROJECT TO WHICH THIS PAGE REFERS.



THIS SHEET HAS BEEN SIGNED, SEALED AND DATED ELECTRONICALLY.




DATE PREPARED
9/3/2024

ROUTE STATE
60 MO
DISTRICT SHEET NO.
SW 141

COUNTY
WEBSTER
JOB NO.
J7P3425C
CONTRACT ID.

PROJECT NO.

BRIDGE NO.

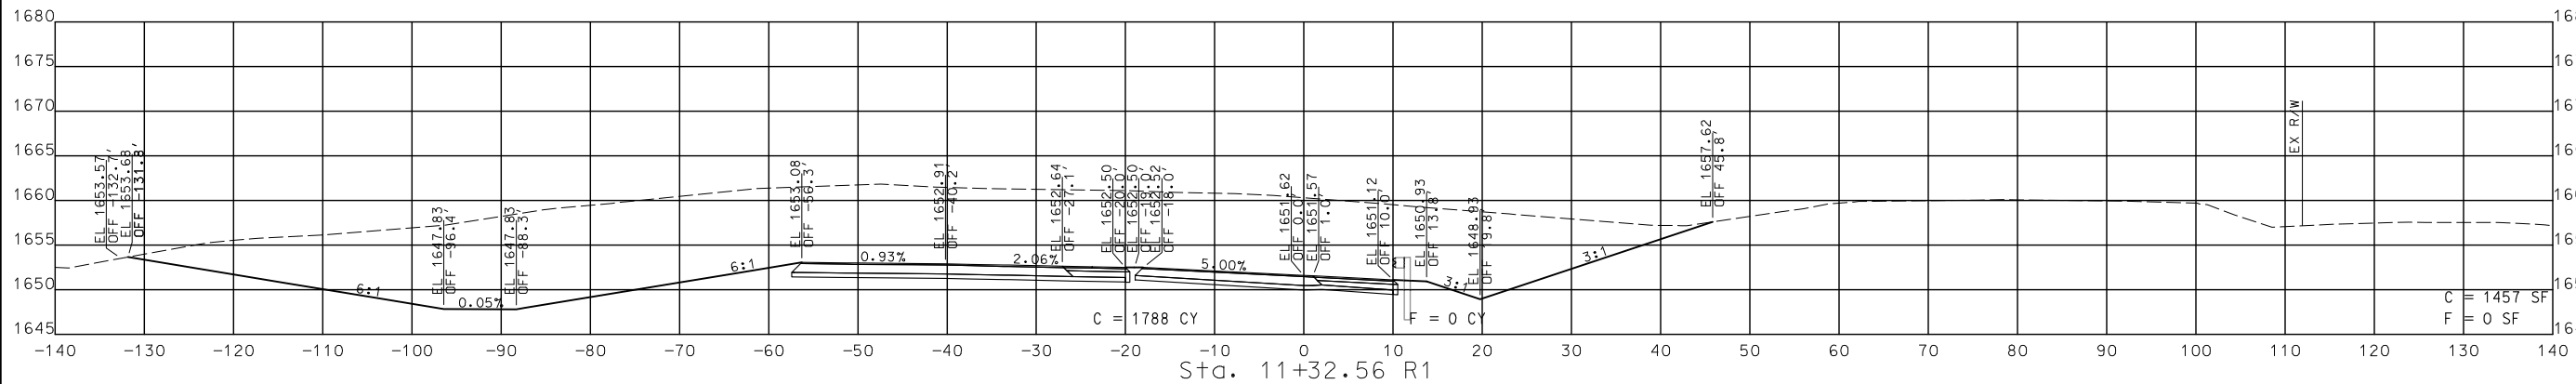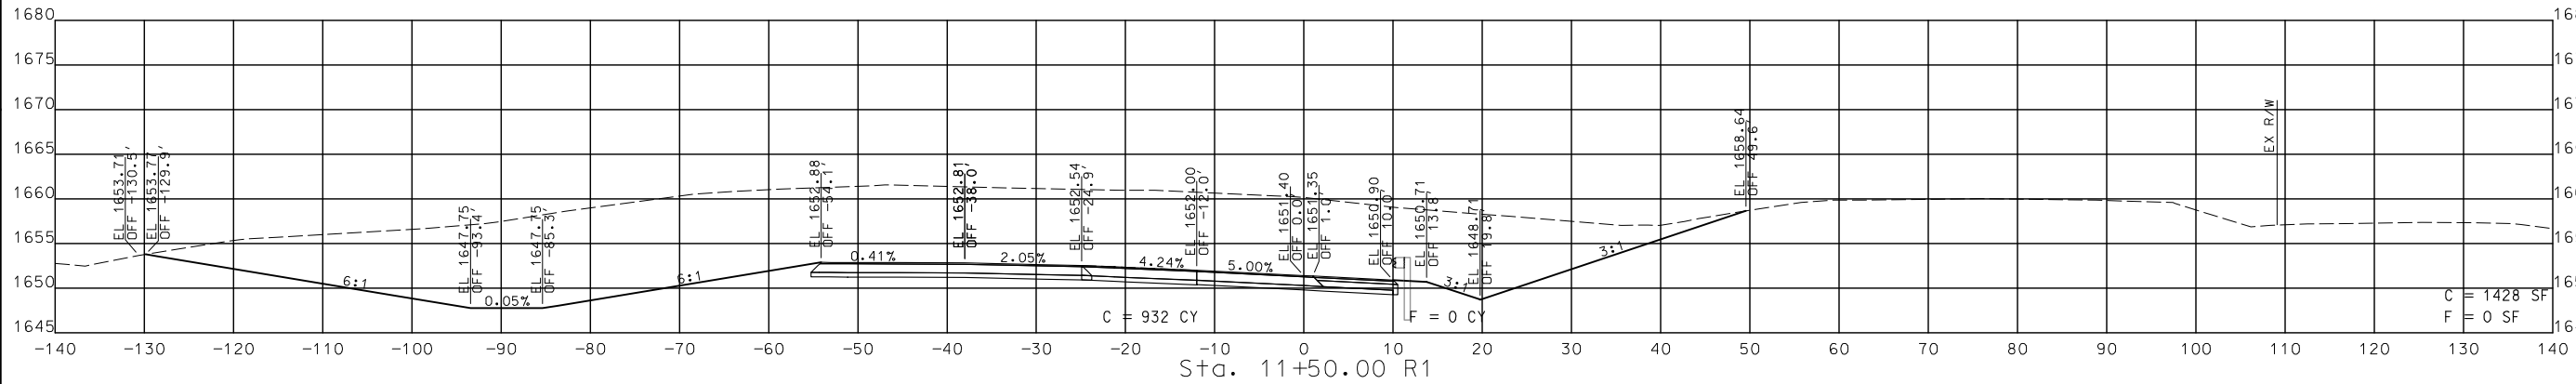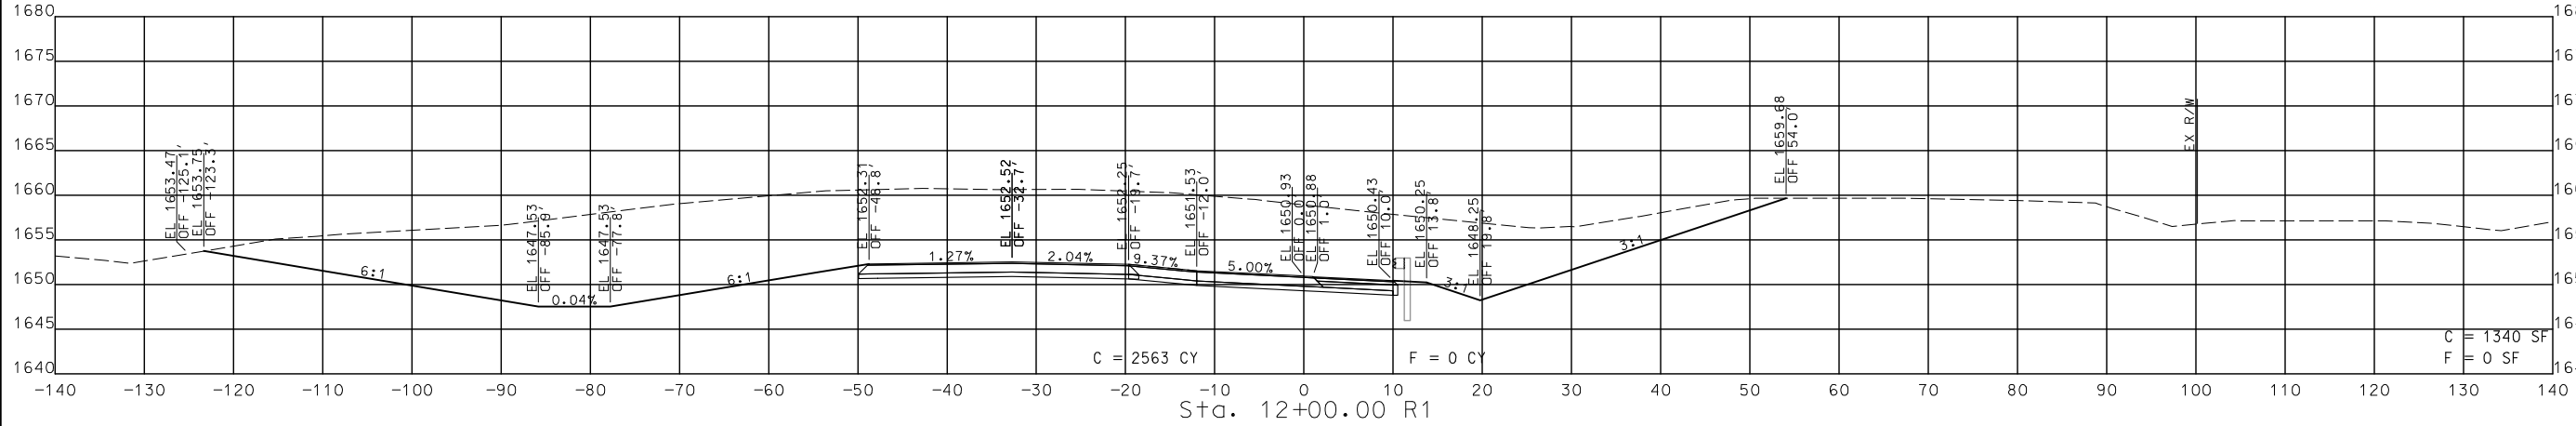

STA. 11+32.56 R1 TO STA. 12+00.00 R1

CROSS SECTIONS
RAMP 4 (EB ON)

DESCRIPTION

DATE

MISSOURI HIGHWAYS AND TRANSPORTATION COMMISSION


MoDOT
105 WEST CAPITOL
JEFFERSON CITY, MO 65102
1-888-ASK-MODOT (1-888-275-6636)

CMT
© Copyright CMT, Inc.
CRAWFORD, MURPHY & TILLY, INC.
635 WEST LINDALE STREET
SPRINGFIELD, MO 65807 (417) 869-6009
ENGINEERING CORPORATION - 000631

IF A SEAL IS PRESENT ON THIS SHEET IT HAS BEEN ELECTRONICALLY SEALED AND DATED.

REV.

DISCLAIMER
THE PROFESSIONAL WHOSE SIGNATURE AND PERSONAL SEAL APPEAR HEREON ASSUMES RESPONSIBILITY ONLY FOR WHAT APPEARS ON THIS PAGE, AND DISCLAIMS (PURSUANT TO SECTION 327.411 RSMO) SPECIFICATION, ESTIMATES, REPORTS, OR OTHER DOCUMENTS OR INSTRUMENTS NOT SEALED BY THE UNDERSIGNED PROFESSIONAL RELATING TO OR INTENDED TO BE USED FOR ANY PART OR PARTS OF THE PROJECT TO WHICH THIS PAGE REFERS.

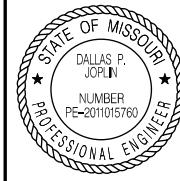

THIS SHEET HAS BEEN SIGNED, SEALED AND DATED ELECTRONICALLY.

DATE PREPARED
9/3/2024

ROUTE 60 STATE MO

DISTRICT SW SHEET NO. 142

COUNTY WEBSTER

JOB NO. J7P3425C

CONTRACT ID.




PROJECT NO.

BRIDGE NO.

DESCRIPTION	DATE

MISSOURI HIGHWAYS AND TRANSPORTATION COMMISSION
MoDOT
105 WEST CAPITOL
JEFFERSON CITY, MO 65102
1-888-ASK-MODOT (1-888-278-6636)


CMT
© Copyright CMT, Inc.
CRAWFORD, MURPHY & TILLY, INC.
635 WESTWIND DRIVE
SPRINGFIELD, MO 65807 (417) 869-6009
ENGINEERING CORPORATION - 000631

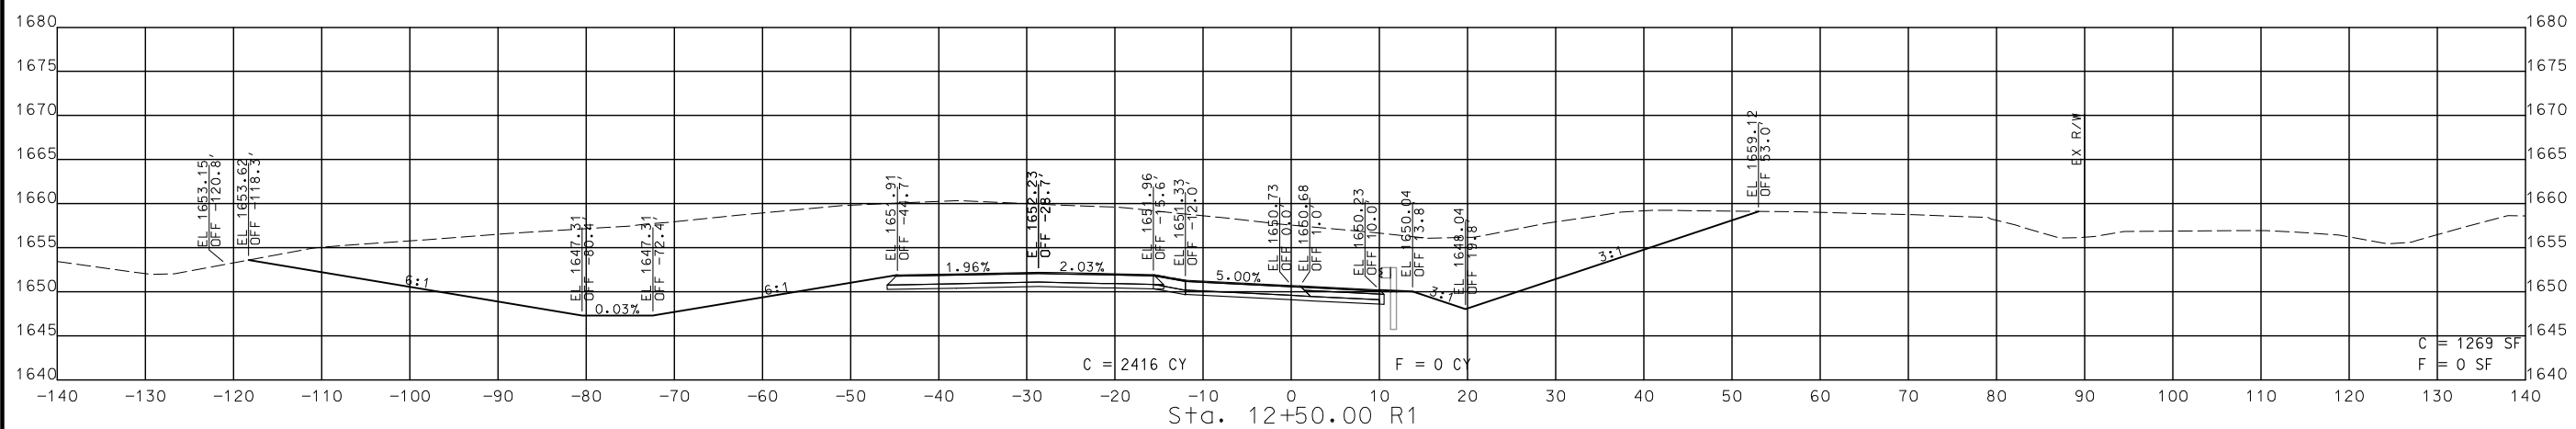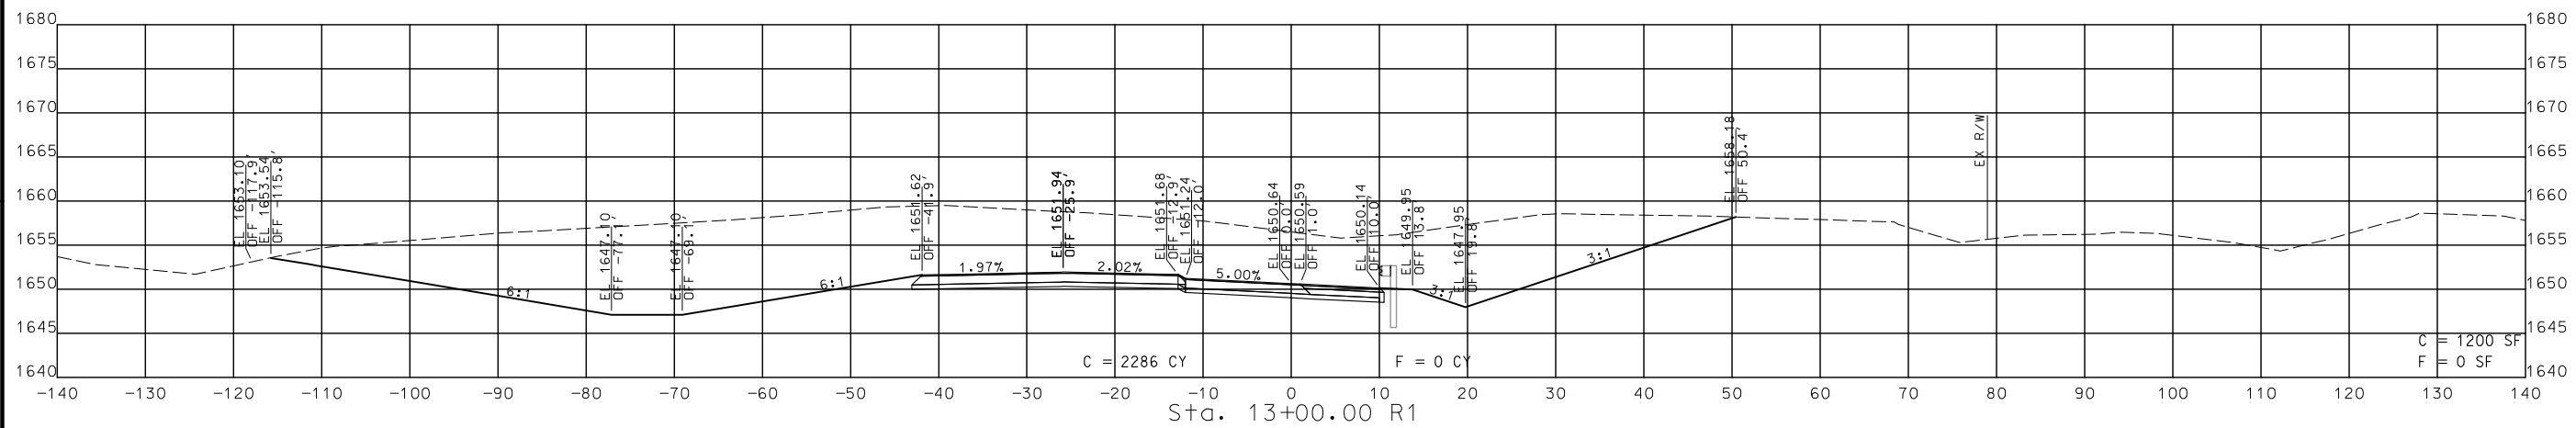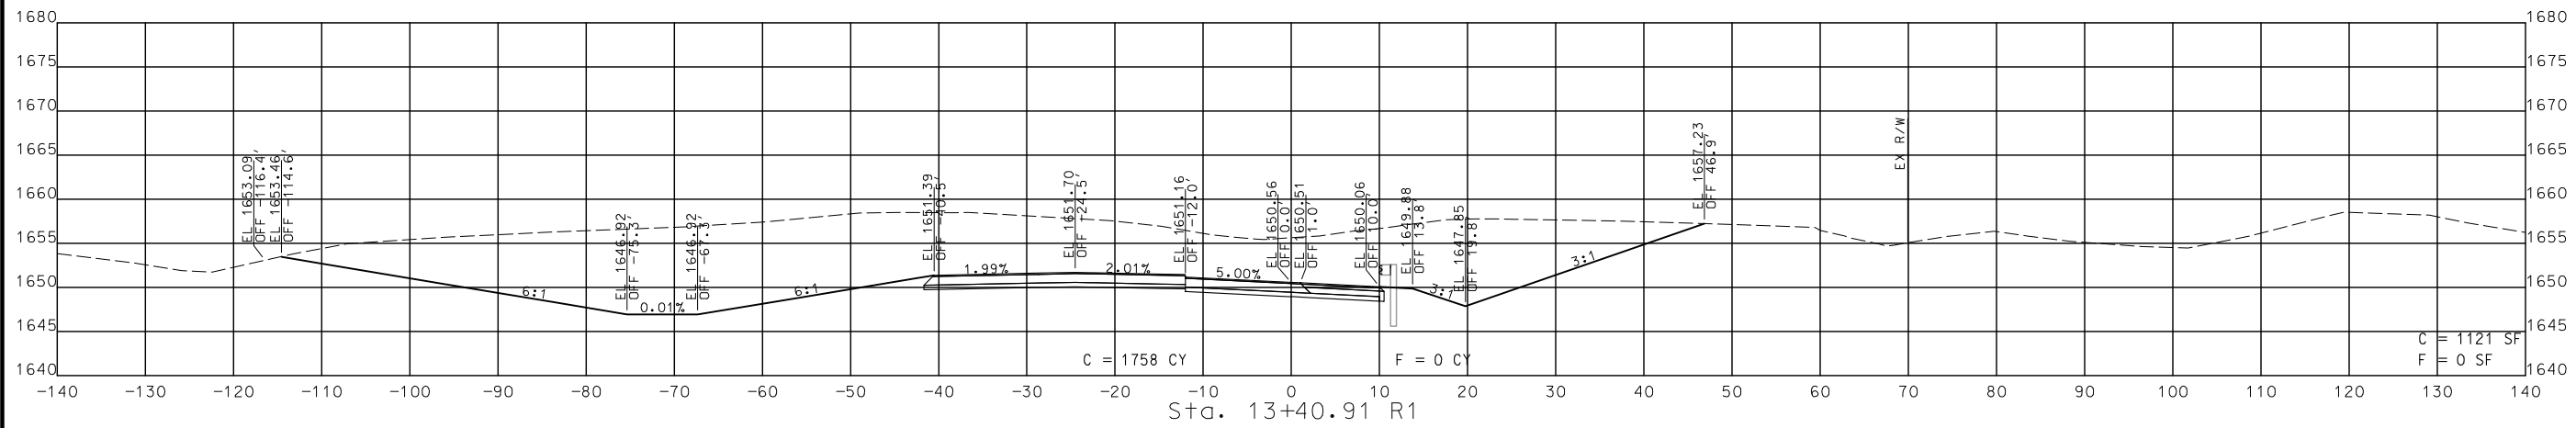

STA. 12+50.00 R1 TO STA. 13+40.91 R1

CROSS SECTIONS
RAMP 4 (EB ON)

DISCLAIMER
 THE PROFESSIONAL WHOSE SIGNATURE AND PERSONAL SEAL APPEAR HEREON ASSUMES RESPONSIBILITY ONLY FOR WHAT APPEARS ON THIS PAGE, AND DISCLAIMS (PURSUANT TO SECTION 327.411 RSMO) SPECIFICATION, ESTIMATES, REPORTS, OR OTHER DOCUMENTS OR INSTRUMENTS NOT SEALED BY THE UNDERSIGNED PROFESSIONAL RELATING TO OR INTENDED TO BE USED FOR ANY PART OR PARTS OF THE PROJECT TO WHICH THIS PAGE REFERS.

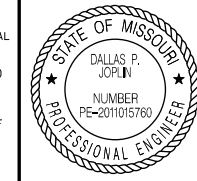

THIS SHEET HAS BEEN SIGNED, SEALED AND DATED ELECTRONICALLY.

DATE PREPARED
 9/3/2024

ROUTE 60 STATE MO
 DISTRICT SW SHEET NO. 143

COUNTY
 WEBSTER

JOB NO.
 J7P3425C

CONTRACT ID.

PROJECT NO.



BRIDGE NO.

DATE	DESCRIPTION

MISSOURI HIGHWAYS AND TRANSPORTATION COMMISSION

 105 WEST CAPITOL JEFFERSON CITY, MO 65102
 1-888-ASK-MODOT (1-888-275-6636)

© Copyright CMT, Inc.
 CRAWFORD, MURPHY & TILLY, INC.
 651 WEST END AVE. STE 101
 SPRINGFIELD, MO 65807 (417) 869-6009
 ENGINEERING CORPORATION - 000631

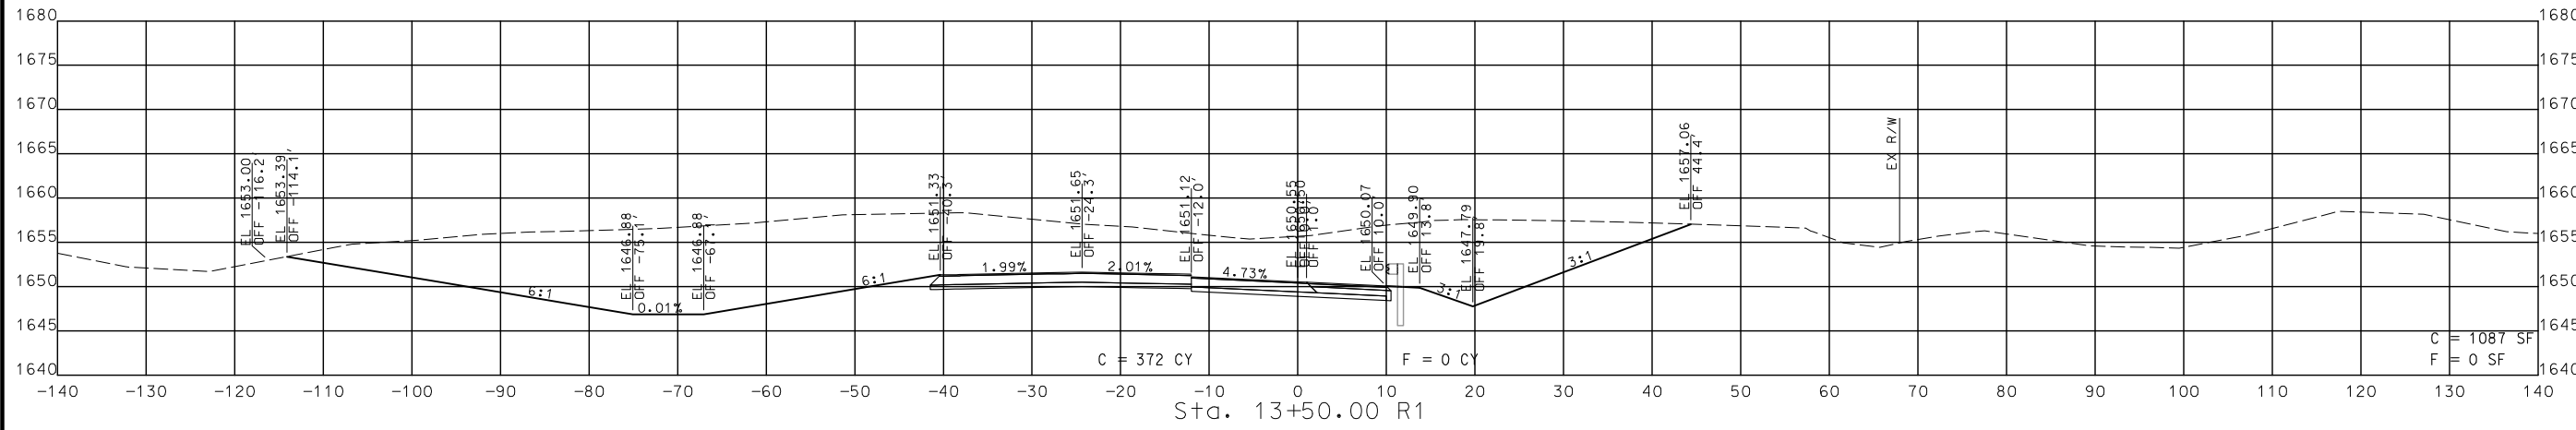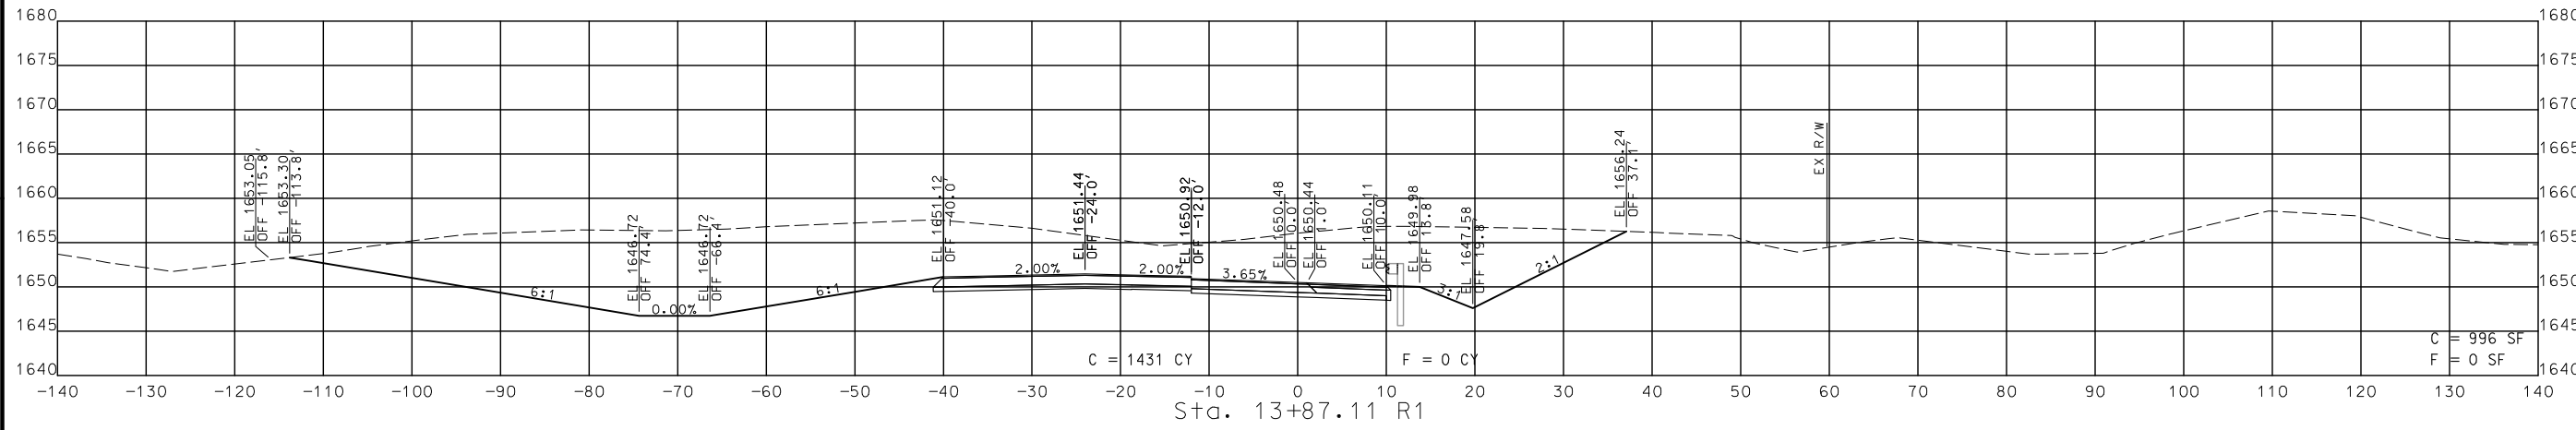

STA. 13+50.00 R1 TO STA. 13+87.11 R1

CROSS SECTIONS
 RAMP 4 (EB ON)

IF A SEAL IS PRESENT ON THIS SHEET IT HAS BEEN ELECTRONICALLY SEALED AND DATED.





REV.

DISCLAIMER
 THE PROFESSIONAL WHOSE SIGNATURE AND PERSONAL SEAL APPEAR HEREON ASSUMES RESPONSIBILITY ONLY FOR WHAT APPEARS ON THIS PAGE, AND DISCLAIMS (PURSUANT TO SECTION 327.411 RSMO) SPECIFICATION, ESTIMATES, REPORTS, OR OTHER DOCUMENTS OR INSTRUMENTS NOT SEALED BY THE UNDERSIGNED PROFESSIONAL RELATING TO OR INTENDED TO BE USED FOR ANY PART OR PARTS OF THE PROJECT TO WHICH THIS PAGE REFERS.



THIS SHEET HAS BEEN SIGNED, SEALED AND DATED ELECTRONICALLY.

DATE PREPARED 8/2/2024	
ROUTE 60	STATE MO
DISTRICT SW	SHEET NO. 144
COUNTY WEBSTER	
JOB NO. J7P3425C	
CONTRACT ID.	
PROJECT NO.	
BRIDGE NO.	

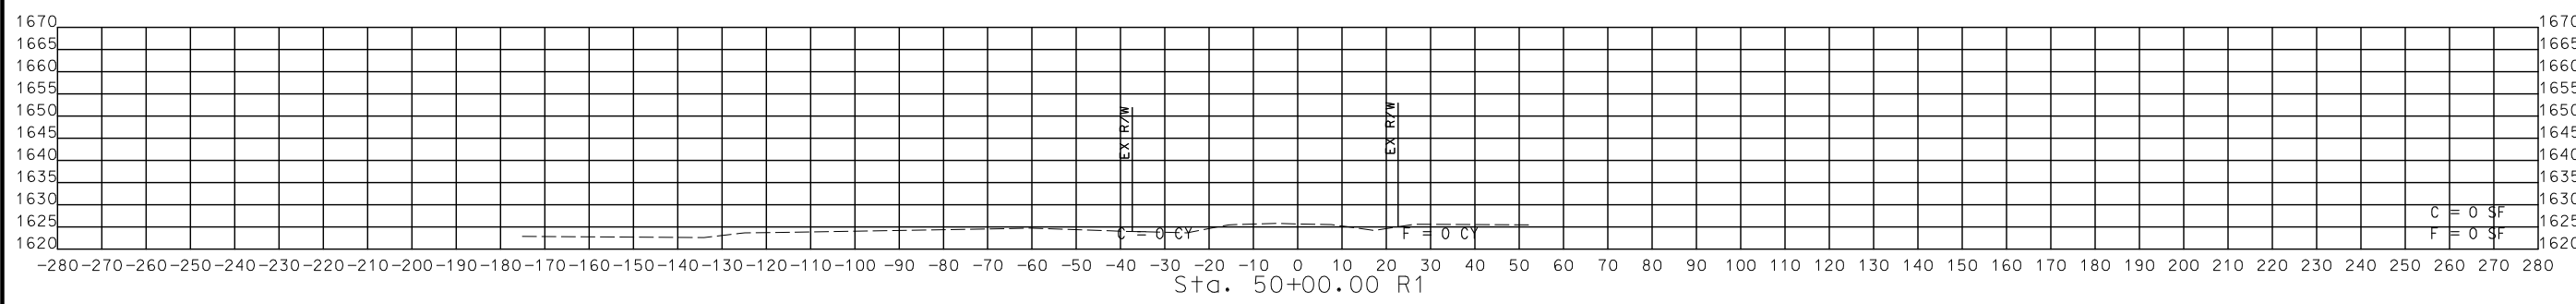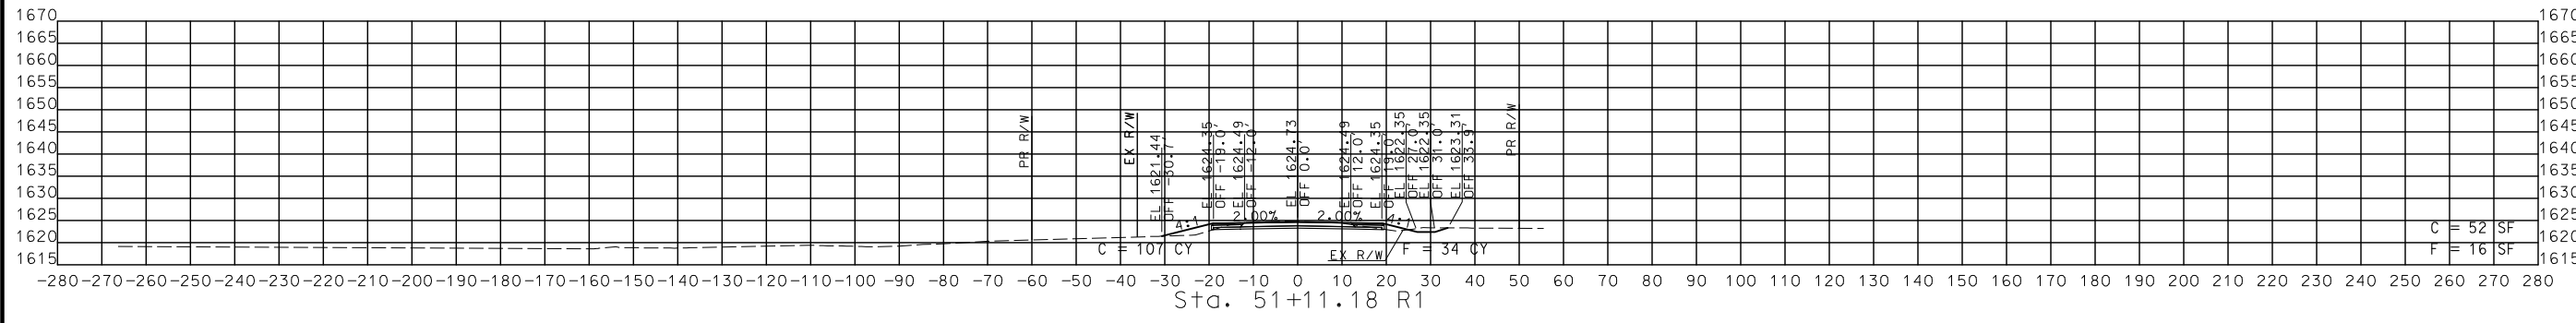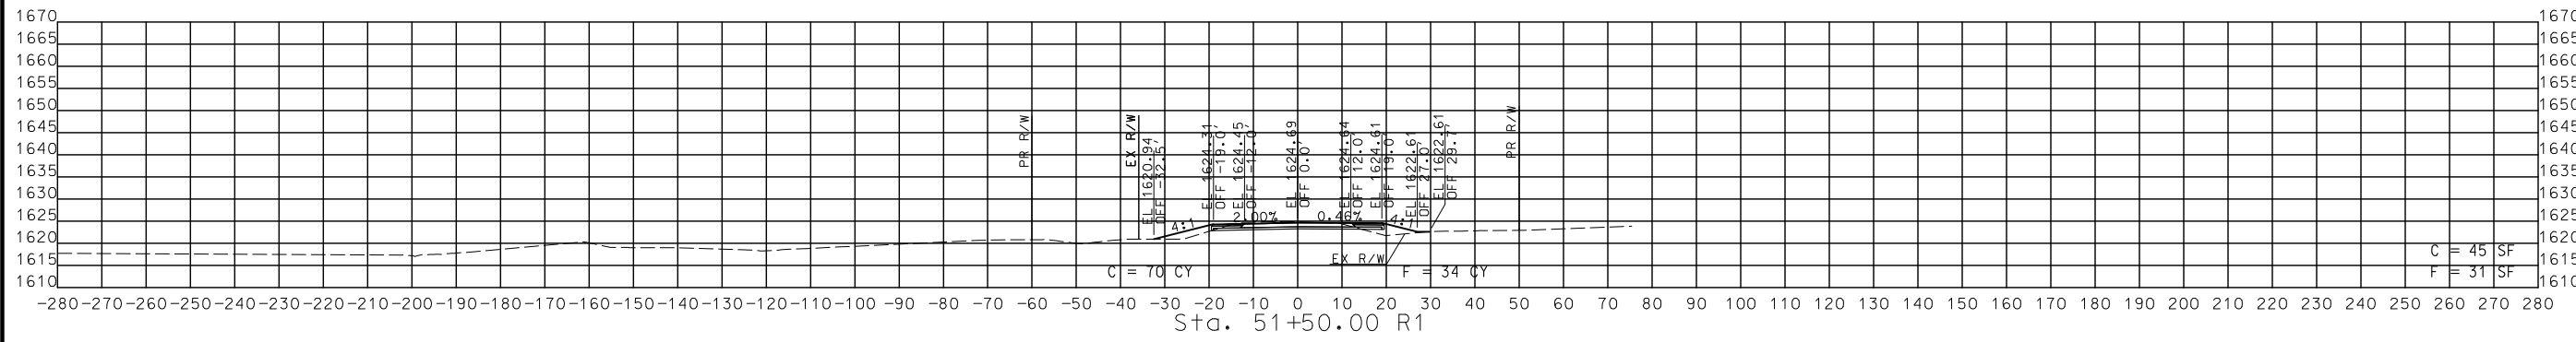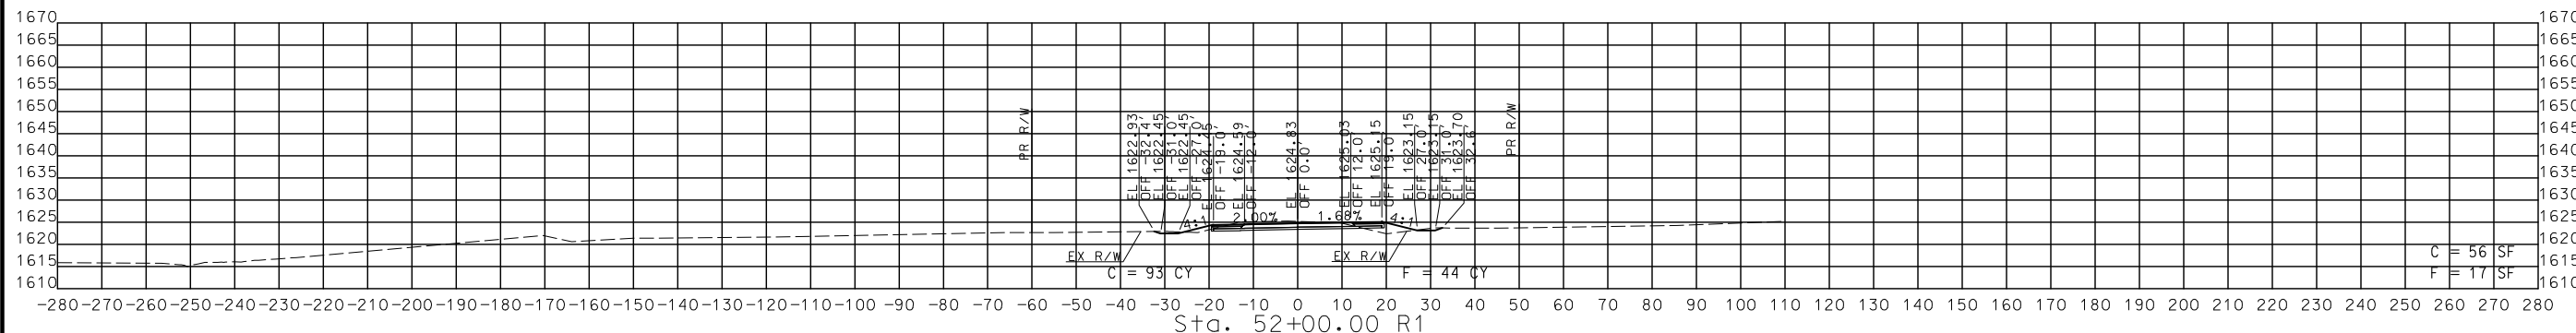

STA. 50+00.00 R1 TO STA. 52+00.00 R1

CROSS SECTIONS
 ROUTE A

DATE	DESCRIPTION


MISSOURI HIGHWAYS AND TRANSPORTATION COMMISSION

105 WEST CAPITOL
 JEFFERSON CITY, MO 65102
 1-888-ASK-MODOT (1-888-278-6636)

CMT
 © Copyright CMT, Inc.
 CRAWFORD, MURPHY & TILLY, INC.
 655 WINDALE STREET
 SPRINGFIELD, MO 65807 (417) 869-6009
 ENGINEERING CORPORATION - 000631

IF A SEAL IS PRESENT ON THIS SHEET IT HAS BEEN ELECTRONICALLY SEALED AND DATED. REV.

DISCLAIMER
THE PROFESSIONAL WHOSE SIGNATURE AND PERSONAL SEAL APPEAR HEREON ASSUMES RESPONSIBILITY ONLY FOR WHAT APPEARS ON THIS PAGE, AND DISCLAIMS (PURSUANT TO SECTION 327.411 RSMO) SPECIFICATION, ESTIMATES, REPORTS, OR OTHER DOCUMENTS OR INSTRUMENTS NOT SEALED BY THE UNDERSIGNED PROFESSIONAL RELATING TO OR INTENDED TO BE USED FOR ANY PART OR PARTS OF THE PROJECT TO WHICH THIS PAGE REFERS.




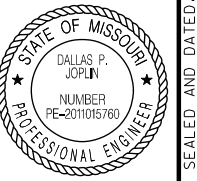


THIS SHEET HAS BEEN SIGNED, SEALED AND DATED ELECTRONICALLY.

DATE PREPARED
8/2/2024

ROUTE 60	STATE MO
DISTRICT SW	SHEET NO. 145
COUNTY WEBSTER	JOB NO. J7P3425C
CONTRACT ID.	

PROJECT NO.
BRIDGE NO.

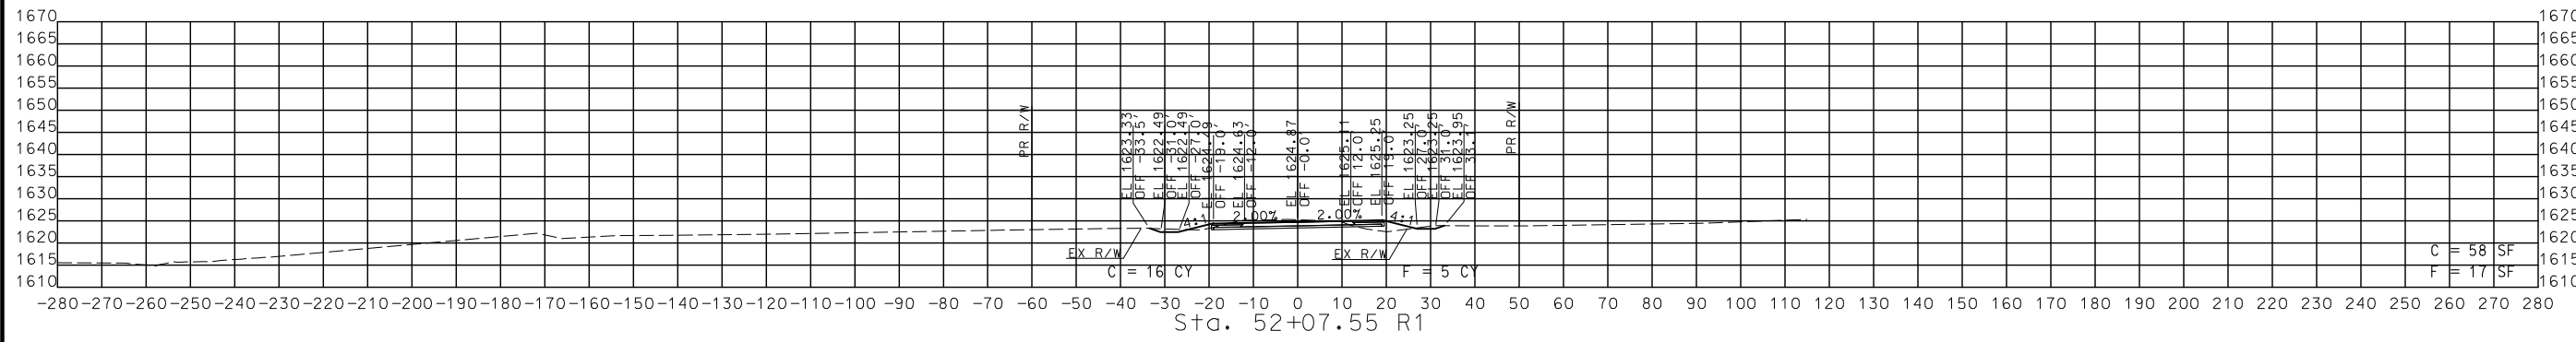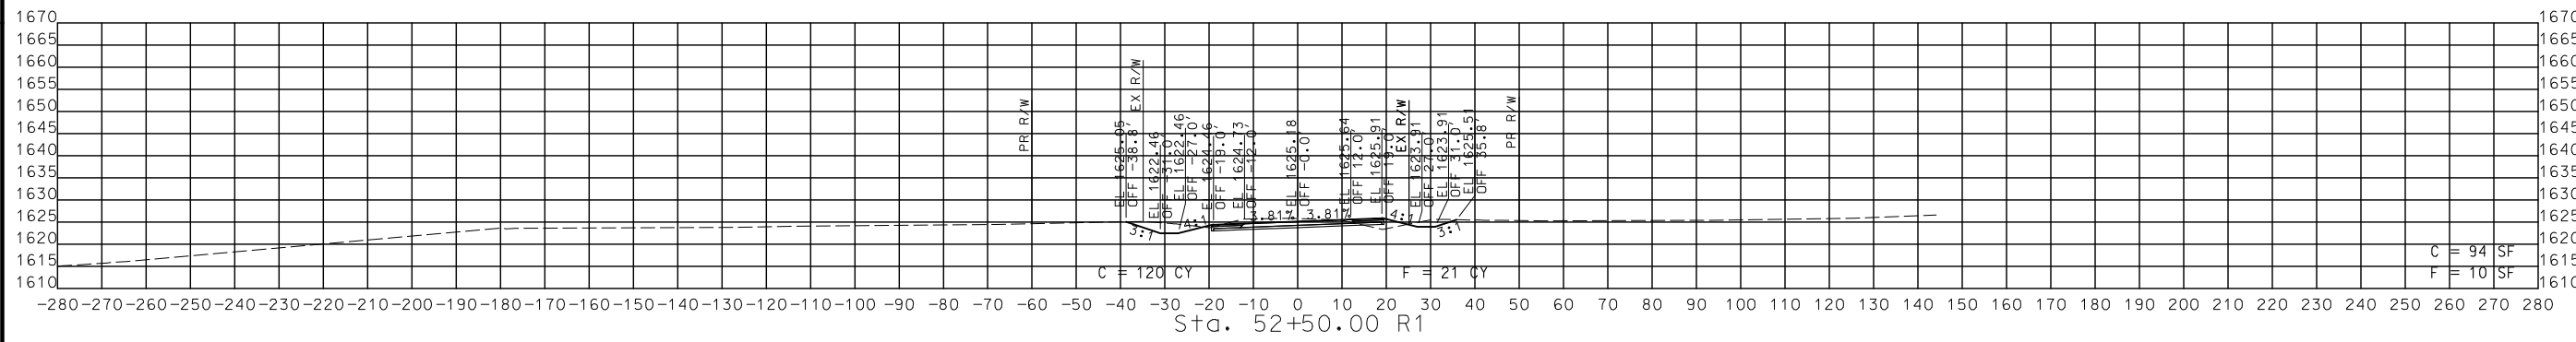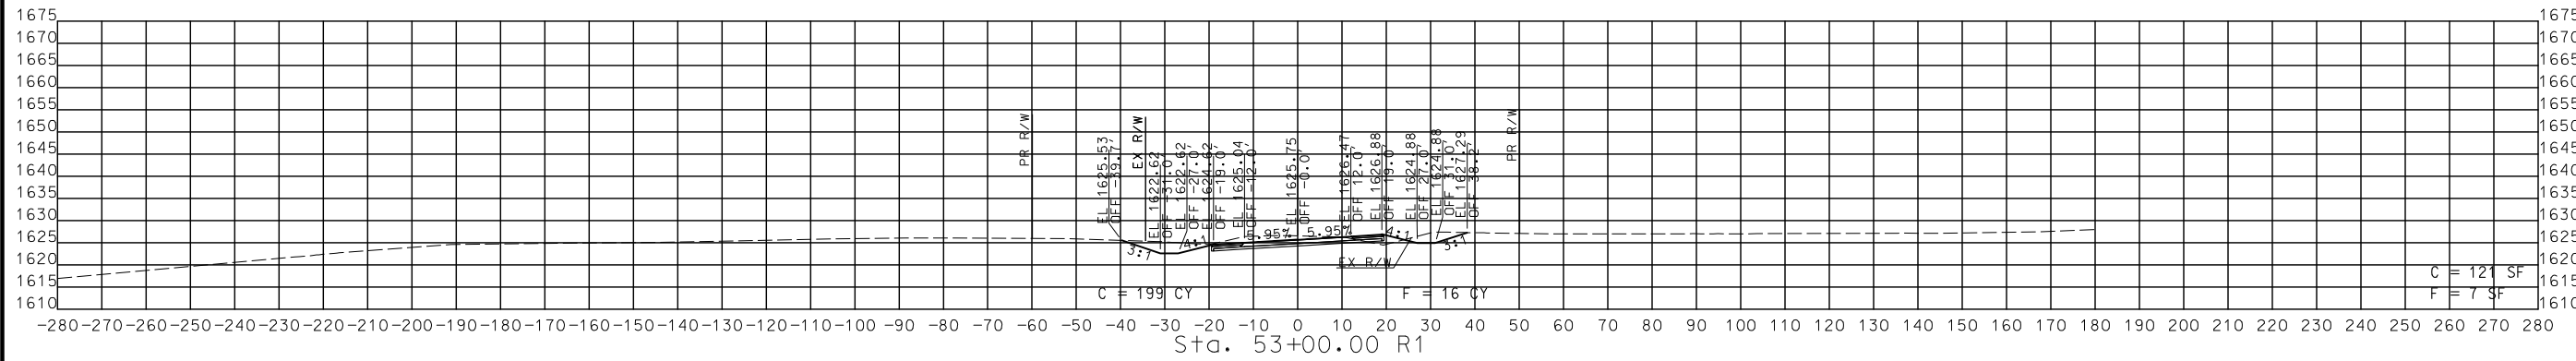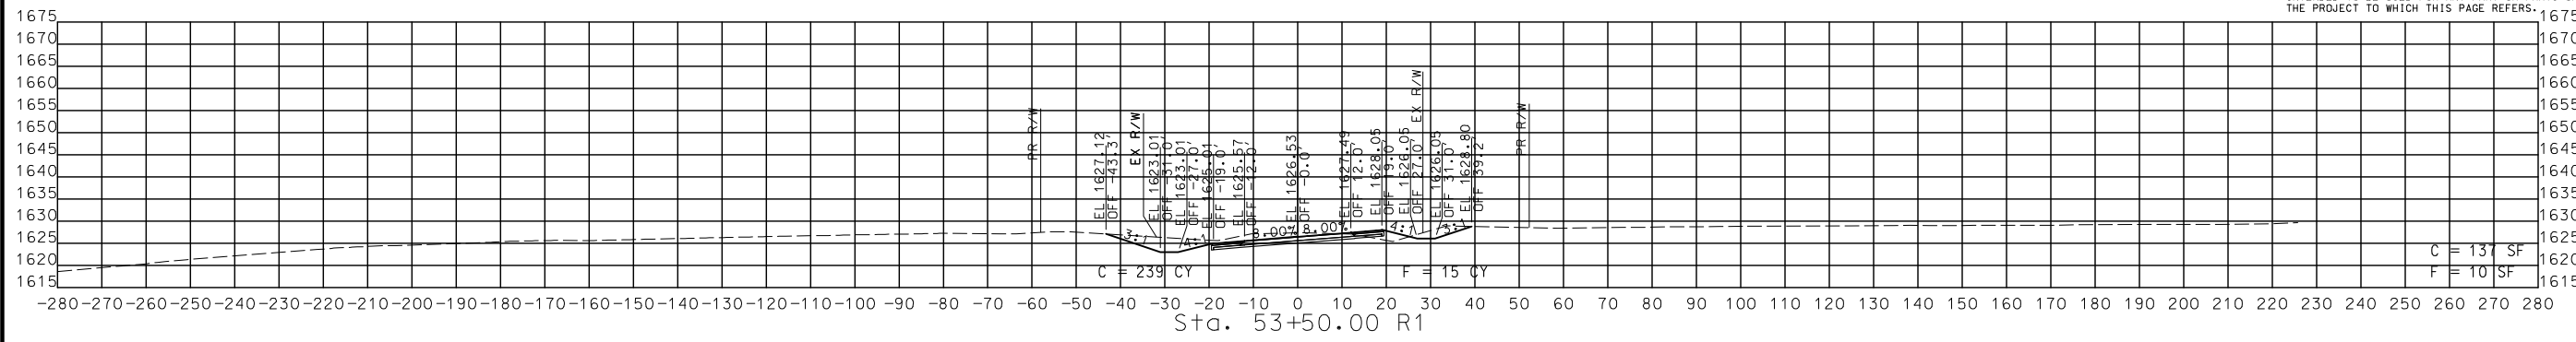

STA. 52+07.55 R1 TO STA. 53+50.00 R1

CROSS SECTIONS
ROUTE A

DATE	DESCRIPTION

MISSOURI HIGHWAYS AND TRANSPORTATION COMMISSION

105 WEST CAPITOL JEFFERSON CITY, MO 65102
1-888-ASK-MODOT (1-888-275-6636)

CMT
© Copyright CMT, Inc.
CRAWFORD, MURPHY & TILLY, INC.
655 W. LINCOLN ST. 1ST FL.
SPRINGFIELD, MO 65807 (417) 869-6009
ENGINEERING CORPORATION - 000631

IF A SEAL IS PRESENT ON THIS SHEET IT HAS BEEN ELECTRONICALLY SEALED AND DATED.

DISCLAIMER
 THE PROFESSIONAL WHOSE SIGNATURE AND PERSONAL SEAL APPEAR HEREON ASSUMES RESPONSIBILITY ONLY FOR WHAT APPEARS ON THIS PAGE, AND DISCLAIMS (PURSUANT TO SECTION 327.411 RSMO) SPECIFICATION, ESTIMATES, REPORTS, OR OTHER DOCUMENTS OR INSTRUMENTS NOT SEALED BY THE UNDERSIGNED PROFESSIONAL RELATING TO OR INTENDED TO BE USED FOR ANY PART OR PARTS OF THE PROJECT TO WHICH THIS PAGE REFERS.



THIS SHEET HAS BEEN SIGNED, SEALED AND DATED ELECTRONICALLY.

DATE PREPARED
 9/3/2024

ROUTE 60 STATE MO
 DISTRICT SW SHEET NO. 146

COUNTY WEBSTER
 JOB NO. J7P3425C
 CONTRACT ID.





PROJECT NO.
 BRIDGE NO.

DATE	DESCRIPTION

MISSOURI HIGHWAYS AND TRANSPORTATION COMMISSION

 105 WEST CAPITOL
 JEFFERSON CITY, MO 65102
 1-888-ASK-MODOT (1-888-275-6636)


© Copyright CMT, Inc.
 CRAWFORD, MURPHY & TILLY, INC.
 655 W. WASHINGTON ST. (RTE 17)
 SPRINGFIELD, MO 65807 (417) 869-6009
 ENGINEERING CORPORATION - 000631

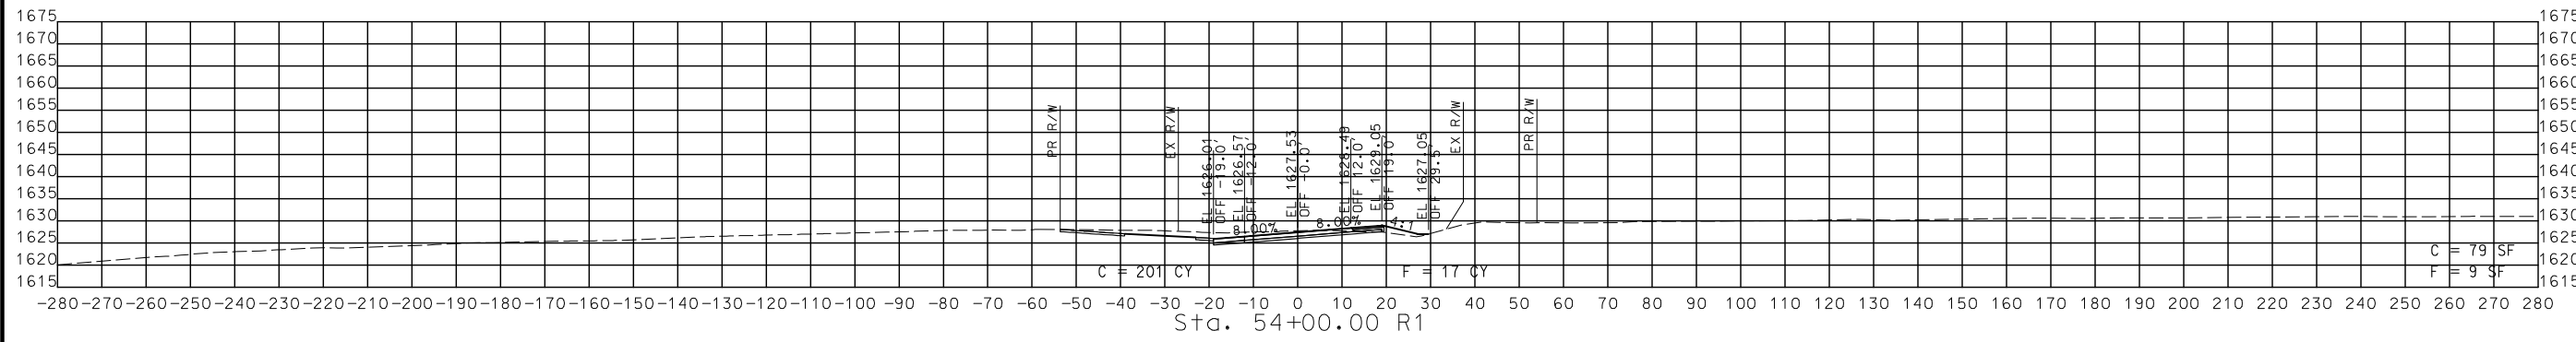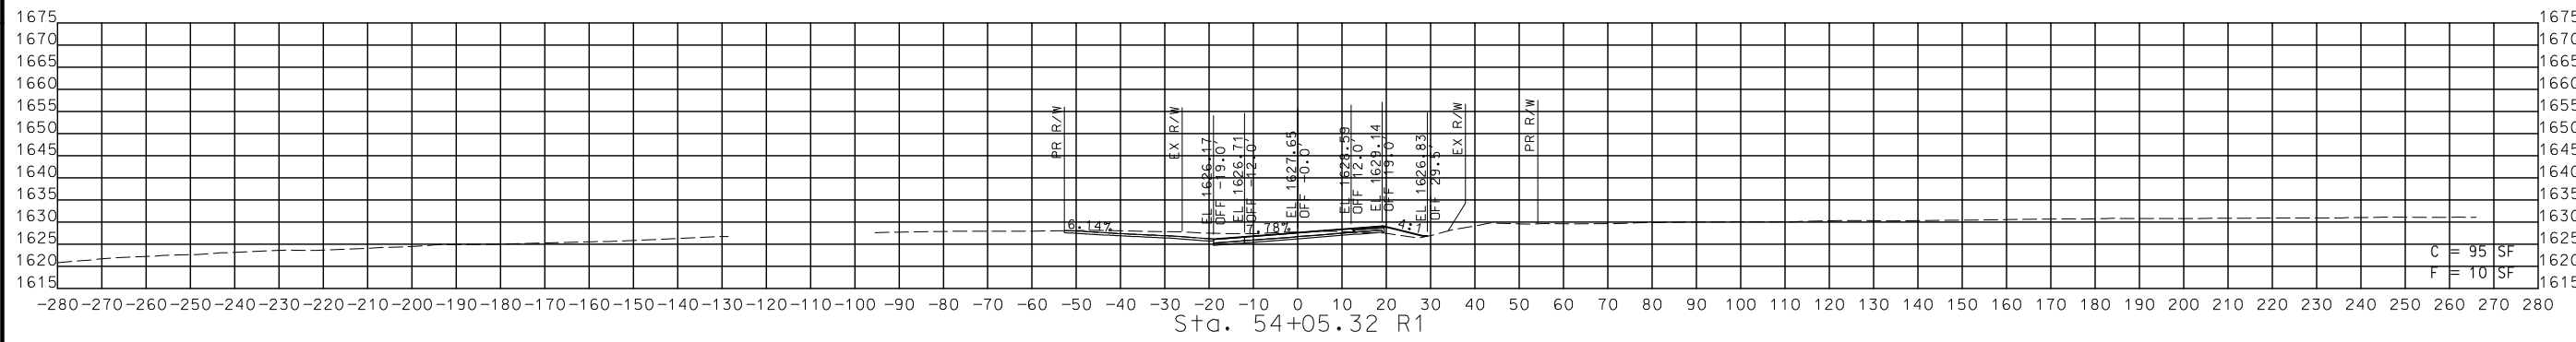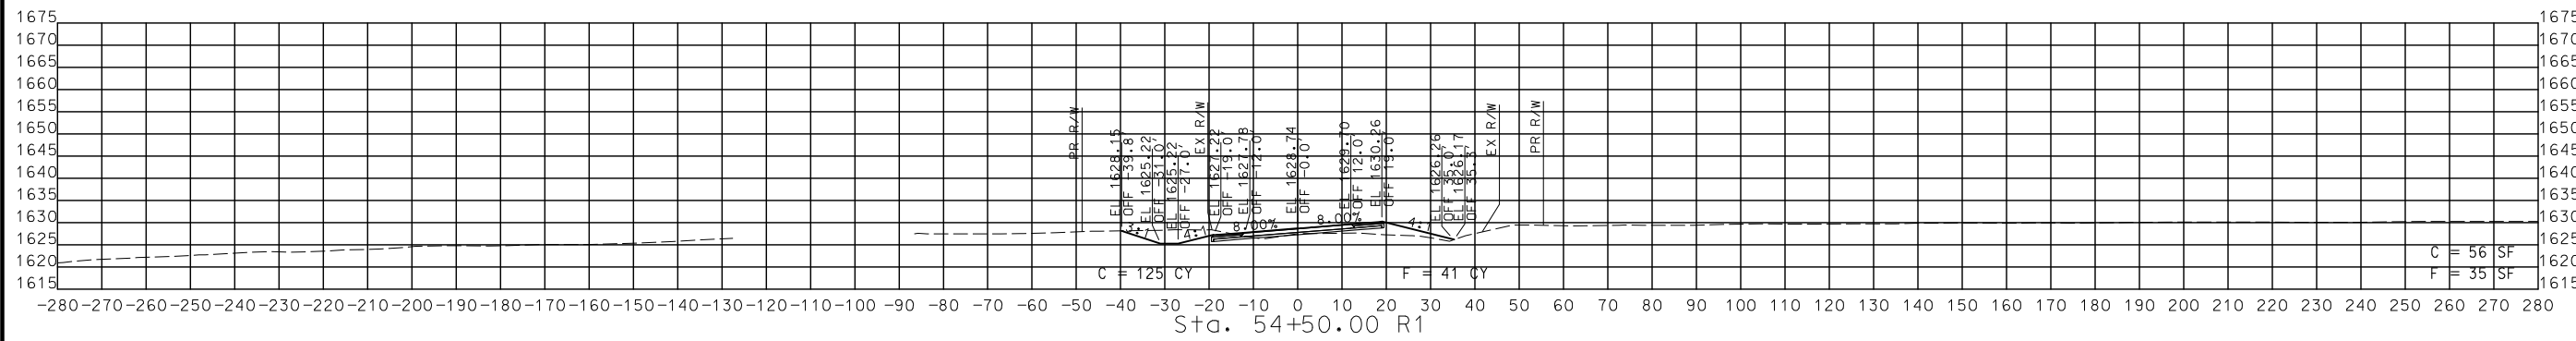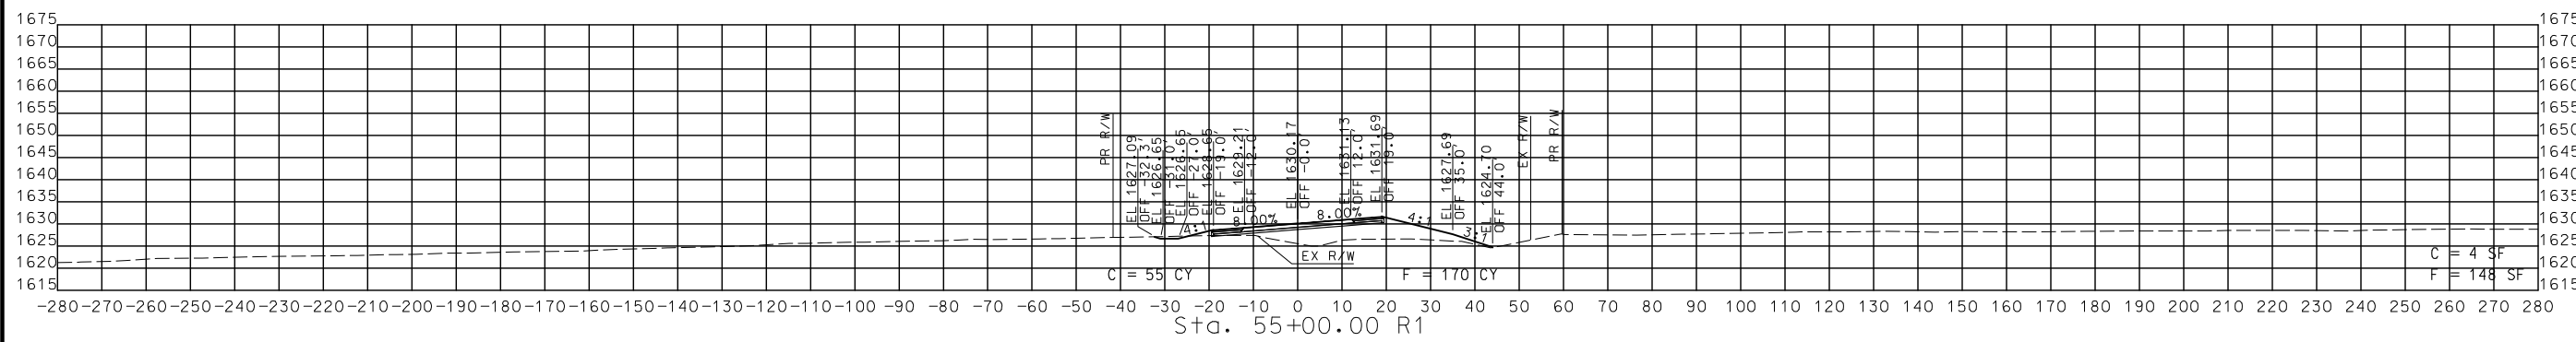

STA. 54+00.00 R1 TO STA. 55+00.00 R1

CROSS SECTIONS
 ROUTE A

DISCLAIMER
 THE PROFESSIONAL WHOSE SIGNATURE AND PERSONAL SEAL APPEAR HEREON ASSUMES RESPONSIBILITY ONLY FOR WHAT APPEARS ON THIS PAGE, AND DISCLAIMS (PURSUANT TO SECTION 327.411 RSMO) SPECIFICATION, ESTIMATES, REPORTS, OR OTHER DOCUMENTS OR INSTRUMENTS NOT SEALED BY THE UNDERSIGNED PROFESSIONAL RELATING TO OR INTENDED TO BE USED FOR ANY PART OR PARTS OF THE PROJECT TO WHICH THIS PAGE REFERS.

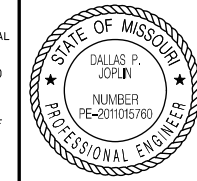

THIS SHEET HAS BEEN SIGNED, SEALED AND DATED ELECTRONICALLY.

DATE PREPARED
 8/2/2024
 ROUTE 60 STATE MO
 DISTRICT SW SHEET NO. 147
 COUNTY WEBSTER
 JOB NO. J7P3425C
 CONTRACT ID.





PROJECT NO.
 BRIDGE NO.

DATE	DESCRIPTION

MISSOURI HIGHWAYS AND TRANSPORTATION COMMISSION

 105 WEST CAPITOL
 JEFFERSON CITY, MO 65102
 1-888-ASK-MODOT (1-888-278-6636)

© Copyright CMT, Inc.
 CRAWFORD, MURPHY & TILLY, INC.
 655 W. STATE ST. STE. 100
 SPRINGFIELD, MO 65807 (417) 869-6009
 ENGINEERING CORPORATION - 000631

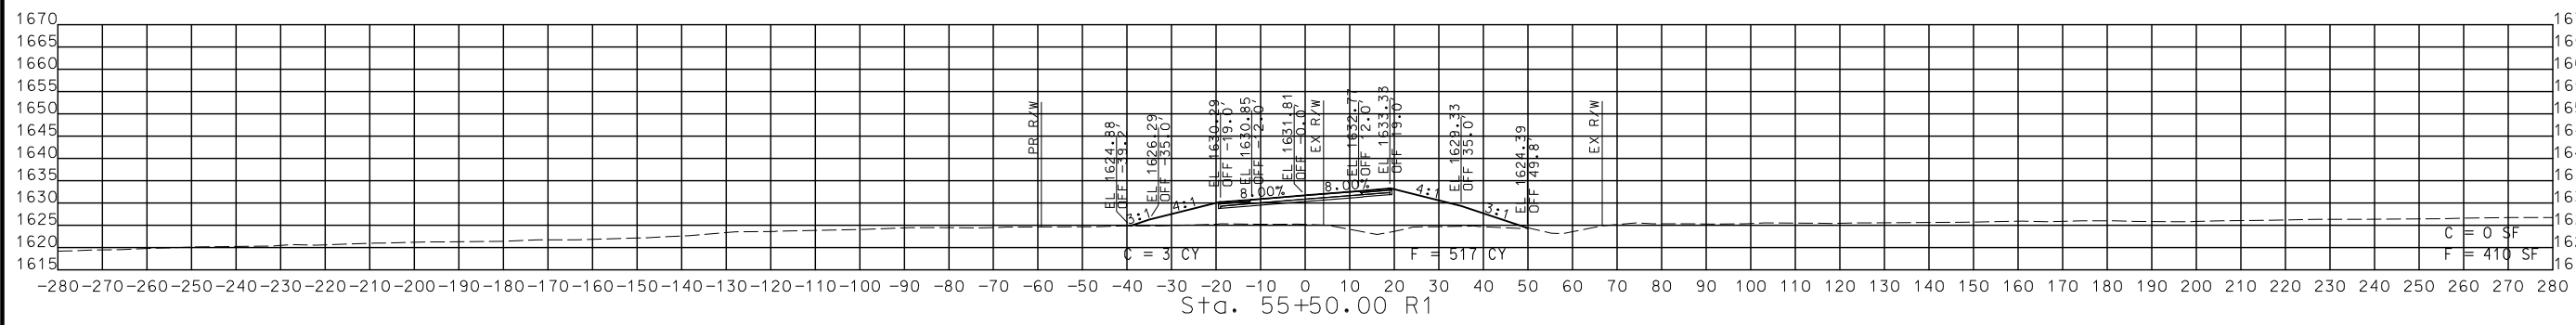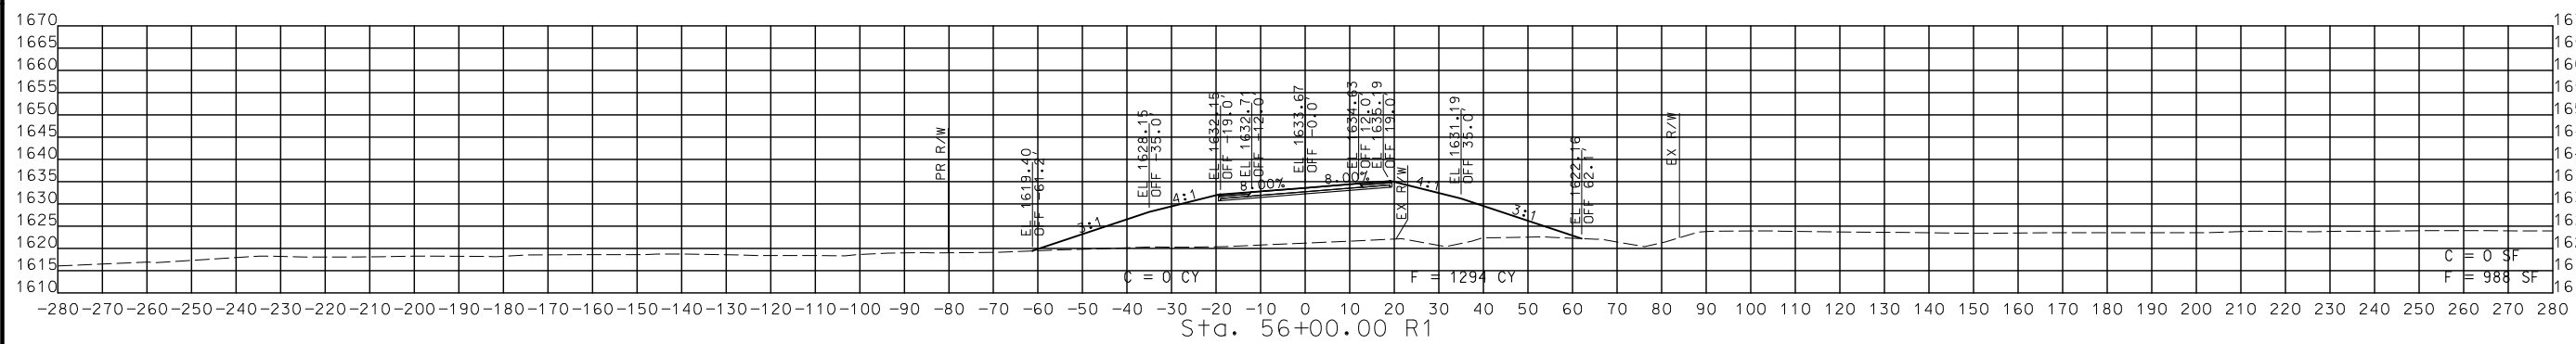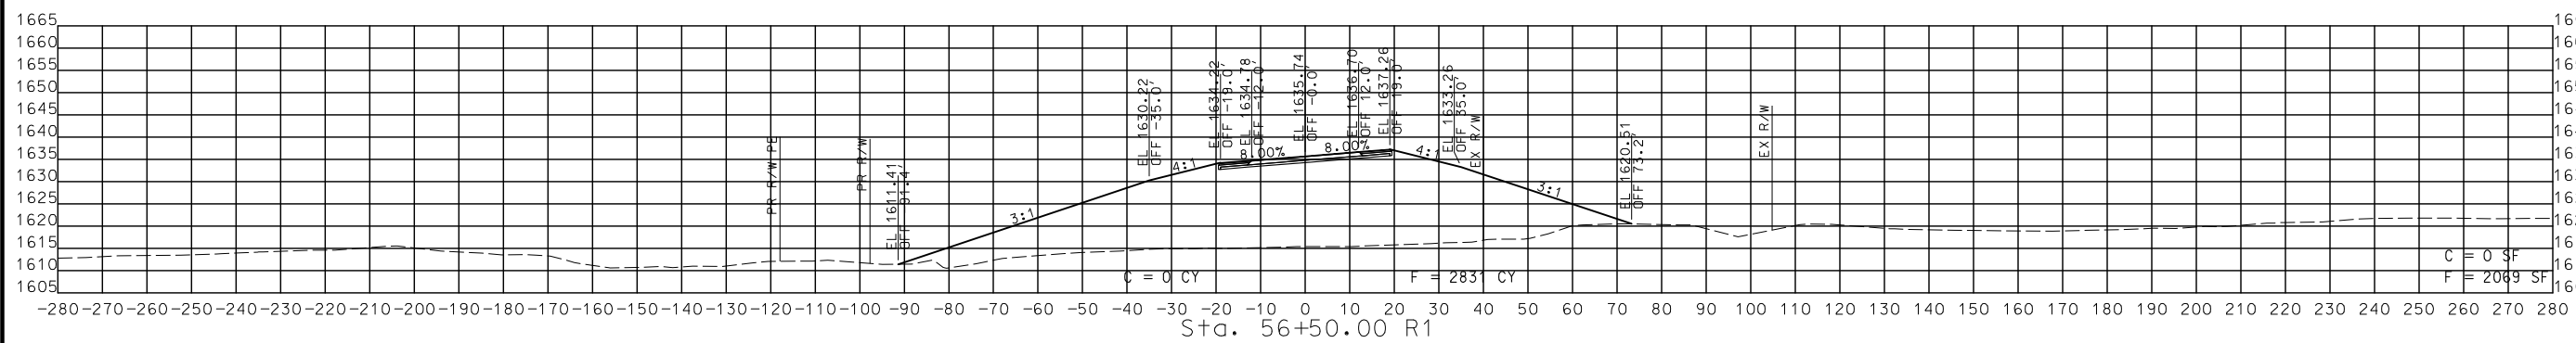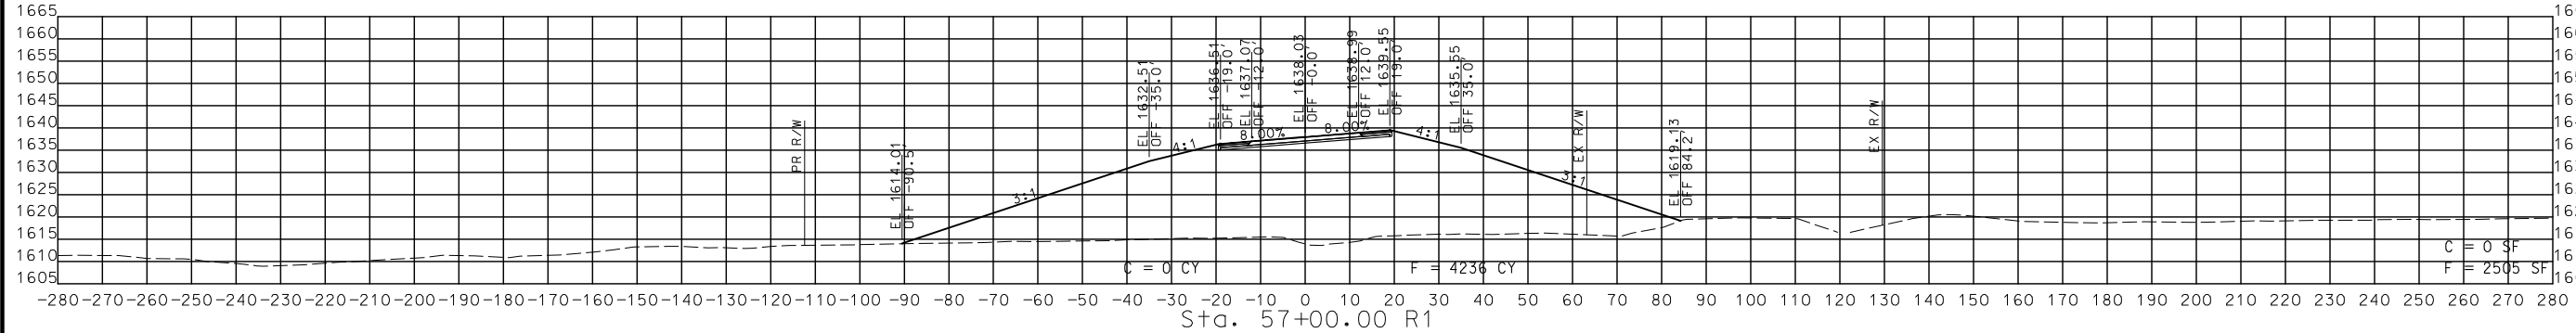

STA. 55+50.00 R1 TO STA. 57+00.00 R1

CROSS SECTIONS
 ROUTE A

IF A SEAL IS PRESENT ON THIS SHEET IT HAS BEEN ELECTRONICALLY SEALED AND DATED.

DISCLAIMER
 THE PROFESSIONAL WHOSE SIGNATURE AND PERSONAL SEAL APPEAR HEREON ASSUMES RESPONSIBILITY ONLY FOR WHAT APPEARS ON THIS PAGE, AND DISCLAIMS (PURSUANT TO SECTION 327.411 RSMO) SPECIFICATION, ESTIMATES, REPORTS, OR OTHER DOCUMENTS OR INSTRUMENTS NOT SEALED BY THE UNDERSIGNED PROFESSIONAL RELATING TO OR INTENDED TO BE USED FOR ANY PART OR PARTS OF THE PROJECT TO WHICH THIS PAGE REFERS.



THIS SHEET HAS BEEN SIGNED, SEALED AND DATED ELECTRONICALLY.

DATE PREPARED
 9/3/2024
 ROUTE 60 STATE MO
 DISTRICT SW SHEET NO. 148
 COUNTY WEBSTER
 JOB NO. J7P3425C
 CONTRACT ID.





PROJECT NO.
 BRIDGE NO.

DATE	DESCRIPTION

MISSOURI HIGHWAYS AND TRANSPORTATION COMMISSION

 105 WEST CAPITOL
 JEFFERSON CITY, MO 65102
 1-888-ASK-MODOT (1-888-275-6636)





© Copyright CMT, Inc.
 CRAWFORD, MURPHY & TILLY, INC.
 655 WEST WASHINGTON STREET
 SPRINGFIELD, MO 65807 (417) 869-6009
 ENGINEERING CORPORATION - 000631

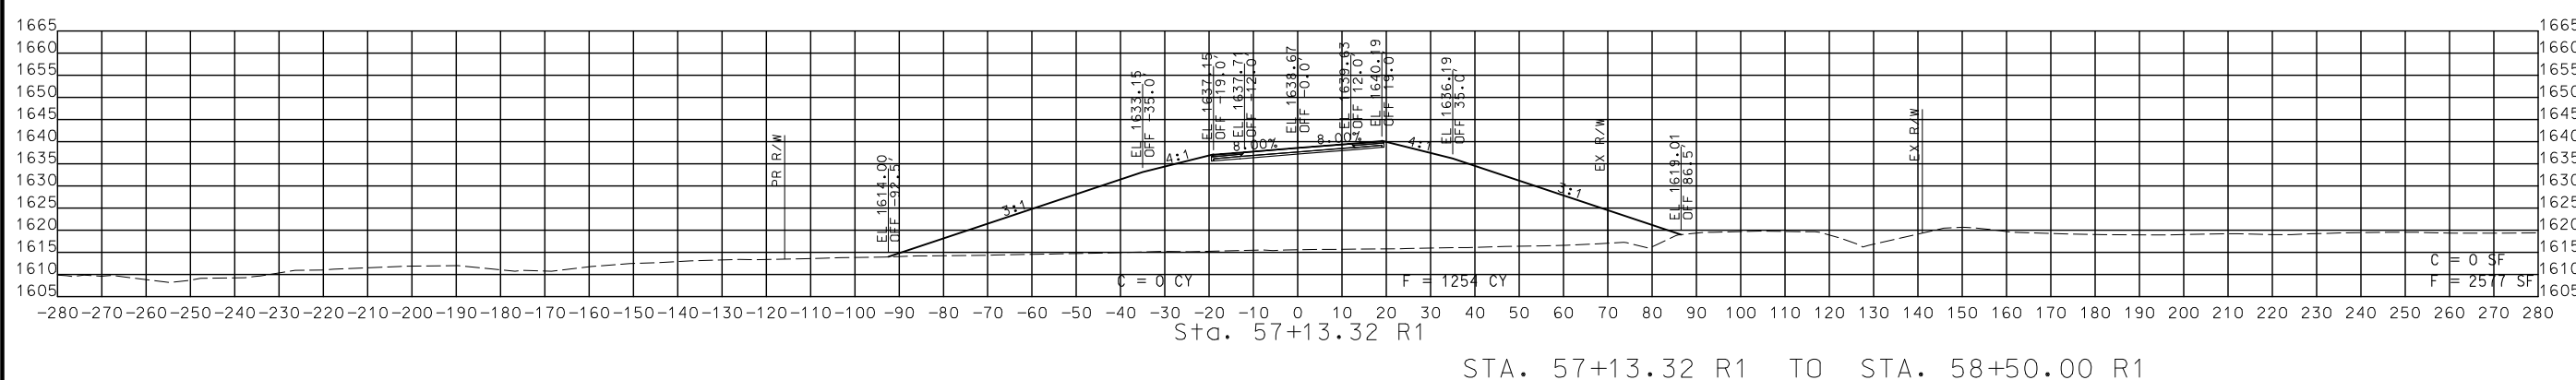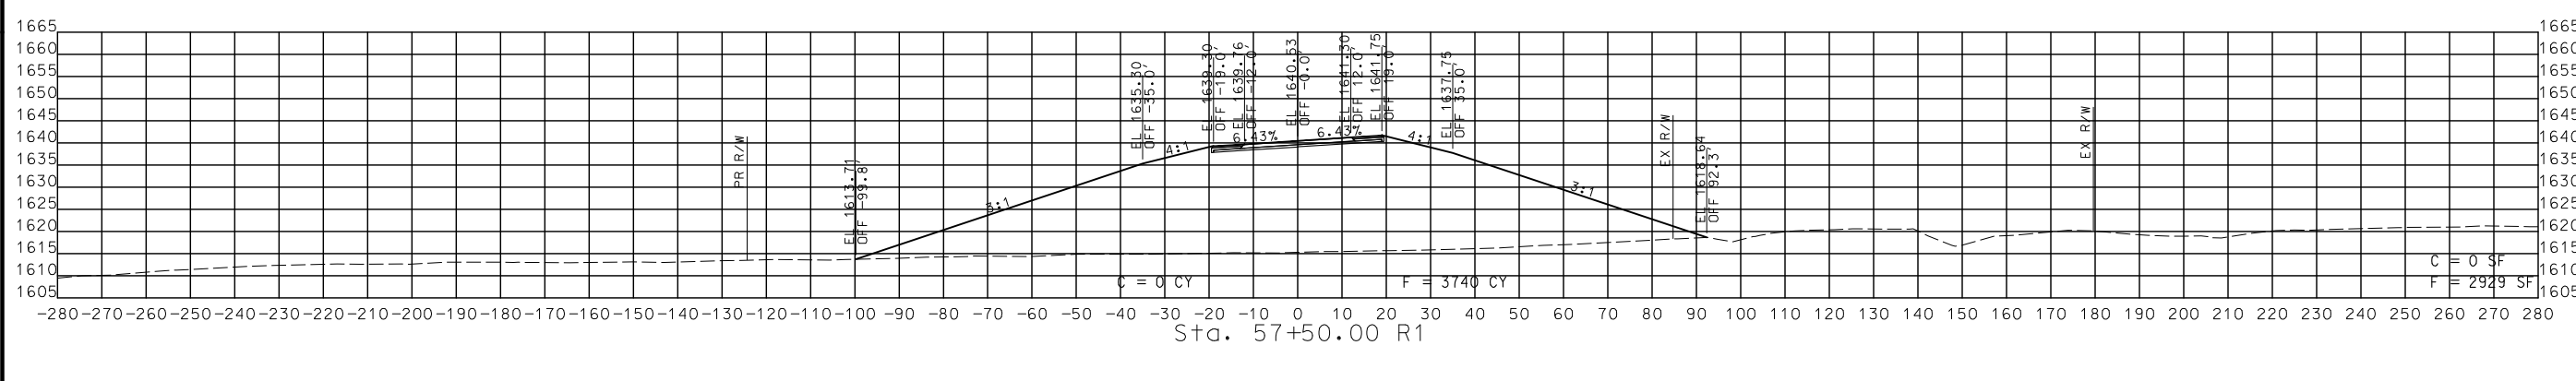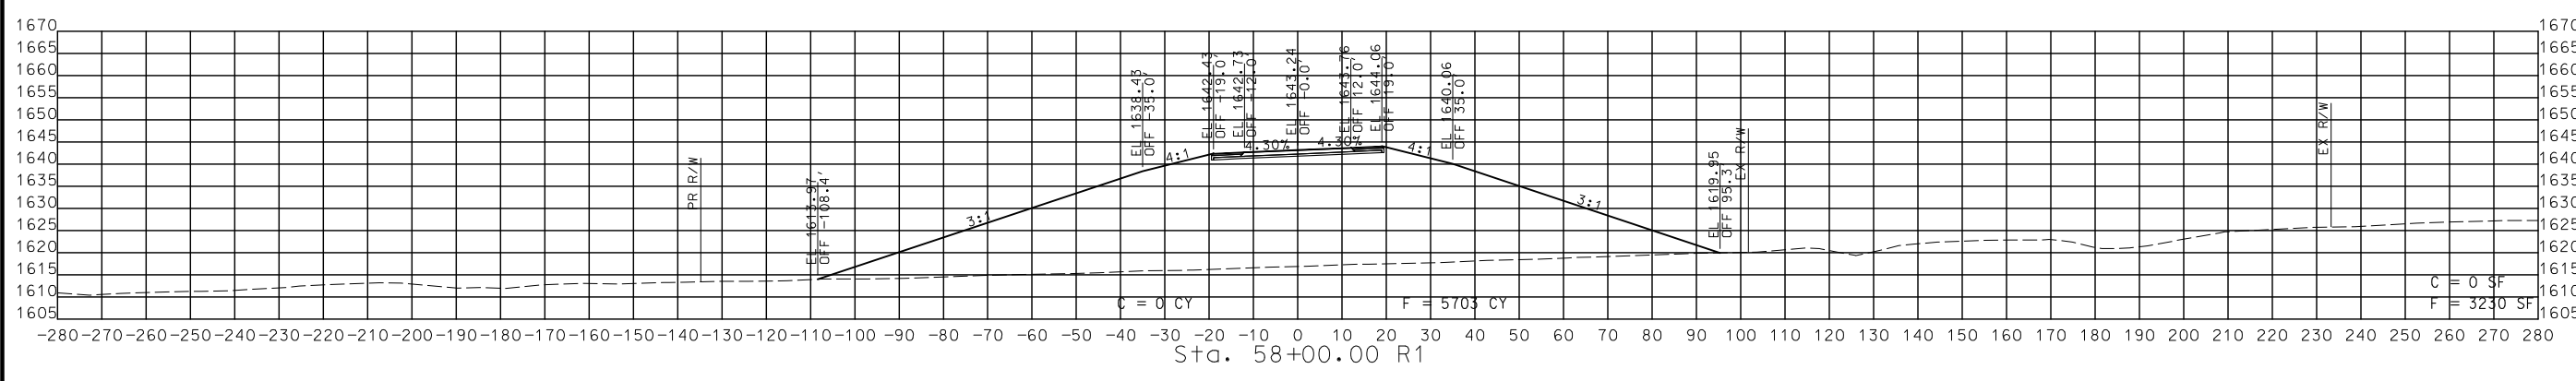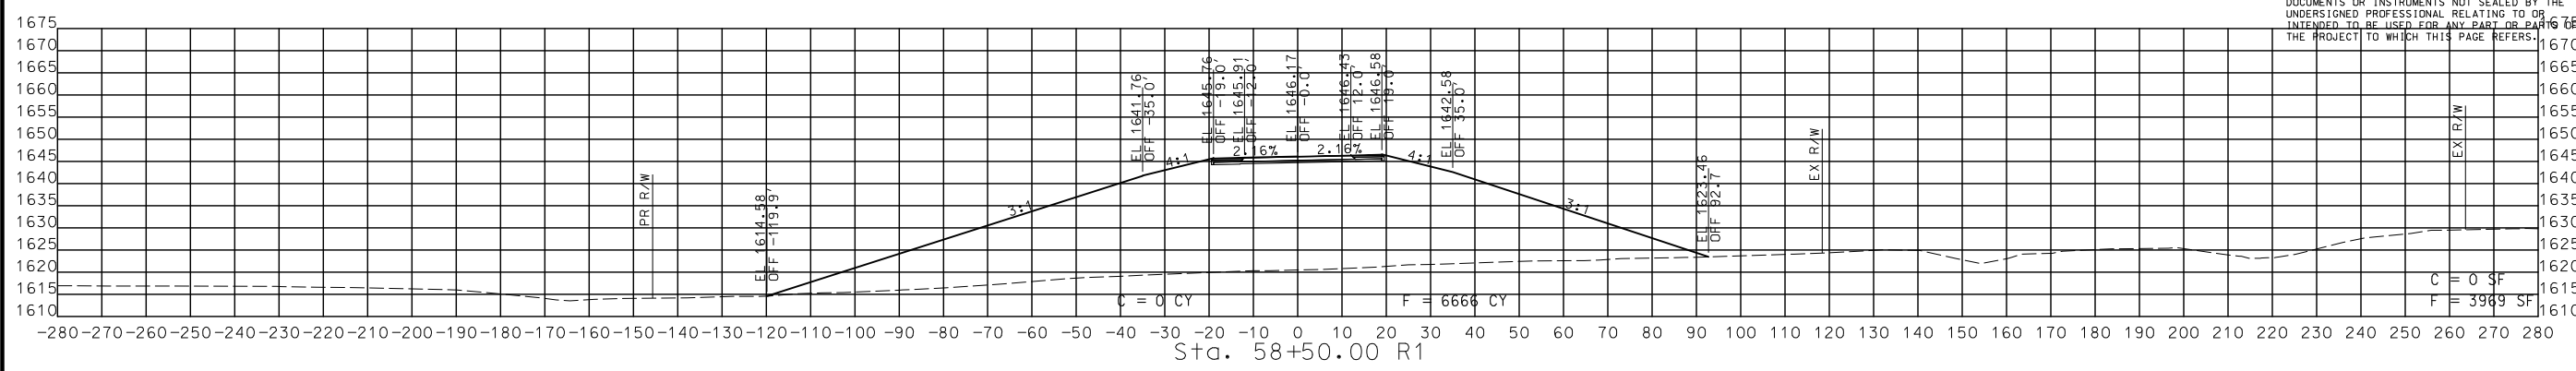

STA. 57+13.32 R1 TO STA. 58+50.00 R1


CROSS SECTIONS
 ROUTE A

IF A SEAL IS PRESENT ON THIS SHEET IT HAS BEEN ELECTRONICALLY SEALED AND DATED.
 REV.

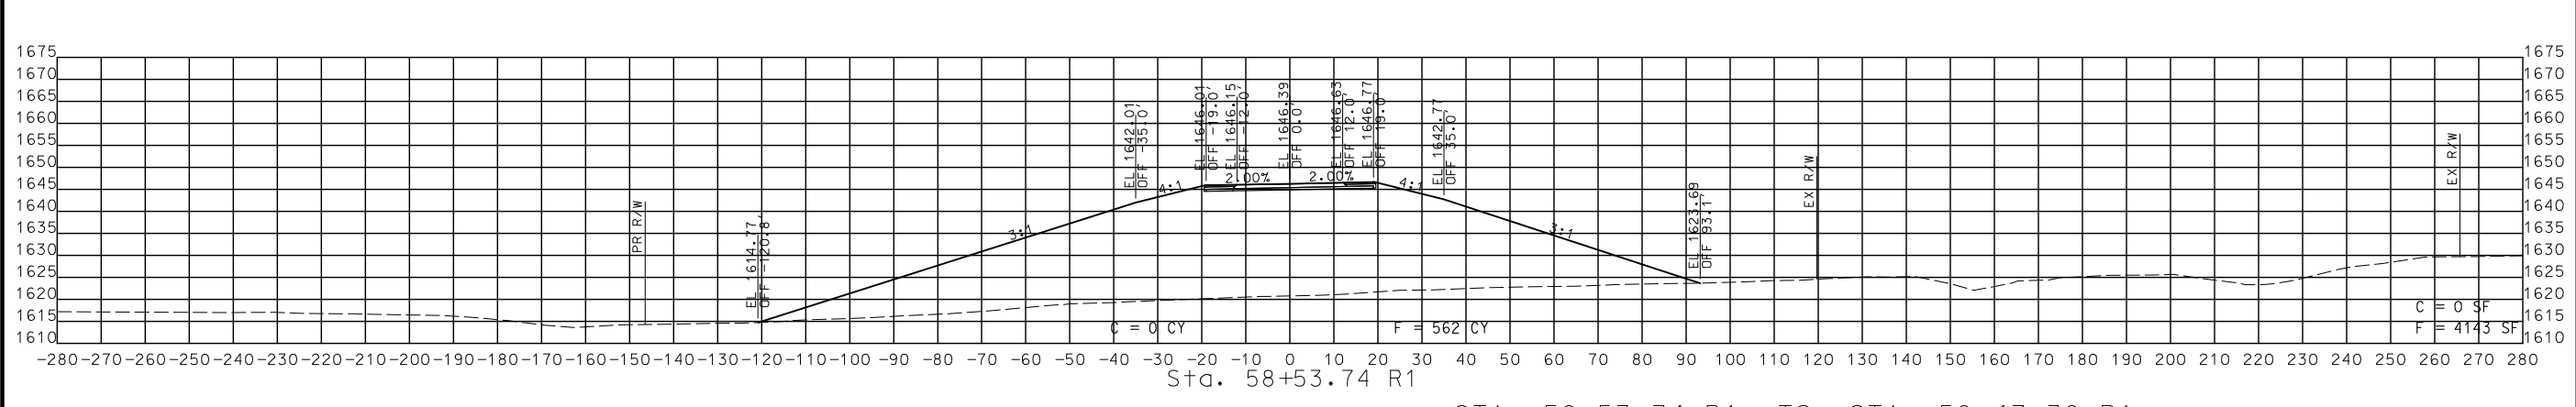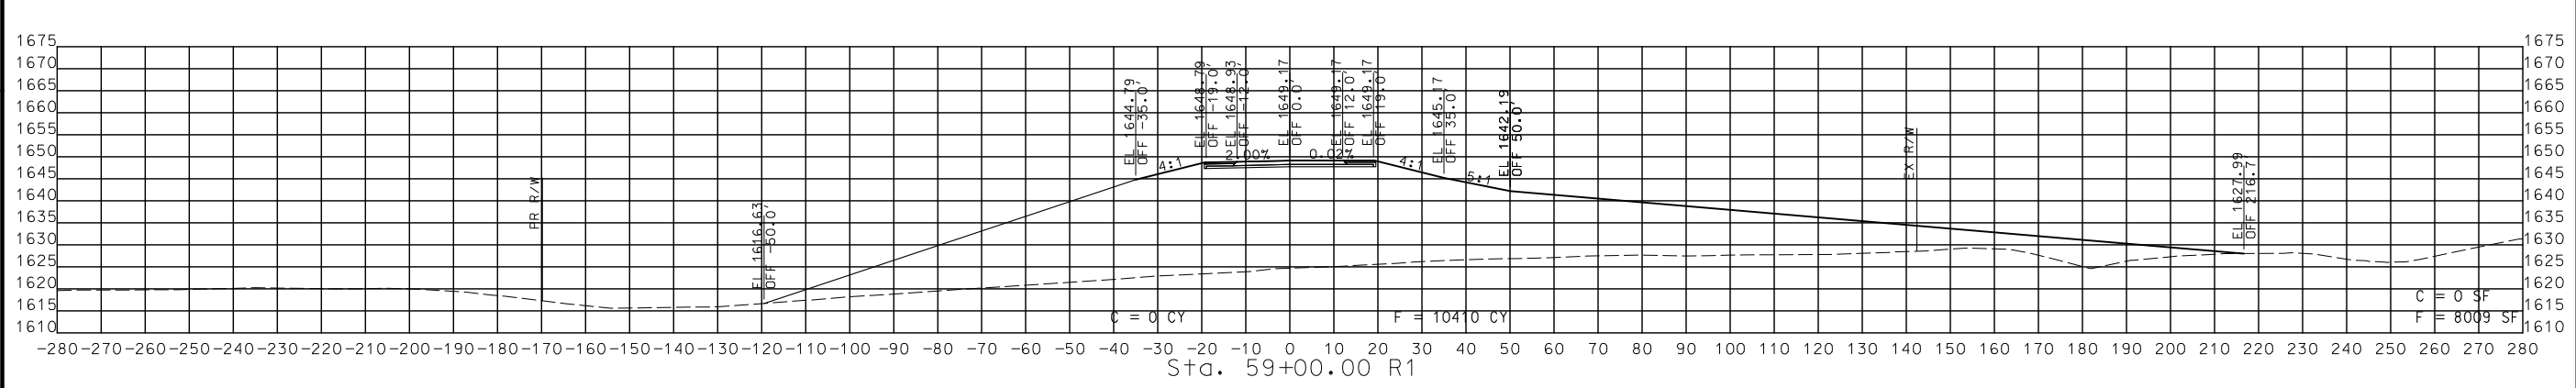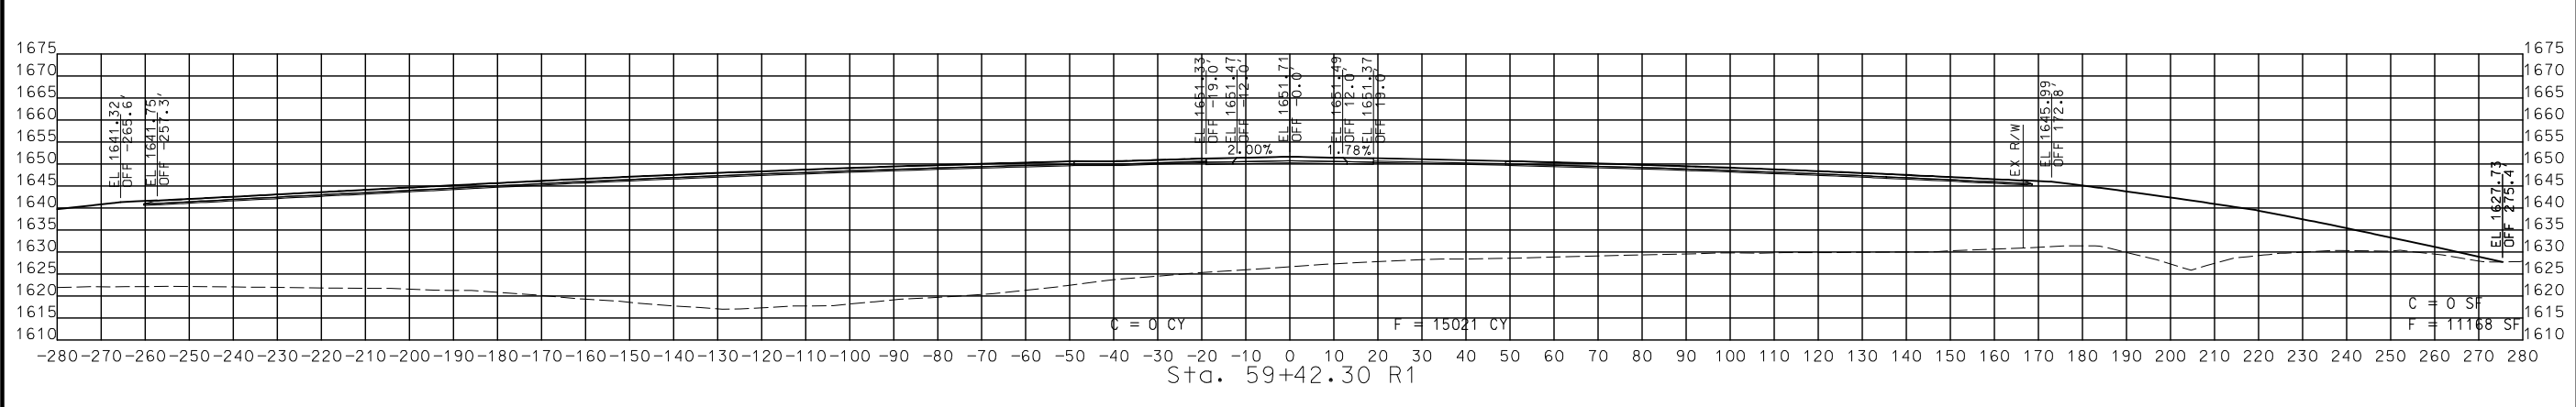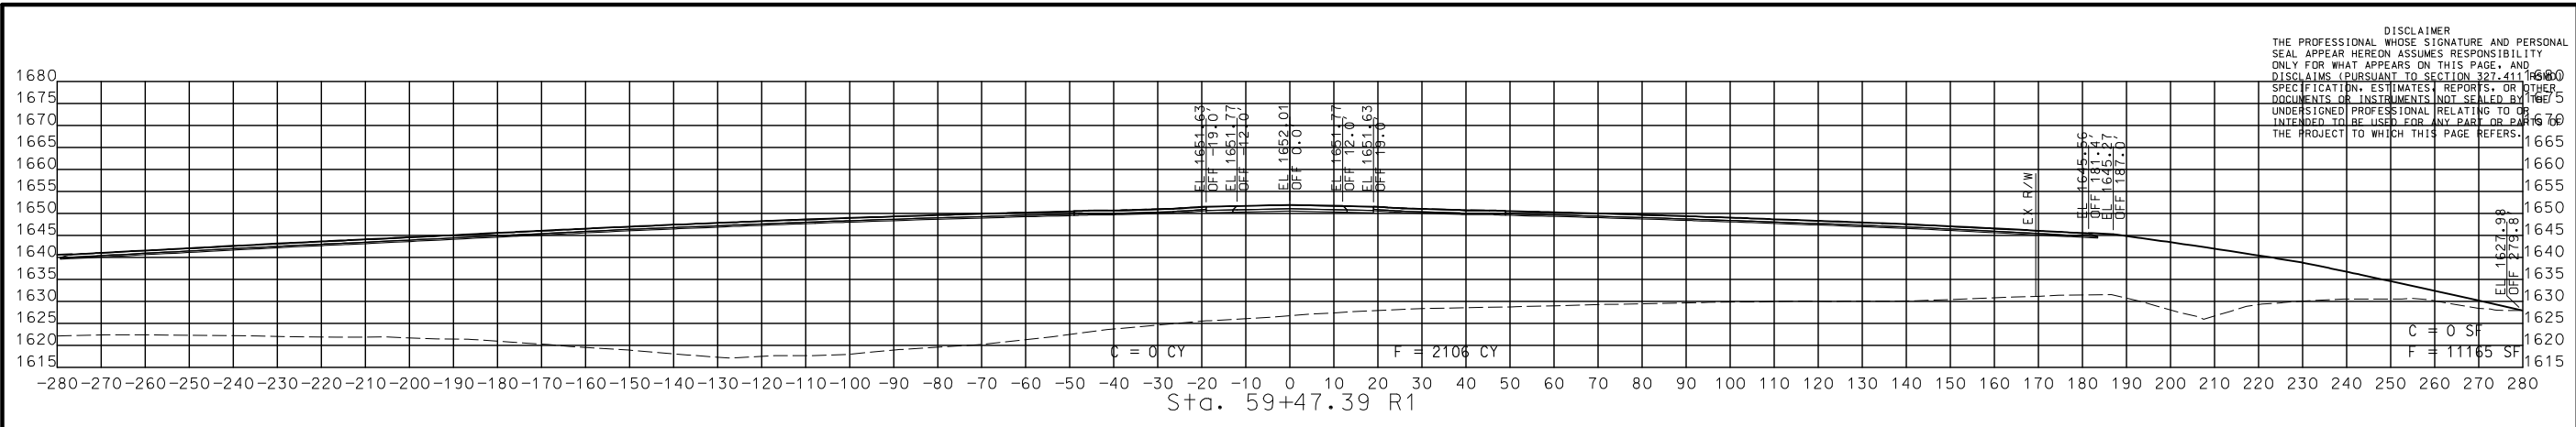

STA. 58+53.74 R1 TO STA. 59+47.39 R1

CROSS SECTIONS
ROUTE A

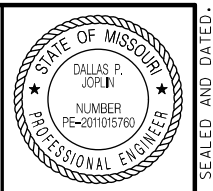

THIS SHEET HAS BEEN SIGNED, SEALED AND DATED ELECTRONICALLY.

DATE PREPARED
9/3/2024

ROUTE 60 STATE MO
DISTRICT SW SHEET NO. 149

COUNTY WEBSTER
JOB NO. J7P3425C
CONTRACT ID.

PROJECT NO.
BRIDGE NO.

DATE	DESCRIPTION

MISSOURI HIGHWAYS AND TRANSPORTATION COMMISSION

 105 WEST CAPITOL JEFFERSON CITY, MO 65102
 1-888-ASK-MODOT (1-888-275-6636)

© Copyright CMT, Inc.
 CRAWFORD, MURPHY & TILLY, INC.
 655 N. BRIDGES STREET
 SPRINGFIELD, MO 65807 (417) 869-6009
 ENGINEERING CORPORATION - 000631

IF A SEAL IS PRESENT ON THIS SHEET IT HAS BEEN ELECTRONICALLY SEALED AND DATED.

DISCLAIMER
 THE PROFESSIONAL SEAL AND PERSONAL SEAL APPEAR HEREON ASSUMES RESPONSIBILITY ONLY FOR WHAT APPEARS ON THIS PAGE, AND DISCLAIMS (PURSUANT TO SECTION 327.411 RSMO) SPECIFICATION, ESTIMATES, REPORTS, OR OTHER DOCUMENTS OR INSTRUMENTS NOT SEALED BY THE UNDERSIGNED PROFESSIONAL RELATING TO OR INTENDED TO BE USED FOR ANY PART OR PARTS OF THE PROJECT TO WHICH THIS PAGE REFERS.



THIS SHEET HAS BEEN SIGNED, SEALED AND DATED ELECTRONICALLY.

DATE PREPARED
 9/3/2024

ROUTE 60 STATE MO
 DISTRICT SW SHEET NO. 150

COUNTY WEBSTER

J7P3425C


CONTRACT ID.

PROJECT NO.

BRIDGE NO.





DATE	DESCRIPTION

MISSOURI HIGHWAYS AND TRANSPORTATION COMMISSION

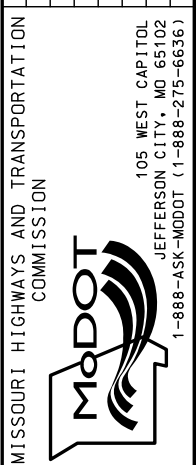

CMT
 © Copyright CMT, Inc.
 CRAWFORD, MURPHY & TILLY, INC.
 655 WEST END AVE. SUITE 101
 SPRINGFIELD, MO 65807 (417) 869-6009
 ENGINEERING CORPORATION - 000631

IF A SEAL IS PRESENT ON THIS SHEET IT HAS BEEN ELECTRONICALLY SEALED AND DATED.

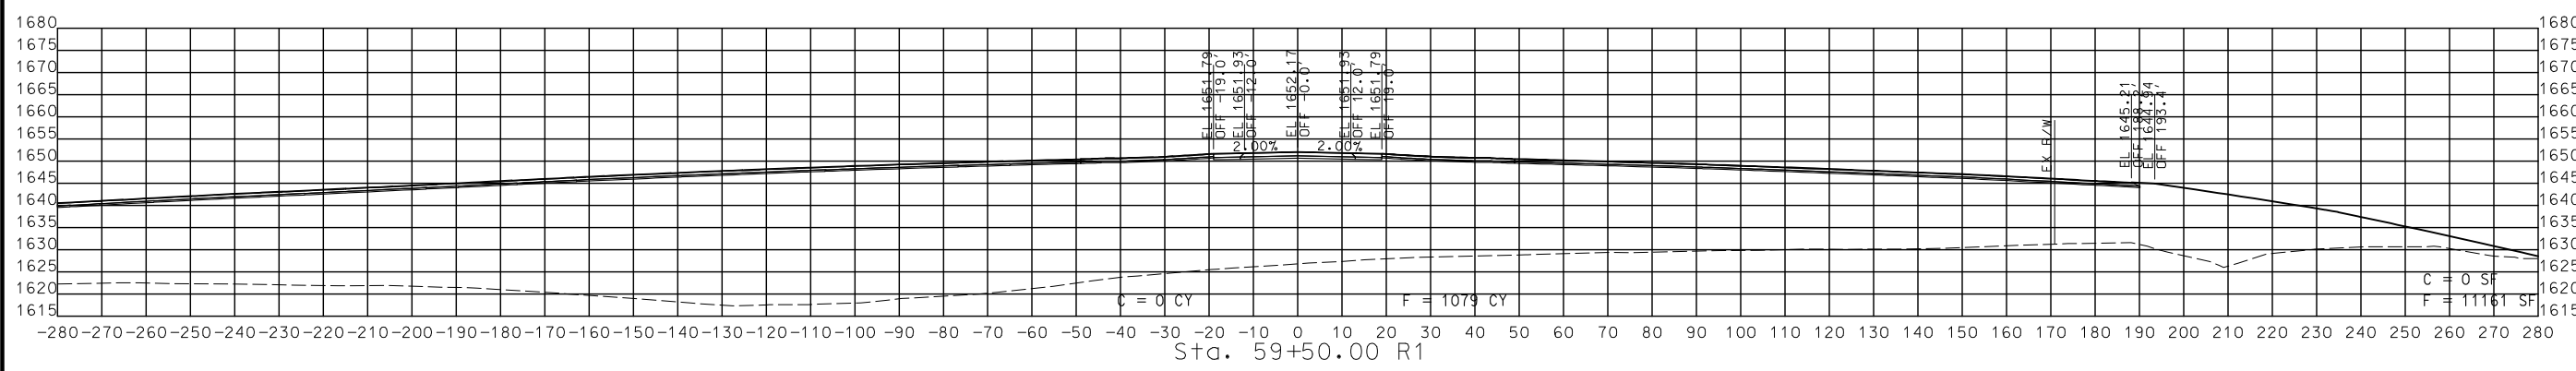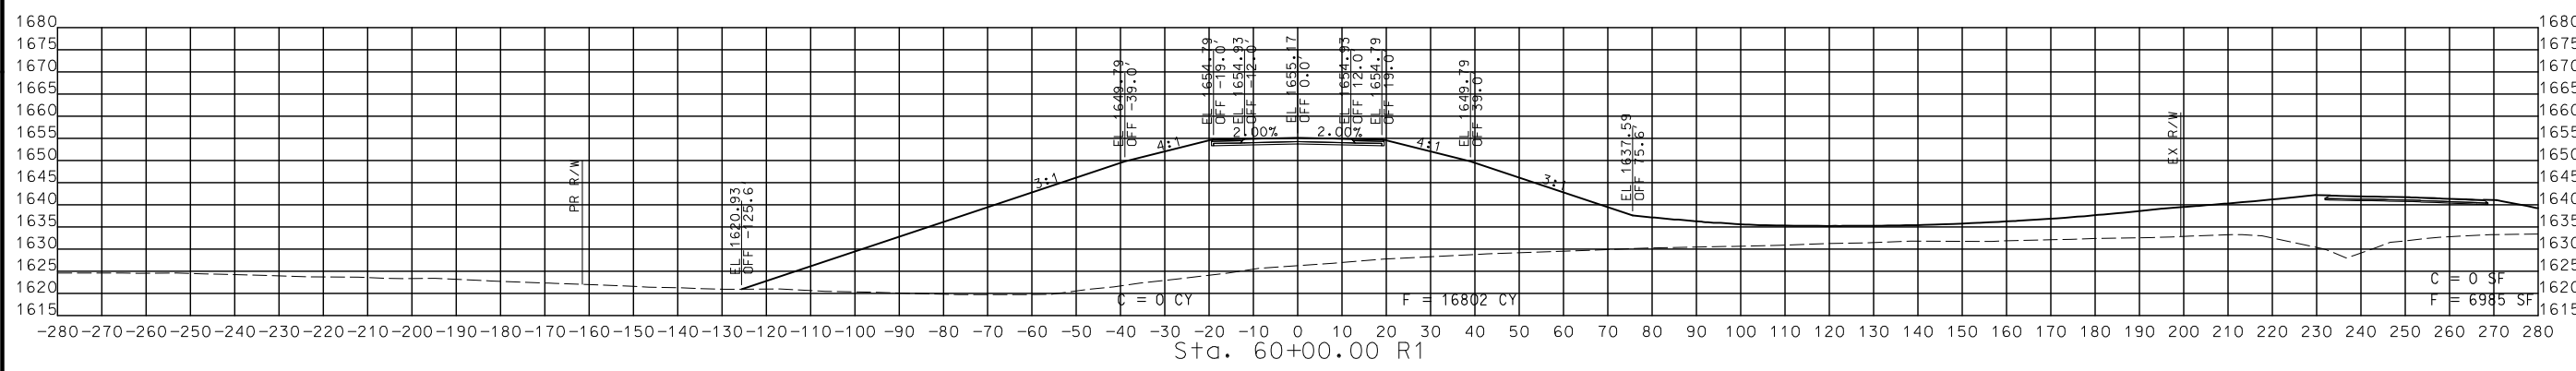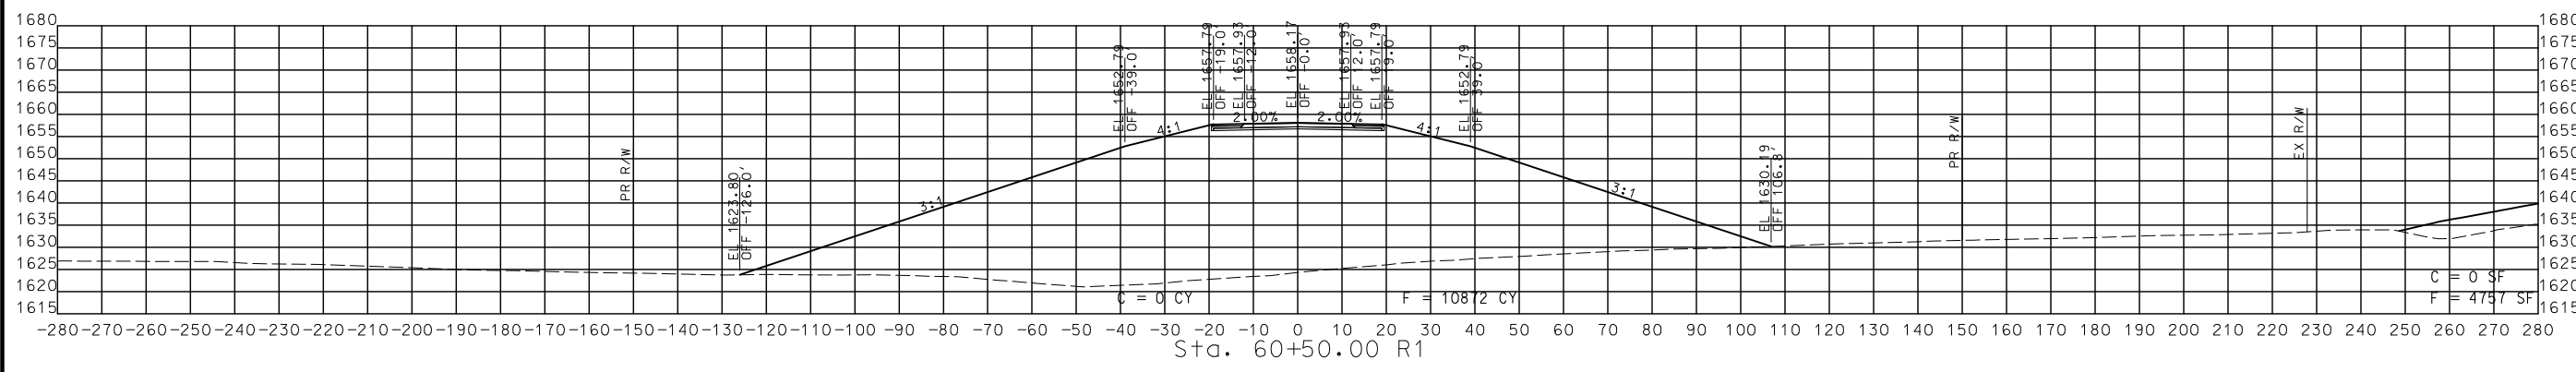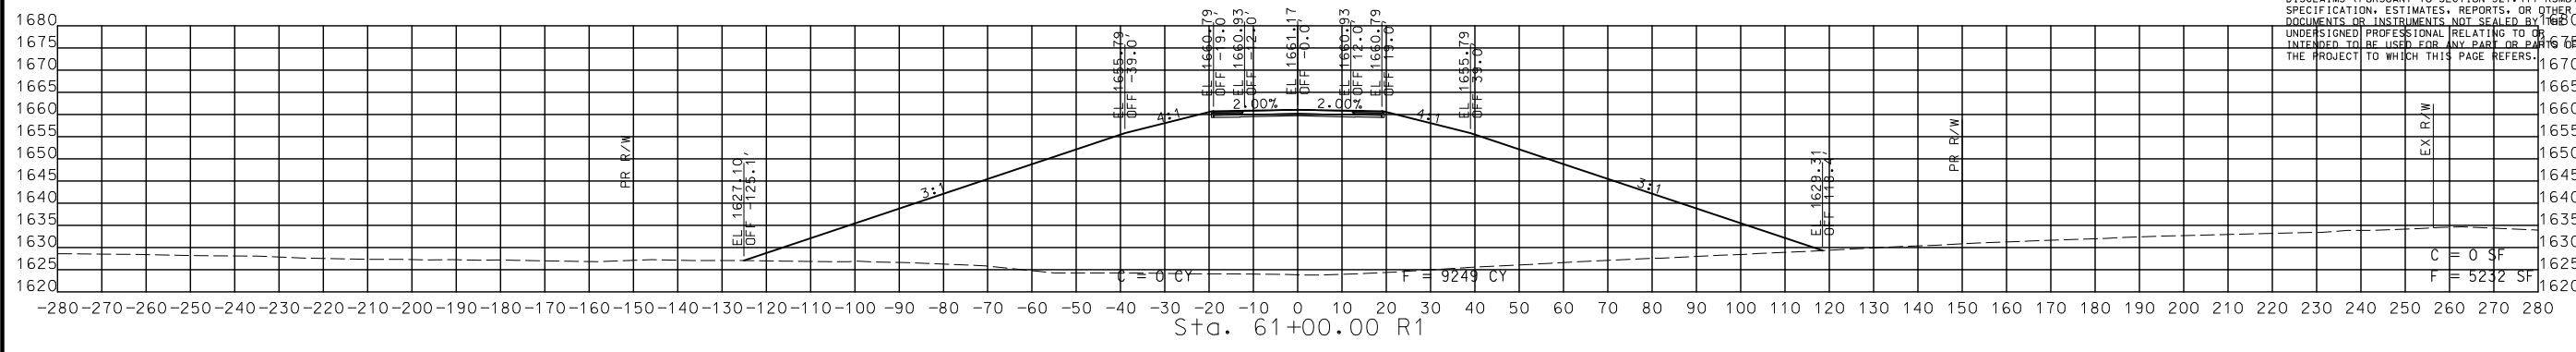

STA. 59+50.00 R1 TO STA. 61+00.00 R1

CROSS SECTIONS
 ROUTE A

DISCLAIMER
THE PROFESSIONAL SEAL, SIGNATURE AND PERSONAL SEAL APPEAR HEREON ASSUMES RESPONSIBILITY ONLY FOR WHAT APPEARS ON THIS PAGE, AND DISCLAIMS (PURSUANT TO SECTION 327.411 RSMO) SPECIFICATION, ESTIMATES, REPORTS, OR OTHER DOCUMENTS OR INSTRUMENTS NOT SEALED BY THE UNDERSIGNED PROFESSIONAL RELATING TO OR INTENDED TO BE USED FOR ANY PART OR PARTS OF THE PROJECT TO WHICH THIS PAGE REFERS.



THIS SHEET HAS BEEN SIGNED, SEALED AND DATED ELECTRONICALLY.

DATE PREPARED
8/2/2024

ROUTE
60 MO
DISTRICT
SW SHEET NO.
151

COUNTY
WEBSTER
JOB NO.
J7P3425C

CONTRACT ID.

PROJECT NO.

BRIDGE NO.

DATE	DESCRIPTION





MISSOURI HIGHWAYS AND TRANSPORTATION COMMISSION
MoDOT



CMT
© Copyright CMT, Inc.
CRAWFORD, MURPHY & TILLY, INC.
655 E. MAIN ST. SUITE 100
SPRINGFIELD, MO 65807 (417) 869-6009
ENGINEERING CORPORATION - 000631





IF A SEAL IS PRESENT ON THIS SHEET IT HAS BEEN ELECTRONICALLY SEALED AND DATED.

REV.

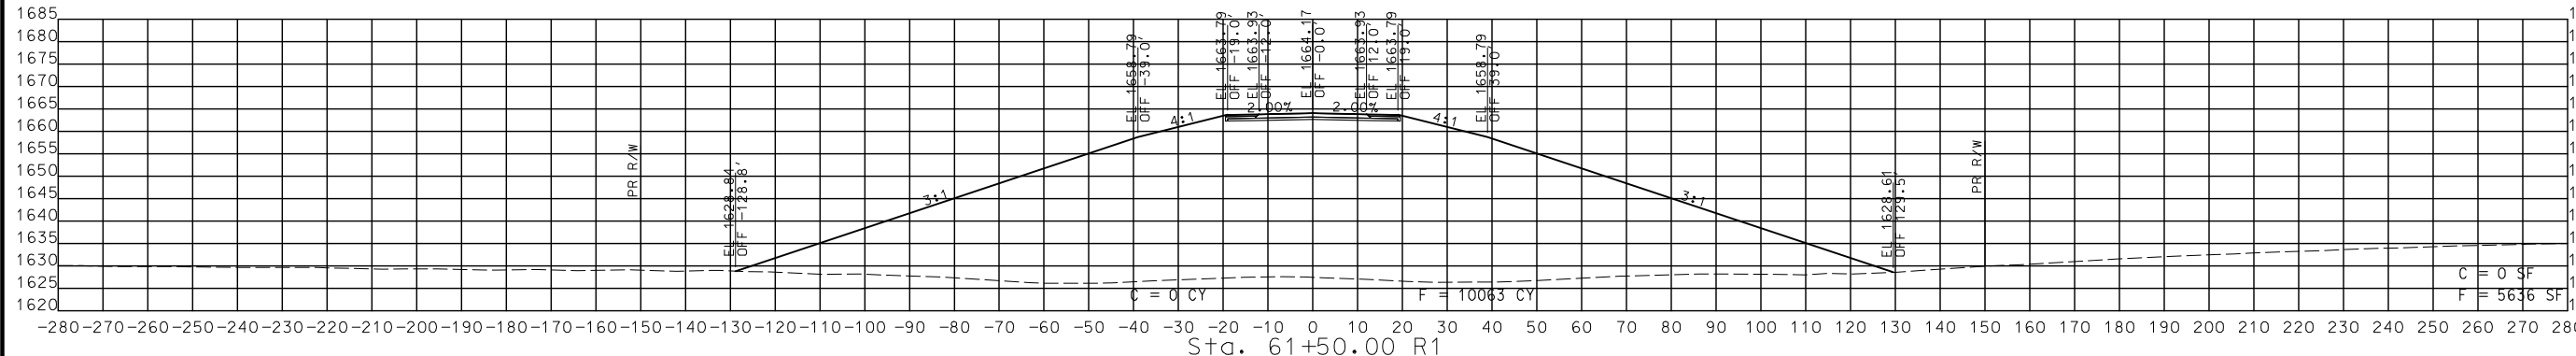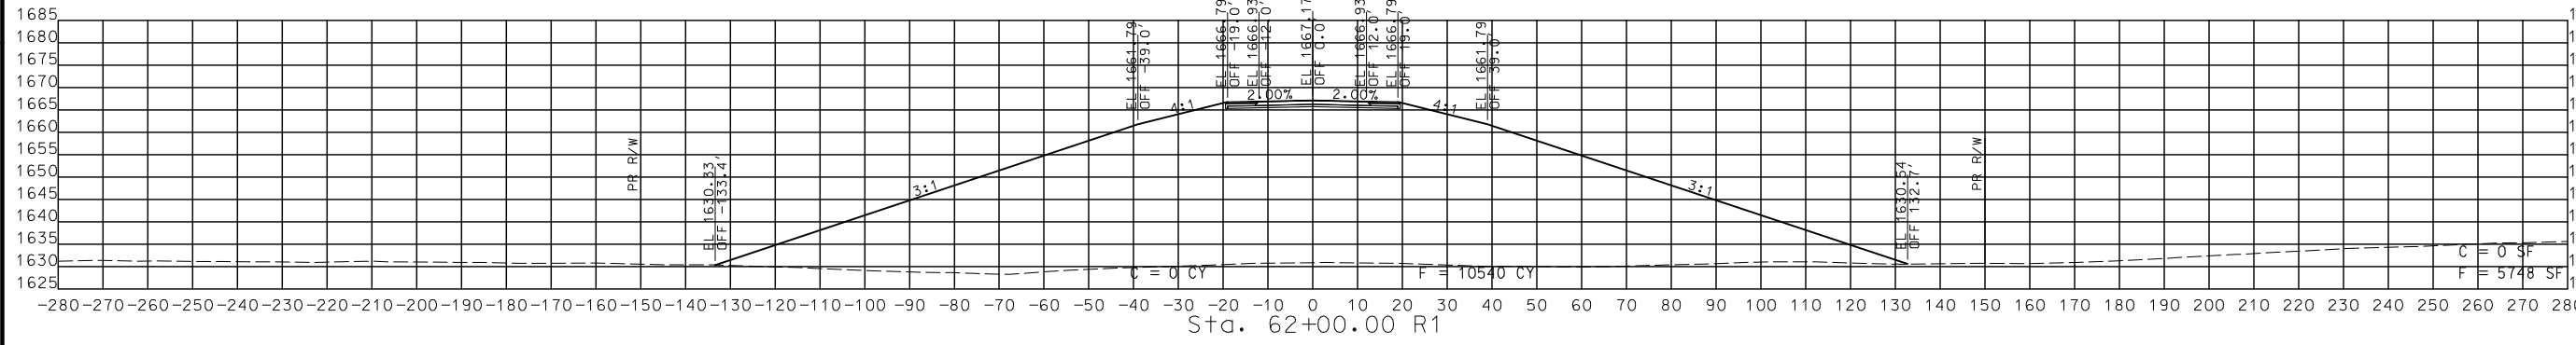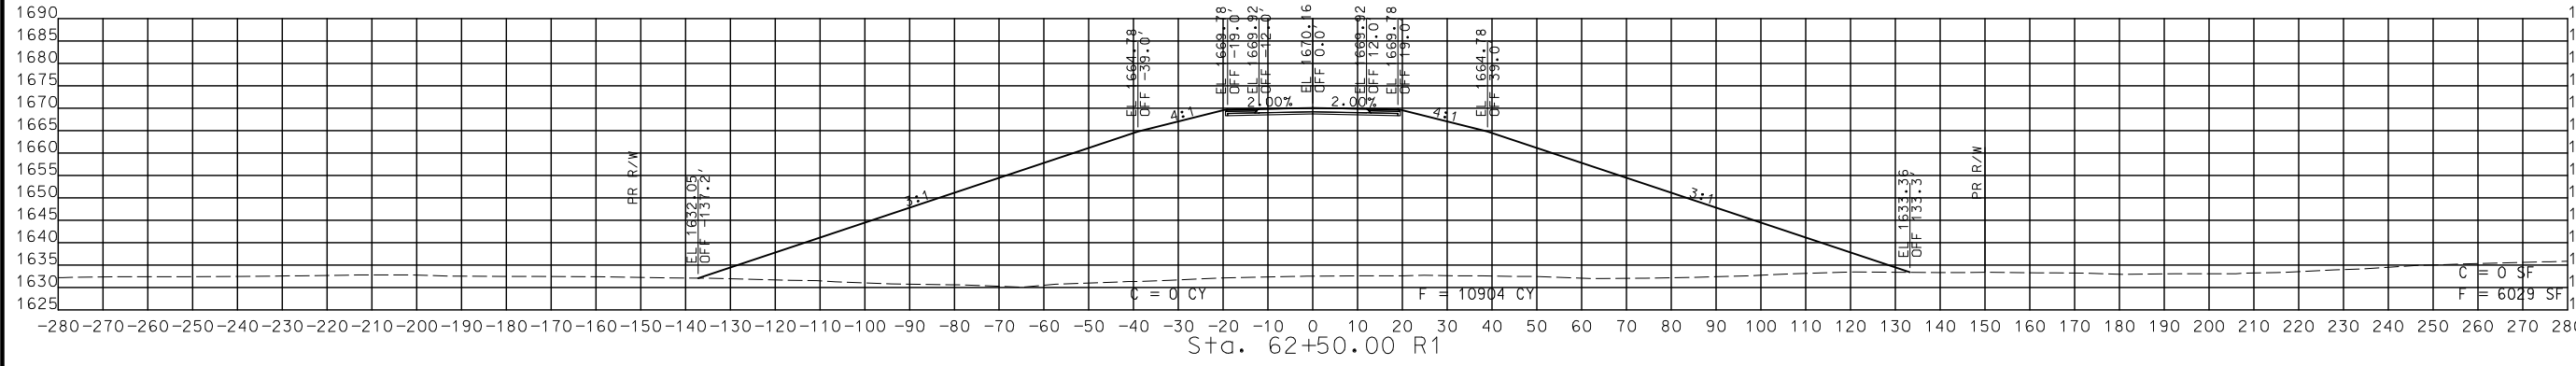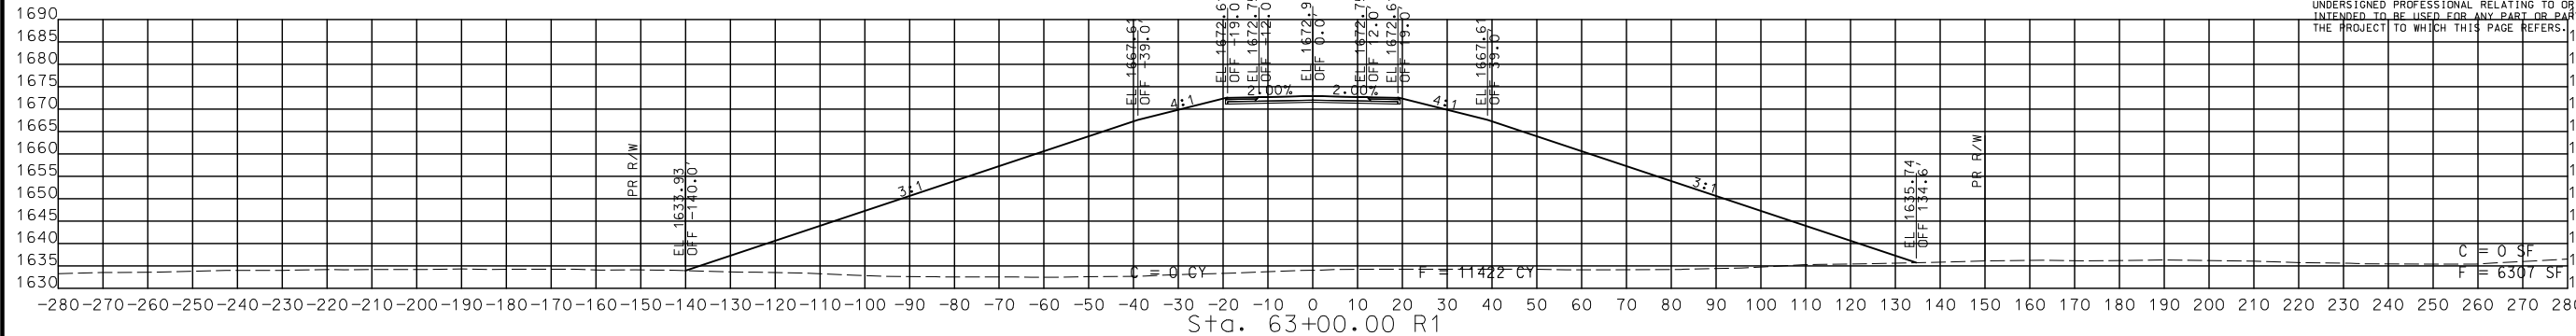

STA. 61+50.00 R1 TO STA. 63+00.00 R1

CROSS SECTIONS
ROUTE A

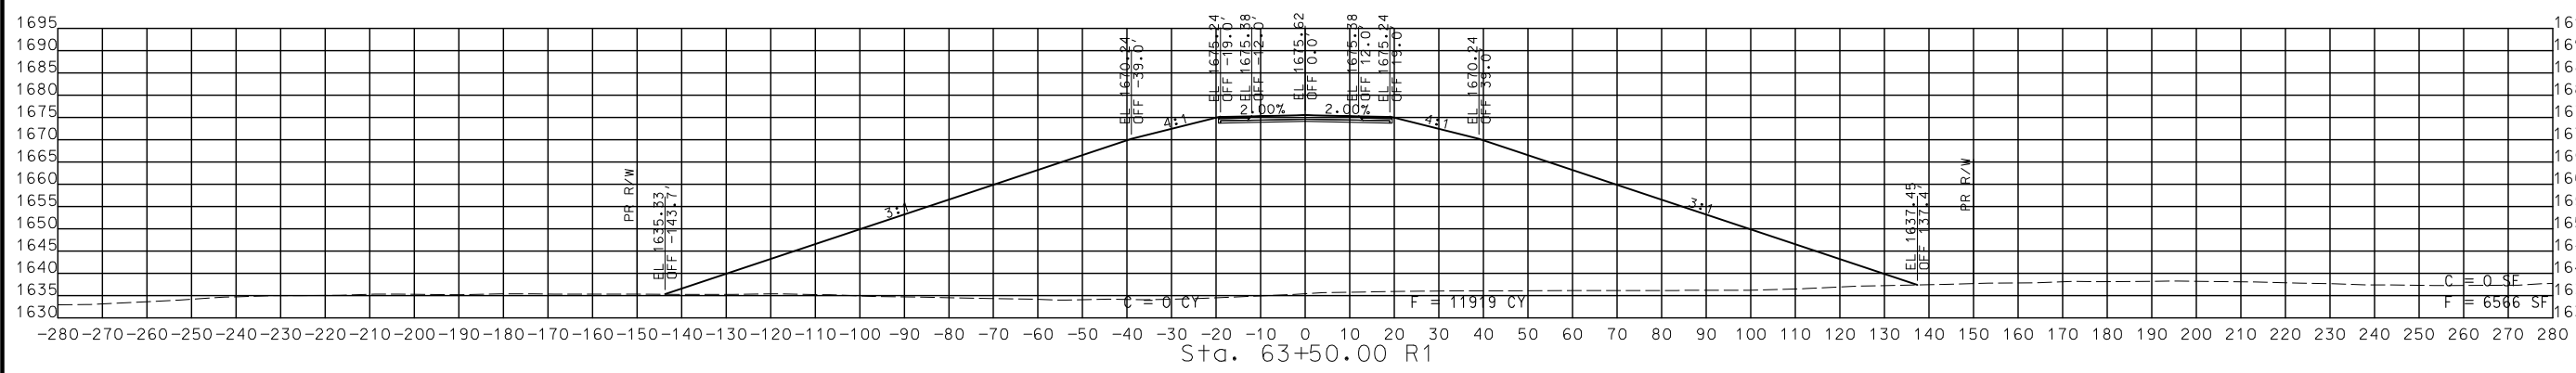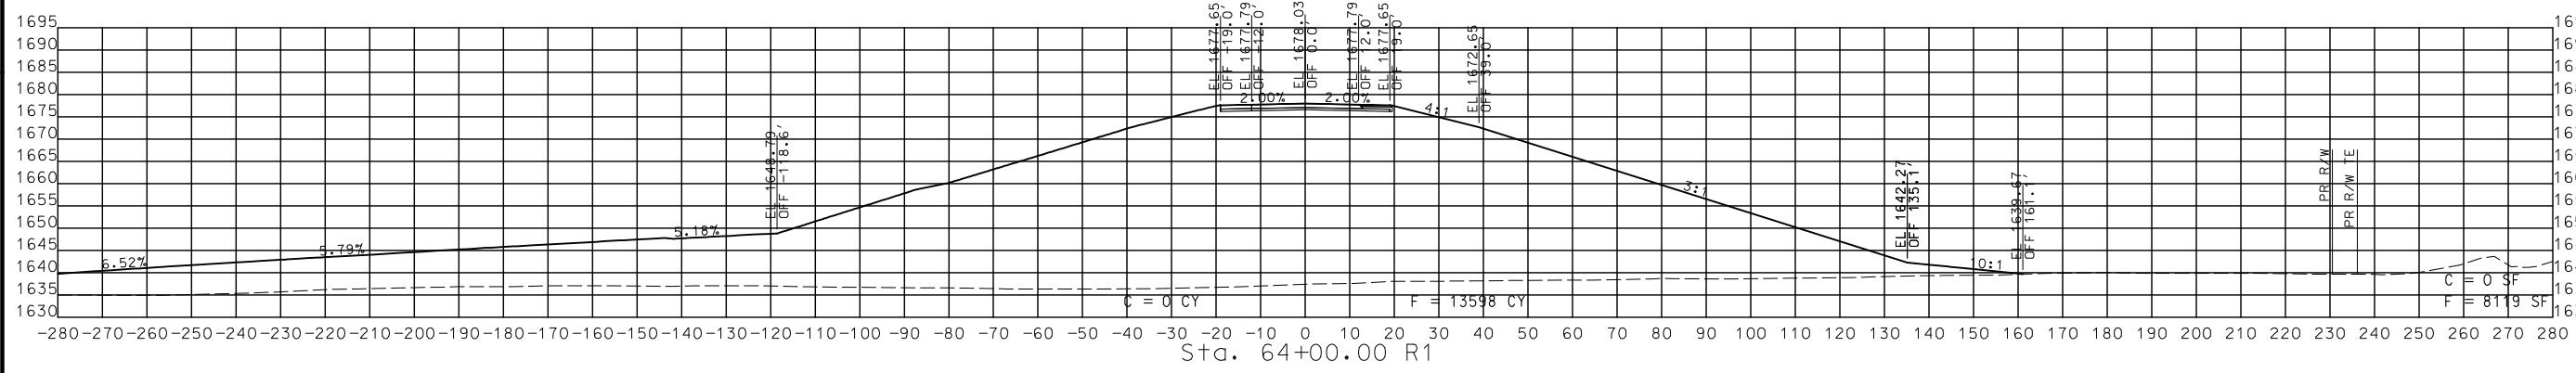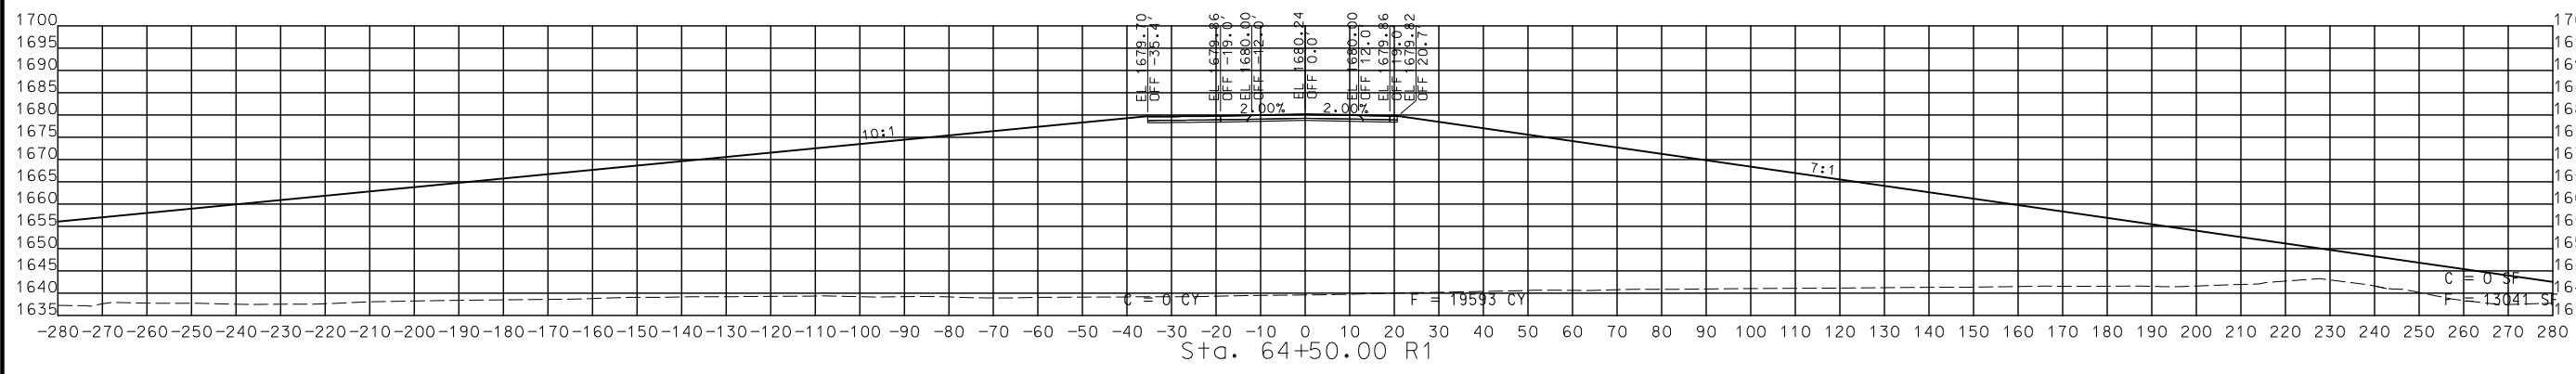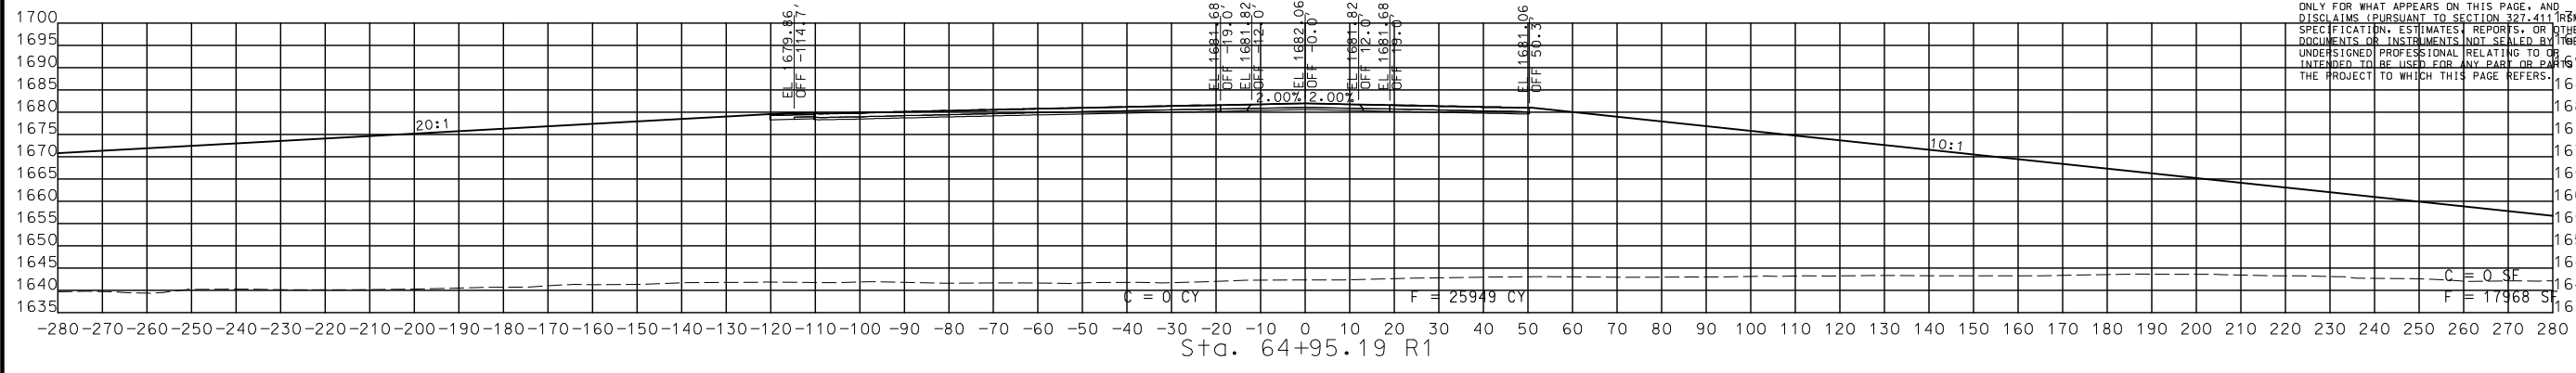

STA. 63+50.00 R1 TO STA. 64+95.19 R1

CROSS SECTIONS
ROUTE A

DISCLAIMER
THE PROFESSIONAL SEAL AND PERSONAL SEAL APPEAR HEREON ASSUMES RESPONSIBILITY ONLY FOR WHAT APPEARS ON THIS PAGE, AND DISCLAIMS (PURSUANT TO SECTION 327.411 RSMO) SPECIFICATION, ESTIMATES, REPORTS, OR OTHER DOCUMENTS OR INSTRUMENTS NOT SEALED BY THIS UNDERSIGNED PROFESSIONAL RELATING TO OR INTENDED TO BE USED FOR ANY PART OR PARTS OF THE PROJECT TO WHICH THIS PAGE REFERS.



THIS SHEET HAS BEEN SIGNED, SEALED AND DATED ELECTRONICALLY.

DATE PREPARED
9/3/2024
ROUTE 60 STATE MO
DISTRICT SW SHEET NO. 152
COUNTY WEBSTER
JOB NO. J7P3425C
CONTRACT ID.
PROJECT NO.

BRIDGE NO.	DESCRIPTION	DATE

MISSOURI HIGHWAYS AND TRANSPORTATION COMMISSION
MoDOT
105 WEST CAPITOL
JEFFERSON CITY, MO 65102
1-888-ASK-MODOT (1-888-275-6636)

CMT
© Copyright CMT, Inc.
CRAWFORD, MURPHY & TILLY, INC.
655 W. END AVE., SUITE 1
SPRINGFIELD, MO 65807 (417) 869-6009
ENGINEERING CORPORATION - 000631

DISCLAIMER
 THE PROFESSIONAL ENGINEER'S SEAL AND PERSONAL SEAL APPEAR HEREON ASSUMES RESPONSIBILITY ONLY FOR WHAT APPEARS ON THIS PAGE, AND DISCLAIMS (PURSUANT TO SECTION 327.411 RSMO) SPECIFICATIONS, ESTIMATES, REPORTS, OR OTHER DOCUMENTS OR INSTRUMENTS NOT SEALED BY THE UNDERSIGNED PROFESSIONAL ENGINEER. THIS INTENDED TO BE USED FOR ANY PART OR PARTS OF THE PROJECT TO WHICH THIS PAGE REFERS.



THIS SHEET HAS BEEN SIGNED, SEALED AND DATED ELECTRONICALLY.

DATE PREPARED
 9/3/2024

ROUTE 60 STATE MO
 DISTRICT SW SHEET NO. 153
 COUNTY WEBSTER

JOB NO. J7P3425C
 CONTRACT ID.





PROJECT NO.
 BRIDGE NO.

DATE	DESCRIPTION

MISSOURI HIGHWAYS AND TRANSPORTATION COMMISSION

 105 WEST CAPITOL
 JEFFERSON CITY, MO 65102
 1-888-ASK-MODOT (1-888-275-6636)


© Copyright CMT, Inc.
 CRAWFORD, MURPHY & TILLY, INC.
 655 W. WASHINGTON ST., SUITE 101
 SPRINGFIELD, MO 65807 (417) 869-6009
 ENGINEERING CORPORATION - 000631

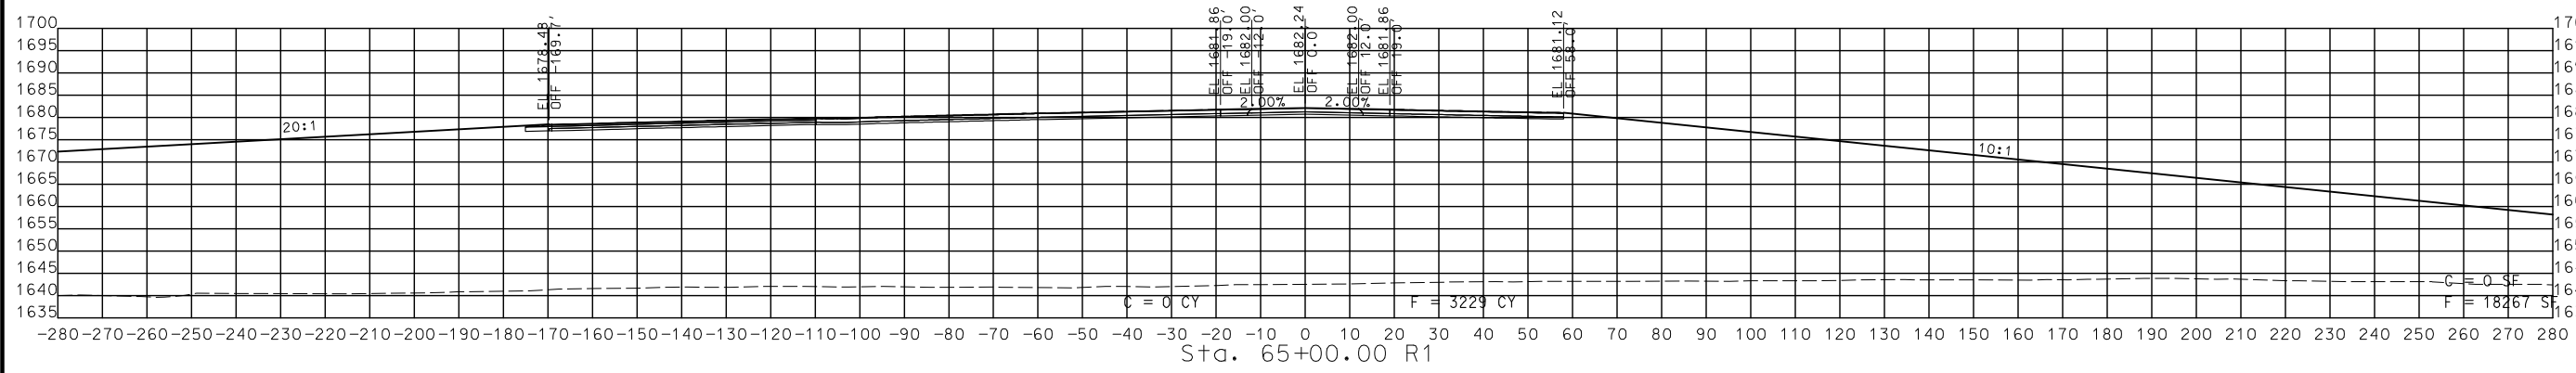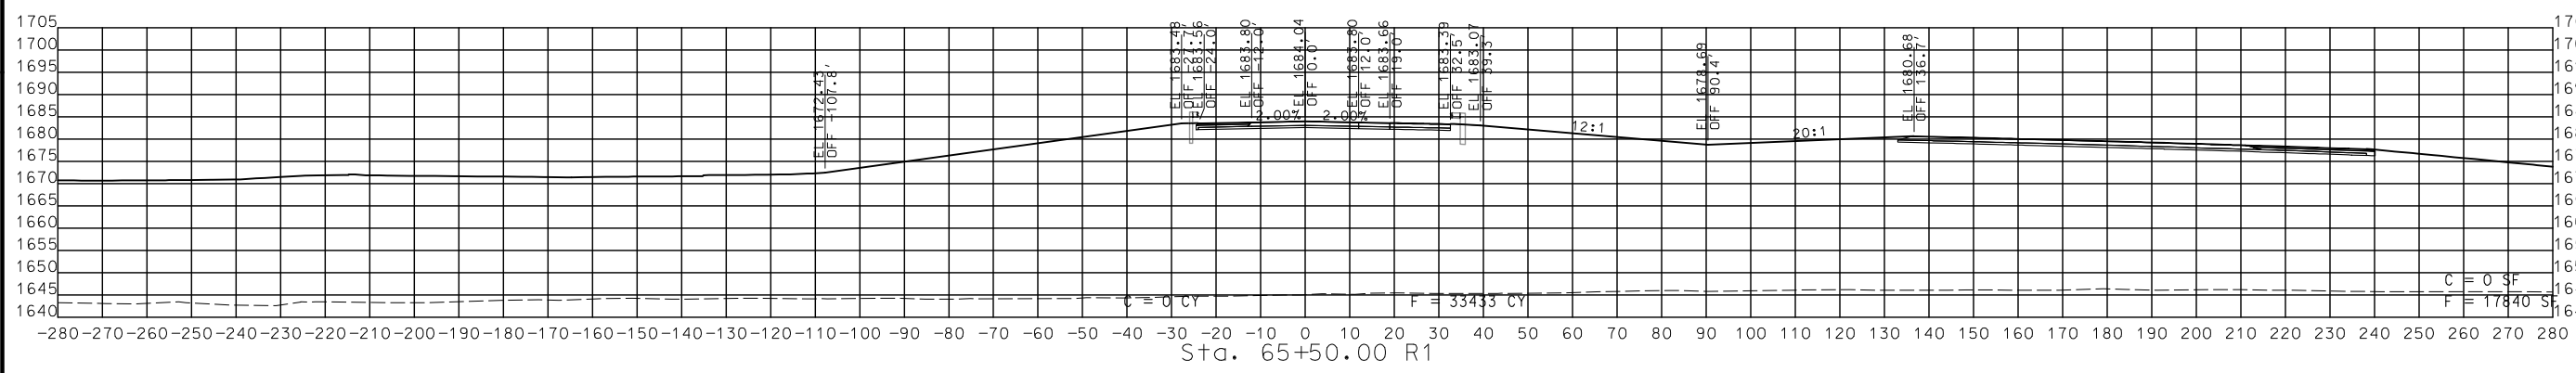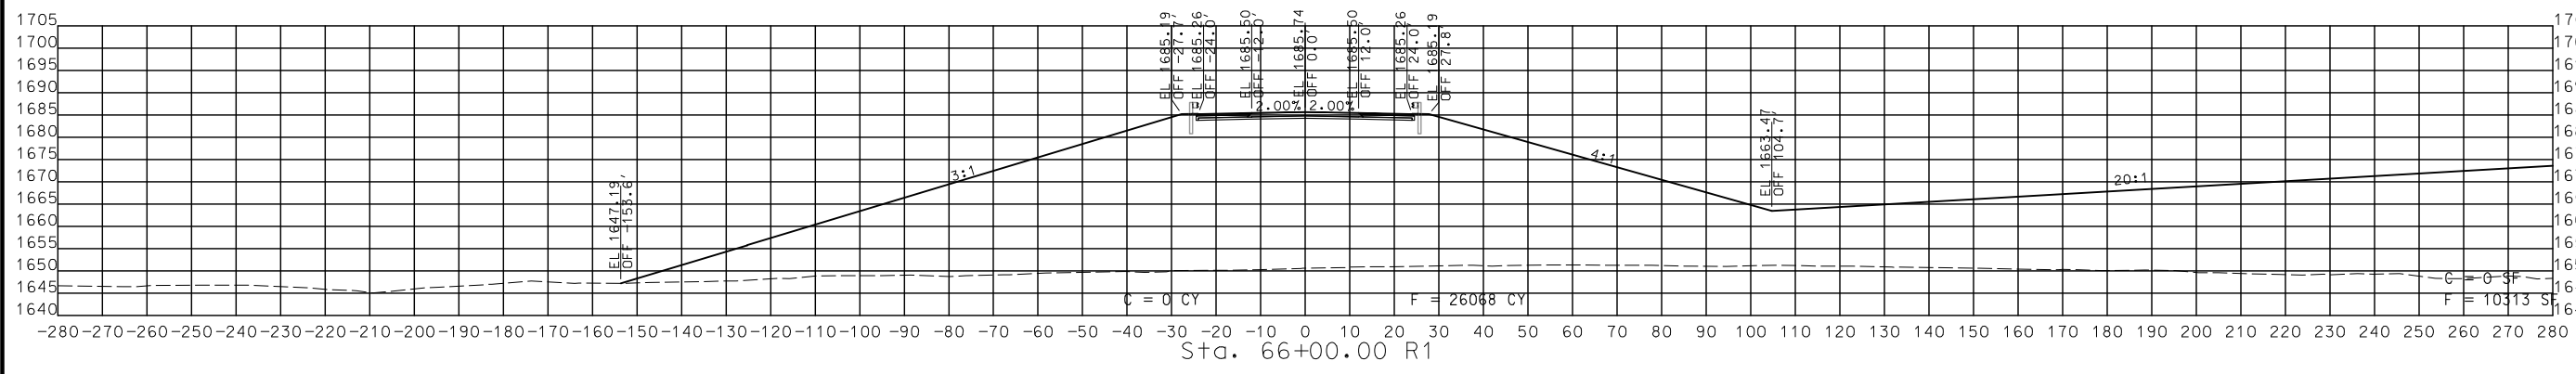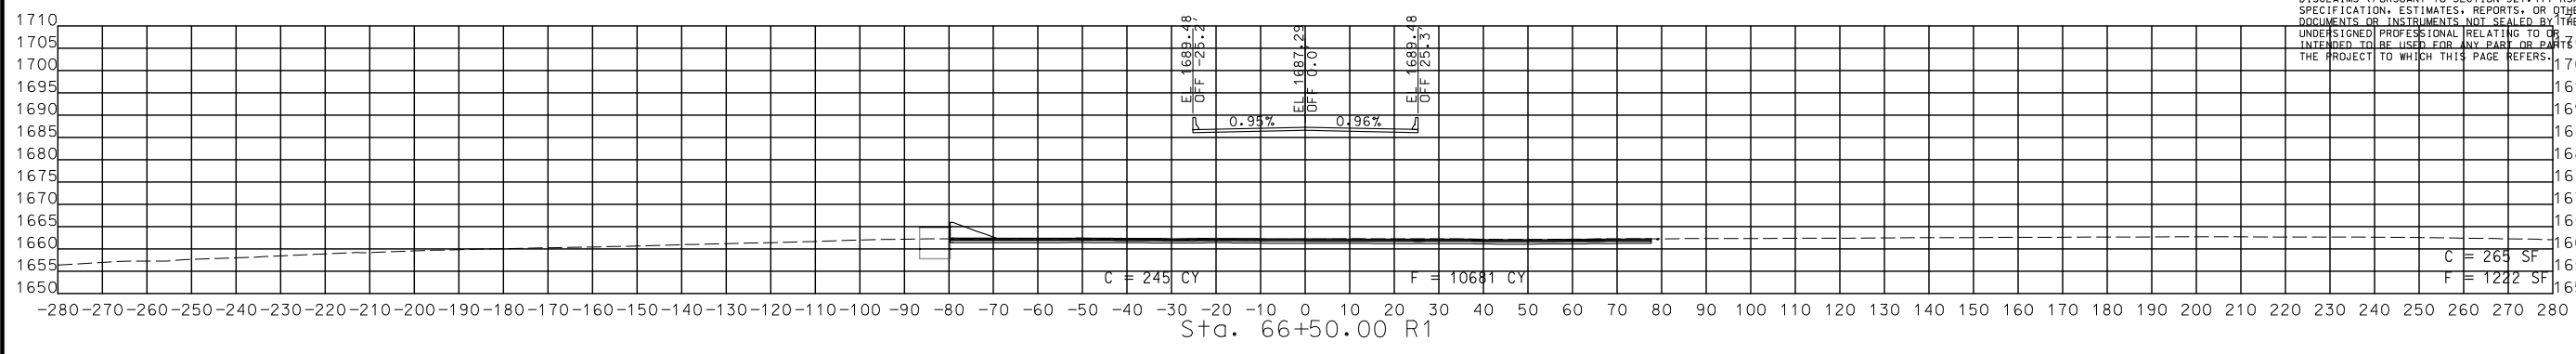

STA. 65+00.00 R1 TO STA. 66+50.00 R1

CROSS SECTIONS
 ROUTE A

DISCLAIMER
 THE PROFESSIONAL WHOSE SIGNATURE AND PERSONAL SEAL APPEAR HEREON ASSUMES RESPONSIBILITY ONLY FOR WHAT APPEARS ON THIS PAGE, AND DISCLAIMS (PURSUANT TO SECTION 327.411 RSMO) SPECIFICATION, ESTIMATES, REPORTS, OR OTHER DOCUMENTS OR INSTRUMENTS NOT SEALED BY THE UNDERSIGNED PROFESSIONAL RELATING TO OR INTENDED TO BE USED FOR ANY PART OR PARTS OF THE PROJECT TO WHICH THIS PAGE REFERS.

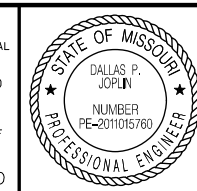

THIS SHEET HAS BEEN SIGNED, SEALED AND DATED ELECTRONICALLY.

DATE PREPARED
 8/2/2024
 ROUTE 60 STATE MO
 DISTRICT SW SHEET NO. 154
 COUNTY WEBSTER
 JOB NO. J7P3425C
 CONTRACT ID.





PROJECT NO.
 BRIDGE NO.

DATE	DESCRIPTION

MISSOURI HIGHWAYS AND TRANSPORTATION COMMISSION

 105 WEST CAPITOL JEFFERSON CITY, MO 65102
 1-888-ASK-MODOT (1-888-275-6636)

© Copyright CMT, Inc.
 CRAWFORD, MURPHY & TILLY, INC.
 655 WEST WASHINGTON STREET, SUITE 100
 SPRINGFIELD, MO 65807 (417) 869-6009
 ENGINEERING CORPORATION - 000631

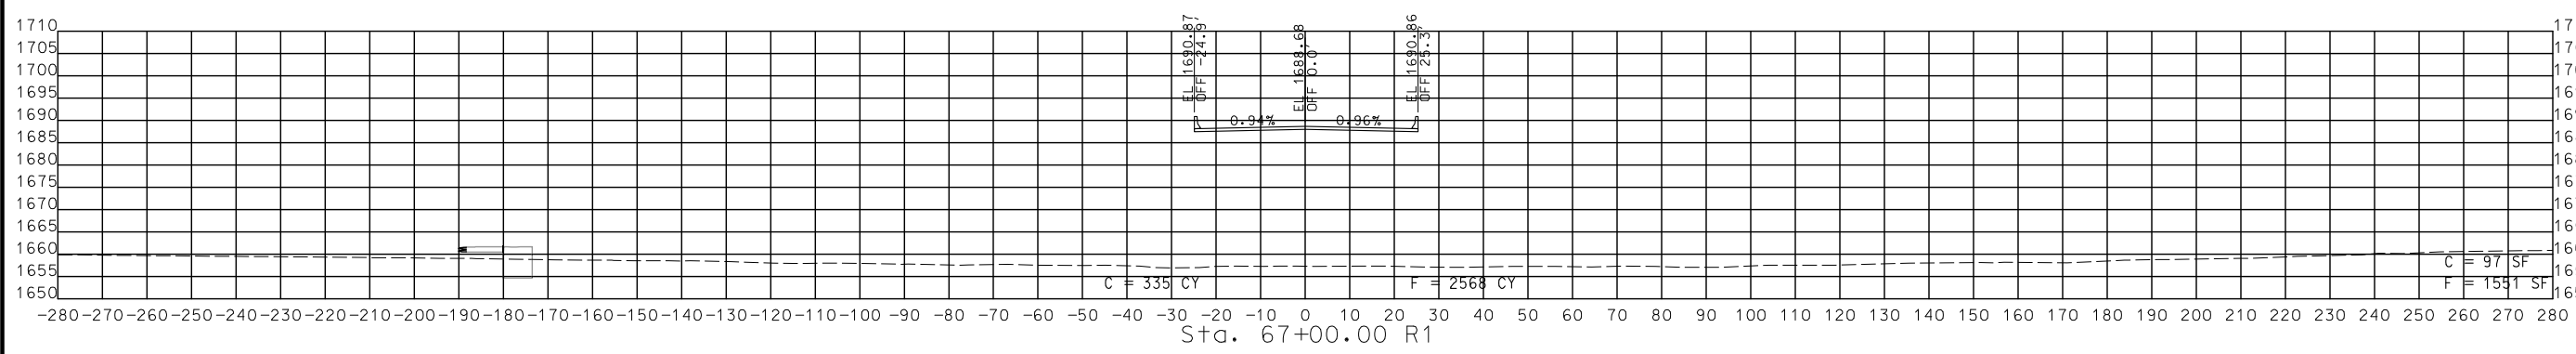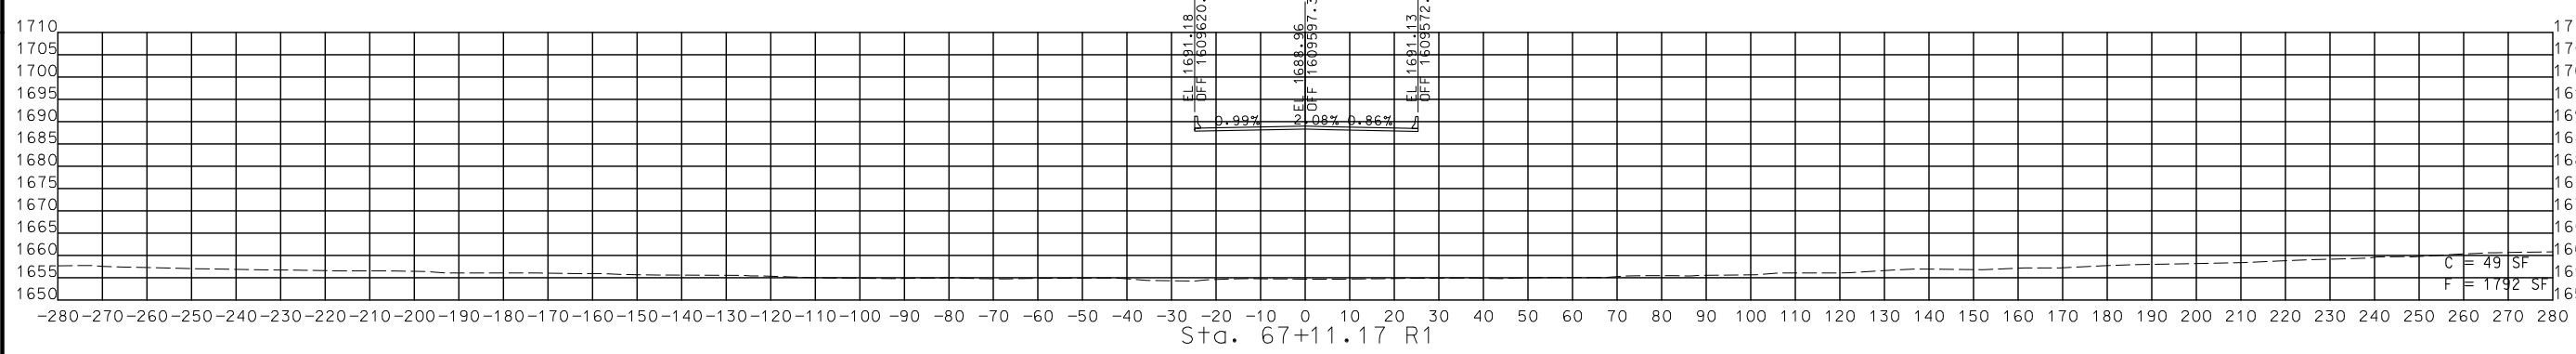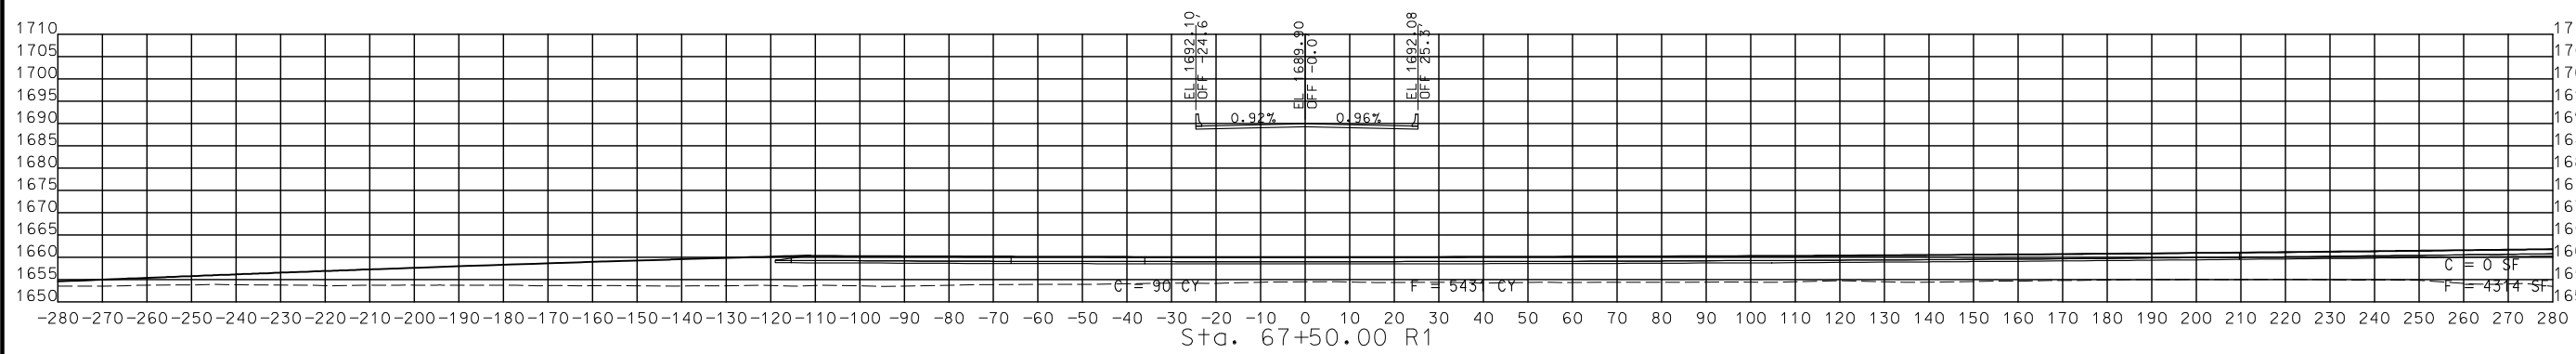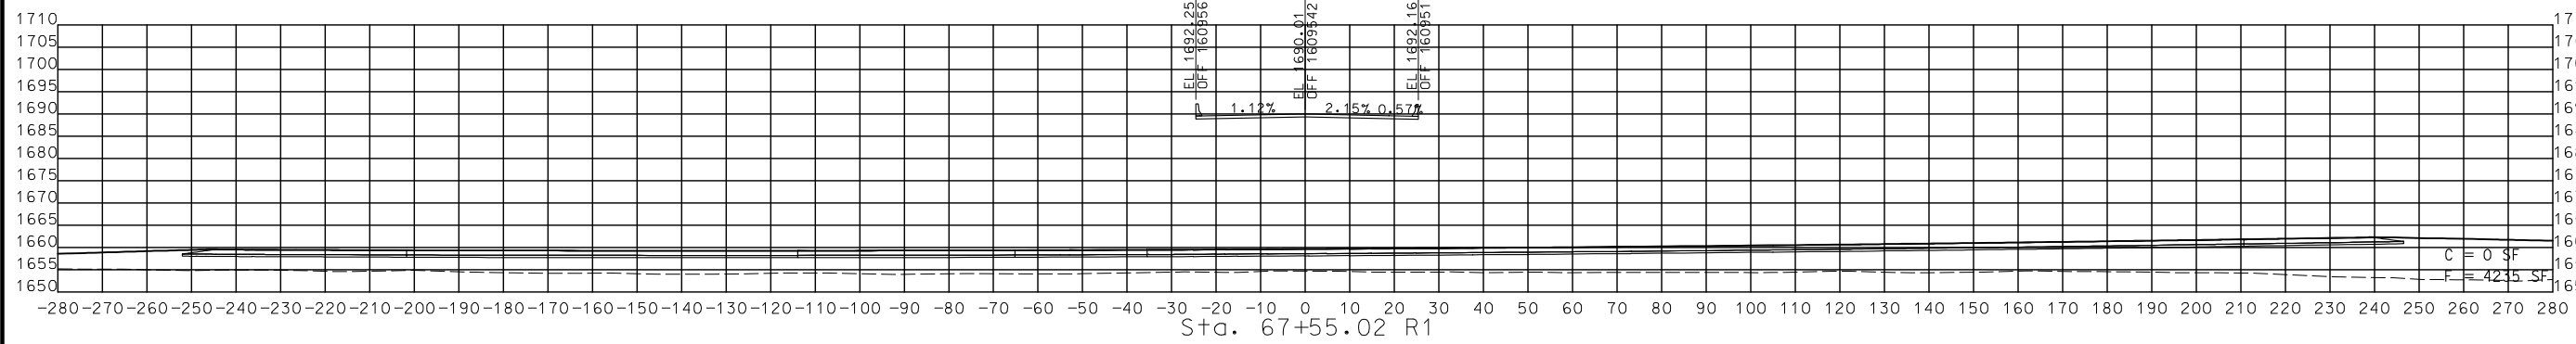

STA. 67+00.00 R1 TO STA. 67+55.02 R1

CROSS SECTIONS
 ROUTE A

DISCLAIMER
 THE PROFESSIONAL WHOSE SIGNATURE AND PERSONAL SEAL APPEAR HEREON ASSUMES RESPONSIBILITY ONLY FOR WHAT APPEARS ON THIS PAGE, AND DISCLAIMS (PURSUANT TO SECTION 327.411 RSMO) SPECIFICATION, ESTIMATES, REPORTS, OR OTHER DOCUMENTS OR INSTRUMENTS NOT SEALED BY THE UNDERSIGNED PROFESSIONAL RELATING TO OR INTENDED TO BE USED FOR ANY PART OR PARTS OF THE PROJECT TO WHICH THIS PAGE REFERS.



THIS SHEET HAS BEEN SIGNED, SEALED AND DATED ELECTRONICALLY.

DATE PREPARED
 9/3/2024
 ROUTE 60 STATE MO
 DISTRICT SW SHEET NO. 155
 COUNTY WEBSTER
 JOB NO. J7P3425C
 CONTRACT ID.





PROJECT NO.
 BRIDGE NO.

DATE	DESCRIPTION

MISSOURI HIGHWAYS AND TRANSPORTATION COMMISSION





 105 WEST CAPITOL
 JEFFERSON CITY, MO 65102
 1-888-ASK-MODOT (1-888-275-6636)

© Copyright CMT, Inc.
 CRAWFORD, MURPHY & TILLY, INC.
 655 W. WASHINGTON ST., SUITE 101
 SPRINGFIELD, MO 65807 (417) 869-6009
 ENGINEERING CORPORATION - 000631

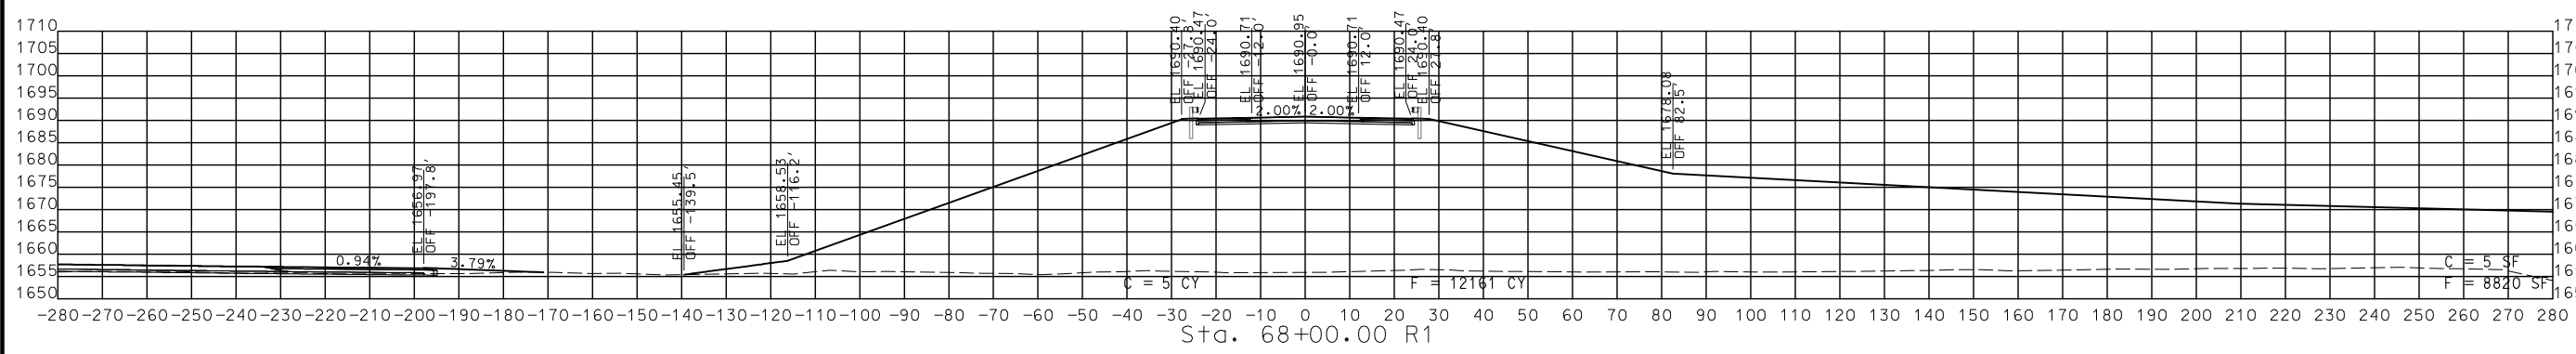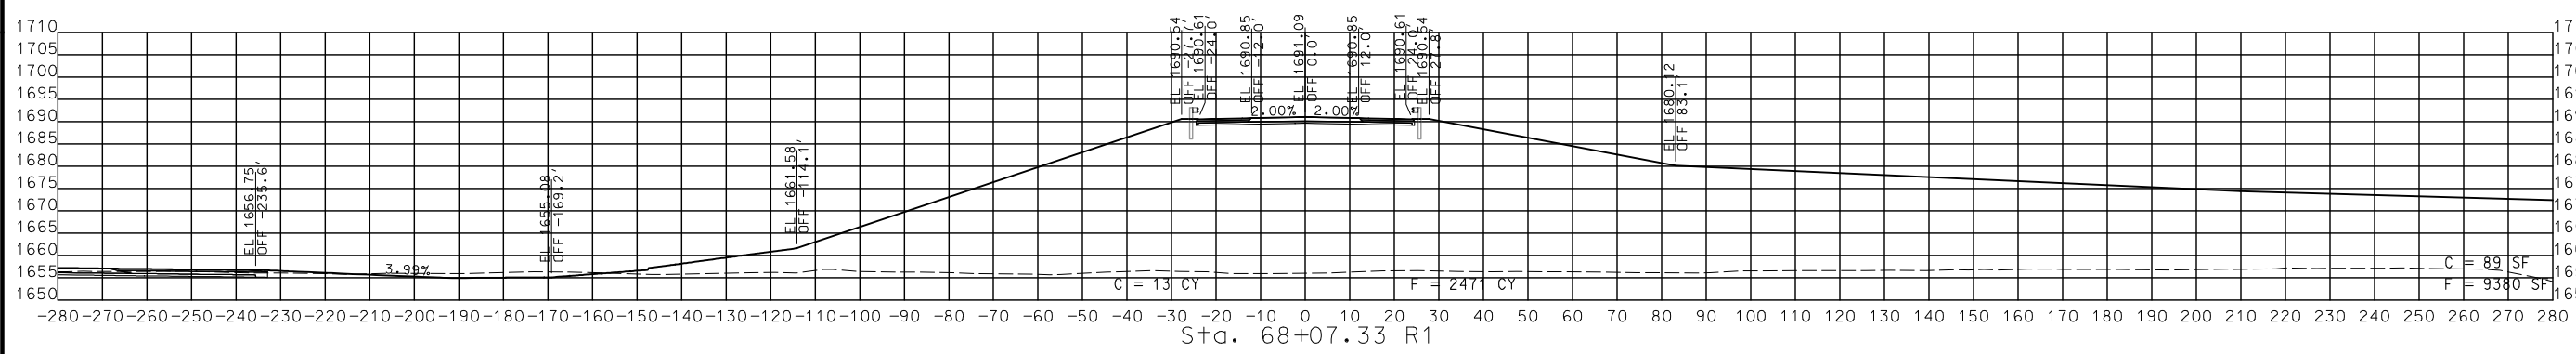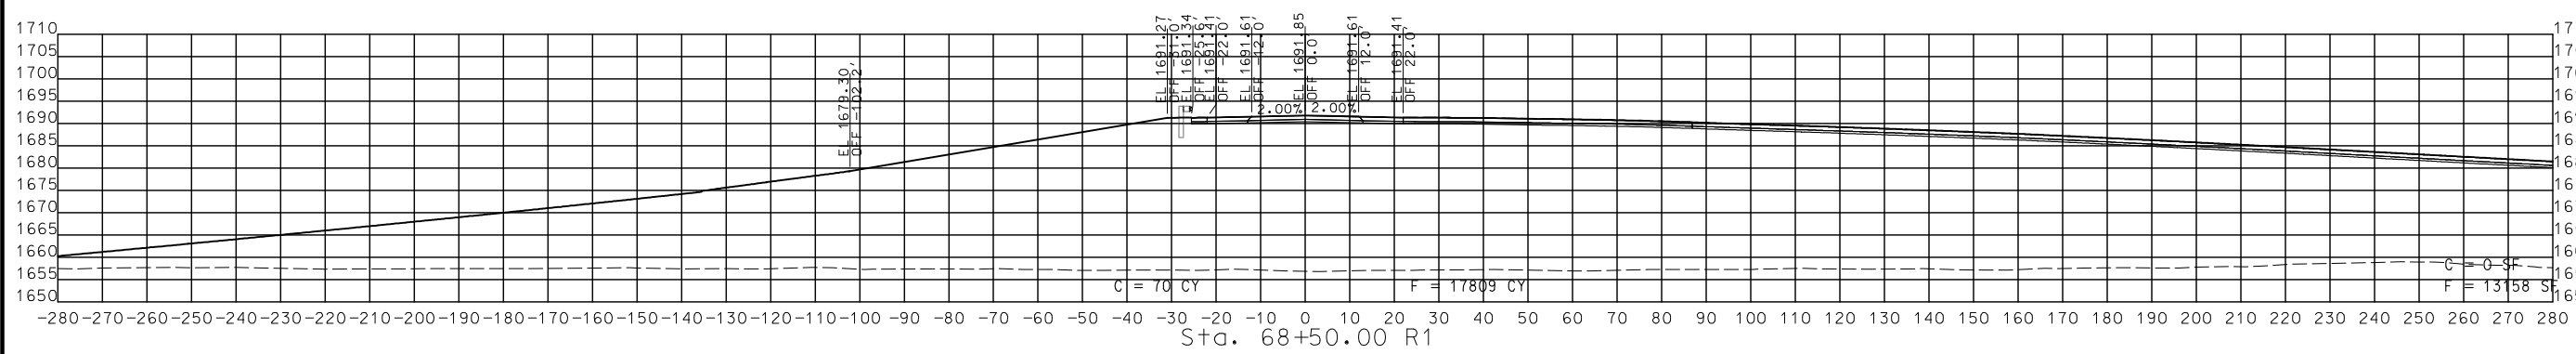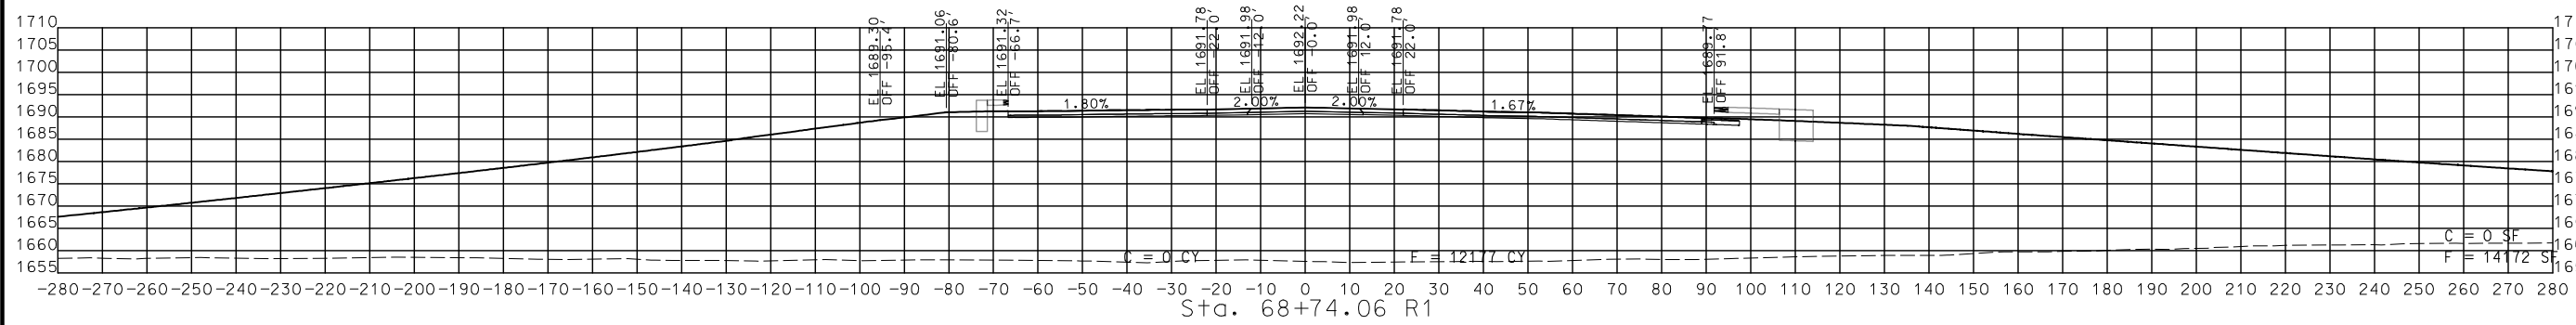

STA. 68+00.00 R1 TO STA. 68+74.06 R1


CROSS SECTIONS
 ROUTE A

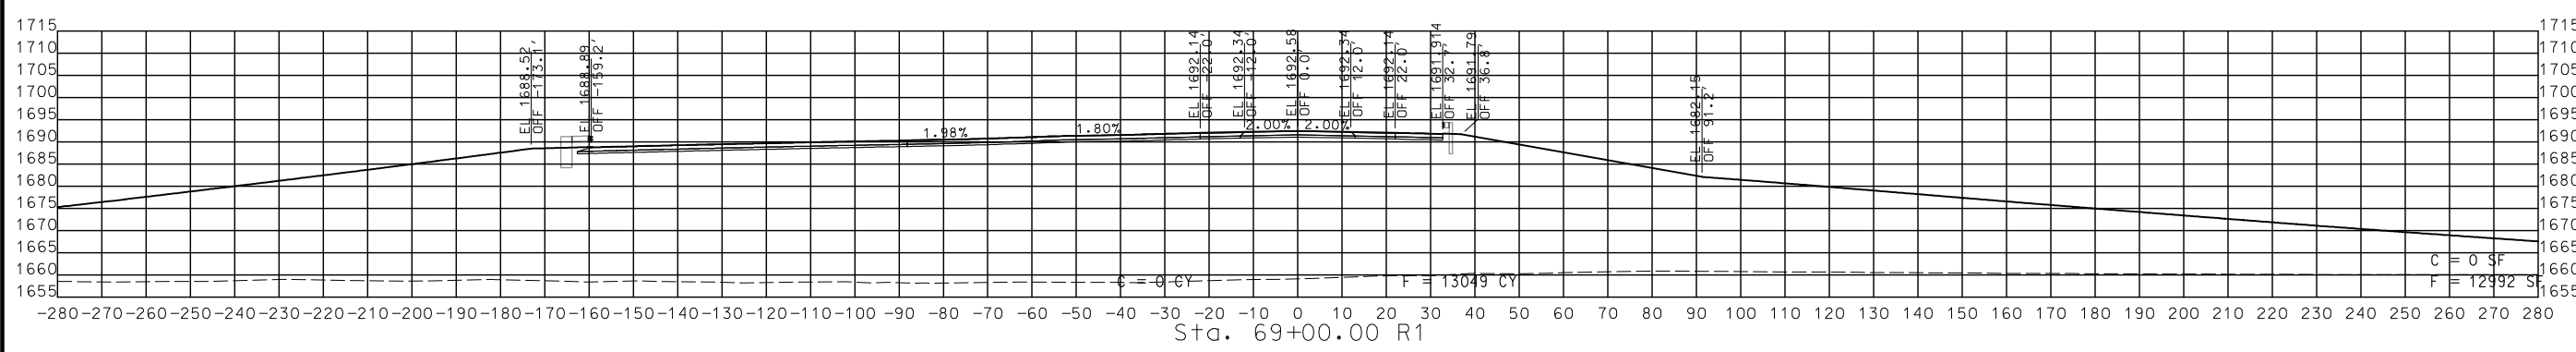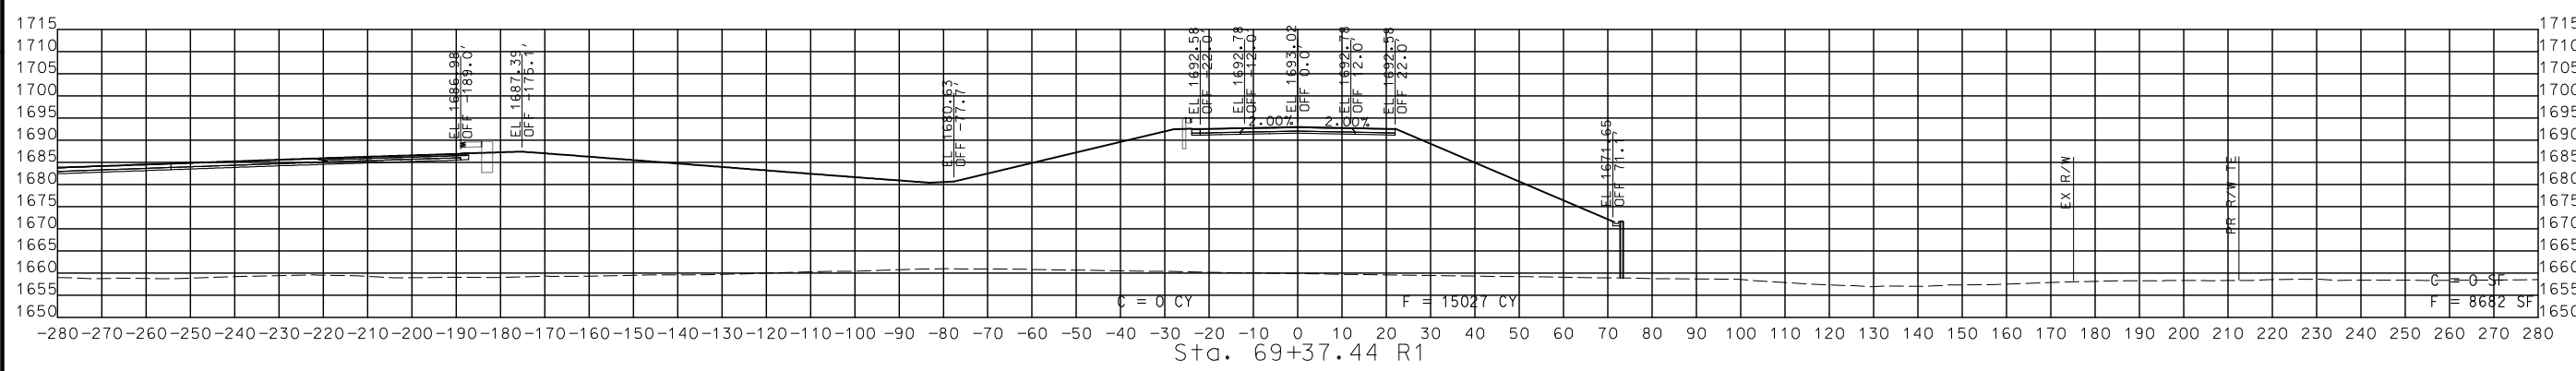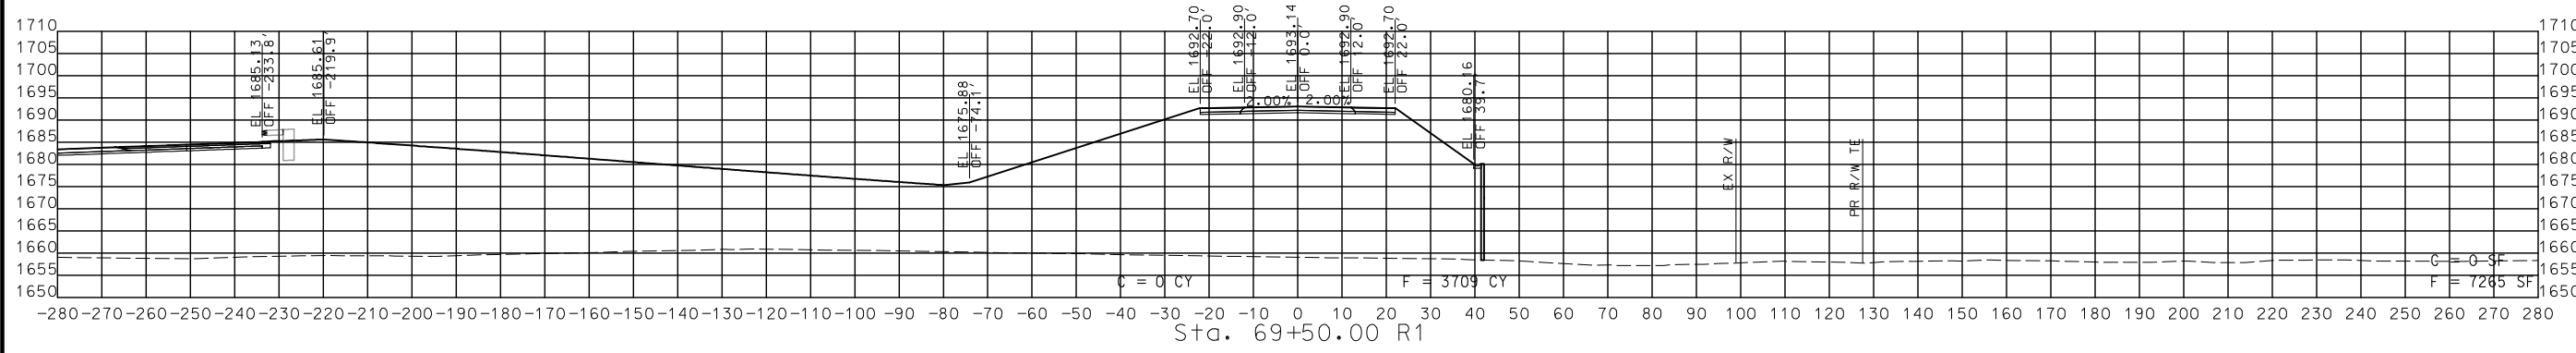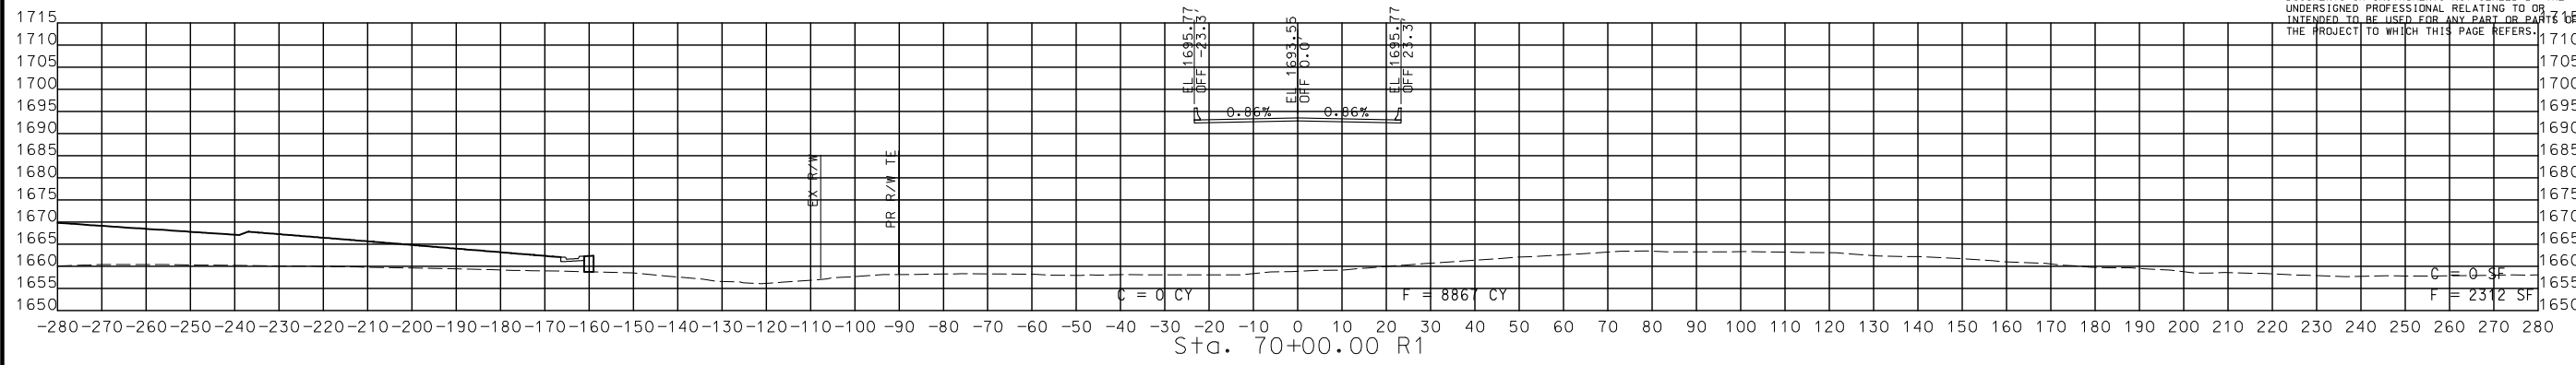

STA. 69+00.00 R1 TO STA. 70+00.00 R1

CROSS SECTIONS
ROUTE NN

DISCLAIMER
THE PROFESSIONAL WHOSE SIGNATURE AND PERSONAL SEAL APPEAR HEREON ASSUMES RESPONSIBILITY ONLY FOR WHAT APPEARS ON THIS PAGE, AND DISCLAIMS (PURSUANT TO SECTION 327.411 RSMO) SPECIFICATION, ESTIMATES, REPORTS, OR OTHER DOCUMENTS OR INSTRUMENTS NOT SEALED BY THE UNDERSIGNED PROFESSIONAL RELATING TO OR INTENDED TO BE USED FOR ANY PART OR PARTS OF THE PROJECT TO WHICH THIS PAGE REFERS.

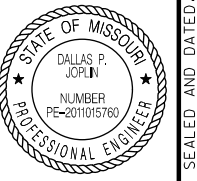

THIS SHEET HAS BEEN SIGNED, SEALED AND DATED ELECTRONICALLY.

DATE PREPARED
9/3/2024

ROUTE 60	STATE MO
DISTRICT SW	SHEET NO. 156
COUNTY WEBSTER	
JOB NO. J7P3425C	
CONTRACT ID.	


PROJECT NO.
BRIDGE NO.

DATE	DESCRIPTION

MISSOURI HIGHWAYS AND TRANSPORTATION COMMISSION
 105 WEST CAPITOL JEFFERSON CITY, MO 65102 1-888-ASK-MODOT (1-888-275-6636)

© Copyright CMT, Inc.
CRAWFORD, MURPHY & TILLY, INC.
655 W. STATE ST. SUITE 300
SPRINGFIELD, MO 65807 (417) 869-6009
ENGINEERING CORPORATION - 000631

DISCLAIMER
 THE PROFESSIONAL WHOSE SIGNATURE AND PERSONAL SEAL APPEAR HEREON ASSUMES RESPONSIBILITY ONLY FOR WHAT APPEARS ON THIS PAGE, AND DISCLAIMS (PURSUANT TO SECTION 327.411 RSMO) SPECIFICATION, ESTIMATES, REPORTS, OR OTHER DOCUMENTS OR INSTRUMENTS NOT SEALED BY THE UNDERSIGNED PROFESSIONAL RELATING TO OR INTENDED TO BE USED FOR ANY PART OR PARTS OF THE PROJECT TO WHICH THIS PAGE REFERS.

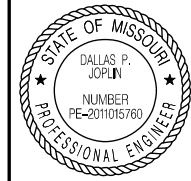

THIS SHEET HAS BEEN SIGNED, SEALED AND DATED ELECTRONICALLY.

DATE PREPARED
8/2/2024

ROUTE 60 STATE MO

DISTRICT SW SHEET NO. 158

COUNTY WEBSTER

JOB NO. J7P3425C

CONTRACT ID.

PROJECT NO.

BRIDGE NO.

DESCRIPTION

DATE




MISSOURI HIGHWAYS AND TRANSPORTATION COMMISSION

105 WEST CAPITOL

JEFFERSON CITY, MO 65102

1-888-ASK-MODOT (1-888-275-6636)

REV.

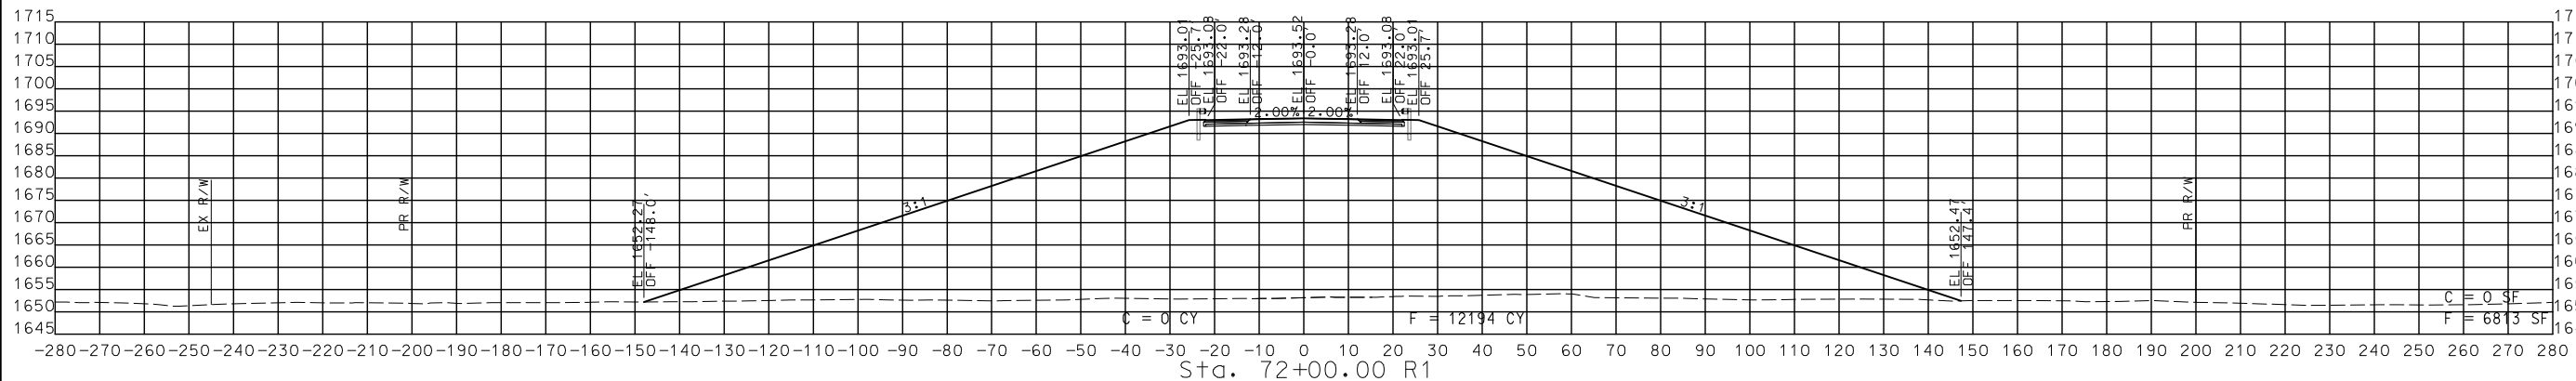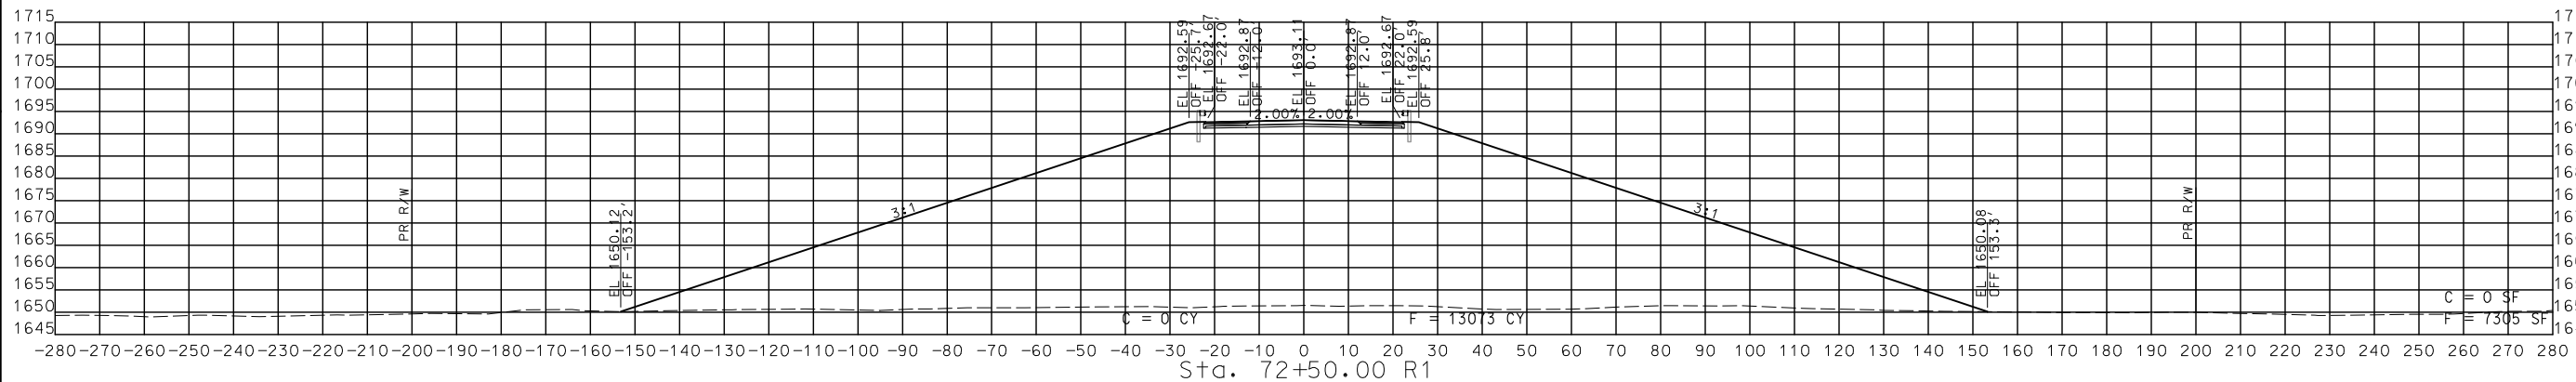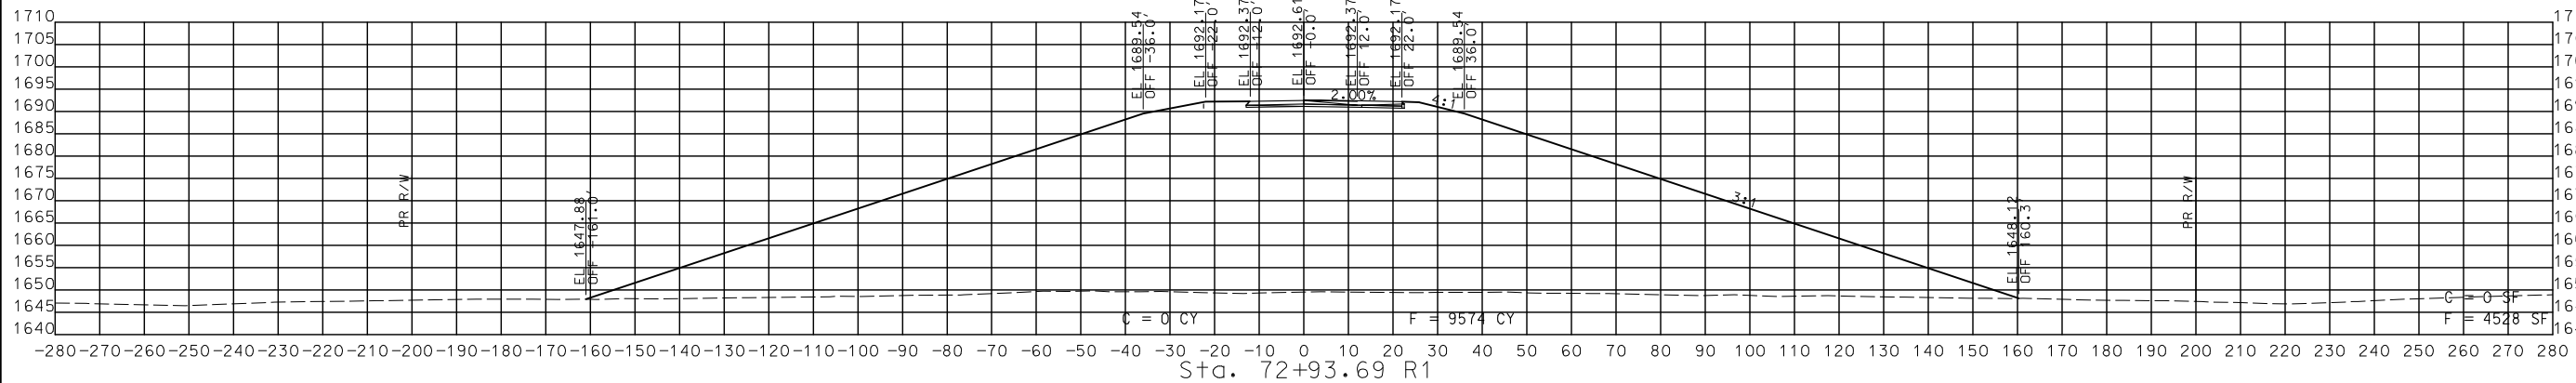

STA. 72+00.00 R1 TO STA. 72+93.69 R1

CROSS SECTIONS
ROUTE NN

DISCLAIMER
THE PROFESSIONAL SEALS AND PERSONAL SEALS APPEAR HEREON ASSUMES RESPONSIBILITY ONLY FOR WHAT APPEARS ON THIS PAGE, AND DISCLAIMS (PURSUANT TO SECTION 327.411 RSMO) SPECIFICATION, ESTIMATES, REPORTS, OR OTHER DOCUMENTS OR INSTRUMENTS NOT SEALED BY THE UNDERSIGNED PROFESSIONAL RELATING TO OR INTENDED TO BE USED FOR ANY PART OR PARTS OF THE PROJECT TO WHICH THIS PAGE REFERS.



THIS SHEET HAS BEEN SIGNED, SEALED AND DATED ELECTRONICALLY.

DATE PREPARED
8/2/2024
ROUTE 60 STATE MO
DISTRICT SW SHEET NO. 159




COUNTY WEBSTER
JOB NO. J7P3425C
CONTRACT ID.
PROJECT NO.
BRIDGE NO.

DESCRIPTION

DATE

MISSOURI HIGHWAYS AND TRANSPORTATION COMMISSION
MoDOT
105 WEST CAPITOL
JEFFERSON CITY, MO 65102
1-888-ASK-MODOT (1-888-275-6636)

CMT
© Copyright CMT, Inc.
CRAWFORD, MURPHY & TILLY, INC.
635 WEST WASHINGTON
SPRINGFIELD, MO 65807 (417) 869-6009
ENGINEERING CORPORATION - 000631

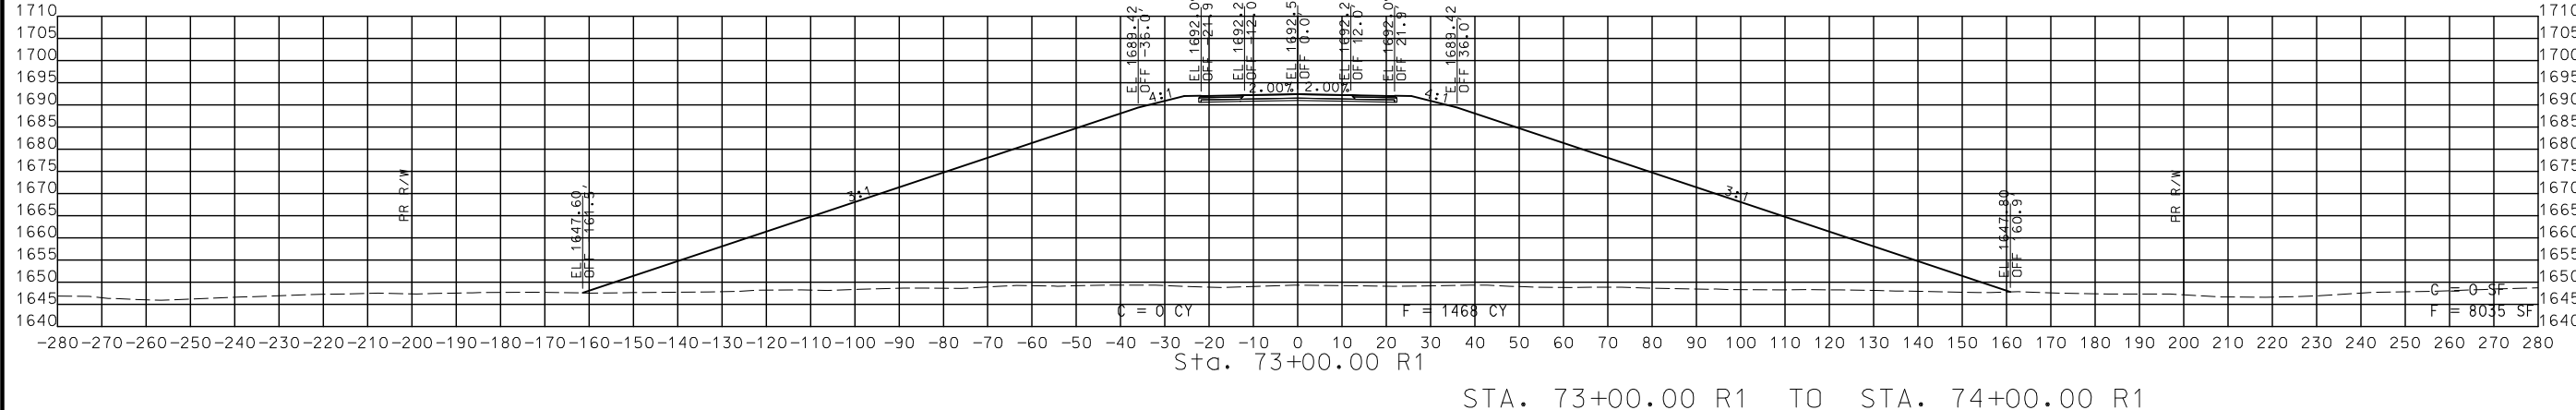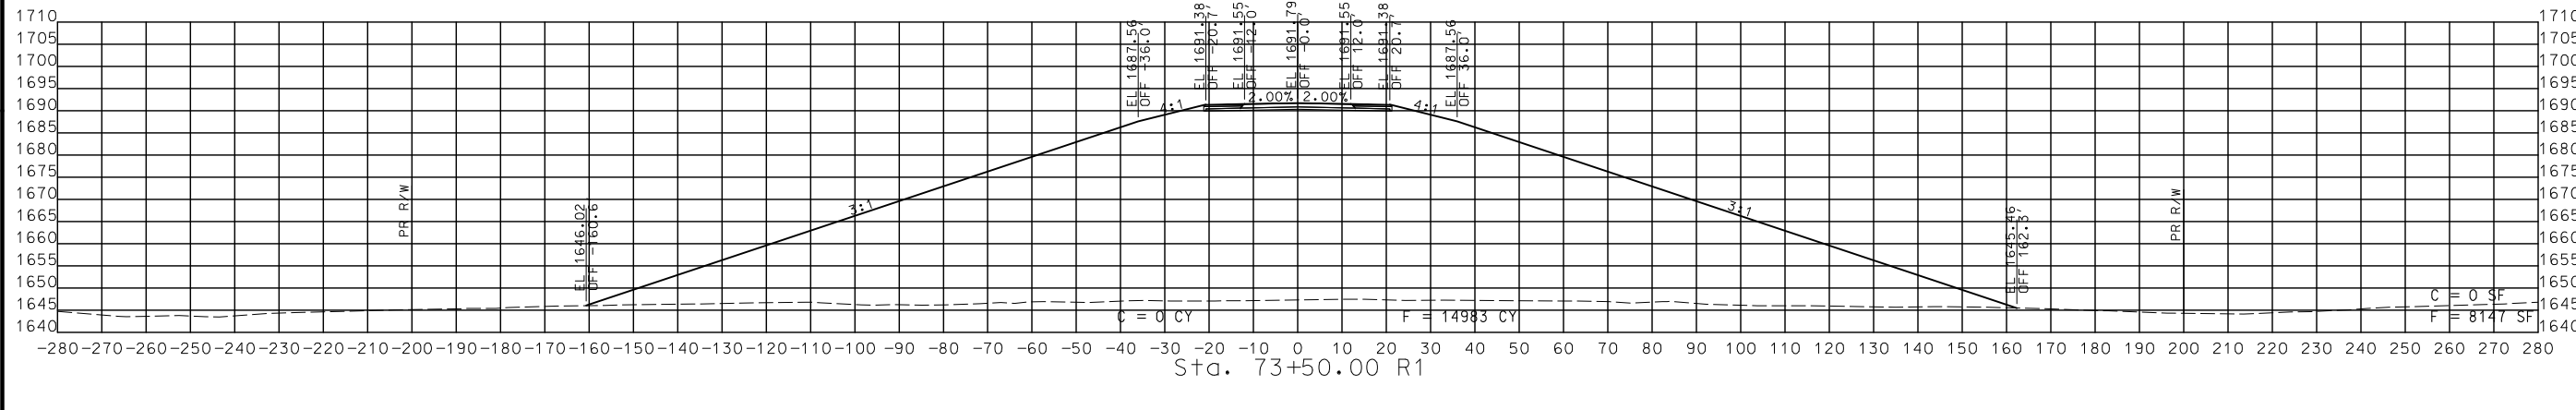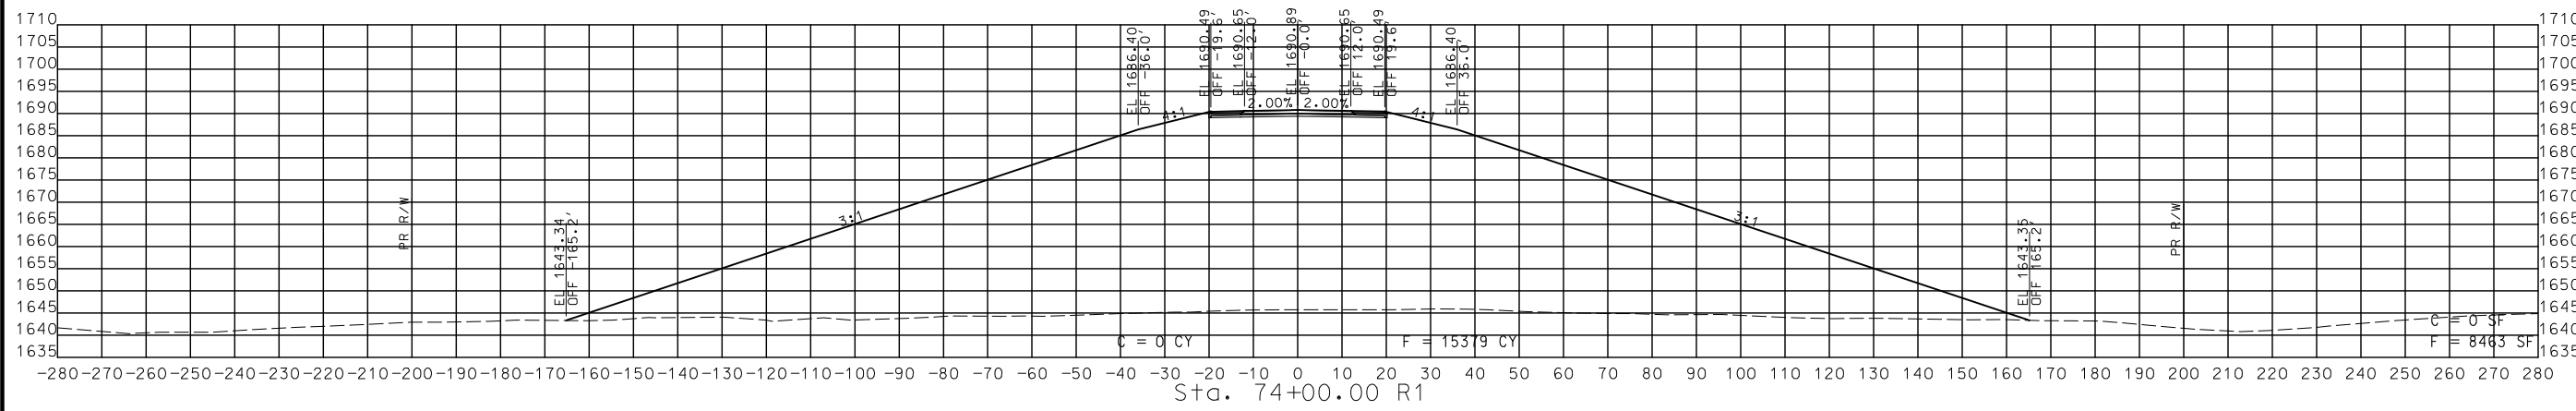

STA. 73+00.00 R1 TO STA. 74+00.00 R1

CROSS SECTIONS
ROUTE NN




DISCLAIMER
 THE PROFESSIONAL WHOSE SIGNATURE AND PERSONAL SEAL APPEAR HEREON ASSUMES RESPONSIBILITY ONLY FOR WHAT APPEARS ON THIS PAGE, AND DISCLAIMS (PURSUANT TO SECTION 327.411 RSMO) SPECIFICATION, ESTIMATES, REPORTS, OR OTHER DOCUMENTS OR INSTRUMENTS NOT SEALED BY THE UNDERSIGNED PROFESSIONAL RELATING TO OR INTENDED TO BE USED FOR ANY PART OR PARTS OF THE PROJECT TO WHICH THIS PAGE REFERS.



THIS SHEET HAS BEEN SIGNED, SEALED AND DATED ELECTRONICALLY.

DATE PREPARED
 8/2/2024

ROUTE 60	STATE MO
DISTRICT SW	SHEET NO. 160
COUNTY WEBSTER	
JOB NO. J7P3425C	
CONTRACT ID.	
PROJECT NO.	
BRIDGE NO.	

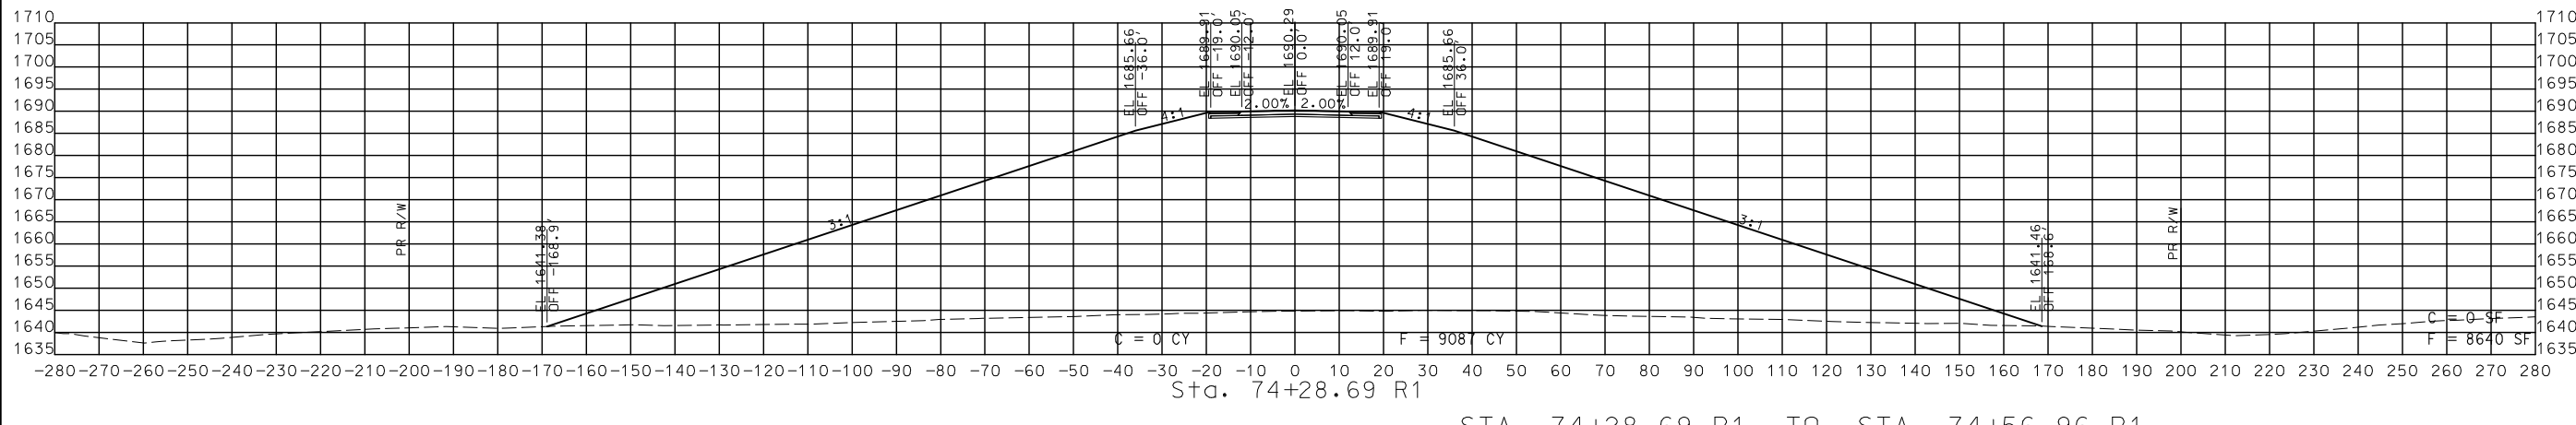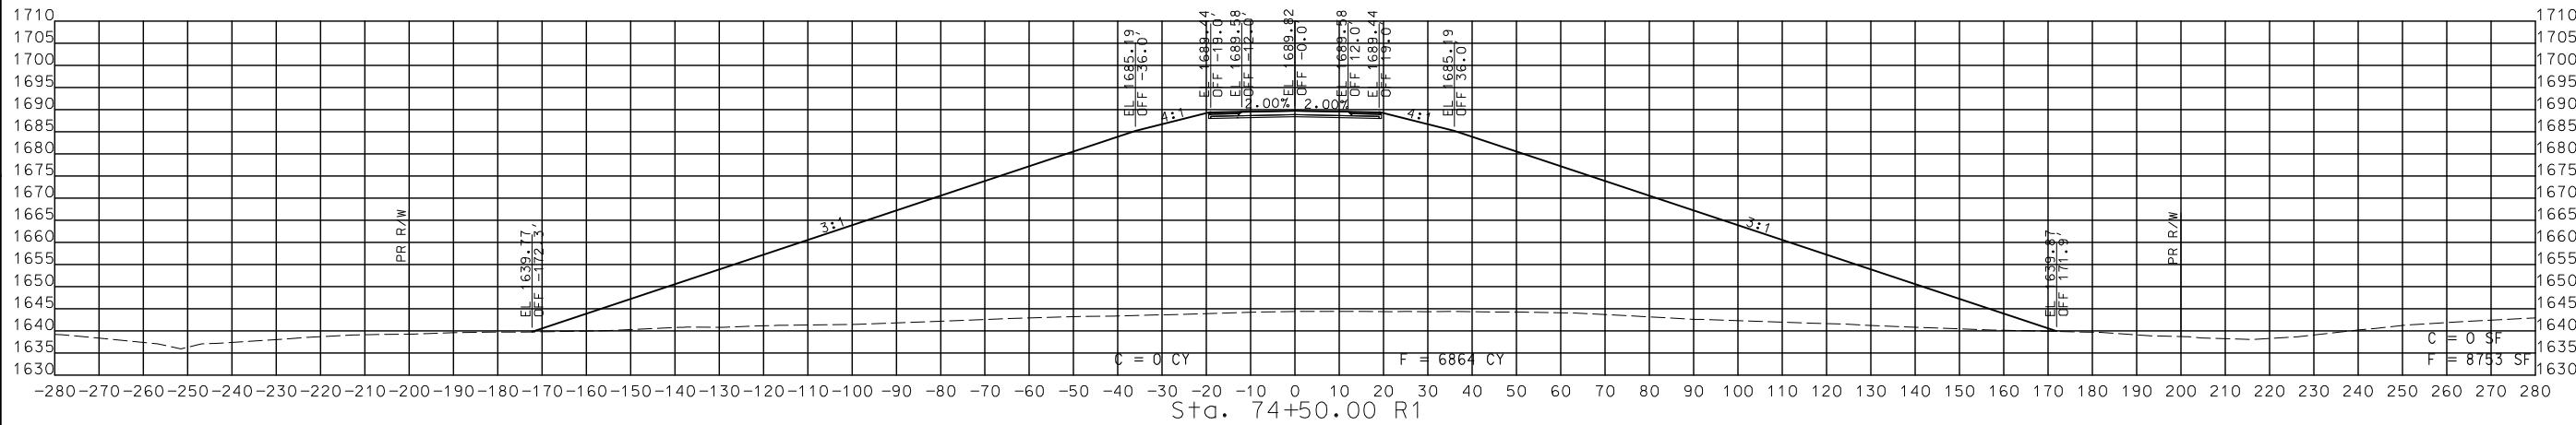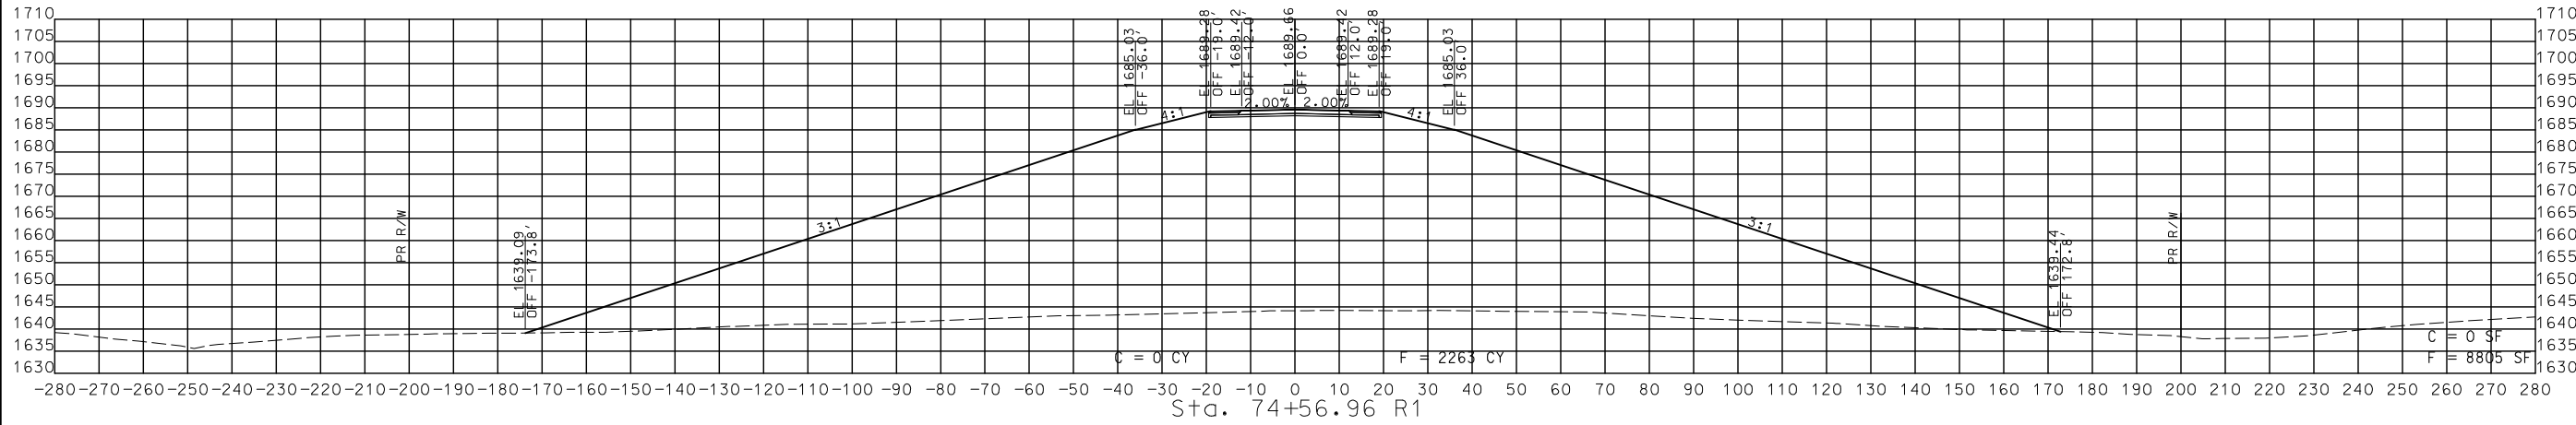

STA. 74+28.69 R1 TO STA. 74+56.96 R1

CROSS SECTIONS
 ROUTE NN

DESCRIPTION	DATE

MISSOURI HIGHWAYS AND TRANSPORTATION COMMISSION

105 WEST CAPITOL
 JEFFERSON CITY, MO 65102
 1-888-ASK-MODOT (1-888-275-6636)

CMT
 © Copyright CMT, Inc.
 CRAWFORD, MURPHY & TILLY, INC.
 635 W. GARDNER ST., SUITE 101
 SPRINGFIELD, MO 65807 (417) 869-6009
 ENGINEERING CORPORATION - 000631

DISCLAIMER
 THE PROFESSIONAL WHOSE SIGNATURE AND PERSONAL SEAL APPEAR HEREON ASSUMES RESPONSIBILITY ONLY FOR WHAT APPEARS ON THIS PAGE, AND DISCLAIMS (PURSUANT TO SECTION 327.411 RSMO) SPECIFICATIONS, ESTIMATES, REPORTS, OR OTHER DOCUMENTS OR INSTRUMENTS NOT SEALED BY THE UNDERSIGNED PROFESSIONAL RELATING TO OR INTENDED TO BE USED FOR ANY PART OR PARTS OF THE PROJECT TO WHICH THIS PAGE REFERS.



THIS SHEET HAS BEEN SIGNED, SEALED AND DATED ELECTRONICALLY.

DATE PREPARED
 8/2/2024




ROUTE	STATE
60	MO
DISTRICT	SHEET NO.
SW	161
COUNTY	
WEBSTER	
JOB NO.	
J7P3425C	
CONTRACT ID.	
PROJECT NO.	
BRIDGE NO.	

DESCRIPTION	DATE

MISSOURI HIGHWAYS AND TRANSPORTATION COMMISSION

 105 WEST CAPITOL
 JEFFERSON CITY, MO 65102
 1-888-ASK-MODOT (1-888-275-6636)

© Copyright CMT, Inc.
 CRAWFORD, MURPHY & TILLY, INC.
 651 W. MAIN ST., SUITE 101
 SPRINGFIELD, MO 65807 (417) 869-6009
 ENGINEERING CORPORATION - 000631

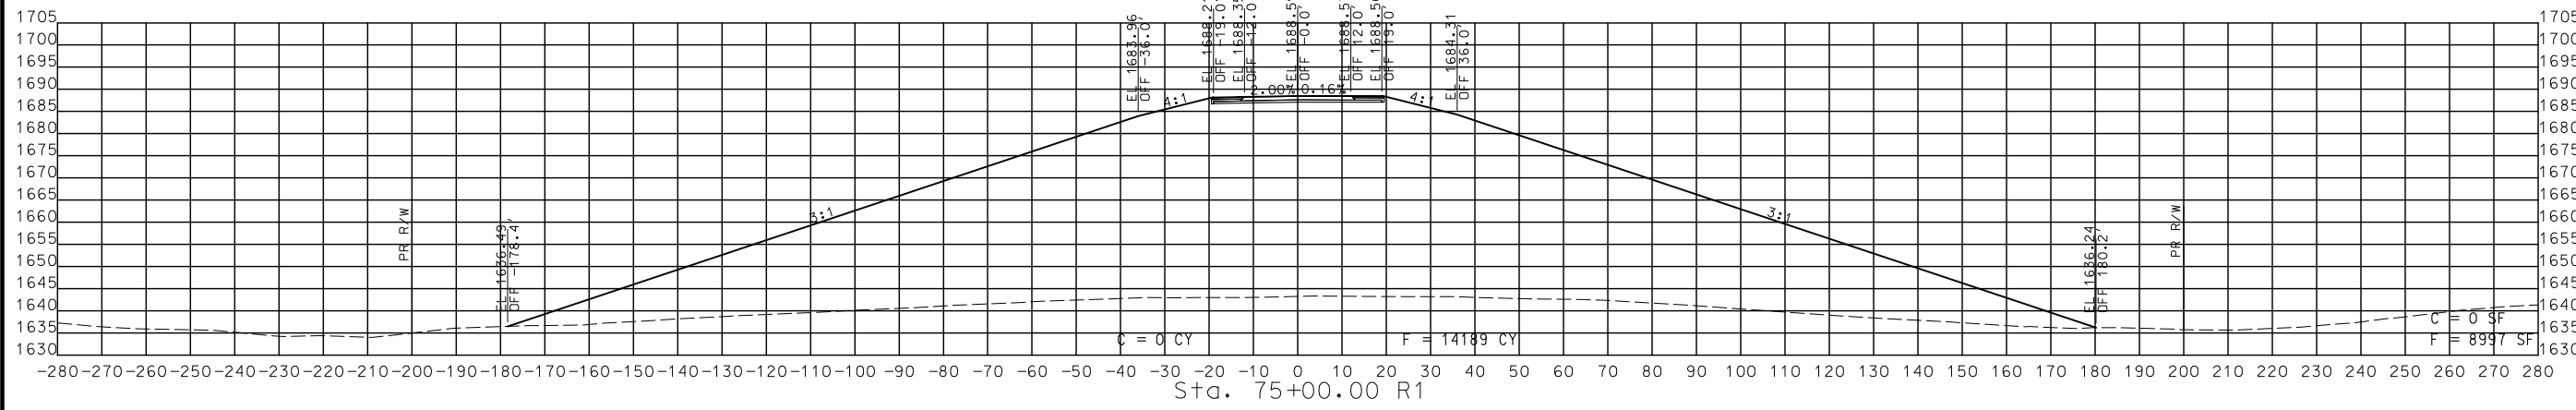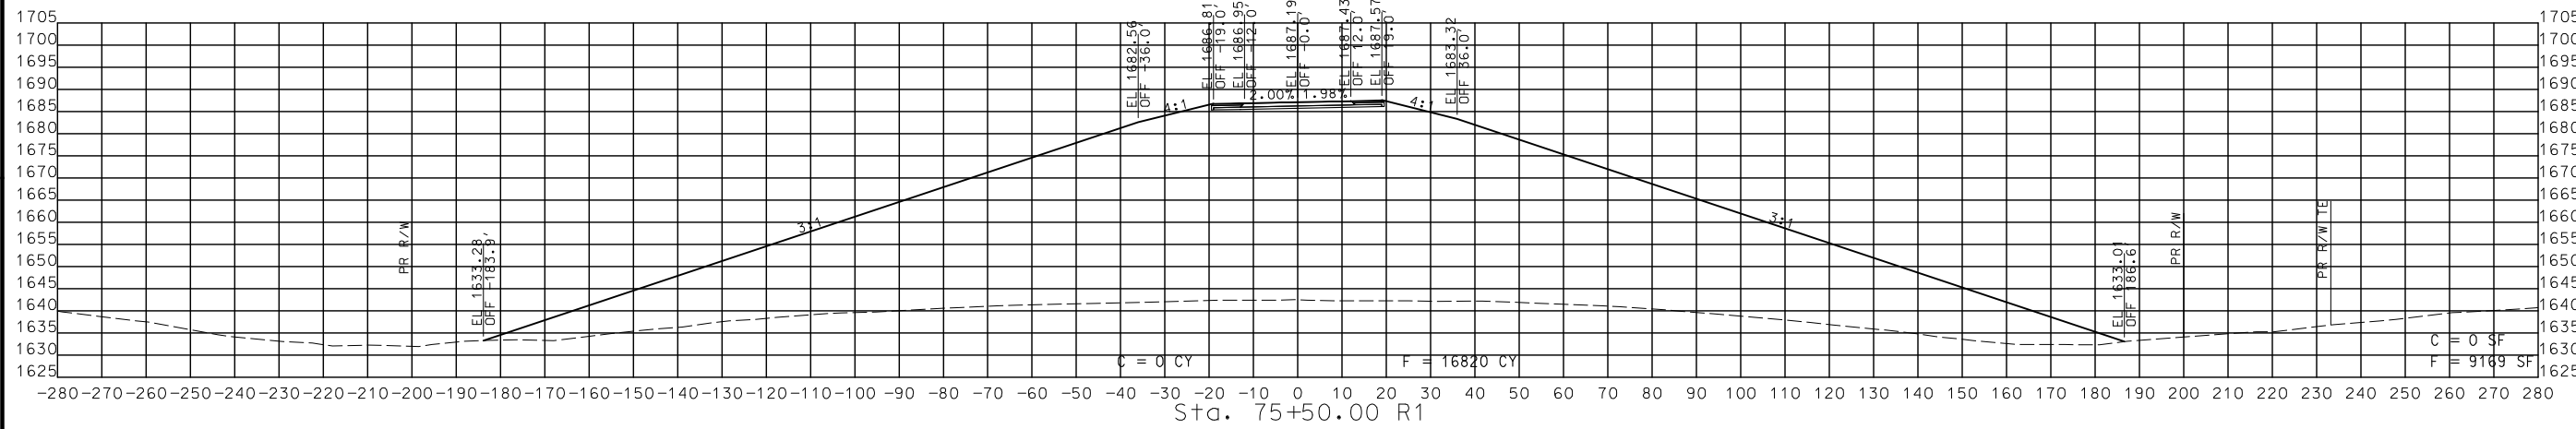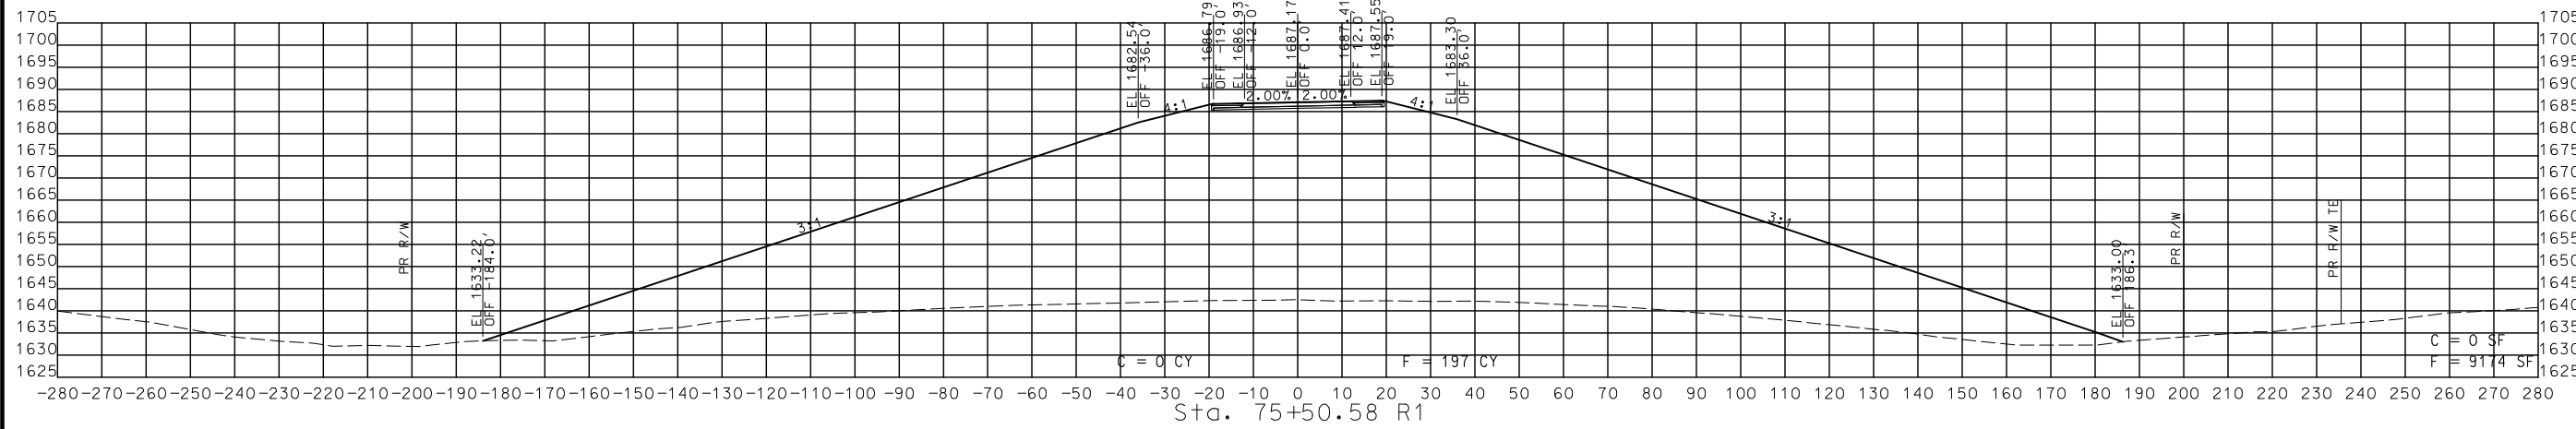

STA. 75+00.00 R1 TO STA. 75+50.58 R1




CROSS SECTIONS
 ROUTE NN

DISCLAIMER
 THE PROFESSIONAL WHOSE SIGNATURE AND PERSONAL SEAL APPEAR HEREON ASSUMES RESPONSIBILITY ONLY FOR WHAT APPEARS ON THIS PAGE, AND DISCLAIMS (PURSUANT TO SECTION 327.411 RSMO) SPECIFICATION, ESTIMATES, REPORTS, OR OTHER DOCUMENTS OR INSTRUMENTS NOT SEALED BY THE UNDERSIGNED PROFESSIONAL RELATING TO OR INTENDED TO BE USED FOR ANY PART OR PARTS OF THE PROJECT TO WHICH THIS PAGE REFERS.



THIS SHEET HAS BEEN SIGNED, SEALED AND DATED ELECTRONICALLY.

DATE PREPARED
 8/2/2024
 ROUTE 60 STATE MO
 DISTRICT SW SHEET NO. 162
 COUNTY WEBSTER
 JOB NO. J7P3425C
 CONTRACT ID.
 PROJECT NO.
 BRIDGE NO.

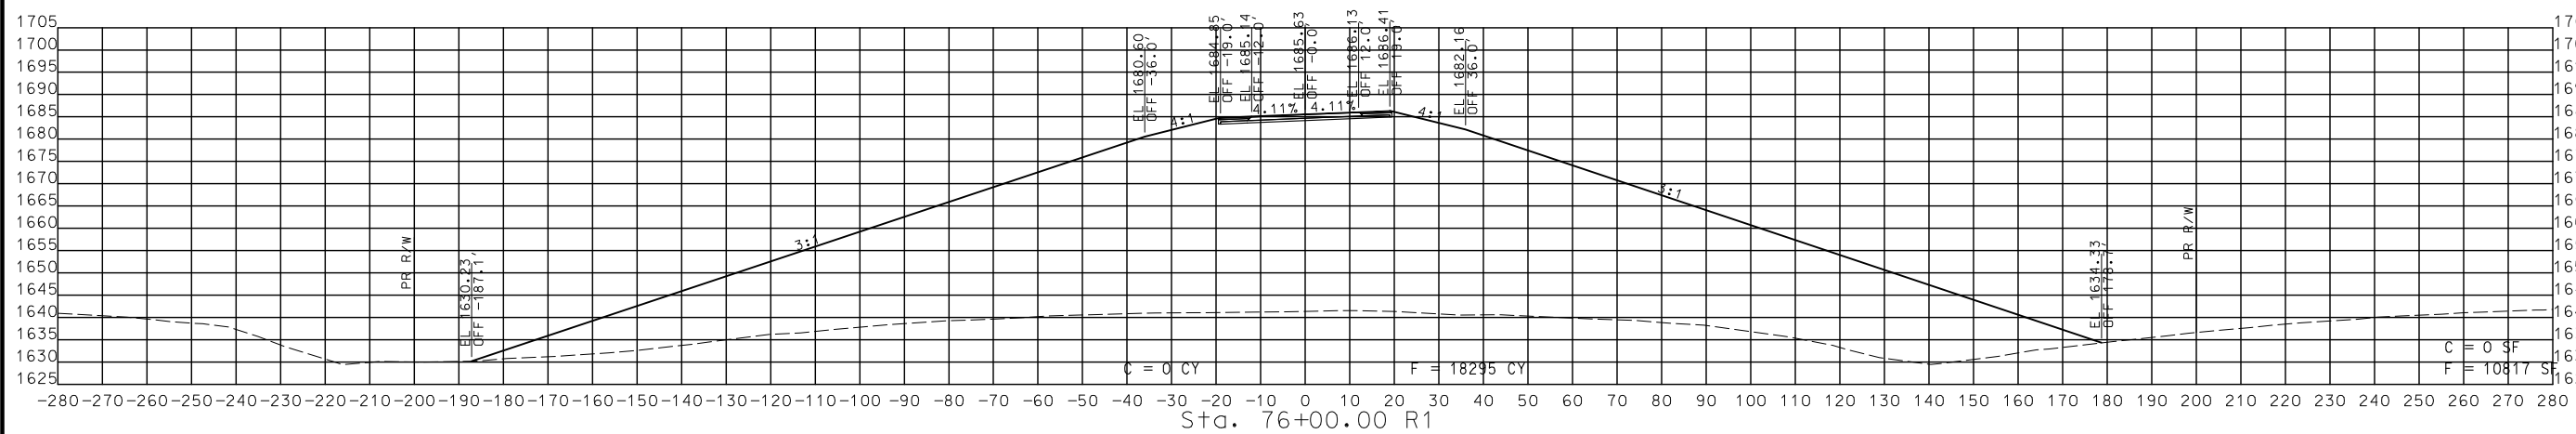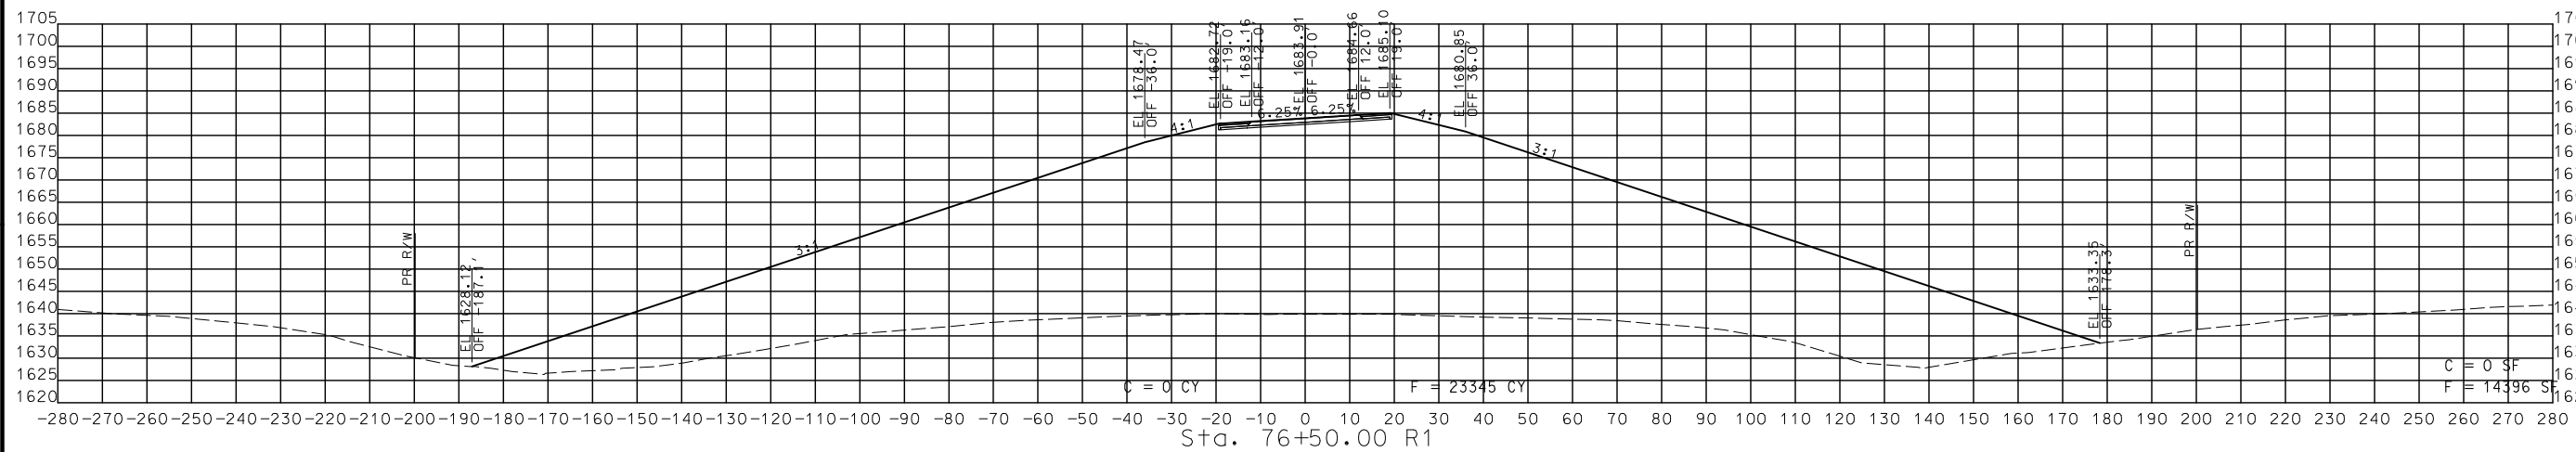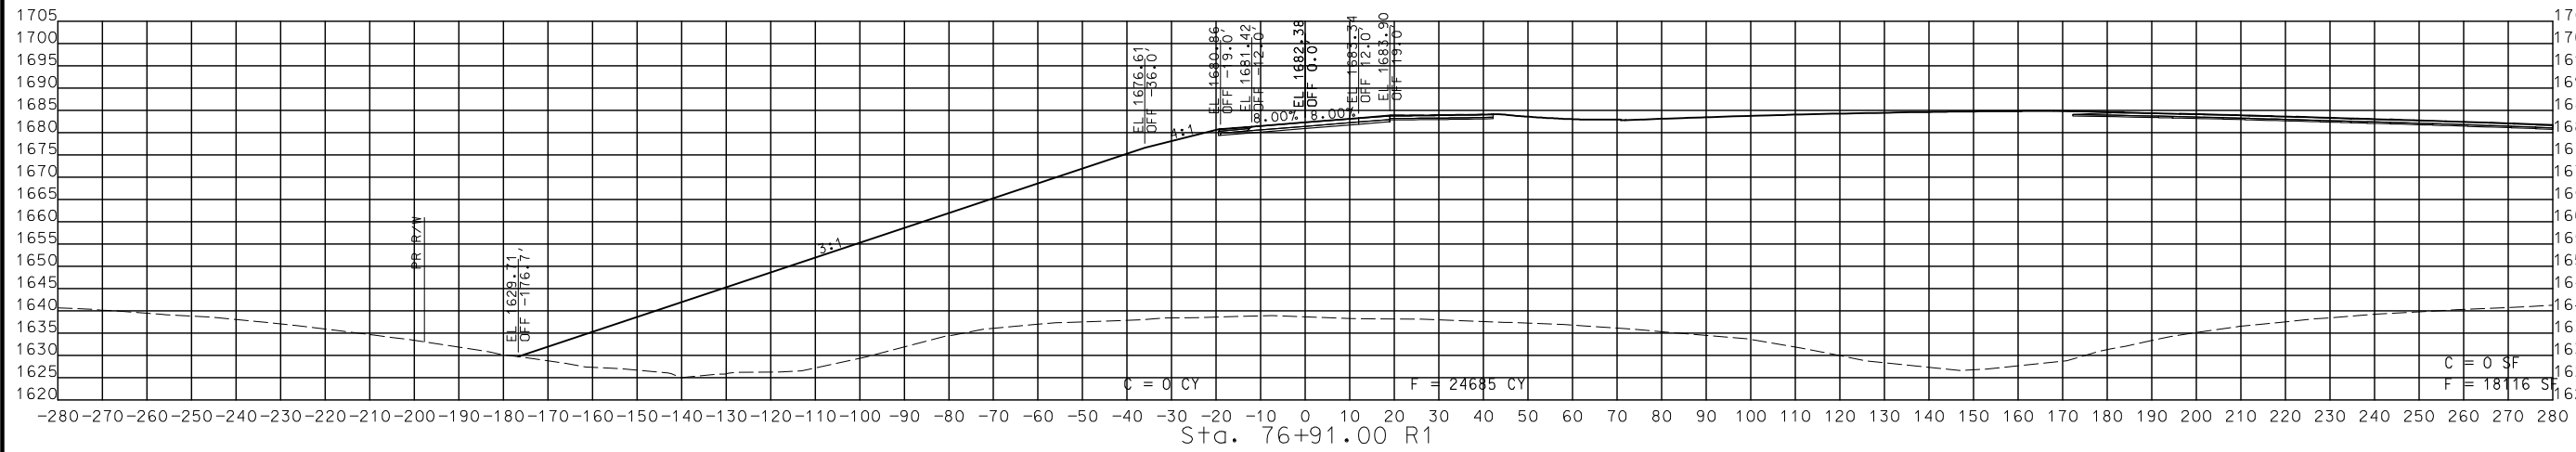

STA. 76+00.00 R1 TO STA. 76+91.00 R1

CROSS SECTIONS
 ROUTE NN

DESCRIPTION	DATE


MISSOURI HIGHWAYS AND TRANSPORTATION COMMISSION

 105 WEST CAPITOL
 JEFFERSON CITY, MO 65102
 1-888-ASK-MODOT (1-888-275-6636)

CMT
 © Copyright CMT, Inc.
 CRAWFORD, MURPHY & TILLY, INC.
 655 W. WASHINGTON ST. (RTE 17)
 SPRINGFIELD, MO 65807 (417) 869-6009
 ENGINEERING CORPORATION - 000631

IF A SEAL IS PRESENT ON THIS SHEET IT HAS BEEN ELECTRONICALLY SEALED AND DATED.

DISCLAIMER
 THE PROFESSIONAL WHOSE SIGNATURE AND PERSONAL SEAL APPEAR HEREON ASSUMES RESPONSIBILITY ONLY FOR WHAT APPEARS ON THIS PAGE, AND DISCLAIMS (PURSUANT TO SECTION 327.411 RSMO) SPECIFICATION, ESTIMATES, REPORTS, OR OTHER DOCUMENTS OR INSTRUMENTS NOT SEALED BY THE UNDERSIGNED PROFESSIONAL RELATING TO OR INTENDED TO BE USED FOR ANY PART OR PARTS OF THE PROJECT TO WHICH THIS PAGE REFERS.

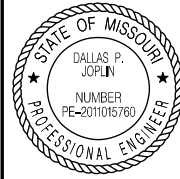

THIS SHEET HAS BEEN SIGNED, SEALED AND DATED ELECTRONICALLY.

DATE PREPARED
 8/2/2024

ROUTE 60 STATE MO
 DISTRICT SW SHEET NO. 163




COUNTY WEBSTER
 JOB NO. J7P3425C
 CONTRACT ID.
 PROJECT NO.
 BRIDGE NO.

DESCRIPTION	DATE

MISSOURI HIGHWAYS AND TRANSPORTATION COMMISSION

105 WEST CAPITOL
 JEFFERSON CITY, MO 65102
 1-888-ASK-MODOT (1-888-275-6636)

CMT
 © Copyright CMT, Inc.
 CRAWFORD, MURPHY & TILLY, INC.
 605 WEST WASHINGTON
 SPRINGFIELD, MO 65807 (417) 869-6009
 ENGINEERING CORPORATION - 000631

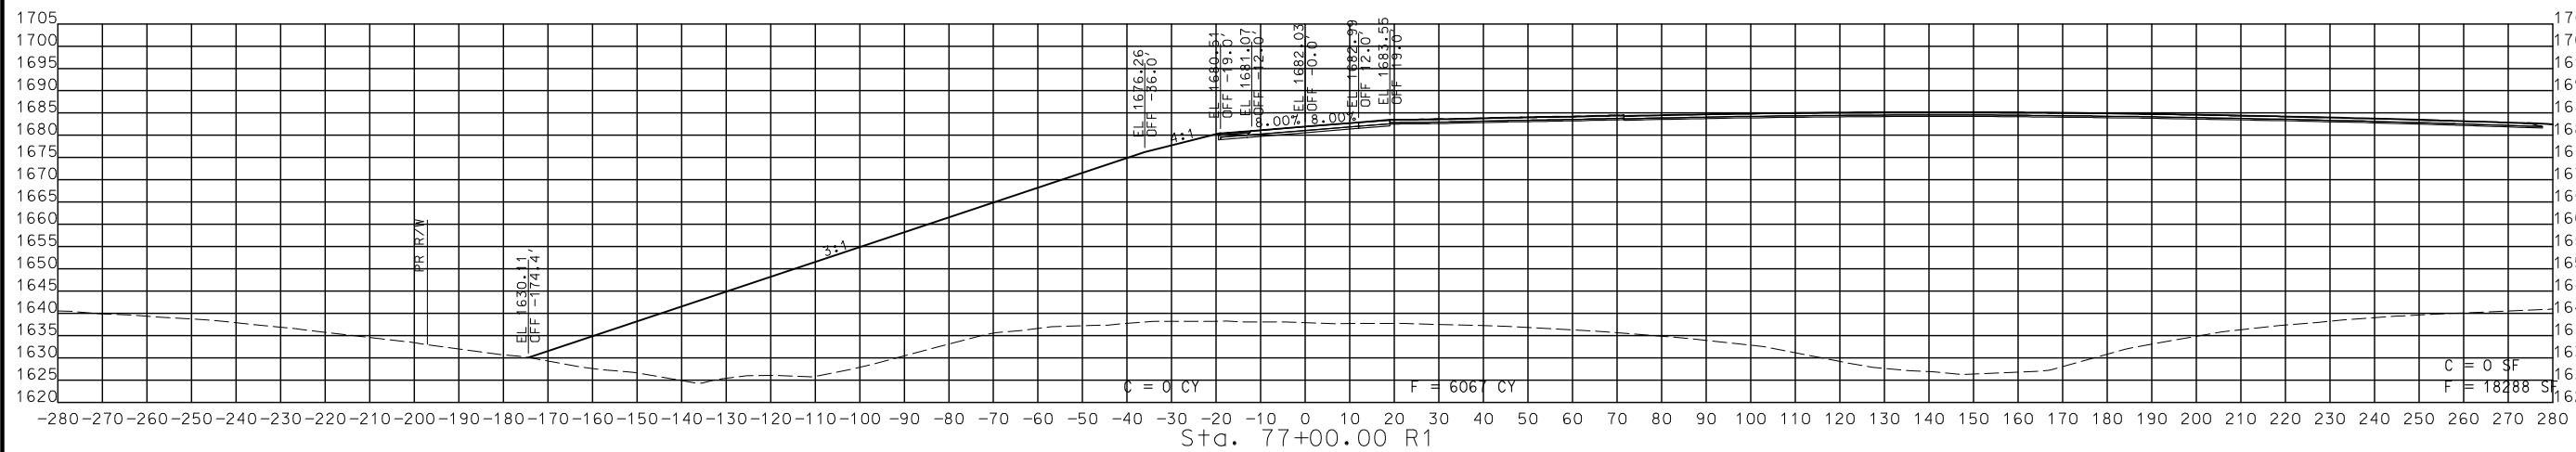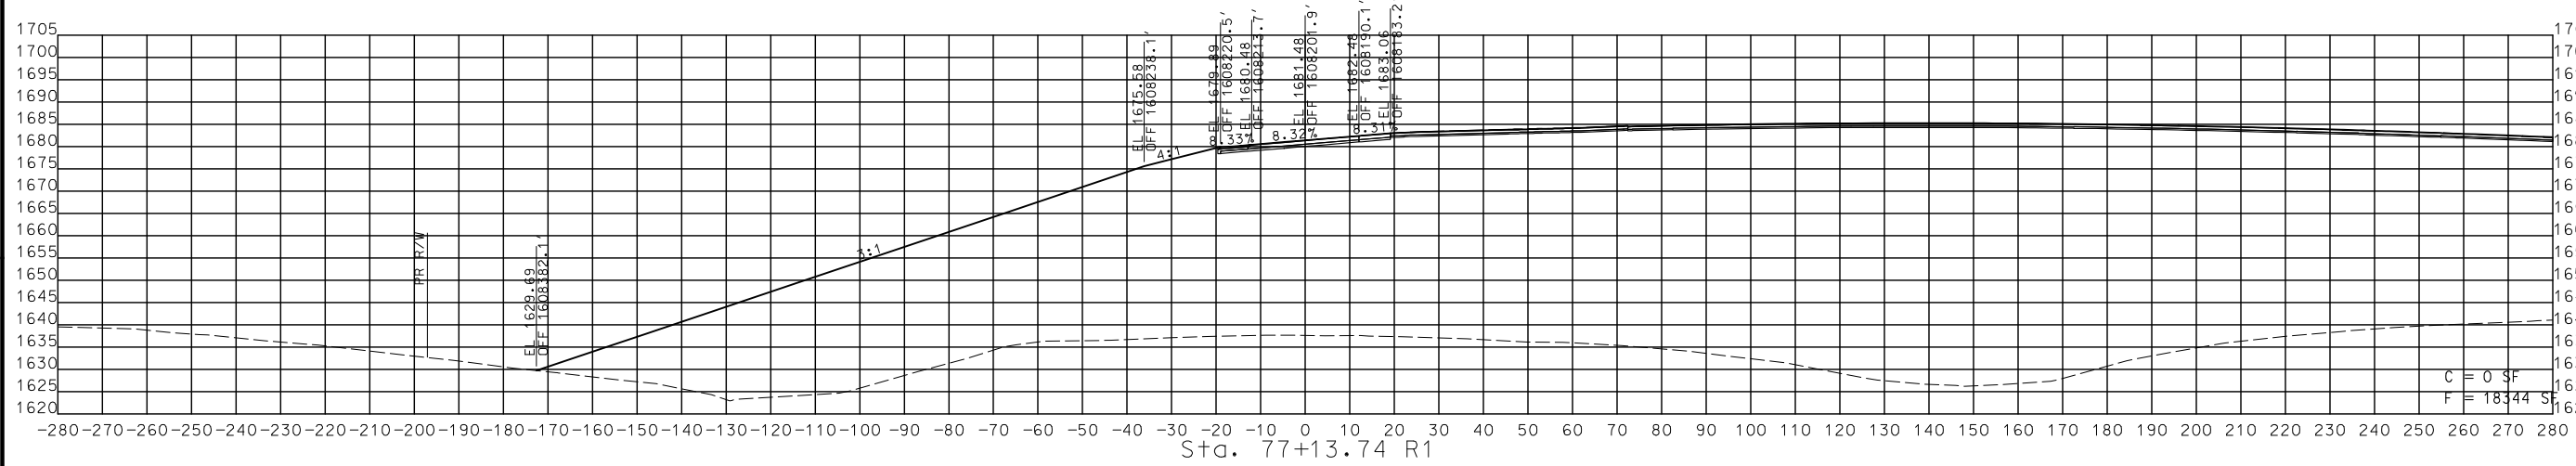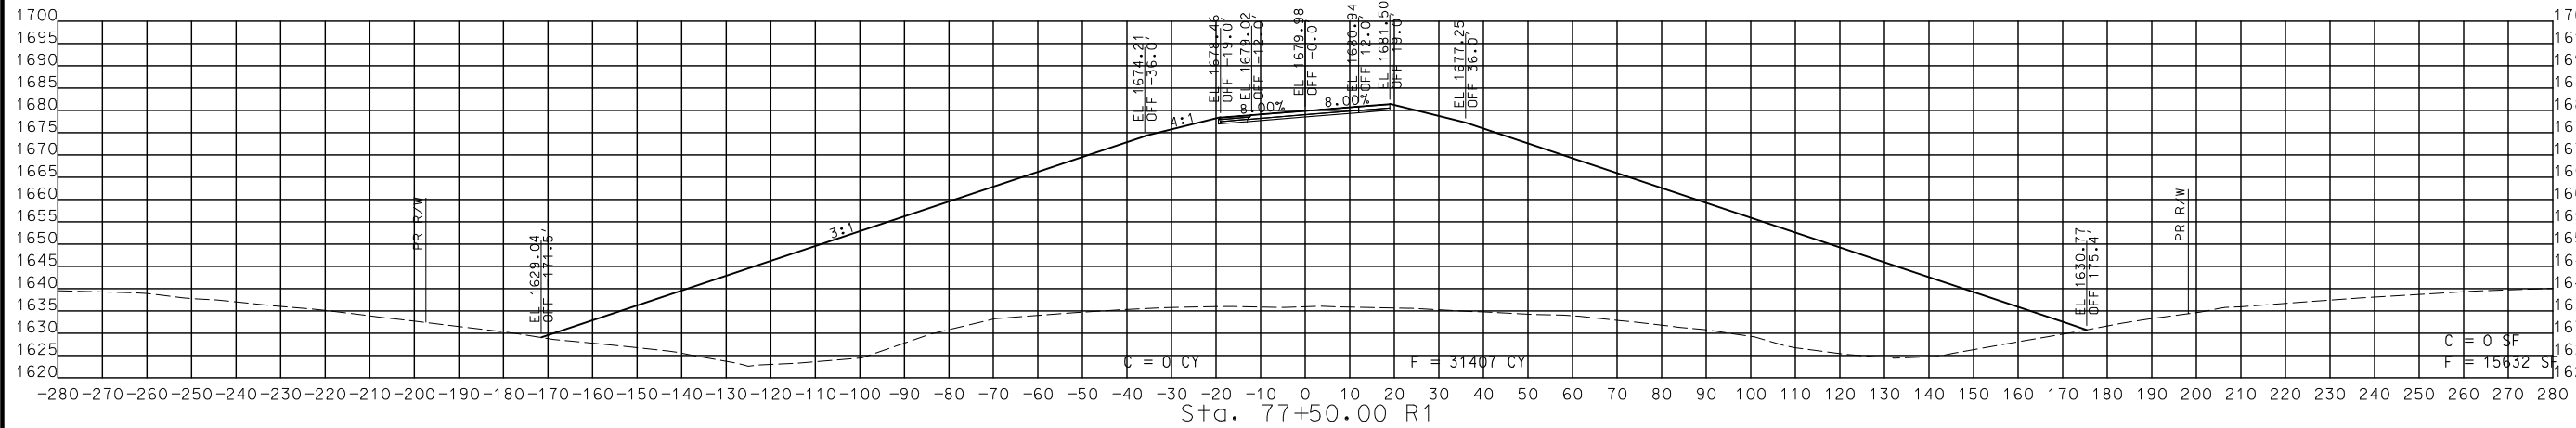

STA. 77+00.00 R1 TO STA. 77+50.00 R1

CROSS SECTIONS
 ROUTE NN

DISCLAIMER
 THE PROFESSIONAL WHOSE SIGNATURE AND PERSONAL SEAL APPEAR HEREON ASSUMES RESPONSIBILITY ONLY FOR WHAT APPEARS ON THIS PAGE, AND DISCLAIMS (PURSUANT TO SECTION 327.411 RSMO) SPECIFICATION, ESTIMATES, REPORTS, OR OTHER DOCUMENTS OR INSTRUMENTS NOT SEALED BY THE UNDERSIGNED PROFESSIONAL RELATING TO OR INTENDED TO BE USED FOR ANY PART OR PARTS OF THE PROJECT TO WHICH THIS PAGE REFERS.



THIS SHEET HAS BEEN SIGNED, SEALED AND DATED ELECTRONICALLY.




DATE PREPARED
 9/3/2024
 ROUTE 60 STATE MO
 DISTRICT SW SHEET NO. 163
 COUNTY WEBSTER
 JOB NO. J7P3425C
 CONTRACT ID.
 PROJECT NO.
 BRIDGE NO.

DATE	DESCRIPTION

MISSOURI HIGHWAYS AND TRANSPORTATION COMMISSION

 105 WEST CAPITOL
 JEFFERSON CITY, MO 65102
 1-888-ASK-MODOT (1-888-275-6636)

CMT
 © Copyright CMT, Inc.
 CRAWFORD, MURPHY & TILLY, INC.
 651 WEST WASHINGTON STREET
 SPRINGFIELD, MO 65807 (417) 869-6009
 ENGINEERING CORPORATION - 000631

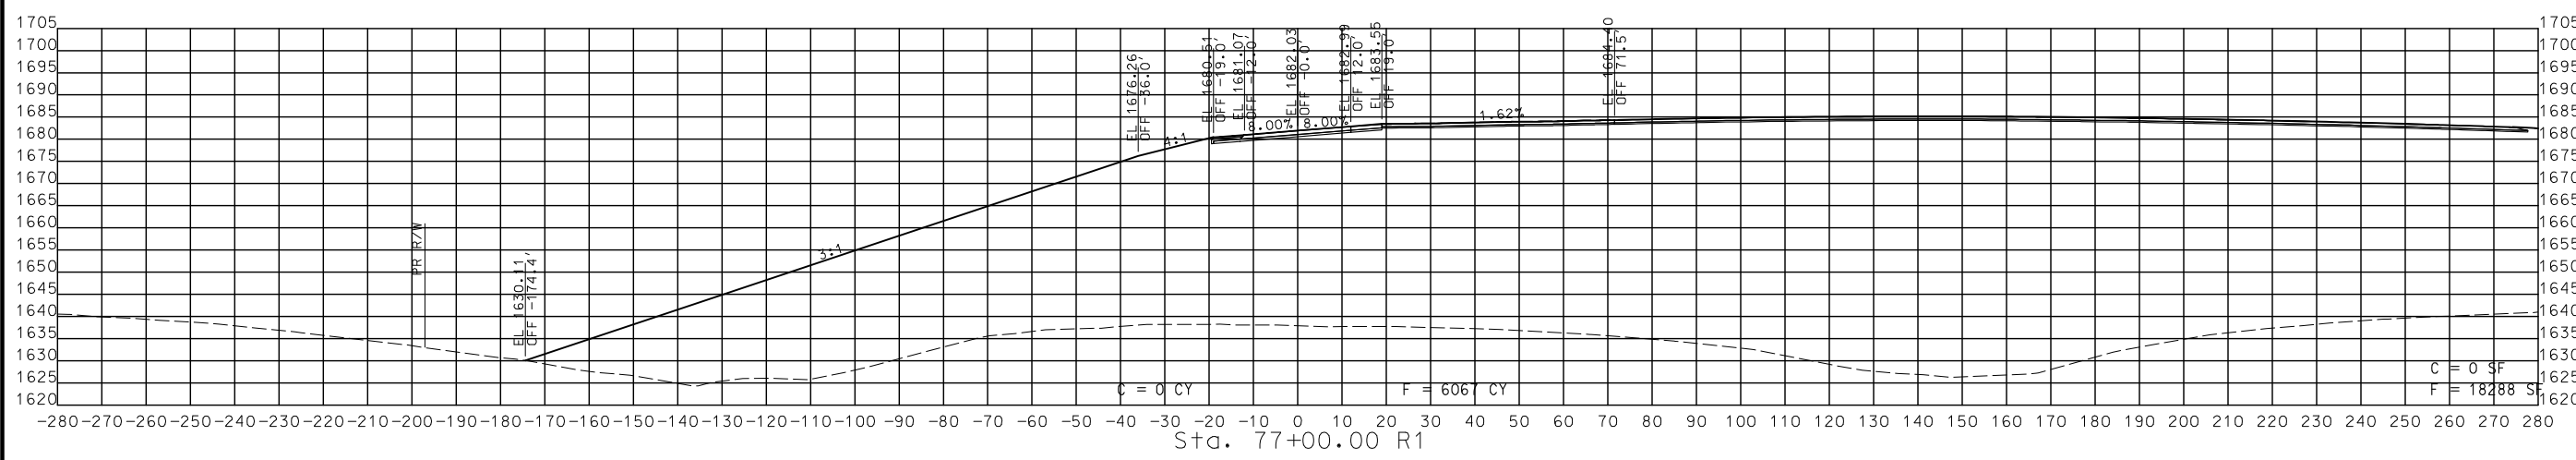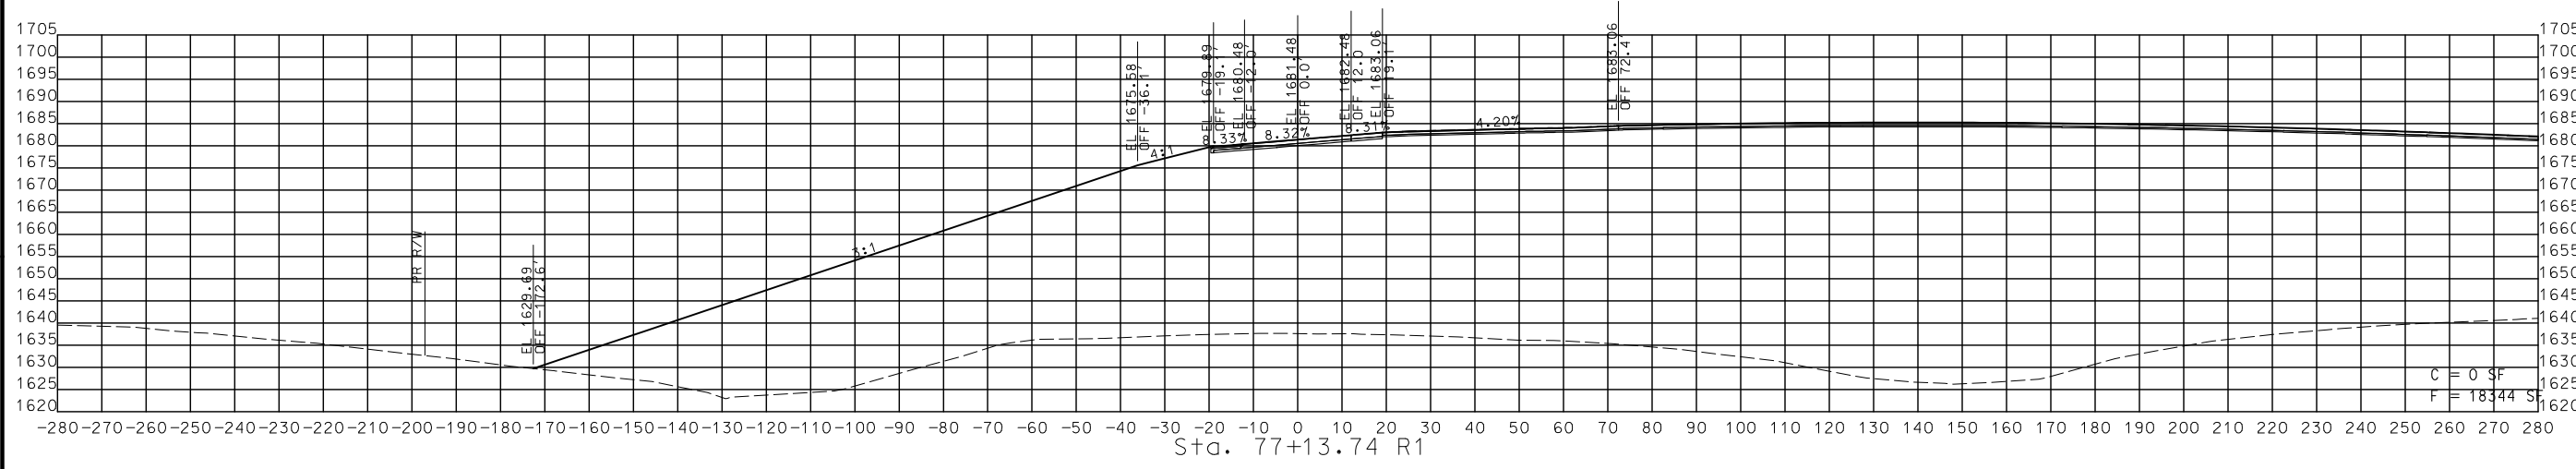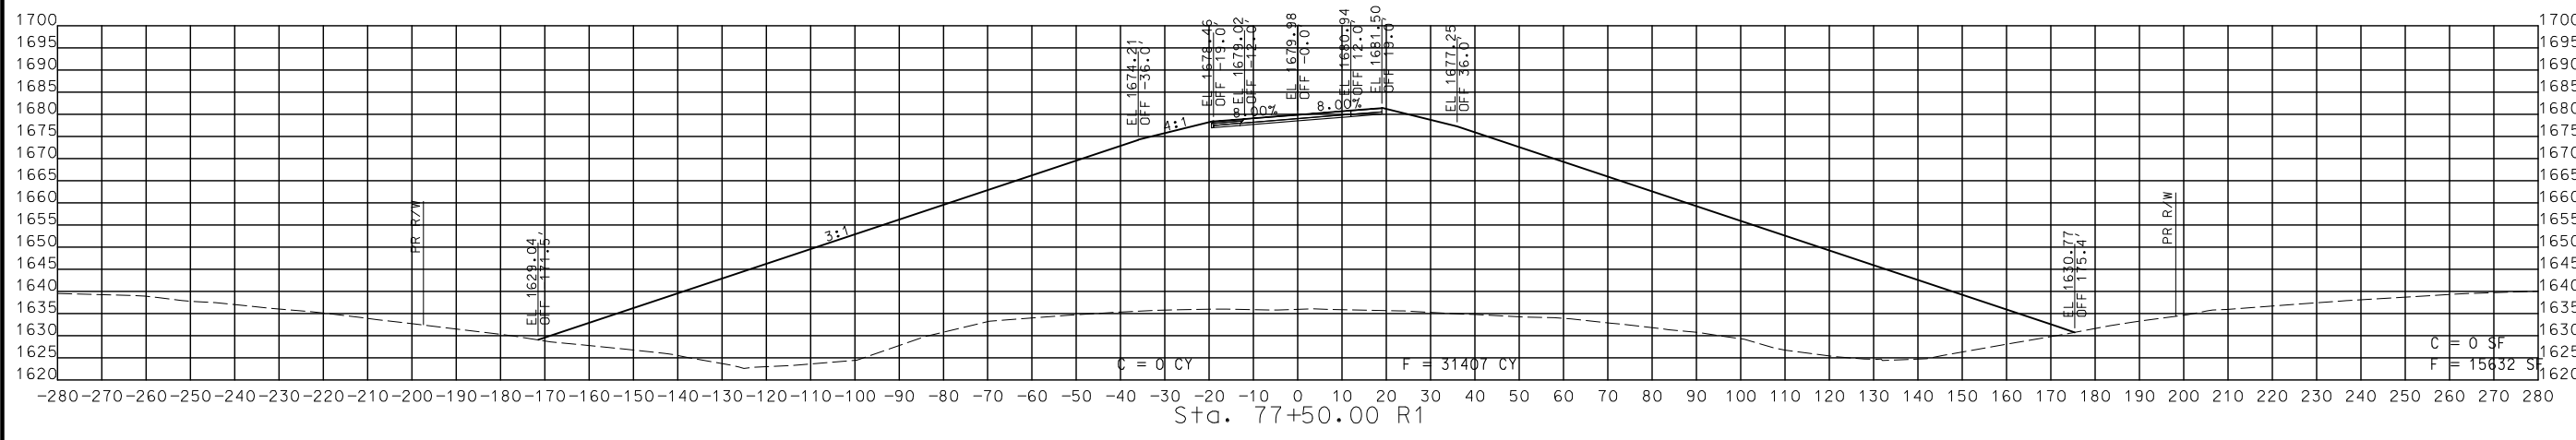

STA. 77+00.00 R1 TO STA. 77+50.00 R1




CROSS SECTIONS
 ROUTE NN

DISCLAIMER
 THE PROFESSIONAL WHOSE SIGNATURE AND PERSONAL SEAL APPEAR HEREON ASSUMES RESPONSIBILITY ONLY FOR WHAT APPEARS ON THIS PAGE, AND DISCLAIMS (PURSUANT TO SECTION 327.411 RSMO) SPECIFICATION, ESTIMATES, REPORTS, OR OTHER DOCUMENTS OR INSTRUMENTS NOT SEALED BY THE UNDERSIGNED PROFESSIONAL RELATING TO OR INTENDED TO BE USED FOR ANY PART OR PARTS OF THE PROJECT TO WHICH THIS PAGE REFERS.



THIS SHEET HAS BEEN SIGNED, SEALED AND DATED ELECTRONICALLY.

DATE PREPARED
 8/2/2024
 ROUTE 60 STATE MO
 DISTRICT SW SHEET NO. 164
 COUNTY WEBSTER
 JOB NO. J7P3425C
 CONTRACT ID.
 PROJECT NO.
 BRIDGE NO.

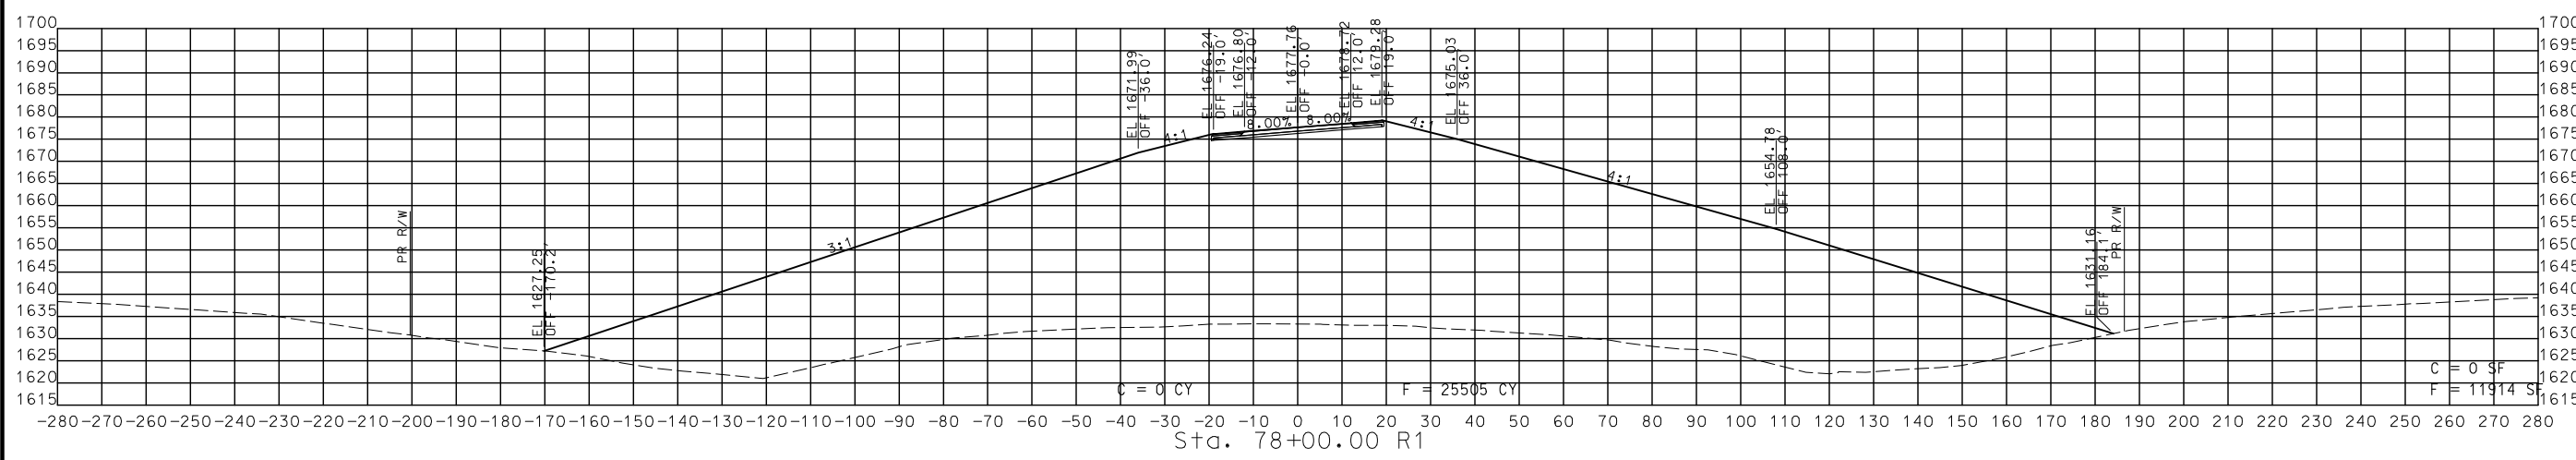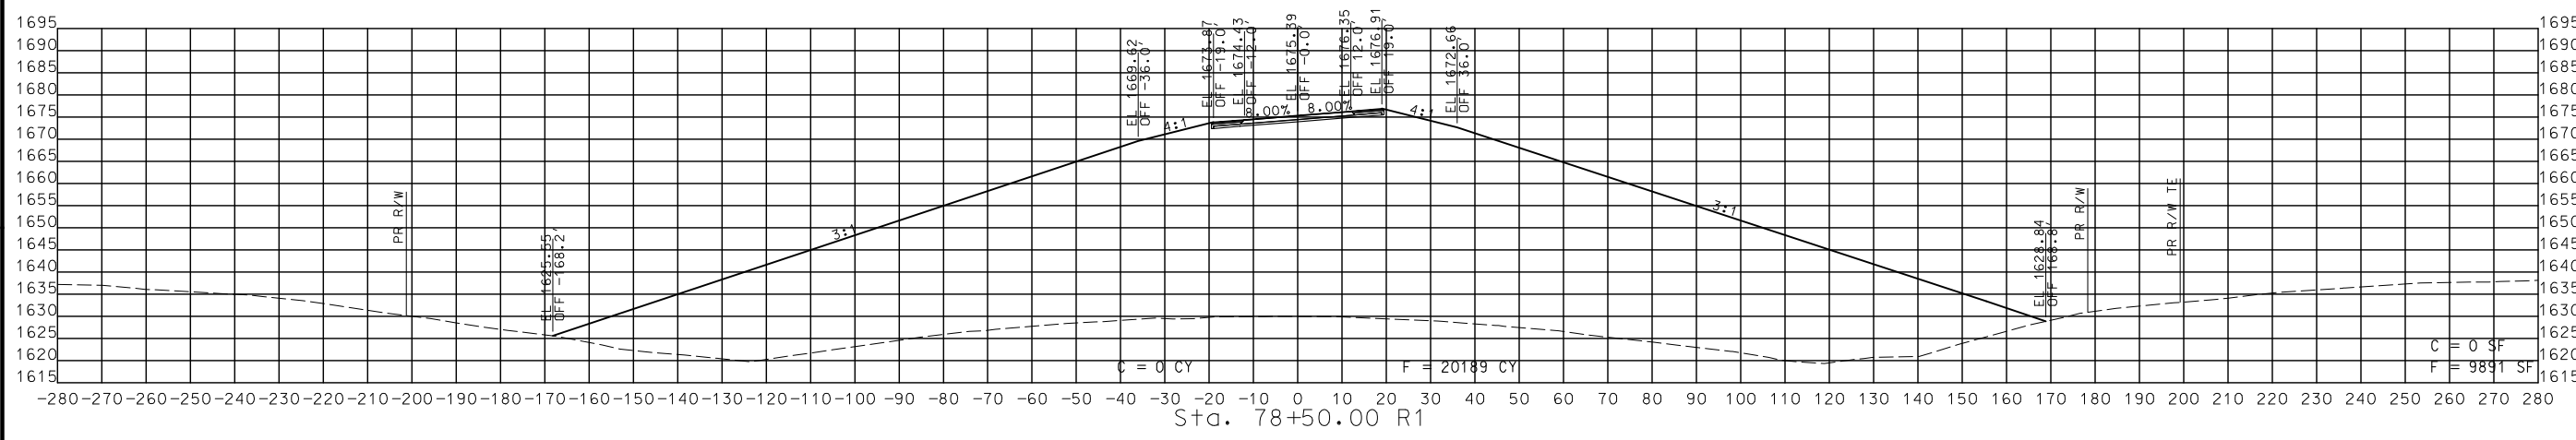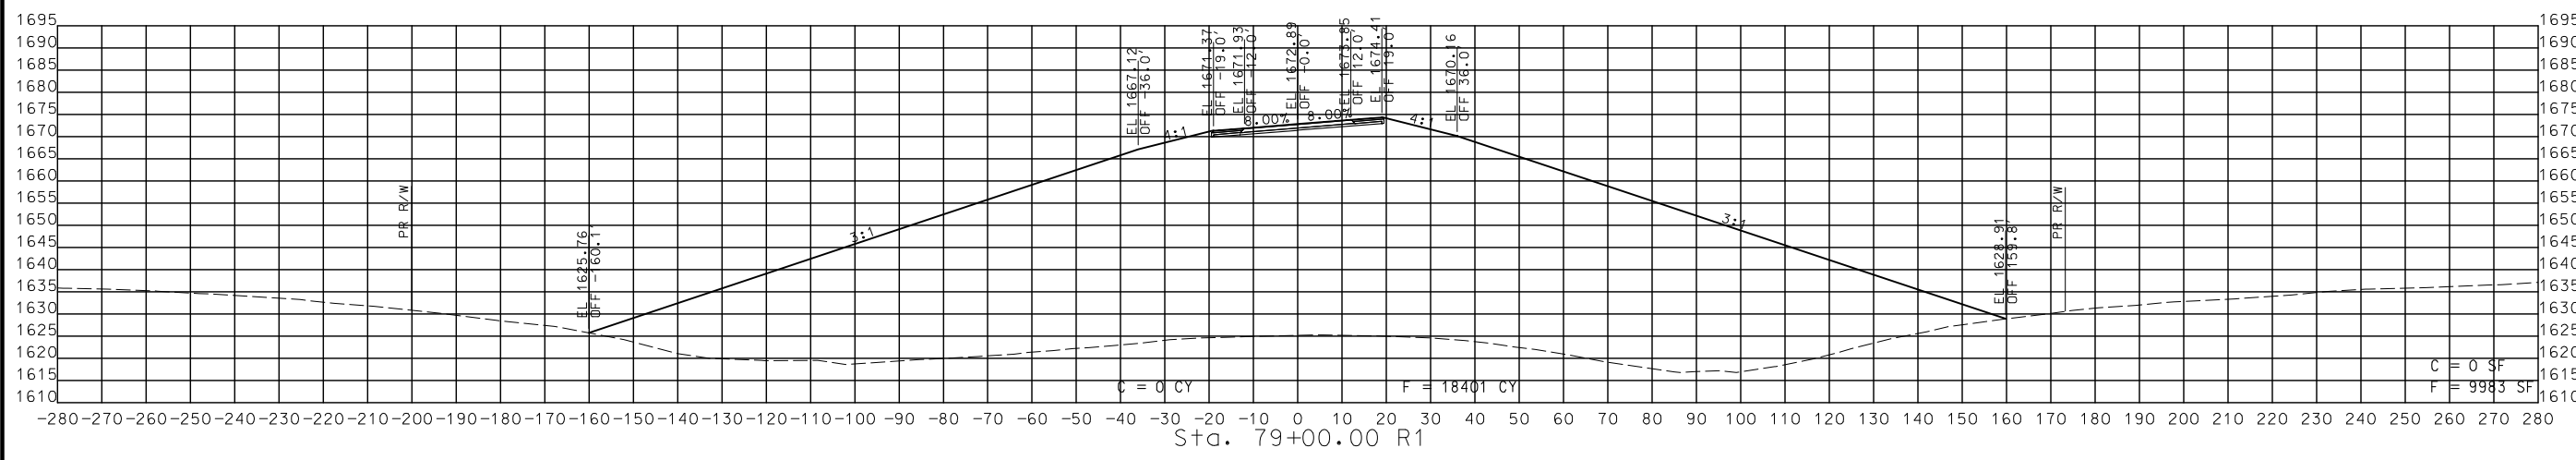

STA. 78+00.00 R1 TO STA. 79+00.00 R1

CROSS SECTIONS
 ROUTE NN

DESCRIPTION	DATE

MISSOURI HIGHWAYS AND TRANSPORTATION COMMISSION
 MoDOT
 105 WEST CAPITOL
 JEFFERSON CITY, MO 65102
 1-888-ASK-MODOT (1-888-275-6636)

CMT
 © Copyright CMT, Inc.
 CRAWFORD, MURPHY & TILLY, INC.
 635 W. STATE ST. SUITE 101
 SPRINGFIELD, MO 65807 (417) 869-6009
 ENGINEERING CORPORATION - 000631

DISCLAIMER
 THE PROFESSIONAL WHOSE SIGNATURE AND PERSONAL SEAL APPEAR HEREON ASSUMES RESPONSIBILITY ONLY FOR WHAT APPEARS ON THIS PAGE, AND DISCLAIMS (PURSUANT TO SECTION 327.411 RSMO) SPECIFICATION, ESTIMATES, REPORTS, OR OTHER DOCUMENTS OR INSTRUMENTS NOT SEALED BY THE UNDERSIGNED PROFESSIONAL RELATING TO OR INTENDED TO BE USED FOR ANY PART OR PARTS OF THE PROJECT TO WHICH THIS PAGE REFERS.



THIS SHEET HAS BEEN SIGNED, SEALED AND DATED ELECTRONICALLY.

DATE PREPARED
 8/2/2024




ROUTE 60 STATE MO
 DISTRICT SW SHEET NO. 165
 COUNTY WEBSTER
 JOB NO. J7P3425C
 CONTRACT ID.

PROJECT NO.
 BRIDGE NO.

DESCRIPTION	DATE

MISSOURI HIGHWAYS AND TRANSPORTATION COMMISSION
 MoDOT
 105 WEST CAPITOL
 JEFFERSON CITY, MO 65102
 1-888-ASK-MODOT (1-888-275-6636)


CMT
 © Copyright CMT, Inc.
 CRAWFORD, MURPHY & TILLY, INC.
 655 W. GARDNER STREET
 SPRINGFIELD, MO 65807 (417) 869-6009
 ENGINEERING CORPORATION - 000631

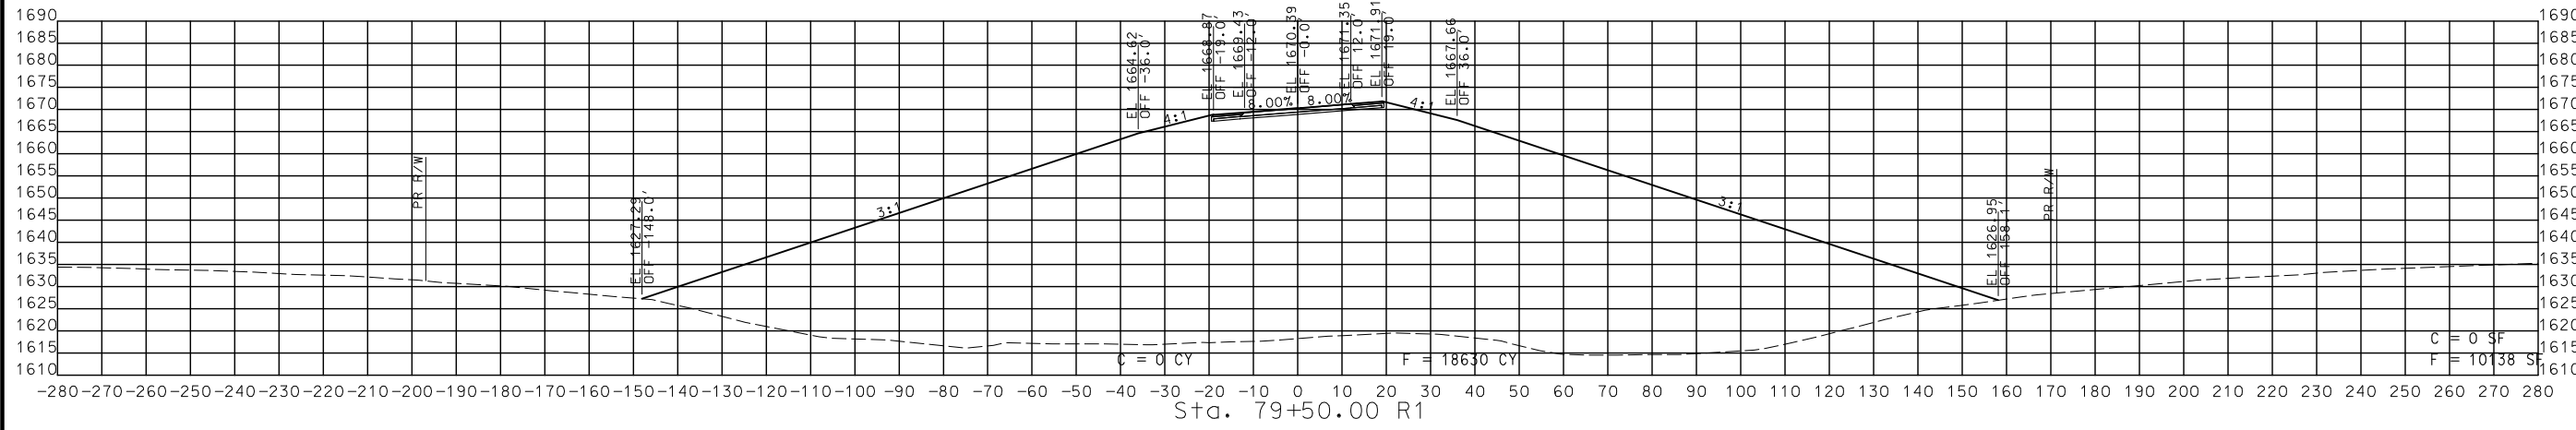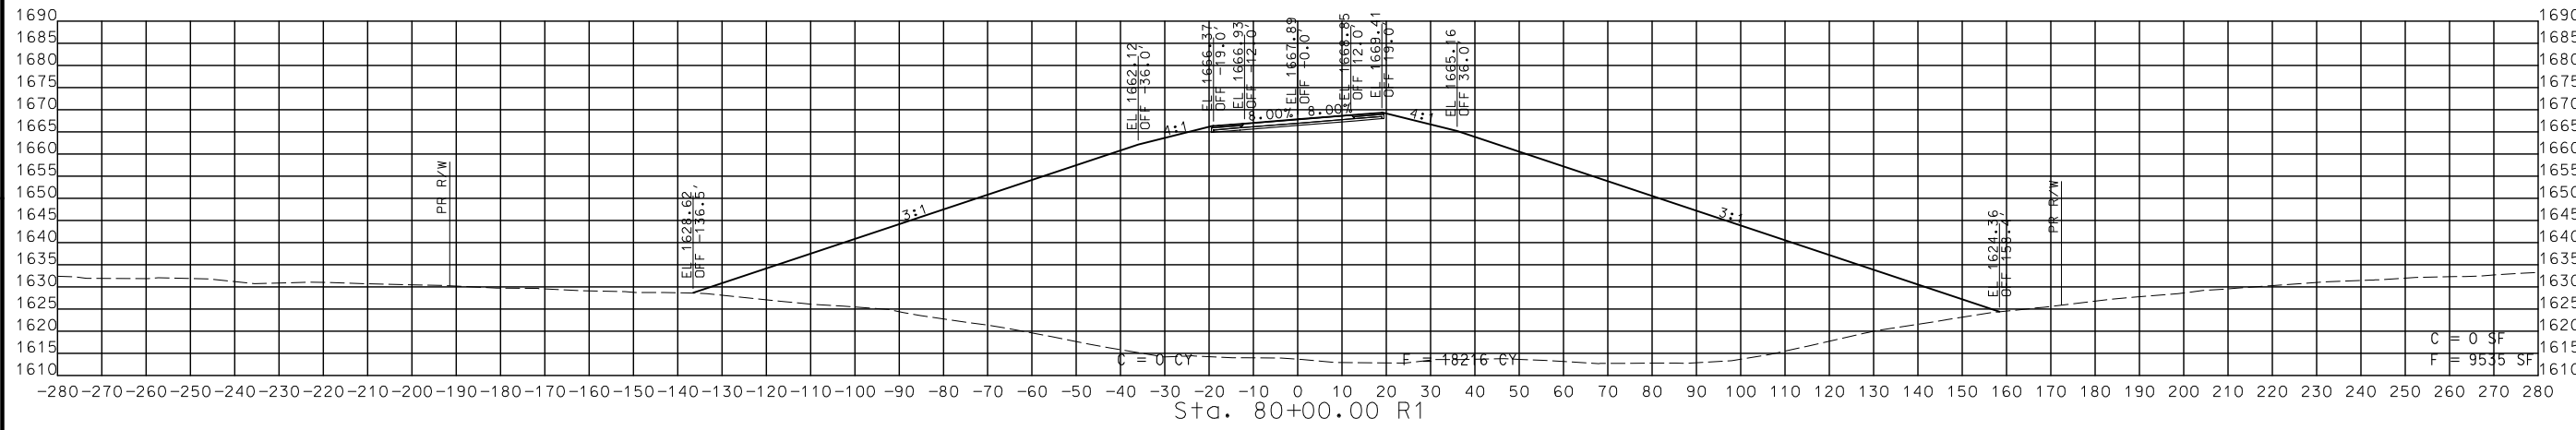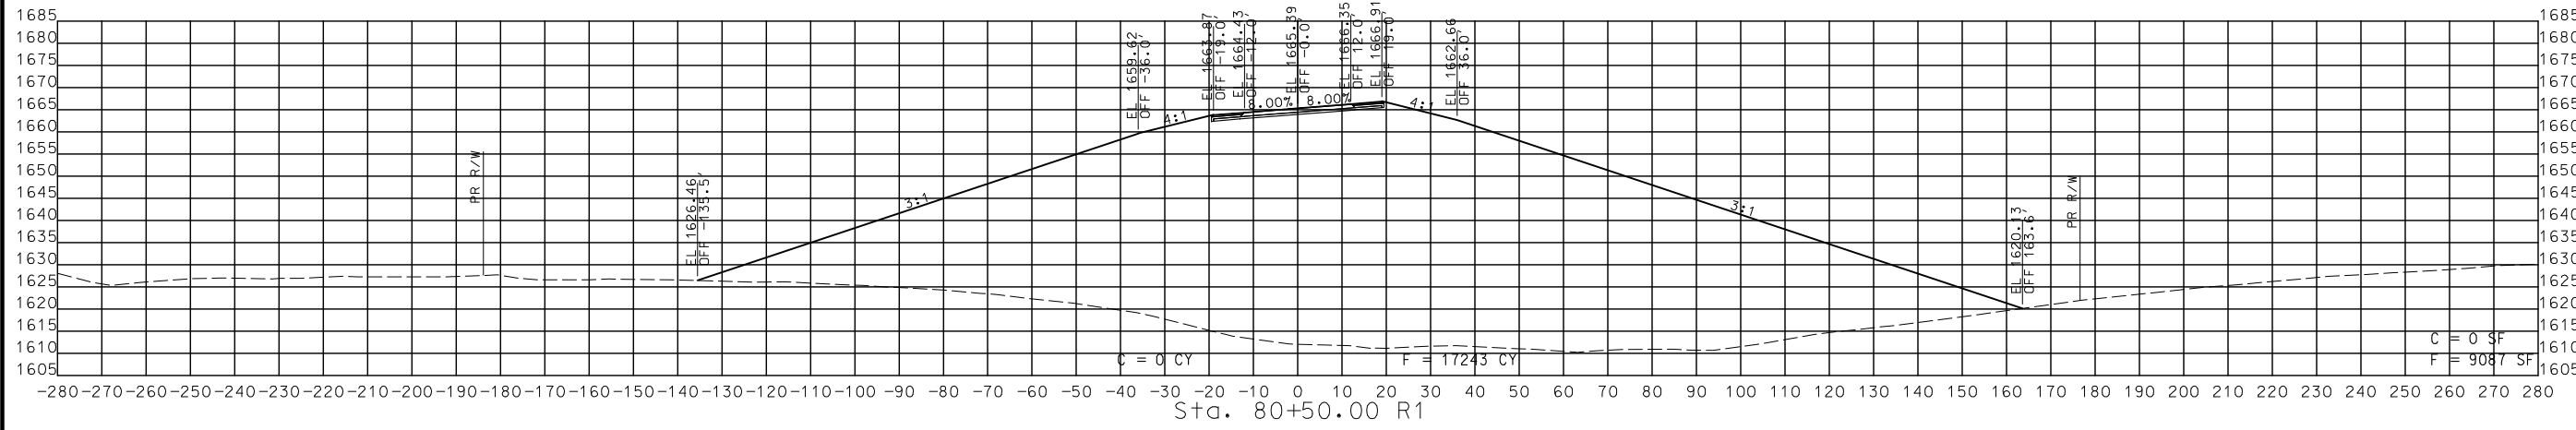

STA. 79+50.00 R1 TO STA. 80+50.00 R1

CROSS SECTIONS
 ROUTE NN

DISCLAIMER
 THE PROFESSIONAL WHOSE SIGNATURE AND PERSONAL SEAL APPEAR HEREON ASSUMES RESPONSIBILITY ONLY FOR WHAT APPEARS ON THIS PAGE, AND DISCLAIMS (PURSUANT TO SECTION 327.411 RSMO) SPECIFICATION, ESTIMATES, REPORTS, OR OTHER DOCUMENTS OR INSTRUMENTS NOT SEALED BY THE UNDERSIGNED PROFESSIONAL RELATING TO OR INTENDED TO BE USED FOR ANY PART OR PARTS OF THE PROJECT TO WHICH THIS PAGE REFERS.

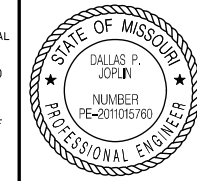

THIS SHEET HAS BEEN SIGNED, SEALED AND DATED ELECTRONICALLY.




DATE PREPARED
 8/2/2024
 ROUTE 60 STATE MO
 DISTRICT SW SHEET NO. 166
 COUNTY WEBSTER
 JOB NO. J7P3425C
 CONTRACT ID.
 PROJECT NO.
 BRIDGE NO.

DESCRIPTION	DATE

MISSOURI HIGHWAYS AND TRANSPORTATION COMMISSION

 105 WEST CAPITOL
 JEFFERSON CITY, MO 65102
 1-888-ASK-MODOT (1-888-275-6636)

© Copyright CMT, Inc.
 CRAWFORD, MURPHY & TILLY, INC.
 655 WINDALE STREET
 SPRINGFIELD, MO 65807 (417) 869-6009
 ENGINEERING CORPORATION - 000631

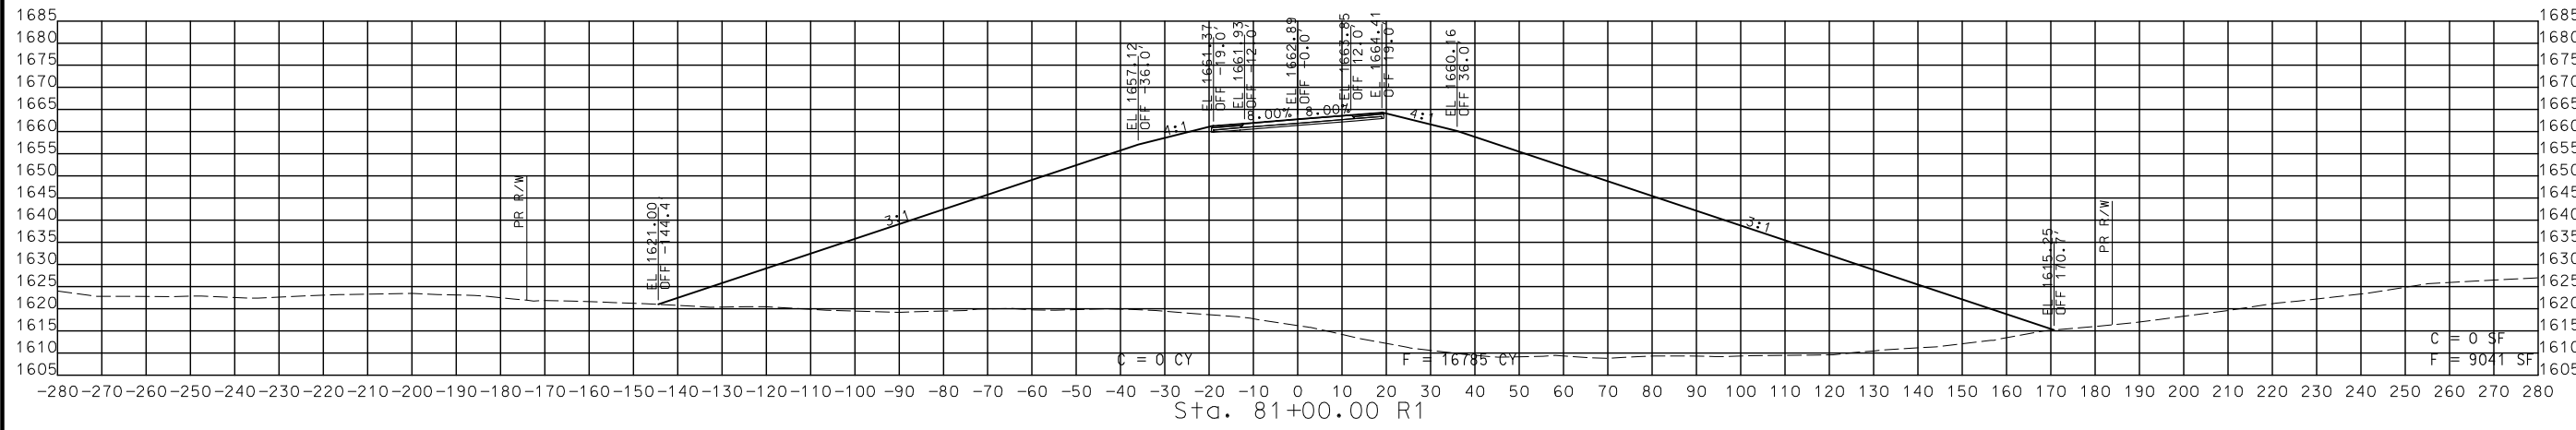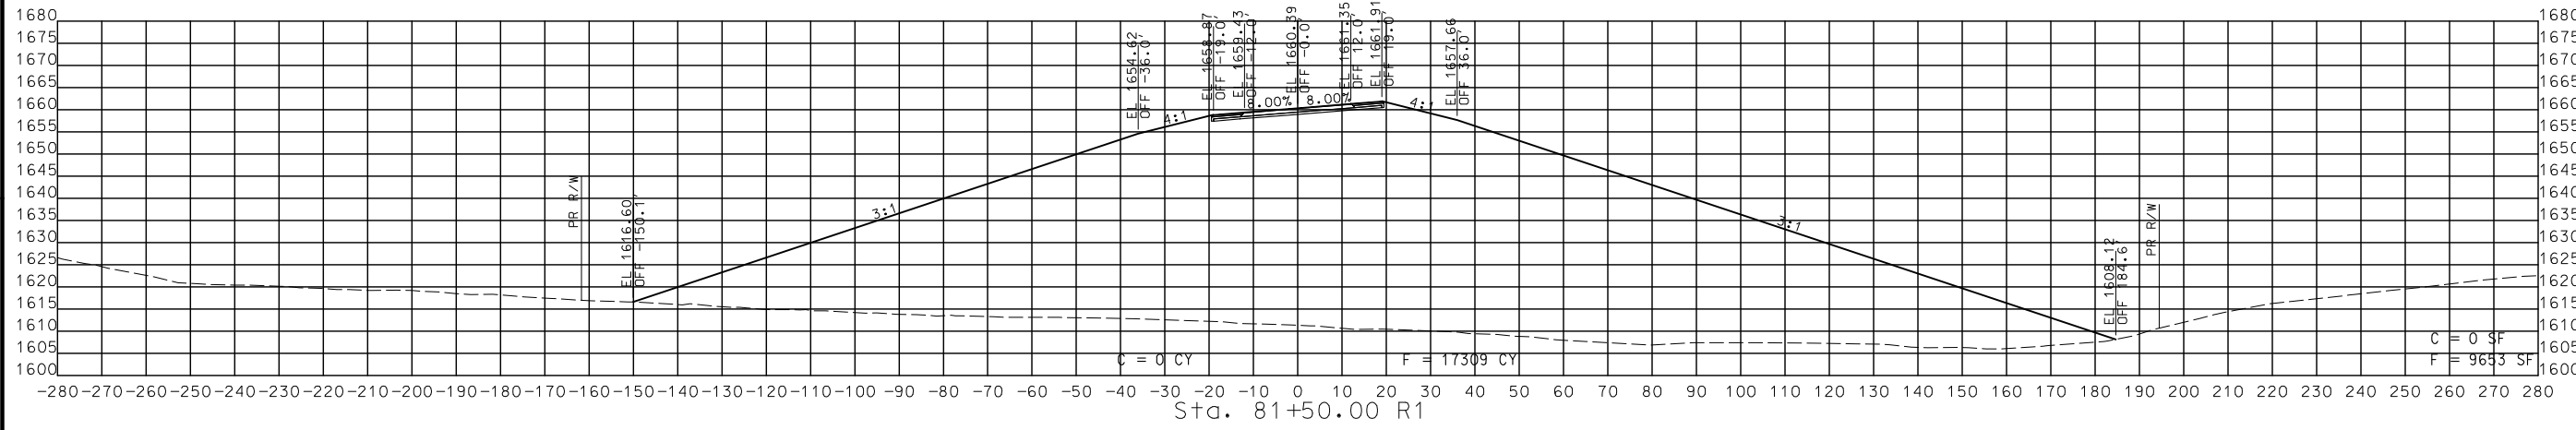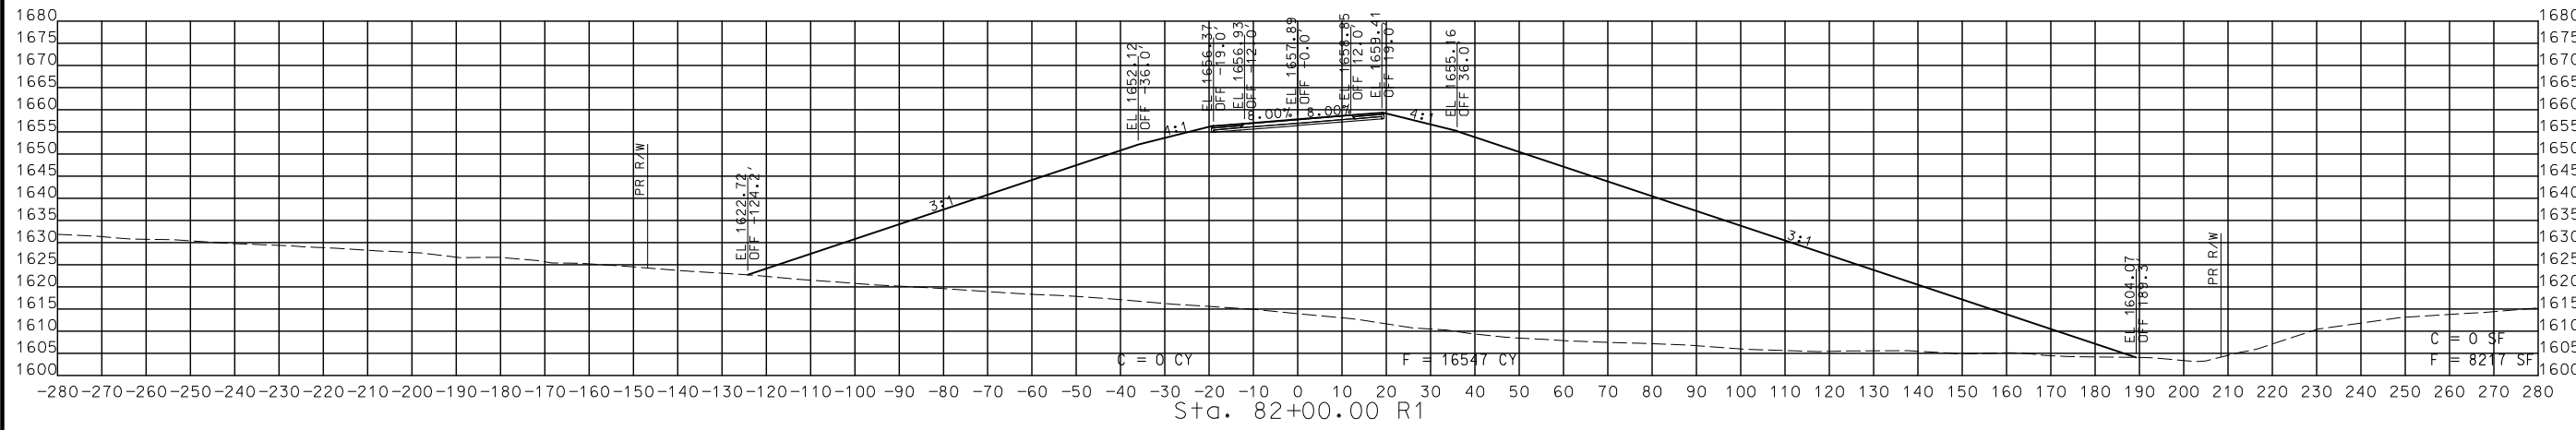

STA. 81+00.00 R1 TO STA. 82+00.00 R1

CROSS SECTIONS
 ROUTE NN

DISCLAIMER
 THE PROFESSIONAL WHOSE SIGNATURE AND PERSONAL SEAL APPEAR HEREON ASSUMES RESPONSIBILITY ONLY FOR WHAT APPEARS ON THIS PAGE, AND DISCLAIMS (PURSUANT TO SECTION 327.411 RSMO) SPECIFICATION, ESTIMATES, REPORTS, OR OTHER DOCUMENTS OR INSTRUMENTS NOT SEALED BY THE UNDERSIGNED PROFESSIONAL RELATING TO OR INTENDED TO BE USED FOR ANY PART OR PARTS OF THE PROJECT TO WHICH THIS PAGE REFERS.



THIS SHEET HAS BEEN SIGNED, SEALED AND DATED ELECTRONICALLY.

DATE PREPARED
 8/2/2024

ROUTE 60 STATE MO
 DISTRICT SW SHEET NO. 167

COUNTY WEBSTER
 JOB NO. J7P3425C
 CONTRACT ID.

PROJECT NO.
 BRIDGE NO.




DESCRIPTION	DATE

MISSOURI HIGHWAYS AND TRANSPORTATION COMMISSION
 105 WEST CAPITOL
 JEFFERSON CITY, MO 65102
 1-888-ASK-MODOT (1-888-275-6636)



CMT
 © Copyright CMT, Inc.
 CRAWFORD, MURPHY & TILLY, INC.
 651 WEST WASHINGTON STREET
 SPRINGFIELD, MO 65807 (417) 869-6009
 ENGINEERING CORPORATION - 000631

IF A SEAL IS PRESENT ON THIS SHEET IT HAS BEEN ELECTRONICALLY SEALED AND DATED.

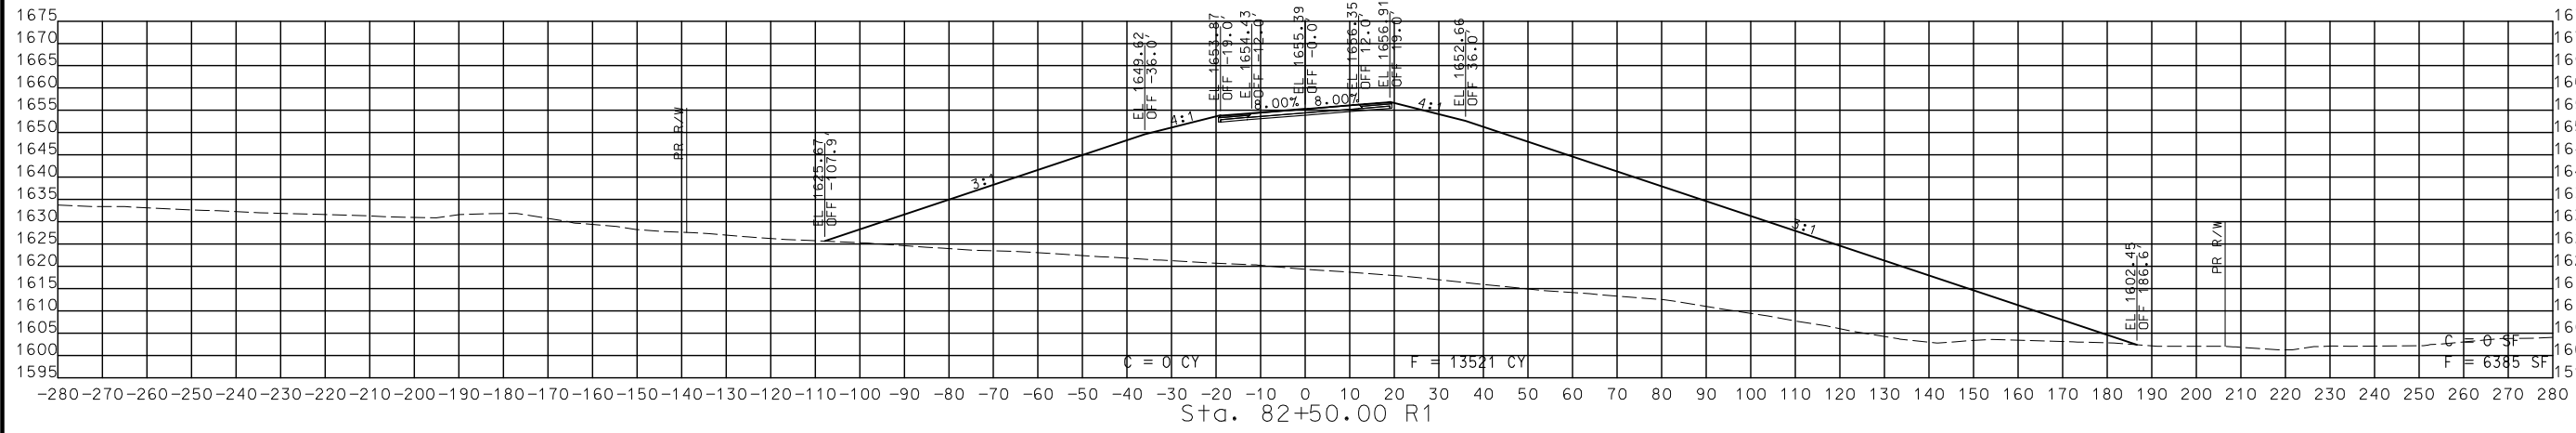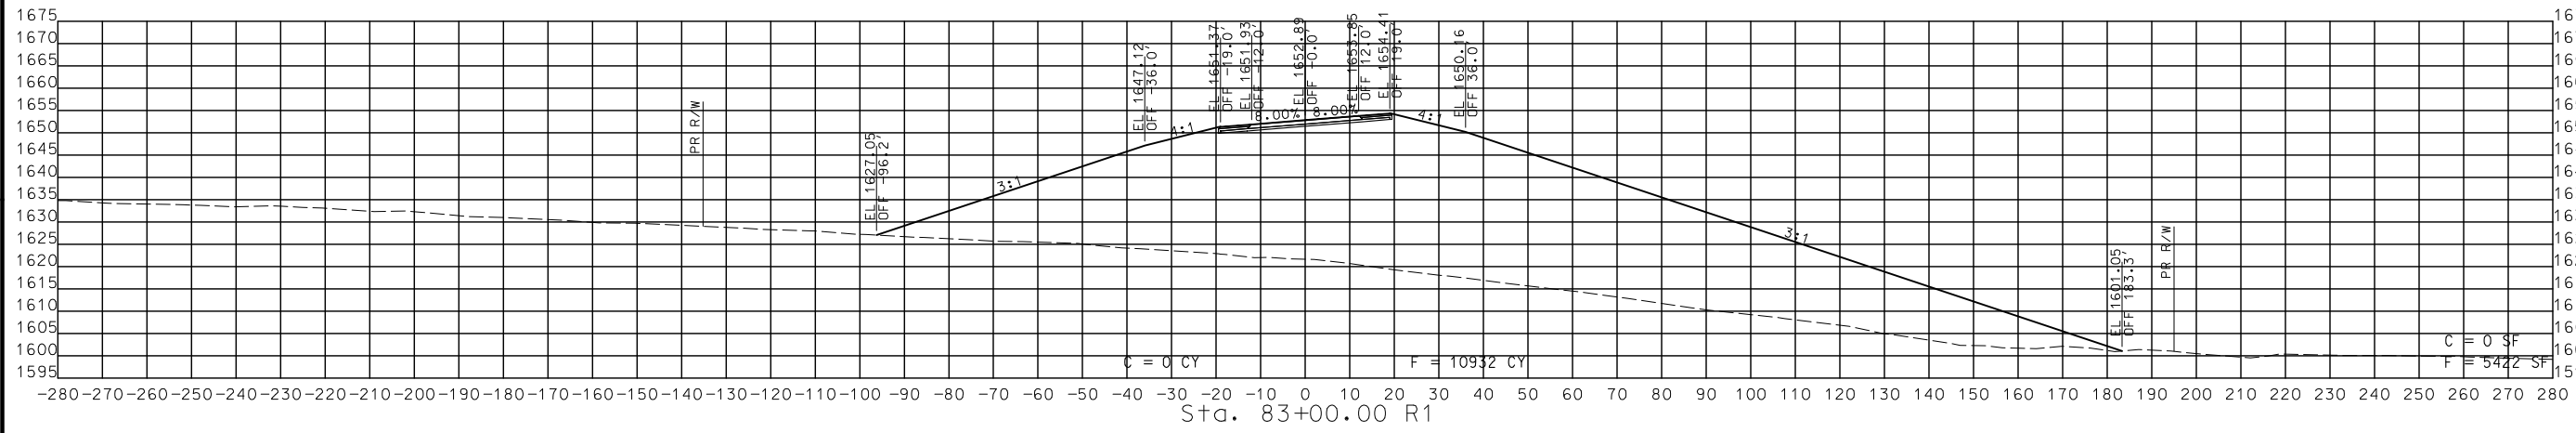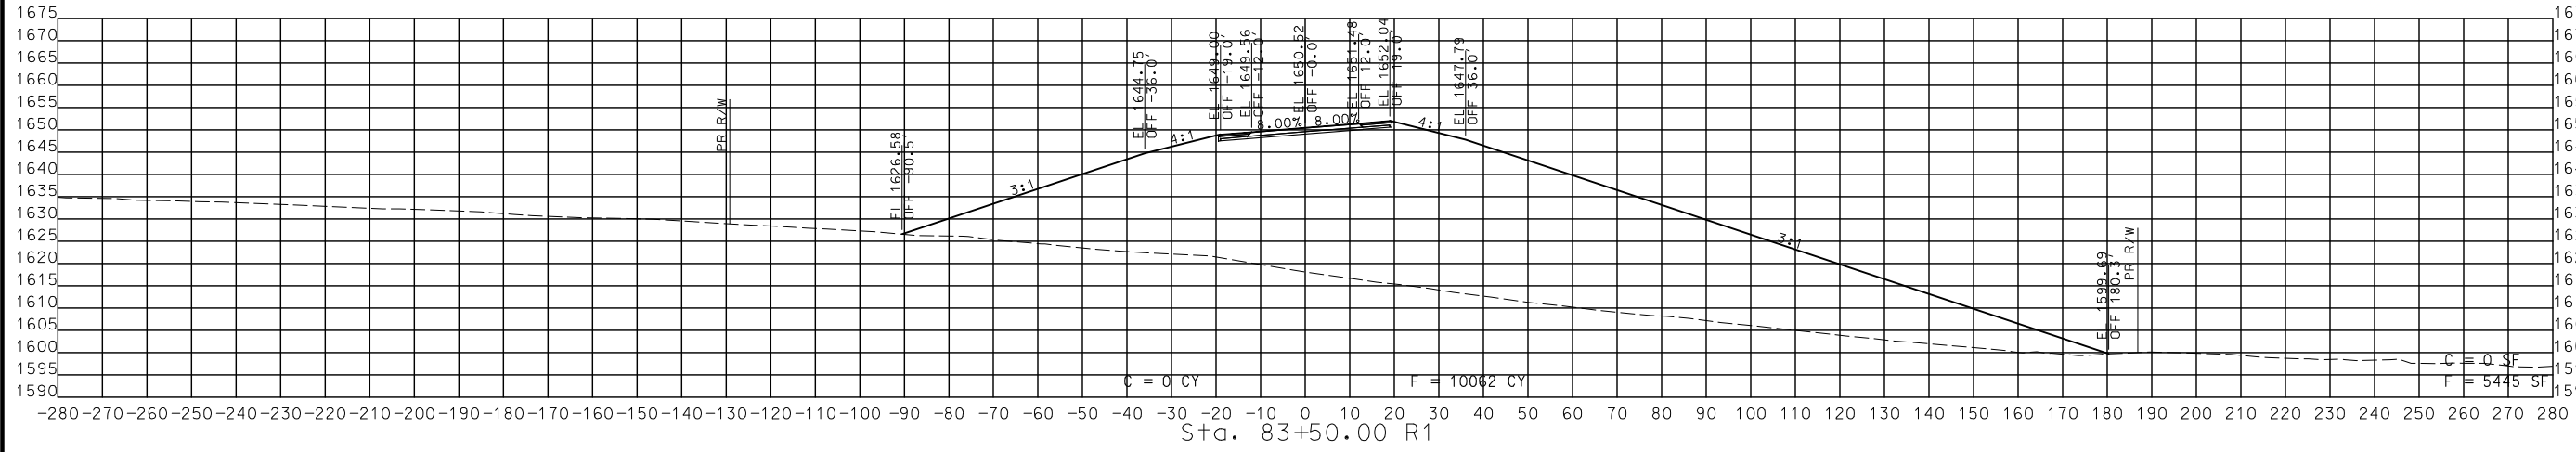

STA. 82+50.00 R1 TO STA. 83+50.00 R1




CROSS SECTIONS
 ROUTE NN

DISCLAIMER
 THE PROFESSIONAL WHOSE SIGNATURE AND PERSONAL SEAL APPEAR HEREON ASSUMES RESPONSIBILITY ONLY FOR WHAT APPEARS ON THIS PAGE, AND DISCLAIMS (PURSUANT TO SECTION 327.411 RSMO) SPECIFICATION, ESTIMATES, REPORTS, OR OTHER DOCUMENTS OR INSTRUMENTS NOT SEALED BY THE UNDERSIGNED PROFESSIONAL RELATING TO OR INTENDED TO BE USED FOR ANY PART OR PARTS OF THE PROJECT TO WHICH THIS PAGE REFERS.



THIS SHEET HAS BEEN SIGNED, SEALED AND DATED ELECTRONICALLY.

DATE PREPARED
 8/2/2024
 ROUTE 60 STATE MO
 DISTRICT SW SHEET NO. 168
 COUNTY WEBSTER
 JOB NO. J7P3425C
 CONTRACT ID.
 PROJECT NO.
 BRIDGE NO.

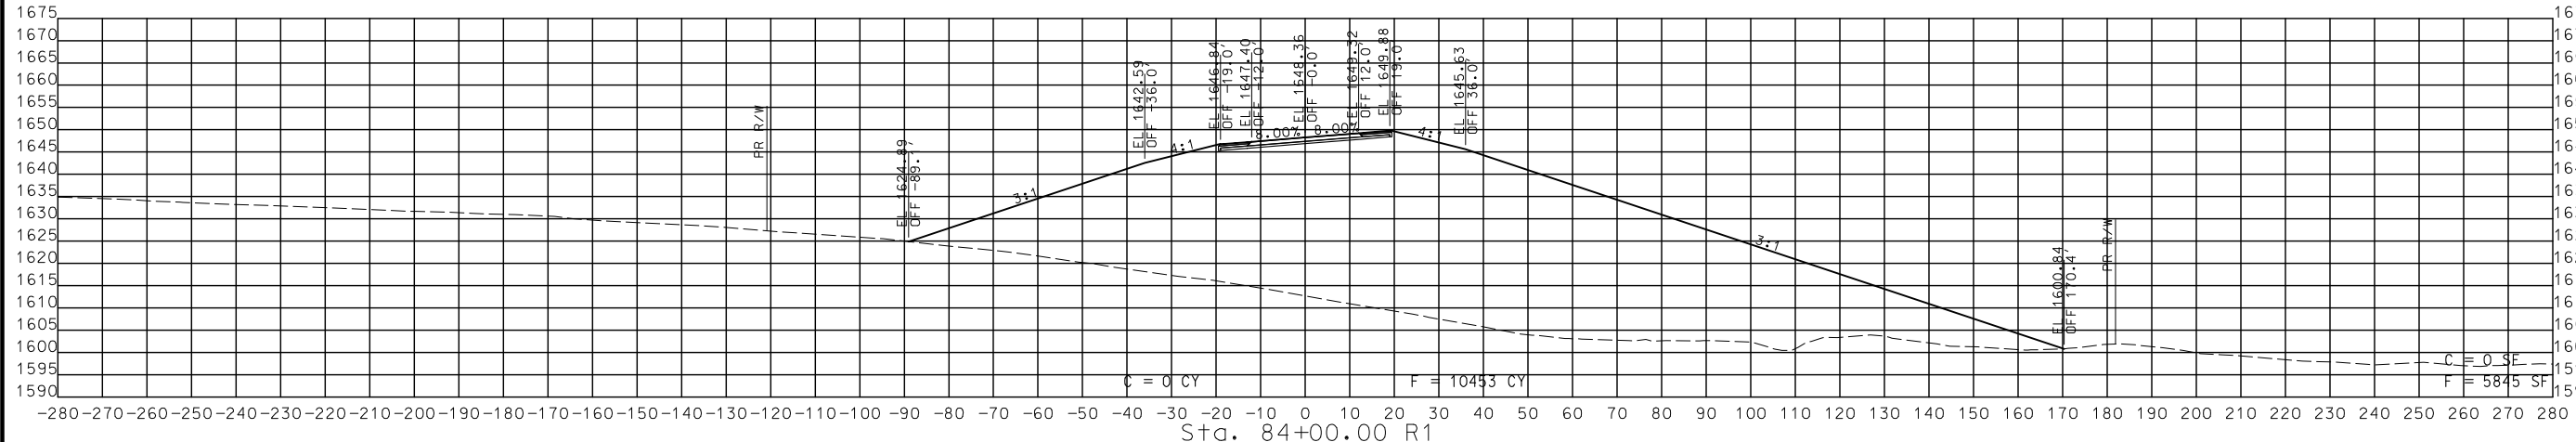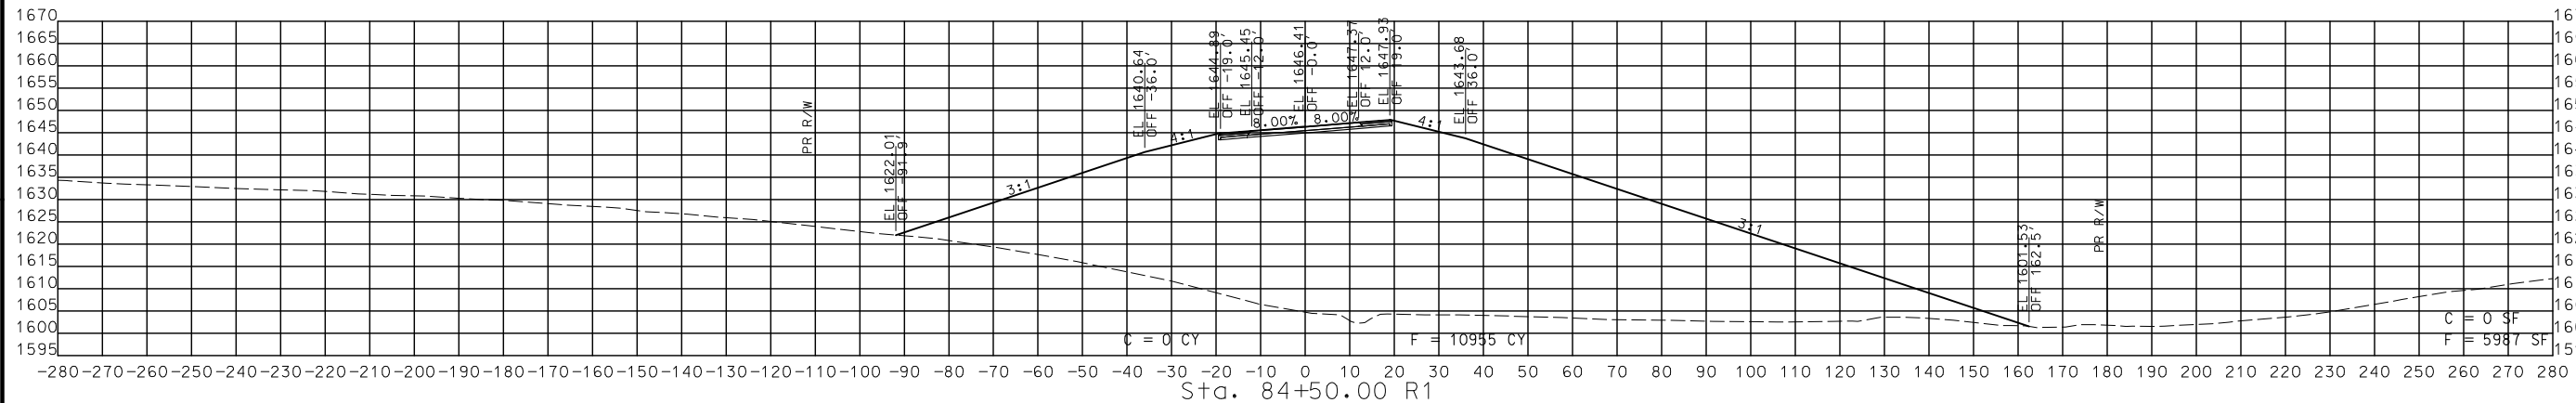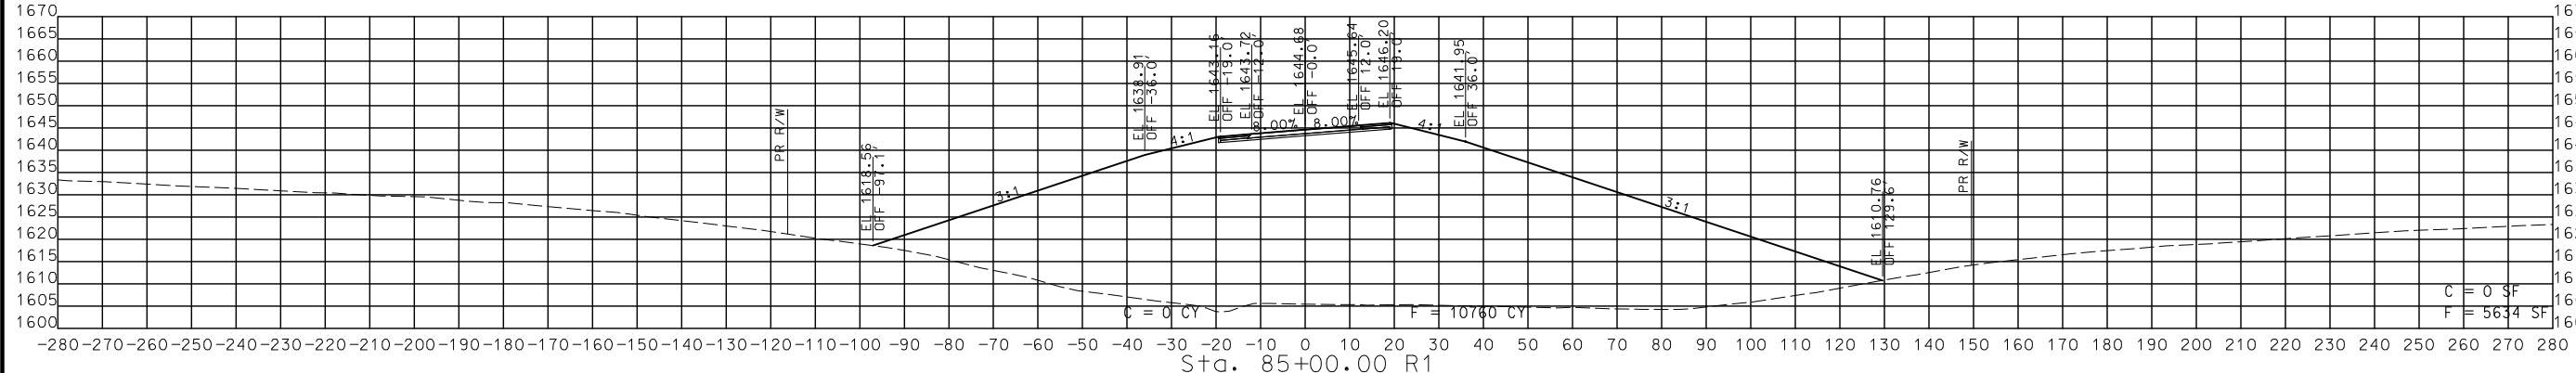

STA. 84+00.00 R1 TO STA. 85+00.00 R1

CROSS SECTIONS
 ROUTE NN

DESCRIPTION	DATE


MISSOURI HIGHWAYS AND TRANSPORTATION COMMISSION

 105 WEST CAPITOL
 JEFFERSON CITY, MO 65102
 1-888-ASK-MODOT (1-888-275-6636)

© Copyright CMT, Inc.
 CRAWFORD, MURPHY & TILLY, INC.
 655 W. WASHINGTON ST. SUITE 101
 SPRINGFIELD, MO 65807 (417) 869-6009
 ENGINEERING CORPORATION - 000631

IF A SEAL IS PRESENT ON THIS SHEET IT HAS BEEN ELECTRONICALLY SEALED AND DATED. REV.

DISCLAIMER
THE PROFESSIONAL WHOSE SIGNATURE AND PERSONAL SEAL APPEAR HEREON ASSUMES RESPONSIBILITY ONLY FOR WHAT APPEARS ON THIS PAGE, AND DISCLAIMS (PURSUANT TO SECTION 327.411 RSMO) SPECIFICATION, ESTIMATES, REPORTS, OR OTHER DOCUMENTS OR INSTRUMENTS NOT SEALED BY THE UNDERSIGNED PROFESSIONAL RELATING TO OR INTENDED TO BE USED FOR ANY PART OR PARTS OF THE PROJECT TO WHICH THIS PAGE REFERS.

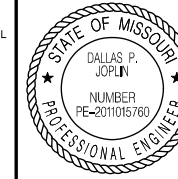

THIS SHEET HAS BEEN SIGNED, SEALED AND DATED ELECTRONICALLY.




DATE PREPARED
8/2/2024
ROUTE 60 STATE MO
DISTRICT SW SHEET NO. 169
COUNTY WEBSTER
JOB NO. J7P3425C
CONTRACT ID.

PROJECT NO.
BRIDGE NO.

DATE	DESCRIPTION

MISSOURI HIGHWAYS AND TRANSPORTATION COMMISSION
MoDOT
105 WEST CAPITOL
JEFFERSON CITY, MO 65102
1-888-ASK-MODOT (1-888-275-6636)

© Copyright CMT, Inc.
CRAWFORD, MURPHY & TILLY, INC.
655 N. KENNEDY AVE.
SPRINGFIELD, MO 65860 (417) 869-6009
ENGINEERING CORPORATION - 000631

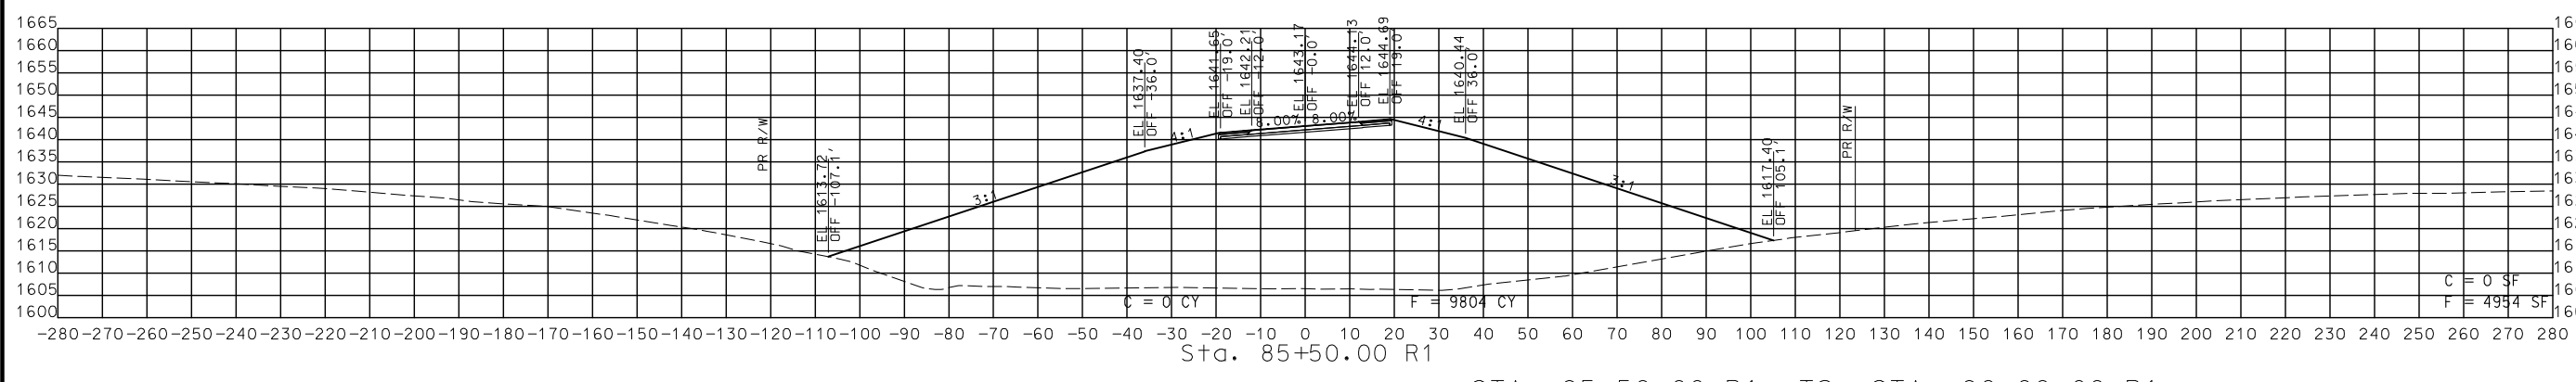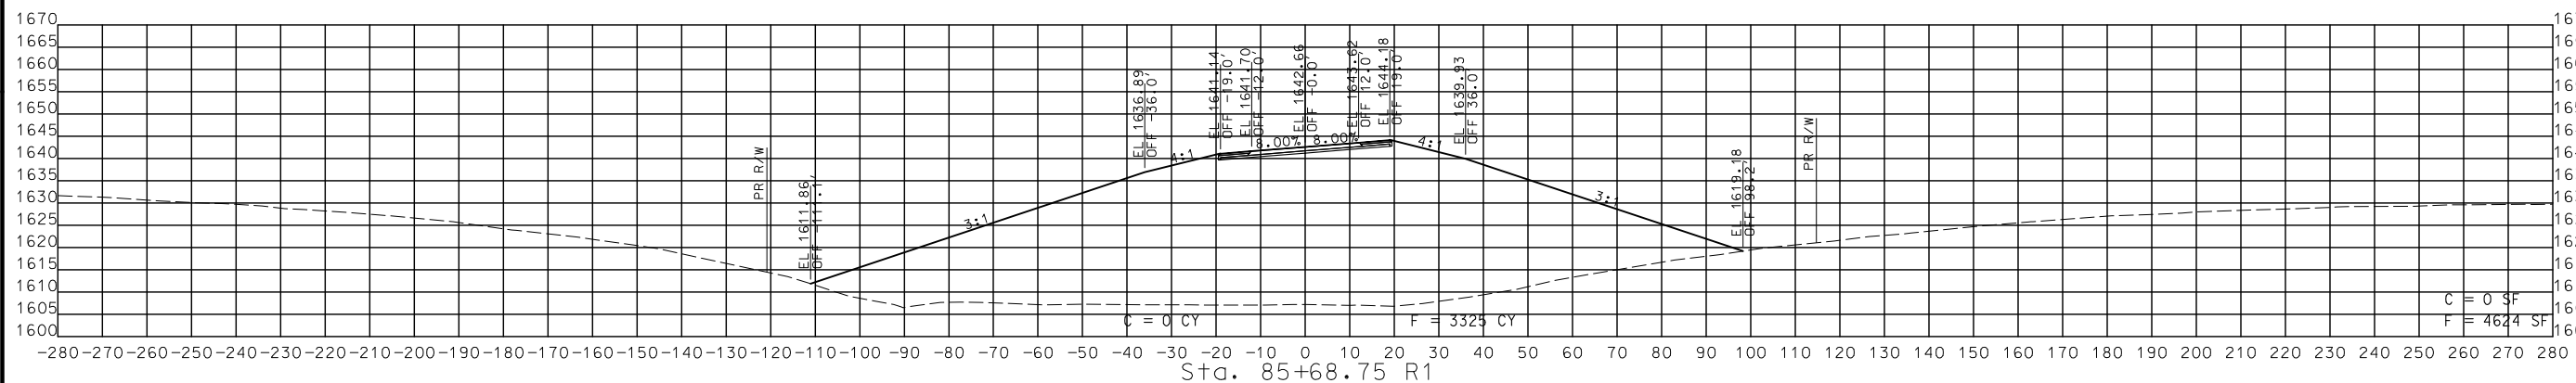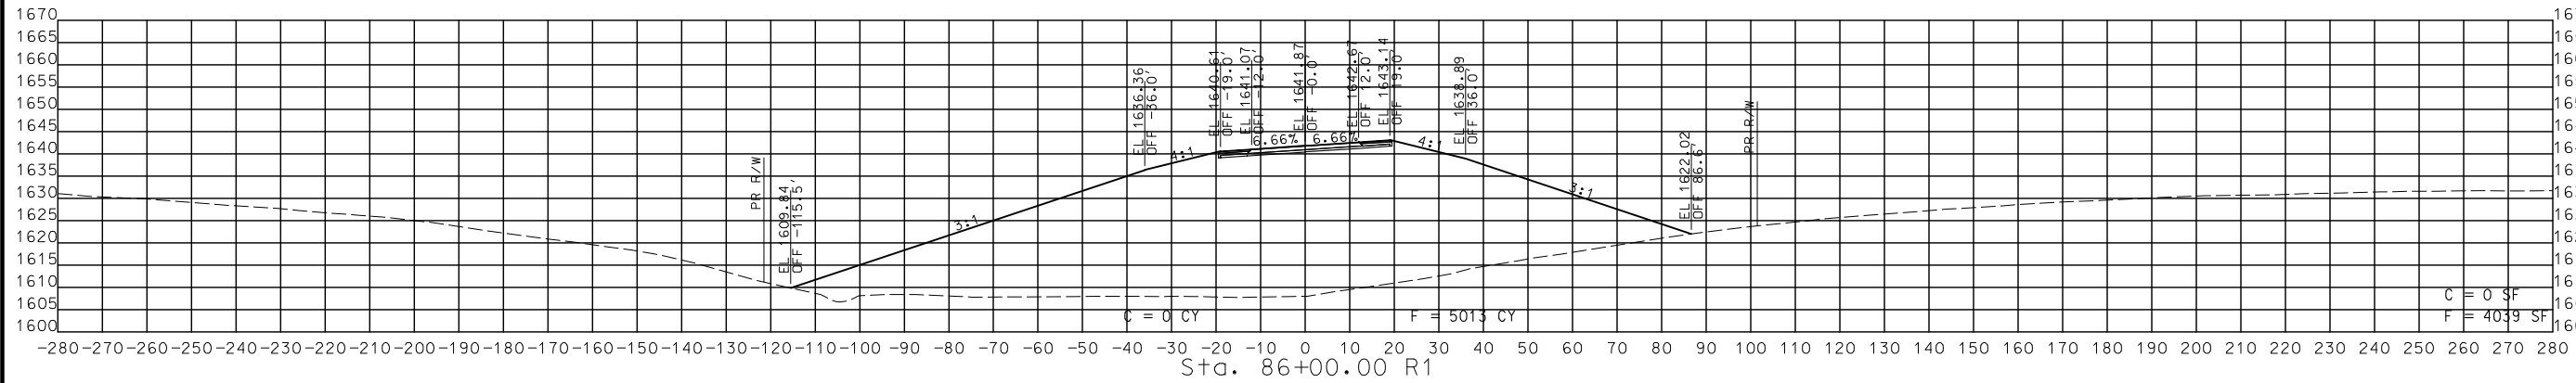

STA. 85+50.00 R1 TO STA. 86+00.00 R1

CROSS SECTIONS
ROUTE NN

DISCLAIMER
 THE PROFESSIONAL WHOSE SIGNATURE AND PERSONAL SEAL APPEAR HEREON ASSUMES RESPONSIBILITY ONLY FOR WHAT APPEARS ON THIS PAGE, AND DISCLAIMS (PURSUANT TO SECTION 327.411 RSMO) SPECIFICATION, ESTIMATES, REPORTS, OR OTHER DOCUMENTS OR INSTRUMENTS NOT SEALED BY THE UNDERSIGNED PROFESSIONAL RELATING TO OR INTENDED TO BE USED FOR ANY PART OR PARTS OF THE PROJECT TO WHICH THIS PAGE REFERS.



THIS SHEET HAS BEEN SIGNED, SEALED AND DATED ELECTRONICALLY.

DATE PREPARED
 8/2/2024

ROUTE 60 STATE MO
 DISTRICT SW SHEET NO. 170

COUNTY WEBSTER

JOB NO. J7P3425C

CONTRACT ID.

PROJECT NO.




BRIDGE NO.

DESCRIPTION	DATE

MISSOURI HIGHWAYS AND TRANSPORTATION COMMISSION

 105 WEST CAPITOL JEFFERSON CITY, MO 65102
 1-888-ASK-MODOT (1-888-275-6636)

© Copyright CMT, Inc.
 CRAWFORD, MURPHY & TILLY, INC.
 655 W. WASHINGTON ST. STE. 101
 SPRINGFIELD, MO 65807 (417) 869-6009
 ENGINEERING CORPORATION - 000631

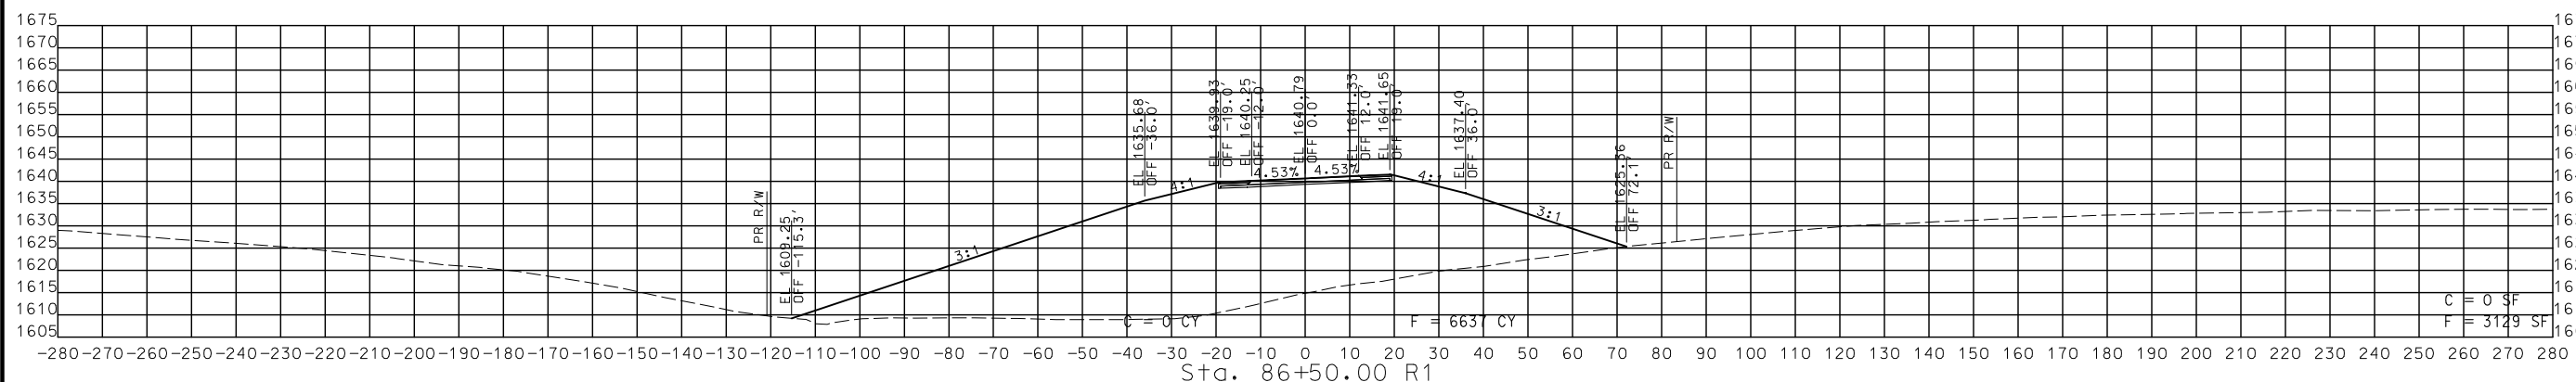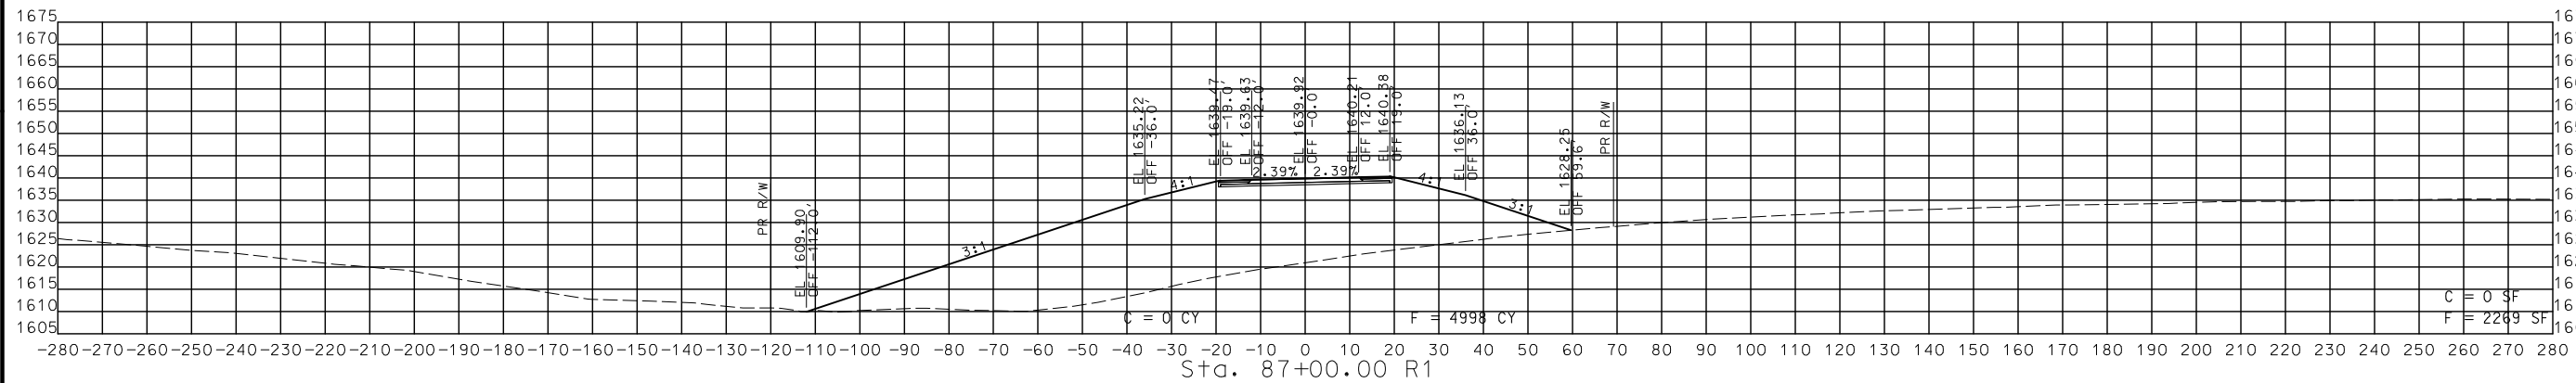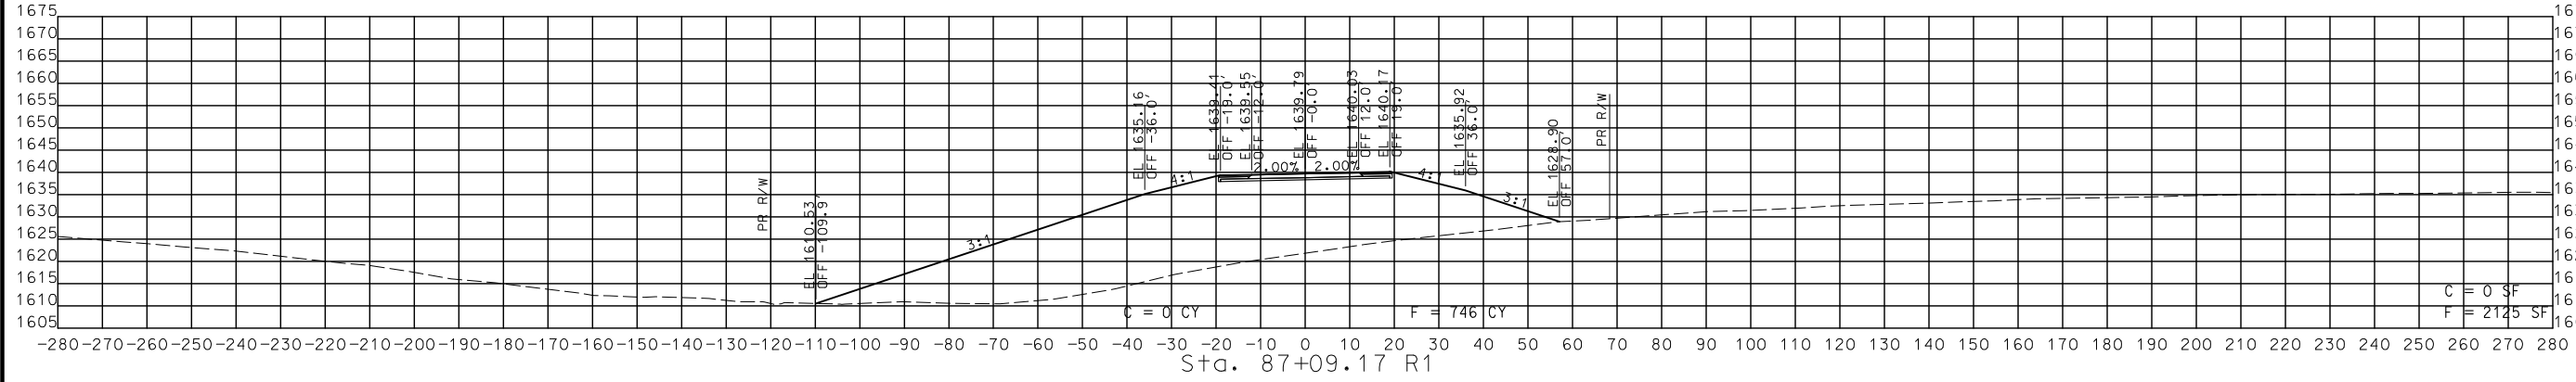


STA. 86+50.00 R1 TO STA. 87+09.17 R1

CROSS SECTIONS
 ROUTE NN

IF A SEAL IS PRESENT ON THIS SHEET IT HAS BEEN ELECTRONICALLY SEALED AND DATED.

DISCLAIMER
THE PROFESSIONAL WHOSE SIGNATURE AND PERSONAL SEAL APPEAR HEREON ASSUMES RESPONSIBILITY ONLY FOR WHAT APPEARS ON THIS PAGE, AND DISCLAIMS (PURSUANT TO SECTION 327.411 RSMO) SPECIFICATION, ESTIMATES, REPORTS, OR OTHER DOCUMENTS OR INSTRUMENTS NOT SEALED BY THE UNDERSIGNED PROFESSIONAL RELATING TO OR INTENDED TO BE USED FOR ANY PART OR PARTS OF THE PROJECT TO WHICH THIS PAGE REFERS.

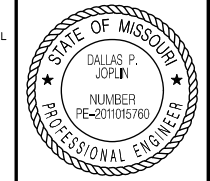




THIS SHEET HAS BEEN SIGNED, SEALED AND DATED ELECTRONICALLY.

DATE PREPARED
8/2/2024

ROUTE	STATE
60	MO
DISTRICT	SHEET NO.
SW	171

COUNTY
WEBSTER
JOB NO.
J7P3425C
CONTRACT ID.

PROJECT NO.
BRIDGE NO.

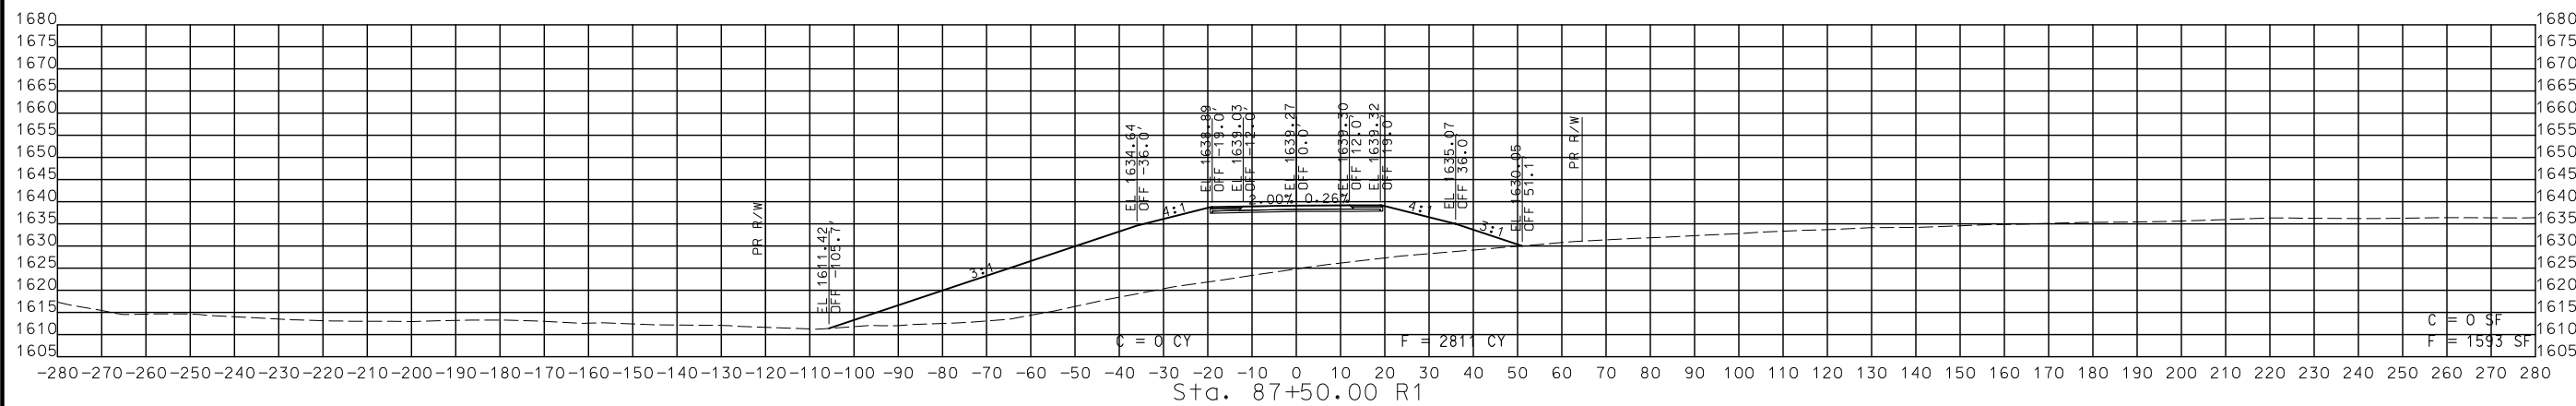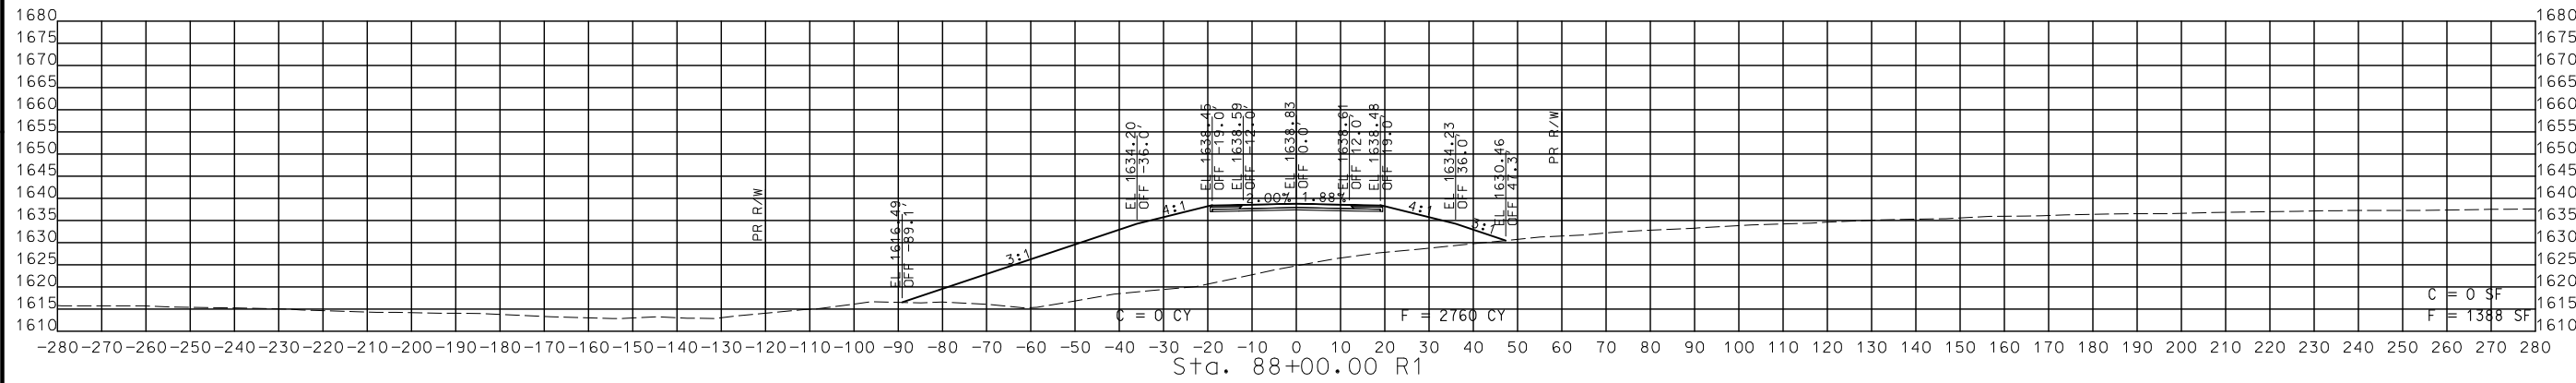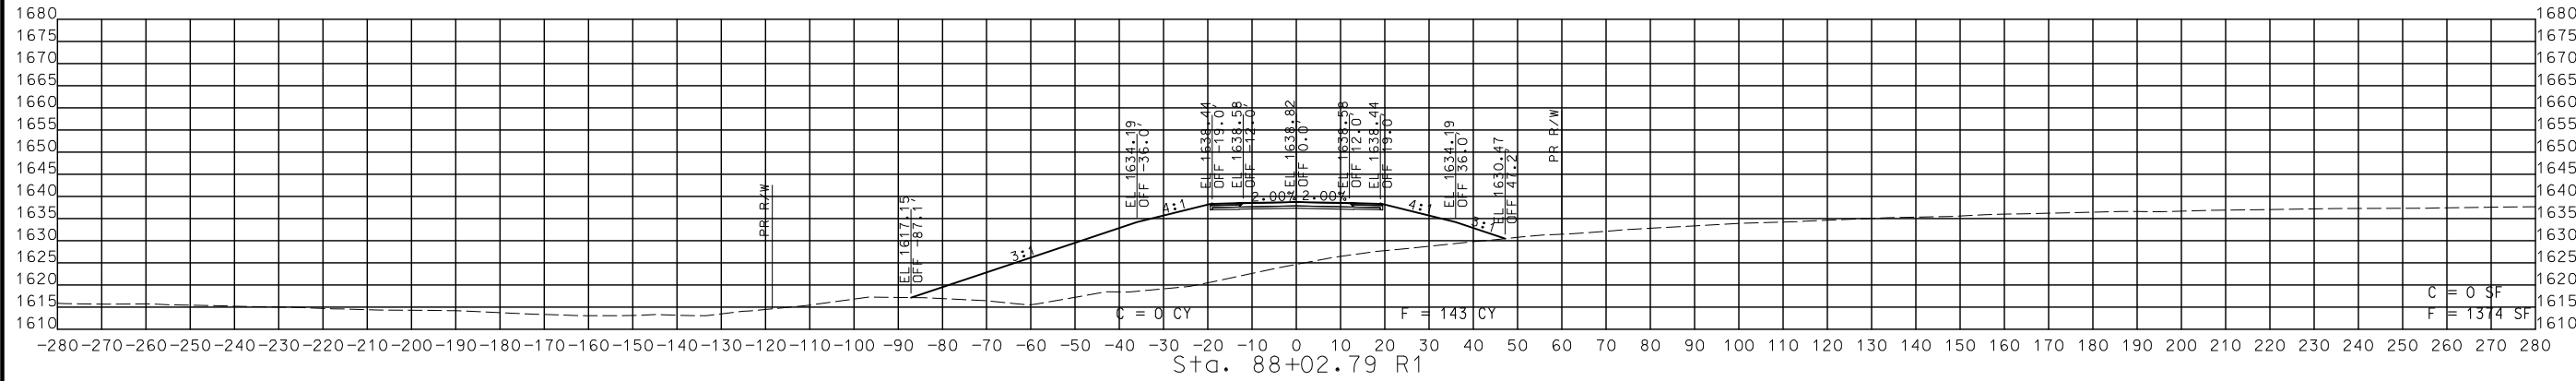

STA. 87+50.00 R1 TO STA. 88+02.79 R1

CROSS SECTIONS
ROUTE NN

DESCRIPTION

DATE

MISSOURI HIGHWAYS AND TRANSPORTATION
COMMISSION




© Copyright CMT, Inc.
CRAWFORD, MURPHY & TILLY, INC.
655 WESTWIND DRIVE, SUITE 110
SPRINGFIELD, MO 65807 (417) 869-6009
ENGINEERING CORPORATION - 000631

REV.

IF A SEAL IS PRESENT ON THIS SHEET IT HAS BEEN ELECTRONICALLY SEALED AND DATED.

DISCLAIMER
THE PROFESSIONAL WHOSE SIGNATURE AND PERSONAL SEAL APPEAR HEREON ASSUMES RESPONSIBILITY ONLY FOR WHAT APPEARS ON THIS PAGE, AND DISCLAIMS (PURSUANT TO SECTION 327.411 RSMO) SPECIFICATION, ESTIMATES, REPORTS, OR OTHER DOCUMENTS OR INSTRUMENTS NOT SEALED BY THE UNDERSIGNED PROFESSIONAL RELATING TO OR INTENDED TO BE USED FOR ANY PART OR PARTS OF THE PROJECT TO WHICH THIS PAGE REFERS.

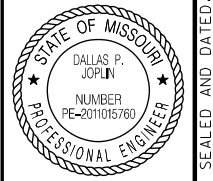

THIS SHEET HAS BEEN SIGNED, SEALED AND DATED ELECTRONICALLY.

DATE PREPARED
8/2/2024

ROUTE 60 STATE MO
DISTRICT SW SHEET NO. 172

COUNTY WEBSTER
JOB NO. J7P3425C

CONTRACT ID.

PROJECT NO.





BRIDGE NO.

DATE	DESCRIPTION

MISSOURI HIGHWAYS AND TRANSPORTATION COMMISSION

105 WEST CAPITOL JEFFERSON CITY, MO 65102
1-888-ASK-MODOT (1-888-275-6636)

CMT
© Copyright CMT, Inc.
CRAWFORD, MURPHY & TILLY, INC.
655 WINDYBUSH DRIVE
SPRINGFIELD, MO 65807 (417) 869-6009
ENGINEERING CORPORATION - 000631

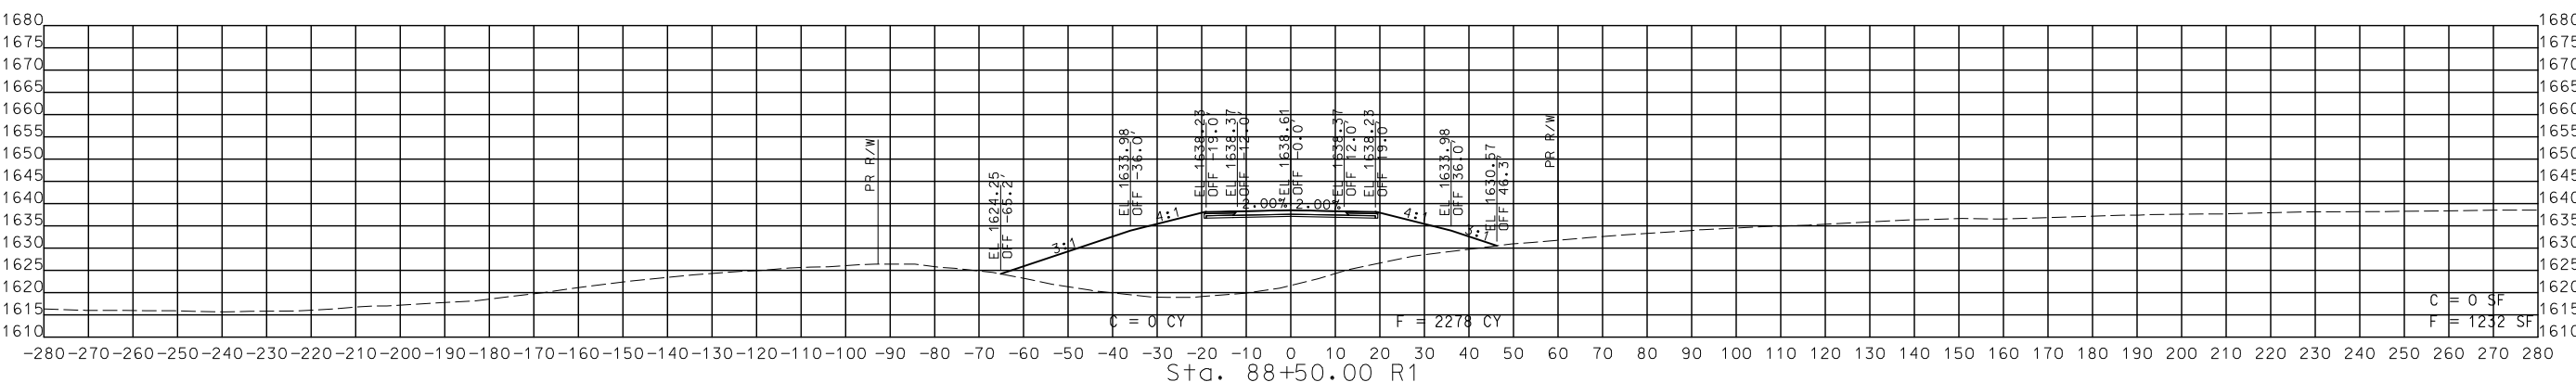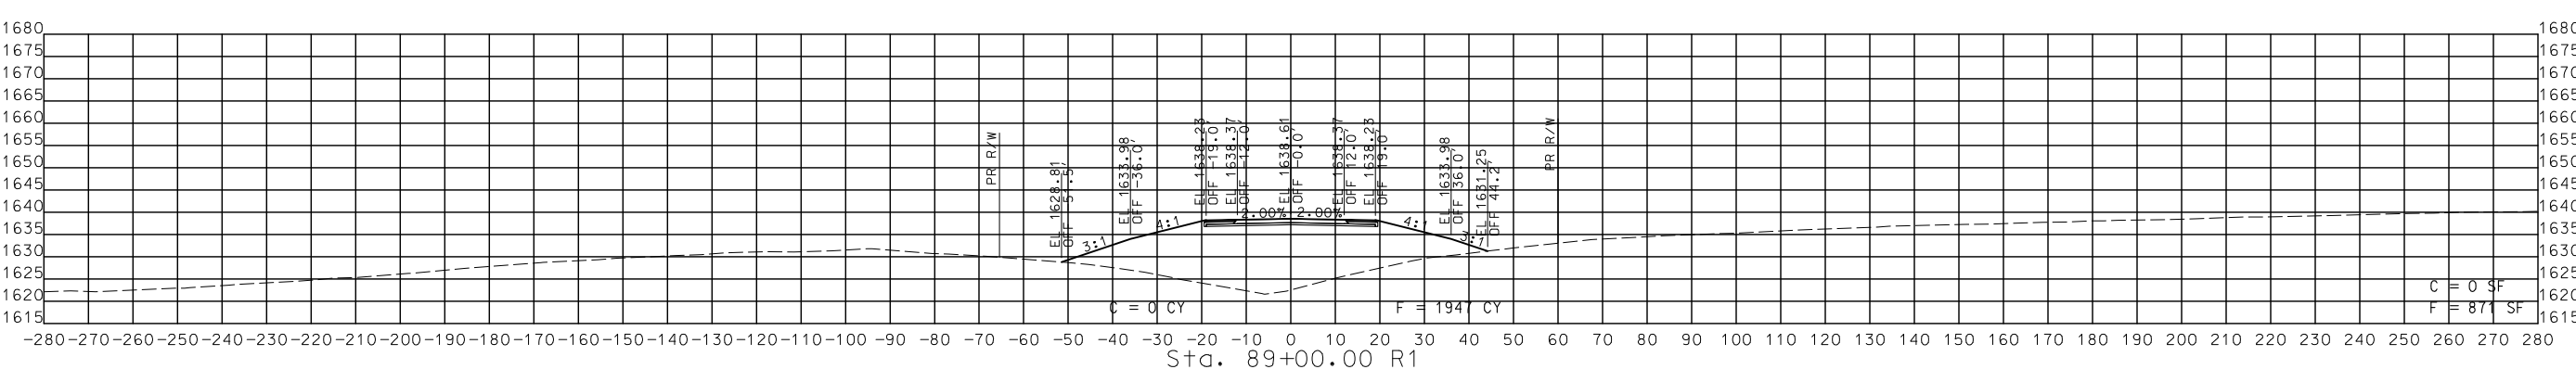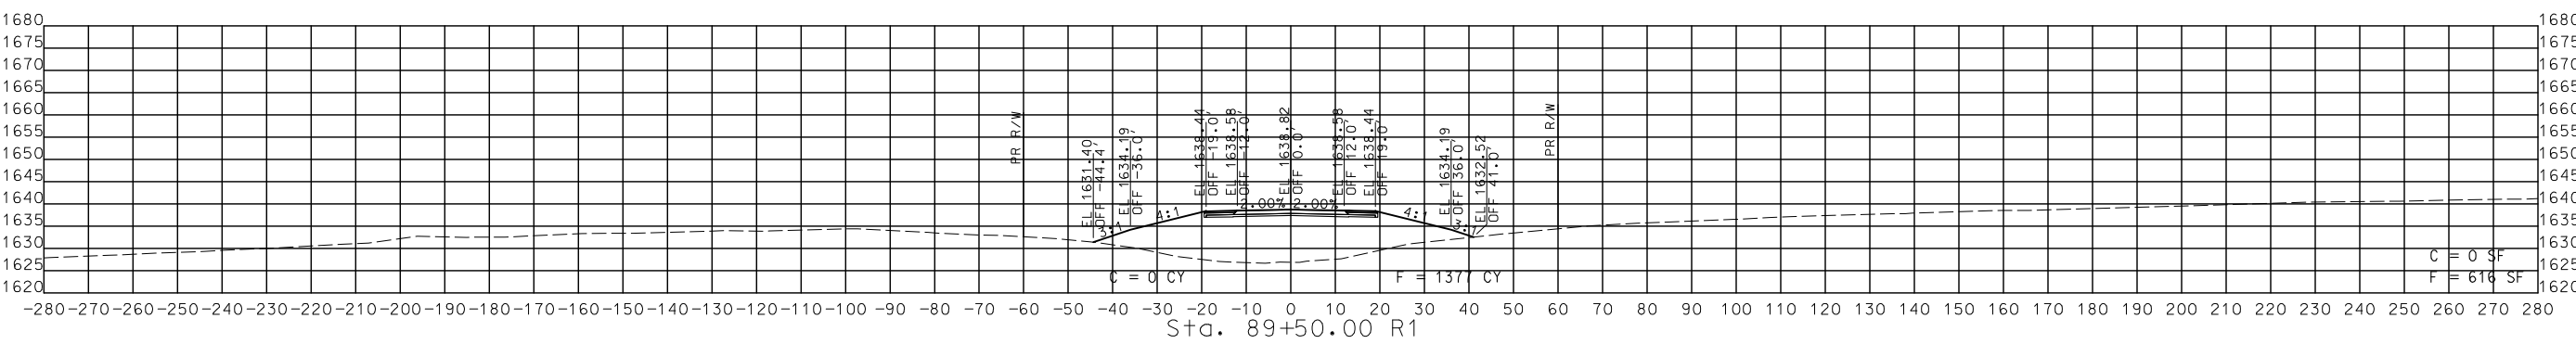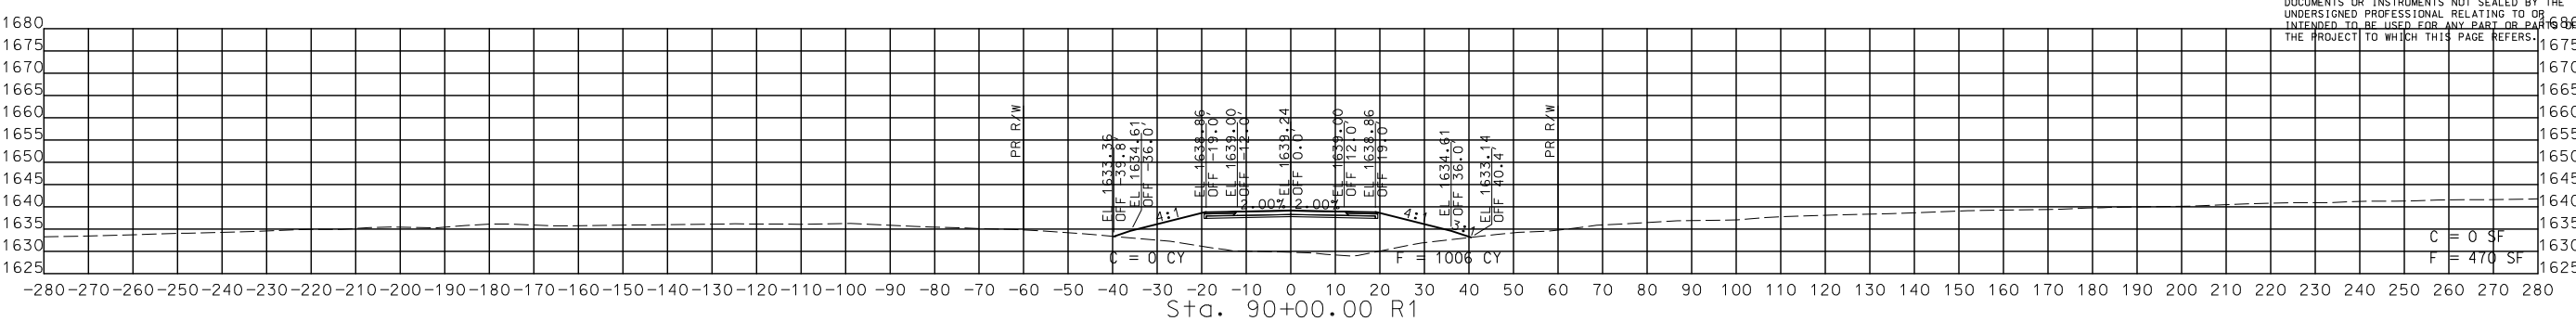

STA. 88+50.00 R1 TO STA. 90+00.00 R1

CROSS SECTIONS
ROUTE NN

IF A SEAL IS PRESENT ON THIS SHEET IT HAS BEEN ELECTRONICALLY SEALED AND DATED. REV.

DISCLAIMER
 THE PROFESSIONAL WHOSE SIGNATURE AND PERSONAL SEAL APPEAR HEREON ASSUMES RESPONSIBILITY ONLY FOR WHAT APPEARS ON THIS PAGE, AND DISCLAIMS (PURSUANT TO SECTION 327.411 RSMO) SPECIFICATION, ESTIMATES, REPORTS, OR OTHER DOCUMENTS OR INSTRUMENTS NOT SEALED BY THE UNDERSIGNED PROFESSIONAL RELATING TO OR INTENDED TO BE USED FOR ANY PART OR PARTS OF THE PROJECT TO WHICH THIS PAGE REFERS.



THIS SHEET HAS BEEN SIGNED, SEALED AND DATED ELECTRONICALLY.

DATE PREPARED
8/2/2024

ROUTE 60 STATE MO
 DISTRICT SW SHEET NO. 173


COUNTY WEBSTER
 JOB NO. J7P3425C
 CONTRACT ID.

PROJECT NO.





BRIDGE NO.

DATE	DESCRIPTION

MISSOURI HIGHWAYS AND TRANSPORTATION COMMISSION

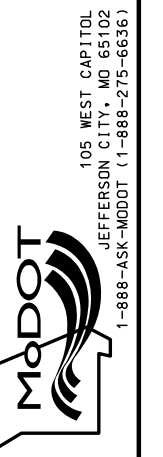

CMT
 © Copyright CMT, Inc.
 CRAWFORD, MURPHY & TILLY, INC.
 655 W. MAIN ST. SUITE 101
 SPRINGFIELD, MO 65807 (417) 869-6009
 ENGINEERING CORPORATION - 000631

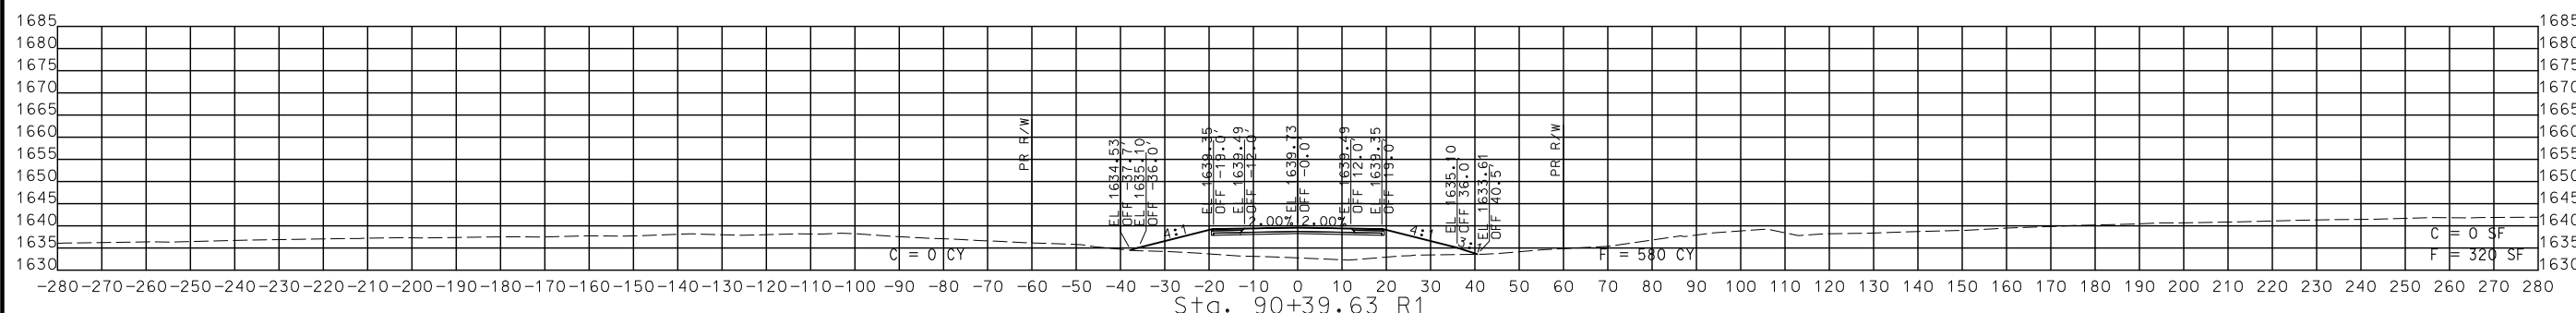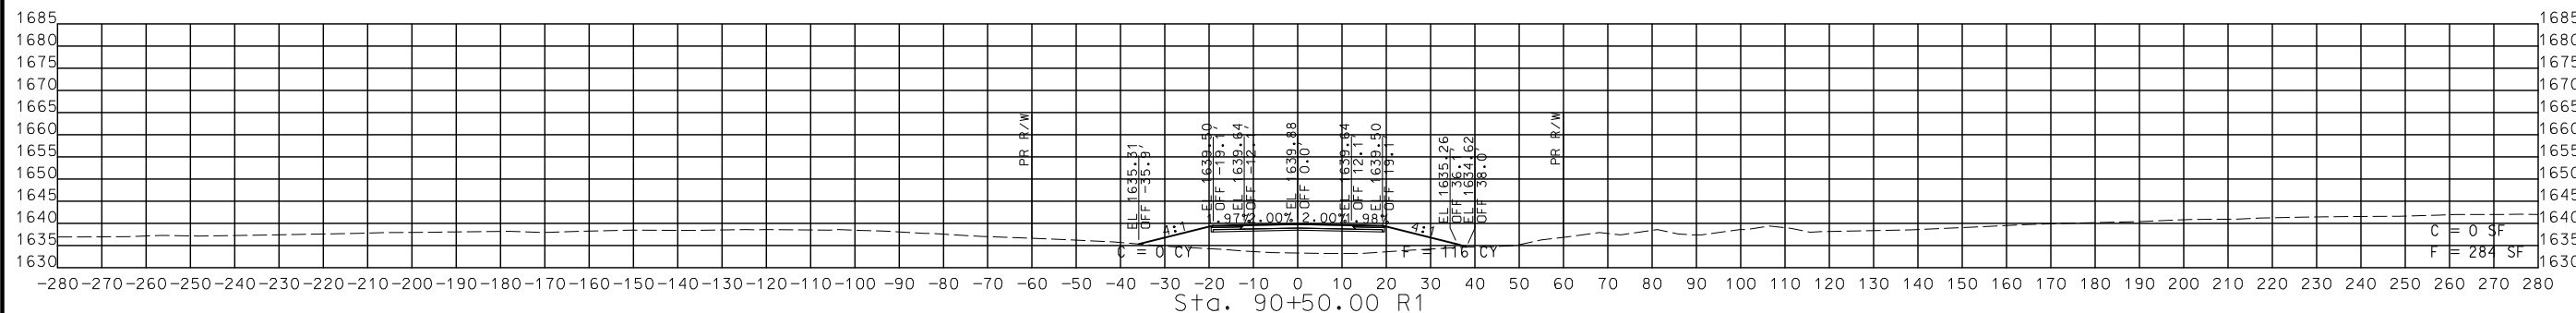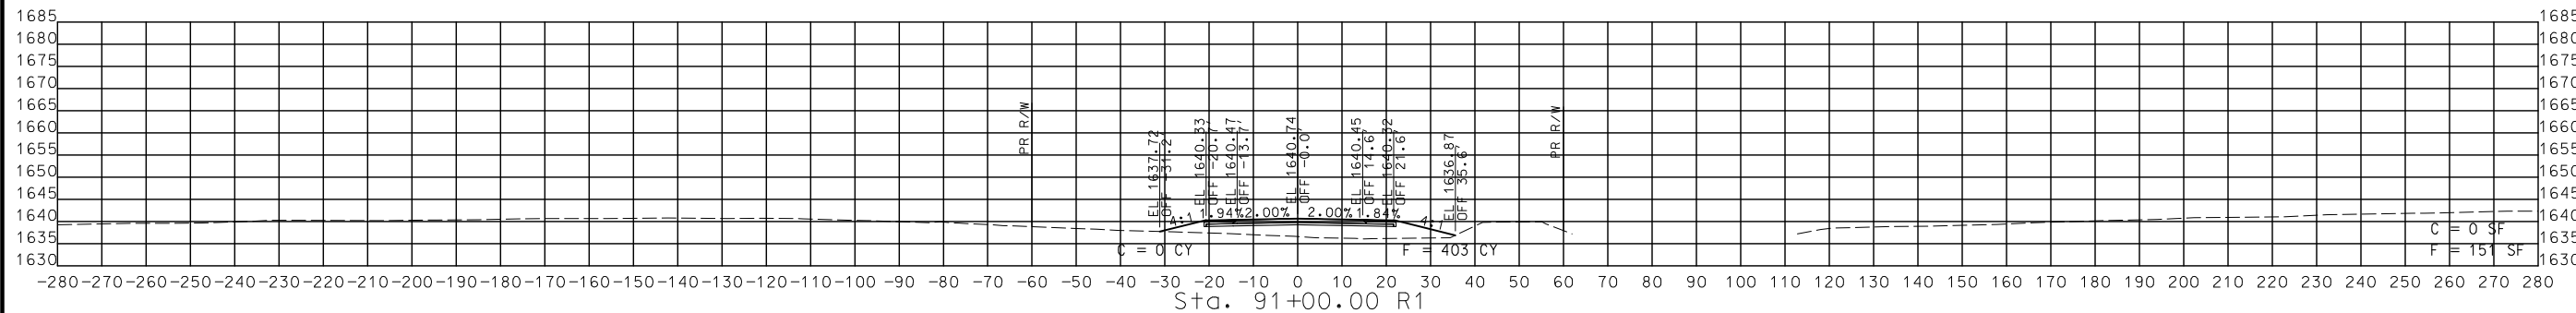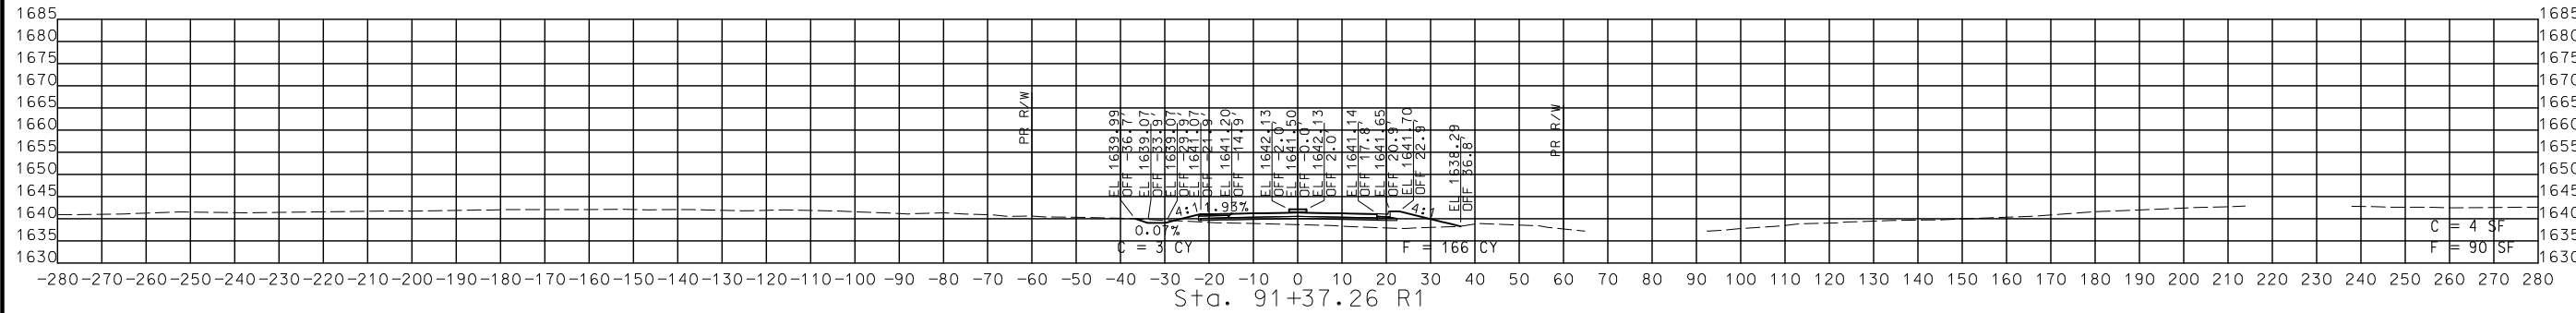

STA. 90+39.63 R1 TO STA. 91+37.26 R1

CROSS SECTIONS
 ROUTE NN

DISCLAIMER
 THE PROFESSIONAL WHOSE SIGNATURE AND PERSONAL SEAL APPEAR HEREON ASSUMES RESPONSIBILITY ONLY FOR WHAT APPEARS ON THIS PAGE, AND DISCLAIMS (PURSUANT TO SECTION 327.411 RSMO) SPECIFICATION, ESTIMATES, REPORTS, OR OTHER DOCUMENTS OR INSTRUMENTS NOT SEALED BY THE UNDERSIGNED PROFESSIONAL RELATING TO OR INTENDED TO BE USED FOR ANY PART OR PARTS OF THE PROJECT TO WHICH THIS PAGE REFERS.



THIS SHEET HAS BEEN SIGNED, SEALED AND DATED ELECTRONICALLY.

DATE PREPARED
 8/2/2024

ROUTE STATE
 60 MO

DISTRICT SHEET NO.
 SW 174





COUNTY
 WEBSTER

JOB NO.
 J7P3425C

CONTRACT ID.

PROJECT NO.

BRIDGE NO.

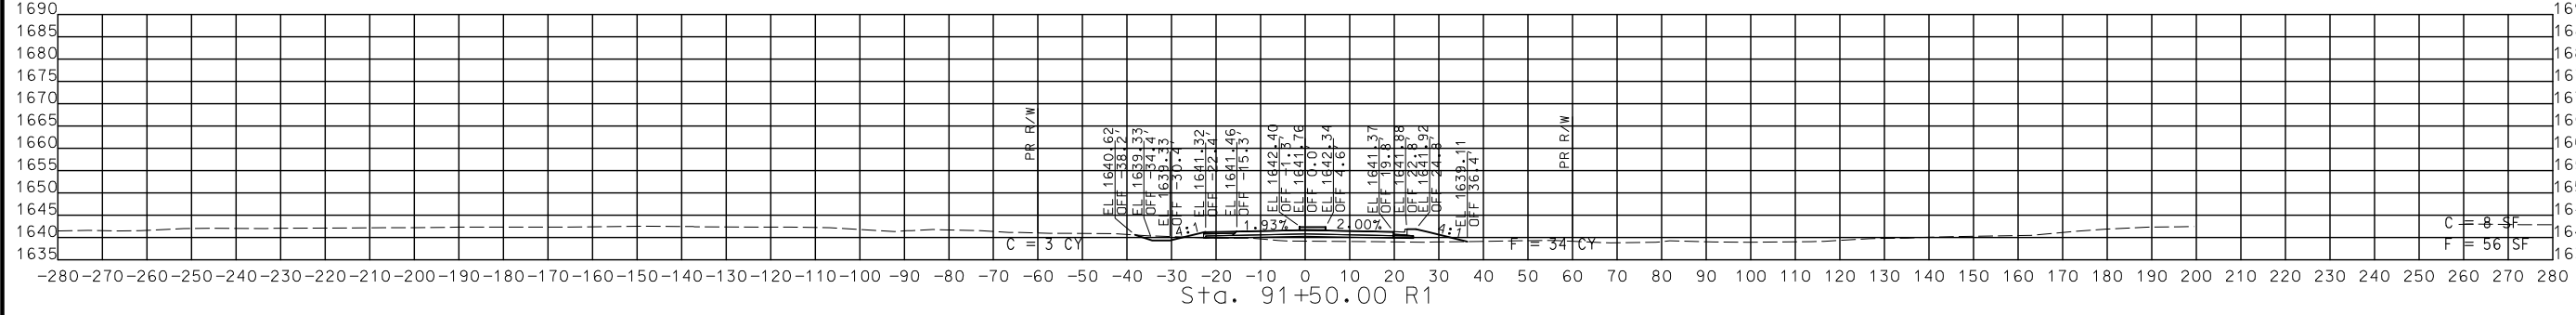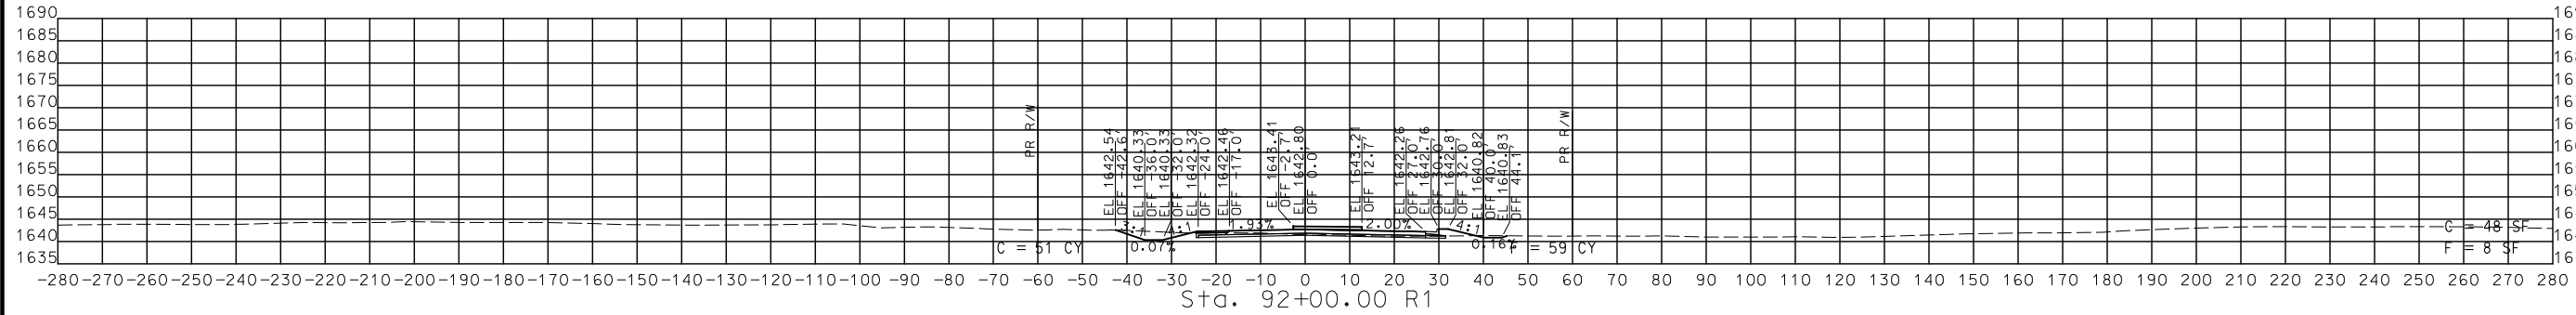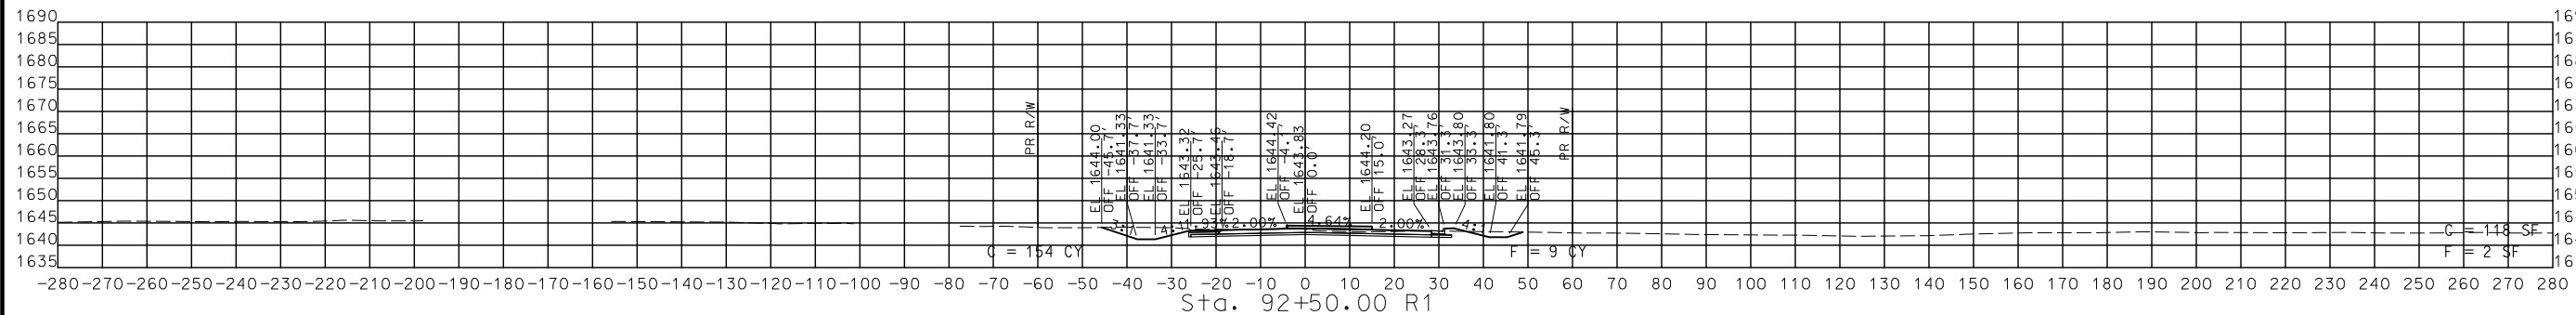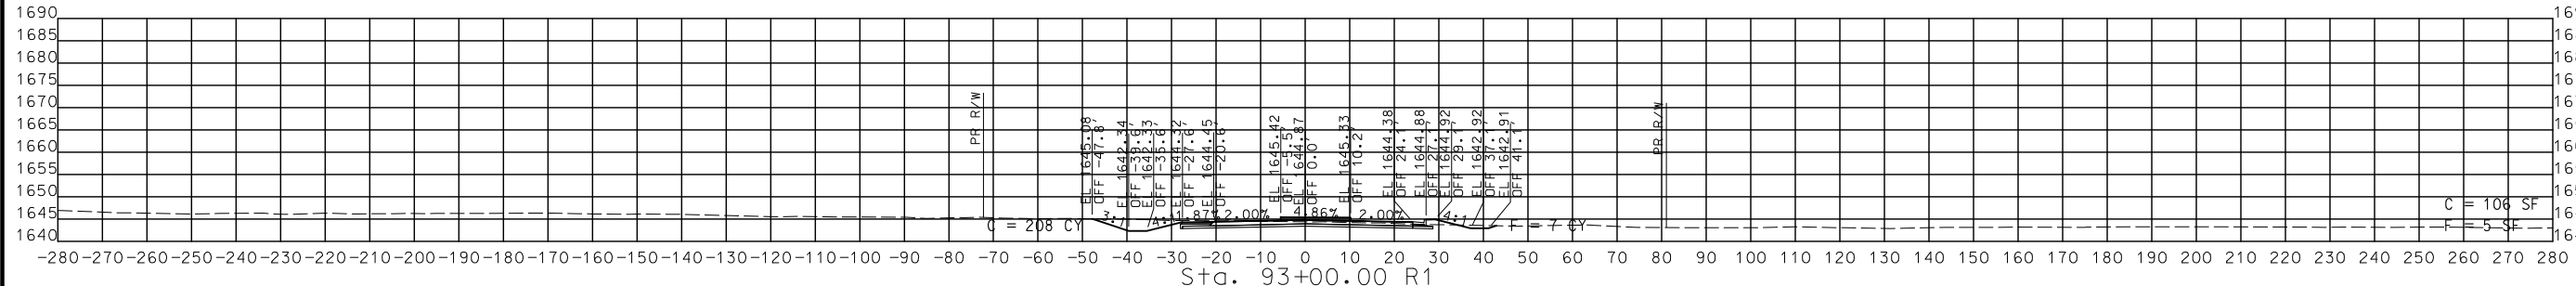

STA. 91+50.00 R1 TO STA. 93+00.00 R1

CROSS SECTIONS
 ROUTE NN

DATE	DESCRIPTION

MISSOURI HIGHWAYS AND TRANSPORTATION COMMISSION

105 WEST CAPITOL
 JEFFERSON CITY, MO 65102
 1-888-ASK-MODOT (1-888-278-6636)

CMT
 © Copyright CMT, Inc.
 CRAWFORD, MURPHY & TILLY, INC.
 655 W. WASHINGTON ST. STE. 111
 SPRINGFIELD, MO 65807 (417) 869-6009
 ENGINEERING CORPORATION - 000631

IF A SEAL IS PRESENT ON THIS SHEET IT HAS BEEN ELECTRONICALLY SEALED AND DATED.

DISCLAIMER
 THE PROFESSIONAL WHOSE SIGNATURE AND PERSONAL SEAL APPEAR HEREON ASSUMES RESPONSIBILITY ONLY FOR WHAT APPEARS ON THIS PAGE, AND DISCLAIMS (PURSUANT TO SECTION 327.411 RSMO) SPECIFICATION, ESTIMATES, REPORTS, OR OTHER DOCUMENTS OR INSTRUMENTS NOT SEALED BY THE UNDERSIGNED PROFESSIONAL RELATING TO OR INTENDED TO BE USED FOR ANY PART OR PARTS OF THE PROJECT TO WHICH THIS PAGE REFERS.



THIS SHEET HAS BEEN SIGNED, SEALED AND DATED ELECTRONICALLY.

DATE PREPARED
 8/2/2024

ROUTE 60 STATE MO
 DISTRICT SW SHEET NO. 175





COUNTY WEBSTER

JOB NO. J7P3425C

CONTRACT ID.

PROJECT NO.

BRIDGE NO.

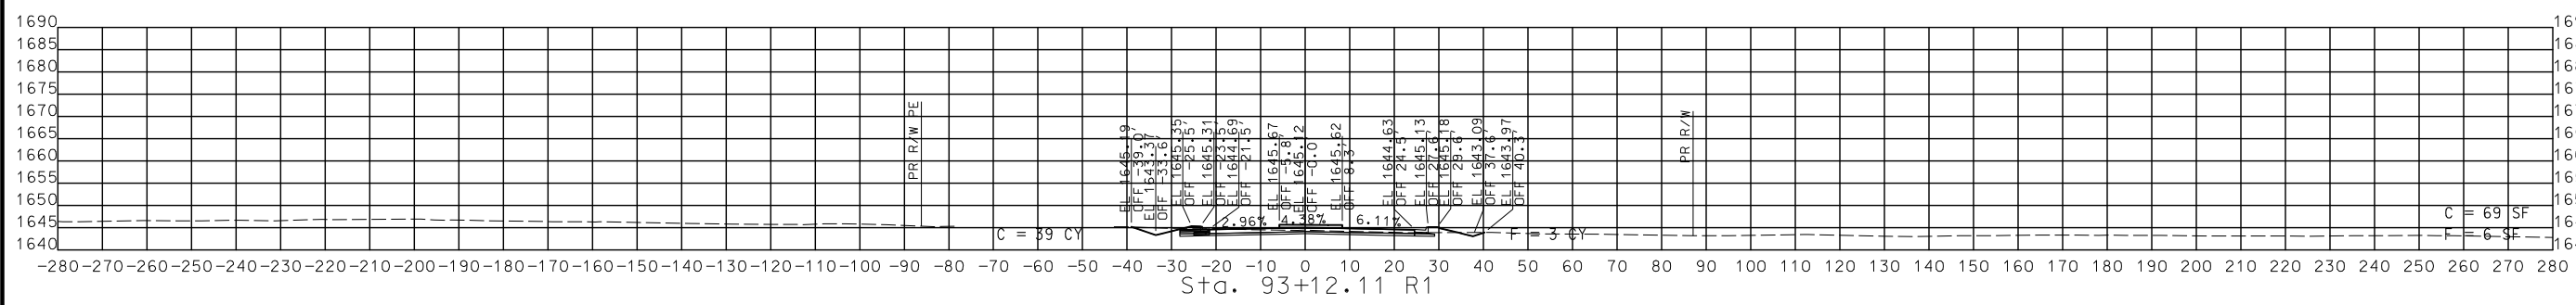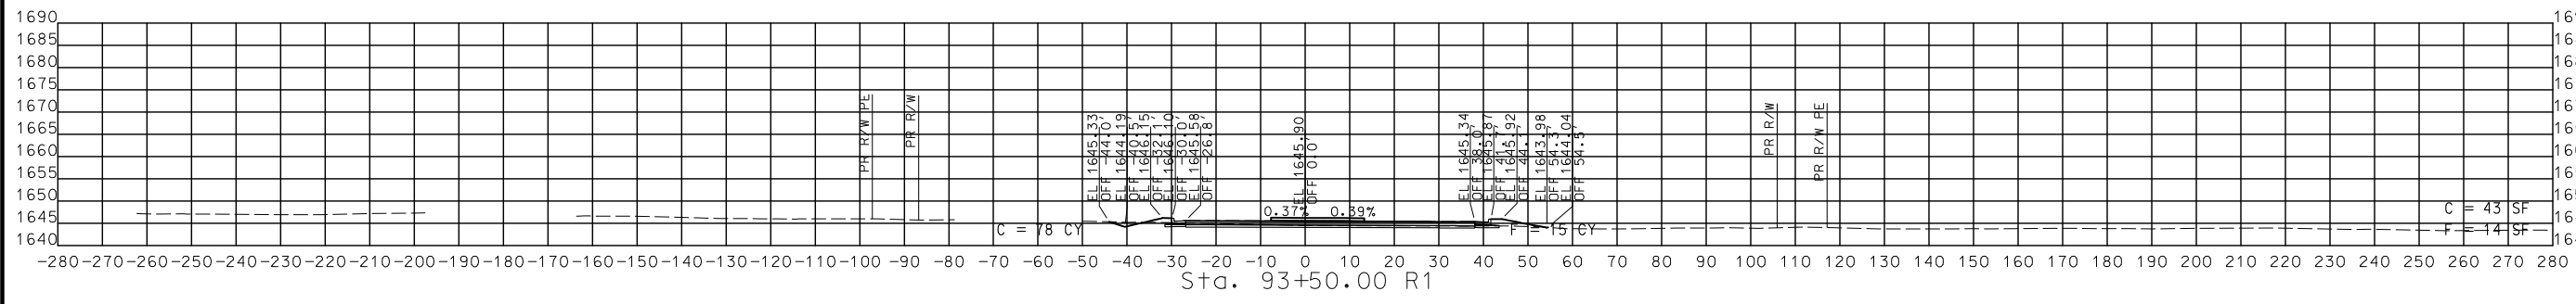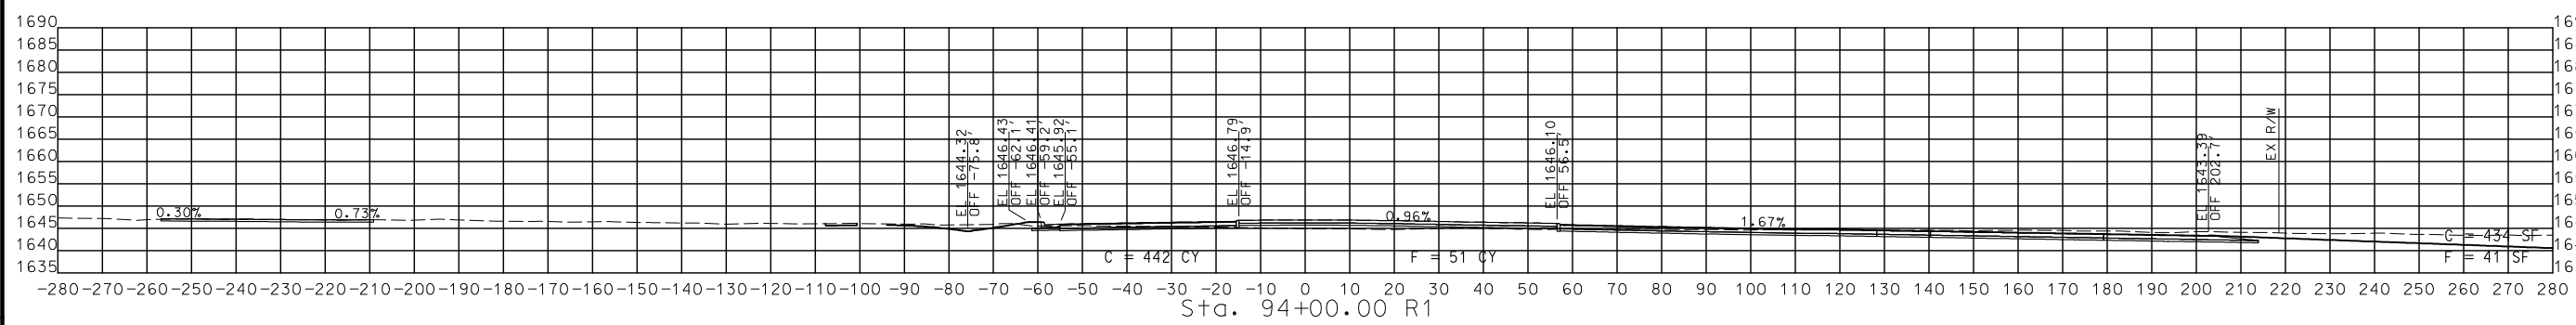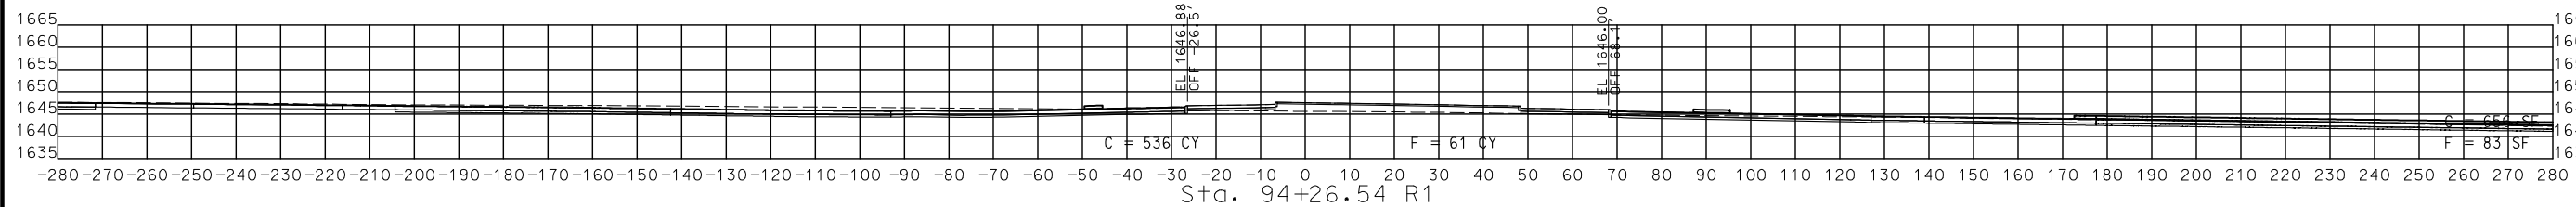

STA. 93+12.11 R1 TO STA. 94+26.54 R1

CROSS SECTIONS
 ROUTE NN

DATE	DESCRIPTION

MISSOURI HIGHWAYS AND TRANSPORTATION COMMISSION
 MoDOT
 105 WEST CAPITOL
 JEFFERSON CITY, MO 65102
 1-888-ASK-MODOT (1-888-278-6636)

CMT
 © Copyright CMT, Inc.
 CRAWFORD, MURPHY & TILLY, INC.
 655 W. WASHINGTON ST. (RTE 1)
 SPRINGFIELD, MO 65807 (417) 869-6009
 ENGINEERING CORPORATION - 000631

DISCLAIMER
THE PROFESSIONAL WHOSE SIGNATURE AND PERSONAL SEAL APPEAR HEREON ASSUMES RESPONSIBILITY ONLY FOR WHAT APPEARS ON THIS PAGE, AND DISCLAIMS (PURSUANT TO SECTION 327.411 RSMO) SPECIFICATIONS, ESTIMATES, REPORTS, OR OTHER DOCUMENTS OR INSTRUMENTS NOT SEALED BY THE UNDERSIGNED PROFESSIONAL RELATING TO OR INTENDED TO BE USED FOR ANY PART OR PARTS OF THE PROJECT TO WHICH THIS PAGE REFERS.



THIS SHEET HAS BEEN SIGNED, SEALED AND DATED ELECTRONICALLY.

DATE PREPARED
8/2/2024

ROUTE 60 STATE MO

DISTRICT SW SHEET NO. 176

COUNTY WEBSTER

JOB NO. J7P3425C

CONTRACT ID.

PROJECT NO.

BRIDGE NO.

DESCRIPTION

DATE

MISSOURI HIGHWAYS AND TRANSPORTATION COMMISSION

MoDOT

105 WEST CAPITOL JEFFERSON CITY, MO 65102

1-888-ASK-MODOT (1-888-275-6636)





CRAWFORD, MURPHY & TILLY, INC.

651 WEST LINDALE STREET

SPRINGFIELD, MO 65807 (417) 869-6009

ENGINEERING CORPORATION - 000631

IF A SEAL IS PRESENT ON THIS SHEET IT HAS BEEN ELECTRONICALLY SEALED AND DATED.

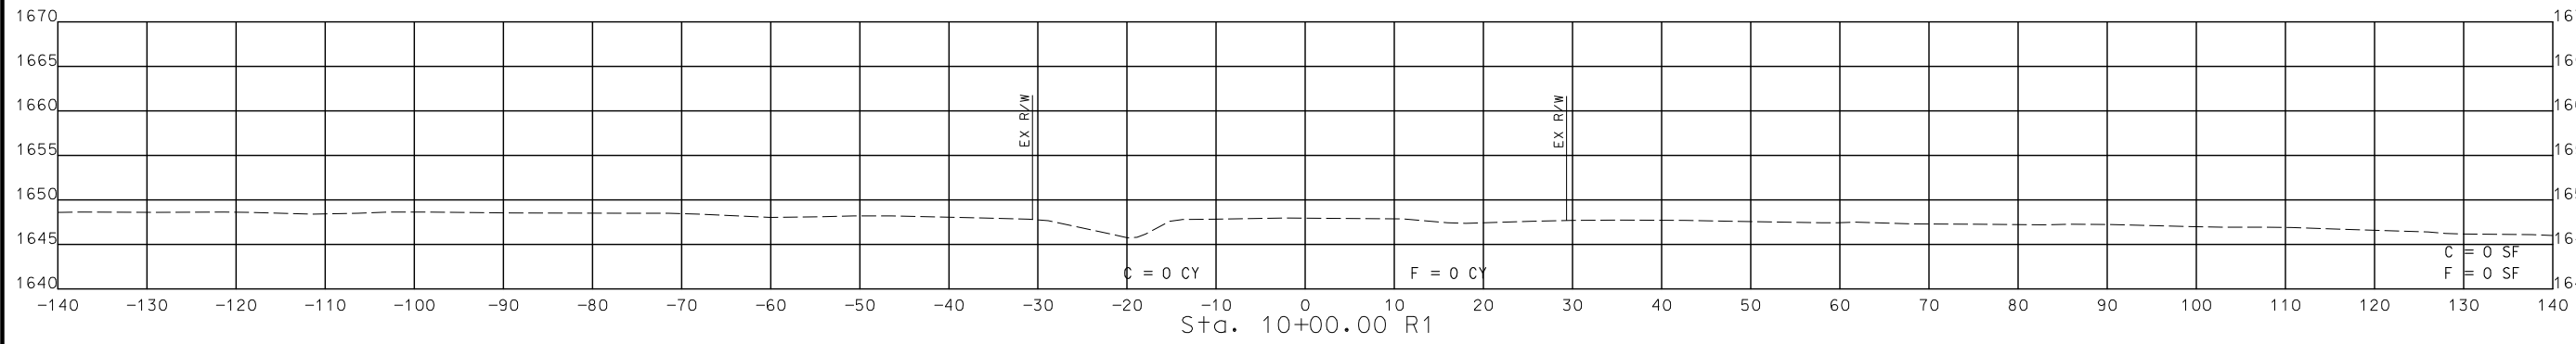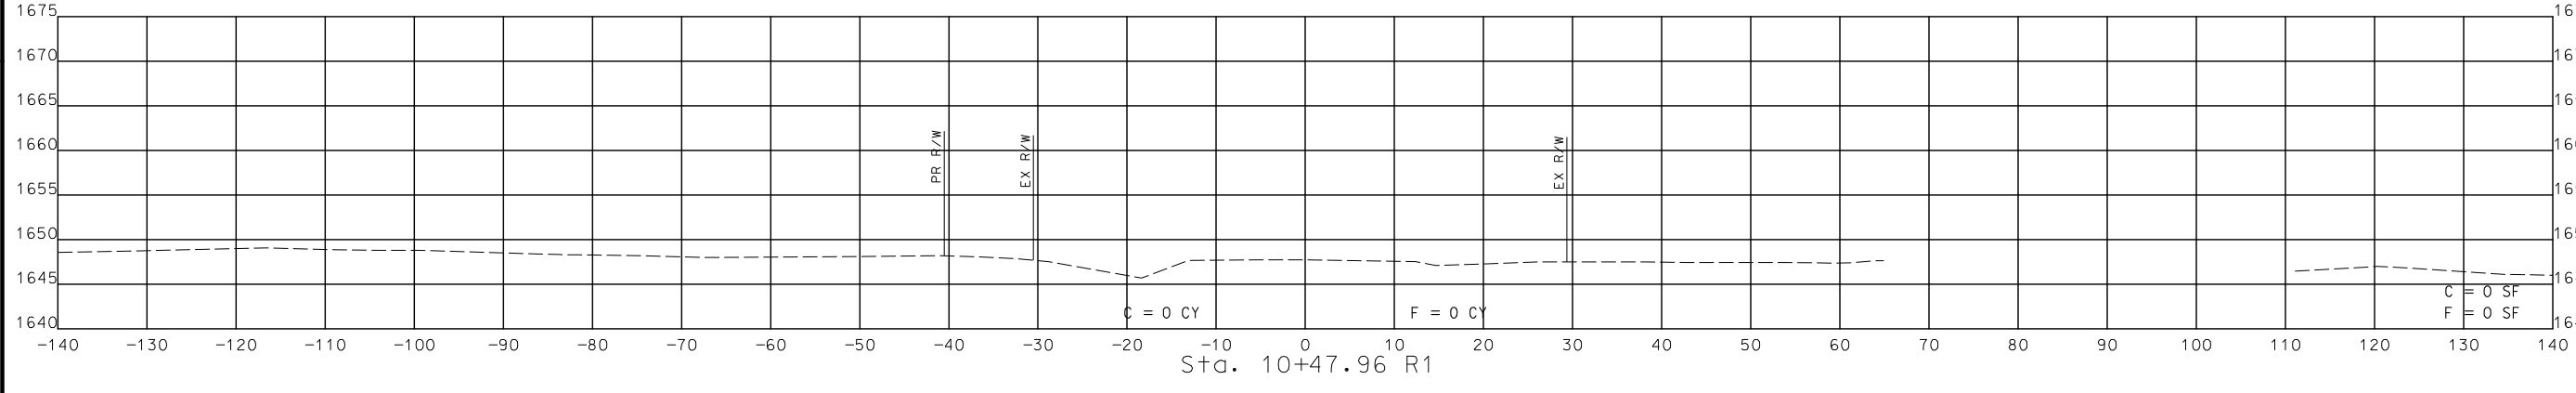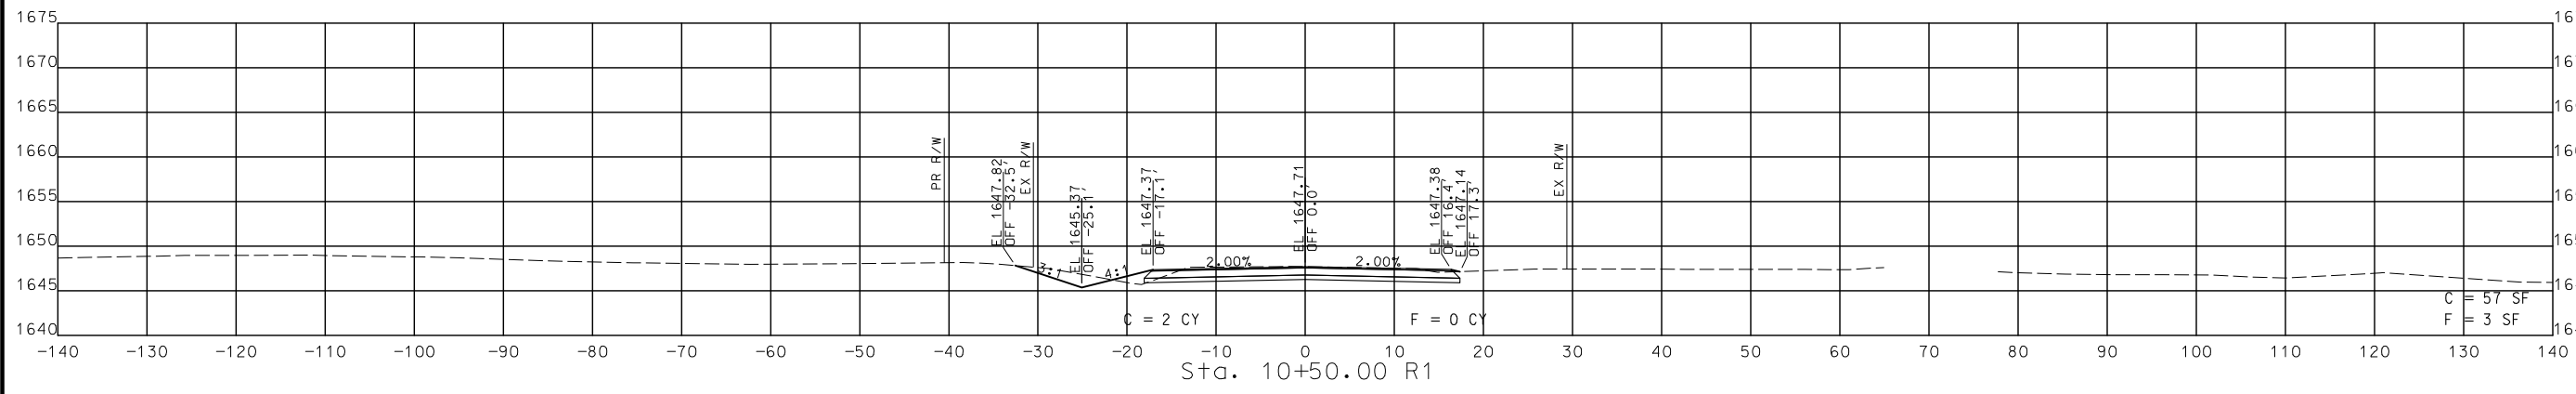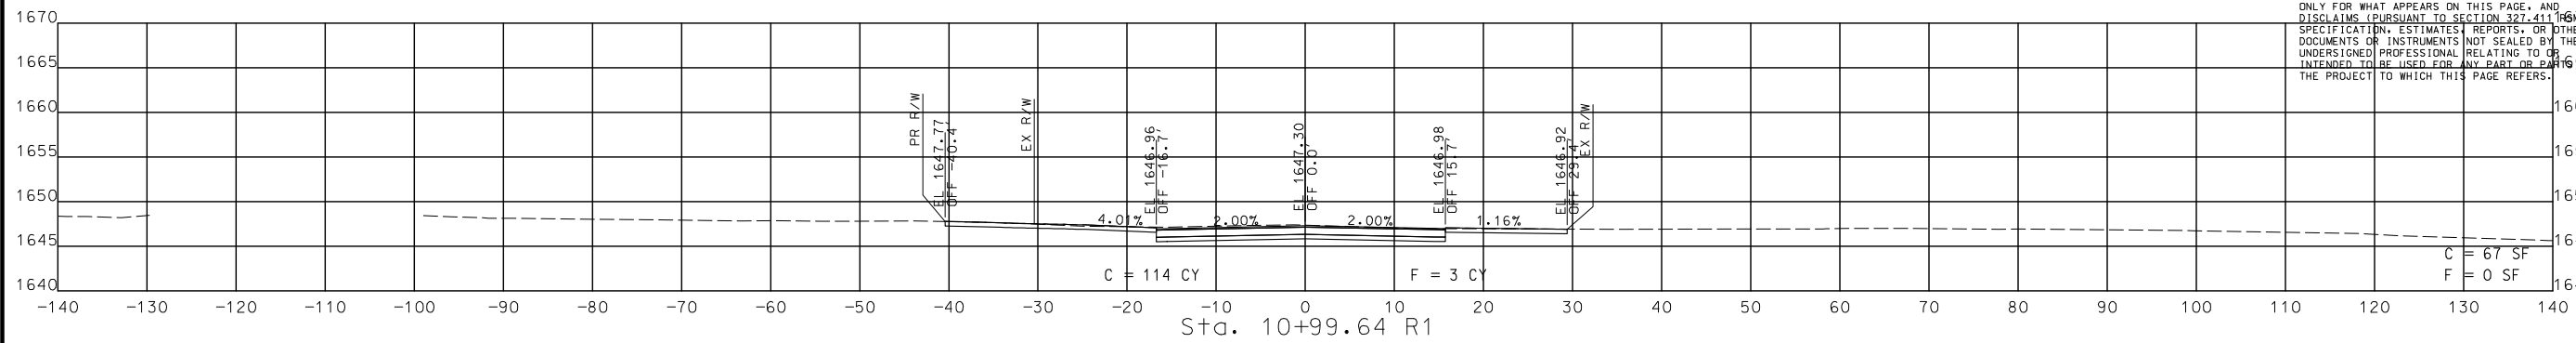

STA. 10+00.00 R1 TO STA. 10+99.64 R1

CROSS SECTIONS
EXIST. ROUTE NN

DISCLAIMER
 THE PROFESSIONAL WHOSE SIGNATURE AND PERSONAL SEAL APPEAR HEREON ASSUMES RESPONSIBILITY ONLY FOR WHAT APPEARS ON THIS PAGE, AND DISCLAIMS (PURSUANT TO SECTION 327.411 RSMO) SPECIFICATION, ESTIMATES, REPORTS, OR OTHER DOCUMENTS OR INSTRUMENTS NOT SEALED BY THE UNDERSIGNED PROFESSIONAL RELATING TO OR INTENDED TO BE USED FOR ANY PART OR PARTS OF THE PROJECT TO WHICH THIS PAGE REFERS.



THIS SHEET HAS BEEN SIGNED, SEALED AND DATED ELECTRONICALLY.

DATE PREPARED
 8/2/2024

ROUTE 60 STATE MO

DISTRICT SW SHEET NO. 177





COUNTY WEBSTER

JOB NO. J7P3425C

CONTRACT ID.

PROJECT NO.

BRIDGE NO.

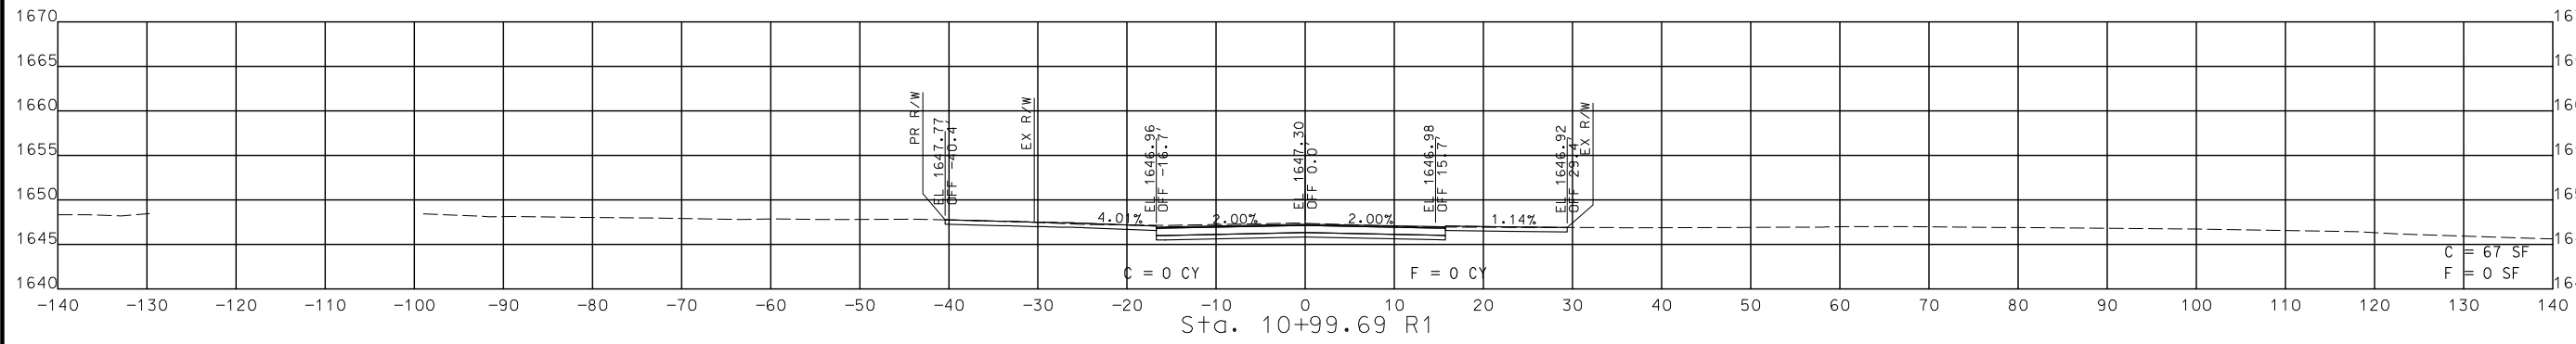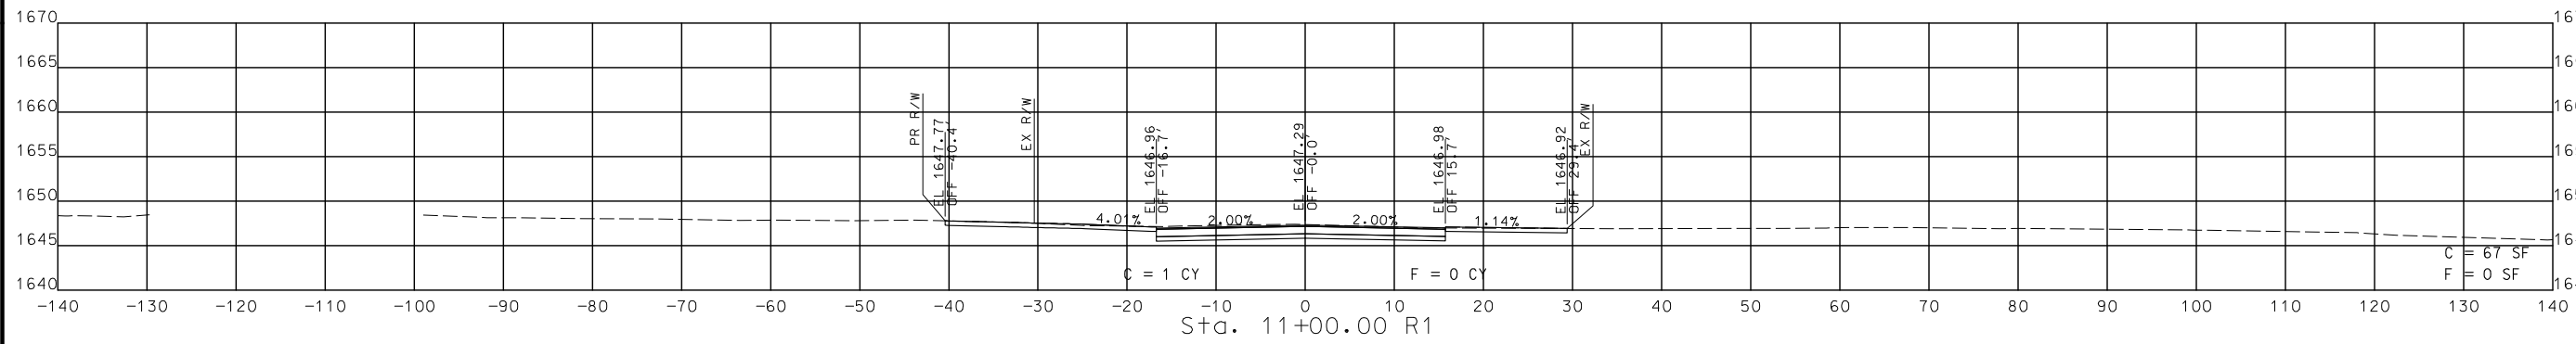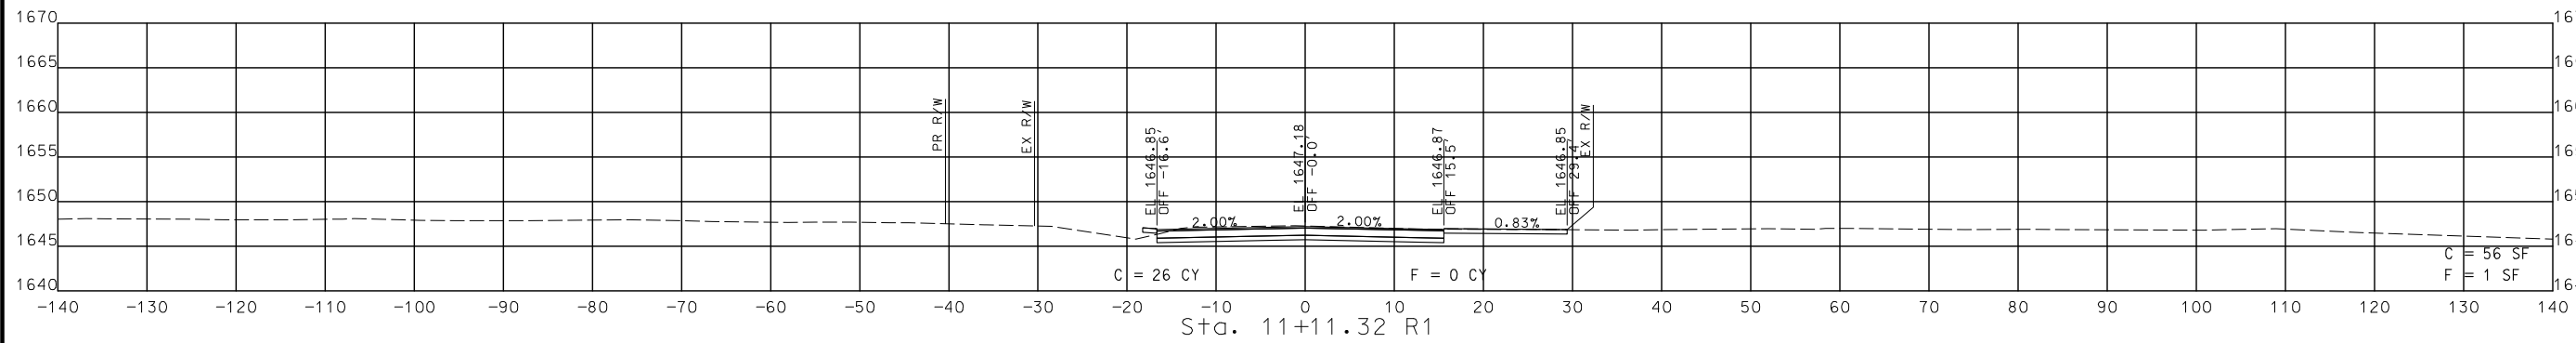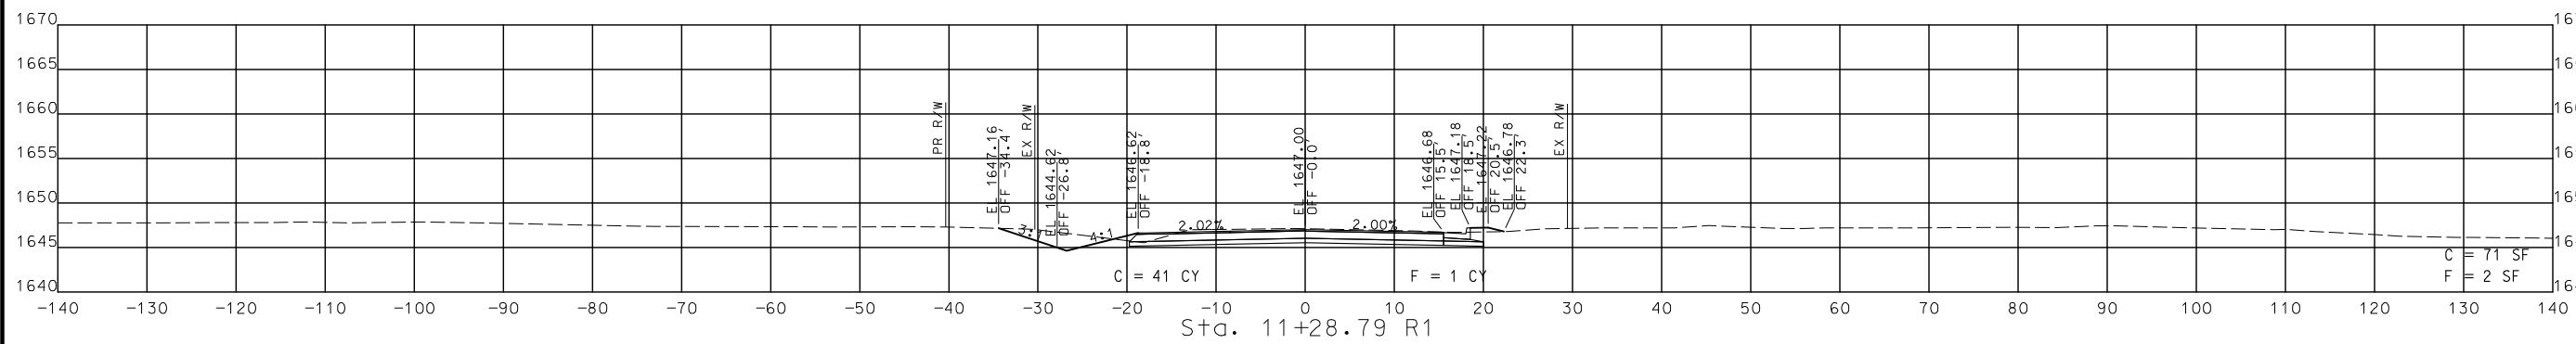

STA. 10+99.69 R1 TO STA. 11+28.79 R1

CROSS SECTIONS EXIST. ROUTE NN

DATE	DESCRIPTION

MISSOURI HIGHWAYS AND TRANSPORTATION COMMISSION

105 WEST CAPITOL JEFFERSON CITY, MO 65102
 1-888-ASK-MODOT (1-888-275-6636)

CMT
 © Copyright CMT, Inc.
 CRAWFORD, MURPHY & TILLY, INC.
 651 WINDALE STREET
 SPRINGFIELD, MO 65807 (417) 869-6009
 ENGINEERING CORPORATION - 000631

IF A SEAL IS PRESENT ON THIS SHEET IT HAS BEEN ELECTRONICALLY SEALED AND DATED. REV.

DISCLAIMER
 THE PROFESSIONAL WHOSE SIGNATURE AND PERSONAL SEAL APPEAR HEREON ASSUMES RESPONSIBILITY ONLY FOR WHAT APPEARS ON THIS PAGE, AND DISCLAIMS (PURSUANT TO SECTION 327.411 RSMO) SPECIFICATION, ESTIMATES, REPORTS, OR OTHER DOCUMENTS OR INSTRUMENTS NOT SEALED BY THE UNDERSIGNED PROFESSIONAL RELATING TO OR INTENDED TO BE USED FOR ANY PART OR PARTS OF THE PROJECT TO WHICH THIS PAGE REFERS.



THIS SHEET HAS BEEN SIGNED, SEALED AND DATED ELECTRONICALLY.

DATE PREPARED
 9/3/2024





ROUTE 60 STATE MO
 DISTRICT SW SHEET NO. 178
 COUNTY WEBSTER

JOB NO.
 J7P3425C

CONTRACT ID.

PROJECT NO.

BRIDGE NO.

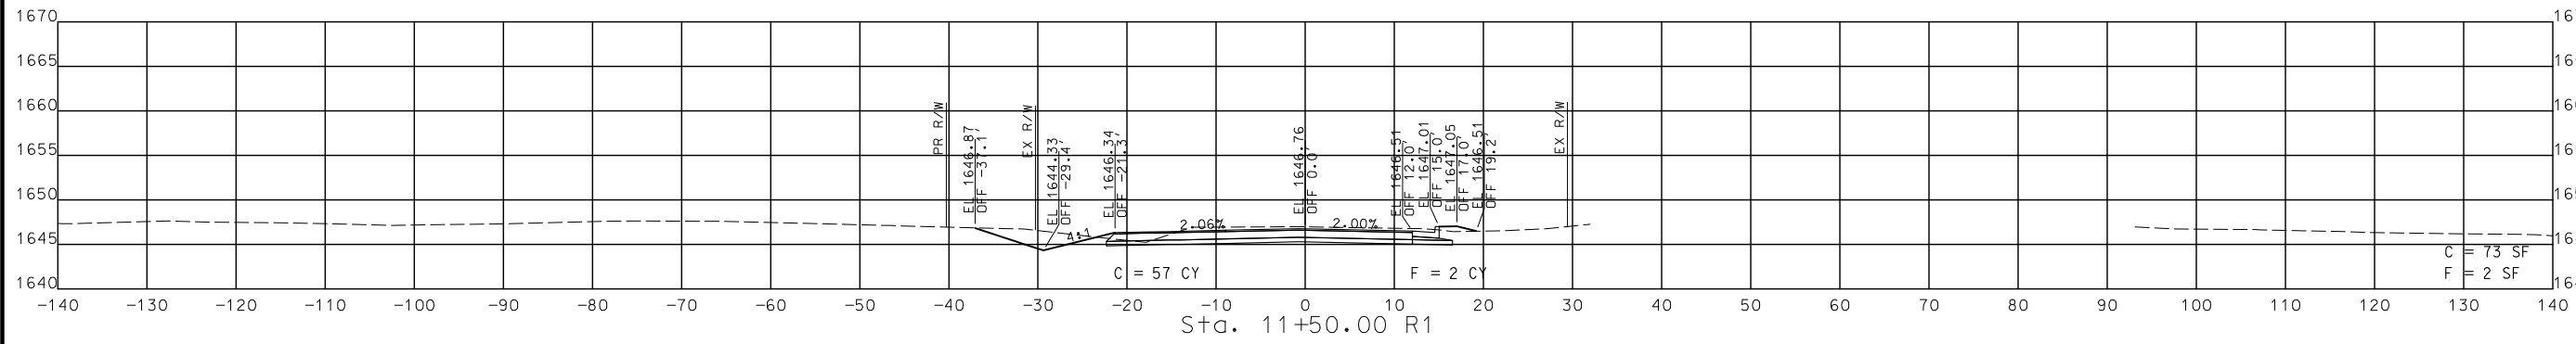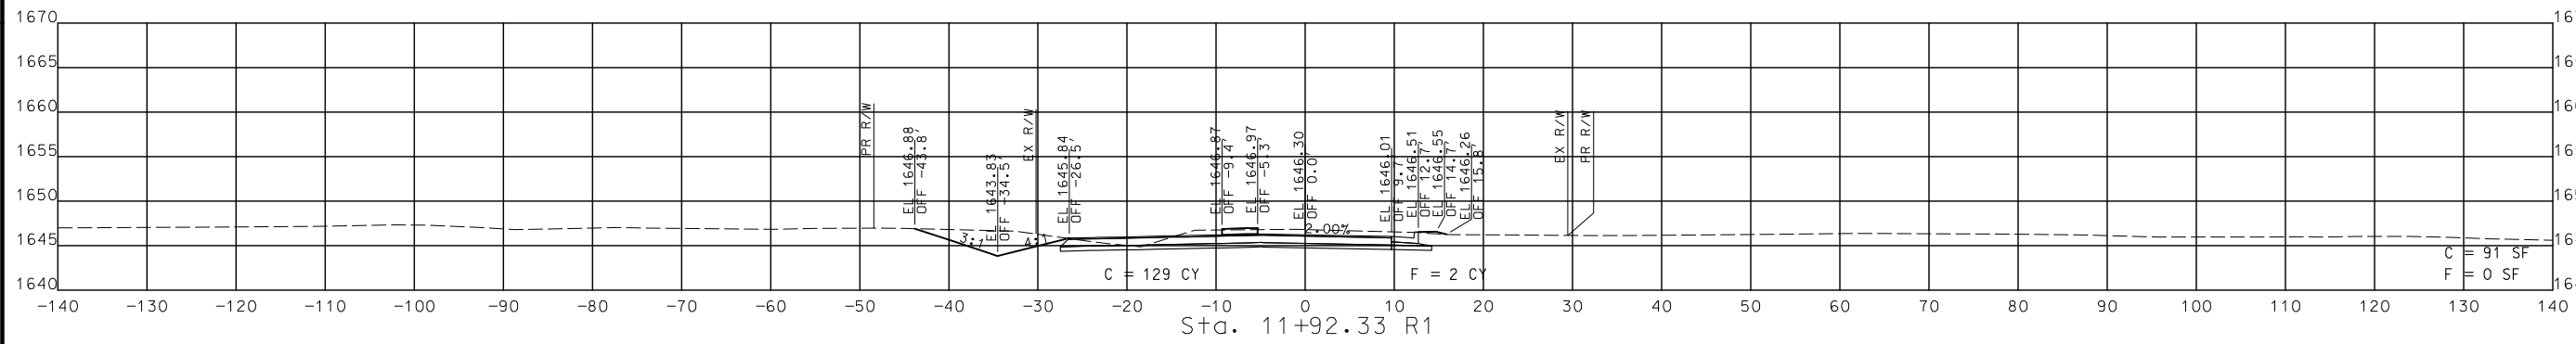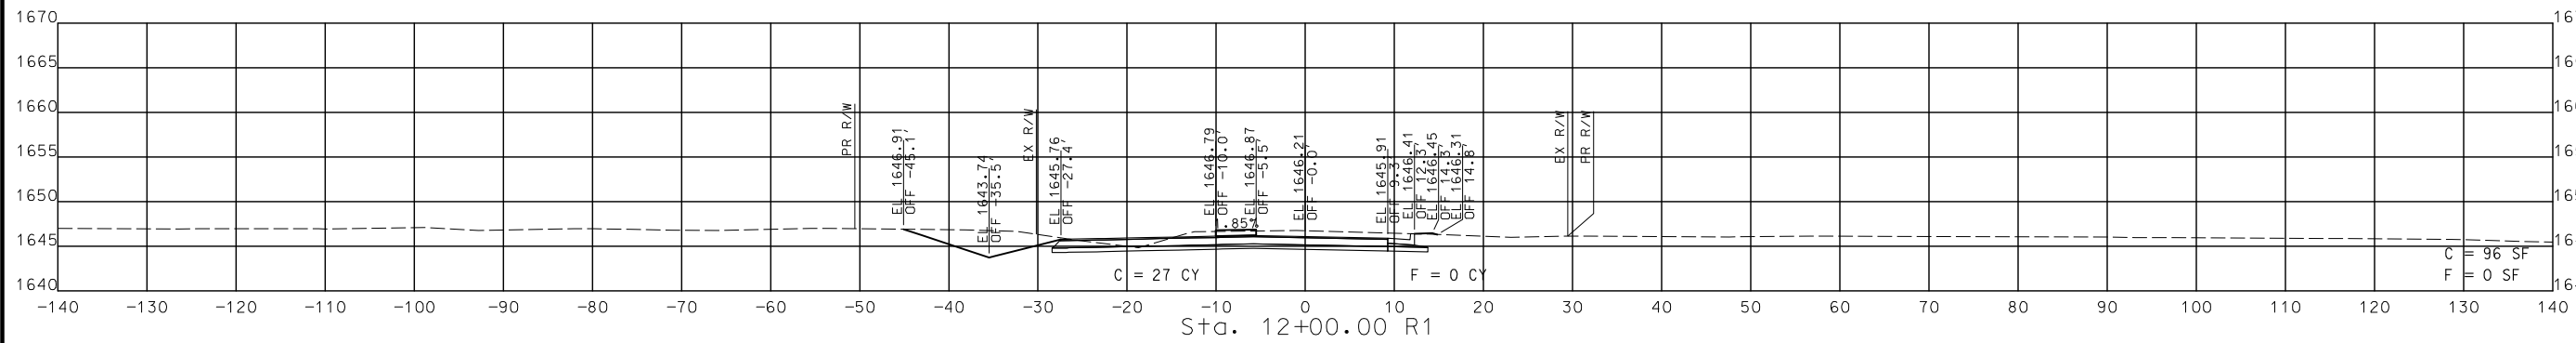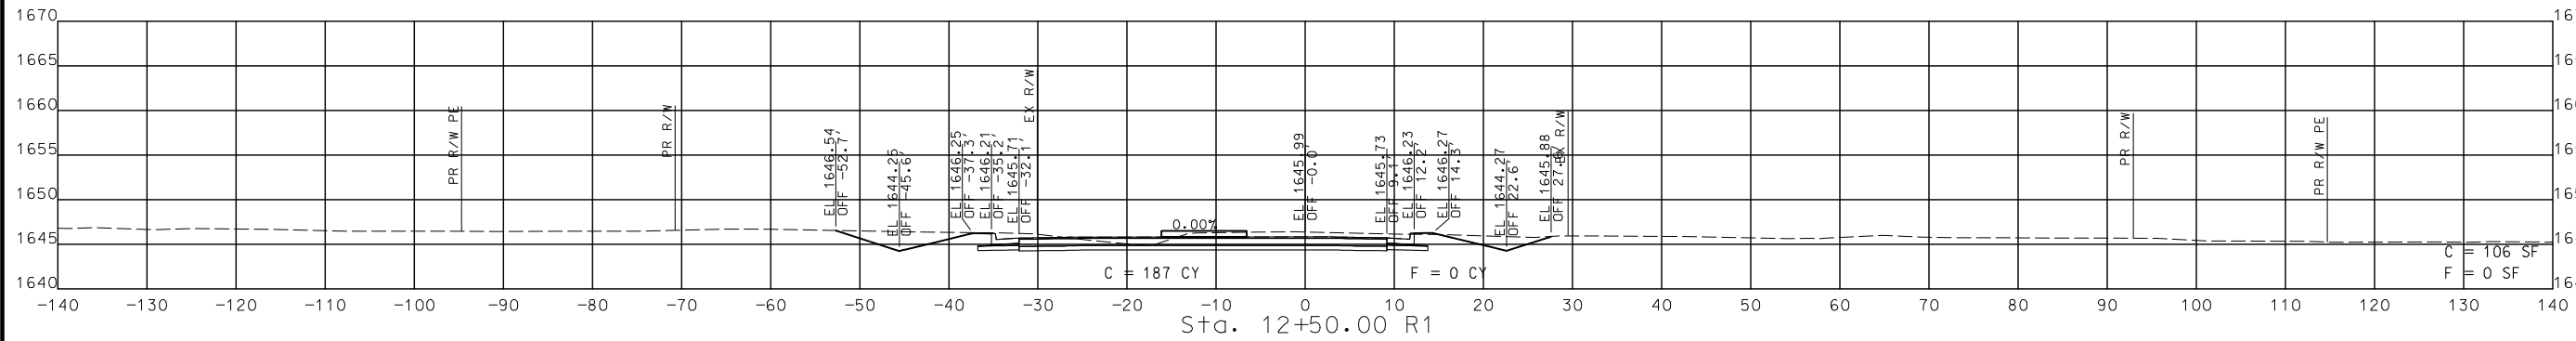

STA. 11+50.00 R1 TO STA. 12+50.00 R1

CROSS SECTIONS EXIST. ROUTE NN

DATE	DESCRIPTION

MISSOURI HIGHWAYS AND TRANSPORTATION COMMISSION

105 WEST CAPITOL JEFFERSON CITY, MO 65102
 1-888-ASK-MODOT (1-888-275-6636)

CMT
 © Copyright CMT, Inc.
 CRAWFORD, MURPHY & TILLY, INC.
 6515 WEST WINDLE STRAIT, TRAIL, MO 65758
 SPRINGFIELD, MO 65807 (417) 869-6009
 ENGINEERING CORPORATION - 000631

IF A SEAL IS PRESENT ON THIS SHEET IT HAS BEEN ELECTRONICALLY SEALED AND DATED. REV.

DISCLAIMER
 THE PROFESSIONAL WHOSE SIGNATURE AND PERSONAL SEAL APPEAR HEREON ASSUMES RESPONSIBILITY ONLY FOR WHAT APPEARS ON THIS PAGE, AND DISCLAIMS (PURSUANT TO SECTION 327.411 RSMO) SPECIFICATION, ESTIMATES, REPORTS, OR OTHER DOCUMENTS OR INSTRUMENTS NOT SEALED BY THE UNDERSIGNED PROFESSIONAL RELATING TO OR INTENDED TO BE USED FOR ANY PART OR PARTS OF THE PROJECT TO WHICH THIS PAGE REFERS.



THIS SHEET HAS BEEN SIGNED, SEALED AND DATED ELECTRONICALLY.

DATE PREPARED
 9/3/2024

ROUTE STATE
 60 MO

DISTRICT SHEET NO.
 SW 179

COUNTY
 WEBSTER

JOB NO.
 J7P3425C

CONTRACT ID.

PROJECT NO.





BRIDGE NO.

DATE	DESCRIPTION

MISSOURI HIGHWAYS AND TRANSPORTATION COMMISSION

 105 WEST CAPITOL JEFFERSON CITY, MO 65102
 1-888-ASK-MODOT (1-888-275-6636)

© Copyright CMT, Inc.
 CRAWFORD, MURPHY & TILLY, INC.
 6511 W. LINDALE STREET
 SPRINGFIELD, MO 65807 (417) 869-6009
 ENGINEERING CORPORATION - 000631

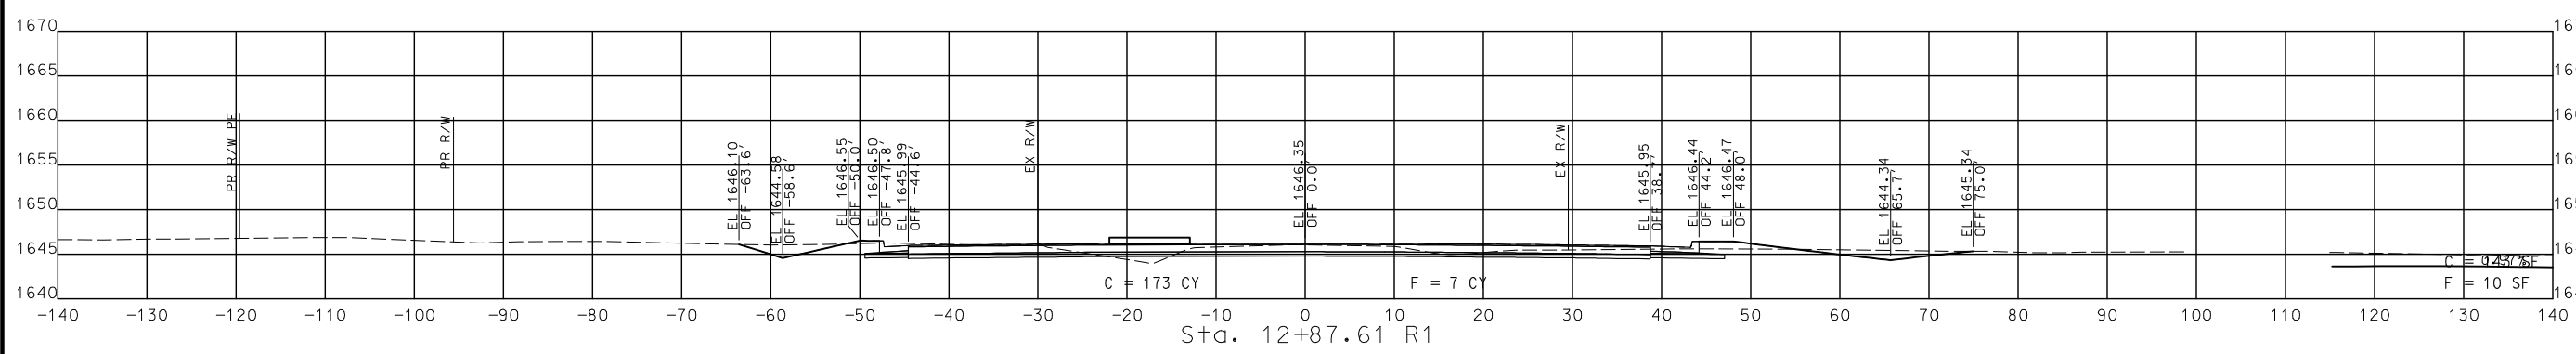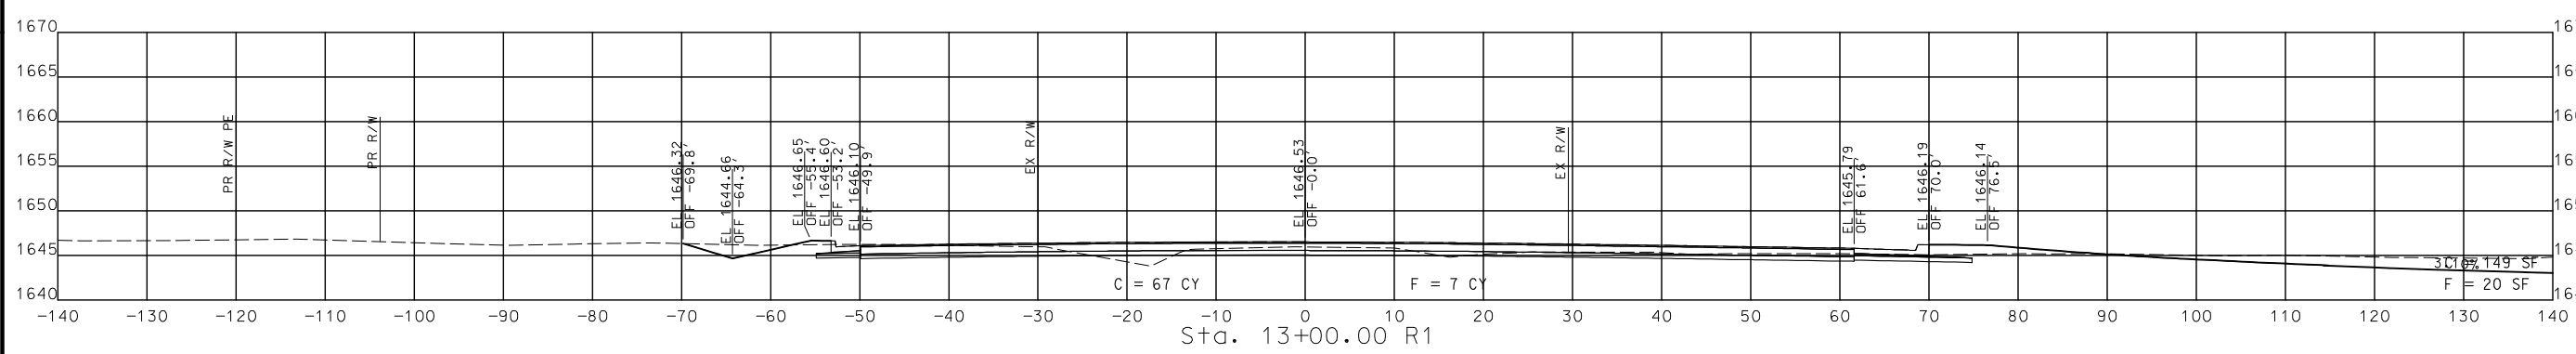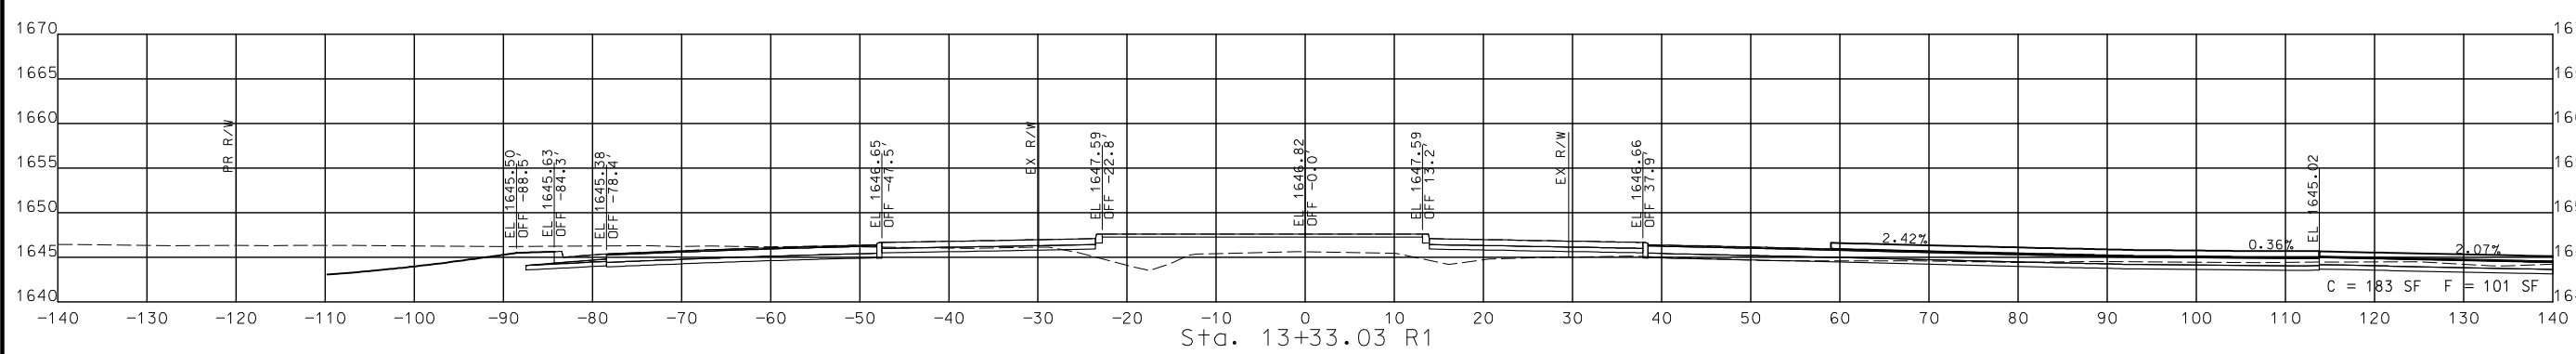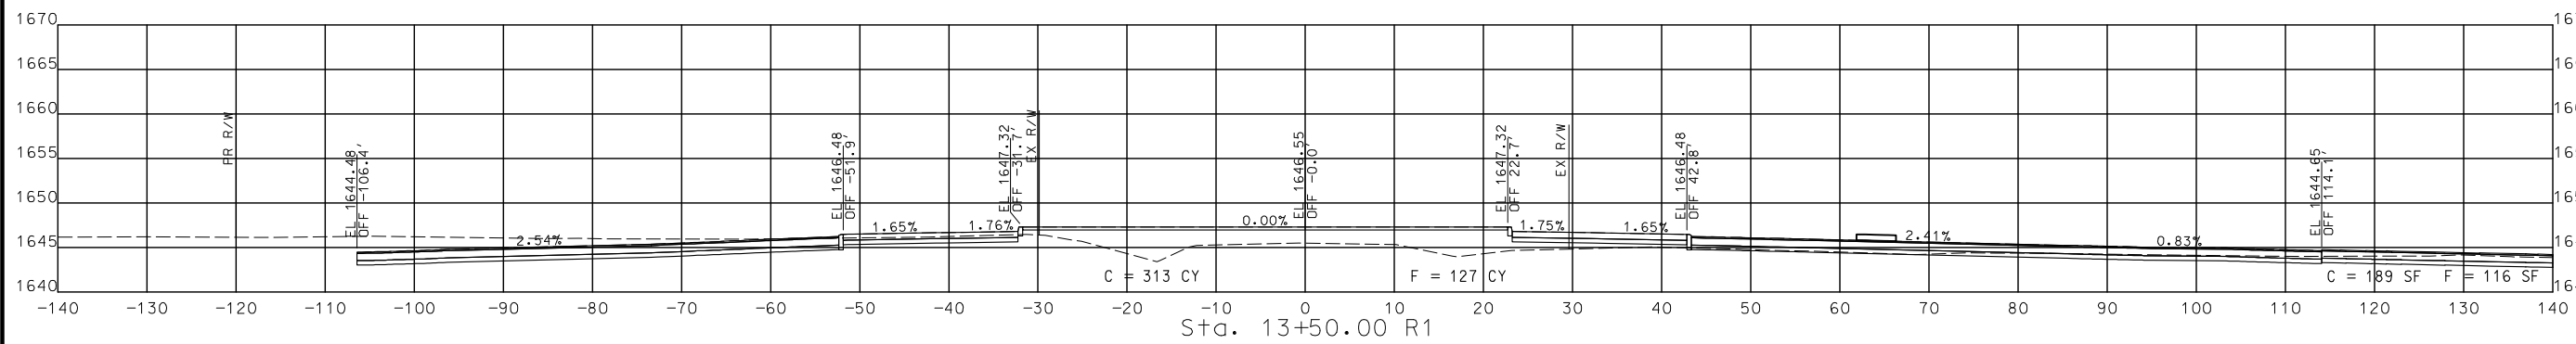

STA. 12+87.61 R1 TO STA. 13+50.00 R1

CROSS SECTIONS EXIST. ROUTE NN

DISCLAIMER
 THE PROFESSIONAL WHOSE SIGNATURE AND PERSONAL SEAL APPEAR HEREON ASSUMES RESPONSIBILITY ONLY FOR WHAT APPEARS ON THIS PAGE, AND DISCLAIMS (PURSUANT TO SECTION 327.411 RSMO) SPECIFICATION, ESTIMATES, REPORTS, OR OTHER DOCUMENTS OR INSTRUMENTS NOT SEALED BY THE UNDERSIGNED PROFESSIONAL RELATING TO OR INTENDED TO BE USED FOR ANY PART OR PARTS OF THE PROJECT TO WHICH THIS PAGE REFERS.



THIS SHEET HAS BEEN SIGNED, SEALED AND DATED ELECTRONICALLY.

DATE PREPARED
 9/3/2024

ROUTE 60 STATE MO
 DISTRICT SW SHEET NO. 180

COUNTY WEBSTER

JOB NO. J7P3425C

CONTRACT ID.





PROJECT NO.

BRIDGE NO.

DATE	DESCRIPTION

MISSOURI HIGHWAYS AND TRANSPORTATION COMMISSION
 105 WEST CAPITOL JEFFERSON CITY, MO 65102
 1-888-ASK-MODOT (1-888-275-6636)

CMT
 © Copyright CMT, Inc.
 CRAWFORD, MURPHY & TILLY, INC.
 655 LINDALE STREET
 SPRINGFIELD, MO 65807 (417) 869-6009
 ENGINEERING CORPORATION - 000631

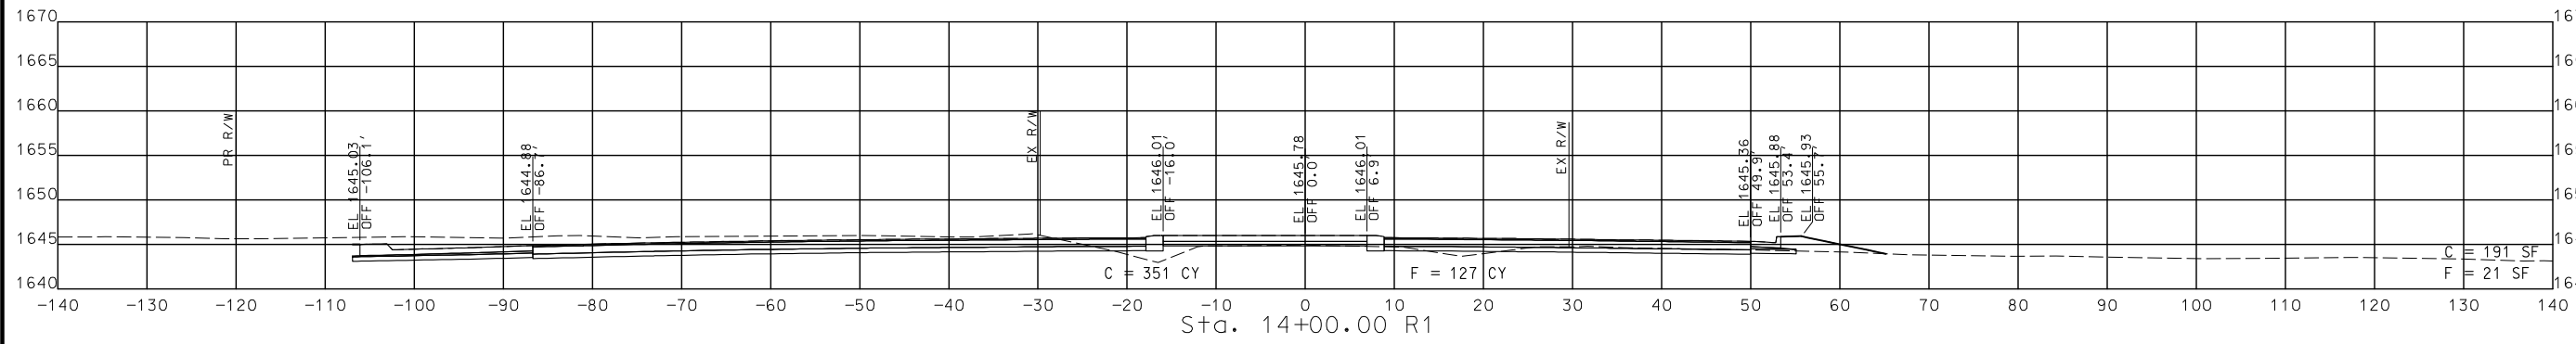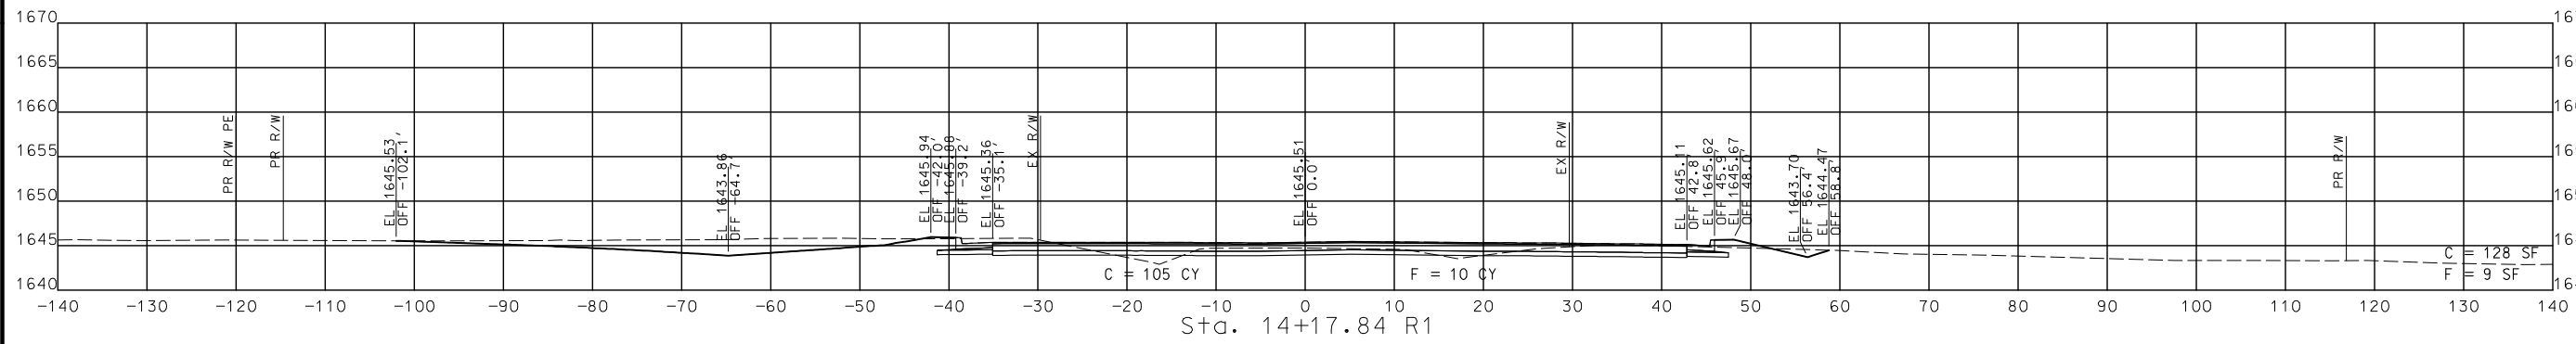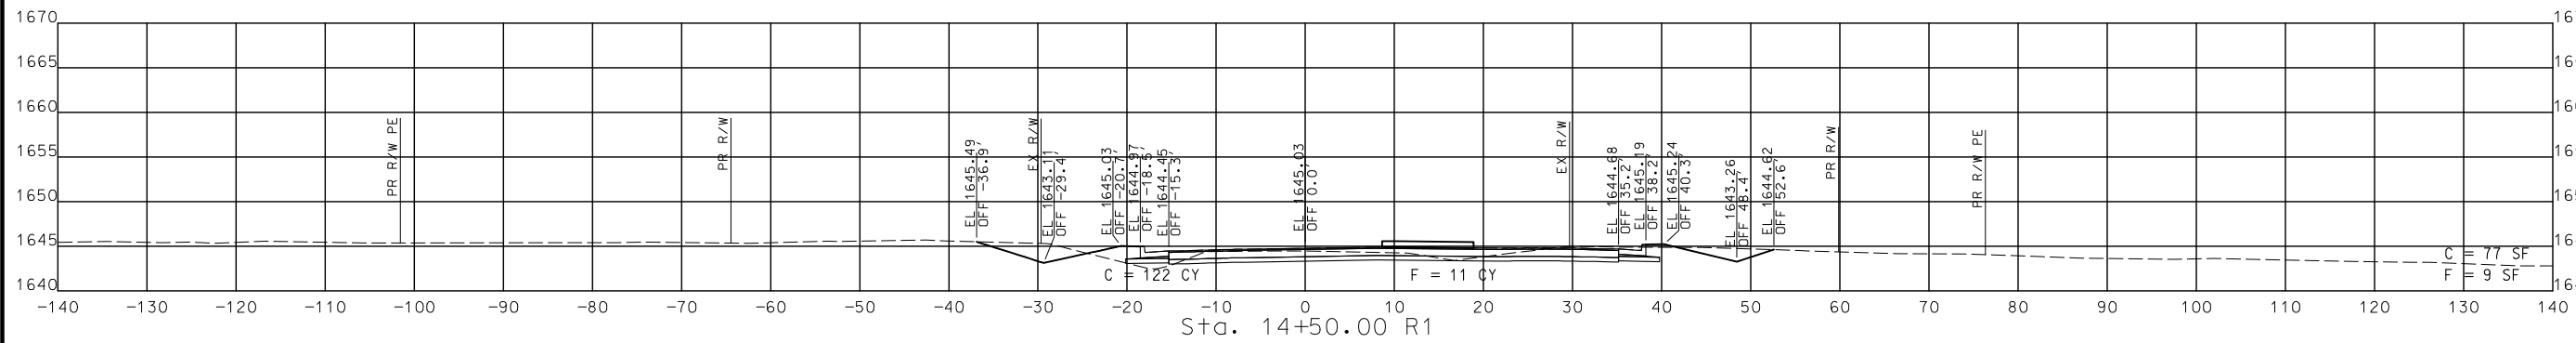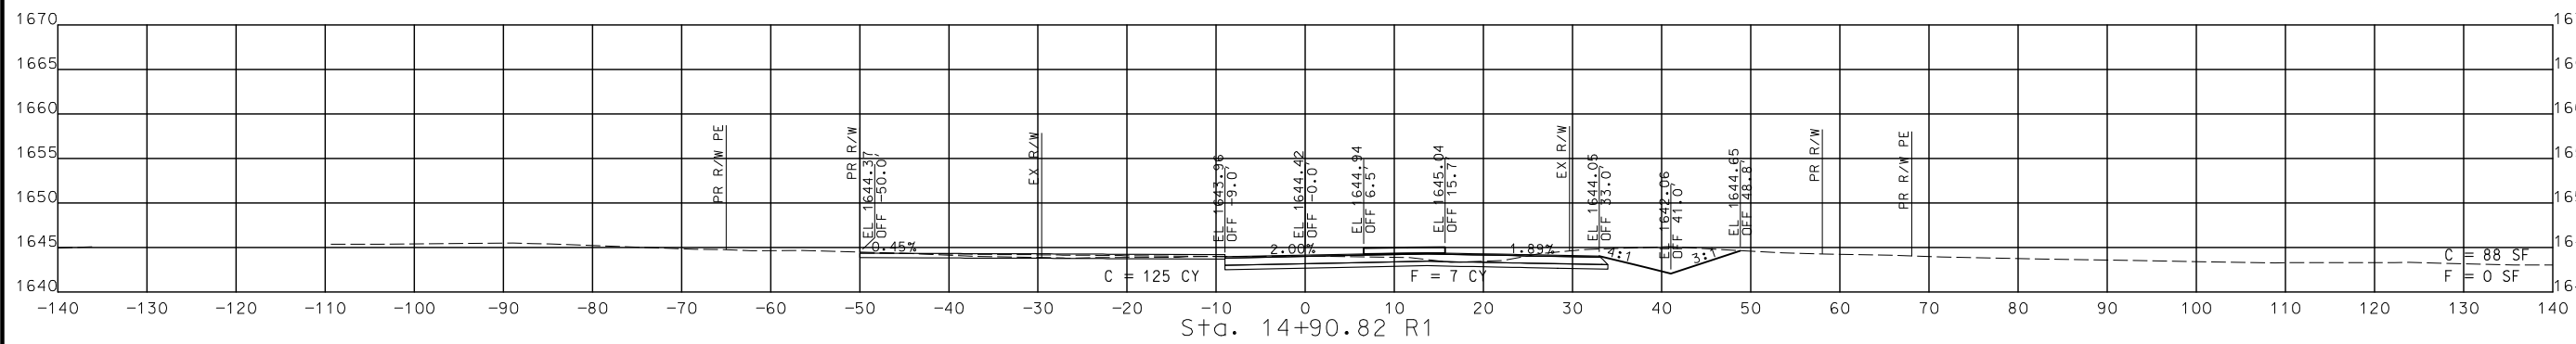

STA. 14+00.00 R1 TO STA. 14+90.82 R1

CROSS SECTIONS EXIST. ROUTE NN

DISCLAIMER
 THE PROFESSIONAL WHOSE SIGNATURE AND PERSONAL SEAL APPEAR HEREON ASSUMES RESPONSIBILITY ONLY FOR WHAT APPEARS ON THIS PAGE, AND DISCLAIMS (PURSUANT TO SECTION 327.411 RSMO) SPECIFICATION, ESTIMATES, REPORTS, OR OTHER DOCUMENTS OR INSTRUMENTS NOT SEALED BY THE UNDERSIGNED PROFESSIONAL RELATING TO OR INTENDED TO BE USED FOR ANY PART OR PARTS OF THE PROJECT TO WHICH THIS PAGE REFERS.



THIS SHEET HAS BEEN SIGNED, SEALED AND DATED ELECTRONICALLY.

DATE PREPARED
 8/2/2024

ROUTE 60 STATE MO
 DISTRICT SW SHEET NO. 181
 COUNTY WEBSTER
 JOB NO. J7P3425C
 CONTRACT ID.





PROJECT NO.
 BRIDGE NO.

DATE	DESCRIPTION

MISSOURI HIGHWAYS AND TRANSPORTATION COMMISSION

 105 WEST CAPITOL
 JEFFERSON CITY, MO 65102
 1-888-ASK-MODOT (1-888-275-6636)

© Copyright CMT, Inc.
 CRAWFORD, MURPHY & TILLY, INC.
 631 N. GARDNER STREET
 SPRINGFIELD, MO 65807 (417) 869-6009
 ENGINEERING CORPORATION - 000631

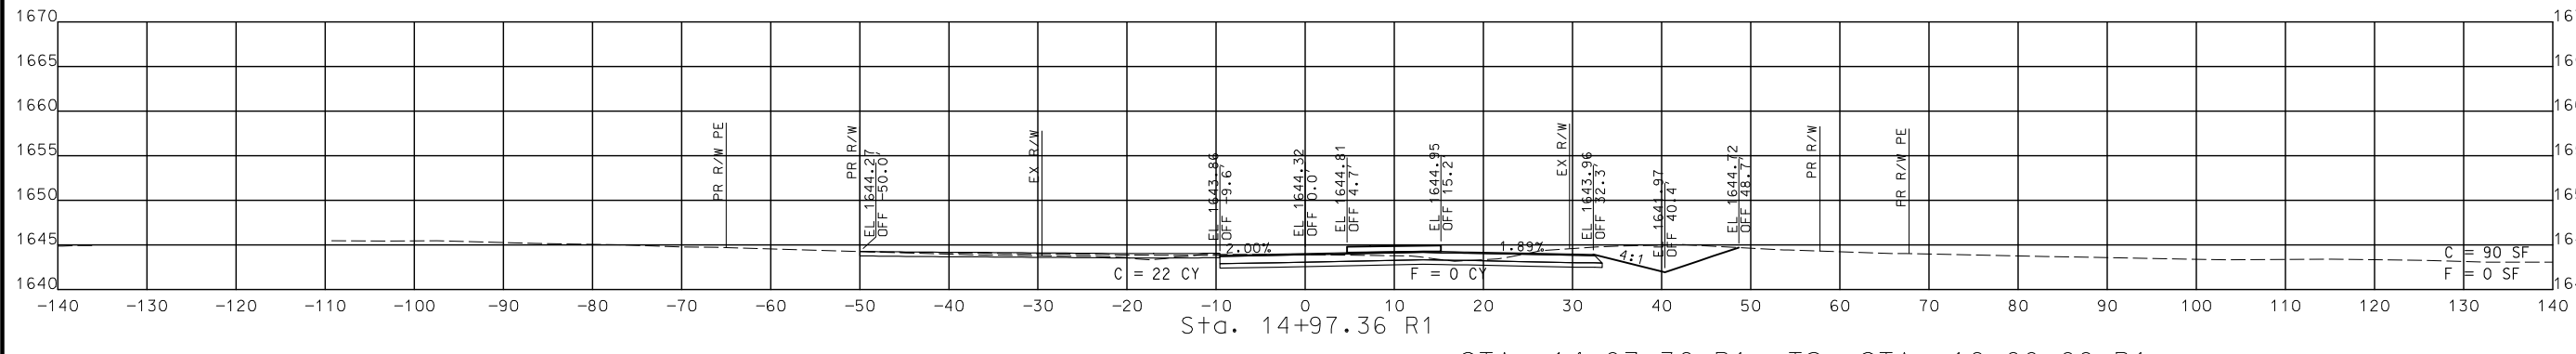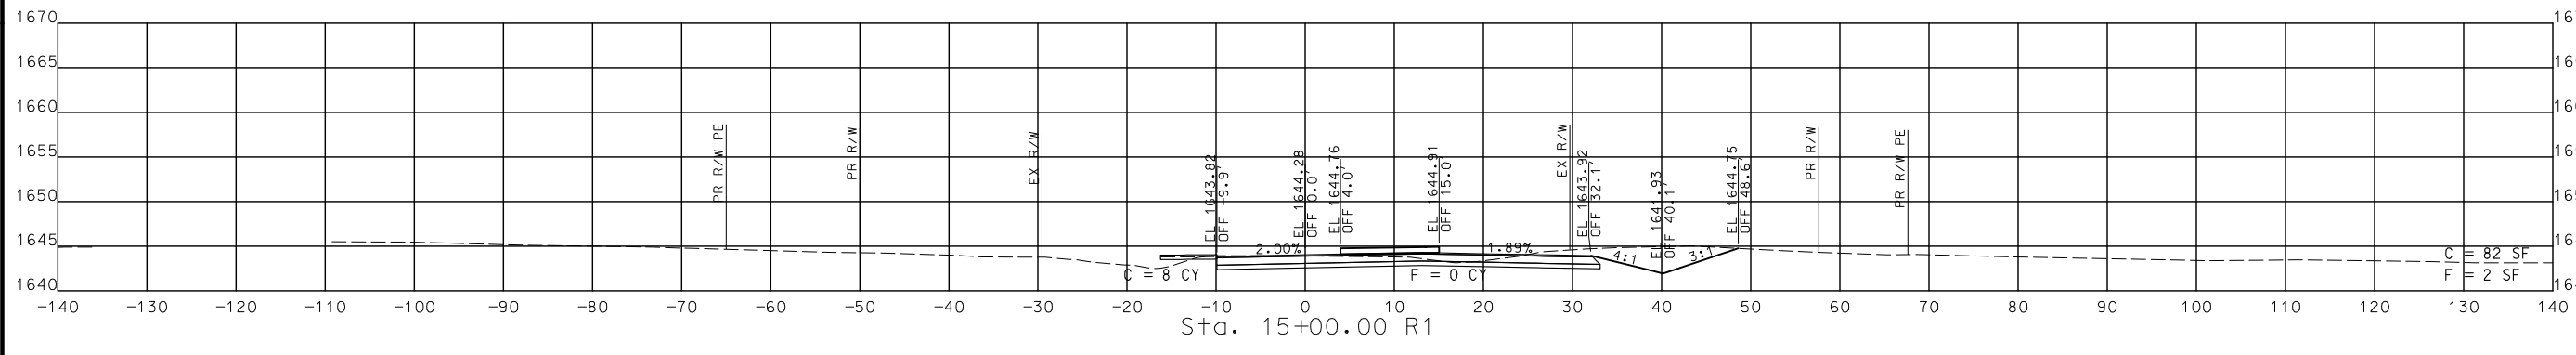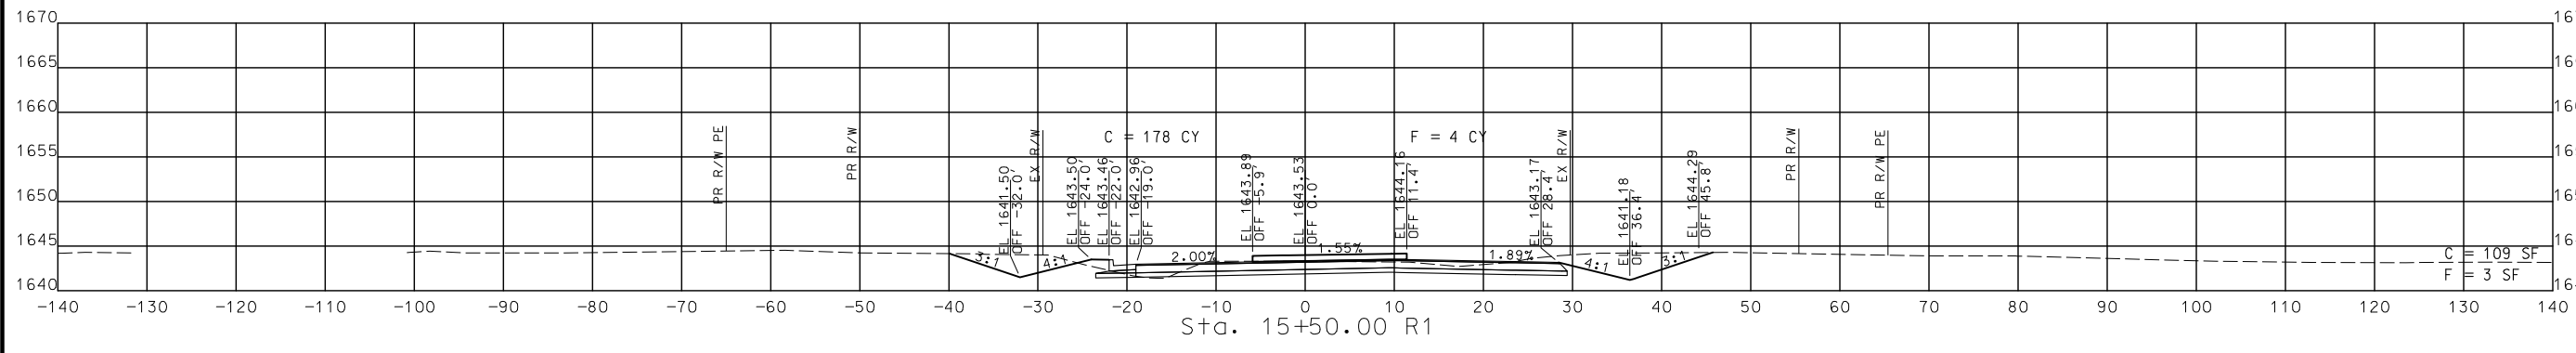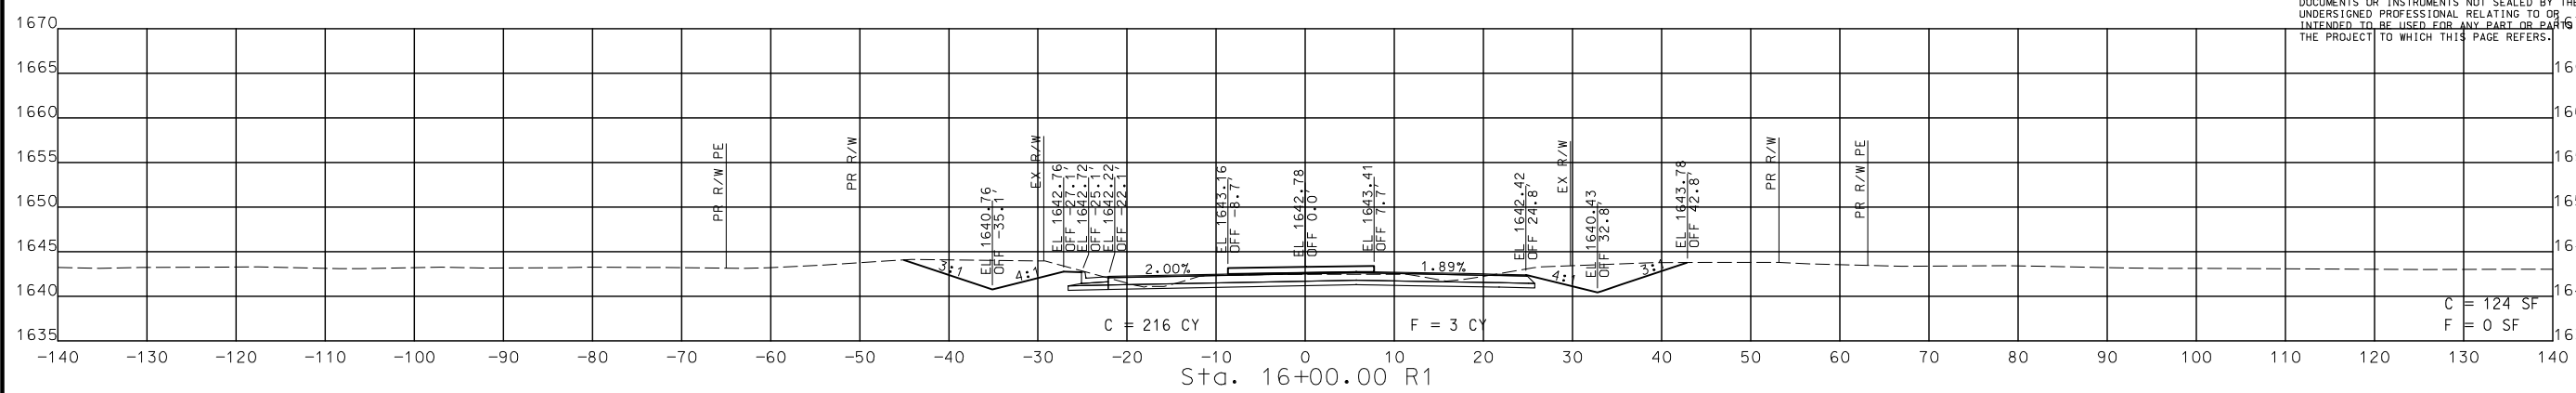

STA. 14+97.36 R1 TO STA. 16+00.00 R1

CROSS SECTIONS
 EXIST. ROUTE NN

IF A SEAL IS PRESENT ON THIS SHEET IT HAS BEEN ELECTRONICALLY SEALED AND DATED.

DISCLAIMER
 THE PROFESSIONAL WHOSE SIGNATURE AND PERSONAL SEAL APPEAR HEREON ASSUMES RESPONSIBILITY ONLY FOR WHAT APPEARS ON THIS PAGE, AND DISCLAIMS (PURSUANT TO SECTION 327.411, RSMO) ALL OTHER SPECIFICATIONS, ESTIMATES, REPORTS, OR OTHER DOCUMENTS OR INSTRUMENTS NOT SEALED BY THE UNDERSIGNED PROFESSIONAL RELATING TO OR INTENDED TO BE USED FOR ANY PART OR PARTS OF THE PROJECT TO WHICH THIS PAGE REFERS.



THIS SHEET HAS BEEN SIGNED, SEALED AND DATED ELECTRONICALLY.

DATE PREPARED
 9/3/2024

ROUTE 60 STATE MO
 DISTRICT SW SHEET NO. 182

COUNTY WEBSTER
 JOB NO. J7P3425C


CONTRACT ID.

PROJECT NO.

BRIDGE NO.

DESCRIPTION	DATE





MISSOURI HIGHWAYS AND TRANSPORTATION COMMISSION

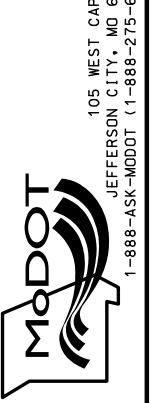

105 WEST CAPITOL
 JEFFERSON CITY, MO 65102
 1-888-ASK-MODOT (1-888-278-6636)

CMT
 © Copyright CMT, Inc.
 CRAWFORD, MURPHY & TILLY, INC.
 631 WEST LINDALE STREET
 SPRINGFIELD, MO 65807 (417) 869-6009
 ENGINEERING CORPORATION - 000631


IF A SEAL IS PRESENT ON THIS SHEET IT HAS BEEN ELECTRONICALLY SEALED AND DATED.

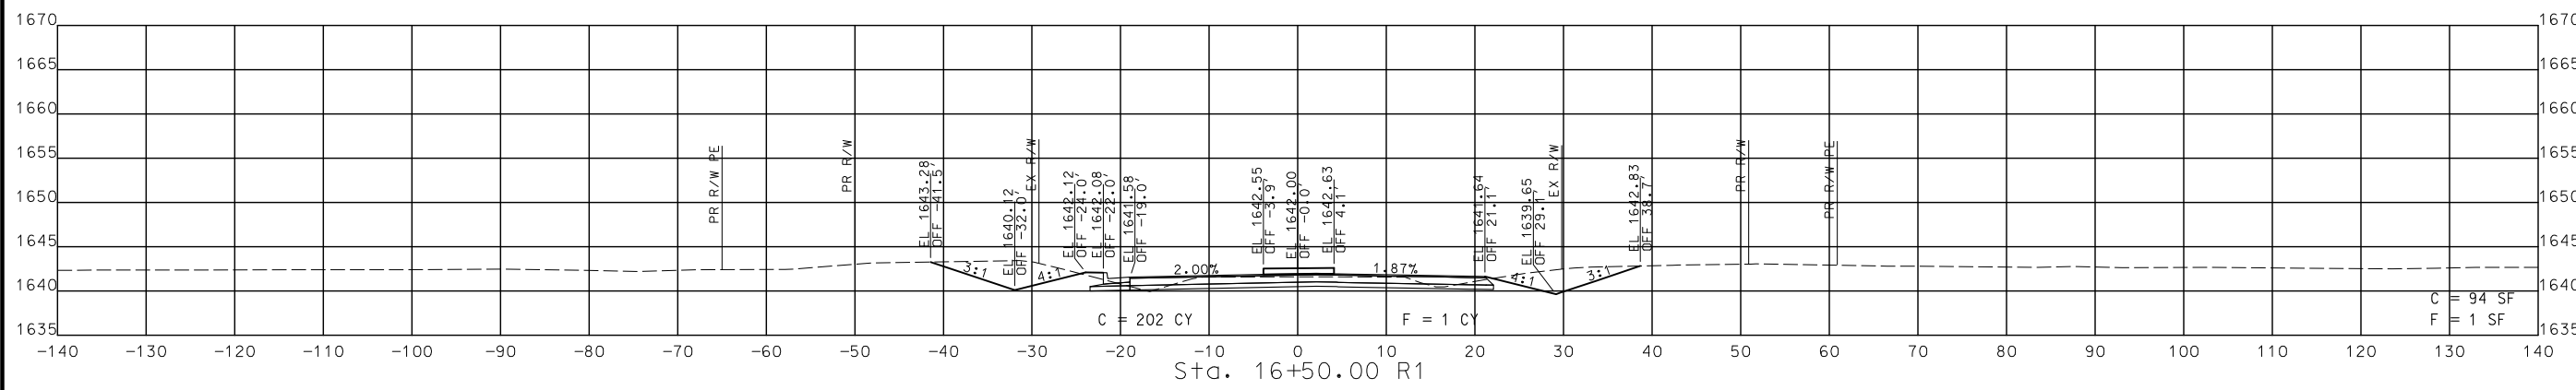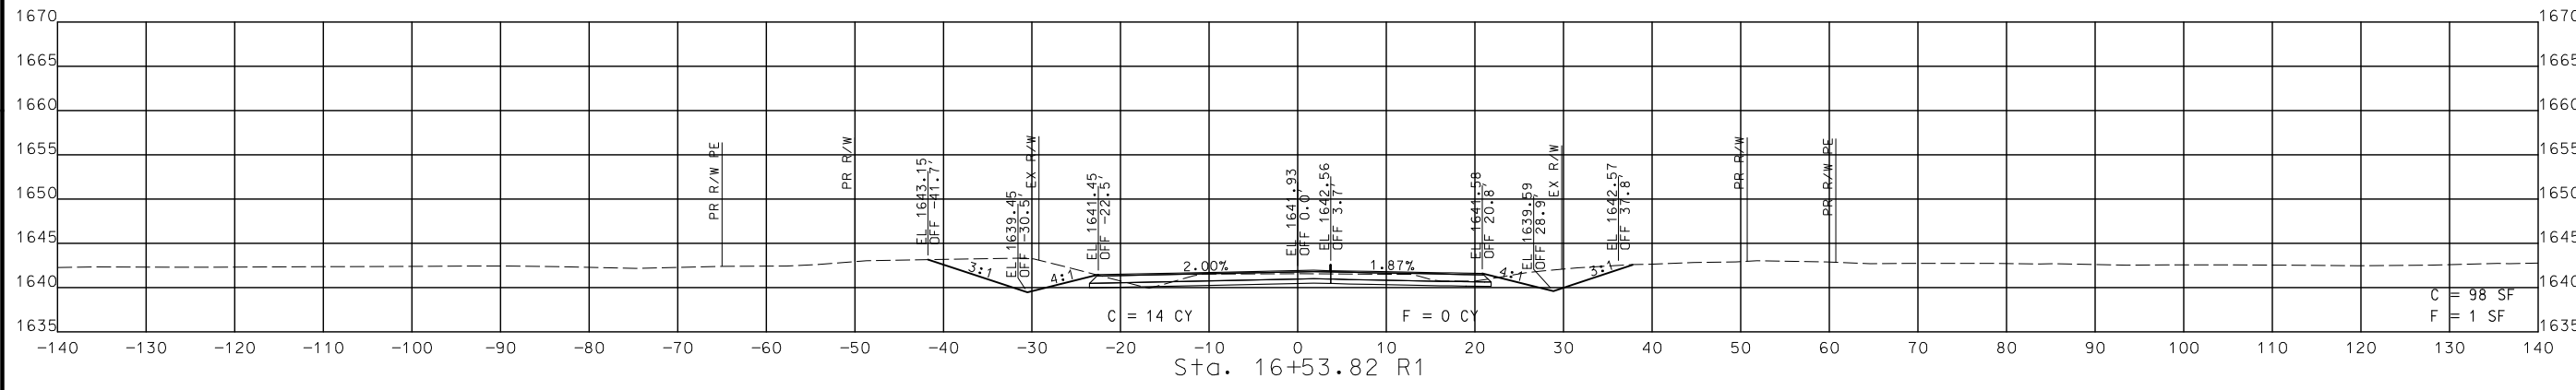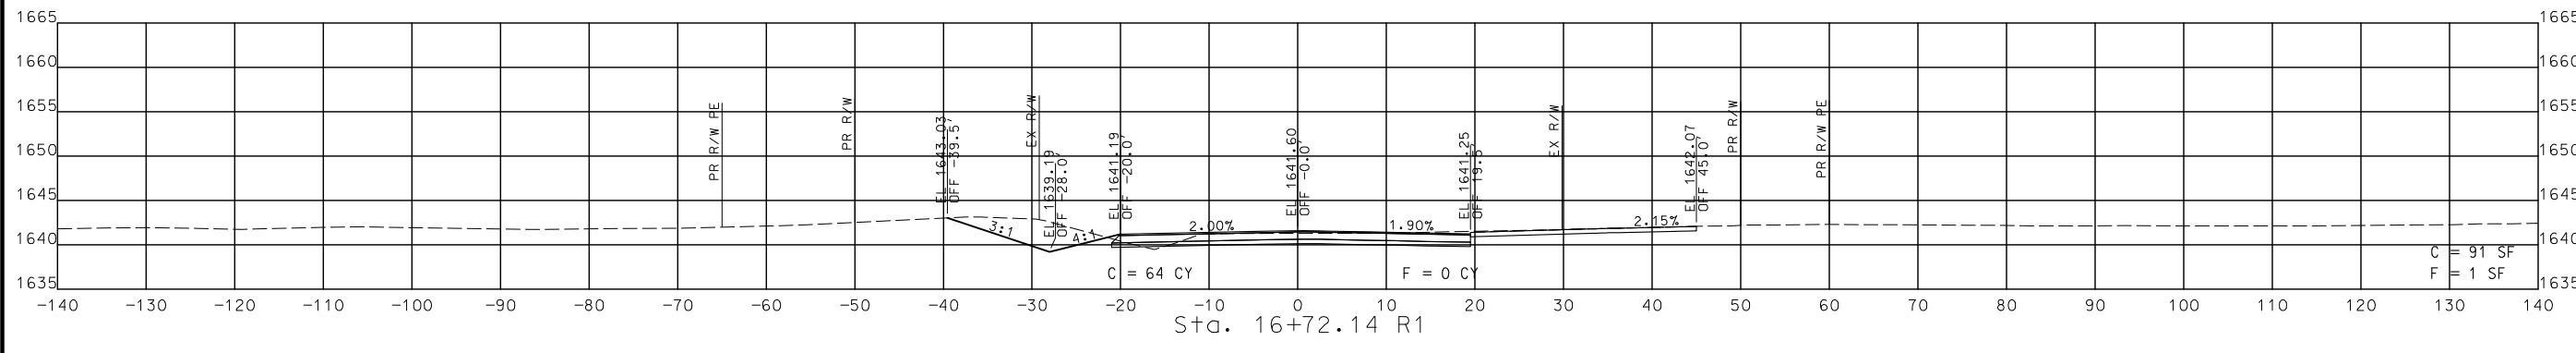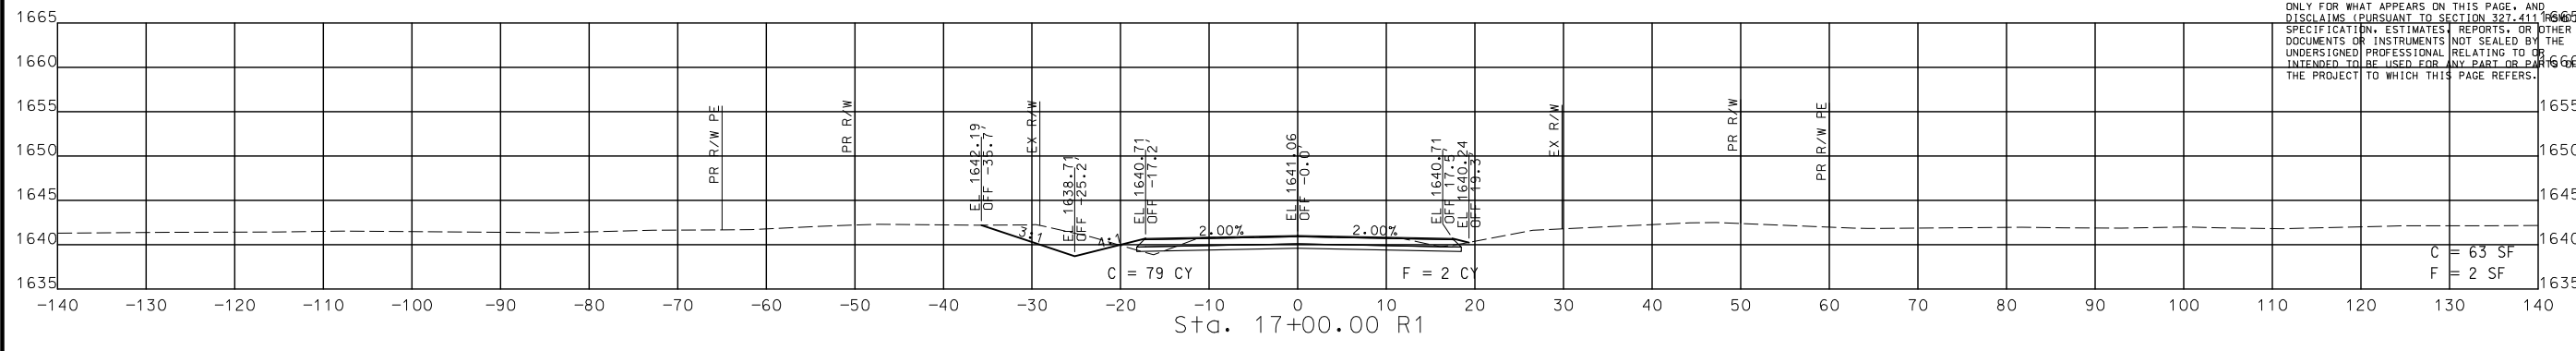

STA. 16+50.00 R1 TO STA. 17+00.00 R1

CROSS SECTIONS
 EXIST. ROUTE NN

DISCLAIMER
THE PROFESSIONAL WHOSE SIGNATURE AND PERSONAL SEAL APPEAR HEREON ASSUMES RESPONSIBILITY ONLY FOR WHAT APPEARS ON THIS PAGE, AND DISCLAIMS (PURSUANT TO SECTION 327.411 RSMO) SPECIFICATION, ESTIMATES, REPORTS, OR OTHER DOCUMENTS OR INSTRUMENTS NOT SEALED BY THE UNDERSIGNED PROFESSIONAL RELATING TO OR INTENDED TO BE USED FOR ANY PART OR PARTS OF THE PROJECT TO WHICH THIS PAGE REFERS.

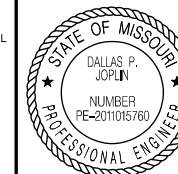

THIS SHEET HAS BEEN SIGNED, SEALED AND DATED ELECTRONICALLY.

DATE PREPARED
8/2/2024

ROUTE 60 STATE MO
DISTRICT SW SHEET NO. 183

COUNTY
WEBSTER

JOB NO.
J7P3425C

CONTRACT ID.

PROJECT NO.

BRIDGE NO.

DATE	DESCRIPTION



MISSOURI HIGHWAYS AND TRANSPORTATION COMMISSION



105 WEST CAPITOL
JEFFERSON CITY, MO 65102
1-888-ASK-MODOT (1-888-275-6636)

CMT


© Copyright CMT, Inc.
CRAWFORD, MURPHY & TILLY, INC.
655 WEST LINDALE STREET
SPRINGFIELD, MO 65807 (417) 869-6009
ENGINEERING CORPORATION - 000631

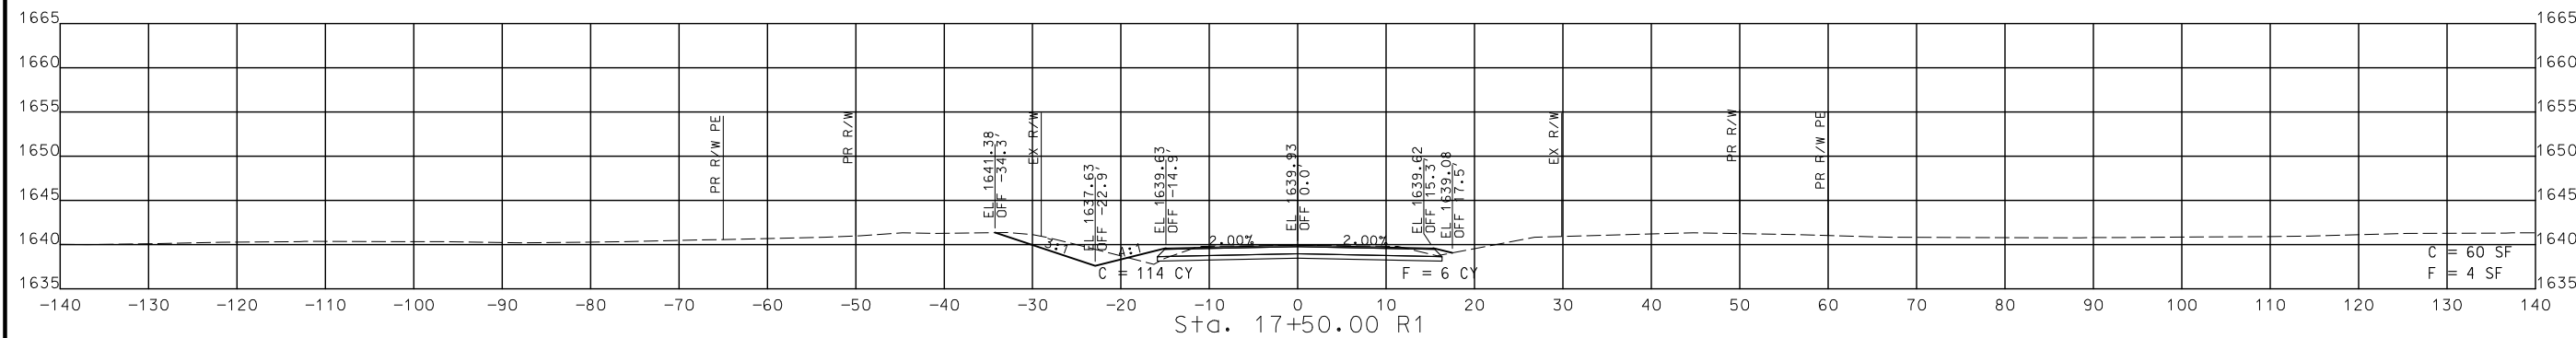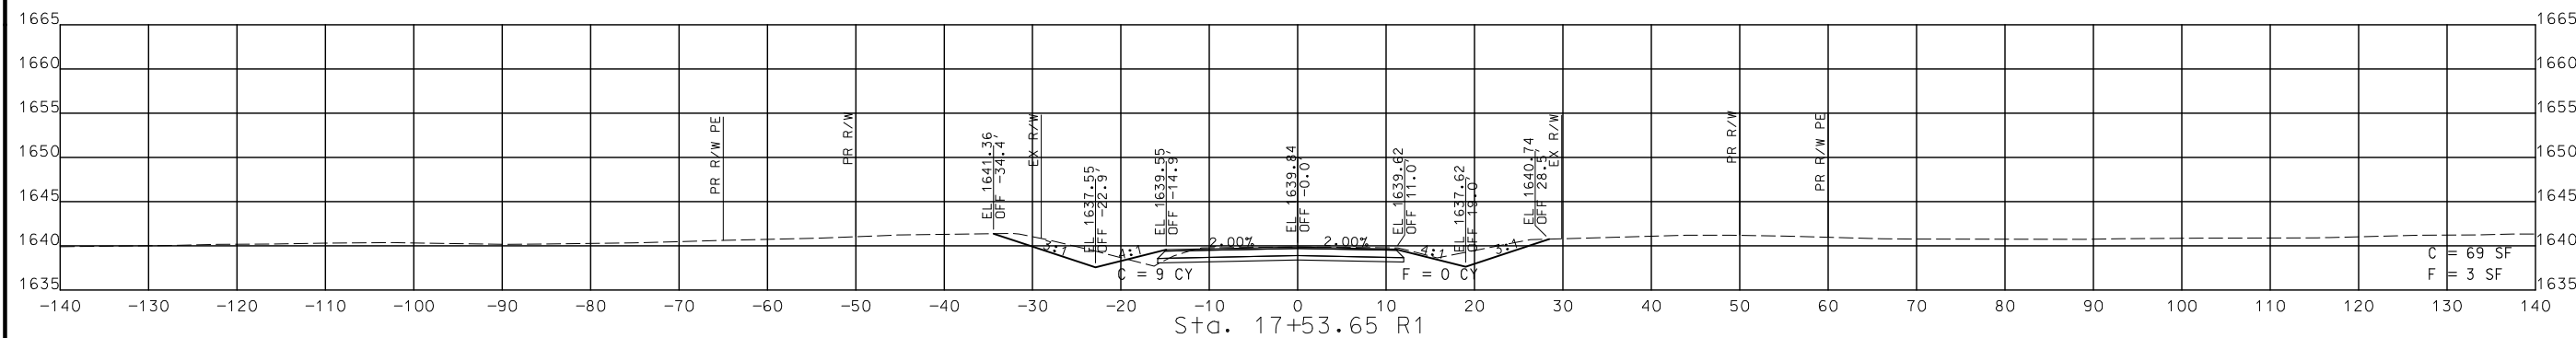

STA. 17+50.00 R1 TO STA. 17+53.65 R1

CROSS SECTIONS
EXIST. ROUTE NN

DISCLAIMER
 THE PROFESSIONAL WHOSE SIGNATURE AND PERSONAL SEAL APPEAR HEREON ASSUMES RESPONSIBILITY ONLY FOR WHAT APPEARS ON THIS PAGE, AND DISCLAIMS (PURSUANT TO SECTION 327.411 RSMO) SPECIFICATION, ESTIMATES, REPORTS, OR OTHER DOCUMENTS OR INSTRUMENTS NOT SEALED BY THE UNDERSIGNED PROFESSIONAL RELATING TO OR INTENDED TO BE USED FOR ANY PART OR PARTS OF THE PROJECT TO WHICH THIS PAGE REFERS.

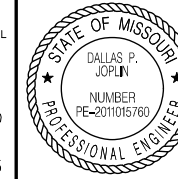

THIS SHEET HAS BEEN SIGNED, SEALED AND DATED ELECTRONICALLY.

DATE PREPARED
 8/2/2024

ROUTE 60 STATE MO

DISTRICT SW SHEET NO. 184

COUNTY WEBSTER

JOB NO. J7P3425C

CONTRACT ID.

PROJECT NO.

BRIDGE NO.

DESCRIPTION

DATE	DESCRIPTION

DATE

DATE

MISSOURI HIGHWAYS AND TRANSPORTATION COMMISSION
 MoDOT
 105 WEST CAPITOL
 JEFFERSON CITY, MO 65102
 1-888-ASK-MODOT (1-888-275-6636)

CMT
 © Copyright CMT, Inc.
 CRAWFORD, MURPHY & TILLY, INC.
 631 W. INDIAN ST. TRF. 1
 SPRINGFIELD, MO 65807 (417) 869-6009
 ENGINEERING CORPORATION - 000631

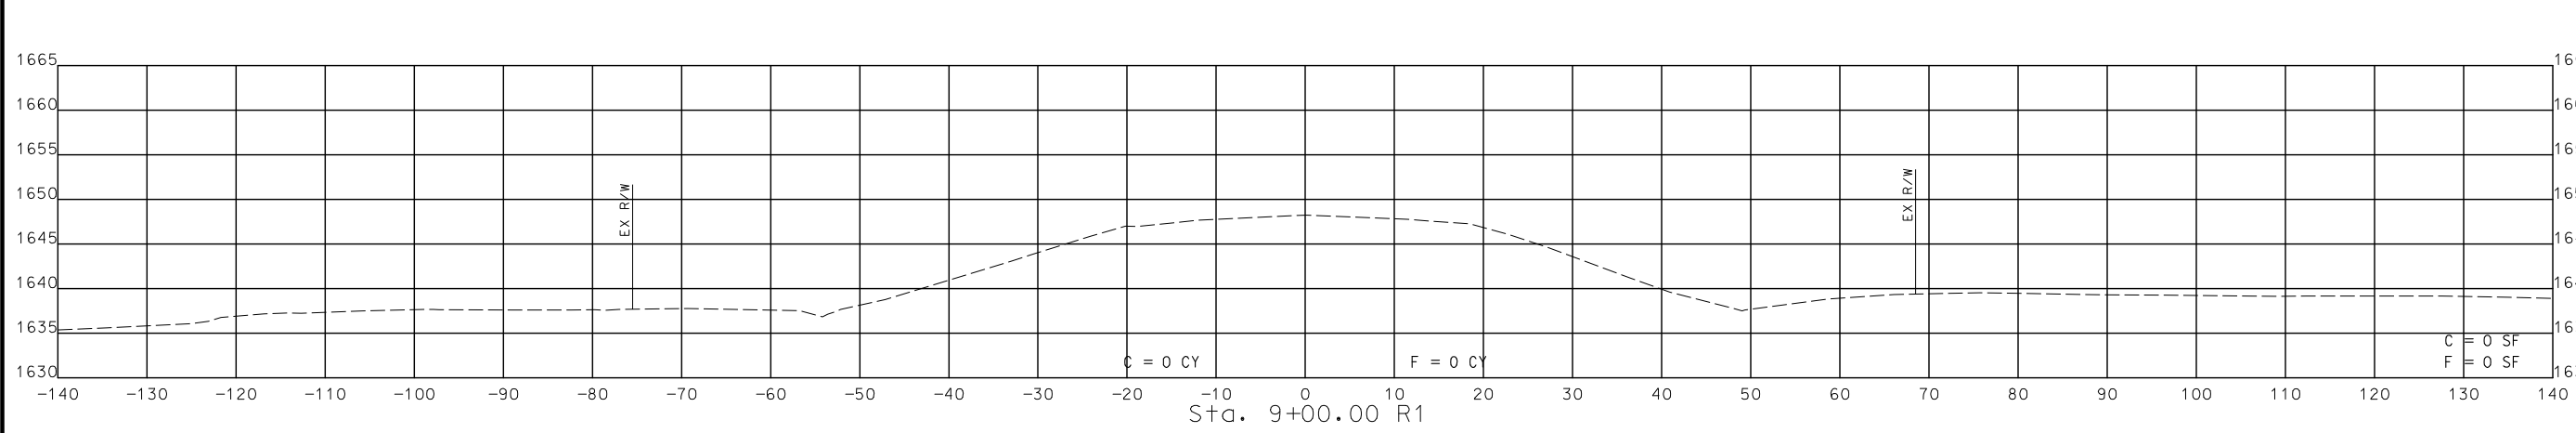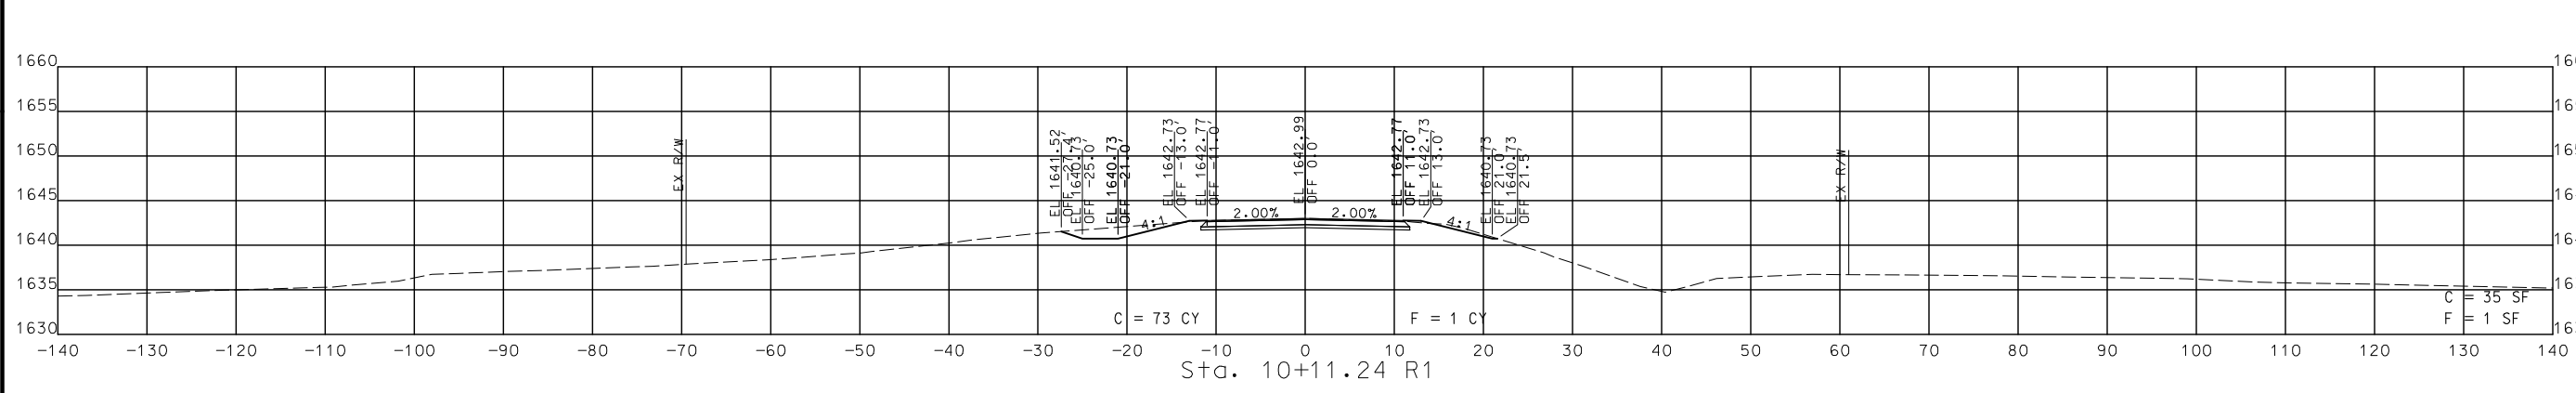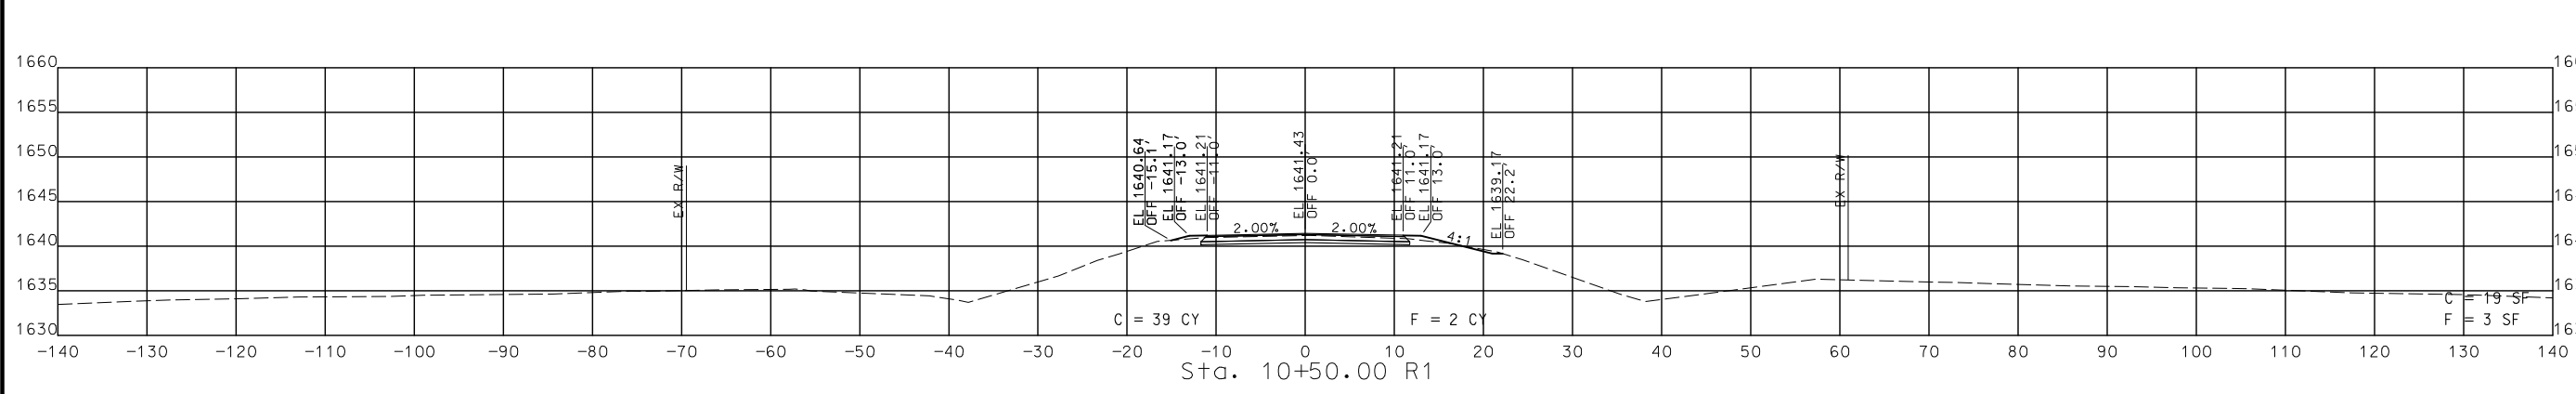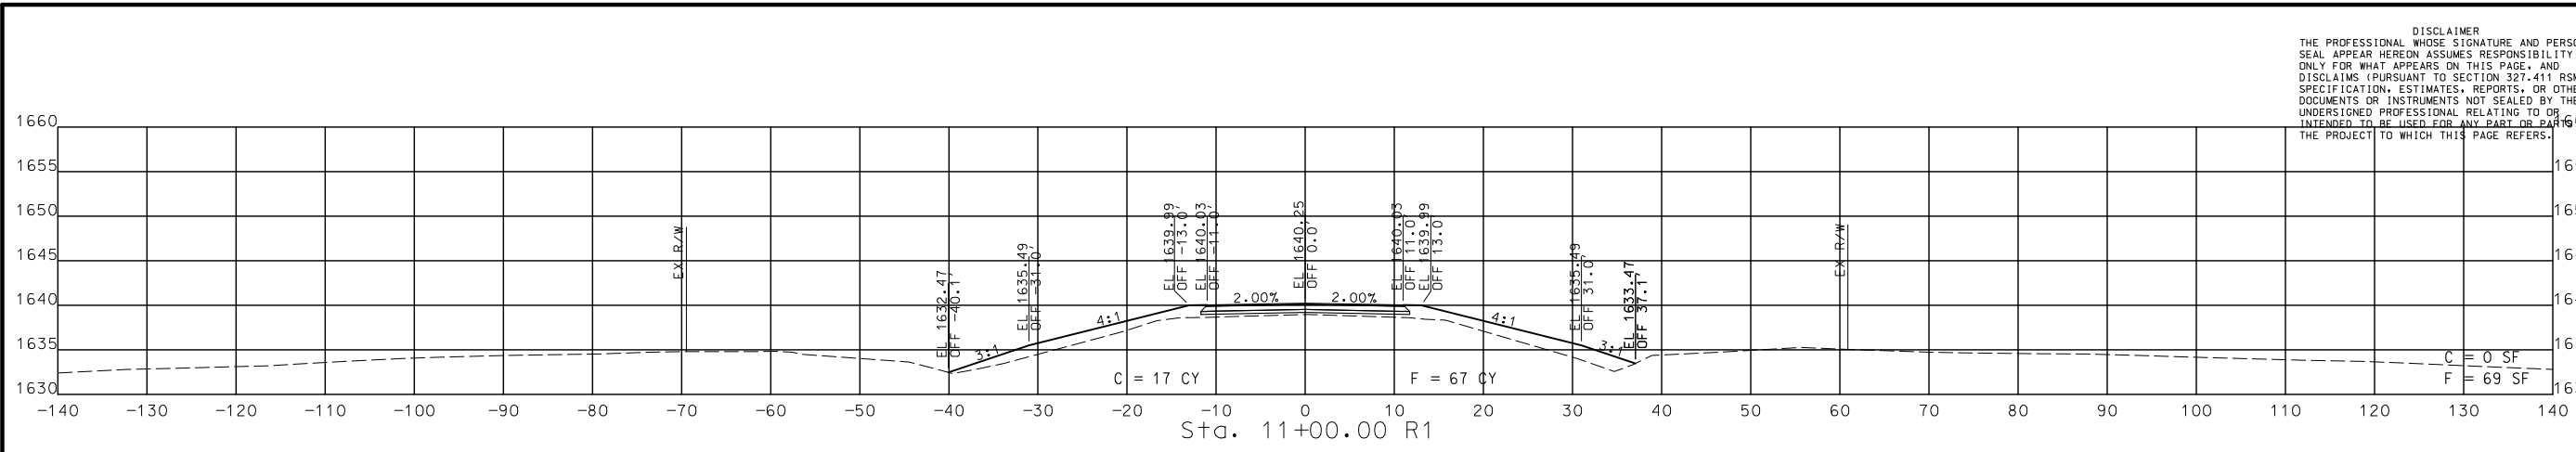

STA. 9+00.00 R1 TO STA. 11+00.00 R1

CROSS SECTIONS
 NORTH OUTER ROAD

IF A SEAL IS PRESENT ON THIS SHEET IT HAS BEEN ELECTRONICALLY SEALED AND DATED. REV.

DISCLAIMER
 THE PROFESSIONAL WHOSE SIGNATURE AND PERSONAL SEAL APPEAR HEREON ASSUMES RESPONSIBILITY ONLY FOR WHAT APPEARS ON THIS PAGE, AND DISCLAIMS (PURSUANT TO SECTION 327.411 RSMO) SPECIFICATION, ESTIMATES, REPORTS, OR OTHER DOCUMENTS OR INSTRUMENTS NOT SEALED BY THE UNDERSIGNED PROFESSIONAL RELATING TO OR INTENDED TO BE USED FOR ANY PART OR PARTS OF THE PROJECT TO WHICH THIS PAGE REFERS.



THIS SHEET HAS BEEN SIGNED, SEALED AND DATED ELECTRONICALLY.

DATE PREPARED
 8/2/2024

ROUTE STATE
 60 MO
 DISTRICT SHEET NO.
 SW 185

COUNTY
 WEBSTER
 JOB NO.
 J7P3425C
 CONTRACT ID.




PROJECT NO.
 BRIDGE NO.

DATE	DESCRIPTION

MISSOURI HIGHWAYS AND TRANSPORTATION COMMISSION

 105 WEST CAPITOL JEFFERSON CITY, MO 65102
 1-888-ASK-MODOT (1-888-278-6636)

© Copyright CMT, Inc.
 CRAWFORD, MURPHY & TILLY, INC.
 651 WEST WINDALE STREET
 SPRINGFIELD, MO 65807 (417) 869-6009
 ENGINEERING CORPORATION - 000631

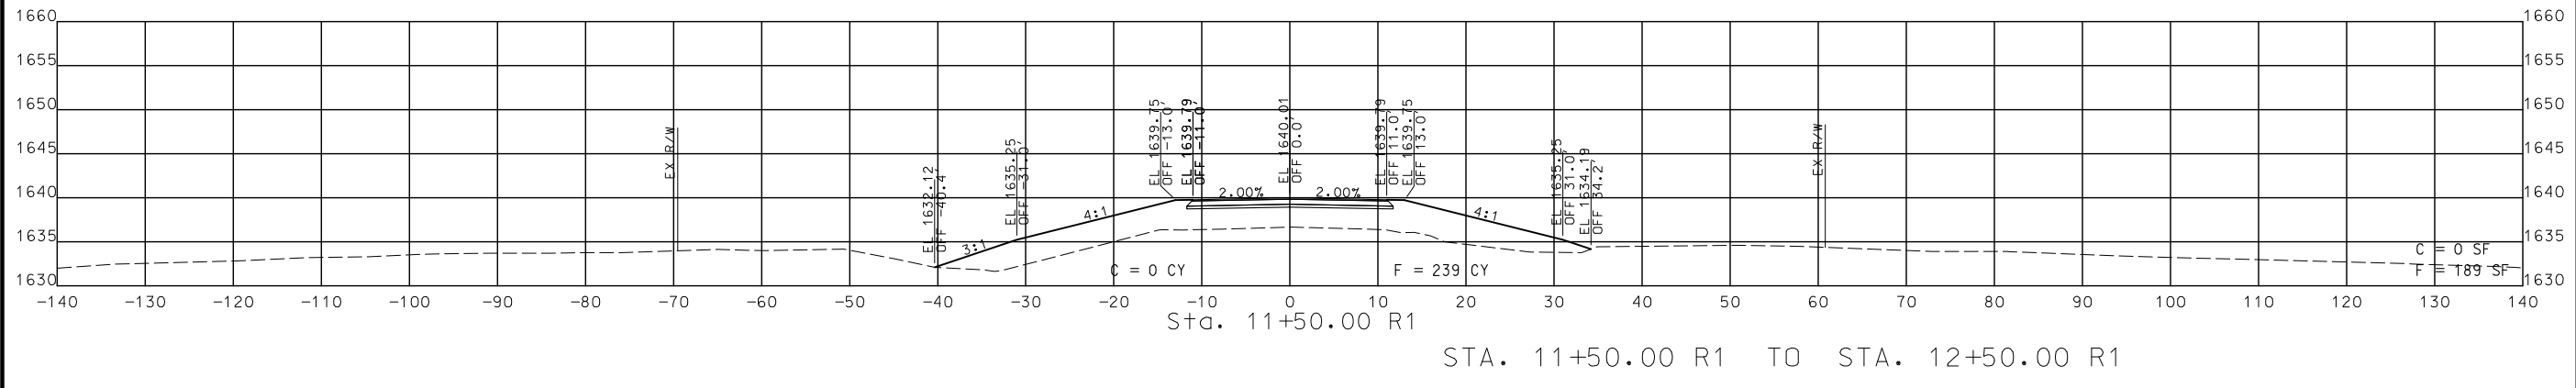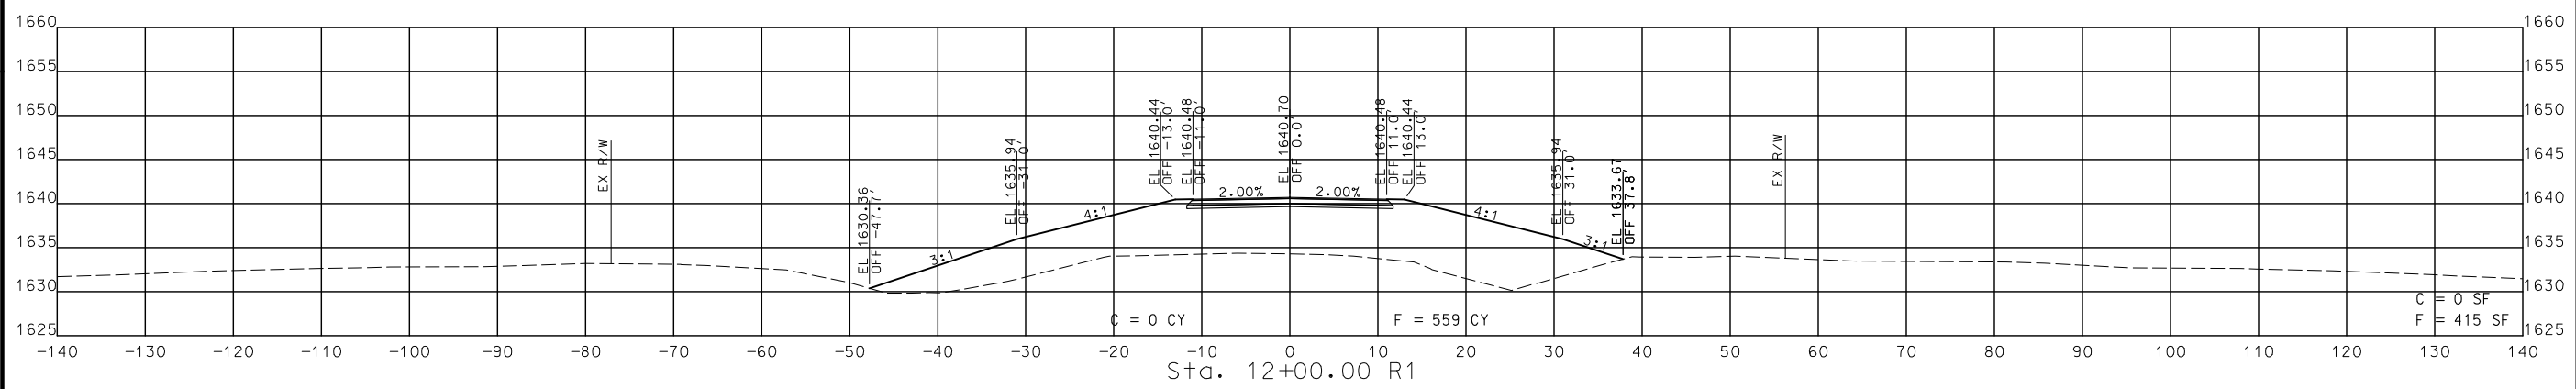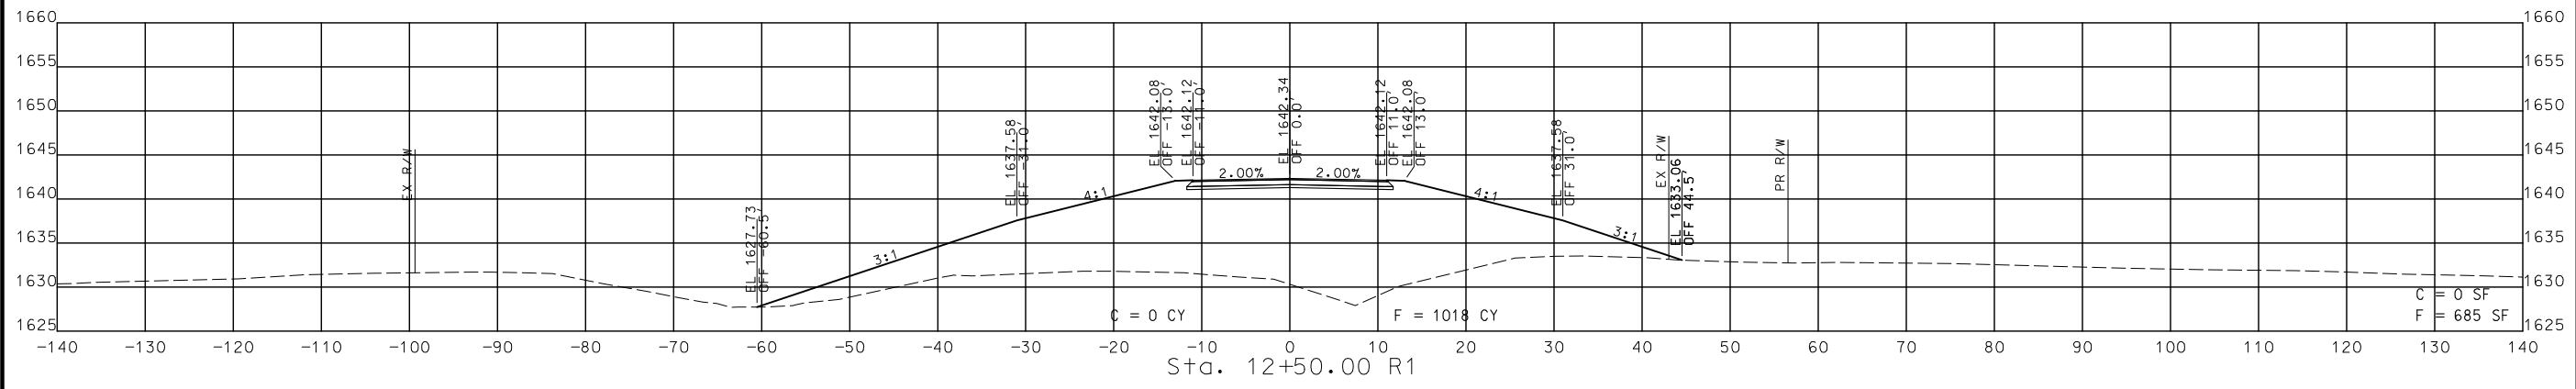

STA. 11+50.00 R1 TO STA. 12+50.00 R1

CROSS SECTIONS
 NORTH OUTER ROAD

IF A SEAL IS PRESENT ON THIS SHEET IT HAS BEEN ELECTRONICALLY SEALED AND DATED.

DISCLAIMER
 THE PROFESSIONAL WHOSE SIGNATURE AND PERSONAL SEAL APPEAR HEREON ASSUMES RESPONSIBILITY ONLY FOR WHAT APPEARS ON THIS PAGE, AND DISCLAIMS (PURSUANT TO SECTION 327.411 RSMO) SPECIFICATION, ESTIMATES, REPORTS, OR OTHER DOCUMENTS OR INSTRUMENTS NOT SEALED BY THE UNDERSIGNED PROFESSIONAL RELATING TO OR INTENDED TO BE USED FOR ANY PART OR PARTS OF THE PROJECT TO WHICH THIS PAGE REFERS.



THIS SHEET HAS BEEN SIGNED, SEALED AND DATED ELECTRONICALLY.

DATE PREPARED
 8/2/2024

ROUTE 60 STATE MO
 DISTRICT SW SHEET NO. 186

COUNTY WEBSTER
 JOB NO. J7P3425C
 CONTRACT ID.




PROJECT NO.
 BRIDGE NO.

DESCRIPTION	DATE

MISSOURI HIGHWAYS AND TRANSPORTATION COMMISSION

 105 WEST CAPITOL
 JEFFERSON CITY, MO 65102
 1-888-ASK-MODOT (1-888-275-6636)

© Copyright CMT, Inc.
 CRAWFORD, MURPHY & TILLY, INC.
 651 W. LINDALE STREET
 SPRINGFIELD, MO 65807 (417) 869-6009
 ENGINEERING CORPORATION - 000631

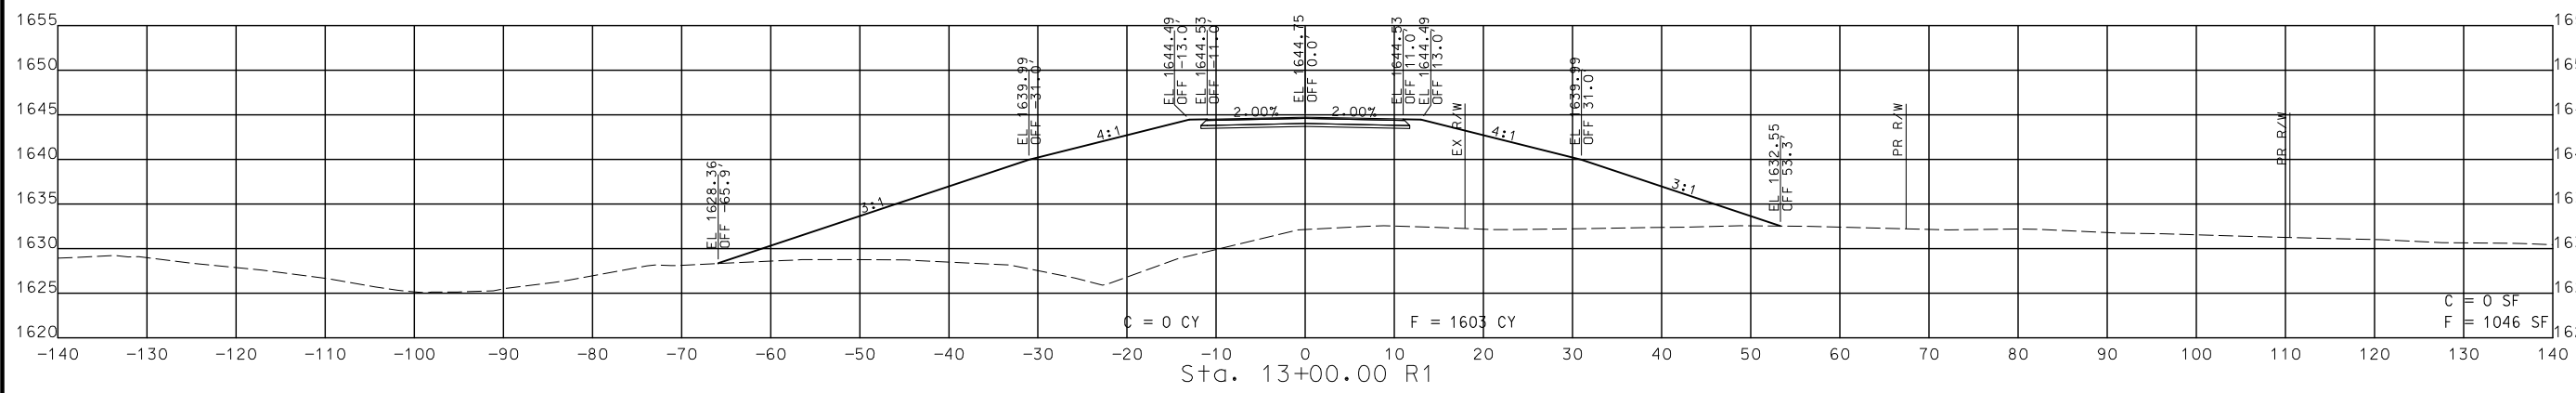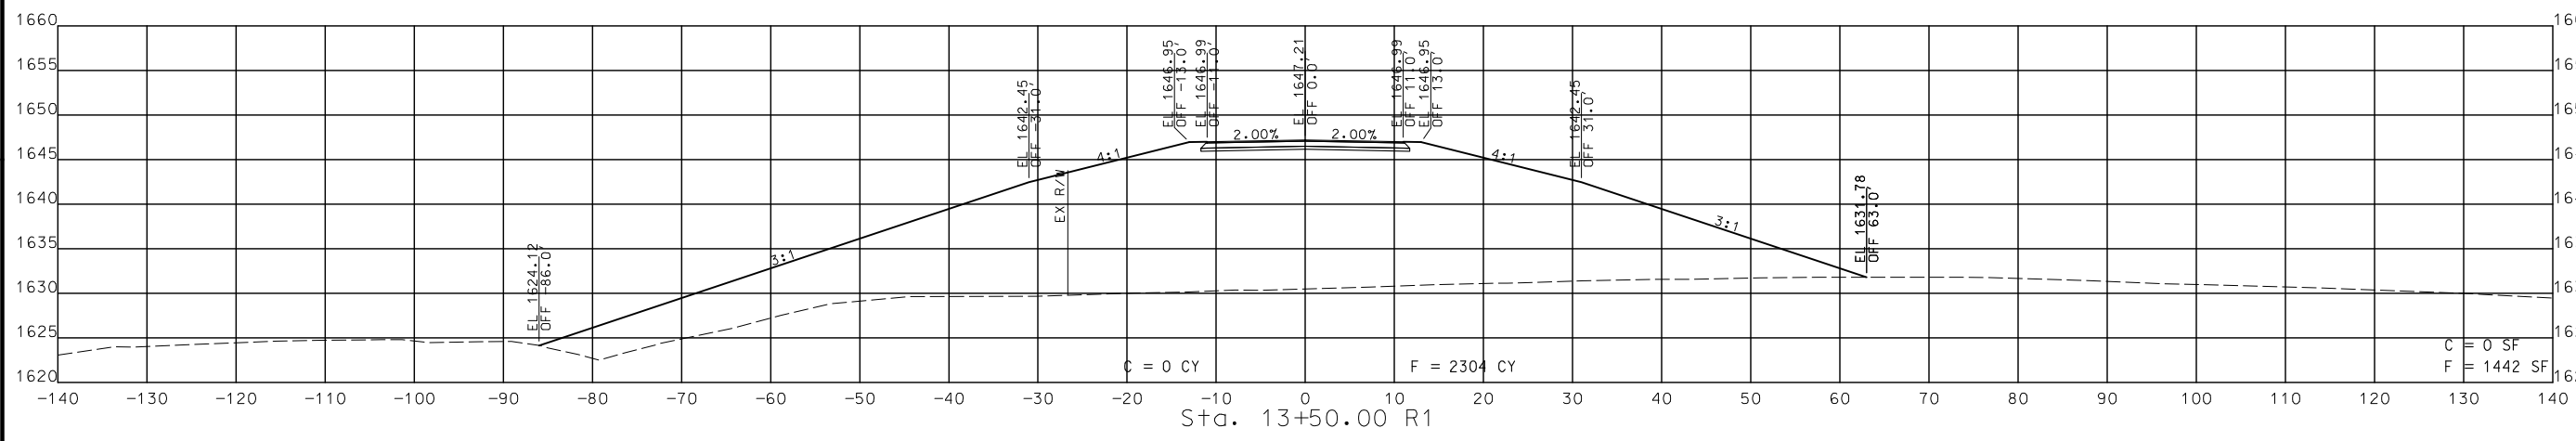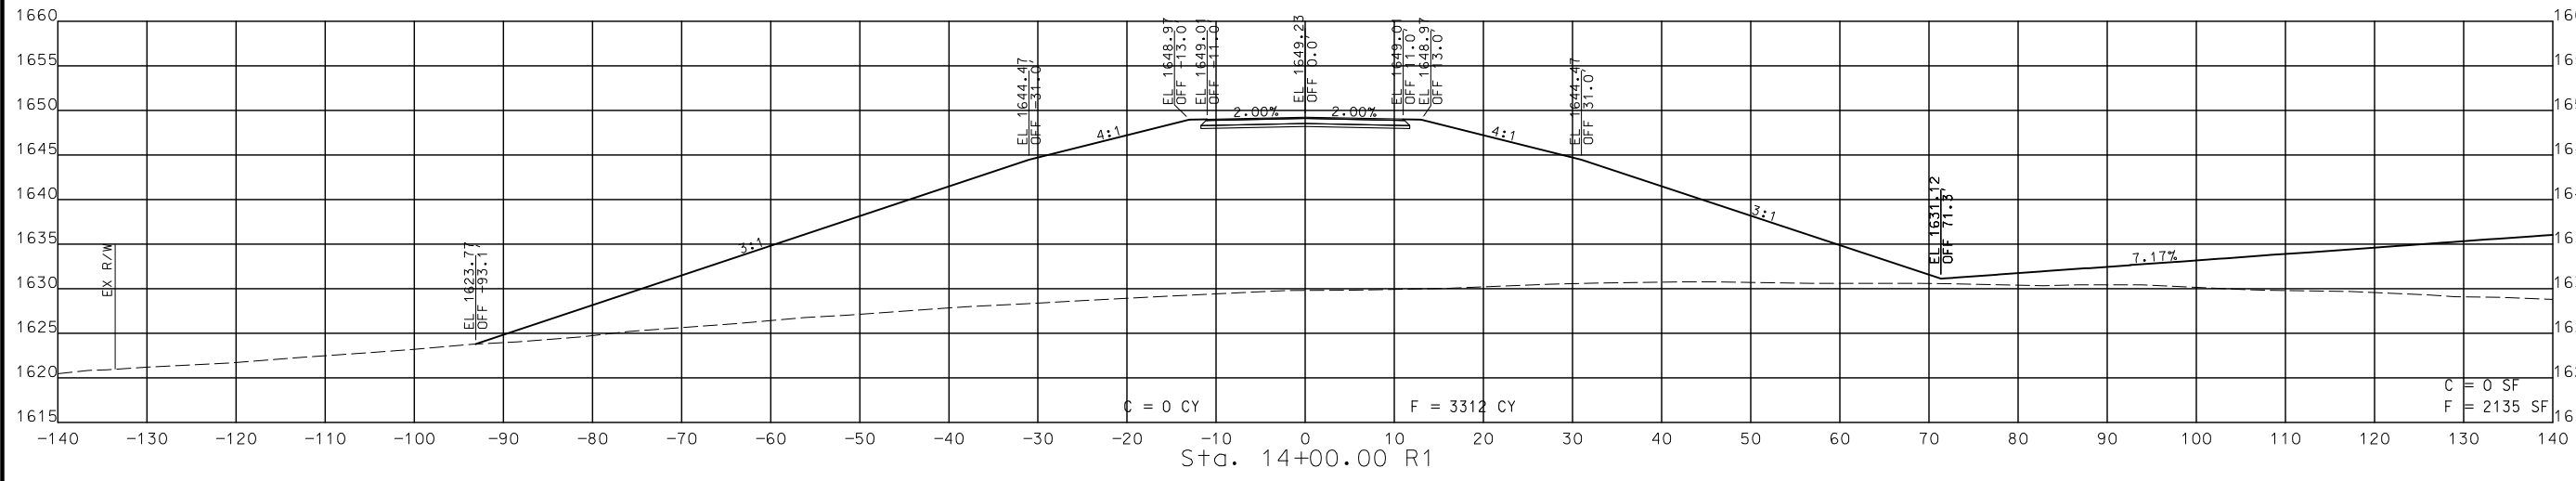

STA. 13+00.00 R1 TO STA. 14+00.00 R1

CROSS SECTIONS
 NORTH OUTER ROAD

DISCLAIMER
 THE PROFESSIONAL WHOSE SIGNATURE AND PERSONAL SEAL APPEAR HEREON ASSUMES RESPONSIBILITY ONLY FOR WHAT APPEARS ON THIS PAGE, AND DISCLAIMS (PURSUANT TO SECTION 327.411 RSMO) SPECIFICATION, ESTIMATES, REPORTS, OR OTHER DOCUMENTS OR INSTRUMENTS NOT SEALED BY THE UNDERSIGNED PROFESSIONAL RELATING TO OR INTENDED TO BE USED FOR ANY PART OR PARTS OF THE PROJECT TO WHICH THIS PAGE REFERS.



THIS SHEET HAS BEEN SIGNED, SEALED AND DATED ELECTRONICALLY.

DATE PREPARED
 8/2/2024

ROUTE 60	STATE MO
DISTRICT SW	SHEET NO. 187
COUNTY WEBSTER	
JOB NO. J7P3425C	
CONTRACT ID.	
PROJECT NO.	
BRIDGE NO.	



DATE	DESCRIPTION

MISSOURI HIGHWAYS AND TRANSPORTATION COMMISSION

105 WEST CAPITOL
 JEFFERSON CITY, MO 65102
 1-888-ASK-MODOT (1-888-278-6636)

CMT

© Copyright CMT, Inc.
 CRAWFORD, MURPHY & TILLY, INC.
 635 WEST ELINDALE STREET
 SPRINGFIELD, MO 65807 (417) 869-6009
 ENGINEERING CORPORATION - 000631

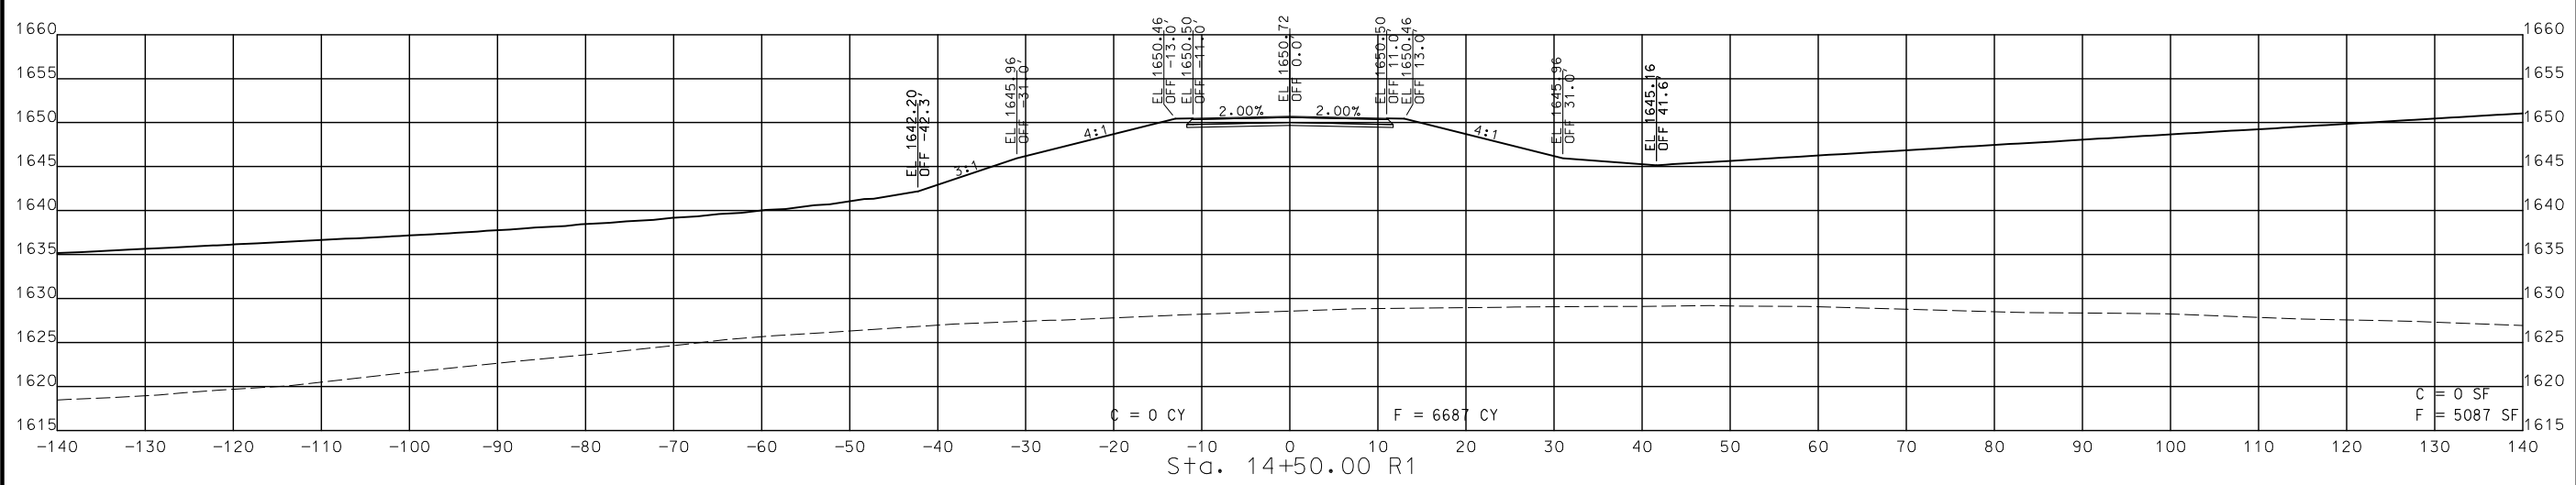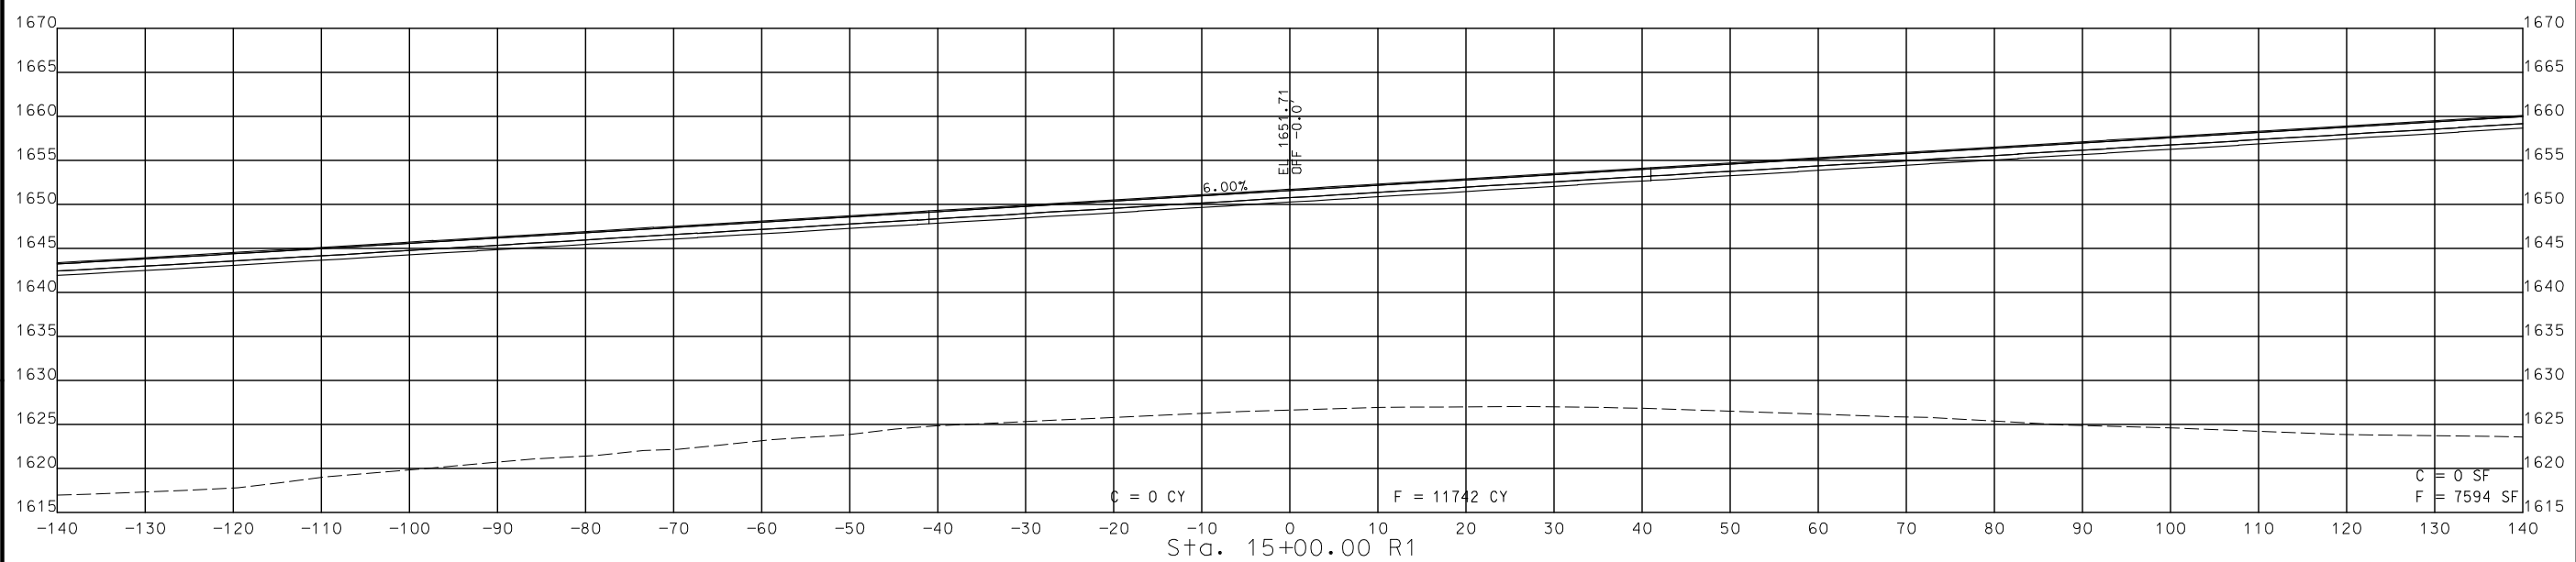

STA. 14+50.00 R1 TO STA. 15+00.00 R1

CROSS SECTIONS
 NORTH OUTER ROAD



DISCLAIMER
 THE PROFESSIONAL WHOSE SIGNATURE AND PERSONAL SEAL APPEAR HEREON ASSUMES RESPONSIBILITY ONLY FOR WHAT APPEARS ON THIS PAGE, AND DISCLAIMS (PURSUANT TO SECTION 327.411 RSMO) SPECIFICATION, ESTIMATES, REPORTS, OR OTHER DOCUMENTS OR INSTRUMENTS NOT SEALED BY THE UNDERSIGNED PROFESSIONAL RELATING TO OR INTENDED TO BE USED FOR ANY PART OR PARTS OF THE PROJECT TO WHICH THIS PAGE REFERS.



THIS SHEET HAS BEEN SIGNED, SEALED AND DATED ELECTRONICALLY.

DATE PREPARED
 8/2/2024

ROUTE	STATE
60	MO
DISTRICT	SHEET NO.
SW	188
COUNTY	
WEBSTER	
JOB NO.	
J7P3425C	
CONTRACT ID.	
PROJECT NO.	
BRIDGE NO.	

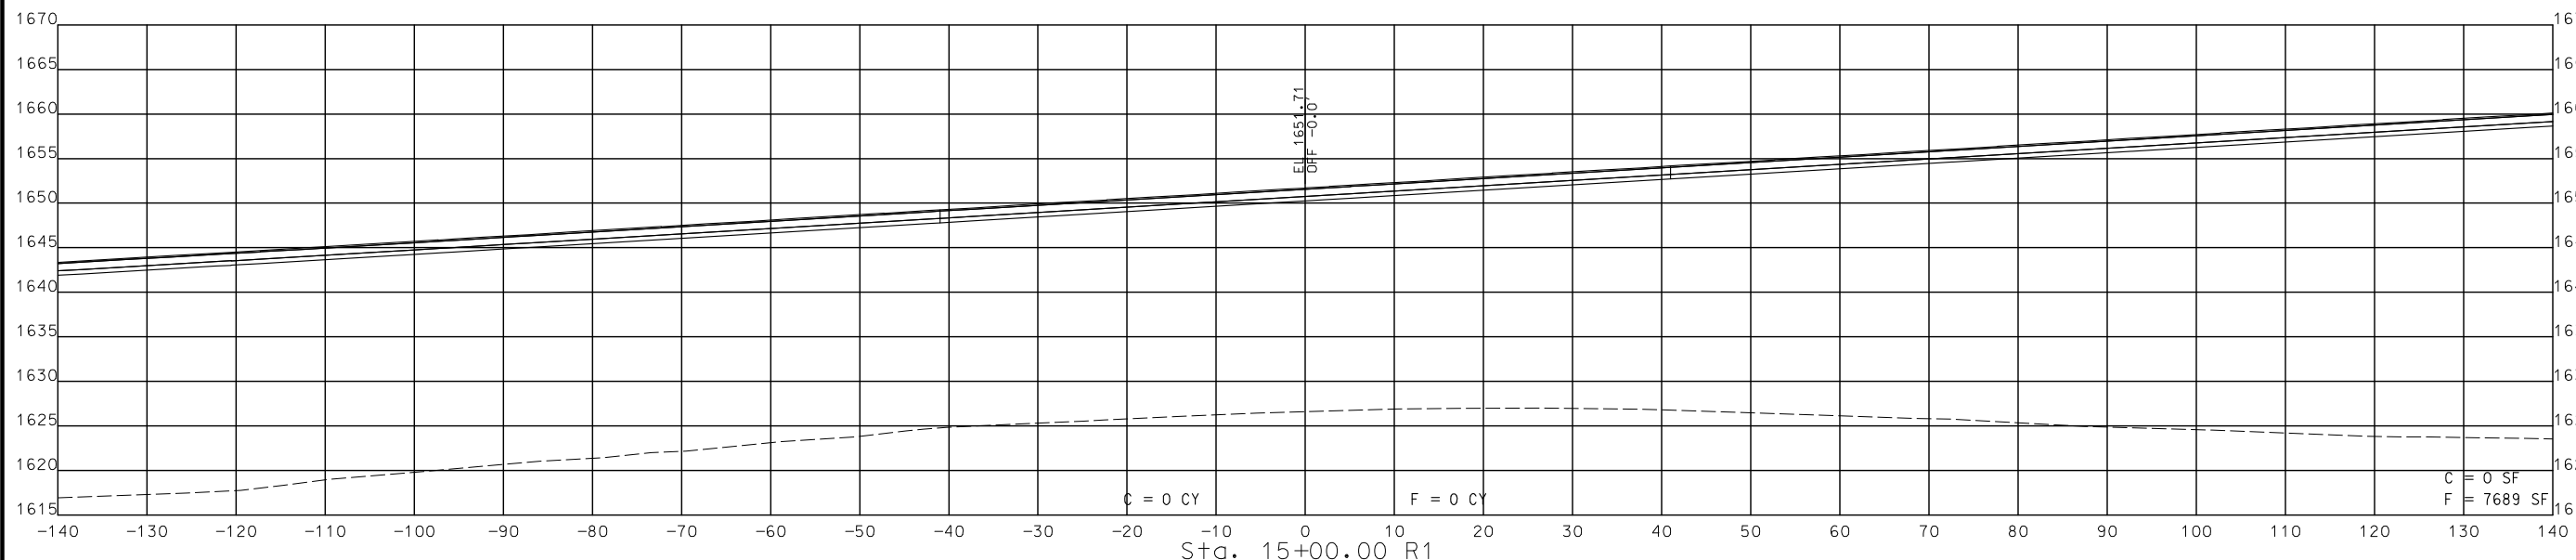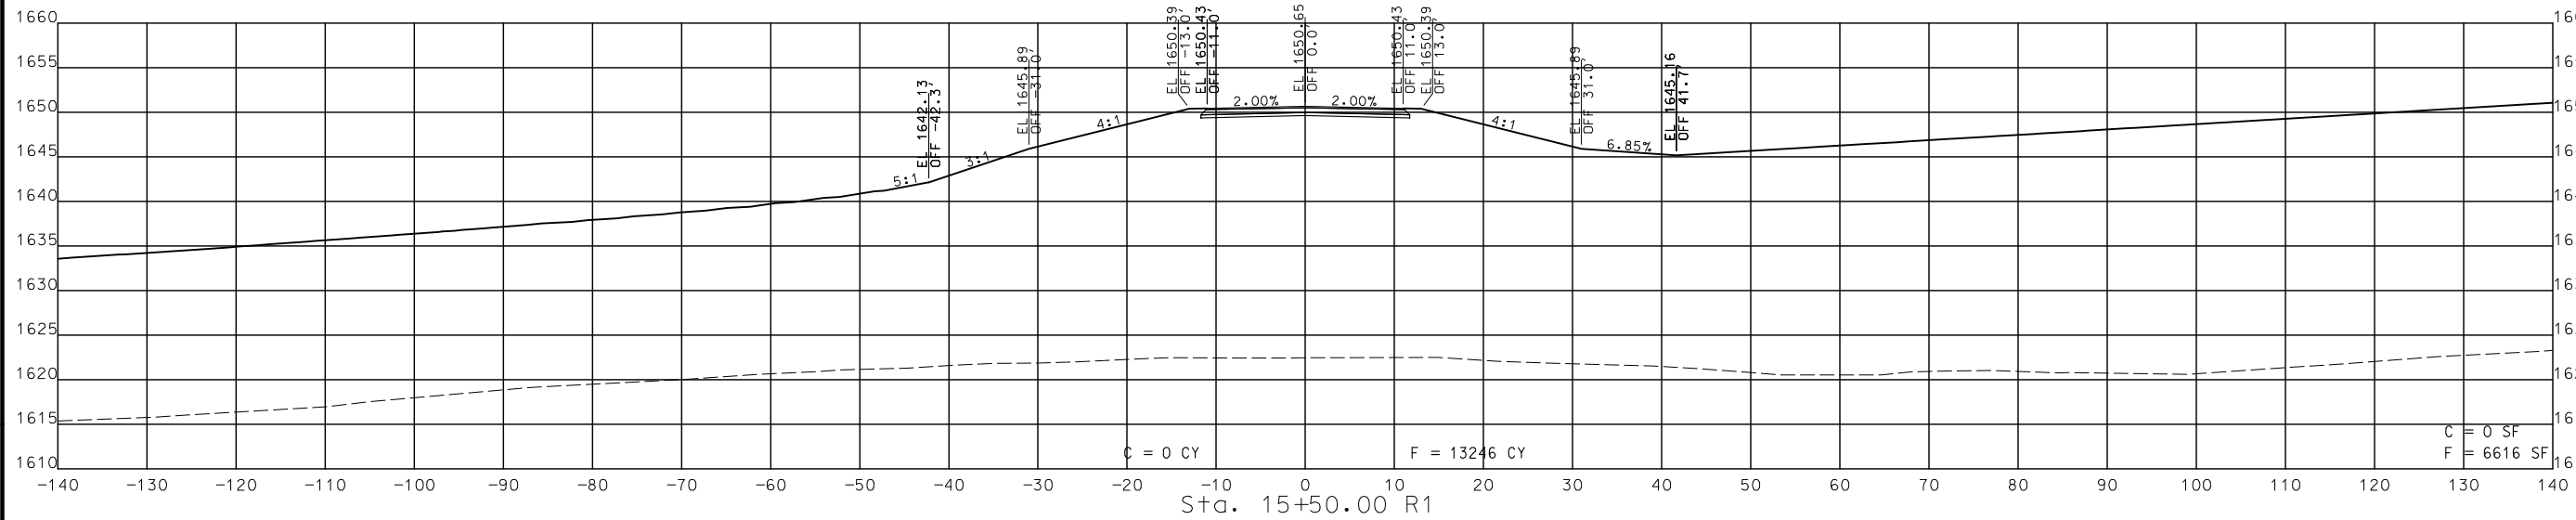

STA. 15+00.00 R1 TO STA. 15+50.00 R1

CROSS SECTIONS
 NORTH OUTER ROAD

DATE	DESCRIPTION

MISSOURI HIGHWAYS AND TRANSPORTATION COMMISSION

105 WEST CAPITOL
 JEFFERSON CITY, MO 65102
 1-888-ASK-MODOT (1-888-278-6636)

CMT
 © Copyright CMT, Inc.
 CRAWFORD, MURPHY & TILLY, INC.
 655 WINDALE STREET
 SPRINGFIELD, MO 65807 (417) 869-6009
 ENGINEERING CORPORATION - 000631

IF A SEAL IS PRESENT ON THIS SHEET IT HAS BEEN ELECTRONICALLY SEALED AND DATED. REV.

DISCLAIMER
 THE PROFESSIONAL WHOSE SIGNATURE AND PERSONAL SEAL APPEAR HEREON ASSUMES RESPONSIBILITY ONLY FOR WHAT APPEARS ON THIS PAGE, AND DISCLAIMS (PURSUANT TO SECTION 327.411 RSMO) SPECIFICATIONS, ESTIMATES, REPORTS, OR OTHER DOCUMENTS OR INSTRUMENTS NOT SEALED BY THE UNDERSIGNED PROFESSIONAL RELATING TO OR INTENDED TO BE USED FOR ANY PART OR PARTS OF THE PROJECT TO WHICH THIS PAGE REFERS.






THIS SHEET HAS BEEN SIGNED, SEALED AND DATED ELECTRONICALLY.

DATE PREPARED
 8/2/2024

ROUTE 60 STATE MO
 DISTRICT SW SHEET NO. 189

COUNTY WEBSTER
 JOB NO. J7P3425C
 CONTRACT ID.

PROJECT NO.
 BRIDGE NO.

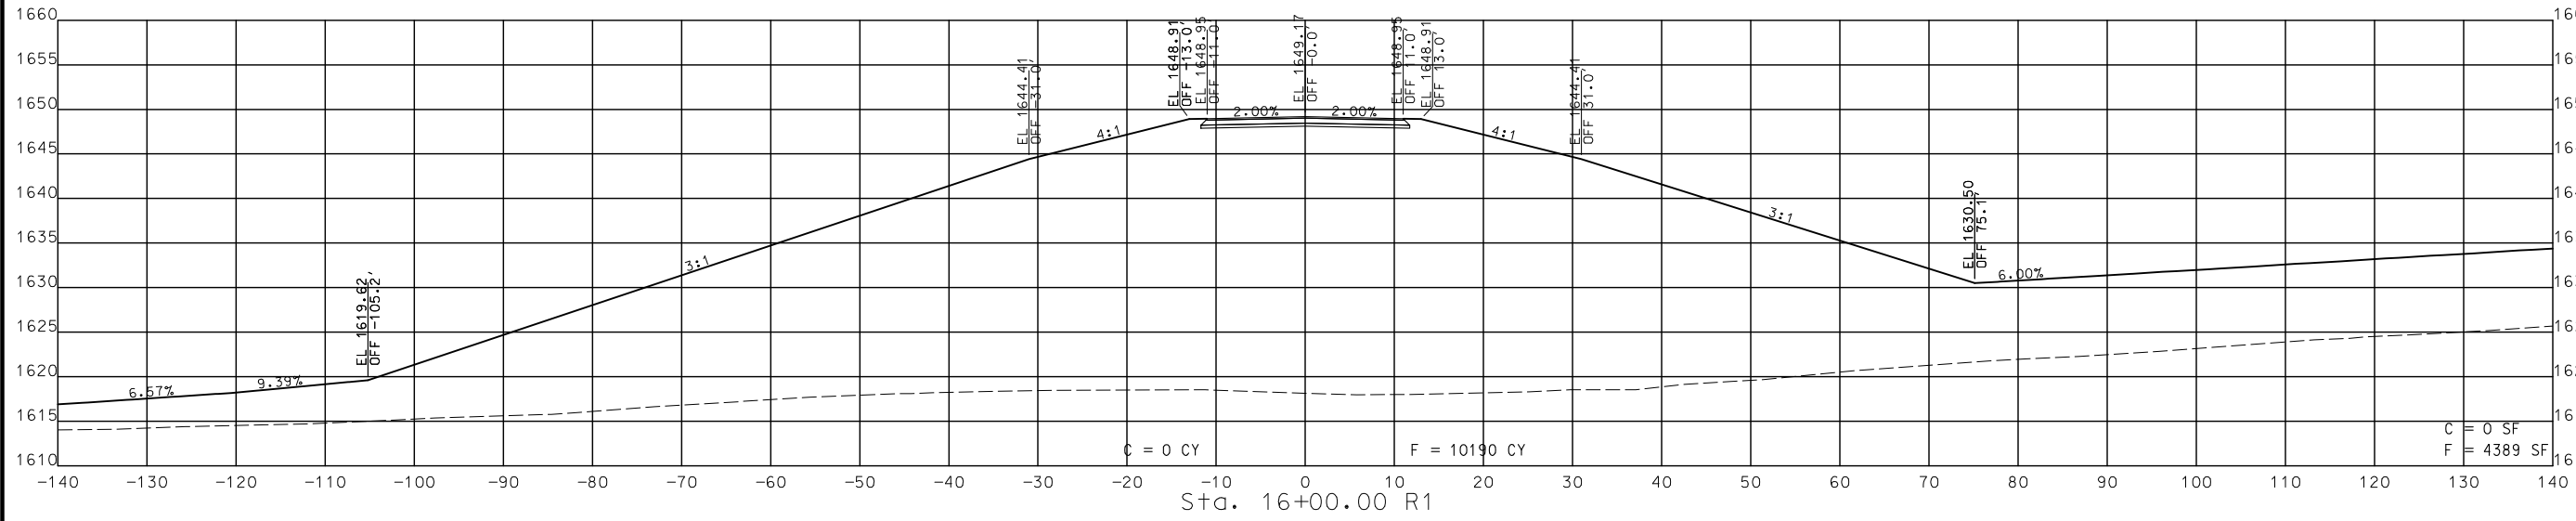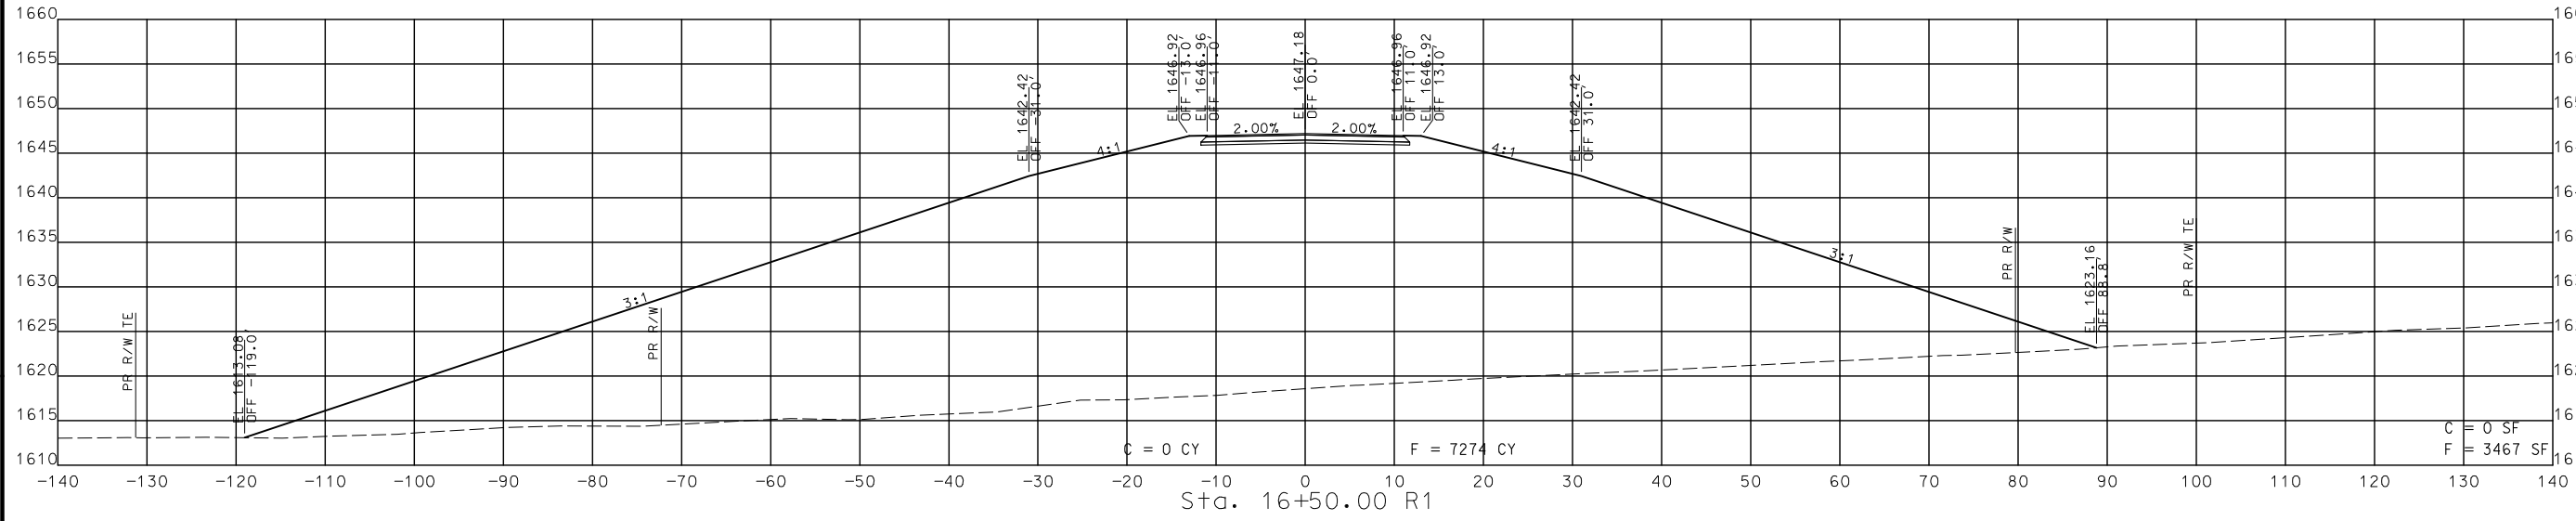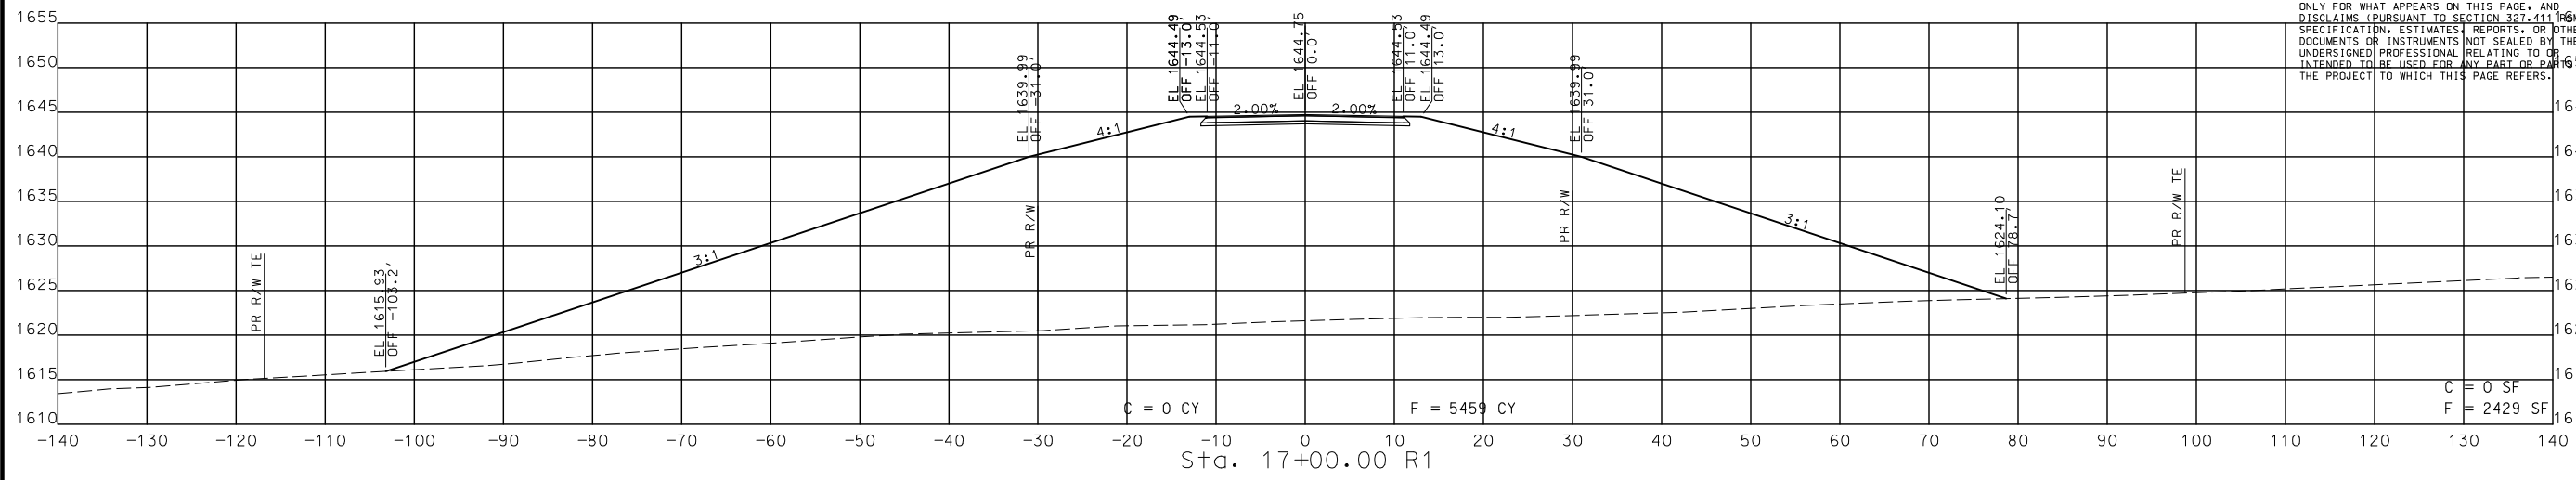

STA. 16+00.00 R1 TO STA. 17+00.00 R1


CROSS SECTIONS
 NORTH OUTER ROAD

DATE	DESCRIPTION

MISSOURI HIGHWAYS AND TRANSPORTATION COMMISSION
 MoDOT
 105 WEST CAPITOL
 JEFFERSON CITY, MO 65102
 1-888-ASK-MODOT (1-888-278-6636)

CMT
 © Copyright CMT, Inc.
 CRAWFORD, MURPHY & TILLY, INC.
 651 WEST END AVE. STE. 101
 SPRINGFIELD, MO 65807 (417) 869-6009
 ENGINEERING CORPORATION - 000631

DISCLAIMER
 THE PROFESSIONAL WHOSE SIGNATURE AND PERSONAL SEAL APPEAR HEREON ASSUMES RESPONSIBILITY ONLY FOR WHAT APPEARS ON THIS PAGE, AND DISCLAIMS (PURSUANT TO SECTION 327.411 RSMO) SPECIFICATION, ESTIMATES, REPORTS, OR OTHER DOCUMENTS OR INSTRUMENTS NOT SEALED BY THE UNDERSIGNED PROFESSIONAL RELATING TO OR INTENDED TO BE USED FOR ANY PART OR PARTS OF THE PROJECT TO WHICH THIS PAGE REFERS.

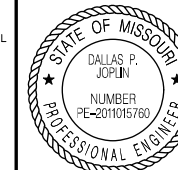

THIS SHEET HAS BEEN SIGNED, SEALED AND DATED ELECTRONICALLY.

DATE PREPARED
 8/2/2024

ROUTE 60 STATE MO

DISTRICT SW SHEET NO. 190

COUNTY WEBSTER

JOB NO. J7P3425C

CONTRACT ID.

PROJECT NO.

BRIDGE NO.

DATE	DESCRIPTION




MISSOURI HIGHWAYS AND TRANSPORTATION COMMISSION
 105 WEST CAPITOL
 JEFFERSON CITY, MO 65102
 1-888-ASK-MODOT (1-888-278-6636)



CMT
 © Copyright CMT, Inc.
 CRAWFORD, MURPHY & TILLY, INC.
 651 WEST END AVE., SUITE 101
 SPRINGFIELD, MO 65807 (417) 869-6009
 ENGINEERING CORPORATION - 000631

IF A SEAL IS PRESENT ON THIS SHEET IT HAS BEEN ELECTRONICALLY SEALED AND DATED.

REV.

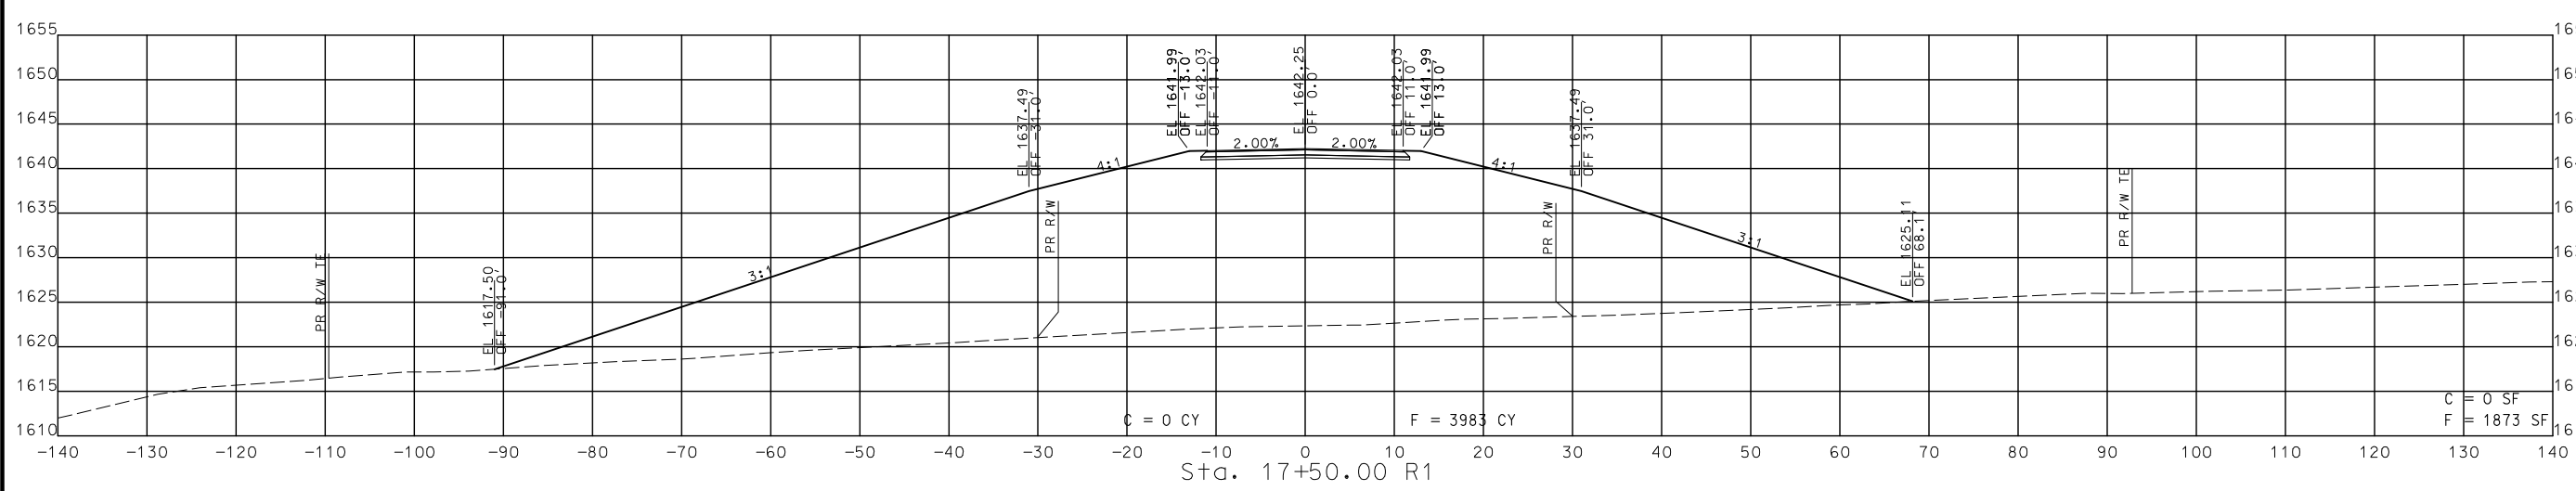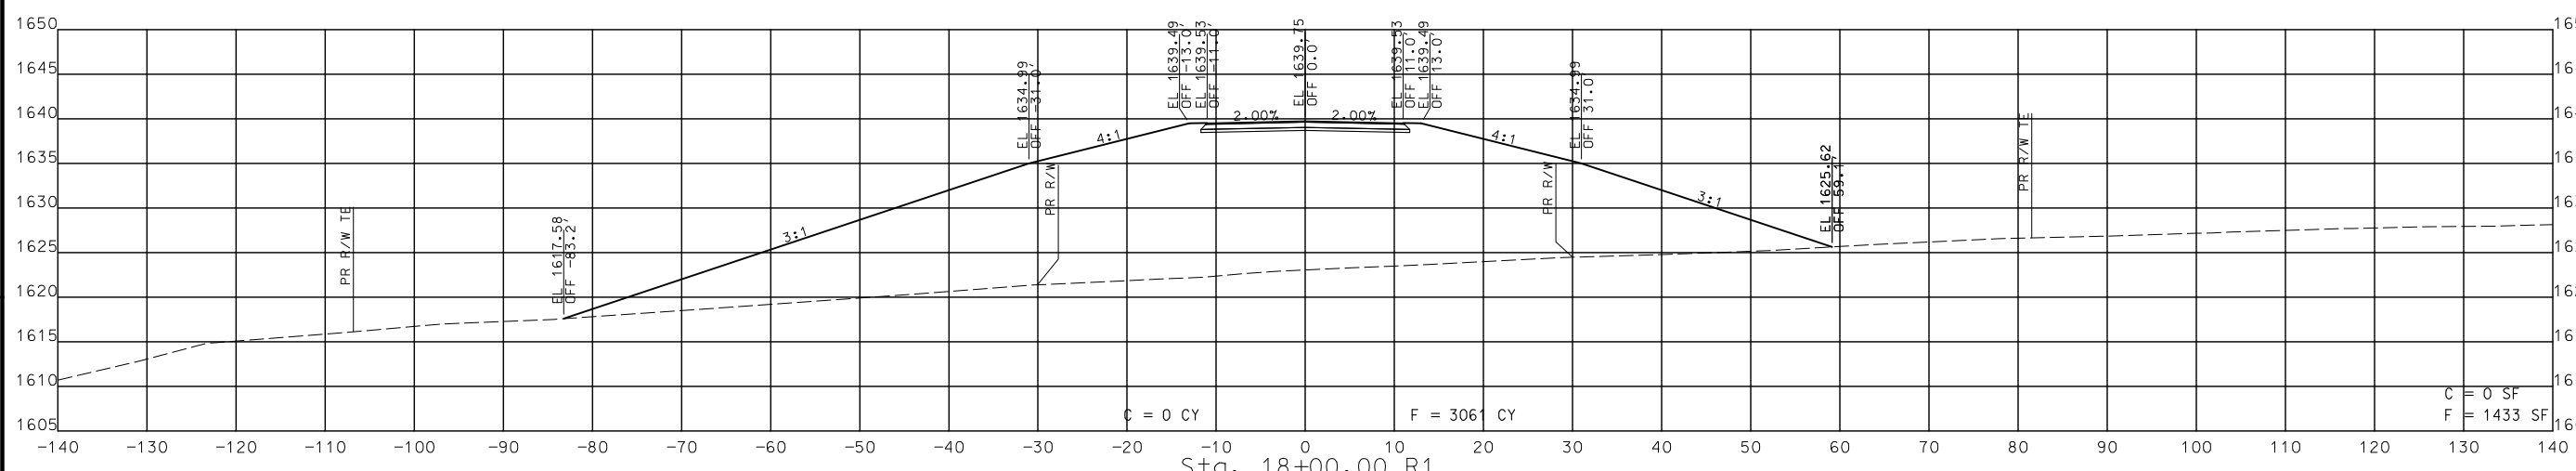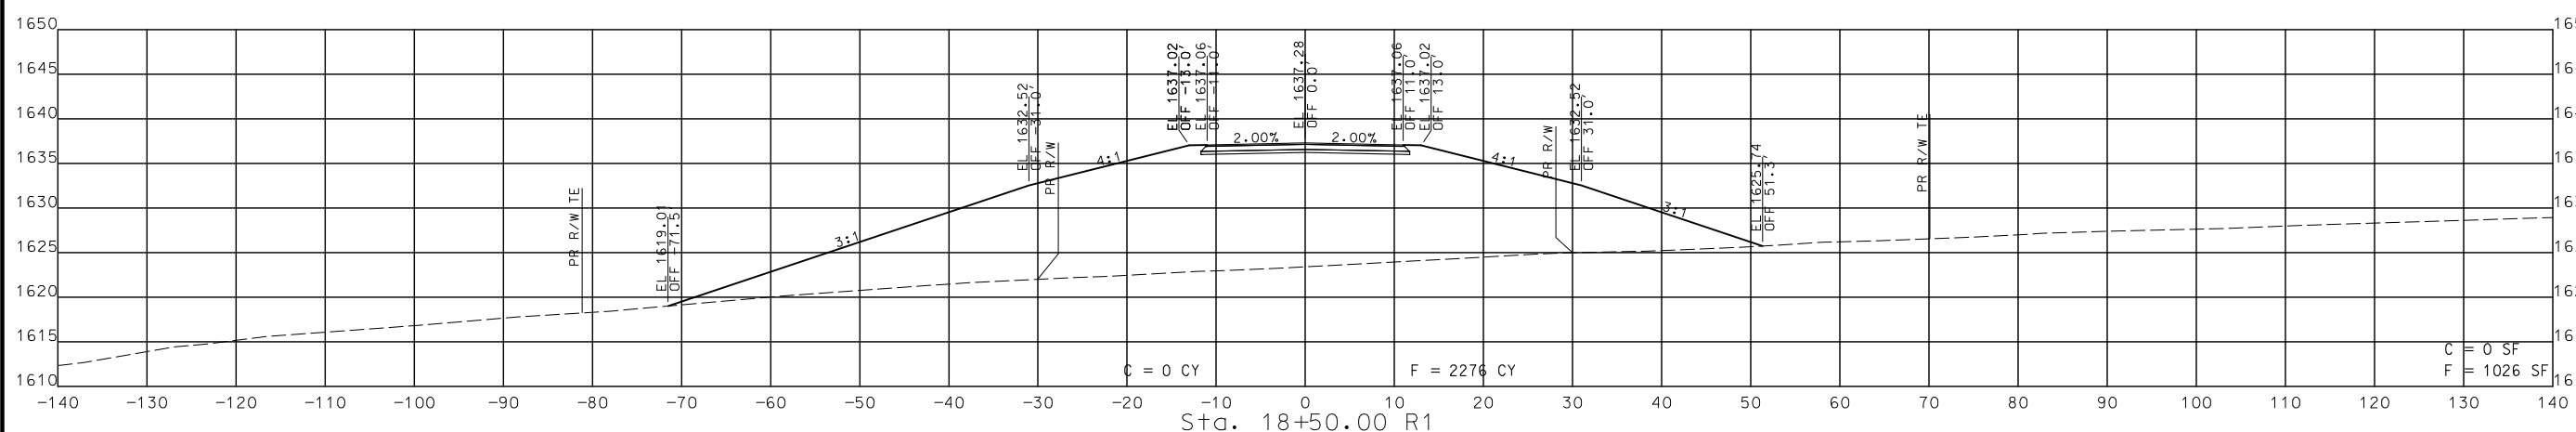

STA. 17+50.00 R1 TO STA. 18+50.00 R1

**CROSS SECTIONS
 NORTH OUTER ROAD**

DISCLAIMER
 THE PROFESSIONAL WHOSE SIGNATURE AND PERSONAL SEAL APPEAR HEREON ASSUMES RESPONSIBILITY ONLY FOR WHAT APPEARS ON THIS PAGE, AND DISCLAIMS (PURSUANT TO SECTION 327.411 RSMO) SPECIFICATION, ESTIMATES, REPORTS, OR OTHER DOCUMENTS OR INSTRUMENTS NOT SEALED BY THE UNDERSIGNED PROFESSIONAL RELATING TO OR INTENDED TO BE USED FOR ANY PART OR PARTS OF THE PROJECT TO WHICH THIS PAGE REFERS.



THIS SHEET HAS BEEN SIGNED, SEALED AND DATED ELECTRONICALLY.

DATE PREPARED
 8/2/2024

ROUTE 60 STATE MO

DISTRICT SW SHEET NO. 191

COUNTY WEBSTER

JOB NO. J7P3425C

CONTRACT ID.

PROJECT NO.

BRIDGE NO.




DESCRIPTION	DATE

MISSOURI HIGHWAYS AND TRANSPORTATION COMMISSION

 105 WEST CAPITOL
 JEFFERSON CITY, MO 65102
 1-888-ASK-MODOT (1-888-275-6636)

© Copyright CMT, Inc.
 CRAWFORD, MURPHY & TILLY, INC.
 651 WEST END AVE. STE. 111
 SPRINGFIELD, MO 65807 (417) 869-6009
 ENGINEERING CORPORATION - 000631


IF A SEAL IS PRESENT ON THIS SHEET IT HAS BEEN ELECTRONICALLY SEALED AND DATED. REV.

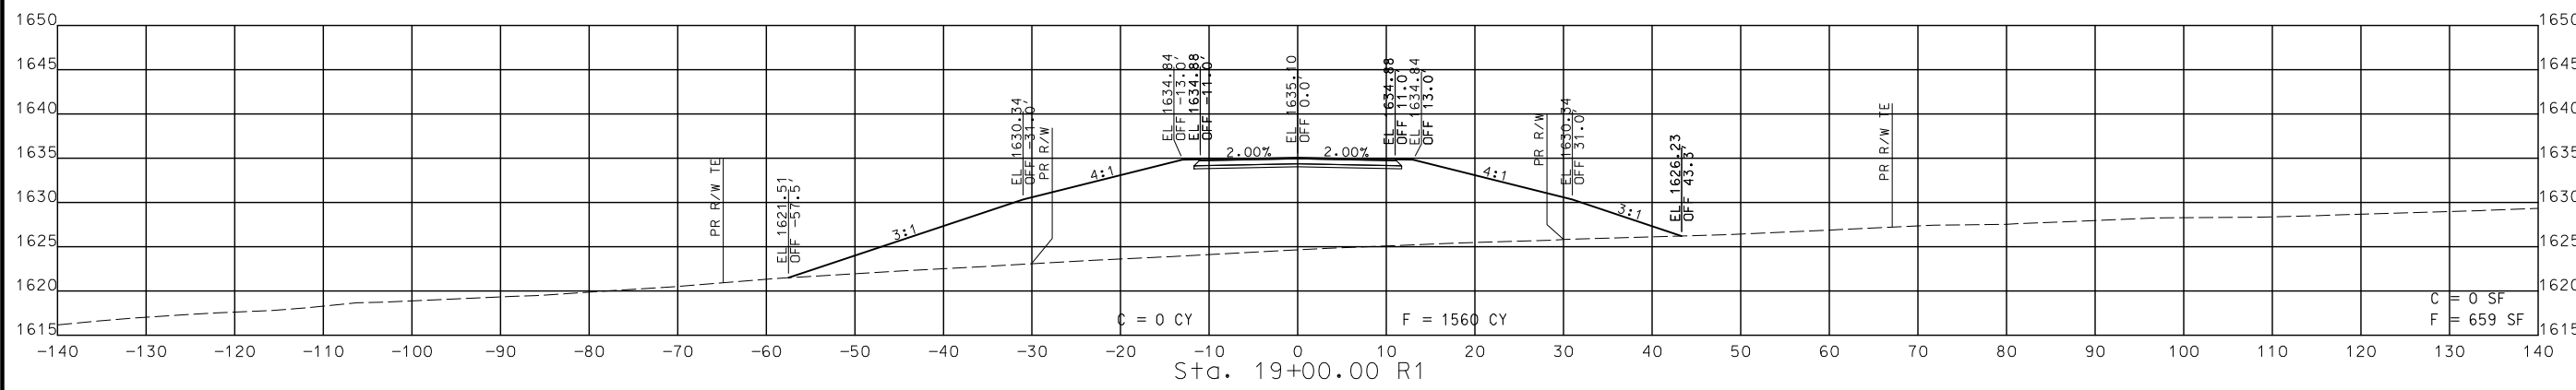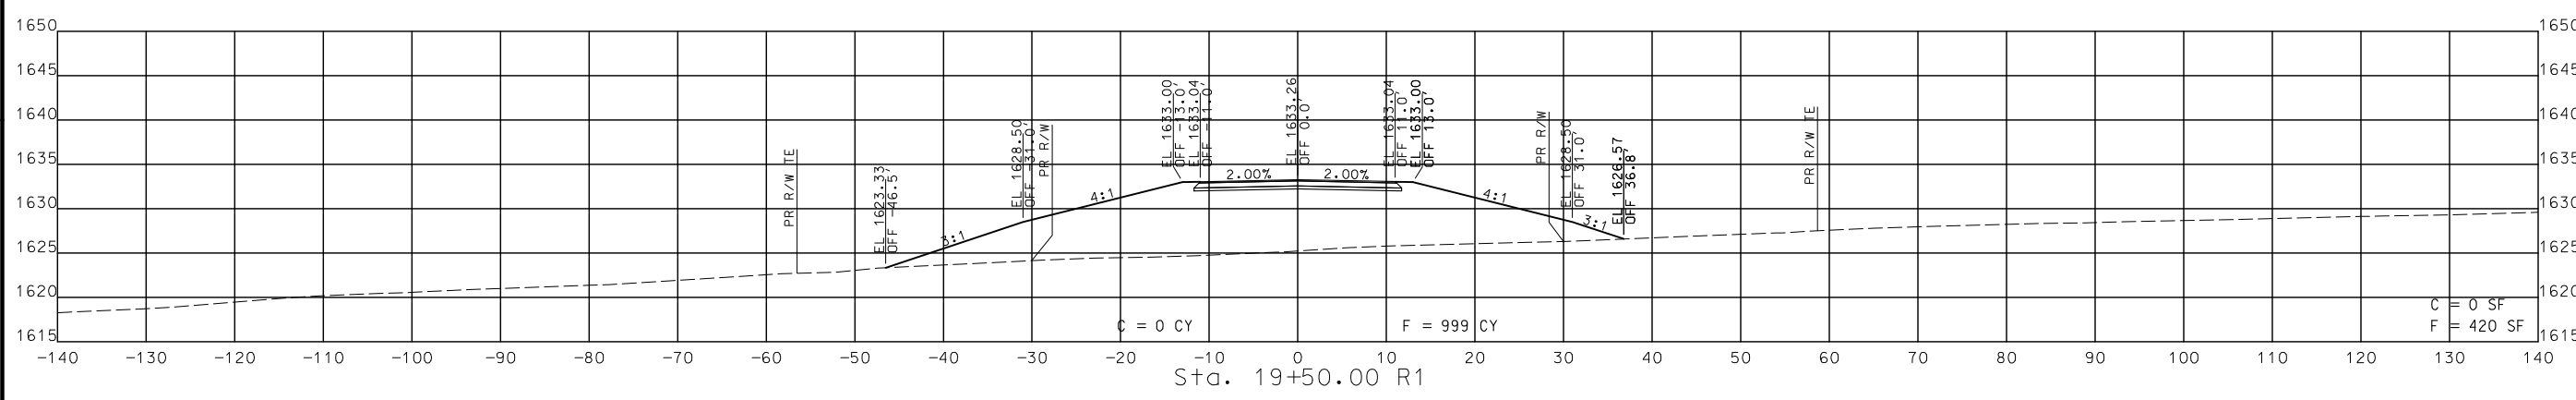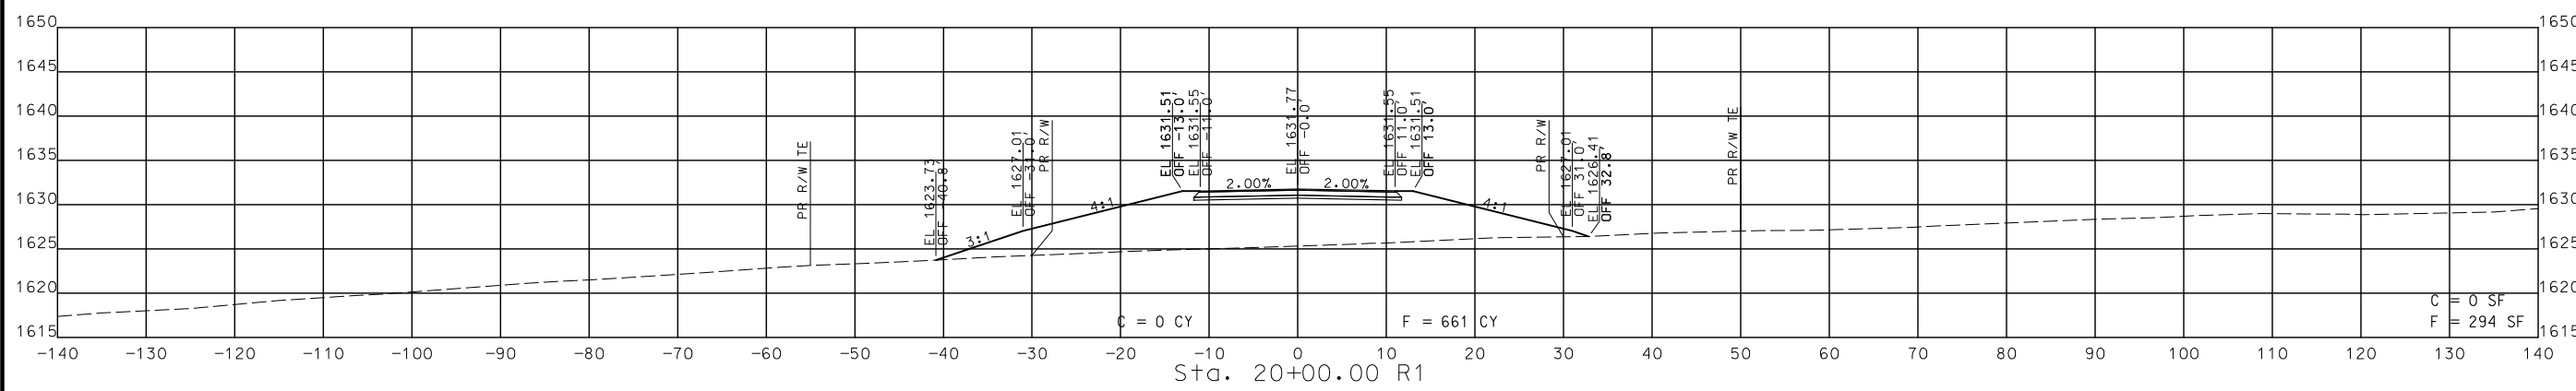

STA. 19+00.00 R1 TO STA. 20+00.00 R1

CROSS SECTIONS
 NORTH OUTER ROAD

DISCLAIMER
 THE PROFESSIONAL WHOSE SIGNATURE AND PERSONAL SEAL APPEAR HEREON ASSUMES RESPONSIBILITY ONLY FOR WHAT APPEARS ON THIS PAGE, AND DISCLAIMS (PURSUANT TO SECTION 327.411 RSMO) SPECIFICATION, ESTIMATES, REPORTS, OR OTHER DOCUMENTS OR INSTRUMENTS NOT SEALED BY THE UNDERSIGNED PROFESSIONAL RELATING TO OR INTENDED TO BE USED FOR ANY PART OR PARTS OF THE PROJECT TO WHICH THIS PAGE REFERS.

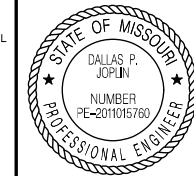

THIS SHEET HAS BEEN SIGNED, SEALED AND DATED ELECTRONICALLY.

DATE PREPARED
8/2/2024

ROUTE STATE
60 MO

DISTRICT SHEET NO.
SW 192

COUNTY
WEBSTER

JOB NO.
J7P3425C

CONTRACT ID.

PROJECT NO.

BRIDGE NO.

DESCRIPTION

DATE

MISSOURI HIGHWAYS AND TRANSPORTATION COMMISSION

105 WEST CAPITOL JEFFERSON CITY, MO 65102




1-888-ASK-MODOT (1-888-275-6636)

CMT

© Copyright CMT, Inc.
 CRAWFORD, MURPHY & TILLY, INC.
 651 WEST END AVE, SUITE 101
 SPRINGFIELD, MO 65807 (417) 869-6009
 ENGINEERING CORPORATION - 000631


STA. 20+50.00 R1 TO STA. 21+50.00 R1

CROSS SECTIONS
 NORTH OUTER ROAD

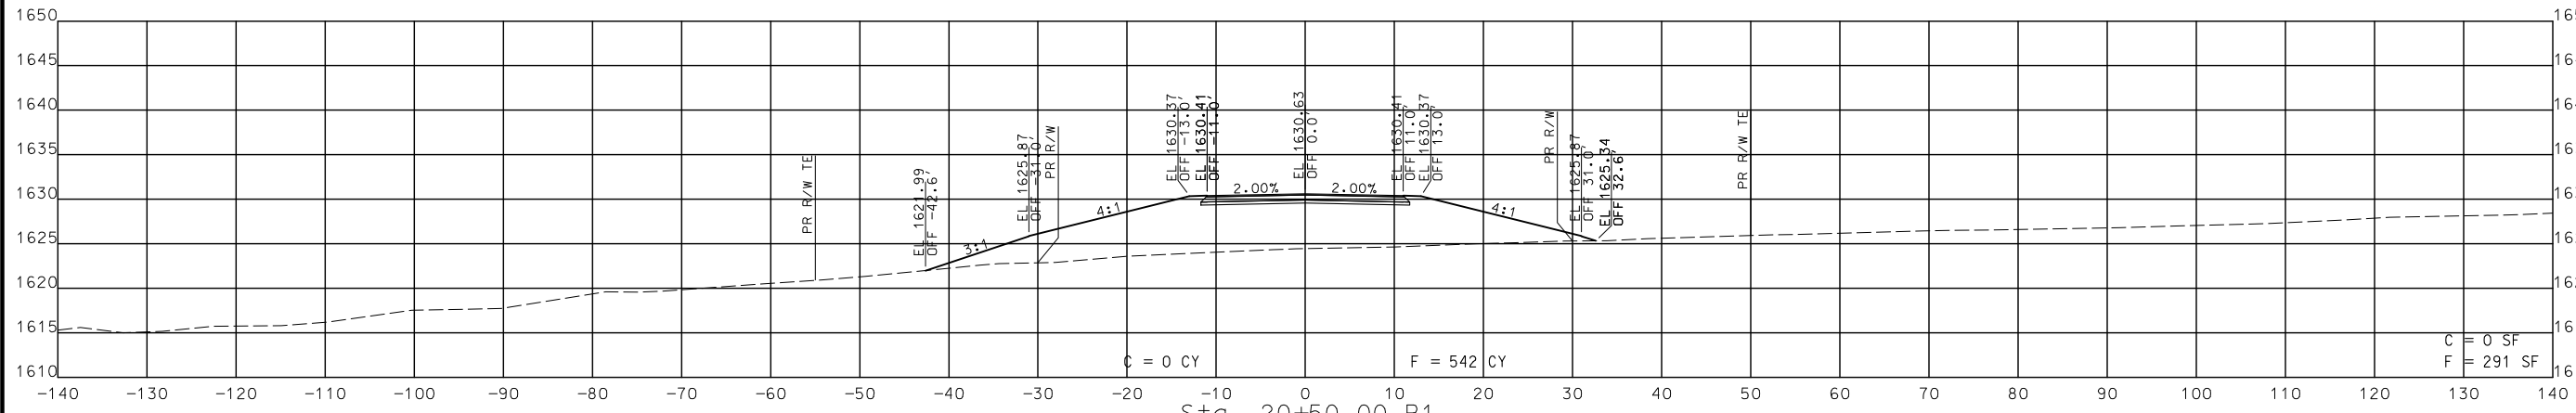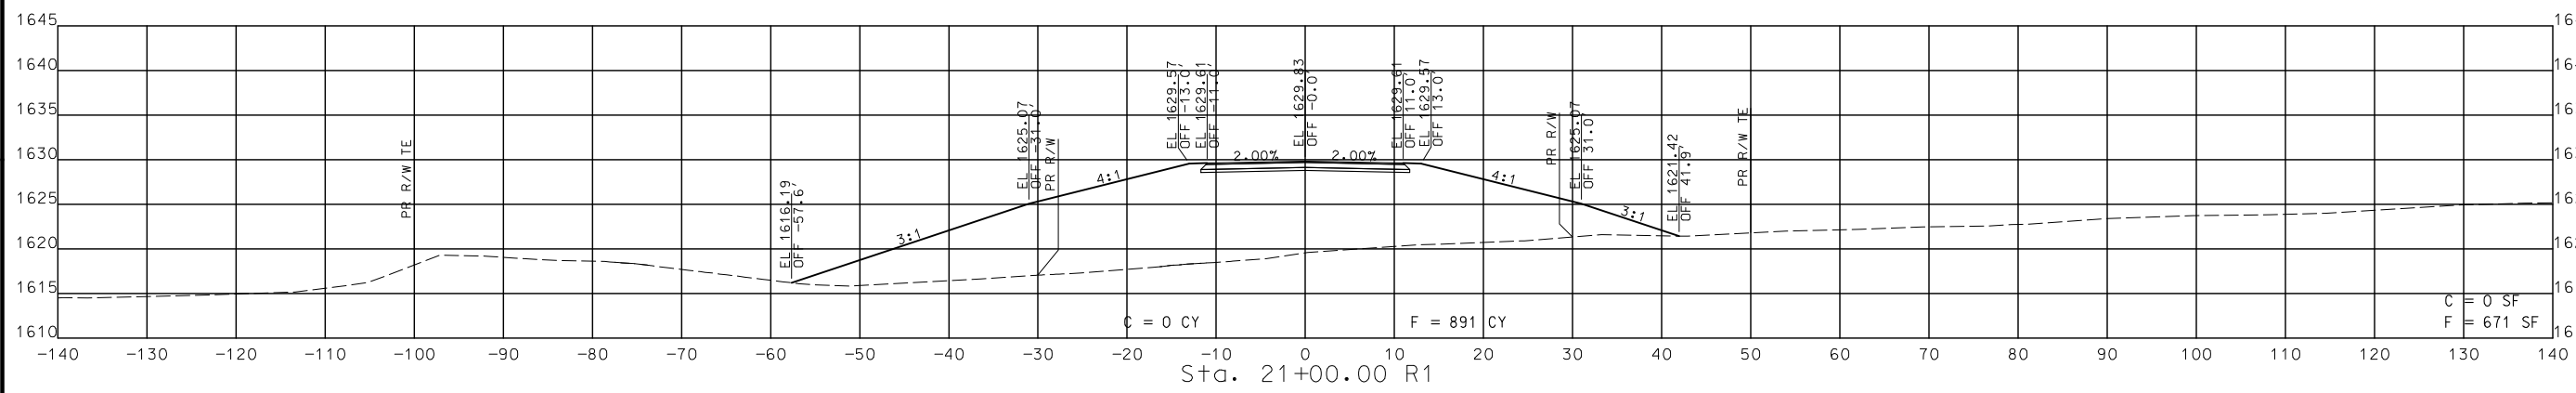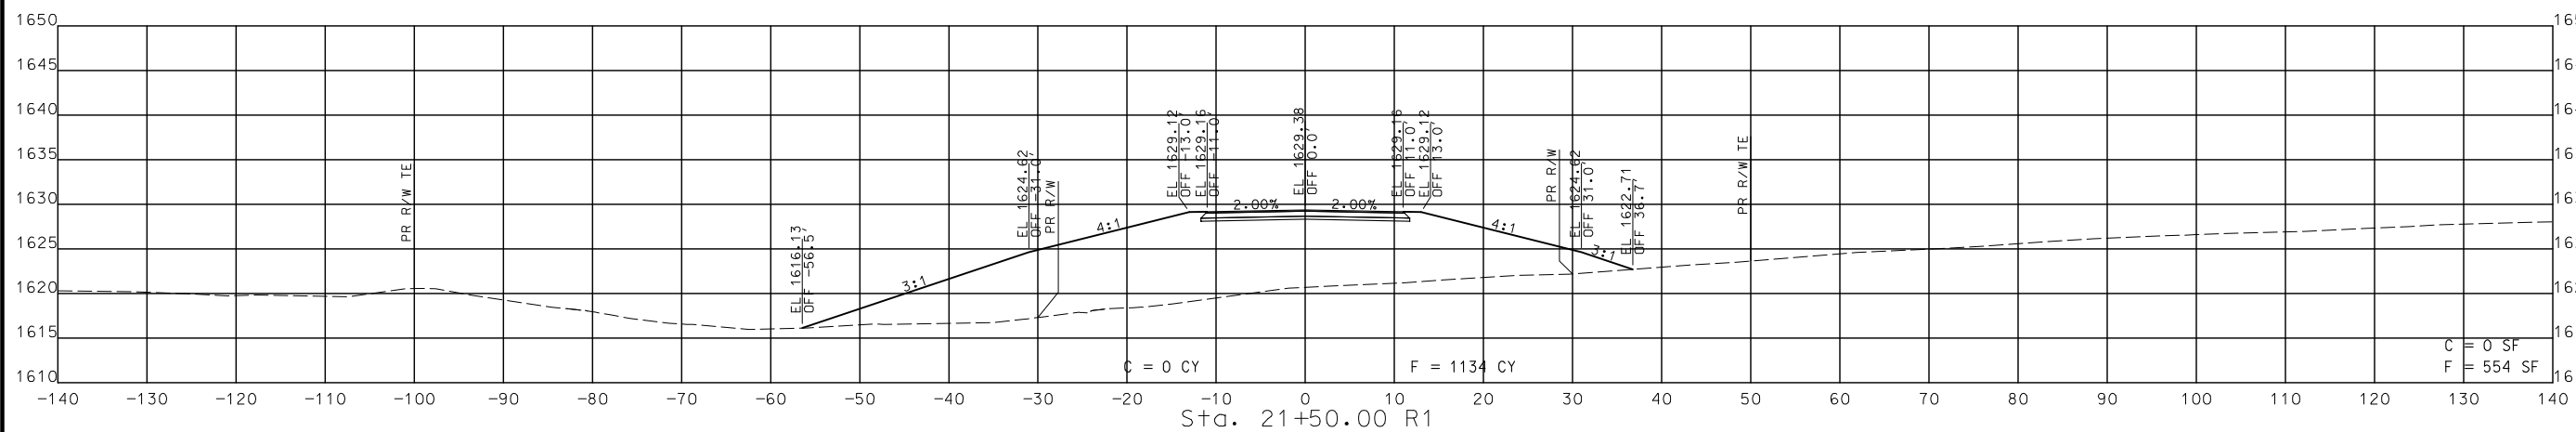

IF A SEAL IS PRESENT ON THIS SHEET IT HAS BEEN ELECTRONICALLY SEALED AND DATED.

DISCLAIMER
THE PROFESSIONAL WHOSE SIGNATURE AND PERSONAL SEAL APPEAR HEREON ASSUMES RESPONSIBILITY ONLY FOR WHAT APPEARS ON THIS PAGE, AND DISCLAIMS (PURSUANT TO SECTION 327.411 RSMO) SPECIFICATIONS, ESTIMATES, REPORTS, OR OTHER DOCUMENTS OR INSTRUMENTS NOT SEALED BY THE UNDERSIGNED PROFESSIONAL RELATING TO OR INTENDED TO BE USED FOR ANY PART OR PARTS OF THE PROJECT TO WHICH THIS PAGE REFERS.

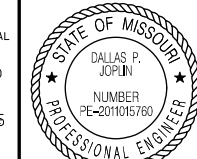

THIS SHEET HAS BEEN SIGNED, SEALED AND DATED ELECTRONICALLY.

DATE PREPARED
8/2/2024

ROUTE
60 MO
DISTRICT SW SHEET NO. 193

COUNTY
WEBSTER

JOB NO.
J7P3425C

CONTRACT ID.

PROJECT NO.

BRIDGE NO.





DATE	DESCRIPTION

MISSOURI HIGHWAYS AND TRANSPORTATION COMMISSION



105 WEST CAPITOL JEFFERSON CITY, MO 65102
1-888-ASK-MODOT (1-888-275-6636)

CMT
© Copyright CMT, Inc.
CRAWFORD, MURPHY & TILLY, INC.
651 N. LINDALE STREET
SPRINGFIELD, MO 65807 (417) 869-6009
ENGINEERING CORPORATION - 000631

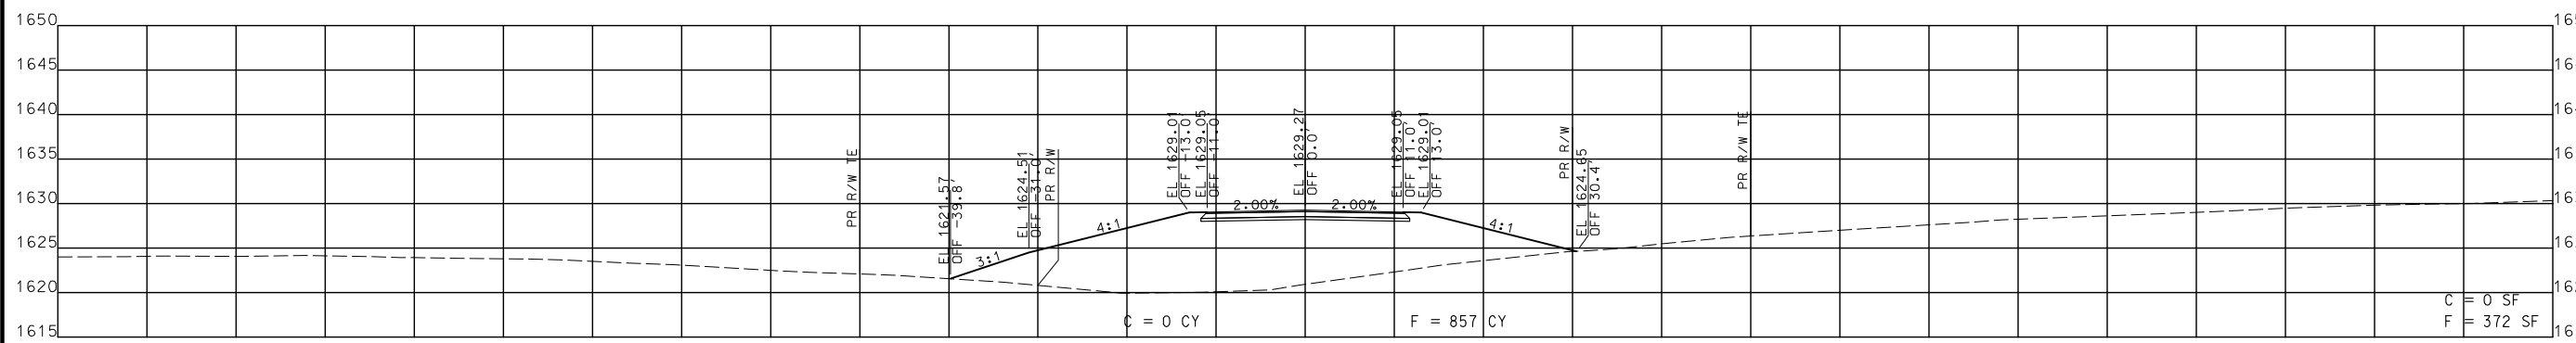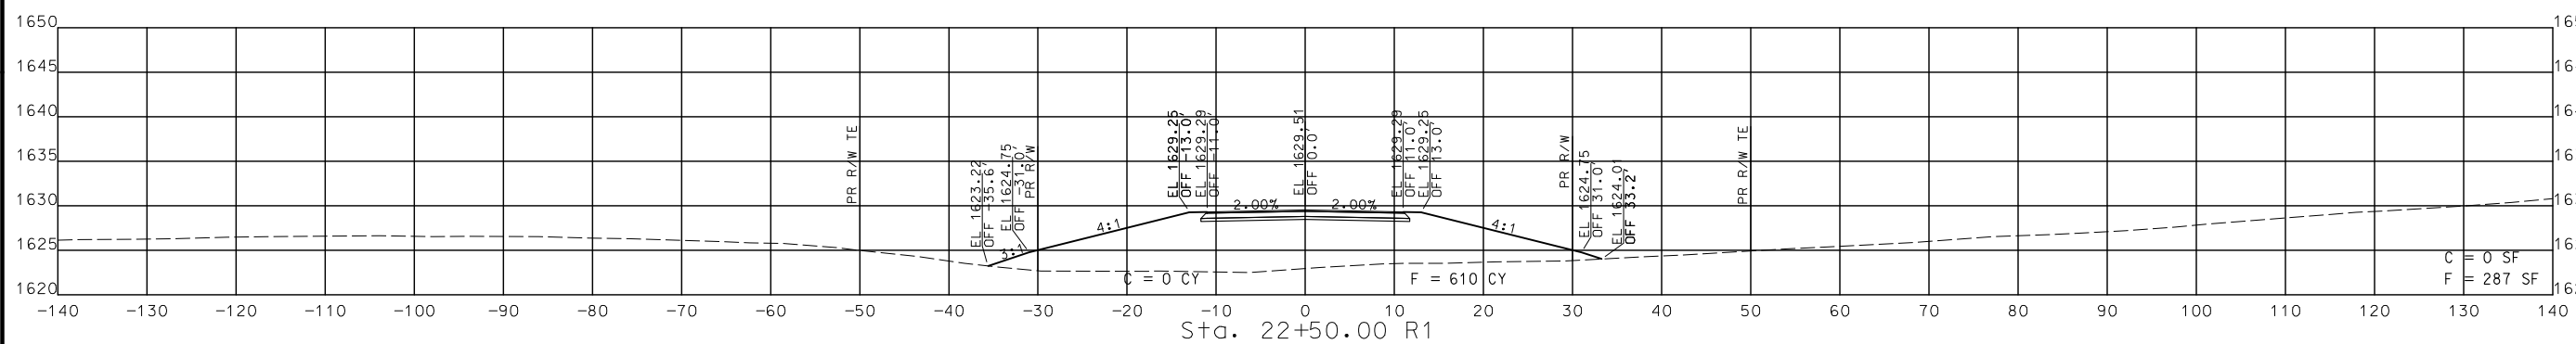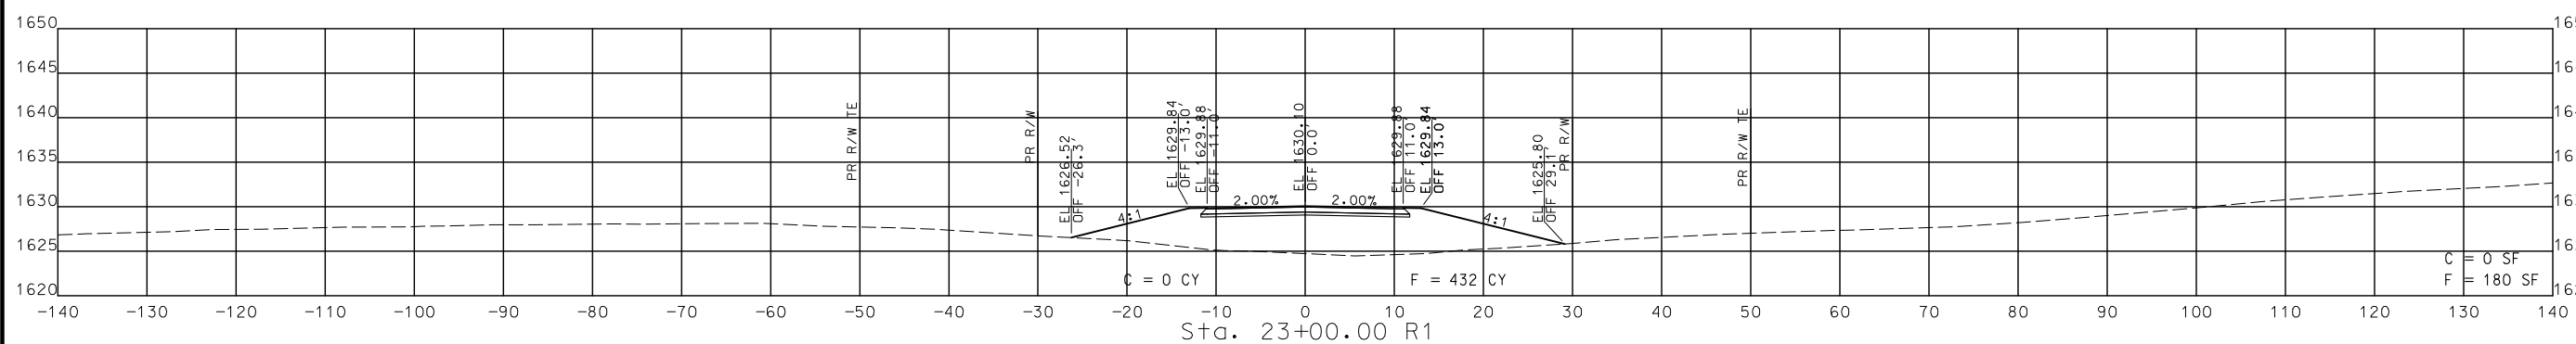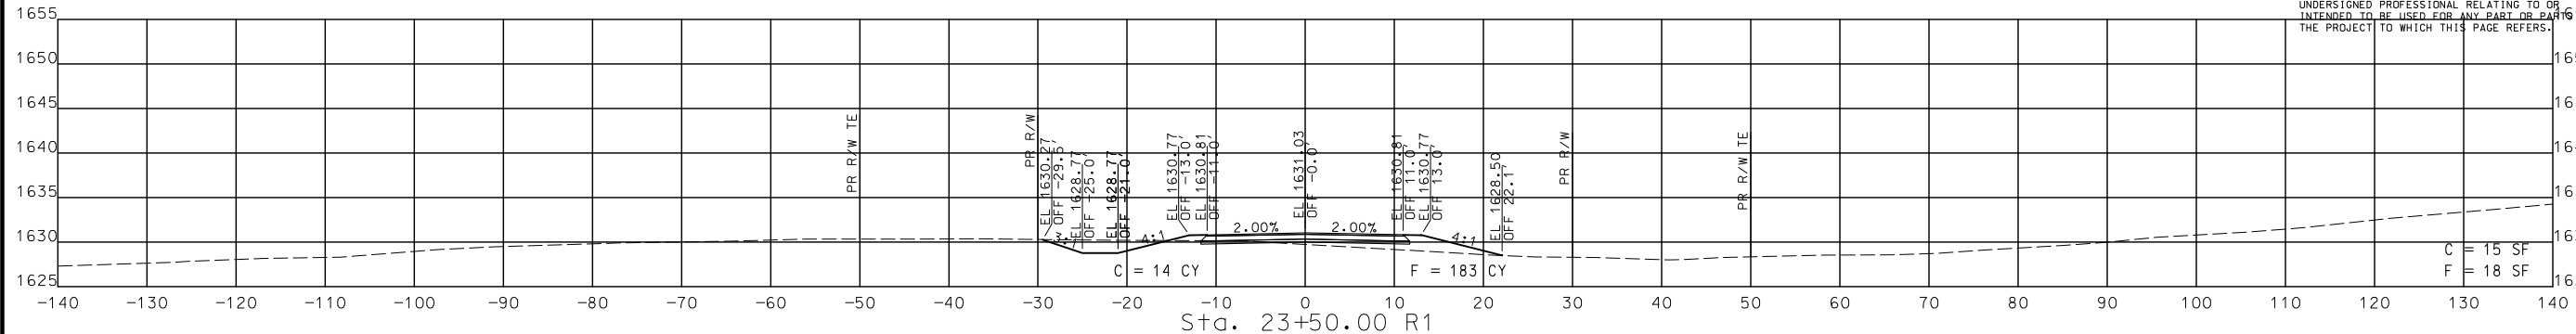


STA. 22+00.00 R1 TO STA. 23+50.00 R1

CROSS SECTIONS
NORTH OUTER ROAD




IF A SEAL IS PRESENT ON THIS SHEET IT HAS BEEN ELECTRONICALLY SEALED AND DATED. REV.

DISCLAIMER
 THE PROFESSIONAL WHOSE SIGNATURE AND PERSONAL SEAL APPEAR HEREON ASSUMES RESPONSIBILITY ONLY FOR WHAT APPEARS ON THIS PAGE, AND DISCLAIMS (PURSUANT TO SECTION 327.411 RSMO) SPECIFICATION, ESTIMATES, REPORTS, OR OTHER DOCUMENTS OR INSTRUMENTS NOT SEALED BY THE UNDERSIGNED PROFESSIONAL RELATING TO OR INTENDED TO BE USED FOR ANY PART OR PARTS OF THE PROJECT TO WHICH THIS PAGE REFERS.

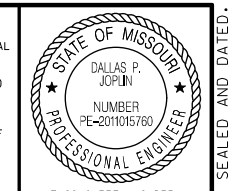

THIS SHEET HAS BEEN SIGNED, SEALED AND DATED ELECTRONICALLY.

DATE PREPARED	8/2/2024
ROUTE	60
STATE	MO
DISTRICT	SW
SHEET NO.	194
COUNTY	WEBSTER
JOB NO.	J7P3425C
CONTRACT ID.	
PROJECT NO.	
BRIDGE NO.	

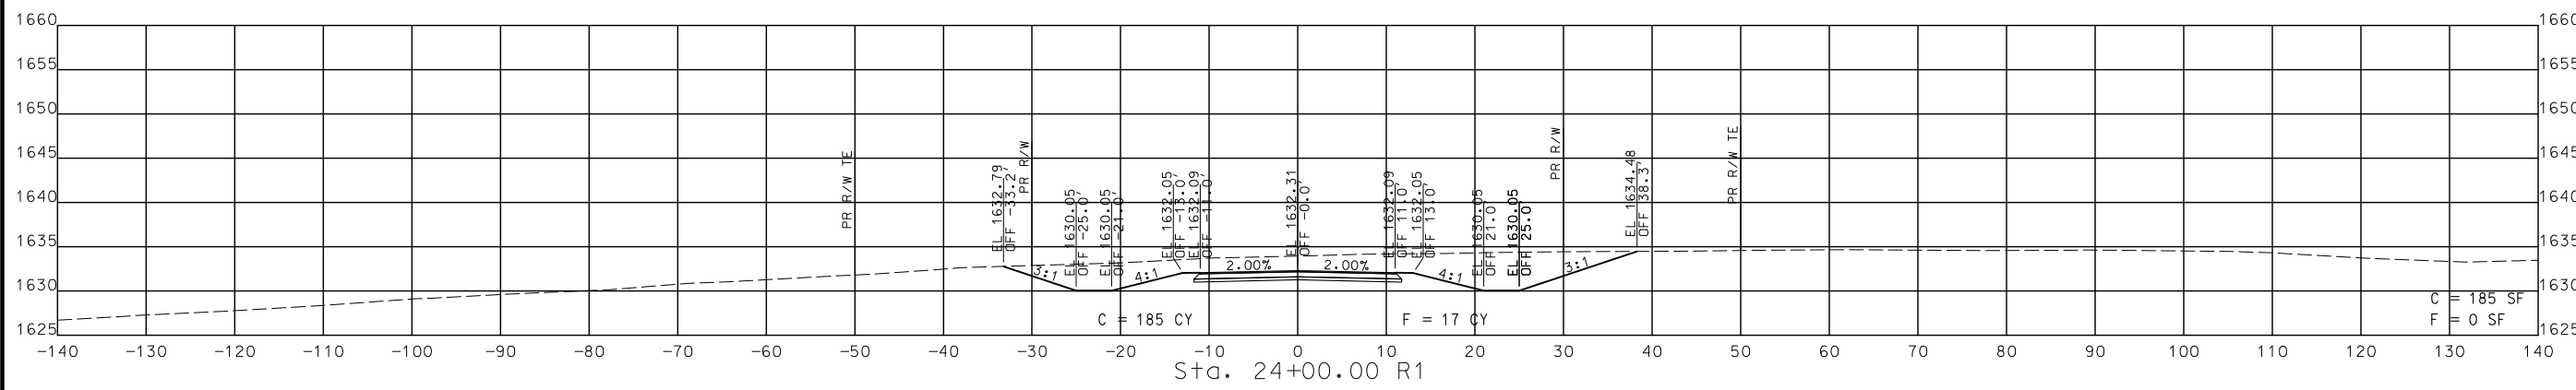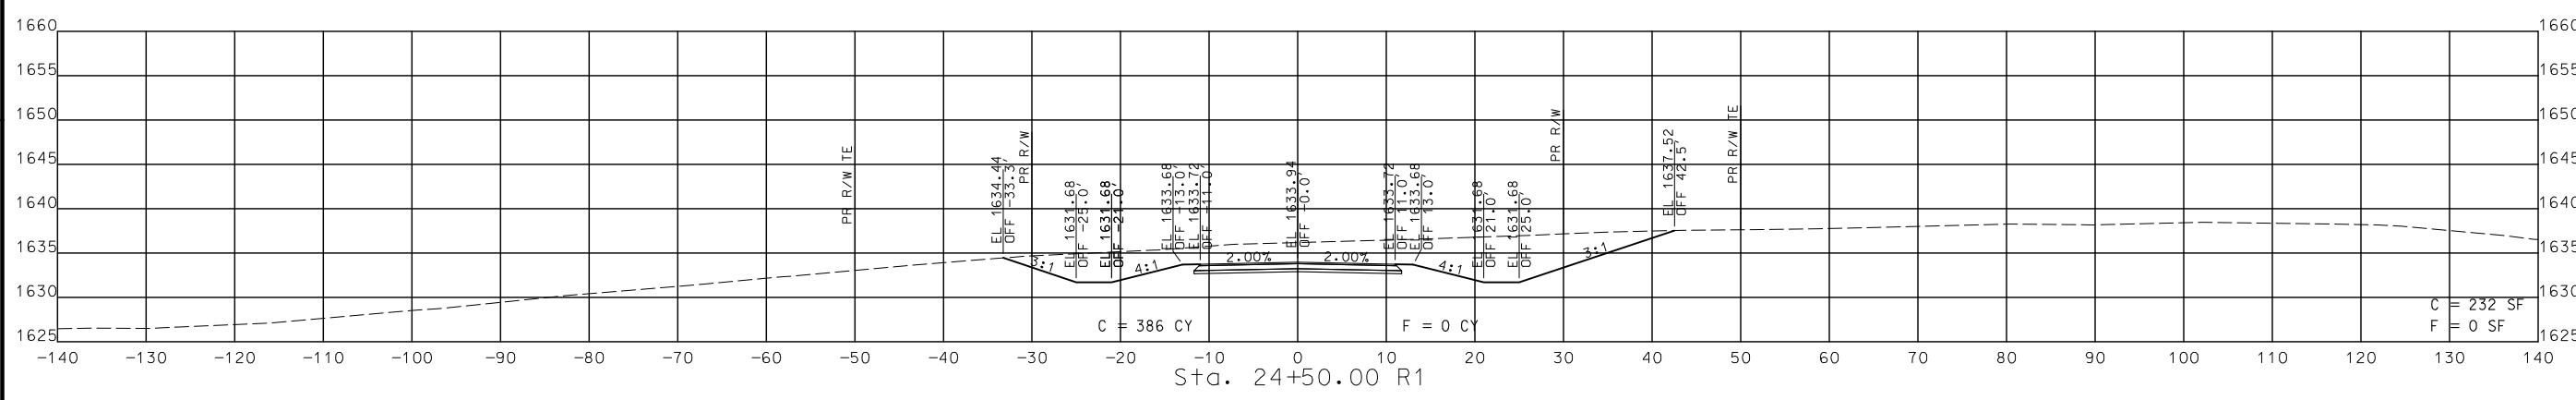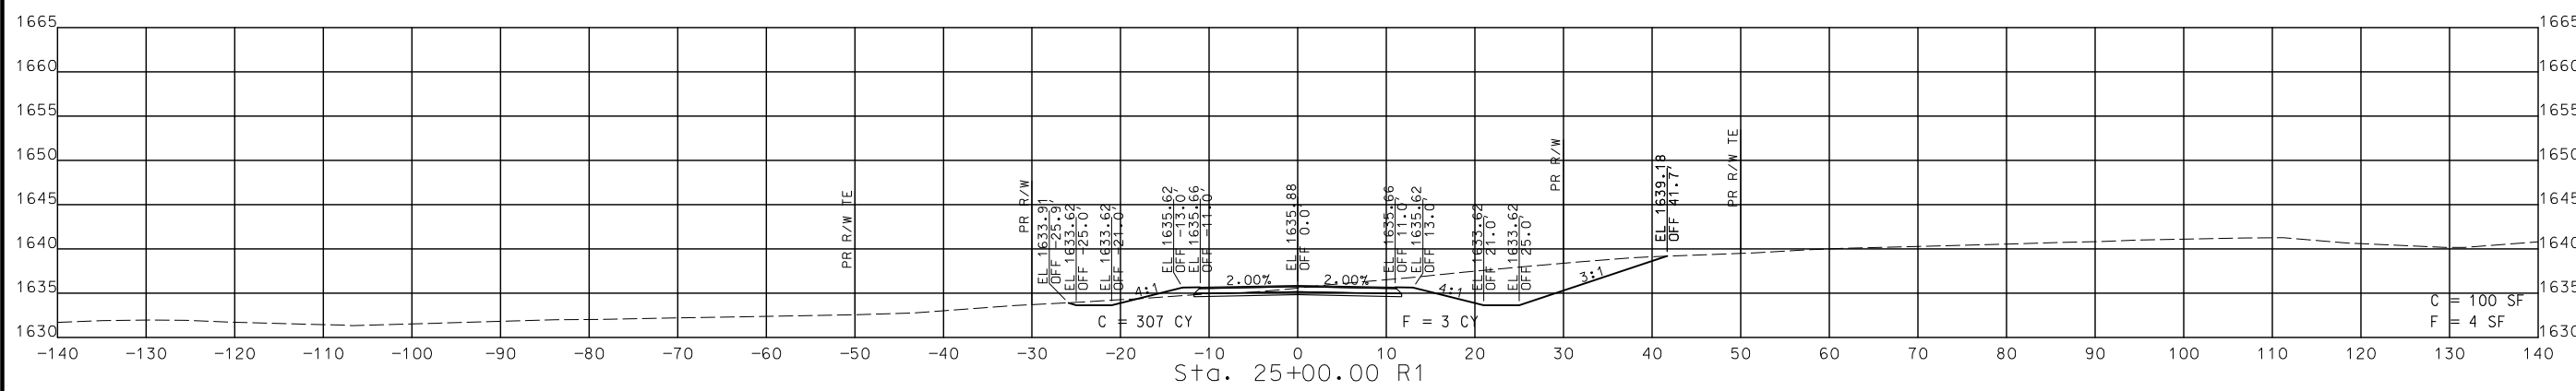

STA. 24+00.00 R1 TO STA. 25+00.00 R1

CROSS SECTIONS
 NORTH OUTER ROAD

DESCRIPTION	DATE

MISSOURI HIGHWAYS AND TRANSPORTATION COMMISSION

105 WEST CAPITOL
 JEFFERSON CITY, MO 65102
 1-888-ASK-MODOT (1-888-278-6636)

CMT

© Copyright CMT, Inc.
 CRAWFORD, MURPHY & TILLY, INC.
 651 WEST END AVE., TRIPLE T
 SPRINGFIELD, MO 65807 (417) 869-6009
 ENGINEERING CORPORATION - 000631

DISCLAIMER
 THE PROFESSIONAL WHOSE SIGNATURE AND PERSONAL SEAL APPEAR HEREON ASSUMES RESPONSIBILITY ONLY FOR WHAT APPEARS ON THIS PAGE, AND DISCLAIMS (PURSUANT TO SECTION 327.411 RSMO) SPECIFICATIONS, ESTIMATES, REPORTS, OR OTHER DOCUMENTS OR INSTRUMENTS NOT SEALED BY THE UNDERSIGNED PROFESSIONAL RELATING TO OR INTENDED TO BE USED FOR ANY PART OR PARTS OF THE PROJECT TO WHICH THIS PAGE REFERS.



THIS SHEET HAS BEEN SIGNED, SEALED AND DATED ELECTRONICALLY.

DATE PREPARED
 8/2/2024

ROUTE STATE
 60 MO

DISTRICT SHEET NO.
 SW 195




COUNTY
 WEBSTER

JOB NO.
 J7P3425C

CONTRACT ID.

PROJECT NO.

BRIDGE NO.

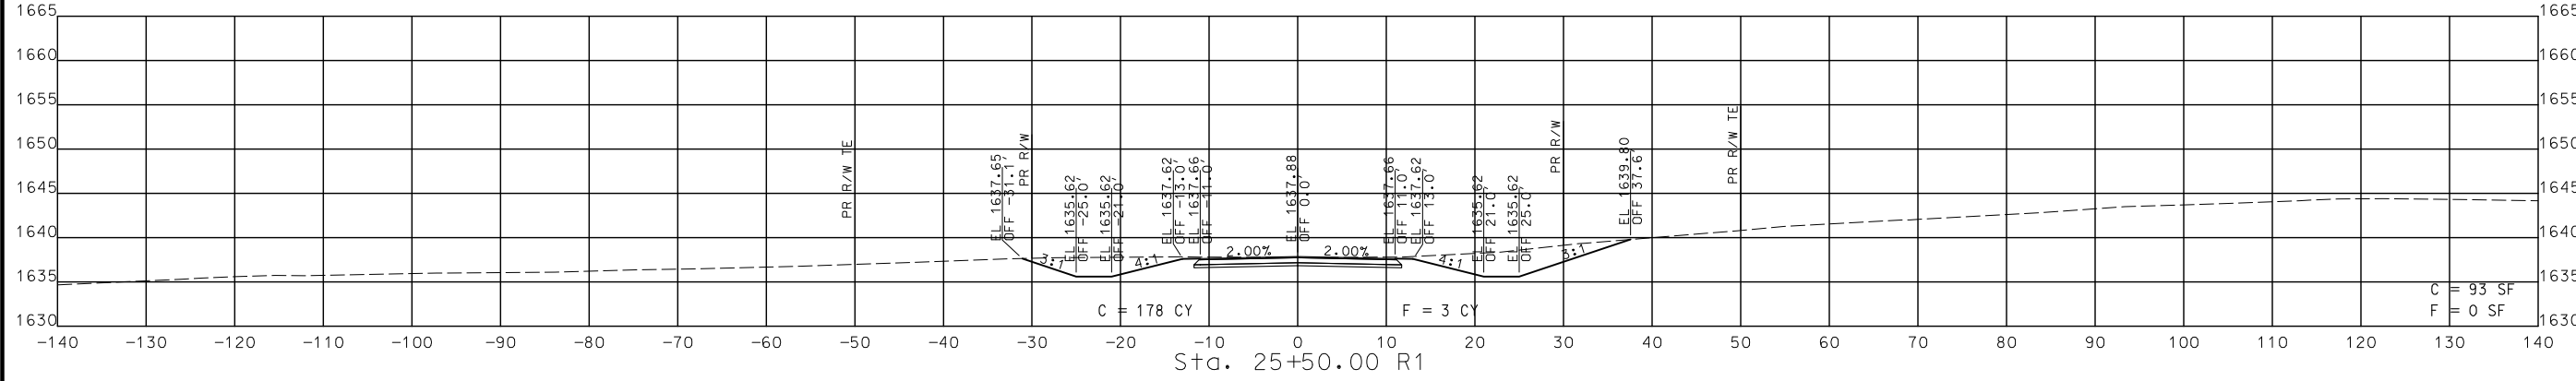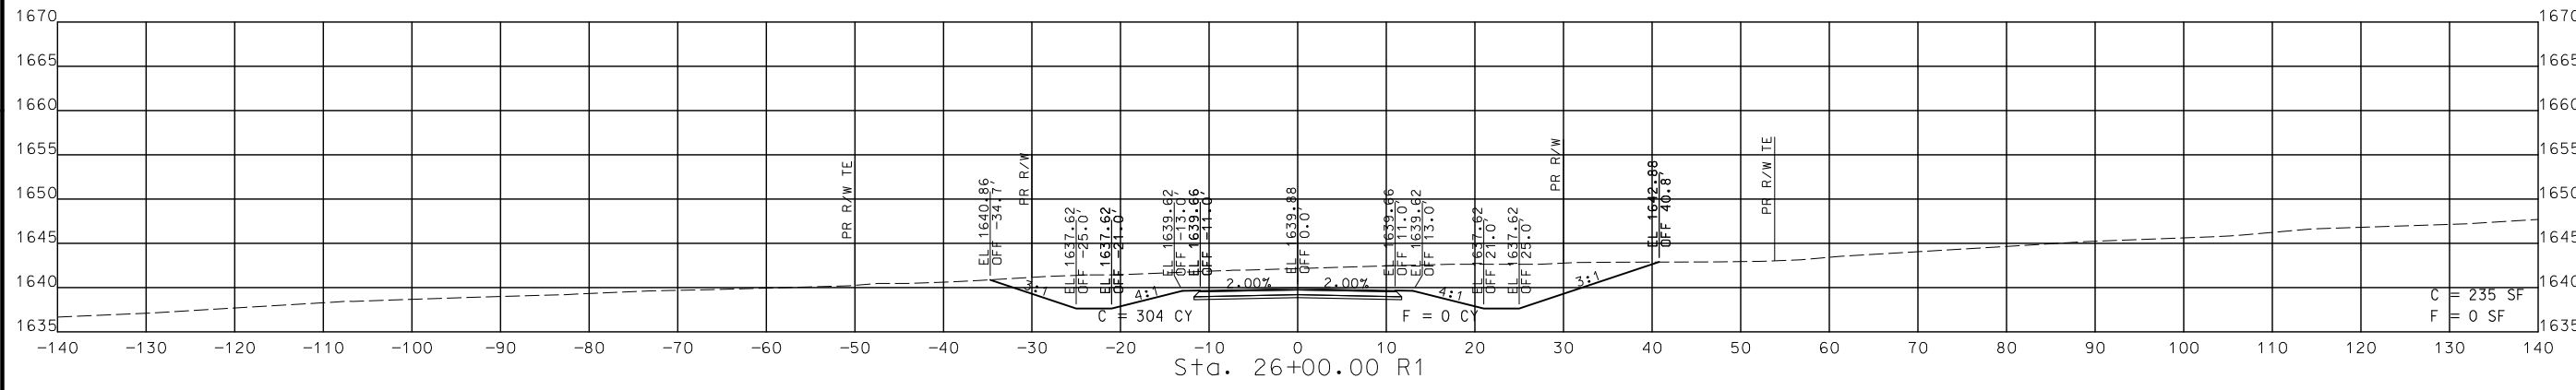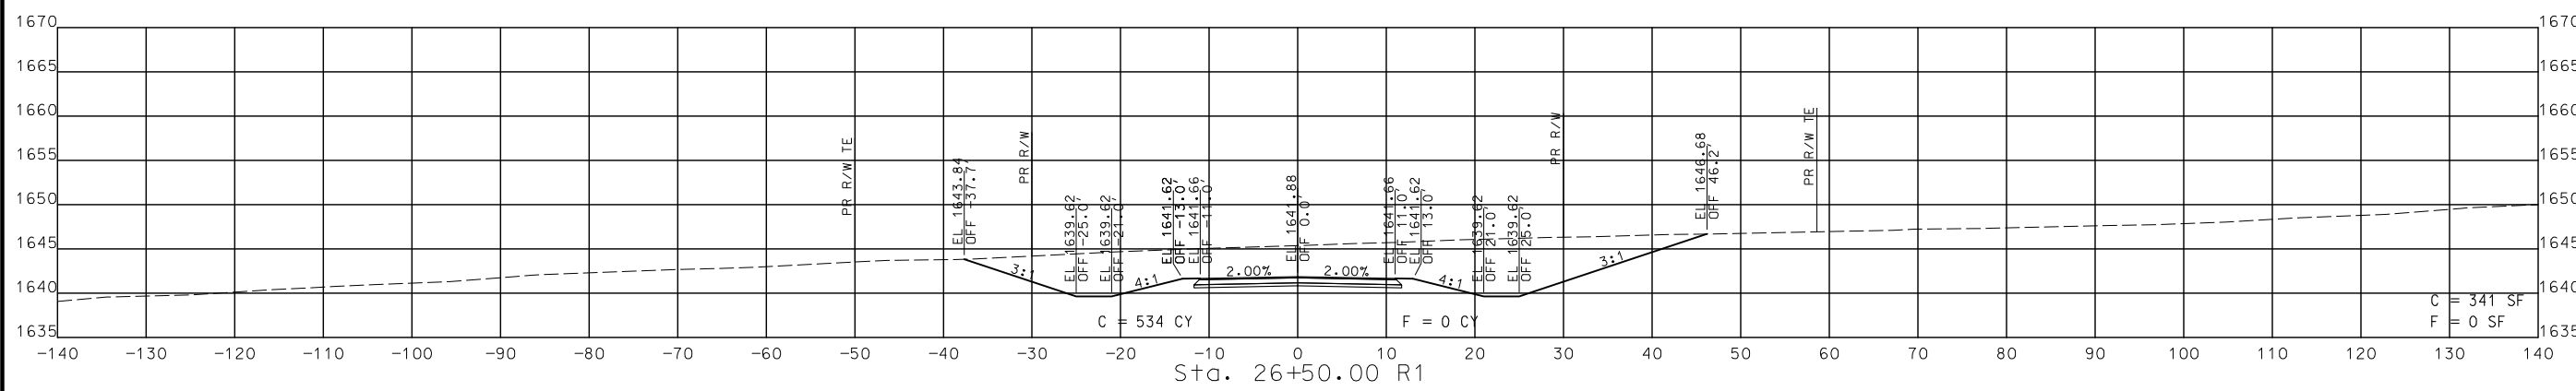

STA. 25+50.00 R1 TO STA. 26+50.00 R1

CROSS SECTIONS
 NORTH OUTER ROAD

DATE	DESCRIPTION

MISSOURI HIGHWAYS AND TRANSPORTATION COMMISSION

105 WEST CAPITOL
 JEFFERSON CITY, MO 65102
 1-888-ASK-MODOT (1-888-278-6636)

CMT
 © Copyright CMT, Inc.

CRAWFORD, MURPHY & TILLY, INC.
 635 W. END AVE. STE. 101
 SPRINGFIELD, MO 65807 (417) 869-6009
 ENGINEERING CORPORATION - 000631




IF A SEAL IS PRESENT ON THIS SHEET IT HAS BEEN ELECTRONICALLY SEALED AND DATED.

DISCLAIMER
 THE PROFESSIONAL WHOSE SIGNATURE AND PERSONAL SEAL APPEAR HEREON ASSUMES RESPONSIBILITY ONLY FOR WHAT APPEARS ON THIS PAGE, AND DISCLAIMS (PURSUANT TO SECTION 327.411 RSMO) SPECIFICATION, ESTIMATES, REPORTS, OR OTHER DOCUMENTS OR INSTRUMENTS NOT SEALED BY THE UNDERSIGNED PROFESSIONAL RELATING TO OR INTENDED TO BE USED FOR ANY PART OR PARTS OF THE PROJECT TO WHICH THIS PAGE REFERS.



THIS SHEET HAS BEEN SIGNED, SEALED AND DATED ELECTRONICALLY.

DATE PREPARED
 8/2/2024
 ROUTE 60 STATE MO
 DISTRICT SW SHEET NO. 196
 COUNTY WEBSTER
 JOB NO. J7P3425C
 CONTRACT ID.
 PROJECT NO.
 BRIDGE NO.

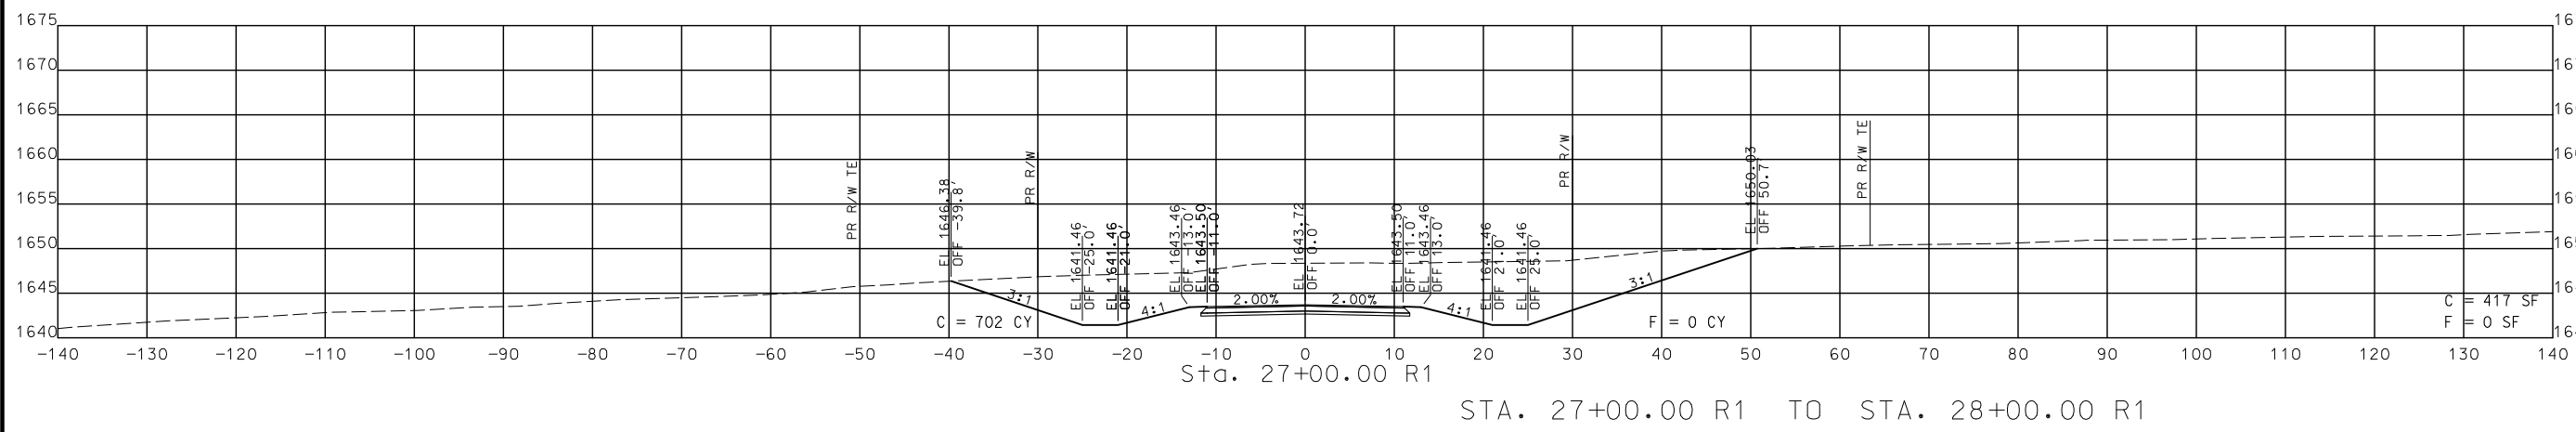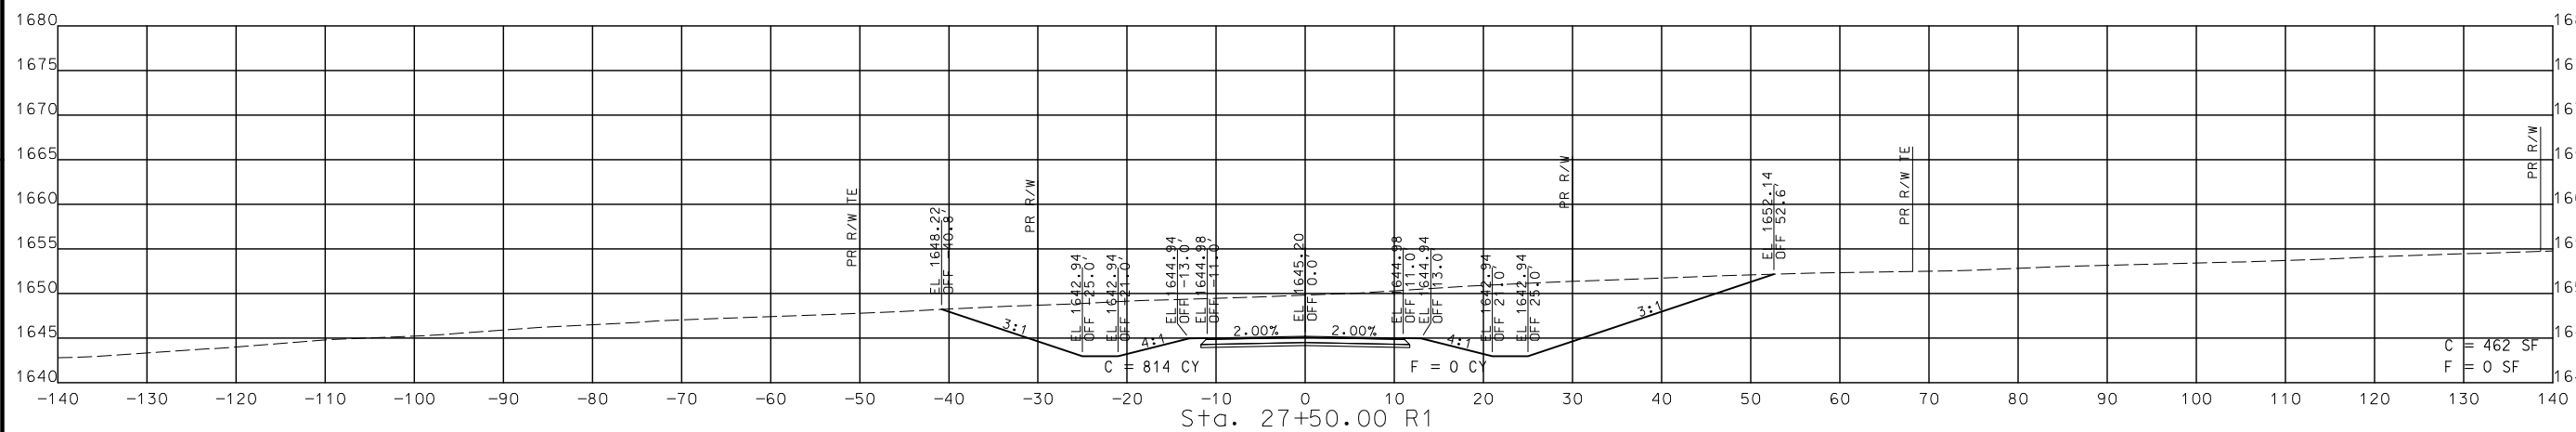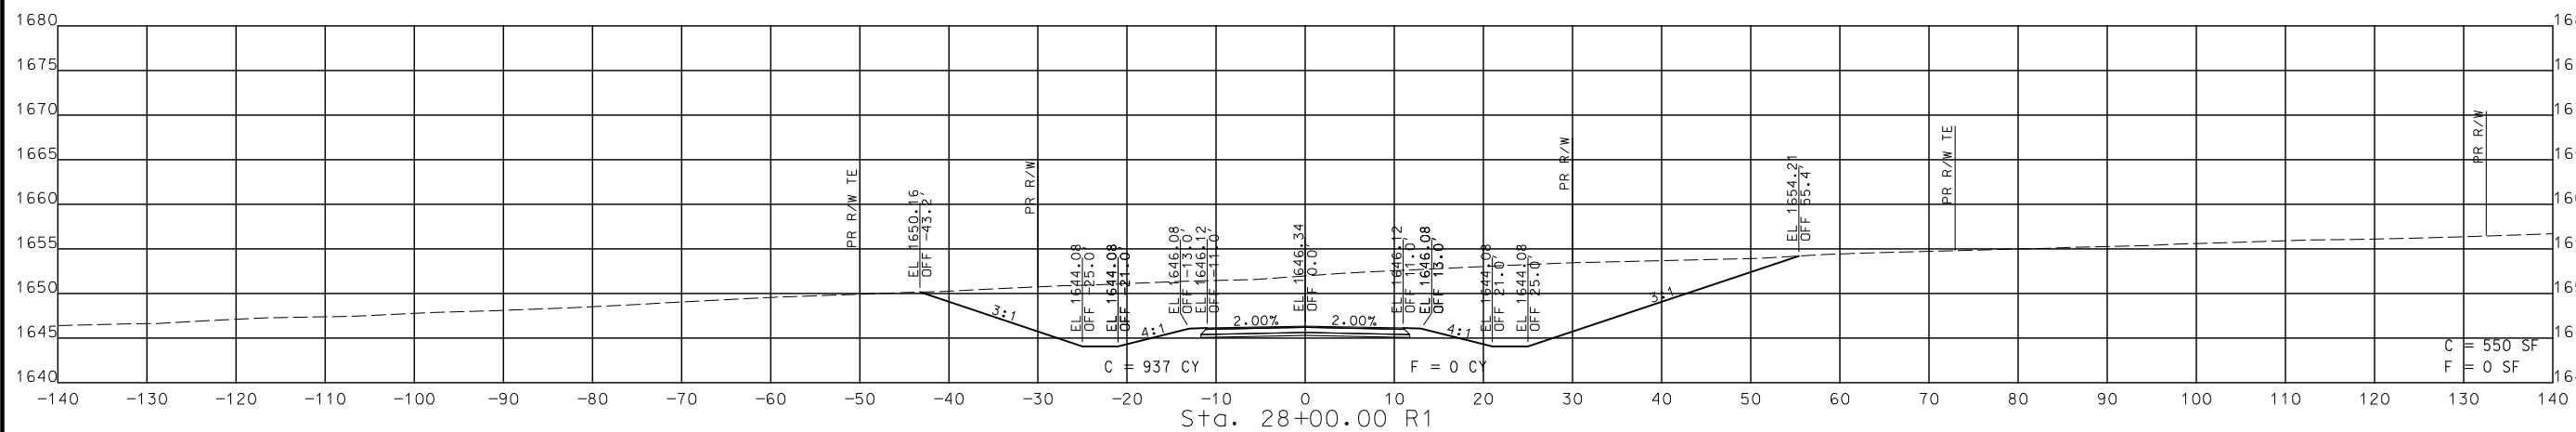

STA. 27+00.00 R1 TO STA. 28+00.00 R1

CROSS SECTIONS
 NORTH OUTER

DESCRIPTION	DATE	REVISION


MISSOURI HIGHWAYS AND TRANSPORTATION COMMISSION

 105 WEST CAPITOL
 JEFFERSON CITY, MO 65102
 1-888-ASK-MODOT (1-888-278-6636)



© Copyright CMT, Inc.
 CRAWFORD, MURPHY & TILLY, INC.
 651 WEST WASHINGTON STREET
 SPRINGFIELD, MO 65807 (417) 869-6009
 ENGINEERING CORPORATION - 000631

DISCLAIMER
 THE PROFESSIONAL ENGINEER'S SIGNATURE AND PERSONAL SEAL APPEAR HEREON ASSUMES RESPONSIBILITY ONLY FOR WHAT APPEARS ON THIS PAGE, AND DISCLAIMS (PURSUANT TO SECTION 327.411 RSMO) SPECIFICATIONS, ESTIMATES, REPORTS, OR OTHER DOCUMENTS OR INSTRUMENTS NOT SEALED BY THE UNDERSIGNED PROFESSIONAL RELATING TO OR INTENDED TO BE USED FOR ANY PART OR PARTS OF THE PROJECT TO WHICH THIS PAGE REFERS.

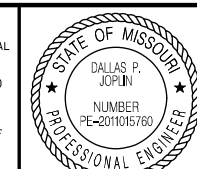

THIS SHEET HAS BEEN SIGNED, SEALED AND DATED ELECTRONICALLY.

DATE PREPARED
 8/2/2024

ROUTE 60 STATE MO
 DISTRICT SW SHEET NO. 197
 COUNTY WEBSTER

JOB NO. J7P3425C
 CONTRACT ID.

PROJECT NO.
 BRIDGE NO.

DATE	DESCRIPTION




MISSOURI HIGHWAYS AND TRANSPORTATION COMMISSION
 105 WEST CAPITOL
 JEFFERSON CITY, MO 65102
 1-888-ASK-MODOT (1-888-278-6636)



CMT
 © Copyright CMT, Inc.
 CRAWFORD, MURPHY & TILLY, INC.
 651 WEST WASHINGTON STREET
 SPRINGFIELD, MO 65807 (417) 869-6009
 ENGINEERING CORPORATION - 000631

IF A SEAL IS PRESENT ON THIS SHEET IT HAS BEEN ELECTRONICALLY SEALED AND DATED.

REV.

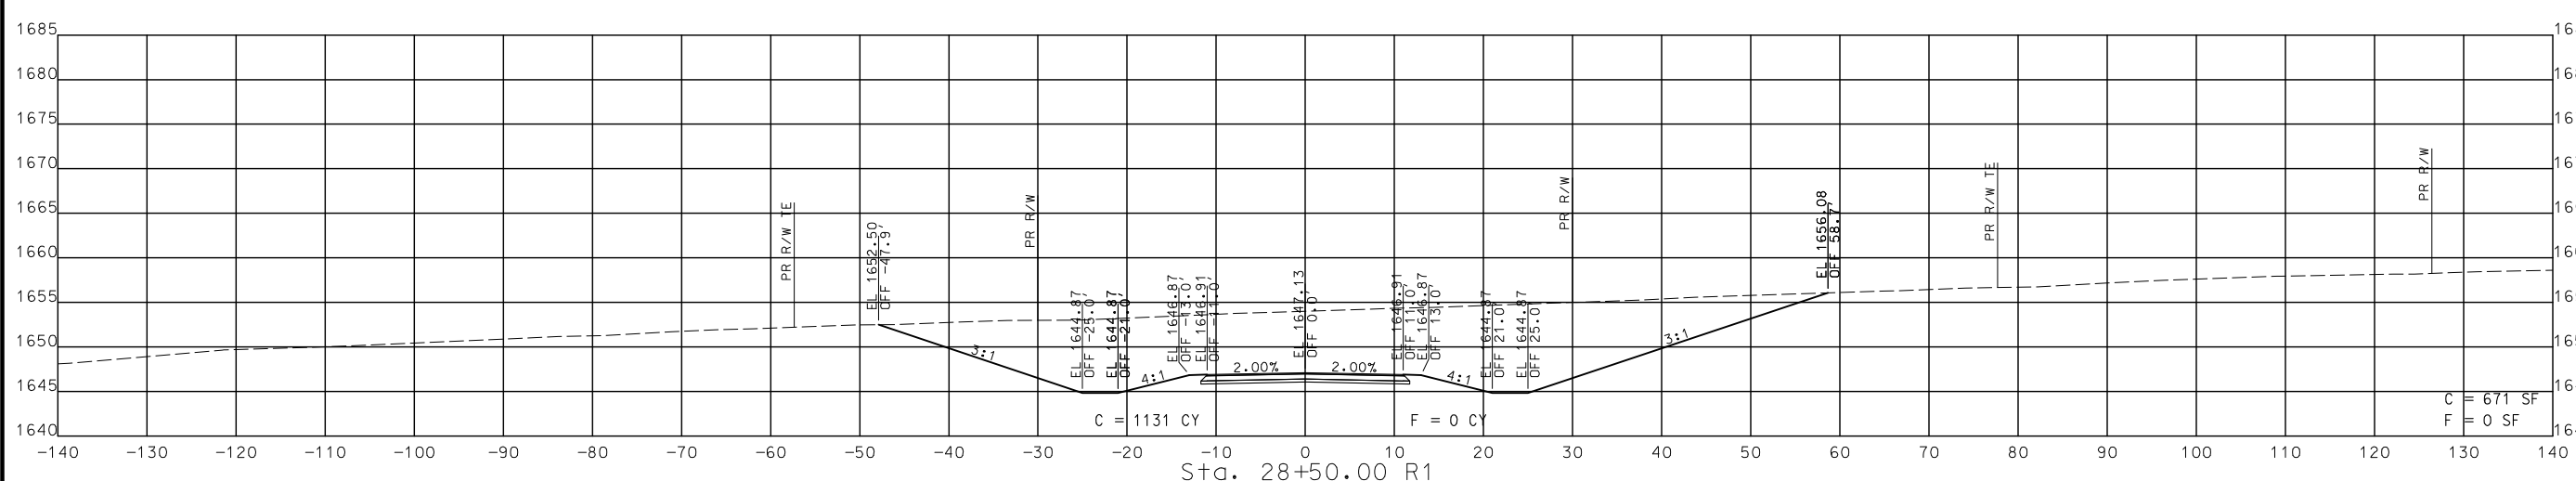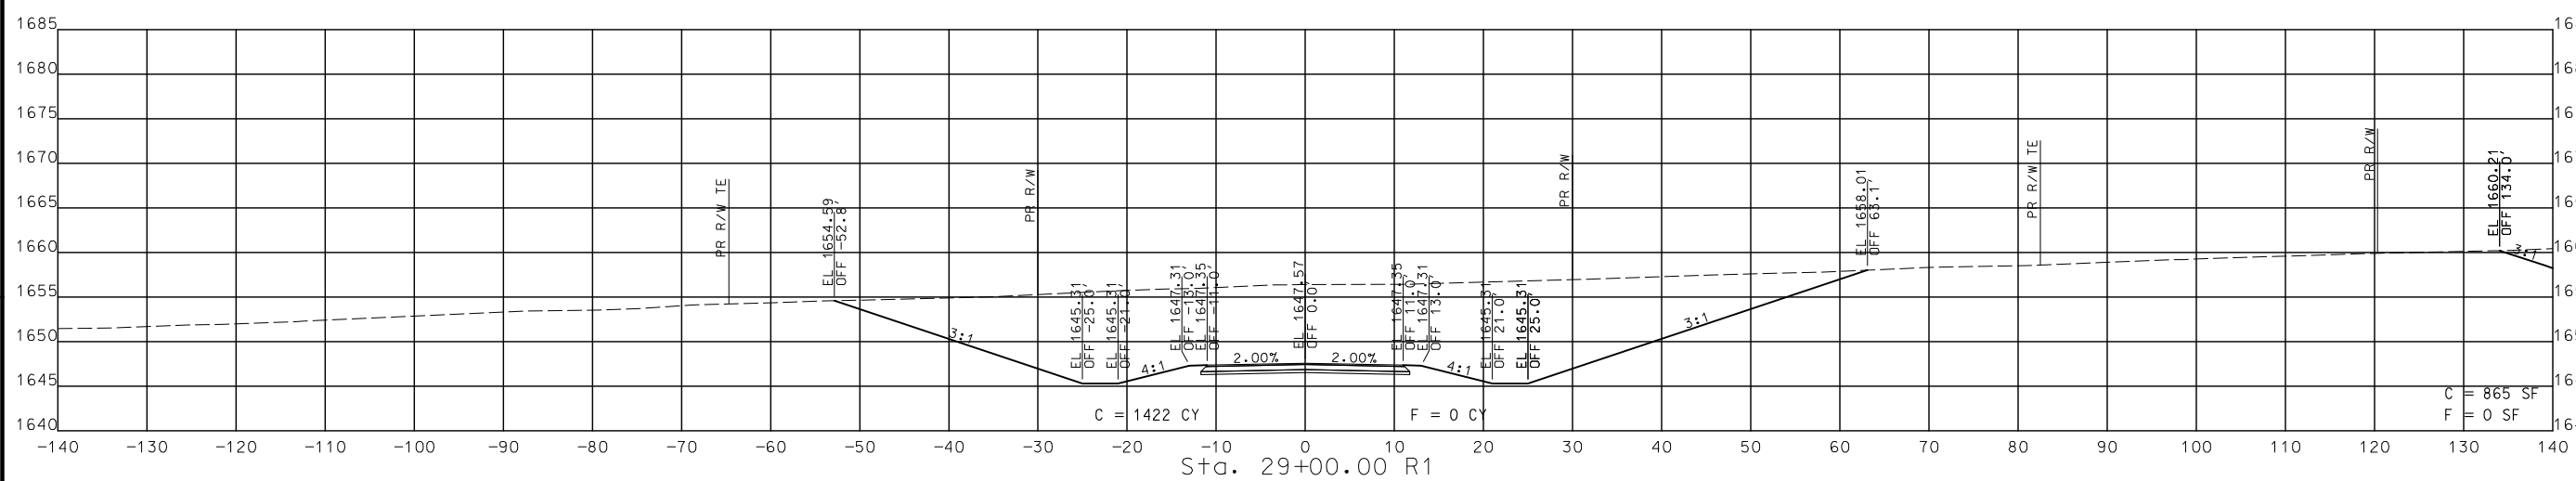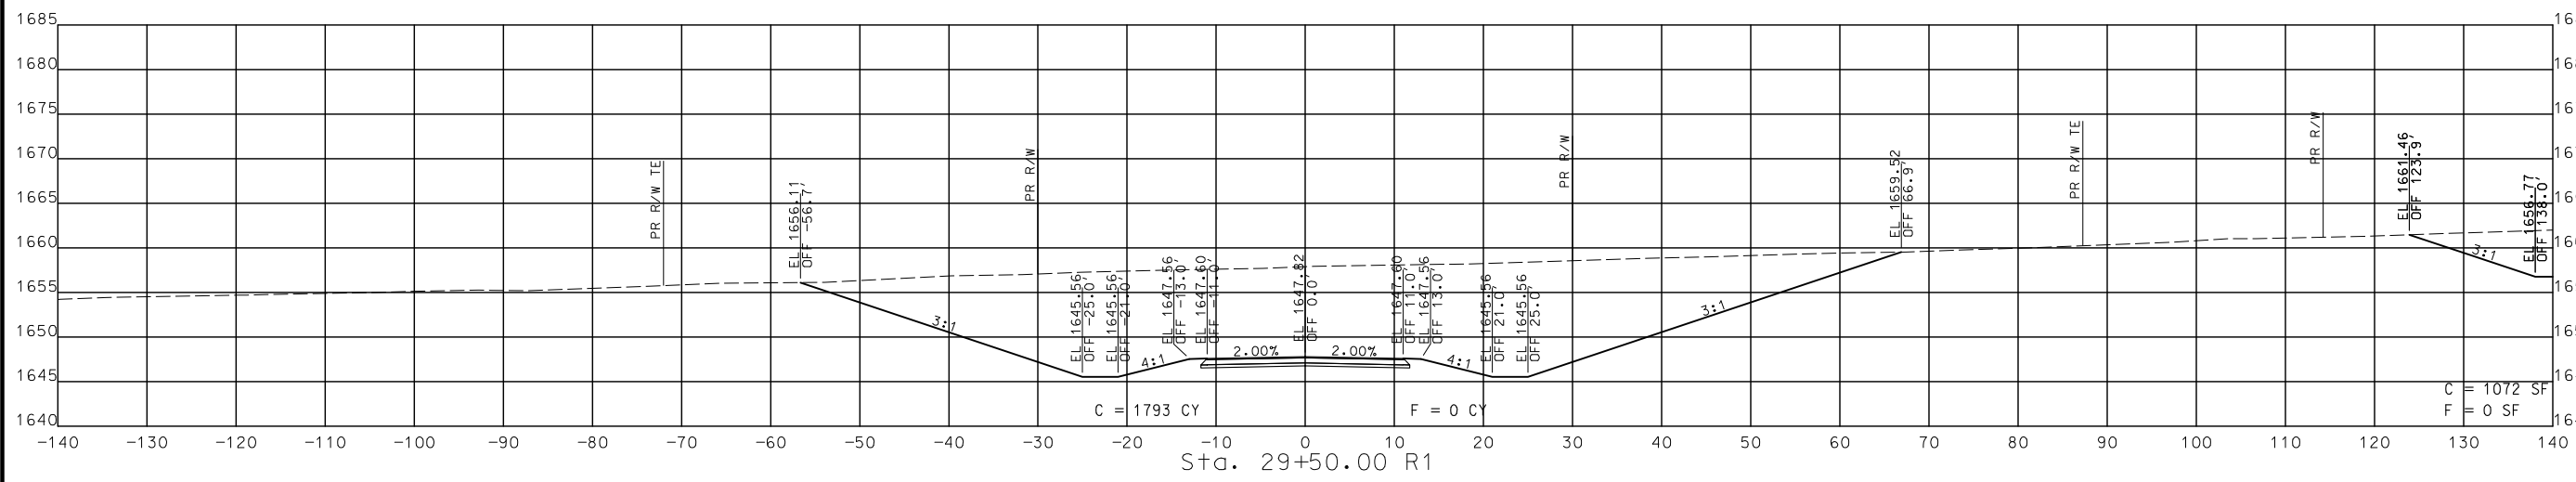

STA. 28+50.00 R1 TO STA. 29+50.00 R1

**CROSS SECTIONS
 NORTH OUTER**

DISCLAIMER
 THE PROFESSIONAL WHOSE SIGNATURE AND PERSONAL SEAL APPEAR HEREON ASSUMES RESPONSIBILITY ONLY FOR WHAT APPEARS ON THIS PAGE, AND DISCLAIMS (PURSUANT TO SECTION 327.411 RSMO) SPECIFICATION, ESTIMATES, REPORTS, OR OTHER DOCUMENTS OR INSTRUMENTS NOT SEALED BY THE UNDERSIGNED PROFESSIONAL RELATING TO OR INTENDED TO BE USED FOR ANY PART OR PARTS OF THE PROJECT TO WHICH THIS PAGE REFERS.



THIS SHEET HAS BEEN SIGNED, SEALED AND DATED ELECTRONICALLY.




DATE PREPARED
 8/2/2024

ROUTE 60 STATE MO
 DISTRICT SW SHEET NO. 198

COUNTY WEBSTER
 JOB NO. J7P3425C
 CONTRACT ID.

PROJECT NO.

BRIDGE NO.

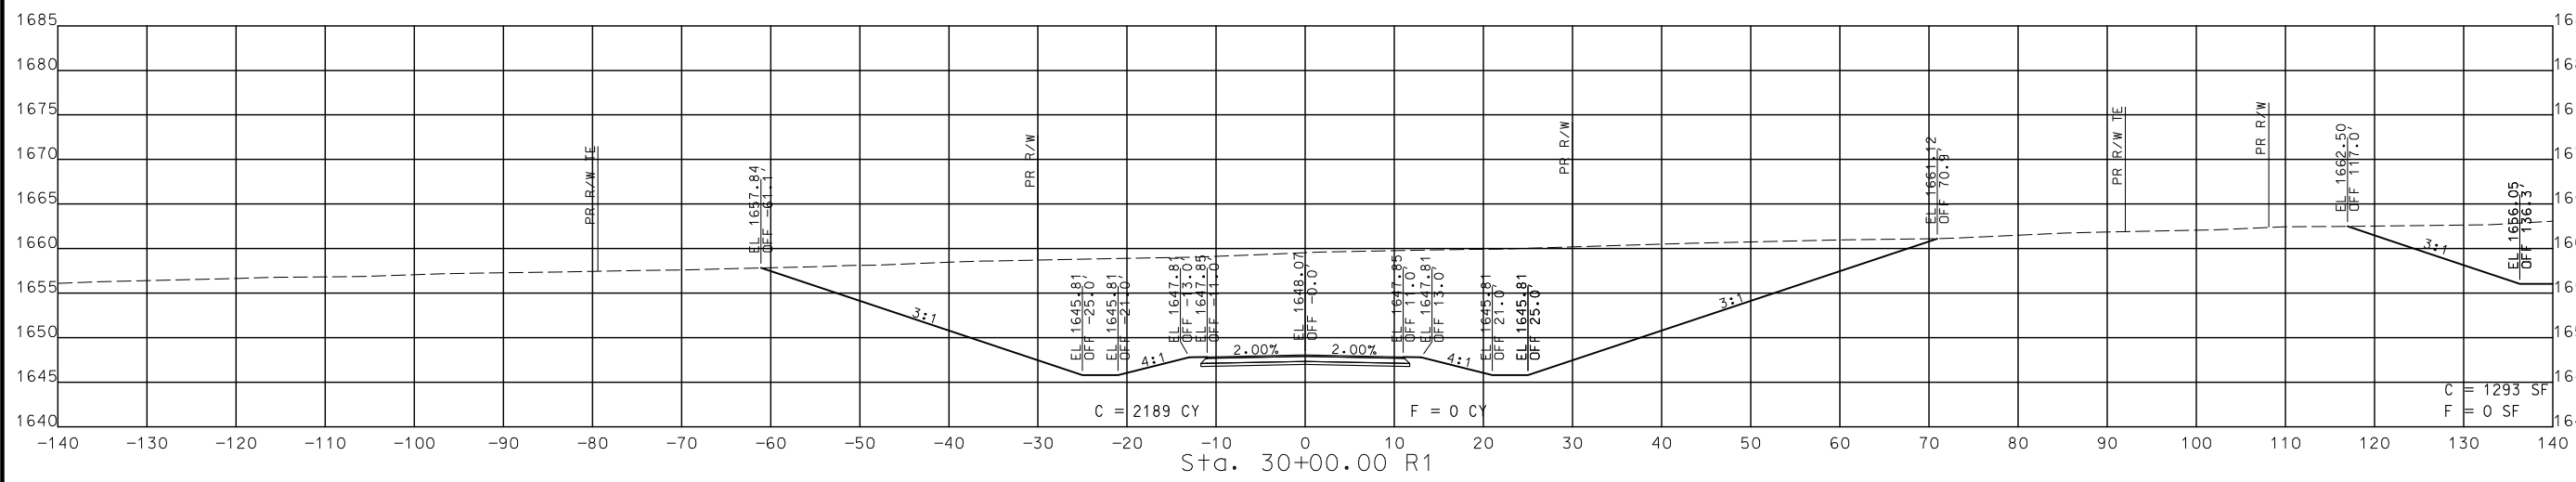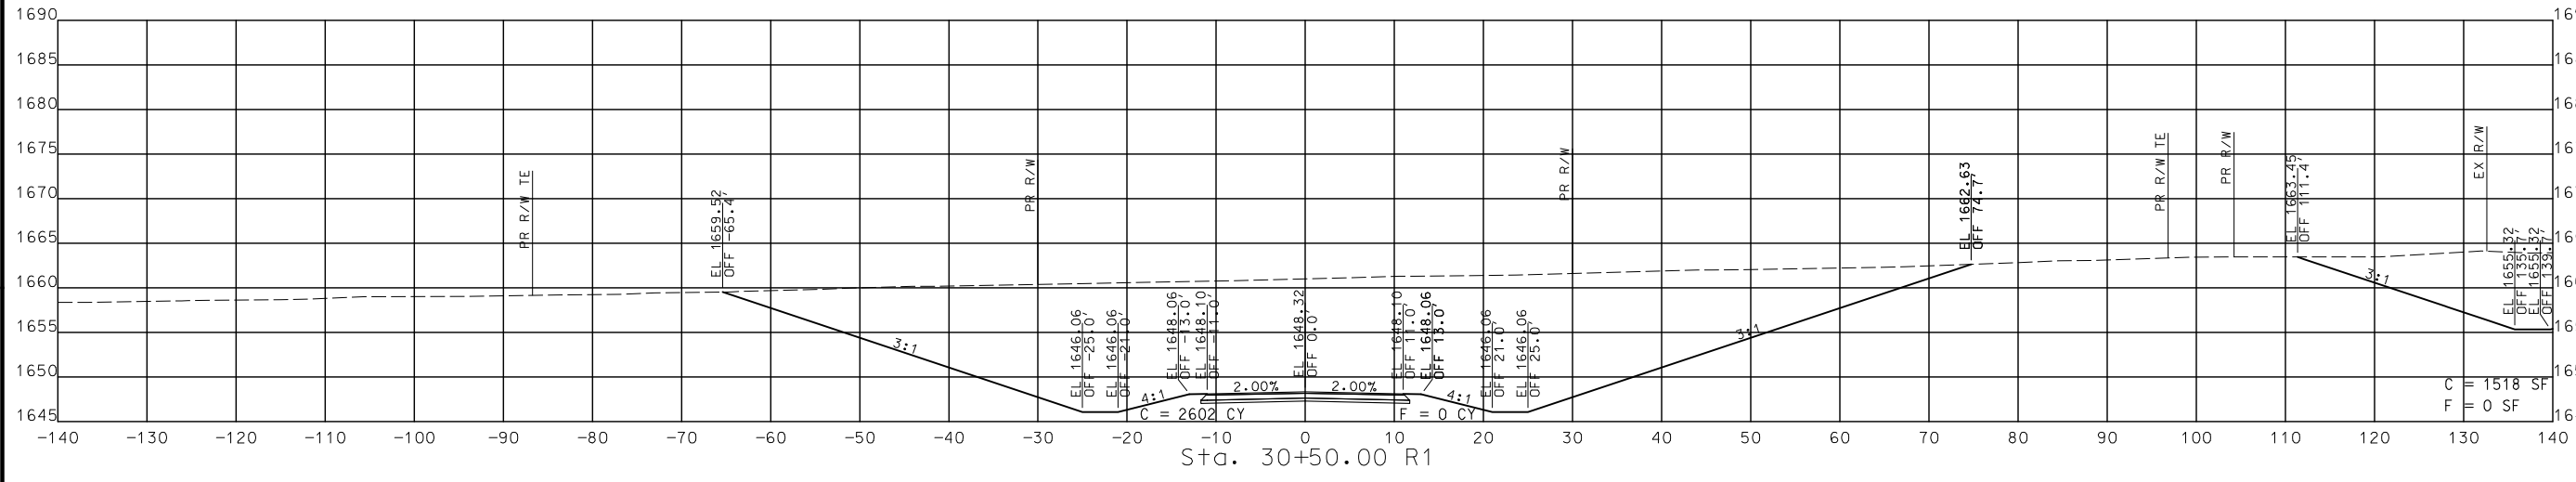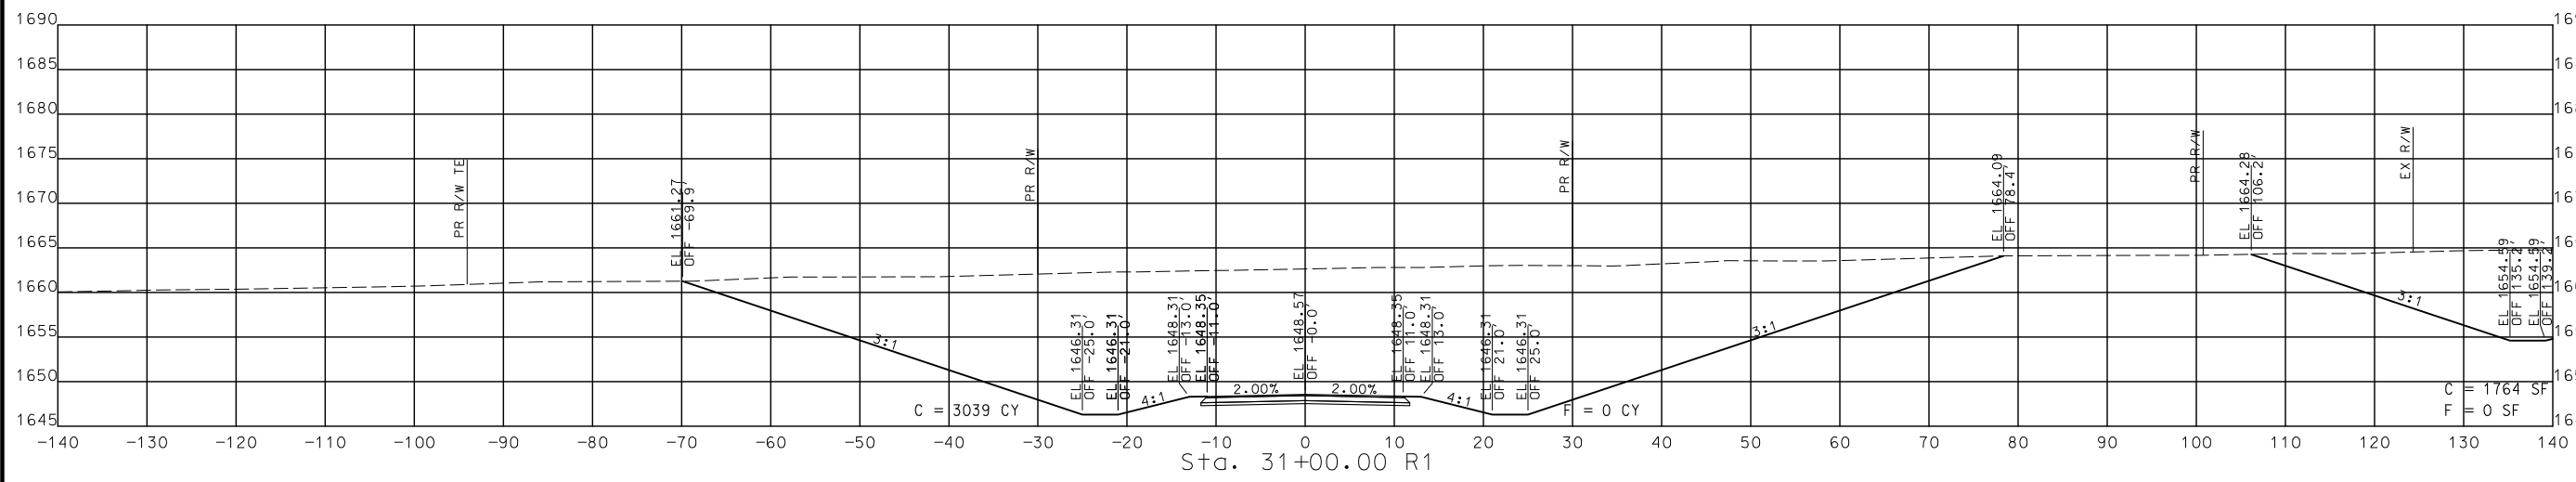

STA. 30+00.00 R1 TO STA. 31+00.00 R1

CROSS SECTIONS
 NORTH OUTER ROAD

DATE	DESCRIPTION

MISSOURI HIGHWAYS AND TRANSPORTATION COMMISSION

105 WEST CAPITOL
 JEFFERSON CITY, MO 65102
 1-888-ASK-MODOT (1-888-275-6636)

CMT
 © Copyright CMT, Inc.
 CRAWFORD, MURPHY & TILLY, INC.
 6511 WINDYBUSH DRIVE
 SPRINGFIELD, MO 65807 (417) 869-6009
 ENGINEERING CORPORATION - 000631




IF A SEAL IS PRESENT ON THIS SHEET IT HAS BEEN ELECTRONICALLY SEALED AND DATED. REV.

DISCLAIMER
 THE PROFESSIONAL WHOSE SIGNATURE AND PERSONAL SEAL APPEAR HEREON ASSUMES RESPONSIBILITY ONLY FOR WHAT APPEARS ON THIS PAGE, AND DISCLAIMS (PURSUANT TO SECTION 327.411 RSMO) SPECIFICATION, ESTIMATES, REPORTS, OR OTHER DOCUMENTS OR INSTRUMENTS NOT SEALED BY THE UNDERSIGNED PROFESSIONAL RELATING TO OR INTENDED TO BE USED FOR ANY PART OR PARTS OF THE PROJECT TO WHICH THIS PAGE REFERS.



THIS SHEET HAS BEEN SIGNED, SEALED AND DATED ELECTRONICALLY.

DATE PREPARED
 8/2/2024
 ROUTE 60 STATE MO
 DISTRICT SW SHEET NO. 199
 COUNTY WEBSTER
 JOB NO. J7P3425C
 CONTRACT ID.
 PROJECT NO.
 BRIDGE NO.

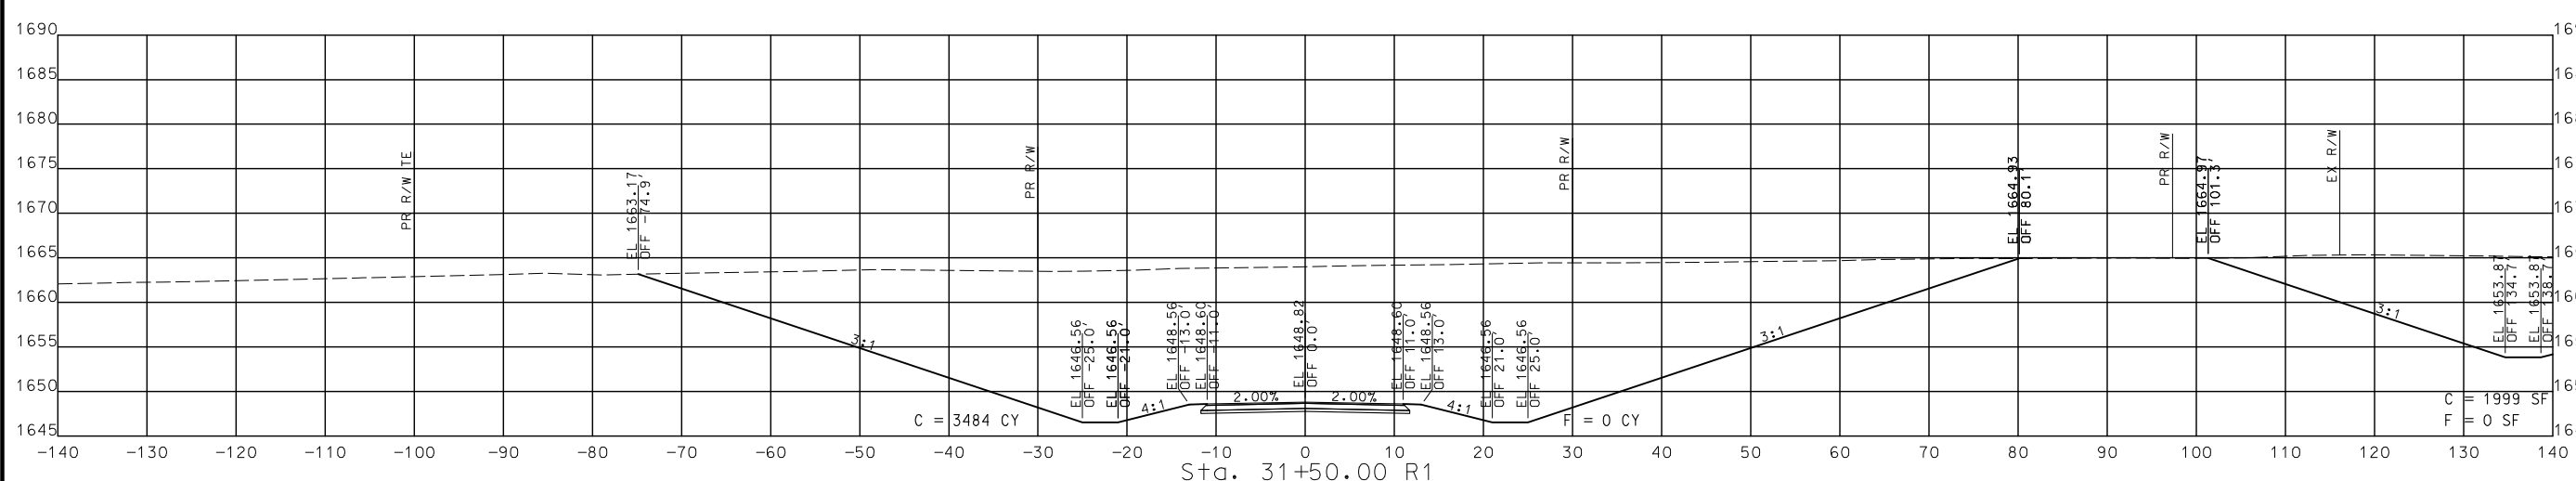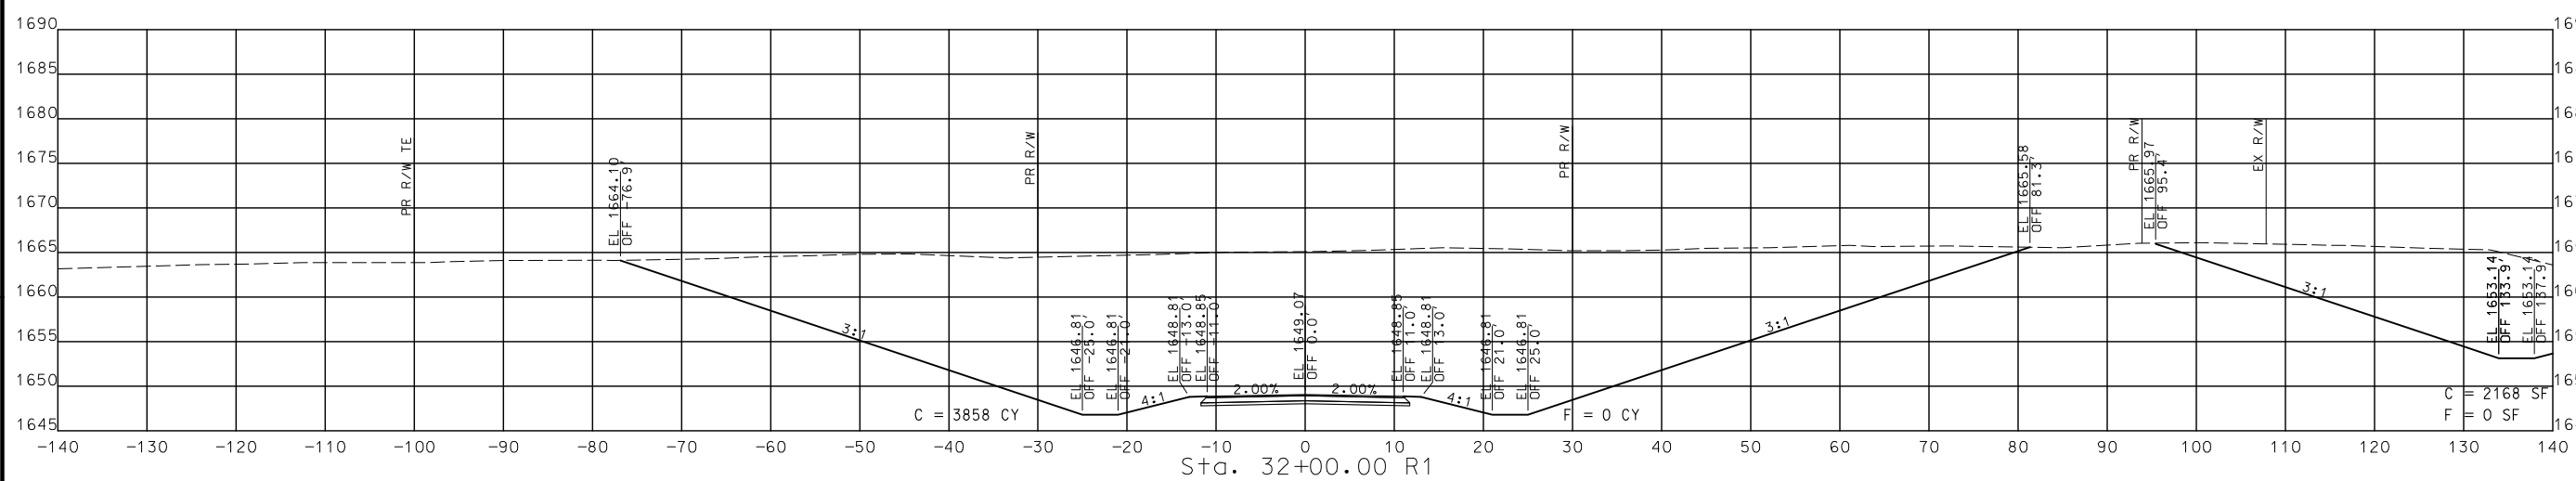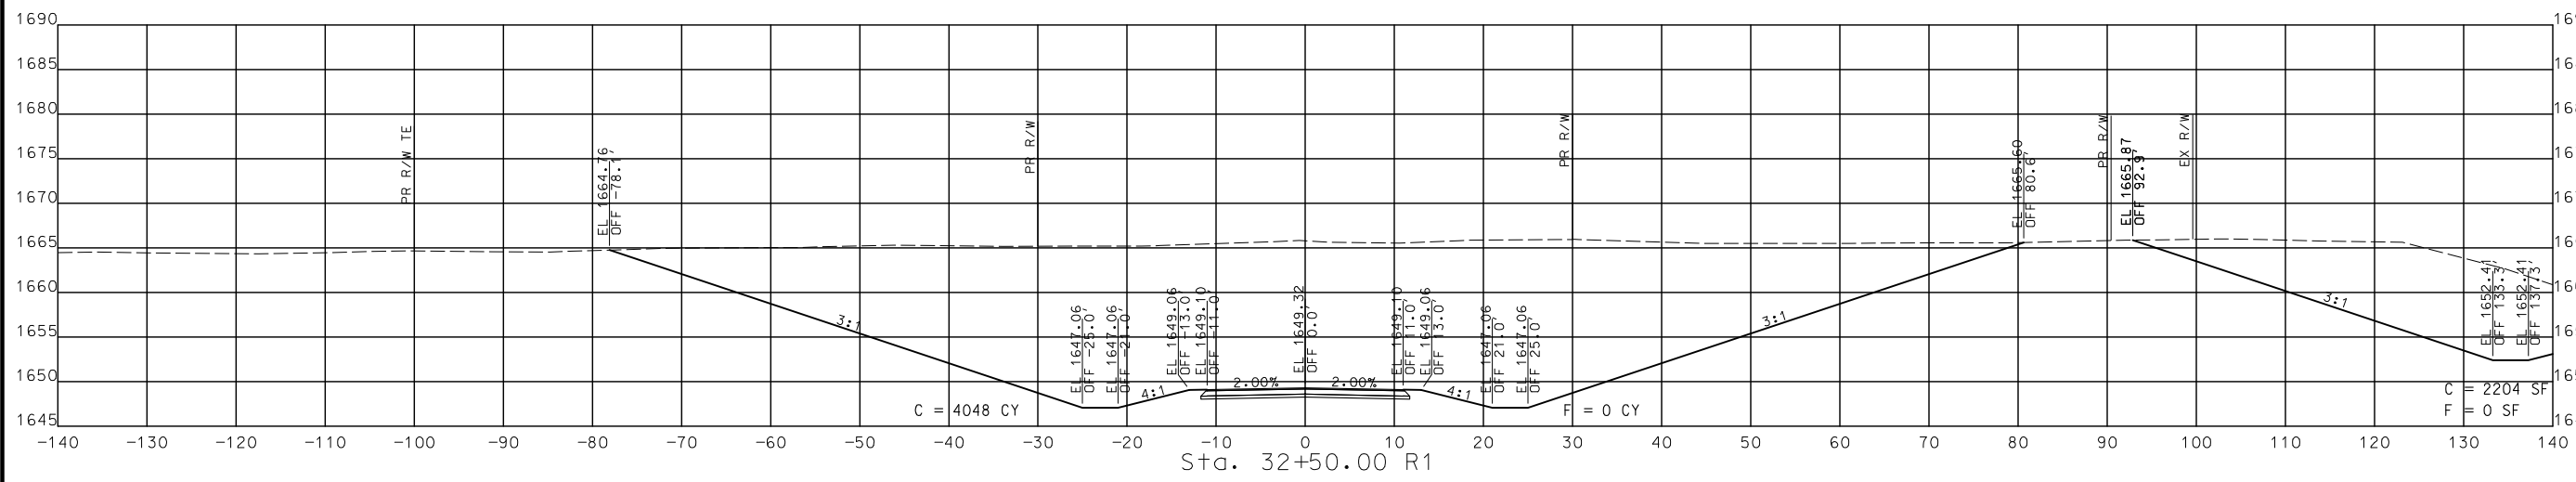

STA. 31+50.00 R1 TO STA. 32+50.00 R1

CROSS SECTIONS
 NORTH OUTER

DATE	DESCRIPTION

MISSOURI HIGHWAYS AND TRANSPORTATION COMMISSION
 MoDOT
 105 WEST CAPITOL
 JEFFERSON CITY, MO 65102
 1-888-ASK-MODOT (1-888-275-6636)

CMT
 © Copyright CMT, Inc.
 CRAWFORD, MURPHY & TILLY, INC.
 655 WINDYBUSH DRIVE
 SPRINGFIELD, MO 65807 (417) 869-6009
 ENGINEERING CORPORATION - 000631

DISCLAIMER
 THE PROFESSIONAL WHOSE SIGNATURE AND PERSONAL SEAL APPEAR HEREON ASSUMES RESPONSIBILITY ONLY FOR WHAT APPEARS ON THIS PAGE, AND DISCLAIMS (PURSUANT TO SECTION 327.411 RSMO) SPECIFICATION, ESTIMATES, REPORTS, OR OTHER DOCUMENTS OR INSTRUMENTS NOT SEALED BY THE UNDERSIGNED PROFESSIONAL RELATING TO OR INTENDED TO BE USED FOR ANY PART OR PARTS OF THE PROJECT TO WHICH THIS PAGE REFERS.



THIS SHEET HAS BEEN SIGNED, SEALED AND DATED ELECTRONICALLY.

DATE PREPARED
 8/2/2024

ROUTE 60 STATE MO
 DISTRICT SW SHEET NO. 200




COUNTY WEBSTER

JOB NO. J7P3425C

CONTRACT ID.

PROJECT NO.

BRIDGE NO.

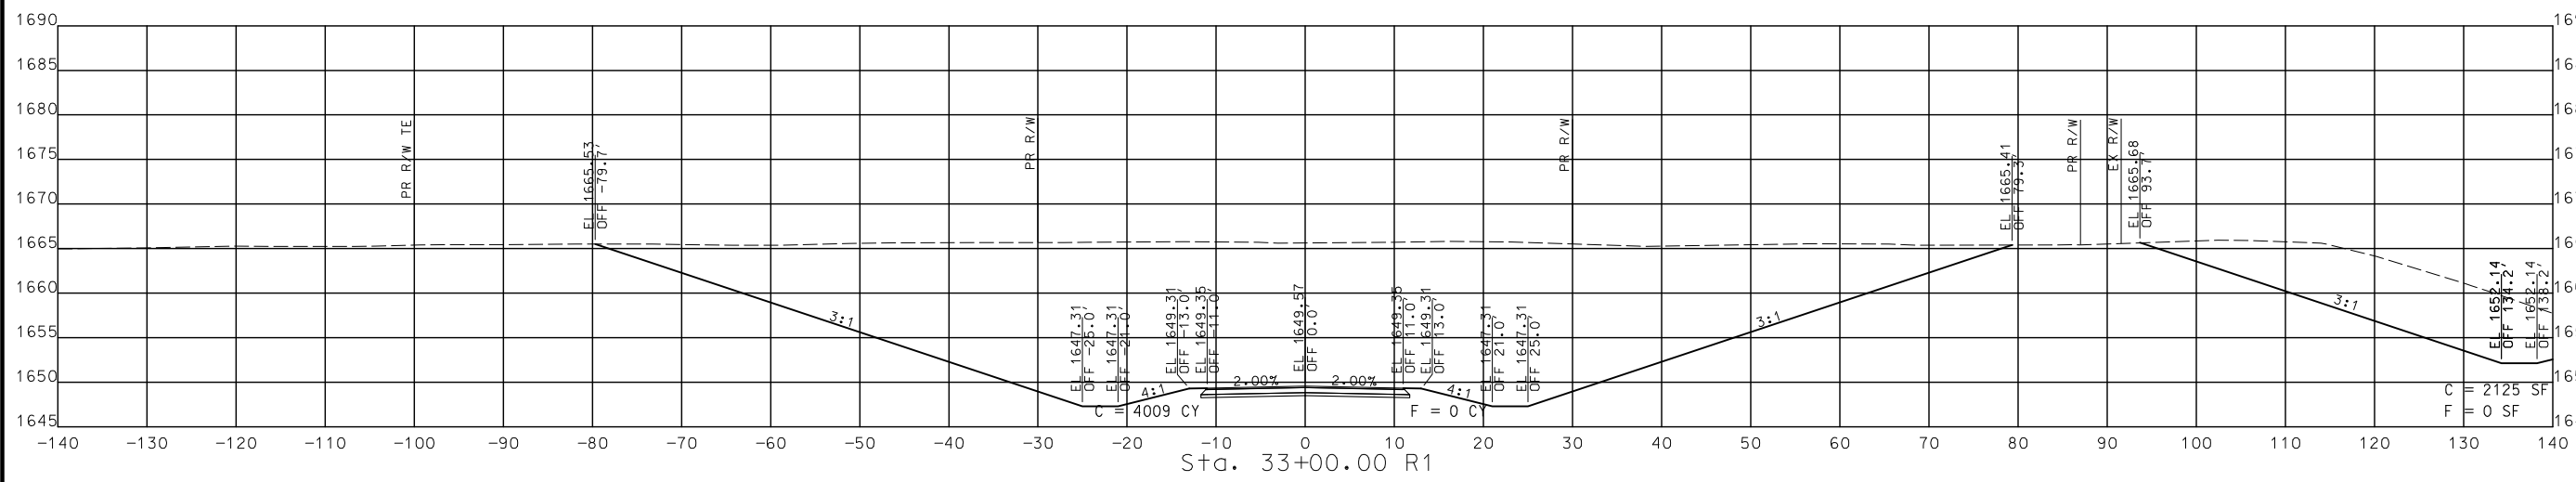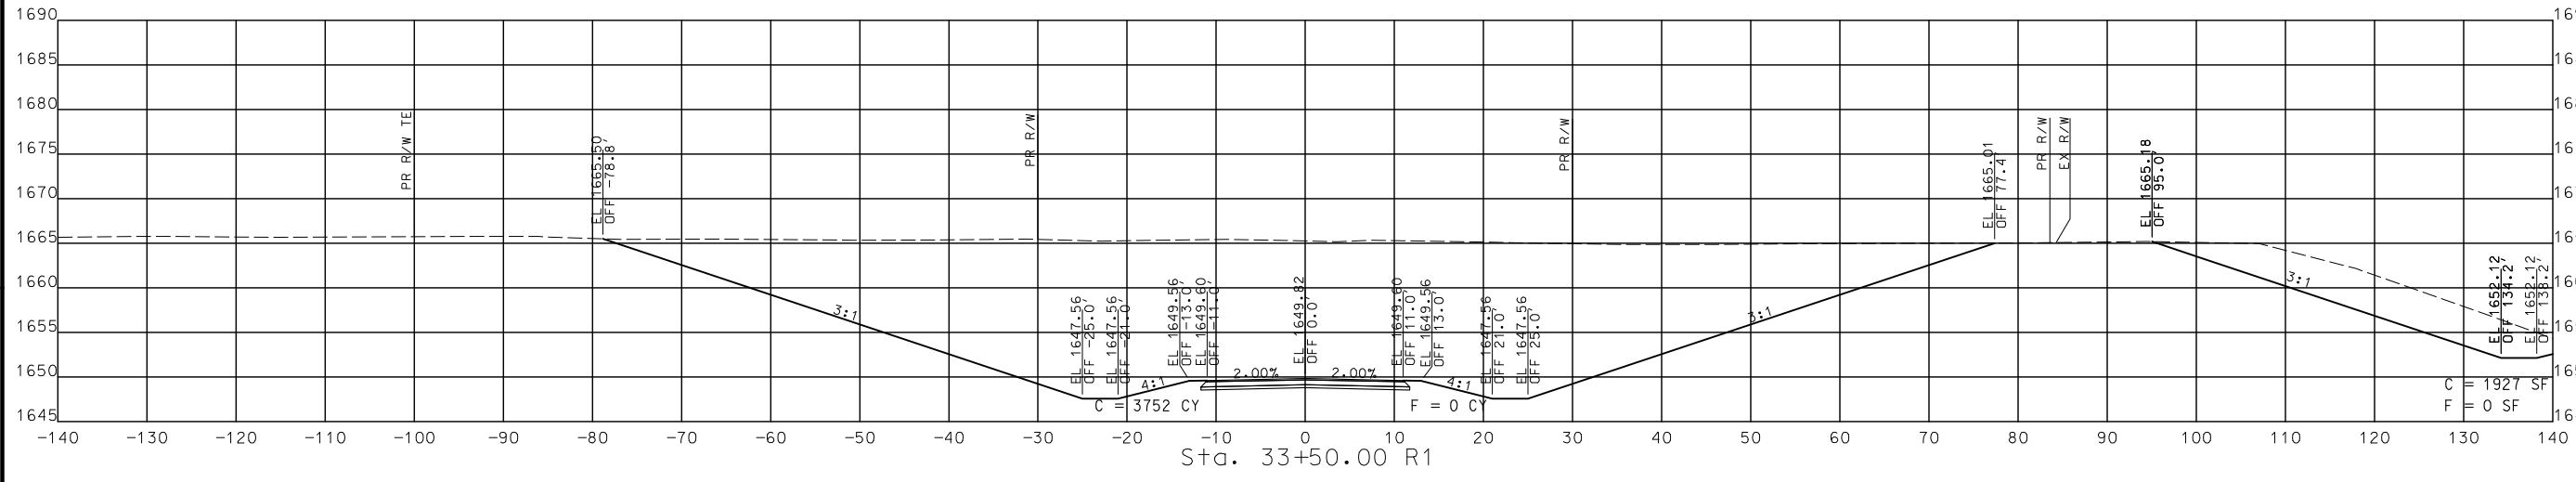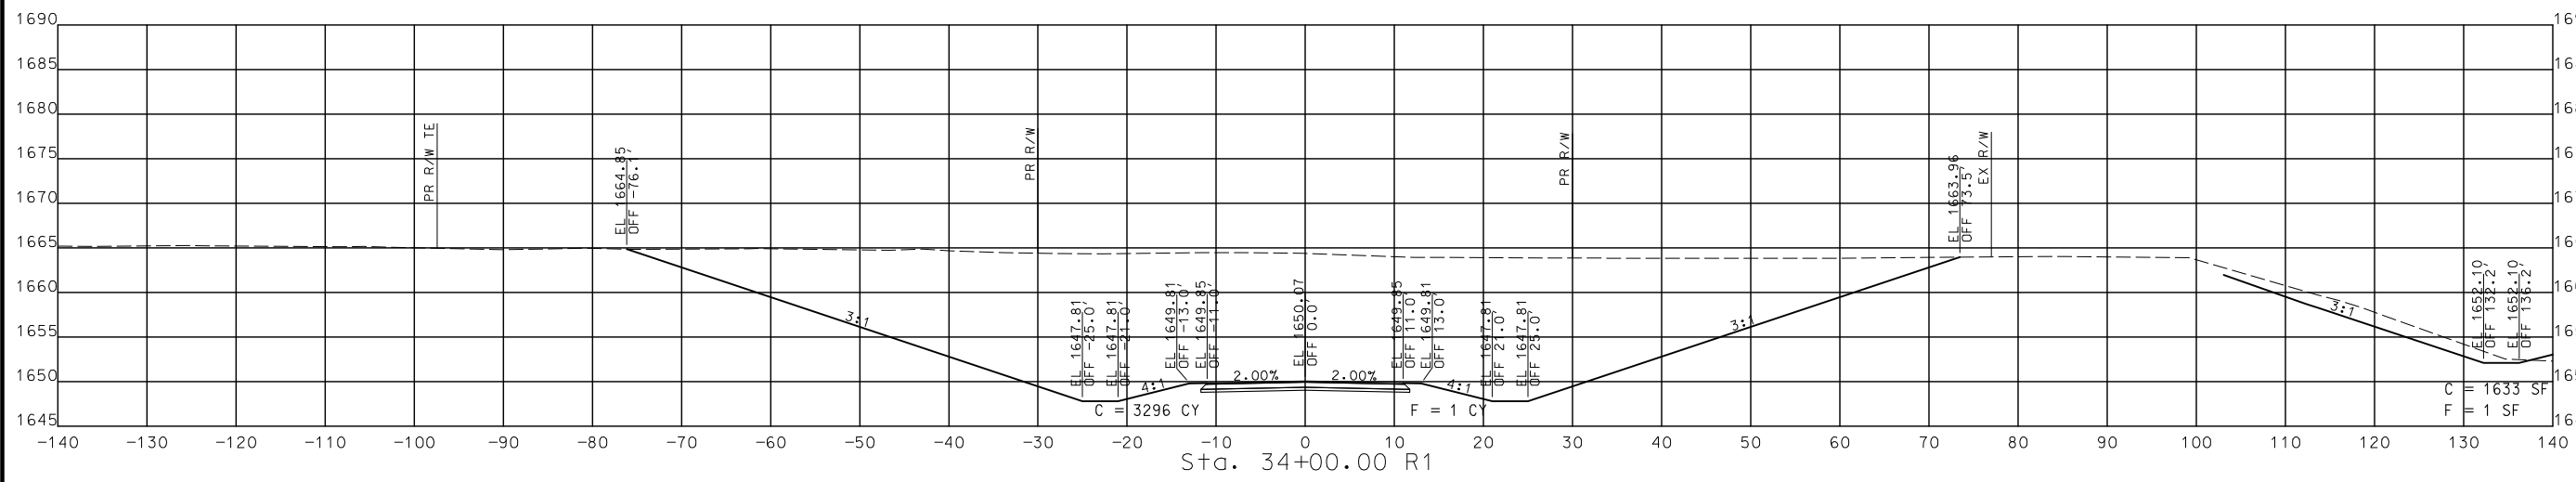

STA. 33+00.00 R1 TO STA. 34+00.00 R1

CROSS SECTIONS
 NORTH OUTER

DATE	DESCRIPTION

MISSOURI HIGHWAYS AND TRANSPORTATION COMMISSION
 MoDOT
 105 WEST CAPITOL
 JEFFERSON CITY, MO 65102
 1-888-ASK-MODOT (1-888-275-6636)




CMT
 © Copyright CMT, Inc.
 CRAWFORD, MURPHY & TILLY, INC.
 651 WEST END AVE. TRFET
 SPRINGFIELD, MO 65807 (417) 869-6009
 ENGINEERING CORPORATION - 000631

DISCLAIMER
 THE PROFESSIONAL WHOSE SIGNATURE AND PERSONAL SEAL APPEAR HEREON ASSUMES RESPONSIBILITY ONLY FOR WHAT APPEARS ON THIS PAGE, AND DISCLAIMS (PURSUANT TO SECTION 327.411 RSMO) SPECIFICATION, ESTIMATES, REPORTS, OR OTHER DOCUMENTS OR INSTRUMENTS NOT SEALED BY THE UNDERSIGNED PROFESSIONAL RELATING TO OR INTENDED TO BE USED FOR ANY PART OR PARTS OF THE PROJECT TO WHICH THIS PAGE REFERS.



THIS SHEET HAS BEEN SIGNED, SEALED AND DATED ELECTRONICALLY.

DATE PREPARED
 8/2/2024
 ROUTE 60 STATE MO
 DISTRICT SW SHEET NO. 201
 COUNTY WEBSTER
 JOB NO. J7P3425C
 CONTRACT ID.
 PROJECT NO.
 BRIDGE NO.

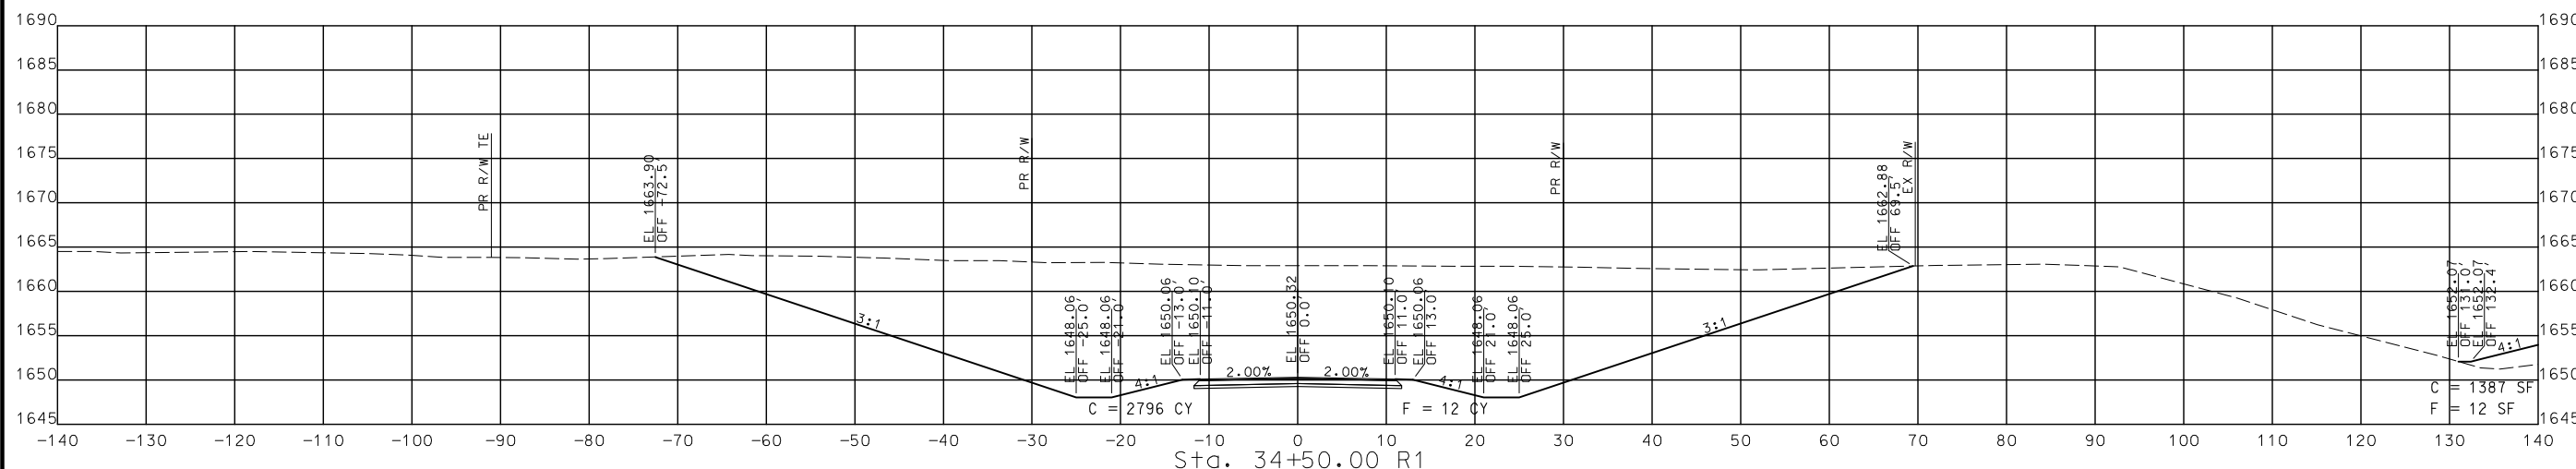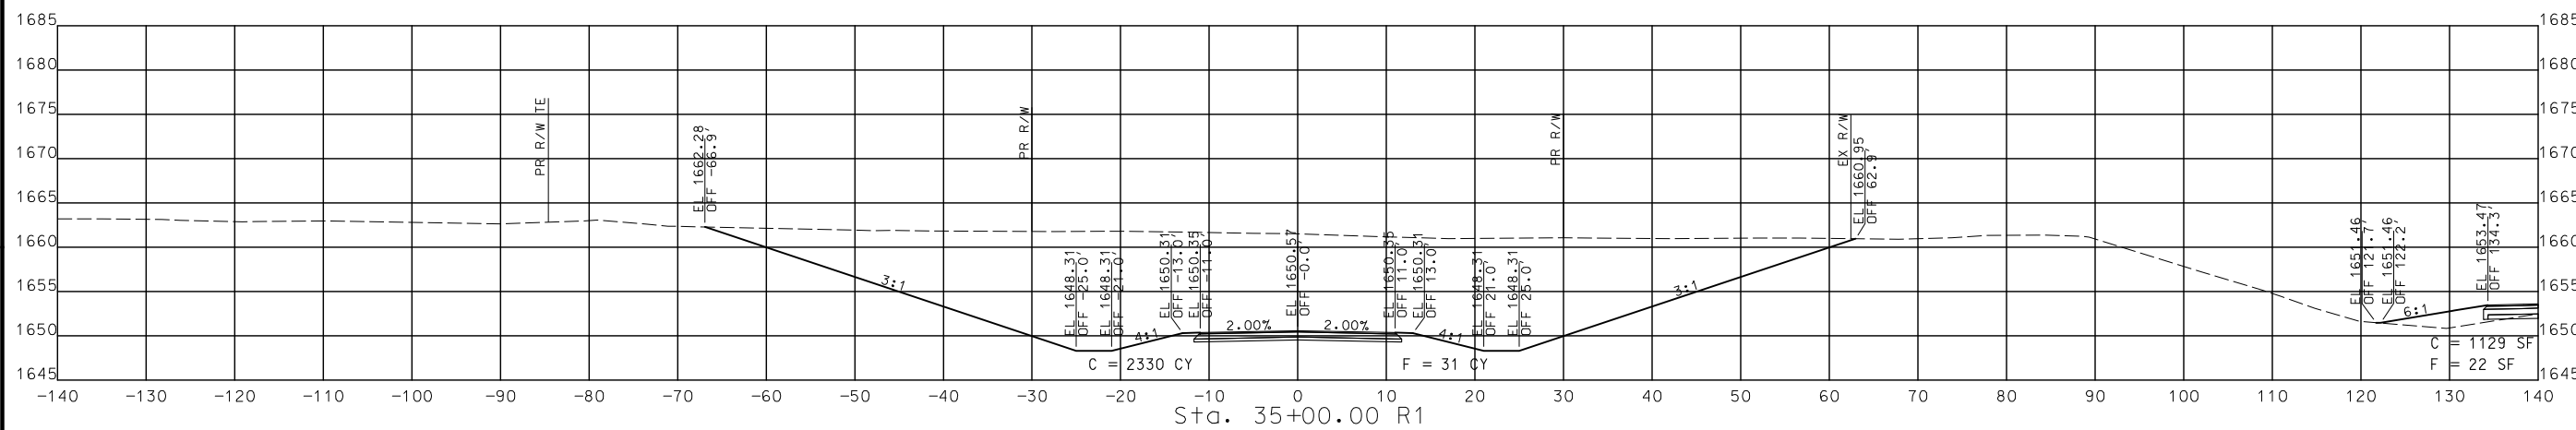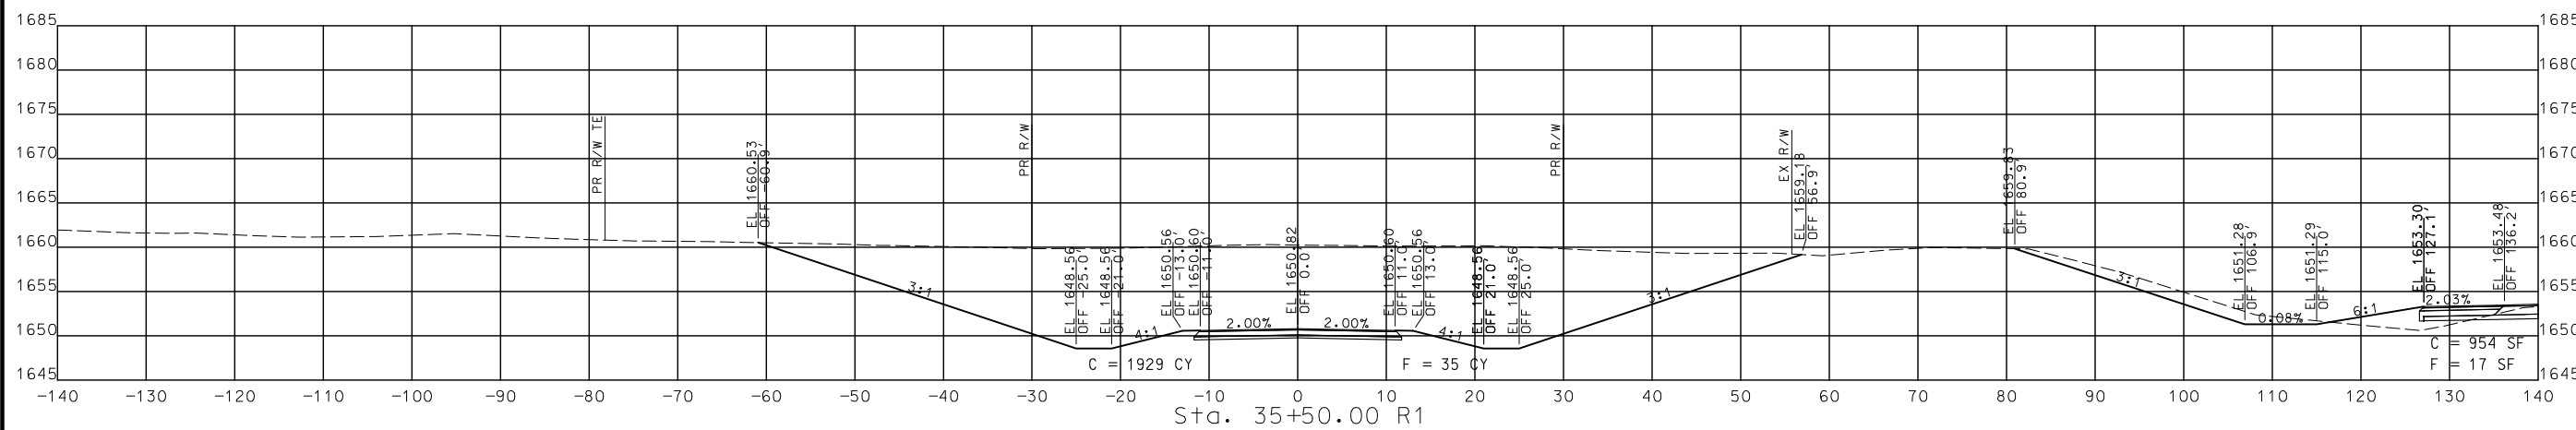

STA. 34+50.00 R1 TO STA. 35+50.00 R1


CROSS SECTIONS
 NORTH OUTER ROAD

DESCRIPTION	DATE

MISSOURI HIGHWAYS AND TRANSPORTATION COMMISSION
 MoDOT
 105 WEST CAPITOL
 JEFFERSON CITY, MO 65102
 1-888-ASK-MODOT (1-888-275-6636)

CMT
 © Copyright CMT, Inc.
 CRAWFORD, MURPHY & TILLY, INC.
 651 N. WINDALE STREET
 SPRINGFIELD, MO 65807 (417) 869-6009
 ENGINEERING CORPORATION - 000631

DISCLAIMER
 THE PROFESSIONAL WHOSE SIGNATURE AND PERSONAL SEAL APPEAR HEREON ASSUMES RESPONSIBILITY ONLY FOR WHAT APPEARS ON THIS PAGE, AND DISCLAIMS (PURSUANT TO SECTION 327.411 RSMO) SPECIFICATIONS, ESTIMATES, REPORTS, OR OTHER DOCUMENTS OR INSTRUMENTS NOT SEALED BY THE UNDERSIGNED PROFESSIONAL RELATING TO OR INTENDED TO BE USED FOR ANY PART OR PARTS OF THE PROJECT TO WHICH THIS PAGE REFERS.

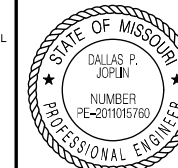

THIS SHEET HAS BEEN SIGNED, SEALED AND DATED ELECTRONICALLY.

DATE PREPARED
8/2/2024

ROUTE 60	STATE MO
DISTRICT SW	SHEET NO. 203

COUNTY
WEBSTER

JOB NO.
J7P3425C

CONTRACT ID.


PROJECT NO.

BRIDGE NO.




DATE	DESCRIPTION

MISSOURI HIGHWAYS AND TRANSPORTATION COMMISSION

105 WEST CAPITOL
 JEFFERSON CITY, MO 65102
 1-888-ASK-MODOT (1-888-278-6636)

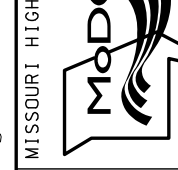

© Copyright CMT, Inc.
 CRAWFORD, MURPHY & TILLY, INC.
 681 WEST CENTRAL
 SPRINGFIELD, MO 65807 (417) 869-6009
 ENGINEERING CORPORATION - 000631

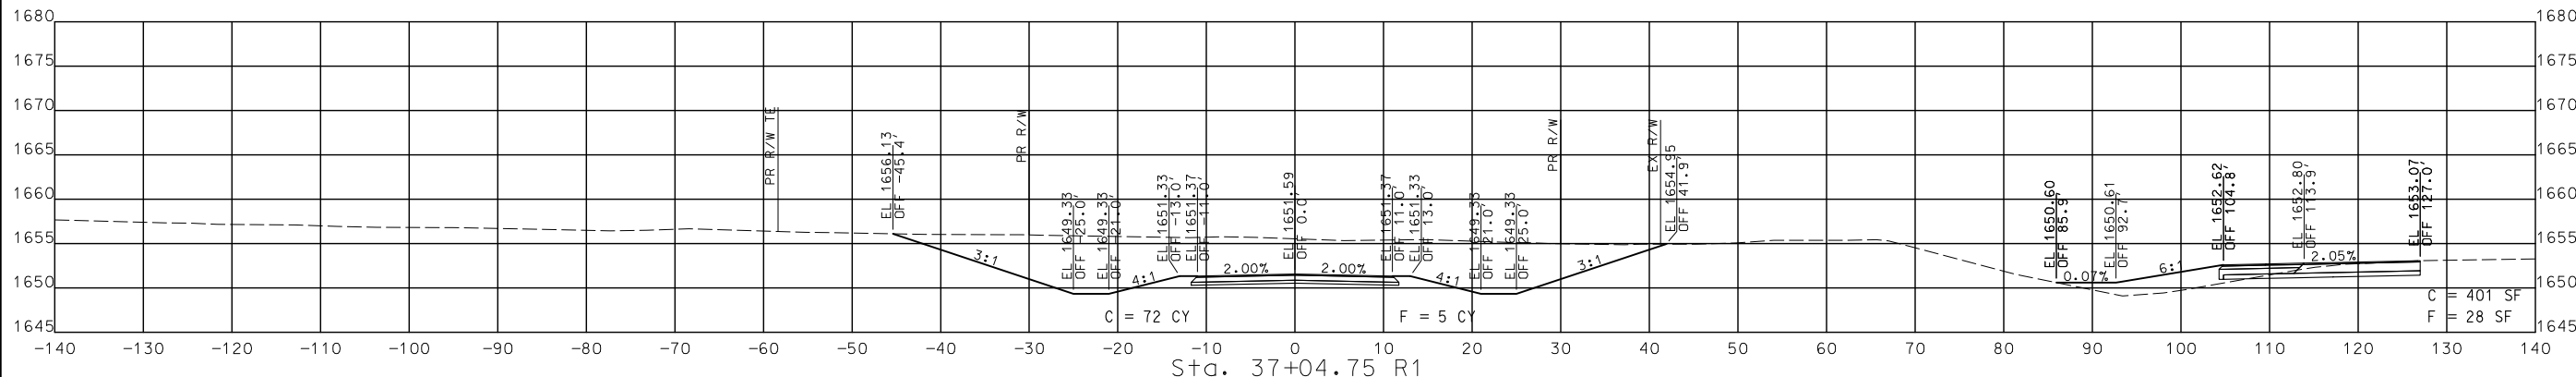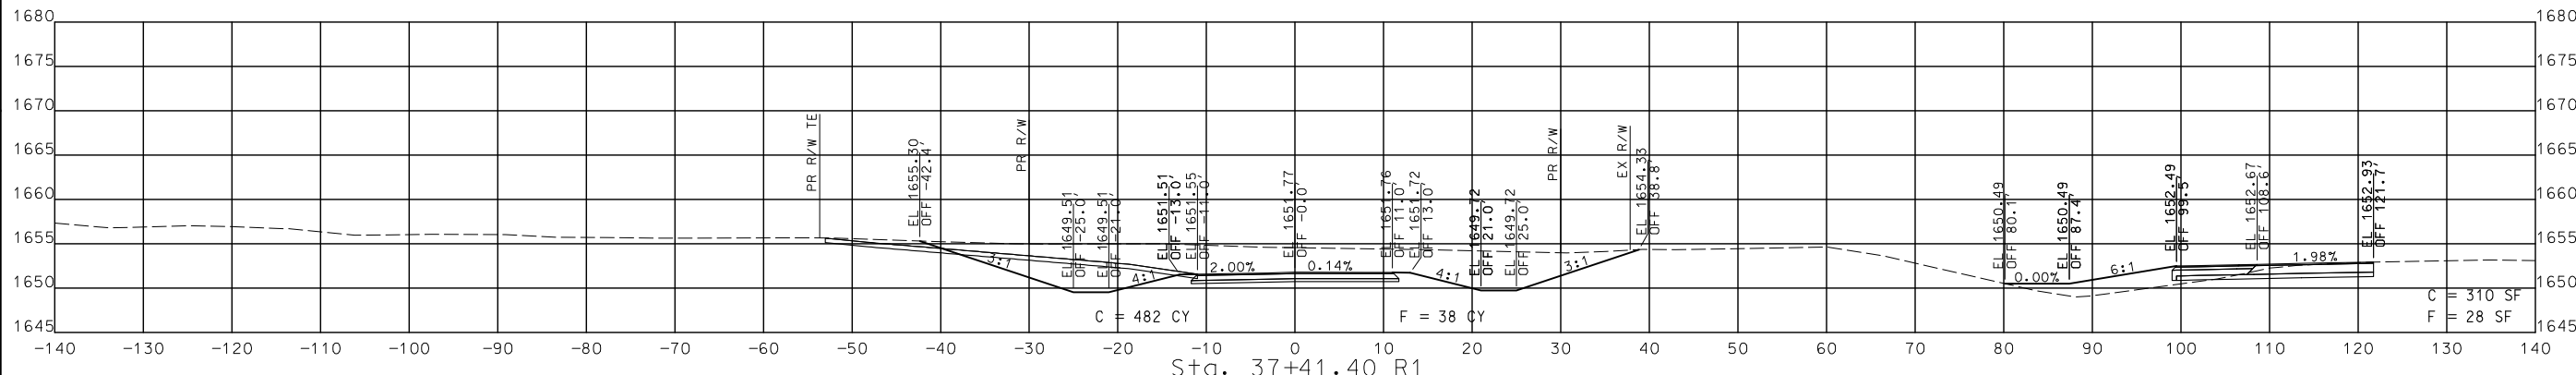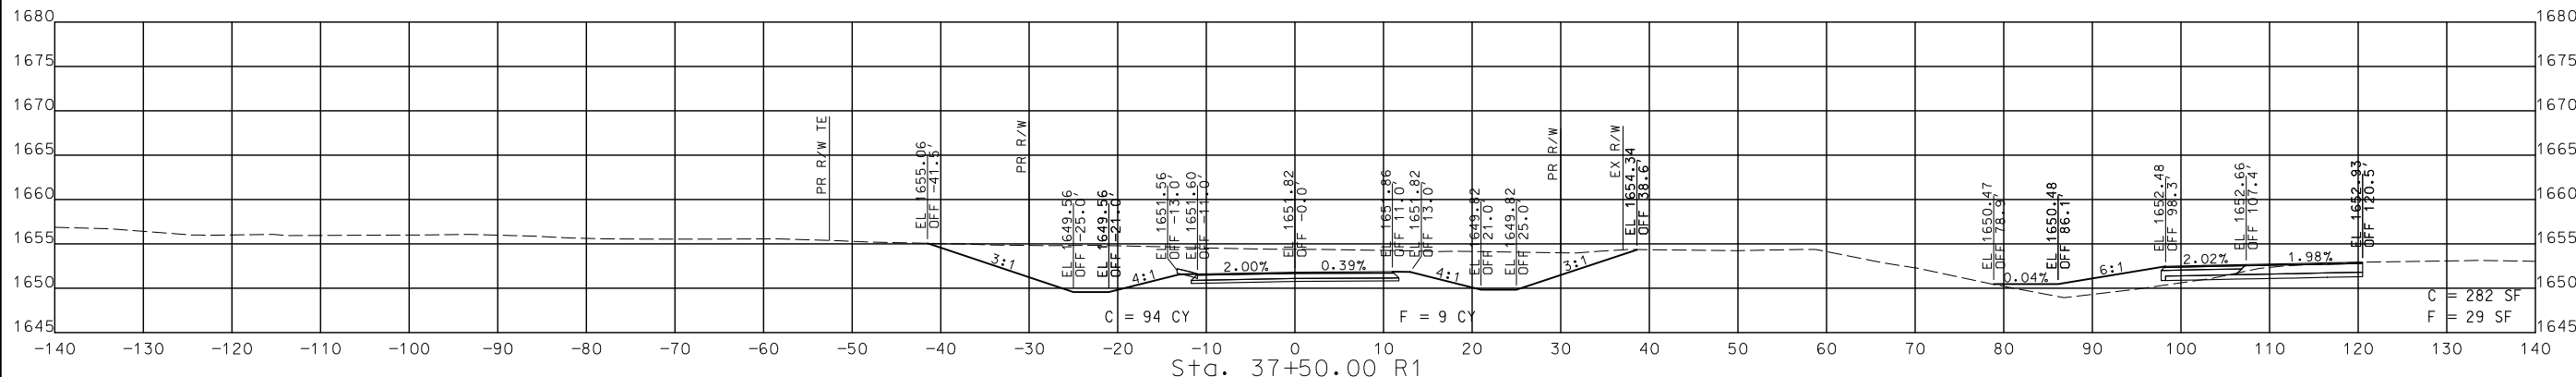


STA. 37+04.75 R1 TO STA. 37+50.00 R1

CROSS SECTIONS
 NORTH OUTER ROAD

REV.

IF A SEAL IS PRESENT ON THIS SHEET IT HAS BEEN ELECTRONICALLY SEALED AND DATED.

DISCLAIMER
 THE PROFESSIONAL WHOSE SIGNATURE AND PERSONAL SEAL APPEAR HEREON ASSUMES RESPONSIBILITY ONLY FOR WHAT APPEARS ON THIS PAGE, AND DISCLAIMS (PURSUANT TO SECTION 327.411 RSMO) SPECIFICATION, ESTIMATES, REPORTS, OR OTHER DOCUMENTS OR INSTRUMENTS NOT SEALED BY THE UNDERSIGNED PROFESSIONAL RELATING TO OR INTENDED TO BE USED FOR ANY PART OR PARTS OF THE PROJECT TO WHICH THIS PAGE REFERS.

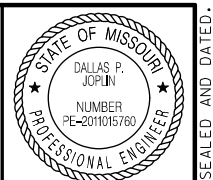

THIS SHEET HAS BEEN SIGNED, SEALED AND DATED ELECTRONICALLY.

DATE PREPARED
 8/2/2024

ROUTE 60 STATE MO
 DISTRICT SW SHEET NO. 204




COUNTY WEBSTER

JOB NO. J7P3425C

CONTRACT ID.

PROJECT NO.

BRIDGE NO.

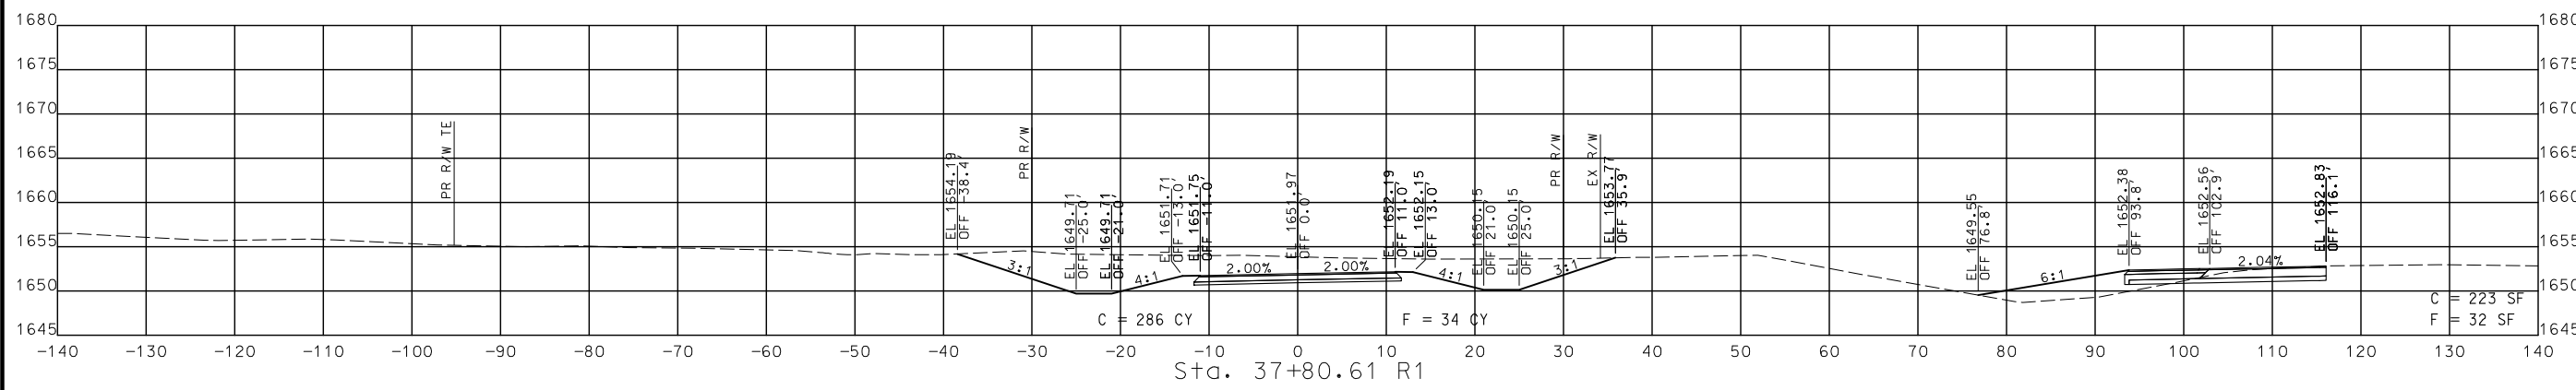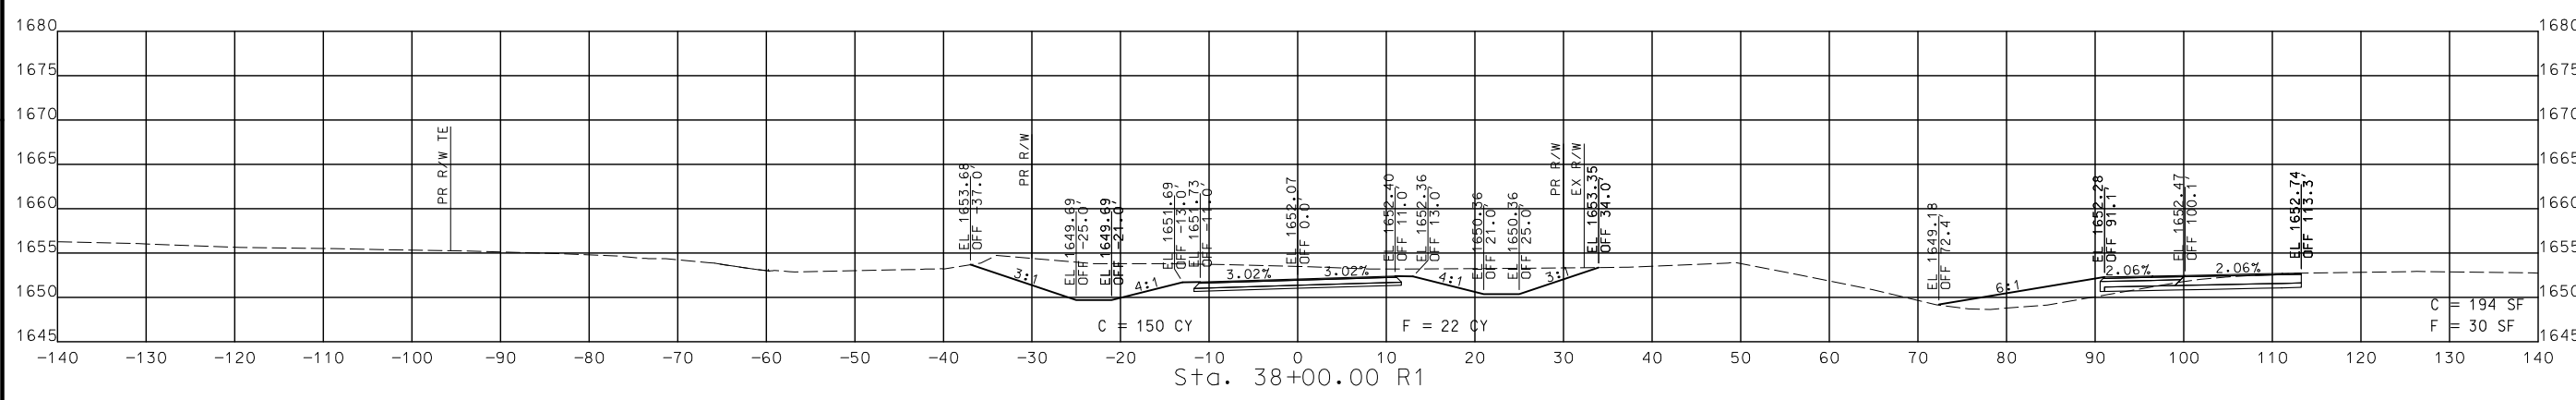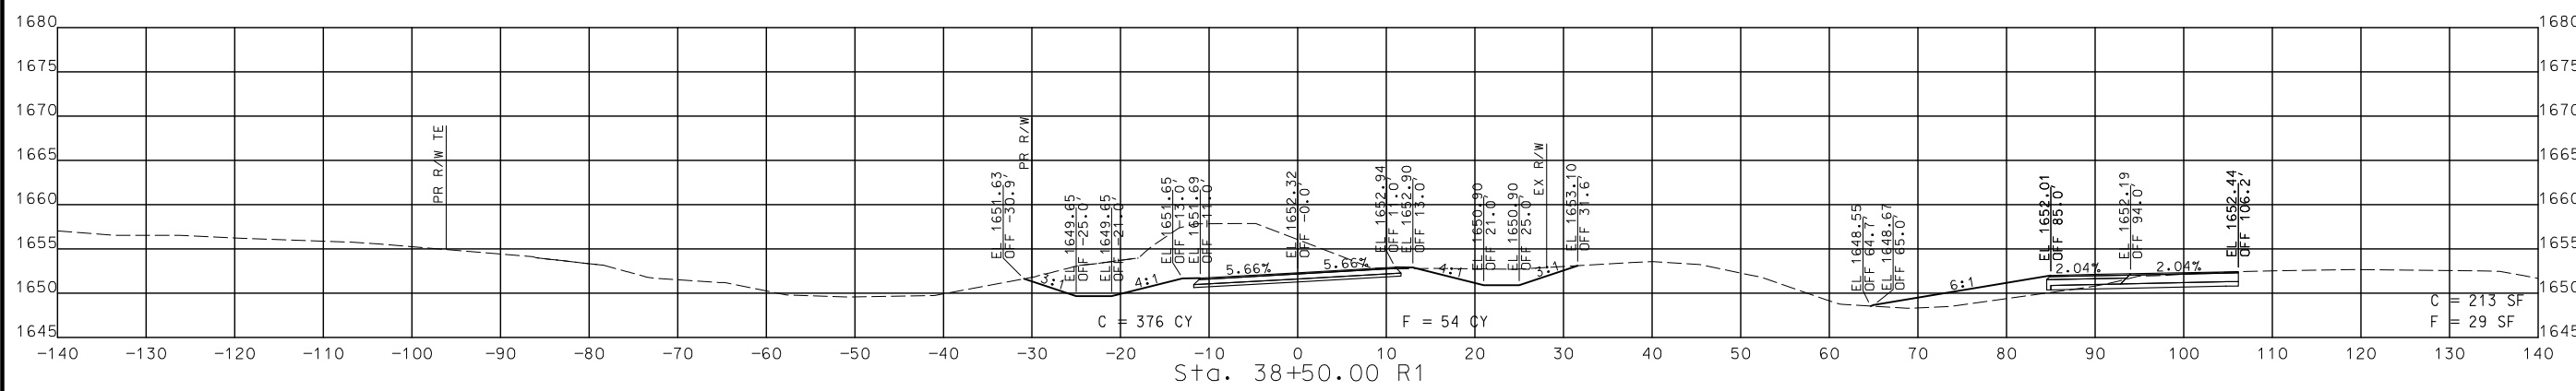

STA. 37+80.61 R1 TO STA. 38+50.00 R1

CROSS SECTIONS
 NORTH OUTER ROAD

DESCRIPTION	DATE

MISSOURI HIGHWAYS AND TRANSPORTATION COMMISSION

105 WEST CAPITOL
 JEFFERSON CITY, MO 65102
 1-888-ASK-MODOT (1-888-278-6636)

© Copyright CMT, Inc.
 CRAWFORD, MURPHY & TILLY, INC.
 6511 WEST WINDYBROOK DRIVE
 SPRINGFIELD, MO 65807 (417) 869-6009
 ENGINEERING CORPORATION - 000631

IF A SEAL IS PRESENT ON THIS SHEET IT HAS BEEN ELECTRONICALLY SEALED AND DATED. REV.

DISCLAIMER
 THE PROFESSIONAL WHOSE SIGNATURE AND PERSONAL SEAL APPEAR HEREON ASSUMES RESPONSIBILITY ONLY FOR WHAT APPEARS ON THIS PAGE, AND DISCLAIMS (PURSUANT TO SECTION 327.411 RSMO) SPECIFICATIONS, ESTIMATES, REPORTS, OR OTHER DOCUMENTS OR INSTRUMENTS NOT SEALED BY THE UNDERSIGNED PROFESSIONAL RELATING TO OR INTENDED TO BE USED FOR ANY PART OR PARTS OF THE PROJECT TO WHICH THIS PAGE REFERS.



THIS SHEET HAS BEEN SIGNED, SEALED AND DATED ELECTRONICALLY.




DATE PREPARED
 8/2/2024
 ROUTE 60 STATE MO
 DISTRICT SW SHEET NO. 205
 COUNTY WEBSTER
 JOB NO. J7P3425C
 CONTRACT ID.
 PROJECT NO.
 BRIDGE NO.

DESCRIPTION	DATE

MISSOURI HIGHWAYS AND TRANSPORTATION COMMISSION
 MoDOT
 105 WEST CAPITOL
 JEFFERSON CITY, MO 65102
 1-888-ASK-MODOT (1-888-278-6636)

CMT
 © Copyright CMT, Inc.
 CRAWFORD, MURPHY & TILLY, INC.
 651 WINDALE STREET
 SPRINGFIELD, MO 65807 (417) 869-6009
 ENGINEERING CORPORATION - 000631


IF A SEAL IS PRESENT ON THIS SHEET IT HAS BEEN ELECTRONICALLY SEALED AND DATED.

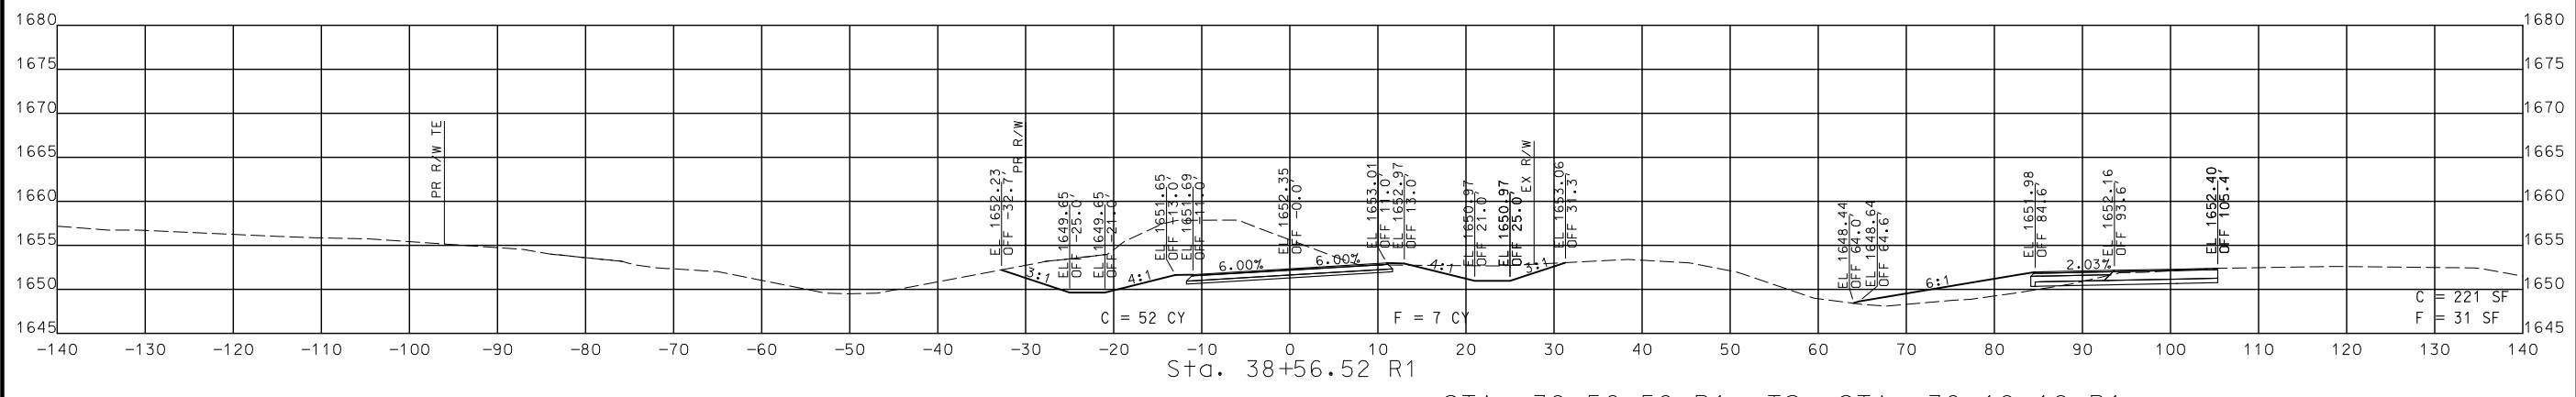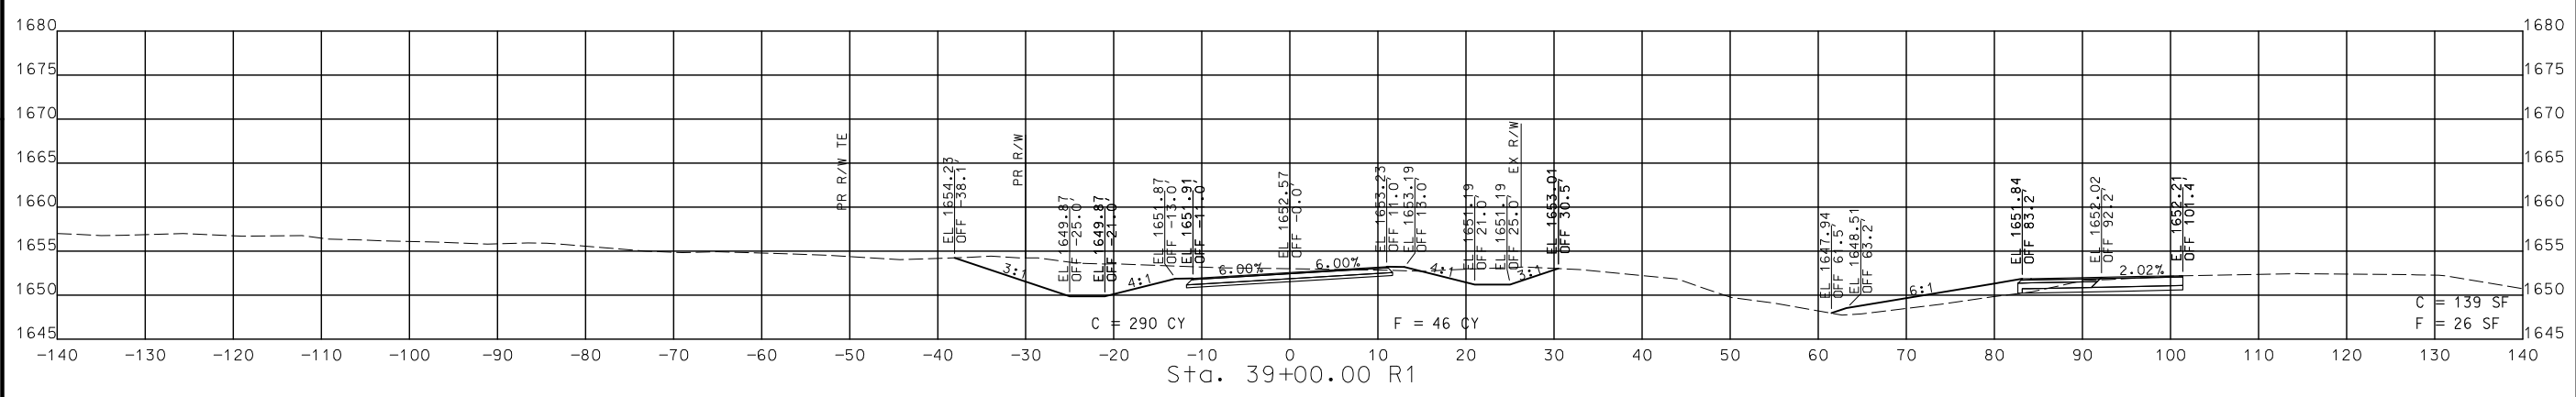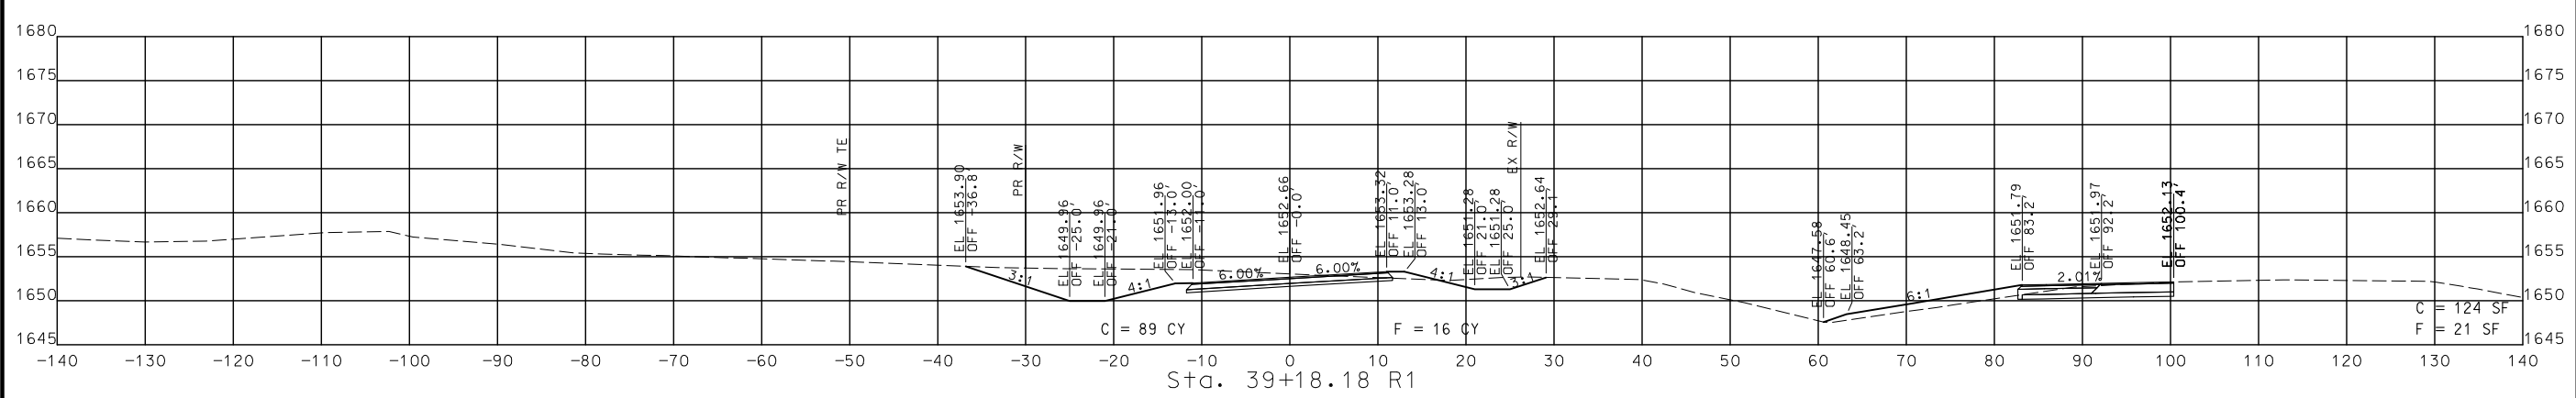

STA. 38+56.52 R1 TO STA. 39+18.18 R1

CROSS SECTIONS
 NORTH OUTER ROAD

DISCLAIMER
 THE PROFESSIONAL WHOSE SIGNATURE AND PERSONAL SEAL APPEAR HEREON ASSUMES RESPONSIBILITY ONLY FOR WHAT APPEARS ON THIS PAGE, AND DISCLAIMS (PURSUANT TO SECTION 327.411 RSMO) SPECIFICATIONS, ESTIMATES, REPORTS, OR OTHER DOCUMENTS OR INSTRUMENTS NOT SEALED BY THE UNDERSIGNED PROFESSIONAL RELATING TO OR INTENDED TO BE USED FOR ANY PART OR PARTS OF THE PROJECT TO WHICH THIS PAGE REFERS.

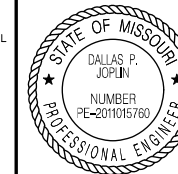

THIS SHEET HAS BEEN SIGNED, SEALED AND DATED ELECTRONICALLY.

DATE PREPARED
 8/2/2024

ROUTE STATE
 60 MO
 DISTRICT SHEET NO.
 SW 207

COUNTY
 WEBSTER
 JOB NO.
 J7P3425C
 CONTRACT ID.

PROJECT NO.




BRIDGE NO.

DESCRIPTION	DATE

MISSOURI HIGHWAYS AND TRANSPORTATION COMMISSION

 105 WEST CAPITOL JEFFERSON CITY, MO 65102
 1-888-ASK-MODOT (1-888-278-6636)


© Copyright CMT, Inc.
 CRAWFORD, MURPHY & TILLY, INC.
 651 WEST WASHINGTON STREET, SUITE 100
 SPRINGFIELD, MO 65807 (417) 869-6009
 ENGINEERING CORPORATION - 000631

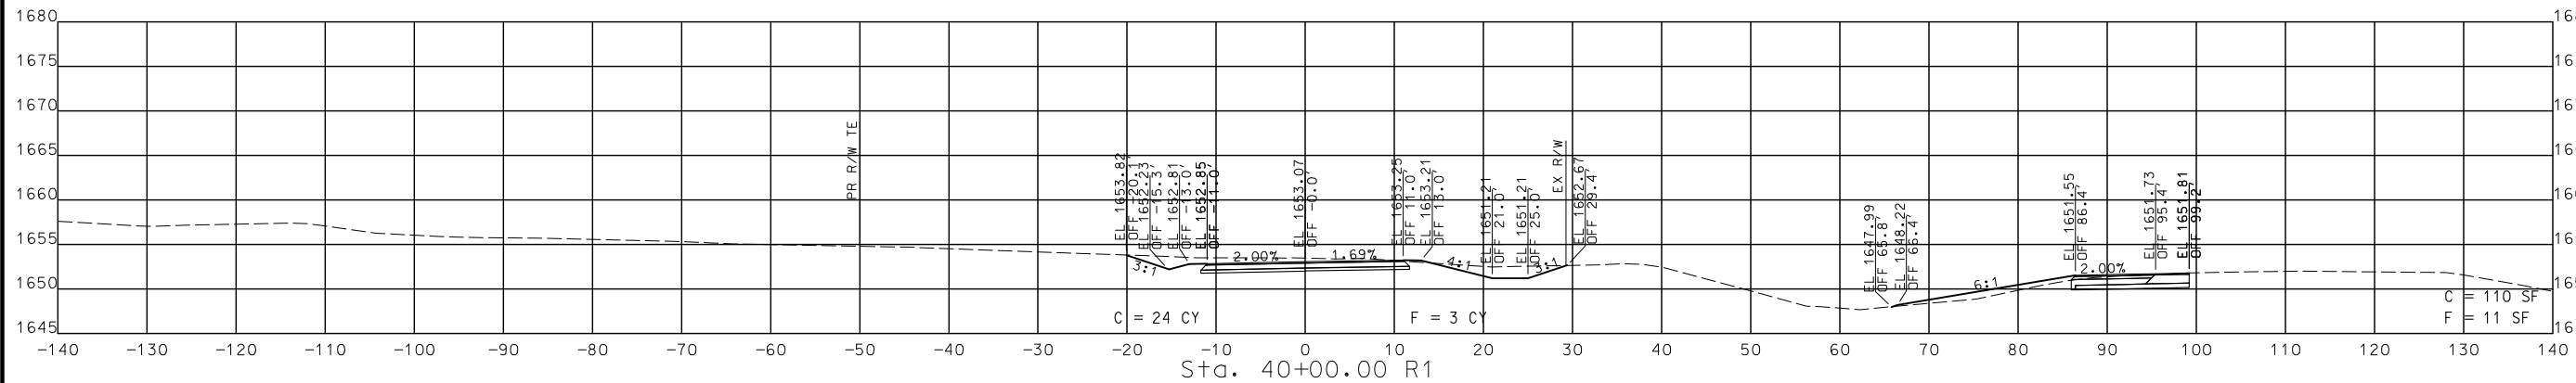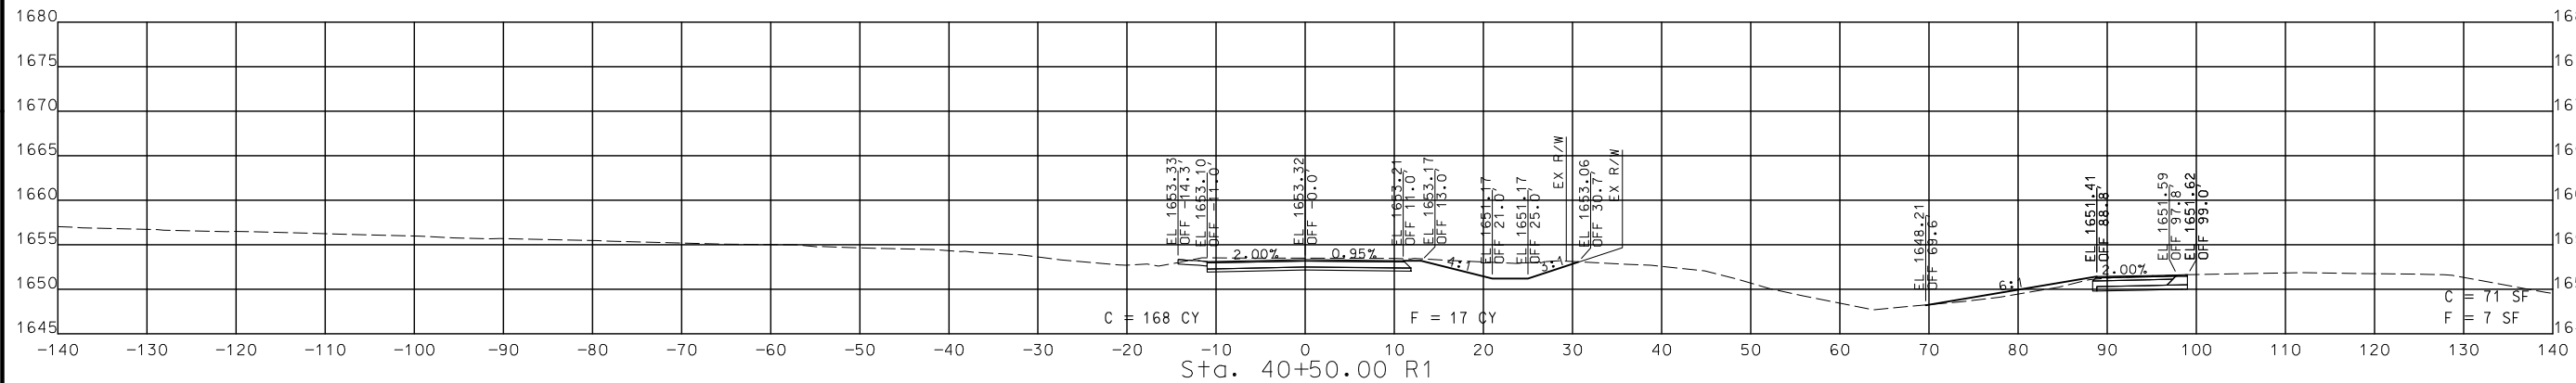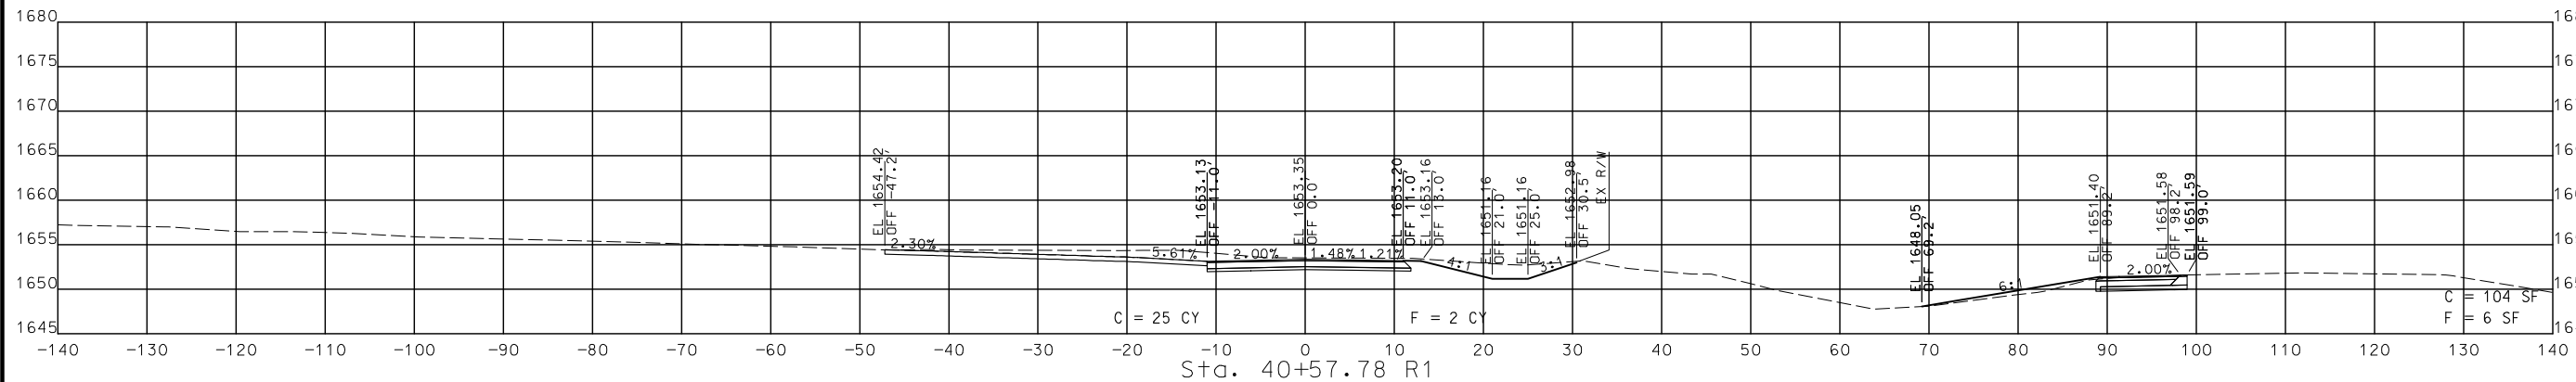

STA. 40+00.00 R1 TO STA. 40+57.78 R1

CROSS SECTIONS
 NORTH OUTER ROAD

DISCLAIMER
 THE PROFESSIONAL WHOSE SIGNATURE AND PERSONAL SEAL APPEAR HEREON ASSUMES RESPONSIBILITY ONLY FOR WHAT APPEARS ON THIS PAGE, AND DISCLAIMS (PURSUANT TO SECTION 327.411 RSMO) SPECIFICATION, ESTIMATES, REPORTS, OR OTHER DOCUMENTS OR INSTRUMENTS NOT SEALED BY THE UNDERSIGNED PROFESSIONAL RELATING TO OR INTENDED TO BE USED FOR ANY PART OR PARTS OF THE PROJECT TO WHICH THIS PAGE REFERS.

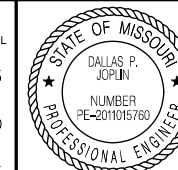

THIS SHEET HAS BEEN SIGNED, SEALED AND DATED ELECTRONICALLY.

DATE PREPARED
 8/2/2024

ROUTE STATE
 60 MO

DISTRICT SHEET NO.
 SW 209

COUNTY
 WEBSTER

JOB NO.
 J7P3425C

CONTRACT ID.

PROJECT NO.





BRIDGE NO.

DESCRIPTION	DATE

MISSOURI HIGHWAYS AND TRANSPORTATION COMMISSION

 105 WEST CAPITOL
 JEFFERSON CITY, MO 65102
 1-888-ASK-MODOT (1-888-278-6636)

CMT
 © Copyright CMT, Inc.
 CRAWFORD, MURPHY & TILLY, INC.
 651 WEST WASHINGTON STREET, SUITE 100
 SPRINGFIELD, MO 65807 (417) 869-6009
 ENGINEERING CORPORATION - 000631

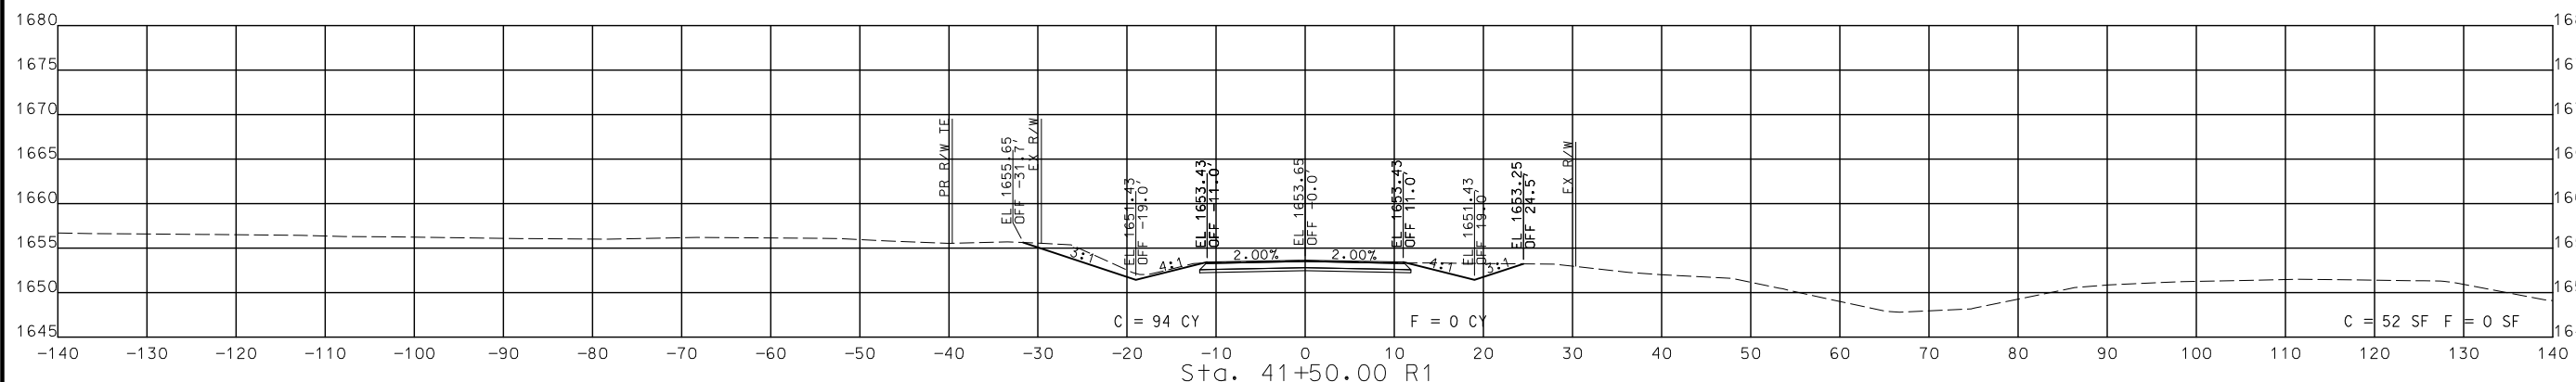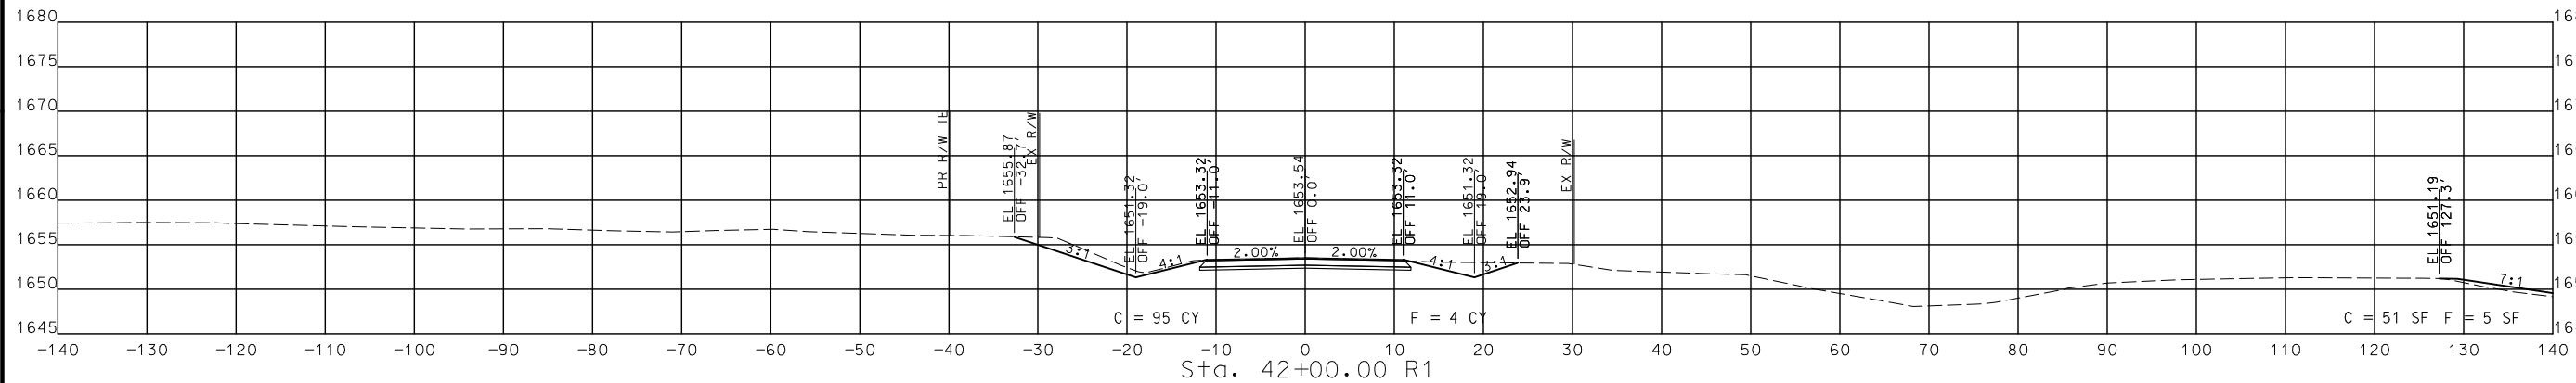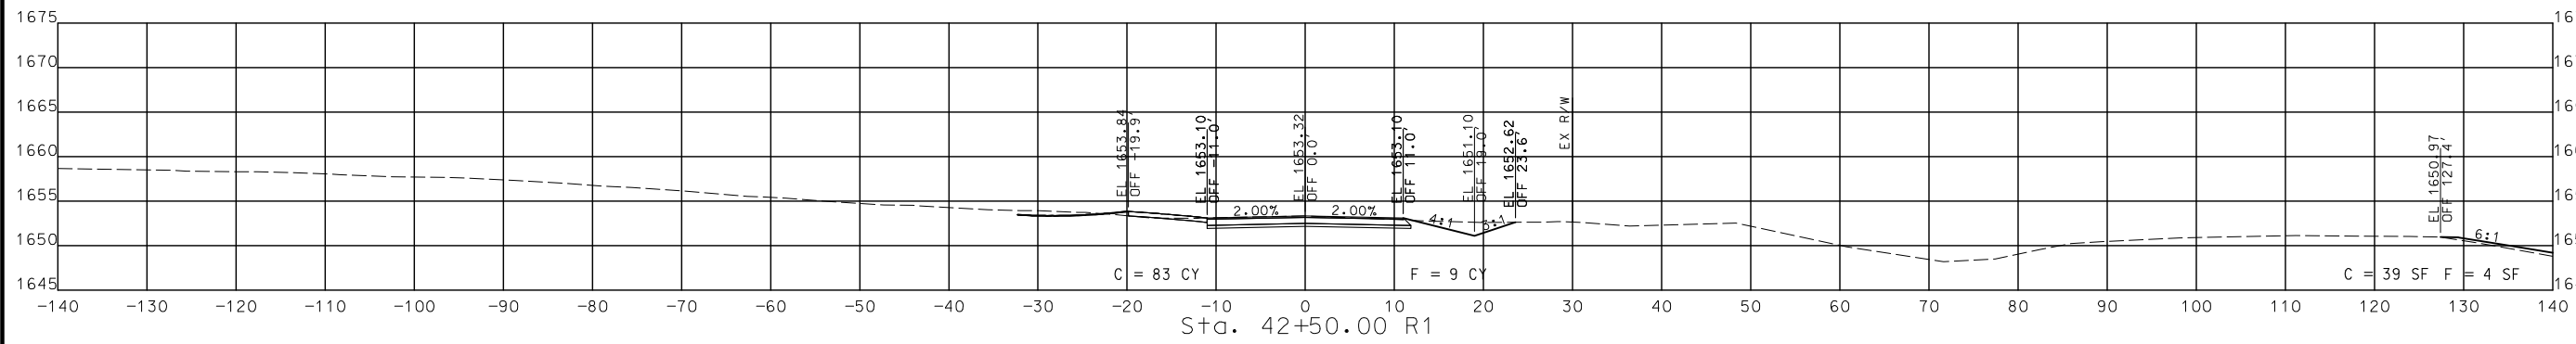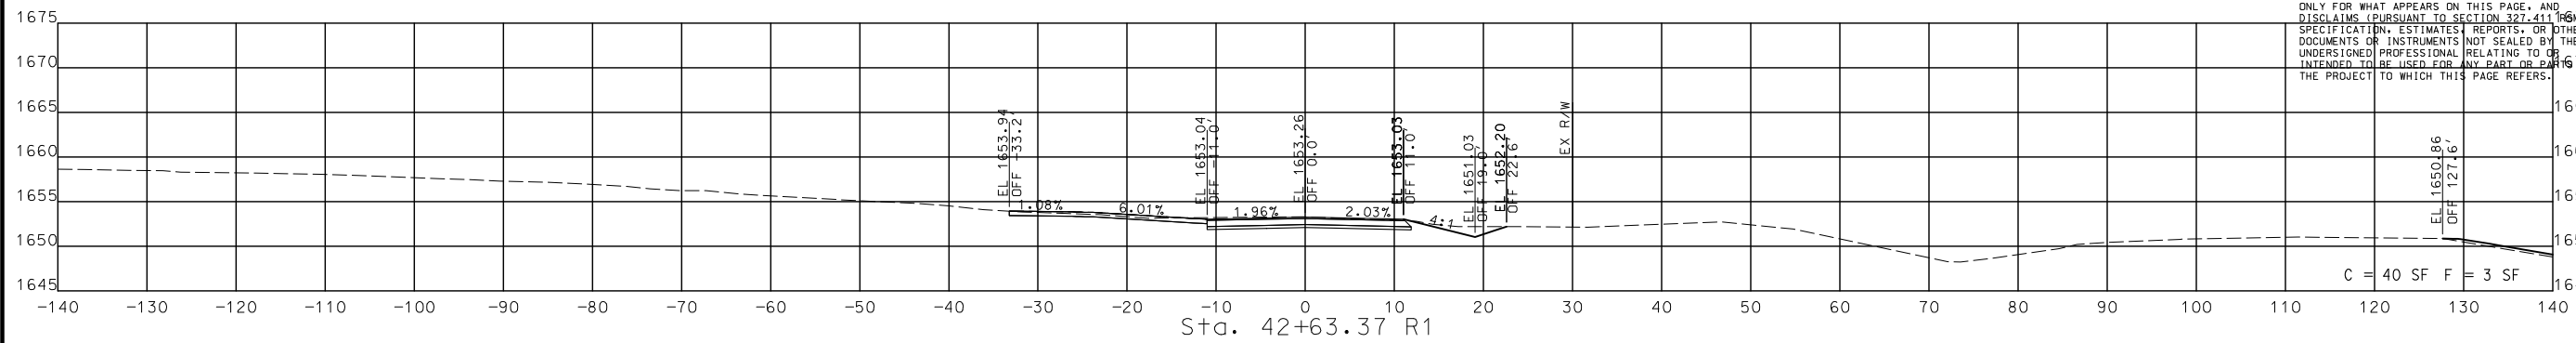

STA. 41+50.00 R1 TO STA. 42+63.37 R1

CROSS SECTIONS
 NORTH OUTER ROAD

DISCLAIMER
 THE PROFESSIONAL SEAL APPEAR HEREON ASSUMES RESPONSIBILITY ONLY FOR WHAT APPEARS ON THIS PAGE, AND DISCLAIMS (PURSUANT TO SECTION 327.411 RSMO) SPECIFICATION, ESTIMATES, REPORTS, OR OTHER DOCUMENTS OR INSTRUMENTS NOT SEALED BY THE UNDERSIGNED PROFESSIONAL RELATING TO OR INTENDED TO BE USED FOR ANY PART OR PARTS OF THE PROJECT TO WHICH THIS PAGE REFERS.



THIS SHEET HAS BEEN SIGNED, SEALED AND DATED ELECTRONICALLY.

DATE PREPARED
8/2/2024

ROUTE 60 STATE MO

DISTRICT SW SHEET NO. 210

COUNTY WEBSTER





JOB NO. J7P3425C

CONTRACT ID.

PROJECT NO.



BRIDGE NO.

DESCRIPTION	DATE

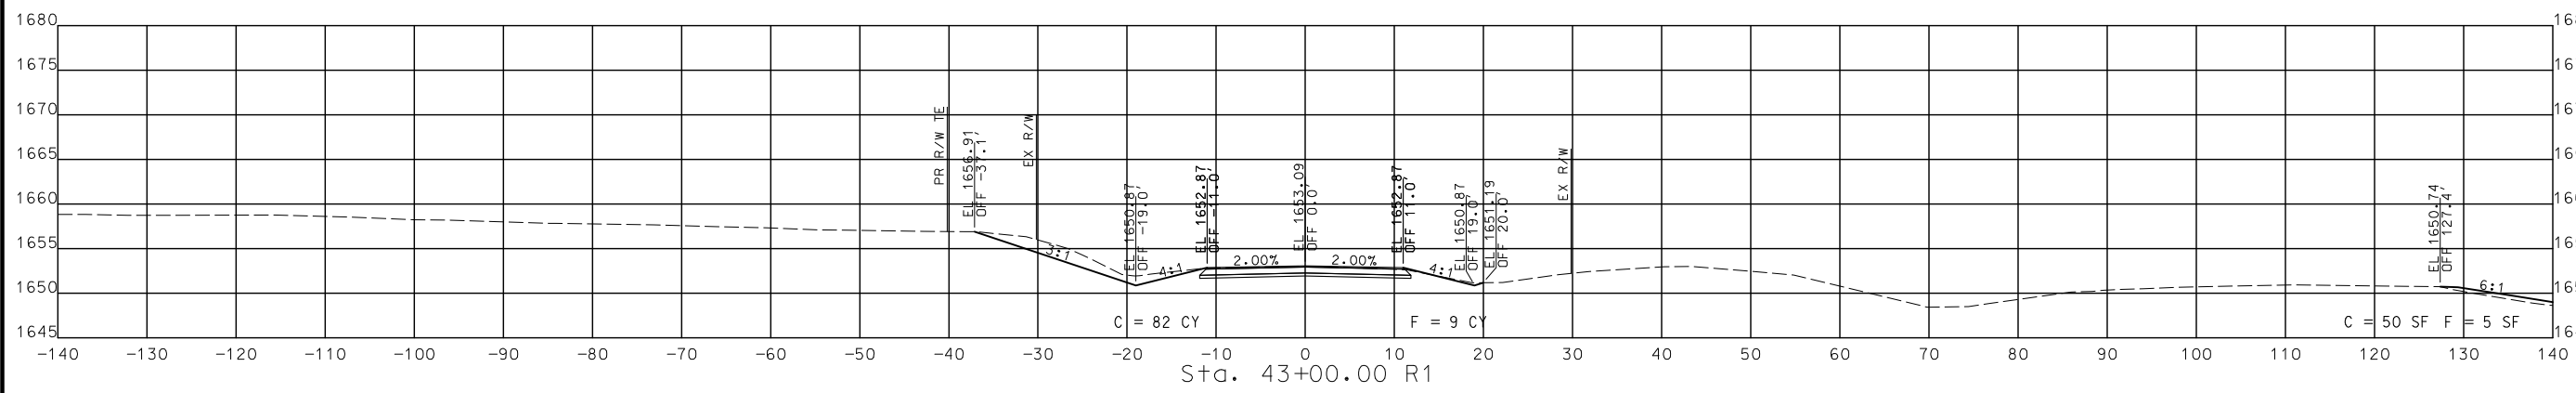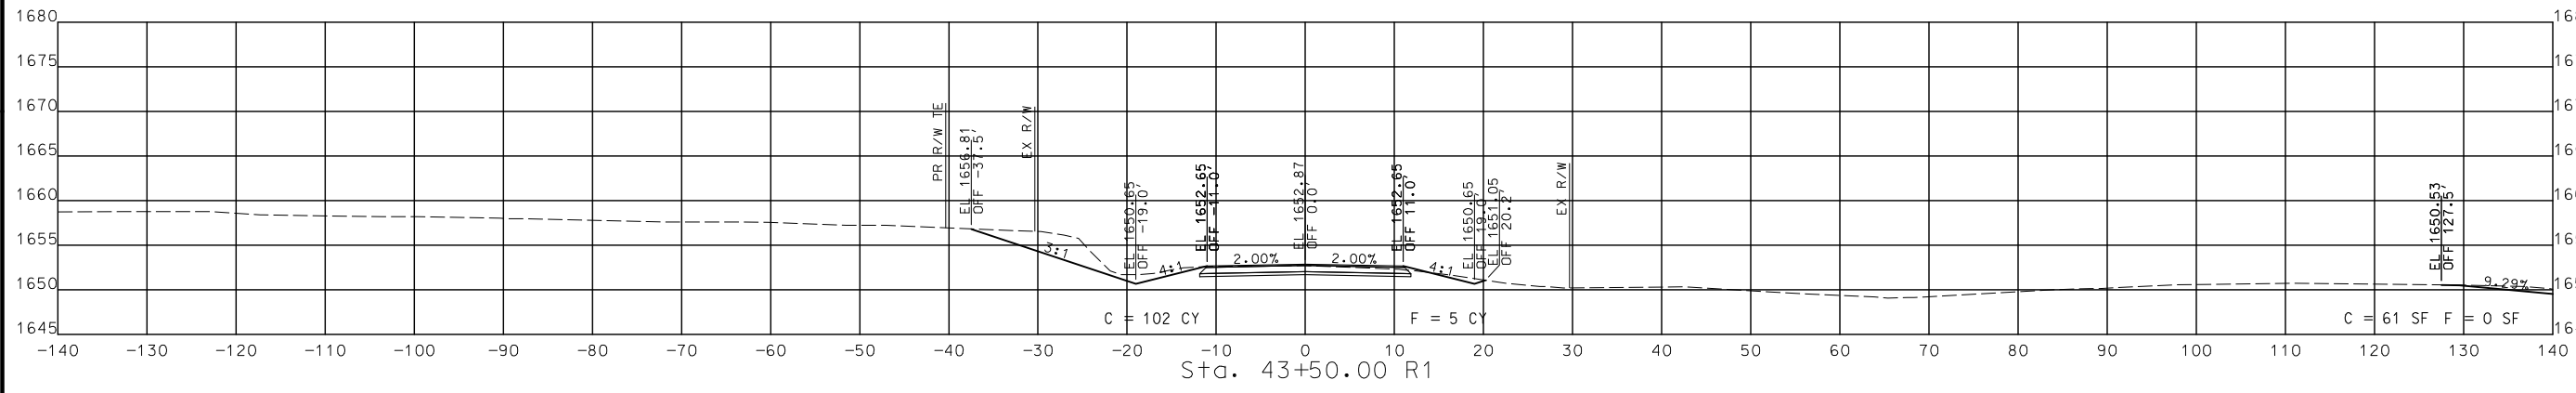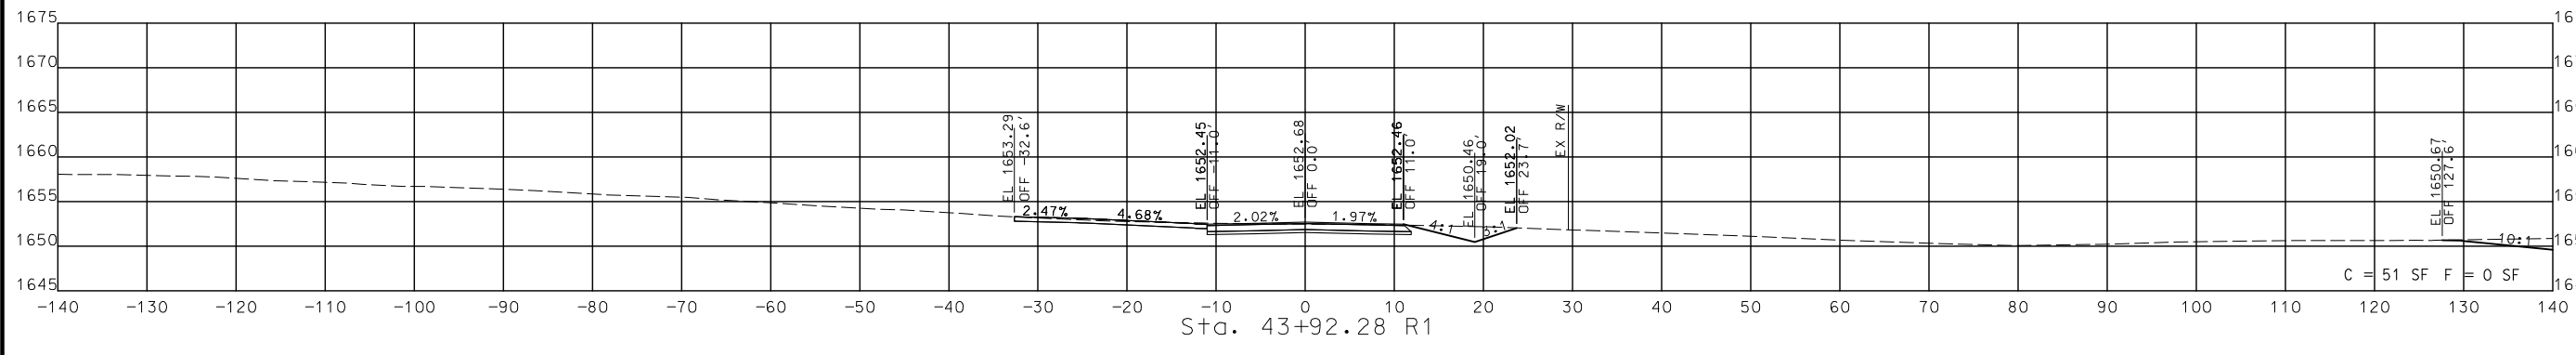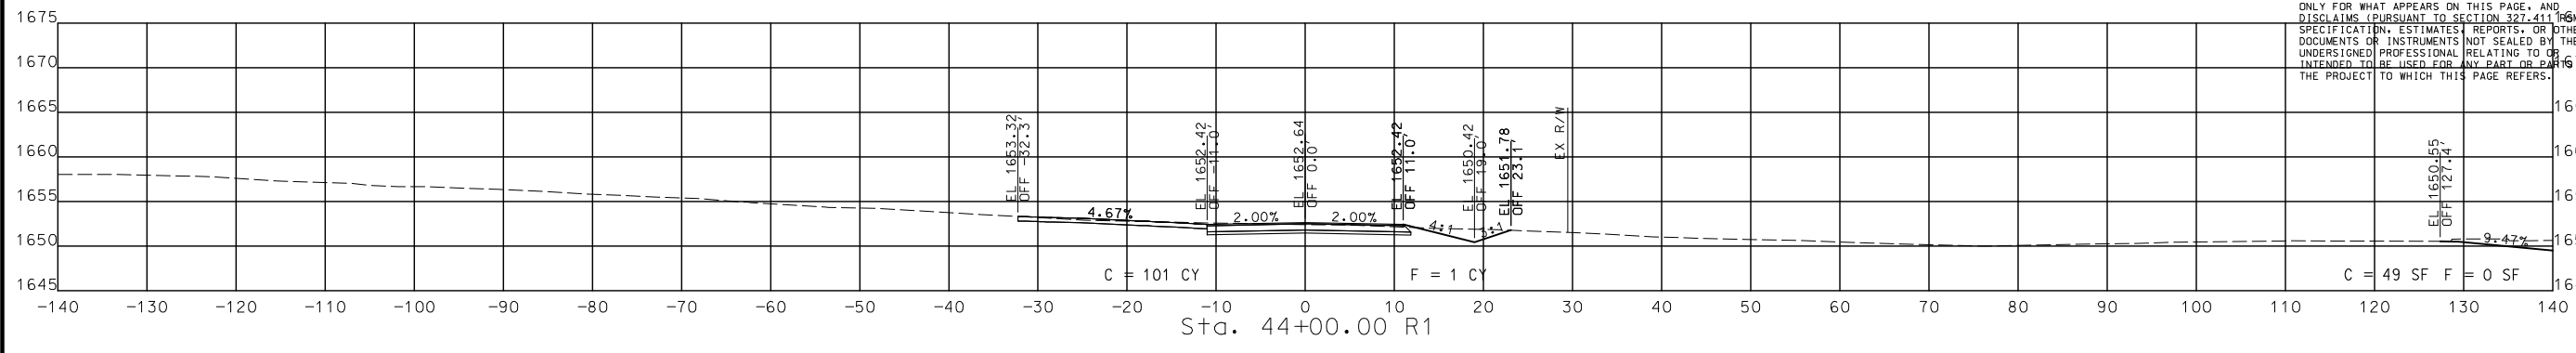

STA. 43+00.00 R1 TO STA. 44+00.00 R1

CROSS SECTIONS
NORTH OUTER ROAD

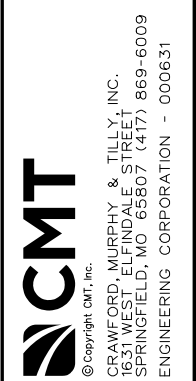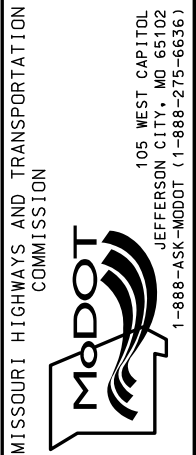

IF A SEAL IS PRESENT ON THIS SHEET IT HAS BEEN ELECTRONICALLY SEALED AND DATED.

DISCLAIMER
THE PROFESSIONAL WHOSE SIGNATURE AND PERSONAL SEAL APPEAR HEREON ASSUMES RESPONSIBILITY ONLY FOR WHAT APPEARS ON THIS PAGE, AND DISCLAIMS (PURSUANT TO SECTION 327.411 RSMO) SPECIFICATION, ESTIMATES, REPORTS, OR OTHER DOCUMENTS OR INSTRUMENTS NOT SEALED BY THE UNDERSIGNED PROFESSIONAL RELATING TO OR INTENDED TO BE USED FOR ANY PART OR PARTS OF THE PROJECT TO WHICH THIS PAGE REFERS.



THIS SHEET HAS BEEN SIGNED, SEALED AND DATED ELECTRONICALLY.

DATE PREPARED
8/2/2024

ROUTE 60 STATE MO
DISTRICT SW SHEET NO. 211

COUNTY WEBSTER

JOB NO. J7P3425C

CONTRACT ID.

PROJECT NO.

BRIDGE NO.




DESCRIPTION

DATE

MISSOURI HIGHWAYS AND TRANSPORTATION COMMISSION
105 WEST CAPITOL
JEFFERSON CITY, MO 65102
1-888-ASK-MODOT (1-888-275-6636)



CMT
© Copyright CMT, Inc.
CRAWFORD, MURPHY & TILLY, INC.
651 WEST LINDALE STREET
SPRINGFIELD, MO 65807 (417) 869-6009
ENGINEERING CORPORATION - 000631

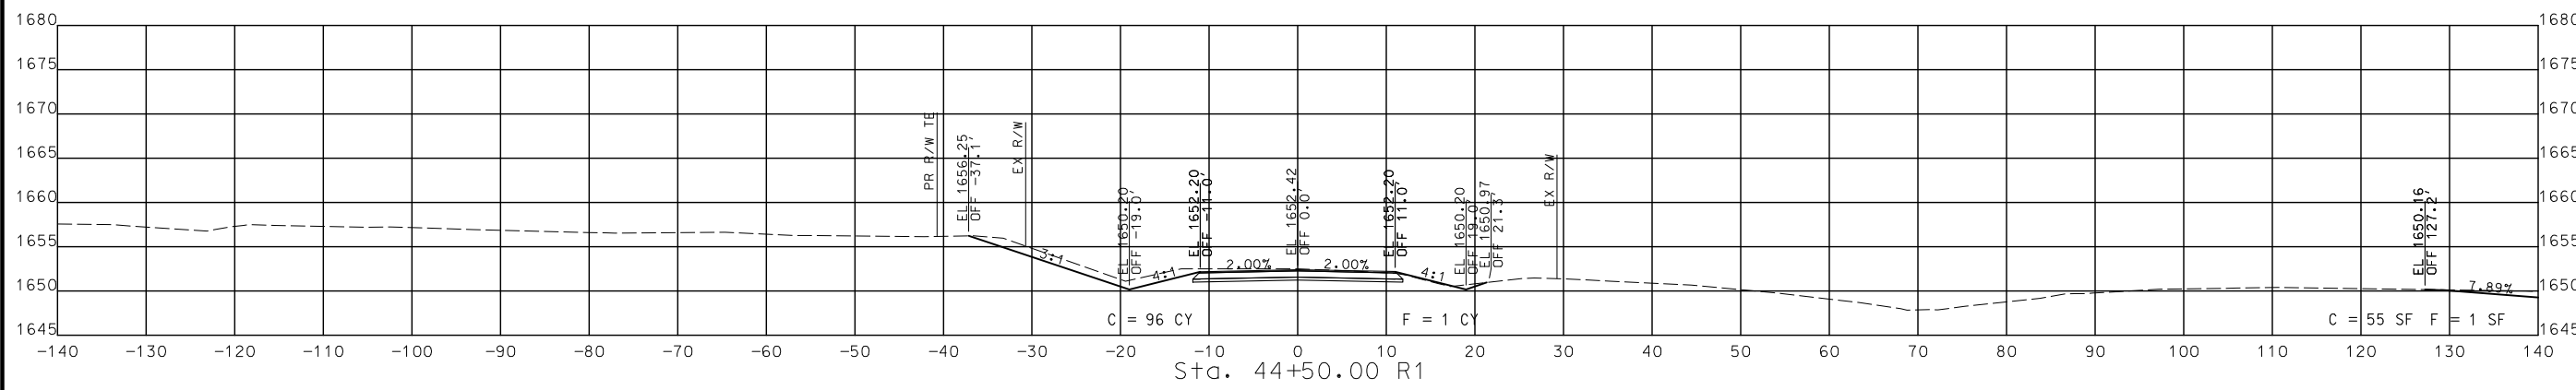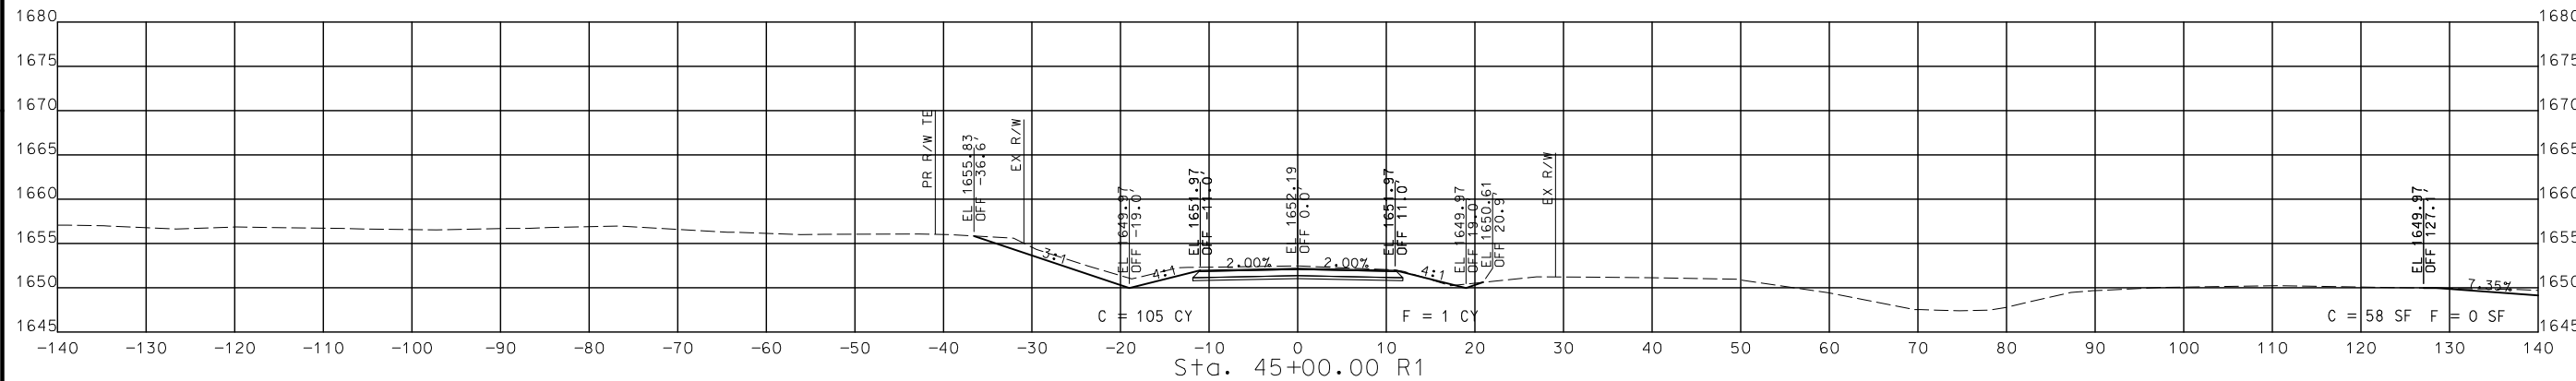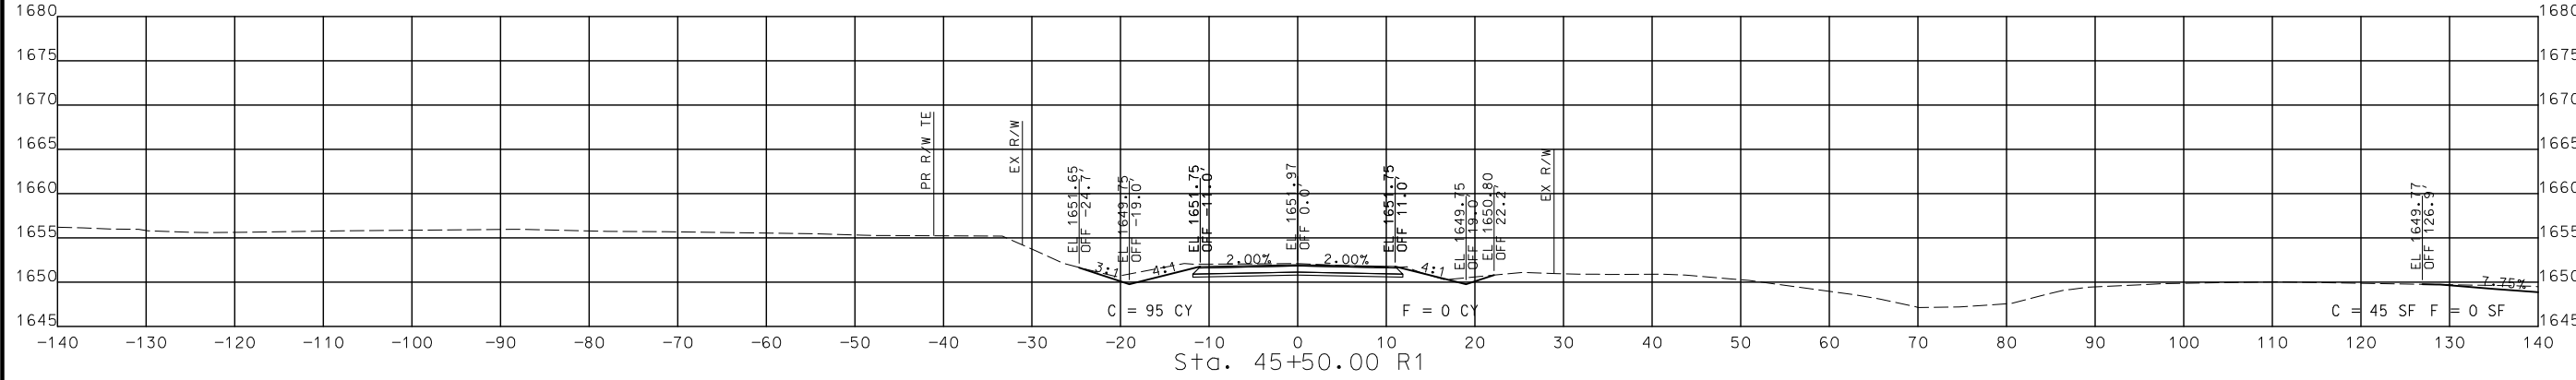


STA. 44+50.00 R1 TO STA. 45+50.00 R1

CROSS SECTIONS
NORTH OUTER ROAD

IF A SEAL IS PRESENT ON THIS SHEET IT HAS BEEN ELECTRONICALLY SEALED AND DATED. REV.

DISCLAIMER
 THE PROFESSIONAL WHOSE SIGNATURE AND PERSONAL SEAL APPEAR HEREON ASSUMES RESPONSIBILITY ONLY FOR WHAT APPEARS ON THIS PAGE, AND DISCLAIMS (PURSUANT TO SECTION 327.411 RSMO) SPECIFICATION, ESTIMATES, REPORTS, OR OTHER DOCUMENTS OR INSTRUMENTS NOT SEALED BY THE UNDERSIGNED PROFESSIONAL RELATING TO OR INTENDED TO BE USED FOR ANY PART OR PARTS OF THE PROJECT TO WHICH THIS PAGE REFERS.

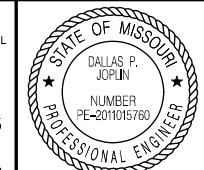

THIS SHEET HAS BEEN SIGNED, SEALED AND DATED ELECTRONICALLY.

DATE PREPARED
 8/2/2024

ROUTE 60 STATE MO
 DISTRICT SW SHEET NO. 212

COUNTY WEBSTER

JOB NO. J7P3425C


CONTRACT ID.

PROJECT NO.

BRIDGE NO.

DESCRIPTION	DATE





MISSOURI HIGHWAYS AND TRANSPORTATION COMMISSION

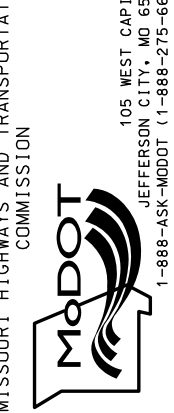

CMT
 © Copyright CMT, Inc.
 CRAWFORD, MURPHY & TILLY, INC.
 685 W. MARKET STREET
 SPRINGFIELD, MO 65807 (417) 869-6009
 ENGINEERING CORPORATION - 000631

IF A SEAL IS PRESENT ON THIS SHEET IT HAS BEEN ELECTRONICALLY SEALED AND DATED.

REV.

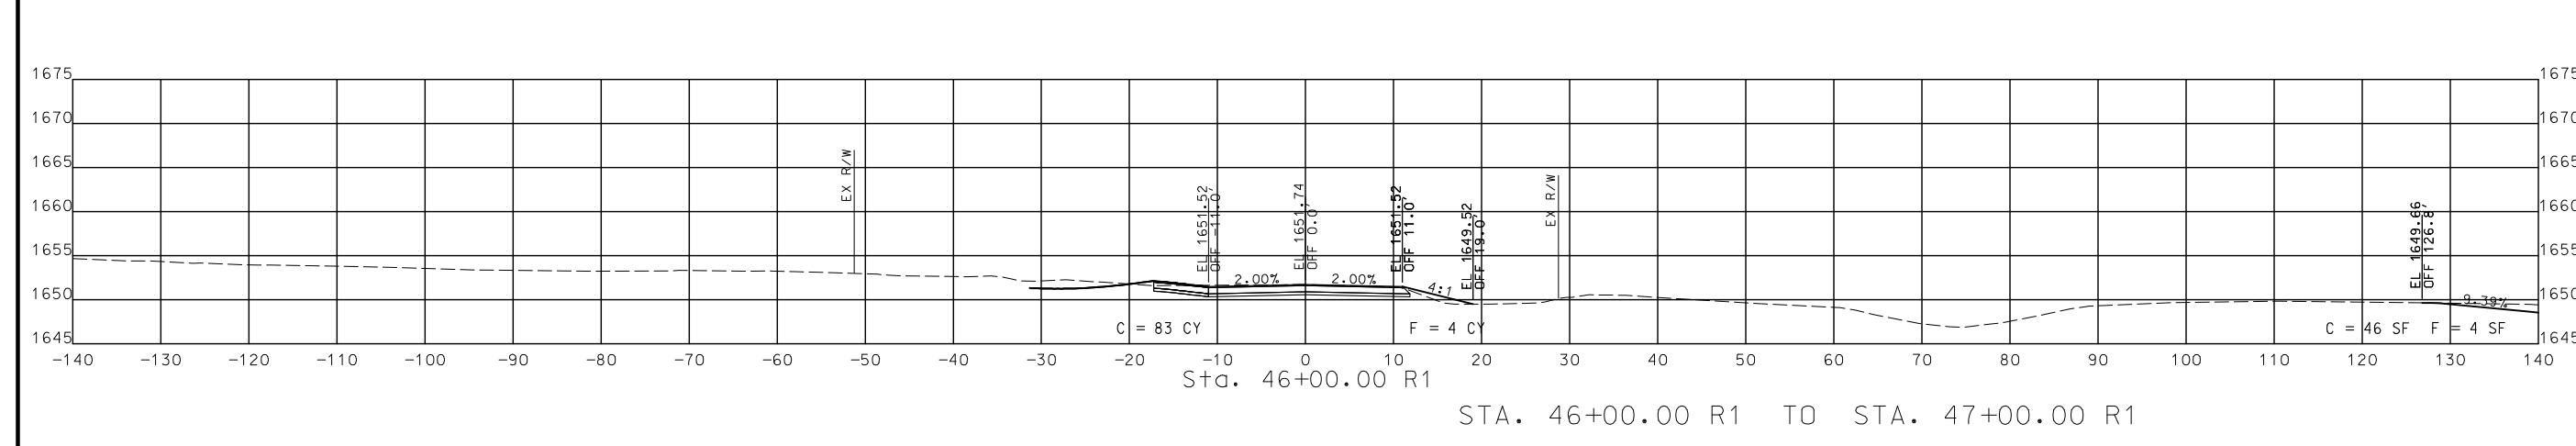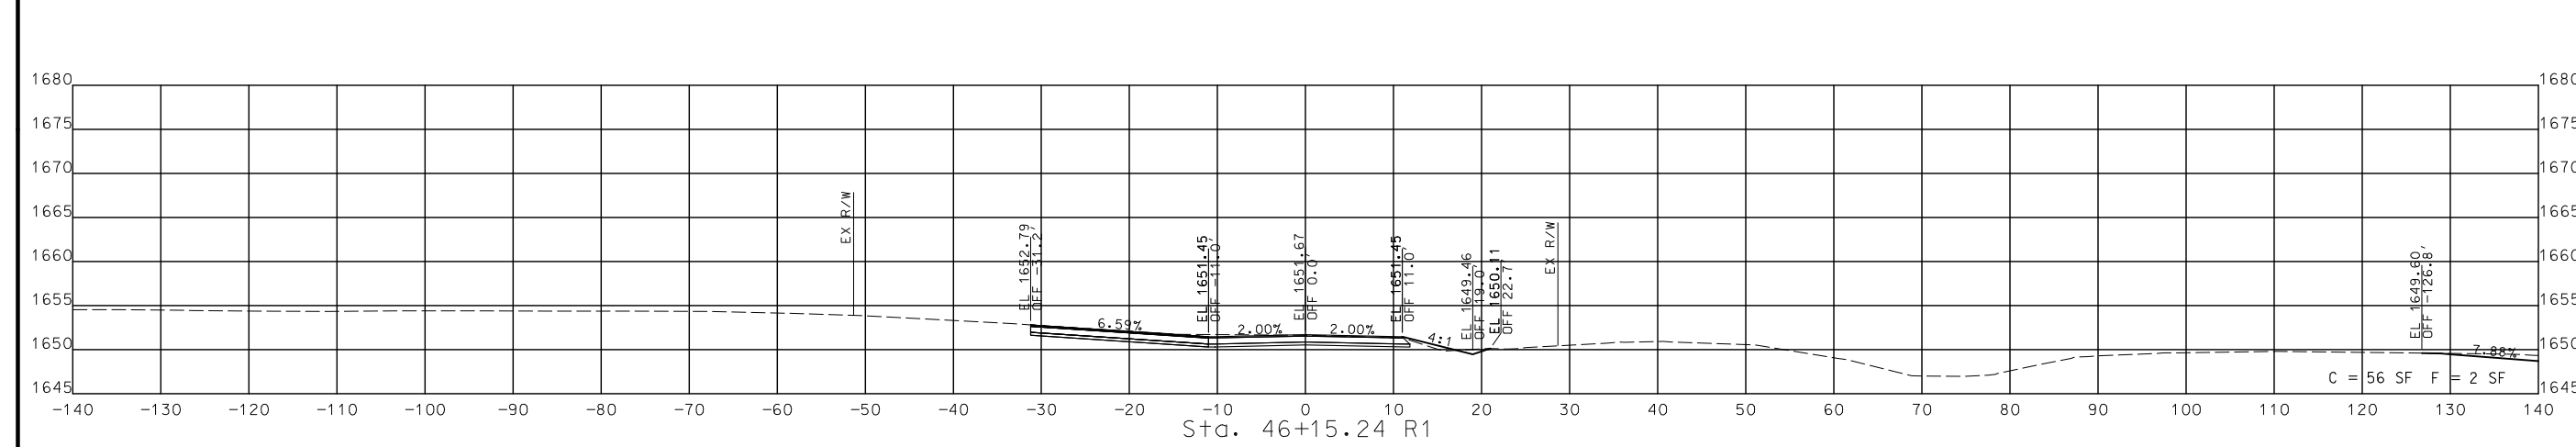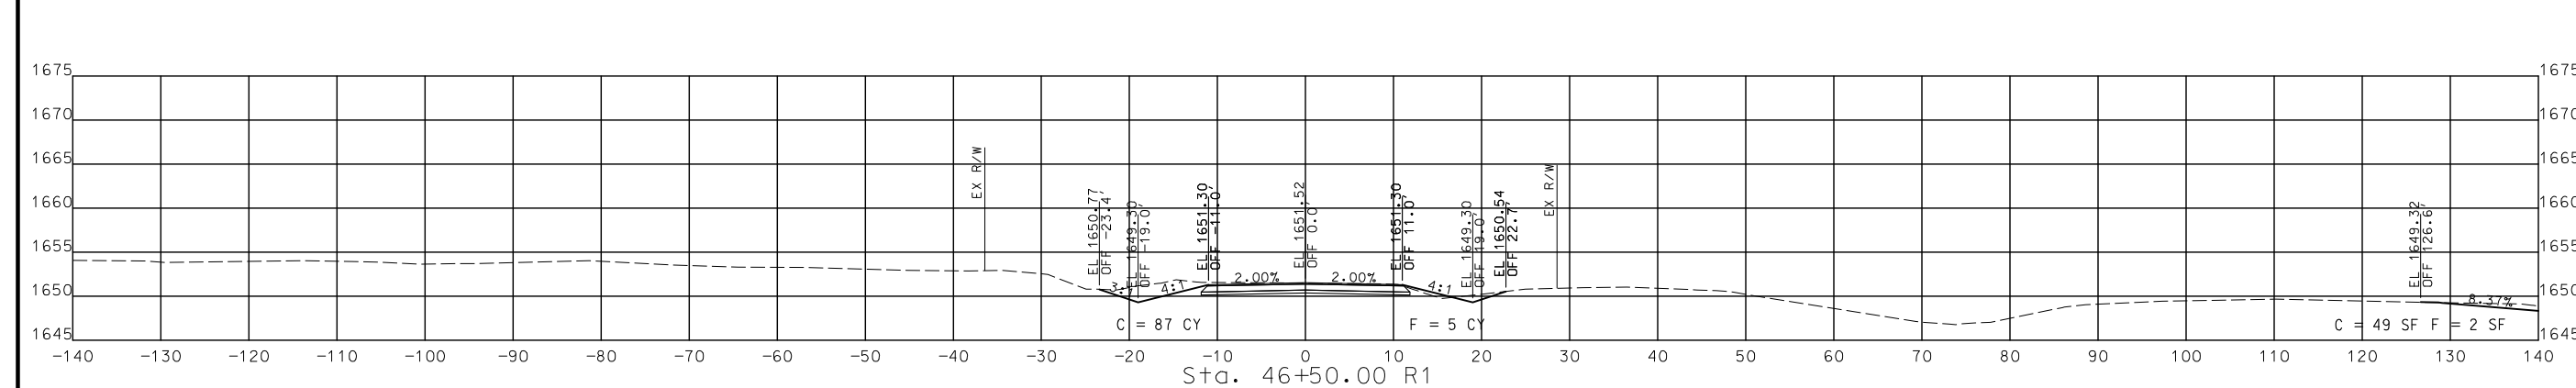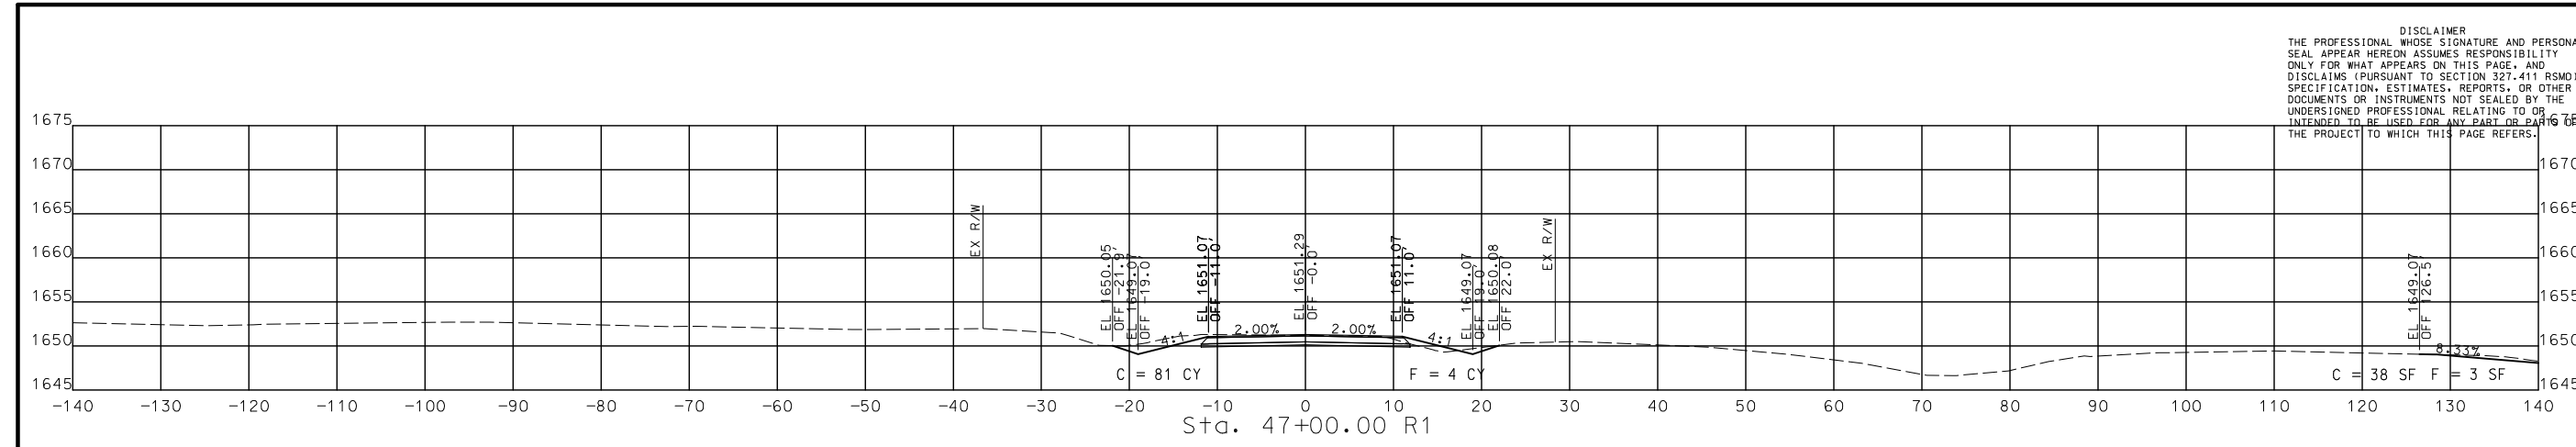

STA. 46+00.00 R1 TO STA. 47+00.00 R1

**CROSS SECTIONS
 NORTH OUTER ROAD**

DISCLAIMER
 THE PROFESSIONAL ENGINEER'S SEAL AND SIGNATURE AND PERSONAL SEAL APPEAR HEREON ASSUMES RESPONSIBILITY ONLY FOR WHAT APPEARS ON THIS PAGE, AND DISCLAIMS (PURSUANT TO SECTION 327.411 RSMO) SPECIFICATION, ESTIMATES, REPORTS, OR OTHER DOCUMENTS OR INSTRUMENTS NOT SEALED BY THE UNDERSIGNED PROFESSIONAL RELATING TO OR INTENDED TO BE USED FOR ANY PART OR PARTS OF THE PROJECT TO WHICH THIS PAGE REFERS.



THIS SHEET HAS BEEN SIGNED, SEALED AND DATED ELECTRONICALLY.

DATE PREPARED
 9/3/2024

ROUTE 60 STATE MO

DISTRICT SW SHEET NO. 213

COUNTY WEBSTER

JOB NO. J7P3425C

CONTRACT ID.

PROJECT NO.





BRIDGE NO.

DATE	DESCRIPTION

MISSOURI HIGHWAYS AND TRANSPORTATION COMMISSION

 105 WEST CAPITOL JEFFERSON CITY, MO 65102
 1-888-ASK-MODOT (1-888-275-6636)

© Copyright CMT, Inc.
 CRAWFORD, MURPHY & TILLY, INC.
 651 WINDALE STREET
 SPRINGFIELD, MO 65807 (417) 869-6009
 ENGINEERING CORPORATION - 000631

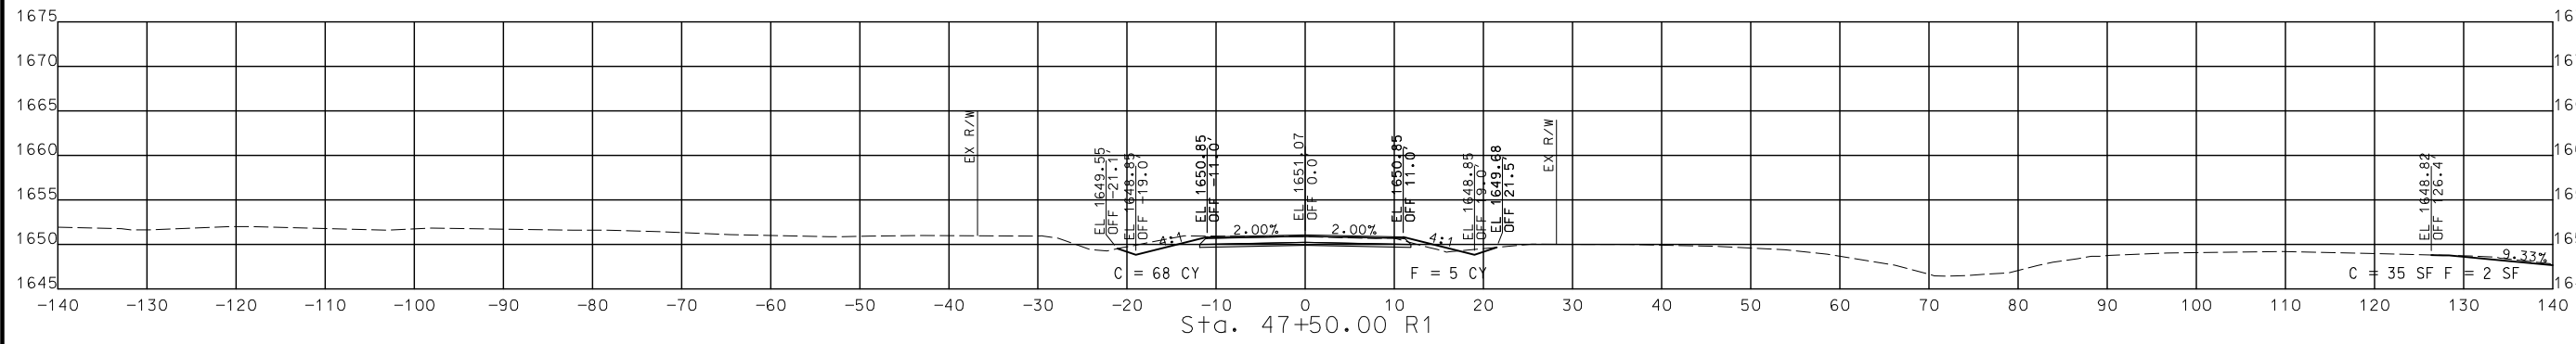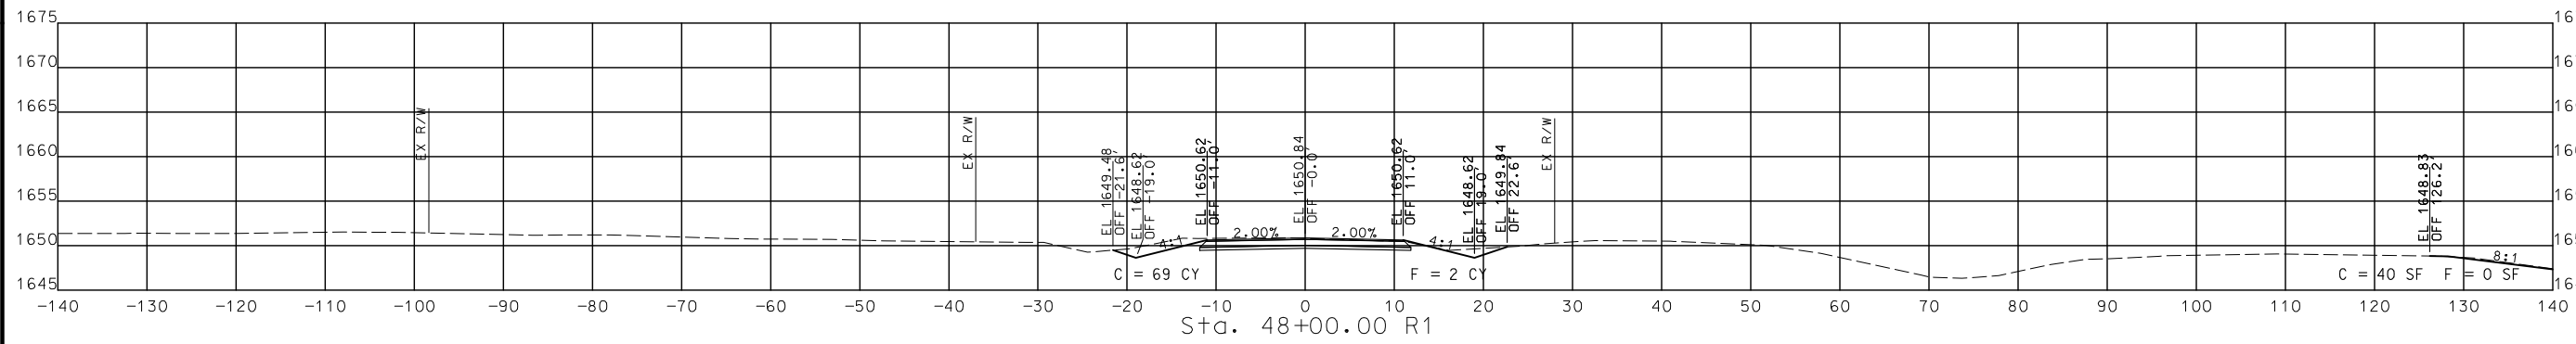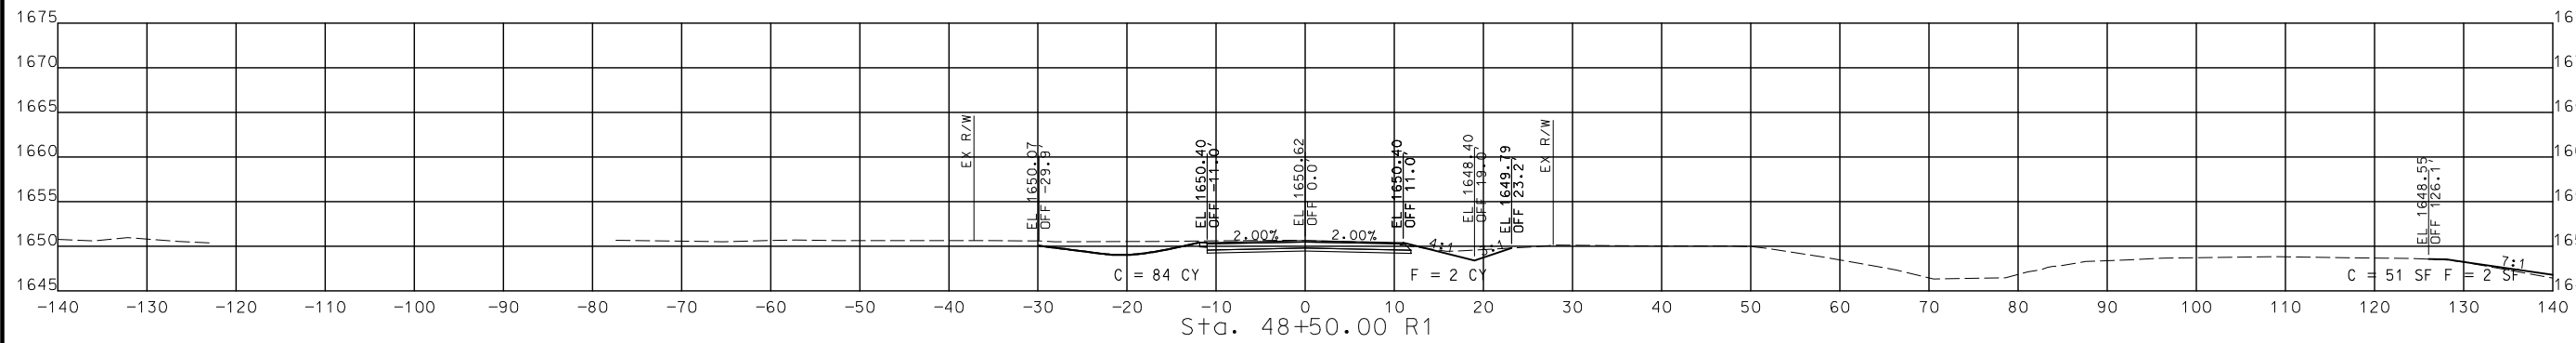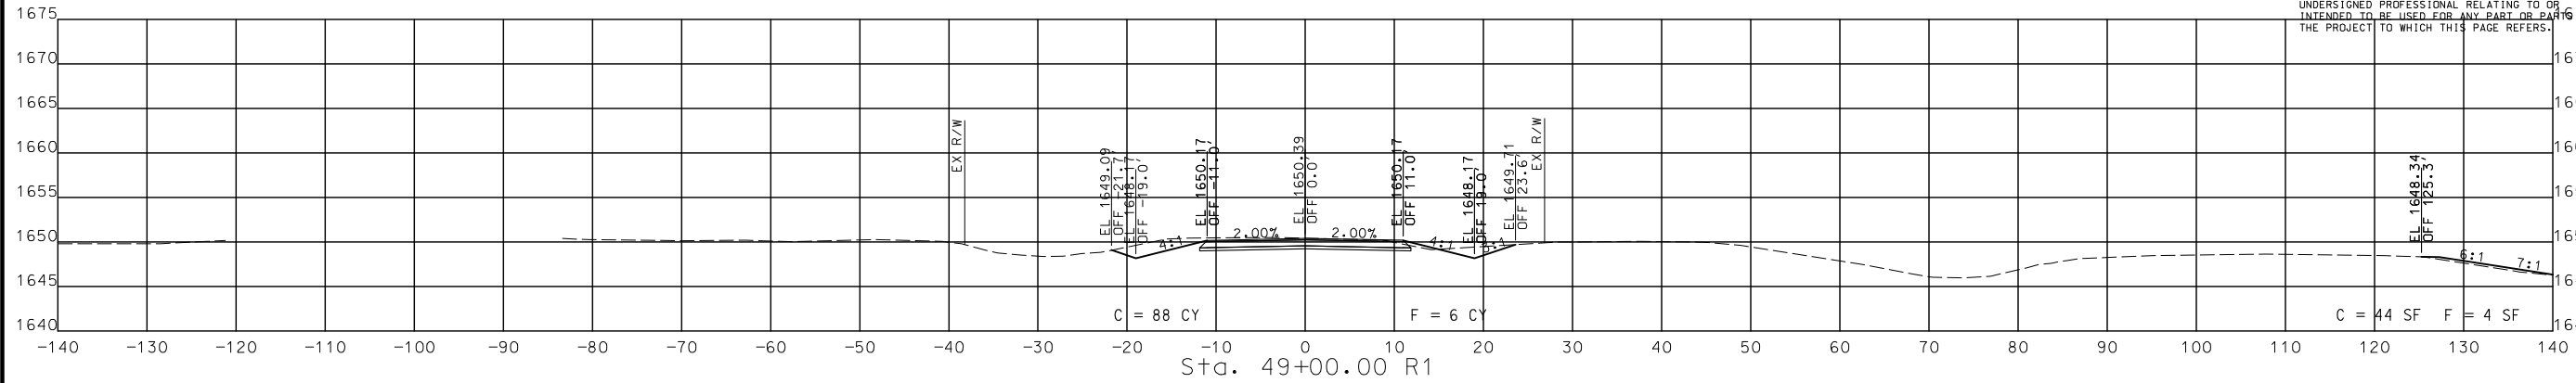

STA. 47+50.00 R1 TO STA. 49+00.00 R1

CROSS SECTIONS
 NORTH OUTER ROAD

DISCLAIMER
 THE PROFESSIONAL WHOSE SIGNATURE AND PERSONAL SEAL APPEAR HEREON ASSUMES RESPONSIBILITY ONLY FOR WHAT APPEARS ON THIS PAGE, AND DISCLAIMS (PURSUANT TO SECTION 327.411 RSMO) SPECIFICATION, ESTIMATES, REPORTS, OR OTHER DOCUMENTS OR INSTRUMENTS NOT SEALED BY THE UNDERSIGNED PROFESSIONAL RELATING TO OR INTENDED TO BE USED FOR ANY PART OR PARTS OF THE PROJECT TO WHICH THIS PAGE REFERS.



THIS SHEET HAS BEEN SIGNED, SEALED AND DATED ELECTRONICALLY.

DATE PREPARED
 8/2/2024

ROUTE 60	STATE MO
DISTRICT SW	SHEET NO. 214

COUNTY
 WEBSTER

JOB NO.
 J7P3425C

CONTRACT ID.

PROJECT NO.

BRIDGE NO.




DESCRIPTION	DATE

MISSOURI HIGHWAYS AND TRANSPORTATION COMMISSION

 105 WEST CAPITOL
 JEFFERSON CITY, MO 65102
 1-888-ASK-MODOT (1-888-273-6636)

CMT
 © Copyright CMT, Inc.
 CRAWFORD, MURPHY & TILLY, INC.
 651 WEST END AVE., SUITE 101
 SPRINGFIELD, MO 65807 (417) 869-6009
 ENGINEERING CORPORATION - 000631

IF A SEAL IS PRESENT ON THIS SHEET IT HAS BEEN ELECTRONICALLY SEALED AND DATED.

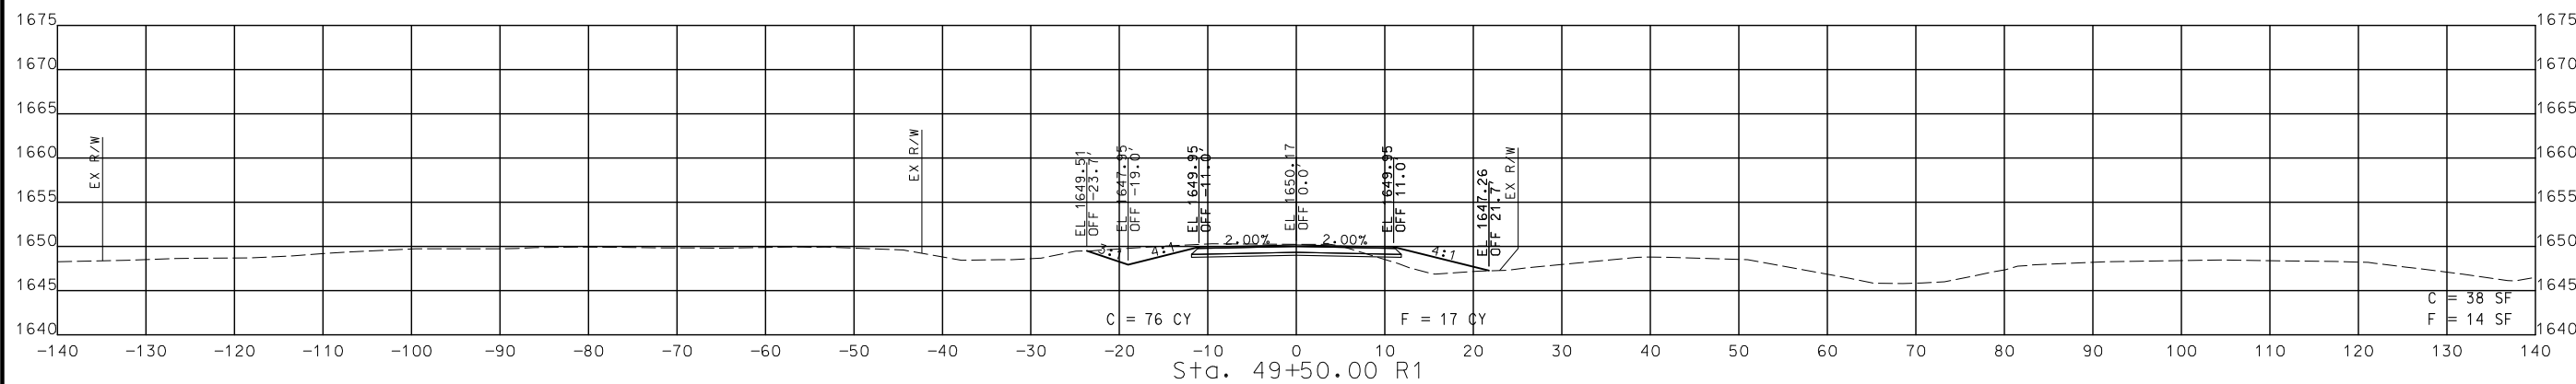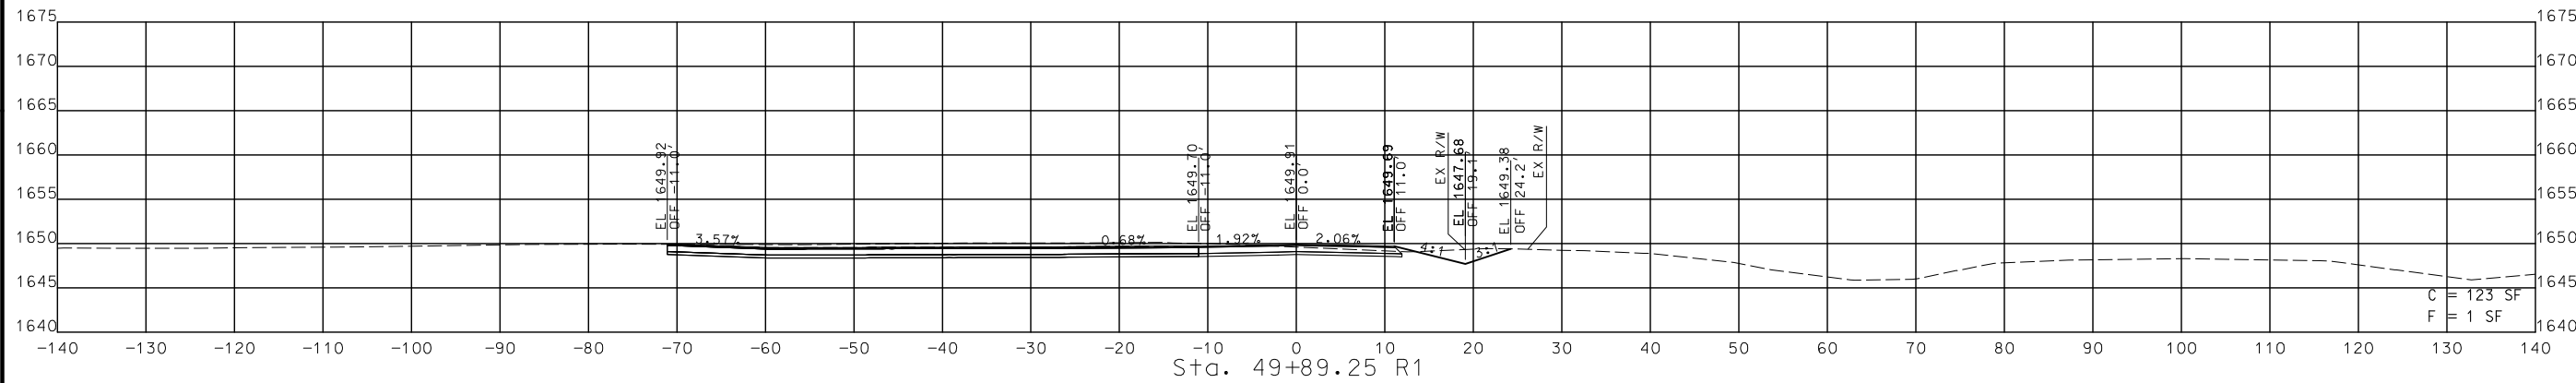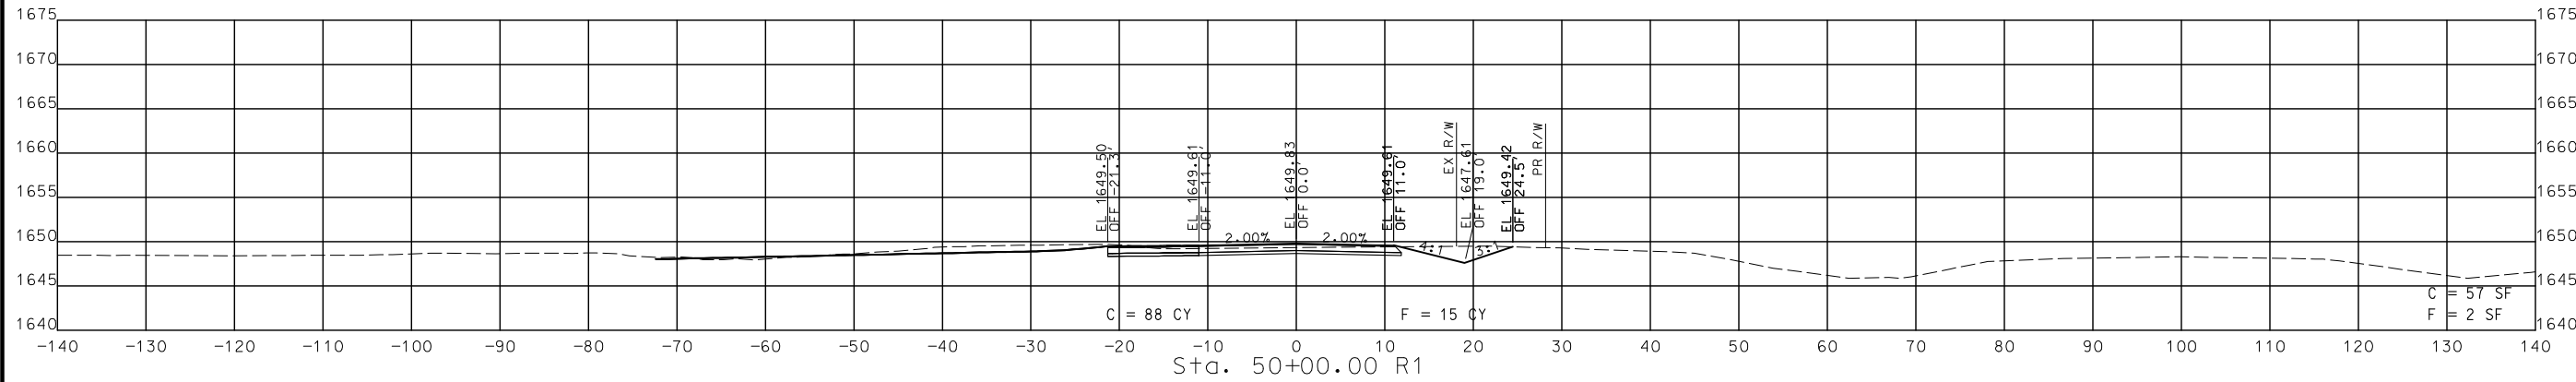

STA. 49+50.00 R1 TO STA. 50+00.00 R1

CROSS SECTIONS
 NORTH OUTER

DISCLAIMER
 THE PROFESSIONAL WHOSE SIGNATURE AND PERSONAL SEAL APPEAR HEREON ASSUMES RESPONSIBILITY ONLY FOR WHAT APPEARS ON THIS PAGE, AND DISCLAIMS (PURSUANT TO SECTION 327.411 RSMO) SPECIFICATION, ESTIMATES, REPORTS, OR OTHER DOCUMENTS OR INSTRUMENTS NOT SEALED BY THE UNDERSIGNED PROFESSIONALS RELATING TO OR INTENDED TO BE USED FOR ANY PART OF PART OF THE PROJECT TO WHICH THIS PAGE REFERS.



THIS SHEET HAS BEEN SIGNED, SEALED AND DATED ELECTRONICALLY.

DATE PREPARED
 8/2/2024

ROUTE 60 STATE MO
 DISTRICT SW SHEET NO. 215





COUNTY
 WEBSTER

JOB NO.
 J7P3425C

CONTRACT ID.

PROJECT NO.

BRIDGE NO.

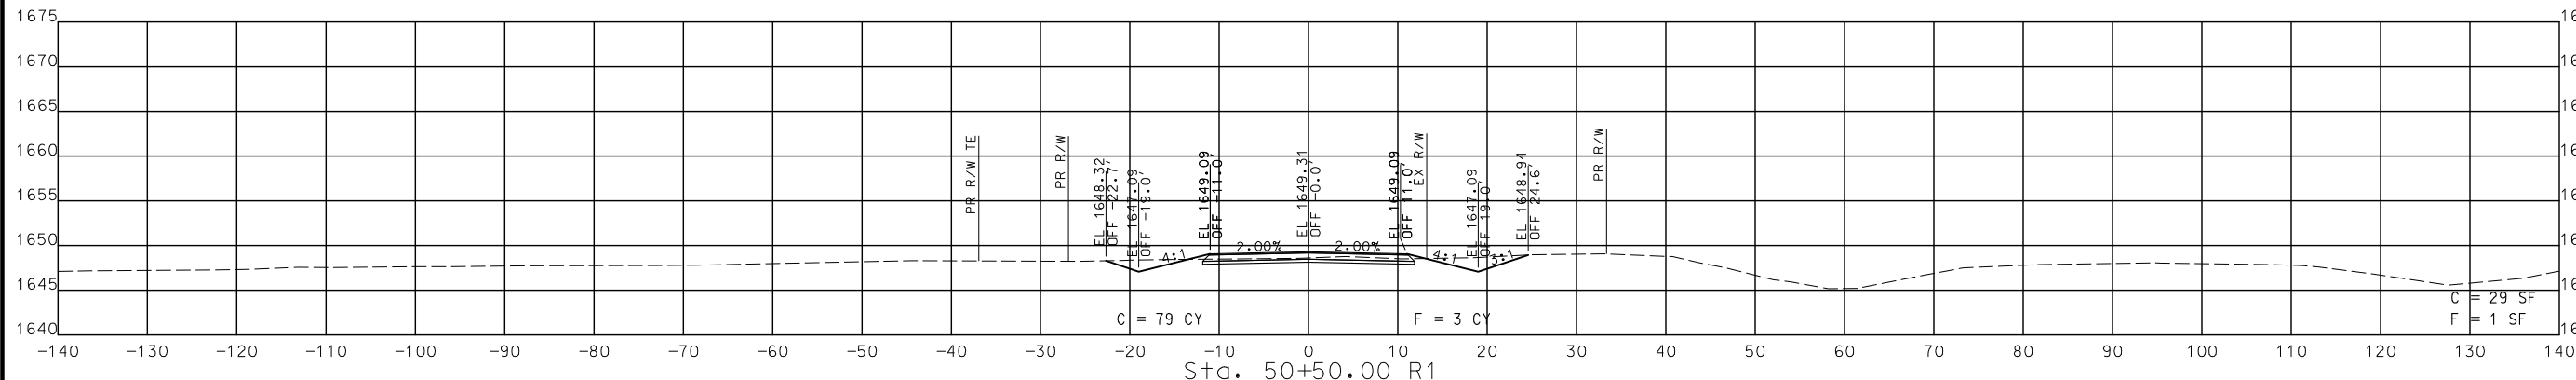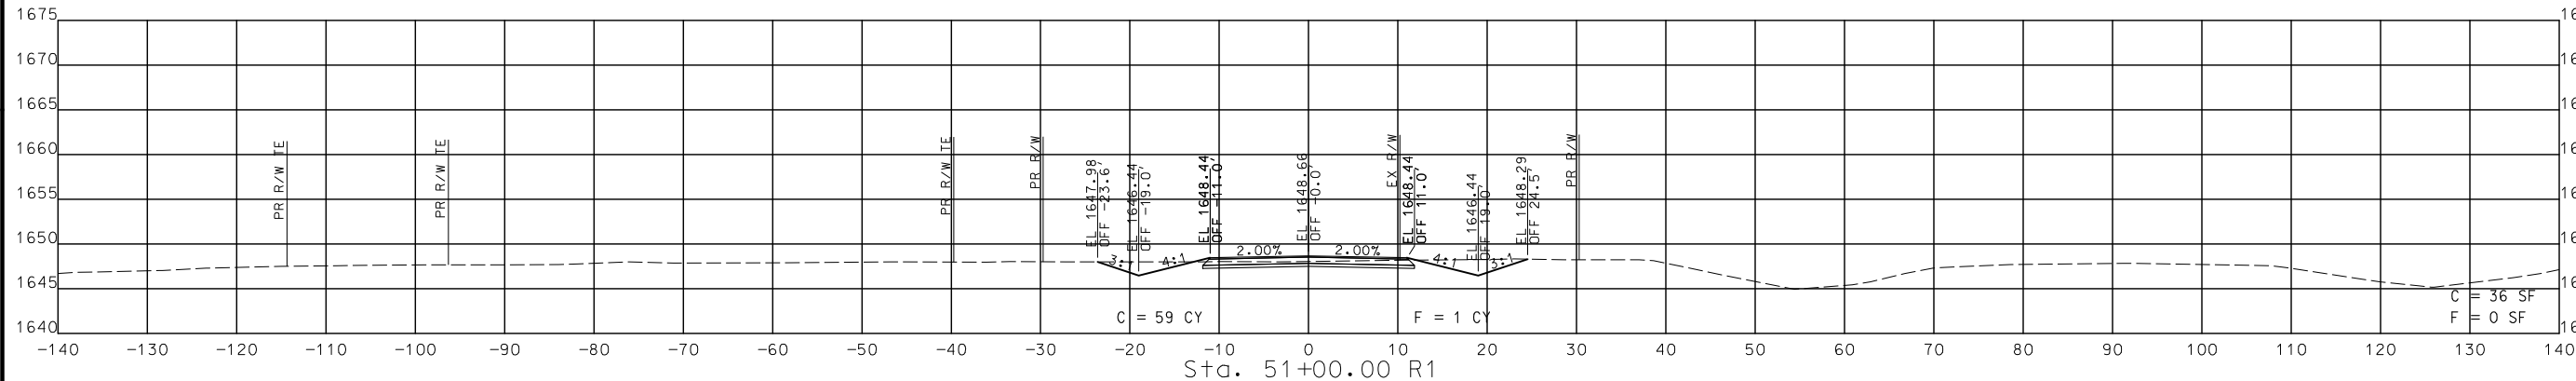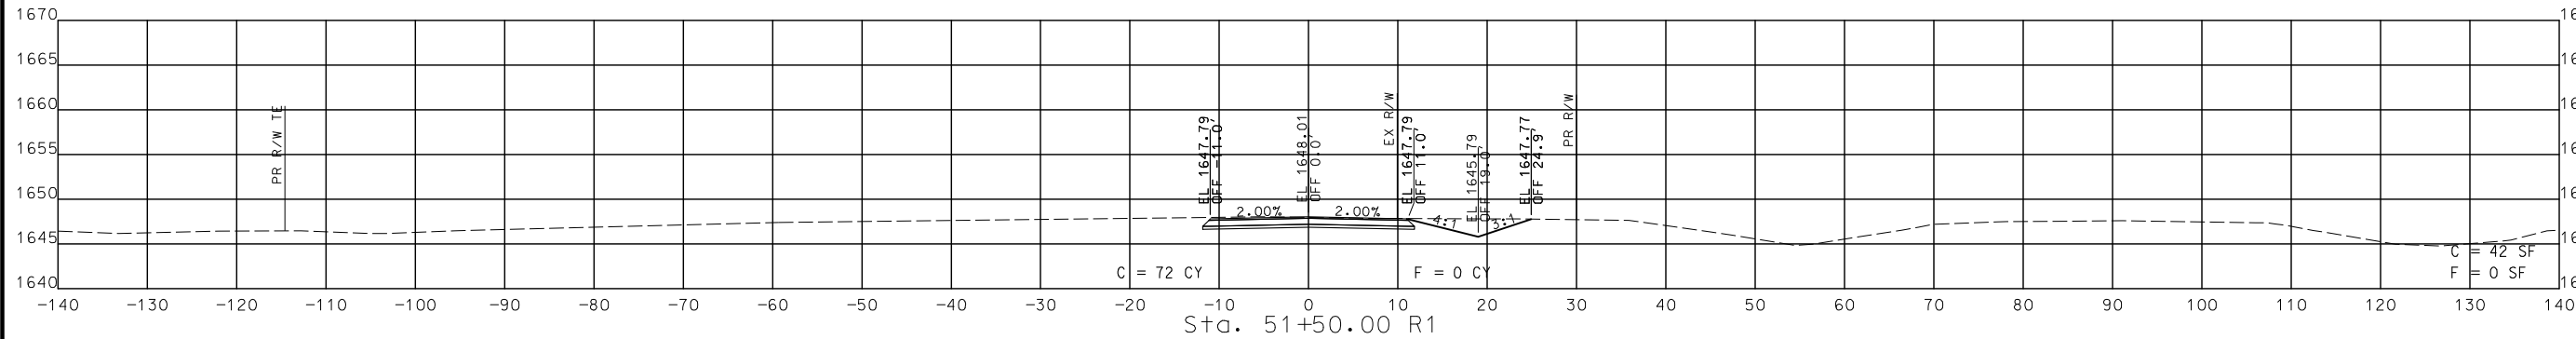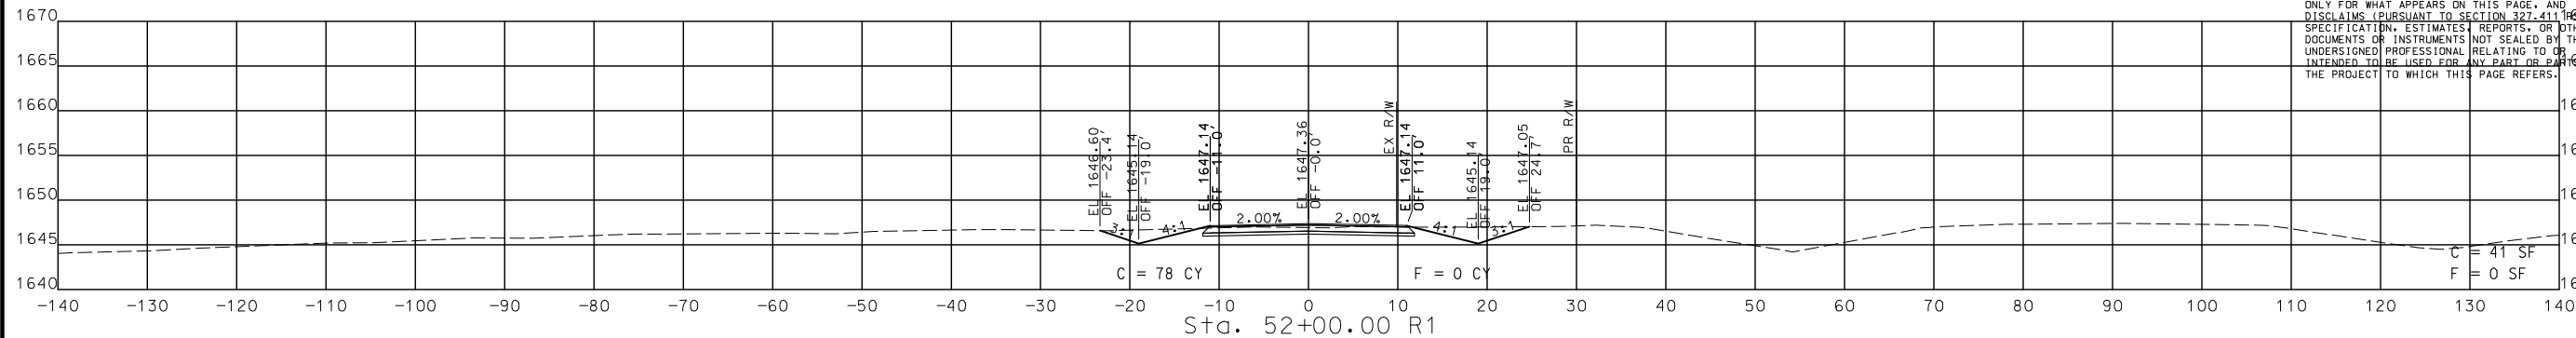

STA. 50+50.00 R1 TO STA. 52+00.00 R1

CROSS SECTIONS
 NORTH OUTER ROAD

DESCRIPTION	DATE

MISSOURI HIGHWAYS AND TRANSPORTATION COMMISSION

105 WEST CAPITOL
 JEFFERSON CITY, MO 65102
 1-888-ASK-MODOT (1-888-278-6636)

CMT
 Copyright CMT, Inc.
 CRAWFORD, MURPHY & TILLY, INC.
 6517 S. ILLINOIS
 SPRINGFIELD, MO 65807 (417) 869-6009
 ENGINEERING CORPORATION - 000631





DISCLAIMER
 THE PROFESSIONAL WHOSE SIGNATURE AND PERSONAL SEAL APPEAR HEREON ASSUMES RESPONSIBILITY ONLY FOR WHAT APPEARS ON THIS PAGE, AND DISCLAIMS (PURSUANT TO SECTION 327.411 RSMO) SPECIFICATION, ESTIMATES, REPORTS, OR OTHER DOCUMENTS OR INSTRUMENTS NOT SEALED BY THE UNDERSIGNED PROFESSIONAL RELATING TO OR INTENDED TO BE USED FOR ANY PART OR PARTS OF THE PROJECT TO WHICH THIS PAGE REFERS.



THIS SHEET HAS BEEN SIGNED, SEALED AND DATED ELECTRONICALLY.

DATE PREPARED
8/2/2024

ROUTE 60	STATE MO
DISTRICT SW	SHEET NO. 216
COUNTY WEBSTER	
JOB NO. J7P3425C	
CONTRACT ID.	
PROJECT NO.	
BRIDGE NO.	

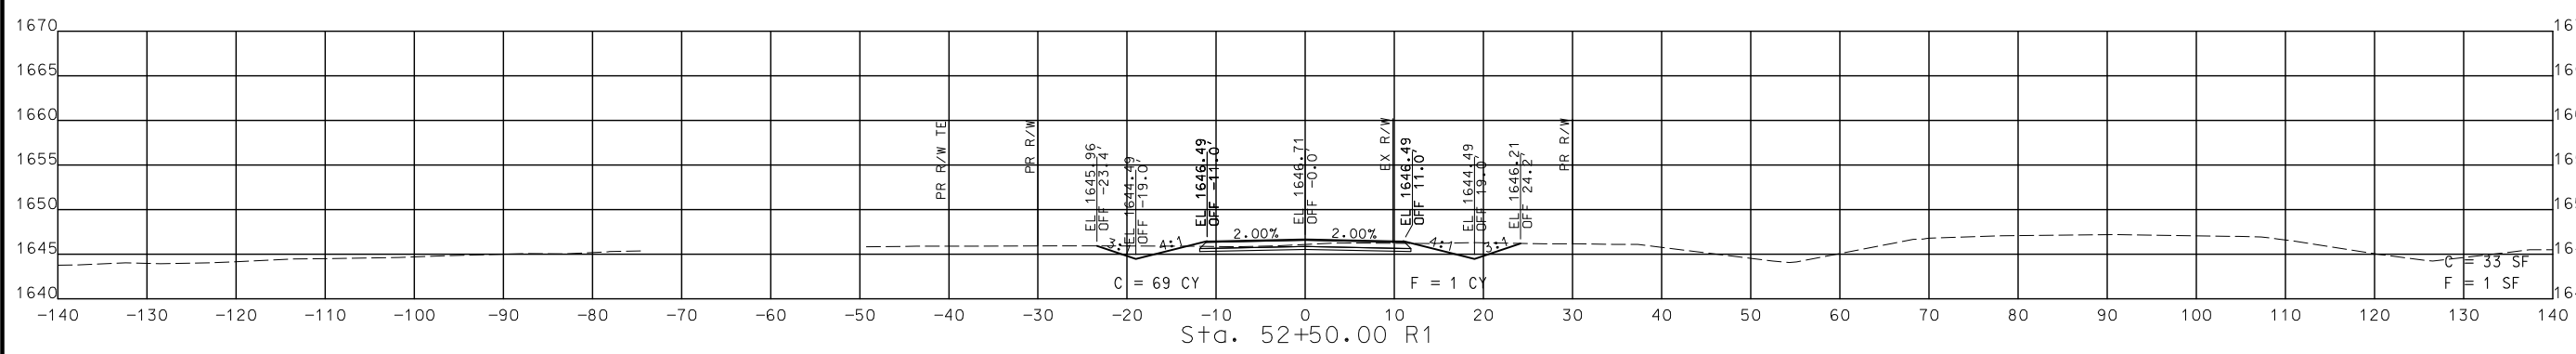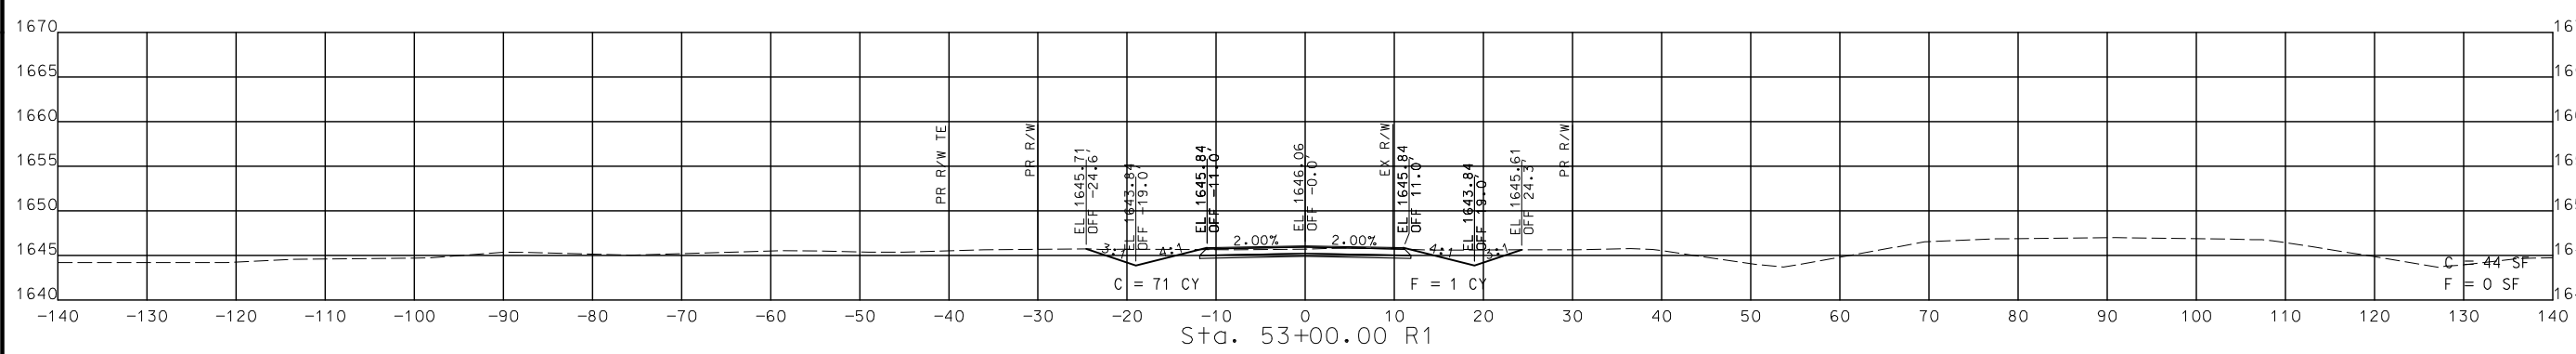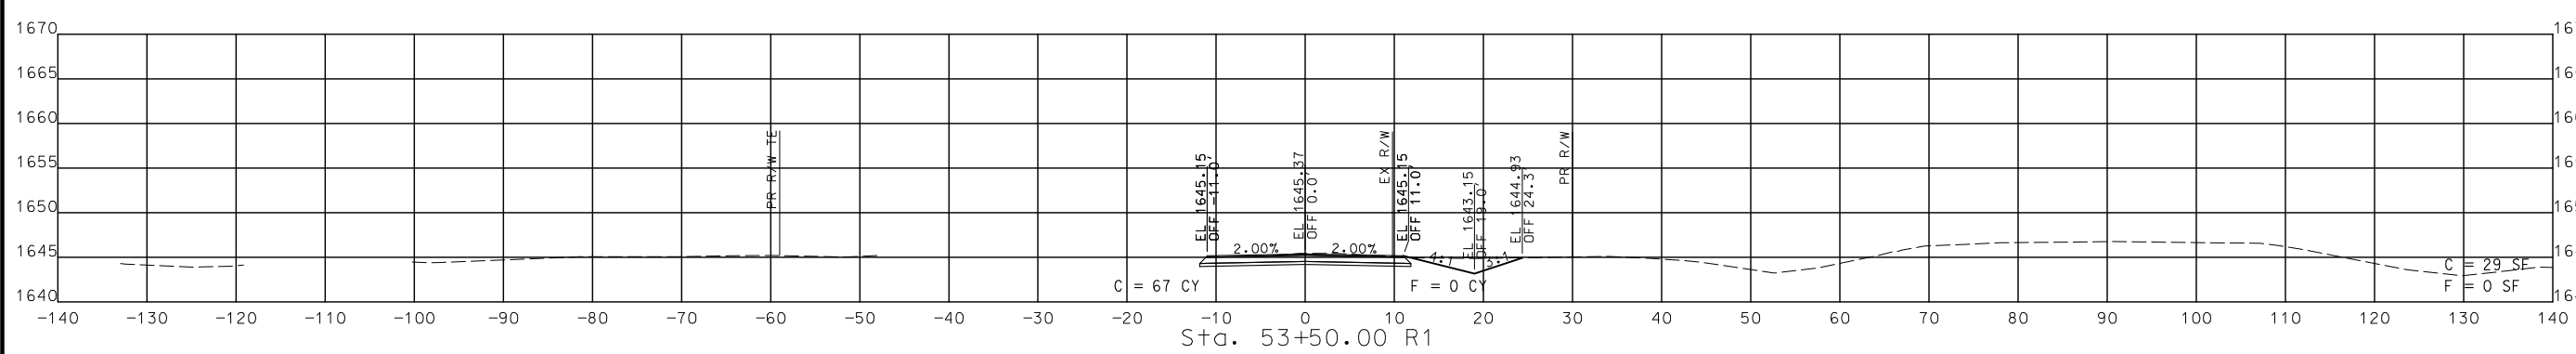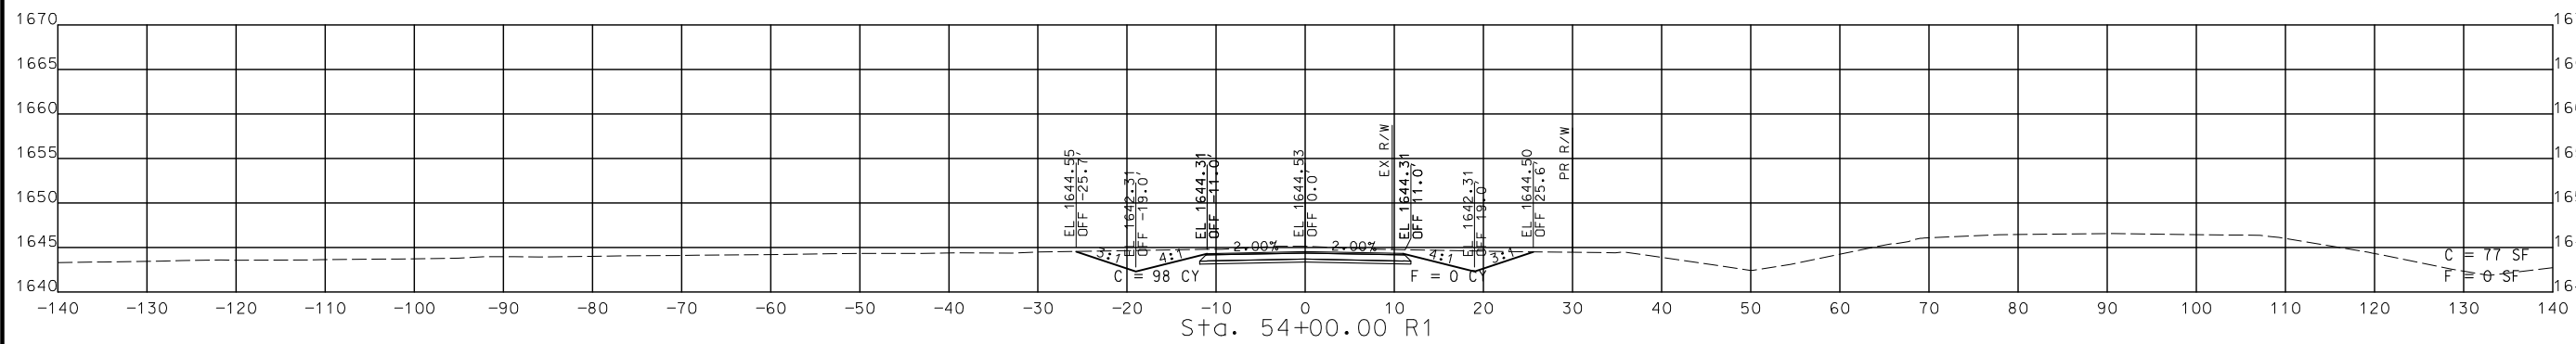

STA. 52+50.00 R1 TO STA. 54+00.00 R1

**CROSS SECTIONS
 NORTH OUTER ROAD**


DATE	DESCRIPTION

MISSOURI HIGHWAYS AND TRANSPORTATION COMMISSION

105 WEST CAPITOL
 JEFFERSON CITY, MO 65102
 1-888-ASK-MODOT (1-888-275-6636)





CMT
 © Copyright CMT, Inc.
 CRAWFORD, MURPHY & TILLY, INC.
 651 WEST WASHINGTON STREET, SUITE 101
 SPRINGFIELD, MO 65807 (417) 869-6009
 ENGINEERING CORPORATION - 000631

DISCLAIMER
 THE PROFESSIONAL WHOSE SIGNATURE AND PERSONAL SEAL APPEAR HEREON ASSUMES RESPONSIBILITY ONLY FOR WHAT APPEARS ON THIS PAGE, AND DISCLAIMS (PURSUANT TO SECTION 327.411 RSMO) SPECIFICATIONS, ESTIMATES, REPORTS, OR OTHER DOCUMENTS OR INSTRUMENTS NOT SEALED BY THE UNDERSIGNED PROFESSIONAL RELATING TO OR INTENDED TO BE USED FOR ANY PART OR PARTS OF THE PROJECT TO WHICH THIS PAGE REFERS.

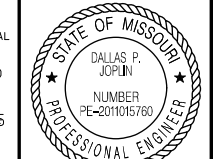

THIS SHEET HAS BEEN SIGNED, SEALED AND DATED ELECTRONICALLY.

DATE PREPARED
 8/2/2024
 ROUTE 60 STATE MO
 DISTRICT SW SHEET NO. 217
 COUNTY WEBSTER
 JOB NO. J7P3425C
 CONTRACT ID.
 PROJECT NO.
 BRIDGE NO.

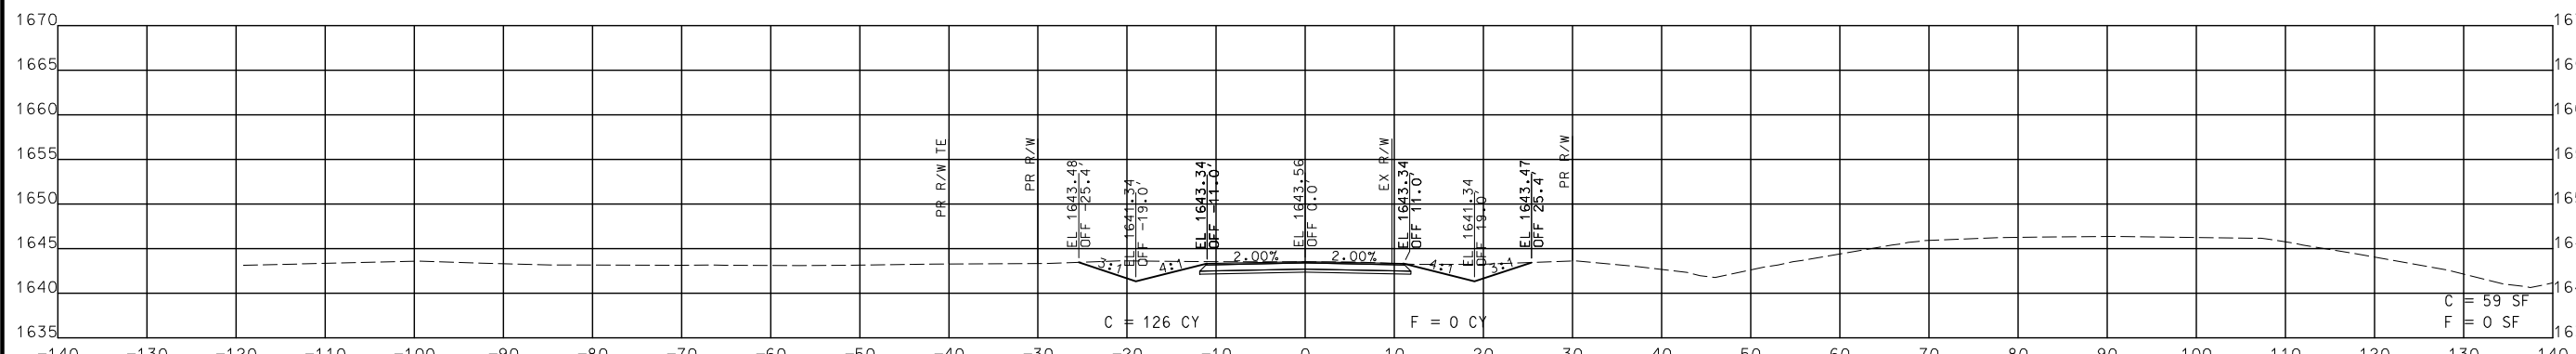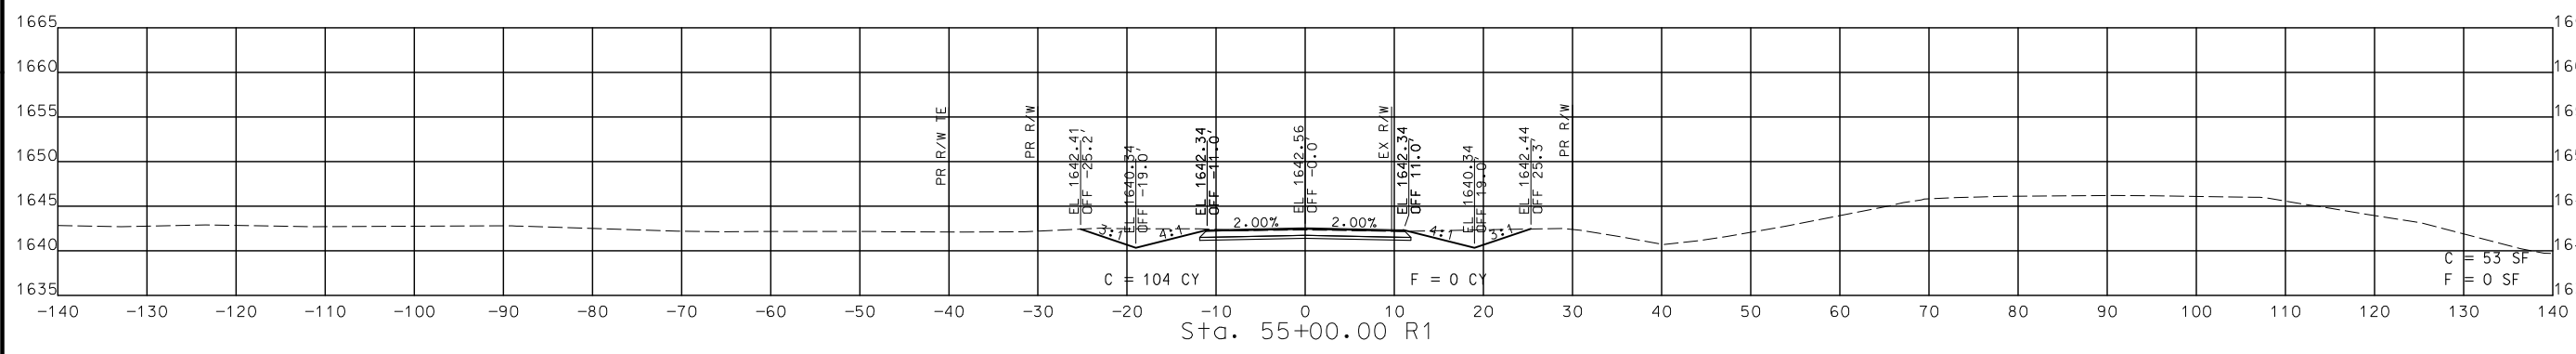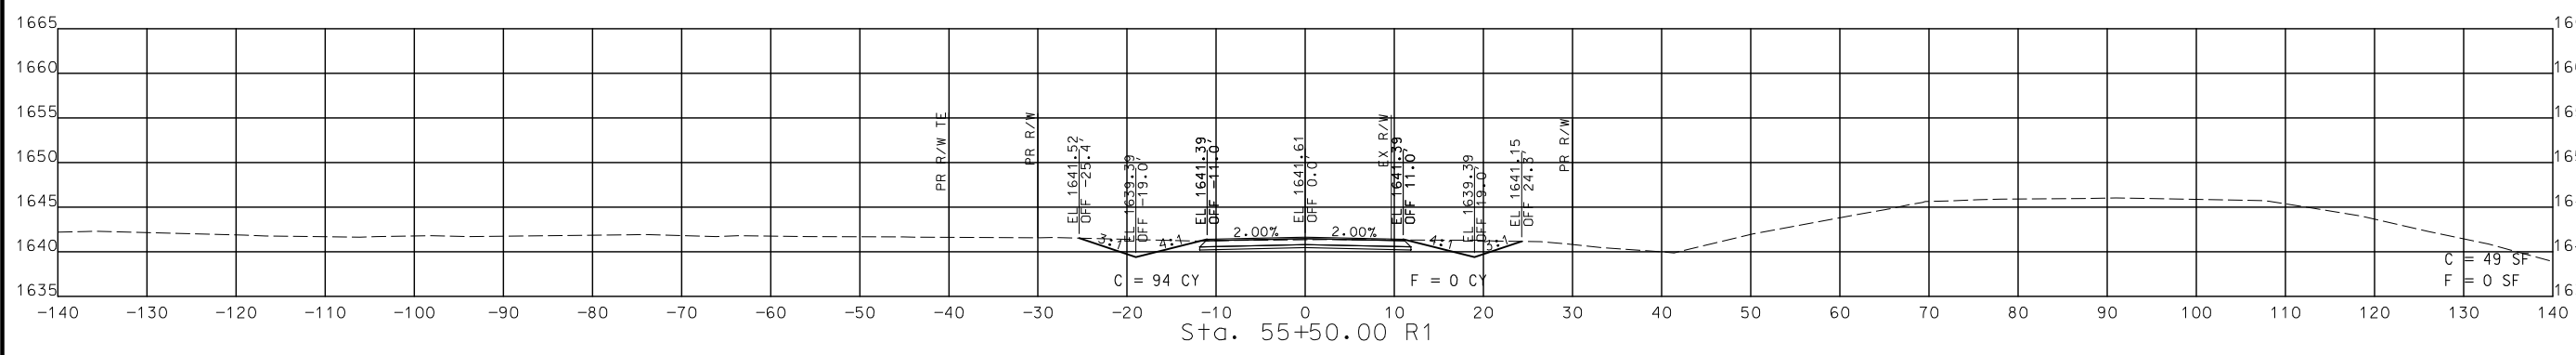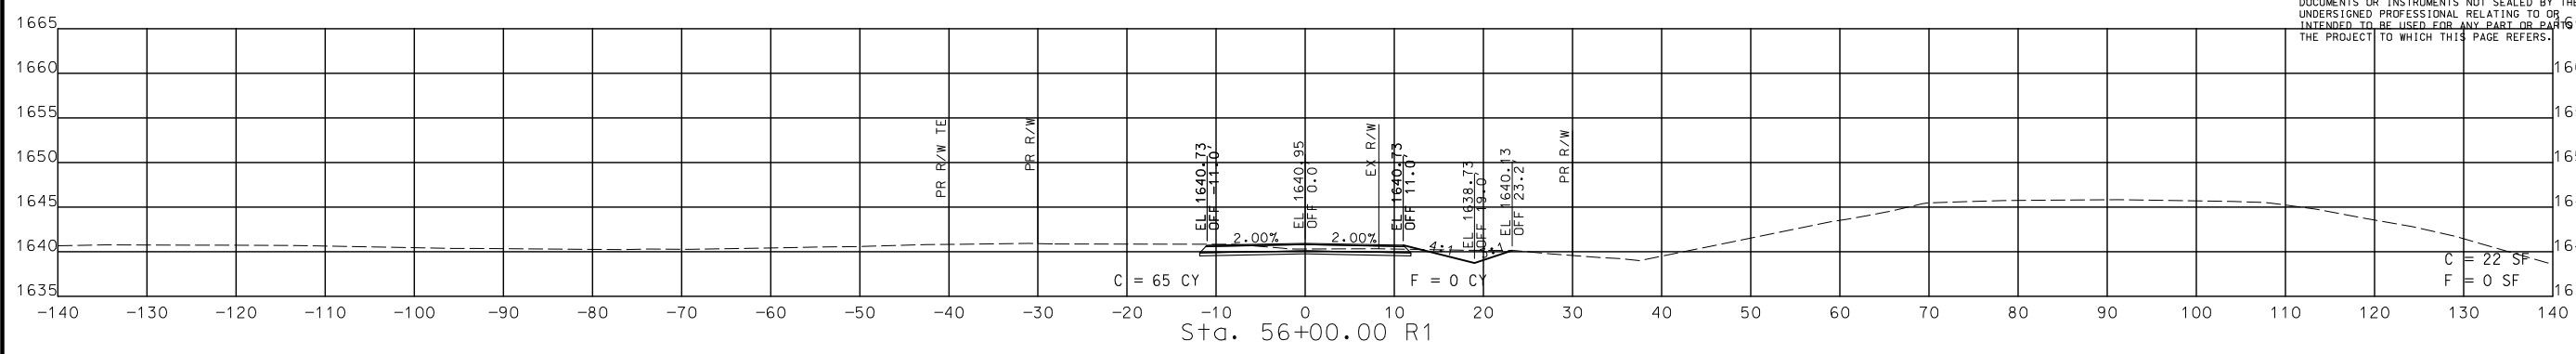

STA. 54+50.00 R1 TO STA. 56+00.00 R1

CROSS SECTIONS
 NORTH OUTER ROAD

DESCRIPTION	DATE


MISSOURI HIGHWAYS AND TRANSPORTATION COMMISSION

 105 WEST CAPITOL
 JEFFERSON CITY, MO 65102
 1-888-ASK-MODOT (1-888-278-6636)

© Copyright CMT, Inc.
 CRAWFORD, MURPHY & TILLY, INC.
 651 N. WINDALE STREET
 SPRINGFIELD, MO 65807 (417) 869-6009
 ENGINEERING CORPORATION - 000631

IF A SEAL IS PRESENT ON THIS SHEET IT HAS BEEN ELECTRONICALLY SEALED AND DATED. REV.





DISCLAIMER
 THE PROFESSIONAL WHOSE SIGNATURE AND PERSONAL SEAL APPEAR HEREON ASSUMES RESPONSIBILITY ONLY FOR WHAT APPEARS ON THIS PAGE, AND DISCLAIMS (PURSUANT TO SECTION 327.411 RSMO) SPECIFICATION, ESTIMATES, REPORTS, OR OTHER DOCUMENTS OR INSTRUMENTS NOT SEALED BY THE UNDERSIGNED PROFESSIONAL RELATING TO OR INTENDED TO BE USED FOR ANY PART OR PARTS OF THE PROJECT TO WHICH THIS PAGE REFERS.

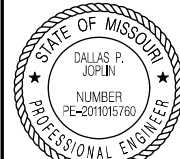

THIS SHEET HAS BEEN SIGNED, SEALED AND DATED ELECTRONICALLY.

DATE PREPARED
 8/2/2024

ROUTE 60	STATE MO
DISTRICT SW	SHEET NO. 218
COUNTY WEBSTER	
JOB NO. J7P3425C	
CONTRACT ID.	
PROJECT NO.	
BRIDGE NO.	

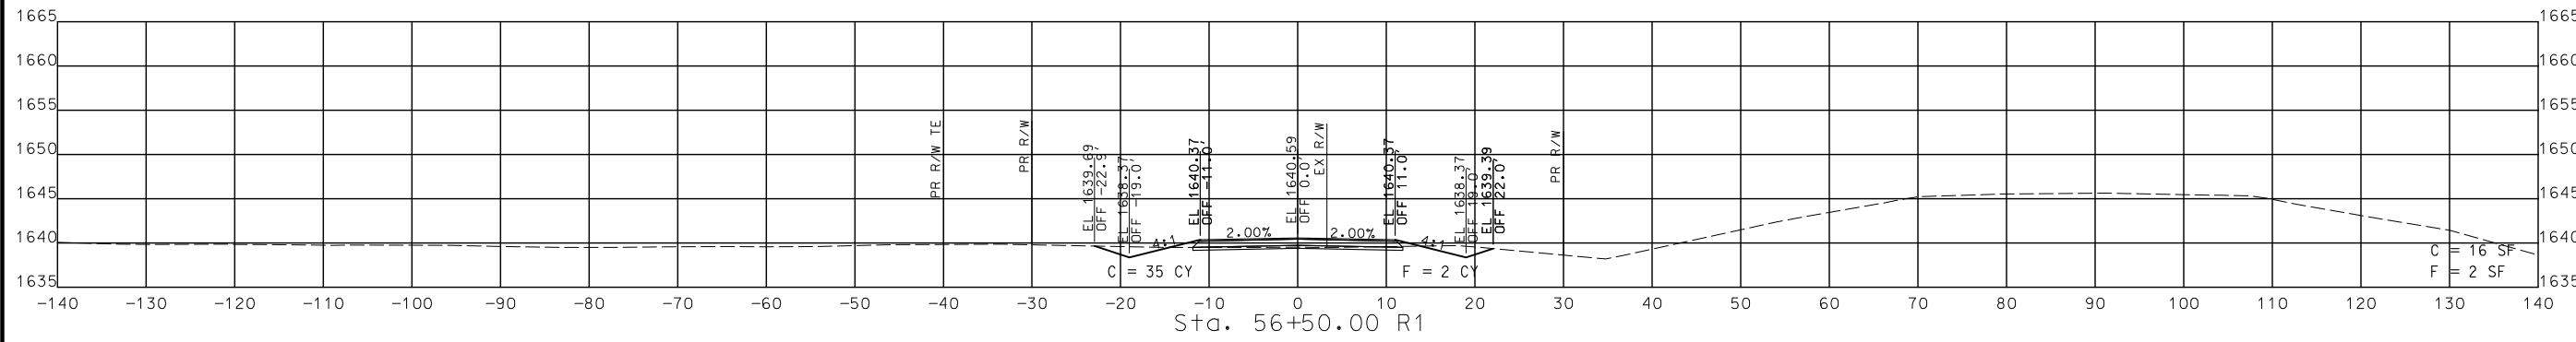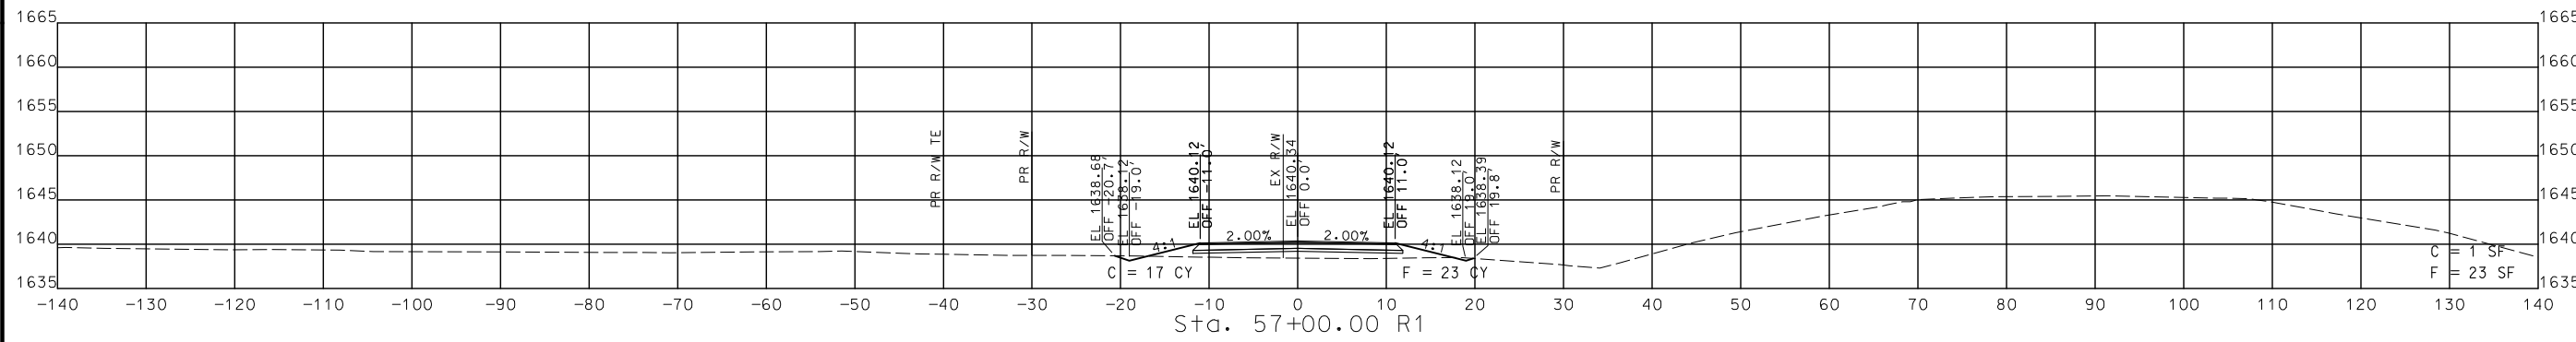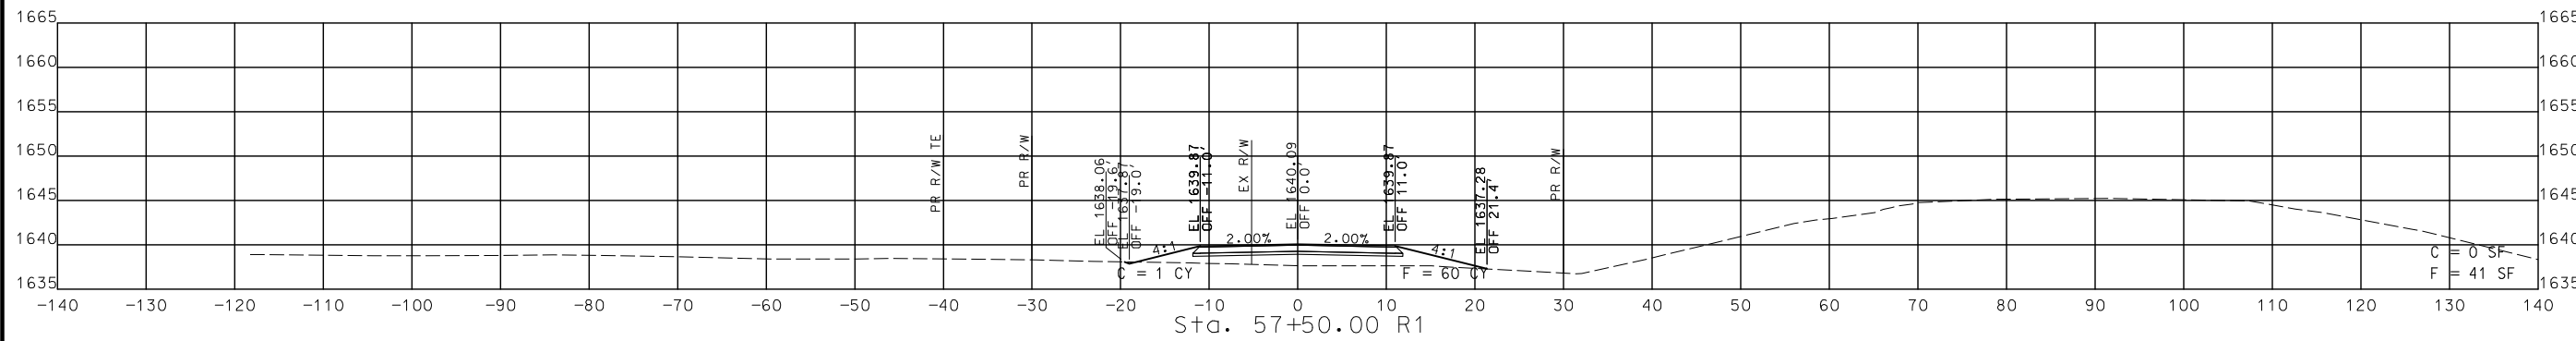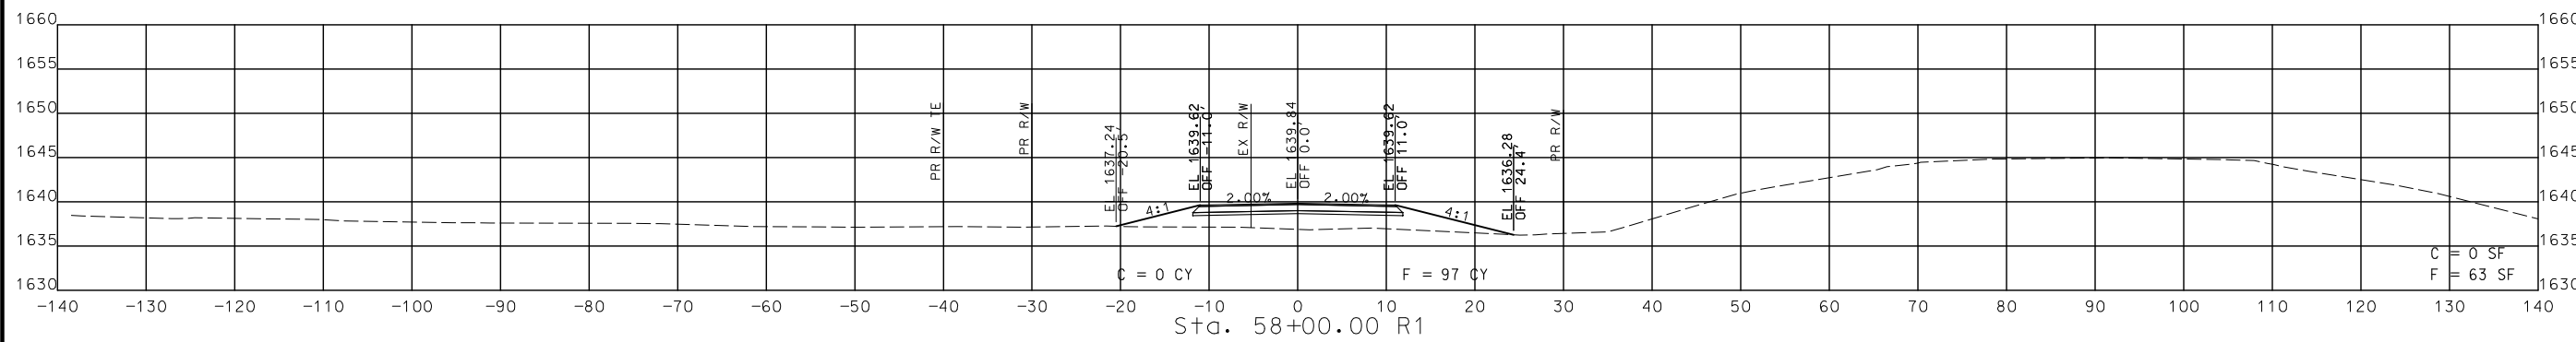

STA. 56+50.00 R1 TO STA. 58+00.00 R1

CROSS SECTIONS
 NORTH OUTER ROAD

DATE	DESCRIPTION

MISSOURI HIGHWAYS AND TRANSPORTATION COMMISSION

105 WEST CAPITOL
 JEFFERSON CITY, MO 65102
 1-888-ASK-MODOT (1-888-278-6636)

CMT
 © Copyright CMT, Inc.
 CRAWFORD, MURPHY & TILLY, INC.
 651 W. ENDALE STREET
 SPRINGFIELD, MO 65807 (417) 869-6009
 ENGINEERING CORPORATION - 000631

IF A SEAL IS PRESENT ON THIS SHEET IT HAS BEEN ELECTRONICALLY SEALED AND DATED. REV.

DISCLAIMER
 THE PROFESSIONAL WHOSE SIGNATURE AND PERSONAL SEAL APPEAR HEREON ASSUMES RESPONSIBILITY ONLY FOR WHAT APPEARS ON THIS PAGE, AND DISCLAIMS (PURSUANT TO SECTION 327.411 RSMO) SPECIFICATION, ESTIMATES, REPORTS, OR OTHER DOCUMENTS OR INSTRUMENTS NOT SEALED BY THE UNDERSIGNED PROFESSIONAL RELATING TO OR INTENDED TO BE USED FOR ANY PART OR PARTS OF THE PROJECT TO WHICH THIS PAGE REFERS.



THIS SHEET HAS BEEN SIGNED, SEALED AND DATED ELECTRONICALLY.

DATE PREPARED
 8/2/2024
 ROUTE 60 STATE MO
 DISTRICT SW SHEET NO. 219
 COUNTY WEBSTER
 JOB NO. J7P3425C
 CONTRACT ID.





PROJECT NO.
 BRIDGE NO.

DATE	DESCRIPTION

MISSOURI HIGHWAYS AND TRANSPORTATION COMMISSION

 105 WEST CAPITOL JEFFERSON CITY, MO 65102
 1-888-ASK-MODOT (1-888-278-6636)

CMT
 © Copyright CMT, Inc.
 CRAWFORD, MURPHY & TILLY, INC.
 651 N. WINDALE STREET
 SPRINGFIELD, MO 65807 (417) 869-6009
 ENGINEERING CORPORATION - 000631

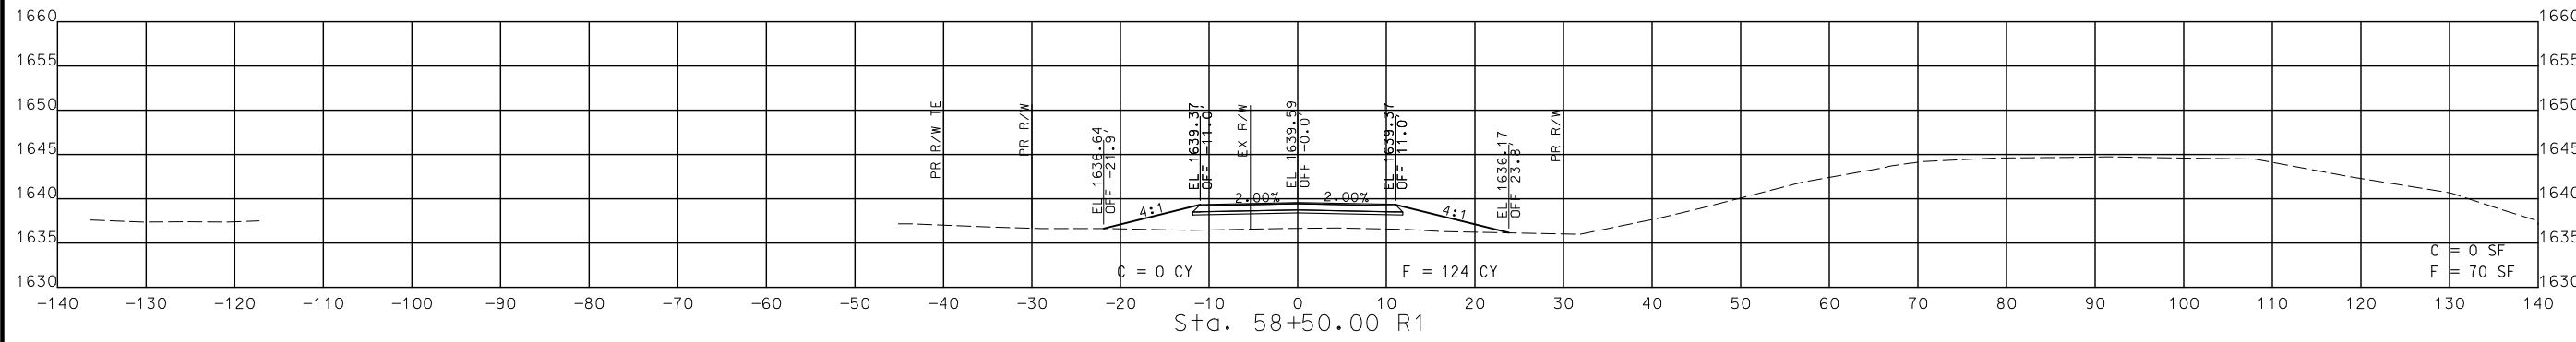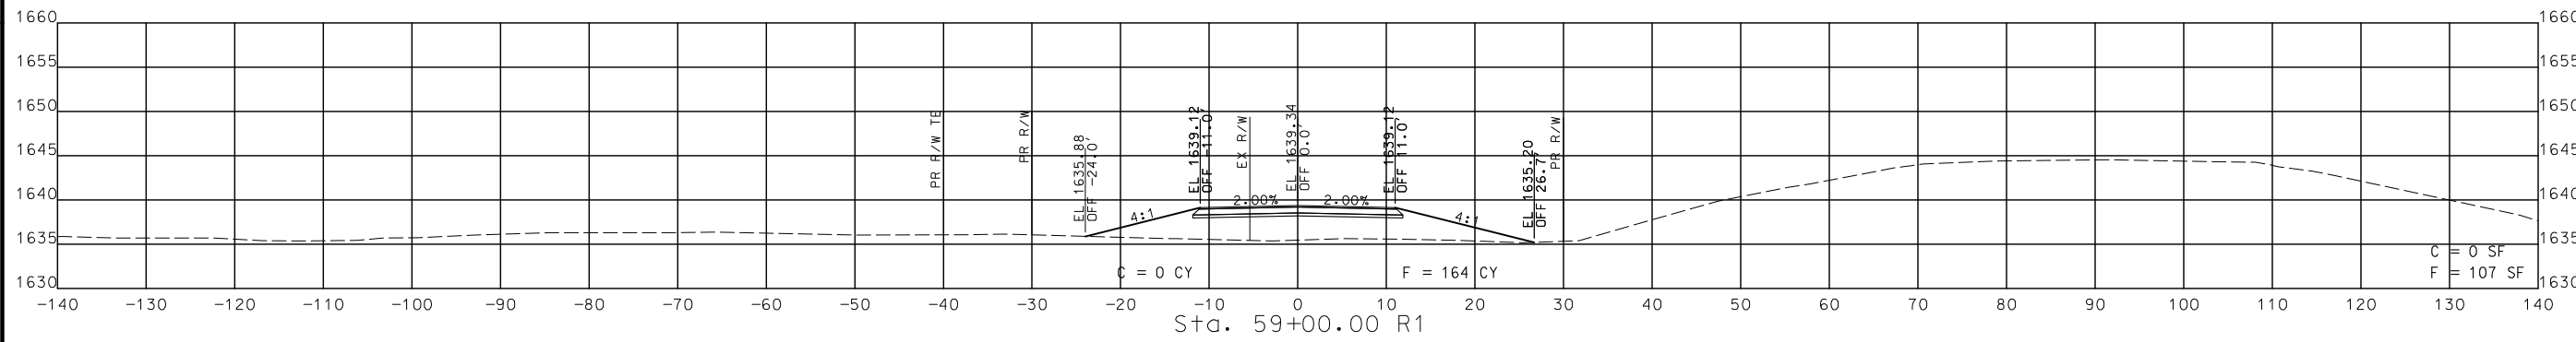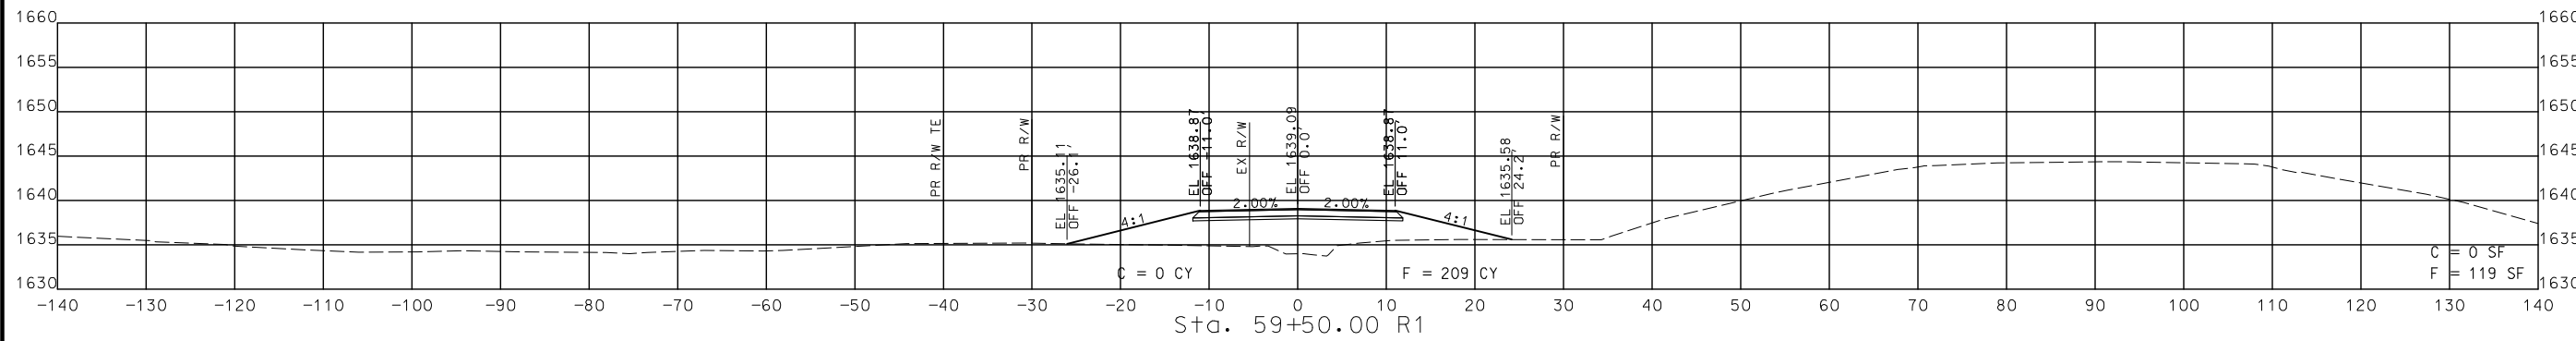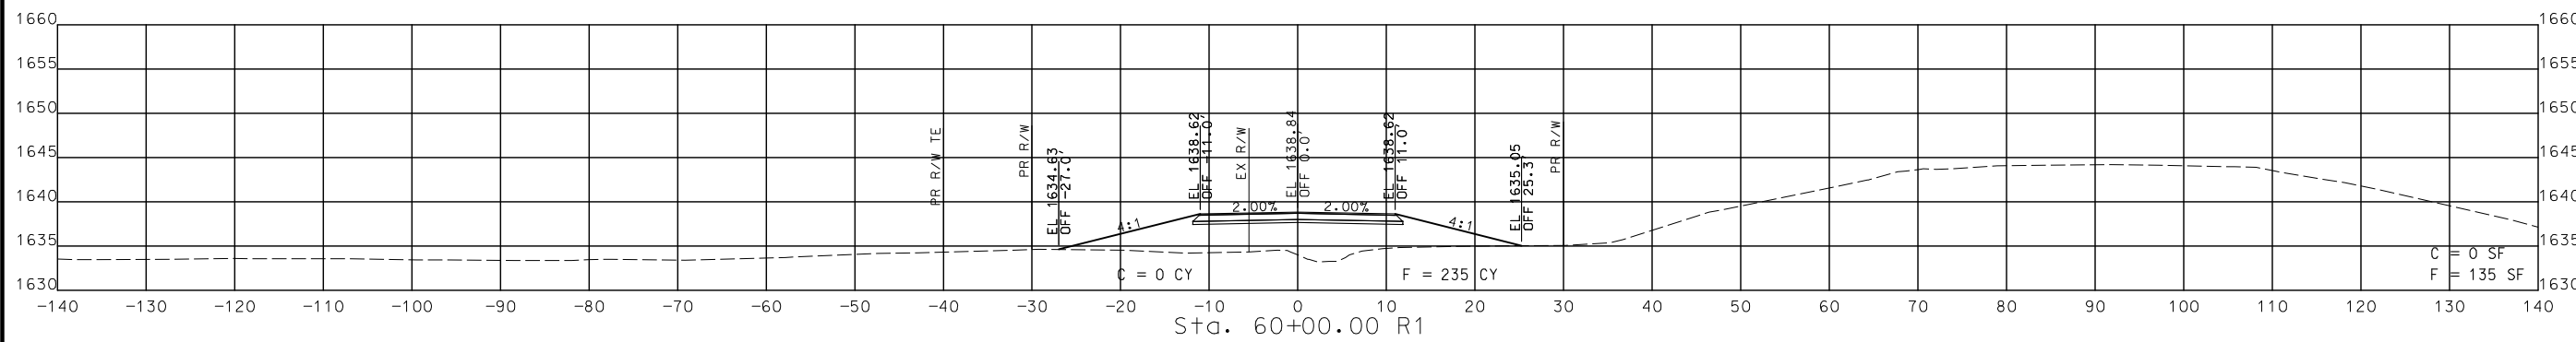

STA. 58+50.00 R1 TO STA. 60+00.00 R1

CROSS SECTIONS
 NORTH OUTER ROAD

IF A SEAL IS PRESENT ON THIS SHEET IT HAS BEEN ELECTRONICALLY SEALED AND DATED.

DISCLAIMER
THE PROFESSIONAL WHOSE SIGNATURE AND PERSONAL SEAL APPEAR HEREON ASSUMES RESPONSIBILITY ONLY FOR WHAT APPEARS ON THIS PAGE, AND DISCLAIMS (PURSUANT TO SECTION 327.411 RSMO) SPECIFICATIONS, ESTIMATES, REPORTS, OR OTHER DOCUMENTS OR INSTRUMENTS NOT SEALED BY THE UNDERSIGNED PROFESSIONAL RELATING TO OR INTENDED TO BE USED FOR ANY PART OR PARTS OF THE PROJECT TO WHICH THIS PAGE REFERS.



THIS SHEET HAS BEEN SIGNED, SEALED AND DATED ELECTRONICALLY.

DATE PREPARED
8/2/2024

ROUTE 60	STATE MO
DISTRICT SW	SHEET NO. 220
COUNTY WEBSTER	
JOB NO. J7P3425C	
CONTRACT ID.	

PROJECT NO.
BRIDGE NO.





DATE	DESCRIPTION

MISSOURI HIGHWAYS AND TRANSPORTATION COMMISSION

105 WEST CAPITOL JEFFERSON CITY, MO 65102
1-888-ASK-MODOT (1-888-278-6636)

CMT
© Copyright CMT, Inc.
CRAWFORD, MURPHY & TILLY, INC.
651 WEST END AVE., SUITE 101
SPRINGFIELD, MO 65807 (417) 869-6009
ENGINEERING CORPORATION - 000631

REV.

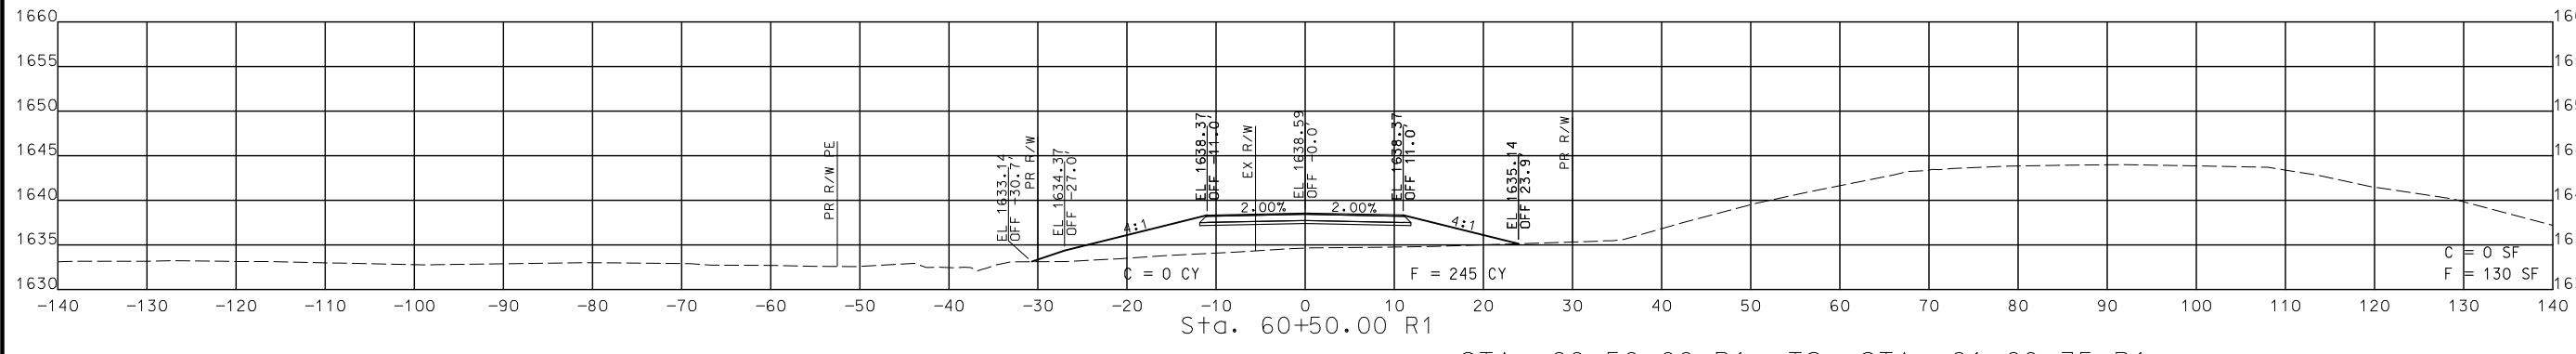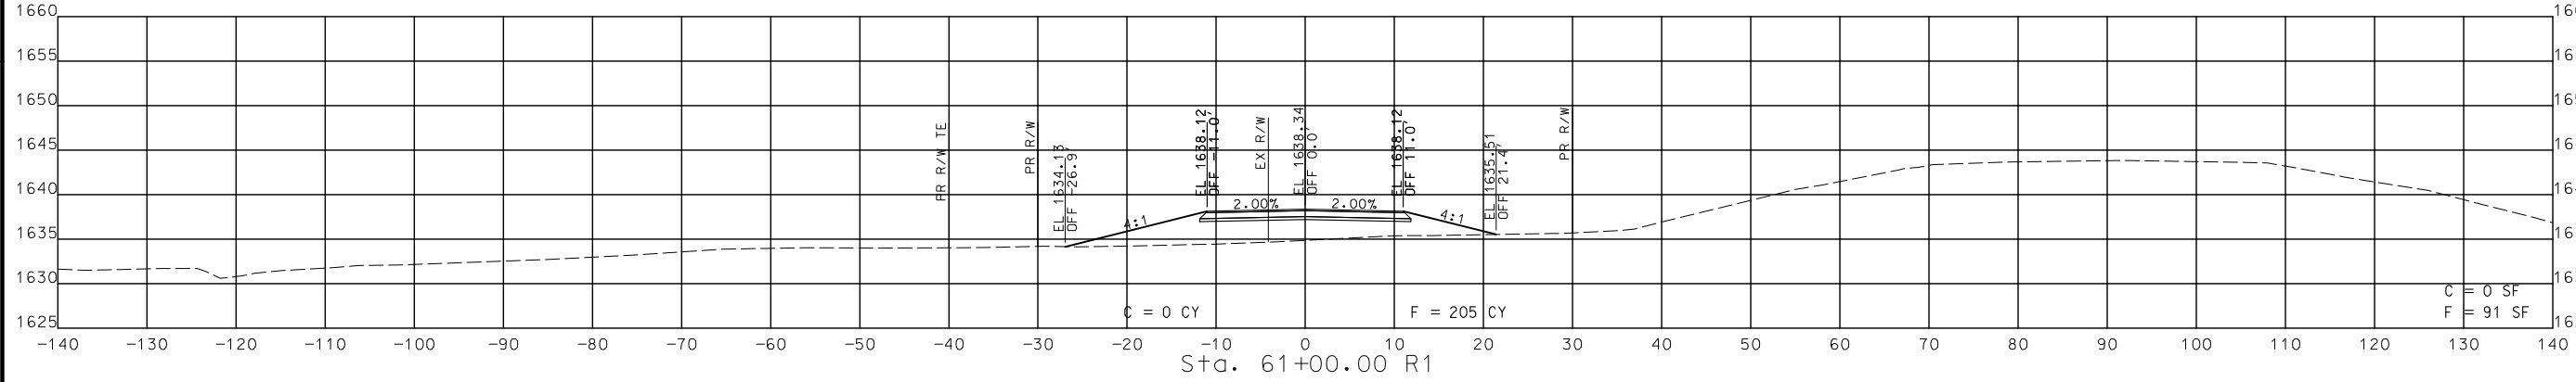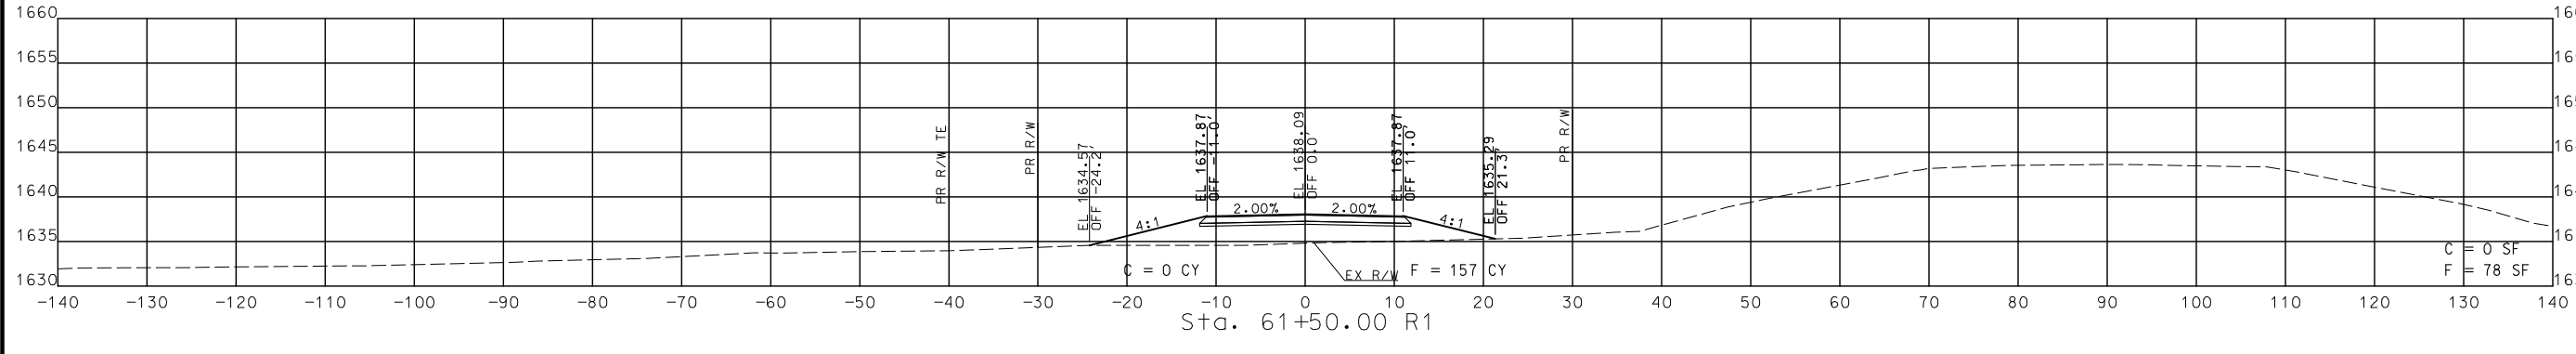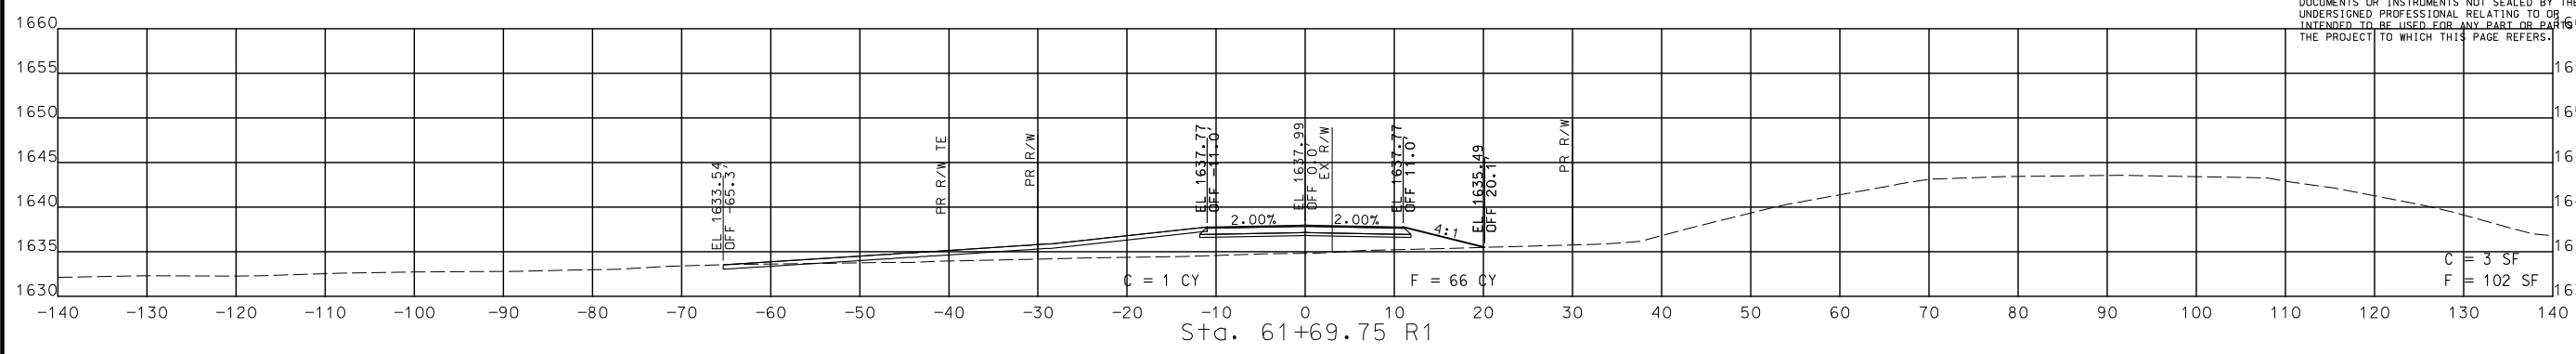

STA. 60+50.00 R1 TO STA. 61+69.75 R1





**CROSS SECTIONS
NORTH OUTER ROAD**

DISCLAIMER
 THE PROFESSIONAL WHOSE SIGNATURE AND PERSONAL SEAL APPEAR HEREON ASSUMES RESPONSIBILITY ONLY FOR WHAT APPEARS ON THIS PAGE, AND DISCLAIMS (PURSUANT TO SECTION 327.411 RSMO) SPECIFICATION, ESTIMATES, REPORTS, OR OTHER DOCUMENTS OR INSTRUMENTS NOT SEALED BY THE UNDERSIGNED PROFESSIONAL RELATING TO OR INTENDED TO BE USED FOR ANY PART OR PARTS OF THE PROJECT TO WHICH THIS PAGE REFERS.



THIS SHEET HAS BEEN SIGNED, SEALED AND DATED ELECTRONICALLY.

DATE PREPARED 8/2/2024	
ROUTE 60	STATE MO
DISTRICT SW	SHEET NO. 221
COUNTY WEBSTER	
JOB NO. J7P3425C	
CONTRACT ID.	
PROJECT NO.	
BRIDGE NO.	

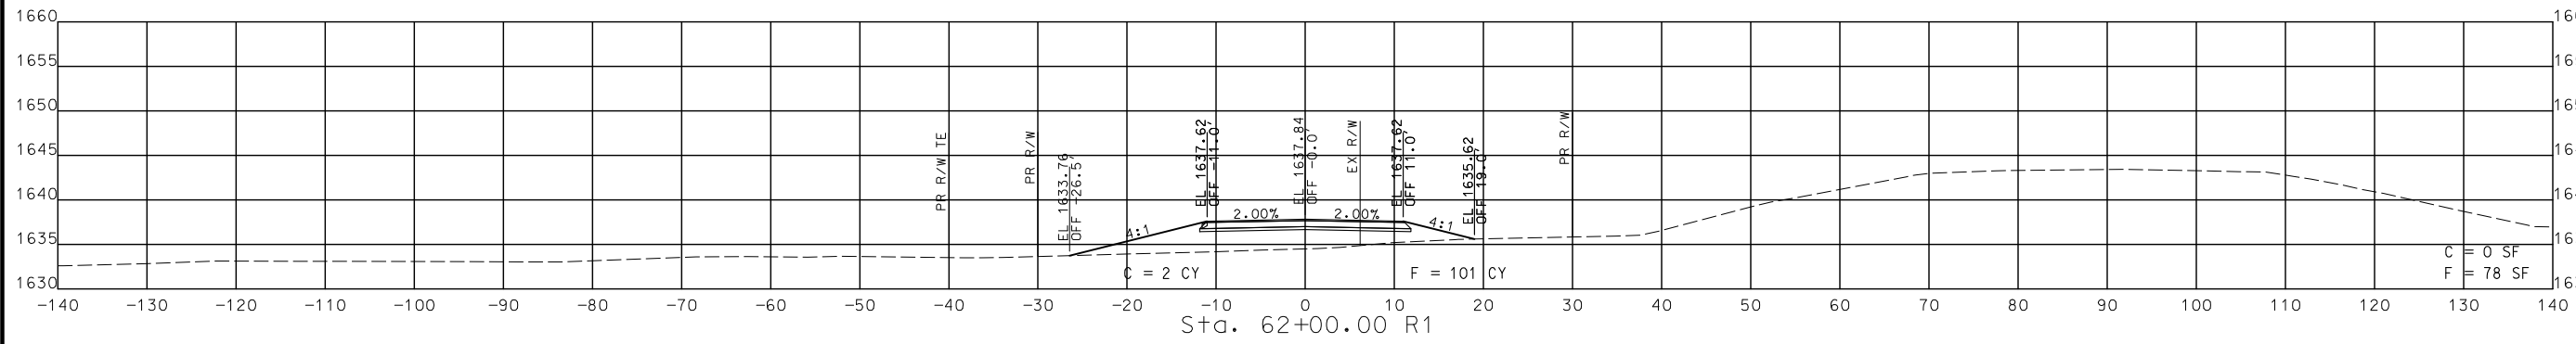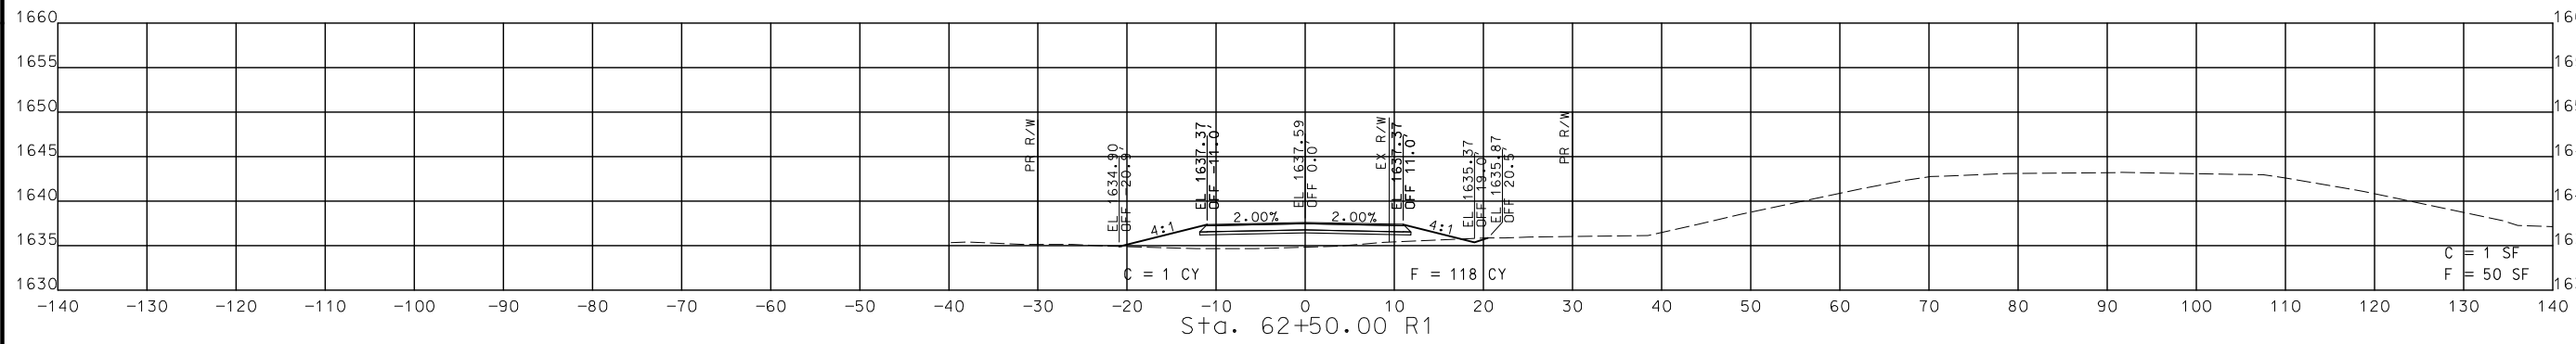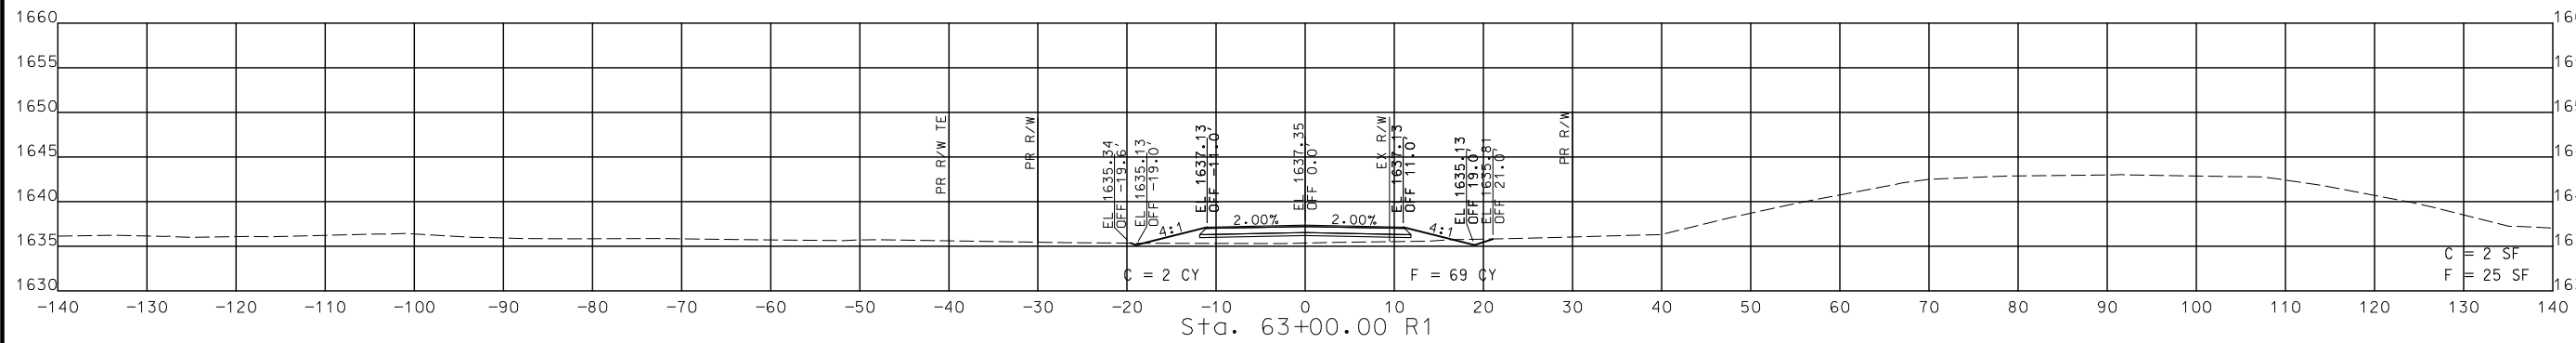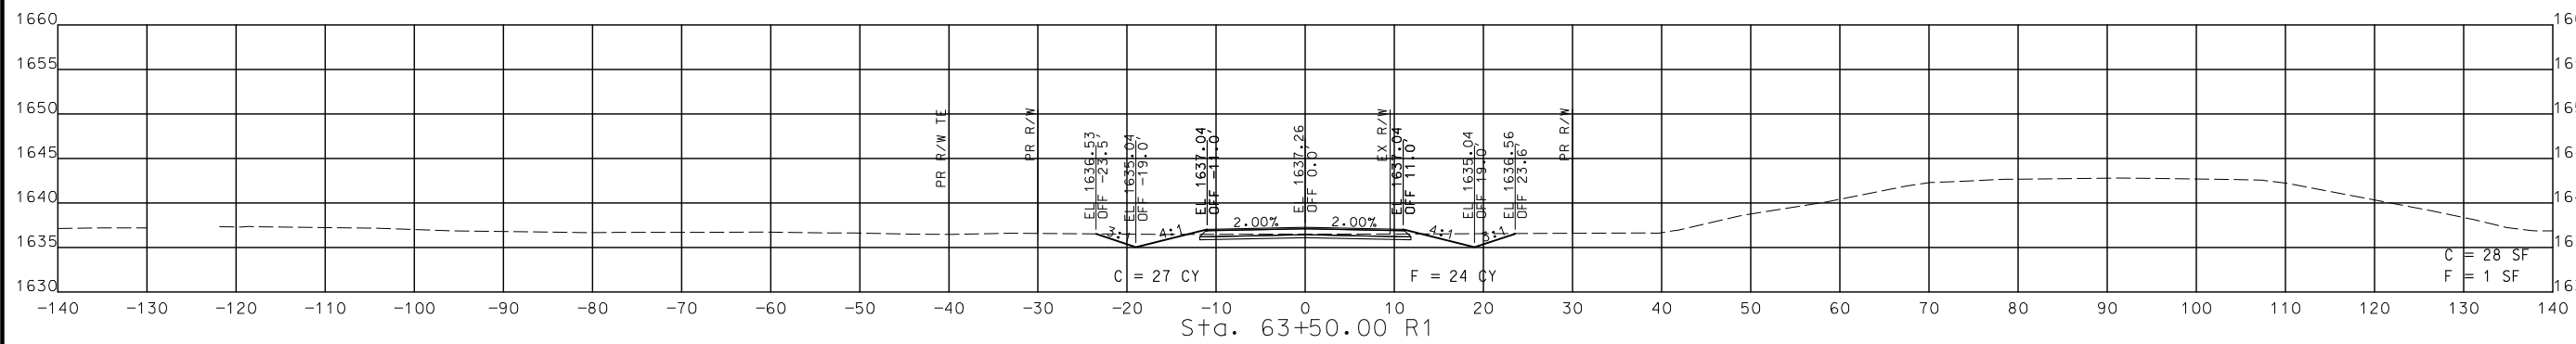

STA. 62+00.00 R1 TO STA. 63+50.00 R1

CROSS SECTIONS
 NORTH OUTER ROAD

DATE	DESCRIPTION

MISSOURI HIGHWAYS AND TRANSPORTATION COMMISSION

105 WEST CAPITOL
 JEFFERSON CITY, MO 65102
 1-888-ASK-MODOT (1-888-275-6636)

CMT
 © Copyright CMT, Inc.
 CRAWFORD, MURPHY & TILLY, INC.
 651 WINDALE STREET
 SPRINGFIELD, MO 65807 (417) 869-6009
 ENGINEERING CORPORATION - 000631

DISCLAIMER
 THE PROFESSIONAL WHOSE SIGNATURE AND PERSONAL SEAL APPEAR HEREON ASSUMES RESPONSIBILITY ONLY FOR WHAT APPEARS ON THIS PAGE, AND DISCLAIMS (PURSUANT TO SECTION 327.411 RSMO) SPECIFICATION, ESTIMATES, REPORTS, OR OTHER DOCUMENTS OR INSTRUMENTS NOT SEALED BY THE UNDERSIGNED PROFESSIONAL RELATING TO OR INTENDED TO BE USED FOR ANY PART OR PARTS OF THE PROJECT TO WHICH THIS PAGE REFERS.



THIS SHEET HAS BEEN SIGNED, SEALED AND DATED ELECTRONICALLY.

DATE PREPARED
 8/2/2024
 ROUTE 60 STATE MO
 DISTRICT SW SHEET NO. 222
 COUNTY WEBSTER
 JOB NO. J7P3425C
 CONTRACT ID.





PROJECT NO.
 BRIDGE NO.

DATE	DESCRIPTION

MISSOURI HIGHWAYS AND TRANSPORTATION COMMISSION

105 WEST CAPITOL
 JEFFERSON CITY, MO 65102
 1-888-ASK-MODOT (1-888-275-6636)

CMT
 © Copyright CMT, Inc.
 CRAWFORD, MURPHY & TILLY, INC.
 6510 WINDALE STREET
 SPRINGFIELD, MO 65807 (417) 869-6009
 ENGINEERING CORPORATION - 000631

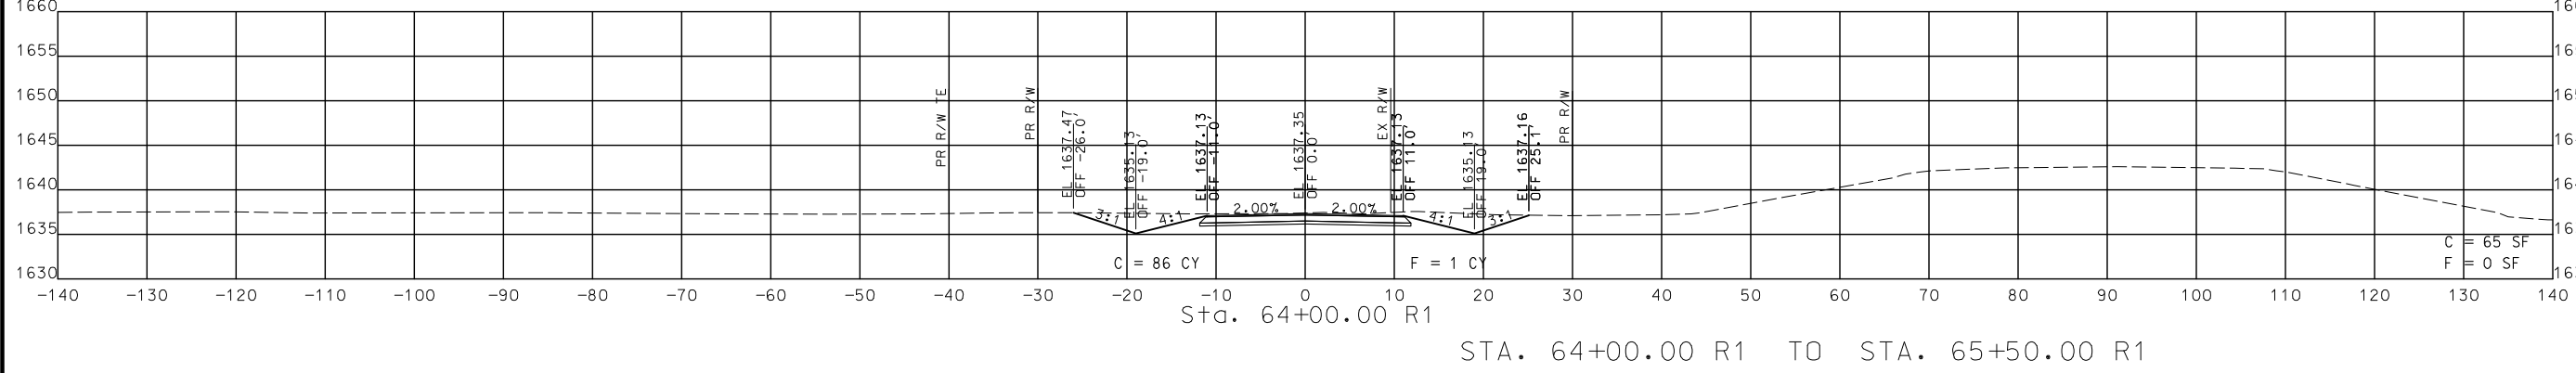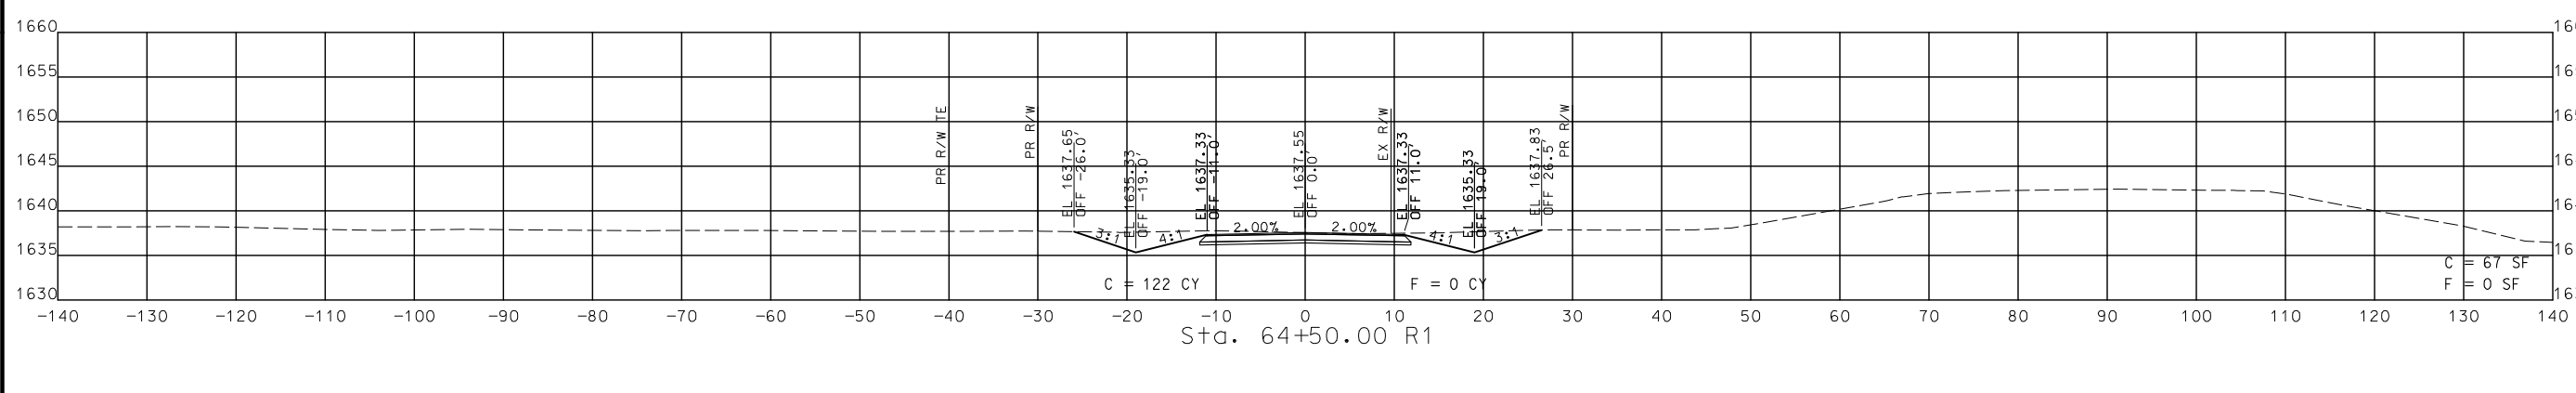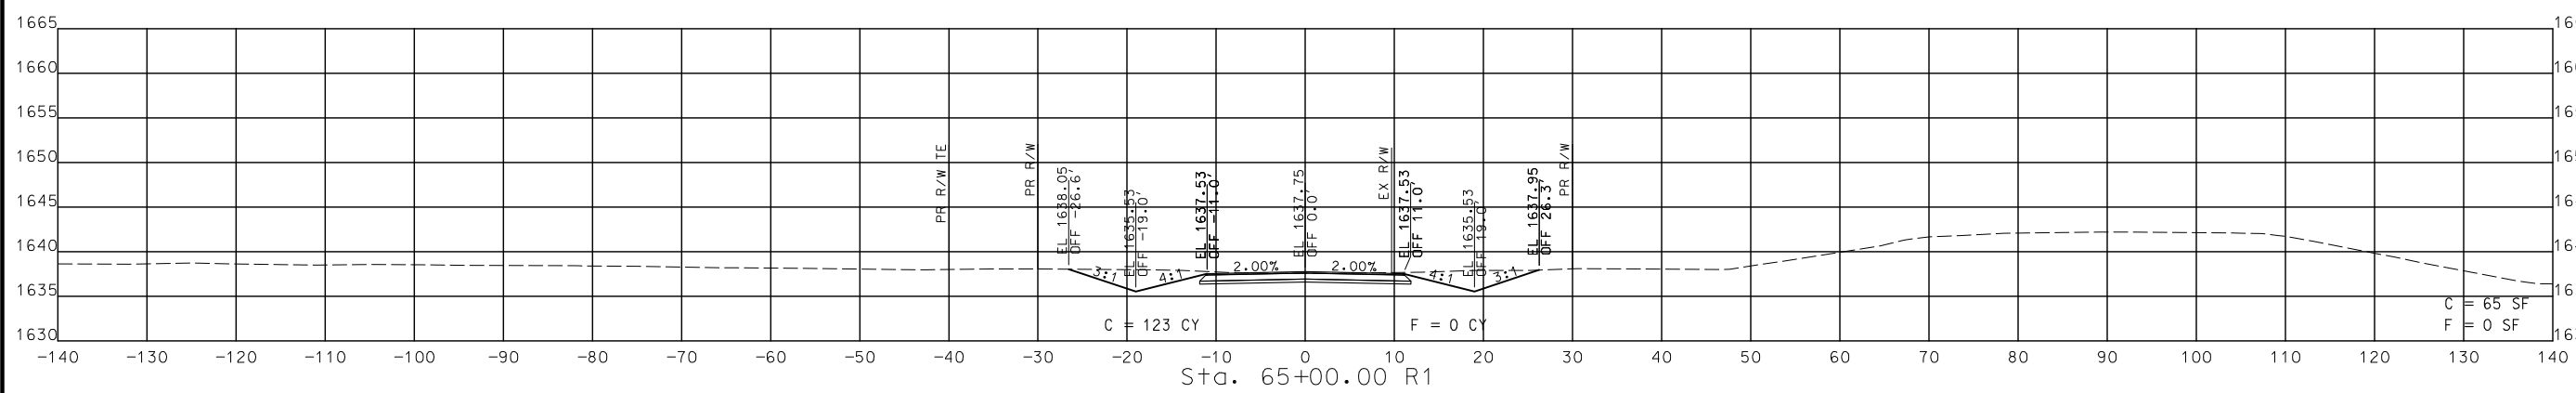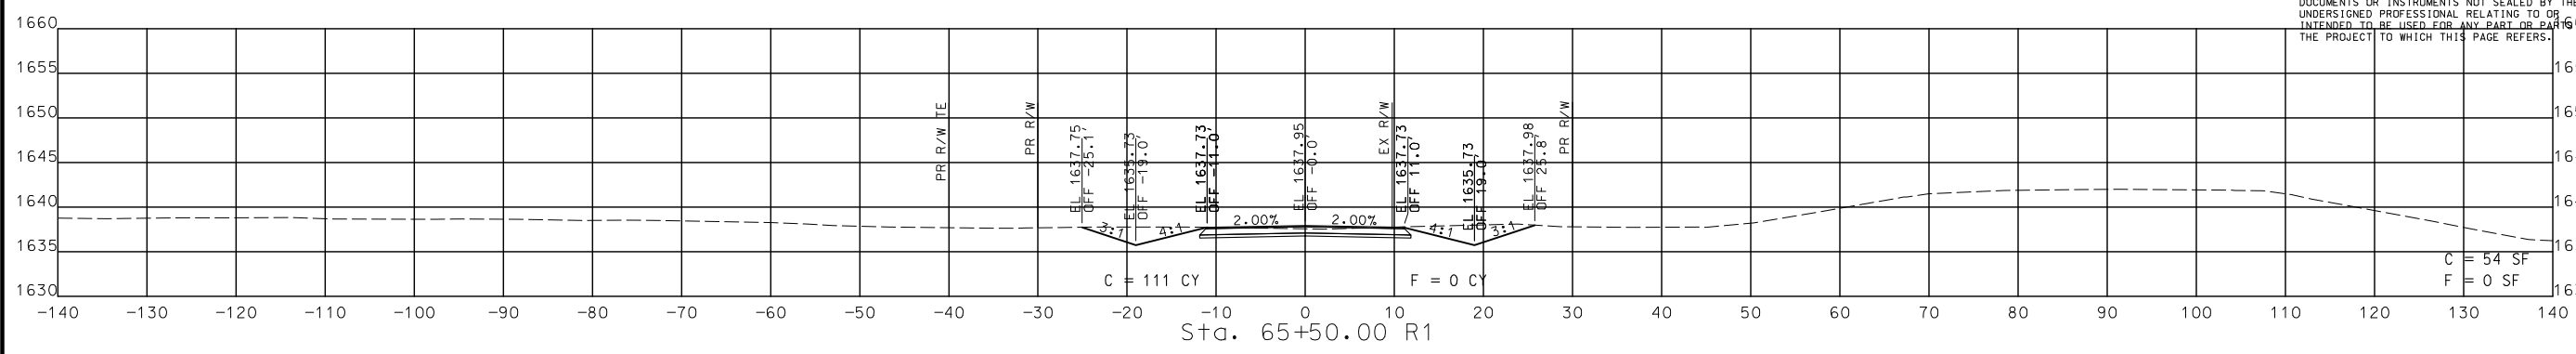

STA. 64+00.00 R1 TO STA. 65+50.00 R1

**CROSS SECTIONS
 NORTH OUTER ROAD**

DISCLAIMER
THE PROFESSIONAL WHOSE SIGNATURE AND PERSONAL SEAL APPEAR HEREON ASSUMES RESPONSIBILITY ONLY FOR WHAT APPEARS ON THIS PAGE, AND DISCLAIMS (PURSUANT TO SECTION 327.411 RSMO) SPECIFICATION, ESTIMATES, REPORTS, OR OTHER DOCUMENTS OR INSTRUMENTS NOT SEALED BY THE UNDERSIGNED PROFESSIONAL RELATING TO OR INTENDED TO BE USED FOR ANY PART OR PARTS OF THE PROJECT TO WHICH THIS PAGE REFERS.



THIS SHEET HAS BEEN SIGNED, SEALED AND DATED ELECTRONICALLY.

DATE PREPARED
8/2/2024


ROUTE 60 STATE MO
DISTRICT SW SHEET NO. 223
COUNTY WEBSTER


JOB NO. J7P3425C
CONTRACT ID.





PROJECT NO.

BRIDGE NO.

DATE	DESCRIPTION

MISSOURI HIGHWAYS AND TRANSPORTATION COMMISSION

105 WEST CAPITOL JEFFERSON CITY, MO 65102
1-888-ASK-MODOT (1-888-275-6636)

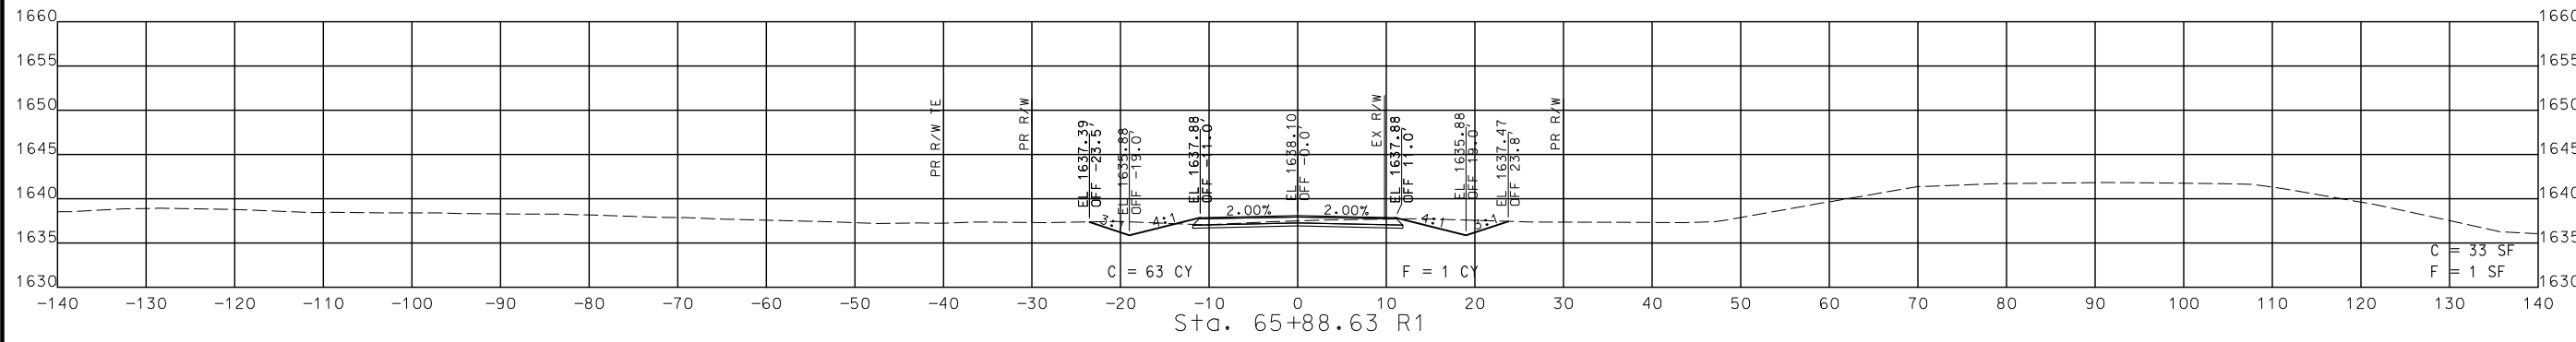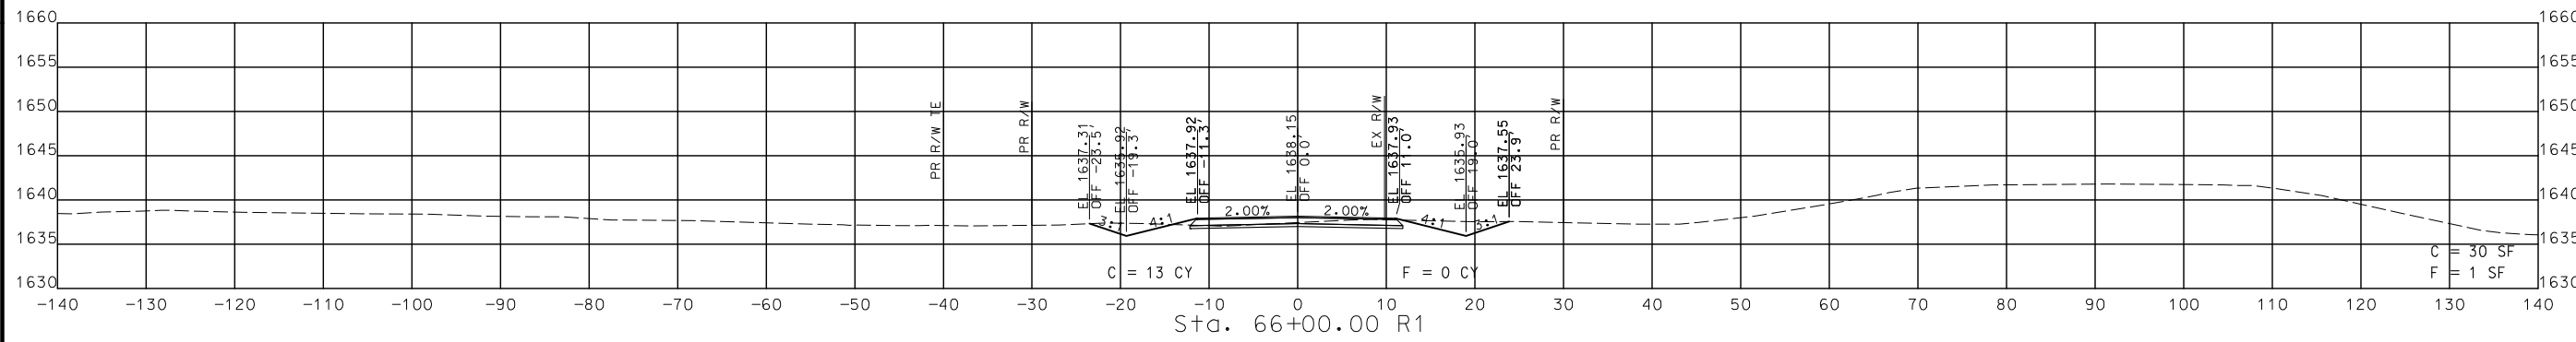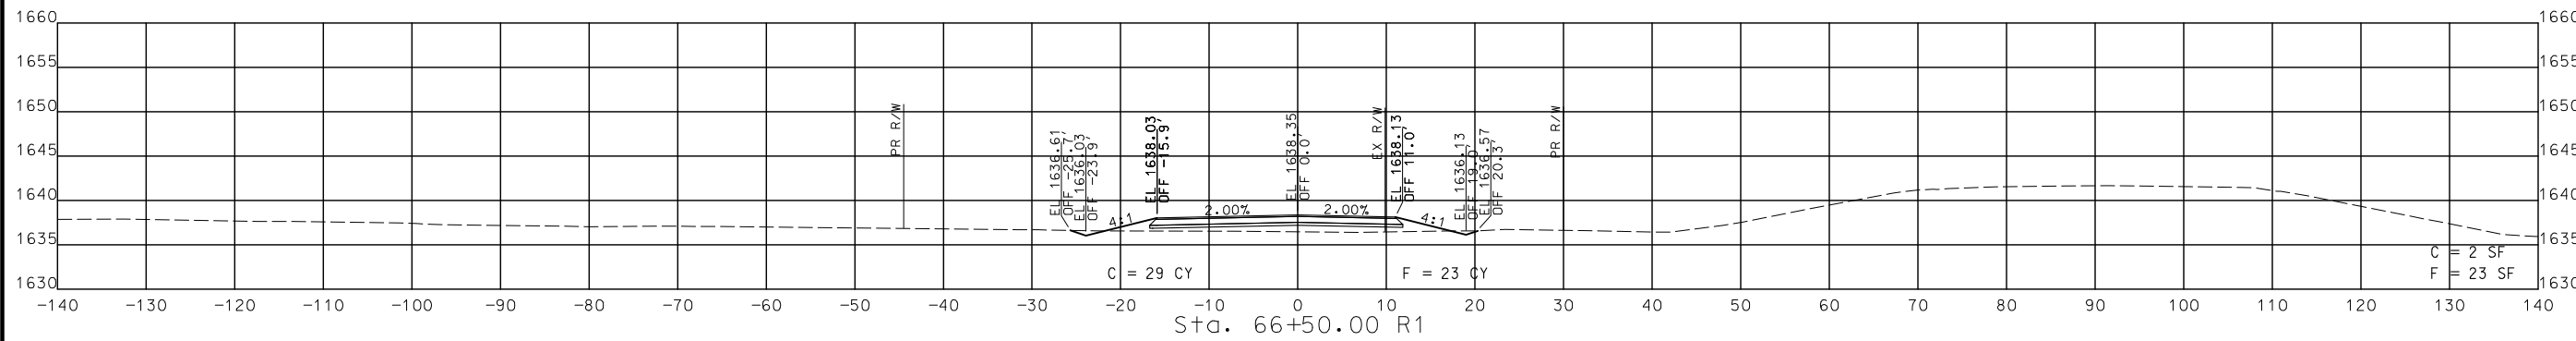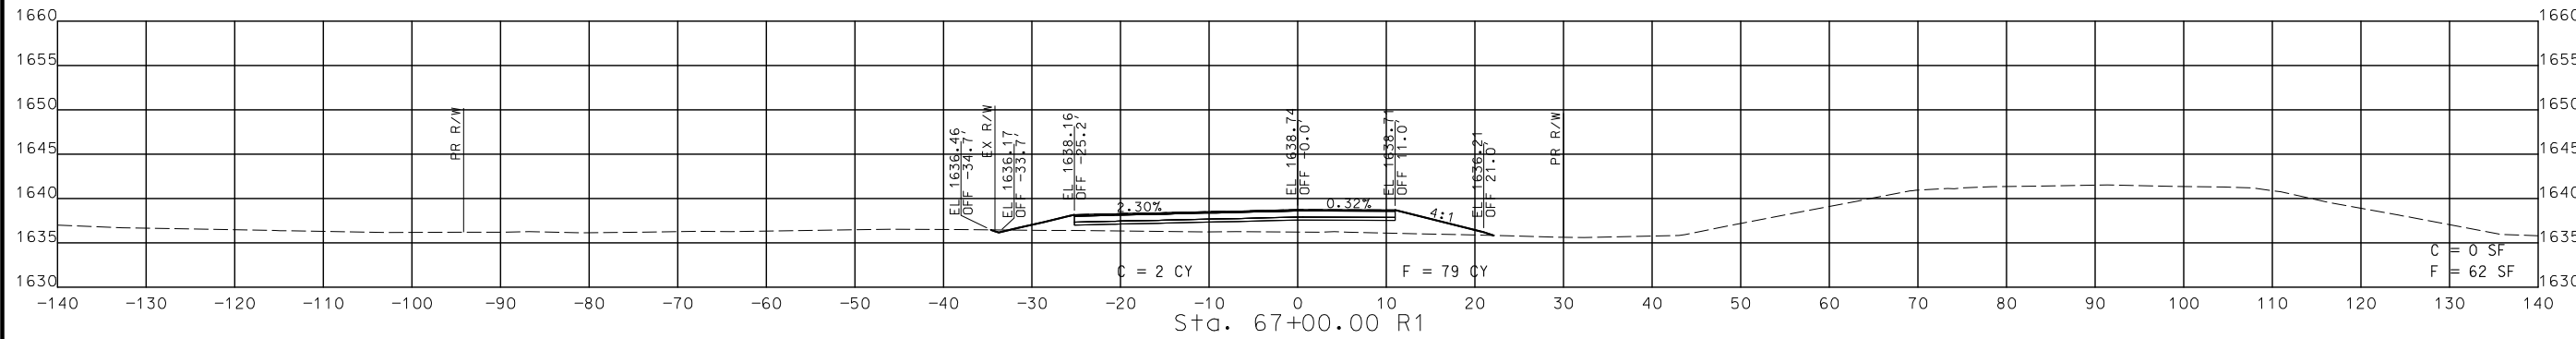
© Copyright CMT, Inc.
CRAWFORD, MURPHY & TILLY, INC.
655 WINDALE STREET
SPRINGFIELD, MO 65807 (417) 869-6009
ENGINEERING CORPORATION - 000631



STA. 65+88.63 R1 TO STA. 67+00.00 R1

CROSS SECTIONS
NORTH OUTER ROAD

REV.

DISCLAIMER
 THE PROFESSIONAL WHOSE SIGNATURE AND PERSONAL SEAL APPEAR HEREON ASSUMES RESPONSIBILITY ONLY FOR WHAT APPEARS ON THIS PAGE, AND DISCLAIMS (PURSUANT TO SECTION 327.411 RSMO) SPECIFICATION, ESTIMATES, REPORTS, OR OTHER DOCUMENTS OR INSTRUMENTS NOT SEALED BY THE UNDERSIGNED PROFESSIONAL RELATING TO OR INTENDED TO BE USED FOR ANY PART OR PARTS OF THE PROJECT TO WHICH THIS PAGE REFERS.



THIS SHEET HAS BEEN SIGNED, SEALED AND DATED ELECTRONICALLY.

DATE PREPARED
8/2/2024

ROUTE 60 STATE MO

DISTRICT SW SHEET NO. 224

COUNTY WEBSTER

JOB NO. J7P3425C

CONTRACT ID.

PROJECT NO.

BRIDGE NO.

DESCRIPTION

DATE

MISSOURI HIGHWAYS AND TRANSPORTATION COMMISSION

105 WEST CAPITOL JEFFERSON CITY, MO 65102



1-888-ASK-MODOT (1-888-278-6636)

MoDOT logo

CMT logo

© Copyright CMT, Inc. CRAWFORD, MURPHY & TILLY, INC. 635 W. MAIN ST., SPRINGFIELD, MO 65807 (417) 869-6009 ENGINEERING CORPORATION - 000631

REV.

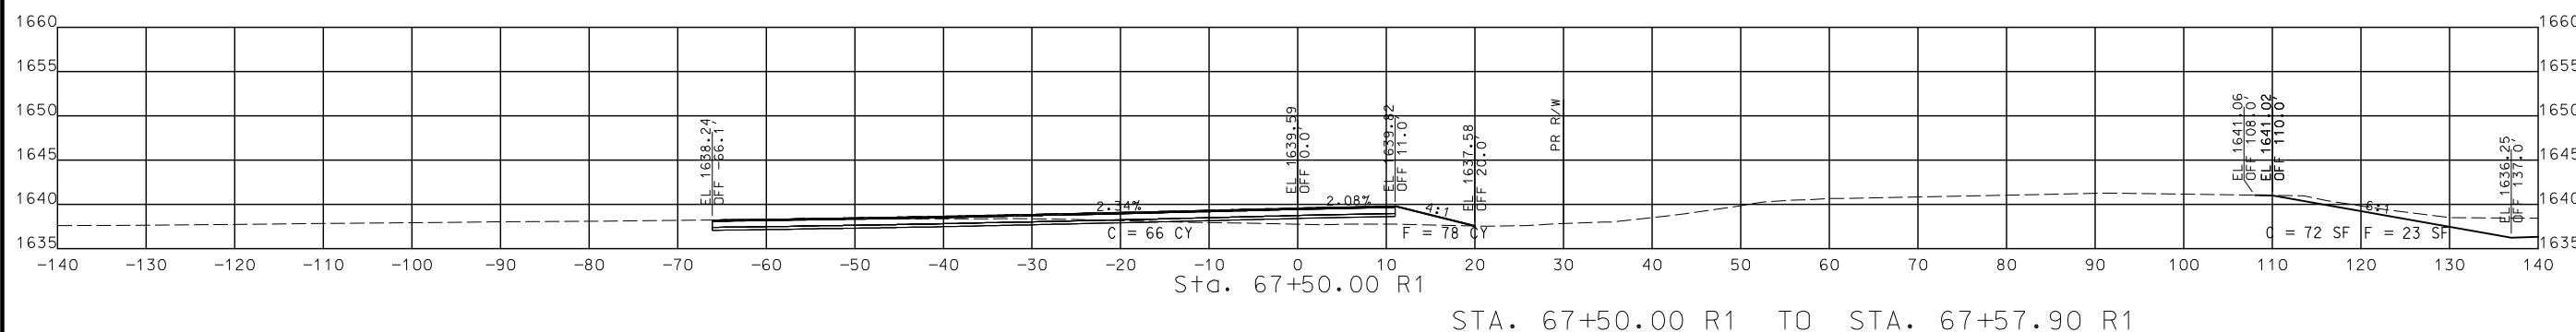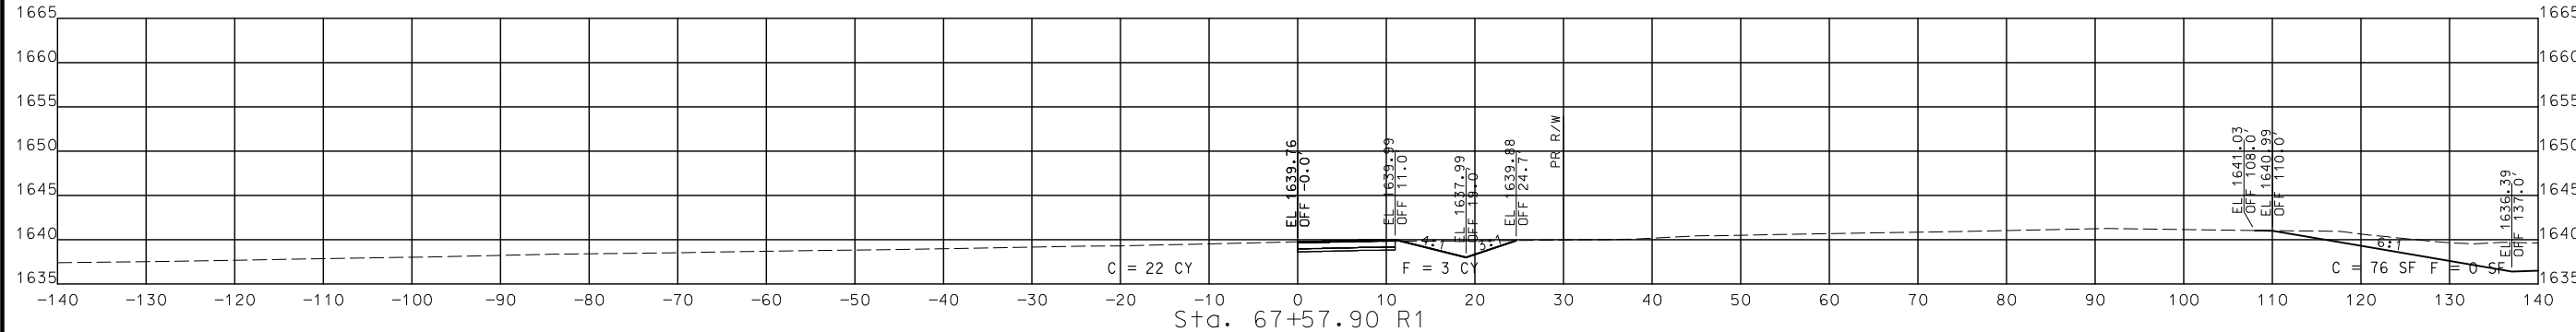

STA. 67+50.00 R1 TO STA. 67+57.90 R1

CROSS SECTIONS
 NORTH OUTER ROAD

DISCLAIMER
 THE PROFESSIONAL WHOSE SIGNATURE AND PERSONAL SEAL APPEAR HEREON ASSUMES RESPONSIBILITY ONLY FOR WHAT APPEARS ON THIS PAGE, AND DISCLAIMS (PURSUANT TO SECTION 327.411 RSMO) SPECIFICATIONS, ESTIMATES, REPORTS, OR OTHER DOCUMENTS OR INSTRUMENTS NOT SEALED BY THE UNDERSIGNED PROFESSIONAL RELATING TO OR INTENDED TO BE USED FOR ANY PART OR PARTS OF THE PROJECT TO WHICH THIS PAGE REFERS.



THIS SHEET HAS BEEN SIGNED, SEALED AND DATED ELECTRONICALLY.

DATE PREPARED
 8/2/2024




ROUTE	STATE
60	MO
DISTRICT	SHEET NO.
SW	225

COUNTY
 WEBSTER

JOB NO.
 J7P3425C

CONTRACT ID.

PROJECT NO.
 BRIDGE NO.

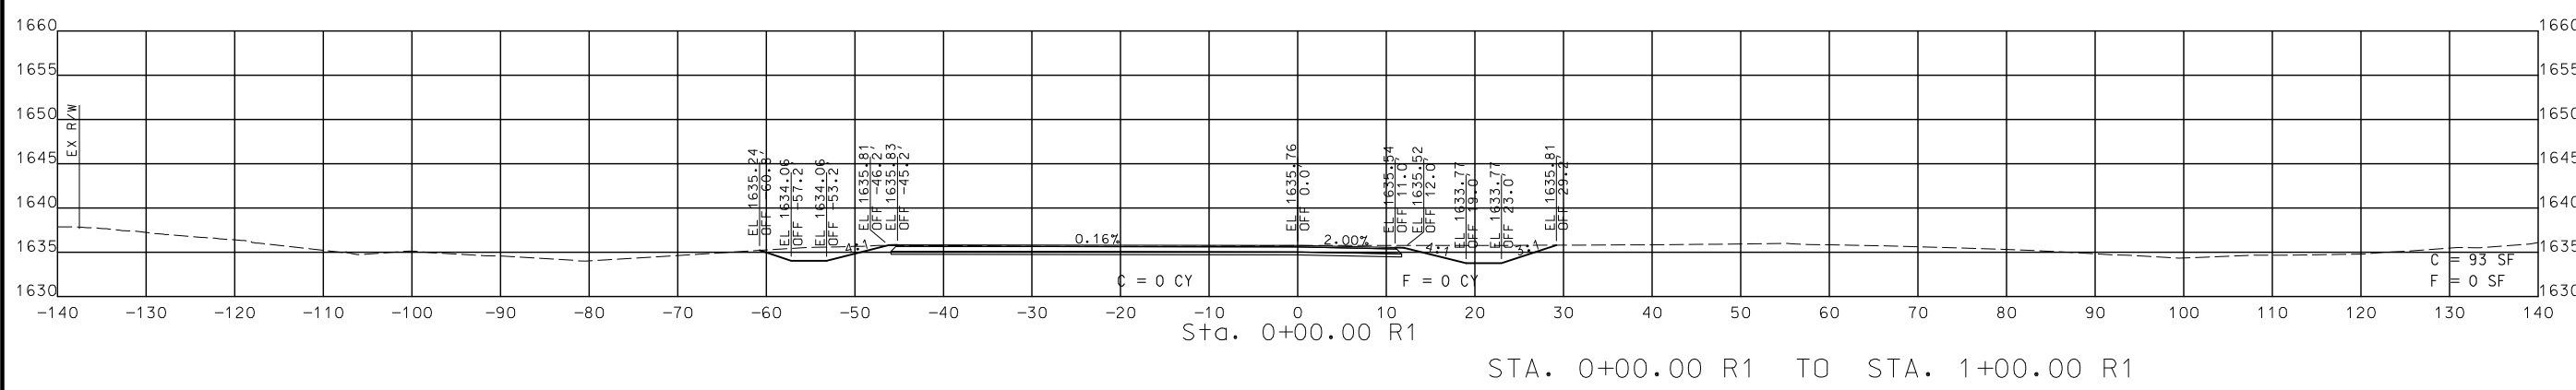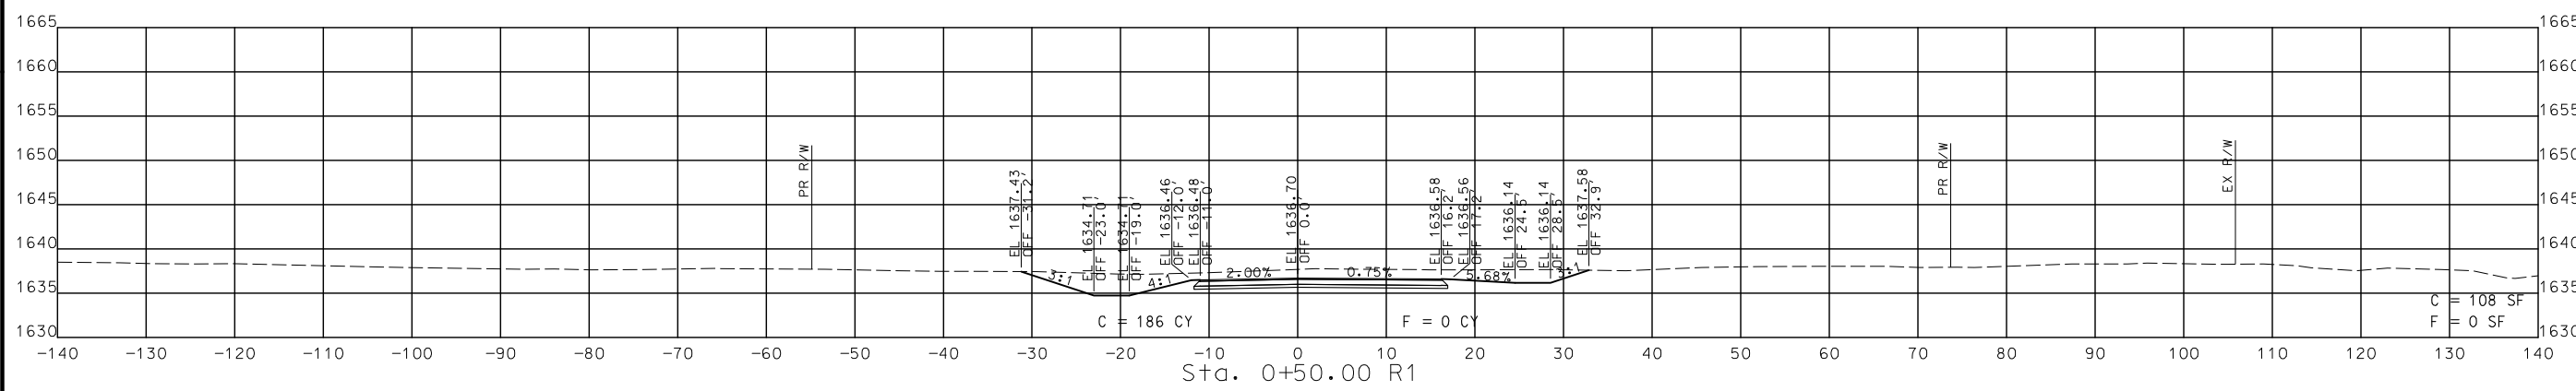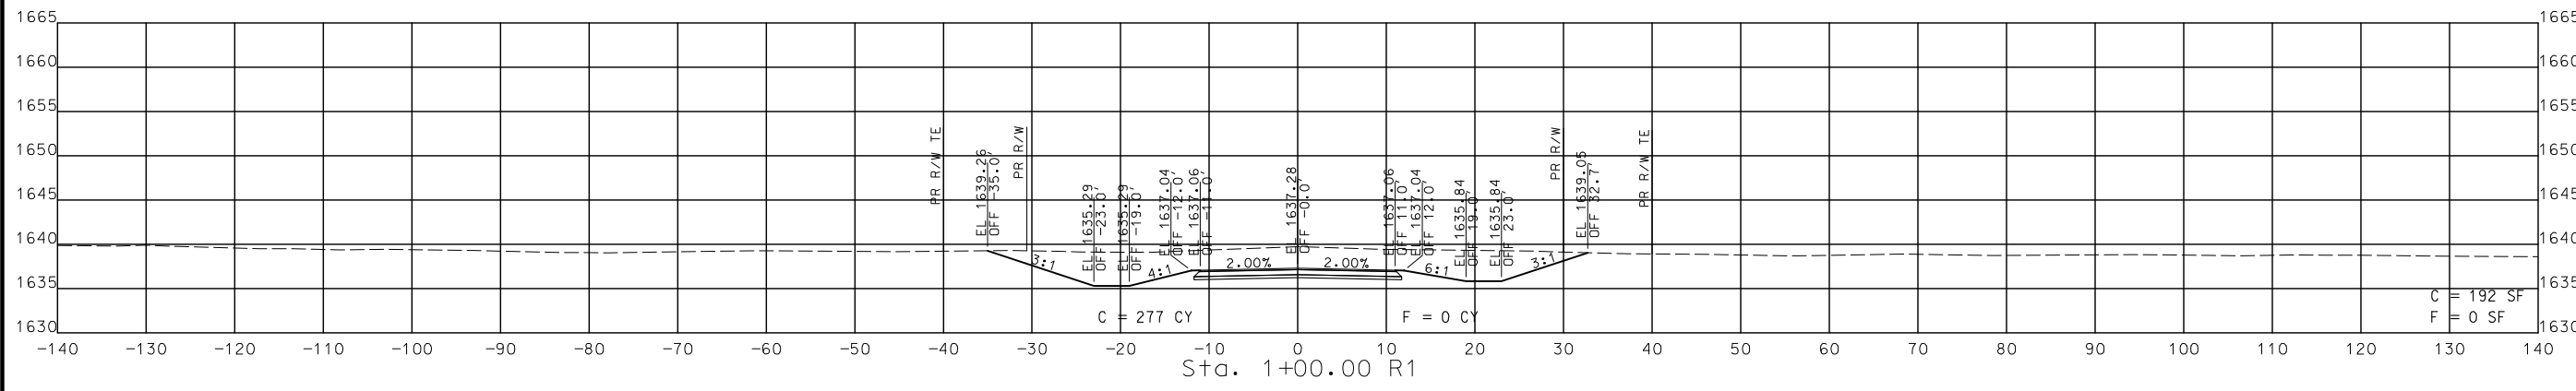

STA. 0+00.00 R1 TO STA. 1+00.00 R1

**CROSS SECTIONS
 SOUTH OUTER ROAD**


DESCRIPTION	DATE

MISSOURI HIGHWAYS AND TRANSPORTATION COMMISSION

105 WEST CAPITOL
 JEFFERSON CITY, MO 65102
 1-888-ASK-MODOT (1-888-275-6636)

CMT
 © Copyright CMT, Inc.
 CRAWFORD, MURPHY & TILLY, INC.
 6531 W. HUNTERLYN DR., SUITE 101
 SPRINGFIELD, MO 65807 (417) 869-6009
 ENGINEERING CORPORATION - 000631

DISCLAIMER
 THE PROFESSIONAL WHOSE SIGNATURE AND PERSONAL SEAL APPEAR HEREON ASSUMES RESPONSIBILITY ONLY FOR WHAT APPEARS ON THIS PAGE, AND DISCLAIMS (PURSUANT TO SECTION 327.411 RSMO) SPECIFICATION, ESTIMATES, REPORTS, OR OTHER DOCUMENTS OR INSTRUMENTS NOT SEALED BY THE UNDERSIGNED PROFESSIONAL RELATING TO OR INTENDED TO BE USED FOR ANY PART OR PARTS OF THE PROJECT TO WHICH THIS PAGE REFERS.

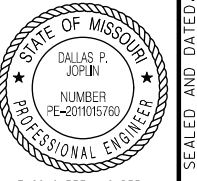

THIS SHEET HAS BEEN SIGNED, SEALED AND DATED ELECTRONICALLY.

DATE PREPARED
 8/2/2024

ROUTE 60 STATE MO

DISTRICT SW SHEET NO. 226




COUNTY WEBSTER

JOB NO. J7P3425C

CONTRACT ID.

PROJECT NO.

BRIDGE NO.

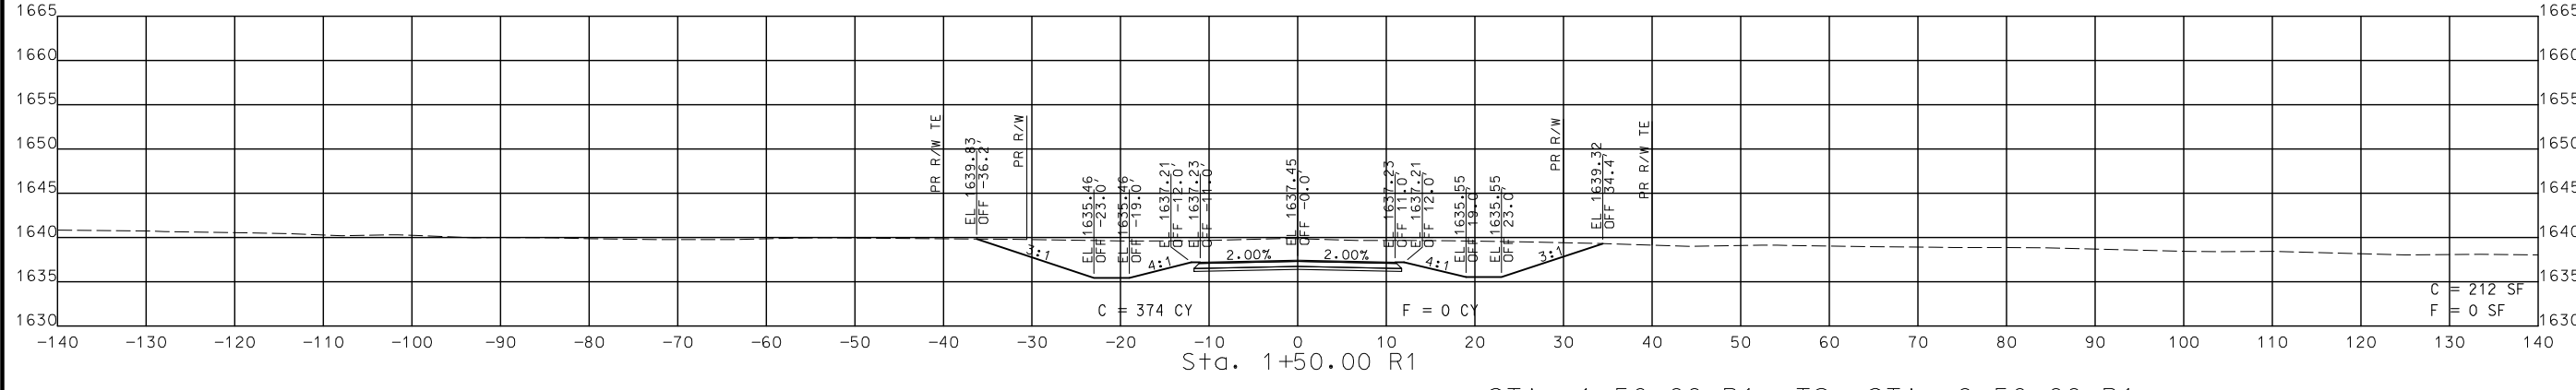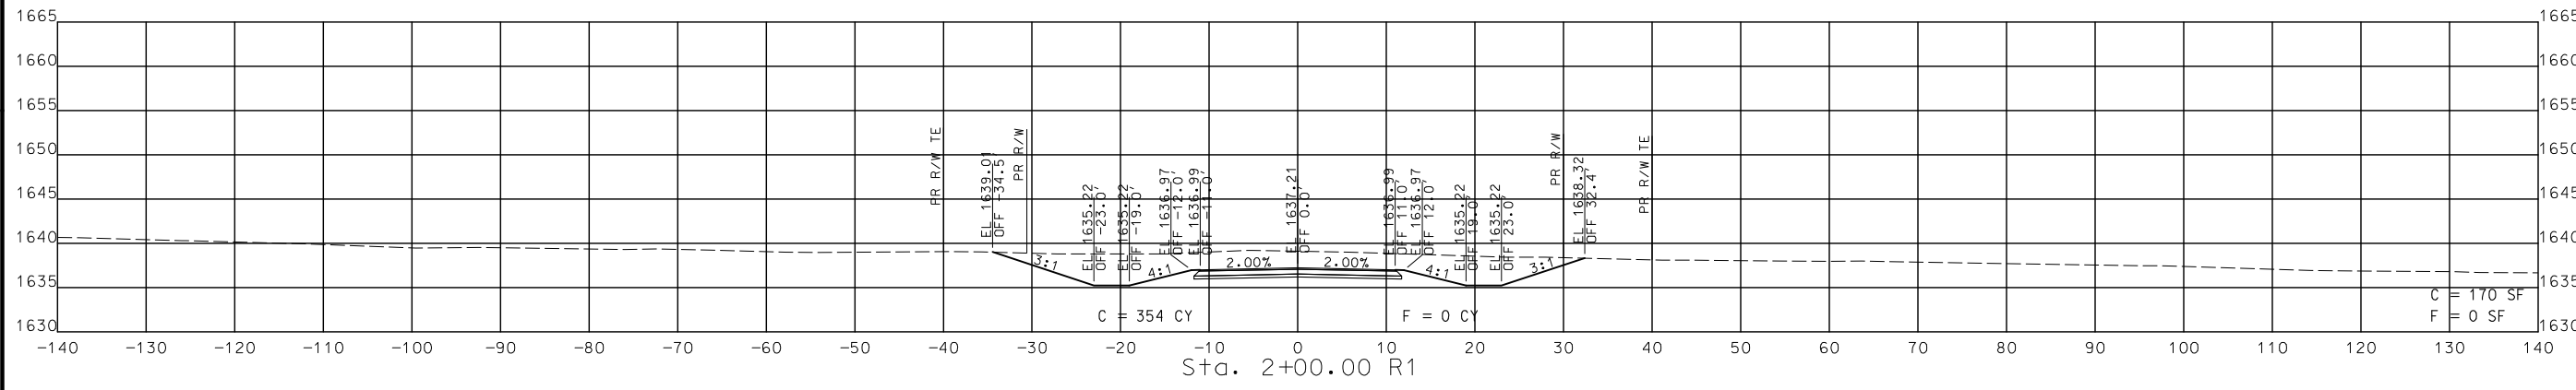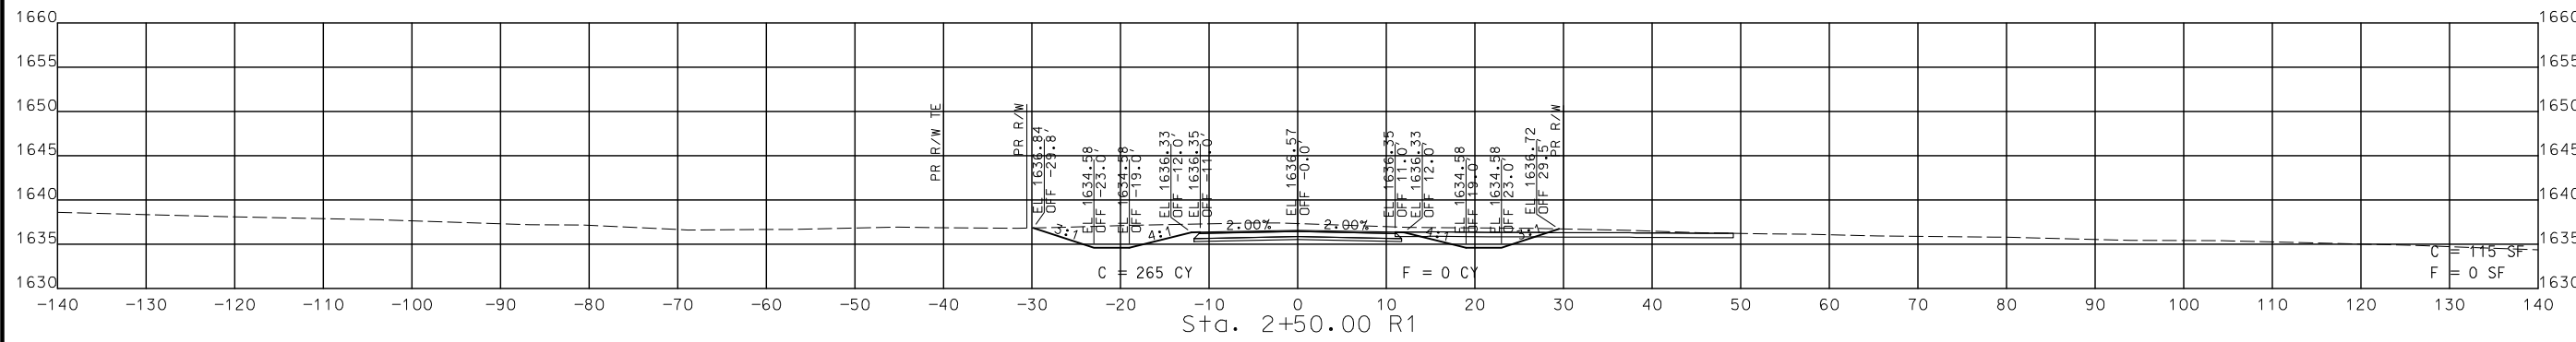

STA. 1+50.00 R1 TO STA. 2+50.00 R1

CROSS SECTIONS
 SOUTH OUTER ROAD

DESCRIPTION	DATE

MISSOURI HIGHWAYS AND TRANSPORTATION COMMISSION

105 WEST CAPITOL
 JEFFERSON CITY, MO 65102
 1-888-ASK-MODOT (1-888-278-6636)

CMT
 © Copyright CMT, Inc.
 CRAWFORD, MURPHY & TILLY, INC.
 635 W. END AVE., SUITE 111
 SPRINGFIELD, MO 65807 (417) 869-6009
 ENGINEERING CORPORATION - 000631

REV.

DISCLAIMER
 THE PROFESSIONAL WHOSE SIGNATURE AND PERSONAL SEAL APPEAR HEREON ASSUMES RESPONSIBILITY ONLY FOR WHAT APPEARS ON THIS PAGE, AND DISCLAIMS (PURSUANT TO SECTION 327.411 RSMO) SPECIFICATION, ESTIMATES, REPORTS, OR OTHER DOCUMENTS OR INSTRUMENTS NOT SEALED BY THE UNDERSIGNED PROFESSIONAL RELATING TO OR INTENDED TO BE USED FOR ANY PART OR PARTS OF THE PROJECT TO WHICH THIS PAGE REFERS.



THIS SHEET HAS BEEN SIGNED, SEALED AND DATED ELECTRONICALLY.

DATE PREPARED
 8/2/2024

ROUTE STATE
 60 MO

DISTRICT SHEET NO.
 SW 227

COUNTY
 WEBSTER

JOB NO.
 J7P3425C

CONTRACT ID.

PROJECT NO.

BRIDGE NO.




DATE	DESCRIPTION

MISSOURI HIGHWAYS AND TRANSPORTATION COMMISSION



105 WEST CAPITOL
 JEFFERSON CITY, MO 65102
 1-888-ASK-MODOT (1-888-278-6636)

CMT
 © Copyright CMT, Inc.
 CRAWFORD, MURPHY & TILLY, INC.
 635 WEST LINDALE STREET
 SPRINGFIELD, MO 65807 (417) 869-6009
 ENGINEERING CORPORATION - 000631

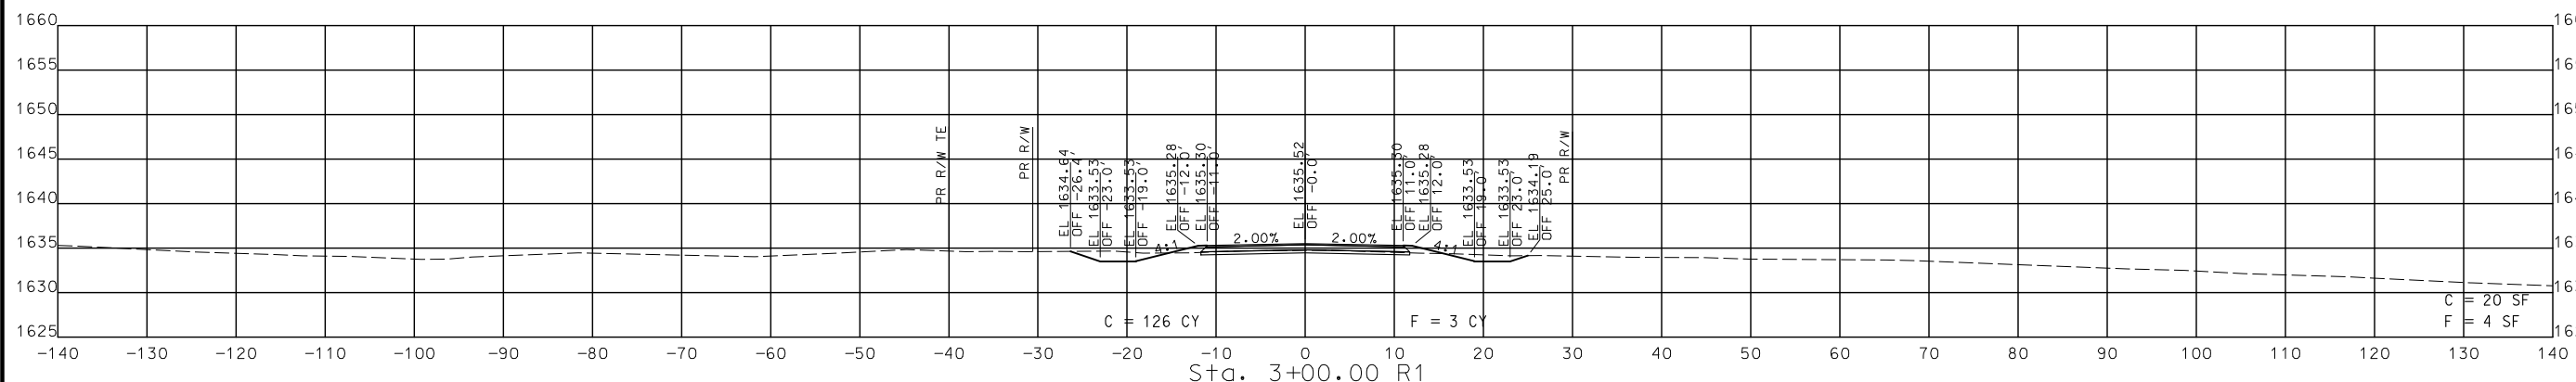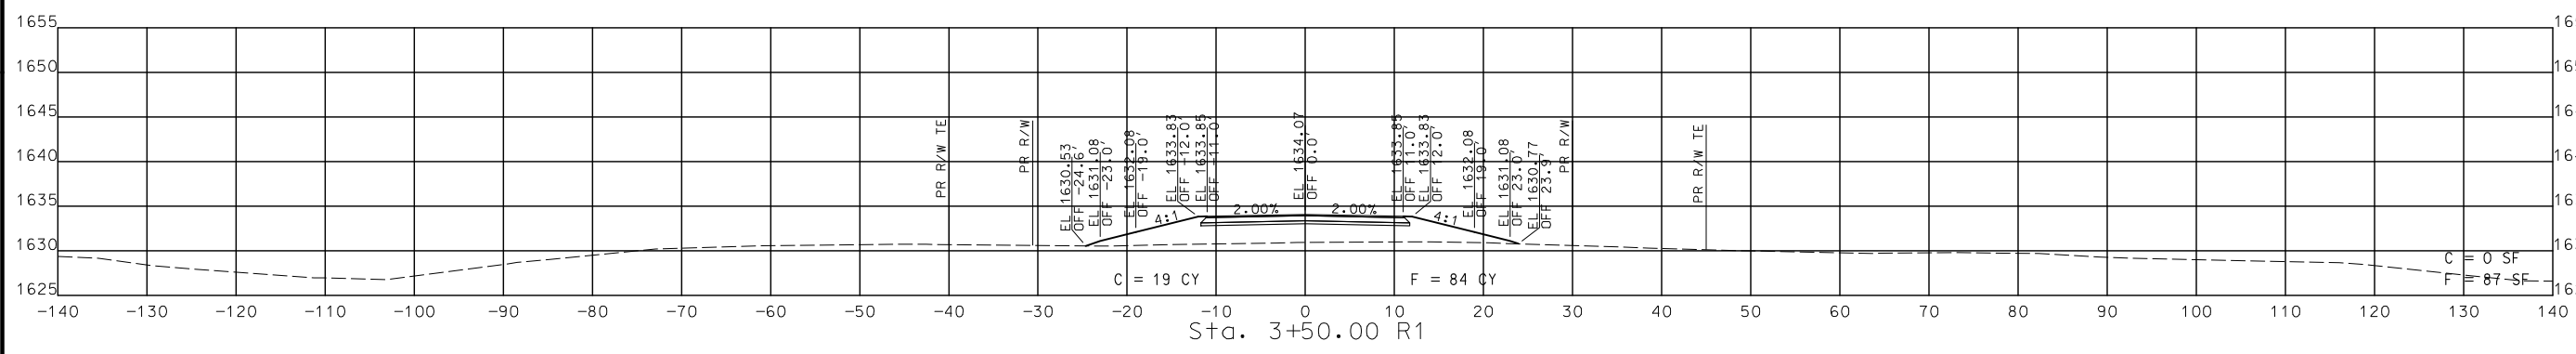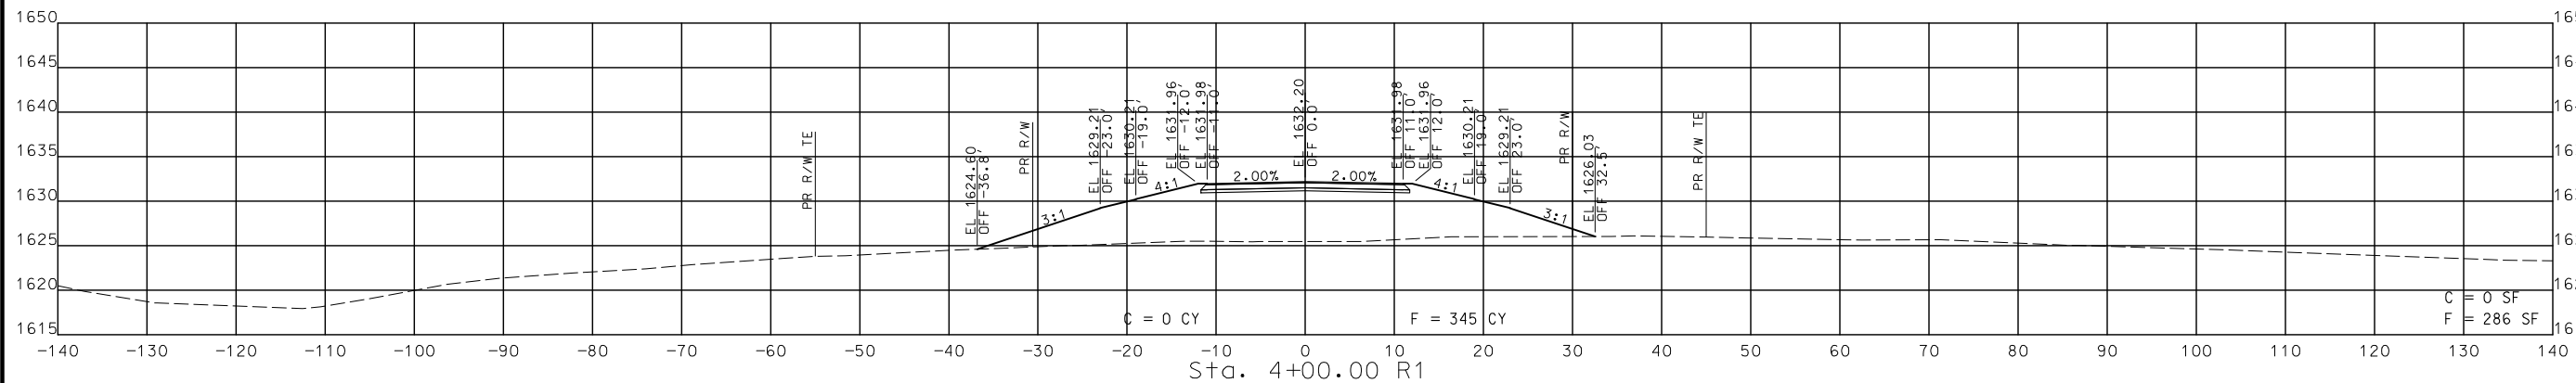

STA. 3+00.00 R1 TO STA. 4+00.00 R1

CROSS SECTIONS
 SOUTH OUTER ROAD

DISCLAIMER
 THE PROFESSIONAL WHOSE SIGNATURE AND PERSONAL SEAL APPEAR HEREON ASSUMES RESPONSIBILITY ONLY FOR WHAT APPEARS ON THIS PAGE, AND DISCLAIMS (PURSUANT TO SECTION 327.411 RSMO) SPECIFICATION, ESTIMATES, REPORTS, OR OTHER DOCUMENTS OR INSTRUMENTS NOT SEALED BY THE UNDERSIGNED PROFESSIONAL RELATING TO OR INTENDED TO BE USED FOR ANY PART OR PARTS OF THE PROJECT TO WHICH THIS PAGE REFERS.



THIS SHEET HAS BEEN SIGNED, SEALED AND DATED ELECTRONICALLY.

DATE PREPARED
 9/3/2024

ROUTE 60 STATE MO
 DISTRICT SW SHEET NO. 228

COUNTY WEBSTER
 JOB NO. J7P3425C
 CONTRACT ID.

PROJECT NO.




BRIDGE NO.

DESCRIPTION	DATE

MISSOURI HIGHWAYS AND TRANSPORTATION COMMISSION
 105 WEST CAPITOL
 JEFFERSON CITY, MO 65102
 1-888-ASK-MODOT (1-888-275-6636)

CMT
 Copyright CMT, Inc.
 CRAWFORD, MURPHY & TILLY, INC.
 635 WEST ELINDALE STREET
 SPRINGFIELD, MO 65807 (417) 869-6009
 ENGINEERING CORPORATION - 000631

REV.

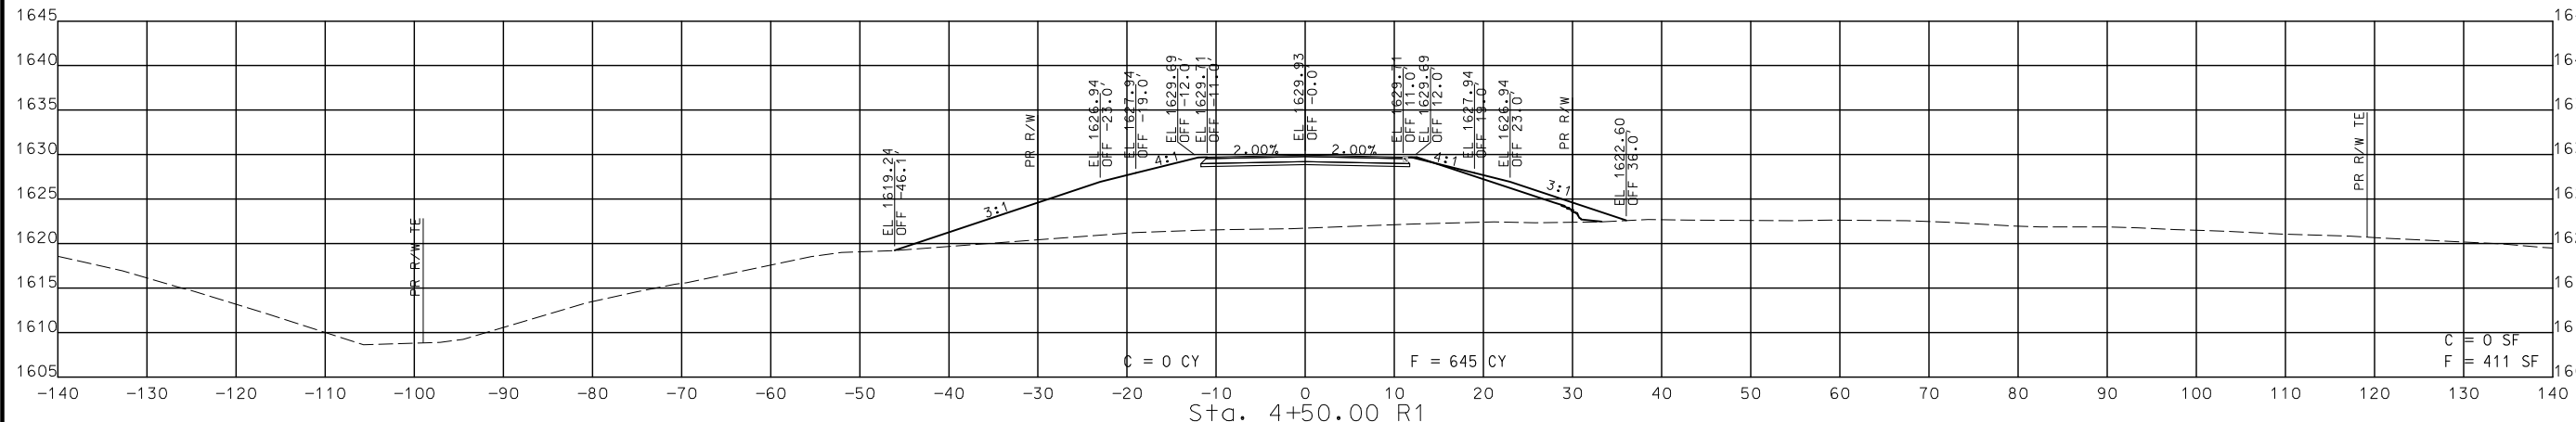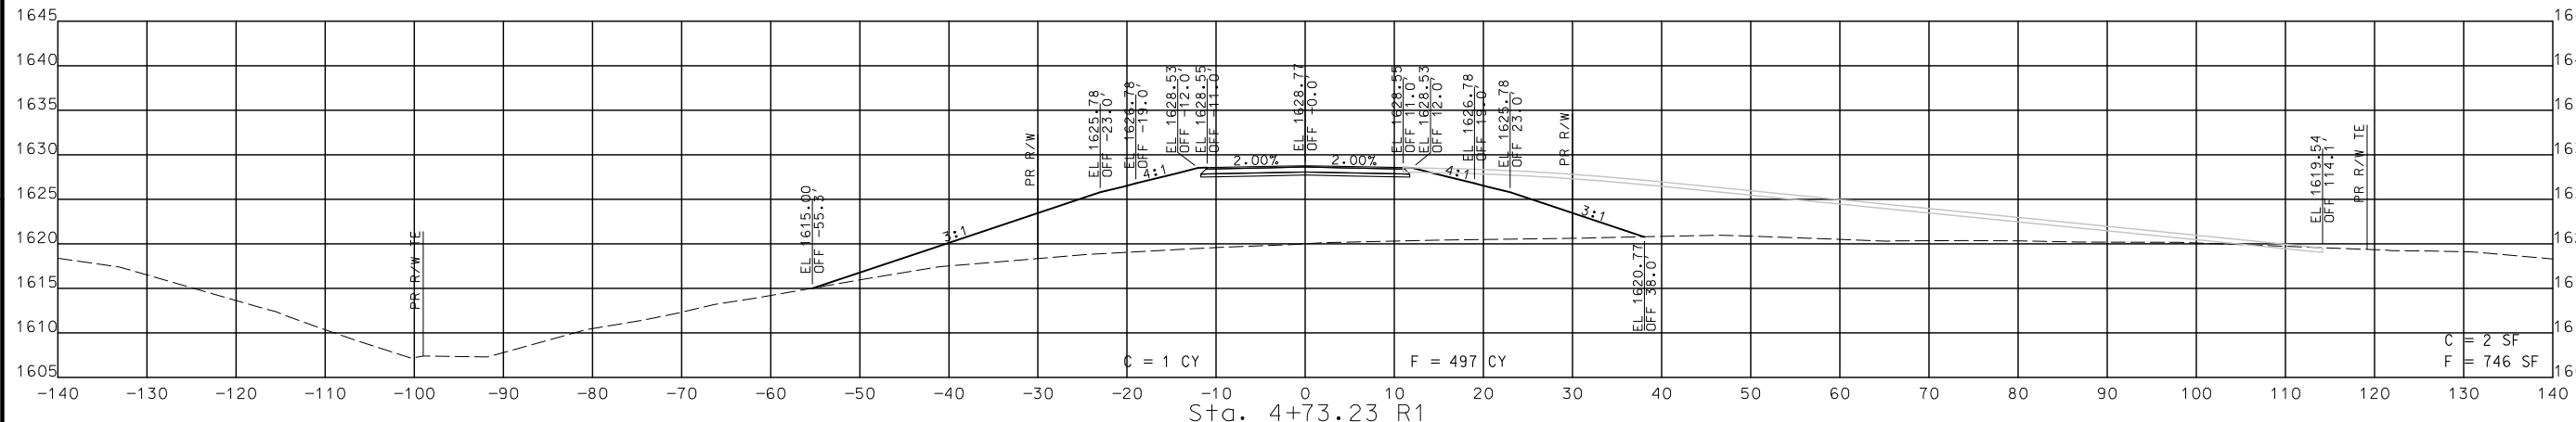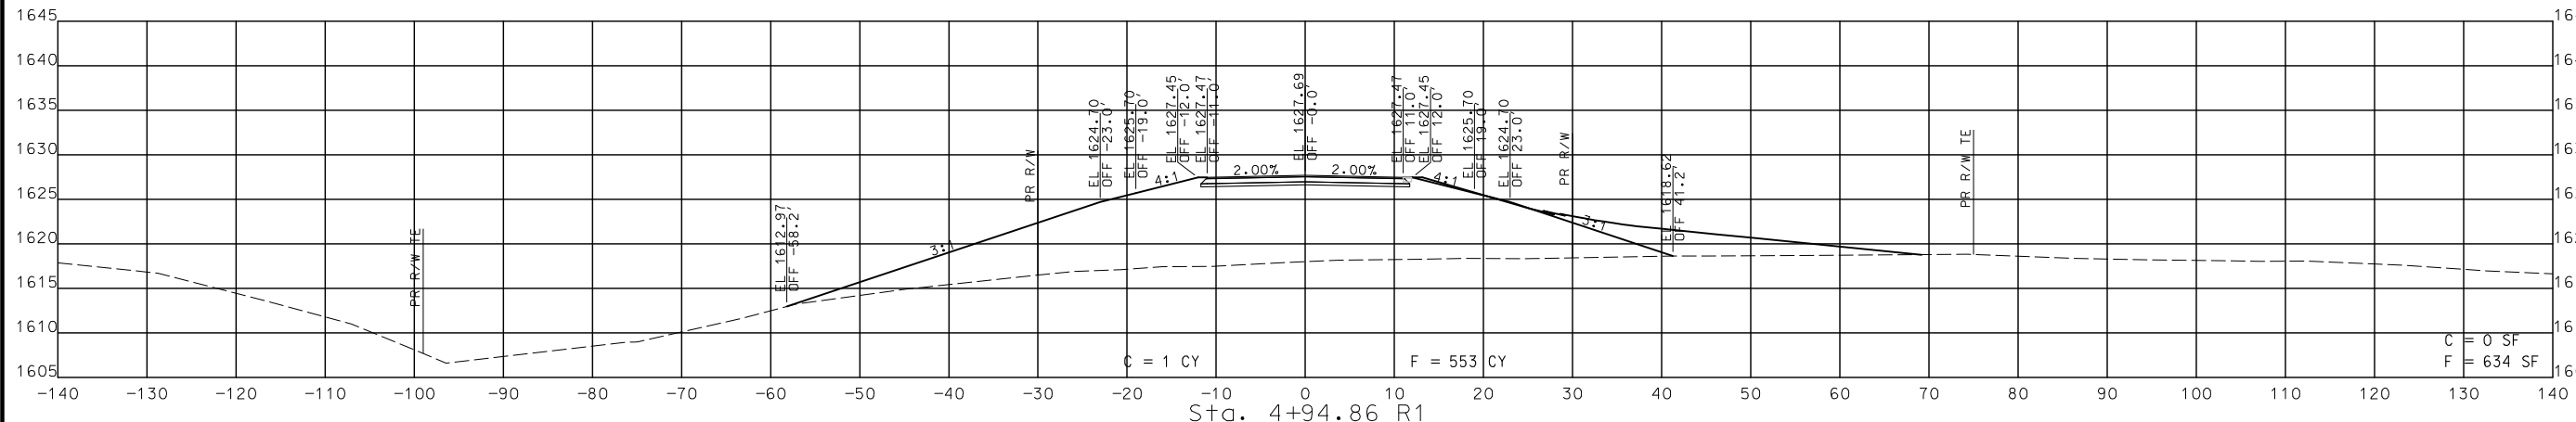

STA. 4+50.00 R1 TO STA. 4+94.86 R1




CROSS SECTIONS
 SOUTH OUTER

DISCLAIMER
 THE PROFESSIONAL WHOSE SIGNATURE AND PERSONAL SEAL APPEAR HEREON ASSUMES RESPONSIBILITY ONLY FOR WHAT APPEARS ON THIS PAGE, AND DISCLAIMS (PURSUANT TO SECTION 327.411 RSMO) SPECIFICATION, ESTIMATES, REPORTS, OR OTHER DOCUMENTS OR INSTRUMENTS NOT SEALED BY THE UNDERSIGNED PROFESSIONAL RELATING TO OR INTENDED TO BE USED FOR ANY PART OR PARTS OF THE PROJECT TO WHICH THIS PAGE REFERS.



THIS SHEET HAS BEEN SIGNED, SEALED AND DATED ELECTRONICALLY.

DATE PREPARED
 8/2/2024
 ROUTE 60 STATE MO
 DISTRICT SW SHEET NO. 229
 COUNTY WEBSTER
 JOB NO. J7P3425C
 CONTRACT ID.
 PROJECT NO.
 BRIDGE NO.

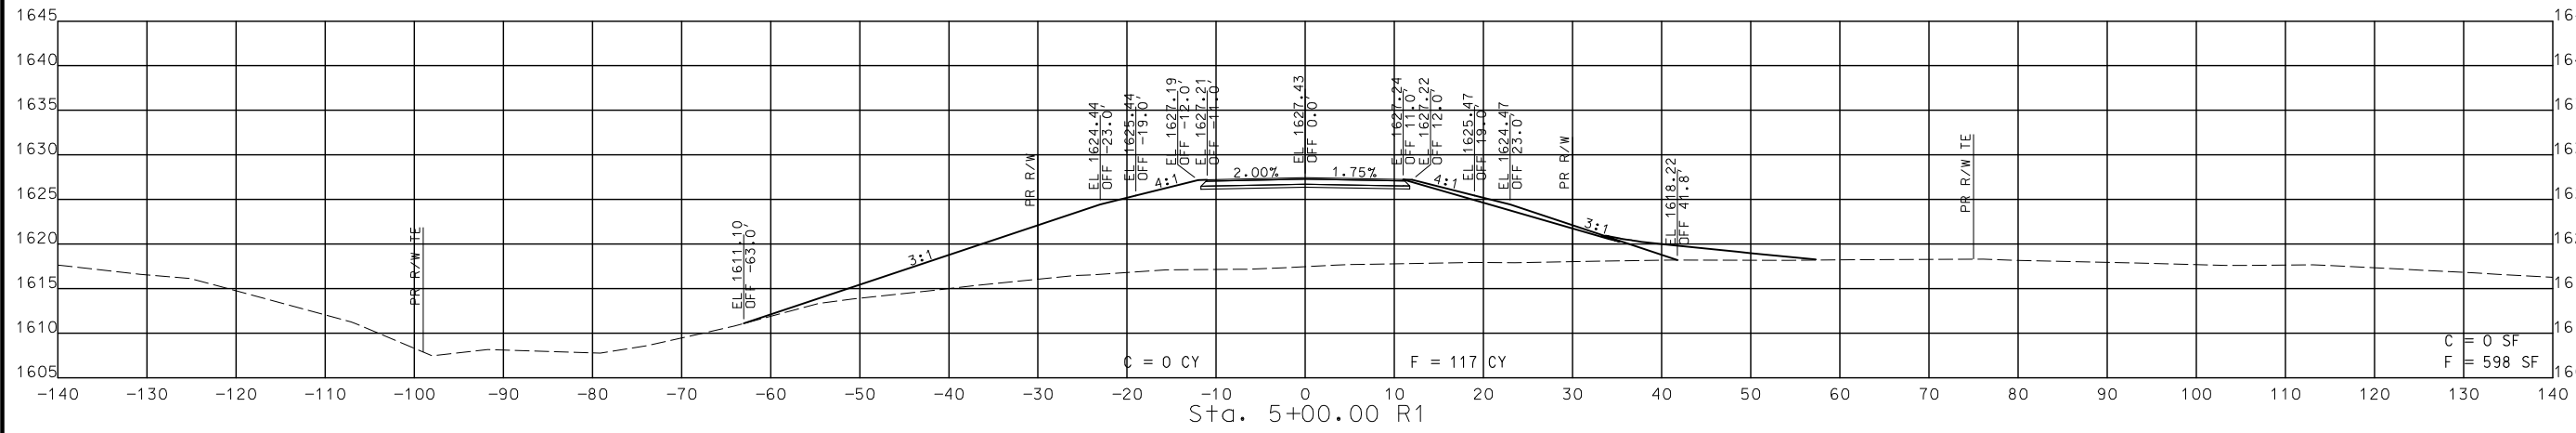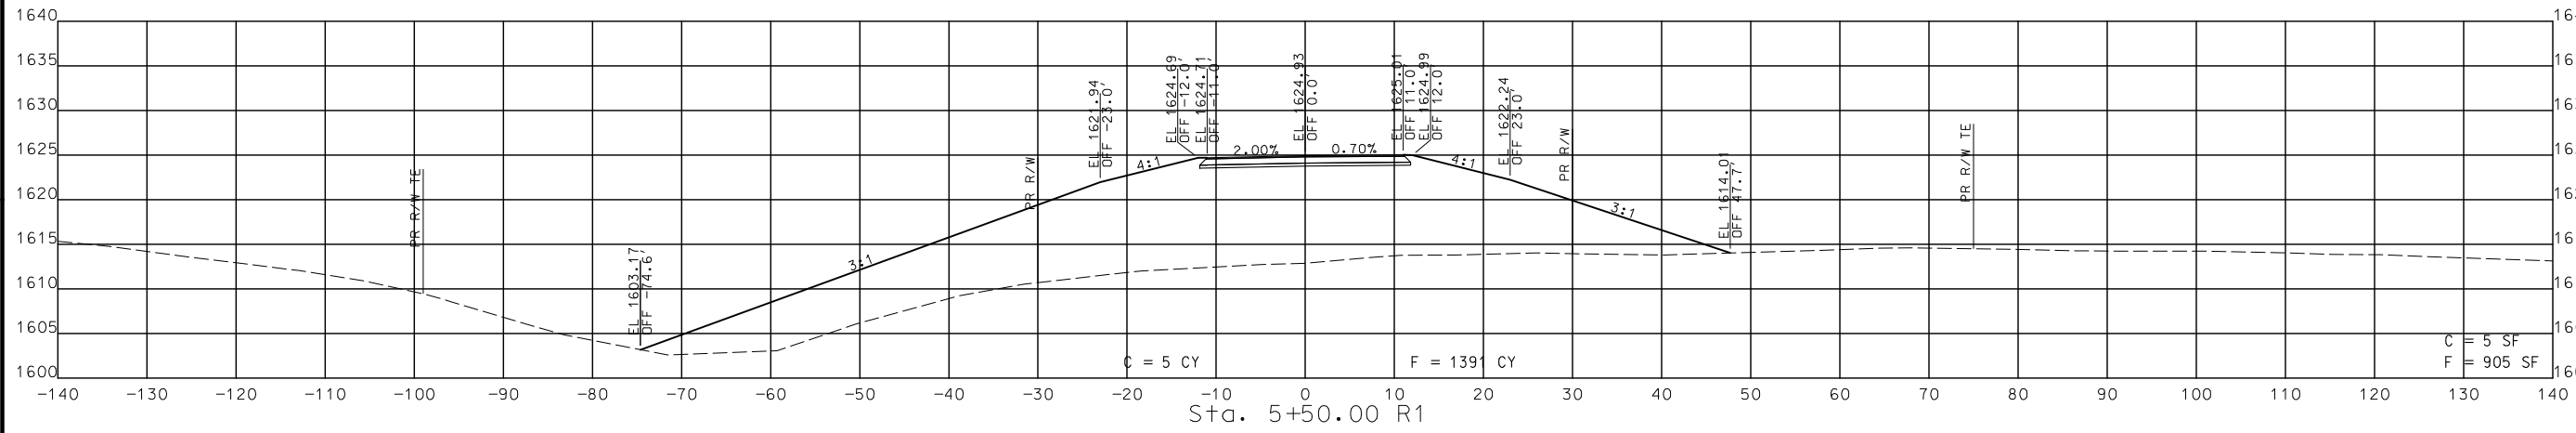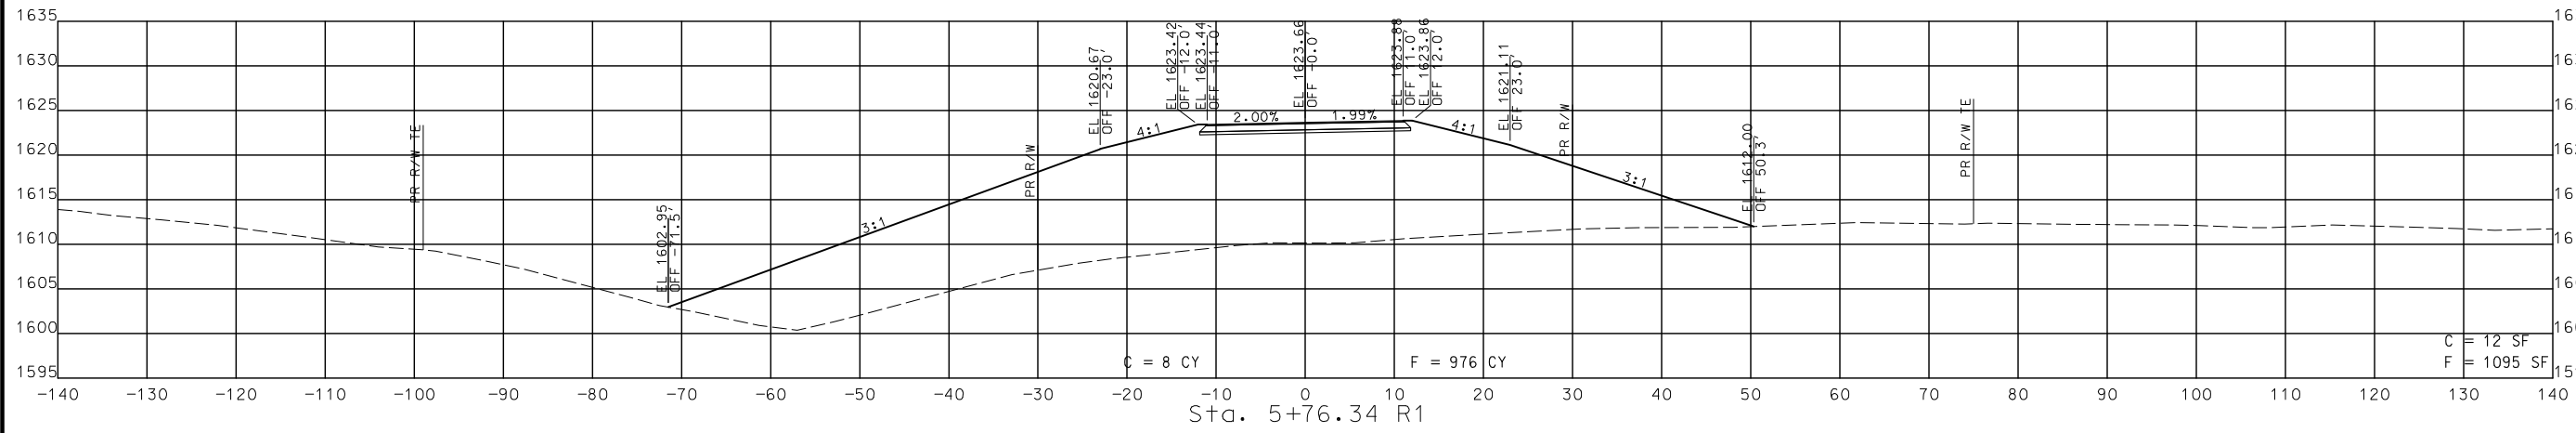

STA. 5+00.00 R1 TO STA. 5+76.34 R1

CROSS SECTIONS
 SOUTH OUTER ROAD

DESCRIPTION	DATE

MISSOURI HIGHWAYS AND TRANSPORTATION COMMISSION

105 WEST CAPITOL
 JEFFERSON CITY, MO 65102
 1-888-ASK-MODOT (1-888-278-6636)

CMT

© Copyright CMT, Inc.
 CRAWFORD, MURPHY & TILLY, INC.
 655 W. END AVE. STE 101
 SPRINGFIELD, MO 65807 (417) 869-6009
 ENGINEERING CORPORATION - 000631

IF A SEAL IS PRESENT ON THIS SHEET IT HAS BEEN ELECTRONICALLY SEALED AND DATED.

DISCLAIMER
 THE PROFESSIONAL WHOSE SIGNATURE AND PERSONAL SEAL APPEAR HEREON ASSUMES RESPONSIBILITY ONLY FOR WHAT APPEARS ON THIS PAGE, AND DISCLAIMS (PURSUANT TO SECTION 327.411 RSMO) SPECIFICATION, ESTIMATES, REPORTS, OR OTHER DOCUMENTS OR INSTRUMENTS NOT SEALED BY THE UNDERSIGNED PROFESSIONAL RELATING TO OR INTENDED TO BE USED FOR ANY PART OR PARTS OF THE PROJECT TO WHICH THIS PAGE REFERS.



THIS SHEET HAS BEEN SIGNED, SEALED AND DATED ELECTRONICALLY.

DATE PREPARED
8/2/2024

ROUTE STATE
60 MO

DISTRICT SHEET NO.
SW 230

COUNTY
WEBSTER




JOB NO.
J7P3425C

CONTRACT ID.

PROJECT NO.

BRIDGE NO.

DESCRIPTION	DATE

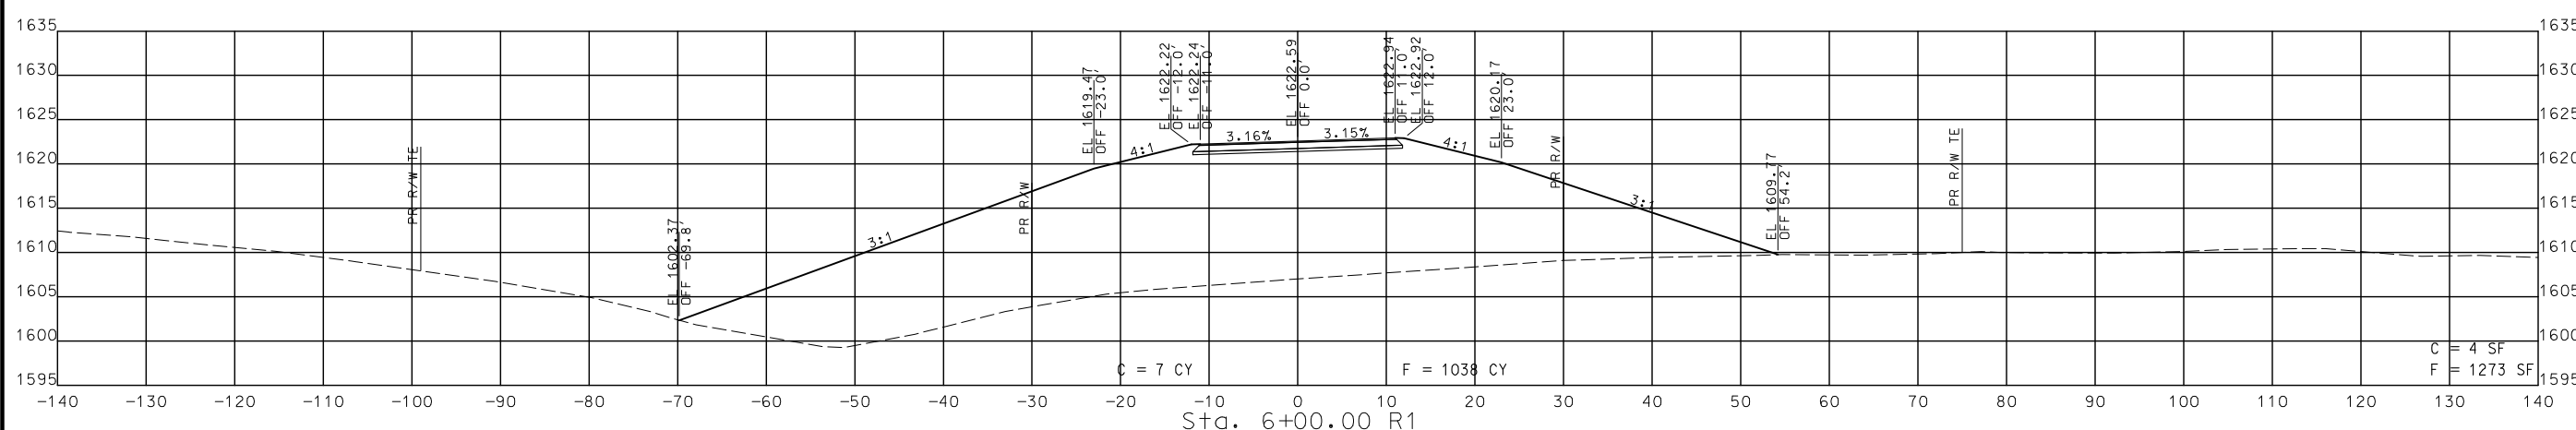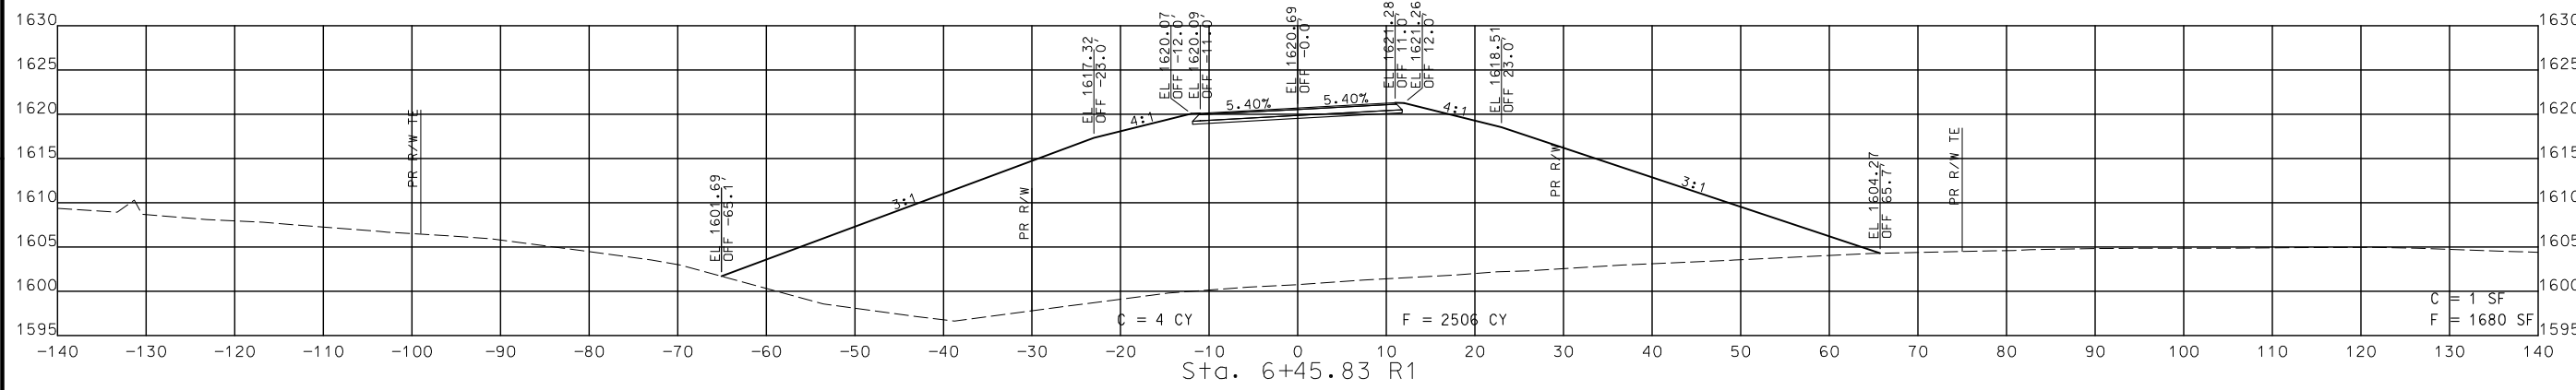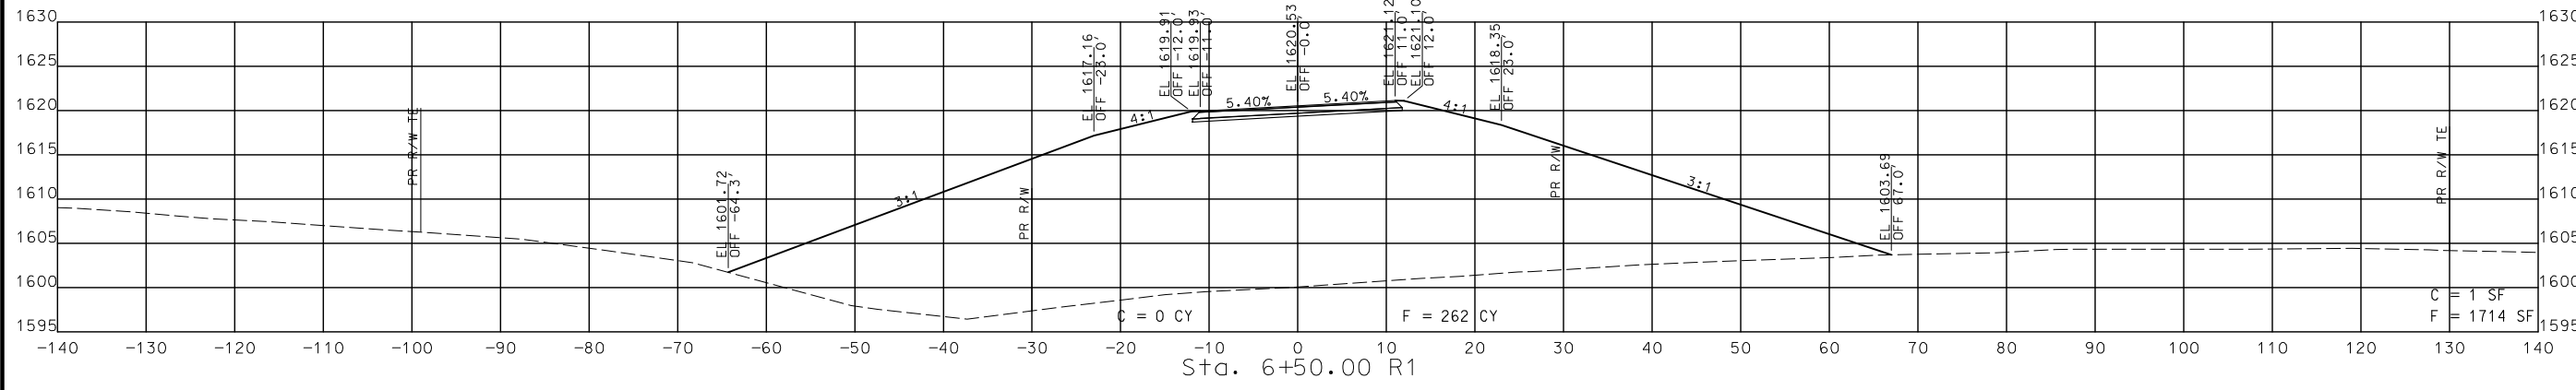

STA. 6+00.00 R1 TO STA. 6+50.00 R1

**CROSS SECTIONS
 SOUTH OUTER**

CMT
 © Copyright CMT, Inc.
 CRAWFORD, MURPHY & TILLY, INC.
 651 W. END AVE., SUITE 117
 SPRINGFIELD, MO 65807 (417) 869-6009
 ENGINEERING CORPORATION - 000631

MISSOURI HIGHWAYS AND TRANSPORTATION COMMISSION

 105 WEST CAPITOL
 JEFFERSON CITY, MO 65102
 1-888-ASK-MO DOT (1-888-278-6636)

REV.

DISCLAIMER
 THE PROFESSIONAL WHOSE SIGNATURE AND PERSONAL SEAL APPEAR HEREON ASSUMES RESPONSIBILITY ONLY FOR WHAT APPEARS ON THIS PAGE, AND DISCLAIMS (PURSUANT TO SECTION 327.411 RSMO) SPECIFICATION, ESTIMATES, REPORTS, OR OTHER DOCUMENTS OR INSTRUMENTS NOT SEALED BY THE UNDERSIGNED PROFESSIONAL RELATING TO OR INTENDED TO BE USED FOR ANY PART OR PARTS OF THE PROJECT TO WHICH THIS PAGE REFERS.



THIS SHEET HAS BEEN SIGNED, SEALED AND DATED ELECTRONICALLY.




DATE PREPARED
 8/2/2024
 ROUTE 60 STATE MO
 DISTRICT SW SHEET NO. 231
 COUNTY WEBSTER
 JOB NO. J7P3425C
 CONTRACT ID.
 PROJECT NO.
 BRIDGE NO.

NO.	DATE	DESCRIPTION

MISSOURI HIGHWAYS AND TRANSPORTATION COMMISSION

 105 WEST CAPITOL
 JEFFERSON CITY, MO 65102
 1-888-ASK-MODOT (1-888-275-6636)


© Copyright CMT, Inc.
 CRAWFORD, MURPHY & TILLY, INC.
 655 WINDALE STREET
 SPRINGFIELD, MO 65807 (417) 869-6009
 ENGINEERING CORPORATION - 000631

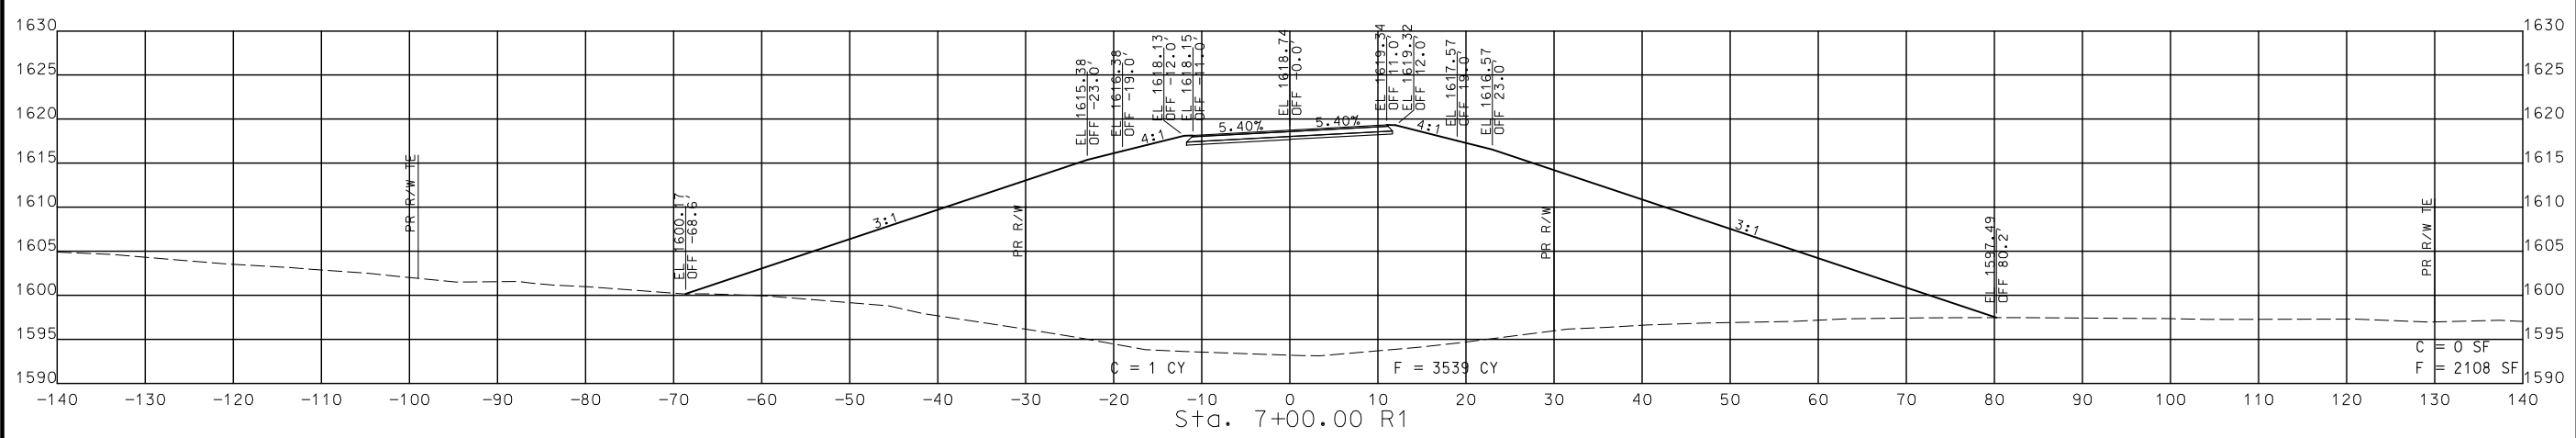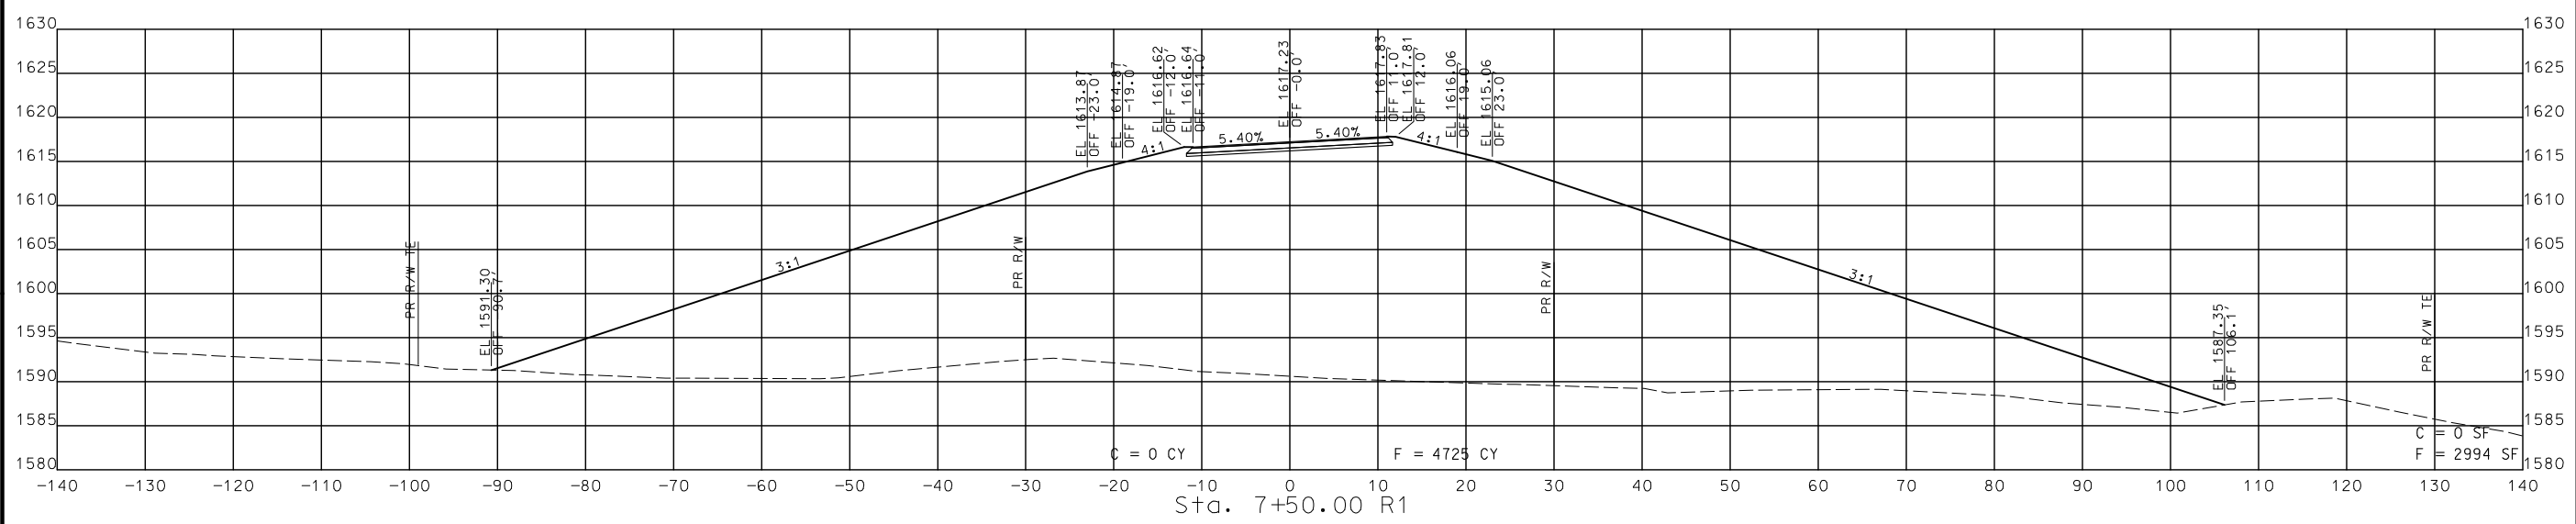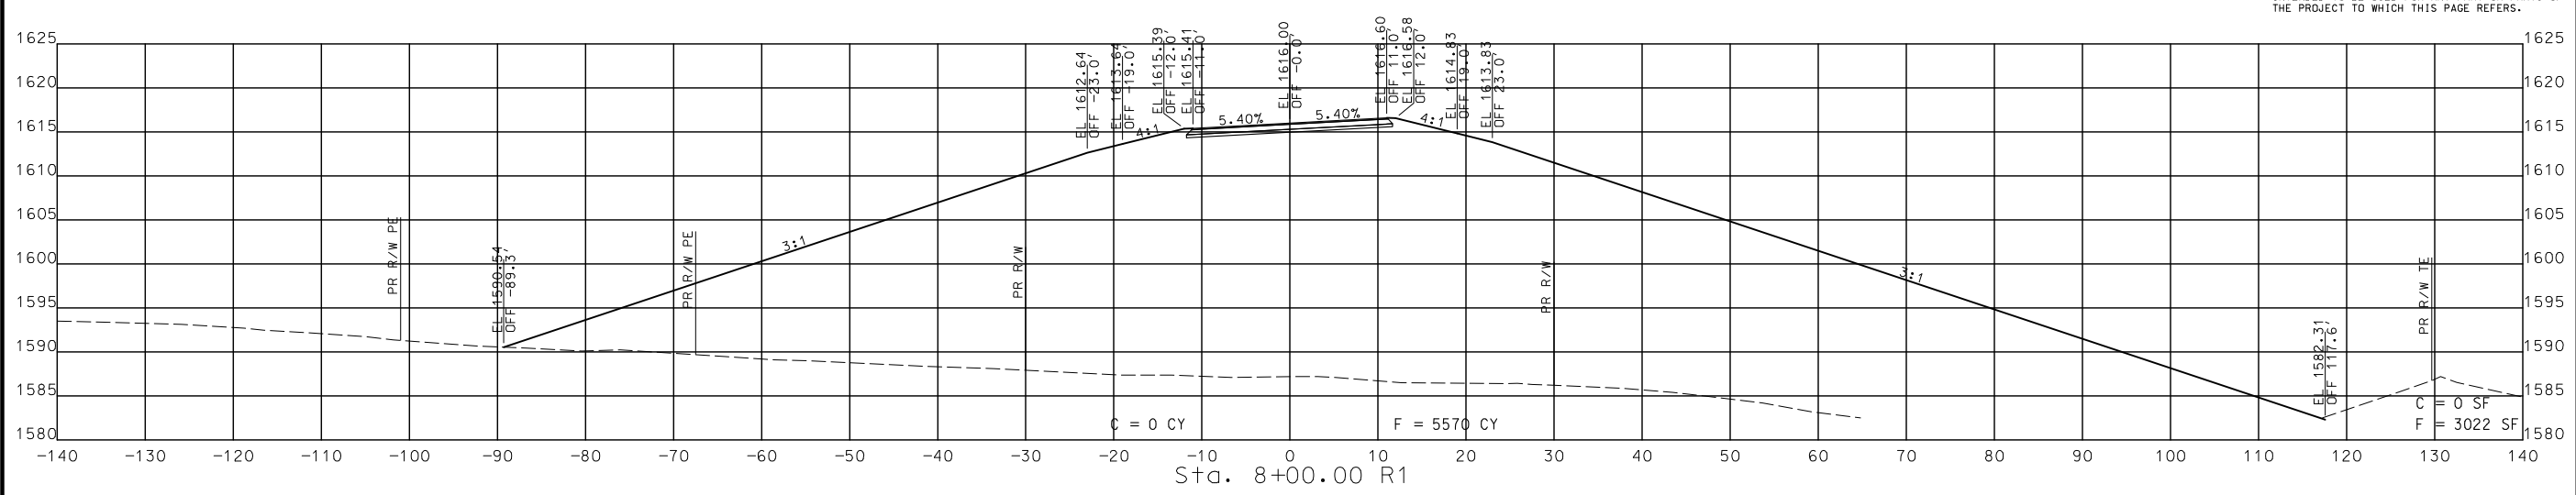

STA. 7+00.00 R1 TO STA. 8+00.00 R1

CROSS SECTIONS
 SOUTH OUTER

DISCLAIMER
 THE PROFESSIONAL WHOSE SIGNATURE AND PERSONAL SEAL APPEAR HEREON ASSUMES RESPONSIBILITY ONLY FOR WHAT APPEARS ON THIS PAGE, AND DISCLAIMS (PURSUANT TO SECTION 327.411 RSMO) SPECIFICATION, ESTIMATES, REPORTS, OR OTHER DOCUMENTS OR INSTRUMENTS NOT SEALED BY THE UNDERSIGNED PROFESSIONAL RELATING TO OR INTENDED TO BE USED FOR ANY PART OR PARTS OF THE PROJECT TO WHICH THIS PAGE REFERS.

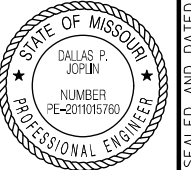

THIS SHEET HAS BEEN SIGNED, SEALED AND DATED ELECTRONICALLY.

DATE PREPARED
 8/2/2024

ROUTE 60 STATE MO

DISTRICT SW SHEET NO. 232

COUNTY WEBSTER

JOB NO. J7P3425C

CONTRACT ID.

PROJECT NO.

BRIDGE NO.

DESCRIPTION

C = 1 CY
 F = 853 SF

DATE

MISSOURI HIGHWAYS AND TRANSPORTATION COMMISSION






105 WEST CAPITOL JEFFERSON CITY, MO 65102
 1-888-ASK-MODOT (1-888-275-6636)



CRAWFORD, MURPHY & TILLY, INC.
 631 W. END AVE. 3RD FL. 869-6009
 SPRINGFIELD, MO 65807 (417) 869-6009
 ENGINEERING CORPORATION - 000631

IF A SEAL IS PRESENT ON THIS SHEET IT HAS BEEN ELECTRONICALLY SEALED AND DATED.

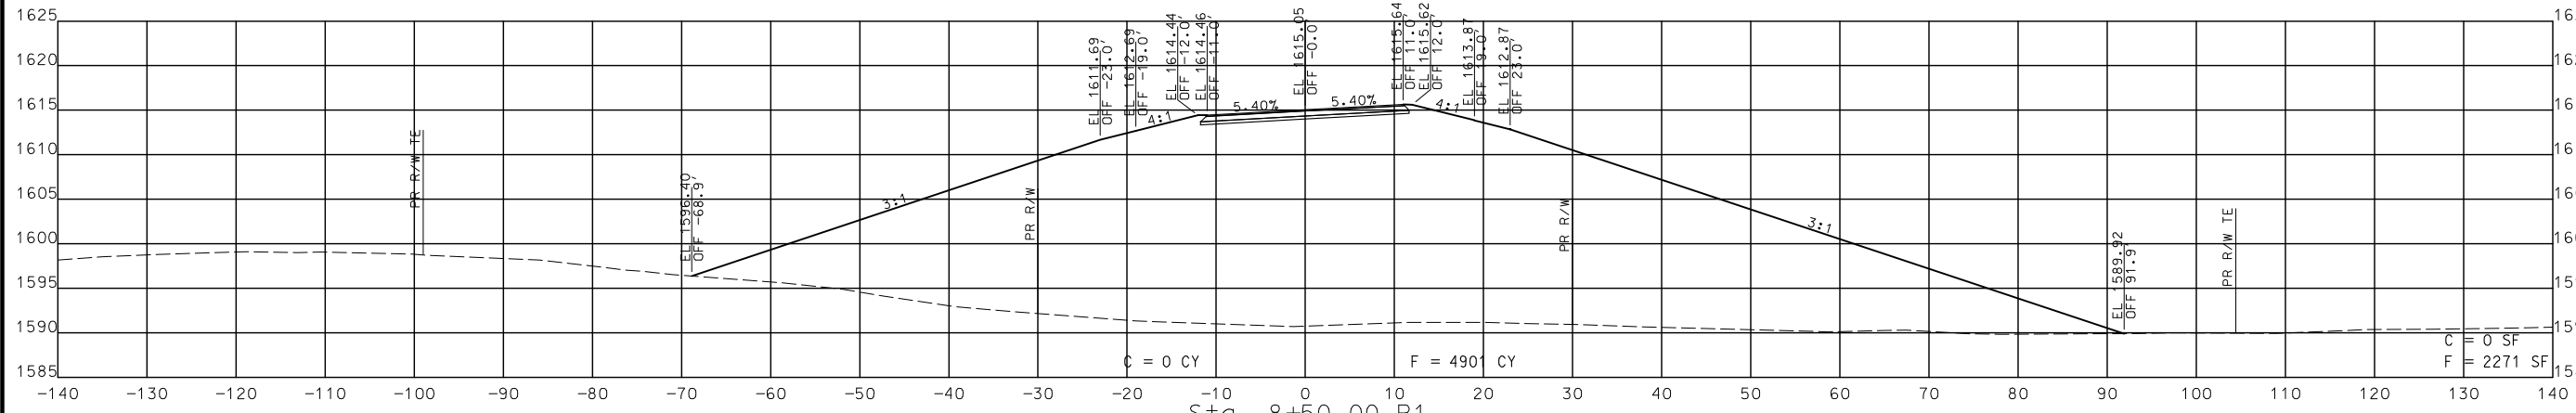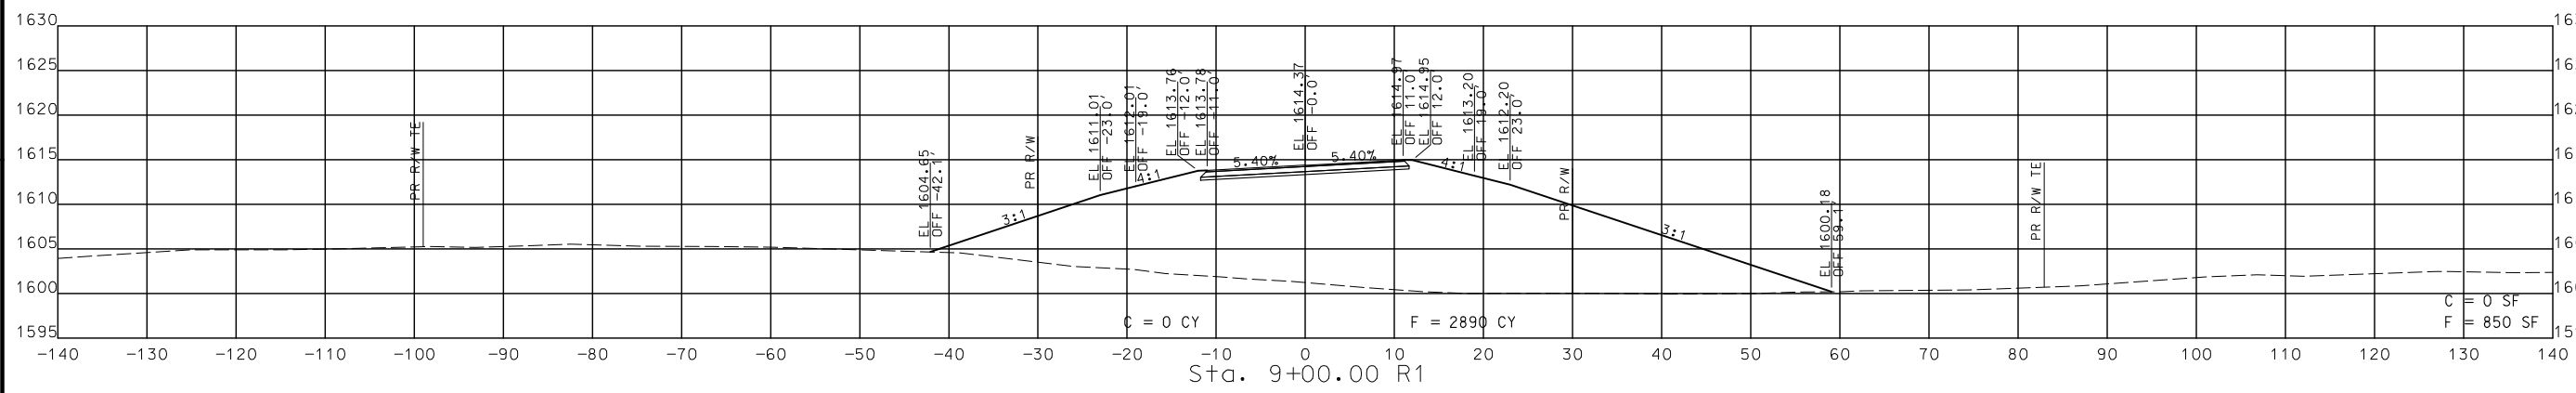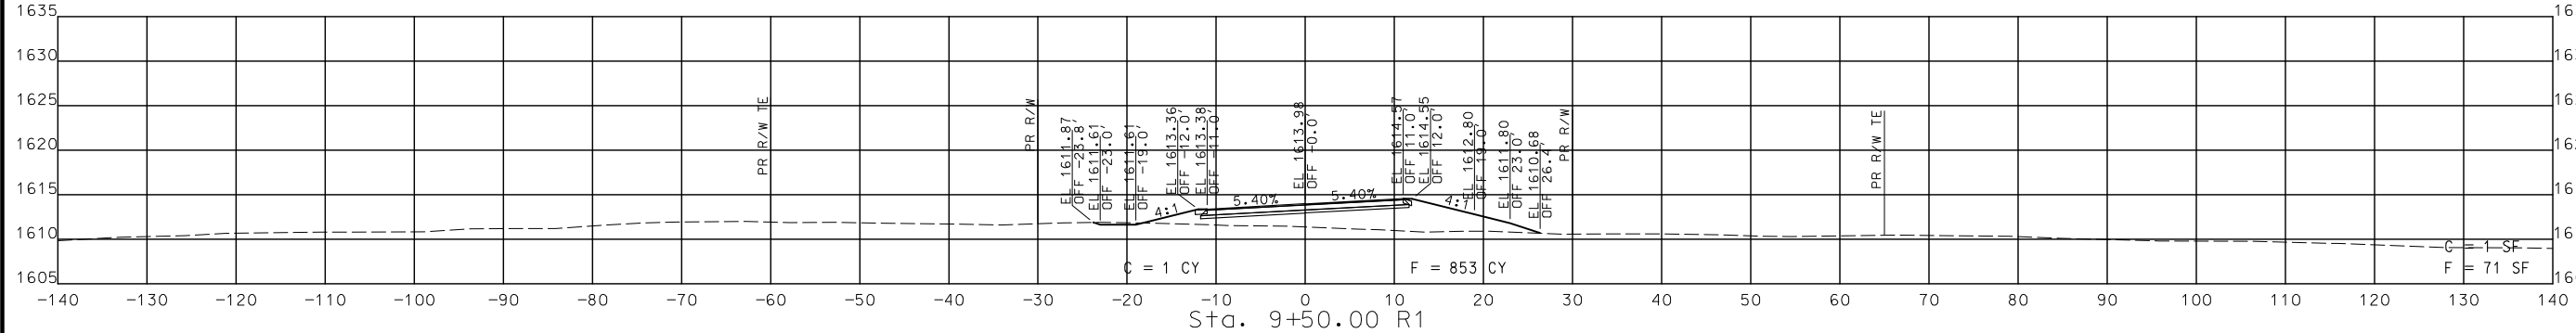

STA. 8+50.00 R1 TO STA. 9+50.00 R1

CROSS SECTIONS
 SOUTH OUTER ROAD

DISCLAIMER
 THE PROFESSIONAL WHOSE SIGNATURE AND PERSONAL SEAL APPEAR HEREON ASSUMES RESPONSIBILITY ONLY FOR WHAT APPEARS ON THIS PAGE, AND DISCLAIMS (PURSUANT TO SECTION 327.411 RSMO) SPECIFICATION, ESTIMATES, REPORTS, OR OTHER DOCUMENTS OR INSTRUMENTS NOT SEALED BY THE UNDERSIGNED PROFESSIONAL RELATING TO OR INTENDED TO BE USED FOR ANY PART OR PARTS OF THE PROJECT TO WHICH THIS PAGE REFERS.



THIS SHEET HAS BEEN SIGNED, SEALED AND DATED ELECTRONICALLY.

DATE PREPARED
 9/3/2024

ROUTE STATE
 60 MO
 DISTRICT SHEET NO.
 SW 233

COUNTY
 WEBSTER
 JOB NO.
 J7P3425C
 CONTRACT ID.




PROJECT NO.
 BRIDGE NO.

DESCRIPTION	DATE

MISSOURI HIGHWAYS AND TRANSPORTATION COMMISSION

 105 WEST CAPITOL JEFFERSON CITY, MO 65102
 1-888-ASK-MODOT (1-888-278-6636)

CMT
 © Copyright CMT, Inc.
 CRAWFORD, MURPHY & TILLY, INC.
 651 WEST END AVE. SUITE 101
 SPRINGFIELD, MO 65807 (417) 869-6009
 ENGINEERING CORPORATION - 000631

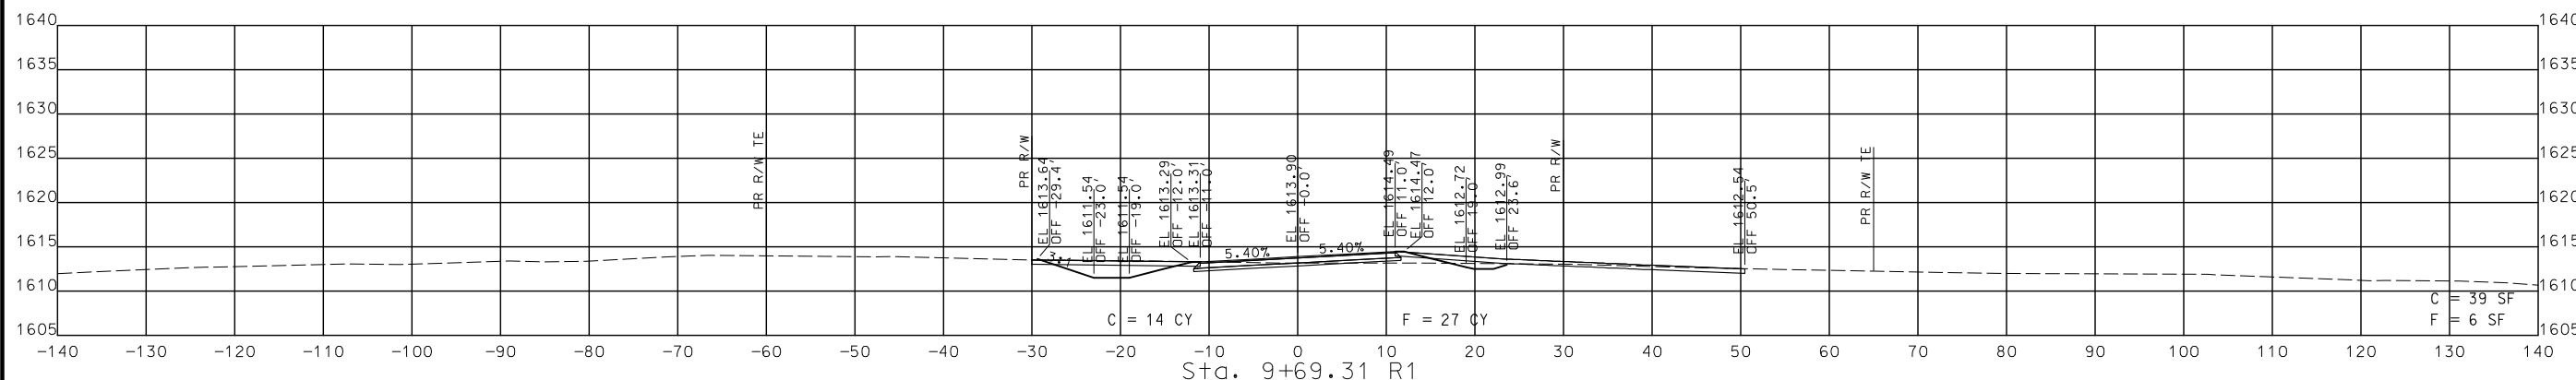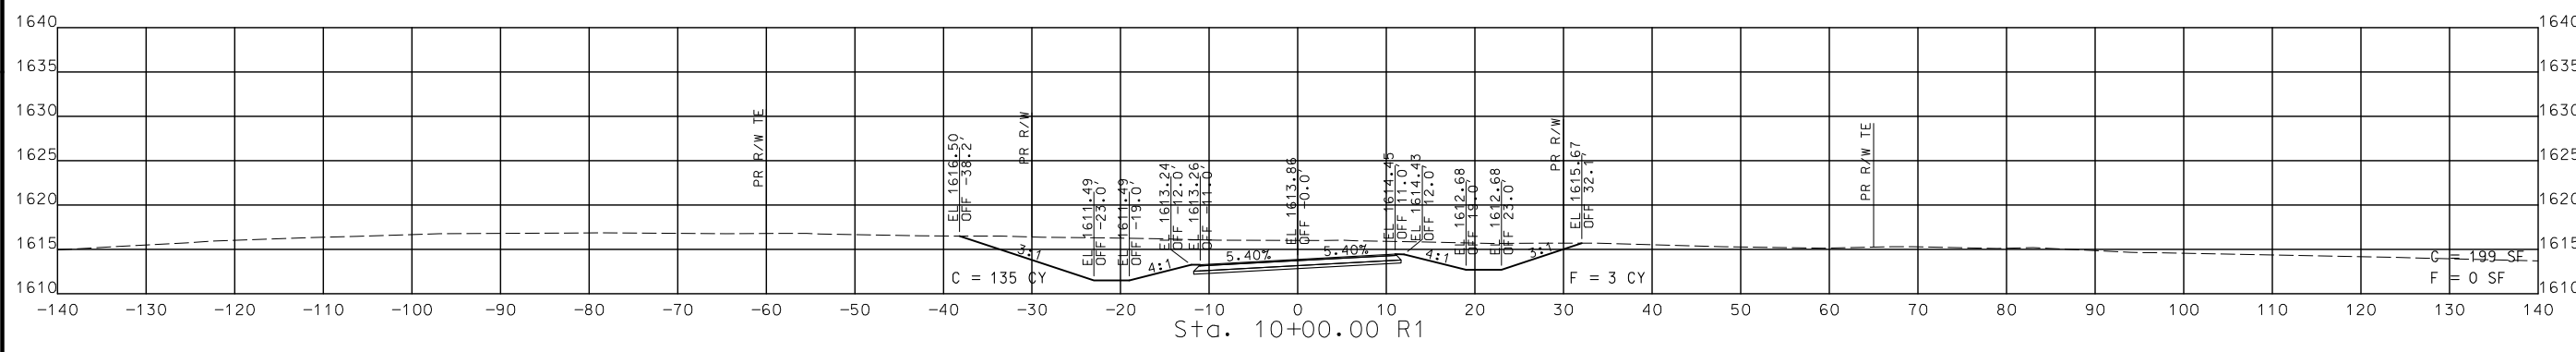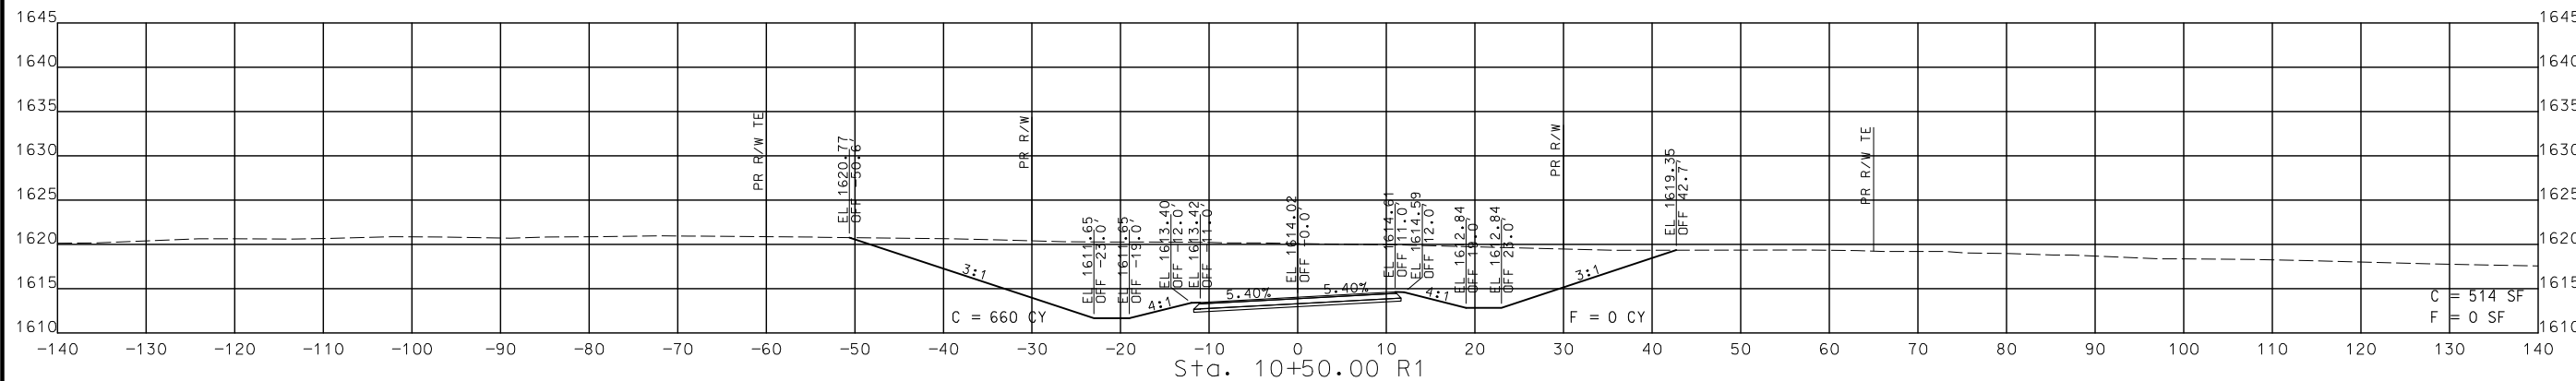

STA. 9+69.31 R1 TO STA. 10+50.00 R1

CROSS SECTIONS
 SOUTH OUTER ROAD

IF A SEAL IS PRESENT ON THIS SHEET IT HAS BEEN ELECTRONICALLY SEALED AND DATED.

DISCLAIMER
 THE PROFESSIONAL WHOSE SIGNATURE AND PERSONAL SEAL APPEAR HEREON ASSUMES RESPONSIBILITY ONLY FOR WHAT APPEARS ON THIS PAGE, AND DISCLAIMS (PURSUANT TO SECTION 327.411 RSMO) SPECIFICATION, ESTIMATES, REPORTS, OR OTHER DOCUMENTS OR INSTRUMENTS NOT SEALED BY THE UNDERSIGNED PROFESSIONAL RELATING TO OR INTENDED TO BE USED FOR ANY PART OR PARTS OF THE PROJECT TO WHICH THIS PAGE REFERS.



THIS SHEET HAS BEEN SIGNED, SEALED AND DATED ELECTRONICALLY.

DATE PREPARED
 8/2/2024

ROUTE 60 STATE MO
 DISTRICT SW SHEET NO. 234

COUNTY WEBSTER

JOB NO. J7P3425C

CONTRACT ID.

PROJECT NO.

BRIDGE NO.

DESCRIPTION	DATE




MISSOURI HIGHWAYS AND TRANSPORTATION COMMISSION

 105 WEST CAPITOL JEFFERSON CITY, MO 65102
 1-888-ASK-MODOT (1-888-278-6636)

© Copyright CMT, Inc.
 CRAWFORD, MURPHY & TILLY, INC.
 651 WEST WASHINGTON STREET, SUITE 101
 SPRINGFIELD, MO 65807 (417) 869-6009
 ENGINEERING CORPORATION - 000631

IF A SEAL IS PRESENT ON THIS SHEET IT HAS BEEN ELECTRONICALLY SEALED AND DATED.


REV.

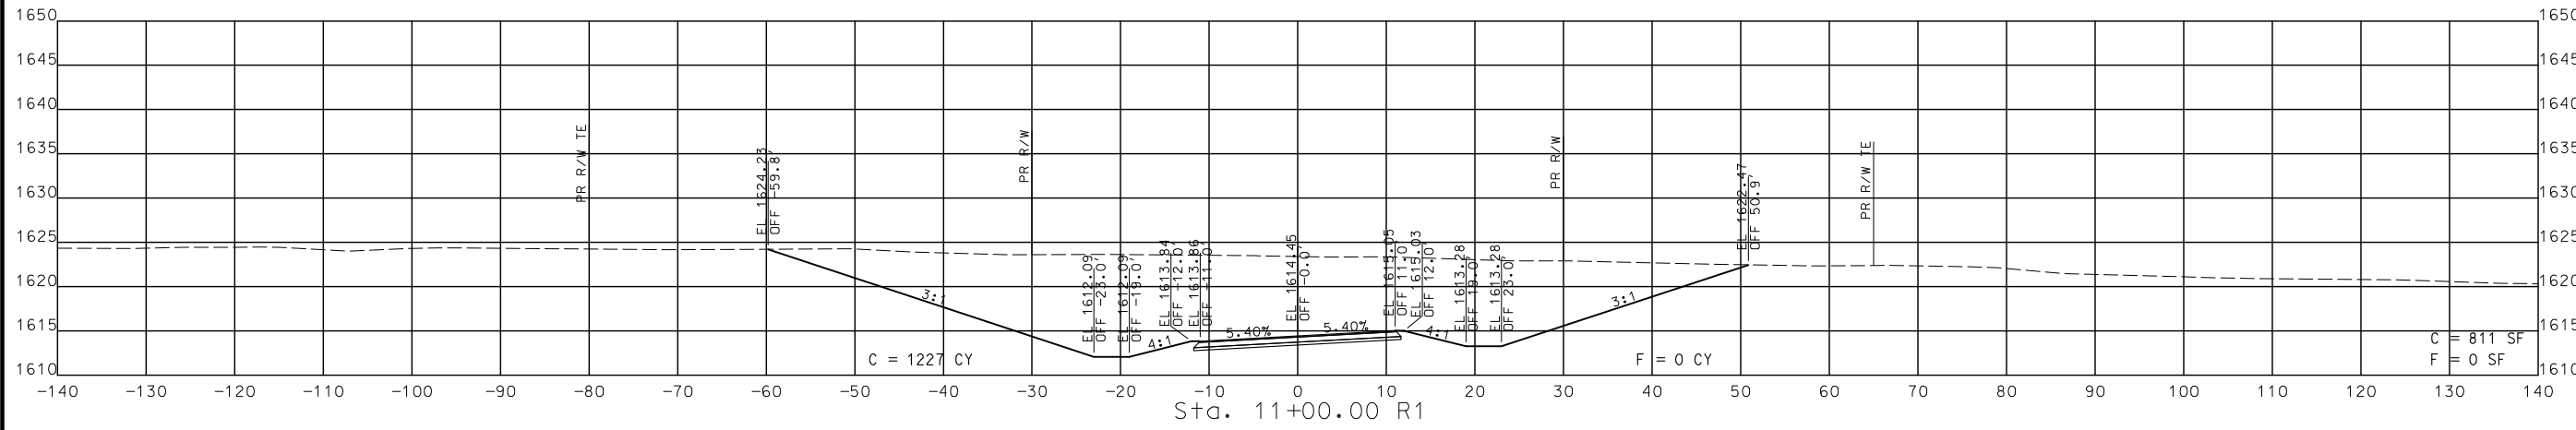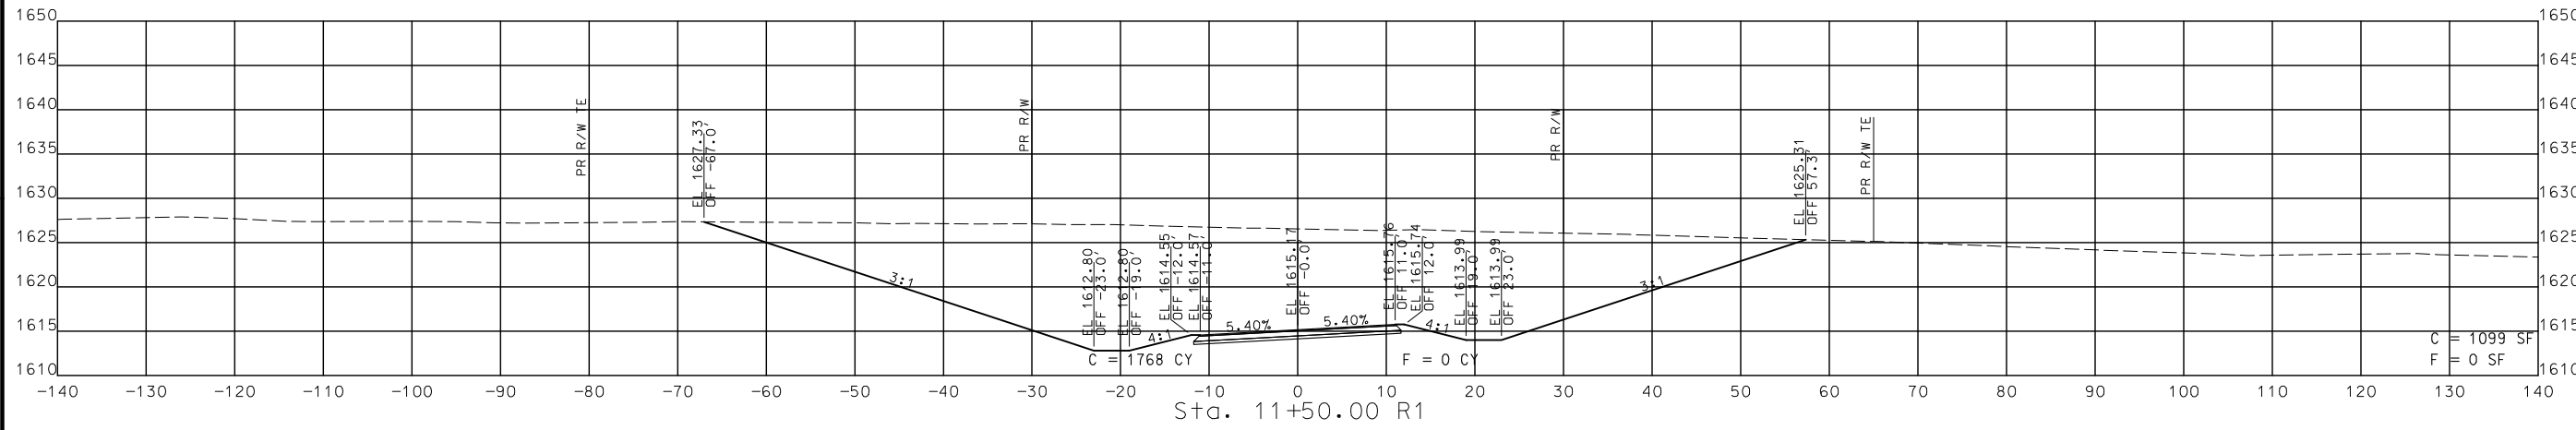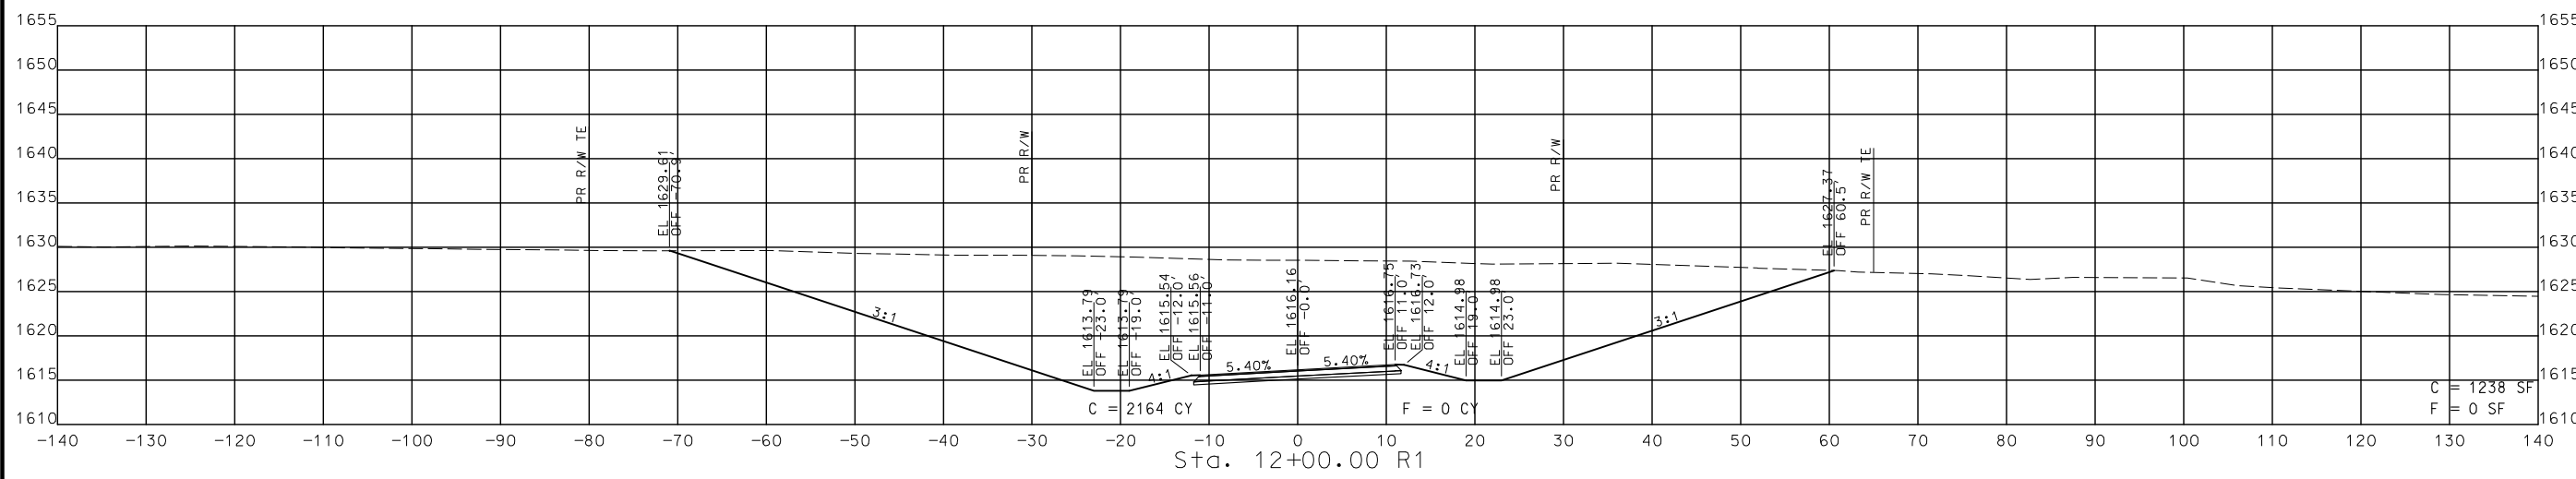

STA. 11+00.00 R1 TO STA. 12+00.00 R1

CROSS SECTIONS
 SOUTH OUTER

DISCLAIMER
 THE PROFESSIONAL WHOSE SIGNATURE AND PERSONAL SEAL APPEAR HEREON ASSUMES RESPONSIBILITY ONLY FOR WHAT APPEARS ON THIS PAGE, AND DISCLAIMS (PURSUANT TO SECTION 327.411 RSMO) SPECIFICATION, ESTIMATES, REPORTS, OR OTHER DOCUMENTS OR INSTRUMENTS NOT SEALED BY THE UNDERSIGNED PROFESSIONAL RELATING TO OR INTENDED TO BE USED FOR ANY PART OR PARTS OF THE PROJECT TO WHICH THIS PAGE REFERS.

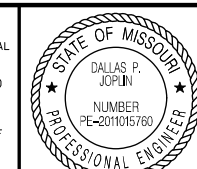

THIS SHEET HAS BEEN SIGNED, SEALED AND DATED ELECTRONICALLY.

DATE PREPARED
 8/2/2024

ROUTE STATE
 60 MO

DISTRICT SHEET NO.
 SW 235

COUNTY
 WEBSTER

JOB NO.
 J7P3425C

CONTRACT ID.


PROJECT NO.

BRIDGE NO.

DATE	DESCRIPTION

DATE	DESCRIPTION

MISSOURI HIGHWAYS AND TRANSPORTATION COMMISSION



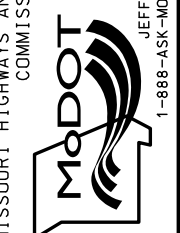


105 WEST CAPITOL
 JEFFERSON CITY, MO 65102
 1-888-ASK-MODOT (1-888-278-6636)

CMT
 © Copyright CMT, Inc.
 CRAWFORD, MURPHY & TILLY, INC.
 655 WINDALE STREET
 SPRINGFIELD, MO 65807 (417) 869-6009
 ENGINEERING CORPORATION - 000631

IF A SEAL IS PRESENT ON THIS SHEET IT HAS BEEN ELECTRONICALLY SEALED AND DATED.

REV.

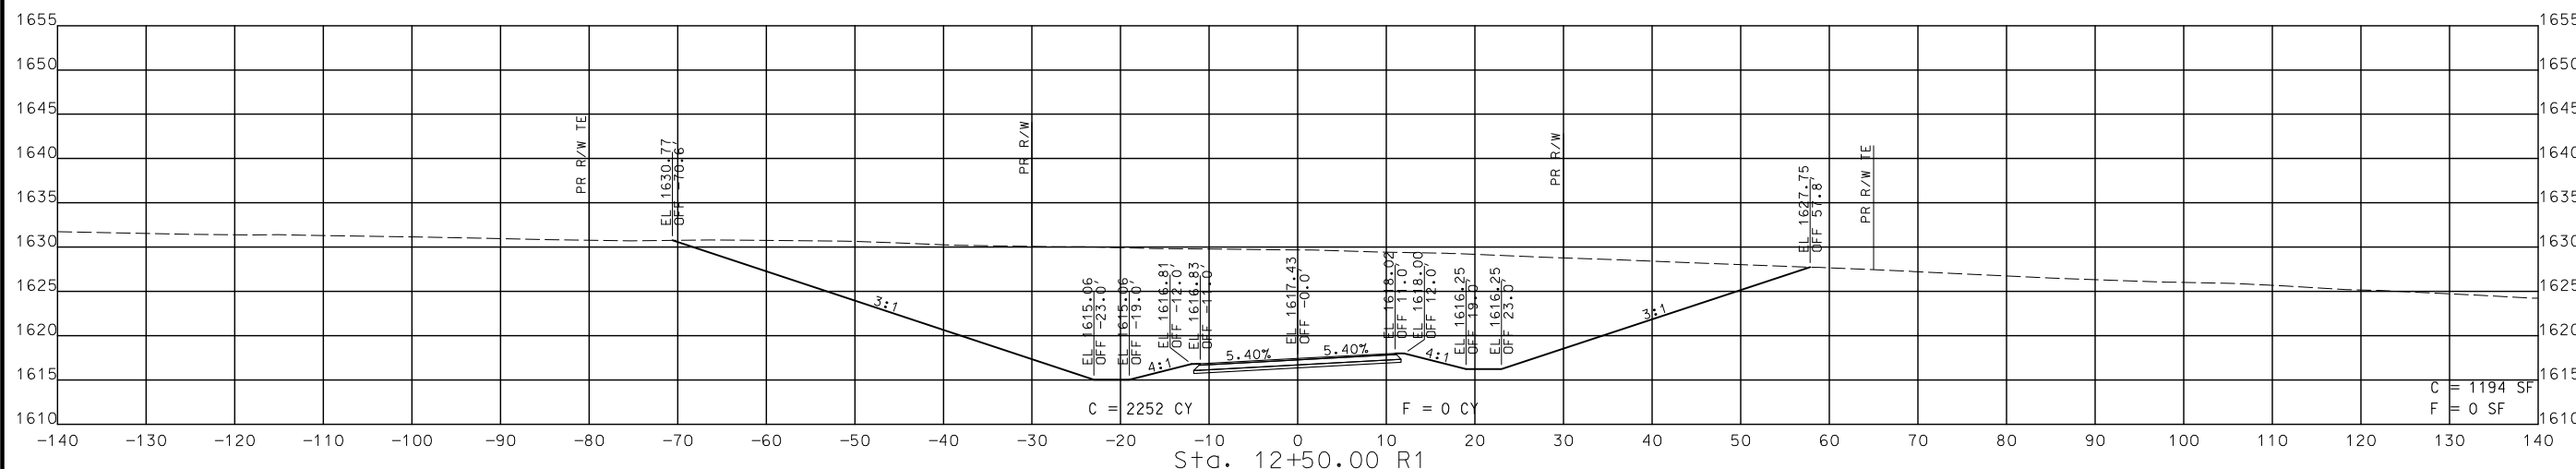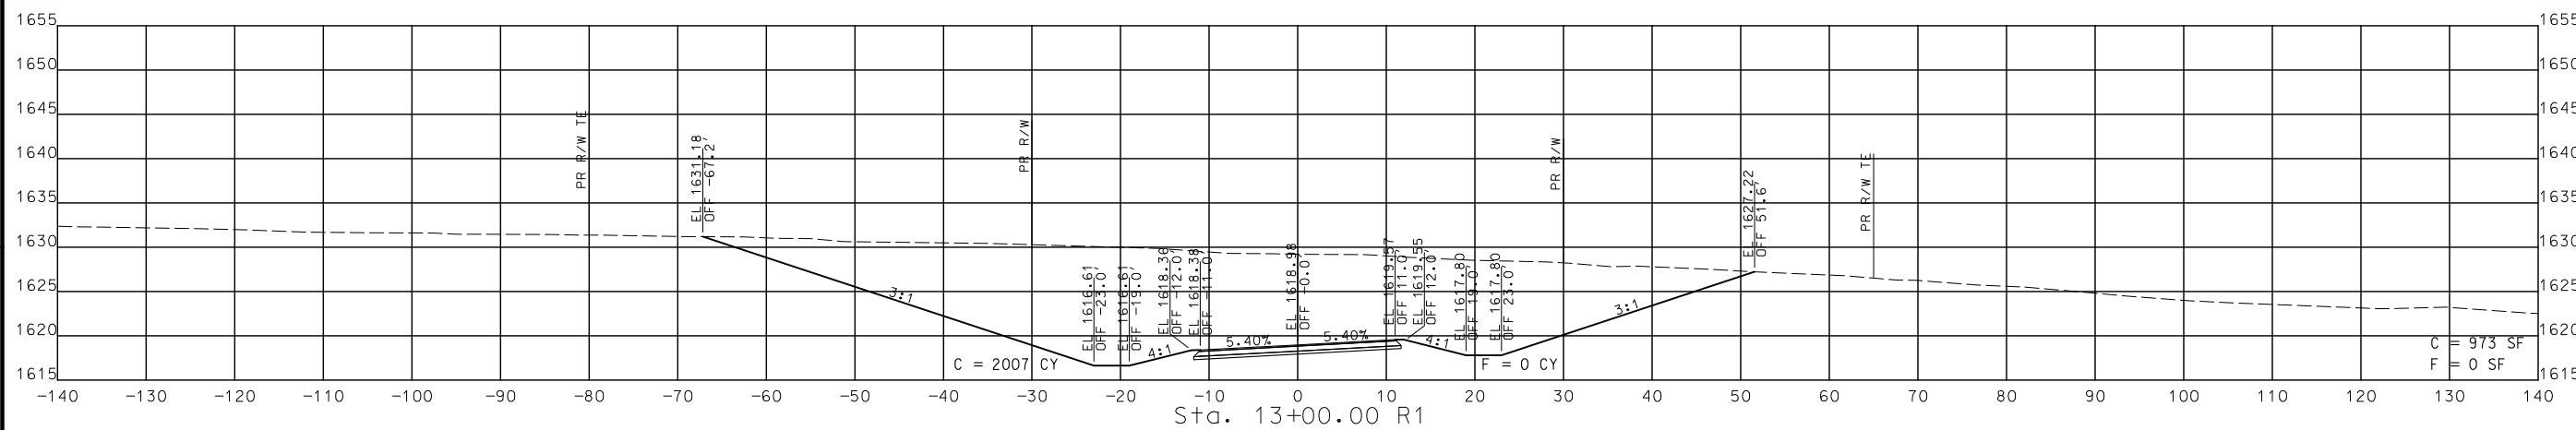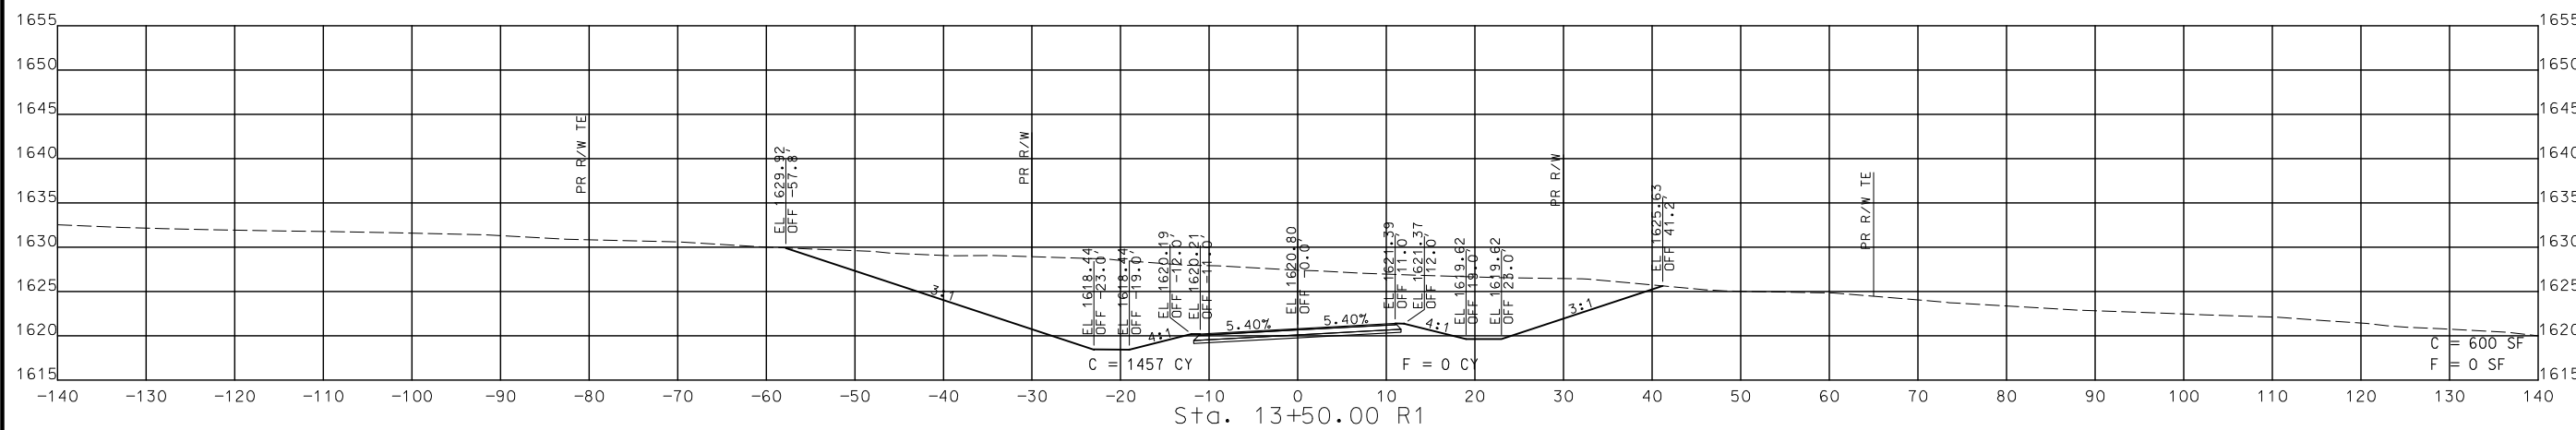

STA. 12+50.00 R1 TO STA. 13+50.00 R1




CROSS SECTIONS
 SOUTH OUTER ROAD

DISCLAIMER
 THE PROFESSIONAL WHOSE SIGNATURE AND PERSONAL SEAL APPEAR HEREON ASSUMES RESPONSIBILITY ONLY FOR WHAT APPEARS ON THIS PAGE, AND DISCLAIMS (PURSUANT TO SECTION 327.411 RSMO) SPECIFICATION, ESTIMATES, REPORTS, OR OTHER DOCUMENTS OR INSTRUMENTS NOT SEALED BY THE UNDERSIGNED PROFESSIONAL RELATING TO OR INTENDED TO BE USED FOR ANY PART OR PARTS OF THE PROJECT TO WHICH THIS PAGE REFERS.



THIS SHEET HAS BEEN SIGNED, SEALED AND DATED ELECTRONICALLY.

DATE PREPARED
 8/2/2024
 ROUTE 60 STATE MO
 DISTRICT SW SHEET NO. 236
 COUNTY WEBSTER
 JOB NO. J7P3425C
 CONTRACT ID.
 PROJECT NO.
 BRIDGE NO.

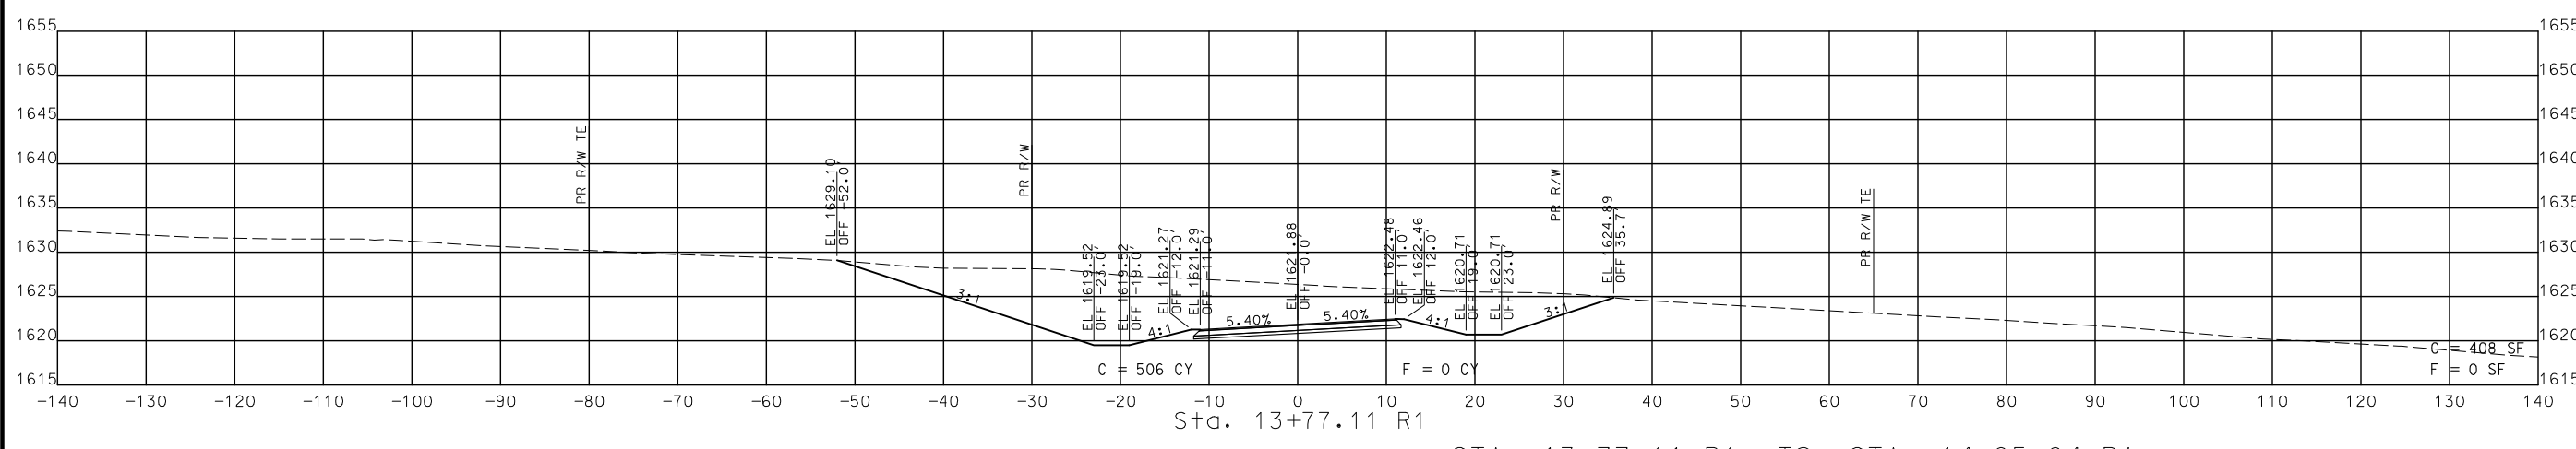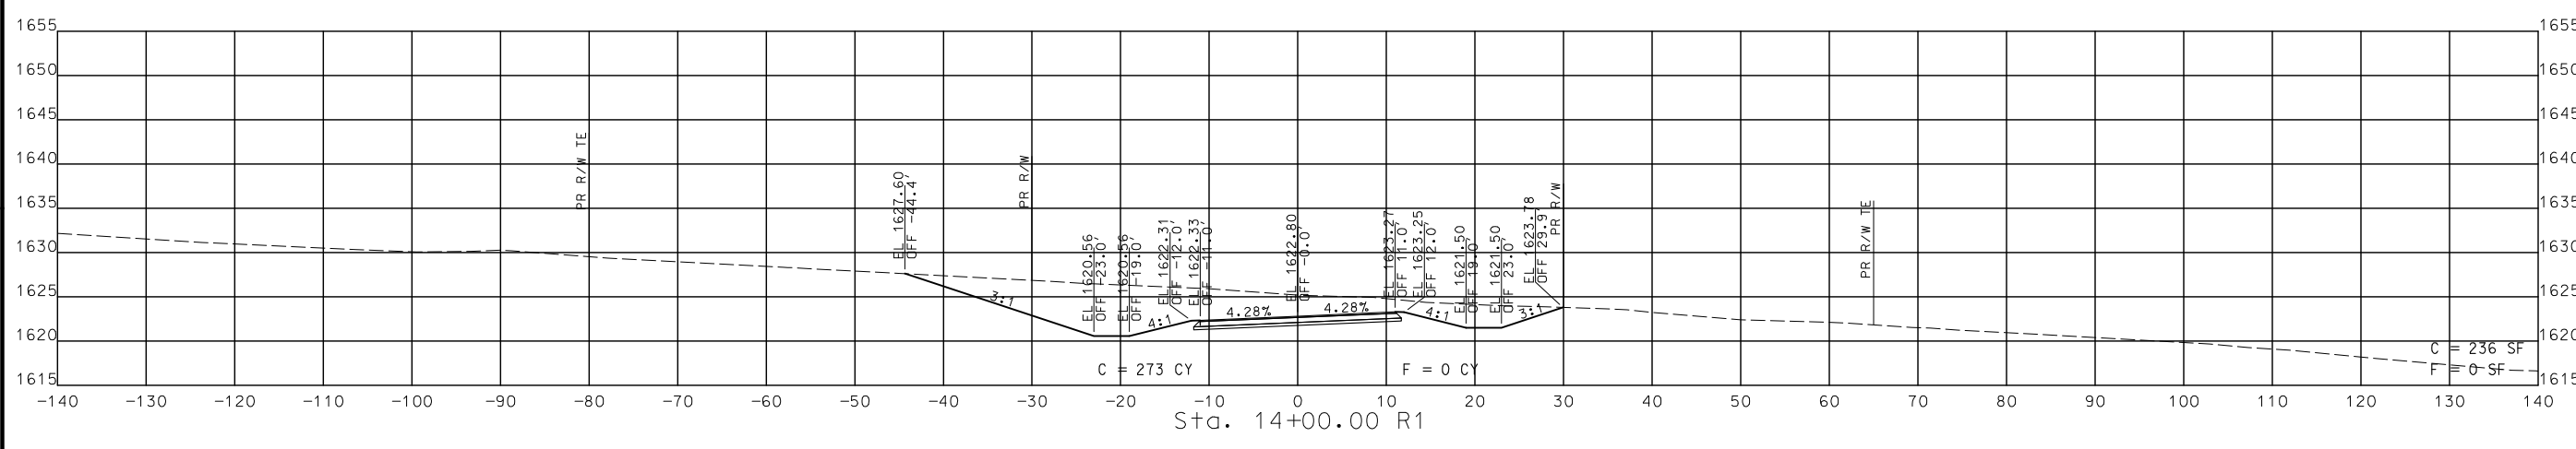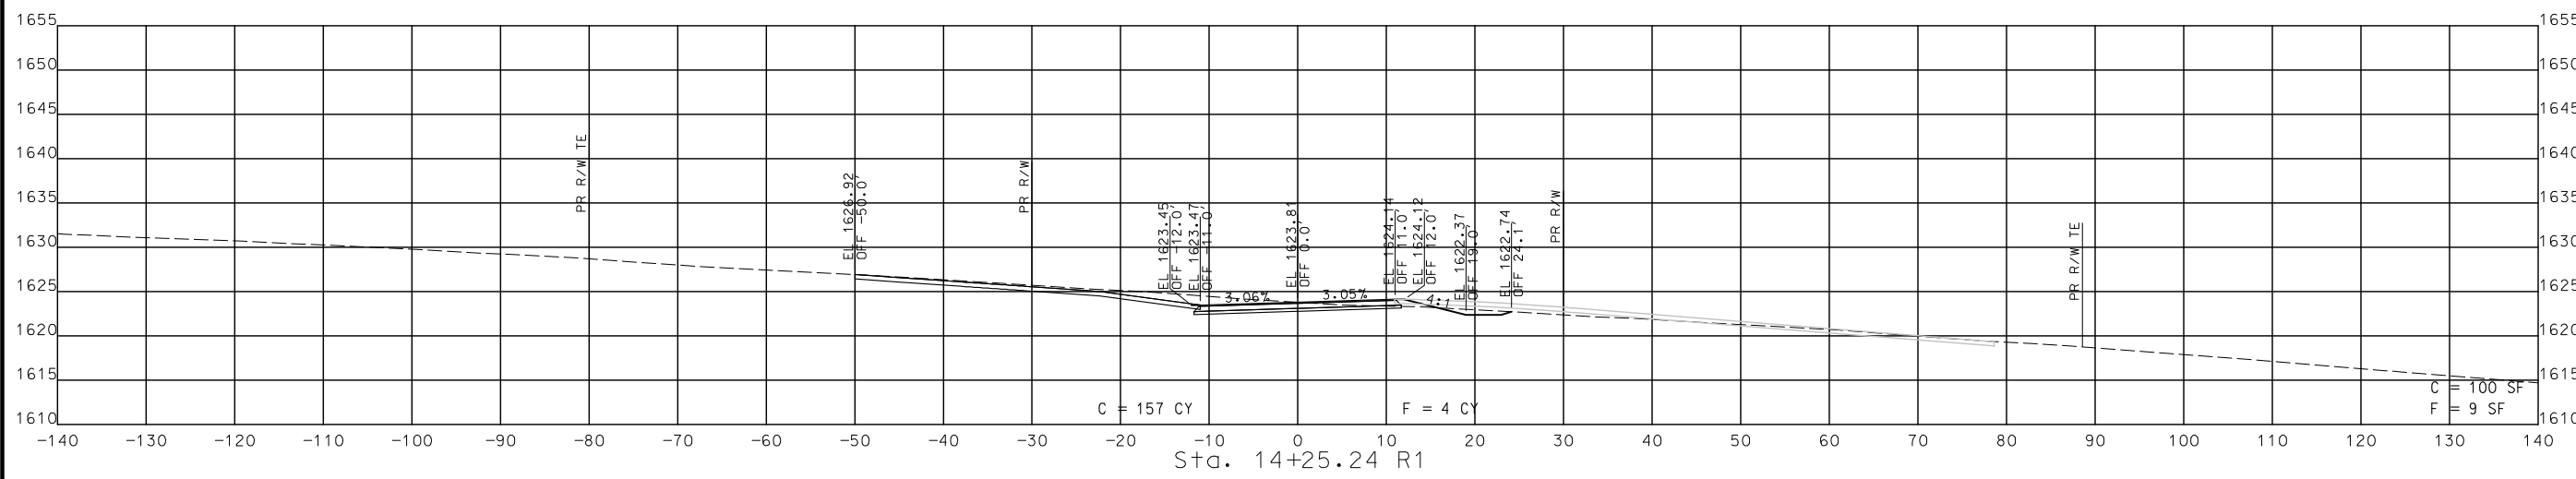

STA. 13+77.11 R1 TO STA. 14+25.24 R1

CROSS SECTIONS
 SOUTH OUTER ROAD


DESCRIPTION	DATE

MISSOURI HIGHWAYS AND TRANSPORTATION COMMISSION

105 WEST CAPITOL
 JEFFERSON CITY, MO 65102
 1-888-ASK-MODOT (1-888-278-6636)

CMT
 © Copyright CMT, Inc.
 CRAWFORD, MURPHY & TILLY, INC.
 651 WEST WINDYBROOK DRIVE
 SPRINGFIELD, MO 65860 (417) 869-6009
 ENGINEERING CORPORATION - 000631

DISCLAIMER
 THE PROFESSIONAL WHOSE SIGNATURE AND PERSONAL SEAL APPEAR HEREON ASSUMES RESPONSIBILITY ONLY FOR WHAT APPEARS ON THIS PAGE, AND DISCLAIMS (PURSUANT TO SECTION 327.411 RSMO) SPECIFICATION, ESTIMATES, REPORTS, OR OTHER DOCUMENTS OR INSTRUMENTS NOT SEALED BY THE UNDERSIGNED PROFESSIONAL RELATING TO OR INTENDED TO BE USED FOR ANY PART OR PARTS OF THE PROJECT TO WHICH THIS PAGE REFERS.

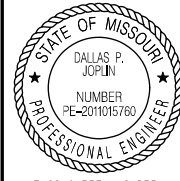

THIS SHEET HAS BEEN SIGNED, SEALED AND DATED ELECTRONICALLY.

DATE PREPARED
8/2/2024




ROUTE	STATE
60	MO
DISTRICT	SHEET NO.
SW	237
COUNTY	
WEBSTER	
JOB NO.	
J7P3425C	
CONTRACT ID.	
PROJECT NO.	
BRIDGE NO.	

DESCRIPTION	DATE

MISSOURI HIGHWAYS AND TRANSPORTATION COMMISSION

105 WEST CAPITOL
 JEFFERSON CITY, MO 65102
 1-888-ASK-MODOT (1-888-275-6636)

© Copyright CMT, Inc.
 CRAWFORD, MURPHY & TILLY, INC.
 655 W. ENDALE STREET
 SPRINGFIELD, MO 65807 (417) 869-6009
 ENGINEERING CORPORATION - 000631

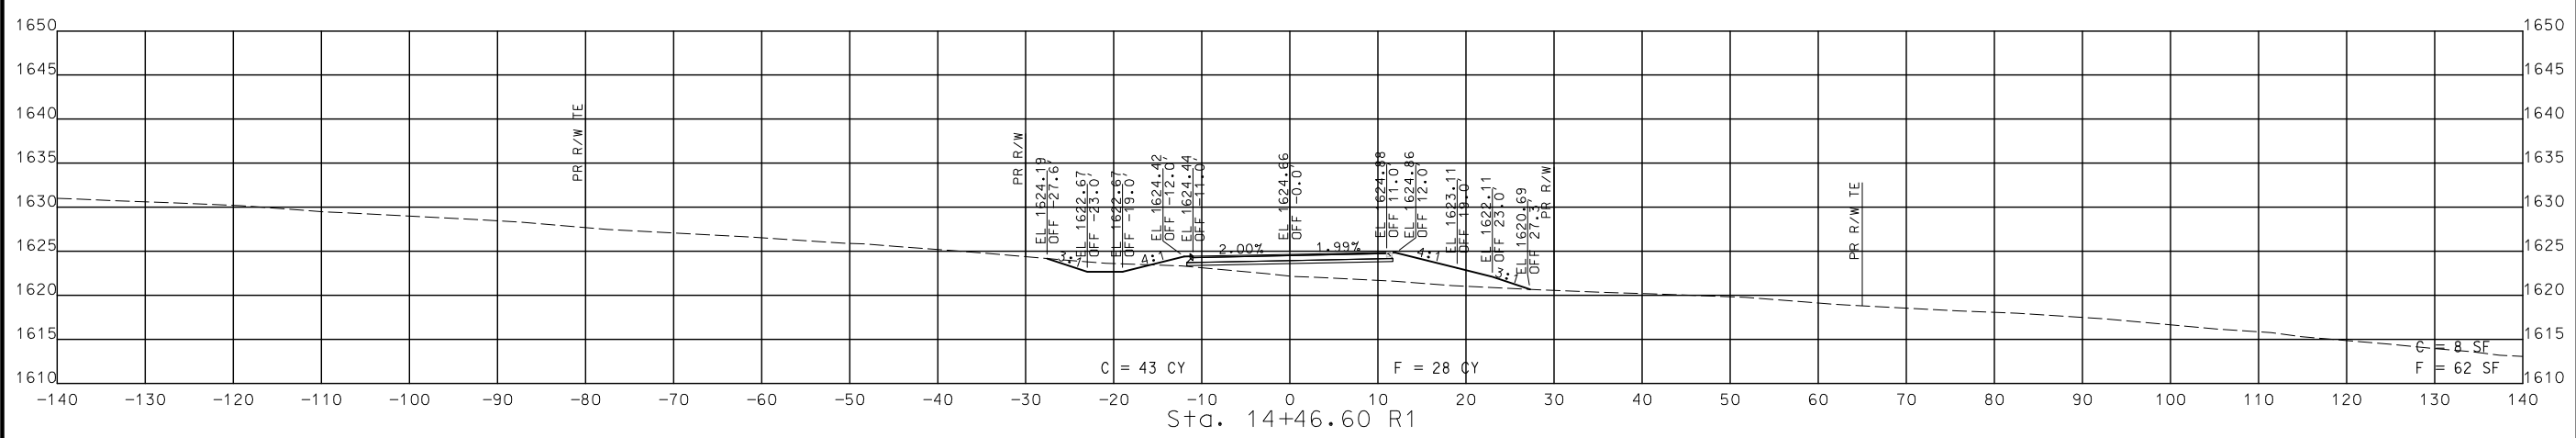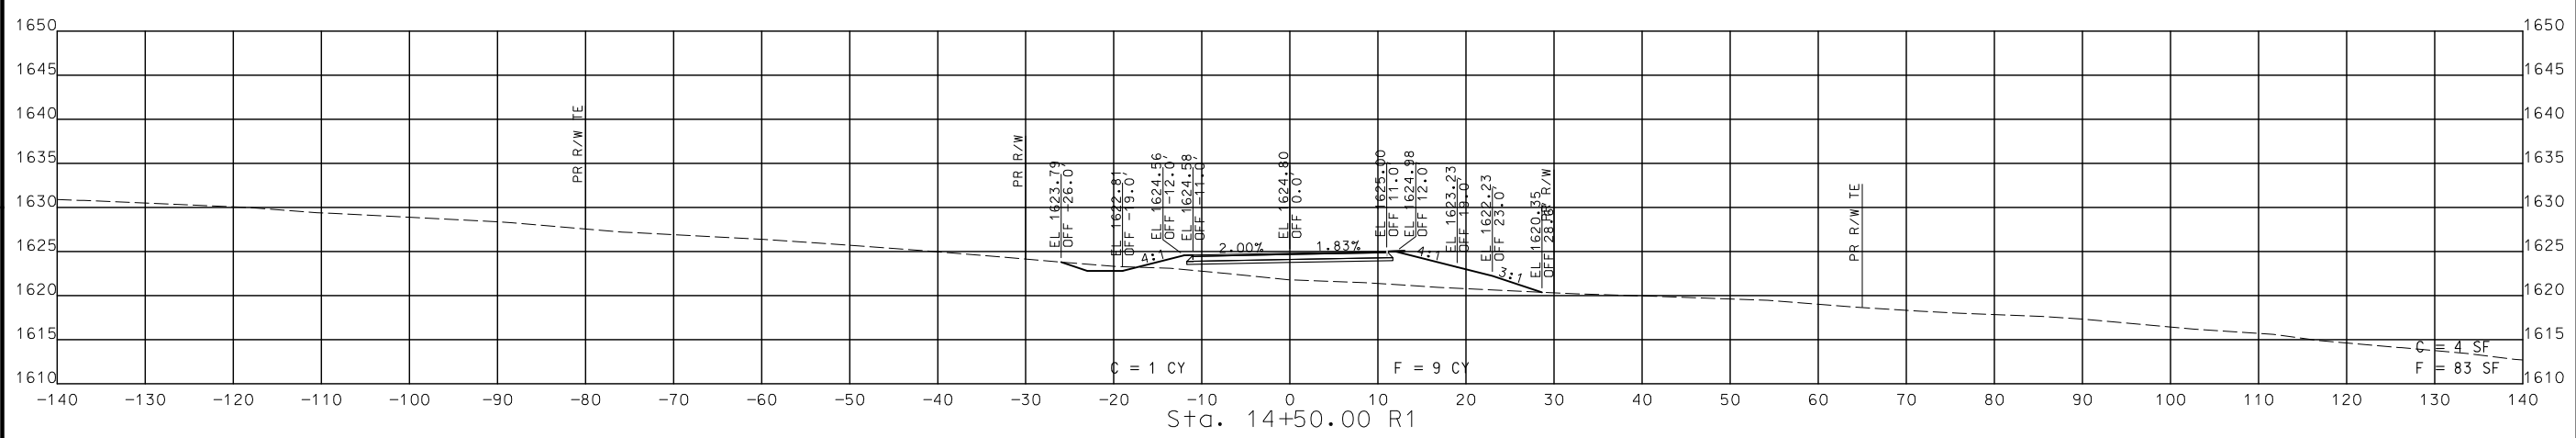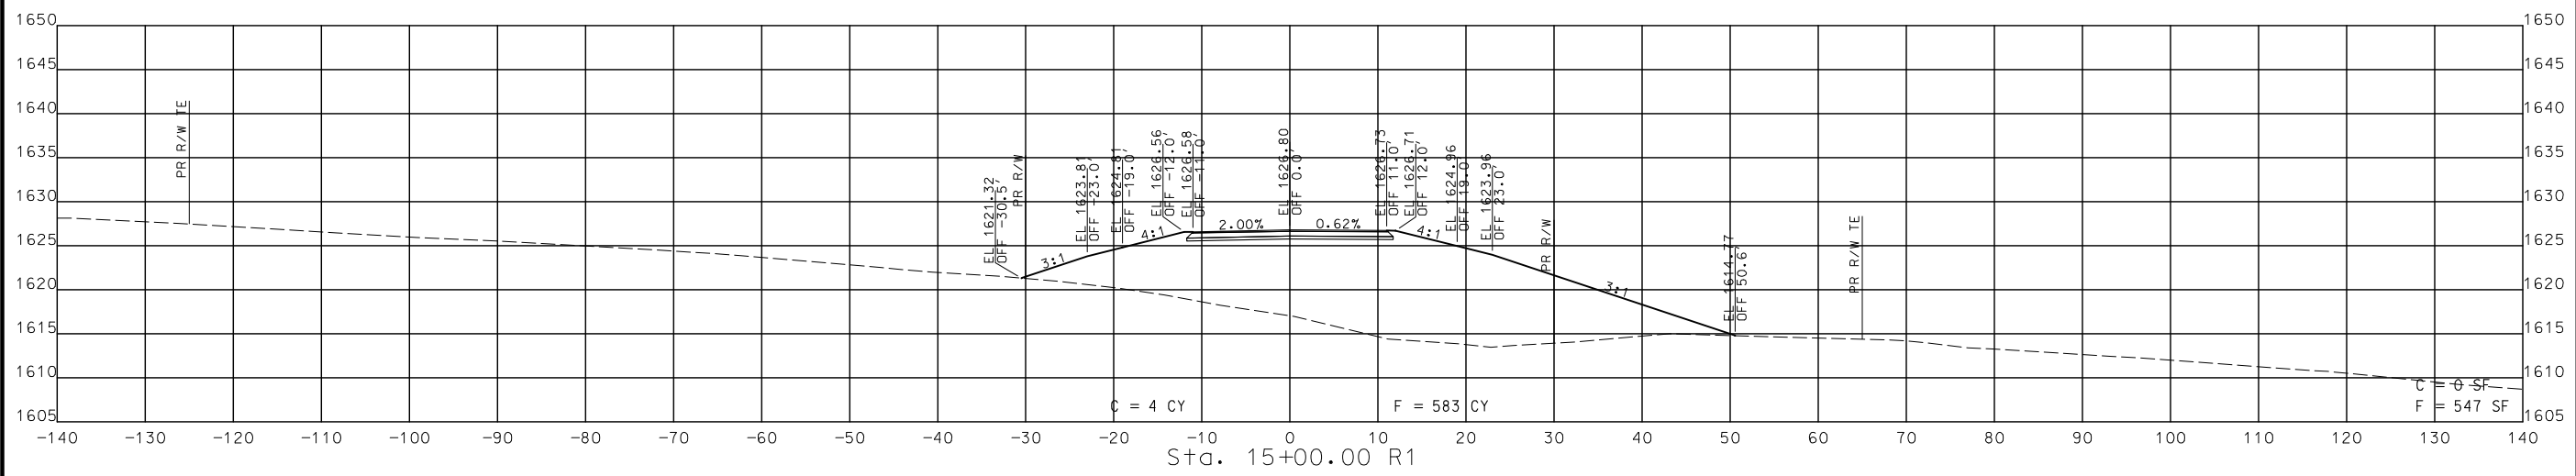

STA. 14+46.60 R1 TO STA. 15+00.00 R1




CROSS SECTIONS
 SOUTH OUTER ROAD

DISCLAIMER
 THE PROFESSIONAL WHOSE SIGNATURE AND PERSONAL SEAL APPEAR HEREON ASSUMES RESPONSIBILITY ONLY FOR WHAT APPEARS ON THIS PAGE, AND DISCLAIMS (PURSUANT TO SECTION 327.411 RSMO) SPECIFICATION, ESTIMATES, REPORTS, OR OTHER DOCUMENTS OR INSTRUMENTS NOT SEALED BY THE UNDERSIGNED PROFESSIONAL RELATING TO OR INTENDED TO BE USED FOR ANY PART OR PARTS OF THE PROJECT TO WHICH THIS PAGE REFERS.



THIS SHEET HAS BEEN SIGNED, SEALED AND DATED ELECTRONICALLY.

DATE PREPARED
 8/2/2024
 ROUTE 60 STATE MO
 DISTRICT SW SHEET NO. 238
 COUNTY WEBSTER
 JOB NO. J7P3425C
 CONTRACT ID.
 PROJECT NO.
 BRIDGE NO.

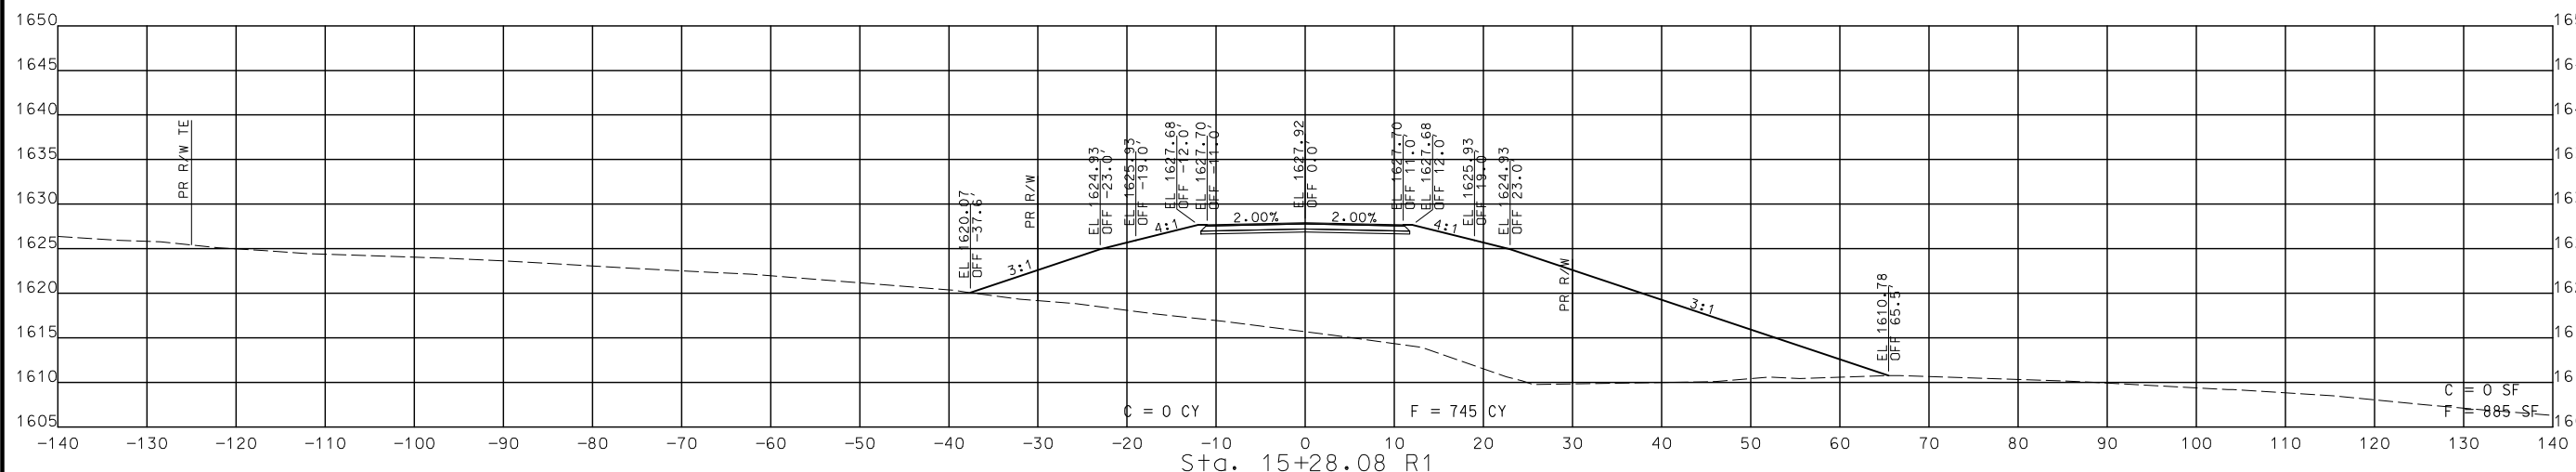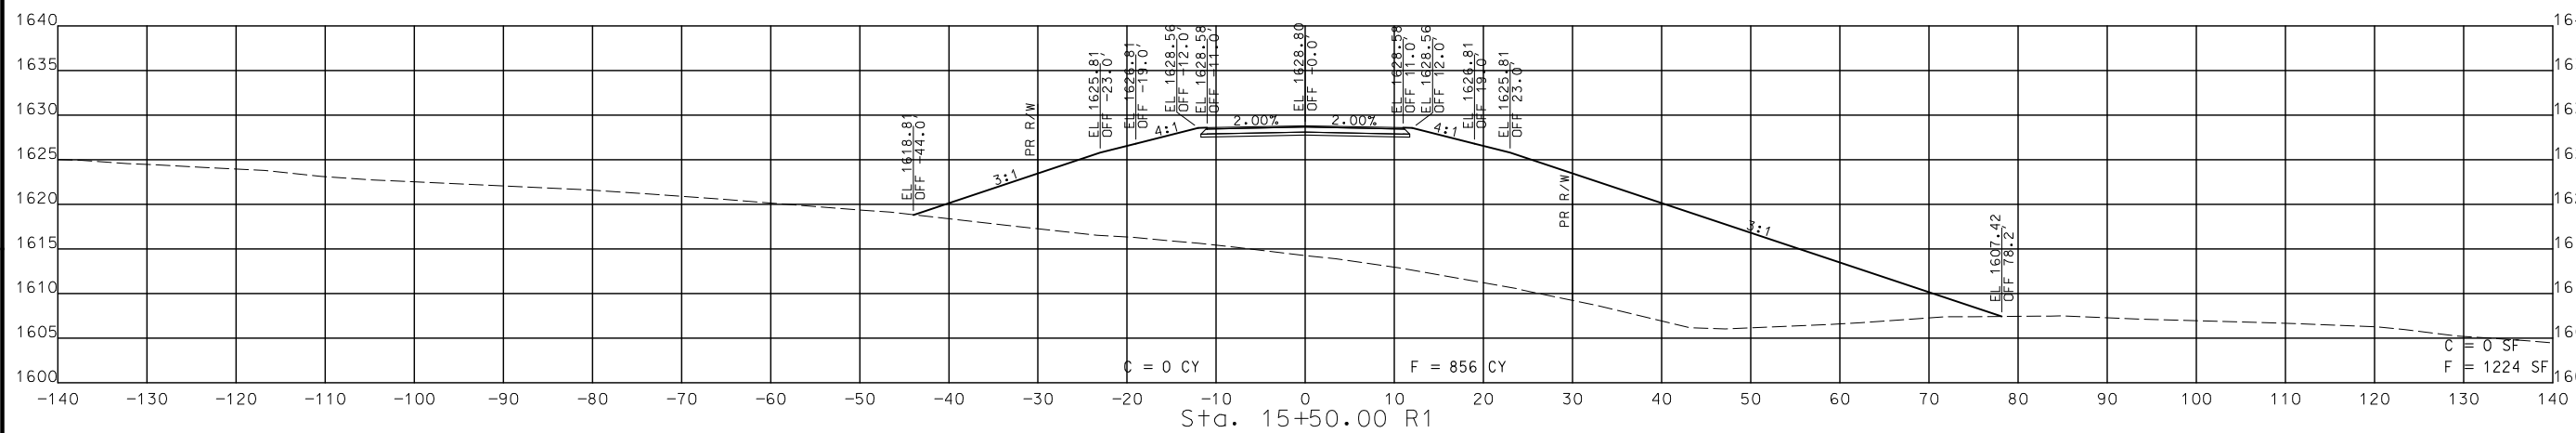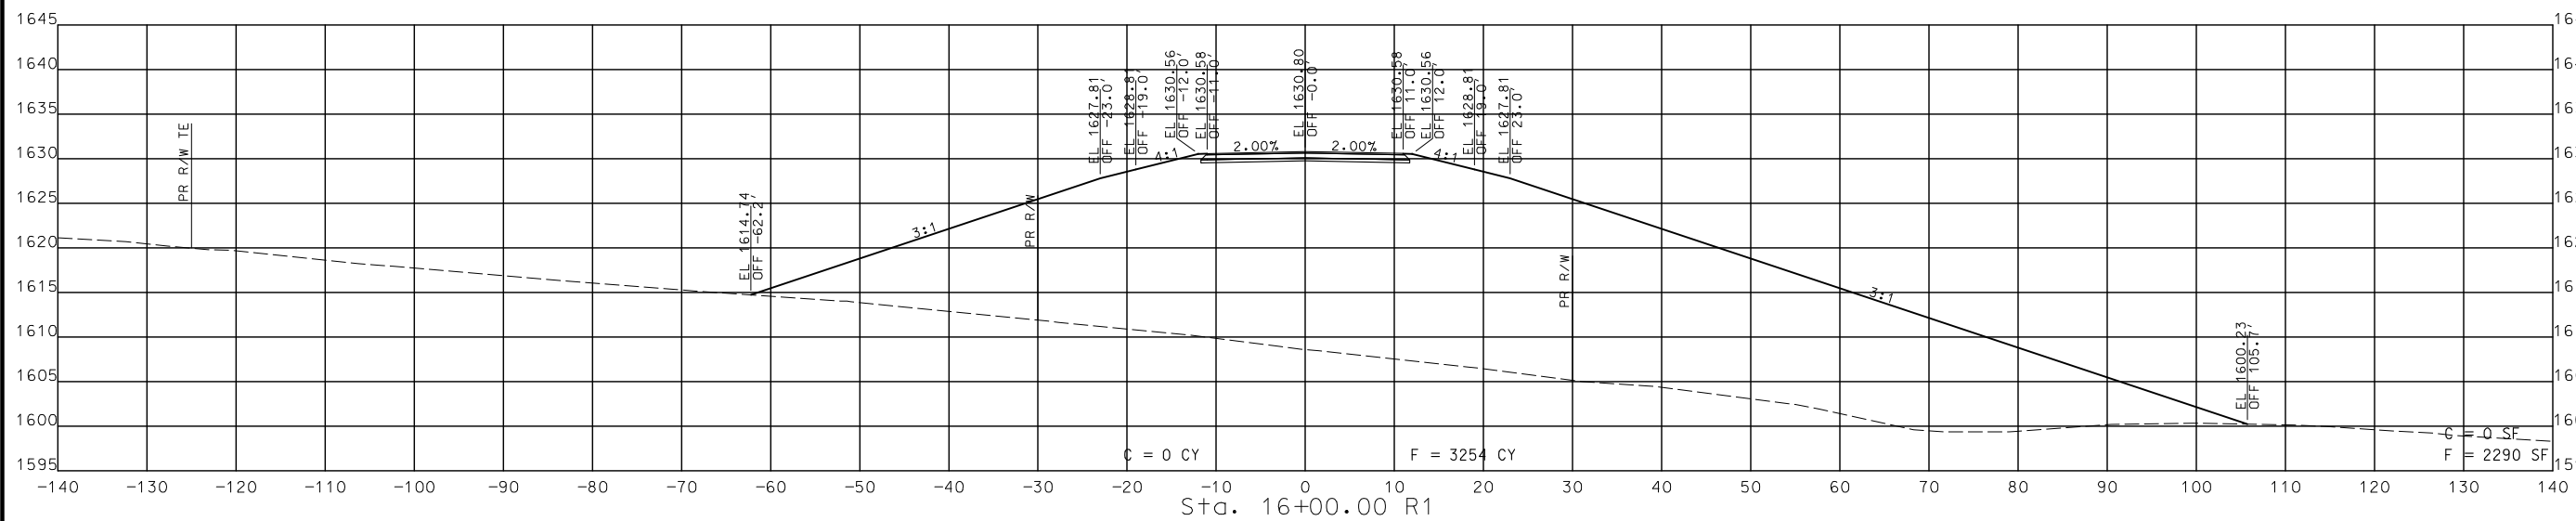

STA. 15+28.08 R1 TO STA. 16+00.00 R1

CROSS SECTIONS
 SOUTH OUTER ROAD

DESCRIPTION	DATE

MISSOURI HIGHWAYS AND TRANSPORTATION COMMISSION

105 WEST CAPITOL
 JEFFERSON CITY, MO 65102
 1-888-ASK-MODOT (1-888-278-6636)

CMT
 © Copyright CMT, Inc.
 CRAWFORD, MURPHY & TILLY, INC.
 655 W. END AVE., SUITE 101
 SPRINGFIELD, MO 65807 (417) 869-6009
 ENGINEERING CORPORATION - 000631

DISCLAIMER
 THE PROFESSIONAL WHOSE SIGNATURE AND PERSONAL SEAL APPEAR HEREON ASSUMES RESPONSIBILITY ONLY FOR WHAT APPEARS ON THIS PAGE, AND DISCLAIMS (PURSUANT TO SECTION 327.411 RSMO) SPECIFICATION, ESTIMATES, REPORTS, OR OTHER DOCUMENTS OR INSTRUMENTS NOT SEALED BY THE UNDERSIGNED PROFESSIONAL RELATING TO OR INTENDED TO BE USED FOR ANY PART OR PARTS OF THE PROJECT TO WHICH THIS PAGE REFERS.



THIS SHEET HAS BEEN SIGNED, SEALED AND DATED ELECTRONICALLY.

DATE PREPARED
 8/2/2024

ROUTE	STATE
60	MO
DISTRICT	SHEET NO.
SW	239



COUNTY
 WEBSTER

JOB NO.
 J7P3425C

CONTRACT ID.

PROJECT NO.

BRIDGE NO.

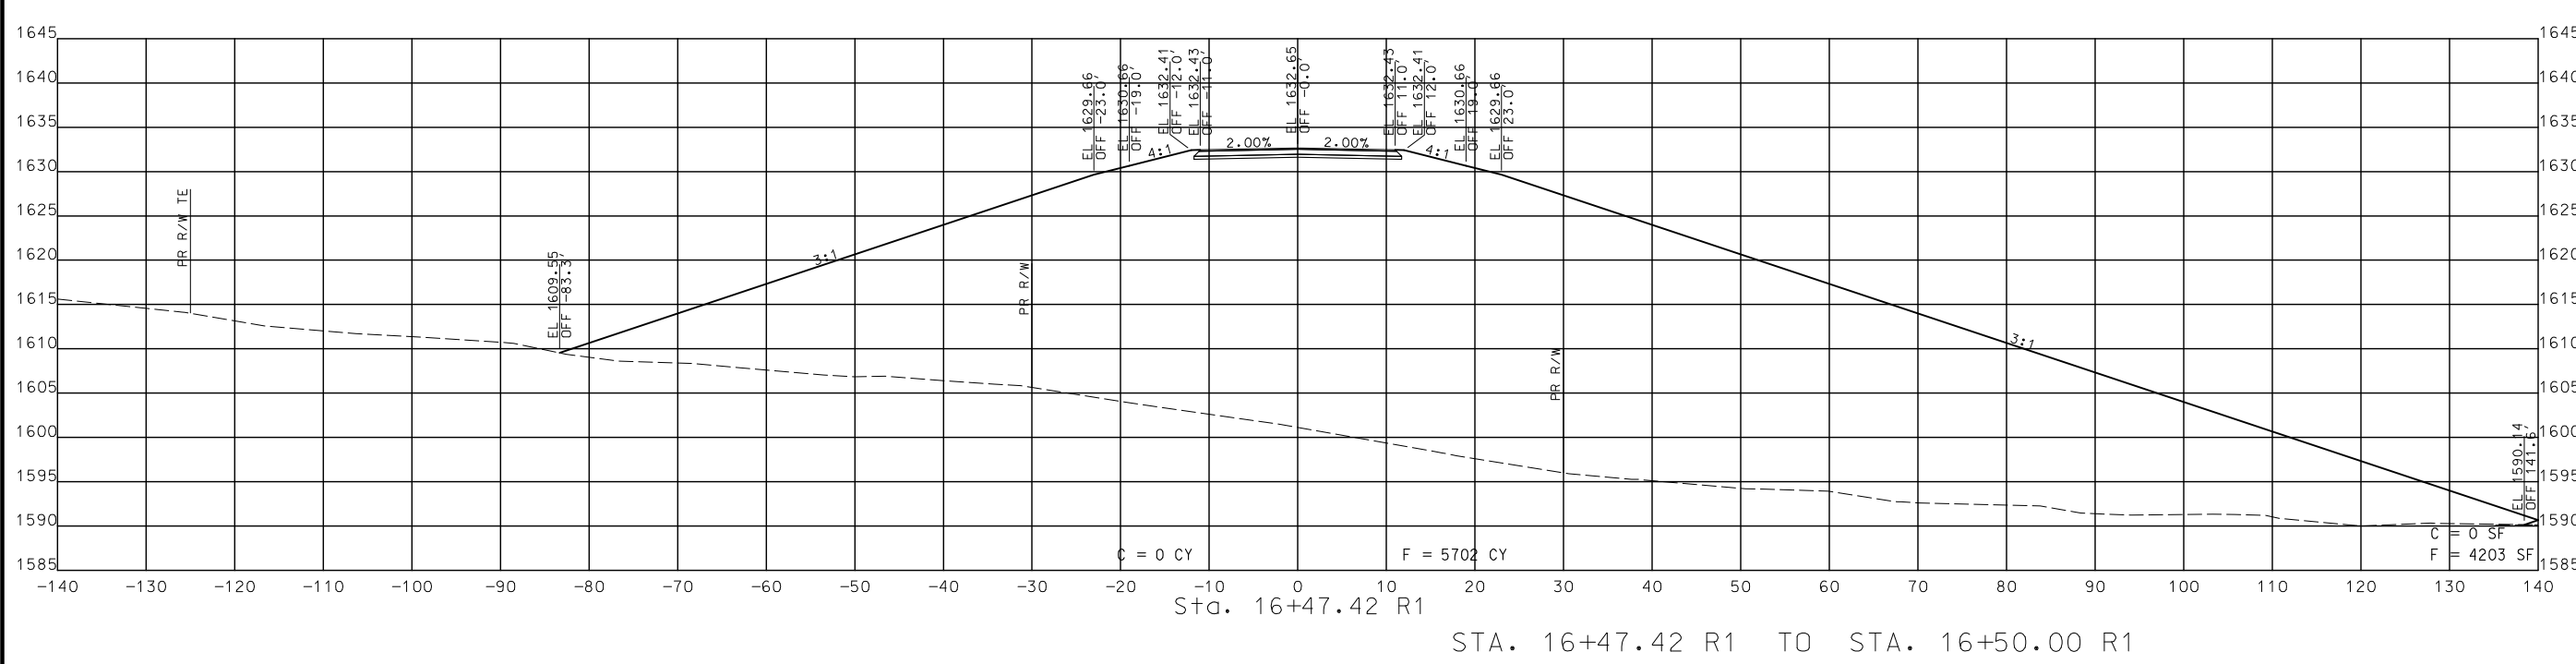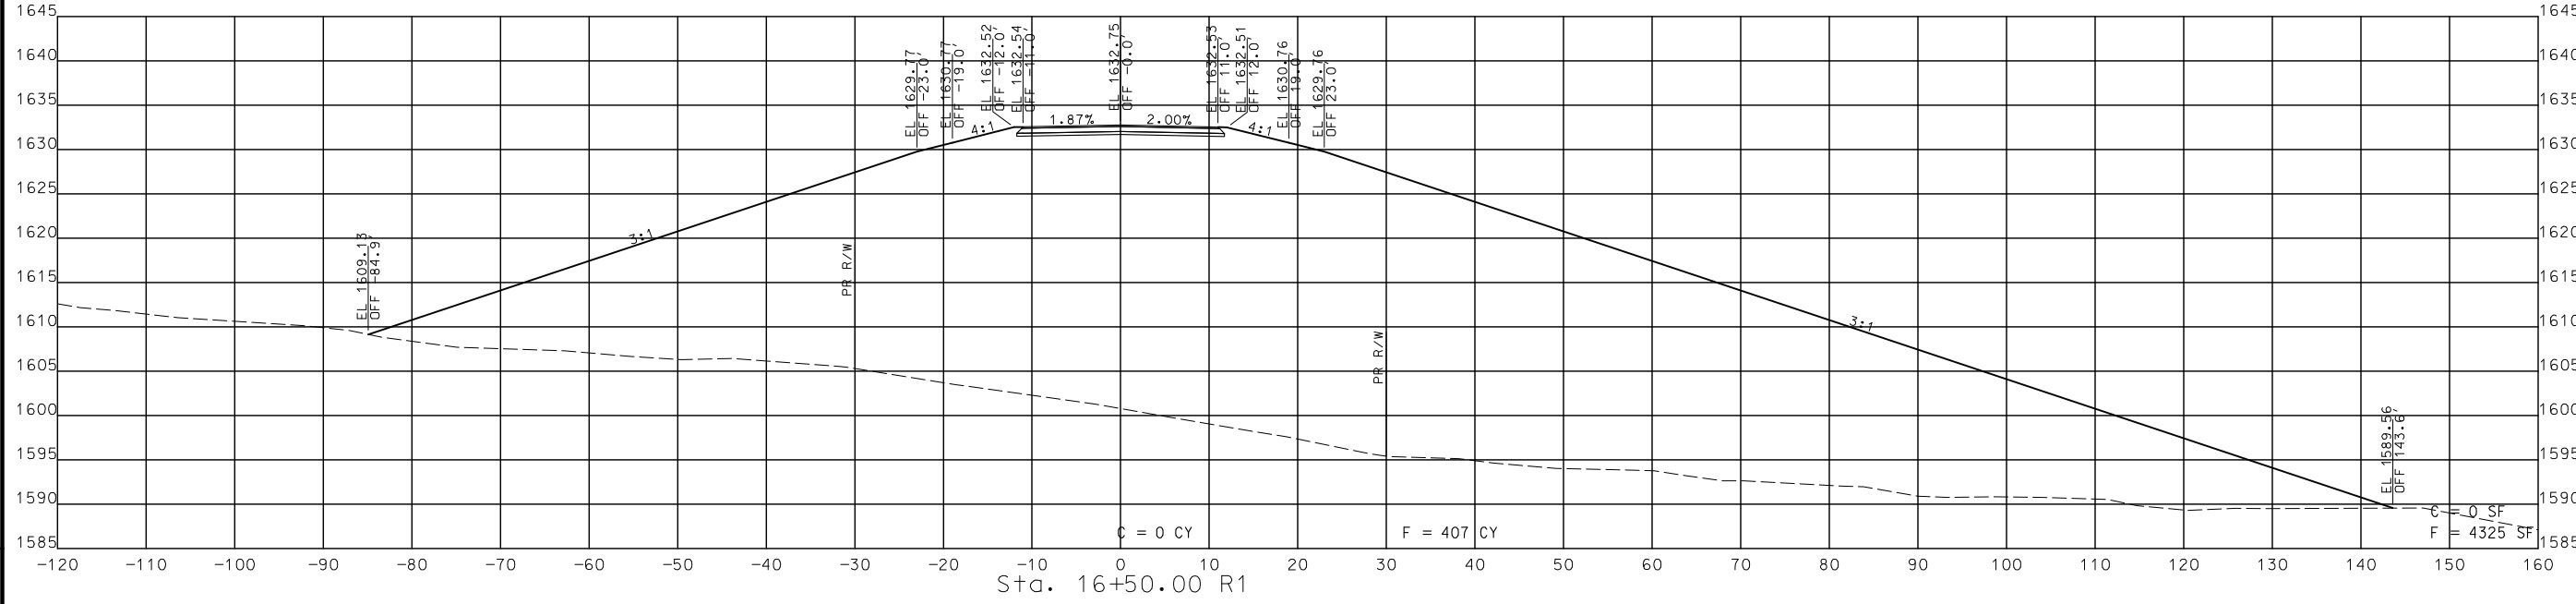

STA. 16+47.42 R1 TO STA. 16+50.00 R1

CROSS SECTIONS
 SOUTH OUTER ROAD

DATE	DESCRIPTION

MISSOURI HIGHWAYS AND TRANSPORTATION
 COMMISSION

MoDOT

105 WEST CAPITOL
 JEFFERSON CITY, MO 65102
 1-888-ASK-MODOT (1-888-278-6636)

CMT

© Copyright CMT, Inc.
 CRAWFORD, MURPHY & TILLY, INC.
 635 N. LINDALE STREET
 SPRINGFIELD, MO 65807 (417) 869-6009
 ENGINEERING CORPORATION - 000631

DISCLAIMER
 THE PROFESSIONAL WHOSE SIGNATURE AND PERSONAL SEAL APPEAR HEREON ASSUMES RESPONSIBILITY ONLY FOR WHAT APPEARS ON THIS PAGE, AND DISCLAIMS (PURSUANT TO SECTION 327.411 RSMO) SPECIFICATION, ESTIMATES, REPORTS, OR OTHER DOCUMENTS OR INSTRUMENTS NOT SEALED BY THE UNDERSIGNED PROFESSIONAL RELATING TO OR INTENDED TO BE USED FOR ANY PART OR PARTS OF THE PROJECT TO WHICH THIS PAGE REFERS.



THIS SHEET HAS BEEN SIGNED, SEALED AND DATED ELECTRONICALLY.

DATE PREPARED
 8/2/2024

ROUTE 60 STATE MO
 DISTRICT SW SHEET NO. 240

COUNTY WEBSTER
 JOB NO. J7P3425C
 CONTRACT ID.



PROJECT NO.
 BRIDGE NO.

DATE	DESCRIPTION

MISSOURI HIGHWAYS AND TRANSPORTATION COMMISSION

 105 WEST CAPITOL JEFFERSON CITY, MO 65102
 1-888-ASK-MODOT (1-888-275-6636)

© Copyright CMT, Inc.
 CRAWFORD, MURPHY & TILLY, INC.
 651 WEST END AVE. STE. 111
 SPRINGFIELD, MO 65807 (417) 869-6009
 ENGINEERING CORPORATION - 000631

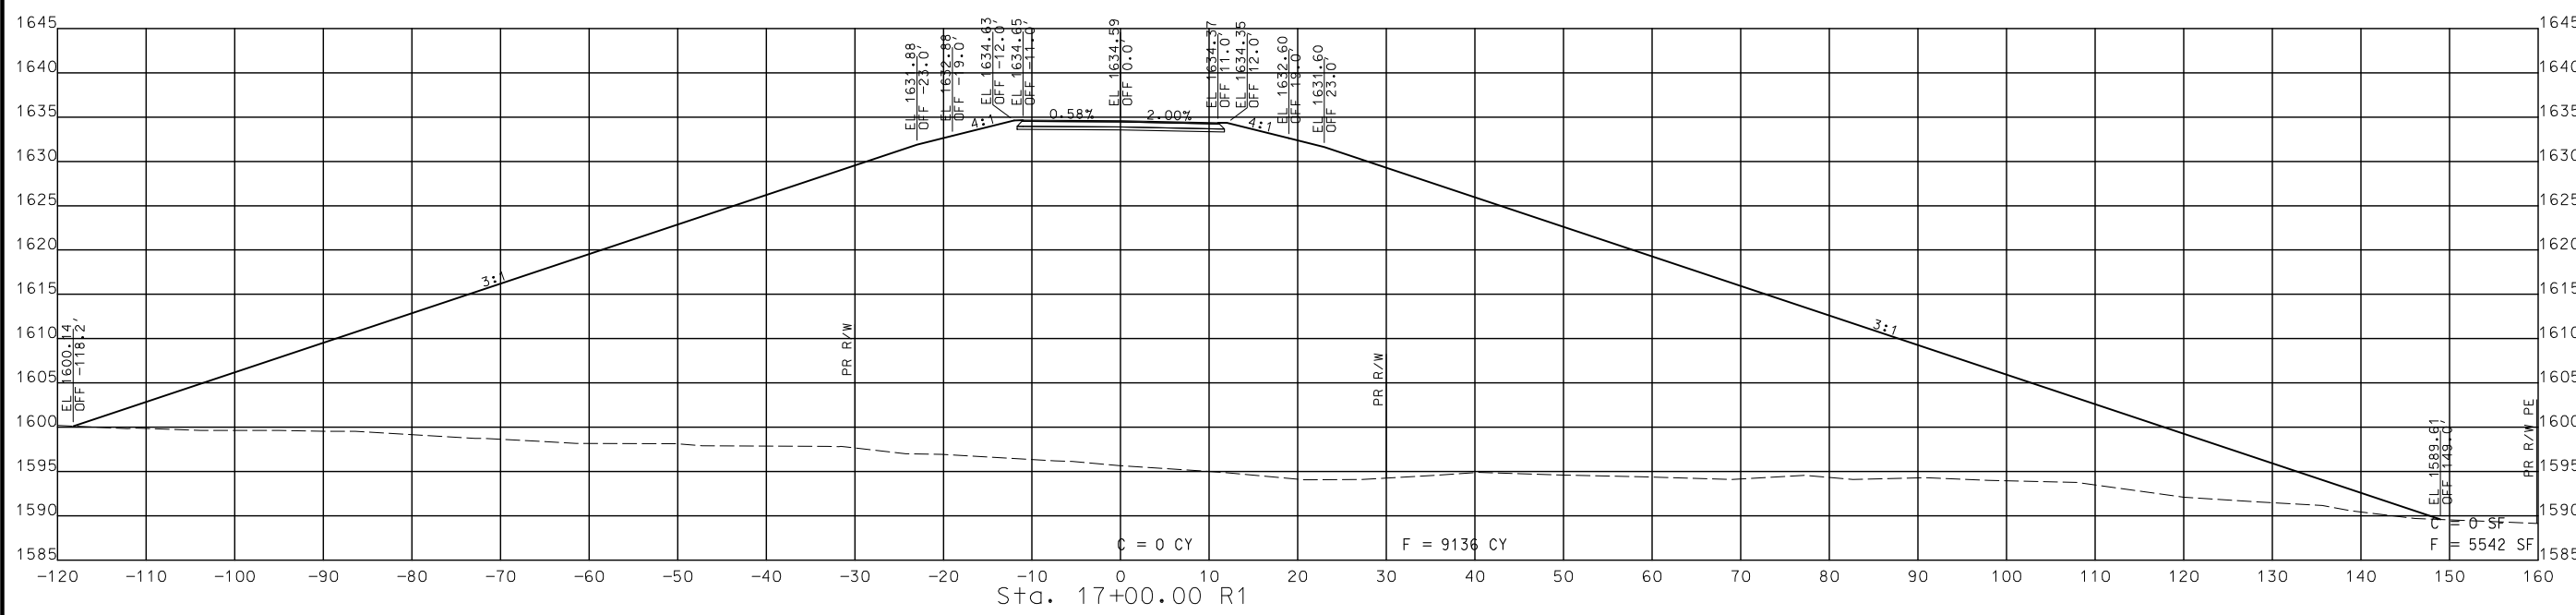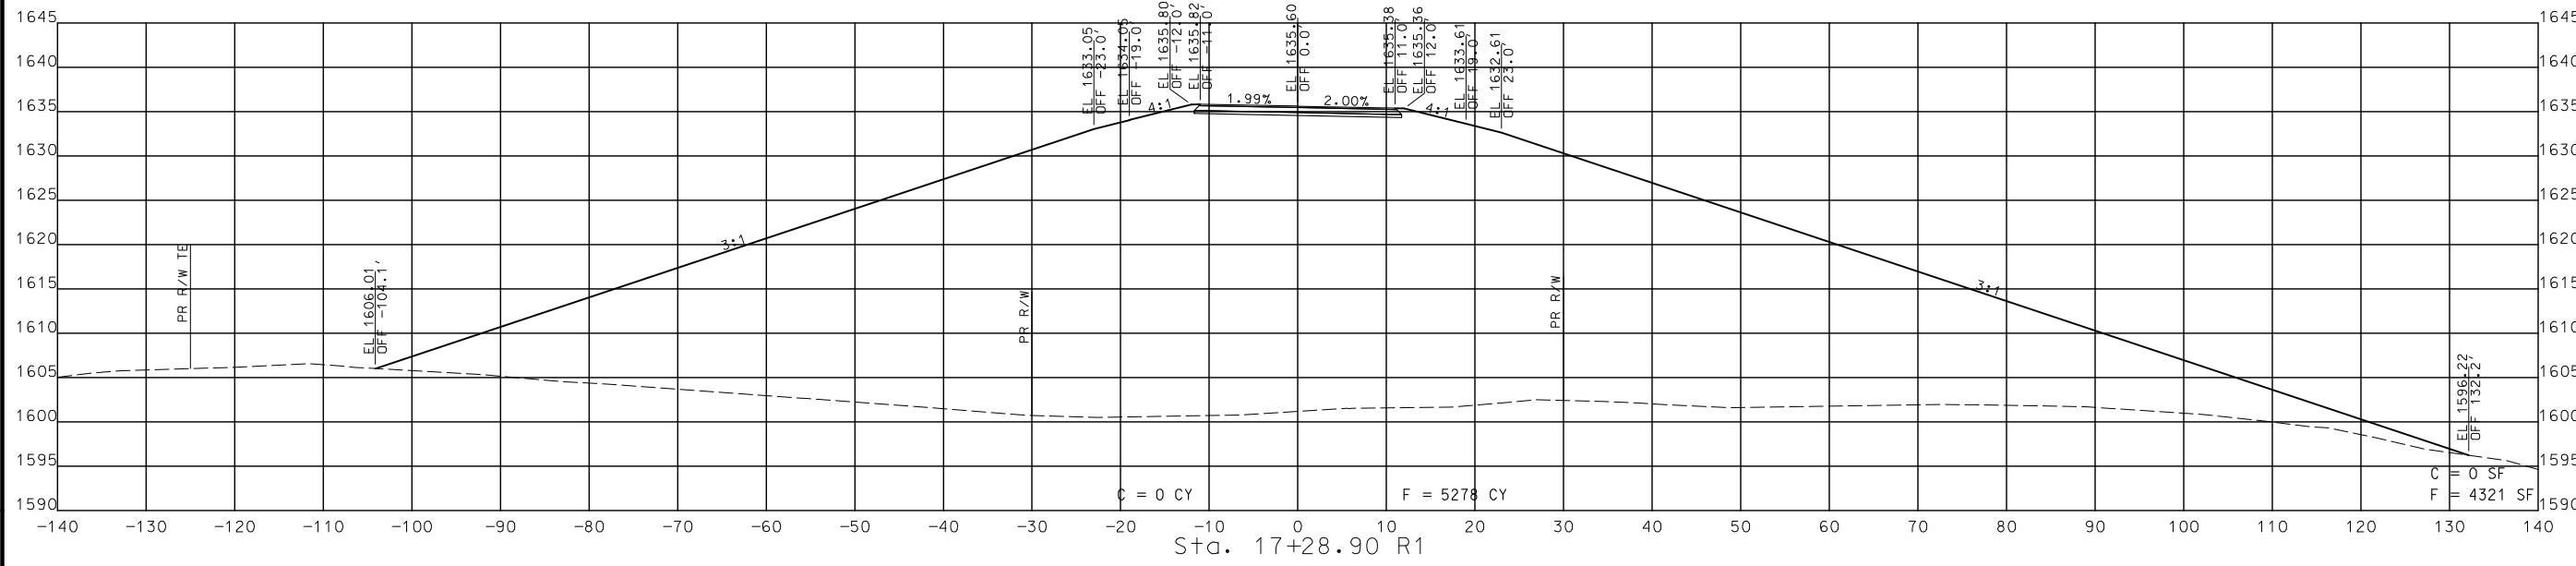

STA. 17+00.00 R1 TO STA. 17+28.90 R1

CROSS SECTIONS
 SOUTH OUTER ROAD

DISCLAIMER
 THE PROFESSIONAL WHOSE SIGNATURE AND PERSONAL SEAL APPEAR HEREON ASSUMES RESPONSIBILITY ONLY FOR WHAT APPEARS ON THIS PAGE, AND DISCLAIMS (PURSUANT TO SECTION 327.411 RSMO) SPECIFICATION, ESTIMATES, REPORTS, OR OTHER DOCUMENTS OR INSTRUMENTS NOT SEALED BY THE UNDERSIGNED PROFESSIONAL RELATING TO OR INTENDED TO BE USED FOR ANY PART OR PARTS OF THE PROJECT TO WHICH THIS PAGE REFERS.



THIS SHEET HAS BEEN SIGNED, SEALED AND DATED ELECTRONICALLY.

DATE PREPARED
 8/2/2024

ROUTE STATE
 60 MO
 DISTRICT SHEET NO.
 SW 241

COUNTY
 WEBSTER

JOB NO.
 J7P3425C

CONTRACT ID.

PROJECT NO.



BRIDGE NO.

DESCRIPTION	DATE

MISSOURI HIGHWAYS AND TRANSPORTATION COMMISSION
 MoDOT
 105 WEST CAPITOL JEFFERSON CITY, MO 65102
 1-888-ASK-MODOT (1-888-278-6636)

CMT
 © Copyright CMT, Inc.
 CRAWFORD, MURPHY & TILLY, INC.
 6811 E. LINDALE STREET | 869-6009
 SPRINGFIELD, MO 65807 | (417) 869-6009
 ENGINEERING CORPORATION - 000631


IF A SEAL IS PRESENT ON THIS SHEET IT HAS BEEN ELECTRONICALLY SEALED AND DATED.

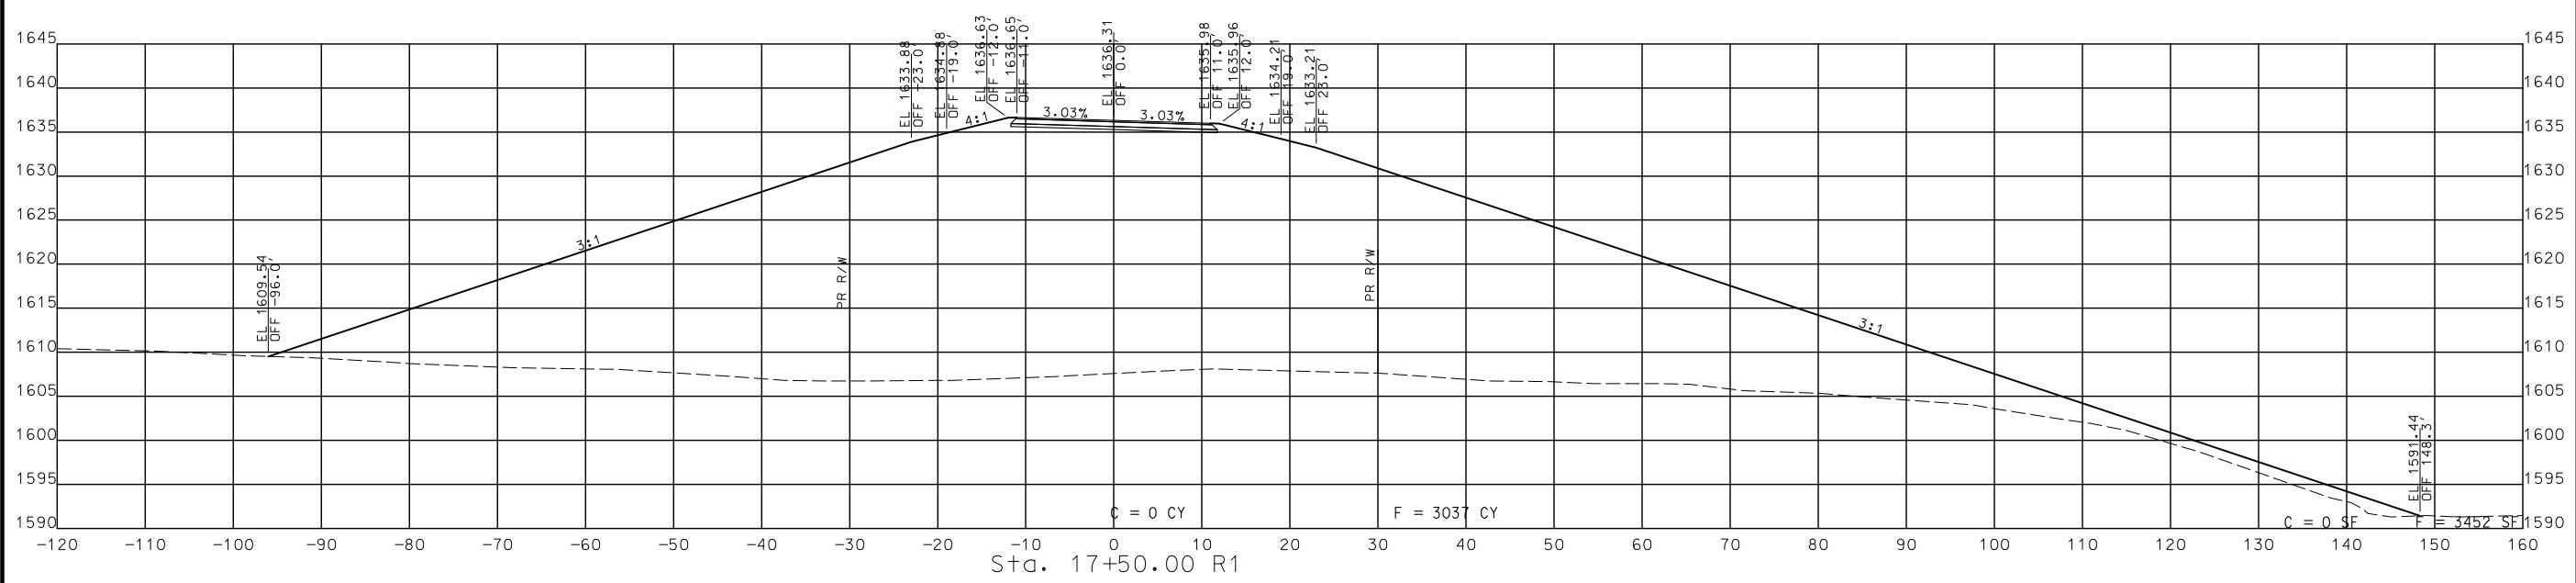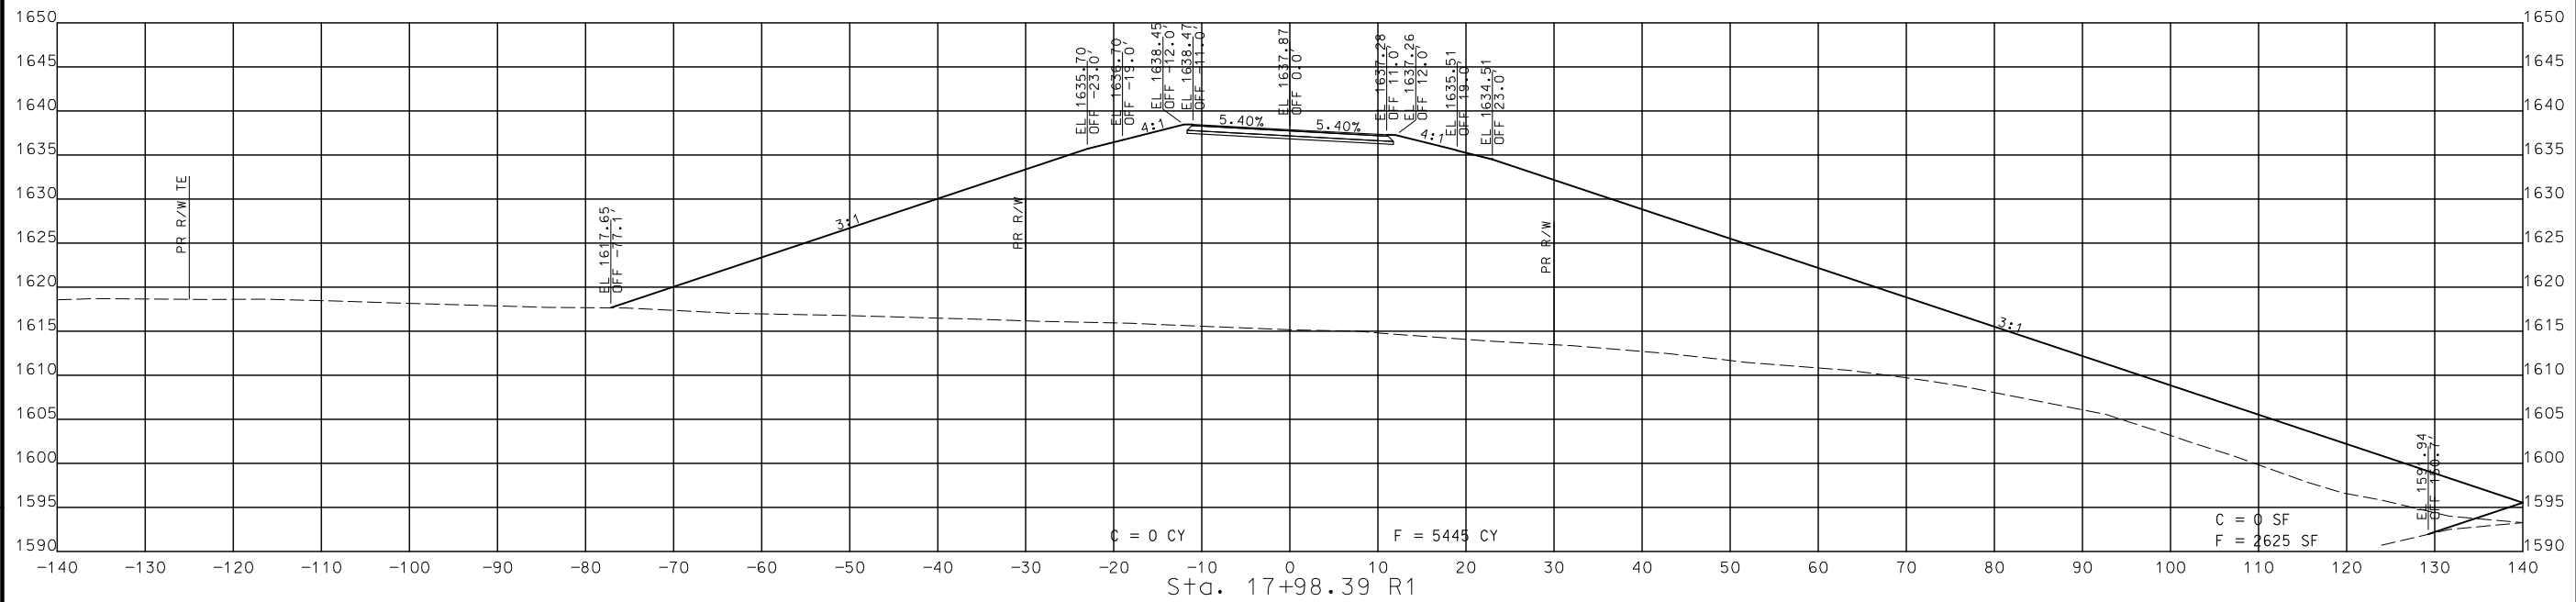

STA. 17+50.00 R1 TO STA. 17+98.39 R1

CROSS SECTIONS
 SOUTH OUTER ROAD

DISCLAIMER
 THE PROFESSIONAL WHOSE SIGNATURE AND PERSONAL SEAL APPEAR HEREON ASSUMES RESPONSIBILITY ONLY FOR WHAT APPEARS ON THIS PAGE, AND DISCLAIMS (PURSUANT TO SECTION 327.411 RSMO) SPECIFICATION, ESTIMATES, REPORTS, OR OTHER DOCUMENTS OR INSTRUMENTS NOT SEALED BY THE UNDERSIGNED PROFESSIONAL RELATING TO OR INTENDED TO BE USED FOR ANY PART OR PARTS OF THE PROJECT TO WHICH THIS PAGE REFERS.

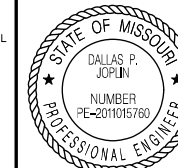

THIS SHEET HAS BEEN SIGNED, SEALED AND DATED ELECTRONICALLY.

DATE PREPARED
8/2/2024

ROUTE 60 STATE MO
 DISTRICT SW SHEET NO. 242

COUNTY WEBSTER
 JOB NO. J7P3425C
 CONTRACT ID.

PROJECT NO.



BRIDGE NO.

DESCRIPTION	DATE

MISSOURI HIGHWAYS AND TRANSPORTATION COMMISSION

 105 WEST CAPITOL
 JEFFERSON CITY, MO 65102
 1-888-ASK-MODOT (1-888-275-6636)

© Copyright CMT, Inc.
 CRAWFORD, MURPHY & TILLY, INC.
 655 WINDALE STREET
 SPRINGFIELD, MO 65807 (417) 869-6009
 ENGINEERING CORPORATION - 000631

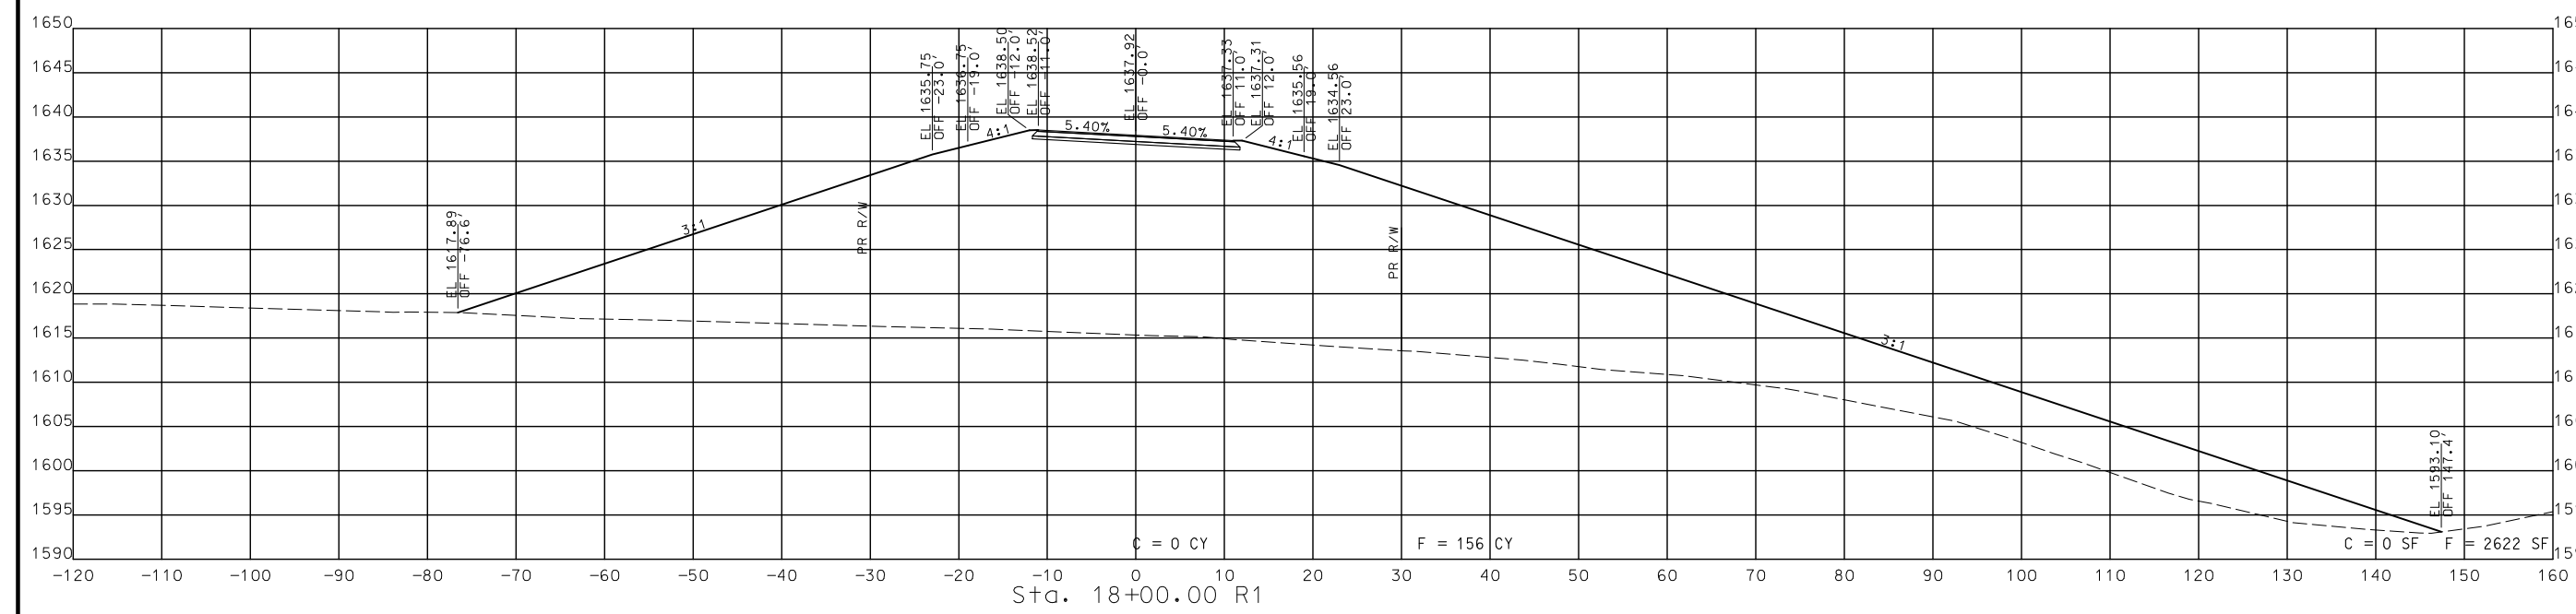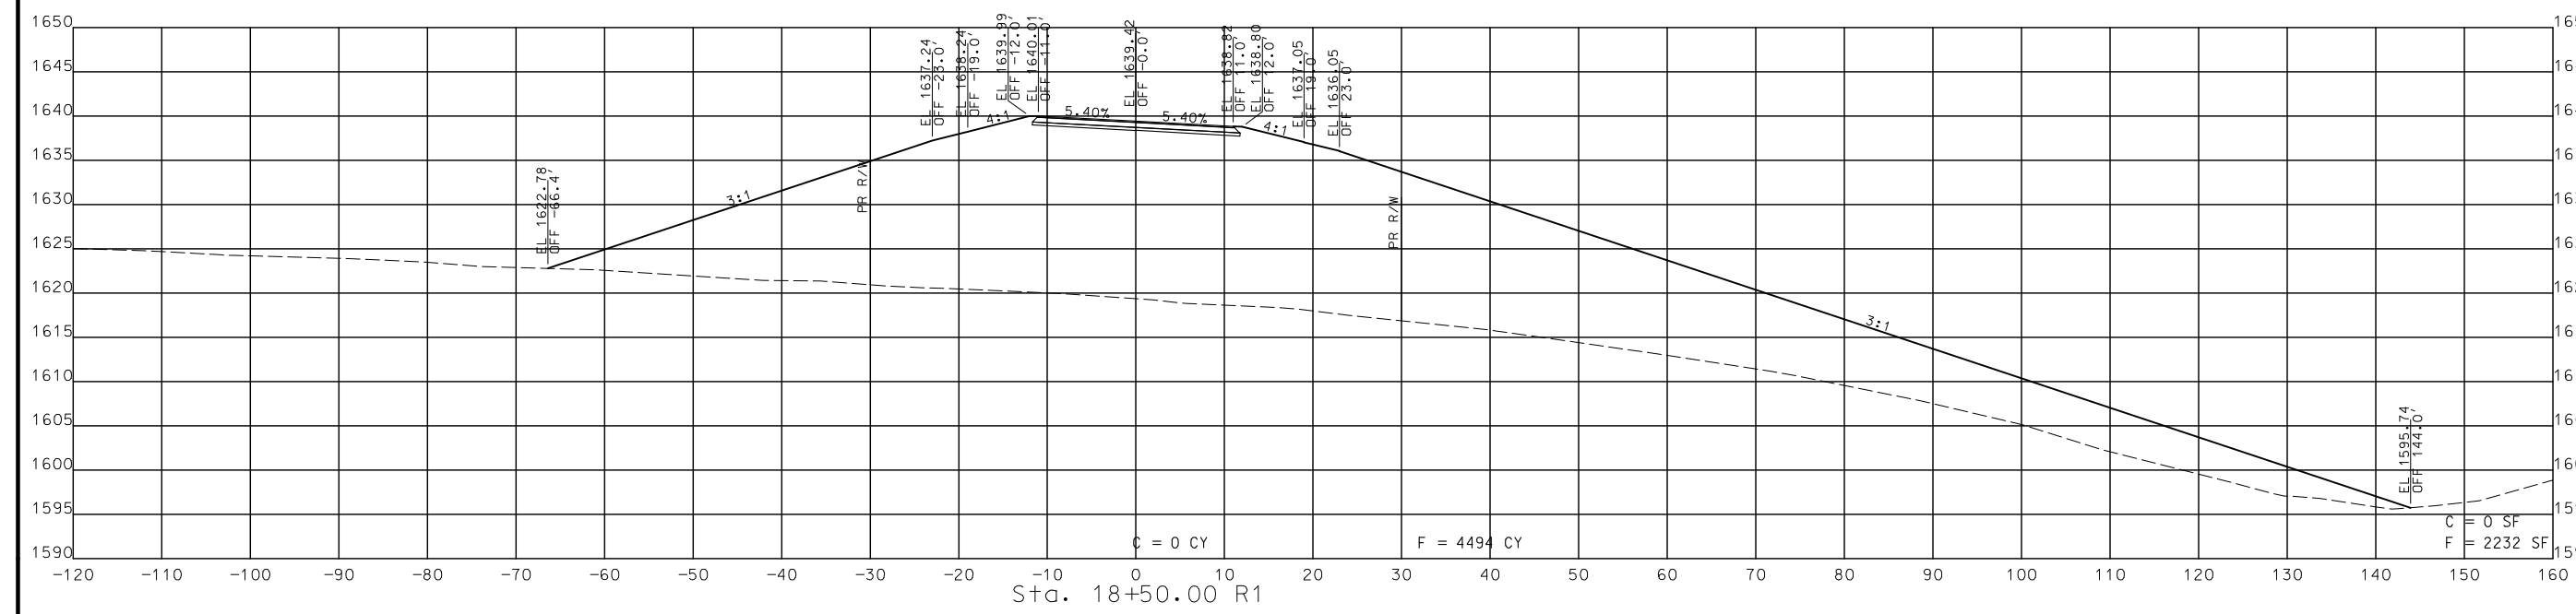

STA. 18+00.00 R1 TO STA. 18+50.00 R1

CROSS SECTIONS
 SOUTH OUTER ROAD

DISCLAIMER
 THE PROFESSIONAL WHOSE SIGNATURE AND PERSONAL SEAL APPEAR HEREON ASSUMES RESPONSIBILITY ONLY FOR WHAT APPEARS ON THIS PAGE, AND DISCLAIMS (PURSUANT TO SECTION 327.411 RSMO) SPECIFICATION, ESTIMATES, REPORTS, OR OTHER DOCUMENTS OR INSTRUMENTS NOT SEALED BY THE UNDERSIGNED PROFESSIONAL RELATING TO OR INTENDED TO BE USED FOR ANY PART OR PARTS OF THE PROJECT TO WHICH THIS PAGE REFERS.



THIS SHEET HAS BEEN SIGNED, SEALED AND DATED ELECTRONICALLY.

DATE PREPARED
 8/2/2024

ROUTE 60	STATE MO
DISTRICT SW	SHEET NO. 243

COUNTY
 WEBSTER
 JOB NO.
 J7P3425C
 CONTRACT ID.


PROJECT NO.

BRIDGE NO.



DESCRIPTION	DATE

MISSOURI HIGHWAYS AND TRANSPORTATION COMMISSION

105 WEST CAPITOL
 JEFFERSON CITY, MO 65102
 1-888-ASK-MODOT (1-888-275-6636)

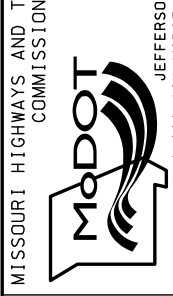

CMT
 © Copyright CMT, Inc.
 CRAWFORD, MURPHY & TILLY, INC.
 685 N. WESTMINSTER STREET
 SPRINGFIELD, MO 65807 (417) 869-6009
 ENGINEERING CORPORATION - 000631

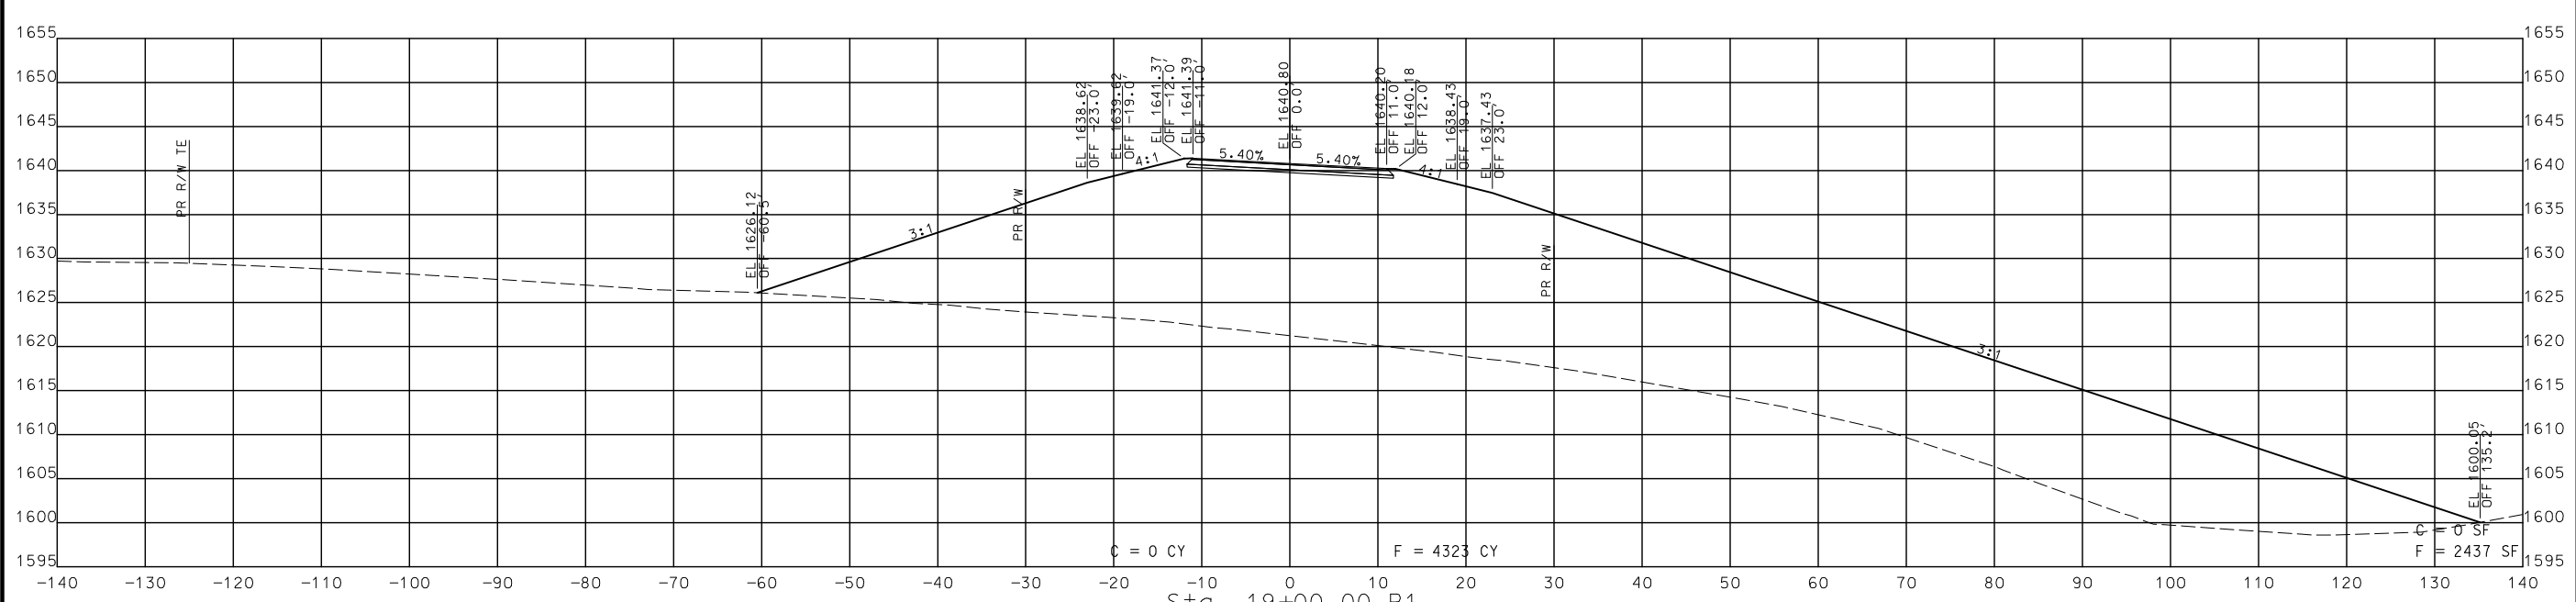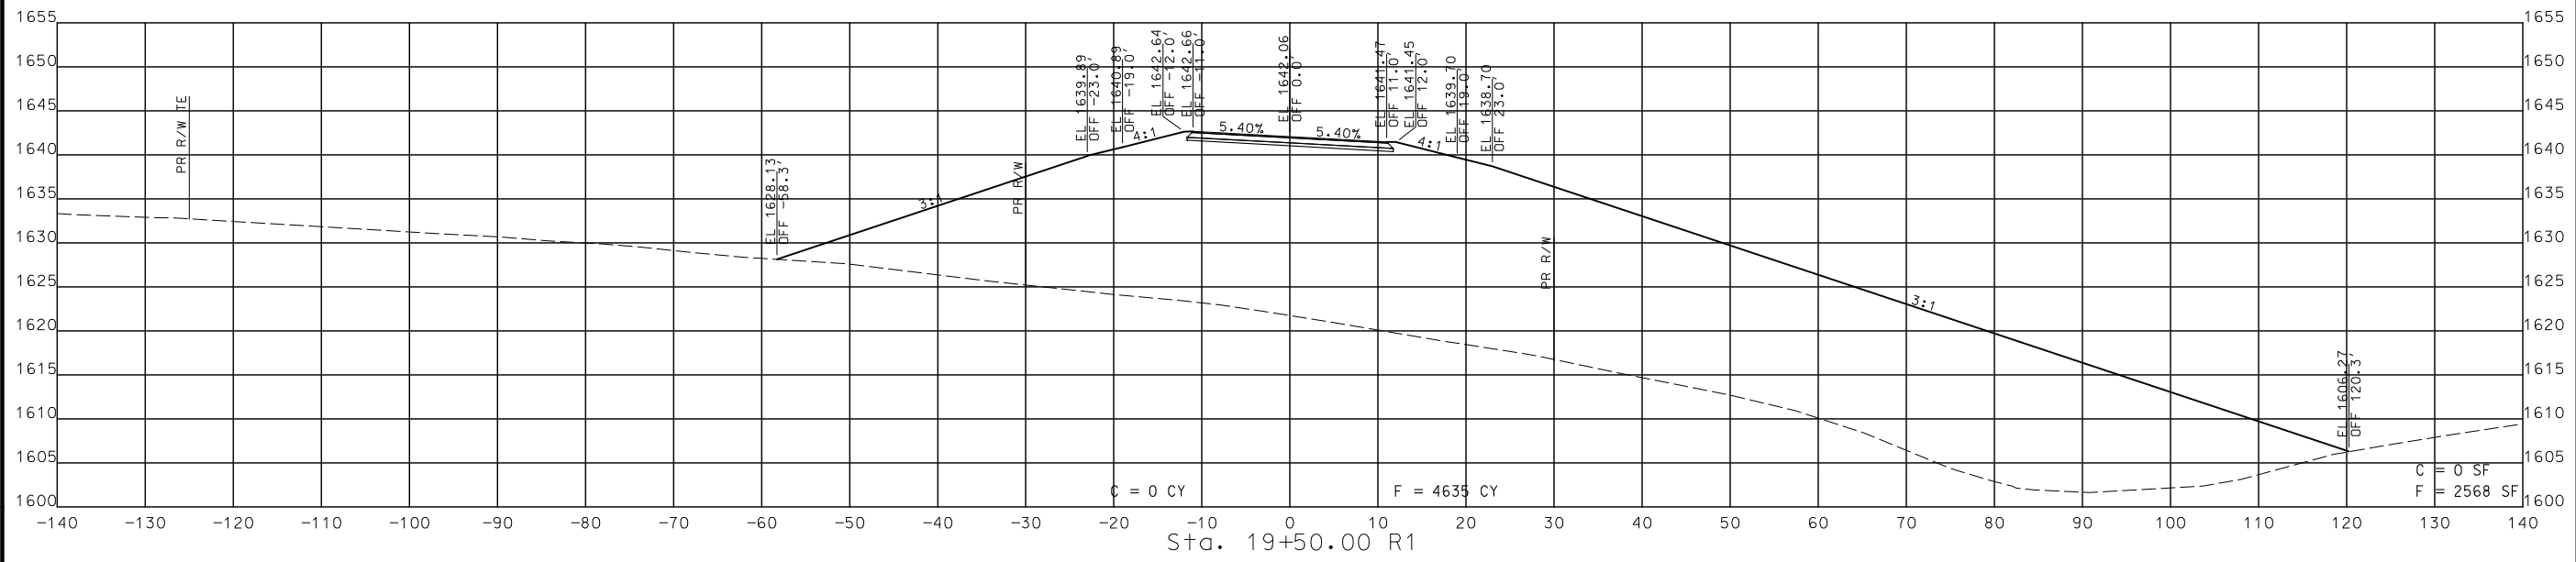

STA. 19+00.00 R1 TO STA. 19+50.00 R1

**CROSS SECTIONS
 SOUTH OUTER ROAD**

IF A SEAL IS PRESENT ON THIS SHEET IT HAS BEEN ELECTRONICALLY SEALED AND DATED.

REV.

DISCLAIMER
 THE PROFESSIONAL WHOSE SIGNATURE AND PERSONAL SEAL APPEAR HEREON ASSUMES RESPONSIBILITY ONLY FOR WHAT APPEARS ON THIS PAGE, AND DISCLAIMS (PURSUANT TO SECTION 327.411 RSMO) SPECIFICATION, ESTIMATES, REPORTS, OR OTHER DOCUMENTS OR INSTRUMENTS NOT SEALED BY THE UNDERSIGNED PROFESSIONAL RELATING TO OR INTENDED TO BE USED FOR ANY PART OR PARTS OF THE PROJECT TO WHICH THIS PAGE REFERS.



THIS SHEET HAS BEEN SIGNED, SEALED AND DATED ELECTRONICALLY.

DATE PREPARED
 8/2/2024

ROUTE 60 STATE MO
 DISTRICT SW SHEET NO. 244

COUNTY WEBSTER
 JOB NO. J7P3425C
 CONTRACT ID.

PROJECT NO.
 BRIDGE NO.



DATE	DESCRIPTION

MISSOURI HIGHWAYS AND TRANSPORTATION COMMISSION

 105 WEST CAPITOL JEFFERSON CITY, MO 65102
 1-888-ASK-MODOT (1-888-275-6636)

© Copyright CMT, Inc.
 CRAWFORD, MURPHY & TILLY, INC.
 651 WINDALE STREET
 SPRINGFIELD, MO 65807 (417) 869-6009
 ENGINEERING CORPORATION - 000631

IF A SEAL IS PRESENT ON THIS SHEET IT HAS BEEN ELECTRONICALLY SEALED AND DATED. REV.

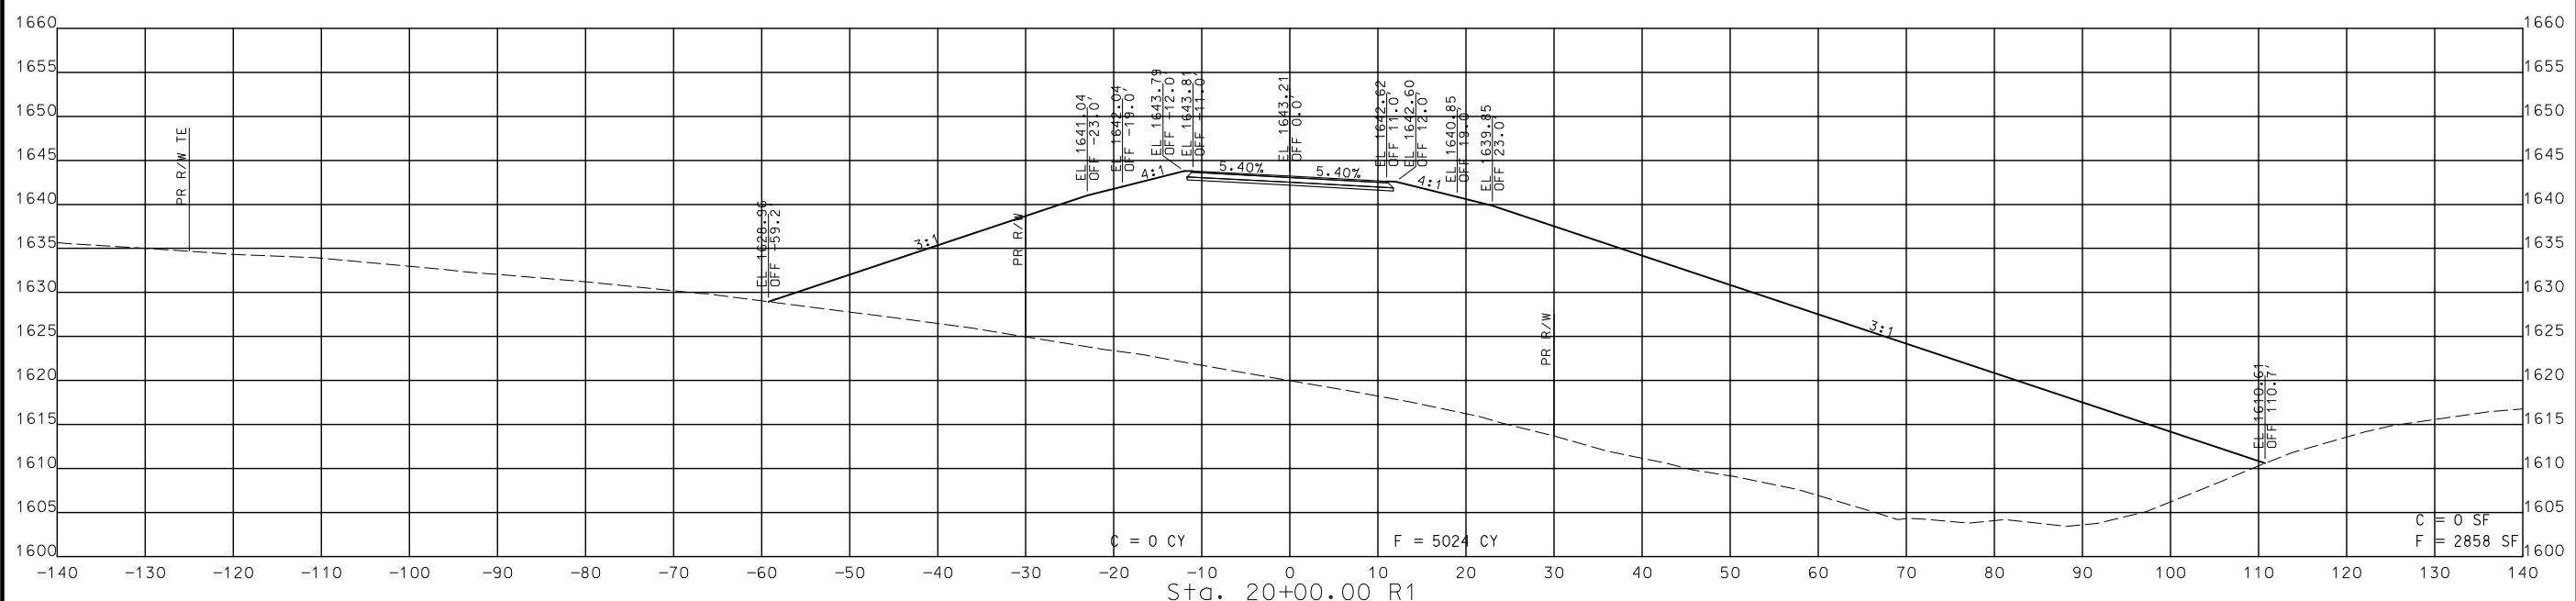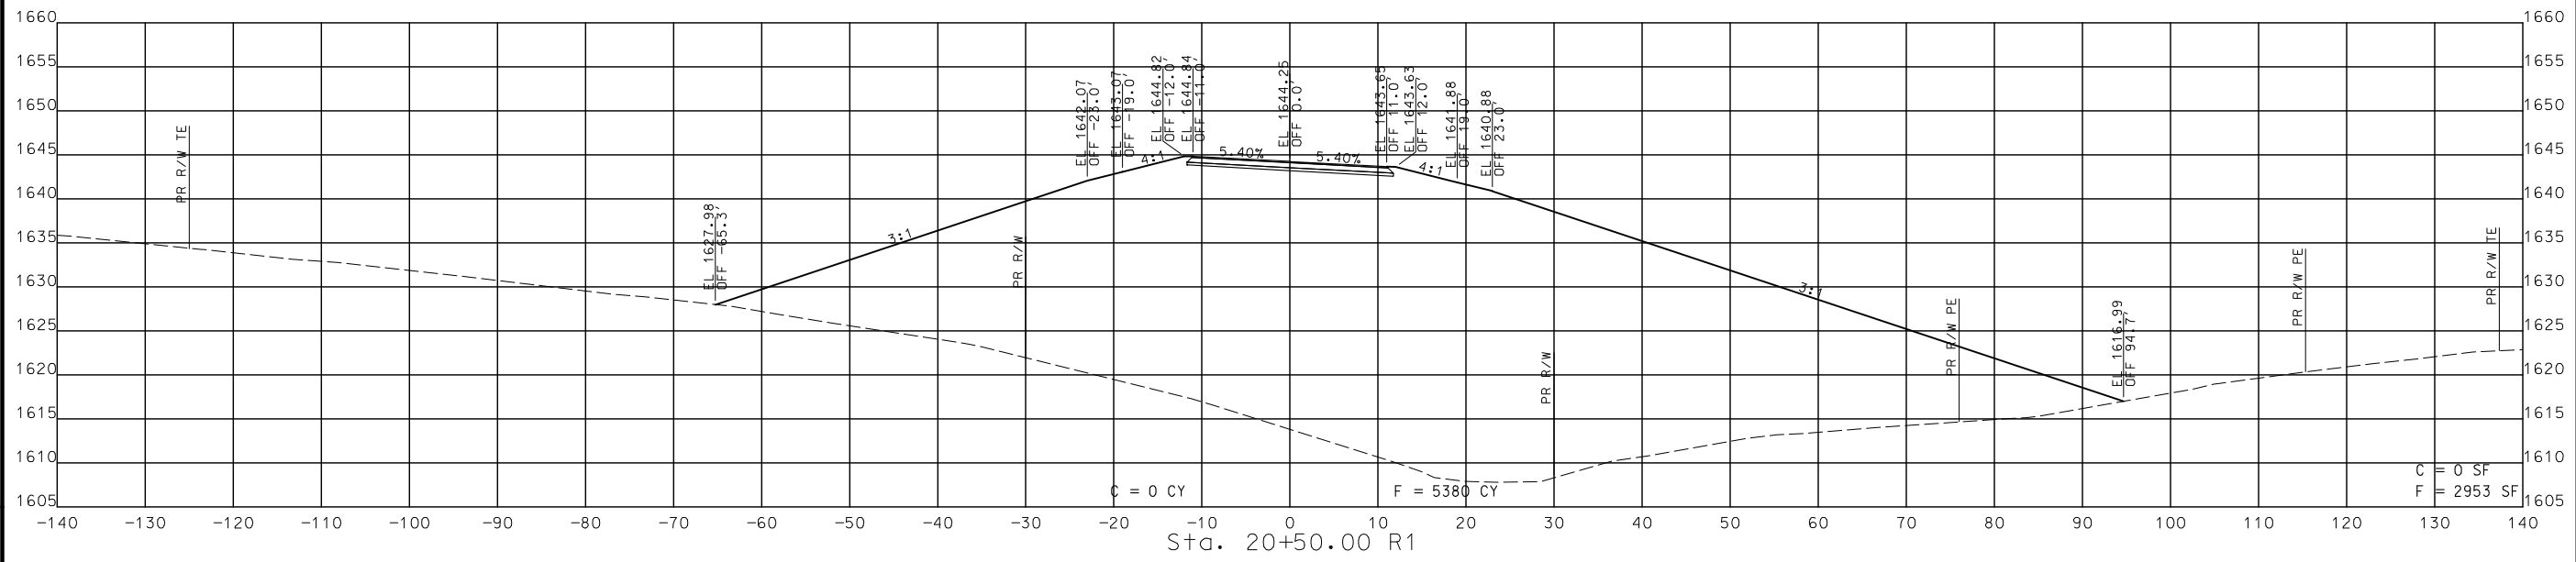

STA. 20+00.00 R1 TO STA. 20+50.00 R1


CROSS SECTIONS
 SOUTH OUTER ROAD

DISCLAIMER
 THE PROFESSIONAL WHOSE SIGNATURE AND PERSONAL SEAL APPEAR HEREON ASSUMES RESPONSIBILITY ONLY FOR WHAT APPEARS ON THIS PAGE, AND DISCLAIMS (PURSUANT TO SECTION 327.411 RSMO) SPECIFICATION, ESTIMATES, REPORTS, OR OTHER DOCUMENTS OR INSTRUMENTS NOT SEALED BY THE UNDERSIGNED PROFESSIONAL RELATING TO OR INTENDED TO BE USED FOR ANY PART OR PARTS OF THE PROJECT TO WHICH THIS PAGE REFERS.




THIS SHEET HAS BEEN SIGNED, SEALED AND DATED ELECTRONICALLY.


DATE PREPARED
 8/2/2024
 ROUTE 60 STATE MO
 DISTRICT SW SHEET NO. 245
 COUNTY WEBSTER
 JOB NO. J7P3425C
 CONTRACT ID.
 PROJECT NO.
 BRIDGE NO.

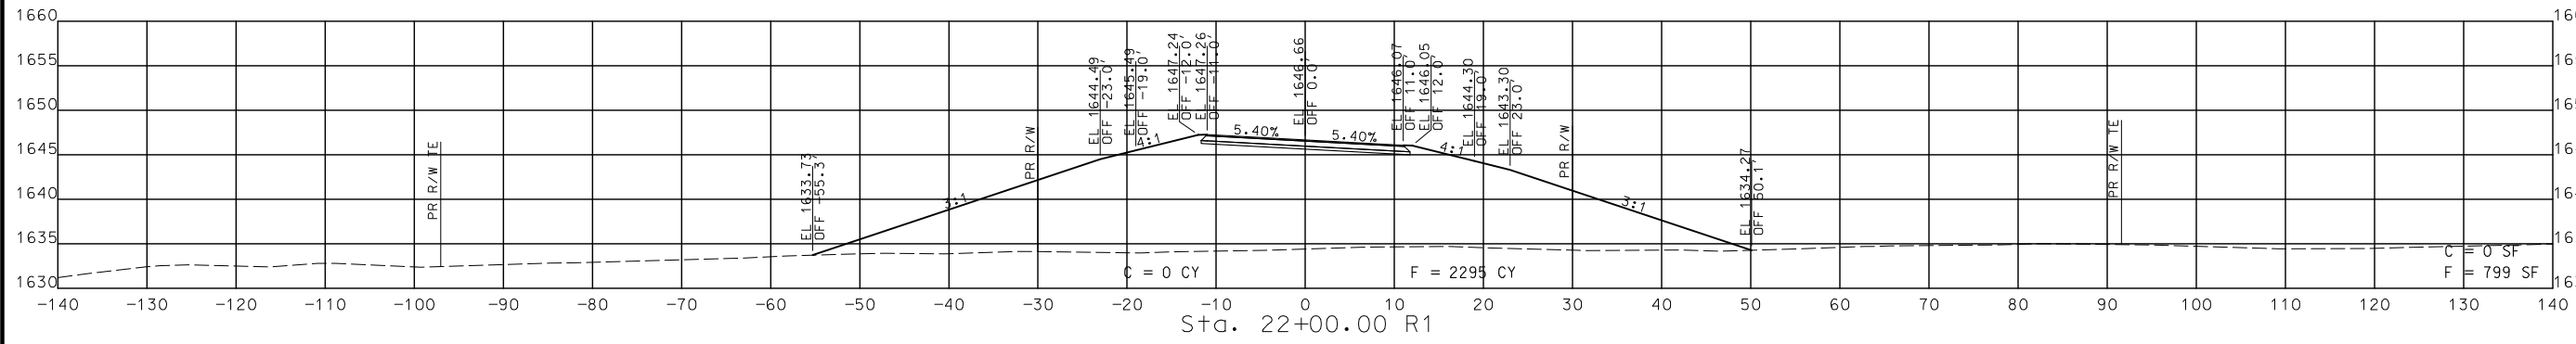

Sta. 22+00.00 R1

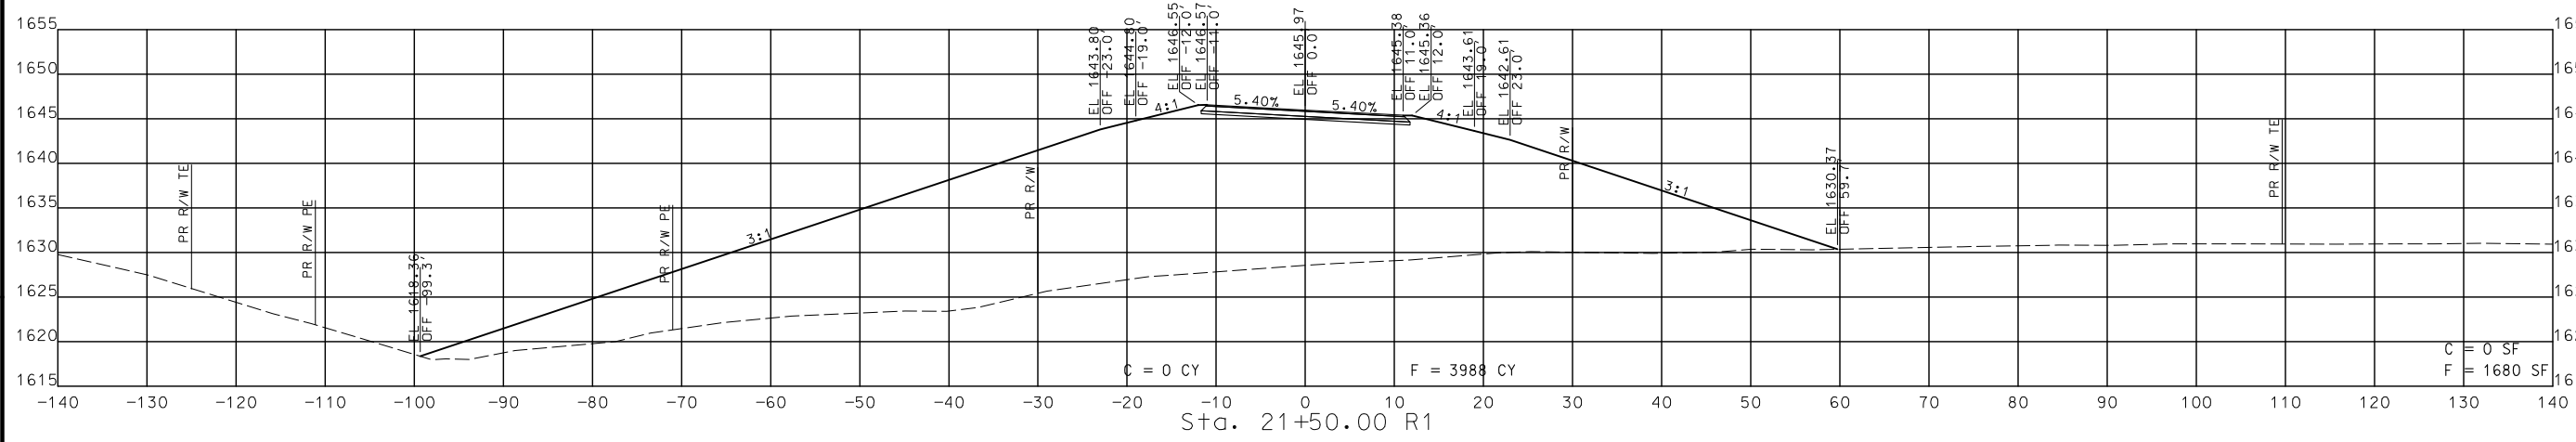

Sta. 21+50.00 R1

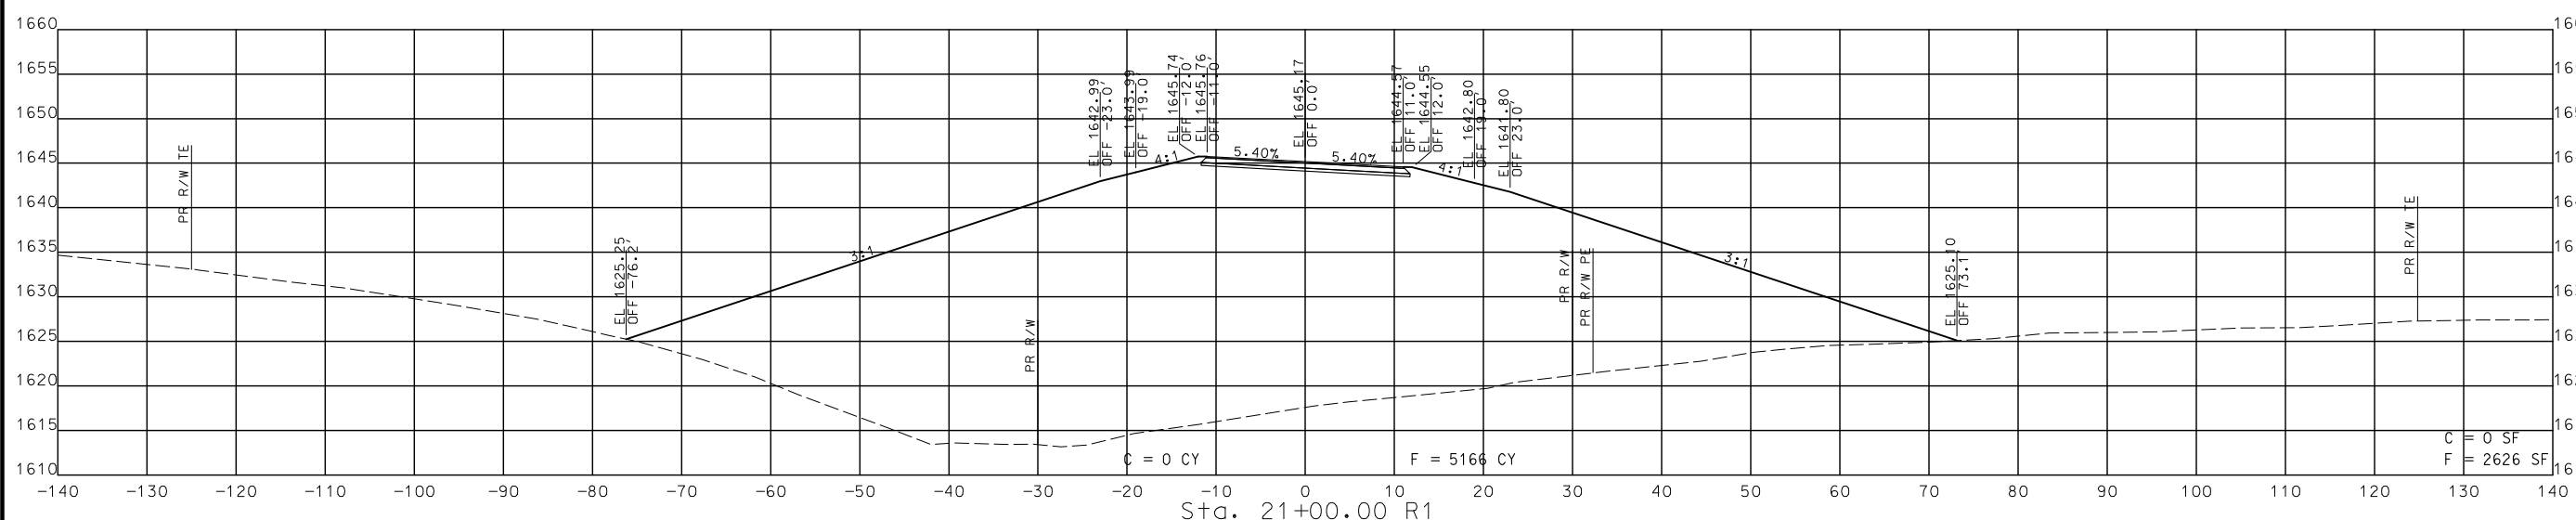


Sta. 21+00.00 R1

STA. 21+00.00 R1 TO STA. 22+00.00 R1


CROSS SECTIONS
 SOUTH OUTER

DATE	DESCRIPTION

MISSOURI HIGHWAYS AND TRANSPORTATION COMMISSION



105 WEST CAPITOL
 JEFFERSON CITY, MO 65102
 1-888-ASK-MODOT (1-888-278-6636)



© Copyright CMT, Inc.
 CRAWFORD, MURPHY & TILLY, INC.
 685 HUNTERS LANE, SUITE 101
 SPRINGFIELD, MO 65807 (417) 869-6009
 ENGINEERING CORPORATION - 000631

IF A SEAL IS PRESENT ON THIS SHEET IT HAS BEEN ELECTRONICALLY SEALED AND DATED.

REV.

DISCLAIMER
 THE PROFESSIONAL WHOSE SIGNATURE AND PERSONAL SEAL APPEAR HEREON ASSUMES RESPONSIBILITY ONLY FOR WHAT APPEARS ON THIS PAGE, AND DISCLAIMS (PURSUANT TO SECTION 327.411 RSMO) SPECIFICATION, ESTIMATES, REPORTS, OR OTHER DOCUMENTS OR INSTRUMENTS NOT SEALED BY THE UNDERSIGNED PROFESSIONAL RELATING TO OR INTENDED TO BE USED FOR ANY PART OR PARTS OF THE PROJECT TO WHICH THIS PAGE REFERS.



THIS SHEET HAS BEEN SIGNED, SEALED AND DATED ELECTRONICALLY.

DATE PREPARED
 9/3/2024

ROUTE 60 STATE MO
 DISTRICT SW SHEET NO. 246

COUNTY WEBSTER
 JOB NO. J7P3425C

CONTRACT ID.

PROJECT NO.

BRIDGE NO.





DATE	DESCRIPTION

MISSOURI HIGHWAYS AND TRANSPORTATION COMMISSION

 105 WEST CAPITOL JEFFERSON CITY, MO 65102
 1-888-ASK-MODOT (1-888-278-6636)

CMT
 © Copyright CMT, Inc.
 CRAWFORD, MURPHY & TILLY, INC.
 651 N. WINDALE STREET
 SPRINGFIELD, MO 65807 (417) 869-6009
 ENGINEERING CORPORATION - 000631


IF A SEAL IS PRESENT ON THIS SHEET IT HAS BEEN ELECTRONICALLY SEALED AND DATED. REV.

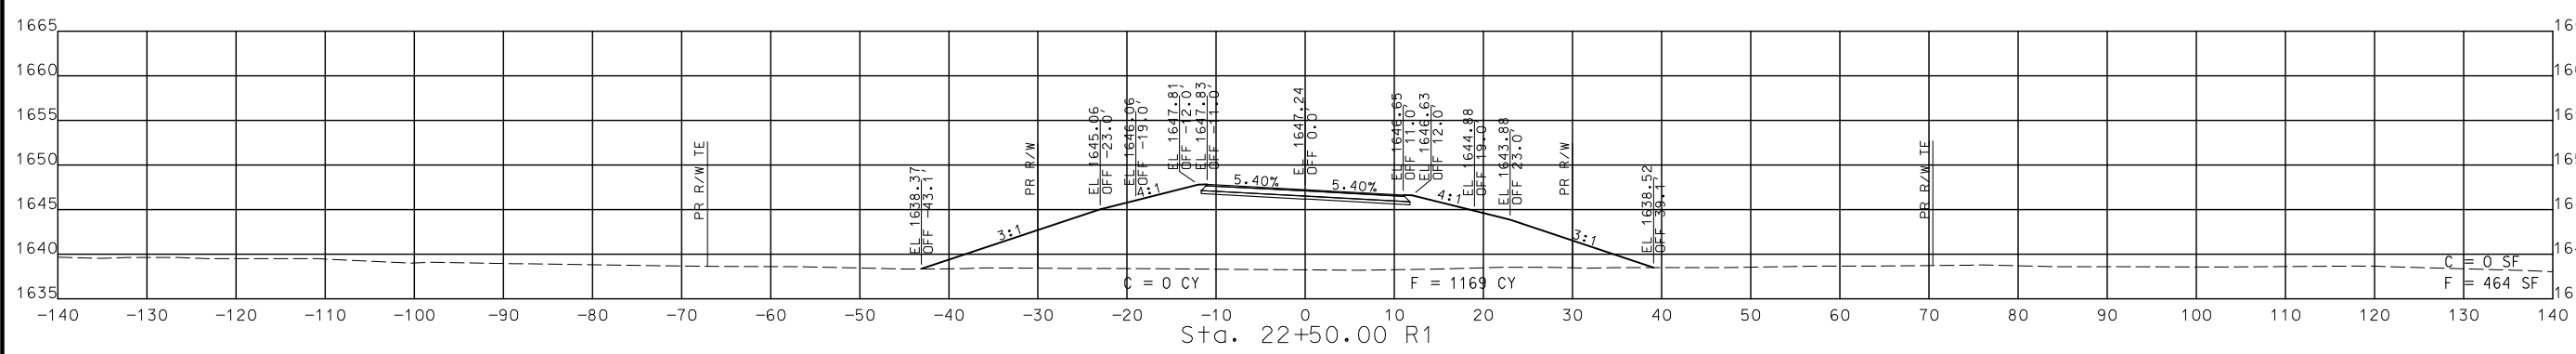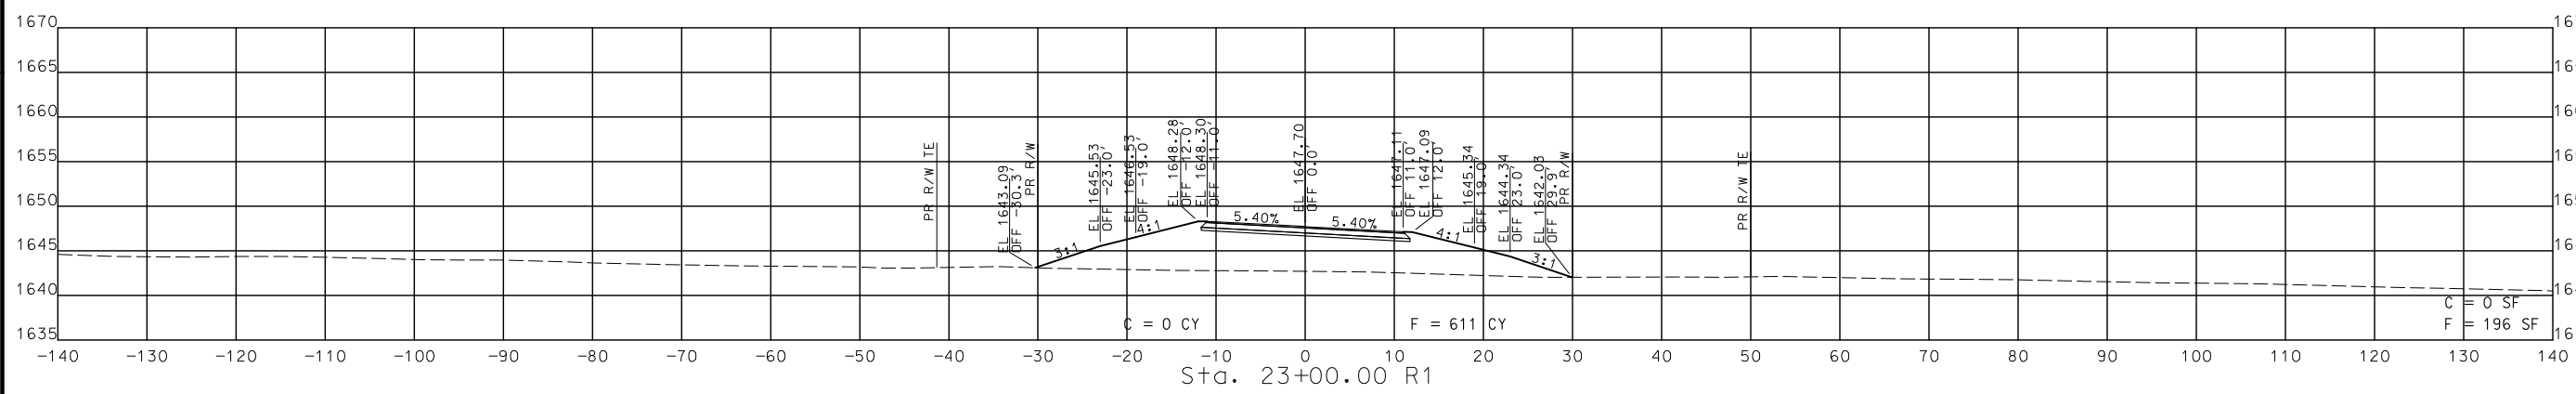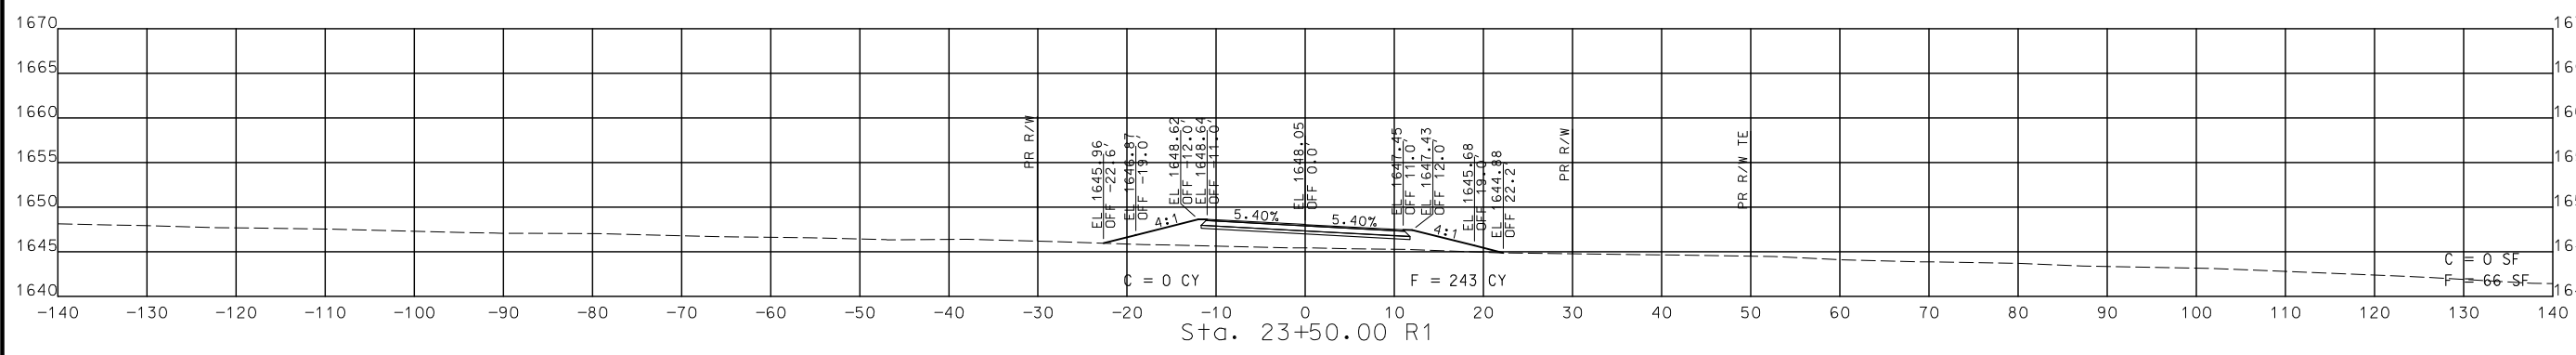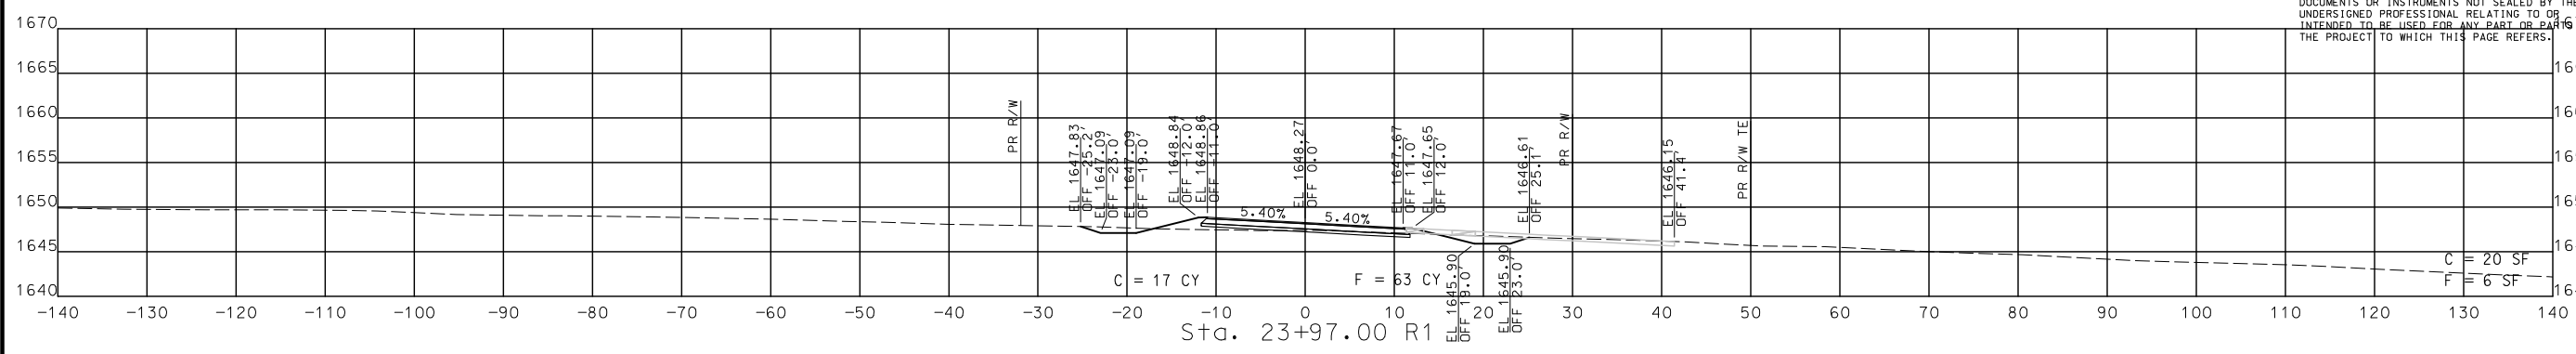

STA. 22+50.00 R1 TO STA. 23+97.00 R1

CROSS SECTIONS
 SOUTH OUTER ROAD

DISCLAIMER
THE PROFESSIONAL WHOSE SIGNATURE AND PERSONAL SEAL APPEAR HEREON ASSUMES RESPONSIBILITY ONLY FOR WHAT APPEARS ON THIS PAGE, AND DISCLAIMS (PURSUANT TO SECTION 327.411 RSMO) SPECIFICATIONS, ESTIMATES, REPORTS, OR OTHER DOCUMENTS OR INSTRUMENTS NOT SEALED BY THE UNDERSIGNED PROFESSIONAL RELATING TO OR INTENDED TO BE USED FOR ANY PART OR PARTS OF THE PROJECT TO WHICH THIS PAGE REFERS.

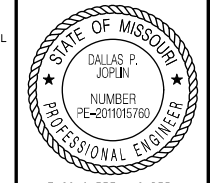

THIS SHEET HAS BEEN SIGNED, SEALED AND DATED ELECTRONICALLY.

DATE PREPARED
8/2/2024

ROUTE 60 STATE MO
DISTRICT SW SHEET NO. 247


COUNTY WEBSTER
JOB NO. J7P3425C
CONTRACT ID.

PROJECT NO.




BRIDGE NO.

DESCRIPTION	DATE

MISSOURI HIGHWAYS AND TRANSPORTATION COMMISSION

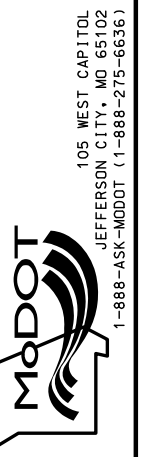


CMT
© Copyright CMT, Inc.
CRAWFORD, MURPHY & TILLY, INC.
655 WEST END AVE., SUITE 111
SPRINGFIELD, MO 65807 (417) 869-6009
ENGINEERING CORPORATION - 000631

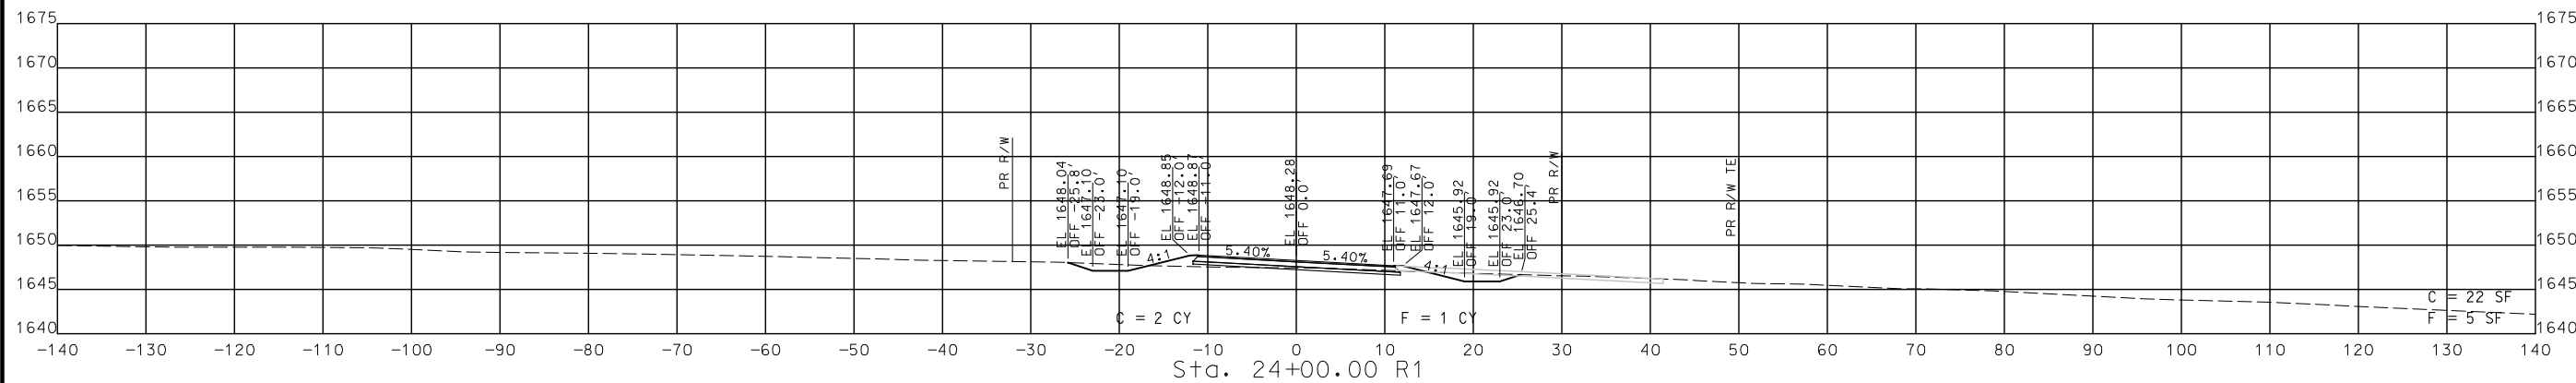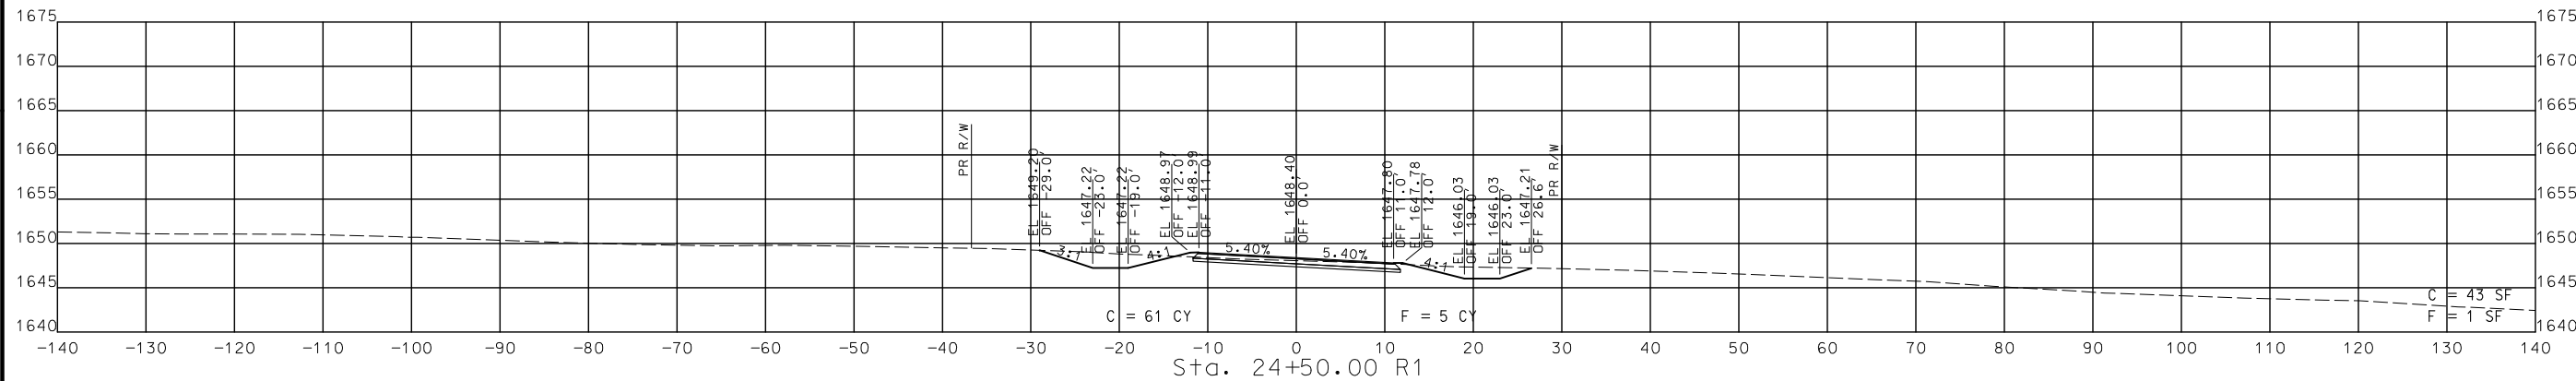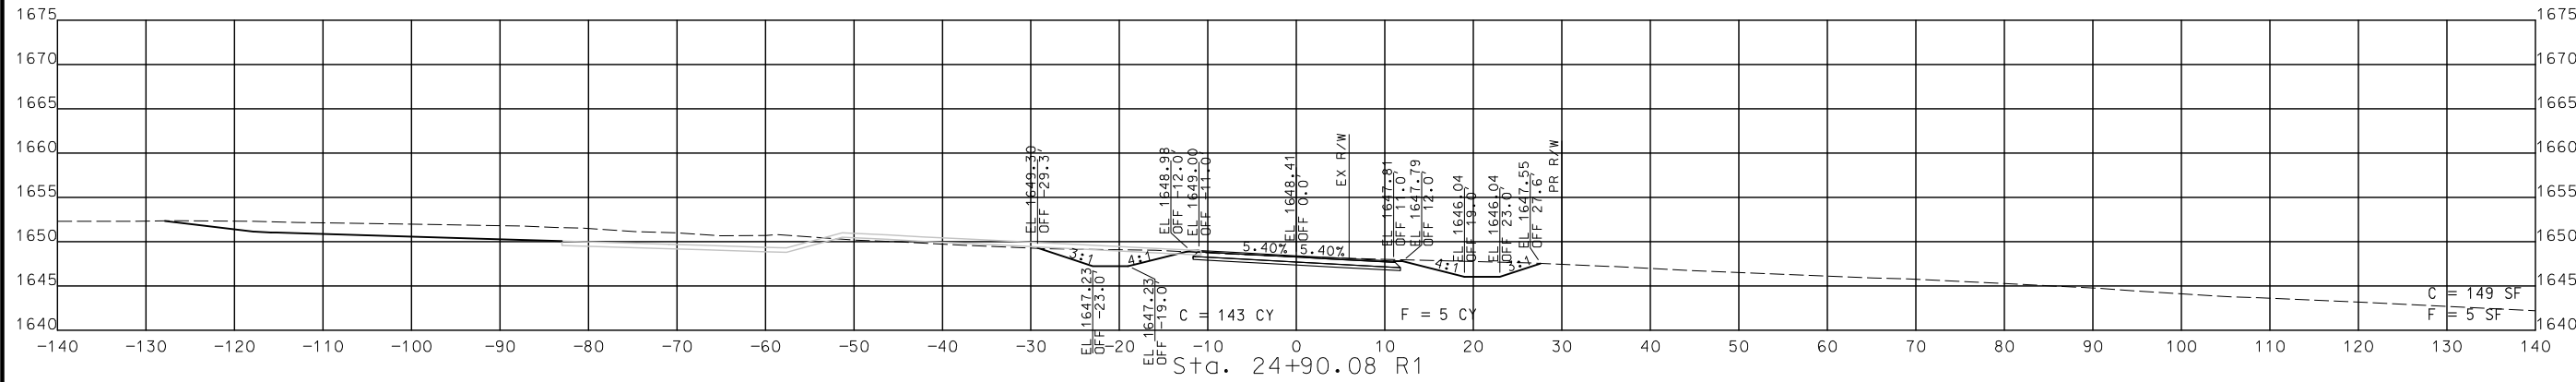

STA. 24+00.00 R1 TO STA. 24+90.08 R1

CROSS SECTIONS
SOUTH OUTER

DISCLAIMER
 THE PROFESSIONAL WHOSE SIGNATURE AND PERSONAL SEAL APPEAR HEREON ASSUMES RESPONSIBILITY ONLY FOR WHAT APPEARS ON THIS PAGE, AND DISCLAIMS (PURSUANT TO SECTION 327.411 RSMO) SPECIFICATION, ESTIMATES, REPORTS, OR OTHER DOCUMENTS OR INSTRUMENTS NOT SEALED BY THE UNDERSIGNED PROFESSIONAL RELATING TO OR INTENDED TO BE USED FOR ANY PART OR PARTS OF THE PROJECT TO WHICH THIS PAGE REFERS.

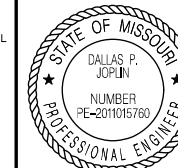

THIS SHEET HAS BEEN SIGNED, SEALED AND DATED ELECTRONICALLY.

DATE PREPARED
 8/2/2024

ROUTE 60 STATE MO
 DISTRICT SW SHEET NO. 248

COUNTY WEBSTER

JOB NO. J7P3425C

CONTRACT ID.

PROJECT NO.




BRIDGE NO.

DATE	DESCRIPTION

MISSOURI HIGHWAYS AND TRANSPORTATION COMMISSION
 105 WEST CAPITOL JEFFERSON CITY, MO 65102
 1-888-ASK-MODOT (1-888-275-6636)

CMT
 © Copyright CMT, Inc.
 CRAWFORD, MURPHY & TILLY, INC.
 651 W. ENDALE STREET
 SPRINGFIELD, MO 65807 (417) 869-6009
 ENGINEERING CORPORATION - 000631

IF A SEAL IS PRESENT ON THIS SHEET IT HAS BEEN ELECTRONICALLY SEALED AND DATED.

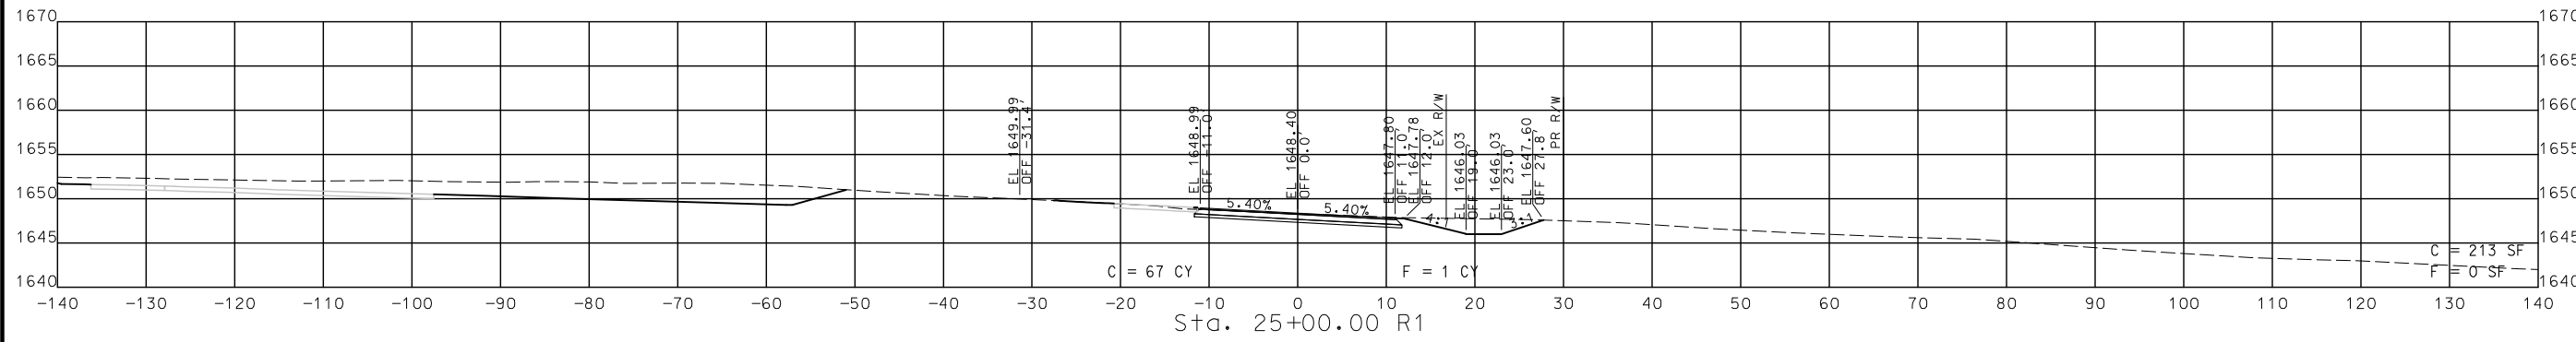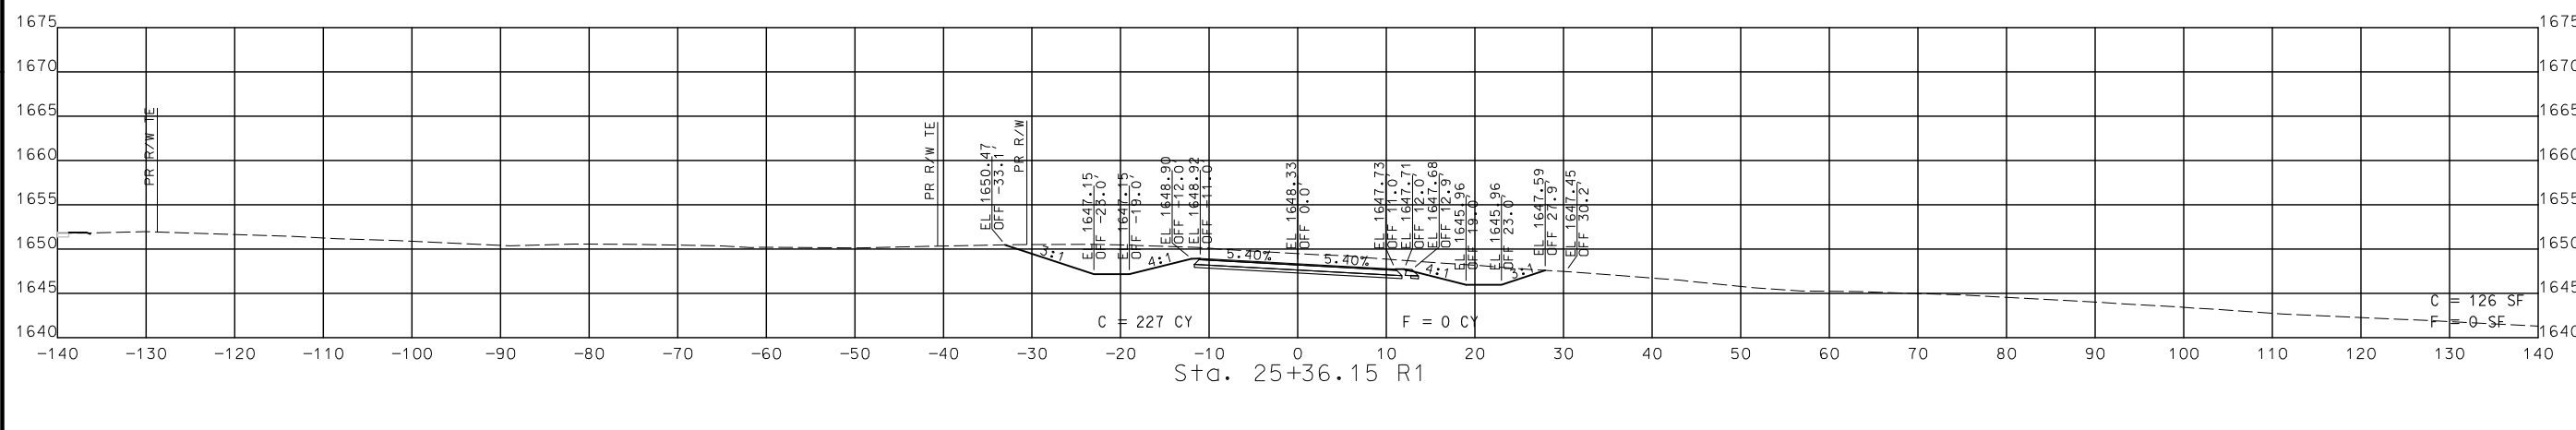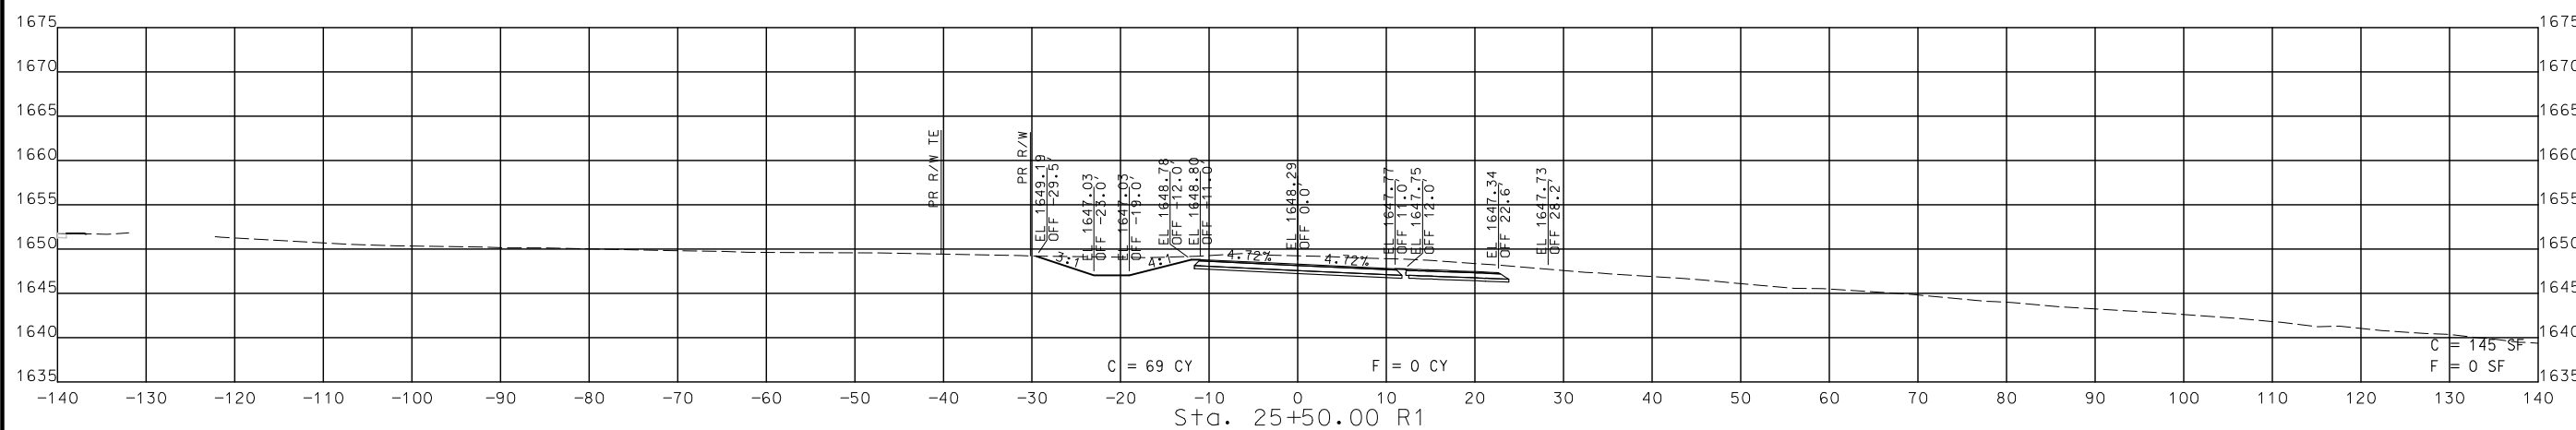

STA. 25+00.00 R1 TO STA. 25+50.00 R1




CROSS SECTIONS
 SOUTH OUTER ROAD

DISCLAIMER
 THE PROFESSIONAL WHOSE SIGNATURE AND PERSONAL SEAL APPEAR HEREON ASSUMES RESPONSIBILITY ONLY FOR WHAT APPEARS ON THIS PAGE, AND DISCLAIMS (PURSUANT TO SECTION 327.411 RSMO) SPECIFICATION, ESTIMATES, REPORTS, OR OTHER DOCUMENTS OR INSTRUMENTS NOT SEALED BY THE UNDERSIGNED PROFESSIONAL RELATING TO OR INTENDED TO BE USED FOR ANY PART OR PARTS OF THE PROJECT TO WHICH THIS PAGE REFERS.



THIS SHEET HAS BEEN SIGNED, SEALED AND DATED ELECTRONICALLY.

DATE PREPARED
 8/2/2024
 ROUTE 60 STATE MO
 DISTRICT SW SHEET NO. 249
 COUNTY WEBSTER
 JOB NO. J7P3425C
 CONTRACT ID.
 PROJECT NO.
 BRIDGE NO.

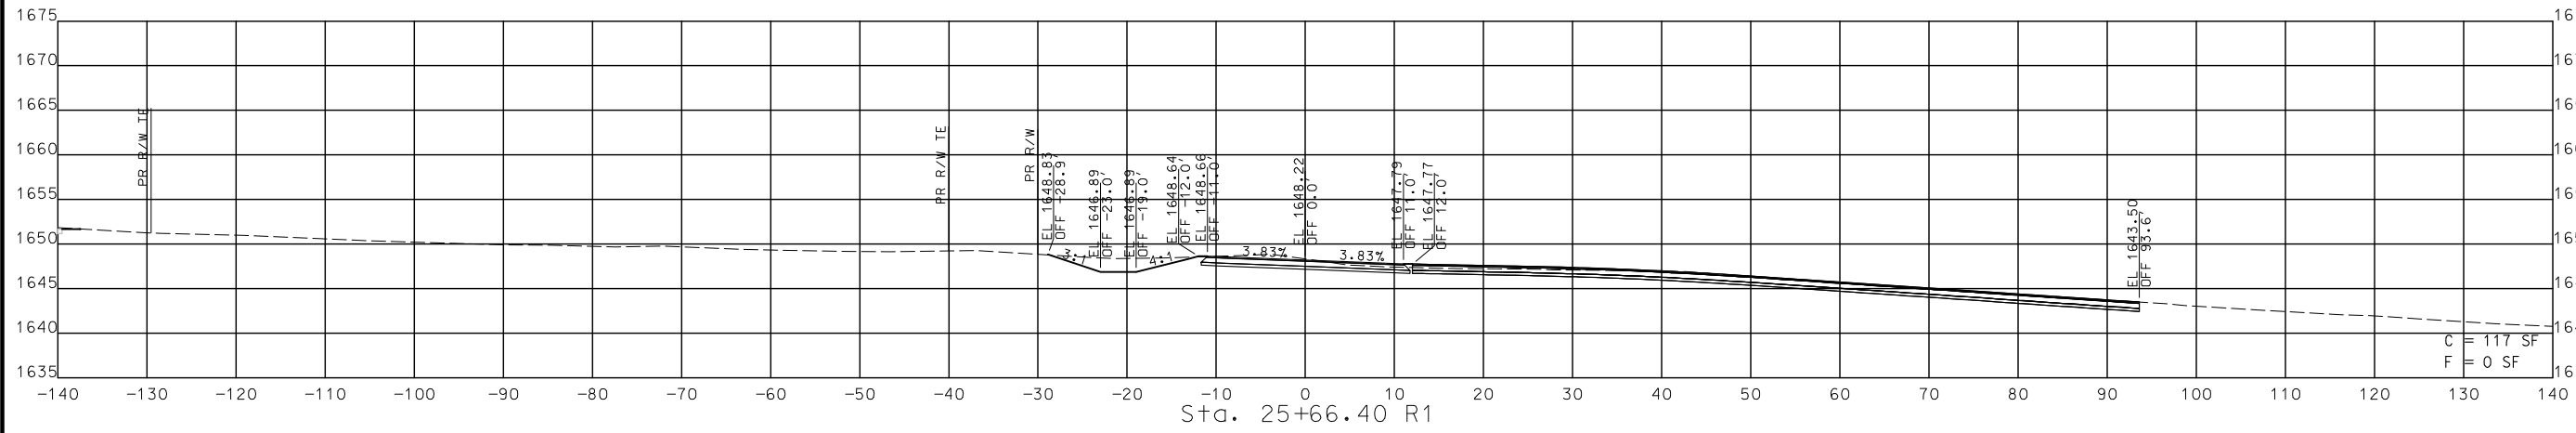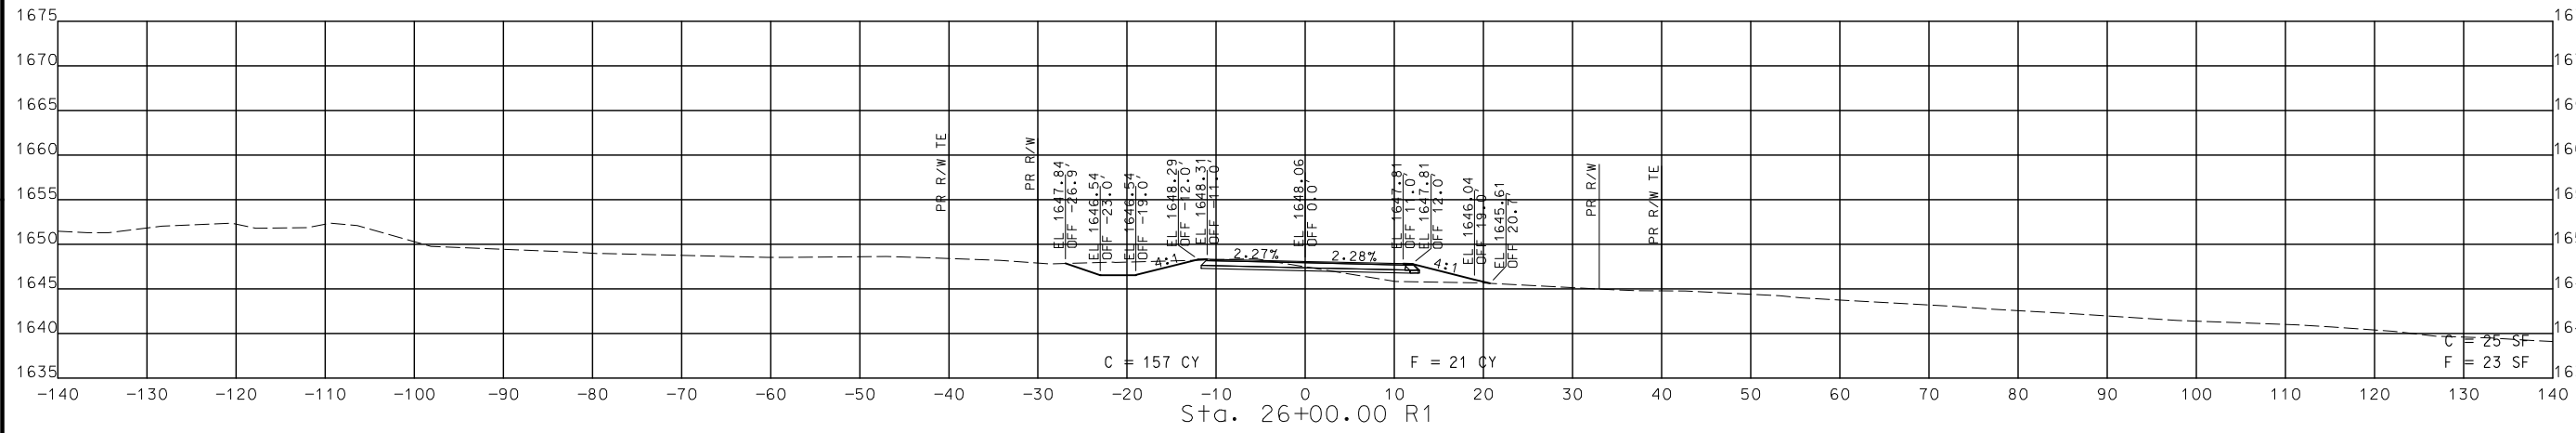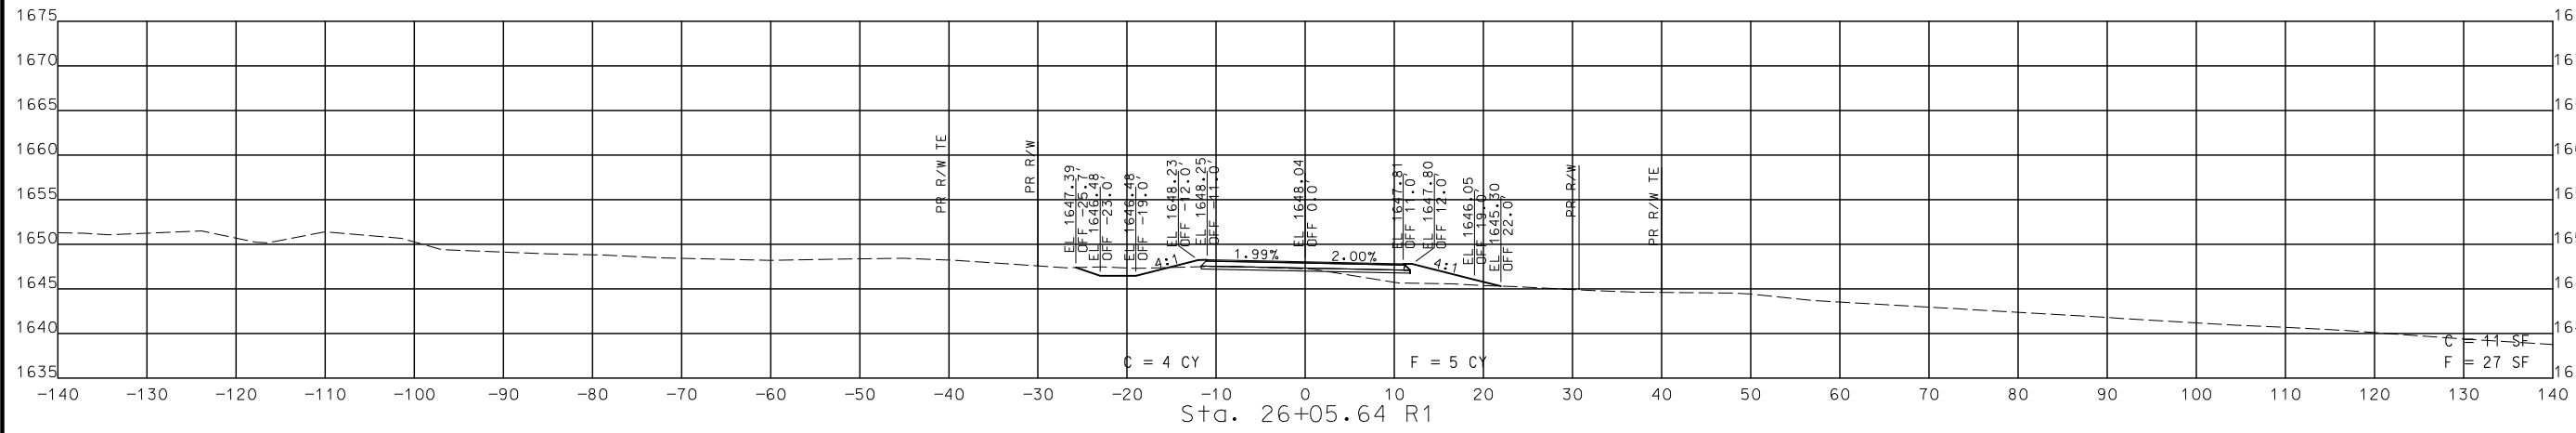

STA. 25+66.40 R1 TO STA. 26+05.64 R1

CROSS SECTIONS
 SOUTH OUTER ROAD

DESCRIPTION	DATE

MISSOURI HIGHWAYS AND TRANSPORTATION COMMISSION

105 WEST CAPITOL
 JEFFERSON CITY, MO 65102
 1-888-ASK-MODOT (1-888-278-6636)

© Copyright CMT, Inc.
 CRAWFORD, MURPHY & TILLY, INC.
 6511 W. LINDALE STREET
 SPRINGFIELD, MO 65807 (417) 869-6009
 ENGINEERING CORPORATION - 000631

IF A SEAL IS PRESENT ON THIS SHEET IT HAS BEEN ELECTRONICALLY SEALED AND DATED. REV.

DISCLAIMER
THE PROFESSIONAL WHOSE SIGNATURE AND PERSONAL SEAL APPEAR HEREON ASSUMES RESPONSIBILITY ONLY FOR WHAT APPEARS ON THIS PAGE, AND DISCLAIMS (PURSUANT TO SECTION 327.411 RSMO) SPECIFICATION, ESTIMATES, REPORTS, OR OTHER DOCUMENTS OR INSTRUMENTS NOT SEALED BY THE UNDERSIGNED PROFESSIONAL RELATING TO OR INTENDED TO BE USED FOR ANY PART OR PARTS OF THE PROJECT TO WHICH THIS PAGE REFERS.



THIS SHEET HAS BEEN SIGNED, SEALED AND DATED ELECTRONICALLY.

DATE PREPARED
8/2/2024

ROUTE STATE
60 MO
DISTRICT SHEET NO.
SW 250

COUNTY
WEBSTER

JOB NO.
J7P3425C

CONTRACT ID.

PROJECT NO.

BRIDGE NO.




DESCRIPTION	DATE

MISSOURI HIGHWAYS AND TRANSPORTATION COMMISSION

105 WEST CAPITOL
JEFFERSON CITY, MO 65102
1-888-ASK-MODOT (1-888-278-6636)

© Copyright CMT, Inc.
CRAWFORD, MURPHY & TILLY, INC.
651 W. STATE ST., SUITE 200
SPRINGFIELD, MO 65807 (417) 869-6009
ENGINEERING CORPORATION - 000631

IF A SEAL IS PRESENT ON THIS SHEET IT HAS BEEN ELECTRONICALLY SEALED AND DATED.

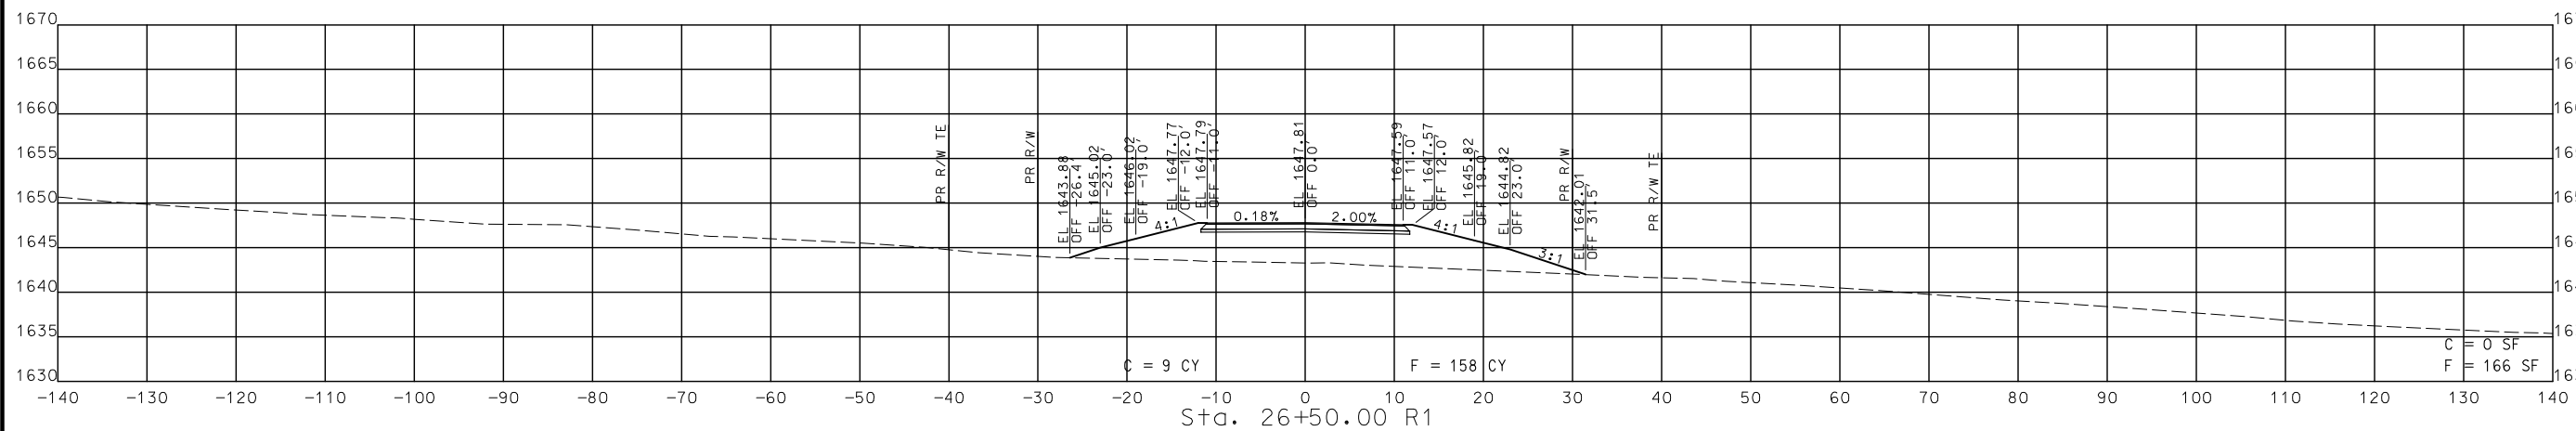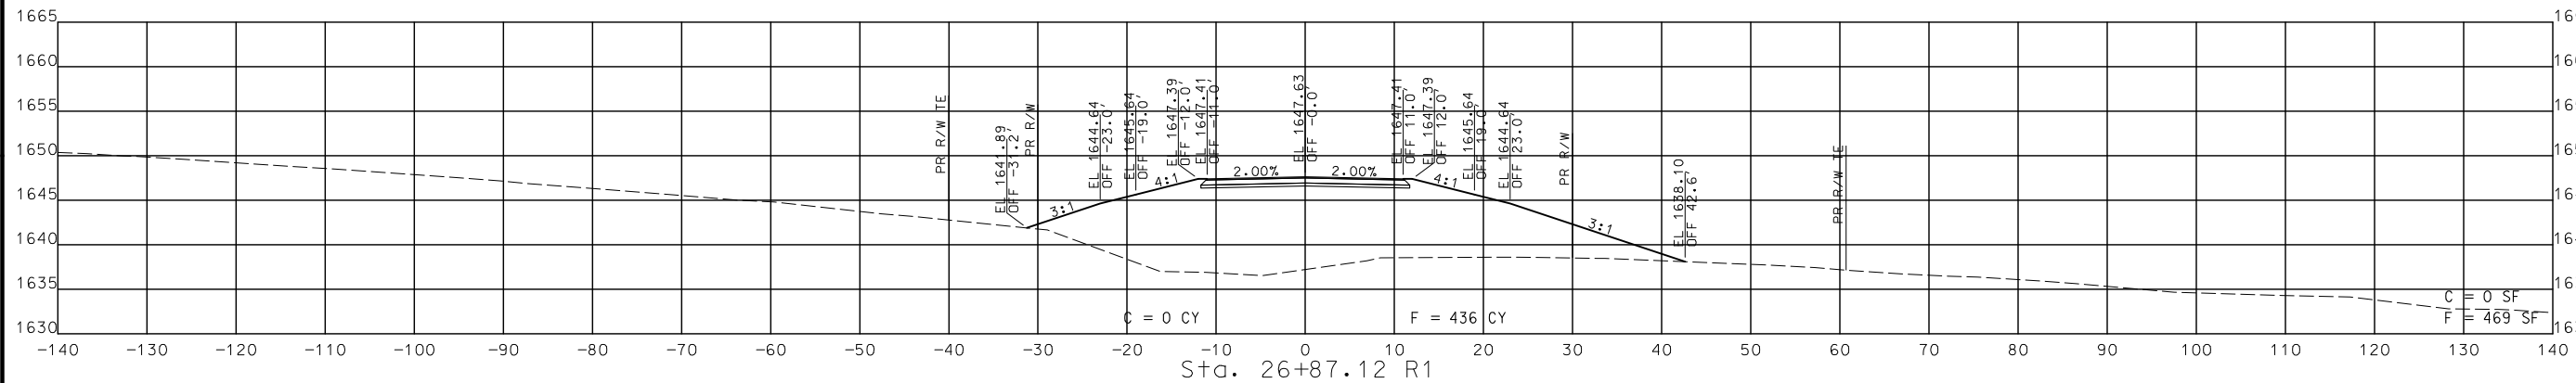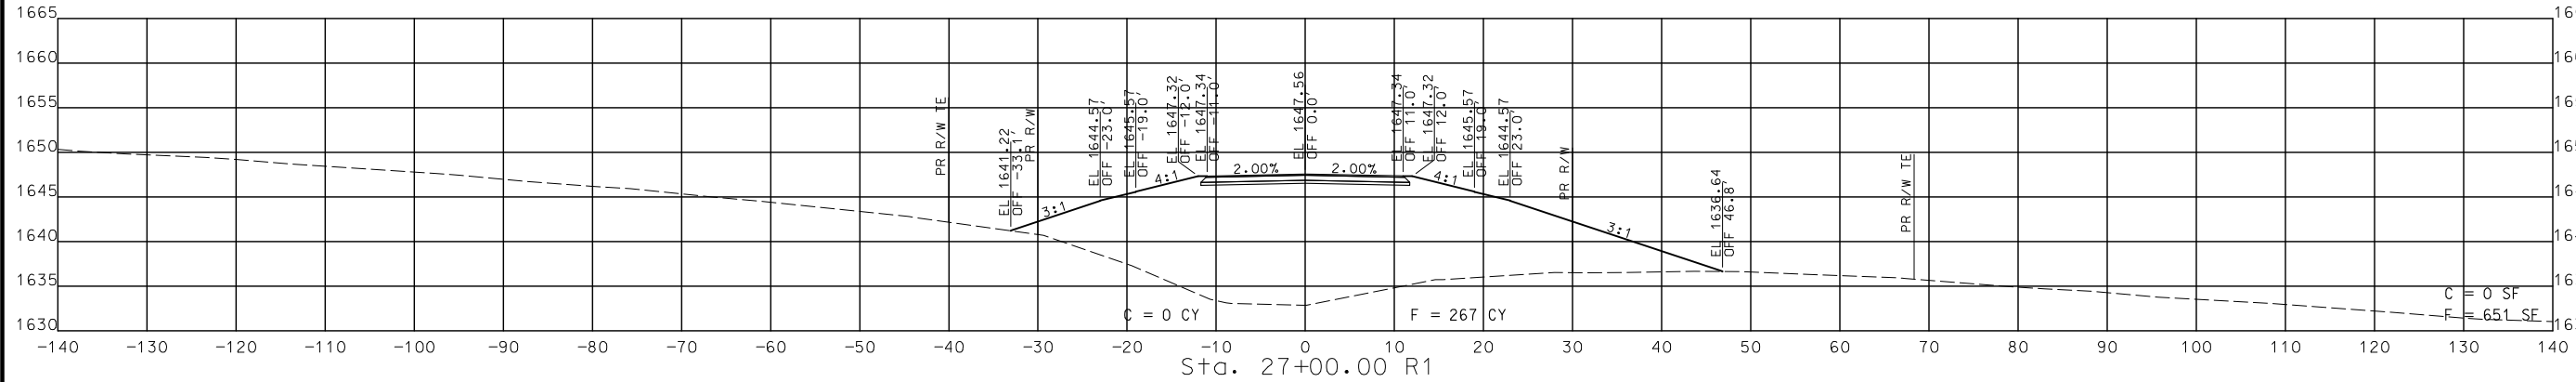

STA. 26+50.00 R1 TO STA. 27+00.00 R1




CROSS SECTIONS
SOUTH OUTER ROAD

DISCLAIMER
 THE PROFESSIONAL WHOSE SIGNATURE AND PERSONAL SEAL APPEAR HEREON ASSUMES RESPONSIBILITY ONLY FOR WHAT APPEARS ON THIS PAGE, AND DISCLAIMS (PURSUANT TO SECTION 327.411 RSMO) SPECIFICATION, ESTIMATES, REPORTS, OR OTHER DOCUMENTS OR INSTRUMENTS NOT SEALED BY THE UNDERSIGNED PROFESSIONAL RELATING TO OR INTENDED TO BE USED FOR ANY PART OR PARTS OF THE PROJECT TO WHICH THIS PAGE REFERS.



THIS SHEET HAS BEEN SIGNED, SEALED AND DATED ELECTRONICALLY.

DATE PREPARED
 8/2/2024
 ROUTE 60 MO
 DISTRICT SW SHEET NO. 251
 COUNTY WEBSTER
 JOB NO. J7P3425C
 CONTRACT ID.
 PROJECT NO.
 BRIDGE NO.

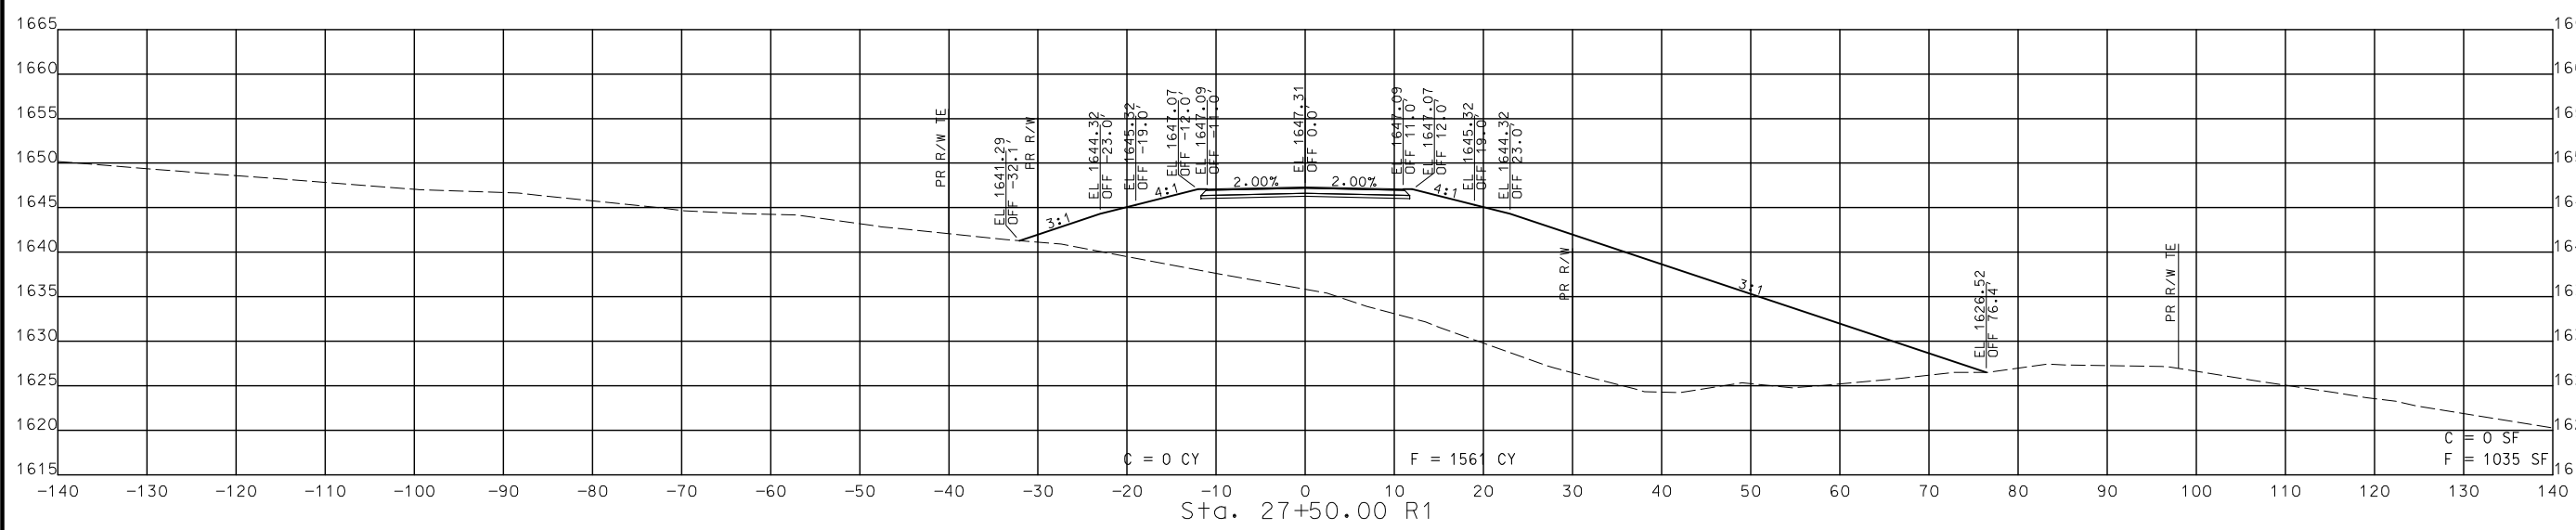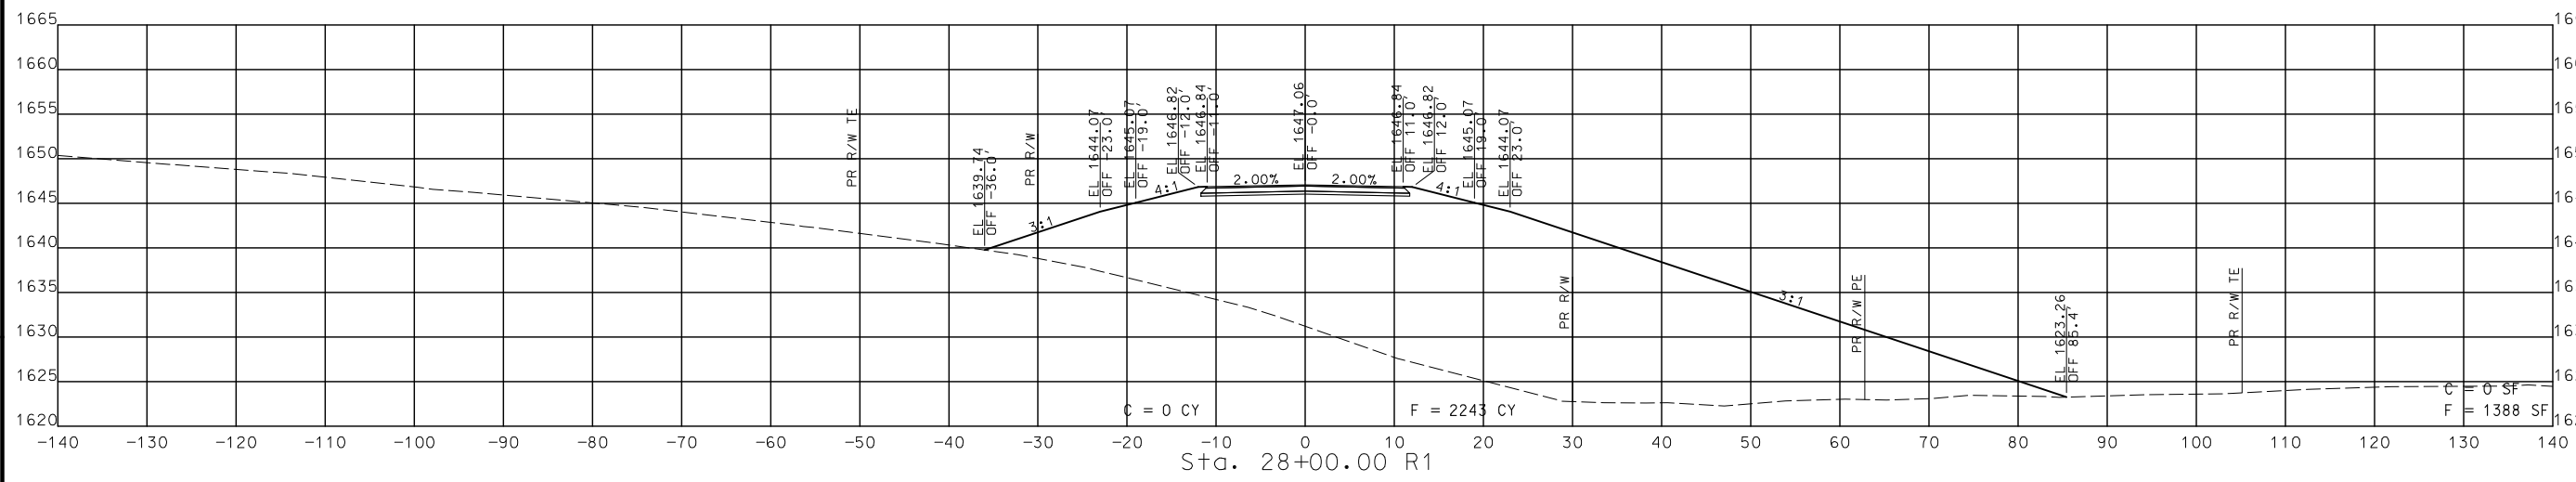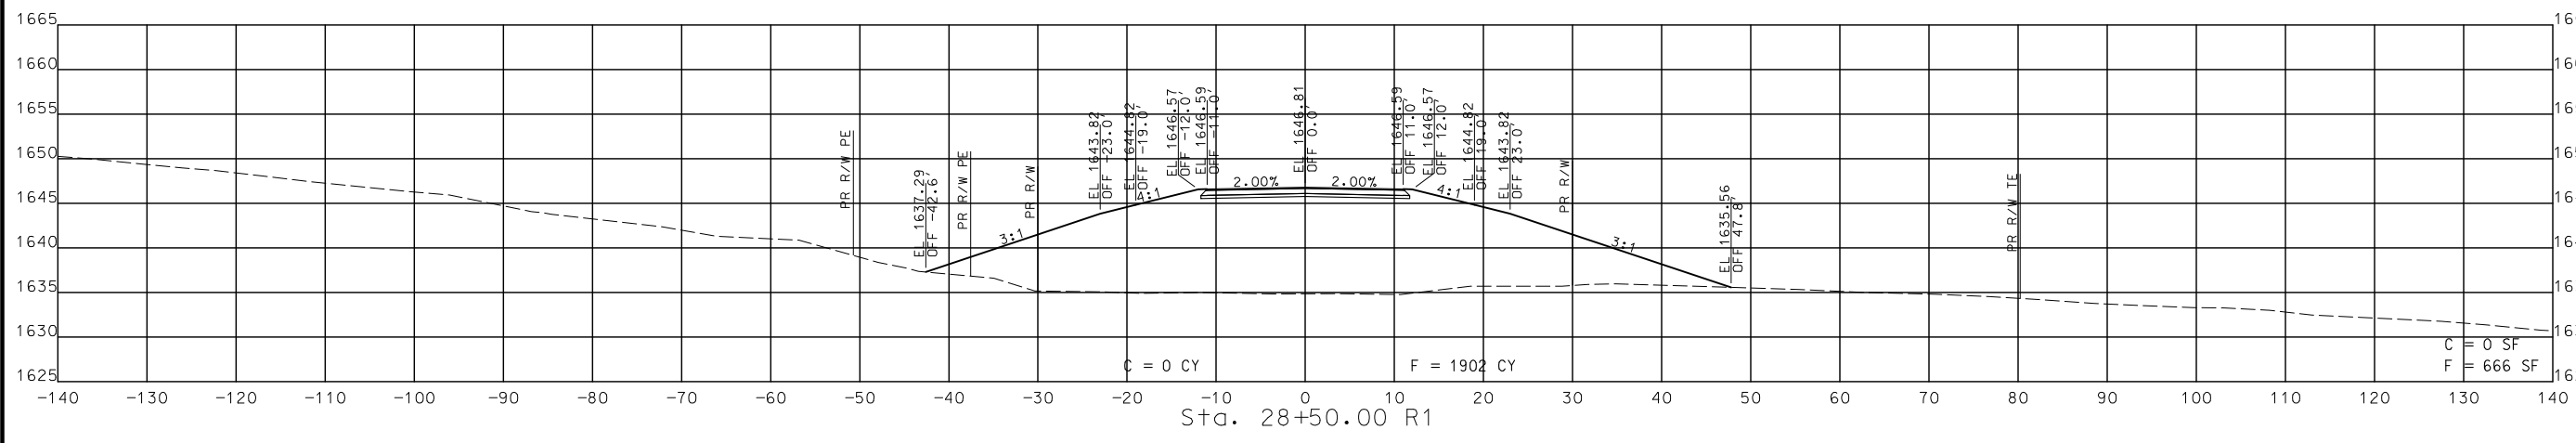

STA. 27+50.00 R1 TO STA. 28+50.00 R1


CROSS SECTIONS
 SOUTH OUTER ROAD

DATE	DESCRIPTION

MISSOURI HIGHWAYS AND TRANSPORTATION COMMISSION
 MoDOT
 105 WEST CAPITOL
 JEFFERSON CITY, MO 65102
 1-888-ASK-MODOT (1-888-278-6636)

CMT
 © Copyright CMT, Inc.
 CRAWFORD, MURPHY & TILLY, INC.
 651 WEST END AVE. SUITE 101
 SPRINGFIELD, MO 65807 (417) 869-6009
 ENGINEERING CORPORATION - 000631

DISCLAIMER
 THE PROFESSIONAL WHOSE SIGNATURE AND PERSONAL SEAL APPEAR HEREON ASSUMES RESPONSIBILITY ONLY FOR WHAT APPEARS ON THIS PAGE, AND DISCLAIMS (PURSUANT TO SECTION 327.411 RSMO) SPECIFICATION, ESTIMATES, REPORTS, OR OTHER DOCUMENTS OR INSTRUMENTS NOT SEALED BY THE UNDERSIGNED PROFESSIONAL RELATING TO OR INTENDED TO BE USED FOR ANY PART OR PARTS OF THE PROJECT TO WHICH THIS PAGE REFERS.

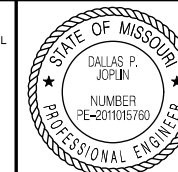

THIS SHEET HAS BEEN SIGNED, SEALED AND DATED ELECTRONICALLY.

DATE PREPARED
 8/2/2024

ROUTE STATE
 60 MO
 DISTRICT SHEET NO.
 SW 252

COUNTY
 WEBSTER

JOB NO.
 J7P3425C

CONTRACT ID.

PROJECT NO.




BRIDGE NO.

DESCRIPTION	DATE

MISSOURI HIGHWAYS AND TRANSPORTATION COMMISSION

 105 WEST CAPITOL JEFFERSON CITY, MO 65102
 1-888-ASK-MODOT (1-888-278-6636)

© Copyright CMT, Inc.
 CRAWFORD, MURPHY & TILLY, INC.
 635 WEST END AVE. S. FLOOR 1
 SPRINGFIELD, MO 65807 (417) 869-6009
 ENGINEERING CORPORATION - 000631

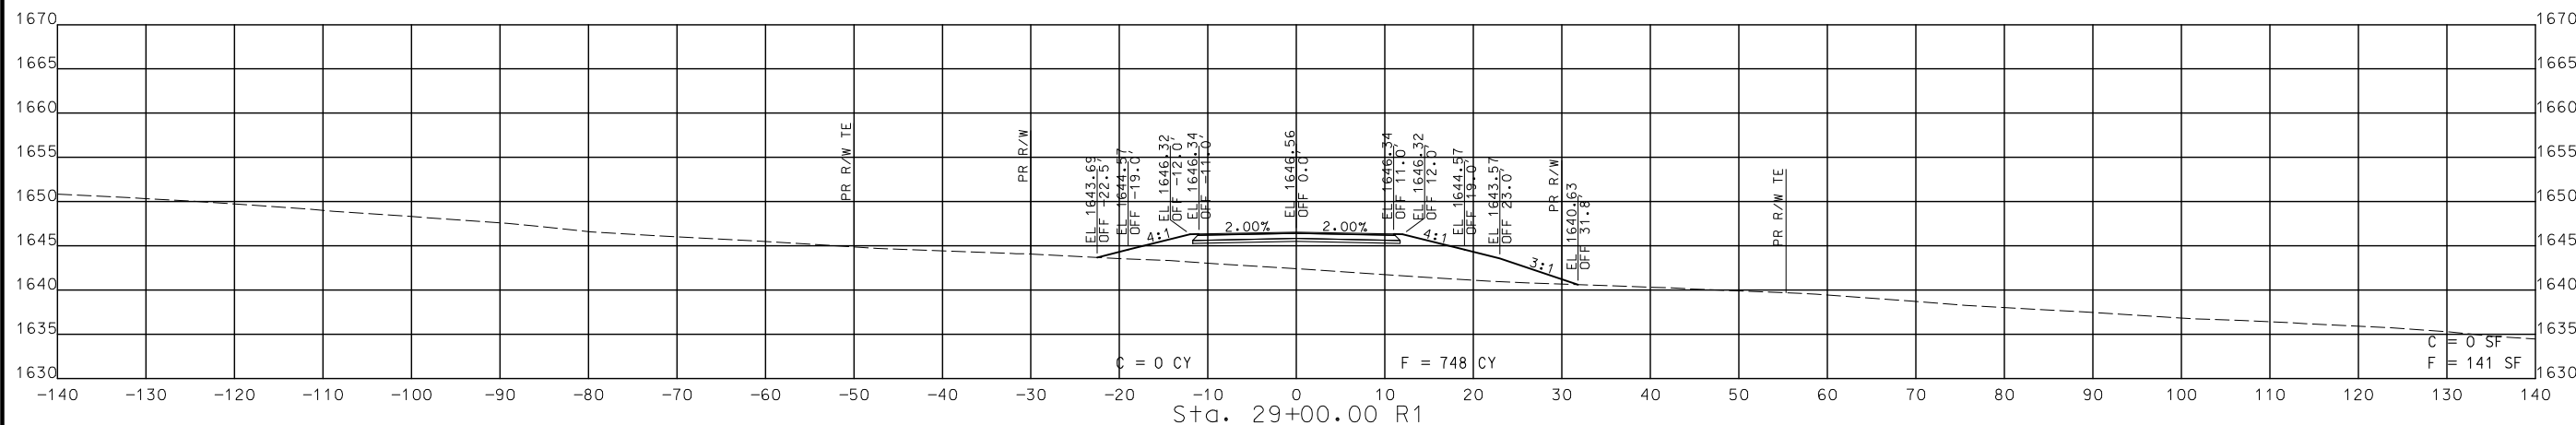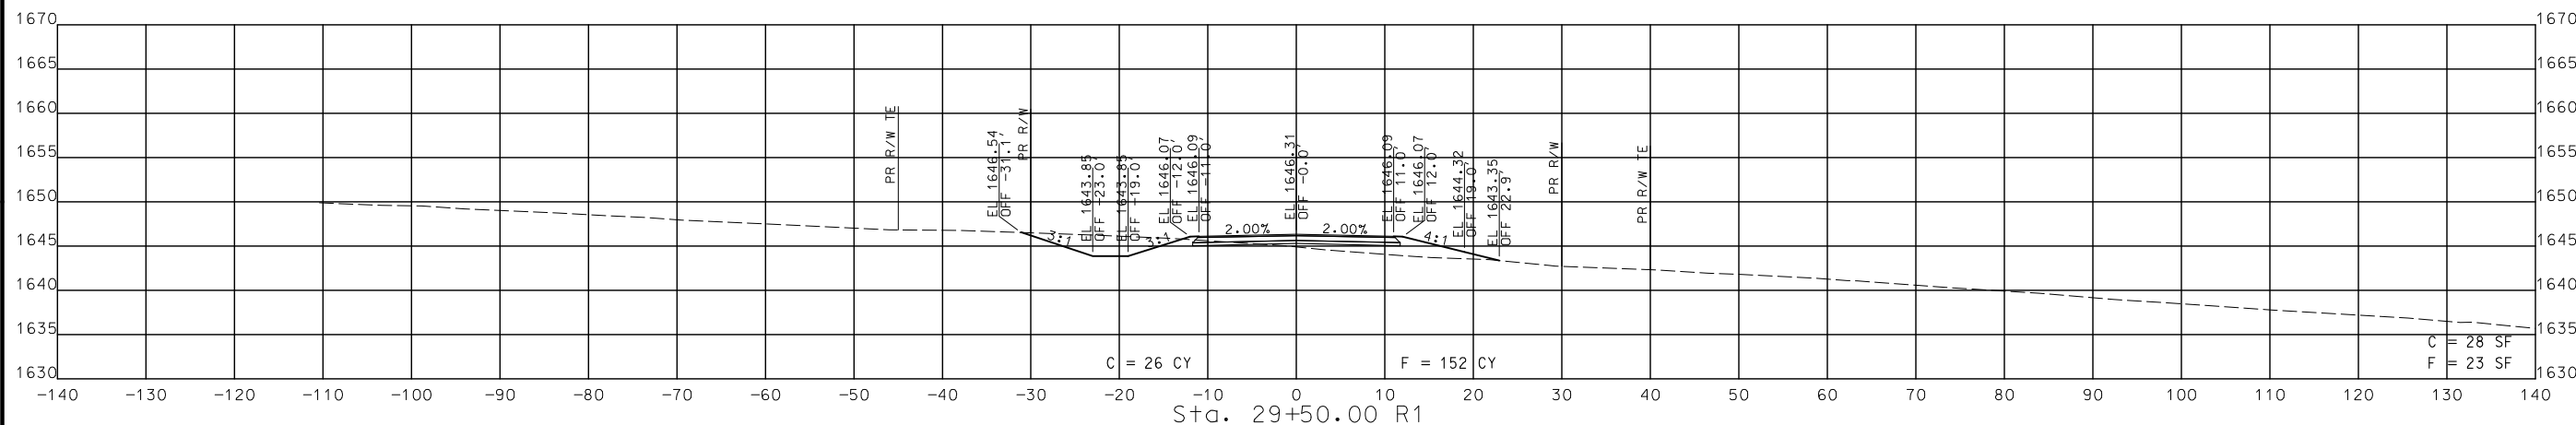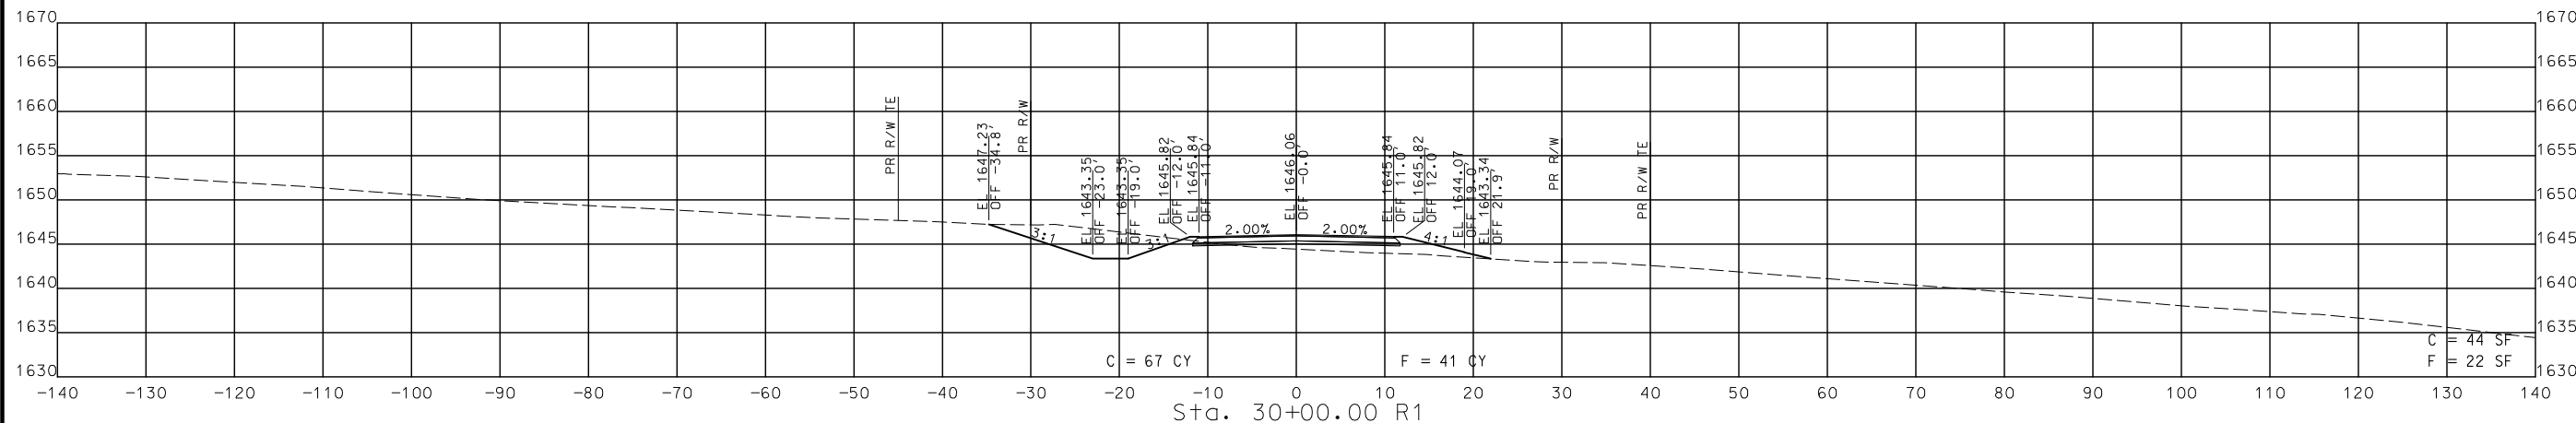

STA. 29+00.00 R1 TO STA. 30+00.00 R1

CROSS SECTIONS
 SOUTH OUTER ROAD

IF A SEAL IS PRESENT ON THIS SHEET IT HAS BEEN ELECTRONICALLY SEALED AND DATED.

REV.

DISCLAIMER
 THE PROFESSIONAL WHOSE SIGNATURE AND PERSONAL SEAL APPEAR HEREON ASSUMES RESPONSIBILITY ONLY FOR WHAT APPEARS ON THIS PAGE, AND DISCLAIMS (PURSUANT TO SECTION 327.411 RSMO) SPECIFICATION, ESTIMATES, REPORTS, OR OTHER DOCUMENTS OR INSTRUMENTS NOT SEALED BY THE UNDERSIGNED PROFESSIONAL RELATING TO OR INTENDED TO BE USED FOR ANY PART OR PARTS OF THE PROJECT TO WHICH THIS PAGE REFERS.



THIS SHEET HAS BEEN SIGNED, SEALED AND DATED ELECTRONICALLY.

DATE PREPARED
 8/2/2024

ROUTE 60 STATE MO
 DISTRICT SW SHEET NO. 253




COUNTY WEBSTER

JOB NO. J7P3425C

CONTRACT ID.

PROJECT NO.

BRIDGE NO.

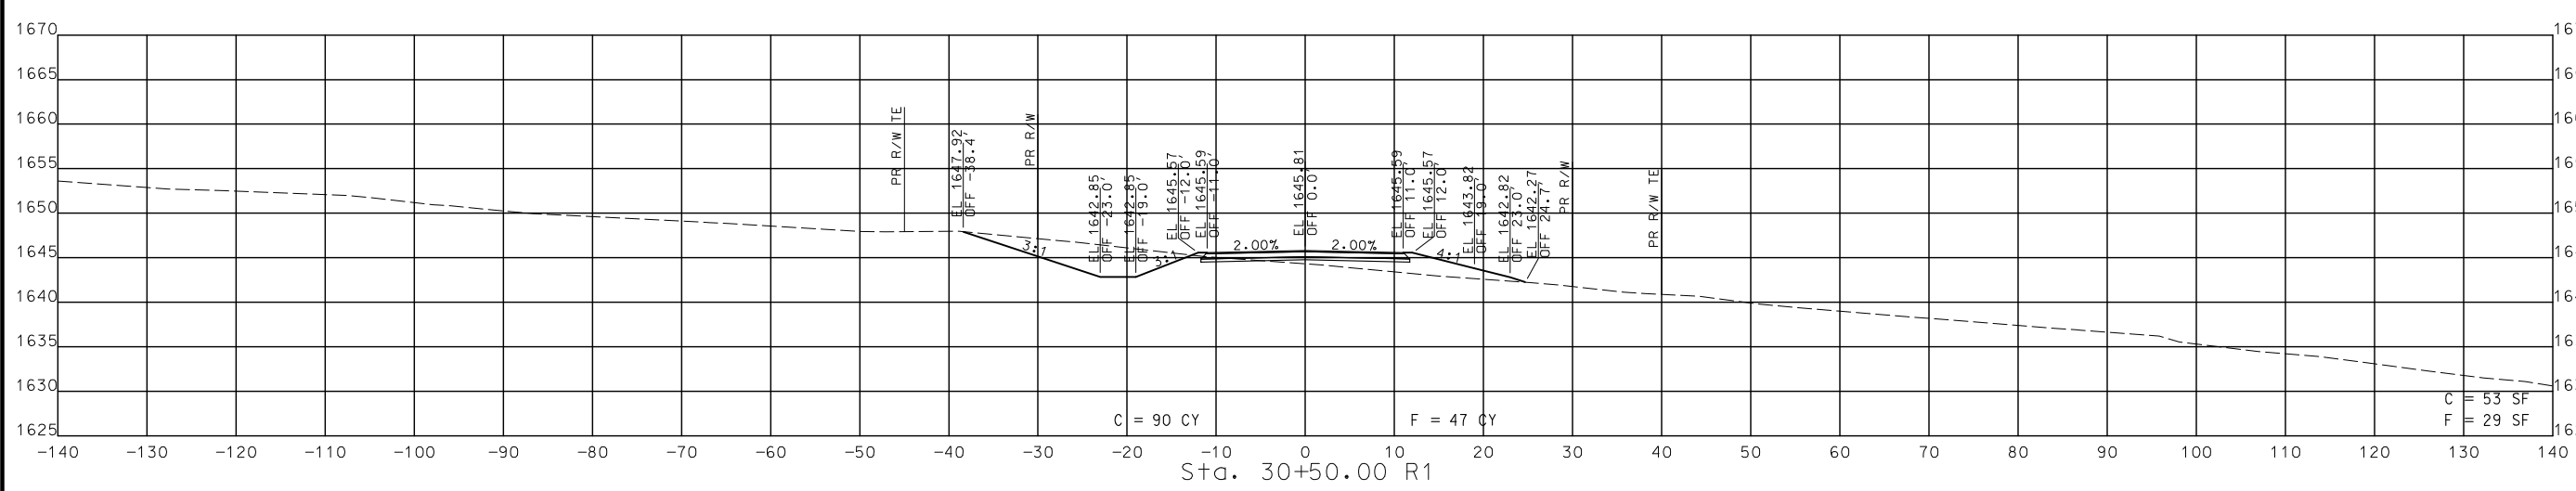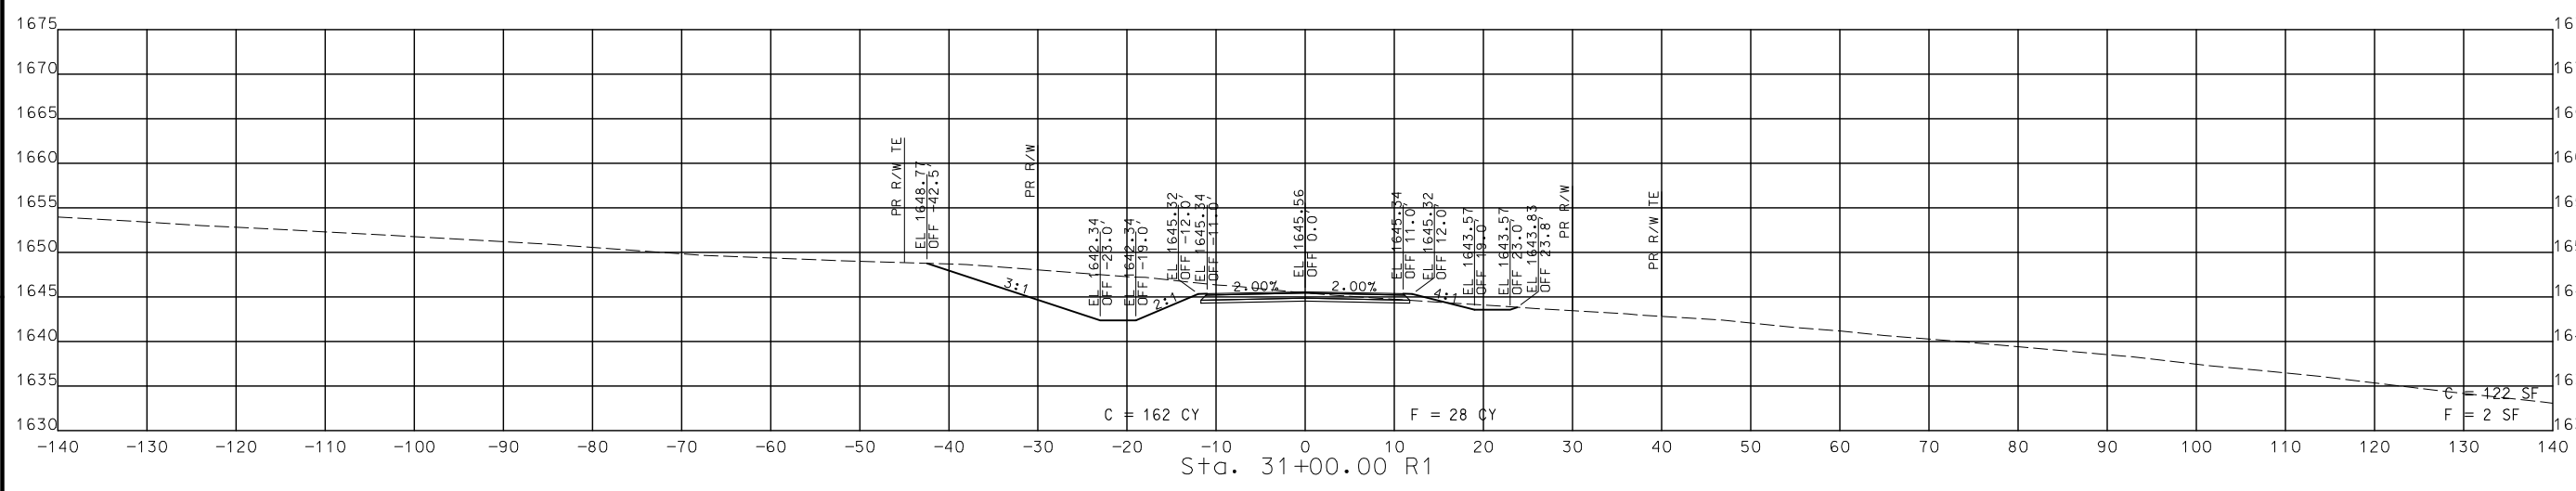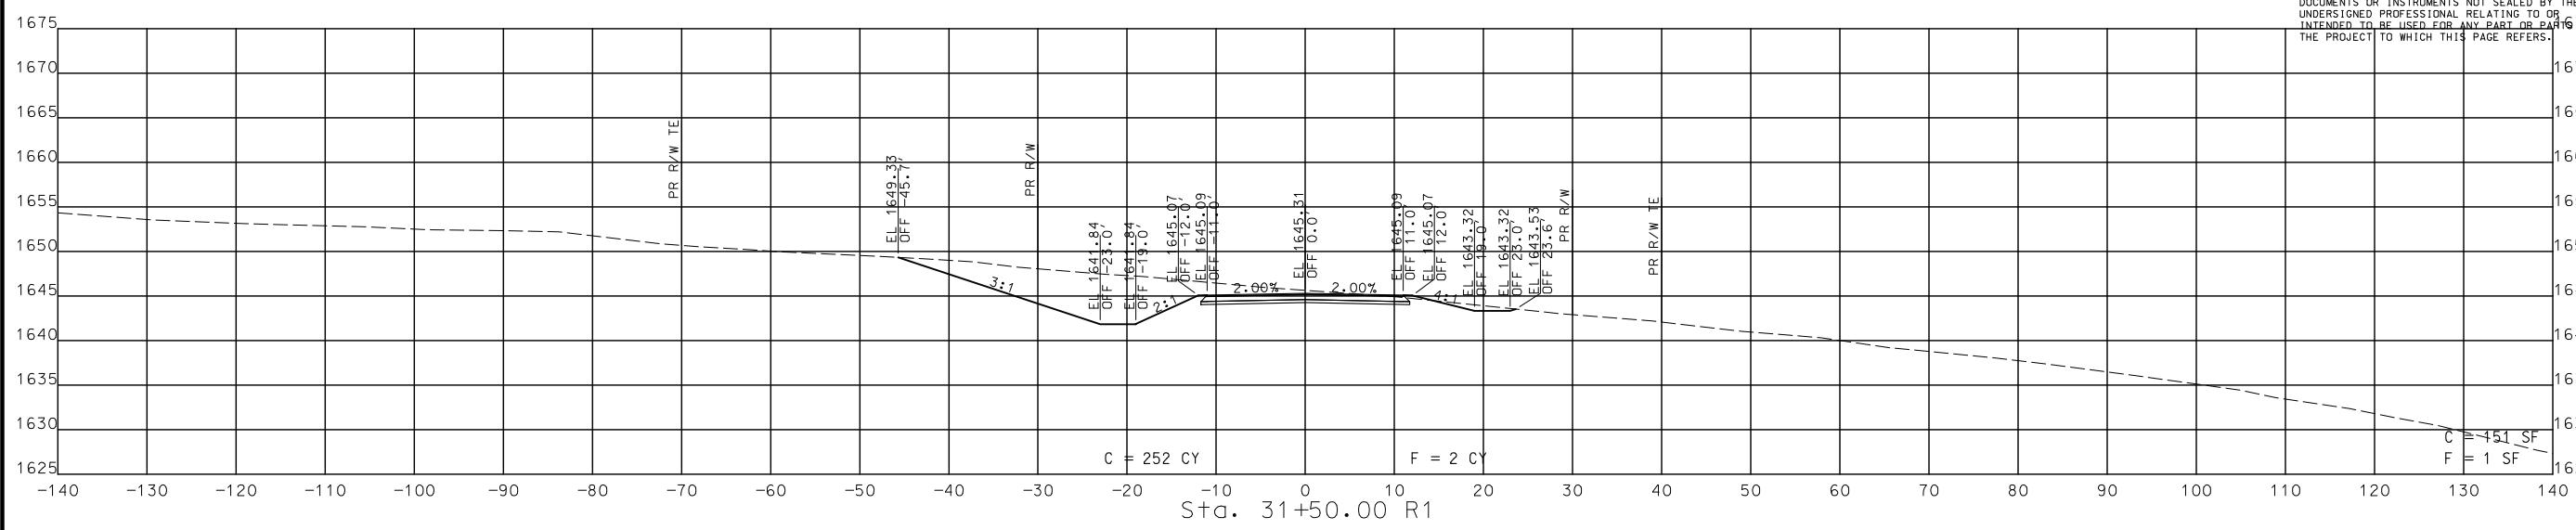

STA. 30+50.00 R1 TO STA. 31+50.00 R1

CROSS SECTIONS
 SOUTH OUTER ROAD


DATE	DESCRIPTION

MISSOURI HIGHWAYS AND TRANSPORTATION COMMISSION

 105 WEST CAPITOL
 JEFFERSON CITY, MO 65102
 1-888-ASK-MODOT (1-888-275-6636)

© Copyright CMT, Inc.
 CRAWFORD, MURPHY & TILLY, INC.
 651 WEST LINDALE STREET
 SPRINGFIELD, MO 65807 (417) 869-6009
 ENGINEERING CORPORATION - 000631



DISCLAIMER
 THE PROFESSIONAL WHOSE SIGNATURE AND PERSONAL SEAL APPEAR HEREON ASSUMES RESPONSIBILITY ONLY FOR WHAT APPEARS ON THIS PAGE, AND DISCLAIMS (PURSUANT TO SECTION 327.411 RSMO) SPECIFICATION, ESTIMATES, REPORTS, OR OTHER DOCUMENTS OR INSTRUMENTS NOT SEALED BY THE UNDERSIGNED PROFESSIONAL RELATING TO OR INTENDED TO BE USED FOR ANY PART OR PARTS OF THE PROJECT TO WHICH THIS PAGE REFERS.

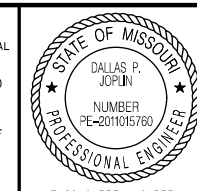

THIS SHEET HAS BEEN SIGNED, SEALED AND DATED ELECTRONICALLY.

DATE PREPARED
 8/2/2024

ROUTE	STATE
60	MO
DISTRICT	SHEET NO.
SW	254
COUNTY	
WEBSTER	
JOB NO.	
J7P3425C	
CONTRACT ID.	
PROJECT NO.	
BRIDGE NO.	

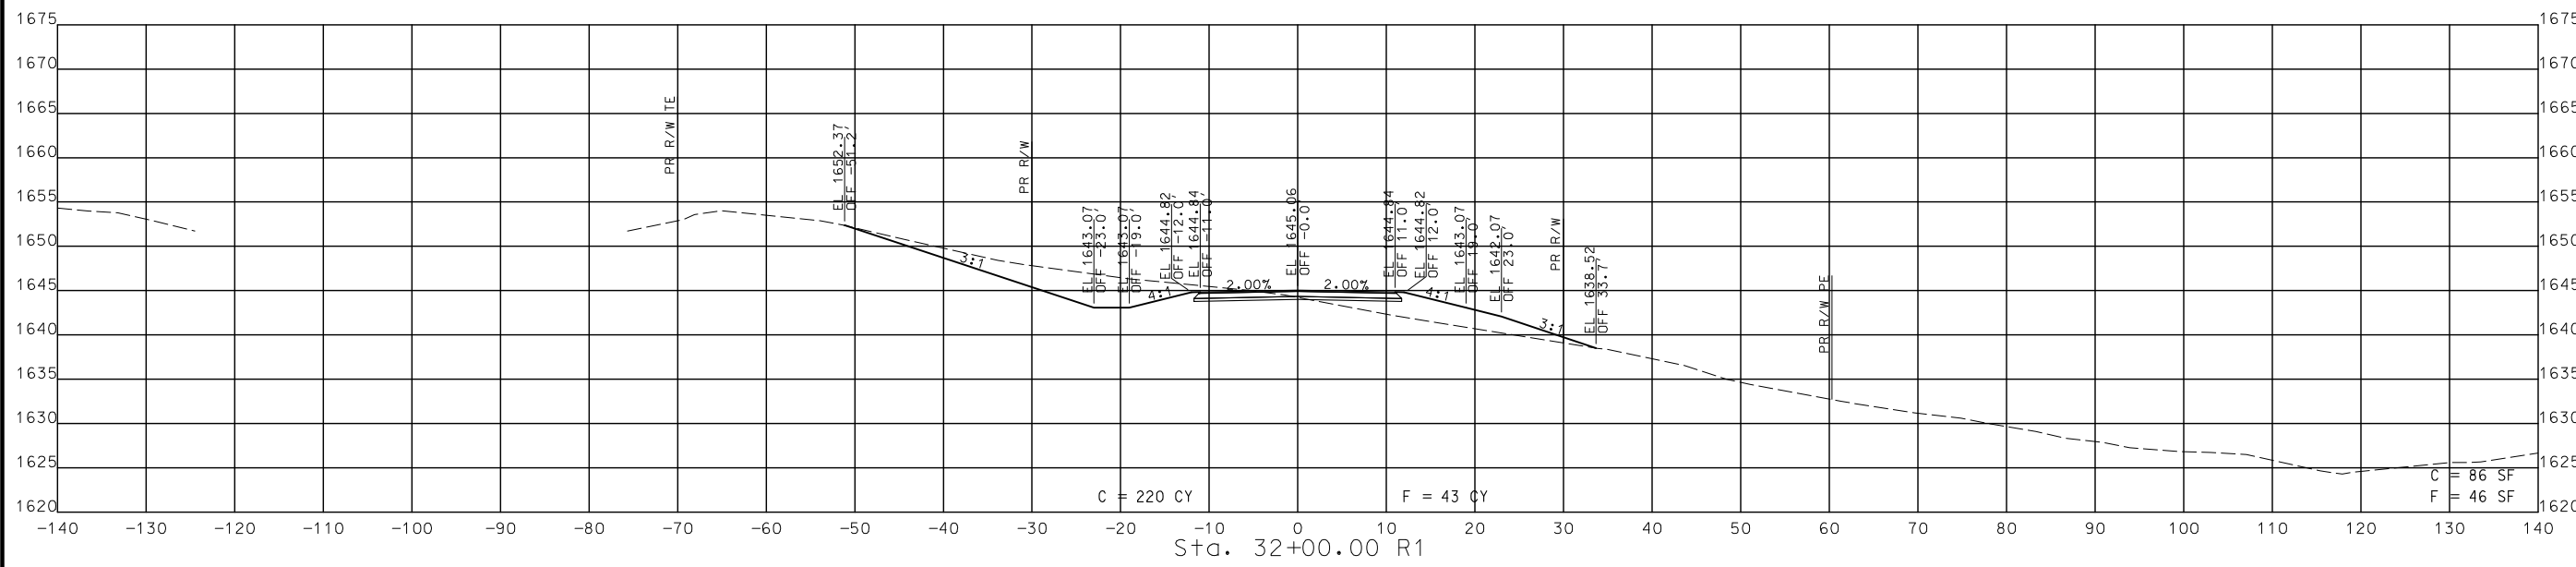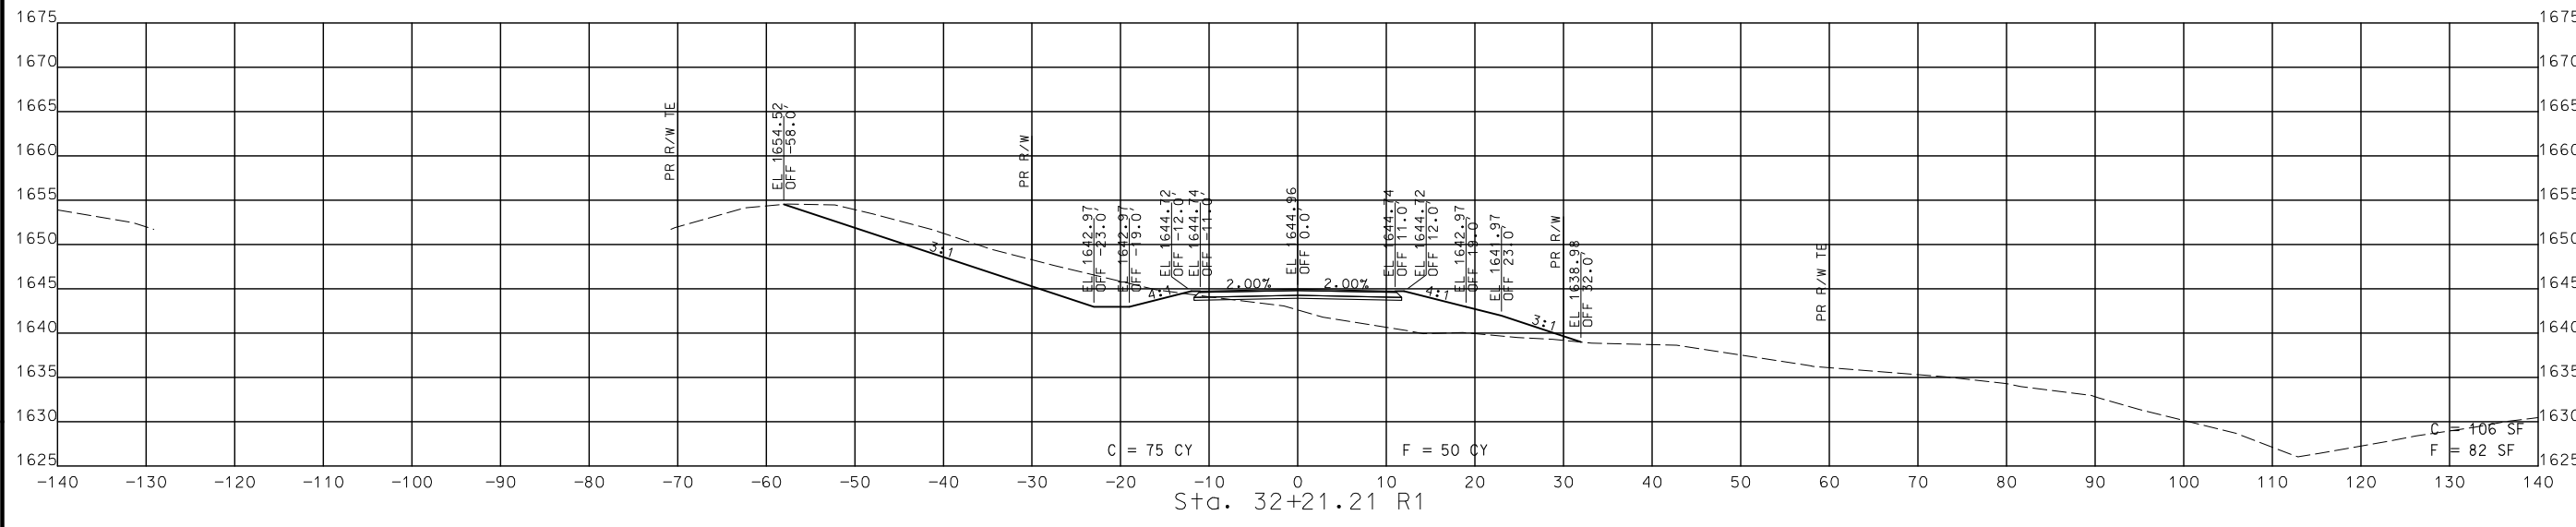

STA. 32+00.00 R1 TO STA. 32+21.21 R1

CROSS SECTIONS
 SOUTH OUTER ROAD

DATE	DESCRIPTION

MISSOURI HIGHWAYS AND TRANSPORTATION COMMISSION

105 WEST CAPITOL
 JEFFERSON CITY, MO 65102
 1-888-ASK-MODOT (1-888-278-6636)

CMT
 © Copyright CMT, Inc.
 CRAWFORD, MURPHY & TILLY, INC.
 655 W. LINDALE STREET
 SPRINGFIELD, MO 65807 (417) 869-6009
 ENGINEERING CORPORATION - 000631

DISCLAIMER
THE PROFESSIONAL WHOSE SIGNATURE AND PERSONAL SEAL APPEAR HEREON ASSUMES RESPONSIBILITY ONLY FOR WHAT APPEARS ON THIS PAGE, AND DISCLAIMS (PURSUANT TO SECTION 327.411 RSMO) SPECIFICATION, ESTIMATES, REPORTS, OR OTHER DOCUMENTS OR INSTRUMENTS NOT SEALED BY THE UNDERSIGNED PROFESSIONAL RELATING TO OR INTENDED TO BE USED FOR ANY PART OR PARTS OF THE PROJECT TO WHICH THIS PAGE REFERS.



THIS SHEET HAS BEEN SIGNED, SEALED AND DATED ELECTRONICALLY.

DATE PREPARED
8/2/2024

ROUTE STATE
60 MO

DISTRICT SHEET NO.
SW 255

COUNTY
WEBSTER



JOB NO.
J7P3425C

CONTRACT ID.

PROJECT NO.

BRIDGE NO.

IF A SEAL IS PRESENT ON THIS SHEET IT HAS BEEN ELECTRONICALLY SEALED AND DATED.

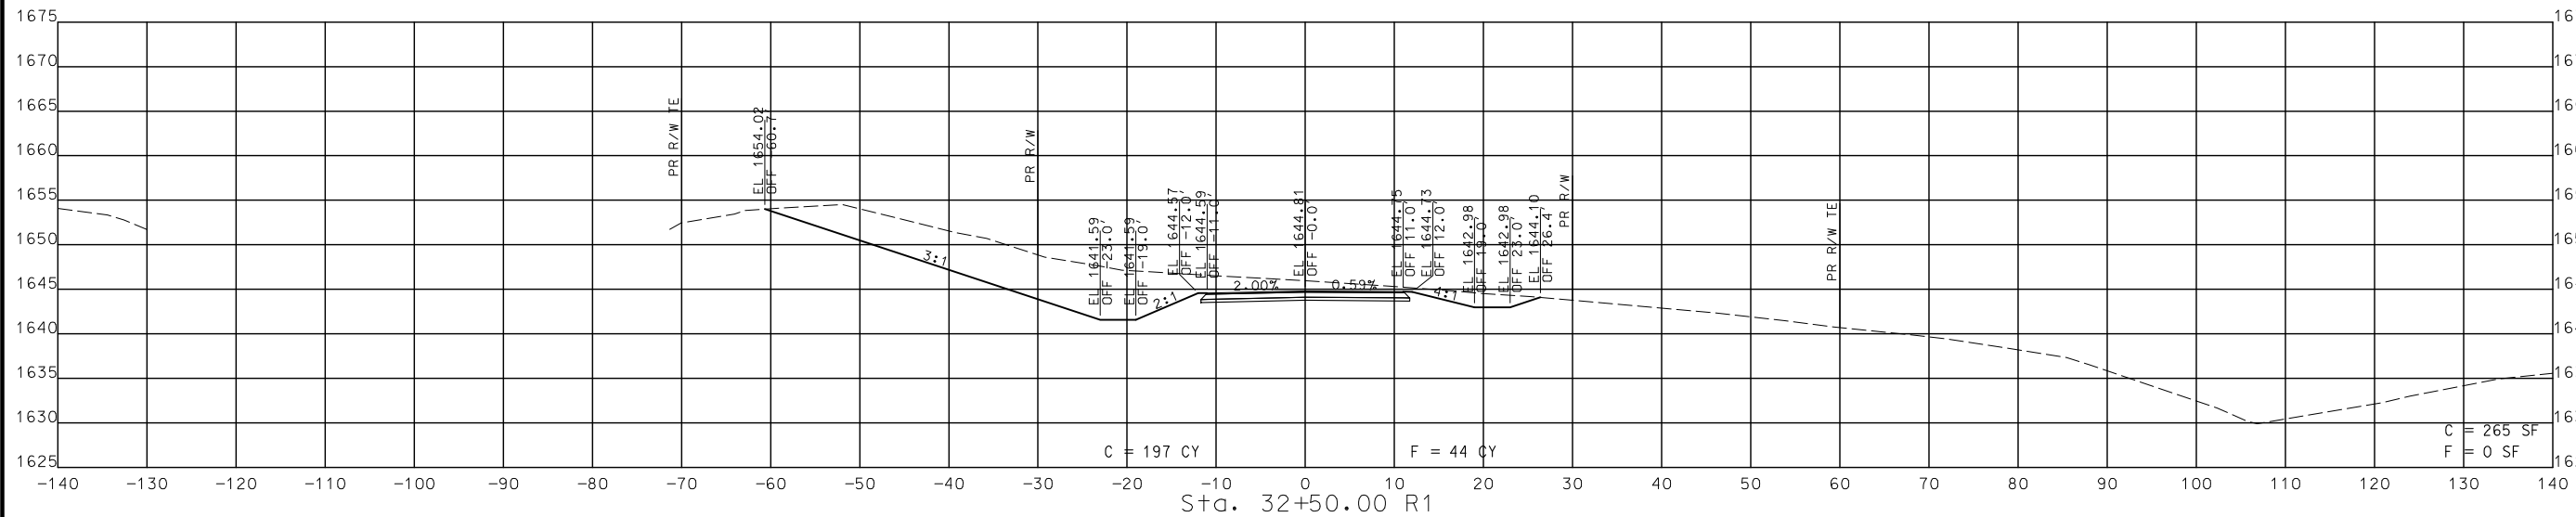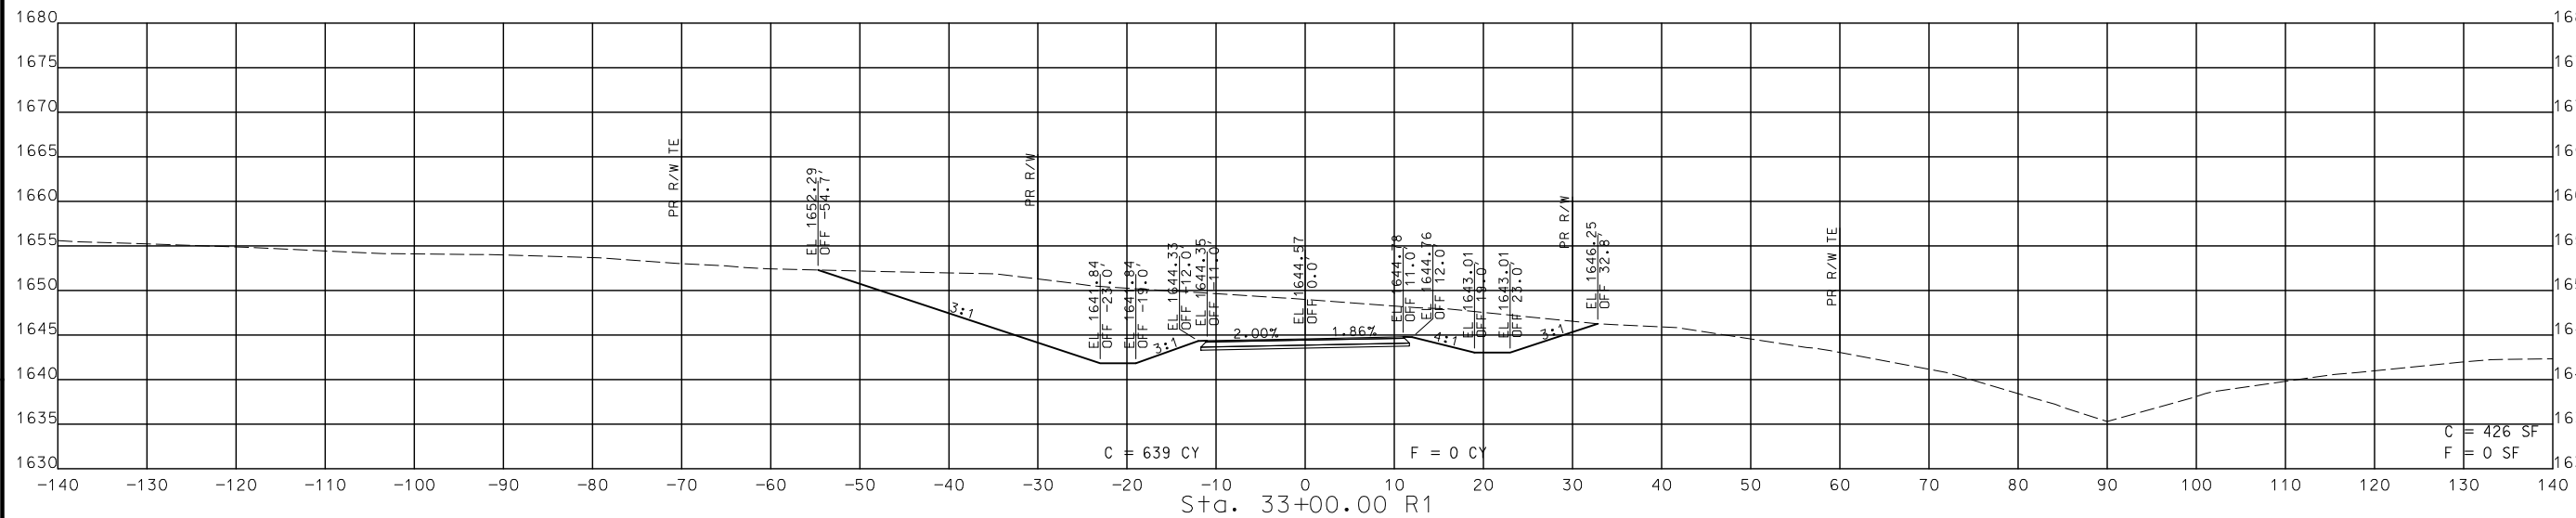

STA. 32+50.00 R1 TO STA. 33+00.00 R1

CROSS SECTIONS
SOUTH OUTER ROAD

MISSOURI HIGHWAYS AND TRANSPORTATION
COMMISSION

105 WEST CAPITOL
JEFFERSON CITY, MO 65102
1-888-ASK-MODOT (1-888-275-6636)

© Copyright CMT, Inc.
CRAWFORD, MURPHY & TILLY, INC.
635 N. WINDALE STREET
SPRINGFIELD, MO 65807 (417) 869-6009
ENGINEERING CORPORATION - 000631

DISCLAIMER
THE PROFESSIONAL WHOSE SIGNATURE AND PERSONAL SEAL APPEAR HEREON ASSUMES RESPONSIBILITY ONLY FOR WHAT APPEARS ON THIS PAGE, AND DISCLAIMS (PURSUANT TO SECTION 327.411 RSMO) SPECIFICATIONS, ESTIMATES, REPORTS, OR OTHER DOCUMENTS OR INSTRUMENTS NOT SEALED BY THE UNDERSIGNED PROFESSIONAL RELATING TO OR INTENDED TO BE USED FOR ANY PART OR PARTS OF THE PROJECT TO WHICH THIS PAGE REFERS.



THIS SHEET HAS BEEN SIGNED, SEALED AND DATED ELECTRONICALLY.

DATE PREPARED
8/2/2024

ROUTE 60 STATE MO

DISTRICT SW SHEET NO. 256




COUNTY WEBSTER

JOB NO. J7P3425C

CONTRACT ID.

PROJECT NO.


BRIDGE NO.

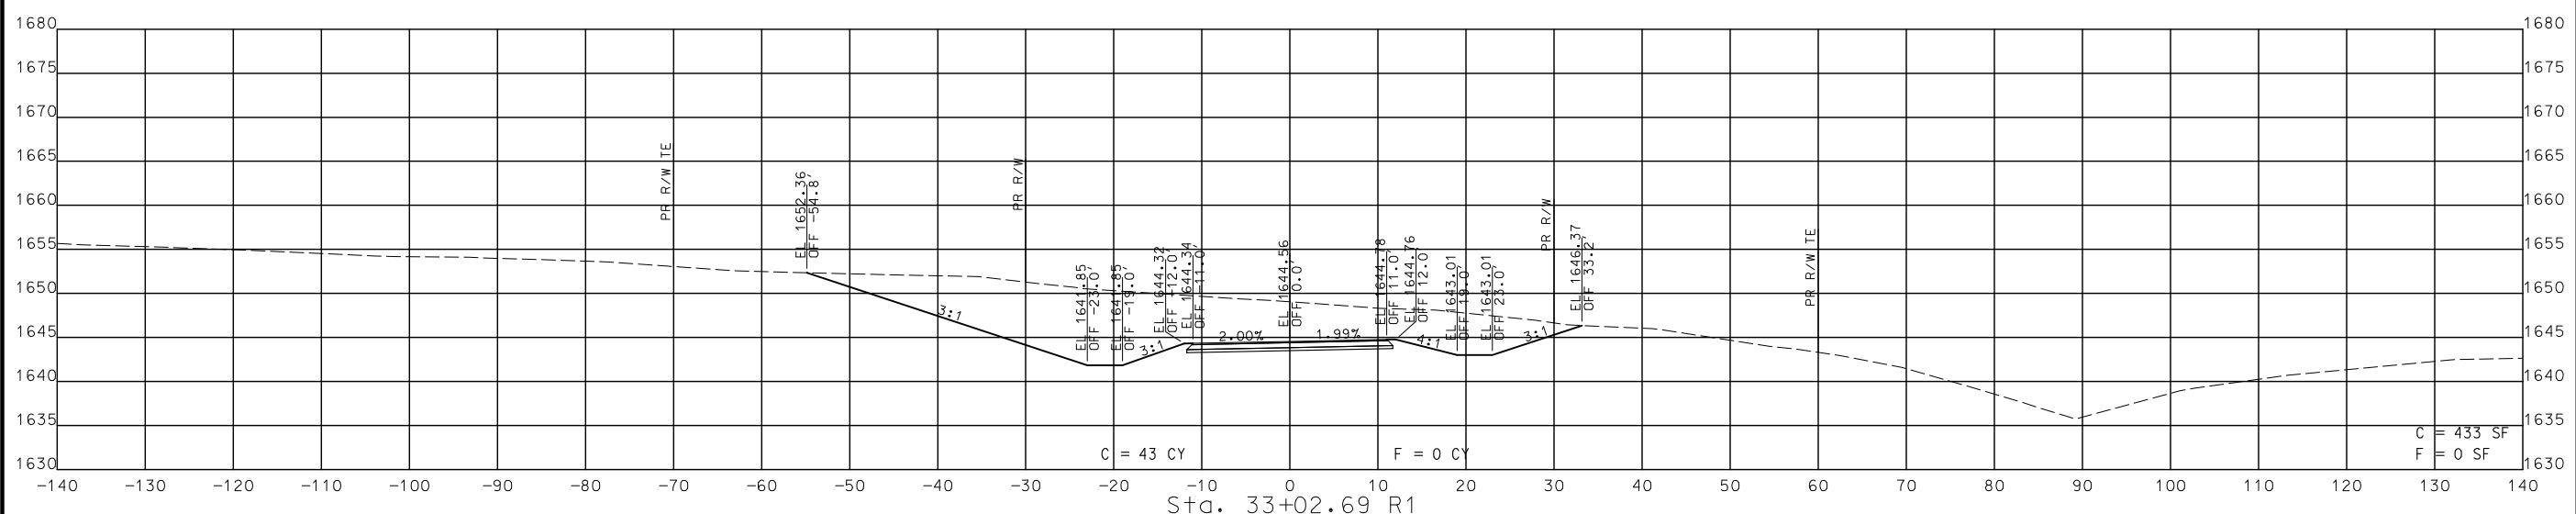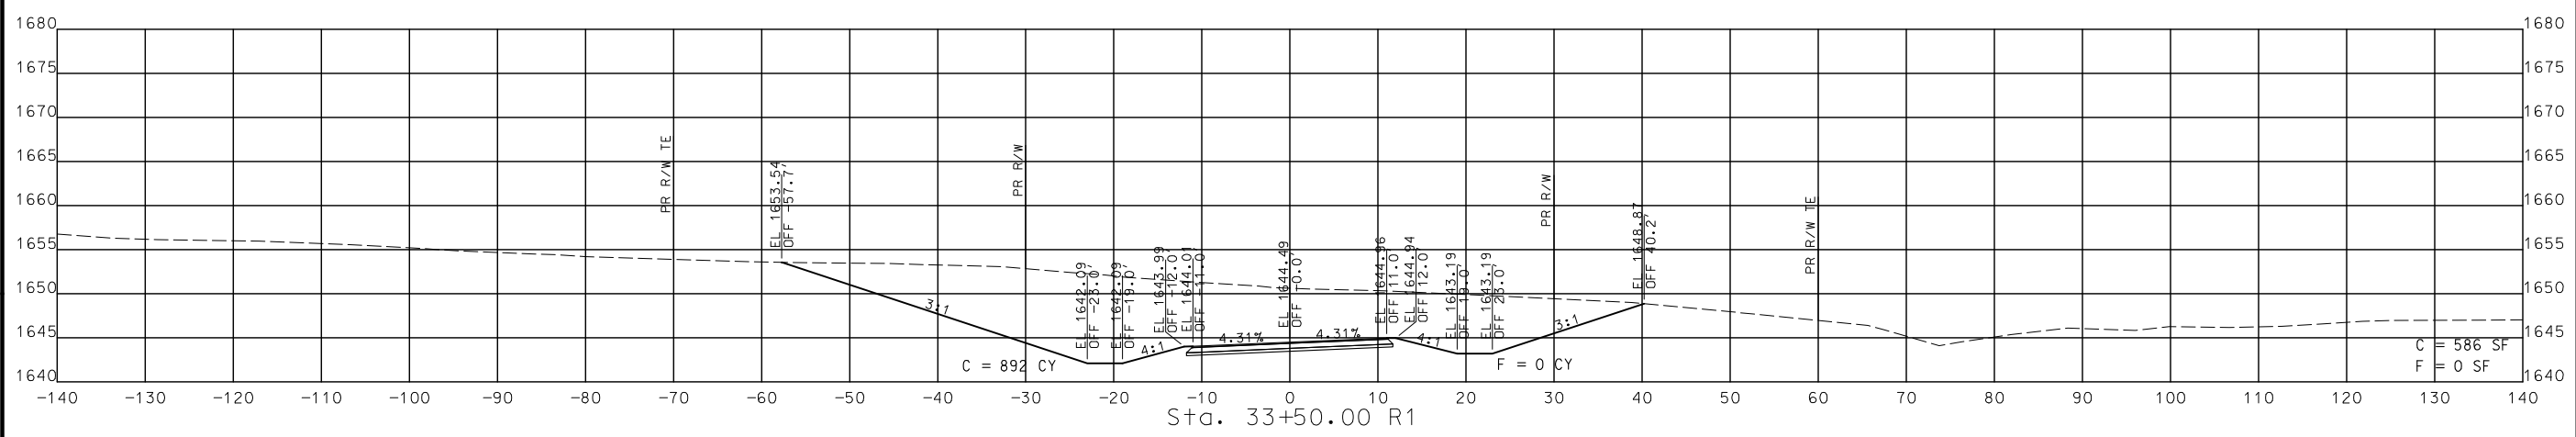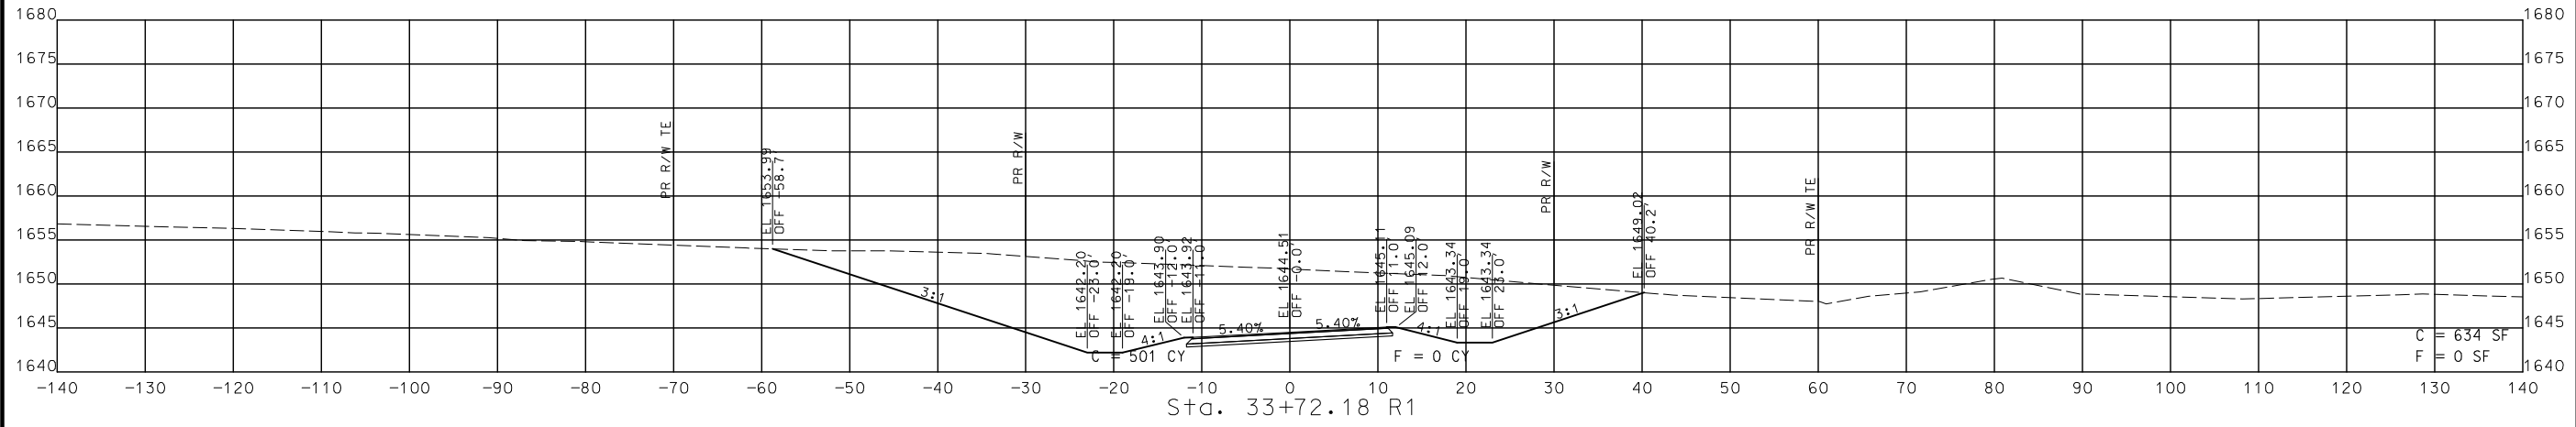

STA. 33+02.69 R1 TO STA. 33+72.18 R1

CROSS SECTIONS SOUTH OUTER

REVISION	DATE	DESCRIPTION

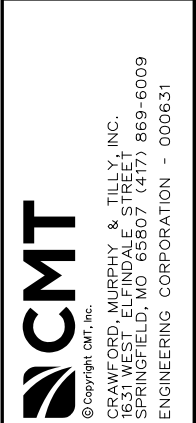

DISCLAIMER
 THE PROFESSIONAL WHOSE SIGNATURE AND PERSONAL SEAL APPEAR HEREON ASSUMES RESPONSIBILITY ONLY FOR WHAT APPEARS ON THIS PAGE, AND DISCLAIMS (PURSUANT TO SECTION 327.411 RSMO) SPECIFICATIONS, ESTIMATES, REPORTS, OR OTHER DOCUMENTS OR INSTRUMENTS NOT SEALED BY THE UNDERSIGNED PROFESSIONAL RELATING TO OR INTENDED TO BE USED FOR ANY PART OR PARTS OF THE PROJECT TO WHICH THIS PAGE REFERS.



THIS SHEET HAS BEEN SIGNED, SEALED AND DATED ELECTRONICALLY.

DATE PREPARED
 8/2/2024

ROUTE 60 STATE MO
 DISTRICT SW SHEET NO. 257

COUNTY WEBSTER

JOB NO. J7P3425C


CONTRACT ID.

PROJECT NO.

BRIDGE NO.




DESCRIPTION	DATE

MISSOURI HIGHWAYS AND TRANSPORTATION COMMISSION

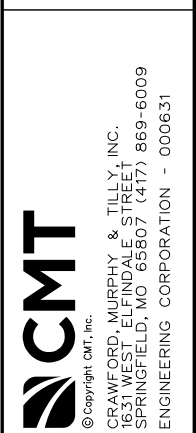

IF A SEAL IS PRESENT ON THIS SHEET IT HAS BEEN ELECTRONICALLY SEALED AND DATED.


REV.

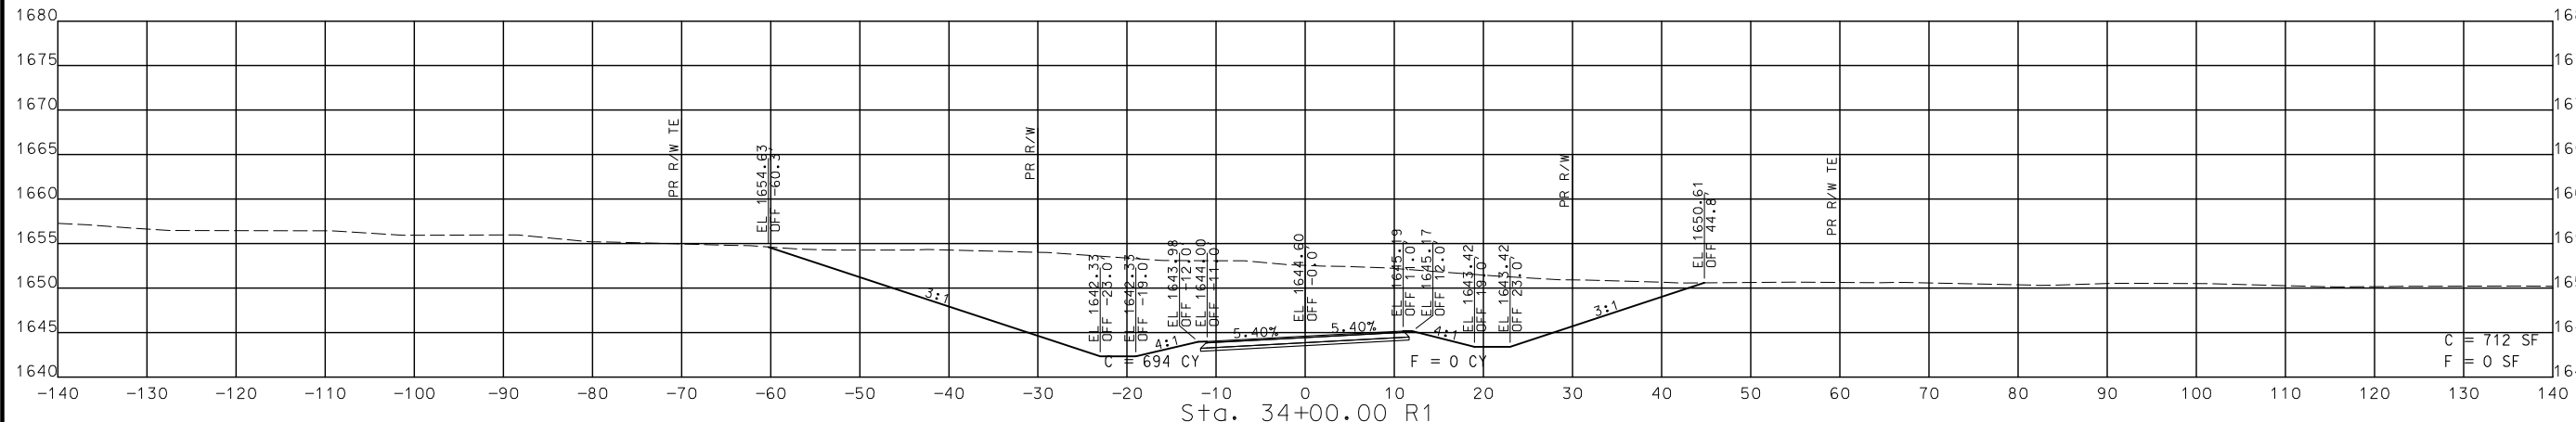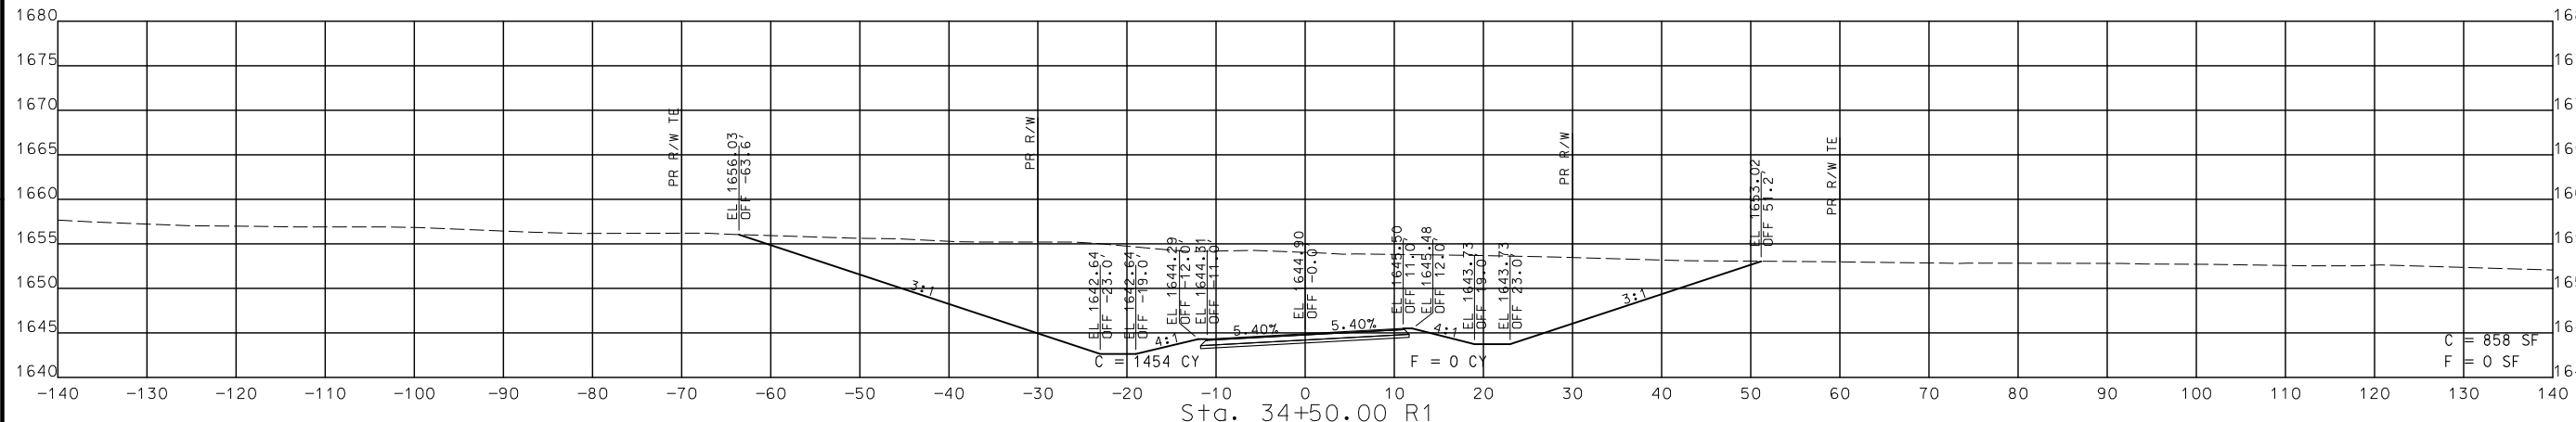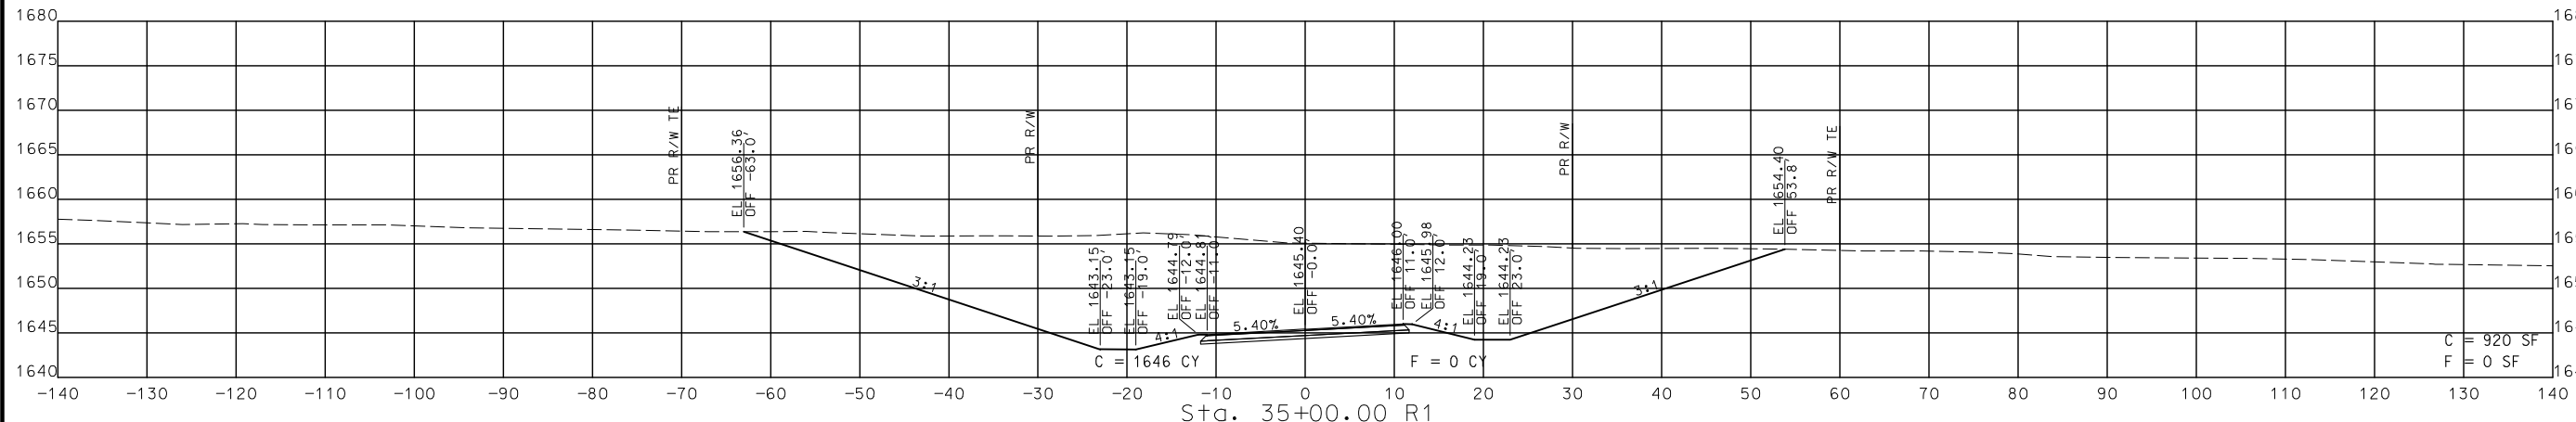

STA. 34+00.00 R1 TO STA. 35+00.00 R1

CROSS SECTIONS
 SOUTH OUTER

DISCLAIMER
 THE PROFESSIONAL WHOSE SIGNATURE AND PERSONAL SEAL APPEAR HEREON ASSUMES RESPONSIBILITY ONLY FOR WHAT APPEARS ON THIS PAGE, AND DISCLAIMS (PURSUANT TO SECTION 327.411 RSMO) SPECIFICATION, ESTIMATES, REPORTS, OR OTHER DOCUMENTS OR INSTRUMENTS NOT SEALED BY THE UNDERSIGNED PROFESSIONAL RELATING TO OR INTENDED TO BE USED FOR ANY PART OR PARTS OF THE PROJECT TO WHICH THIS PAGE REFERS.

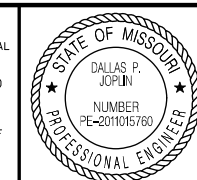

THIS SHEET HAS BEEN SIGNED, SEALED AND DATED ELECTRONICALLY.

DATE PREPARED
 8/2/2024
 ROUTE 60 STATE MO
 DISTRICT SW SHEET NO. 258
 COUNTY WEBSTER
 JOB NO. J7P3425C
 CONTRACT ID.
 PROJECT NO.
 BRIDGE NO.

DESCRIPTION	DATE




MISSOURI HIGHWAYS AND TRANSPORTATION COMMISSION

 105 WEST CAPITOL
 JEFFERSON CITY, MO 65102
 1-888-ASK-MODOT (1-888-278-6636)

© Copyright CMT, Inc.
 CRAWFORD, MURPHY & TILLY, INC.
 651 WINDALE STREET
 SPRINGFIELD, MO 65807 (417) 869-6009
 ENGINEERING CORPORATION - 000631

IF A SEAL IS PRESENT ON THIS SHEET IT HAS BEEN ELECTRONICALLY SEALED AND DATED.

REV.

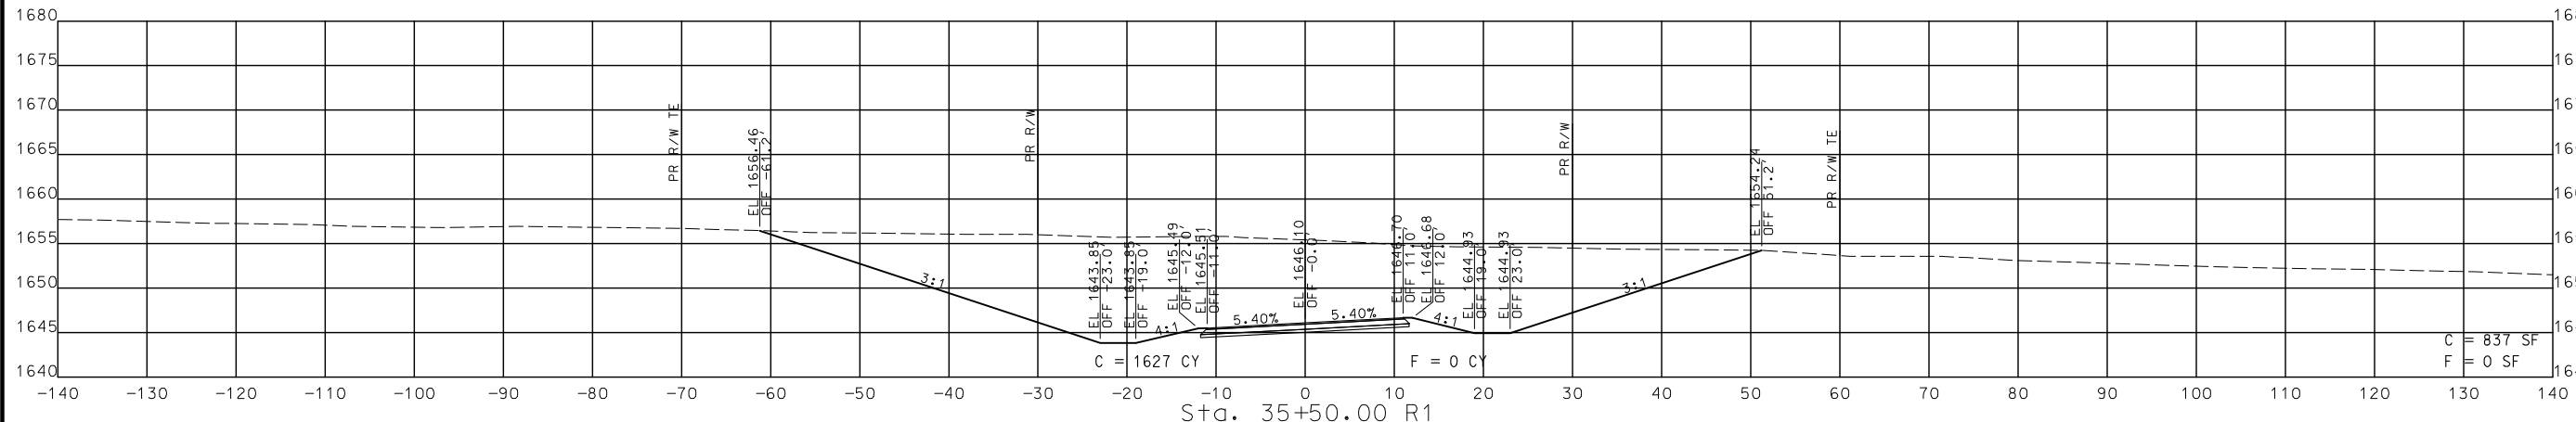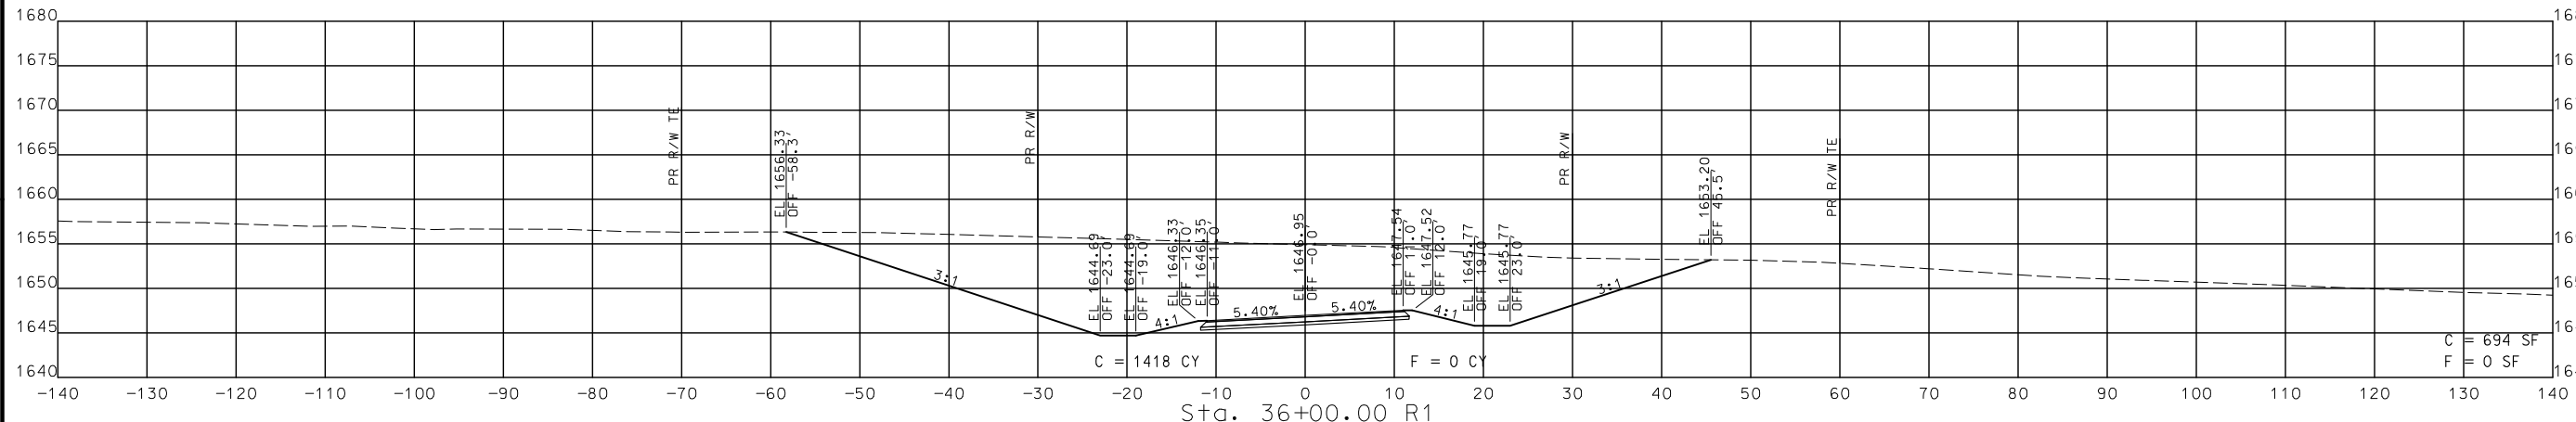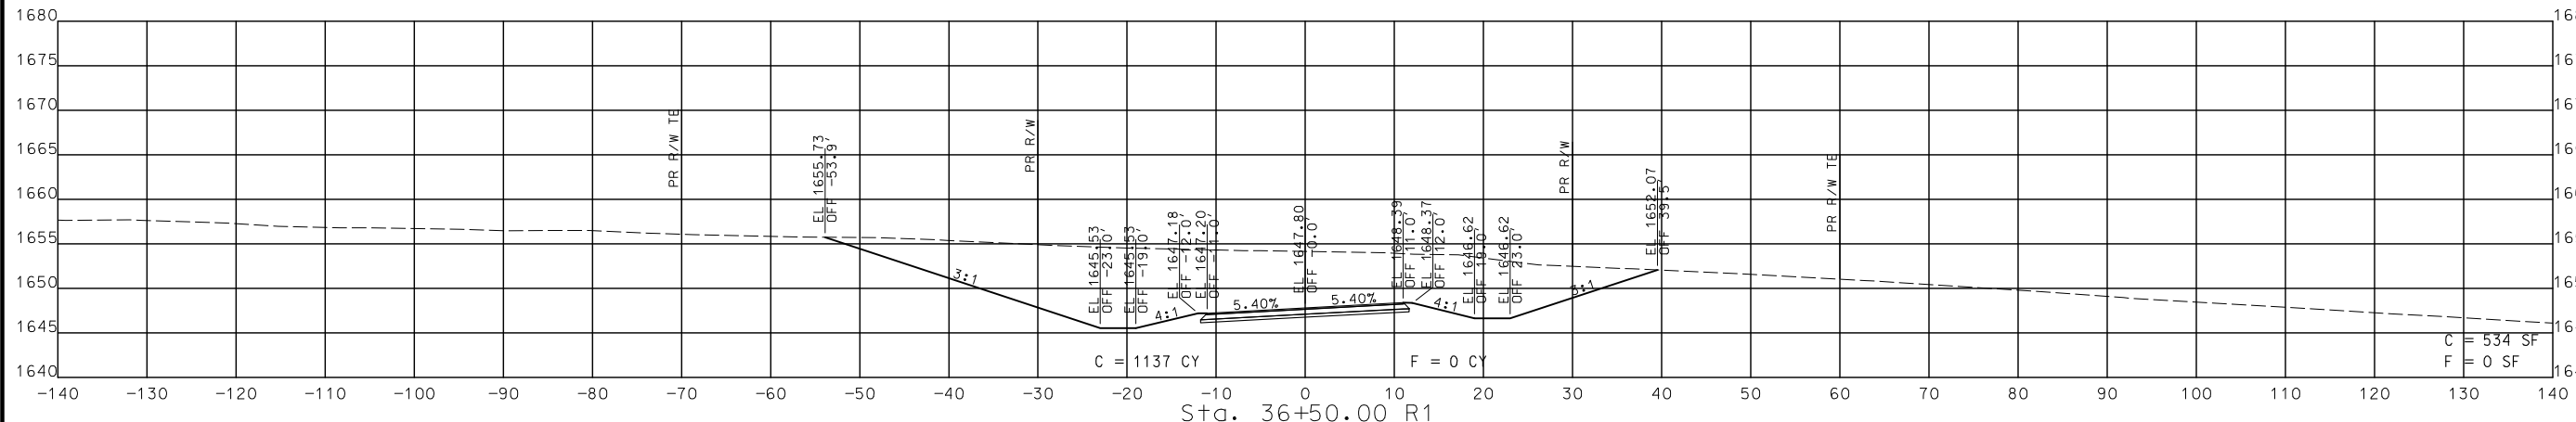

STA. 35+50.00 R1 TO STA. 36+50.00 R1

CROSS SECTIONS
 SOUTH OUTER ROAD

DISCLAIMER
 THE PROFESSIONAL WHOSE SIGNATURE AND PERSONAL SEAL APPEAR HEREON ASSUMES RESPONSIBILITY ONLY FOR WHAT APPEARS ON THIS PAGE, AND DISCLAIMS (PURSUANT TO SECTION 327.411 RSMO) SPECIFICATION, ESTIMATES, REPORTS, OR OTHER DOCUMENTS OR INSTRUMENTS NOT SEALED BY THE UNDERSIGNED PROFESSIONAL RELATING TO OR INTENDED TO BE USED FOR ANY PART OR PARTS OF THE PROJECT TO WHICH THIS PAGE REFERS.



THIS SHEET HAS BEEN SIGNED, SEALED AND DATED ELECTRONICALLY.

DATE PREPARED
 8/2/2024

ROUTE STATE
 60 MO

DISTRICT SHEET NO.
 SW 259




COUNTY
 WEBSTER

JOB NO.
 J7P3425C

CONTRACT ID.

PROJECT NO.

BRIDGE NO.

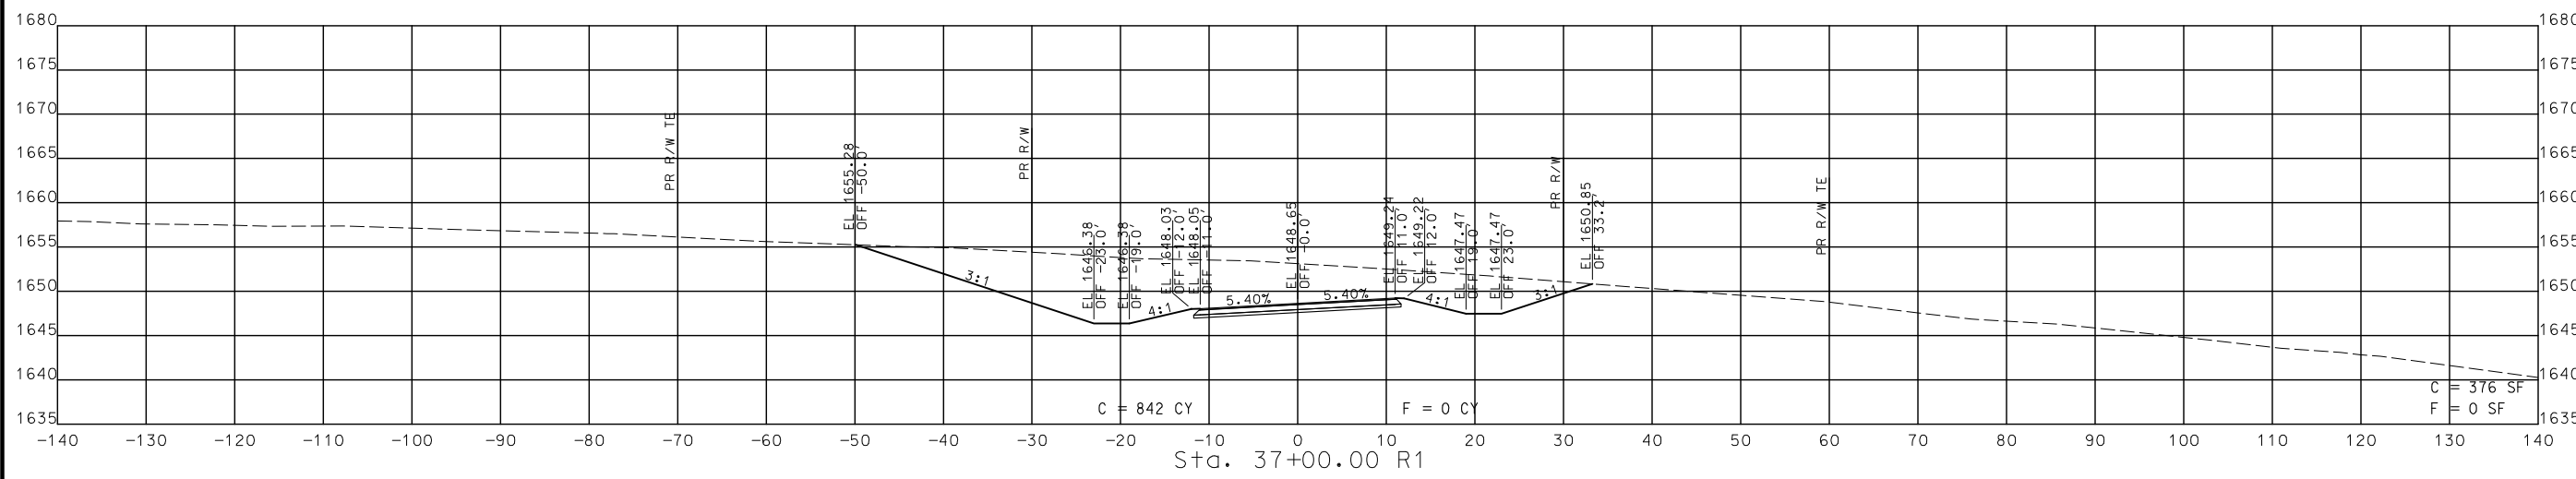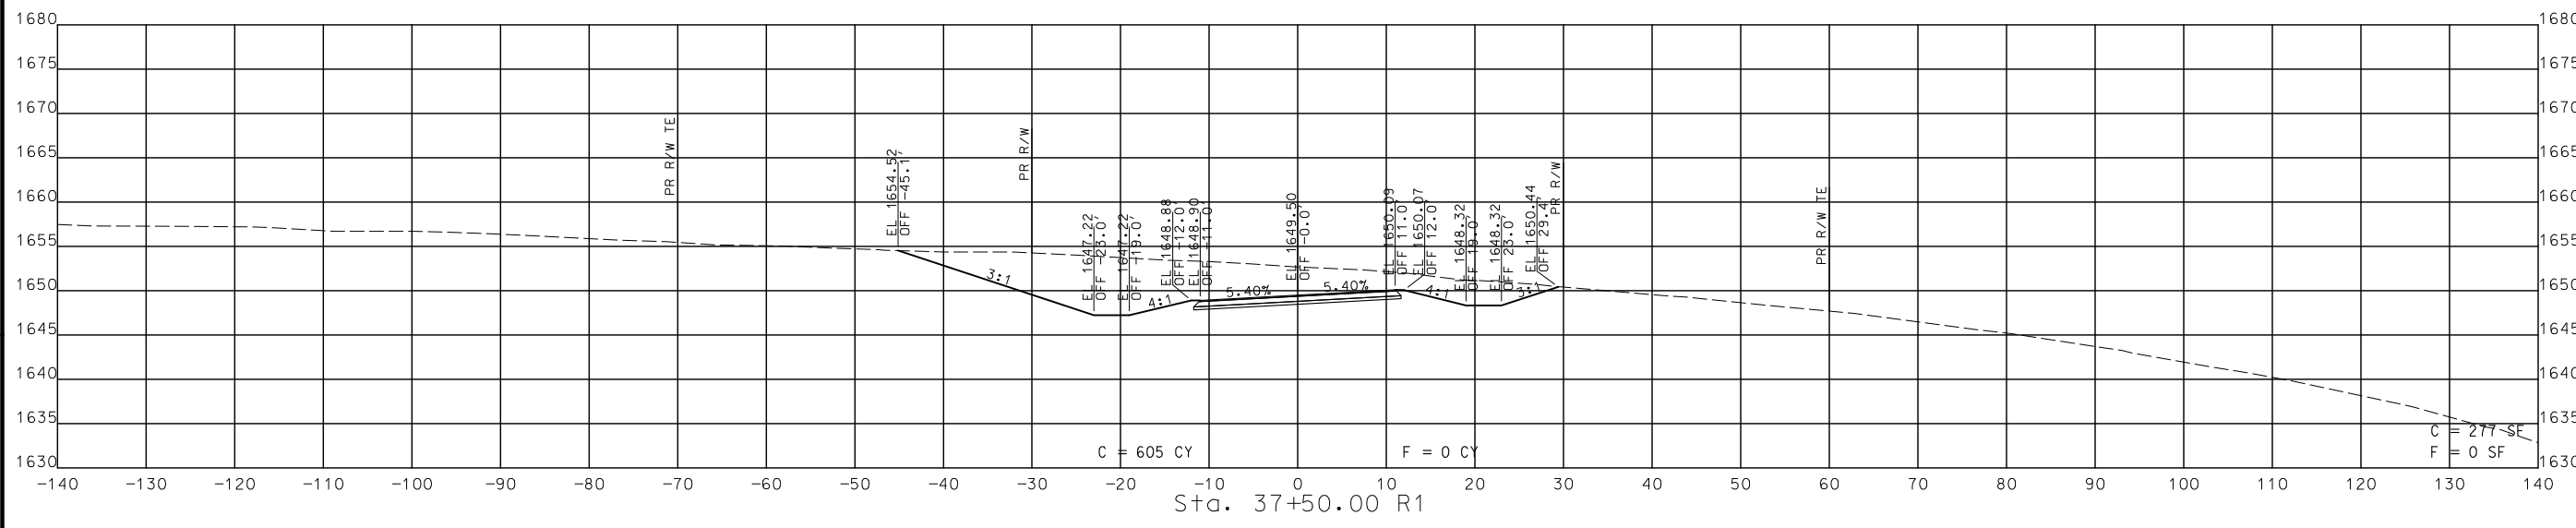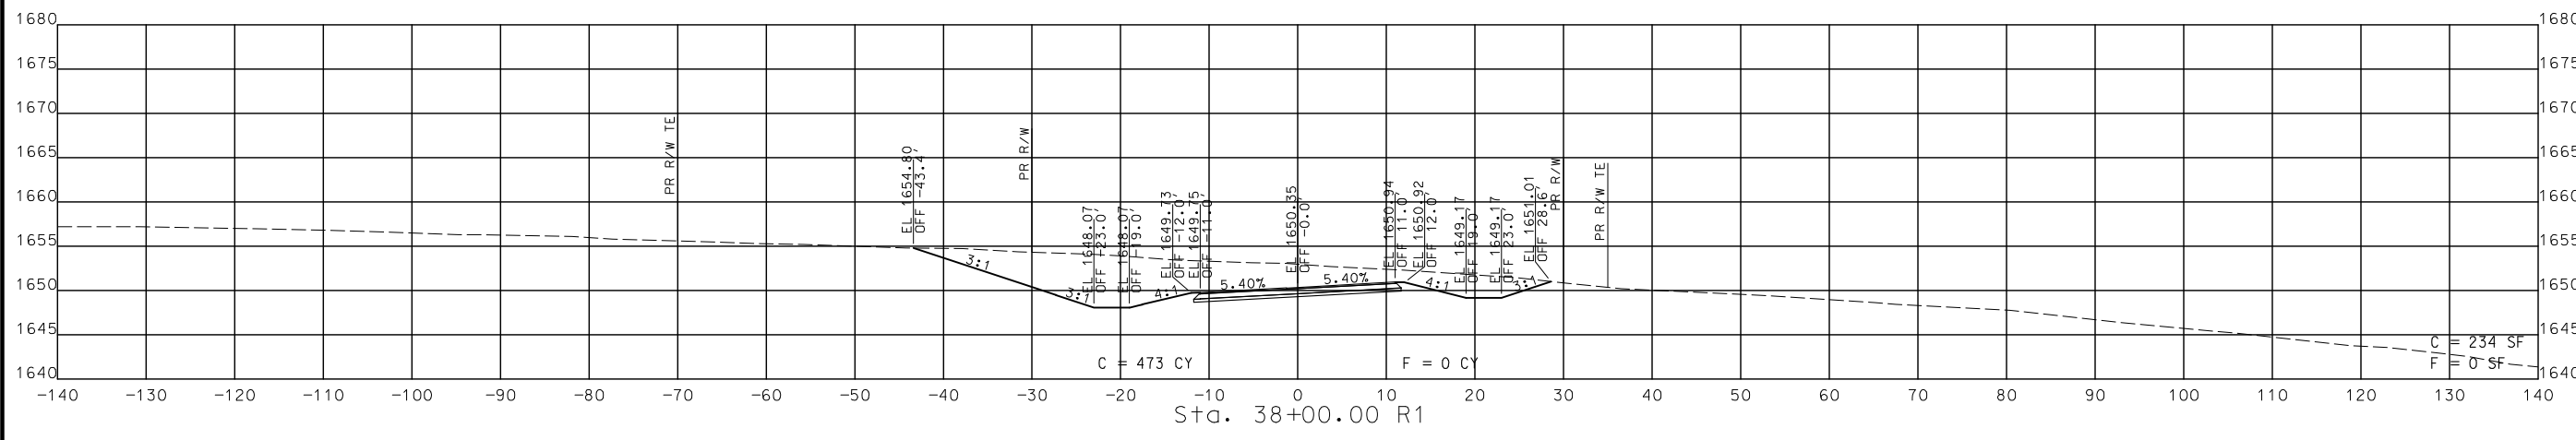

STA. 37+00.00 R1 TO STA. 38+00.00 R1

CROSS SECTIONS
 SOUTH OUTER ROAD

DATE	DESCRIPTION

MISSOURI HIGHWAYS AND TRANSPORTATION COMMISSION

105 WEST CAPITOL
 JEFFERSON CITY, MO 65102
 1-888-ASK-MODOT (1-888-275-6636)

CMT
 © Copyright CMT, Inc.
 CRAWFORD, MURPHY & TILLY, INC.
 655 WINDALE STREET
 SPRINGFIELD, MO 65807 (417) 869-6009
 ENGINEERING CORPORATION - 000631

DISCLAIMER
THE PROFESSIONAL WHOSE SIGNATURE AND PERSONAL SEAL APPEAR HEREON ASSUMES RESPONSIBILITY ONLY FOR WHAT APPEARS ON THIS PAGE, AND DISCLAIMS (PURSUANT TO SECTION 327.411 RSMO) SPECIFICATION, ESTIMATES, REPORTS, OR OTHER DOCUMENTS OR INSTRUMENTS NOT SEALED BY THE UNDERSIGNED PROFESSIONAL RELATING TO OR INTENDED TO BE USED FOR ANY PART OR PARTS OF THE PROJECT TO WHICH THIS PAGE REFERS.



THIS SHEET HAS BEEN SIGNED, SEALED AND DATED ELECTRONICALLY.

DATE PREPARED
8/2/2024

ROUTE 60 STATE MO
DISTRICT SW SHEET NO. 260

COUNTY WEBSTER

JOB NO. J7P3425C

CONTRACT ID.

PROJECT NO.

BRIDGE NO.

DESCRIPTION




DATE

MISSOURI HIGHWAYS AND TRANSPORTATION COMMISSION

105 WEST CAPITOL
JEFFERSON CITY, MO 65102
1-888-ASK-MODOT (1-888-278-6636)



© Copyright CMT, Inc.
CRAWFORD, MURPHY & TILLY, INC.
635 WEST END AVE., SUITE 111
SPRINGFIELD, MO 65807 (417) 869-6009
ENGINEERING CORPORATION - 000631

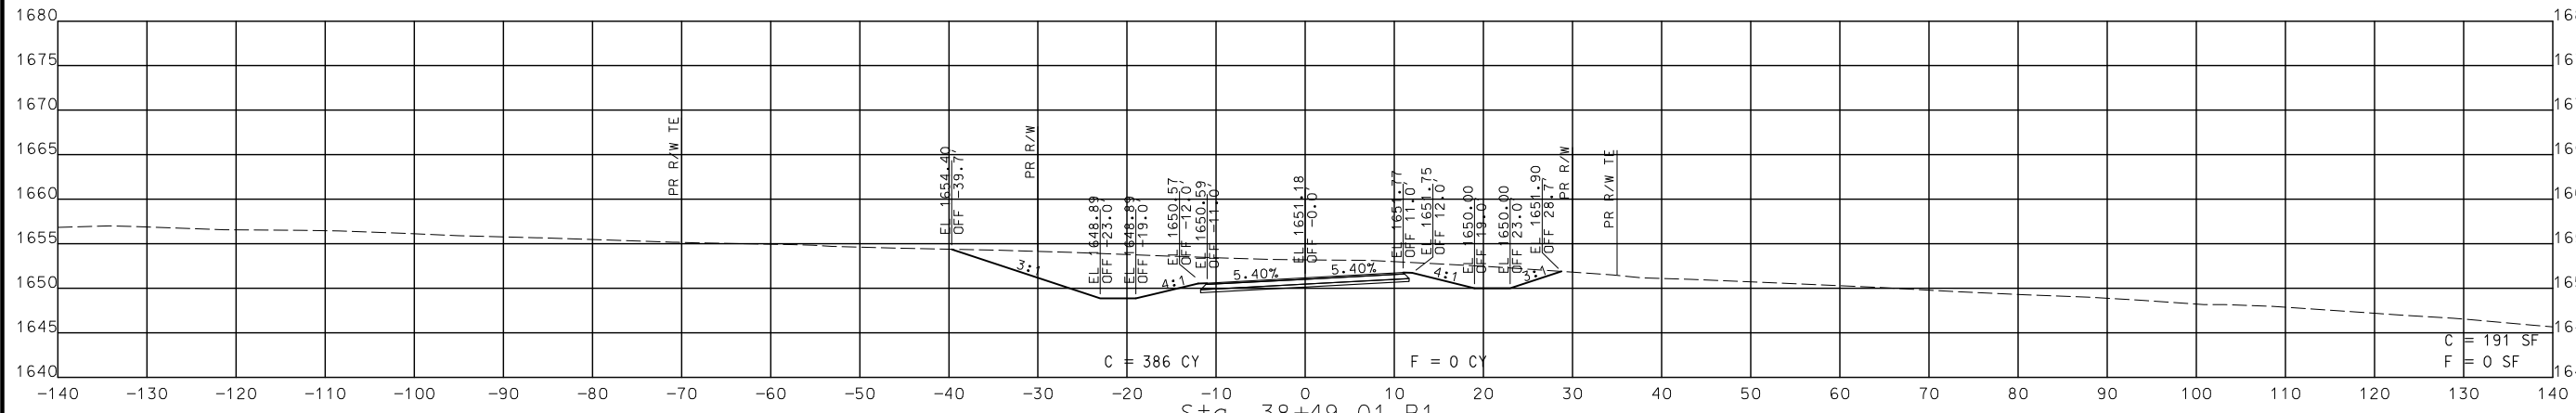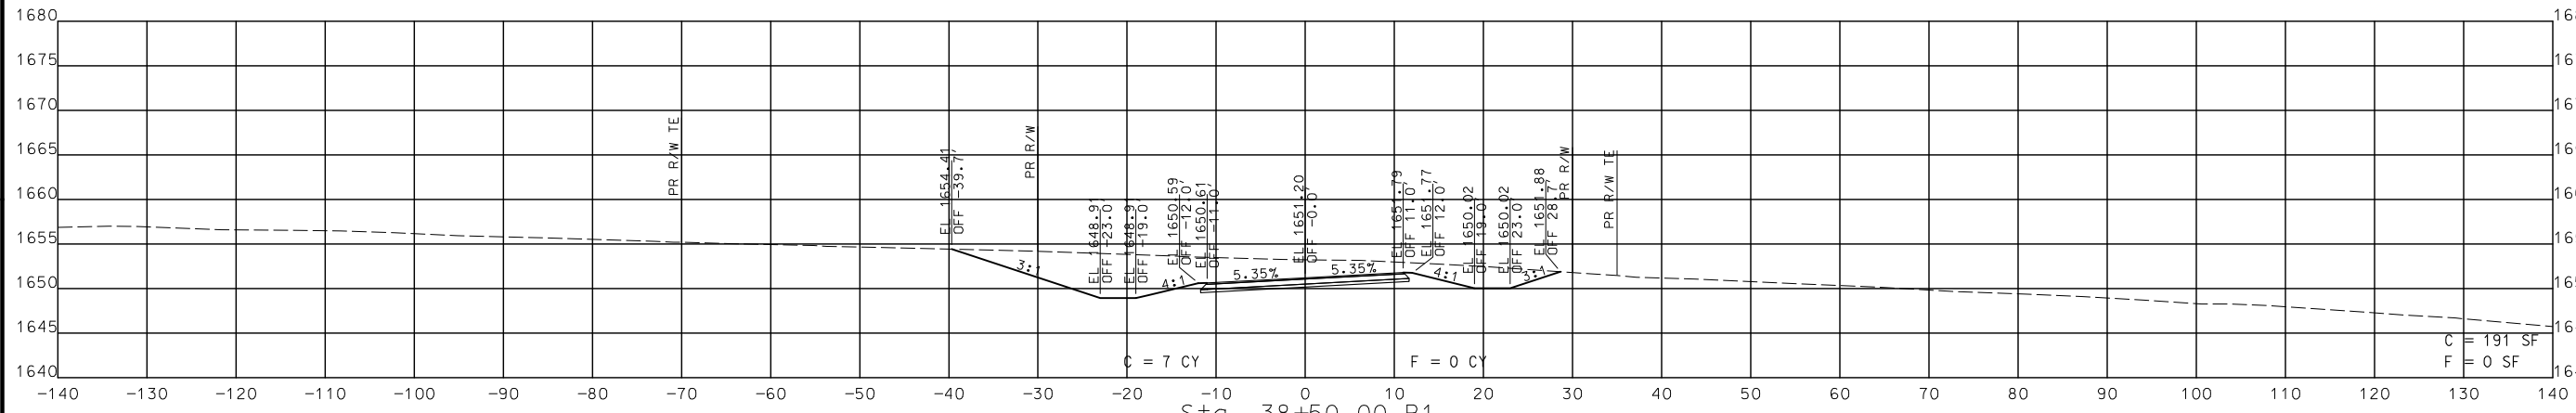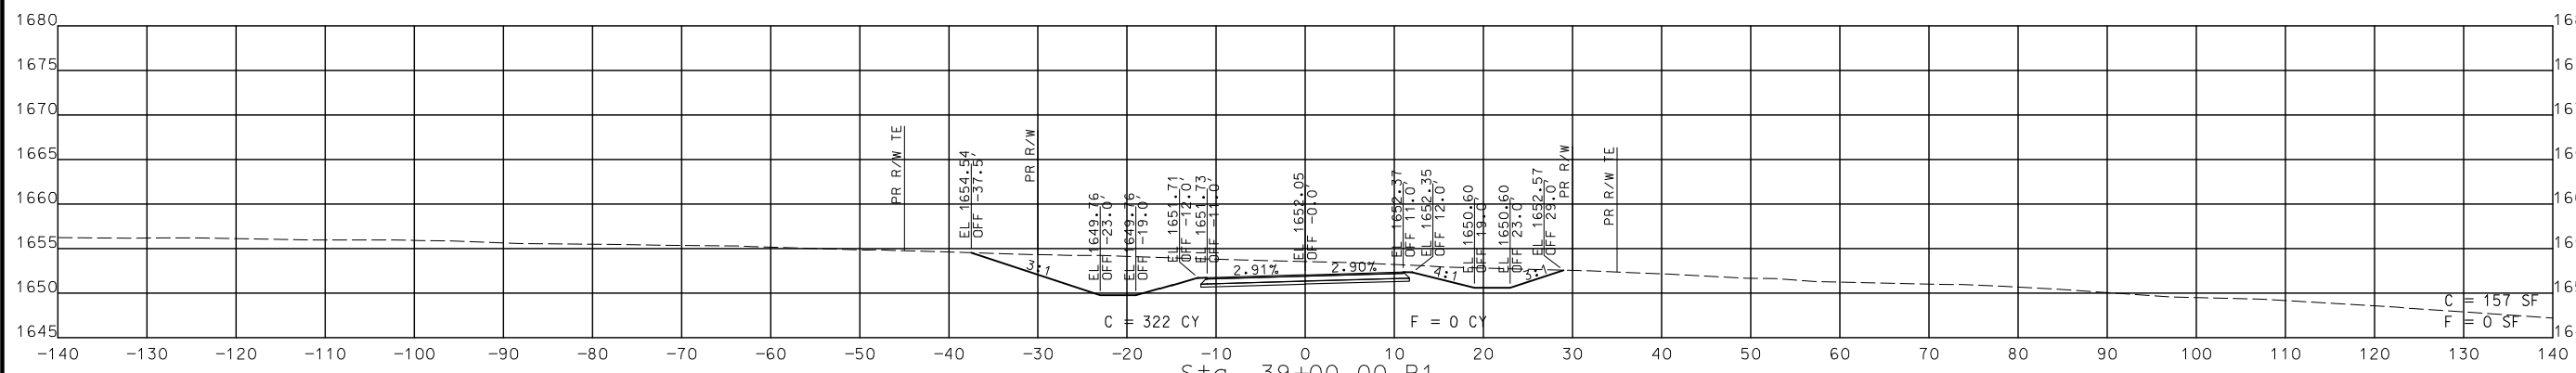

STA. 38+49.01 R1 TO STA. 39+00.00 R1

CROSS SECTIONS
SOUTH OUTER ROAD

IF A SEAL IS PRESENT ON THIS SHEET IT HAS BEEN ELECTRONICALLY SEALED AND DATED. REV.

DISCLAIMER
 THE PROFESSIONAL WHOSE SIGNATURE AND PERSONAL SEAL APPEAR HEREON ASSUMES RESPONSIBILITY ONLY FOR WHAT APPEARS ON THIS PAGE, AND DISCLAIMS (PURSUANT TO SECTION 327.411 RSMO) SPECIFICATION, ESTIMATES, REPORTS, OR OTHER DOCUMENTS OR INSTRUMENTS NOT SEALED BY THE UNDERSIGNED PROFESSIONAL RELATING TO OR INTENDED TO BE USED FOR ANY PART OR PARTS OF THE PROJECT TO WHICH THIS PAGE REFERS.



THIS SHEET HAS BEEN SIGNED, SEALED AND DATED ELECTRONICALLY.

DATE PREPARED
 8/2/2024

ROUTE 60 STATE MO

DISTRICT SW SHEET NO. 261

COUNTY WEBSTER

JOB NO. J7P3425C

CONTRACT ID.


PROJECT NO.

BRIDGE NO.

DESCRIPTION	DATE

MISSOURI HIGHWAYS AND TRANSPORTATION COMMISSION

105 WEST CAPITOL JEFFERSON CITY, MO 65102



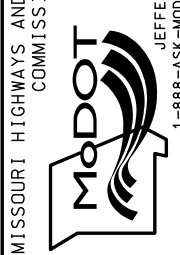


1-888-ASK-MODOT (1-888-278-6636)

CMT
 © Copyright CMT, Inc.
 CRAWFORD, MURPHY & TILLY, INC.
 635 W. ENDALE ST. TRF11 869-6009
 SPRINGFIELD, MO 65807 (417) 869-6009
 ENGINEERING CORPORATION - 000631

IF A SEAL IS PRESENT ON THIS SHEET IT HAS BEEN ELECTRONICALLY SEALED AND DATED.

REV.

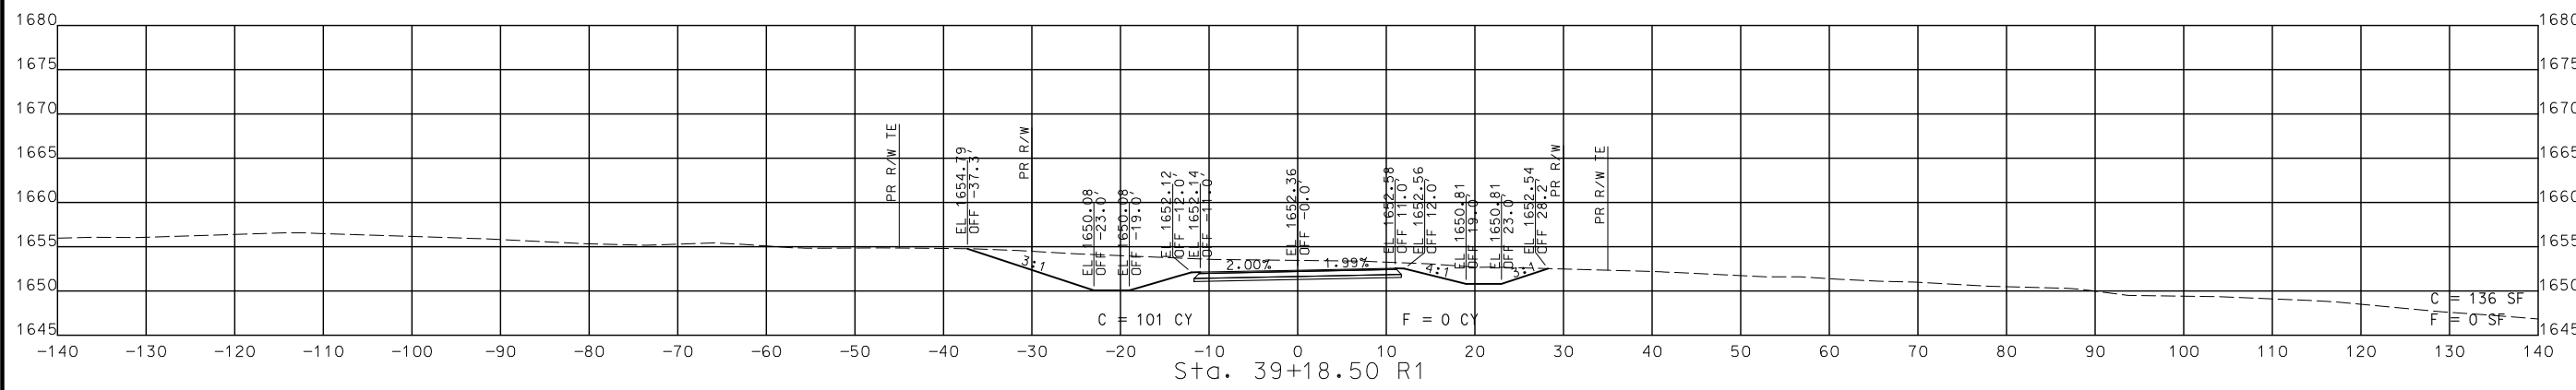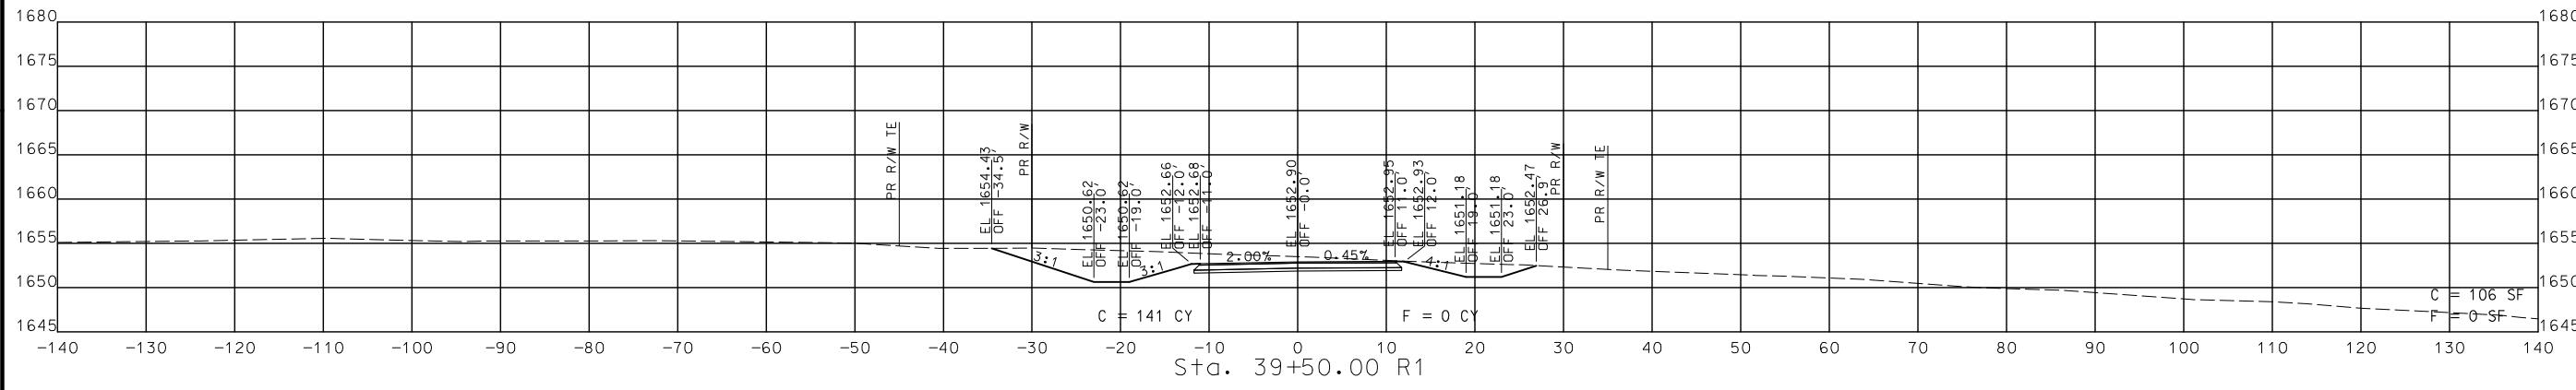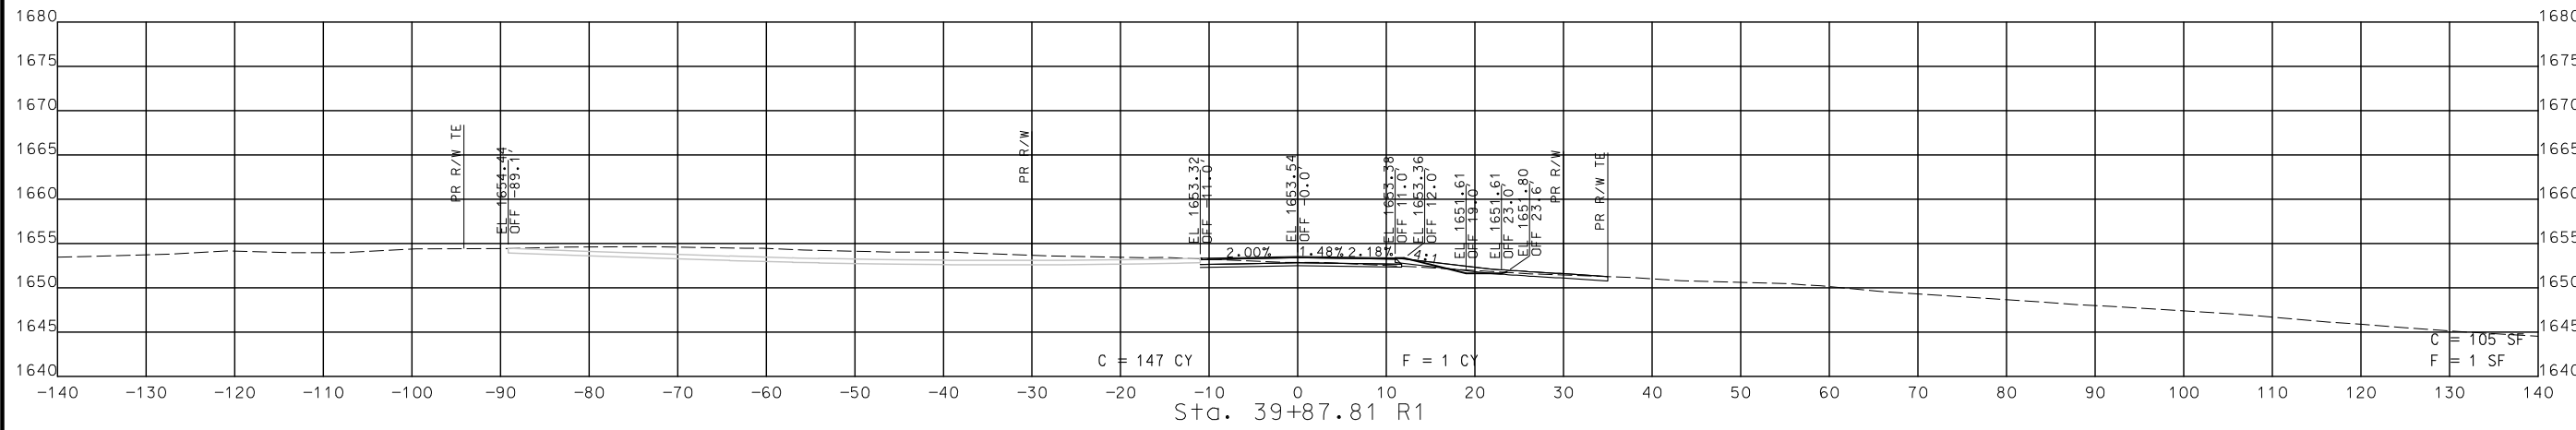

STA. 39+18.50 R1 TO STA. 39+87.81 R1

CROSS SECTIONS
 SOUTH OUTER




DISCLAIMER
 THE PROFESSIONAL WHOSE SIGNATURE AND PERSONAL SEAL APPEAR HEREON ASSUMES RESPONSIBILITY ONLY FOR WHAT APPEARS ON THIS PAGE, AND DISCLAIMS (PURSUANT TO SECTION 327.411 RSMO) SPECIFICATION, ESTIMATES, REPORTS, OR OTHER DOCUMENTS OR INSTRUMENTS NOT SEALED BY THE UNDERSIGNED PROFESSIONAL RELATING TO OR INTENDED TO BE USED FOR ANY PART OR PARTS OF THE PROJECT TO WHICH THIS PAGE REFERS.



THIS SHEET HAS BEEN SIGNED, SEALED AND DATED ELECTRONICALLY.

DATE PREPARED
 8/2/2024

ROUTE 60	STATE MO
DISTRICT SW	SHEET NO. 262
COUNTY WEBSTER	
JOB NO. J7P3425C	
CONTRACT ID.	
PROJECT NO.	
BRIDGE NO.	

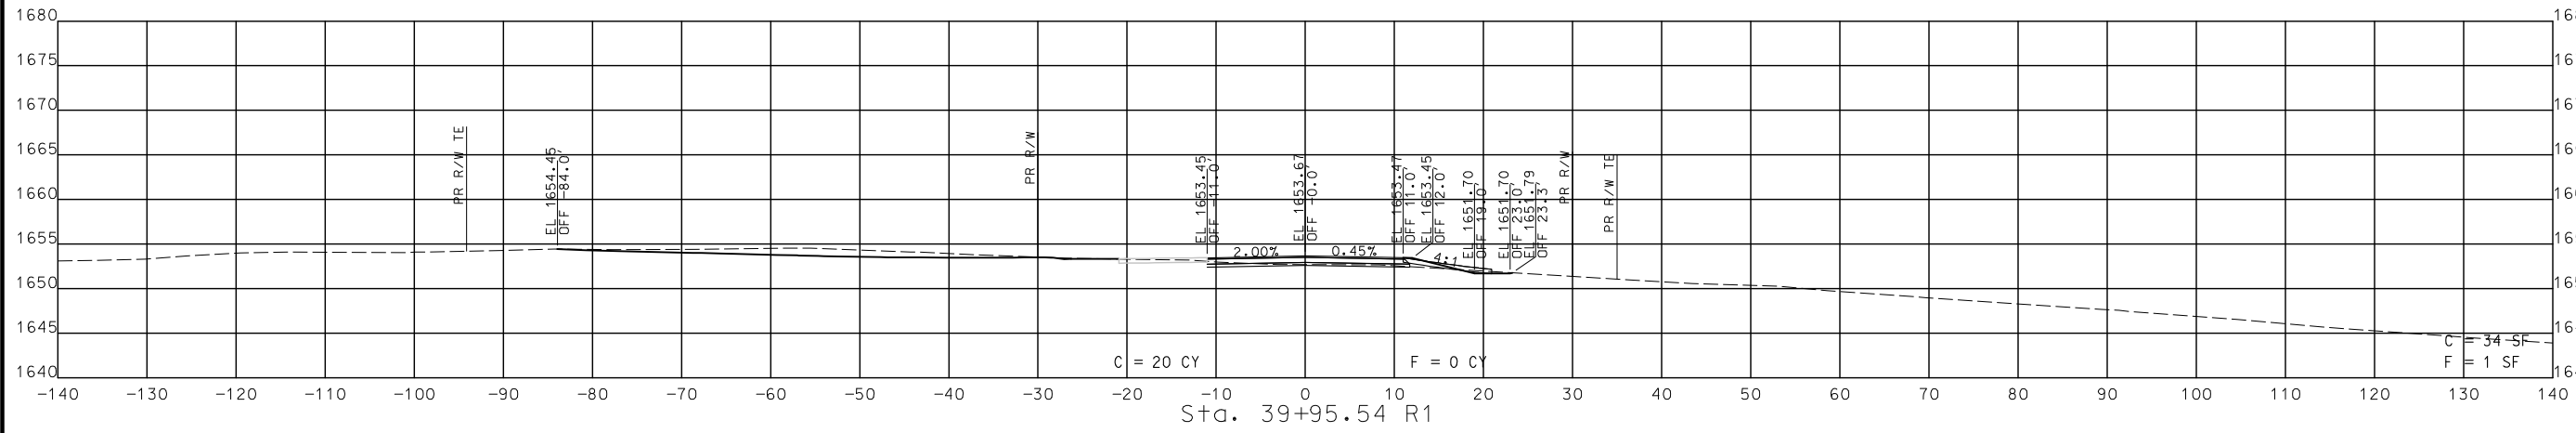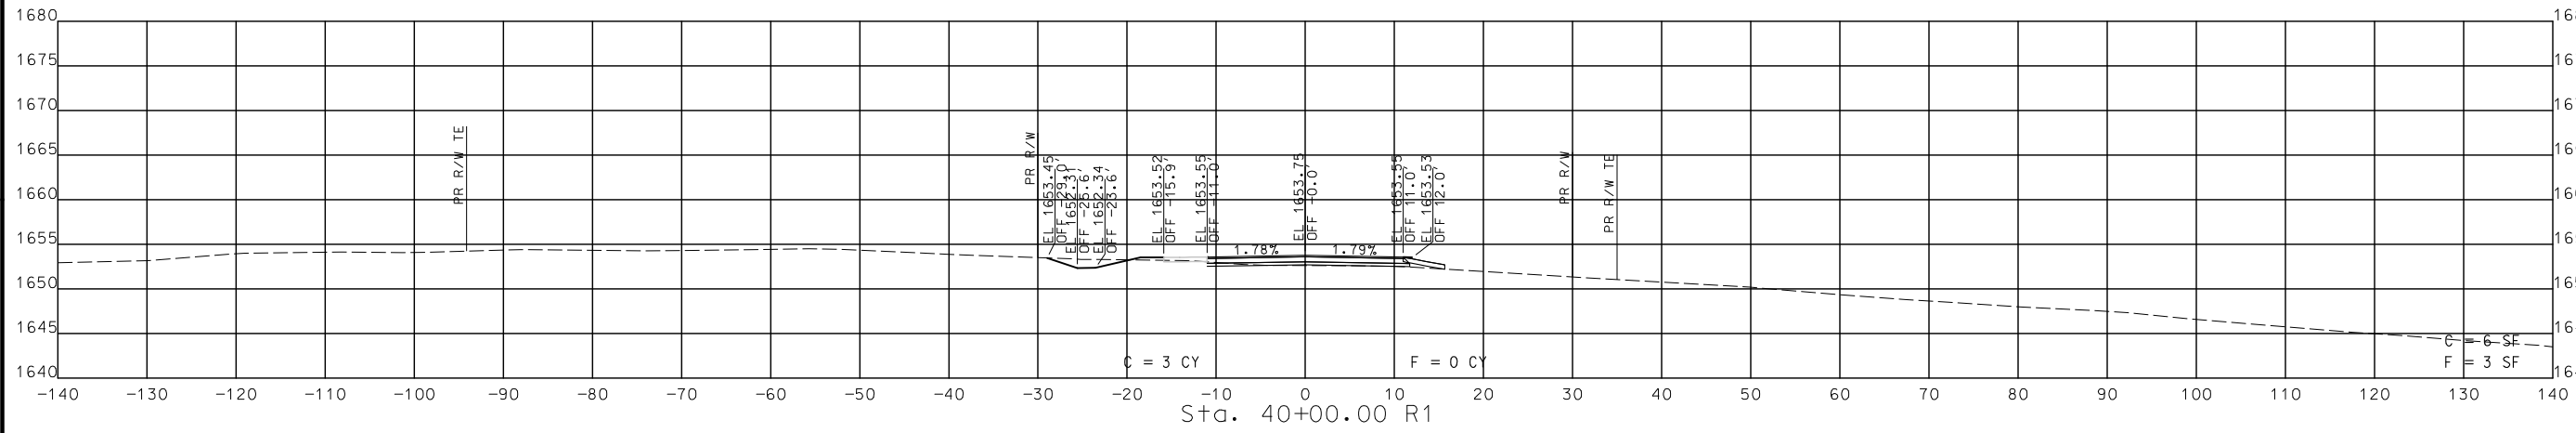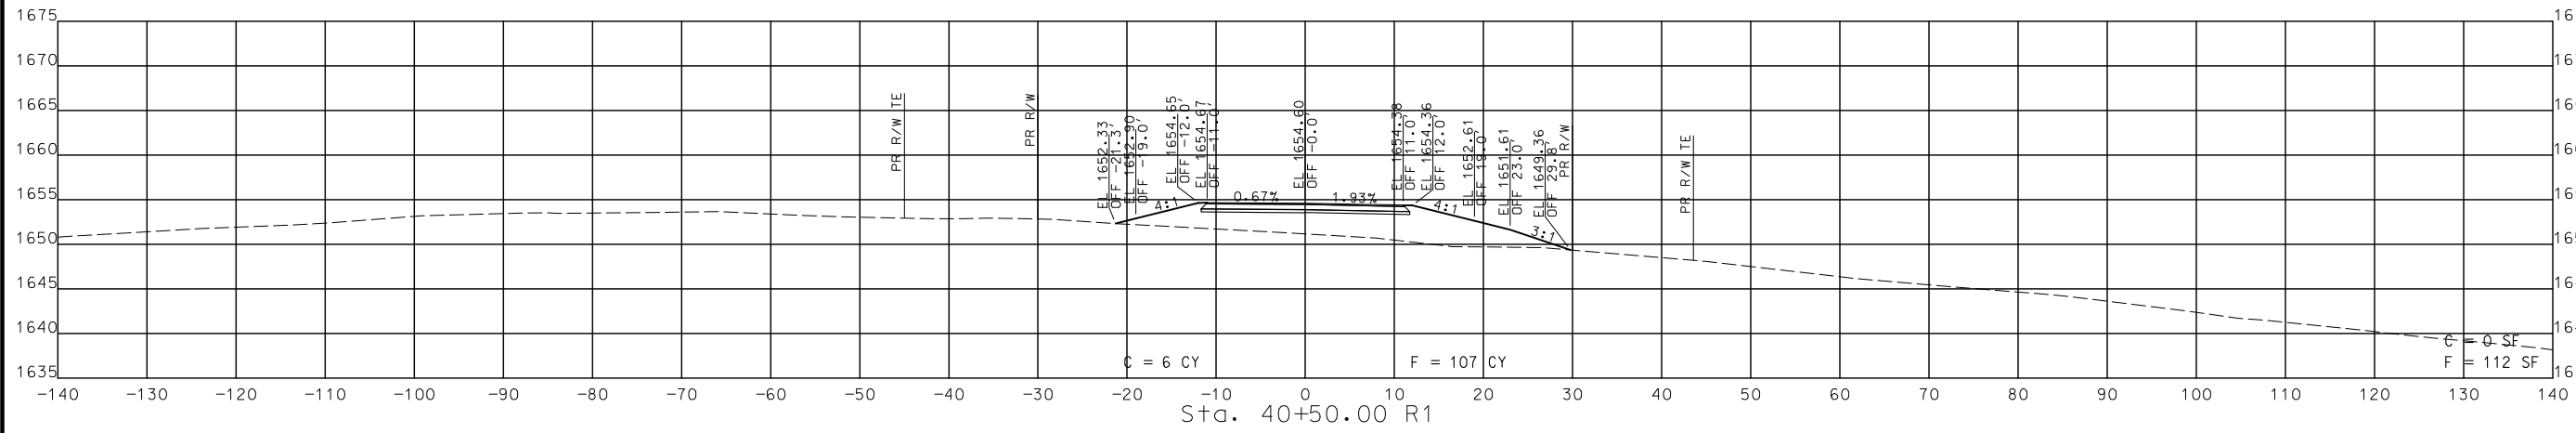

STA. 39+95.54 R1 TO STA. 40+50.00 R1

CROSS SECTIONS
 SOUTH OUTER ROAD

DESCRIPTION	DATE

MISSOURI HIGHWAYS AND TRANSPORTATION COMMISSION

105 WEST CAPITOL
 JEFFERSON CITY, MO 65102
 1-888-ASK-MODOT (1-888-275-6636)




CMT
 © Copyright CMT, Inc.
 CRAWFORD, MURPHY & TILLY, INC.
 655 WINDALE STREET
 SPRINGFIELD, MO 65807 (417) 869-6009
 ENGINEERING CORPORATION - 000631

DISCLAIMER
 THE PROFESSIONAL WHOSE SIGNATURE AND PERSONAL SEAL APPEAR HEREON ASSUMES RESPONSIBILITY ONLY FOR WHAT APPEARS ON THIS PAGE, AND DISCLAIMS (PURSUANT TO SECTION 327.411 RSMO) SPECIFICATION, ESTIMATES, REPORTS, OR OTHER DOCUMENTS OR INSTRUMENTS NOT SEALED BY THE UNDERSIGNED PROFESSIONAL RELATING TO OR INTENDED TO BE USED FOR ANY PART OR PARTS OF THE PROJECT TO WHICH THIS PAGE REFERS.



THIS SHEET HAS BEEN SIGNED, SEALED AND DATED ELECTRONICALLY.

DATE PREPARED
 8/2/2024
 ROUTE 60 STATE MO
 DISTRICT SW SHEET NO. 263
 COUNTY WEBSTER
 JOB NO. J7P3425C
 CONTRACT ID.
 PROJECT NO.
 BRIDGE NO.

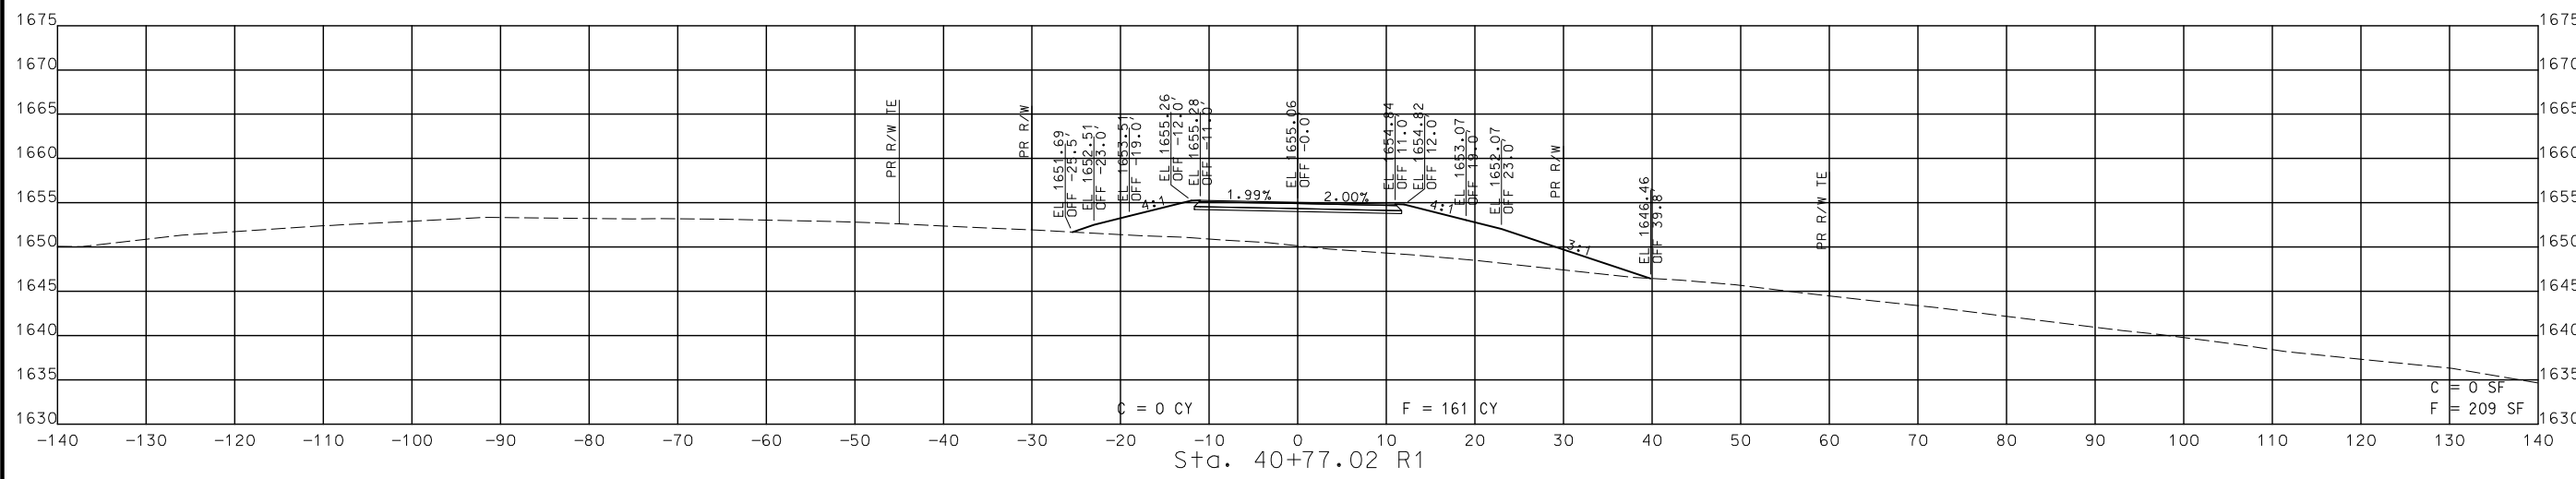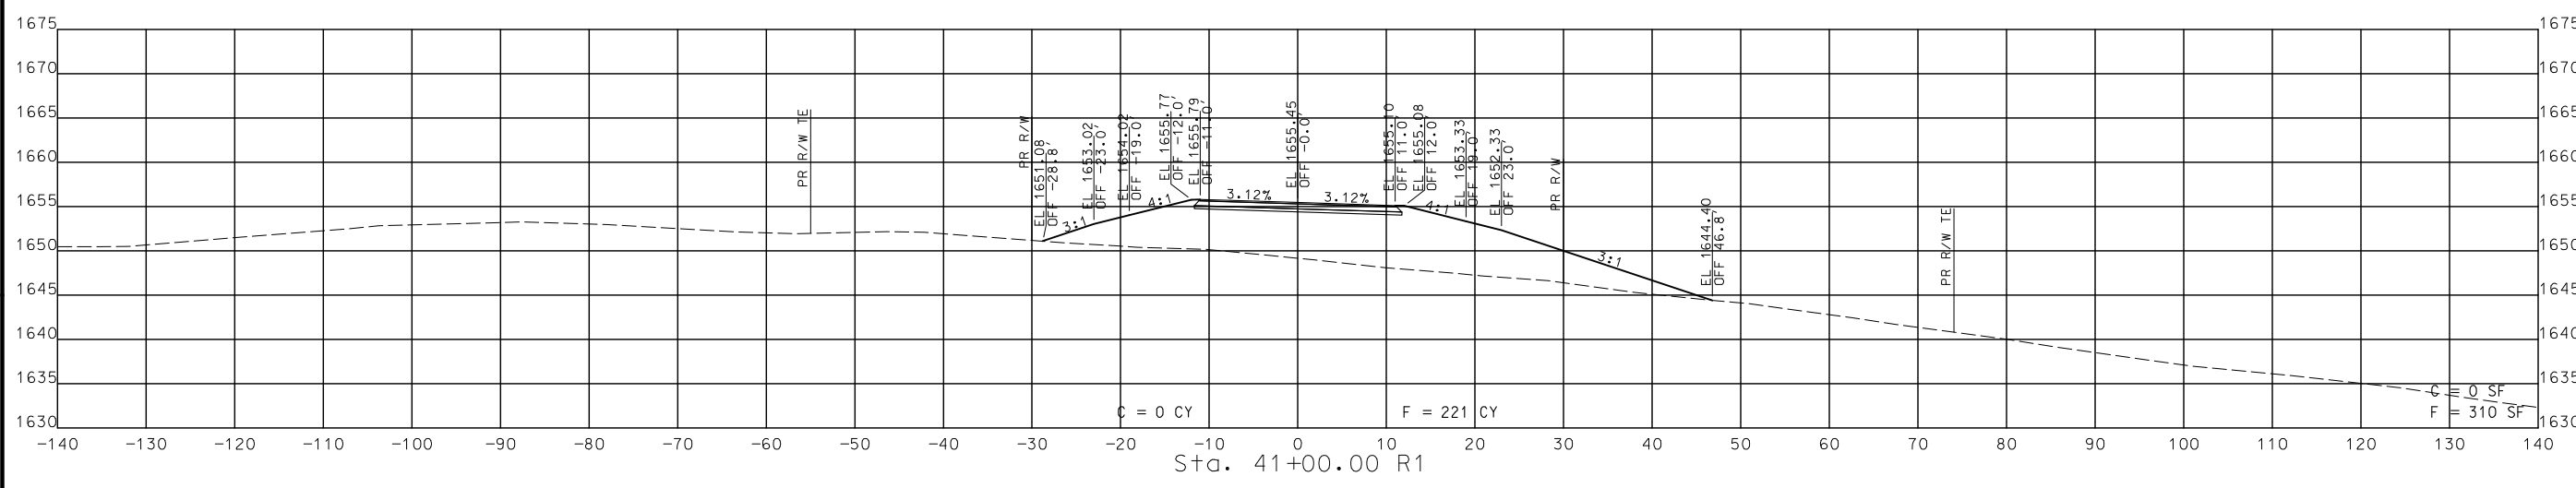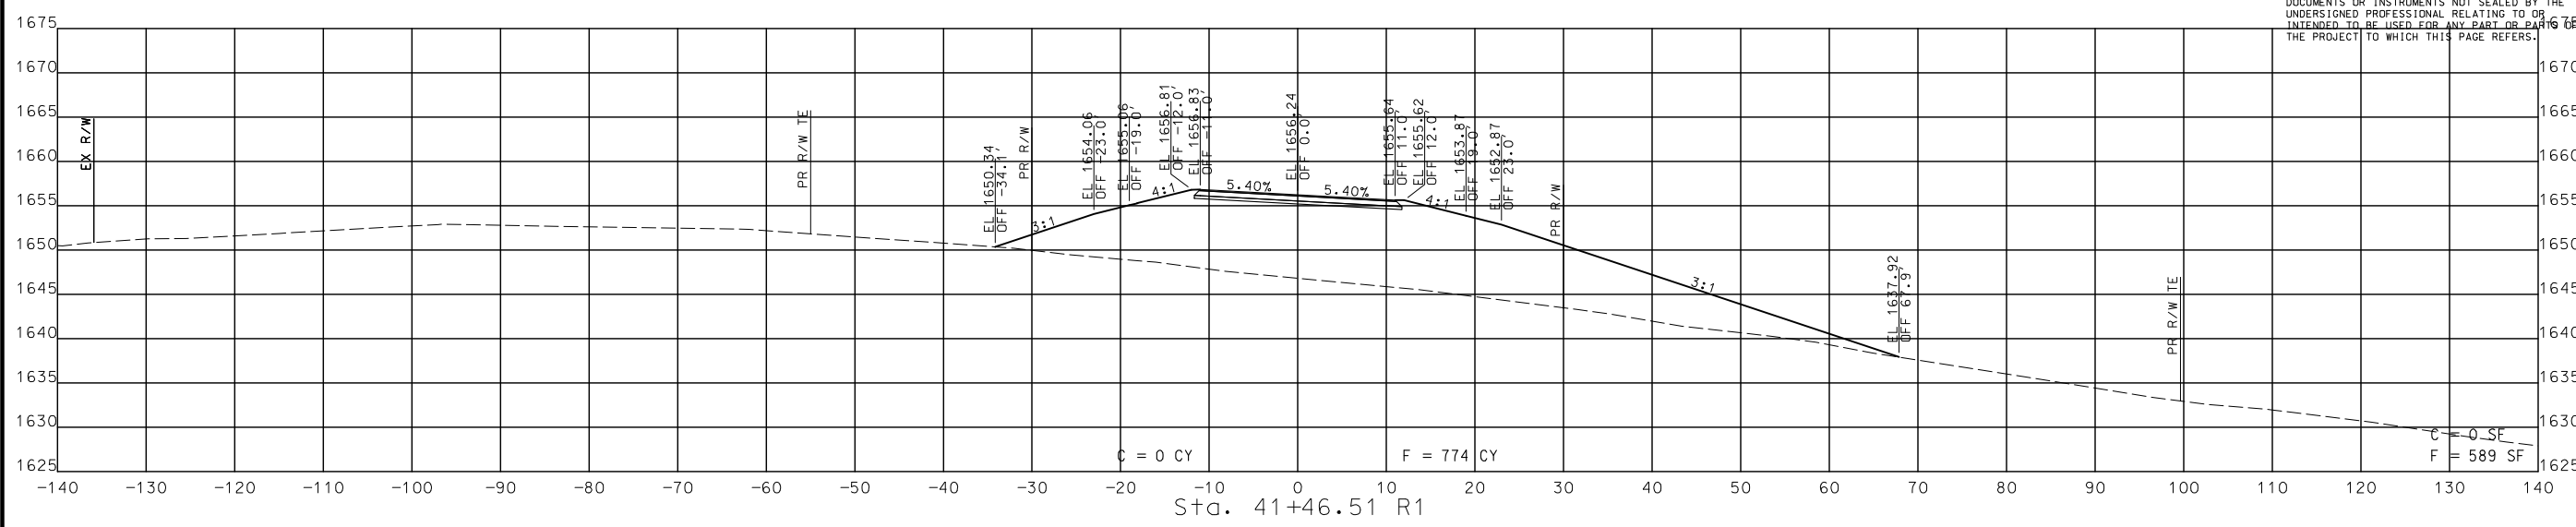

STA. 40+77.02 R1 TO STA. 41+46.51 R1

CROSS SECTIONS
 SOUTH OUTER ROAD

DATE	DESCRIPTION

MISSOURI HIGHWAYS AND TRANSPORTATION COMMISSION

105 WEST CAPITOL
 JEFFERSON CITY, MO 65102
 1-888-ASK-MODOT (1-888-278-6636)



© Copyright CMT, Inc.
 CRAWFORD, MURPHY & TILLY, INC.
 6511 WINDALE STREET
 SPRINGFIELD, MO 65807 (417) 869-6009
 ENGINEERING CORPORATION - 000631

DISCLAIMER
 THE PROFESSIONAL WHOSE SIGNATURE AND PERSONAL SEAL APPEAR HEREON ASSUMES RESPONSIBILITY ONLY FOR WHAT APPEARS ON THIS PAGE, AND DISCLAIMS (PURSUANT TO SECTION 327.411 RSMO) SPECIFICATION, ESTIMATES, REPORTS, OR OTHER DOCUMENTS OR INSTRUMENTS NOT SEALED BY THE UNDERSIGNED PROFESSIONAL RELATING TO OR INTENDED TO BE USED FOR ANY PART OR PARTS OF THE PROJECT TO WHICH THIS PAGE REFERS.



THIS SHEET HAS BEEN SIGNED, SEALED AND DATED ELECTRONICALLY.

DATE PREPARED
 8/2/2024
 ROUTE 60 STATE MO
 DISTRICT SW SHEET NO. 264
 COUNTY WEBSTER
 JOB NO. J7P3425C
 CONTRACT ID.
 PROJECT NO.
 BRIDGE NO.

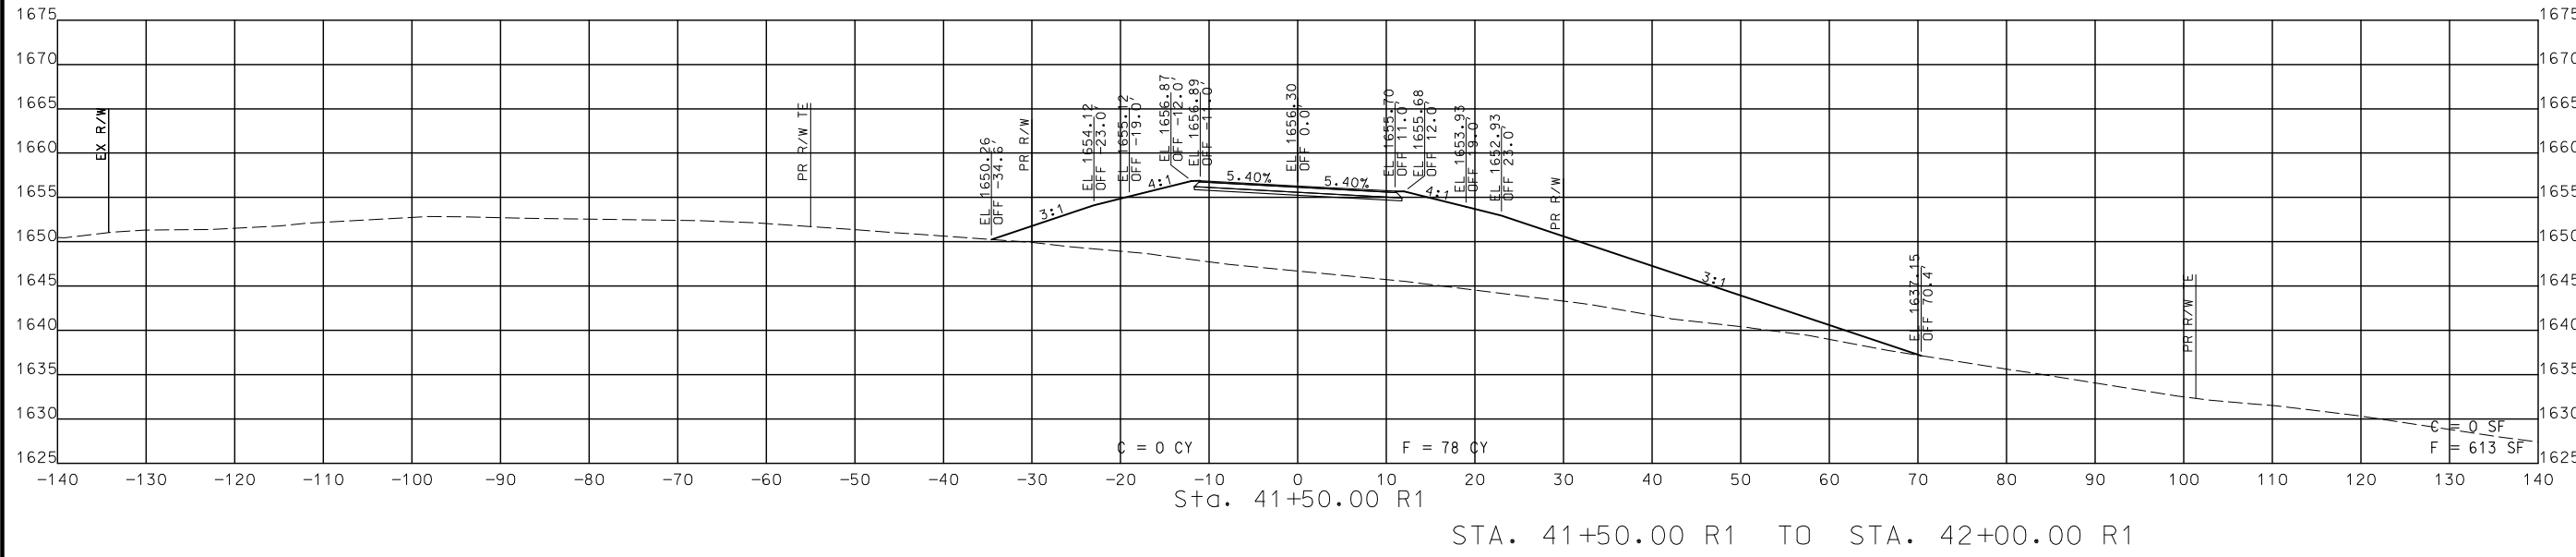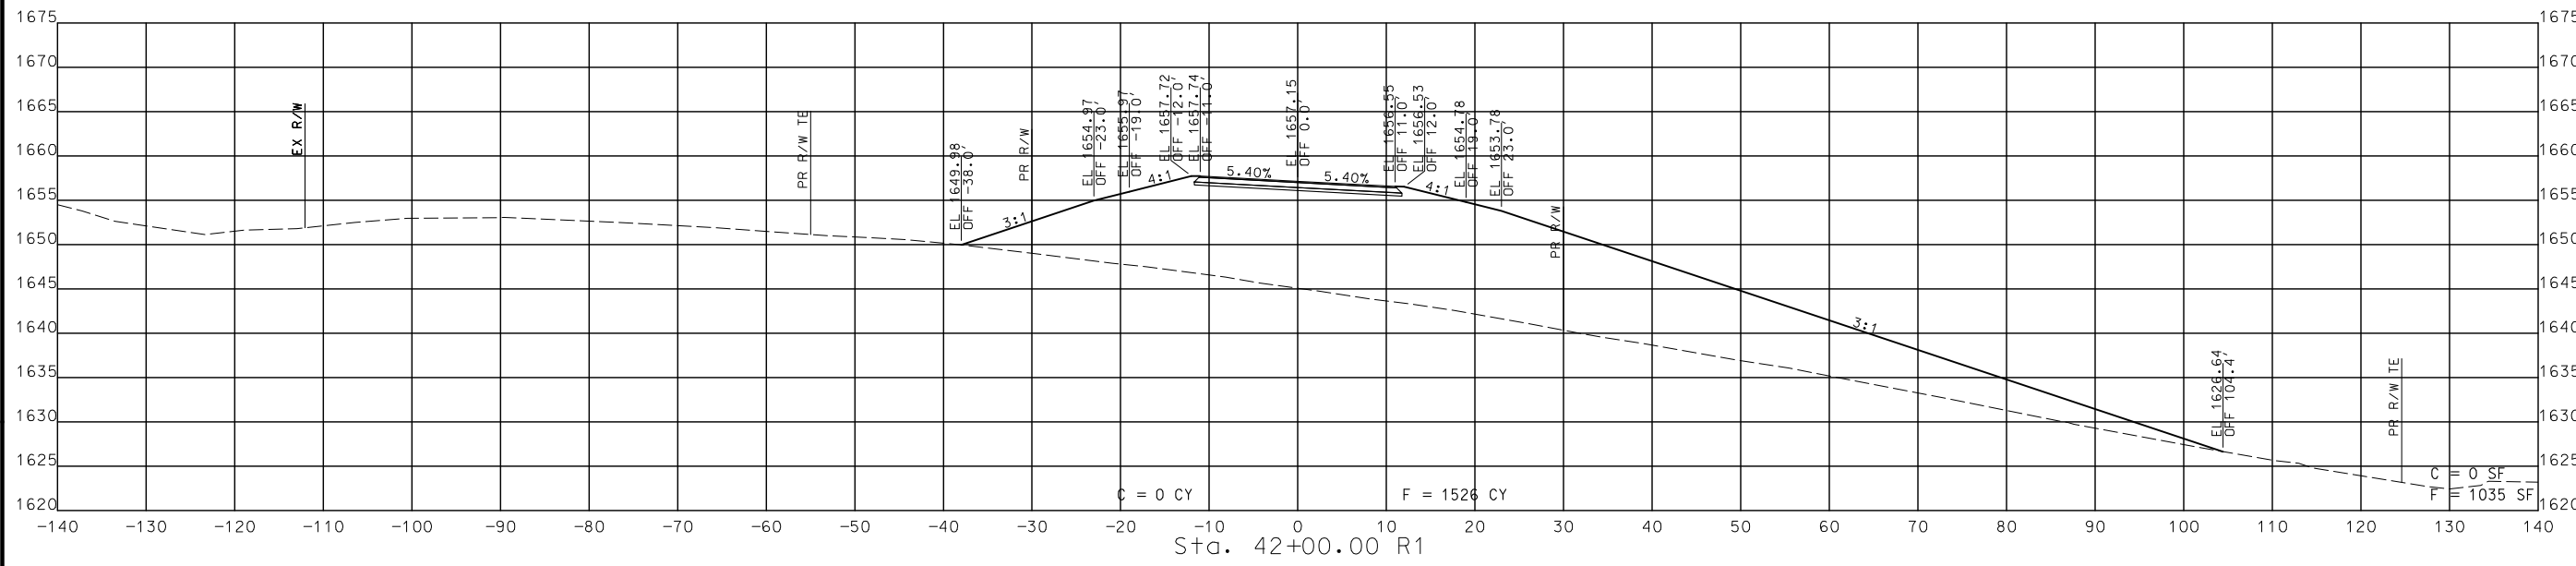

STA. 41+50.00 R1 TO STA. 42+00.00 R1

CROSS SECTIONS
 SOUTH OUTER ROAD

DATE	DESCRIPTION

MISSOURI HIGHWAYS AND TRANSPORTATION COMMISSION
 MoDOT
 105 WEST CAPITOL
 JEFFERSON CITY, MO 65102
 1-888-ASK-MODOT (1-888-278-6636)

CMT
 © Copyright CMT, Inc.
 CRAWFORD, MURPHY & TILLY, INC.
 651 N. WINDALE STREET
 SPRINGFIELD, MO 65807 (417) 869-6009
 ENGINEERING CORPORATION - 000631

DISCLAIMER
 THE PROFESSIONAL WHOSE SIGNATURE AND PERSONAL SEAL APPEAR HEREON ASSUMES RESPONSIBILITY ONLY FOR WHAT APPEARS ON THIS PAGE, AND DISCLAIMS (PURSUANT TO SECTION 327.411 RSMO) SPECIFICATION, ESTIMATES, REPORTS, OR OTHER DOCUMENTS OR INSTRUMENTS NOT SEALED BY THE UNDERSIGNED PROFESSIONAL RELATING TO OR INTENDED TO BE USED FOR ANY PART OR PARTS OF THE PROJECT TO WHICH THIS PAGE REFERS.



THIS SHEET HAS BEEN SIGNED, SEALED AND DATED ELECTRONICALLY.

DATE PREPARED
 8/2/2024

ROUTE 60	STATE MO
DISTRICT SW	SHEET NO. 265

COUNTY
WEBSTER

JOB NO.
J7P3425C

CONTRACT ID.

PROJECT NO.

BRIDGE NO.



DATE	DESCRIPTION

MISSOURI HIGHWAYS AND TRANSPORTATION COMMISSION

105 WEST CAPITOL
 JEFFERSON CITY, MO 65102
 1-888-ASK-MODOT (1-888-278-6636)

CMT

© Copyright CMT, Inc.
 CRAWFORD, MURPHY & TILLY, INC.
 631 WEST END AVE. SUITE 101
 SPRINGFIELD, MO 65807 (417) 869-6009
 ENGINEERING CORPORATION - 000631

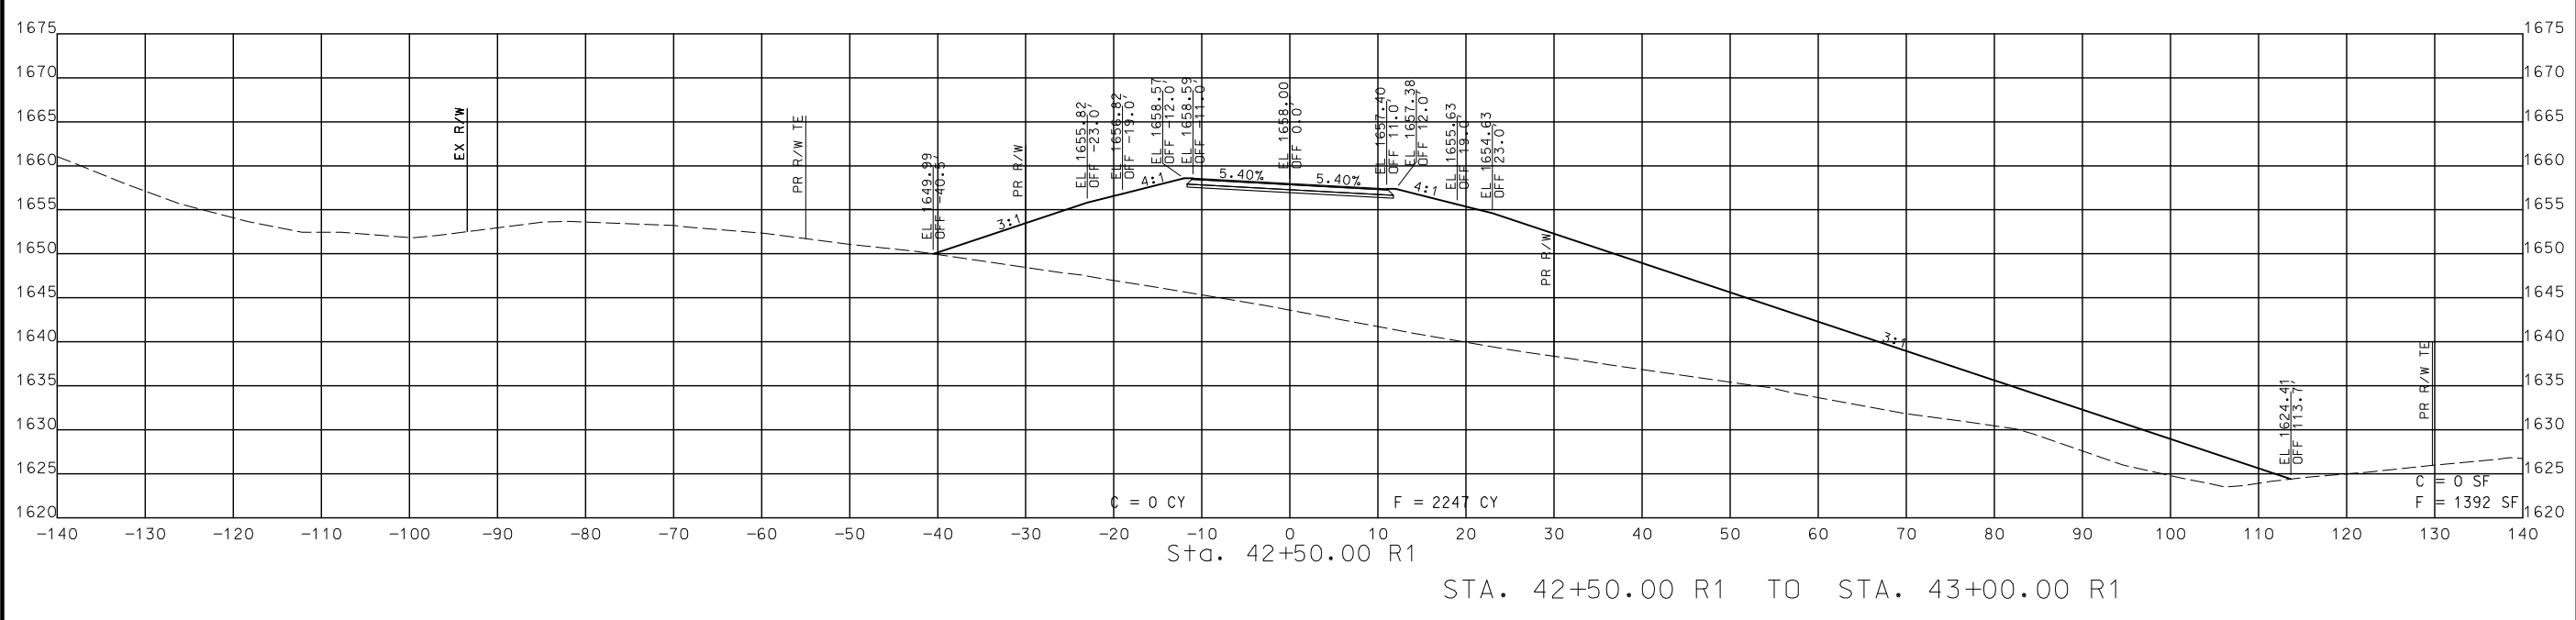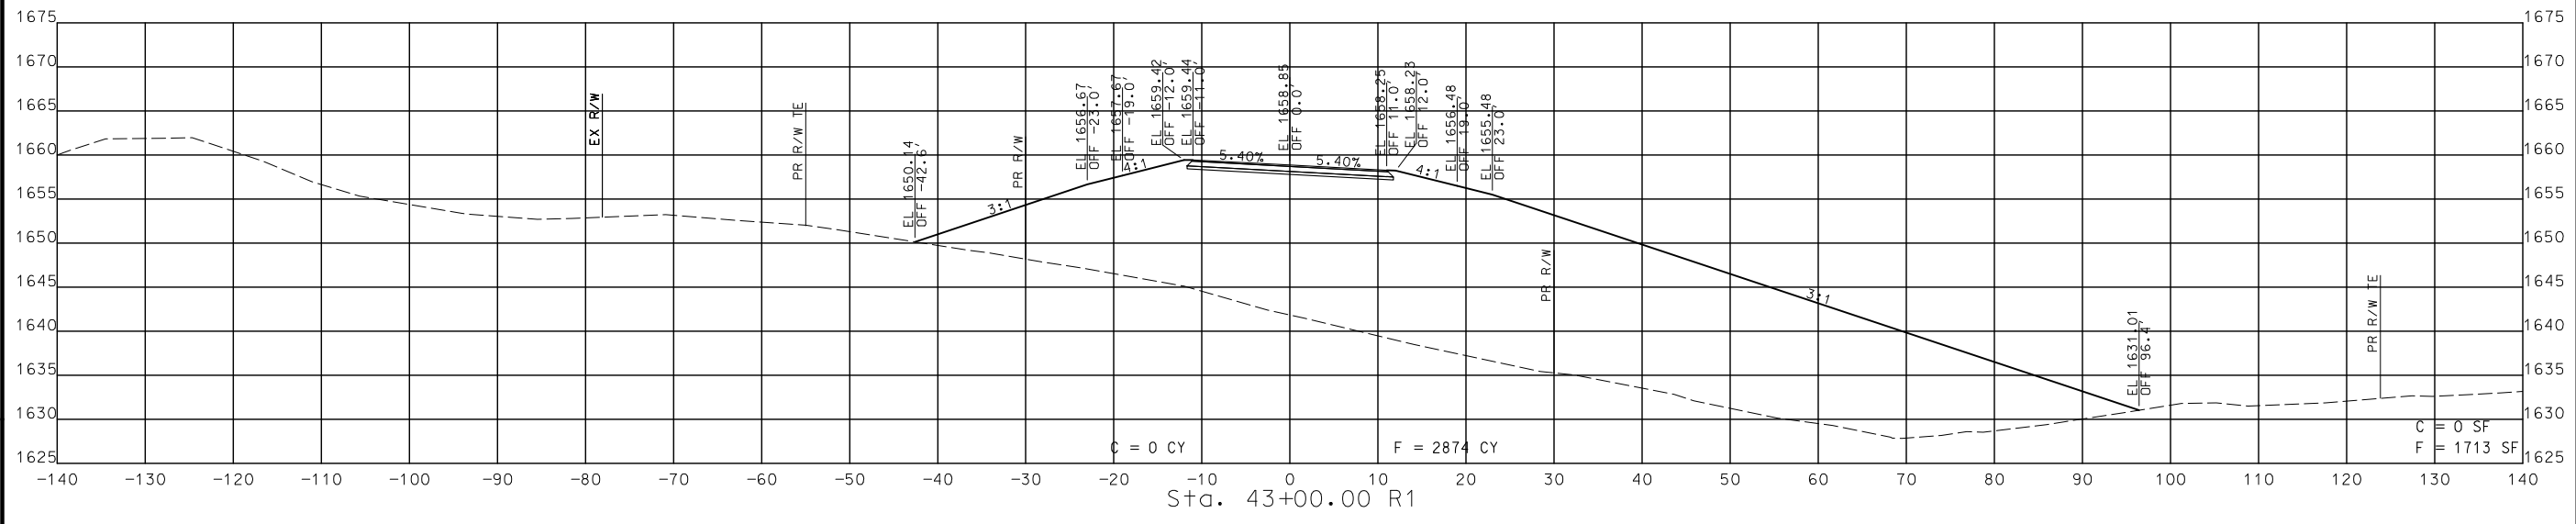

STA. 42+50.00 R1 TO STA. 43+00.00 R1

**CROSS SECTIONS
 SOUTH OUTER ROAD**

DISCLAIMER
 THE PROFESSIONAL WHOSE SIGNATURE AND PERSONAL SEAL APPEAR HEREON ASSUMES RESPONSIBILITY ONLY FOR WHAT APPEARS ON THIS PAGE, AND DISCLAIMS (PURSUANT TO SECTION 327.411 RSMO) SPECIFICATION, ESTIMATES, REPORTS, OR OTHER DOCUMENTS OR INSTRUMENTS NOT SEALED BY THE UNDERSIGNED PROFESSIONAL RELATING TO OR INTENDED TO BE USED FOR ANY PART OR PARTS OF THE PROJECT TO WHICH THIS PAGE REFERS.



THIS SHEET HAS BEEN SIGNED, SEALED AND DATED ELECTRONICALLY.

DATE PREPARED
 8/2/2024

ROUTE
 60 MO

DISTRICT SHEET NO.
 SW 266

COUNTY
 WEBSTER

JOB NO.
 J7P3425C

CONTRACT ID.




PROJECT NO.

BRIDGE NO.

DATE	DESCRIPTION

MISSOURI HIGHWAYS AND TRANSPORTATION COMMISSION
 105 WEST CAPITOL JEFFERSON CITY, MO 65102
 1-888-ASK-MODOT (1-888-278-6636)

CMT
 © Copyright CMT, Inc.
 CRAWFORD, MURPHY & TILLY, INC.
 635 WINDALE STREET
 SPRINGFIELD, MO 65807 (417) 869-6009
 ENGINEERING CORPORATION - 000631

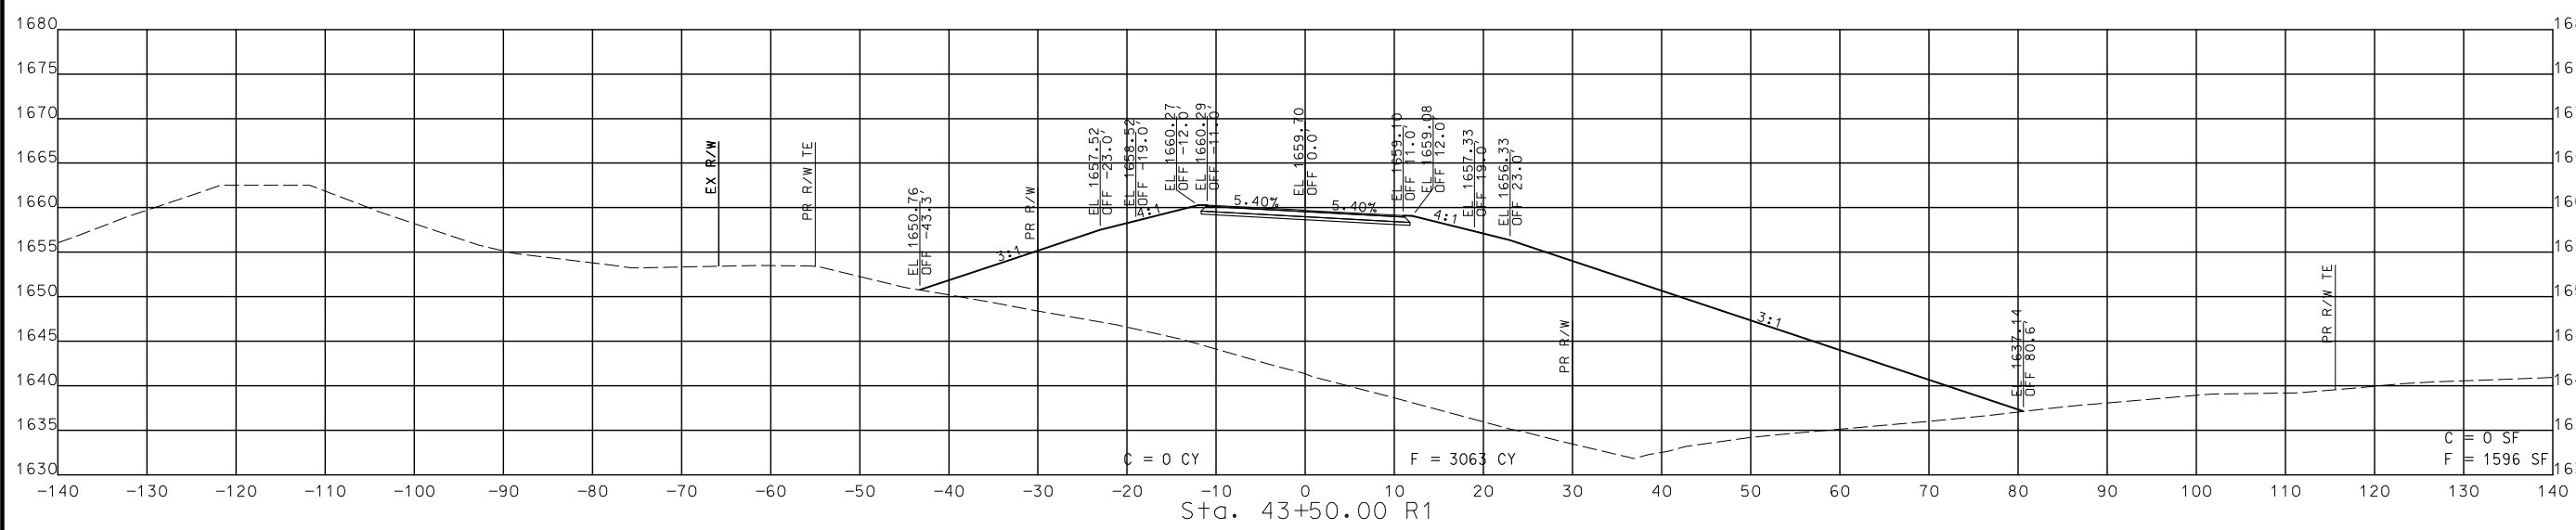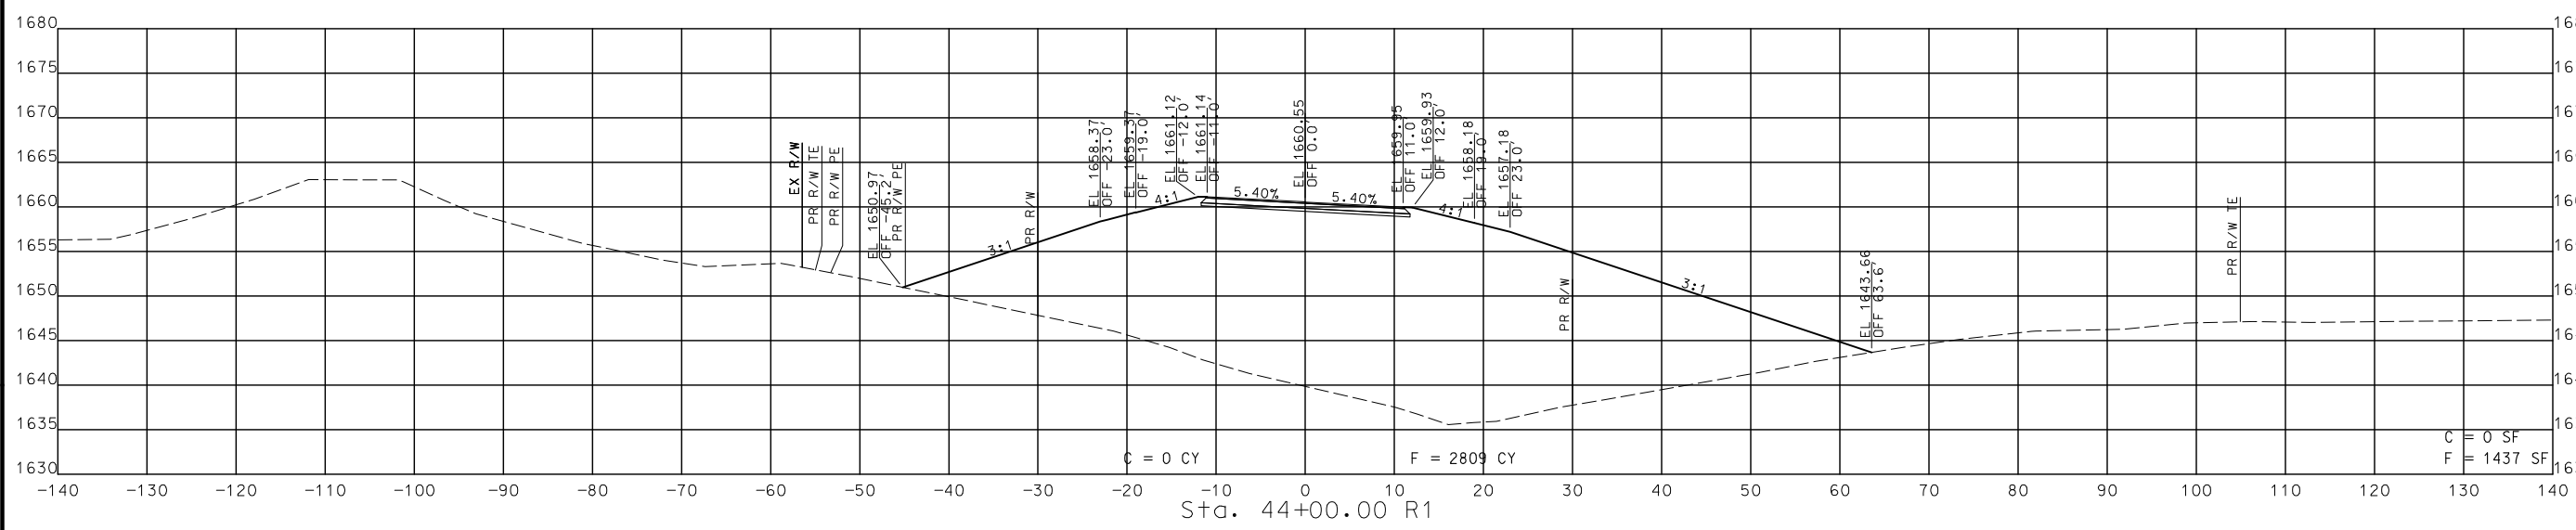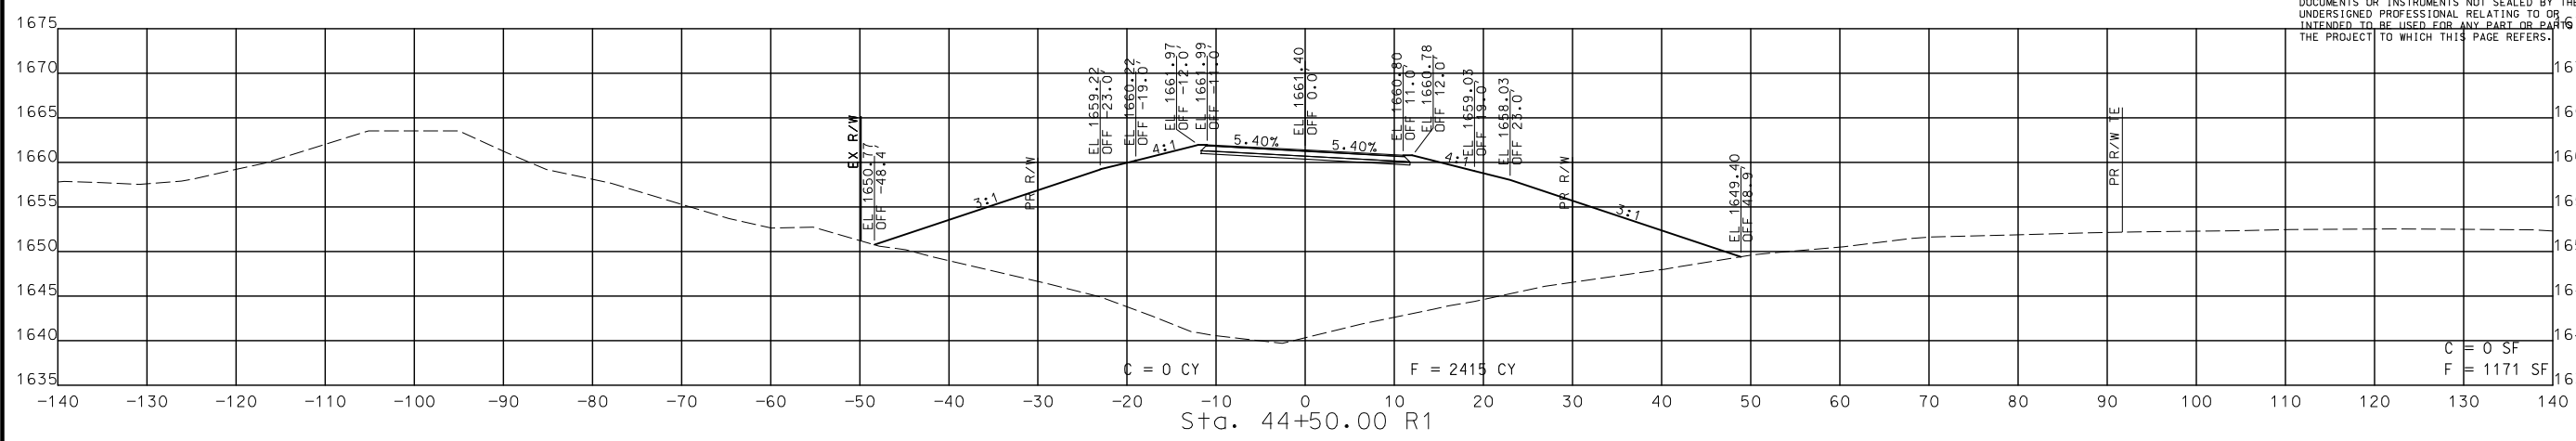

STA. 43+50.00 R1 TO STA. 44+50.00 R1

CROSS SECTIONS
 SOUTH OUTER ROAD

IF A SEAL IS PRESENT ON THIS SHEET IT HAS BEEN ELECTRONICALLY SEALED AND DATED.

DISCLAIMER
 THE PROFESSIONAL WHOSE SIGNATURE AND PERSONAL SEAL APPEAR HEREON ASSUMES RESPONSIBILITY ONLY FOR WHAT APPEARS ON THIS PAGE, AND DISCLAIMS (PURSUANT TO SECTION 327.411 RSMO) SPECIFICATION, ESTIMATES, REPORTS, OR OTHER DOCUMENTS OR INSTRUMENTS NOT SEALED BY THE UNDERSIGNED PROFESSIONAL RELATING TO OR INTENDED TO BE USED FOR ANY PART OR PARTS OF THE PROJECT TO WHICH THIS PAGE REFERS.



THIS SHEET HAS BEEN SIGNED, SEALED AND DATED ELECTRONICALLY.

DATE PREPARED
 8/2/2024

ROUTE 60 STATE MO
 DISTRICT SW SHEET NO. 267




COUNTY WEBSTER

JOB NO. J7P3425C

CONTRACT ID.

PROJECT NO.

BRIDGE NO.

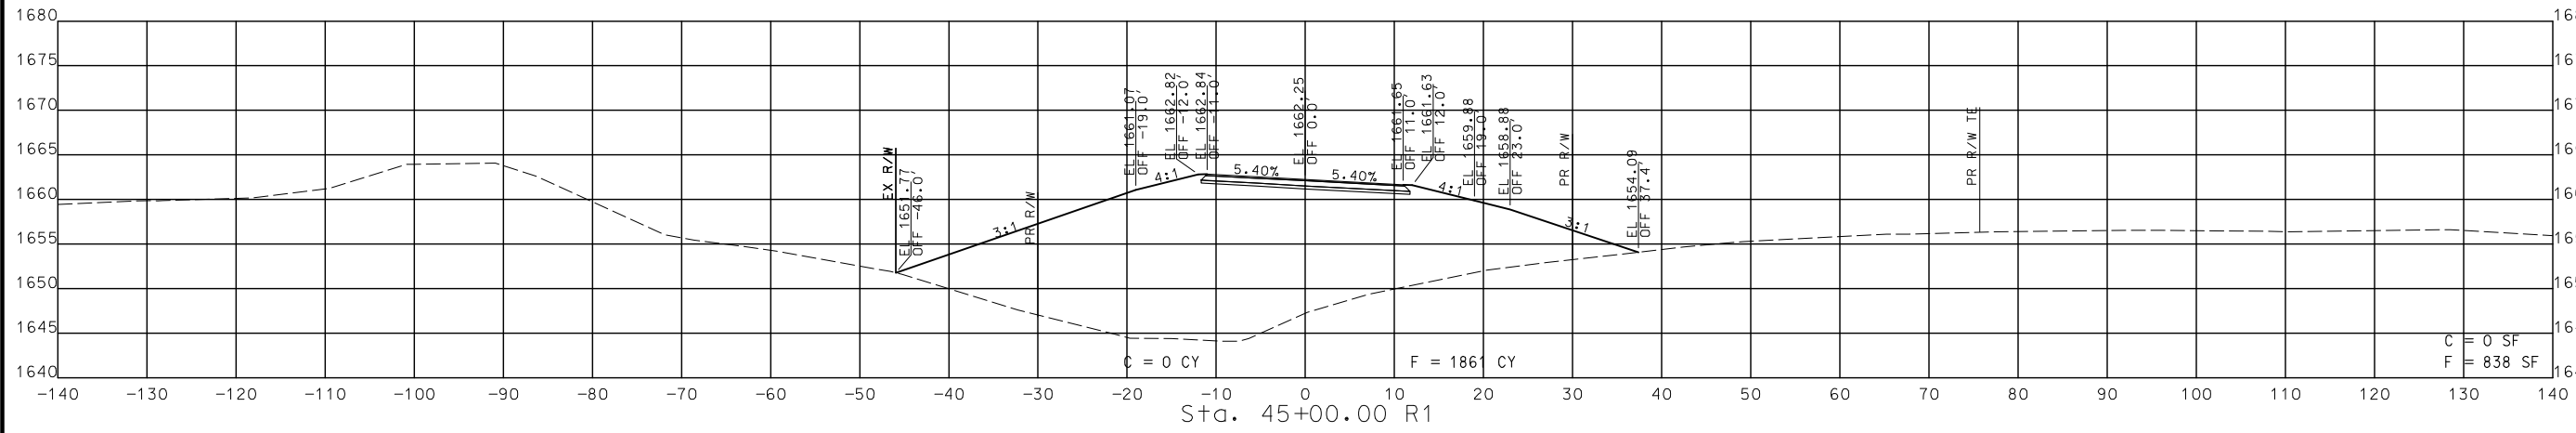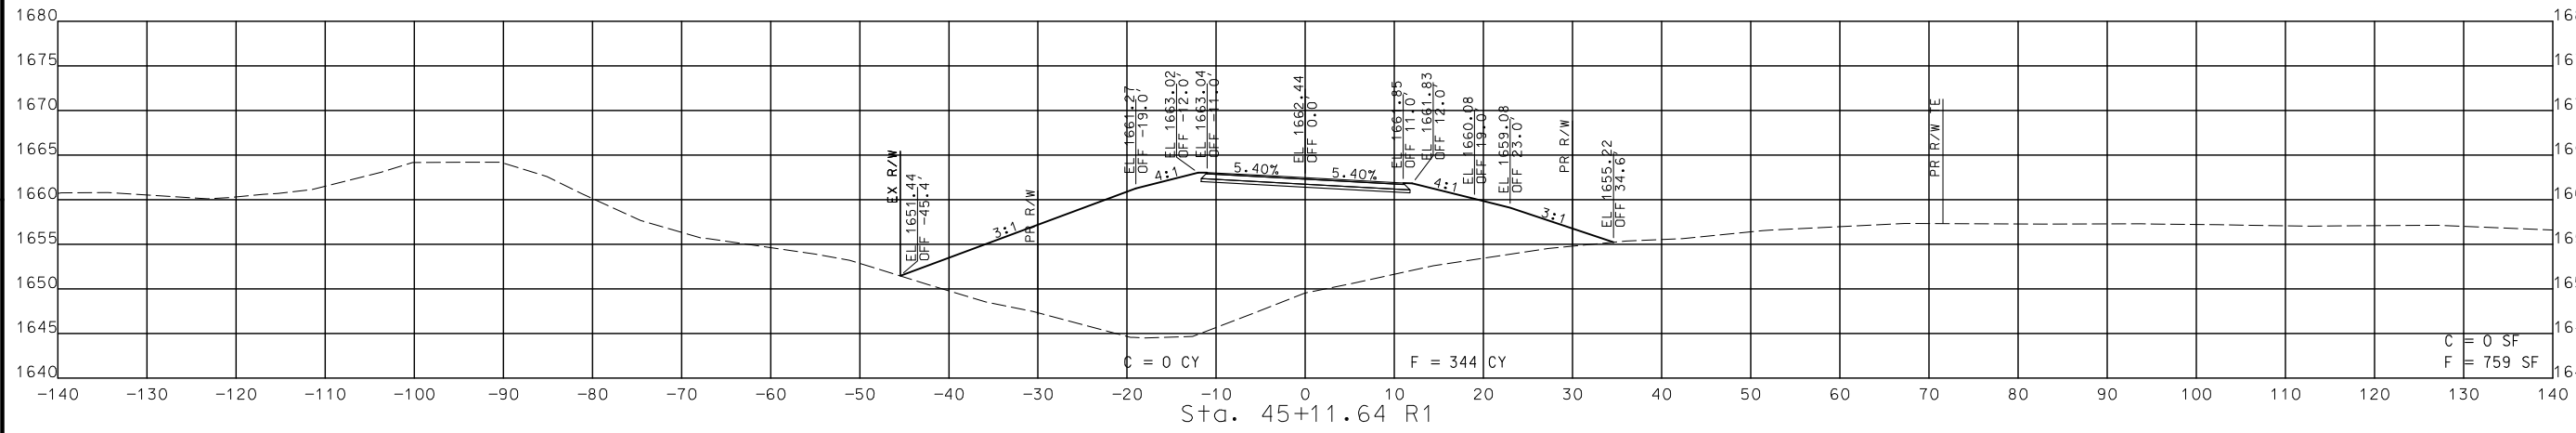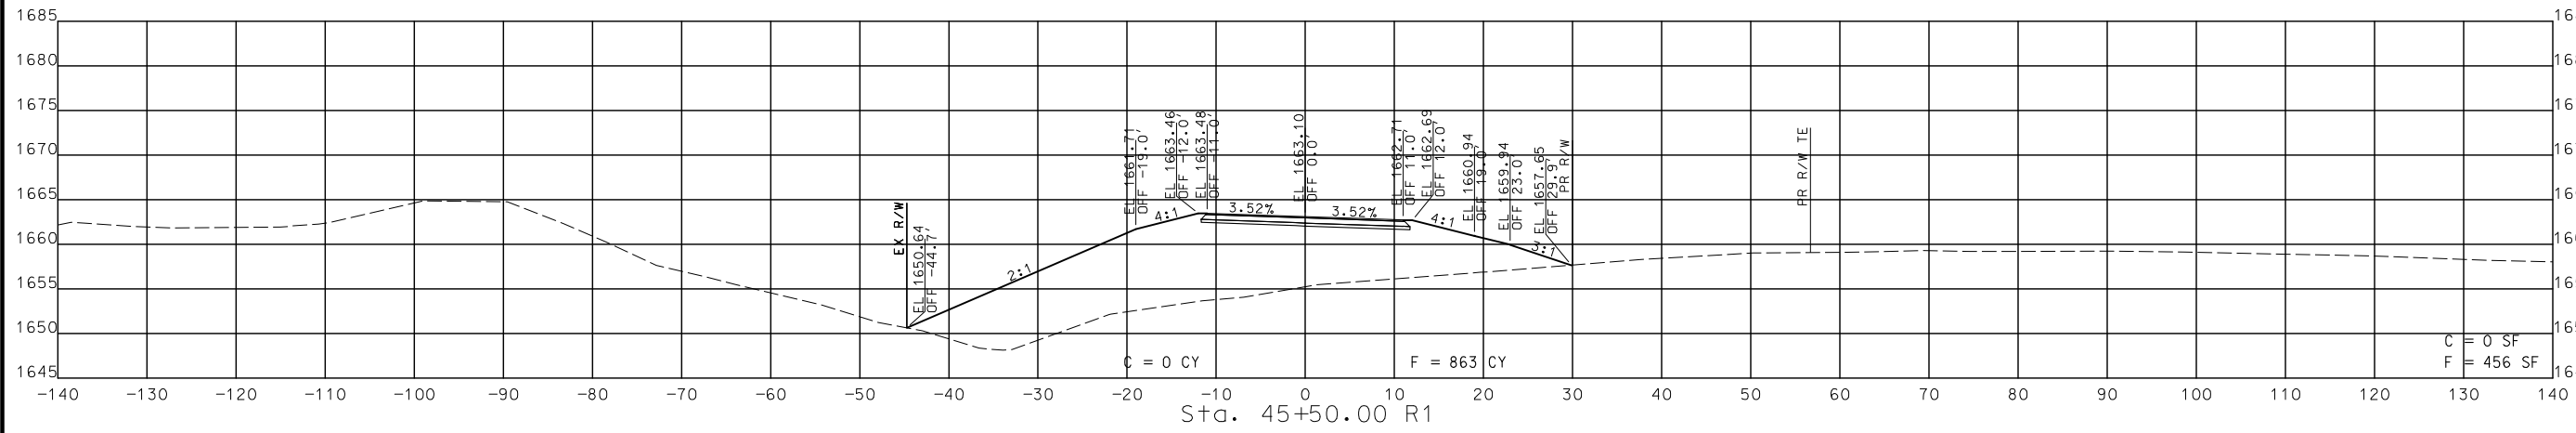

STA. 45+00.00 R1 TO STA. 45+50.00 R1

CROSS SECTIONS
 SOUTH OUTER ROAD

DESCRIPTION	DATE

MISSOURI HIGHWAYS AND TRANSPORTATION COMMISSION


105 WEST CAPITOL
 JEFFERSON CITY, MO 65102
 1-888-ASK-MO DOT (1-888-278-6636)

CMT
 © Copyright CMT, Inc.
 CRAWFORD, MURPHY & TILLY, INC.
 635 N. WINDALE STREET
 SPRINGFIELD, MO 65807 (417) 869-6009
 ENGINEERING CORPORATION - 000631

IF A SEAL IS PRESENT ON THIS SHEET IT HAS BEEN ELECTRONICALLY SEALED AND DATED.

REV.

DISCLAIMER
 THE PROFESSIONAL WHOSE SIGNATURE AND PERSONAL SEAL APPEAR HEREON ASSUMES RESPONSIBILITY ONLY FOR WHAT APPEARS ON THIS PAGE, AND DISCLAIMS (PURSUANT TO SECTION 327.411 RSMO) SPECIFICATION, ESTIMATES, REPORTS, OR OTHER DOCUMENTS OR INSTRUMENTS NOT SEALED BY THE UNDERSIGNED PROFESSIONAL RELATING TO OR INTENDED TO BE USED FOR ANY PART OR PARTS OF THE PROJECT TO WHICH THIS PAGE REFERS.

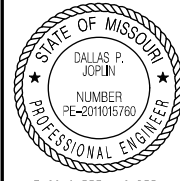

THIS SHEET HAS BEEN SIGNED, SEALED AND DATED ELECTRONICALLY.

DATE PREPARED
 8/2/2024

ROUTE 60 STATE MO
 DISTRICT SW SHEET NO. 268

COUNTY WEBSTER

JOB NO. J7P3425C

CONTRACT ID.

PROJECT NO.




BRIDGE NO.

DESCRIPTION	DATE

MISSOURI HIGHWAYS AND TRANSPORTATION COMMISSION

105 WEST CAPITOL JEFFERSON CITY, MO 65102
 1-888-ASK-MODOT (1-888-275-6636)

CMT
 © Copyright CMT, Inc.
 CRAWFORD, MURPHY & TILLY, INC.
 635 WINDALE STREET
 SPRINGFIELD, MO 65807 (417) 869-6009
 ENGINEERING CORPORATION - 000631

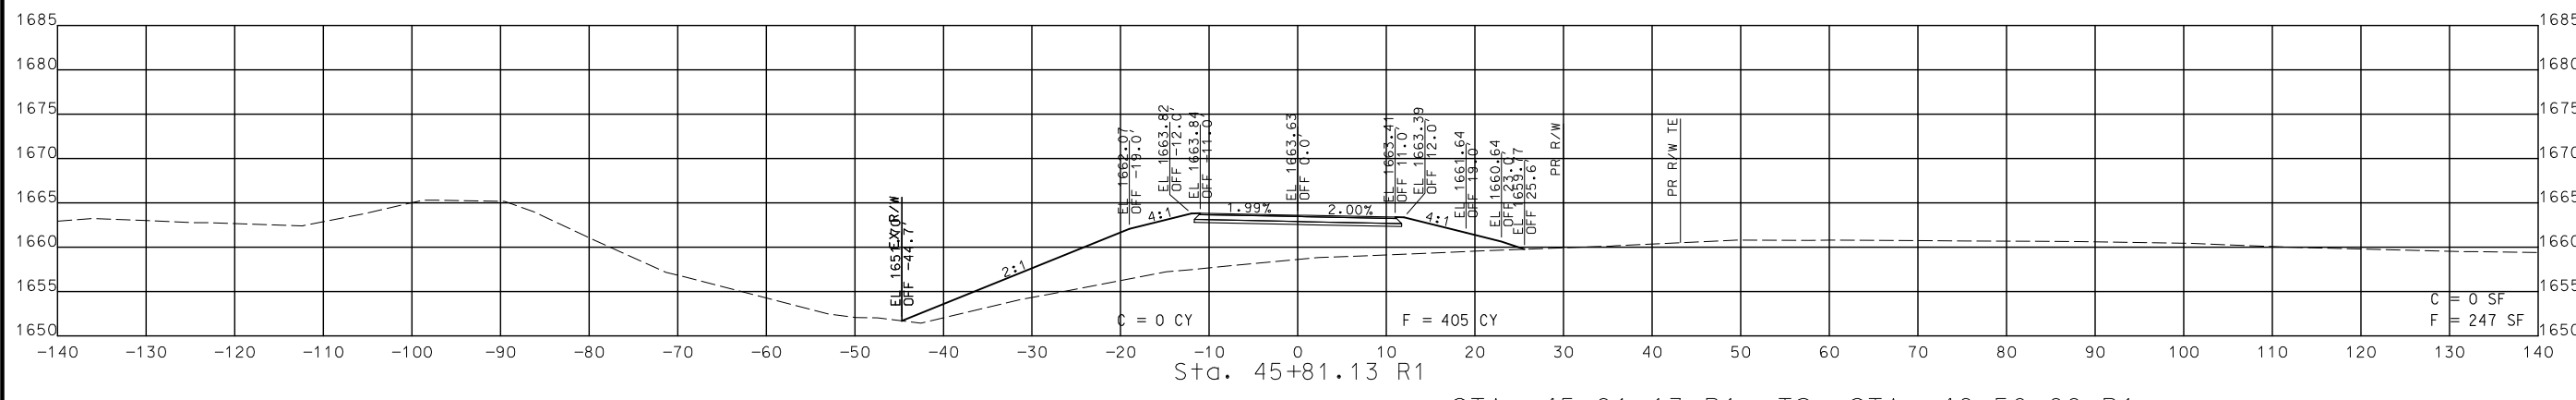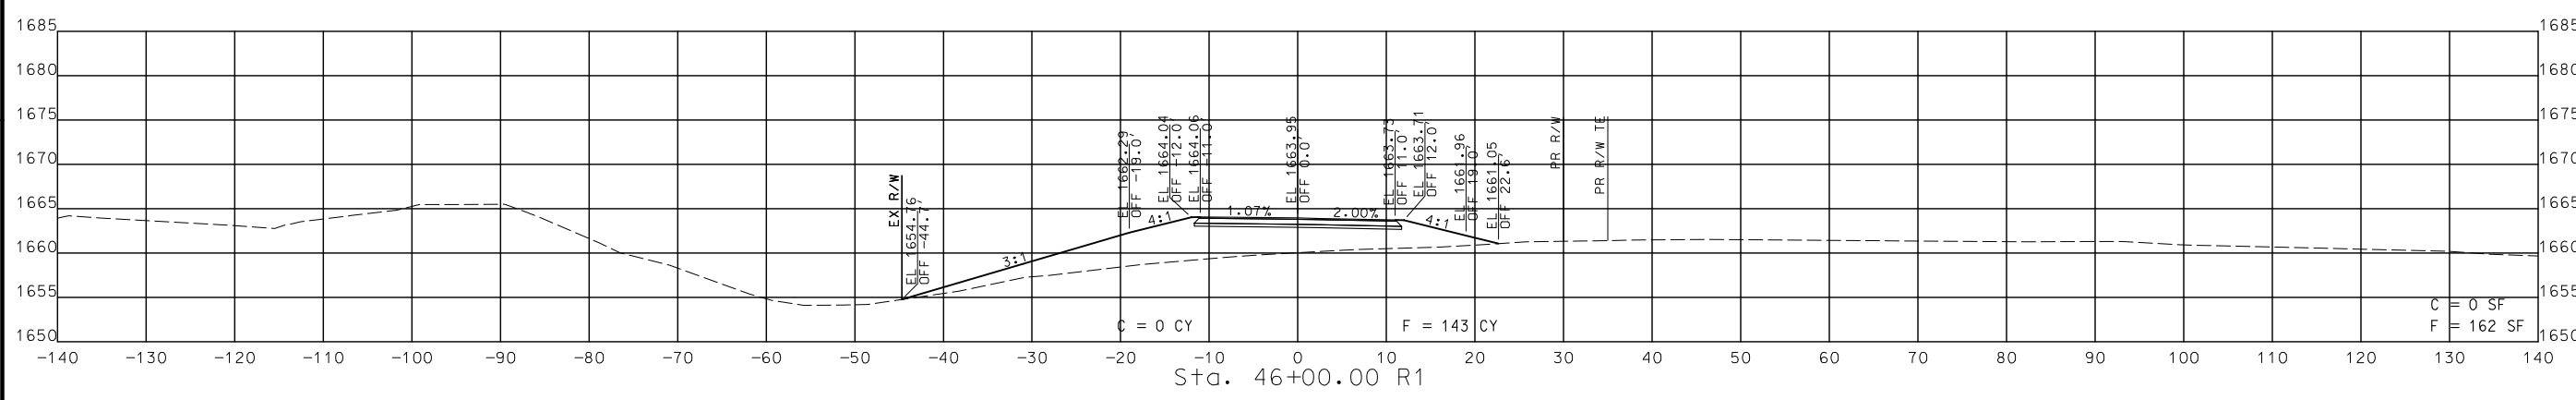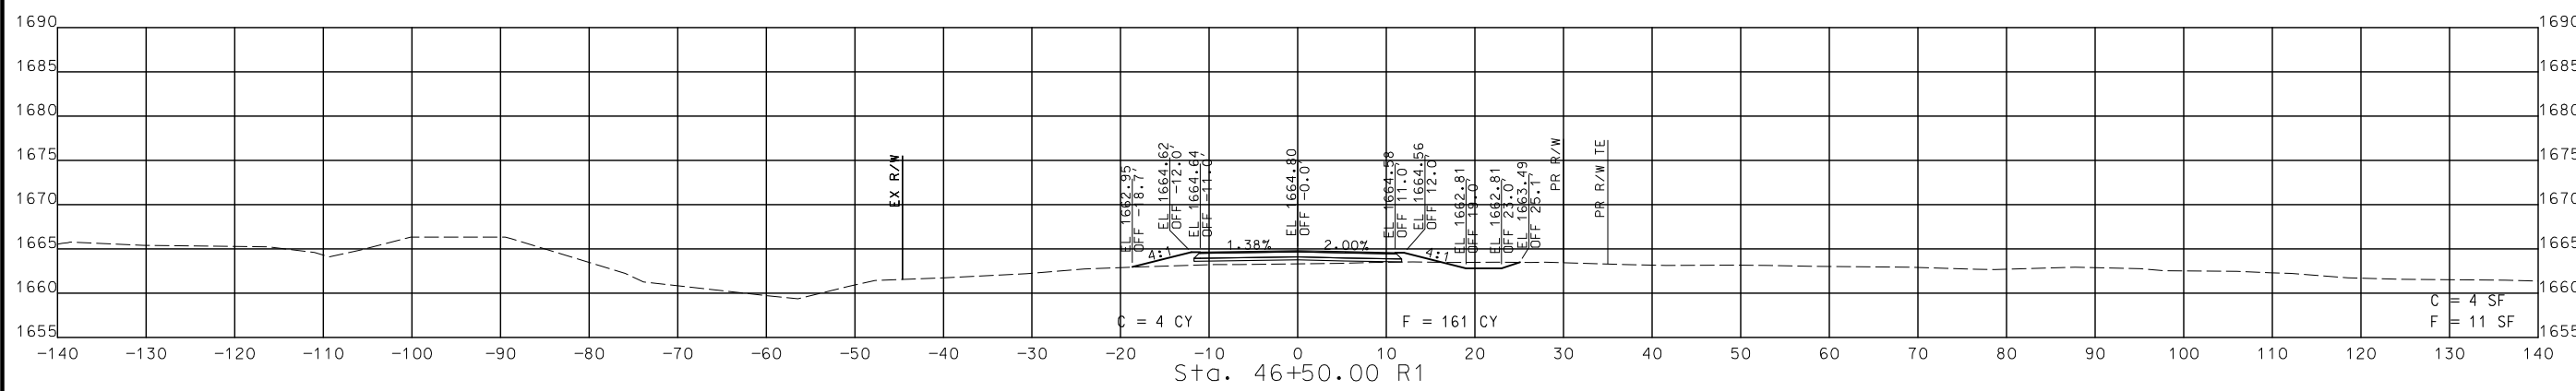

STA. 45+81.13 R1 TO STA. 46+50.00 R1

CROSS SECTIONS
 SOUTH OUTER

IF A SEAL IS PRESENT ON THIS SHEET IT HAS BEEN ELECTRONICALLY SEALED AND DATED.

REV.

DISCLAIMER
 THE PROFESSIONAL WHOSE SIGNATURE AND PERSONAL SEAL APPEAR HEREON ASSUMES RESPONSIBILITY ONLY FOR WHAT APPEARS ON THIS PAGE, AND DISCLAIMS (PURSUANT TO SECTION 327.411 RSMO) SPECIFICATION, ESTIMATES, REPORTS, OR OTHER DOCUMENTS OR INSTRUMENTS NOT SEALED BY THE UNDERSIGNED PROFESSIONAL RELATING TO OR INTENDED TO BE USED FOR ANY PART OR PARTS OF THE PROJECT TO WHICH THIS PAGE REFERS.



THIS SHEET HAS BEEN SIGNED, SEALED AND DATED ELECTRONICALLY.

DATE PREPARED
 8/2/2024

ROUTE 60 STATE MO

DISTRICT SW SHEET NO. 269

COUNTY WEBSTER

JOB NO. J7P3425C

CONTRACT ID.

PROJECT NO.





BRIDGE NO.

DATE	DESCRIPTION

MISSOURI HIGHWAYS AND TRANSPORTATION COMMISSION

105 WEST CAPITOL JEFFERSON CITY, MO 65102
 1-888-ASK-MODOT (1-888-275-6636)


CMT
 © Copyright CMT, Inc.
 CRAWFORD, MURPHY & TILLY, INC.
 685 WINDALE STREET, 869-6009
 SPRINGFIELD, MO 65807 (417) 869-6009
 ENGINEERING CORPORATION - 000631

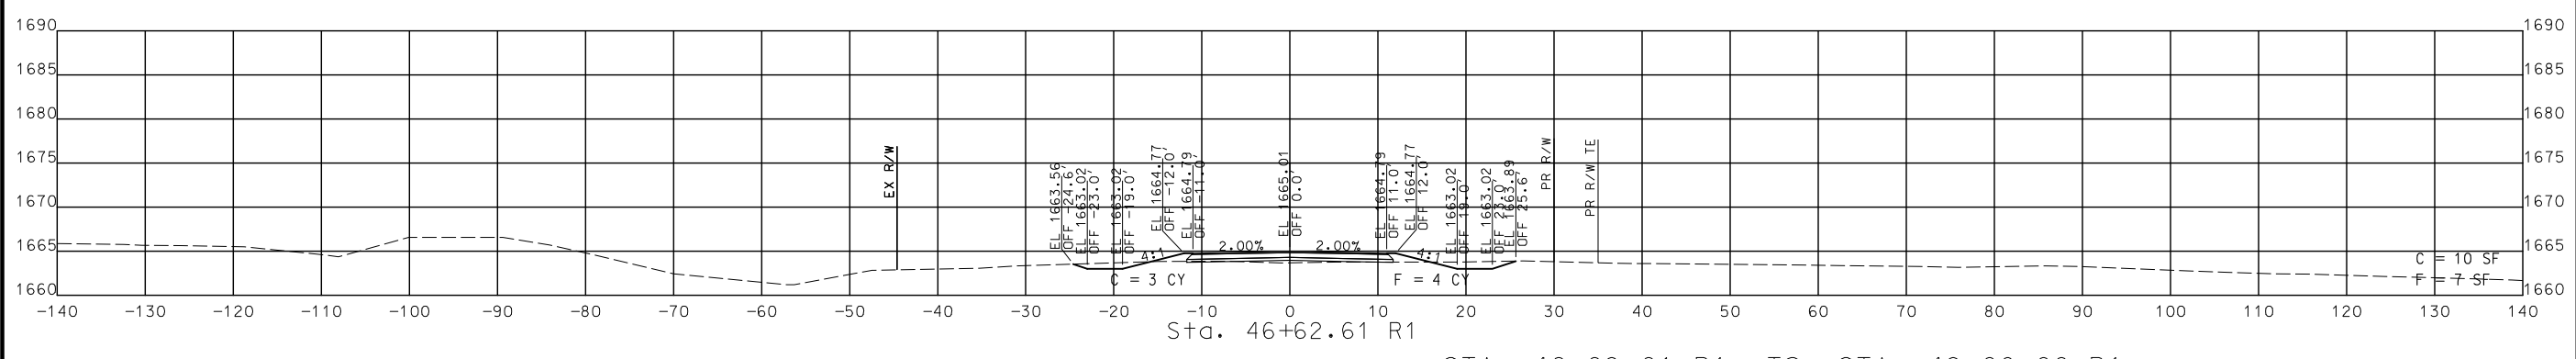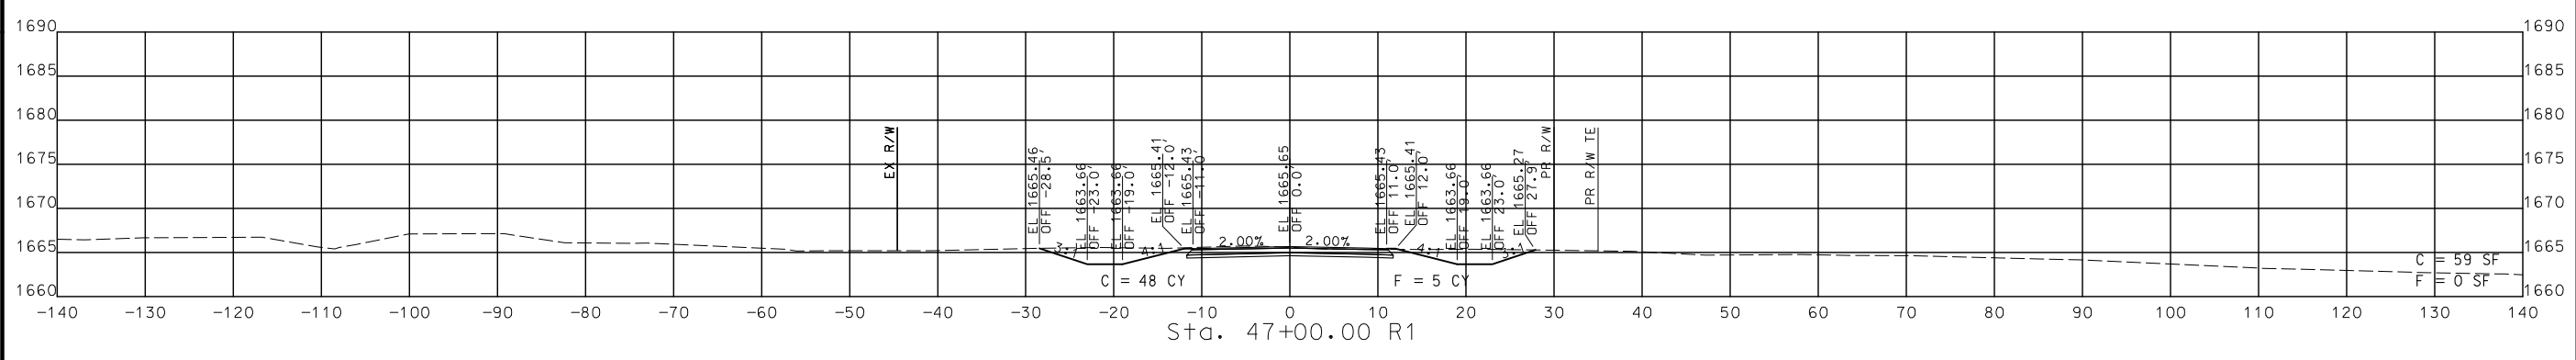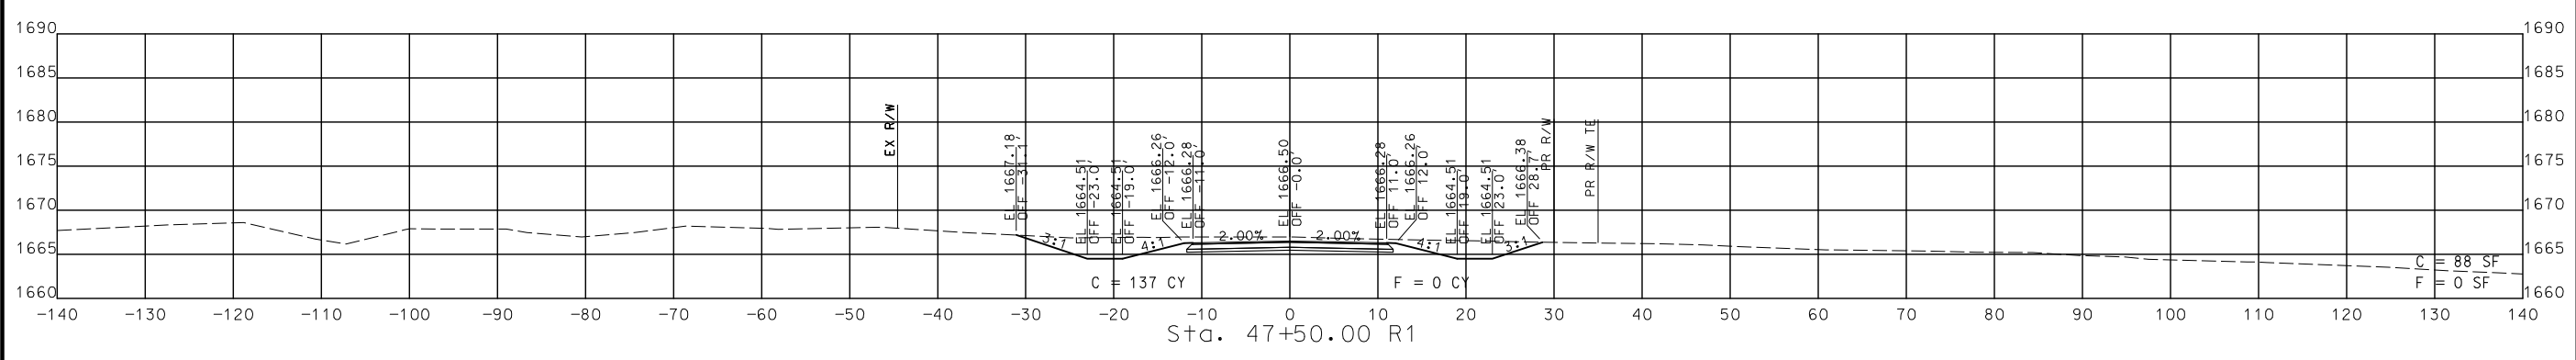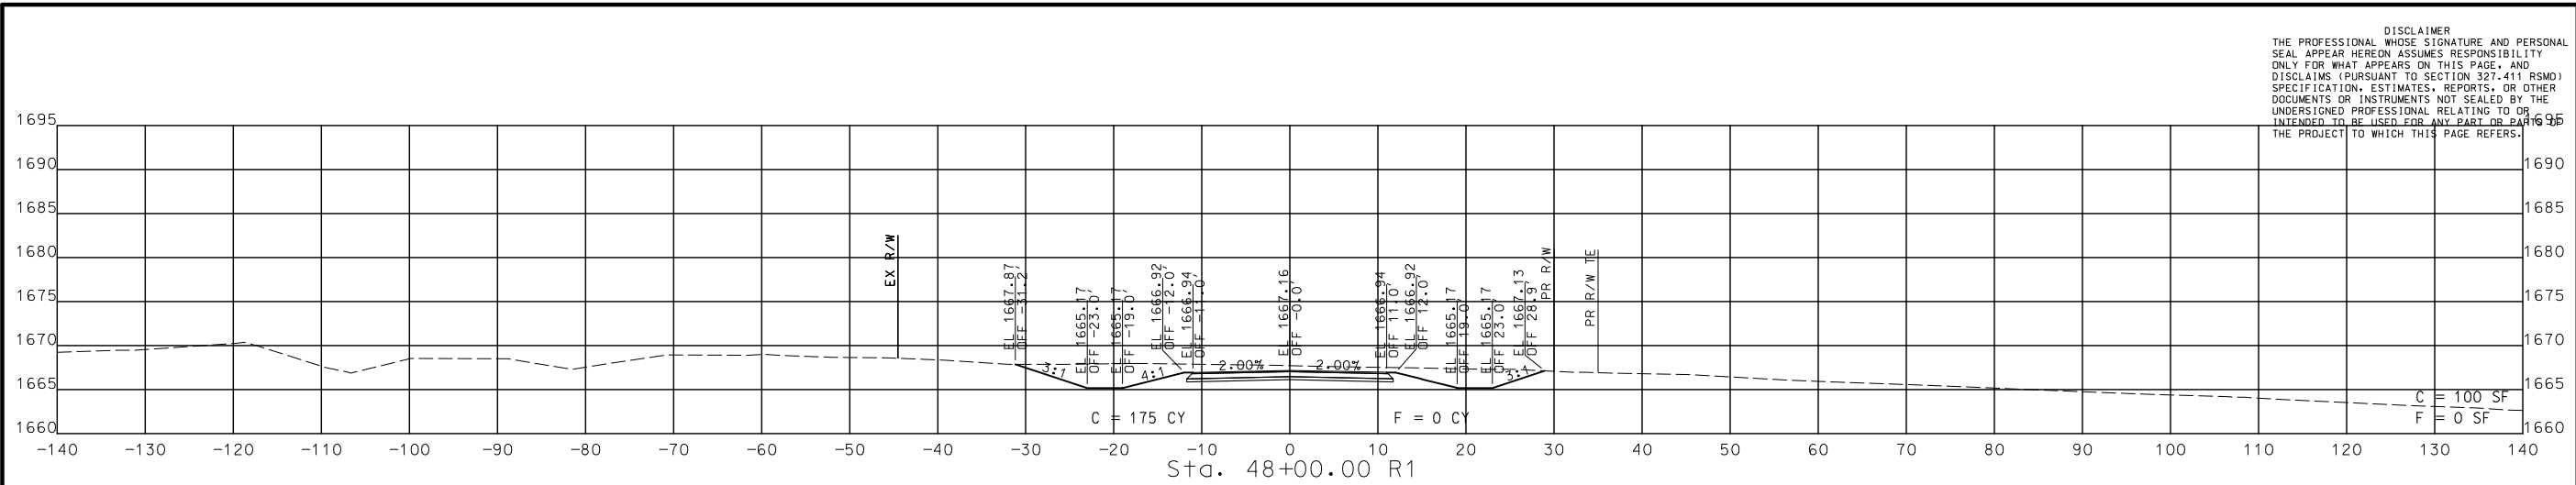

STA. 46+62.61 R1 TO STA. 48+00.00 R1

CROSS SECTIONS SOUTH OUTER ROAD

DISCLAIMER
THE PROFESSIONAL ENGINEER'S SEAL AND SIGNATURE AND PERSONAL SEAL APPEAR HEREON ASSUMES RESPONSIBILITY ONLY FOR WHAT APPEARS ON THIS PAGE, AND DISCLAIMS (PURSUANT TO SECTION 327.411 RSMO) SPECIFICATION, ESTIMATES, REPORTS, OR OTHER DOCUMENTS OR INSTRUMENTS NOT SEALED BY THE UNDERSIGNED PROFESSIONAL ENGINEER RELATING TO OR INTENDED TO BE USED FOR ANY PART OR PARTS OF THE PROJECT TO WHICH THIS PAGE REFERS.

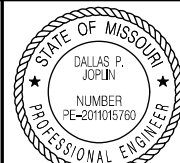

THIS SHEET HAS BEEN SIGNED, SEALED AND DATED ELECTRONICALLY.

DATE PREPARED
8/2/2024

ROUTE 60 STATE MO

DISTRICT SW SHEET NO. 270

COUNTY WEBSTER

JOB NO. J7P3425C

CONTRACT ID.

PROJECT NO.

BRIDGE NO.

DESCRIPTION

DATE

DATE

MISSOURI HIGHWAYS AND TRANSPORTATION COMMISSION

105 WEST CAPITOL JEFFERSON CITY, MO 65102




1-888-ASK-MODOT (1-888-275-6636)



CMT

© Copyright CMT, Inc.
CRAWFORD, MURPHY & TILLY, INC.
6511 W. ENDALE STREET, 1ST FL.
SPRINGFIELD, MO 65807 (417) 869-6009
ENGINEERING CORPORATION - 000631

IF A SEAL IS PRESENT ON THIS SHEET IT HAS BEEN ELECTRONICALLY SEALED AND DATED.

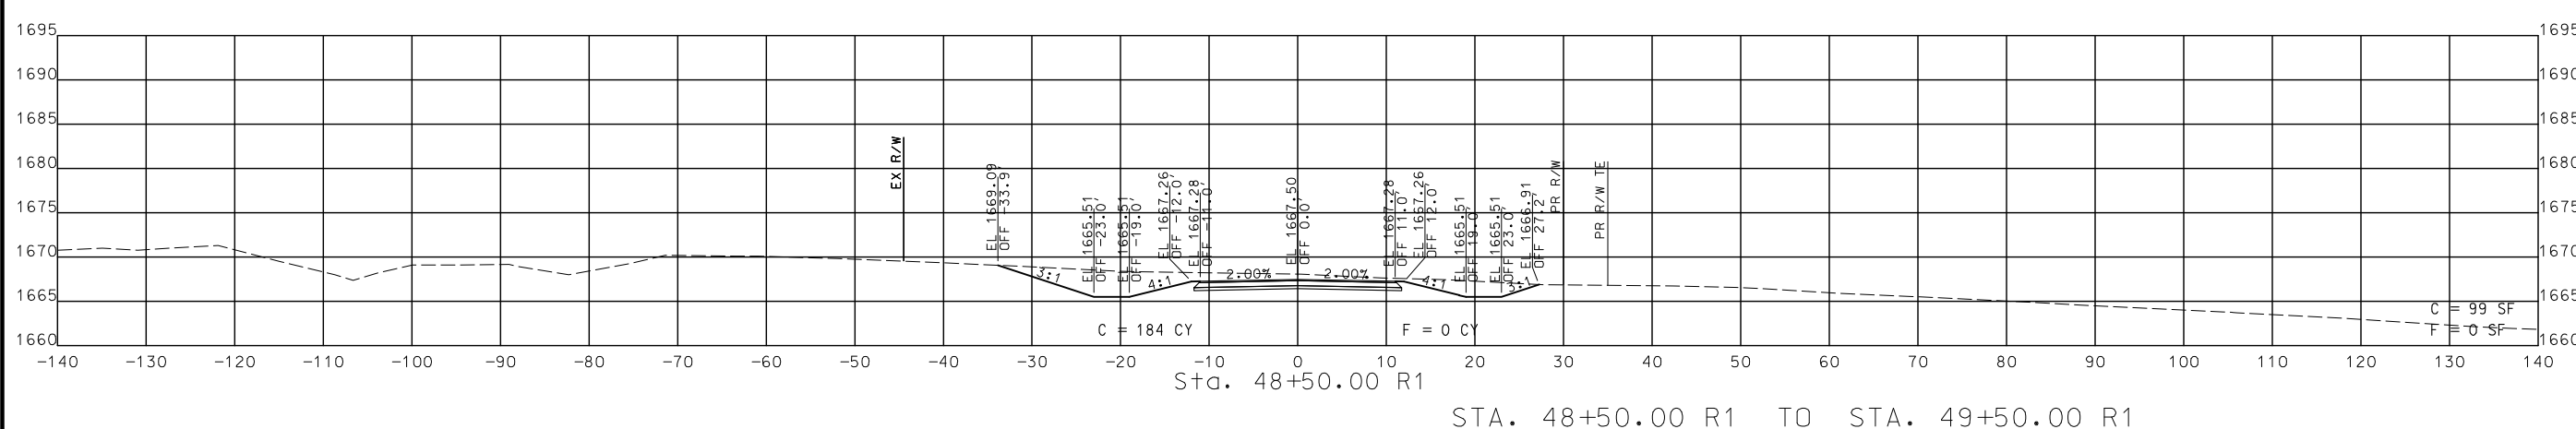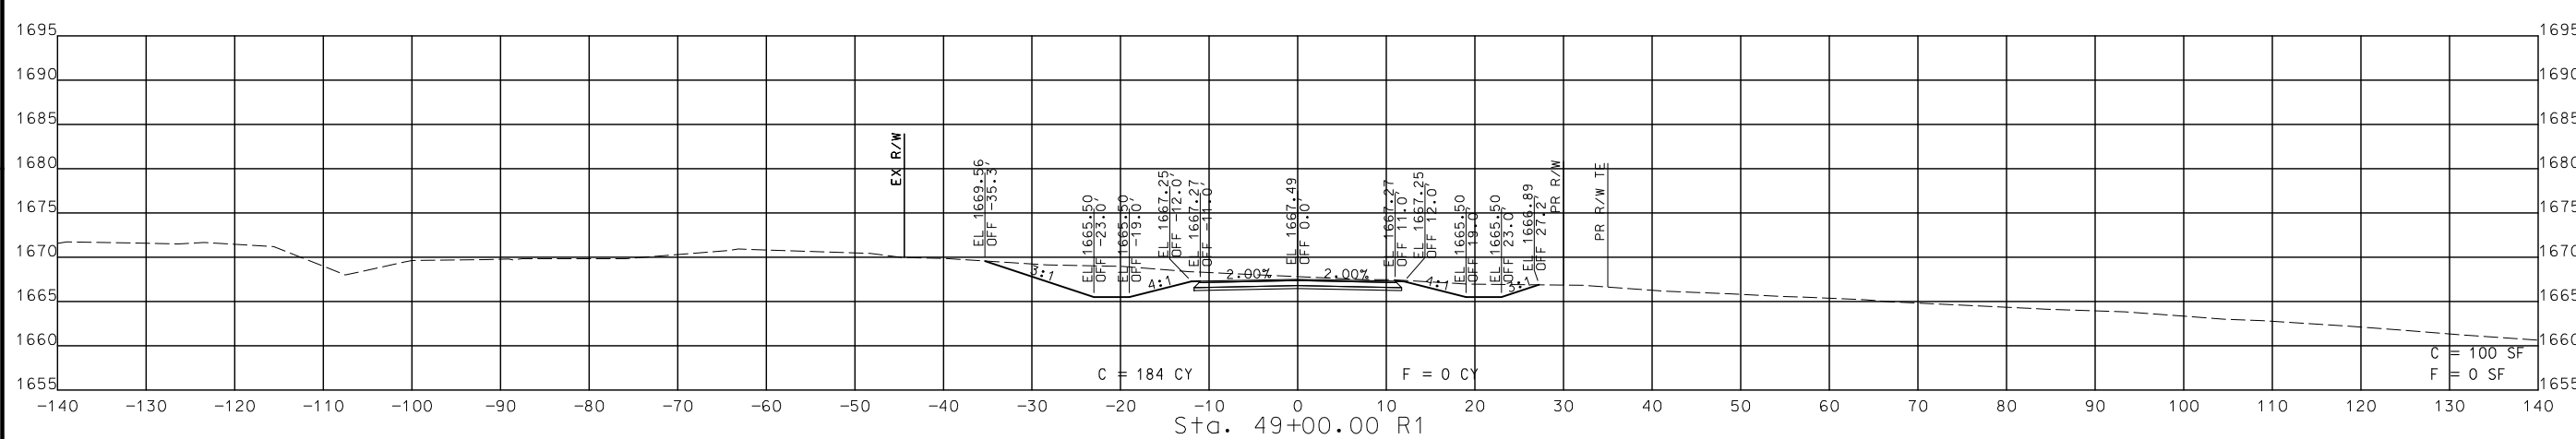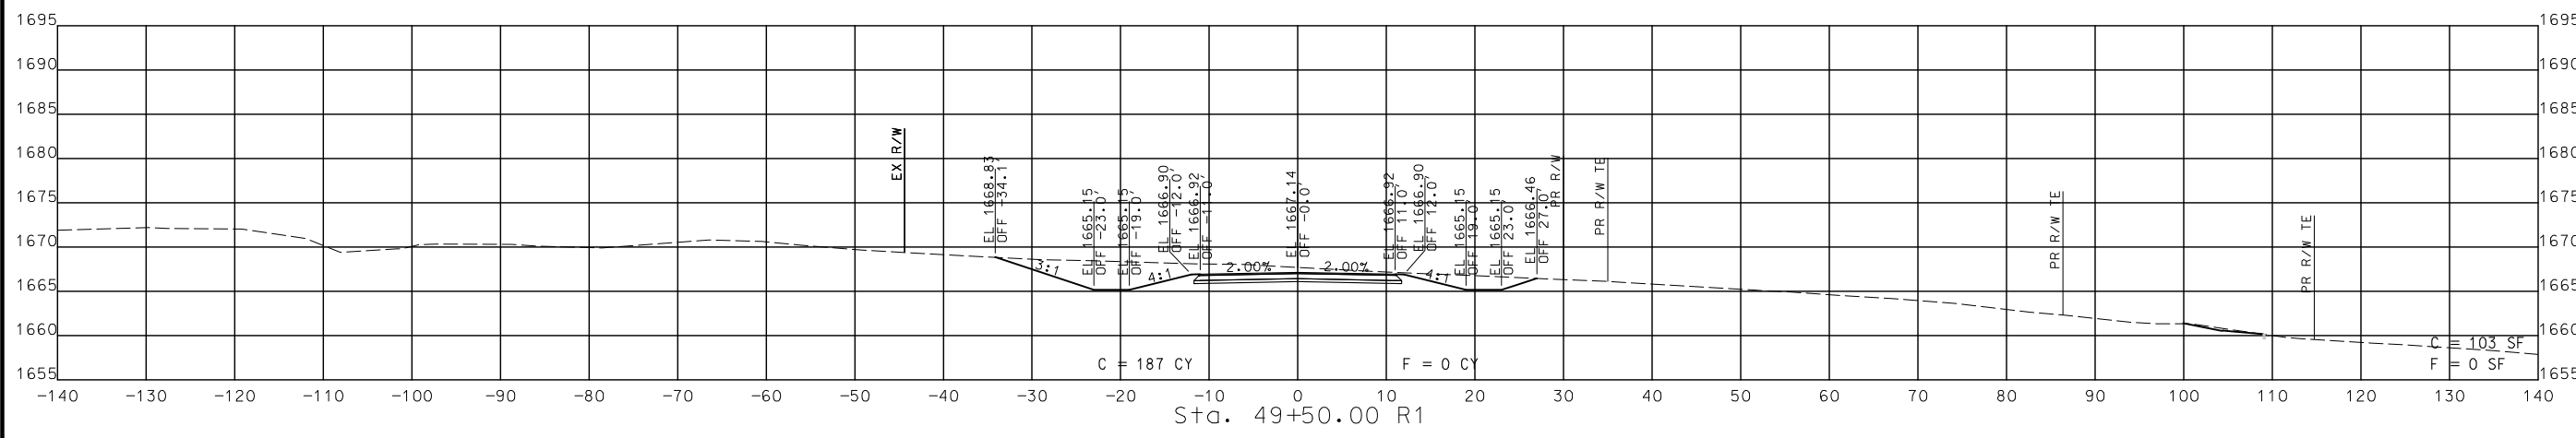

STA. 48+50.00 R1 TO STA. 49+50.00 R1

CROSS SECTIONS
SOUTH OUTER ROAD




DISCLAIMER
THE PROFESSIONAL WHOSE SIGNATURE AND PERSONAL SEAL APPEAR HEREON ASSUMES RESPONSIBILITY ONLY FOR WHAT APPEARS ON THIS PAGE, AND DISCLAIMS (PURSUANT TO SECTION 327.411) ALL OTHER SPECIFICATION, ESTIMATES, REPORTS, OR OTHER DOCUMENTS OR INSTRUMENTS NOT SEALED BY THE UNDERSIGNED PROFESSIONAL RELATING TO OR INTENDED TO BE USED FOR ANY PART OR PARTS OF THE PROJECT TO WHICH THIS PAGE REFERS.



THIS SHEET HAS BEEN SIGNED, SEALED AND DATED ELECTRONICALLY.

DATE PREPARED
8/2/2024

ROUTE 60	STATE MO
DISTRICT SW	SHEET NO. 271
COUNTY WEBSTER	
JOB NO. J7P3425C	
CONTRACT ID.	
PROJECT NO.	
BRIDGE NO.	

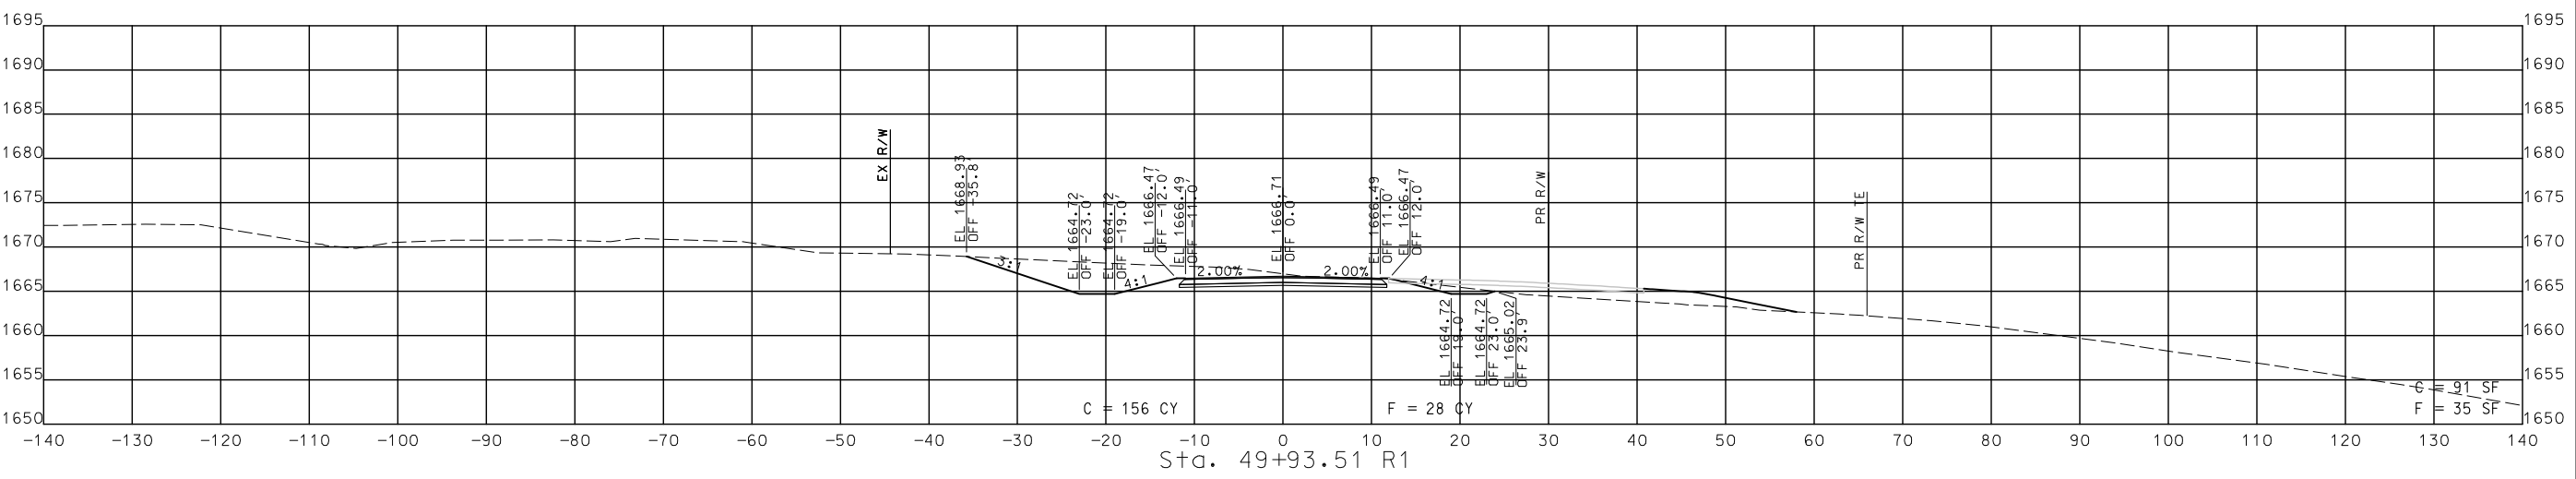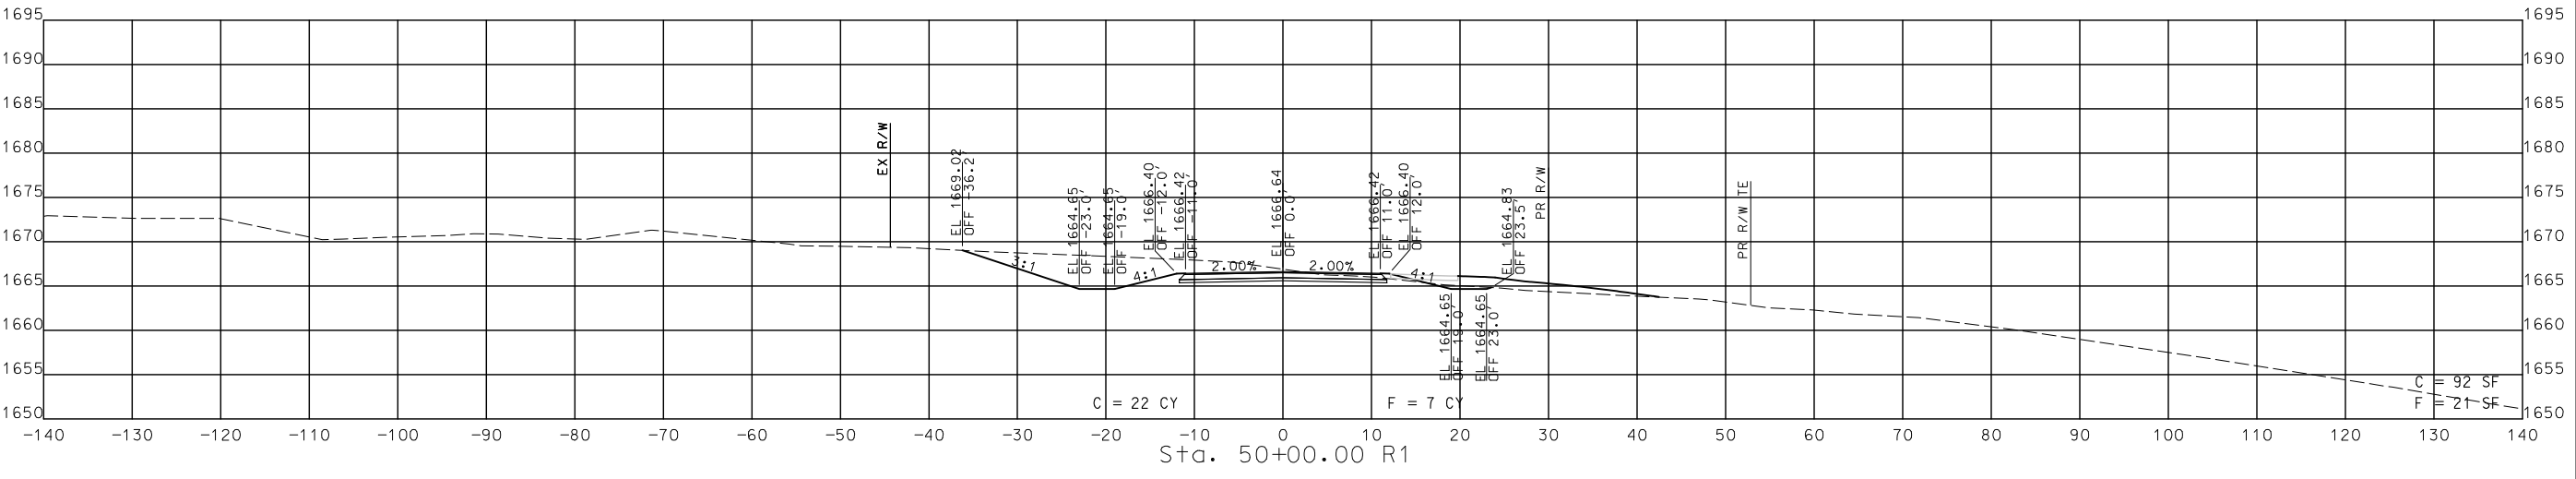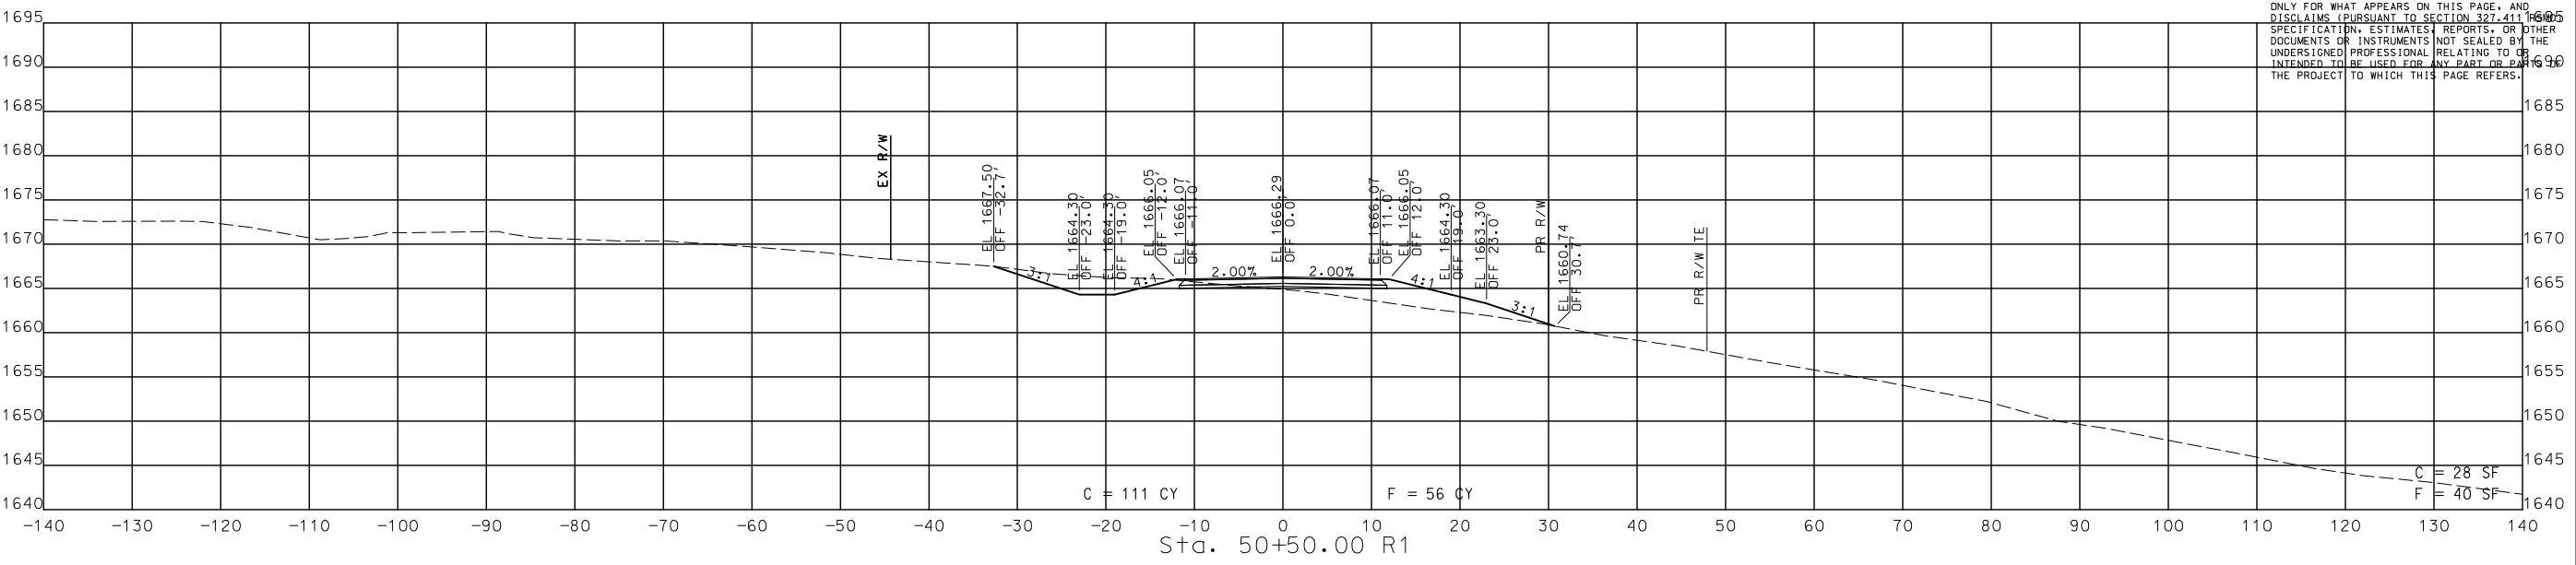

STA. 49+93.51 R1 TO STA. 50+50.00 R1

CROSS SECTIONS SOUTH OUTER ROAD

DESCRIPTION	DATE

MISSOURI HIGHWAYS AND TRANSPORTATION COMMISSION

105 WEST CAPITOL JEFFERSON CITY, MO 65102
1-888-ASK-MODOT (1-888-275-6636)

© Copyright CMT, Inc.
CRAWFORD, MURPHY & TILLY, INC.
651 WINDALE STREET
SPRINGFIELD, MO 65807 (417) 869-6009
ENGINEERING CORPORATION - 000631

IF A SEAL IS PRESENT ON THIS SHEET IT HAS BEEN ELECTRONICALLY SEALED AND DATED.

DISCLAIMER
 THE PROFESSIONAL WHOSE SIGNATURE AND PERSONAL SEAL APPEAR HEREON ASSUMES RESPONSIBILITY ONLY FOR WHAT APPEARS ON THIS PAGE, AND DISCLAIMS (PURSUANT TO SECTION 327.411 RSMO) SPECIFICATION, ESTIMATES, REPORTS, OR OTHER DOCUMENTS OR INSTRUMENTS NOT SEALED BY THE UNDERSIGNED PROFESSIONAL RELATING TO OR INTENDED TO BE USED FOR ANY PART OR PARTS OF THE PROJECT TO WHICH THIS PAGE REFERS.



THIS SHEET HAS BEEN SIGNED, SEALED AND DATED ELECTRONICALLY.

DATE PREPARED
 8/2/2024

ROUTE 60 STATE MO
 DISTRICT SW SHEET NO. 272

COUNTY WEBSTER
 JOB NO. J7P3425C
 CONTRACT ID.

PROJECT NO.
 BRIDGE NO.

DATE	DESCRIPTION




MISSOURI HIGHWAYS AND TRANSPORTATION COMMISSION

MoDOT

105 WEST CAPITOL
 JEFFERSON CITY, MO 65102
 1-888-ASK-MODOT (1-888-275-6636)

CMT

© Copyright CMT, Inc.
 CRAWFORD, MURPHY & TILLY, INC.
 651 WEST END AVE., SUITE 101
 SPRINGFIELD, MO 65807 (417) 869-6009
 ENGINEERING CORPORATION - 000631

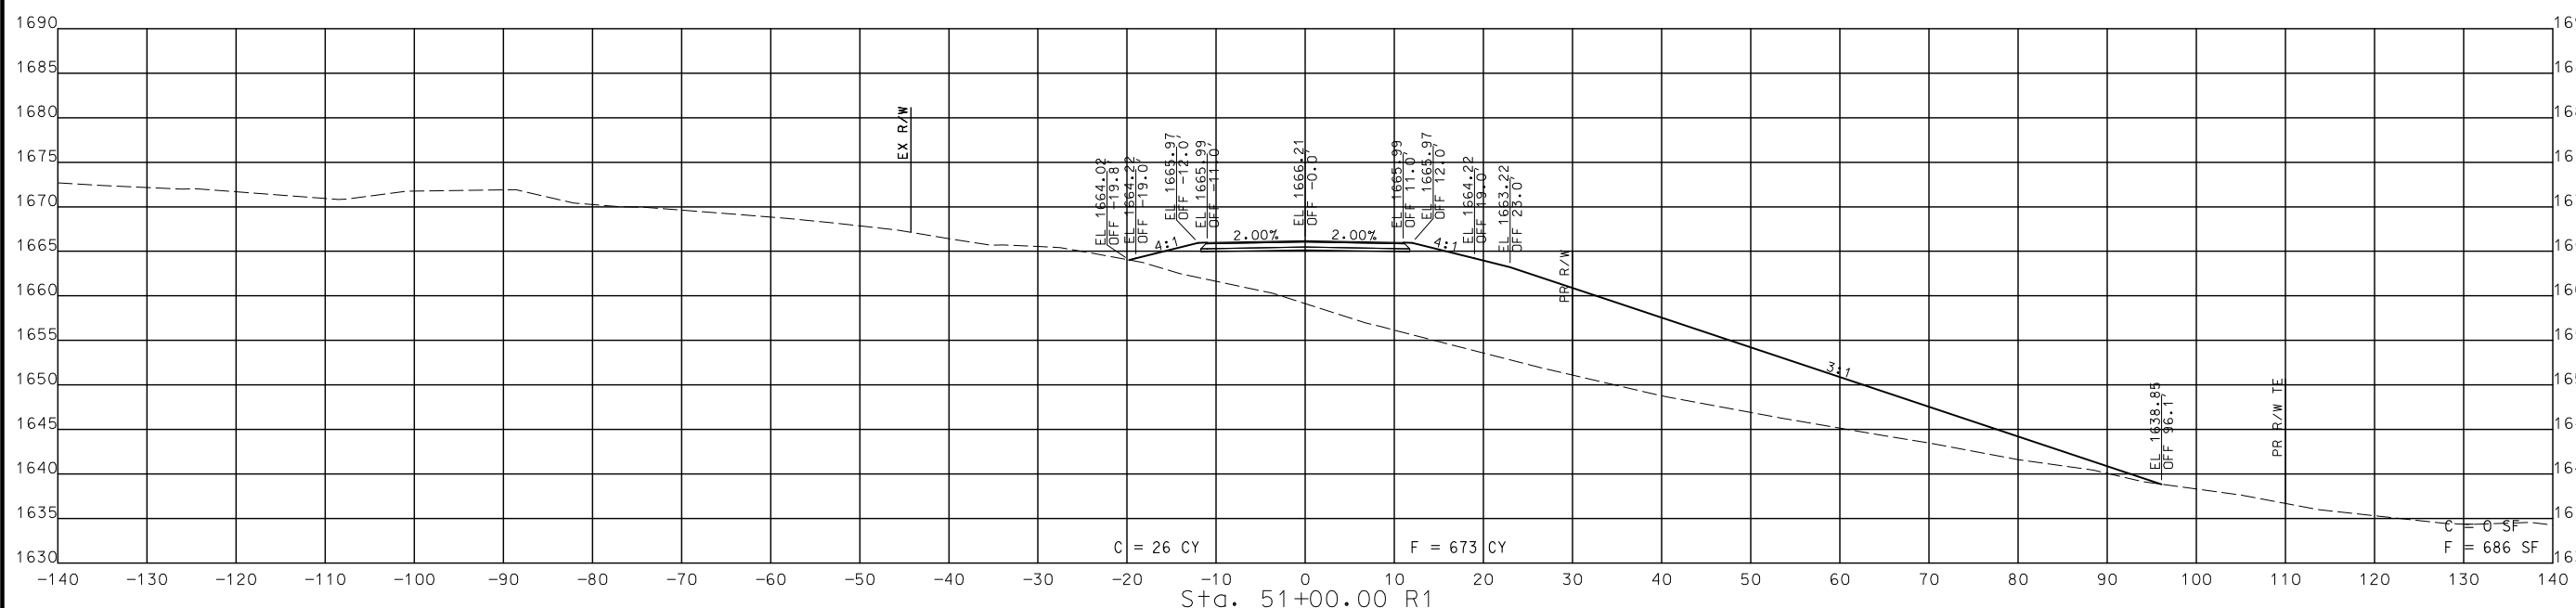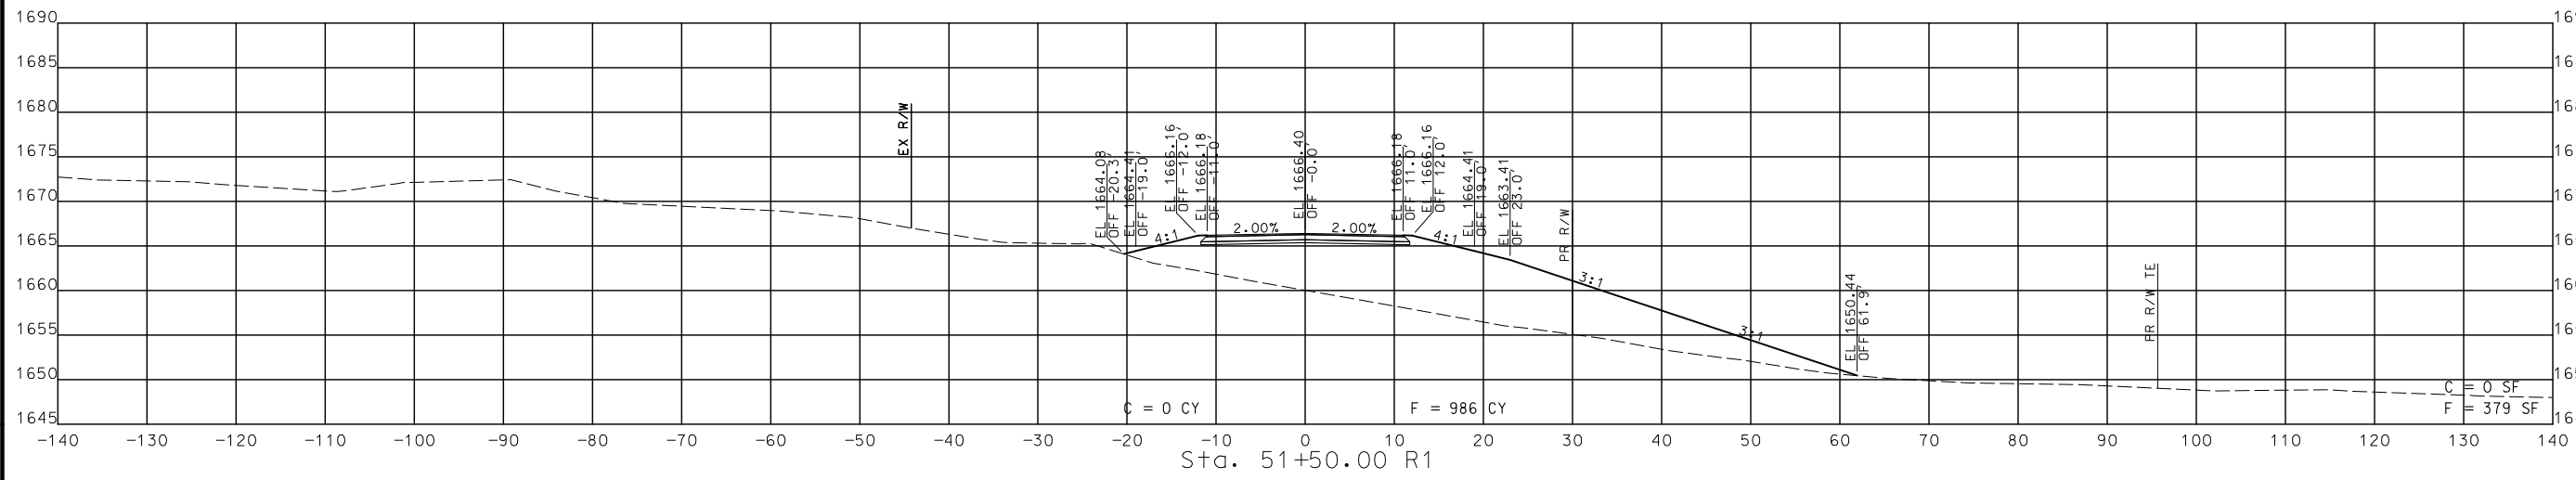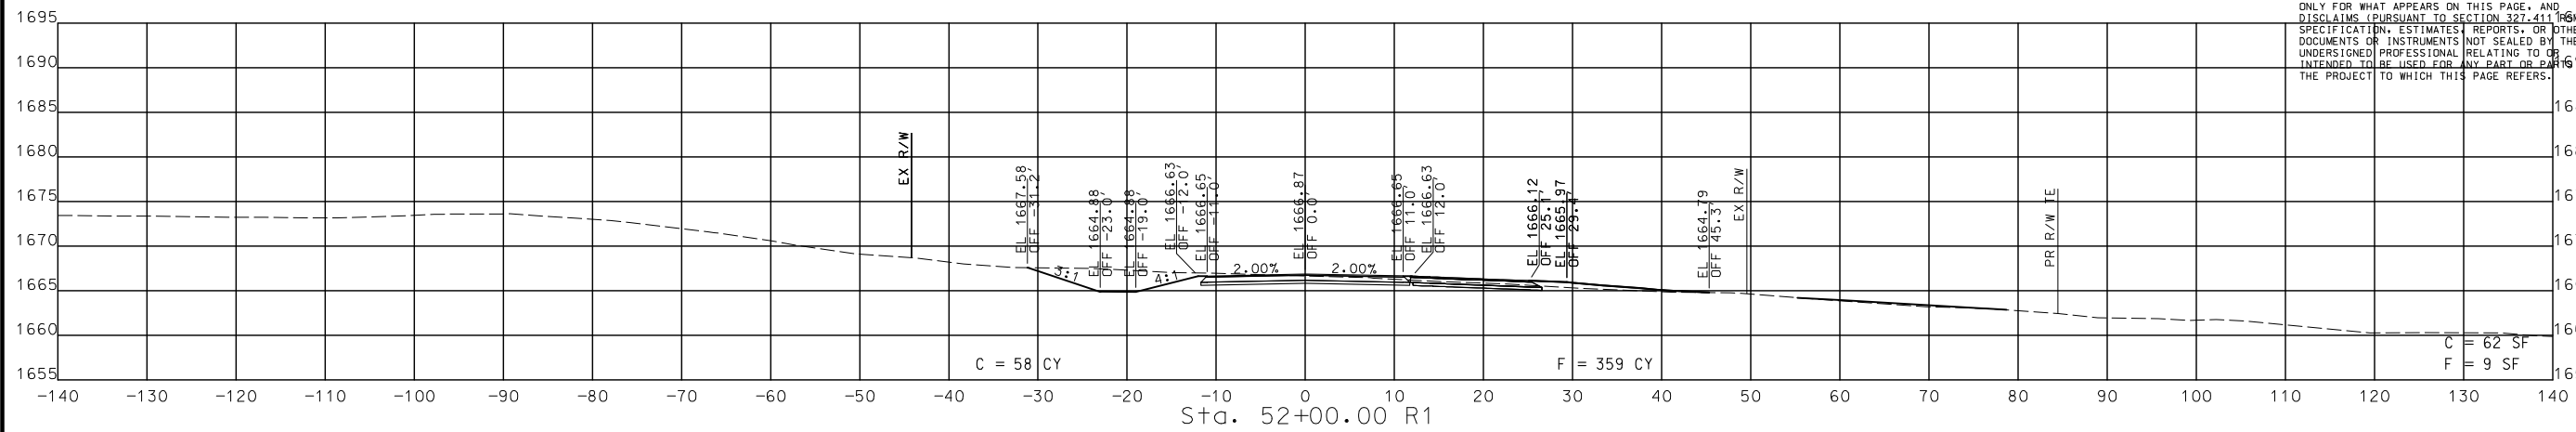

STA. 51+00.00 R1 TO STA. 52+00.00 R1




CROSS SECTIONS
 SOUTH OUTER ROAD

DISCLAIMER
 THE PROFESSIONAL WHOSE SIGNATURE AND PERSONAL SEAL APPEAR HEREON ASSUMES RESPONSIBILITY ONLY FOR WHAT APPEARS ON THIS PAGE, AND DISCLAIMS (PURSUANT TO SECTION 327.411 RSMO) SPECIFICATIONS, ESTIMATES, REPORTS, OR OTHER DOCUMENTS OR INSTRUMENTS NOT SEALED BY THE UNDERSIGNED PROFESSIONAL RELATING TO OR INTENDED TO BE USED FOR ANY PART OR PARTS OF THE PROJECT TO WHICH THIS PAGE REFERS.



THIS SHEET HAS BEEN SIGNED, SEALED AND DATED ELECTRONICALLY.

DATE PREPARED
 8/2/2024
 ROUTE 60 STATE MO
 DISTRICT SW SHEET NO. 273
 COUNTY WEBSTER
 JOB NO. J7P3425C
 CONTRACT ID.
 PROJECT NO.
 BRIDGE NO.

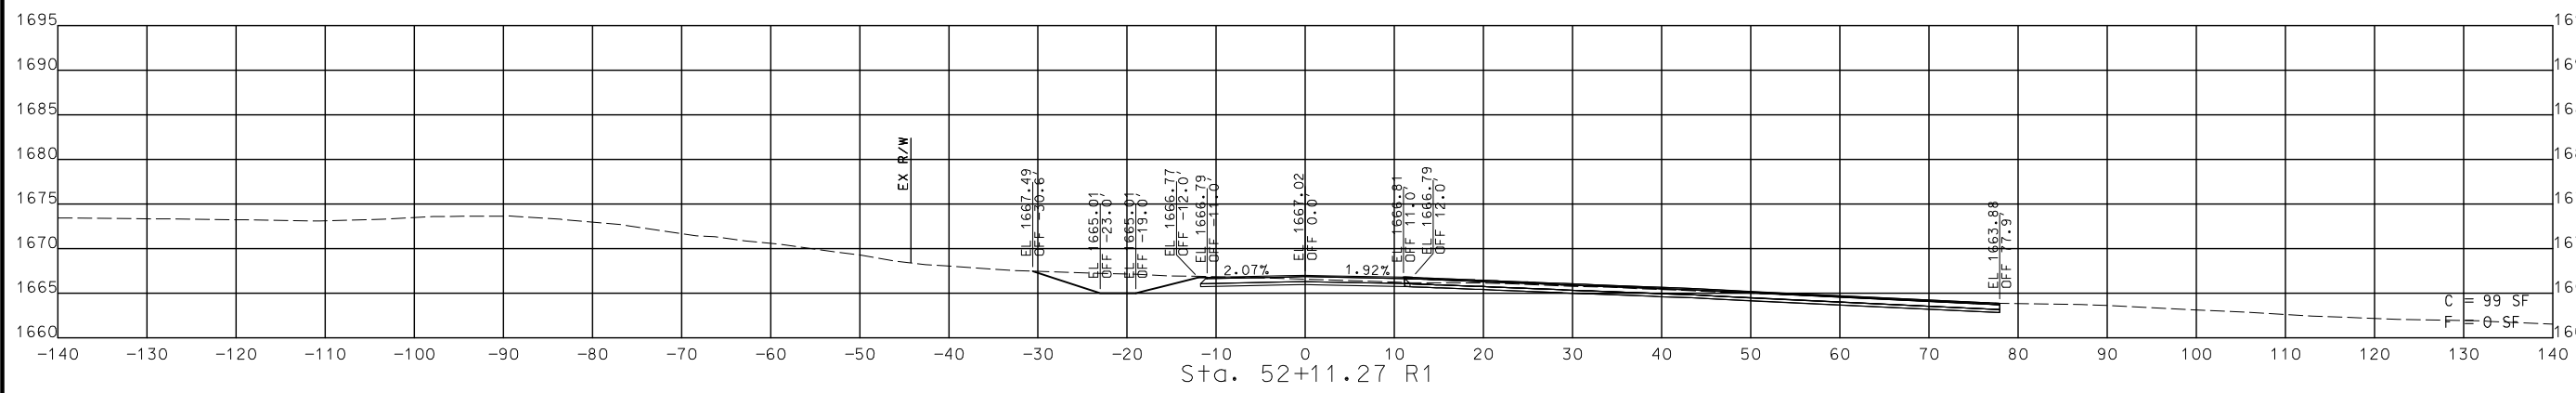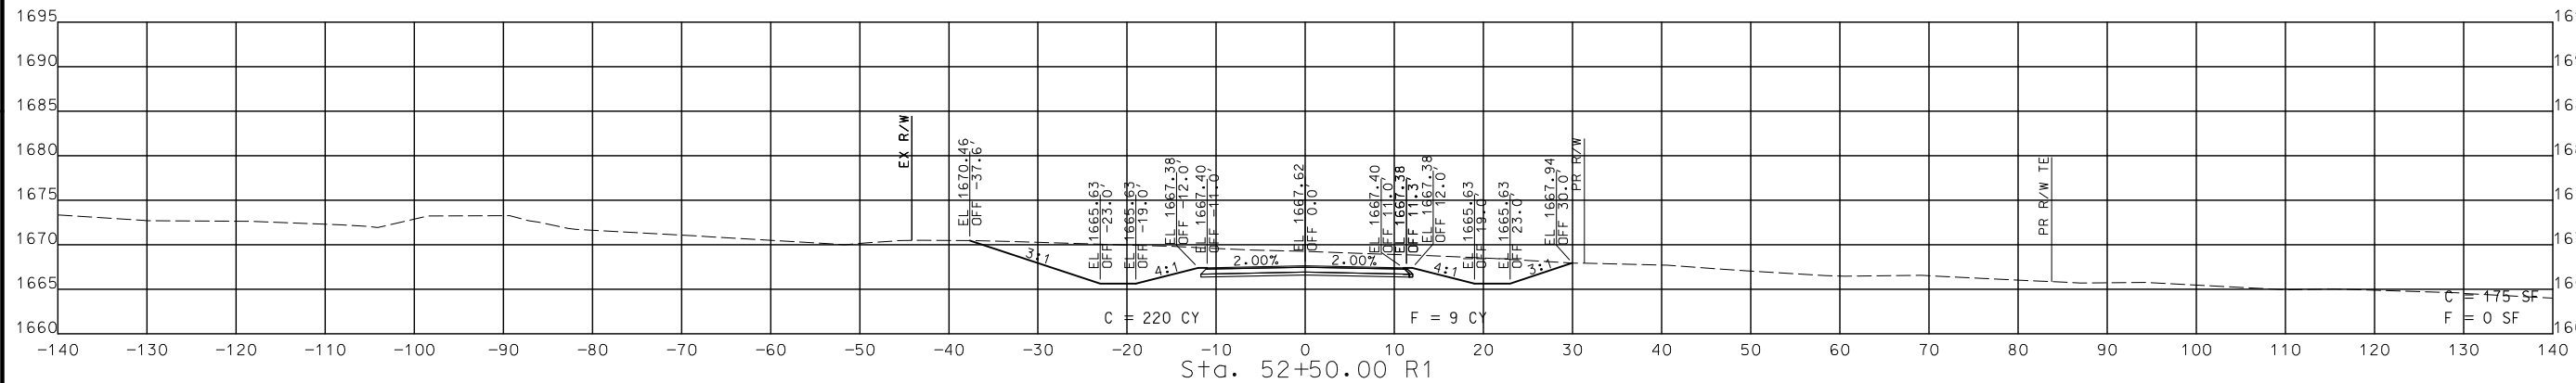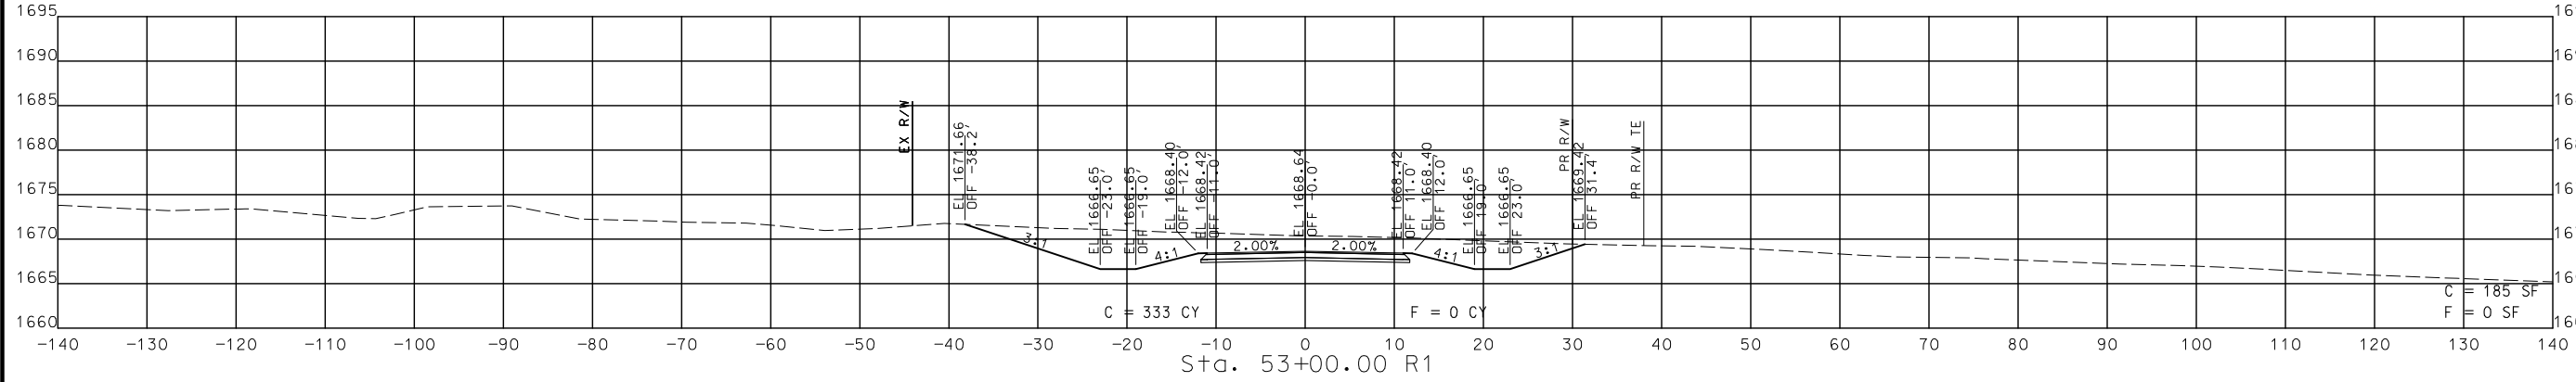

STA. 52+11.27 R1 TO STA. 53+00.00 R1

CROSS SECTIONS
 SOUTH OUTER

DESCRIPTION	DATE

MISSOURI HIGHWAYS AND TRANSPORTATION COMMISSION

105 WEST CAPITOL
 JEFFERSON CITY, MO 65102
 1-888-ASK-MODOT (1-888-278-6636)

CMT
 © Copyright CMT, Inc.
 CRAWFORD, MURPHY & TILLY, INC.
 651 WEST WASHINGTON STREET
 SPRINGFIELD, MO 65807 (417) 869-6009
 ENGINEERING CORPORATION - 000631

DISCLAIMER
 THE PROFESSIONAL WHOSE SIGNATURE AND PERSONAL SEAL APPEAR HEREON ASSUMES RESPONSIBILITY ONLY FOR WHAT APPEARS ON THIS PAGE, AND DISCLAIMS (PURSUANT TO SECTION 327.411 RSMO) SPECIFICATION, ESTIMATES, REPORTS, OR OTHER DOCUMENTS OR INSTRUMENTS NOT SEALED BY THE UNDERSIGNED PROFESSIONAL RELATING TO OR INTENDED TO BE USED FOR ANY PART OR PARTS OF THE PROJECT TO WHICH THIS PAGE REFERS.



THIS SHEET HAS BEEN SIGNED, SEALED AND DATED ELECTRONICALLY.

DATE PREPARED
 8/2/2024

ROUTE 60 STATE MO
 DISTRICT SW SHEET NO. 274

COUNTY WEBSTER
 JOB NO. J7P3425C

CONTRACT ID.

PROJECT NO.





BRIDGE NO.

DATE	DESCRIPTION

MISSOURI HIGHWAYS AND TRANSPORTATION COMMISSION

 105 WEST CAPITOL JEFFERSON CITY, MO 65102
 1-888-ASK-MODOT (1-888-275-6636)

CMT
 Copyright CMT, Inc.
 CRAWFORD, MURPHY & TILLY, INC.
 651 WINDALE STREET
 SPRINGFIELD, MO 65807 (417) 869-6009
 ENGINEERING CORPORATION - 000631

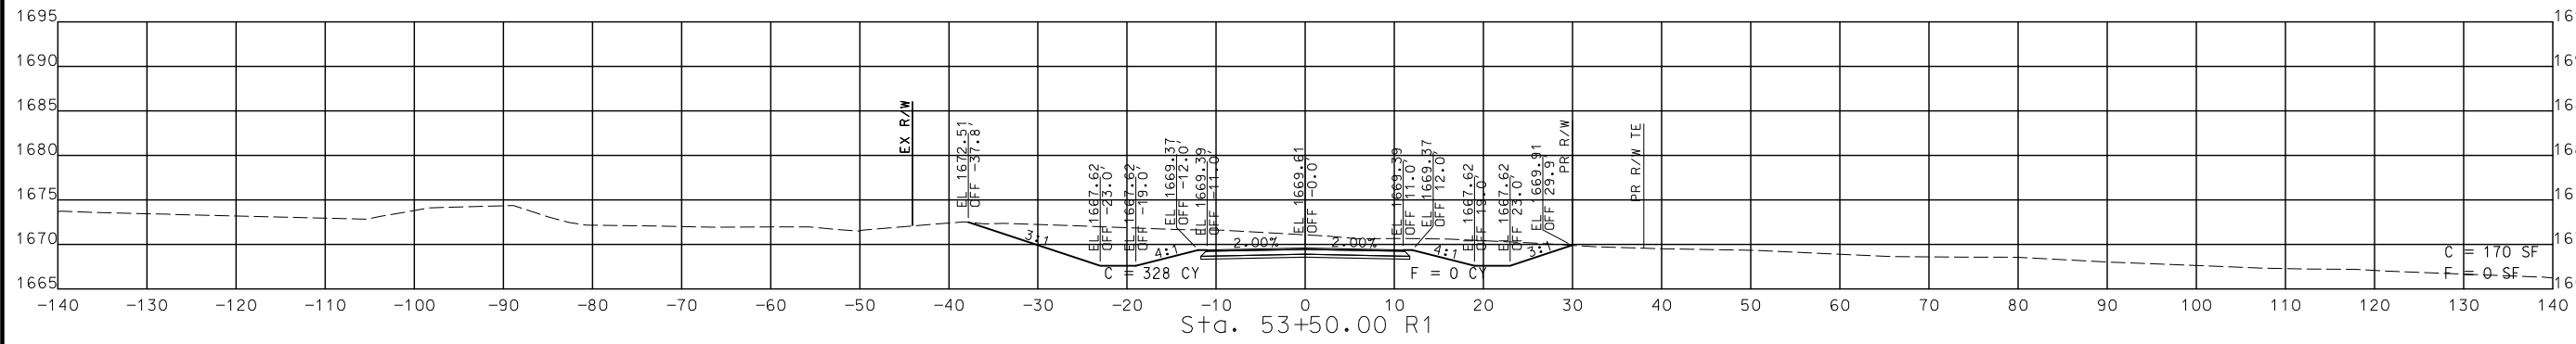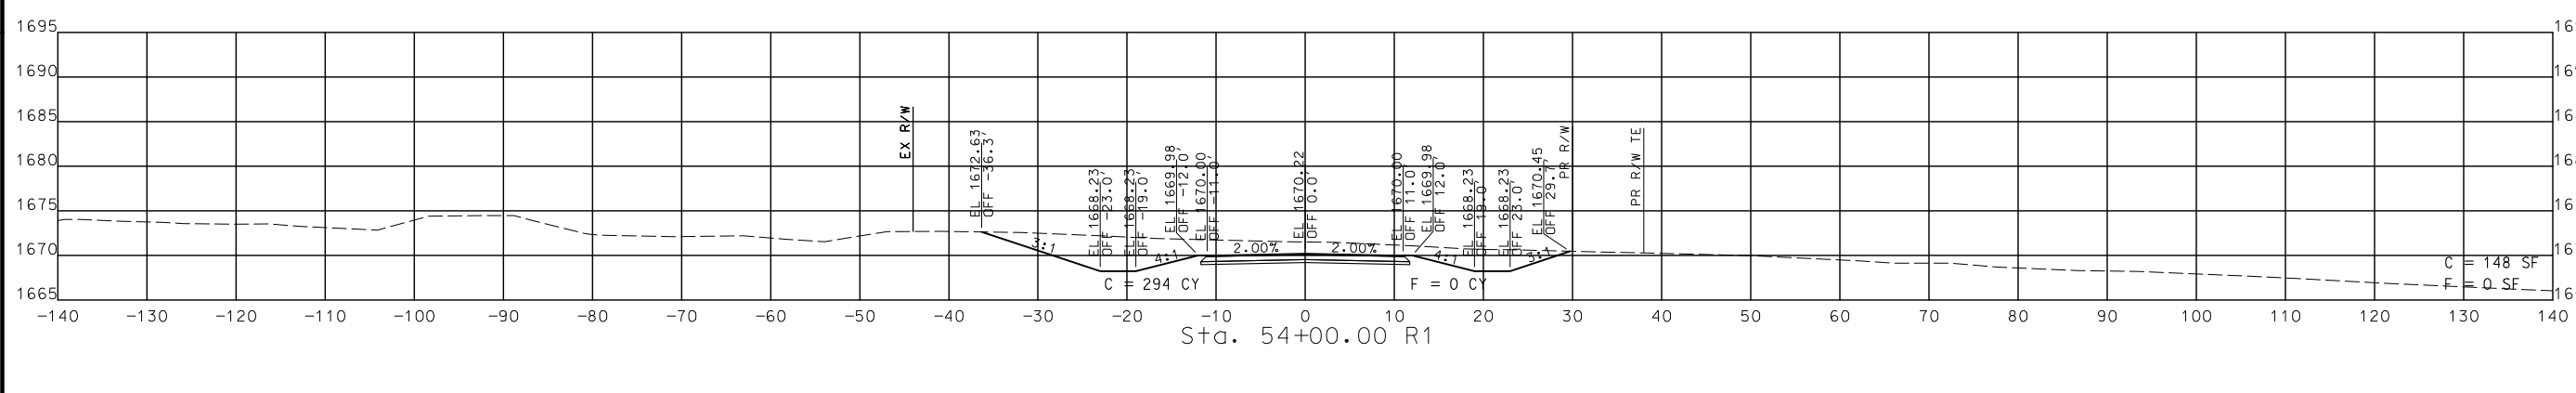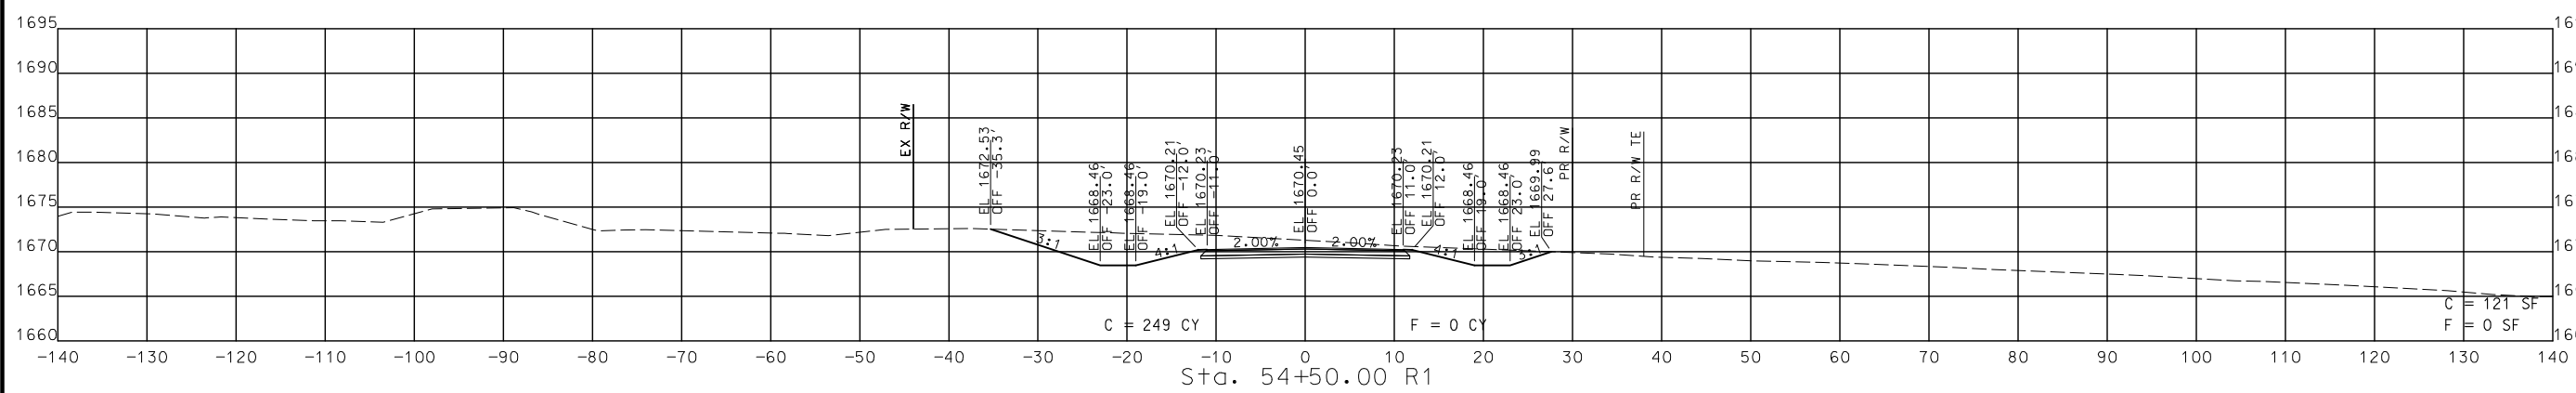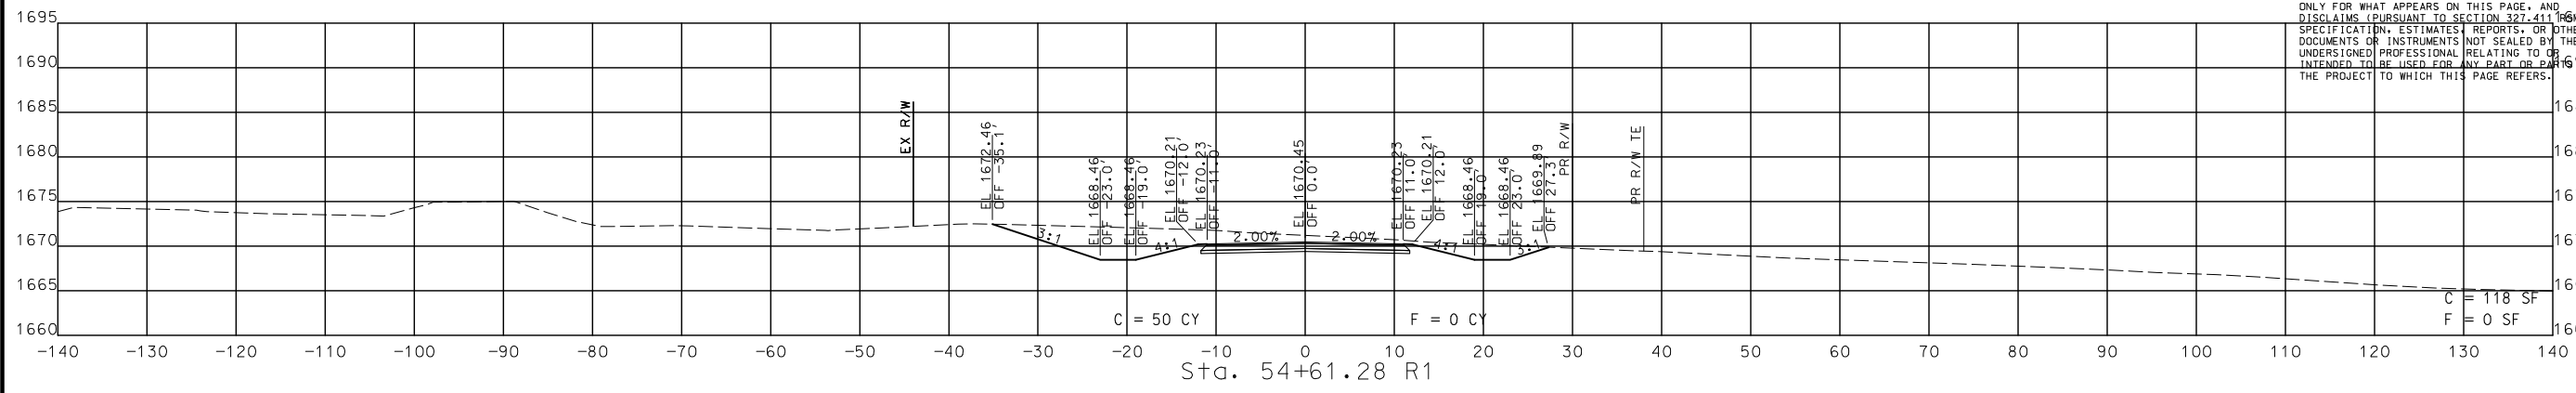

STA. 53+50.00 R1 TO STA. 54+61.28 R1

CROSS SECTIONS SOUTH OUTER ROAD

DISCLAIMER
 THE PROFESSIONAL WHOSE SIGNATURE AND PERSONAL SEAL APPEAR HEREON ASSUMES RESPONSIBILITY ONLY FOR WHAT APPEARS ON THIS PAGE, AND DISCLAIMS (PURSUANT TO SECTION 327.411 RSMO) SPECIFICATION, ESTIMATES, REPORTS, OR OTHER DOCUMENTS OR INSTRUMENTS NOT SEALED BY THE UNDERSIGNED PROFESSIONAL RELATING TO OR INTENDED TO BE USED FOR ANY PART OR PARTS OF THE PROJECT TO WHICH THIS PAGE REFERS.



THIS SHEET HAS BEEN SIGNED, SEALED AND DATED ELECTRONICALLY.

DATE PREPARED
 8/2/2024

ROUTE 60 STATE MO
 DISTRICT SW SHEET NO. 275

COUNTY WEBSTER
 JOB NO. J7P3425C

CONTRACT ID.

PROJECT NO.




BRIDGE NO.

DESCRIPTION	DATE

MISSOURI HIGHWAYS AND TRANSPORTATION COMMISSION



CMT
 © Copyright CMT, Inc.
 CRAWFORD, MURPHY & TILLY, INC.
 6511 W. LINDALE STREET
 SPRINGFIELD, MO 65807 (417) 869-6009
 ENGINEERING CORPORATION - 000631

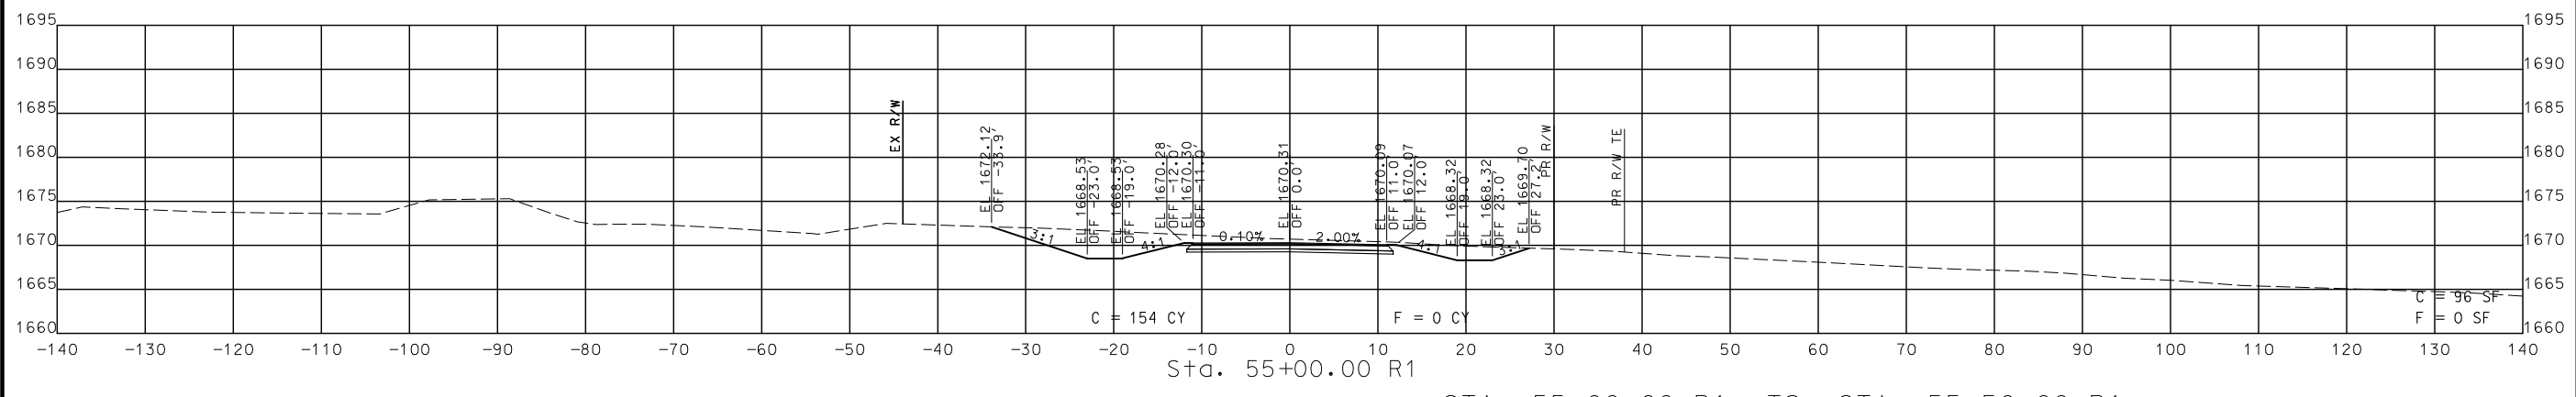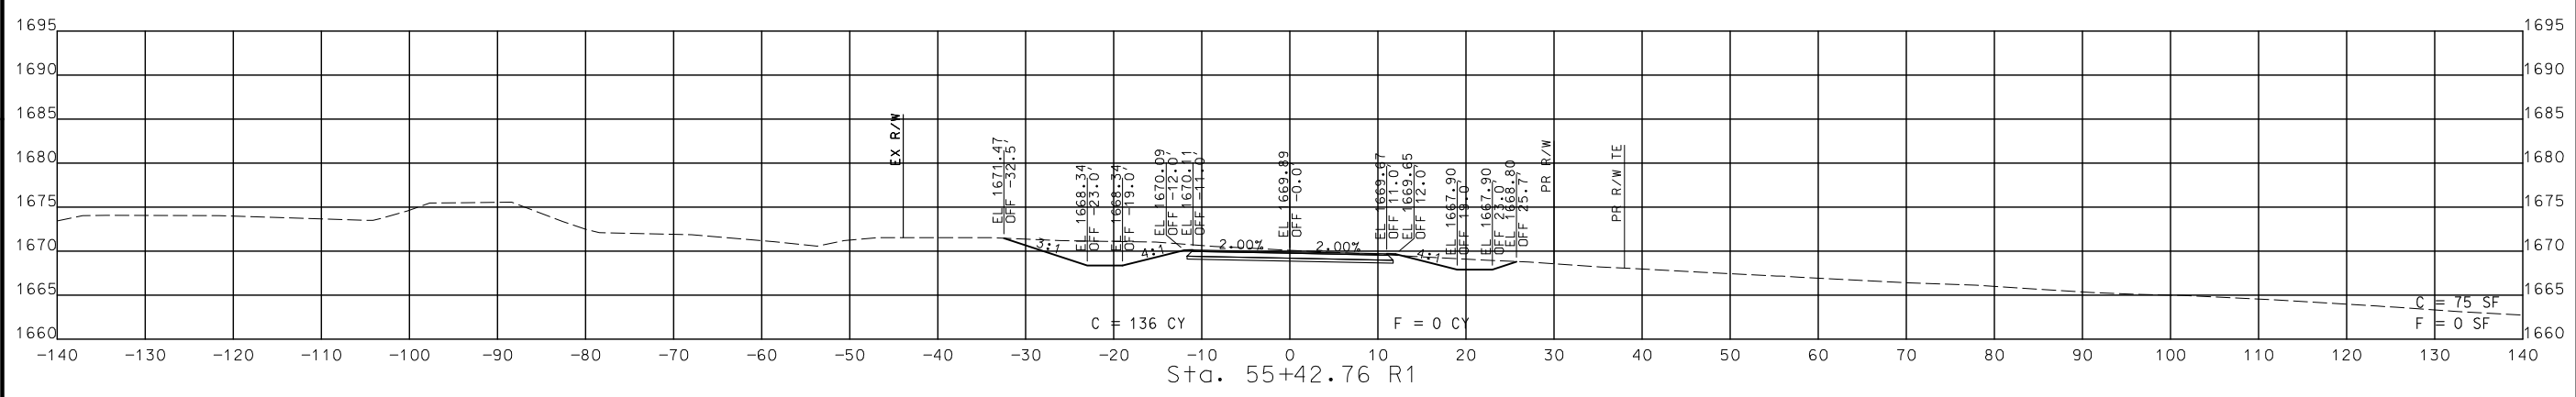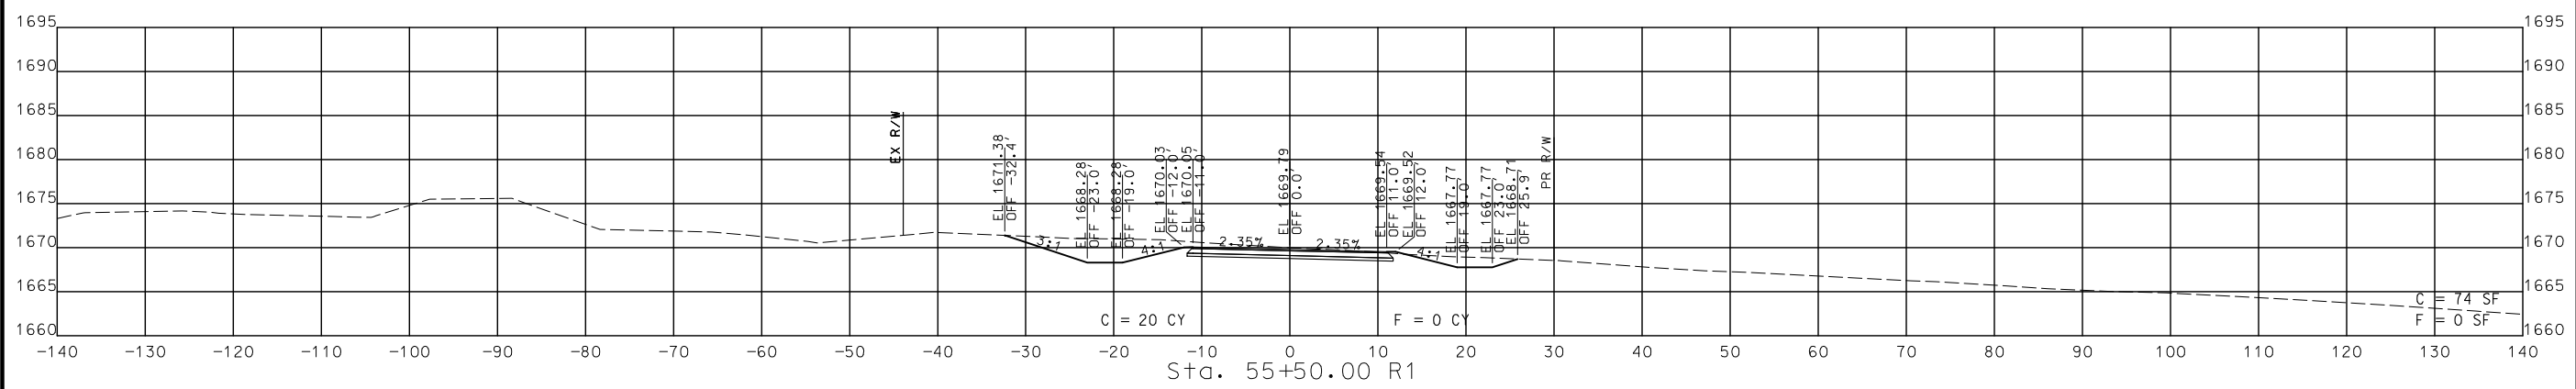

STA. 55+00.00 R1 TO STA. 55+50.00 R1

CROSS SECTIONS
 SOUTH OUTER

DISCLAIMER
 THE PROFESSIONAL WHOSE SIGNATURE AND PERSONAL SEAL APPEAR HEREON ASSUMES RESPONSIBILITY ONLY FOR WHAT APPEARS ON THIS PAGE, AND DISCLAIMS (PURSUANT TO SECTION 327.411 RSMO) SPECIFICATION, ESTIMATES, REPORTS, OR OTHER DOCUMENTS OR INSTRUMENTS NOT SEALED BY THE UNDERSIGNED PROFESSIONAL RELATING TO OR INTENDED TO BE USED FOR ANY PART OR PARTS OF THE PROJECT TO WHICH THIS PAGE REFERS.



THIS SHEET HAS BEEN SIGNED, SEALED AND DATED ELECTRONICALLY.




DATE PREPARED
 8/2/2024
 ROUTE 60 STATE MO
 DISTRICT SW SHEET NO. 276
 COUNTY WEBSTER
 JOB NO. J7P3425C
 CONTRACT ID.
 PROJECT NO.
 BRIDGE NO.

DESCRIPTION	DATE

MISSOURI HIGHWAYS AND TRANSPORTATION COMMISSION

 105 WEST CAPITOL JEFFERSON CITY, MO 65102
 1-888-ASK-MODOT (1-888-275-6636)

© Copyright CMT, Inc.
 CRAWFORD, MURPHY & TILLY, INC.
 651 W. END AVE. SUITE 101
 SPRINGFIELD, MO 65807 (417) 869-6009
 ENGINEERING CORPORATION - 000631

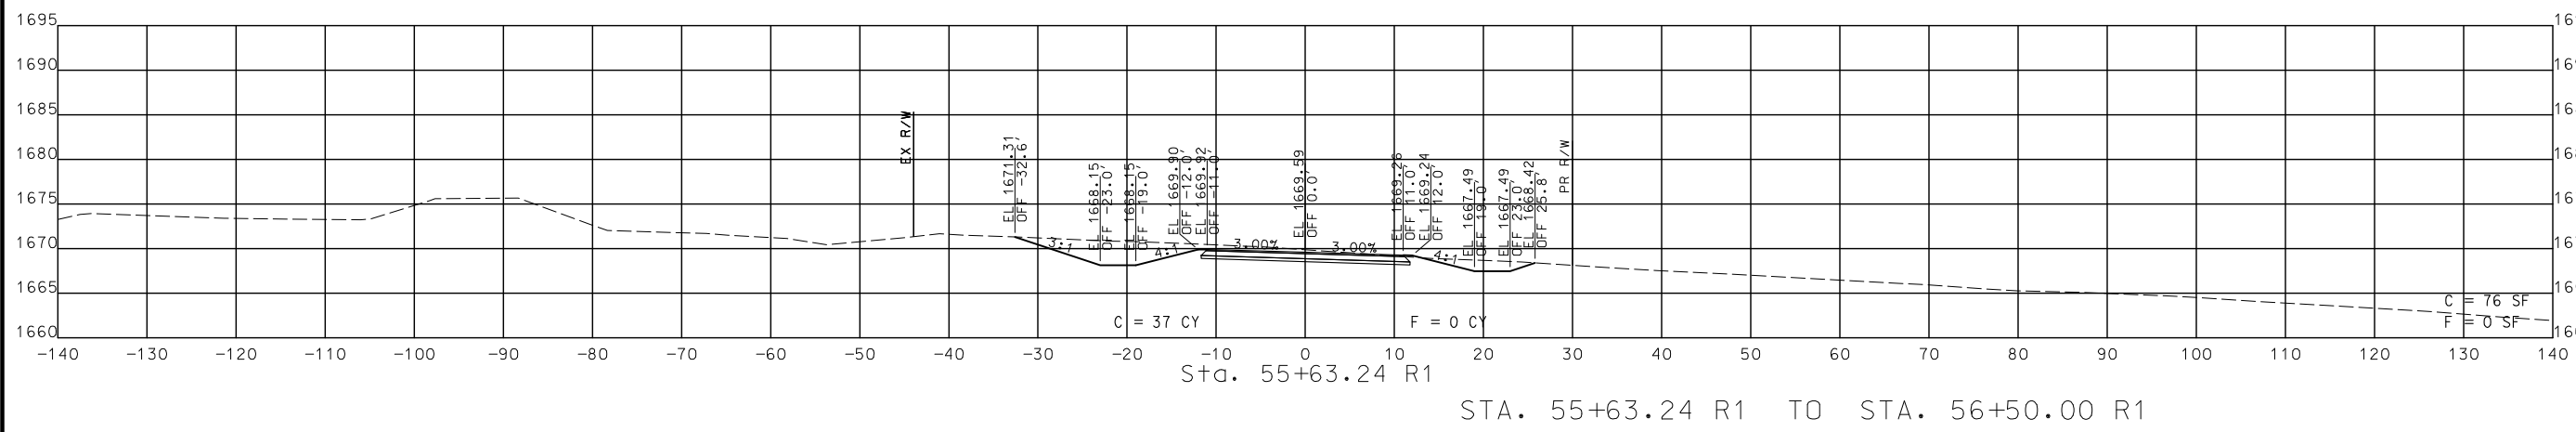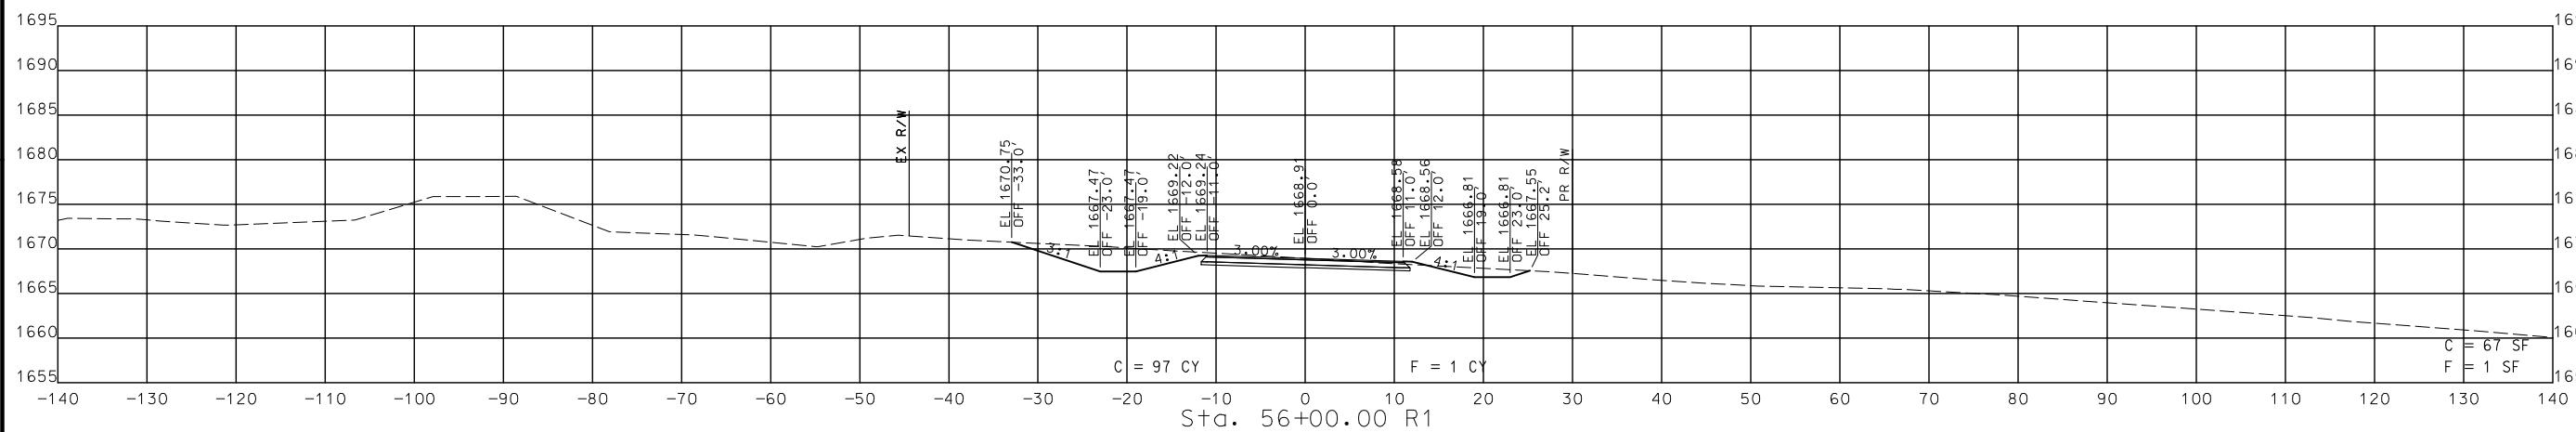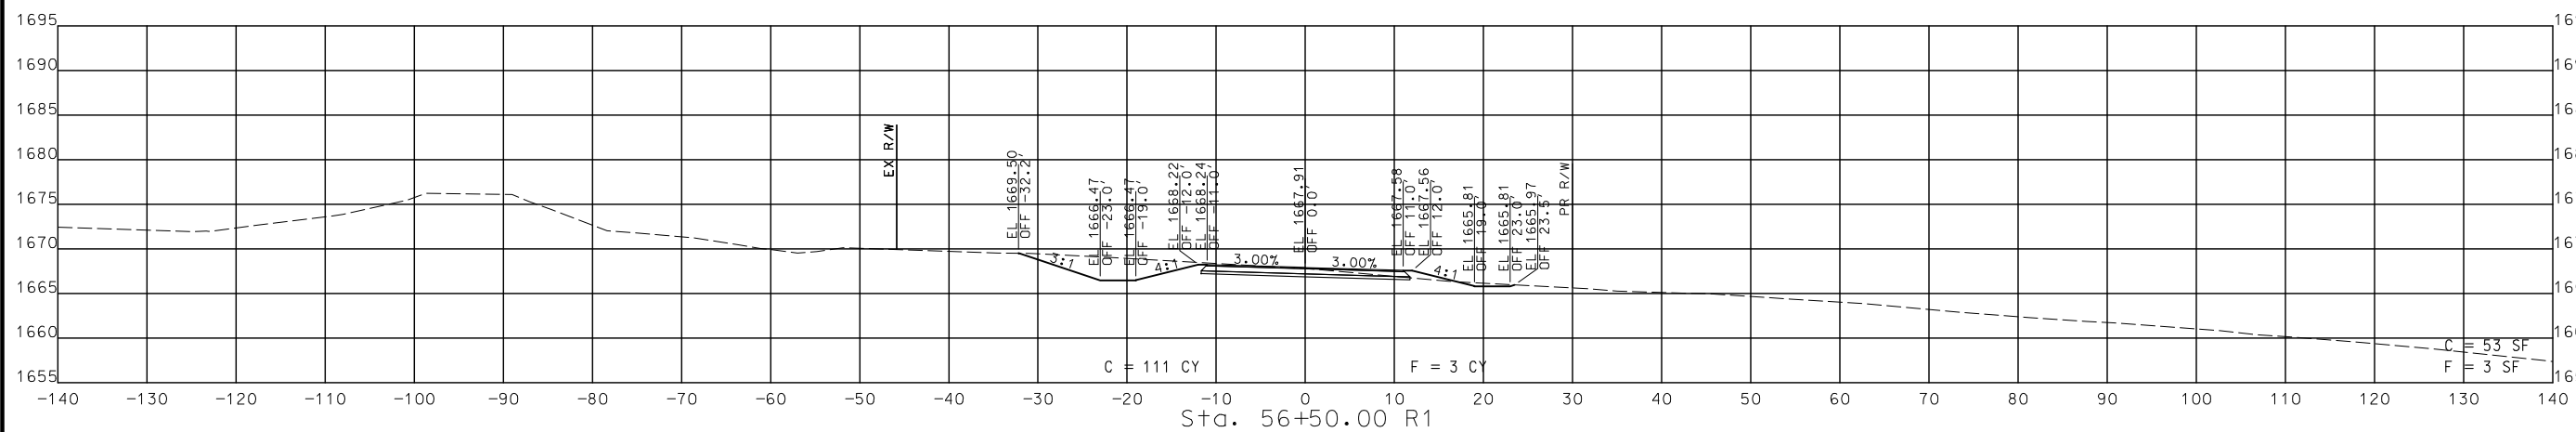


STA. 55+63.24 R1 TO STA. 56+50.00 R1

CROSS SECTIONS
 SOUTH OUTER



IF A SEAL IS PRESENT ON THIS SHEET IT HAS BEEN ELECTRONICALLY SEALED AND DATED.

DISCLAIMER
 THE PROFESSIONAL WHOSE SIGNATURE AND PERSONAL SEAL APPEAR HEREON ASSUMES RESPONSIBILITY ONLY FOR WHAT APPEARS ON THIS PAGE, AND DISCLAIMS (PURSUANT TO SECTION 327.411 RSMO) SPECIFICATION, ESTIMATES, REPORTS, OR OTHER DOCUMENTS OR INSTRUMENTS NOT SEALED BY THE UNDERSIGNED PROFESSIONAL RELATING TO OR INTENDED TO BE USED FOR ANY PART OR PARTS OF THE PROJECT TO WHICH THIS PAGE REFERS.

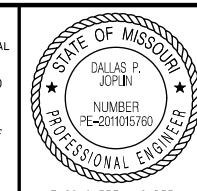

THIS SHEET HAS BEEN SIGNED, SEALED AND DATED ELECTRONICALLY.

DATE PREPARED
 8/2/2024
 ROUTE 60 STATE MO
 DISTRICT SW SHEET NO. 277
 COUNTY WEBSTER
 JOB NO. J7P3425C
 CONTRACT ID.
 PROJECT NO.
 BRIDGE NO.

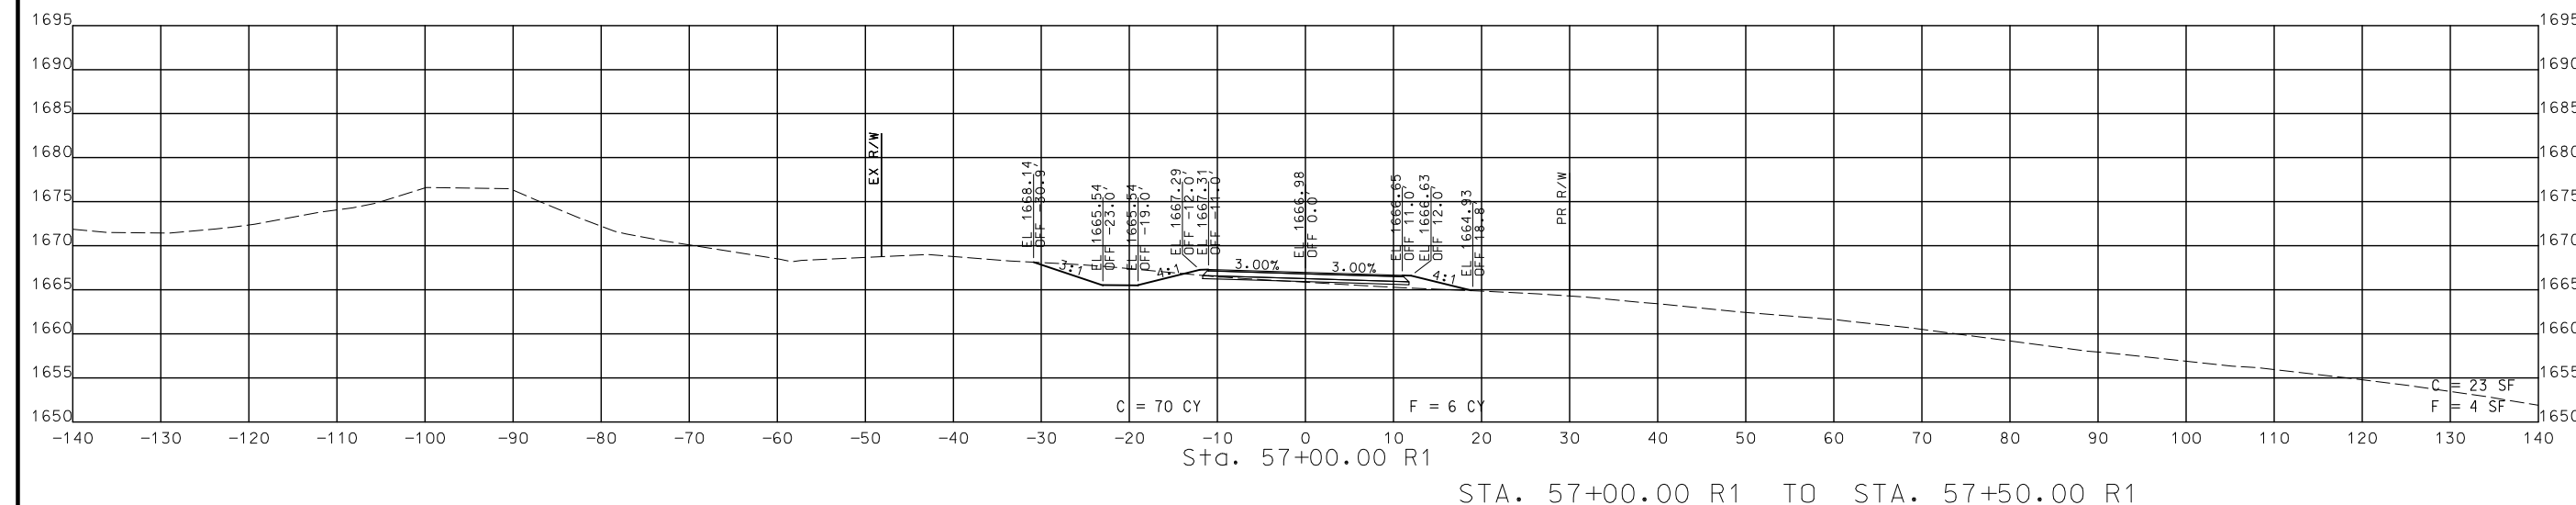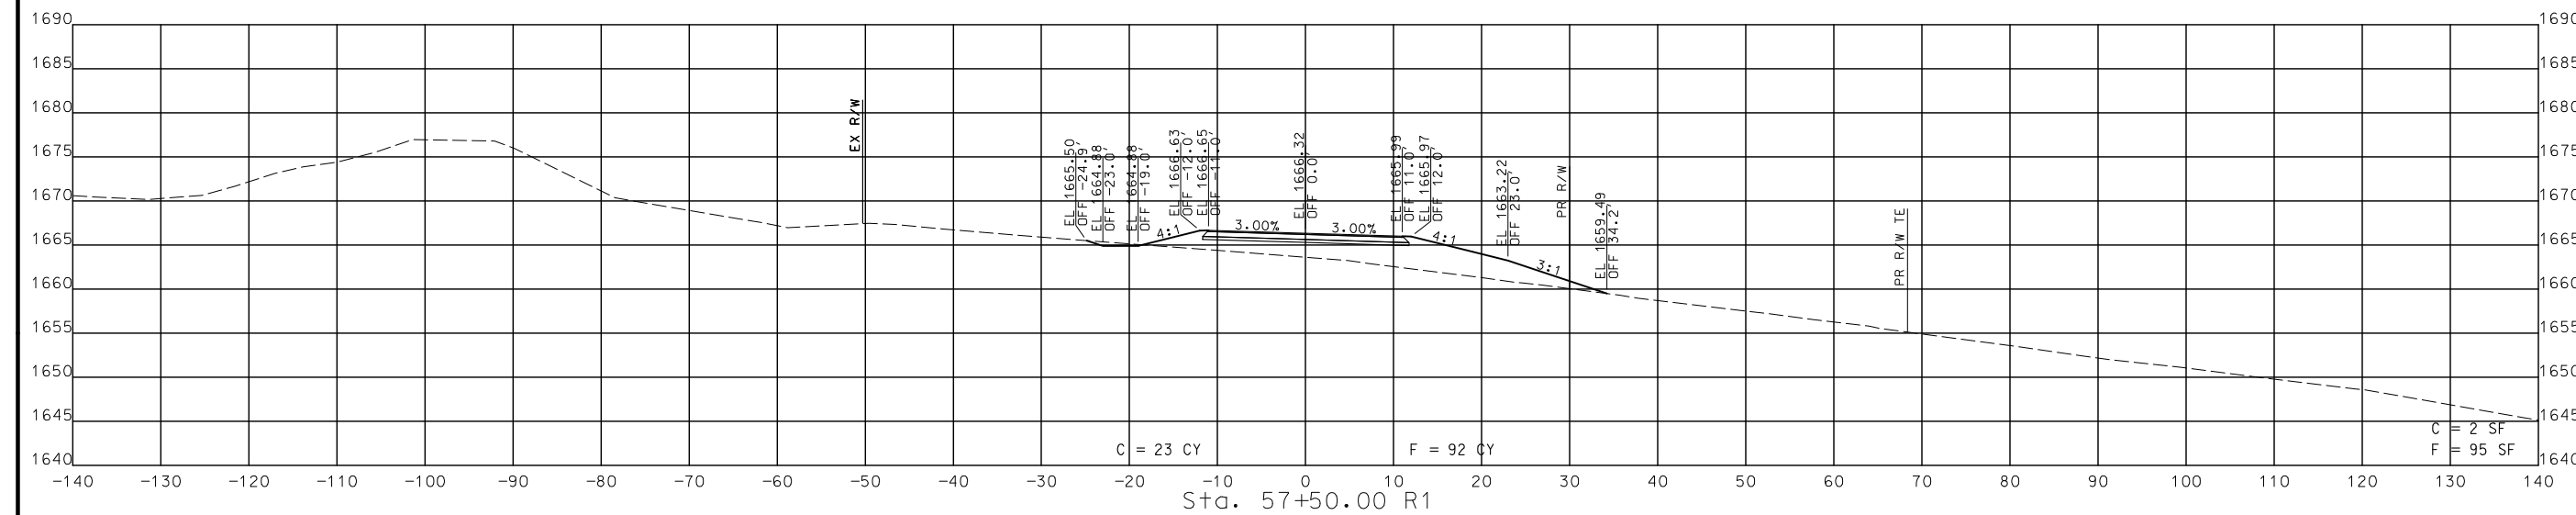

STA. 57+00.00 R1 TO STA. 57+50.00 R1

CROSS SECTIONS
 SOUTH OUTER ROAD


DATE	DESCRIPTION

MISSOURI HIGHWAYS AND TRANSPORTATION COMMISSION

 105 WEST CAPITOL
 JEFFERSON CITY, MO 65102
 1-888-ASK-MODOT (1-888-278-6636)

© Copyright CMT, Inc.
 CRAWFORD, MURPHY & TILLY, INC.
 655 WINDALE STREET
 SPRINGFIELD, MO 65807 (417) 869-6009
 ENGINEERING CORPORATION - 000631

DISCLAIMER
THE PROFESSIONAL WHOSE SIGNATURE AND PERSONAL SEAL APPEAR HEREON ASSUMES RESPONSIBILITY ONLY FOR WHAT APPEARS ON THIS PAGE, AND DISCLAIMS (PURSUANT TO SECTION 327.411 RSMO) SPECIFICATION, ESTIMATES, REPORTS, OR OTHER DOCUMENTS OR INSTRUMENTS NOT SEALED BY THE UNDERSIGNED PROFESSIONAL RELATING TO OR INTENDED TO BE USED FOR ANY PART OR PARTS OF THE PROJECT TO WHICH THIS PAGE REFERS.

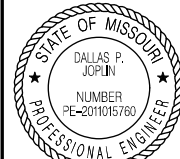

THIS SHEET HAS BEEN SIGNED, SEALED AND DATED ELECTRONICALLY.

DATE PREPARED
8/2/2024

ROUTE 60 STATE MO

DISTRICT SW SHEET NO. 278

COUNTY WEBSTER

JOB NO. J7P3425C

CONTRACT ID.

PROJECT NO.

BRIDGE NO.


DESCRIPTION	DATE

MISSOURI HIGHWAYS AND TRANSPORTATION COMMISSION

105 WEST CAPITOL JEFFERSON CITY, MO 65102



1-888-ASK-MODOT (1-888-278-6636)

MoDOT

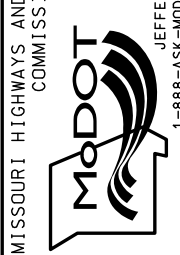

CMT

© Copyright CMT, Inc.
CRAWFORD, MURPHY & TILLY, INC.
651 WEST LINDALE STREET
SPRINGFIELD, MO 65807 (417) 869-6009
ENGINEERING CORPORATION - 000631

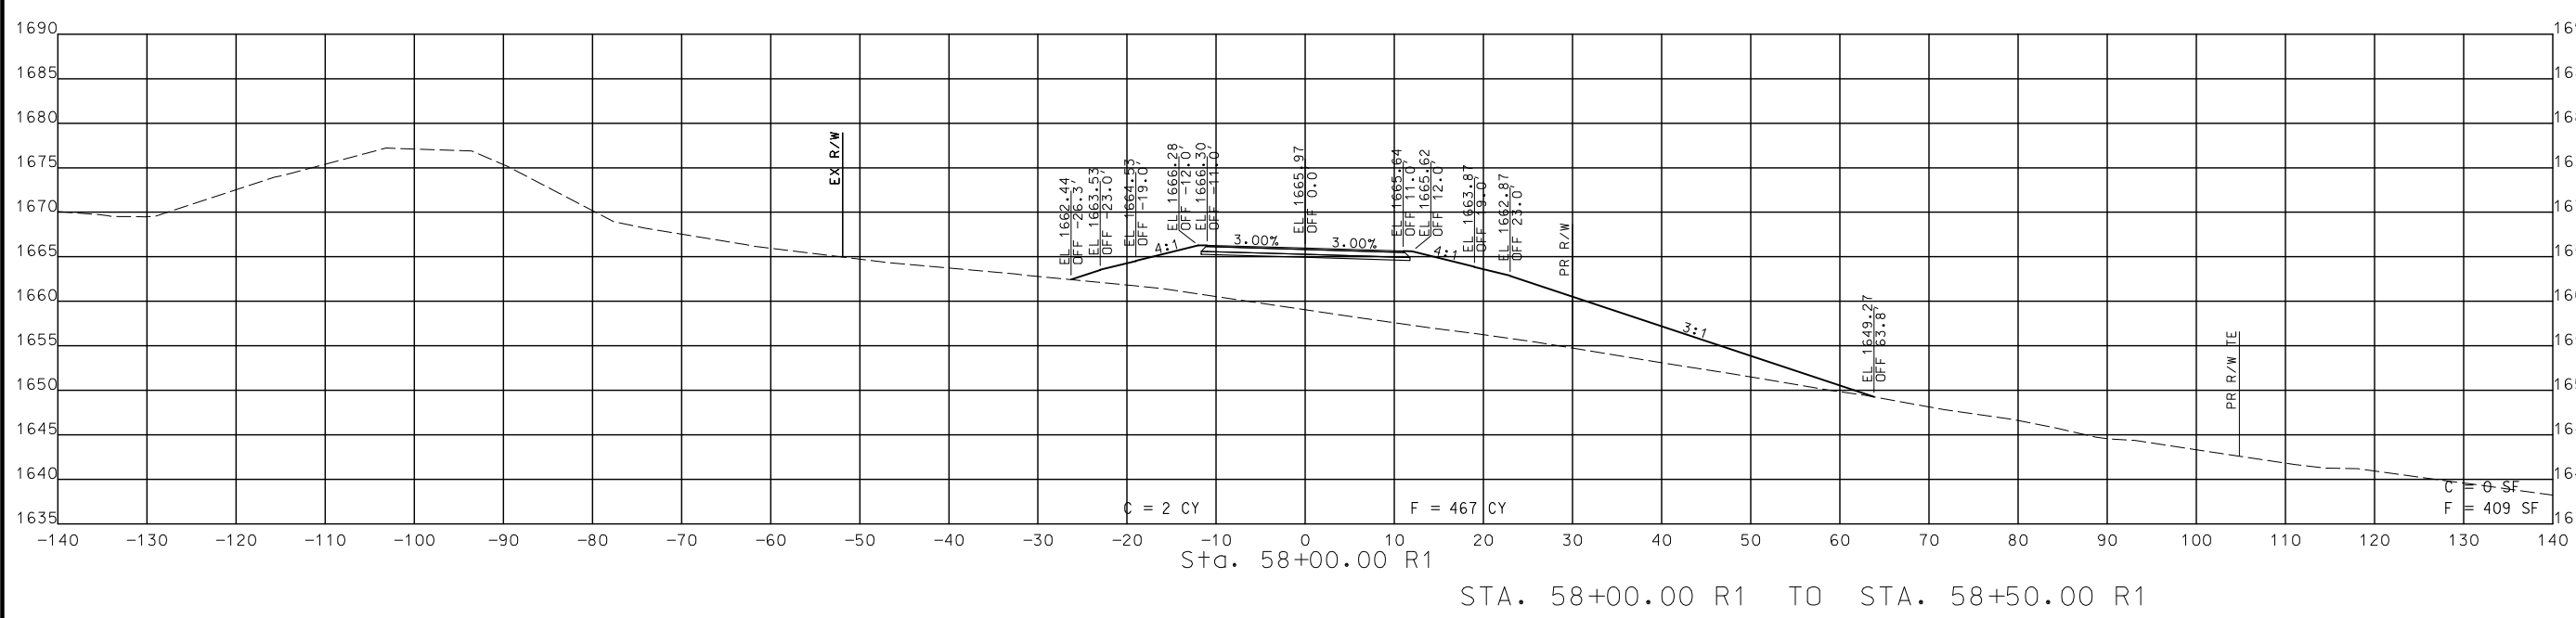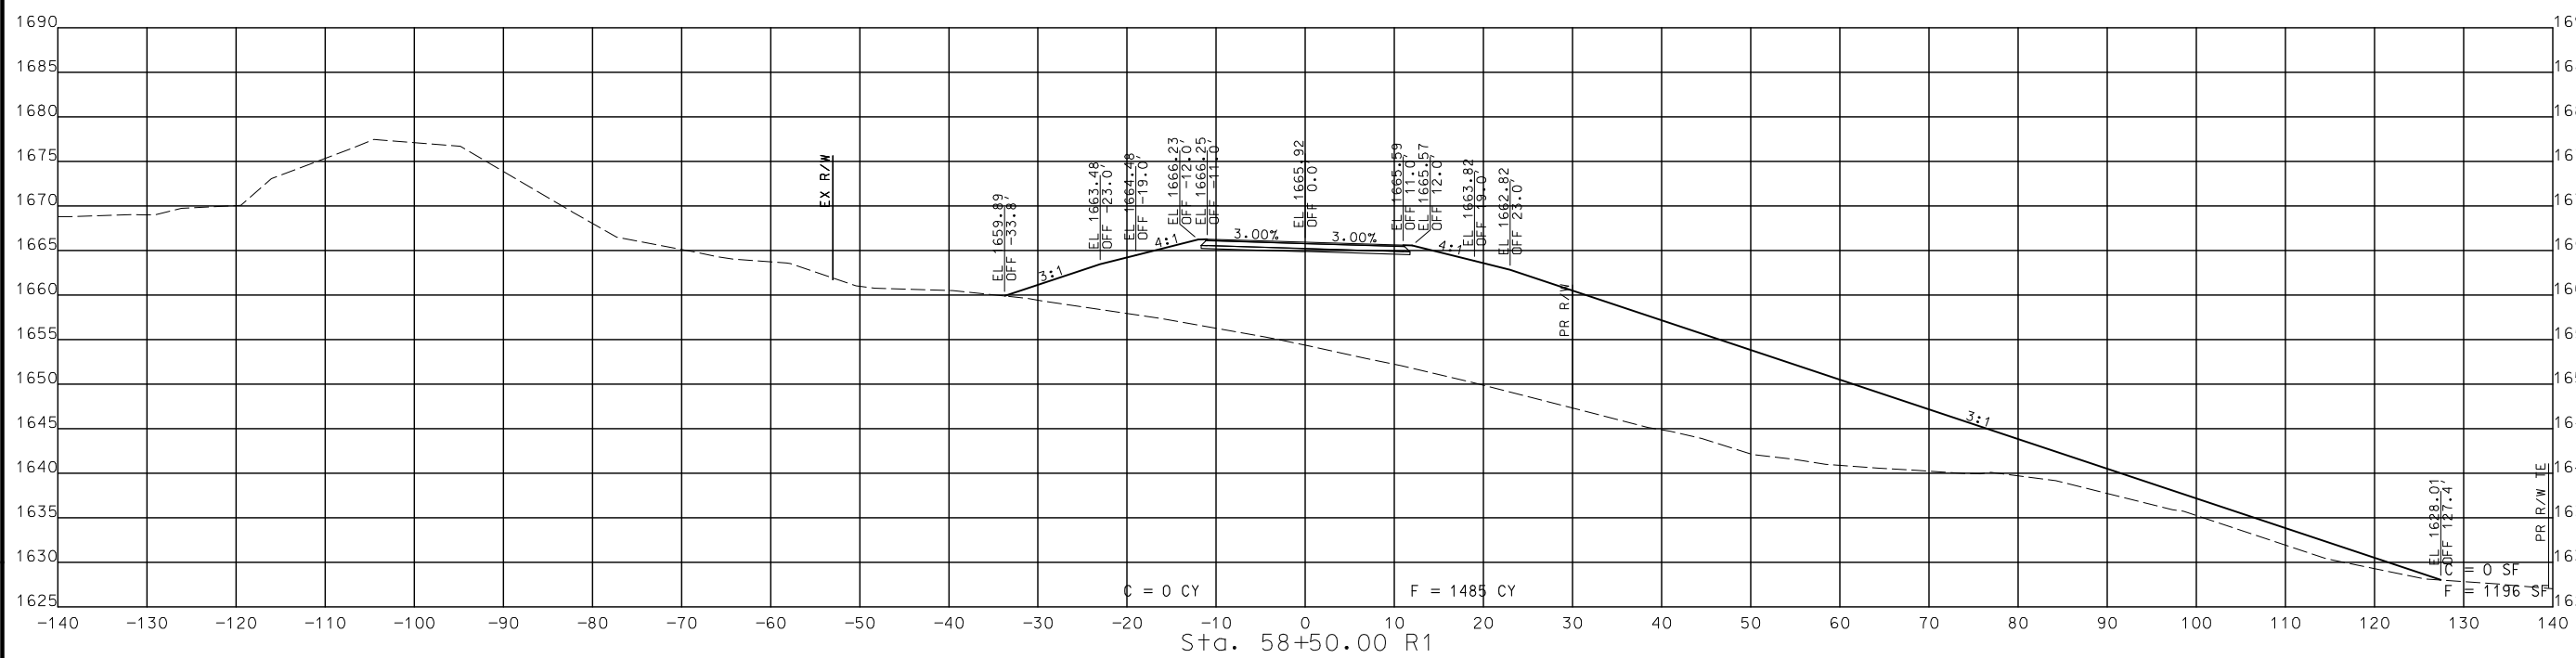


STA. 58+00.00 R1 TO STA. 58+50.00 R1

CROSS SECTIONS SOUTH OUTER ROAD

IF A SEAL IS PRESENT ON THIS SHEET IT HAS BEEN ELECTRONICALLY SEALED AND DATED.



REV.

DISCLAIMER
 THE PROFESSIONAL WHOSE SIGNATURE AND PERSONAL SEAL APPEAR HEREON ASSUMES RESPONSIBILITY ONLY FOR WHAT APPEARS ON THIS PAGE, AND DISCLAIMS (PURSUANT TO SECTION 327.411 RSMO) SPECIFICATION, ESTIMATES, REPORTS, OR OTHER DOCUMENTS OR INSTRUMENTS NOT SEALED BY THE UNDERSIGNED PROFESSIONAL RELATING TO OR INTENDED TO BE USED FOR ANY PART OR PARTS OF THE PROJECT TO WHICH THIS PAGE REFERS.

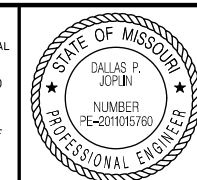

THIS SHEET HAS BEEN SIGNED, SEALED AND DATED ELECTRONICALLY.

DATE PREPARED
 8/2/2024
 ROUTE 60 STATE MO
 DISTRICT SW SHEET NO. 279
 COUNTY WEBSTER
 JOB NO. J7P3425C
 CONTRACT ID.
 PROJECT NO.
 BRIDGE NO.

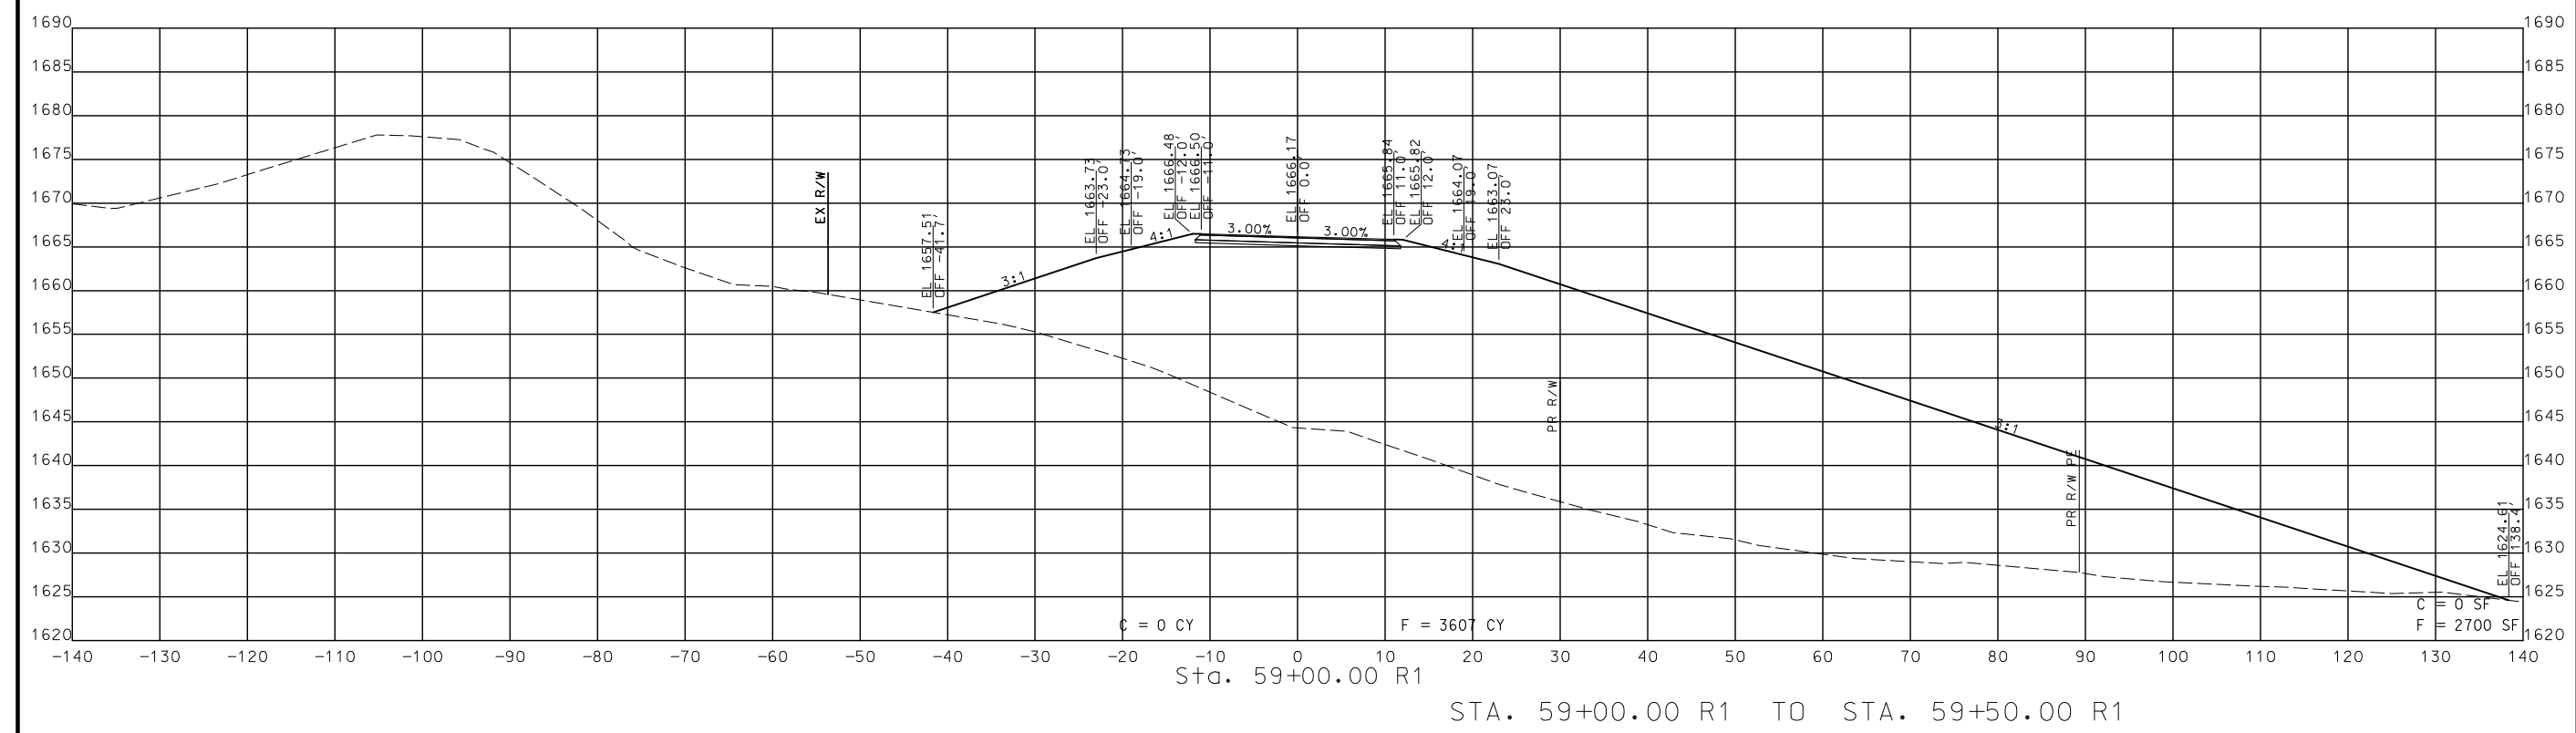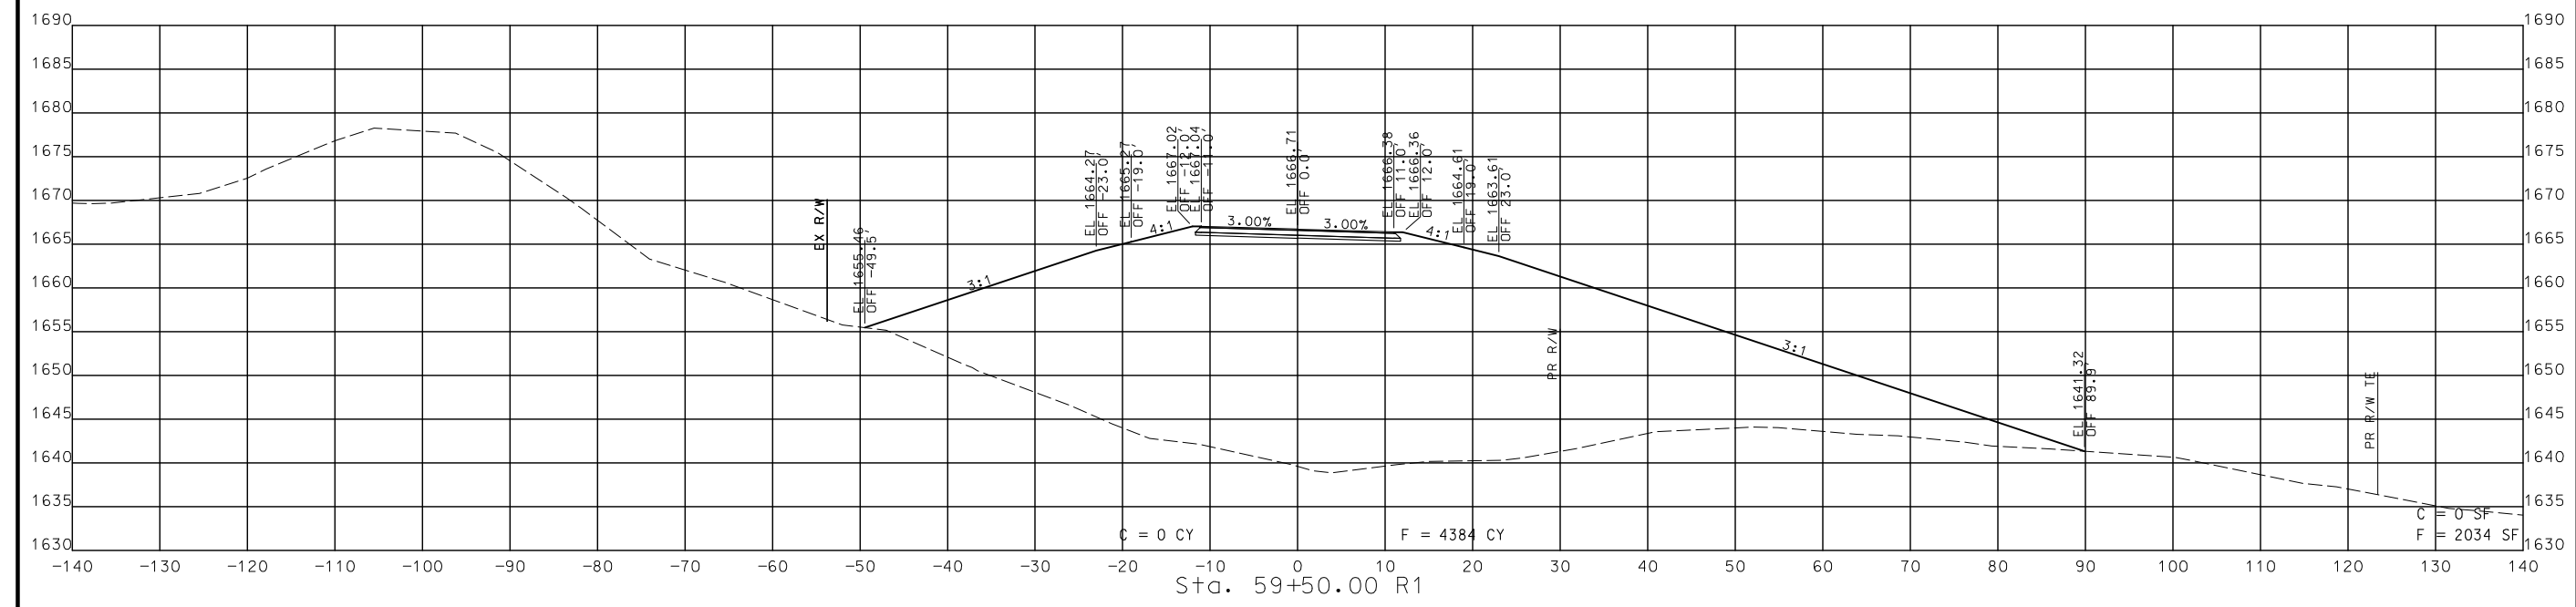

STA. 59+00.00 R1 TO STA. 59+50.00 R1

CROSS SECTIONS
 SOUTH OUTER ROAD


DATE	DESCRIPTION

MISSOURI HIGHWAYS AND TRANSPORTATION COMMISSION

 105 WEST CAPITOL
 JEFFERSON CITY, MO 65102
 1-888-ASK-MODOT (1-888-278-6636)

CMT
 © Copyright CMT, Inc.
 CRAWFORD, MURPHY & TILLY, INC.
 6511 WINDALE STREET
 SPRINGFIELD, MO 65807 (417) 869-6009
 ENGINEERING CORPORATION - 000631

DISCLAIMER
 THE PROFESSIONAL WHOSE SIGNATURE AND PERSONAL SEAL APPEAR HEREON ASSUMES RESPONSIBILITY ONLY FOR WHAT APPEARS ON THIS PAGE, AND DISCLAIMS (PURSUANT TO SECTION 327.411 RSMO) SPECIFICATION, ESTIMATES, REPORTS, OR OTHER DOCUMENTS OR INSTRUMENTS NOT SEALED BY THE UNDERSIGNED PROFESSIONAL RELATING TO OR INTENDED TO BE USED FOR ANY PART OR PARTS OF THE PROJECT TO WHICH THIS PAGE REFERS.

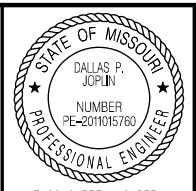

THIS SHEET HAS BEEN SIGNED, SEALED AND DATED ELECTRONICALLY.

DATE PREPARED
 8/2/2024

ROUTE STATE
 60 MO

DISTRICT SHEET NO.
 SW 280

COUNTY
 WEBSTER

JOB NO.
 J7P3425C


CONTRACT ID.

PROJECT NO.




BRIDGE NO.

DESCRIPTION	DATE

MISSOURI HIGHWAYS AND TRANSPORTATION COMMISSION

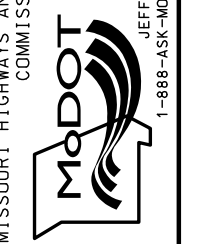

CMT
 © Copyright CMT, Inc.
 CRAWFORD, MURPHY & TILLY, INC.
 655 LINDALE STREET
 SPRINGFIELD, MO 65807 (417) 869-6009
 ENGINEERING CORPORATION - 000631

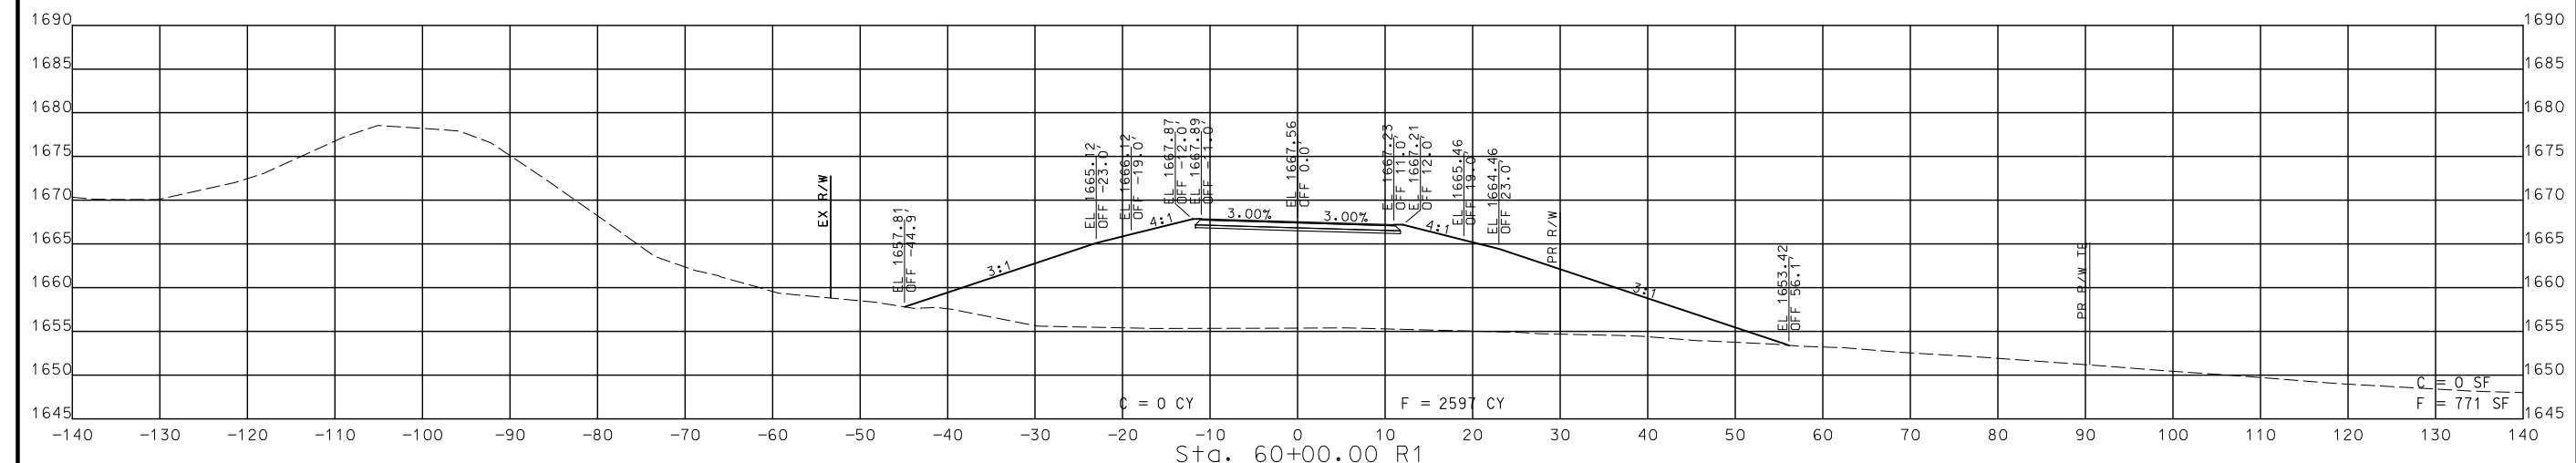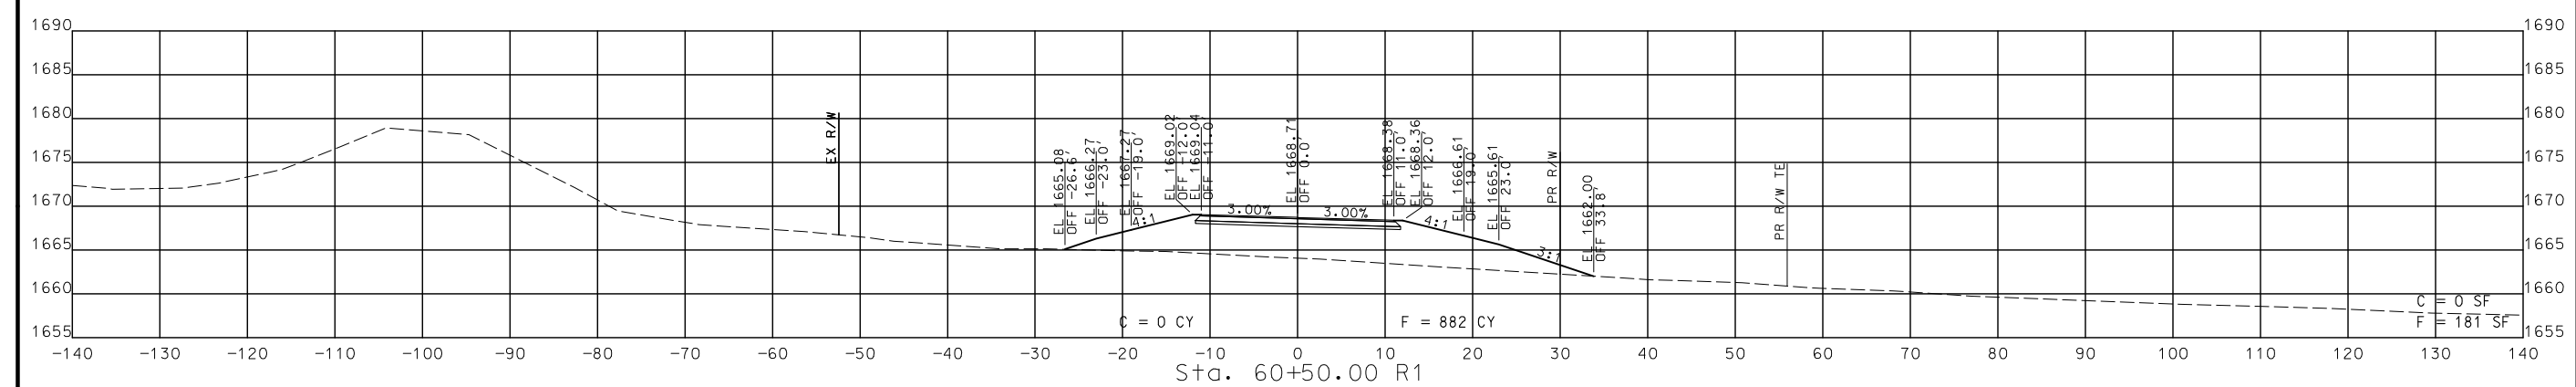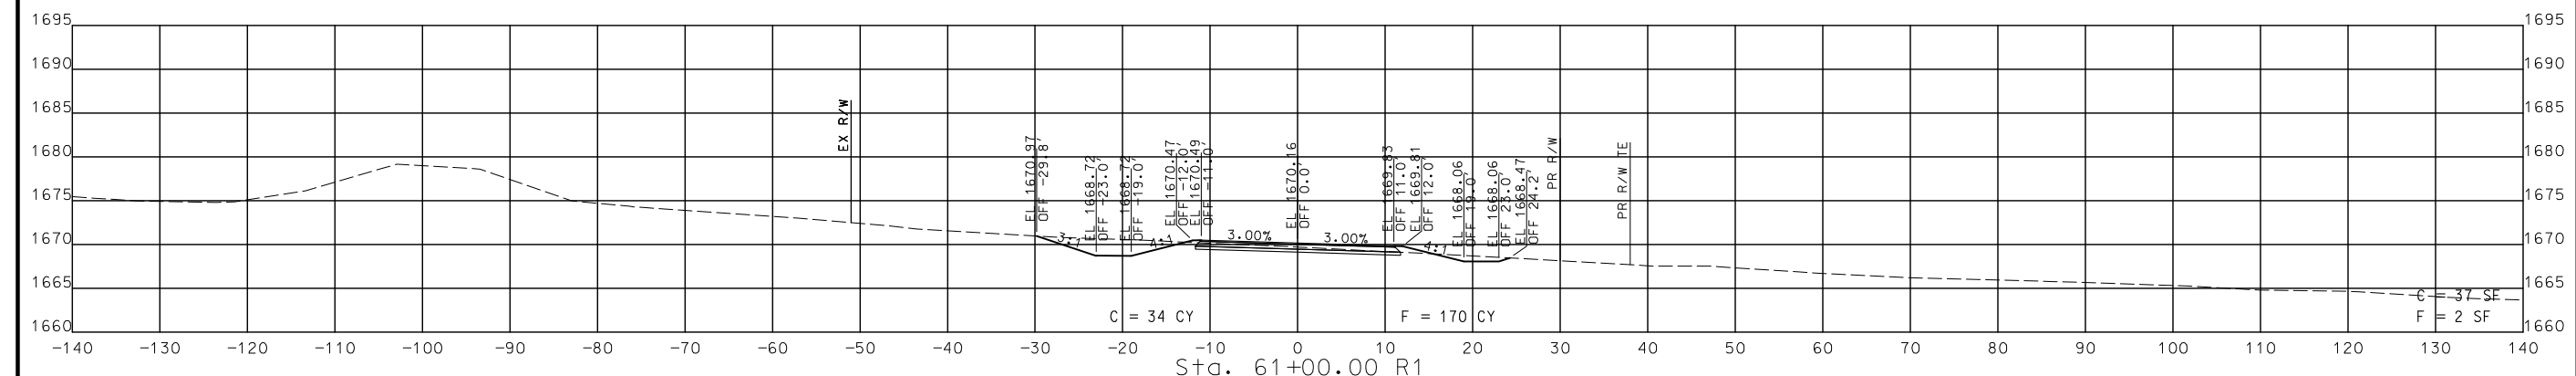


STA. 60+00.00 R1 TO STA. 61+00.00 R1

CROSS SECTIONS
 SOUTH OUTER ROAD

IF A SEAL IS PRESENT ON THIS SHEET IT HAS BEEN ELECTRONICALLY SEALED AND DATED.

REV.

DISCLAIMER
 THE PROFESSIONAL WHOSE SIGNATURE AND PERSONAL SEAL APPEAR HEREON ASSUMES RESPONSIBILITY ONLY FOR WHAT APPEARS ON THIS PAGE, AND DISCLAIMS (PURSUANT TO SECTION 327.411 RSMO) SPECIFICATION, ESTIMATES, REPORTS, OR OTHER DOCUMENTS OR INSTRUMENTS NOT SEALED BY THE UNDERSIGNED PROFESSIONAL RELATING TO OR INTENDED TO BE USED FOR ANY PART OR PARTS OF THE PROJECT TO WHICH THIS PAGE REFERS.

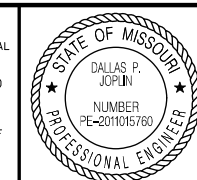

THIS SHEET HAS BEEN SIGNED, SEALED AND DATED ELECTRONICALLY.

DATE PREPARED
 8/2/2024

ROUTE STATE
 60 MO

DISTRICT SHEET NO.
 SW 281

COUNTY
 WEBSTER

JOB NO.
 J7P3425C

CONTRACT ID.

PROJECT NO.

BRIDGE NO.

DESCRIPTION

DATE

MISSOURI HIGHWAYS AND TRANSPORTATION COMMISSION

105 WEST CAPITOL JEFFERSON CITY, MO 65102

1-888-ASK-MODOT (1-888-278-6636)

MoDOT




ENGINEERING CORPORATION - 000631

CRAWFORD, MURPHY & TILLY, INC.

651 N. WINDALE STREET, SUITE 100
 SPRINGFIELD, MO 65807 (417) 869-6009

ENGINEERING CORPORATION - 000631

REV.

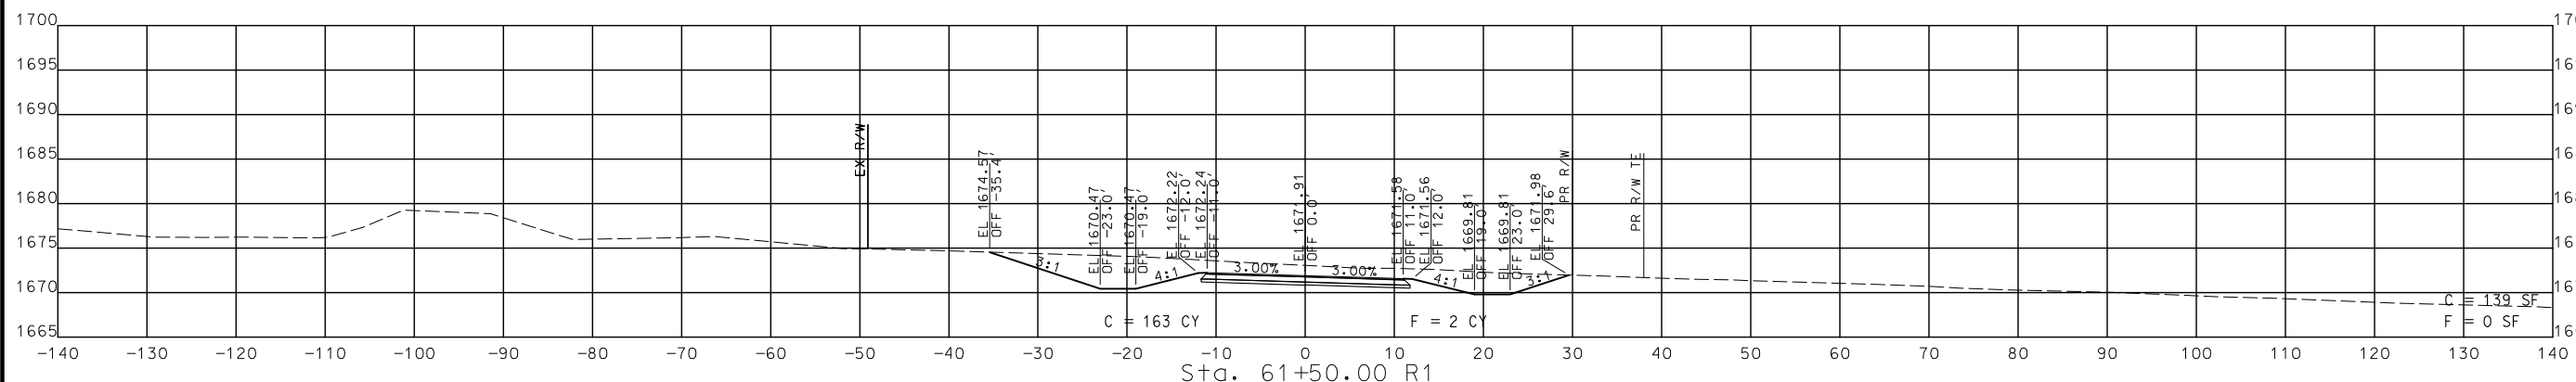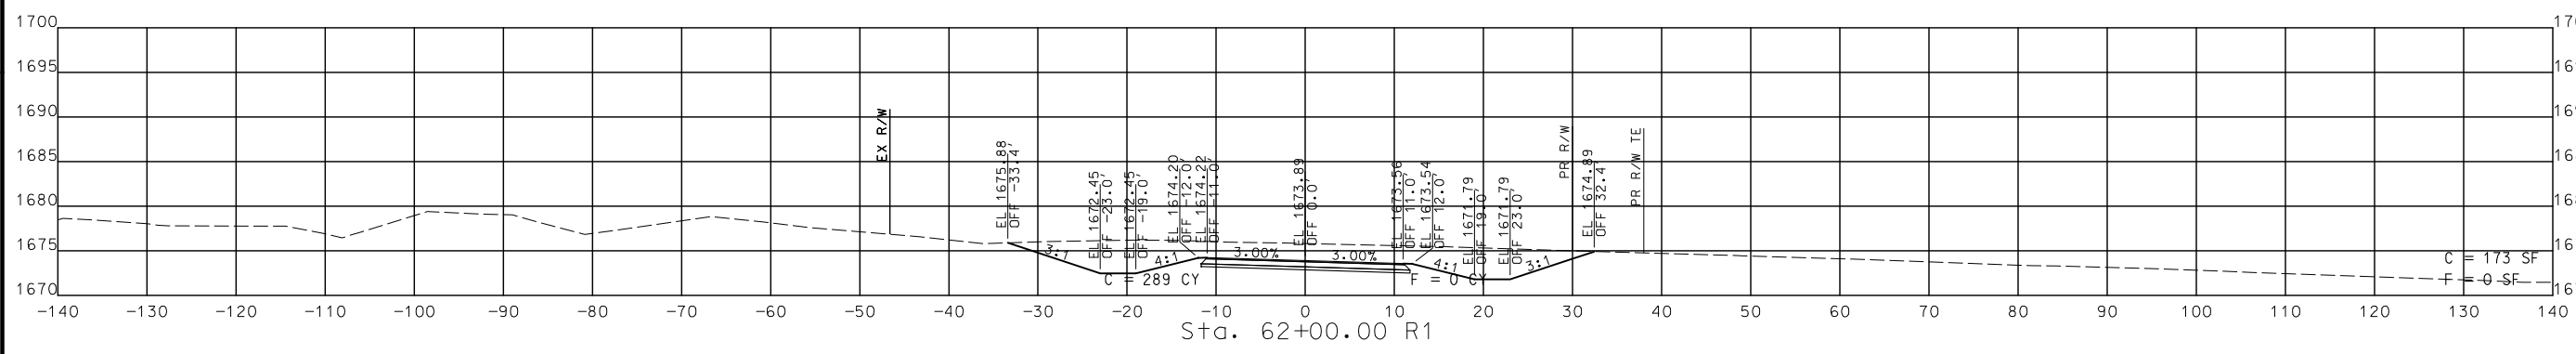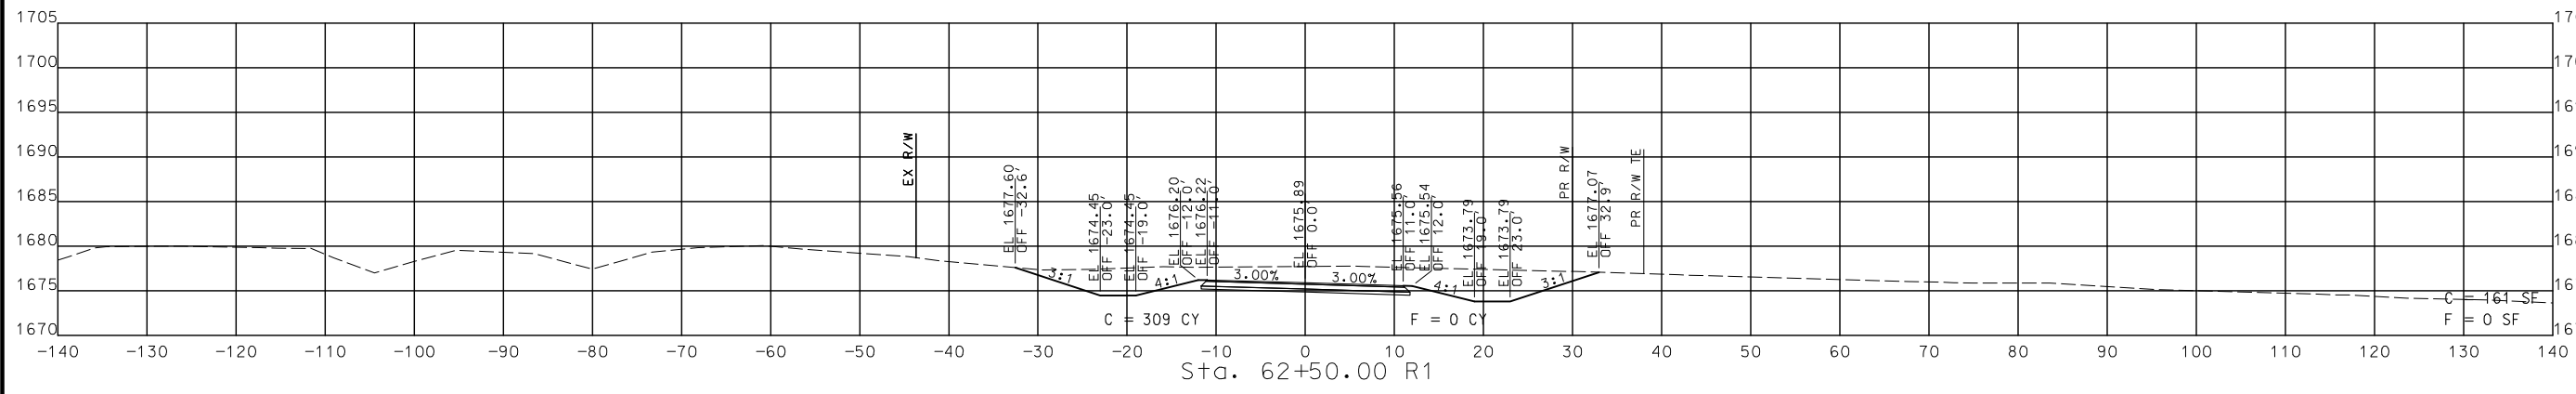

STA. 61+50.00 R1 TO STA. 62+50.00 R1

CROSS SECTIONS
 SOUTH OUTER ROAD

DISCLAIMER
THE PROFESSIONAL WHOSE SIGNATURE AND PERSONAL SEAL APPEAR HEREON ASSUMES RESPONSIBILITY ONLY FOR WHAT APPEARS ON THIS PAGE, AND DISCLAIMS (PURSUANT TO SECTION 327.411 RSMO) SPECIFICATION, ESTIMATES, REPORTS, OR OTHER DOCUMENTS OR INSTRUMENTS NOT SEALED BY THE UNDERSIGNED PROFESSIONALS RELATING TO OR INTENDED TO BE USED FOR ANY PART OR PARTS OF THE PROJECT TO WHICH THIS PAGE REFERS.



THIS SHEET HAS BEEN SIGNED, SEALED AND DATED ELECTRONICALLY.

DATE PREPARED
8/2/2024

ROUTE 60 STATE MO
DISTRICT SW SHEET NO. 282

COUNTY WEBSTER
JOB NO. J7P3425C
CONTRACT ID.

PROJECT NO.

BRIDGE NO.

DESCRIPTION





DATE

MISSOURI HIGHWAYS AND TRANSPORTATION COMMISSION



105 WEST CAPITOL JEFFERSON CITY, MO 65102
1-888-ASK-MODOT (1-888-278-6636)

CMT
© Copyright CMT, Inc.
CRAWFORD, MURPHY & TILLY, INC.
651 N. JEFFERSON ST., SUITE 101
SPRINGFIELD, MO 65807 (417) 869-6009
ENGINEERING CORPORATION - 000631

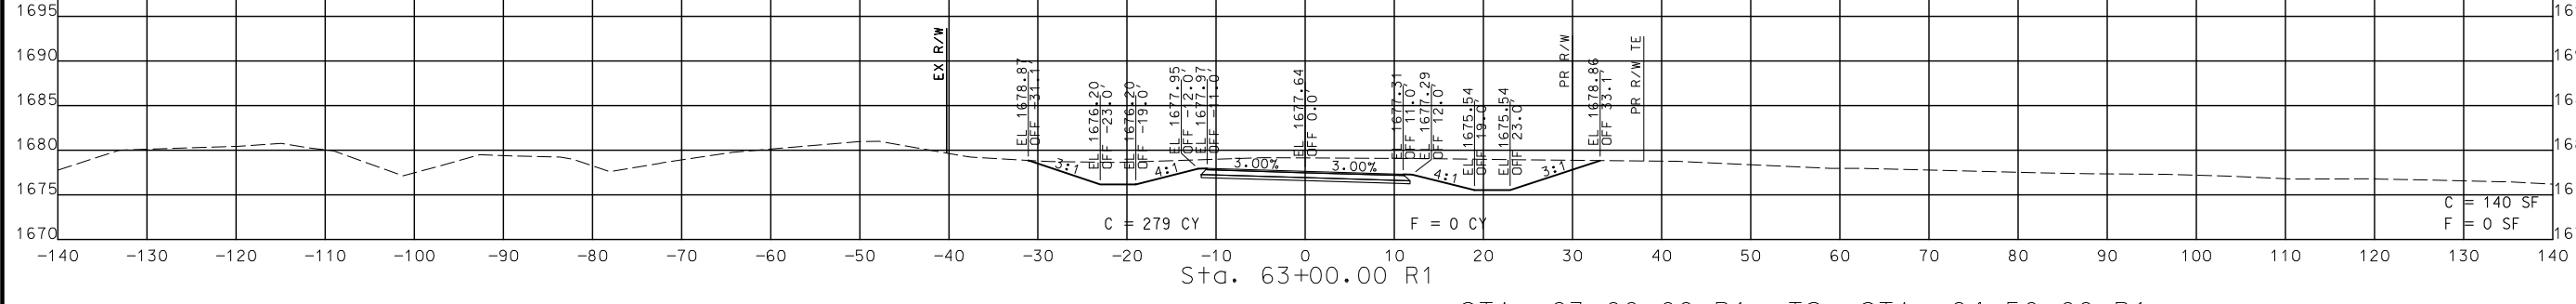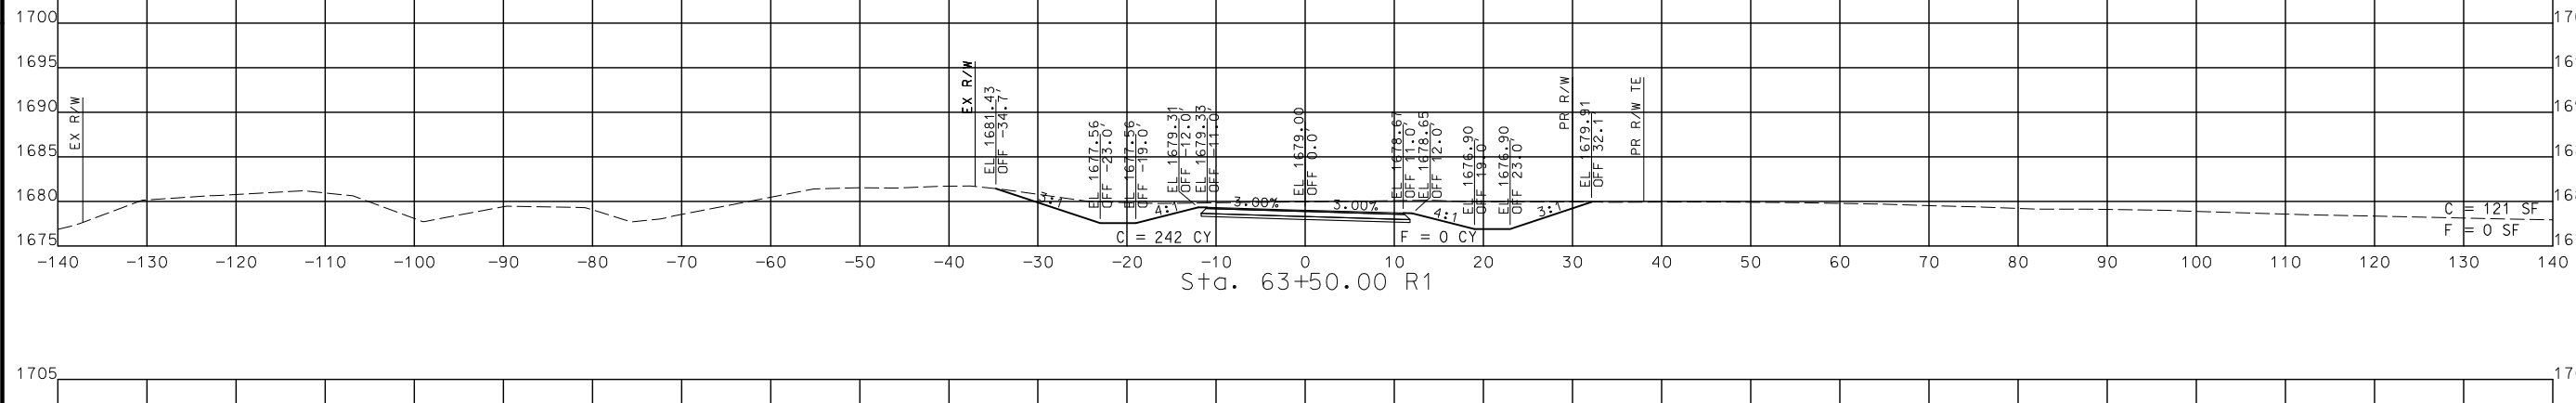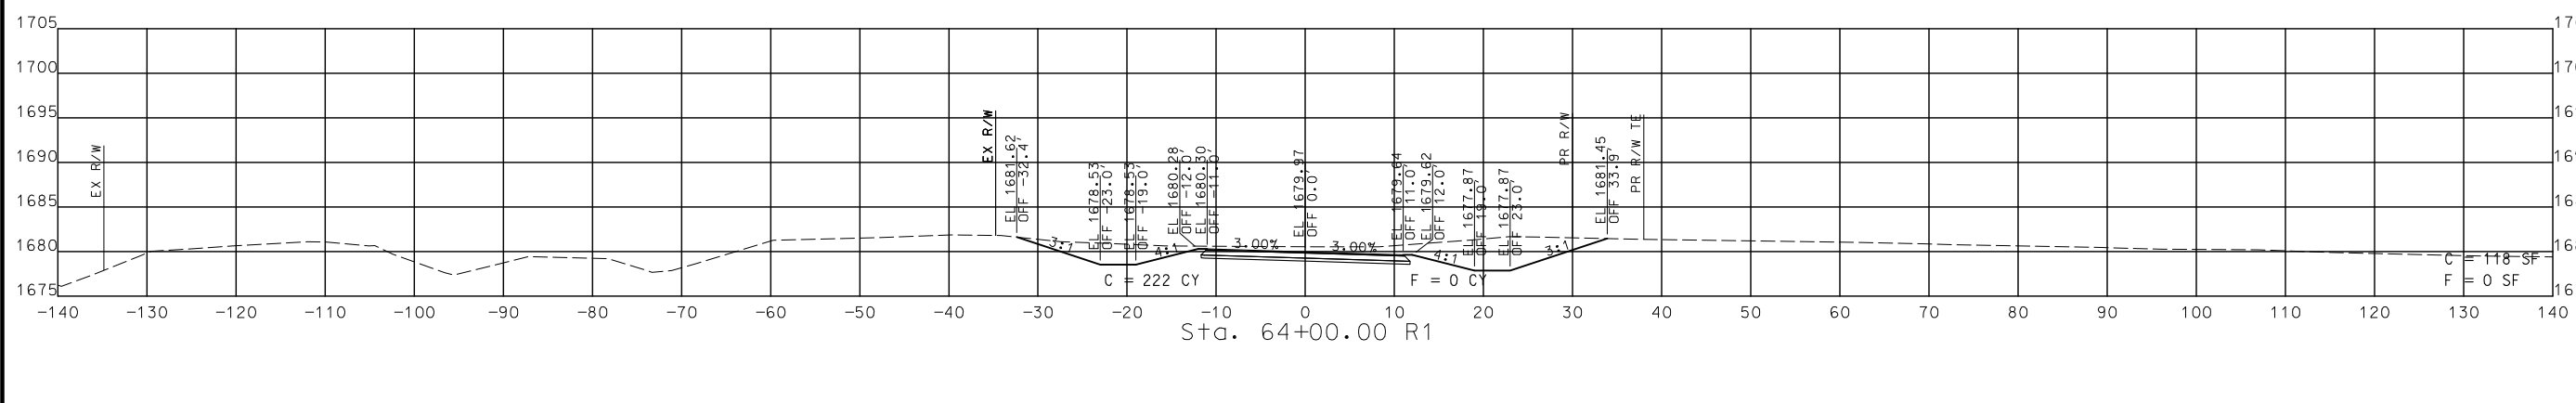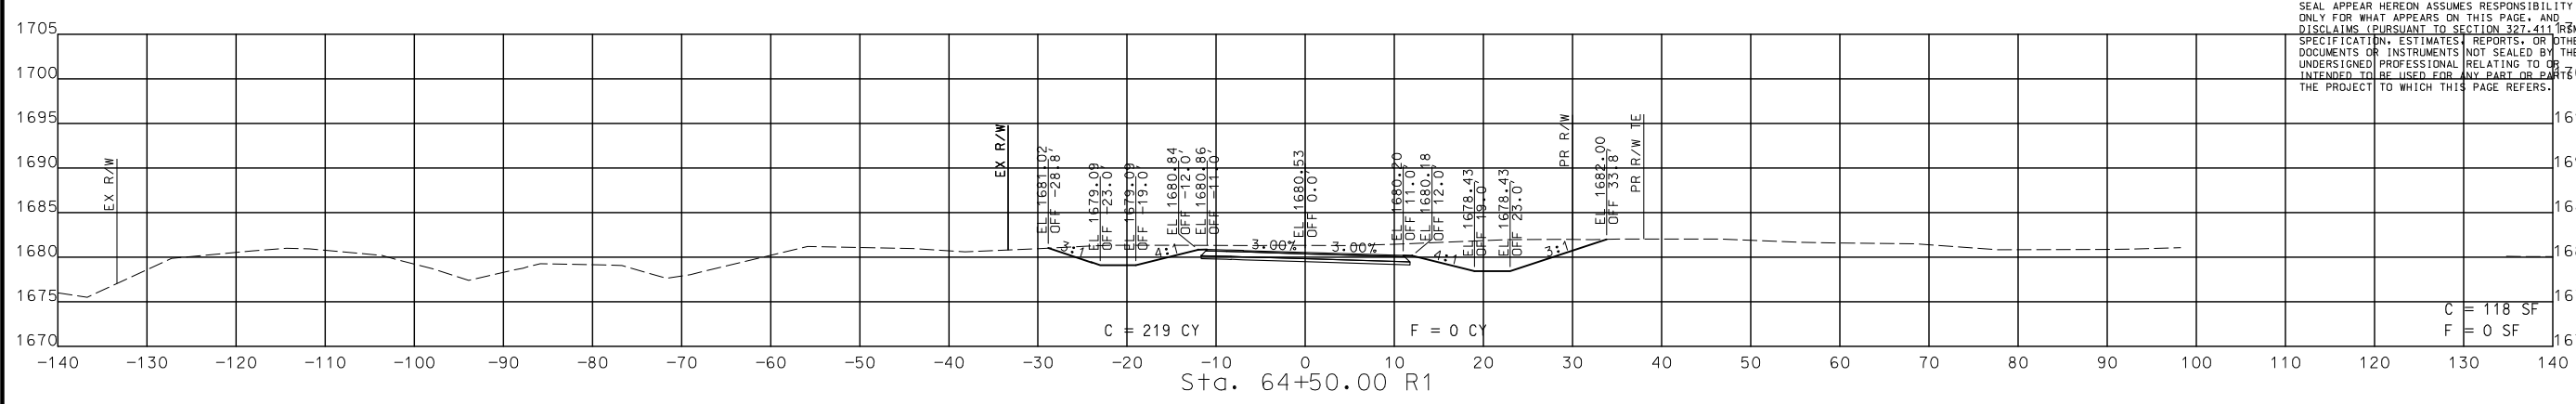

STA. 63+00.00 R1 TO STA. 64+50.00 R1

CROSS SECTIONS SOUTH OUTER ROAD

IF A SEAL IS PRESENT ON THIS SHEET IT HAS BEEN ELECTRONICALLY SEALED AND DATED.
REV.

DISCLAIMER
THE PROFESSIONAL WHOSE SIGNATURE AND PERSONAL SEAL APPEAR HEREON ASSUMES RESPONSIBILITY ONLY FOR WHAT APPEARS ON THIS PAGE, AND DISCLAIMS (PURSUANT TO SECTION 327.411 RSMO) SPECIFICATIONS, ESTIMATES, REPORTS, OR OTHER DOCUMENTS OR INSTRUMENTS NOT SEALED BY THE UNDERSIGNED PROFESSIONAL RELATING TO OR INTENDED TO BE USED FOR ANY PART OR PARTS OF THE PROJECT TO WHICH THIS PAGE REFERS.



THIS SHEET HAS BEEN SIGNED, SEALED AND DATED ELECTRONICALLY.

DATE PREPARED
8/2/2024

ROUTE 60 STATE MO
DISTRICT SW SHEET NO. 283

COUNTY
WEBSTER

JOB NO.
J7P3425C

CONTRACT ID.




PROJECT NO.

BRIDGE NO.

DESCRIPTION	DATE

MISSOURI HIGHWAYS AND TRANSPORTATION COMMISSION
MoDOT
105 WEST CAPITOL
JEFFERSON CITY, MO 65102
1-888-ASK-MODOT (1-888-275-6636)

CMT
© Copyright CMT, Inc.
CRAWFORD, MURPHY & TILLY, INC.
635 WINDALE STREET
SPRINGFIELD, MO 65807 (417) 869-6009
ENGINEERING CORPORATION - 000631

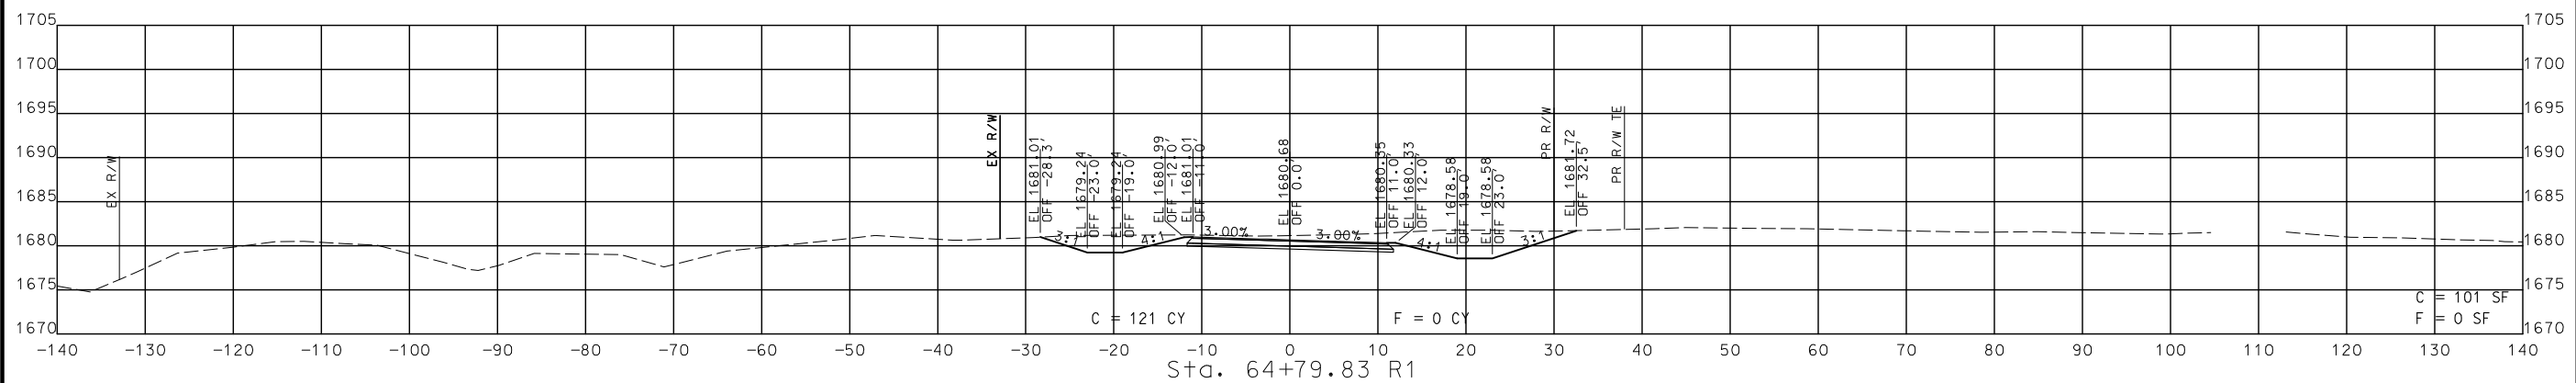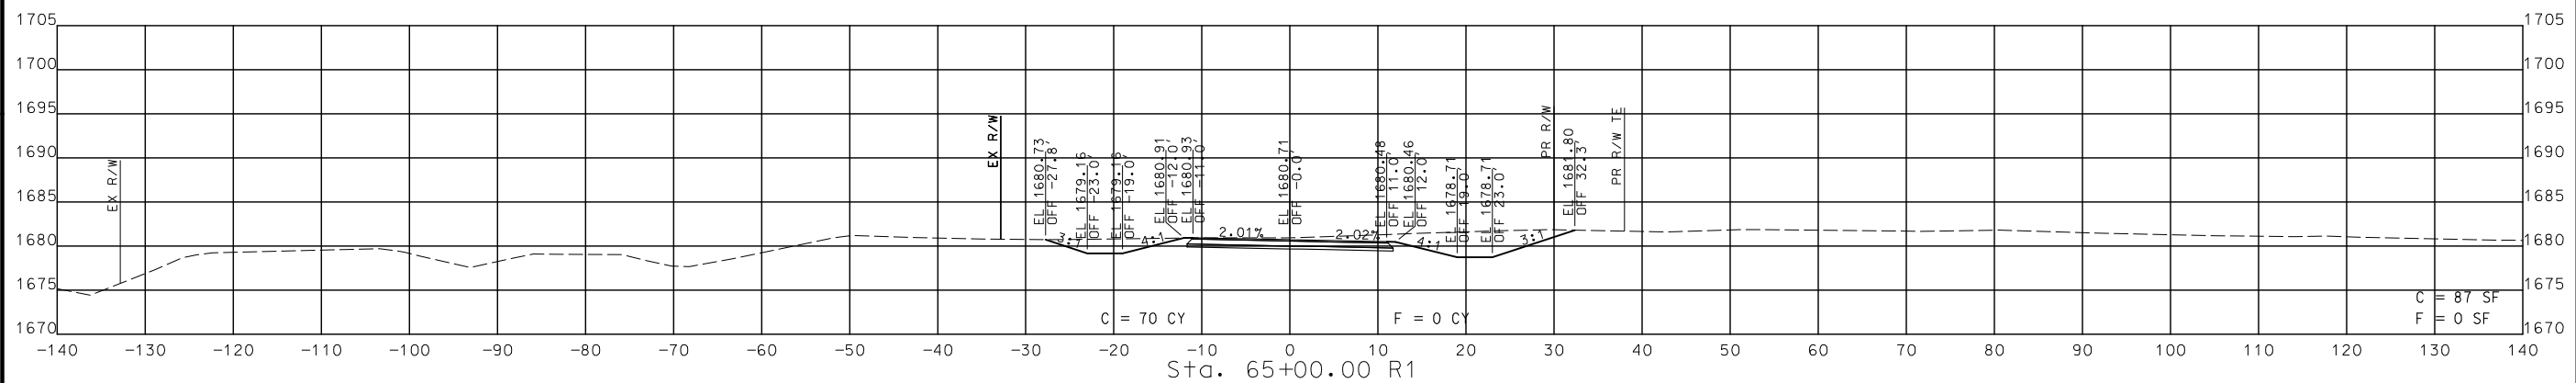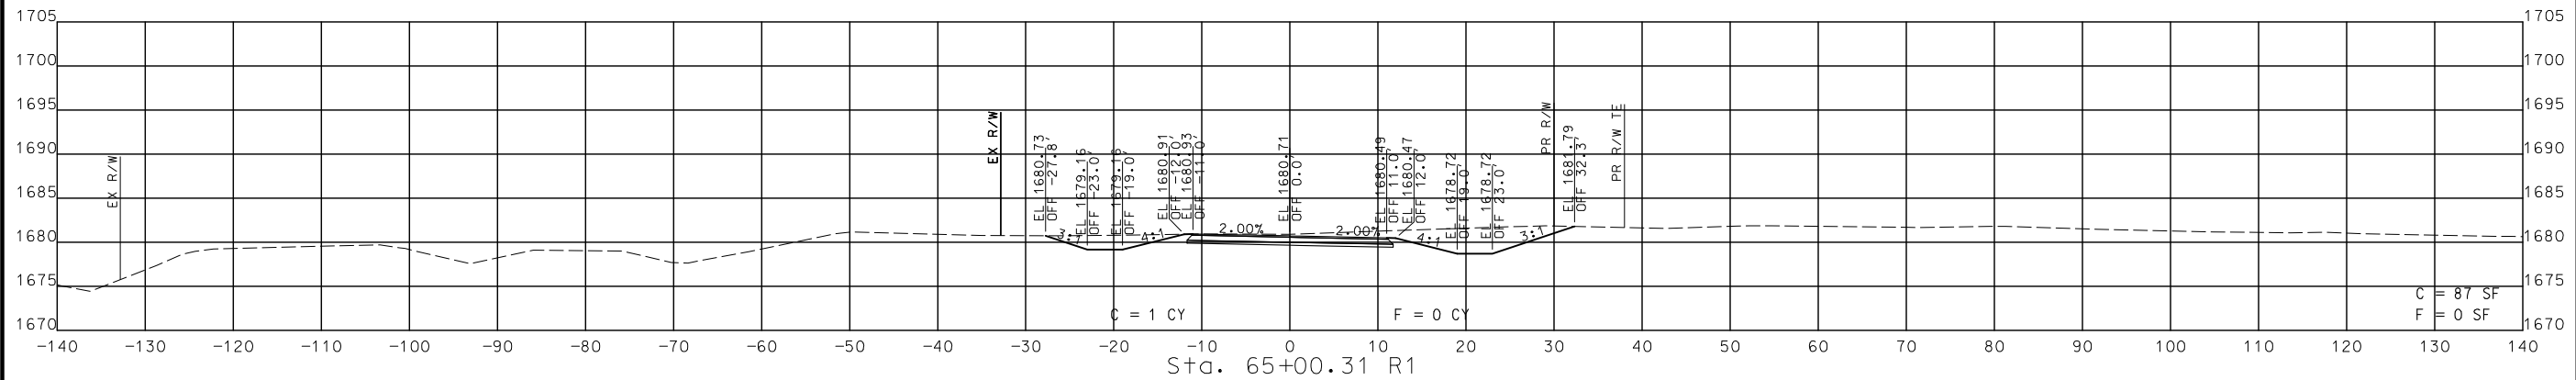

STA. 64+79.83 R1 TO STA. 65+00.31 R1

CROSS SECTIONS
SOUTH OUTER

DISCLAIMER
 THE PROFESSIONAL WHOSE SIGNATURE AND PERSONAL SEAL APPEAR HEREON ASSUMES RESPONSIBILITY ONLY FOR WHAT APPEARS ON THIS PAGE, AND DISCLAIMS (PURSUANT TO SECTION 327.411 RSMO) SPECIFICATION, ESTIMATES, REPORTS, OR OTHER DOCUMENTS OR INSTRUMENTS NOT SEALED BY THE UNDERSIGNED PROFESSIONAL RELATING TO OR INTENDED TO BE USED FOR ANY PART OR PARTS OF THE PROJECT TO WHICH THIS PAGE REFERS.



THIS SHEET HAS BEEN SIGNED, SEALED AND DATED ELECTRONICALLY.

DATE PREPARED
 8/2/2024

ROUTE 60 STATE MO
 DISTRICT SW SHEET NO. 284

COUNTY
 WEBSTER
 JOB NO.
 J7P3425C

CONTRACT ID.

PROJECT NO.

BRIDGE NO.

DESCRIPTION	DATE




MISSOURI HIGHWAYS AND TRANSPORTATION COMMISSION



105 WEST CAPITOL
 JEFFERSON CITY, MO 65102
 1-888-ASK-MODOT (1-888-275-6636)



© Copyright CMT, Inc.
 CRAWFORD, MURPHY & TILLY, INC.
 6515 WINDALE STREET
 SPRINGFIELD, MO 65807 (417) 869-6009
 ENGINEERING CORPORATION - 000631

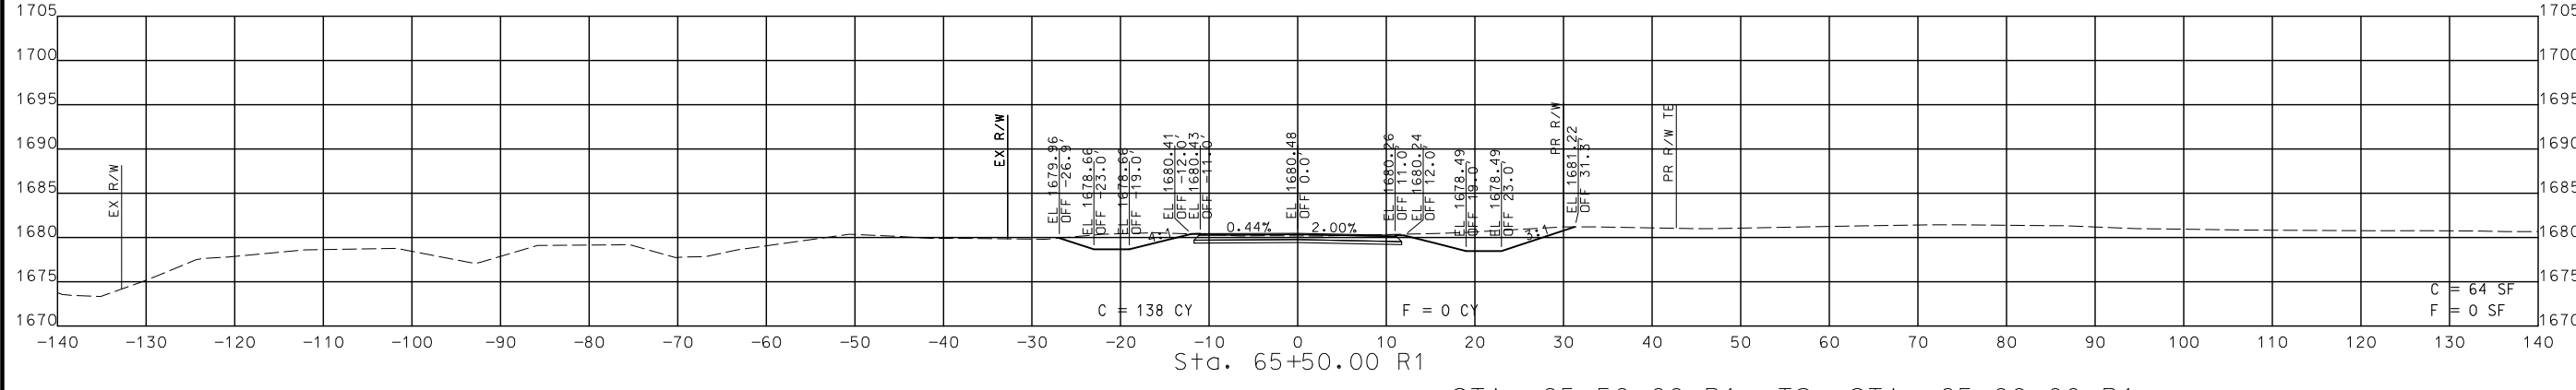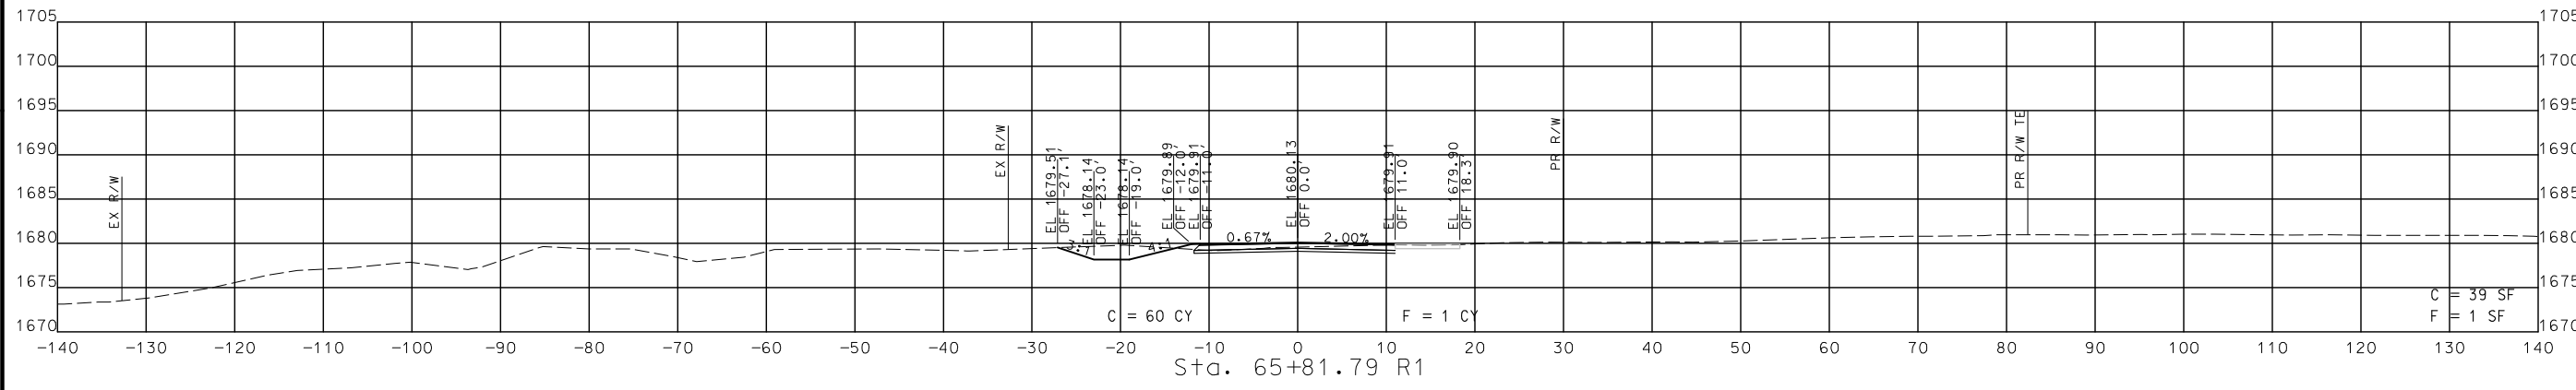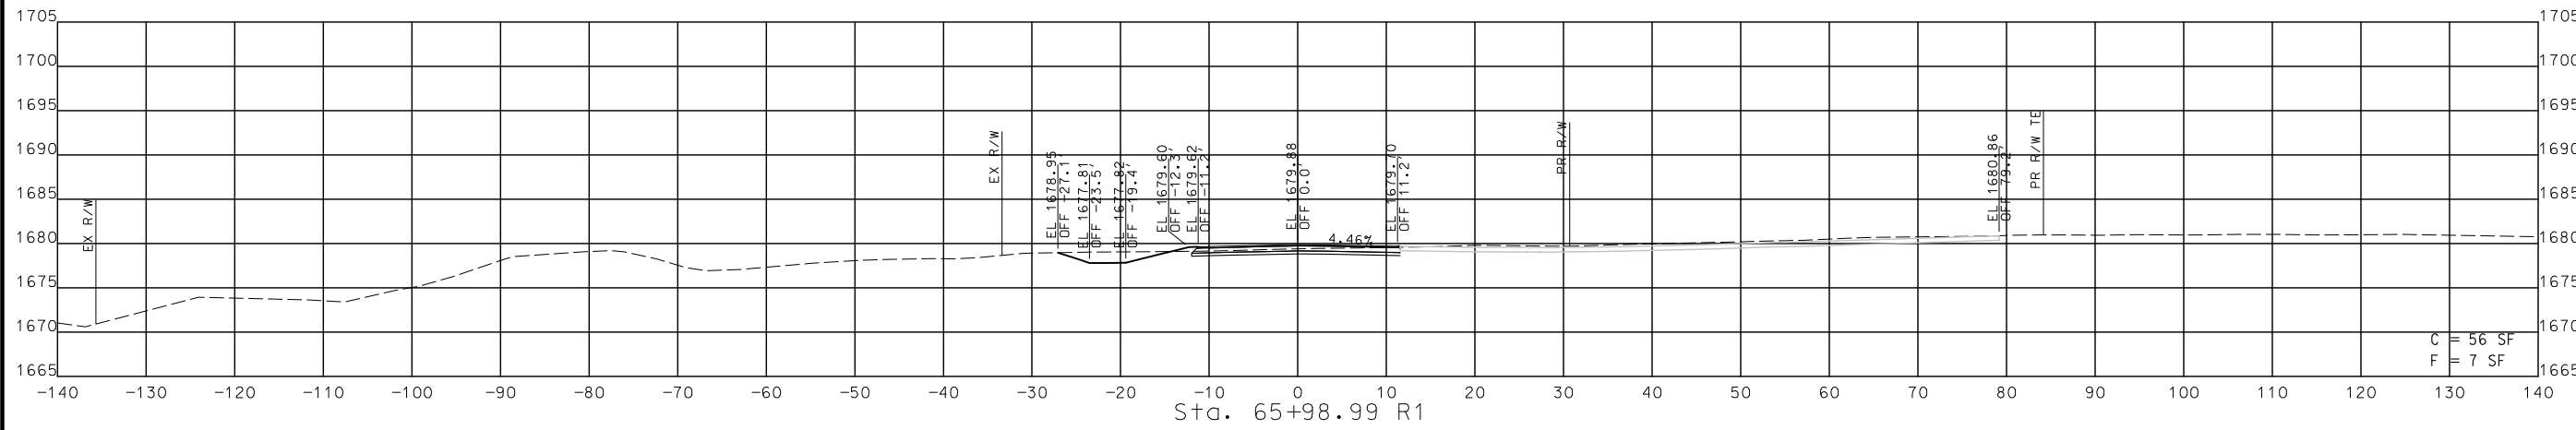

STA. 65+50.00 R1 TO STA. 65+98.99 R1

CROSS SECTIONS SOUTH OUTER

IF A SEAL IS PRESENT ON THIS SHEET IT HAS BEEN ELECTRONICALLY SEALED AND DATED. REV.




DISCLAIMER
 THE PROFESSIONAL WHOSE SIGNATURE AND PERSONAL SEAL APPEAR HEREON ASSUMES RESPONSIBILITY ONLY FOR WHAT APPEARS ON THIS PAGE, AND DISCLAIMS (PURSUANT TO SECTION 327.411 RSMO) SPECIFICATION, ESTIMATES, REPORTS, OR OTHER DOCUMENTS OR INSTRUMENTS NOT SEALED BY THE UNDERSIGNED PROFESSIONAL RELATING TO OR INTENDED TO BE USED FOR ANY PART OR PARTS OF THE PROJECT TO WHICH THIS PAGE REFERS.



THIS SHEET HAS BEEN SIGNED, SEALED AND DATED ELECTRONICALLY.

DATE PREPARED
 8/2/2024

ROUTE 60	STATE MO
DISTRICT SW	SHEET NO. 285
COUNTY WEBSTER	
JOB NO. J7P3425C	
CONTRACT ID.	
PROJECT NO.	
BRIDGE NO.	

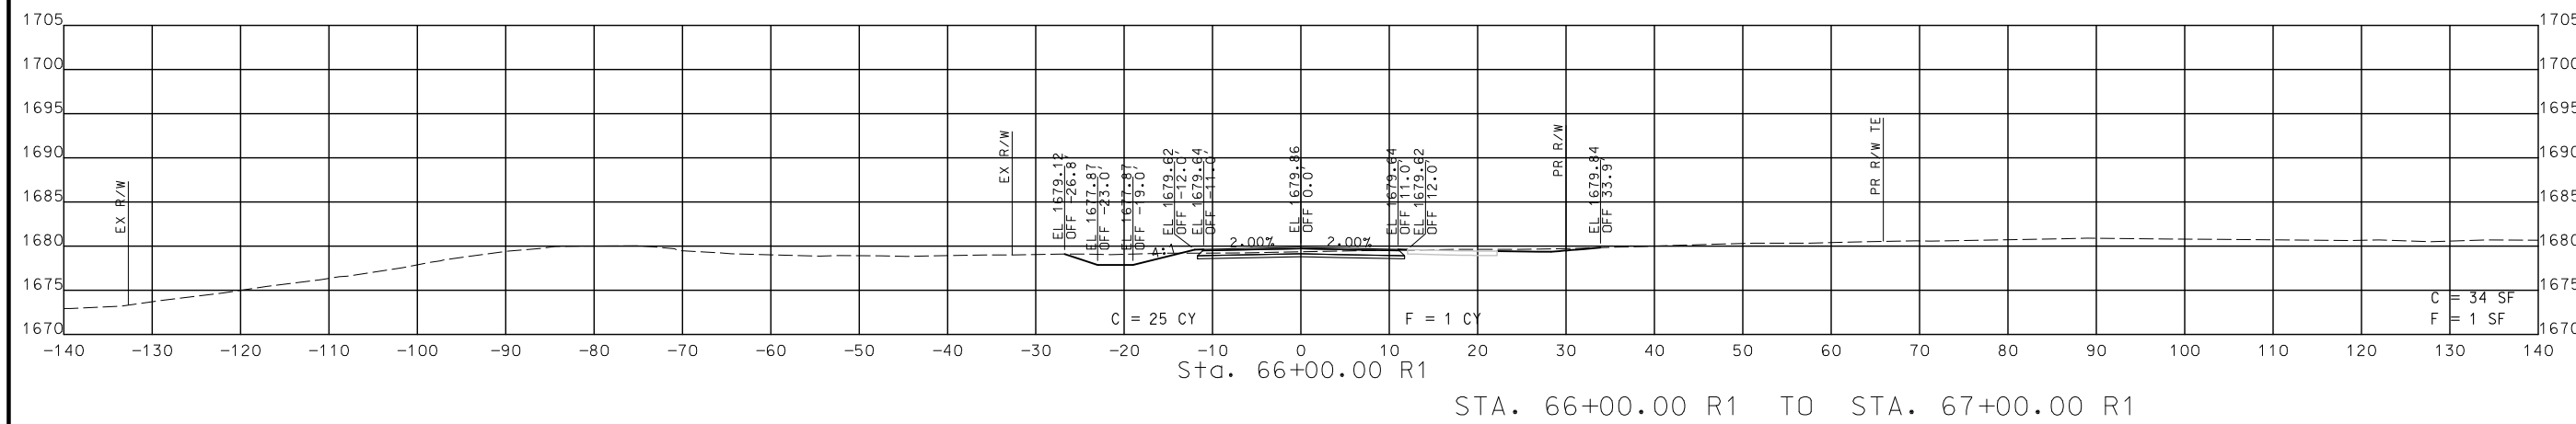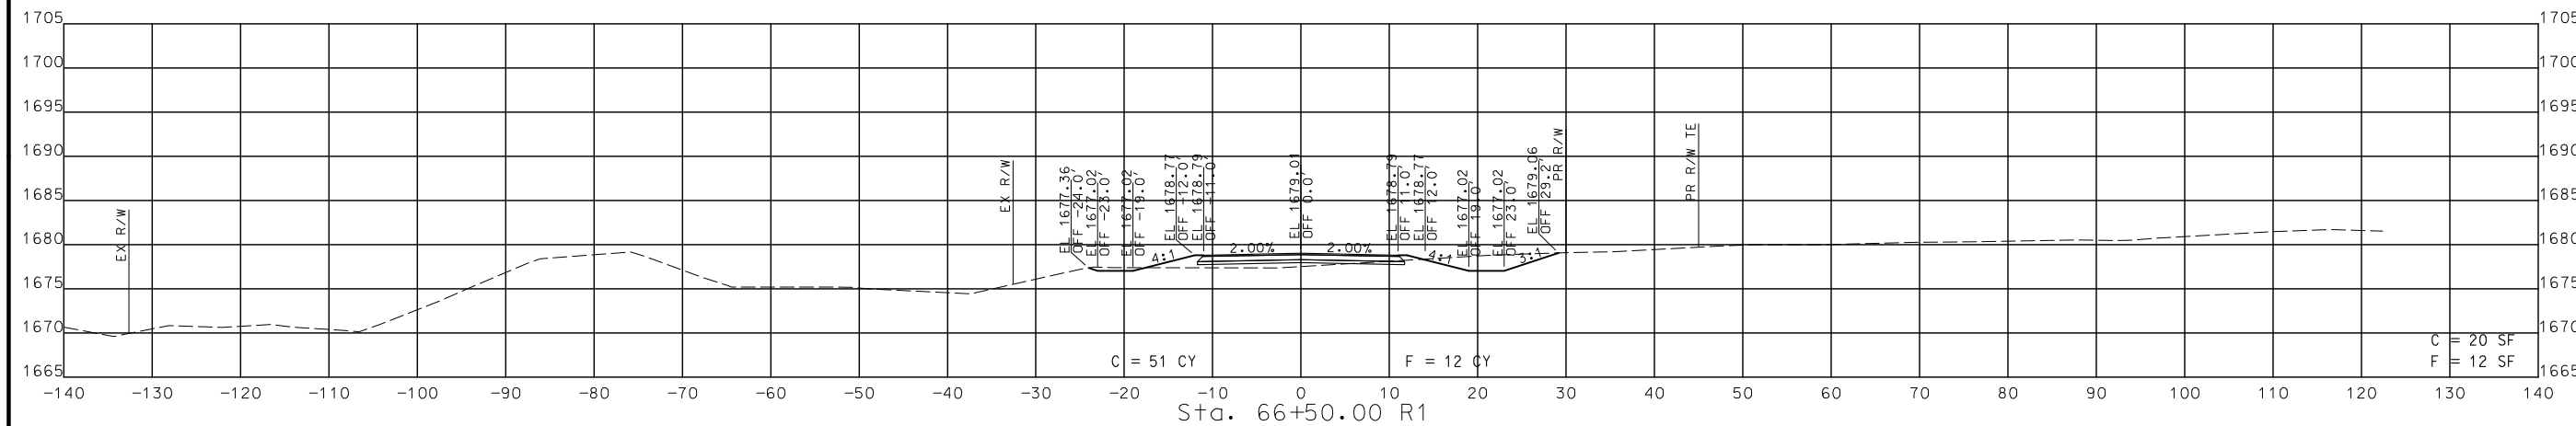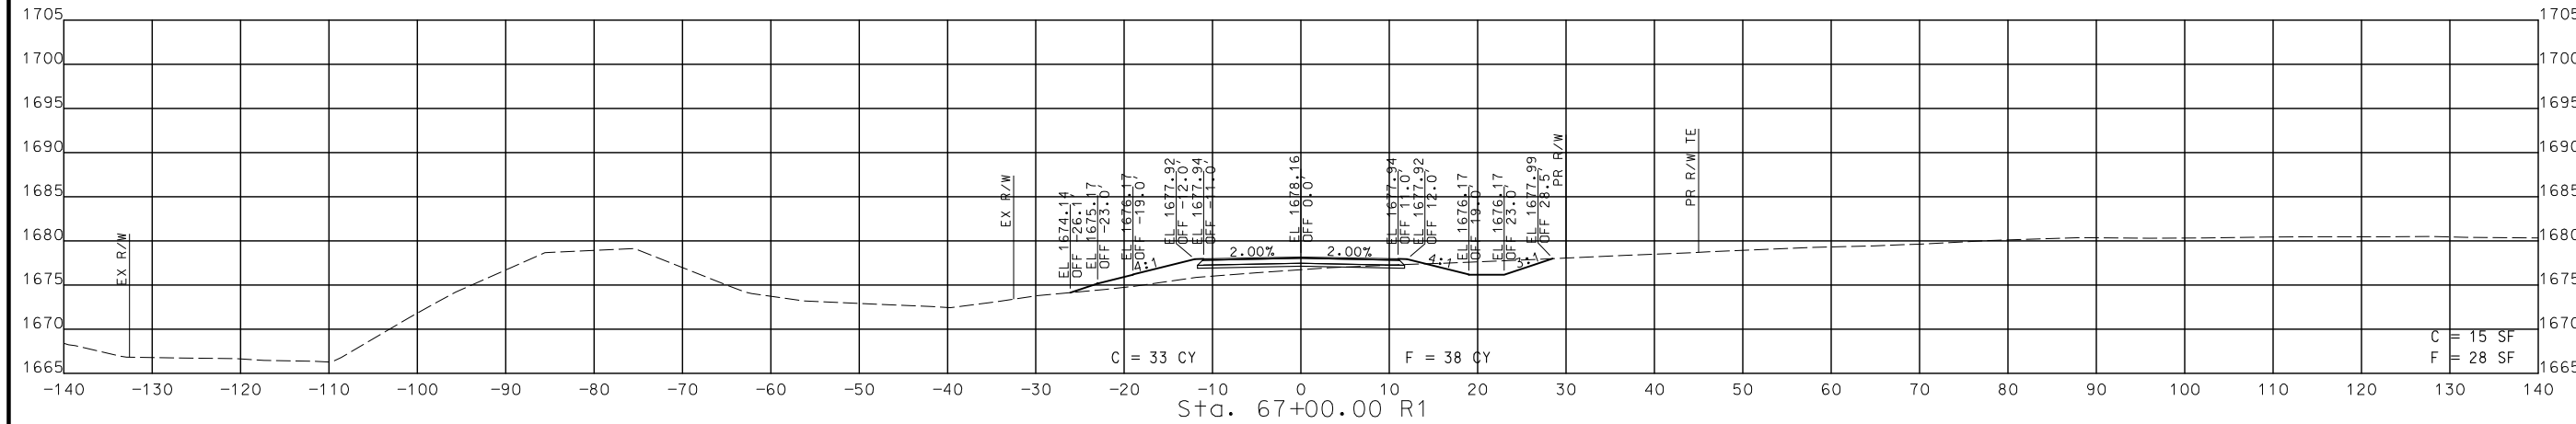

STA. 66+00.00 R1 TO STA. 67+00.00 R1

CROSS SECTIONS
 SOUTH OUTER


DESCRIPTION	DATE

MISSOURI HIGHWAYS AND TRANSPORTATION COMMISSION

105 WEST CAPITOL
 JEFFERSON CITY, MO 65102
 1-888-ASK-MODOT (1-888-275-6636)

CMT
 © Copyright CMT, Inc.
 CRAWFORD, MURPHY & TILLY, INC.
 6515 W. ENDALE STREET
 SPRINGFIELD, MO 65807 (417) 869-6009
 ENGINEERING CORPORATION - 000631

DISCLAIMER
 THE PROFESSIONAL WHOSE SIGNATURE AND PERSONAL SEAL APPEAR HEREON ASSUMES RESPONSIBILITY ONLY FOR WHAT APPEARS ON THIS PAGE, AND DISCLAIMS (PURSUANT TO SECTION 327.411 RSMO) SPECIFICATION, ESTIMATES, REPORTS, OR OTHER DOCUMENTS OR INSTRUMENTS NOT SEALED BY THE UNDERSIGNED PROFESSIONAL RELATING TO OR INTENDED TO BE USED FOR ANY PART OR PARTS OF THE PROJECT TO WHICH THIS PAGE REFERS.

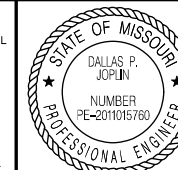

THIS SHEET HAS BEEN SIGNED, SEALED AND DATED ELECTRONICALLY.

DATE PREPARED
8/2/2024

ROUTE 60 STATE MO

DISTRICT SW SHEET NO. 286




COUNTY WEBSTER

JOB NO. J7P3425C

CONTRACT ID.

PROJECT NO.

BRIDGE NO.

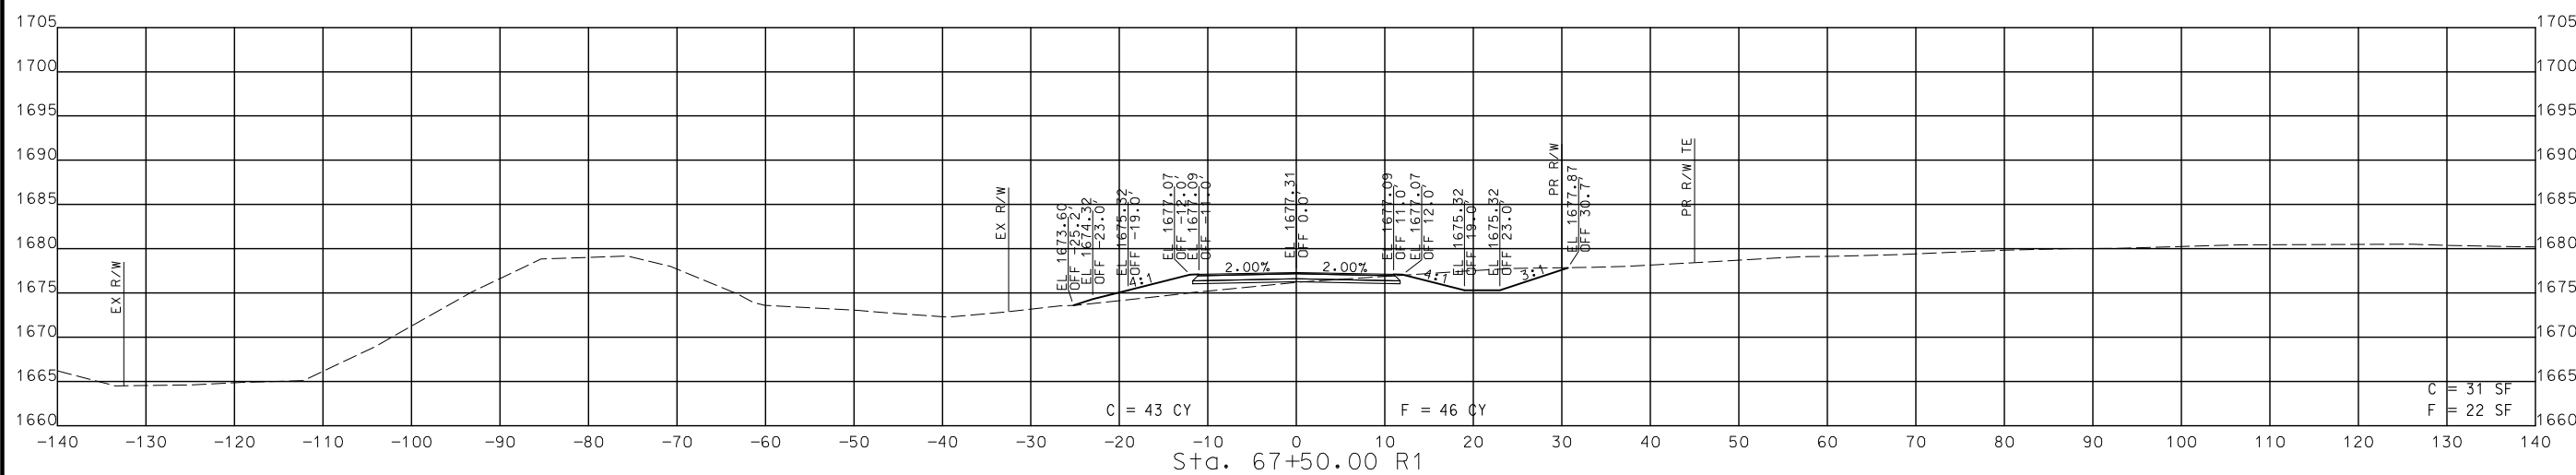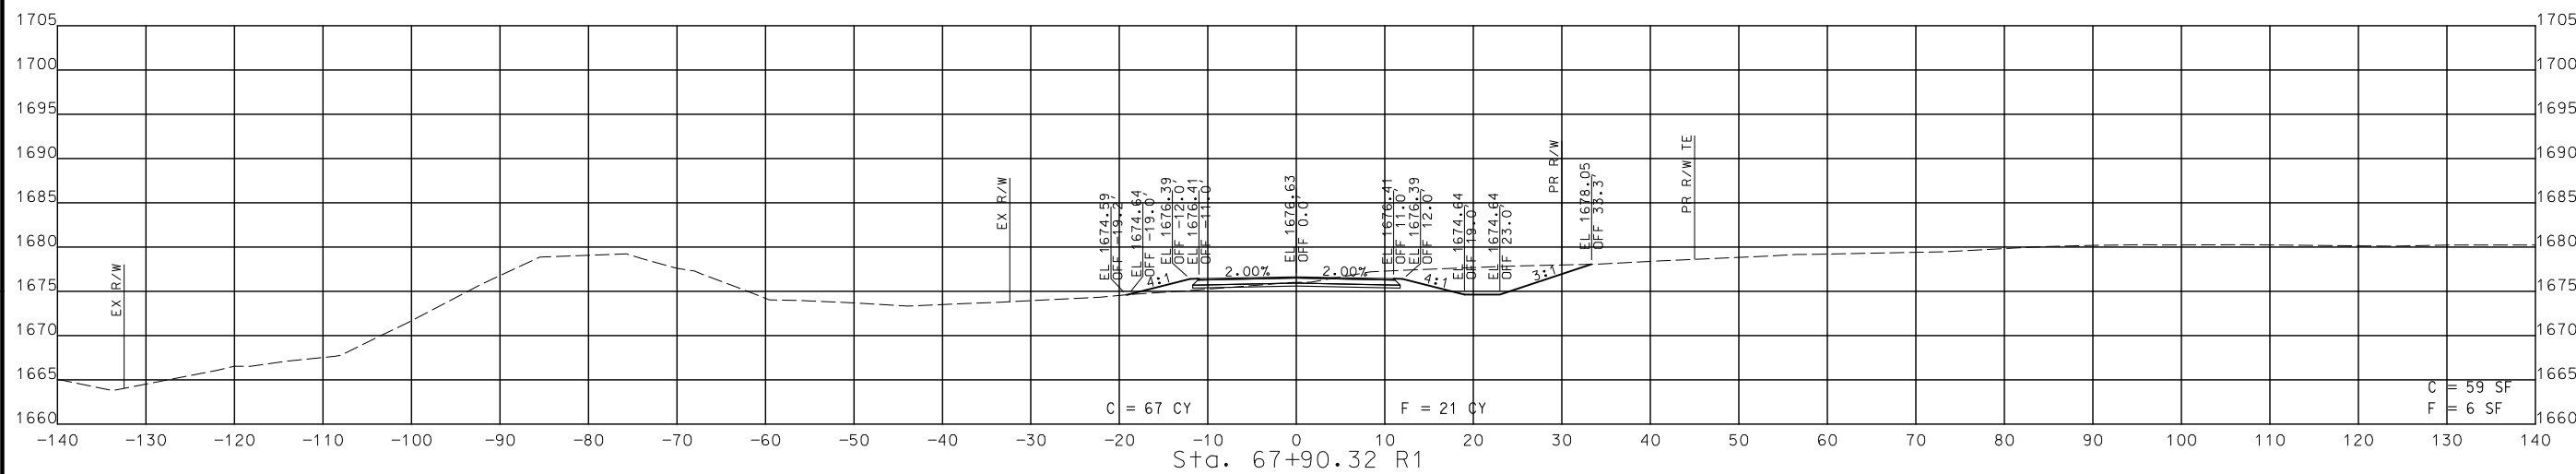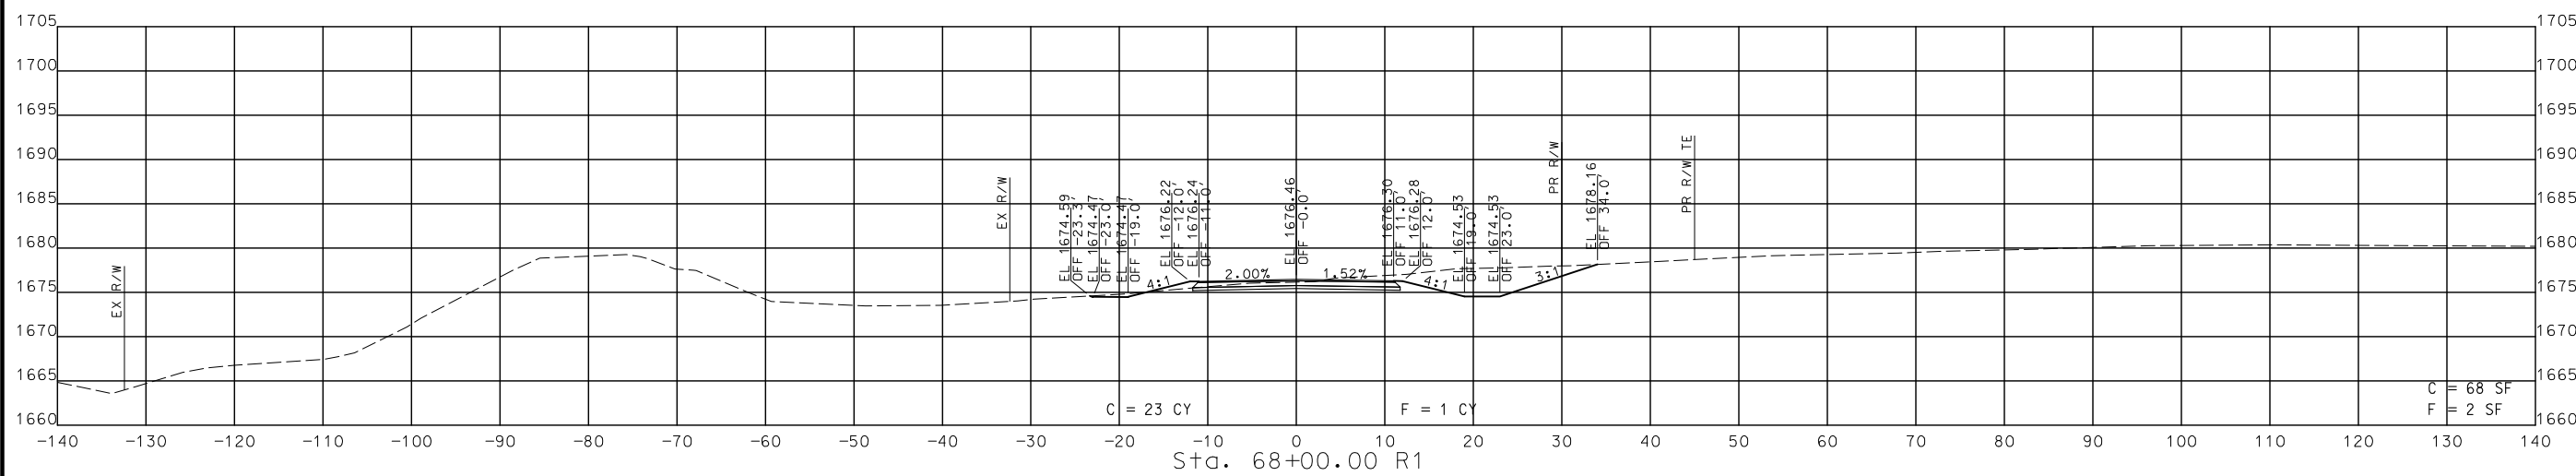

STA. 67+50.00 R1 TO STA. 68+00.00 R1

CROSS SECTIONS
 SOUTH OUTER ROAD

DATE	DESCRIPTION

MISSOURI HIGHWAYS AND TRANSPORTATION COMMISSION

MoDOT logo

105 WEST CAPITOL
 JEFFERSON CITY, MO 65102
 1-888-ASK-MODOT (1-888-275-6636)

CMT logo

© Copyright CMT, Inc.
 CRAWFORD, MURPHY & TILLY, INC.
 635 W. FIFTH ST. TRFLT
 SPRINGFIELD, MO 65807 (417) 869-6009
 ENGINEERING CORPORATION - 000631

IF A SEAL IS PRESENT ON THIS SHEET IT HAS BEEN ELECTRONICALLY SEALED AND DATED.

DISCLAIMER
THE PROFESSIONAL WHOSE SIGNATURE AND PERSONAL SEAL APPEAR HEREON ASSUMES RESPONSIBILITY ONLY FOR WHAT APPEARS ON THIS PAGE, AND DISCLAIMS (PURSUANT TO SECTION 327.411 RSMO) SPECIFICATION, ESTIMATES, REPORTS, OR OTHER DOCUMENTS OR INSTRUMENTS NOT SEALED BY THE UNDERSIGNED PROFESSIONAL RELATING TO OR INTENDED TO BE USED FOR ANY PART OR PARTS OF THE PROJECT TO WHICH THIS PAGE REFERS.



THIS SHEET HAS BEEN SIGNED, SEALED AND DATED ELECTRONICALLY.

DATE PREPARED
8/2/2024

ROUTE 60 STATE MO
DISTRICT SW SHEET NO. 287

COUNTY WEBSTER

JOB NO. J7P3425C


CONTRACT ID.

PROJECT NO.

BRIDGE NO.




DATE	DESCRIPTION

MISSOURI HIGHWAYS AND TRANSPORTATION COMMISSION

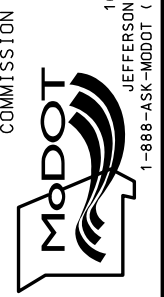

105 WEST CAPITOL
JEFFERSON CITY, MO 65102
1-888-ASK-MODOT (1-888-275-6636)

CMT
© Copyright CMT, Inc.
CRAWFORD, MURPHY & TILLY, INC.
655 WINDALE STREET
SPRINGFIELD, MO 65807 (417) 869-6009
ENGINEERING CORPORATION - 000631

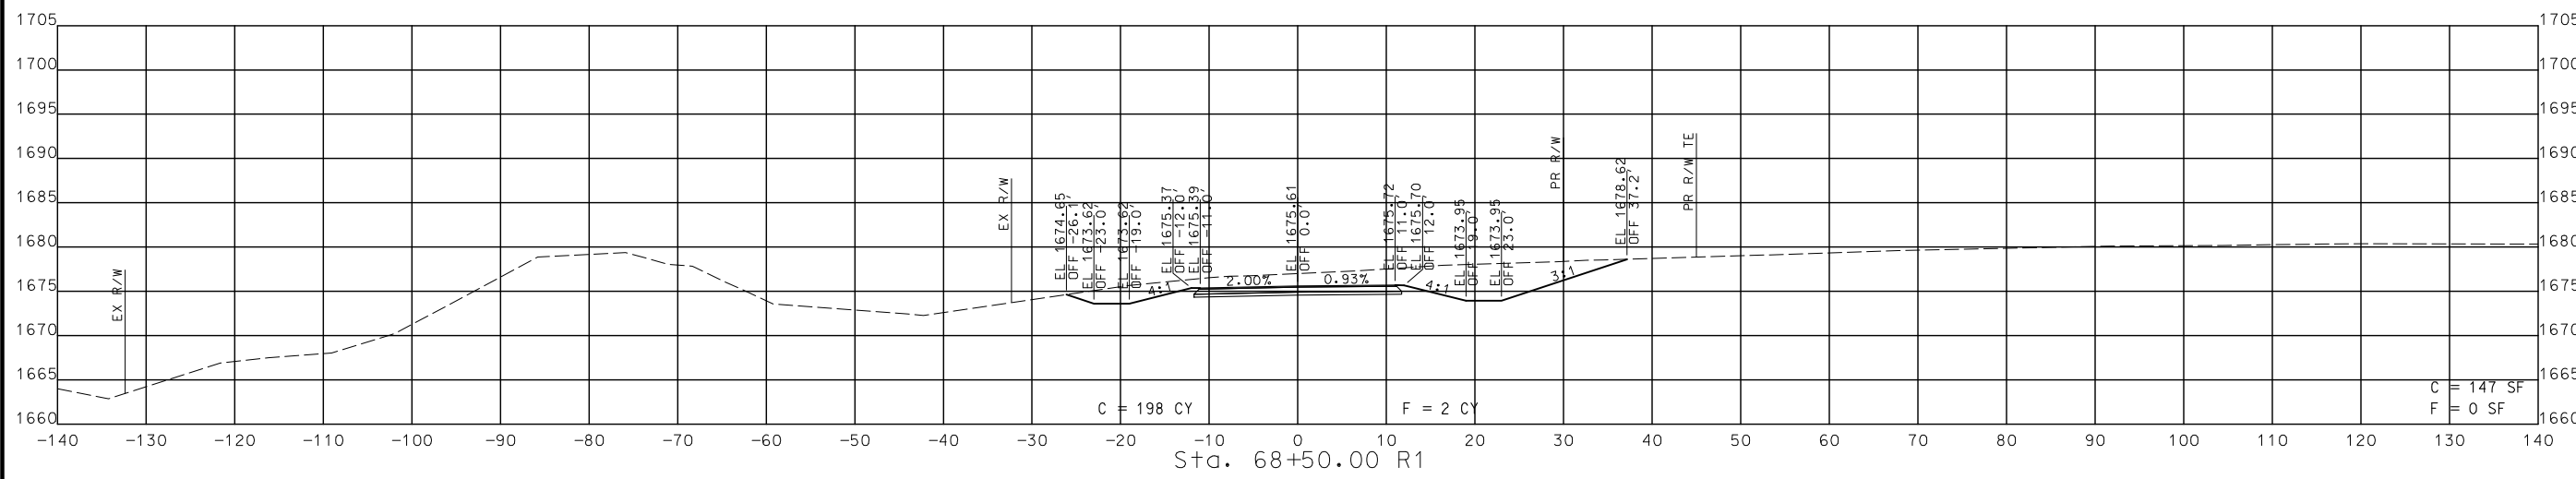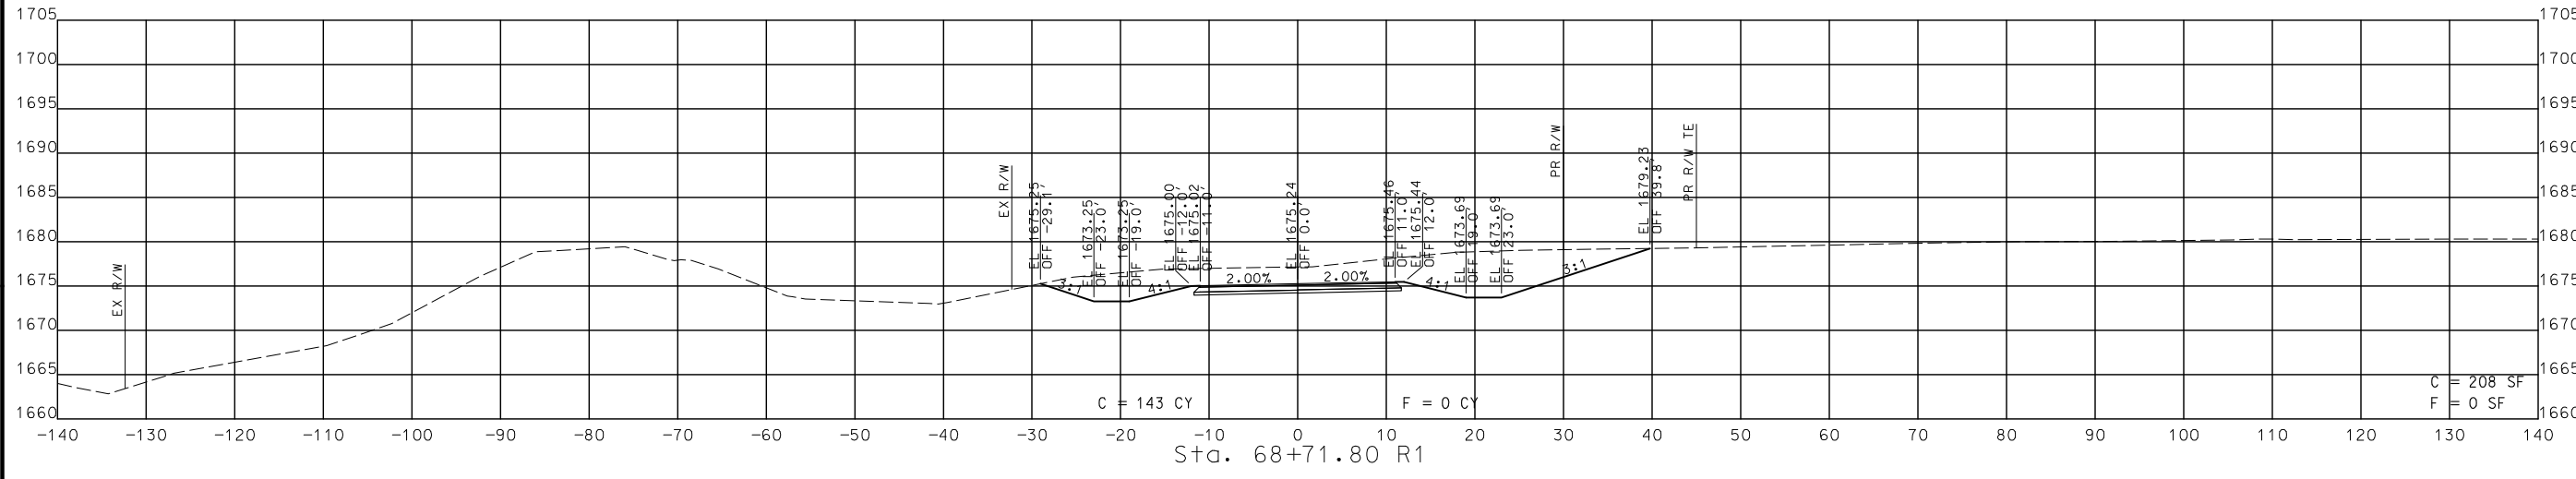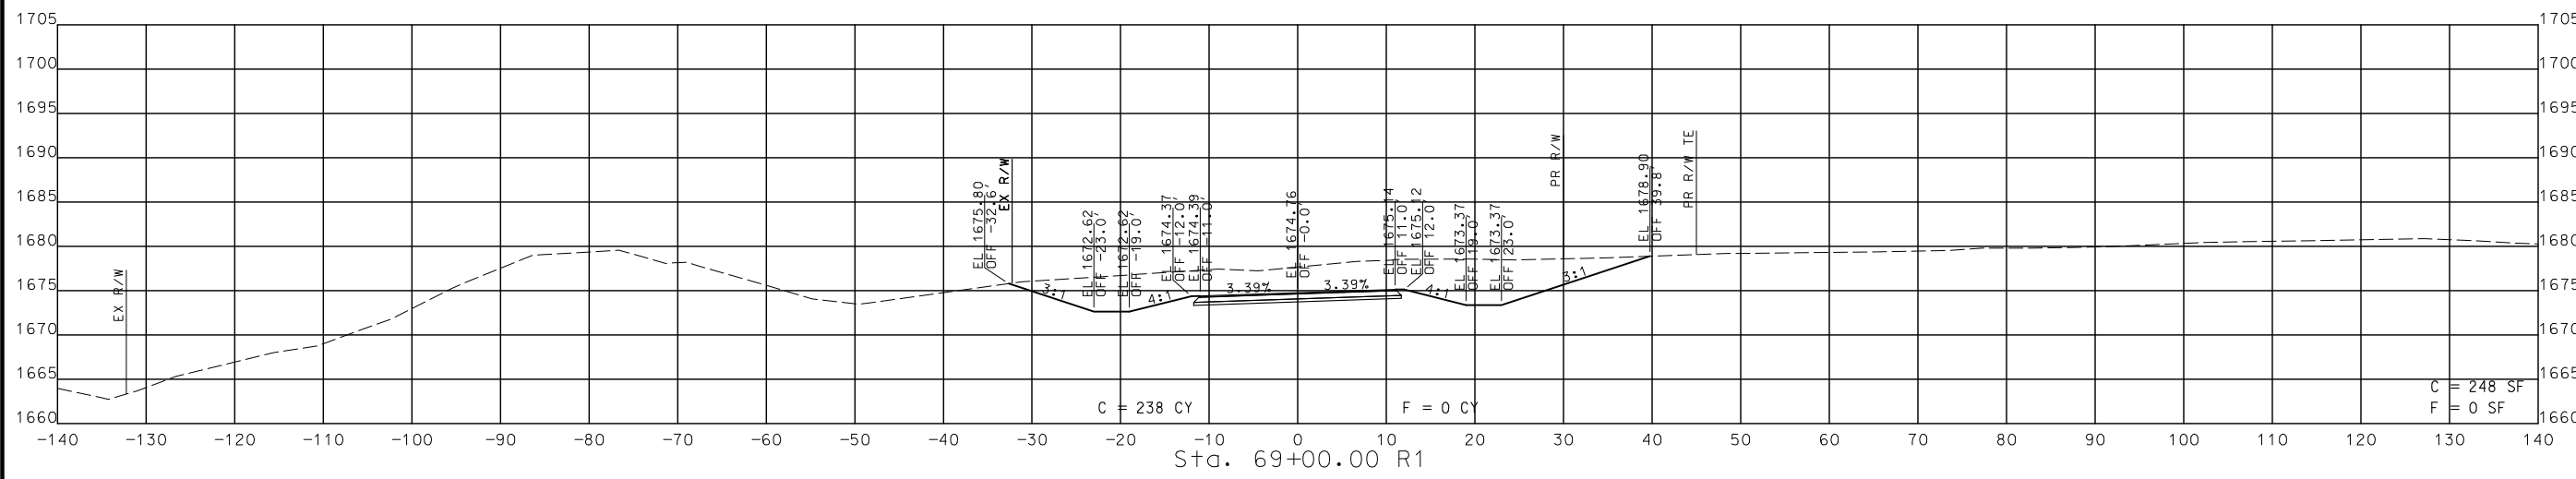

STA. 68+50.00 R1 TO STA. 69+00.00 R1

CROSS SECTIONS
SOUTH OUTER ROAD

REV.

DISCLAIMER
THE PROFESSIONAL WHOSE SIGNATURE AND PERSONAL SEAL APPEAR HEREON ASSUMES RESPONSIBILITY ONLY FOR WHAT APPEARS ON THIS PAGE, AND DISCLAIMS (PURSUANT TO SECTION 327.411 RSMO) SPECIFICATION, ESTIMATES, REPORTS, OR OTHER DOCUMENTS OR INSTRUMENTS NOT SEALED BY THE UNDERSIGNED PROFESSIONAL RELATING TO OR INTENDED TO BE USED FOR ANY PART OR PARTS OF THE PROJECT TO WHICH THIS PAGE REFERS.



THIS SHEET HAS BEEN SIGNED, SEALED AND DATED ELECTRONICALLY.

DATE PREPARED




8/2/2024

ROUTE 60 STATE MO
DISTRICT SW SHEET NO. 288

COUNTY WEBSTER
JOB NO. J7P3425C
CONTRACT ID.

PROJECT NO.

BRIDGE NO.

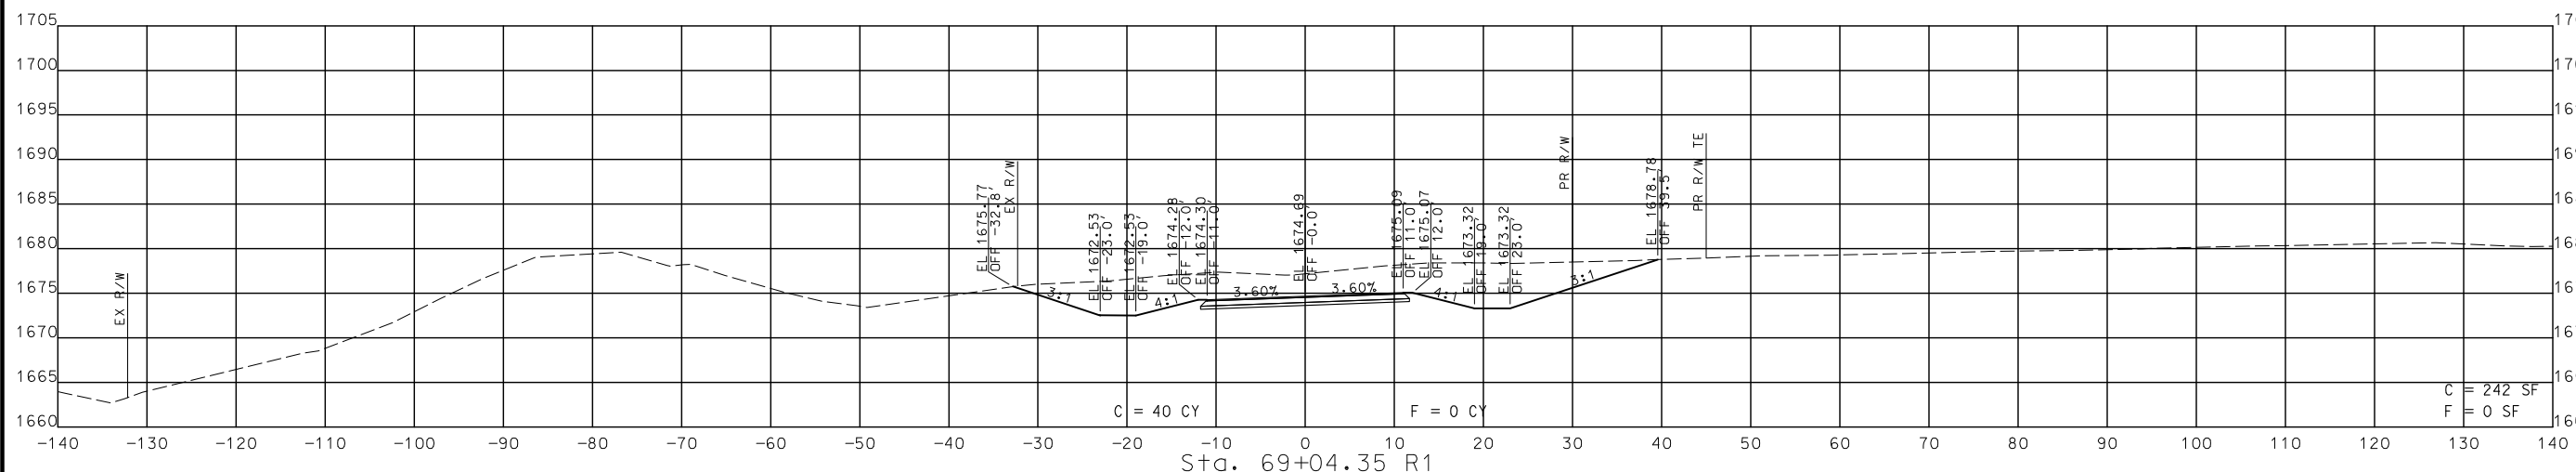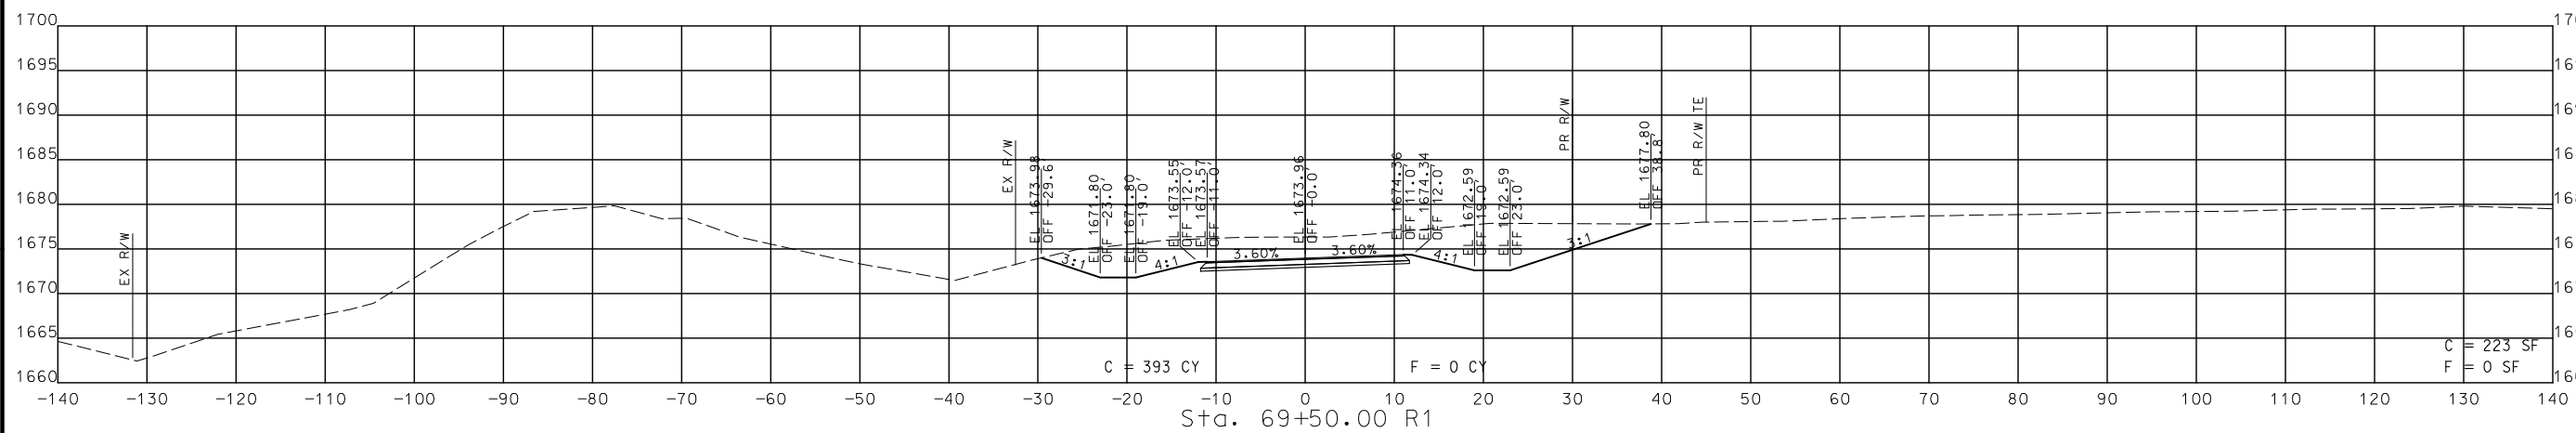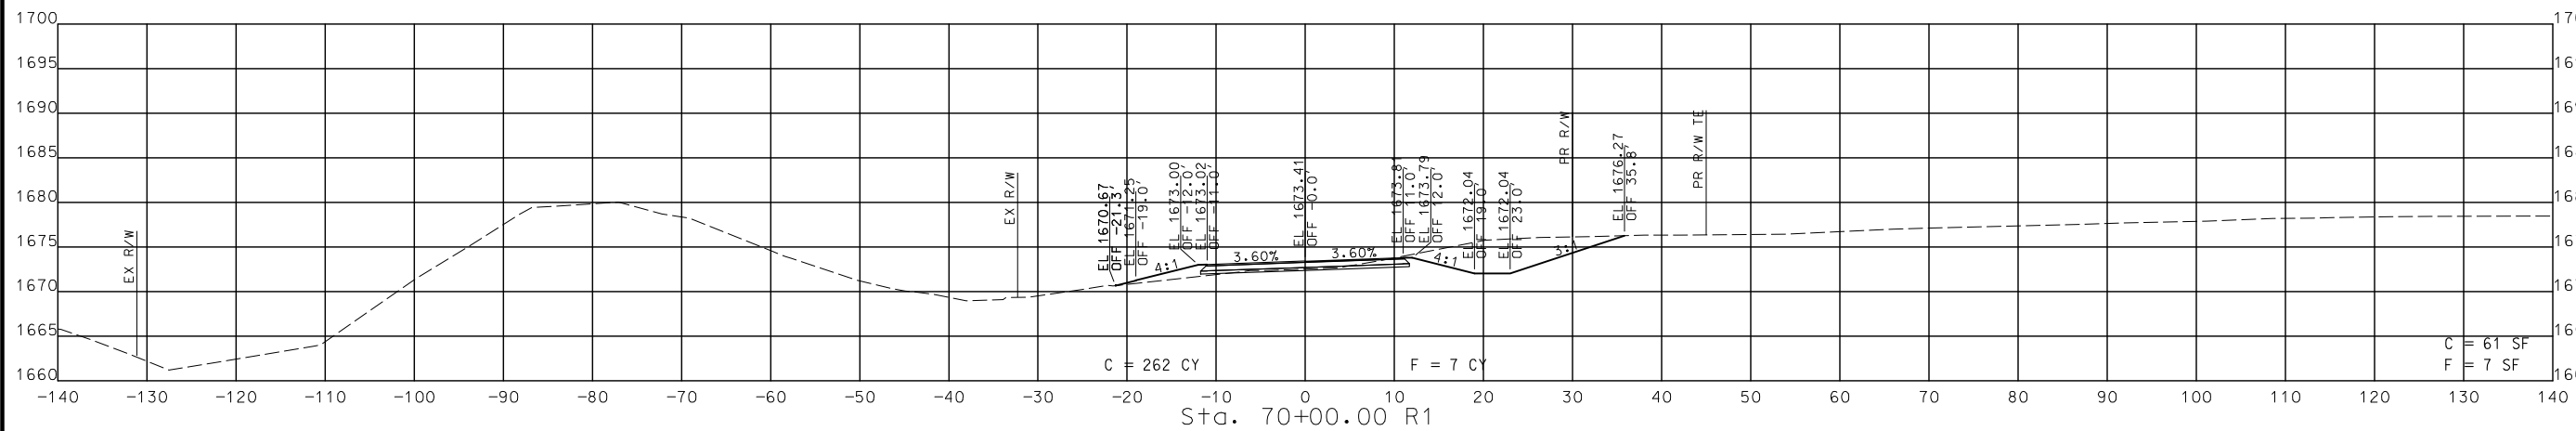

STA. 69+04.35 R1 TO STA. 70+00.00 R1

CROSS SECTIONS
SOUTH OUTER ROAD


DESCRIPTION	DATE

MISSOURI HIGHWAYS AND TRANSPORTATION COMMISSION

105 WEST CAPITOL
JEFFERSON CITY, MO 65102
1-888-ASK-MODOT (1-888-275-6636)

© Copyright CMT, Inc.
CRAWFORD, MURPHY & TILLY, INC.
651 N. BRIDGES ST. STE. 101
SPRINGFIELD, MO 65807 (417) 869-6009
ENGINEERING CORPORATION - 000631

DISCLAIMER
 THE PROFESSIONAL WHOSE SIGNATURE AND PERSONAL SEAL APPEAR HEREON ASSUMES RESPONSIBILITY ONLY FOR WHAT APPEARS ON THIS PAGE, AND DISCLAIMS (PURSUANT TO SECTION 327.411 RSMO) SPECIFICATION, ESTIMATES, REPORTS, OR OTHER DOCUMENTS OR INSTRUMENTS NOT SEALED BY THE UNDERSIGNED PROFESSIONAL RELATING TO OR INTENDED TO BE USED FOR ANY PART OR PARTS OF THE PROJECT TO WHICH THIS PAGE REFERS.

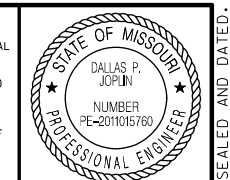

THIS SHEET HAS BEEN SIGNED, SEALED AND DATED ELECTRONICALLY.

DATE PREPARED
 8/2/2024

ROUTE 60 STATE MO
 DISTRICT SW SHEET NO. 289




COUNTY WEBSTER
 JOB NO. J7P3425C
 CONTRACT ID.
 PROJECT NO.
 BRIDGE NO.

DESCRIPTION	DATE

MISSOURI HIGHWAYS AND TRANSPORTATION COMMISSION

 105 WEST CAPITOL
 JEFFERSON CITY, MO 65102
 1-888-ASK-MODOT (1-888-275-6636)

CMT
 © Copyright CMT, Inc.
 CRAWFORD, MURPHY & TILLY, INC.
 6515 WINDALE STREET
 SPRINGFIELD, MO 65807 (417) 869-6009
 ENGINEERING CORPORATION - 000631

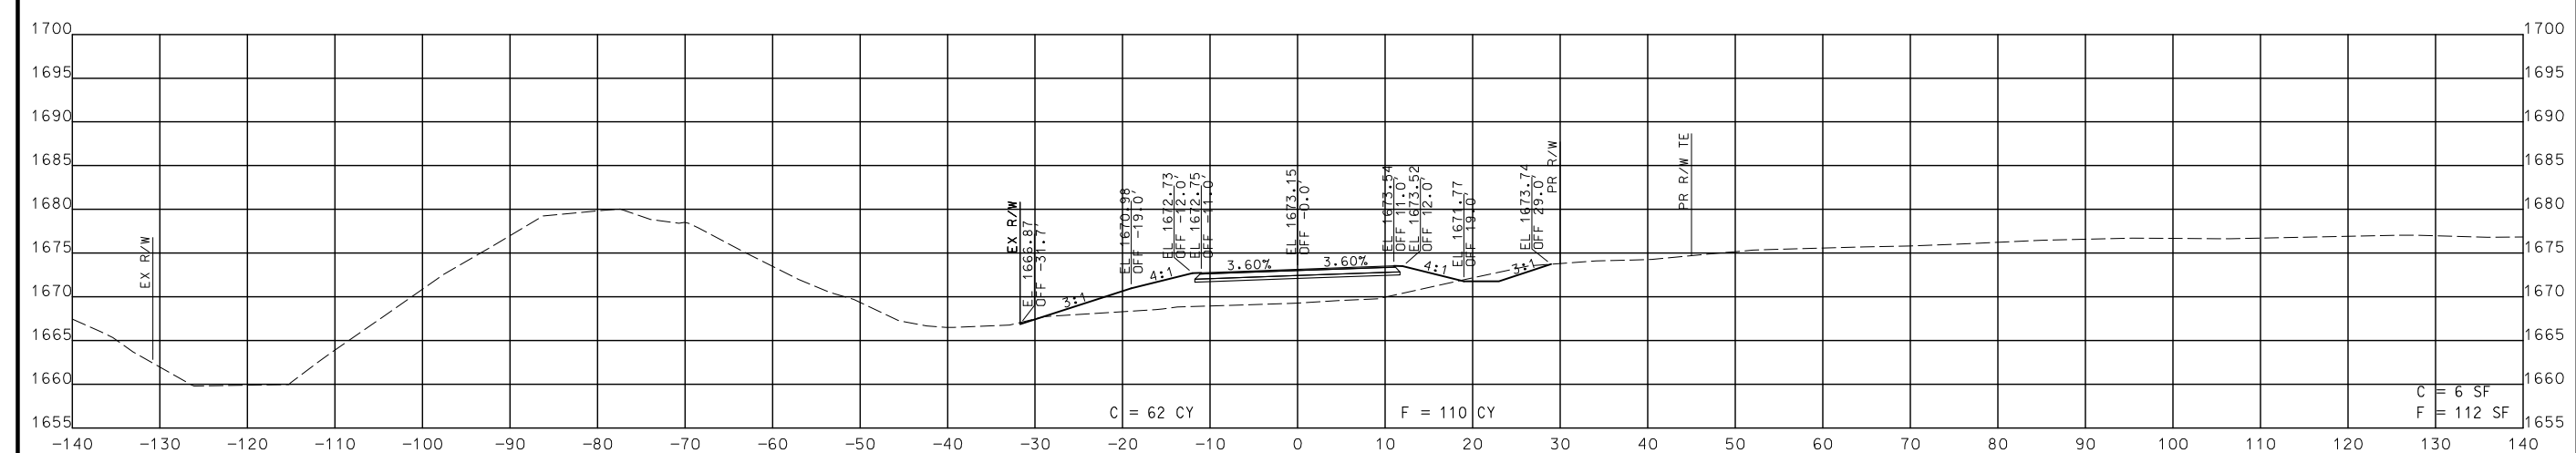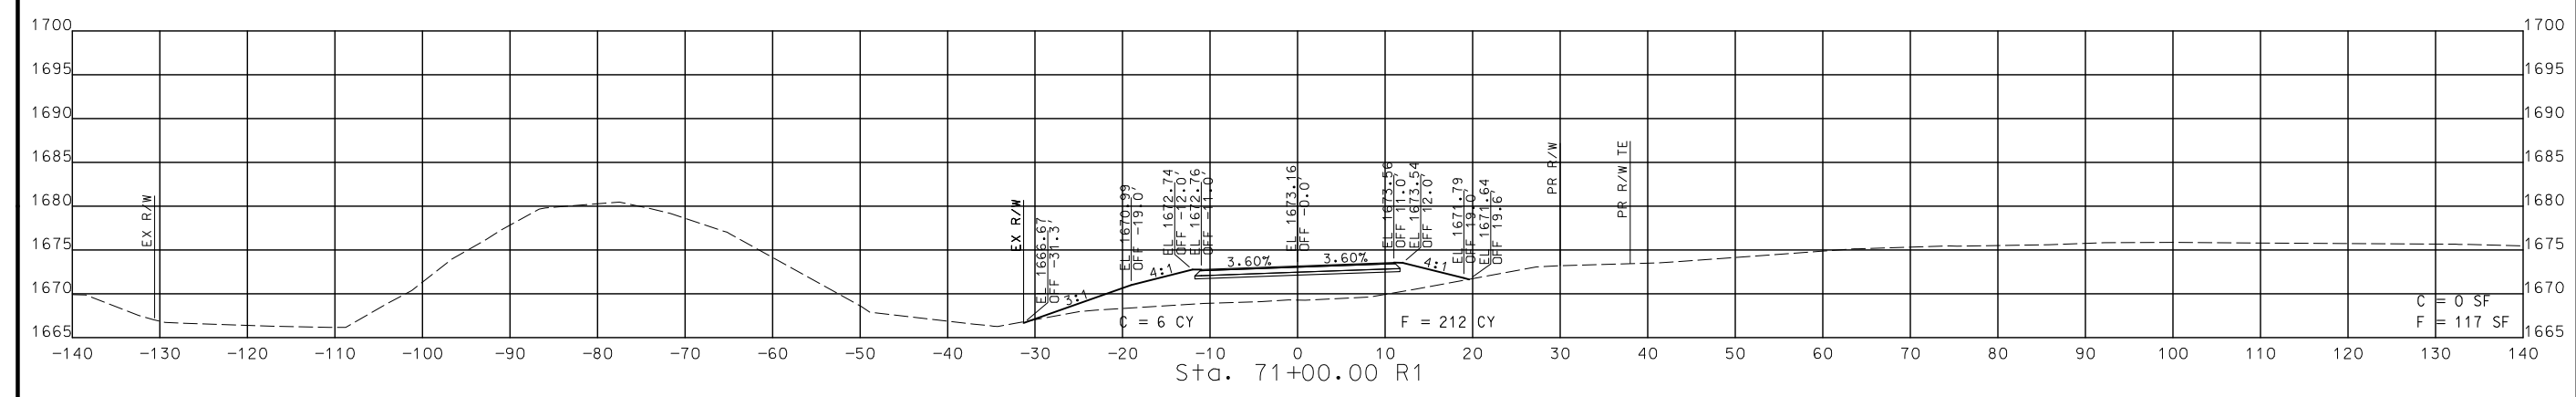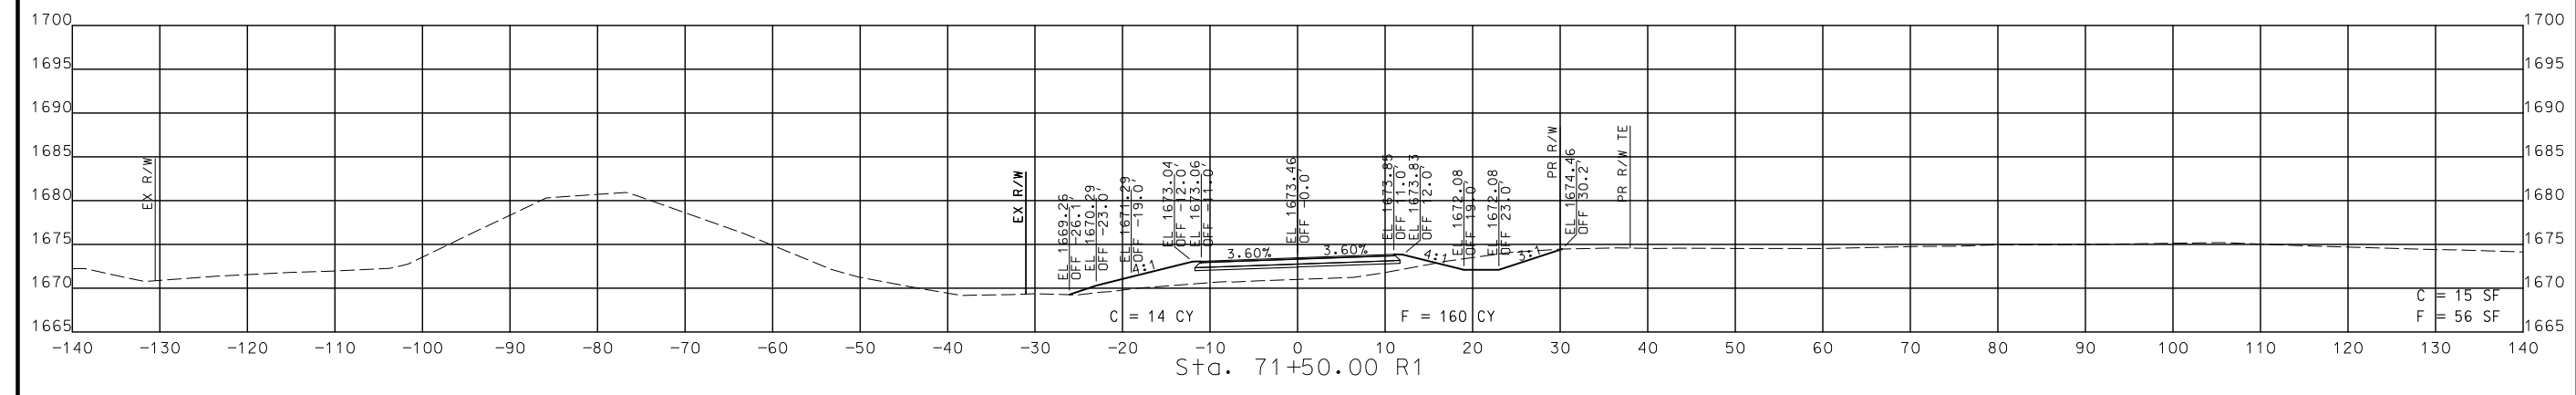

STA. 70+50.00 R1 TO STA. 71+50.00 R1

CROSS SECTIONS
 SOUTH OUTER ROAD

DISCLAIMER
 THE PROFESSIONAL ENGINEER'S SEAL AND PERSONAL SEAL APPEAR HEREON ASSUMES RESPONSIBILITY ONLY FOR WHAT APPEARS ON THIS PAGE, AND DISCLAIMS (PURSUANT TO SECTION 327.411 RSMO) SPECIFICATION, ESTIMATES, REPORTS, OR OTHER DOCUMENTS OR INSTRUMENTS NOT SEALED BY THE UNDERSIGNED PROFESSIONAL RELATING TO OR INTENDED TO BE USED FOR ANY PART OR PARTS OF THE PROJECT TO WHICH THIS PAGE REFERS.



THIS SHEET HAS BEEN SIGNED, SEALED AND DATED ELECTRONICALLY.

DATE PREPARED
 8/2/2024

ROUTE STATE
 60 MO
 DISTRICT SHEET NO.
 SW 290




COUNTY
 WEBSTER

JOB NO.
 J7P3425C

CONTRACT ID.

PROJECT NO.

BRIDGE NO.

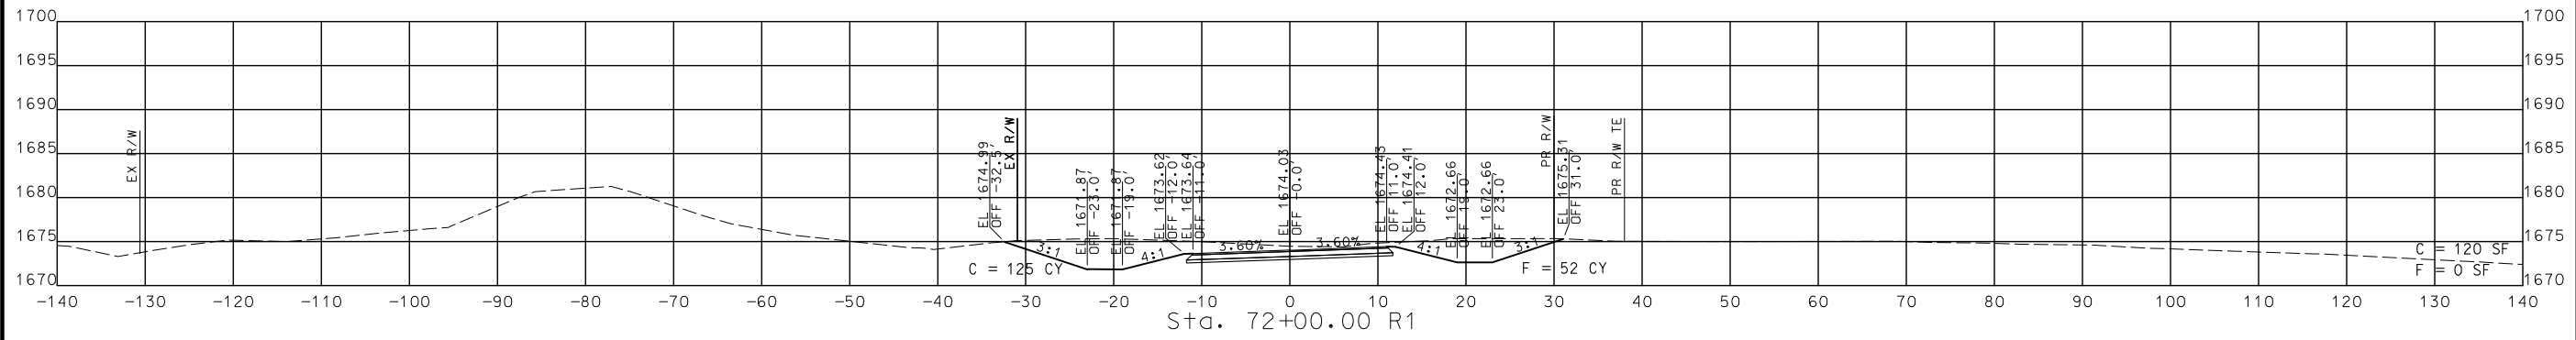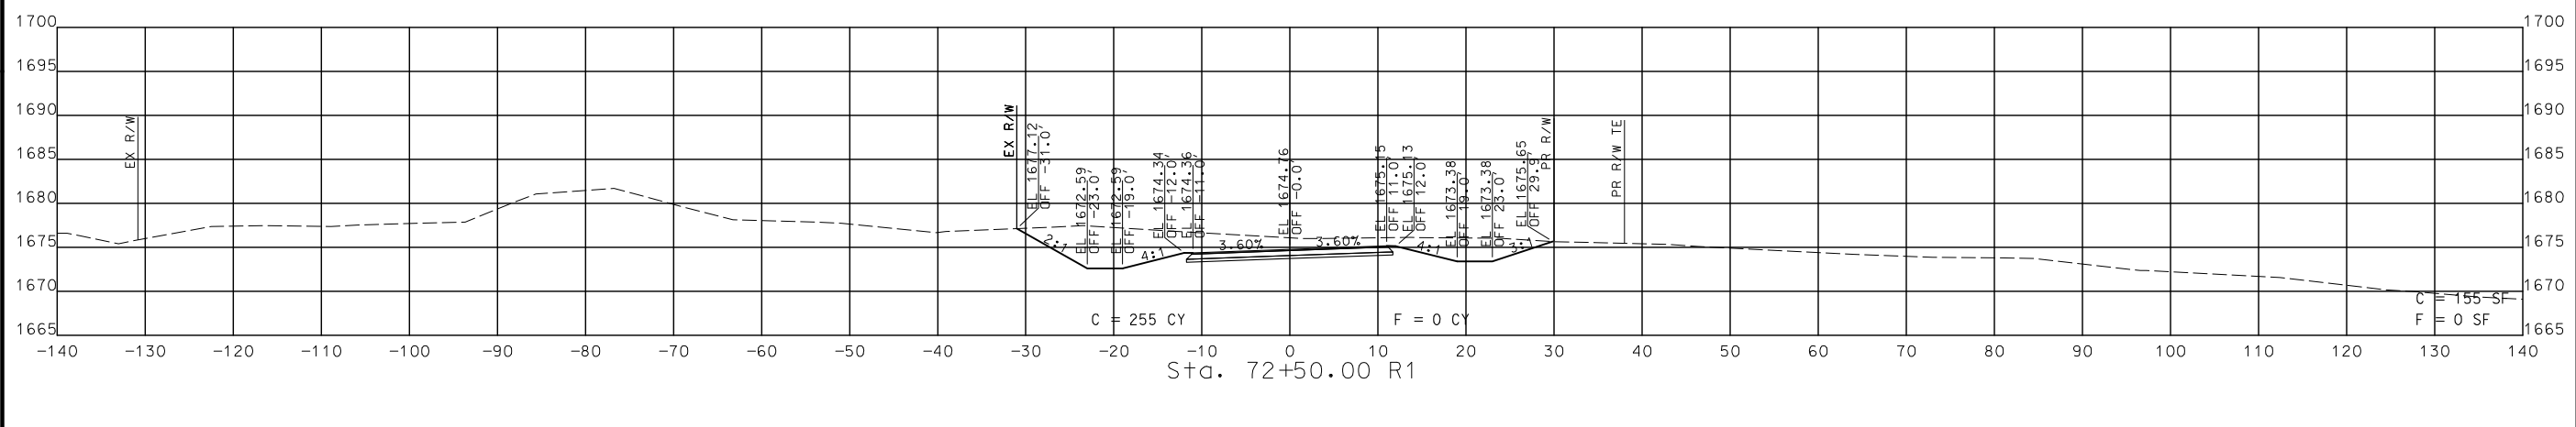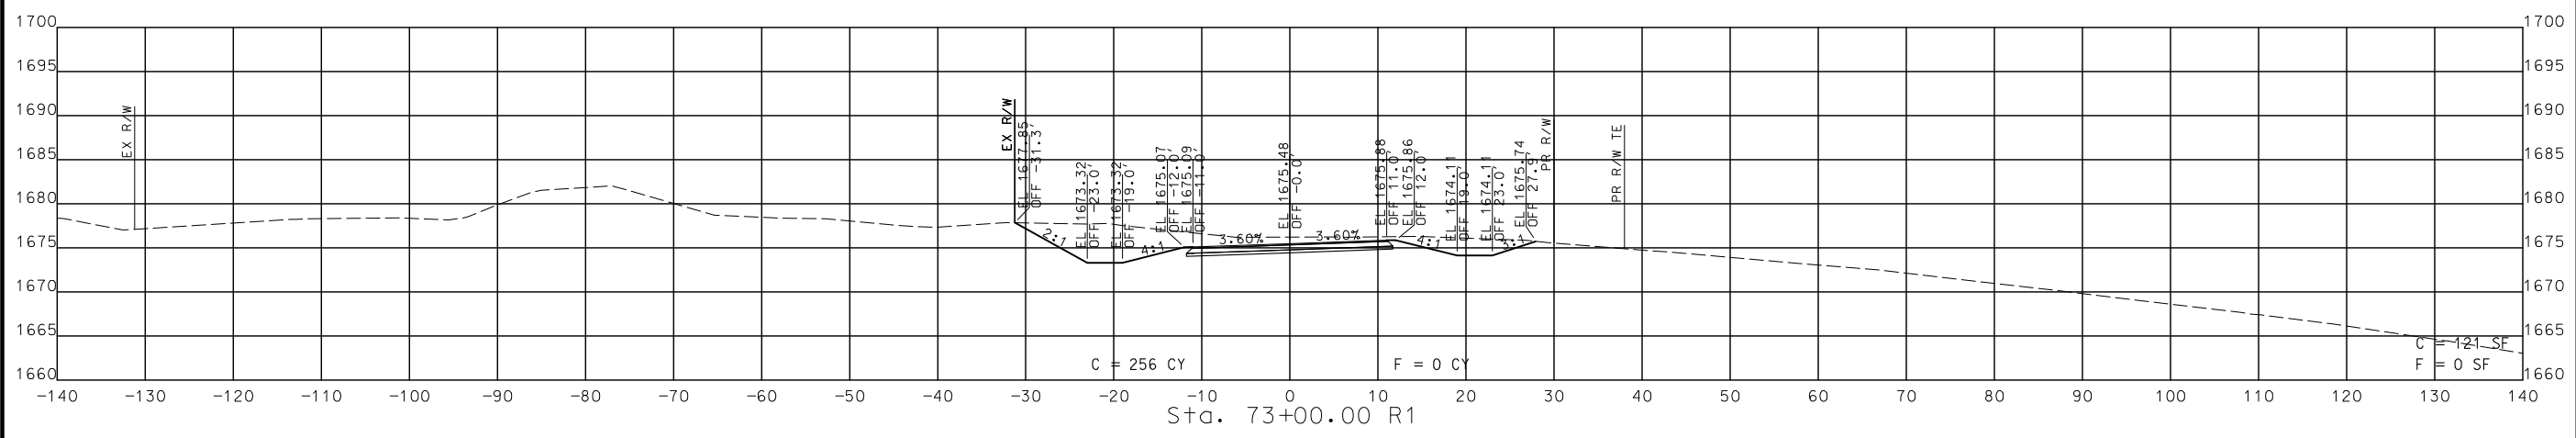

STA. 72+00.00 R1 TO STA. 73+00.00 R1

CROSS SECTIONS SOUTH OUTER ROAD

DESCRIPTION

DATE

MISSOURI HIGHWAYS AND TRANSPORTATION COMMISSION

 105 WEST CAPITOL JEFFERSON CITY, MO 65102
 1-888-ASK-MODOT (1-888-278-6636)

© Copyright CMT, Inc.
 CRAWFORD, MURPHY & TILLY, INC.
 6310 W. ENDALE STREET
 SPRINGFIELD, MO 65807 (417) 869-6009
 ENGINEERING CORPORATION - 000631

IF A SEAL IS PRESENT ON THIS SHEET IT HAS BEEN ELECTRONICALLY SEALED AND DATED.



REV.

DISCLAIMER
 THE PROFESSIONAL WHOSE SIGNATURE AND PERSONAL SEAL APPEAR HEREON ASSUMES RESPONSIBILITY ONLY FOR WHAT APPEARS ON THIS PAGE, AND DISCLAIMS (PURSUANT TO SECTION 327.411 RSMO) SPECIFICATION, ESTIMATES, REPORTS, OR OTHER DOCUMENTS OR INSTRUMENTS NOT SEALED BY THE UNDERSIGNED PROFESSIONAL RELATING TO OR INTENDED TO BE USED FOR ANY PART OR PARTS OF THE PROJECT TO WHICH THIS PAGE REFERS.



THIS SHEET HAS BEEN SIGNED, SEALED AND DATED ELECTRONICALLY.

DATE PREPARED
 8/2/2024
 ROUTE 60 STATE MO
 DISTRICT SW SHEET NO. 291
 COUNTY WEBSTER
 JOB NO. J7P3425C
 CONTRACT ID.
 PROJECT NO.
 BRIDGE NO.

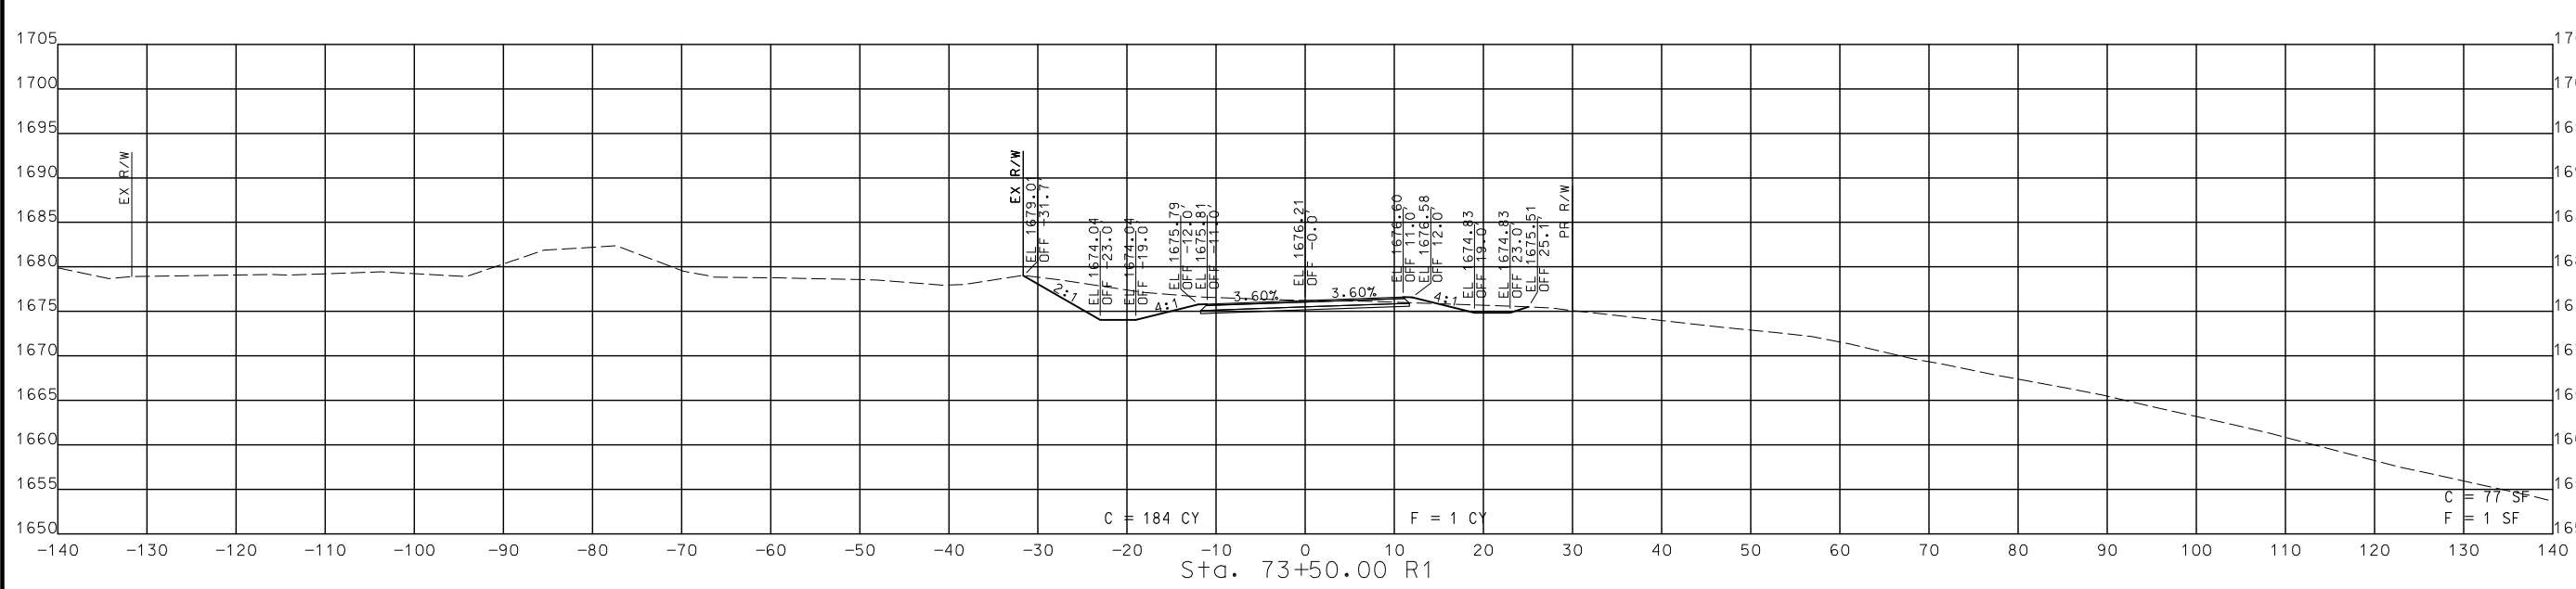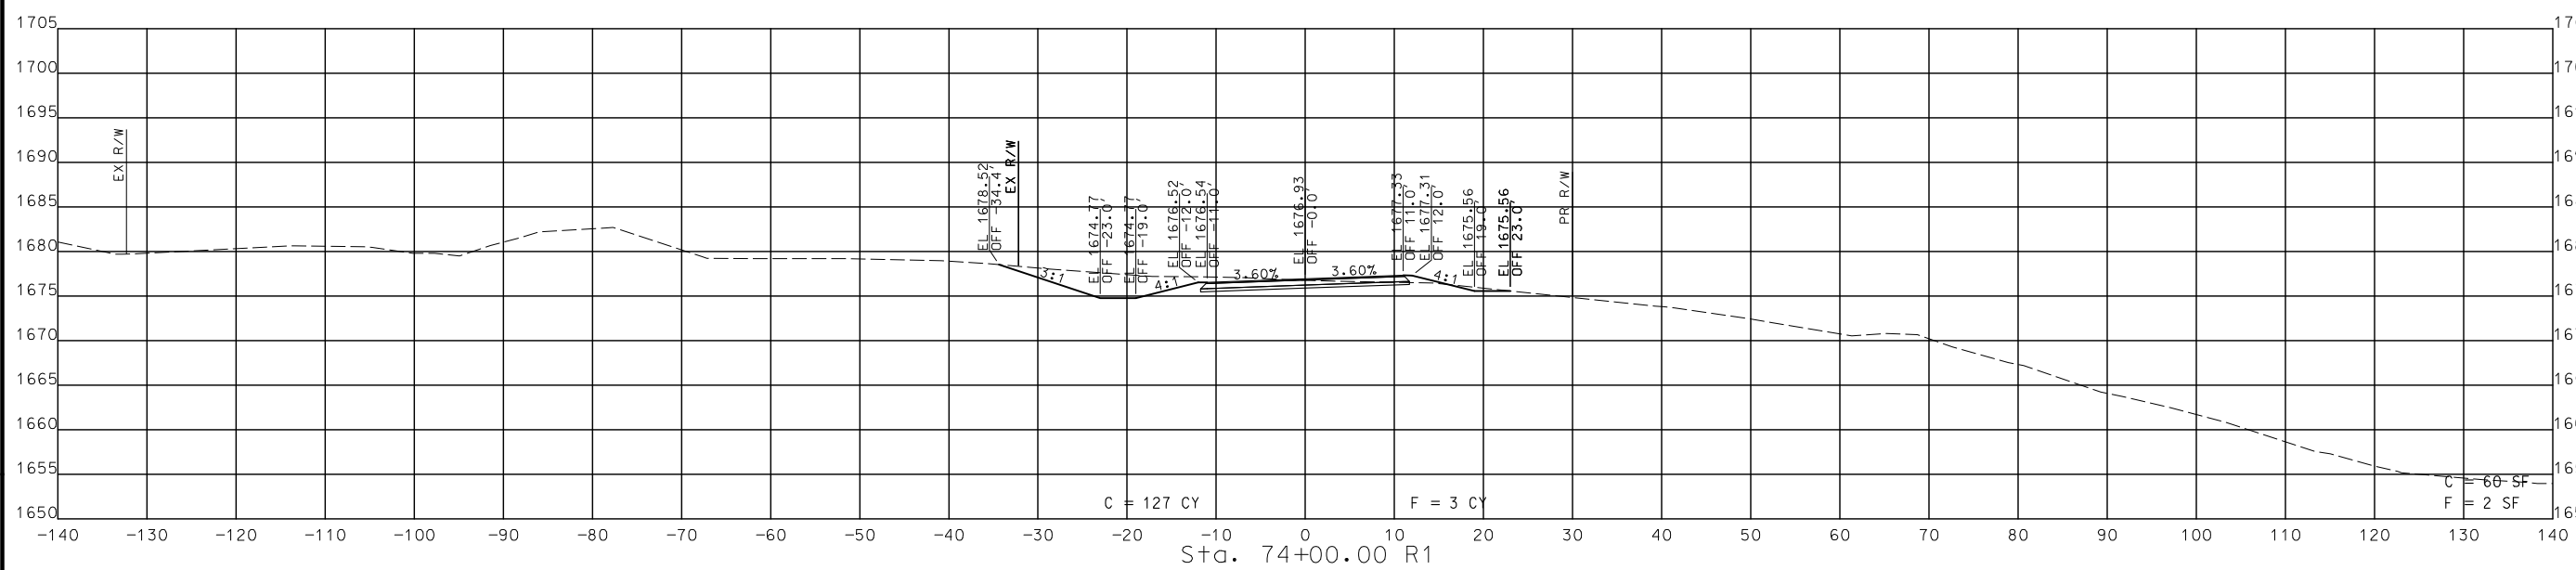

STA. 73+50.00 R1 TO STA. 74+00.00 R1

CROSS SECTIONS
 SOUTH OUTER ROAD


DESCRIPTION	DATE

MISSOURI HIGHWAYS AND TRANSPORTATION COMMISSION

 105 WEST CAPITOL JEFFERSON CITY, MO 65102
 1-888-ASK-MODOT (1-888-278-6636)

© Copyright CMT, Inc.
 CRAWFORD, MURPHY & TILLY, INC.
 651 WEST END AVE. STE 101
 SPRINGFIELD, MO 65807 (417) 869-6009
 ENGINEERING CORPORATION - 000631

DISCLAIMER
 THE PROFESSIONAL WHOSE SIGNATURE AND PERSONAL SEAL APPEAR HEREON ASSUMES RESPONSIBILITY ONLY FOR WHAT APPEARS ON THIS PAGE, AND DISCLAIMS (PURSUANT TO SECTION 327.411 RSMO) SPECIFICATION, ESTIMATES, REPORTS, OR OTHER DOCUMENTS OR INSTRUMENTS NOT SEALED BY THE UNDERSIGNED PROFESSIONAL RELATING TO OR INTENDED TO BE USED FOR ANY PART OR PARTS OF THE PROJECT TO WHICH THIS PAGE REFERS.

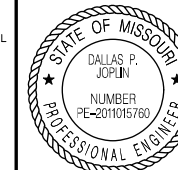

THIS SHEET HAS BEEN SIGNED, SEALED AND DATED ELECTRONICALLY.

DATE PREPARED
 8/2/2024

ROUTE 60 STATE MO

DISTRICT SW SHEET NO. 292

COUNTY WEBSTER

JOB NO. J7P3425C

CONTRACT ID.

PROJECT NO.

BRIDGE NO.

DESCRIPTION	DATE

MISSOURI HIGHWAYS AND TRANSPORTATION COMMISSION




105 WEST CAPITOL
 JEFFERSON CITY, MO 65102
 1-888-ASK-MODOT (1-888-275-6636)



CMT
 © Copyright CMT, Inc.
 CRAWFORD, MURPHY & TILLY, INC.
 651 N. LINDALE STREET
 SPRINGFIELD, MO 65807 (417) 869-6009
 ENGINEERING CORPORATION - 000631

IF A SEAL IS PRESENT ON THIS SHEET IT HAS BEEN ELECTRONICALLY SEALED AND DATED.

REV.

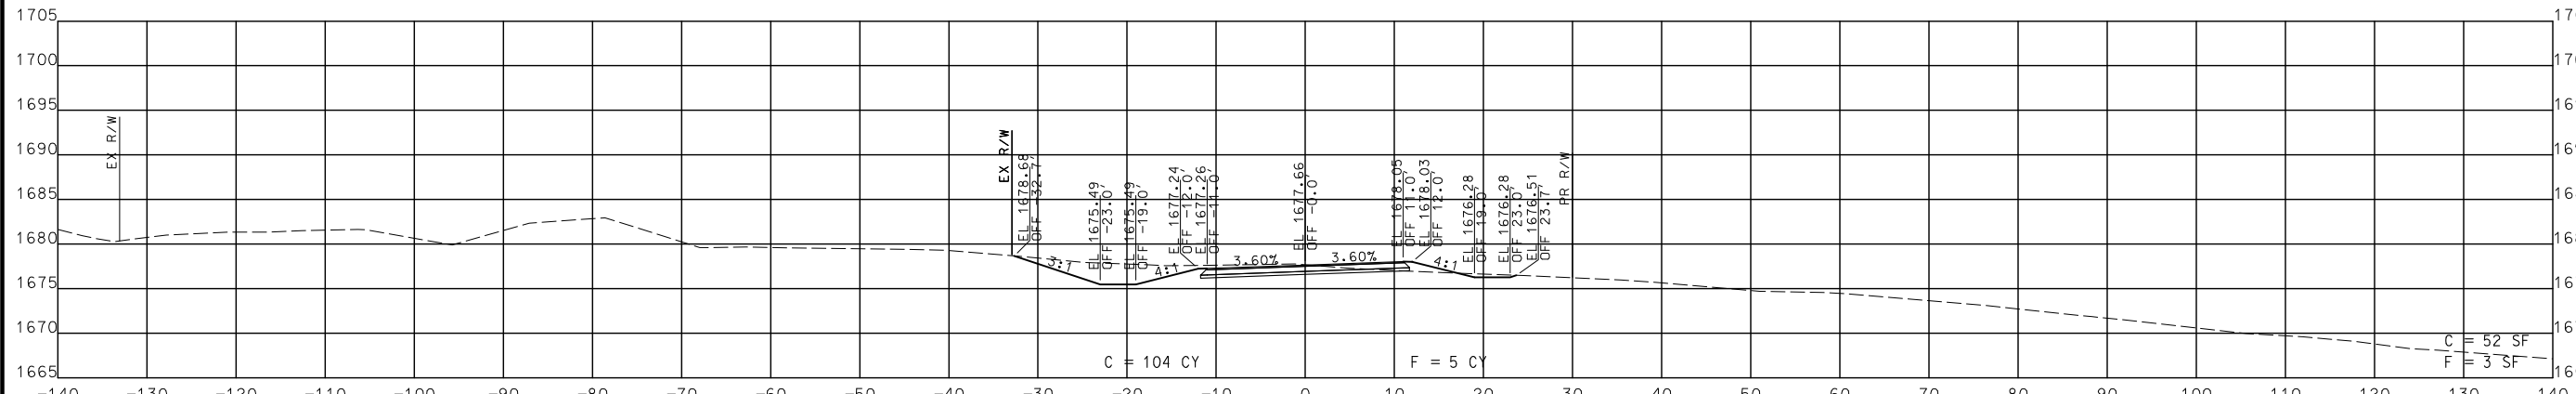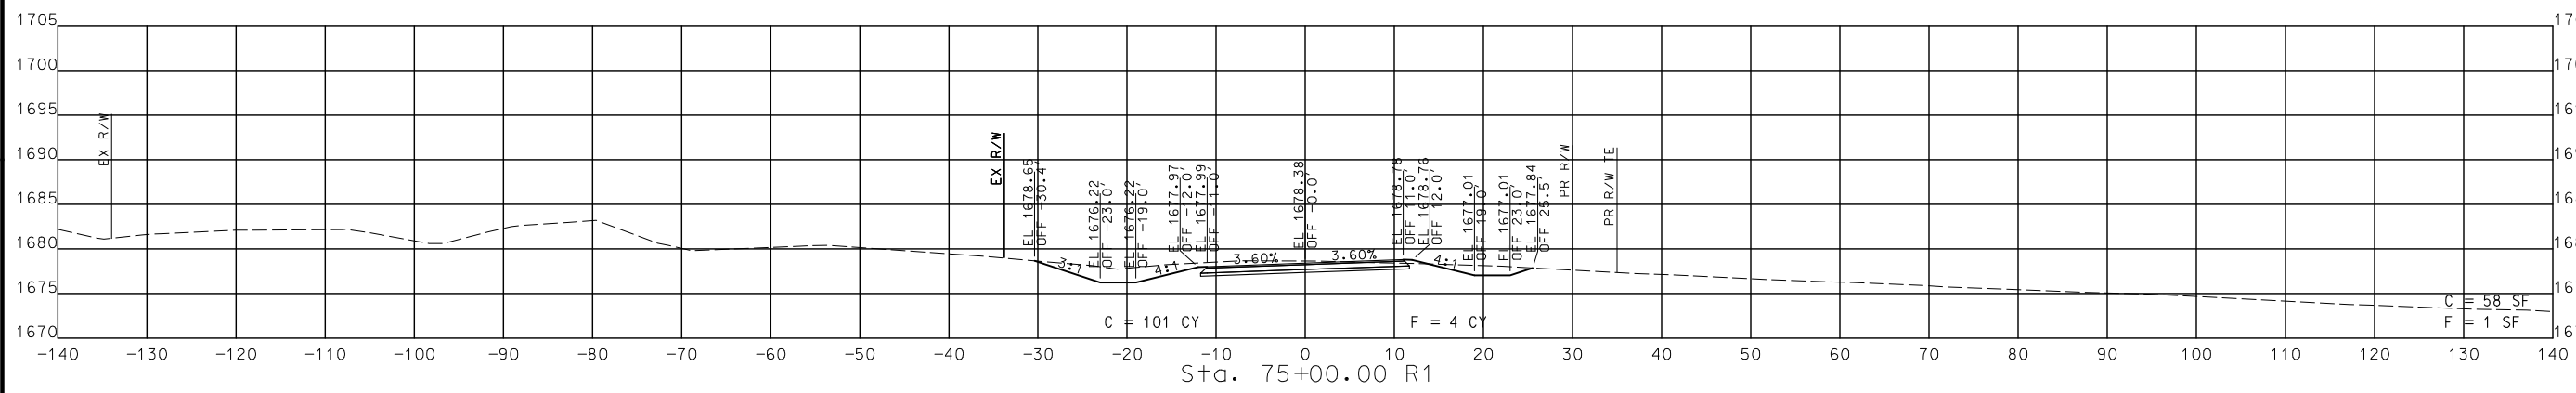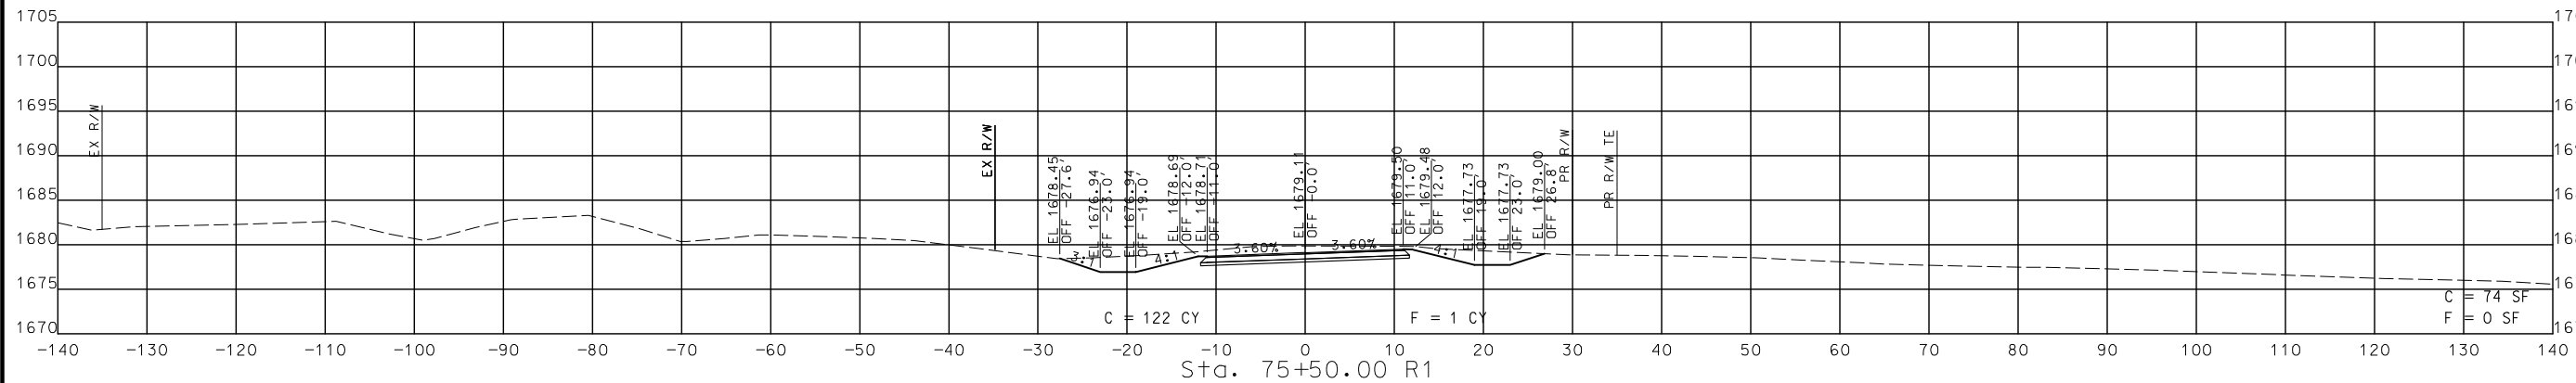

STA. 74+50.00 R1 TO STA. 75+50.00 R1

CROSS SECTIONS
 SOUTH OUTER

DISCLAIMER
 THE PROFESSIONAL WHOSE SIGNATURE AND PERSONAL SEAL APPEAR HEREON ASSUMES RESPONSIBILITY ONLY FOR WHAT APPEARS ON THIS PAGE, AND DISCLAIMS (PURSUANT TO SECTION 327.411 RSMO) SPECIFICATION, ESTIMATES, REPORTS, OR OTHER DOCUMENTS OR INSTRUMENTS NOT SEALED BY THE UNDERSIGNED PROFESSIONAL RELATING TO OR INTENDED TO BE USED FOR ANY PART OR PARTS OF THE PROJECT TO WHICH THIS PAGE REFERS.



THIS SHEET HAS BEEN SIGNED, SEALED AND DATED ELECTRONICALLY.

DATE PREPARED
 8/2/2024

ROUTE STATE
 60 MO

DISTRICT SHEET NO.
 SW 293

COUNTY
 WEBSTER

JOB NO.
 J7P3425C






CONTRACT ID.

PROJECT NO.

BRIDGE NO.

DATE	DESCRIPTION

MISSOURI HIGHWAYS AND TRANSPORTATION COMMISSION

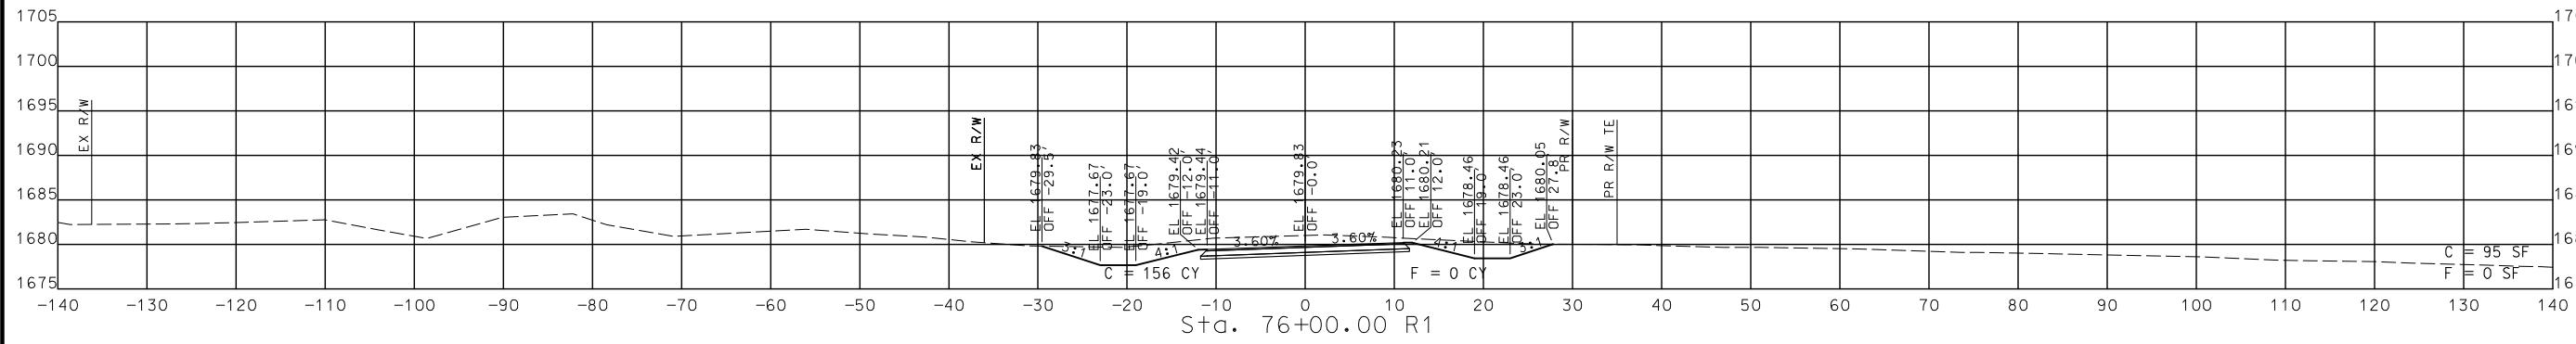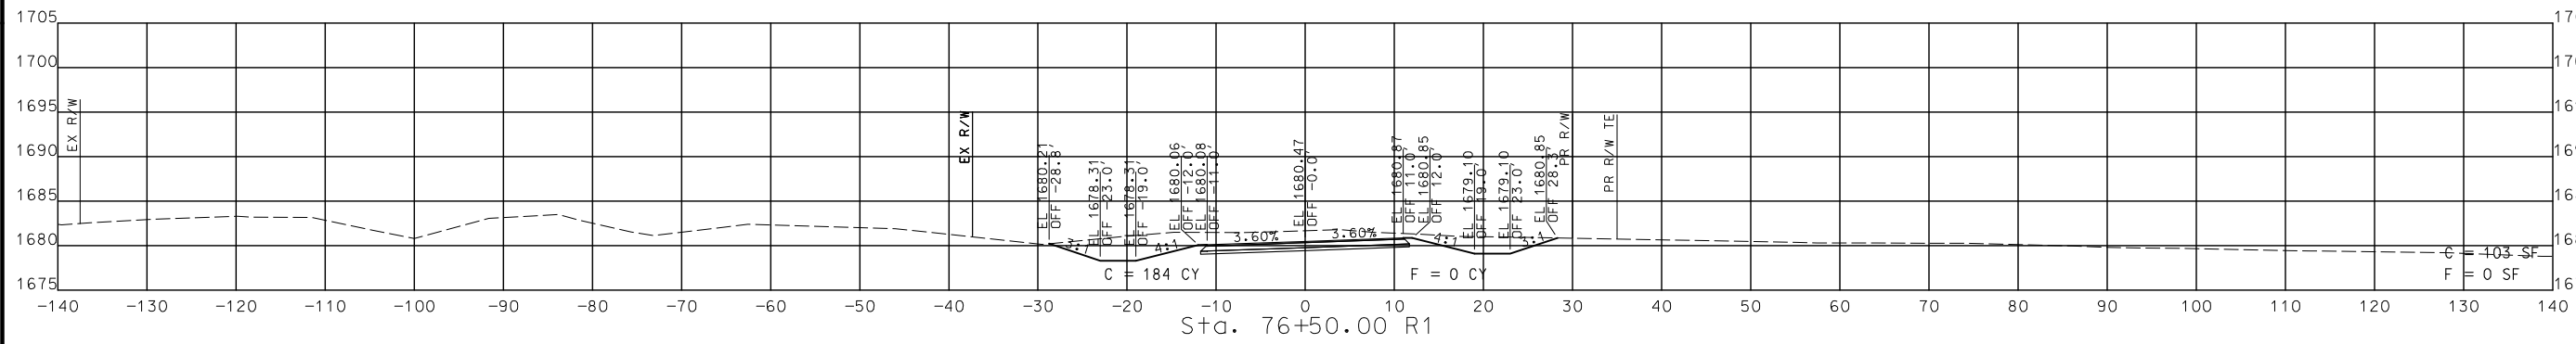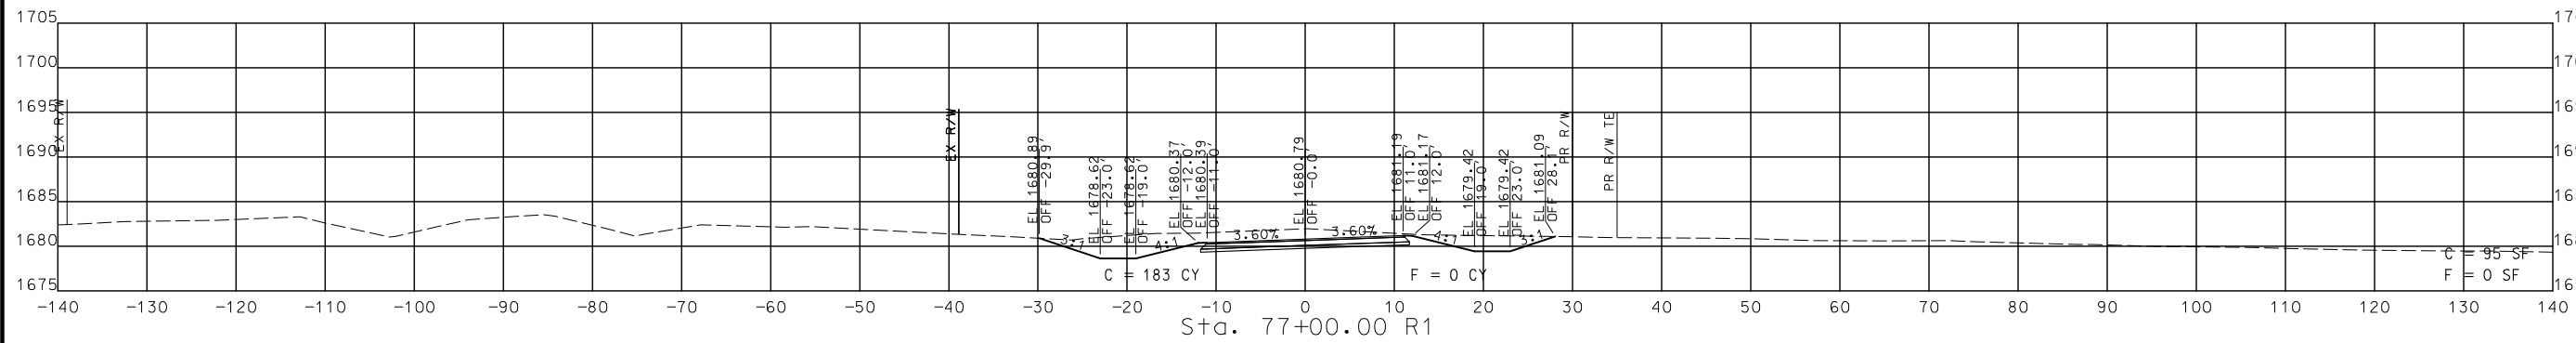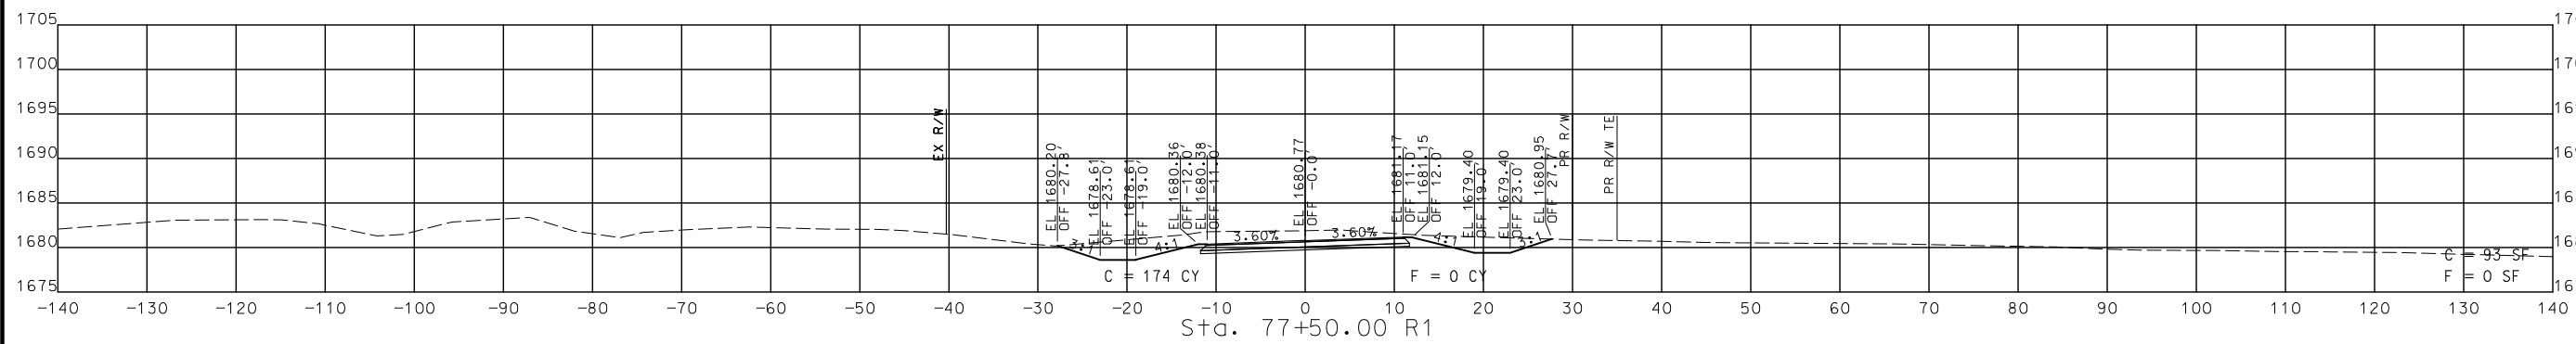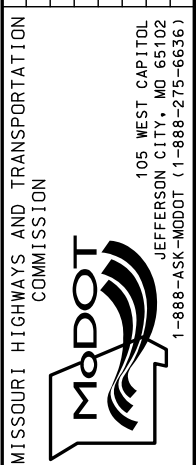

STA. 76+00.00 R1 TO STA. 77+50.00 R1

CROSS SECTIONS
 SOUTH OUTER ROAD

DISCLAIMER
 THE PROFESSIONAL WHOSE SIGNATURE AND PERSONAL SEAL APPEAR HEREON ASSUMES RESPONSIBILITY ONLY FOR WHAT APPEARS ON THIS PAGE, AND DISCLAIMS (PURSUANT TO SECTION 327.411 RSMO) SPECIFICATION, ESTIMATES, REPORTS, OR OTHER DOCUMENTS OR INSTRUMENTS NOT SEALED BY THE UNDERSIGNED PROFESSIONAL RELATING TO OR INTENDED TO BE USED FOR ANY PART OR PARTS OF THE PROJECT TO WHICH THIS PAGE REFERS.



THIS SHEET HAS BEEN SIGNED, SEALED AND DATED ELECTRONICALLY.

DATE PREPARED
 8/2/2024

ROUTE STATE
 60 MO
 DISTRICT SHEET NO.
 SW 294

COUNTY
 WEBSTER

JOB NO.
 J7P3425C

CONTRACT ID.

PROJECT NO.

BRIDGE NO.

DESCRIPTION

DATE

MISSOURI HIGHWAYS AND TRANSPORTATION COMMISSION

105 WEST CAPITOL JEFFERSON CITY, MO 65102




1-888-ASK-MODOT (1-888-278-6636)

MoDOT

CMT

© Copyright CMT, Inc. CRAWFORD, MURPHY & TILLY, INC. 651 WEST LINDALE STREET SPRINGFIELD, MO 65807 (417) 869-6009 ENGINEERING CORPORATION - 000631

REV.

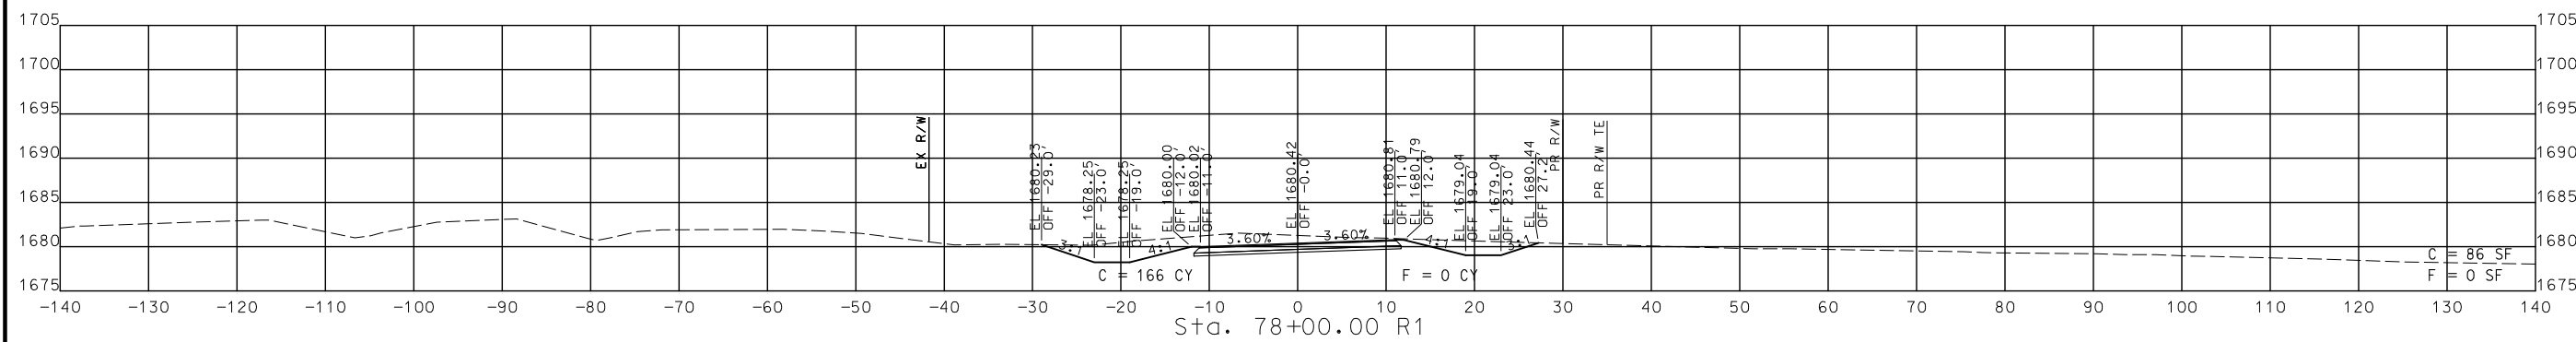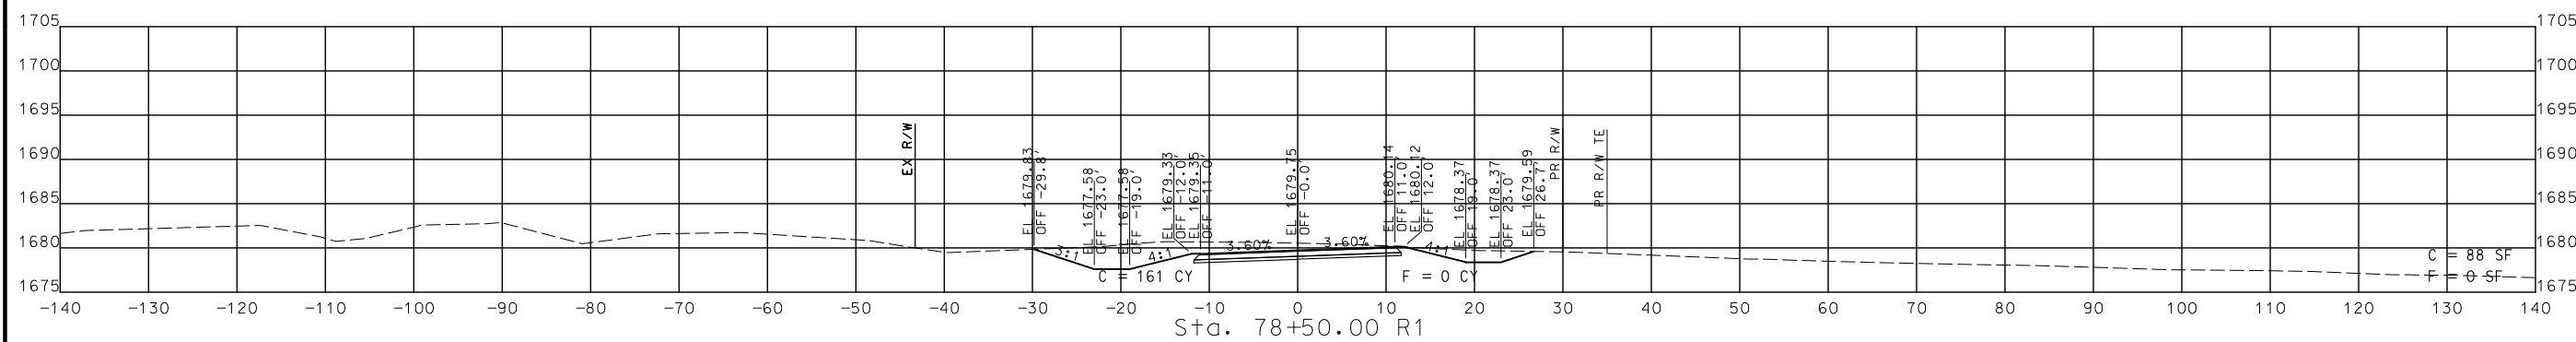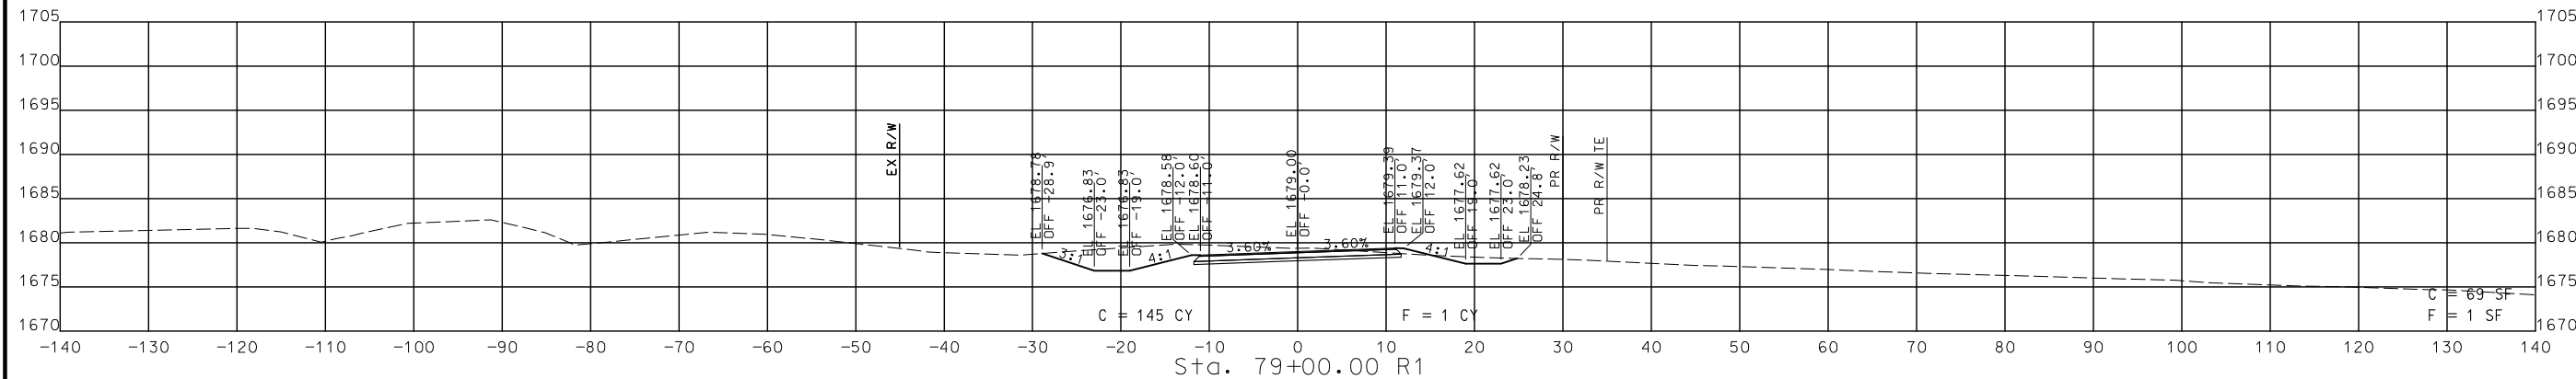

STA. 78+00.00 R1 TO STA. 79+00.00 R1

CROSS SECTIONS
 SOUTH OUTER ROAD

DISCLAIMER
 THE PROFESSIONAL WHOSE SIGNATURE AND PERSONAL SEAL APPEAR HEREON ASSUMES RESPONSIBILITY ONLY FOR WHAT APPEARS ON THIS PAGE, AND DISCLAIMS (PURSUANT TO SECTION 327.411 RSMO) SPECIFICATION, ESTIMATES, REPORTS, OR OTHER DOCUMENTS OR INSTRUMENTS NOT SEALED BY THE UNDERSIGNED PROFESSIONAL RELATING TO OR INTENDED TO BE USED FOR ANY PART OR PARTS OF THE PROJECT TO WHICH THIS PAGE REFERS.



THIS SHEET HAS BEEN SIGNED, SEALED AND DATED ELECTRONICALLY.

DATE PREPARED
 8/2/2024

ROUTE 60 STATE MO
 DISTRICT SW SHEET NO. 295

COUNTY WEBSTER

JOB NO. J7P3425C

CONTRACT ID.




PROJECT NO.

BRIDGE NO.

DESCRIPTION	DATE

MISSOURI HIGHWAYS AND TRANSPORTATION COMMISSION
 105 WEST CAPITOL JEFFERSON CITY, MO 65102
 1-888-ASK-MODOT (1-888-275-6636)

CMT
 © Copyright CMT, Inc.
 CRAWFORD, MURPHY & TILLY, INC.
 651 WEST WASHINGTON STREET
 SPRINGFIELD, MO 65807 (417) 869-6009
 ENGINEERING CORPORATION - 000631

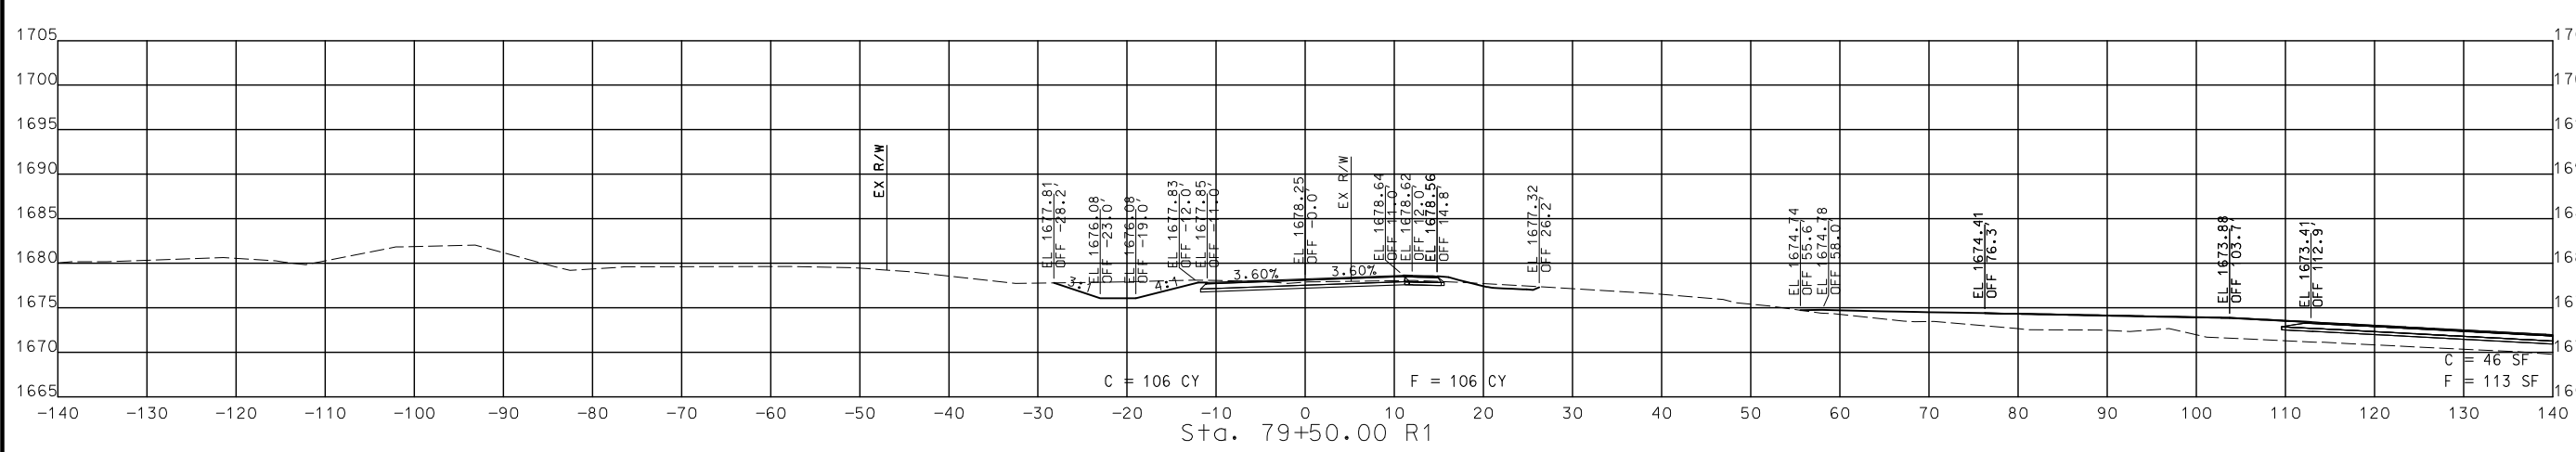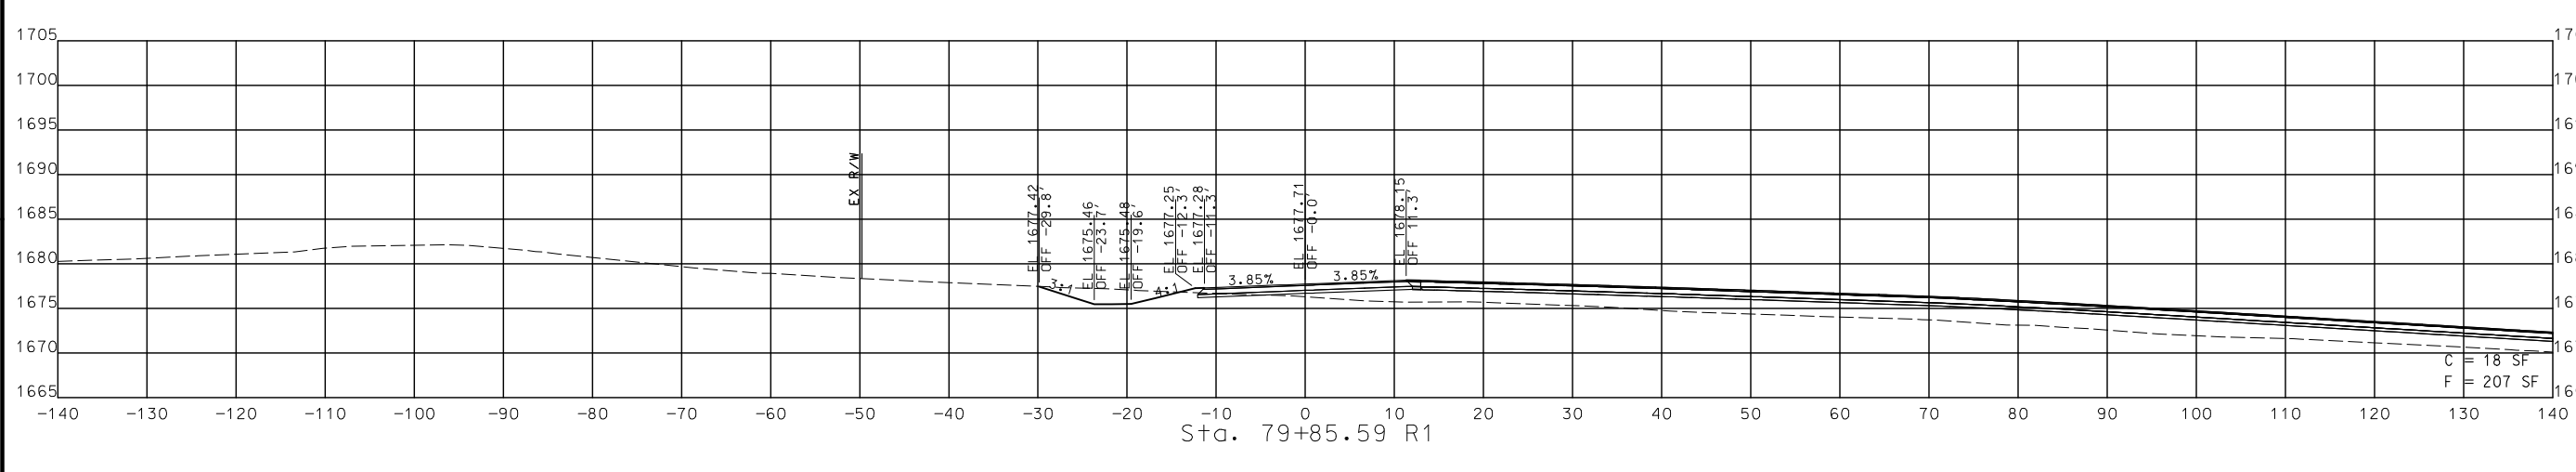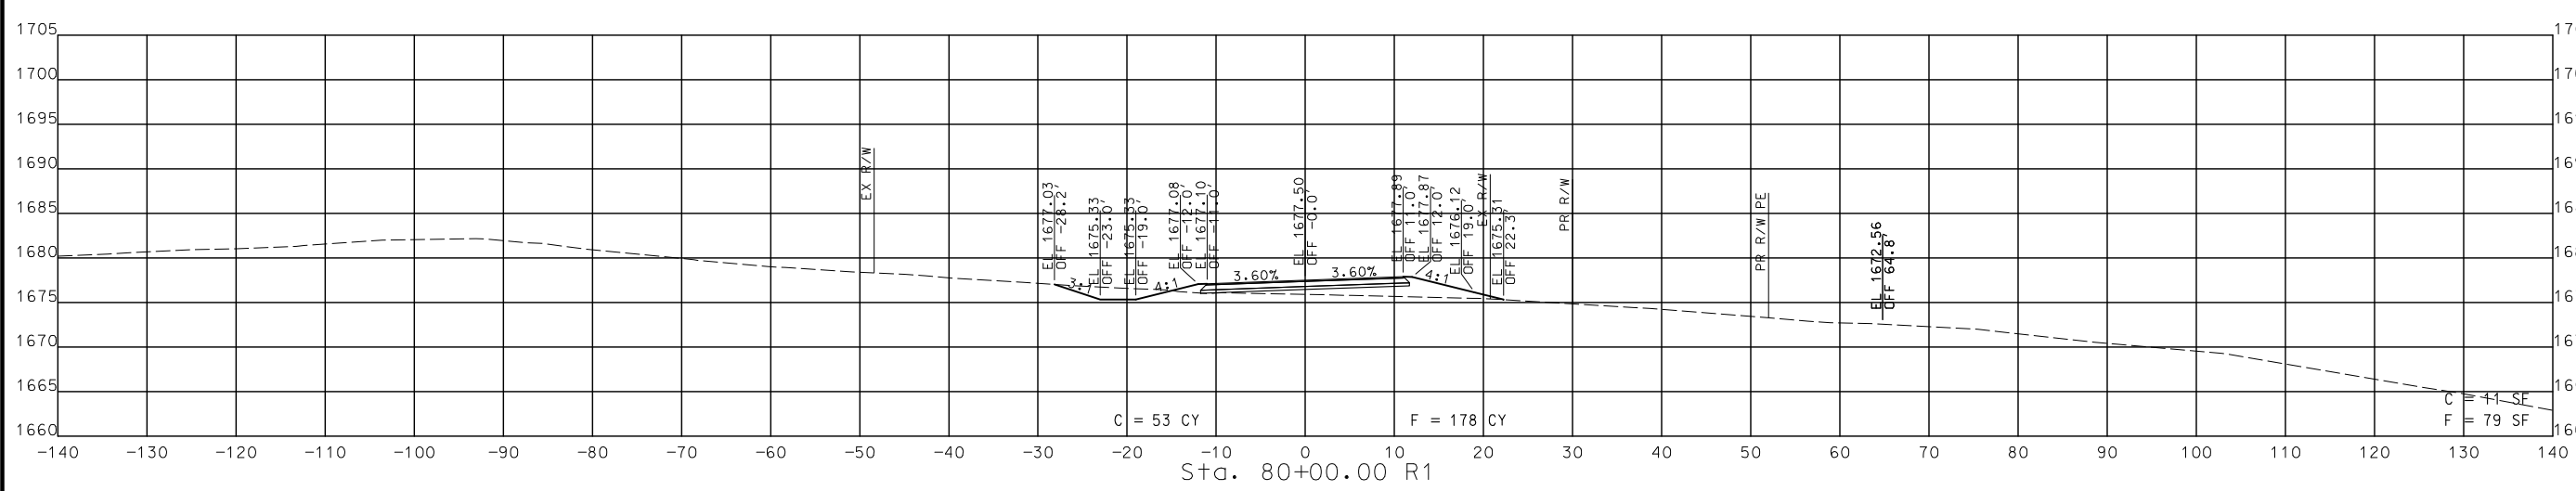

STA. 79+50.00 R1 TO STA. 80+00.00 R1

CROSS SECTIONS
 SOUTH OUTER ROAD

DISCLAIMER
 THE PROFESSIONAL WHOSE SIGNATURE AND PERSONAL SEAL APPEAR HEREON ASSUMES RESPONSIBILITY ONLY FOR WHAT APPEARS ON THIS PAGE, AND DISCLAIMS (PURSUANT TO SECTION 327.411 RSMO) SPECIFICATION, ESTIMATES, REPORTS, OR OTHER DOCUMENTS OR INSTRUMENTS NOT SEALED BY THE UNDERSIGNED PROFESSIONAL RELATING TO OR INTENDED TO BE USED FOR ANY PART OR PARTS OF THE PROJECT TO WHICH THIS PAGE REFERS.






THIS SHEET HAS BEEN SIGNED, SEALED AND DATED ELECTRONICALLY.

DATE PREPARED
 8/2/2024

ROUTE 60 STATE MO
 DISTRICT SW SHEET NO. 296

COUNTY WEBSTER
 JOB NO. J7P3425C
 CONTRACT ID.

PROJECT NO.
 BRIDGE NO.

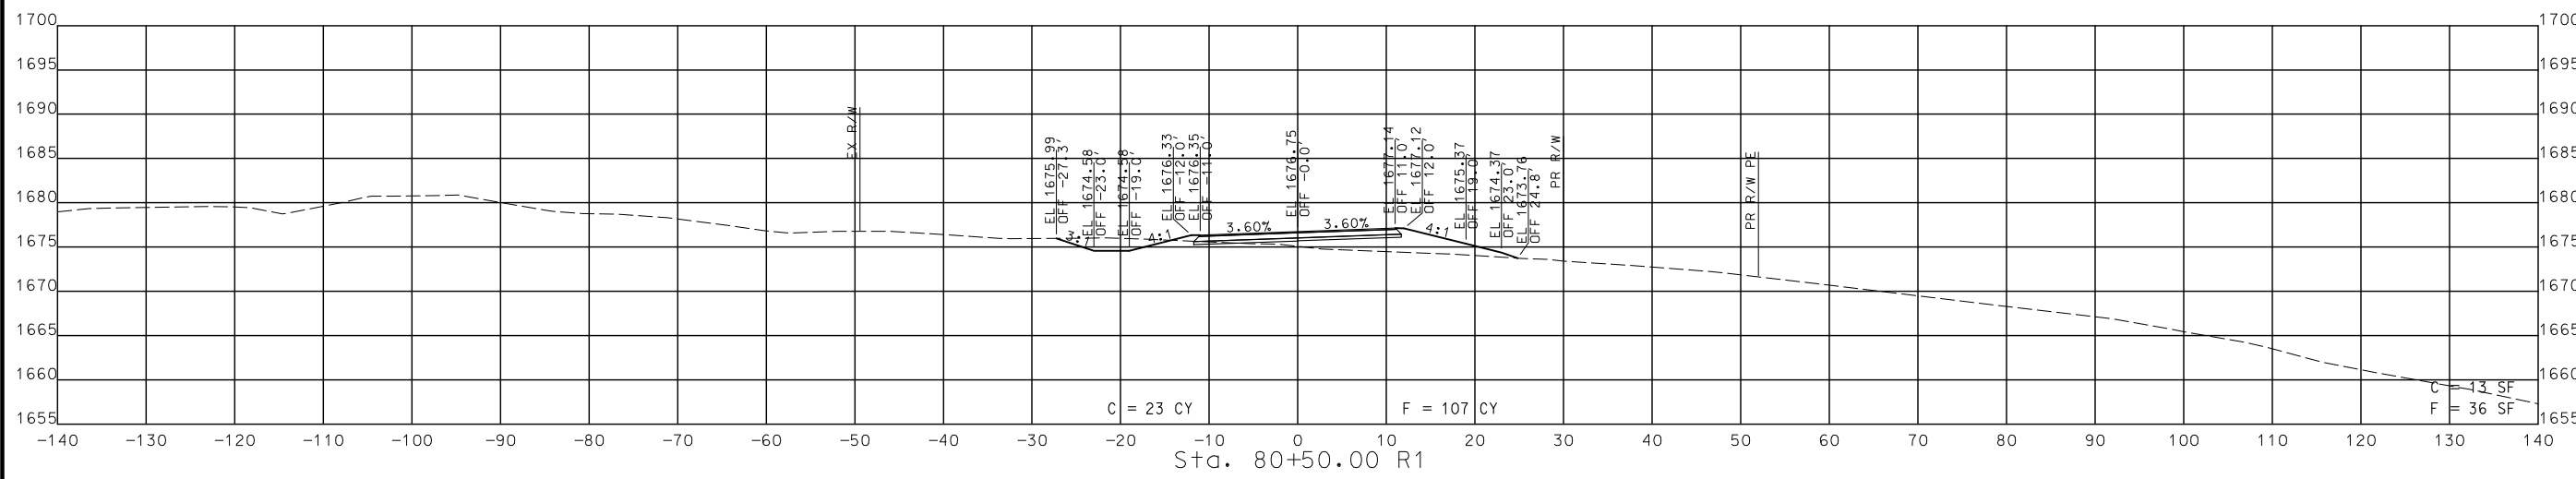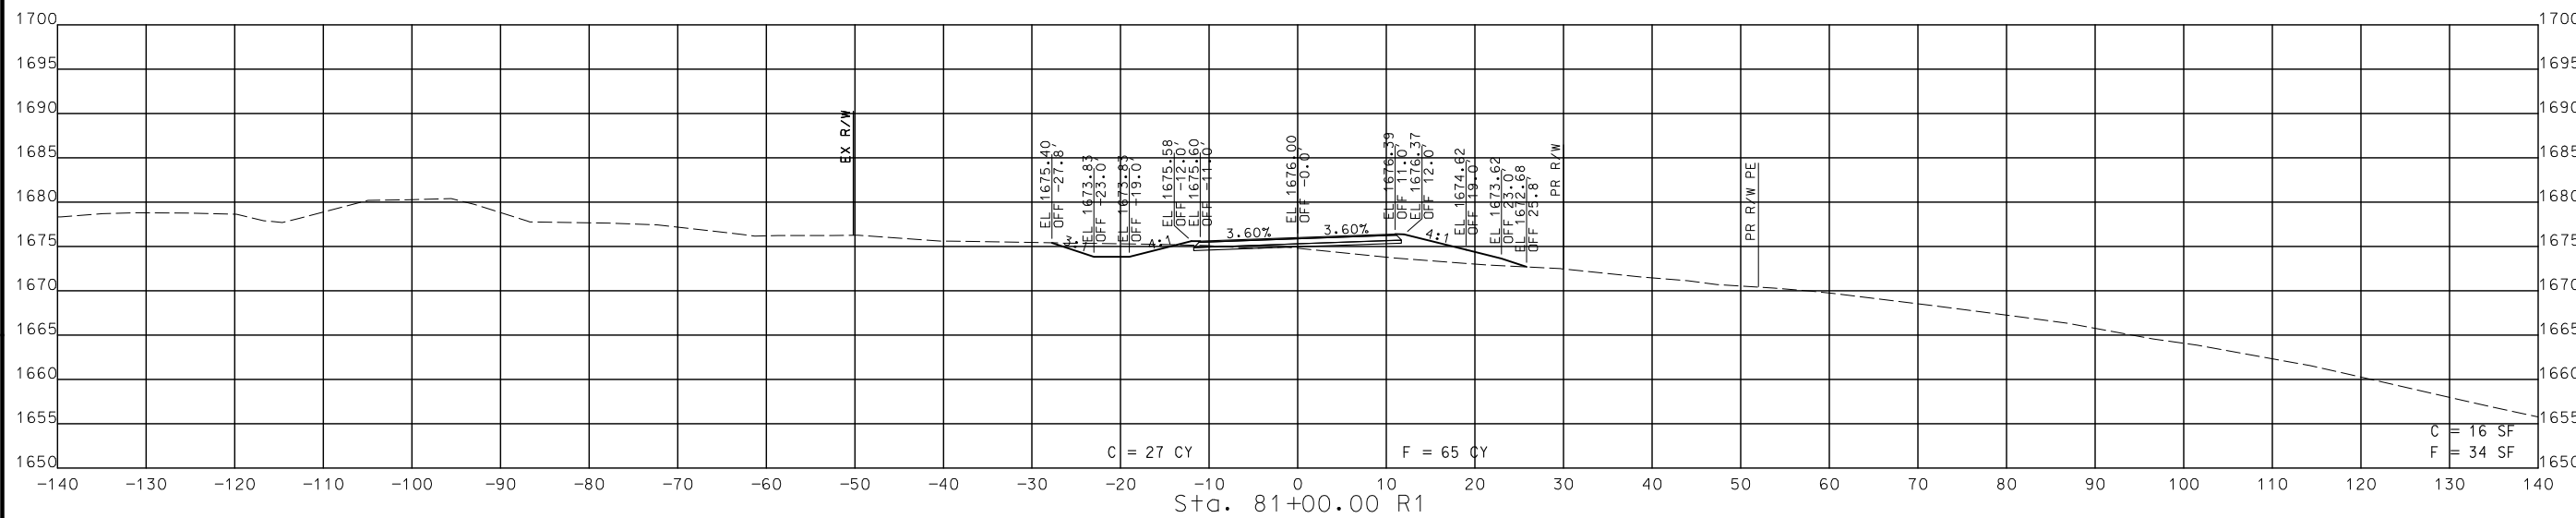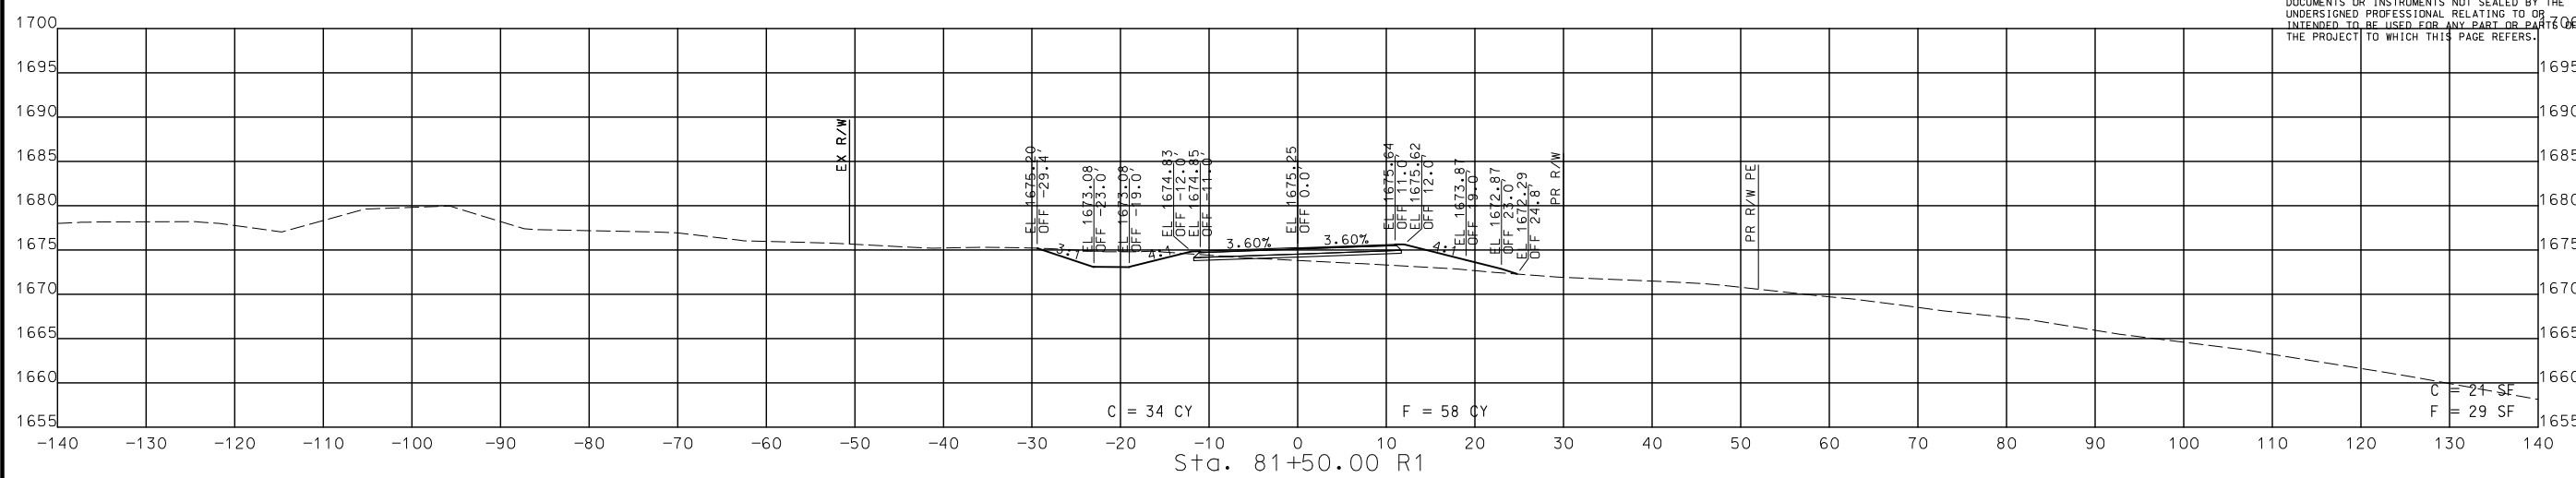

STA. 80+50.00 R1 TO STA. 81+50.00 R1

CROSS SECTIONS
 SOUTH OUTER ROAD

DATE	DESCRIPTION

MISSOURI HIGHWAYS AND TRANSPORTATION COMMISSION

105 WEST CAPITOL
 JEFFERSON CITY, MO 65102
 1-888-ASK-MODOT (1-888-278-6636)

CMT
 © Copyright CMT, Inc.
 CRAWFORD, MURPHY & TILLY, INC.
 651 WEST END AVE. STE. 111
 SPRINGFIELD, MO 65807 (417) 869-6009
 ENGINEERING CORPORATION - 000631




DISCLAIMER
 THE PROFESSIONAL WHOSE SIGNATURE AND PERSONAL SEAL APPEAR HEREON ASSUMES RESPONSIBILITY ONLY FOR WHAT APPEARS ON THIS PAGE, AND DISCLAIMS (PURSUANT TO SECTION 327.411 RSMO) SPECIFICATION, ESTIMATES, REPORTS, OR OTHER DOCUMENTS OR INSTRUMENTS NOT SEALED BY THE UNDERSIGNED PROFESSIONAL RELATING TO OR INTENDED TO BE USED FOR ANY PART OR PARTS OF THE PROJECT TO WHICH THIS PAGE REFERS.



THIS SHEET HAS BEEN SIGNED, SEALED AND DATED ELECTRONICALLY.

DATE PREPARED
8/2/2024

ROUTE 60	STATE MO
DISTRICT SW	SHEET NO. 297
COUNTY WEBSTER	
JOB NO. J7P3425C	
CONTRACT ID.	
PROJECT NO.	
BRIDGE NO.	

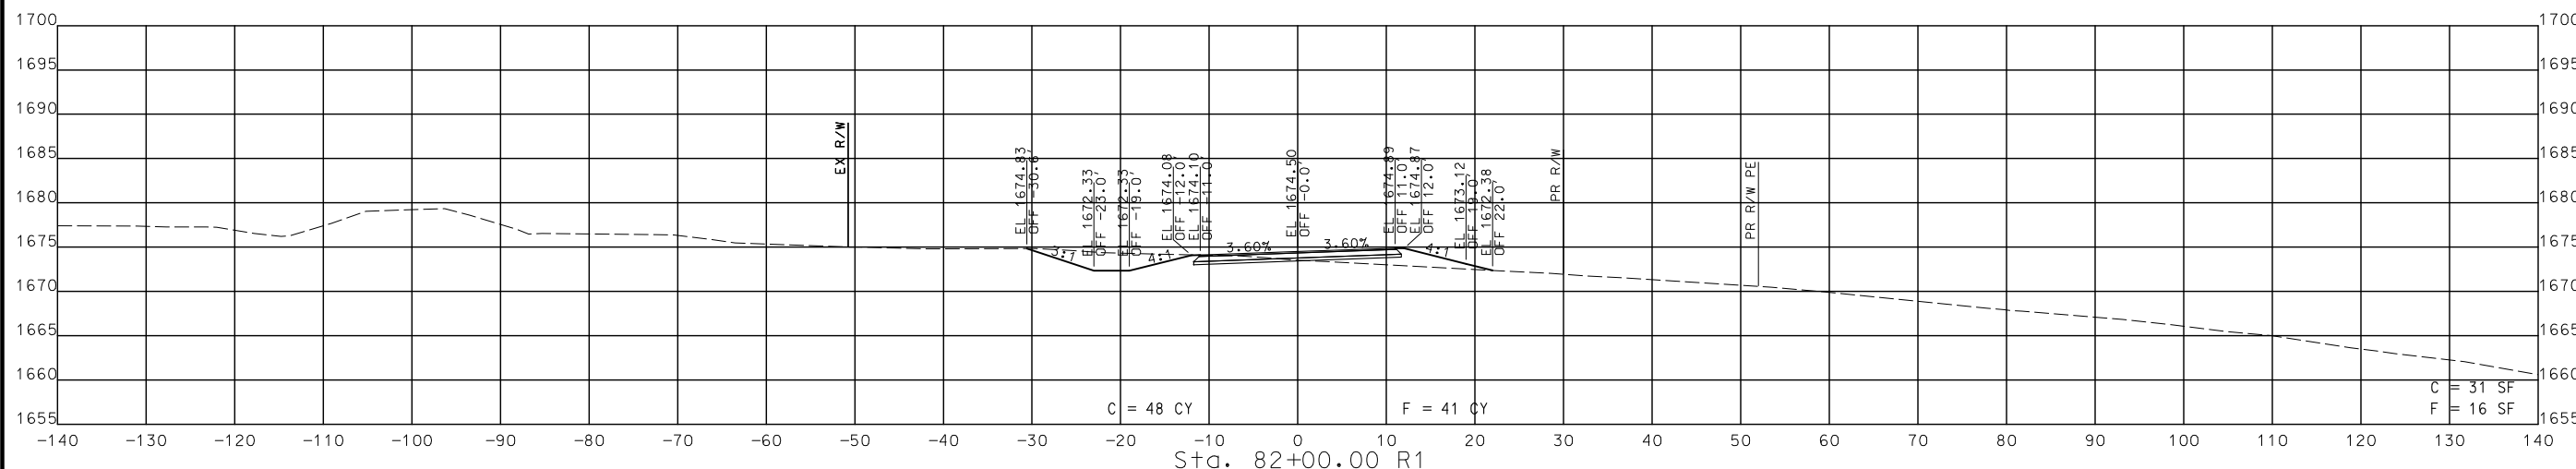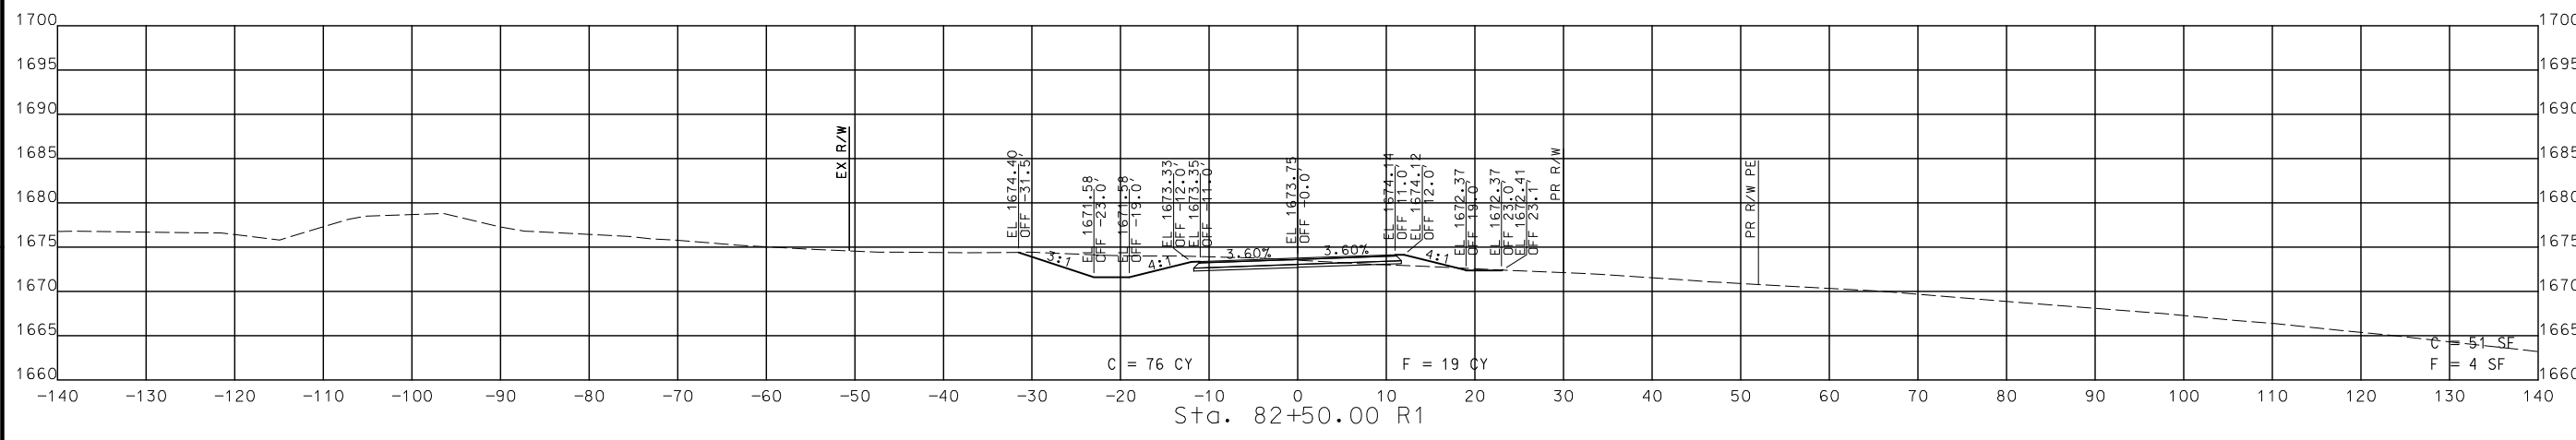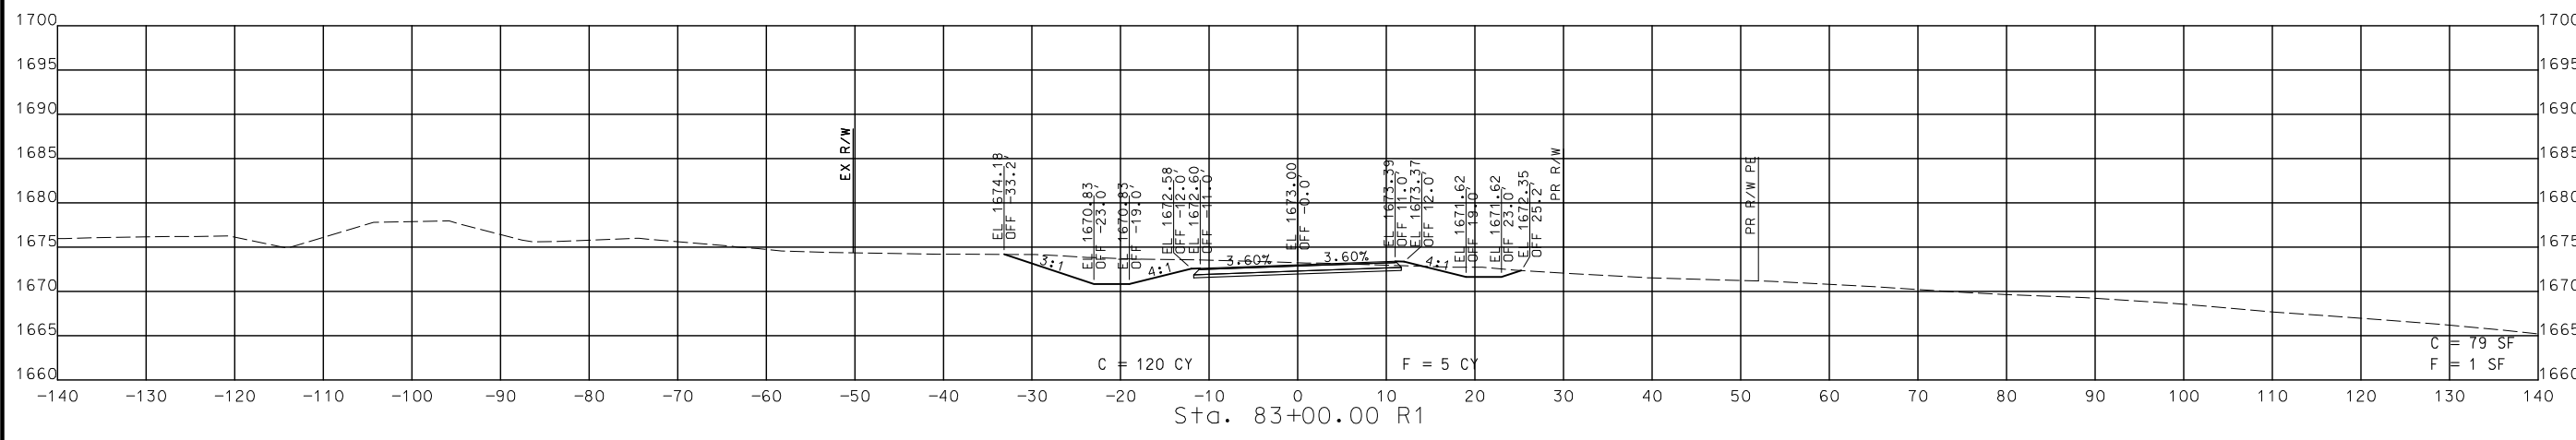


STA. 82+00.00 R1 TO STA. 83+00.00 R1

**CROSS SECTIONS
 SOUTH OUTER ROAD**

DESCRIPTION

DATE

MISSOURI HIGHWAYS AND TRANSPORTATION COMMISSION

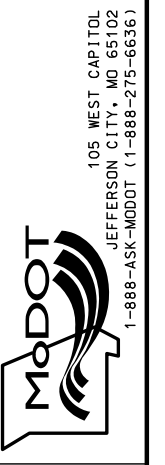

105 WEST CAPITOL
 JEFFERSON CITY, MO 65102
 1-888-ASK-MODOT (1-888-275-6636)



© Copyright CMT, Inc.
 CRAWFORD, MURPHY & TILLY, INC.
 635 WINDALE STREET
 SPRINGFIELD, MO 65807 (417) 869-6009
 ENGINEERING CORPORATION - 000631

IF A SEAL IS PRESENT ON THIS SHEET IT HAS BEEN ELECTRONICALLY SEALED AND DATED.

REV.

DISCLAIMER
THE PROFESSIONAL WHOSE SIGNATURE AND PERSONAL SEAL APPEAR HEREON ASSUMES RESPONSIBILITY ONLY FOR WHAT APPEARS ON THIS PAGE, AND DISCLAIMS (PURSUANT TO SECTION 327.411, RSMO) SPECIFICATION, ESTIMATES, REPORTS, OR OTHER DOCUMENTS OR INSTRUMENTS NOT SEALED BY THE UNDERSIGNED PROFESSIONAL RELATING TO OR INTENDED TO BE USED FOR ANY PART OR PARTS OF THE PROJECT TO WHICH THIS PAGE REFERS.



THIS SHEET HAS BEEN SIGNED, SEALED AND DATED ELECTRONICALLY.

DATE PREPARED
8/2/2024

ROUTE 60 STATE MO
DISTRICT SW SHEET NO. 298

COUNTY WEBSTER

JOB NO. J7P3425C

CONTRACT ID.


PROJECT NO.

BRIDGE NO.


DESCRIPTION	DATE

MISSOURI HIGHWAYS AND TRANSPORTATION COMMISSION
105 WEST CAPITOL JEFFERSON CITY, MO 65102
1-888-ASK-MODOT (1-888-275-6636)


CMT
© Copyright CMT, Inc.
CRAWFORD, MURPHY & TILLY, INC.
655 INDEPENDENCE STREET
SPRINGFIELD, MO 65807 (417) 869-6009
ENGINEERING CORPORATION - 000631

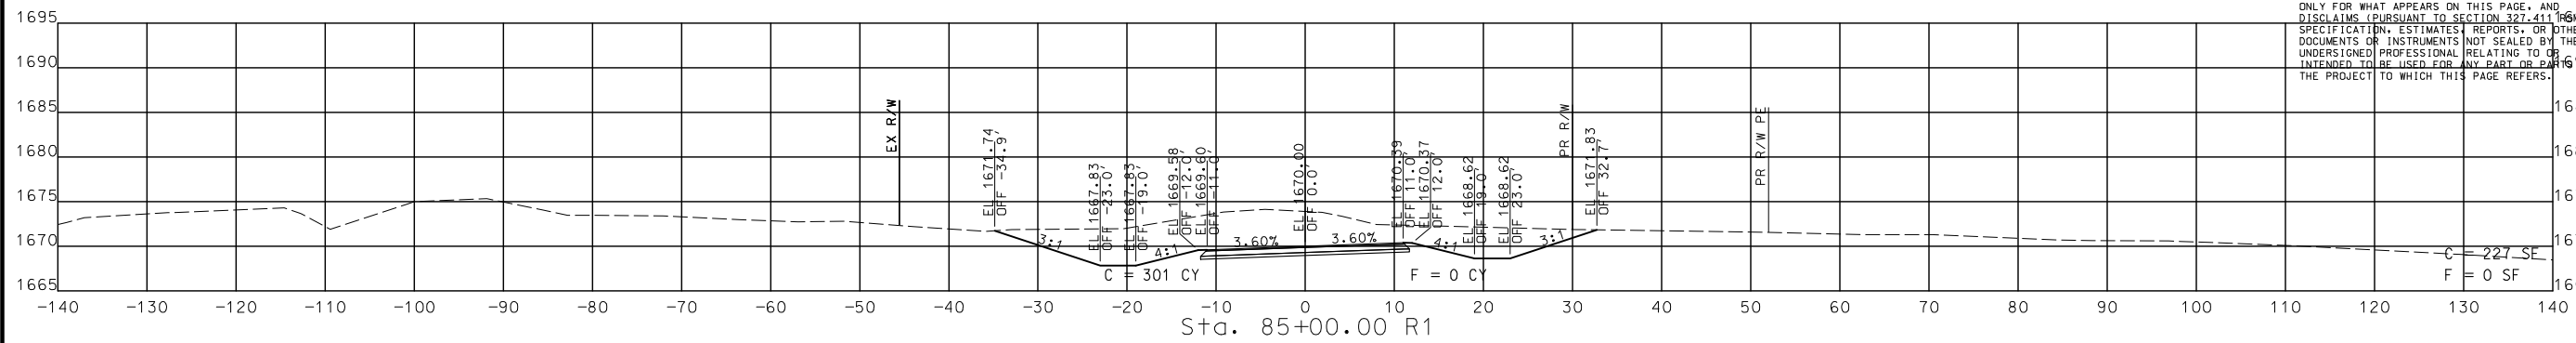


Sta. 85+00.00 R1

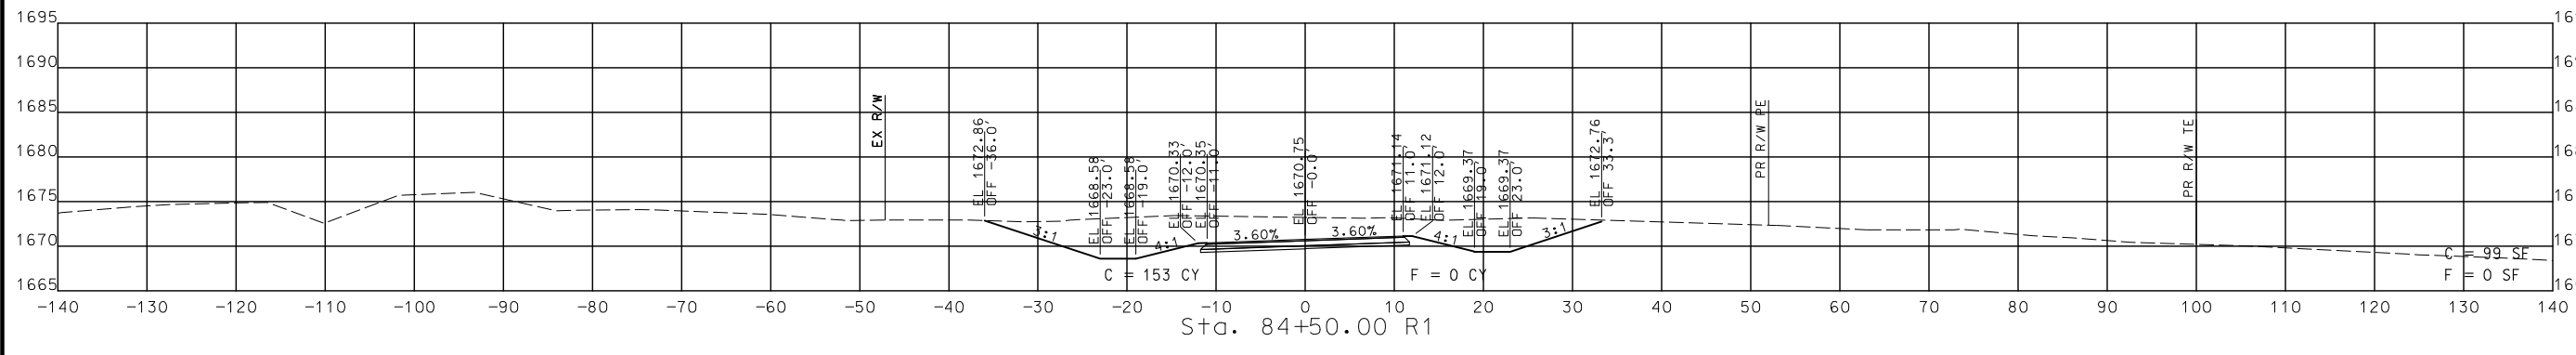

Sta. 84+50.00 R1

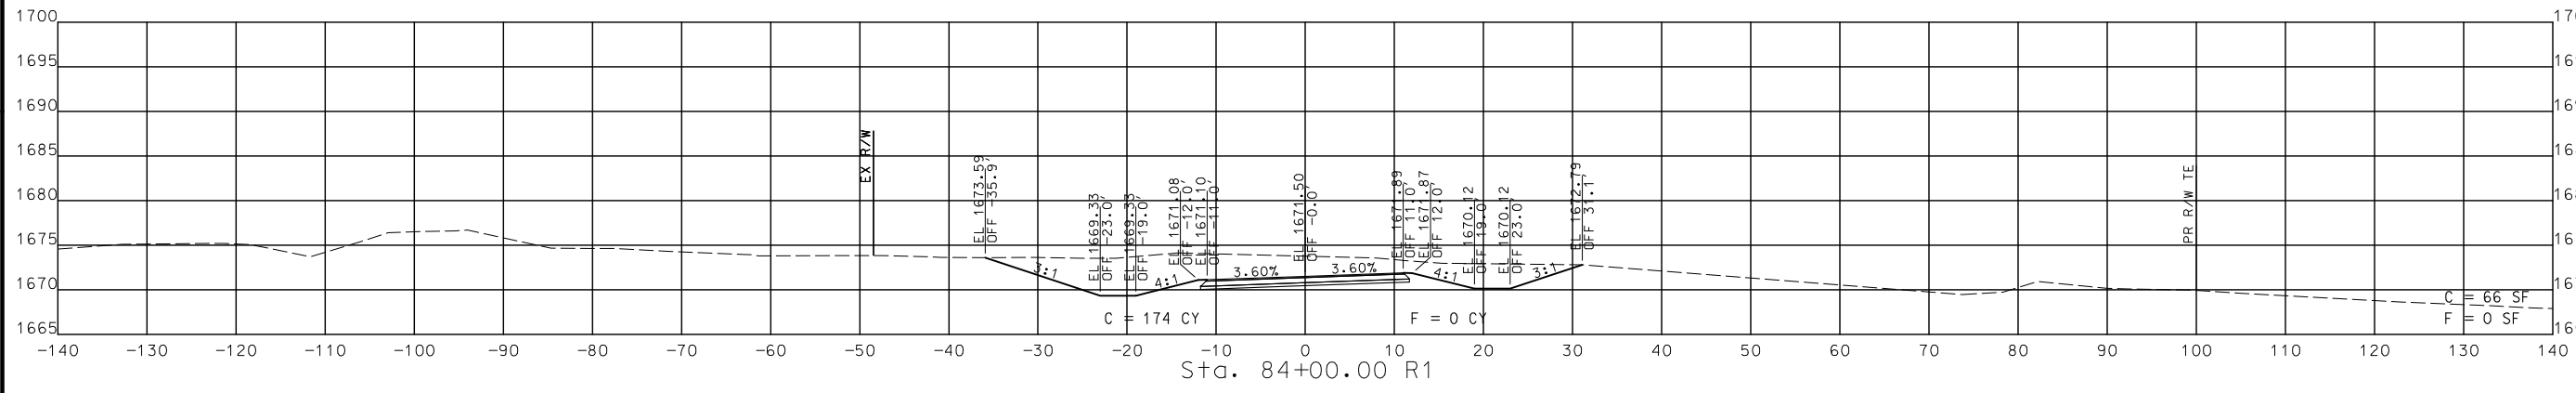

Sta. 84+00.00 R1

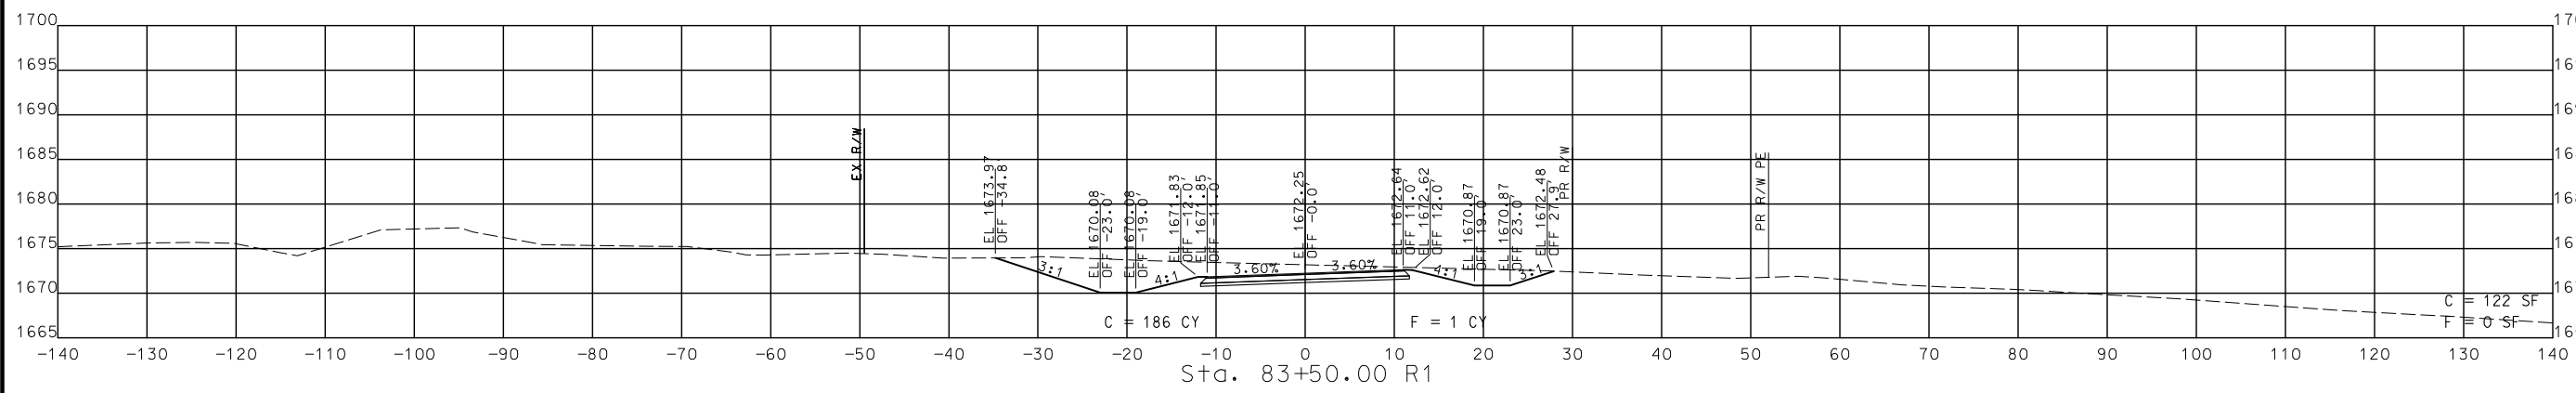


Sta. 83+50.00 R1

STA. 83+50.00 R1 TO STA. 85+00.00 R1

CROSS SECTIONS
SOUTH OUTER ROAD

DISCLAIMER
THE PROFESSIONAL WHOSE SIGNATURE AND PERSONAL SEAL APPEAR HEREON ASSUMES RESPONSIBILITY ONLY FOR WHAT APPEARS ON THIS PAGE, AND DISCLAIMS (PURSUANT TO SECTION 327.411 RSMO) SPECIFICATION, ESTIMATES, REPORTS, OR OTHER DOCUMENTS OR INSTRUMENTS NOT SEALED BY THE UNDERSIGNED PROFESSIONAL RELATING TO OR INTENDED TO BE USED FOR ANY PART OR PARTS OF THE PROJECT TO WHICH THIS PAGE REFERS.

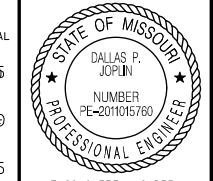

THIS SHEET HAS BEEN SIGNED, SEALED AND DATED ELECTRONICALLY.

DATE PREPARED 8/2/2024

ROUTE 60 STATE MO

DISTRICT SW SHEET NO. 299

COUNTY WEBSTER

JOB NO. J7P3425C

CONTRACT ID.

PROJECT NO.





BRIDGE NO.

DESCRIPTION	DATE

MISSOURI HIGHWAYS AND TRANSPORTATION COMMISSION
105 WEST CAPITOL JEFFERSON CITY, MO 65102
1-888-ASK-MODOT (1-888-275-6636)

CMT
© Copyright CMT, Inc.
CRAWFORD, MURPHY & TILLY, INC.
651 WEST END AVE. SUITE 101
SPRINGFIELD, MO 65807 (417) 869-6009
ENGINEERING CORPORATION - 000631

REV.

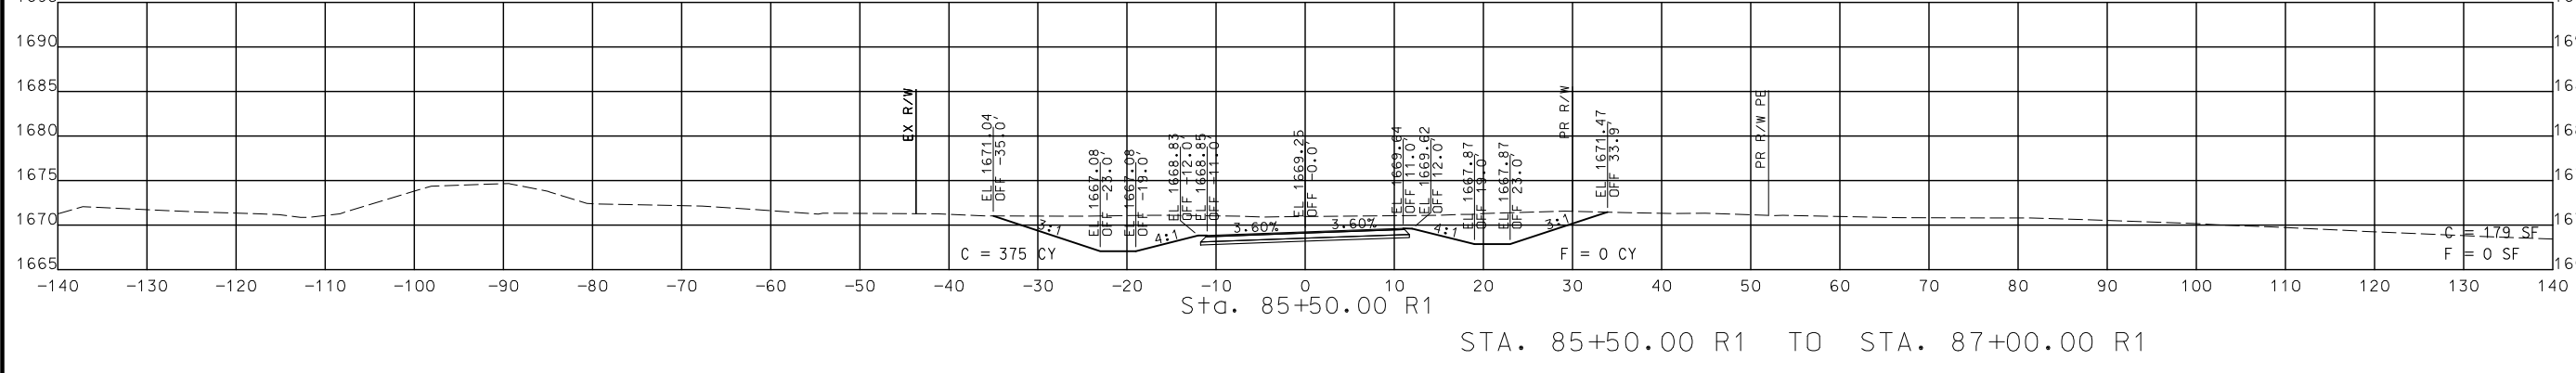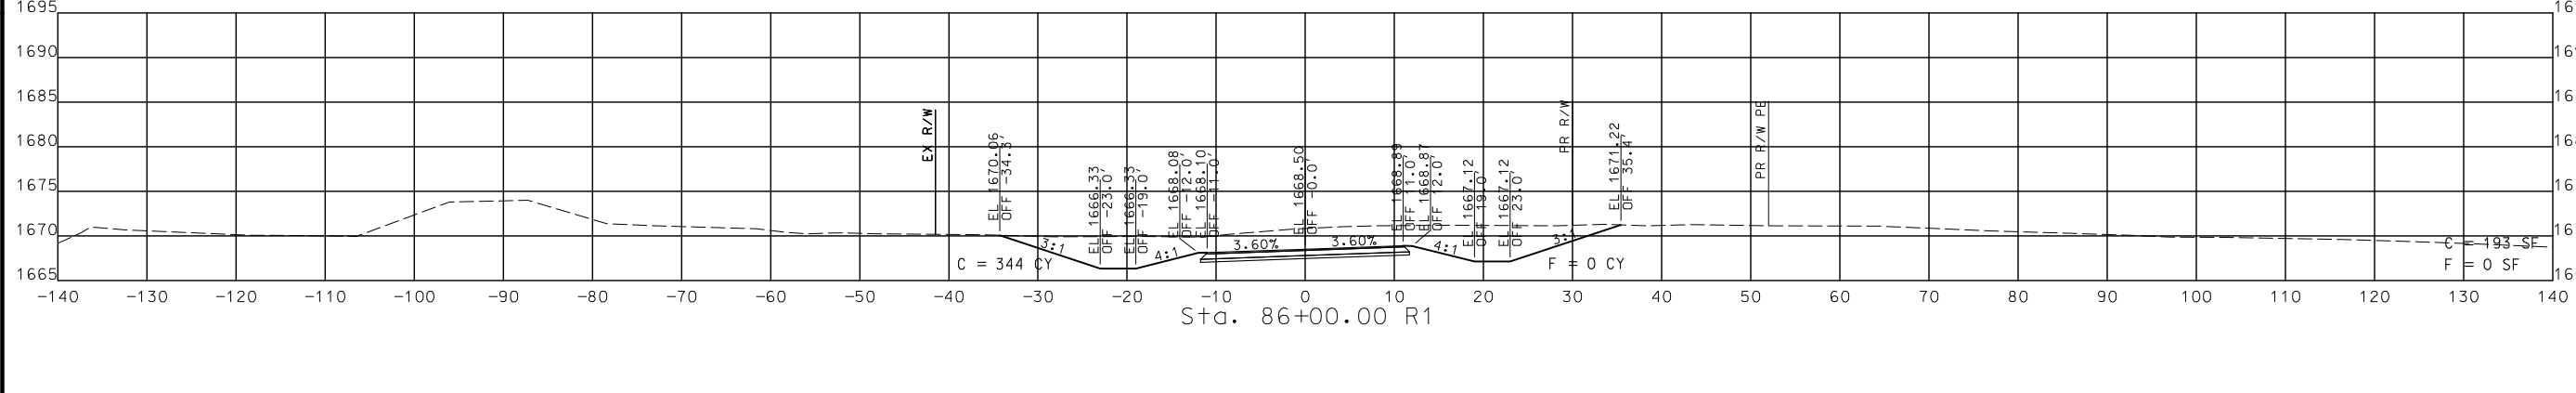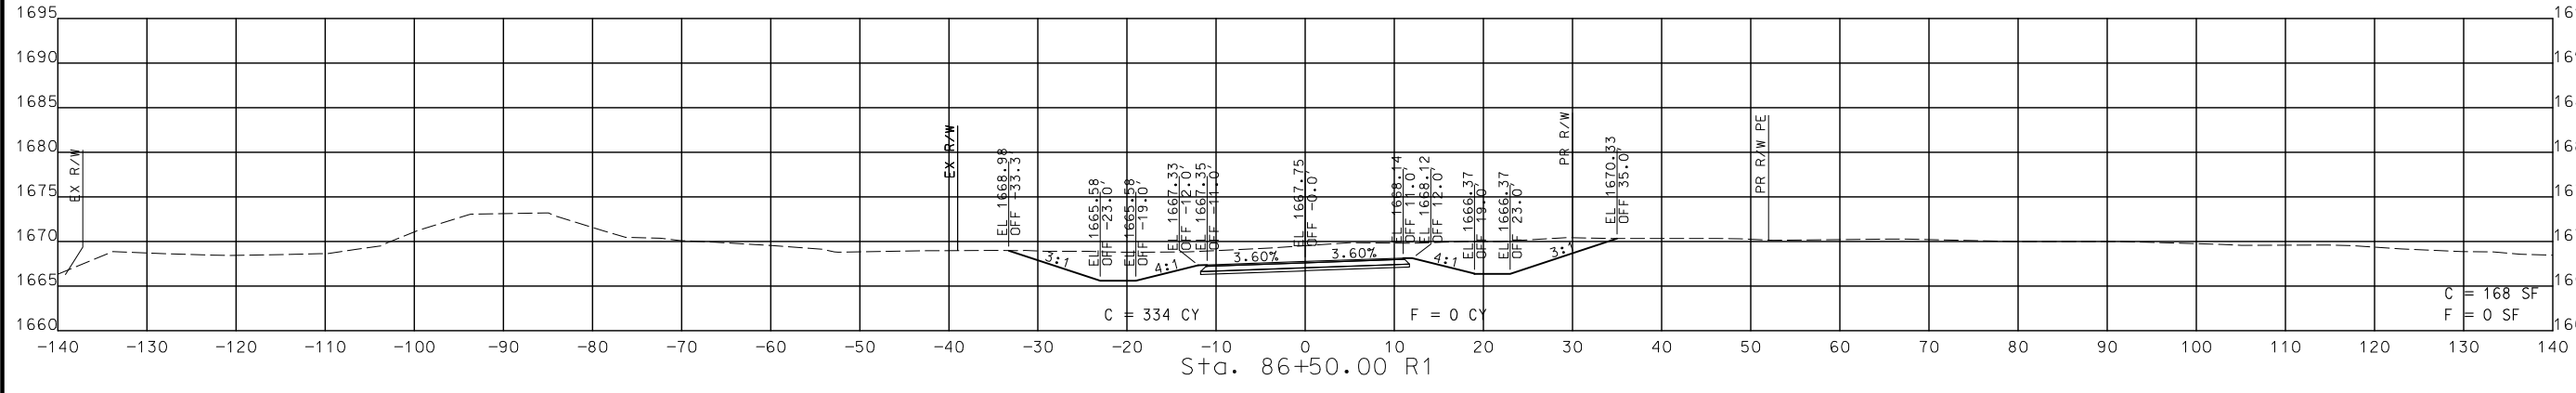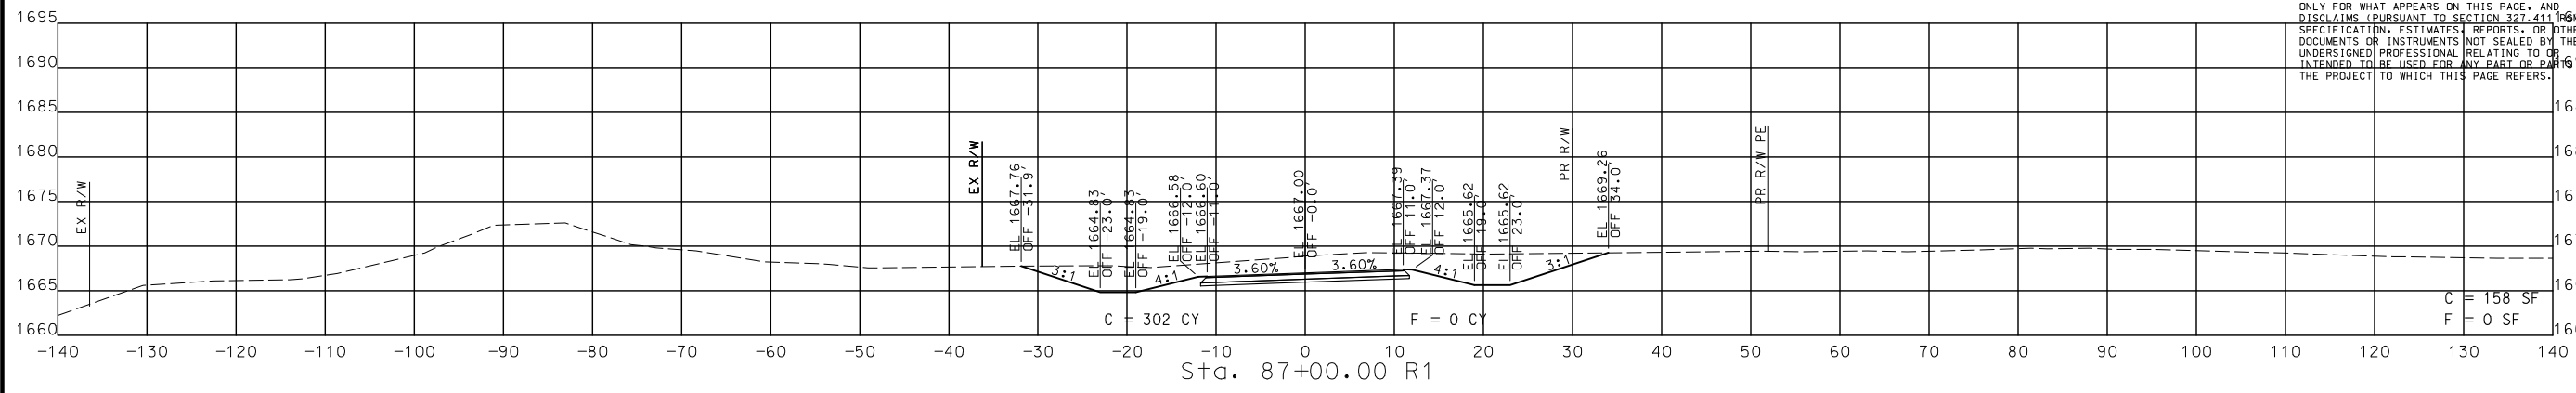

STA. 85+50.00 R1 TO STA. 87+00.00 R1

CROSS SECTIONS SOUTH OUTER ROAD

DISCLAIMER
 THE PROFESSIONAL WHOSE SIGNATURE AND PERSONAL SEAL APPEAR HEREON ASSUMES RESPONSIBILITY ONLY FOR WHAT APPEARS ON THIS PAGE, AND DISCLAIMS (PURSUANT TO SECTION 327.411 RSMO) SPECIFICATION, ESTIMATES, REPORTS, OR OTHER DOCUMENTS OR INSTRUMENTS NOT SEALED BY THE UNDERSIGNED PROFESSIONAL RELATING TO OR INTENDED TO BE USED FOR ANY PART OR PARTS OF THE PROJECT TO WHICH THIS PAGE REFERS.



THIS SHEET HAS BEEN SIGNED, SEALED AND DATED ELECTRONICALLY.

DATE PREPARED
 8/2/2024

ROUTE 60 STATE MO

DISTRICT SW SHEET NO. 300

COUNTY WEBSTER

JOB NO. J7P3425C

CONTRACT ID.

PROJECT NO.

BRIDGE NO.

DESCRIPTION

DATE

MISSOURI HIGHWAYS AND TRANSPORTATION COMMISSION

105 WEST CAPITOL JEFFERSON CITY, MO 65102

1-888-ASK-MODOT (1-888-275-6636)

MoDOT

CMT

© Copyright CMT, Inc.

CRAWFORD, MURPHY & TILLY, INC.




635 W. WASHINGTON STREET, SUITE 100

SPRINGFIELD, MO 65807 (417) 869-6009

ENGINEERING CORPORATION - 000631

REV.


IF A SEAL IS PRESENT ON THIS SHEET IT HAS BEEN ELECTRONICALLY SEALED AND DATED.

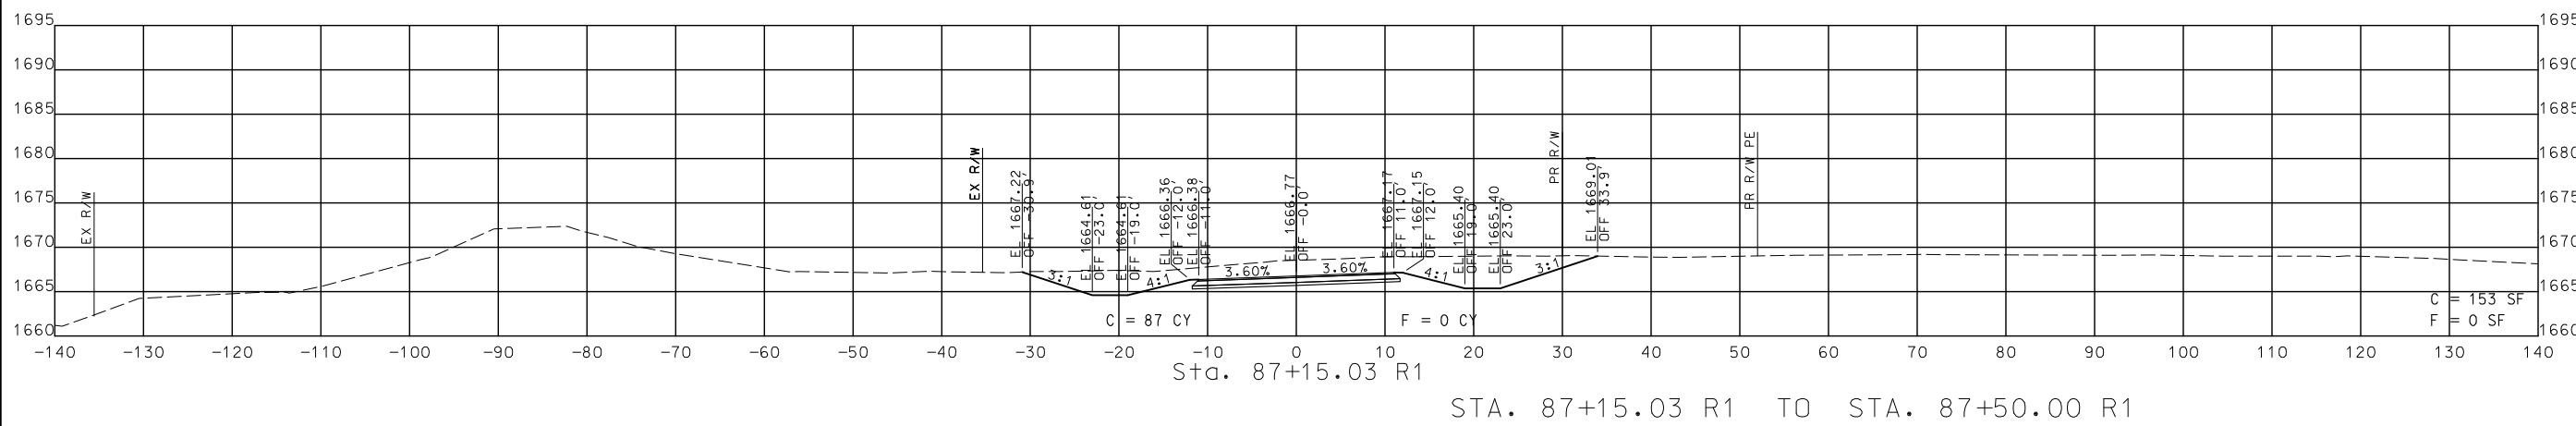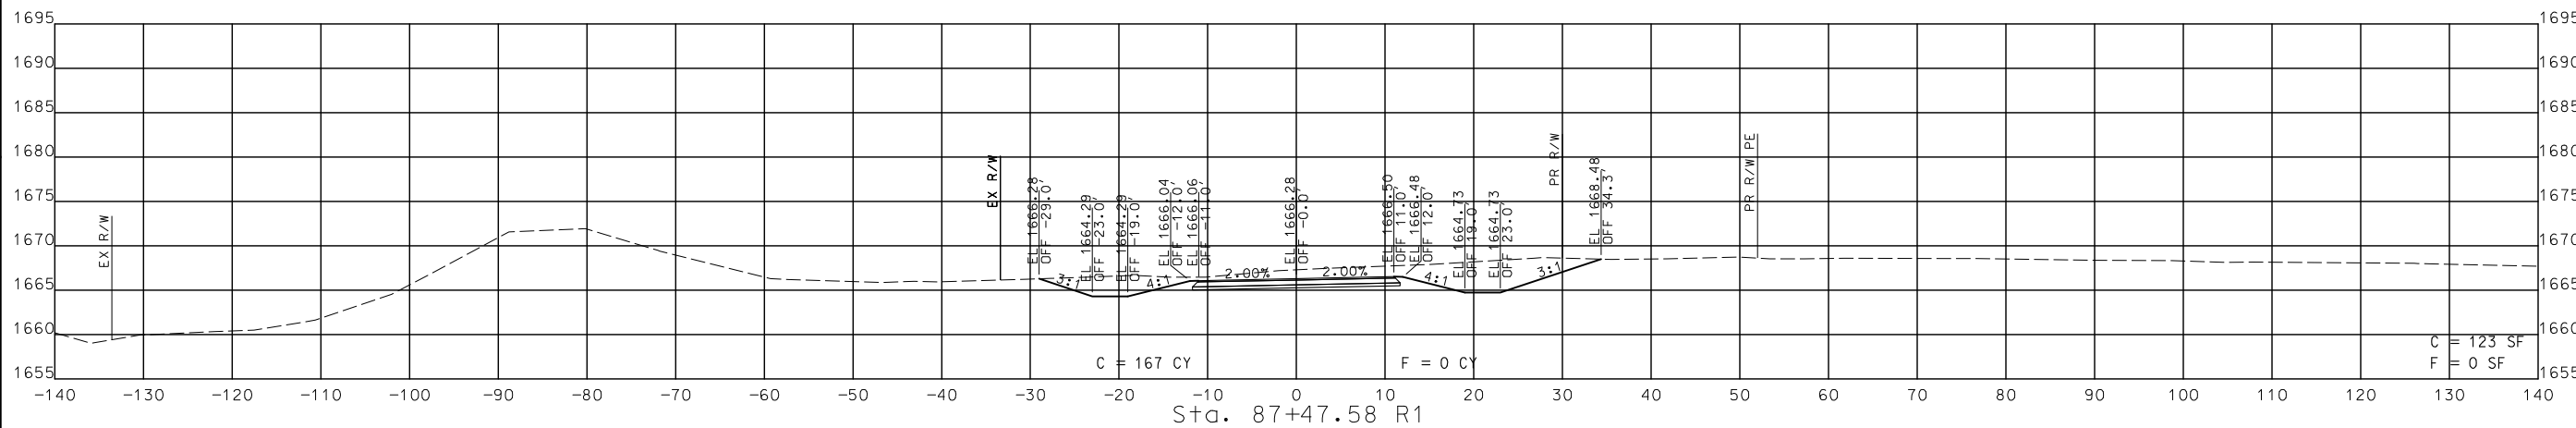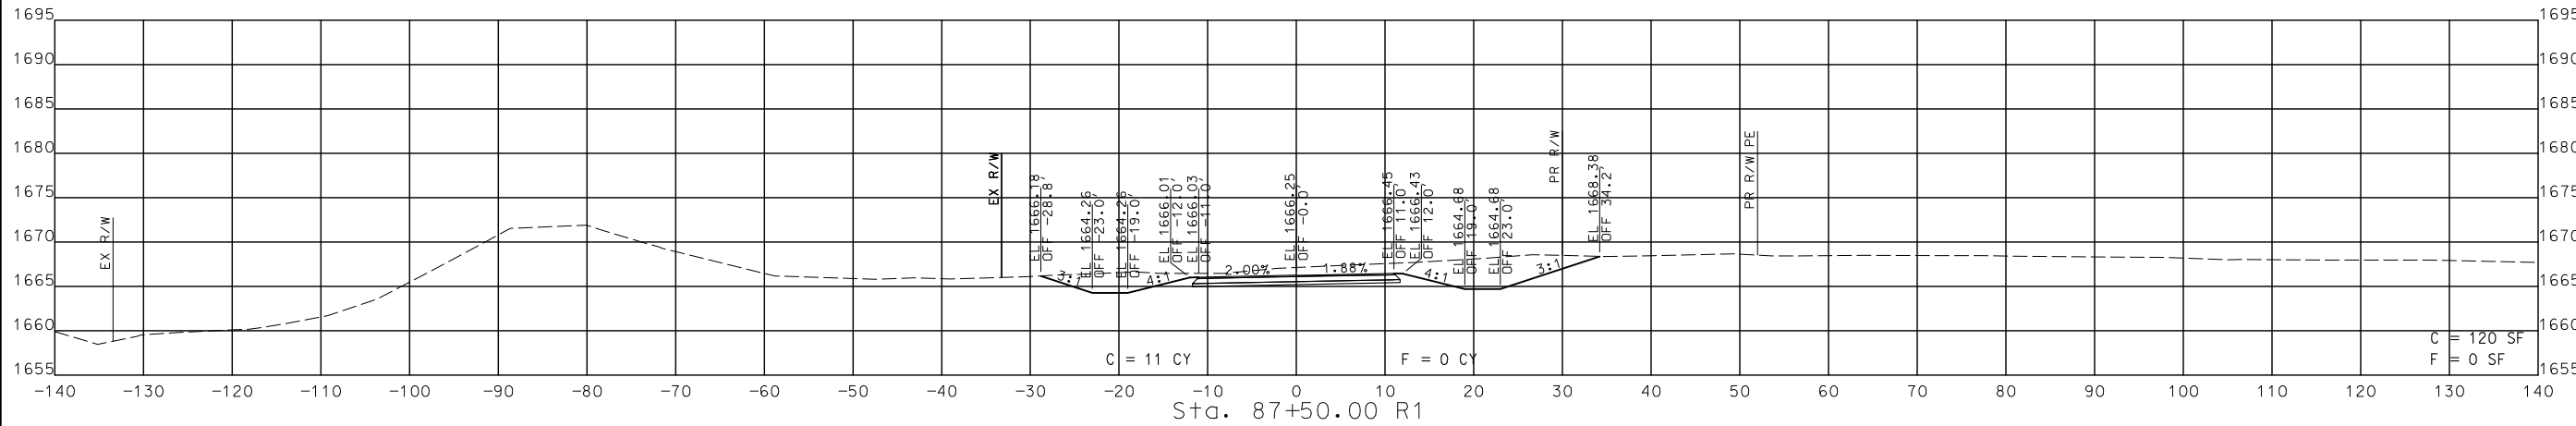

STA. 87+15.03 R1 TO STA. 87+50.00 R1




CROSS SECTIONS
 SOUTH OUTER ROAD

DISCLAIMER
 THE PROFESSIONAL WHOSE SIGNATURE AND PERSONAL SEAL APPEAR HEREON ASSUMES RESPONSIBILITY ONLY FOR WHAT APPEARS ON THIS PAGE, AND DISCLAIMS (PURSUANT TO SECTION 327.411 RSMO) SPECIFICATION, ESTIMATES, REPORTS, OR OTHER DOCUMENTS OR INSTRUMENTS NOT SEALED BY THE UNDERSIGNED PROFESSIONAL RELATING TO OR INTENDED TO BE USED FOR ANY PART OR PARTS OF THE PROJECT TO WHICH THIS PAGE REFERS.

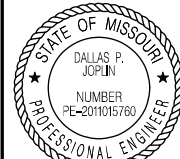

THIS SHEET HAS BEEN SIGNED, SEALED AND DATED ELECTRONICALLY.

DATE PREPARED
 8/2/2024
 ROUTE 60 STATE MO
 DISTRICT SW SHEET NO. 301
 COUNTY WEBSTER
 JOB NO. J7P3425C
 CONTRACT ID.
 PROJECT NO.
 BRIDGE NO.

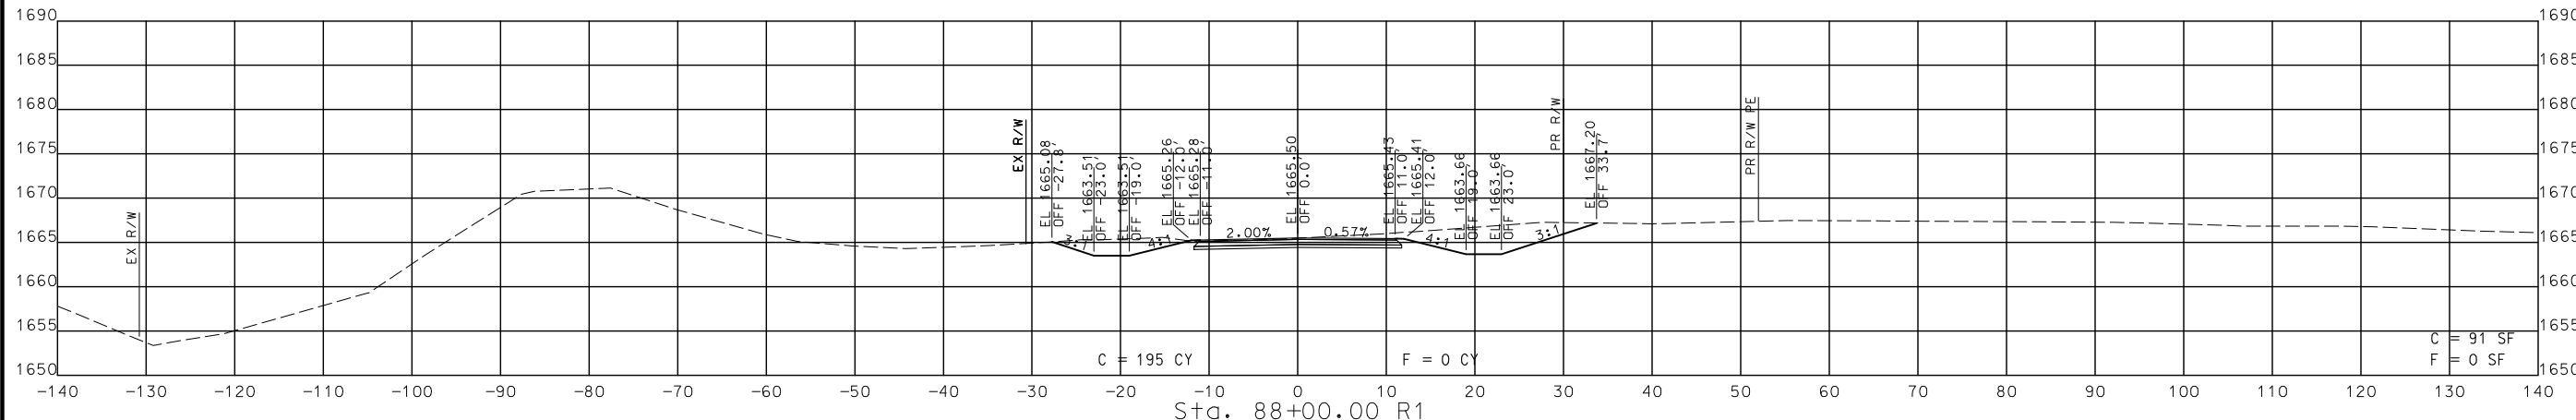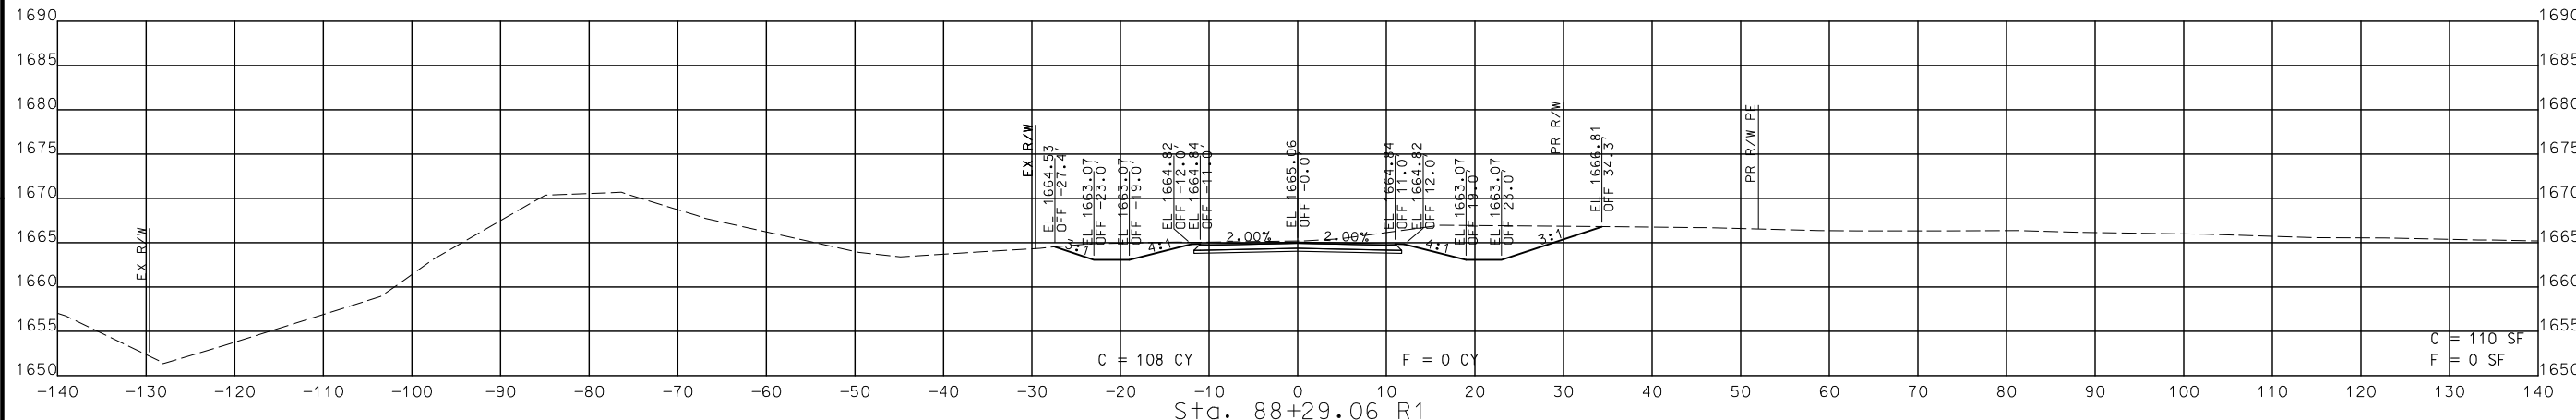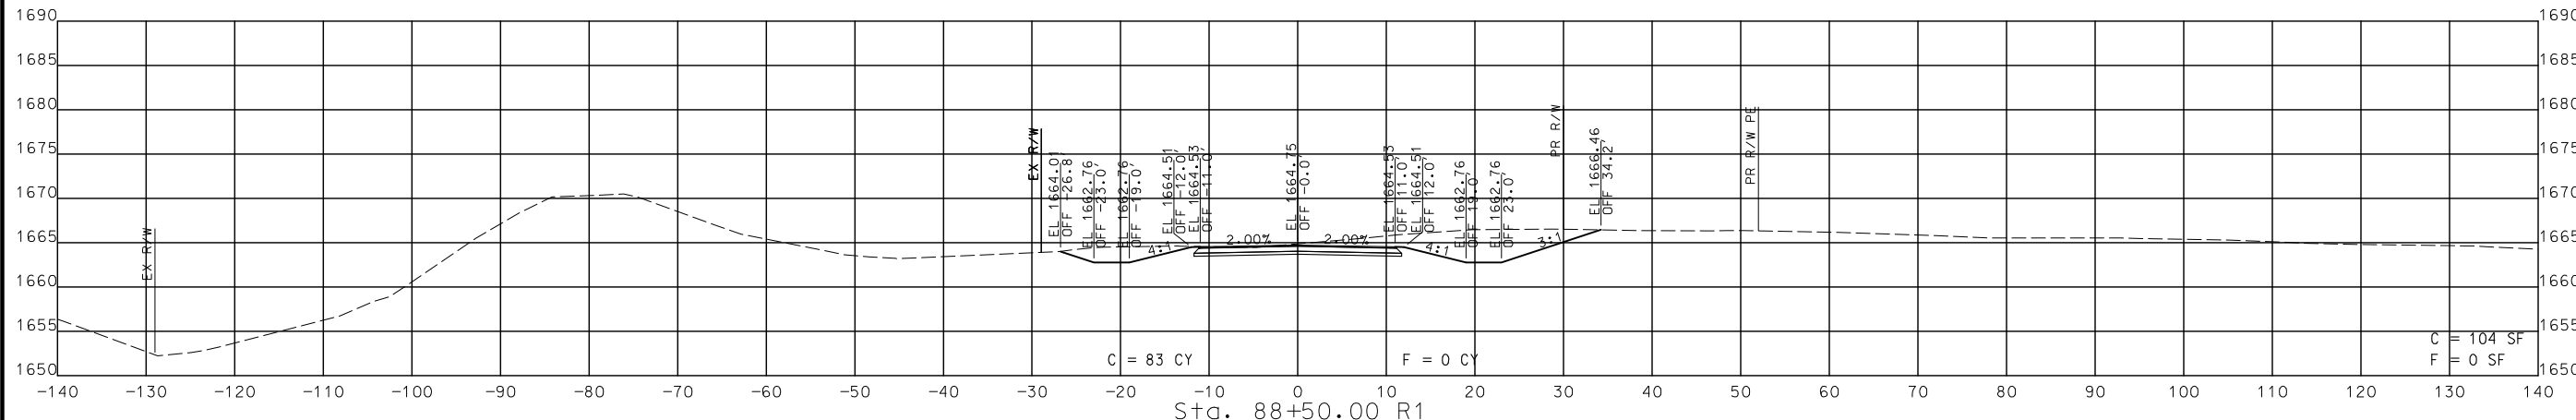

STA. 88+00.00 R1 TO STA. 88+50.00 R1

CROSS SECTIONS
 SOUTH OUTER ROAD


DESCRIPTION	DATE

MISSOURI HIGHWAYS AND TRANSPORTATION COMMISSION

105 WEST CAPITOL
 JEFFERSON CITY, MO 65102
 1-888-ASK-MODOT (1-888-278-6636)

CMT
 © Copyright CMT, Inc.
 CRAWFORD, MURPHY & TILLY, INC.
 635 W. END AVE., SUITE 101
 SPRINGFIELD, MO 65807 (417) 869-6009
 ENGINEERING CORPORATION - 000631

DISCLAIMER
THE PROFESSIONAL WHOSE SIGNATURE AND PERSONAL SEAL APPEAR HEREON ASSUMES RESPONSIBILITY ONLY FOR WHAT APPEARS ON THIS PAGE, AND DISCLAIMS (PURSUANT TO SECTION 327.411 RSMO) SPECIFICATION, ESTIMATES, REPORTS, OR OTHER DOCUMENTS OR INSTRUMENTS NOT SEALED BY THE UNDERSIGNED PROFESSIONAL RELATING TO OR INTENDED TO BE USED FOR ANY PART OR PARTS OF THE PROJECT TO WHICH THIS PAGE REFERS.

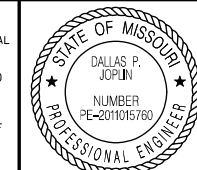

THIS SHEET HAS BEEN SIGNED, SEALED AND DATED ELECTRONICALLY.

DATE PREPARED
8/2/2024

ROUTE 60	STATE MO
DISTRICT SW	SHEET NO. 302

COUNTY
WEBSTER

JOB NO.
J7P3425C

CONTRACT ID.

PROJECT NO.




BRIDGE NO.

DESCRIPTION	DATE

MISSOURI HIGHWAYS AND TRANSPORTATION COMMISSION

 105 WEST CAPITOL
 JEFFERSON CITY, MO 65102
 1-888-ASK-MODOT (1-888-275-6636)

CMT
 © Copyright CMT, Inc.
 CRAWFORD, MURPHY & TILLY, INC.
 635 WEST WASHINGTON STREET
 SPRINGFIELD, MO 65807 (417) 869-6009
 ENGINEERING CORPORATION - 000631

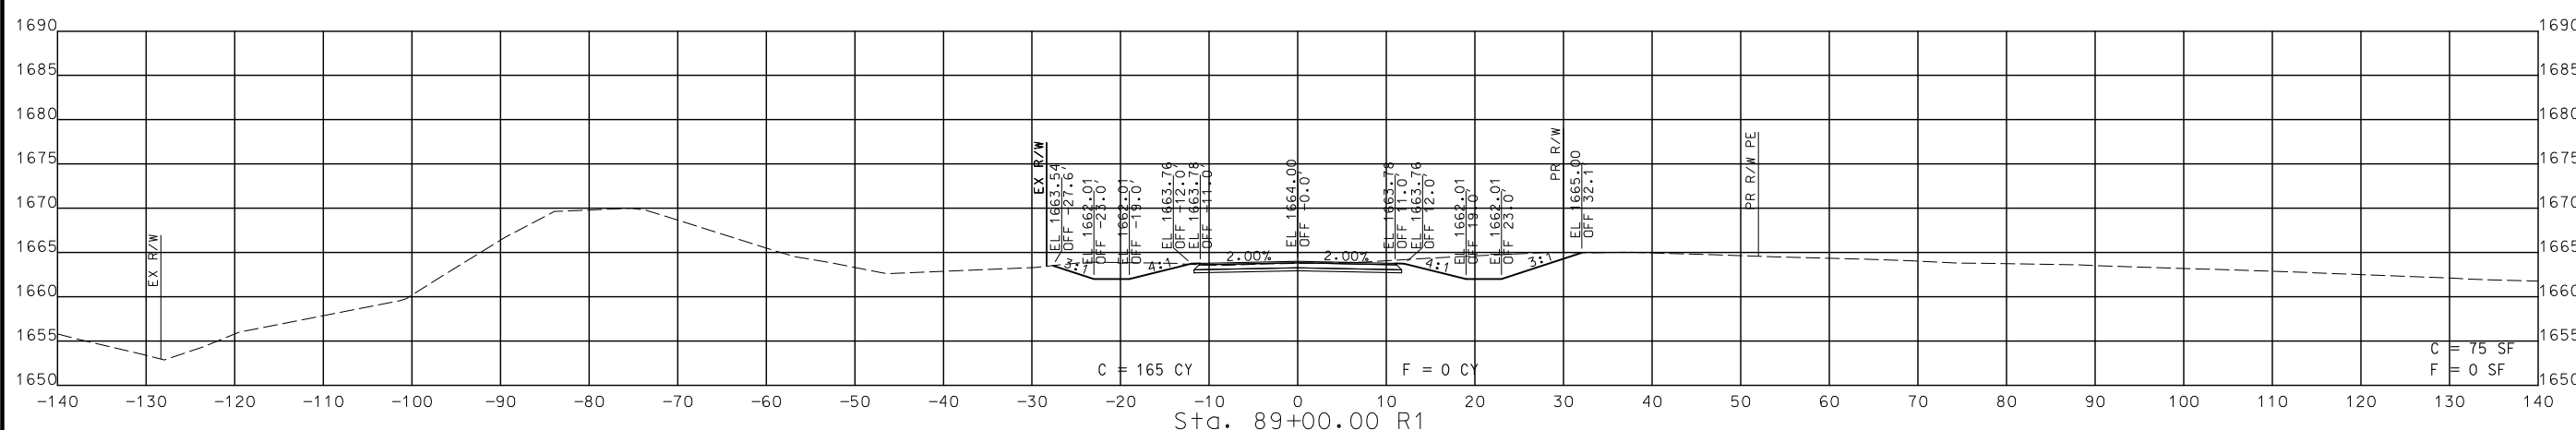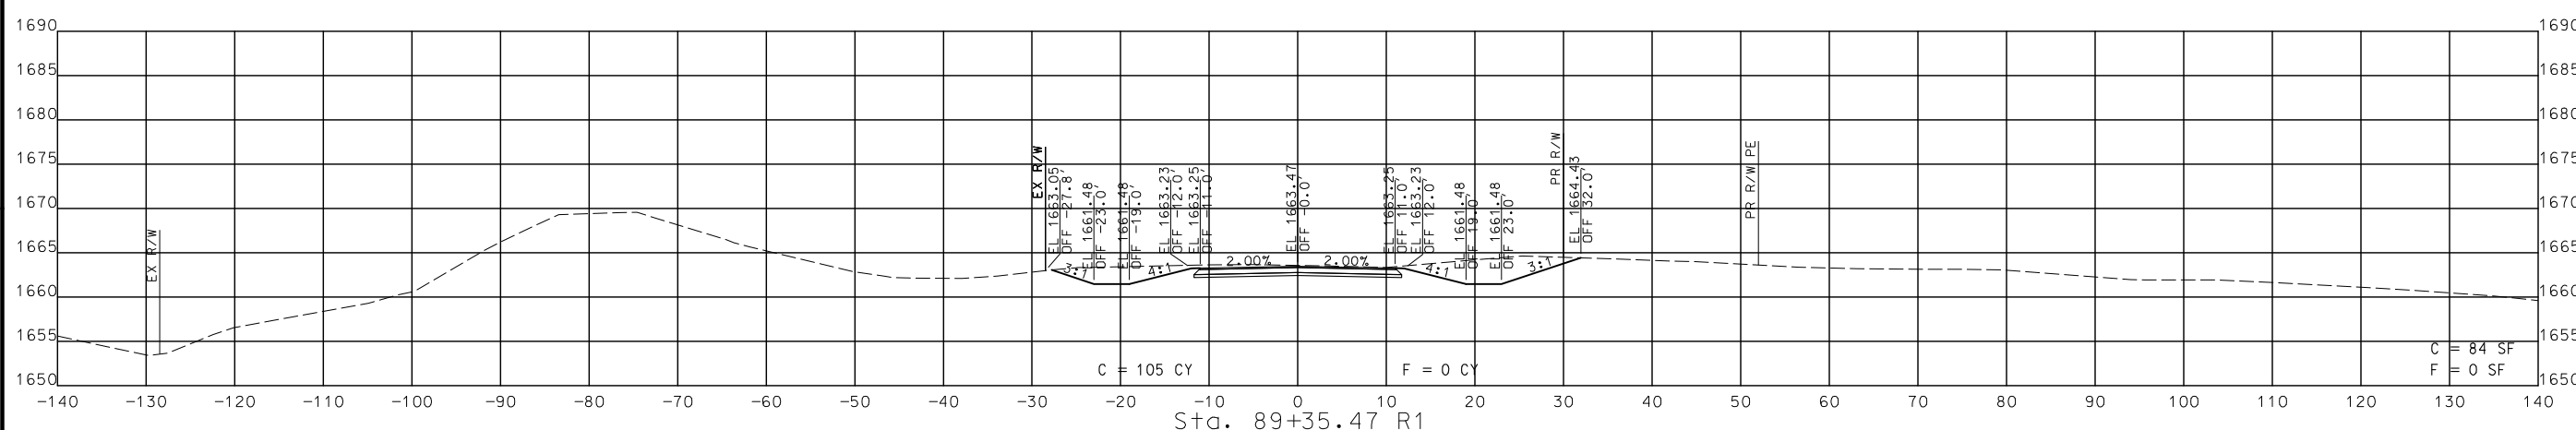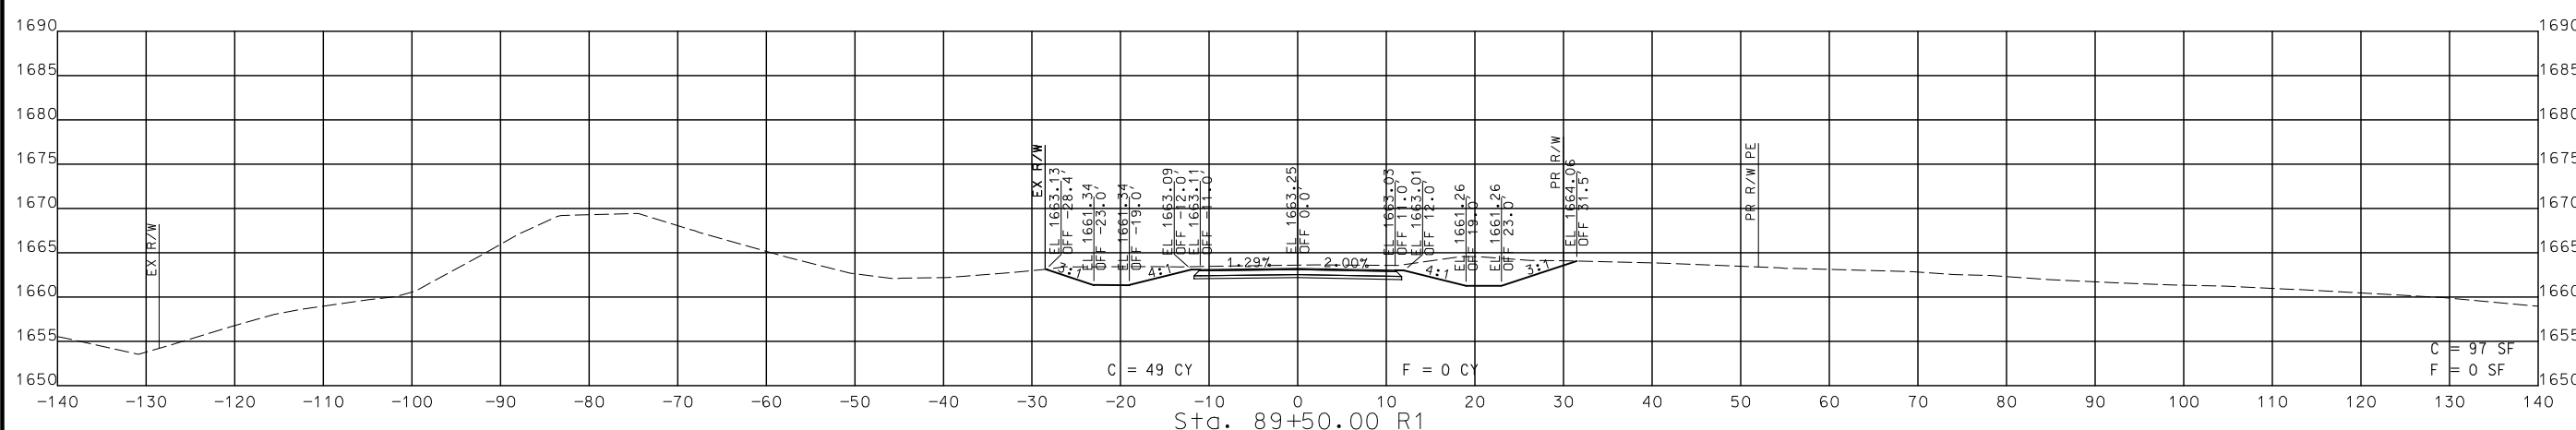

STA. 89+00.00 R1 TO STA. 89+50.00 R1

CROSS SECTIONS
SOUTH OUTER ROAD

IF A SEAL IS PRESENT ON THIS SHEET IT HAS BEEN ELECTRONICALLY SEALED AND DATED.

REV.

DISCLAIMER
 THE PROFESSIONAL WHOSE SIGNATURE AND PERSONAL SEAL APPEAR HEREON ASSUMES RESPONSIBILITY ONLY FOR WHAT APPEARS ON THIS PAGE, AND DISCLAIMS (PURSUANT TO SECTION 327.411 RSMO) SPECIFICATION, ESTIMATES, REPORTS, OR OTHER DOCUMENTS OR INSTRUMENTS NOT SEALED BY THE UNDERSIGNED PROFESSIONAL RELATING TO OR INTENDED TO BE USED FOR ANY PART OR PARTS OF THE PROJECT TO WHICH THIS PAGE REFERS.



THIS SHEET HAS BEEN SIGNED, SEALED AND DATED ELECTRONICALLY.

DATE PREPARED
 8/2/2024

ROUTE	STATE
60	MO
DISTRICT	SHEET NO.
SW	303




COUNTY
 WEBSTER

JOB NO.
 J7P3425C

CONTRACT ID.

PROJECT NO.

BRIDGE NO.

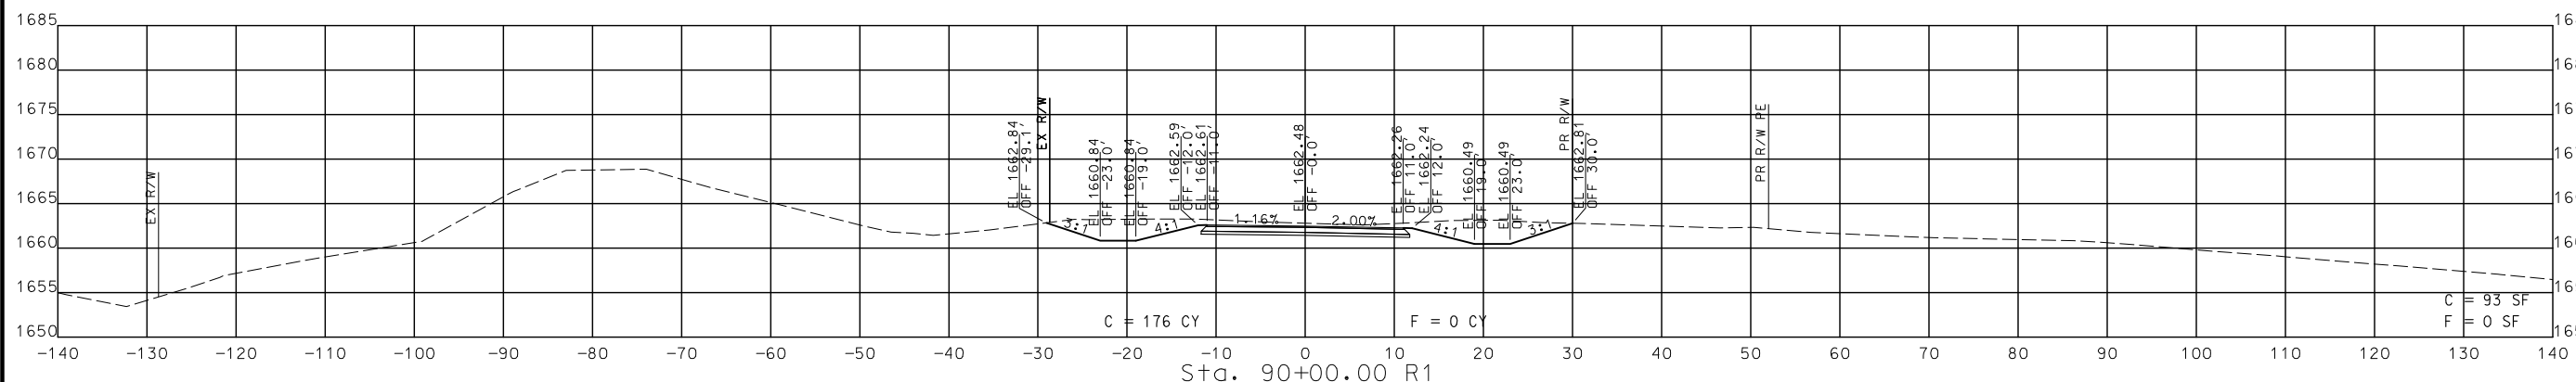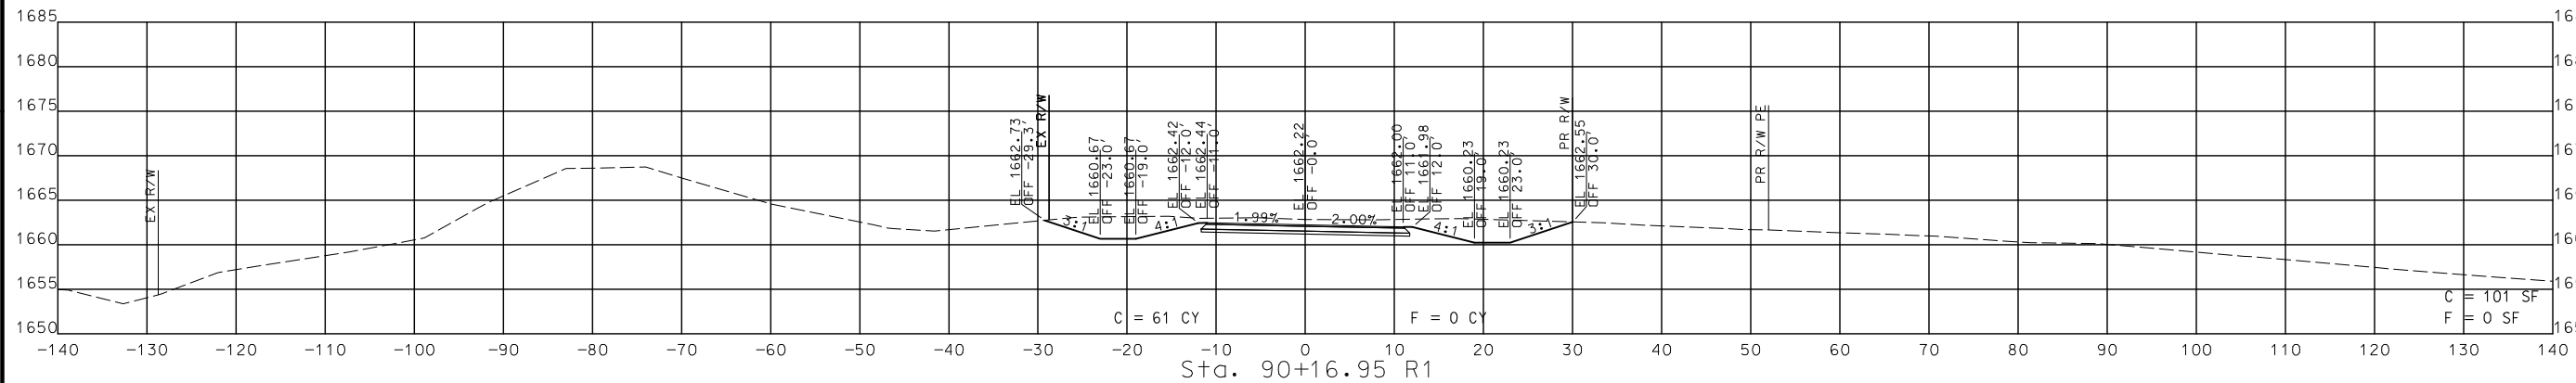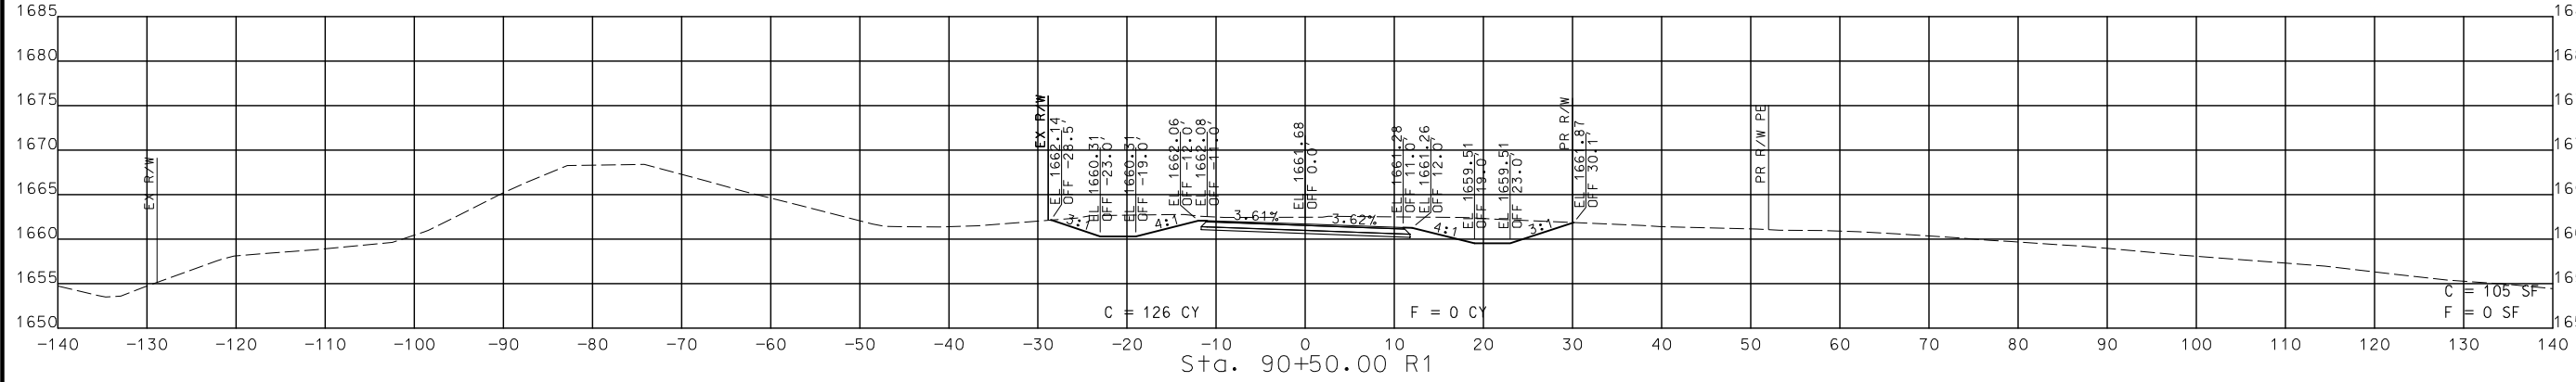

STA. 90+00.00 R1 TO STA. 90+50.00 R1

CROSS SECTIONS
 SOUTH OUTER ROAD

DESCRIPTION	DATE

MISSOURI HIGHWAYS AND TRANSPORTATION COMMISSION

105 WEST CAPITOL
 JEFFERSON CITY, MO 65102
 1-888-ASK-MODOT (1-888-275-6636)

CMT
 © Copyright CMT, Inc.
 CRAWFORD, MURPHY & TILLY, INC.
 651 N. WINDALE STREET
 SPRINGFIELD, MO 65807 (417) 869-6009
 ENGINEERING CORPORATION - 000631

IF A SEAL IS PRESENT ON THIS SHEET IT HAS BEEN ELECTRONICALLY SEALED AND DATED.

DISCLAIMER
 THE PROFESSIONAL WHOSE SIGNATURE AND PERSONAL SEAL APPEAR HEREON ASSUMES RESPONSIBILITY ONLY FOR WHAT APPEARS ON THIS PAGE, AND DISCLAIMS (PURSUANT TO SECTION 327.411 RSMO) SPECIFICATIONS, ESTIMATES, REPORTS, OR OTHER DOCUMENTS OR INSTRUMENTS NOT SEALED BY THE UNDERSIGNED PROFESSIONAL RELATING TO OR INTENDED TO BE USED FOR ANY PART OR PARTS OF THE PROJECT TO WHICH THIS PAGE REFERS.



THIS SHEET HAS BEEN SIGNED, SEALED AND DATED ELECTRONICALLY.

DATE PREPARED
 8/2/2024

ROUTE 60 STATE MO
 DISTRICT SW SHEET NO. 304
 COUNTY WEBSTER




JOB NO. J7P3425C
 CONTRACT ID.

PROJECT NO.
 BRIDGE NO.

DESCRIPTION	DATE

MISSOURI HIGHWAYS AND TRANSPORTATION COMMISSION
 MoDOT
 105 WEST CAPITOL
 JEFFERSON CITY, MO 65102
 1-888-ASK-MODOT (1-888-275-6636)

CMT
 © Copyright CMT, Inc.
 CRAWFORD, MURPHY & TILLY, INC.
 651 WEST LINDALE STREET
 SPRINGFIELD, MO 65807 (417) 869-6009
 ENGINEERING CORPORATION - 000631

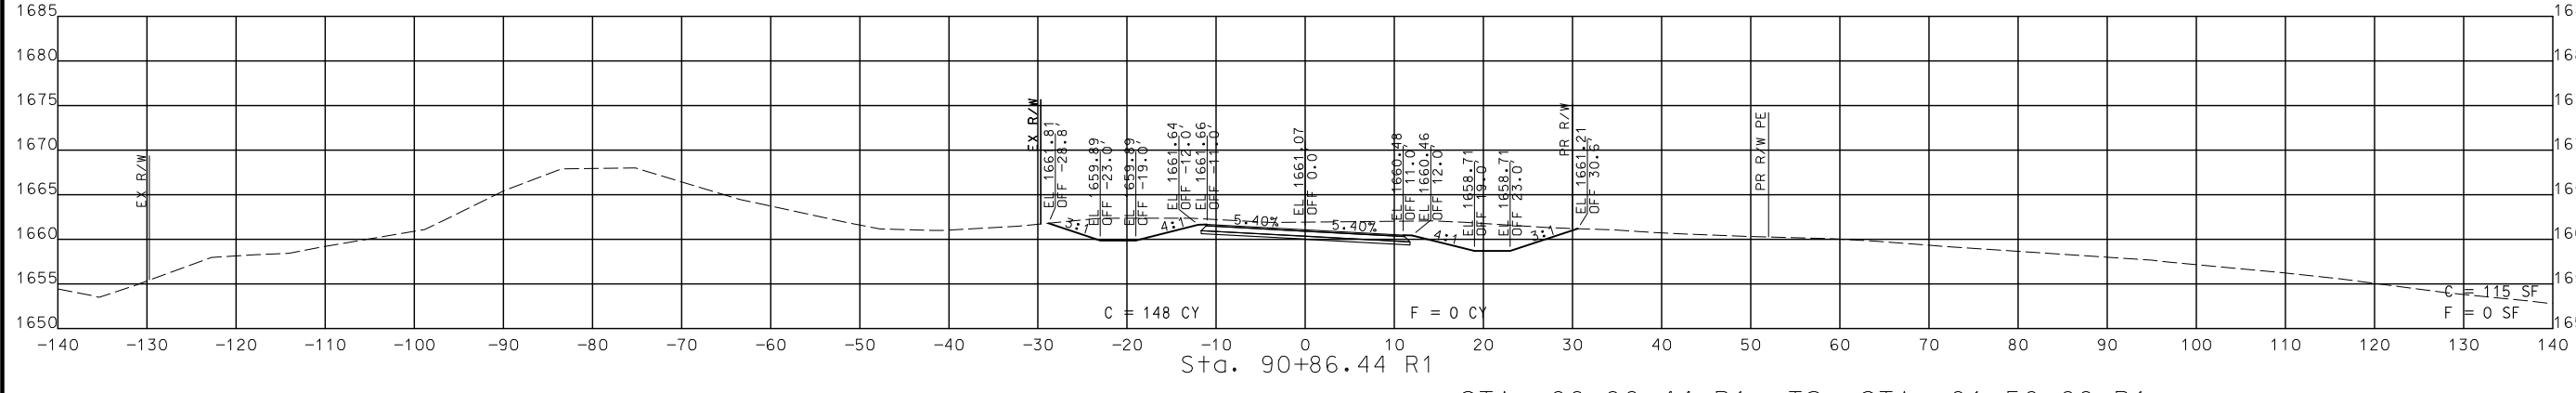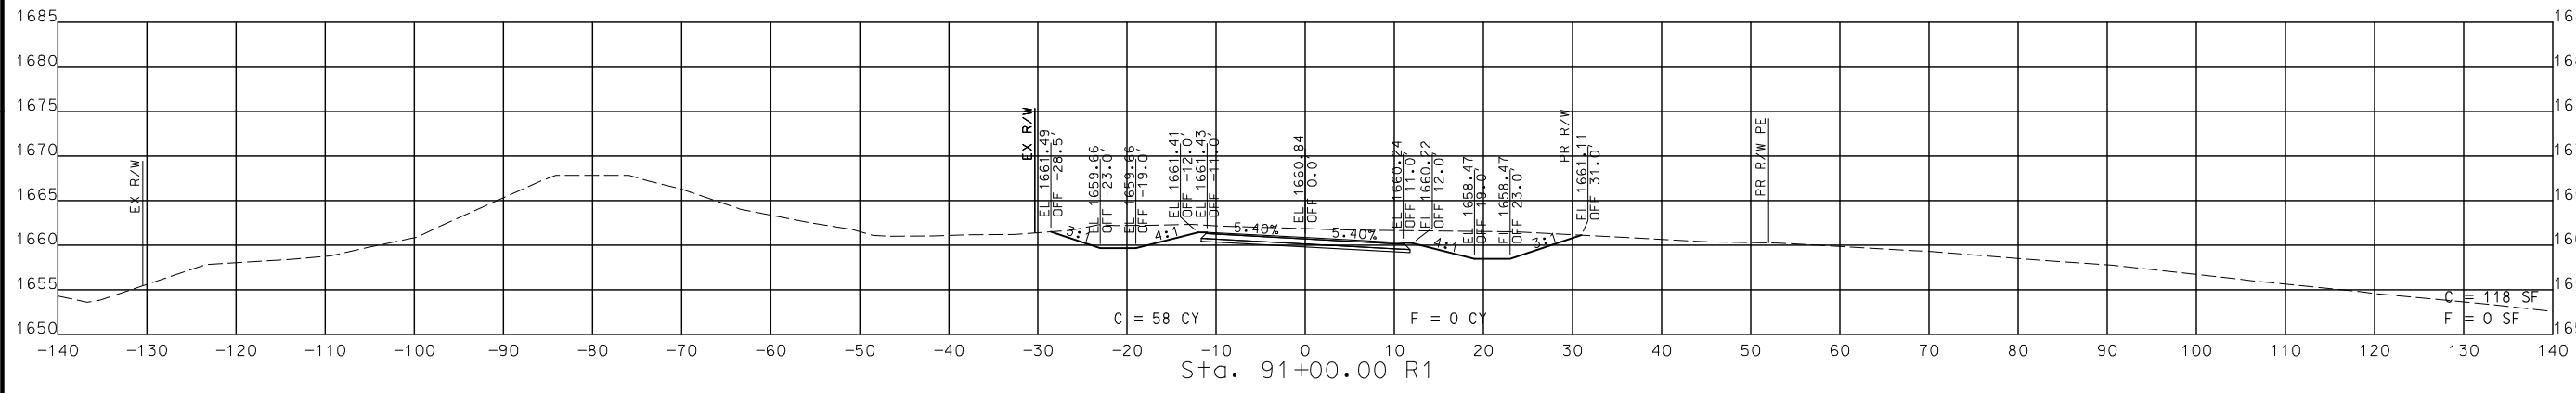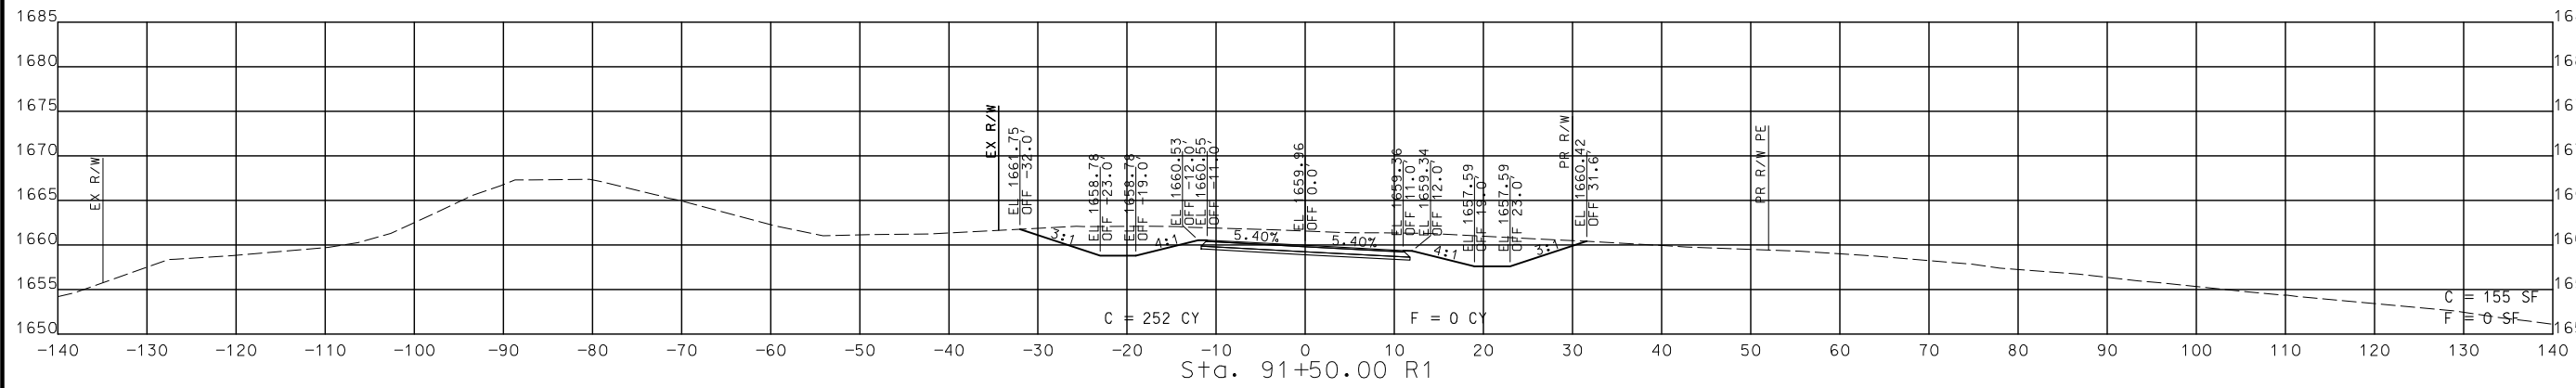

STA. 90+86.44 R1 TO STA. 91+50.00 R1

CROSS SECTIONS
 SOUTH OUTER

DISCLAIMER
 THE PROFESSIONAL WHOSE SIGNATURE AND PERSONAL SEAL APPEAR HEREON ASSUMES RESPONSIBILITY ONLY FOR WHAT APPEARS ON THIS PAGE, AND DISCLAIMS (PURSUANT TO SECTION 327.411 RSMO) SPECIFICATION, ESTIMATES, REPORTS, OR OTHER DOCUMENTS OR INSTRUMENTS NOT SEALED BY THE UNDERSIGNED PROFESSIONAL RELATING TO OR INTENDED TO BE USED FOR ANY PART OR PARTS OF THE PROJECT TO WHICH THIS PAGE REFERS.



THIS SHEET HAS BEEN SIGNED, SEALED AND DATED ELECTRONICALLY.

DATE PREPARED
 8/2/2024

ROUTE STATE
 60 MO

DISTRICT SHEET NO.
 SW 305

COUNTY
 WEBSTER

JOB NO.
 J7P3425C

CONTRACT ID.

PROJECT NO.

BRIDGE NO.

DESCRIPTION	DATE




MISSOURI HIGHWAYS AND TRANSPORTATION COMMISSION

 105 WEST CAPITOL
 JEFFERSON CITY, MO 65102
 1-888-ASK-MODOT (1-888-275-6636)

© Copyright CMT, Inc.
 CRAWFORD, MURPHY & TILLY, INC.
 651 N. LINDALE STREET
 SPRINGFIELD, MO 65807 (417) 869-6009
 ENGINEERING CORPORATION - 000631

IF A SEAL IS PRESENT ON THIS SHEET IT HAS BEEN ELECTRONICALLY SEALED AND DATED.

REV.

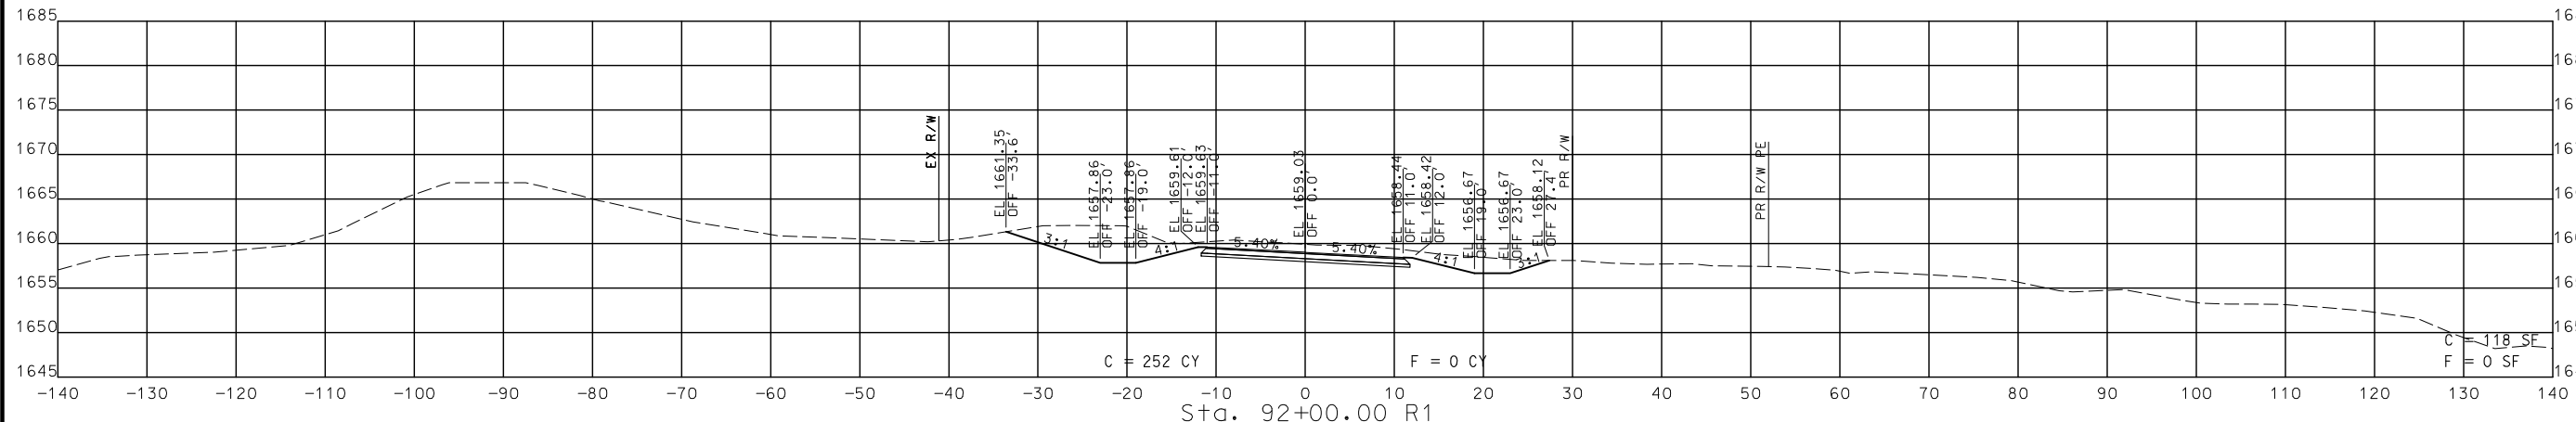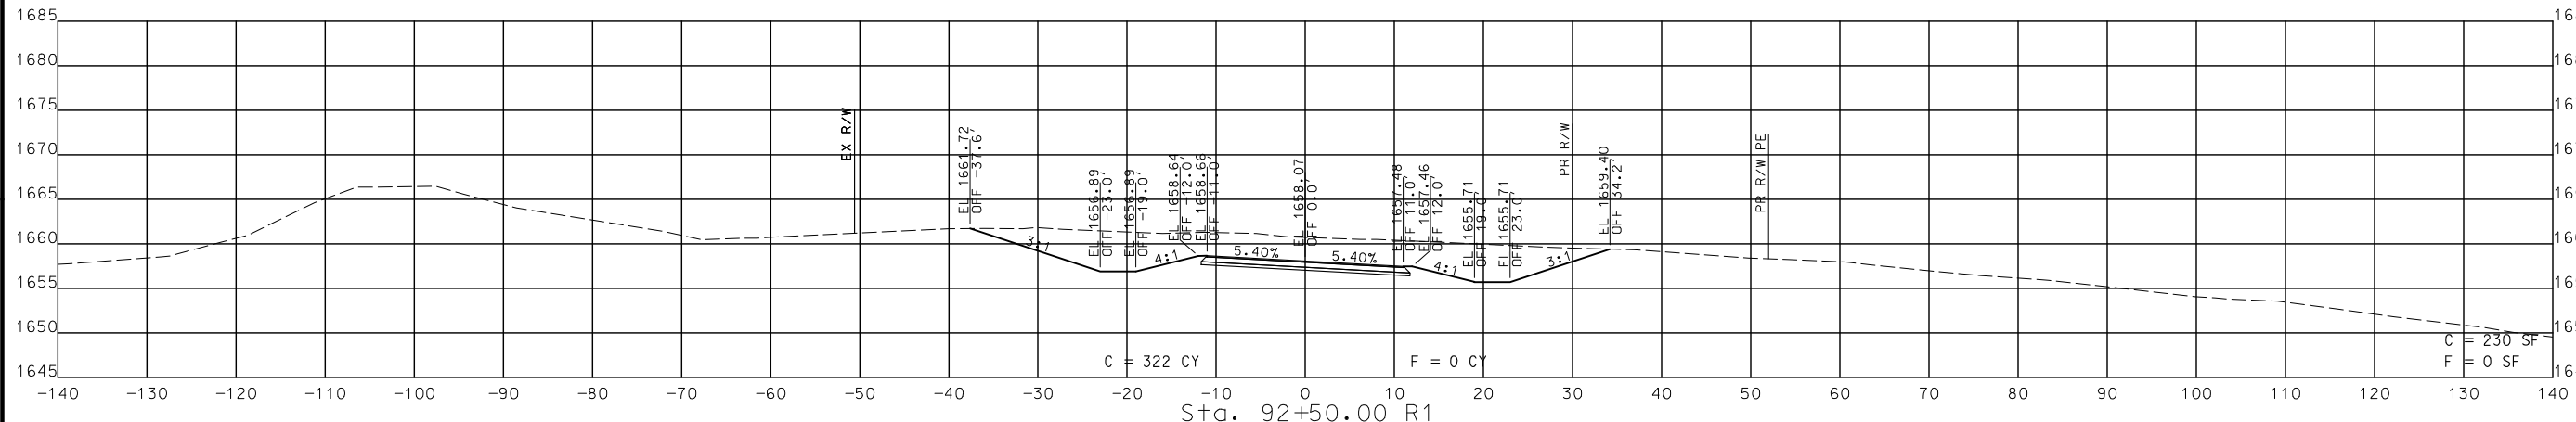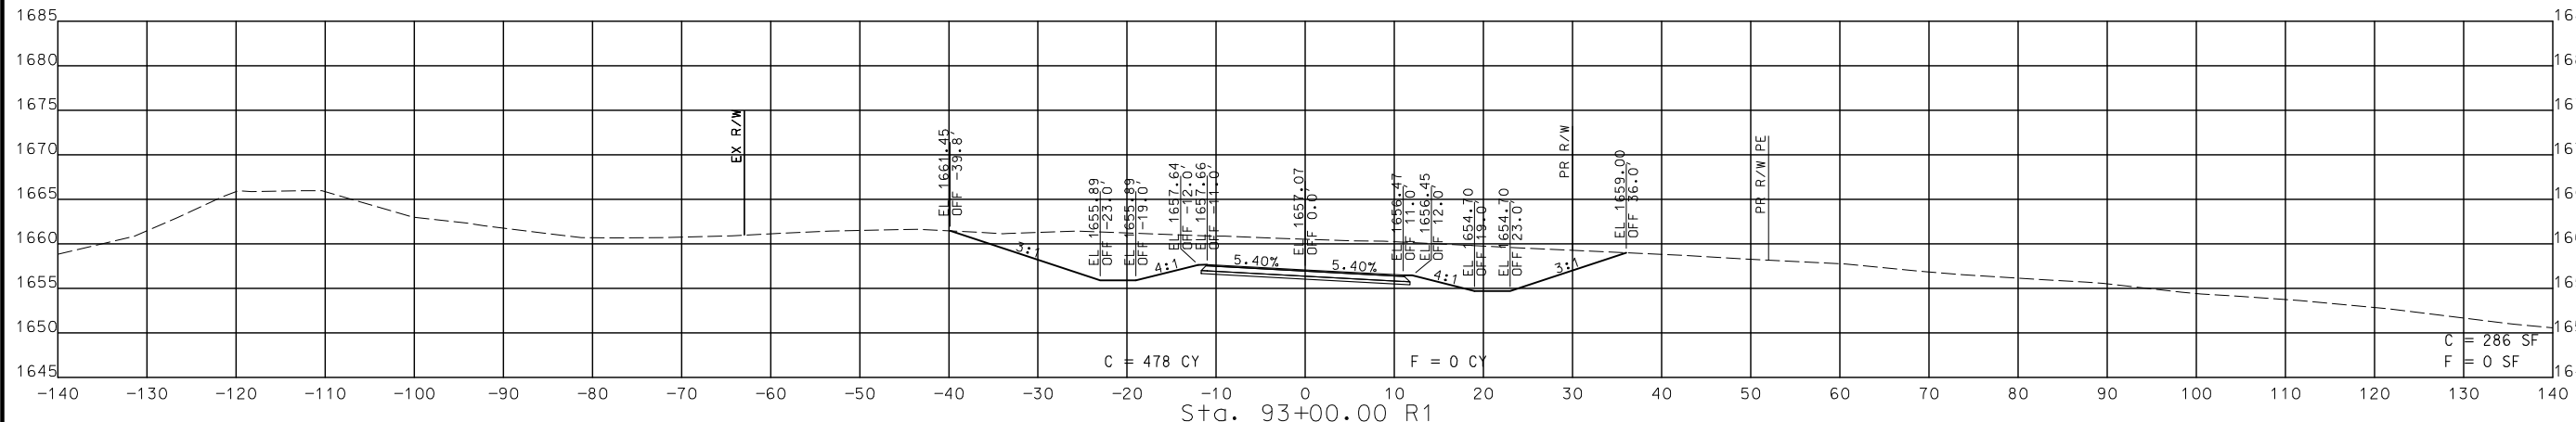

STA. 92+00.00 R1 TO STA. 93+00.00 R1

CROSS SECTIONS
 SOUTH OUTER ROAD

DISCLAIMER
 THE PROFESSIONAL WHOSE SIGNATURE AND PERSONAL SEAL APPEAR HEREON ASSUMES RESPONSIBILITY ONLY FOR WHAT APPEARS ON THIS PAGE, AND DISCLAIMS (PURSUANT TO SECTION 327.411 RSMO) SPECIFICATION, ESTIMATES, REPORTS, OR OTHER DOCUMENTS OR INSTRUMENTS NOT SEALED BY THE UNDERSIGNED PROFESSIONAL RELATING TO OR INTENDED TO BE USED FOR ANY PART OR PARTS OF THE PROJECT TO WHICH THIS PAGE REFERS.



THIS SHEET HAS BEEN SIGNED, SEALED AND DATED ELECTRONICALLY.

DATE PREPARED
 8/2/2024

ROUTE 60 STATE MO

DISTRICT SW SHEET NO. 306




COUNTY WEBSTER

JOB NO. J7P3425C

CONTRACT ID.

PROJECT NO.

BRIDGE NO.

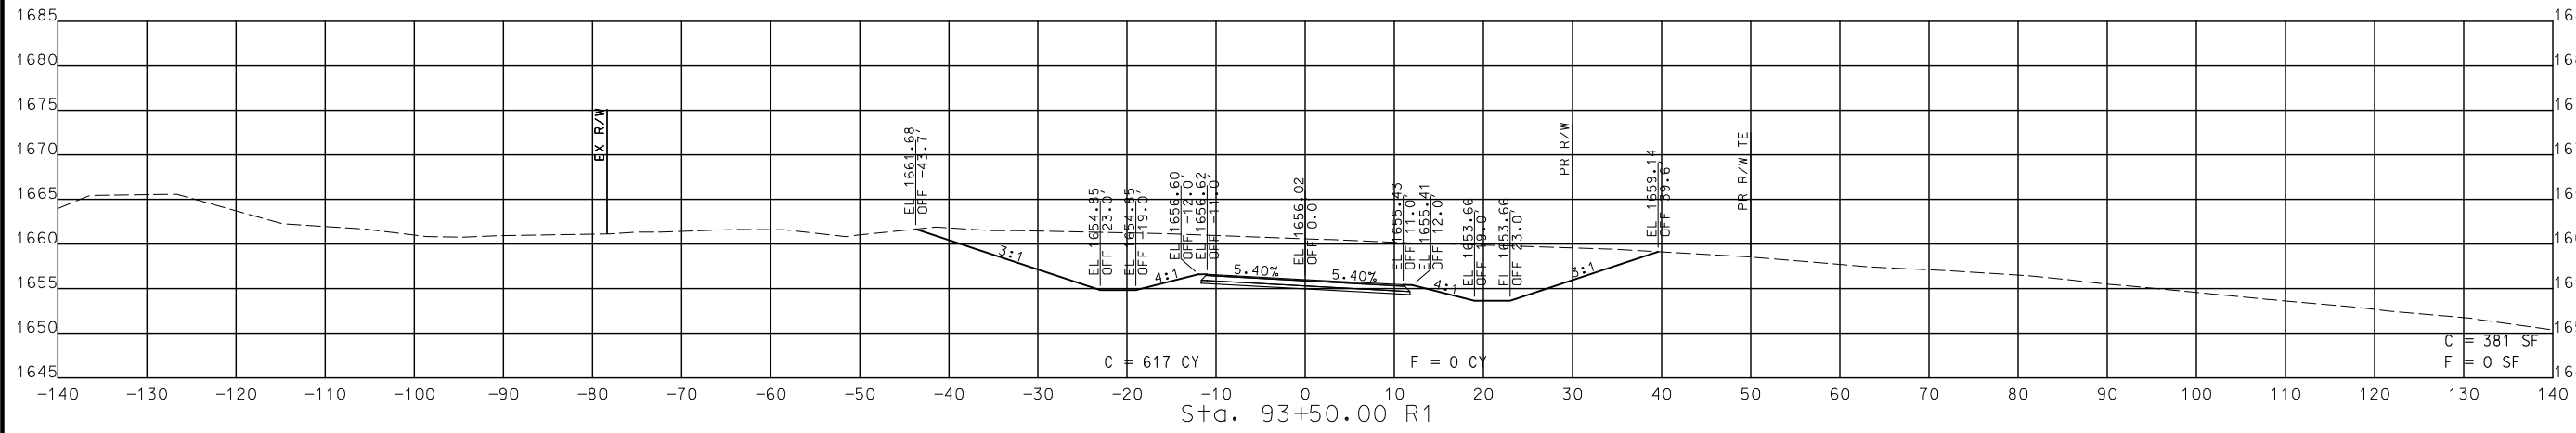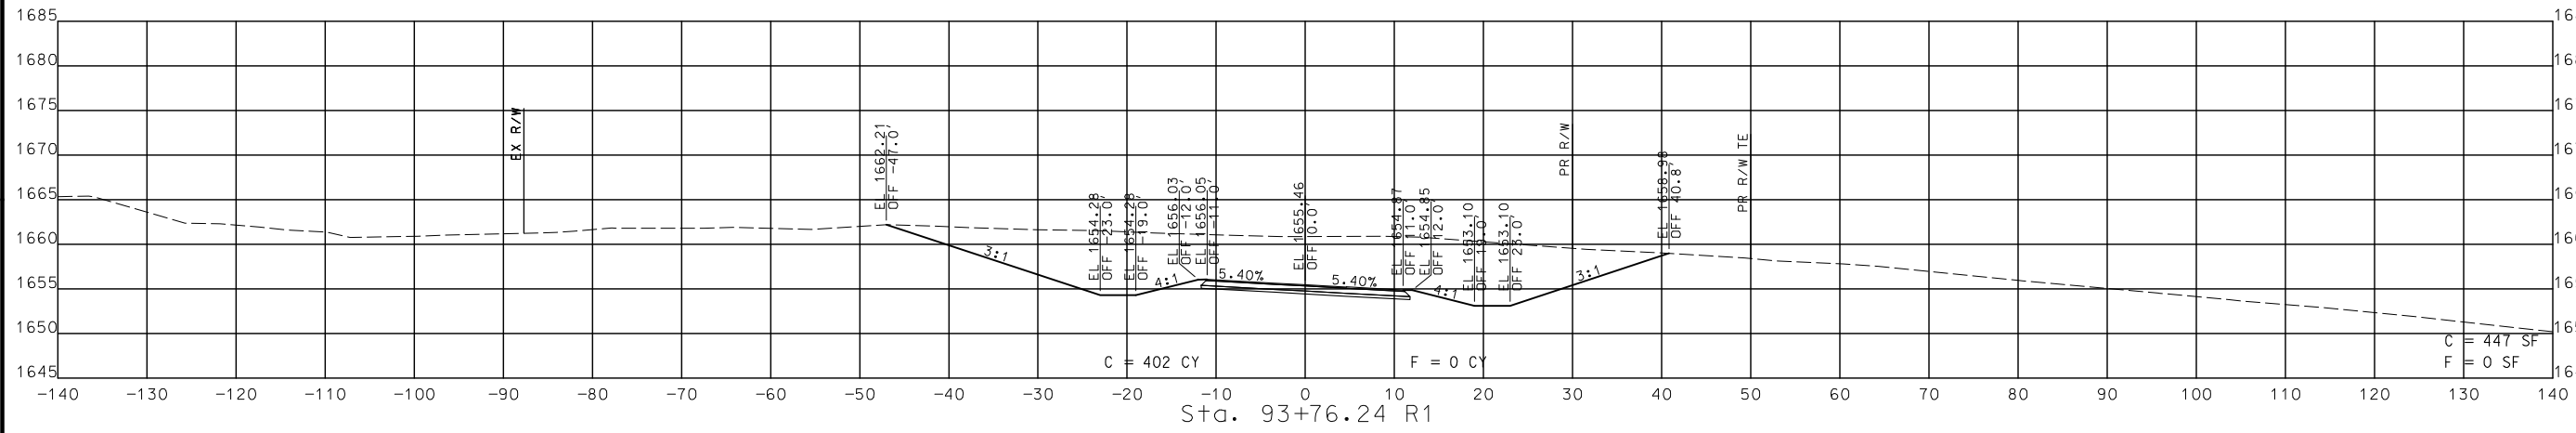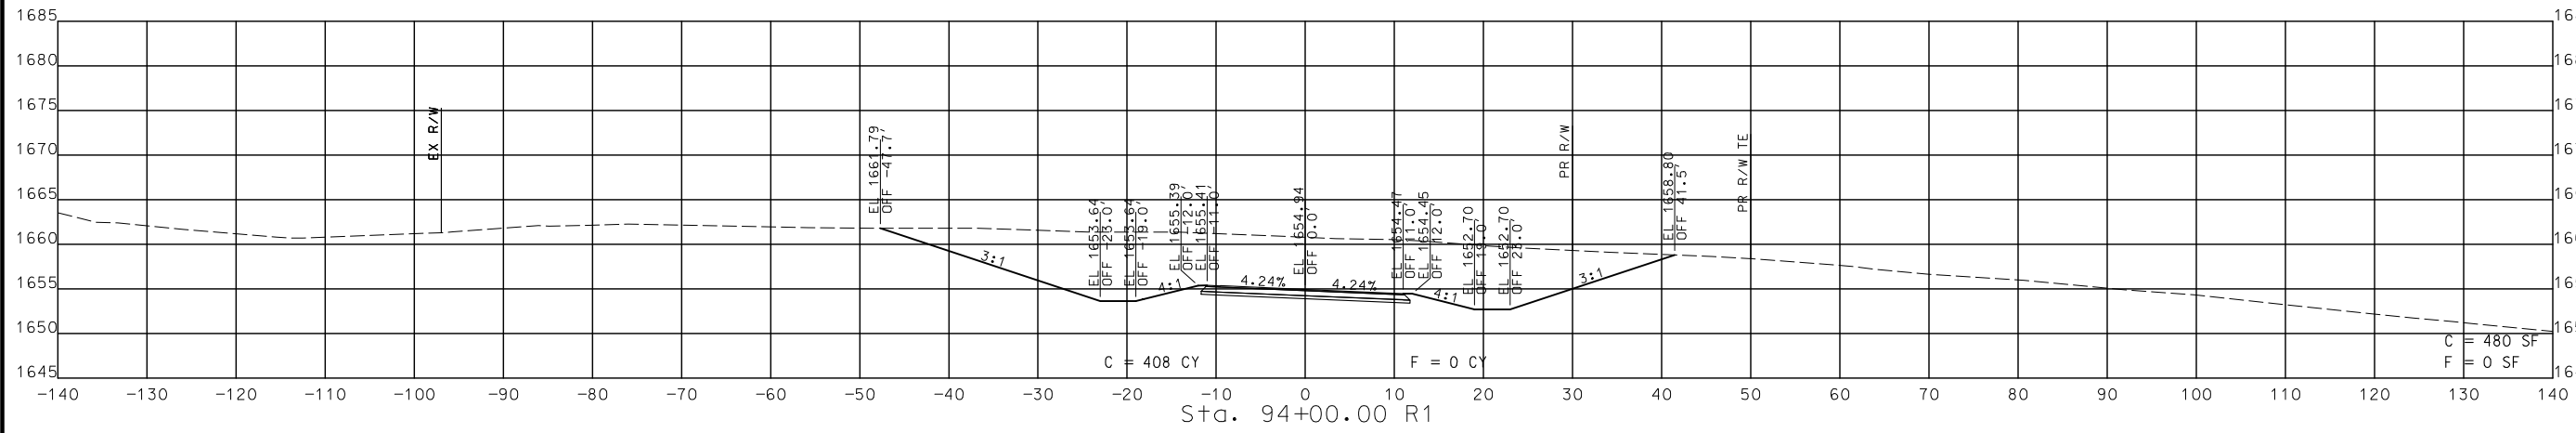

STA. 93+50.00 R1 TO STA. 94+00.00 R1

CROSS SECTIONS
 SOUTH OUTER ROAD

DESCRIPTION	DATE

MISSOURI HIGHWAYS AND TRANSPORTATION COMMISSION

MoDOT

105 WEST CAPITOL
 JEFFERSON CITY, MO 65102
 1-888-ASK-MODOT (1-888-278-6636)

CMT

© Copyright CMT, Inc.
 CRAWFORD, MURPHY & TILLY, INC.
 635 W. ELM ST., SUITE 200
 SPRINGFIELD, MO 65807 (417) 869-6009
 ENGINEERING CORPORATION - 000631

IF A SEAL IS PRESENT ON THIS SHEET IT HAS BEEN ELECTRONICALLY SEALED AND DATED.

REV.

DISCLAIMER
THE PROFESSIONAL WHOSE SIGNATURE AND PERSONAL SEAL APPEAR HEREON ASSUMES RESPONSIBILITY ONLY FOR WHAT APPEARS ON THIS PAGE, AND DISCLAIMS (PURSUANT TO SECTION 327.411 RSMO) SPECIFICATION, ESTIMATES, REPORTS, OR OTHER DOCUMENTS OR INSTRUMENTS NOT SEALED BY THE UNDERSIGNED PROFESSIONAL RELATING TO OR INTENDED TO BE USED FOR ANY PART OR PARTS OF THE PROJECT TO WHICH THIS PAGE REFERS.



THIS SHEET HAS BEEN SIGNED, SEALED AND DATED ELECTRONICALLY.

DATE PREPARED
8/2/2024




ROUTE	STATE
60	MO
DISTRICT	SHEET NO.
SW	307
COUNTY	WEBSTER
JOB NO.	J7P3425C
CONTRACT ID.	
PROJECT NO.	
BRIDGE NO.	

DESCRIPTION	DATE

MISSOURI HIGHWAYS AND TRANSPORTATION COMMISSION

105 WEST CAPITOL
JEFFERSON CITY, MO 65102
1-888-ASK-MODOT (1-888-278-6636)

© Copyright CMT, Inc.
CRAWFORD, MURPHY & TILLY, INC.
651 WINDALE STREET
SPRINGFIELD, MO 65807 (417) 869-6009
ENGINEERING CORPORATION - 000631

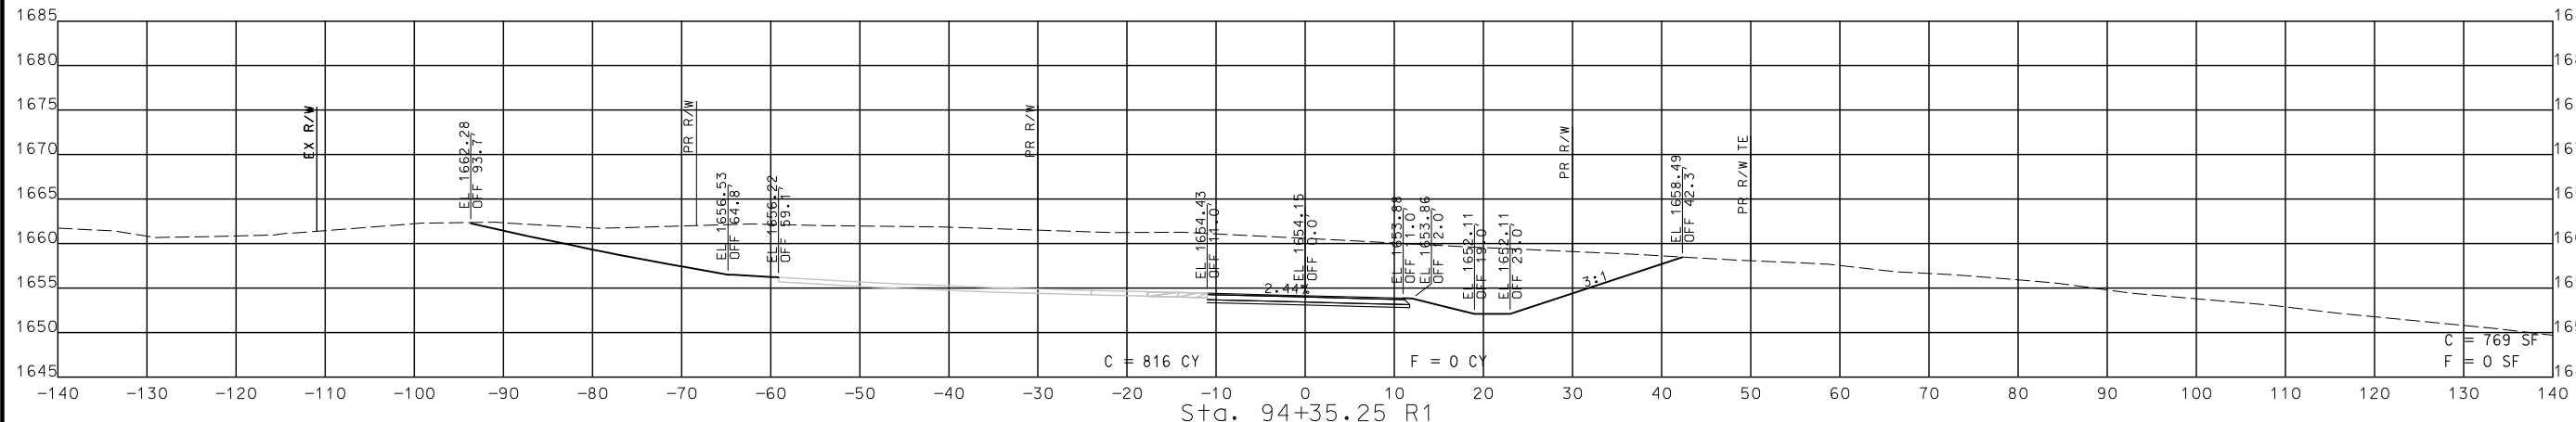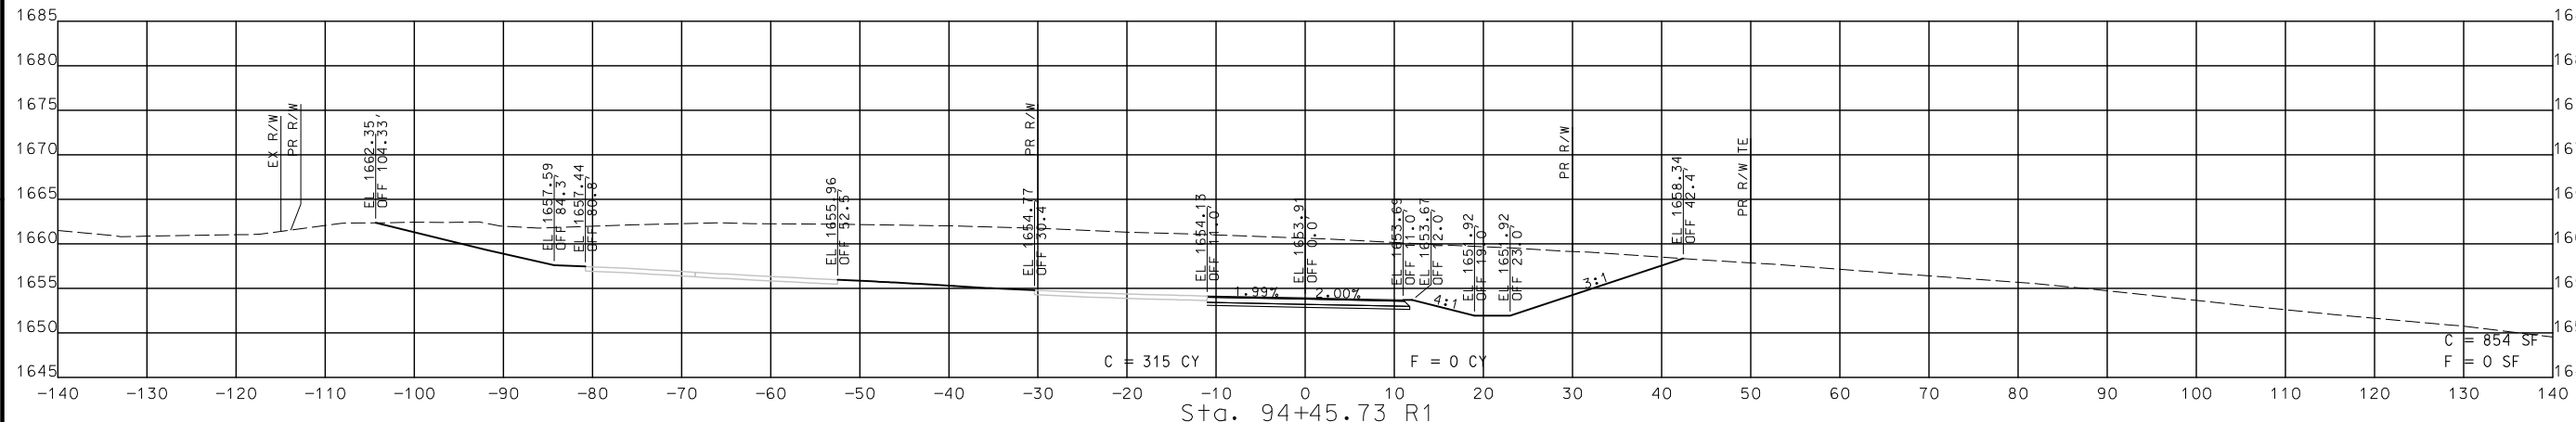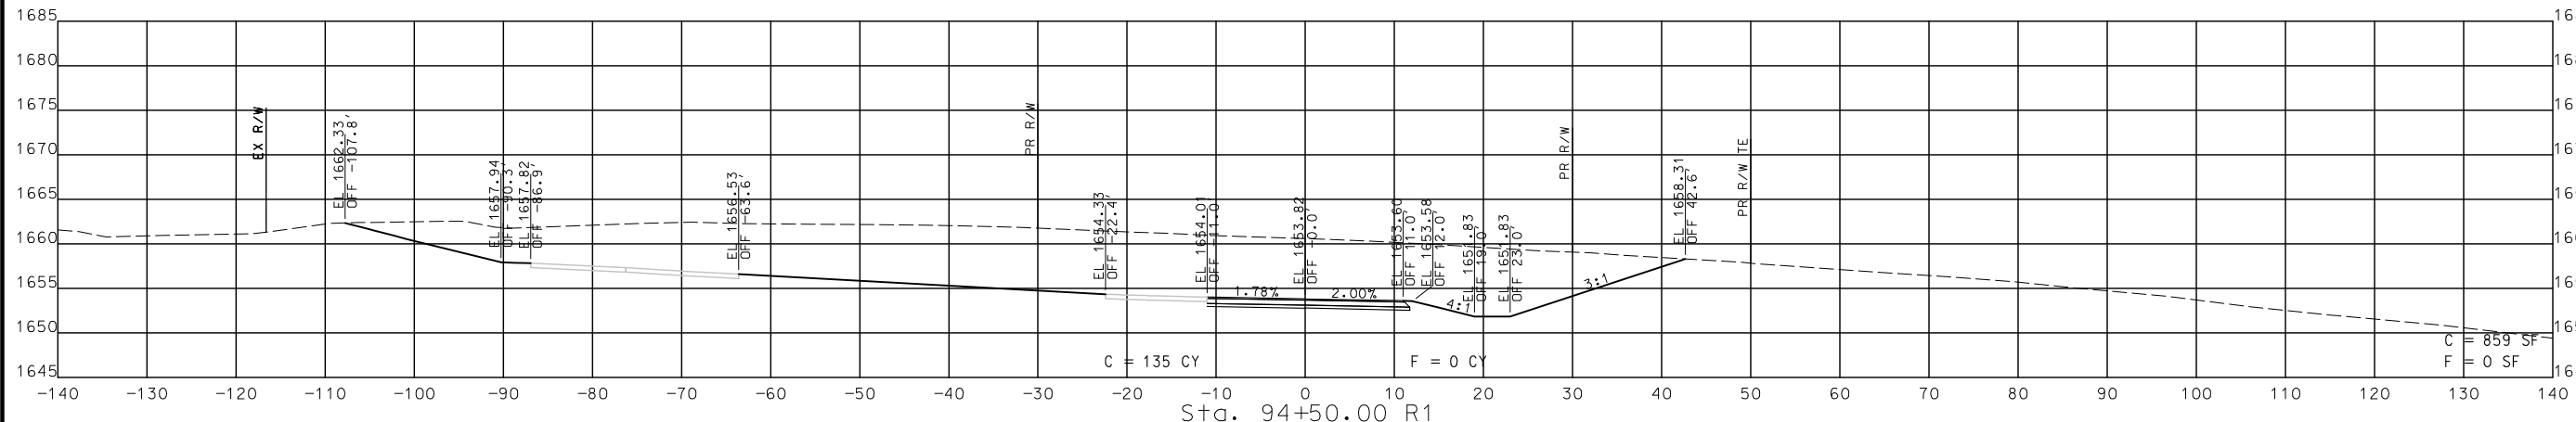

STA. 94+35.25 R1 TO STA. 94+50.00 R1

CROSS SECTIONS
SOUTH OUTER ROAD

IF A SEAL IS PRESENT ON THIS SHEET IT HAS BEEN ELECTRONICALLY SEALED AND DATED.

DISCLAIMER
 THE PROFESSIONAL WHOSE SIGNATURE AND PERSONAL SEAL APPEAR HEREON ASSUMES RESPONSIBILITY ONLY FOR WHAT APPEARS ON THIS PAGE, AND DISCLAIMS (PURSUANT TO SECTION 327.411 RSMO) SPECIFICATION, ESTIMATES, REPORTS, OR OTHER DOCUMENTS OR INSTRUMENTS NOT SEALED BY THE UNDERSIGNED PROFESSIONAL RELATING TO OR INTENDED TO BE USED FOR ANY PART OR PARTS OF THE PROJECT TO WHICH THIS PAGE REFERS.



THIS SHEET HAS BEEN SIGNED, SEALED AND DATED ELECTRONICALLY.

DATE PREPARED
 8/2/2024

ROUTE 60 STATE MO
 DISTRICT SW SHEET NO. 308

COUNTY WEBSTER

JOB NO. J7P3425C

CONTRACT ID.

PROJECT NO.

BRIDGE NO.


DESCRIPTION

DATE

MISSOURI HIGHWAYS AND TRANSPORTATION COMMISSION

105 WEST CAPITOL JEFFERSON CITY, MO 65102




1-888-ASK-MODOT (1-888-278-6636)

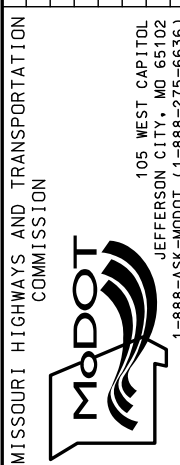

© Copyright CMT, Inc.
 CRAWFORD, MURPHY & TILLY, INC.
 631 W. WINDALE STREET
 SPRINGFIELD, MO 65807 (417) 869-6009
 ENGINEERING CORPORATION - 000631

IF A SEAL IS PRESENT ON THIS SHEET IT HAS BEEN ELECTRONICALLY SEALED AND DATED.

REV.

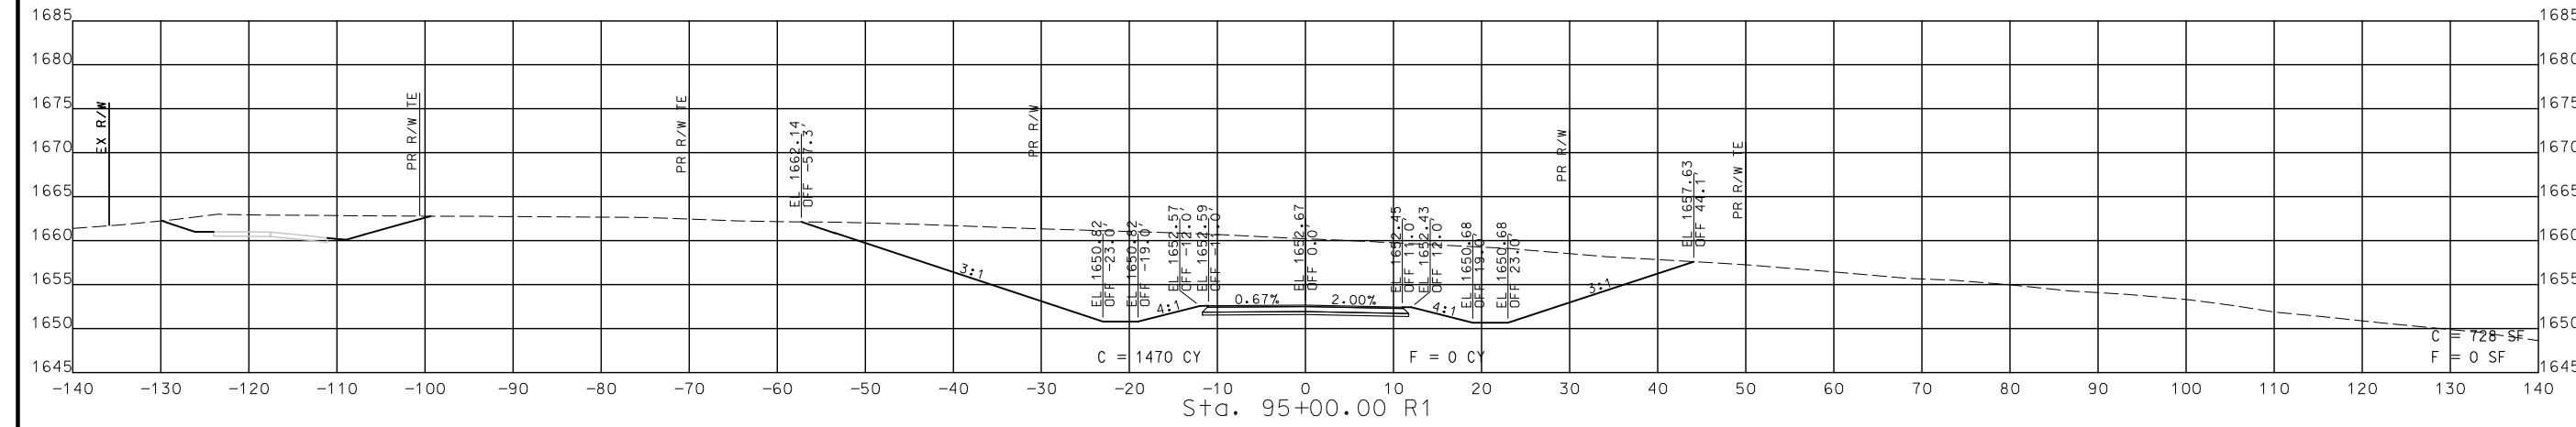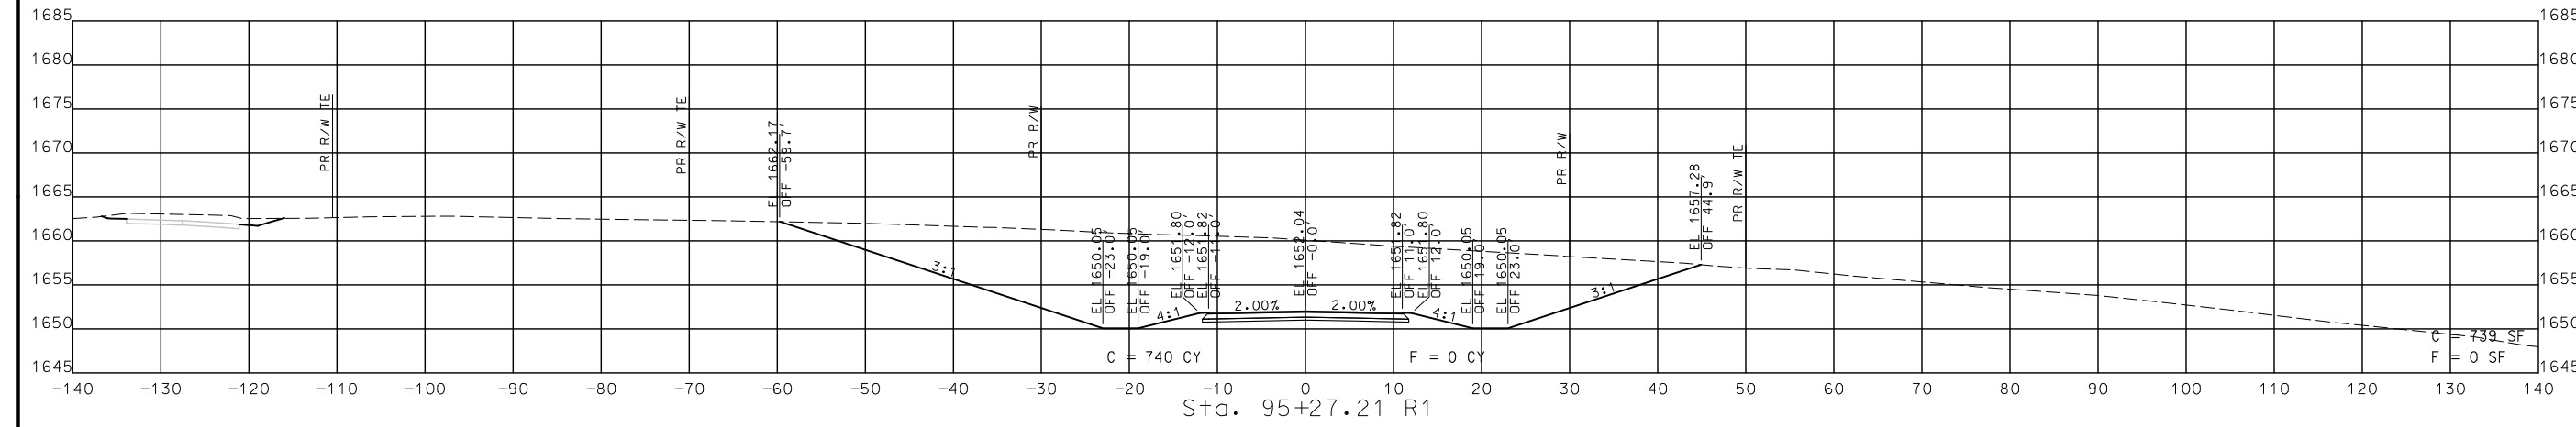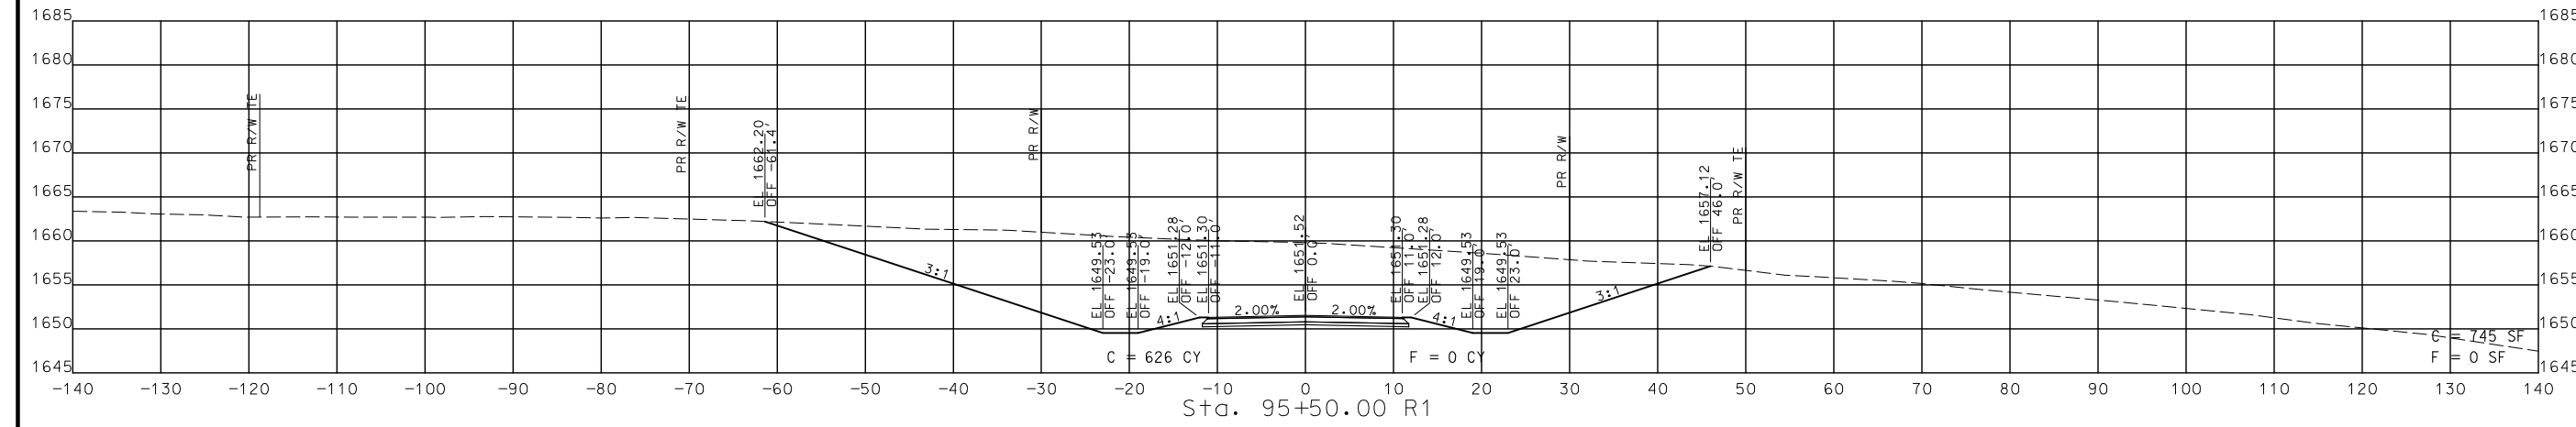

STA. 95+00.00 R1 TO STA. 95+50.00 R1




CROSS SECTIONS
 SOUTH OUTER ROAD

DISCLAIMER
 THE PROFESSIONAL WHOSE SIGNATURE AND PERSONAL SEAL APPEAR HEREON ASSUMES RESPONSIBILITY ONLY FOR WHAT APPEARS ON THIS PAGE, AND DISCLAIMS (PURSUANT TO SECTION 327.411 RSMO) SPECIFICATION, ESTIMATES, REPORTS, OR OTHER DOCUMENTS OR INSTRUMENTS NOT SEALED BY THE UNDERSIGNED PROFESSIONAL RELATING TO OR INTENDED TO BE USED FOR ANY PART OR PARTS OF THE PROJECT TO WHICH THIS PAGE REFERS.



THIS SHEET HAS BEEN SIGNED, SEALED AND DATED ELECTRONICALLY.

DATE PREPARED
 8/2/2024
 ROUTE 60 STATE MO
 DISTRICT SW SHEET NO. 309
 COUNTY WEBSTER
 JOB NO. J7P3425C
 CONTRACT ID.
 PROJECT NO.
 BRIDGE NO.

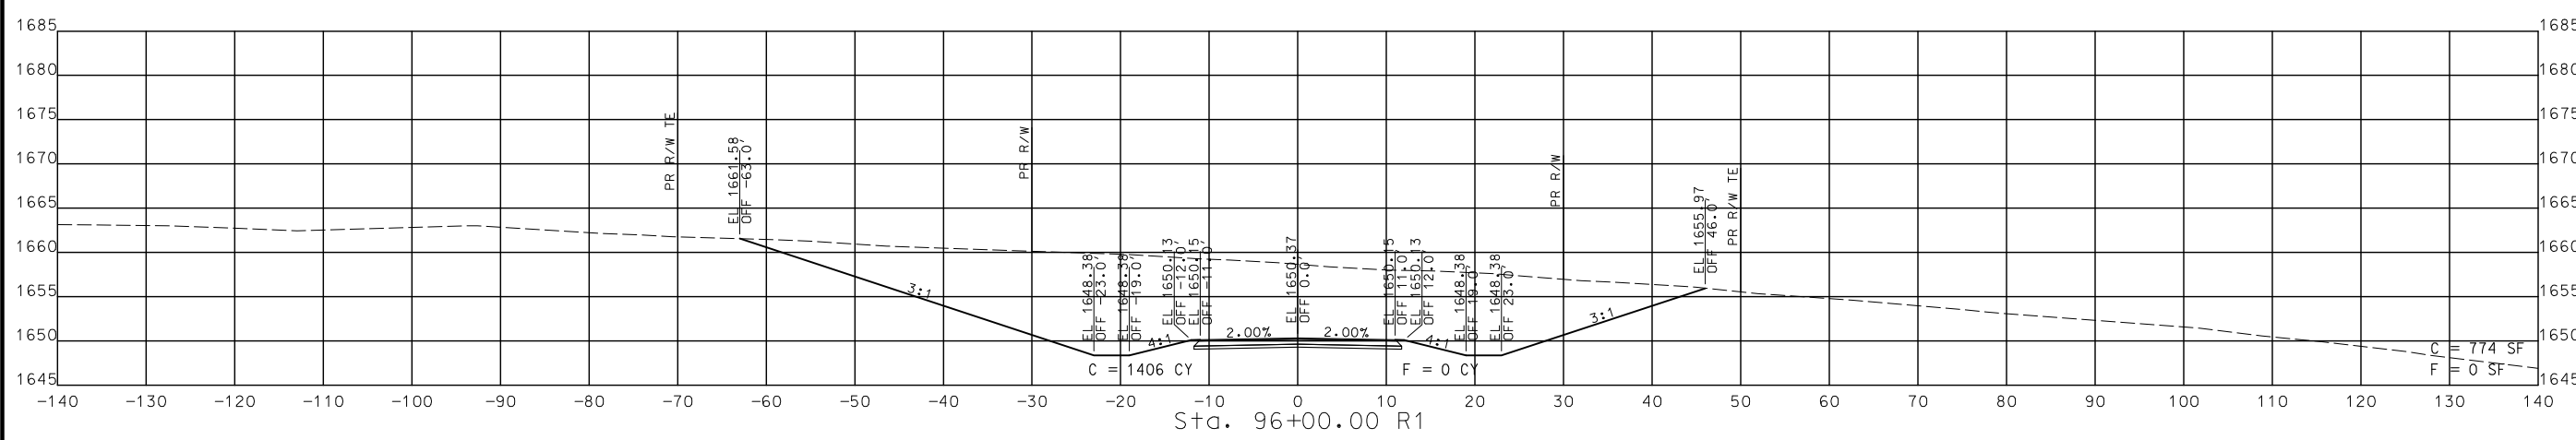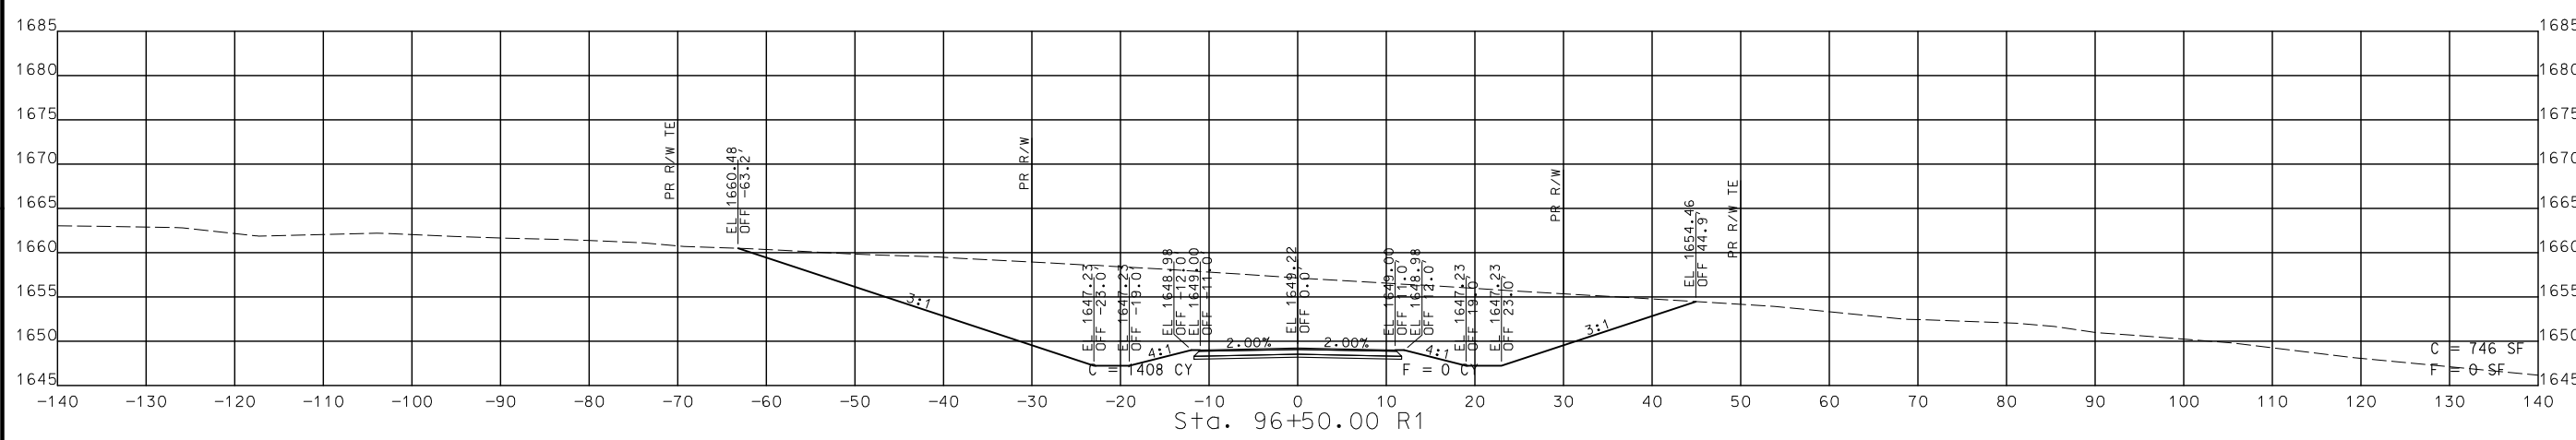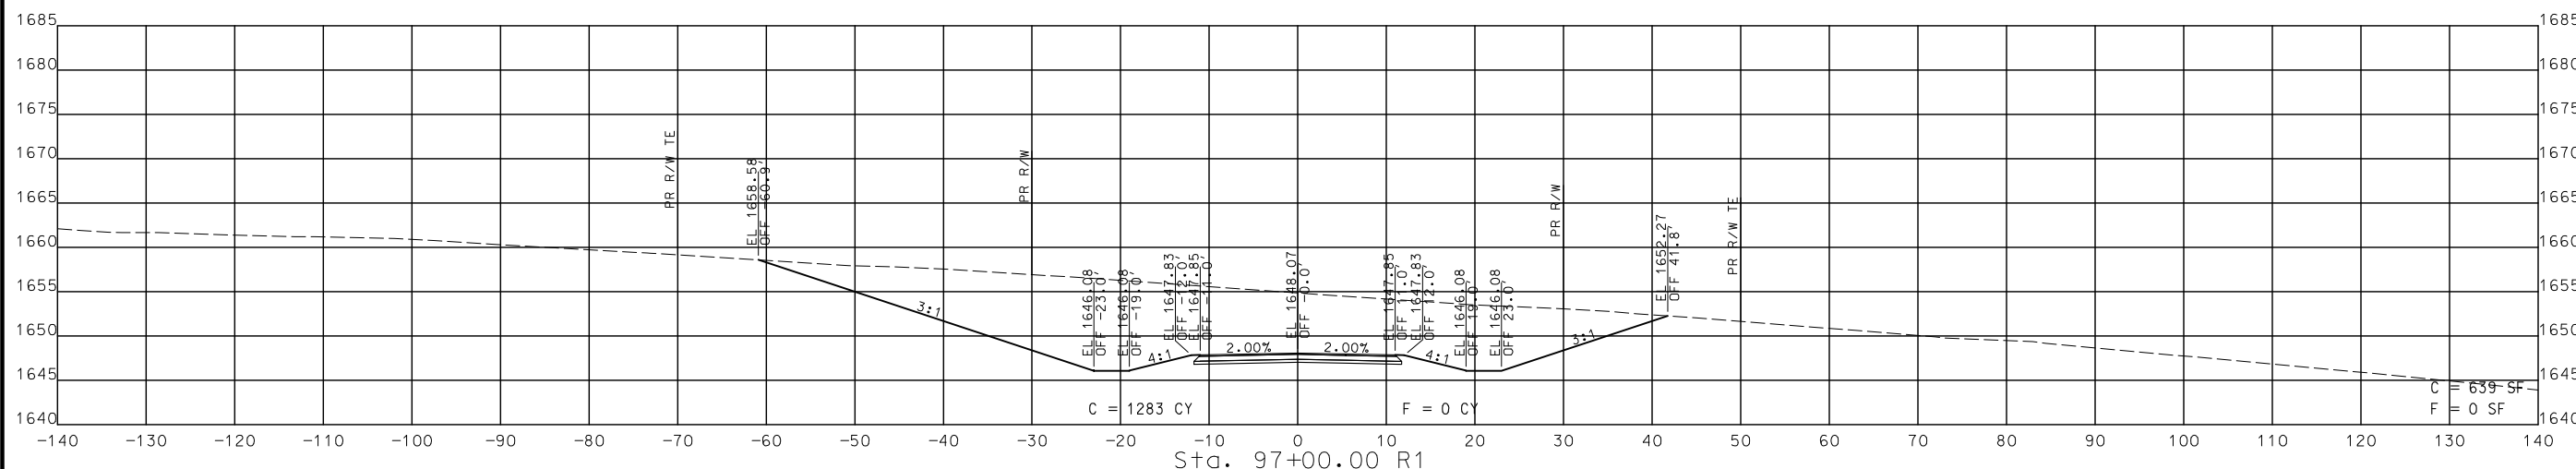

STA. 96+00.00 R1 TO STA. 97+00.00 R1

CROSS SECTIONS
 SOUTH OUTER ROAD

DESCRIPTION	DATE

MISSOURI HIGHWAYS AND TRANSPORTATION COMMISSION

 105 WEST CAPITOL
 JEFFERSON CITY, MO 65102
 1-888-ASK-MODOT (1-888-278-6636)

© Copyright CMT, Inc.
 CRAWFORD, MURPHY & TILLY, INC.
 685 WINDALE STREET
 SPRINGFIELD, MO 65807 (417) 869-6009
 ENGINEERING CORPORATION - 000631




DISCLAIMER
 THE PROFESSIONAL WHOSE SIGNATURE AND PERSONAL SEAL APPEAR HEREON ASSUMES RESPONSIBILITY ONLY FOR WHAT APPEARS ON THIS PAGE, AND DISCLAIMS (PURSUANT TO SECTION 327.411 RSMO) SPECIFICATION, ESTIMATES, REPORTS, OR OTHER DOCUMENTS OR INSTRUMENTS NOT SEALED BY THE UNDERSIGNED PROFESSIONAL RELATING TO OR INTENDED TO BE USED FOR ANY PART OR PARTS OF THE PROJECT TO WHICH THIS PAGE REFERS.



THIS SHEET HAS BEEN SIGNED, SEALED AND DATED ELECTRONICALLY.

DATE PREPARED
 8/2/2024

ROUTE 60	STATE MO
DISTRICT SW	SHEET NO. 310
COUNTY WEBSTER	
JOB NO. J7P3425C	
CONTRACT ID.	
PROJECT NO.	
BRIDGE NO.	

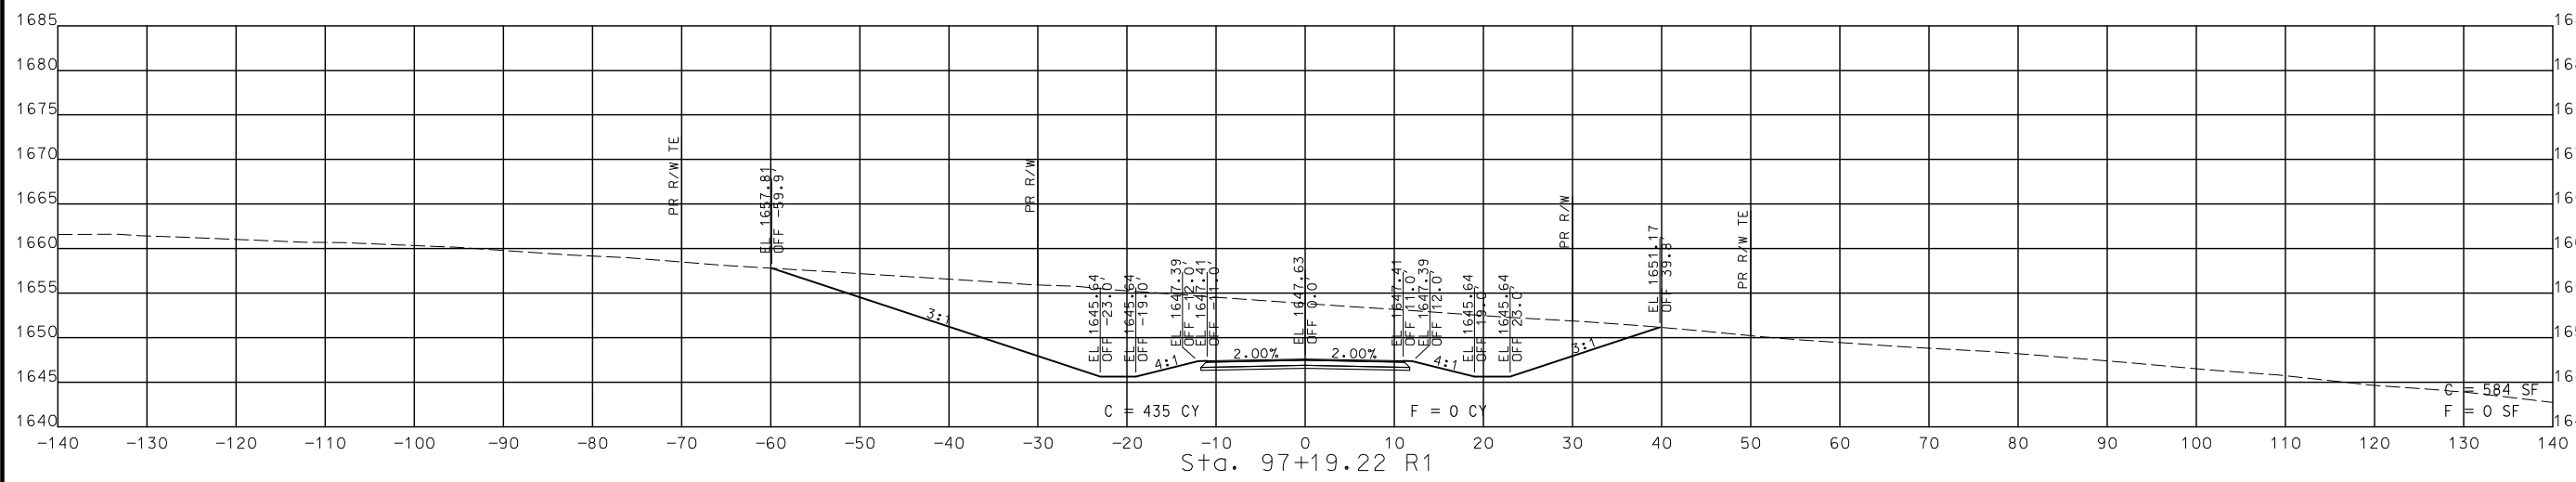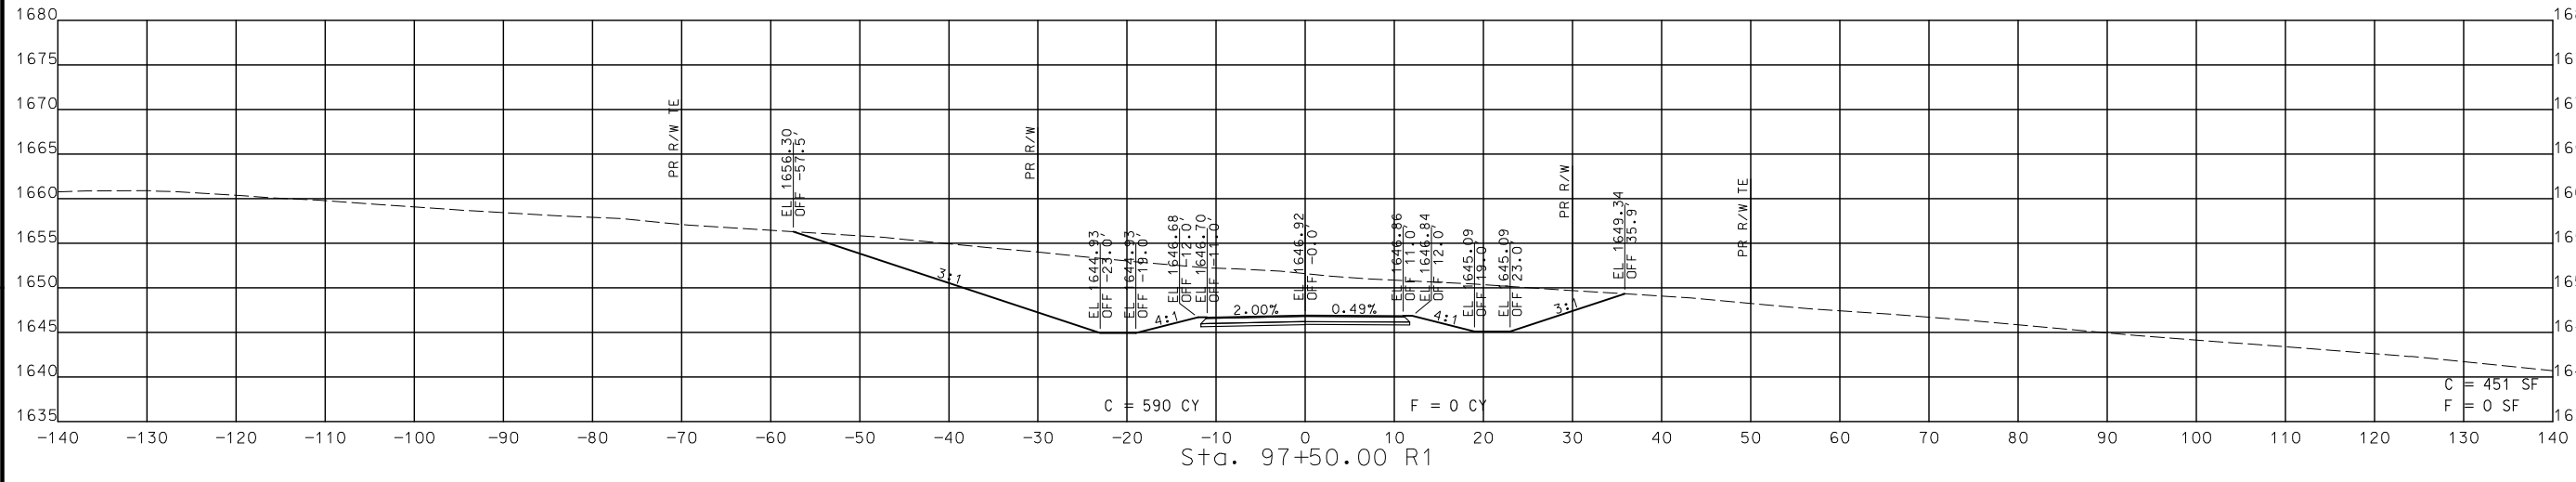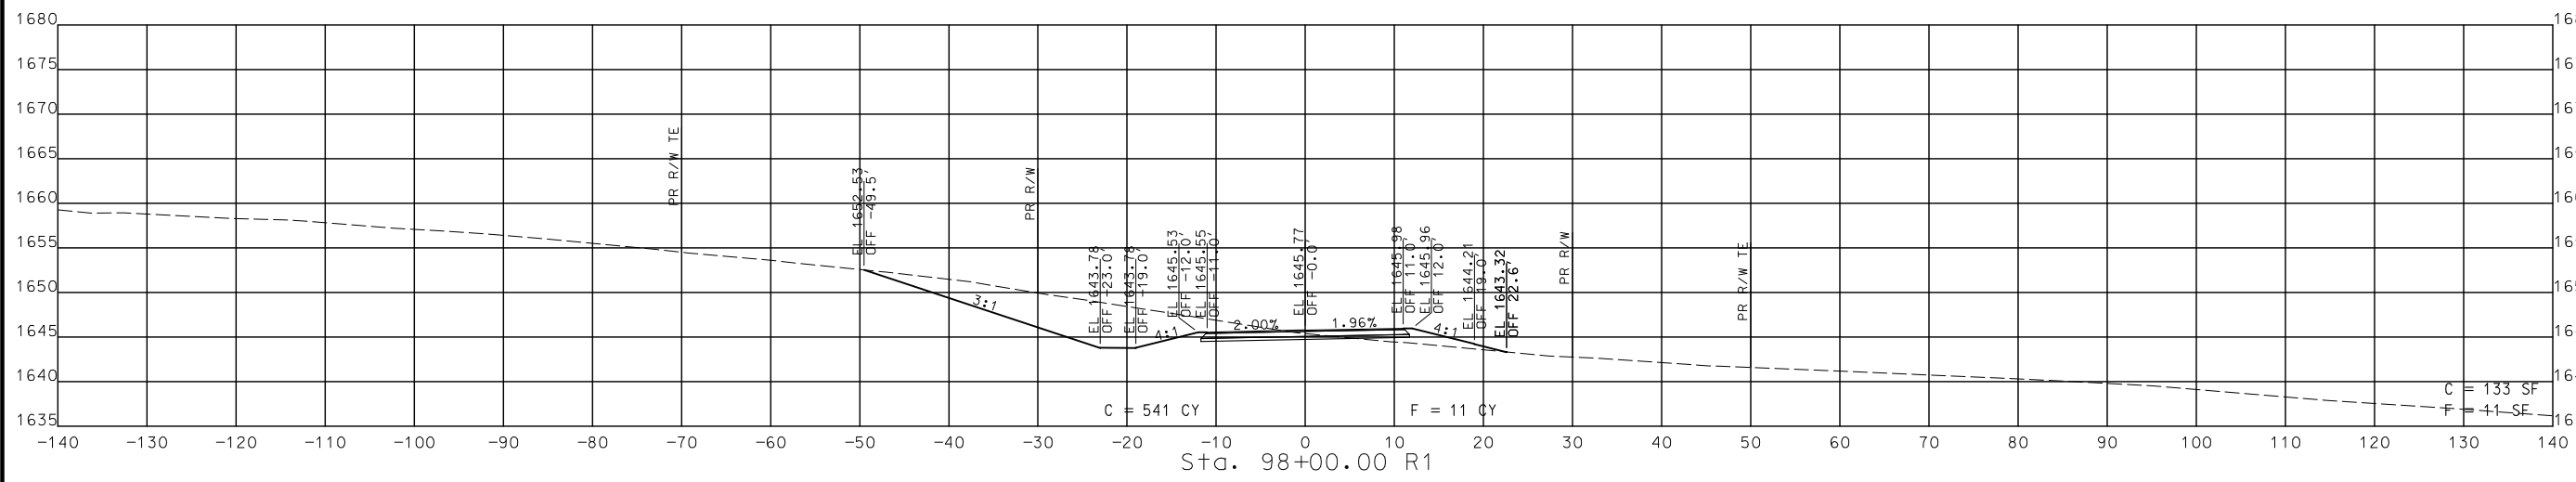

STA. 97+19.22 R1 TO STA. 98+00.00 R1

CROSS SECTIONS
 SOUTH OUTER

DATE	DESCRIPTION

MISSOURI HIGHWAYS AND TRANSPORTATION COMMISSION

105 WEST CAPITOL
 JEFFERSON CITY, MO 65102
 1-888-ASK-MODOT (1-888-275-6636)

CMT
 © Copyright CMT, Inc.
 CRAWFORD, MURPHY & TILLY, INC.
 651 WEST WASHINGTON STREET
 SPRINGFIELD, MO 65807 (417) 869-6009
 ENGINEERING CORPORATION - 000631

DISCLAIMER
 THE PROFESSIONAL WHOSE SIGNATURE AND PERSONAL SEAL APPEAR HEREON ASSUMES RESPONSIBILITY ONLY FOR WHAT APPEARS ON THIS PAGE, AND DISCLAIMS (PURSUANT TO SECTION 327.411 RSMO) SPECIFICATION, ESTIMATES, REPORTS, OR OTHER DOCUMENTS OR INSTRUMENTS NOT SEALED BY THE UNDERSIGNED PROFESSIONAL RELATING TO OR INTENDED TO BE USED FOR ANY PART OR PARTS OF THE PROJECT TO WHICH THIS PAGE REFERS.



THIS SHEET HAS BEEN SIGNED, SEALED AND DATED ELECTRONICALLY.



DATE PREPARED
 8/2/2024

ROUTE STATE
 60 MO
 DISTRICT SHEET NO.
 SW 311

COUNTY
 WEBSTER
 JOB NO.
 J7P3425C
 CONTRACT ID.

PROJECT NO.

BRIDGE NO.

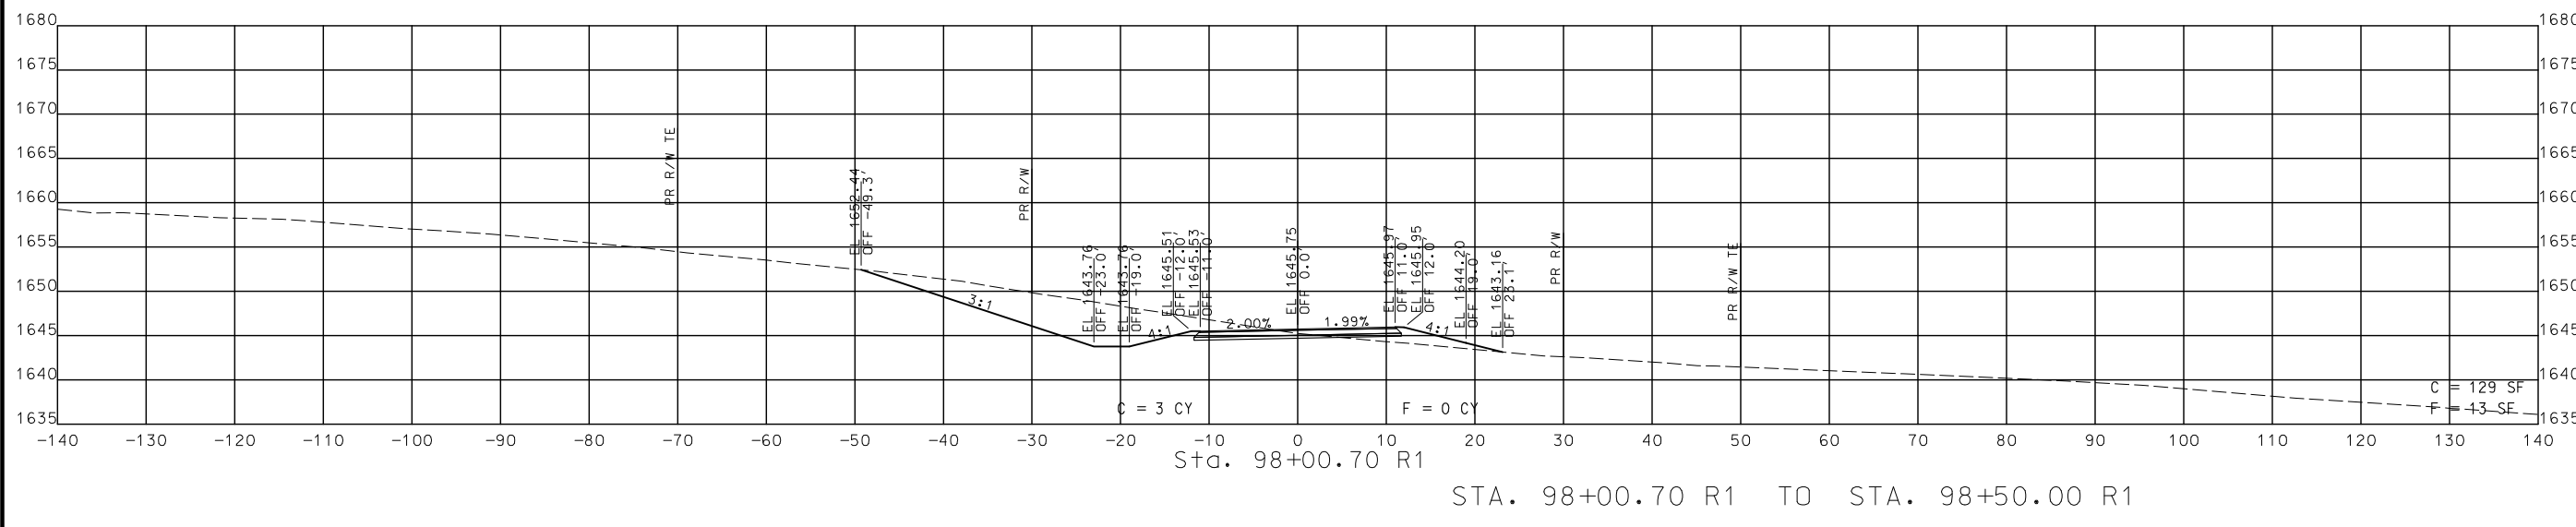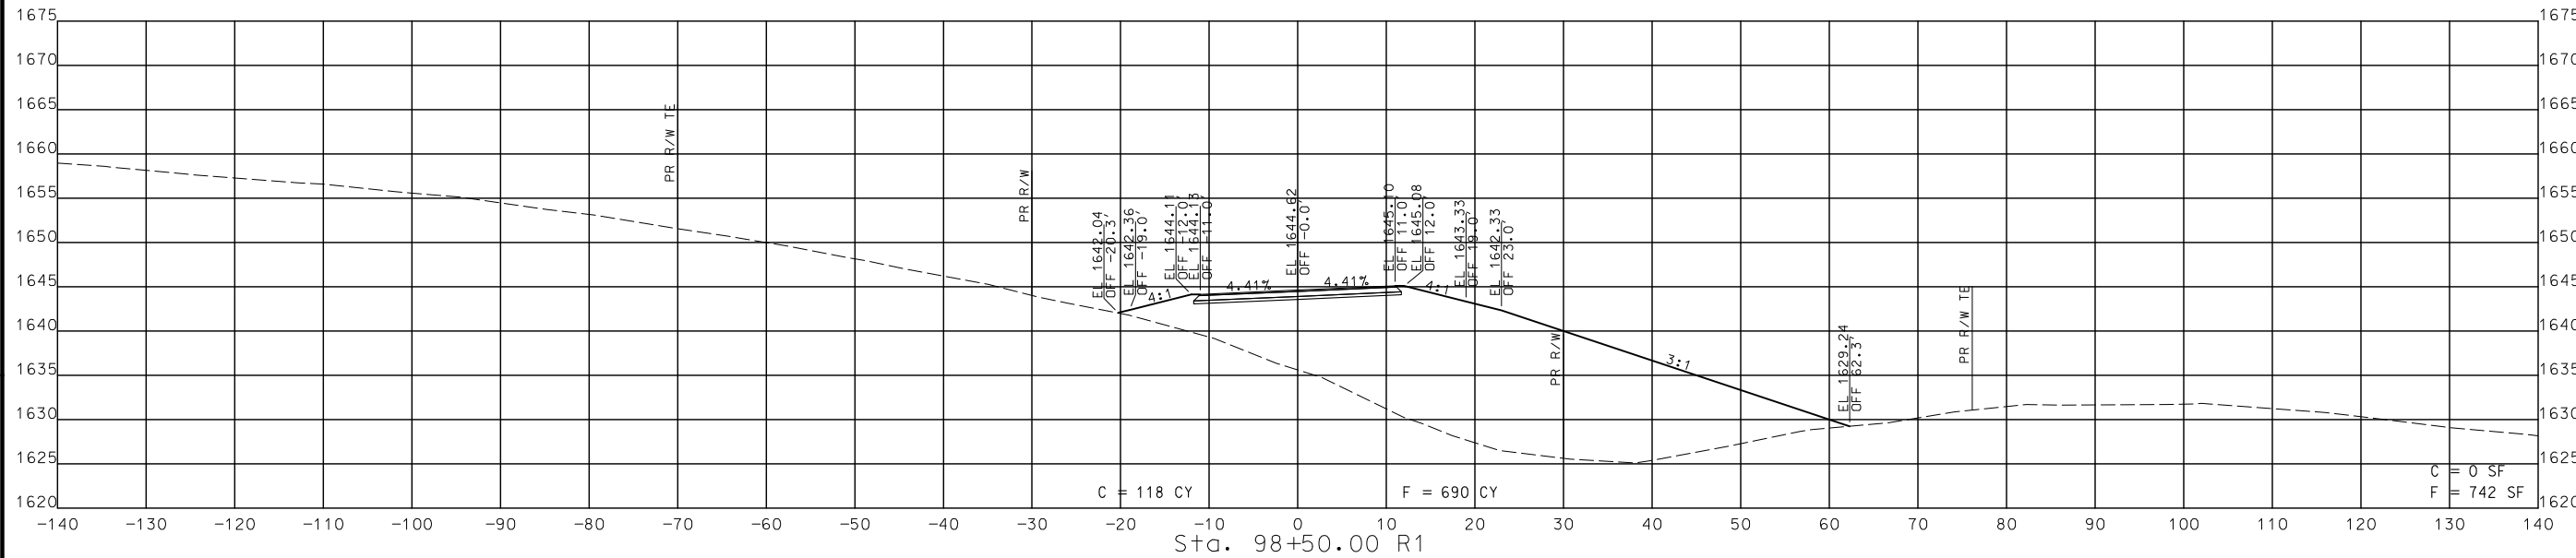

CROSS SECTIONS
 SOUTH OUTER ROAD

DESCRIPTION	DATE


MISSOURI HIGHWAYS AND TRANSPORTATION COMMISSION

105 WEST CAPITOL
 JEFFERSON CITY, MO 65102
 1-888-ASK-MODOT (1-888-278-6636)

CMT
 Copyright CMT, Inc.
 CRAWFORD, MURPHY & TILLY, INC.
 635 W. END AVE., SUITE 111
 SPRINGFIELD, MO 65807 (417) 869-6009
 ENGINEERING CORPORATION - 000631

REV.

DISCLAIMER
 THE PROFESSIONAL WHOSE SIGNATURE AND PERSONAL SEAL APPEAR HEREON ASSUMES RESPONSIBILITY ONLY FOR WHAT APPEARS ON THIS PAGE, AND DISCLAIMS (PURSUANT TO SECTION 327.411 RSMO) SPECIFICATION, ESTIMATES, REPORTS, OR OTHER DOCUMENTS OR INSTRUMENTS NOT SEALED BY THE UNDERSIGNED PROFESSIONAL RELATING TO OR INTENDED TO BE USED FOR ANY PART OR PARTS OF THE PROJECT TO WHICH THIS PAGE REFERS.

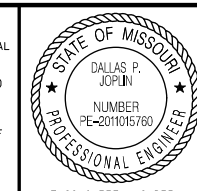

THIS SHEET HAS BEEN SIGNED, SEALED AND DATED ELECTRONICALLY.



DATE PREPARED 8/2/2024	
ROUTE 60	STATE MO
DISTRICT SW	SHEET NO. 312
COUNTY WEBSTER	
JOB NO. J7P3425C	
CONTRACT ID.	
PROJECT NO.	
BRIDGE NO.	

DATE	DESCRIPTION

MISSOURI HIGHWAYS AND TRANSPORTATION COMMISSION

 105 WEST CAPITOL
 JEFFERSON CITY, MO 65102
 1-888-ASK-MODOT (1-888-275-6636)

© Copyright CMT, Inc.
 CRAWFORD, MURPHY & TILLY, INC.
 651 WEST END AVE. STE 101
 SPRINGFIELD, MO 65807 (417) 869-6009
 ENGINEERING CORPORATION - 000631

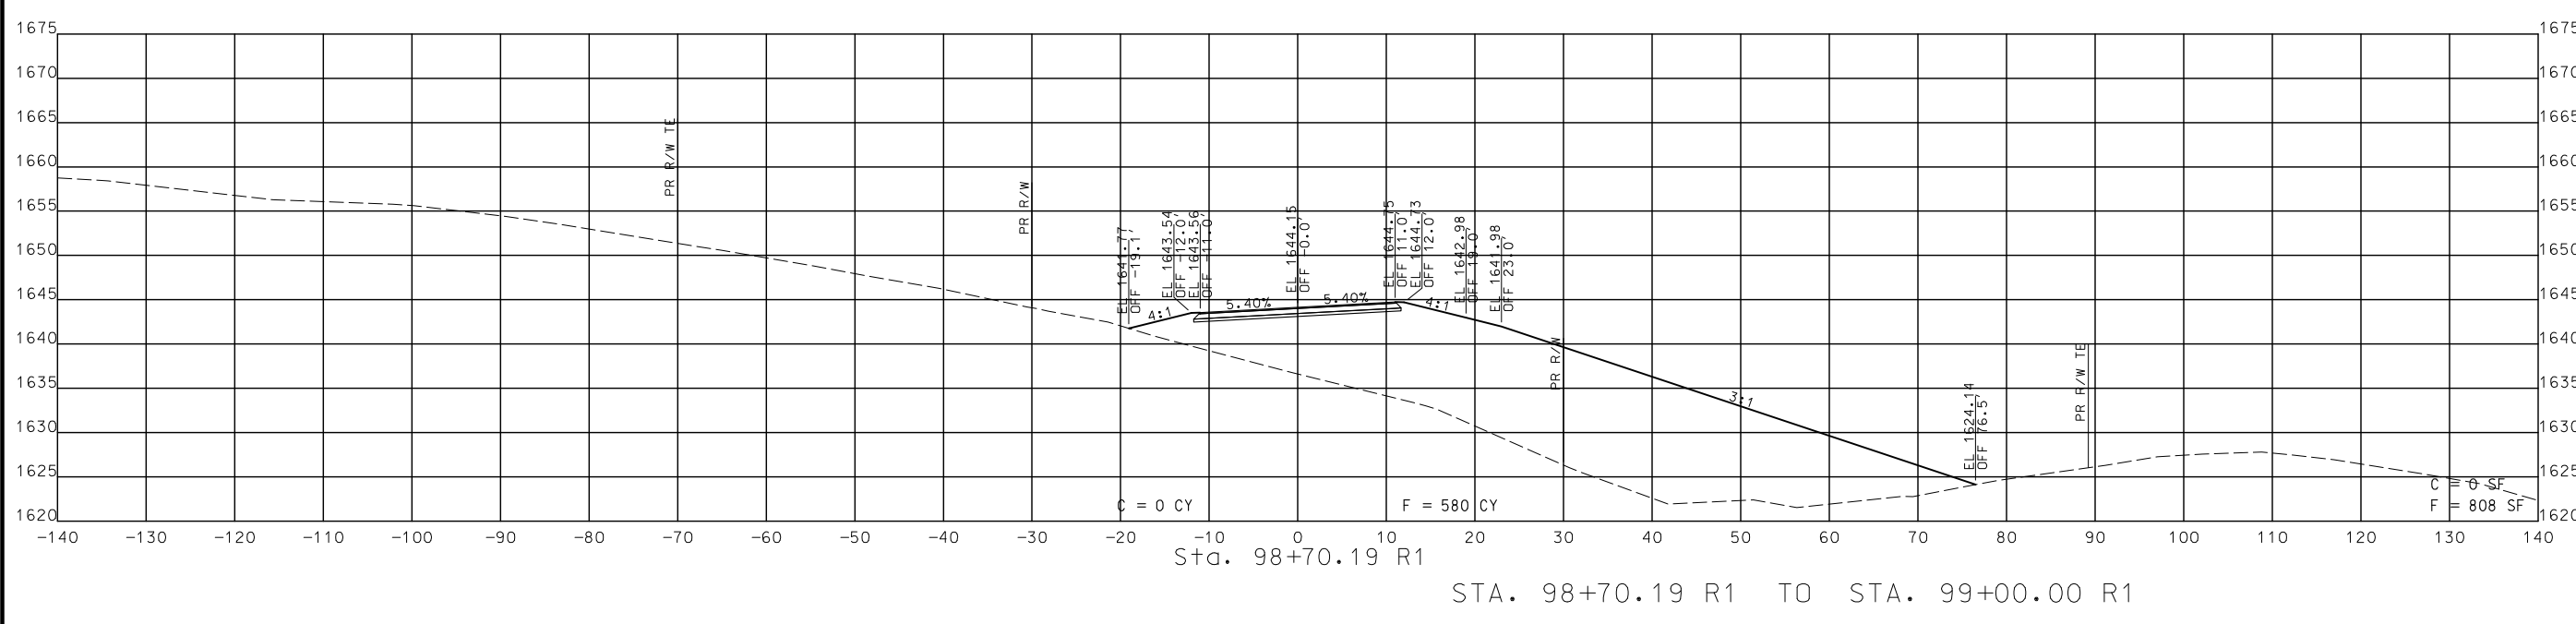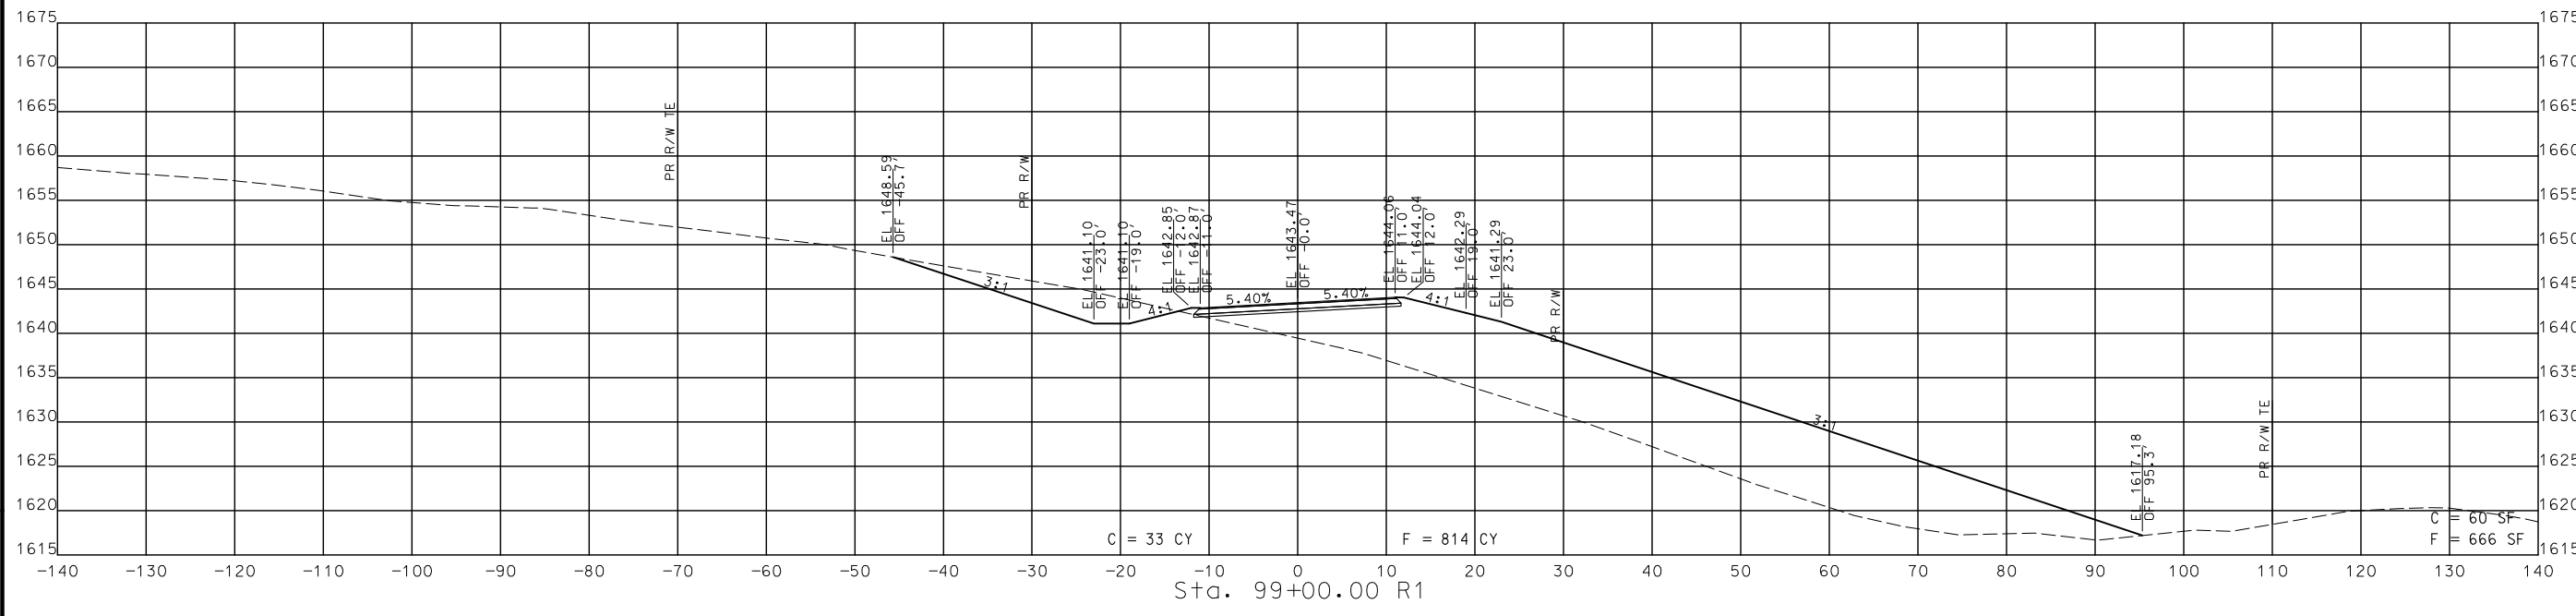

CROSS SECTIONS
 SOUTH OUTER ROAD

STA. 98+70.19 R1 TO STA. 99+00.00 R1

DISCLAIMER
 THE PROFESSIONAL WHOSE SIGNATURE AND PERSONAL SEAL APPEAR HEREON ASSUMES RESPONSIBILITY ONLY FOR WHAT APPEARS ON THIS PAGE, AND DISCLAIMS (PURSUANT TO SECTION 327.411 RSMO) SPECIFICATION, ESTIMATES, REPORTS, OR OTHER DOCUMENTS OR INSTRUMENTS NOT SEALED BY THE UNDERSIGNED PROFESSIONAL RELATING TO OR INTENDED TO BE USED FOR ANY PART OR PARTS OF THE PROJECT TO WHICH THIS PAGE REFERS.



THIS SHEET HAS BEEN SIGNED, SEALED AND DATED ELECTRONICALLY.



DATE PREPARED
 8/2/2024
 ROUTE 60 STATE MO
 DISTRICT SW SHEET NO. 313
 COUNTY WEBSTER
 JOB NO. J7P3425C
 CONTRACT ID.

DESCRIPTION	DATE

MISSOURI HIGHWAYS AND TRANSPORTATION COMMISSION

 105 WEST CAPITOL JEFFERSON CITY, MO 65102
 1-888-ASK-MODOT (1-888-278-6636)

Copyright CMT, Inc.
 CRAWFORD, MURPHY & TILLY, INC.
 6531 WINDALE STREET
 SPRINGFIELD, MO 65807 (417) 869-6009
 ENGINEERING CORPORATION - 000631

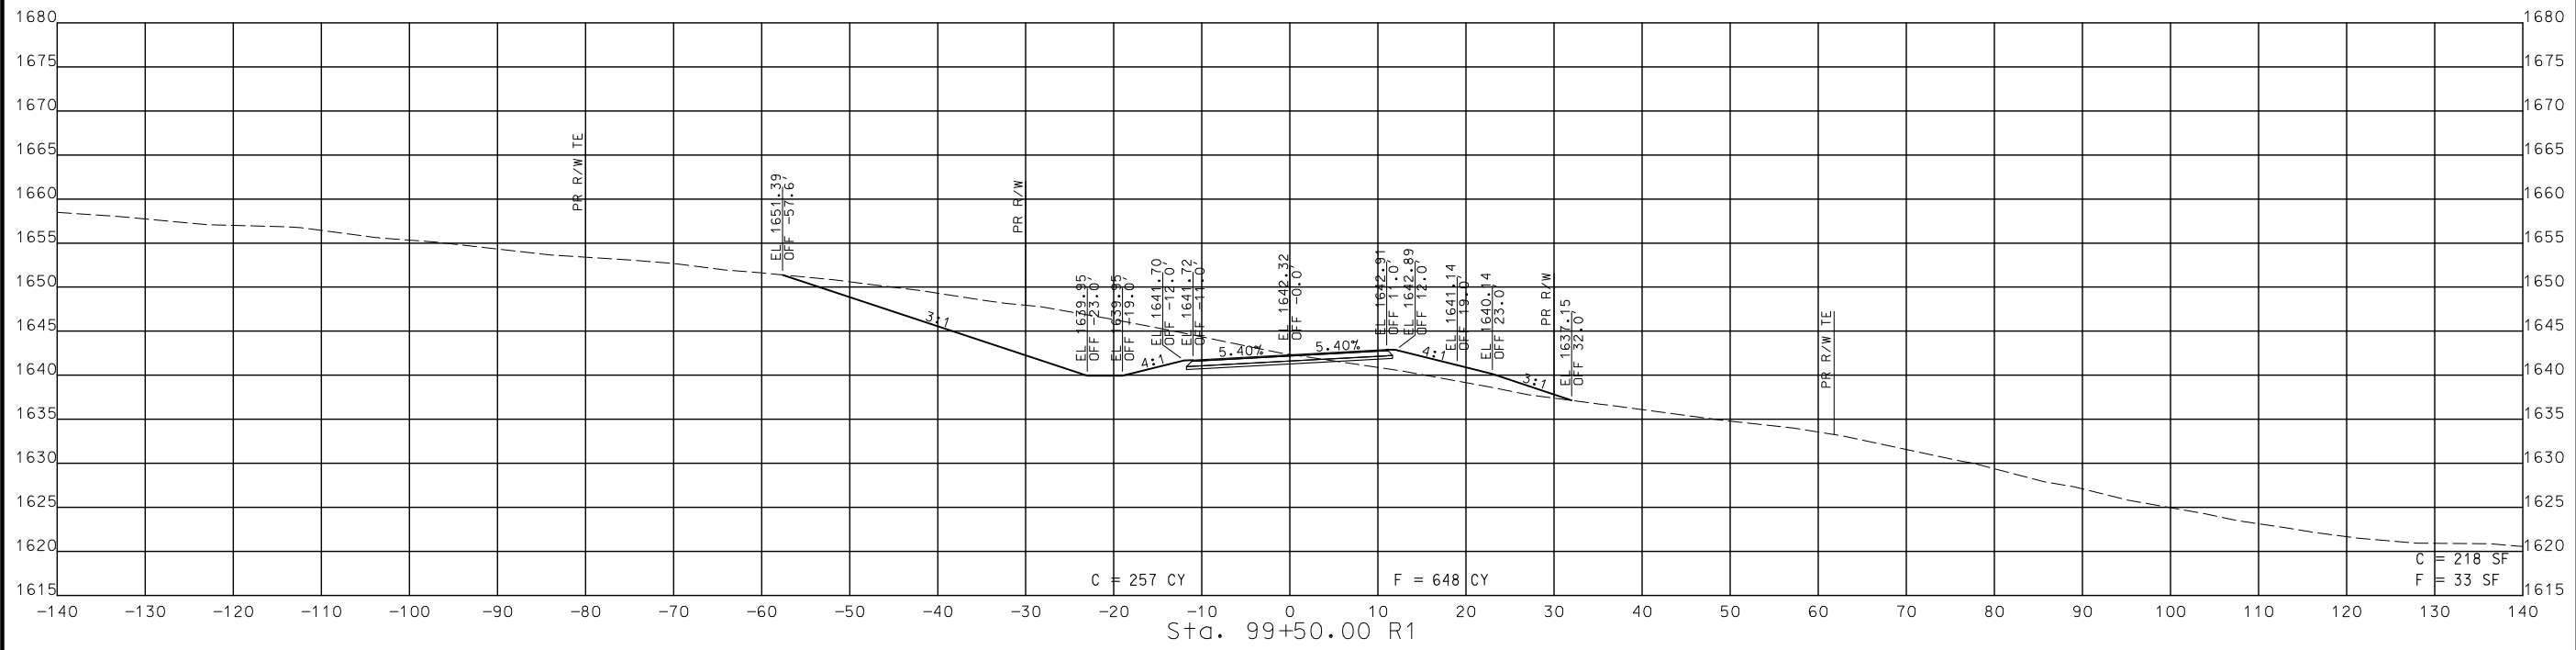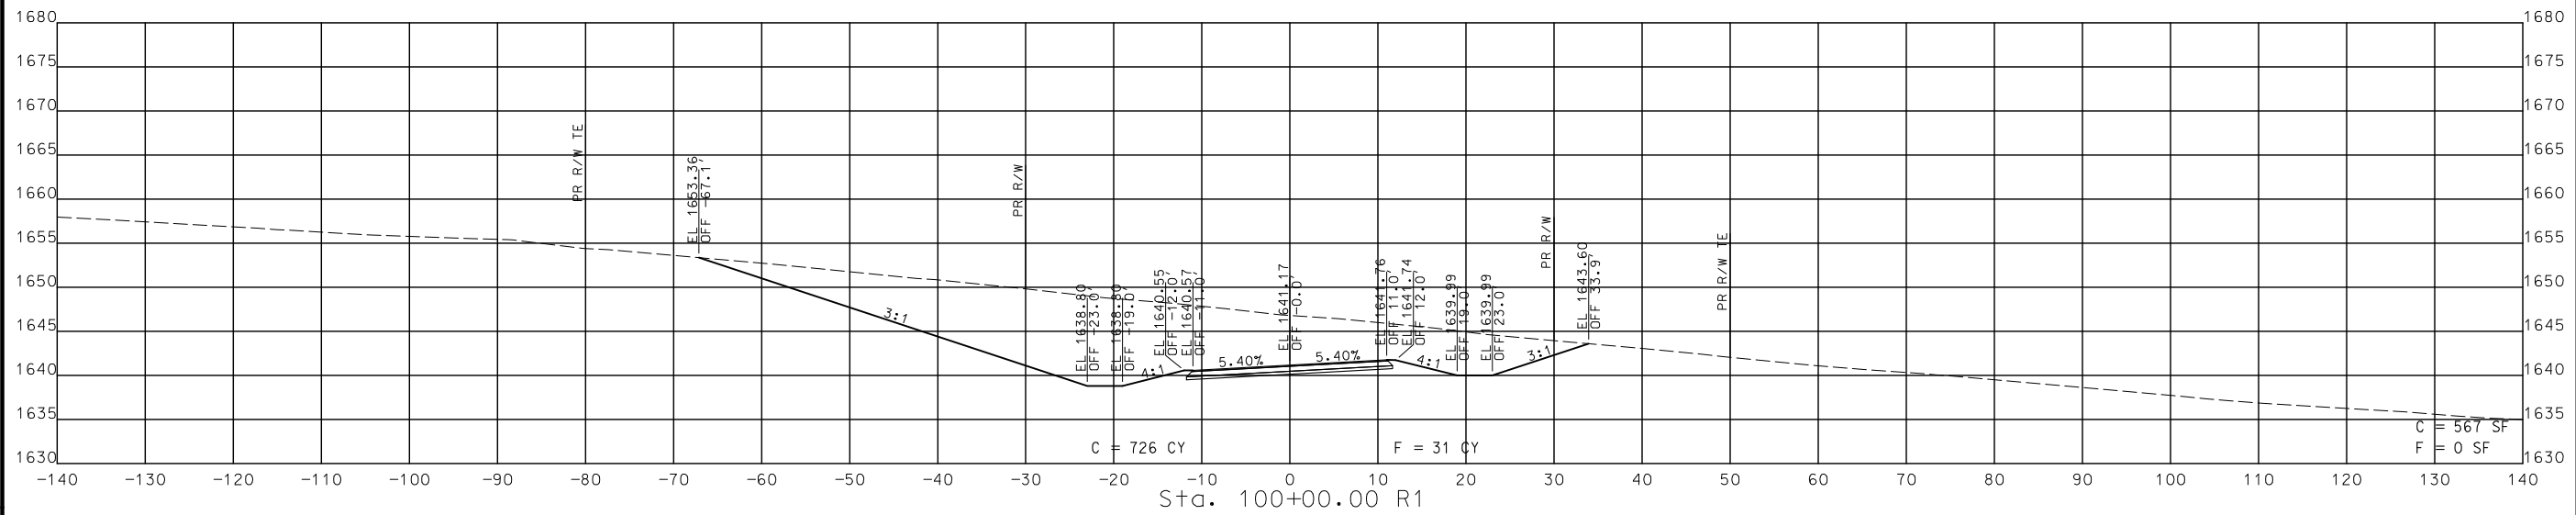

STA. 99+50.00 R1 TO STA. 100+00.00 R1




CROSS SECTIONS
 SOUTH OUTER ROAD

DISCLAIMER
 THE PROFESSIONAL WHOSE SIGNATURE AND PERSONAL SEAL APPEAR HEREON ASSUMES RESPONSIBILITY ONLY FOR WHAT APPEARS ON THIS PAGE, AND DISCLAIMS (PURSUANT TO SECTION 327.411 RSMO) SPECIFICATION, ESTIMATES, REPORTS, OR OTHER DOCUMENTS OR INSTRUMENTS NOT SEALED BY THE UNDERSIGNED PROFESSIONAL RELATING TO OR INTENDED TO BE USED FOR ANY PART OR PARTS OF THE PROJECT TO WHICH THIS PAGE REFERS.



THIS SHEET HAS BEEN SIGNED, SEALED AND DATED ELECTRONICALLY.

DATE PREPARED
 8/2/2024
 ROUTE 60 STATE MO
 DISTRICT SW SHEET NO. 314
 COUNTY WEBSTER
 JOB NO. J7P3425C
 CONTRACT ID.
 PROJECT NO.
 BRIDGE NO.

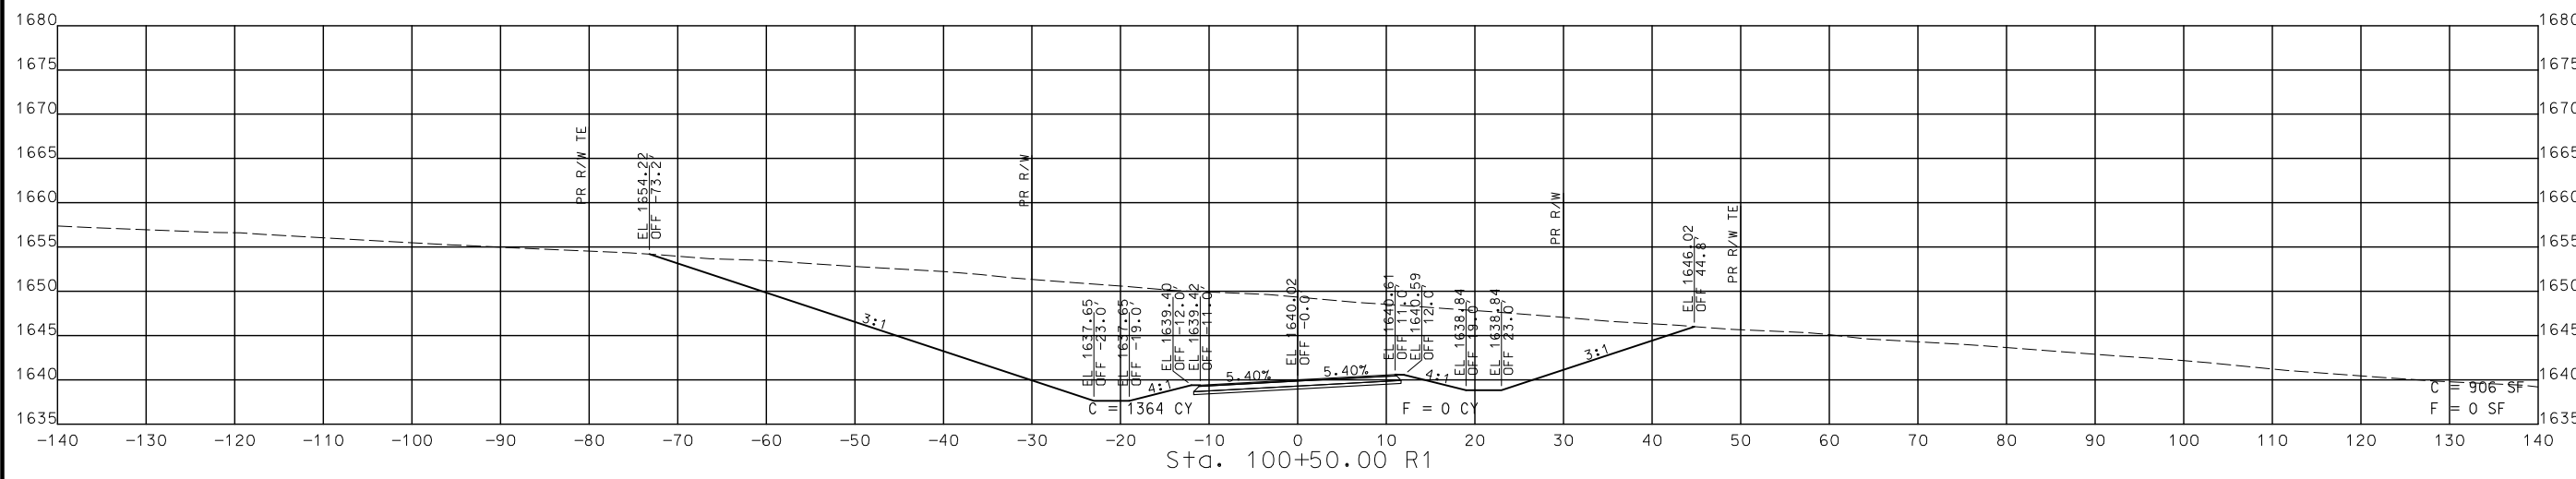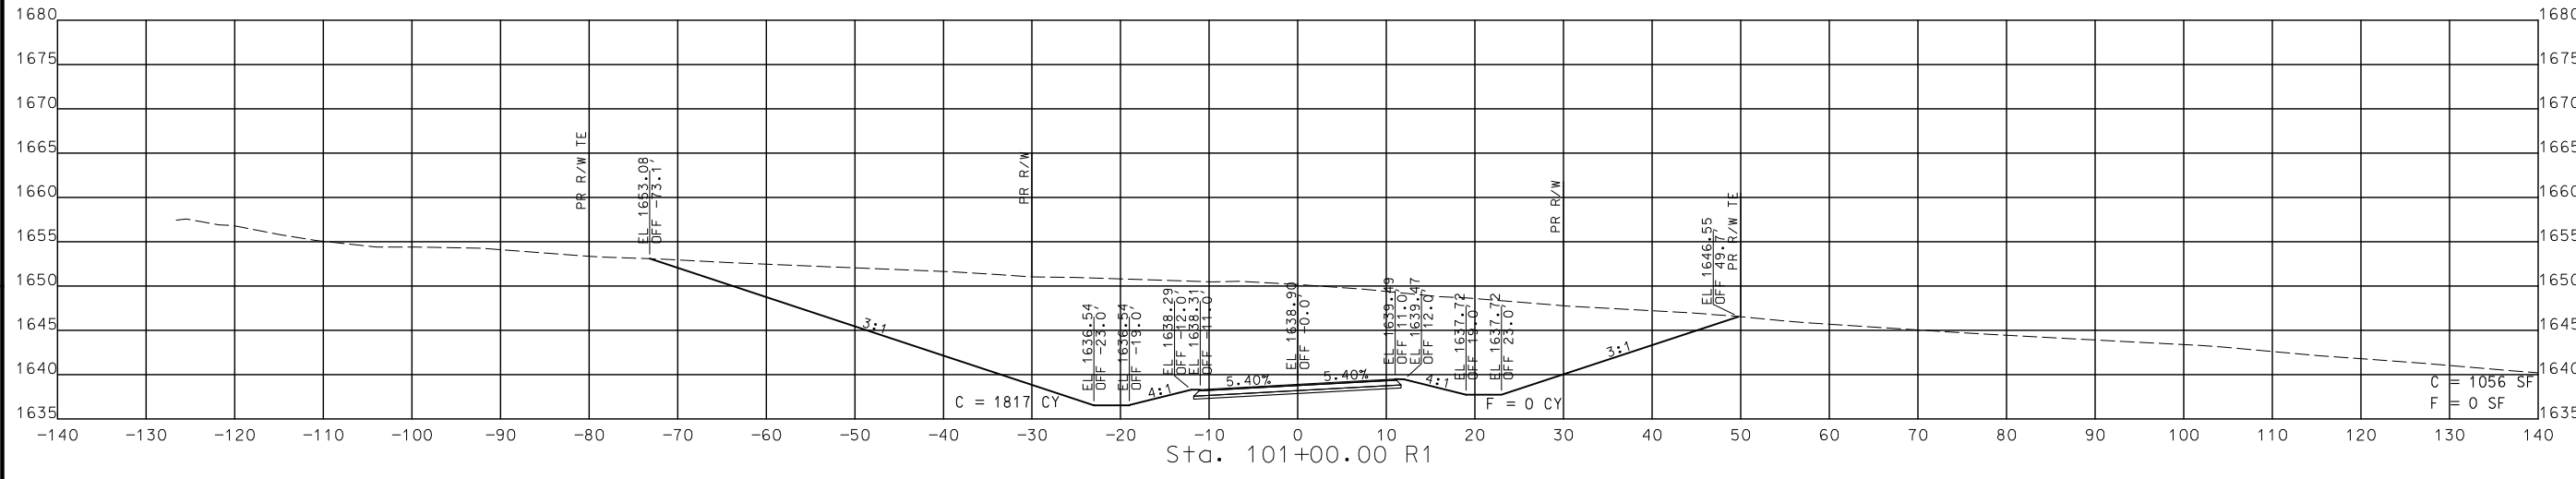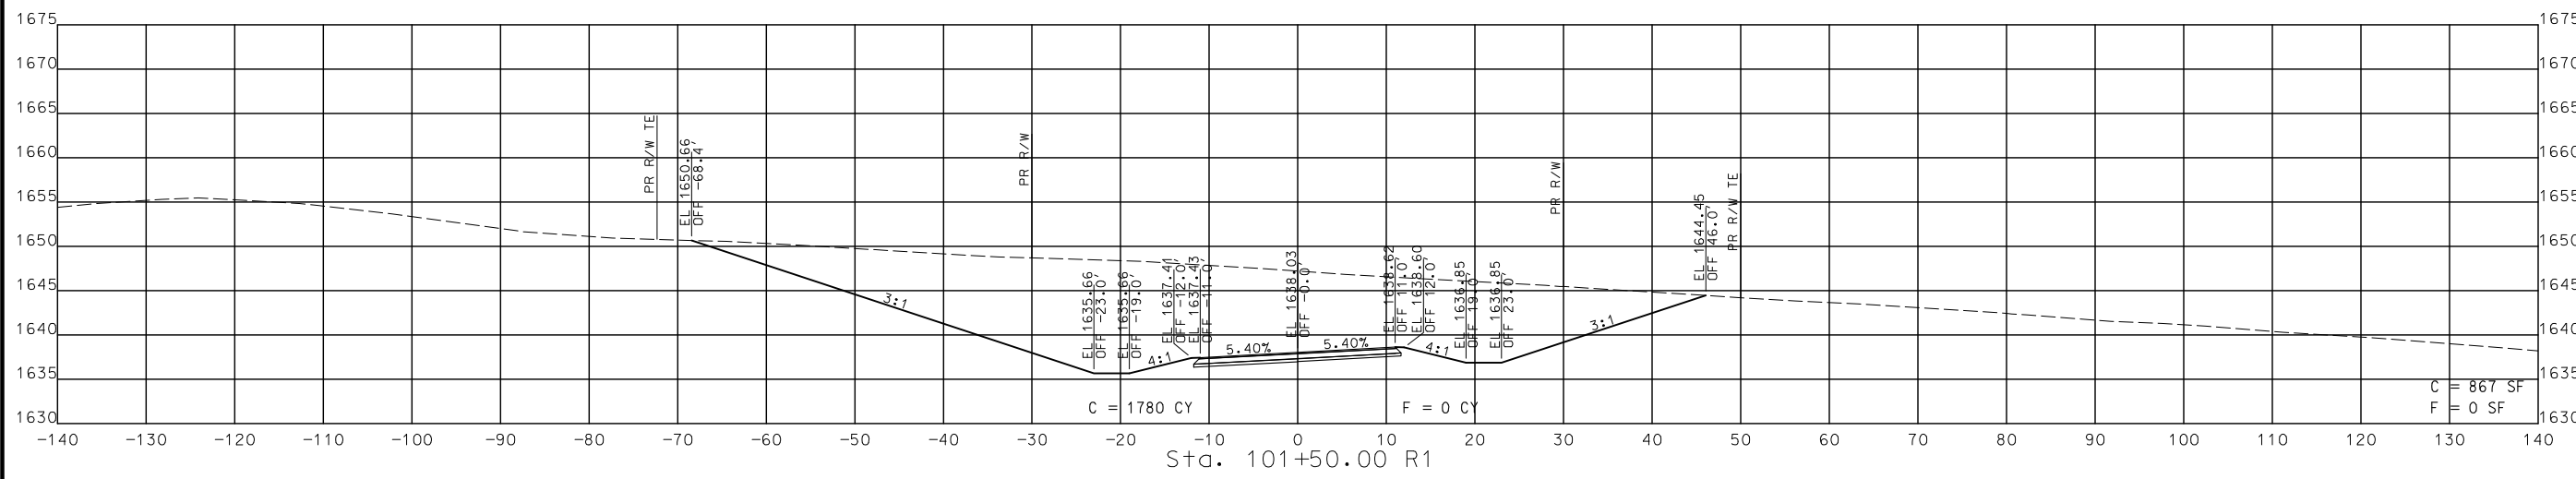

STA. 100+50.00 R1 TO STA. 101+50.00 R1

CROSS SECTIONS
 SOUTH OUTER ROAD

DATE	DESCRIPTION

MISSOURI HIGHWAYS AND TRANSPORTATION COMMISSION

 105 WEST CAPITOL
 JEFFERSON CITY, MO 65102
 1-888-ASK-MODOT (1-888-275-6636)

© Copyright CMT, Inc.
 CRAWFORD, MURPHY & TILLY, INC.
 655 W. END AVE., SUITE 1100
 SPRINGFIELD, MO 65807 (417) 869-6009
 ENGINEERING CORPORATION - 000631

DISCLAIMER
 THE PROFESSIONAL WHOSE SIGNATURE AND PERSONAL SEAL APPEAR HEREON ASSUMES RESPONSIBILITY ONLY FOR WHAT APPEARS ON THIS PAGE, AND DISCLAIMS (PURSUANT TO SECTION 327.411 RSMO) SPECIFICATION, ESTIMATES, REPORTS, OR OTHER DOCUMENTS OR INSTRUMENTS NOT SEALED BY THE UNDERSIGNED PROFESSIONAL RELATING TO OR INTENDED TO BE USED FOR ANY PART OR PARTS OF THE PROJECT TO WHICH THIS PAGE REFERS.



THIS SHEET HAS BEEN SIGNED, SEALED AND DATED ELECTRONICALLY.

DATE PREPARED
 8/2/2024

ROUTE 60 STATE MO
 DISTRICT SW SHEET NO. 315

COUNTY WEBSTER
 JOB NO. J7P3425C
 CONTRACT ID.




PROJECT NO.
 BRIDGE NO.

DESCRIPTION	DATE

MISSOURI HIGHWAYS AND TRANSPORTATION COMMISSION
 105 WEST CAPITOL JEFFERSON CITY, MO 65102
 1-888-ASK-MODOT (1-888-278-6636)



CMT
 © Copyright CMT, Inc.
 CRAWFORD, MURPHY & TILLY, INC.
 685 WINDALE STREET
 SPRINGFIELD, MO 65807 (417) 869-6009
 ENGINEERING CORPORATION - 000631

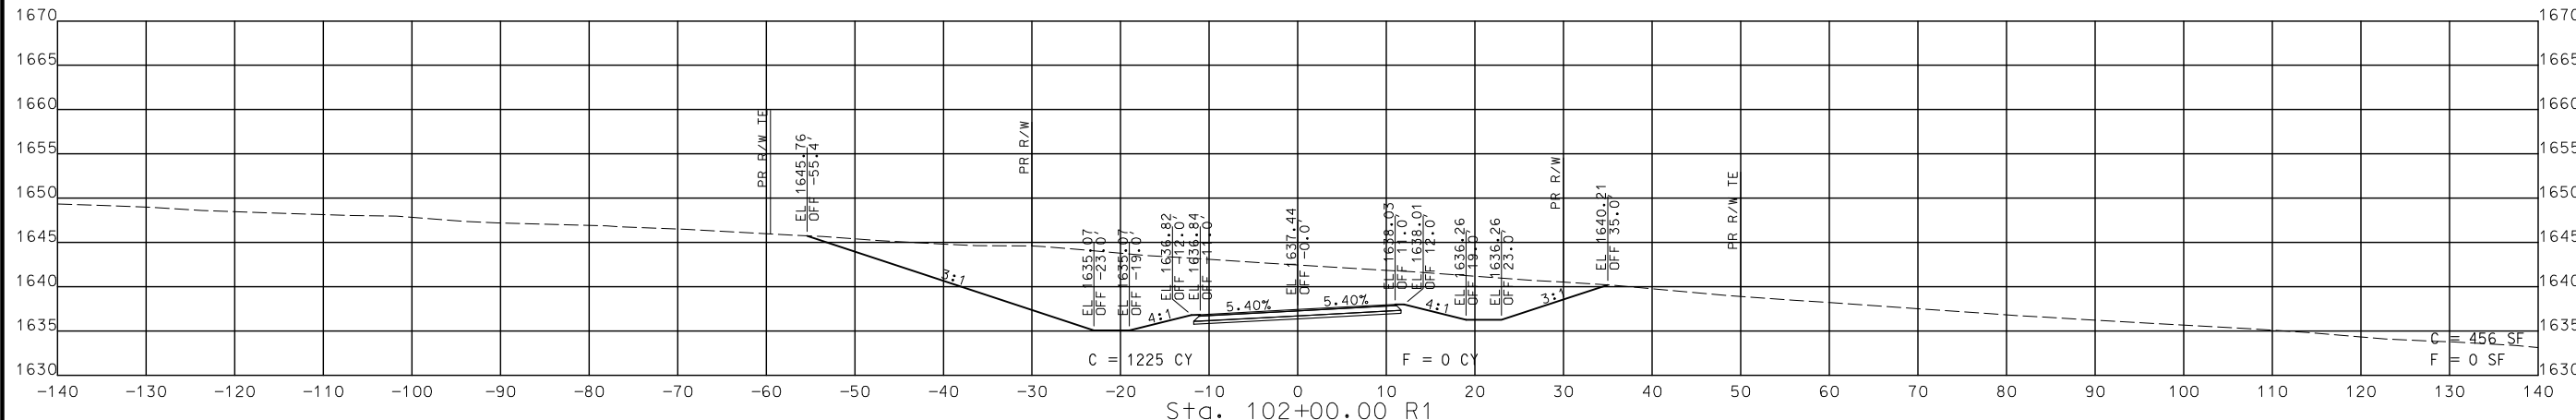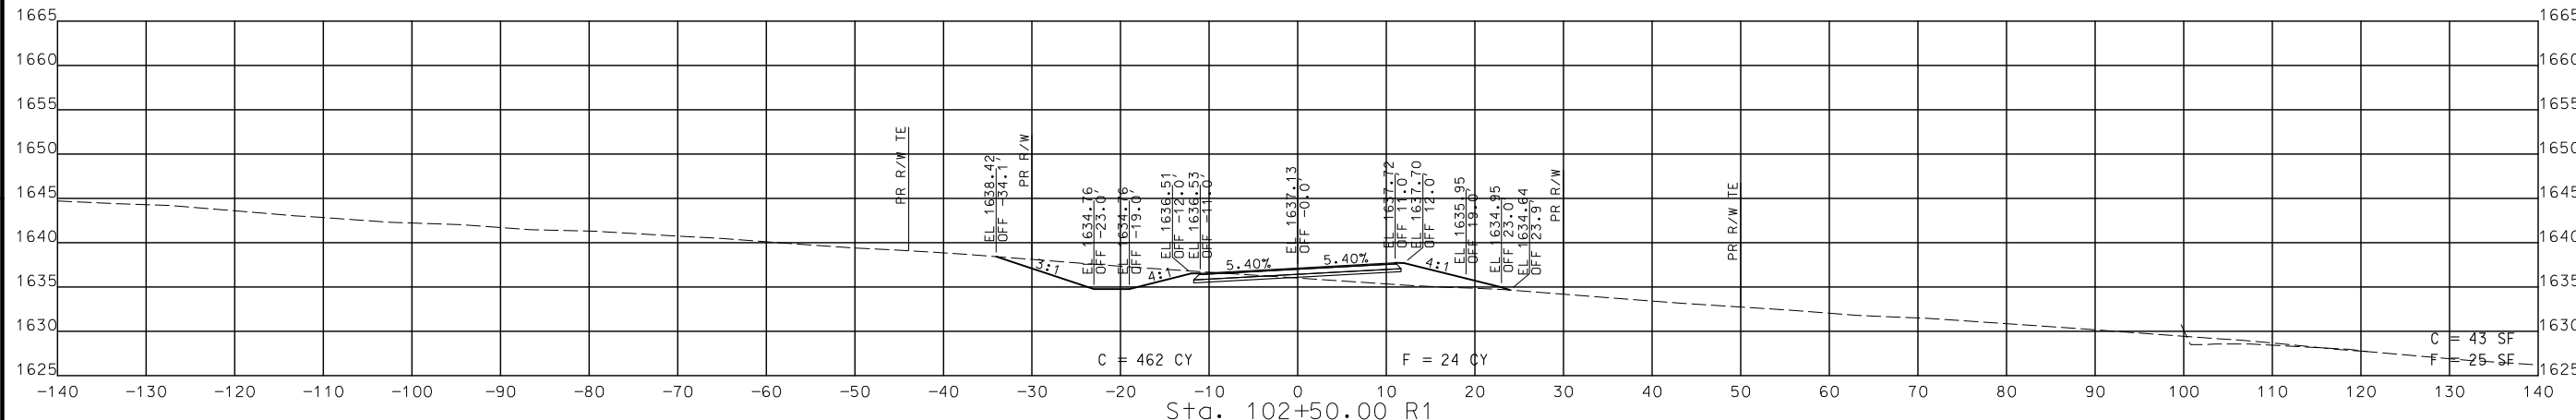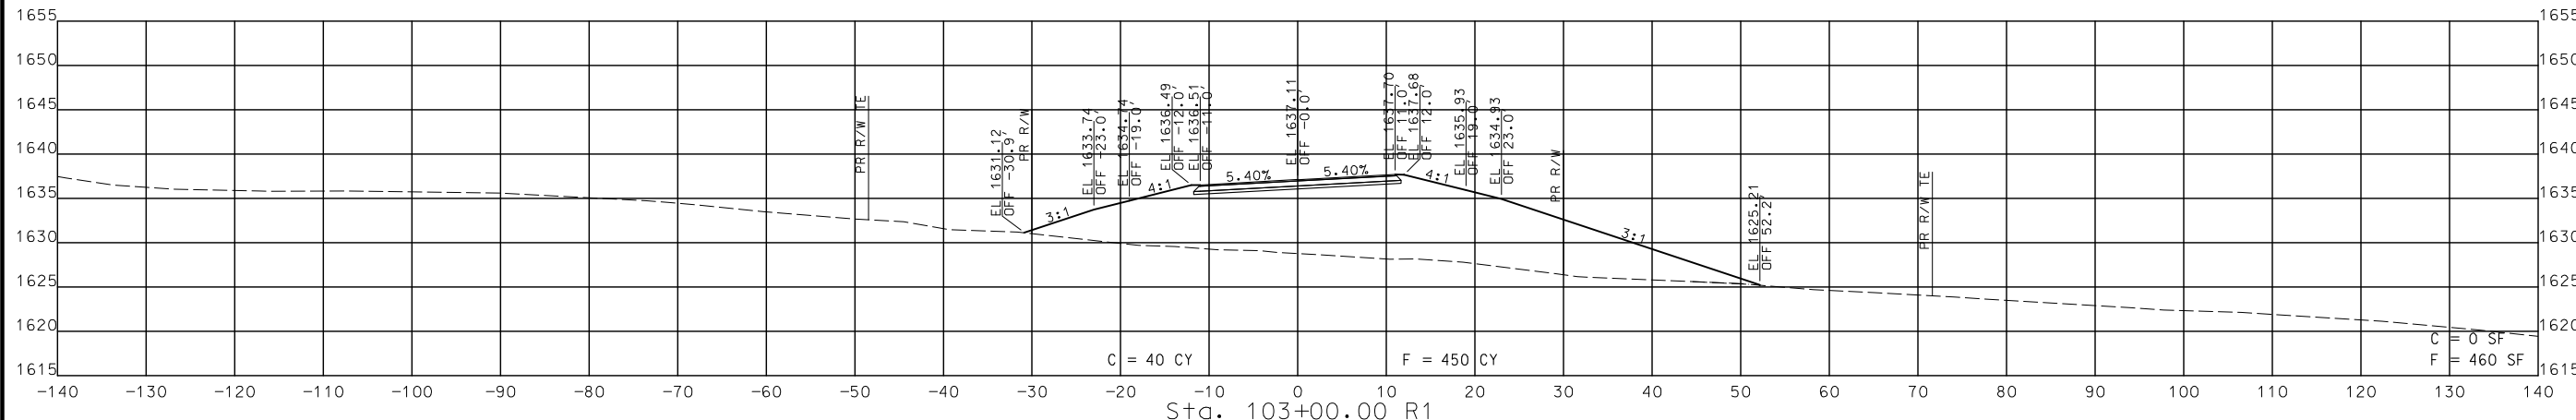

STA. 102+00.00 R1 TO STA. 103+00.00 R1

**CROSS SECTIONS
 SOUTH OUTER ROAD**

IF A SEAL IS PRESENT ON THIS SHEET IT HAS BEEN ELECTRONICALLY SEALED AND DATED.

DISCLAIMER
 THE PROFESSIONAL WHOSE SIGNATURE AND PERSONAL SEAL APPEAR HEREON ASSUMES RESPONSIBILITY ONLY FOR WHAT APPEARS ON THIS PAGE, AND DISCLAIMS (PURSUANT TO SECTION 327.411 RSMO) SPECIFICATION, ESTIMATES, REPORTS, OR OTHER DOCUMENTS OR INSTRUMENTS NOT SEALED BY THE UNDERSIGNED PROFESSIONAL RELATING TO OR INTENDED TO BE USED FOR ANY PART OR PARTS OF THE PROJECT TO WHICH THIS PAGE REFERS.



THIS SHEET HAS BEEN SIGNED, SEALED AND DATED ELECTRONICALLY.

DATE PREPARED
 8/2/2024

ROUTE 60 STATE MO
 DISTRICT SW SHEET NO. 316

COUNTY WEBSTER
 JOB NO. J7P3425C

CONTRACT ID.

PROJECT NO.

BRIDGE NO.

DESCRIPTION

DATE

MISSOURI HIGHWAYS AND TRANSPORTATION COMMISSION

105 WEST CAPITOL JEFFERSON CITY, MO 65102

1-888-ASK-MODOT (1-888-275-6636)

MoDOT

1-888-ASK-MODOT (1-888-275-6636)

© Copyright CMT, Inc.




CRAWFORD, MURPHY & TILLY, INC.

655 W. LINDALE STREET, SUITE 101

SPRINGFIELD, MO 65807 (417) 869-6009

ENGINEERING CORPORATION - 000631

REV.

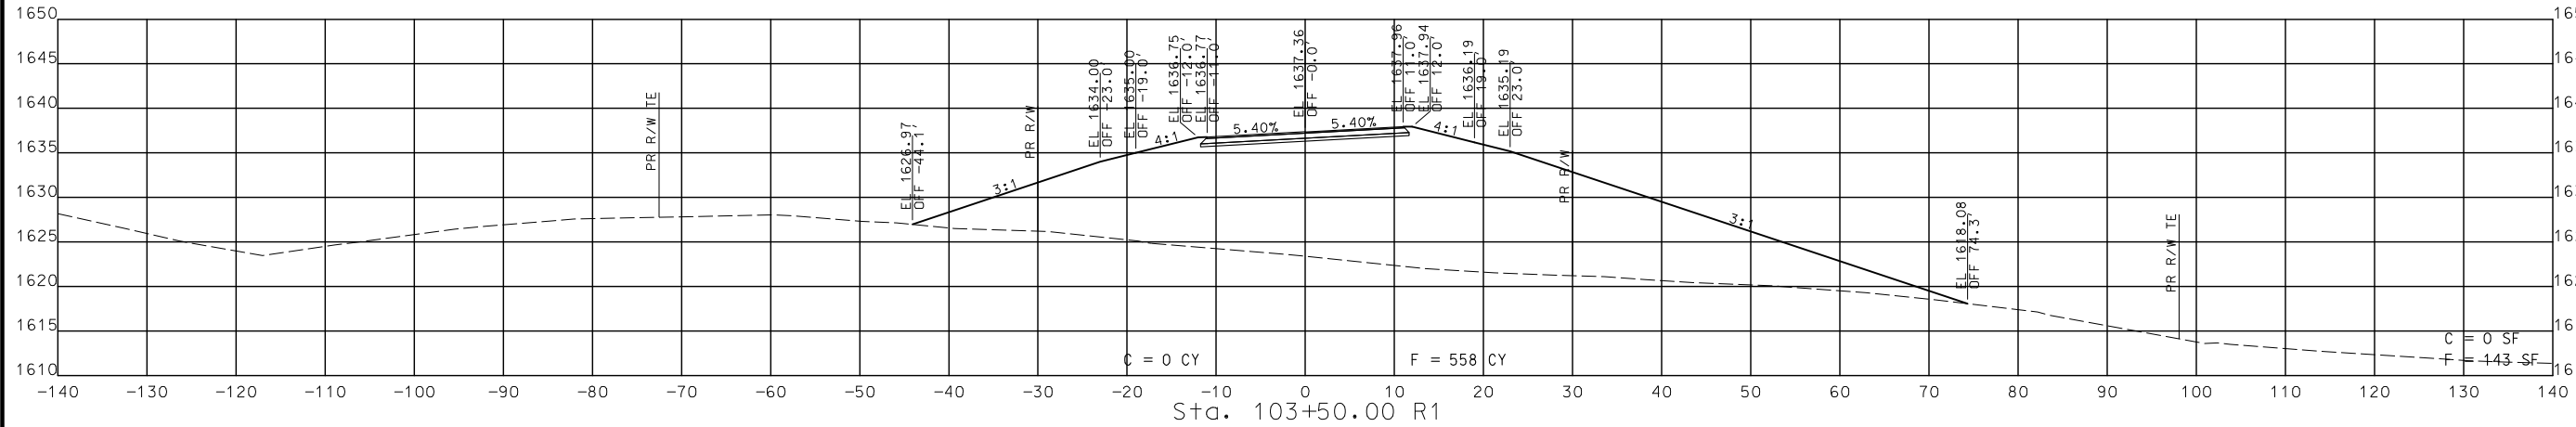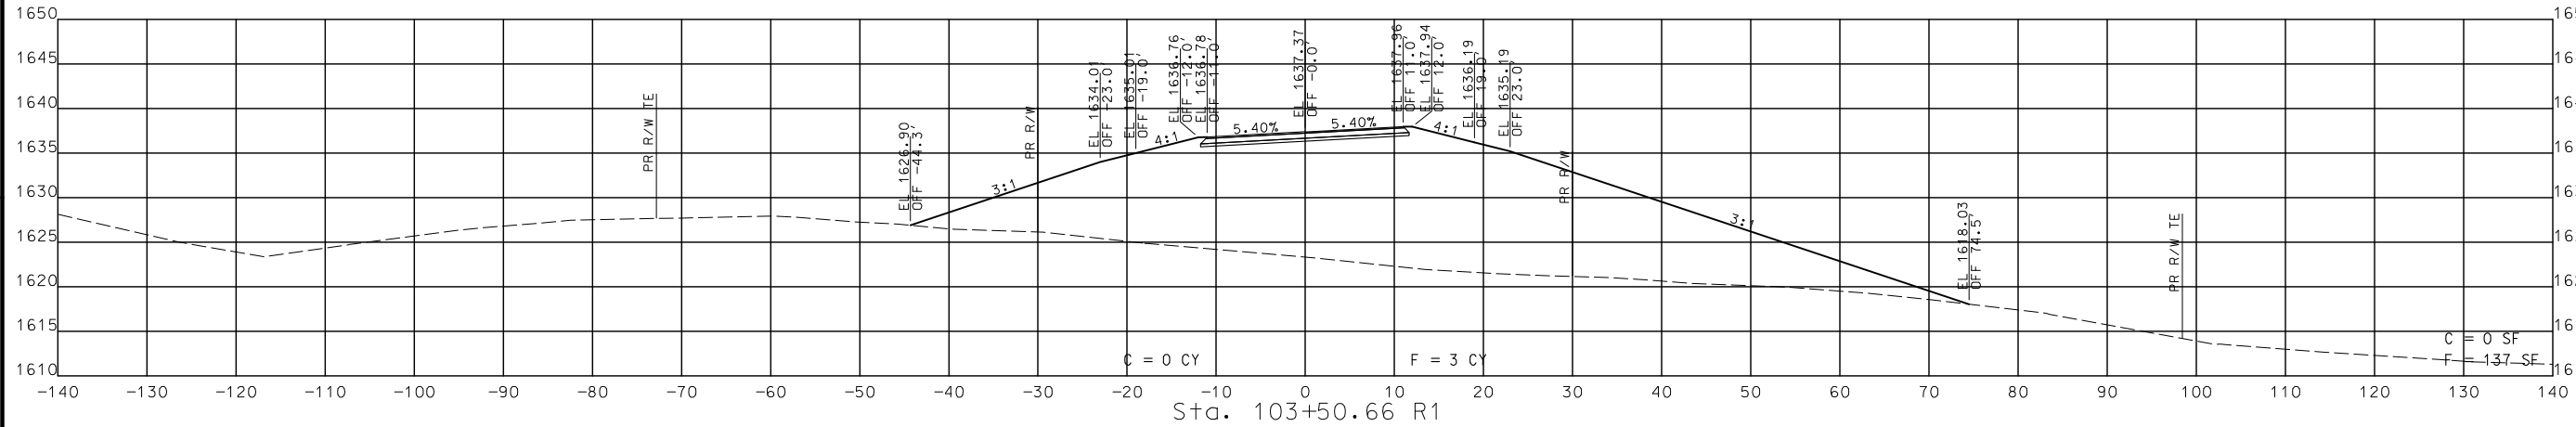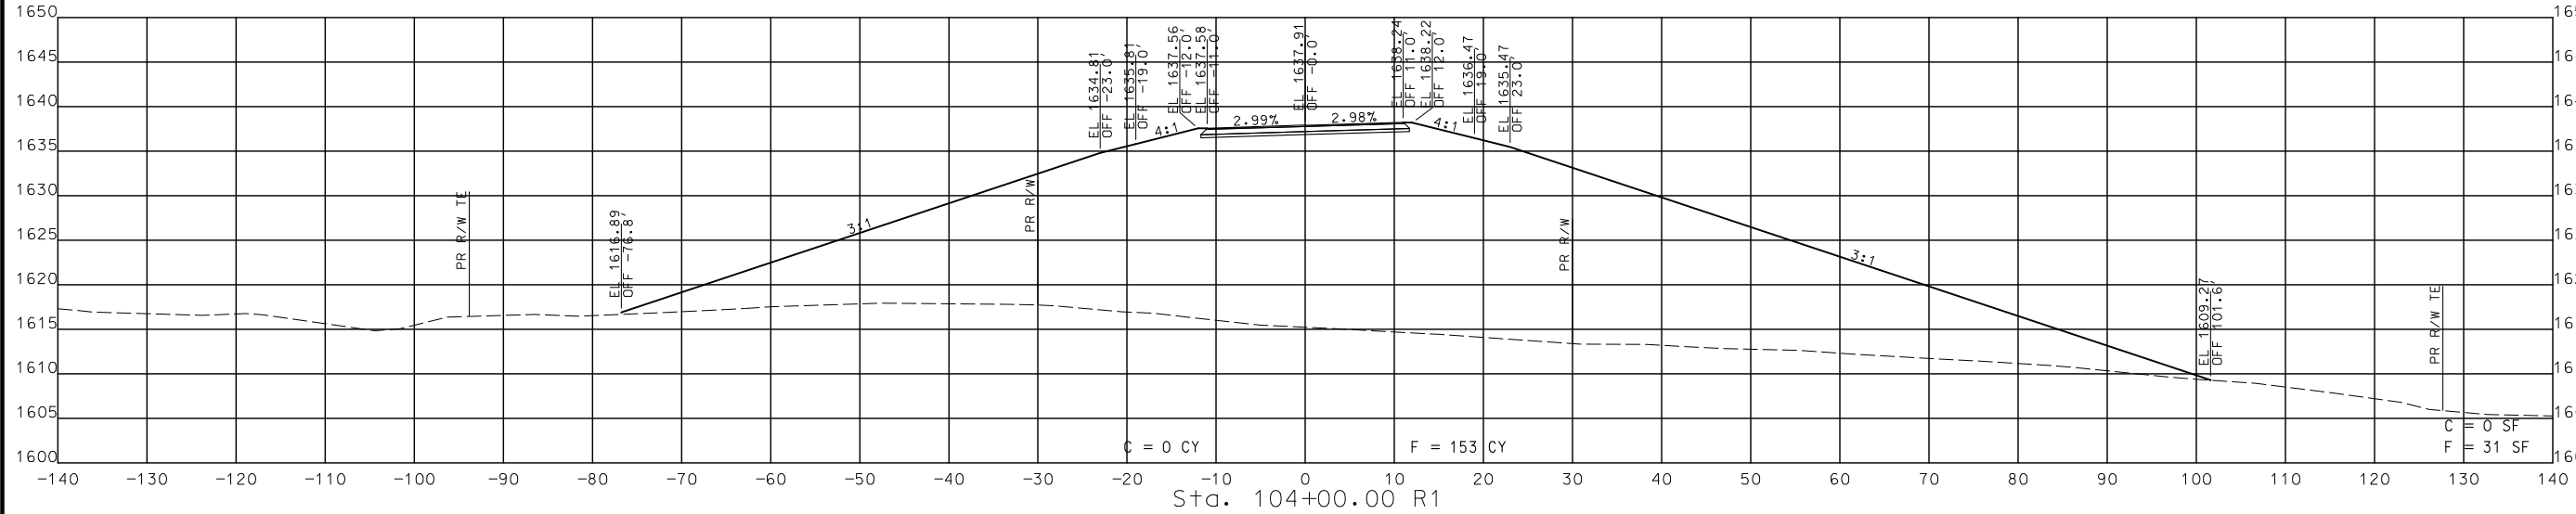

STA. 103+50.00 R1 TO STA. 104+00.00 R1




CROSS SECTIONS SOUTH OUTER

DISCLAIMER
 THE PROFESSIONAL WHOSE SIGNATURE AND PERSONAL SEAL APPEAR HEREON ASSUMES RESPONSIBILITY ONLY FOR WHAT APPEARS ON THIS PAGE, AND DISCLAIMS (PURSUANT TO SECTION 327.411 RSMO) SPECIFICATION, ESTIMATES, REPORTS, OR OTHER DOCUMENTS OR INSTRUMENTS NOT SEALED BY THE UNDERSIGNED PROFESSIONAL RELATING TO OR INTENDED TO BE USED FOR ANY PART OR PARTS OF THE PROJECT TO WHICH THIS PAGE REFERS.



THIS SHEET HAS BEEN SIGNED, SEALED AND DATED ELECTRONICALLY.

DATE PREPARED 8/2/2024	
ROUTE 60	STATE MO
DISTRICT SW	SHEET NO. 317
COUNTY WEBSTER	
JOB NO. J7P3425C	
CONTRACT ID.	
PROJECT NO.	
BRIDGE NO.	

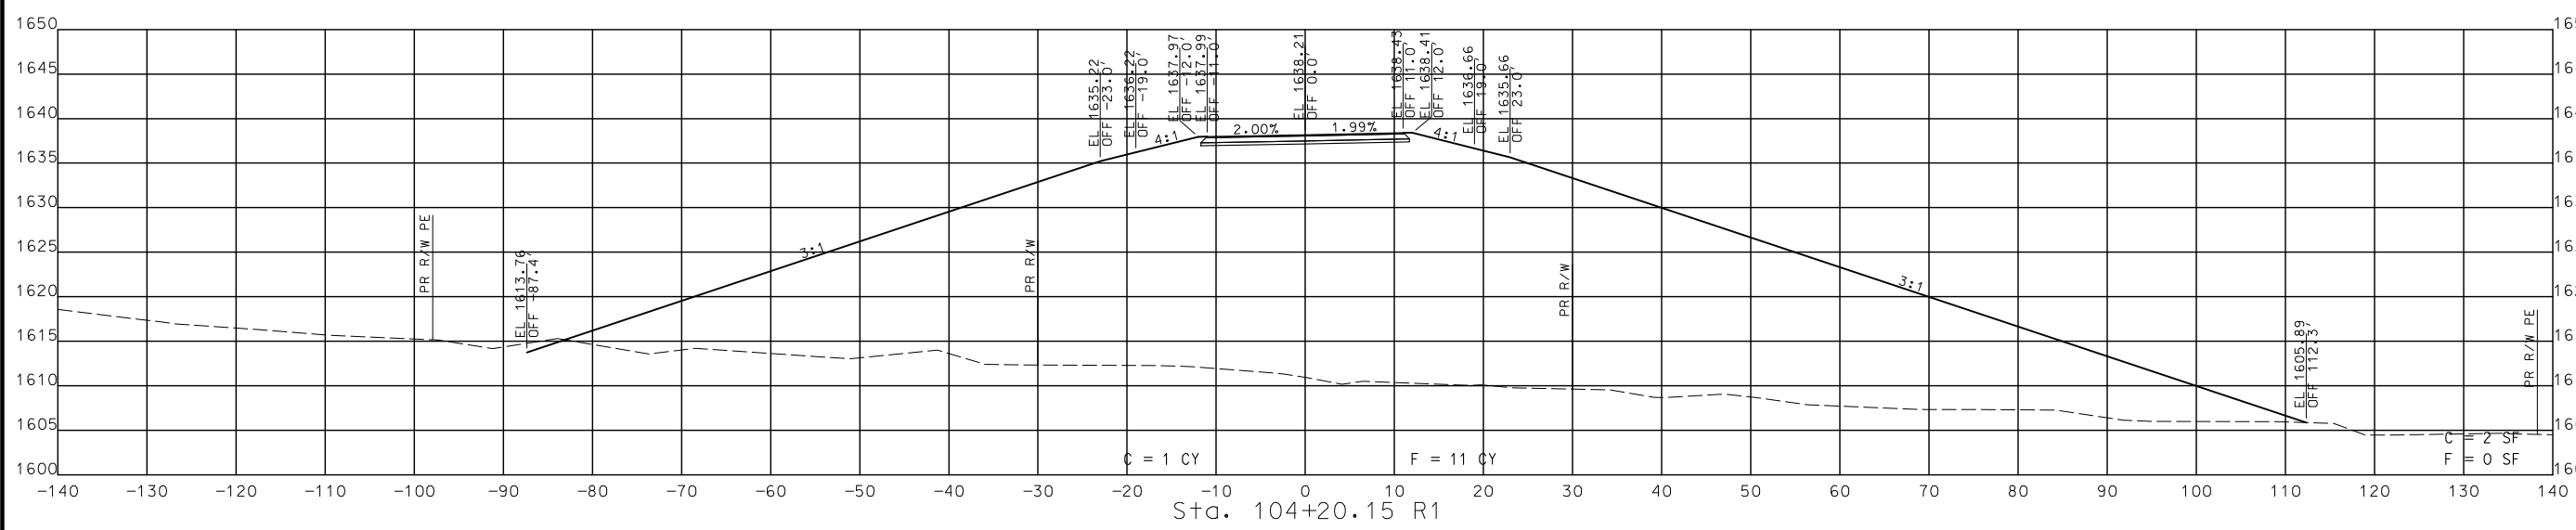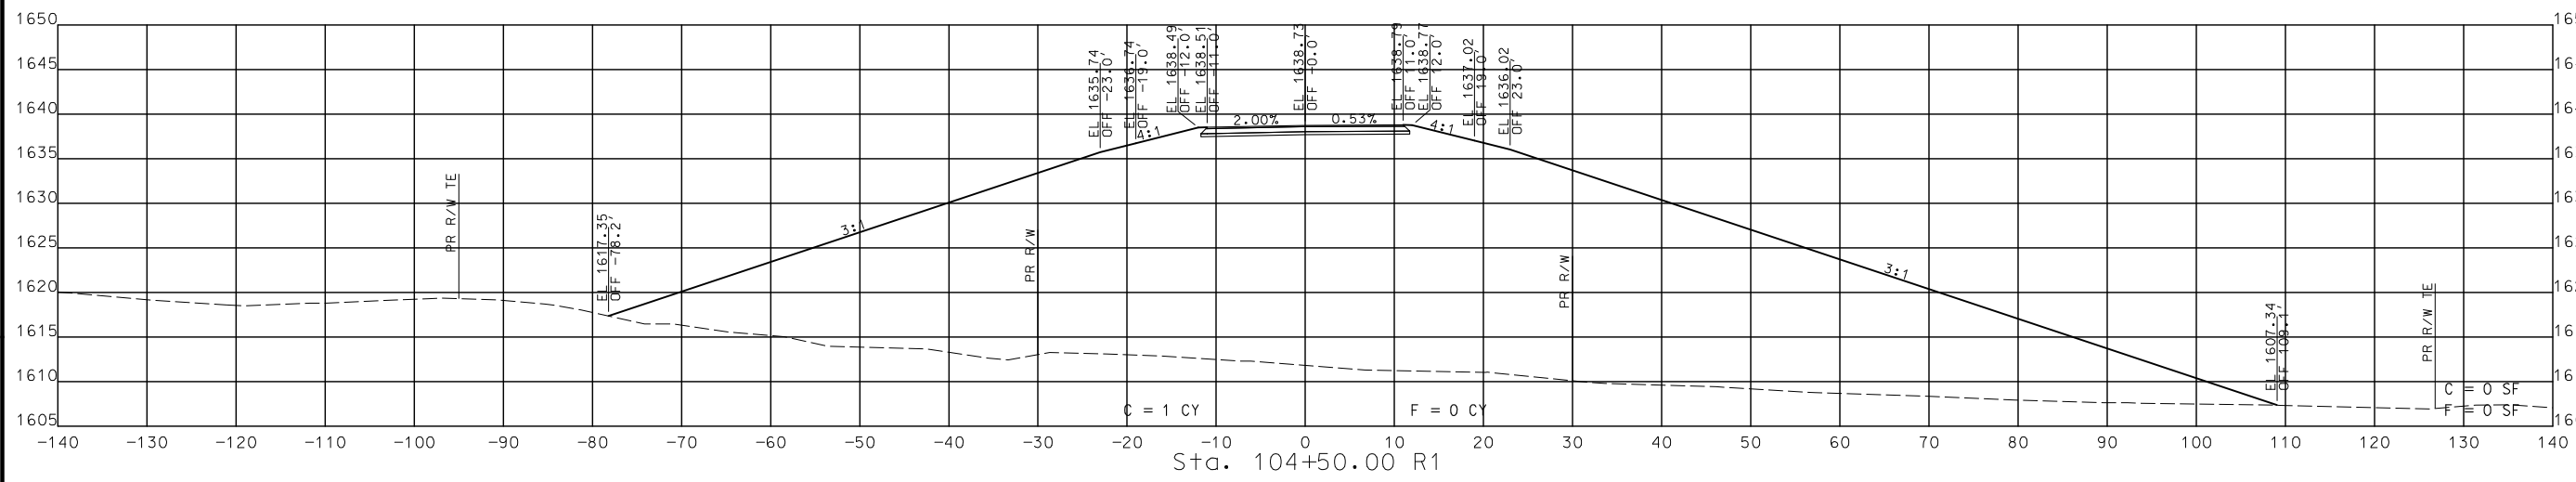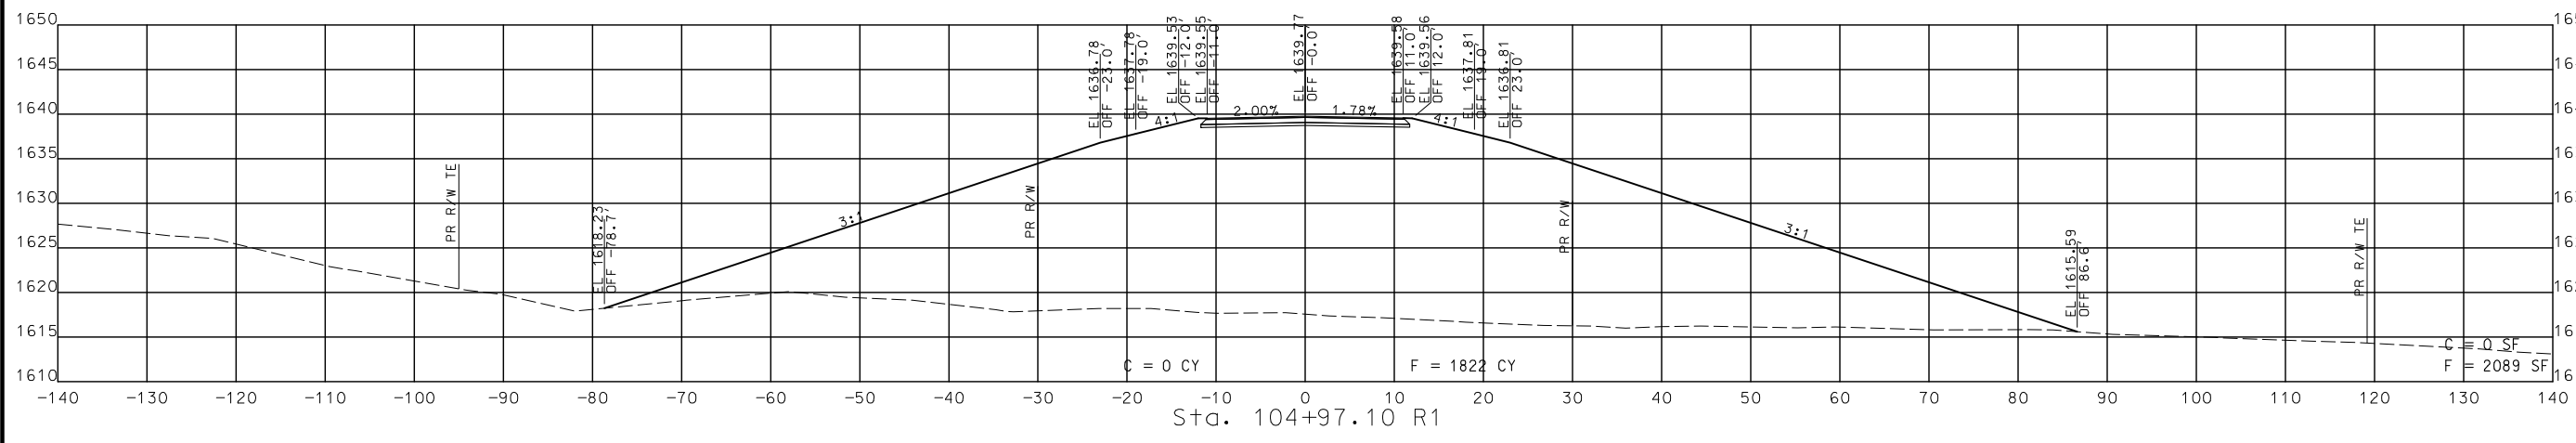

STA. 104+20.15 R1 TO STA. 104+97.10 R1

CROSS SECTIONS
 SOUTH OUTER ROAD

DESCRIPTION	DATE

MISSOURI HIGHWAYS AND TRANSPORTATION COMMISSION

 105 WEST CAPITOL
 JEFFERSON CITY, MO 65102
 1-888-ASK-MODOT (1-888-275-6636)

© Copyright CMT, Inc.
 CRAWFORD, MURPHY & TILLY, INC.
 651 WEST LINDALE STREET
 SPRINGFIELD, MO 65807 (417) 869-6009
 ENGINEERING CORPORATION - 000631

DISCLAIMER
 THE PROFESSIONAL WHOSE SIGNATURE AND PERSONAL SEAL APPEAR HEREON ASSUMES RESPONSIBILITY ONLY FOR WHAT APPEARS ON THIS PAGE, AND DISCLAIMS (PURSUANT TO SECTION 327.411 RSMO) SPECIFICATION, ESTIMATES, REPORTS, OR OTHER DOCUMENTS OR INSTRUMENTS NOT SEALED BY THE UNDERSIGNED PROFESSIONAL RELATING TO OR INTENDED TO BE USED FOR ANY PART OR PARTS OF THE PROJECT TO WHICH THIS PAGE REFERS.



THIS SHEET HAS BEEN SIGNED, SEALED AND DATED ELECTRONICALLY.

DATE PREPARED
 8/2/2024
 ROUTE 60 STATE MO
 DISTRICT SW SHEET NO. 318
 COUNTY WEBSTER
 JOB NO. J7P3425C
 CONTRACT ID.
 PROJECT NO.
 BRIDGE NO.




DESCRIPTION	DATE

MISSOURI HIGHWAYS AND TRANSPORTATION COMMISSION

 105 WEST CAPITOL
 JEFFERSON CITY, MO 65102
 1-888-ASK-MODOT (1-888-275-6636)

© Copyright CMT, Inc.
 CRAWFORD, MURPHY & TILLY, INC.
 655 WINDALE STREET
 SPRINGFIELD, MO 65807 (417) 869-6009
 ENGINEERING CORPORATION - 000631


IF A SEAL IS PRESENT ON THIS SHEET IT HAS BEEN ELECTRONICALLY SEALED AND DATED.

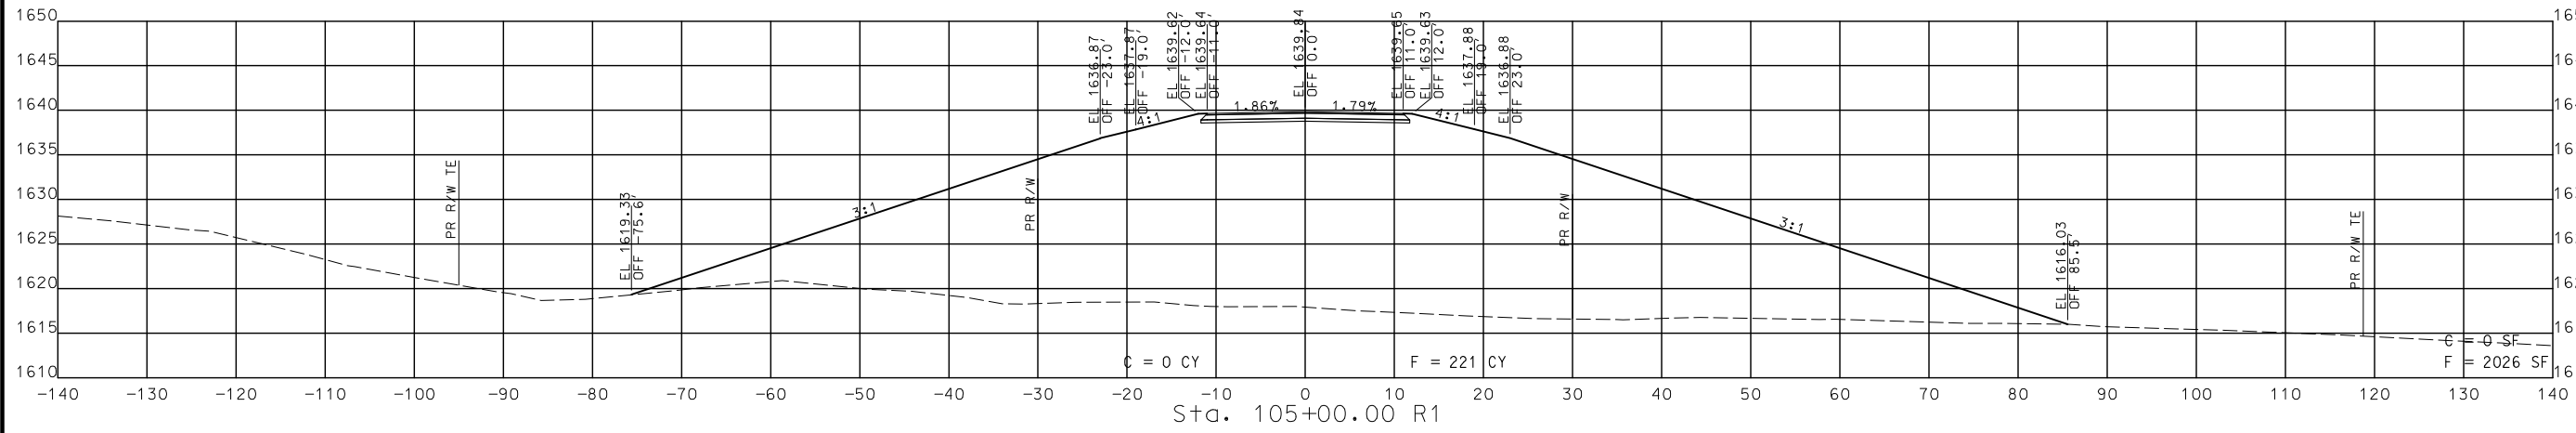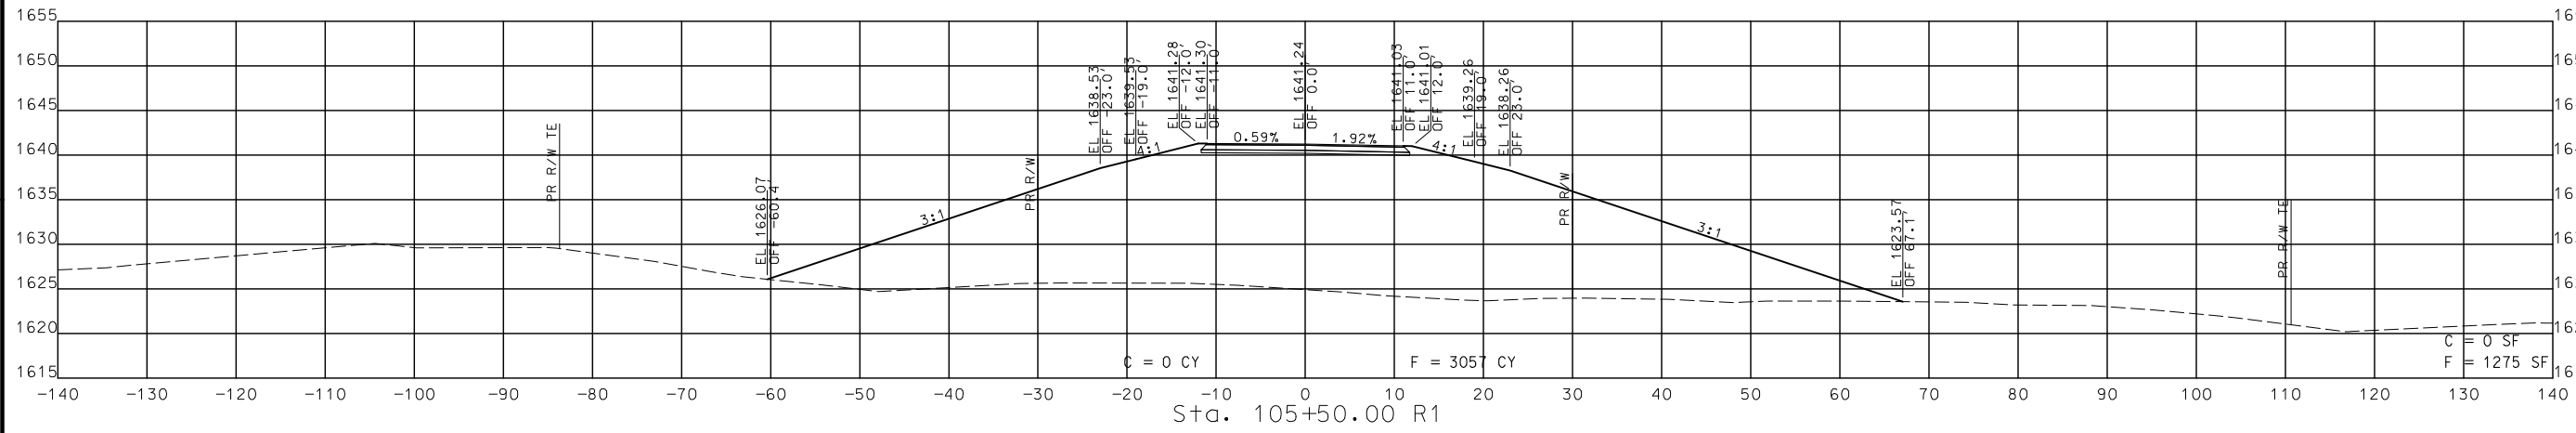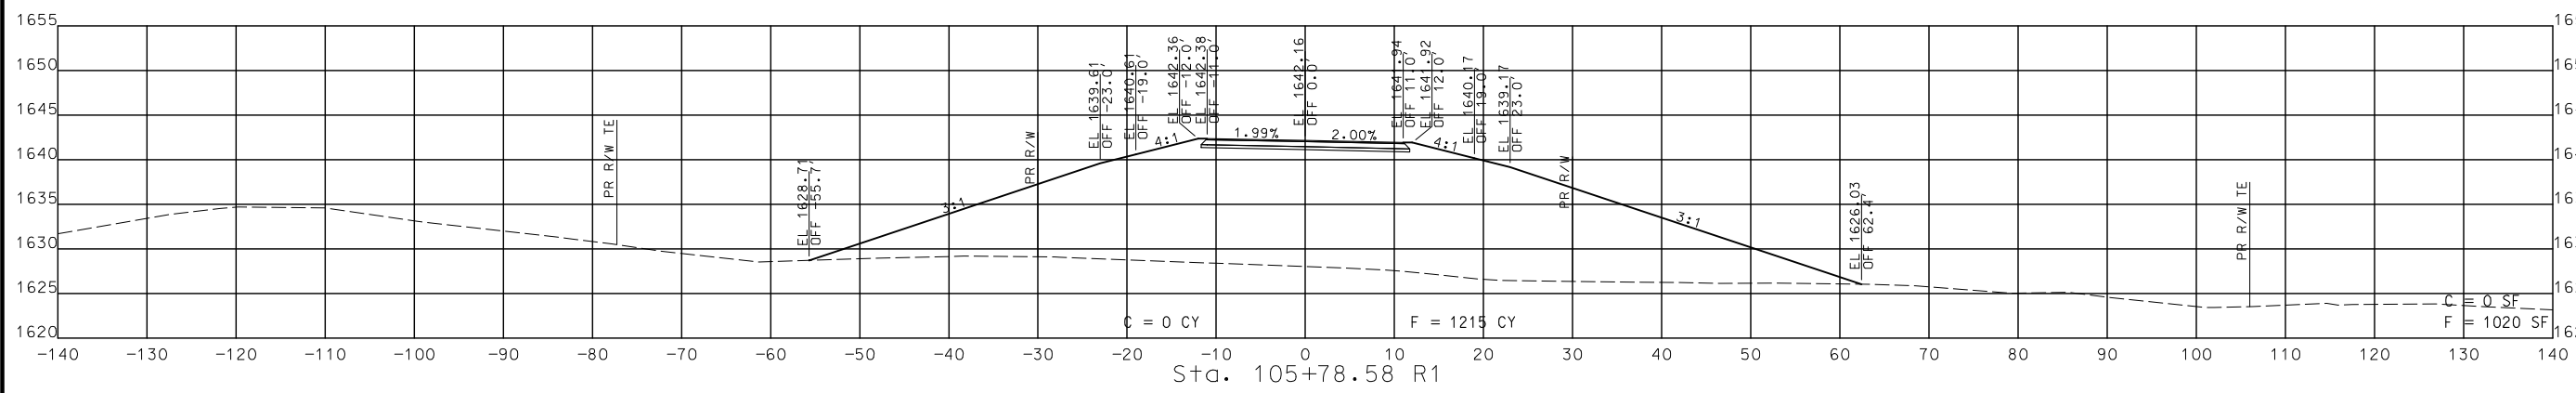

STA. 105+00.00 R1 TO STA. 105+78.58 R1

CROSS SECTIONS
 SOUTH OUTER ROAD

DISCLAIMER
 THE PROFESSIONAL WHOSE SIGNATURE AND PERSONAL SEAL APPEAR HEREON ASSUMES RESPONSIBILITY ONLY FOR WHAT APPEARS ON THIS PAGE, AND DISCLAIMS (PURSUANT TO SECTION 327.411 RSMO) SPECIFICATION, ESTIMATES, REPORTS, OR OTHER DOCUMENTS OR INSTRUMENTS NOT SEALED BY THE UNDERSIGNED PROFESSIONAL RELATING TO OR INTENDED TO BE USED FOR ANY PART OR PARTS OF THE PROJECT TO WHICH THIS PAGE REFERS.

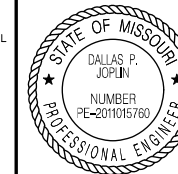

THIS SHEET HAS BEEN SIGNED, SEALED AND DATED ELECTRONICALLY.

DATE PREPARED
 8/2/2024

ROUTE 60 STATE MO
 DISTRICT SW SHEET NO. 319

COUNTY WEBSTER

JOB NO. J7P3425C

CONTRACT ID.

PROJECT NO.

BRIDGE NO.




DESCRIPTION	DATE

MISSOURI HIGHWAYS AND TRANSPORTATION COMMISSION
 105 WEST CAPITOL JEFFERSON CITY, MO 65102
 1-888-ASK-MODOT (1-888-275-6636)

CMT
 © Copyright CMT, Inc.
 CRAWFORD, MURPHY & TILLY, INC.
 651 WEST LINDALE STREET
 SPRINGFIELD, MO 65807 (417) 869-6009
 ENGINEERING CORPORATION - 000631

IF A SEAL IS PRESENT ON THIS SHEET IT HAS BEEN ELECTRONICALLY SEALED AND DATED.


REV.

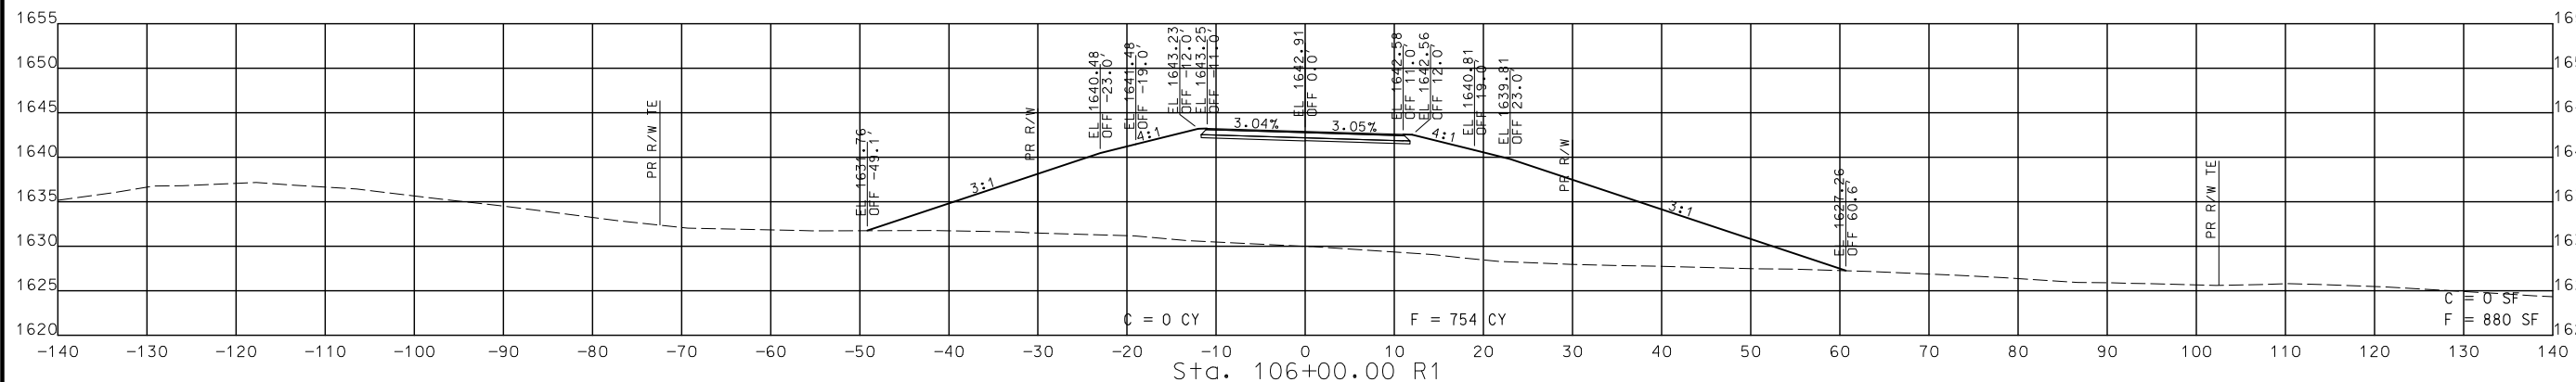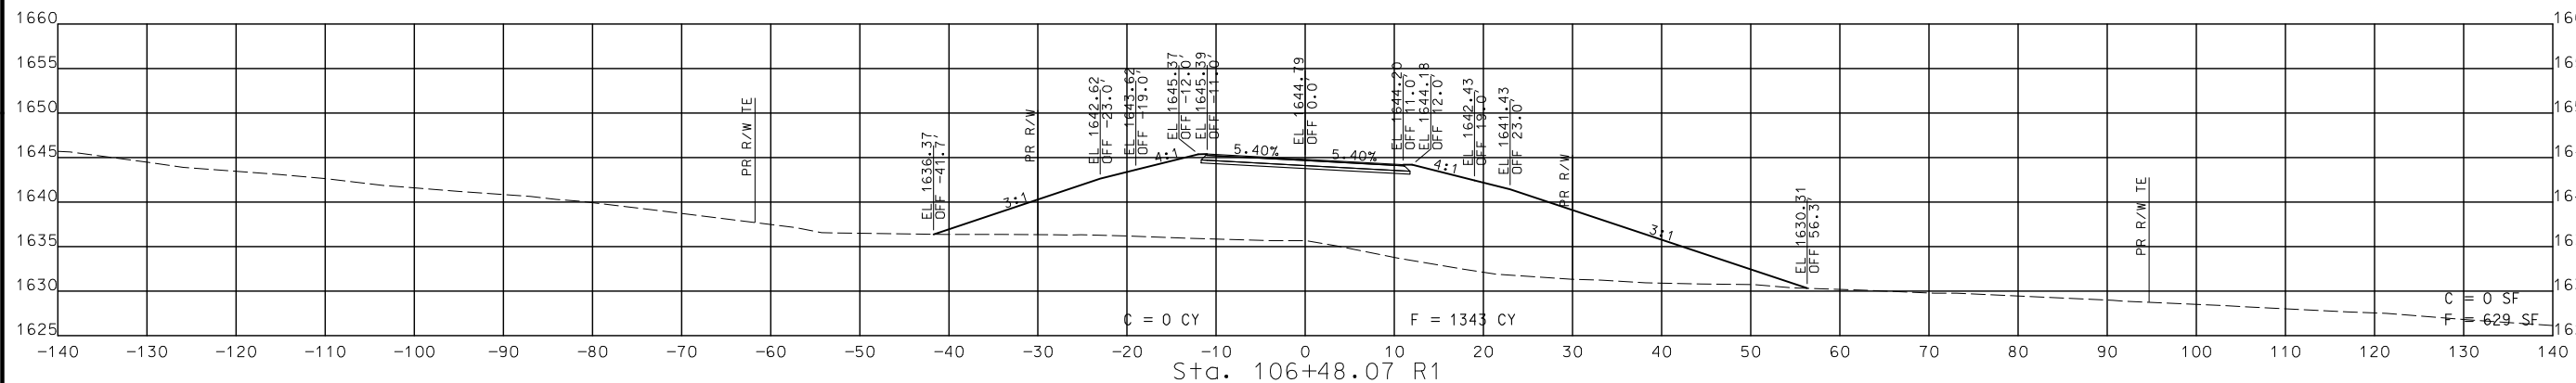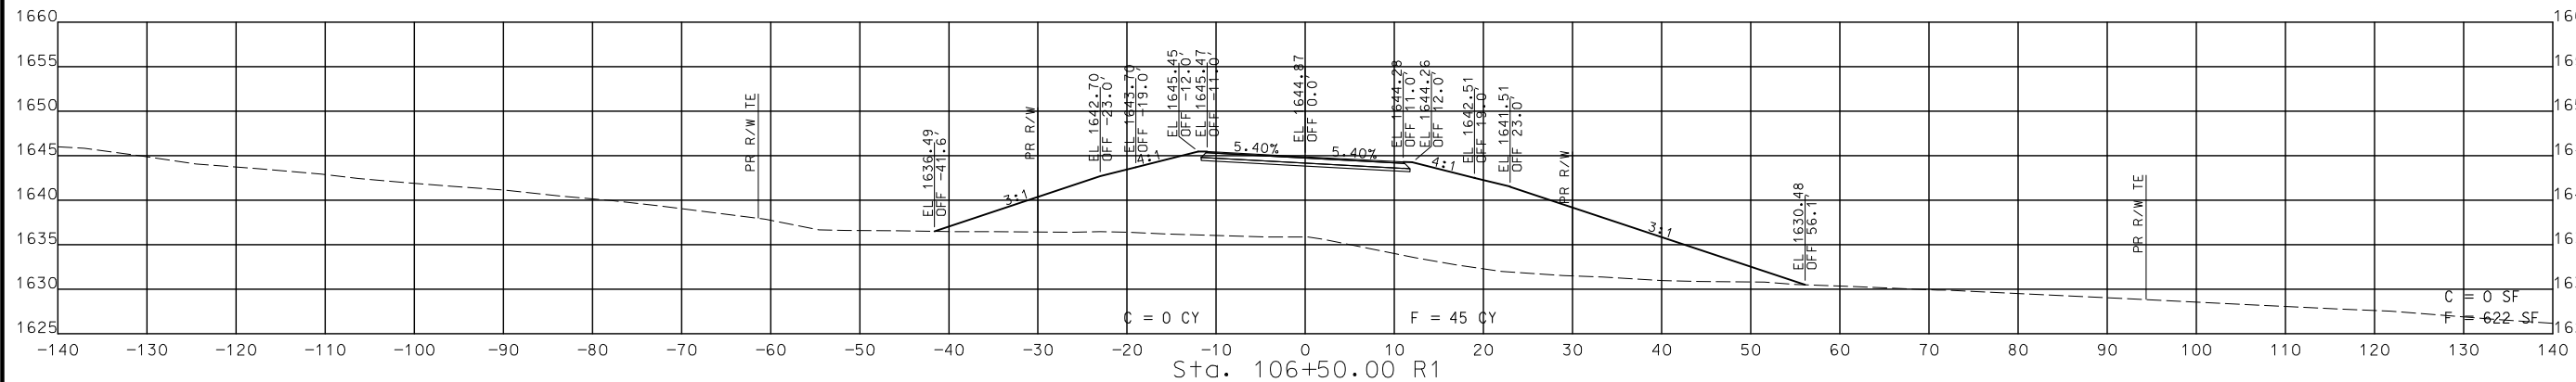

STA. 106+00.00 R1 TO STA. 106+50.00 R1




CROSS SECTIONS
 SOUTH OUTER ROAD

DISCLAIMER
 THE PROFESSIONAL WHOSE SIGNATURE AND PERSONAL SEAL APPEAR HEREON ASSUMES RESPONSIBILITY ONLY FOR WHAT APPEARS ON THIS PAGE, AND DISCLAIMS (PURSUANT TO SECTION 327.411 RSMO) SPECIFICATIONS, ESTIMATES, REPORTS, OR OTHER DOCUMENTS OR INSTRUMENTS NOT SEALED BY THE UNDERSIGNED PROFESSIONAL RELATING TO OR INTENDED TO BE USED FOR ANY PART OR PARTS OF THE PROJECT TO WHICH THIS PAGE REFERS.

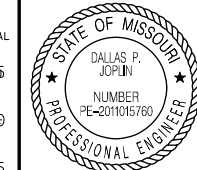

THIS SHEET HAS BEEN SIGNED, SEALED AND DATED ELECTRONICALLY.

DATE PREPARED
 8/2/2024
 ROUTE 60 STATE MO
 DISTRICT SW SHEET NO. 320
 COUNTY WEBSTER
 JOB NO. J7P3425C
 CONTRACT ID.
 PROJECT NO.
 BRIDGE NO.

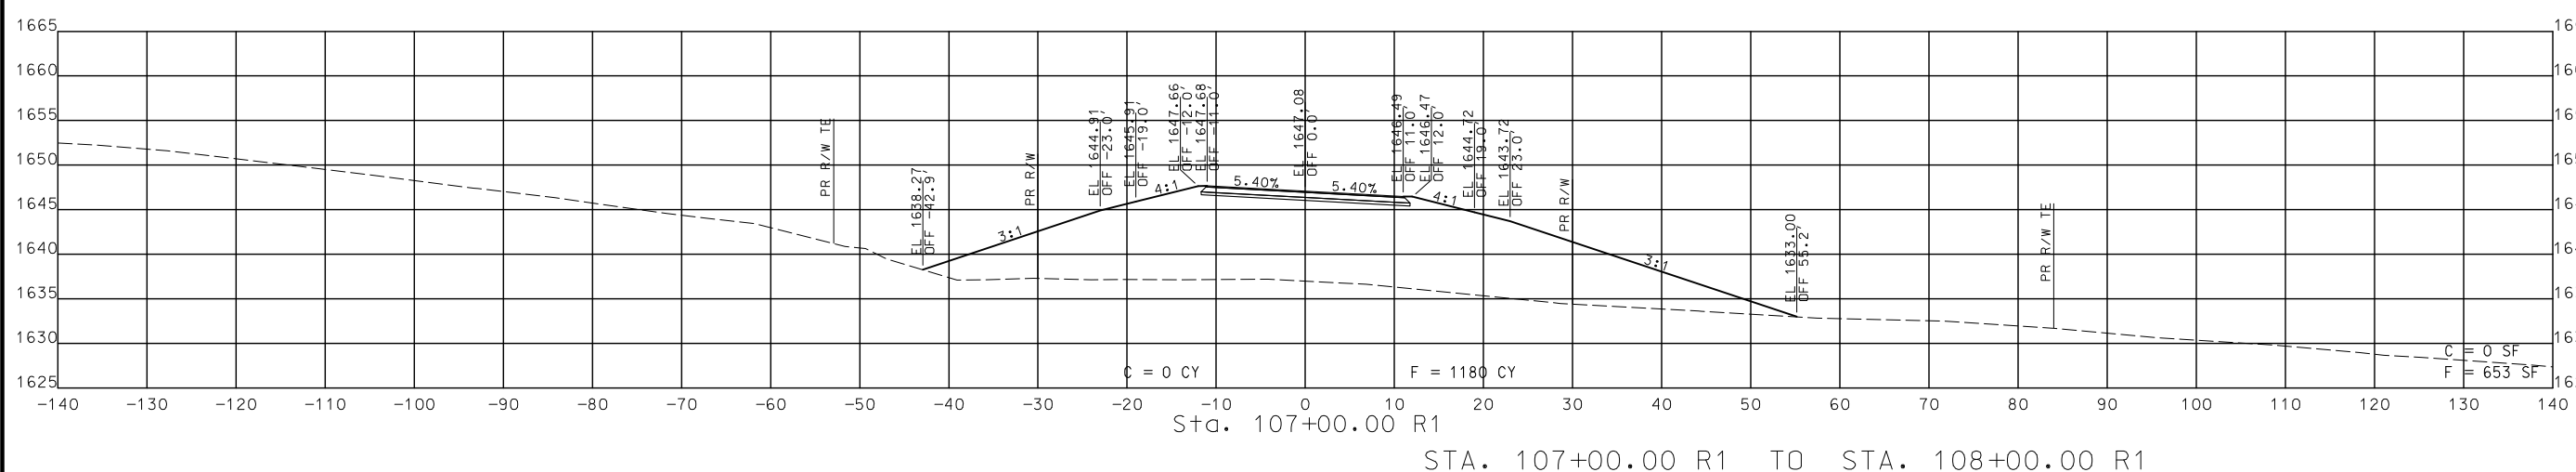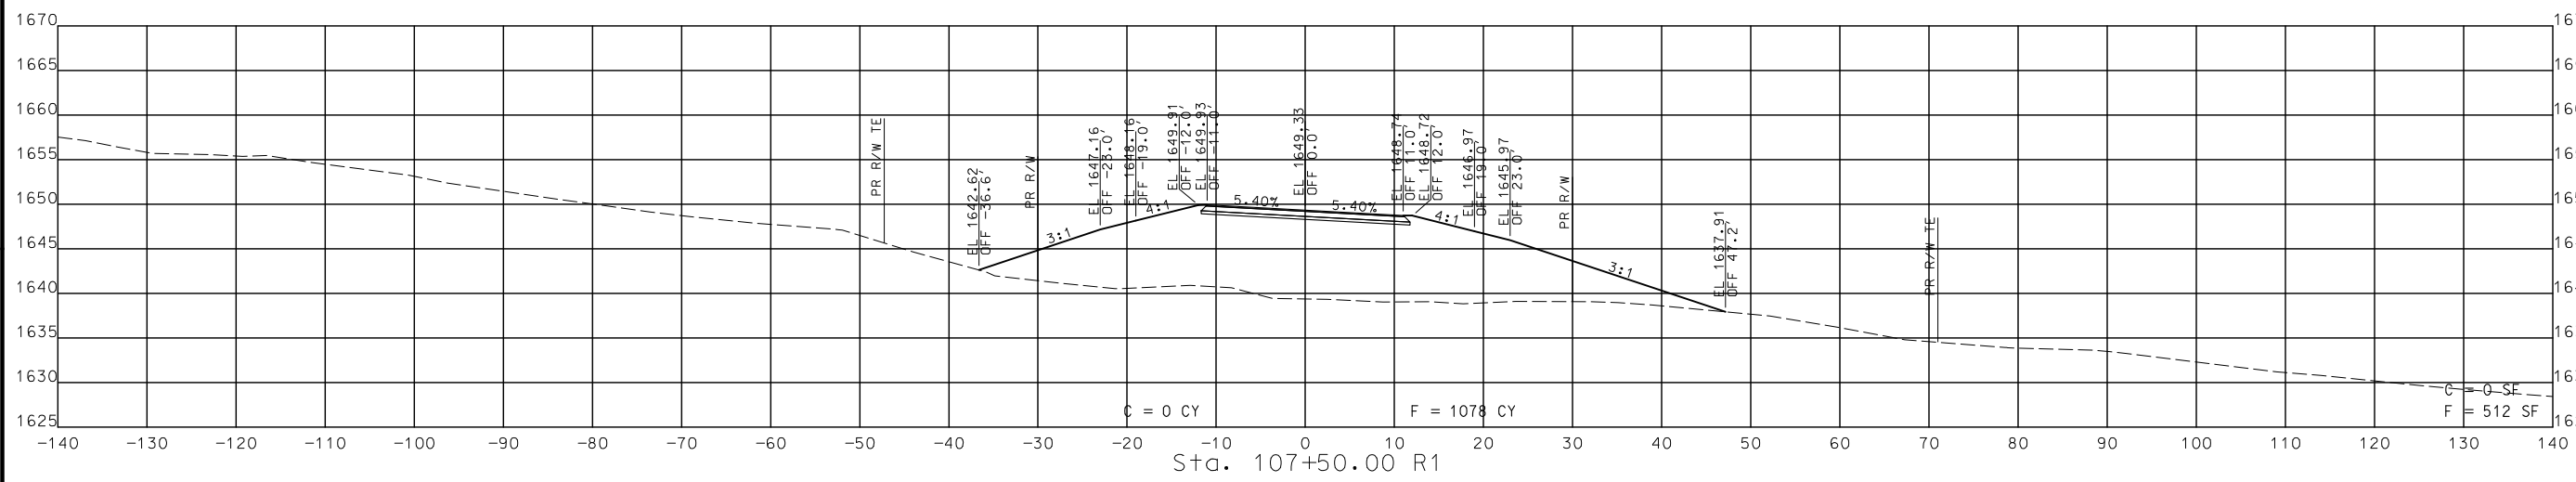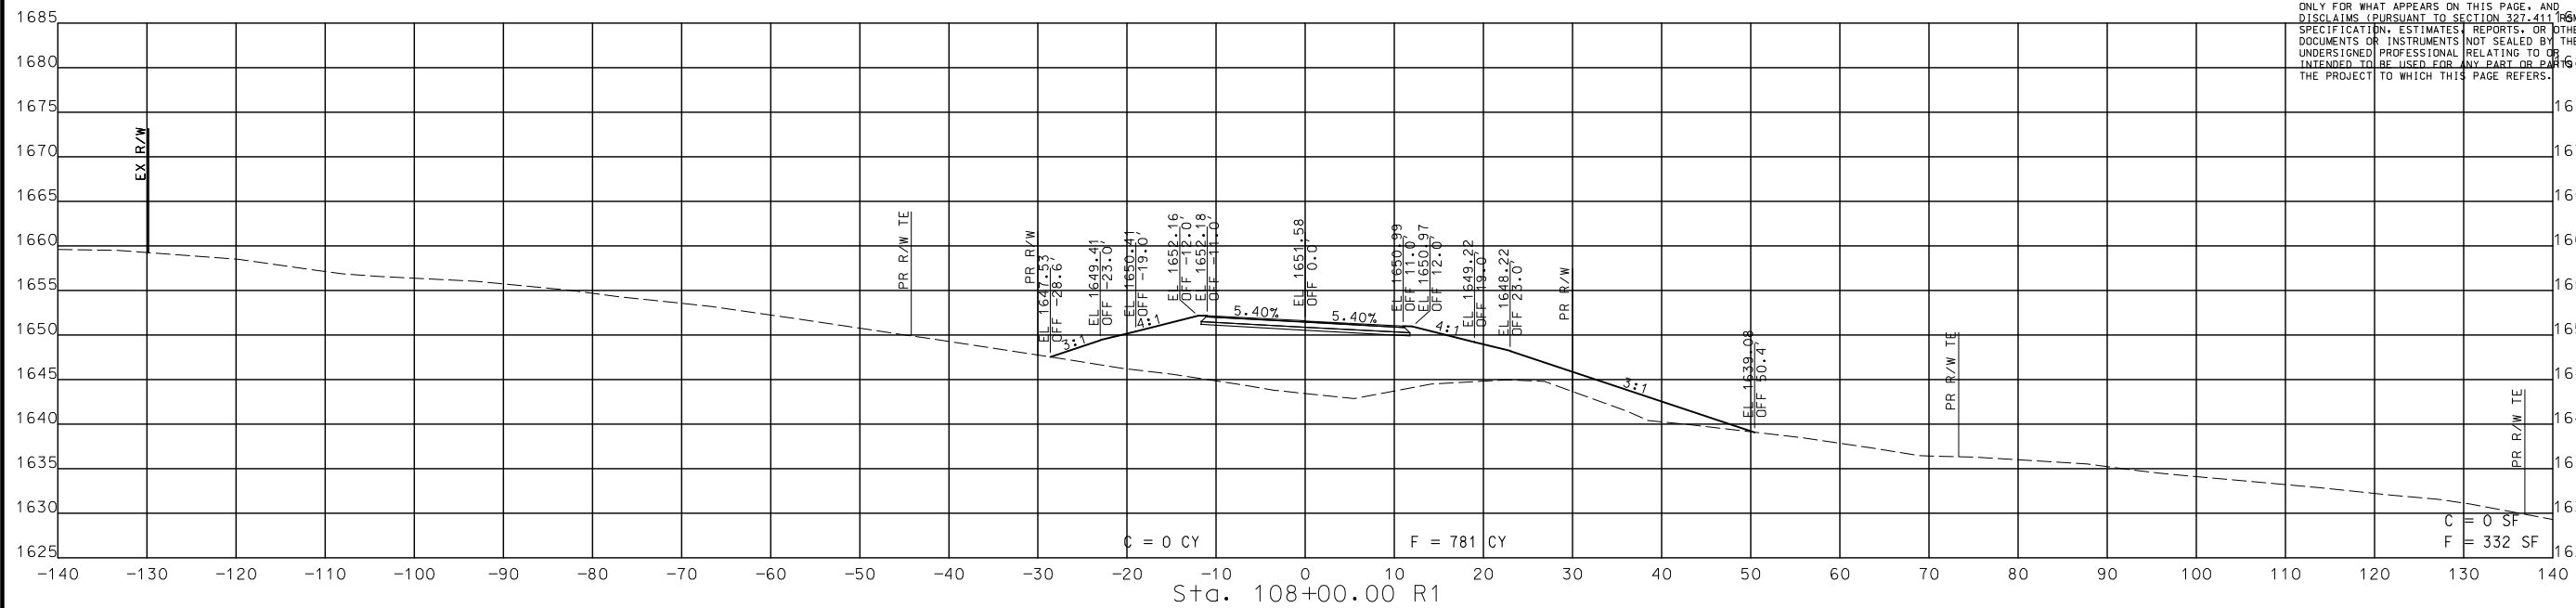

STA. 107+00.00 R1 TO STA. 108+00.00 R1

CROSS SECTIONS
 SOUTH OUTER ROAD

DESCRIPTION	DATE

MISSOURI HIGHWAYS AND TRANSPORTATION COMMISSION

 105 WEST CAPITOL
 JEFFERSON CITY, MO 65102
 1-888-ASK-MODOT (1-888-278-6636)

© Copyright CMT, Inc.
CMT
 CRAWFORD, MURPHY & TILLY, INC.
 651 W. END AVE. STE 111
 SPRINGFIELD, MO 65807 (417) 869-6009
 ENGINEERING CORPORATION - 000631

DISCLAIMER
 THE PROFESSIONAL WHOSE SIGNATURE AND PERSONAL SEAL APPEAR HEREON ASSUMES RESPONSIBILITY ONLY FOR WHAT APPEARS ON THIS PAGE, AND DISCLAIMS (PURSUANT TO SECTION 327.411 RSMO) SPECIFICATION, ESTIMATES, REPORTS, OR OTHER DOCUMENTS OR INSTRUMENTS NOT SEALED BY THE UNDERSIGNED PROFESSIONAL RELATING TO OR INTENDED TO BE USED FOR ANY PART OR PARTS OF THE PROJECT TO WHICH THIS PAGE REFERS.



THIS SHEET HAS BEEN SIGNED, SEALED AND DATED ELECTRONICALLY.




DATE PREPARED
 8/2/2024

ROUTE 60 STATE MO
 DISTRICT SW SHEET NO. 321

COUNTY WEBSTER
 JOB NO. J7P3425C
 CONTRACT ID.

PROJECT NO.

BRIDGE NO.

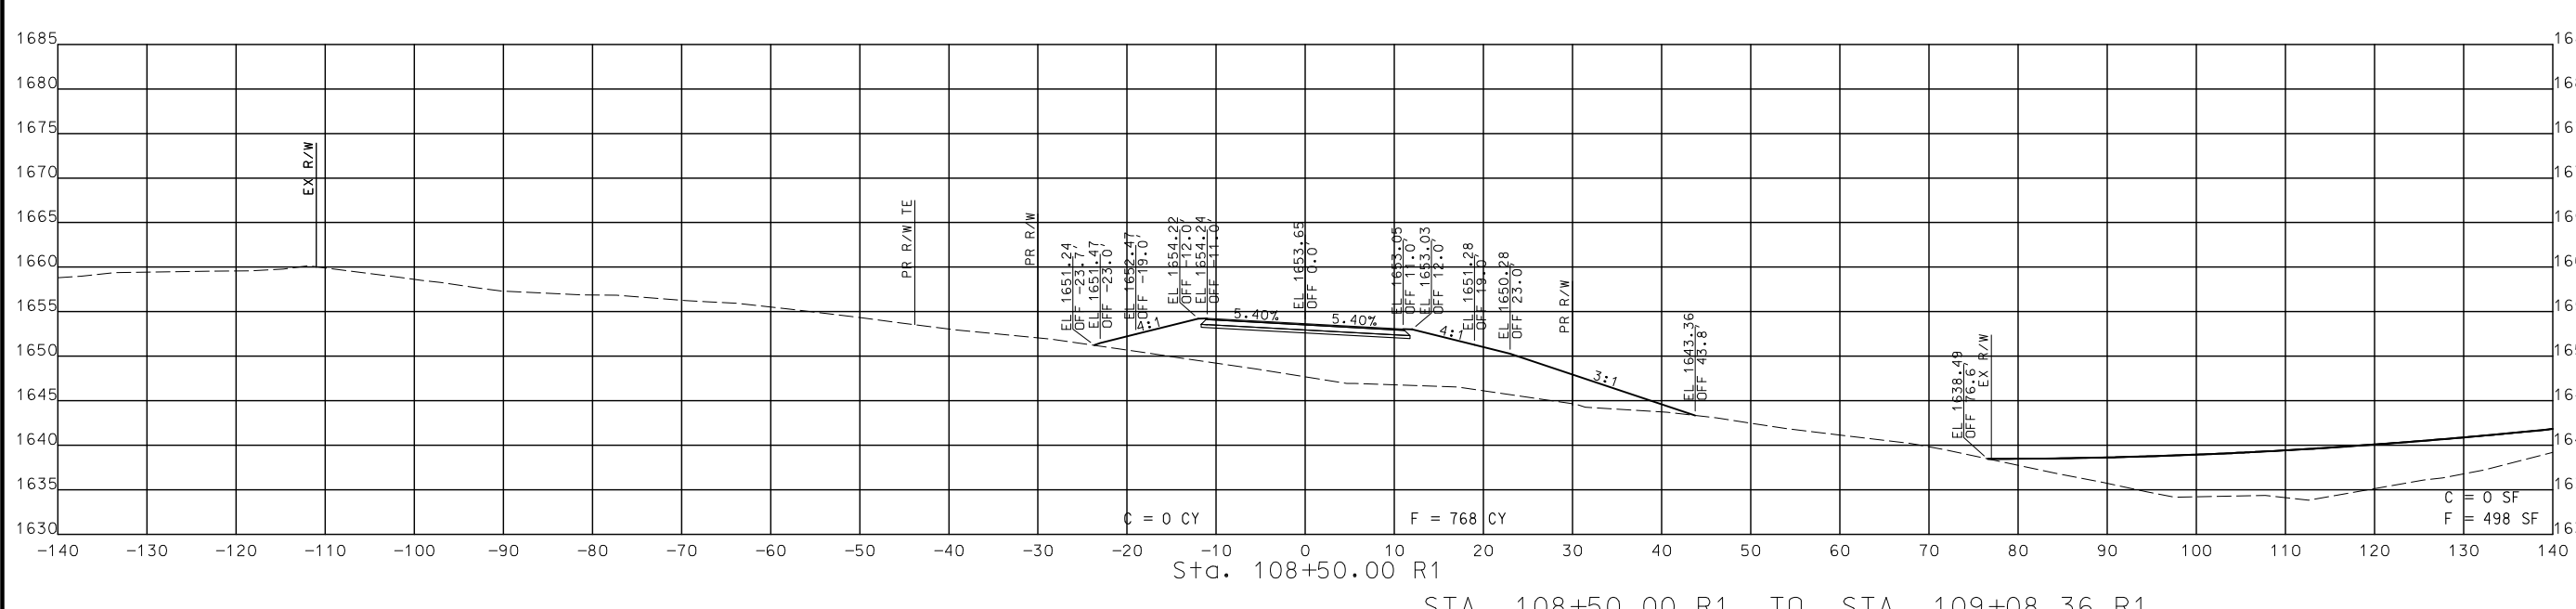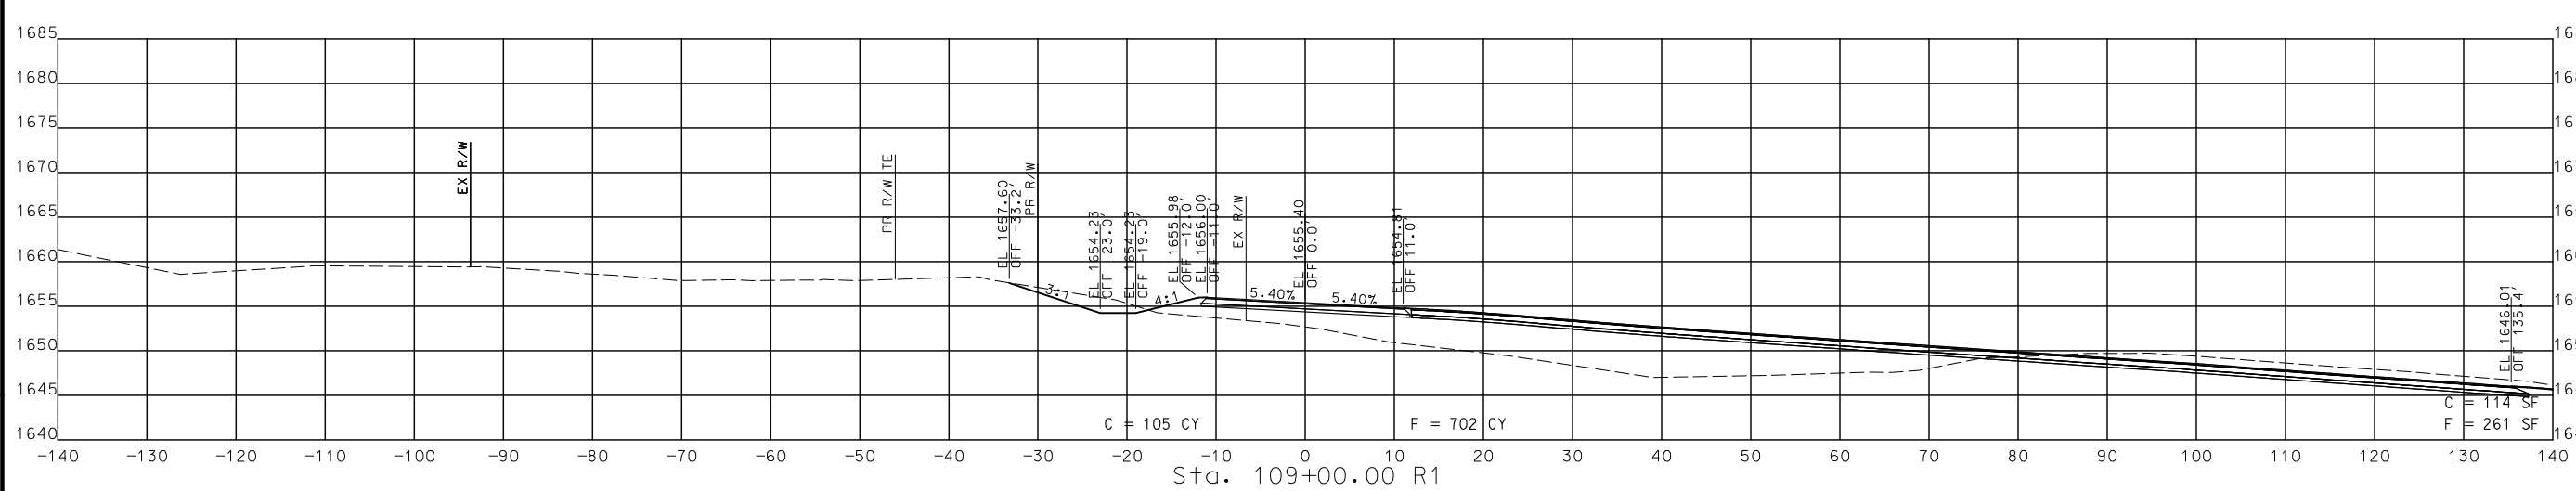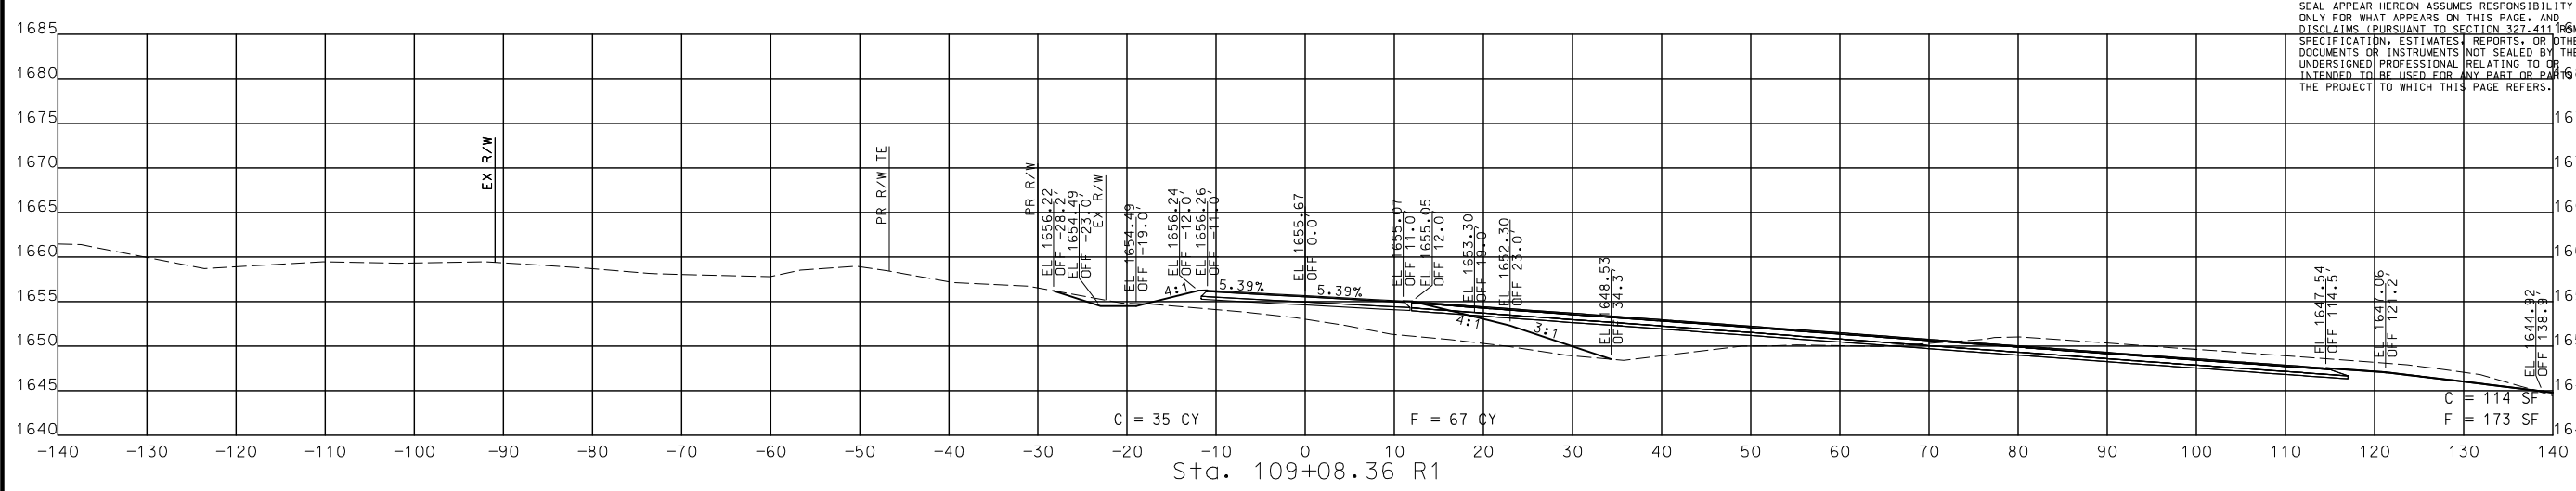

STA. 108+50.00 R1 TO STA. 109+08.36 R1

CROSS SECTIONS
 SOUTH OUTER ROAD

DESCRIPTION	DATE

MISSOURI HIGHWAYS AND TRANSPORTATION COMMISSION

105 WEST CAPITOL
 JEFFERSON CITY, MO 65102
 1-888-ASK-MODOT (1-888-278-6636)

© Copyright CMT, Inc.
 CRAWFORD, MURPHY & TILLY, INC.
 651 WEST LINDALE STREET
 SPRINGFIELD, MO 65807 (417) 869-6009
 ENGINEERING CORPORATION - 000631

DISCLAIMER
 THE PROFESSIONAL WHOSE SIGNATURE AND PERSONAL SEAL APPEAR HEREON ASSUMES RESPONSIBILITY ONLY FOR WHAT APPEARS ON THIS PAGE, AND DISCLAIMS (PURSUANT TO SECTION 327.411 RSMO) SPECIFICATION, ESTIMATES, REPORTS, OR OTHER DOCUMENTS OR INSTRUMENTS NOT SEALED BY THE UNDERSIGNED PROFESSIONAL RELATING TO OR INTENDED TO BE USED FOR ANY PART OR PARTS OF THE PROJECT TO WHICH THIS PAGE REFERS.



THIS SHEET HAS BEEN SIGNED, SEALED AND DATED ELECTRONICALLY.

DATE PREPARED
 8/2/2024
 ROUTE 60 STATE MO
 DISTRICT SW SHEET NO. 322
 COUNTY WEBSTER
 JOB NO. J7P3425C
 CONTRACT ID.
 PROJECT NO.
 BRIDGE NO.




DATE	DESCRIPTION

MISSOURI HIGHWAYS AND TRANSPORTATION COMMISSION

 105 WEST CAPITOL
 JEFFERSON CITY, MO 65102
 1-888-ASK-MODOT (1-888-278-6636)

© Copyright CMT, Inc.
 CRAWFORD, MURPHY & TILLY, INC.
 651 WEST END AVE., SUITE 101
 SPRINGFIELD, MO 65807 (417) 869-6009
 ENGINEERING CORPORATION - 000631

IF A SEAL IS PRESENT ON THIS SHEET IT HAS BEEN ELECTRONICALLY SEALED AND DATED.

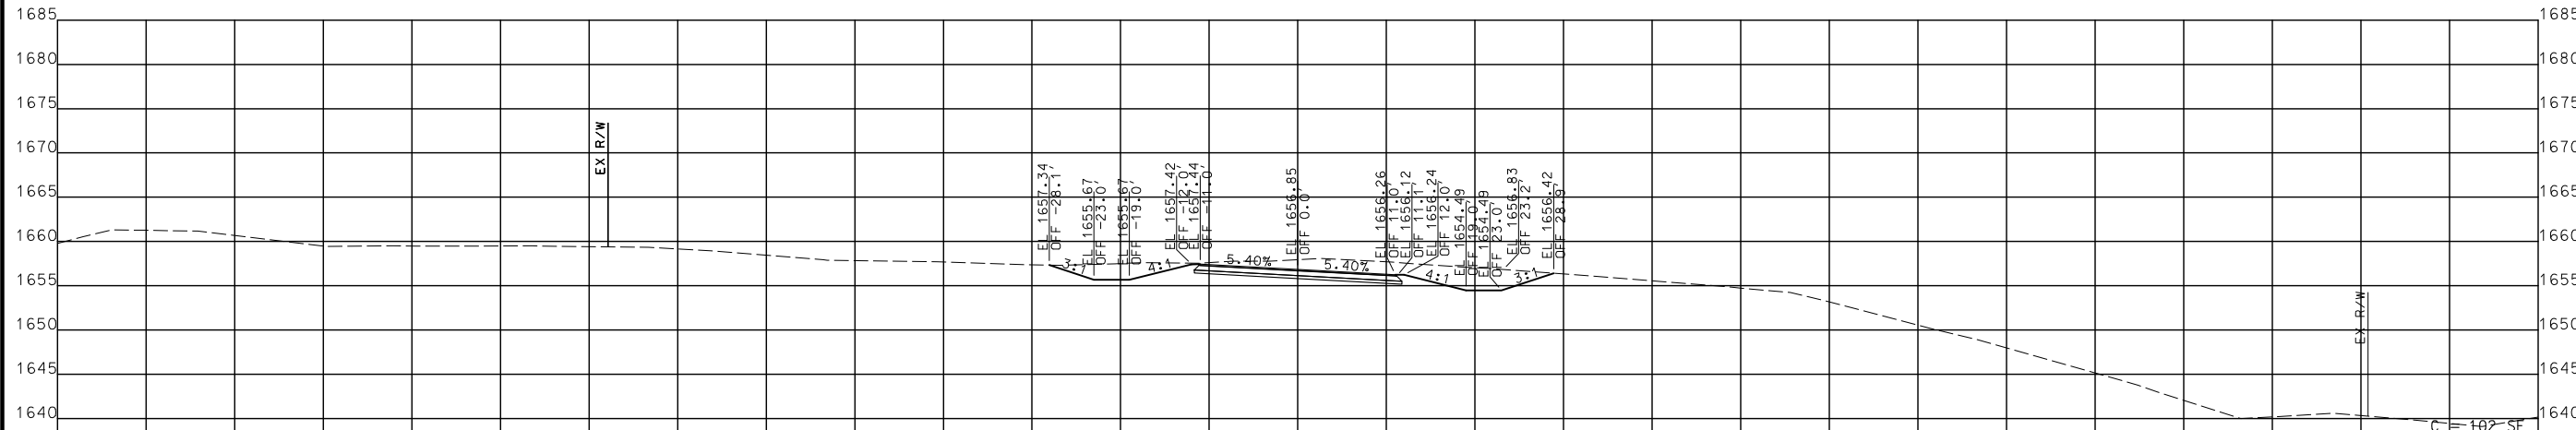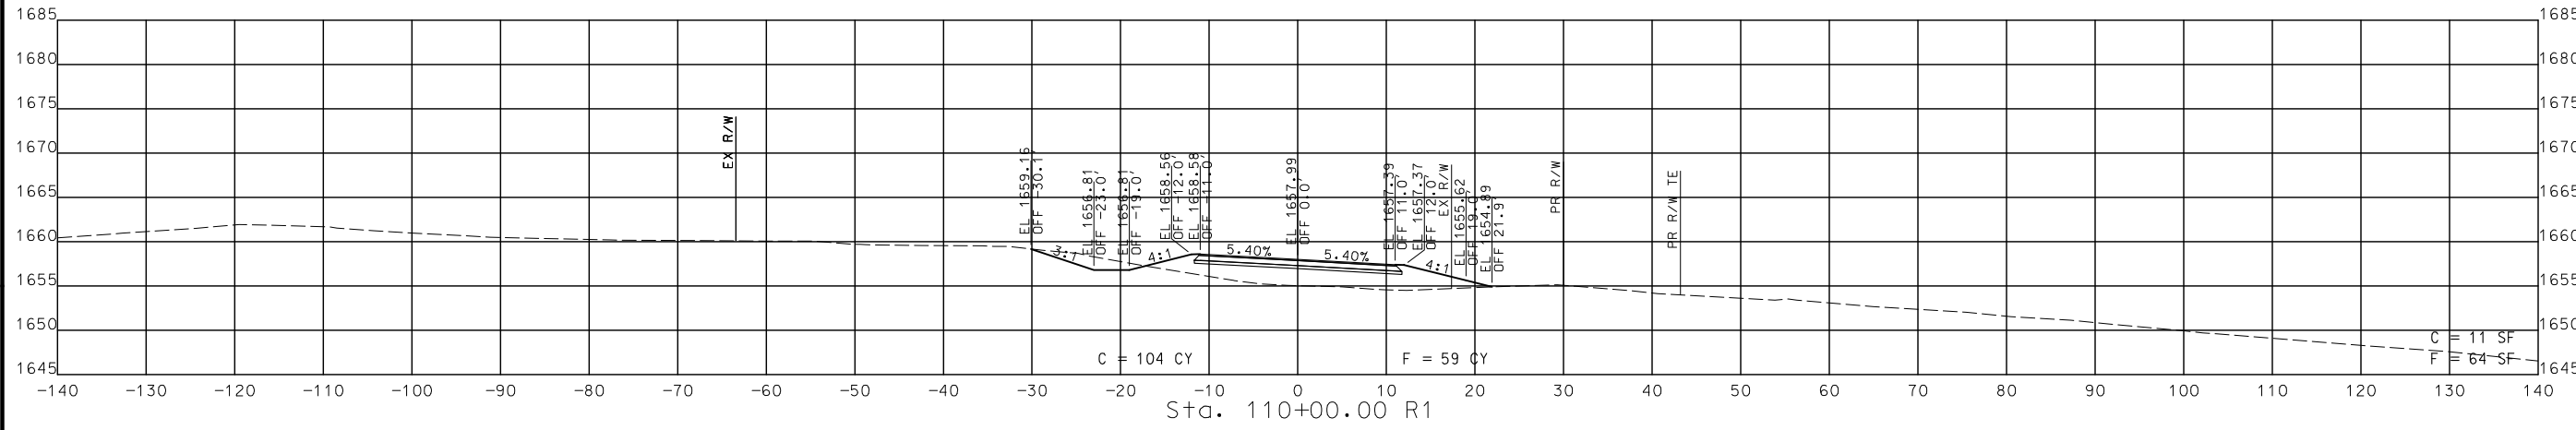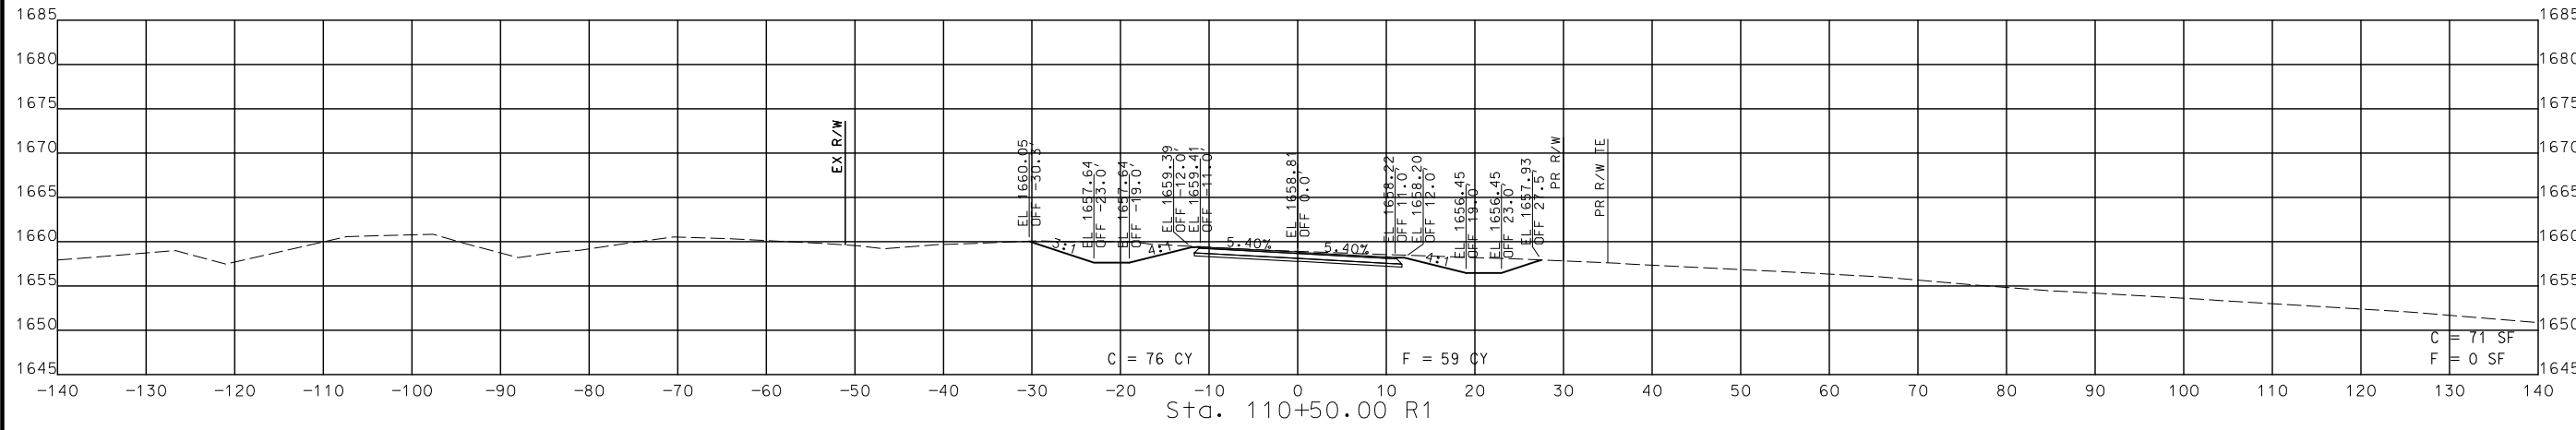

STA. 109+50.00 R1 TO STA. 110+50.00 R1




CROSS SECTIONS
 SOUTH OUTER

DISCLAIMER
 THE PROFESSIONAL WHOSE SIGNATURE AND PERSONAL SEAL APPEAR HEREON ASSUMES RESPONSIBILITY ONLY FOR WHAT APPEARS ON THIS PAGE, AND DISCLAIMS (PURSUANT TO SECTION 327.411 RSMO) SPECIFICATION, ESTIMATES, REPORTS, OR OTHER DOCUMENTS OR INSTRUMENTS NOT SEALED BY THE UNDERSIGNED PROFESSIONAL RELATING TO OR INTENDED TO BE USED FOR ANY PART OR PARTS OF THE PROJECT TO WHICH THIS PAGE REFERS.



THIS SHEET HAS BEEN SIGNED, SEALED AND DATED ELECTRONICALLY.

DATE PREPARED 8/2/2024	
ROUTE 60	STATE MO
DISTRICT SW	SHEET NO. 323
COUNTY WEBSTER	
JOB NO. J7P3425C	
CONTRACT ID.	
PROJECT NO.	
BRIDGE NO.	

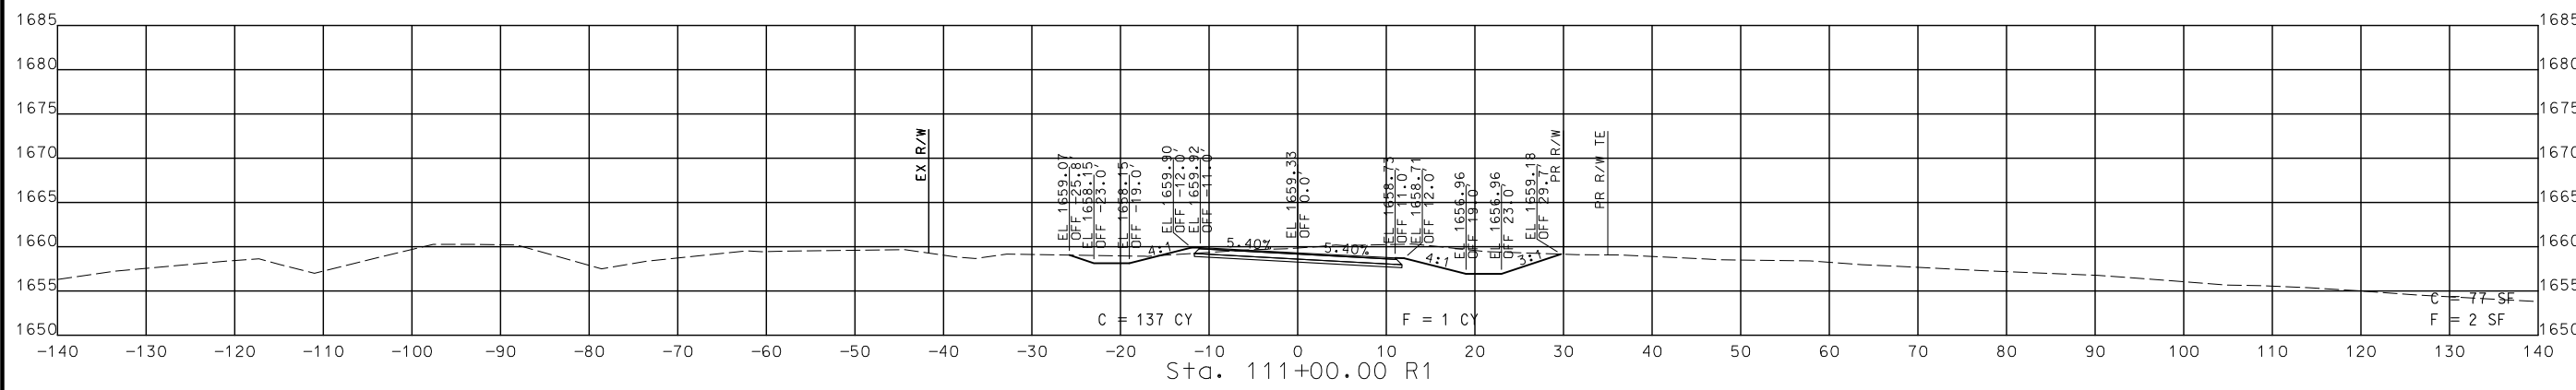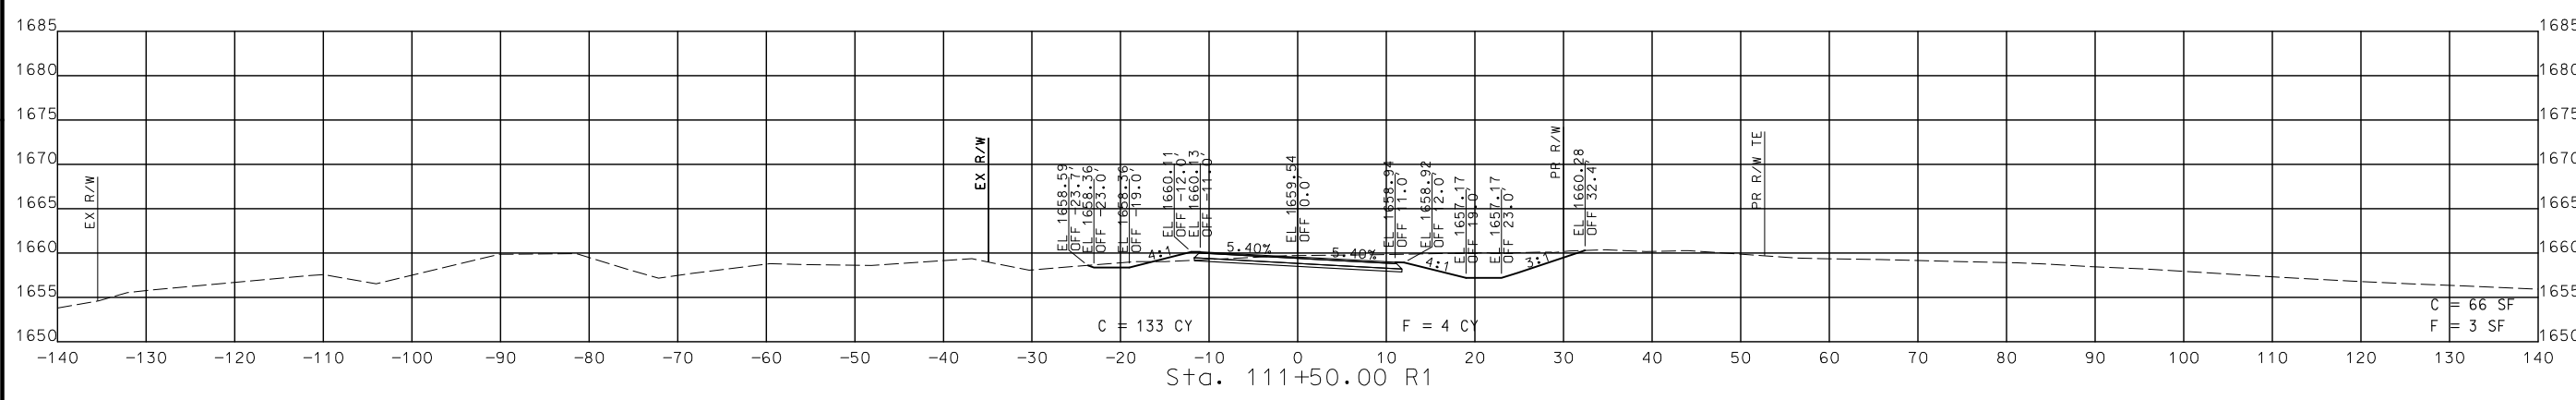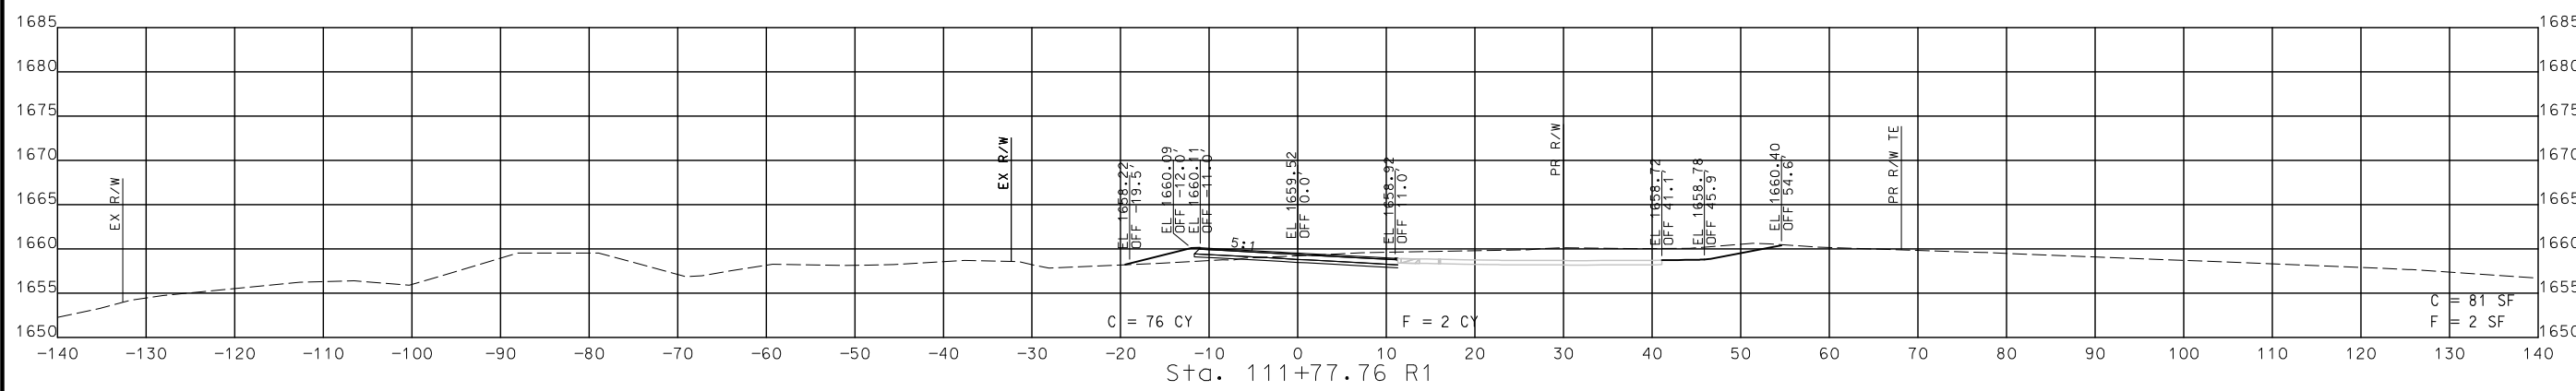

STA. 111+00.00 R1 TO STA. 111+77.76 R1

CROSS SECTIONS
 SOUTH OUTER

DESCRIPTION	DATE

MISSOURI HIGHWAYS AND TRANSPORTATION COMMISSION

105 WEST CAPITOL
 JEFFERSON CITY, MO 65102
 1-888-ASK-MODOT (1-888-278-6636)




CMT
 © Copyright CMT, Inc.
 CRAWFORD, MURPHY & TILLY, INC.
 635 WEST LINDALE STREET
 SPRINGFIELD, MO 65807 (417) 869-6009
 ENGINEERING CORPORATION - 000631

DISCLAIMER
 THE PROFESSIONAL WHOSE SIGNATURE AND PERSONAL SEAL APPEAR HEREON ASSUMES RESPONSIBILITY ONLY FOR WHAT APPEARS ON THIS PAGE, AND DISCLAIMS (PURSUANT TO SECTION 327.411 RSMO) SPECIFICATION, ESTIMATES, REPORTS, OR OTHER DOCUMENTS OR INSTRUMENTS NOT SEALED BY THE UNDERSIGNED PROFESSIONAL RELATING TO OR INTENDED TO BE USED FOR ANY PART OR PARTS OF THE PROJECT TO WHICH THIS PAGE REFERS.



THIS SHEET HAS BEEN SIGNED, SEALED AND DATED ELECTRONICALLY.

DATE PREPARED 8/2/2024	
ROUTE 60	STATE MO
DISTRICT SW	SHEET NO. 324
COUNTY WEBSTER	
JOB NO. J7P3425C	
CONTRACT ID.	
PROJECT NO.	
BRIDGE NO.	

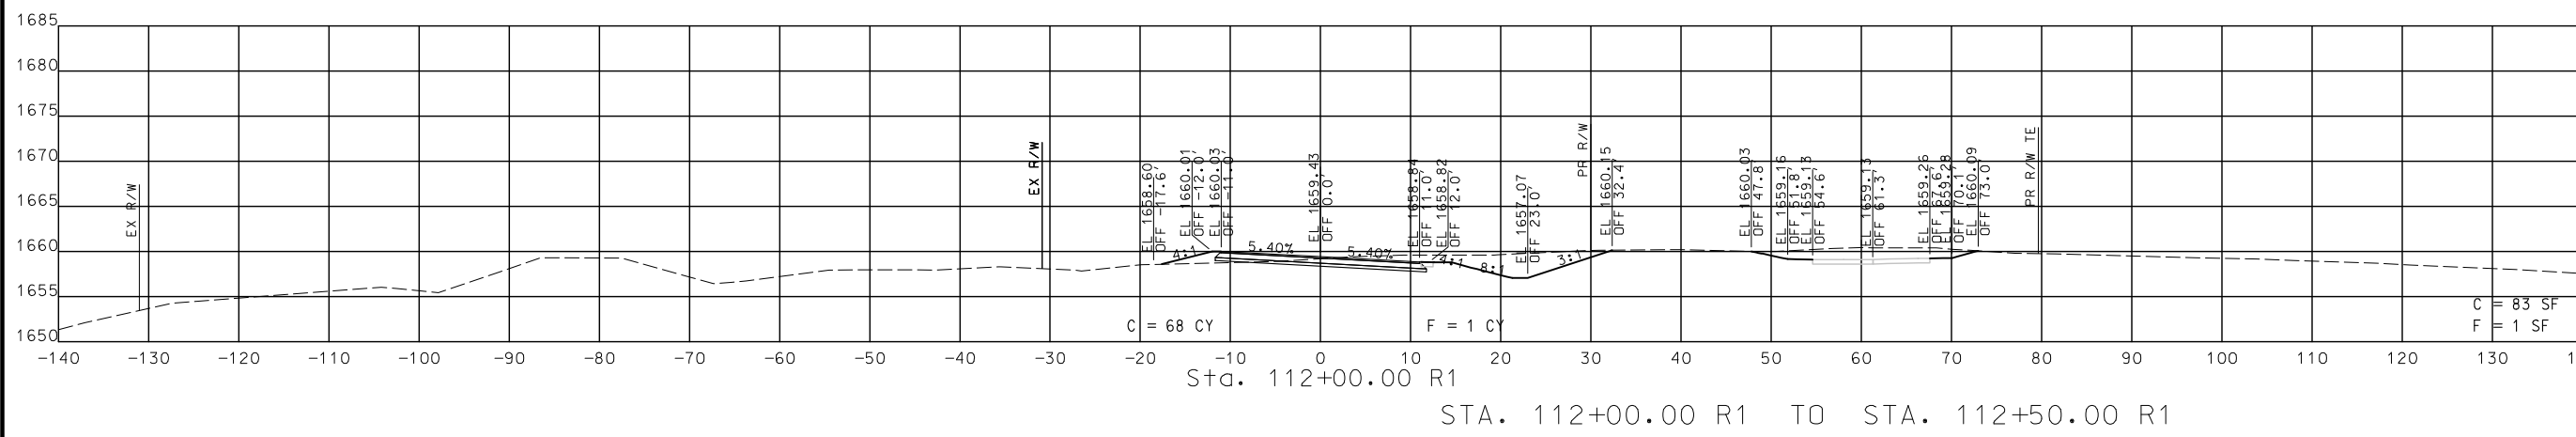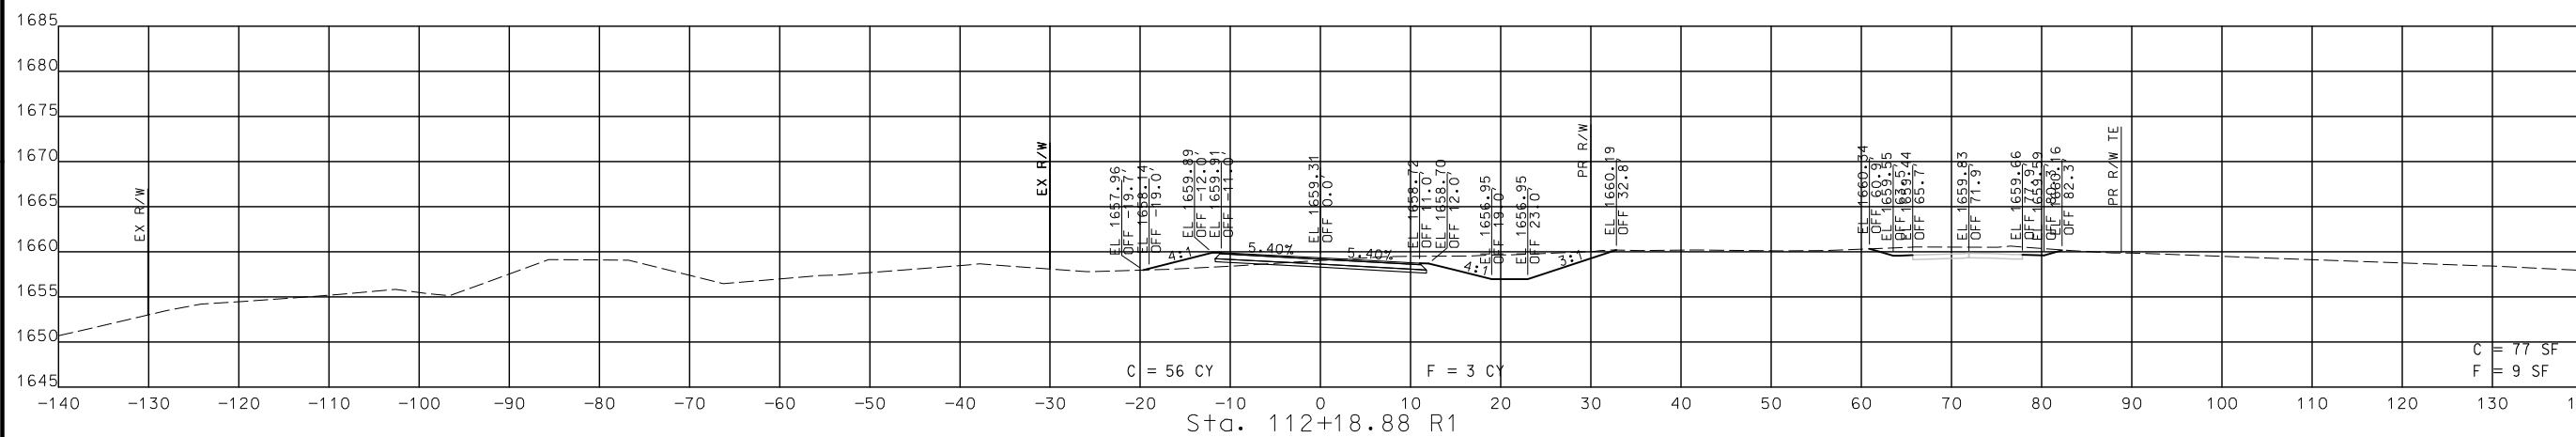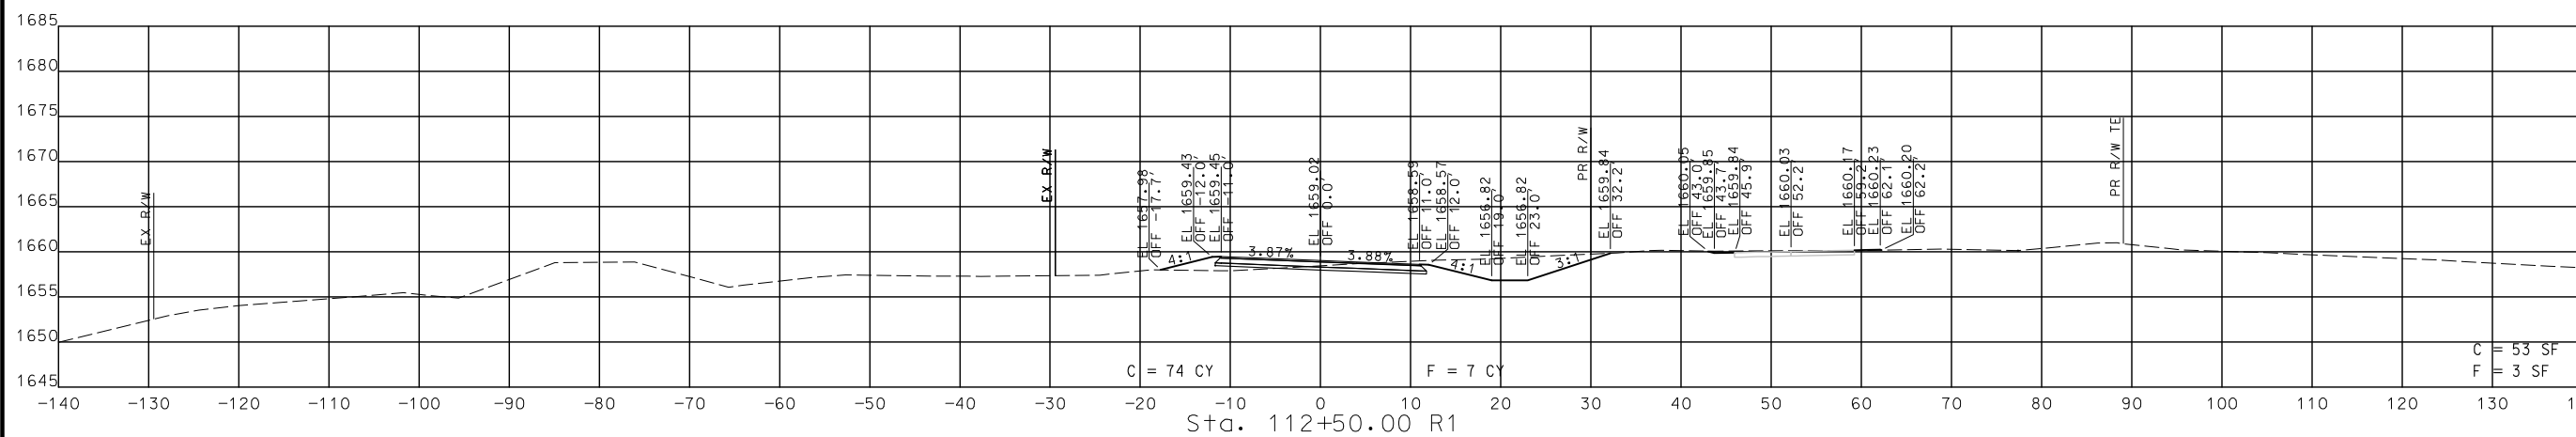

STA. 112+00.00 R1 TO STA. 112+50.00 R1

CROSS SECTIONS
 SOUTH OUTER ROAD

DESCRIPTION	DATE

MISSOURI HIGHWAYS AND TRANSPORTATION COMMISSION

105 WEST CAPITOL
 JEFFERSON CITY, MO 65102
 1-888-ASK-MODOT (1-888-278-6636)

CMT

© Copyright CMT, Inc.
 CRAWFORD, MURPHY & TILLY, INC.
 681 WEST WASHINGTON STREET
 SPRINGFIELD, MO 65807 (417) 869-6009
 ENGINEERING CORPORATION - 000631

REV.

DISCLAIMER
 THE PROFESSIONAL WHOSE SIGNATURE AND PERSONAL SEAL APPEAR HEREON ASSUMES RESPONSIBILITY ONLY FOR WHAT APPEARS ON THIS PAGE, AND DISCLAIMS (PURSUANT TO SECTION 327.411 RSMO) SPECIFICATION, ESTIMATES, REPORTS, OR OTHER DOCUMENTS OR INSTRUMENTS NOT SEALED BY THE UNDERSIGNED PROFESSIONAL RELATING TO OR INTENDED TO BE USED FOR ANY PART OR PARTS OF THE PROJECT TO WHICH THIS PAGE REFERS.



THIS SHEET HAS BEEN SIGNED, SEALED AND DATED ELECTRONICALLY.

DATE PREPARED
 8/2/2024

ROUTE 60 STATE MO
 DISTRICT SW SHEET NO. 325

COUNTY WEBSTER

JOB NO. J7P3425C

CONTRACT ID.

PROJECT NO.




BRIDGE NO.

DESCRIPTION	DATE

MISSOURI HIGHWAYS AND TRANSPORTATION COMMISSION
 105 WEST CAPITOL JEFFERSON CITY, MO 65102
 1-888-ASK-MODOT (1-888-275-6636)

CMT
 © Copyright CMT, Inc.
 CRAWFORD, MURPHY & TILLY, INC.
 651 WEST WASHINGTON STREET
 SPRINGFIELD, MO 65807 (417) 869-6009
 ENGINEERING CORPORATION - 000631

IF A SEAL IS PRESENT ON THIS SHEET IT HAS BEEN ELECTRONICALLY SEALED AND DATED.

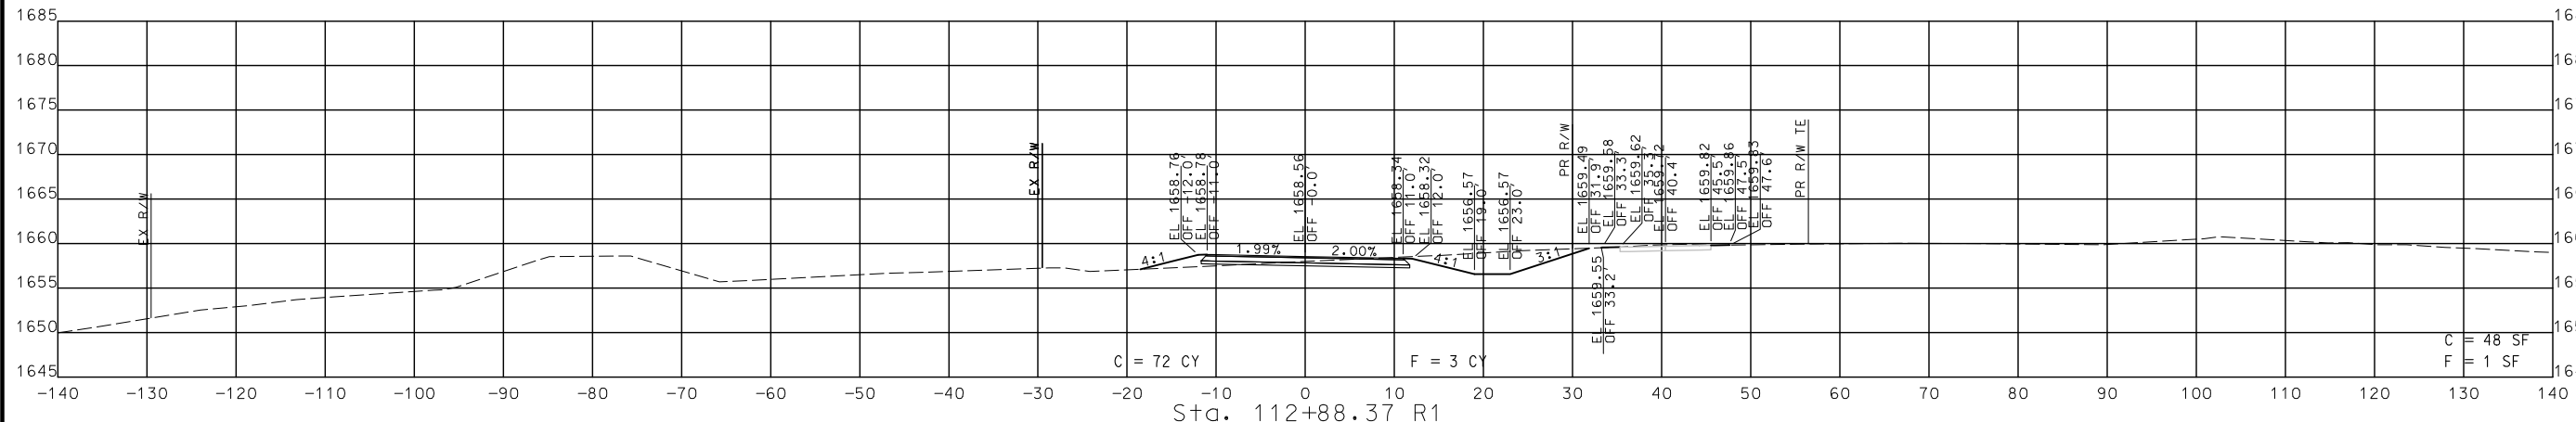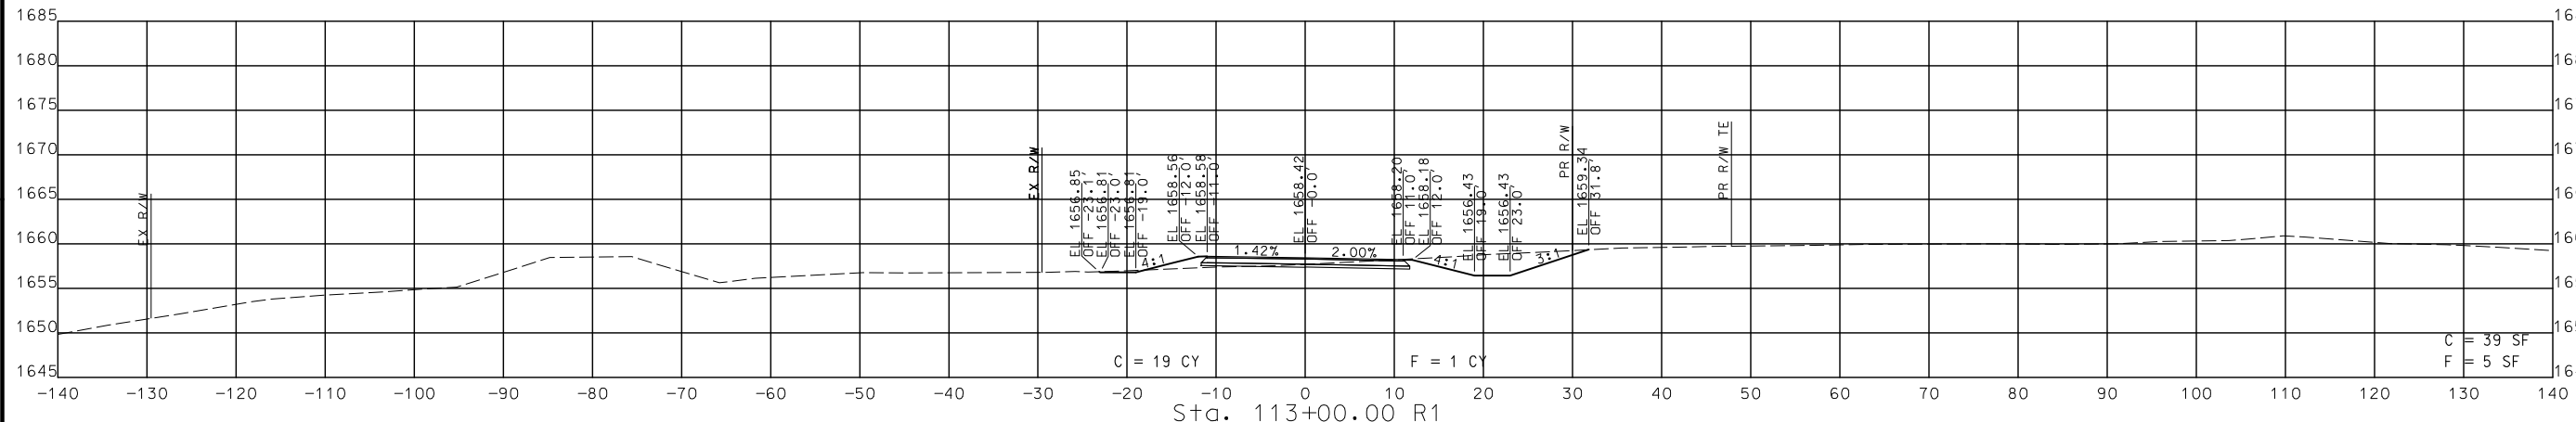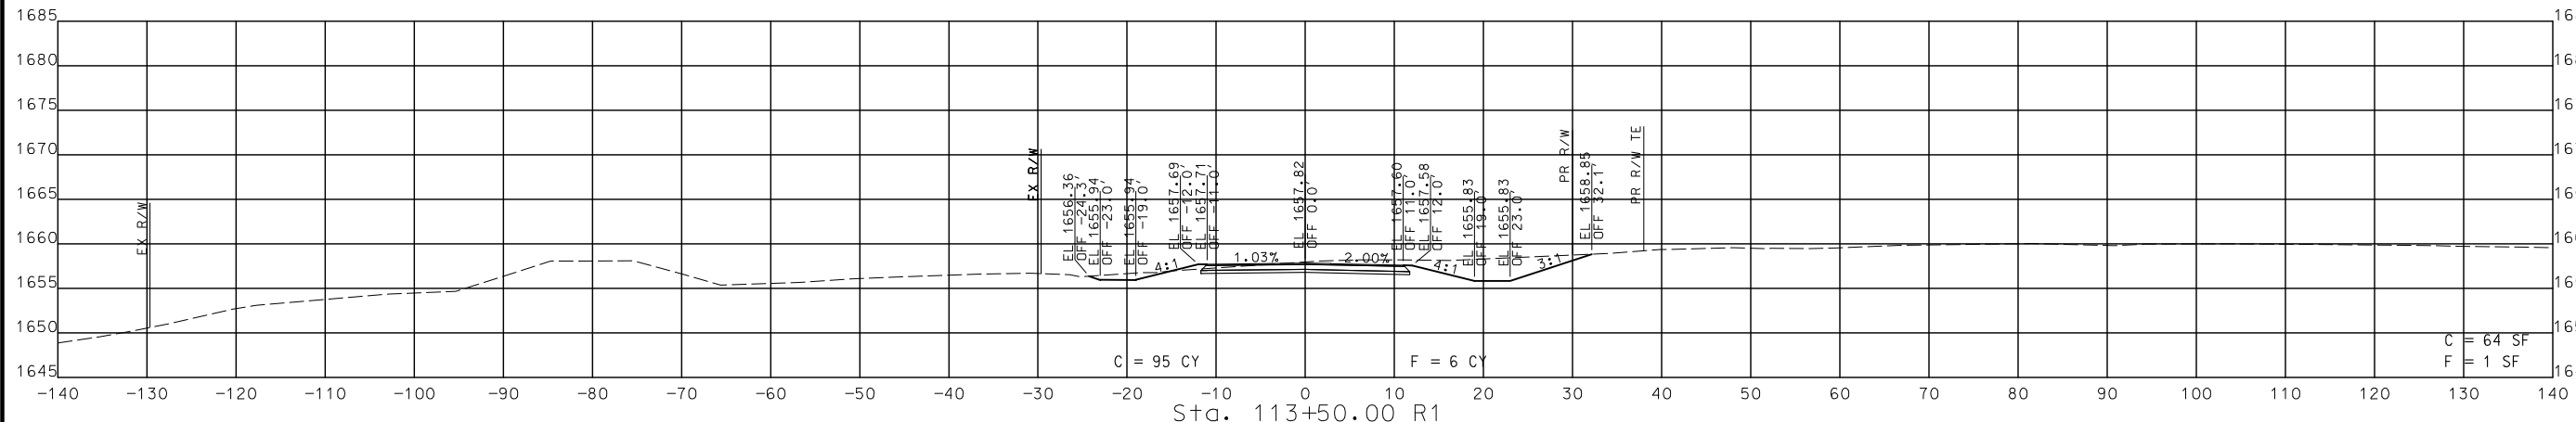

STA. 112+88.37 R1 TO STA. 113+50.00 R1

CROSS SECTIONS
 SOUTH OUTER ROAD

DISCLAIMER
 THE PROFESSIONAL WHOSE SIGNATURE AND PERSONAL SEAL APPEAR HEREON ASSUMES RESPONSIBILITY ONLY FOR WHAT APPEARS ON THIS PAGE, AND DISCLAIMS (PURSUANT TO SECTION 327.411 RSMO) SPECIFICATIONS, ESTIMATES, REPORTS, OR OTHER DOCUMENTS OR INSTRUMENTS NOT SEALED BY THE UNDERSIGNED PROFESSIONAL RELATING TO OR INTENDED TO BE USED FOR ANY PART OR PARTS OF THE PROJECT TO WHICH THIS PAGE REFERS.



THIS SHEET HAS BEEN SIGNED, SEALED AND DATED ELECTRONICALLY.

DATE PREPARED
8/2/2024

ROUTE 60 STATE MO
 DISTRICT SW SHEET NO. 328




COUNTY WEBSTER

JOB NO. J7P3425C

CONTRACT ID.

PROJECT NO.



BRIDGE NO.

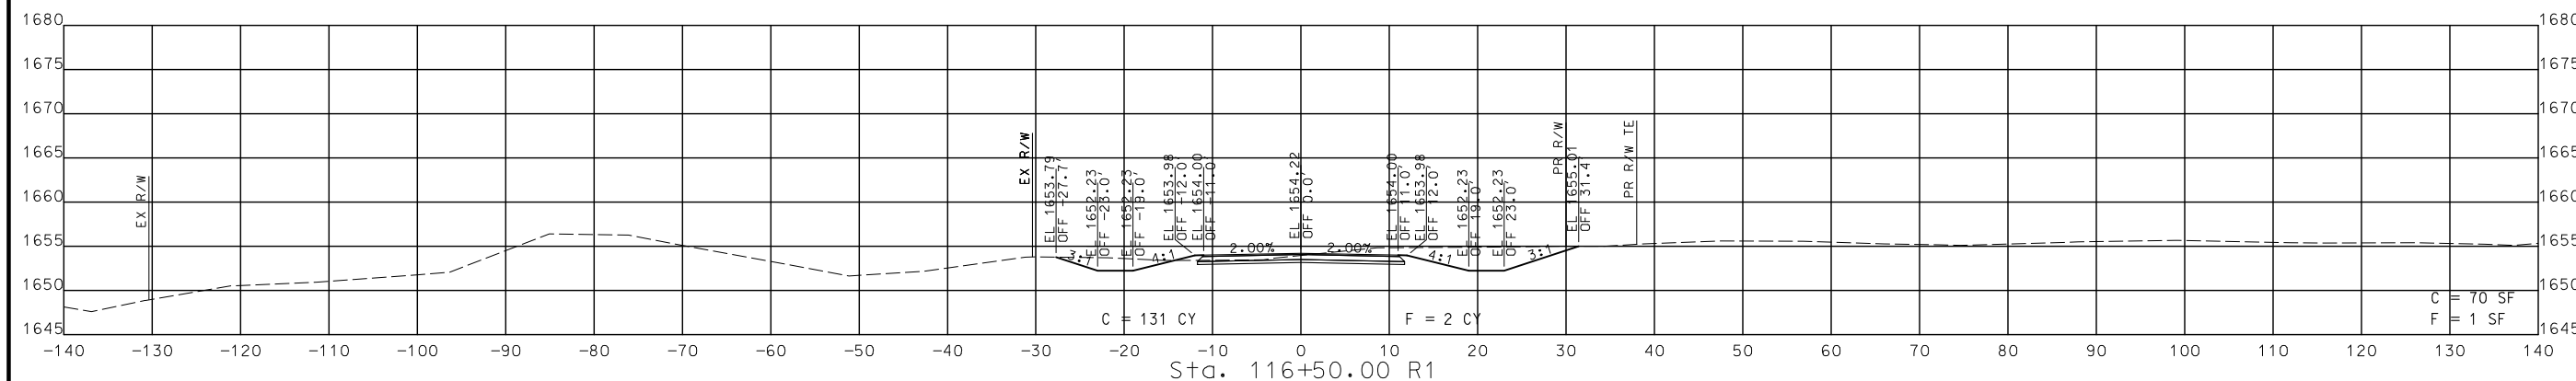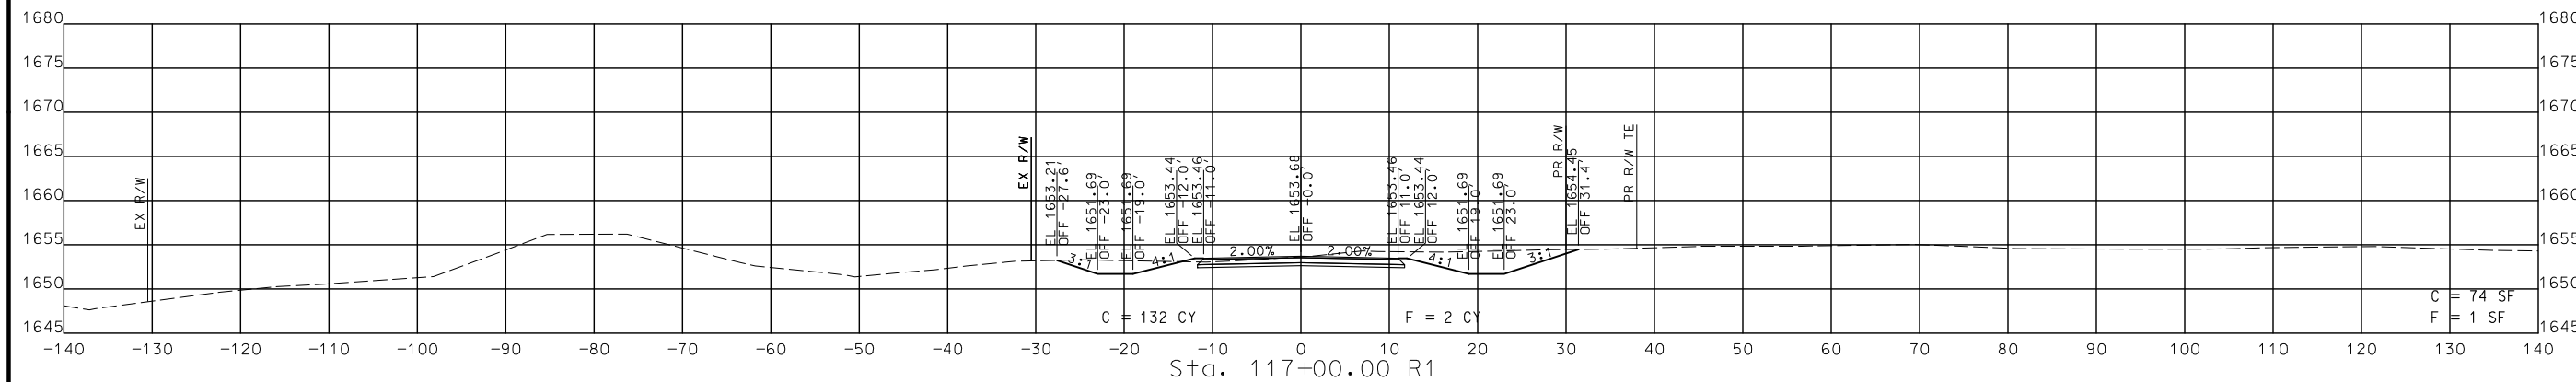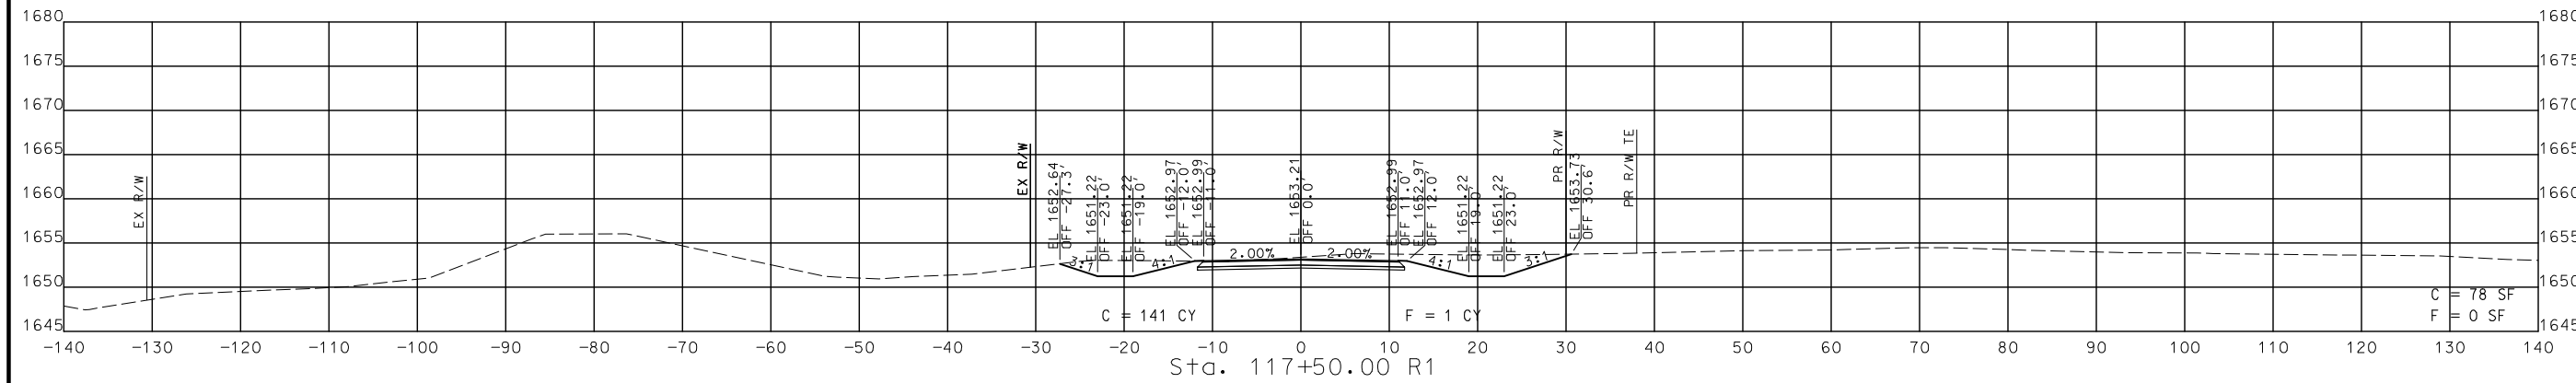

STA. 116+50.00 R1 TO STA. 117+50.00 R1


CROSS SECTIONS SOUTH OUTER

DATE	DESCRIPTION

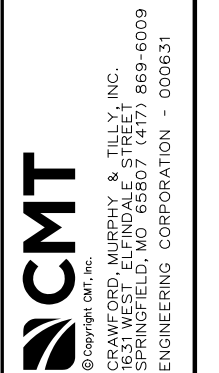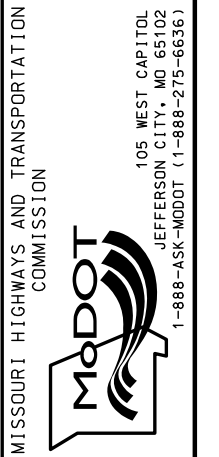

IF A SEAL IS PRESENT ON THIS SHEET IT HAS BEEN ELECTRONICALLY SEALED AND DATED. REV.

DISCLAIMER
 THE PROFESSIONAL WHOSE SIGNATURE AND PERSONAL SEAL APPEAR HEREON ASSUMES RESPONSIBILITY ONLY FOR WHAT APPEARS ON THIS PAGE, AND DISCLAIMS (PURSUANT TO SECTION 327.411 RSMO) SPECIFICATION, ESTIMATES, REPORTS, OR OTHER DOCUMENTS OR INSTRUMENTS NOT SEALED BY THE UNDERSIGNED PROFESSIONAL RELATING TO OR INTENDED TO BE USED FOR ANY PART OR PARTS OF THE PROJECT TO WHICH THIS PAGE REFERS.

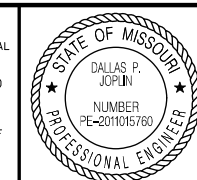

THIS SHEET HAS BEEN SIGNED, SEALED AND DATED ELECTRONICALLY.

DATE PREPARED
 8/2/2024

ROUTE STATE
 60 MO
 DISTRICT SHEET NO.
 SW 329

COUNTY
 WEBSTER

JOB NO.
 J7P3425C

CONTRACT ID.




PROJECT NO.

BRIDGE NO.

DATE	DESCRIPTION

MISSOURI HIGHWAYS AND TRANSPORTATION COMMISSION
 MoDOT
 105 WEST CAPITOL
 JEFFERSON CITY, MO 65102
 1-888-ASK-MODOT (1-888-278-6636)

CMT
 © Copyright CMT, Inc.
 CRAWFORD, MURPHY & TILLY, INC.
 651 WEST LINDALE STREET
 SPRINGFIELD, MO 65807 (417) 869-6009
 ENGINEERING CORPORATION - 000631

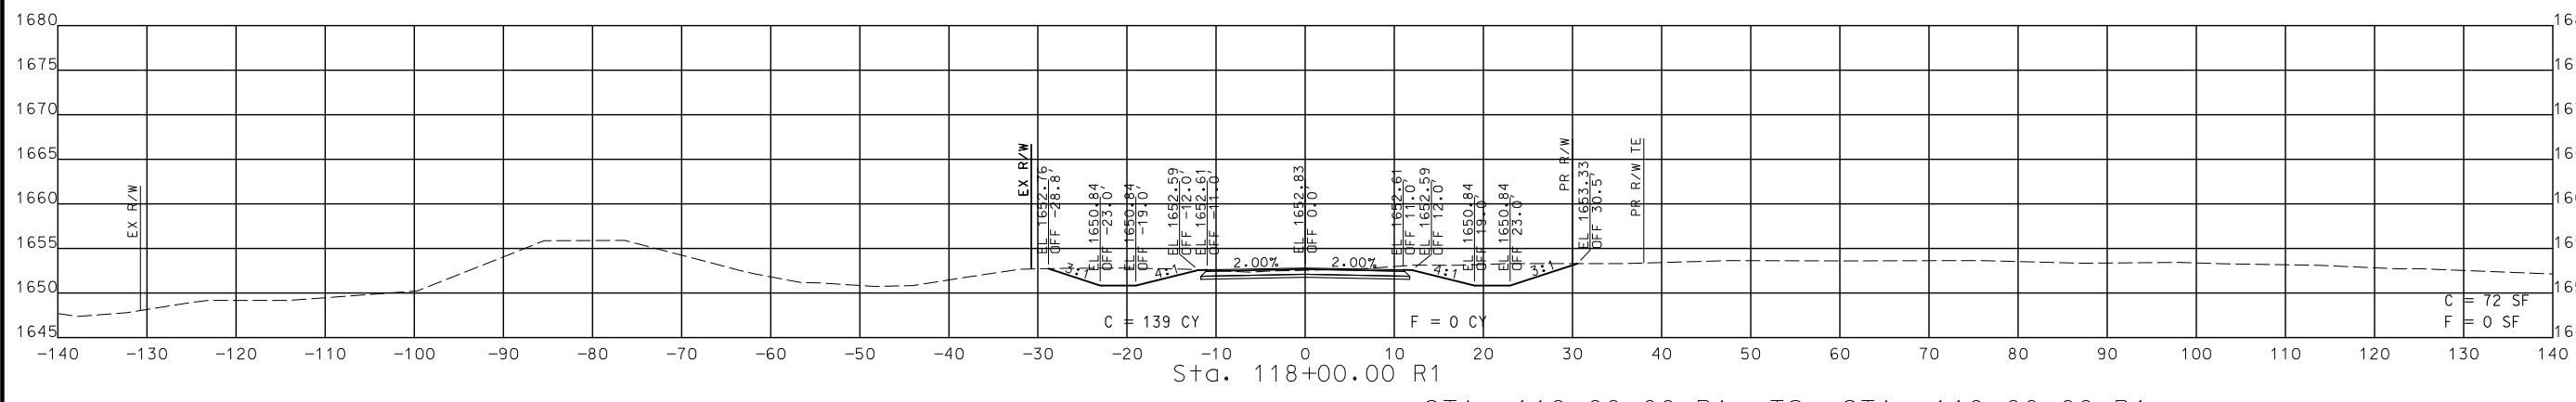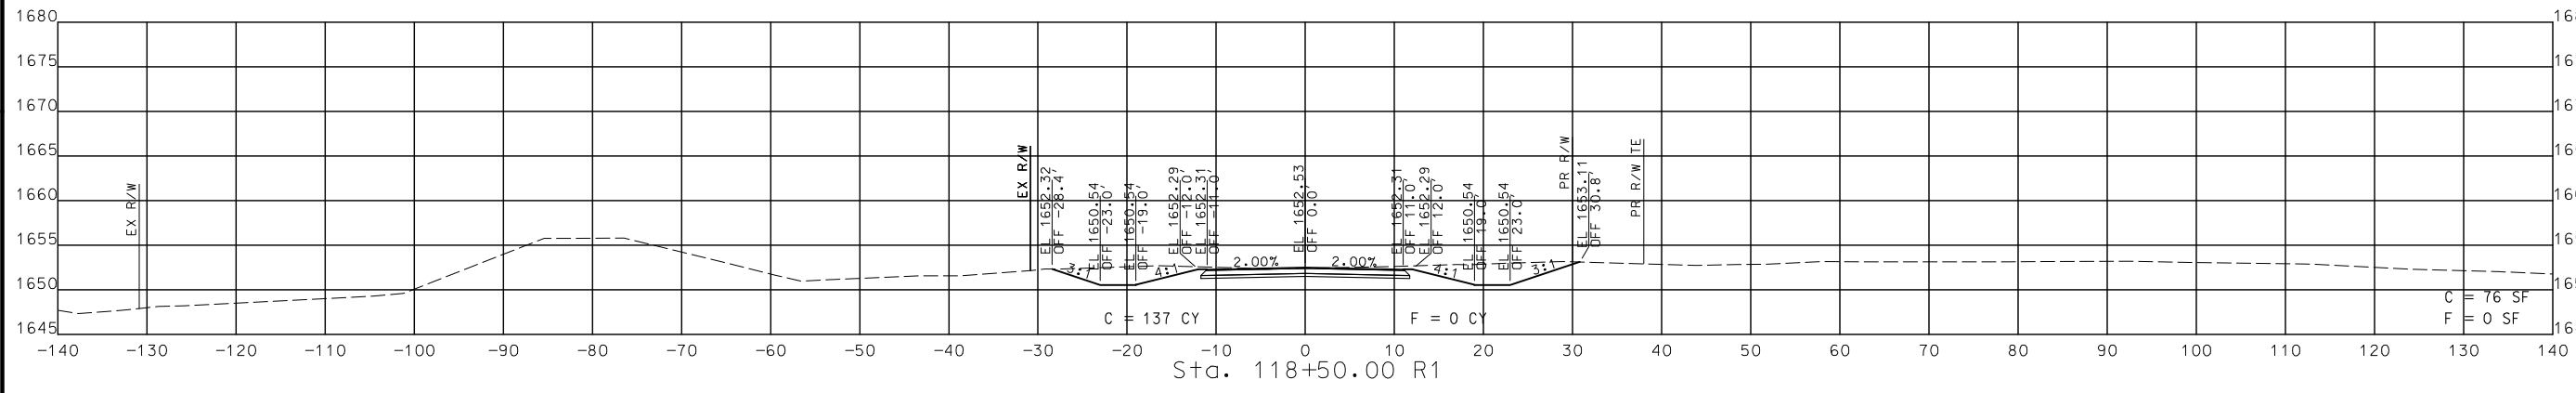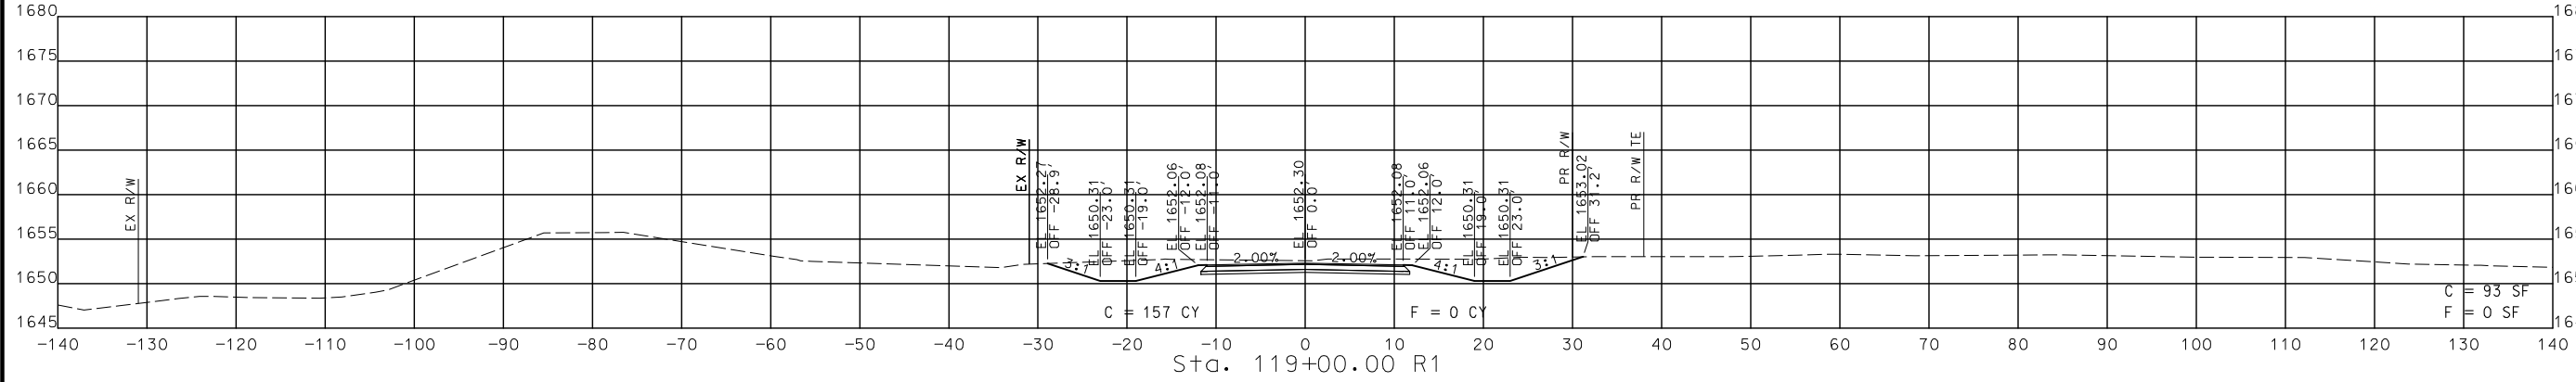


STA. 118+00.00 R1 TO STA. 119+00.00 R1

**CROSS SECTIONS
 SOUTH OUTER ROAD**

IF A SEAL IS PRESENT ON THIS SHEET IT HAS BEEN ELECTRONICALLY SEALED AND DATED.
 REV.

DISCLAIMER
 THE PROFESSIONAL WHOSE SIGNATURE AND PERSONAL SEAL APPEAR HEREON ASSUMES RESPONSIBILITY ONLY FOR WHAT APPEARS ON THIS PAGE, AND DISCLAIMS (PURSUANT TO SECTION 327.411 RSMO) SPECIFICATION, ESTIMATES, REPORTS, OR OTHER DOCUMENTS OR INSTRUMENTS NOT SEALED BY THE UNDERSIGNED PROFESSIONAL RELATING TO OR INTENDED TO BE USED FOR ANY PART OF THE PROJECT TO WHICH THIS PAGE REFERS.

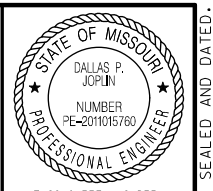

THIS SHEET HAS BEEN SIGNED, SEALED AND DATED ELECTRONICALLY.

DATE PREPARED
 8/2/2024

ROUTE 60 STATE MO

DISTRICT SW SHEET NO. 330

COUNTY WEBSTER

JOB NO. J7P3425C

CONTRACT ID.

PROJECT NO.





BRIDGE NO.

DATE	DESCRIPTION

MISSOURI HIGHWAYS AND TRANSPORTATION COMMISSION

 105 WEST CAPITOL
 JEFFERSON CITY, MO 65102
 1-888-ASK-MODOT (1-888-278-6636)

CMT
 © Copyright CMT, Inc.
 CRAWFORD, MURPHY & TILLY, INC.
 6831 WINDALE STREET
 SPRINGFIELD, MO 65807 (417) 869-6009
 ENGINEERING CORPORATION - 000631

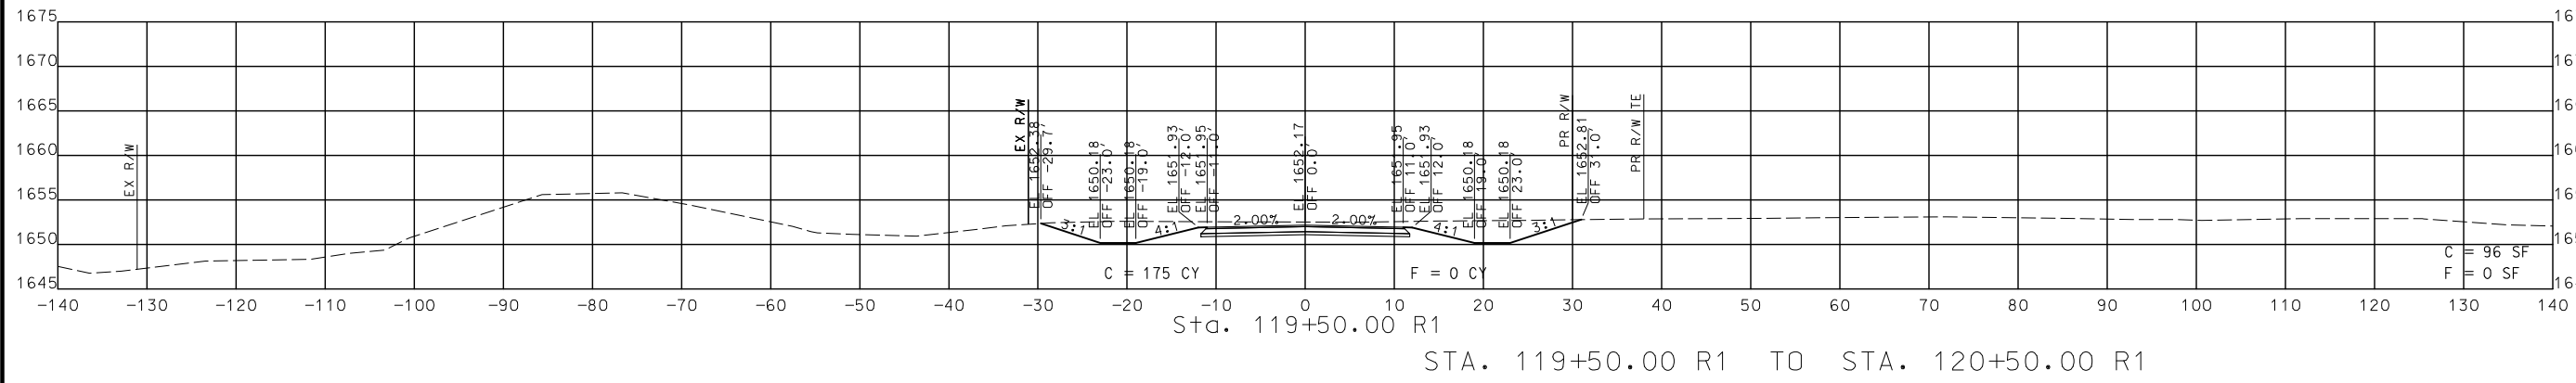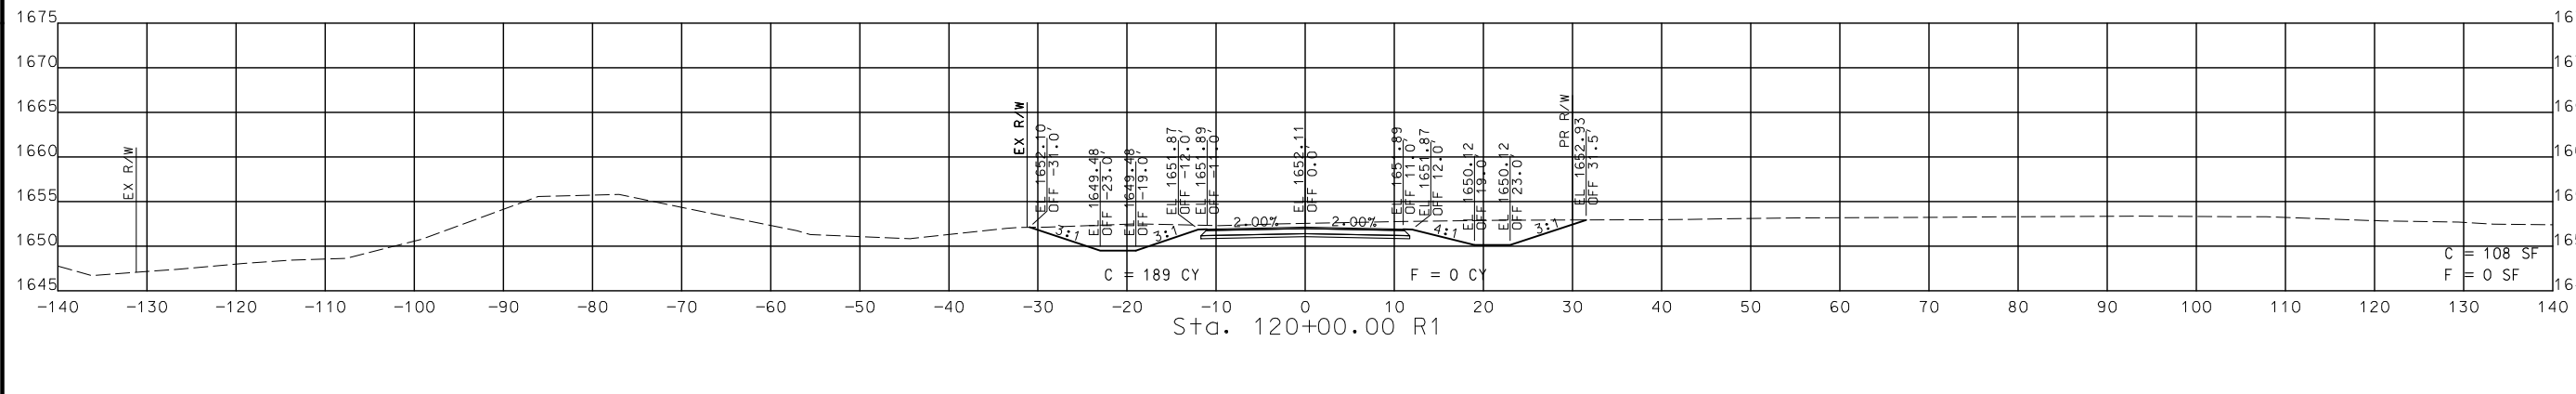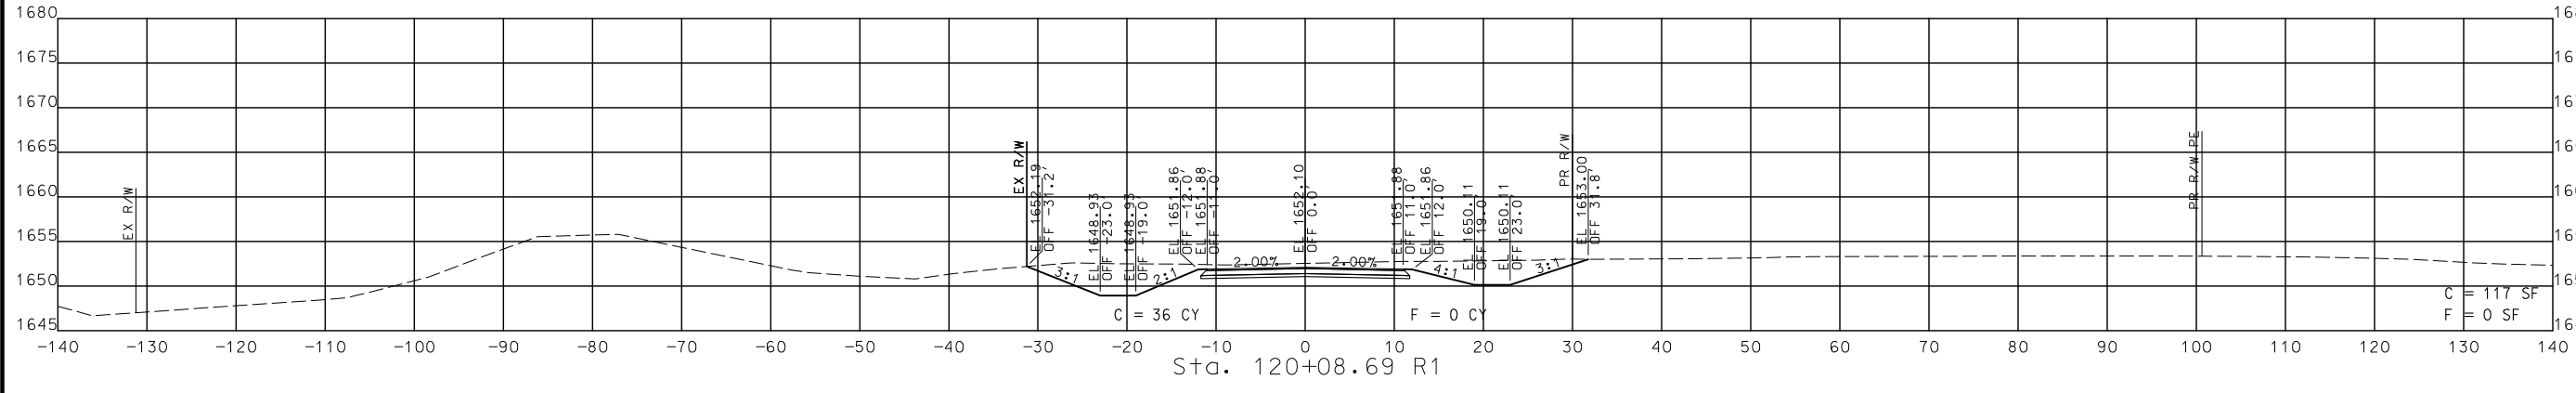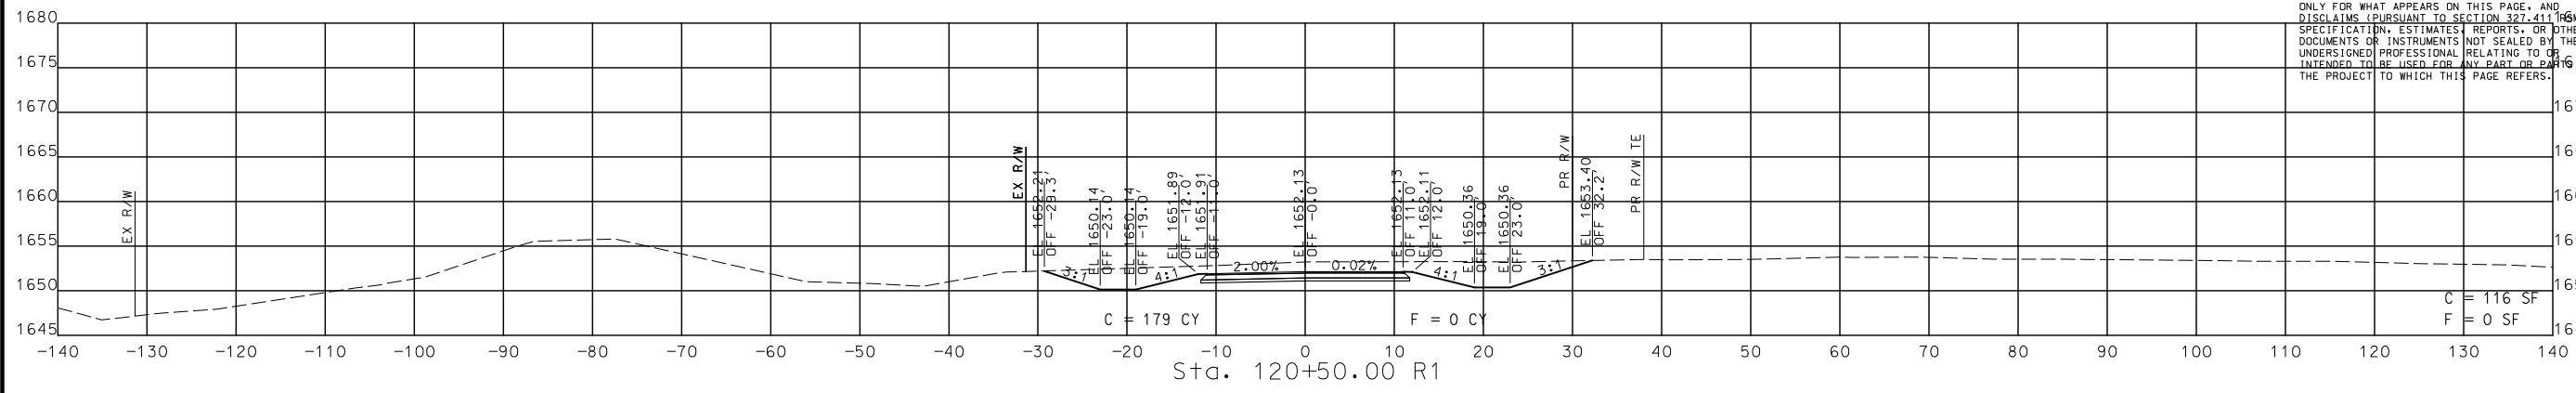

STA. 119+50.00 R1 TO STA. 120+50.00 R1

CROSS SECTIONS
 SOUTH OUTER ROAD

DISCLAIMER
THE PROFESSIONAL WHOSE SIGNATURE AND PERSONAL SEAL APPEAR HEREON ASSUMES RESPONSIBILITY ONLY FOR WHAT APPEARS ON THIS PAGE, AND DISCLAIMS (PURSUANT TO SECTION 327.411 RSMO) SPECIFICATION, ESTIMATES, REPORTS, OR OTHER DOCUMENTS OR INSTRUMENTS NOT SEALED BY THE UNDERSIGNED PROFESSIONAL RELATING TO OR INTENDED TO BE USED FOR ANY PART OR PARTS OF THE PROJECT TO WHICH THIS PAGE REFERS.



THIS SHEET HAS BEEN SIGNED, SEALED AND DATED ELECTRONICALLY.

DATE PREPARED
8/2/2024

ROUTE	STATE
60	MO
DISTRICT	SHEET NO.
SW	331

COUNTY
WEBSTER




JOB NO.
J7P3425C

CONTRACT ID.

PROJECT NO.

BRIDGE NO.

DESCRIPTION	DATE

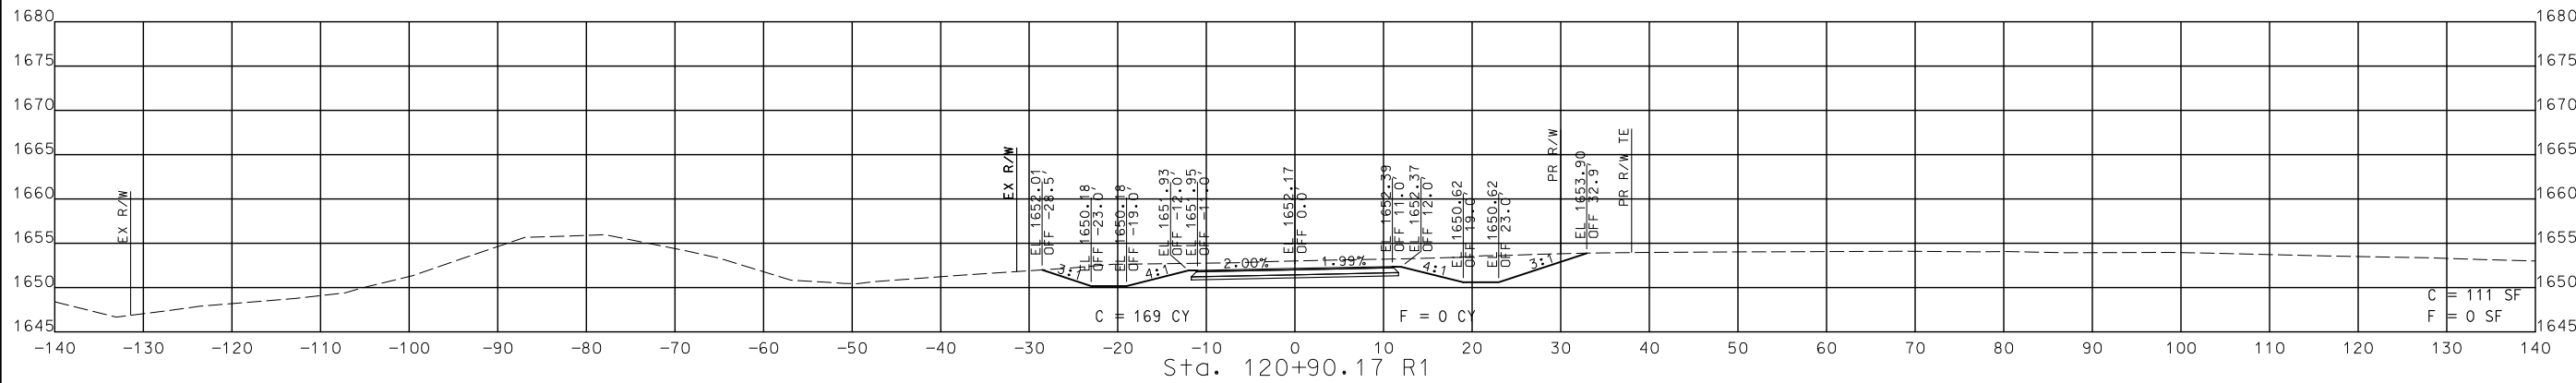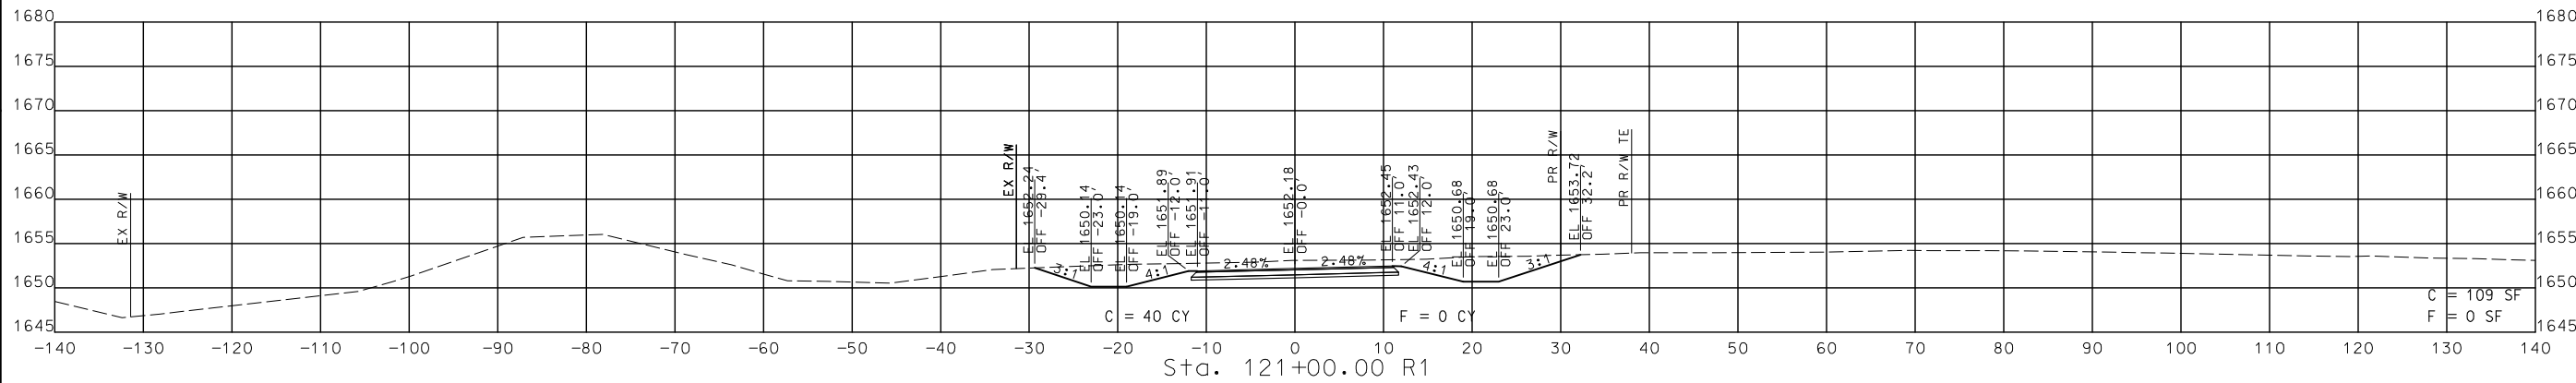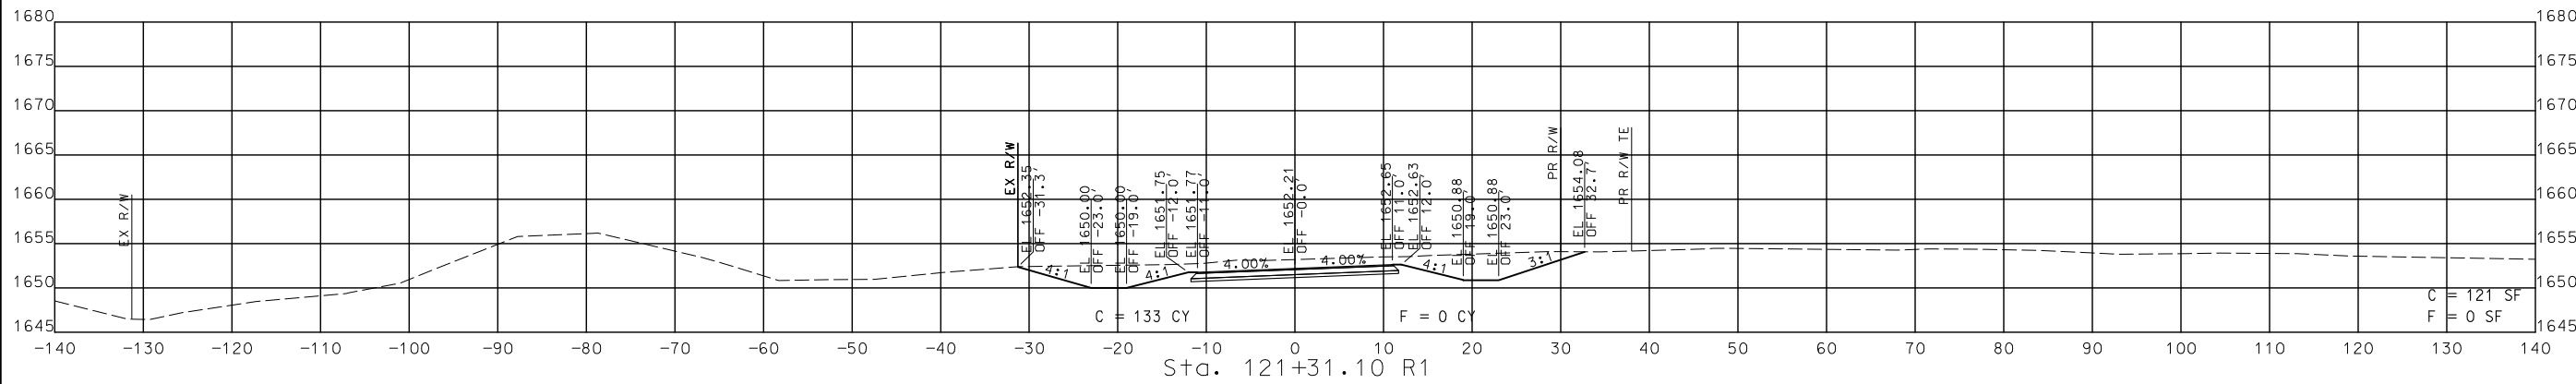

STA. 120+90.17 R1 TO STA. 121+31.10 R1

**CROSS SECTIONS
SOUTH OUTER ROAD**

MISSOURI HIGHWAYS AND TRANSPORTATION COMMISSION

105 WEST CAPITOL
JEFFERSON CITY, MO 65102
1-888-ASK-MODOT (1-888-278-6636)




© Copyright CMT, Inc.
CRAWFORD, MURPHY & TILLY, INC.
635 W. ENDERBURY TRAIL
SPRINGFIELD, MO 65807 (417) 869-6009
ENGINEERING CORPORATION - 000631

DISCLAIMER
 THE PROFESSIONAL WHOSE SIGNATURE AND PERSONAL SEAL APPEAR HEREON ASSUMES RESPONSIBILITY ONLY FOR WHAT APPEARS ON THIS PAGE, AND DISCLAIMS (PURSUANT TO SECTION 327.411 RSMO) SPECIFICATION, ESTIMATES, REPORTS, OR OTHER DOCUMENTS OR INSTRUMENTS NOT SEALED BY THE UNDERSIGNED PROFESSIONAL RELATING TO OR INTENDED TO BE USED FOR ANY PART OR PARTS OF THE PROJECT TO WHICH THIS PAGE REFERS.



THIS SHEET HAS BEEN SIGNED, SEALED AND DATED ELECTRONICALLY.

DATE PREPARED
 8/2/2024
 ROUTE 60 STATE MO
 DISTRICT SW SHEET NO. 332
 COUNTY WEBSTER
 JOB NO. J7P3425C
 CONTRACT ID.
 PROJECT NO.
 BRIDGE NO.

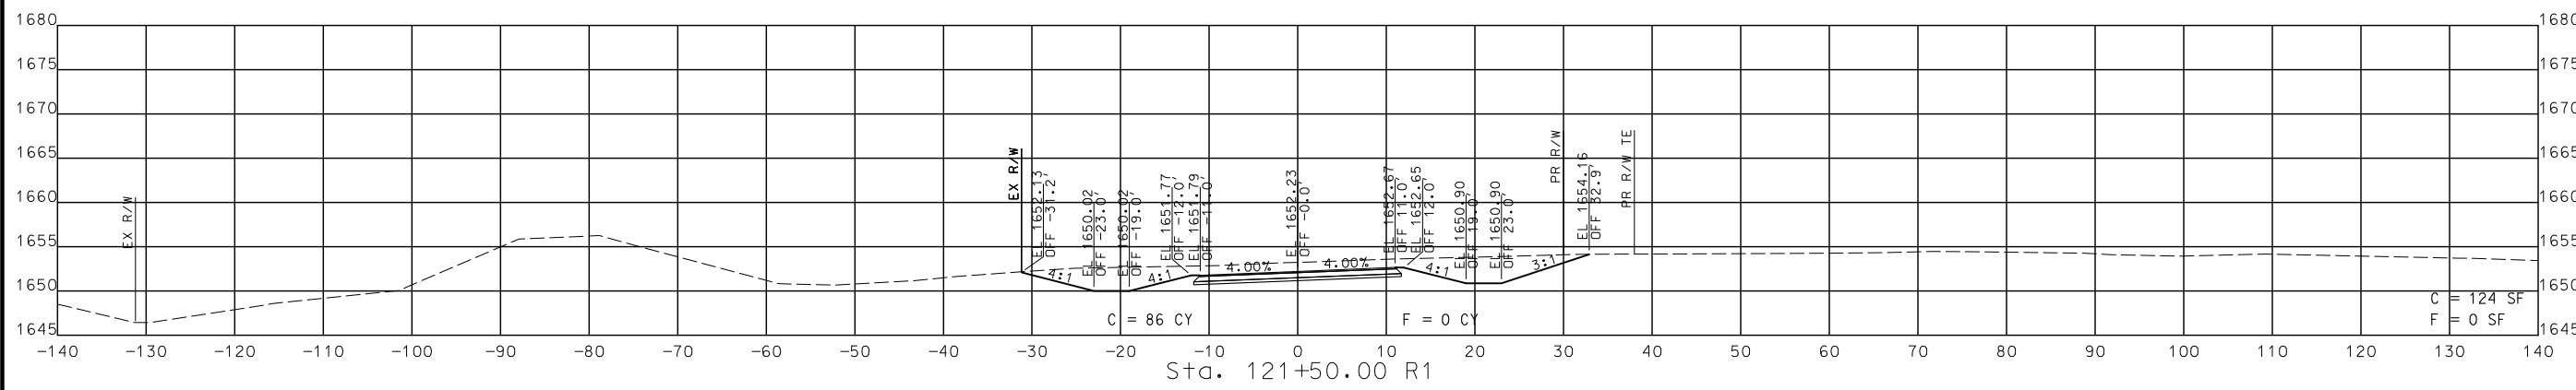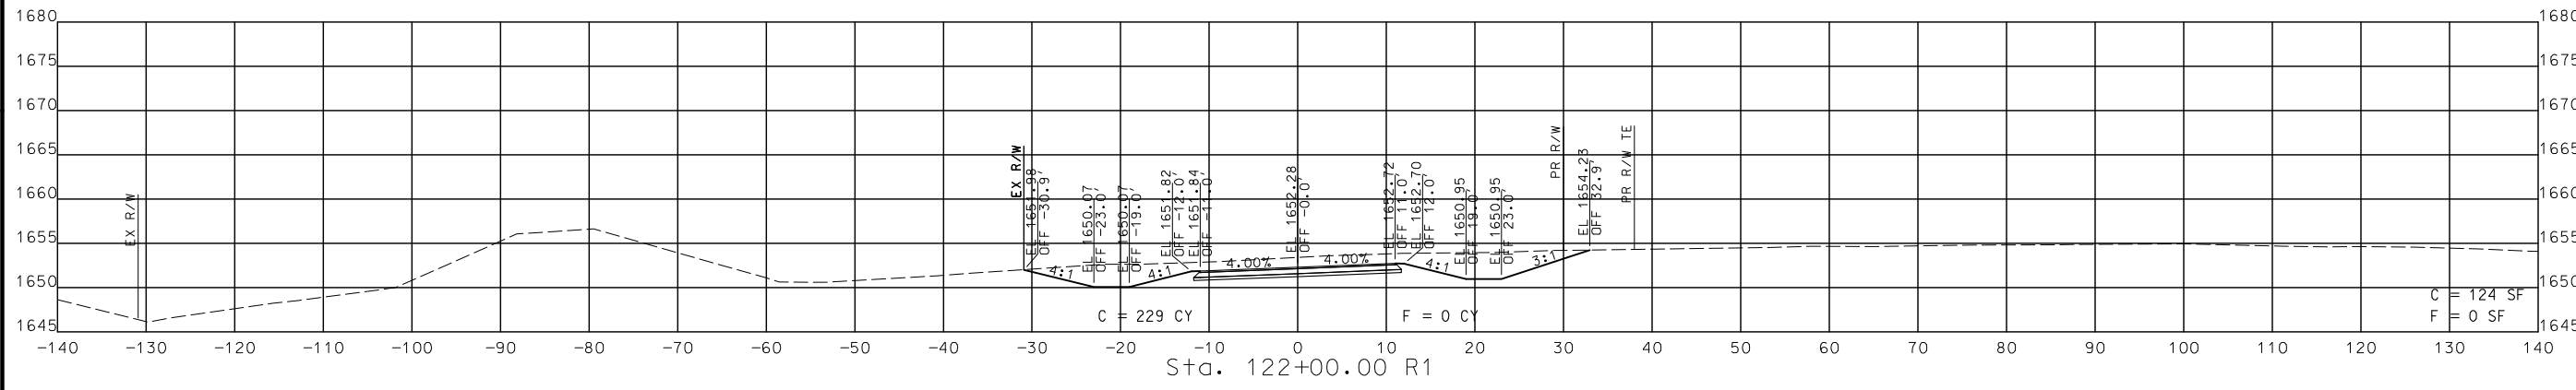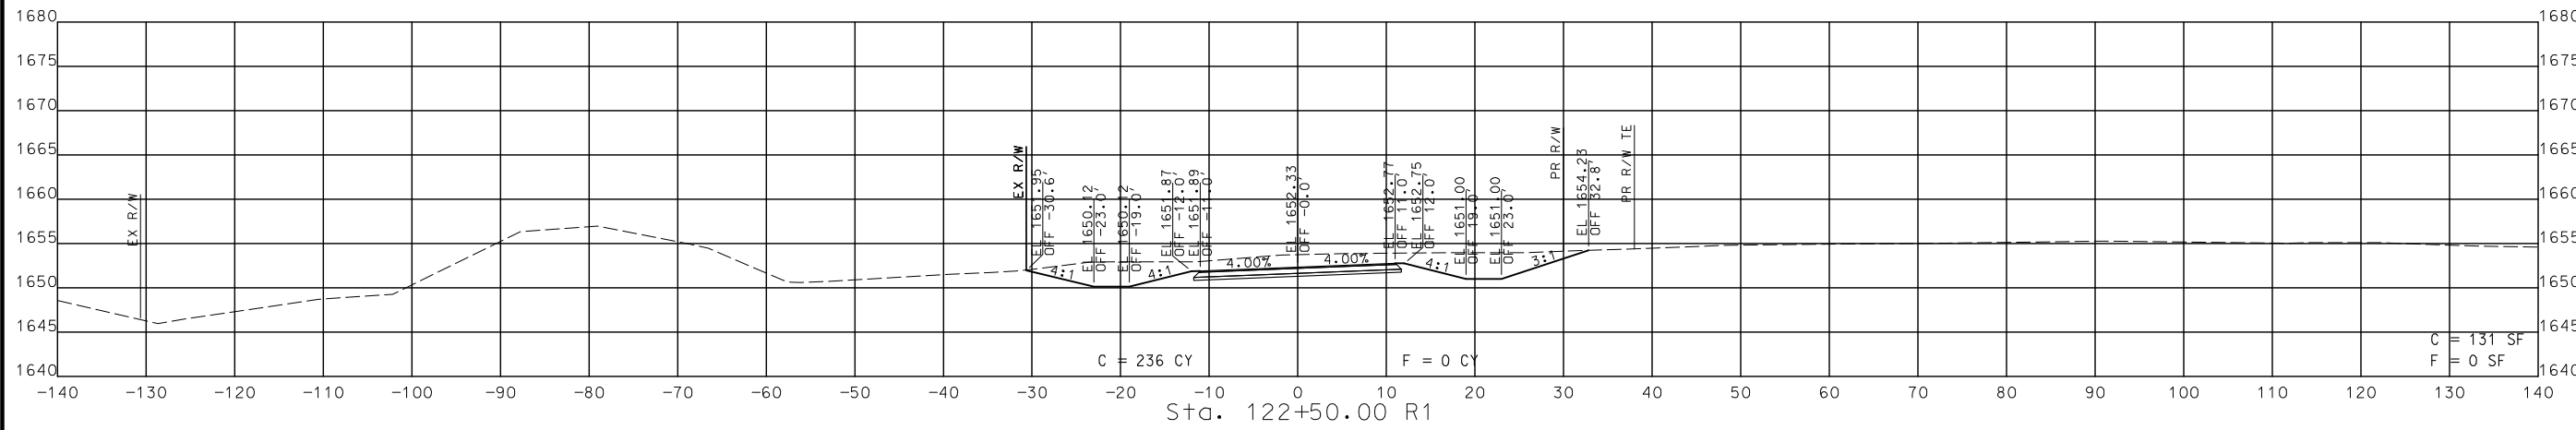

STA. 121+50.00 R1 TO STA. 122+50.00 R1

CROSS SECTIONS
 SOUTH OUTER

DESCRIPTION	DATE

MISSOURI HIGHWAYS AND TRANSPORTATION COMMISSION

 105 WEST CAPITOL
 JEFFERSON CITY, MO 65102
 1-888-ASK-MODOT (1-888-278-6636)

CMT
 © Copyright CMT, Inc.
 CRAWFORD, MURPHY & TILLY, INC.
 651 WEST WINDALE STREET
 SPRINGFIELD, MO 65807 (417) 869-6009
 ENGINEERING CORPORATION - 000631

DISCLAIMER
 THE PROFESSIONAL WHOSE SIGNATURE AND PERSONAL SEAL APPEAR HEREON ASSUMES RESPONSIBILITY ONLY FOR WHAT APPEARS ON THIS PAGE, AND DISCLAIMS (PURSUANT TO SECTION 327.411 RSMO) SPECIFICATION, ESTIMATES, REPORTS, OR OTHER DOCUMENTS OR INSTRUMENTS NOT SEALED BY THE UNDERSIGNED PROFESSIONAL RELATING TO OR INTENDED TO BE USED FOR ANY PART OR PARTS OF THE PROJECT TO WHICH THIS PAGE REFERS.



THIS SHEET HAS BEEN SIGNED, SEALED AND DATED ELECTRONICALLY.

DATE PREPARED
 8/2/2024

ROUTE STATE
 60 MO

DISTRICT SHEET NO.
 SW 333




COUNTY
 WEBSTER

JOB NO.
 J7P3425C

CONTRACT ID.

PROJECT NO.

BRIDGE NO.

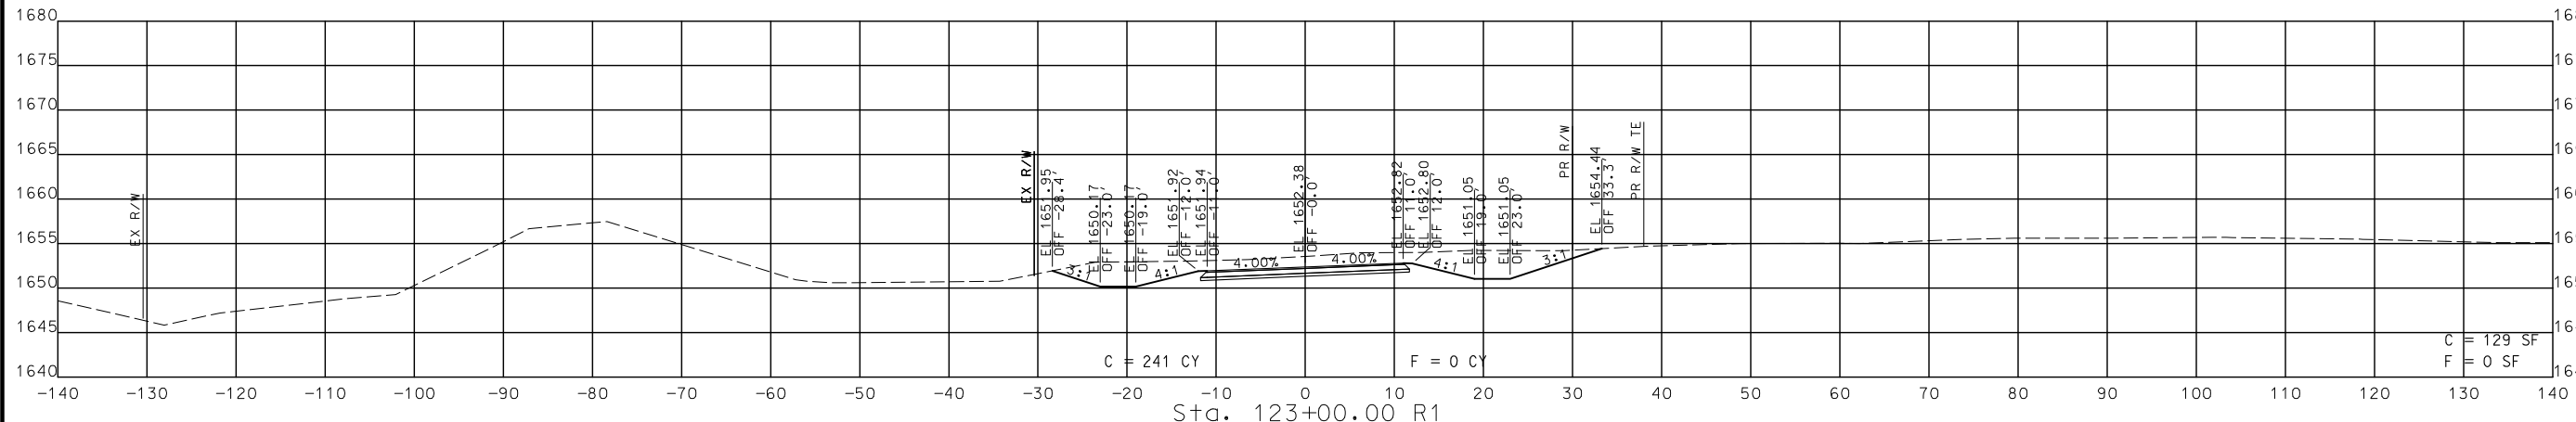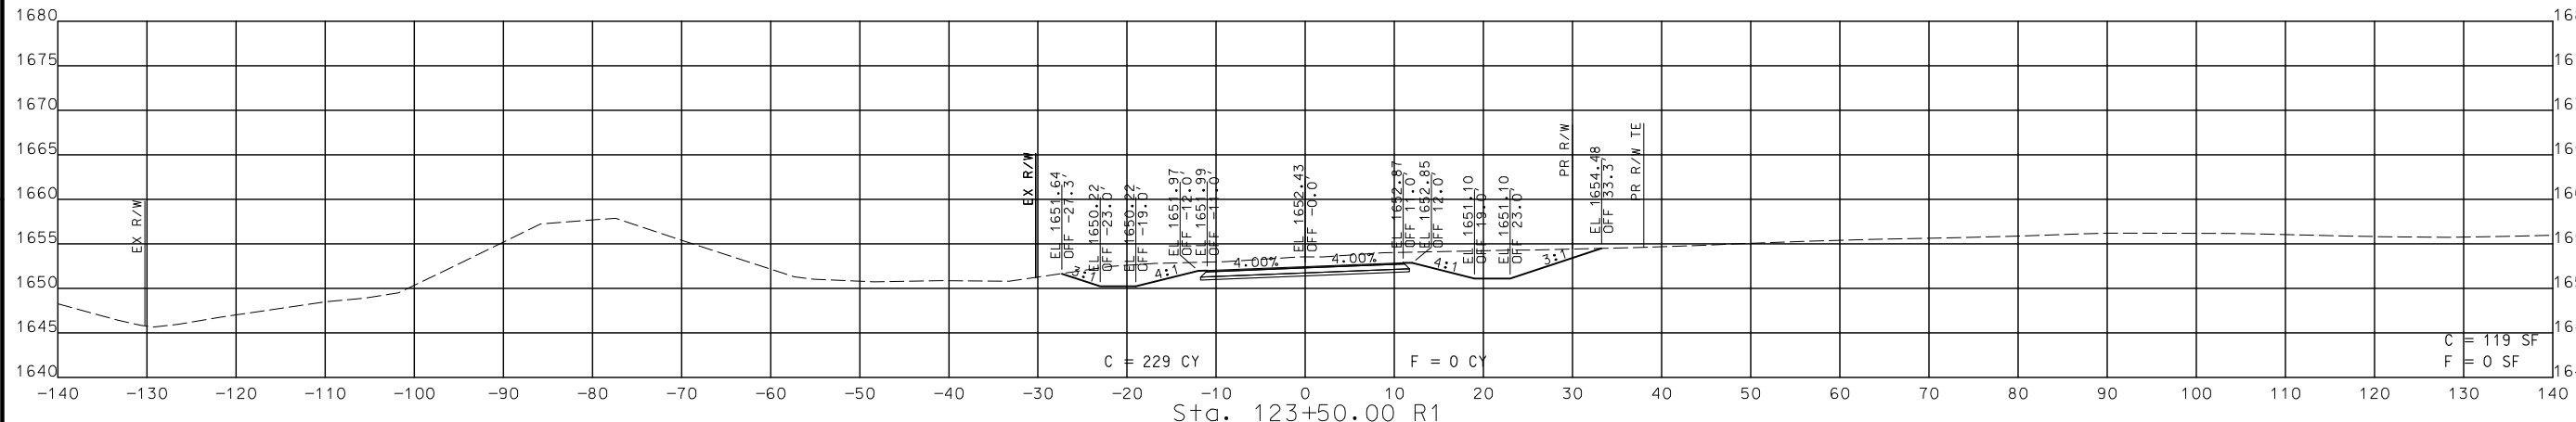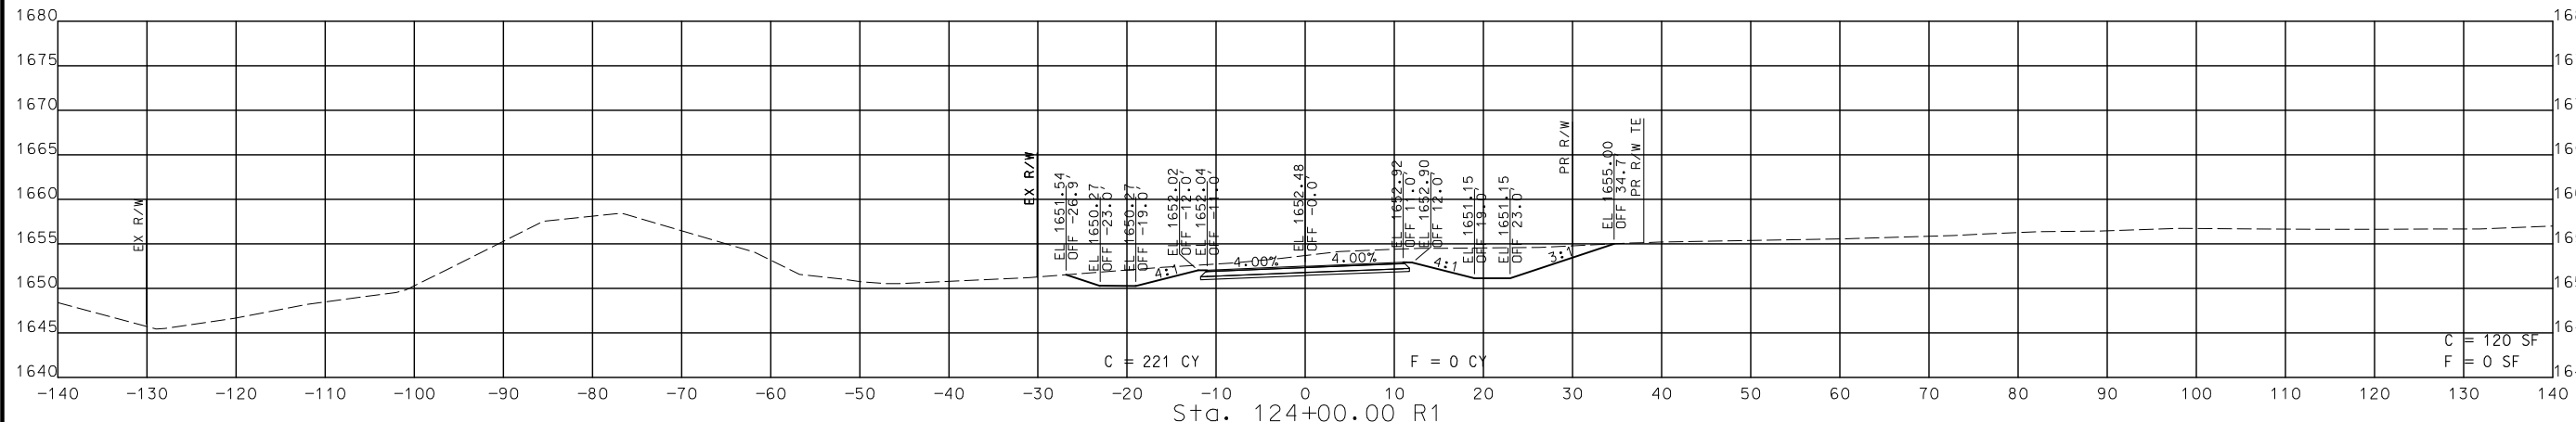

STA. 123+00.00 R1 TO STA. 124+00.00 R1

CROSS SECTIONS
 SOUTH OUTER

DESCRIPTION	DATE

MISSOURI HIGHWAYS AND TRANSPORTATION COMMISSION

 105 WEST CAPITOL
 JEFFERSON CITY, MO 65102
 1-888-ASK-MODOT (1-888-275-6636)

© Copyright CMT, Inc.
 CRAWFORD, MURPHY & TILLY, INC.
 6515 W. ELINDALE STREET
 SPRINGFIELD, MO 65807 (417) 869-6009
 ENGINEERING CORPORATION - 000631

IF A SEAL IS PRESENT ON THIS SHEET IT HAS BEEN ELECTRONICALLY SEALED AND DATED.




REV.

DISCLAIMER
 THE PROFESSIONAL WHOSE SIGNATURE AND PERSONAL SEAL APPEAR HEREON ASSUMES RESPONSIBILITY ONLY FOR WHAT APPEARS ON THIS PAGE, AND DISCLAIMS (PURSUANT TO SECTION 327.411 RSMO) SPECIFICATION, ESTIMATES, REPORTS, OR OTHER DOCUMENTS OR INSTRUMENTS NOT SEALED BY THE UNDERSIGNED PROFESSIONAL RELATING TO OR INTENDED TO BE USED FOR ANY PART OR PARTS OF THE PROJECT TO WHICH THIS PAGE REFERS.



THIS SHEET HAS BEEN SIGNED, SEALED AND DATED ELECTRONICALLY.

DATE PREPARED 8/2/2024	
ROUTE 60	STATE MO
DISTRICT SW	SHEET NO. 334
COUNTY WEBSTER	
JOB NO. J7P3425C	
CONTRACT ID.	
PROJECT NO.	
BRIDGE NO.	

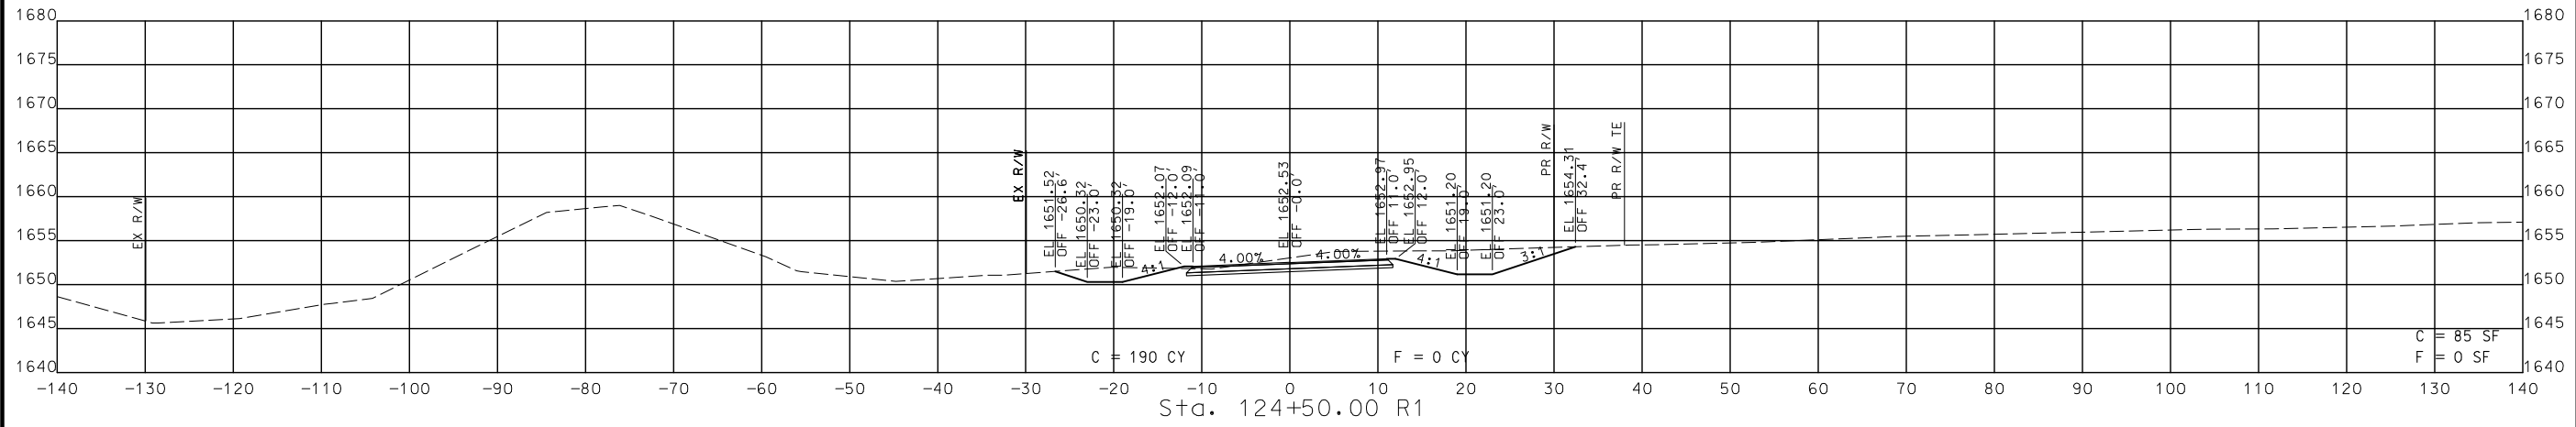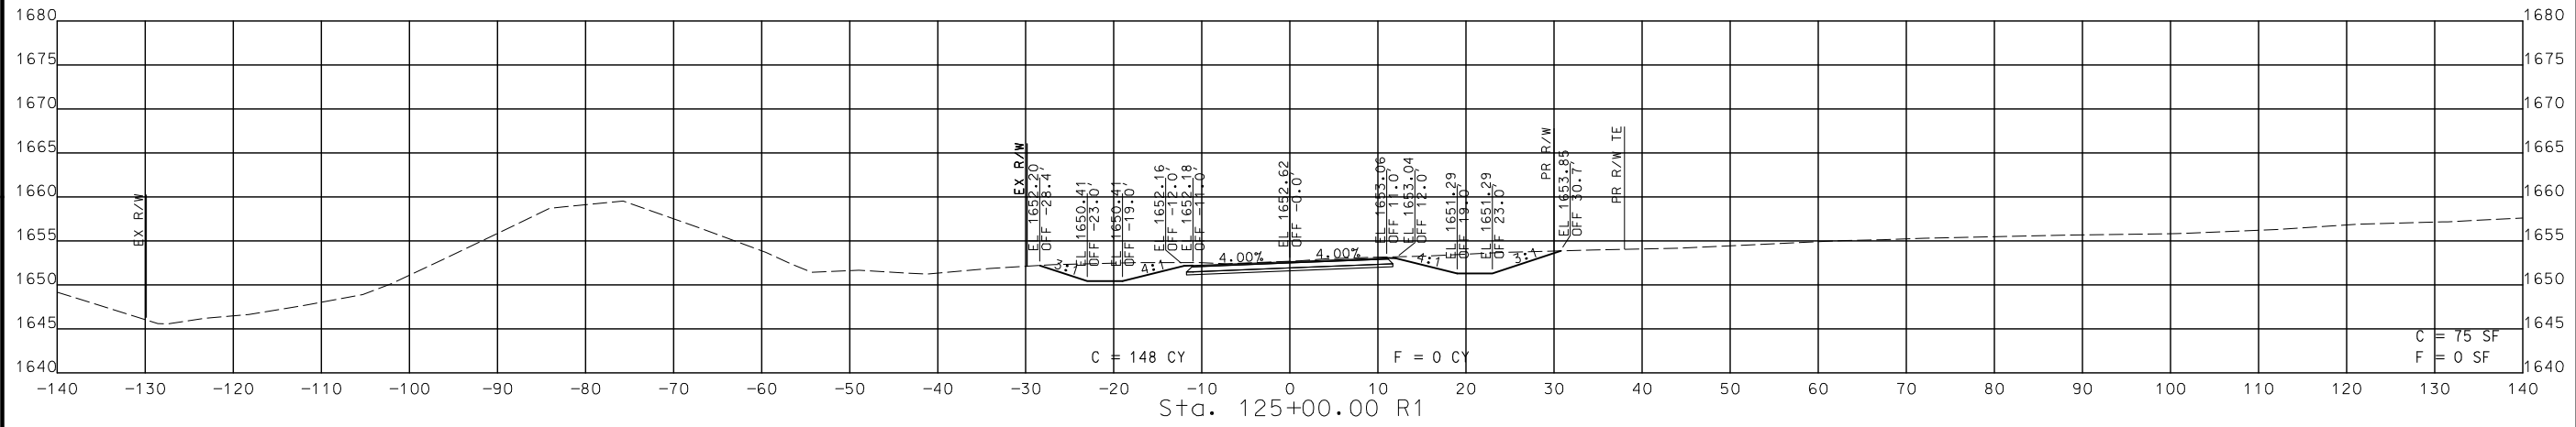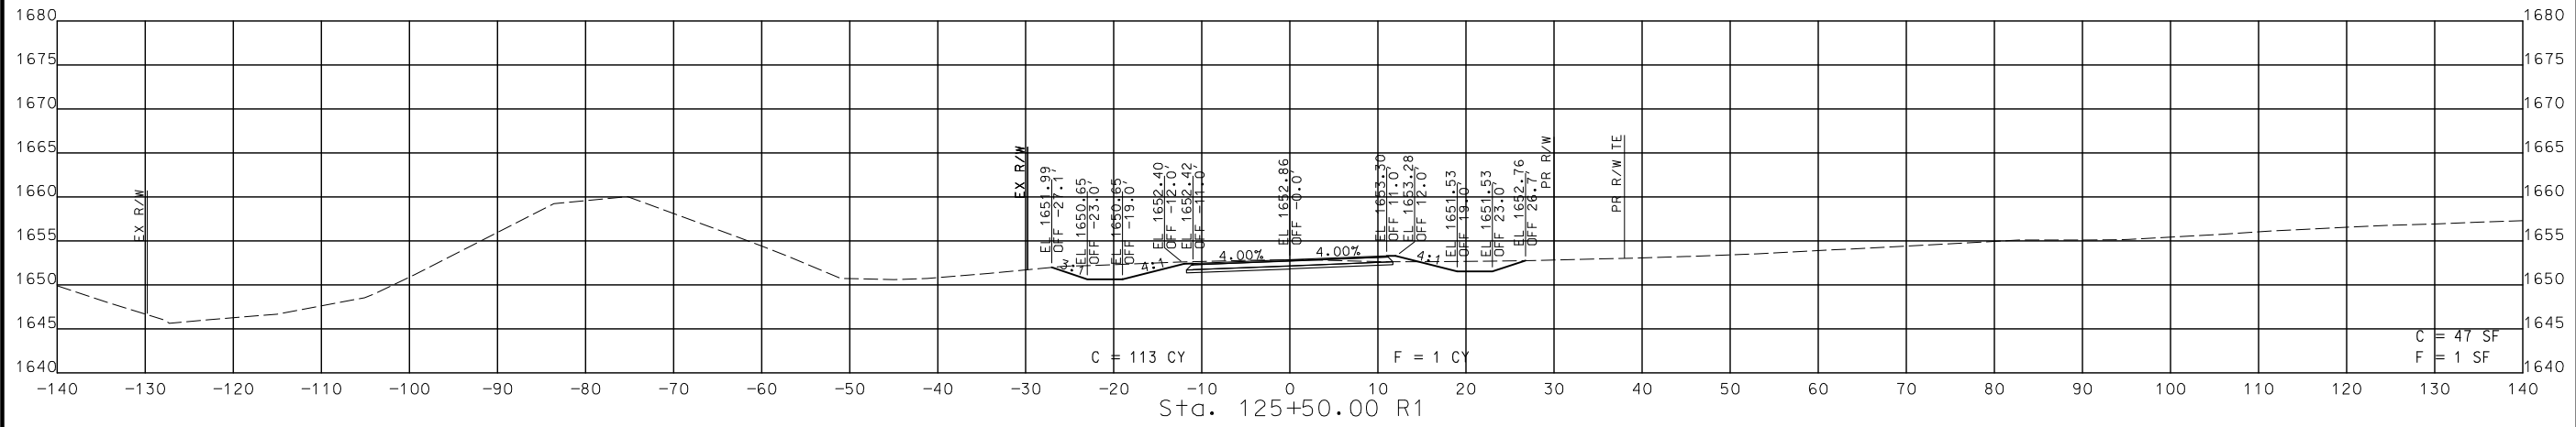

STA. 124+50.00 R1 TO STA. 125+50.00 R1

CROSS SECTIONS
 SOUTH OUTER ROAD

DESCRIPTION	DATE

MISSOURI HIGHWAYS AND TRANSPORTATION COMMISSION

105 WEST CAPITOL
 JEFFERSON CITY, MO 65102
 1-888-ASK-MODOT (1-888-275-6636)

© Copyright CMT, Inc.
 CRAWFORD, MURPHY & TILLY, INC.
 651 WEST WASHINGTON STREET
 SPRINGFIELD, MO 65807 (417) 869-6009
 ENGINEERING CORPORATION - 000631

REV.

DISCLAIMER
THE PROFESSIONAL WHOSE SIGNATURE AND PERSONAL SEAL APPEAR HEREON ASSUMES RESPONSIBILITY ONLY FOR WHAT APPEARS ON THIS PAGE, AND DISCLAIMS (PURSUANT TO SECTION 327.411 RSMO) SPECIFICATION, ESTIMATES, REPORTS, OR OTHER DOCUMENTS OR INSTRUMENTS NOT SEALED BY THE UNDERSIGNED PROFESSIONAL RELATING TO OR INTENDED TO BE USED FOR ANY PART OR PARTS OF THE PROJECT TO WHICH THIS PAGE REFERS.



THIS SHEET HAS BEEN SIGNED, SEALED AND DATED ELECTRONICALLY.

DATE PREPARED
8/2/2024

ROUTE 60 STATE MO

DISTRICT SW SHEET NO. 335

COUNTY WEBSTER

JOB NO. J7P3425C

CONTRACT ID.

PROJECT NO.

BRIDGE NO.

DESCRIPTION

DATE

MISSOURI HIGHWAYS AND TRANSPORTATION COMMISSION





105 WEST CAPITOL JEFFERSON CITY, MO 65102

1-888-ASK-MODOT (1-888-278-6636)



© Copyright CMT, Inc.

CRAWFORD, MURPHY & TILLY, INC.
681 WINDALE STREET
SPRINGFIELD, MO 65807 (417) 869-6009
ENGINEERING CORPORATION - 000631

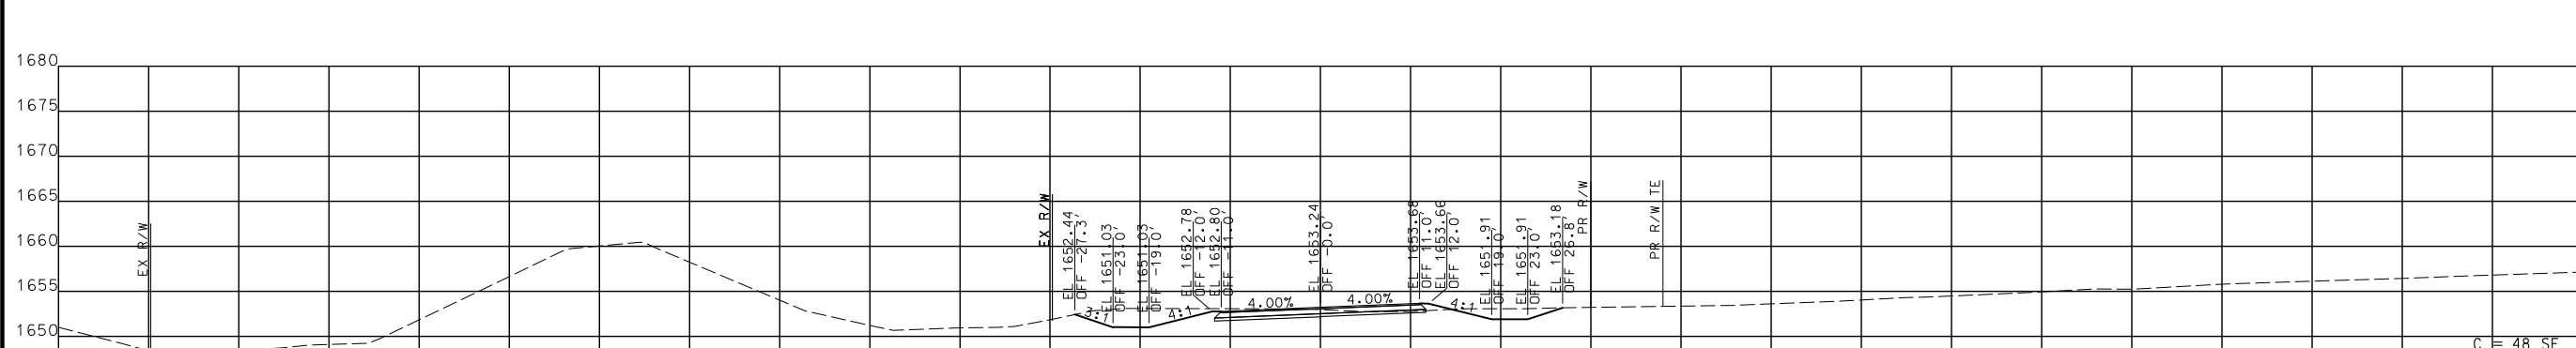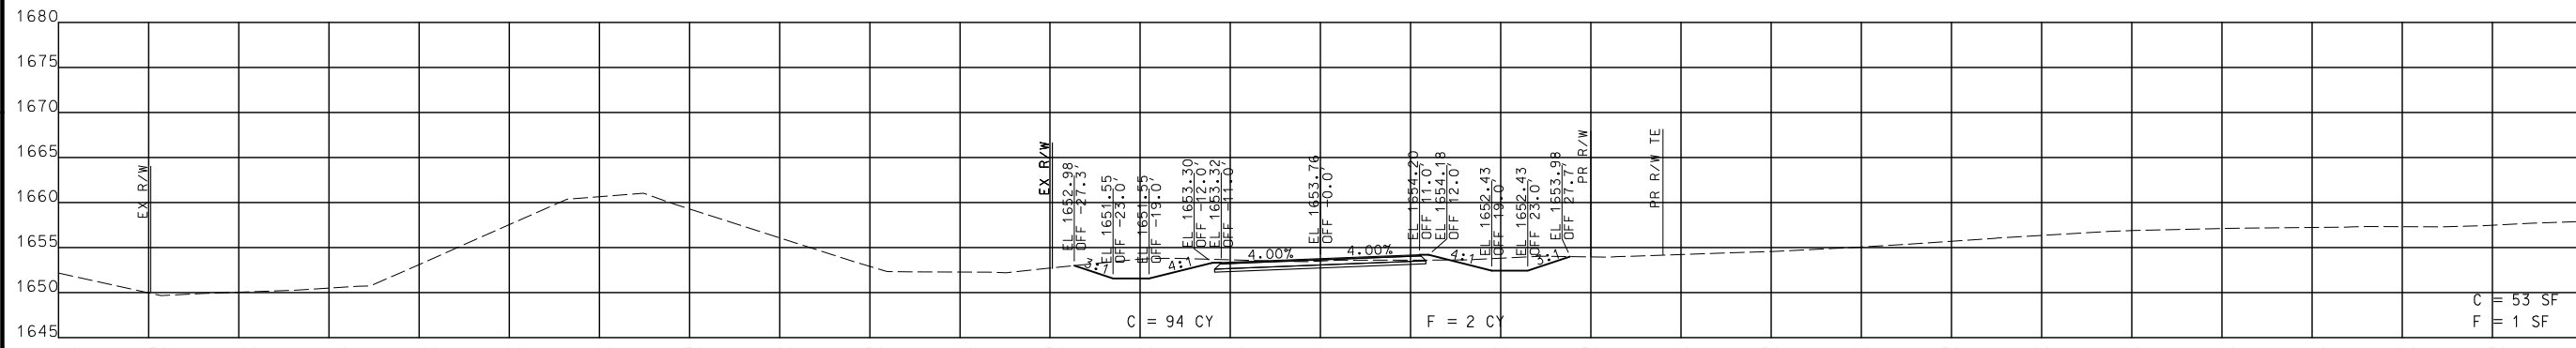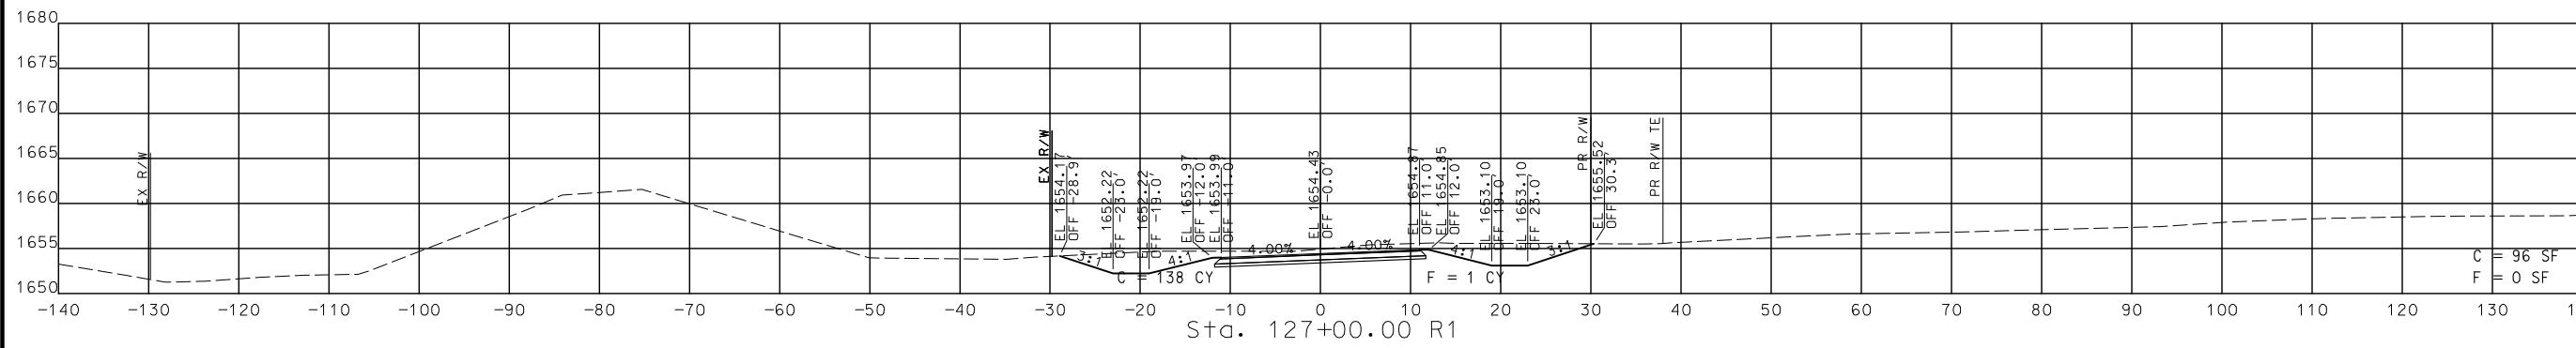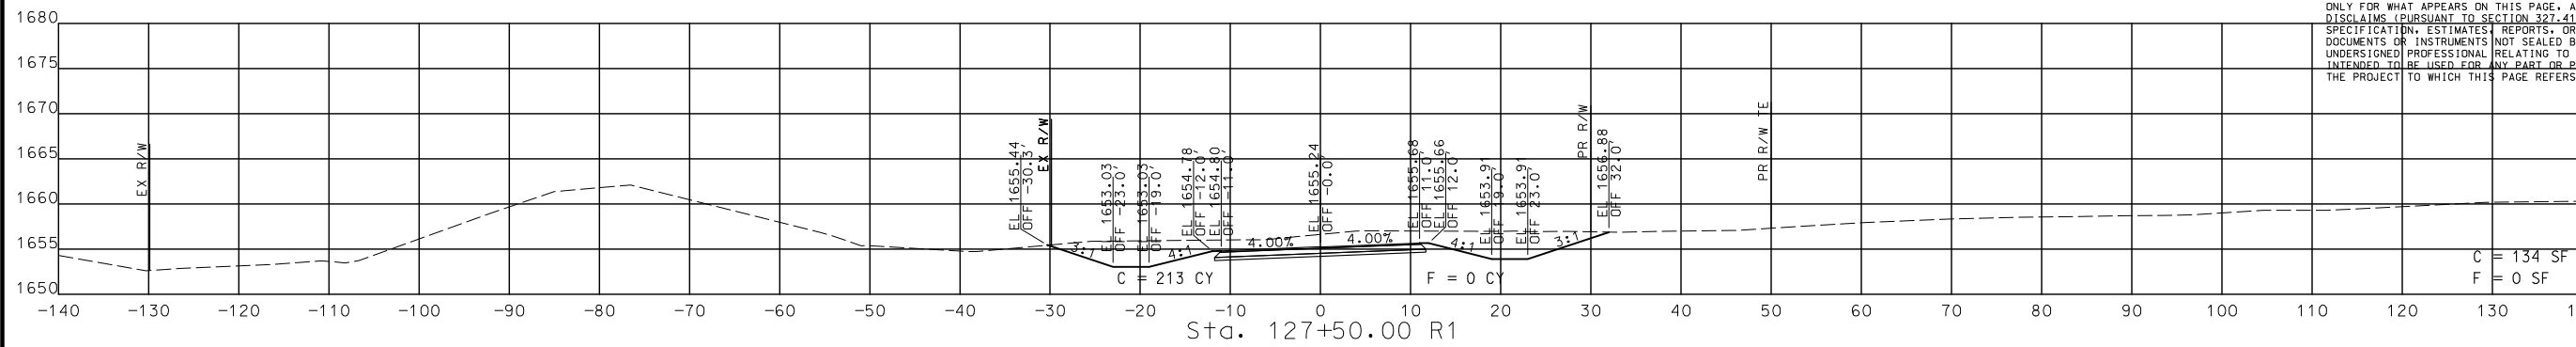

STA. 126+00.00 R1 TO STA. 127+50.00 R1

CROSS SECTIONS SOUTH OUTER ROAD

DISCLAIMER
 THE PROFESSIONAL WHOSE SIGNATURE AND PERSONAL SEAL APPEAR HEREON ASSUMES RESPONSIBILITY ONLY FOR WHAT APPEARS ON THIS PAGE, AND DISCLAIMS (PURSUANT TO SECTION 327.411 RSMO) SPECIFICATION, ESTIMATES, REPORTS, OR OTHER DOCUMENTS OR INSTRUMENTS NOT SEALED BY THE UNDERSIGNED PROFESSIONAL RELATING TO OR INTENDED TO BE USED FOR ANY PART OR PARTS OF THE PROJECT TO WHICH THIS PAGE REFERS.



THIS SHEET HAS BEEN SIGNED, SEALED AND DATED ELECTRONICALLY.

DATE PREPARED
 8/2/2024

ROUTE STATE
 60 MO

DISTRICT SHEET NO.
 SW 336




COUNTY
 WEBSTER

JOB NO.
 J7P3425C

CONTRACT ID.

PROJECT NO.

BRIDGE NO.

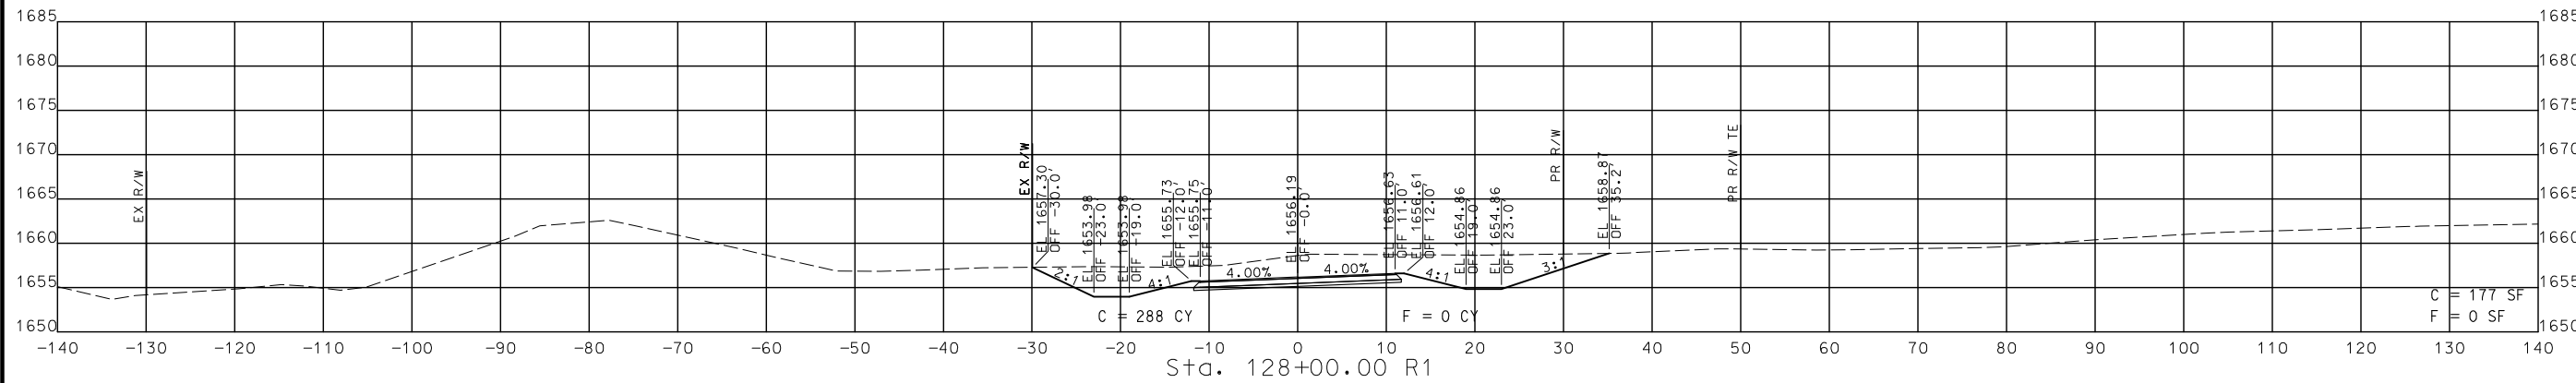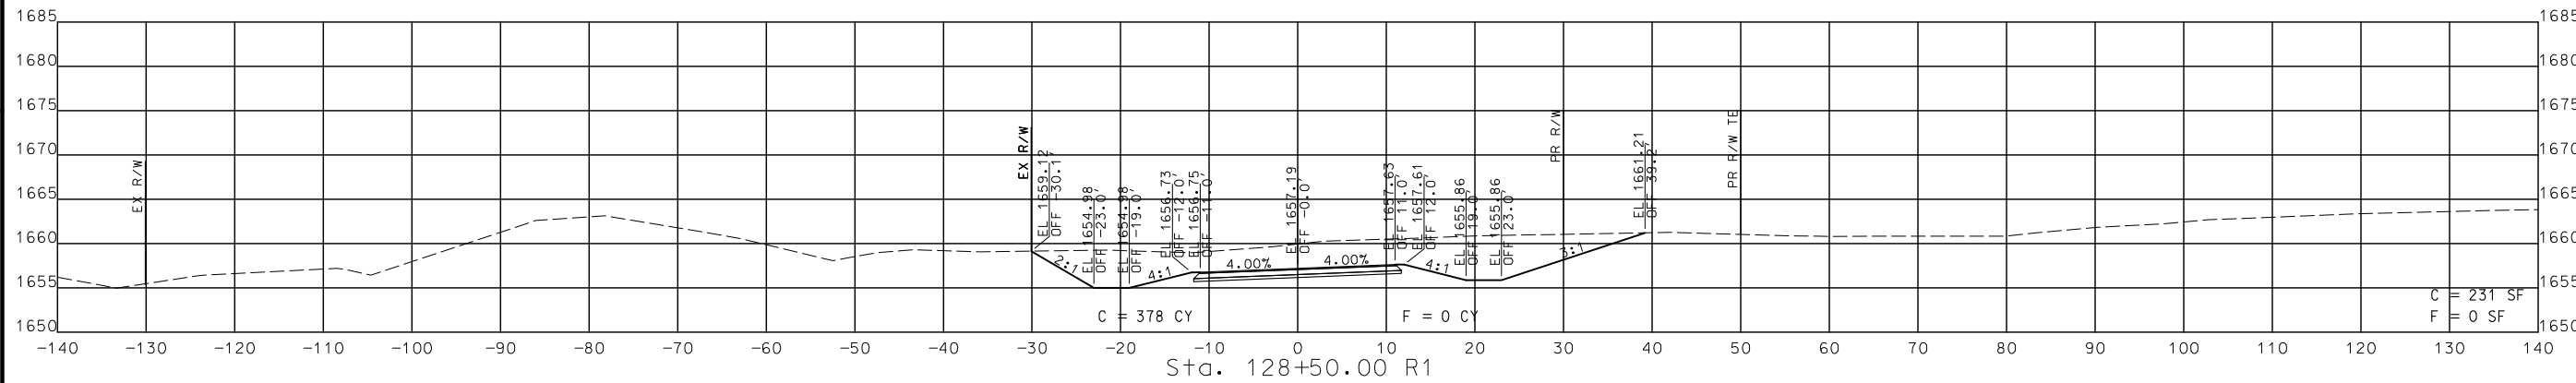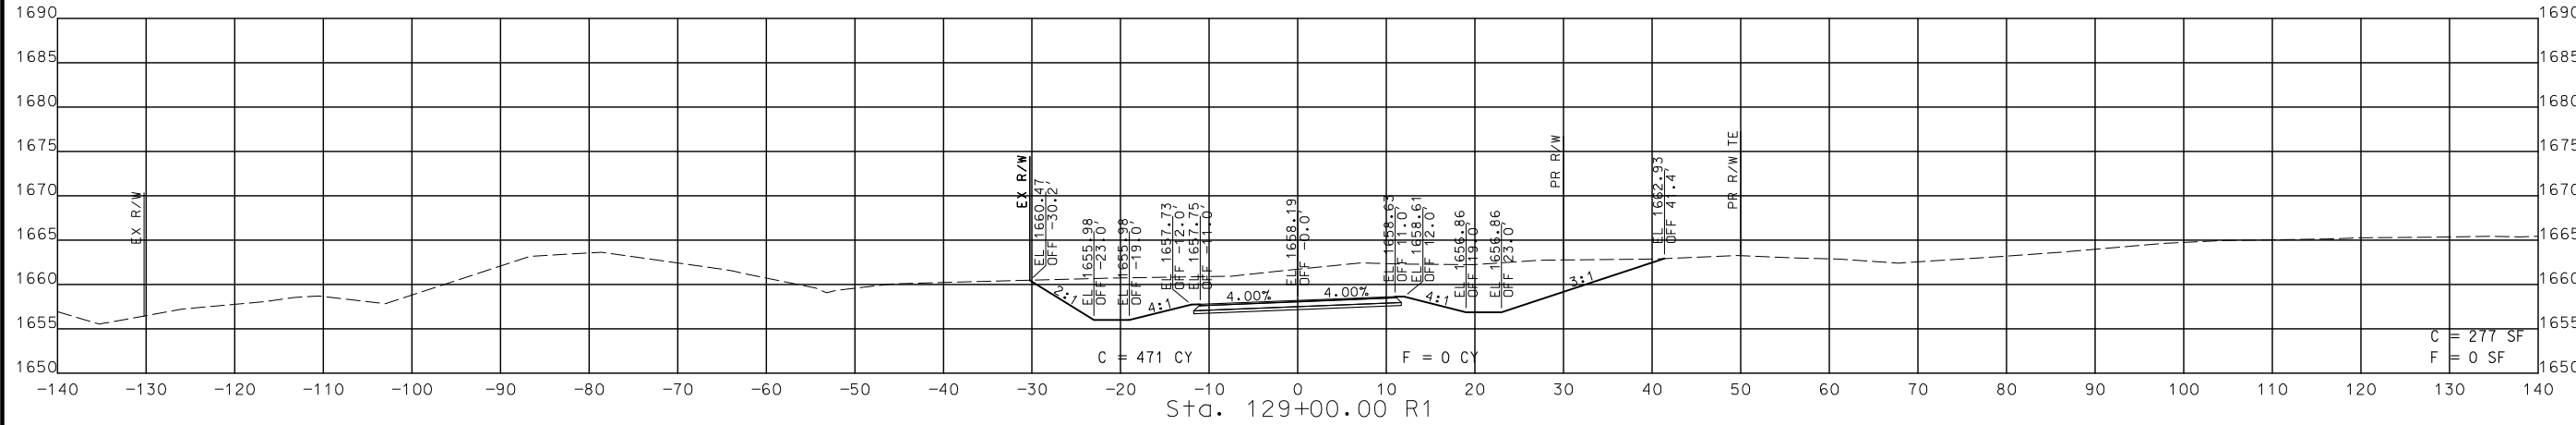

STA. 128+00.00 R1 TO STA. 129+00.00 R1

CROSS SECTIONS
 SOUTH OUTER

DESCRIPTION	DATE

MISSOURI HIGHWAYS AND TRANSPORTATION COMMISSION

 105 WEST CAPITOL JEFFERSON CITY, MO 65102
 1-888-ASK-MODOT (1-888-278-6636)

CMT
 © Copyright CMT, Inc.
 CRAWFORD, MURPHY & TILLY, INC.
 631 WEST LINDALE STREET
 SPRINGFIELD, MO 65807 (417) 869-6009
 ENGINEERING CORPORATION - 000631

DISCLAIMER
 THE PROFESSIONAL WHOSE SIGNATURE AND PERSONAL SEAL APPEAR HEREON ASSUMES RESPONSIBILITY ONLY FOR WHAT APPEARS ON THIS PAGE, AND DISCLAIMS (PURSUANT TO SECTION 327.411 RSMO) SPECIFICATION, ESTIMATES, REPORTS, OR OTHER DOCUMENTS OR INSTRUMENTS NOT SEALED BY THE UNDERSIGNED PROFESSIONAL RELATING TO OR INTENDED TO BE USED FOR ANY PART OR PARTS OF THE PROJECT TO WHICH THIS PAGE REFERS.



THIS SHEET HAS BEEN SIGNED, SEALED AND DATED ELECTRONICALLY.

DATE PREPARED
 8/2/2024

ROUTE STATE
 60 MO
 DISTRICT SHEET NO.
 SW 337

COUNTY
 WEBSTER

JOB NO.
 J7P3425C

CONTRACT ID.

PROJECT NO.

BRIDGE NO.

DESCRIPTION	DATE

MISSOURI HIGHWAYS AND TRANSPORTATION COMMISSION






© Copyright CMT, Inc.

CRAWFORD, MURPHY & TILLY, INC.
 651 WEST WASHINGTON STREET
 SPRINGFIELD, MO 65807 (417) 869-6009
 ENGINEERING CORPORATION - 000631

IF A SEAL IS PRESENT ON THIS SHEET IT HAS BEEN ELECTRONICALLY SEALED AND DATED.


REV.

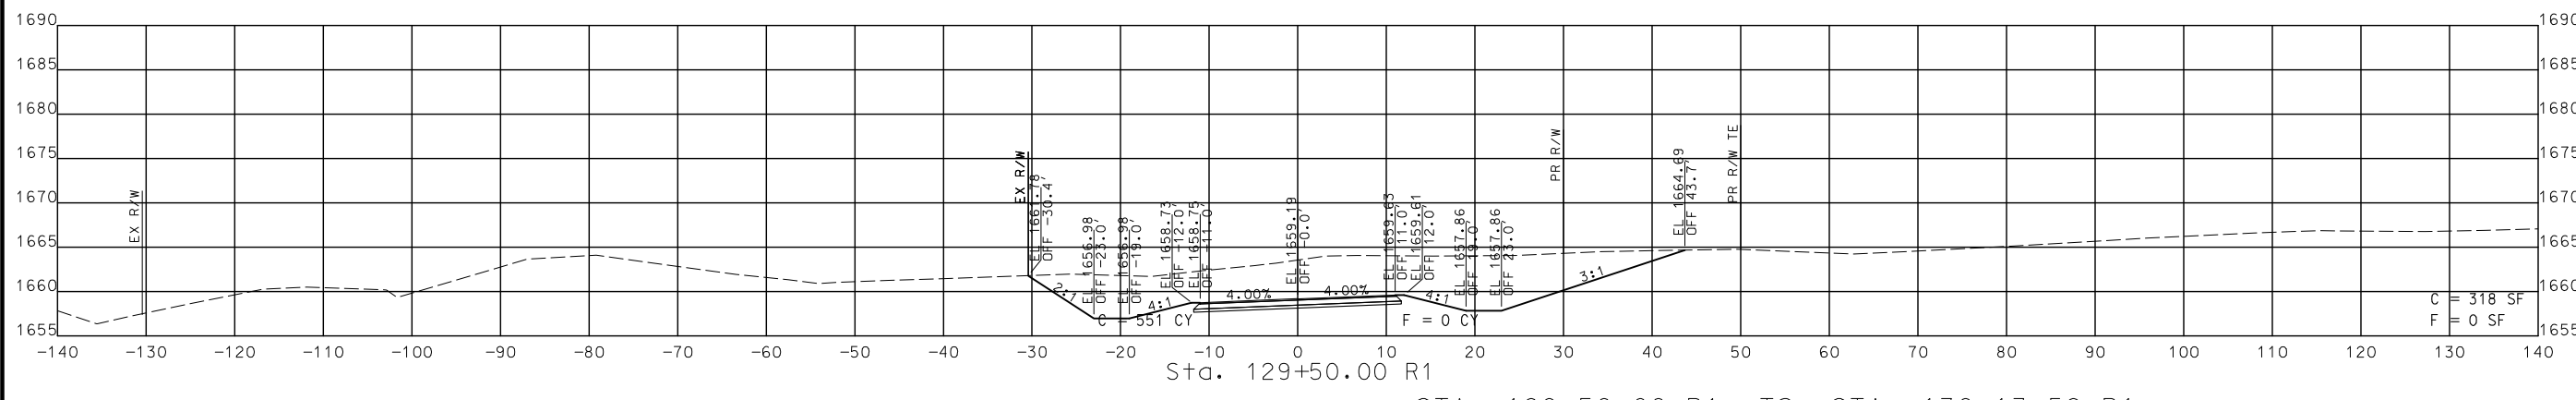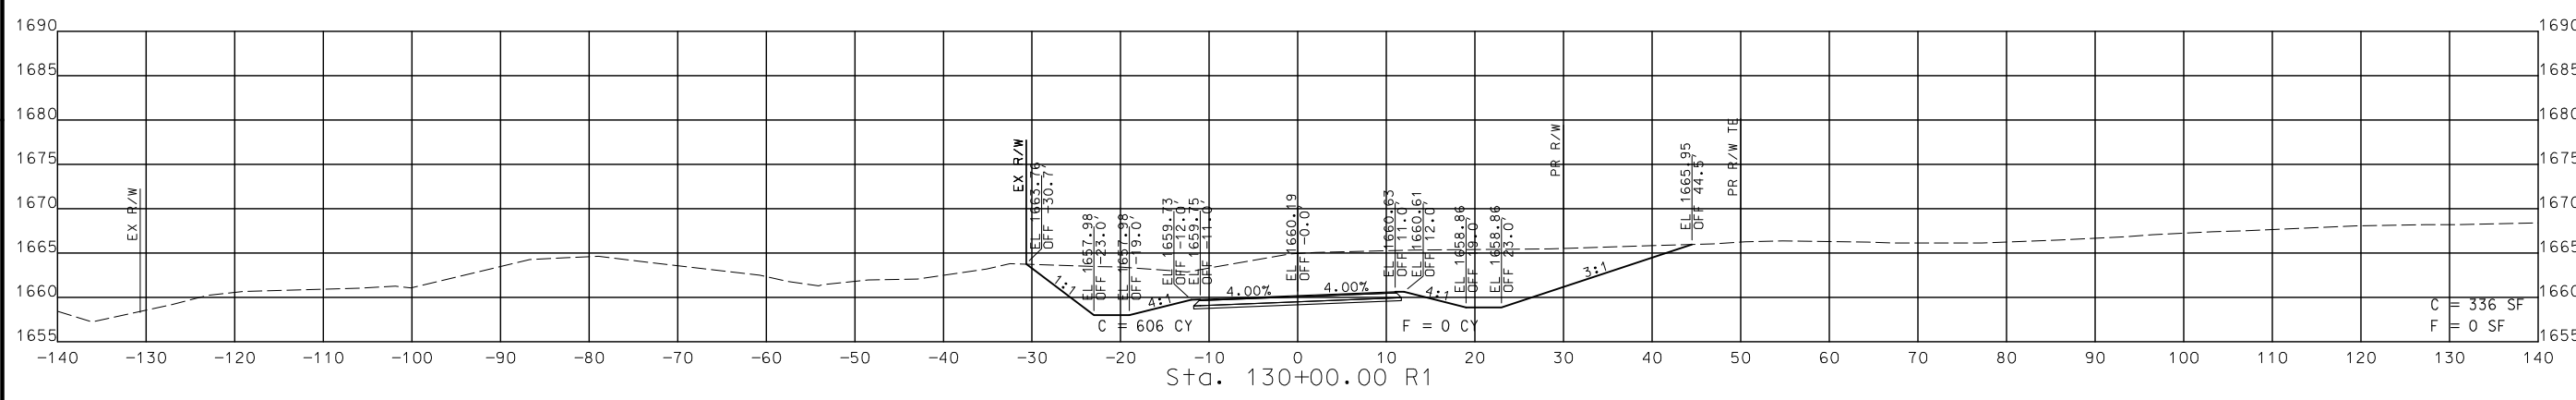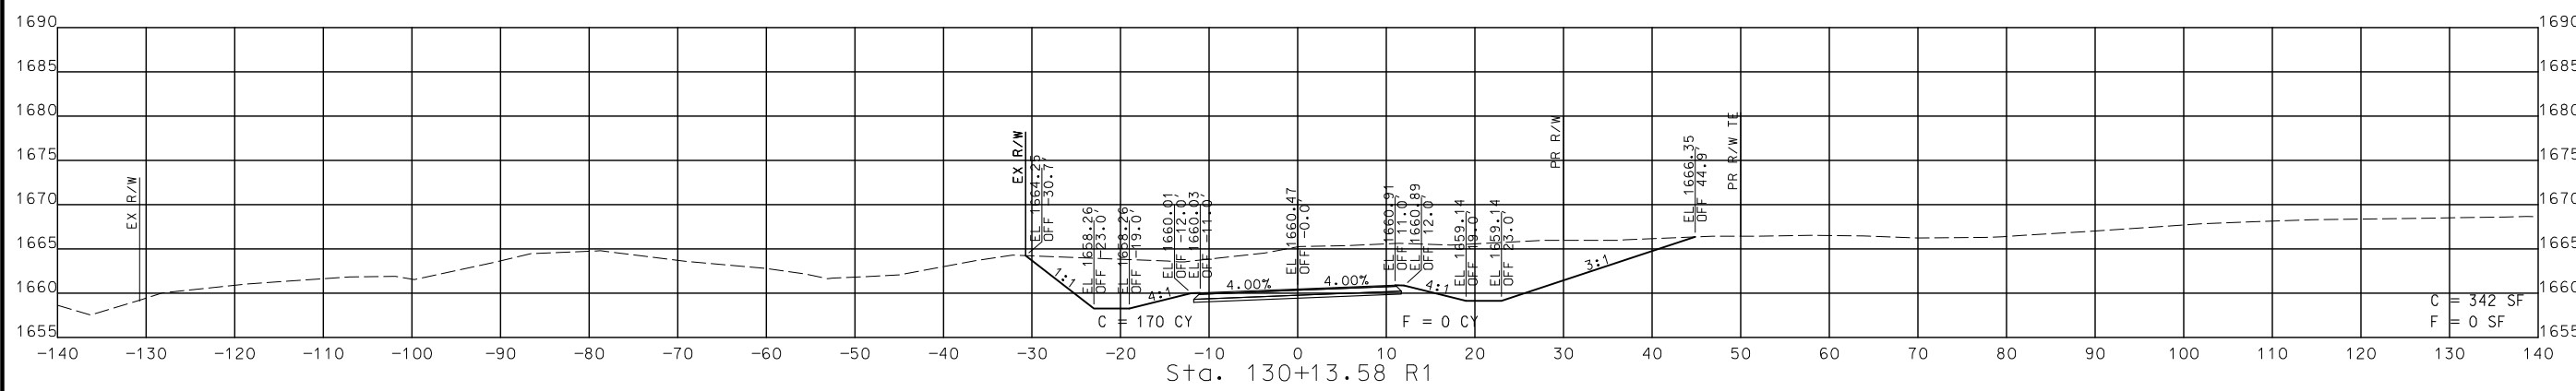

STA. 129+50.00 R1 TO STA. 130+13.58 R1

CROSS SECTIONS
 SOUTH OUTER

DISCLAIMER
 THE PROFESSIONAL ENGINEER'S SEAL AND SIGNATURE AND PERSONAL SEAL APPEAR HEREON ASSUMES RESPONSIBILITY ONLY FOR WHAT APPEARS ON THIS PAGE, AND DISCLAIMS (PURSUANT TO SECTION 327.411 RSMO) SPECIFICATION, ESTIMATES, REPORTS, OR OTHER DOCUMENTS OR INSTRUMENTS NOT SEALED BY THE UNDERSIGNED PROFESSIONAL RELATING TO OR INTENDED TO BE USED FOR ANY PART OR PARTS OF THE PROJECT TO WHICH THIS PAGE REFERS.

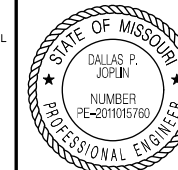

THIS SHEET HAS BEEN SIGNED, SEALED AND DATED ELECTRONICALLY.

DATE PREPARED
 8/2/2024

ROUTE 60 STATE MO

DISTRICT SW SHEET NO. 339

COUNTY WEBSTER

JOB NO. J7P3425C

CONTRACT ID.

PROJECT NO.

BRIDGE NO.

DESCRIPTION




DESCRIPTION	DATE

MISSOURI HIGHWAYS AND TRANSPORTATION COMMISSION



IF A SEAL IS PRESENT ON THIS SHEET IT HAS BEEN ELECTRONICALLY SEALED AND DATED.

REV.

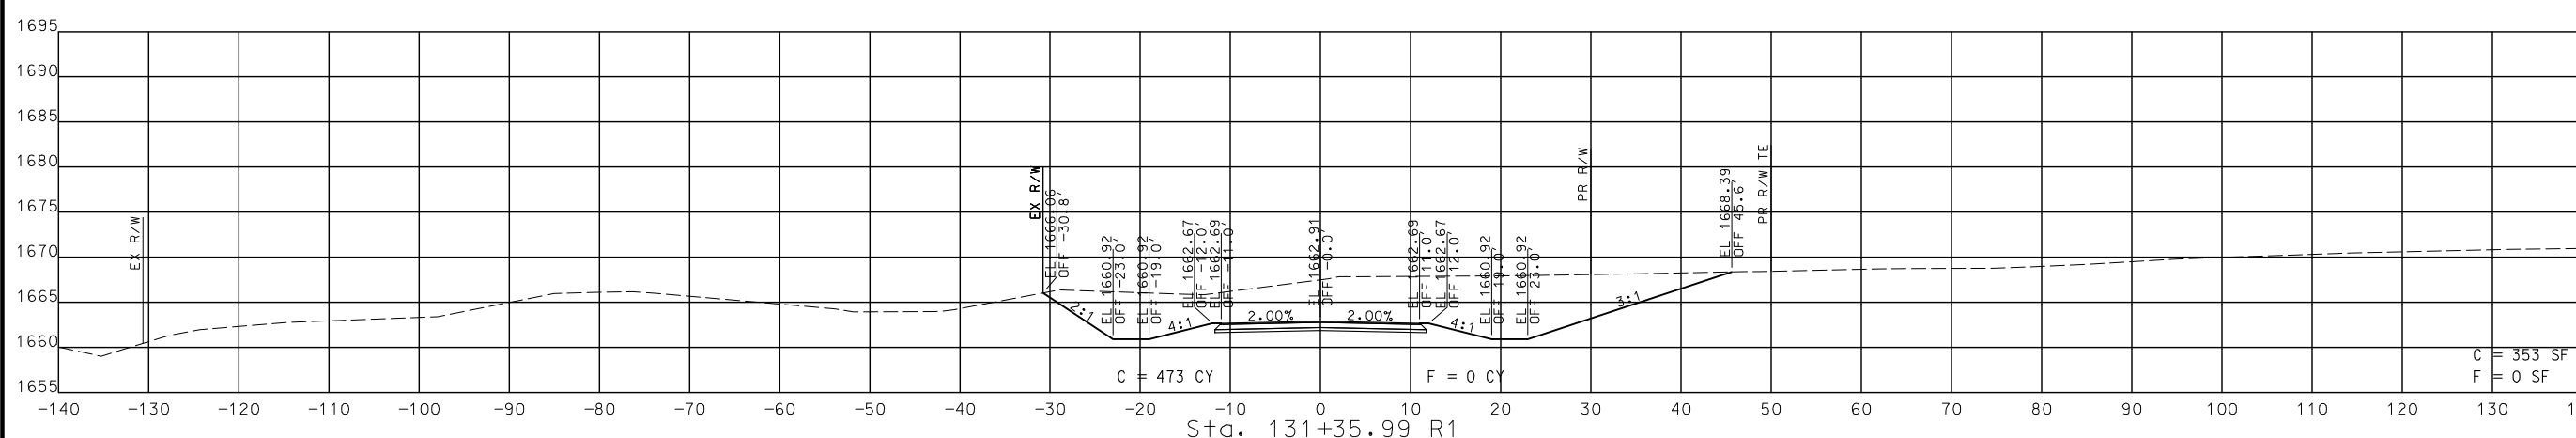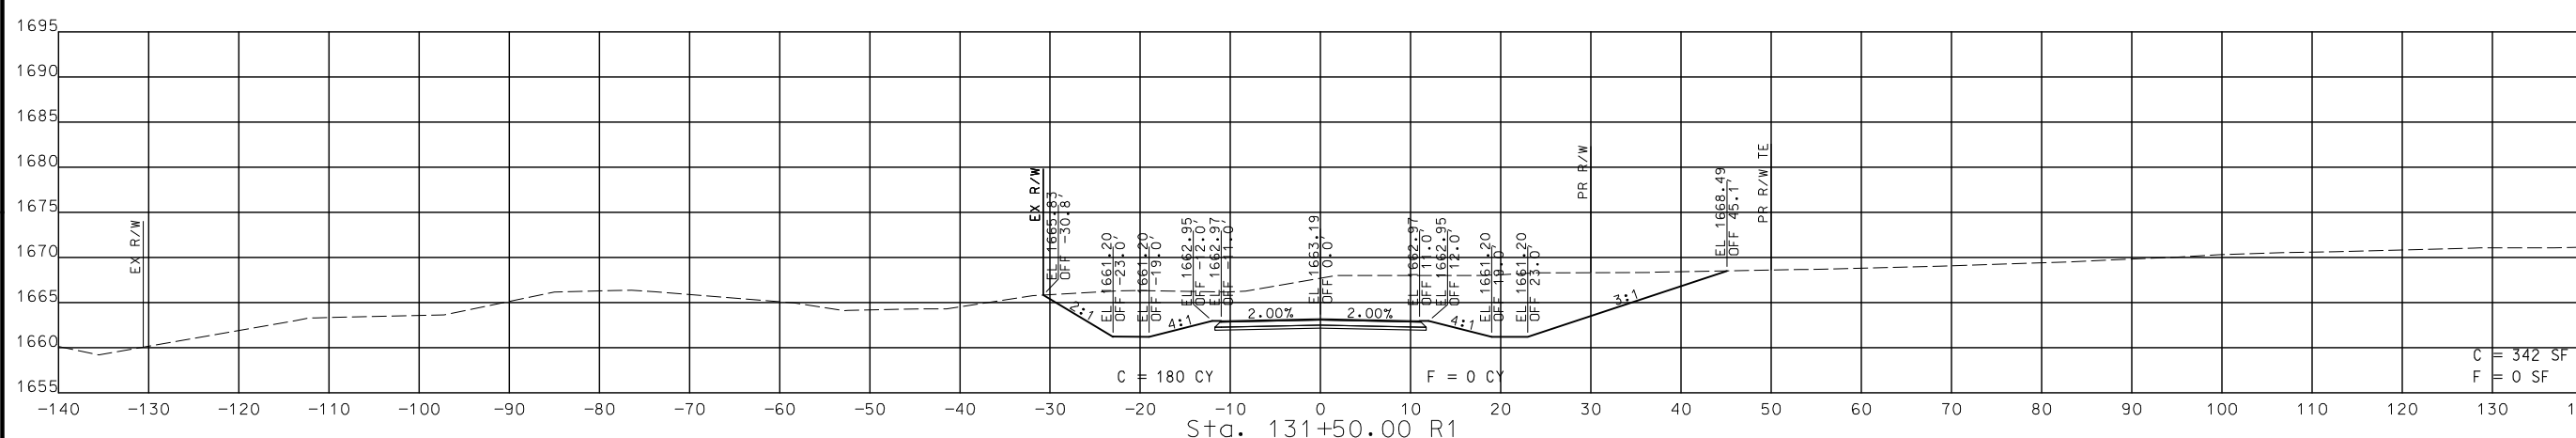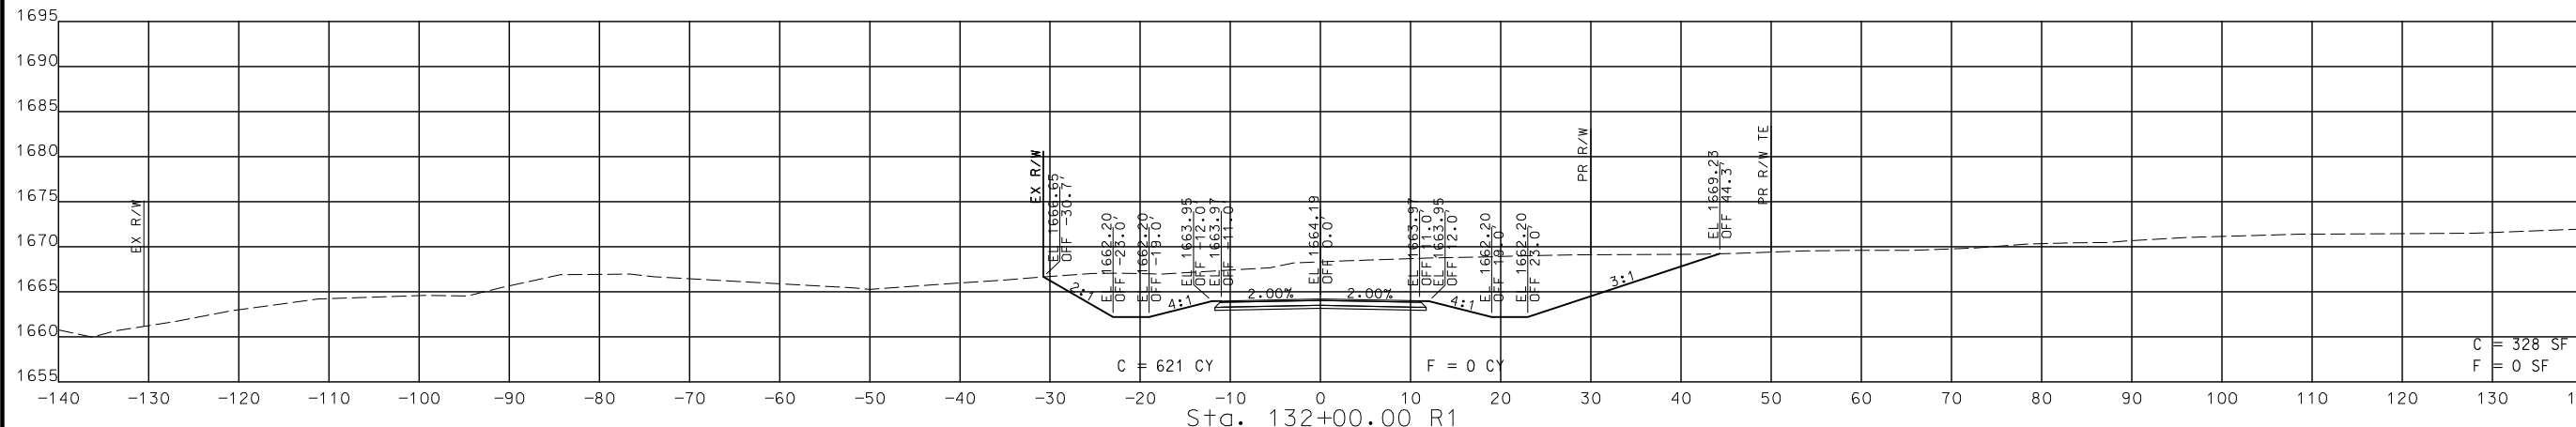

STA. 131+35.99 R1 TO STA. 132+00.00 R1

CROSS SECTIONS SOUTH OUTER

DISCLAIMER
 THE PROFESSIONAL WHOSE SIGNATURE AND PERSONAL SEAL APPEAR HEREON ASSUMES RESPONSIBILITY ONLY FOR WHAT APPEARS ON THIS PAGE, AND DISCLAIMS (PURSUANT TO SECTION 327.411 RSMO) SPECIFICATION, ESTIMATES, REPORTS, OR OTHER DOCUMENTS OR INSTRUMENTS NOT SEALED BY THE UNDERSIGNED PROFESSIONAL RELATING TO OR INTENDED TO BE USED FOR ANY PART OR PARTS OF THE PROJECT TO WHICH THIS PAGE REFERS.



THIS SHEET HAS BEEN SIGNED, SEALED AND DATED ELECTRONICALLY.

DATE PREPARED
 8/2/2024

ROUTE 60 STATE MO

DISTRICT SW SHEET NO. 340

COUNTY WEBSTER

JOB NO. J7P3425C

CONTRACT ID.

PROJECT NO.

BRIDGE NO.

DESCRIPTION	DATE

MISSOURI HIGHWAYS AND TRANSPORTATION COMMISSION






105 WEST CAPITOL JEFFERSON CITY, MO 65102
 1-888-ASK-MODOT (1-888-275-6636)

CMT
 © Copyright CMT, Inc.
 CRAWFORD, MURPHY & TILLY, INC.
 651 W. WASHINGTON STREET, SUITE 100
 SPRINGFIELD, MO 65807 (417) 869-6009
 ENGINEERING CORPORATION - 000631

IF A SEAL IS PRESENT ON THIS SHEET IT HAS BEEN ELECTRONICALLY SEALED AND DATED.


REV.

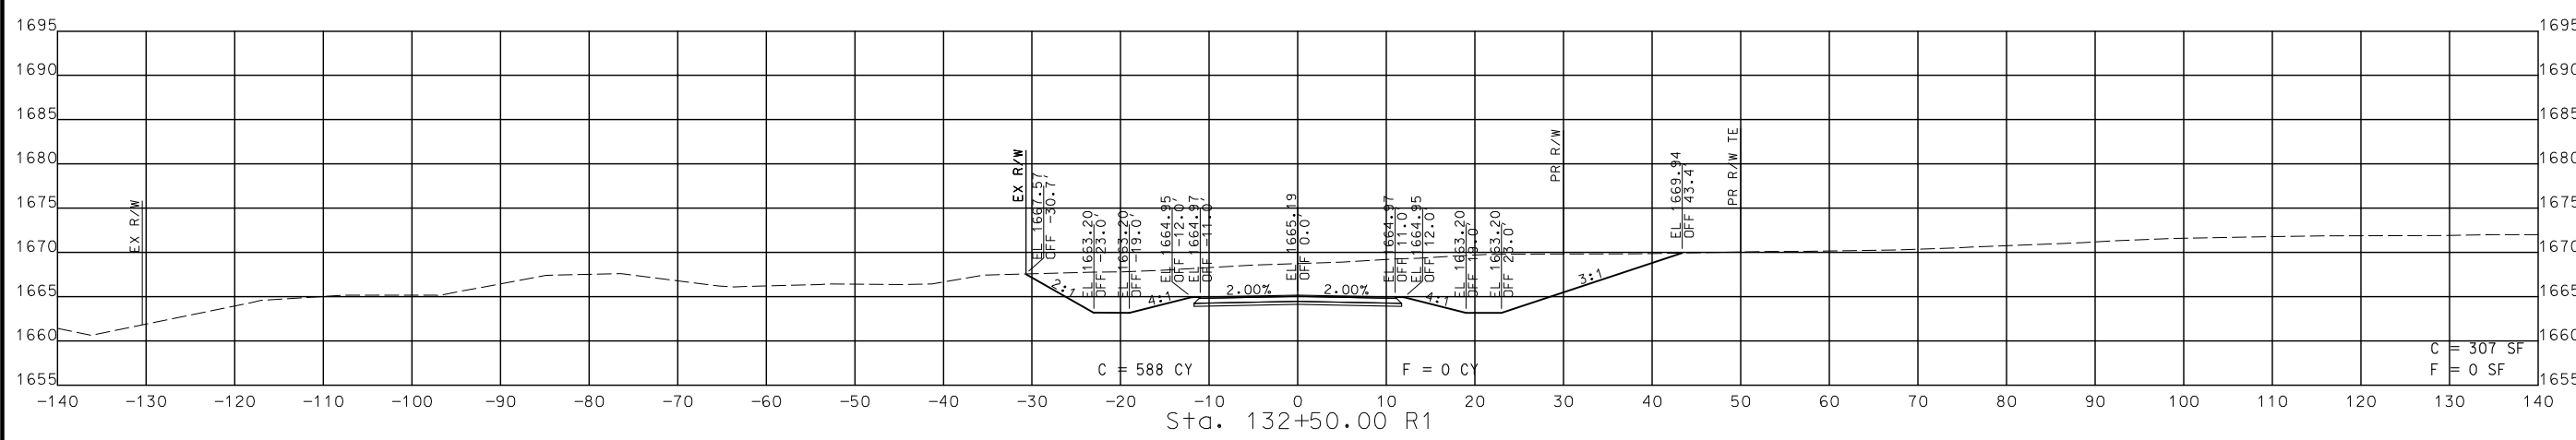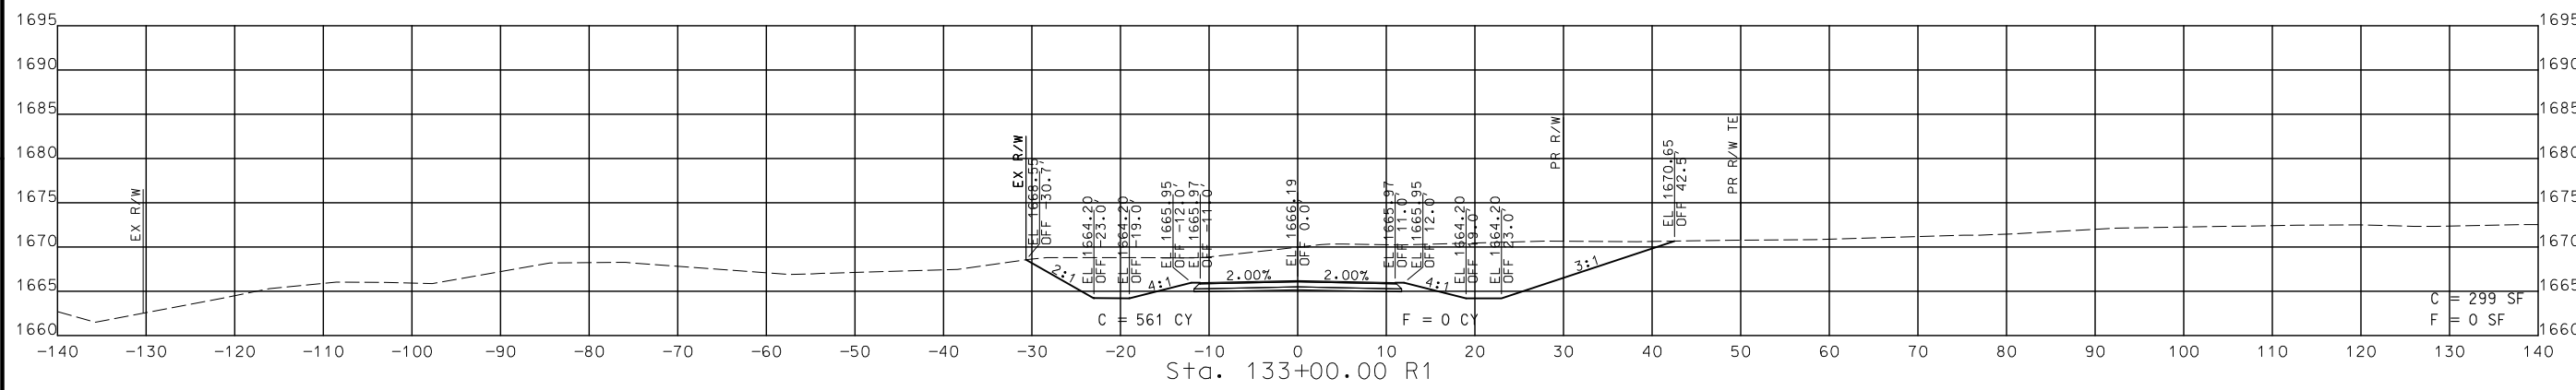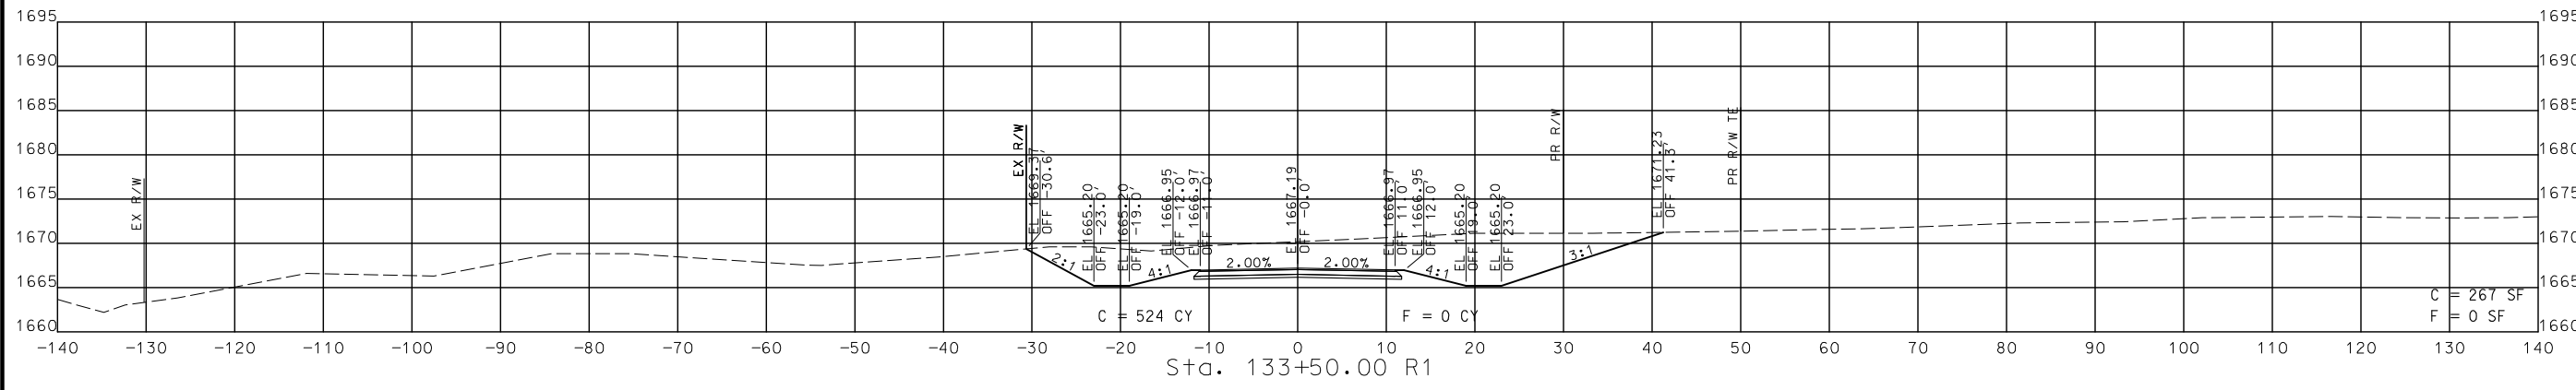

STA. 132+50.00 R1 TO STA. 133+50.00 R1

CROSS SECTIONS SOUTH OUTER

DISCLAIMER
 THE PROFESSIONAL WHOSE SIGNATURE AND PERSONAL SEAL APPEAR HEREON ASSUMES RESPONSIBILITY ONLY FOR WHAT APPEARS ON THIS PAGE, AND DISCLAIMS (PURSUANT TO SECTION 327.411 RSMO) SPECIFICATION, ESTIMATES, REPORTS, OR OTHER DOCUMENTS OR INSTRUMENTS NOT SEALED BY THE UNDERSIGNED PROFESSIONAL RELATING TO OR INTENDED TO BE USED FOR ANY PART OR PARTS OF THE PROJECT TO WHICH THIS PAGE REFERS.

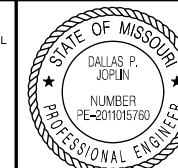

THIS SHEET HAS BEEN SIGNED, SEALED AND DATED ELECTRONICALLY.

DATE PREPARED
8/2/2024

ROUTE 60 STATE MO
 DISTRICT SW SHEET NO. 341




COUNTY
WEBSTER

JOB NO.
J7P3425C

CONTRACT ID.

PROJECT NO.

BRIDGE NO.

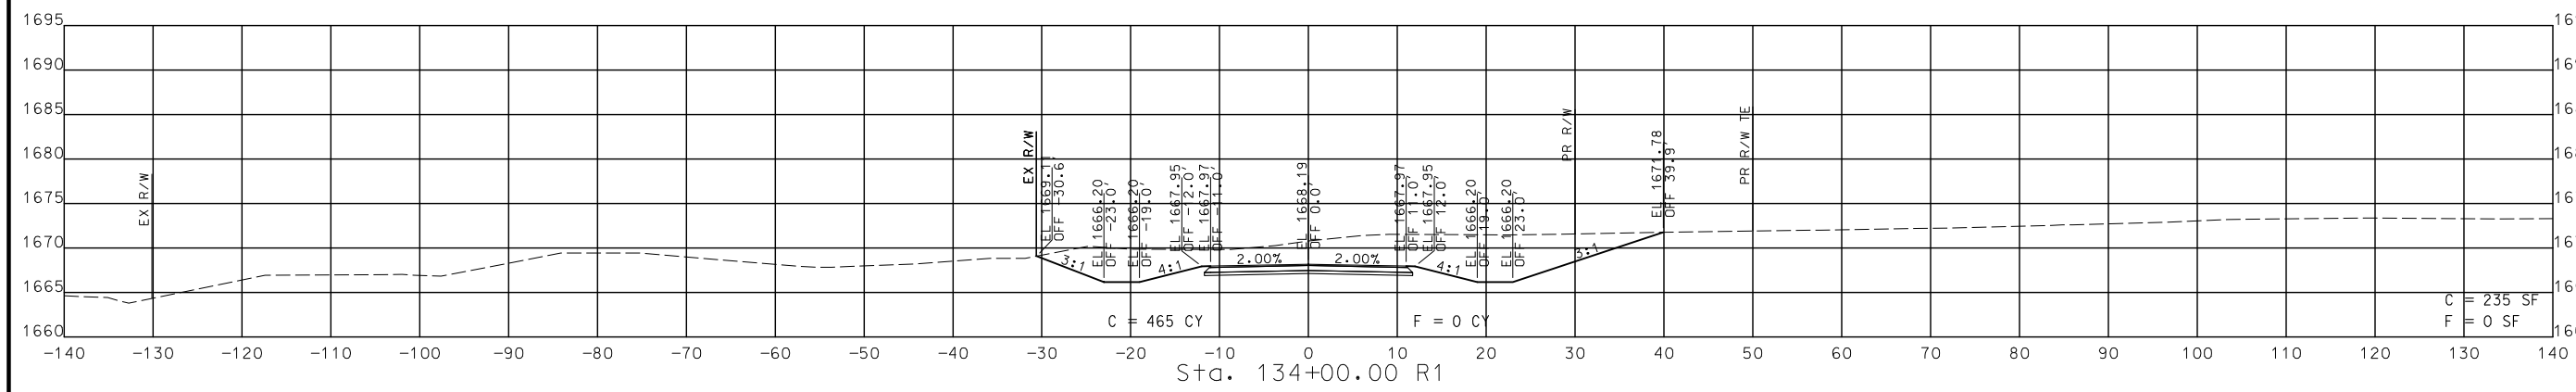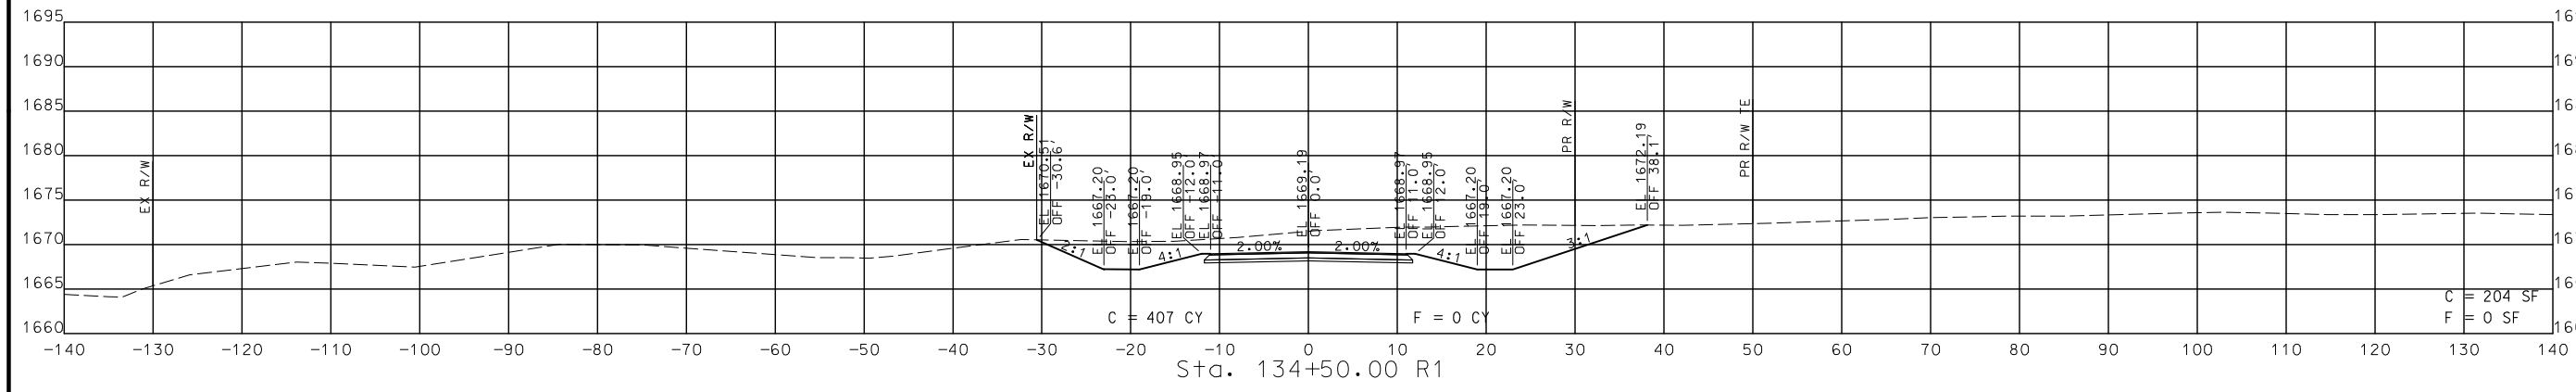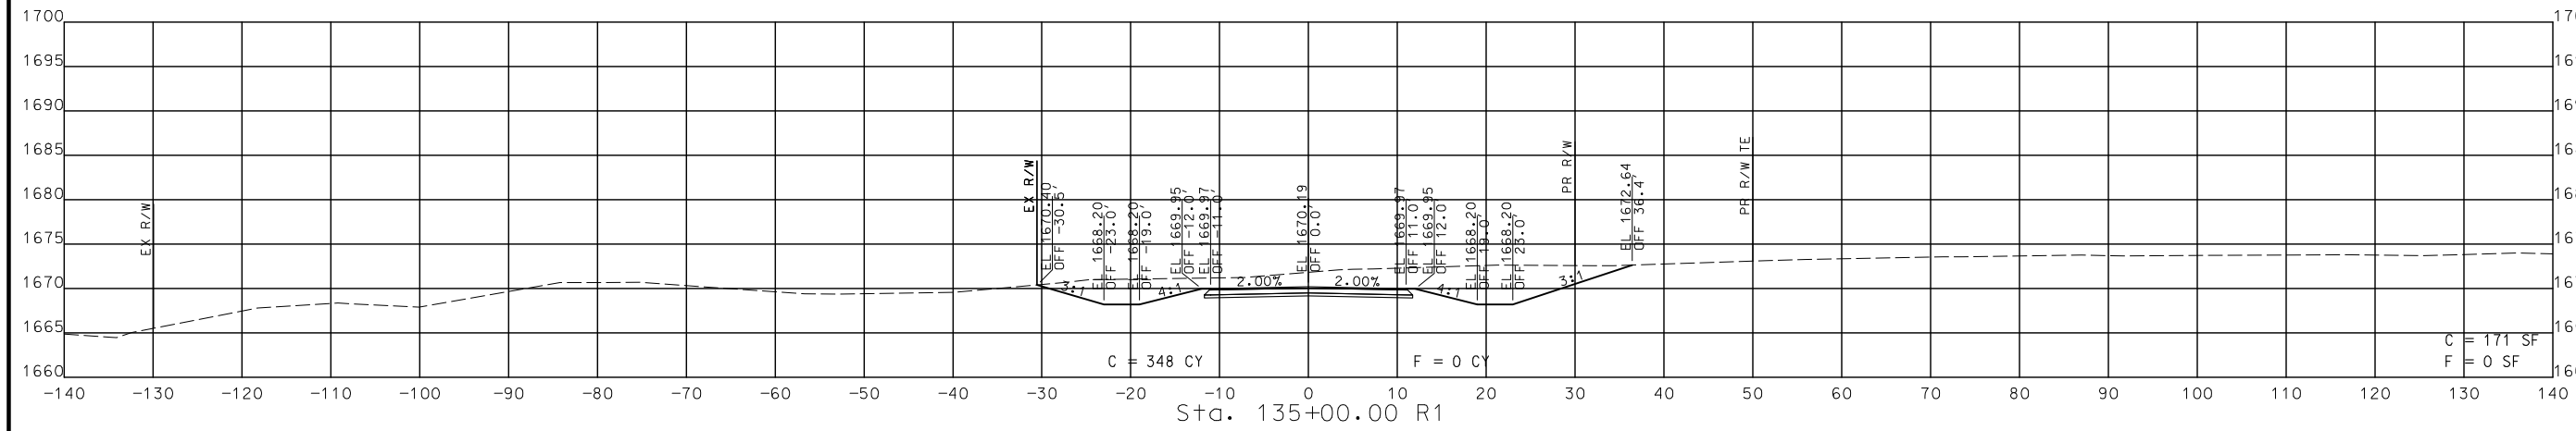

STA. 134+00.00 R1 TO STA. 135+00.00 R1

CROSS SECTIONS
SOUTH OUTER

DESCRIPTION	DATE

MISSOURI HIGHWAYS AND TRANSPORTATION COMMISSION

105 WEST CAPITOL
JEFFERSON CITY, MO 65102
1-888-ASK-MODOT (1-888-278-6636)

CMT
 © Copyright CMT, Inc.
 CRAWFORD, MURPHY & TILLY, INC.
 635 WEST WASHINGTON STREET
 SPRINGFIELD, MO 65807 (417) 869-6009
 ENGINEERING CORPORATION - 000631

IF A SEAL IS PRESENT ON THIS SHEET IT HAS BEEN ELECTRONICALLY SEALED AND DATED.

REV.

DISCLAIMER
 THE PROFESSIONAL WHOSE SIGNATURE AND PERSONAL SEAL APPEAR HEREON ASSUMES RESPONSIBILITY ONLY FOR WHAT APPEARS ON THIS PAGE, AND DISCLAIMS (PURSUANT TO SECTION 327.411 RSMO) SPECIFICATION, ESTIMATES, REPORTS, OR OTHER DOCUMENTS OR INSTRUMENTS NOT SEALED BY THE UNDERSIGNED PROFESSIONAL RELATING TO OR INTENDED TO BE USED FOR ANY PART OR PARTS OF THE PROJECT TO WHICH THIS PAGE REFERS.



THIS SHEET HAS BEEN SIGNED, SEALED AND DATED ELECTRONICALLY.

DATE PREPARED
 8/2/2024

ROUTE 60 STATE MO
 DISTRICT SW SHEET NO. 342

COUNTY
 WEBSTER

JOB NO.
 J7P3425C

CONTRACT ID.

PROJECT NO.




BRIDGE NO.

DESCRIPTION	DATE

MISSOURI HIGHWAYS AND TRANSPORTATION COMMISSION

 105 WEST CAPITOL
 JEFFERSON CITY, MO 65102
 1-888-ASK-MODOT (1-888-275-6636)

© Copyright CMT, Inc.
 CRAWFORD, MURPHY & TILLY, INC.
 651 WEST WASHINGTON STREET
 SPRINGFIELD, MO 65807 (417) 869-6009
 ENGINEERING CORPORATION - 000631

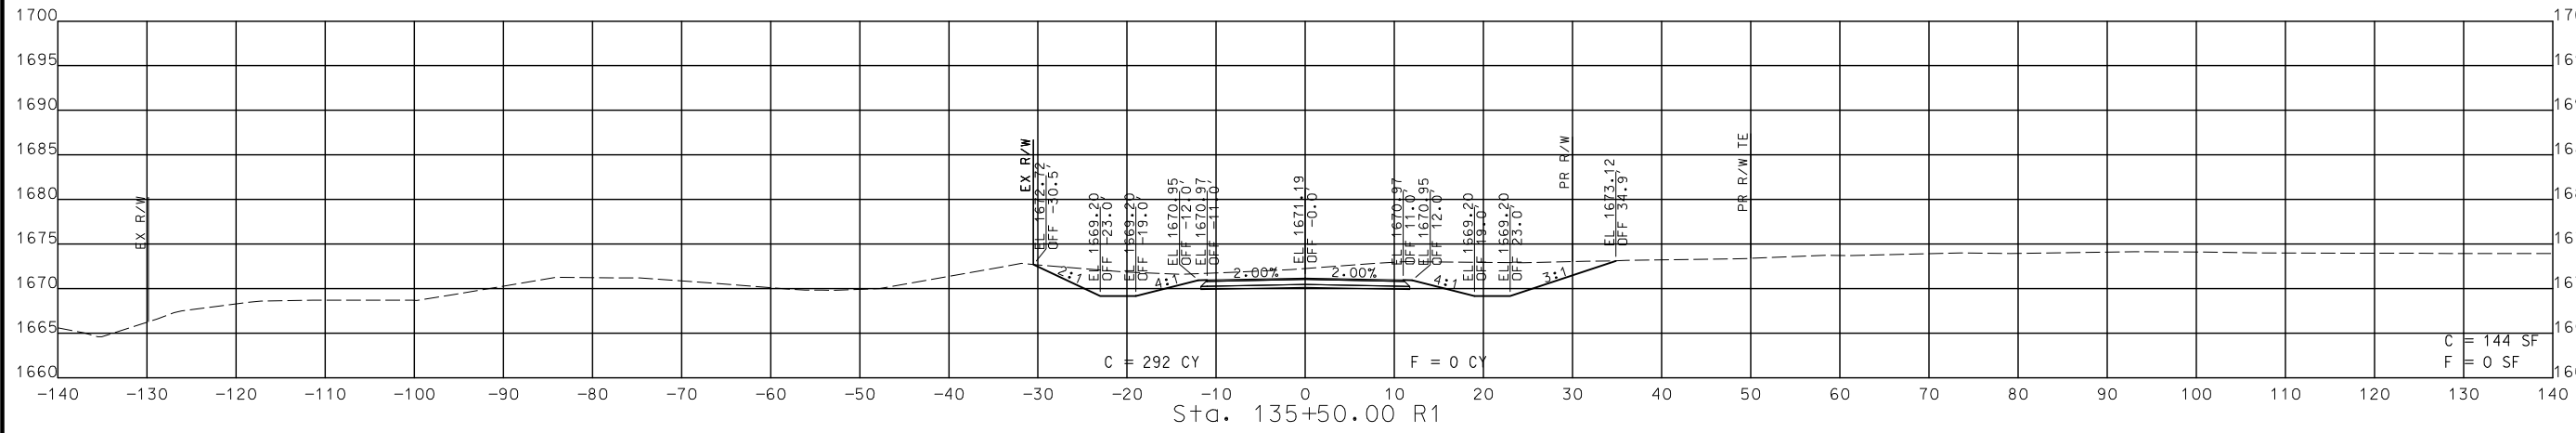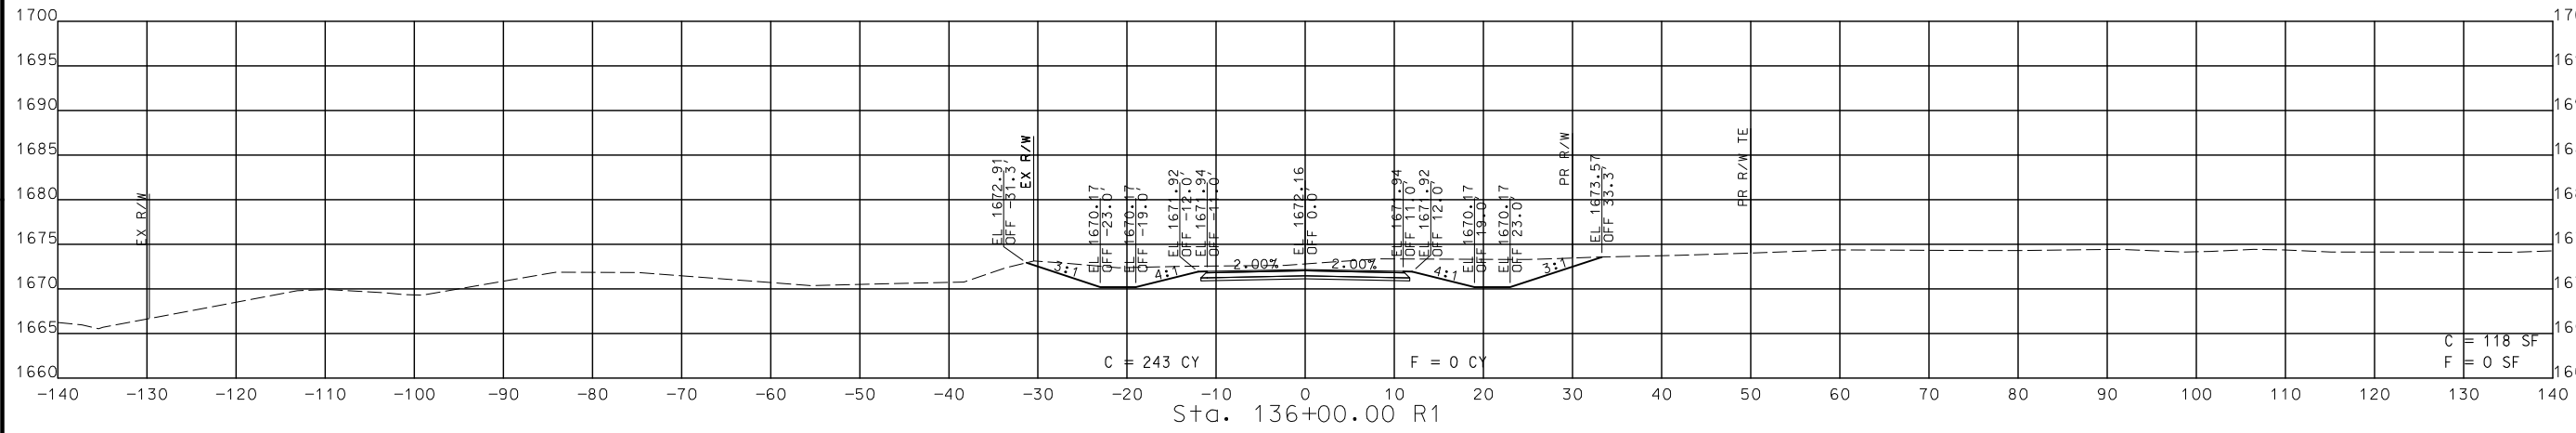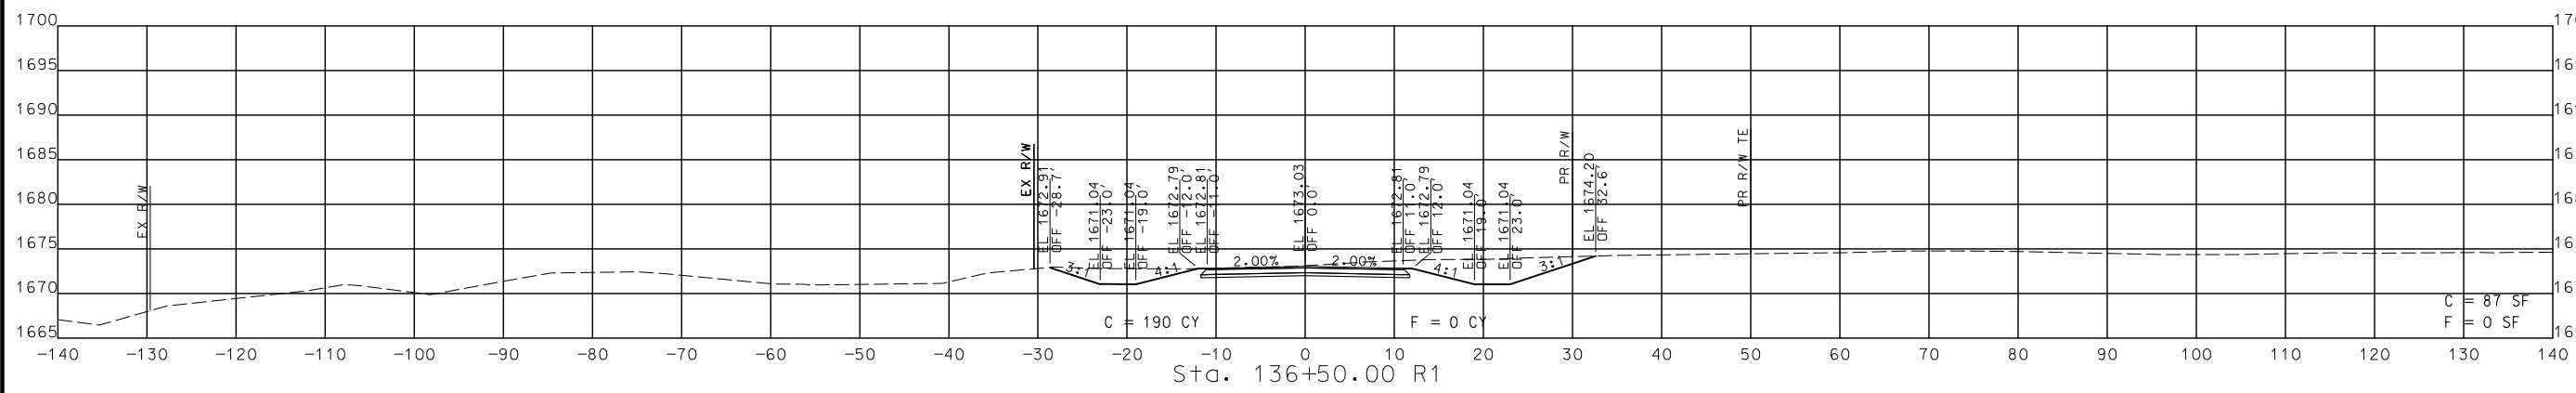


STA. 135+50.00 R1 TO STA. 136+50.00 R1

CROSS SECTIONS
 SOUTH OUTER ROAD

IF A SEAL IS PRESENT ON THIS SHEET IT HAS BEEN ELECTRONICALLY SEALED AND DATED.

REV.

DISCLAIMER
THE PROFESSIONAL WHOSE SIGNATURE AND PERSONAL SEAL APPEAR HEREON ASSUMES RESPONSIBILITY ONLY FOR WHAT APPEARS ON THIS PAGE, AND DISCLAIMS (PURSUANT TO SECTION 327.411 RSMO) SPECIFICATIONS, ESTIMATES, REPORTS, OR OTHER DOCUMENTS OR INSTRUMENTS NOT SEALED BY THE UNDERSIGNED PROFESSIONAL RELATING TO OR INTENDED TO BE USED FOR ANY PART OR PARTS OF THE PROJECT TO WHICH THIS PAGE REFERS.

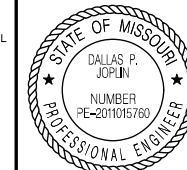

THIS SHEET HAS BEEN SIGNED, SEALED AND DATED ELECTRONICALLY.

DATE PREPARED
8/2/2024

ROUTE STATE
60 MO

DISTRICT SHEET NO.
SW 343




COUNTY
WEBSTER

JOB NO.
J7P3425C

CONTRACT ID.

PROJECT NO.

BRIDGE NO.

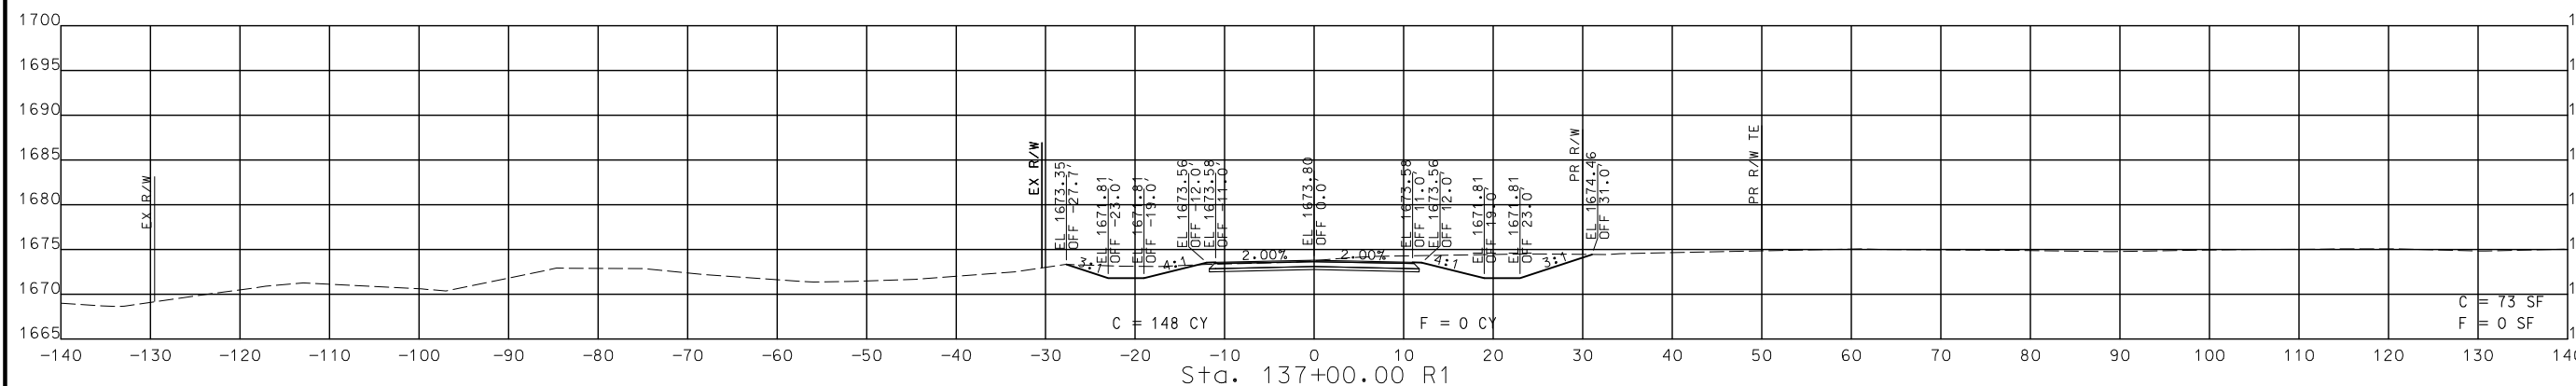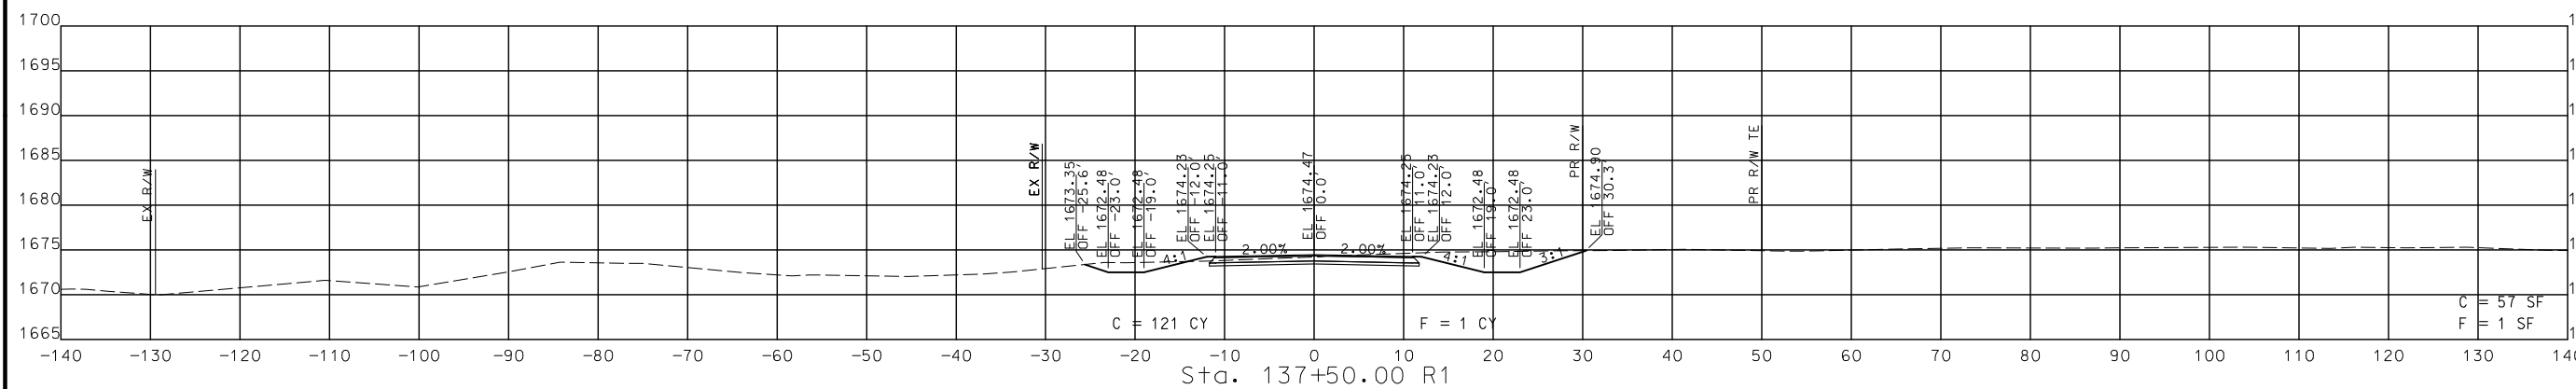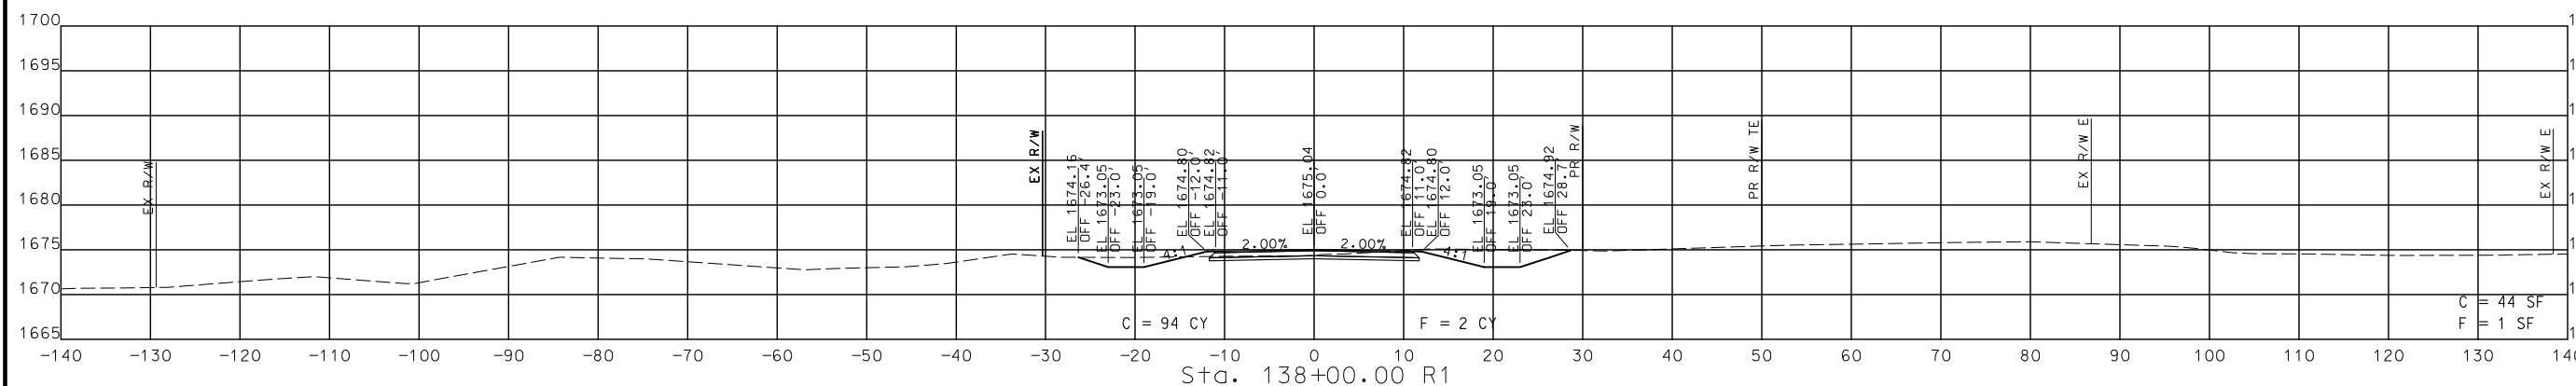

STA. 137+00.00 R1 TO STA. 138+00.00 R1

CROSS SECTIONS
SOUTH OUTER

DESCRIPTION

MISSOURI HIGHWAYS AND TRANSPORTATION COMMISSION

105 WEST CAPITOL
JEFFERSON CITY, MO 65102
1-888-ASK-MODOT (1-888-278-6636)




CMT
© Copyright CMT, Inc.
CRAWFORD, MURPHY & TILLY, INC.
635 W. LINDALE STREET
SPRINGFIELD, MO 65807 (417) 869-6009
ENGINEERING CORPORATION - 000631

DISCLAIMER
 THE PROFESSIONAL WHOSE SIGNATURE AND PERSONAL SEAL APPEAR HEREON ASSUMES RESPONSIBILITY ONLY FOR WHAT APPEARS ON THIS PAGE, AND DISCLAIMS (PURSUANT TO SECTION 327.411 RSMO) SPECIFICATIONS, ESTIMATES, REPORTS, OR OTHER DOCUMENTS OR INSTRUMENTS NOT SEALED BY THE UNDERSIGNED PROFESSIONAL RELATING TO OR INTENDED TO BE USED FOR ANY PART OR PARTS OF THE PROJECT TO WHICH THIS PAGE REFERS.



THIS SHEET HAS BEEN SIGNED, SEALED AND DATED ELECTRONICALLY.

DATE PREPARED
 8/2/2024
 ROUTE 60 STATE MO
 DISTRICT SW SHEET NO. 344
 COUNTY WEBSTER
 JOB NO. J7P3425C
 CONTRACT ID.
 PROJECT NO.
 BRIDGE NO.

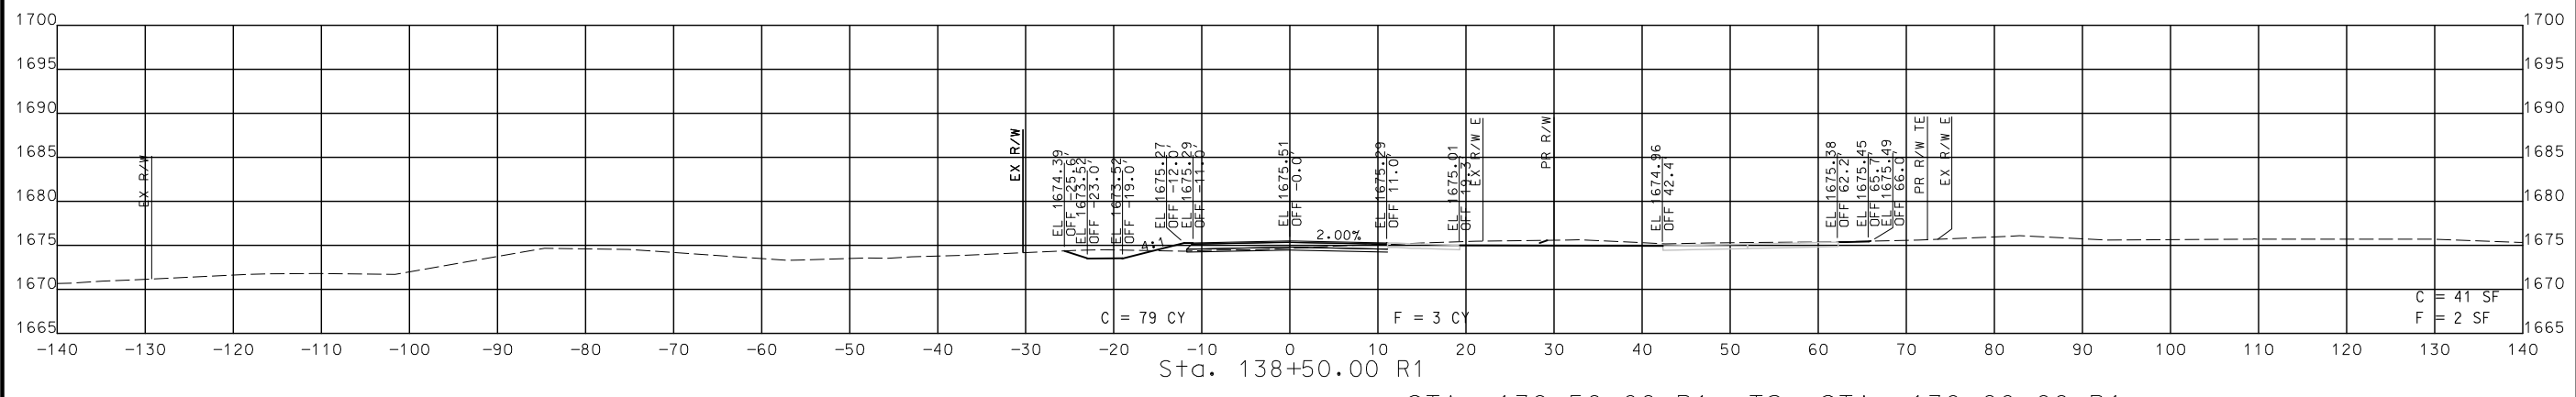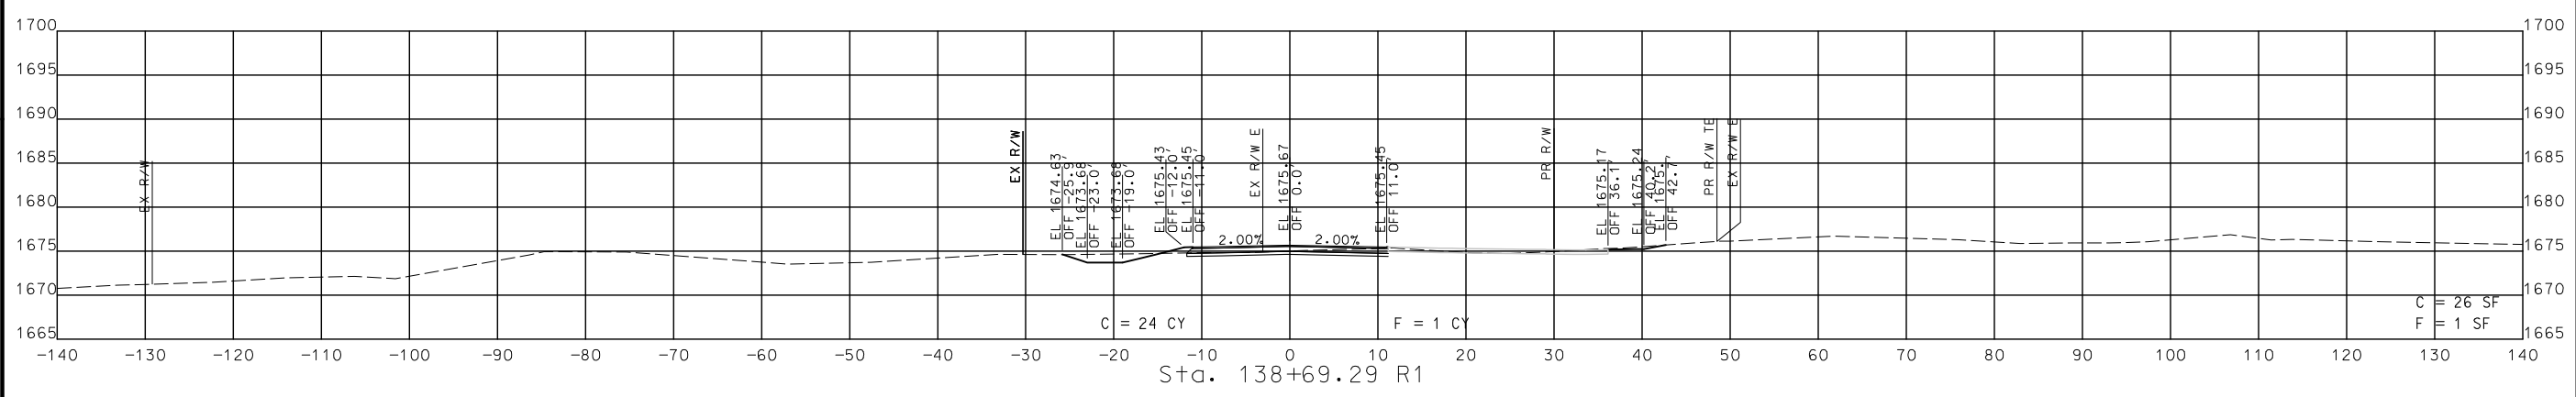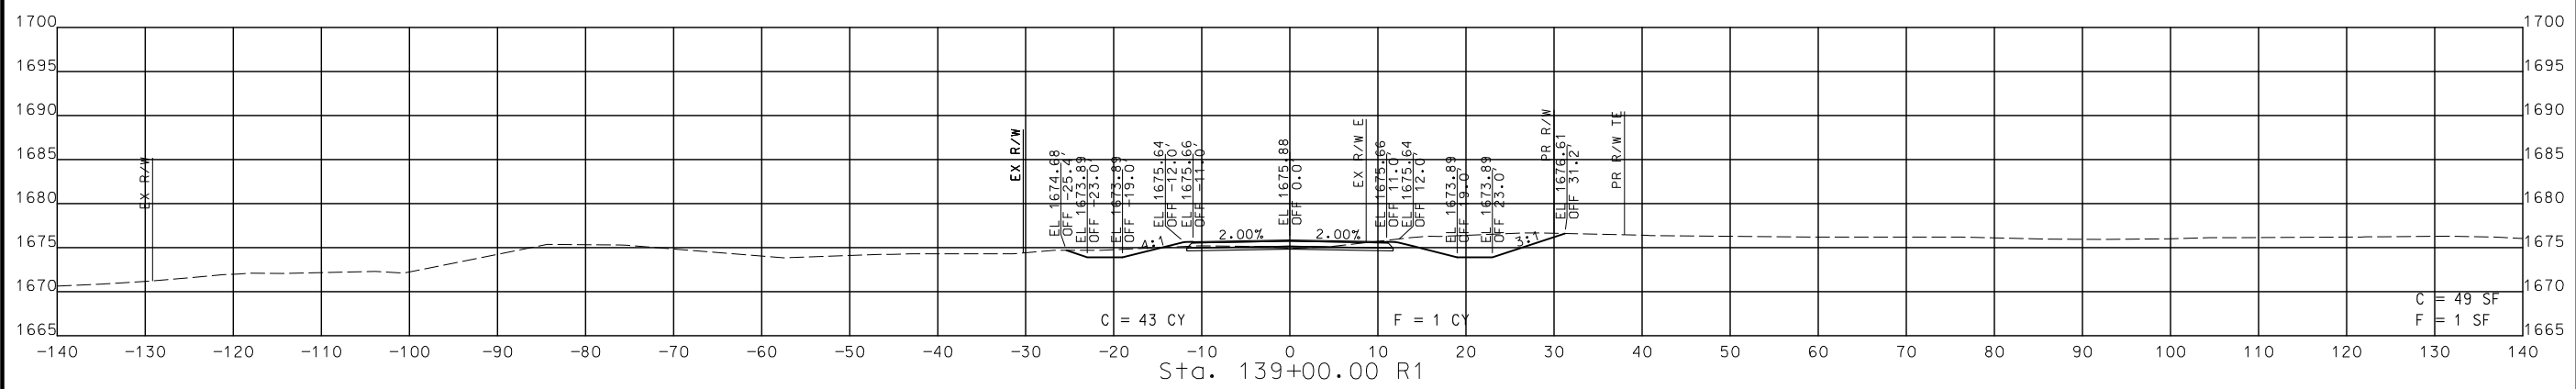

STA. 138+50.00 R1 TO STA. 139+00.00 R1

CROSS SECTIONS
 SOUTH OUTER

DESCRIPTION	DATE

MISSOURI HIGHWAYS AND TRANSPORTATION COMMISSION

105 WEST CAPITOL
 JEFFERSON CITY, MO 65102
 1-888-ASK-MODOT (1-888-275-6636)

CMT
 © Copyright CMT, Inc.
 CRAWFORD, MURPHY & TILLY, INC.
 6515 W. LINDALE STREET, SUITE 100
 SPRINGFIELD, MO 65807 (417) 869-6009
 ENGINEERING CORPORATION - 000631

IF A SEAL IS PRESENT ON THIS SHEET IT HAS BEEN ELECTRONICALLY SEALED AND DATED. REV.

DISCLAIMER
THE PROFESSIONAL WHOSE SIGNATURE AND PERSONAL SEAL APPEAR HEREON ASSUMES RESPONSIBILITY ONLY FOR WHAT APPEARS ON THIS PAGE, AND DISCLAIMS (PURSUANT TO SECTION 327.411 RSMO) SPECIFICATION, ESTIMATES, REPORTS, OR OTHER DOCUMENTS OR INSTRUMENTS NOT SEALED BY THE UNDERSIGNED PROFESSIONAL RELATING TO OR INTENDED TO BE USED FOR ANY PART OR PARTS OF THE PROJECT TO WHICH THIS PAGE REFERS.



THIS SHEET HAS BEEN SIGNED, SEALED AND DATED ELECTRONICALLY.

DATE PREPARED
8/2/2024

ROUTE 60 STATE MO
DISTRICT SW SHEET NO. 345

COUNTY WEBSTER
JOB NO. J7P3425C

CONTRACT ID.

PROJECT NO.




BRIDGE NO.

DESCRIPTION

DATE

MISSOURI HIGHWAYS AND TRANSPORTATION COMMISSION
MoDOT
105 WEST CAPITOL
JEFFERSON CITY, MO 65102
1-888-ASK-MODOT (1-888-275-6636)

CMT
© Copyright CMT, Inc.
CRAWFORD, MURPHY & TILLY, INC.
651 WEST LINDALE STREET
SPRINGFIELD, MO 65807 (417) 869-6009
ENGINEERING CORPORATION - 000631

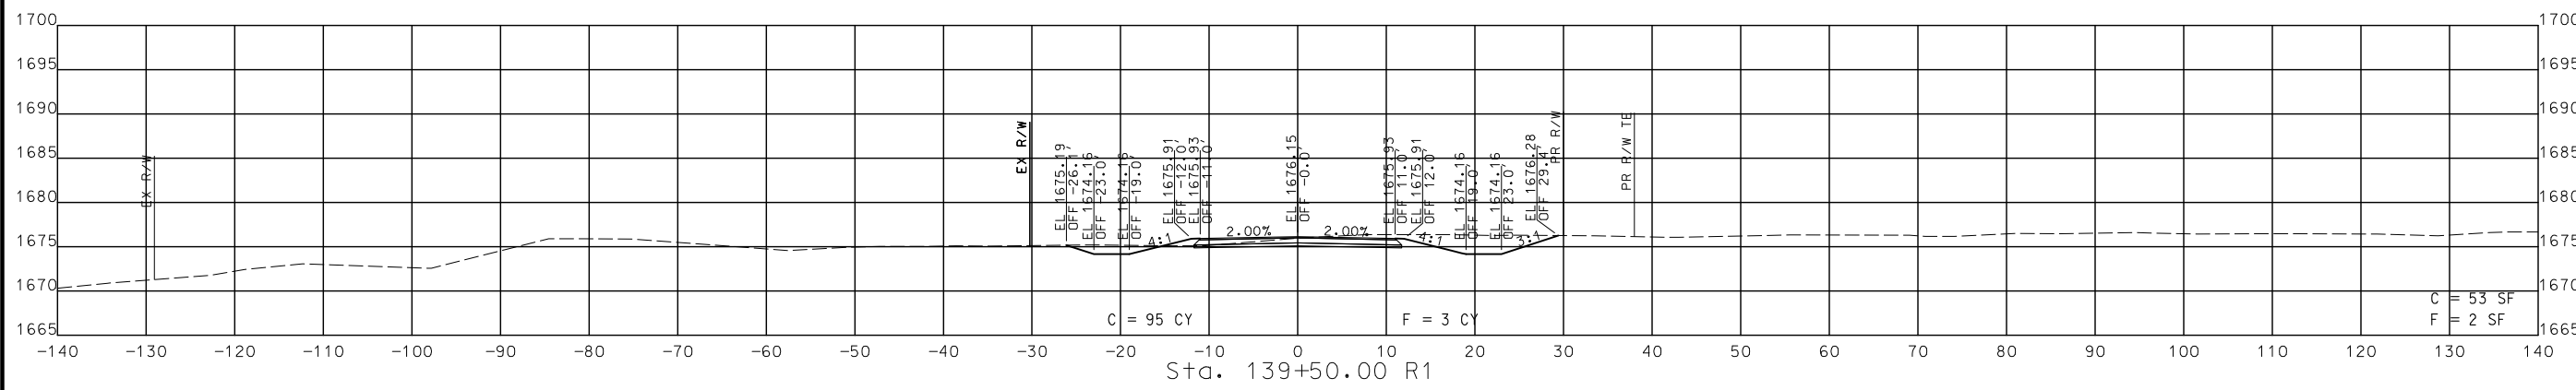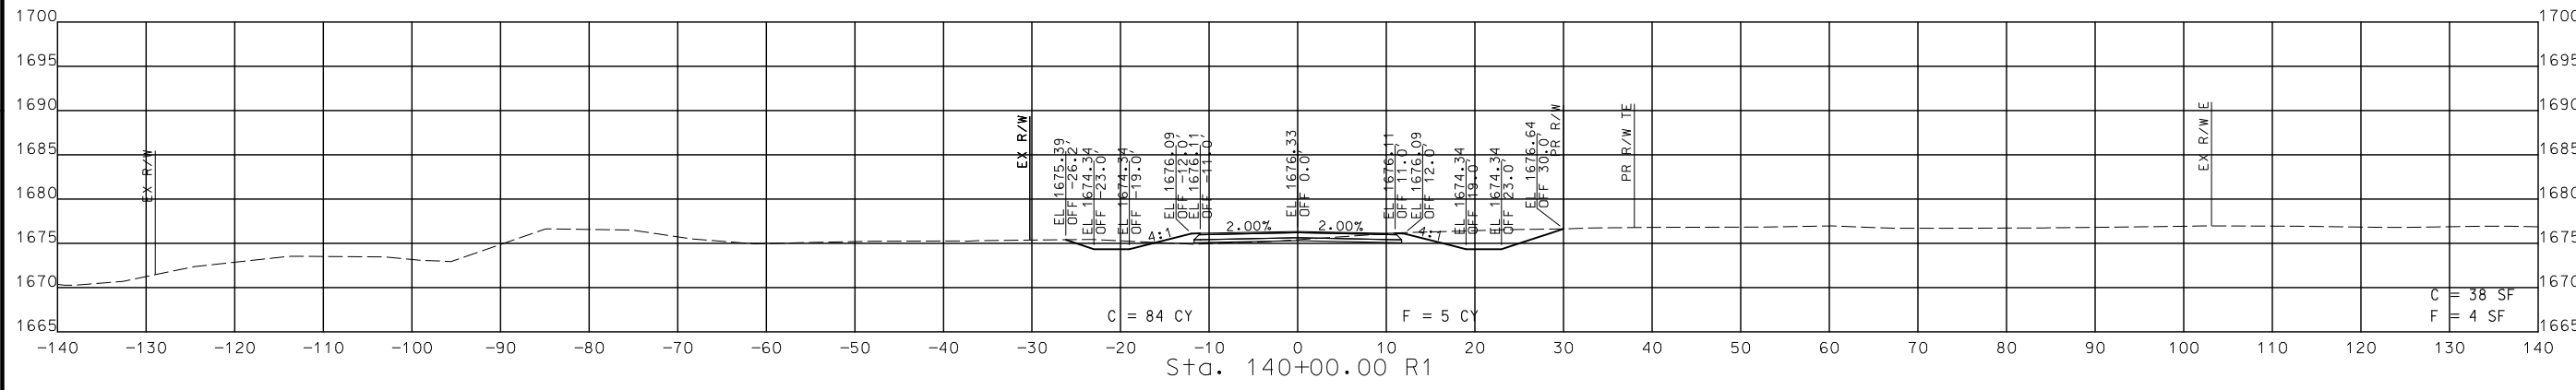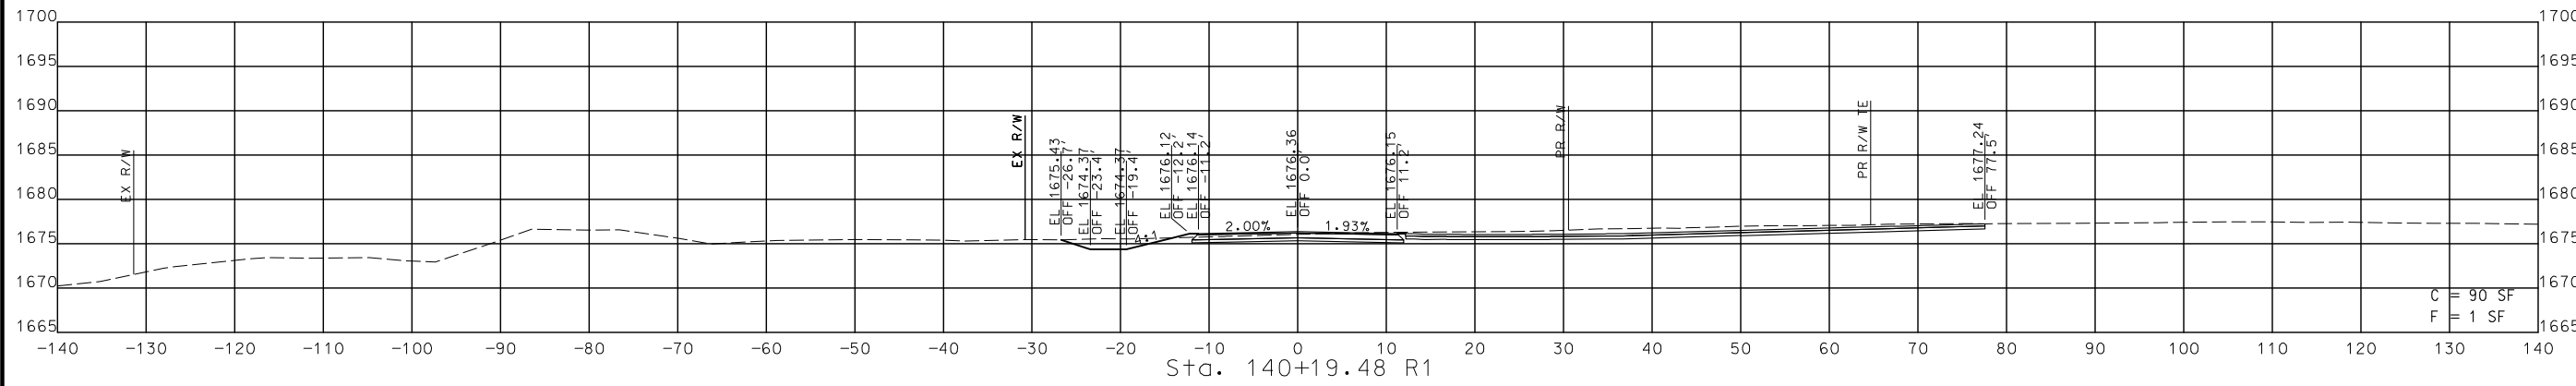

STA. 139+50.00 R1 TO STA. 140+19.48 R1





CROSS SECTIONS
SOUTH OUTER

DISCLAIMER
 THE PROFESSIONAL WHOSE SIGNATURE AND PERSONAL SEAL APPEAR HEREON ASSUMES RESPONSIBILITY ONLY FOR WHAT APPEARS ON THIS PAGE, AND DISCLAIMS (PURSUANT TO SECTION 327.411 RSMO) SPECIFICATION, ESTIMATES, REPORTS, OR OTHER DOCUMENTS OR INSTRUMENTS NOT SEALED BY THE UNDERSIGNED PROFESSIONAL RELATING TO OR INTENDED TO BE USED FOR ANY PART OR PARTS OF THE PROJECT TO WHICH THIS PAGE REFERS.



THIS SHEET HAS BEEN SIGNED, SEALED AND DATED ELECTRONICALLY.

DATE PREPARED
 8/2/2024
 ROUTE 60 STATE MO
 DISTRICT SW SHEET NO. 346
 COUNTY WEBSTER
 JOB NO. J7P3425C
 CONTRACT ID.
 PROJECT NO.
 BRIDGE NO.

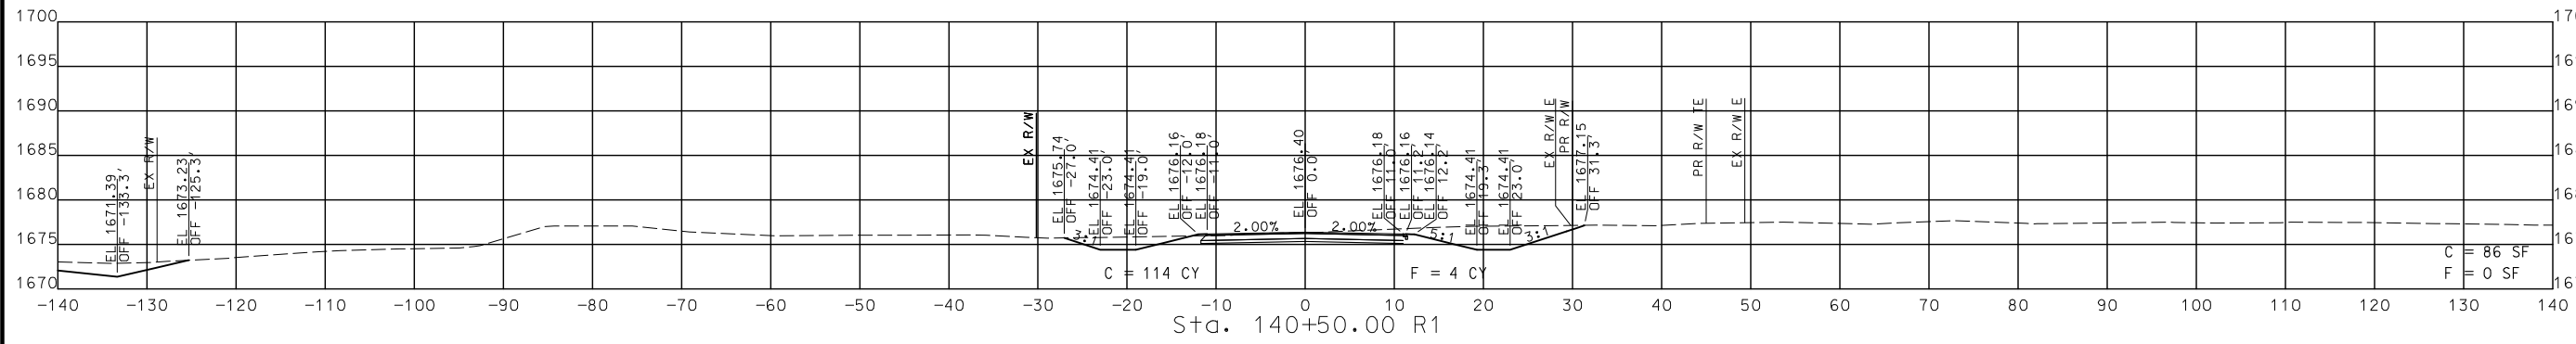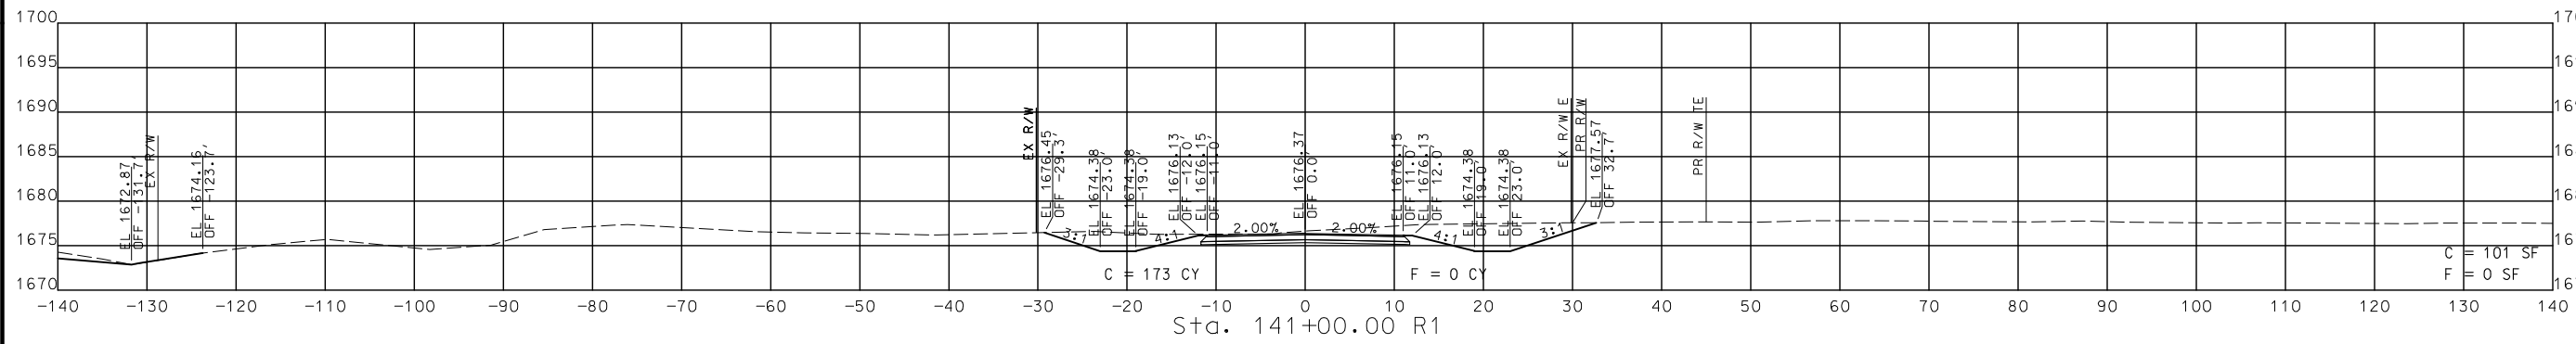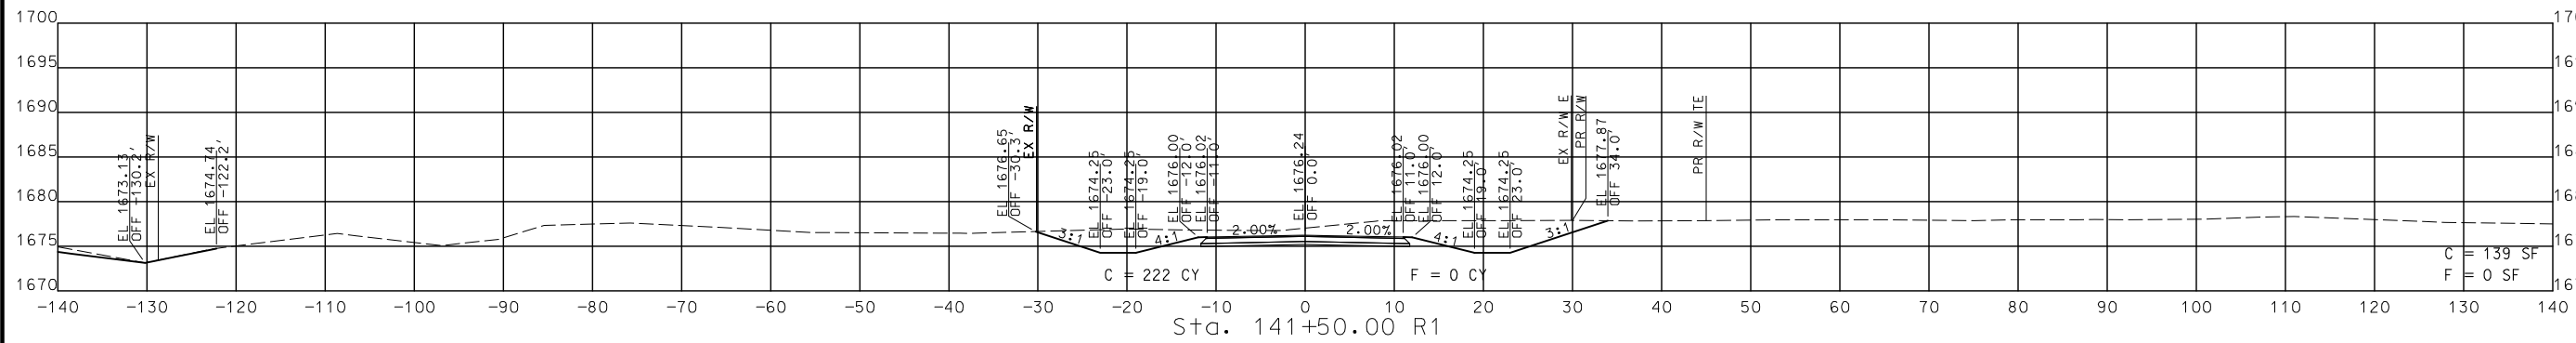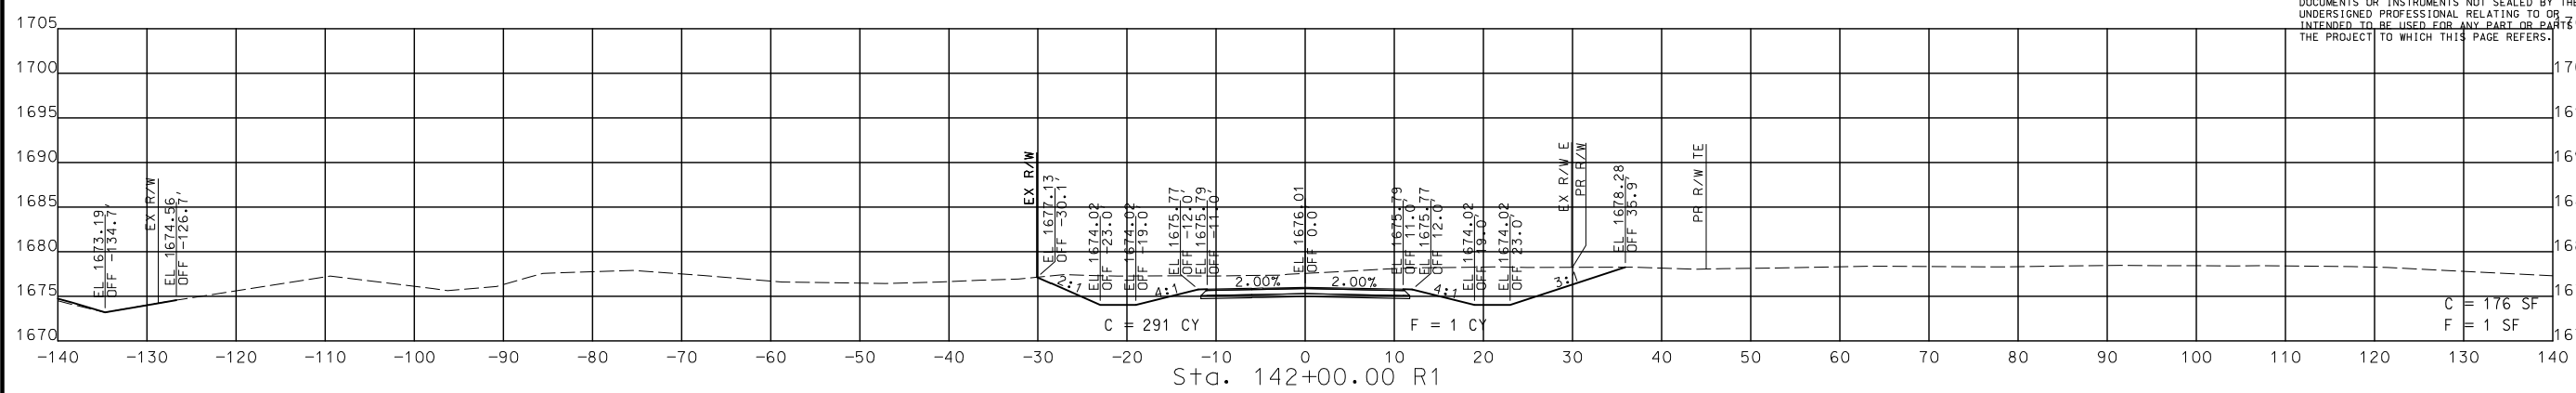

STA. 140+50.00 R1 TO STA. 142+00.00 R1

CROSS SECTIONS
 SOUTH OUTER ROAD


DATE	DESCRIPTION

MISSOURI HIGHWAYS AND TRANSPORTATION COMMISSION

 105 WEST CAPITOL
 JEFFERSON CITY, MO 65102
 1-888-ASK-MODOT (1-888-275-6636)




© Copyright CMT, Inc.
 CRAWFORD, MURPHY & TILLY, INC.
 655 WINDALE STREET
 SPRINGFIELD, MO 65807 (417) 869-6009
 ENGINEERING CORPORATION - 000631

DISCLAIMER
 THE PROFESSIONAL WHOSE SIGNATURE AND PERSONAL SEAL APPEAR HEREON ASSUMES RESPONSIBILITY ONLY FOR WHAT APPEARS ON THIS PAGE, AND DISCLAIMS (PURSUANT TO SECTION 327.411 RSMO) SPECIFICATION, ESTIMATES, REPORTS, OR OTHER DOCUMENTS OR INSTRUMENTS NOT SEALED BY THE UNDERSIGNED PROFESSIONAL RELATING TO OR INTENDED TO BE USED FOR ANY PART OR PARTS OF THE PROJECT TO WHICH THIS PAGE REFERS.

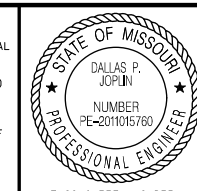

THIS SHEET HAS BEEN SIGNED, SEALED AND DATED ELECTRONICALLY.

DATE PREPARED
 8/2/2024
 ROUTE 60 STATE MO
 DISTRICT SW SHEET NO. 347
 COUNTY WEBSTER
 JOB NO. J7P3425C
 CONTRACT ID.
 PROJECT NO.
 BRIDGE NO.

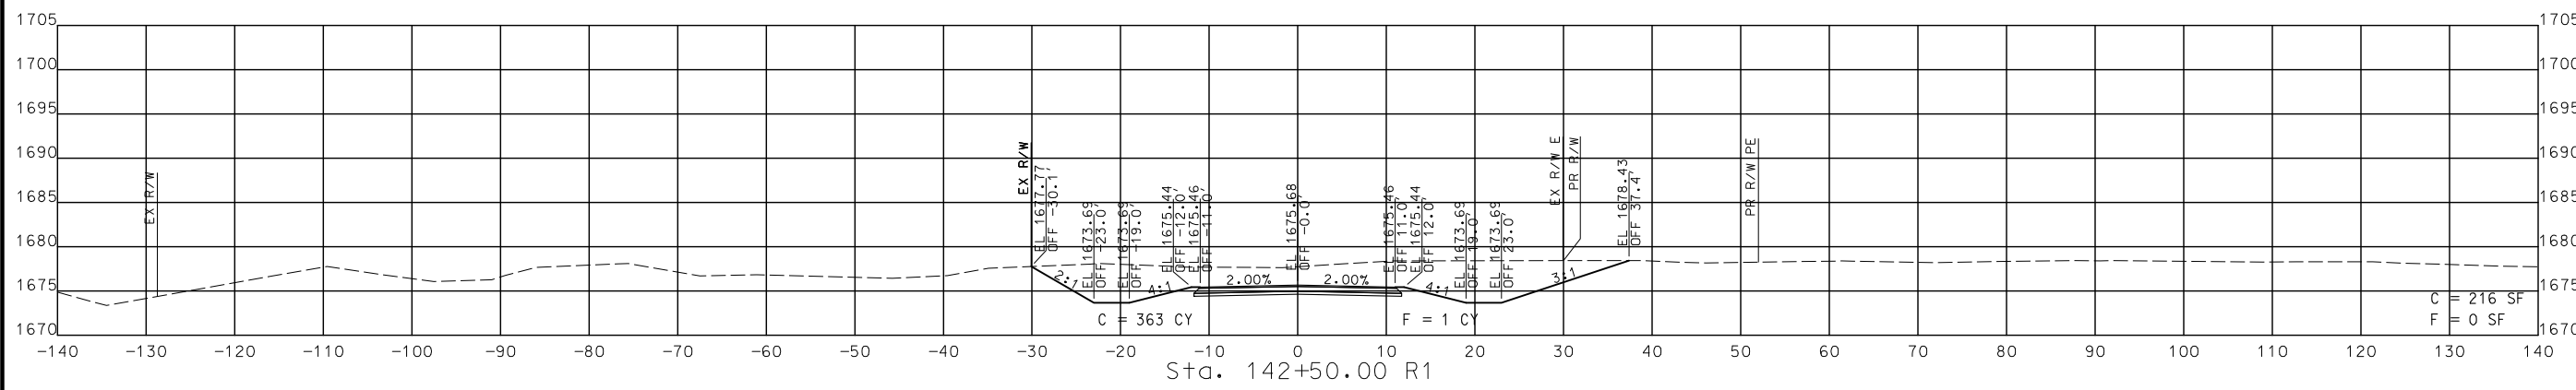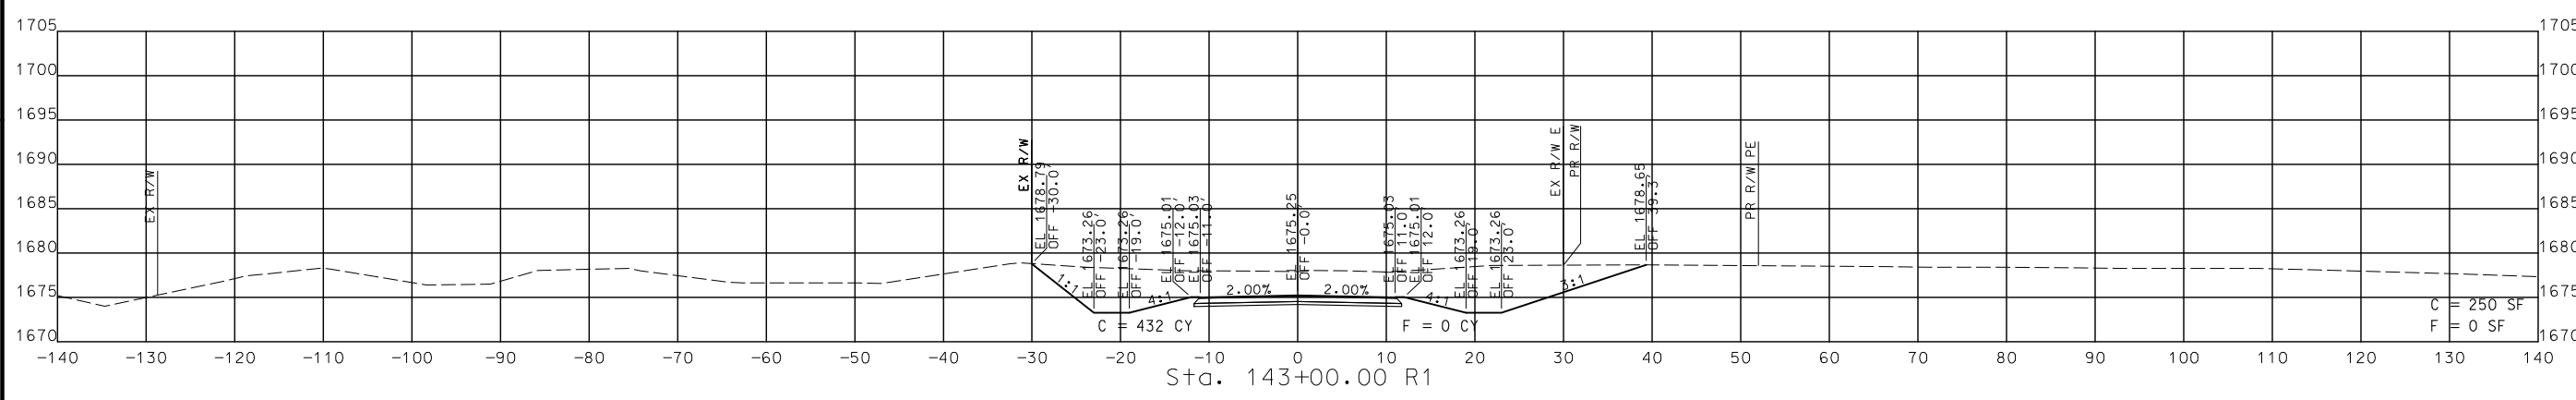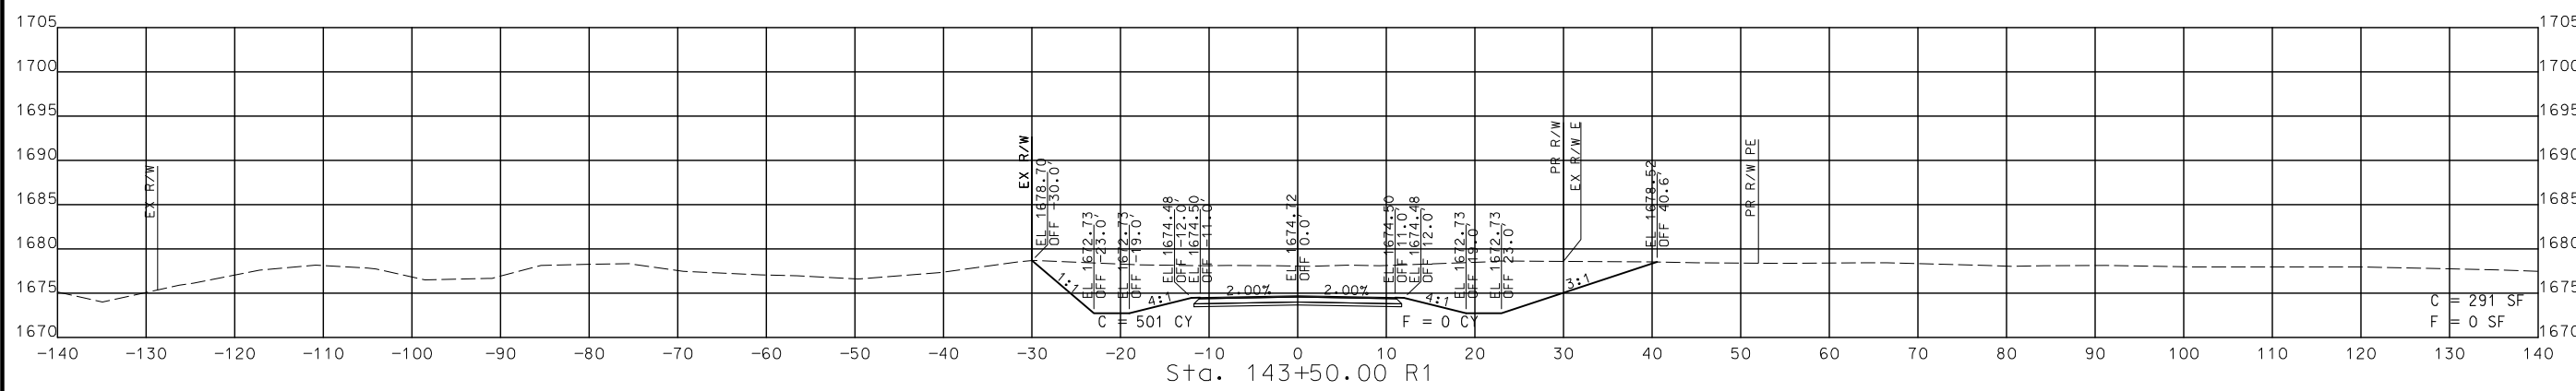

STA. 142+50.00 R1 TO STA. 143+50.00 R1

CROSS SECTIONS
 SOUTH OUTER ROAD

DESCRIPTION	DATE

MISSOURI HIGHWAYS AND TRANSPORTATION COMMISSION

 105 WEST CAPITOL
 JEFFERSON CITY, MO 65102
 1-888-ASK-MODOT (1-888-278-6636)

© Copyright CMT, Inc.
 CRAWFORD, MURPHY & TILLY, INC.
 651 WEST END AVE. SUITE 101
 SPRINGFIELD, MO 65807 (417) 869-6009
 ENGINEERING CORPORATION - 000631

DISCLAIMER
 THE PROFESSIONAL WHOSE SIGNATURE AND PERSONAL SEAL APPEAR HEREON ASSUMES RESPONSIBILITY ONLY FOR WHAT APPEARS ON THIS PAGE, AND DISCLAIMS (PURSUANT TO SECTION 327.411 RSMO) SPECIFICATION, ESTIMATES, REPORTS, OR OTHER DOCUMENTS OR INSTRUMENTS NOT SEALED BY THE UNDERSIGNED PROFESSIONAL RELATING TO OR INTENDED TO BE USED FOR ANY PART OR PARTS OF THE PROJECT TO WHICH THIS PAGE REFERS.



THIS SHEET HAS BEEN SIGNED, SEALED AND DATED ELECTRONICALLY.

DATE PREPARED
 8/2/2024

ROUTE STATE
 60 MO

DISTRICT SHEET NO.
 SW 348

COUNTY
 WEBSTER

JOB NO.
 J7P3425C


CONTRACT ID.

PROJECT NO.

BRIDGE NO.

DESCRIPTION	DATE




MISSOURI HIGHWAYS AND TRANSPORTATION COMMISSION

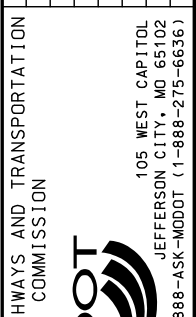

© Copyright CMT, Inc.
 CRAWFORD, MURPHY & TILLY, INC.
 651 WEST WASHINGTON STREET, SUITE 100
 SPRINGFIELD, MO 65807 (417) 869-6009
 ENGINEERING CORPORATION - 000631

STA. 144+00.00 R1 TO STA. 145+00.00 R1

CROSS SECTIONS SOUTH OUTER ROAD

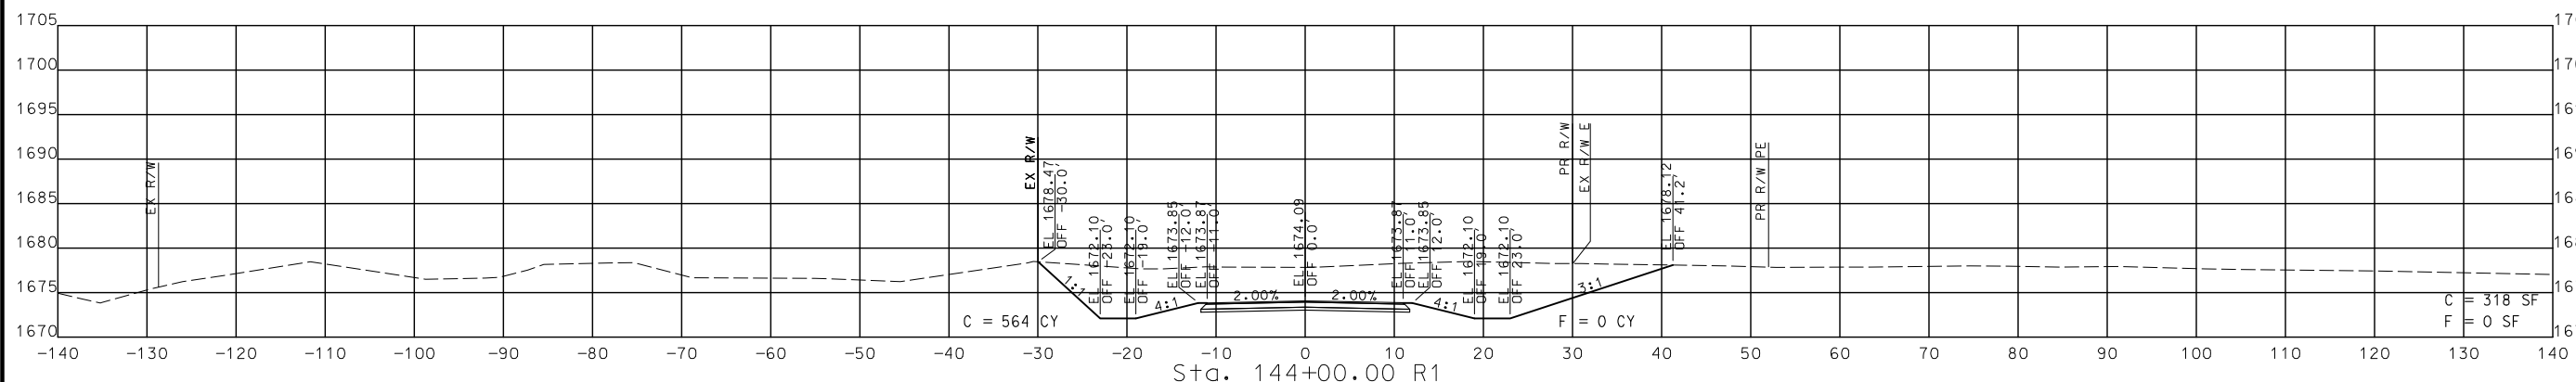
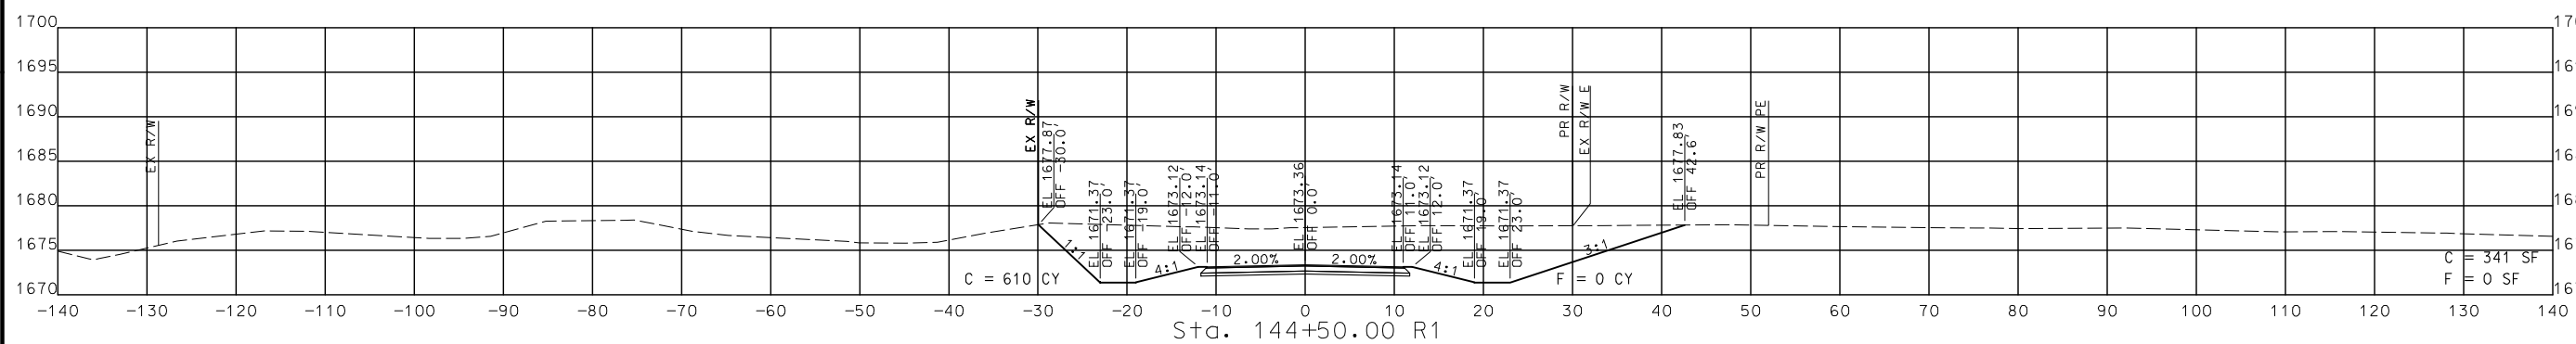
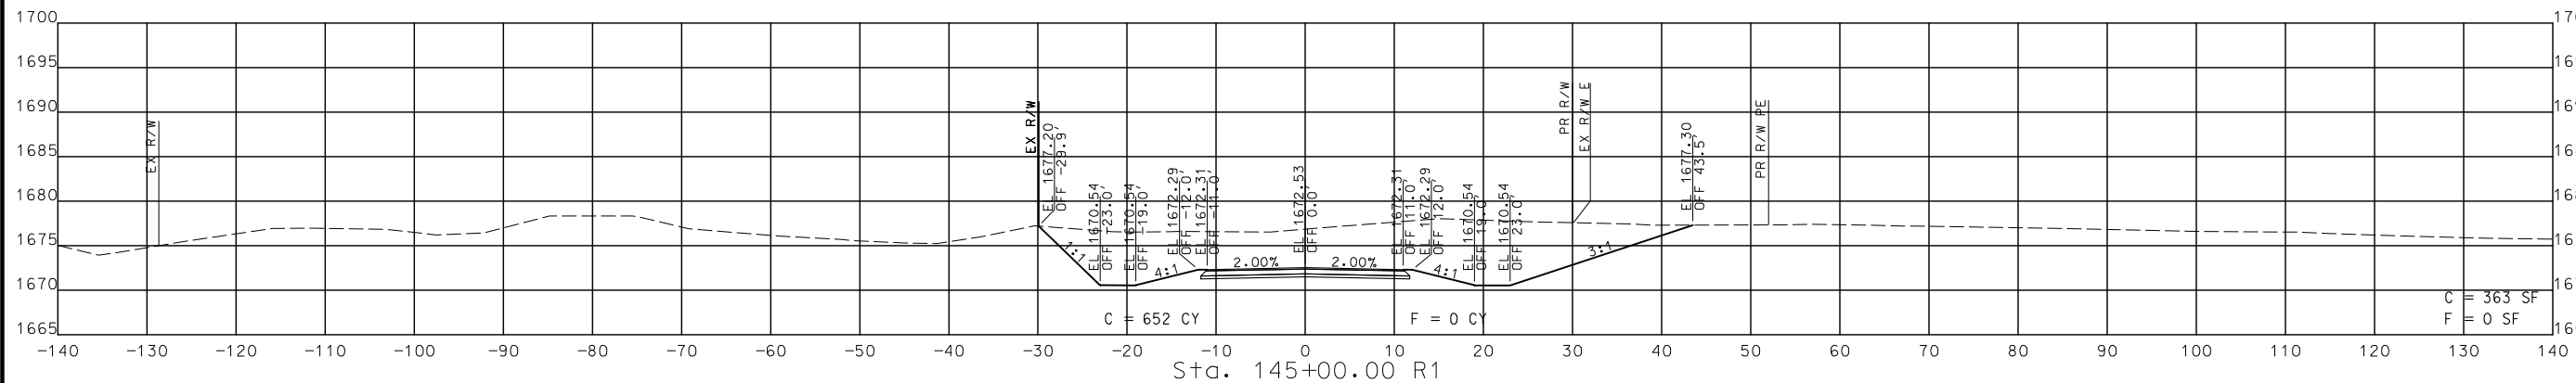


DISCLAIMER
 THE PROFESSIONAL WHOSE SIGNATURE AND PERSONAL SEAL APPEAR HEREON ASSUMES RESPONSIBILITY ONLY FOR WHAT APPEARS ON THIS PAGE, AND DISCLAIMS (PURSUANT TO SECTION 327.411 RSMO) SPECIFICATION, ESTIMATES, REPORTS, OR OTHER DOCUMENTS OR INSTRUMENTS NOT SEALED BY THE UNDERSIGNED PROFESSIONAL RELATING TO OR INTENDED TO BE USED FOR ANY PART OR PARTS OF THE PROJECT TO WHICH THIS PAGE REFERS.



THIS SHEET HAS BEEN SIGNED, SEALED AND DATED ELECTRONICALLY.

DATE PREPARED 8/2/2024	
ROUTE 60	STATE MO
DISTRICT SW	SHEET NO. 349
COUNTY WEBSTER	
JOB NO. J7P3425C	
CONTRACT ID.	
PROJECT NO.	
BRIDGE NO.	

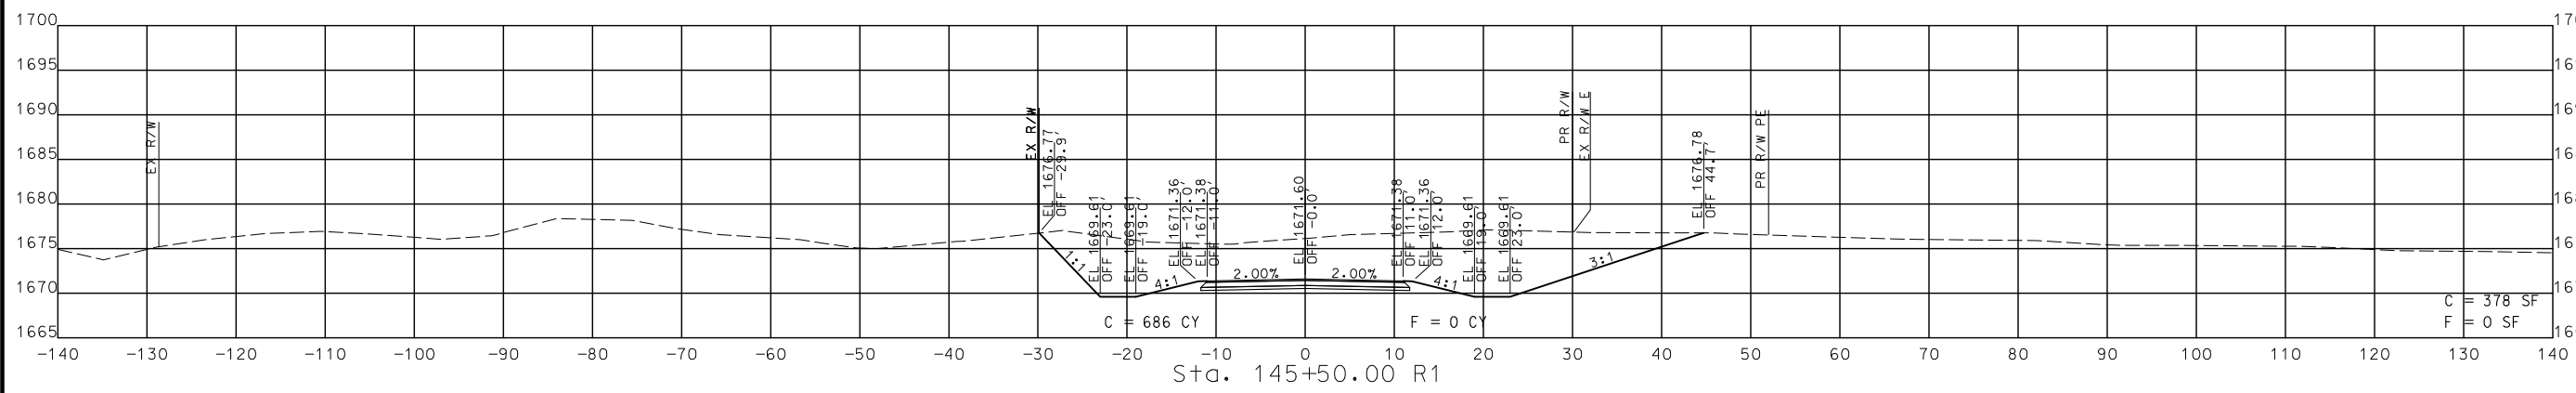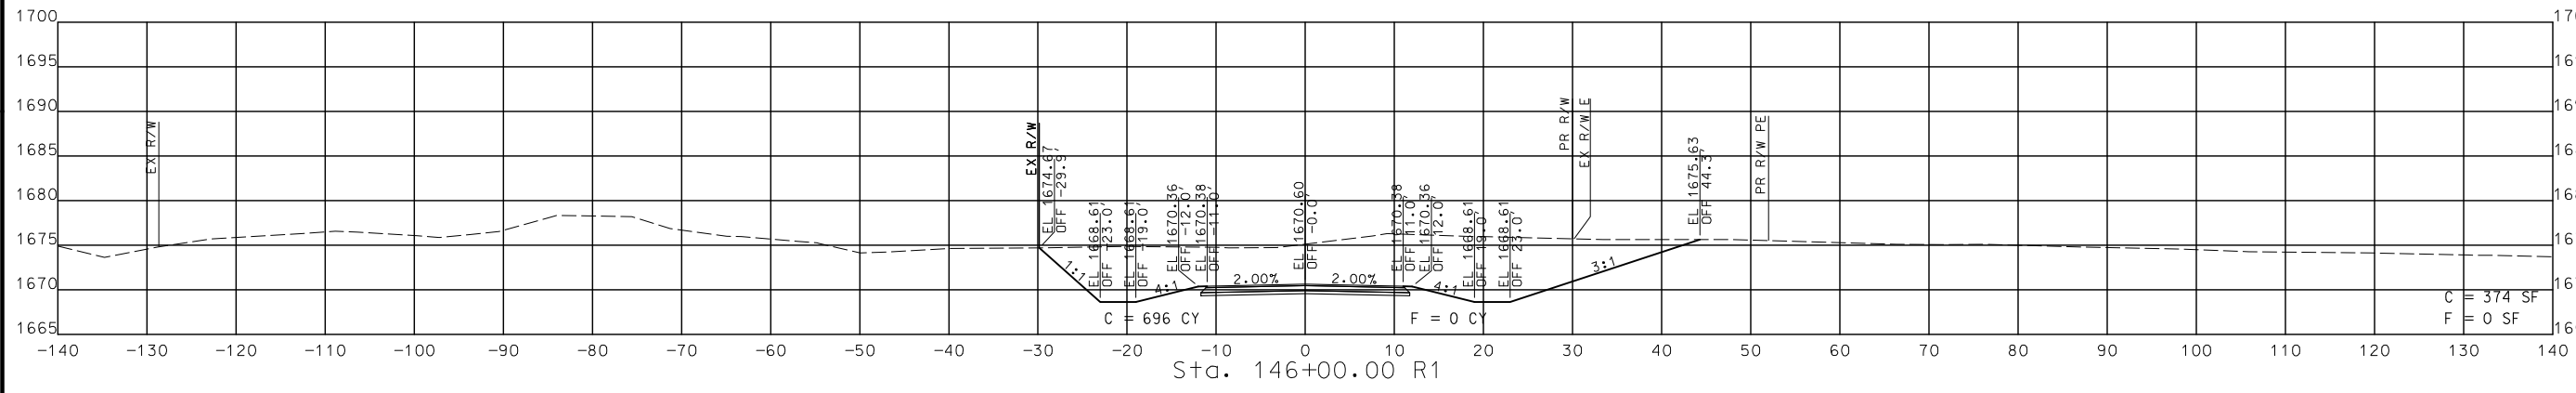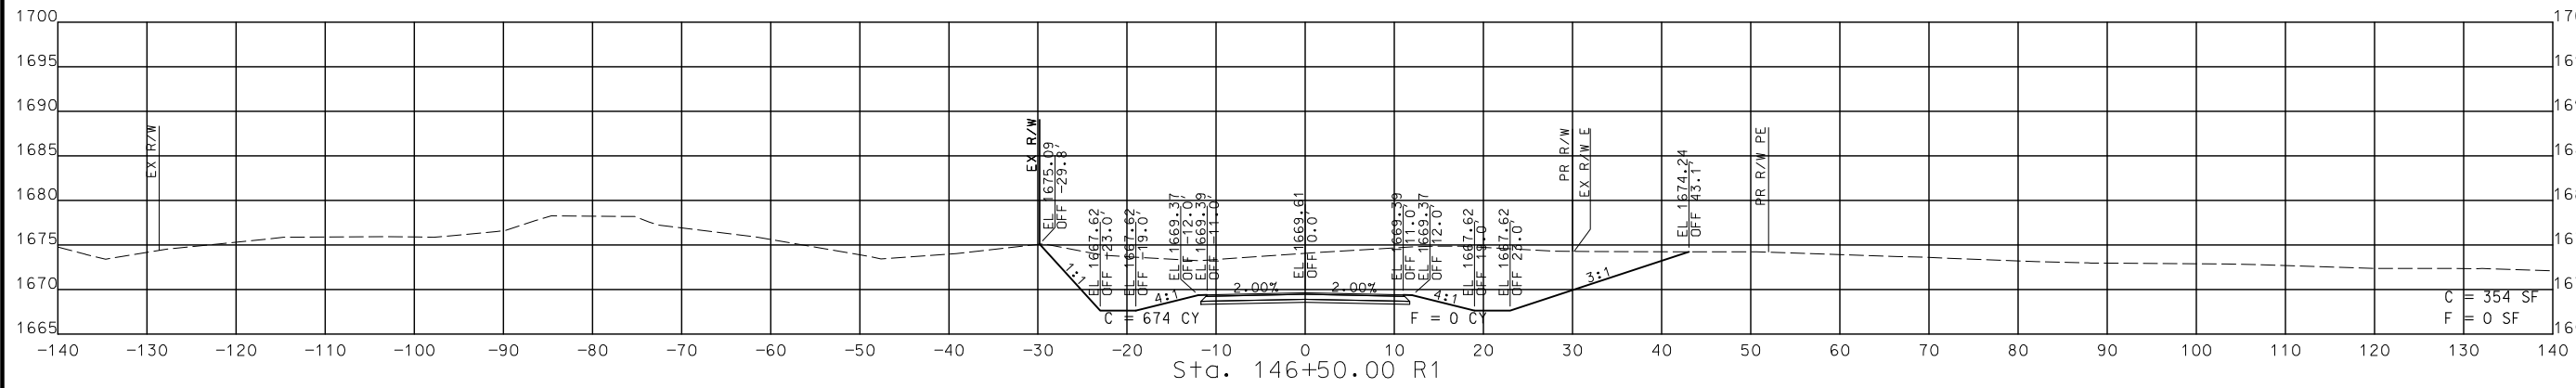

STA. 145+50.00 R1 TO STA. 146+50.00 R1

DESCRIPTION	DATE

MISSOURI HIGHWAYS AND TRANSPORTATION COMMISSION

105 WEST CAPITOL
 JEFFERSON CITY, MO 65102
 1-888-ASK-MODOT (1-888-278-6636)

CMT
 © Copyright CMT, Inc.
 CRAWFORD, MURPHY & TILLY, INC.
 6515 W. HARRISON ST. TRF# 1
 SPRINGFIELD, MO 65807 (417) 869-6009
 ENGINEERING CORPORATION - 000631

CROSS SECTIONS SOUTH OUTER

DISCLAIMER
 THE PROFESSIONAL WHOSE SIGNATURE AND PERSONAL SEAL APPEAR HEREON ASSUMES RESPONSIBILITY ONLY FOR WHAT APPEARS ON THIS PAGE, AND DISCLAIMS (PURSUANT TO SECTION 327.411 RSMO) SPECIFICATION, ESTIMATES, REPORTS, OR OTHER DOCUMENTS OR INSTRUMENTS NOT SEALED BY THE UNDERSIGNED PROFESSIONAL RELATING TO OR INTENDED TO BE USED FOR ANY PART OR PARTS OF THE PROJECT TO WHICH THIS PAGE REFERS.



THIS SHEET HAS BEEN SIGNED, SEALED AND DATED ELECTRONICALLY.

DATE PREPARED
 9/3/2024
 ROUTE 60 STATE MO
 DISTRICT SW SHEET NO. 350
 COUNTY WEBSTER
 JOB NO. J7P3425C
 CONTRACT ID.

PROJECT NO.
 BRIDGE NO.

DESCRIPTION	DATE




MISSOURI HIGHWAYS AND TRANSPORTATION COMMISSION

 105 WEST CAPITOL JEFFERSON CITY, MO 65102
 1-888-ASK-MODOT (1-888-278-6636)



CMT
 © Copyright CMT, Inc.
 CRAWFORD, MURPHY & TILLY, INC.
 655 WINDALE STREET
 SPRINGFIELD, MO 65807 (417) 869-6009
 ENGINEERING CORPORATION - 000631

REV.

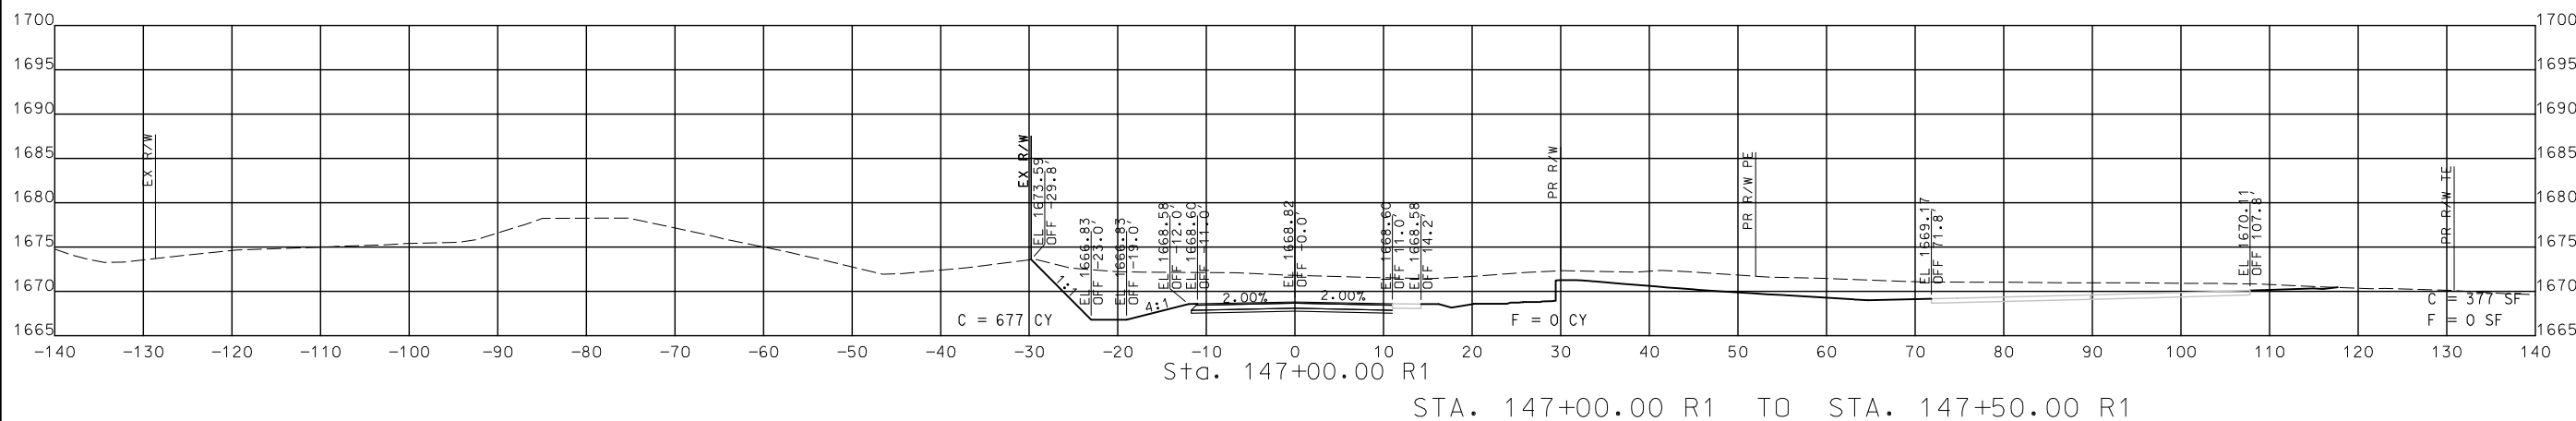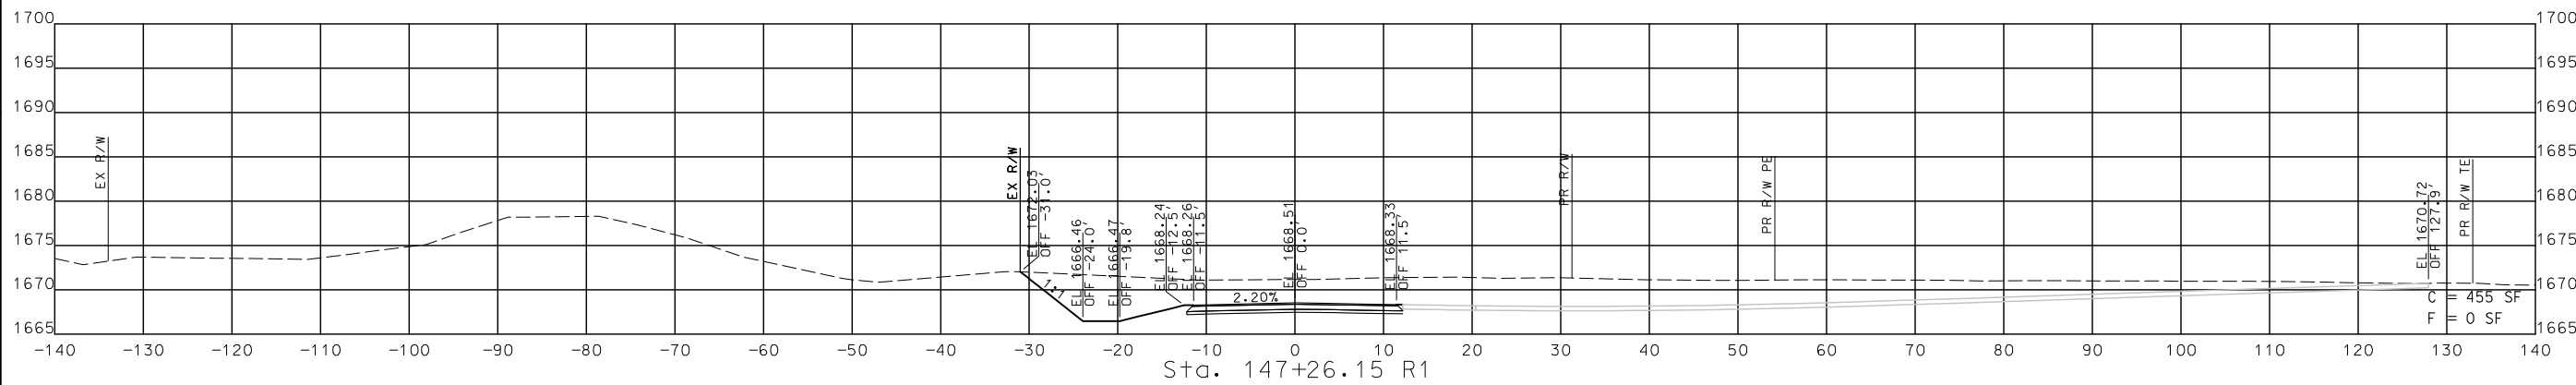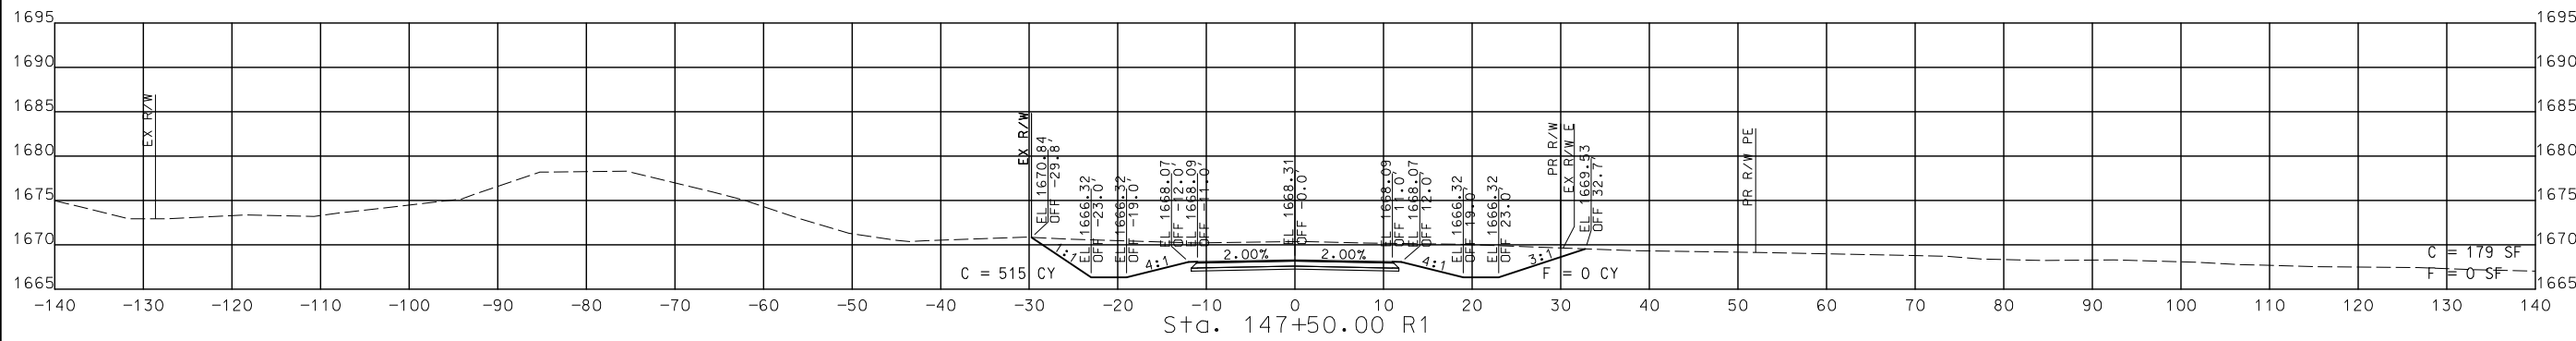

STA. 147+00.00 R1 TO STA. 147+50.00 R1

CROSS SECTIONS
 SOUTH OUTER ROAD

DISCLAIMER
 THE PROFESSIONAL WHOSE SIGNATURE AND PERSONAL SEAL APPEAR HEREON ASSUMES RESPONSIBILITY ONLY FOR WHAT APPEARS ON THIS PAGE, AND DISCLAIMS (PURSUANT TO SECTION 327.411 RSMO) SPECIFICATION, ESTIMATES, REPORTS, OR OTHER DOCUMENTS OR INSTRUMENTS NOT SEALED BY THE UNDERSIGNED PROFESSIONAL RELATING TO OR INTENDED TO BE USED FOR ANY PART OR PARTS OF THE PROJECT TO WHICH THIS PAGE REFERS.



THIS SHEET HAS BEEN SIGNED, SEALED AND DATED ELECTRONICALLY.

DATE PREPARED
 8/2/2024
 ROUTE 60 STATE MO
 DISTRICT SW SHEET NO. 351
 COUNTY WEBSTER
 JOB NO. J7P3425C
 CONTRACT ID.
 PROJECT NO.
 BRIDGE NO.




DESCRIPTION	DATE

MISSOURI HIGHWAYS AND TRANSPORTATION COMMISSION

 105 WEST CAPITOL JEFFERSON CITY, MO 65102
 1-888-ASK-MODOT (1-888-275-6636)

© Copyright CMT, Inc.
 CRAWFORD, MURPHY & TILLY, INC.
 651 WEST WASHINGTON STREET
 SPRINGFIELD, MO 65807 (417) 869-6009
 ENGINEERING CORPORATION - 000631


IF A SEAL IS PRESENT ON THIS SHEET IT HAS BEEN ELECTRONICALLY SEALED AND DATED.

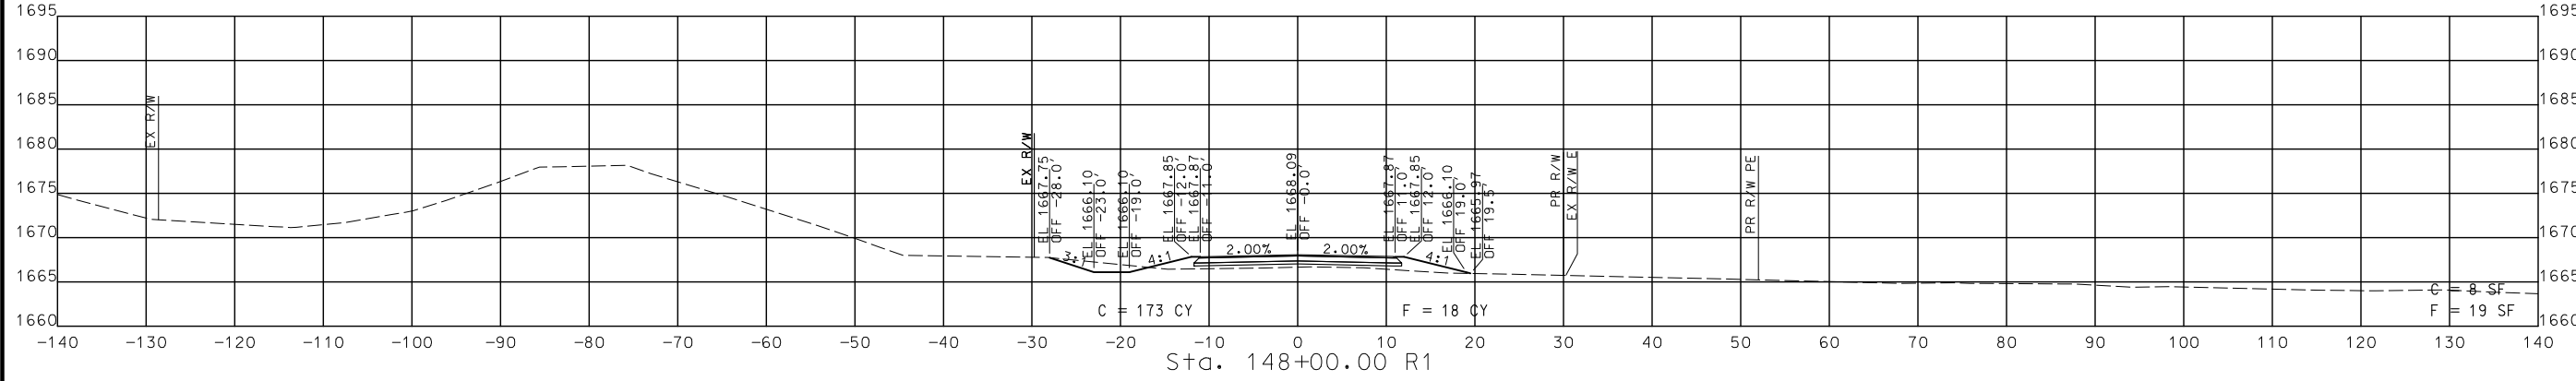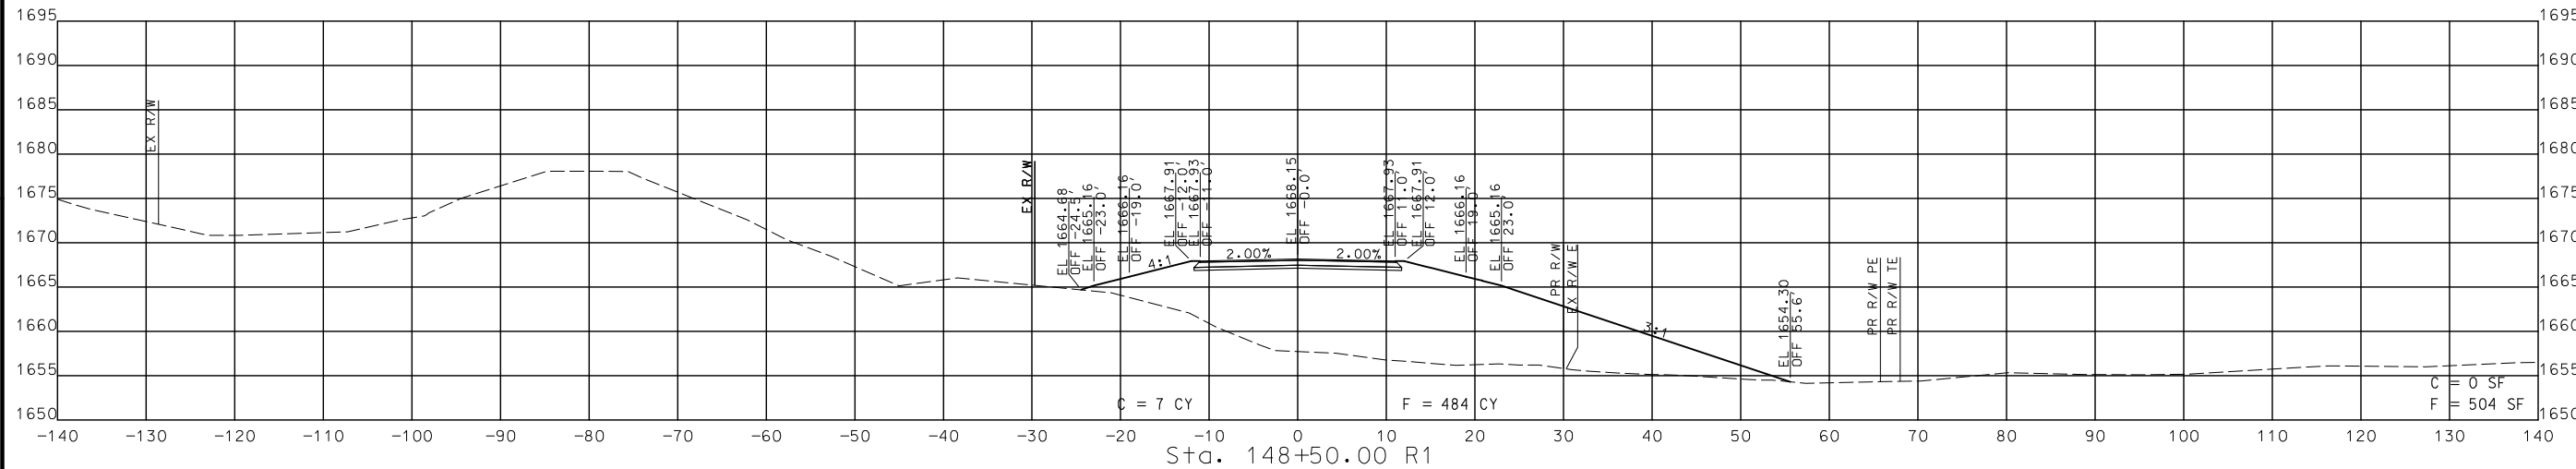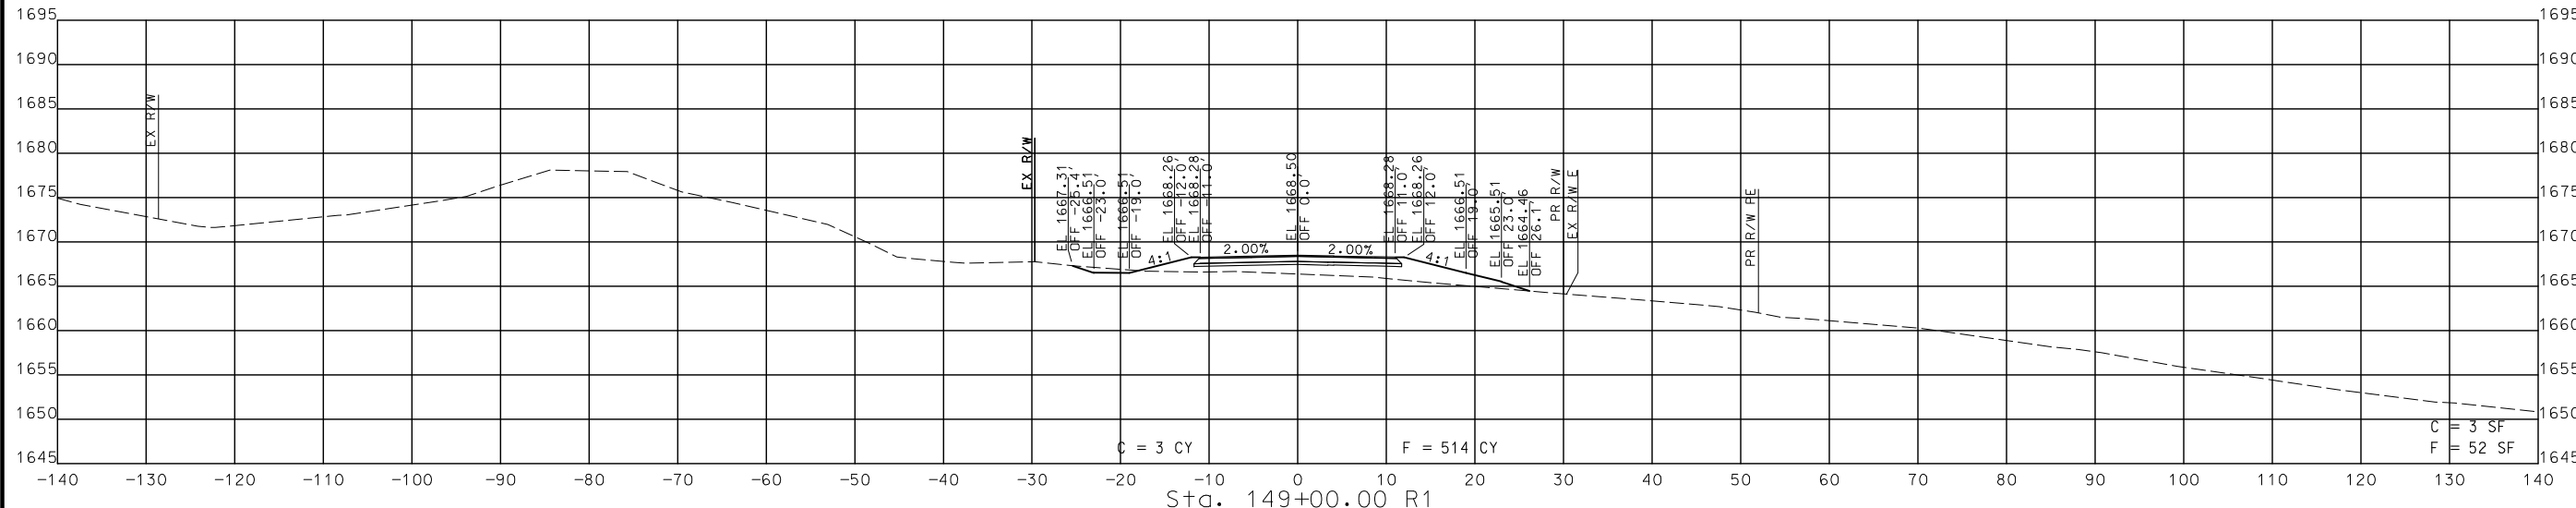

STA. 148+00.00 R1 TO STA. 149+00.00 R1

CROSS SECTIONS
 SOUTH OUTER ROAD

DISCLAIMER
 THE PROFESSIONAL WHOSE SIGNATURE AND PERSONAL SEAL APPEAR HEREON ASSUMES RESPONSIBILITY ONLY FOR WHAT APPEARS ON THIS PAGE, AND DISCLAIMS (PURSUANT TO SECTION 327.411 RSMO) SPECIFICATION, ESTIMATES, REPORTS, OR OTHER DOCUMENTS OR INSTRUMENTS NOT SEALED BY THE UNDERSIGNED PROFESSIONAL RELATING TO OR INTENDED TO BE USED FOR ANY PART OR PARTS OF THE PROJECT TO WHICH THIS PAGE REFERS.

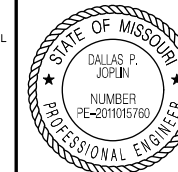

THIS SHEET HAS BEEN SIGNED, SEALED AND DATED ELECTRONICALLY.

DATE PREPARED
 8/2/2024

ROUTE 60 STATE MO

DISTRICT SW SHEET NO. 352

COUNTY WEBSTER

JOB NO. J7P3425C

CONTRACT ID.

PROJECT NO.

BRIDGE NO.

DESCRIPTION

DATE

MISSOURI HIGHWAYS AND TRANSPORTATION COMMISSION

105 WEST CAPITOL

JEFFERSON CITY, MO 65102

1-888-ASK-MODOT (1-888-275-6636)

MoDOT

© Copyright CMT, Inc.




CRAWFORD, MURPHY & TILLY, INC.

655 WINDALE STREET

SPRINGFIELD, MO 65807 (417) 869-6009

ENGINEERING CORPORATION - 000631

REV.

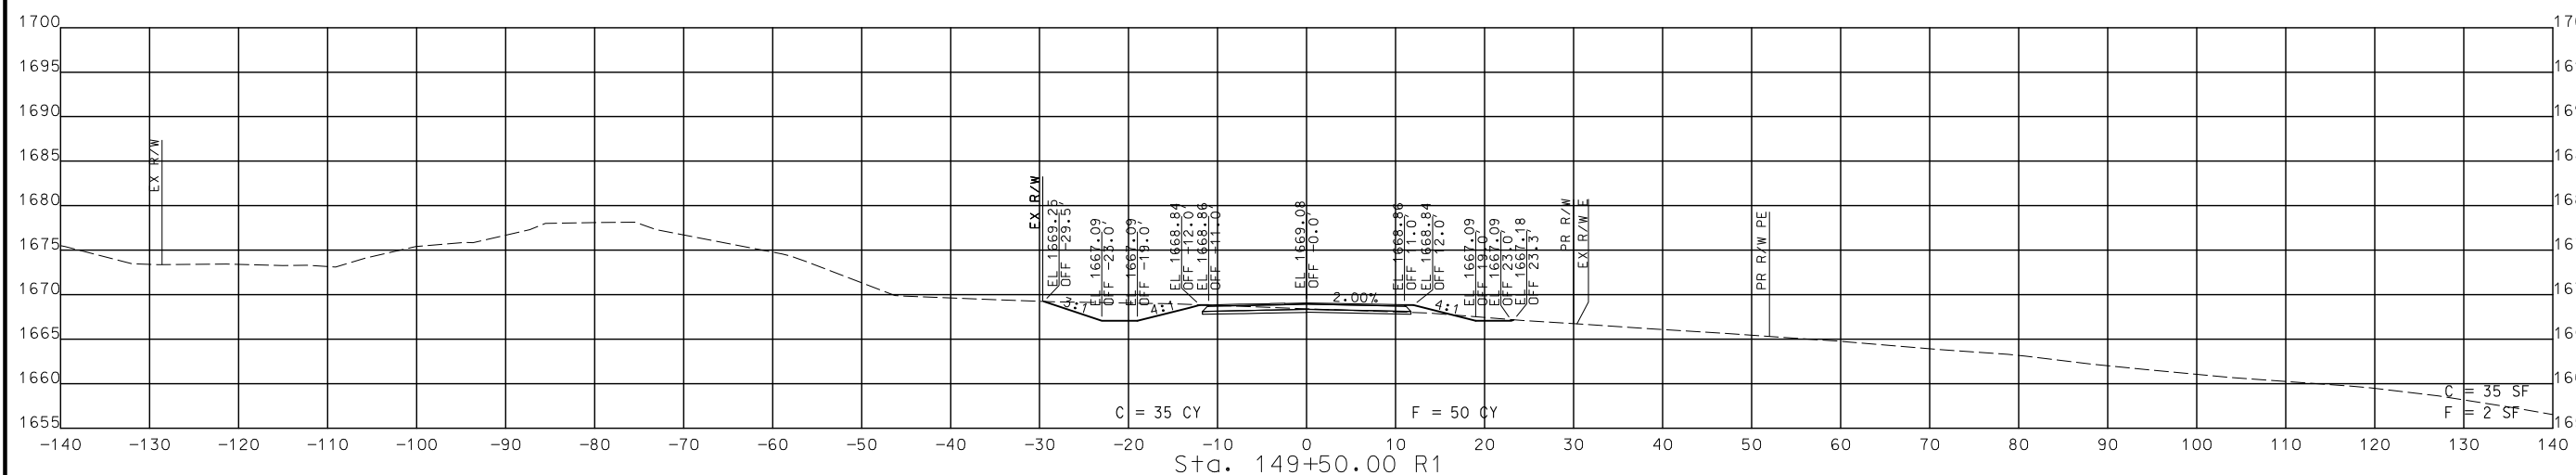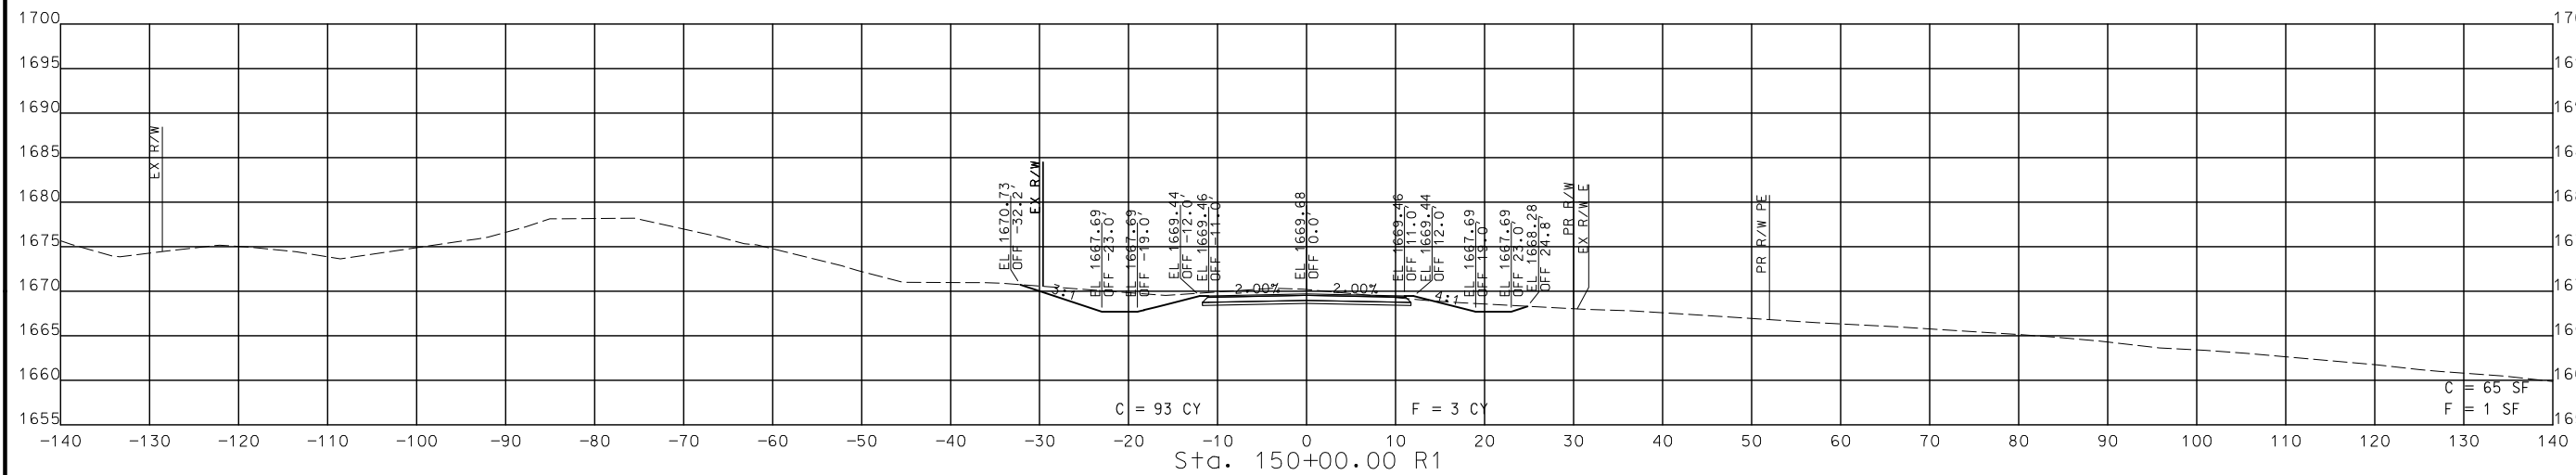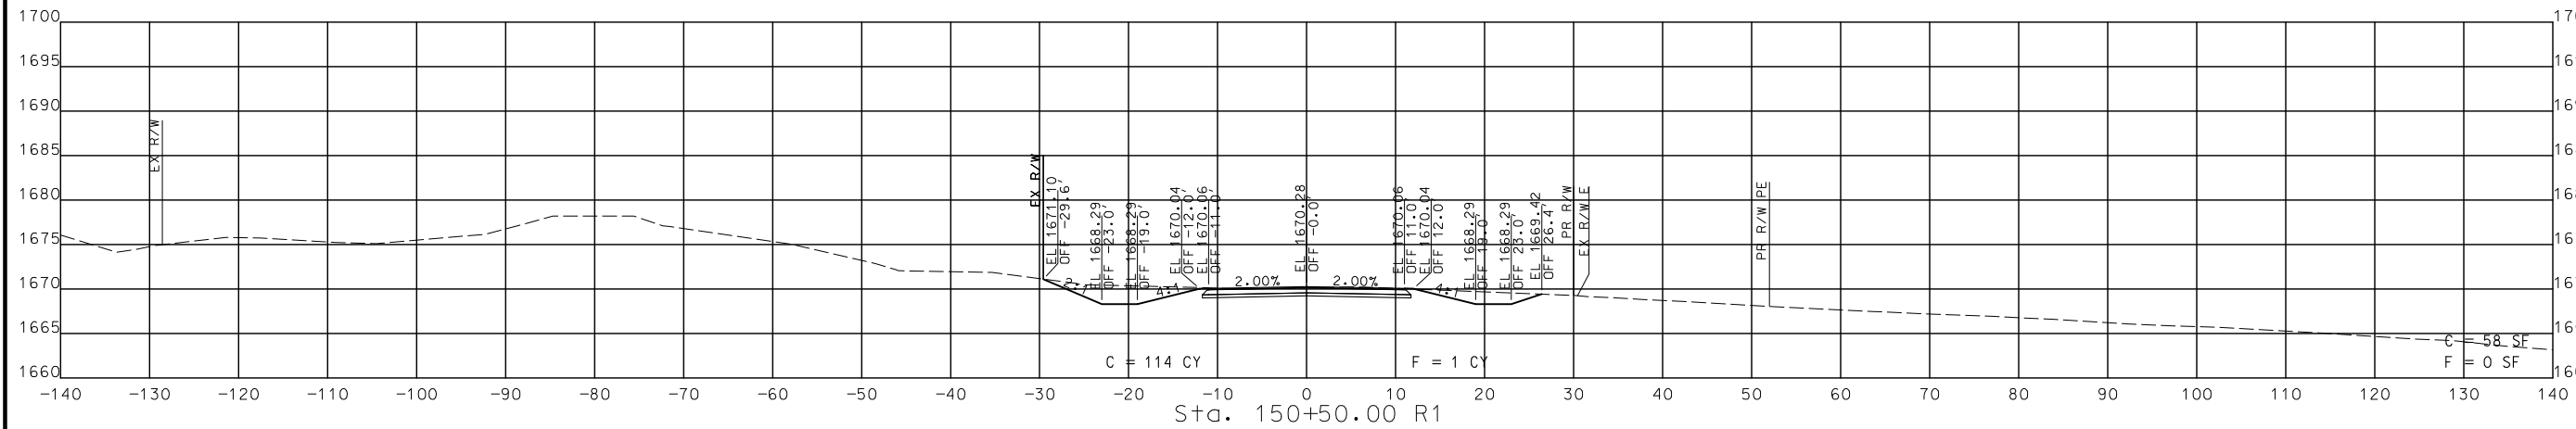

STA. 149+50.00 R1 TO STA. 150+50.00 R1

CROSS SECTIONS
 SOUTH OUTER ROAD

DISCLAIMER
 THE PROFESSIONAL WHOSE SIGNATURE AND PERSONAL SEAL APPEAR HEREON ASSUMES RESPONSIBILITY ONLY FOR WHAT APPEARS ON THIS PAGE, AND DISCLAIMS (PURSUANT TO SECTION 327.411 RSMO) SPECIFICATION, ESTIMATES, REPORTS, OR OTHER DOCUMENTS OR INSTRUMENTS NOT SEALED BY THE UNDERSIGNED PROFESSIONAL RELATING TO OR INTENDED TO BE USED FOR ANY PART OR PARTS OF THE PROJECT TO WHICH THIS PAGE REFERS.



THIS SHEET HAS BEEN SIGNED, SEALED AND DATED ELECTRONICALLY.




DATE PREPARED
 8/2/2024
 ROUTE STATE
 60 MO
 DISTRICT SHEET NO.
 SW 353
 COUNTY
 WEBSTER
 JOB NO.
 J7P3425C
 CONTRACT ID.
 PROJECT NO.
 BRIDGE NO.

DESCRIPTION	DATE

MISSOURI HIGHWAYS AND TRANSPORTATION COMMISSION

 105 WEST CAPITOL
 JEFFERSON CITY, MO 65102
 1-888-ASK-MODOT (1-888-278-6636)

CMT
 © Copyright CMT, Inc.
 CRAWFORD, MURPHY & TILLY, INC.
 651 WEST WASHINGTON STREET
 SPRINGFIELD, MO 65807 (417) 869-6009
 ENGINEERING CORPORATION - 000631

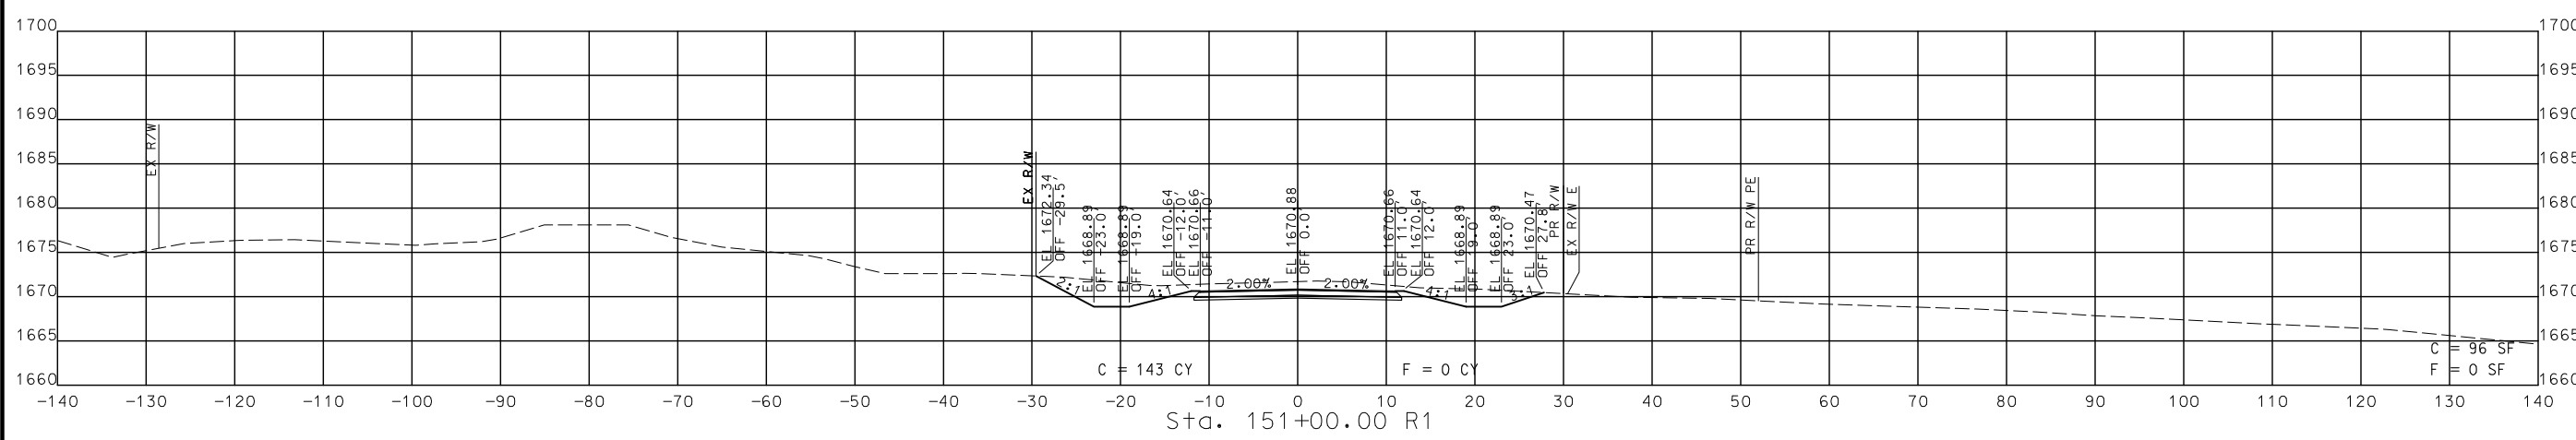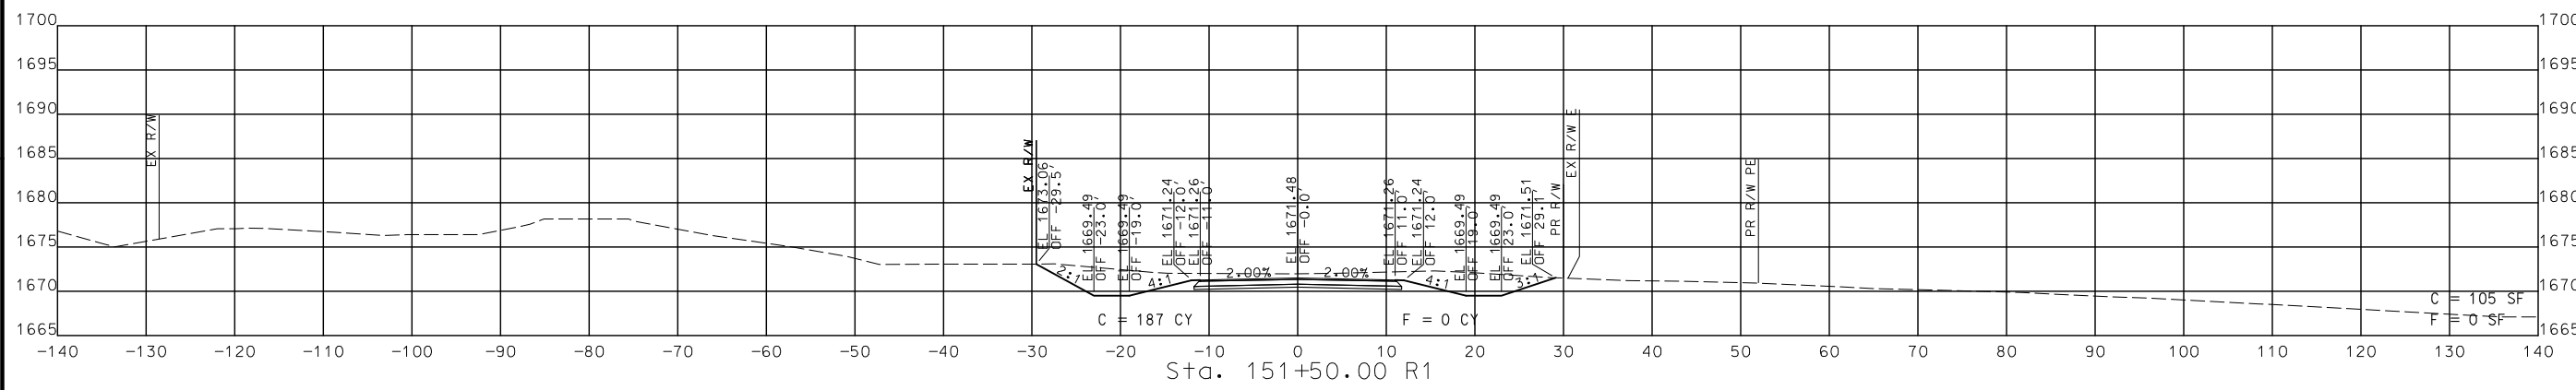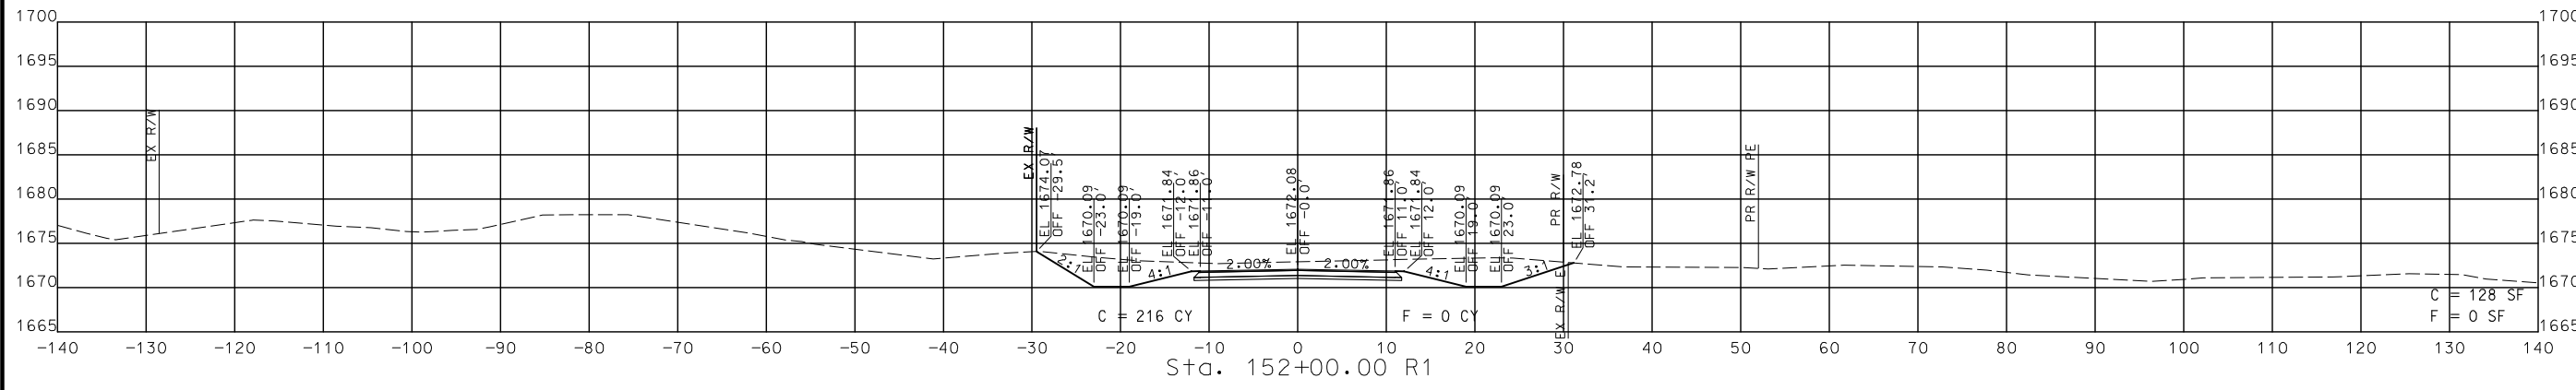

STA. 151+00.00 R1 TO STA. 152+00.00 R1

CROSS SECTIONS
 SOUTH OUTER

IF A SEAL IS PRESENT ON THIS SHEET IT HAS BEEN ELECTRONICALLY SEALED AND DATED.





REV.

DISCLAIMER
 THE PROFESSIONAL WHOSE SIGNATURE AND PERSONAL SEAL APPEAR HEREON ASSUMES RESPONSIBILITY ONLY FOR WHAT APPEARS ON THIS PAGE, AND DISCLAIMS (PURSUANT TO SECTION 327.411 RSMO) SPECIFICATION, ESTIMATES, REPORTS, OR OTHER DOCUMENTS OR INSTRUMENTS NOT SEALED BY THE UNDERSIGNED PROFESSIONAL RELATING TO OR INTENDED TO BE USED FOR ANY PART OR PARTS OF THE PROJECT TO WHICH THIS PAGE REFERS.



THIS SHEET HAS BEEN SIGNED, SEALED AND DATED ELECTRONICALLY.

DATE PREPARED		8/2/2024
ROUTE	60	MO
DISTRICT	SW	SHEET NO. 354
COUNTY	WEBSTER	
JOB NO.	J7P3425C	
CONTRACT ID.		
PROJECT NO.		
BRIDGE NO.		

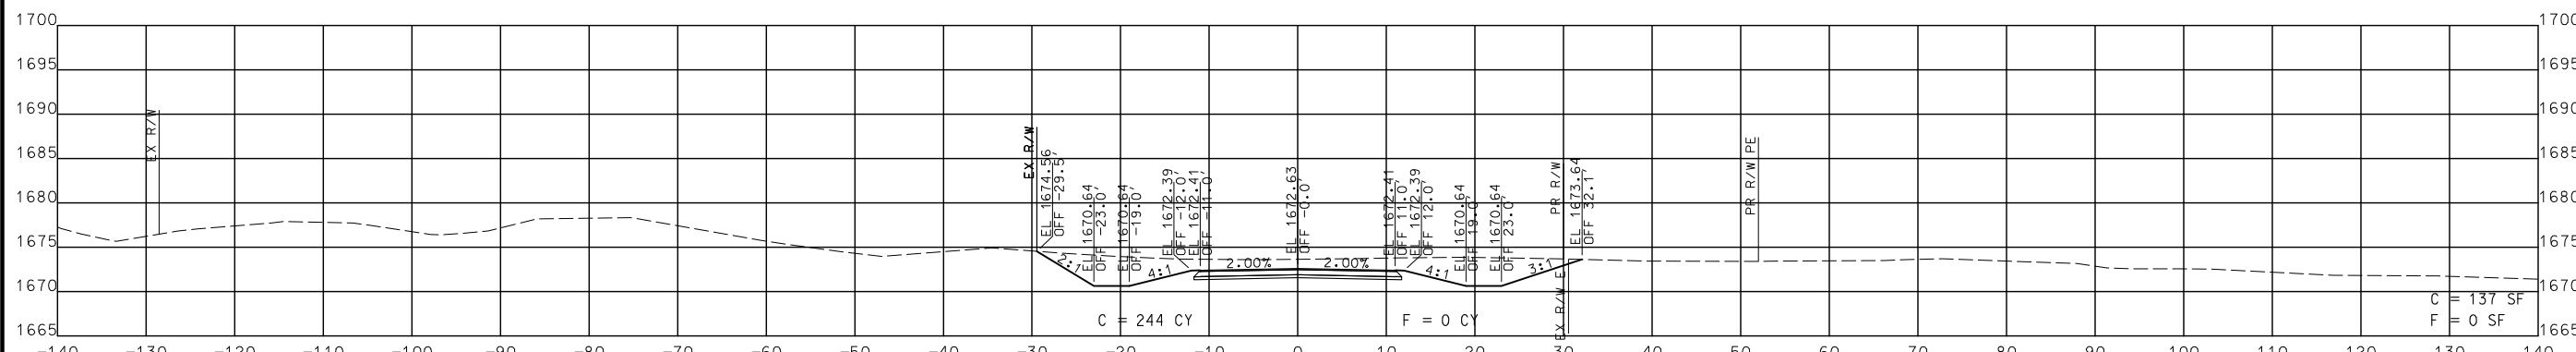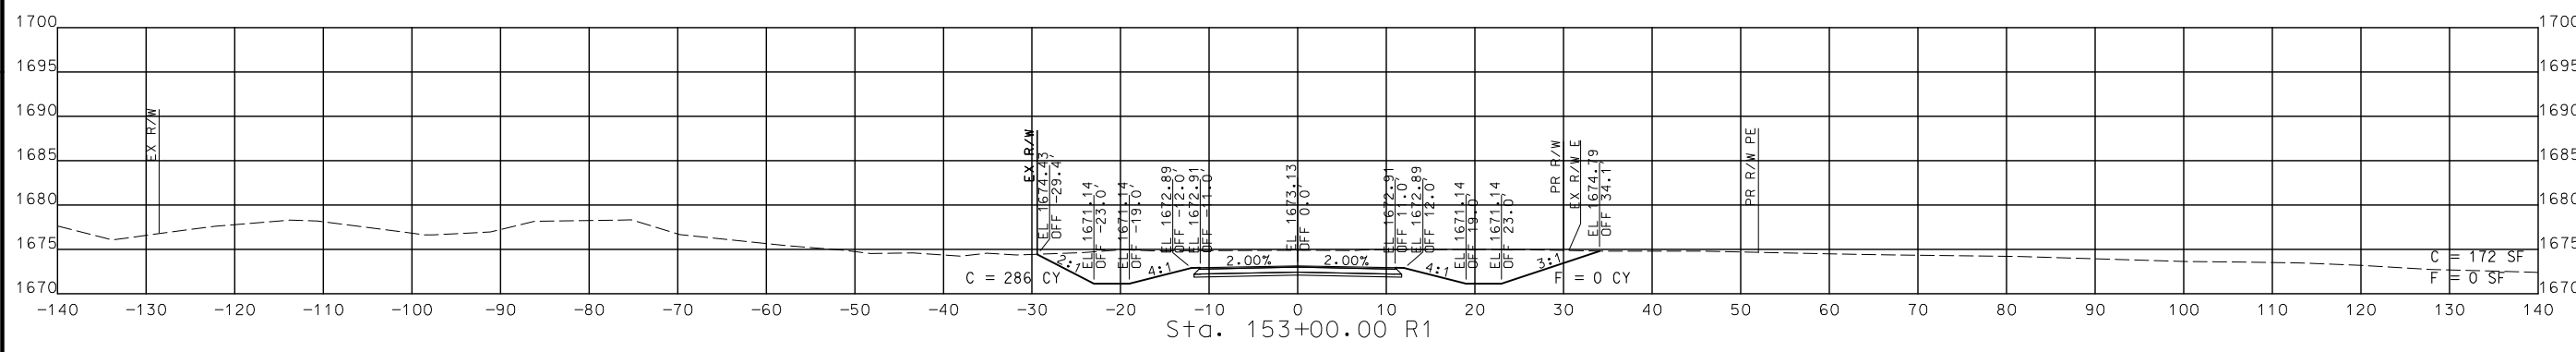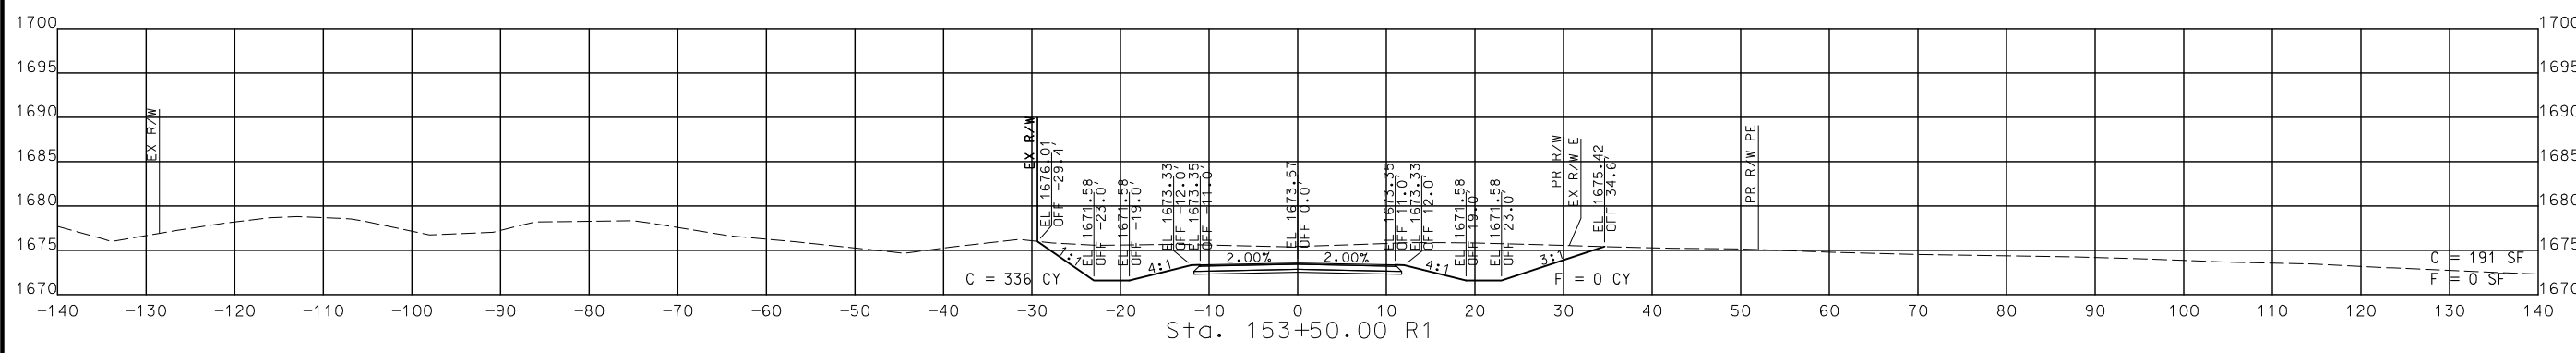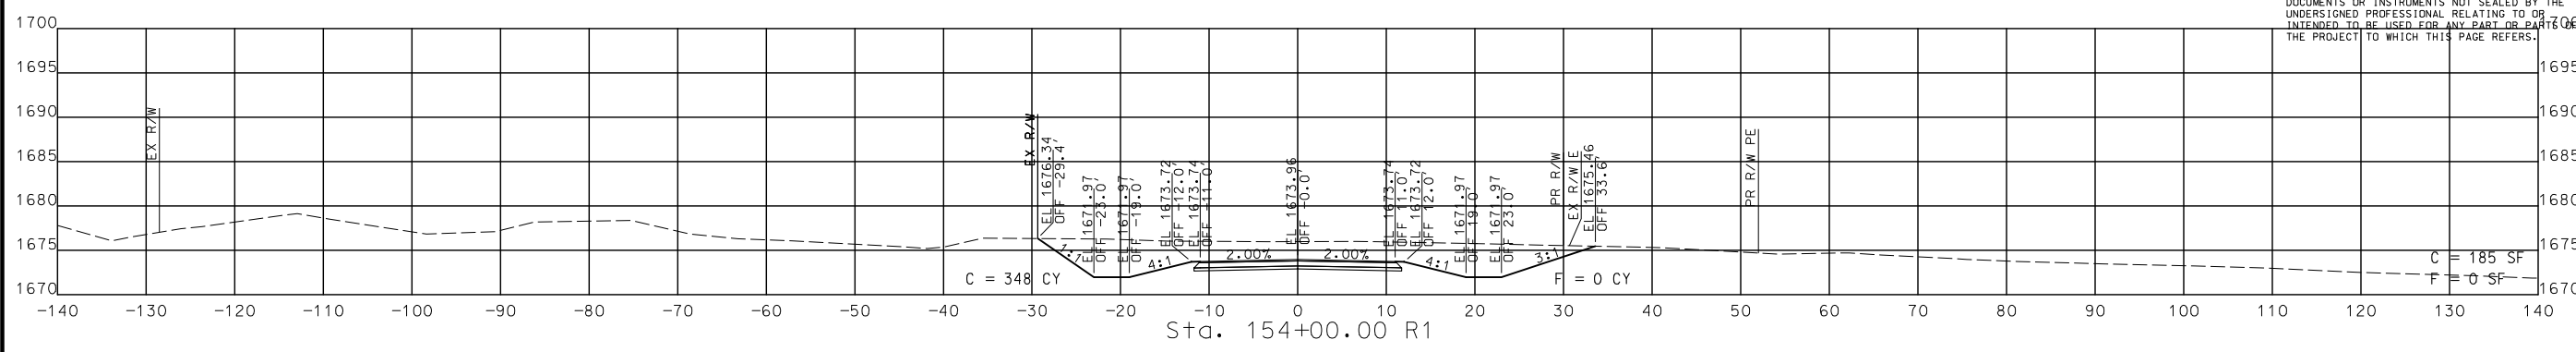

STA. 152+50.00 R1 TO STA. 154+00.00 R1

CROSS SECTIONS
 SOUTH OUTER ROAD

DESCRIPTION	DATE

MISSOURI HIGHWAYS AND TRANSPORTATION COMMISSION

105 WEST CAPITOL JEFFERSON CITY, MO 65102
 1-888-ASK-MODOT (1-888-275-6636)


CMT
 Copyright CMT, Inc.

CRAWFORD, MURPHY & TILLY, INC.
 6511 E. LINDALE STREET
 SPRINGFIELD, MO 65807 (417) 869-6009
 ENGINEERING CORPORATION - 000631

IF A SEAL IS PRESENT ON THIS SHEET IT HAS BEEN ELECTRONICALLY SEALED AND DATED.

REV.

DISCLAIMER
 THE PROFESSIONAL WHOSE SIGNATURE AND PERSONAL SEAL APPEAR HEREON ASSUMES RESPONSIBILITY ONLY FOR WHAT APPEARS ON THIS PAGE, AND DISCLAIMS (PURSUANT TO SECTION 327.411 RSMO) SPECIFICATIONS, ESTIMATES, REPORTS, OR OTHER DOCUMENTS OR INSTRUMENTS NOT SEALED BY THE UNDERSIGNED PROFESSIONAL RELATING TO OR INTENDED TO BE USED FOR ANY PART OR PARTS OF THE PROJECT TO WHICH THIS PAGE REFERS.

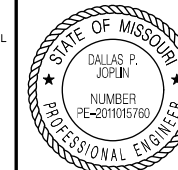

THIS SHEET HAS BEEN SIGNED, SEALED AND DATED ELECTRONICALLY.

DATE PREPARED
 8/2/2024

ROUTE 60 STATE MO

DISTRICT SW SHEET NO. 355

COUNTY WEBSTER

JOB NO. J7P3425C

CONTRACT ID.

PROJECT NO.

BRIDGE NO.

DESCRIPTION

DATE

MISSOURI HIGHWAYS AND TRANSPORTATION COMMISSION

105 WEST CAPITOL JEFFERSON CITY, MO 65102

1-888-ASK-MODOT (1-888-278-6636)

MoDOT

© Copyright CMT, Inc.




CRAWFORD, MURPHY & TILLY, INC.

651 N. LINDALE STREET

SPRINGFIELD, MO 65807 (417) 869-6009

ENGINEERING CORPORATION - 000631


REV.

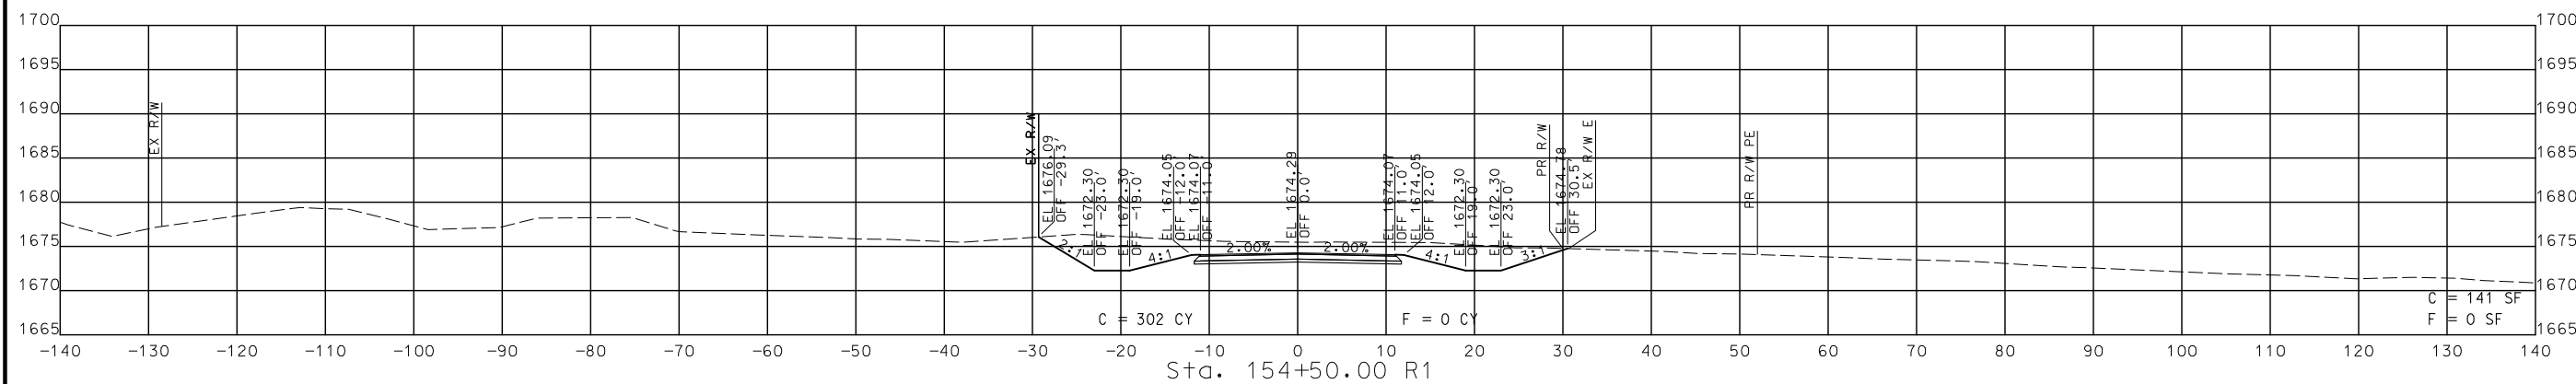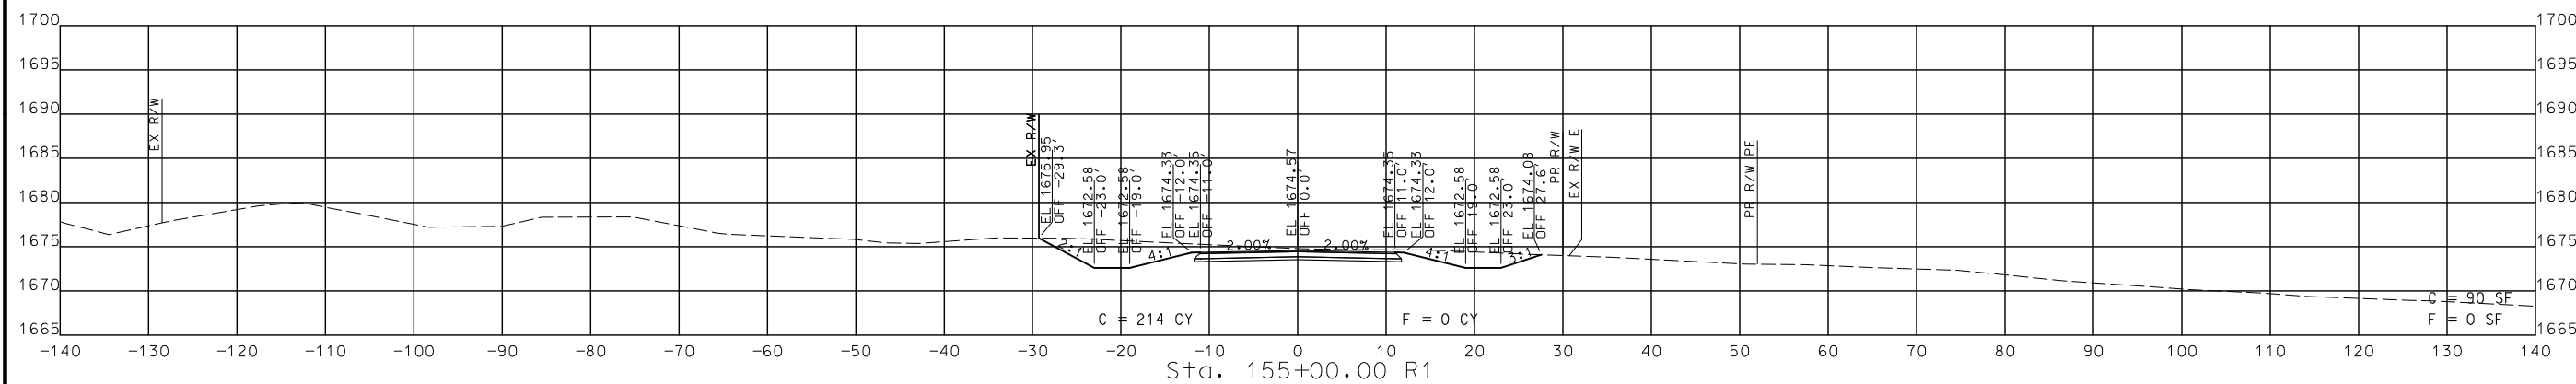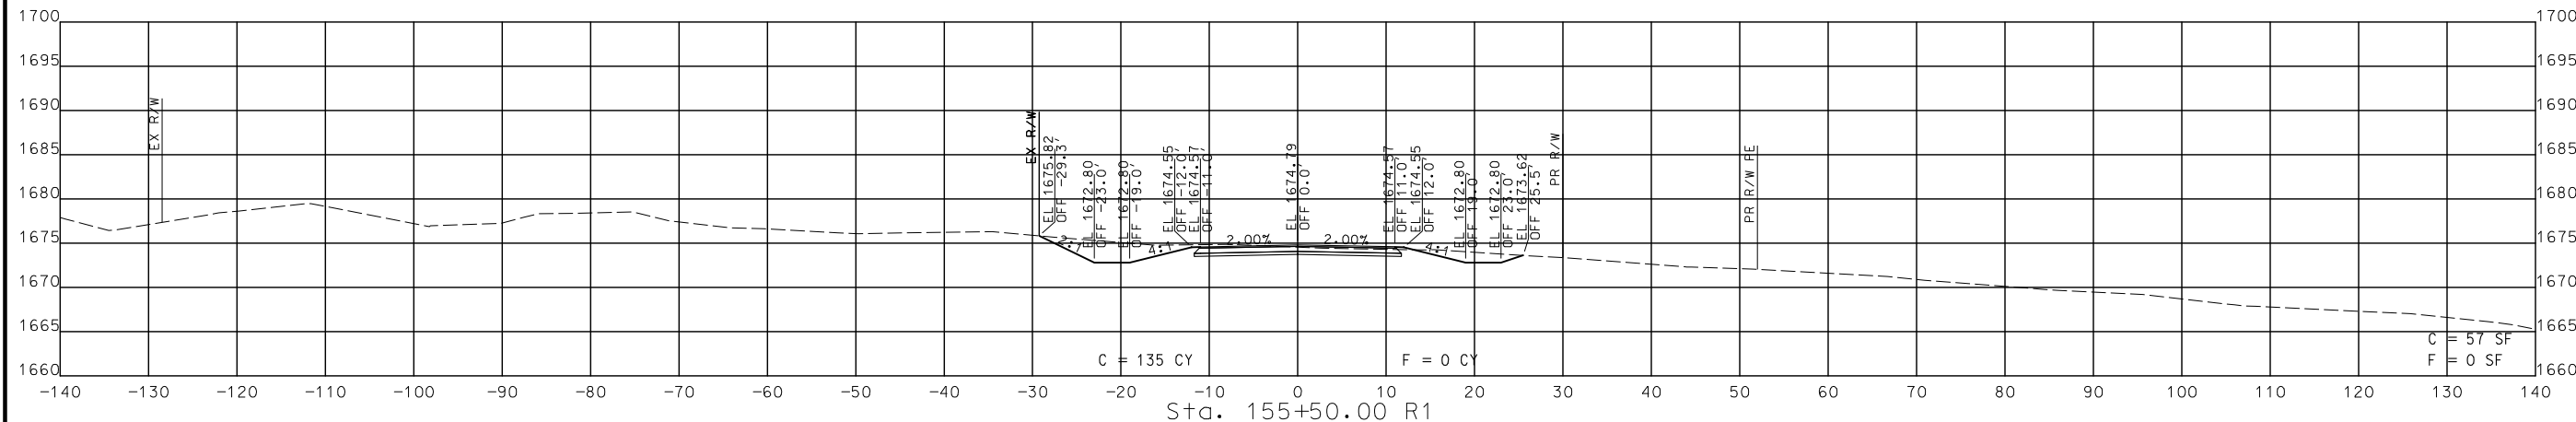

STA. 154+50.00 R1 TO STA. 155+50.00 R1

CROSS SECTIONS
 SOUTH OUTER

DISCLAIMER
THE PROFESSIONAL WHOSE SIGNATURE AND PERSONAL SEAL APPEAR HEREON ASSUMES RESPONSIBILITY ONLY FOR WHAT APPEARS ON THIS PAGE, AND DISCLAIMS (PURSUANT TO SECTION 327.411 RSMO) SPECIFICATION, ESTIMATES, REPORTS, OR OTHER DOCUMENTS OR INSTRUMENTS NOT SEALED BY THE UNDERSIGNED PROFESSIONAL RELATING TO OR INTENDED TO BE USED FOR ANY PART OR PARTS OF THE PROJECT TO WHICH THIS PAGE REFERS.

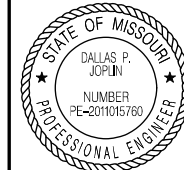

THIS SHEET HAS BEEN SIGNED, SEALED AND DATED ELECTRONICALLY.

DATE PREPARED
8/2/2024

ROUTE 60	STATE MO
DISTRICT SW	SHEET NO. 356

COUNTY
WEBSTER

JOB NO.
J7P3425C

CONTRACT ID.

PROJECT NO.

BRIDGE NO.

DESCRIPTION




DATE

MISSOURI HIGHWAYS AND TRANSPORTATION COMMISSION



105 WEST CAPITOL
JEFFERSON CITY, MO 65102
1-888-ASK-MODOT (1-888-278-6636)

CMT
© Copyright CMT, Inc.
CRAWFORD, MURPHY & TILLY, INC.
635 W. ELM AVE., SUITE 100
SPRINGFIELD, MO 65807 (417) 869-6009
ENGINEERING CORPORATION - 000631

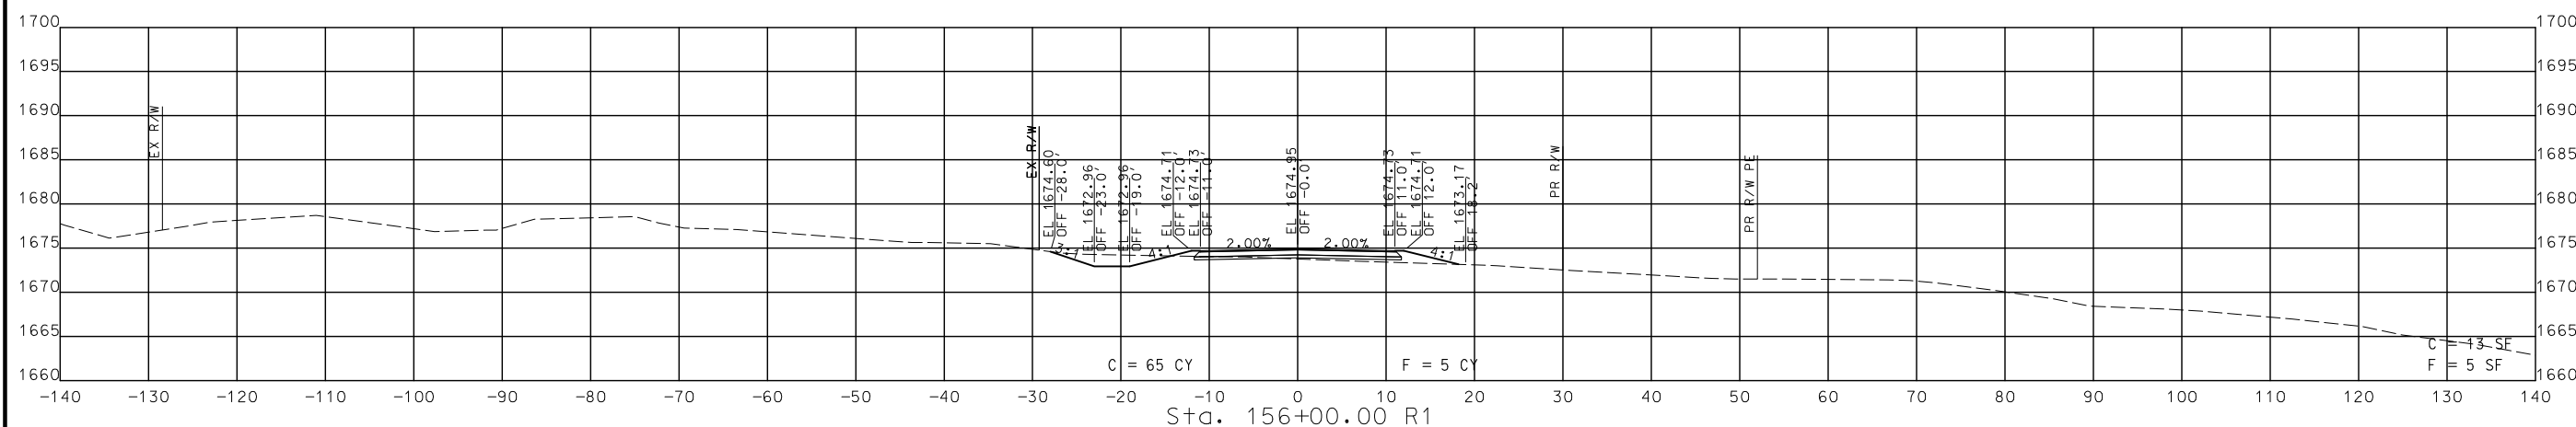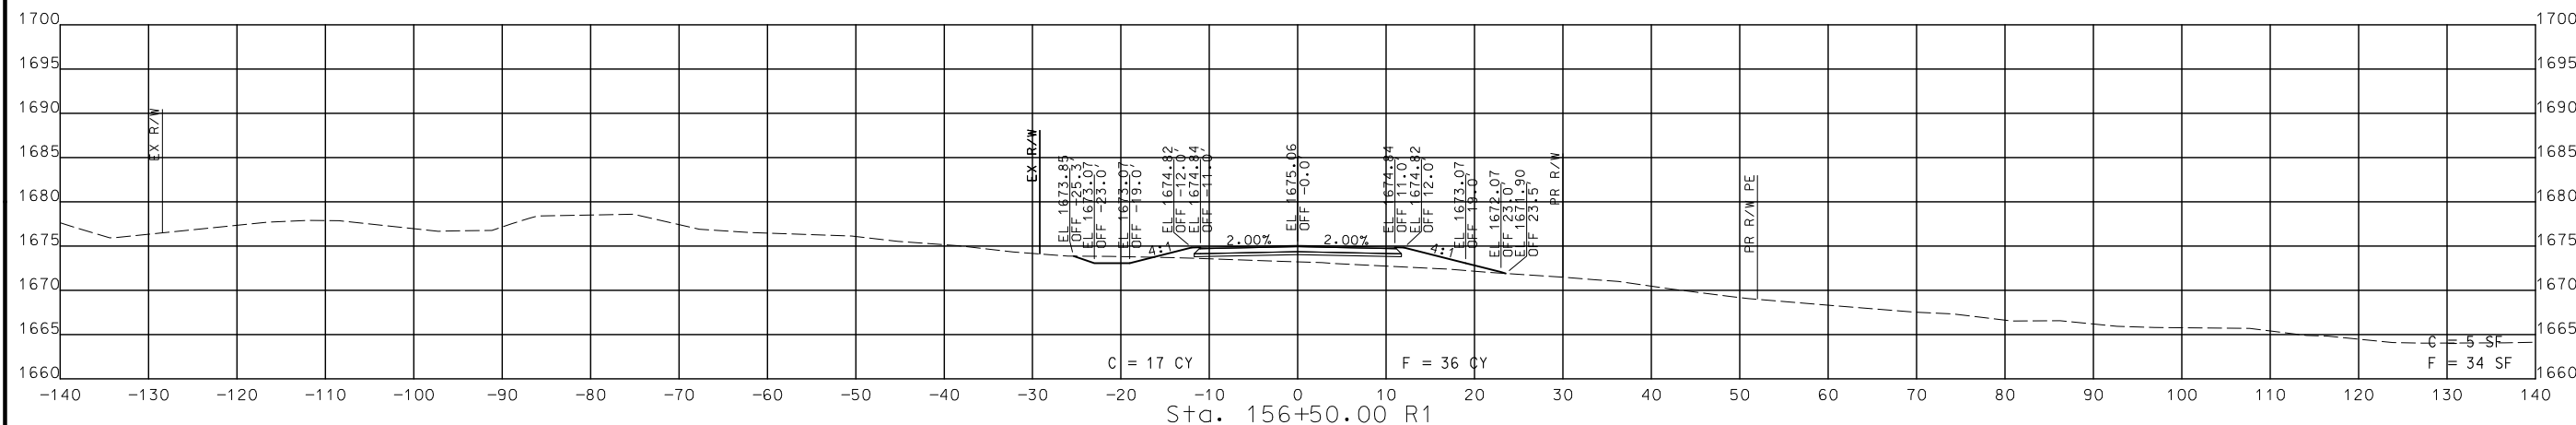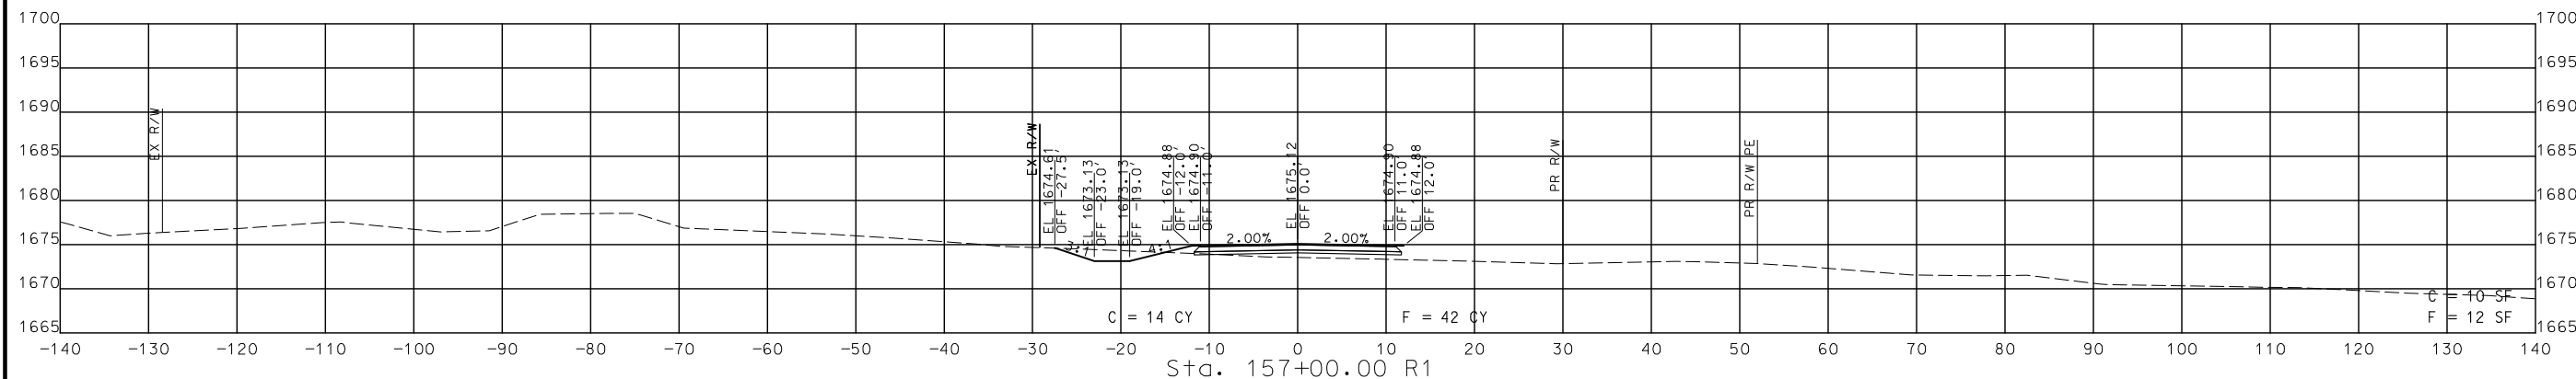

STA. 156+00.00 R1 TO STA. 157+00.00 R1

CROSS SECTIONS
SOUTH OUTER ROAD

IF A SEAL IS PRESENT ON THIS SHEET IT HAS BEEN ELECTRONICALLY SEALED AND DATED.

REV.

DISCLAIMER
 THE PROFESSIONAL WHOSE SIGNATURE AND PERSONAL SEAL APPEAR HEREON ASSUMES RESPONSIBILITY ONLY FOR WHAT APPEARS ON THIS PAGE, AND DISCLAIMS (PURSUANT TO SECTION 327.411 RSMO) SPECIFICATION, ESTIMATES, REPORTS, OR OTHER DOCUMENTS OR INSTRUMENTS NOT SEALED BY THE UNDERSIGNED PROFESSIONAL RELATING TO OR INTENDED TO BE USED FOR ANY PART OR PARTS OF THE PROJECT TO WHICH THIS PAGE REFERS.



THIS SHEET HAS BEEN SIGNED, SEALED AND DATED ELECTRONICALLY.

DATE PREPARED
 8/2/2024
 ROUTE 60 MO
 DISTRICT SW SHEET NO. 357
 COUNTY WEBSTER
 JOB NO. J7P3425C
 CONTRACT ID.





PROJECT NO.
 BRIDGE NO.

DATE	DESCRIPTION

MISSOURI HIGHWAYS AND TRANSPORTATION COMMISSION

 105 WEST CAPITOL
 JEFFERSON CITY, MO 65102
 1-888-ASK-MODOT (1-888-278-6636)

© Copyright CMT, Inc.
 CRAWFORD, MURPHY & TILLY, INC.
 6511 WINDALE STREET
 SPRINGFIELD, MO 65807 (417) 869-6009
 ENGINEERING CORPORATION - 000631

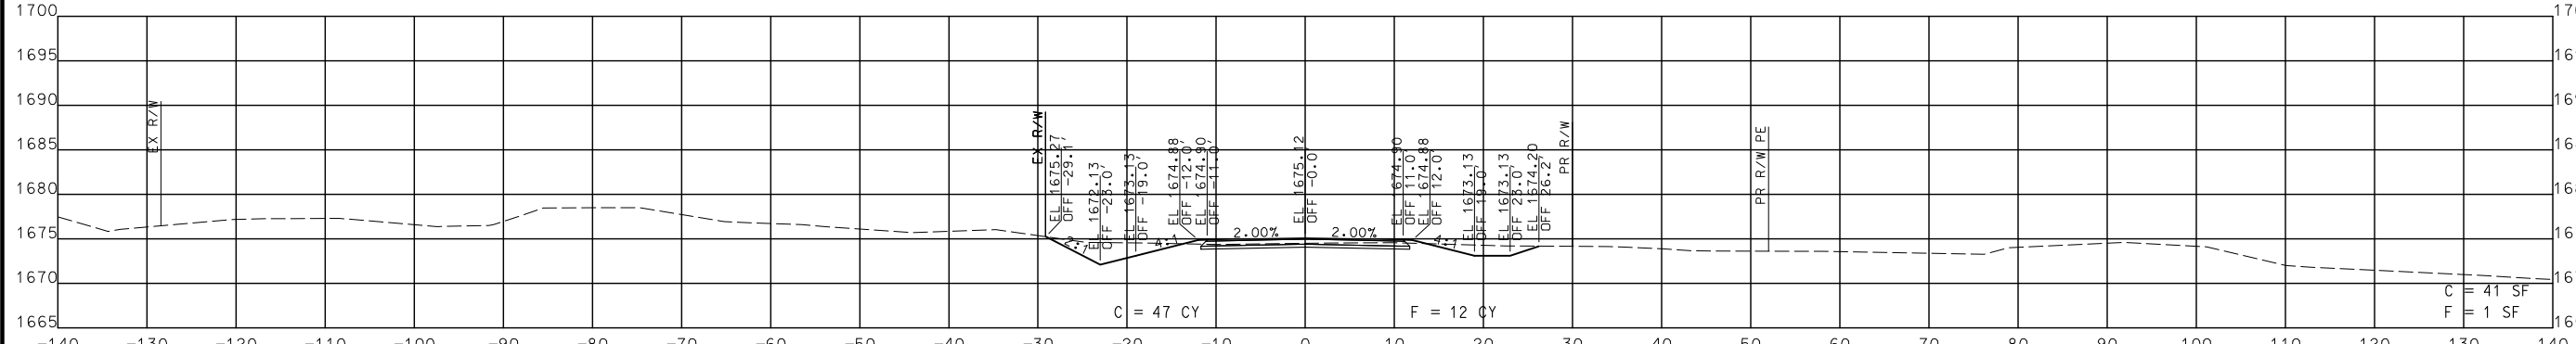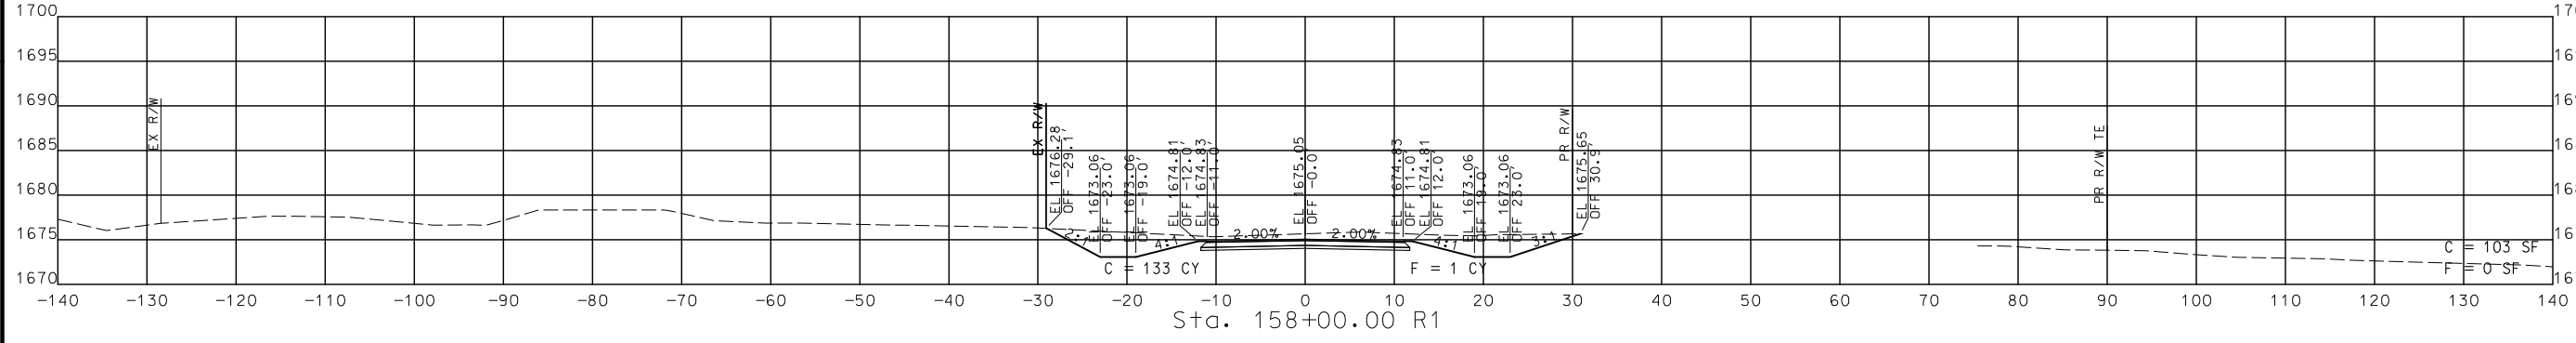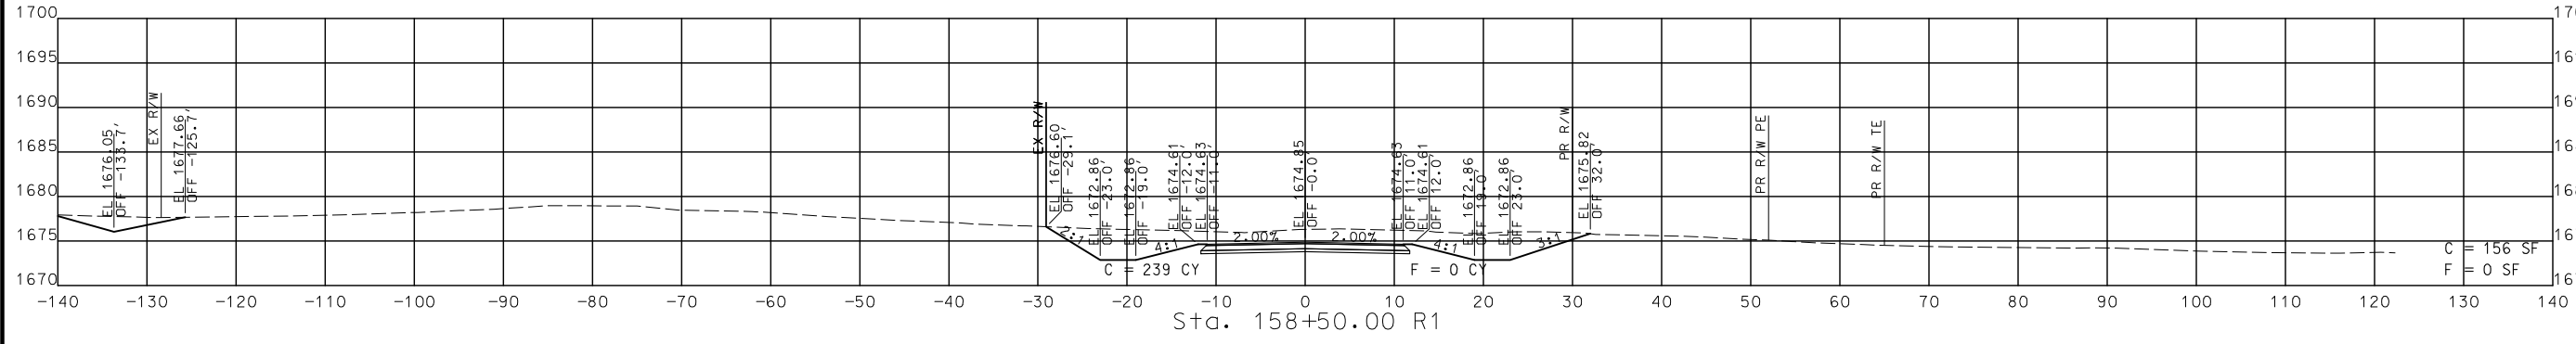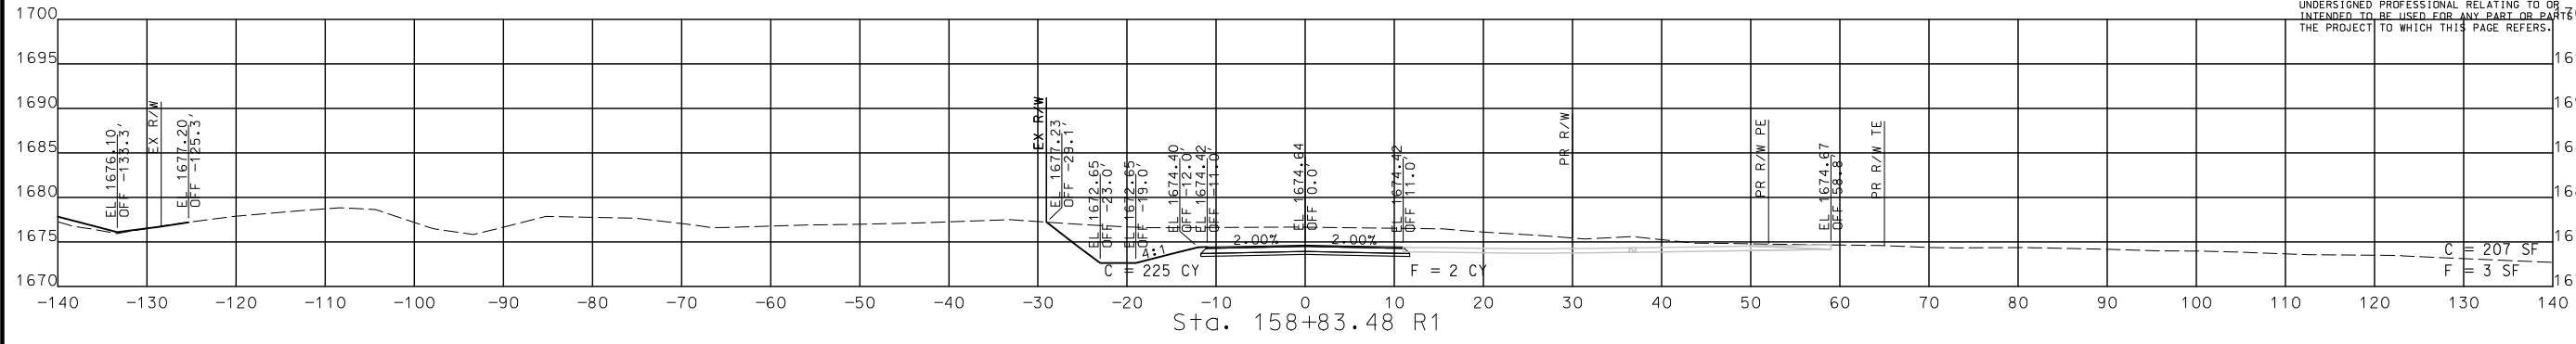

STA. 157+50.00 R1 TO STA. 158+83.48 R1

CROSS SECTIONS
 SOUTH OUTER ROAD

DISCLAIMER
 THE PROFESSIONAL WHOSE SIGNATURE AND PERSONAL SEAL APPEAR HEREON ASSUMES RESPONSIBILITY ONLY FOR WHAT APPEARS ON THIS PAGE, AND DISCLAIMS (PURSUANT TO SECTION 327.411 RSMO) SPECIFICATION, ESTIMATES, REPORTS, OR OTHER DOCUMENTS OR INSTRUMENTS NOT SEALED BY THE UNDERSIGNED PROFESSIONAL RELATING TO OR INTENDED TO BE USED FOR ANY PART OR PARTS OF THE PROJECT TO WHICH THIS PAGE REFERS.



THIS SHEET HAS BEEN SIGNED, SEALED AND DATED ELECTRONICALLY.

DATE PREPARED
 8/2/2024

ROUTE 60 MO

DISTRICT SW SHEET NO. 358

COUNTY WEBSTER

JOB NO. J7P3425C

CONTRACT ID.

PROJECT NO.





BRIDGE NO.

DATE	DESCRIPTION

MISSOURI HIGHWAYS AND TRANSPORTATION COMMISSION

 105 WEST CAPITOL
 JEFFERSON CITY, MO 65102
 1-888-ASK-MODOT (1-888-275-6636)


© Copyright CMT, Inc.
 CRAWFORD, MURPHY & TILLY, INC.
 651 WINDALE STREET
 SPRINGFIELD, MO 65807 (417) 869-6009
 ENGINEERING CORPORATION - 000631

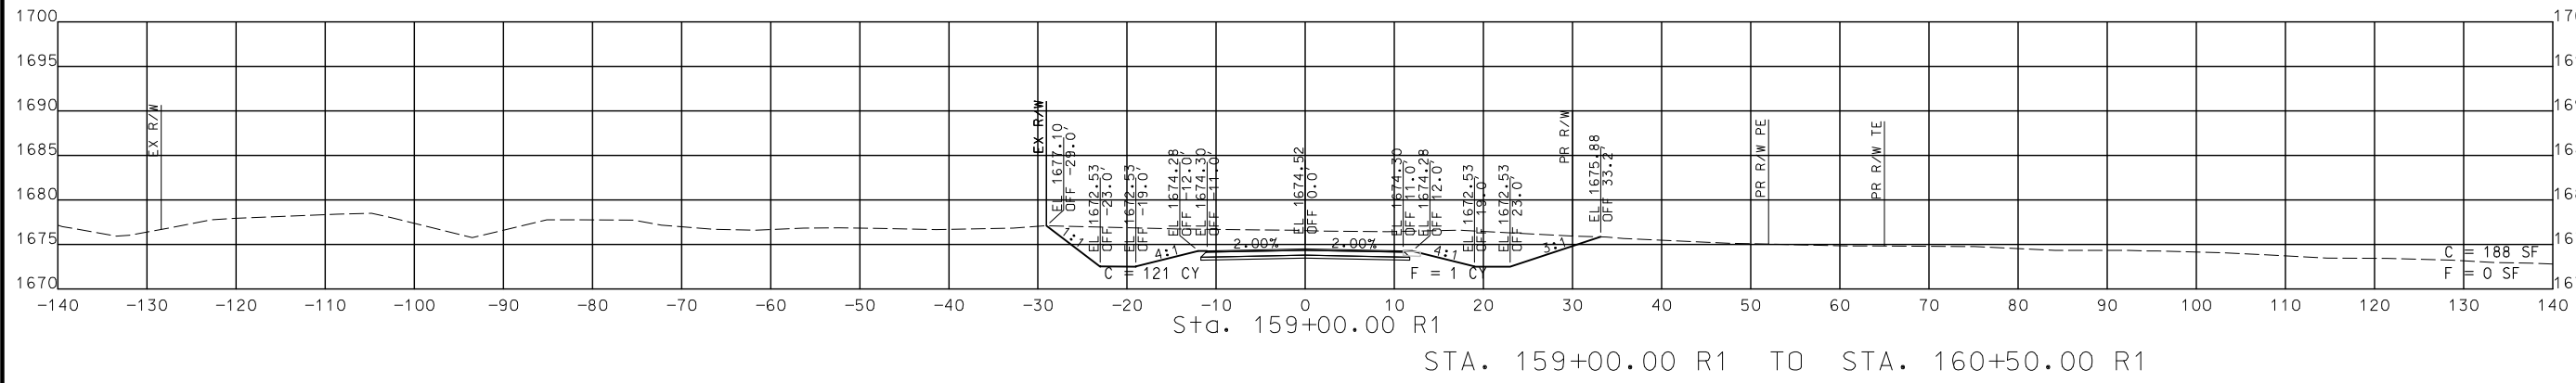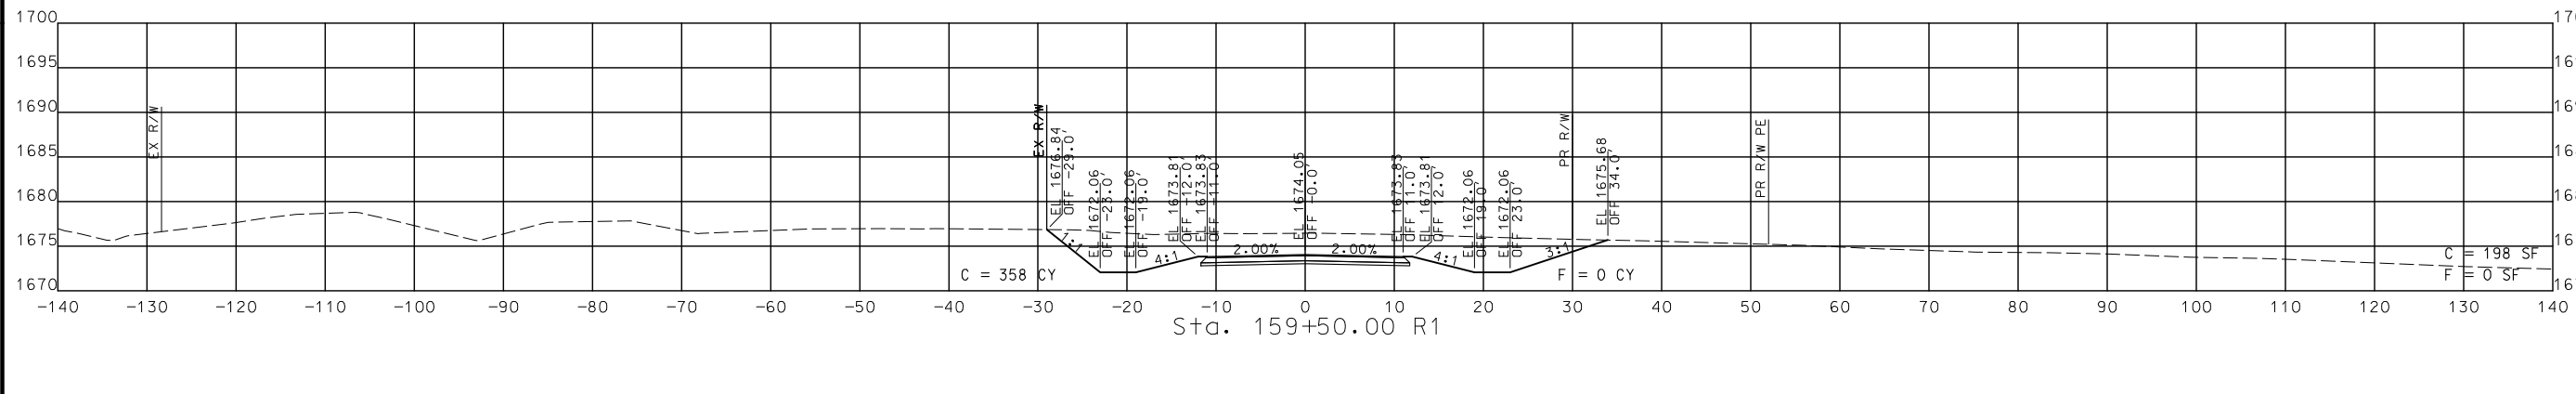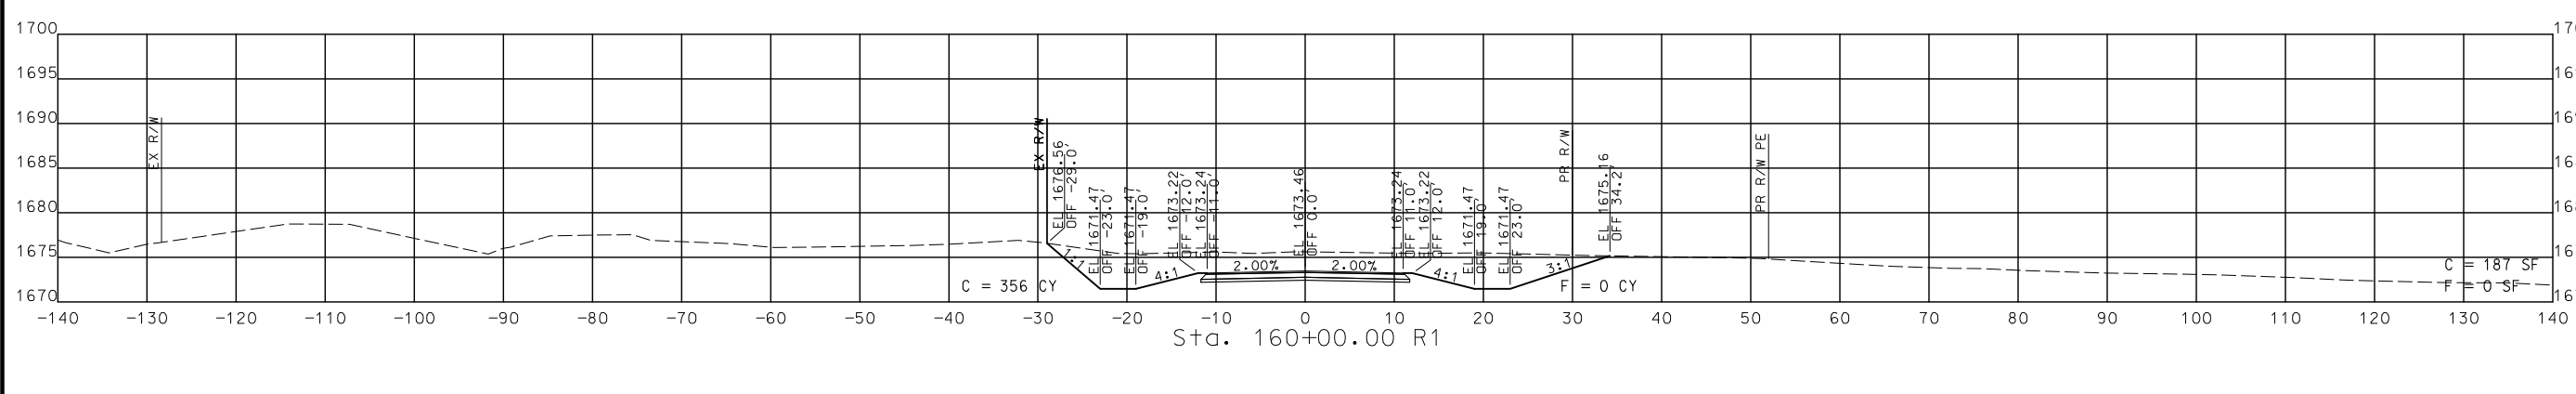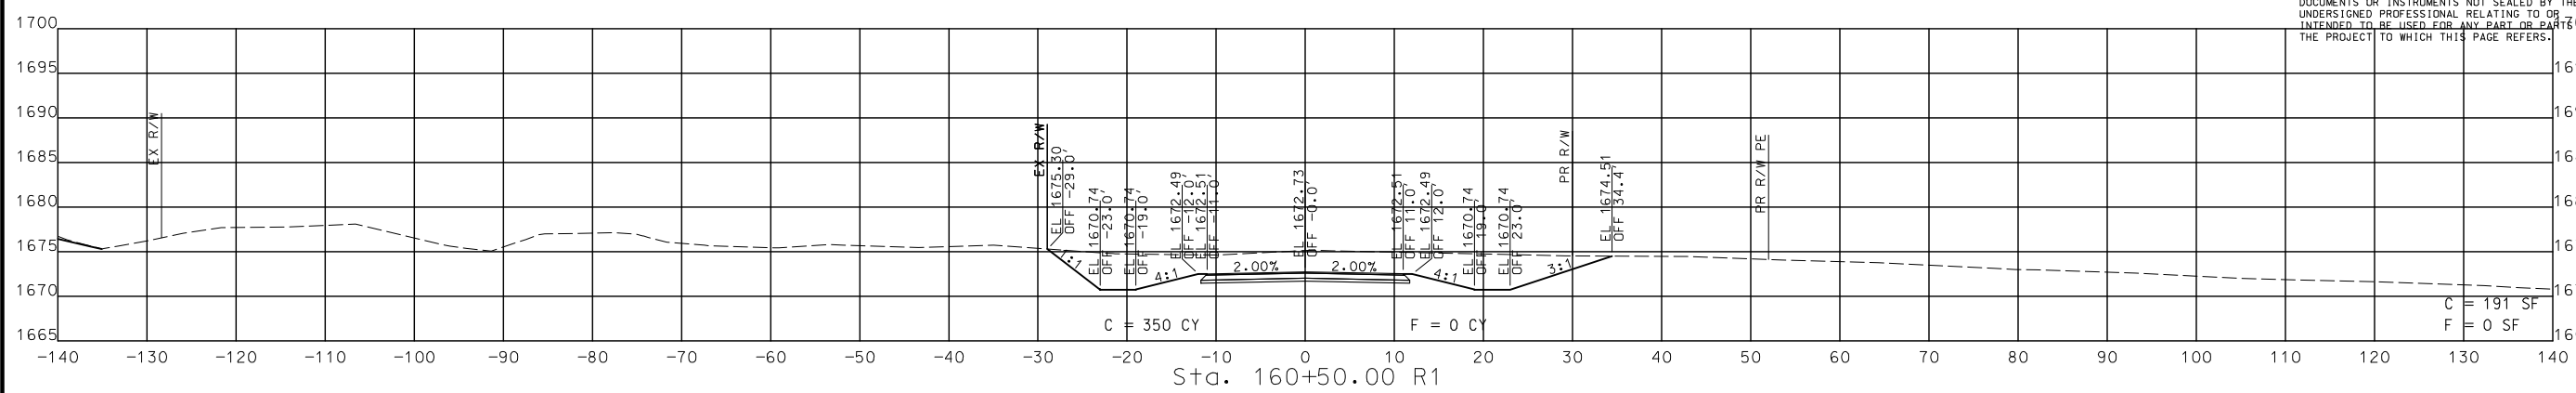

STA. 159+00.00 R1 TO STA. 160+50.00 R1

CROSS SECTIONS
 SOUTH OUTER ROAD

DISCLAIMER
 THE PROFESSIONAL WHOSE SIGNATURE AND PERSONAL SEAL APPEAR HEREON ASSUMES RESPONSIBILITY ONLY FOR WHAT APPEARS ON THIS PAGE, AND DISCLAIMS (PURSUANT TO SECTION 327.411 RSMO) SPECIFICATION, ESTIMATES, REPORTS, OR OTHER DOCUMENTS OR INSTRUMENTS NOT SEALED BY THE UNDERSIGNED PROFESSIONAL RELATING TO OR INTENDED TO BE USED FOR ANY PART OR PARTS OF THE PROJECT TO WHICH THIS PAGE REFERS.

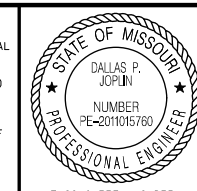

THIS SHEET HAS BEEN SIGNED, SEALED AND DATED ELECTRONICALLY.




DATE PREPARED
 8/2/2024
 ROUTE 60 STATE MO
 DISTRICT SW SHEET NO. 359
 COUNTY WEBSTER
 JOB NO. J7P3425C
 CONTRACT ID.
 PROJECT NO.
 BRIDGE NO.

DESCRIPTION	DATE

MISSOURI HIGHWAYS AND TRANSPORTATION COMMISSION

 105 WEST CAPITOL
 JEFFERSON CITY, MO 65102
 1-888-ASK-MODOT (1-888-278-6636)

© Copyright CMT, Inc.
 CRAWFORD, MURPHY & TILLY, INC.
 651 WEST LINDALE STREET
 SPRINGFIELD, MO 65807 (417) 869-6009
 ENGINEERING CORPORATION - 000631

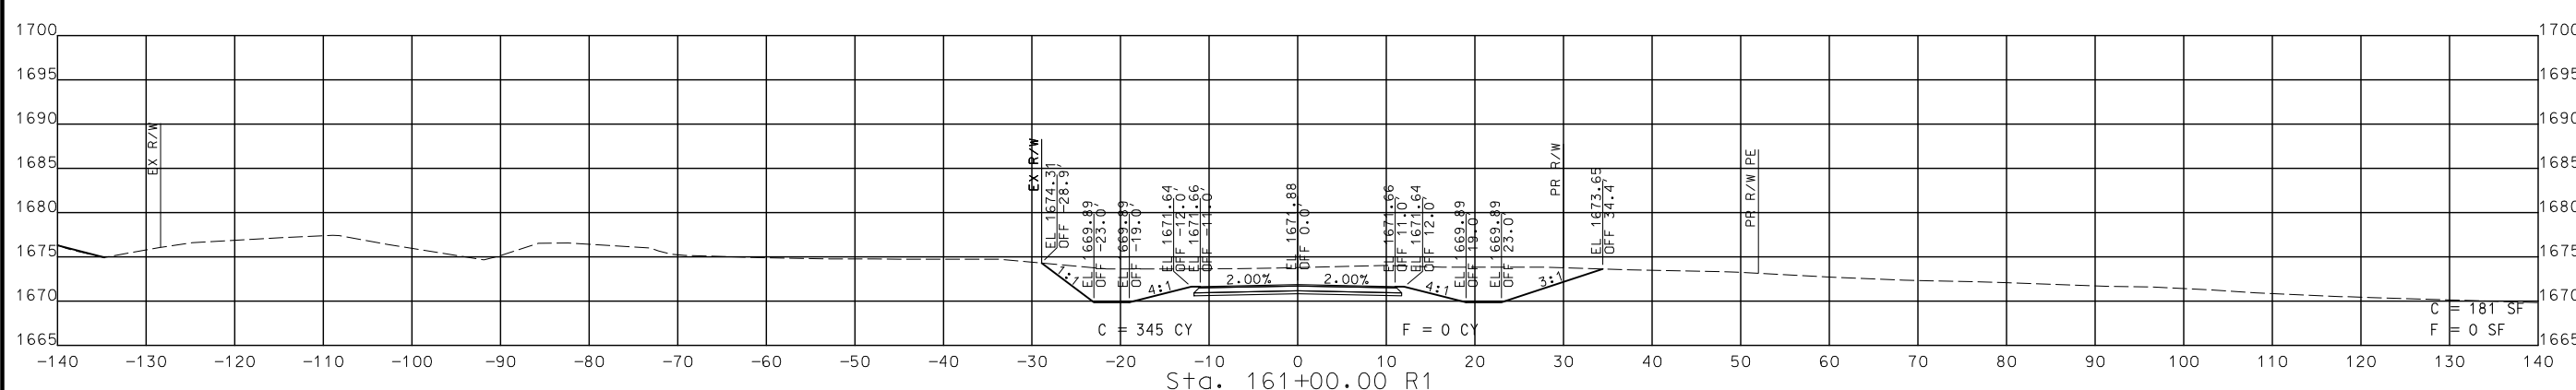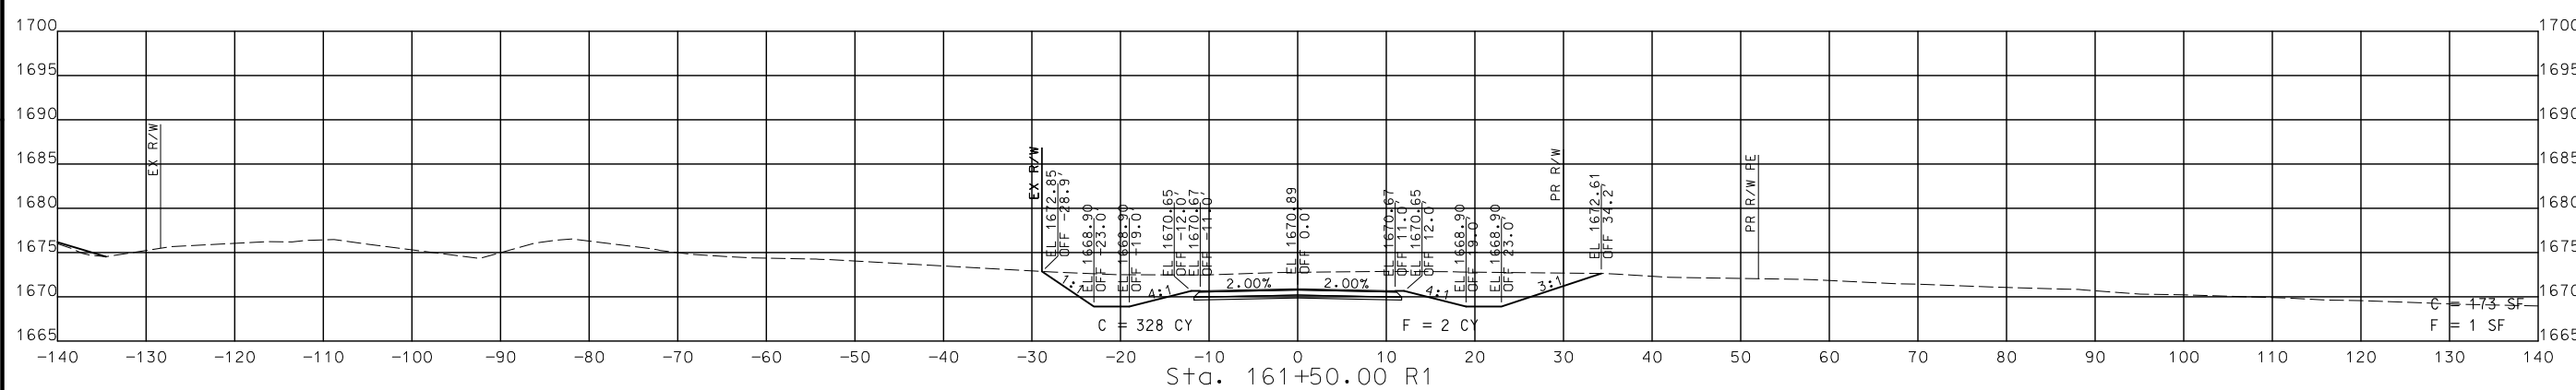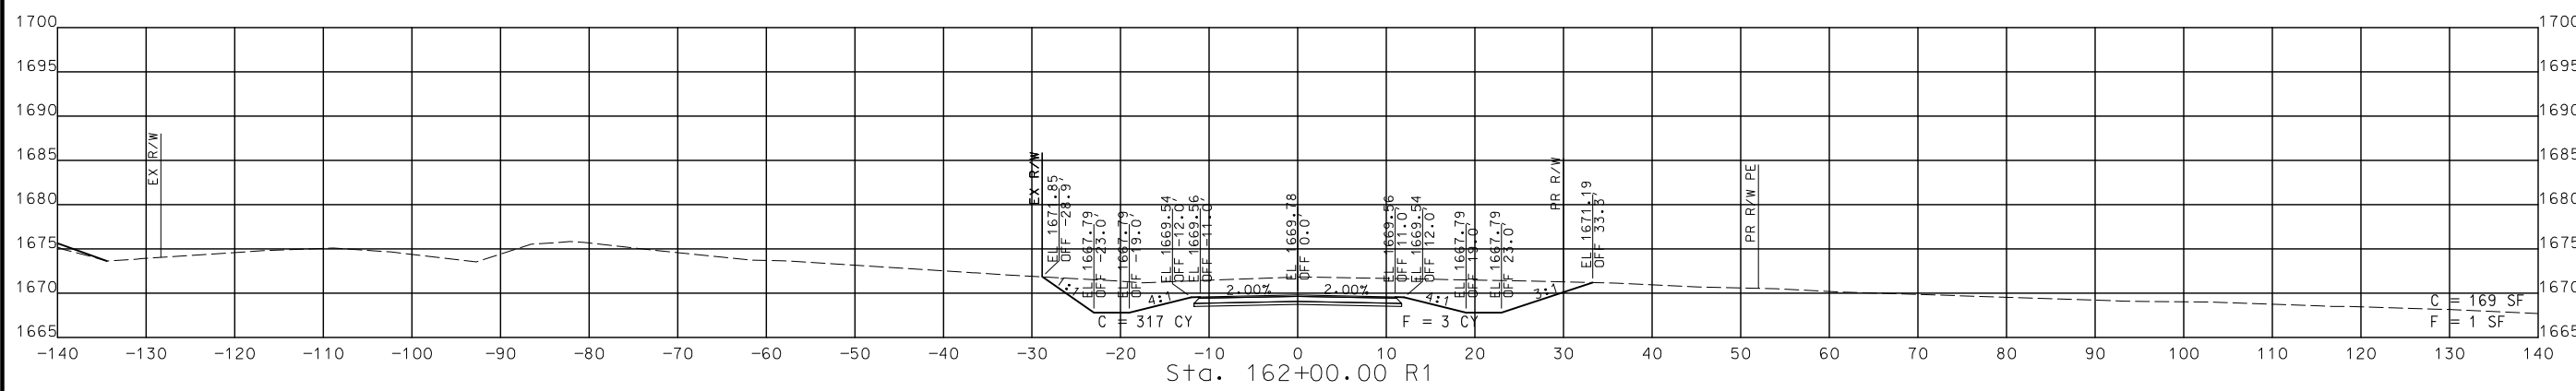

STA. 161+00.00 R1 TO STA. 162+00.00 R1

CROSS SECTIONS
 SOUTH OUTER

DISCLAIMER
 THE PROFESSIONAL WHOSE SIGNATURE AND PERSONAL SEAL APPEAR HEREON ASSUMES RESPONSIBILITY ONLY FOR WHAT APPEARS ON THIS PAGE, AND DISCLAIMS (PURSUANT TO SECTION 327.411 RSMO) SPECIFICATION, ESTIMATES, REPORTS, OR OTHER DOCUMENTS OR INSTRUMENTS NOT SEALED BY THE UNDERSIGNED PROFESSIONAL RELATING TO OR INTENDED TO BE USED FOR ANY PART OR PARTS OF THE PROJECT TO WHICH THIS PAGE REFERS.



THIS SHEET HAS BEEN SIGNED, SEALED AND DATED ELECTRONICALLY.

DATE PREPARED
 8/2/2024

ROUTE 60 STATE MO

DISTRICT SW SHEET NO. 360

COUNTY WEBSTER

JOB NO. J7P3425C

CONTRACT ID.

PROJECT NO.




BRIDGE NO.

DESCRIPTION	DATE

MISSOURI HIGHWAYS AND TRANSPORTATION COMMISSION

 105 WEST CAPITOL JEFFERSON CITY, MO 65102
 1-888-ASK-MODOT (1-888-278-6636)

© Copyright CMT, Inc.
 CRAWFORD, MURPHY & TILLY, INC.
 651 WEST LINDALE STREET, 869-6009
 SPRINGFIELD, MO 65807 (417) 869-6009
 ENGINEERING CORPORATION - 000631

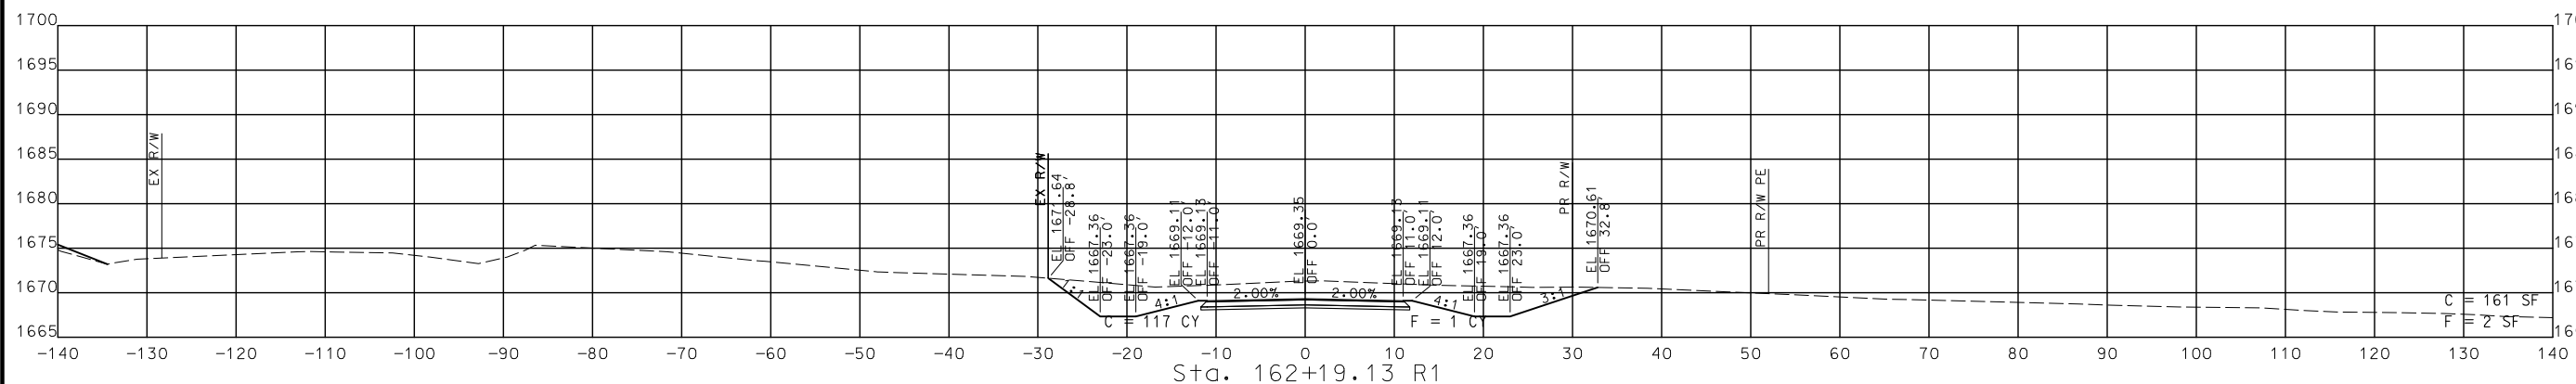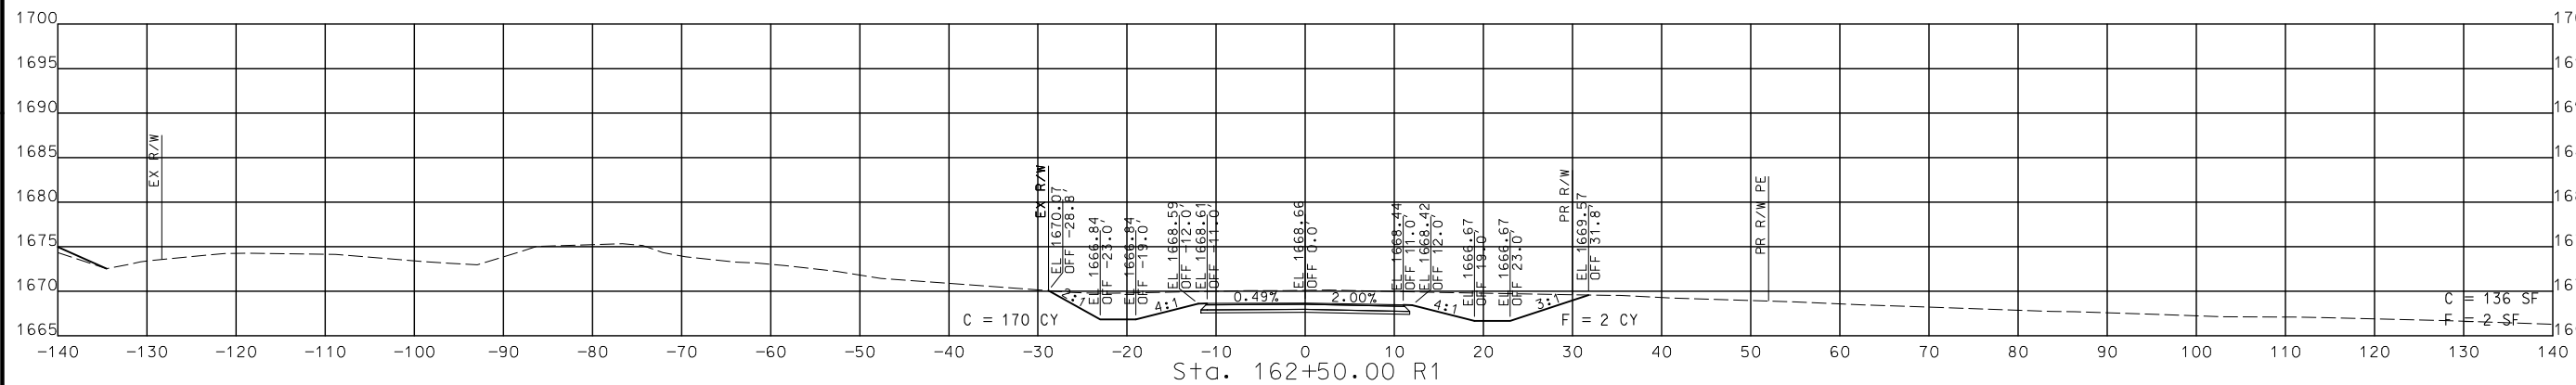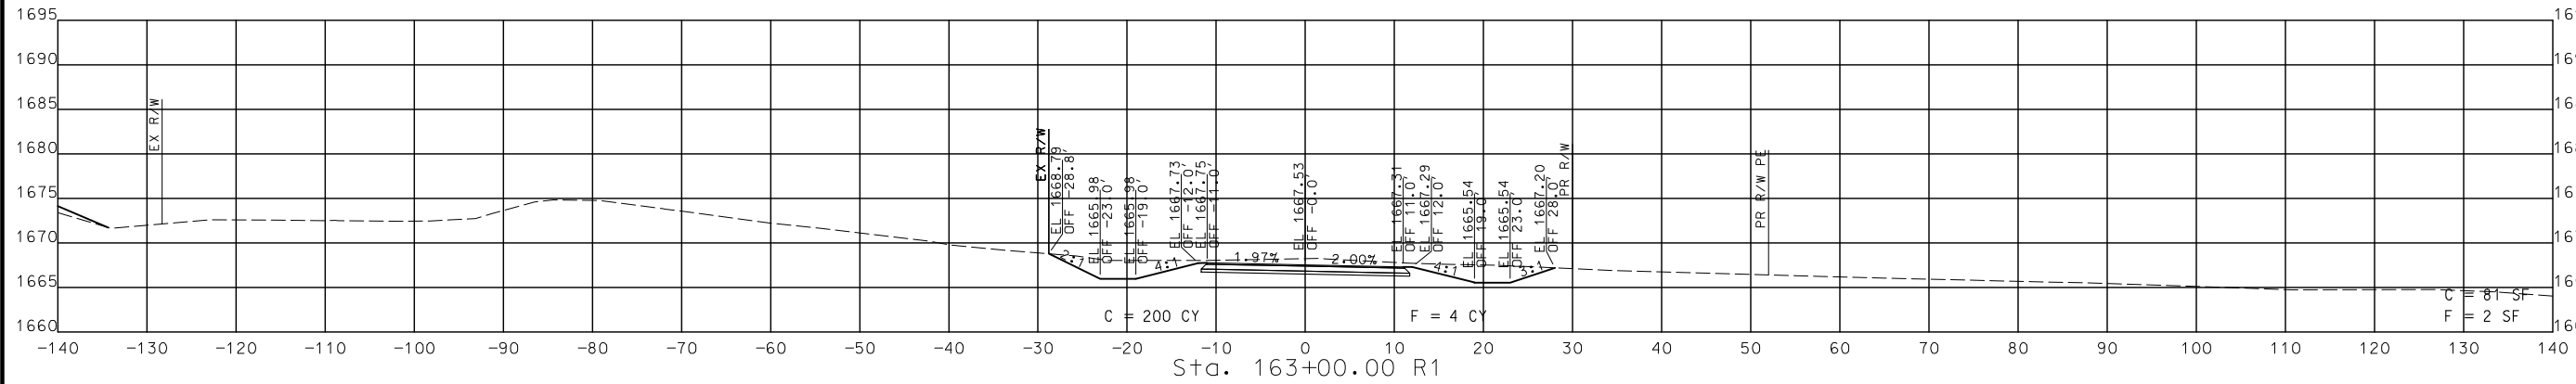


STA. 162+19.13 R1 TO STA. 163+00.00 R1

CROSS SECTIONS
 SOUTH OUTER

IF A SEAL IS PRESENT ON THIS SHEET IT HAS BEEN ELECTRONICALLY SEALED AND DATED.

REV.

DISCLAIMER
 THE PROFESSIONAL WHOSE SIGNATURE AND PERSONAL SEAL APPEAR HEREON ASSUMES RESPONSIBILITY ONLY FOR WHAT APPEARS ON THIS PAGE, AND DISCLAIMS (PURSUANT TO SECTION 327.411 RSMO) SPECIFICATION, ESTIMATES, REPORTS, OR OTHER DOCUMENTS OR INSTRUMENTS NOT SEALED BY THE UNDERSIGNED PROFESSIONAL RELATING TO OR INTENDED TO BE USED FOR ANY PART OR PARTS OF THE PROJECT TO WHICH THIS PAGE REFERS.

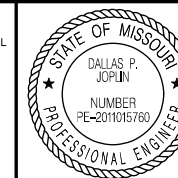

THIS SHEET HAS BEEN SIGNED, SEALED AND DATED ELECTRONICALLY.

DATE PREPARED
 8/2/2024

ROUTE 60 STATE MO

DISTRICT SW SHEET NO. 361

COUNTY WEBSTER

JOB NO. J7P3425C

CONTRACT ID.

PROJECT NO.

BRIDGE NO.

DESCRIPTION




DATE	DESCRIPTION

MISSOURI HIGHWAYS AND TRANSPORTATION COMMISSION



105 WEST CAPITOL
 JEFFERSON CITY, MO 65102
 1-888-ASK-MODOT (1-888-275-6636)

CMT
 © Copyright CMT, Inc.
 CRAWFORD, MURPHY & TILLY, INC.
 655 W. WASHINGTON
 SPRINGFIELD, MO 65807 (417) 869-6009
 ENGINEERING CORPORATION - 000631

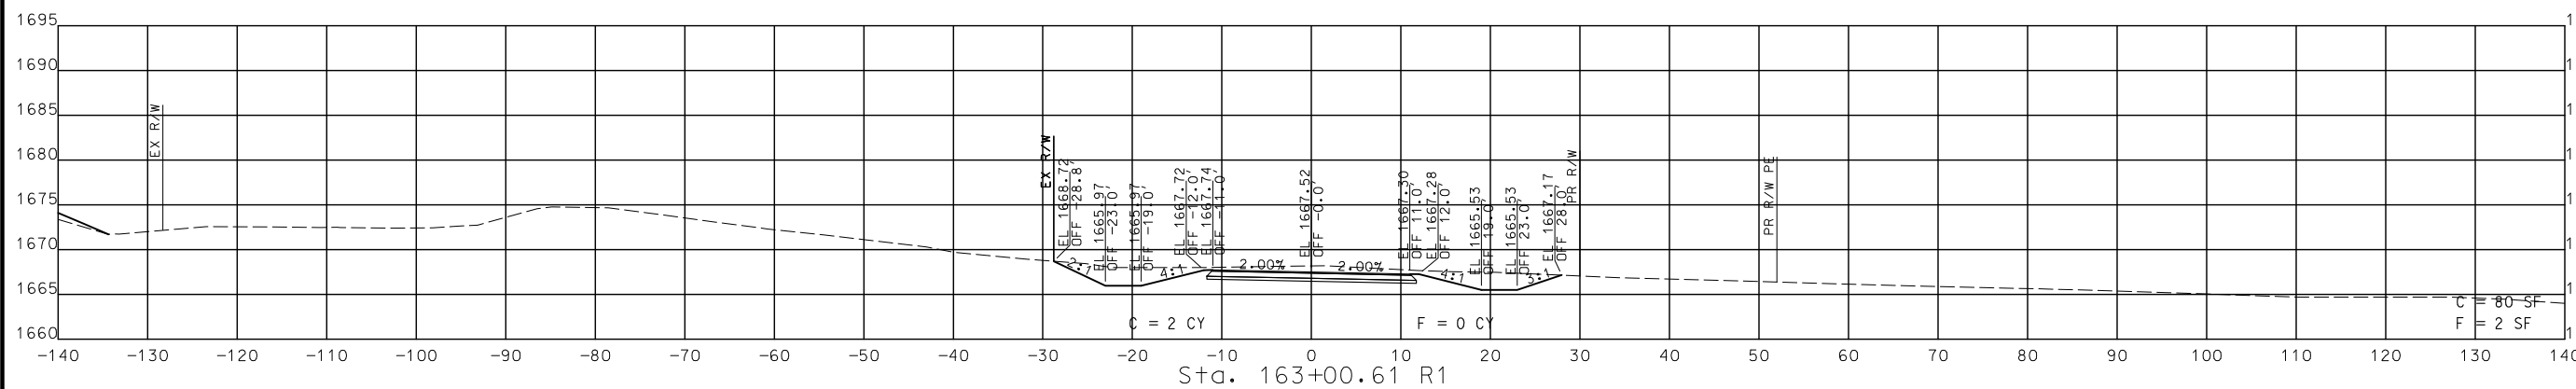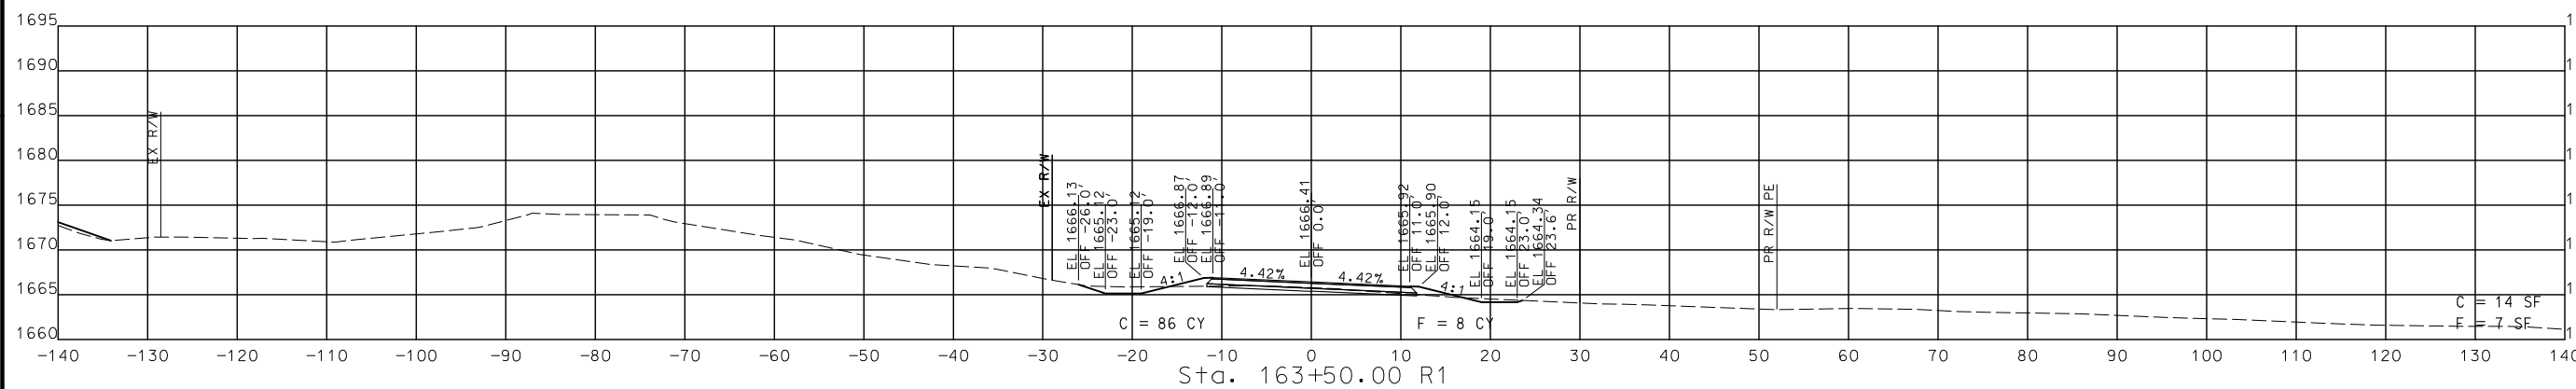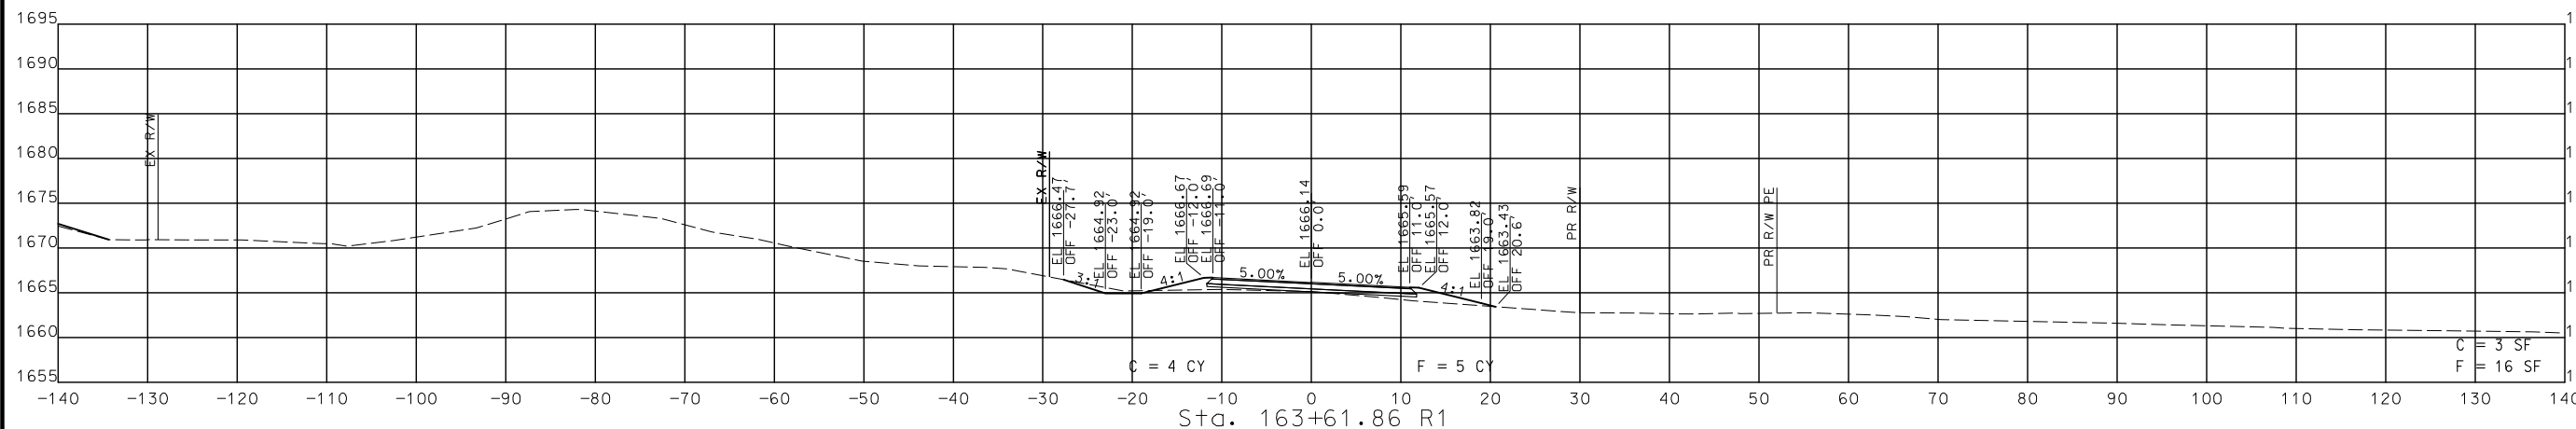

STA. 163+00.61 R1 TO STA. 163+61.86 R1

CROSS SECTIONS
 SOUTH OUTER




DISCLAIMER
 THE PROFESSIONAL WHOSE SIGNATURE AND PERSONAL SEAL APPEAR HEREON ASSUMES RESPONSIBILITY ONLY FOR WHAT APPEARS ON THIS PAGE, AND DISCLAIMS (PURSUANT TO SECTION 327.411 RSMO) SPECIFICATION, ESTIMATES, REPORTS, OR OTHER DOCUMENTS OR INSTRUMENTS NOT SEALED BY THE UNDERSIGNED PROFESSIONAL RELATING TO OR INTENDED TO BE USED FOR ANY PART OR PARTS OF THE PROJECT TO WHICH THIS PAGE REFERS.



THIS SHEET HAS BEEN SIGNED, SEALED AND DATED ELECTRONICALLY.

DATE PREPARED
 8/2/2024

ROUTE 60	STATE MO
DISTRICT SW	SHEET NO. 362
COUNTY WEBSTER	
JOB NO. J7P3425C	
CONTRACT ID.	
PROJECT NO.	
BRIDGE NO.	

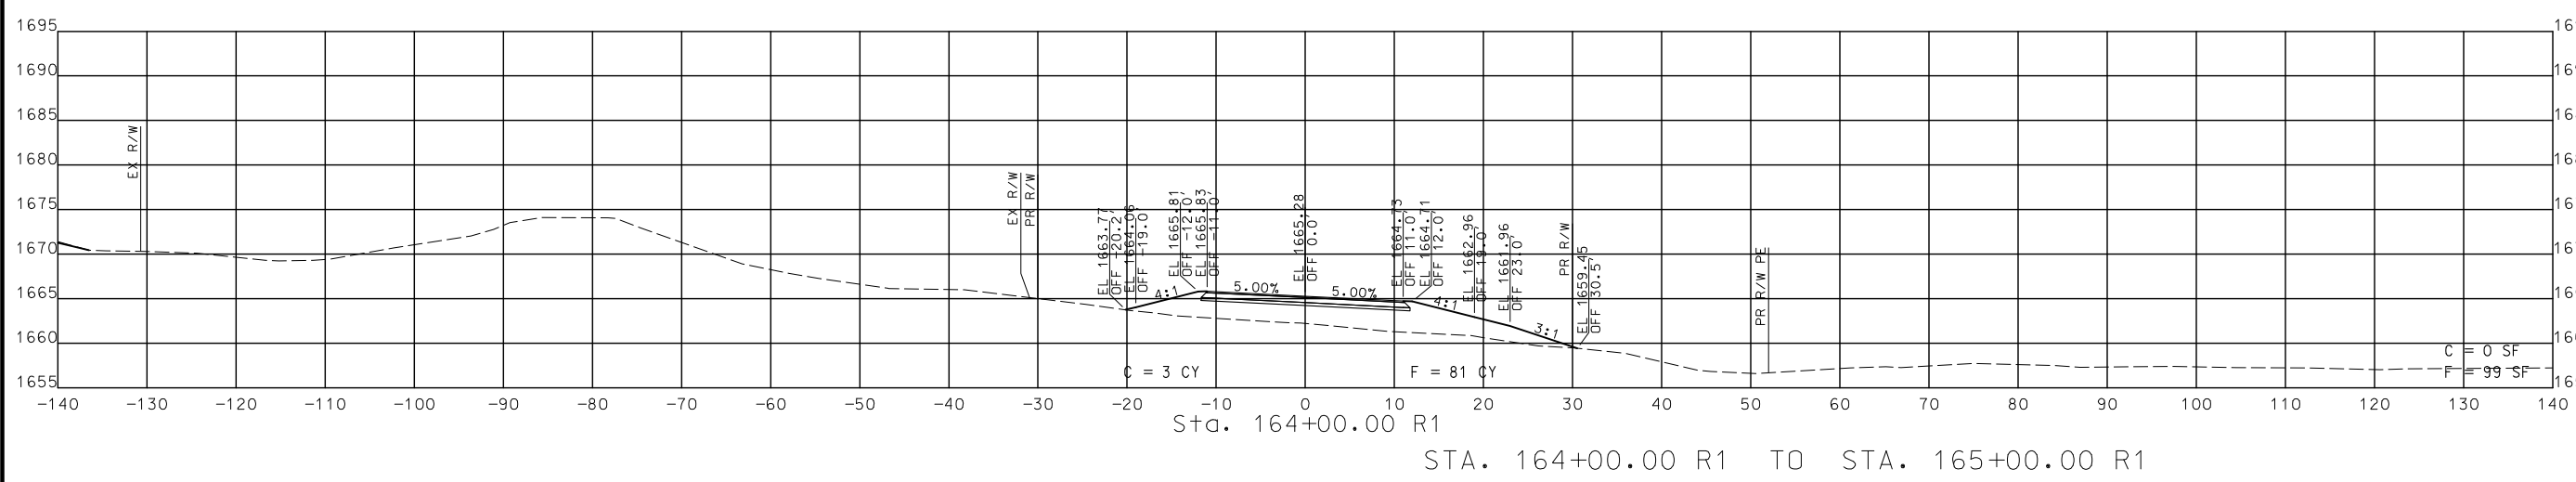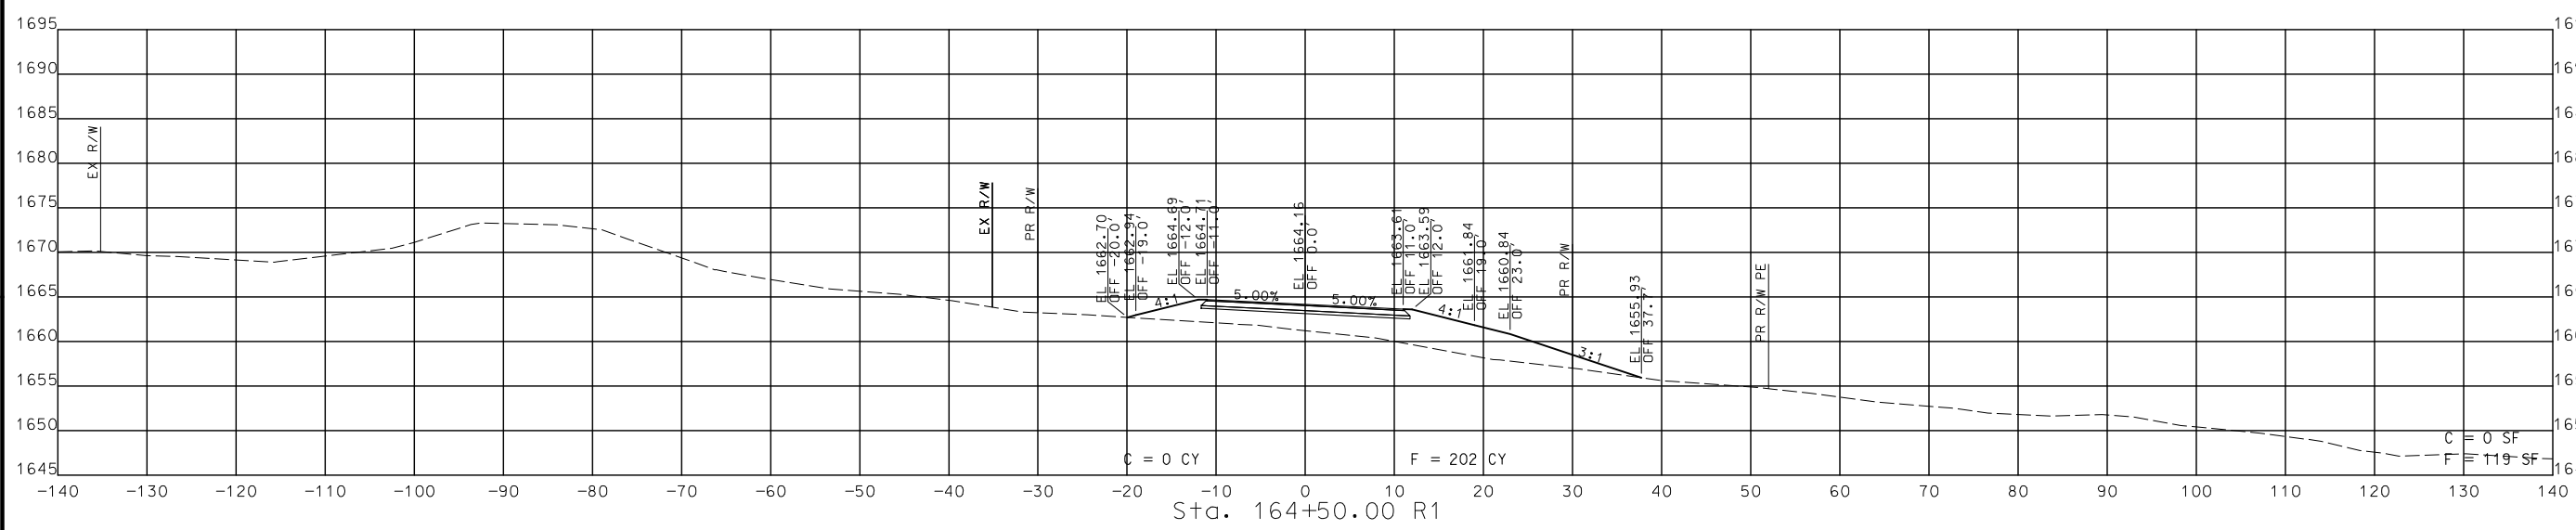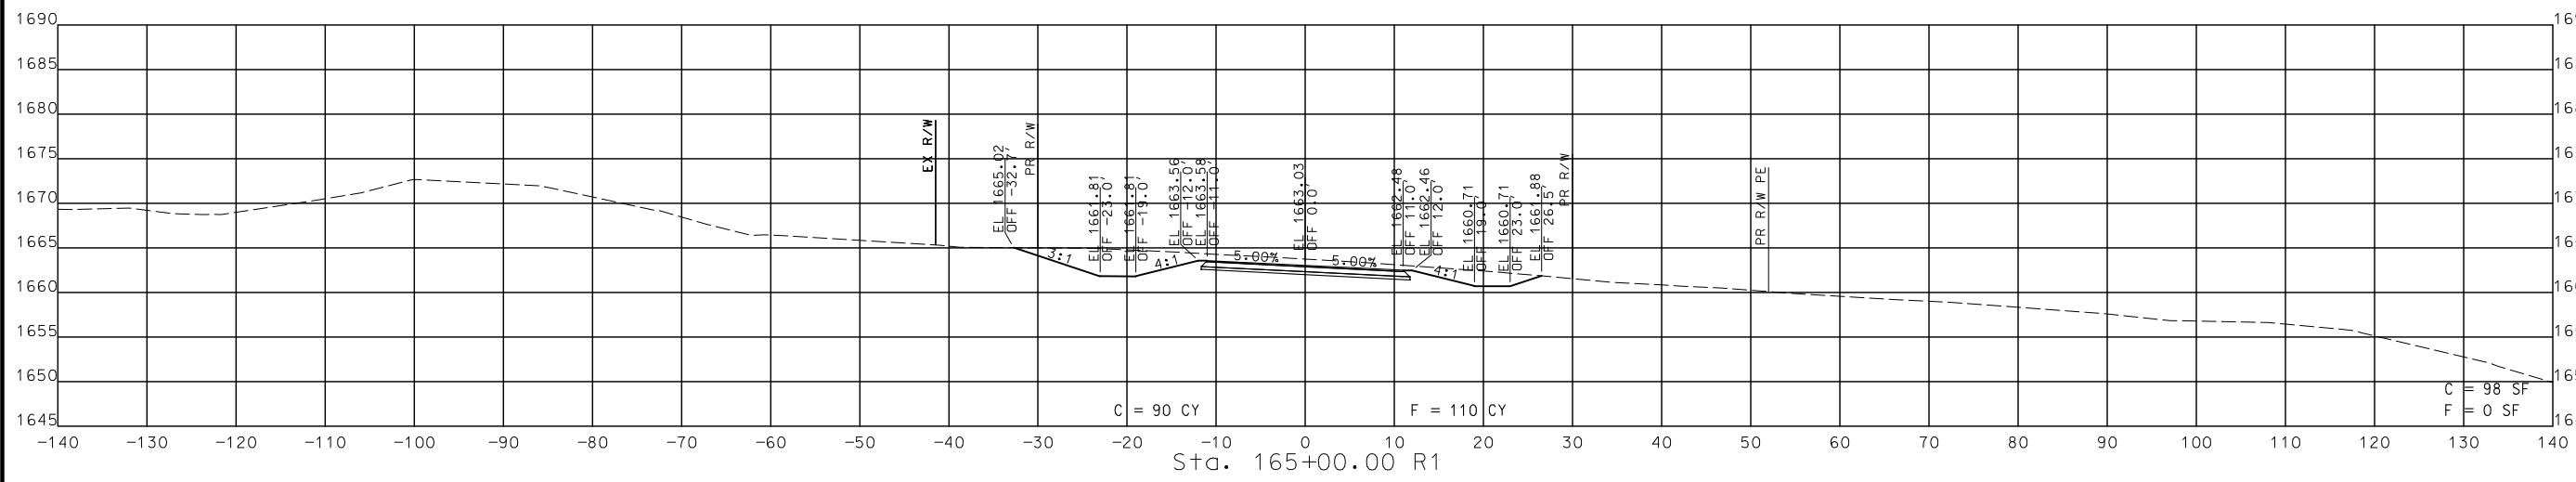

STA. 164+00.00 R1 TO STA. 165+00.00 R1

CROSS SECTIONS
 SOUTH OUTER ROAD

DATE	DESCRIPTION

MISSOURI HIGHWAYS AND TRANSPORTATION COMMISSION

105 WEST CAPITOL
 JEFFERSON CITY, MO 65102
 1-888-ASK-MODOT (1-888-275-6636)

CMT
 © Copyright CMT, Inc.
 CRAWFORD, MURPHY & TILLY, INC.
 651 W. END AVE., SUITE 101
 SPRINGFIELD, MO 65807 (417) 869-6009
 ENGINEERING CORPORATION - 000631

DISCLAIMER
 THE PROFESSIONAL WHOSE SIGNATURE AND PERSONAL SEAL APPEAR HEREON ASSUMES RESPONSIBILITY ONLY FOR WHAT APPEARS ON THIS PAGE, AND DISCLAIMS (PURSUANT TO SECTION 327.411 RSMO) SPECIFICATION, ESTIMATES, REPORTS, OR OTHER DOCUMENTS OR INSTRUMENTS NOT SEALED BY THE UNDERSIGNED PROFESSIONAL RELATING TO OR INTENDED TO BE USED FOR ANY PART OR PARTS OF THE PROJECT TO WHICH THIS PAGE REFERS.



THIS SHEET HAS BEEN SIGNED, SEALED AND DATED ELECTRONICALLY.

DATE PREPARED
 8/2/2024

ROUTE 60 STATE MO
 DISTRICT SW SHEET NO. 363

COUNTY WEBSTER

JOB NO. J7P3425C

CONTRACT ID.

PROJECT NO.




BRIDGE NO.

DESCRIPTION	DATE

MISSOURI HIGHWAYS AND TRANSPORTATION COMMISSION

 105 WEST CAPITOL JEFFERSON CITY, MO 65102
 1-888-ASK-MODOT (1-888-278-6636)

© Copyright CMT, Inc.
 CRAWFORD, MURPHY & TILLY, INC.
 651 WEST LINDALE STREET
 SPRINGFIELD, MO 65807 (417) 869-6009
 ENGINEERING CORPORATION - 000631

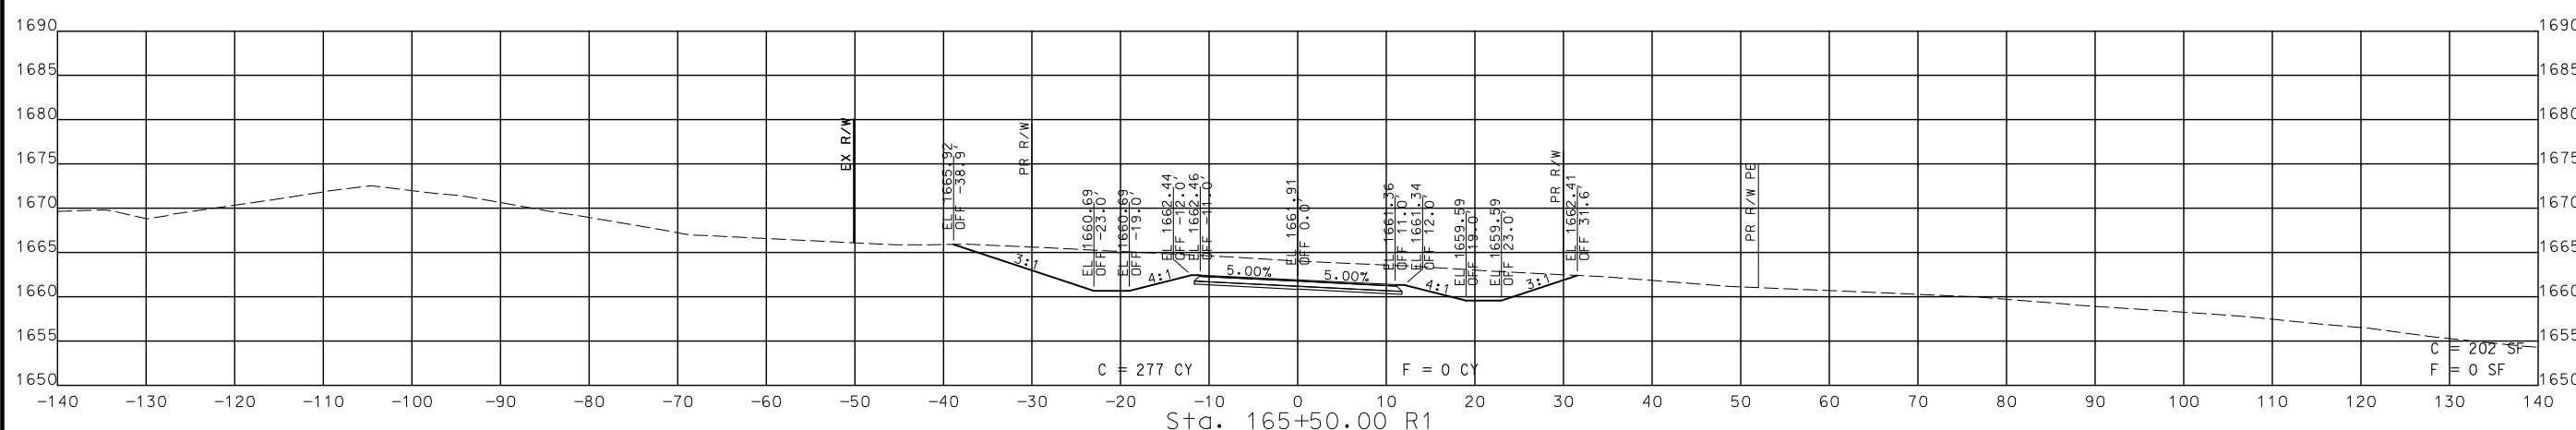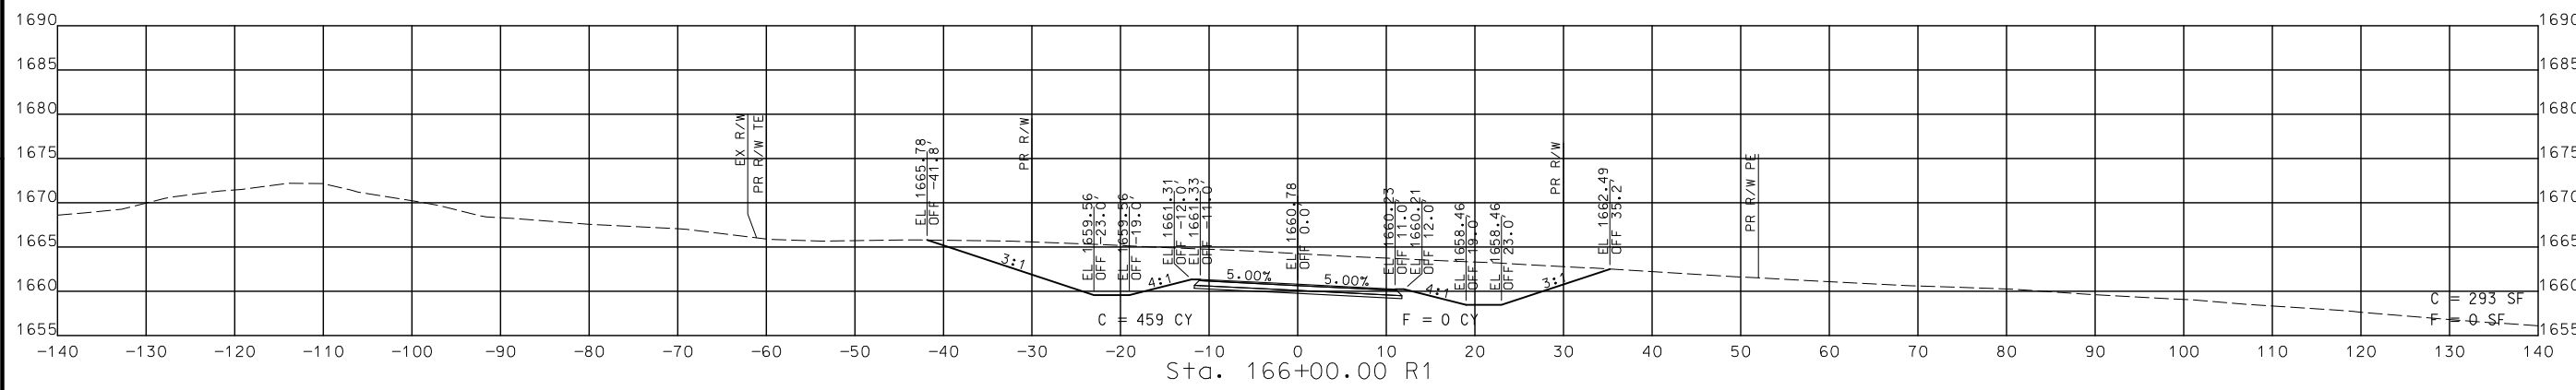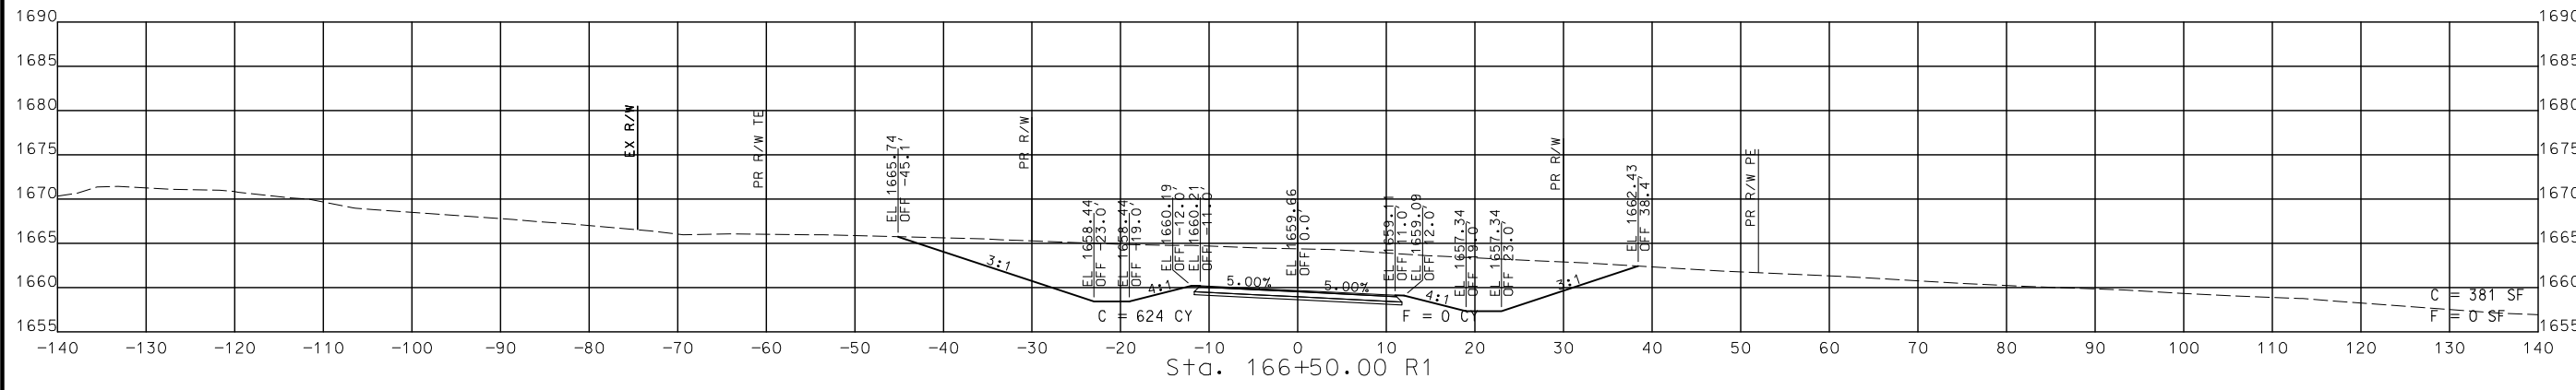

STA. 165+50.00 R1 TO STA. 166+50.00 R1

CROSS SECTIONS
 SOUTH OUTER ROAD

DISCLAIMER
 THE PROFESSIONAL WHOSE SIGNATURE AND PERSONAL SEAL APPEAR HEREON ASSUMES RESPONSIBILITY ONLY FOR WHAT APPEARS ON THIS PAGE, AND DISCLAIMS (PURSUANT TO SECTION 327.411 RSMO) SPECIFICATION, ESTIMATES, REPORTS, OR OTHER DOCUMENTS OR INSTRUMENTS NOT SEALED BY THE UNDERSIGNED PROFESSIONAL RELATING TO OR INTENDED TO BE USED FOR ANY PART OR PARTS OF THE PROJECT TO WHICH THIS PAGE REFERS.



THIS SHEET HAS BEEN SIGNED, SEALED AND DATED ELECTRONICALLY.

DATE PREPARED
 8/2/2024

ROUTE 60 STATE MO

DISTRICT SW SHEET NO. 364




COUNTY WEBSTER

JOB NO. J7P3425C

CONTRACT ID.

PROJECT NO.

BRIDGE NO.

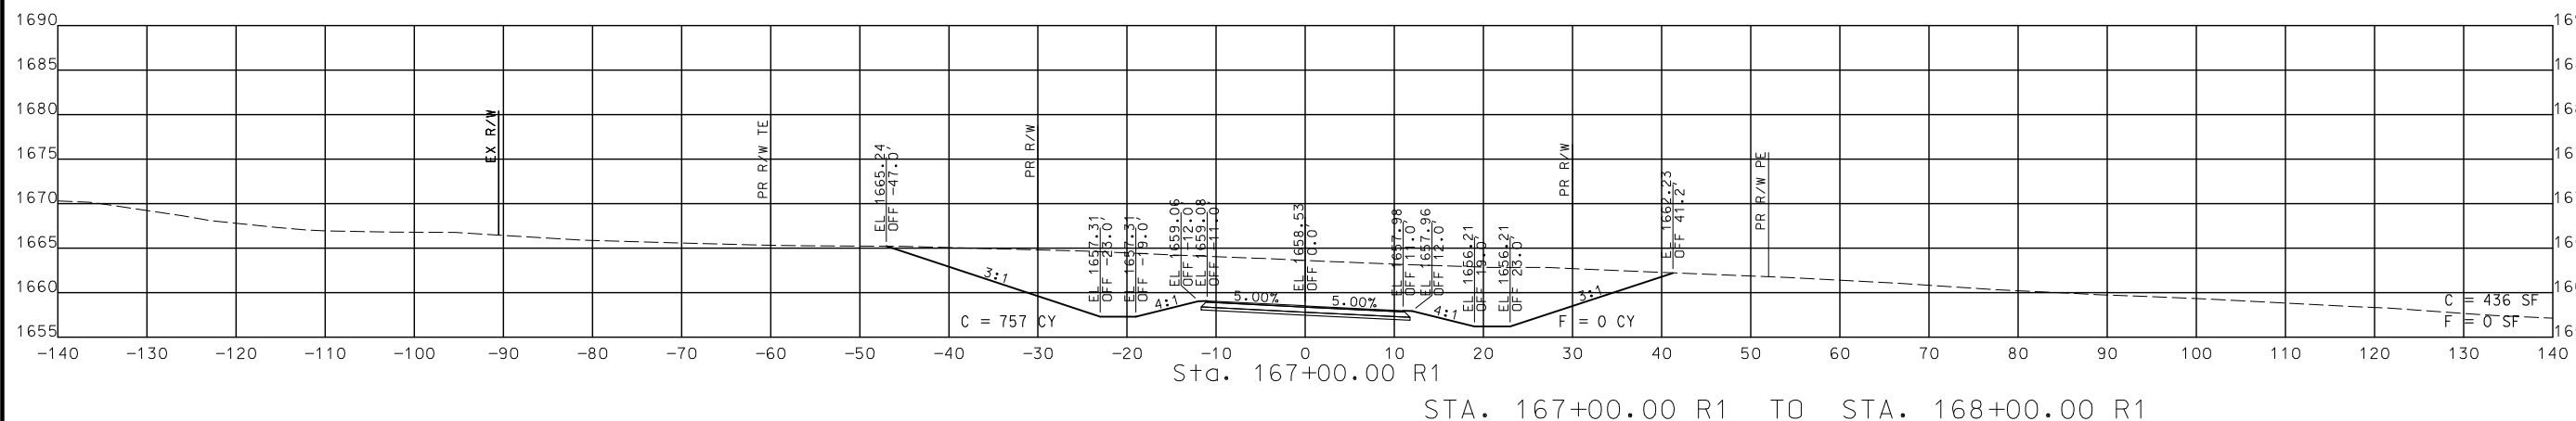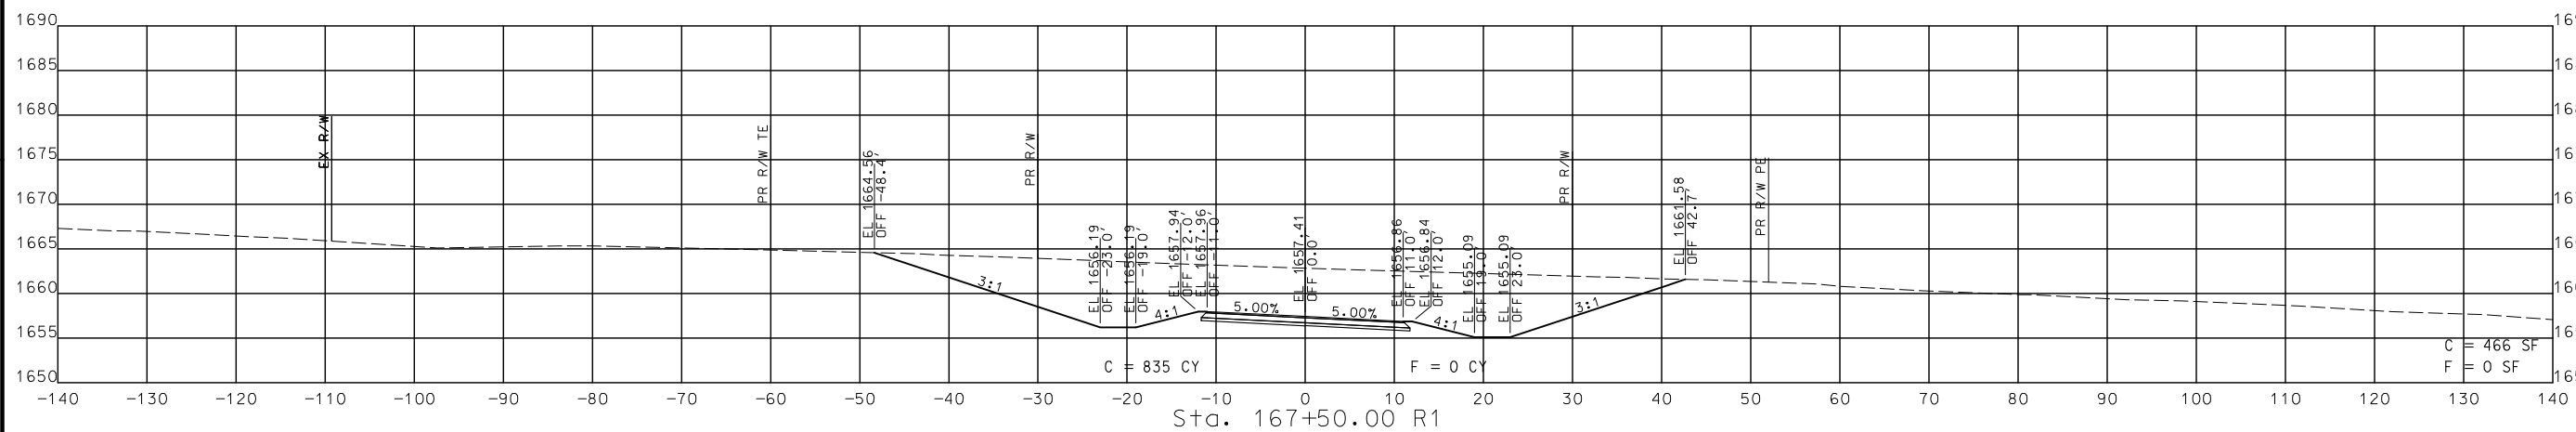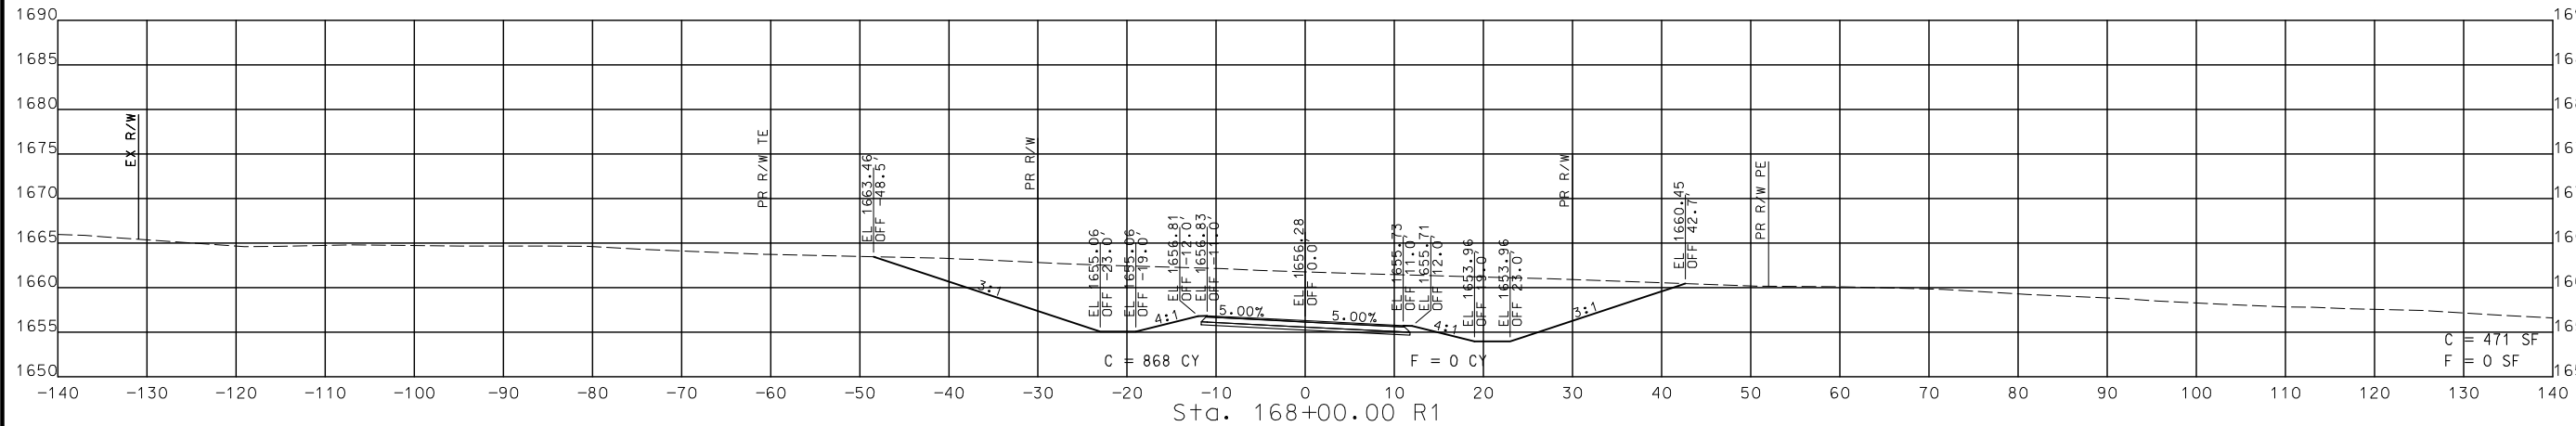

STA. 167+00.00 R1 TO STA. 168+00.00 R1

CROSS SECTIONS SOUTH OUTER

DESCRIPTION	DATE

MISSOURI HIGHWAYS AND TRANSPORTATION COMMISSION
 MoDOT
 105 WEST CAPITOL JEFFERSON CITY, MO 65102
 1-888-ASK-MODOT (1-888-278-6636)

CMT
 © Copyright CMT, Inc.
 CRAWFORD, MURPHY & TILLY, INC.
 651 WEST END AVE. SUITE 101
 SPRINGFIELD, MO 65807 (417) 869-6009
 ENGINEERING CORPORATION - 000631

DISCLAIMER
THE PROFESSIONAL SEAL AND PERSONAL SEAL APPEAR HEREON ASSUMES RESPONSIBILITY ONLY FOR WHAT APPEARS ON THIS PAGE, AND DISCLAIMS (PURSUANT TO SECTION 327.411 RSMO) SPECIFICATION, ESTIMATES, REPORTS, OR OTHER DOCUMENTS OR INSTRUMENTS NOT SEALED BY THE UNDERSIGNED PROFESSIONAL RELATING TO OR INTENDED TO BE USED FOR ANY PART OR PARTS OF THE PROJECT TO WHICH THIS PAGE REFERS.



THIS SHEET HAS BEEN SIGNED, SEALED AND DATED ELECTRONICALLY.

DATE PREPARED
8/2/2024

ROUTE 60 STATE MO
DISTRICT SW SHEET NO. 365

COUNTY WEBSTER
JOB NO. J7P3425C
CONTRACT ID.

PROJECT NO.

BRIDGE NO.

DESCRIPTION

DATE

MISSOURI HIGHWAYS AND TRANSPORTATION COMMISSION




105 WEST CAPITOL JEFFERSON CITY, MO 65102

1-888-ASK-MODOT (1-888-278-6636)

MoDOT

CMT

© Copyright CMT, Inc.
CRAWFORD, MURPHY & TILLY, INC.
635 WEST LINDALE STREET
SPRINGFIELD, MO 65807 (417) 869-6009
ENGINEERING CORPORATION - 000631

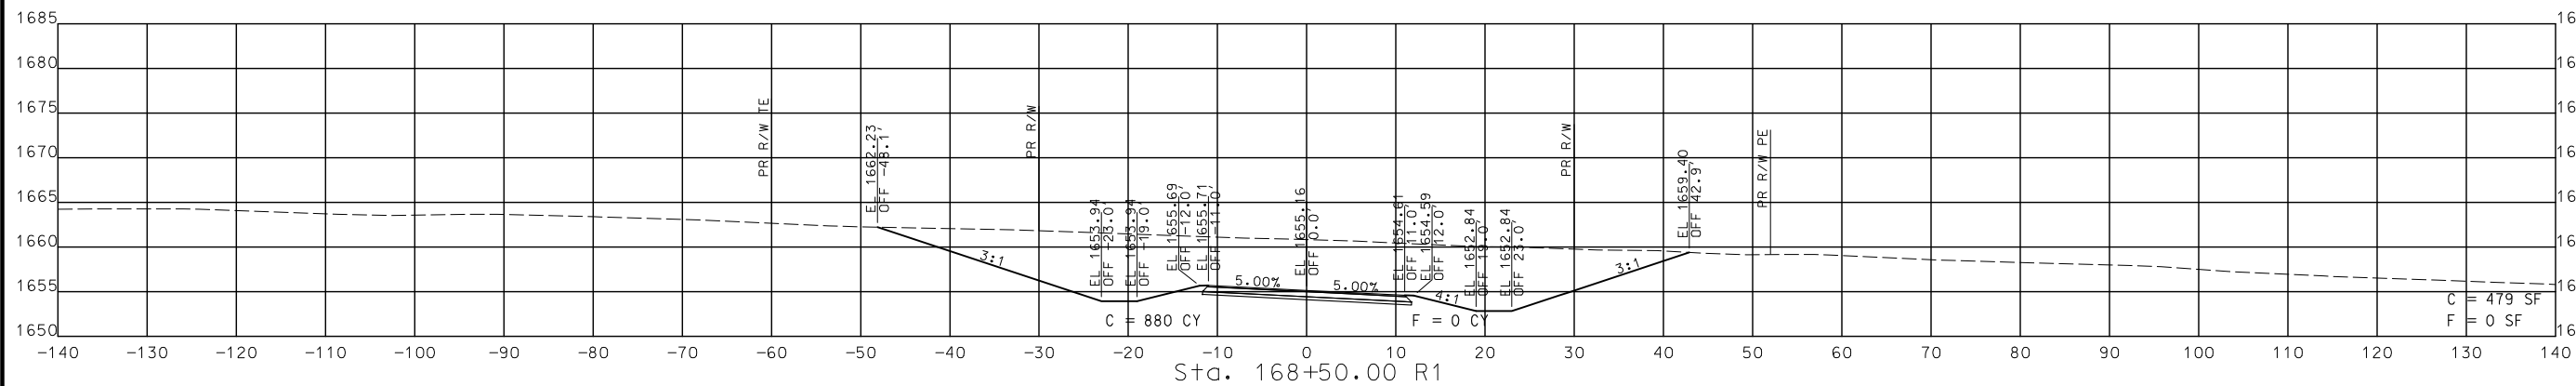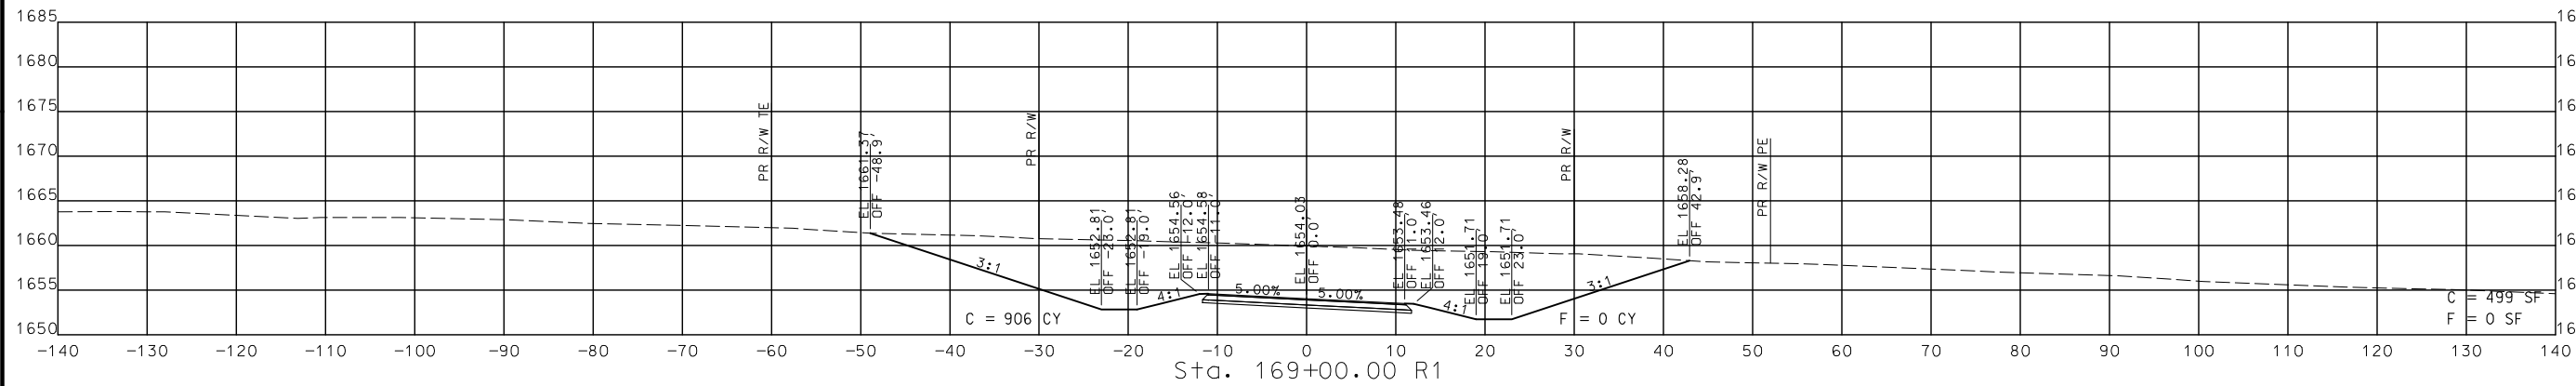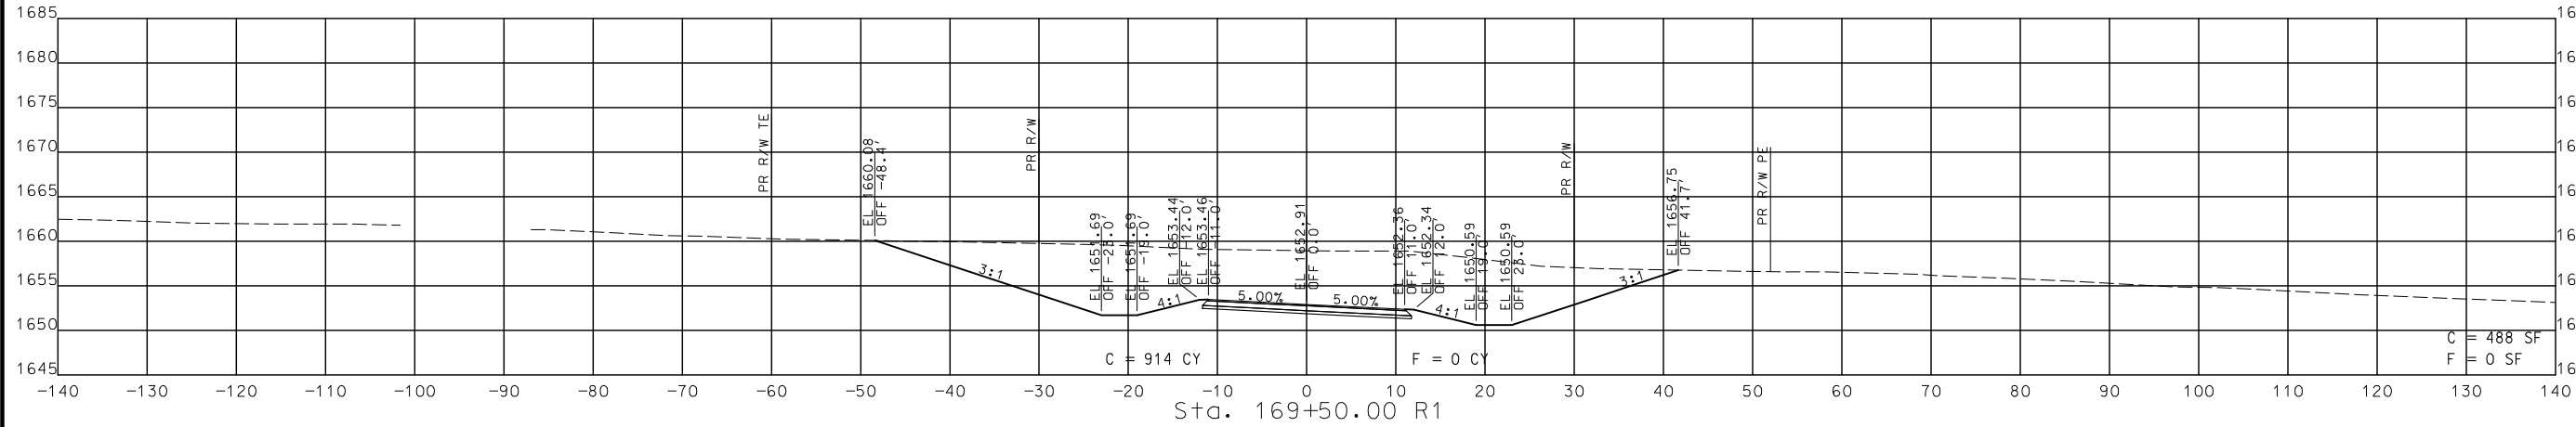


STA. 168+50.00 R1 TO STA. 169+50.00 R1

CROSS SECTIONS
SOUTH OUTER

IF A SEAL IS PRESENT ON THIS SHEET IT HAS BEEN ELECTRONICALLY SEALED AND DATED. REV.

DISCLAIMER
 THE PROFESSIONAL WHOSE SIGNATURE AND PERSONAL SEAL APPEAR HEREON ASSUMES RESPONSIBILITY ONLY FOR WHAT APPEARS ON THIS PAGE, AND DISCLAIMS (PURSUANT TO SECTION 327.411 RSMO) SPECIFICATION, ESTIMATES, REPORTS, OR OTHER DOCUMENTS OR INSTRUMENTS NOT SEALED BY THE UNDERSIGNED PROFESSIONAL RELATING TO OR INTENDED TO BE USED FOR ANY PART OR PARTS OF THE PROJECT TO WHICH THIS PAGE REFERS.

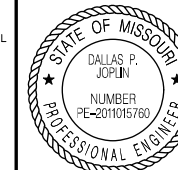

THIS SHEET HAS BEEN SIGNED, SEALED AND DATED ELECTRONICALLY.

DATE PREPARED

8/2/2024

ROUTE 60 STATE MO

DISTRICT SW SHEET NO. 366

COUNTY WEBSTER

JOB NO. J7P3425C

CONTRACT ID.

PROJECT NO.

BRIDGE NO.

DESCRIPTION

DATE

MISSOURI HIGHWAYS AND TRANSPORTATION COMMISSION




105 WEST CAPITOL
 JEFFERSON CITY, MO 65102
 1-888-ASK-MODOT (1-888-275-6636)



CMT
 © Copyright CMT, Inc.
 CRAWFORD, MURPHY & TILLY, INC.
 655 WEST WASHINGTON STREET
 SPRINGFIELD, MO 65807 (417) 869-6009
 ENGINEERING CORPORATION - 000631

REV.

IF A SEAL IS PRESENT ON THIS SHEET IT HAS BEEN ELECTRONICALLY SEALED AND DATED.

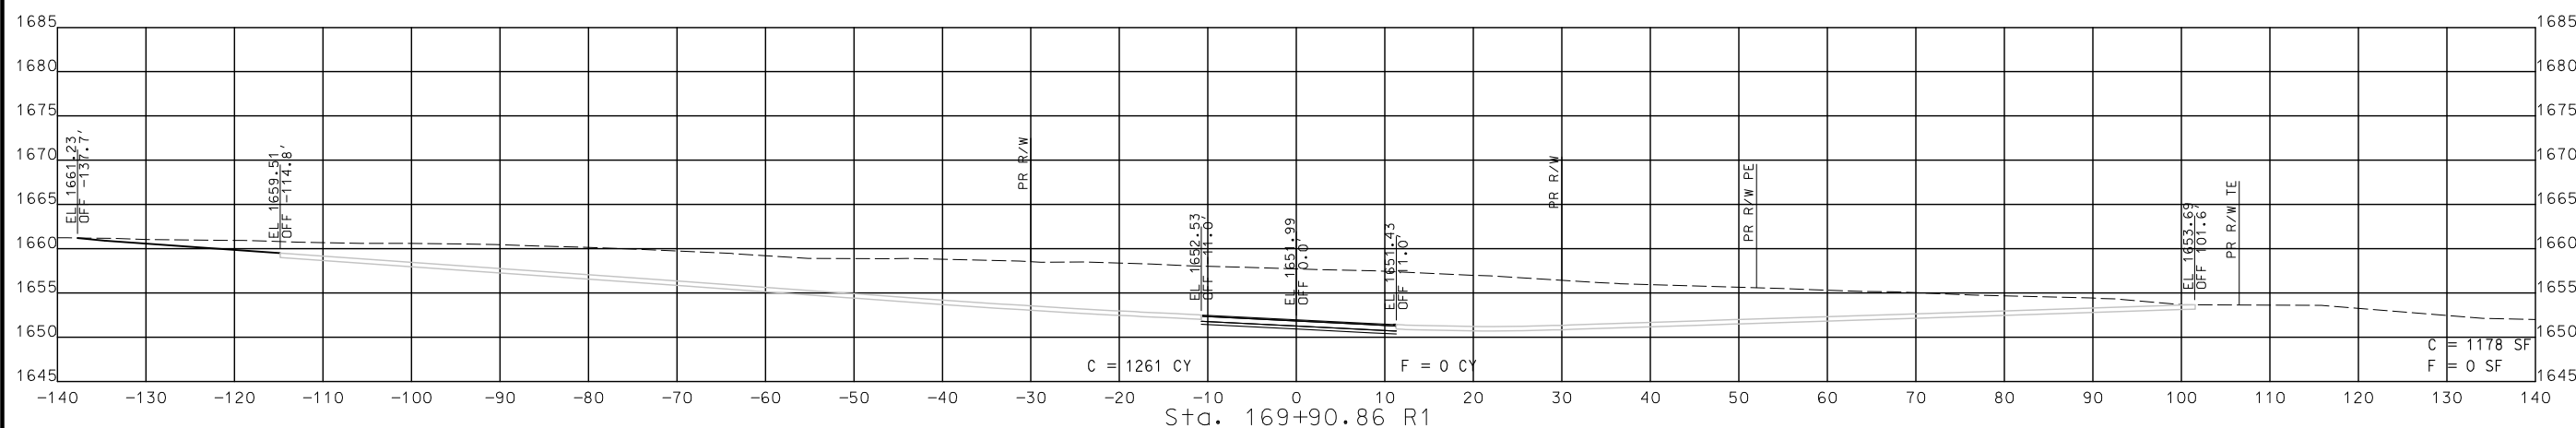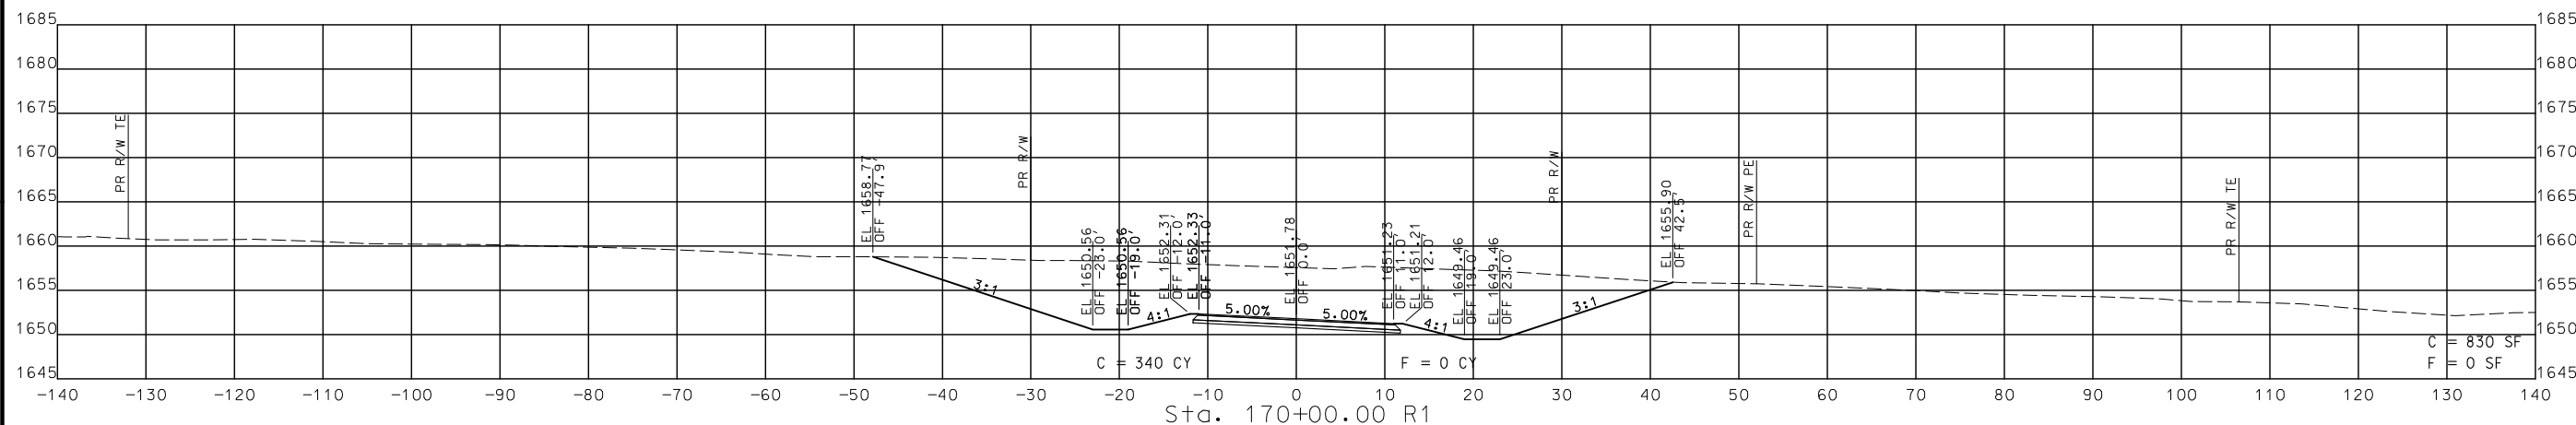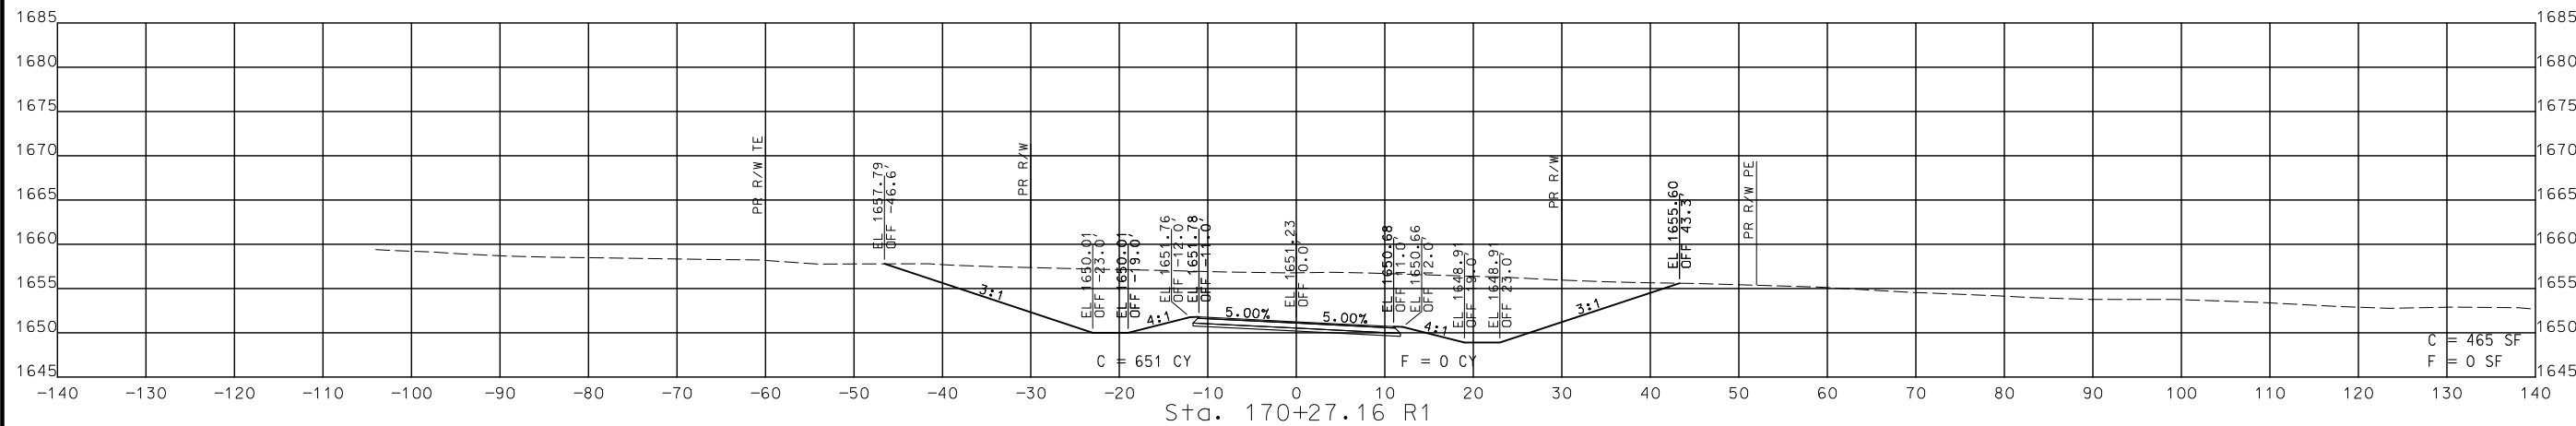

STA. 169+90.86 R1 TO STA. 170+27.16 R1

CROSS SECTIONS
 SOUTH OUTER

DISCLAIMER
 THE PROFESSIONAL WHOSE SIGNATURE AND PERSONAL SEAL APPEAR HEREON ASSUMES RESPONSIBILITY ONLY FOR WHAT APPEARS ON THIS PAGE, AND DISCLAIMS (PURSUANT TO SECTION 327.411 RSMO) SPECIFICATION, ESTIMATES, REPORTS, OR OTHER DOCUMENTS OR INSTRUMENTS NOT SEALED BY THE UNDERSIGNED PROFESSIONAL RELATING TO OR INTENDED TO BE USED FOR ANY PART OR PARTS OF THE PROJECT TO WHICH THIS PAGE REFERS.



THIS SHEET HAS BEEN SIGNED, SEALED AND DATED ELECTRONICALLY.

DATE PREPARED
 8/2/2024

ROUTE 60 STATE MO
 DISTRICT SW SHEET NO. 367

COUNTY
 WEBSTER

JOB NO.
 J7P3425C

CONTRACT ID.

PROJECT NO.

BRIDGE NO.

DESCRIPTION	DATE




MISSOURI HIGHWAYS AND TRANSPORTATION COMMISSION

 105 WEST CAPITOL
 JEFFERSON CITY, MO 65102
 1-888-ASK-MODOT (1-888-278-6636)

© Copyright CMT, Inc.
 CRAWFORD, MURPHY & TILLY, INC.
 651 WEST WINDYBROOK DRIVE
 SPRINGFIELD, MO 65807 (417) 869-6009
 ENGINEERING CORPORATION - 000631

IF A SEAL IS PRESENT ON THIS SHEET IT HAS BEEN ELECTRONICALLY SEALED AND DATED.

REV.

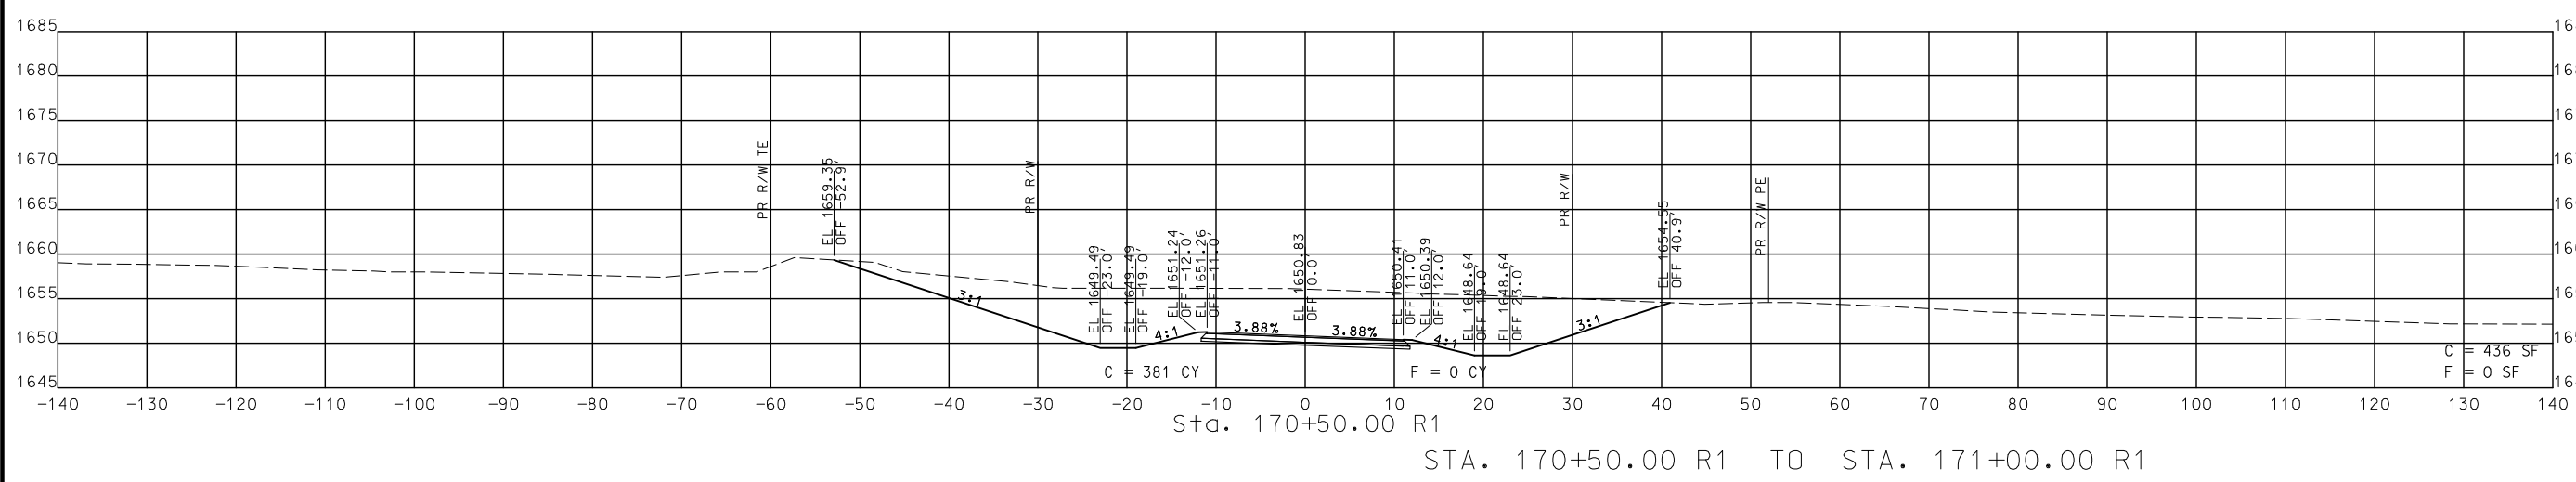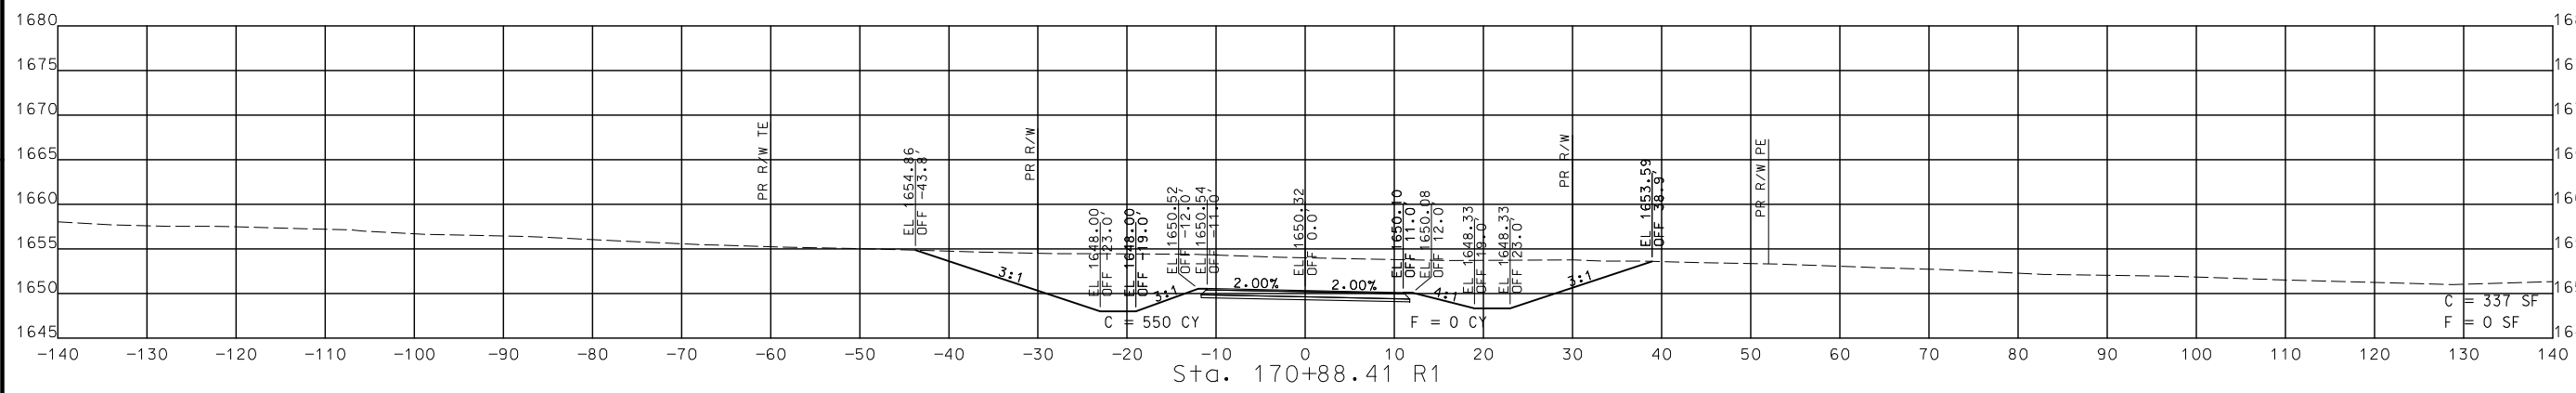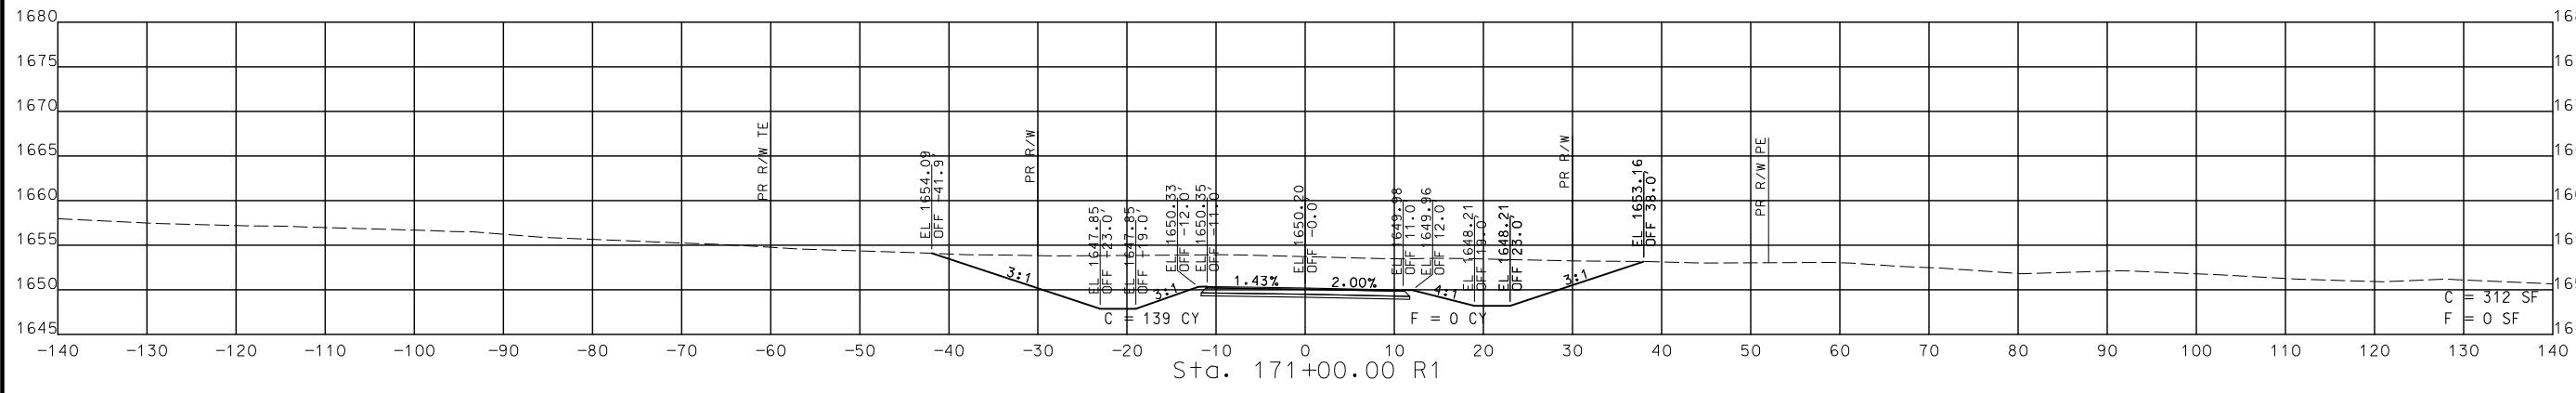

STA. 170+50.00 R1 TO STA. 171+00.00 R1

CROSS SECTIONS
 SOUTH OUTER

DISCLAIMER
 THE PROFESSIONAL WHOSE SIGNATURE AND PERSONAL SEAL APPEAR HEREON ASSUMES RESPONSIBILITY ONLY FOR WHAT APPEARS ON THIS PAGE, AND DISCLAIMS (PURSUANT TO SECTION 327.411 RSMO) SPECIFICATIONS, ESTIMATES, REPORTS, OR OTHER DOCUMENTS OR INSTRUMENTS NOT SEALED BY THE UNDERSIGNED PROFESSIONAL RELATING TO OR INTENDED TO BE USED FOR ANY PART OR PARTS OF THE PROJECT TO WHICH THIS PAGE REFERS.



THIS SHEET HAS BEEN SIGNED, SEALED AND DATED ELECTRONICALLY.

DATE PREPARED
 8/2/2024

ROUTE 60 STATE MO
 DISTRICT SW SHEET NO. 368

COUNTY WEBSTER
 JOB NO. J7P3425C
 CONTRACT ID.




PROJECT NO.
 BRIDGE NO.

DESCRIPTION	DATE

MISSOURI HIGHWAYS AND TRANSPORTATION COMMISSION

 105 WEST CAPITOL JEFFERSON CITY, MO 65102
 1-888-ASK-MODOT (1-888-278-6636)

CMT
 © Copyright CMT, Inc.
 CRAWFORD, MURPHY & TILLY, INC.
 655 WEST END AVE., SUITE 101
 SPRINGFIELD, MO 65807 (417) 869-6009
 ENGINEERING CORPORATION - 000631

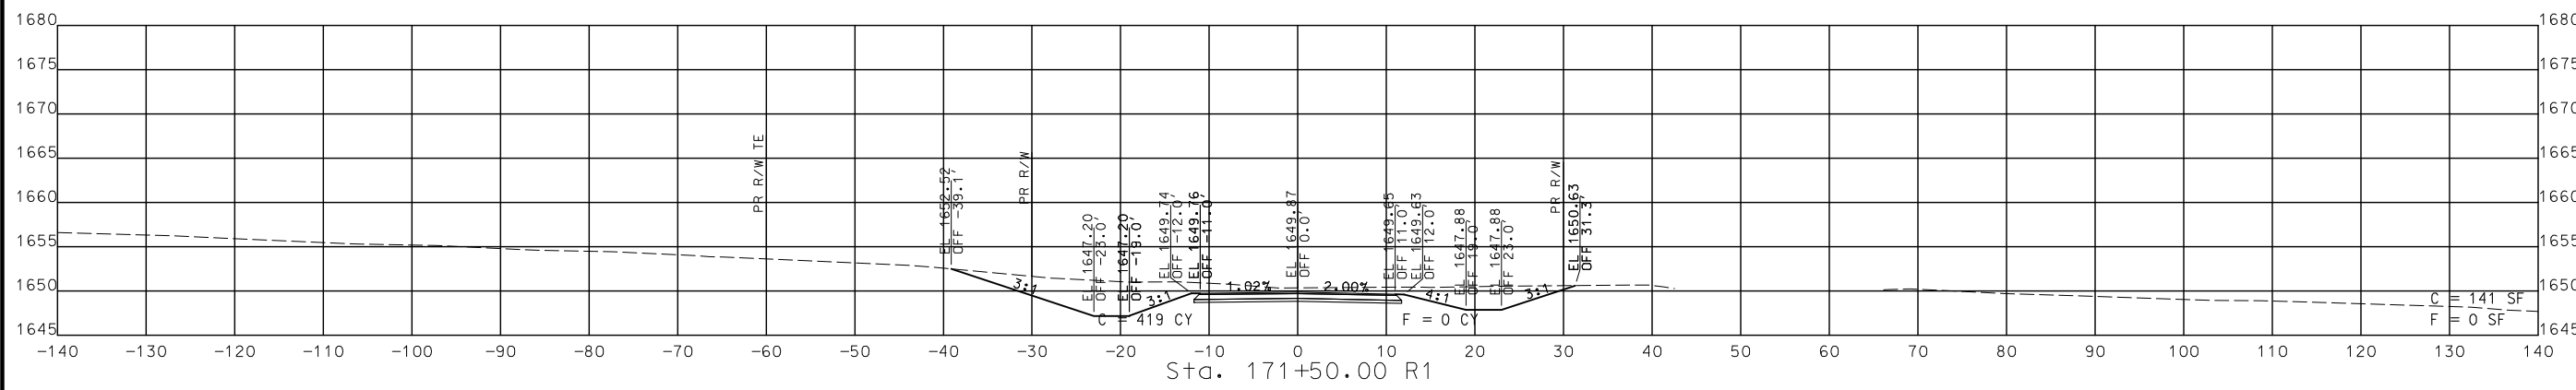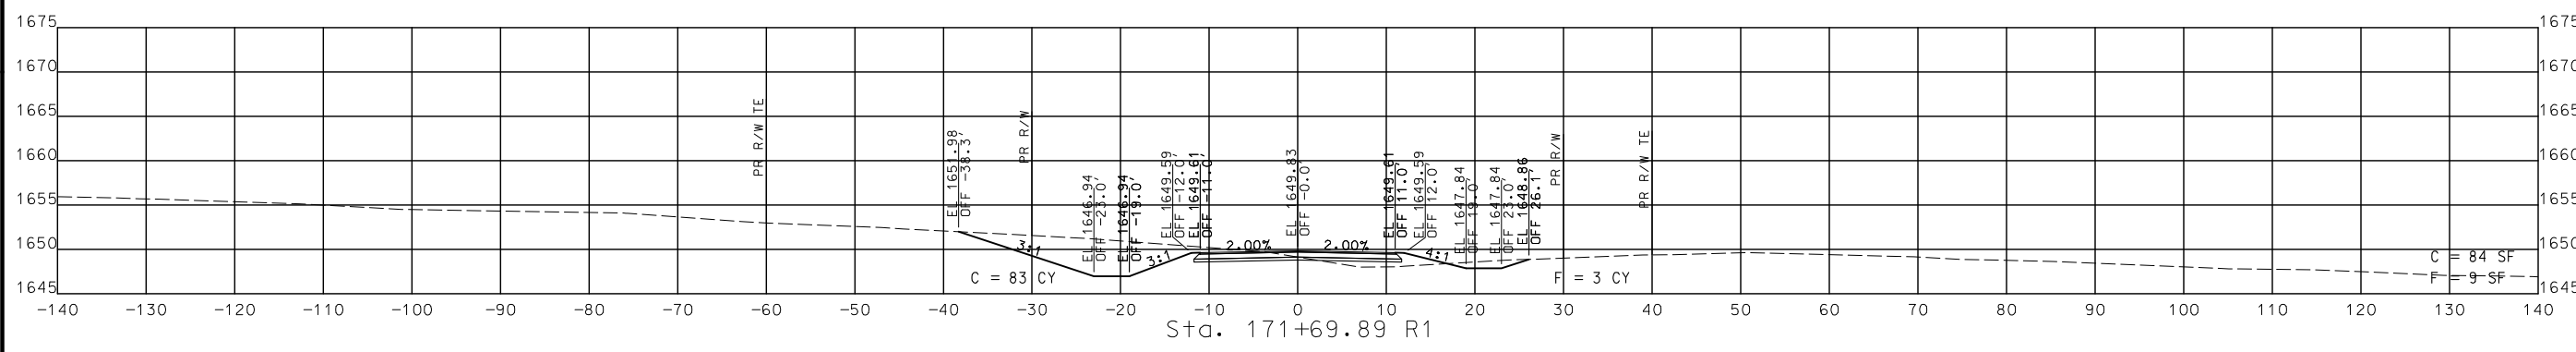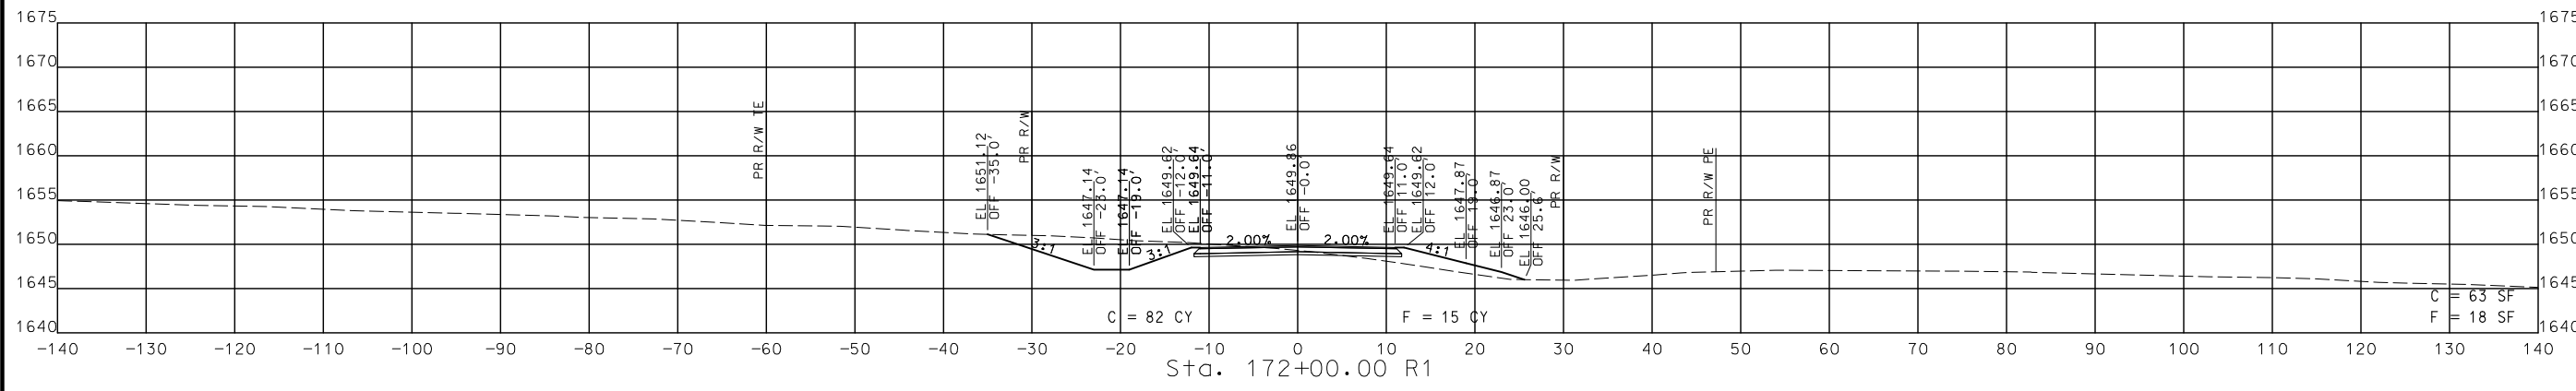

STA. 171+50.00 R1 TO STA. 172+00.00 R1

CROSS SECTIONS
 SOUTH OUTER ROAD

IF A SEAL IS PRESENT ON THIS SHEET IT HAS BEEN ELECTRONICALLY SEALED AND DATED.

DISCLAIMER
 THE PROFESSIONAL WHOSE SIGNATURE AND PERSONAL SEAL APPEAR HEREON ASSUMES RESPONSIBILITY ONLY FOR WHAT APPEARS ON THIS PAGE, AND DISCLAIMS (PURSUANT TO SECTION 327.411 RSMO) SPECIFICATION, ESTIMATES, REPORTS, OR OTHER DOCUMENTS OR INSTRUMENTS NOT SEALED BY THE UNDERSIGNED PROFESSIONAL RELATING TO OR INTENDED TO BE USED FOR ANY PART OR PARTS OF THE PROJECT TO WHICH THIS PAGE REFERS.



THIS SHEET HAS BEEN SIGNED, SEALED AND DATED ELECTRONICALLY.

DATE PREPARED
 8/2/2024

ROUTE 60 STATE MO

DISTRICT SW SHEET NO. 369

COUNTY WEBSTER

JOB NO. J7P3425C

CONTRACT ID.

PROJECT NO.

BRIDGE NO.

DESCRIPTION

DATE




MISSOURI HIGHWAYS AND TRANSPORTATION COMMISSION



105 WEST CAPITOL
 JEFFERSON CITY, MO 65102
 1-888-ASK-MODOT (1-888-278-6636)



© Copyright CMT, Inc.
 CRAWFORD, MURPHY & TILLY, INC.
 631 WEST ELDON STREET
 SPRINGFIELD, MO 65807 (417) 869-6009
 ENGINEERING CORPORATION - 000631

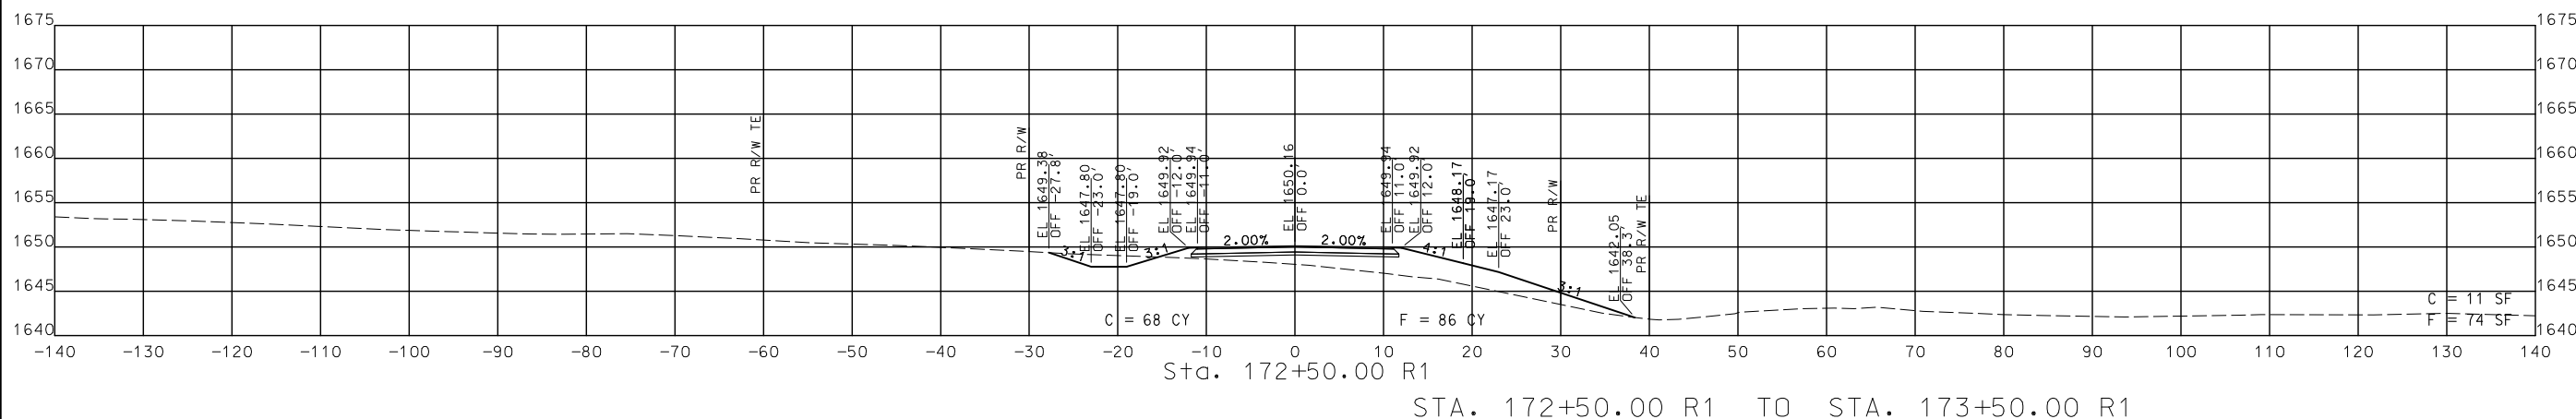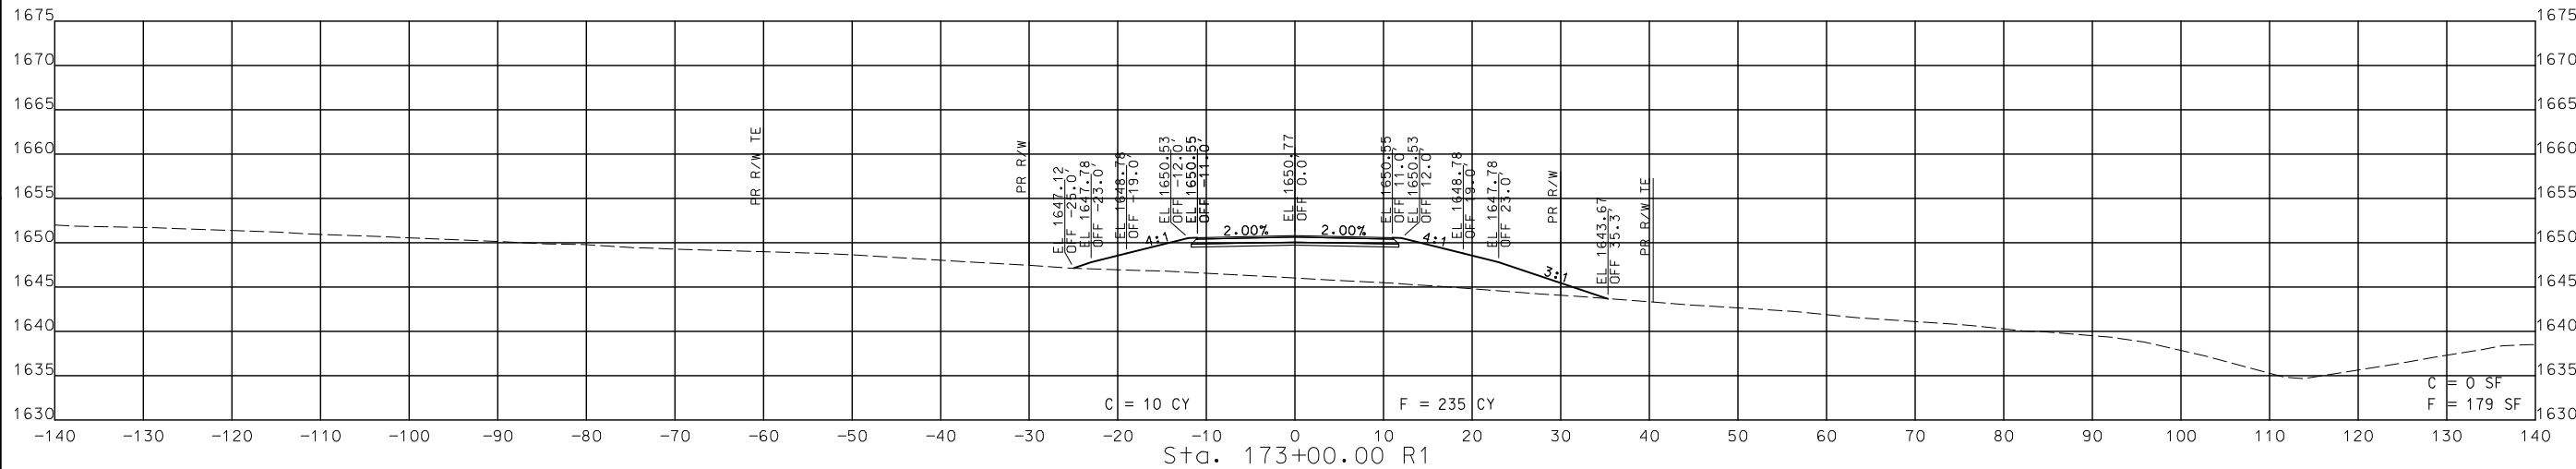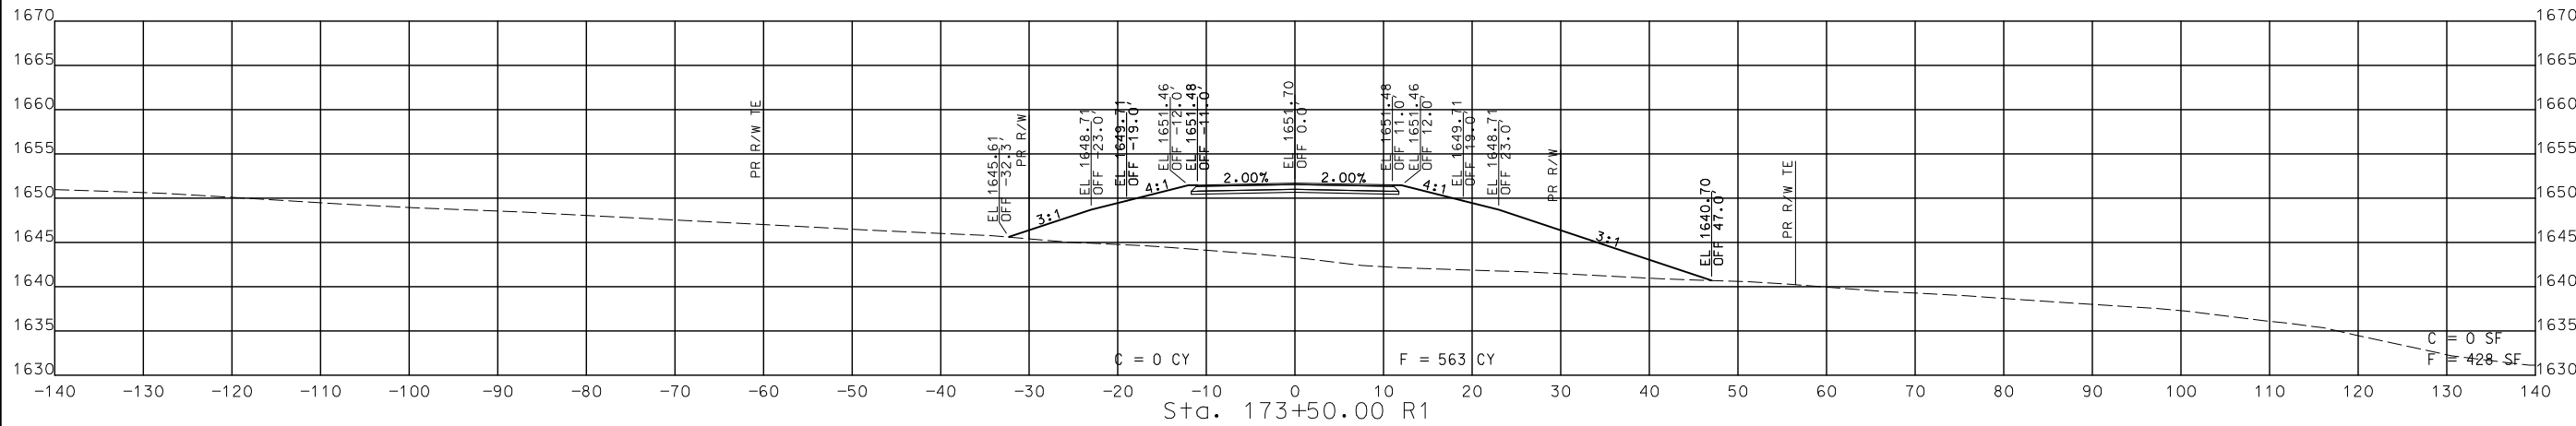

STA. 172+50.00 R1 TO STA. 173+50.00 R1

CROSS SECTIONS SOUTH OUTER

IF A SEAL IS PRESENT ON THIS SHEET IT HAS BEEN ELECTRONICALLY SEALED AND DATED.

REV.

DISCLAIMER
 THE PROFESSIONAL SEAL AND PERSONAL SEAL APPEAR HEREON ASSUMES RESPONSIBILITY ONLY FOR WHAT APPEARS ON THIS PAGE, AND DISCLAIMS (PURSUANT TO SECTION 327.411 RSMO) SPECIFICATION, ESTIMATES, REPORTS, OR OTHER DOCUMENTS OR INSTRUMENTS NOT SEALED BY THE UNDERSIGNED PROFESSIONAL RELATING TO OR INTENDED TO BE USED FOR ANY PART OR PARTS OF THE PROJECT TO WHICH THIS PAGE REFERS.



THIS SHEET HAS BEEN SIGNED, SEALED AND DATED ELECTRONICALLY.

DATE PREPARED
 9/10/2024

ROUTE 60 STATE MO
 DISTRICT SW SHEET NO. 370

COUNTY WEBSTER

JOB NO. J7P3425C

CONTRACT ID.

PROJECT NO.

BRIDGE NO.

DESCRIPTION	DATE

MISSOURI HIGHWAYS AND TRANSPORTATION COMMISSION






105 WEST CAPITOL
 JEFFERSON CITY, MO 65102
 1-888-ASK-MODOT (1-888-275-6636)

CMT
 © Copyright CMT, Inc.
 CRAWFORD, MURPHY & TILLY, INC.
 635 W. END AVE., SUITE 101
 SPRINGFIELD, MO 65807 (417) 869-6009
 ENGINEERING CORPORATION - 000631

IF A SEAL IS PRESENT ON THIS SHEET IT HAS BEEN ELECTRONICALLY SEALED AND DATED.


REV.

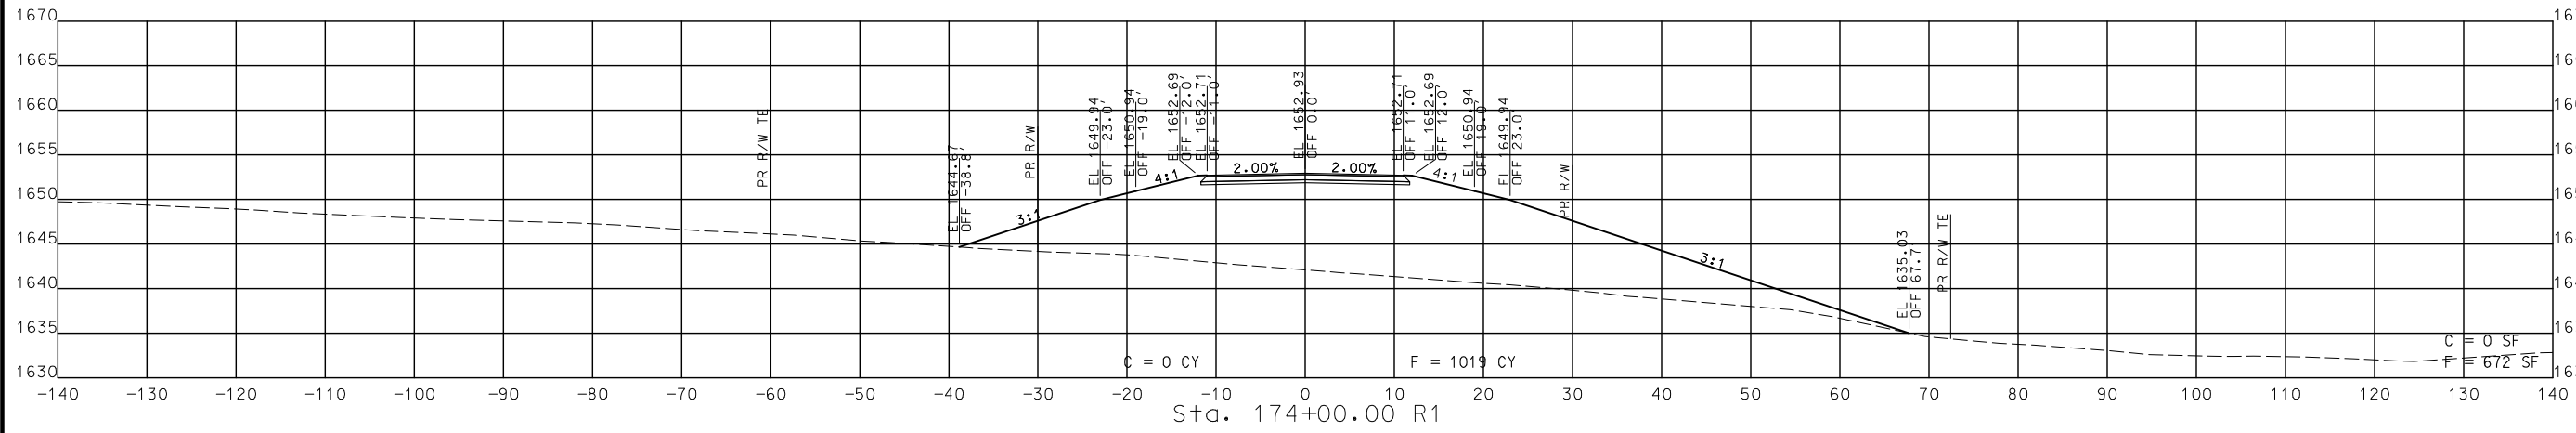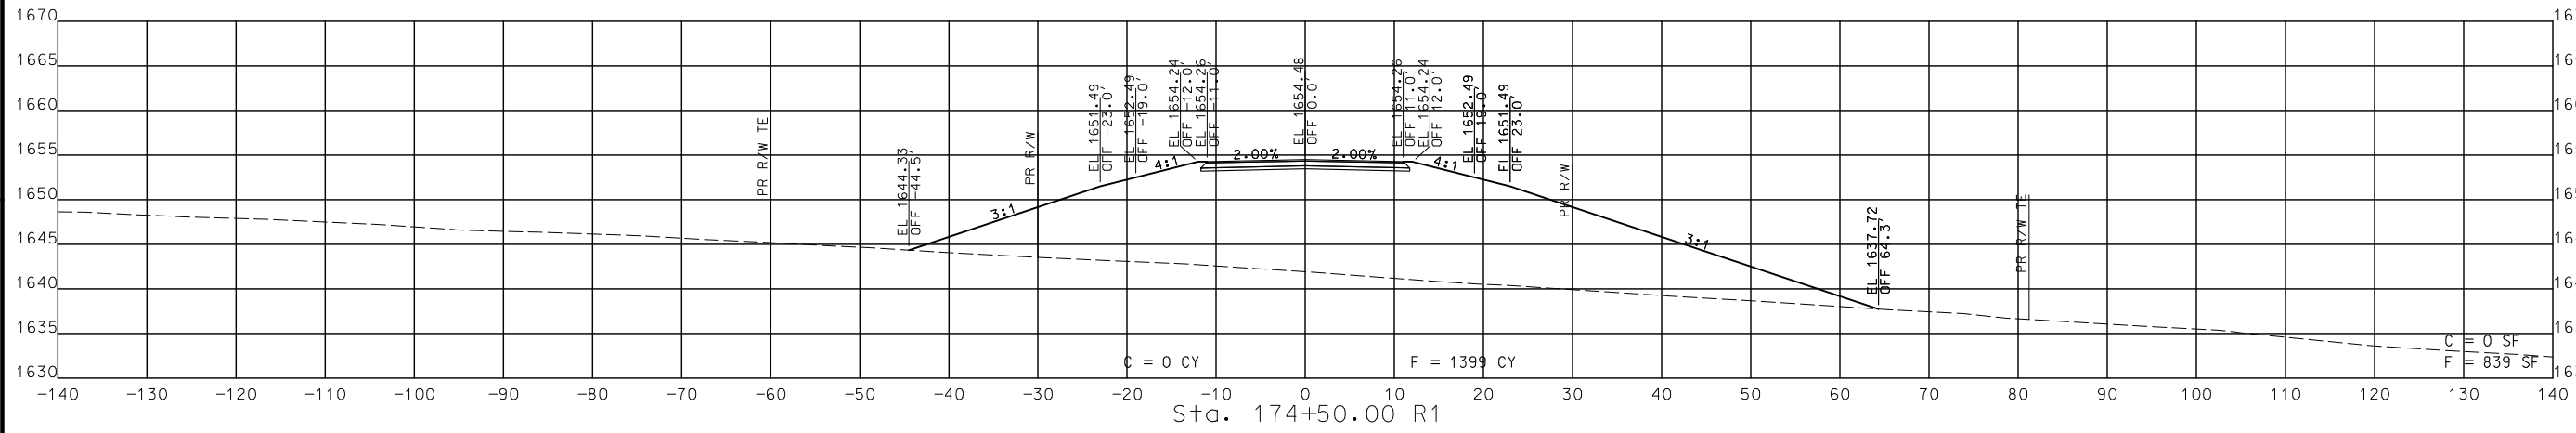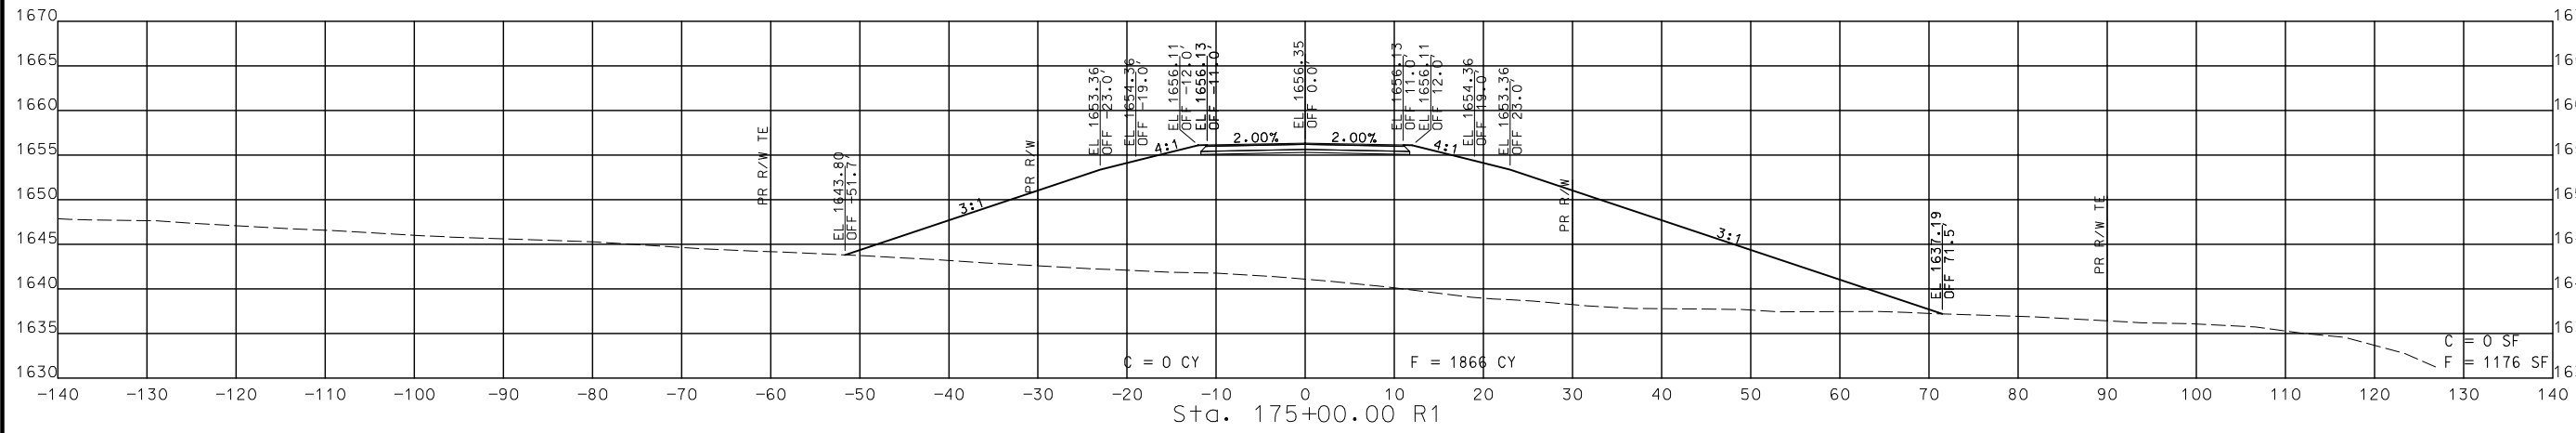

STA. 174+00.00 R1 TO STA. 175+00.00 R1

**CROSS SECTIONS
 SOUTH OUTER ROAD**

DISCLAIMER
 THE PROFESSIONAL WHOSE SIGNATURE AND PERSONAL SEAL APPEAR HEREON ASSUMES RESPONSIBILITY ONLY FOR WHAT APPEARS ON THIS PAGE, AND DISCLAIMS (PURSUANT TO SECTION 327.411 RSMO) SPECIFICATION, ESTIMATES, REPORTS, OR OTHER DOCUMENTS OR INSTRUMENTS NOT SEALED BY THE UNDERSIGNED PROFESSIONAL RELATING TO OR INTENDED TO BE USED FOR ANY PART OR PARTS OF THE PROJECT TO WHICH THIS PAGE REFERS.

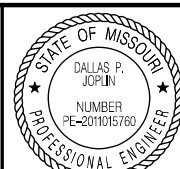

THIS SHEET HAS BEEN SIGNED, SEALED AND DATED ELECTRONICALLY.

DATE PREPARED
 8/2/2024

ROUTE 60 STATE MO
 DISTRICT SW SHEET NO. 371




COUNTY WEBSTER

JOB NO. J7P3425C

CONTRACT ID.

PROJECT NO.

BRIDGE NO.

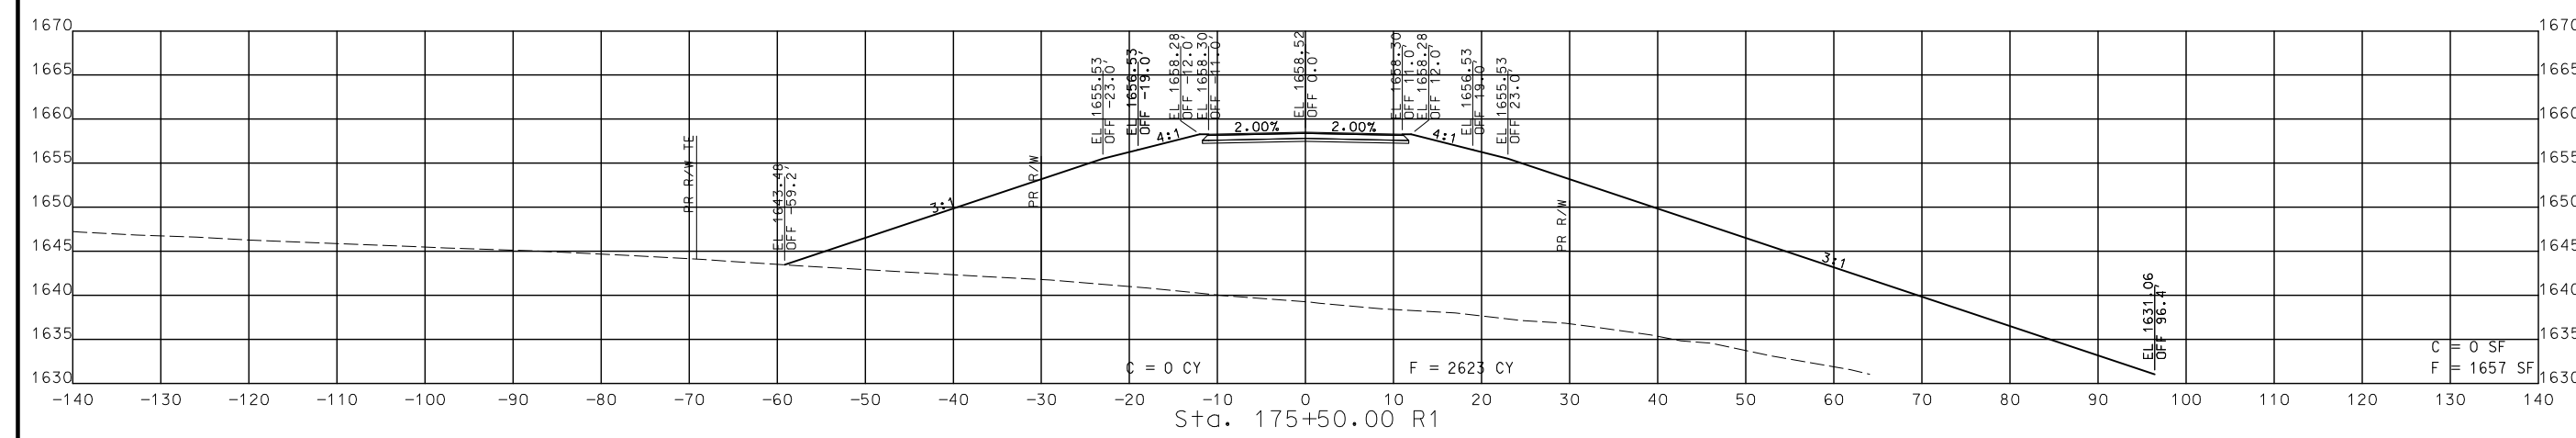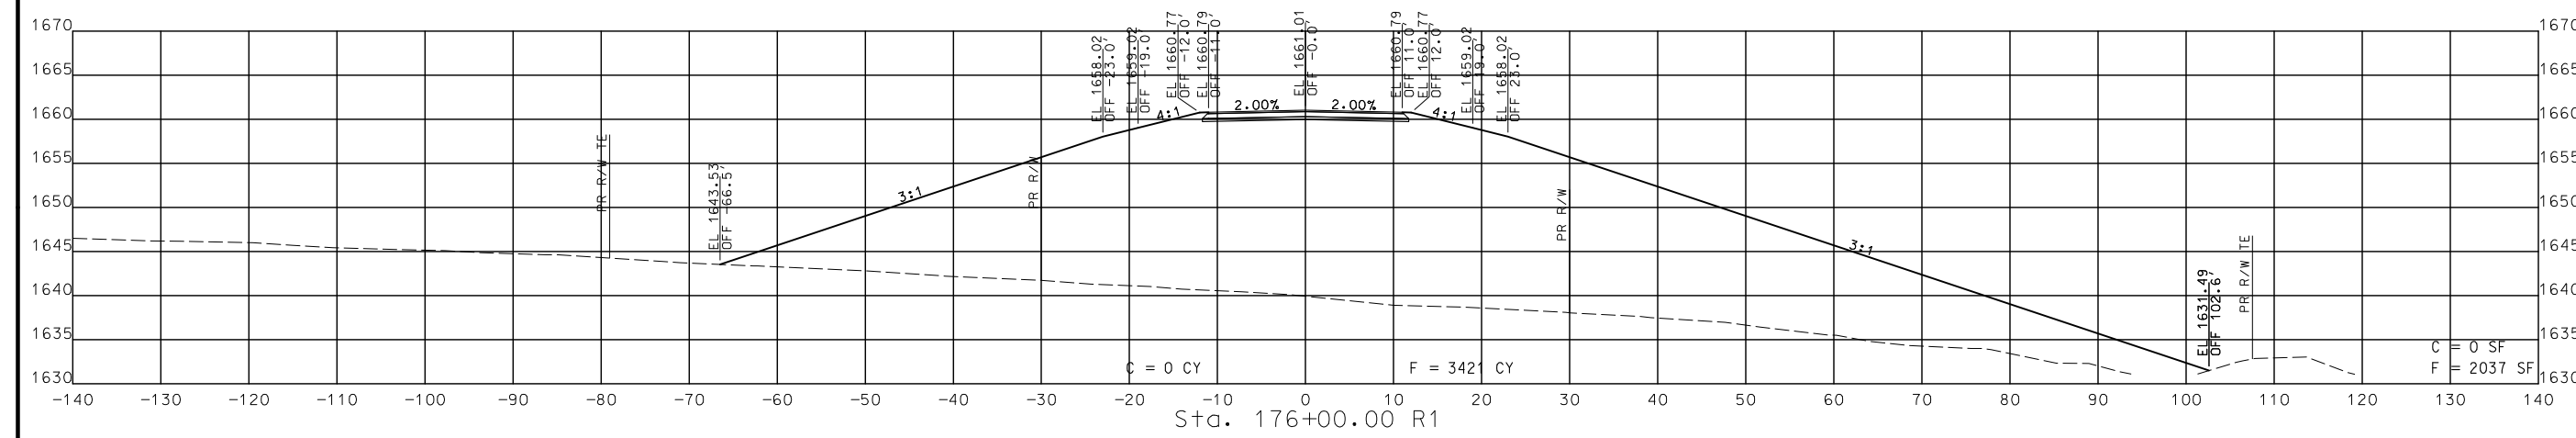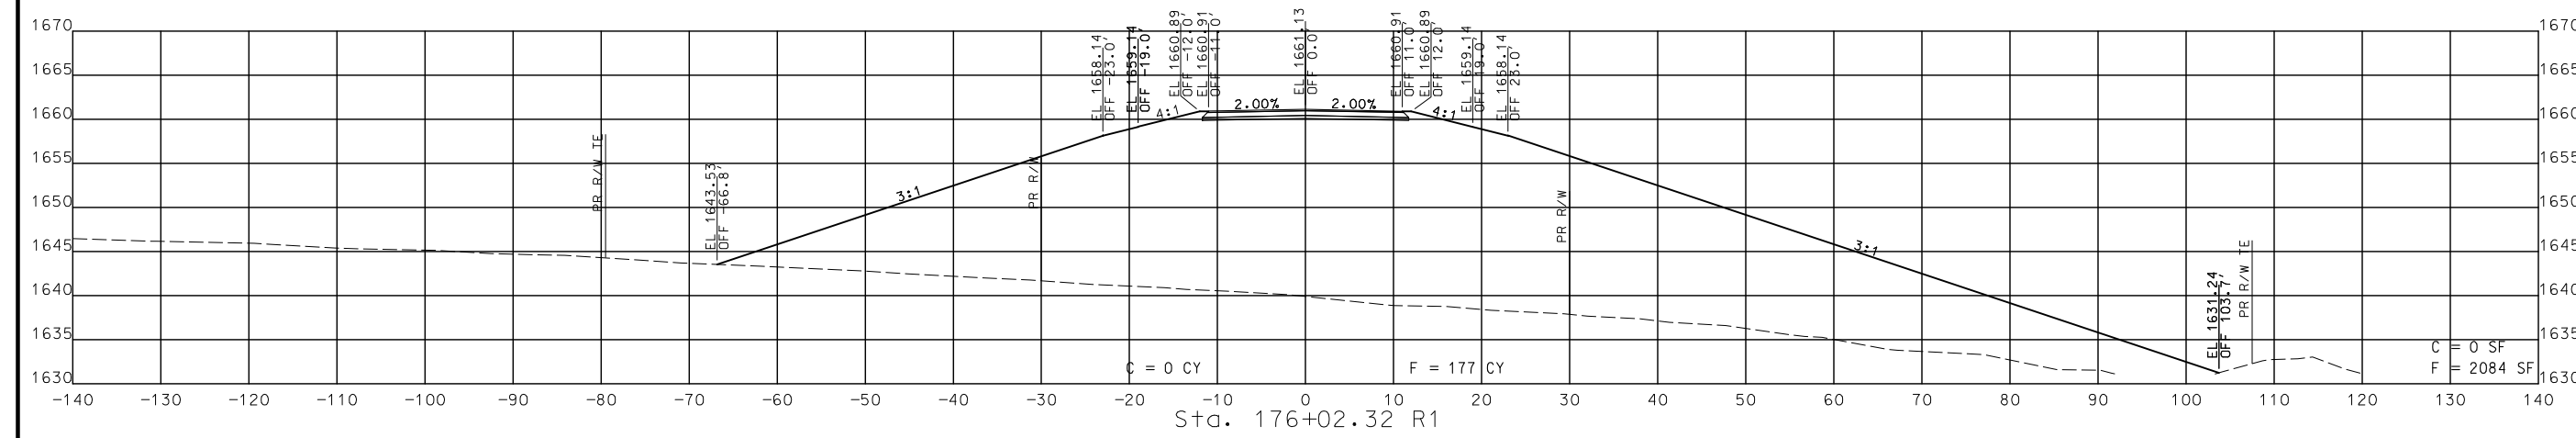

STA. 175+50.00 R1 TO STA. 176+02.32 R1

CROSS SECTIONS
 SOUTH OUTER

DESCRIPTION	DATE

MISSOURI HIGHWAYS AND TRANSPORTATION COMMISSION

105 WEST CAPITOL
 JEFFERSON CITY, MO 65102
 1-888-ASK-MODOT (1-888-275-6636)




© Copyright CMT, Inc.
 CRAWFORD, MURPHY & TILLY, INC.
 633 WEST END AVE., SUITE 101
 SPRINGFIELD, MO 65807 (417) 869-6009
 ENGINEERING CORPORATION - 000631

DISCLAIMER
 THE PROFESSIONAL WHOSE SIGNATURE AND PERSONAL SEAL APPEAR HEREON ASSUMES RESPONSIBILITY ONLY FOR WHAT APPEARS ON THIS PAGE, AND DISCLAIMS (PURSUANT TO SECTION 327.411 RSMO) SPECIFICATION, ESTIMATES, REPORTS, OR OTHER DOCUMENTS OR INSTRUMENTS NOT SEALED BY THE UNDERSIGNED PROFESSIONAL RELATING TO OR INTENDED TO BE USED FOR ANY PART OR PARTS OF THE PROJECT TO WHICH THIS PAGE REFERS.



THIS SHEET HAS BEEN SIGNED, SEALED AND DATED ELECTRONICALLY.

DATE PREPARED
 8/2/2024
 ROUTE 60 STATE MO
 DISTRICT SW SHEET NO. 372
 COUNTY WEBSTER
 JOB NO. J7P3425C
 CONTRACT ID.
 PROJECT NO.
 BRIDGE NO.

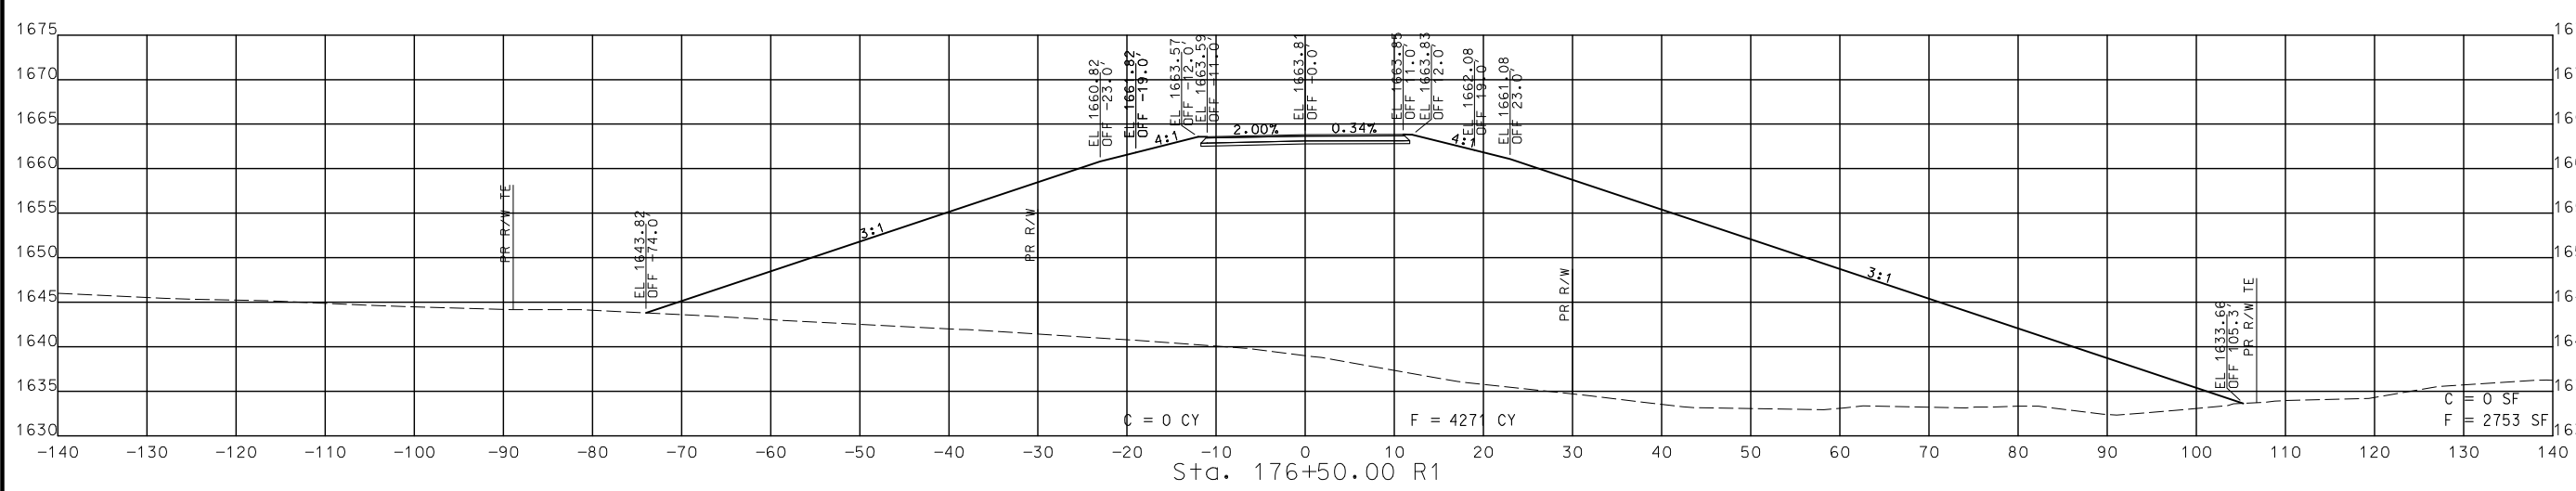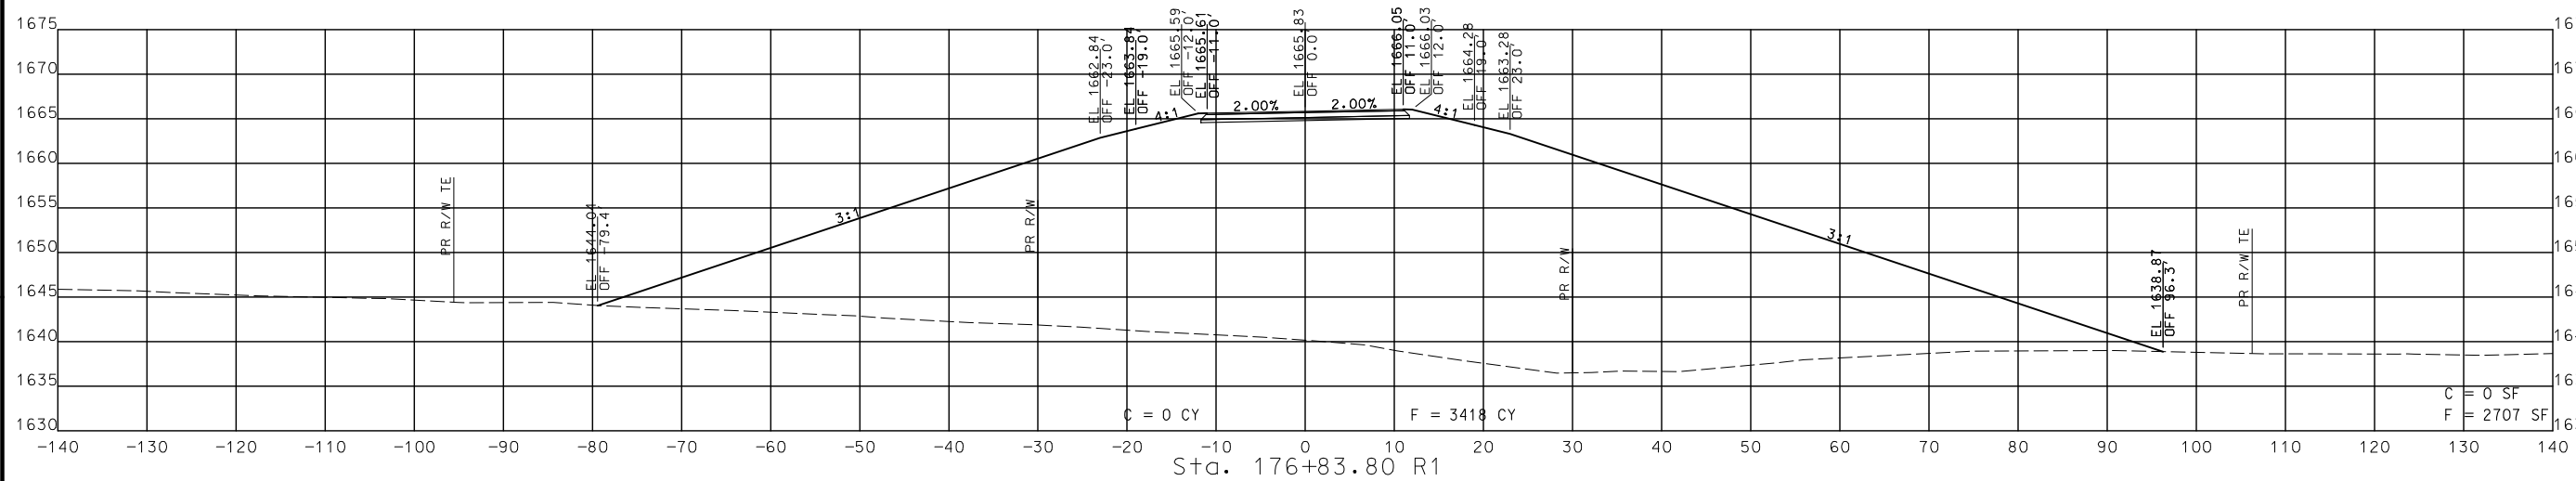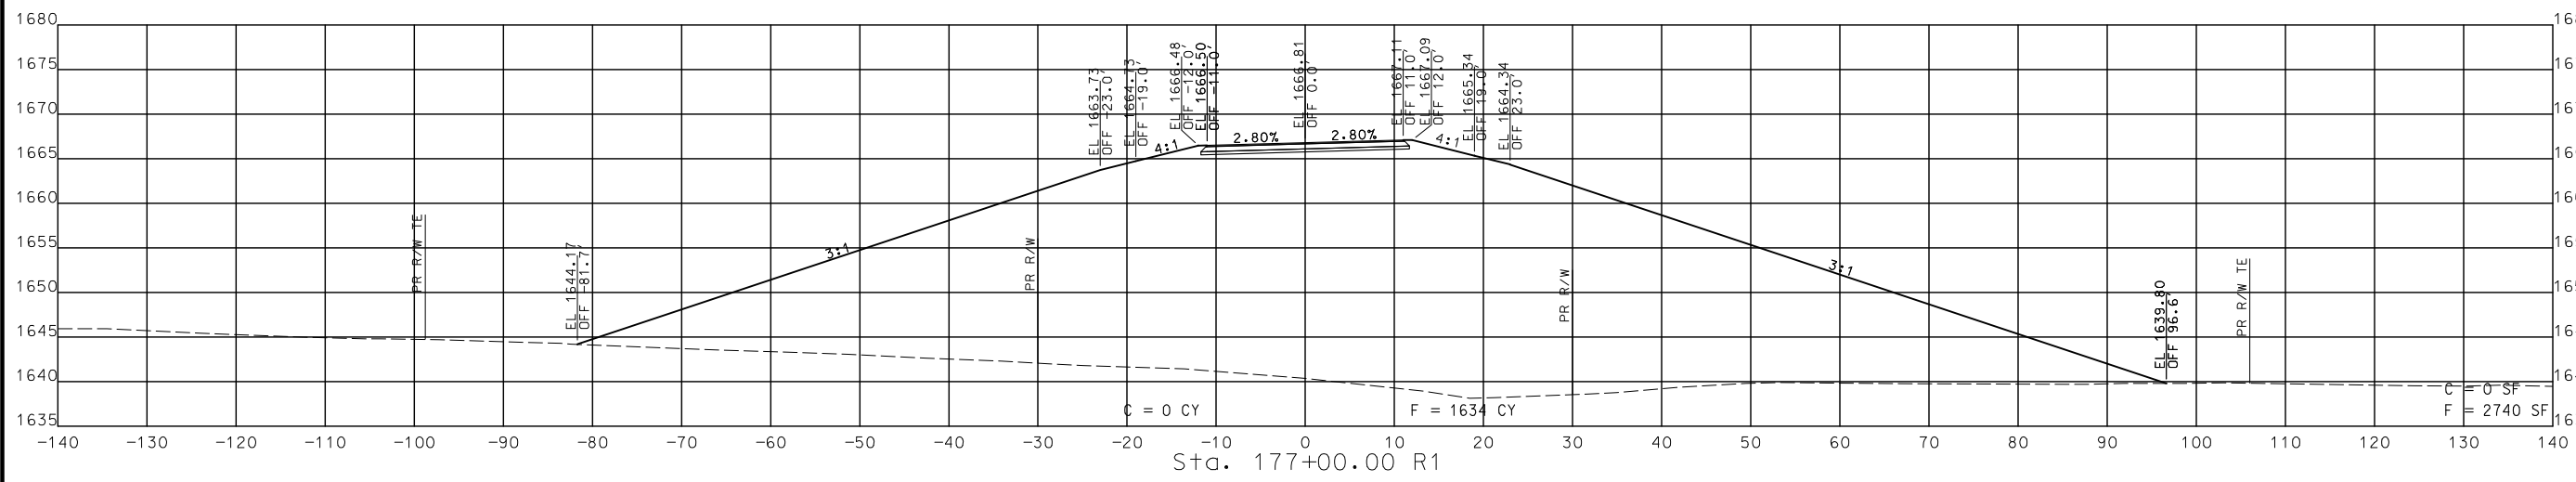

STA. 176+50.00 R1 TO STA. 177+00.00 R1

CROSS SECTIONS
 SOUTH OUTER ROAD

DATE	DESCRIPTION

MISSOURI HIGHWAYS AND TRANSPORTATION COMMISSION

 105 WEST CAPITOL
 JEFFERSON CITY, MO 65102
 1-888-ASK-MODOT (1-888-275-6636)

© Copyright CMT, Inc.
 CRAWFORD, MURPHY & TILLY, INC.
 651 WEST WASHINGTON STREET
 SPRINGFIELD, MO 65807 (417) 869-6009
 ENGINEERING CORPORATION - 000631

DISCLAIMER
 THE PROFESSIONAL WHOSE SIGNATURE AND PERSONAL SEAL APPEAR HEREON ASSUMES RESPONSIBILITY ONLY FOR WHAT APPEARS ON THIS PAGE, AND DISCLAIMS (PURSUANT TO SECTION 327.411 RSMO) SPECIFICATION, ESTIMATES, REPORTS, OR OTHER DOCUMENTS OR INSTRUMENTS NOT SEALED BY THE UNDERSIGNED PROFESSIONAL RELATING TO OR INTENDED TO BE USED FOR ANY PART OR PARTS OF THE PROJECT TO WHICH THIS PAGE REFERS.



THIS SHEET HAS BEEN SIGNED, SEALED AND DATED ELECTRONICALLY.

DATE PREPARED
 8/2/2024

ROUTE 60 STATE MO

DISTRICT SW SHEET NO. 373

COUNTY WEBSTER

JOB NO. J7P3425C

CONTRACT ID.

PROJECT NO.




BRIDGE NO.

DESCRIPTION	DATE

MISSOURI HIGHWAYS AND TRANSPORTATION COMMISSION
 105 WEST CAPITOL JEFFERSON CITY, MO 65102
 1-888-ASK-MODOT (1-888-278-6636)

CMT
 © Copyright CMT, Inc.
 CRAWFORD, MURPHY & TILLY, INC.
 651 WEST END AVE. SUITE 101
 SPRINGFIELD, MO 65807 (417) 869-6009
 ENGINEERING CORPORATION - 000631

IF A SEAL IS PRESENT ON THIS SHEET IT HAS BEEN ELECTRONICALLY SEALED AND DATED.

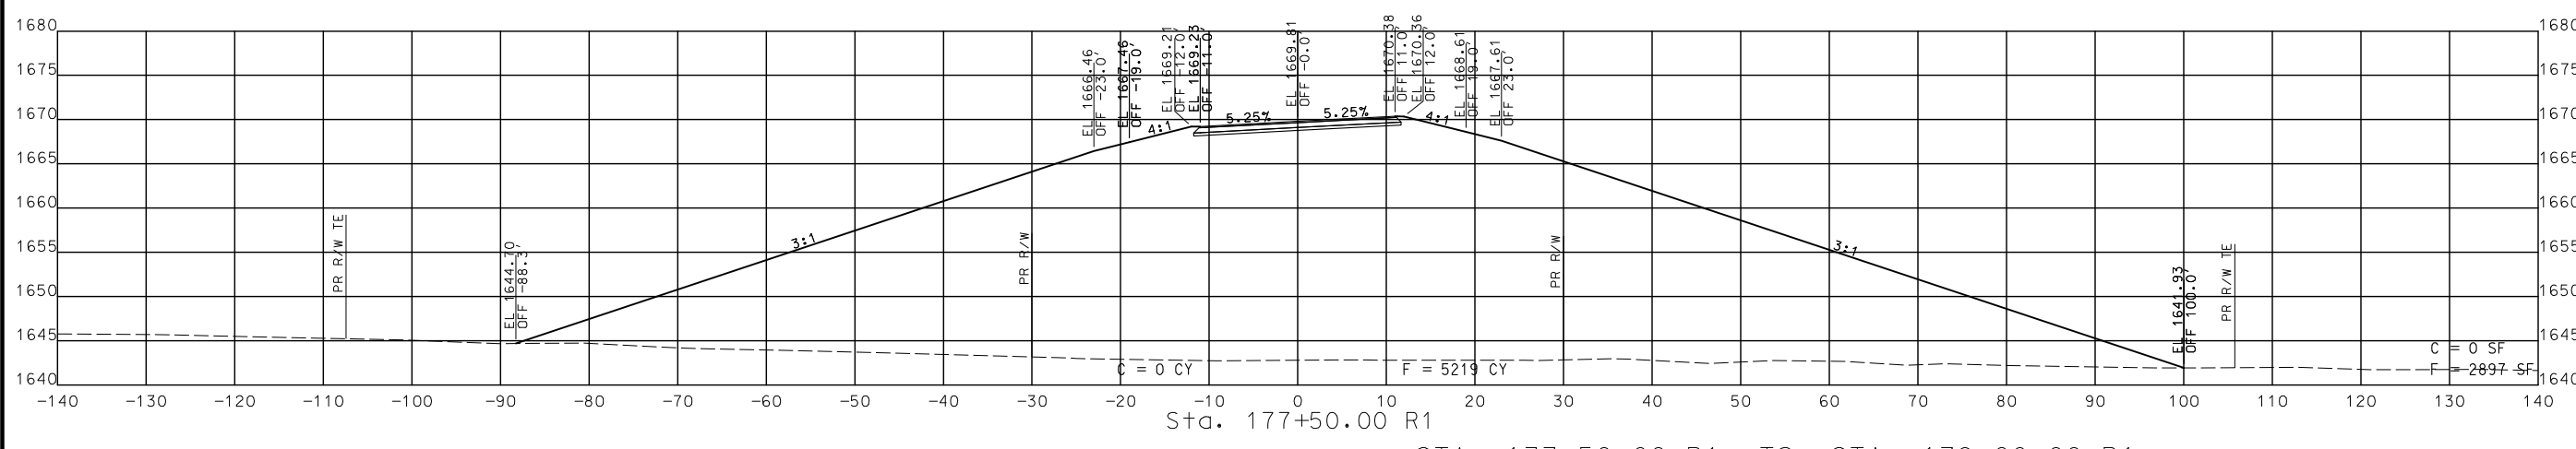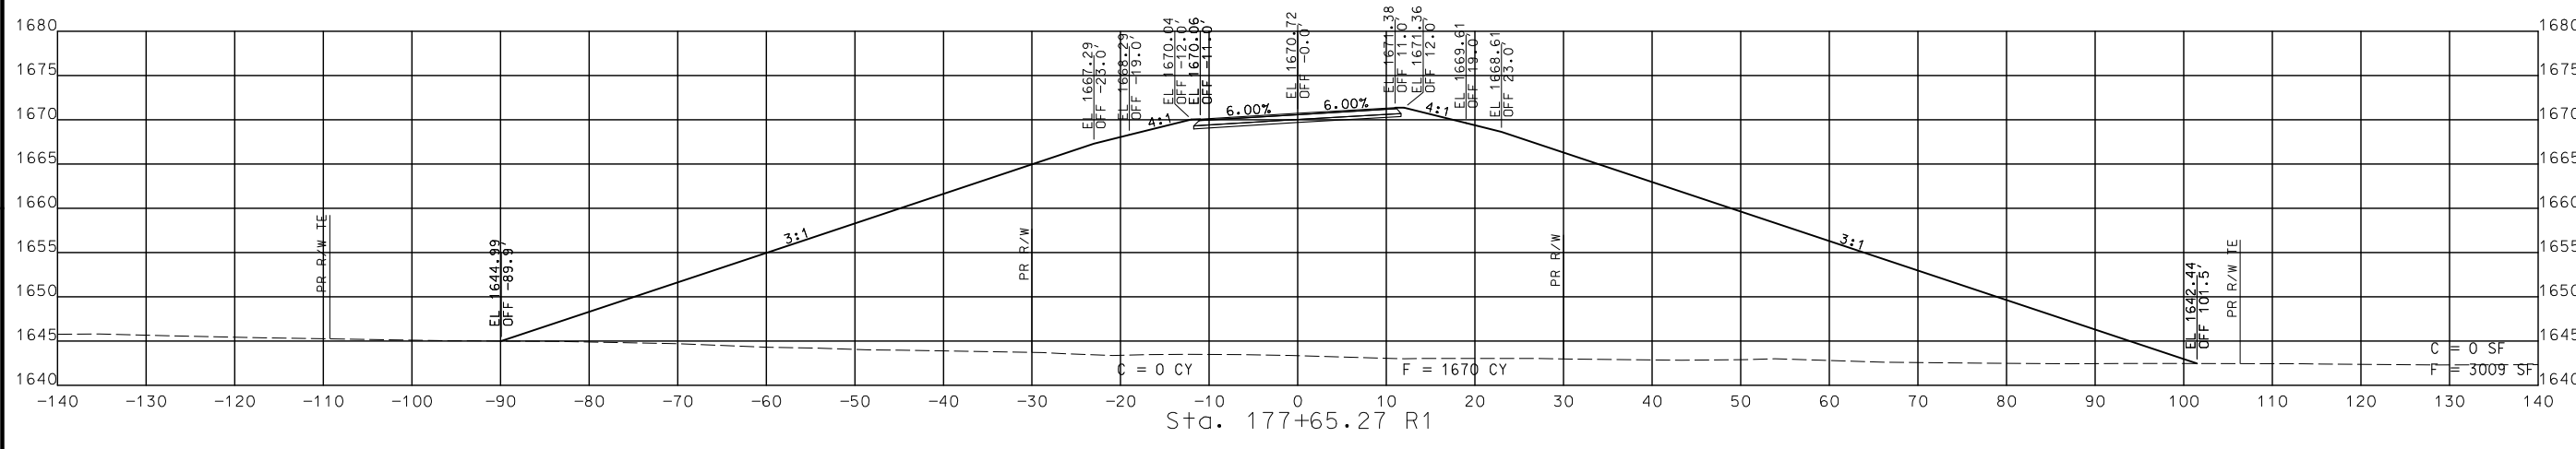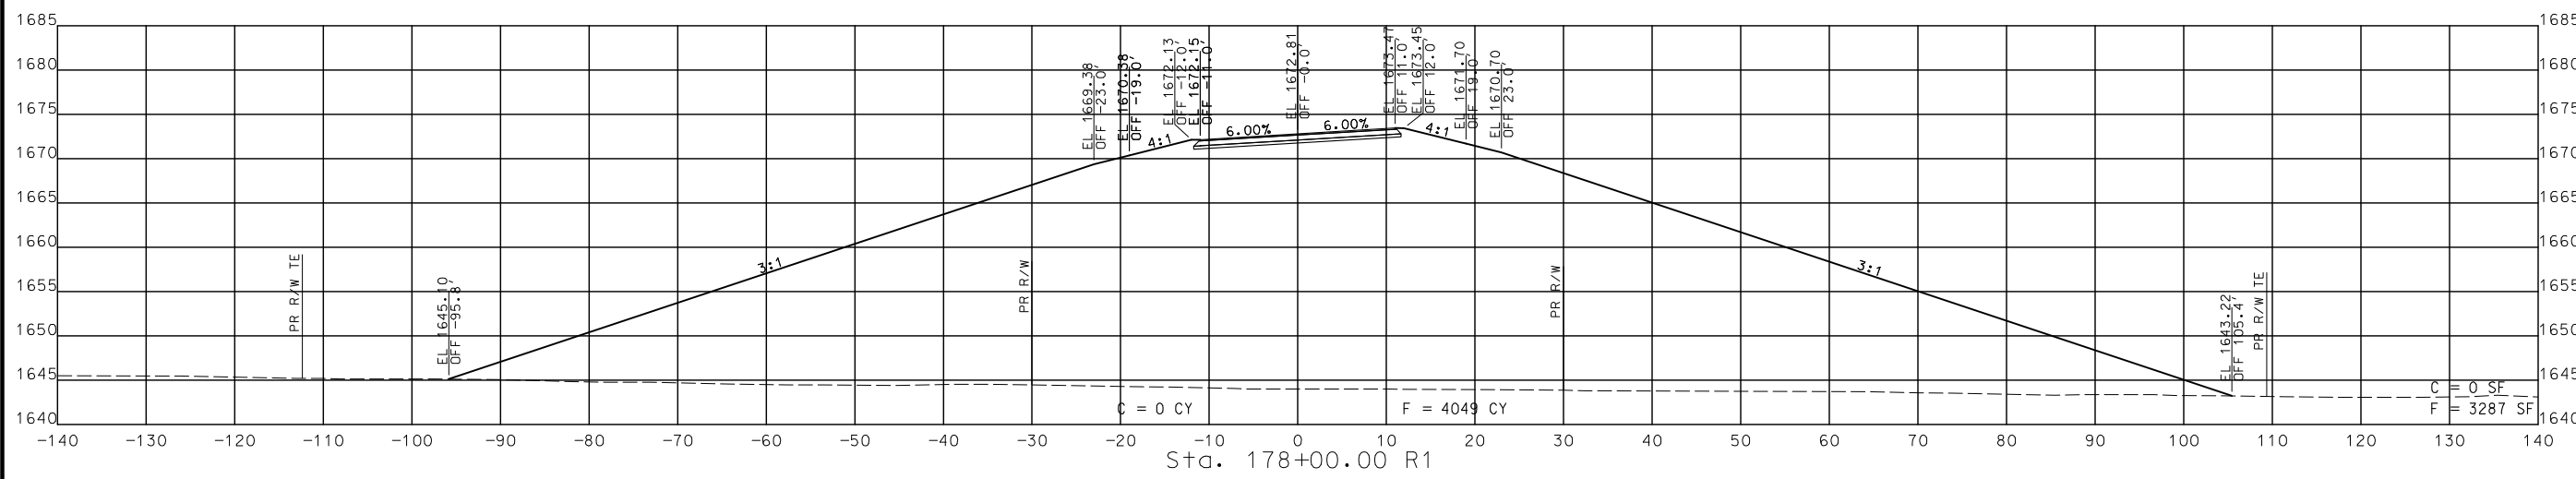

STA. 177+50.00 R1 TO STA. 178+00.00 R1

CROSS SECTIONS
 SOUTH OUTER ROAD

DISCLAIMER
 THE PROFESSIONAL WHOSE SIGNATURE AND PERSONAL SEAL APPEAR HEREON ASSUMES RESPONSIBILITY ONLY FOR WHAT APPEARS ON THIS PAGE, AND DISCLAIMS (PURSUANT TO SECTION 327.411 RSMO) SPECIFICATION, ESTIMATES, REPORTS, OR OTHER DOCUMENTS OR INSTRUMENTS NOT SEALED BY THE UNDERSIGNED PROFESSIONAL RELATING TO OR INTENDED TO BE USED FOR ANY PART OR PARTS OF THE PROJECT TO WHICH THIS PAGE REFERS.



THIS SHEET HAS BEEN SIGNED, SEALED AND DATED ELECTRONICALLY.

DATE PREPARED
 8/2/2024

ROUTE 60	STATE MO
-------------	-------------

DISTRICT SW	SHEET NO. 374
----------------	------------------

COUNTY
WEBSTER

JOB NO.
J7P3425C

CONTRACT ID.

PROJECT NO.


BRIDGE NO.

DATE	DESCRIPTION

MISSOURI HIGHWAYS AND TRANSPORTATION COMMISSION

105 WEST CAPITOL JEFFERSON CITY, MO 65102
 1-888-ASK-MODOT (1-888-278-6636)

CMT
 © Copyright CMT, Inc.
 CRAWFORD, MURPHY & TILLY, INC.
 651 WEST END AVE. STE 111
 SPRINGFIELD, MO 65807 (417) 869-6009
 ENGINEERING CORPORATION - 000631

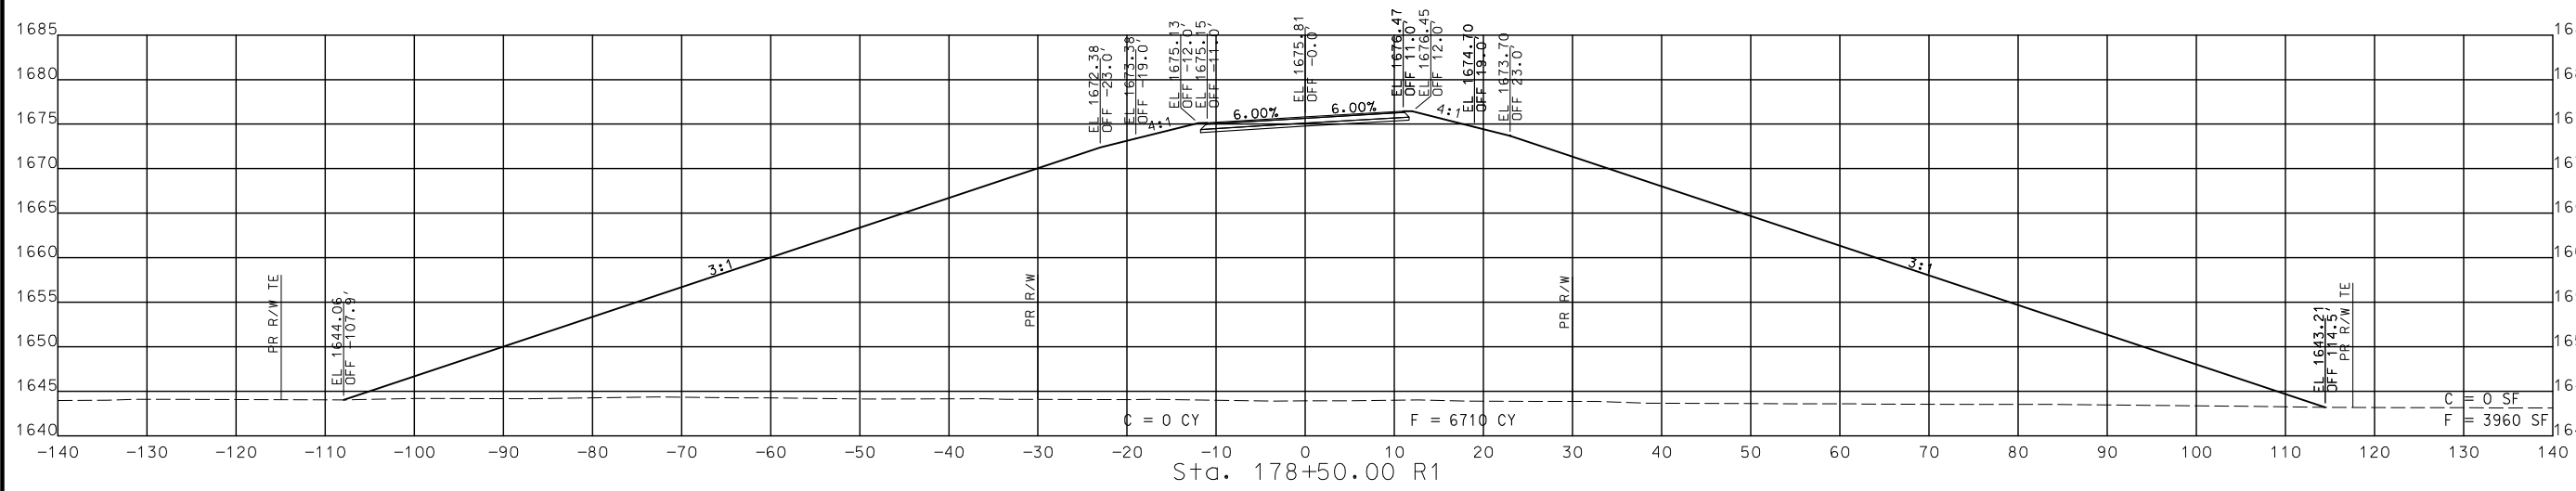

Sta. 178+50.00 R1


STA. 178+50.00 R1 TO STA. 178+50.00 R1

**CROSS SECTIONS
 SOUTH OUTER ROAD**

IF A SEAL IS PRESENT ON THIS SHEET IT HAS BEEN ELECTRONICALLY SEALED AND DATED.

REV.

DISCLAIMER
 THE PROFESSIONAL WHOSE SIGNATURE AND PERSONAL SEAL APPEAR HEREON ASSUMES RESPONSIBILITY ONLY FOR WHAT APPEARS ON THIS PAGE, AND DISCLAIMS (PURSUANT TO SECTION 327.411 RSMO) SPECIFICATION, ESTIMATES, REPORTS, OR OTHER DOCUMENTS OR INSTRUMENTS NOT SEALED BY THE UNDERSIGNED PROFESSIONAL RELATING TO OR INTENDED TO BE USED FOR ANY PART OR PARTS OF THE PROJECT TO WHICH THIS PAGE REFERS.

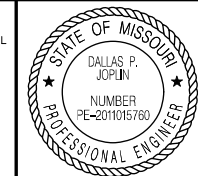

THIS SHEET HAS BEEN
 SIGNED, SEALED AND DATED
 ELECTRONICALLY.

DATE PREPARED
 8/2/2024

ROUTE 60 STATE MO

DISTRICT SW SHEET NO. 375

COUNTY WEBSTER

JOB NO. J7P3425C

CONTRACT ID.

PROJECT NO.

BRIDGE NO.

DESCRIPTION

DATE

MISSOURI HIGHWAYS AND TRANSPORTATION COMMISSION

105 WEST CAPITOL

JEFFERSON CITY, MO 65102

1-888-ASK-MODOT (1-888-275-6636)

CMT

© Copyright CMT, Inc.

CRAWFORD, MURPHY & TILLY, INC.




651 BEECHER

SPRINGFIELD, MO 65807 (417) 869-6009

ENGINEERING CORPORATION - 000631

REV.

IF A SEAL IS PRESENT ON THIS SHEET IT HAS BEEN ELECTRONICALLY SEALED AND DATED.

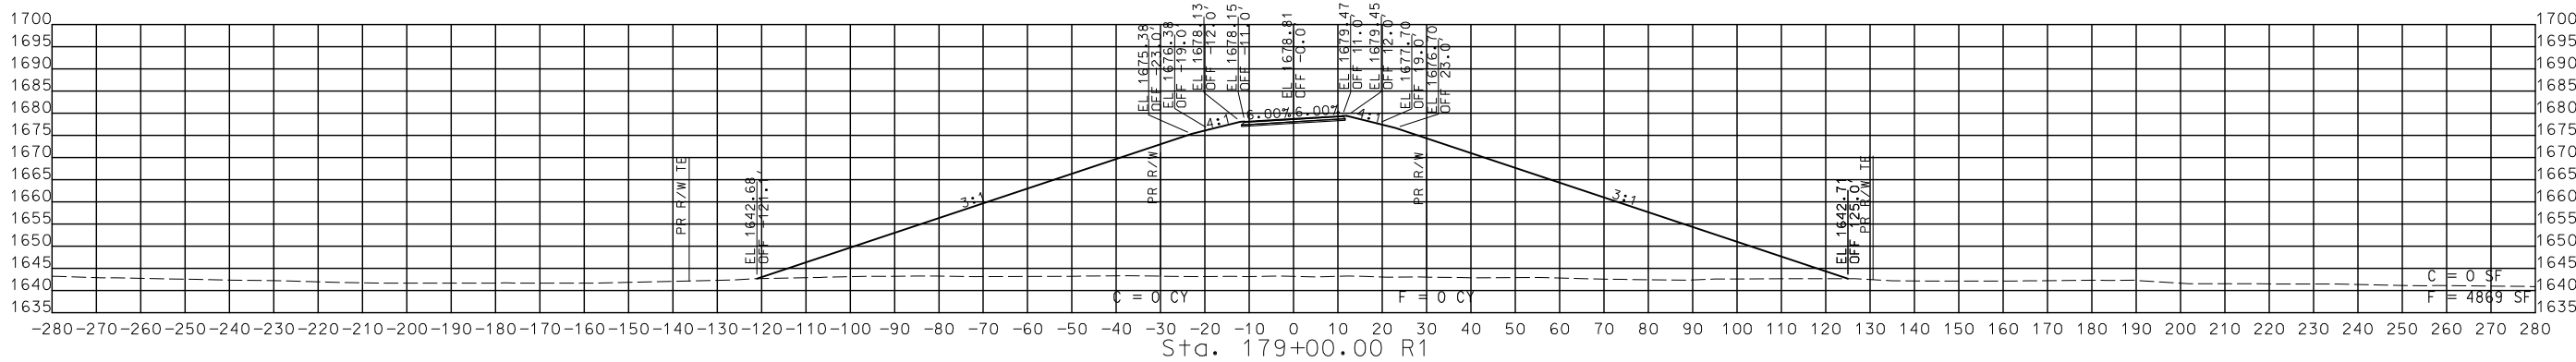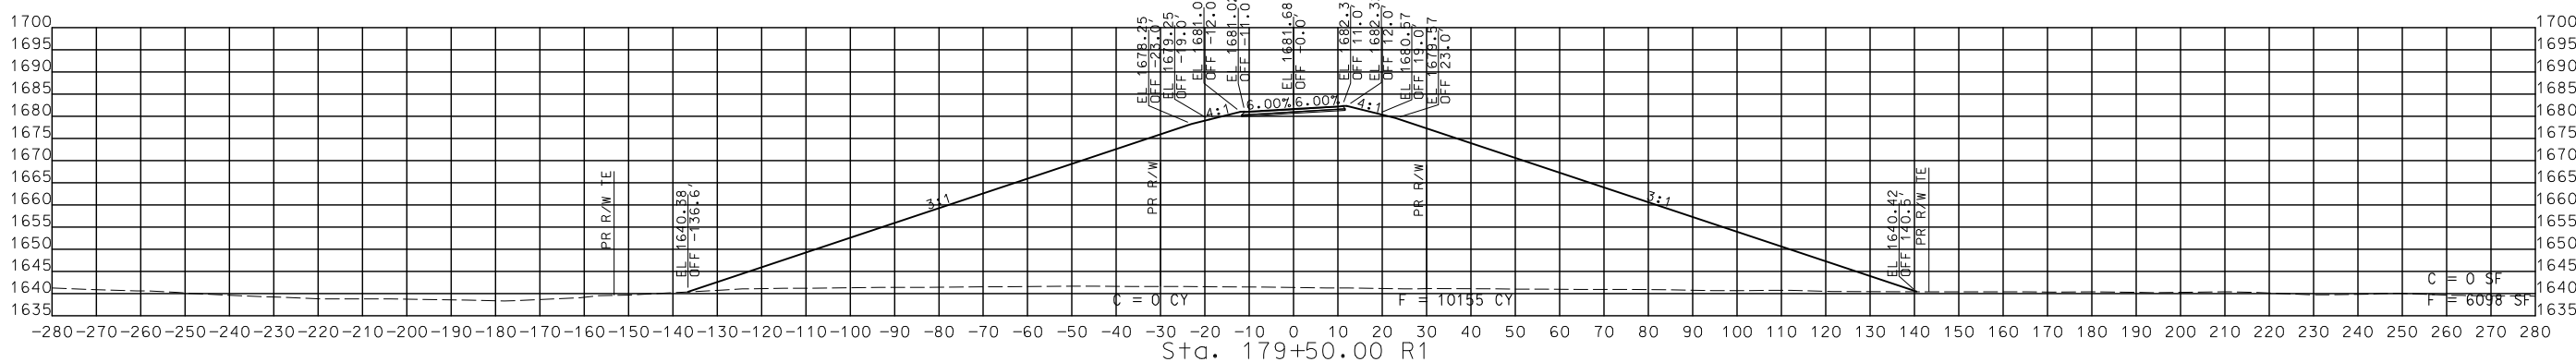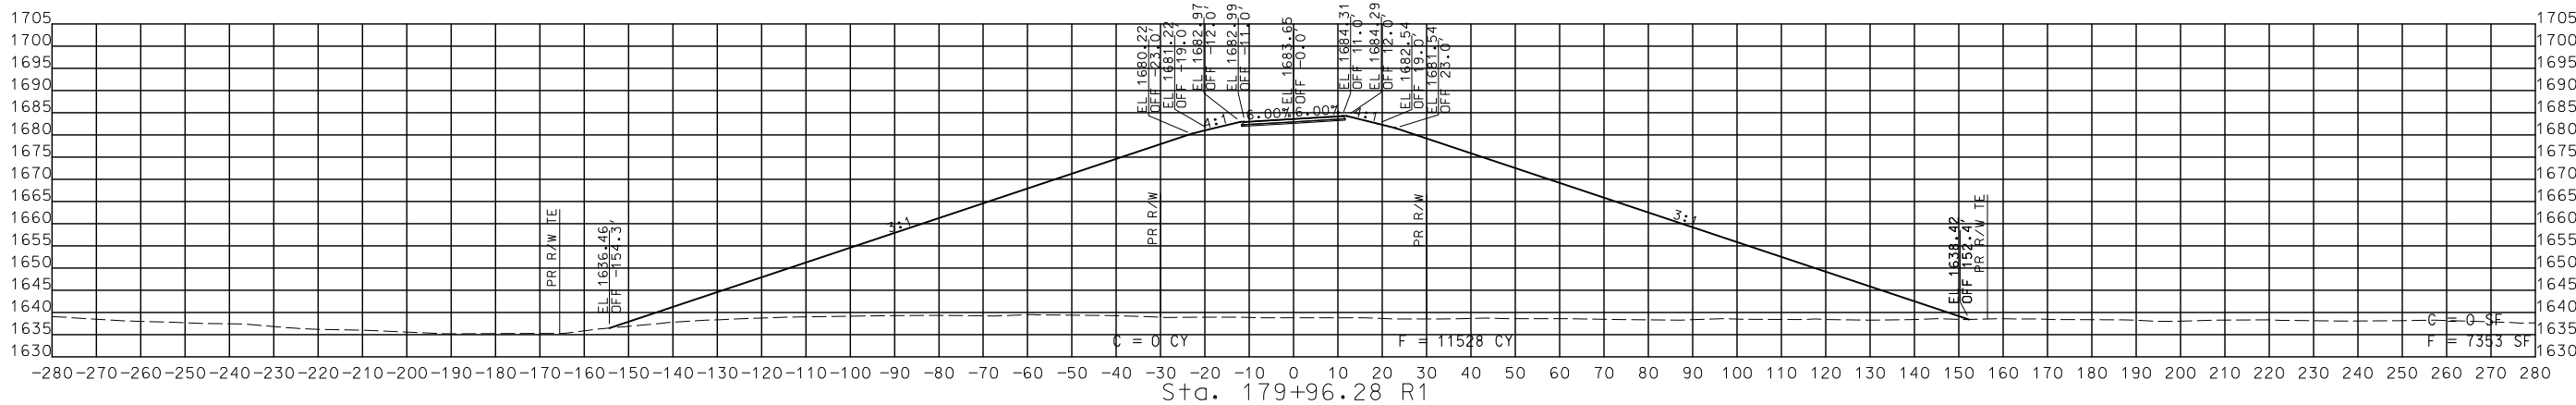

CROSS SECTION
 SOUTH OUTER ROAD

DISCLAIMER
THE PROFESSIONAL ENGINEER'S SEAL AND PERSONAL SEAL APPEAR HEREON ASSUMES RESPONSIBILITY ONLY FOR WHAT APPEARS ON THIS PAGE, AND DISCLAIMS (PURSUANT TO SECTION 327.411 RSMO) SPECIFICATION, ESTIMATES, REPORTS, OR OTHER DOCUMENTS OR INSTRUMENTS NOT SEALED BY THE UNDERSIGNED PROFESSIONAL ENGINEER RELATING TO OR INTENDED TO BE USED FOR ANY PART OR PARTS OF THE PROJECT TO WHICH THIS PAGE REFERS.



THIS SHEET HAS BEEN SIGNED, SEALED AND DATED ELECTRONICALLY.

DATE PREPARED
8/2/2024

ROUTE STATE
60 MO

DISTRICT SHEET NO.
SW 376

COUNTY
WEBSTER

JOB NO.
J7P3425C

CONTRACT ID.

PROJECT NO.




BRIDGE NO.

DESCRIPTION	DATE

MISSOURI HIGHWAYS AND TRANSPORTATION COMMISSION

 105 WEST CAPITOL JEFFERSON CITY, MO 65102
 1-888-ASK-MODOT (1-888-278-6636)

CMT
 © Copyright CMT, Inc.
 CRAWFORD, MURPHY & TILLY, INC.
 655 WEST WASHINGTON STREET
 SPRINGFIELD, MO 65807 (417) 869-6009
 ENGINEERING CORPORATION - 000631

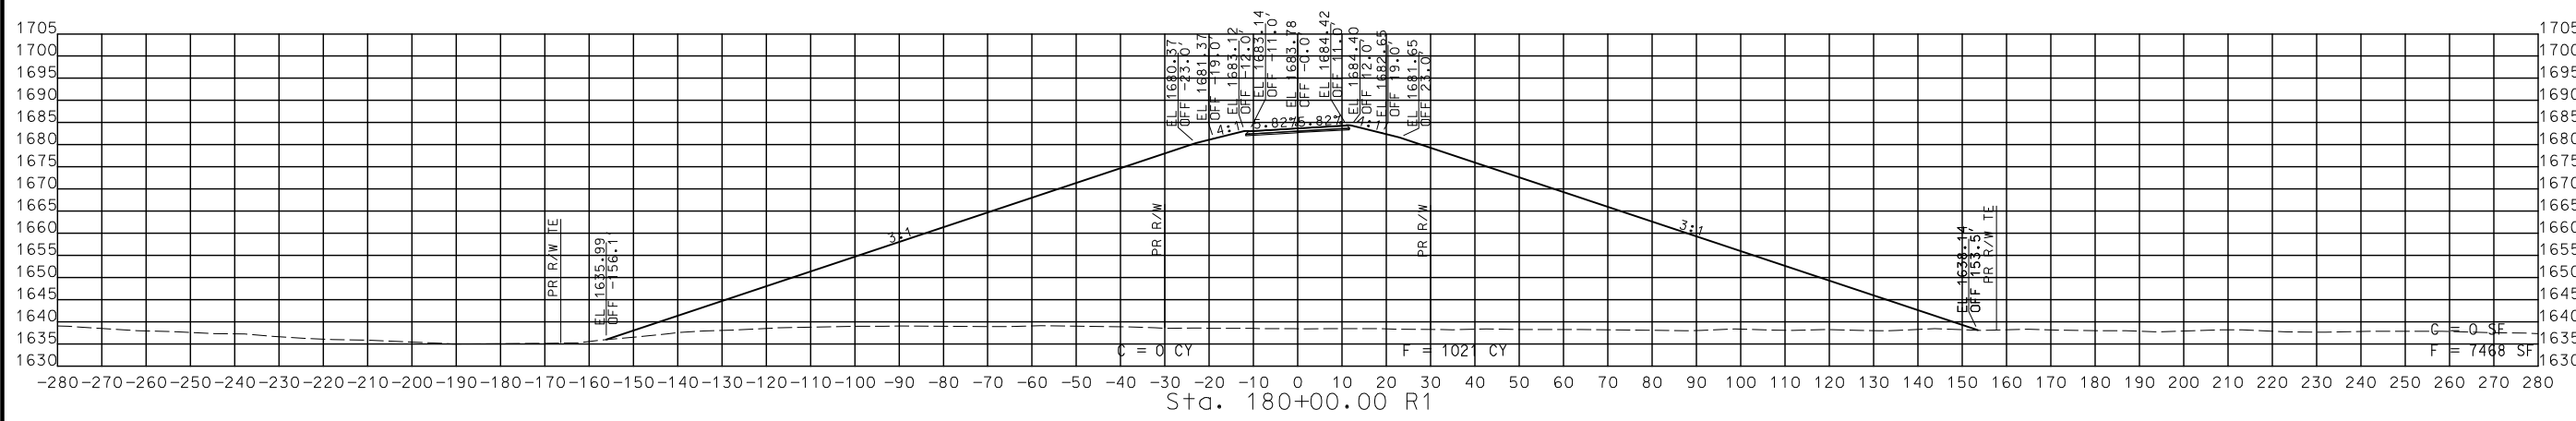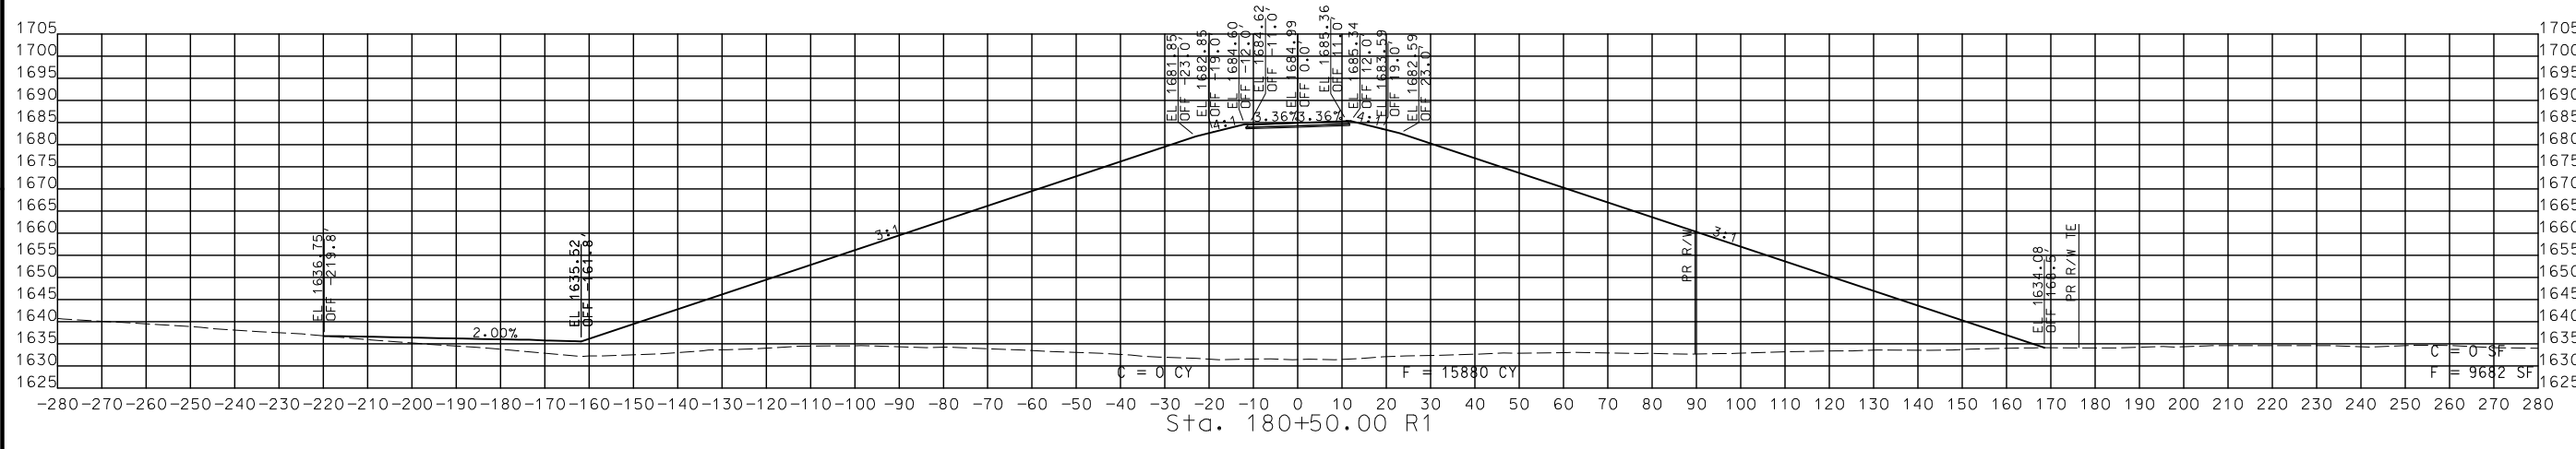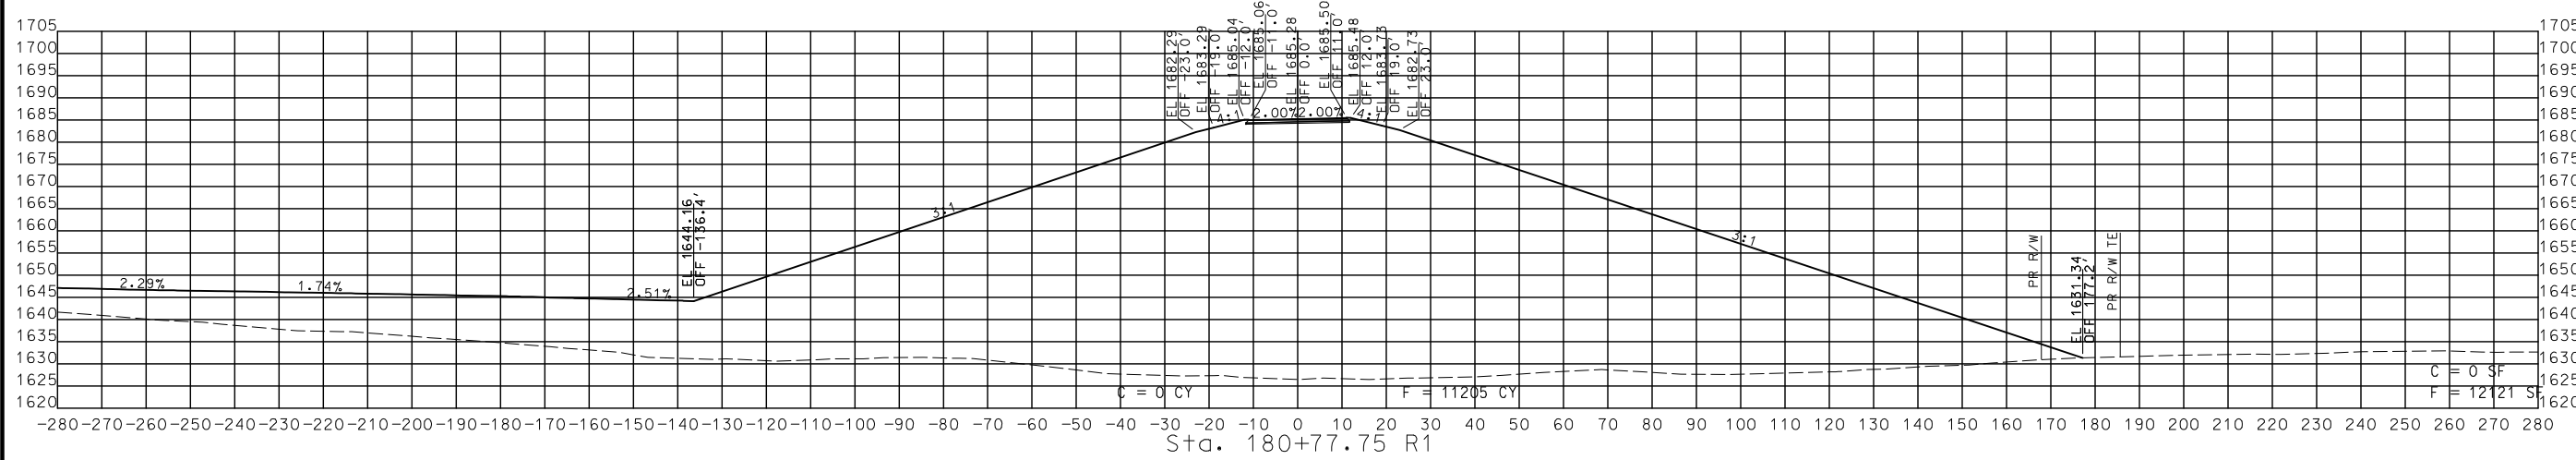

STA. 180+00.00 R1 TO STA. 180+77.75 R1




CROSS SECTION
SOUTH OUTER ROAD

DISCLAIMER
THE PROFESSIONAL WHOSE SIGNATURE AND PERSONAL SEAL APPEAR HEREON ASSUMES RESPONSIBILITY ONLY FOR WHAT APPEARS ON THIS PAGE, AND DISCLAIMS (PURSUANT TO SECTION 327.411 RSMO) SPECIFICATION, ESTIMATES, REPORTS, OR OTHER DOCUMENTS OR INSTRUMENTS NOT SEALED BY THE UNDERSIGNED PROFESSIONAL RELATING TO OR INTENDED TO BE USED FOR ANY PART OR PARTS OF THE PROJECT TO WHICH THIS PAGE REFERS.



THIS SHEET HAS BEEN SIGNED, SEALED AND DATED ELECTRONICALLY.

DATE PREPARED 8/2/2024	
ROUTE 60	STATE MO
DISTRICT SW	SHEET NO. 377
COUNTY WEBSTER	
JOB NO. J7P3425C	
CONTRACT ID.	
PROJECT NO.	
BRIDGE NO.	

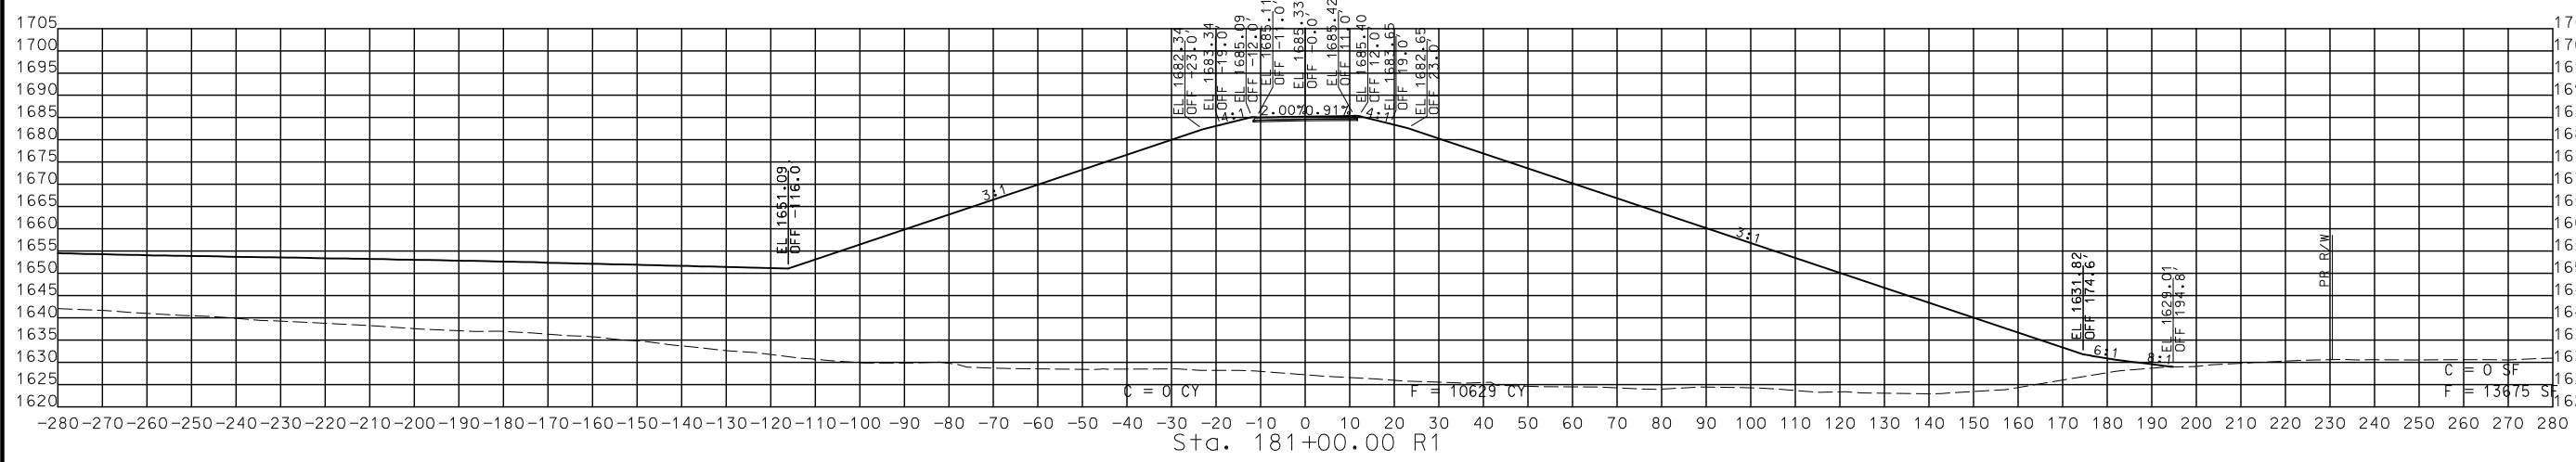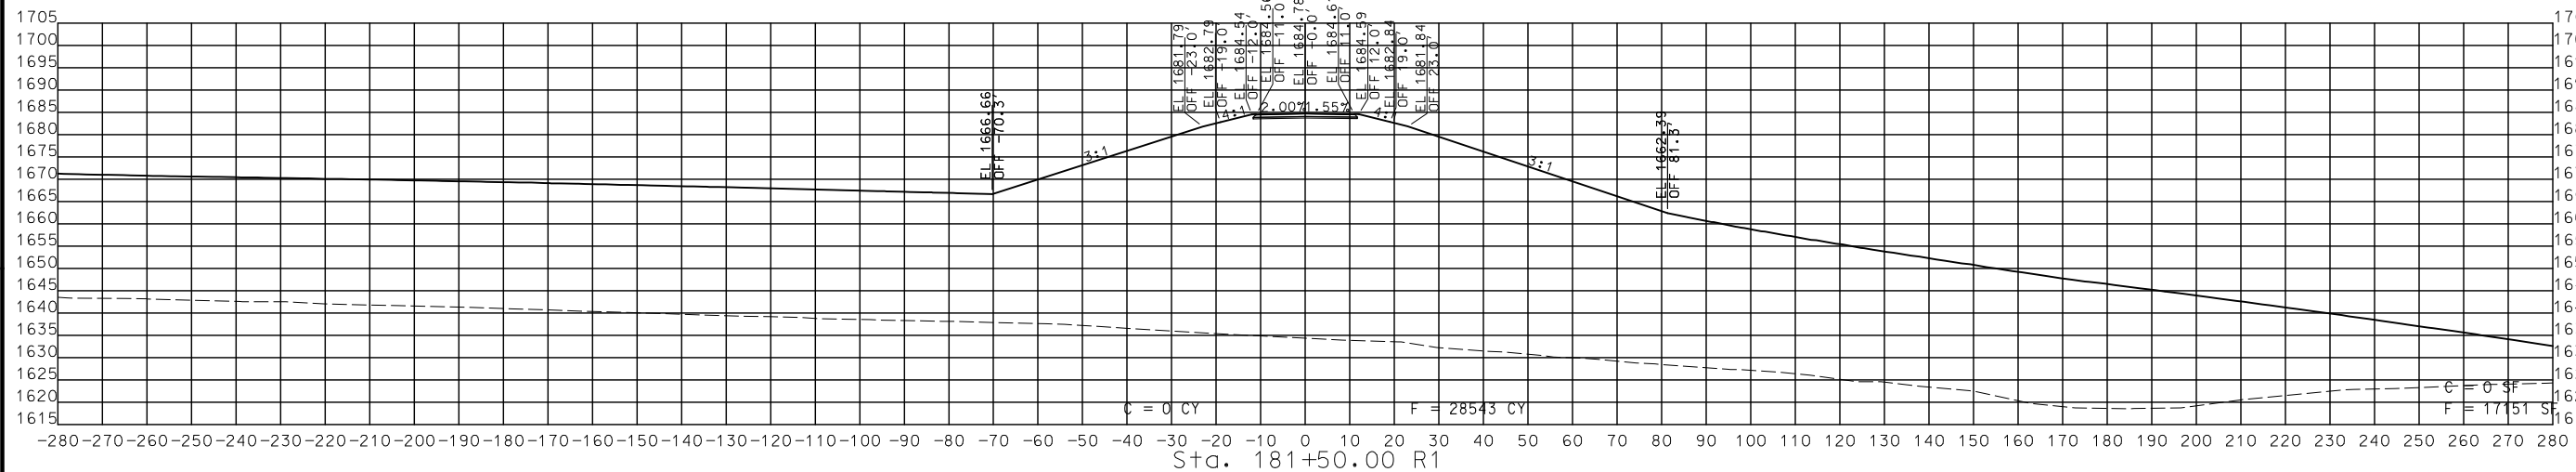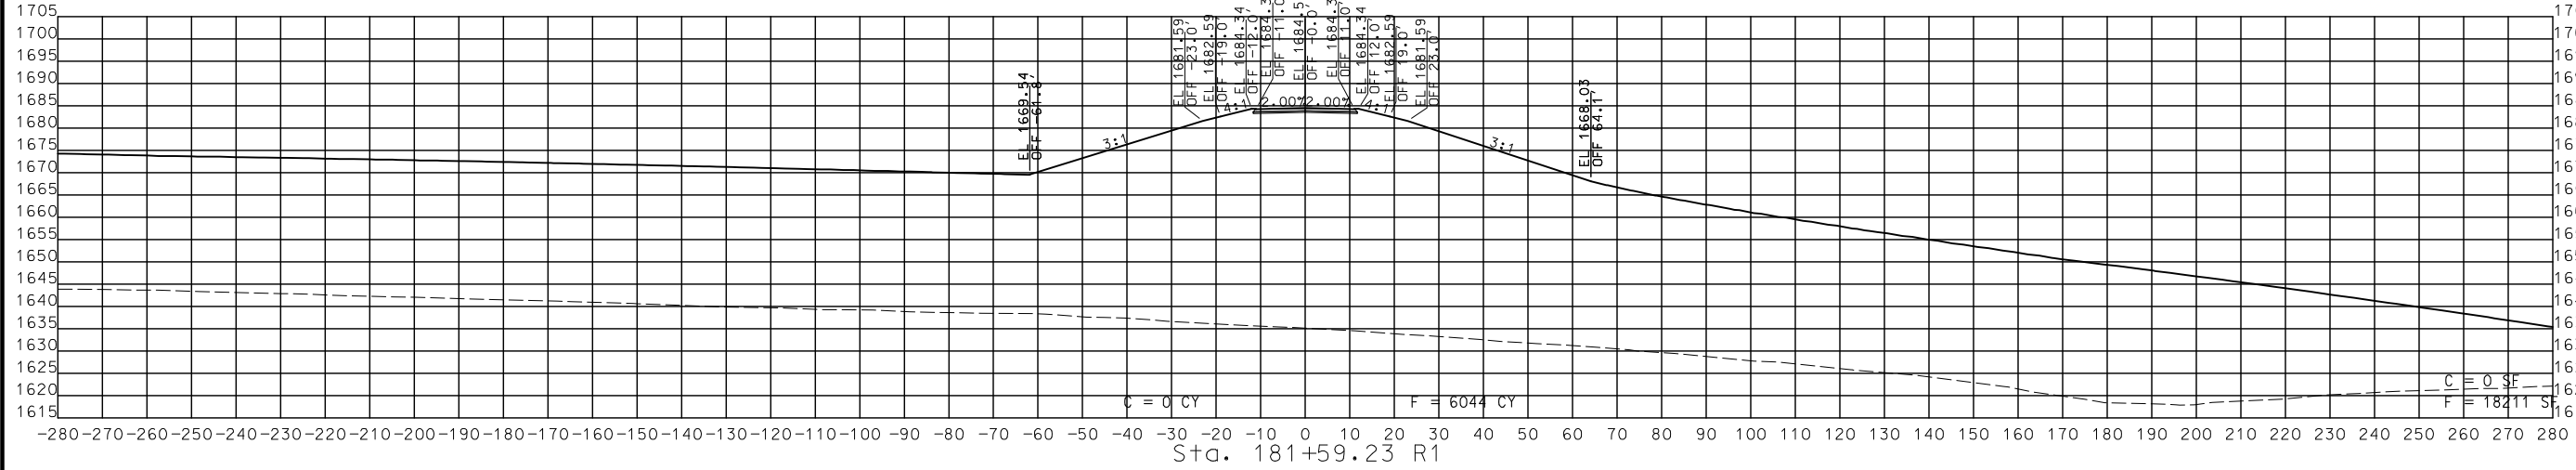

STA. 181+00.00 R1 TO STA. 181+59.23 R1

CROSS SECTION
SOUTH OUTER ROAD

DATE	DESCRIPTION

MISSOURI HIGHWAYS AND TRANSPORTATION COMMISSION
MoDOT
105 WEST CAPITOL
JEFFERSON CITY, MO 65102
1-888-ASK-MODOT (1-888-275-6636)

CMT
© Copyright CMT, Inc.
CRAWFORD, MURPHY & TILLY, INC.
655 W. WASHINGTON ST. STE. 100
SPRINGFIELD, MO 65807 (417) 869-6009
ENGINEERING CORPORATION - 000631

DISCLAIMER
 THE PROFESSIONAL WHOSE SIGNATURE AND PERSONAL SEAL APPEAR HEREON ASSUMES RESPONSIBILITY ONLY FOR WHAT APPEARS ON THIS PAGE, AND DISCLAIMS (PURSUANT TO SECTION 327.411 RSMO) SPECIFICATION, ESTIMATES, REPORTS, OR OTHER DOCUMENTS OR INSTRUMENTS NOT SEALED BY THE UNDERSIGNED PROFESSIONAL RELATING TO OR INTENDED TO BE USED FOR ANY PART OR PARTS OF THE PROJECT TO WHICH THIS PAGE REFERS.





THIS SHEET HAS BEEN SIGNED, SEALED AND DATED ELECTRONICALLY.

DATE PREPARED
8/2/2024
 ROUTE 60 STATE MO
 DISTRICT SW SHEET NO. 378
 COUNTY WEBSTER
 JOB NO. J7P3425C
 CONTRACT ID.
 PROJECT NO.
 BRIDGE NO.

DATE	DESCRIPTION

MISSOURI HIGHWAYS AND TRANSPORTATION COMMISSION
 MoDOT
 105 WEST CAPITOL
 JEFFERSON CITY, MO 65102
 1-888-ASK-MODOT (1-888-275-6636)

CMT
 © Copyright CMT, Inc.
 CRAWFORD, MURPHY & TILLY, INC.
 635 W. END AVE. SUITE 101
 SPRINGFIELD, MO 65807 (417) 869-6009
 ENGINEERING CORPORATION - 000631

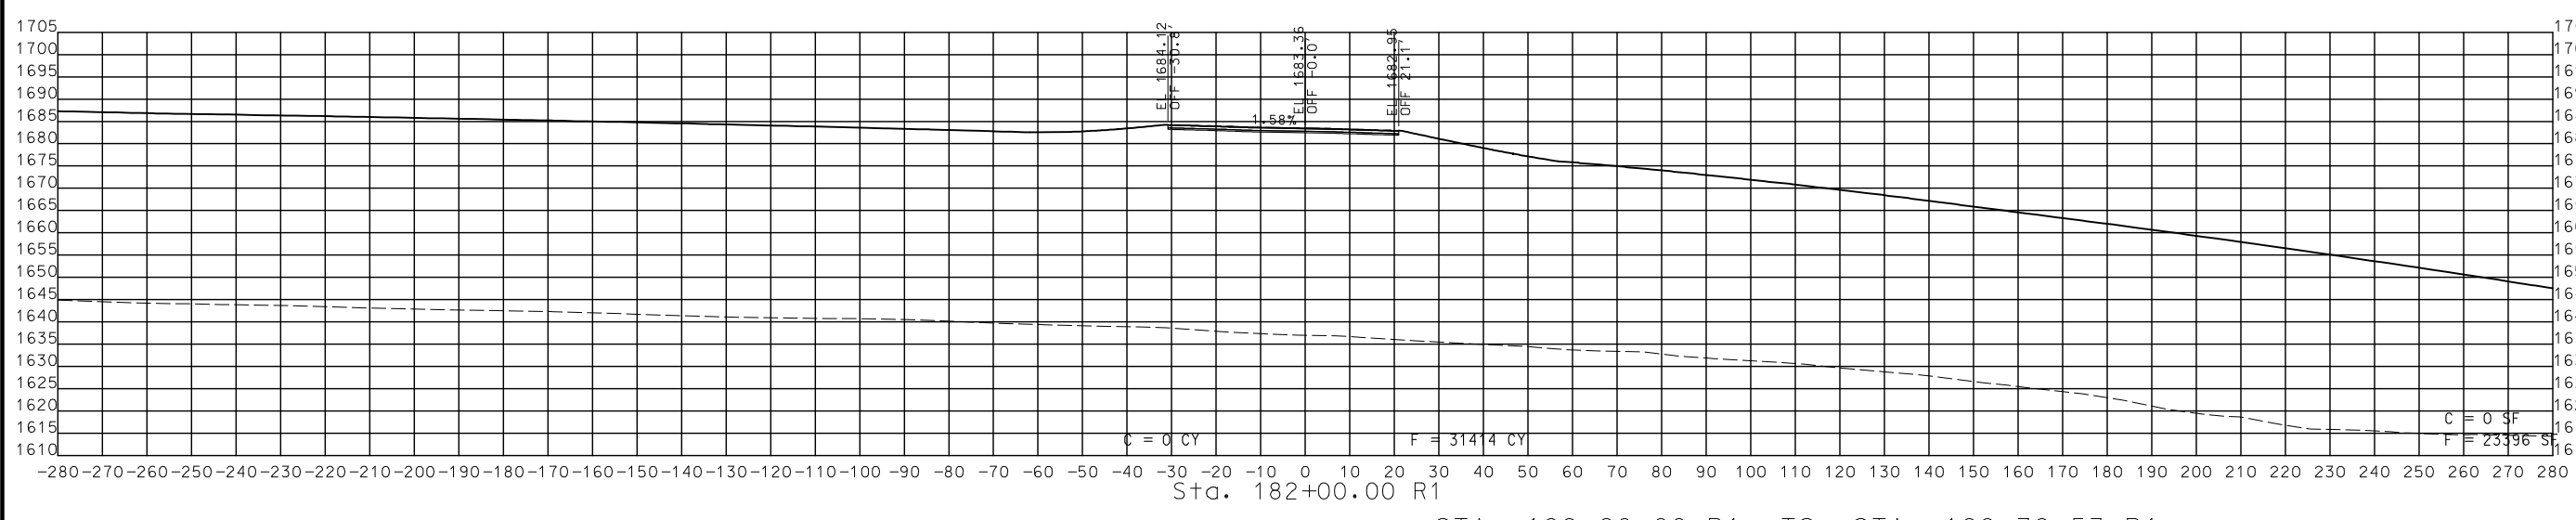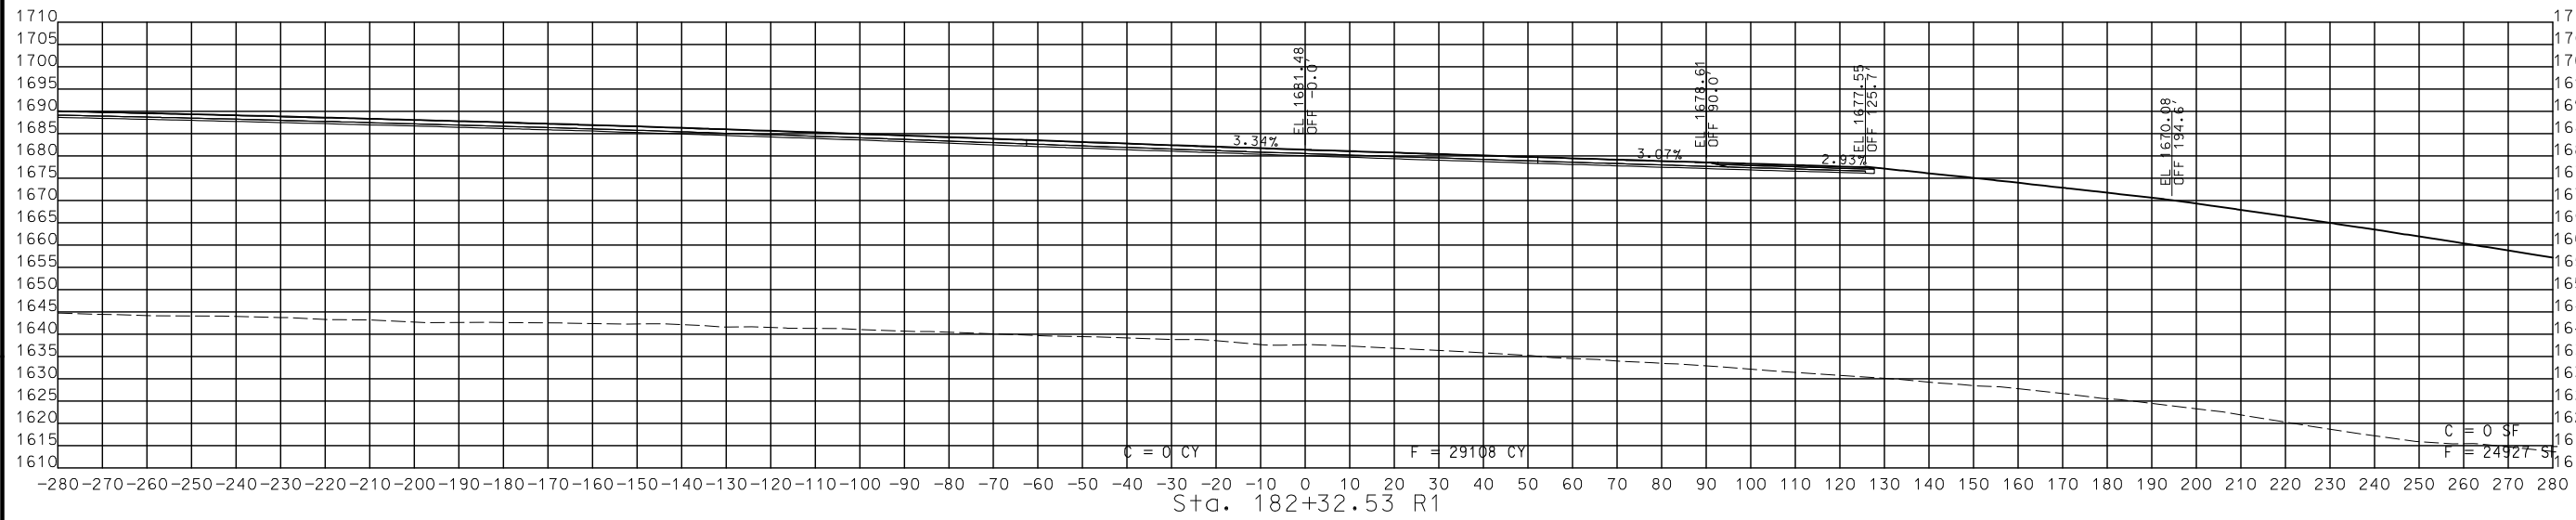

STA. 182+00.00 R1 TO STA. 182+32.53 R1

CROSS SECTION
 SOUTH OUTER ROAD

IF A SEAL IS PRESENT ON THIS SHEET IT HAS BEEN ELECTRONICALLY SEALED AND DATED.