



DATE PREPARED
10/31/2024 4:44:01 PM
BRIAN UNTIEDT - CIVIL
MO-PE-2009001137

10/31/2024
ROUTE J STATE MO
DISTRICT NE SHEET NO. 1
COUNTY SHELBY
JOB NO. JNE0050
CONTRACT ID.



PROJECT NO.
BRIDGE NO.

DATE	DESCRIPTION

MISSOURI HIGHWAYS AND TRANSPORTATION COMMISSION

 105 WEST CAPITOL
 JEFFERSON CITY, MO 65102
 1-888-ASK-MODOT (1-888-273-6636)

CROSS SECTIONS - RTE J
SHEET 1 OF 12

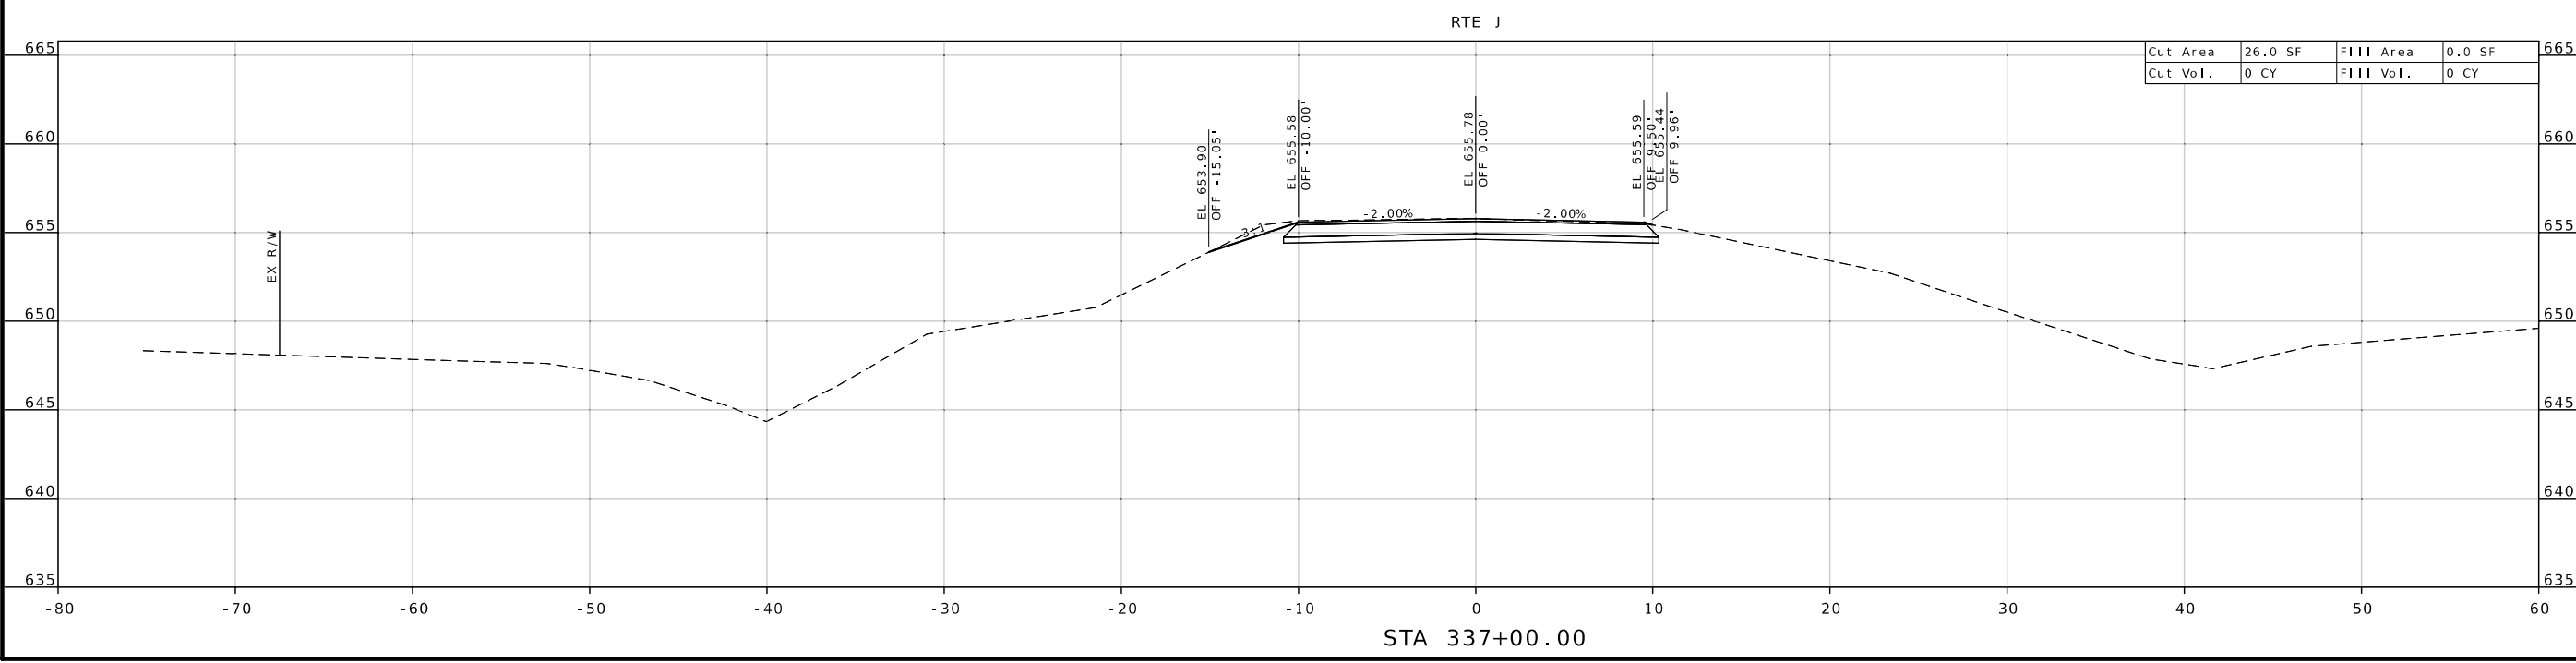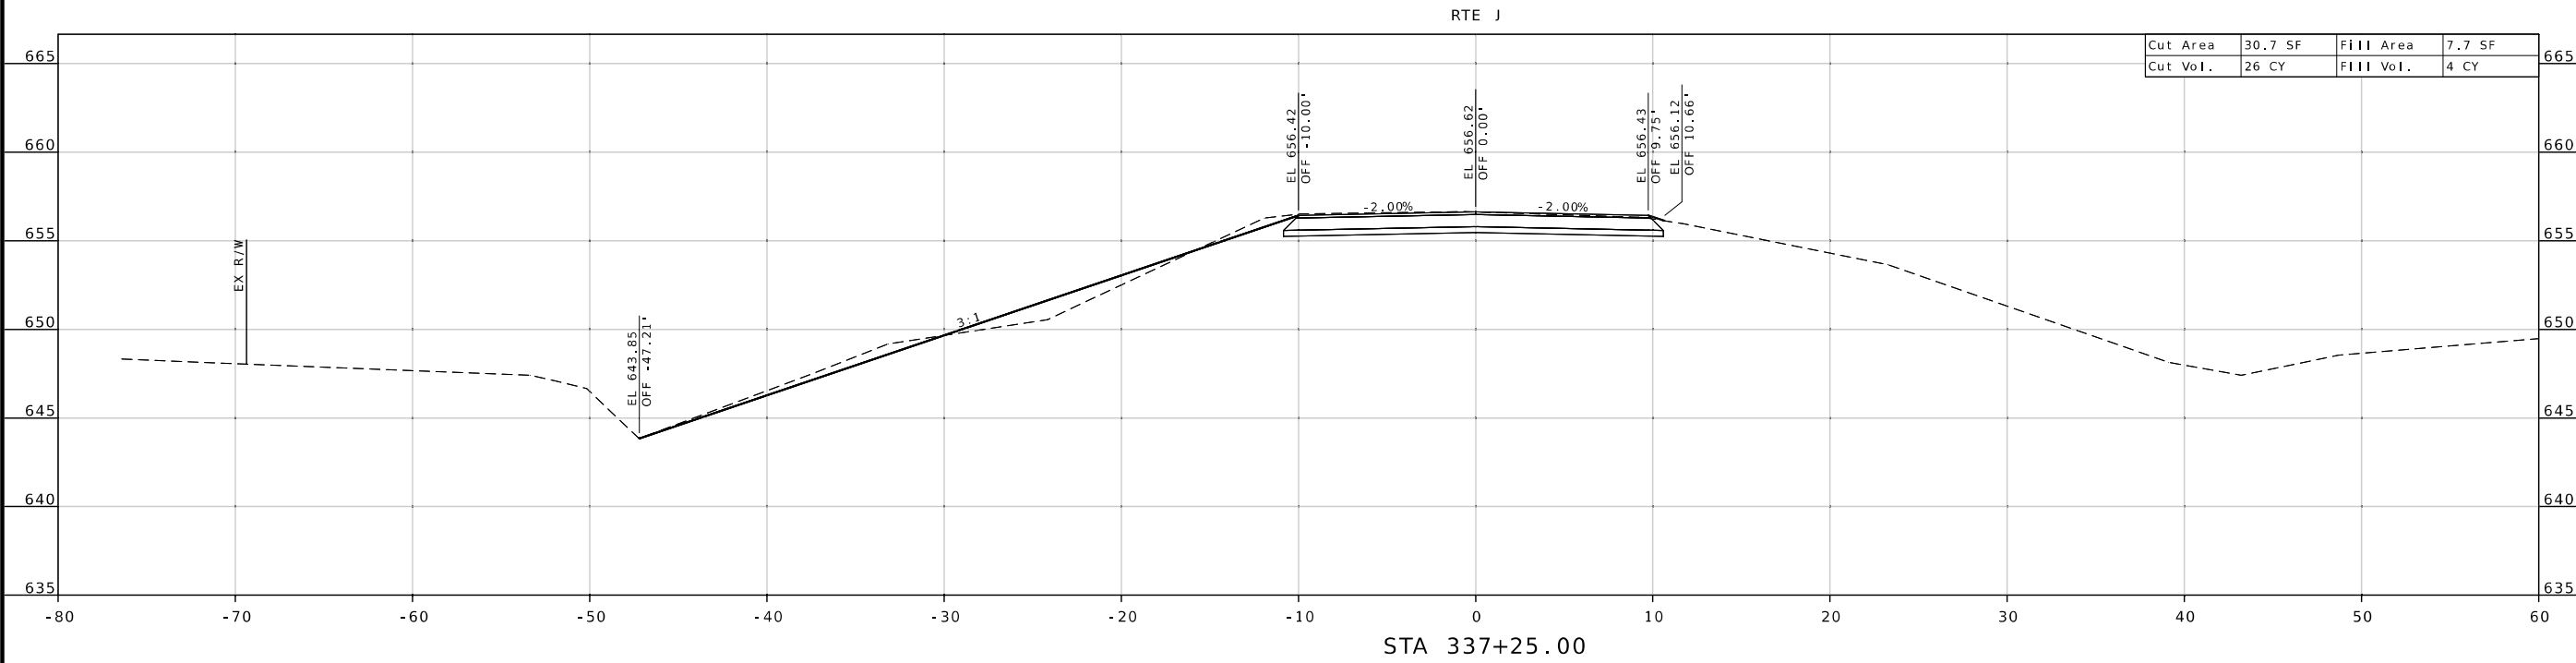



Brian Untedt
10/31/2024 4:44:17 PM
BRIAN UNTEDT - CIVIL
MO-PE-2009001137

DATE PREPARED
10/31/2024

ROUTE	STATE
J	MO
DISTRICT	SHEET NO.
NE	2

COUNTY
SHELBY

JOB NO.
JNE0050
CONTRACT ID.

PROJECT NO.



BRIDGE NO.


DATE	DESCRIPTION

MISSOURI HIGHWAYS AND TRANSPORTATION COMMISSION
105 WEST CAPITOL
JEFFERSON CITY, MO 65102
1-888-ASK-MODOT (1-888-275-6636)



CROSS SECTIONS - RTE J
SHEET 2 OF 12

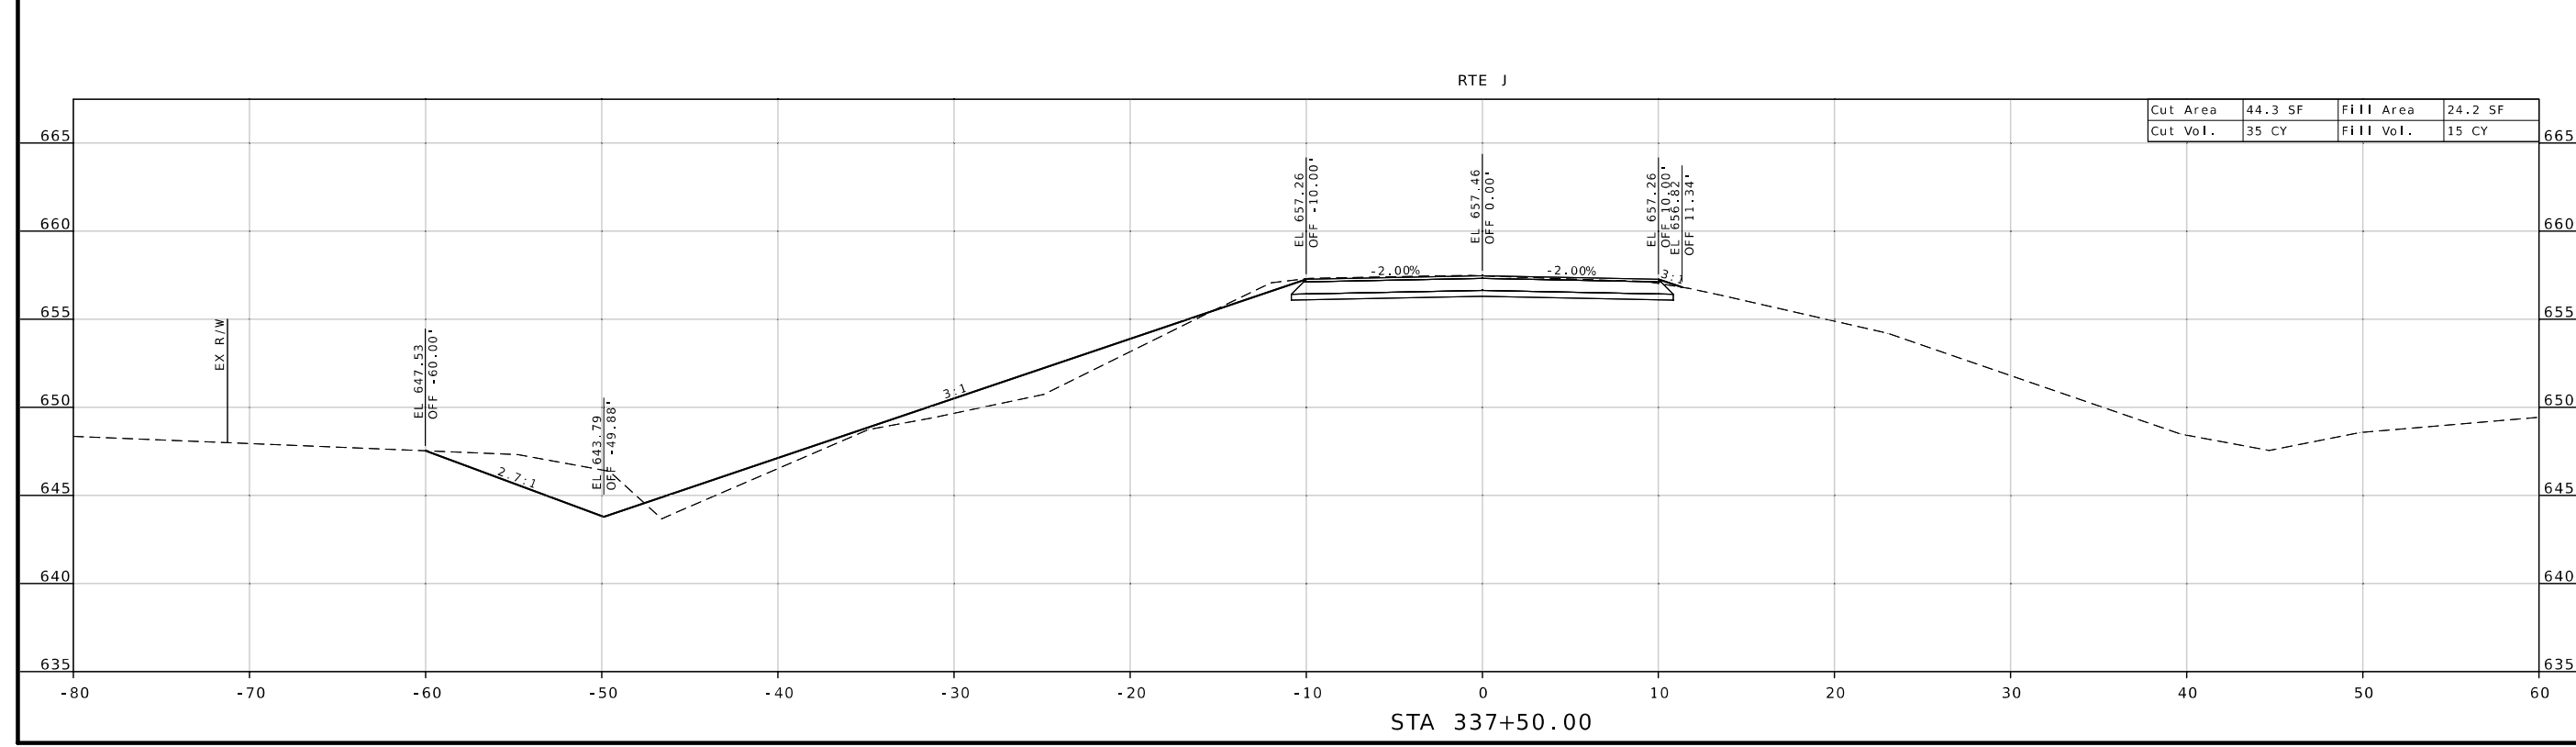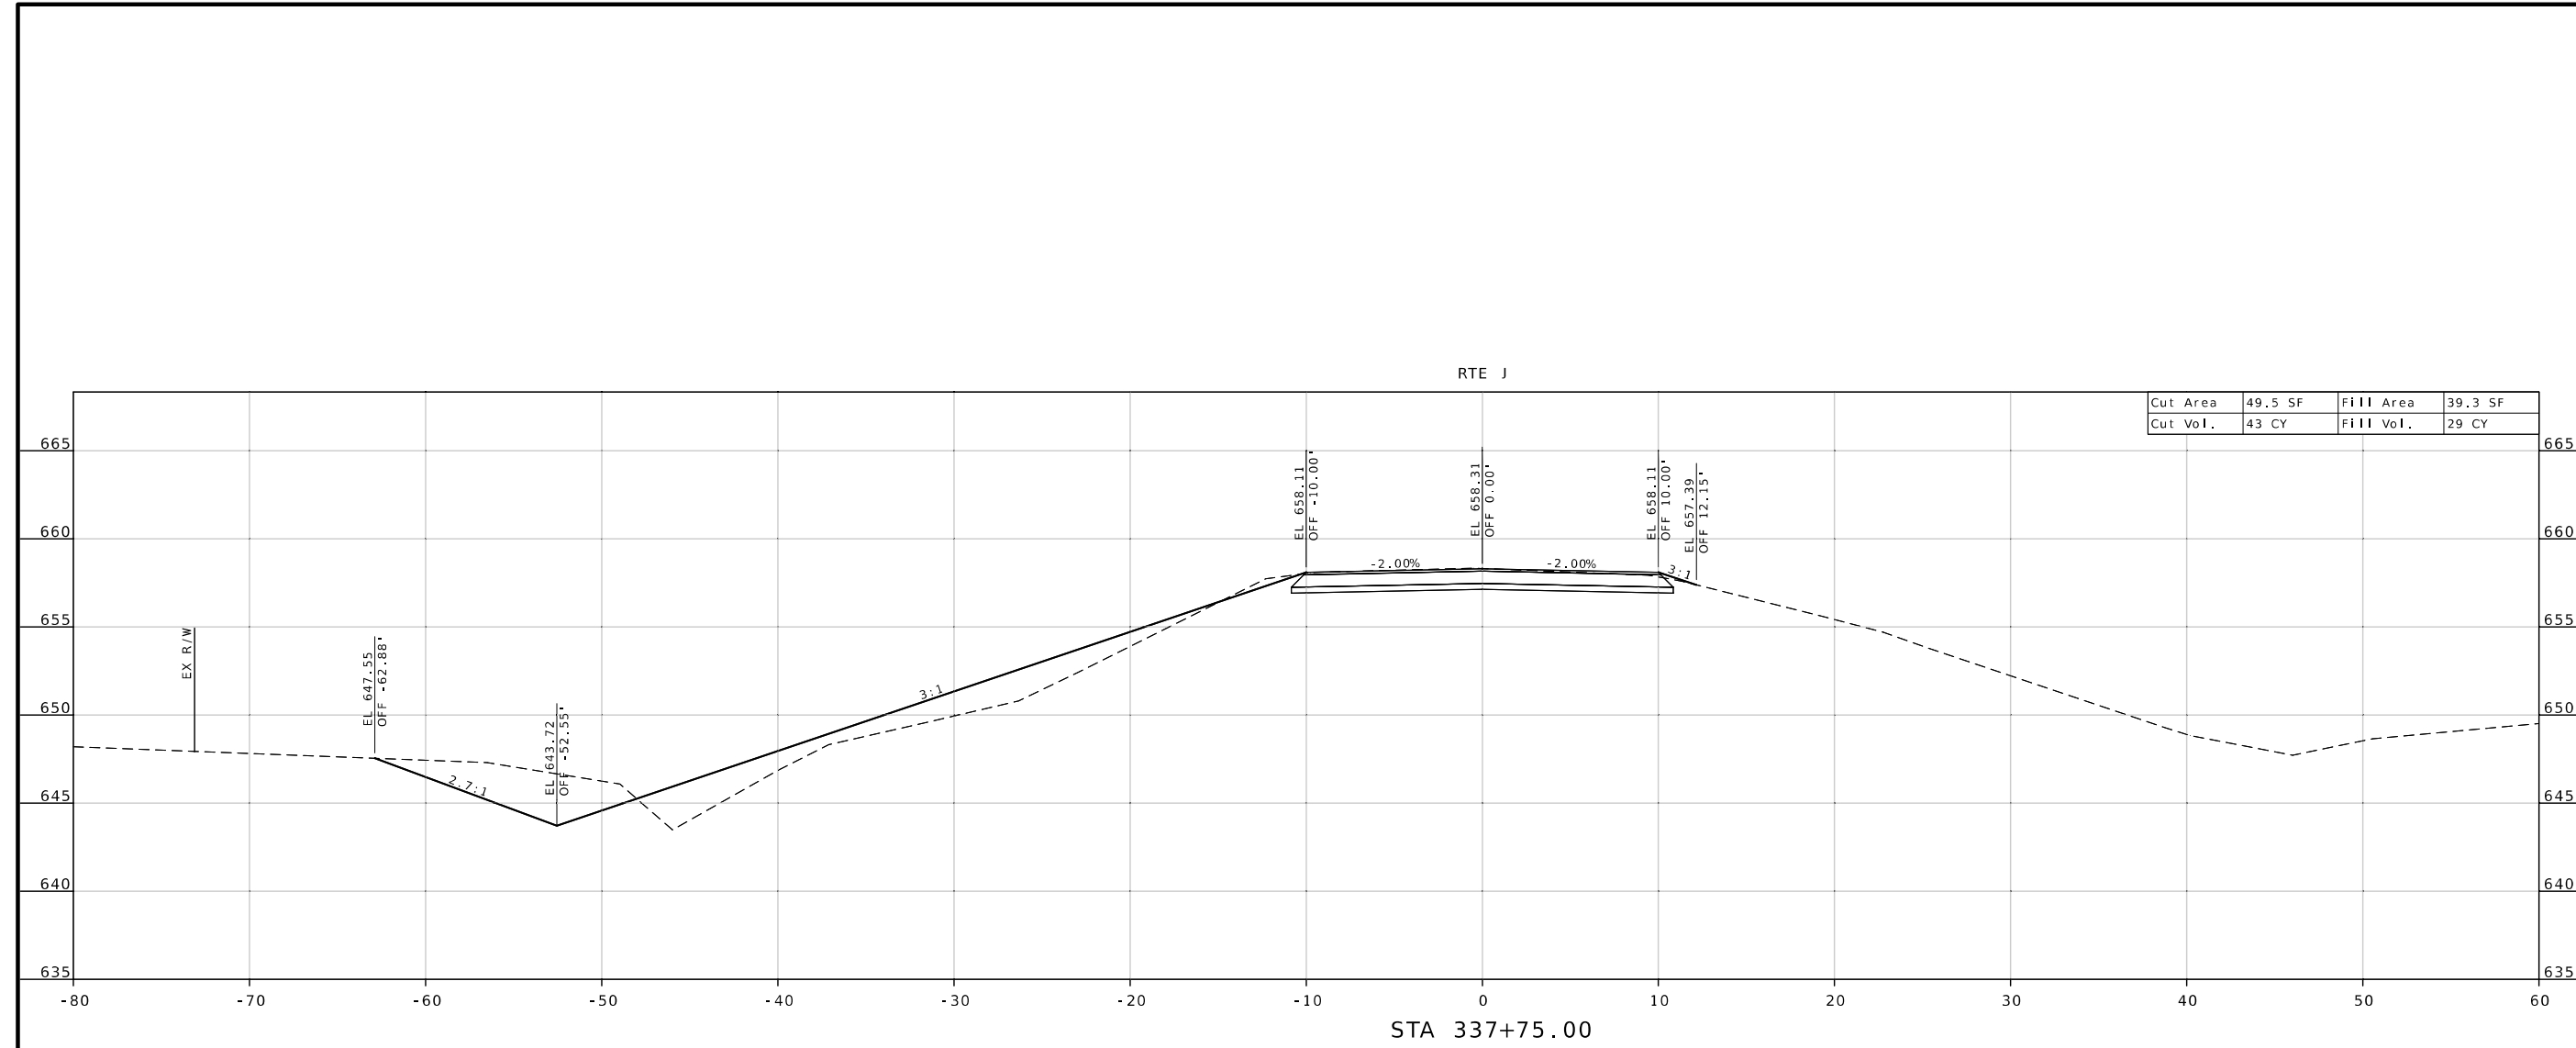

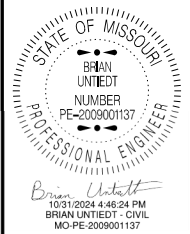

DATE PREPARED

10/31/2024

ROUTE J STATE MO

DISTRICT NE SHEET NO. 3

COUNTY SHELBY

JOB NO. JNE0050

CONTRACT ID.


PROJECT NO.

BRIDGE NO.



DATE	DESCRIPTION

MISSOURI HIGHWAYS AND TRANSPORTATION COMMISSION

105 WEST CAPITOL JEFFERSON CITY, MO 65102 1-888-ASK-MODOT (1-888-275-6636)

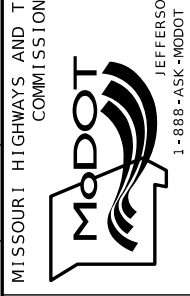

CROSS SECTIONS - RTE J
SHEET 3 OF 12

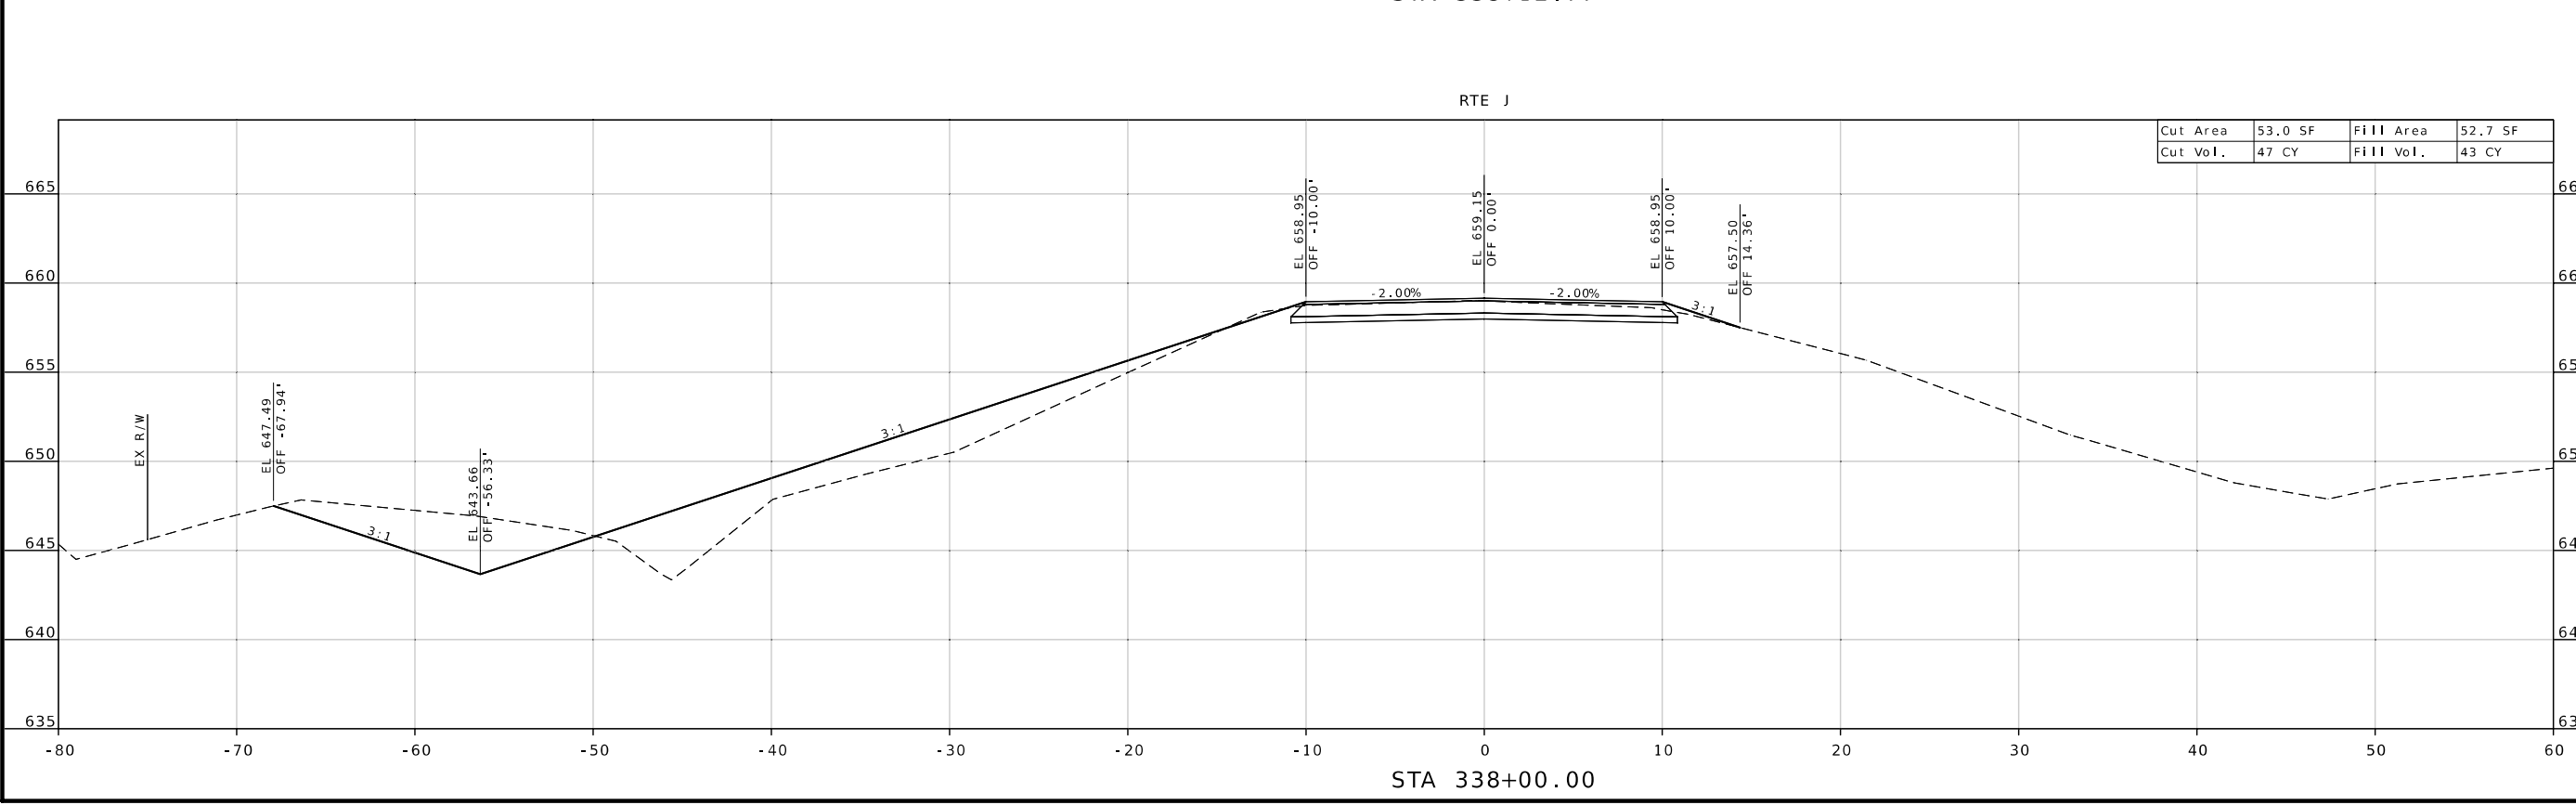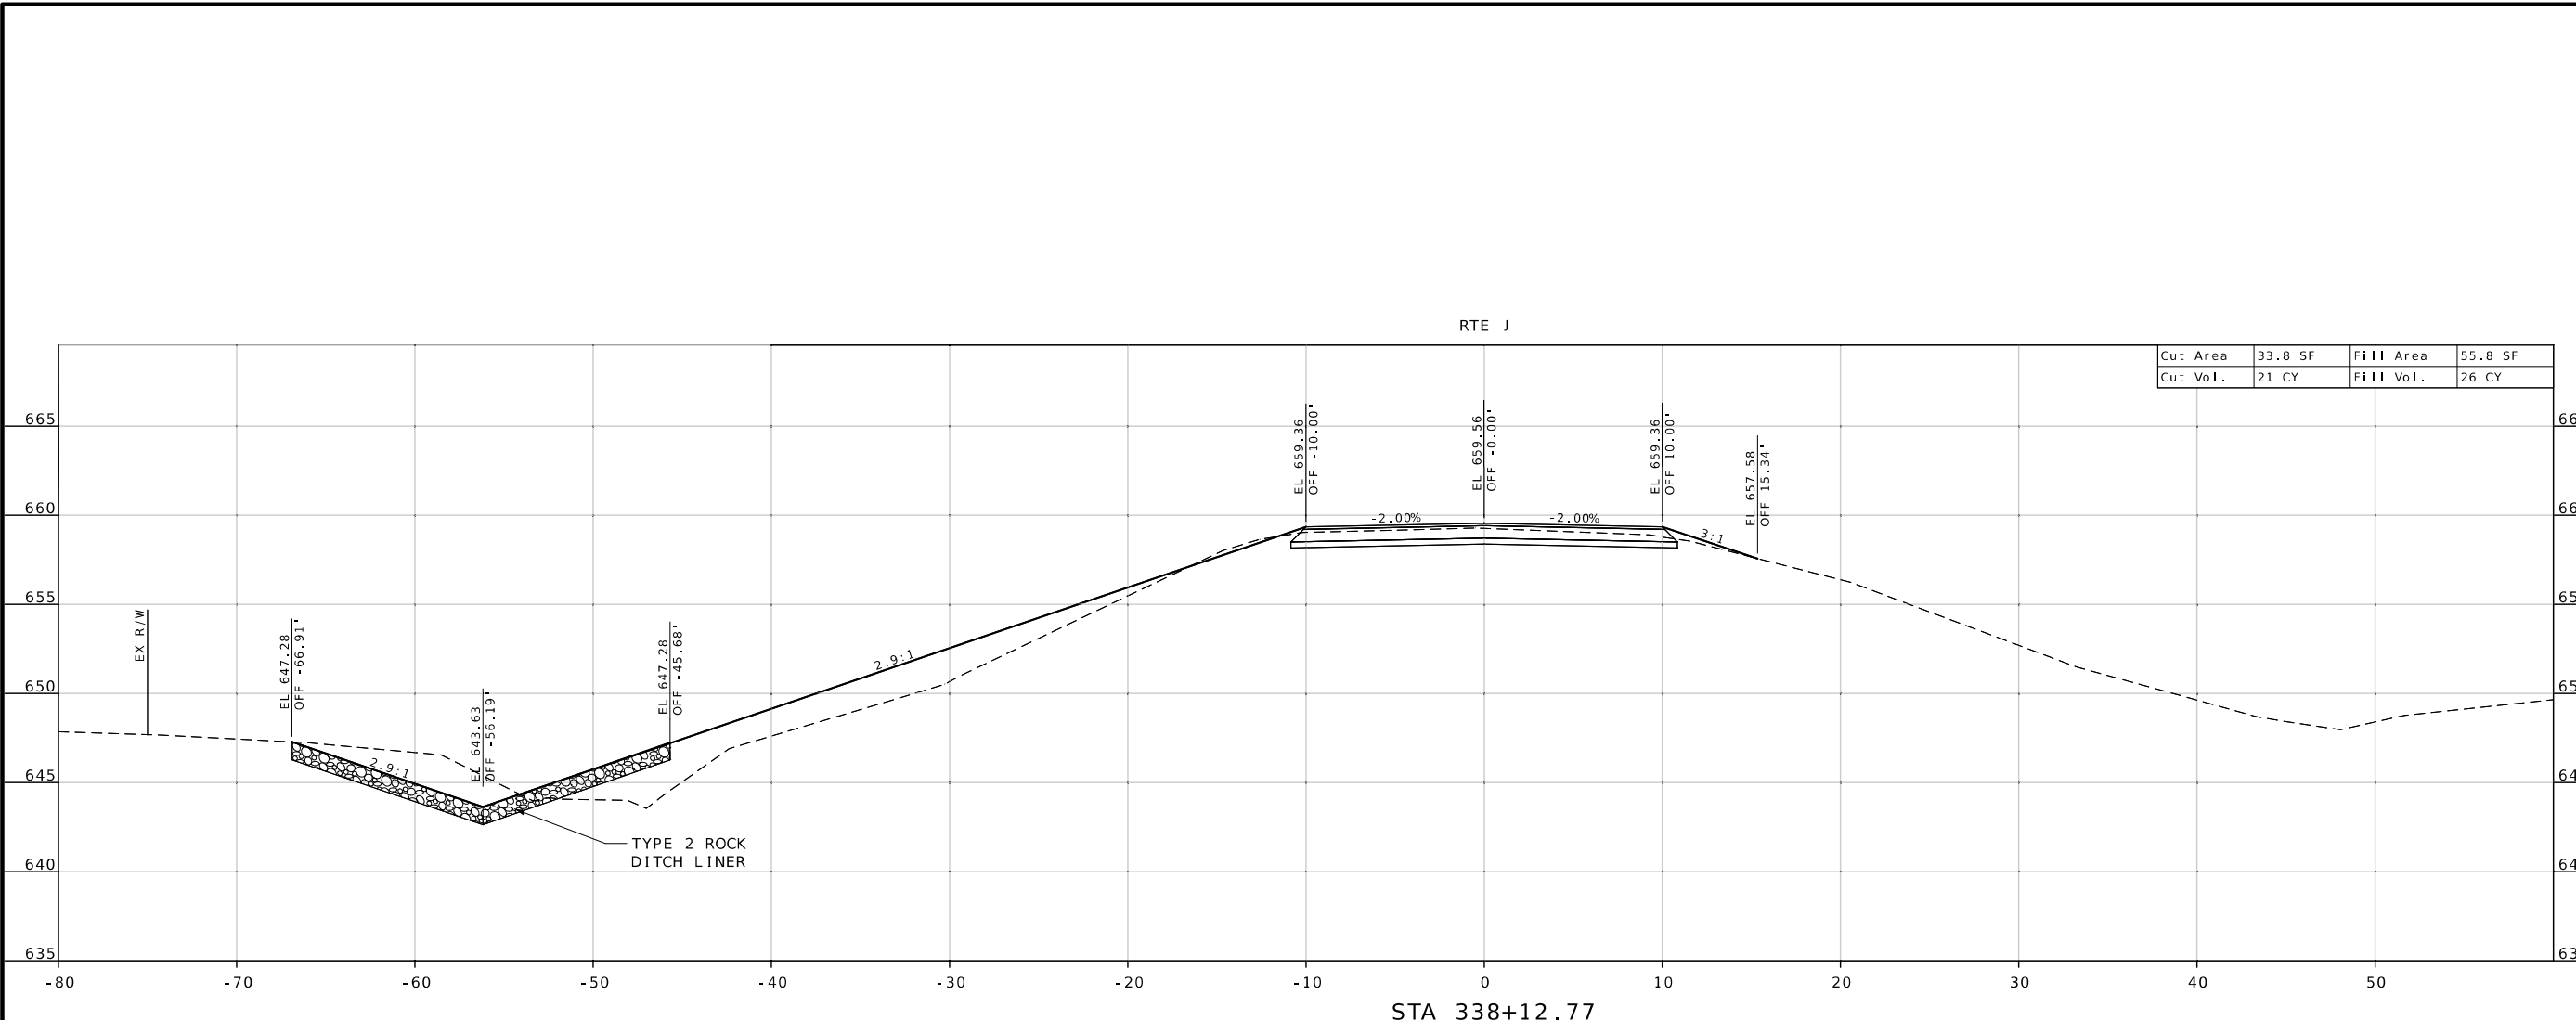



Brian Untiedt
 10/31/2024 4:46:13 PM
 BRIAN UNTIEDT - CIVIL
 MO-PE-2009001137

DATE PREPARED
 10/31/2024

ROUTE STATE
 J MO

DISTRICT SHEET NO.
 NE 4

COUNTY
 SHELBY

JOB NO.
 JNE0050

CONTRACT ID.

PROJECT NO.



BRIDGE NO.

DATE	DESCRIPTION

MISSOURI HIGHWAYS AND TRANSPORTATION COMMISSION



CROSS SECTIONS - RTE J
 SHEET 4 OF 12

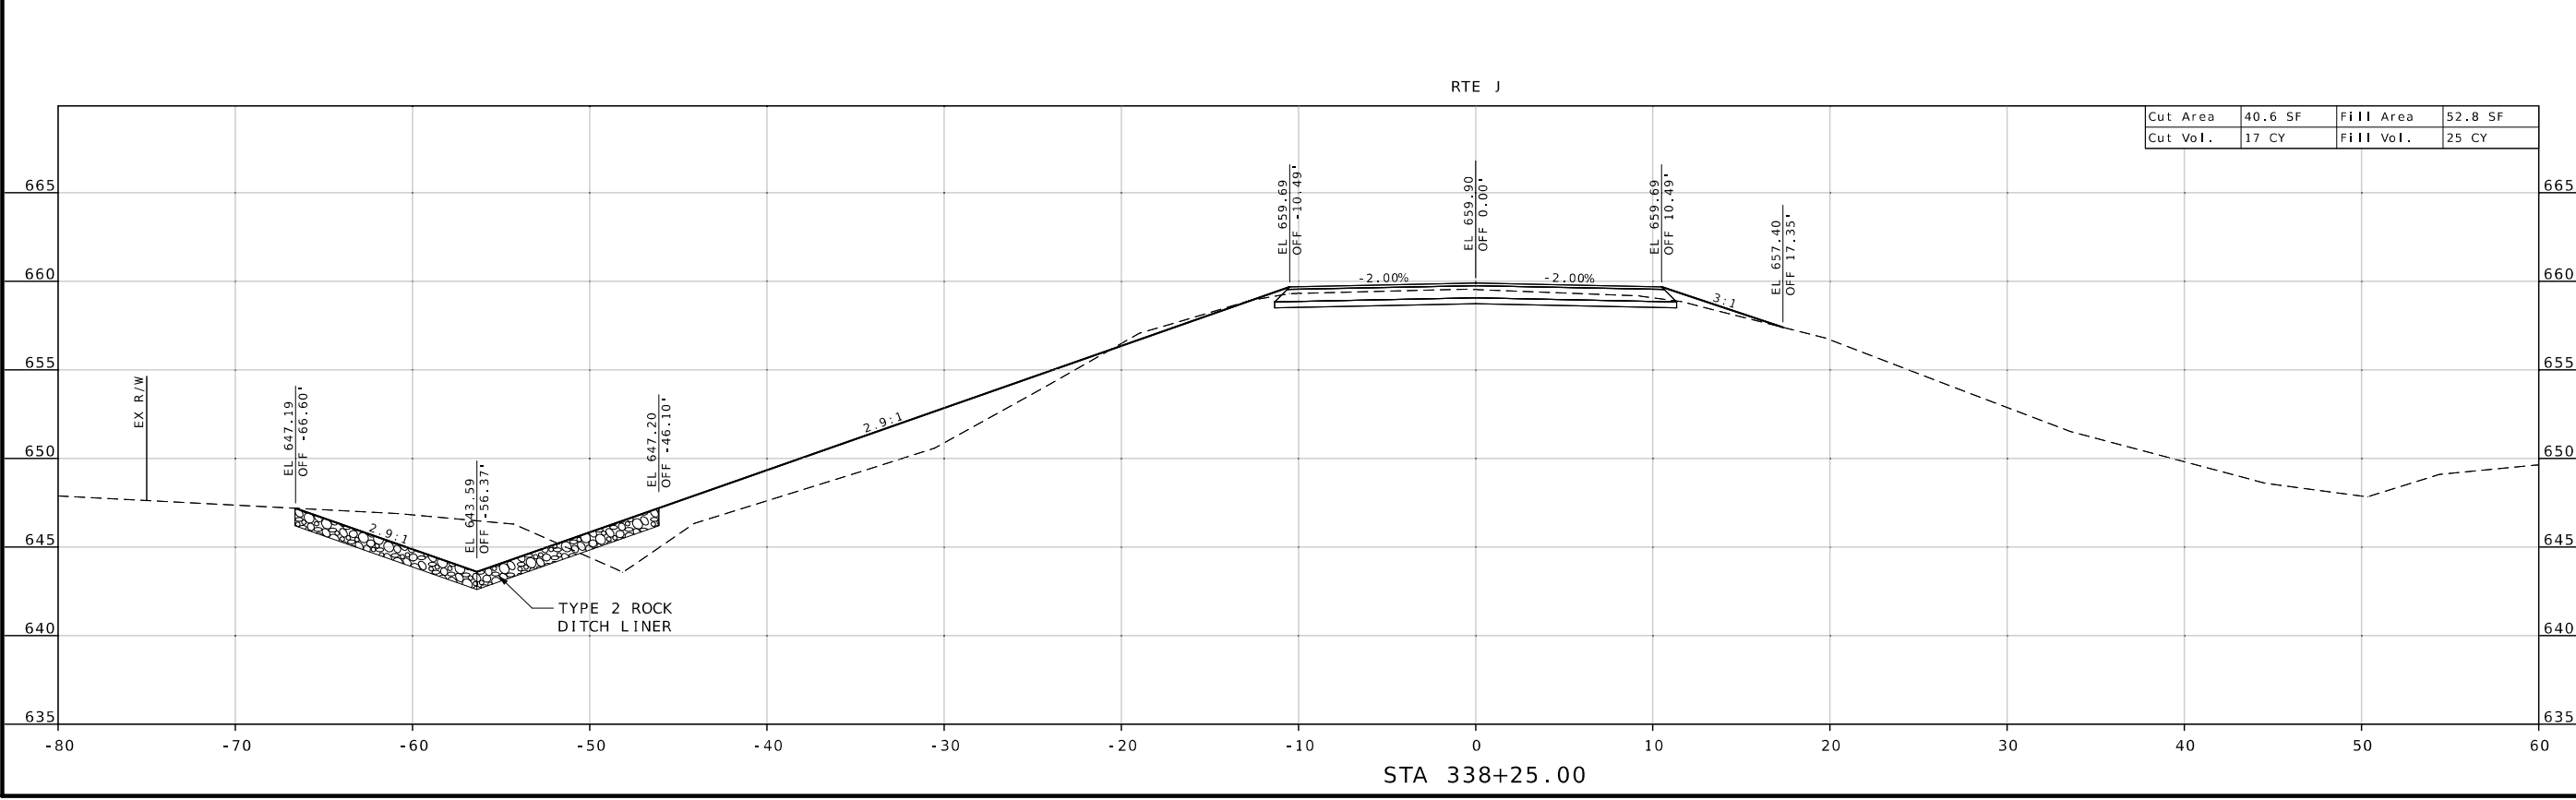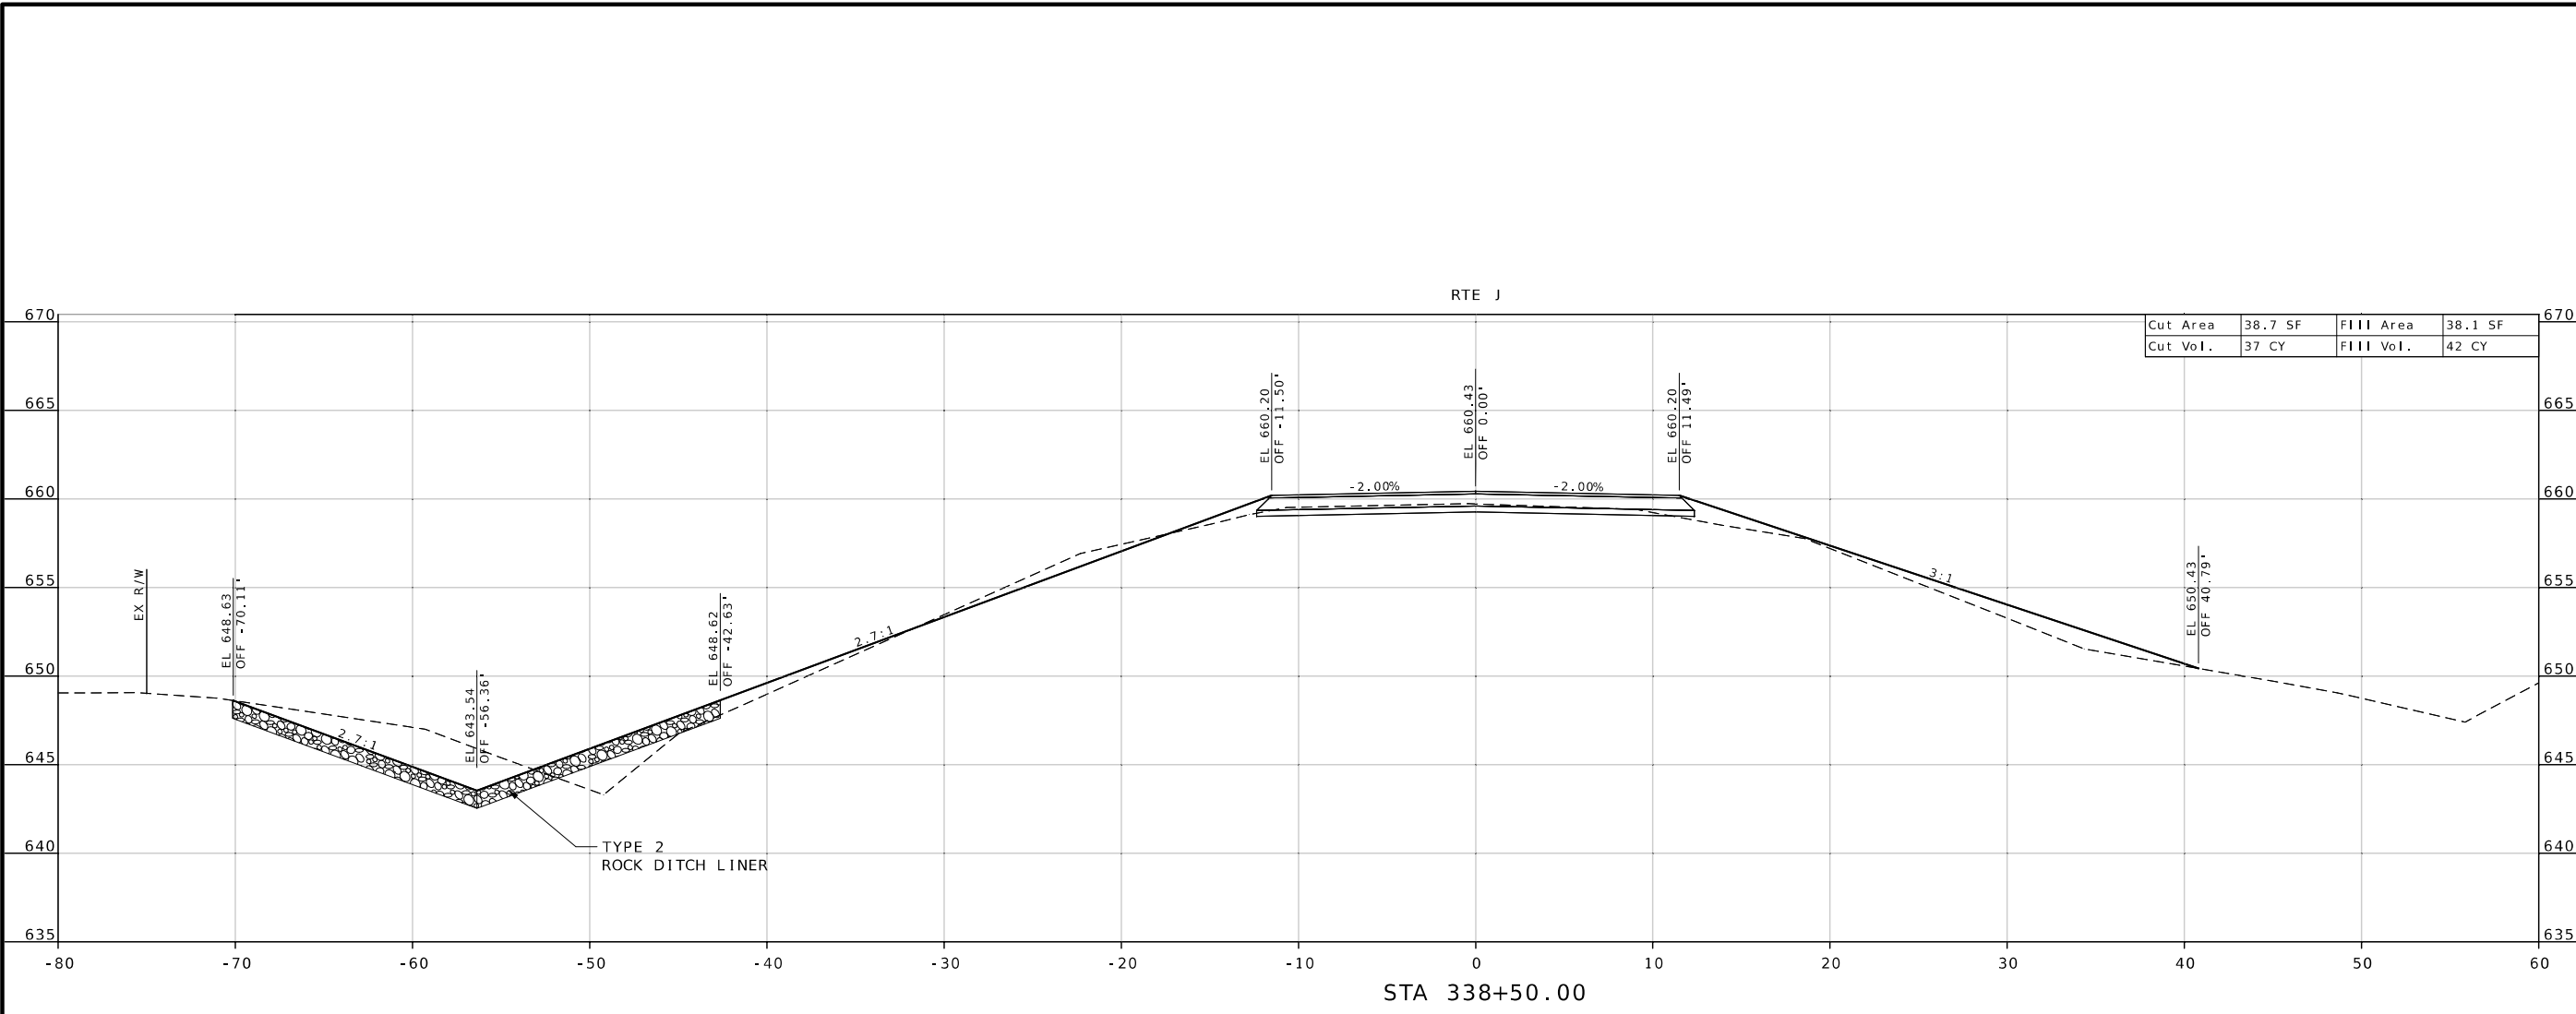



Brian Untiedt
10/31/2024 4:46:02 PM
BRIAN UNTIEDT - CIVIL
MO-PE-2009001137

DATE PREPARED
10/31/2024

ROUTE	STATE
J	MO
DISTRICT	SHEET NO.
NE	5

COUNTY
SHELBY

JOB NO.
JNE0050

CONTRACT ID.

PROJECT NO.



BRIDGE NO.

DATE	DESCRIPTION

MISSOURI HIGHWAYS AND TRANSPORTATION
COMMISSION

105 WEST CAPITOL
JEFFERSON CITY, MO 65102
1-888-ASK-MODOT (1-888-275-6636)

CROSS SECTIONS - RTE J
SHEET 5 OF 12

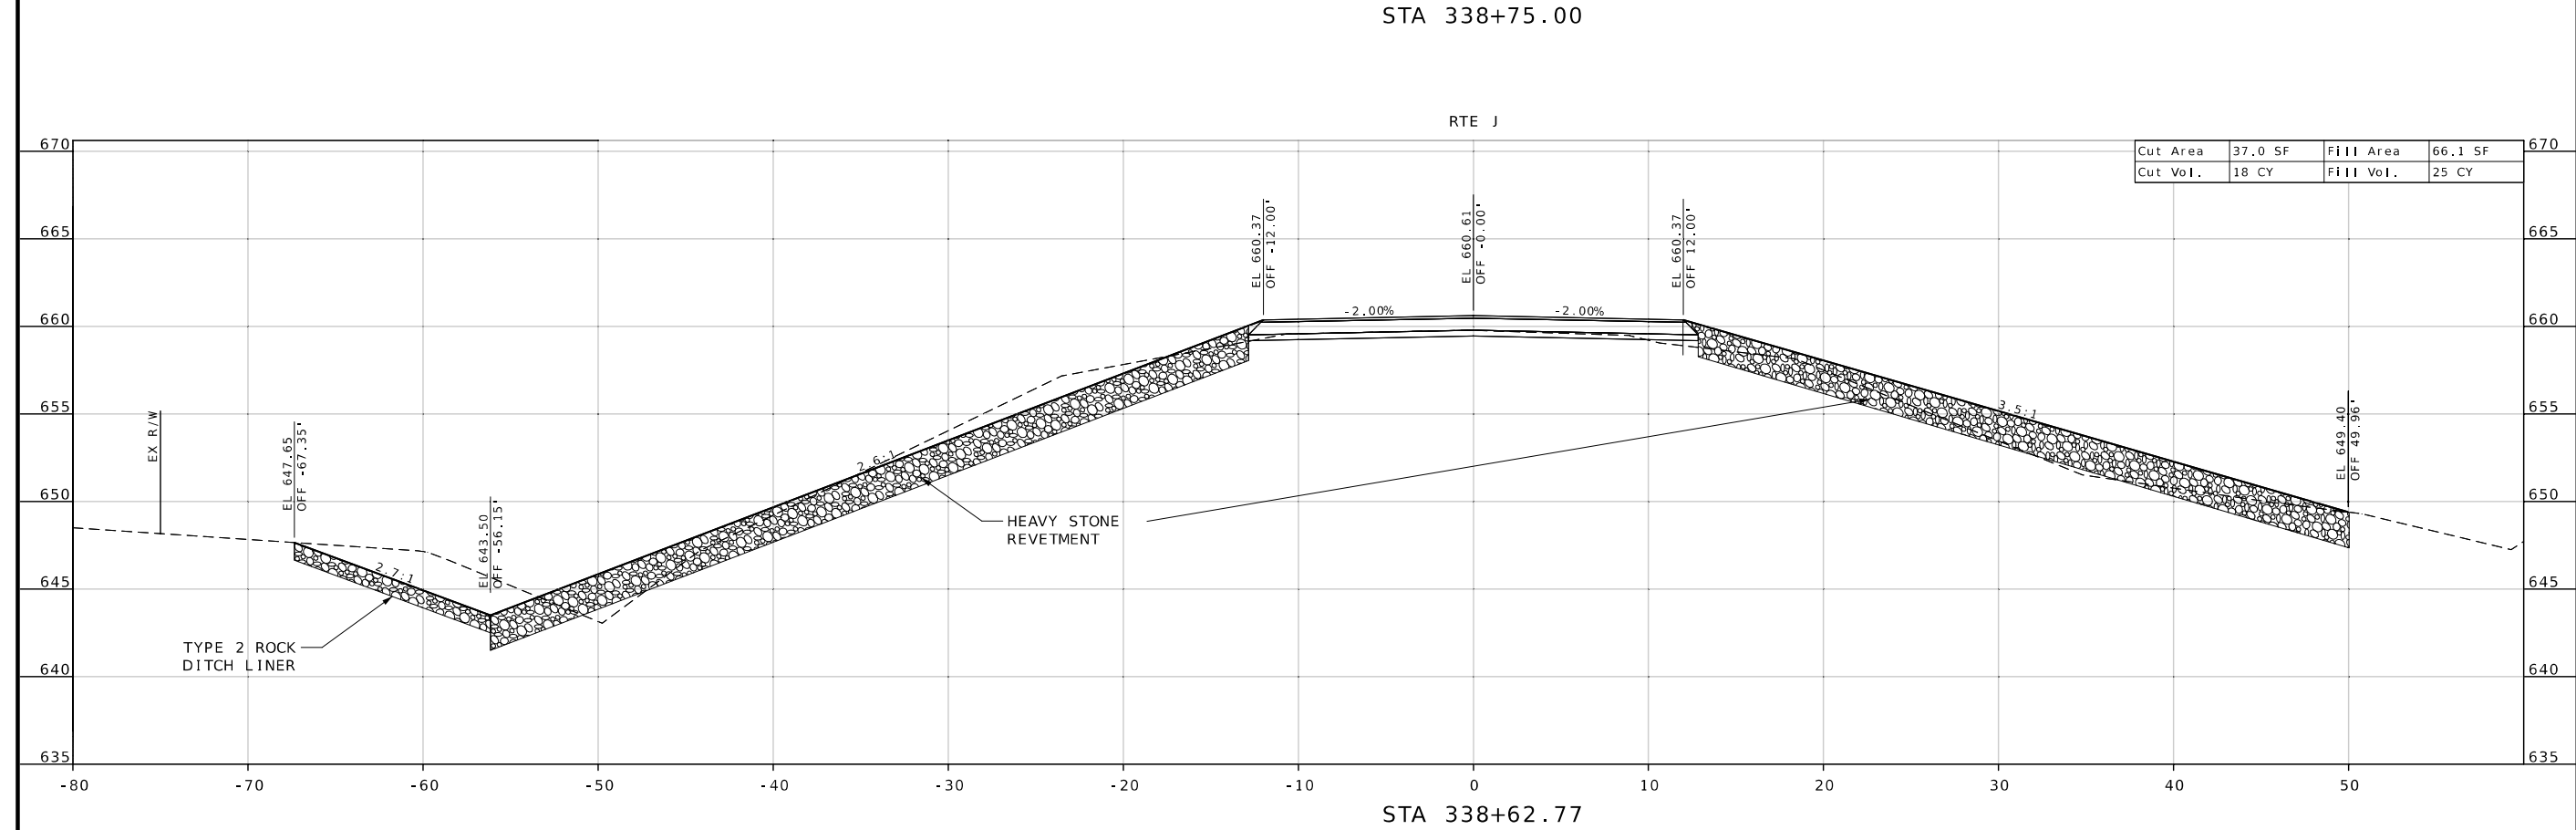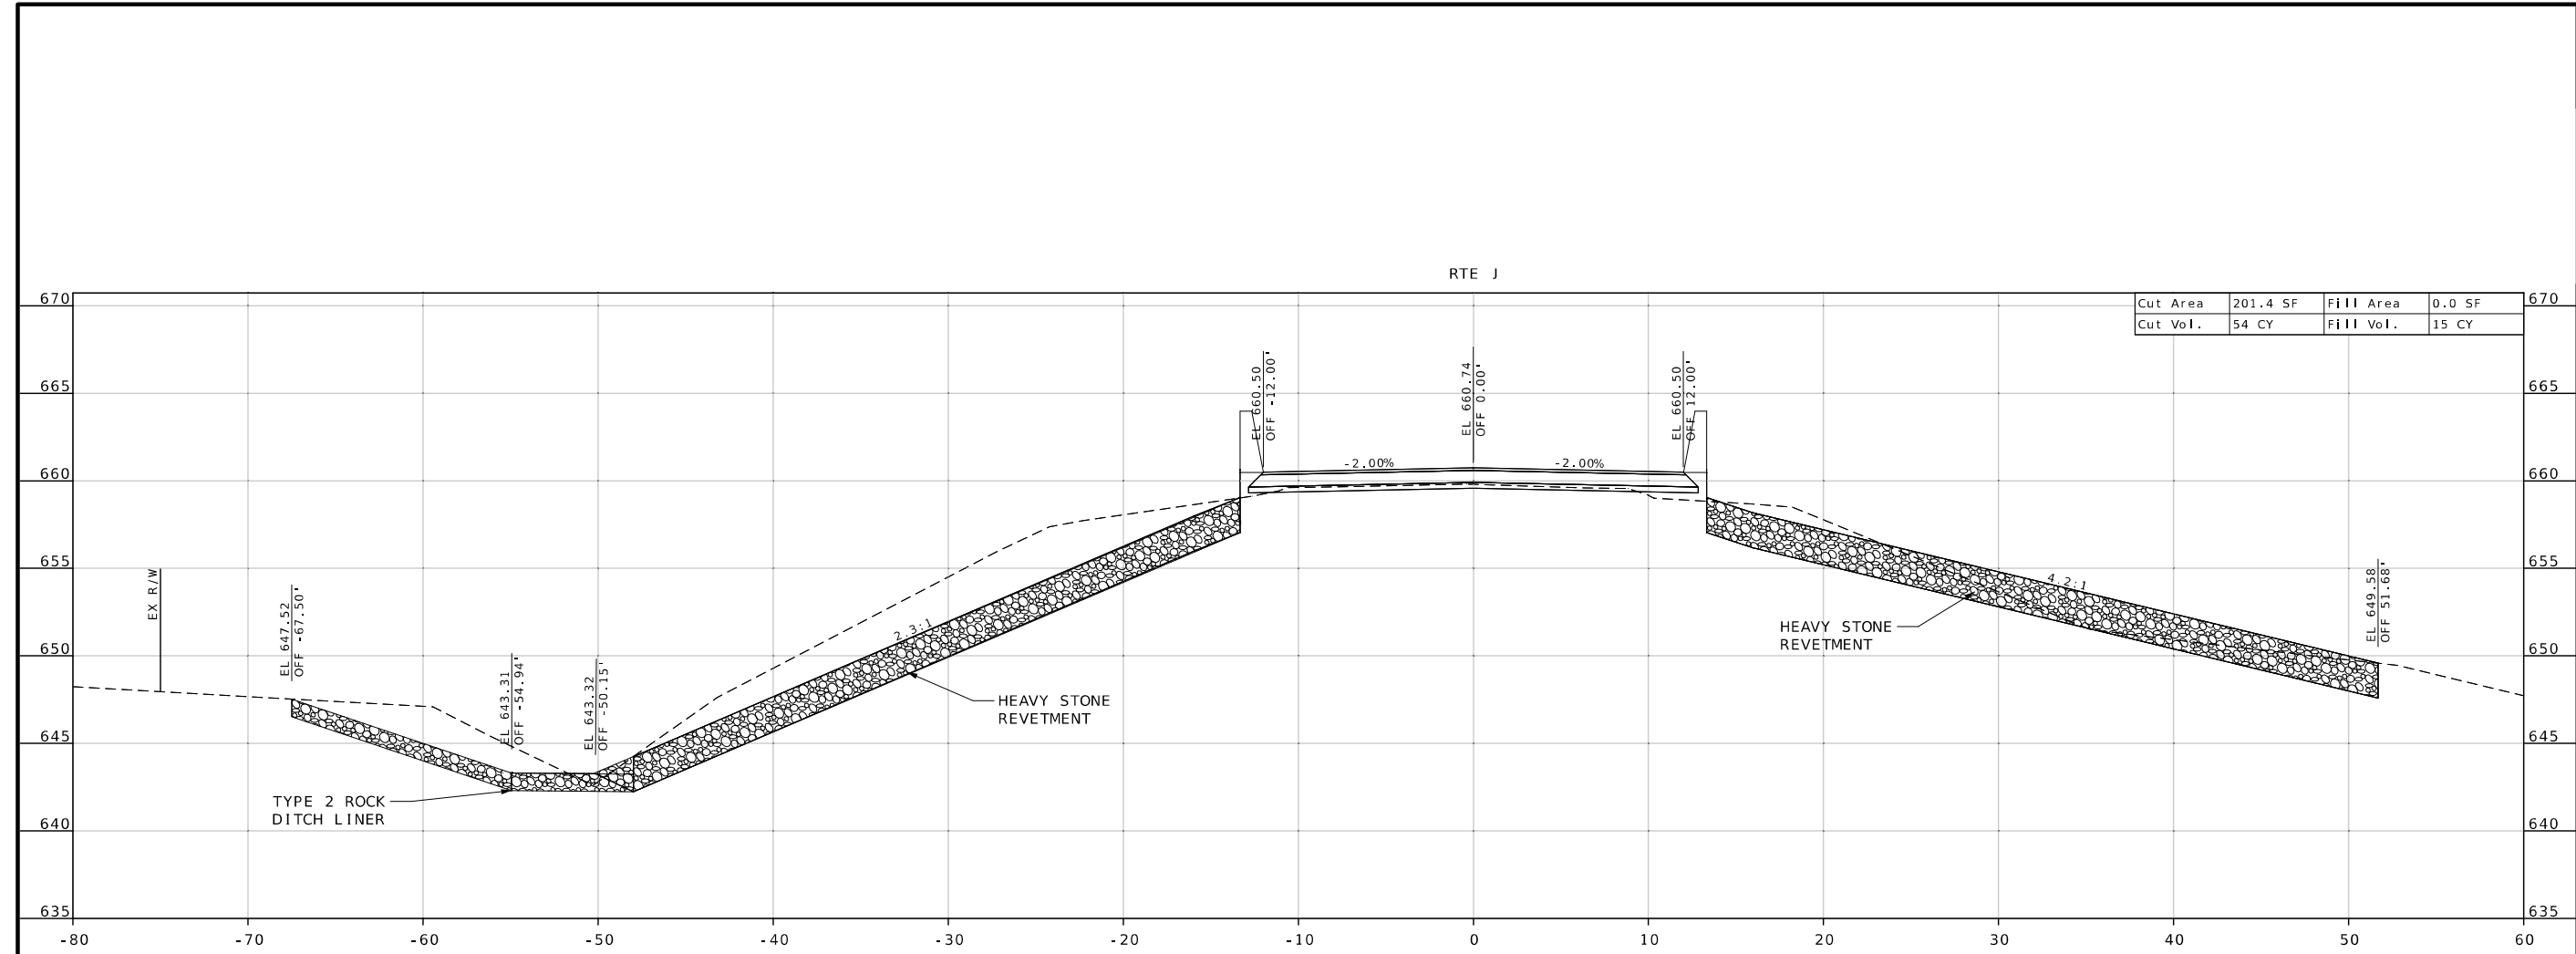



Brian Untiedt
 10/31/2024 4:45:49 PM
 BRIAN UNTIEDT - CIVIL
 MO-PE-2009001137

DATE PREPARED
 10/31/2024

ROUTE STATE
 J MO

DISTRICT SHEET NO.
 NE 6

COUNTY
 SHELBY

JOB NO.
 JNE0050

CONTRACT ID.

PROJECT NO.

BRIDGE NO.



DATE	DESCRIPTION


MISSOURI HIGHWAYS AND TRANSPORTATION
 COMMISSION



105 WEST CAPITOL
 JEFFERSON CITY, MO 65102
 1-888-ASK-MODOT (1-888-273-6636)

CROSS SECTIONS - RTE J
 SHEET 6 OF 12

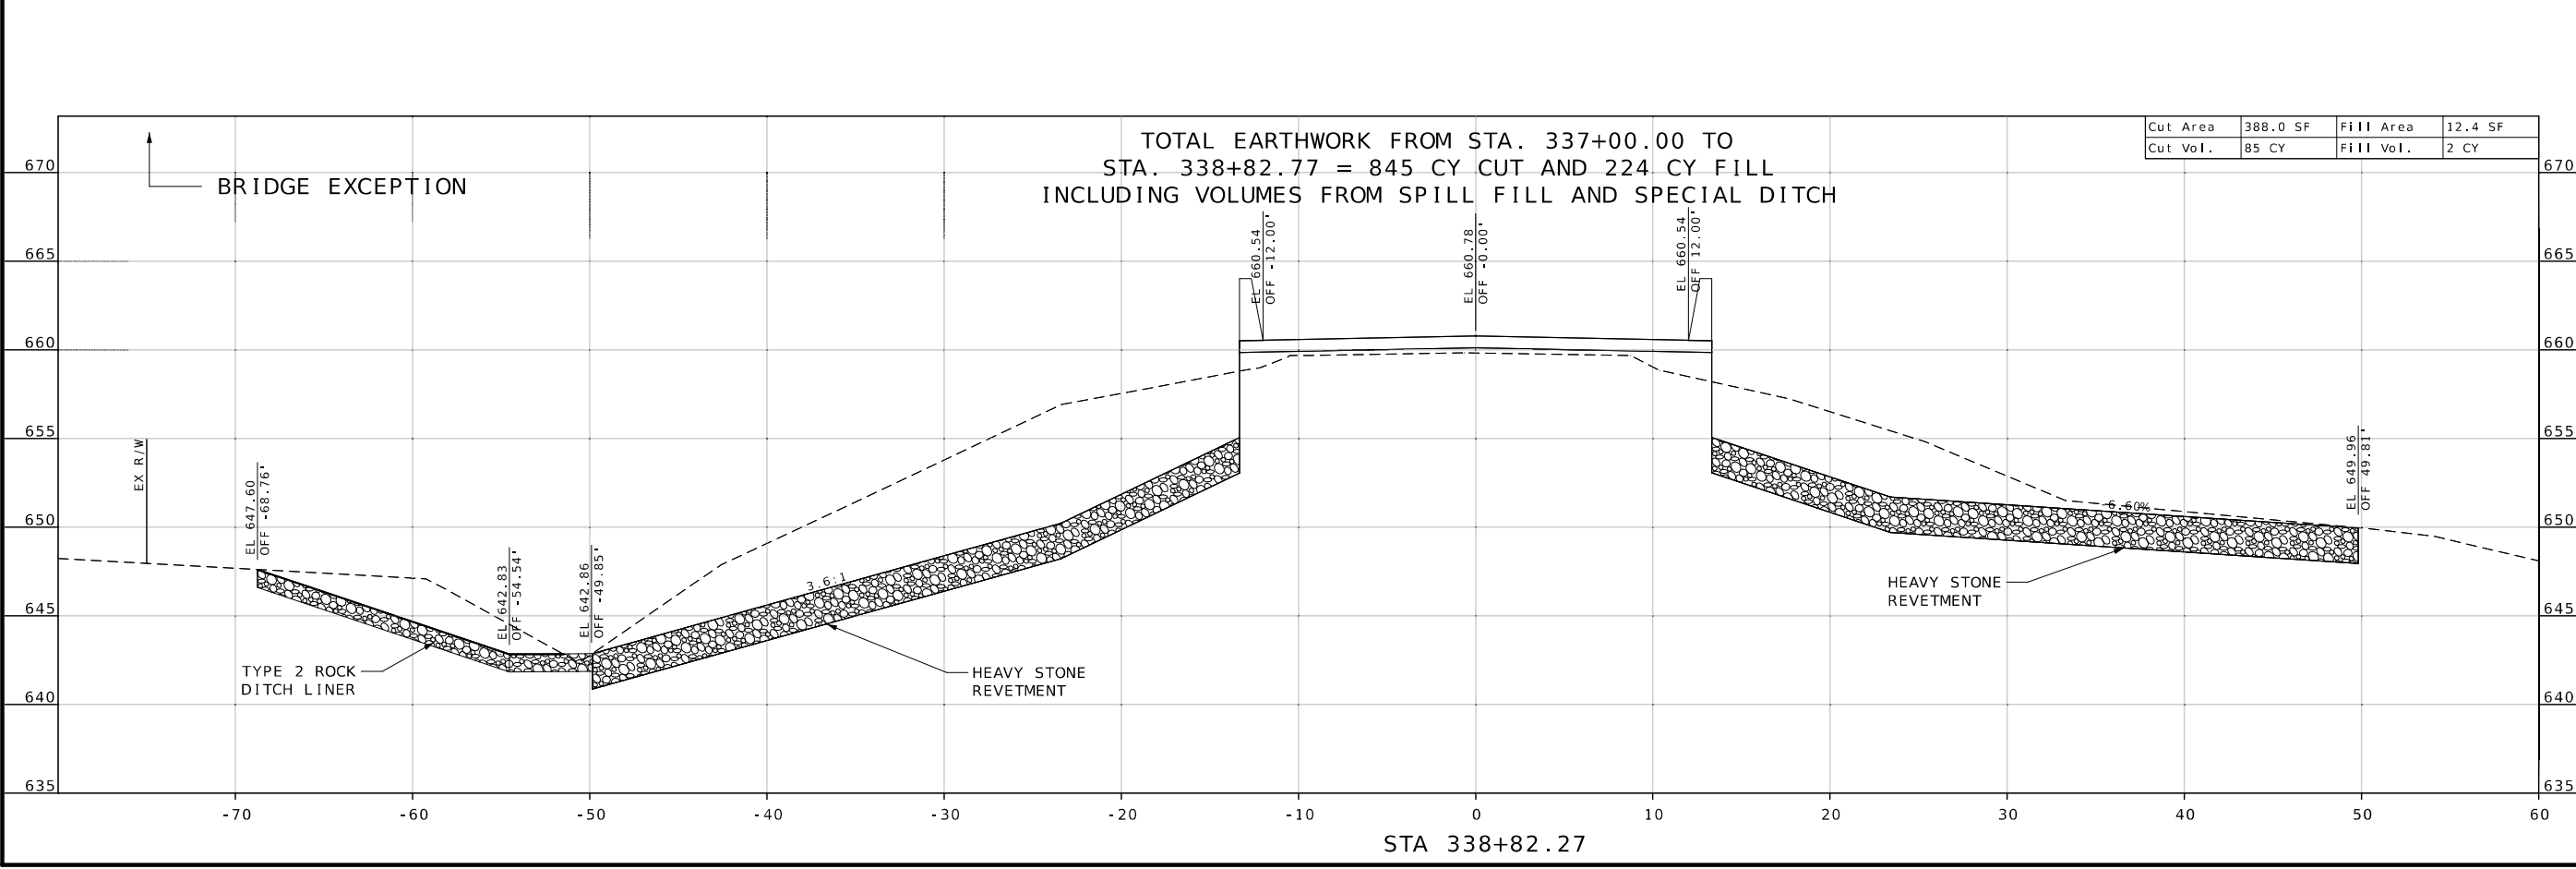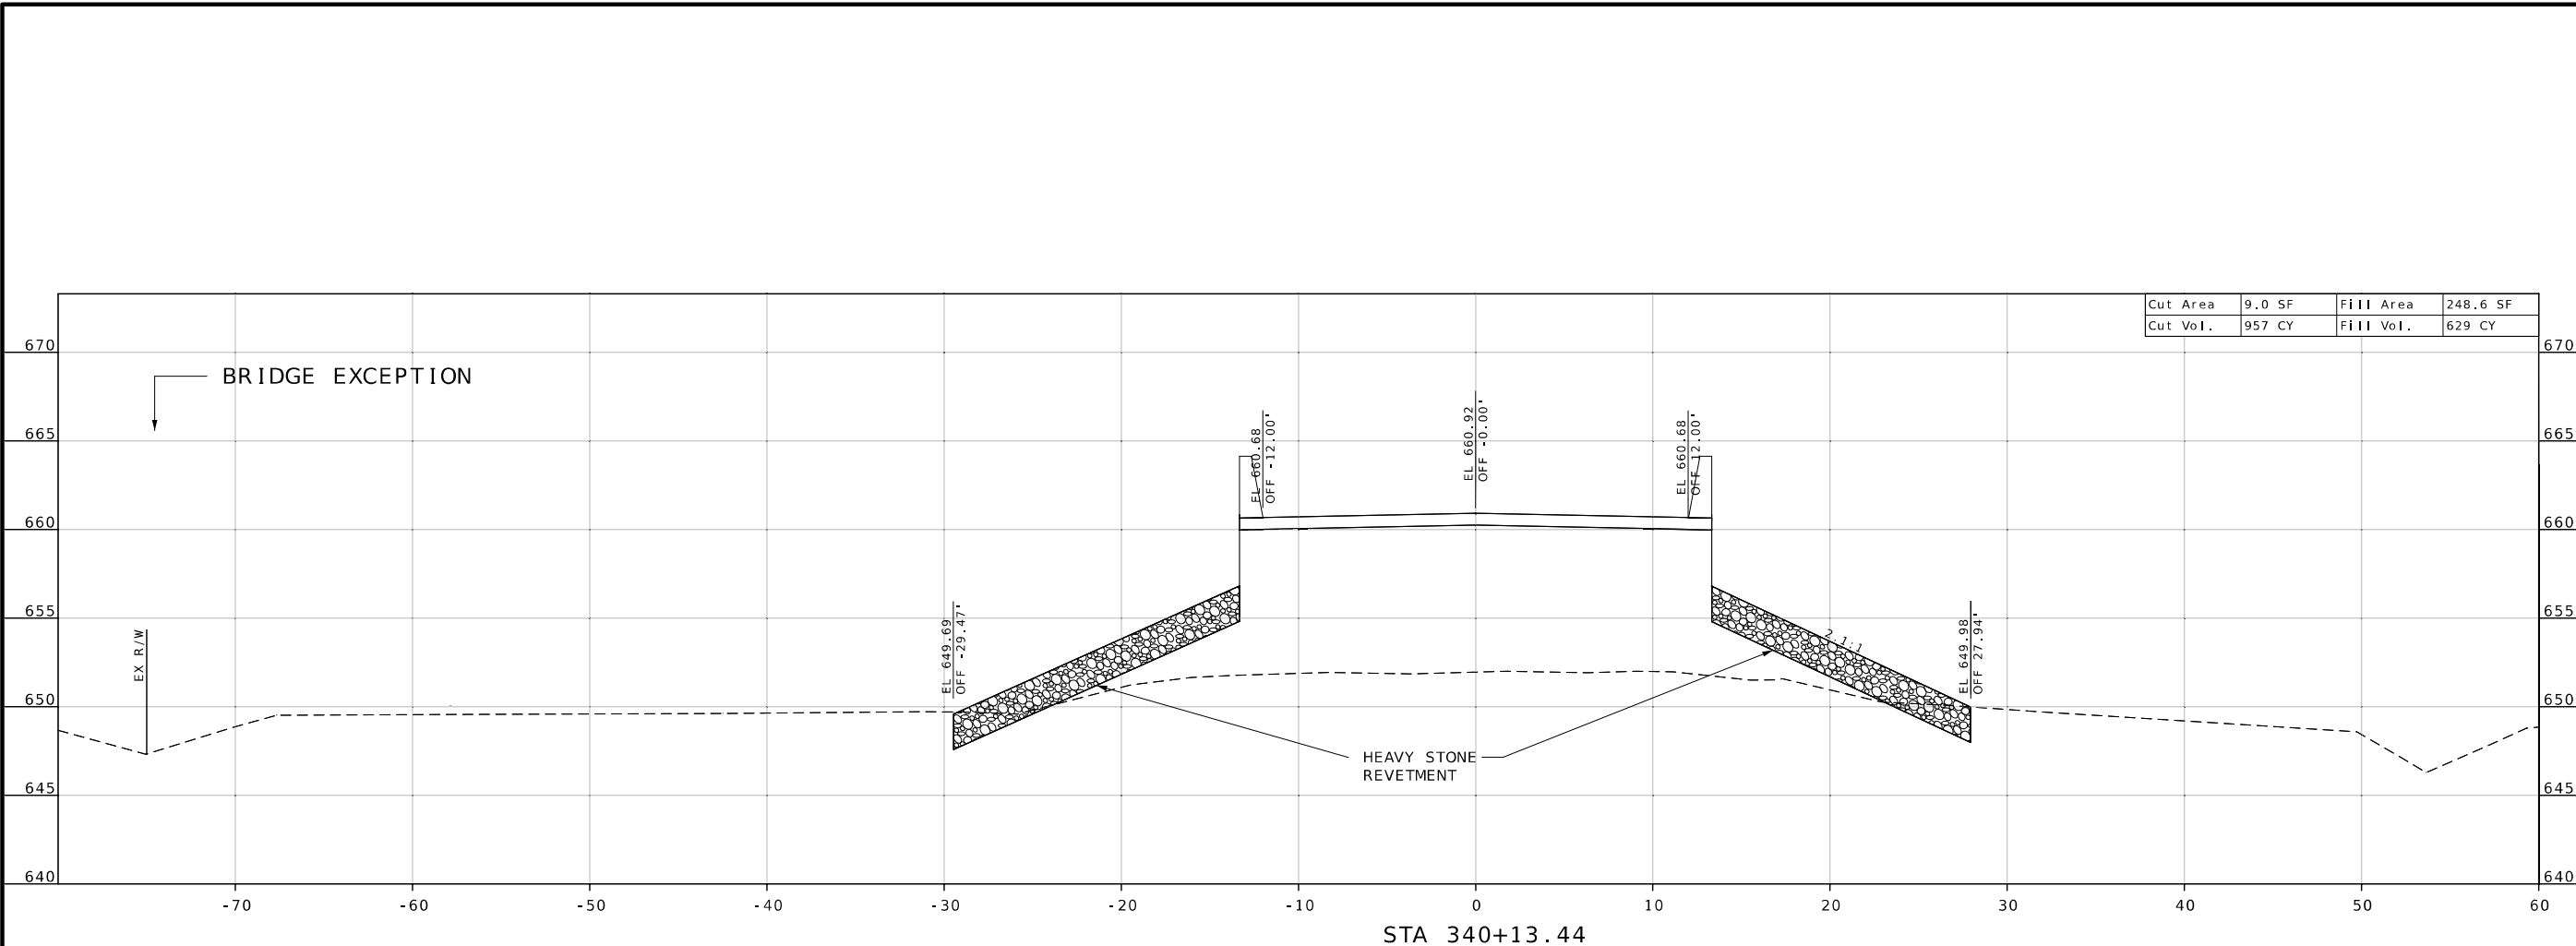

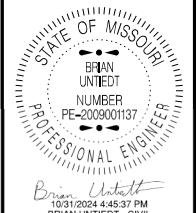



DATE PREPARED
 10/31/2024
 ROUTE J STATE MO
 DISTRICT NE SHEET NO. 7
 COUNTY SHELBY
 JOB NO. JNE0050
 CONTRACT ID.


PROJECT NO.
 BRIDGE NO.

DATE	DESCRIPTION

MISSOURI HIGHWAYS AND TRANSPORTATION COMMISSION
 MoDOT
 105 WEST CAPITOL
 JEFFERSON CITY, MO 65102
 1-888-ASK-MODOT (1-888-275-6636)

CROSS SECTIONS - RTE J
 SHEET 7 OF 12

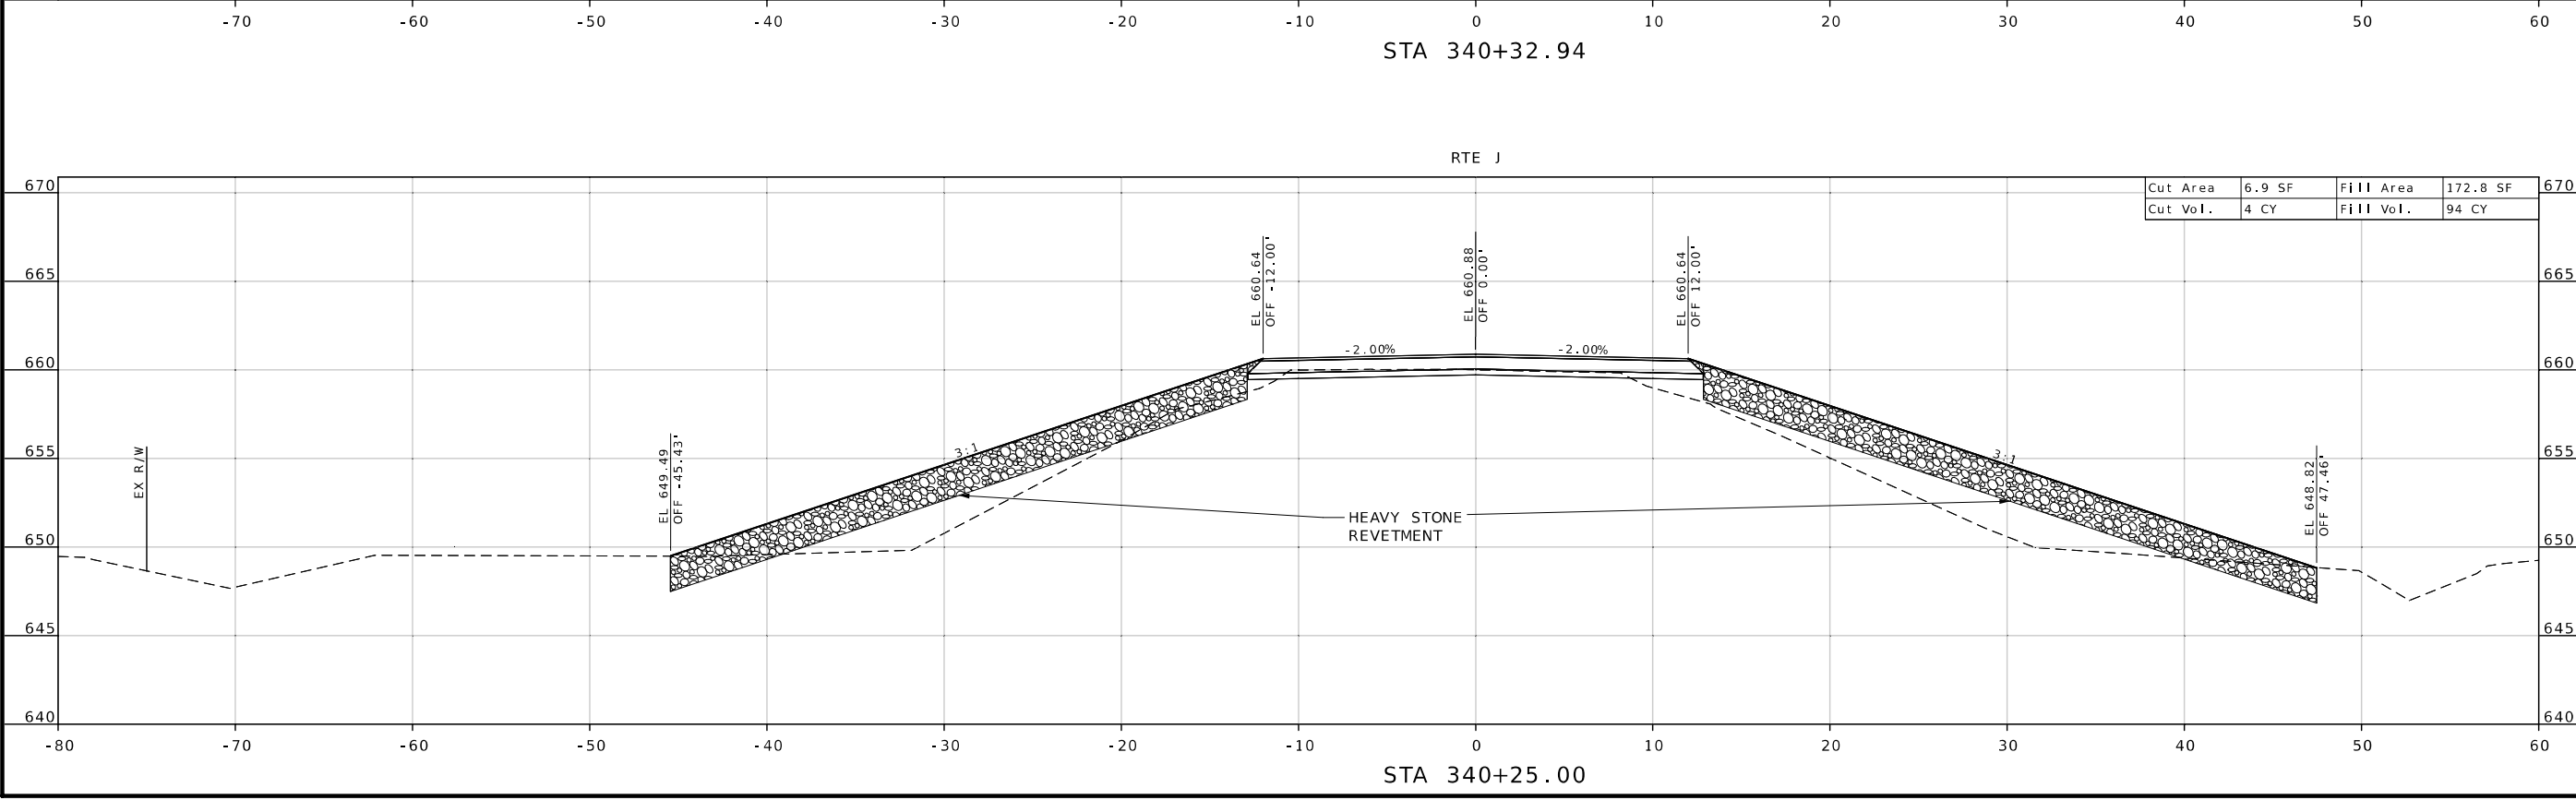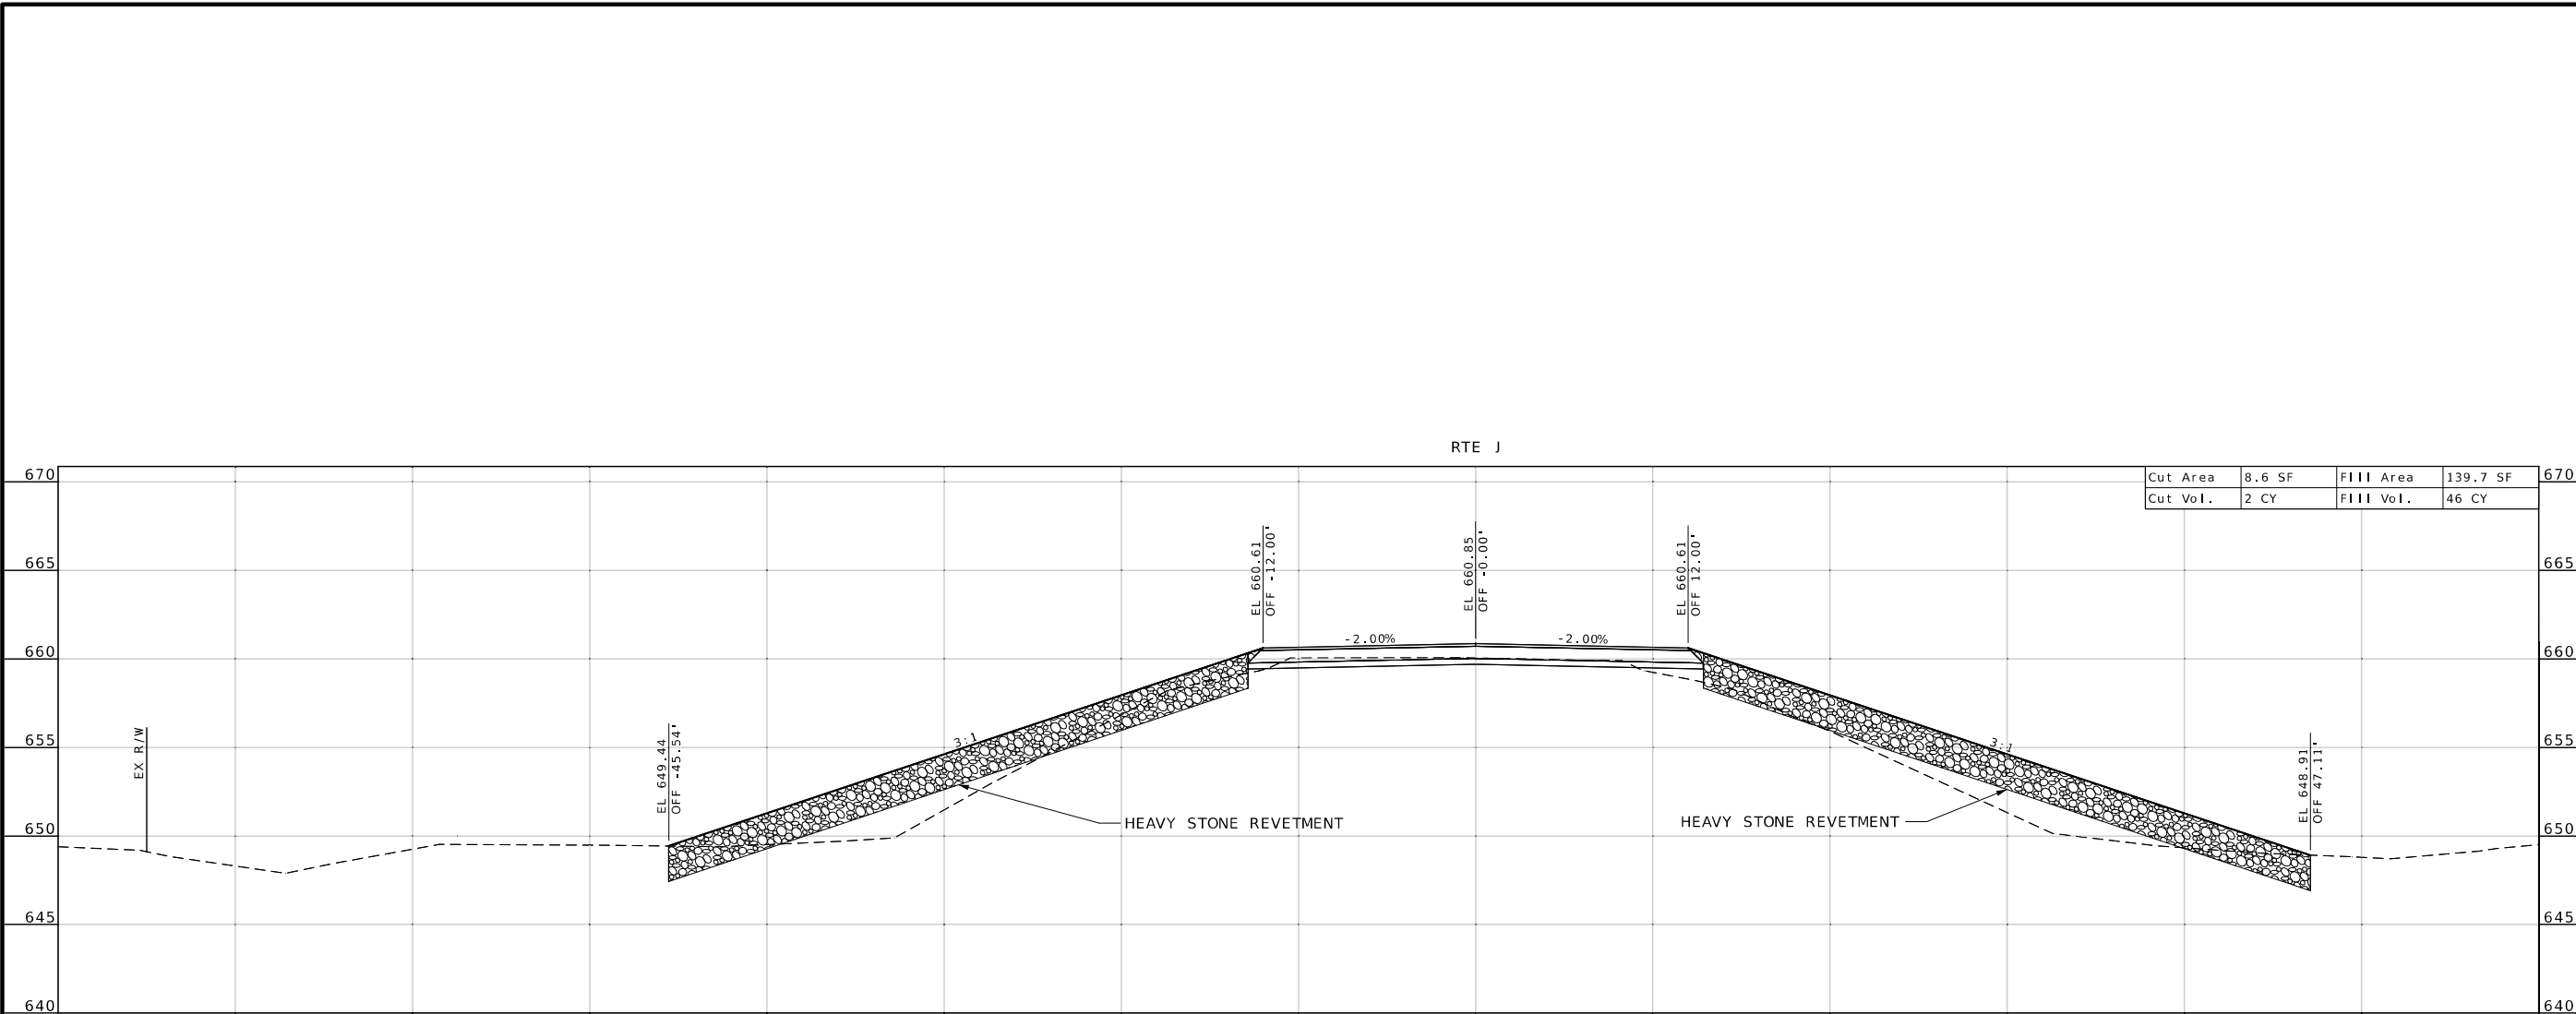

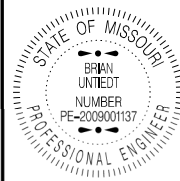

Brian Untch
 10/31/2024 4:45:22 PM
 BRIAN UNTCH - CIVIL
 MO-PE-2009001137

DATE PREPARED
 10/31/2024

ROUTE	STATE
J	MO

DISTRICT	SHEET NO.
NE	8



COUNTY
 SHELBY

JOB NO.
 JNE0050

CONTRACT ID.

PROJECT NO.


BRIDGE NO.

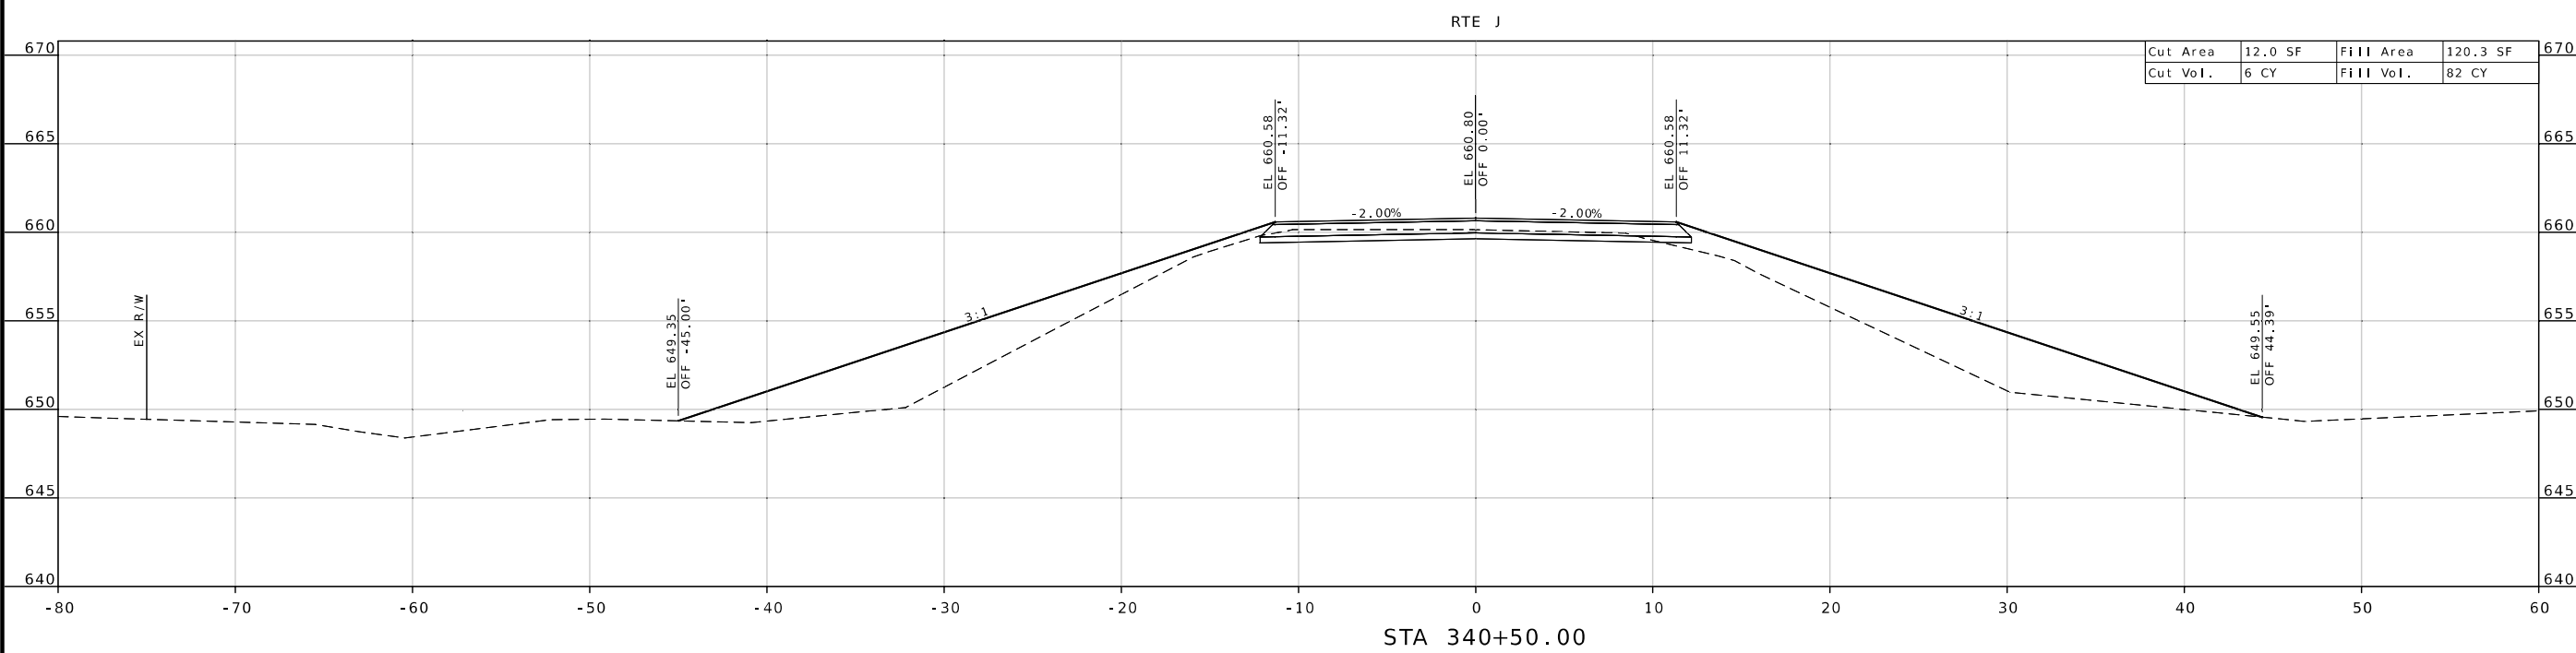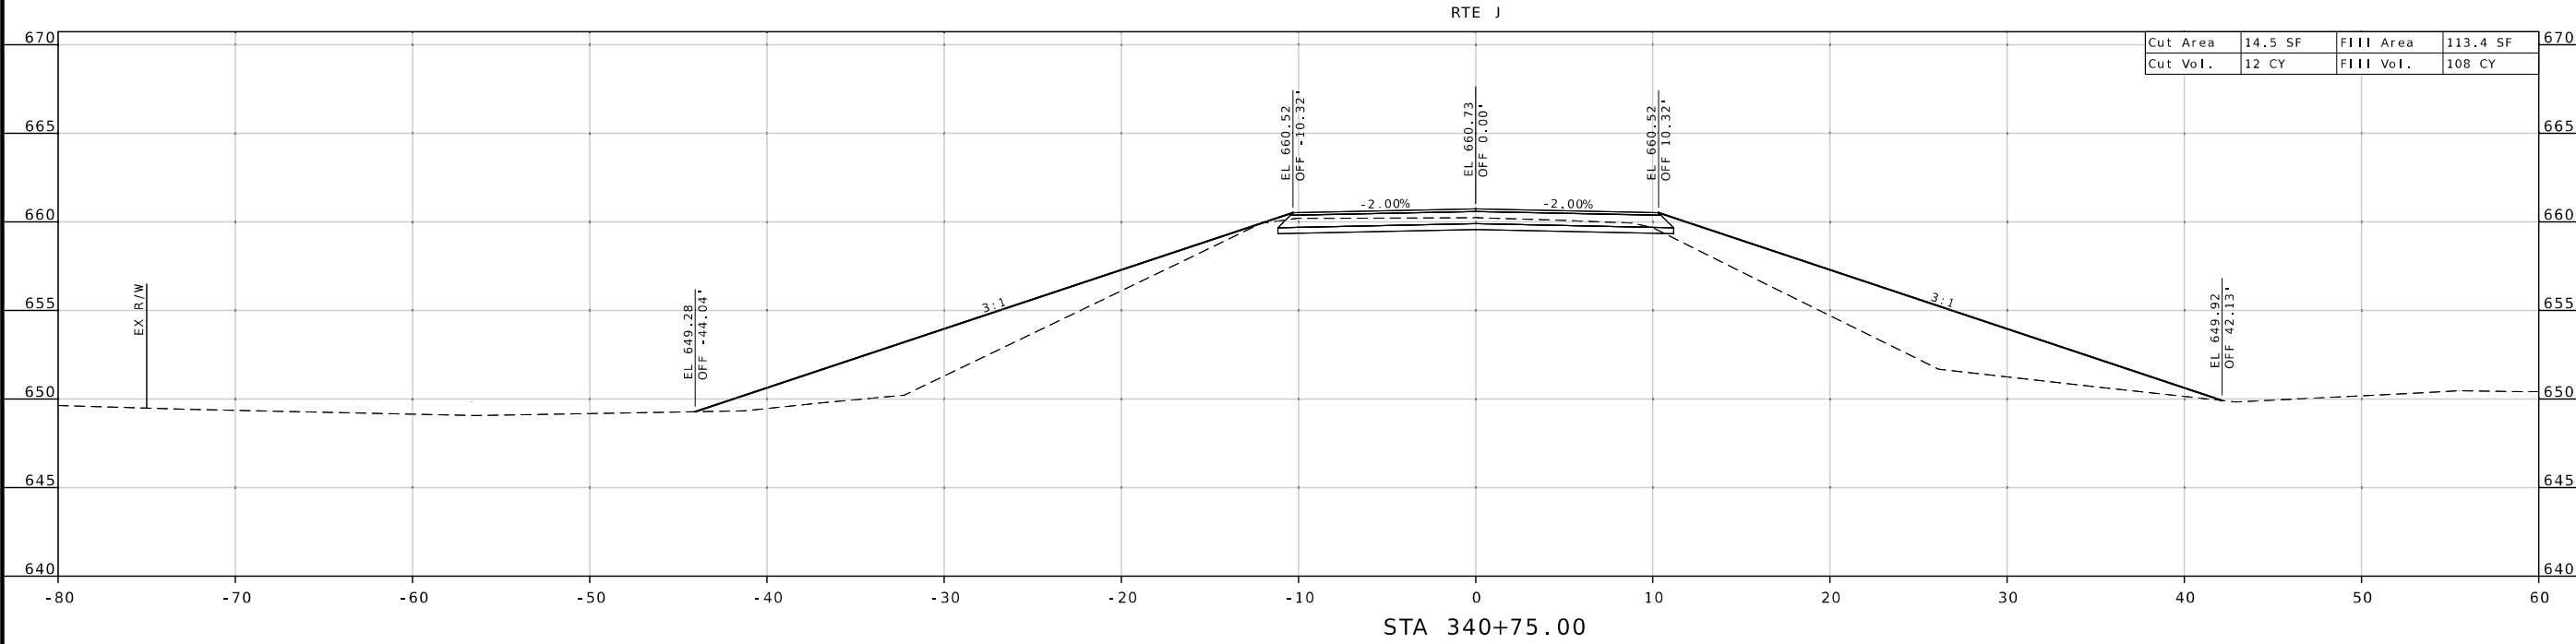

MISSOURI HIGHWAYS AND TRANSPORTATION COMMISSION

 105 WEST CAPITOL JEFFERSON CITY, MO 65102
 1-888-ASK-MODOT (1-888-275-6636)

CROSS SECTIONS - RTE J
 SHEET 8 OF 12

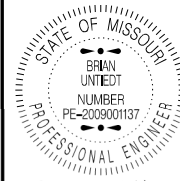

Brian Untiedt
 10/31/2024 4:45:10 PM
 BRIAN UNTIEDT - CIVIL
 MO-PE-2009001137

DATE PREPARED
 10/31/2024

ROUTE STATE
 J MO

DISTRICT SHEET NO.
 NE 9

COUNTY
 SHELBY

JOB NO.
 JNE0050

CONTRACT ID.

PROJECT NO.

BRIDGE NO.

DESCRIPTION

DATE

MISSOURI HIGHWAYS AND TRANSPORTATION COMMISSION



105 WEST CAPITOL JEFFERSON CITY, MO 65102

1-888-ASK-MODOT (1-888-273-6636)

MoDOT

CROSS SECTIONS - RTE J

SHEET 9 OF 12

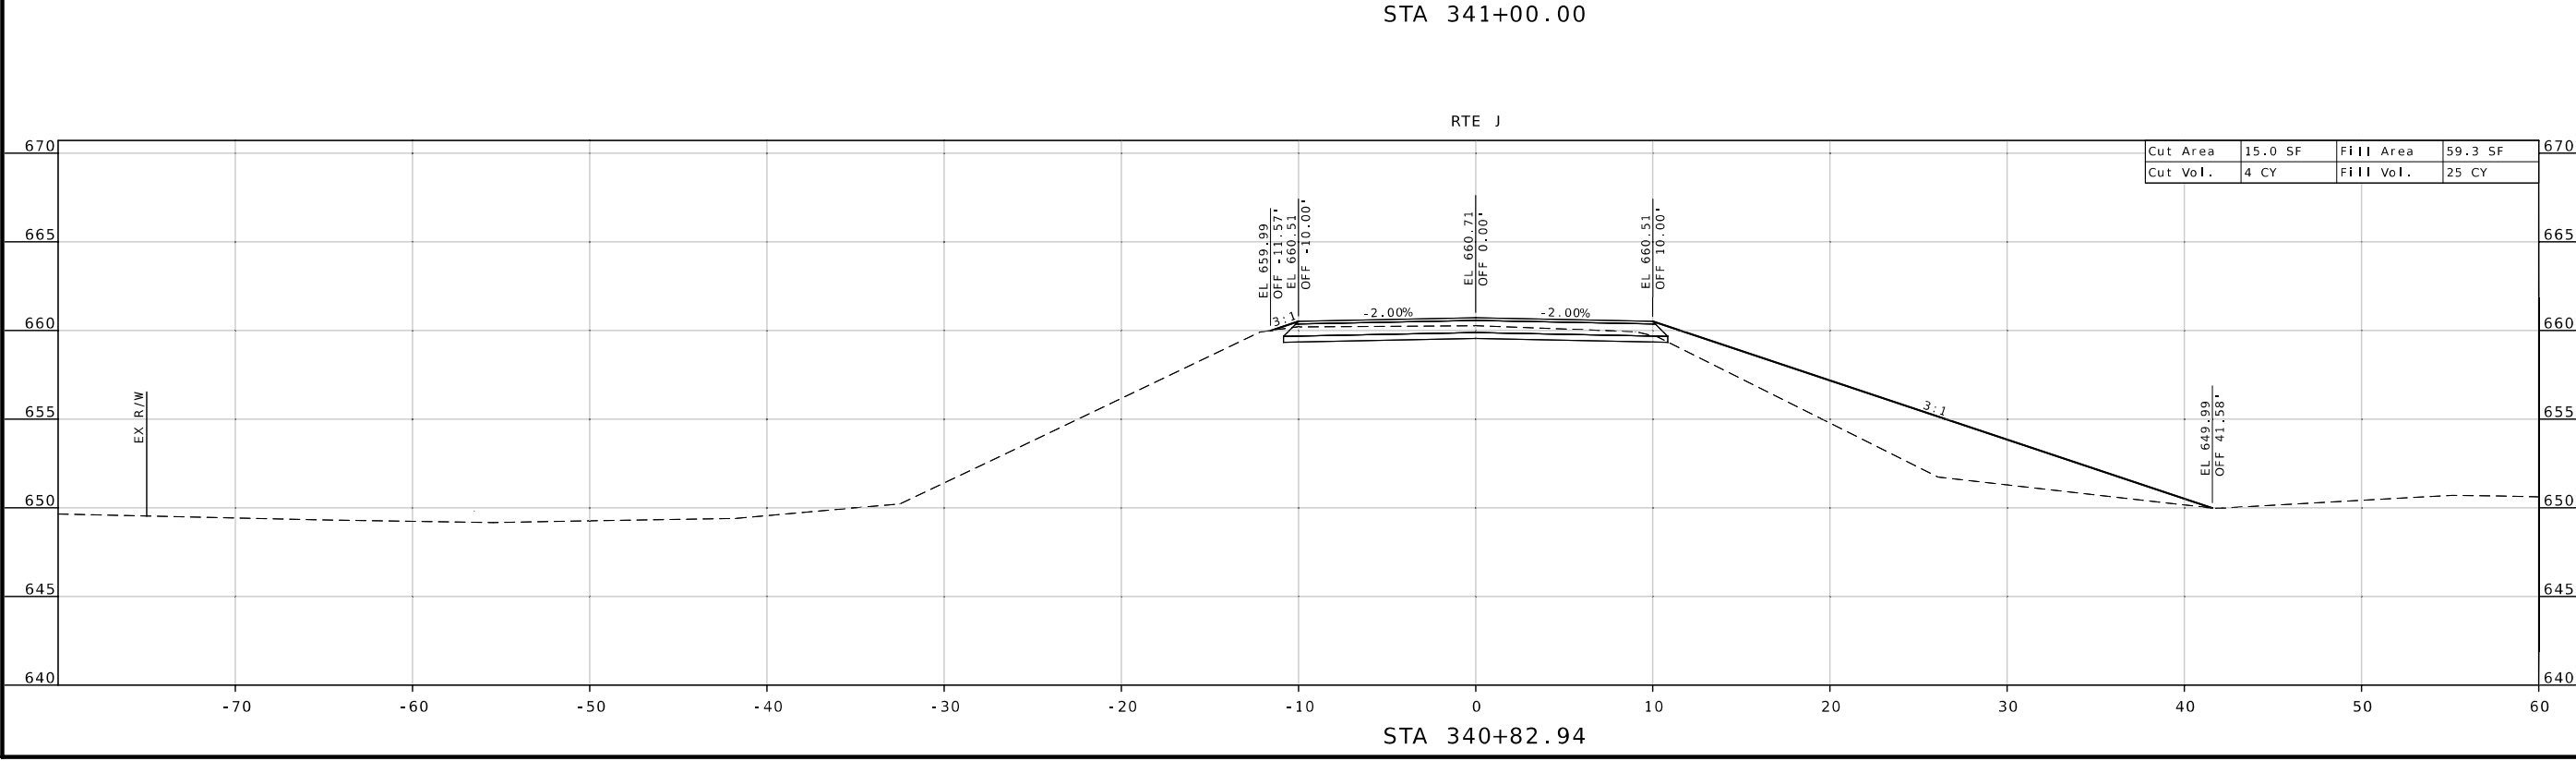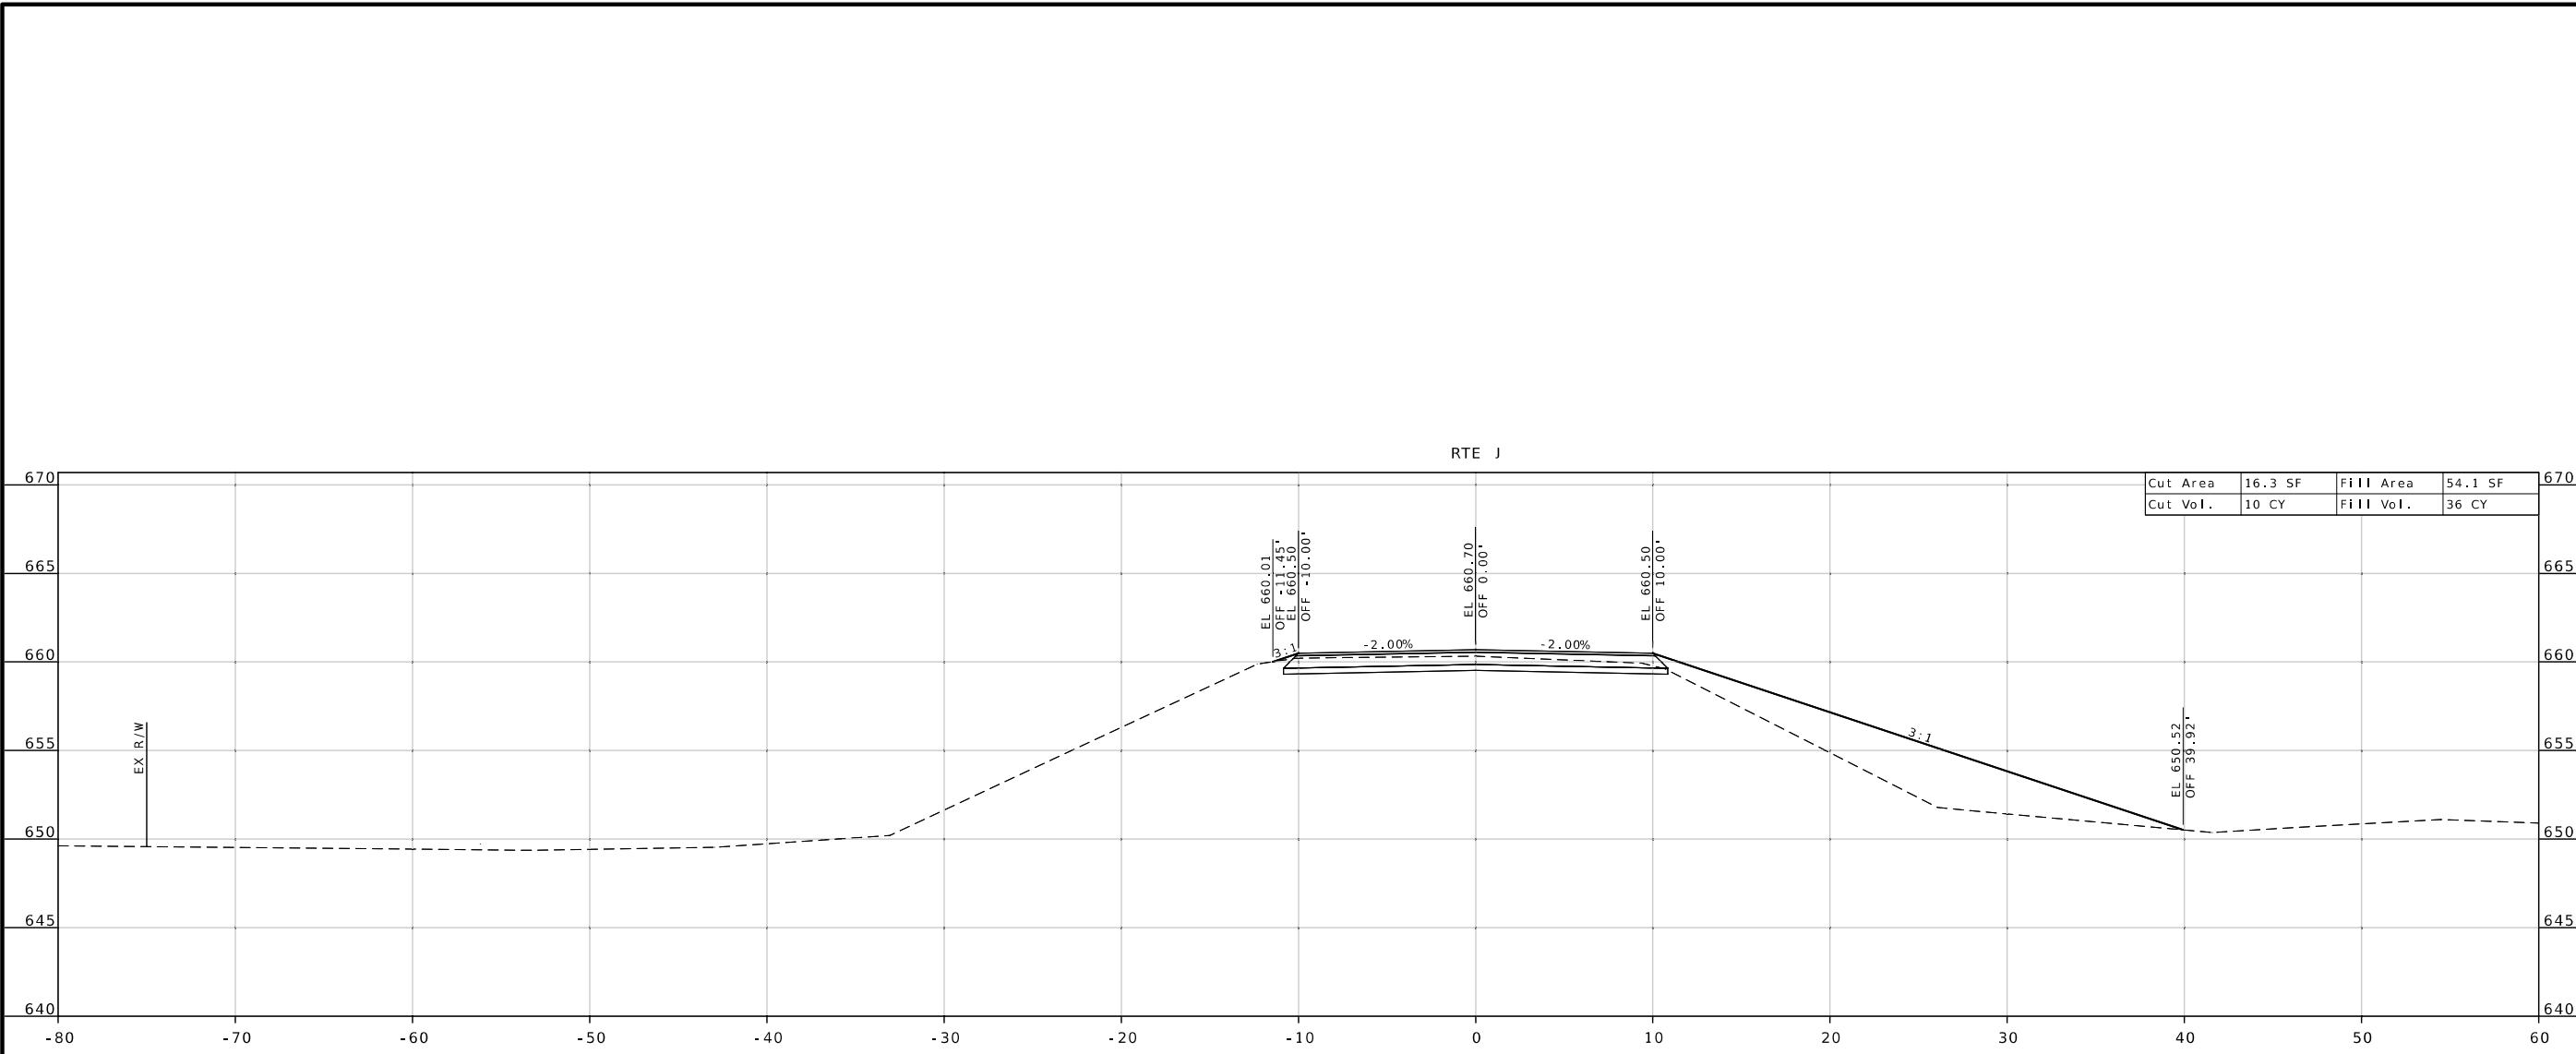





Brian Untiedt
10/31/2024 4:44:57 PM
BRIAN UNTIEDT - CIVIL
MO-PE-2009001137

DATE PREPARED
10/31/2024
ROUTE STATE
J MO
DISTRICT SHEET NO.
NE 10
COUNTY
SHELBY
JOB NO.
JNE0050
CONTRACT ID.

PROJECT NO.

BRIDGE NO.

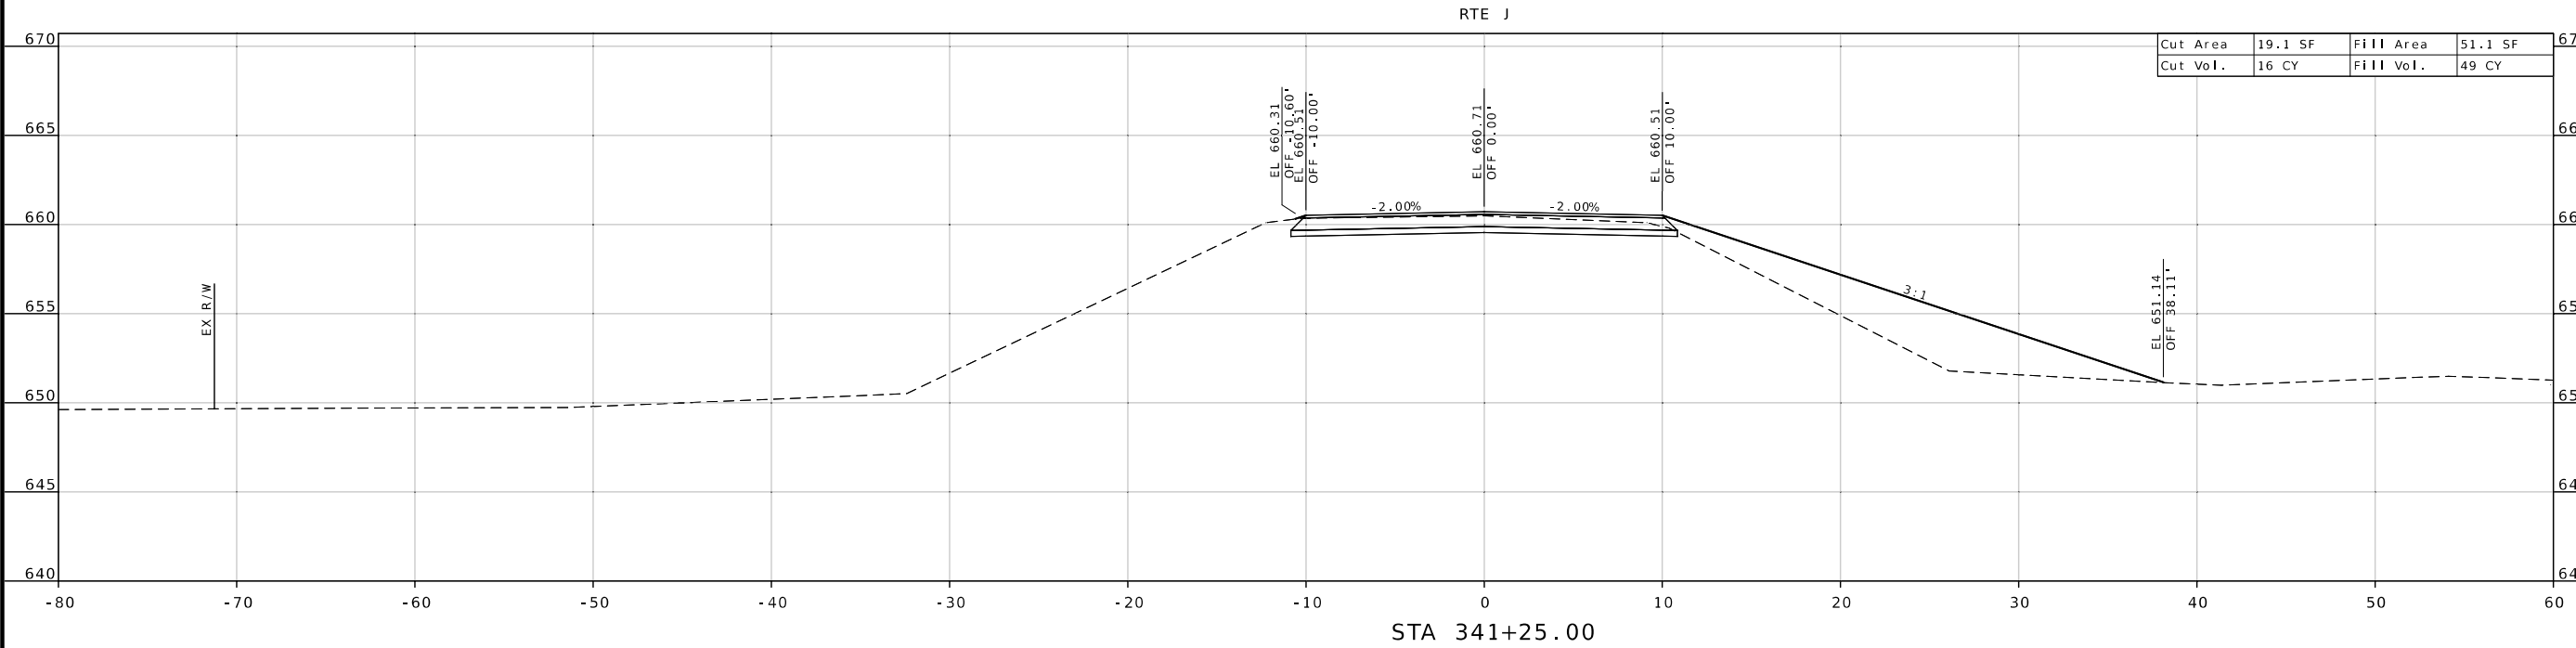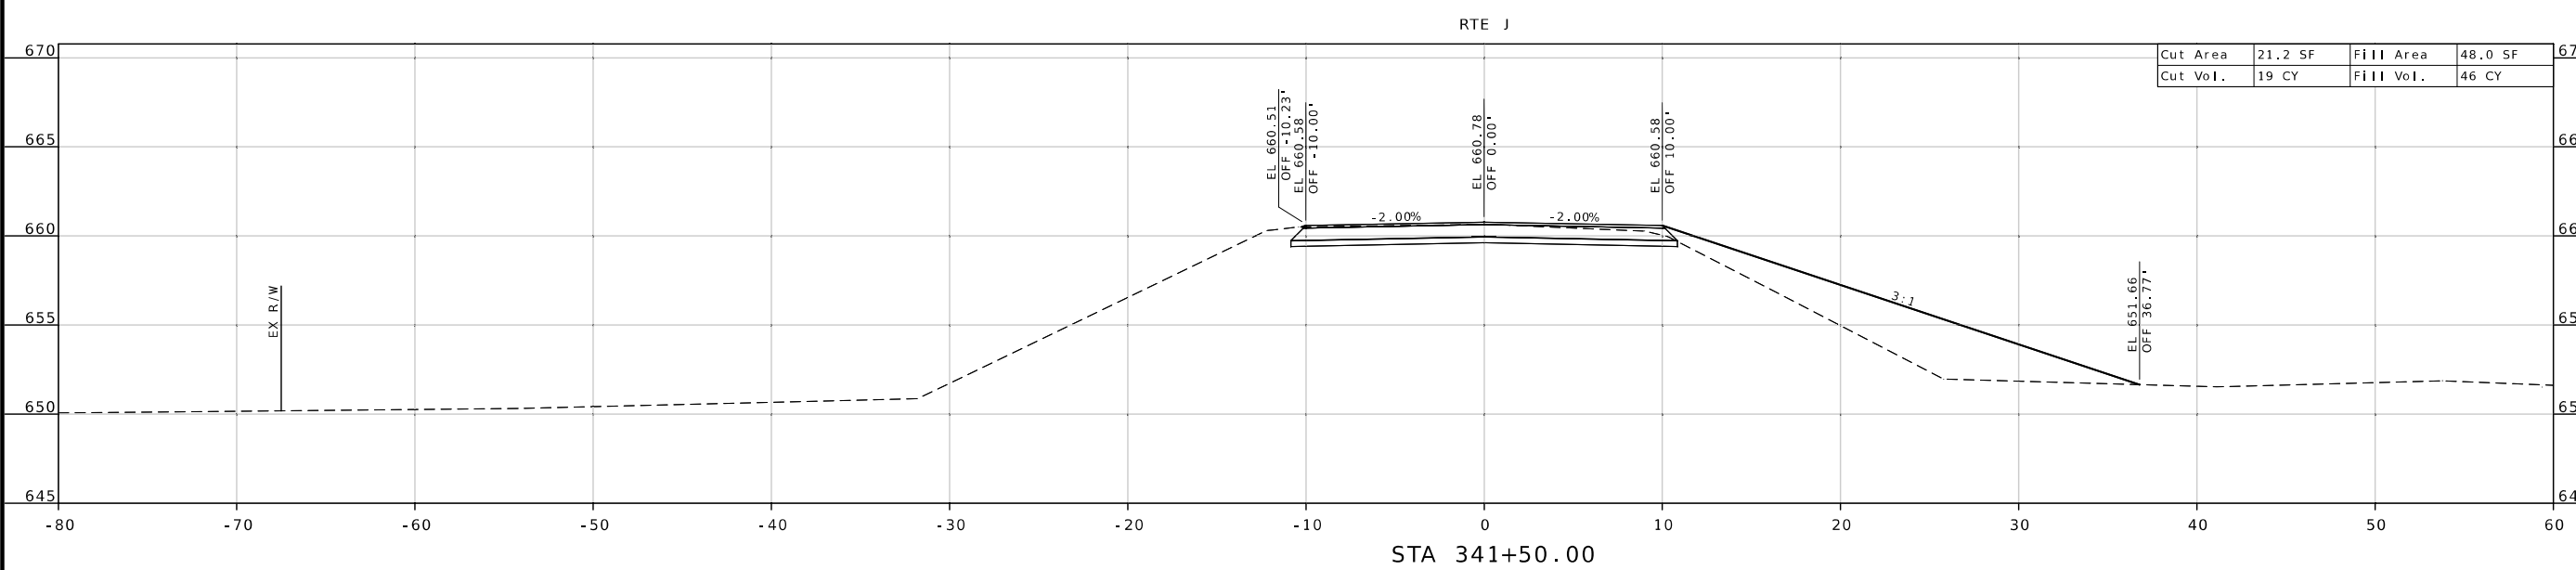

DATE	DESCRIPTION

MISSOURI HIGHWAYS AND TRANSPORTATION COMMISSION
 MoDOT
 105 WEST CAPITOL JEFFERSON CITY, MO 65102
 1-888-ASK-MODOT (1-888-273-6636)

CROSS SECTIONS - RTE J
 SHEET 10 OF 12



DATE PREPARED
10/31/2024 4:44:45 PM
BRIAN UNTETH - CIVIL
MO-PE-2009001137

10/31/2024

ROUTE STATE
J MO

DISTRICT SHEET NO.
NE 11

COUNTY
SHELBY

JOB NO.
JNE0050

CONTRACT ID.

PROJECT NO.

BRIDGE NO.



DATE	DESCRIPTION

MISSOURI HIGHWAYS AND TRANSPORTATION
COMMISSION



105 WEST CAPITOL
JEFFERSON CITY, MO 65102
1-888-ASK-MODOT (1-888-275-6636)

CROSS SECTIONS - RTE J
SHEET 11 OF 12

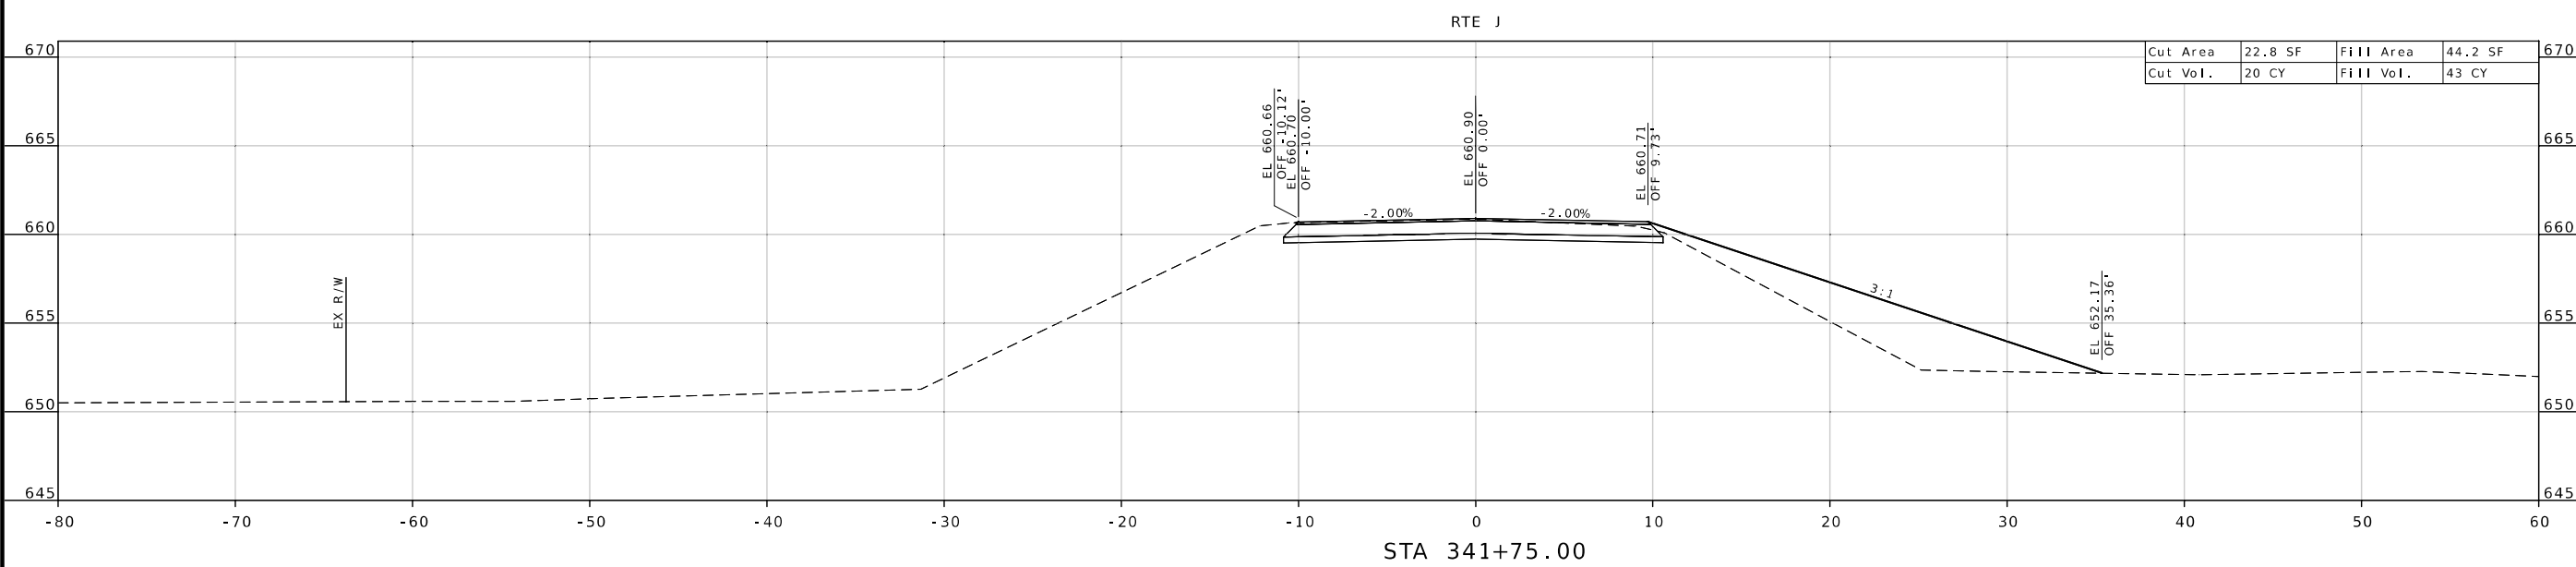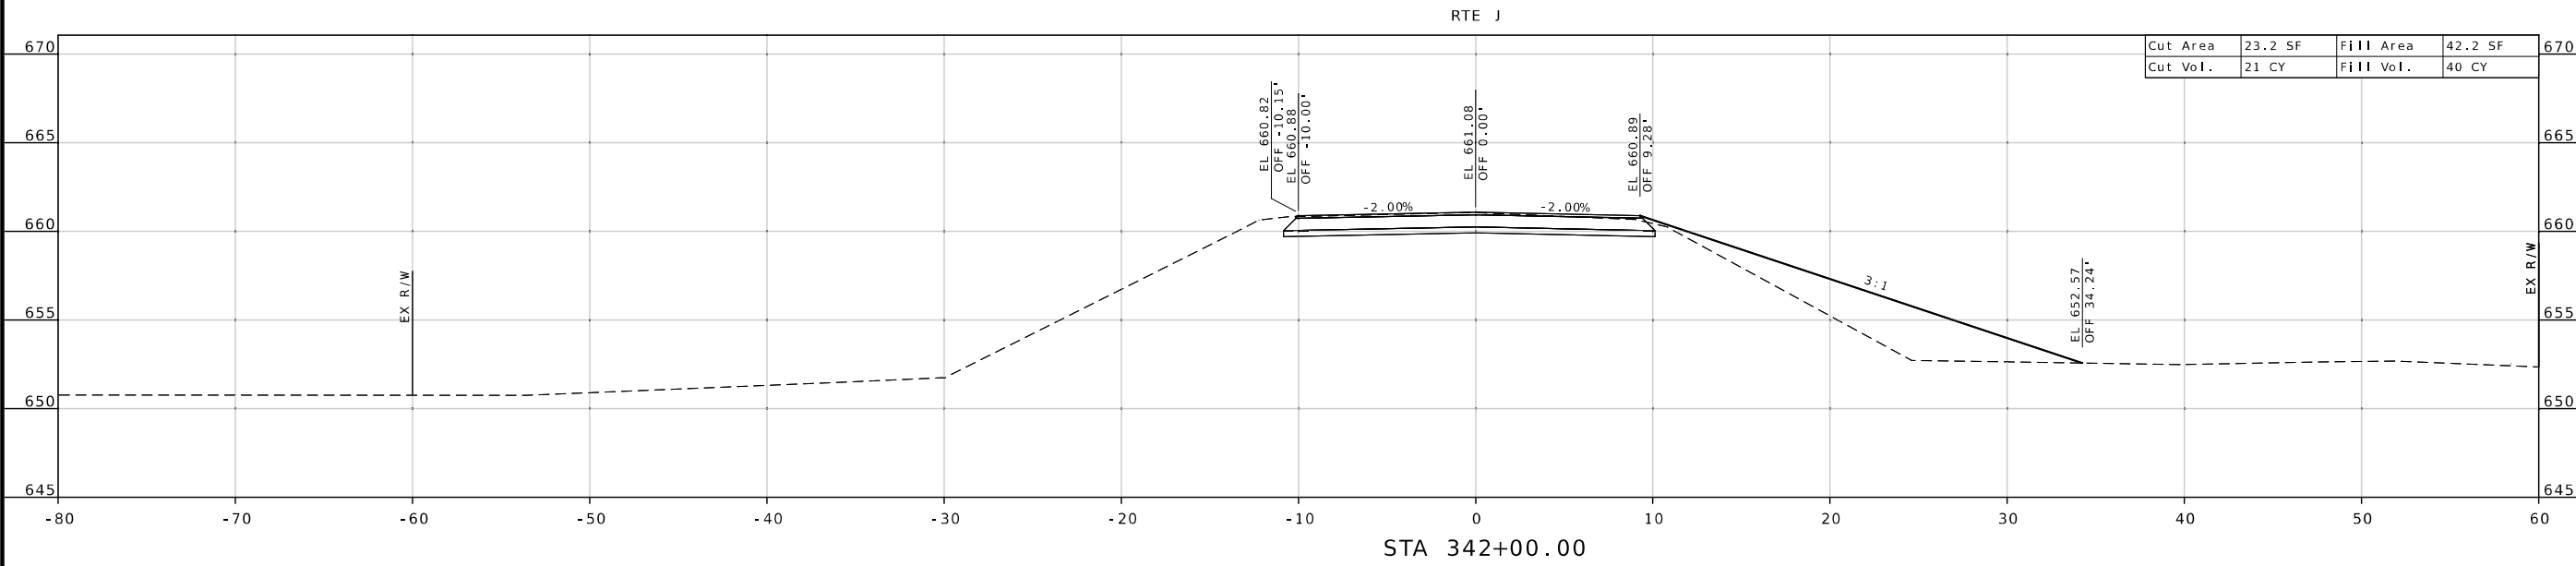



Brian Untiedt
10/31/2024 4:44:32 PM
BRIAN UNTIEDT - CIVIL
MO-PE-2009001137

DATE PREPARED
10/31/2024

ROUTE STATE
J MO

DISTRICT SHEET NO.
NE 12

COUNTY
SHELBY

JOB NO.
JNE0050

CONTRACT ID.

PROJECT NO.

BRIDGE NO.

DATE	DESCRIPTION

MISSOURI HIGHWAYS AND TRANSPORTATION
COMMISSION

105 WEST CAPITOL
JEFFERSON CITY, MO 65102
1-888-ASK-MODOT (1-888-273-6636)

CROSS SECTIONS - RTE J
SHEET 12 OF 12

