



STA 2+00.00

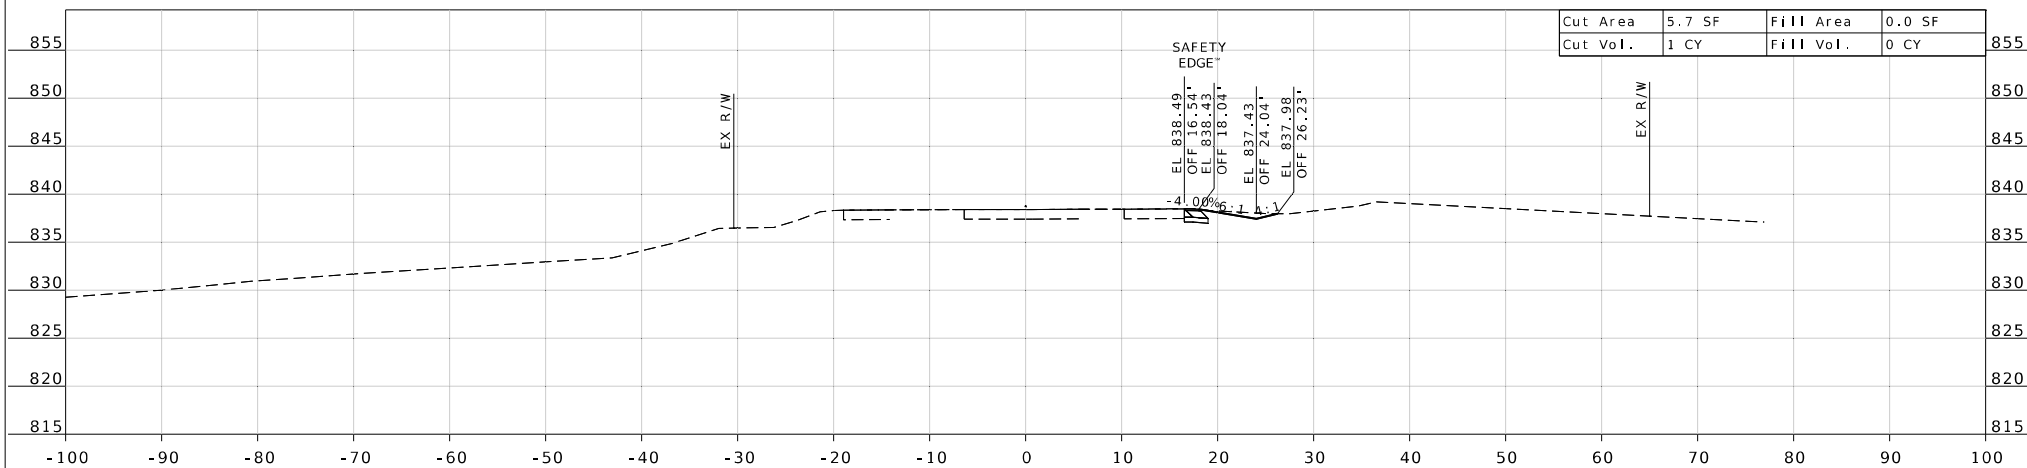


STA 1+58.47

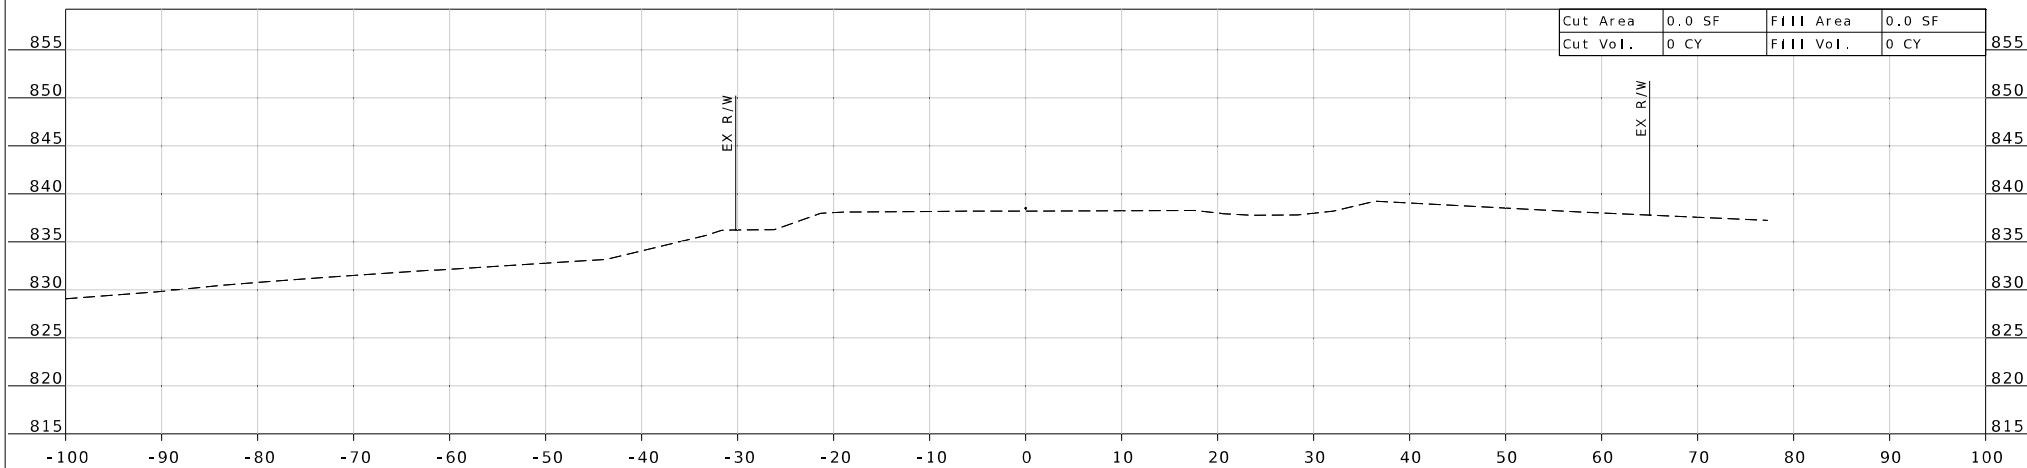

STA 1+50.00

STA. 1+50.00 TO STA. 2+00.00

CROSS SECTION  
CONS'T @ RTE 273  
SHEET 1 OF 8

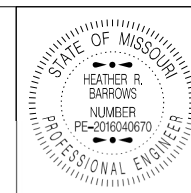

Heather R. Barrows  
12/27/2024 4:31:12 PM  
HEATHER R. BARROWS, CIVIL  
MO-PE-2016040670

DATE PREPARED

12/27/2024

ROUTE 273 STATE MO

DISTRICT KC SHEET NO. 1

COUNTY PLATTE

JOB NO. JKU0009

CONTRACT ID.

PROJECT NO.

BRIDGE NO.

MISSOURI HIGHWAYS AND TRANSPORTATION  
COMMISSION  
**MoDOT**  
105 WEST CAPITOL  
JEFFERSON CITY, MO 65102  
1-888-ASK-MODOT (1-888-273-6636)



Heather R. Barrows  
 12/27/2024 4:31:35 PM  
 HEATHER R. BARROWS, CIVIL  
 MO-PE-2016040670

DATE PREPARED  
 12/27/2024

ROUTE STATE  
 273 MO  
 DISTRICT SHEET NO.  
 KC 2

COUNTY  
 PLATTE

JOB NO.  
 JKU0009




CONTRACT ID.

PROJECT NO.

BRIDGE NO.

DATE	DESCRIPTION

MISSOURI HIGHWAYS AND TRANSPORTATION COMMISSION  
  
 105 WEST CAPITOL JEFFERSON CITY, MO 65102  
 1-888-ASK-MODOT (1-888-275-6636)

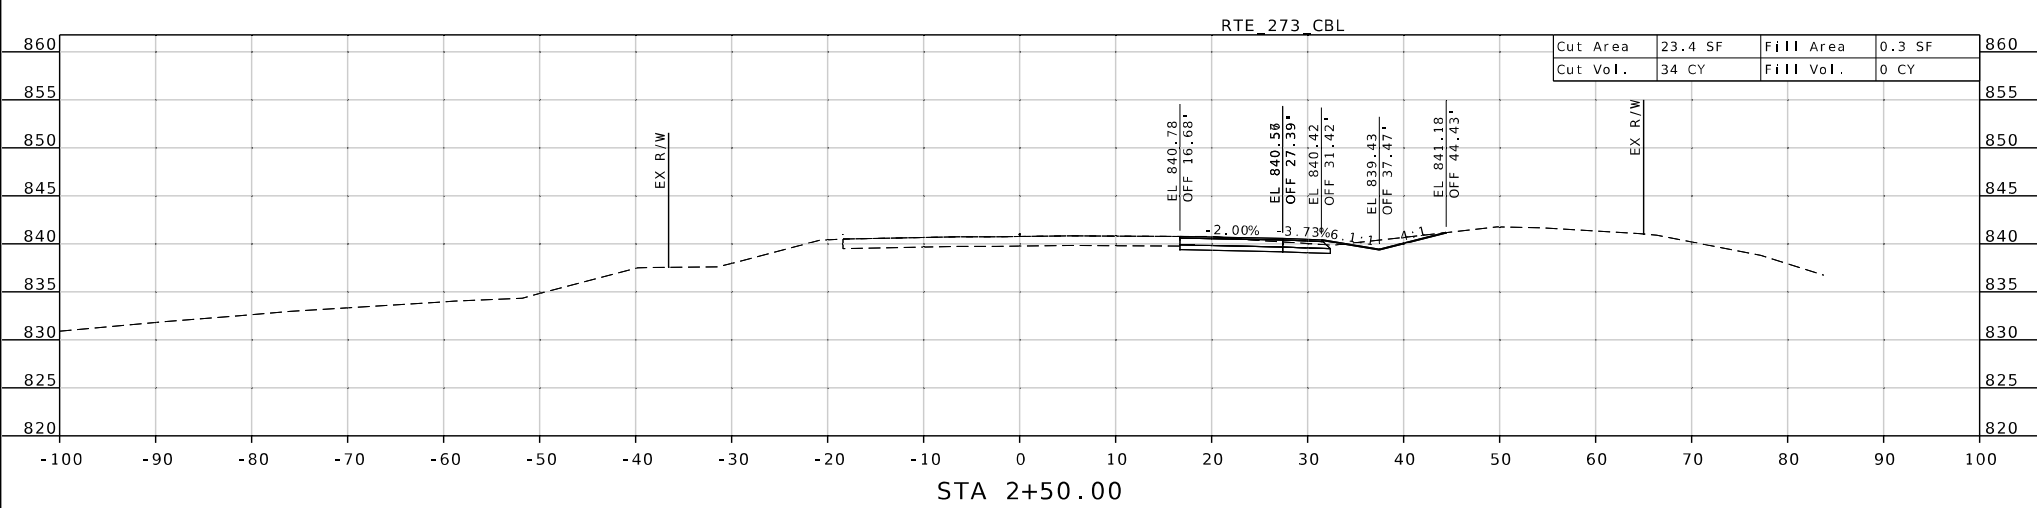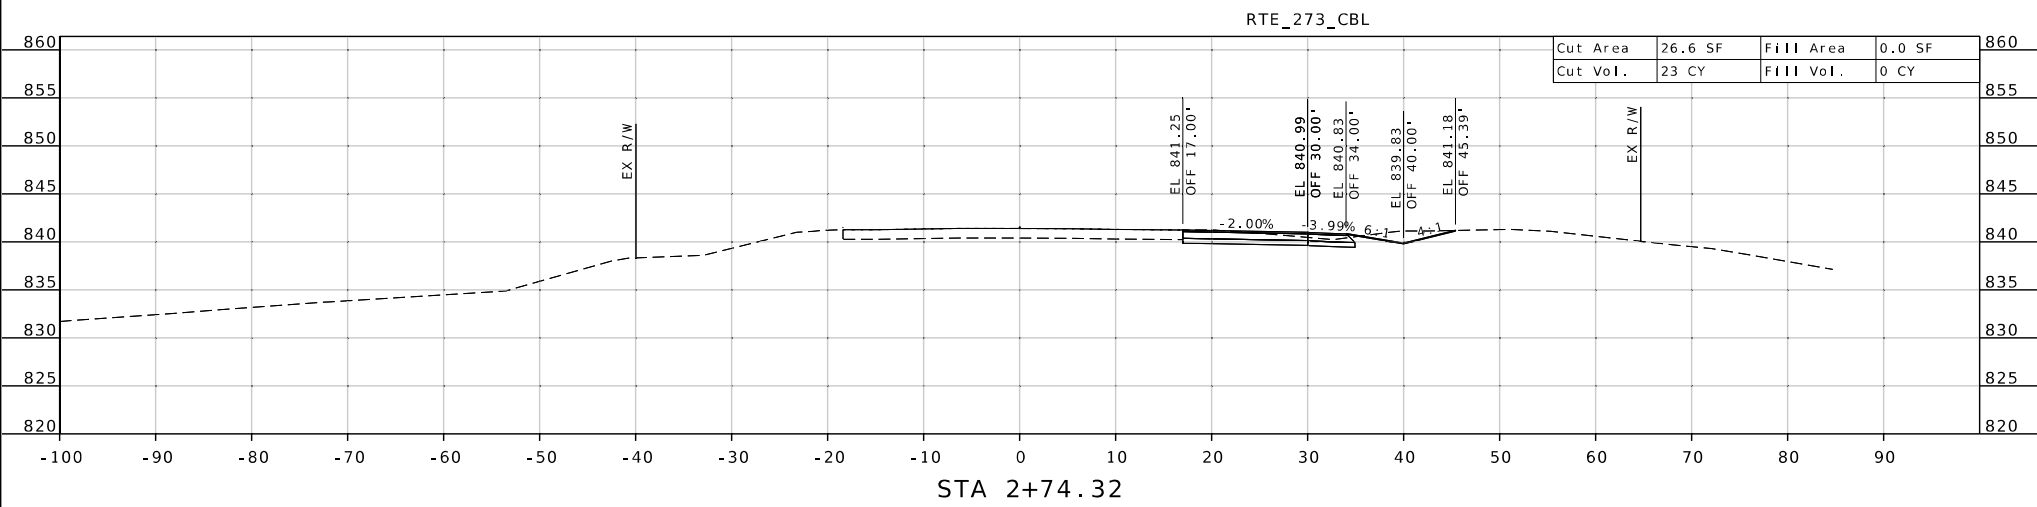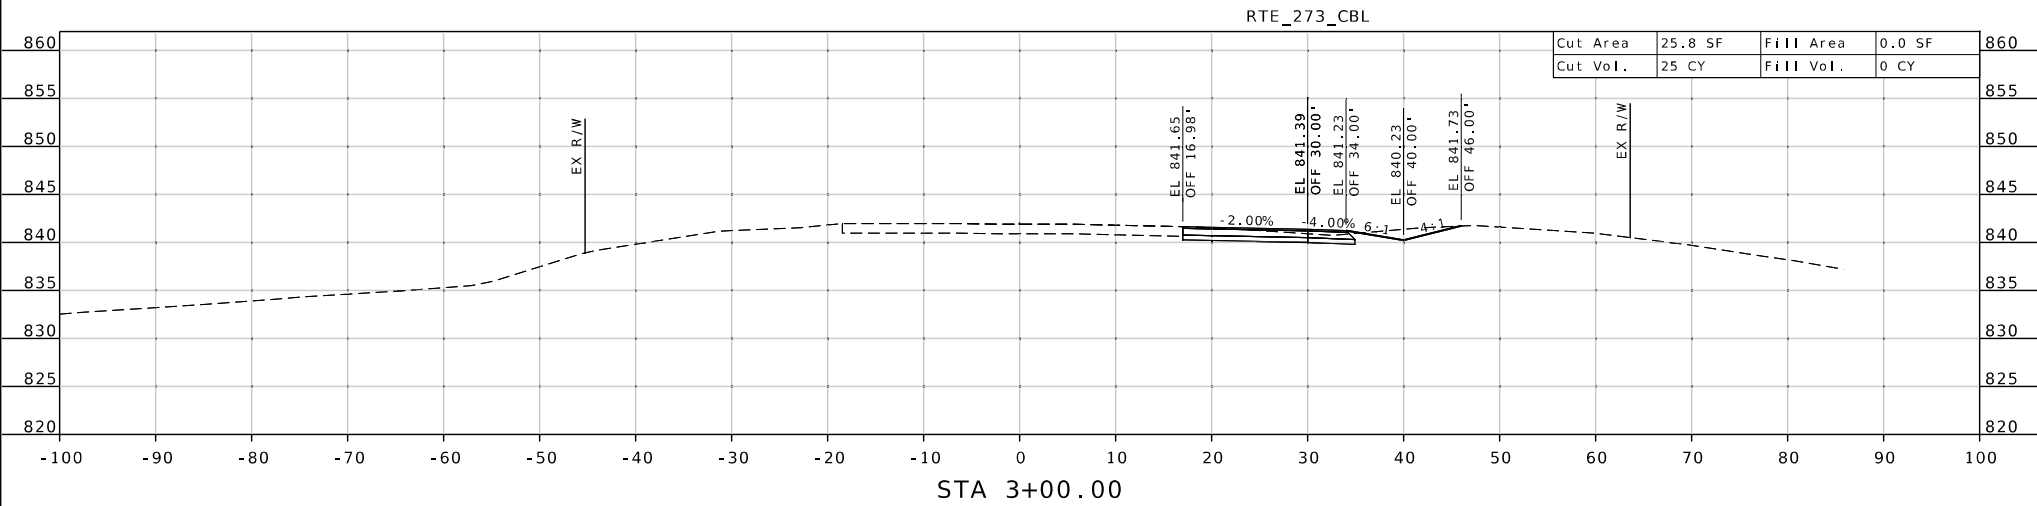

STA. 2+50.00 TO STA. 3+00.00

CROSS SECTION  
 CONS'T @ RTE 273  
 SHEET 2 OF 8



Heather R. Barrows  
 12/27/2024 4:42:56 PM  
 HEATHER R. BARROWS, CIVIL  
 MO-PE-2016040670




DATE PREPARED  
**12/27/2024**  
 ROUTE STATE  
**273 MO**  
 DISTRICT SHEET NO.  
**KC 3**  
 COUNTY  
**PLATTE**

JOB NO.  
**JKU0009**  
 CONTRACT ID.

PROJECT NO.  
 BRIDGE NO.

DATE	DESCRIPTION

MISSOURI HIGHWAYS AND TRANSPORTATION COMMISSION  
  
 105 WEST CAPITOL  
 JEFFERSON CITY, MO 65102  
 1-888-ASK-MODOT (1-888-273-6636)

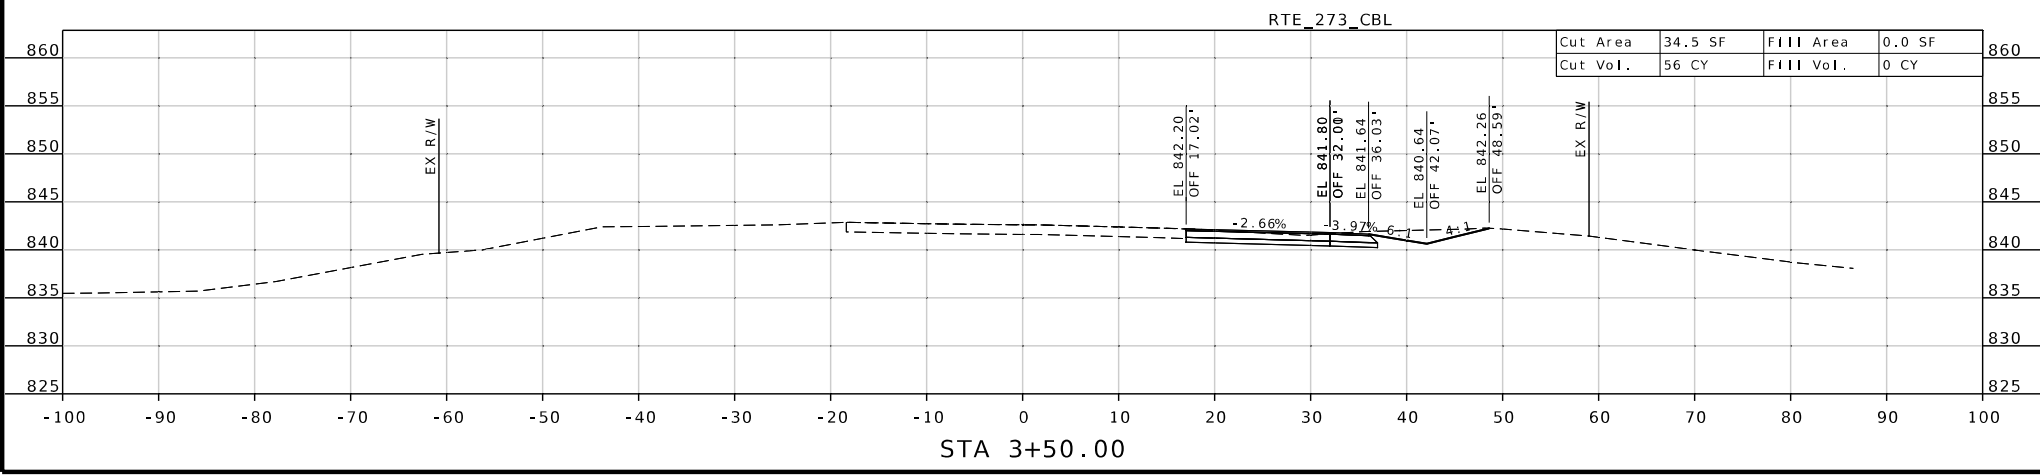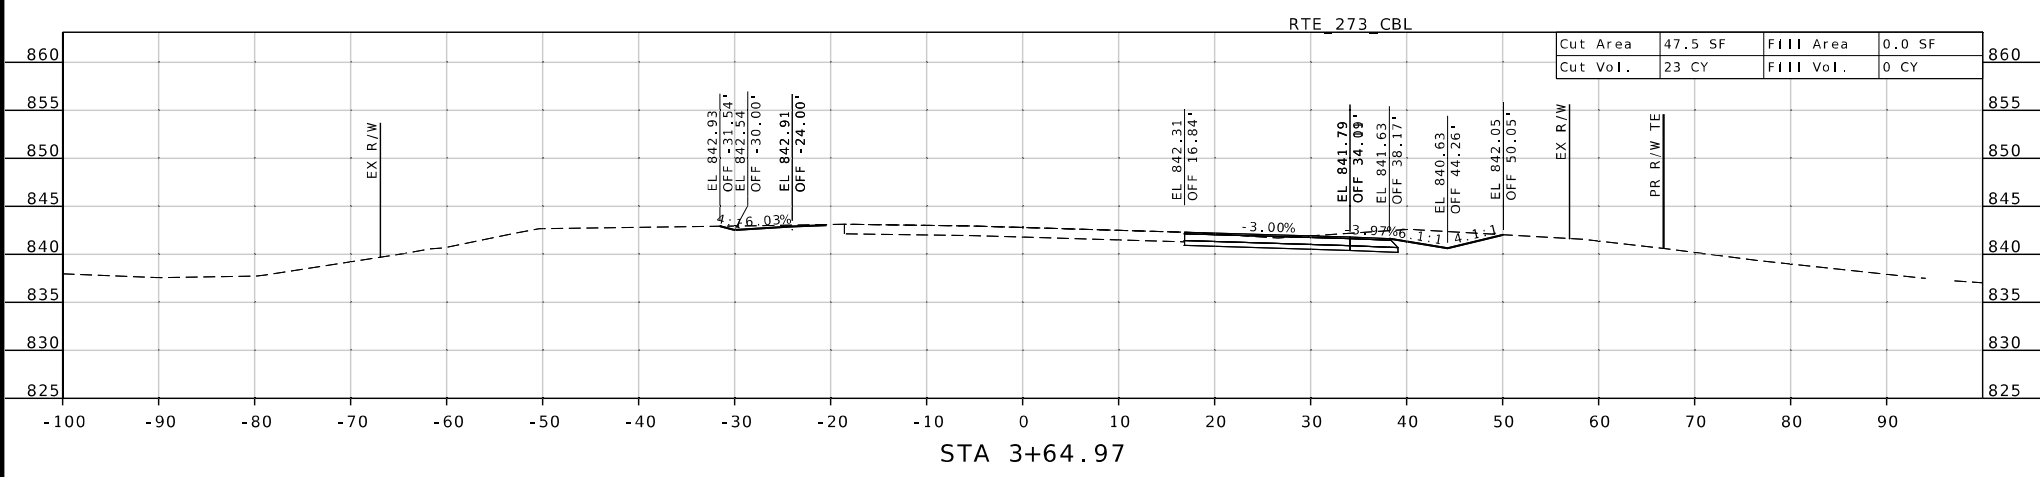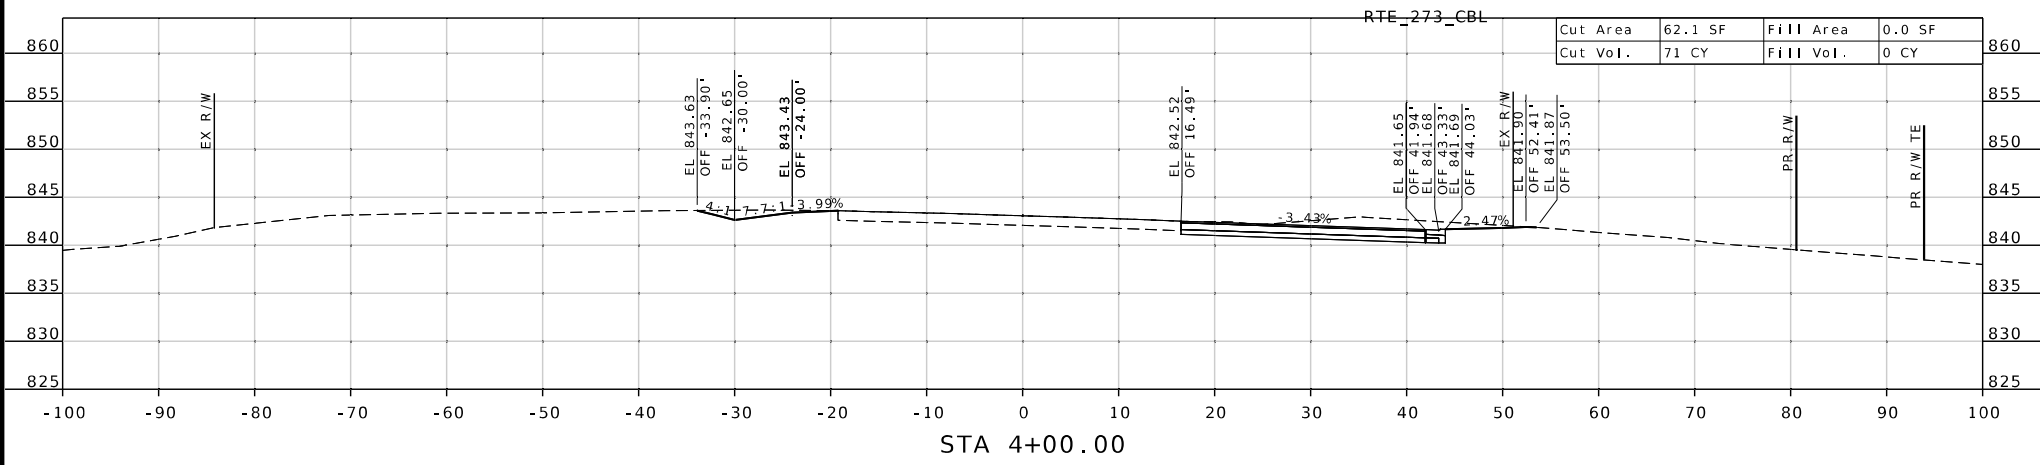

STA. 3+50.00 TO STA. 4+00.00

CROSS SECTION  
 CONS'T @ RTE 273  
 SHEET 3 OF 8



Heather R. Barrows  
12/27/2024 4:43:09 PM  
HEATHER R. BARROWS, CIVIL  
MO-PE-2016040670

DATE PREPARED  
12/27/2024

ROUTE STATE  
273 MO  
DISTRICT SHEET NO.  
KC 4

COUNTY  
PLATTE

JOB NO.  
JKU0009




CONTRACT ID.

PROJECT NO.

BRIDGE NO.


DATE	DESCRIPTION

MISSOURI HIGHWAYS AND TRANSPORTATION COMMISSION  
  
105 WEST CAPITOL  
JEFFERSON CITY, MO 65102  
1-888-ASK-MODOT (1-888-275-6636)

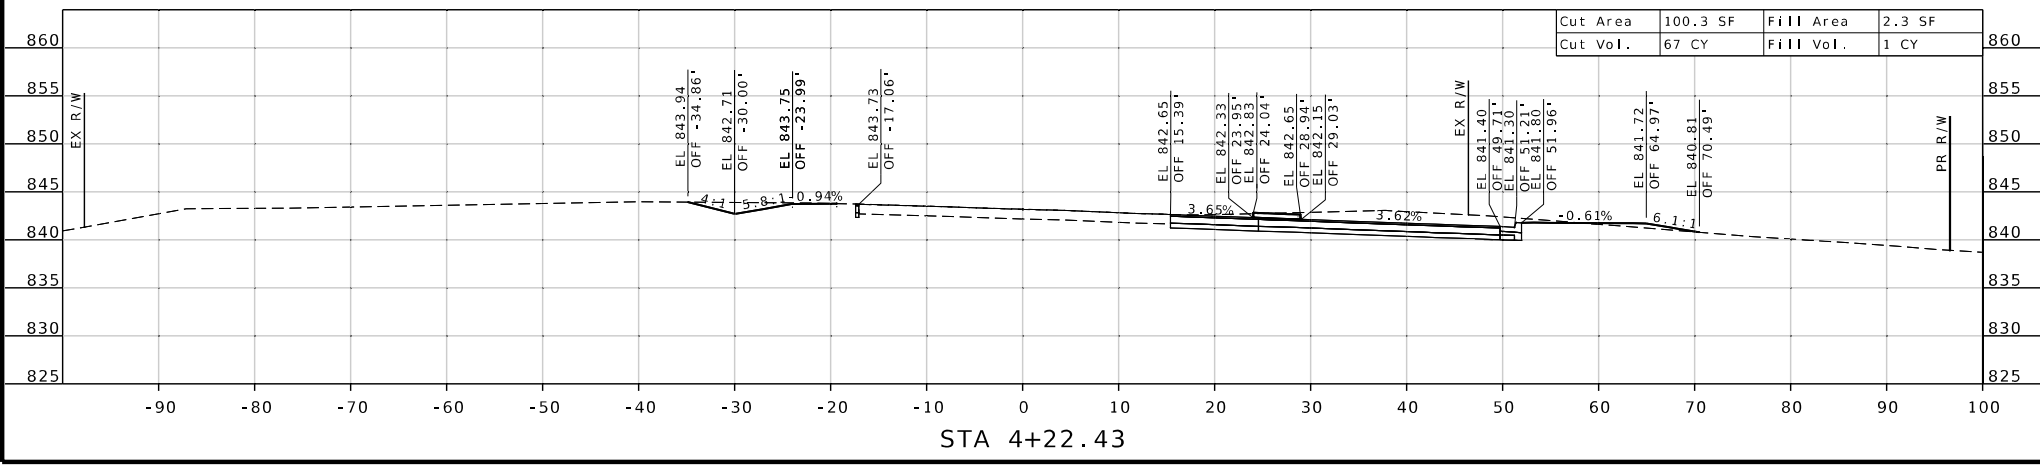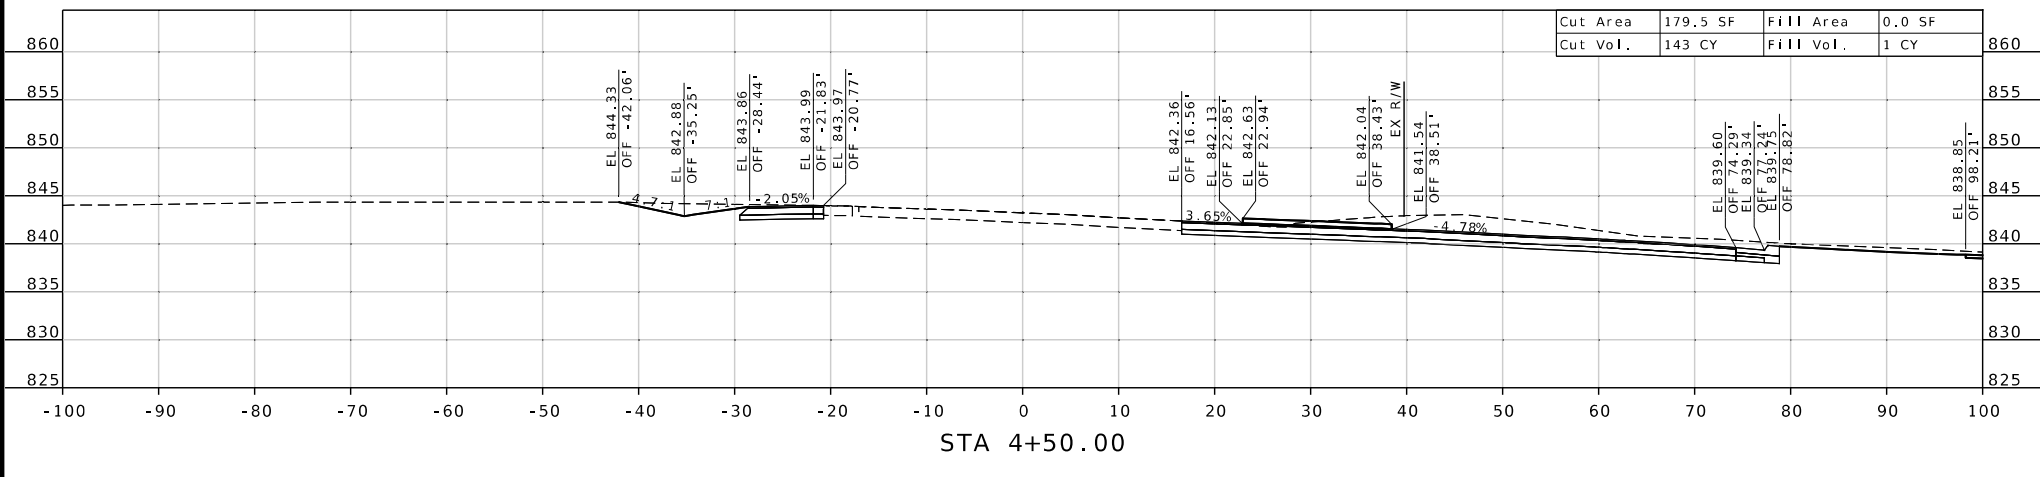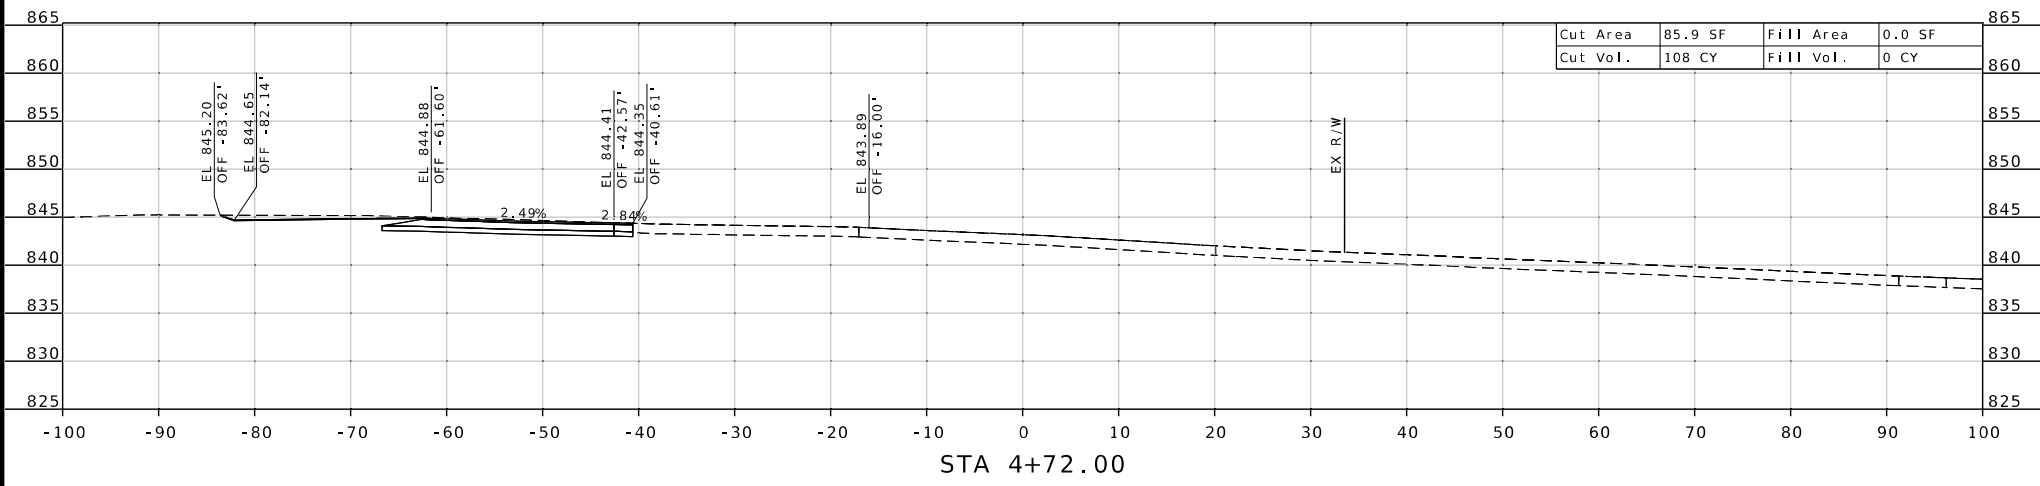

STA. 4+22.43 TO STA. 4+72.00

CROSS SECTION  
CONS'T @ RTE 273  
SHEET 4 OF 8

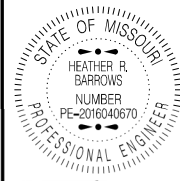

Heather R. Barrows  
 12/27/2024 4:43:23 PM  
 HEATHER R. BARROWS - CIVIL  
 MO-PE-2016040670

DATE PREPARED  
 12/27/2024

ROUTE	STATE
273	MO
DISTRICT	SHEET NO.
KC	5

COUNTY  
 PLATTE

JOB NO.  
 JKU0009

CONTRACT ID.

PROJECT NO.




BRIDGE NO.

DATE	DESCRIPTION

MISSOURI HIGHWAYS AND TRANSPORTATION  
 COMMISSION



105 WEST CAPITOL  
 JEFFERSON CITY, MO 65102  
 1-888-ASK-MODOT (1-888-273-6636)

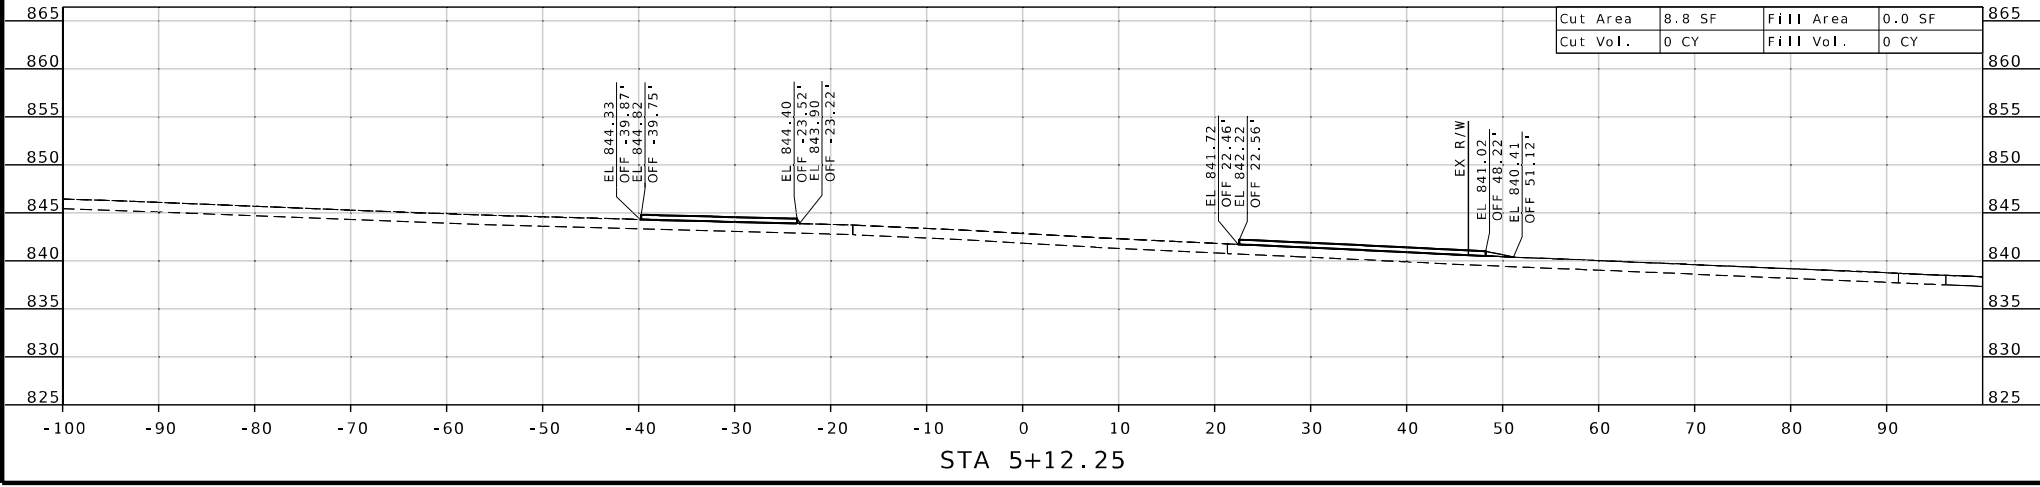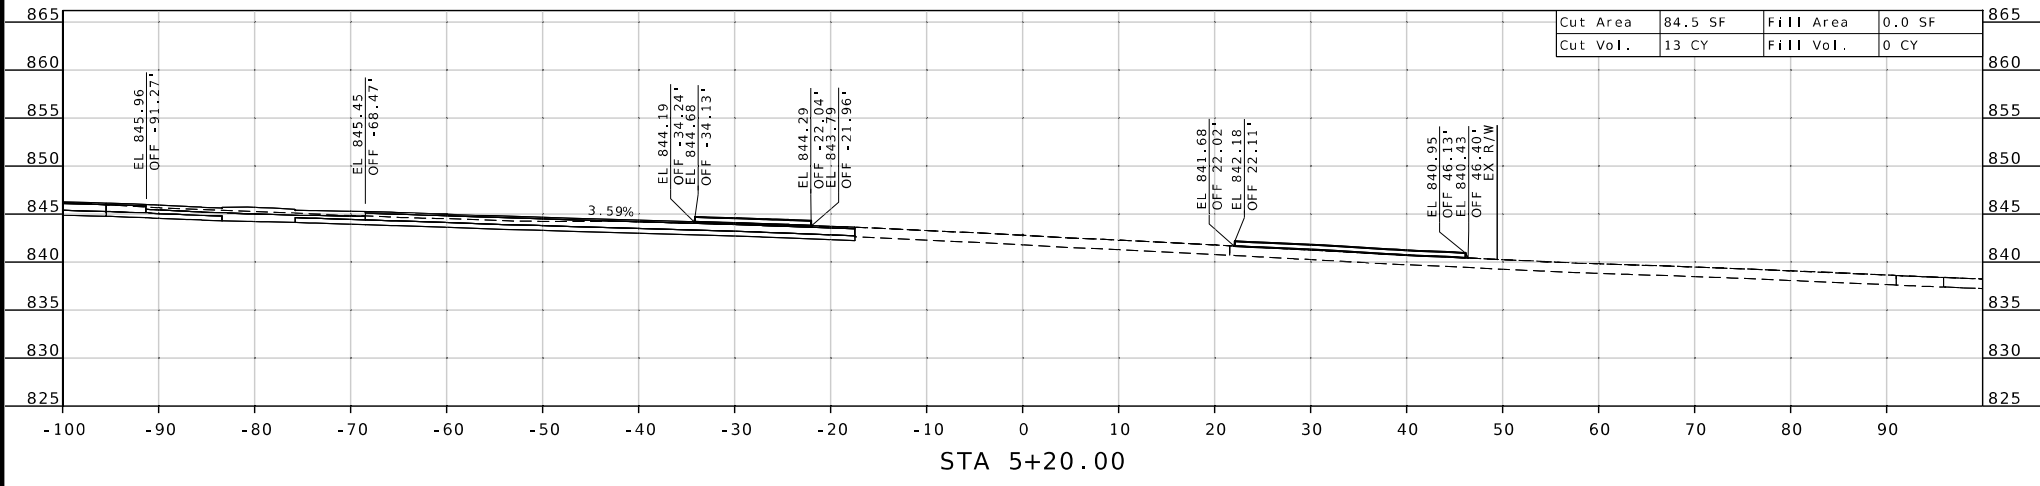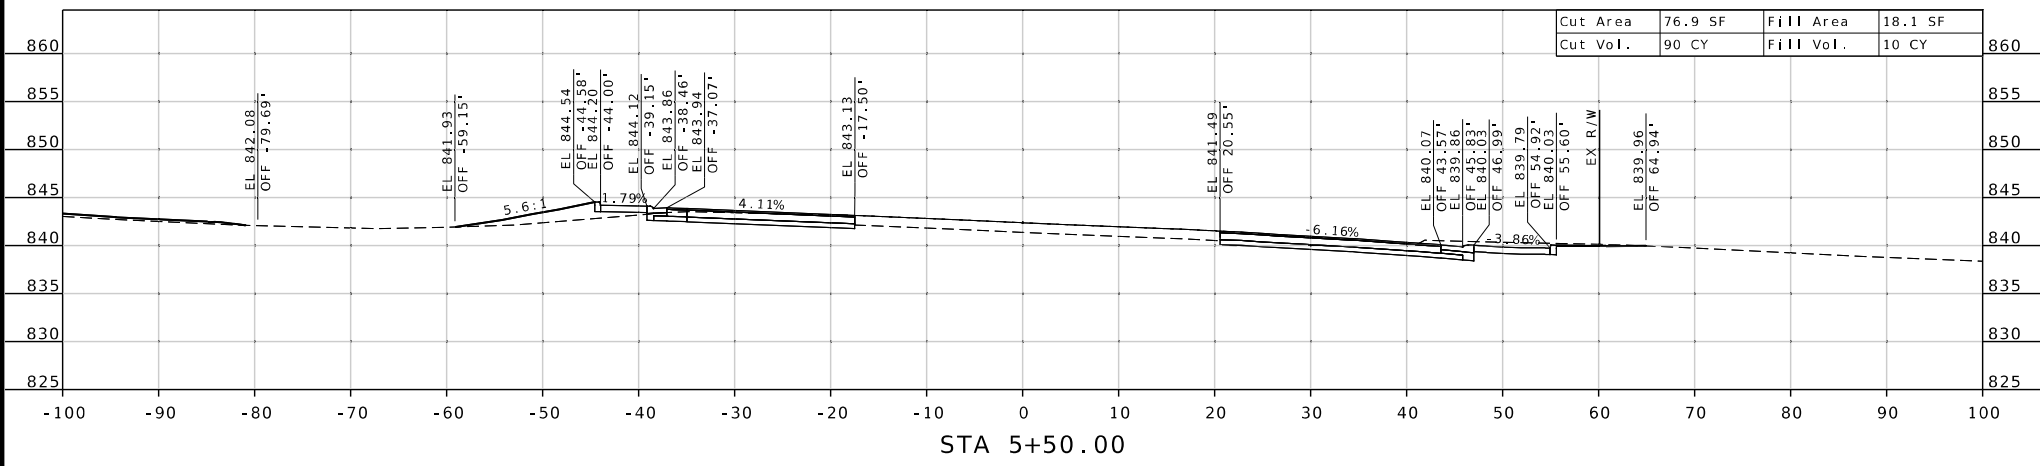

STA. 5+12.25 TO STA. 5+50.00

CROSS SECTION  
 CONS'T @ RTE 273  
 SHEET 5 OF 8



Heather R. Barrows  
 12/27/2024 4:43:37 PM  
 HEATHER R. BARROWS - CIVIL  
 MO-PE-2016040670




DATE PREPARED  
**12/27/2024**  
 ROUTE STATE  
**273 MO**  
 DISTRICT SHEET NO.  
**KC 6**

COUNTY  
**PLATTE**  
 JOB NO.  
**JKU0009**  
 CONTRACT ID.

PROJECT NO.  
 BRIDGE NO.




DATE	DESCRIPTION

MISSOURI HIGHWAYS AND TRANSPORTATION  
 COMMISSION  
  
 105 WEST CAPITOL  
 JEFFERSON CITY, MO 65102  
 1-888-ASK-MODOT (1-888-275-6636)

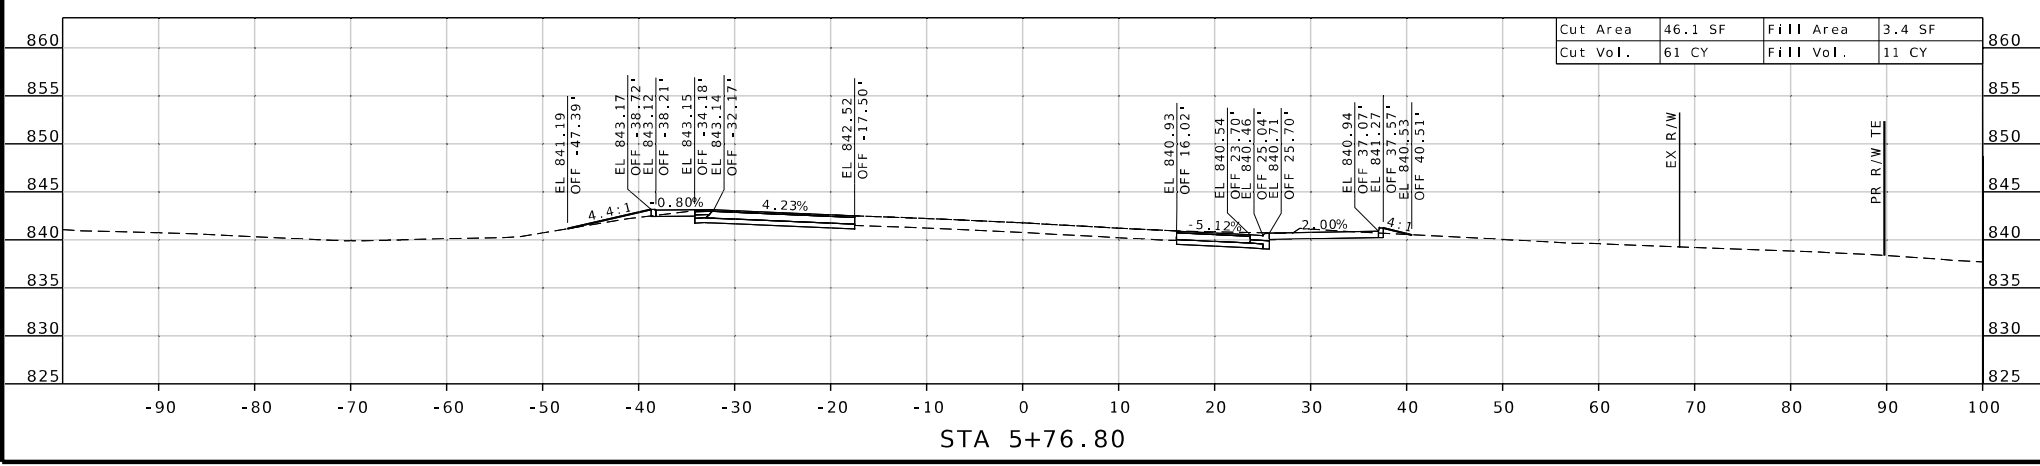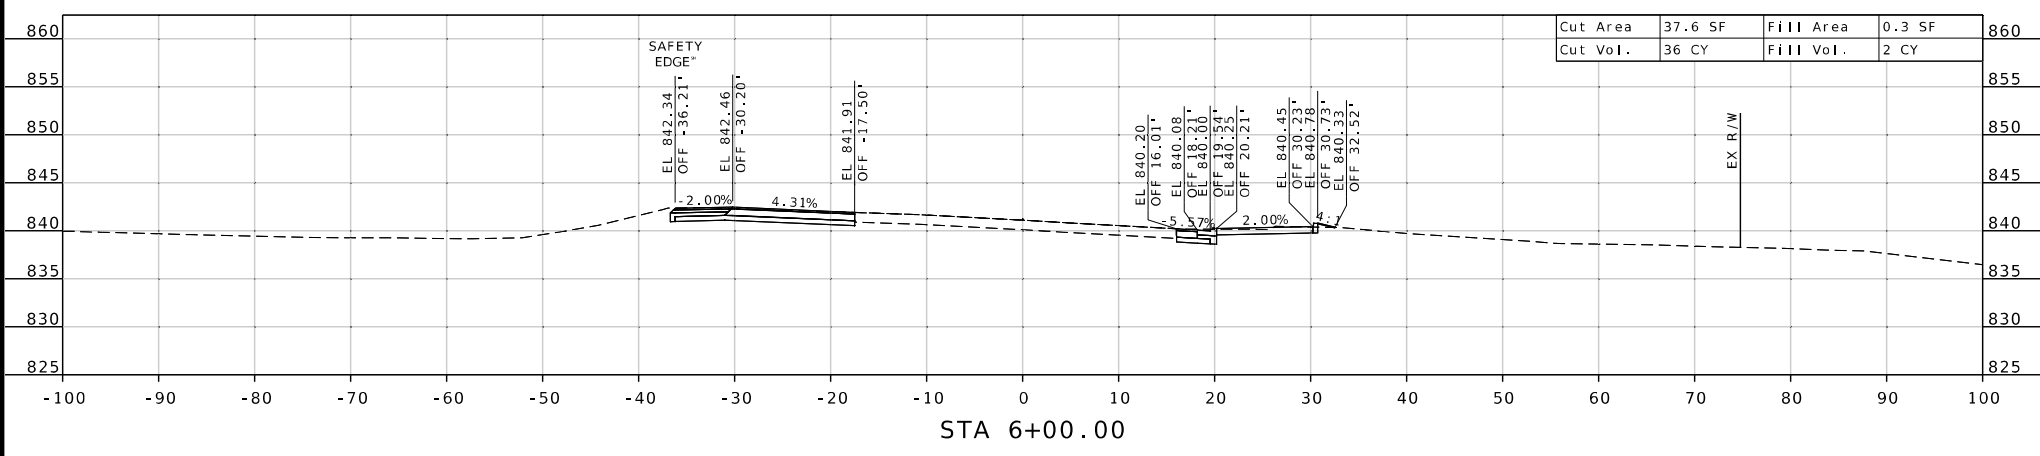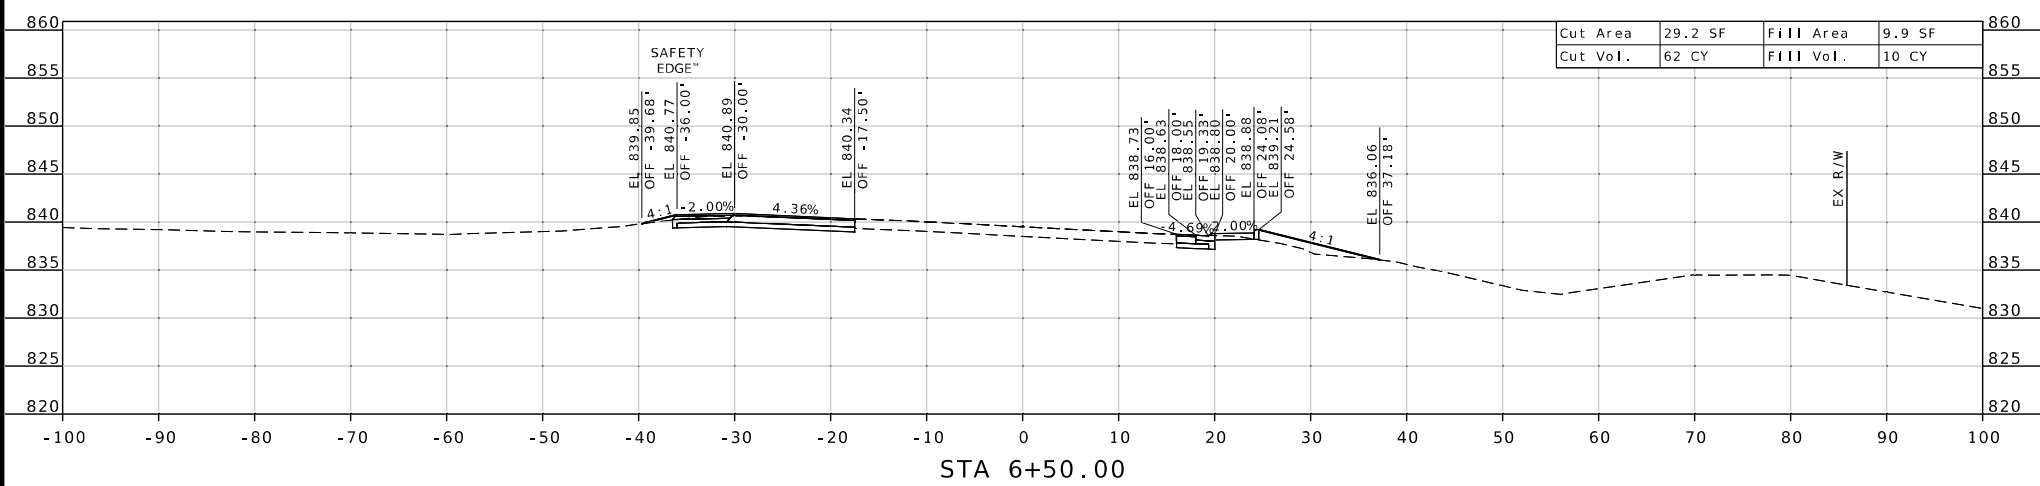


STA. 5+76.80 TO STA. 6+50.00

CROSS SECTION  
 CONS'T @ RTE 273  
 SHEET 6 OF 8

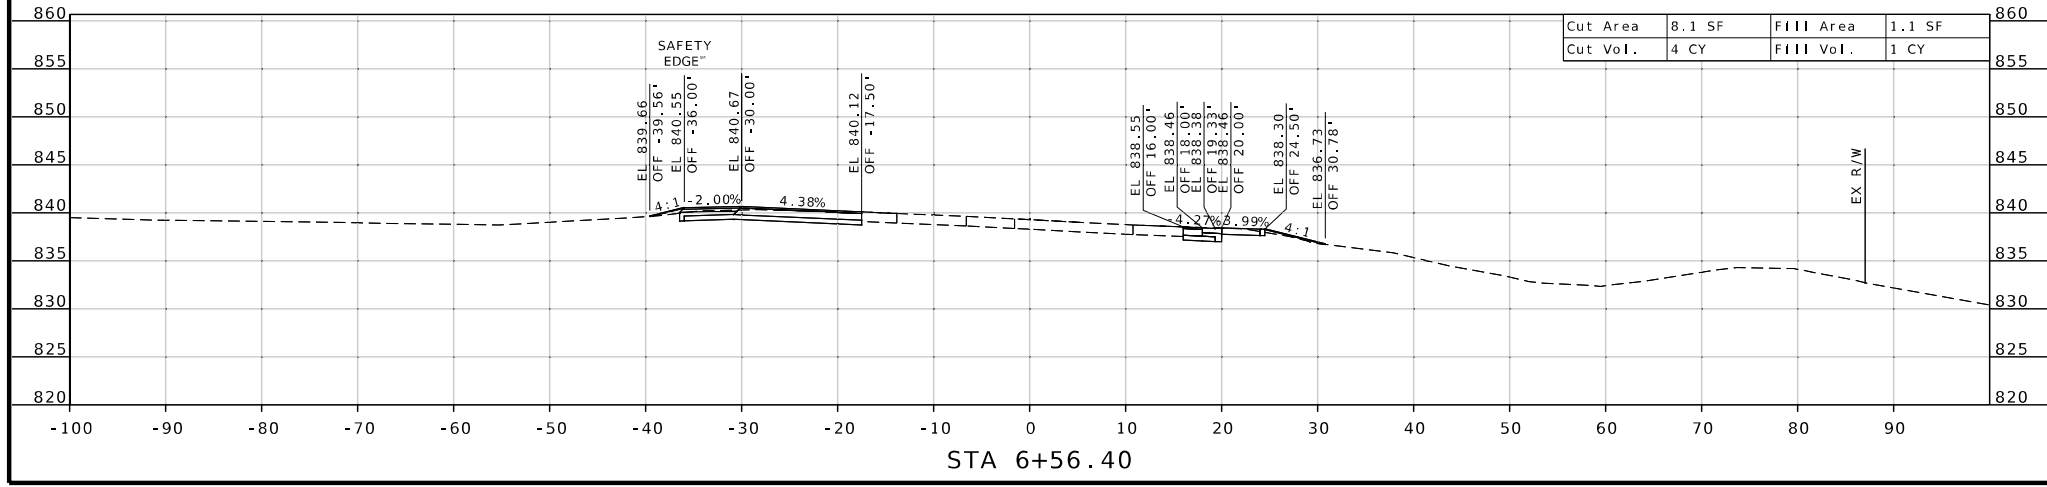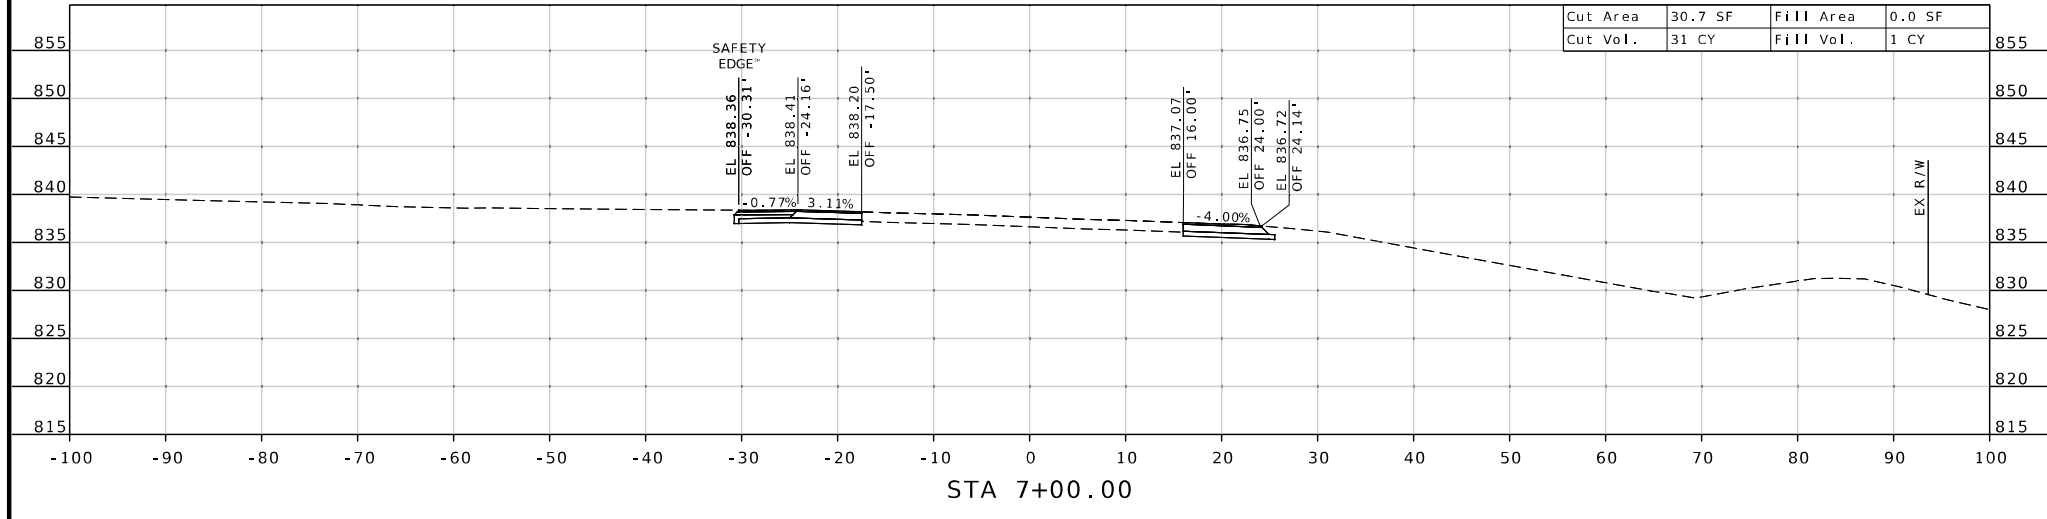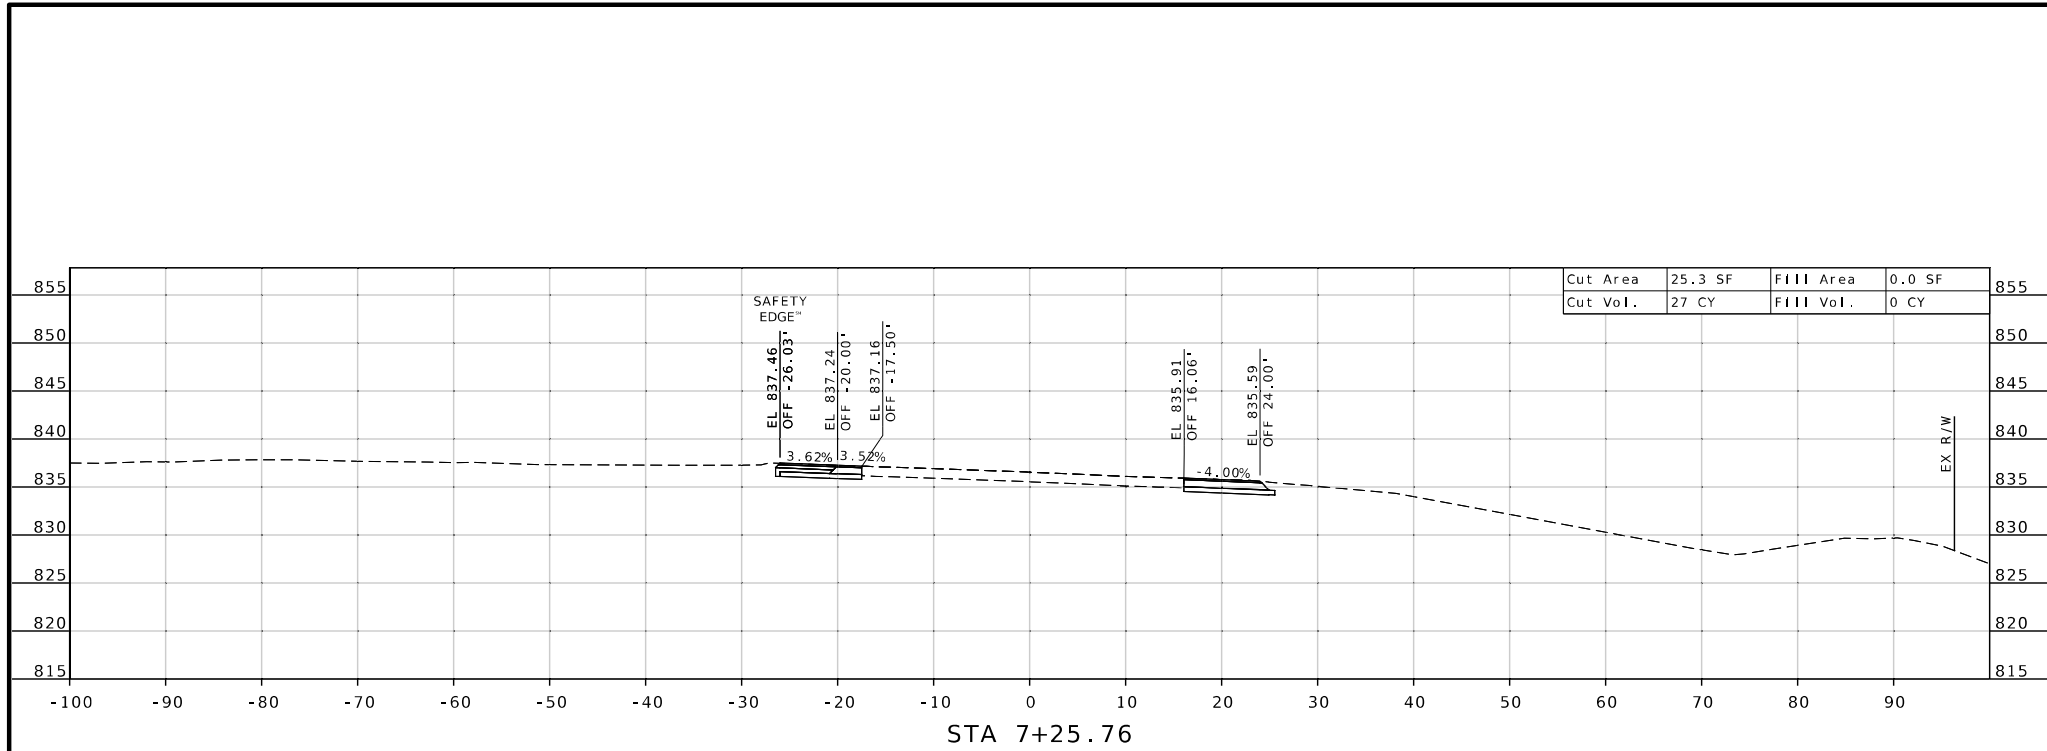

STA. 6+56.40 TO STA. 7+25.76

CROSS SECTION  
CONS'T @ RTE 273  
SHEET 7 OF 8

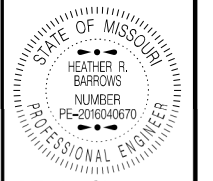

HEATHER R. BARROWS  
NUMBER  
PE-2016040670  
PROFESSIONAL ENGINEER

DATE PREPARED  
**12/27/2024**  
ROUTE  
**273**  
STATE  
**MO**  
DISTRICT  
**KC**  
SHEET NO.  
**7**


COUNTY  
**PLATTE**  
JOB NO.  
**JKU0009**  
CONTRACT ID.

PROJECT NO.  
BRIDGE NO.




DATE	DESCRIPTION

MISSOURI HIGHWAYS AND TRANSPORTATION  
COMMISSION

105 WEST CAPITOL  
JEFFERSON CITY, MO 65102  
1-888-ASK-MODOT (1-888-275-6636)

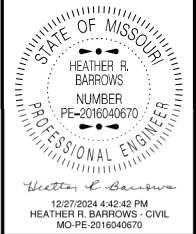


DATE PREPARED  
12/27/2024  
ROUTE 273 STATE MO  
DISTRICT KC SHEET NO. 8  
COUNTY PLATTE  
JOB NO. JKU0009  
CONTRACT ID.  
PROJECT NO.  
BRIDGE NO.

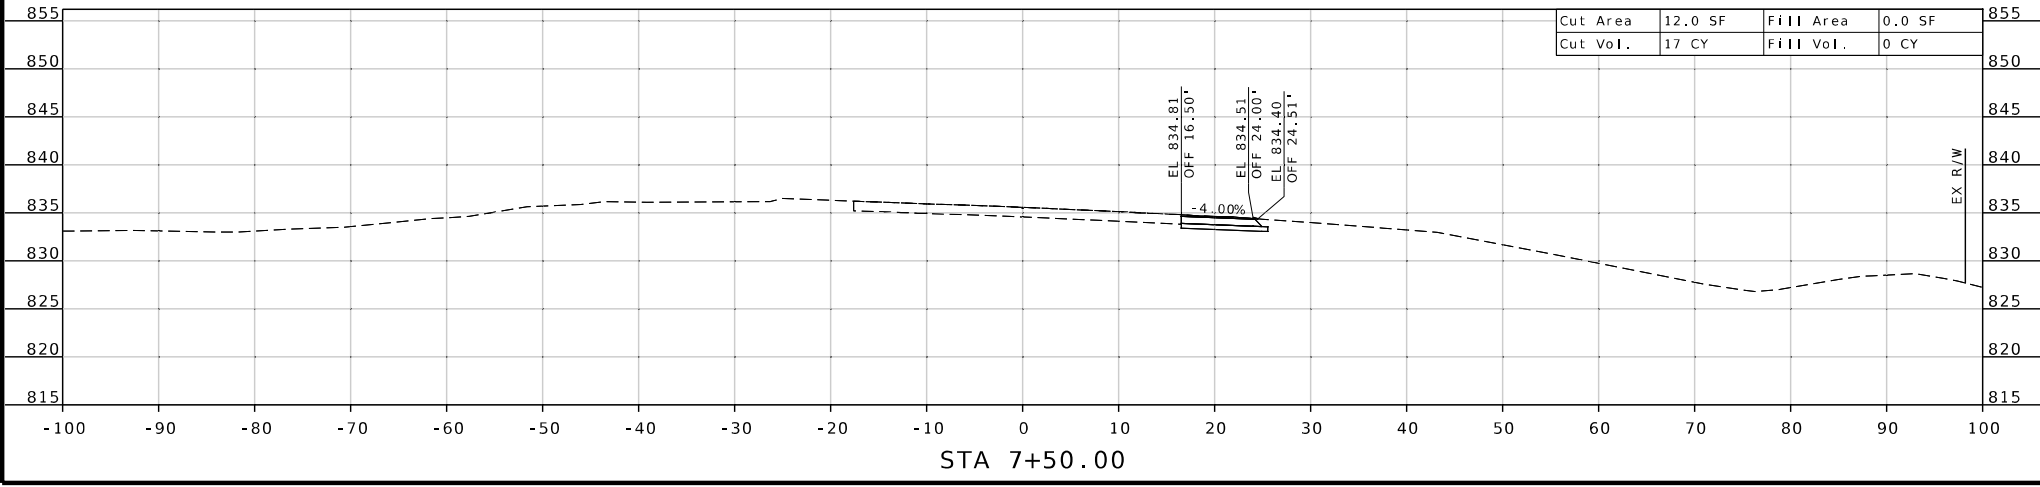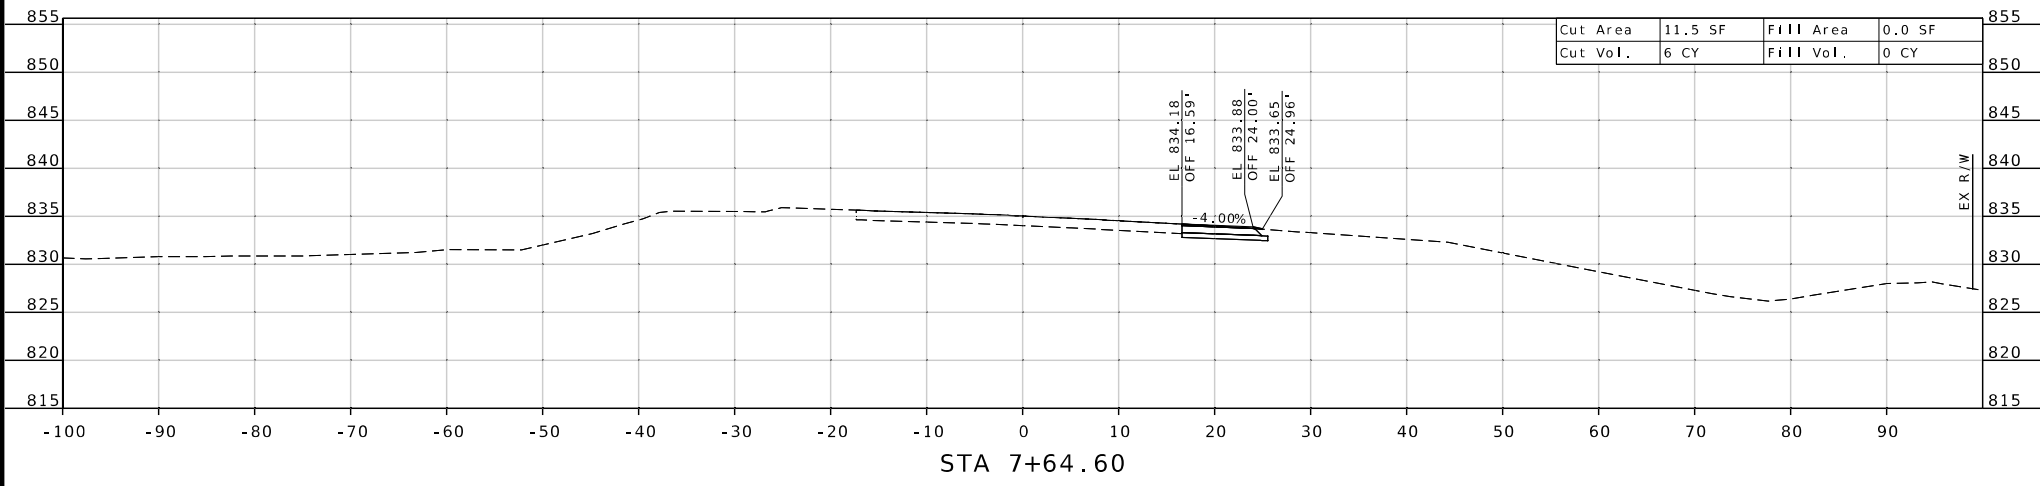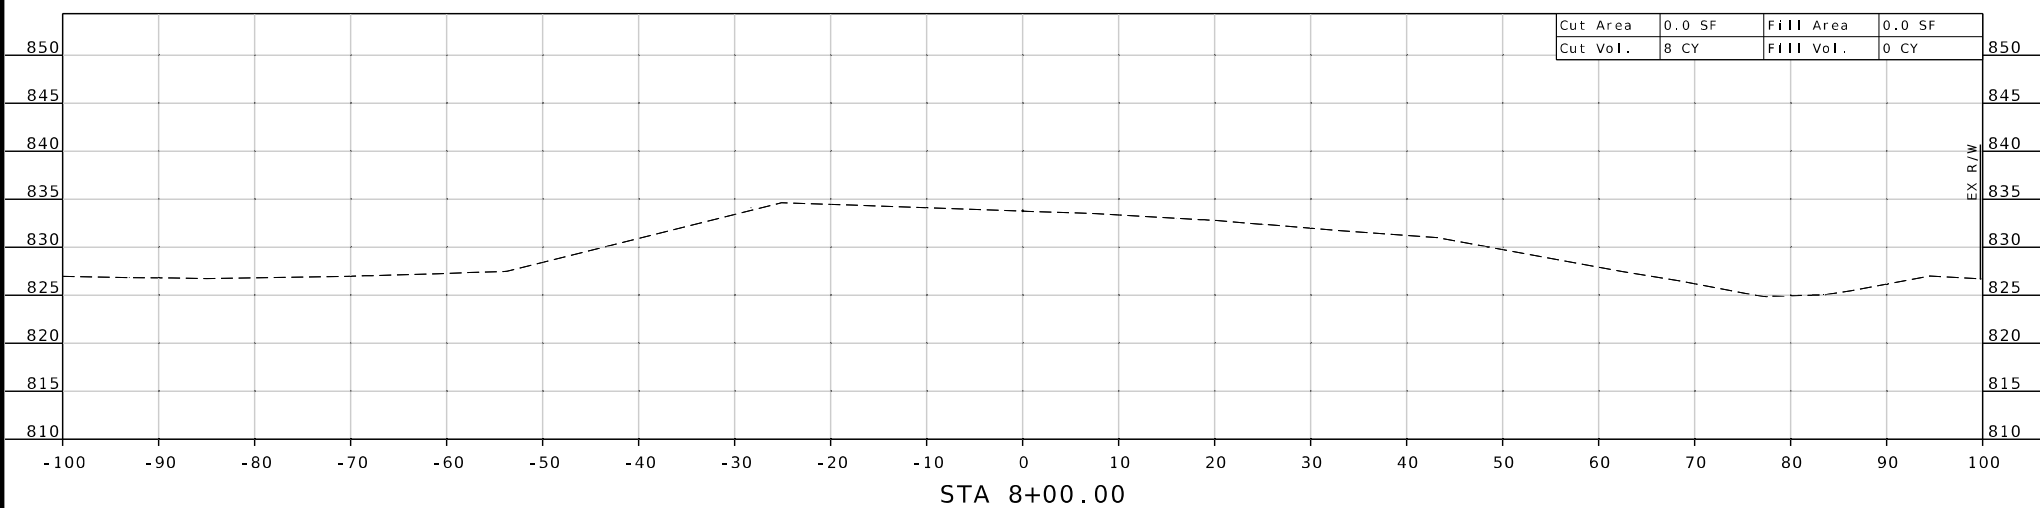

STA. 7+50.00 TO STA. 8+00.00

CROSS SECTION  
CONS'T @ RTE 273  
SHEET 8 OF 8

DATE	DESCRIPTION

MISSOURI HIGHWAYS AND TRANSPORTATION  
COMMISSION  
  
 105 WEST CAPITOL  
 JEFFERSON CITY, MO 65102  
 1-888-ASK-MODOT (1-888-275-6636)





HEATHER R. BARROWS  
 NUMBER PE-2016040670  
 PROFESSIONAL ENGINEER

DATE PREPARED  
 12/27/2024  
 ROUTE 273 STATE MO  
 DISTRICT KC SHEET NO. 9

COUNTY  
 PLATTE


JOB NO.  
 JKU0009




CONTRACT ID.

PROJECT NO.

BRIDGE NO.


DATE	DESCRIPTION

MISSOURI HIGHWAYS AND TRANSPORTATION COMMISSION  
  
 105 WEST CAPITOL  
 JEFFERSON CITY, MO 65102  
 1-888-ASK-MODOT (1-888-275-6636)

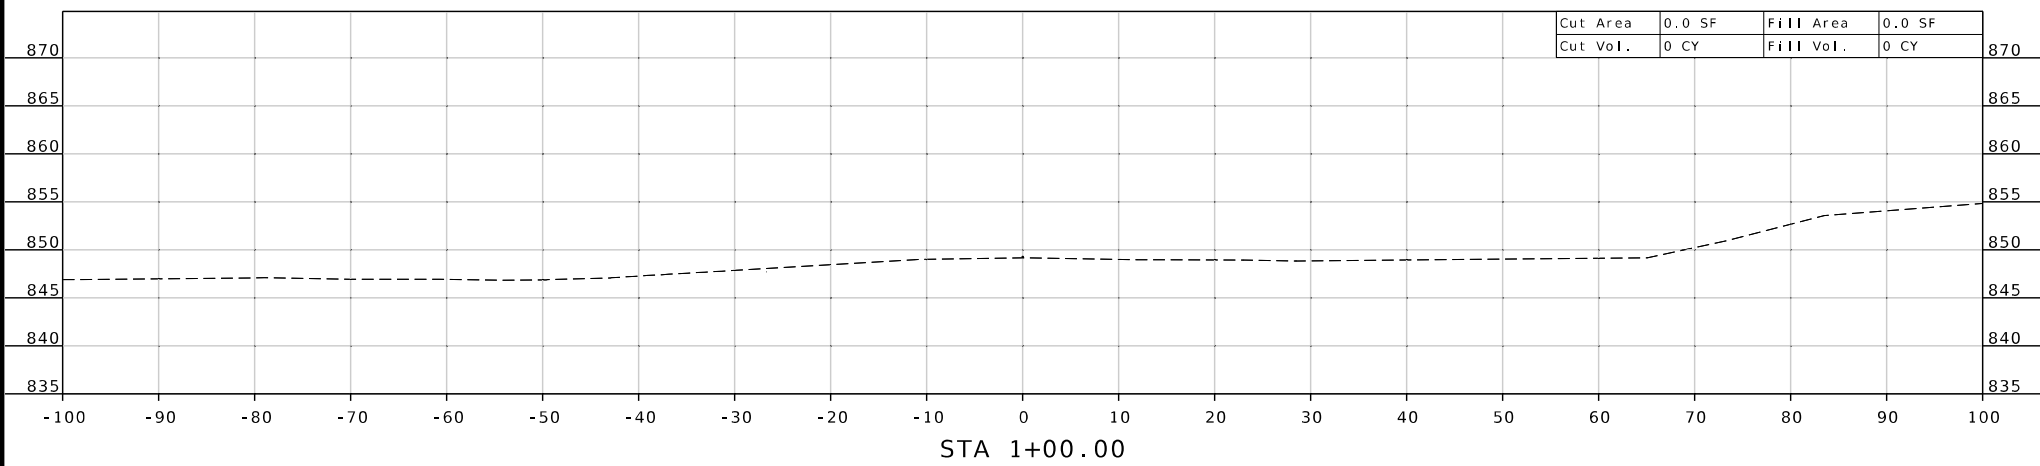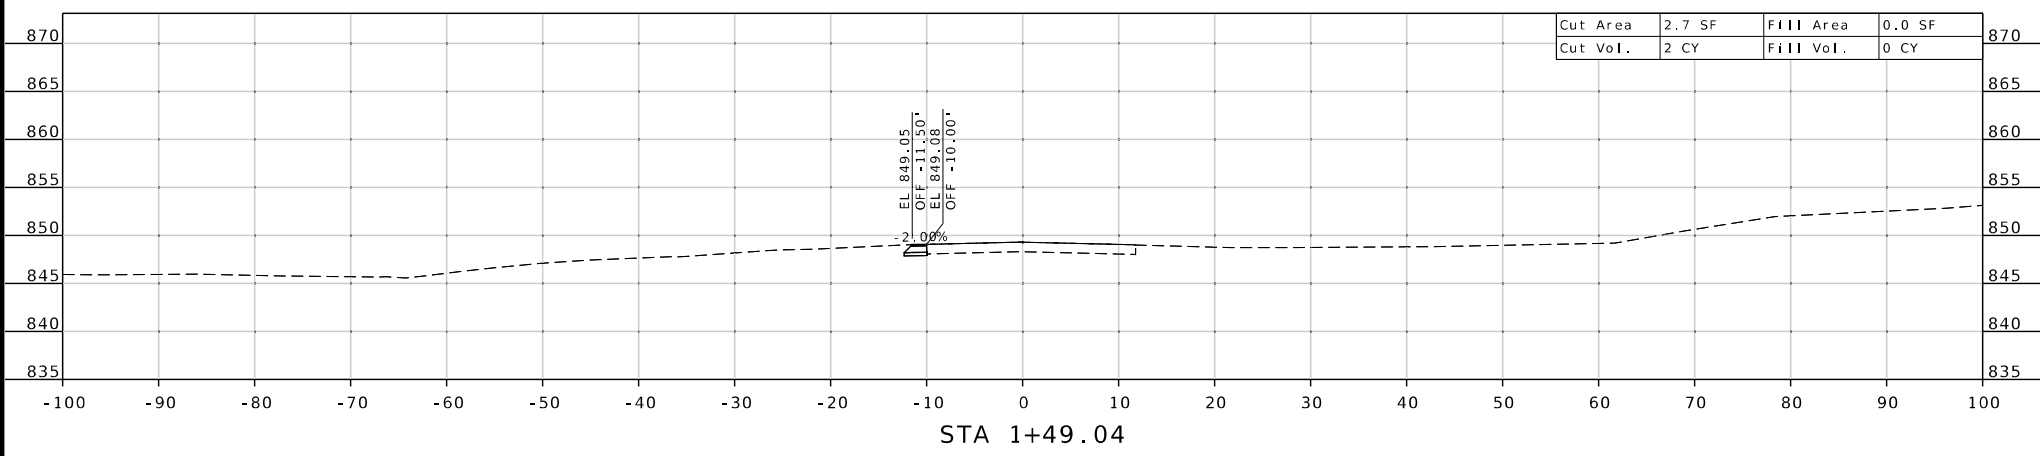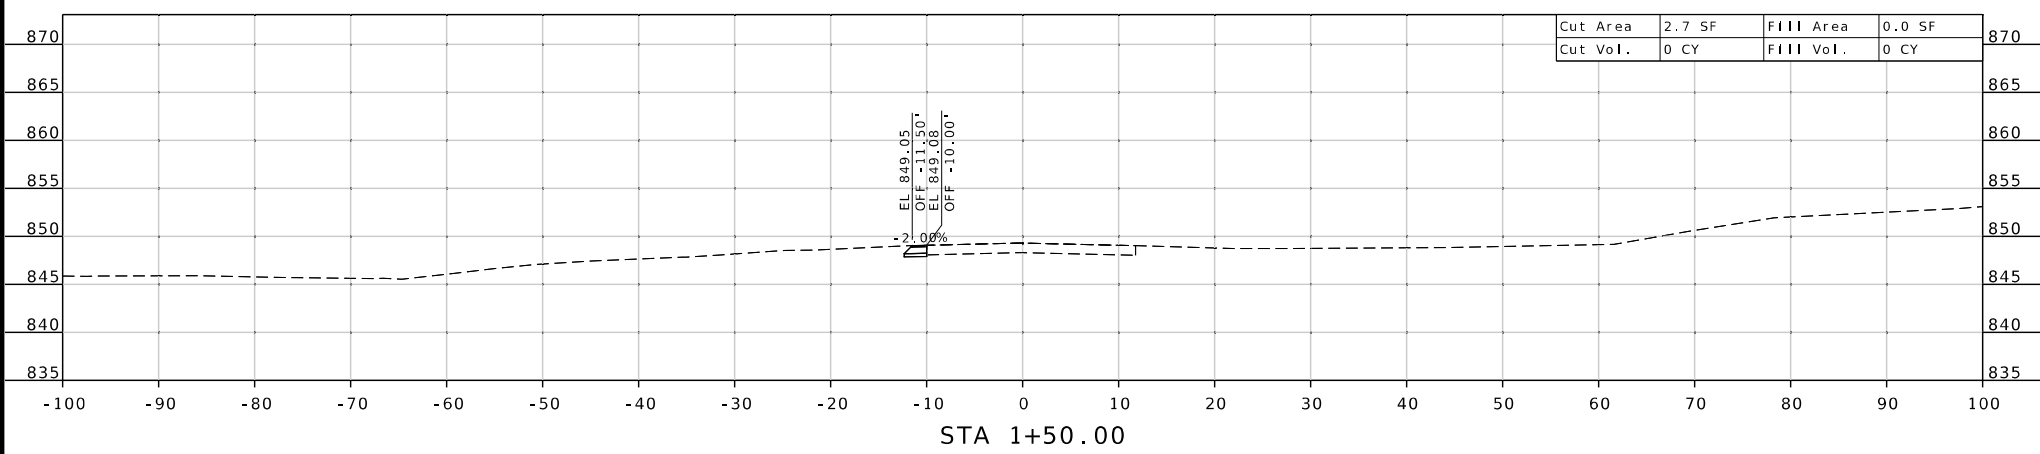

STA. 1+00.00 TO STA. 1+50.00

CROSS SECTION  
 CONS'T @ RTE 371  
 SHEET 1 OF 6

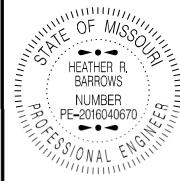

12/27/2024 4:47:46 PM  
HEATHER R. BARROWS - CIVIL  
MO-PE-2016040670

DATE PREPARED  
**12/27/2024**

ROUTE STATE  
**273 MO**

DISTRICT SHEET NO.  
**KC 10**

COUNTY  
**PLATTE**

JOB NO.  
**JKU0009**




CONTRACT ID.

PROJECT NO.

BRIDGE NO.

DATE	DESCRIPTION

MISSOURI HIGHWAYS AND TRANSPORTATION COMMISSION  
**MoDOT**  
105 WEST CAPITOL  
JEFFERSON CITY, MO 65102  
1-888-ASK-MODOT (1-888-275-6636)

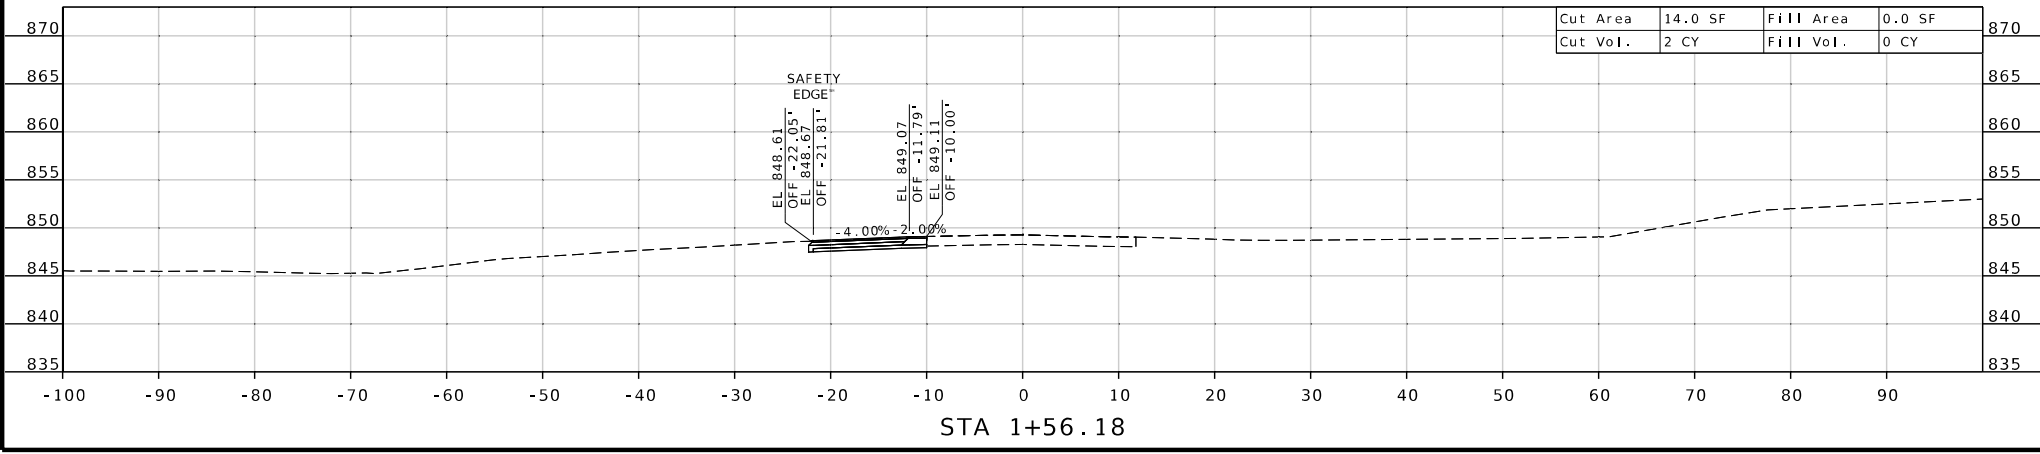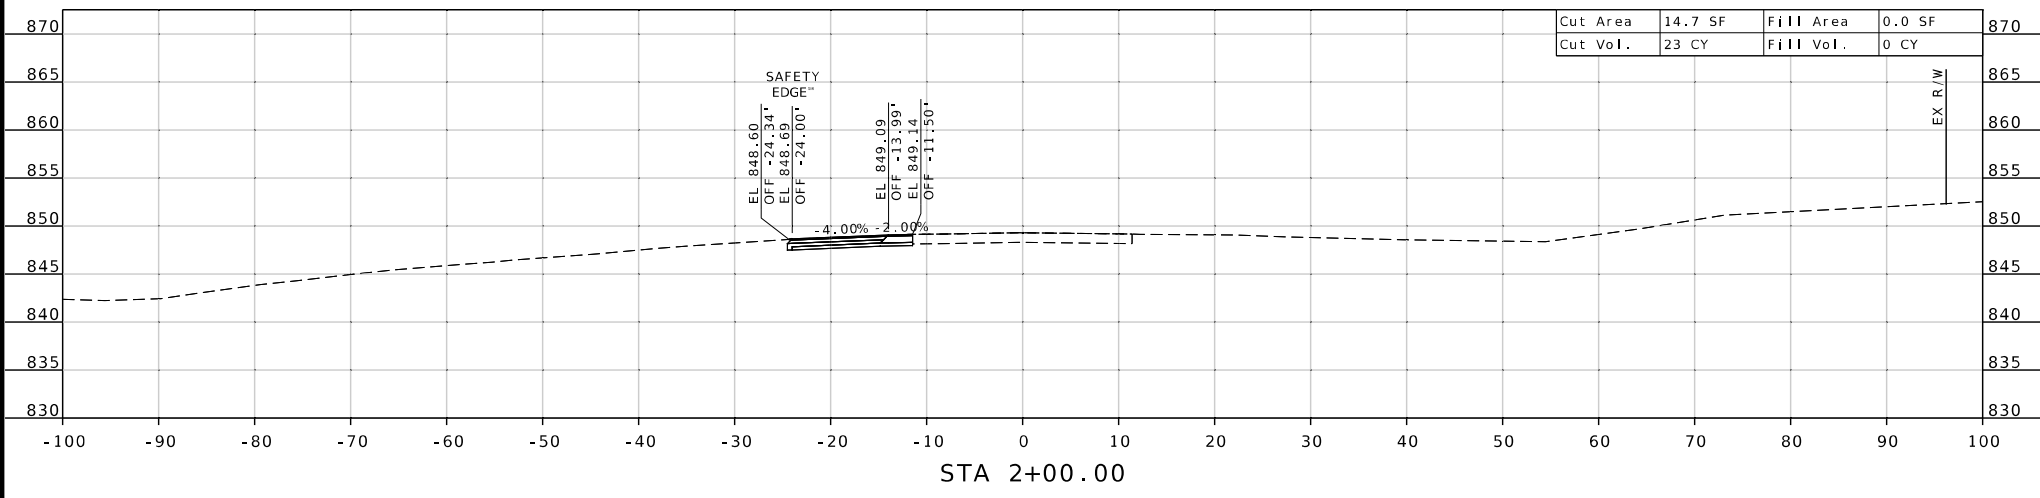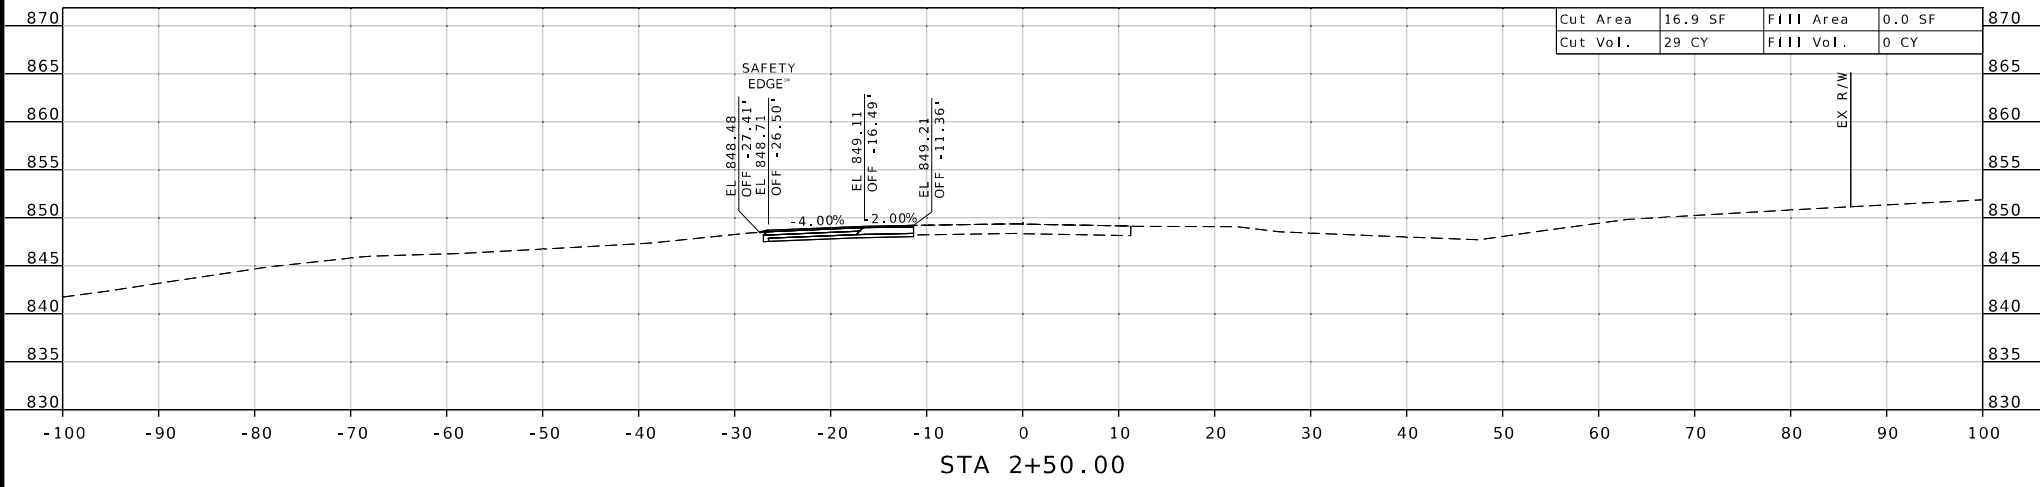

STA. 1+56.18 TO STA. 2+50.00

CROSS SECTION  
CONS'T @ RTE 371  
SHEET 2 OF 6



Heather R. Barrows  
 12/27/2024 4:48:34 PM  
 HEATHER R. BARROWS, CIVIL  
 MO-PE-2016040670

DATE PREPARED  
 12/27/2024

ROUTE STATE  
 273 MO

DISTRICT SHEET NO.  
 KC 11

COUNTY  
 PLATTE

JOB NO.  
 JKU0009


CONTRACT ID.

PROJECT NO.




BRIDGE NO.

DATE	DESCRIPTION

MISSOURI HIGHWAYS AND TRANSPORTATION COMMISSION



105 WEST CAPITOL  
 JEFFERSON CITY, MO 65102  
 1-888-ASK-MODOT (1-888-275-6636)

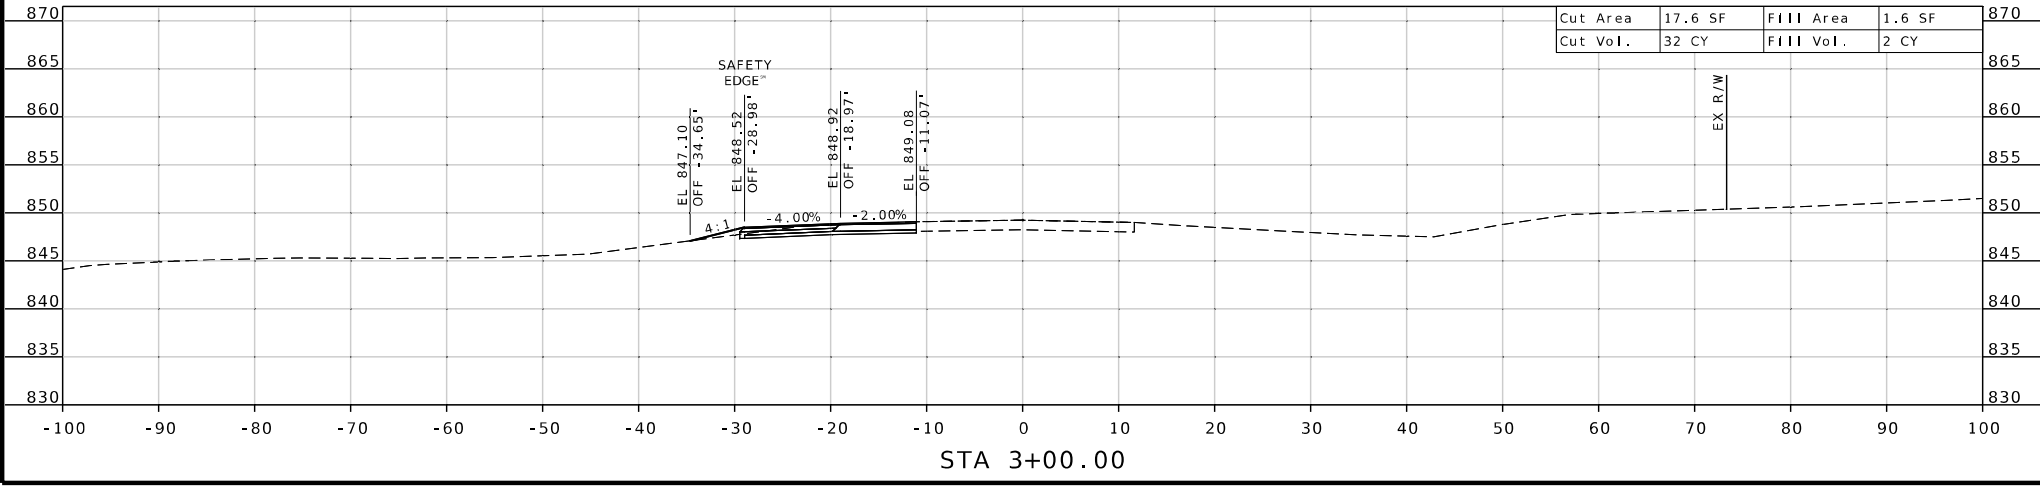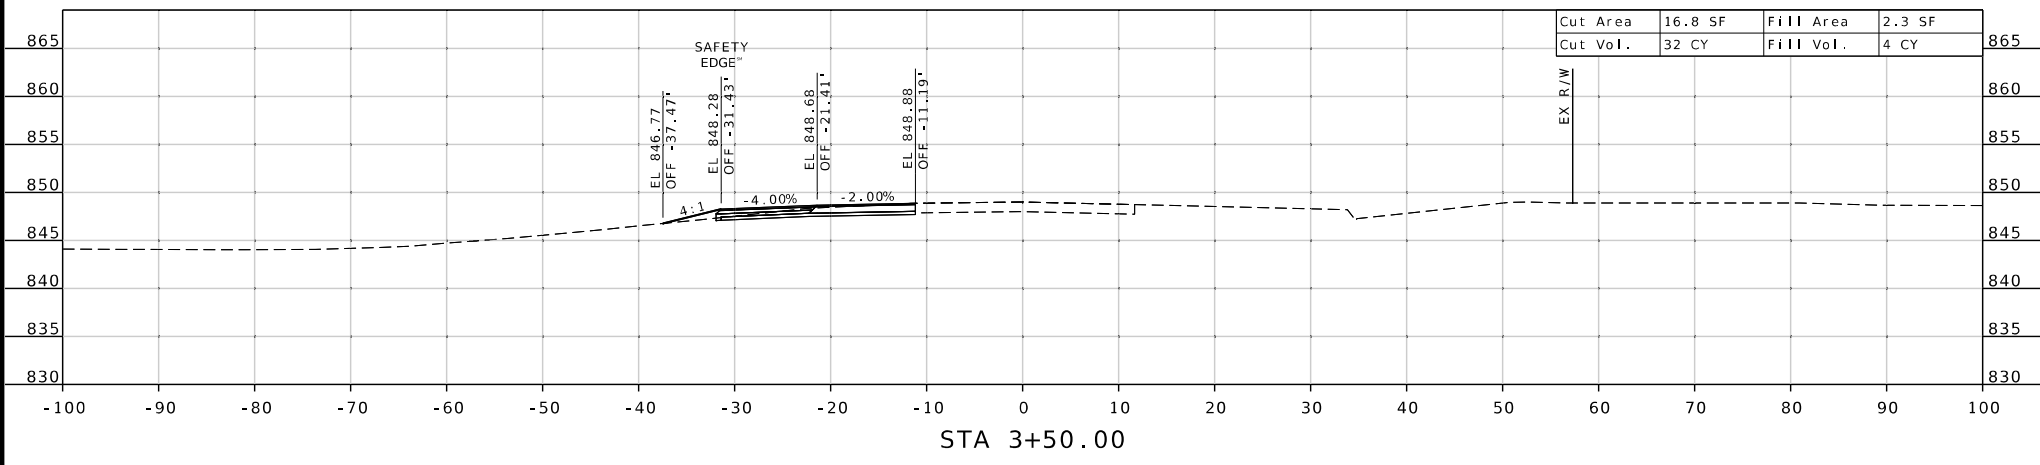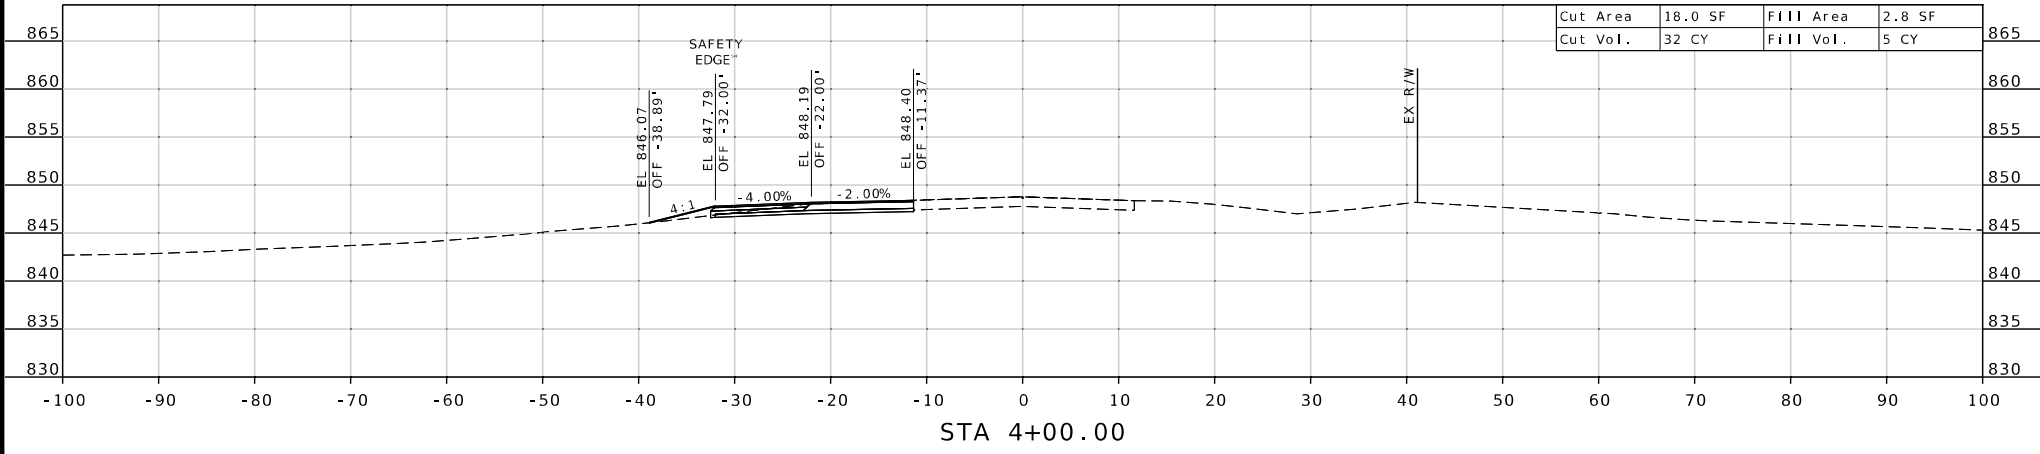

STA. 3+00.00 TO STA. 4+00.00

CROSS SECTION  
 CONS'T @ RTE 371  
 SHEET 3 OF 6



HEATHER R. BARROWS  
12/27/2024 4:48:54 PM  
HEATHER R. BARROWS - CIVIL  
MO-PE-2016040670

DATE PREPARED  
12/27/2024

ROUTE 273 STATE MO  
DISTRICT KC SHEET NO. 12

COUNTY  
PLATTE

JOB NO.  
JKU0009

CONTRACT ID.

PROJECT NO.




BRIDGE NO.

DATE	DESCRIPTION

MISSOURI HIGHWAYS AND TRANSPORTATION COMMISSION



105 WEST CAPITOL  
JEFFERSON CITY, MO 65102  
1-888-ASK-MODOT (1-888-275-6636)

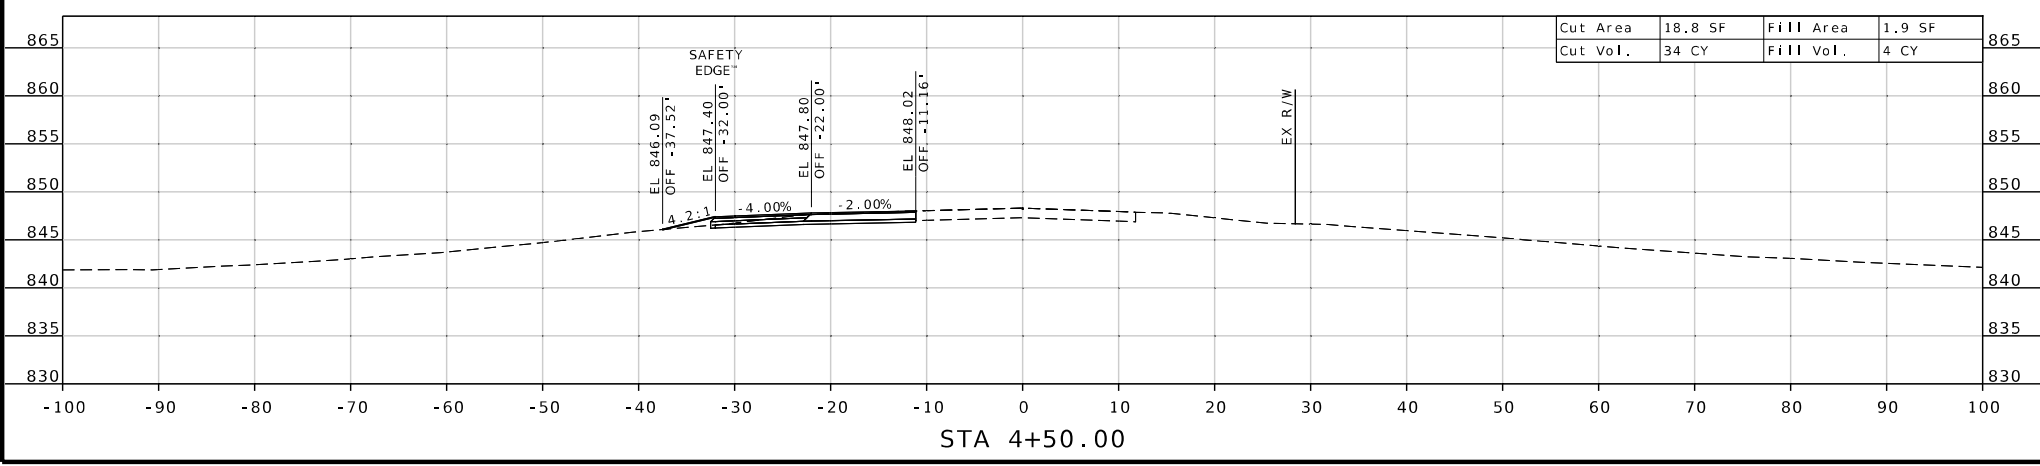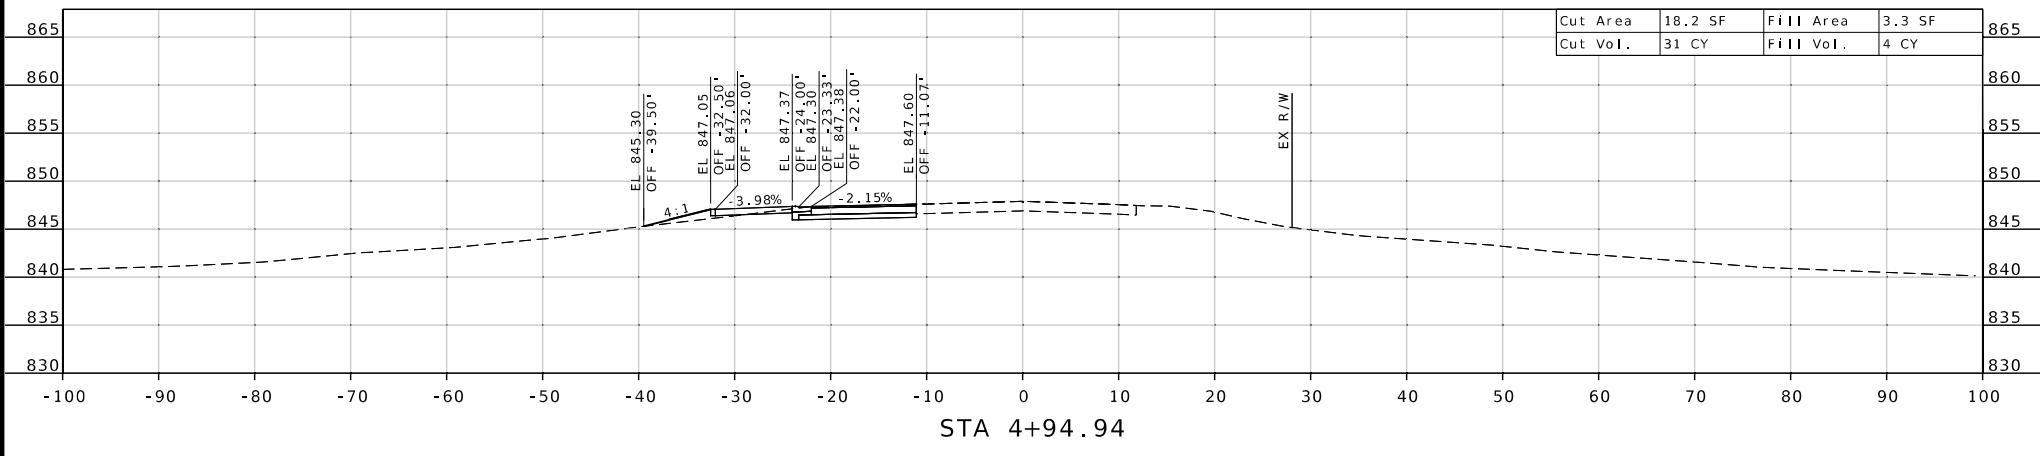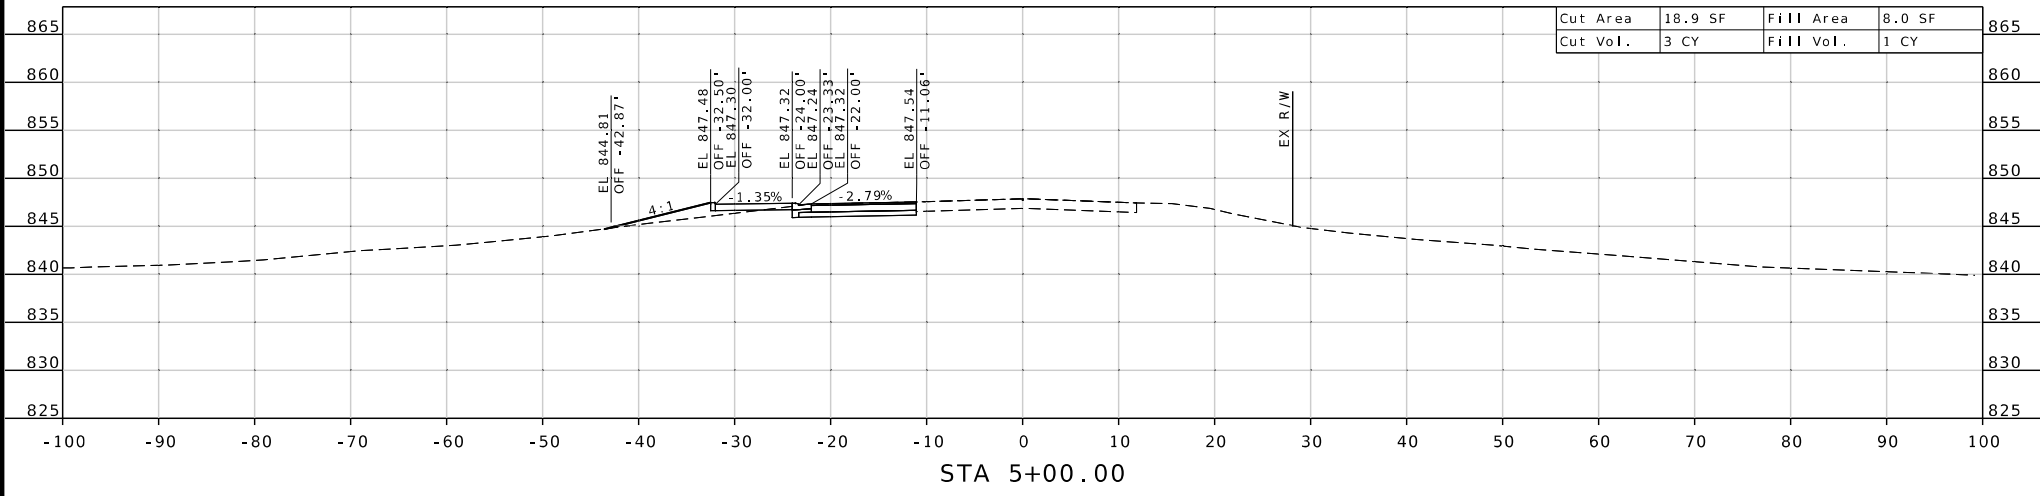

STA. 4+50.00 TO STA. 5+00.00

CROSS SECTION  
CONS'T @ RTE 371  
SHEET 4 OF 6



Heather R. Barrows  
 12/27/2024 4:49:08 PM  
 HEATHER R. BARROWS - CIVIL  
 MO-PE-2016040670

DATE PREPARED  
**12/27/2024**

ROUTE	STATE
<b>273</b>	<b>MO</b>
DISTRICT	SHEET NO.
<b>KC</b>	<b>13</b>

COUNTY  
**PLATTE**

JOB NO.  
**JKU0009**


CONTRACT ID.

PROJECT NO.




BRIDGE NO.

DESCRIPTION	DATE

MISSOURI HIGHWAYS AND TRANSPORTATION  
 COMMISSION




105 WEST CAPITOL  
 JEFFERSON CITY, MO 65102  
 1-888-ASK-MODOT (1-888-275-6636)

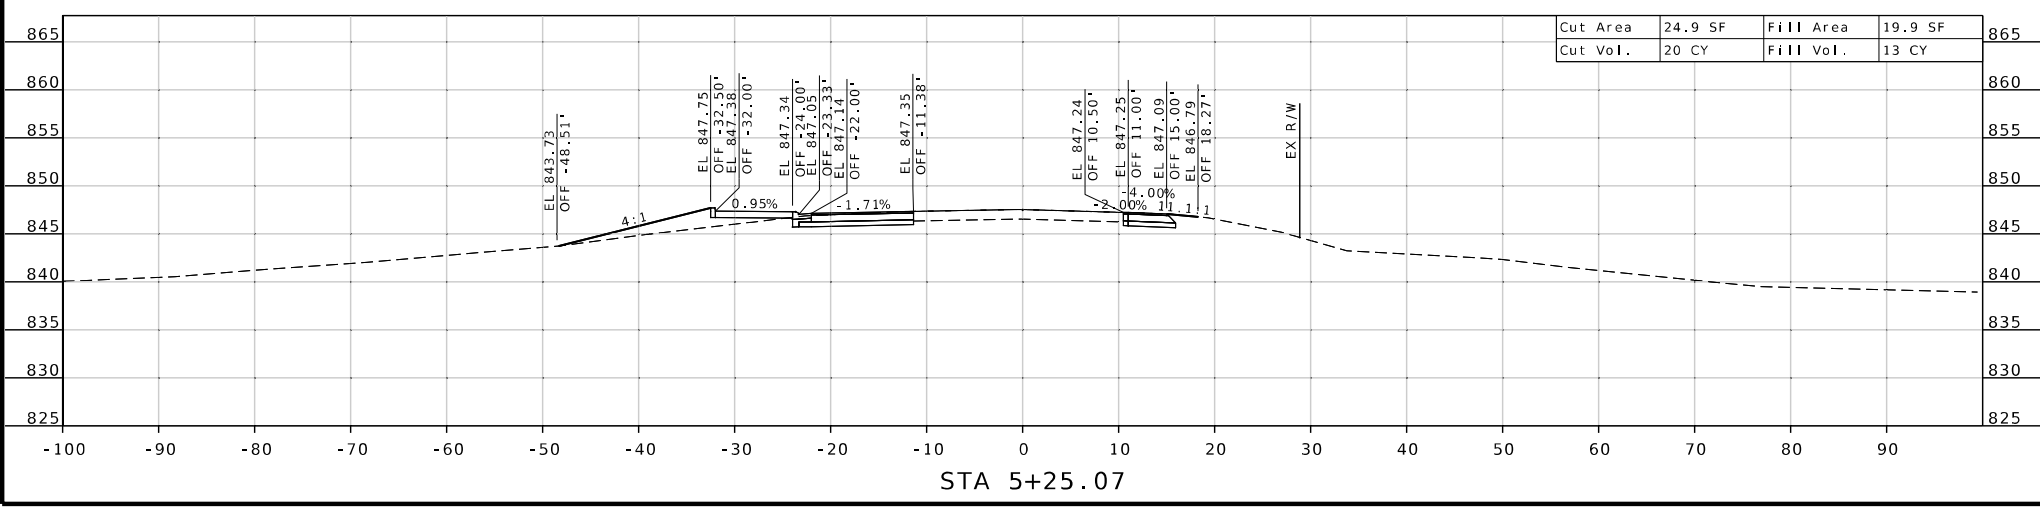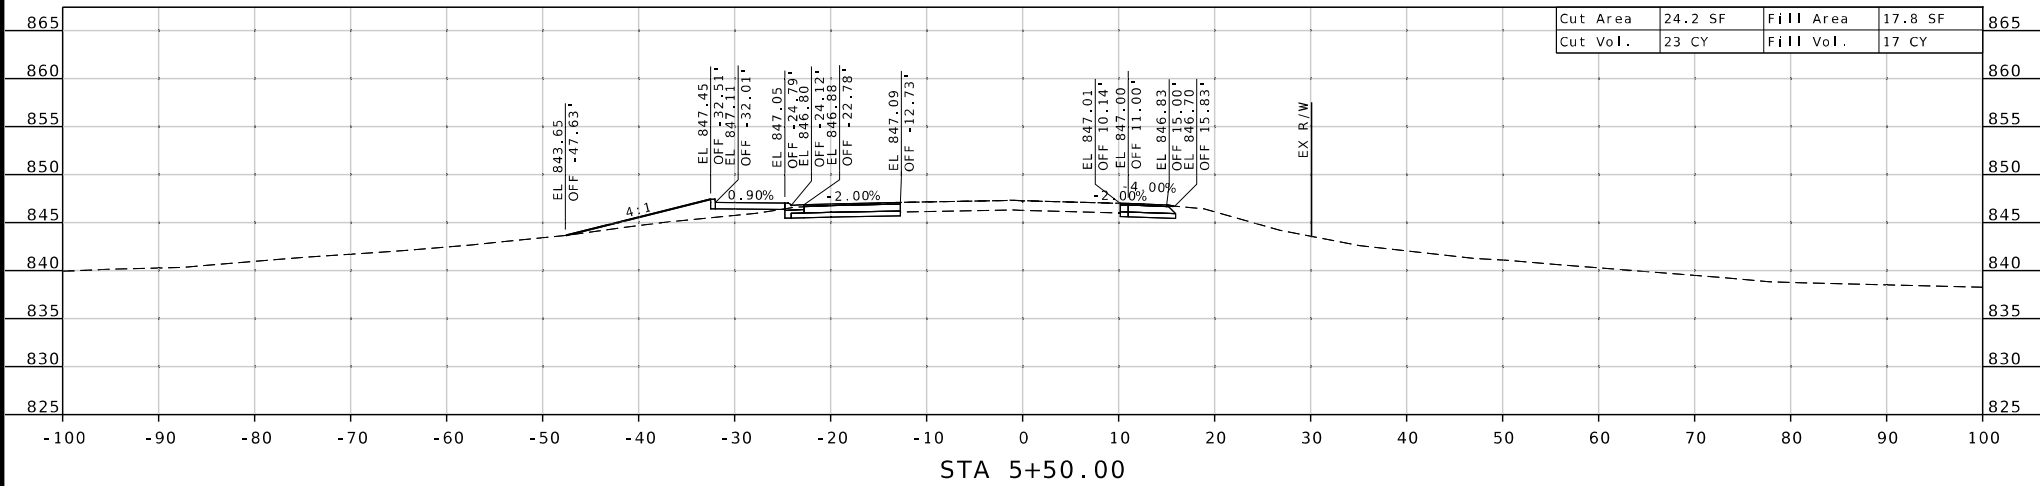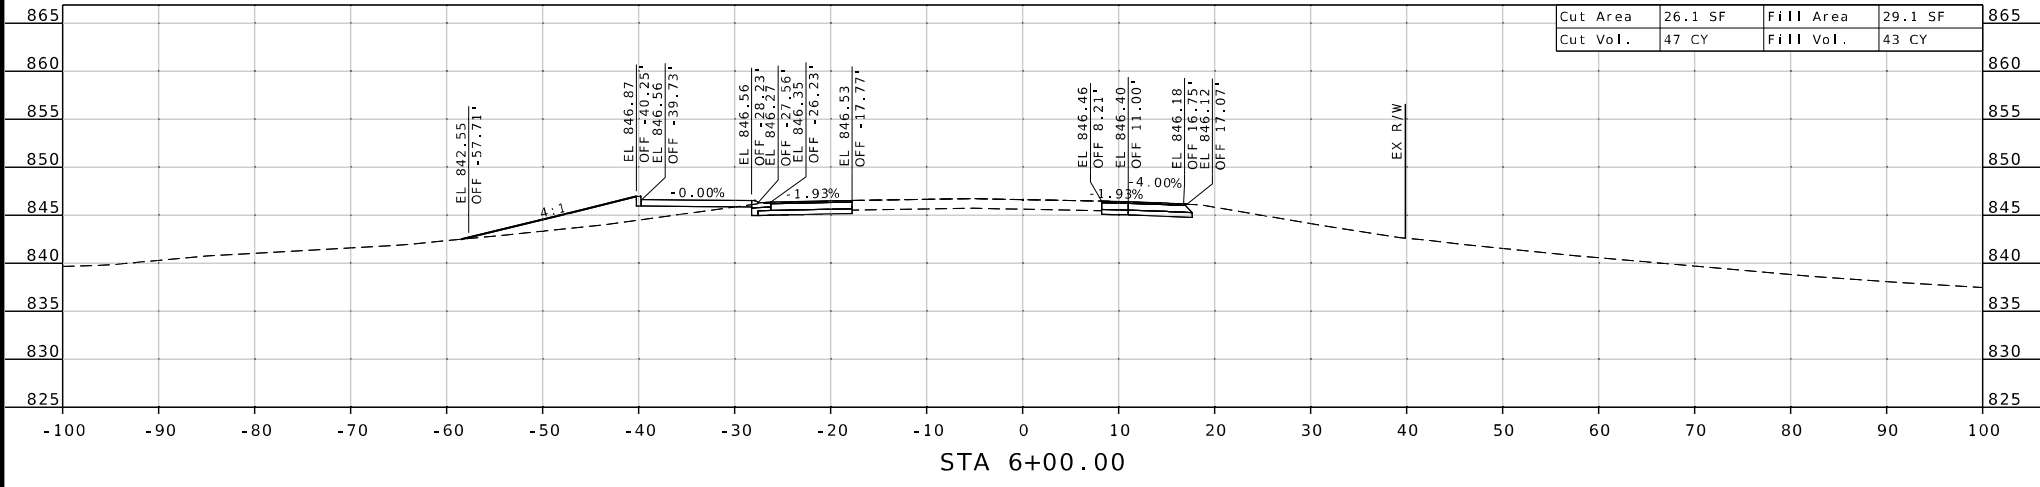

STA. 5+25.07 TO STA. 6+00.00

CROSS SECTION  
 CONS'T @ RTE 371  
 SHEET 5 OF 6

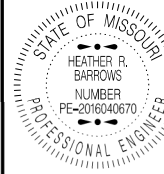

Heather R. Barrows  
 12/27/2024 4:48:19 PM  
 HEATHER R. BARROWS, CIVIL  
 MO-PE-2016040670

DATE PREPARED  
 12/27/2024

ROUTE 273 STATE MO

DISTRICT KC SHEET NO. 14

COUNTY PLATTE

JOB NO. JKU0009



CONTRACT ID.

PROJECT NO.

BRIDGE NO.

DATE	DESCRIPTION

MISSOURI HIGHWAYS AND TRANSPORTATION COMMISSION  
  
 105 WEST CAPITOL  
 JEFFERSON CITY, MO 65102  
 1-888-ASK-MODOT (1-888-275-6636)

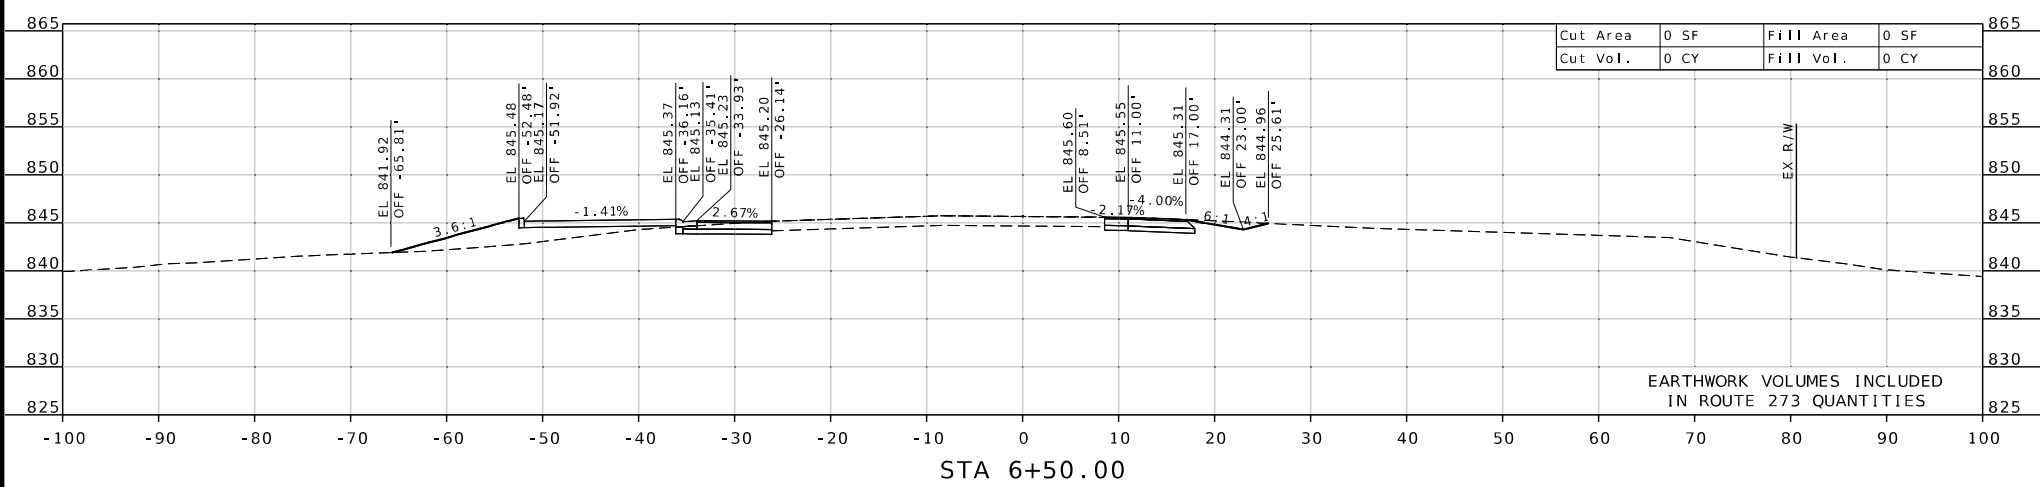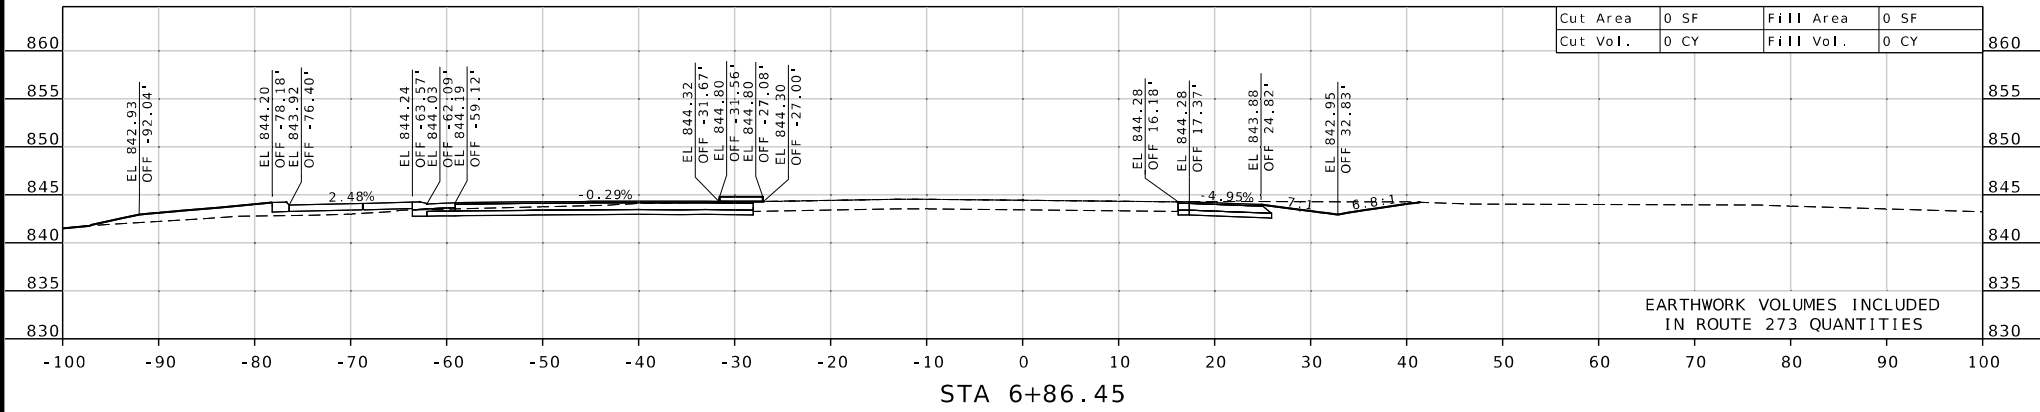

STA. 6+50.00 TO STA. 6+86.45

CROSS SECTION  
 CONS'T B RTE 371  
 SHEET 6 OF 6




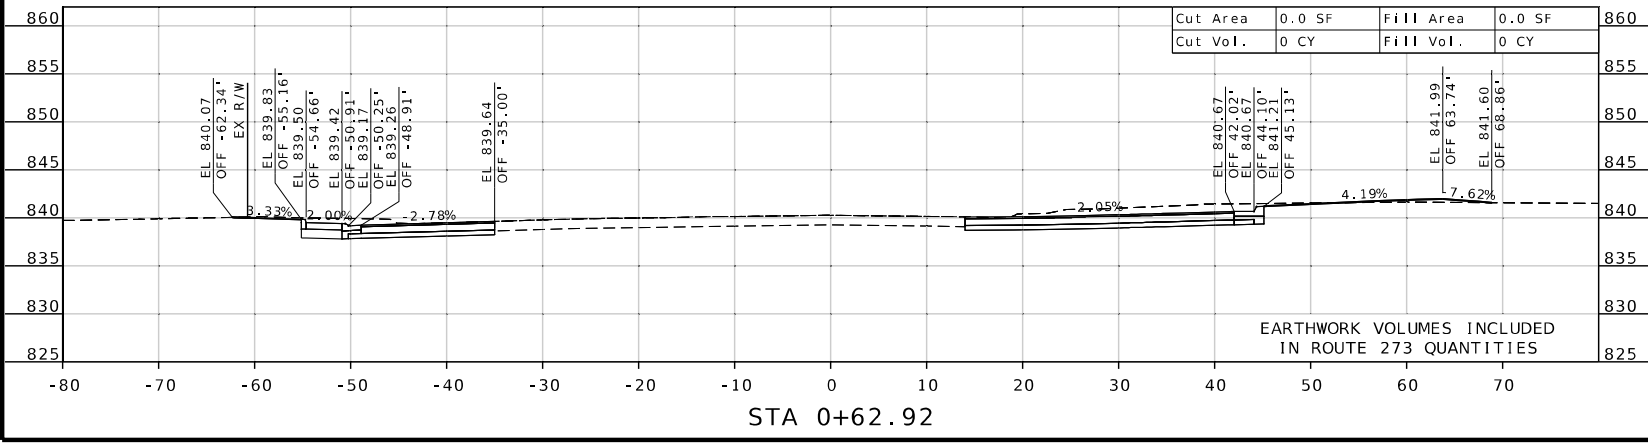
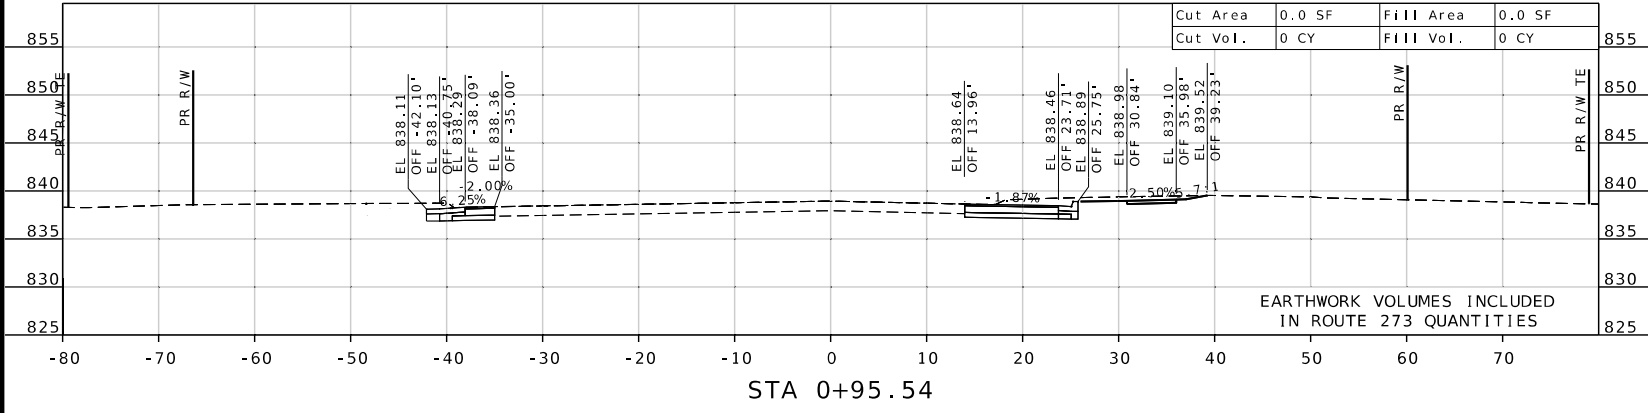
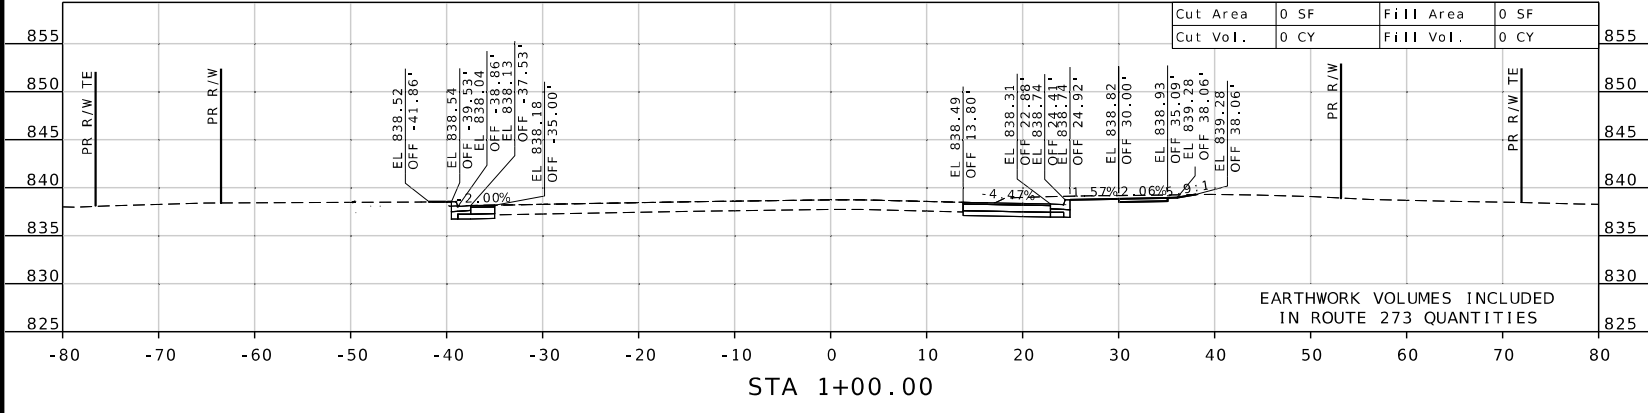
Heather R. Barrows  
 12/27/2024 4:53:02 PM  
 HEATHER R. BARROWS, CIVIL  
 MO-PE-2016040670

DATE PREPARED  
 12/27/2024  
 ROUTE 273 STATE MO  
 DISTRICT KC SHEET NO. 15  
 COUNTY PLATTE  
 JOB NO. JKU0009  
 CONTRACT ID.

PROJECT NO.  
 BRIDGE NO.

DATE	DESCRIPTION

MISSOURI HIGHWAYS AND TRANSPORTATION COMMISSION  
  
 105 WEST CAPITOL  
 JEFFERSON CITY, MO 65102  
 1-888-ASK-MODOT (1-888-273-6636)



STA. 0+62.92 TO STA. 1+00.00

CROSS SECTION  
 CONS'T @ TRACY DR  
 SHEET 1 OF 6




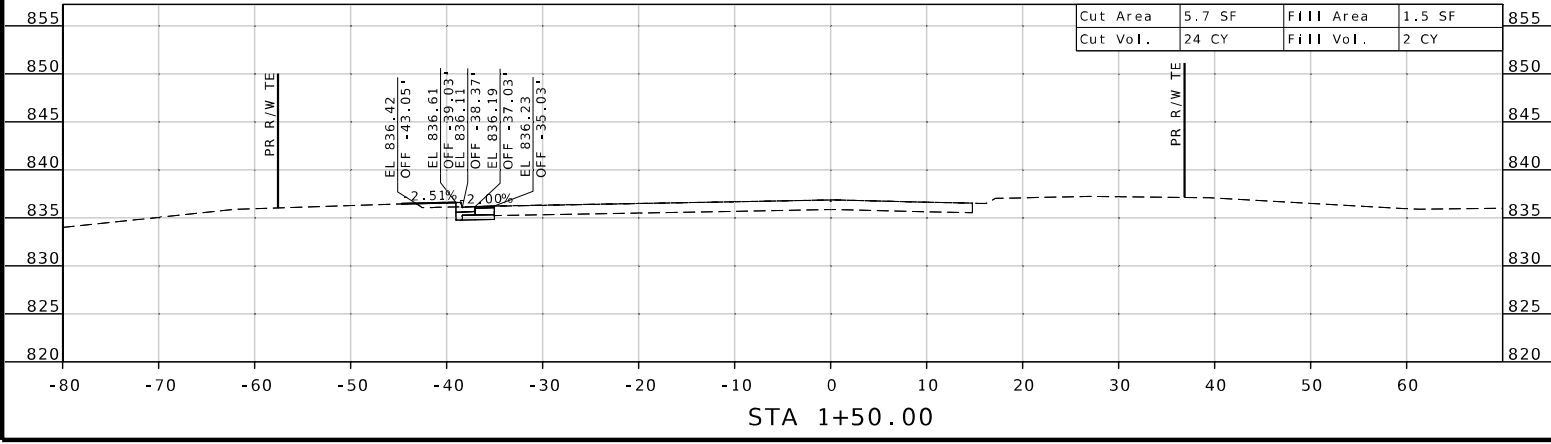
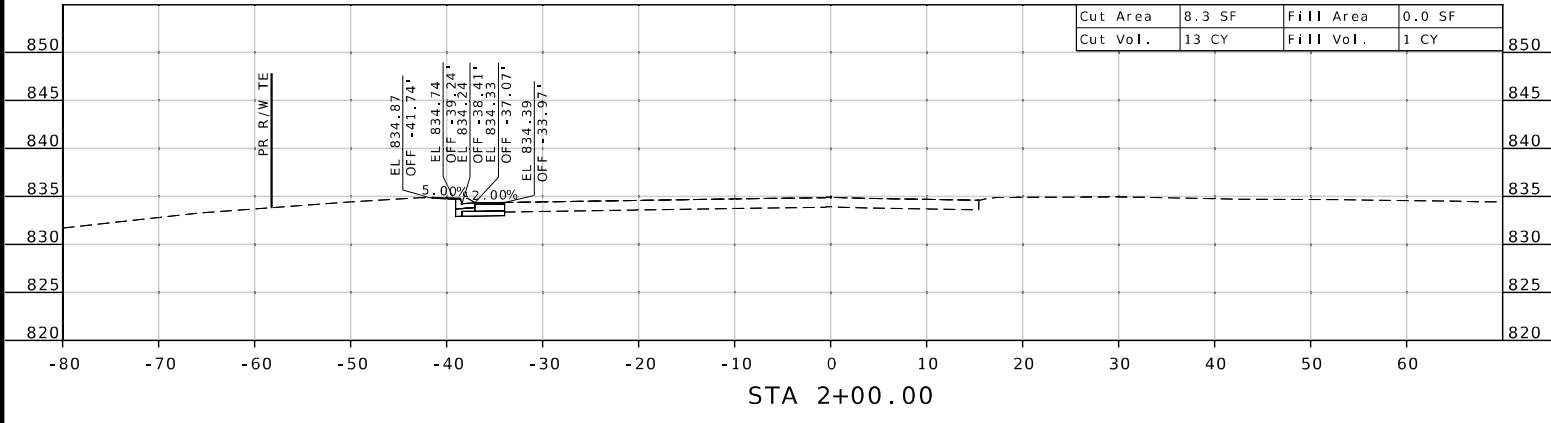
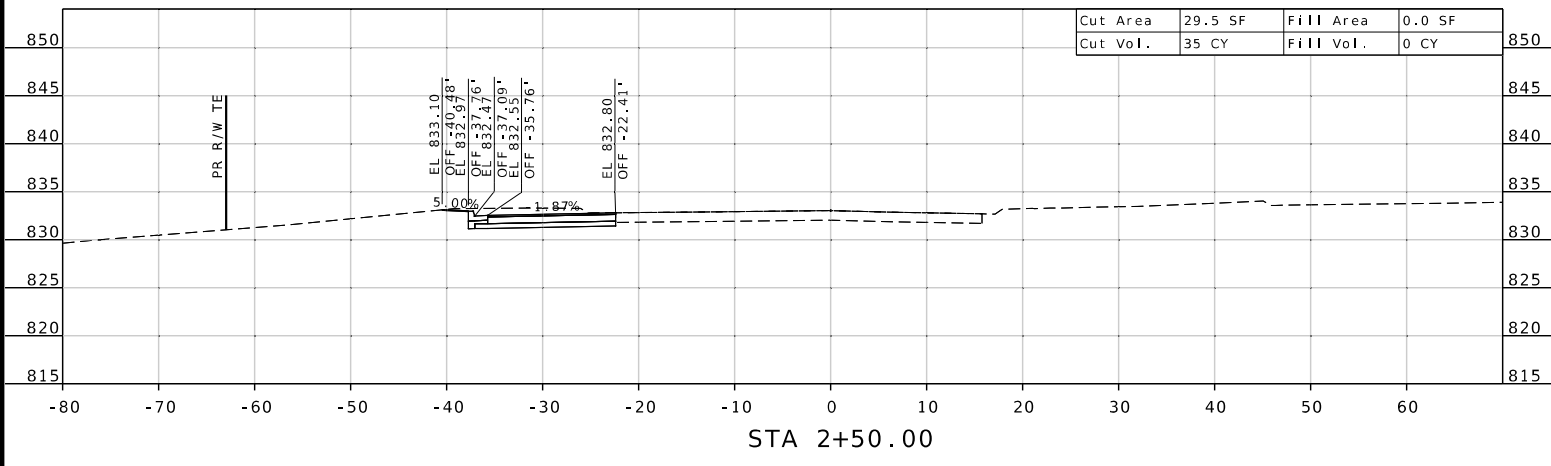
Heather R. Barrows  
 12/27/2024 4:53:24 PM  
 HEATHER R. BARROWS - CIVIL  
 MO PE 2016040670

DATE PREPARED  
**12/27/2024**  
 ROUTE STATE  
**273 MO**  
 DISTRICT SHEET NO.  
**KC 16**  
 COUNTY  
**PLATTE**  
 JOB NO.  
**JKU0009**  
 CONTRACT ID.

PROJECT NO.  
 BRIDGE NO.

DATE	DESCRIPTION


MISSOURI HIGHWAYS AND TRANSPORTATION COMMISSION  
  
 105 WEST CAPITOL  
 JEFFERSON CITY, MO 65102  
 1-888-ASK-MODOT (1-888-275-6636)



STA. 1+50.00 TO STA. 2+50.00

CROSS SECTION  
 CONS'T @ TRACY DR  
 SHEET 2 OF 6



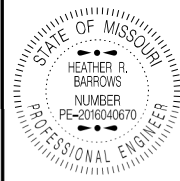

HEATHER R. BARROWS  
NUMBER  
PE-2016040670  
PROFESSIONAL ENGINEER

DATE PREPARED  
12/27/2024

ROUTE 273 STATE MO  
DISTRICT KC SHEET NO. 17

COUNTY  
PLATTE

JOB NO.  
JKU0009


CONTRACT ID.

PROJECT NO.




BRIDGE NO.

DATE	DESCRIPTION

MISSOURI HIGHWAYS AND TRANSPORTATION COMMISSION



105 WEST CAPITOL  
JEFFERSON CITY, MO 65102  
1-888-ASK-MODOT (1-888-275-6636)

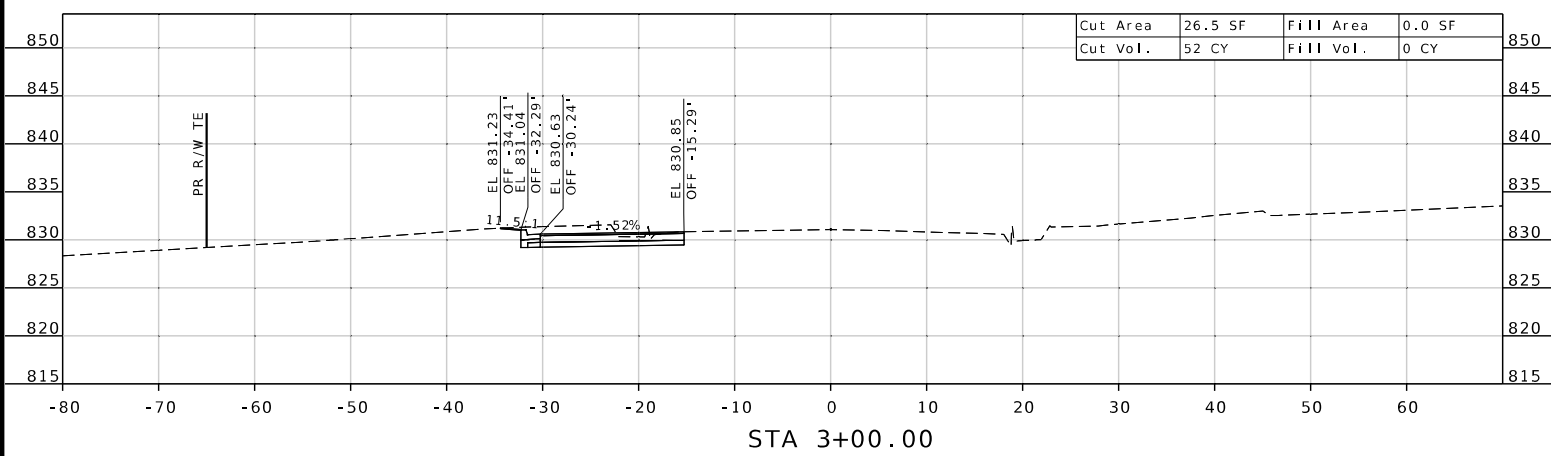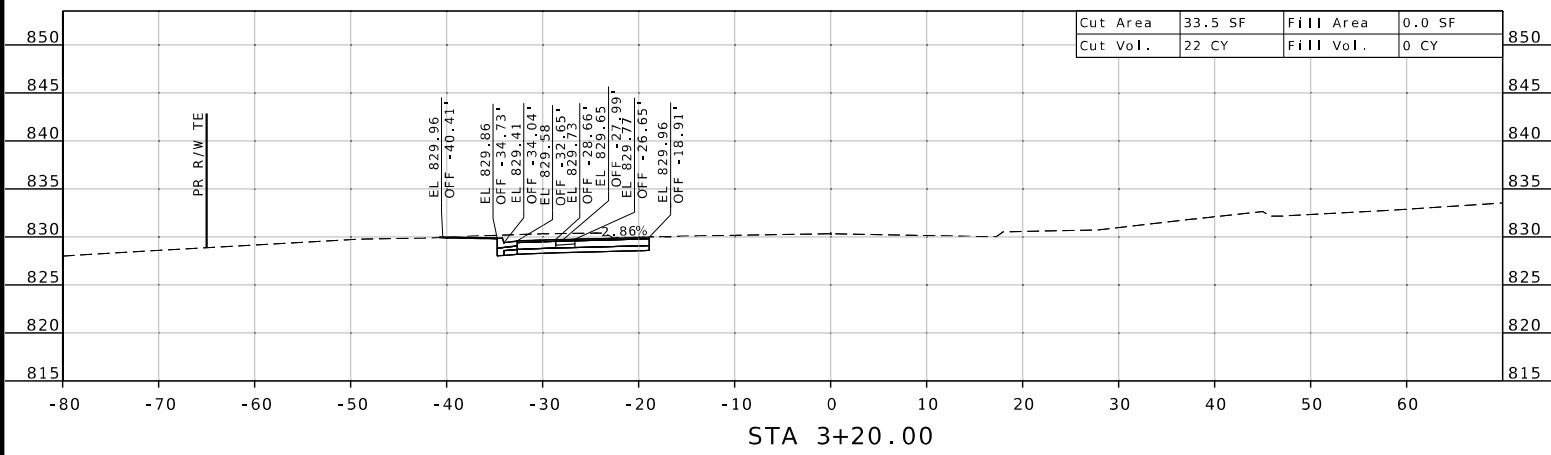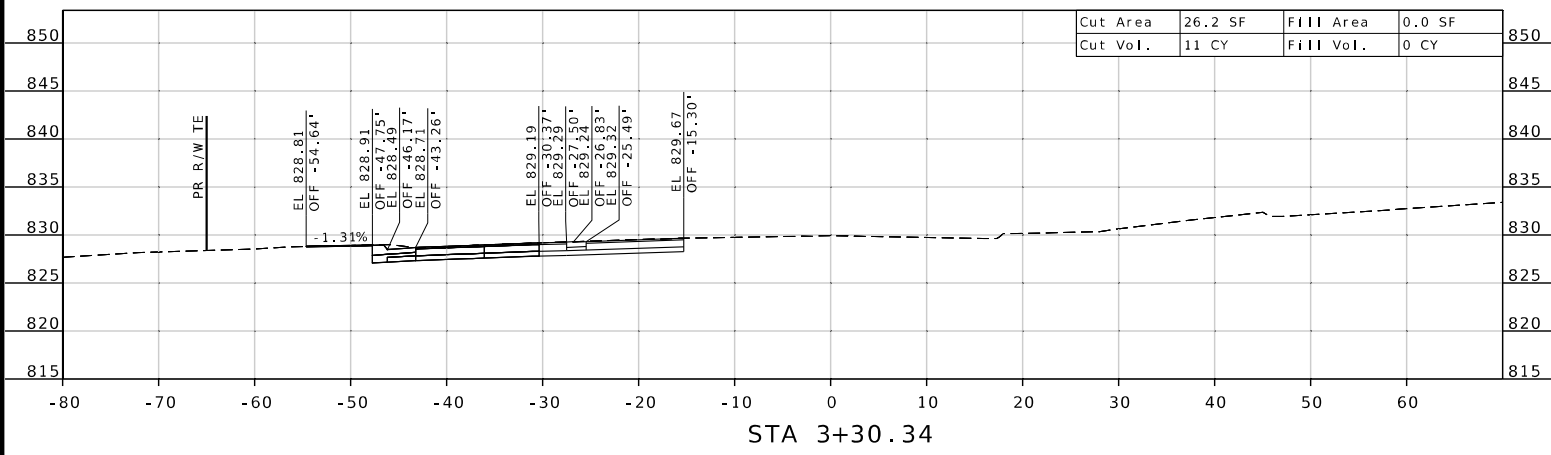

STA. 3+00.00 TO STA. 3+30.34

CROSS SECTION  
CONS'T @ TRACY DR  
SHEET 3 OF 6



Heather R. Barrows  
 12/27/2024 4:54:01 PM  
 HEATHER R. BARROWS, CIVIL  
 MO-PE-2016040670

DATE PREPARED  
 12/27/2024

ROUTE STATE  
 273 MO

DISTRICT SHEET NO.  
 KC 18

COUNTY  
 PLATTE


JOB NO.  
 JKU0009




CONTRACT ID.

PROJECT NO.

BRIDGE NO.

DATE	DESCRIPTION

MISSOURI HIGHWAYS AND TRANSPORTATION COMMISSION  
  
 105 WEST CAPITOL  
 JEFFERSON CITY, MO 65102  
 1-888-ASK-MODOT (1-888-275-6636)

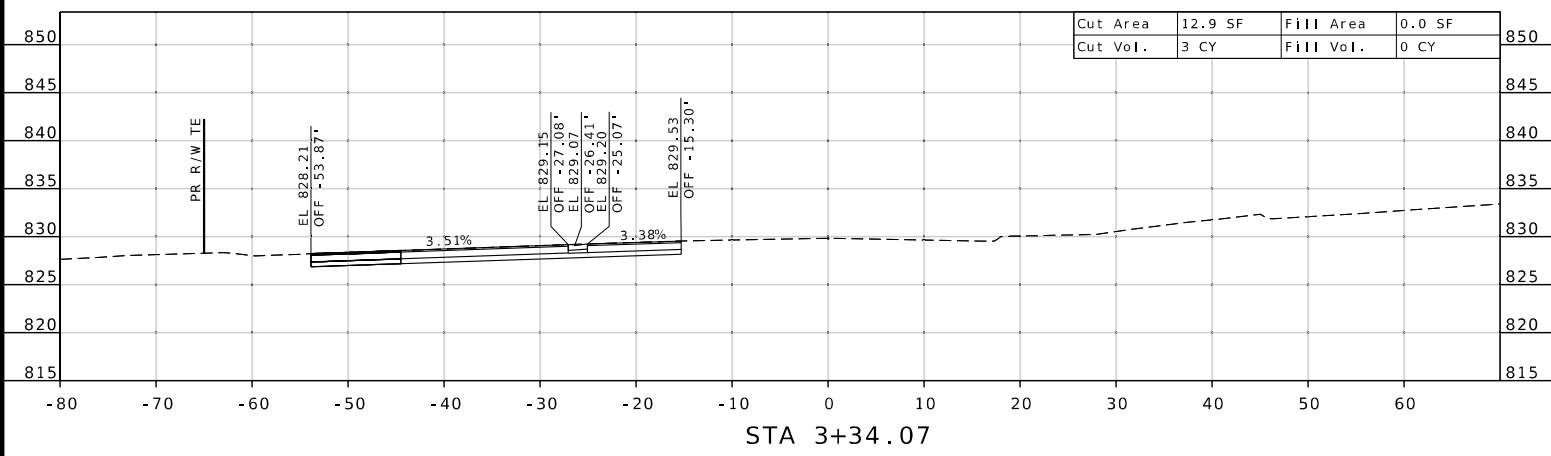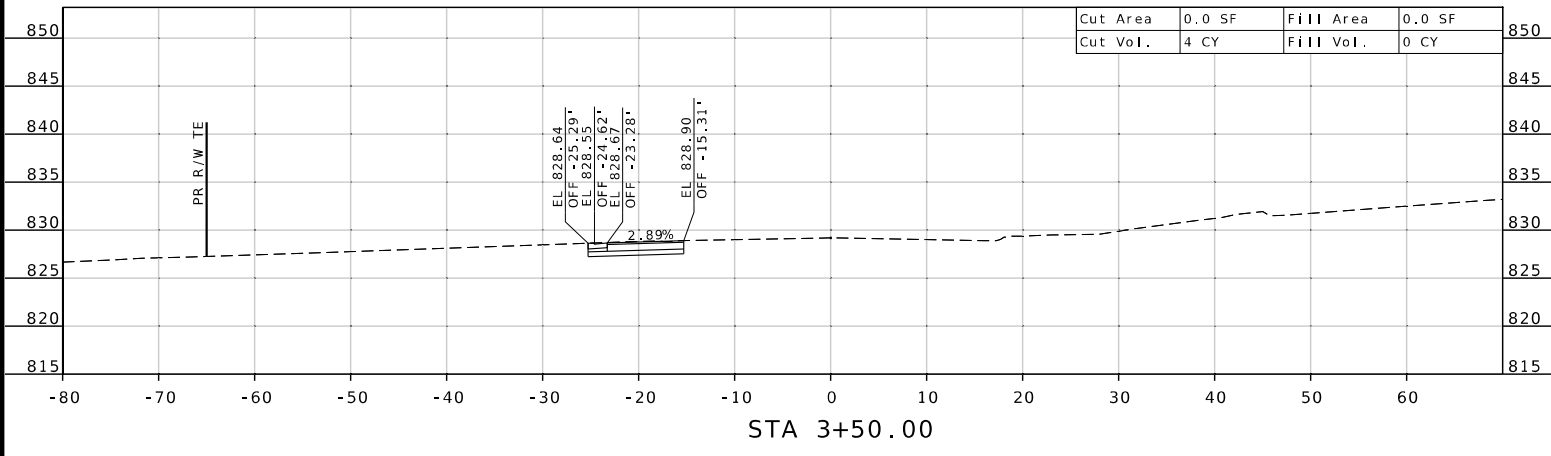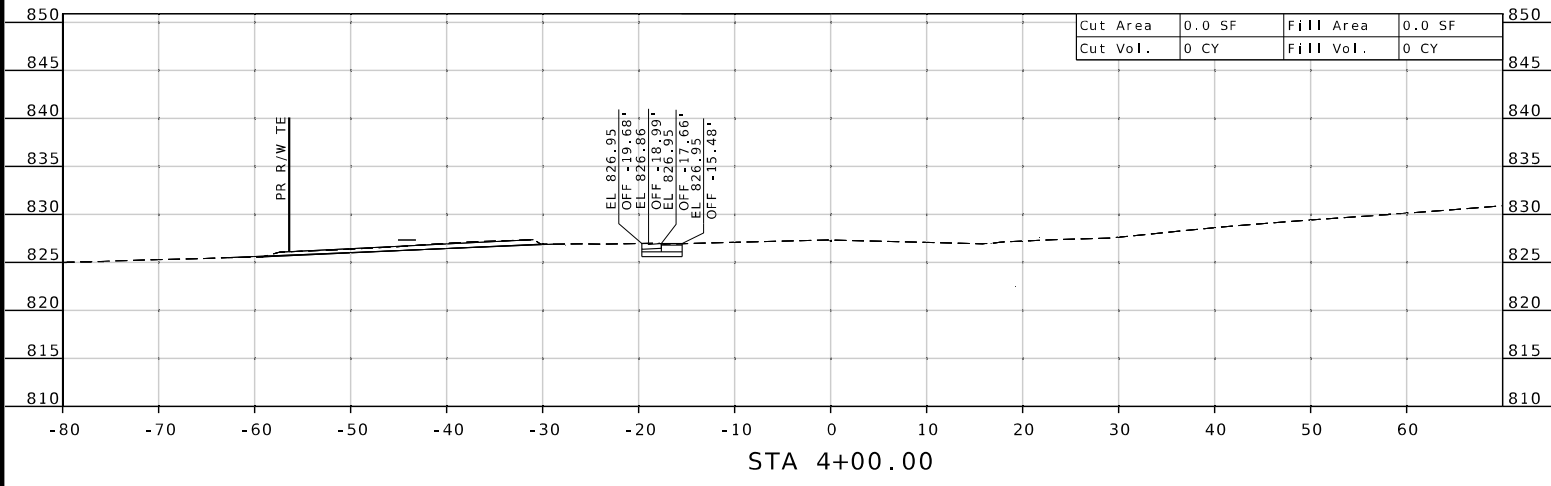

STA. 3+34.07 TO STA. 4+00.00

CROSS SECTION  
 CONS'T @ TRACY DR  
 SHEET 4 OF 6



Heather R. Barrows  
 12/27/2024 4:54:17 PM  
 HEATHER R. BARROWS, CIVIL  
 MO-PE-2016040670

DATE PREPARED  
 12/27/2024

ROUTE	STATE
273	MO
DISTRICT	SHEET NO.
KC	19

COUNTY  
 PLATTE

JOB NO.  
 JKU0009


CONTRACT ID.

PROJECT NO.




BRIDGE NO.

DATE	DESCRIPTION

MISSOURI HIGHWAYS AND TRANSPORTATION  
 COMMISSION





105 WEST CAPITOL  
 JEFFERSON CITY, MO 65102  
 1-888-ASK-MODOT (1-888-275-6636)

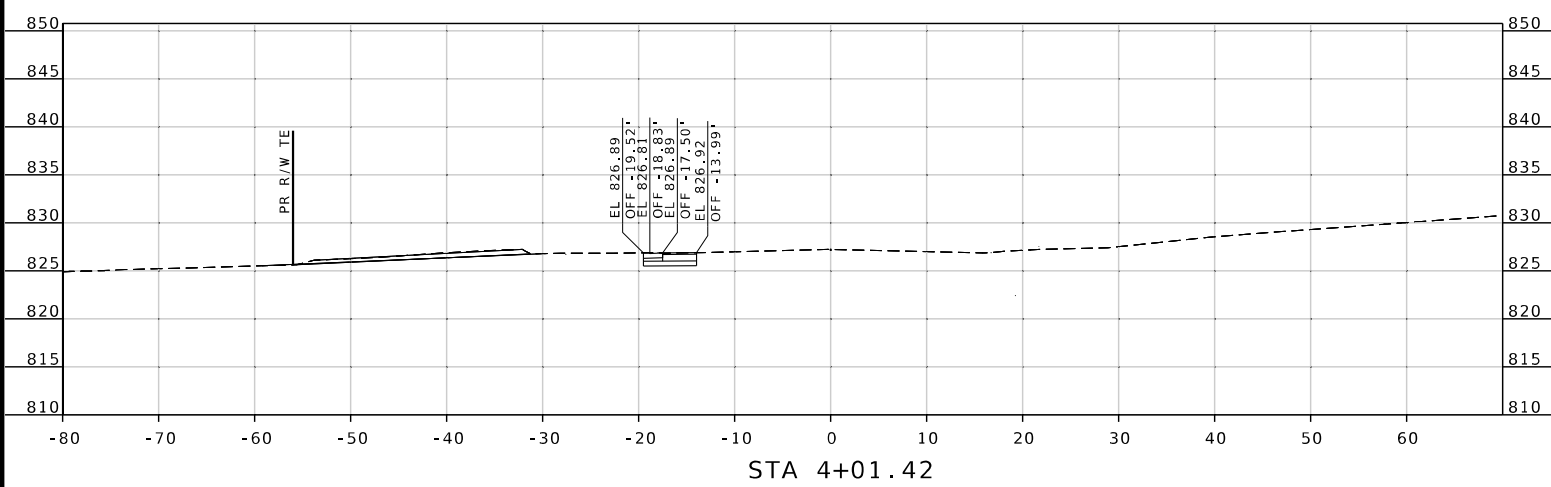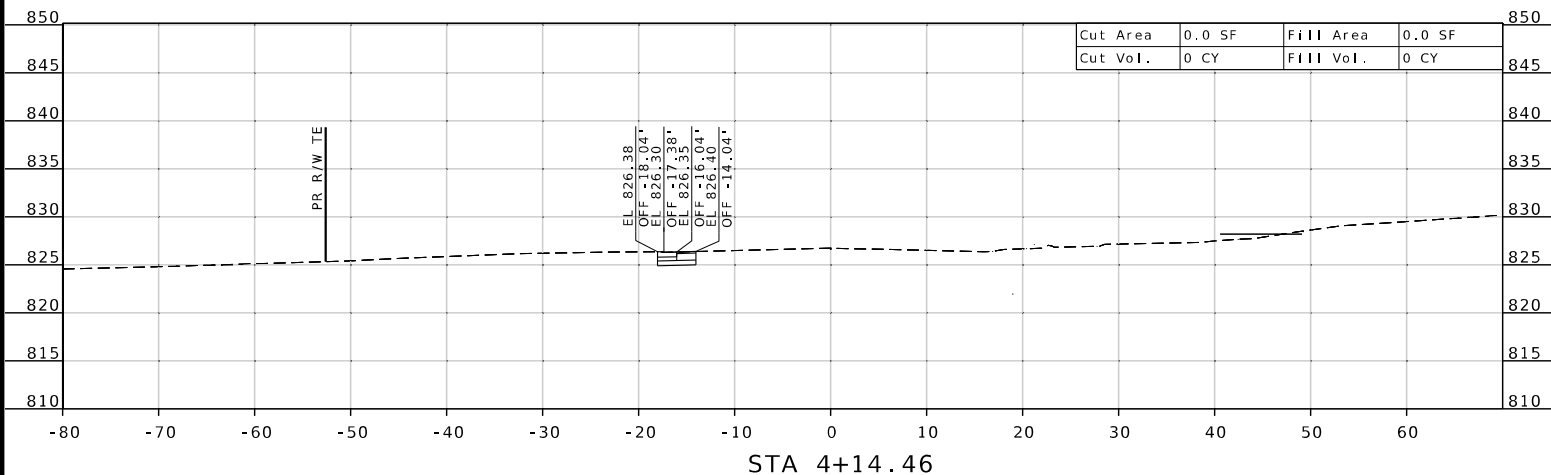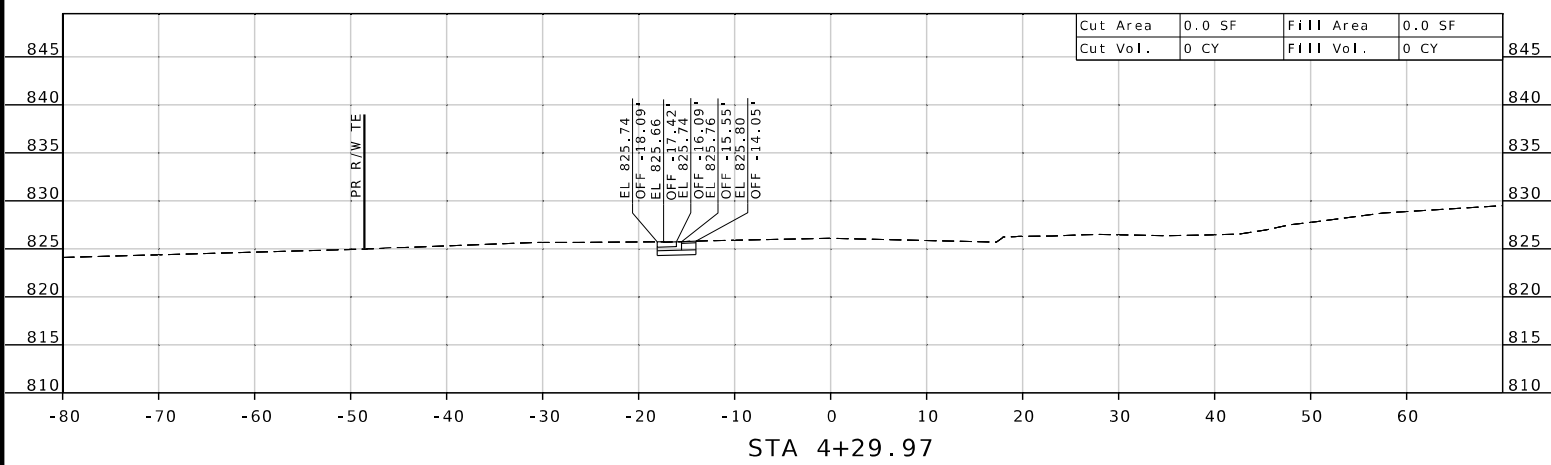

STA. 4+01.42 TO STA. 4+29.97

CROSS SECTION  
 CONS'T @ TRACY DR  
 SHEET 5 OF 6

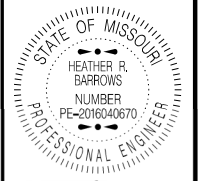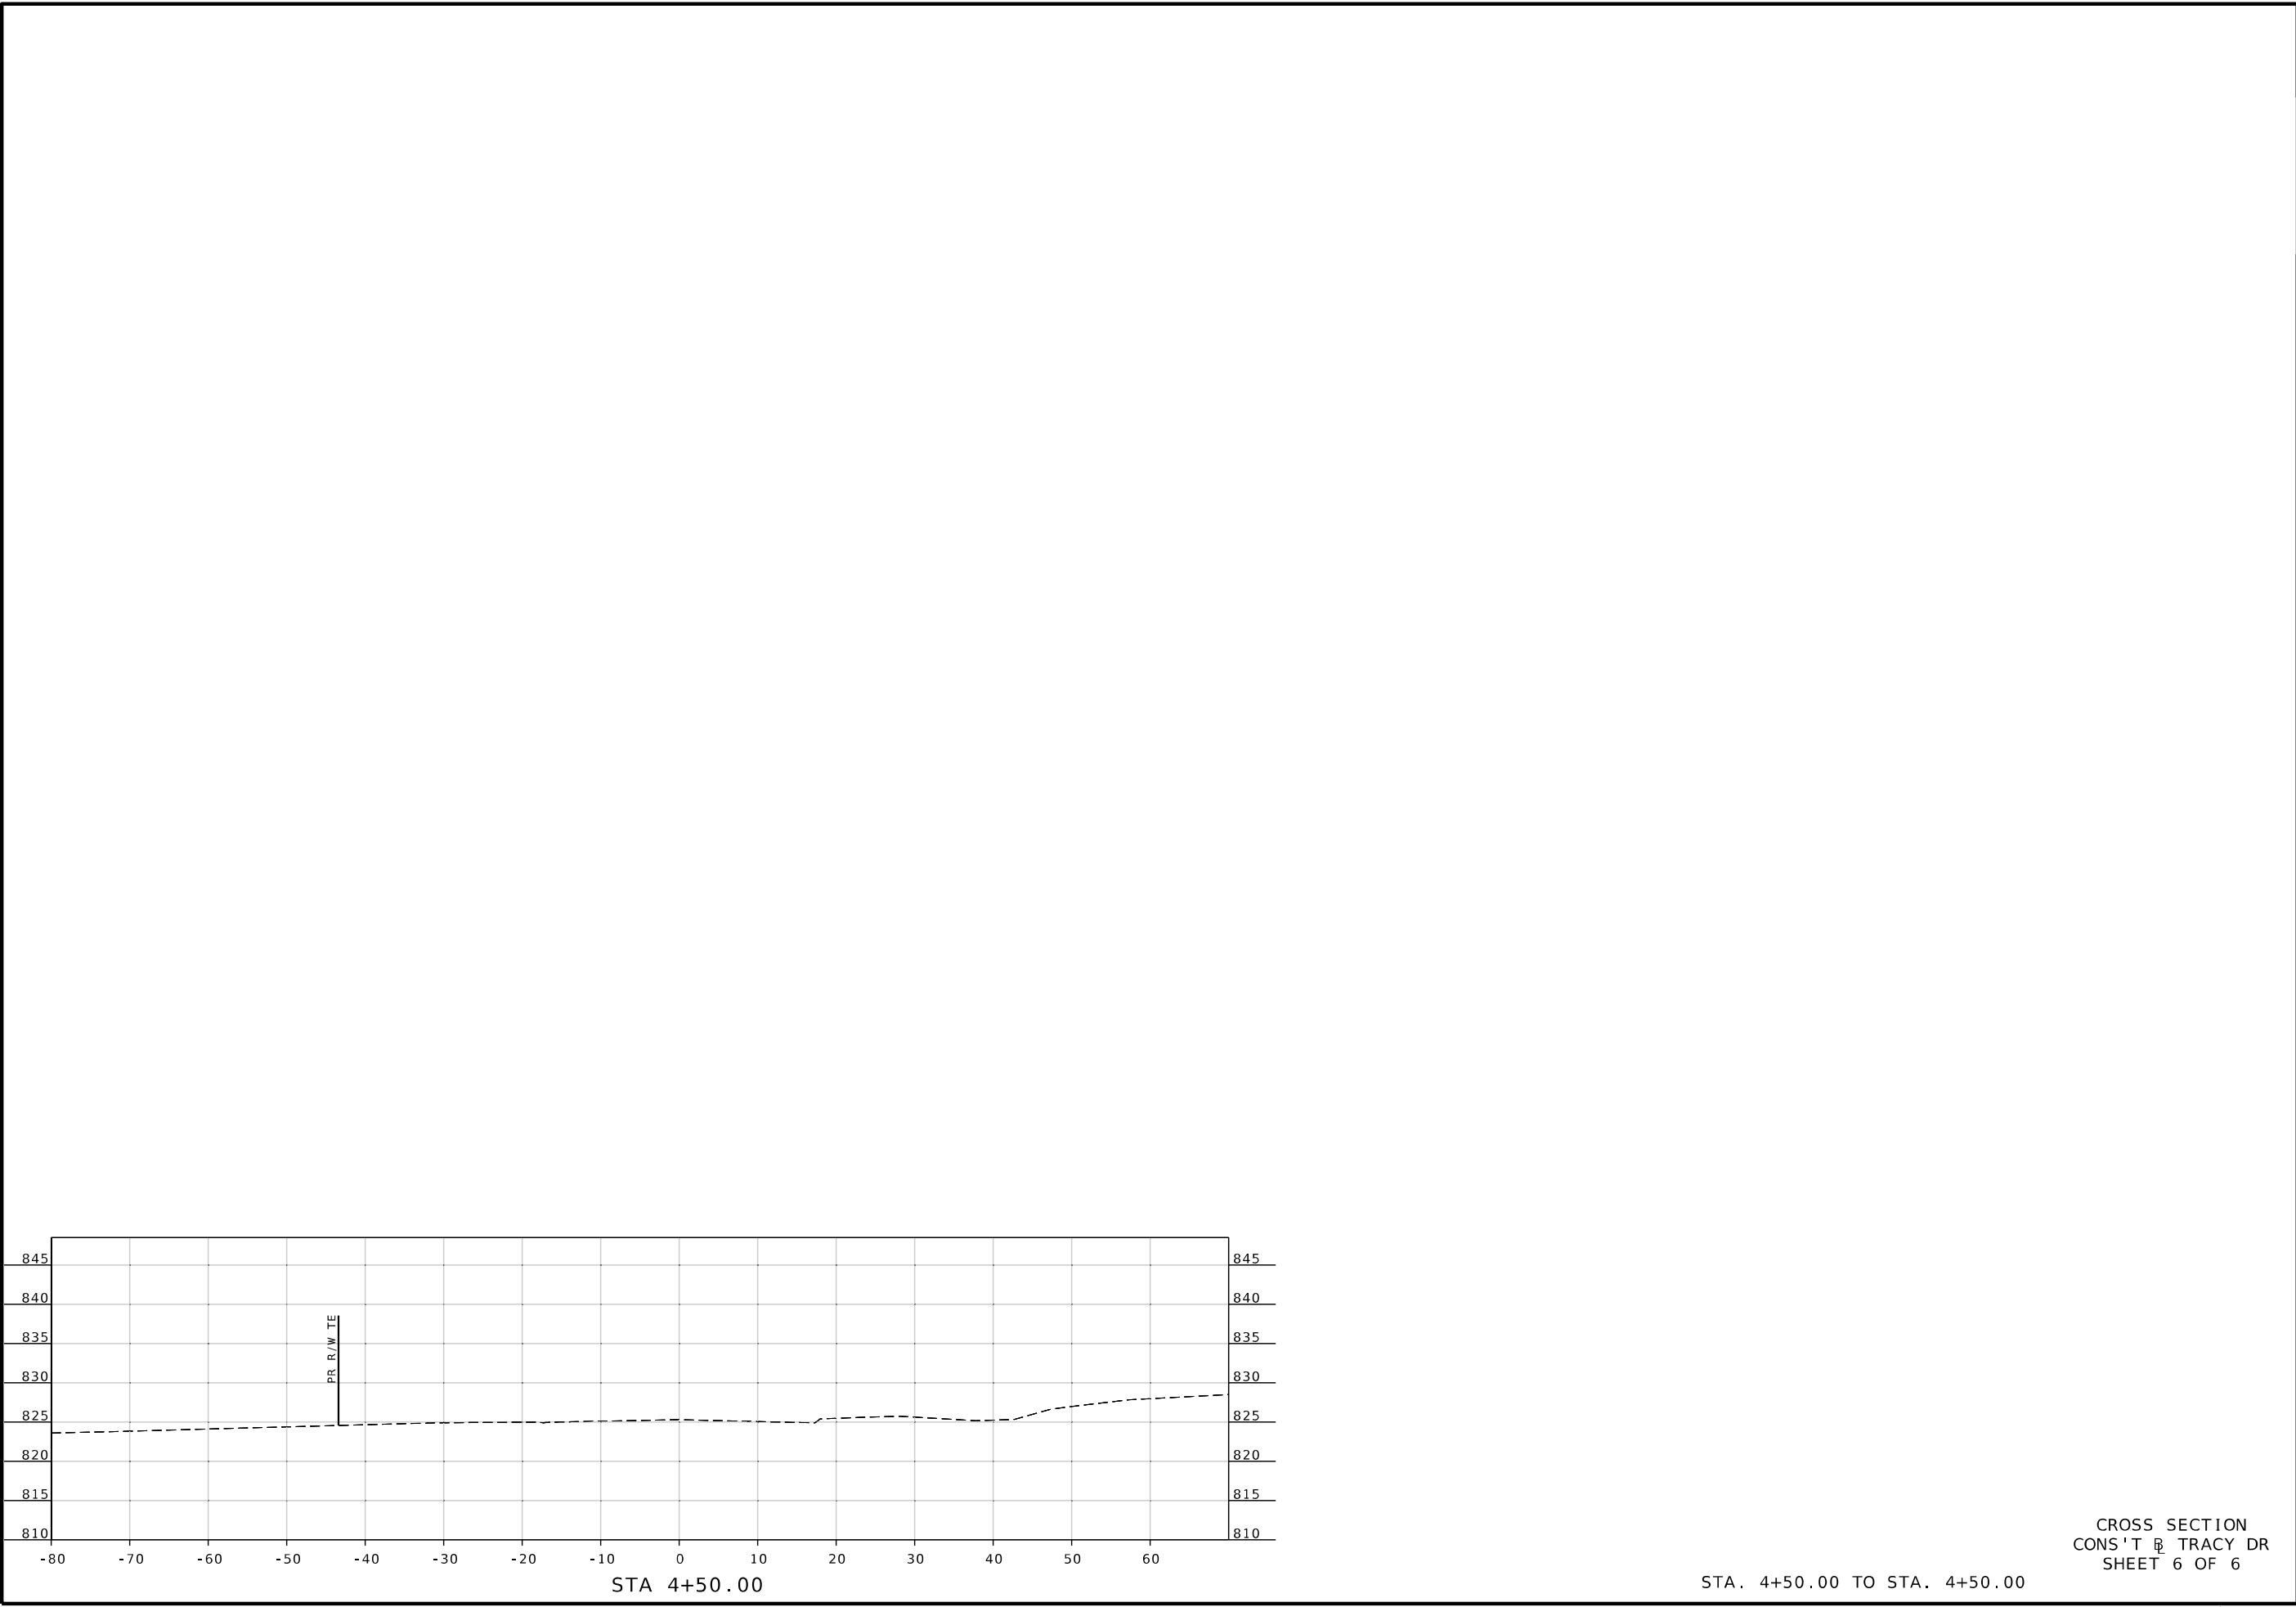

12/27/2024 4:54:33 PM  
HEATHER R. BARROWS - CIVIL  
MO-PE-2016040670

DATE PREPARED  
**12/27/2024**

ROUTE <b>273</b>	STATE <b>MO</b>
DISTRICT <b>KC</b>	SHEET NO. <b>20</b>

COUNTY  
**PLATTE**

JOB NO.  
**JKU0009**


CONTRACT ID.

PROJECT NO.

BRIDGE NO.

DATE	DESCRIPTION

MISSOURI HIGHWAYS AND TRANSPORTATION  
COMMISSION



105 WEST CAPITOL  
JEFFERSON CITY, MO 65102  
1-888-ASK-MODOT (1-888-273-6636)

STA. 4+50.00 TO STA. 4+50.00

CROSS SECTION  
CONS'T @ TRACY DR  
SHEET 6 OF 6