

DATE PREPARED  
**11/25/2024**

ROUTE STATE  
**J MO**

DISTRICT SHEET NO.  
**NE 1**

COUNTY  
**MACON**

JOB NO.  
**J2S2160**

CONTRACT ID.

PROJECT NO.

BRIDGE NO.

DESCRIPTION




DATE

MISSOURI HIGHWAYS AND TRANSPORTATION COMMISSION



105 WEST CAPITOL  
JEFFERSON CITY, MO 65102  
1-888-ASK-MODOT (1-888-275-6636)

**RTE J CROSS SECTIONS**

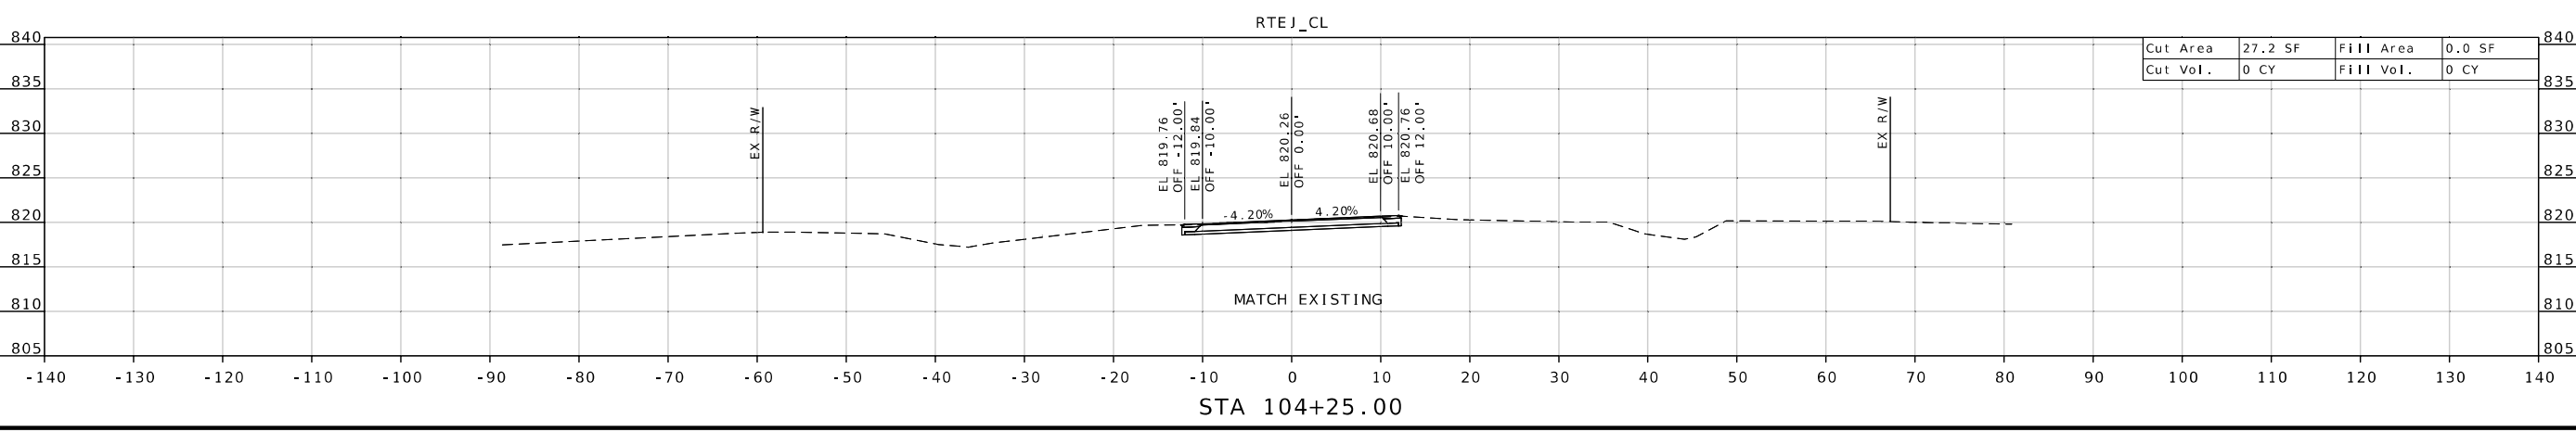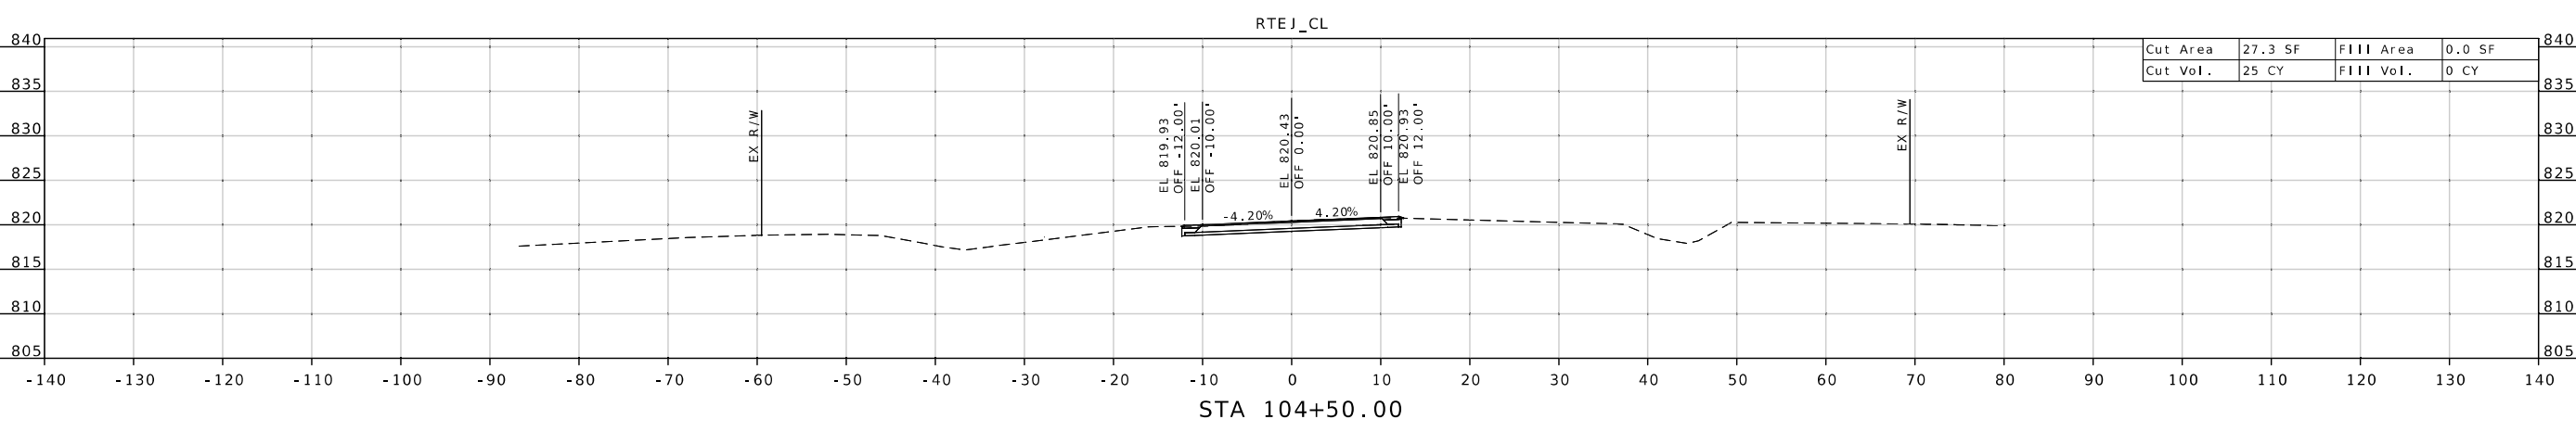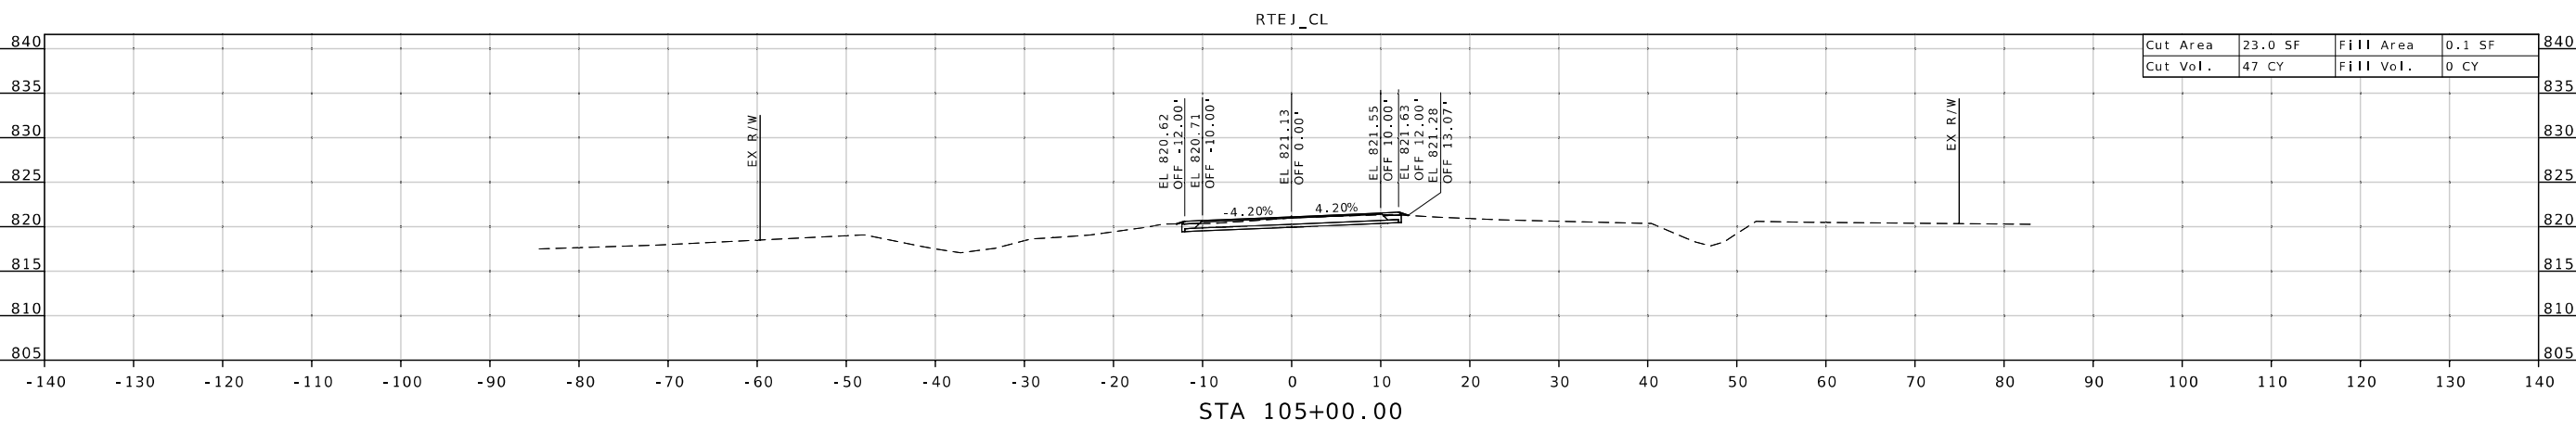



12/22/2024 12:40:17 PM  
BRIAN UNTERT - CIVIL  
MO-PE-2009001137

DATE PREPARED  
11/25/2024

ROUTE STATE  
J MO

DISTRICT SHEET NO.  
NE 2

COUNTY  
MACON

JOB NO.  
J2S2160

CONTRACT ID.


PROJECT NO.

BRIDGE NO.

DATE	DESCRIPTION

Cut Area 0.0 SF  
Cut Vol. 6 CY


Fill Area 24.5 SF  
Fill Vol. 26 CY

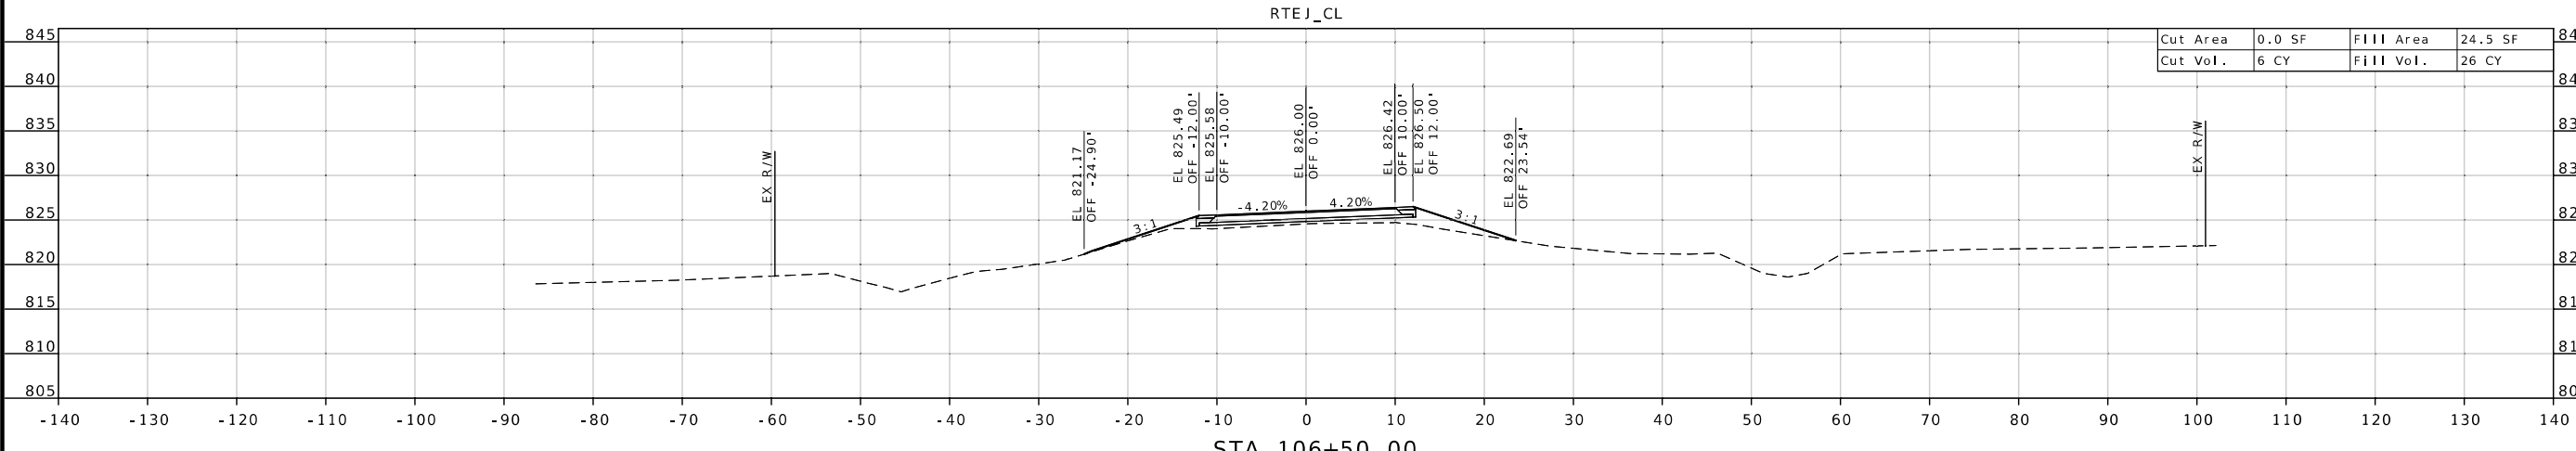

STA 106+50.00

Cut Area 6.3 SF  
Cut Vol. 21 CY


Fill Area 3.4 SF  
Fill Vol. 4 CY

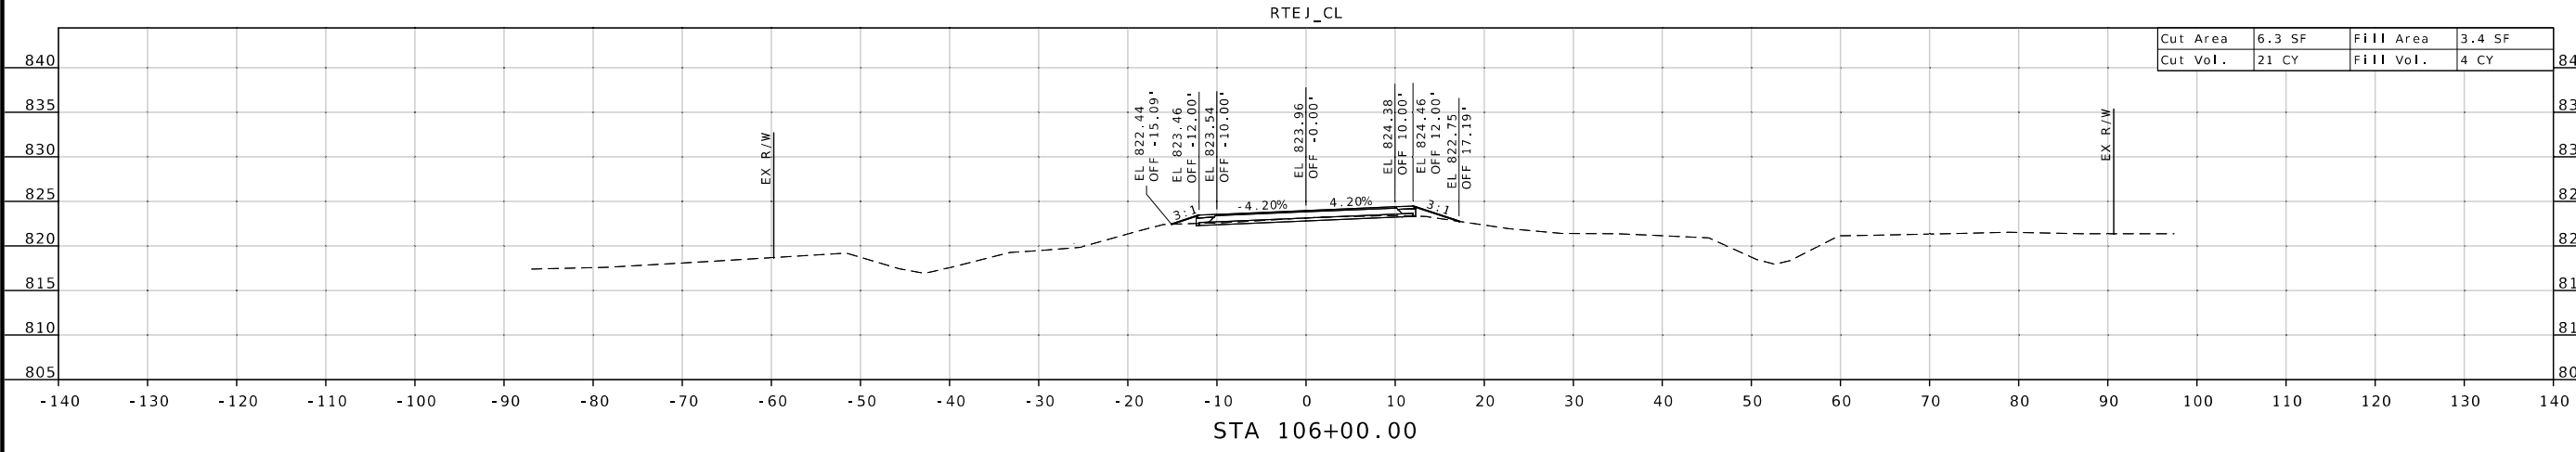

STA 106+00.00

Cut Area 16.6 SF  
Cut Vol. 37 CY

Fill Area 1.0 SF  
Fill Vol. 1 CY

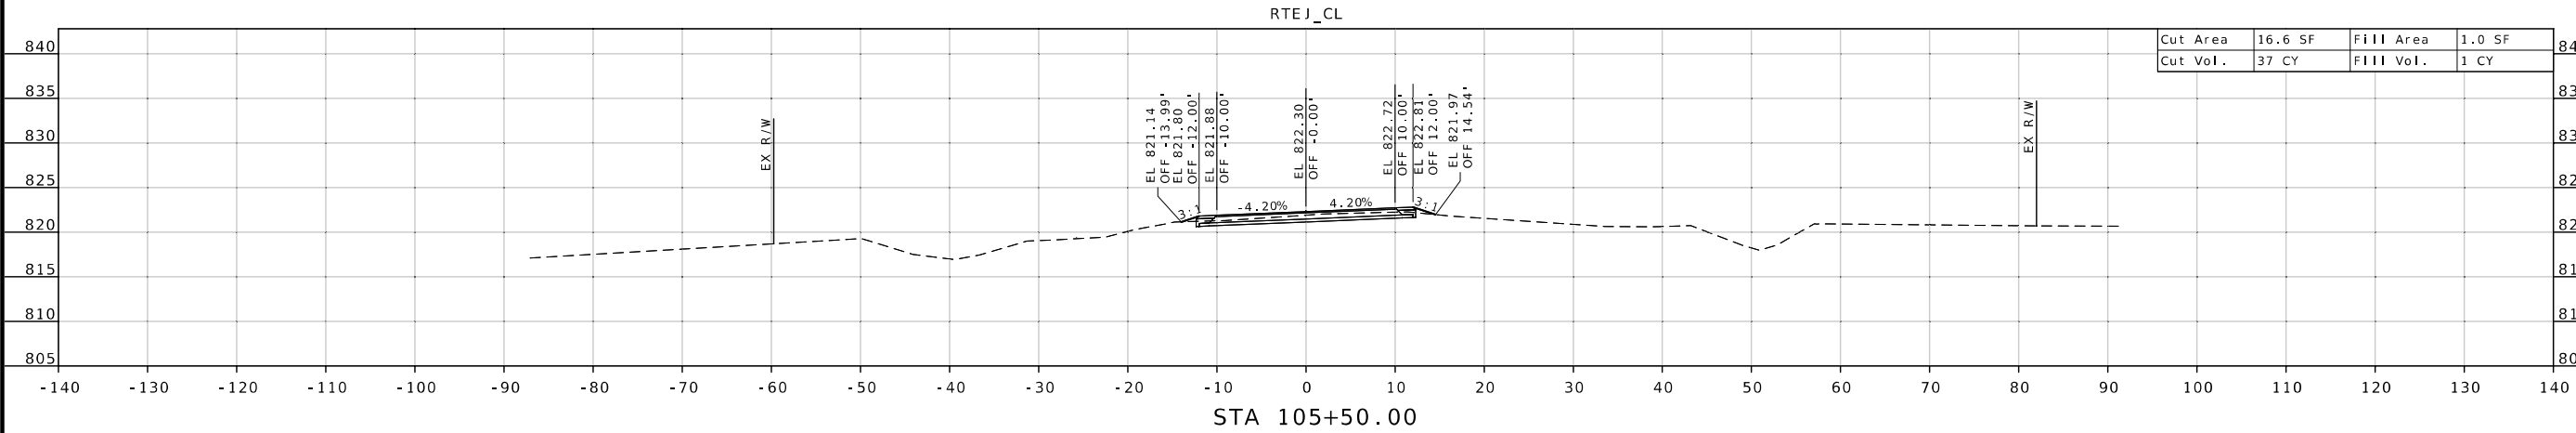

STA 105+50.00

MISSOURI HIGHWAYS AND TRANSPORTATION COMMISSION

105 WEST CAPITOL  
JEFFERSON CITY, MO 65102  
1-888-ASK-MODOT (1-888-275-6636)

RTE. J  
CROSS SECTIONS



Brian Untiedt  
12/22/2024 12:47:21 PM  
BRIAN UNTIEDT - CIVIL  
MO-PE-2009001137

DATE PREPARED  
11/25/2024

ROUTE STATE  
J MO

DISTRICT SHEET NO.  
NE 3

COUNTY  
MACON

JOB NO.  
J2S2160

CONTRACT ID.

PROJECT NO.

BRIDGE NO.

DESCRIPTION

DATE


MISSOURI HIGHWAYS AND TRANSPORTATION COMMISSION

105 WEST CAPITOL JEFFERSON CITY, MO 65102 1-888-ASK-MODOT (1-888-275-6636)


MoDOT

RTE. J


CROSS SECTIONS

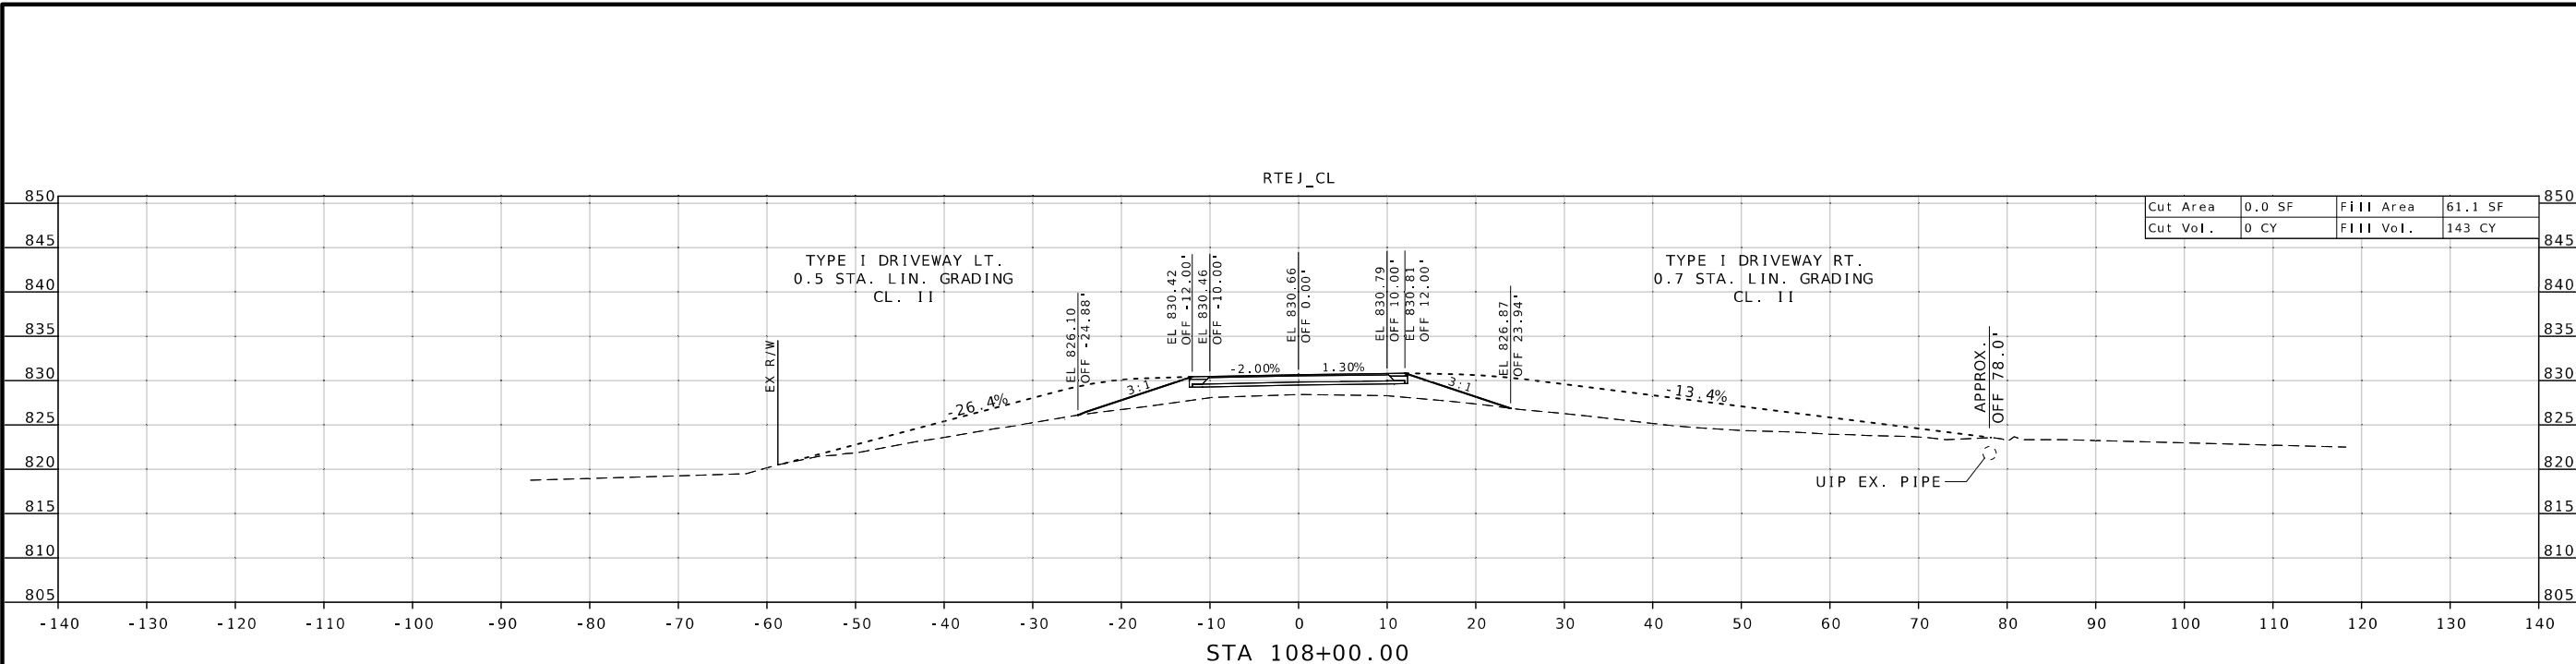

STA 108+00.00

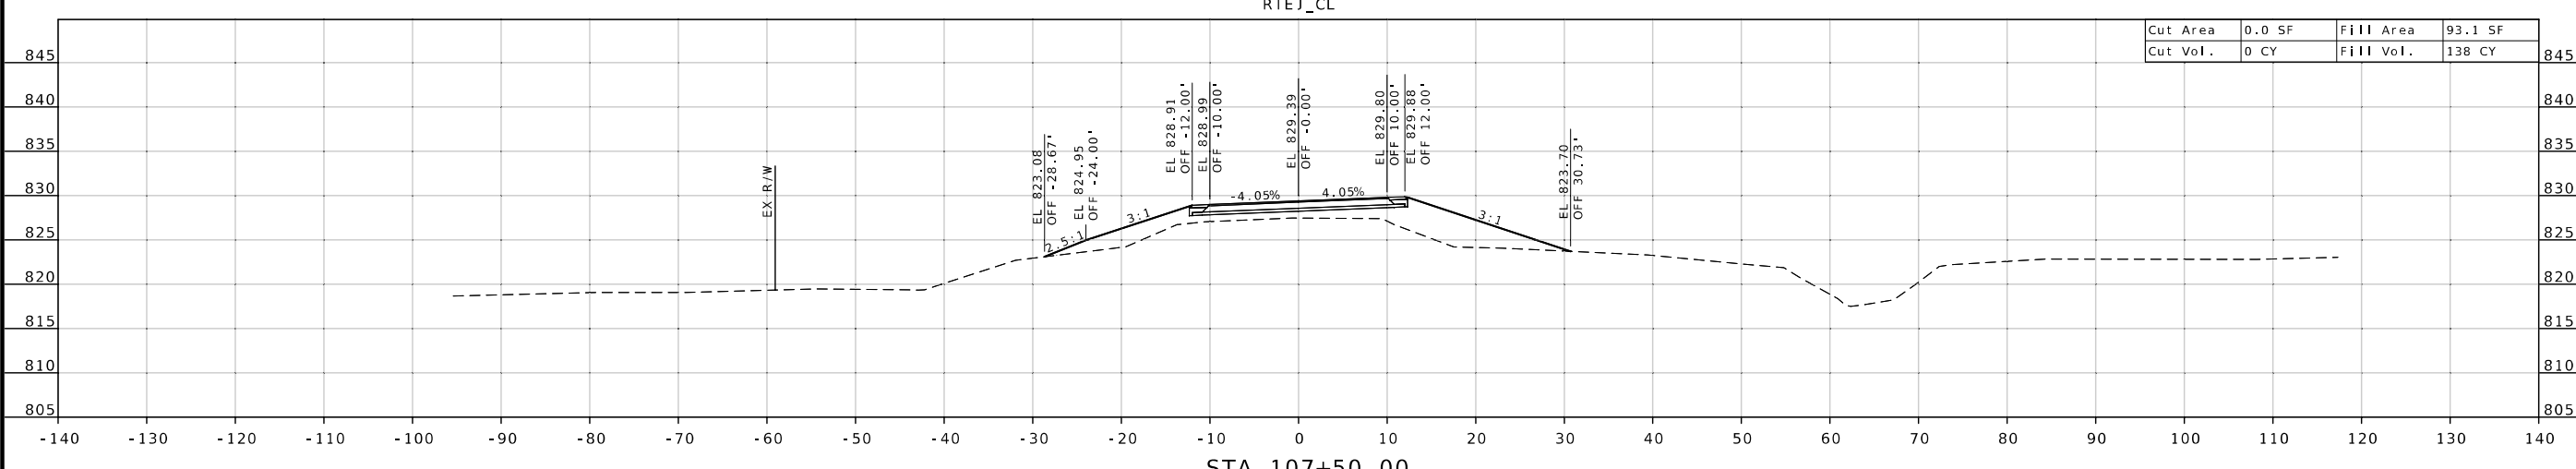

STA 107+50.00

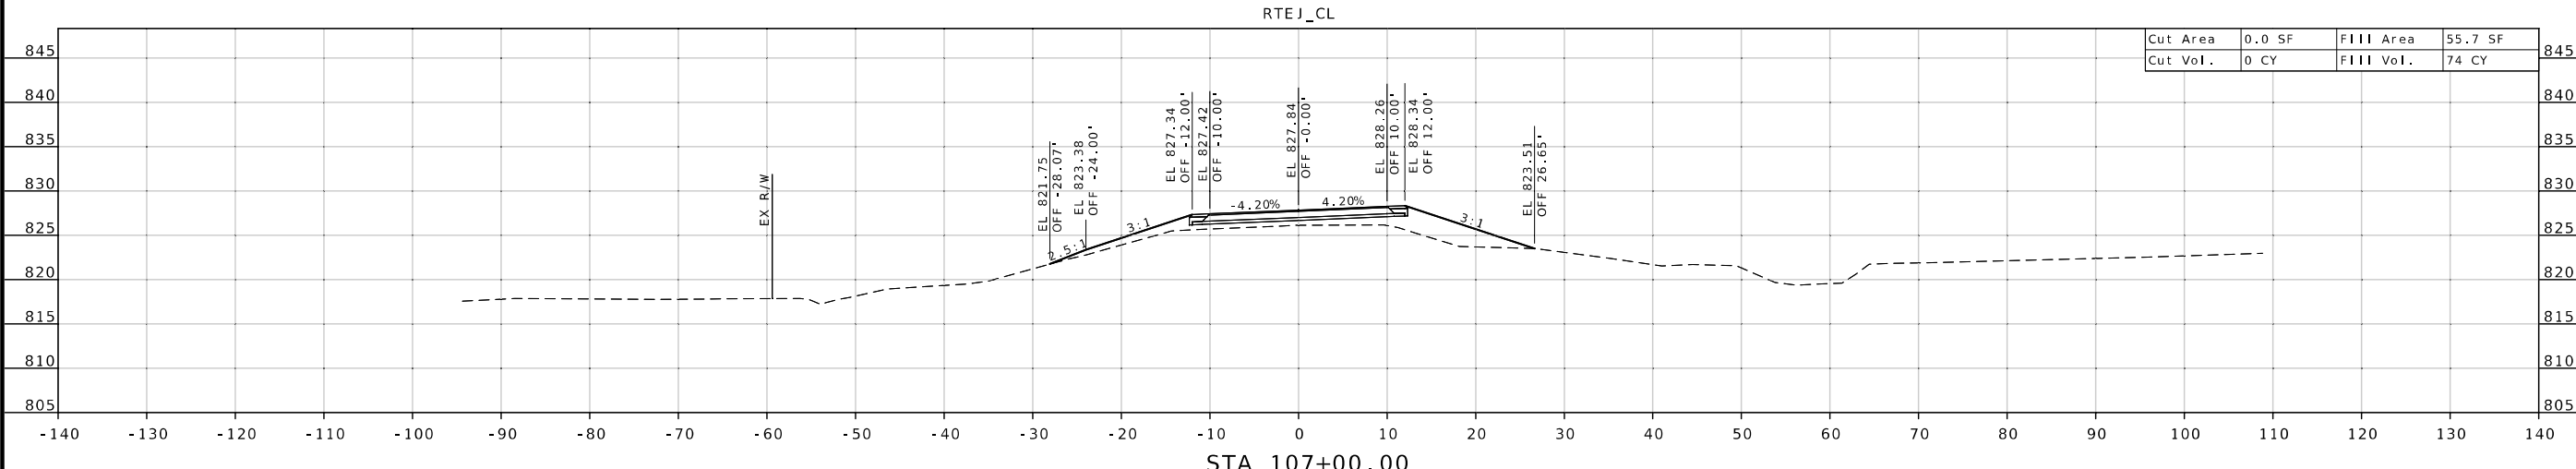

STA 107+00.00



Brian Untiedt  
 12/22/2024 12:47:08 PM  
 BRIAN UNTIEDT - CIVIL  
 MO-PE-2009001137

DATE PREPARED  
 11/25/2024

ROUTE STATE  
 J MO

DISTRICT SHEET NO.  
 NE 4

COUNTY  
 MACON

JOB NO.  
 J2S2160

CONTRACT ID.



PROJECT NO.

BRIDGE NO.

WEST SPILL FILL CUT VOL. = 497 CY FILL VOL. = 0 CY

EARTHWORK EXCEPTION  
 STA. 108+89.70 TO STA. 111+53.97

EAST SPILL FILL CUT VOL. = 457 CY FILL VOL. = 0 CY

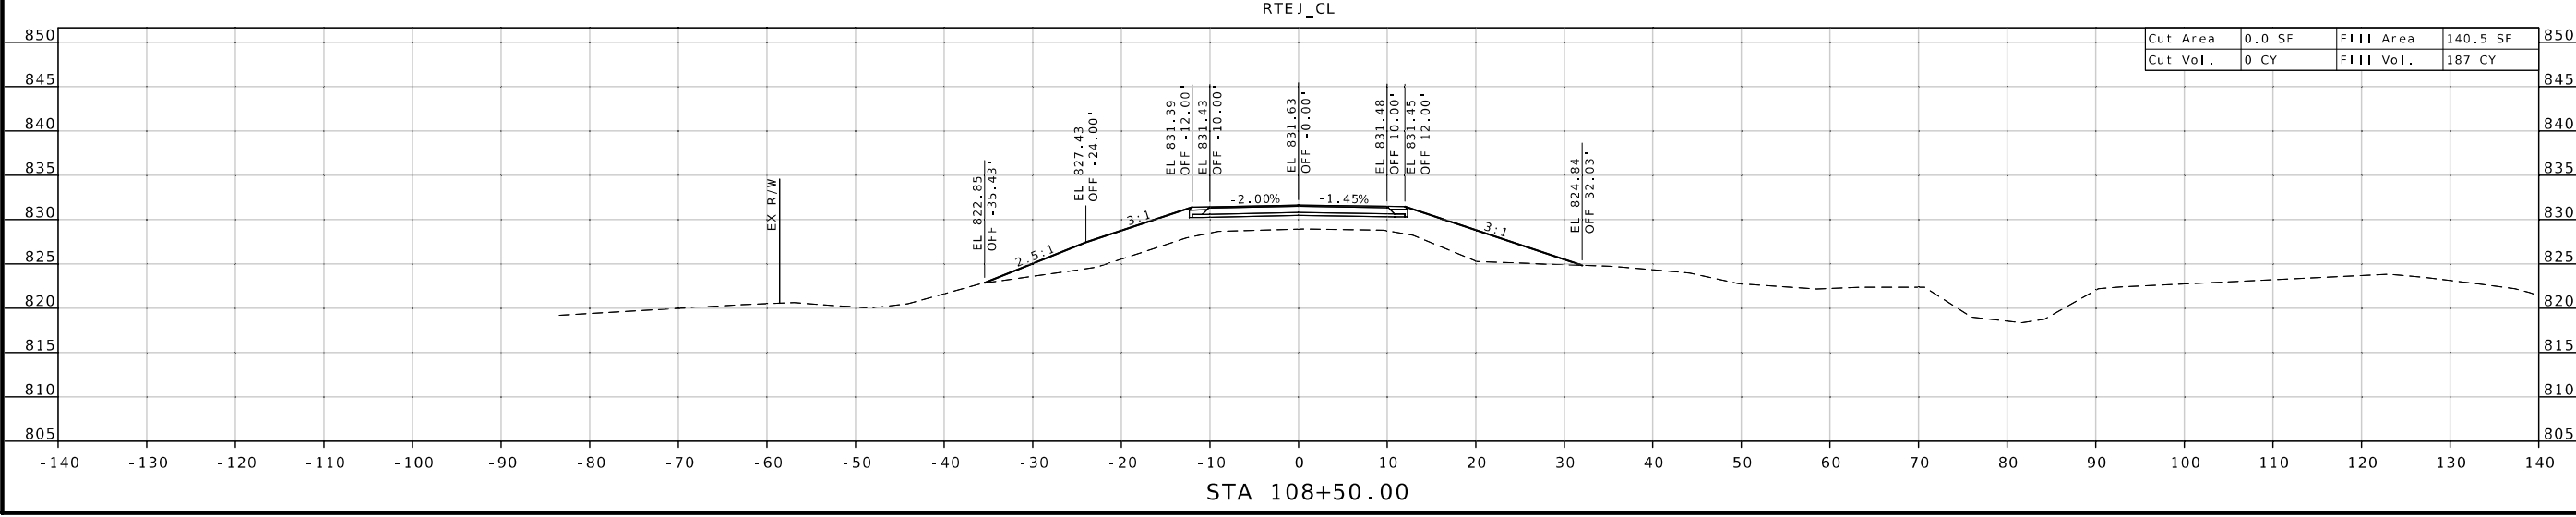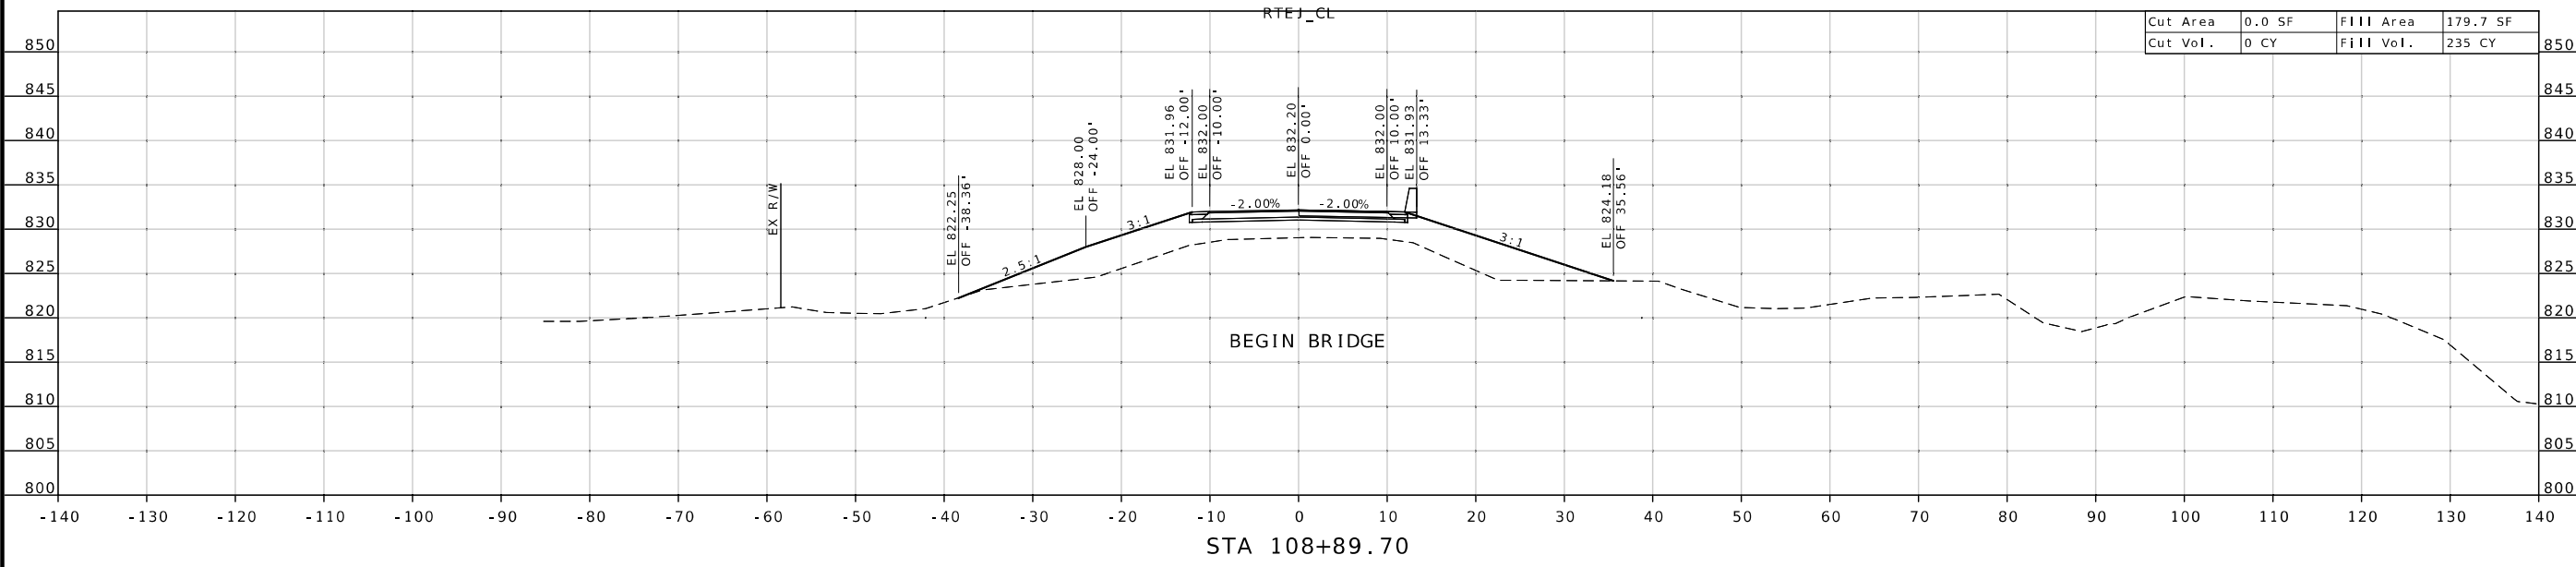


DESCRIPTION

DATE

MISSOURI HIGHWAYS AND TRANSPORTATION COMMISSION

105 WEST CAPITOL  
 JEFFERSON CITY, MO 65102  
 1-888-ASK-MODOT (1-888-275-6636)

RTE. J  
 CROSS SECTIONS

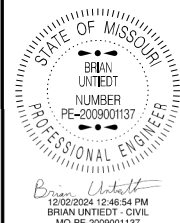

DATE PREPARED  
11/25/2024

ROUTE STATE  
J MO

DISTRICT SHEET NO.  
NE 5

COUNTY  
MACON

JOB NO.  
J2S2160

CONTRACT ID.

PROJECT NO.

BRIDGE NO.

DESCRIPTION



DATE

MISSOURI HIGHWAYS AND TRANSPORTATION COMMISSION

105 WEST CAPITOL JEFFERSON CITY, MO 65102 1-888-ASK-MODOT (1-888-275-6636)

MoDOT

RTE. J CROSS SECTIONS

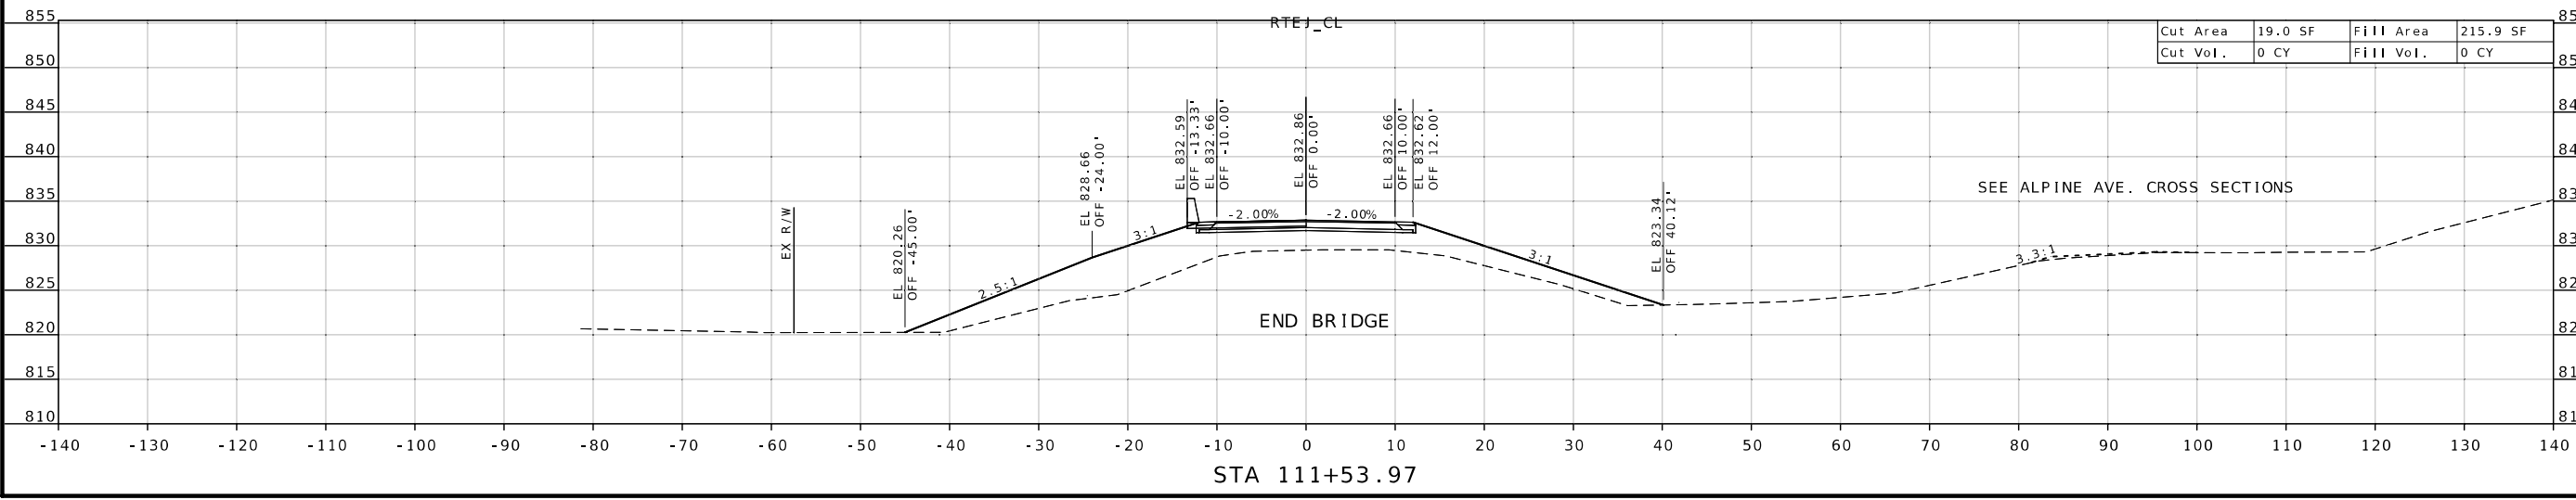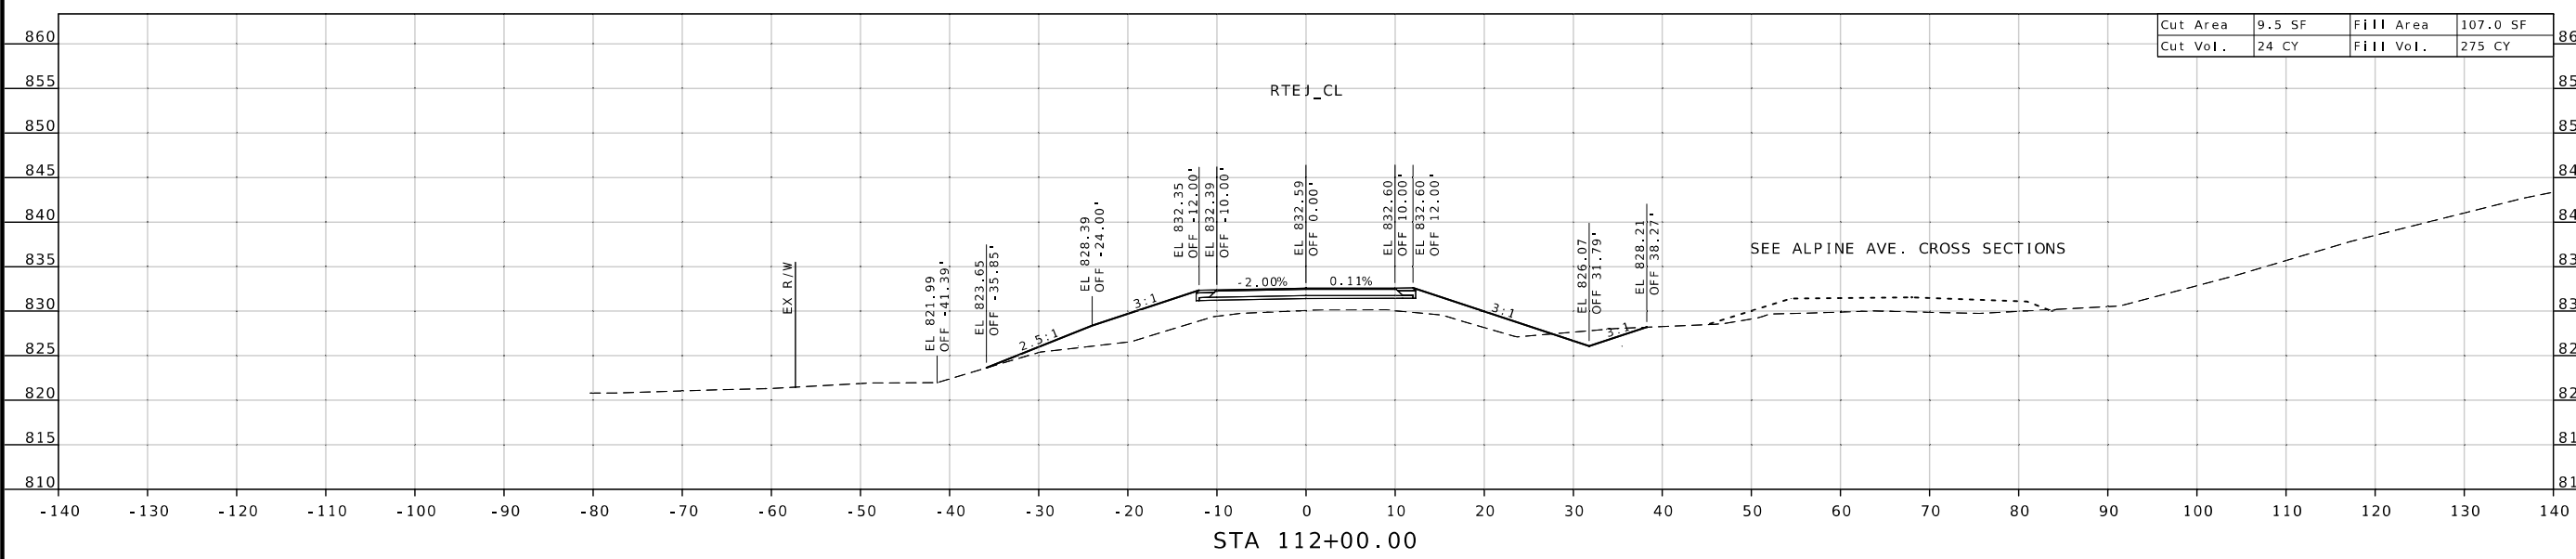



12/22/2024 12:48:43 PM  
 BRIAN UNTIEDT - CIVIL  
 MO-PE-2009001137



Brian Untiedt  
 12/22/2024 12:48:43 PM  
 BRIAN UNTIEDT - CIVIL  
 MO-PE-2009001137

DATE PREPARED  
 11/25/2024

ROUTE STATE  
 J MO

DISTRICT SHEET NO.  
 NE 6

COUNTY  
 MACON

JOB NO.  
 J2S2160

CONTRACT ID.

PROJECT NO.

BRIDGE NO.


DATE	DESCRIPTION

MISSOURI HIGHWAYS AND TRANSPORTATION  
 COMMISSION



105 WEST CAPITOL  
 JEFFERSON CITY, MO 65102  
 1-888-ASK-MODOT (1-888-275-6636)

RTE. J  
 CROSS SECTIONS

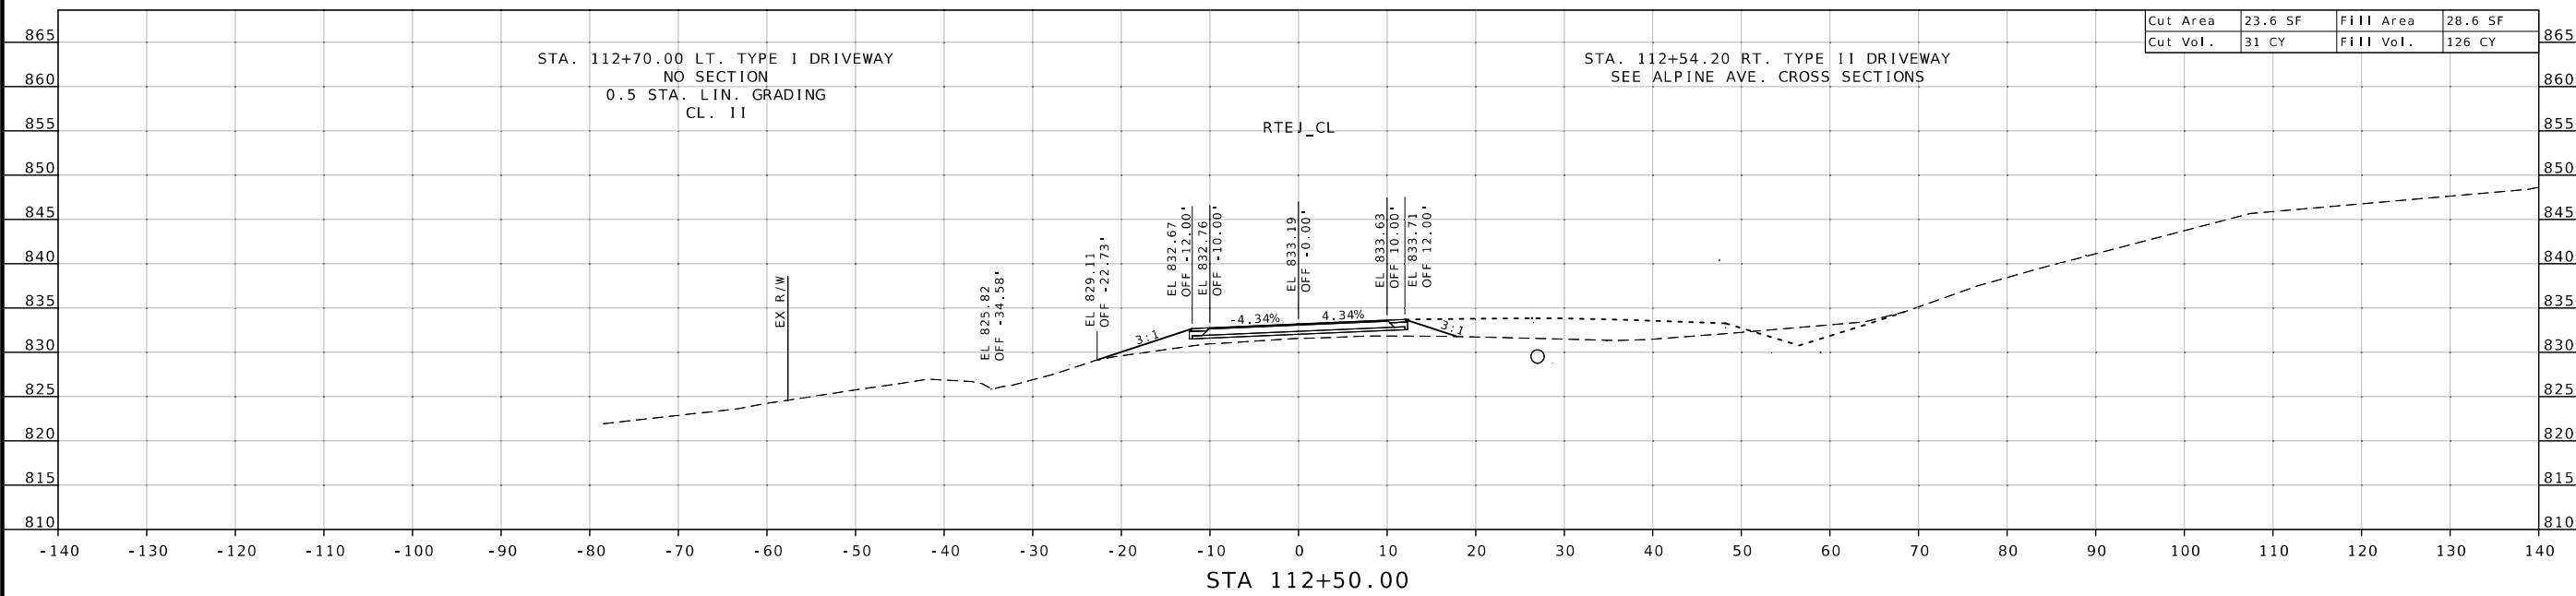

Area	Volume
Cut Area 23.6 SF	Cut Vol. 31 CY
Fill Area 28.6 SF	Fill Vol. 126 CY



Brian Untch  
12/22/2024 12:48:44 PM  
BRIAN UNTCH - CIVIL  
MO-PE-2009001137

DATE PREPARED  
11/25/2024

ROUTE	STATE
J	MO

DISTRICT	SHEET NO.
NE	7

COUNTY  
MACON



JOB NO.  
J2S2160

CONTRACT ID.

PROJECT NO.

BRIDGE NO.

TOTAL RTE. J  
CUT VOL. = 1195 FILL VOL. = 1245 CY

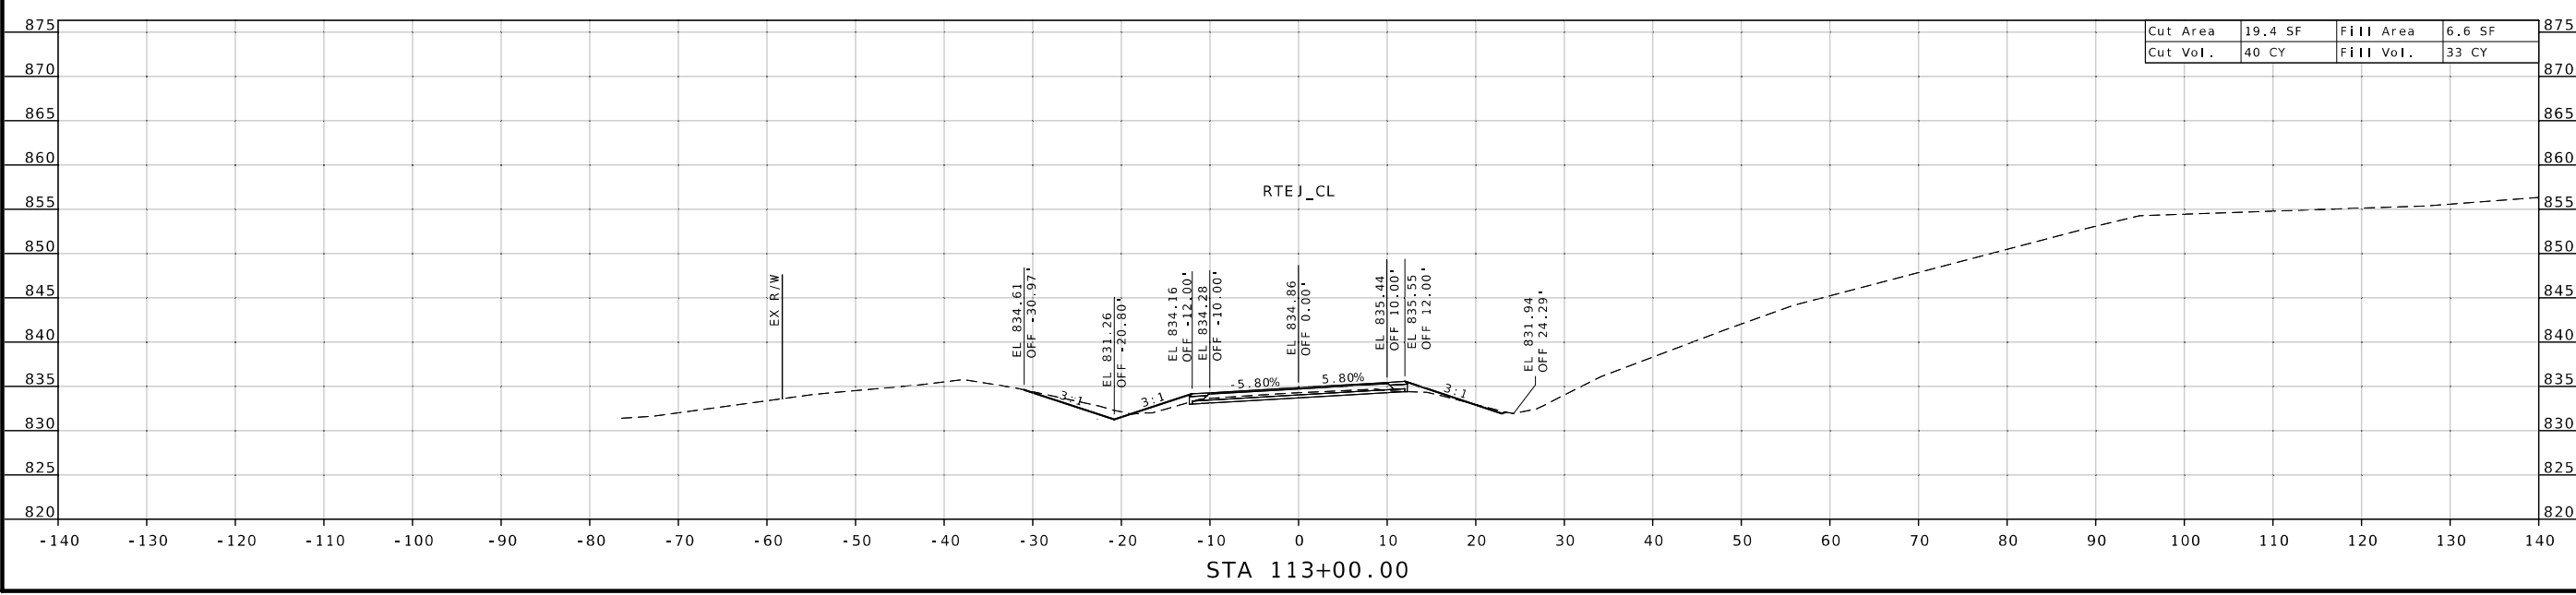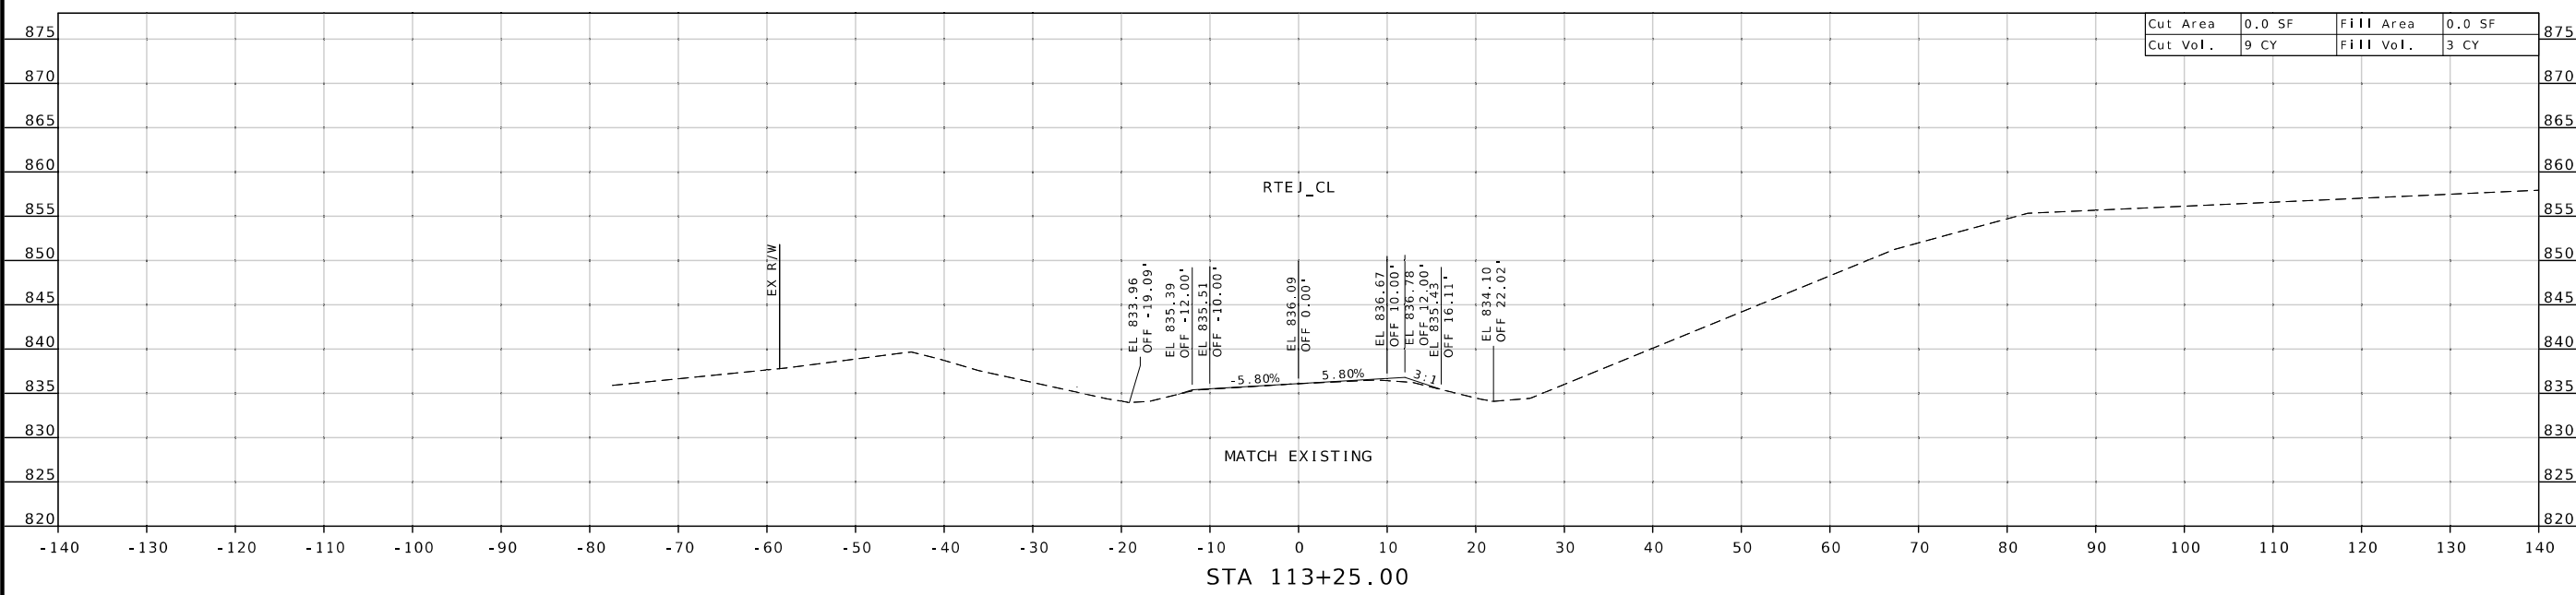

DESCRIPTION	DATE

MISSOURI HIGHWAYS AND TRANSPORTATION COMMISSION

105 WEST CAPITOL  
JEFFERSON CITY, MO 65102  
1-888-ASK-MODOT (1-888-275-6636)


RTE. J  
CROSS SECTIONS

Brian Untiedt  
12/02/2024 12:46:01 PM  
BRIAN UNTIEDT - CIVIL  
MO-PE-2009001137

DATE PREPARED  
11/25/2024


ROUTE	STATE
J	MO
DISTRICT	SHEET NO.
NE	1
COUNTY	
MACON	
JOB NO.	
J2S2160	
CONTRACT ID.	
PROJECT NO.	
BRIDGE NO.	

Cut Area	78.5 SF	Fill Area	85.8 SF
Cut Vol.	32 CY	Fill Vol.	89 CY

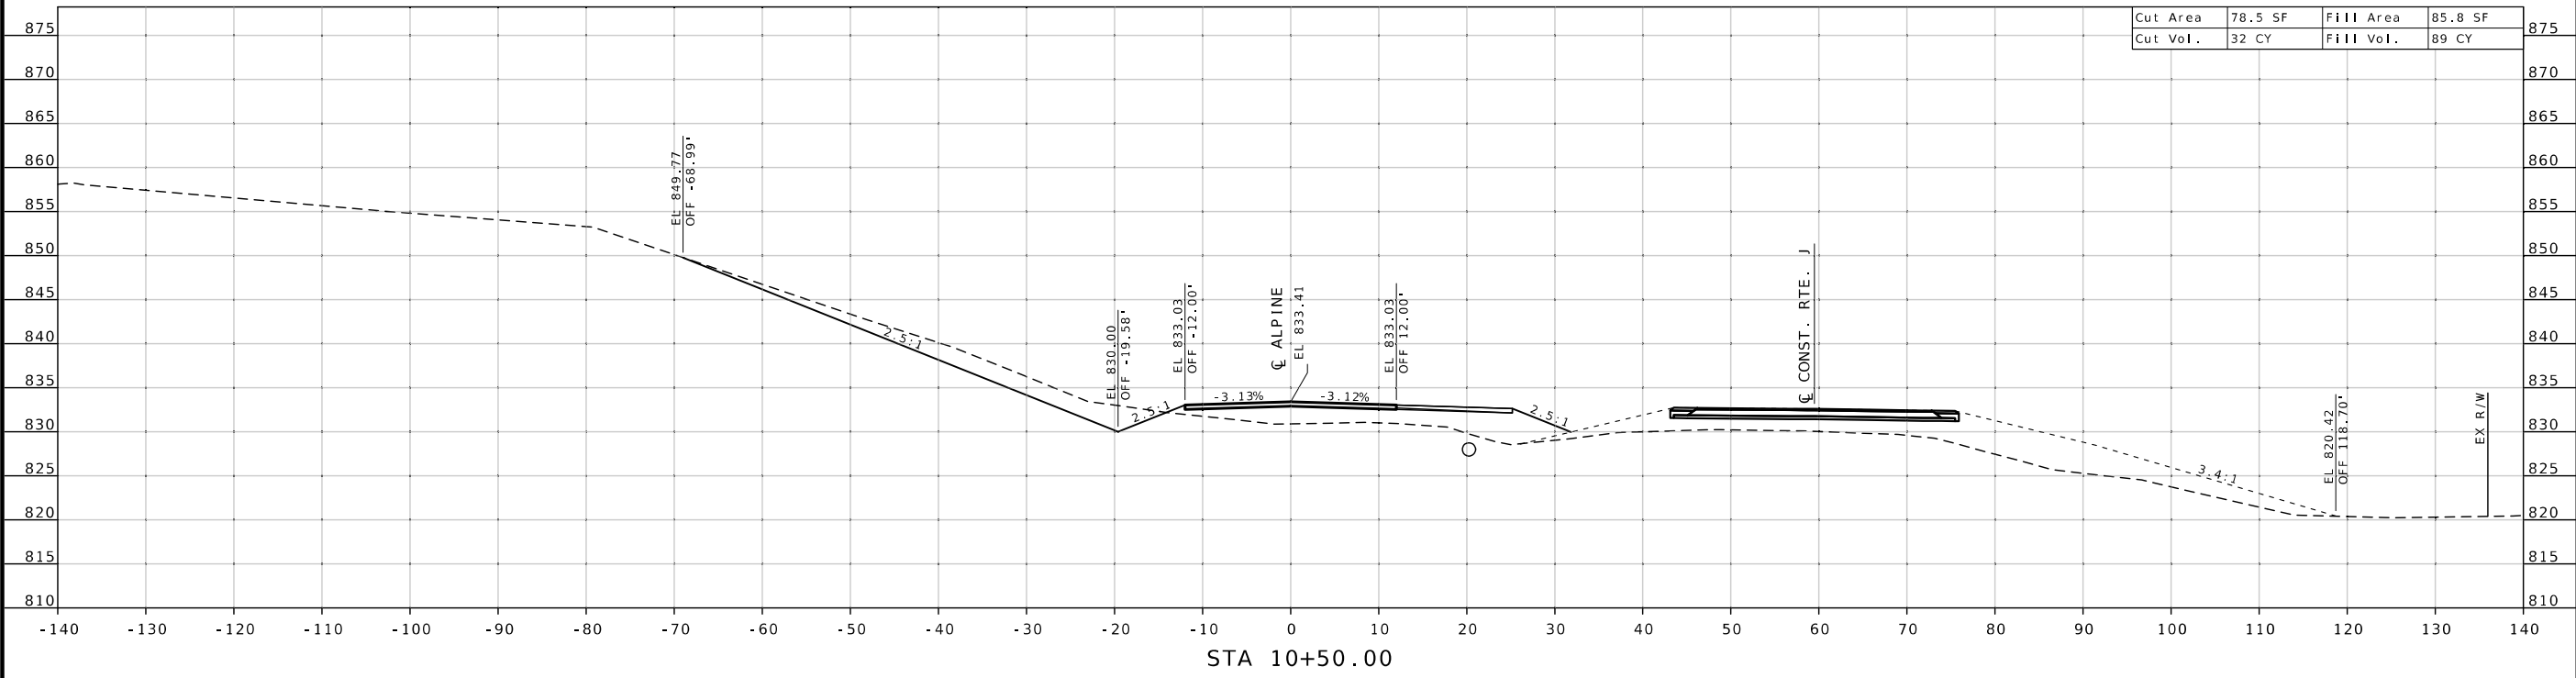

DESCRIPTION	DATE

MISSOURI HIGHWAYS AND TRANSPORTATION  
COMMISSION



105 WEST CAPITOL  
JEFFERSON CITY, MO 65102  
1-888-ASK-MODOT (1-888-275-6636)

STA. 10+27.97 NO SECTION  
CUT AREA = 0.0 SF FILL AREA = 133.0 SF  
CUT VOL = 0 CY FILL VOL = 39 CY

STA. 10+12.00 NO SECTION  
CUT AREA = 0.0 SF FILL AREA = 0.0 SF

ALPINE AVE.  
CROSS SECTIONS



TOTAL  
CUT VOL. = 114 CY FILL VOL. = 222 CY



DATE PREPARED  
11/25/2024

ROUTE STATE  
J MO  
DISTRICT SHEET NO.  
NE 2

COUNTY  
MACON  
JOB NO.  
J2S2160  
CONTRACT ID.

DATE	DESCRIPTION

MISSOURI HIGHWAYS AND TRANSPORTATION COMMISSION  
105 WEST CAPITOL  
JEFFERSON CITY, MO 65102  
1-888-ASK-MODOT (1-888-275-6636)

ALPINE AVE.  
CROSS SECTIONS

