
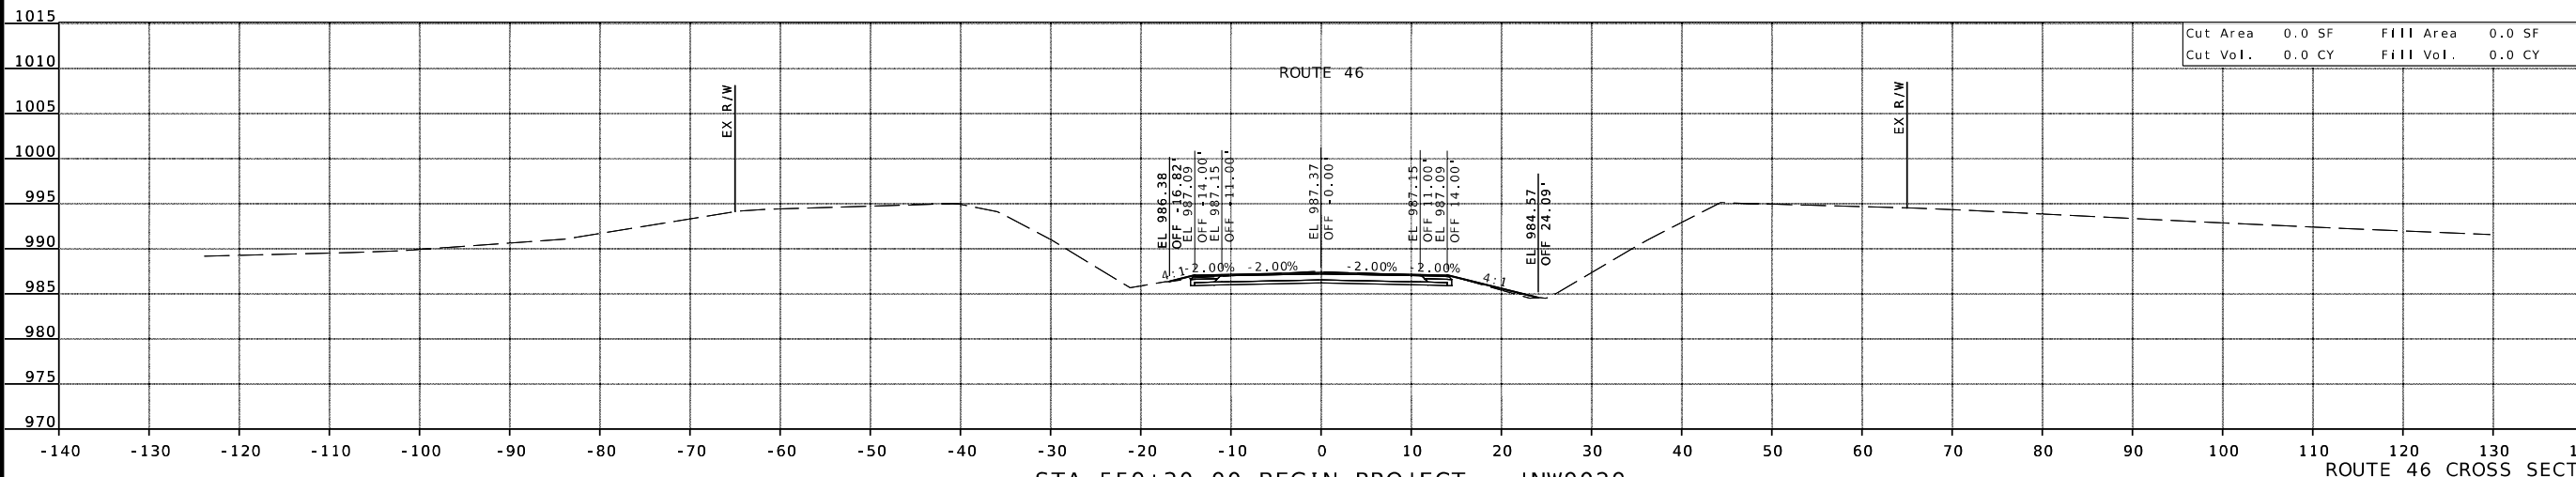
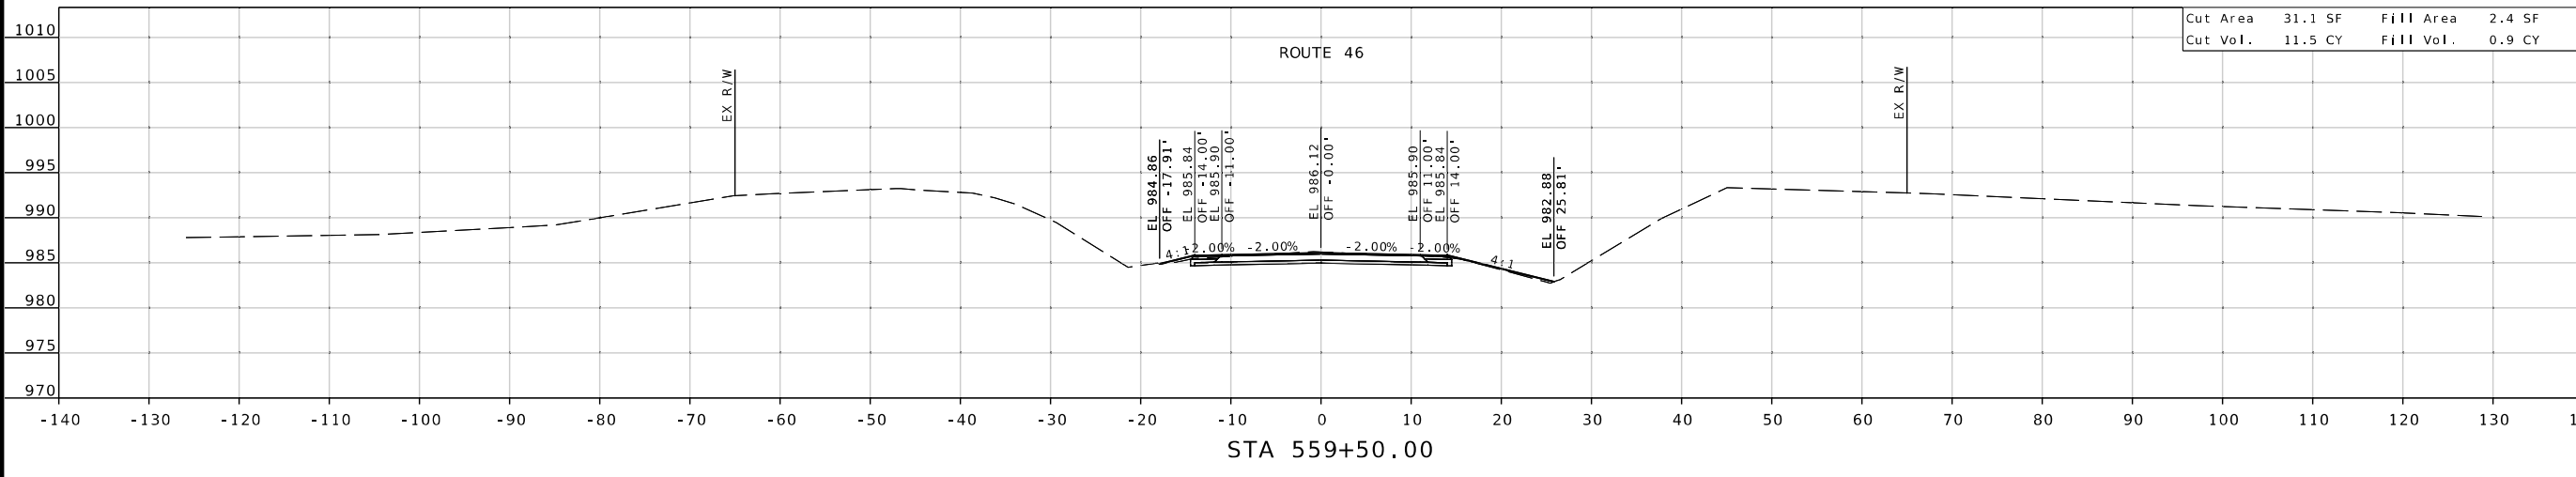
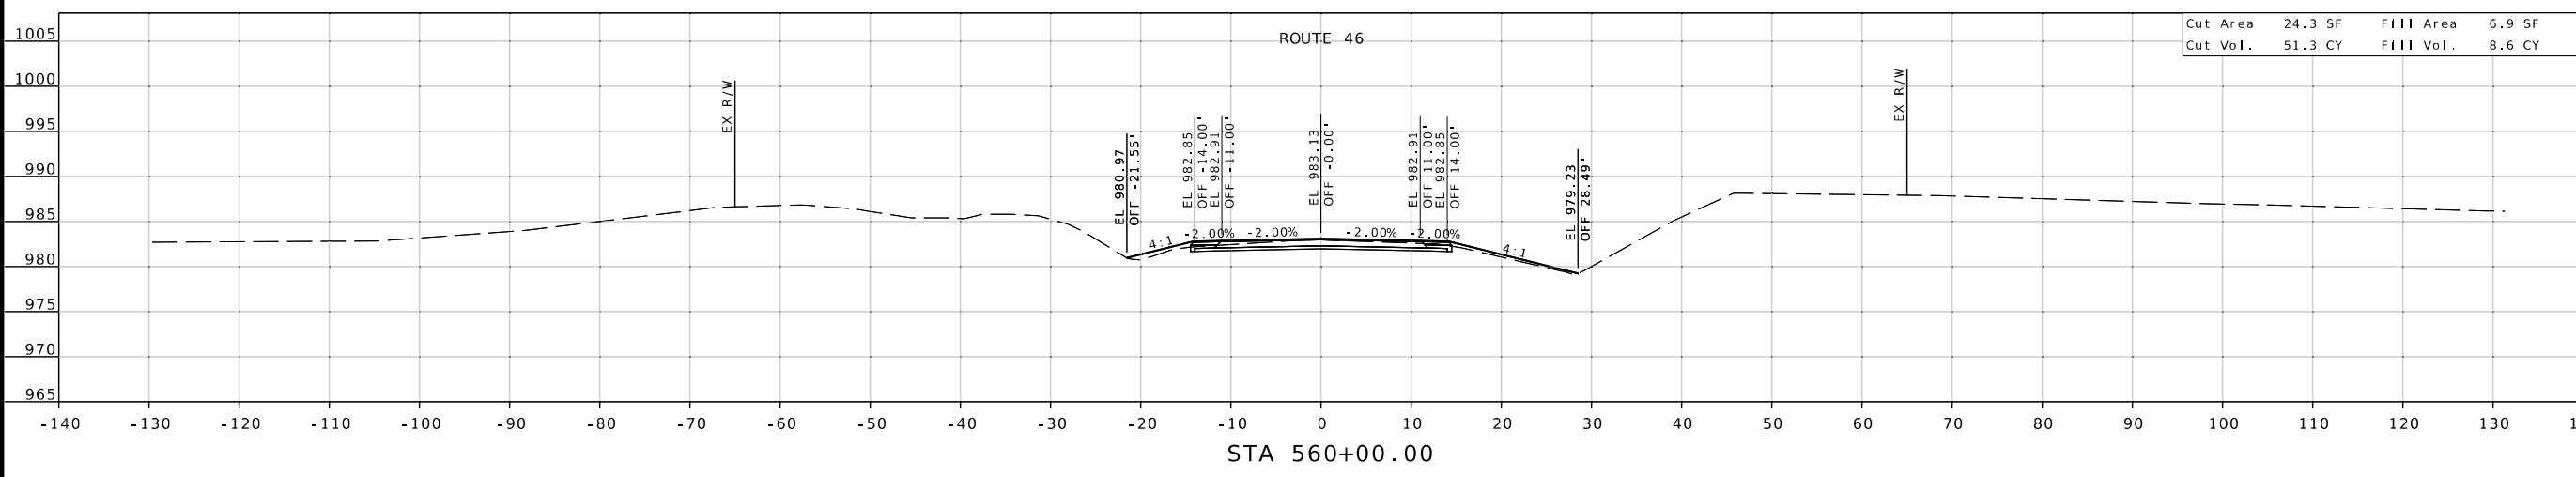


DATE PREPARED 11/22/2024	
ROUTE 46 / W	STATE MO
DISTRICT NW	SHEET NO. 1
COUNTY WORTH	
JOB NO. JNW0020	
CONTRACT ID.	
PROJECT NO.	
BRIDGE NO.	
DESCRIPTION	
DATE	

IF A SEAL IS PRESENT ON THIS SHEET IT HAS BEEN ELECTRONICALLY SEALED AND DATED.


MISSOURI HIGHWAYS AND TRANSPORTATION COMMISSION
MoDOT
 105 WEST CAPITOL JEFFERSON CITY, MO 65102
 1-888-ASK-MODOT (1-888-275-6636)

1411 East 104th St.
 Kansas City, MO 64131
 Tel: (816) 874-6455
 Fax: (816) 874-4675
 www.trekdesigngroup.com
 Missouri Cert. of Authority 202010100

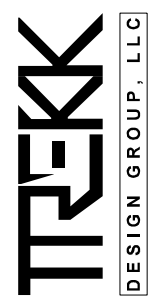


STA 559+30.00 BEGIN PROJECT - JNW0020

ROUTE 46 CROSS SECTIONS 1 OF 6

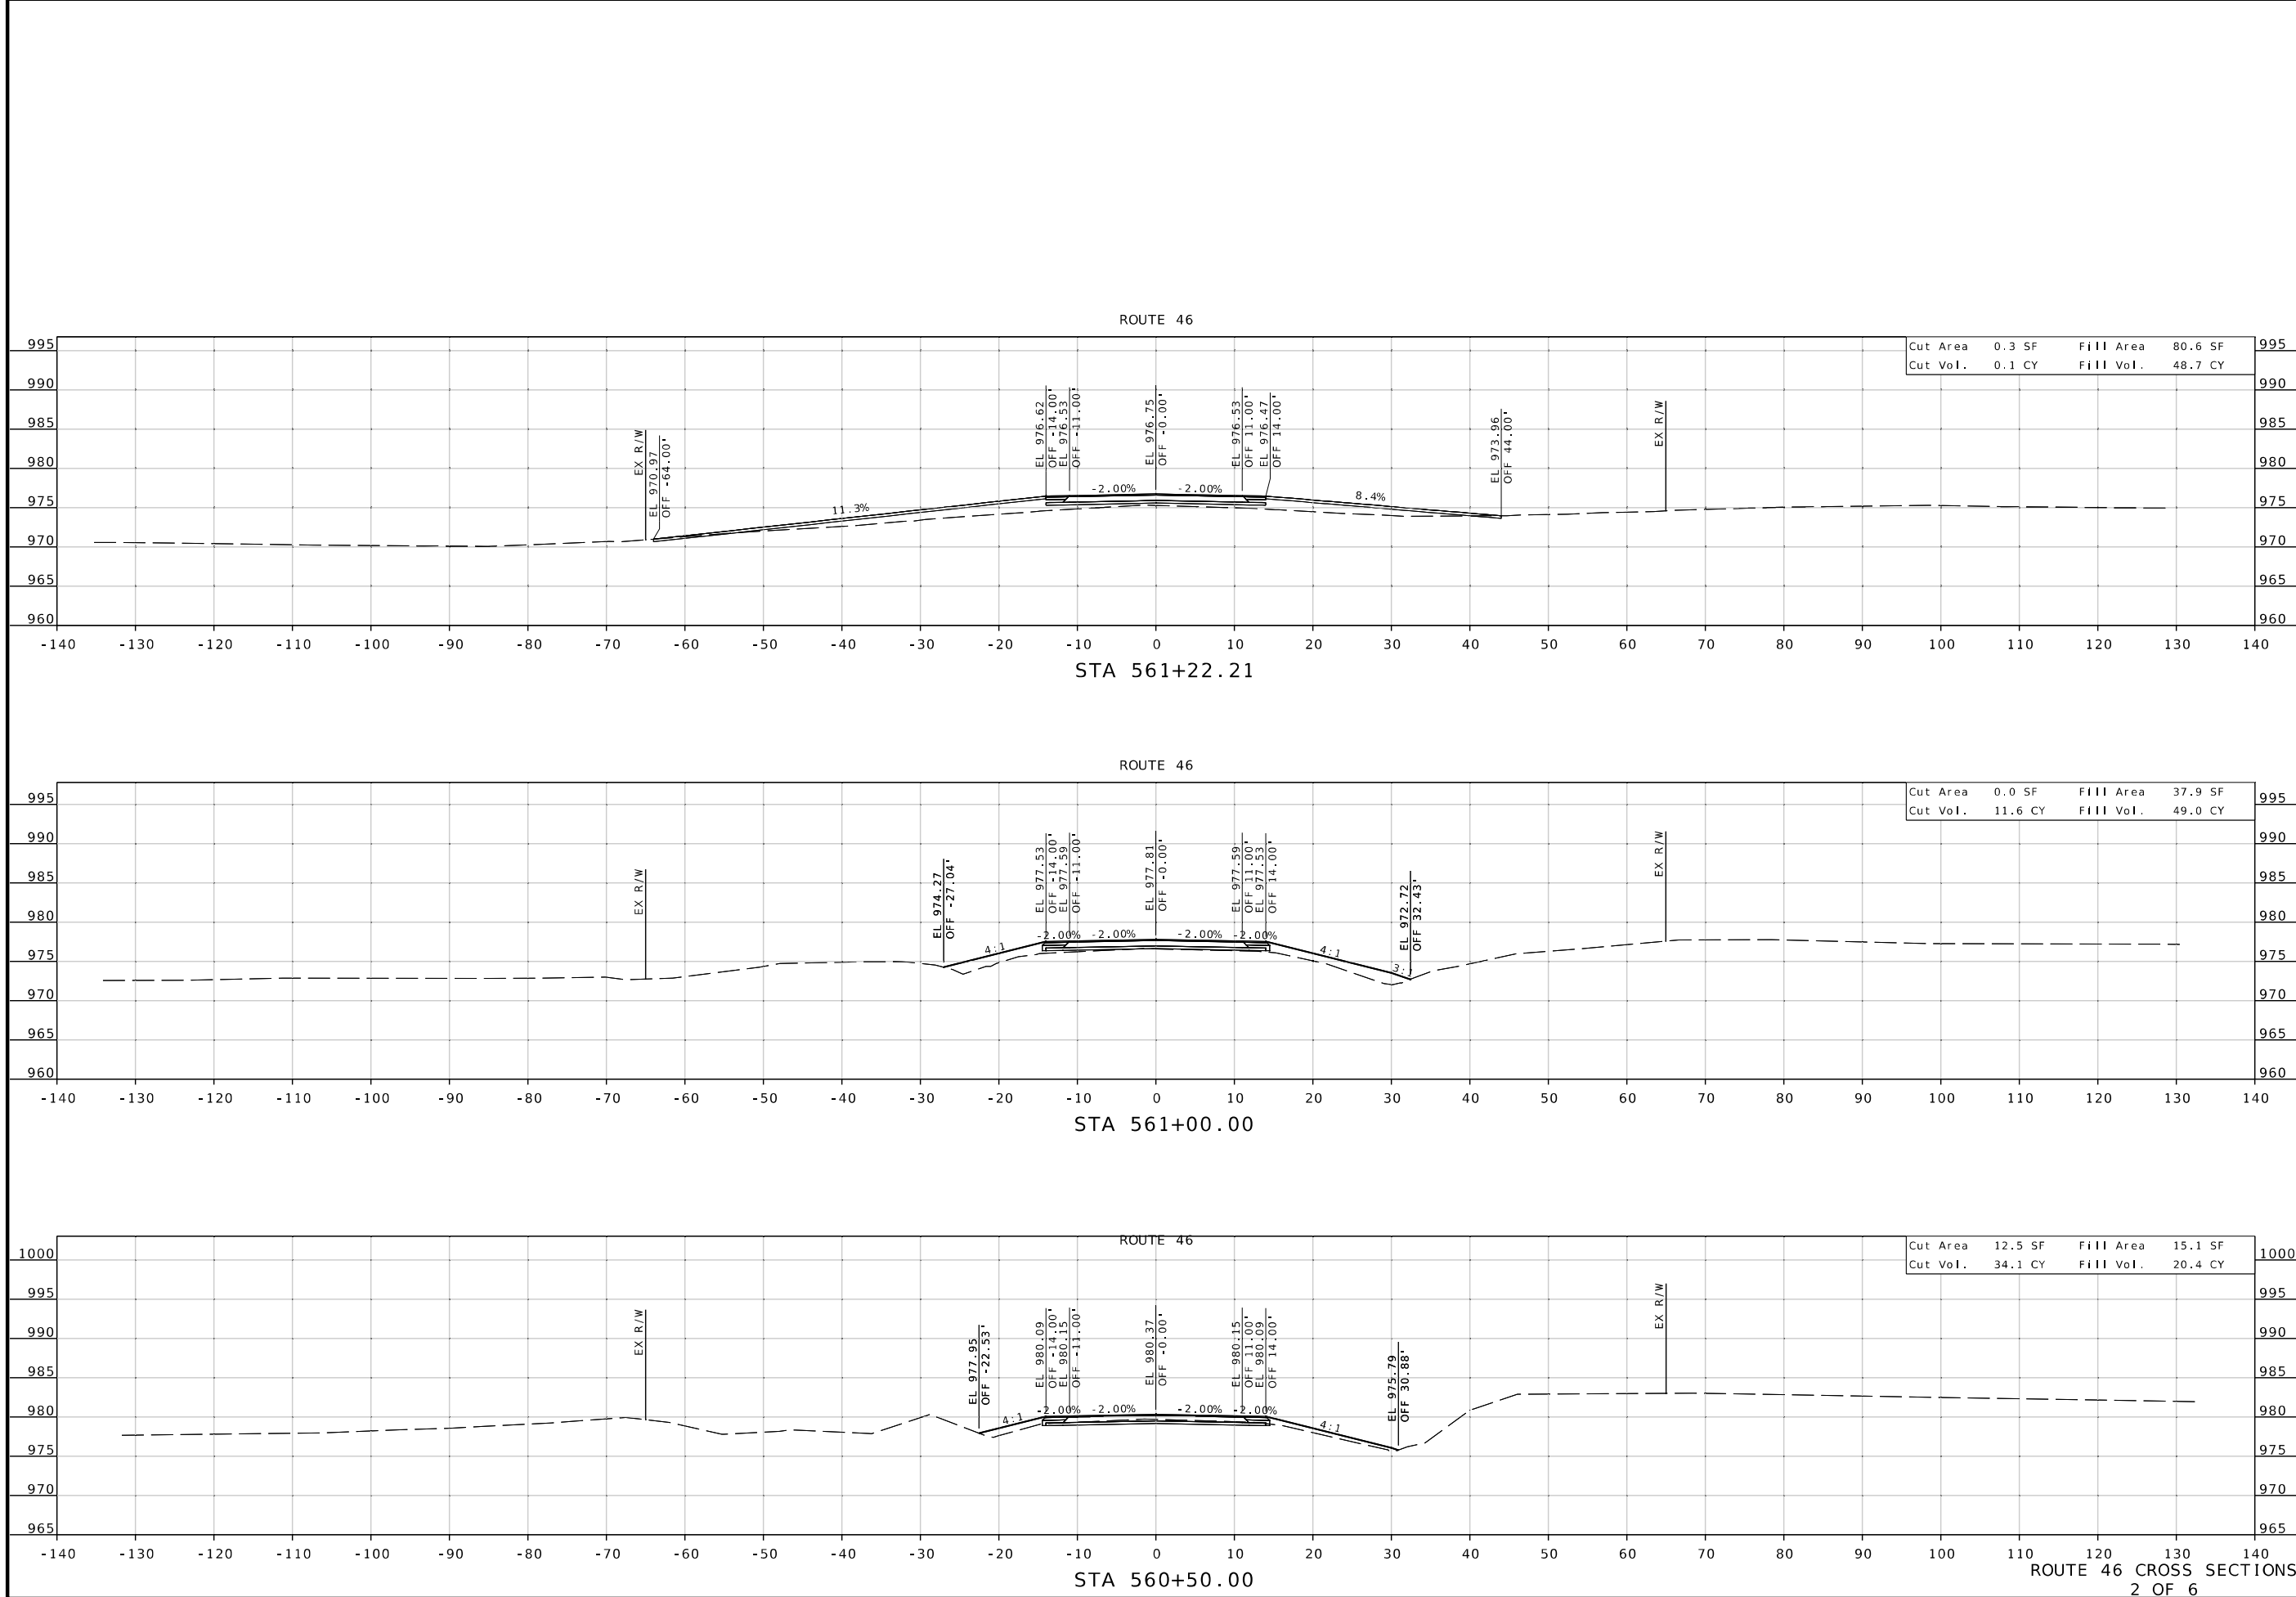


DATE PREPARED	11/22/2024	
ROUTE	STATE	
46/W	MO	
DISTRICT	SHEET NO.	
NW	2	
COUNTY	WORTH	
JOB NO.	JNW0020	
CONTRACT ID.		
PROJECT NO.		
BRIDGE NO.		
DESCRIPTION		
DATE		

MISSOURI HIGHWAYS AND TRANSPORTATION COMMISSION




105 WEST CAPITOL JEFFERSON CITY, MO 65102
1-888-ASK-MODOT (1-888-275-6636)

1411 East 104th St.
Kansas City, MO 64131
Tel: (816) 874-4425
Fax: (816) 874-4477
www.trekkdesigngroup.com



Miscrosoft Cert. of Authority 2020210300

IF A SEAL IS PRESENT ON THIS SHEET IT HAS BEEN ELECTRONICALLY SEALED AND DATED.

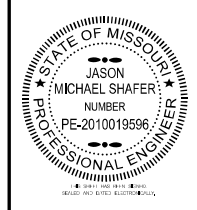

DATE PREPARED
11/22/2024

ROUTE 46 / W DISTRICT NW
STATE MO
SHEET NO. 3

COUNTY
WORTH

JOB NO.
JNW0020

CONTRACT ID.

PROJECT NO.

BRIDGE NO.




DESCRIPTION	DATE

MISSOURI HIGHWAYS AND TRANSPORTATION COMMISSION

105 WEST CAPITOL
JEFFERSON CITY, MO 65102
1-888-ASK-MODOT (1-888-275-6636)

1411 East 104th St.
Kansas City, MO 64131
Tel: (816) 874-4070
Fax: (816) 874-4075
www.trkdesigngroup.com

Missouri Cert. of Authority 202010100

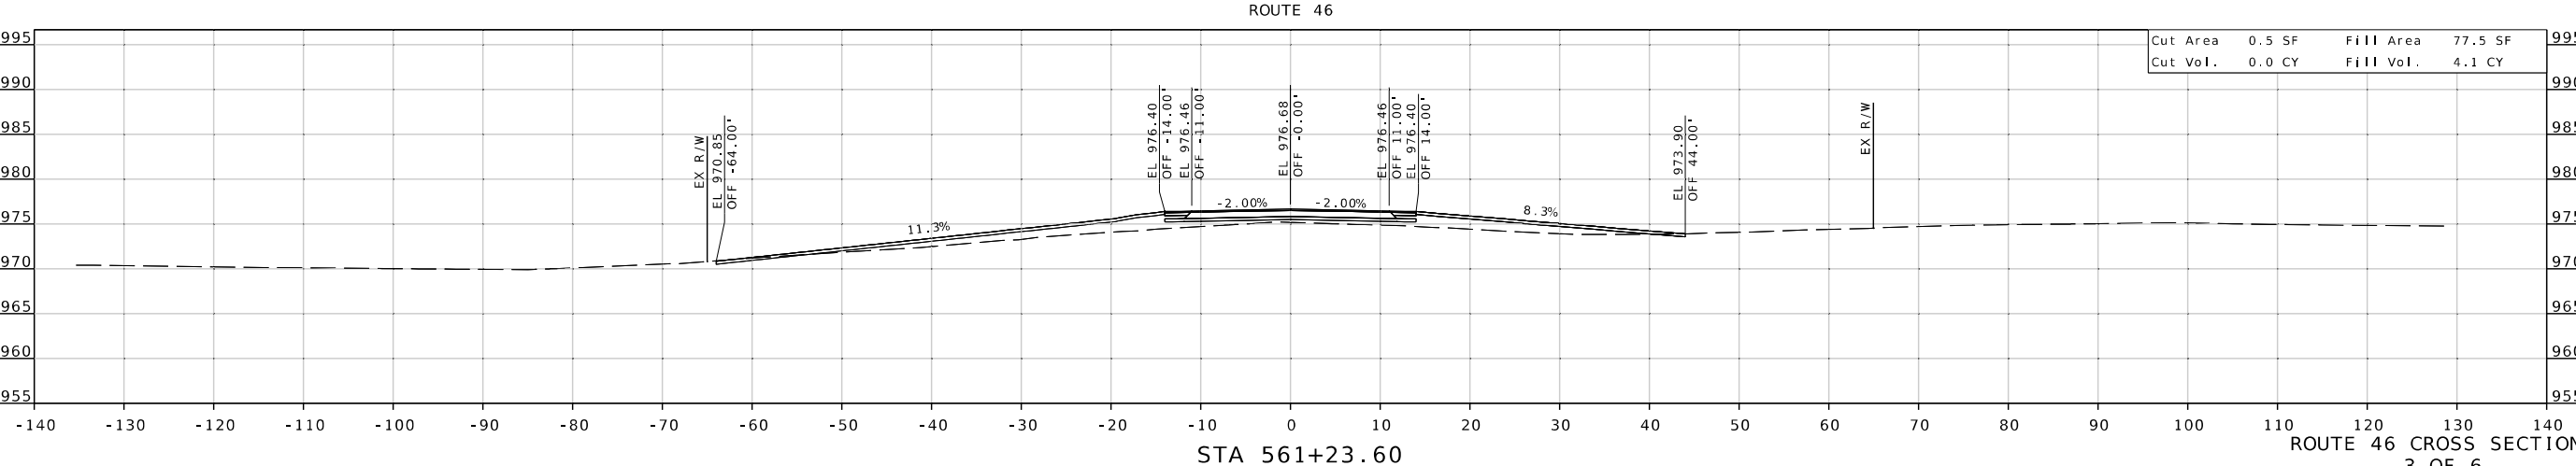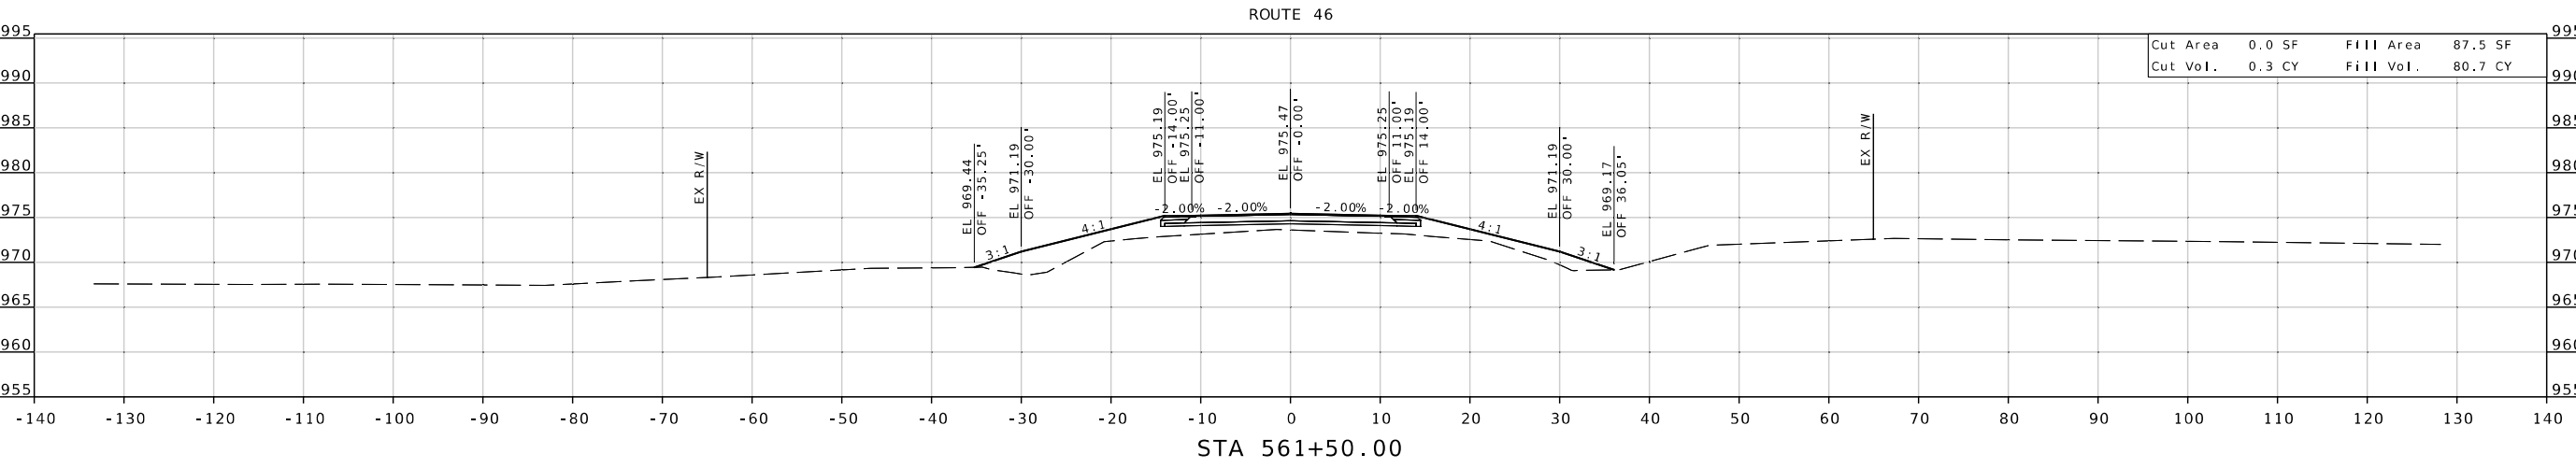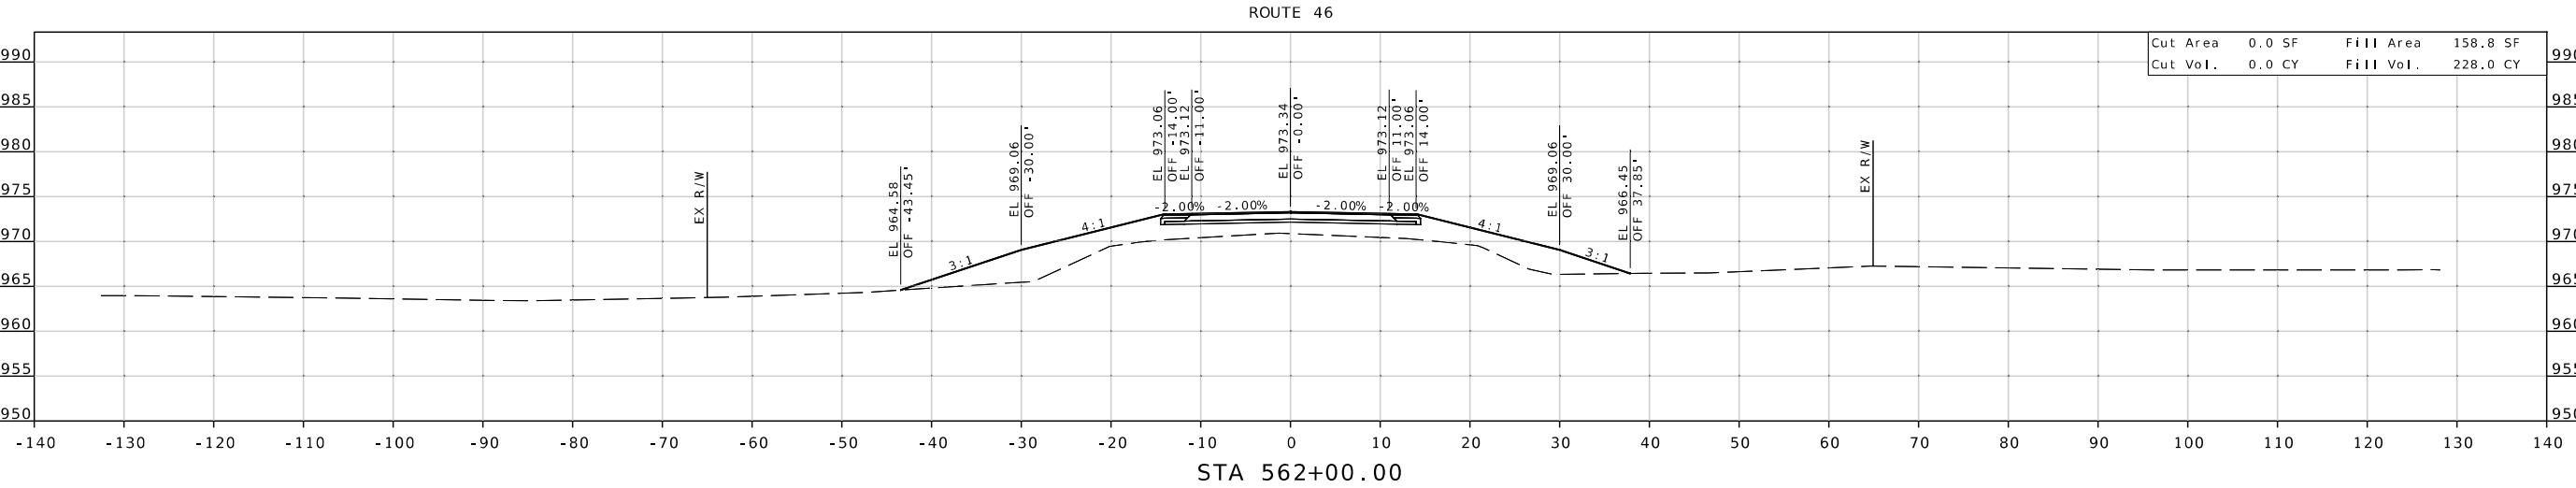



DATE PREPARED
11/22/2024

ROUTE 46/W STATE MO

DISTRICT NW SHEET NO. 4




COUNTY WORTH

JOB NO. JNW0020

CONTRACT ID.

PROJECT NO.

BRIDGE NO.

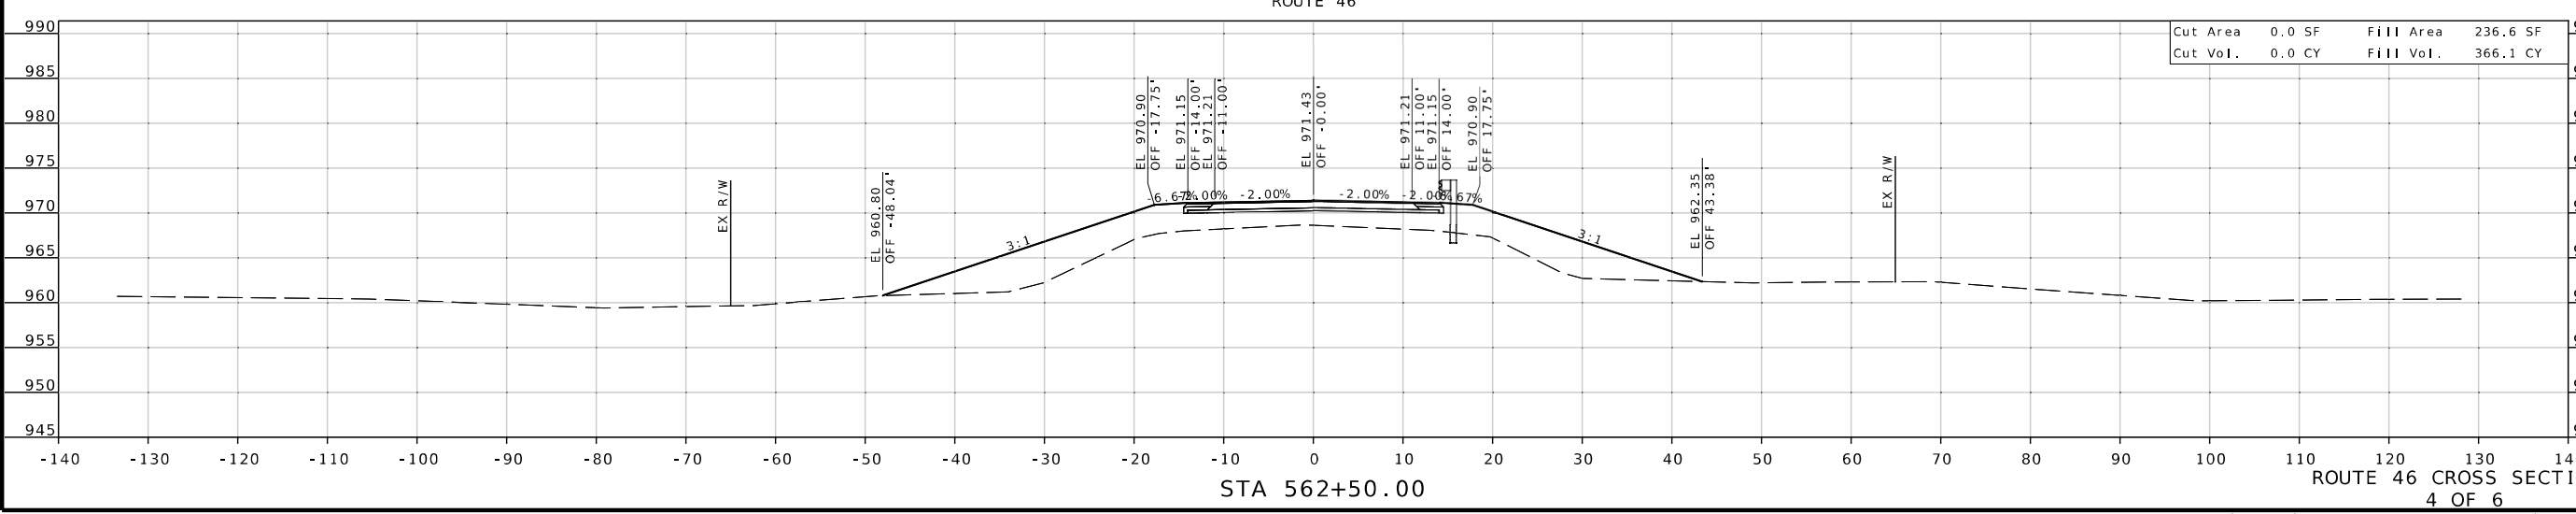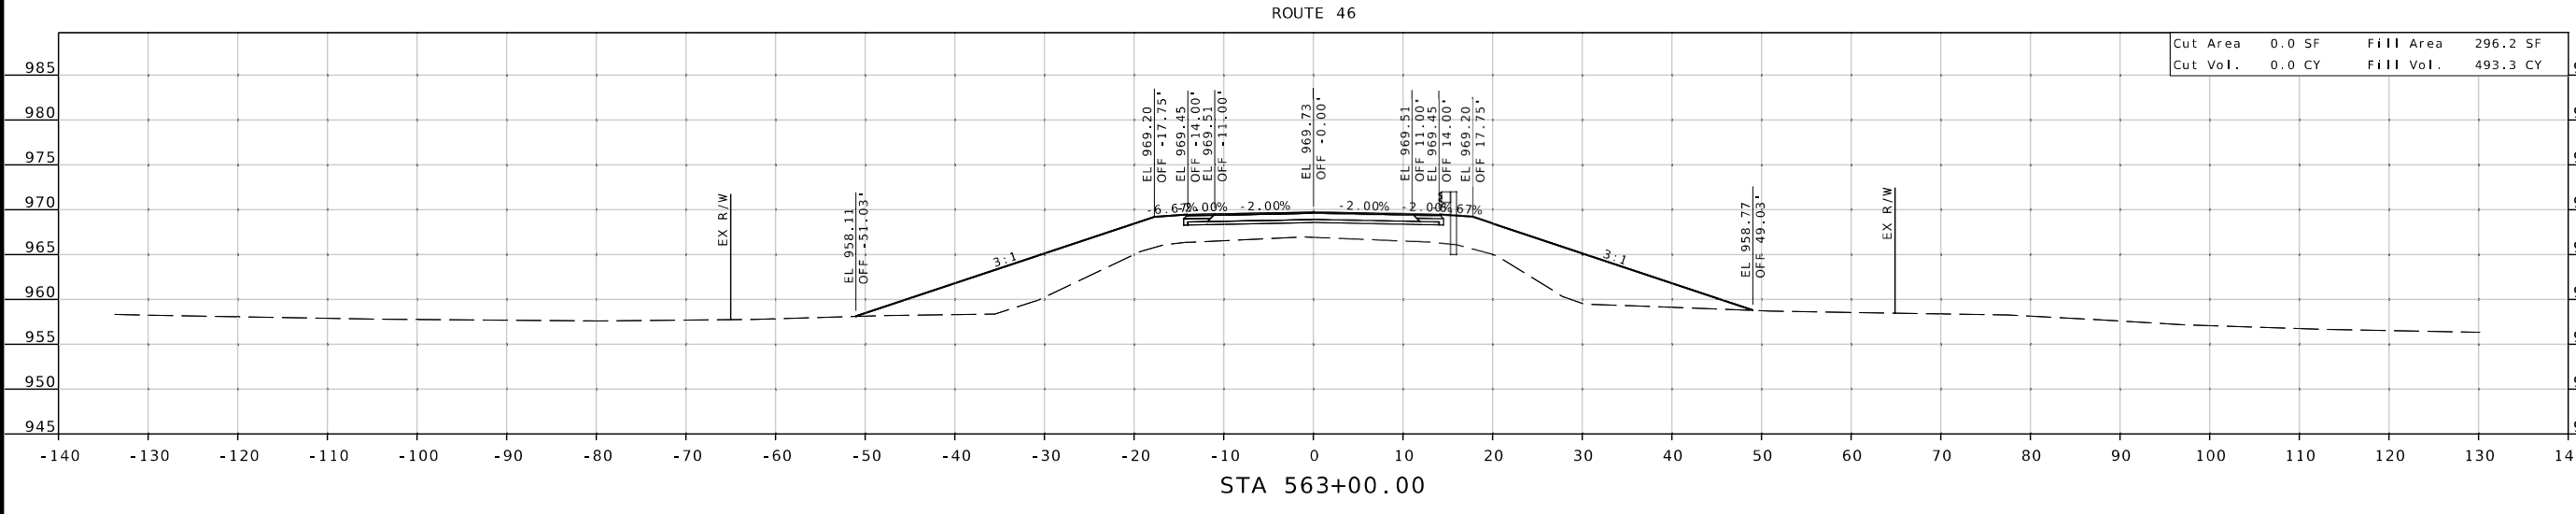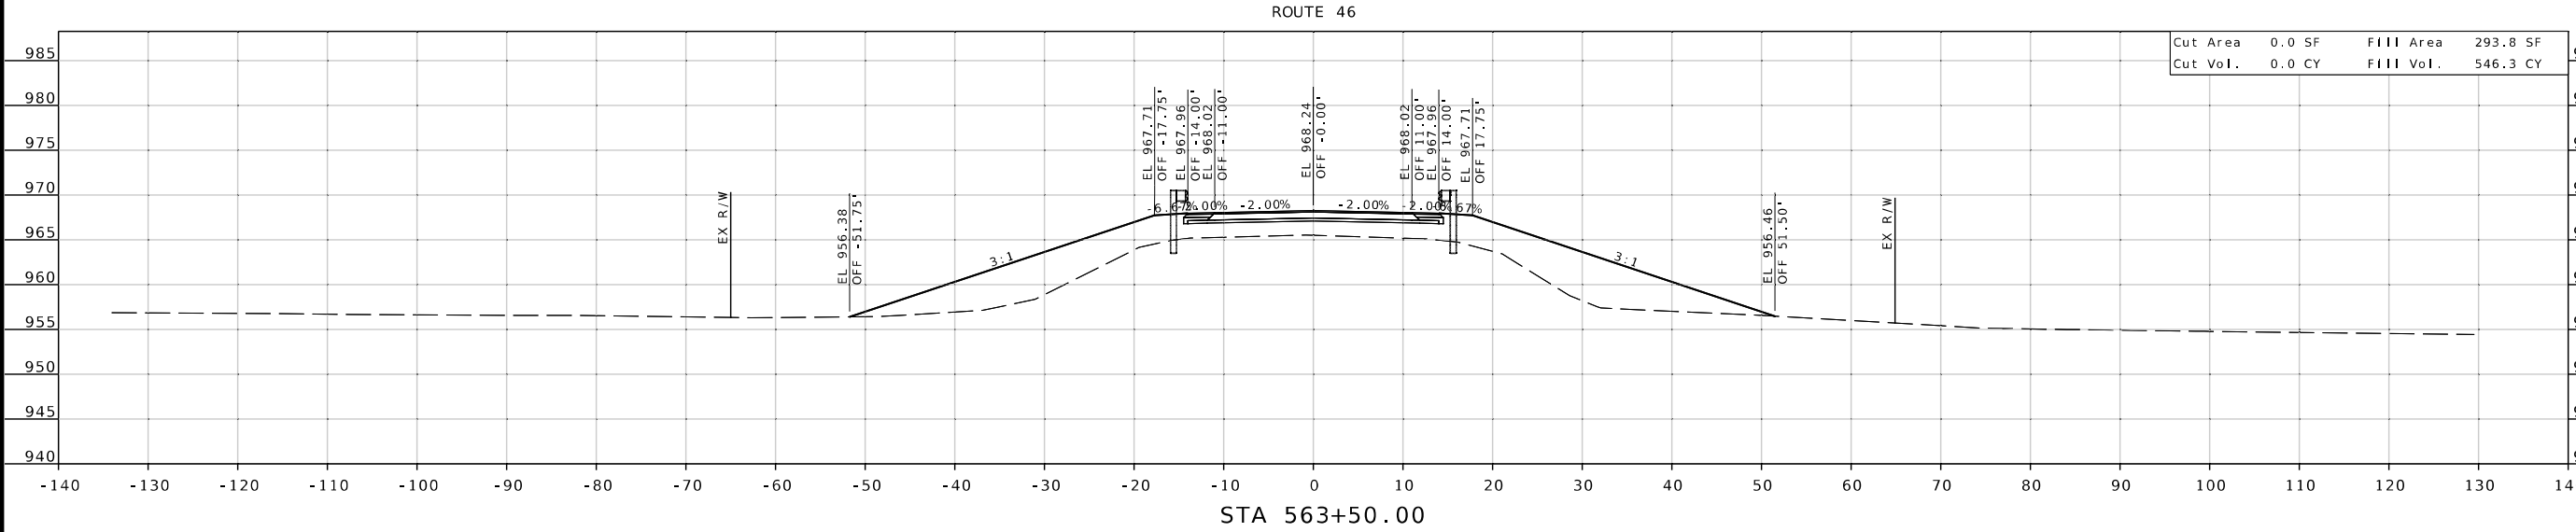

DESCRIPTION	DATE

MISSOURI HIGHWAYS AND TRANSPORTATION COMMISSION

105 WEST CAPITOL JEFFERSON CITY, MO 65102


1-888-ASK-MODOT (1-888-275-6636)

MoDOT


1411 East 104th St.
Kansas City, MO 64131
Tel: (816) 874-4475
Fax: (816) 874-4676
www.trekkdesigngroup.com

Michael Calk of
Authority 202210300


TREKK
DESIGN GROUP, LLC

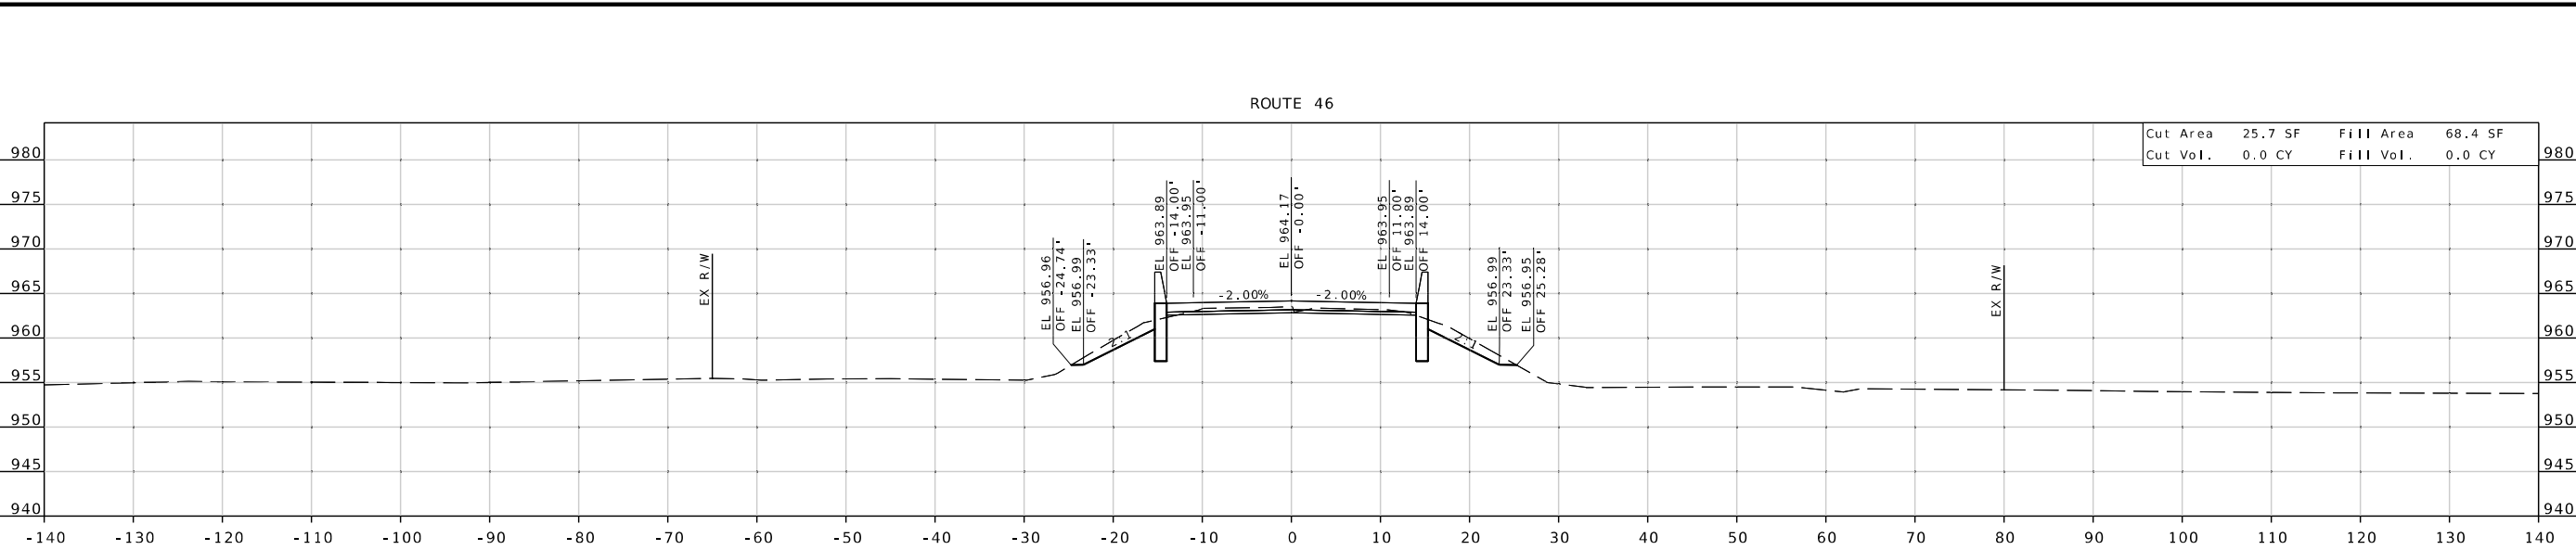


STA 565+78.96
BRIDGE EXCEPTION
STA 564+35.55 TO STA 565+78.05

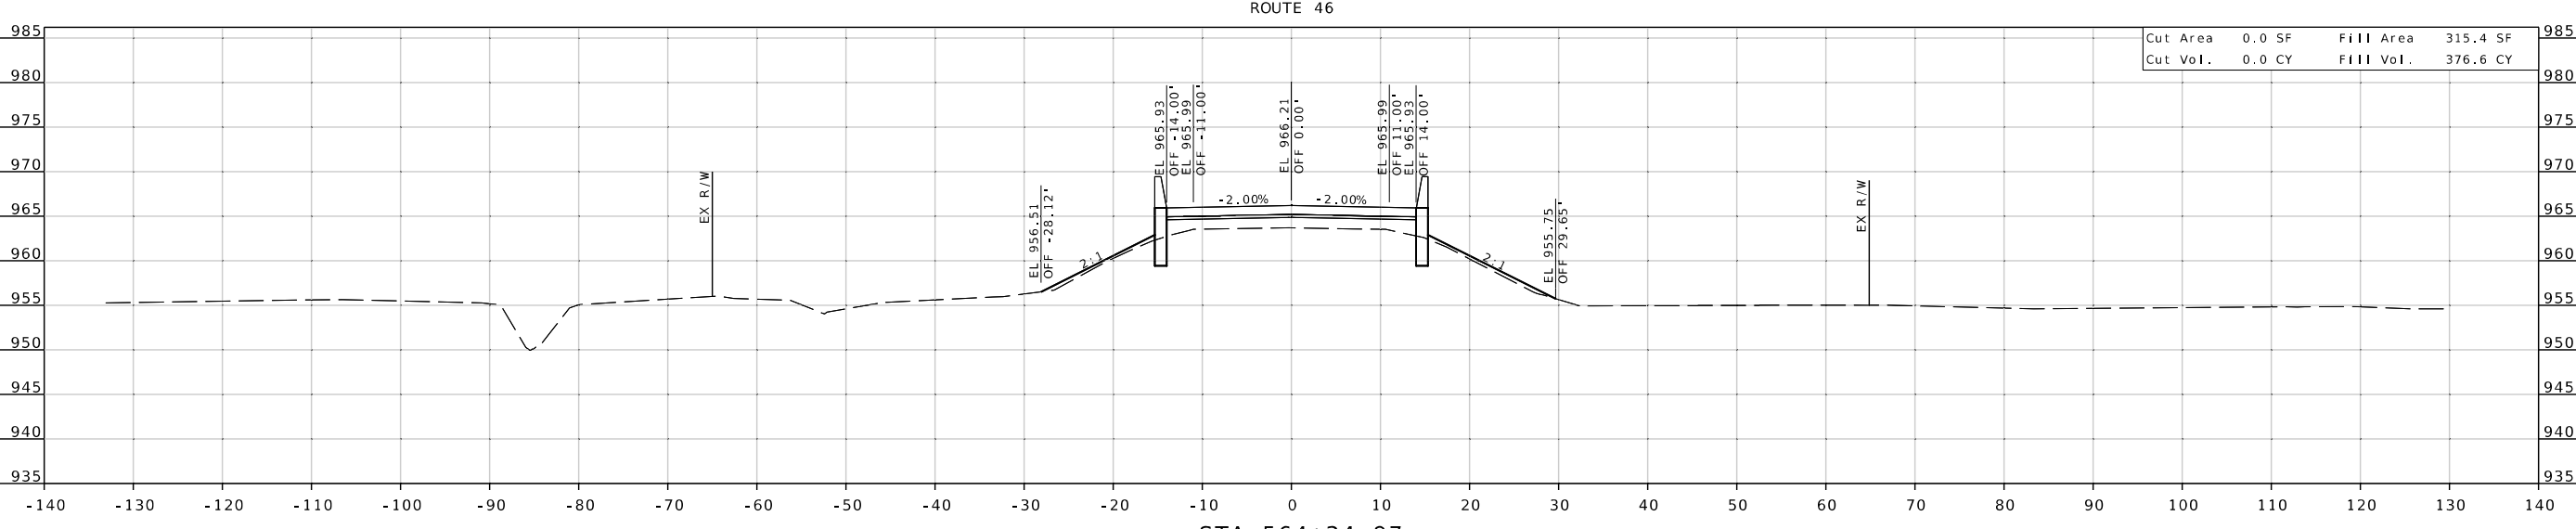

STA 564+34.97

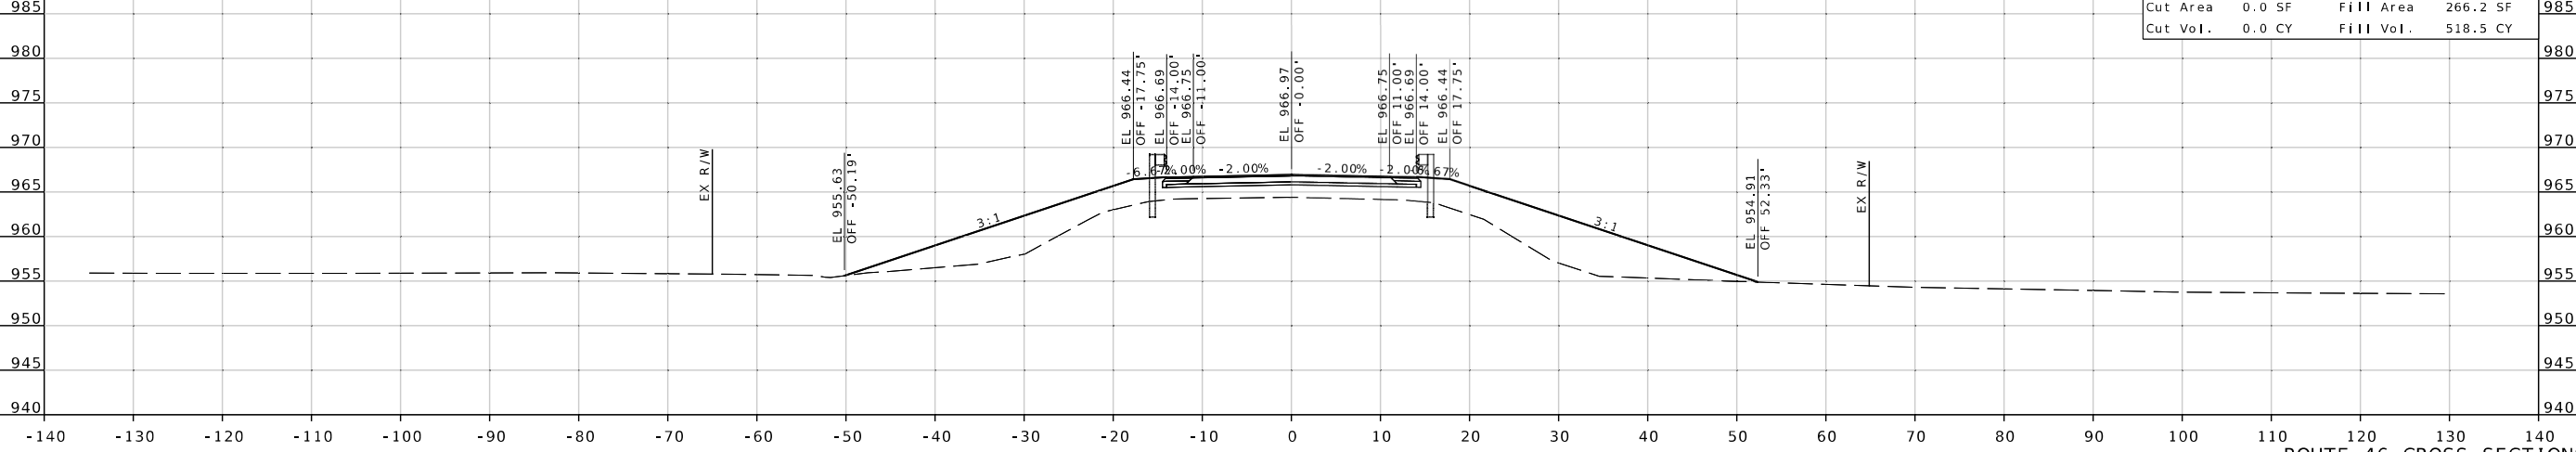

STA 564+00.00

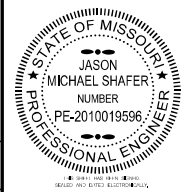

DATE PREPARED
11/22/2024

ROUTE 46/W	STATE MO
DISTRICT NW	SHEET NO. 5

COUNTY
WORTH


JOB NO.
JNW0020

CONTRACT ID.

PROJECT NO.

BRIDGE NO.


MISSOURI HIGHWAYS AND TRANSPORTATION COMMISSION



105 WEST CAPITOL
JEFFERSON CITY, MO 65102
1-888-ASK-MODOT (1-888-275-6636)


1411 East 104th St.
Kansas City, MO 64131
Tel: (816) 874-4675
Fax: (816) 874-4676
www.trekkdesigngroup.com

Missouri Cert. of
Authority 202010300



ROUTE 46 CROSS SECTIONS
5 OF 6

IF A SEAL IS PRESENT ON THIS SHEET IT HAS BEEN ELECTRONICALLY SEALED AND DATED.

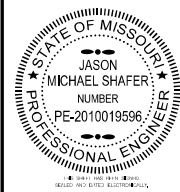

DATE PREPARED
11/22/2024

ROUTE
46/W

STATE
MO

DISTRICT
NW

SHEET NO.
6

COUNTY
WORTH

JOB NO.
JNW0020

CONTRACT ID.

PROJECT NO.

BRIDGE NO.

DATE	DESCRIPTION

MISSOURI HIGHWAYS AND TRANSPORTATION COMMISSION

105 WEST CAPITOL
JEFFERSON CITY, MO 65102
1-888-ASK-MODOT (1-888-275-6636)



1411 East 104th St.
Kansas City, MO 64131
Tel: (816) 874-4475
Fax: (816) 874-4475
www.trekkdesigngroup.com


Missouri Cert. of
Authority 2022010300




Cut Area	30.4 SF	Fill Area	130.5 SF
Cut Vol.	44.4 CY	Fill Vol.	195.8 CY

Cut Area	29.5 SF	Fill Area	133.8 SF
Cut Vol.	46.2 CY	Fill Vol.	246.2 CY


Cut Area	20.4 SF	Fill Area	132.1 SF
Cut Vol.	18.0 CY	Fill Vol.	78.1 CY

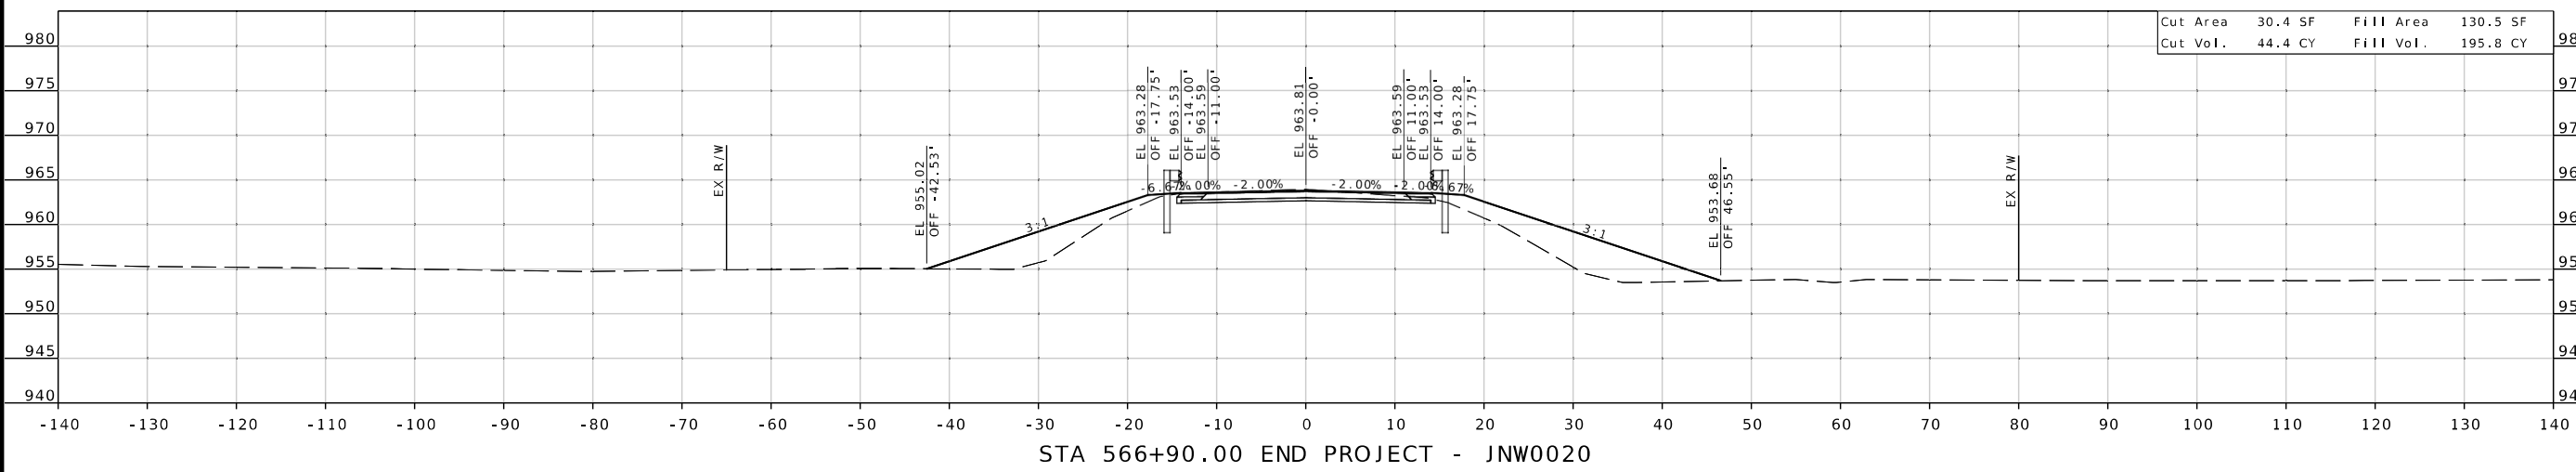

STA 566+90.00 END PROJECT - JNW0020

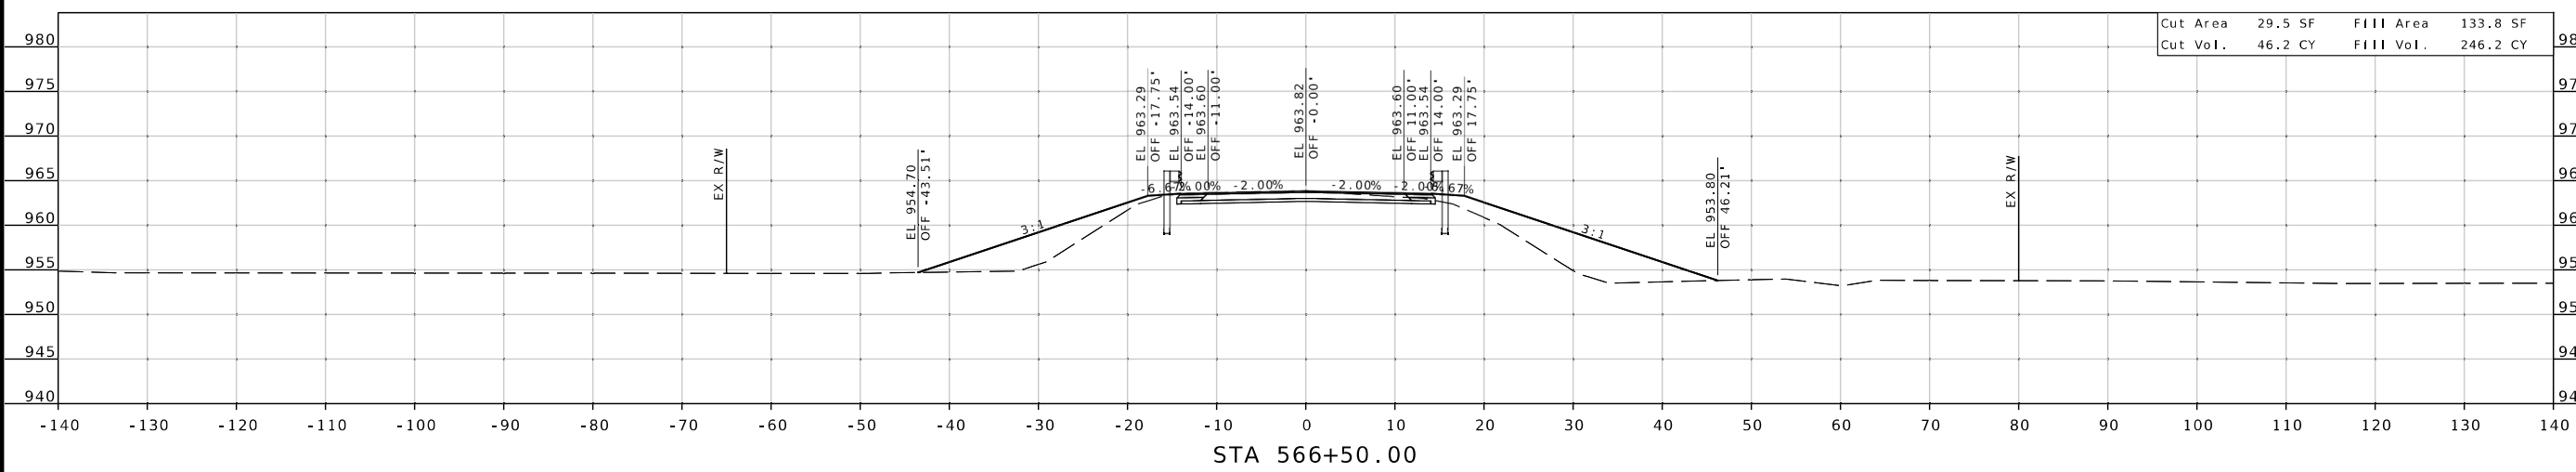


STA 566+50.00


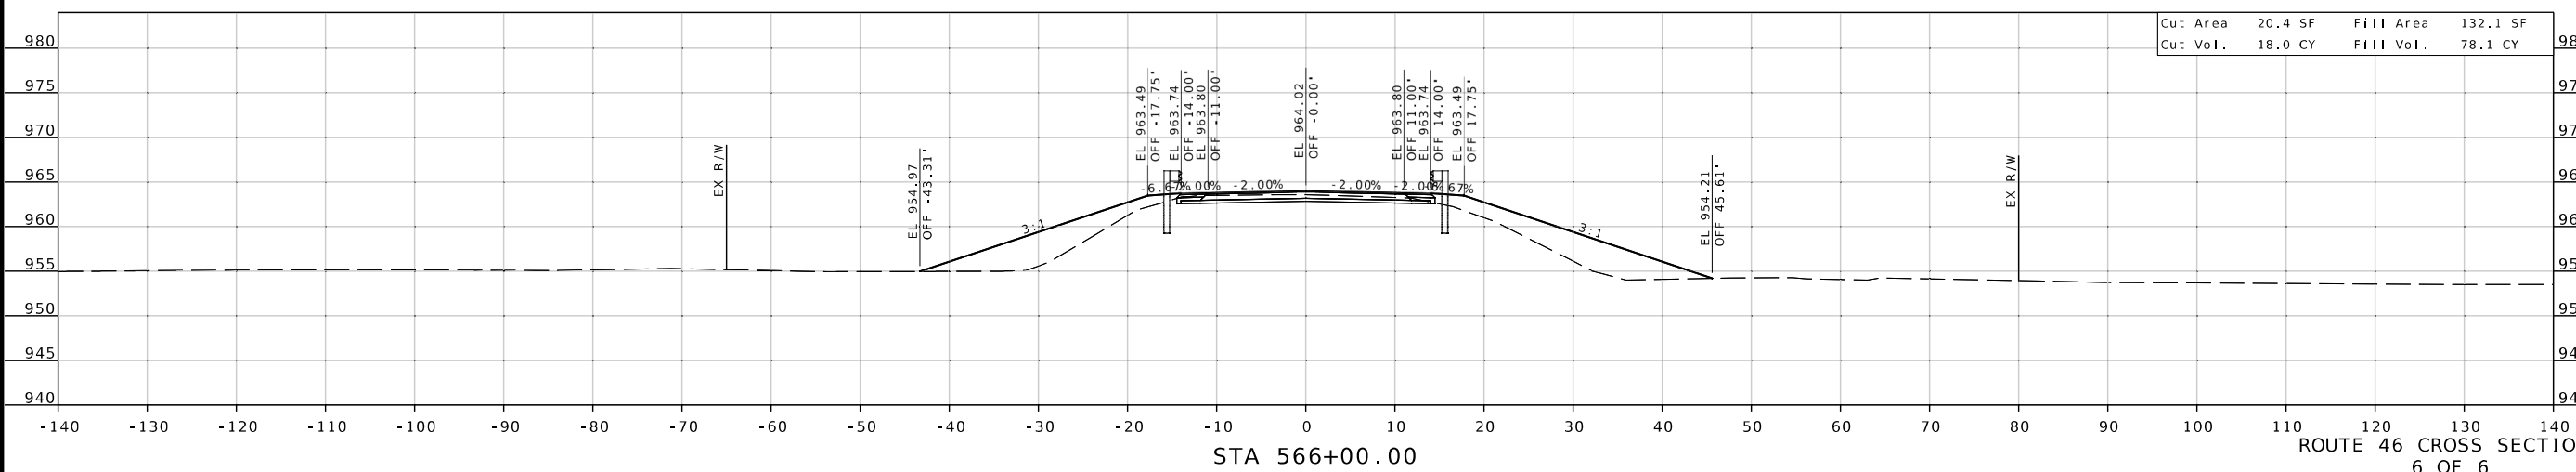


STA 566+00.00

IF A SEAL IS PRESENT ON THIS SHEET IT HAS BEEN ELECTRONICALLY SEALED AND DATED.

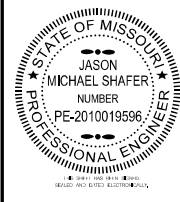

DATE PREPARED 11/22/2024	
ROUTE 46/W	STATE MO
DISTRICT NW	SHEET NO. 1
COUNTY WORTH	
JOB NO. JNW0020	
CONTRACT ID.	
PROJECT NO.	
BRIDGE NO.	

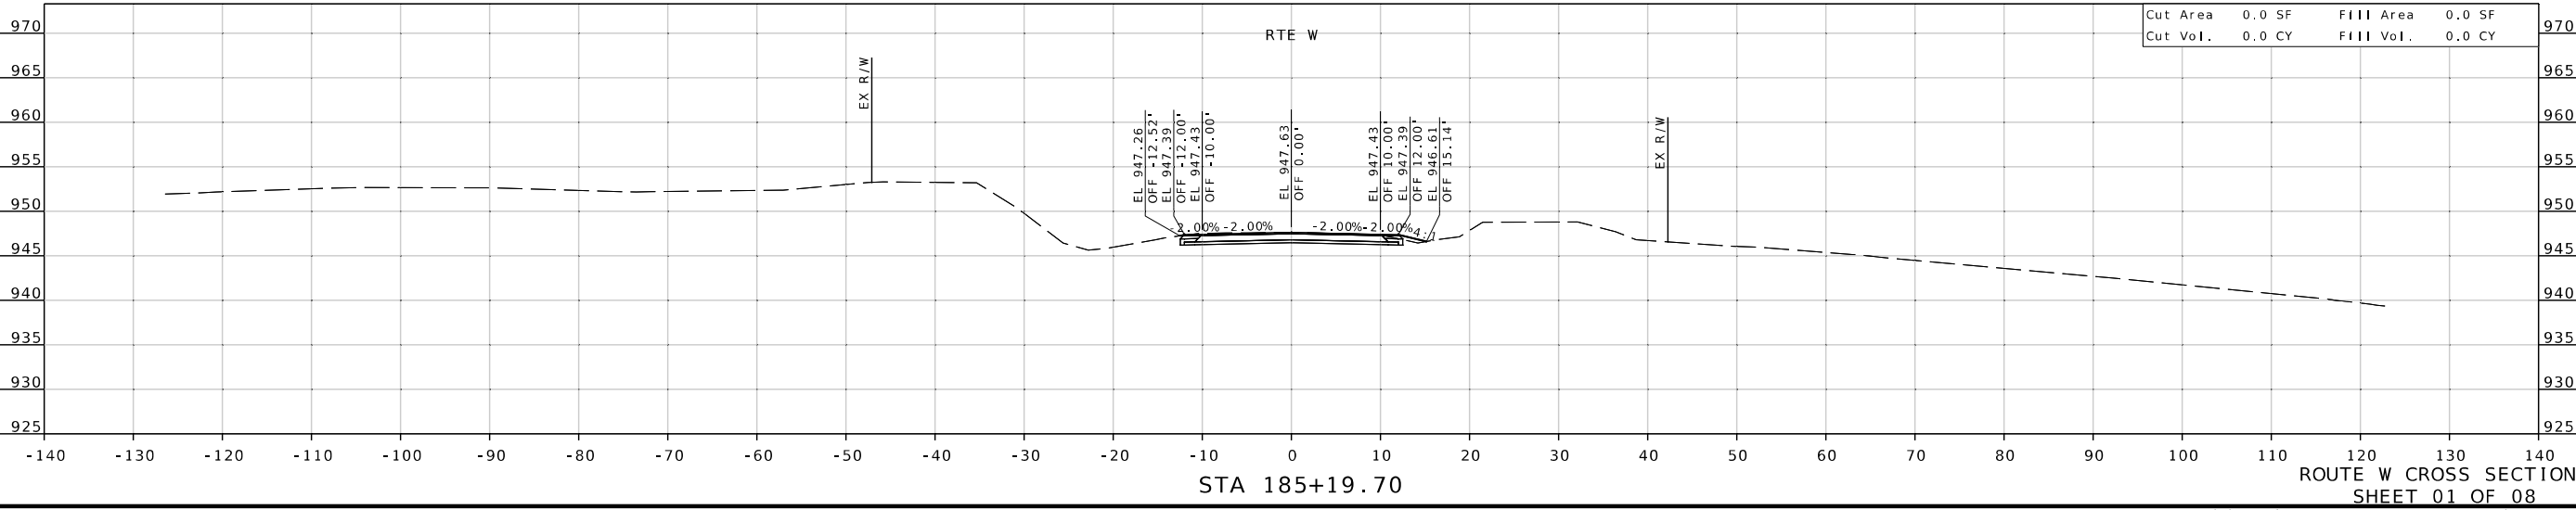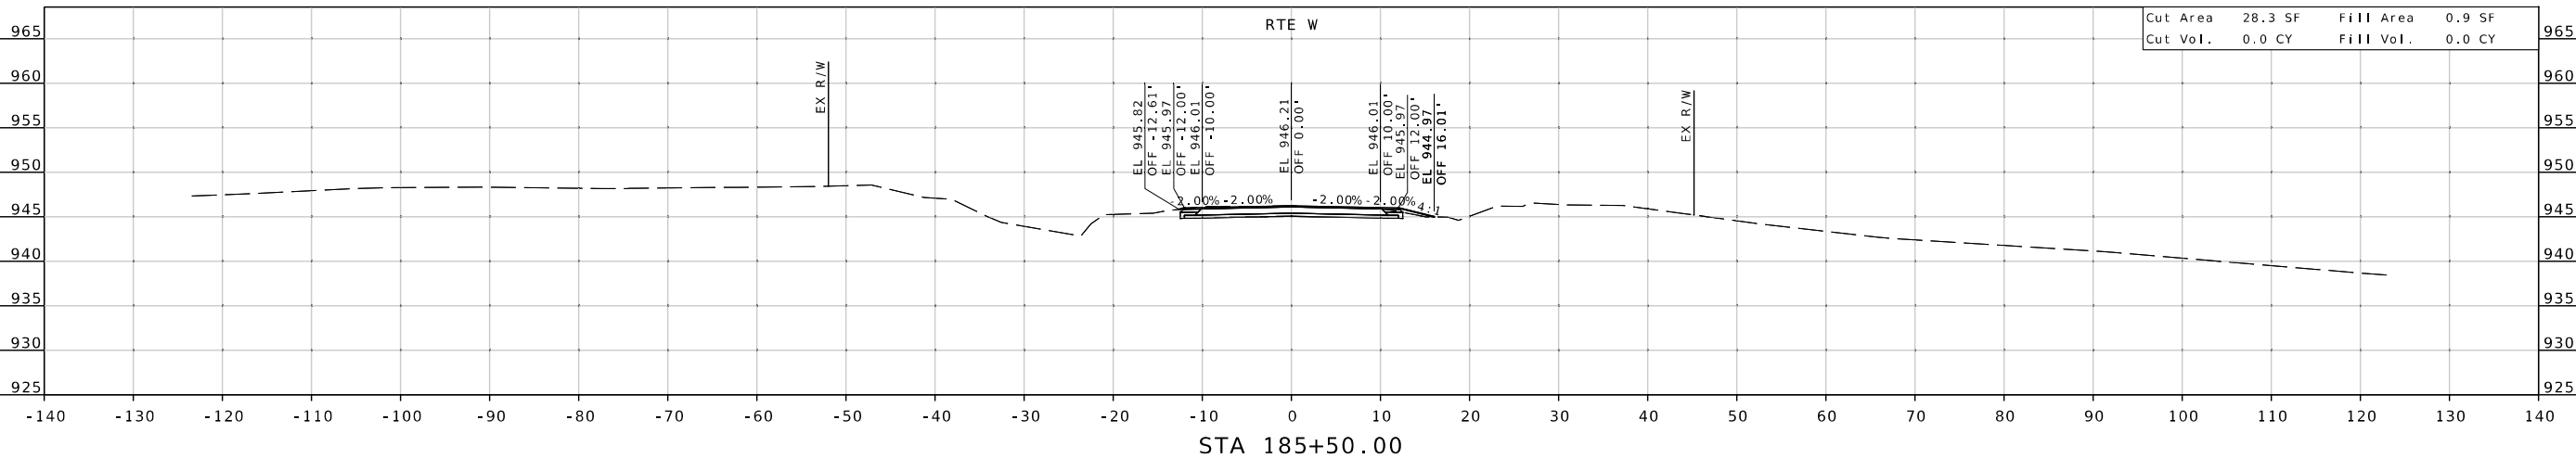

DATE	DESCRIPTION




MISSOURI HIGHWAYS AND TRANSPORTATION COMMISSION

105 WEST CAPITOL JEFFERSON CITY, MO 65102
1-888-ASK-MODOT (1-888-275-6636)


1411 East 104th St.
Kansas City, MO 64131
Tel (816) 974-4655
Fax (816) 974-4675
www.trekkdesigngroup.com

Missouri Cert. of Authority 202210300

IF A SEAL IS PRESENT ON THIS SHEET IT HAS BEEN ELECTRONICALLY SEALED AND DATED.

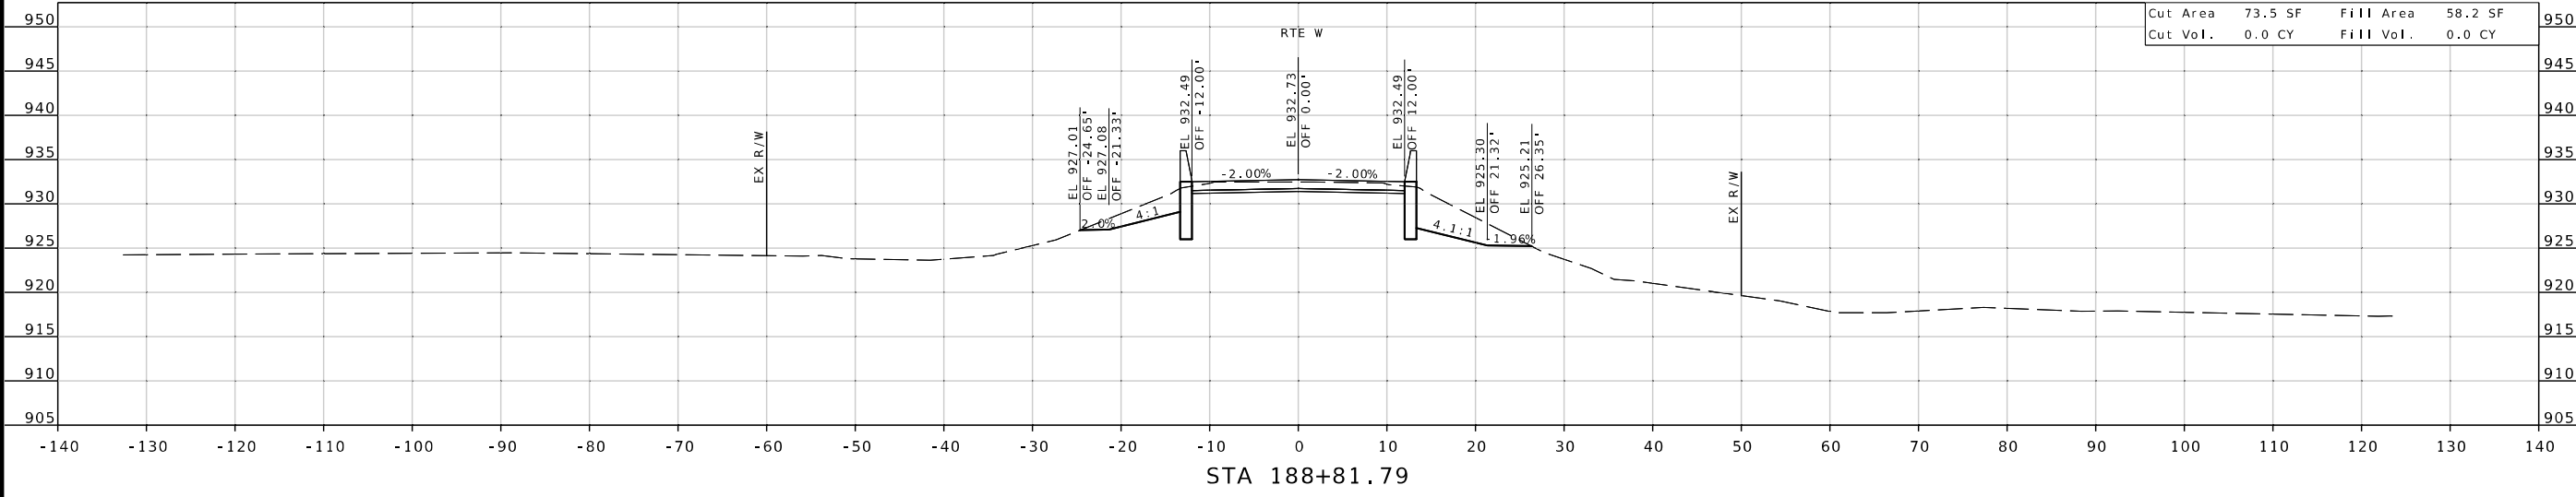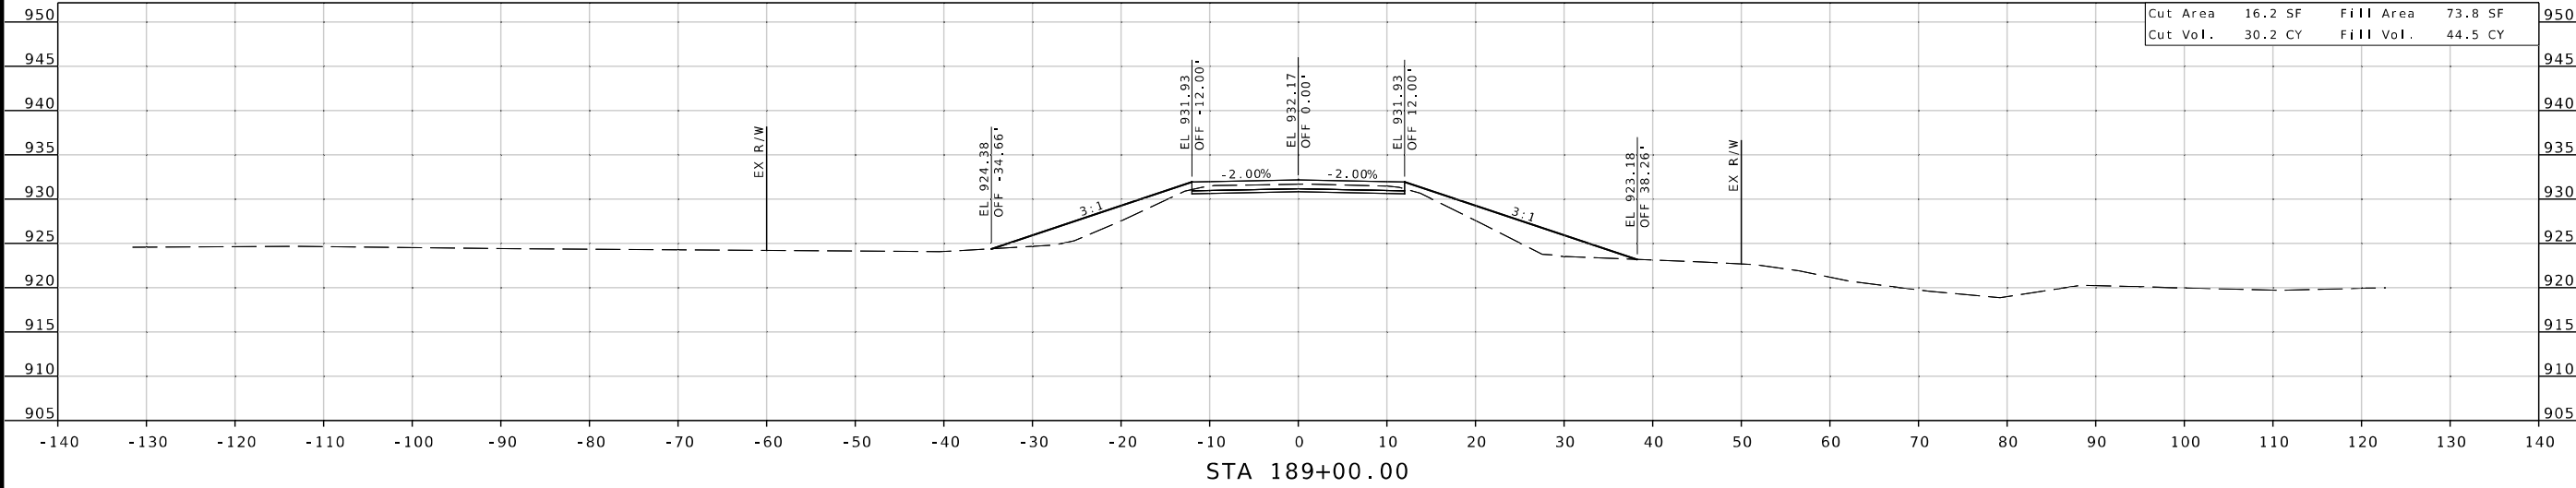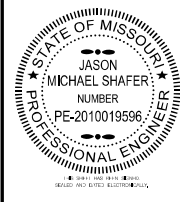

BRIDGE EXCEPTION
STA 185+98.25 TO STA 188+81.79

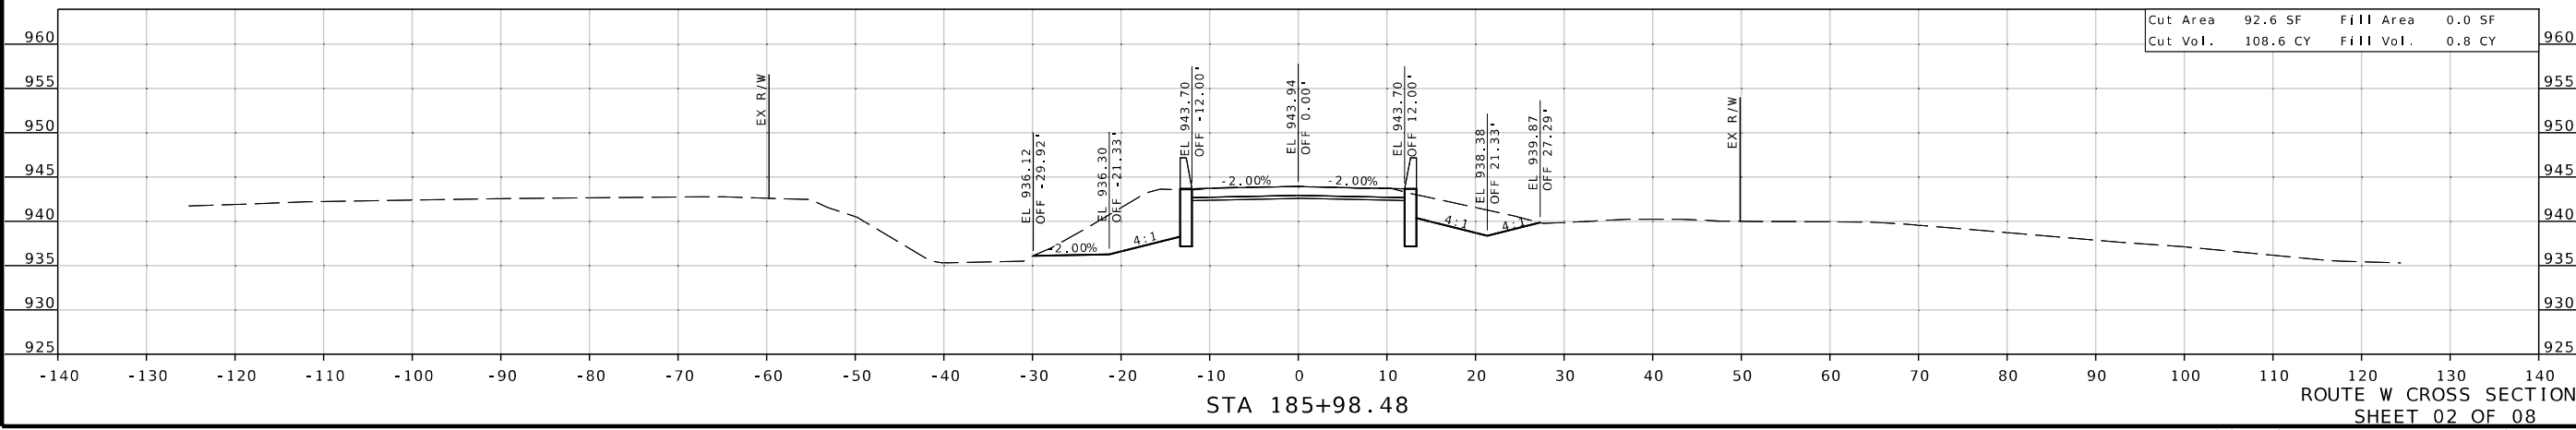

DATE PREPARED
11/22/2024

ROUTE STATE
46 / W MO

DISTRICT SHEET NO.
NW 2

COUNTY
WORTH

JOB NO.
JNW0020

CONTRACT ID.

PROJECT NO.

BRIDGE NO.

DESCRIPTION


MISSOURI HIGHWAYS AND TRANSPORTATION COMMISSION

105 WEST CAPITOL
JEFFERSON CITY, MO 65102
1-888-ASK-MODOT (1-888-275-6636)

1411 East 104th St.
Kansas City, MO 64131
Tel: (816) 974-4475
Fax: (816) 974-4475
www.trekkdesigngroup.com

Missouri Civil Authority 202010300

TREKK DESIGN GROUP, LLC

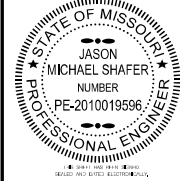

DATE PREPARED		11/22/2024	
ROUTE	STATE	46/W	MO
DISTRICT	SHEET NO.	NW	3
COUNTY			
WORTH			
JOB NO.			
JNW0020			
CONTRACT ID.			
PROJECT NO.			
BRIDGE NO.			

DATE	DESCRIPTION

MISSOURI HIGHWAYS AND TRANSPORTATION COMMISSION

105 WEST CAPITOL
JEFFERSON CITY, MO 65102
1-888-ASK-MODOT (1-888-275-6636)




1411 East 104th St.
Kansas City, MO 64131
Tel: (816) 874-4455
Fax: (816) 874-4675
www.trekdesigngroup.com

Missouri Civil Authority 202010300

Cut Area	0.0 SF	Fill Area	48.9 SF
Cut Vol.	0.0 CY	Fill Vol.	104.6 CY


Cut Area	0.0 SF	Fill Area	64.0 SF
Cut Vol.	0.7 CY	Fill Vol.	121.8 CY

Cut Area	0.7 SF	Fill Area	67.5 SF
Cut Vol.	15.6 CY	Fill Vol.	130.9 CY

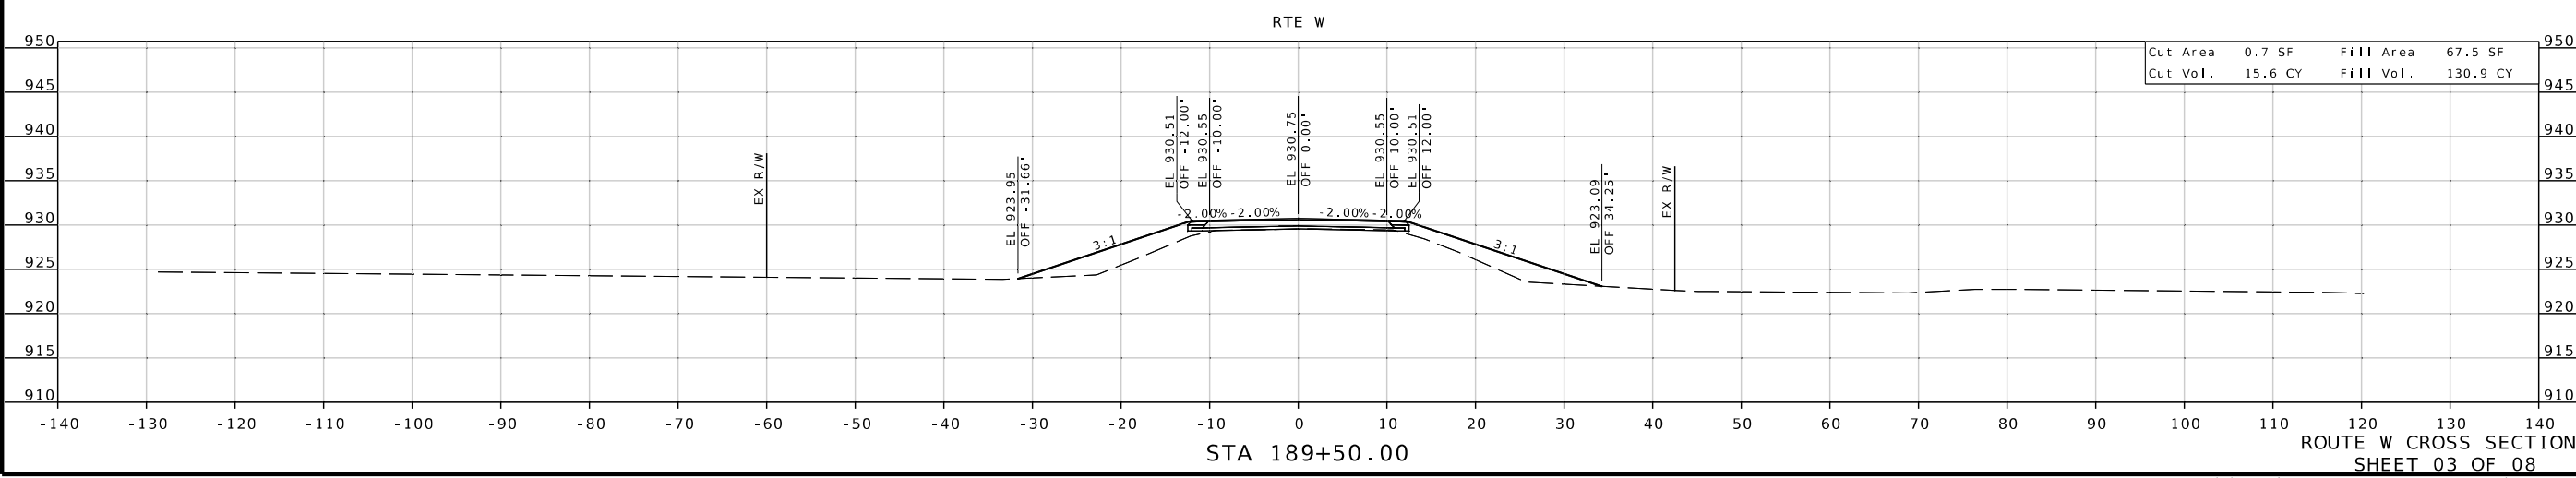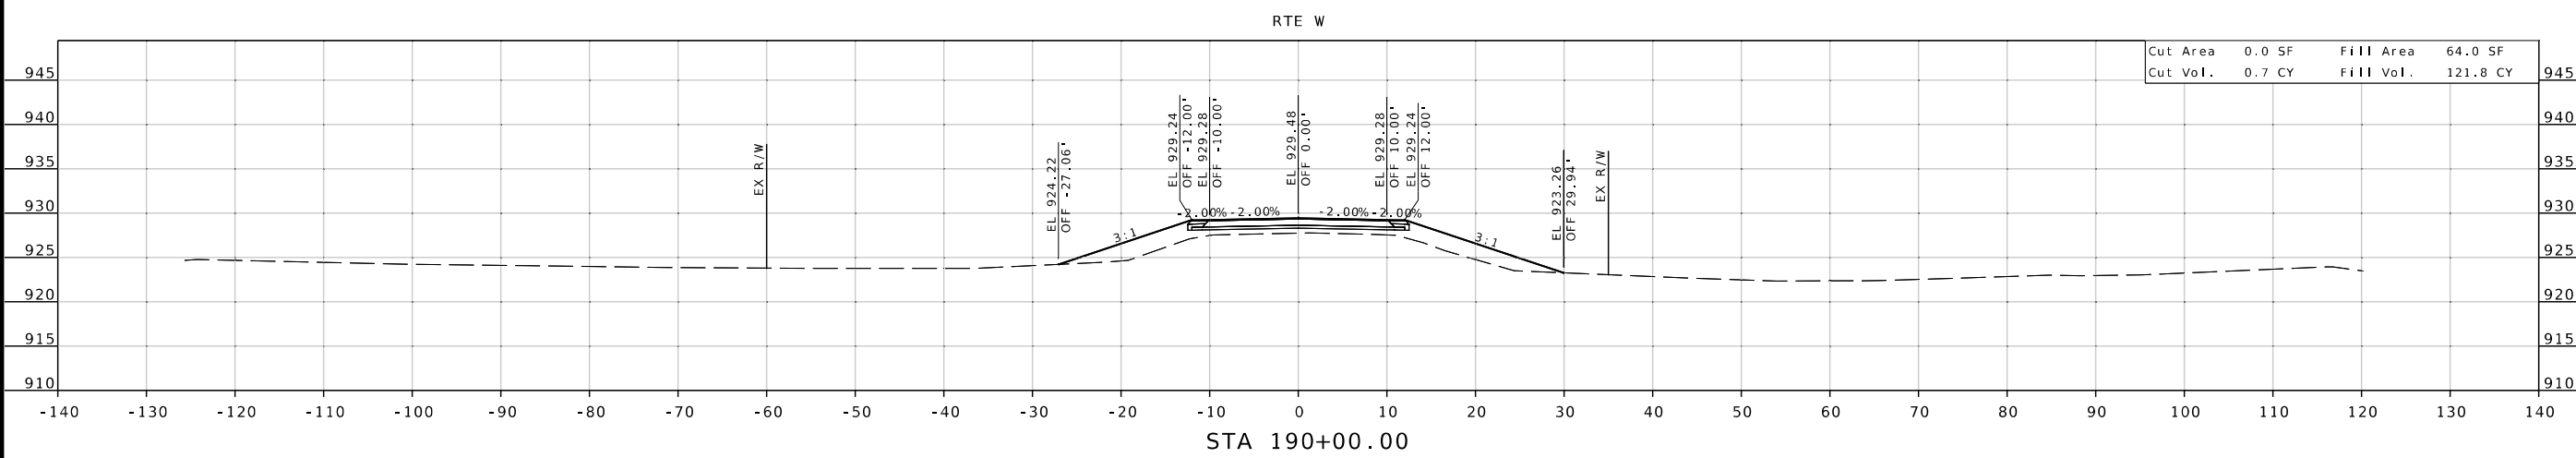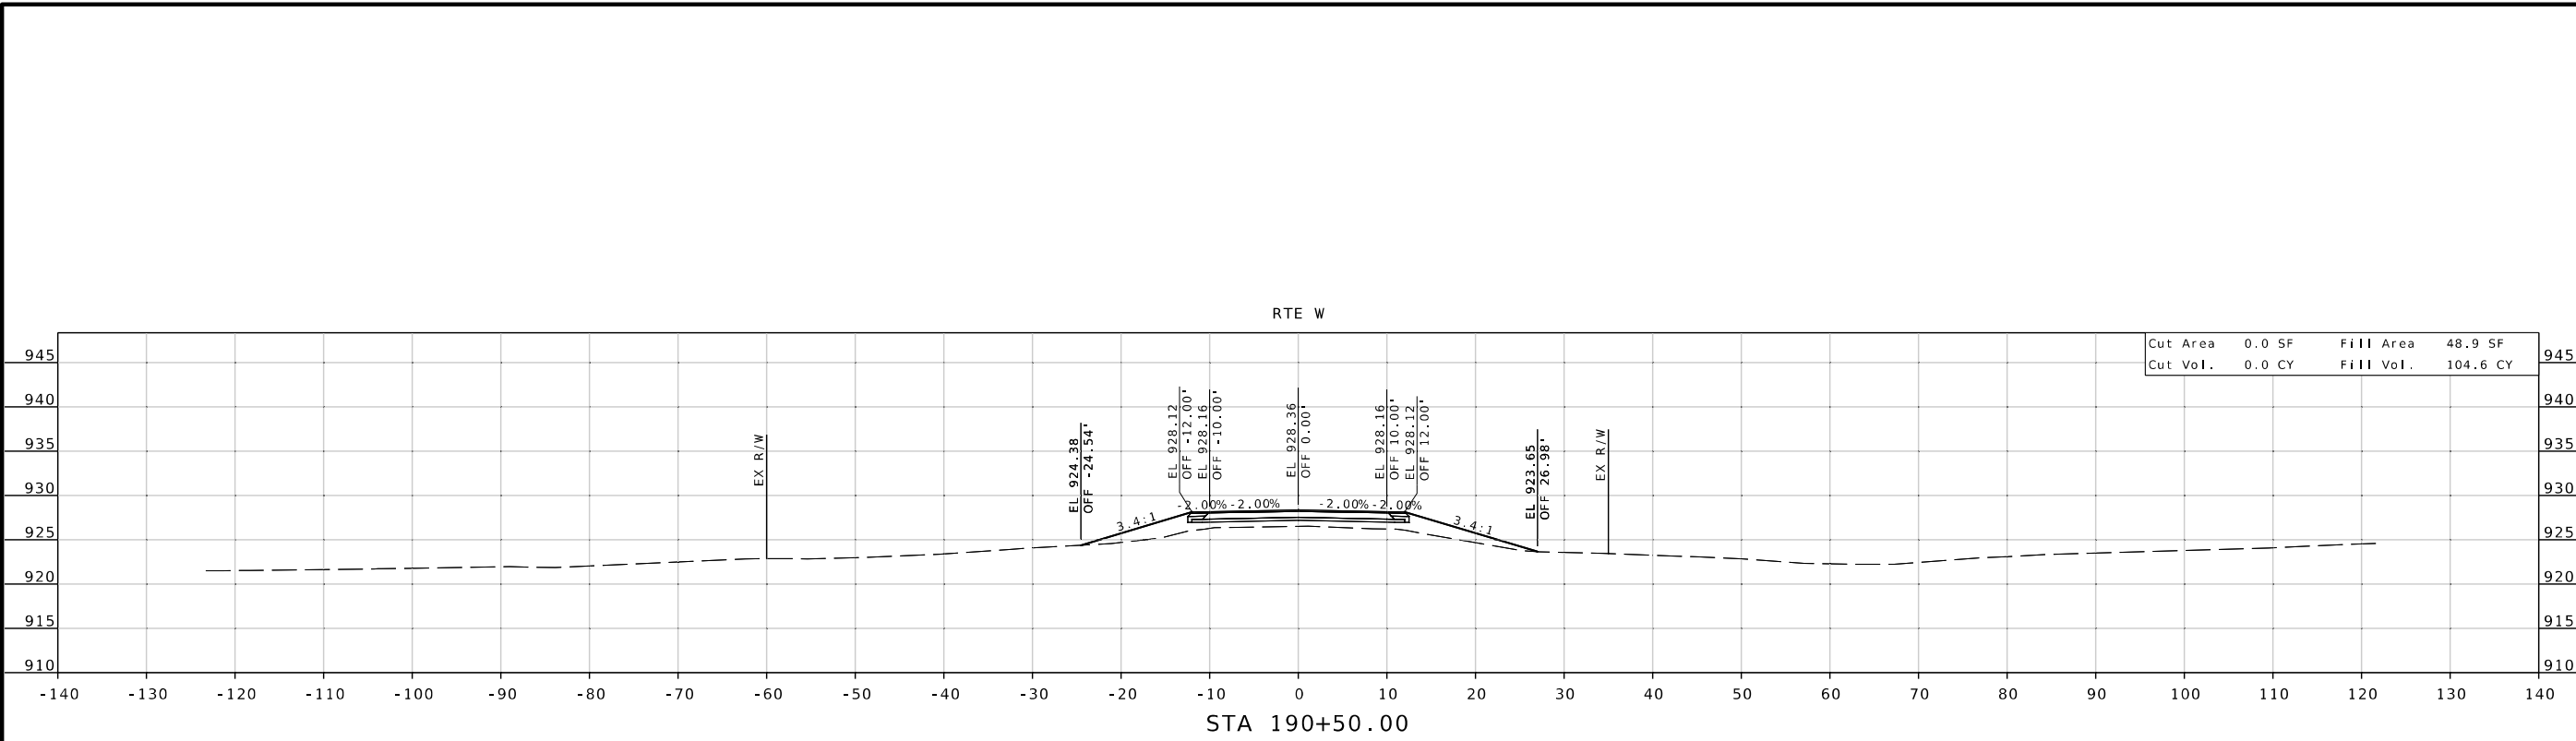

ROUTE W CROSS SECTIONS
SHEET 03 OF 08

IF A SEAL IS PRESENT ON THIS SHEET IT HAS BEEN ELECTRONICALLY SEALED AND DATED.

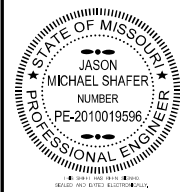

DATE PREPARED
11/22/2024

ROUTE	STATE
46/W	MO
DISTRICT	SHEET NO.
NW	4
COUNTY	JOB NO.
WORTH	JNW0020
CONTRACT ID.	
PROJECT NO.	
BRIDGE NO.	




DESCRIPTION	DATE


MISSOURI HIGHWAYS AND TRANSPORTATION COMMISSION

105 WEST CAPITOL
JEFFERSON CITY, MO 65102
1-888-ASK-MODOT (1-888-275-6636)

1411 East 104th St.
Kansas City, MO 64131
Tel: (816) 974-4600
Fax: (816) 974-4675
www.trekdesigngroup.com

Missouri Cert. of
Authority 202010100

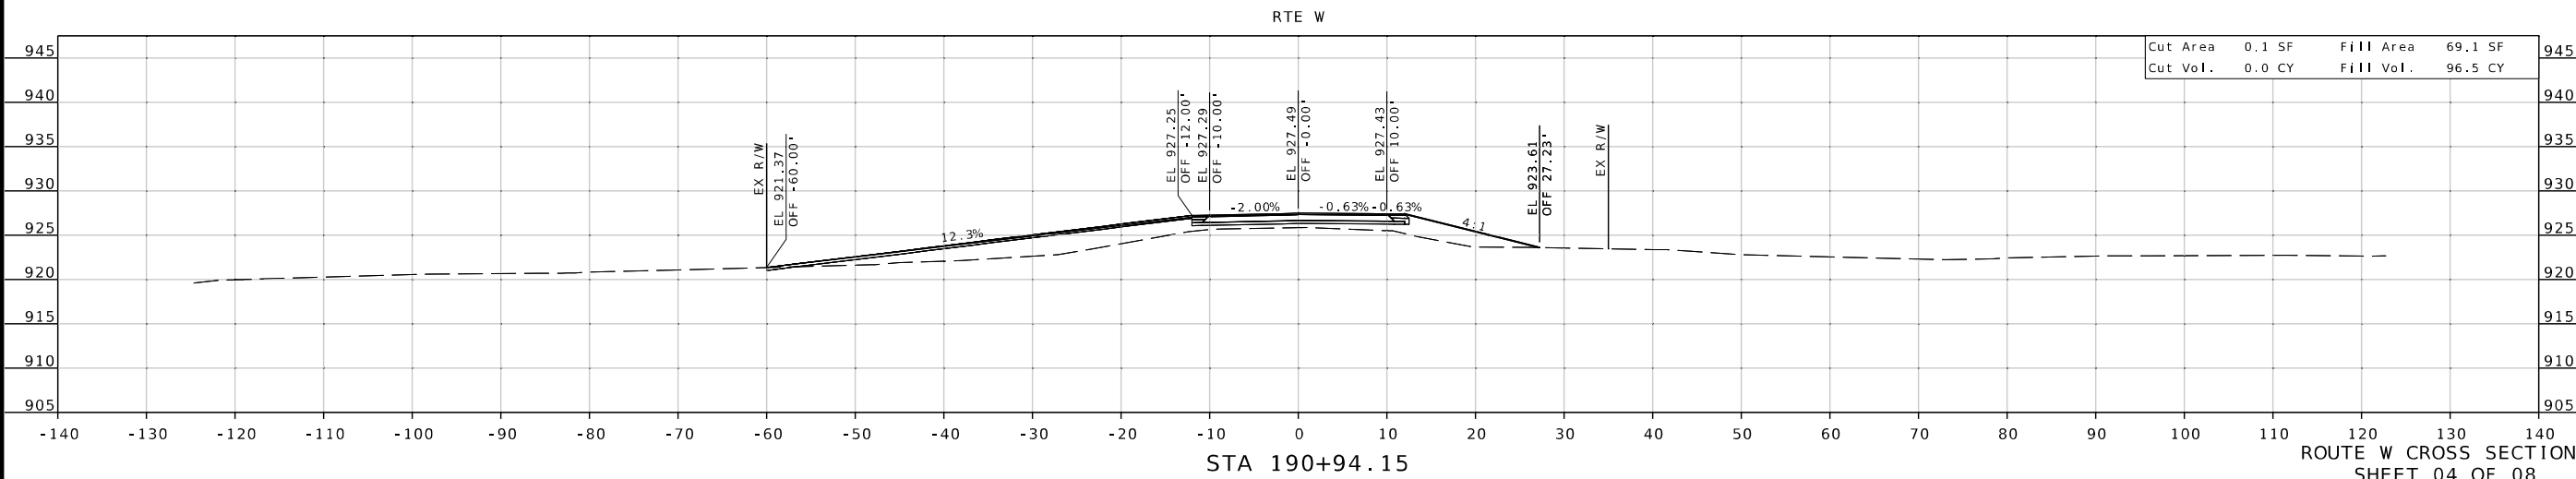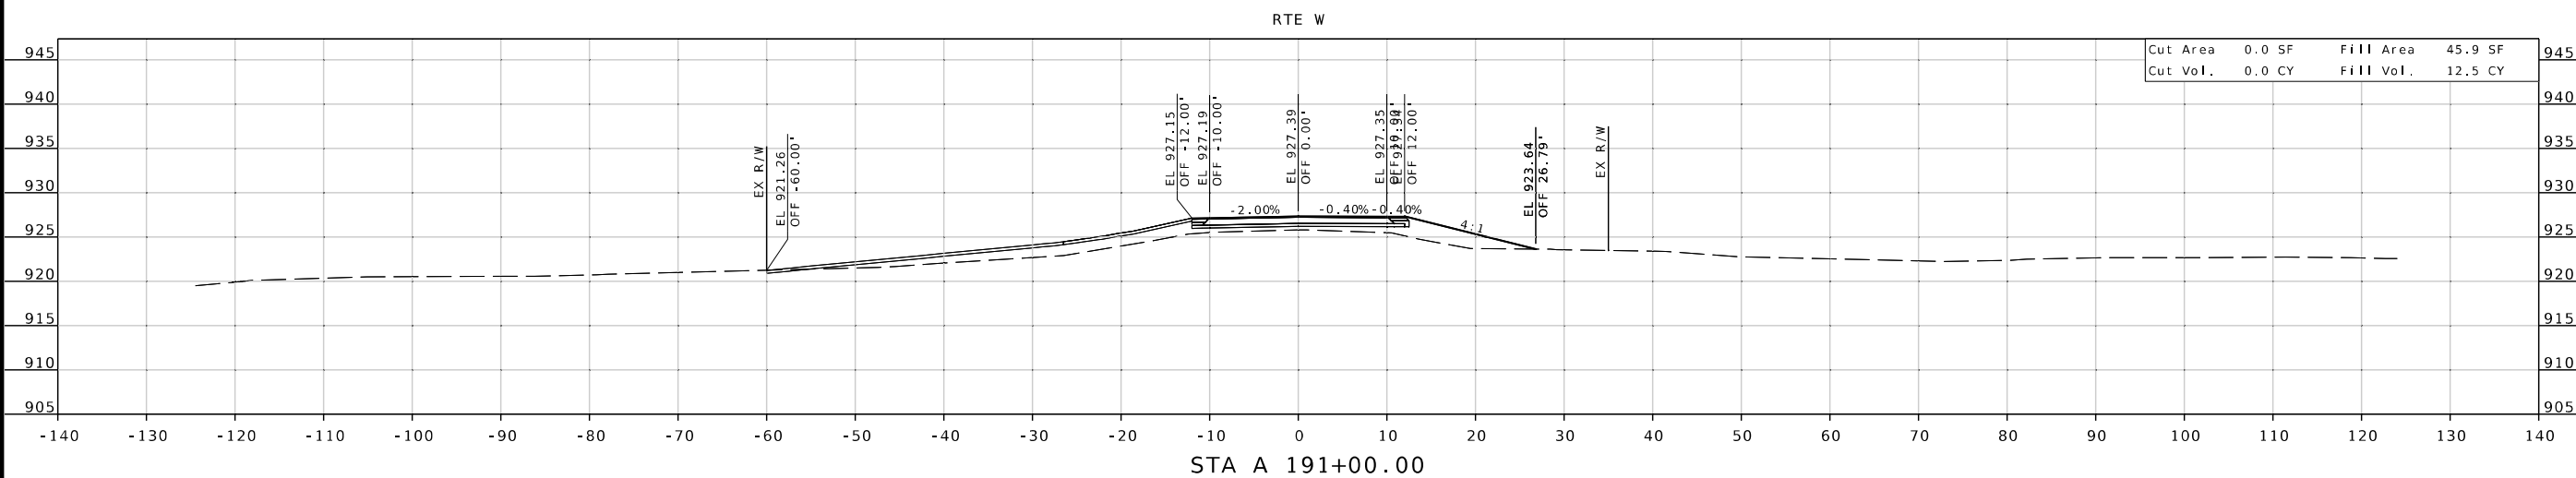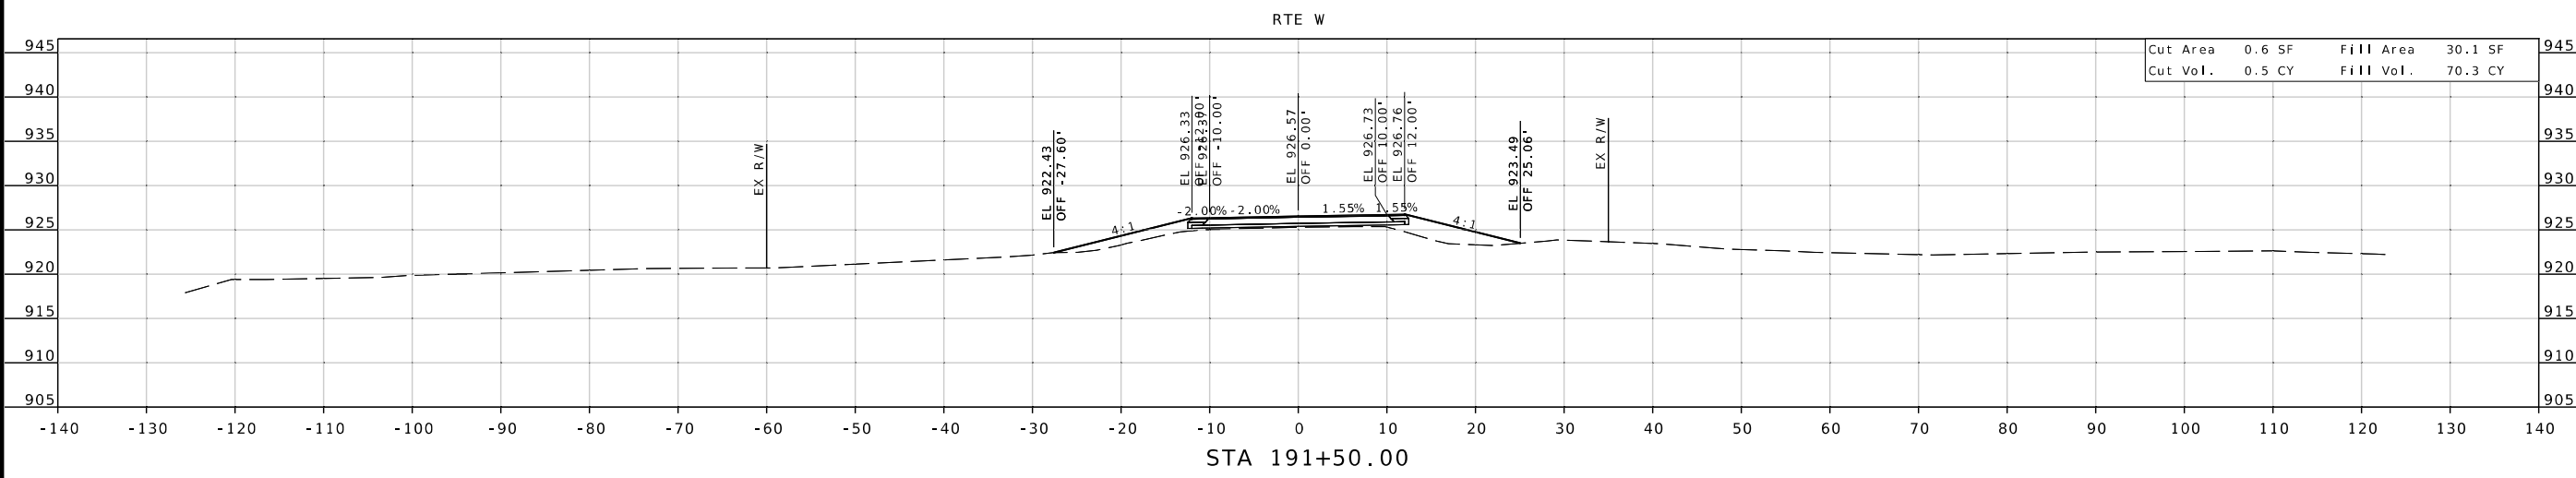

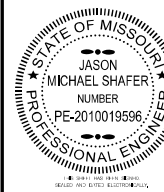

DATE PREPARED
11/22/2024

ROUTE STATE
46 / W MO
DISTRICT SHEET NO.
NW 5

COUNTY
WORTH

JOB NO.
JNW0020

CONTRACT ID.

PROJECT NO.



BRIDGE NO.

DESCRIPTION	DATE


MISSOURI HIGHWAYS AND TRANSPORTATION
COMMISSION





1411 East 104th St.
Kansas City, MO 64131
Tel: (816) 874-4455
Fax: (816) 874-4475
www.trekdesigngroup.com
Missouri Cert. of
Authority 202010300

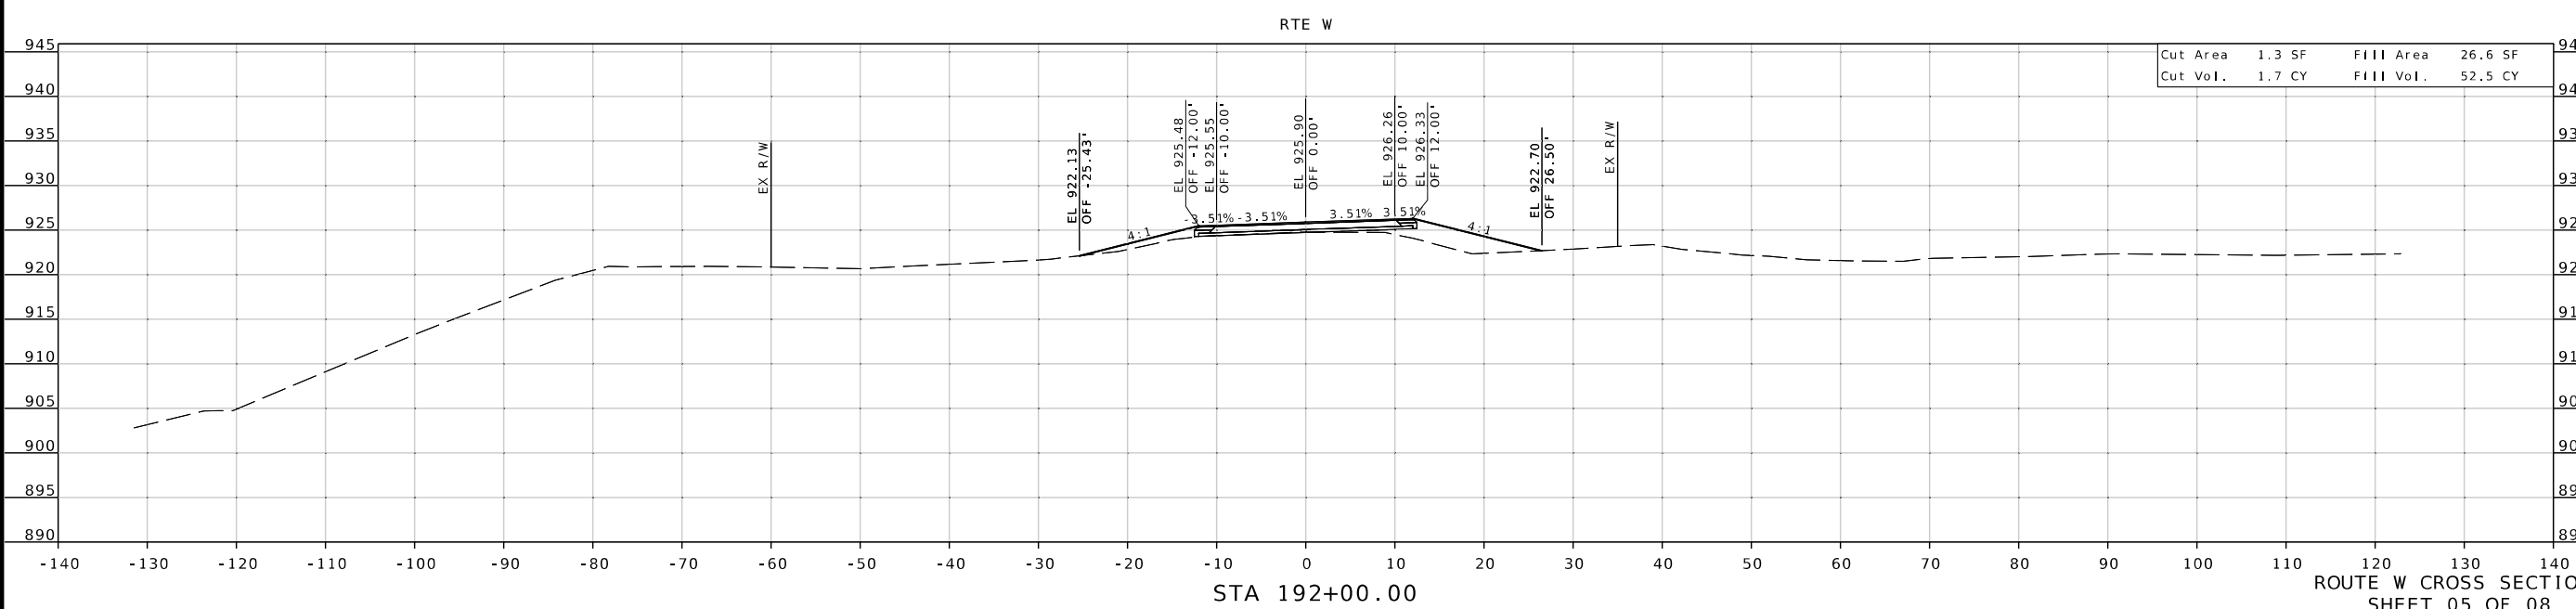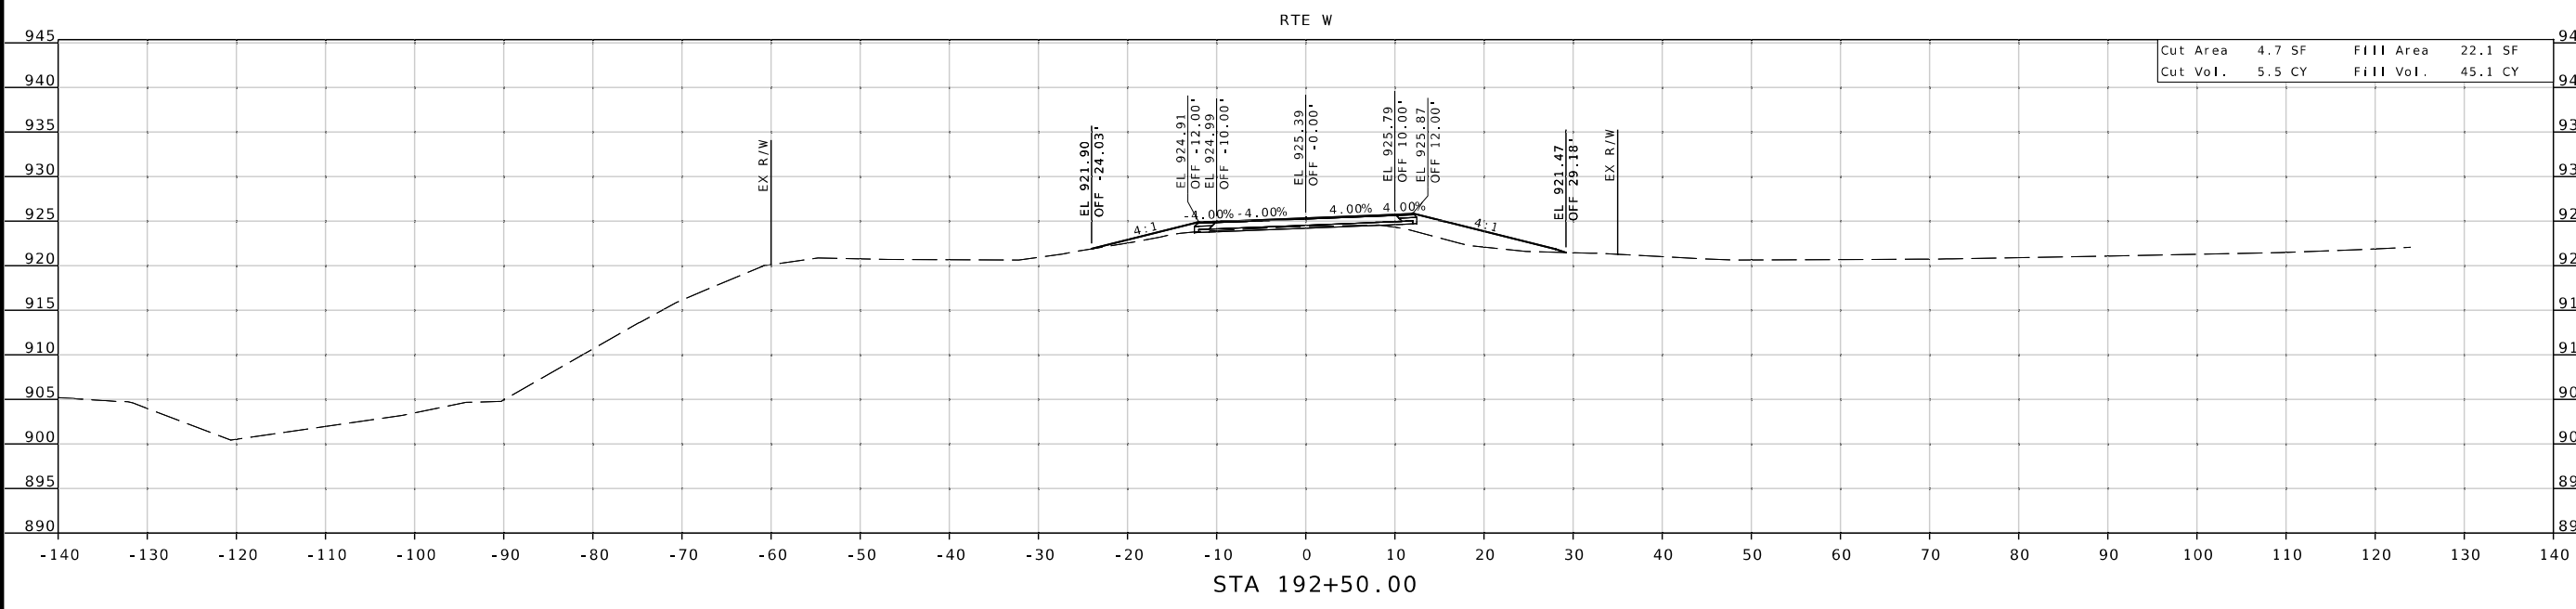


IF A SEAL IS PRESENT ON THIS SHEET IT HAS BEEN ELECTRONICALLY SEALED AND DATED.

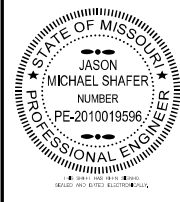


DATE PREPARED 11/22/2024	
ROUTE 46/W	STATE MO
DISTRICT NW	SHEET NO. 6
COUNTY WORTH	
JOB NO. JNW0020	
CONTRACT ID.	
PROJECT NO.	
BRIDGE NO.	

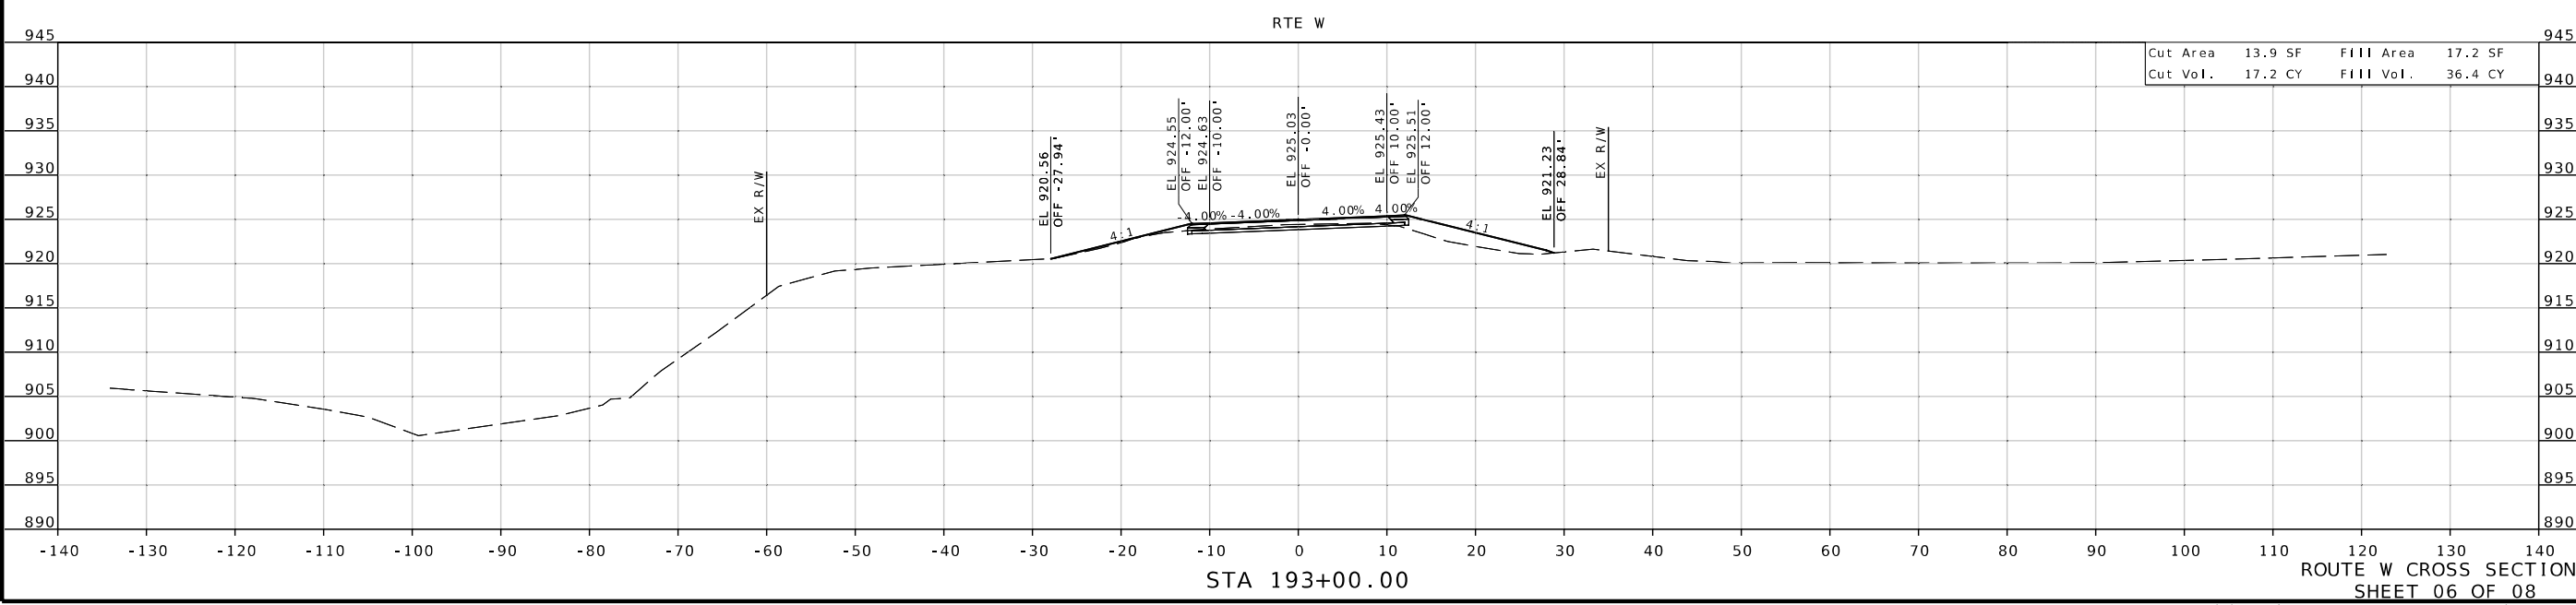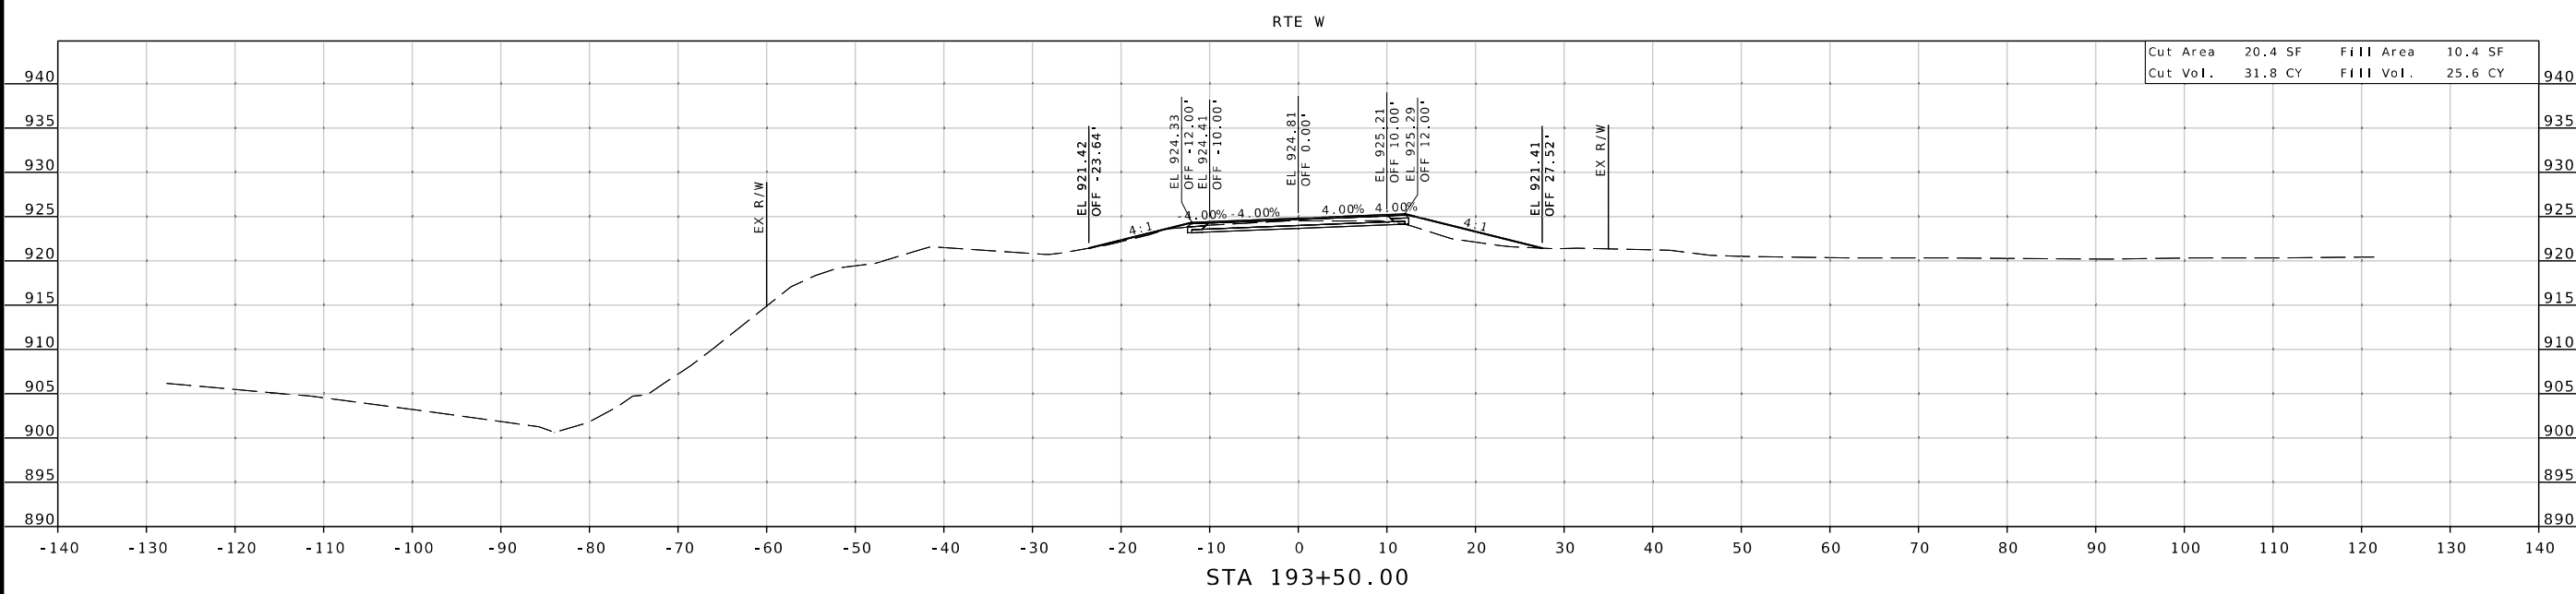



DESCRIPTION	DATE

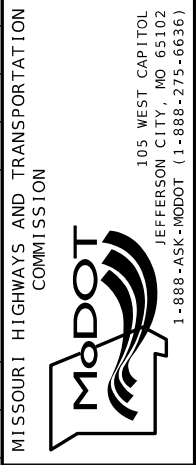

IF A SEAL IS PRESENT ON THIS SHEET IT HAS BEEN ELECTRONICALLY SEALED AND DATED.

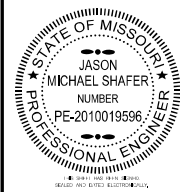

DATE PREPARED 11/22/2024	
ROUTE 46/W	STATE MO
DISTRICT NW	SHEET NO. 7
COUNTY WORTH	
JOB NO. JNW0020	
CONTRACT ID.	
PROJECT NO.	
BRIDGE NO.	

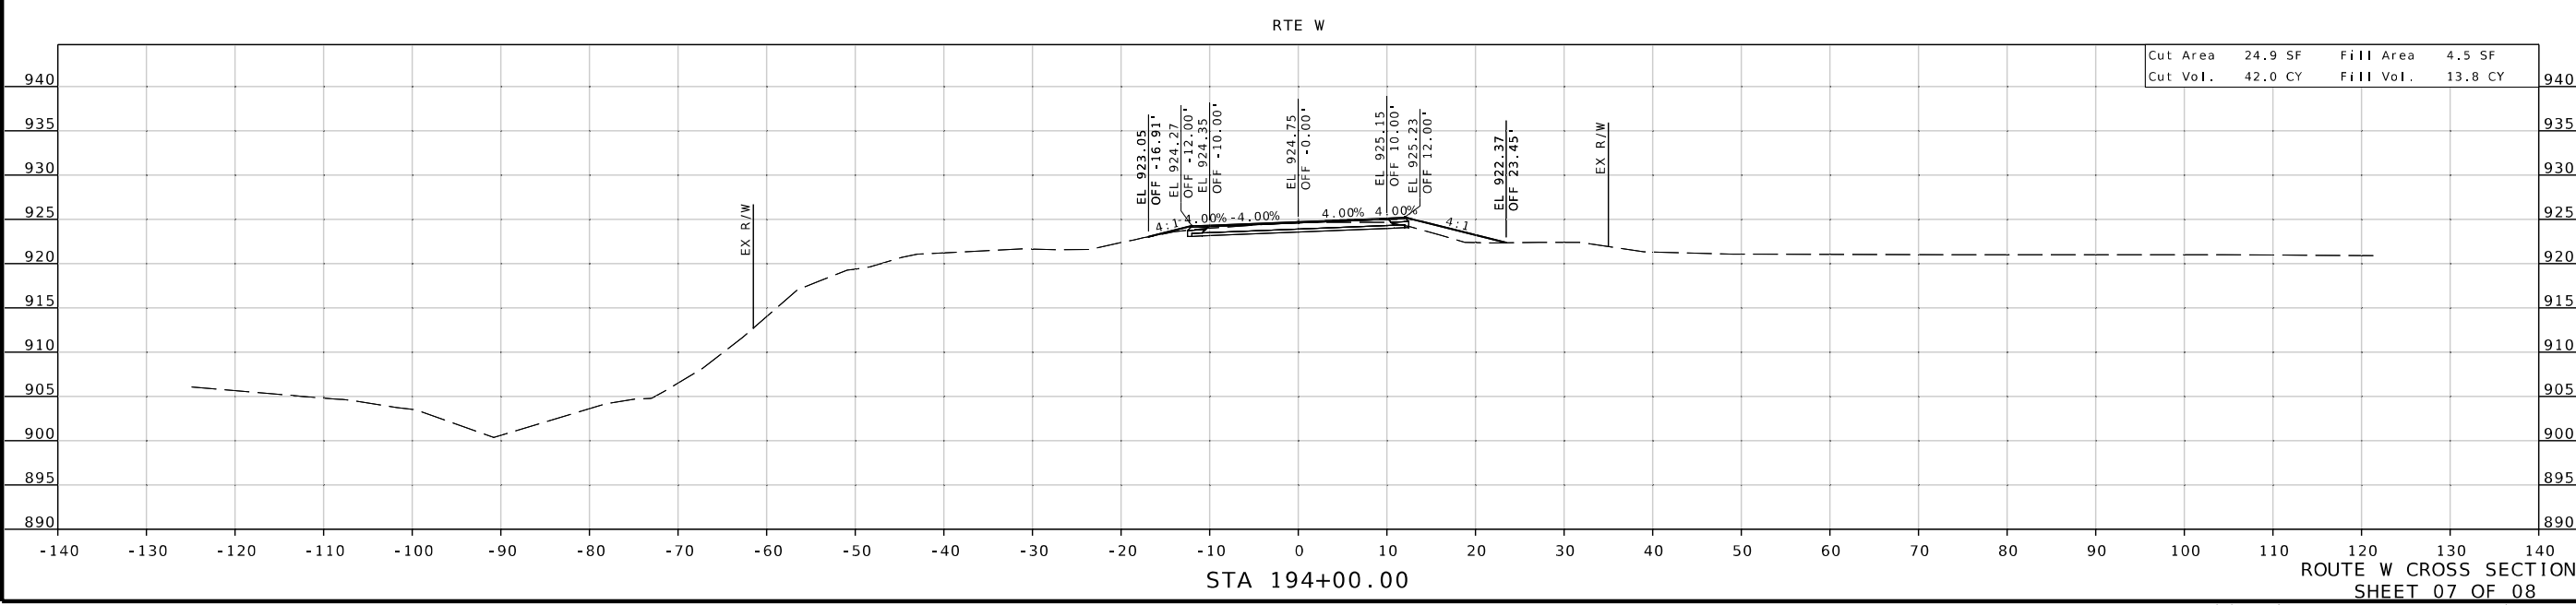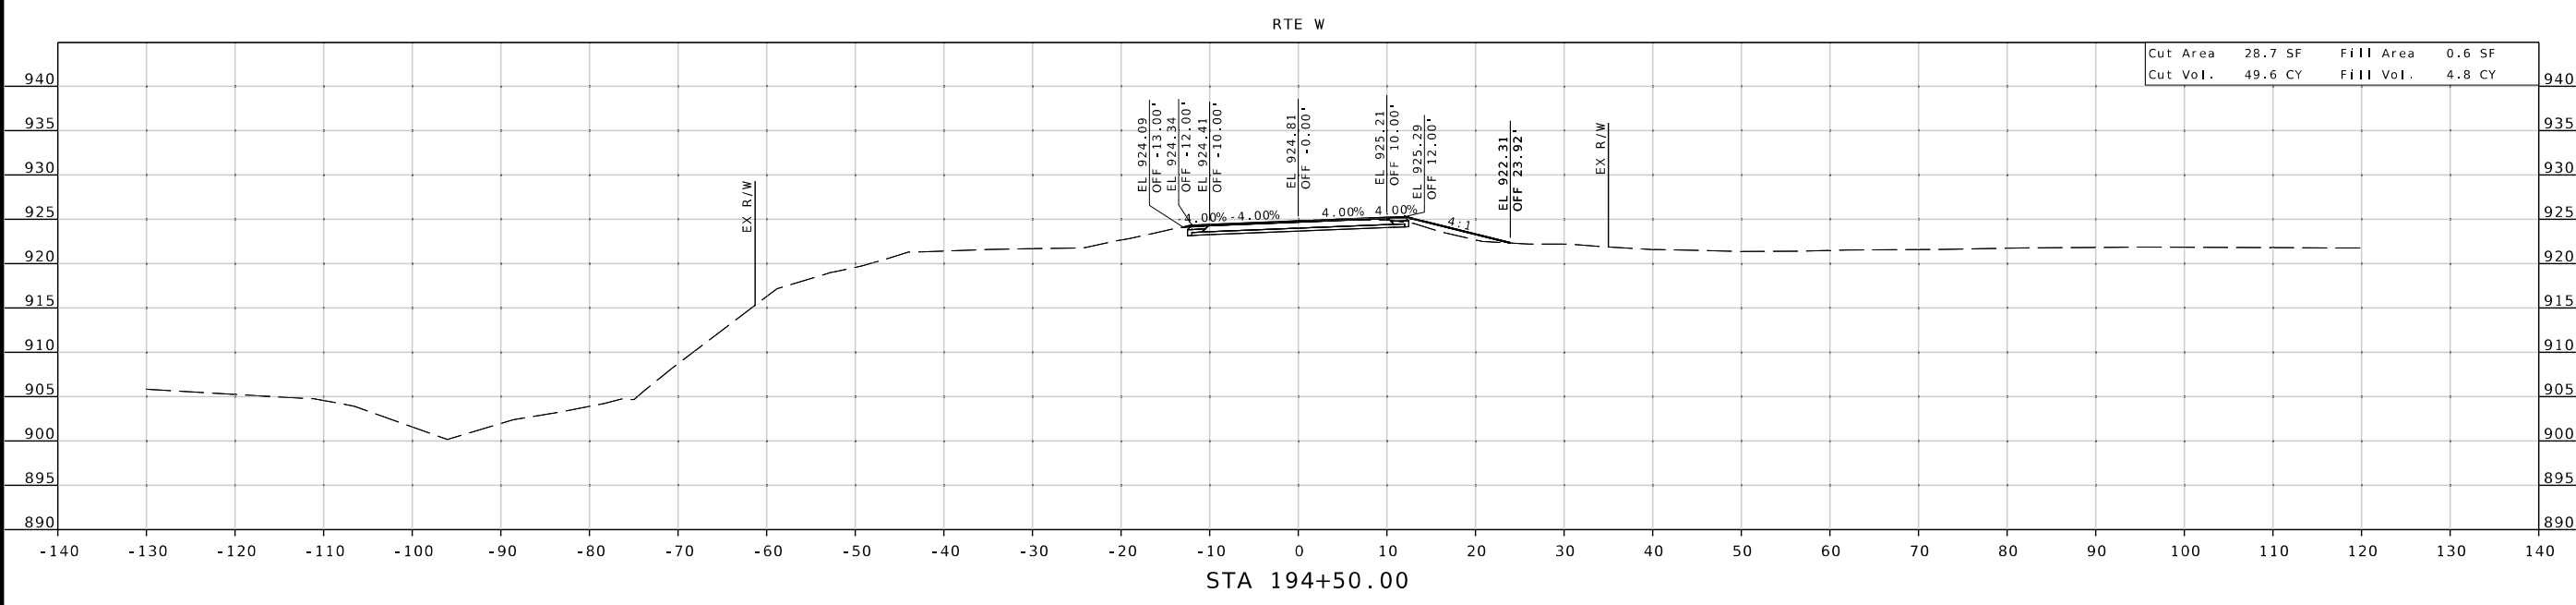

DESCRIPTION	DATE


MISSOURI HIGHWAYS AND TRANSPORTATION COMMISSION

105 WEST CAPITOL
JEFFERSON CITY, MO 65102
1-888-ASK-MODOT (1-888-275-6636)

1411 East 104th St.
Kansas City, MO 64131
Tel: (816) 974-4400
Fax: (816) 974-4475
www.trekdesigngroup.com

Missouri Cert. of Authority 2022010300

IF A SEAL IS PRESENT ON THIS SHEET IT HAS BEEN ELECTRONICALLY SEALED AND DATED.

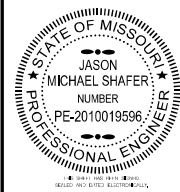

DATE PREPARED
11/22/2024

ROUTE	STATE
46/W	MO
DISTRICT	SHEET NO.
NW	8

COUNTY
WORTH

JOB NO.
JNW0020

CONTRACT ID.

PROJECT NO.

BRIDGE NO.


DATE	DESCRIPTION

MISSOURI HIGHWAYS AND TRANSPORTATION COMMISSION




105 WEST CAPITOL
JEFFERSON CITY, MO 65102
1-888-ASK-MODOT (1-888-273-6636)

1411 East 104th St.
Kansas City, MO 64131
Tel: (816) 874-4475
Fax: (816) 874-4475
www.trekdesigngroup.com



Missouri Cert. of
Authority 202010300

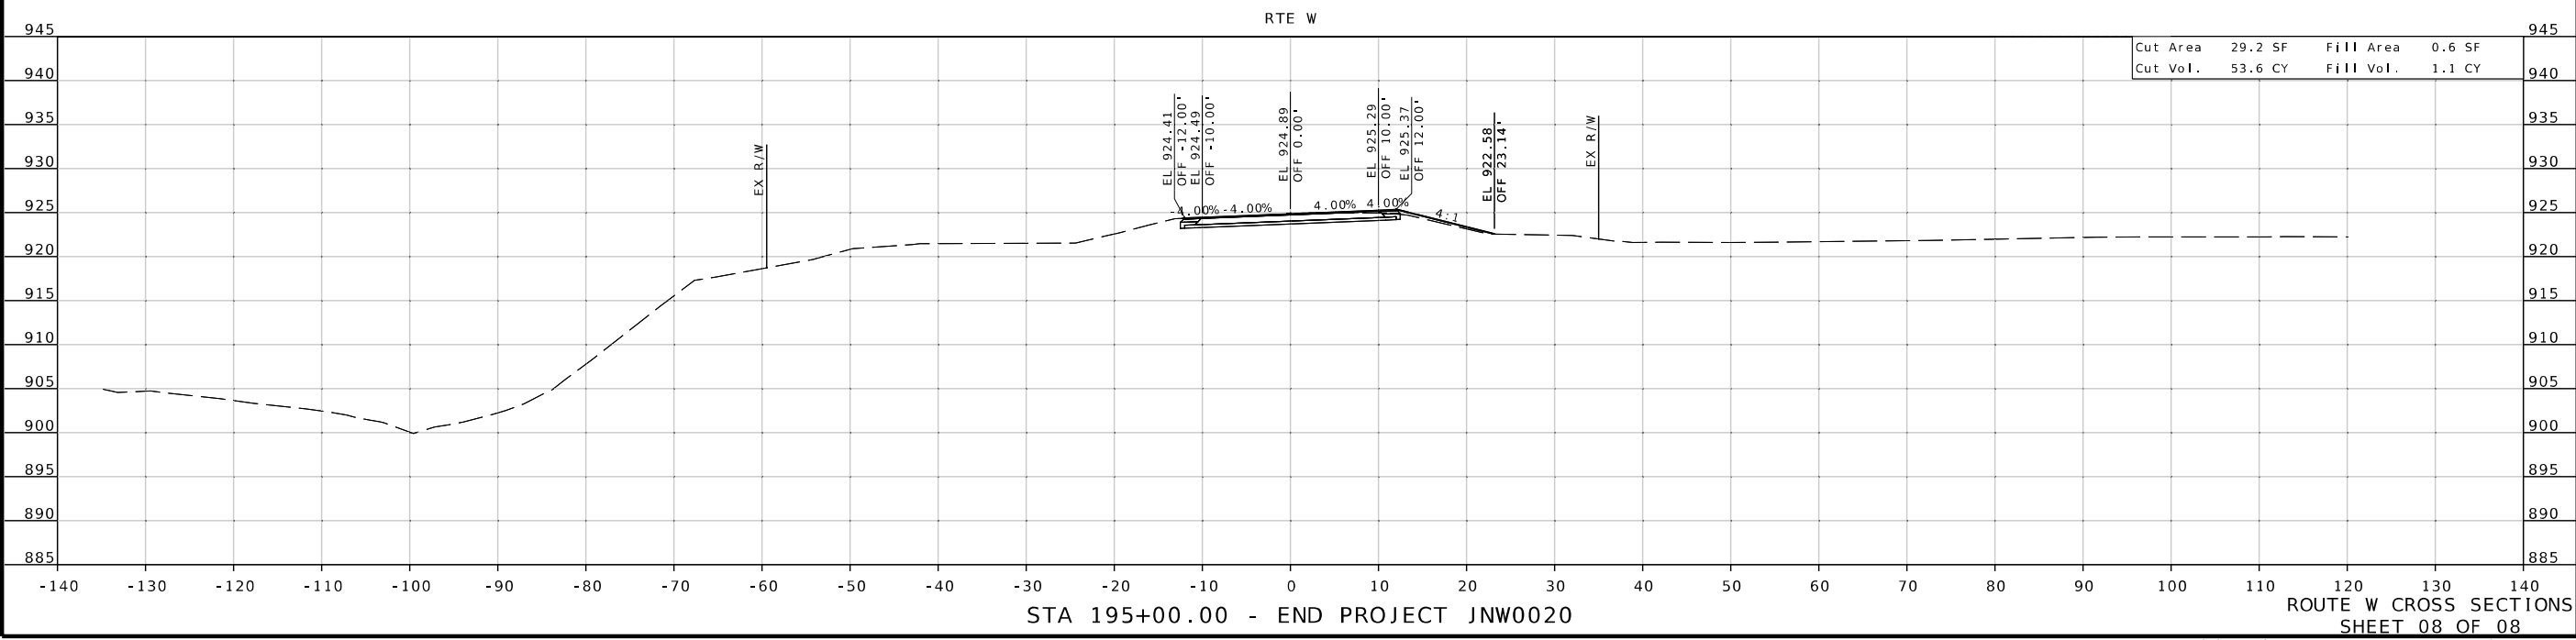

STA 195+00.00 - END PROJECT JNW0020

ROUTE W CROSS SECTIONS
SHEET 08 OF 08

IF A SEAL IS PRESENT ON THIS SHEET IT HAS BEEN ELECTRONICALLY SEALED AND DATED.