



THIS SHEET HAS BEEN SIGNED, SEALED AND DATED ELECTRONICALLY.

DATE PREPARED
10/24/2024

ROUTE STATE
K MO

DISTRICT SHEET NO.
NE 1

COUNTY
MONTGOMERY

JOB NO.
JNE0053

CONTRACT ID.

PROJECT NO.

BRIDGE NO.

DESCRIPTION

DATE

MISSOURI HIGHWAYS AND TRANSPORTATION COMMISSION

105 WEST CAPITOL JEFFERSON CITY, MO 65102

1-888-ASK-MODOT (1-888-275-6636)

MONTGOMERY

JNE0053

PROJECT NO.

BRIDGE NO.

DATE

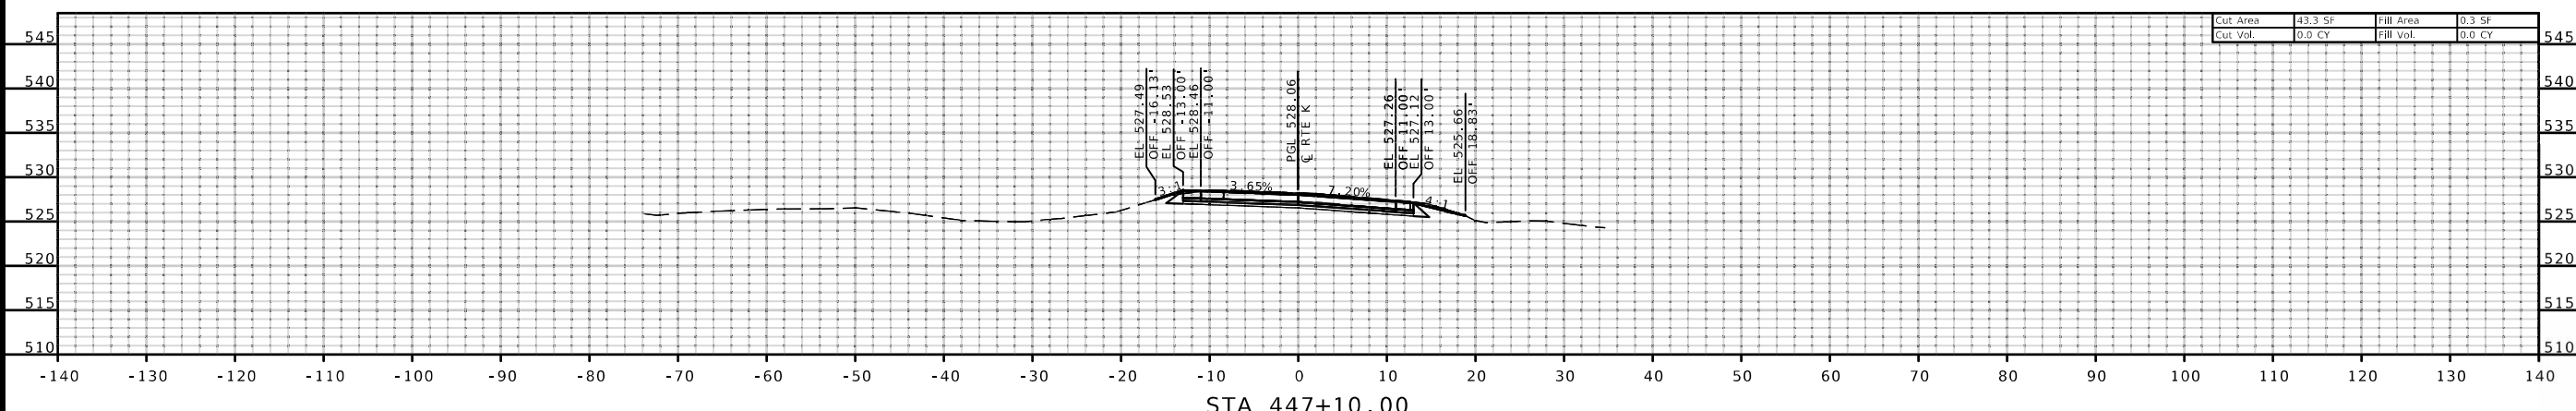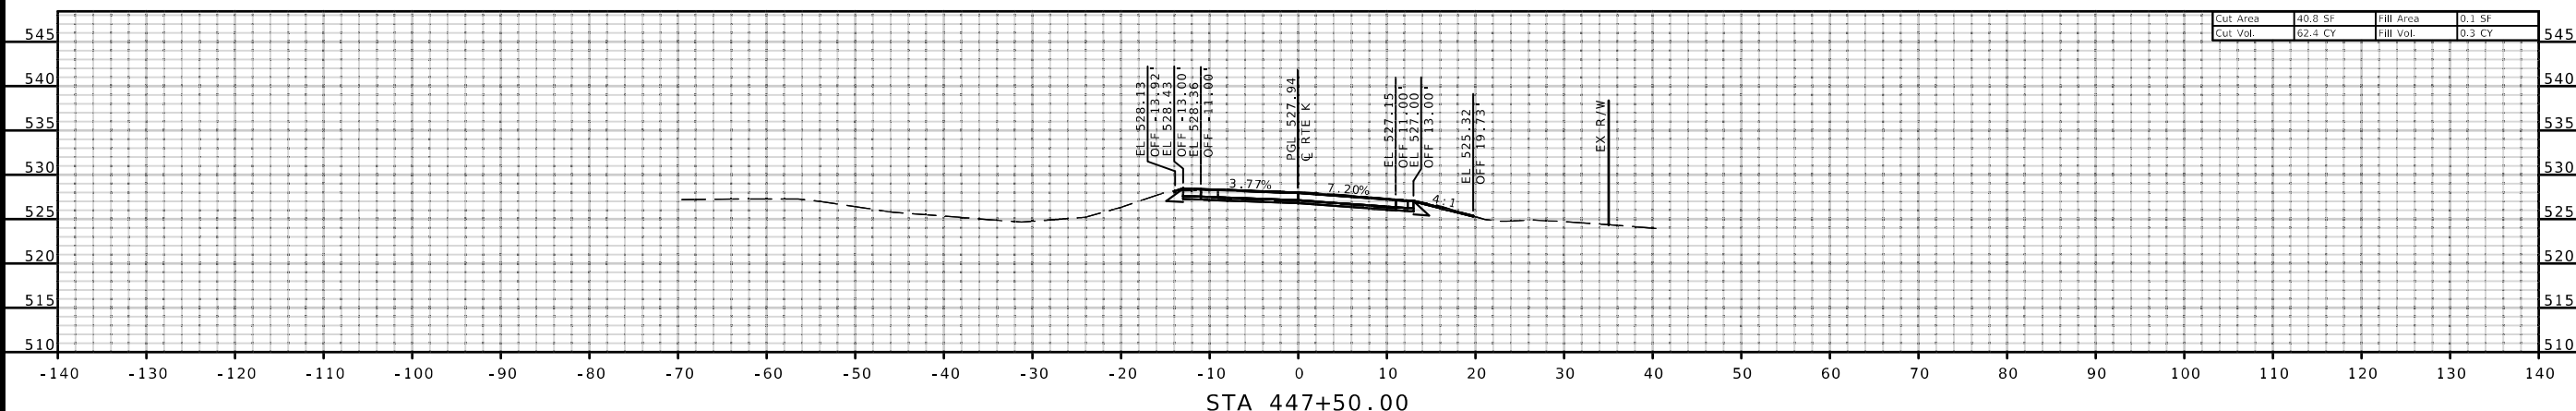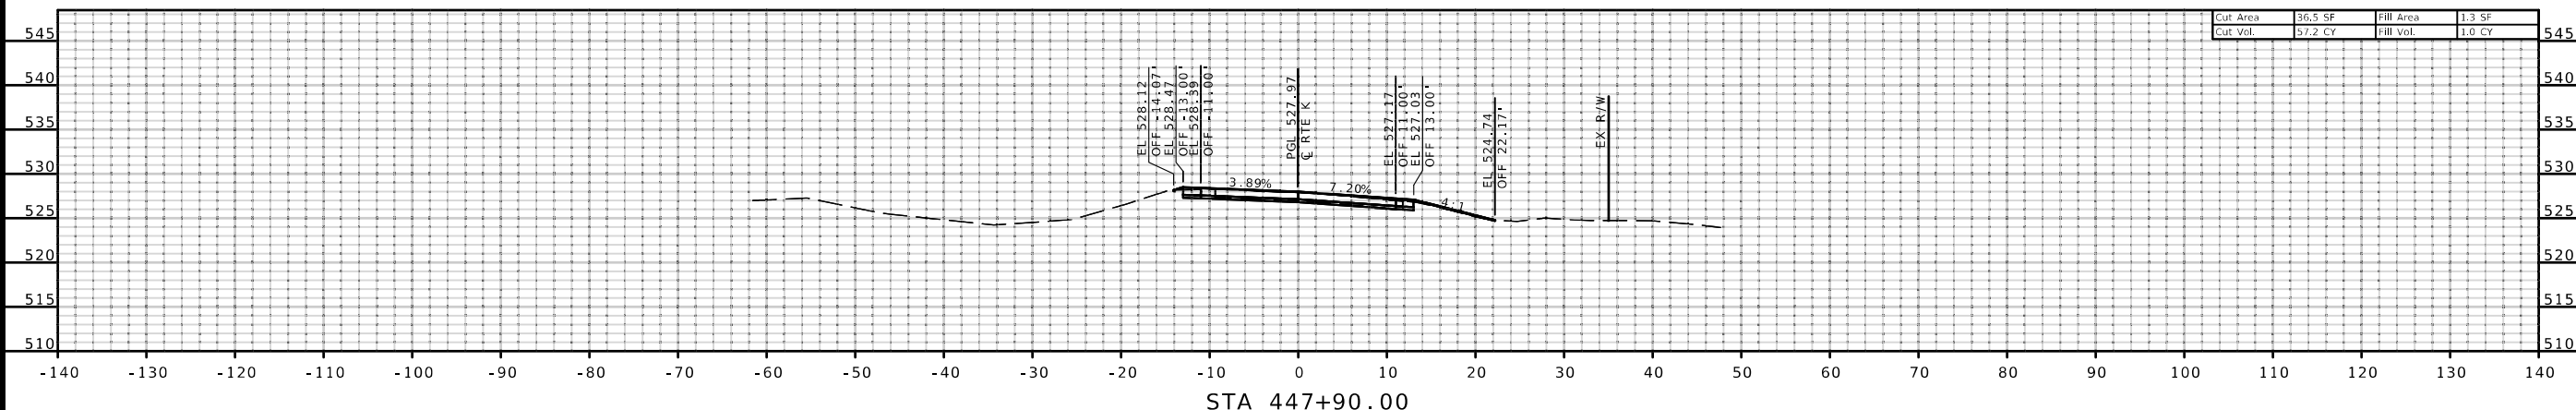

GARVER, LLC.
7509 NW TIFFANY SPRINGS
PARKWAY, SUITE 200
KANSAS CITY, MO 64153
PHONE: (816) 298-6465
CERTIFICATE OF AUTHORITY
NO. 2008013090



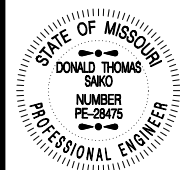

THIS SHEET HAS BEEN SIGNED, SEALED AND DATED ELECTRONICALLY.

DATE PREPARED
10/24/2024

ROUTE STATE
K MO

DISTRICT SHEET NO.
NE 3

COUNTY
MONTGOMERY

JOB NO.
JNE0053

CONTRACT ID.

PROJECT NO.

BRIDGE NO.

DESCRIPTION

DATE

DATE

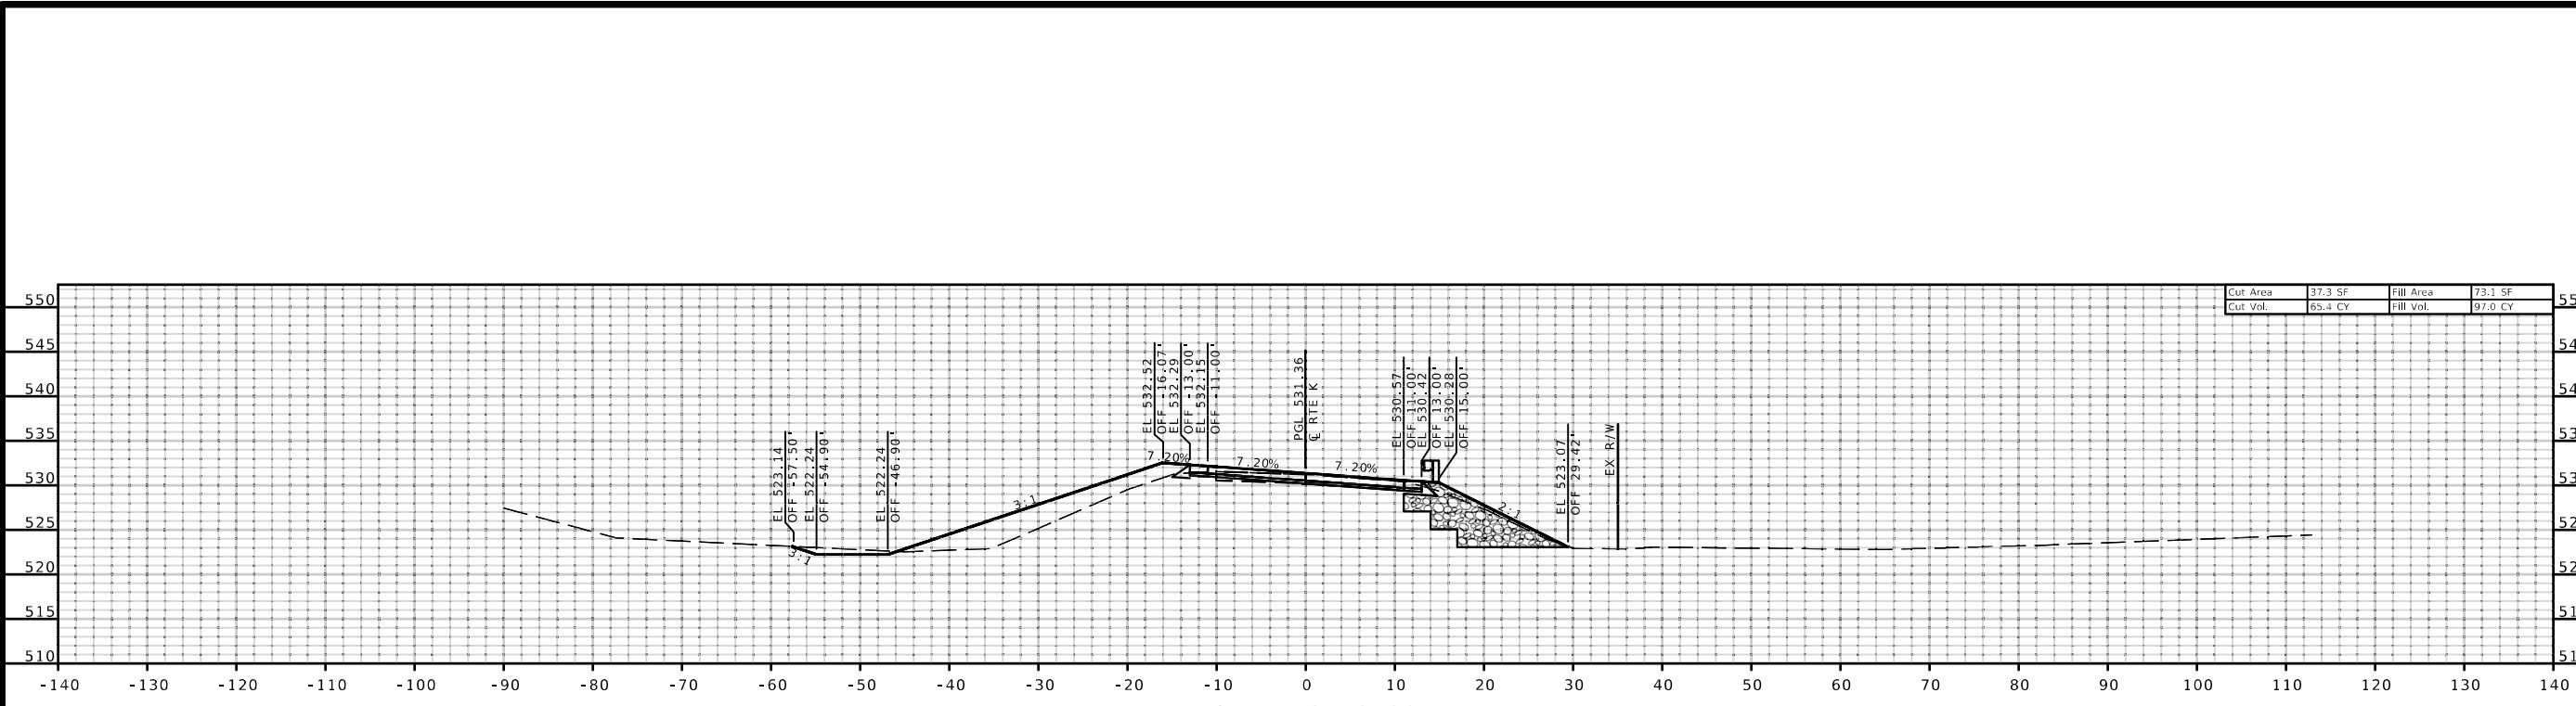

STA 450+50.00

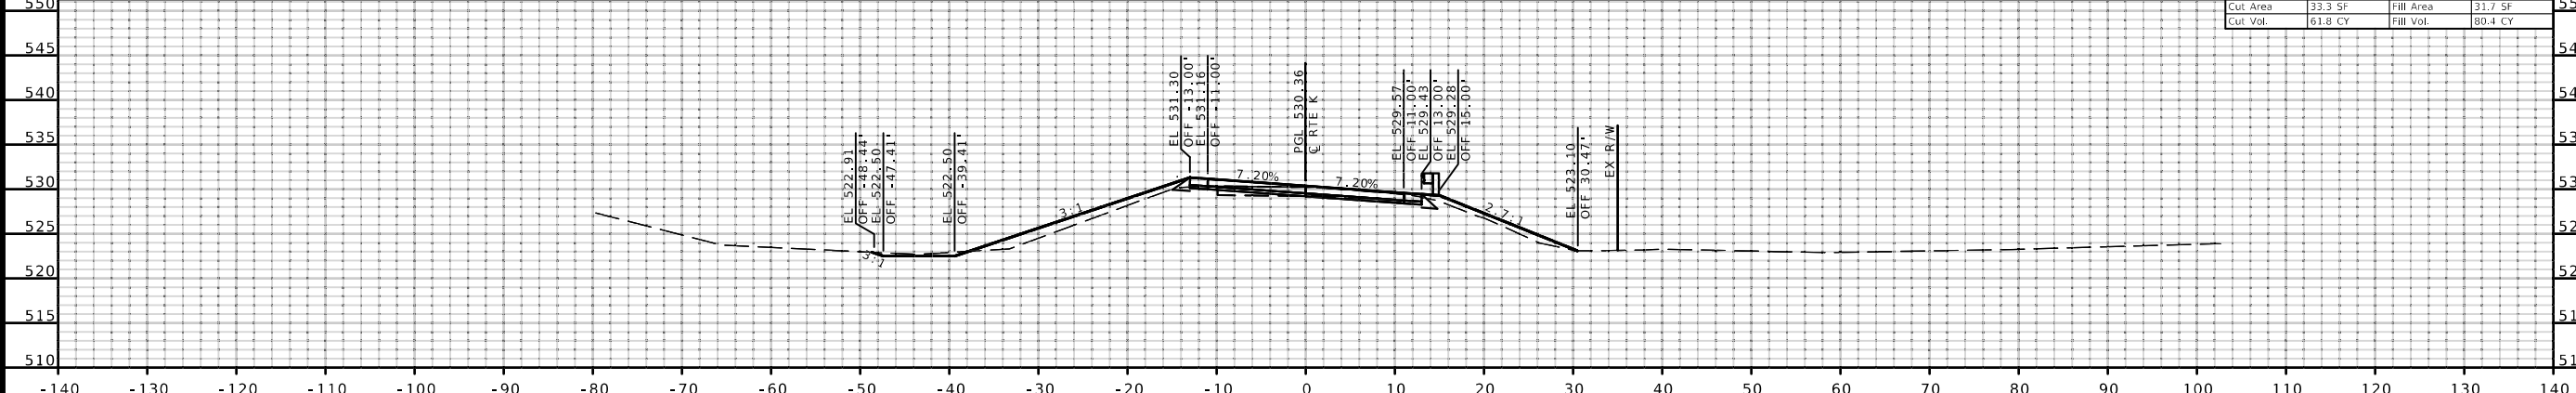

STA 450+00.00

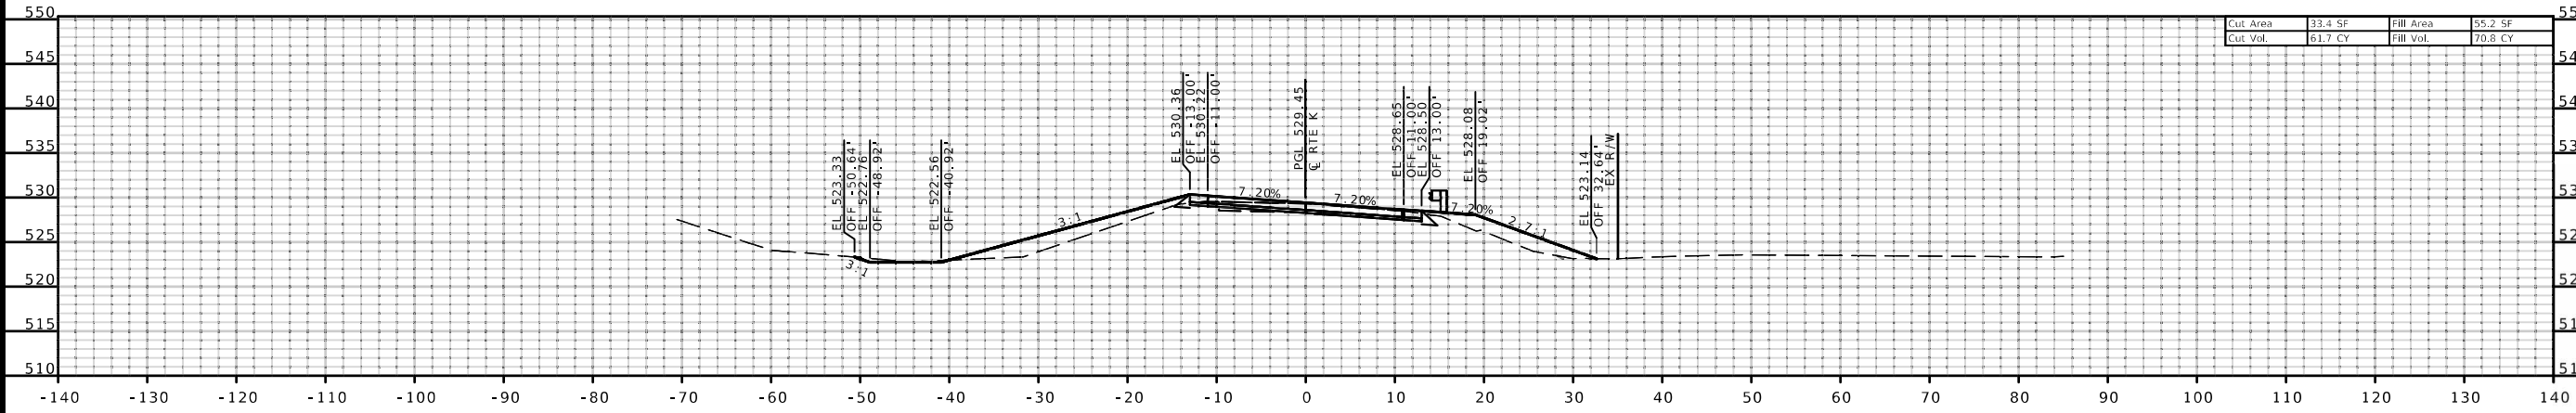

STA 449+50.00

MISSOURI HIGHWAYS AND TRANSPORTATION COMMISSION

GARVER, LLC.
7509 NW TIFFANY SPRINGS
PARKWAY, SUITE 200
KANSAS CITY, MO 64153
PHONE: (816) 298-6465
CERTIFICATE OF AUTHORITY
NO. 2008013090



105 WEST CAPITOL
JEFFERSON CITY, MO 65102
1-888-ASK-MODOT (1-888-275-6636)



THIS SHEET HAS BEEN SIGNED, SEALED AND DATED ELECTRONICALLY.

DATE PREPARED
10/24/2024

ROUTE STATE
K MO

DISTRICT SHEET NO.
NE 6

COUNTY
MONTGOMERY

JOB NO.
JNE0053

CONTRACT ID.

PROJECT NO.

BRIDGE NO.

DESCRIPTION

DATE

MISSOURI HIGHWAYS AND TRANSPORTATION COMMISSION

105 WEST CAPITOL JEFFERSON CITY, MO 65102

1-888-ASK-MODOT (1-888-275-6636)




GARVER, LLC.

7509 NW TIFFANY SPRINGS PARKWAY, SUITE 200


KANSAS CITY, MO 64153

PHONE: (816) 298-6465


CERTIFICATE OF AUTHORITY NO. 2008013090

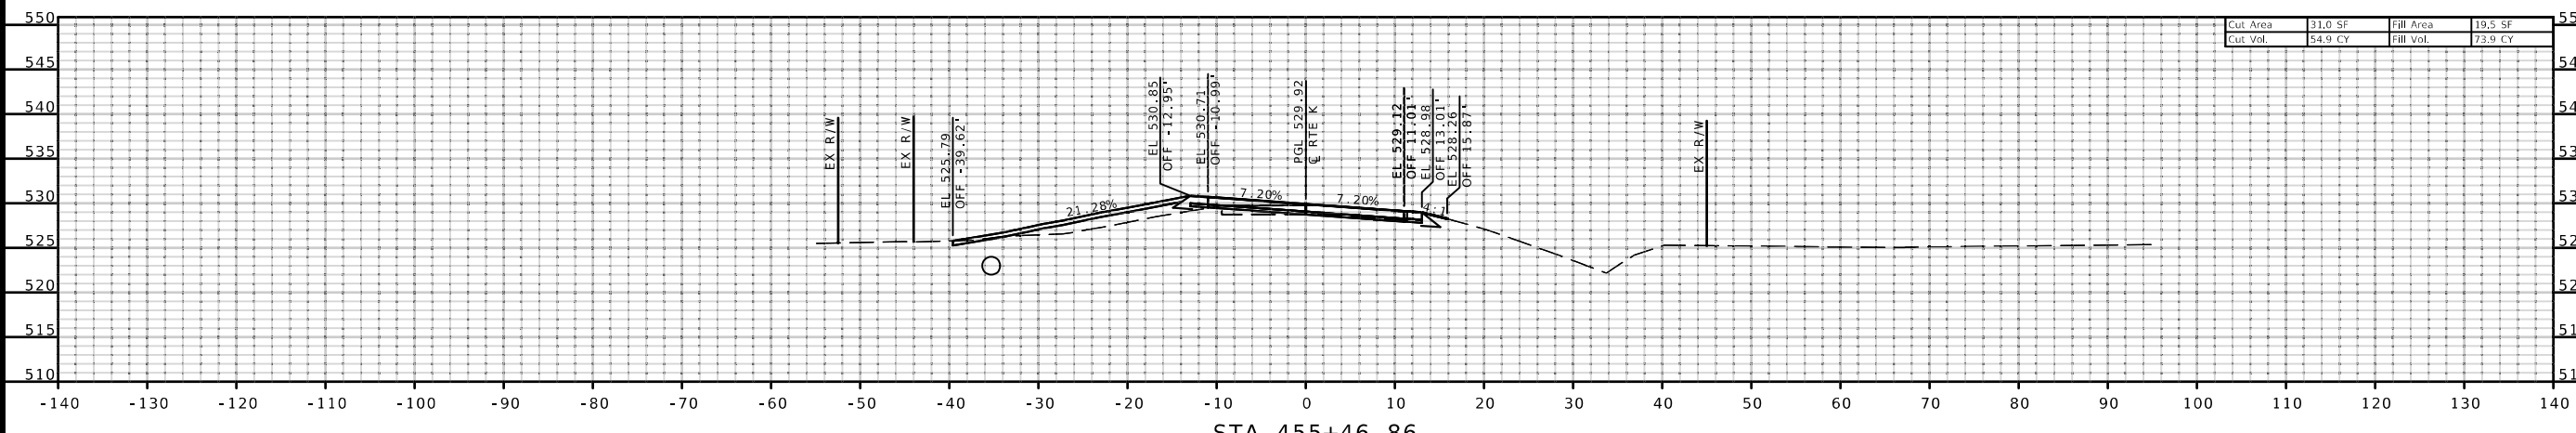


STA 455+46.86

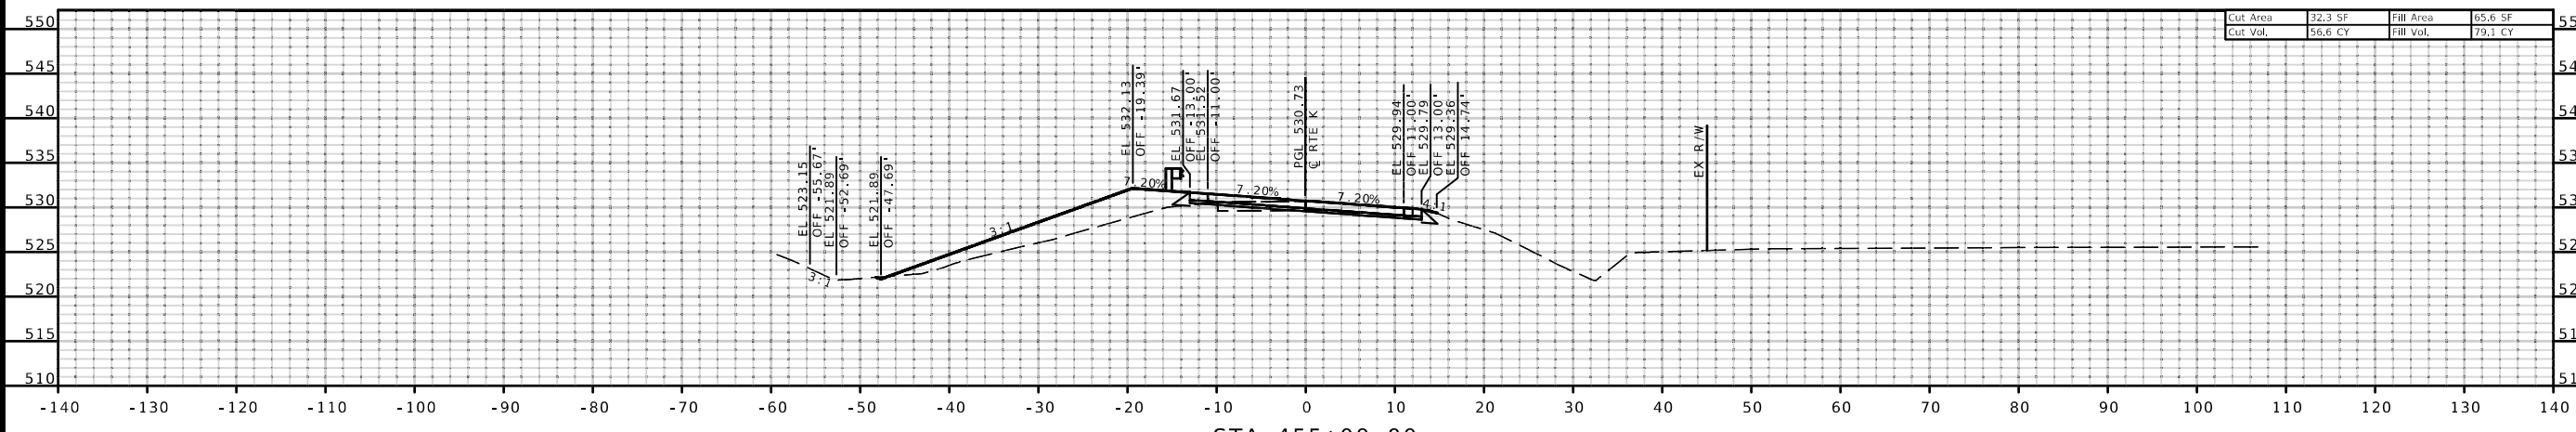



STA 455+00.00

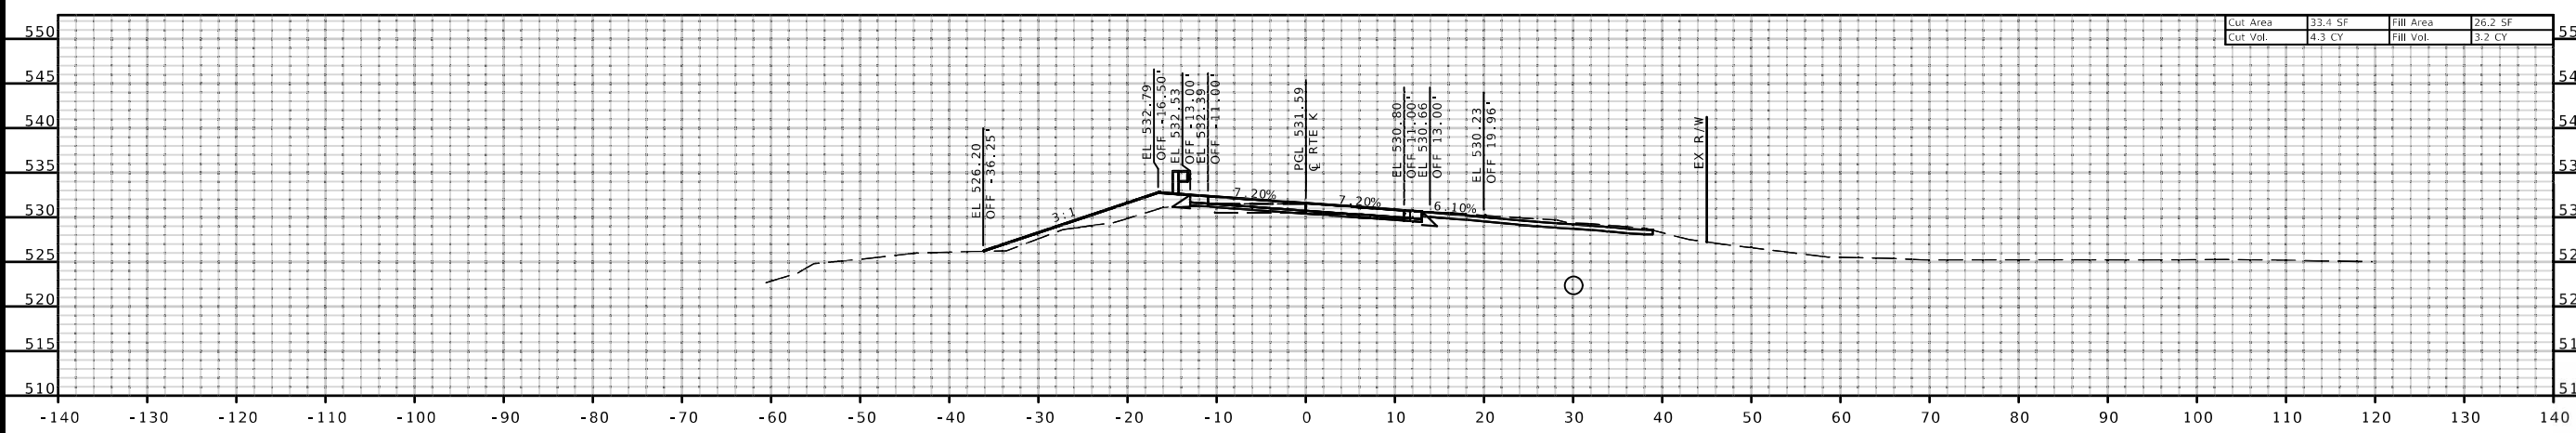

STA 454+53.51

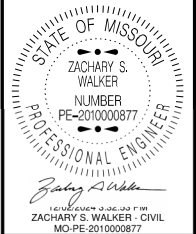

DATE PREPARED
 12/2/2024
 ROUTE K STATE MO
 DISTRICT NE SHEET NO. 2
 COUNTY MONTGOMERY
 JOB NO. JNE0154
 CONTRACT ID.
 PROJECT NO.
 BRIDGE NO.

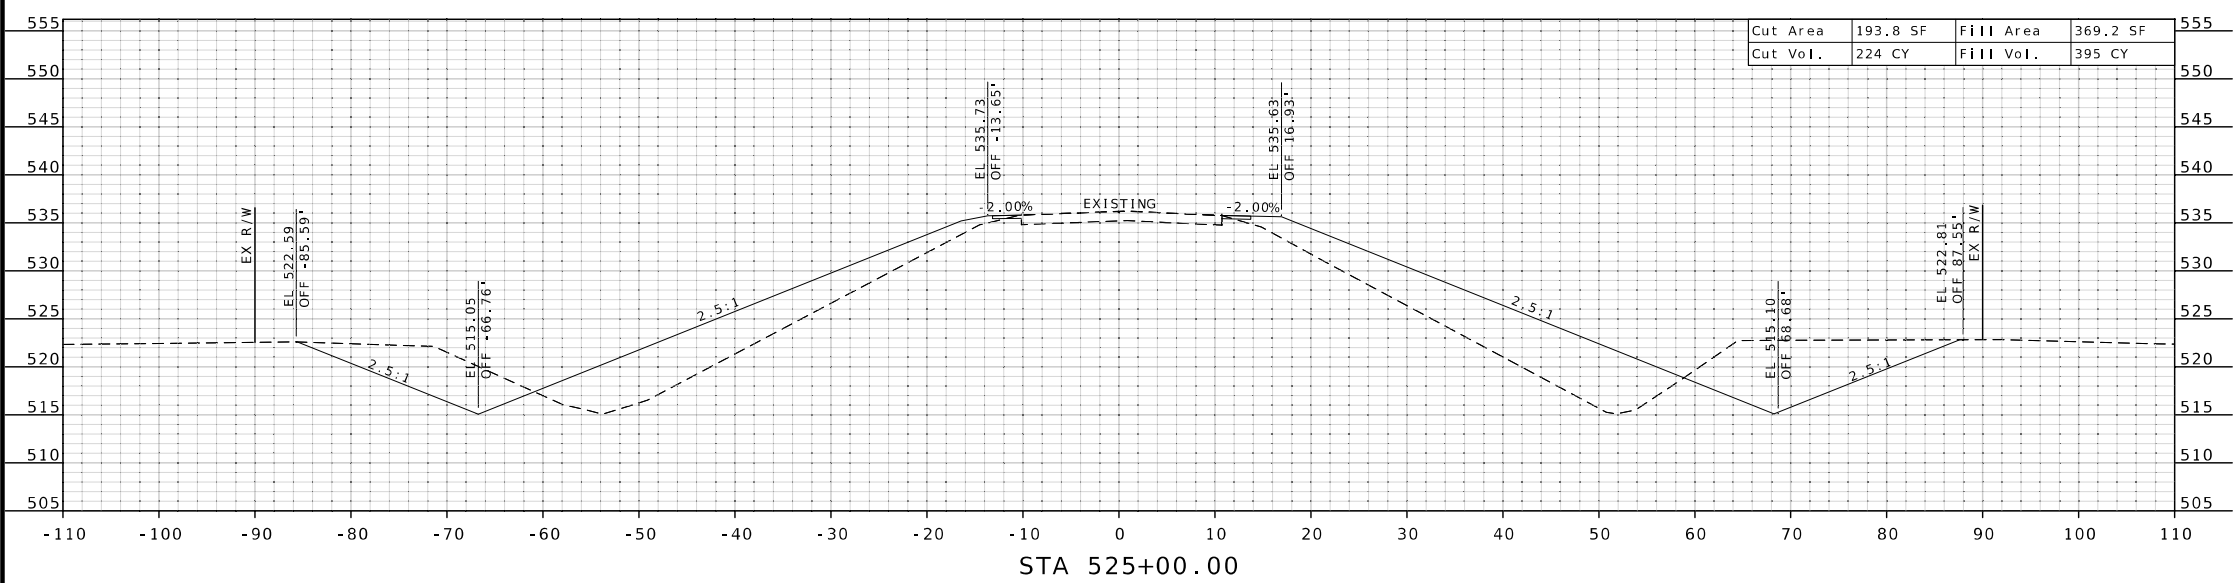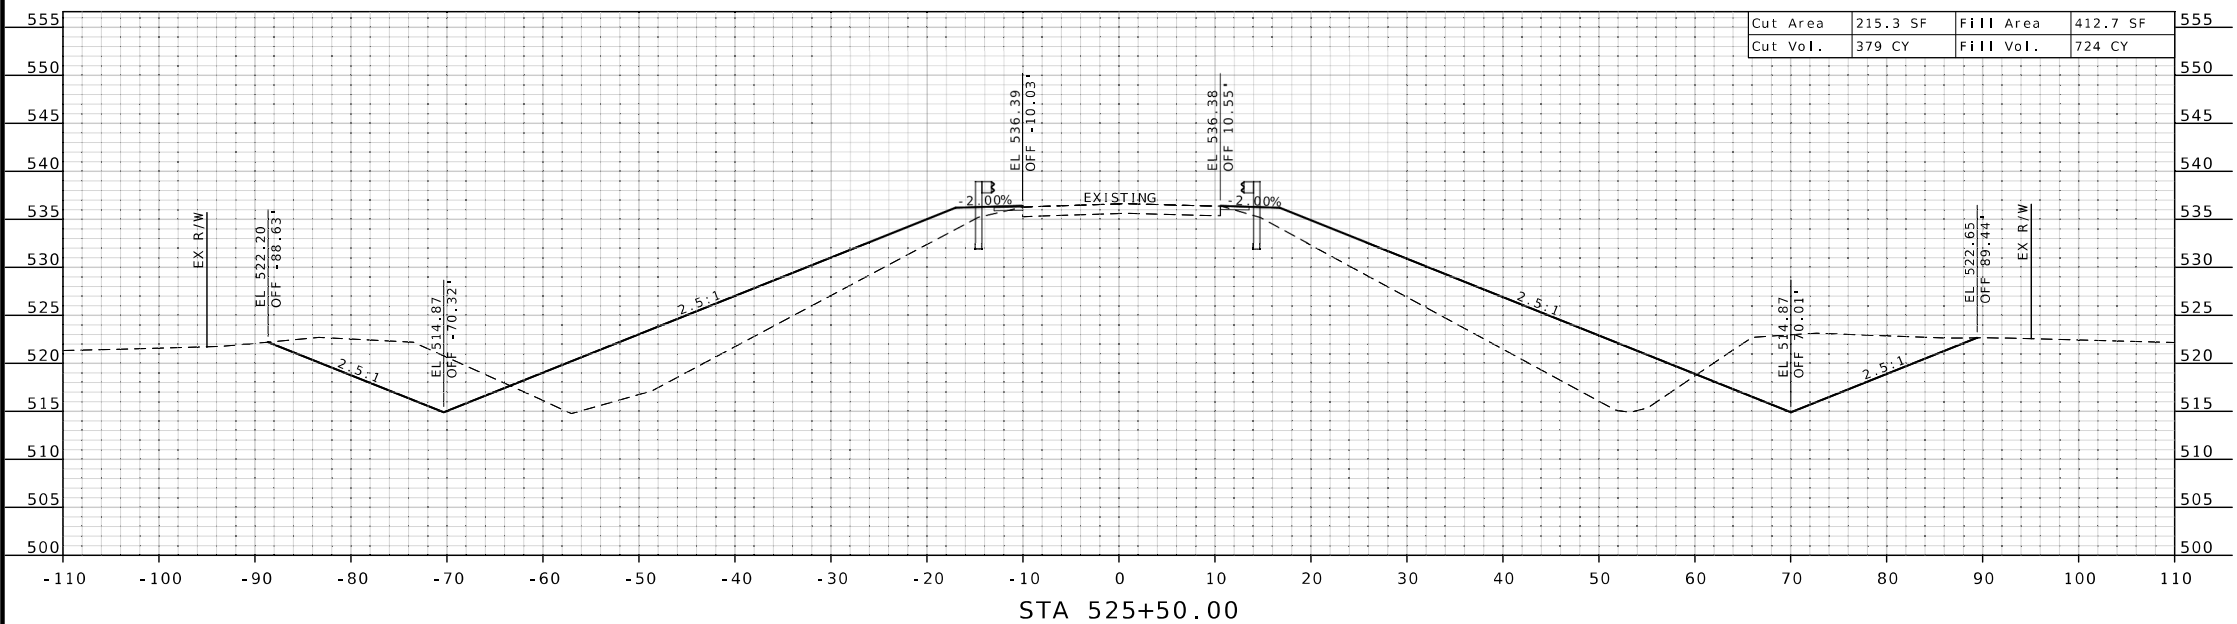


DATE	DESCRIPTION

MISSOURI HIGHWAYS AND TRANSPORTATION COMMISSION

 105 WEST CAPITOL
 JEFFERSON CITY, MO 65102
 1-888-ASK-MODOT (1-888-275-6636)



XS SHEETS

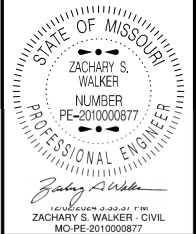

DATE PREPARED
12/2/2024

ROUTE K	STATE MO
DISTRICT NE	SHEET NO. 3
COUNTY MONTGOMERY	
JOB NO. JNE0154	
CONTRACT ID.	
PROJECT NO.	
BRIDGE NO.	

WEST SPILL FILL ADD YARDAGE: CUT: 715 CY FILL: 378 CY

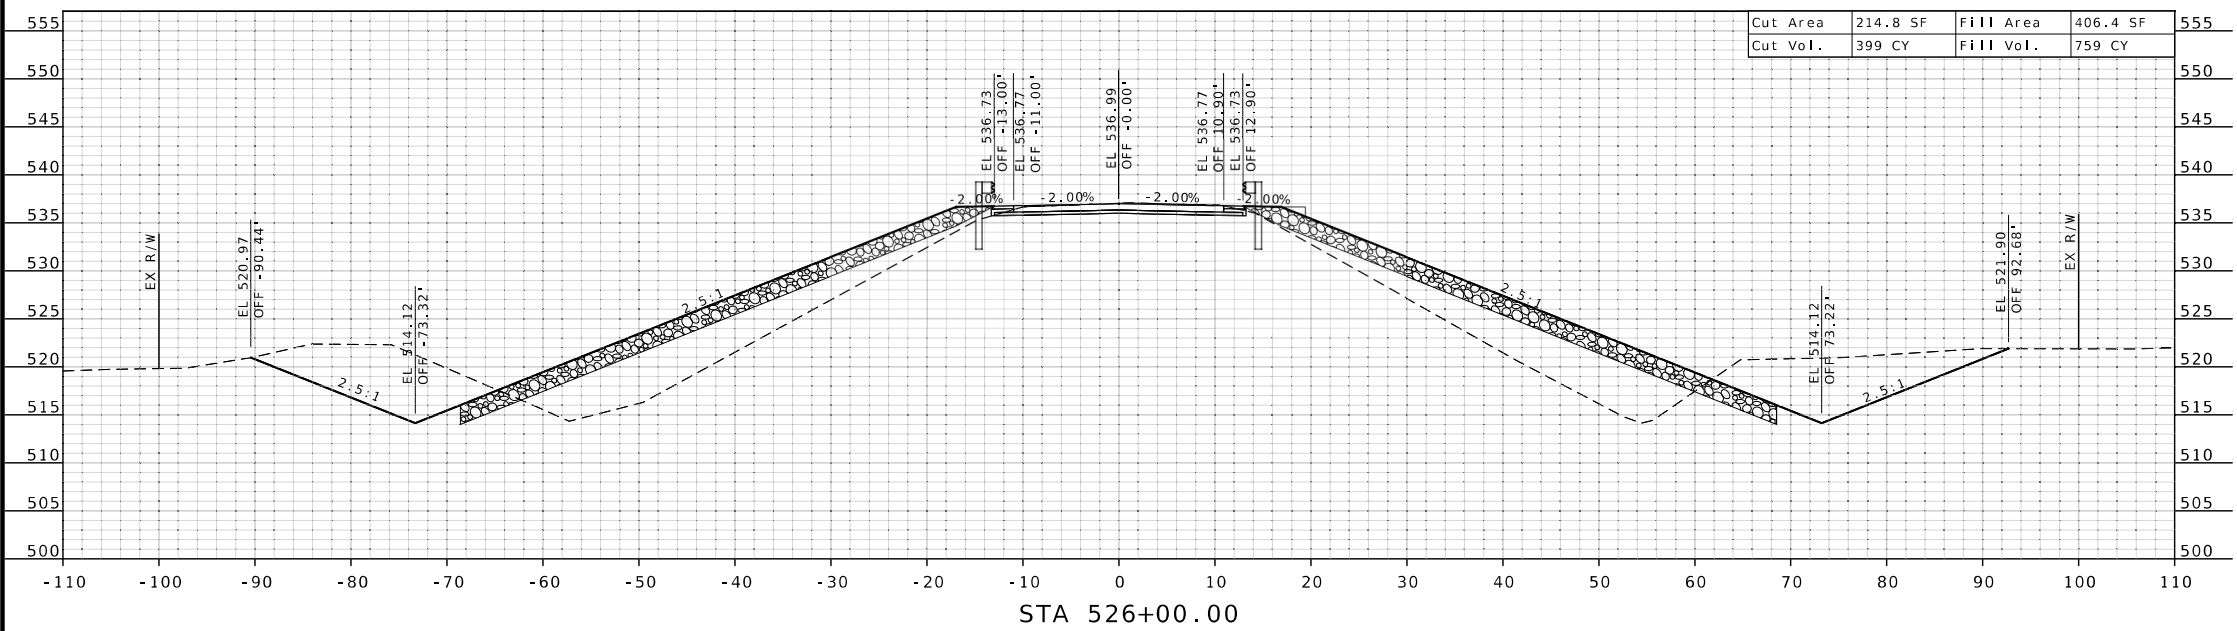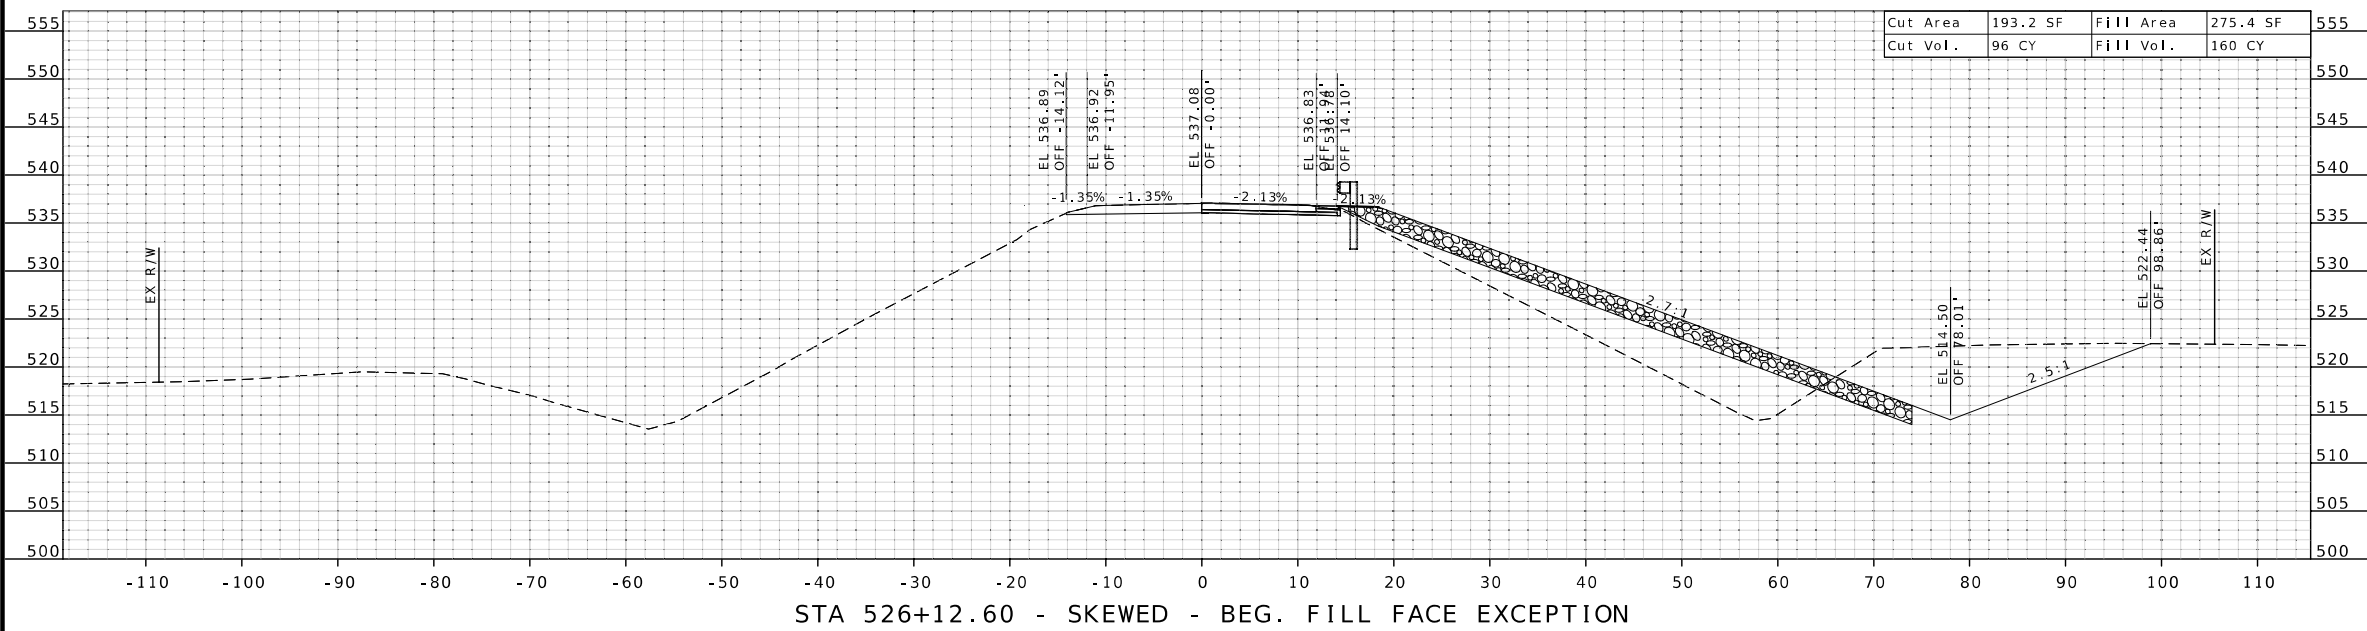


DATE	DESCRIPTION

MISSOURI HIGHWAYS AND TRANSPORTATION COMMISSION

105 WEST CAPITOL
JEFFERSON CITY, MO 65102
1-888-ASK-MODOT (1-888-275-6636)

XS SHEETS

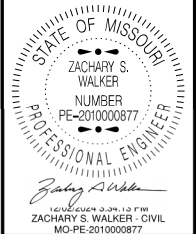



DATE PREPARED
 12/2/2024
 ROUTE K STATE MO
 DISTRICT NE SHEET NO. 4
 COUNTY MONTGOMERY
 JOB NO. JNE0154
 CONTRACT ID.

PROJECT NO.
 BRIDGE NO.


DATE	DESCRIPTION

MISSOURI HIGHWAYS AND TRANSPORTATION COMMISSION
 105 WEST CAPITOL JEFFERSON CITY, MO 65102
 1-888-ASK-MODOT (1-888-273-6636)

XS SHEETS

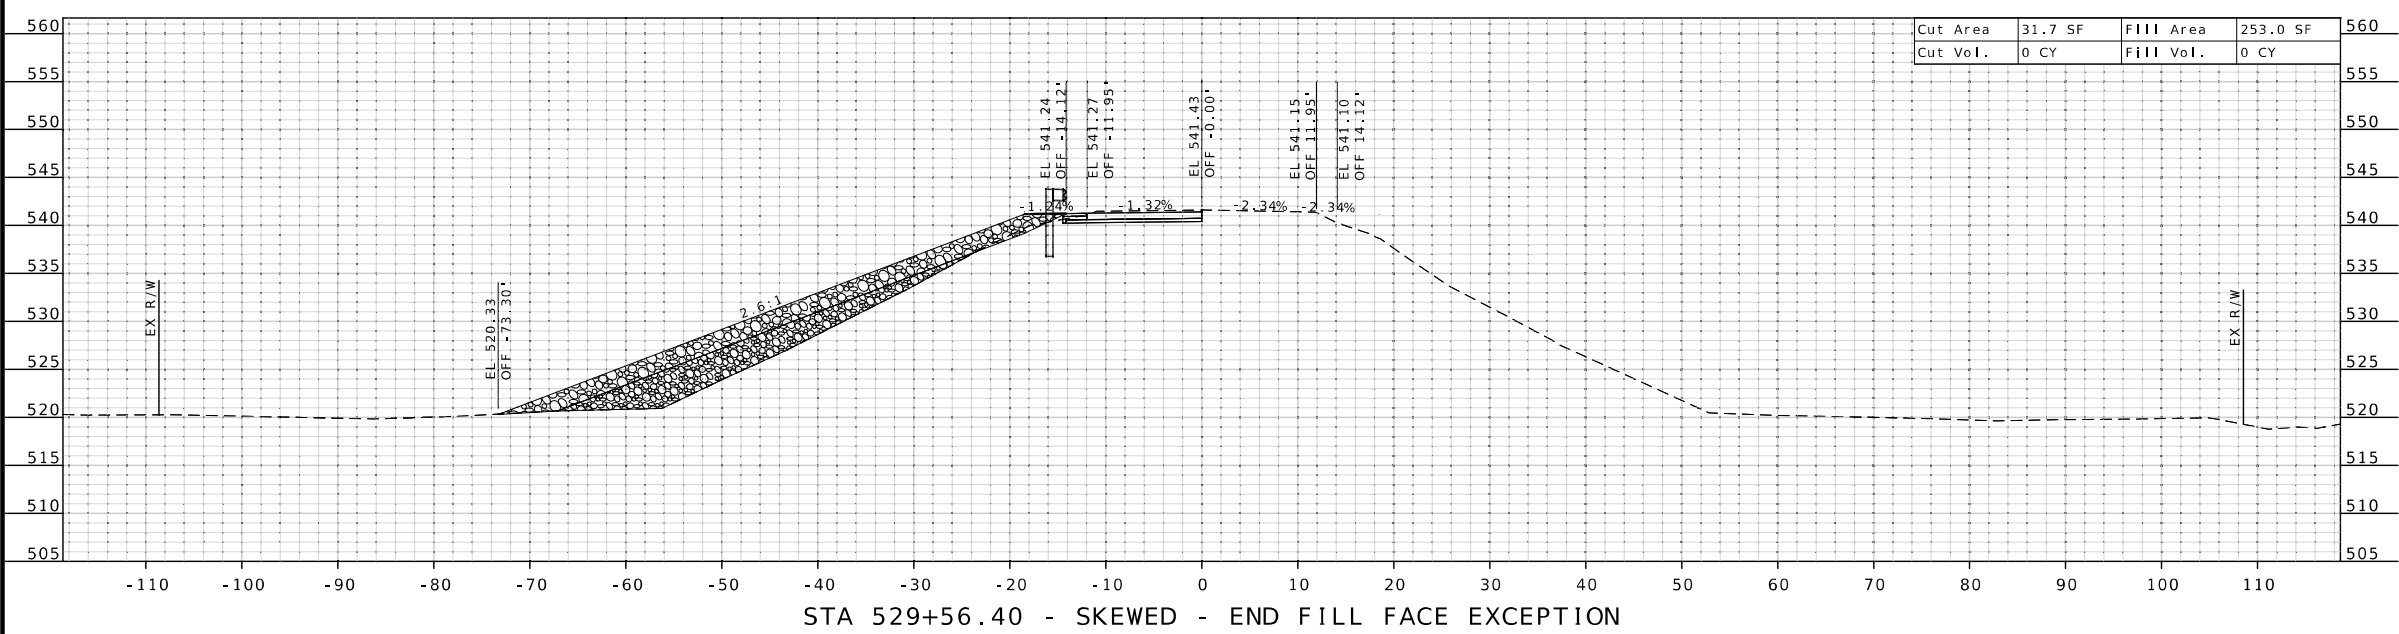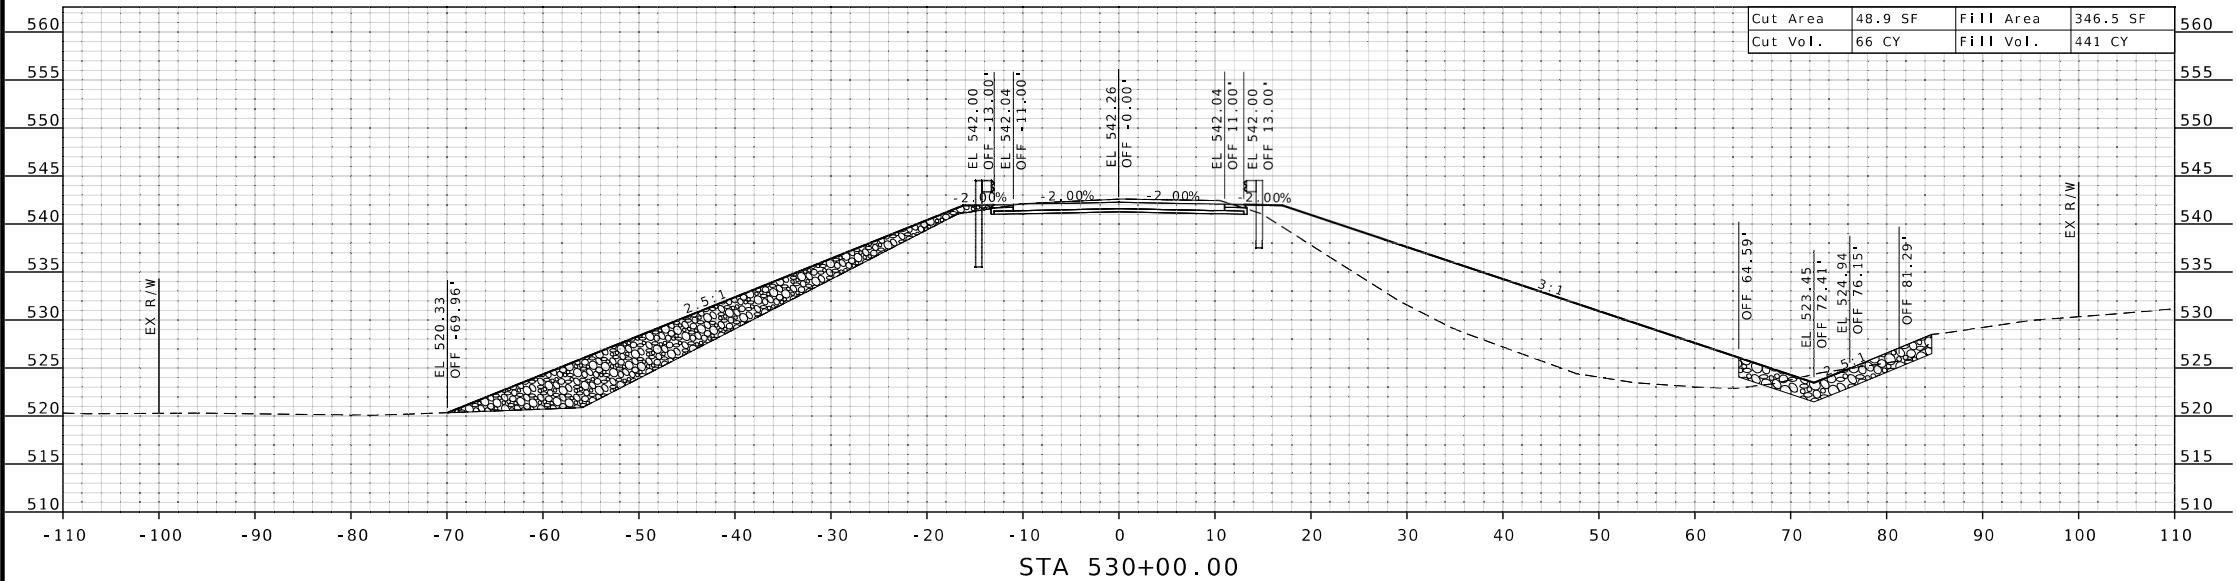

EAST SPILL FILL ADD YARDAGE: CUT: 501 CY FILL: 376 CY

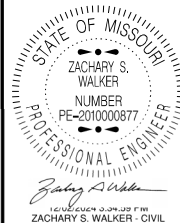

DATE PREPARED
12/2/2024

ROUTE	STATE
K	MO
DISTRICT	SHEET NO.
NE	5

COUNTY
MONTGOMERY

JOB NO.
JNE0154

CONTRACT ID.

PROJECT NO.
 BRIDGE NO.



DATE	DESCRIPTION


MISSOURI HIGHWAYS AND TRANSPORTATION COMMISSION





105 WEST CAPITOL
 JEFFERSON CITY, MO 65102
 1-888-ASK-MODOT (1-888-275-6636)

XS SHEETS

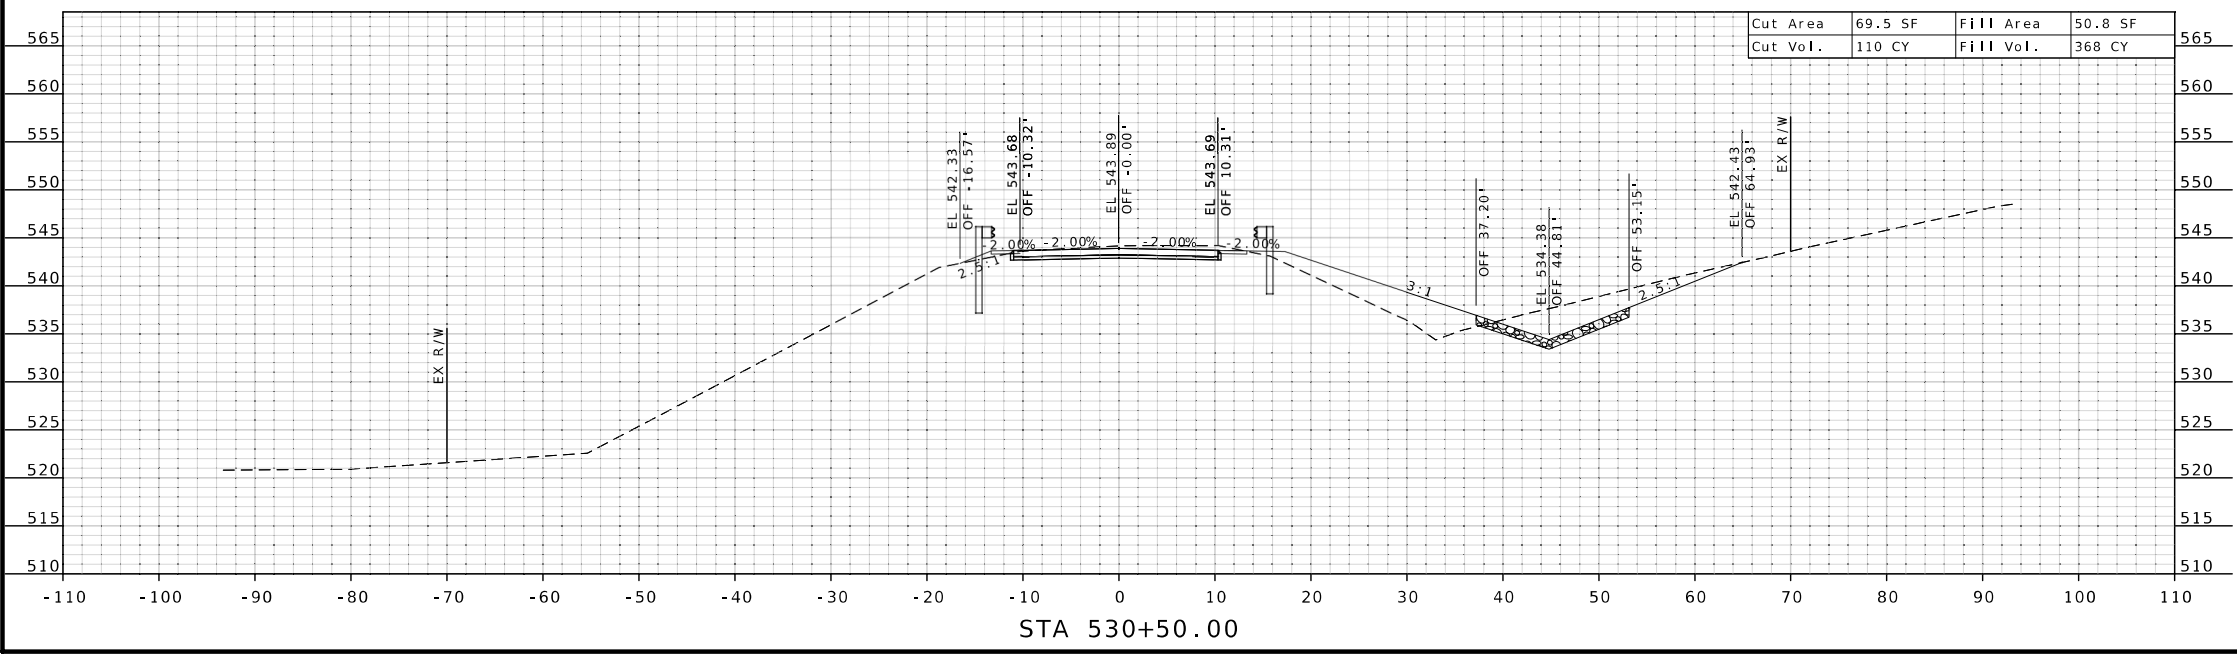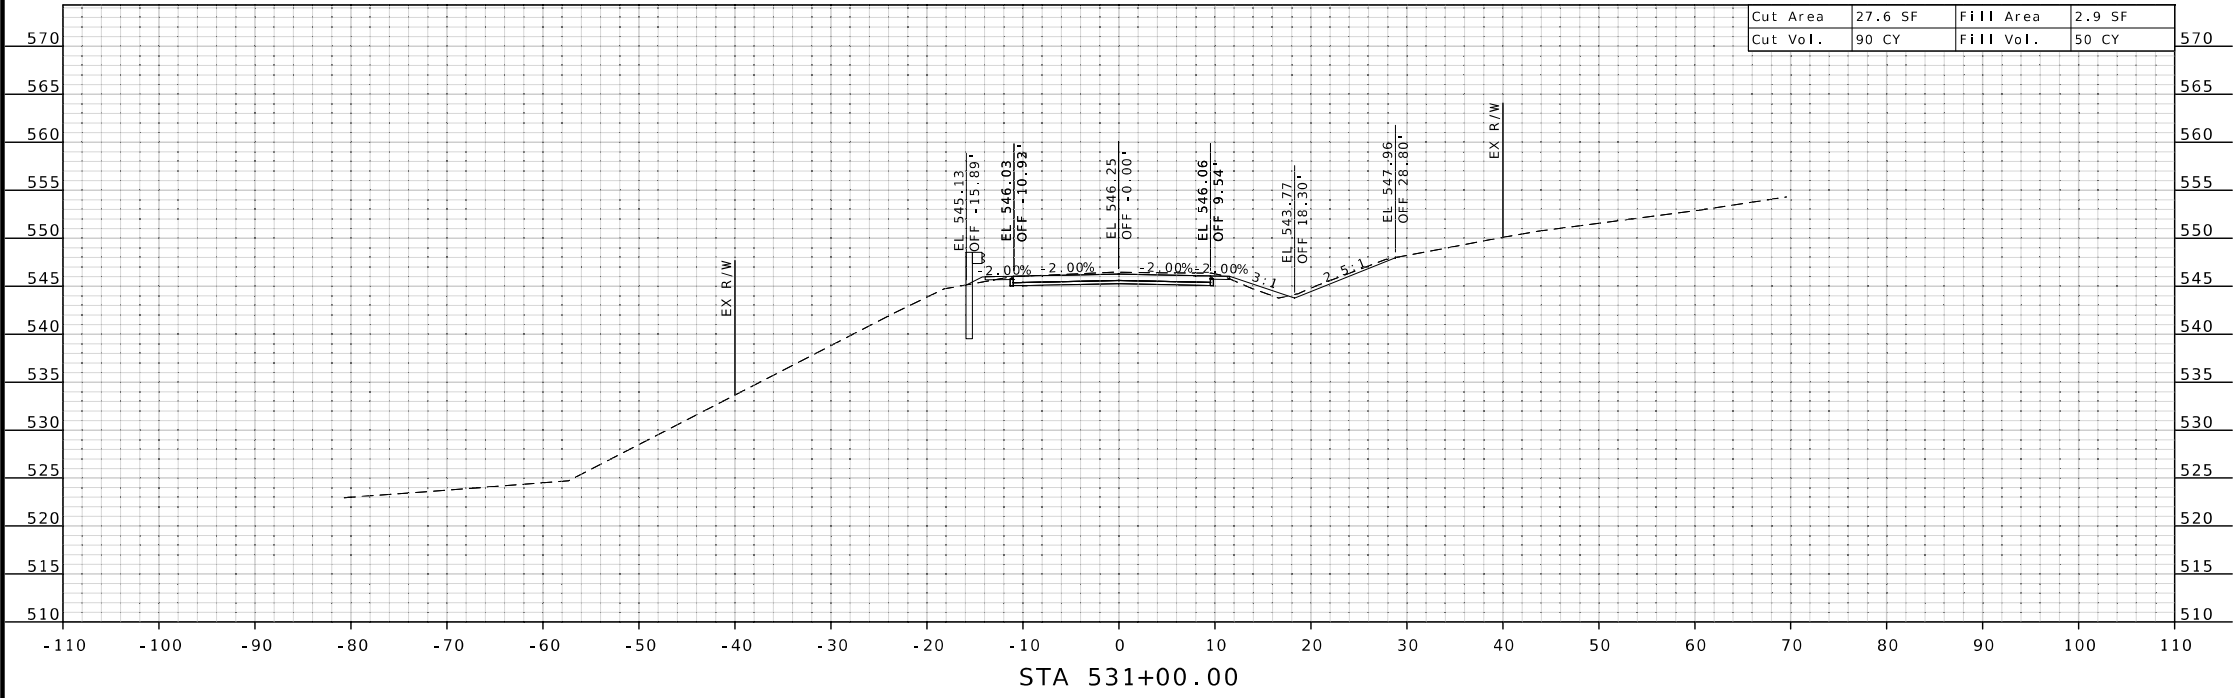

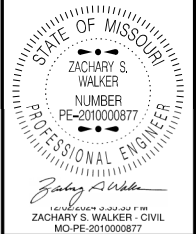


DATE PREPARED
 12/2/2024
 ROUTE K STATE MO
 DISTRICT NE SHEET NO. 6
 COUNTY MONTGOMERY
 JOB NO. JNE0154
 CONTRACT ID.
 PROJECT NO.
 BRIDGE NO.

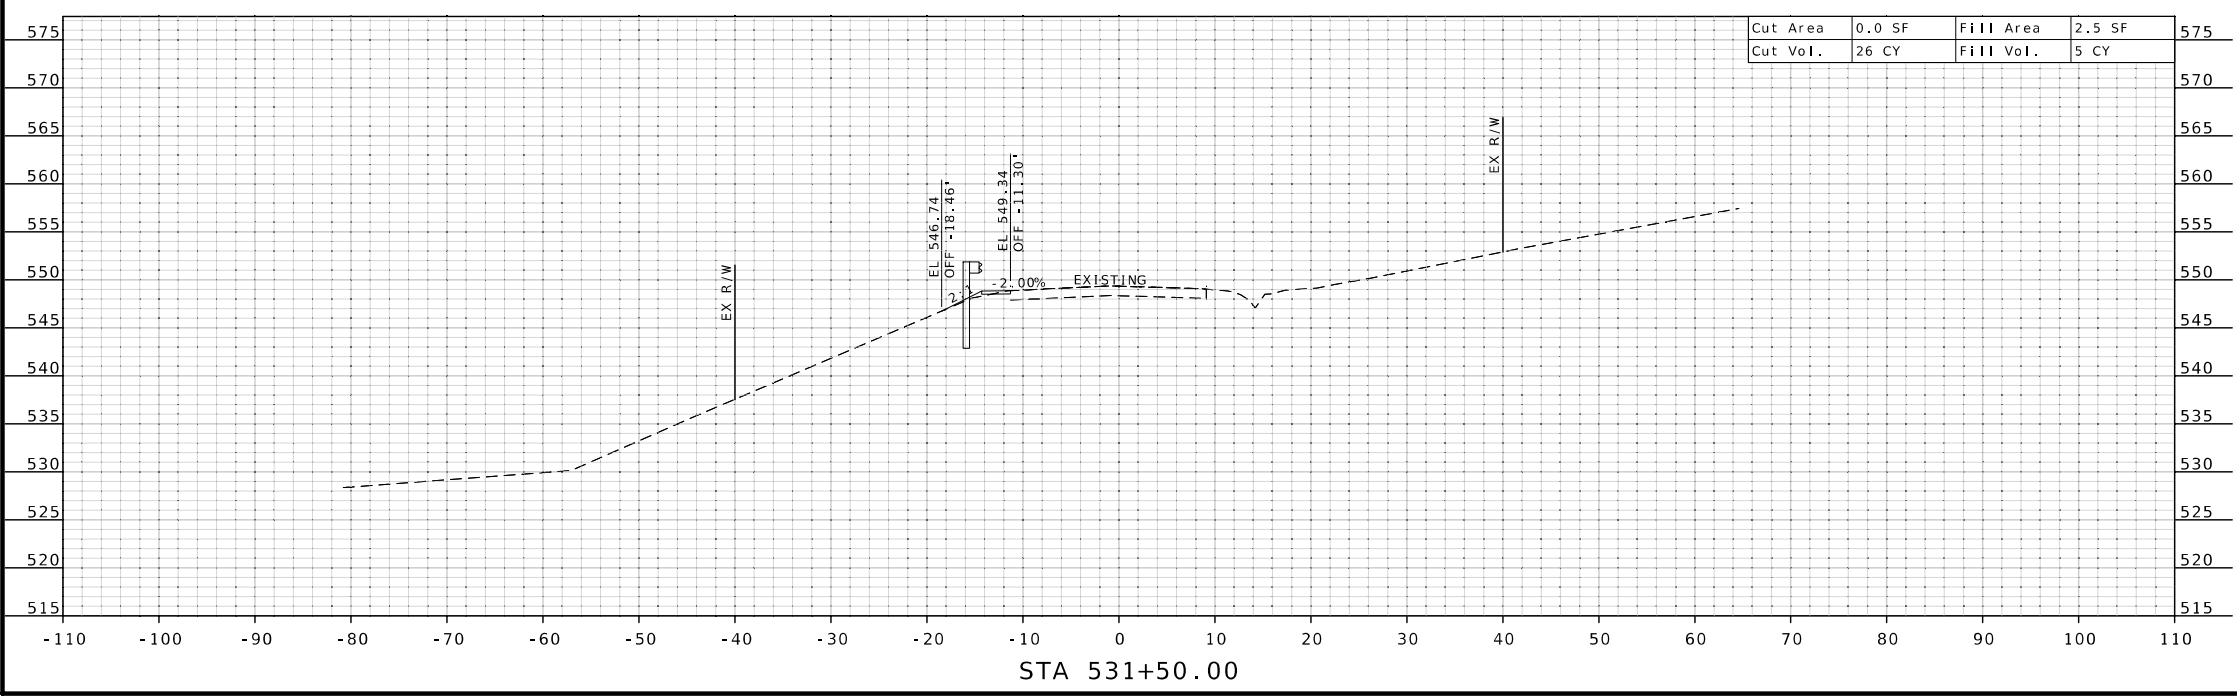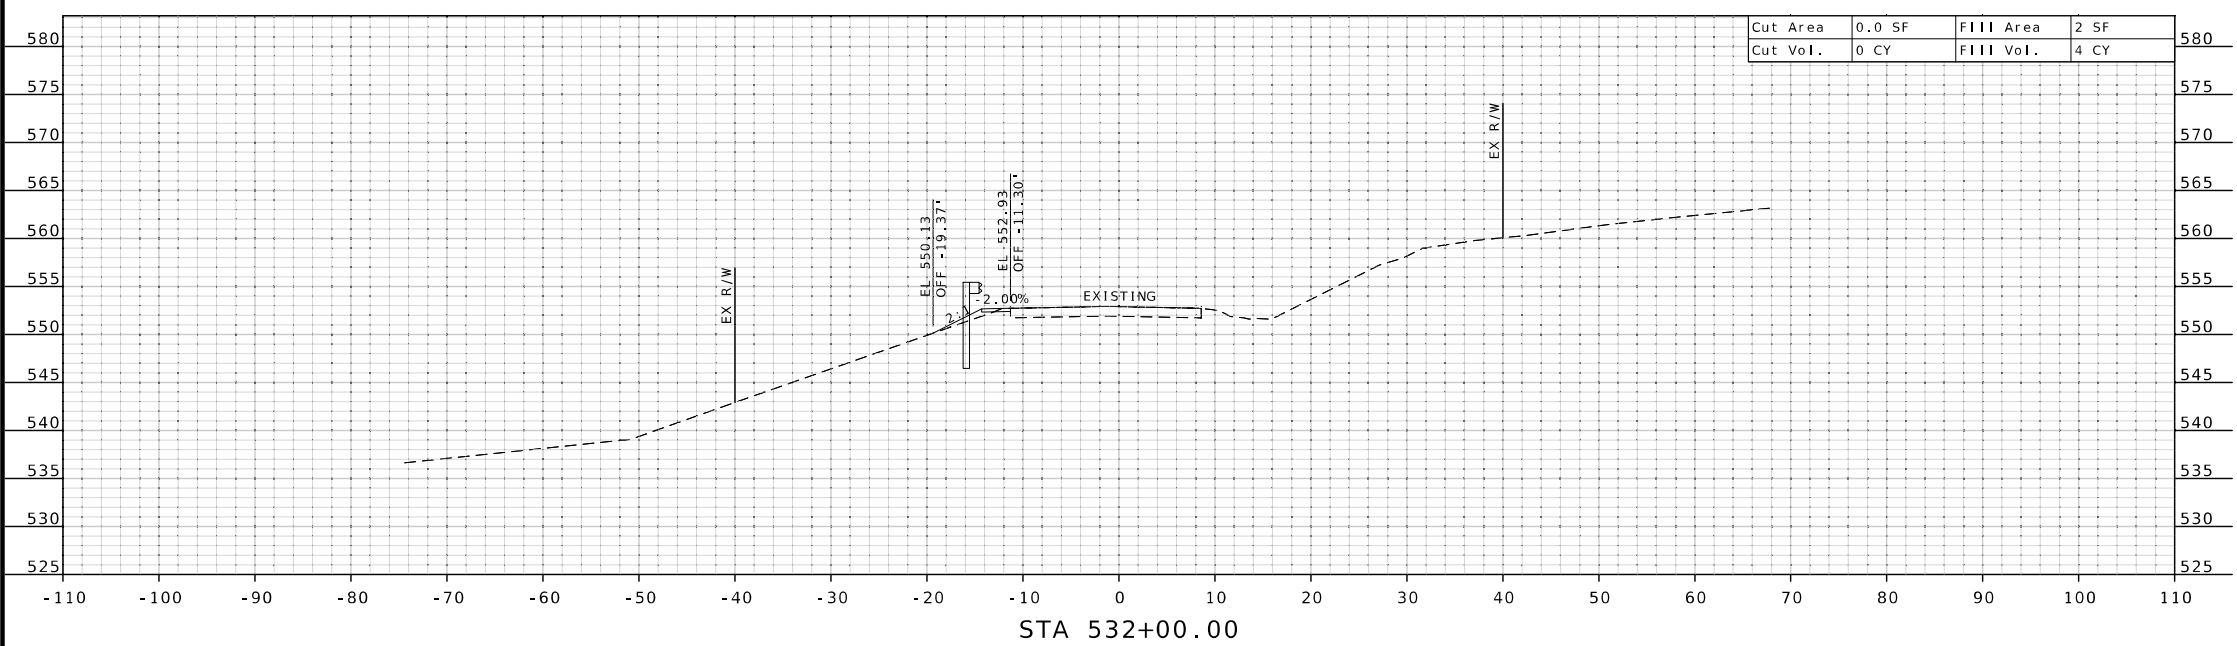



DATE	DESCRIPTION

MISSOURI HIGHWAYS AND TRANSPORTATION COMMISSION
 MoDOT
 105 WEST CAPITOL
 JEFFERSON CITY, MO 65102
 1-888-ASK-MODOT (1-888-275-6636)

XS SHEETS

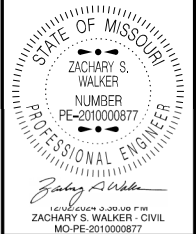


DATE PREPARED
 12/2/2024
 ROUTE K STATE MO
 DISTRICT NE SHEET NO. 7
 COUNTY MONTGOMERY
 JOB NO. JNE0154
 CONTRACT ID.
 PROJECT NO.
 BRIDGE NO.

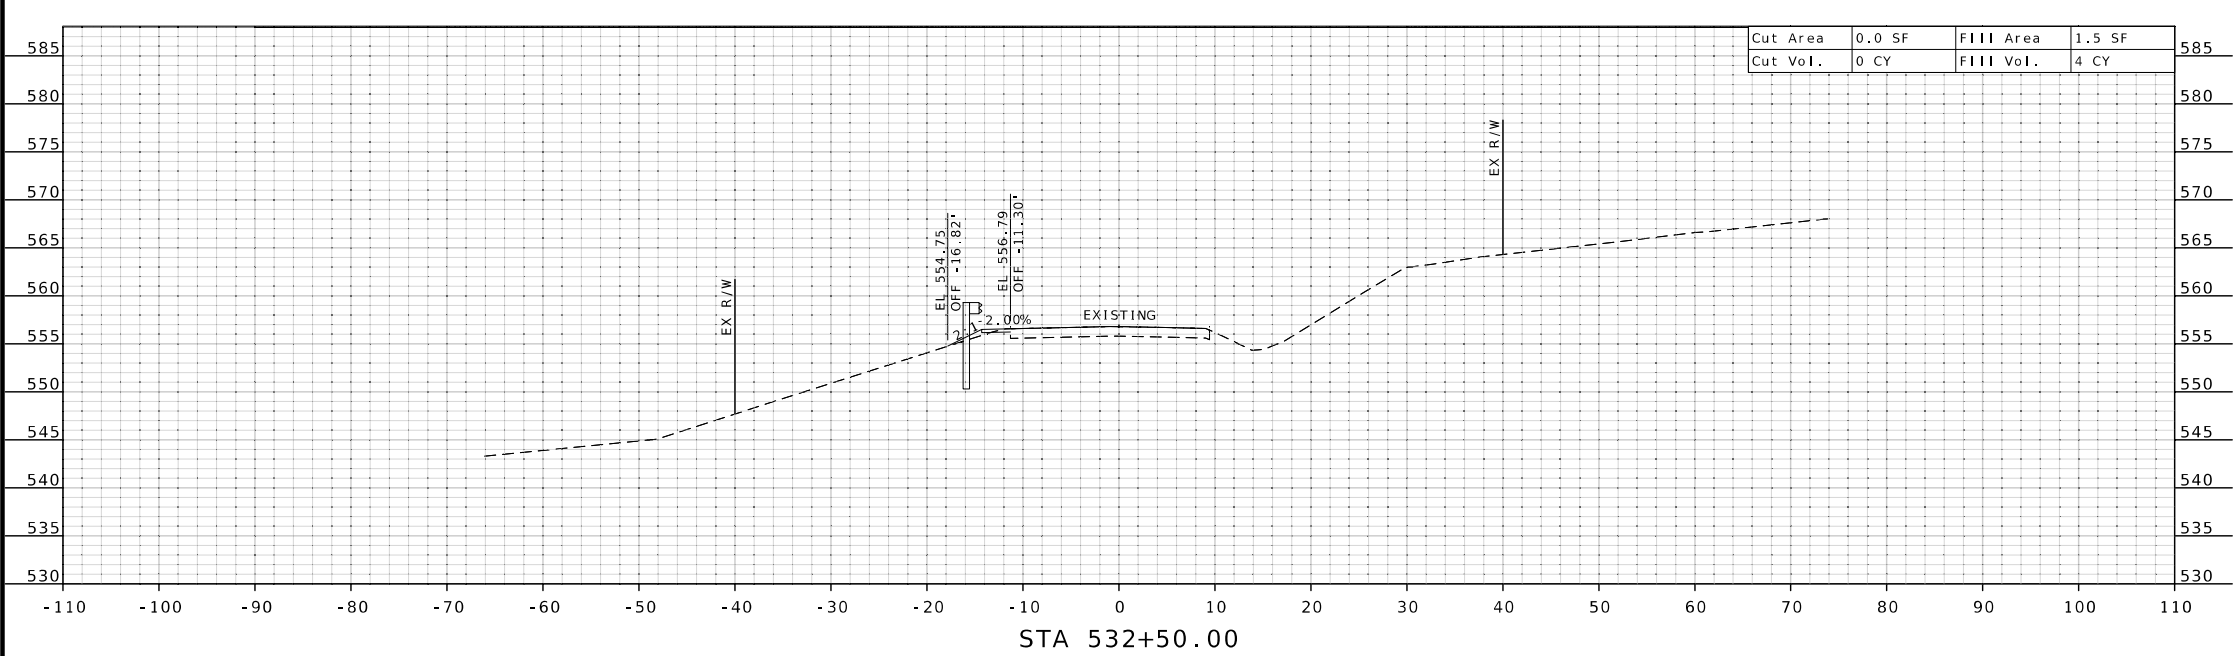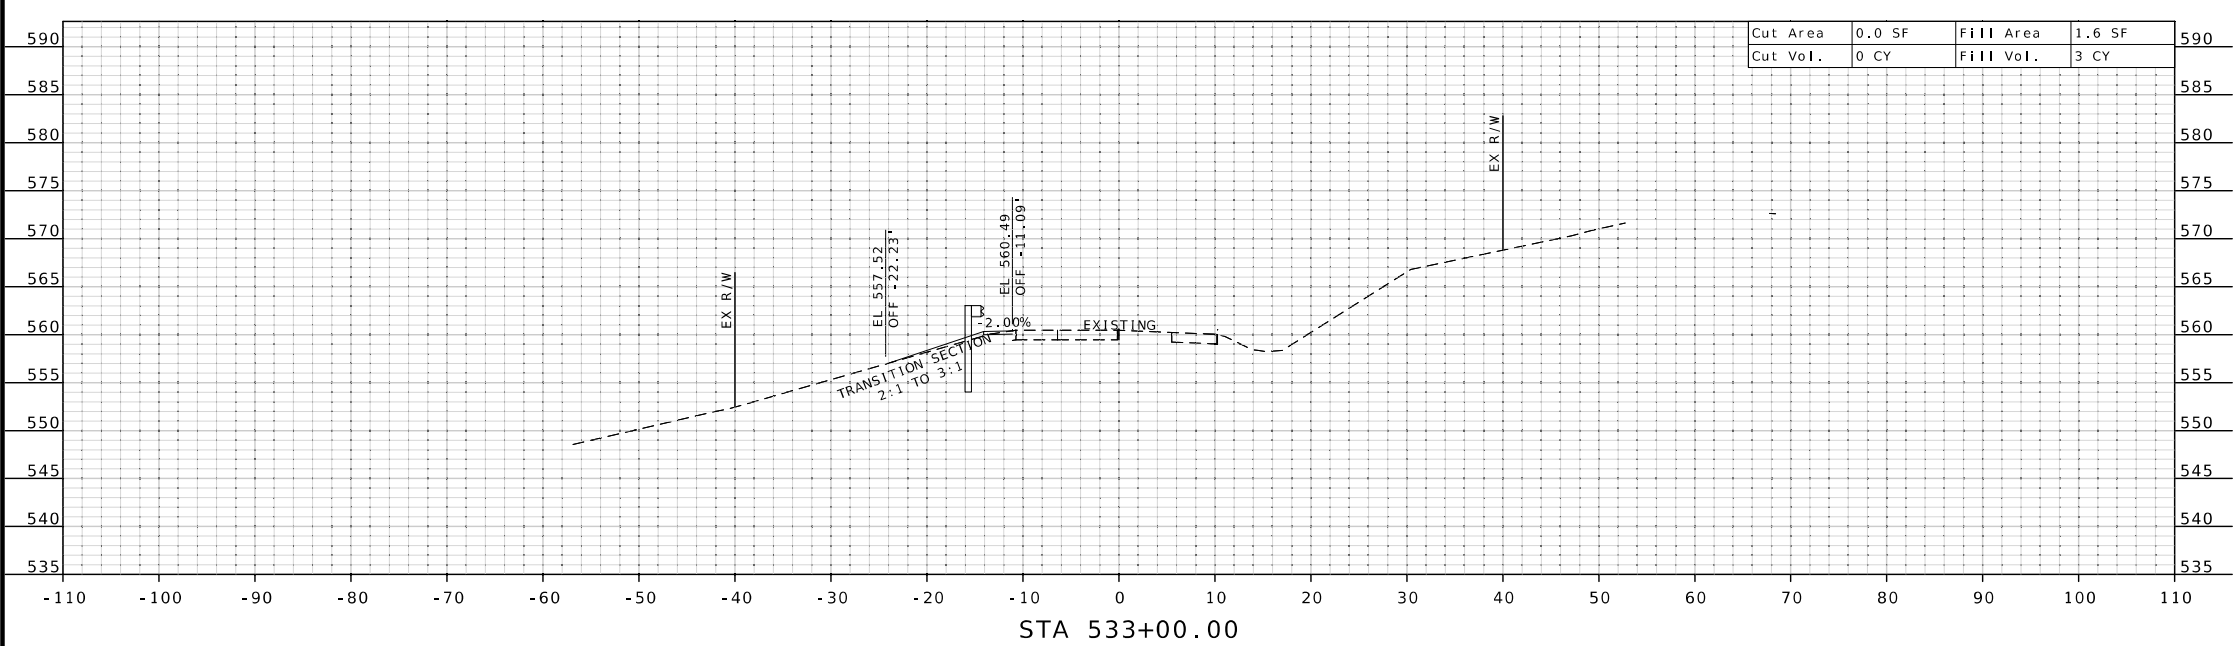

DATE	DESCRIPTION

MISSOURI HIGHWAYS AND TRANSPORTATION COMMISSION
 MoDOT
 105 WEST CAPITOL
 JEFFERSON CITY, MO 65102
 1-888-ASK-MODOT (1-888-275-6636)

XS SHEETS

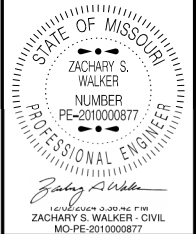

DATE PREPARED
12/2/2024

ROUTE	STATE
K	MO
DISTRICT	SHEET NO.
NE	8



COUNTY
MONTGOMERY

JOB NO.
JNE0154

CONTRACT ID.


PROJECT NO.

BRIDGE NO.

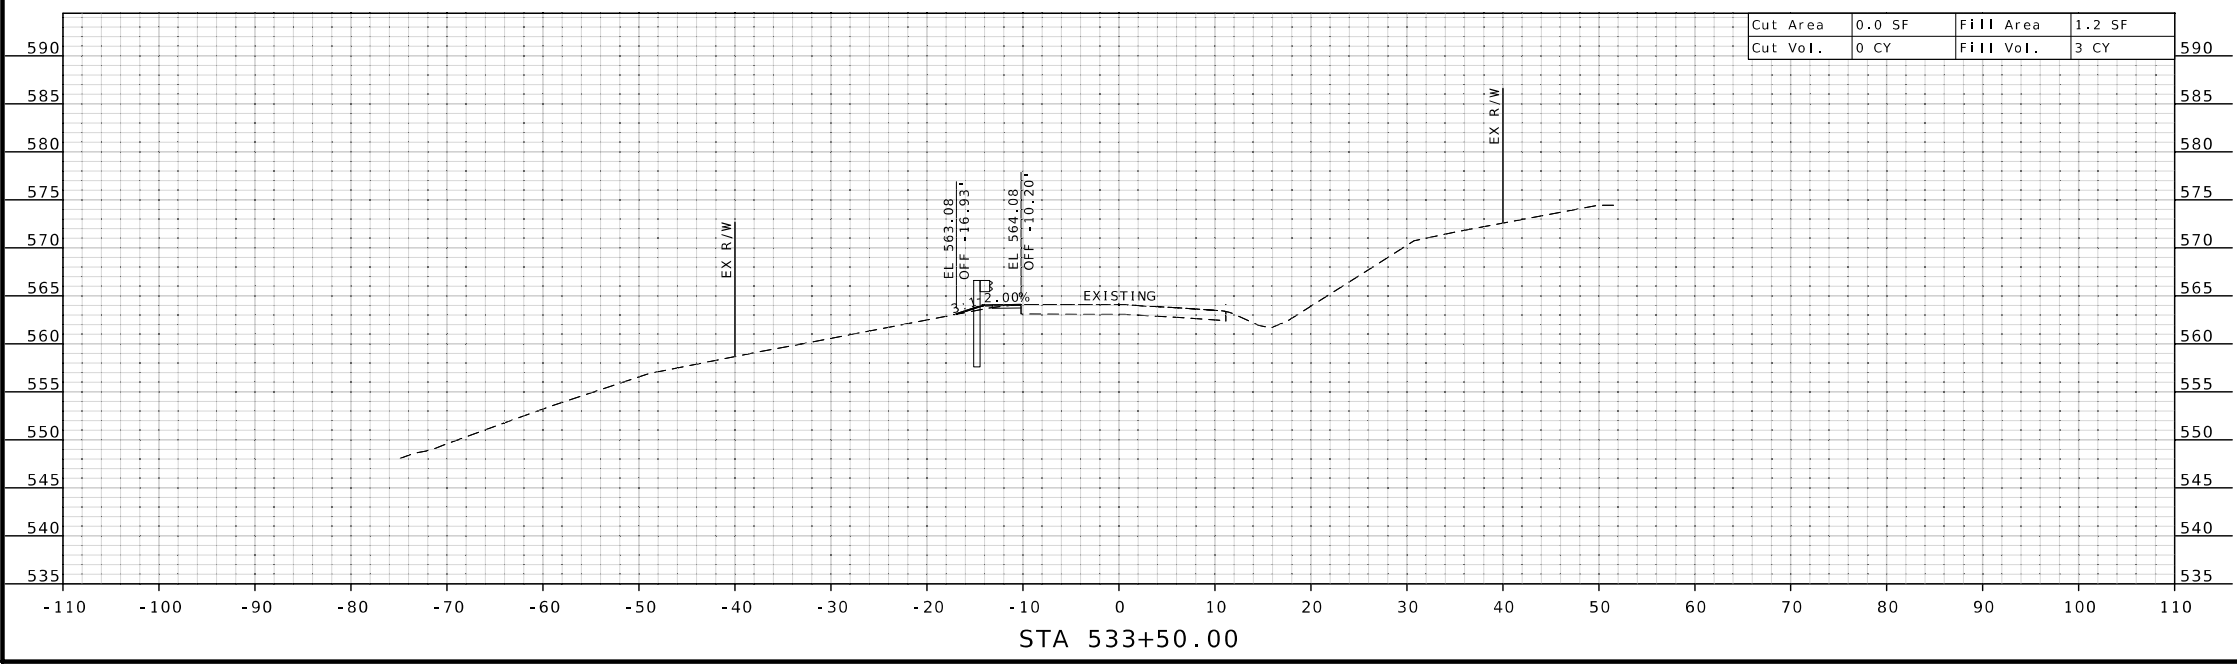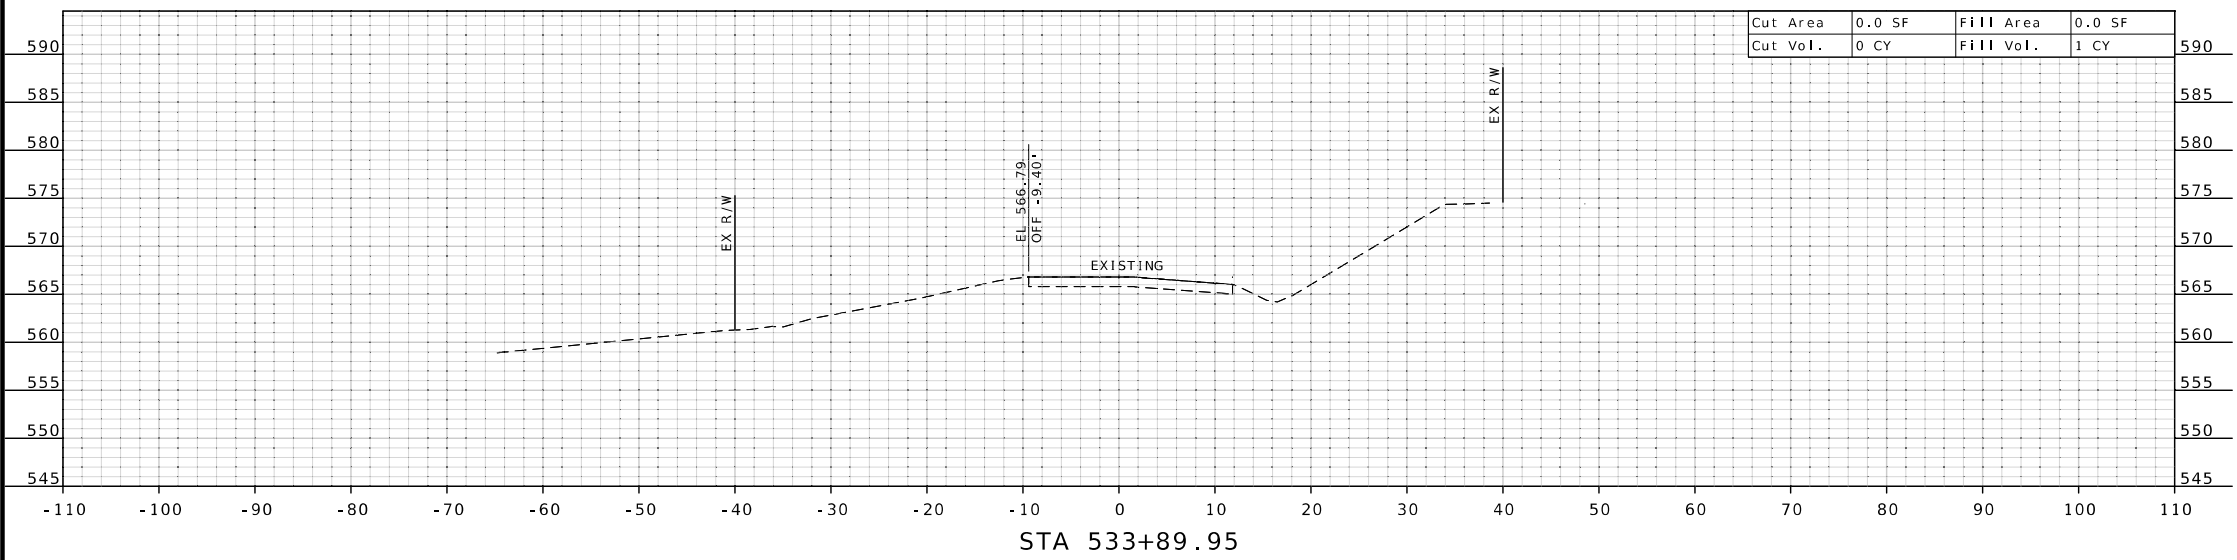

DATE	DESCRIPTION

MISSOURI HIGHWAYS AND TRANSPORTATION COMMISSION



105 WEST CAPITOL
 JEFFERSON CITY, MO 65102
 1-888-ASK-MODOT (1-888-275-6636)

XS SHEETS