

NOTES:

- PAVEMENT, SHOULDER, & CURB ELEVATIONS ARE APPROXIMATE. CONTRACTOR SHALL ADJUST TO MATCH EXISTING CONDITIONS AND MAINTAIN DESIGNED CROSS SLOPES.
- TIE-DOWN POINT OFFSETS & ELEVATIONS ARE APPROXIMATE. CONTRACTOR SHALL ADJUST TO MATCH EXISTING CONDITIONS AND MAINTAIN DESIGNED CUT OR FILL SLOPES AND DITCH ELEVATIONS.



REID BRENNEN CATT-ENGINEER
MO# PE-2010019516

DATE PREPARED
10/30/2024

ROUTE	STATE
HH	MO
DISTRICT	SHEET NO.
SE	1

COUNTY
SCOTT

JOB NO.
J9S3744

CONTRACT ID.

PROJECT NO.

BRIDGE NO.


DESCRIPTION

DATE




MISSOURI HIGHWAYS AND TRANSPORTATION COMMISSION

105 WEST CAPITOL
JEFFERSON CITY, MO 65102

1-888-ASK-MODOT (1-888-275-6636)

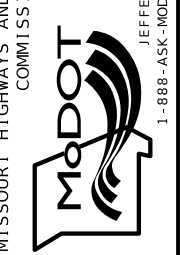

Olsson
550 ST. LOUIS STREET
SPRINGFIELD, MO 65806
PH. (417) 890-8802
CERTIFICATE OF AUTHORITY NO. 001592

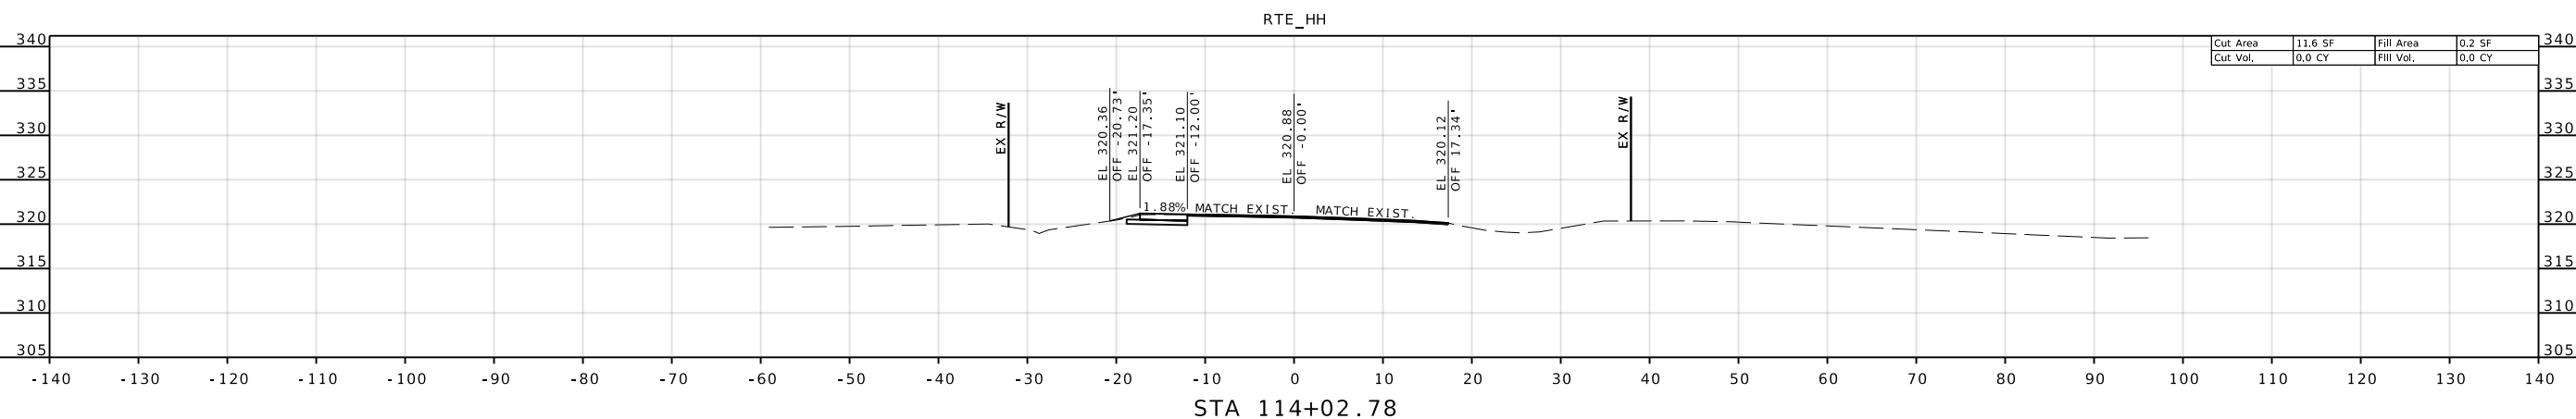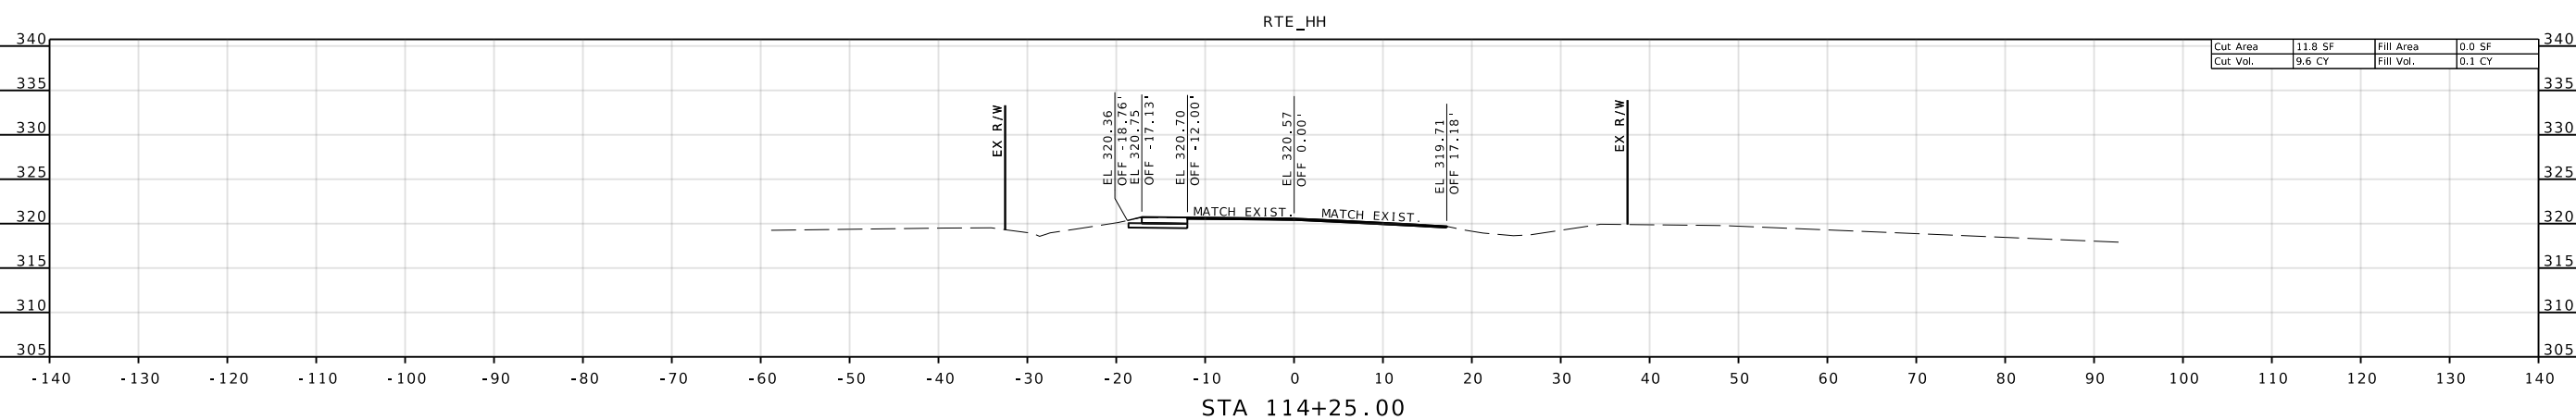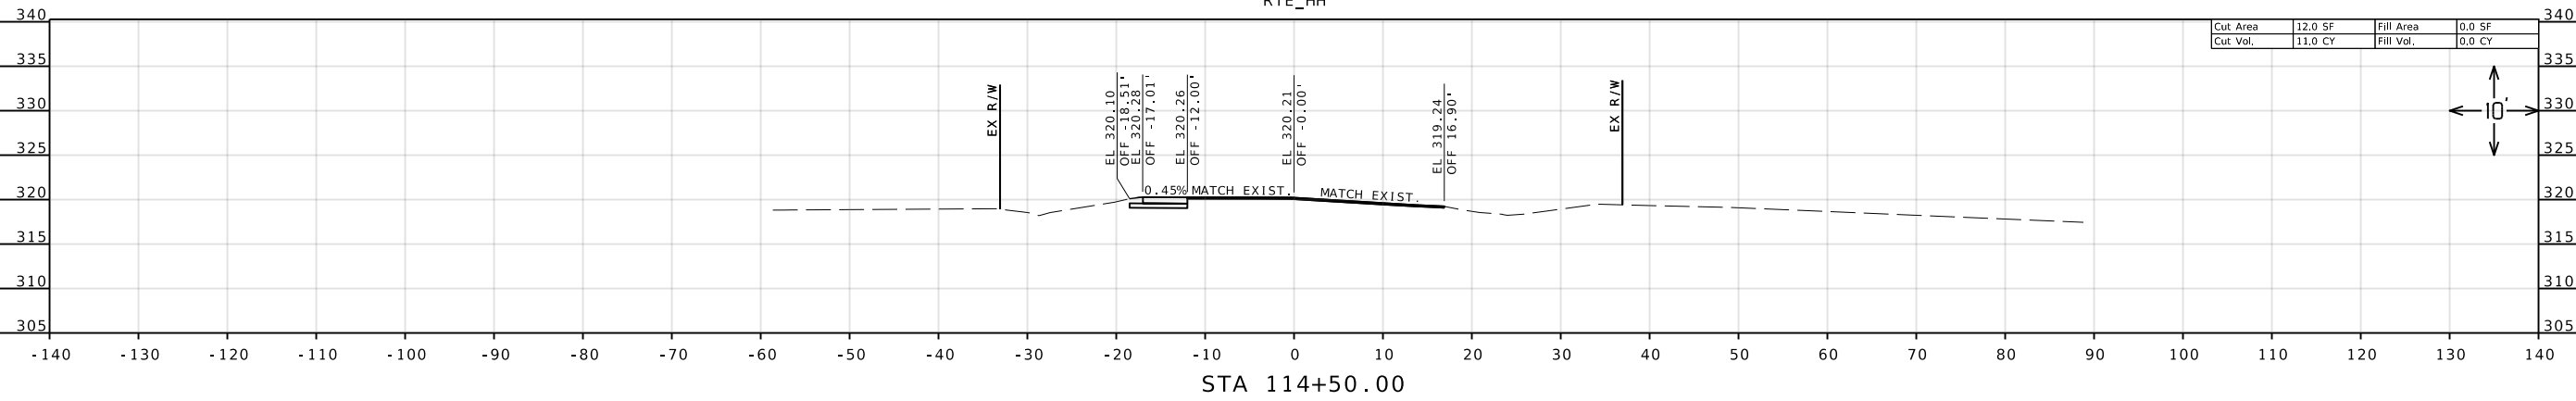

ROUTE HH

IF A SEAL IS PRESENT ON THIS SHEET IT HAS BEEN ELECTRONICALLY SEALED AND DATED.



REID BRENNEN CATT-ENGINEER
MO# PE-2010019516

DATE PREPARED
10/30/2024

ROUTE STATE
HH MO

DISTRICT SHEET NO.
SE 2

COUNTY
SCOTT

JOB NO.
J9S3744

CONTRACT ID.

PROJECT NO.

BRIDGE NO.

DESCRIPTION

DATE

MISSOURI HIGHWAYS AND TRANSPORTATION COMMISSION

105 WEST CAPITOL JEFFERSON CITY, MO 65102

1-888-ASK-MODOT (1-888-275-6636)




olsson

550 ST. LOUIS STREET SPRINGFIELD, MO 65806

PH. (417) 890-8802

CERTIFICATE OF AUTHORITY NO. 001592

ROUTE HH

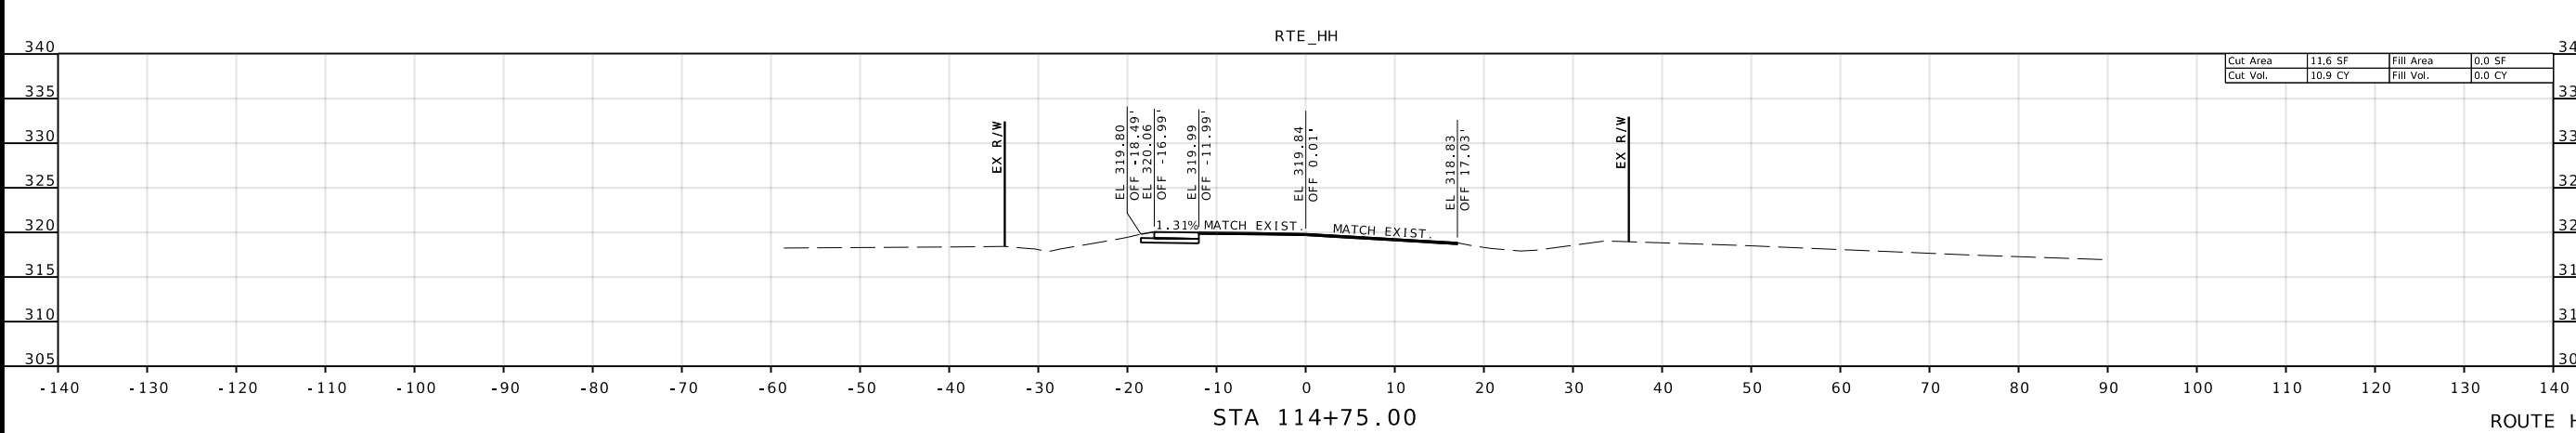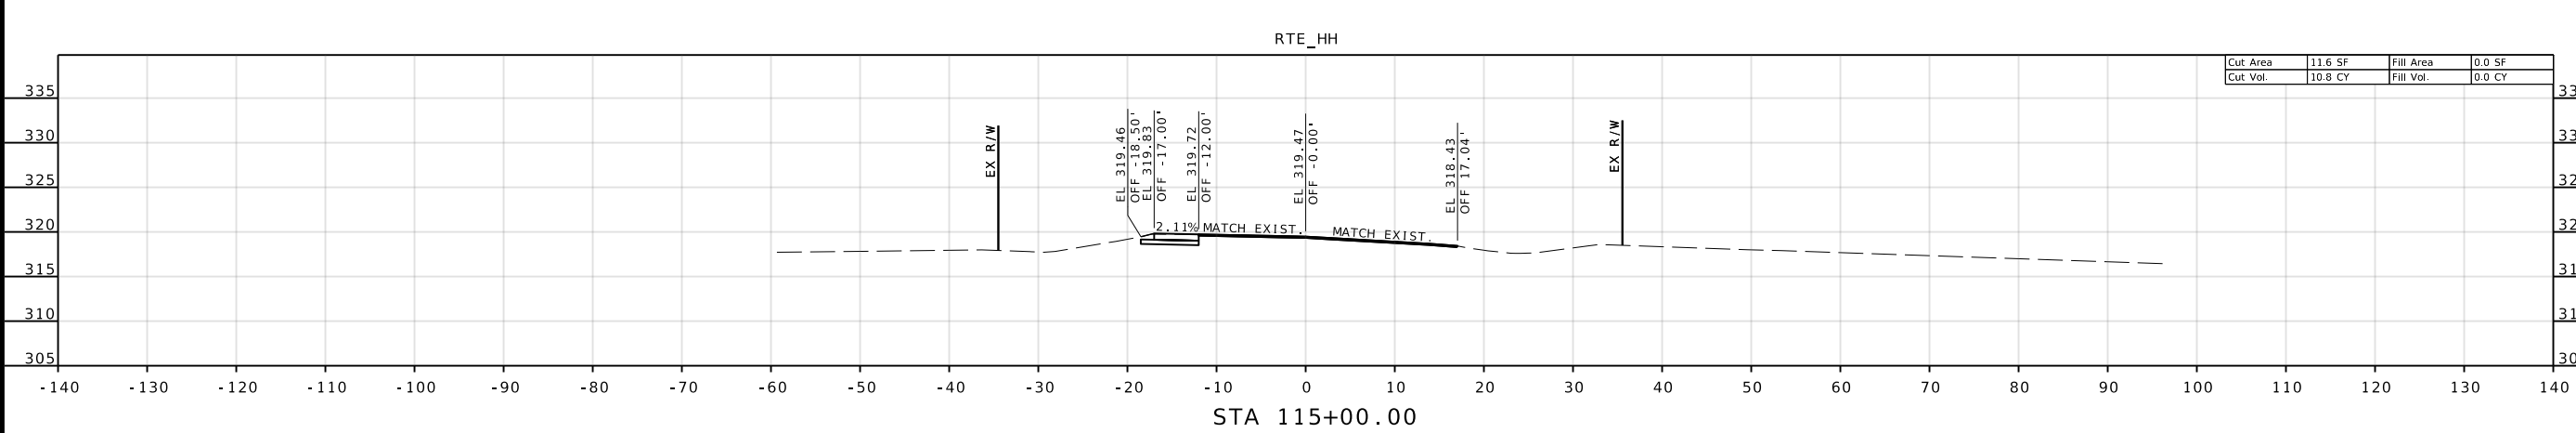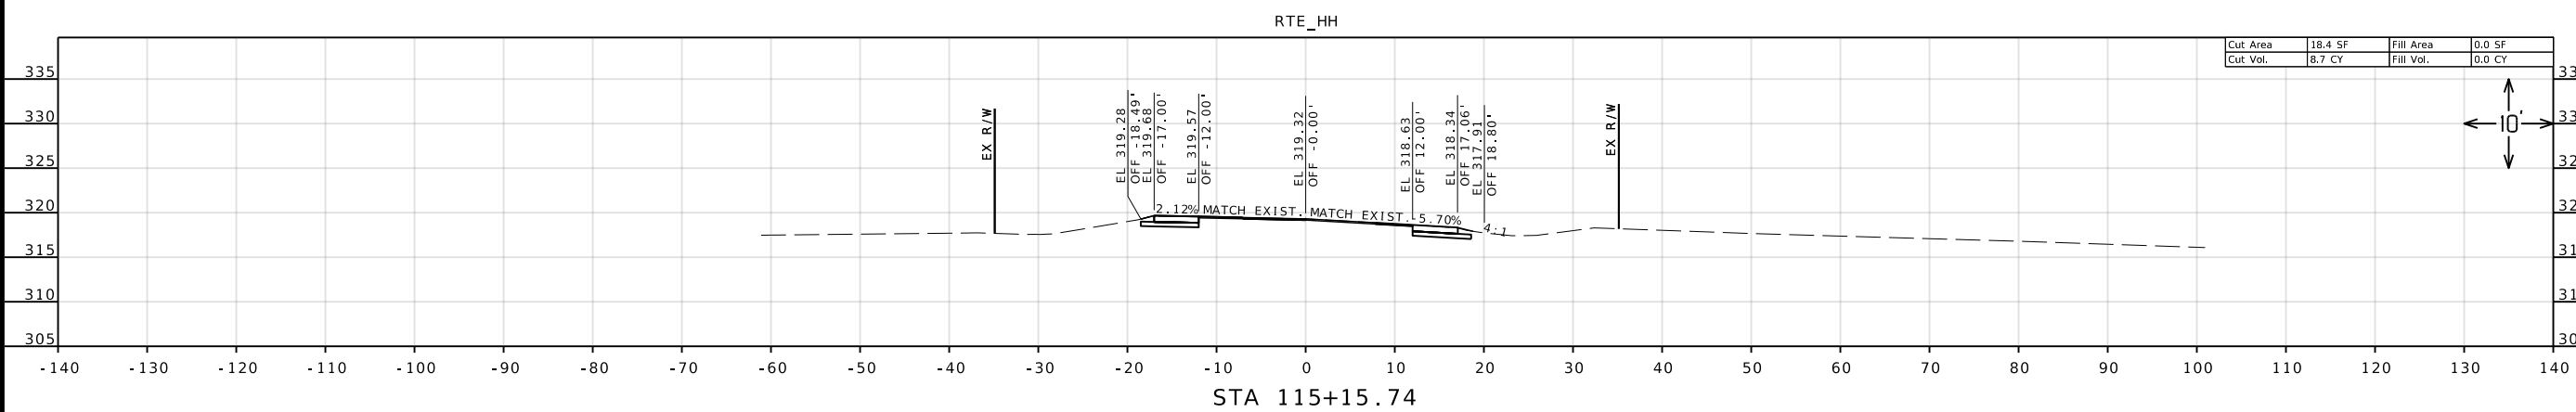

IF A SEAL IS PRESENT ON THIS SHEET IT HAS BEEN ELECTRONICALLY SEALED AND DATED.



REID BRENNEN CATT-ENGINEER
MO# PE-2010019516

DATE PREPARED
10/30/2024

ROUTE HH	STATE MO
DISTRICT SE	SHEET NO. 3

COUNTY
SCOTT

JOB NO.
J9S3744

CONTRACT ID.

PROJECT NO.
BRIDGE NO.

DESCRIPTION	DATE




MISSOURI HIGHWAYS AND TRANSPORTATION COMMISSION



105 WEST CAPITOL
JEFFERSON CITY, MO 65102
1-888-ASK-MODOT (1-888-275-6636)



550 ST. LOUIS STREET
SPRINGFIELD, MO 65806
PH. (417) 890-8802
CERTIFICATE OF
AUTHORITY NO. 001592

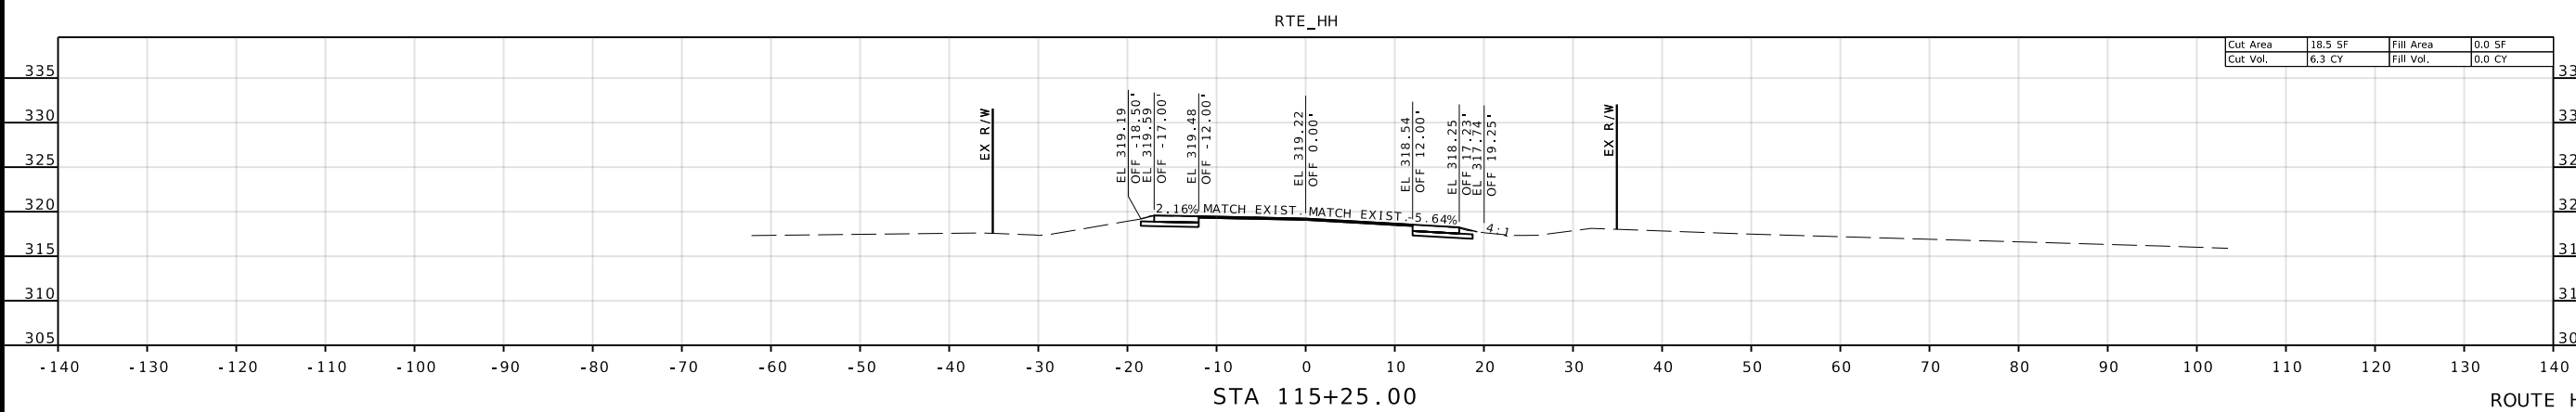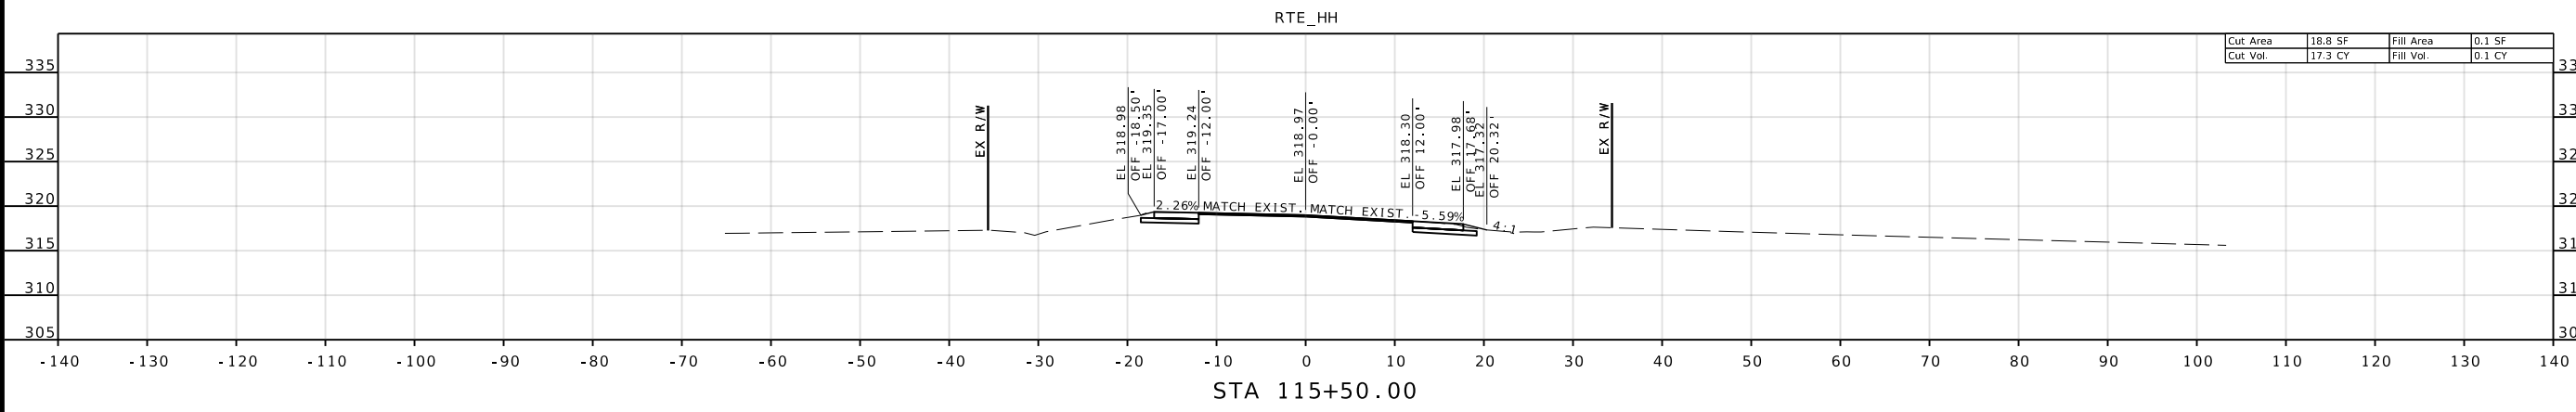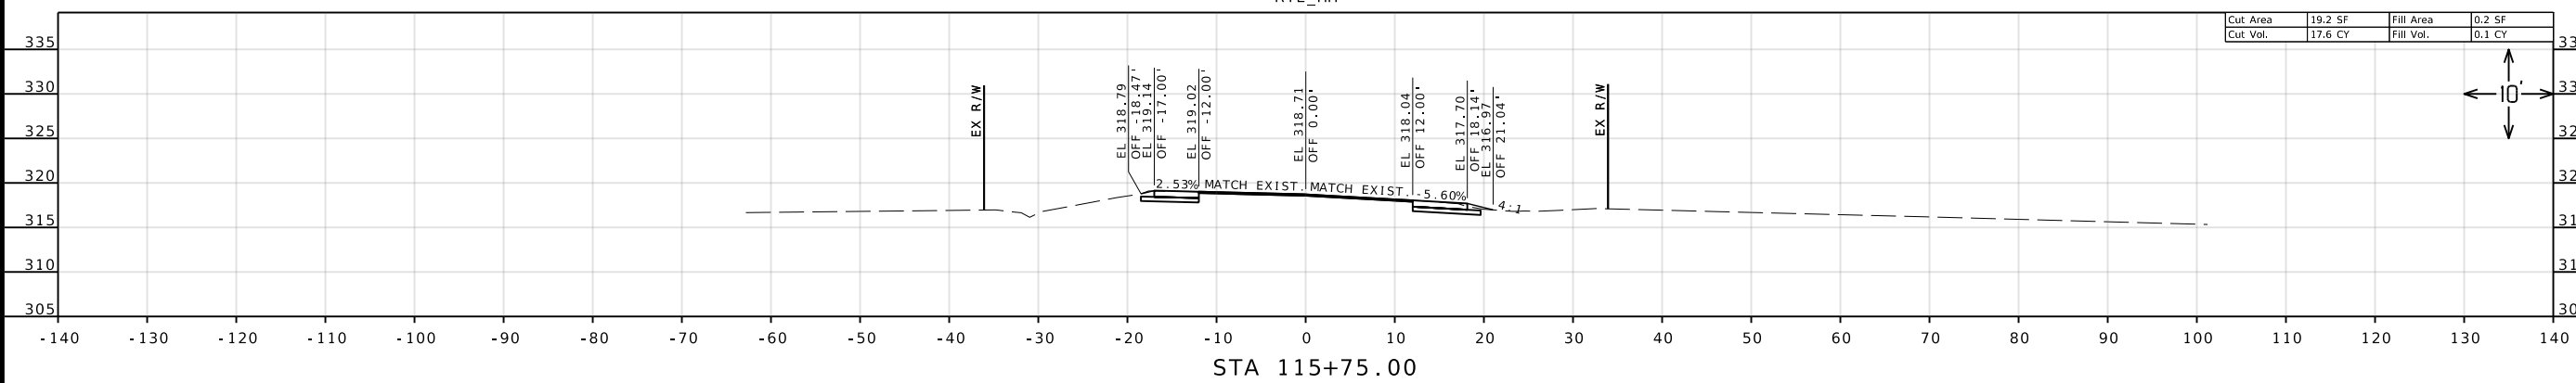

IF A SEAL IS PRESENT ON THIS SHEET IT HAS BEEN ELECTRONICALLY SEALED AND DATED.



REID BRENNEN CATT-ENGINEER
MO# PE-2010019516

DATE PREPARED
10/30/2024

ROUTE STATE
HH MO

DISTRICT SHEET NO.
SE 4

COUNTY
SCOTT

JOB NO.
J9S3744

CONTRACT ID.

PROJECT NO.

BRIDGE NO.




DATE	DESCRIPTION


MISSOURI HIGHWAYS AND TRANSPORTATION COMMISSION

105 WEST CAPITOL
JEFFERSON CITY, MO 65102
1-888-ASK-MODOT (1-888-275-6636)

550 ST. LOUIS STREET
SPRINGFIELD, MO 65806
PH. (417) 890-8802
CERTIFICATE OF AUTHORITY NO. 001592

IF A SEAL IS PRESENT ON THIS SHEET IT HAS BEEN ELECTRONICALLY SEALED AND DATED.

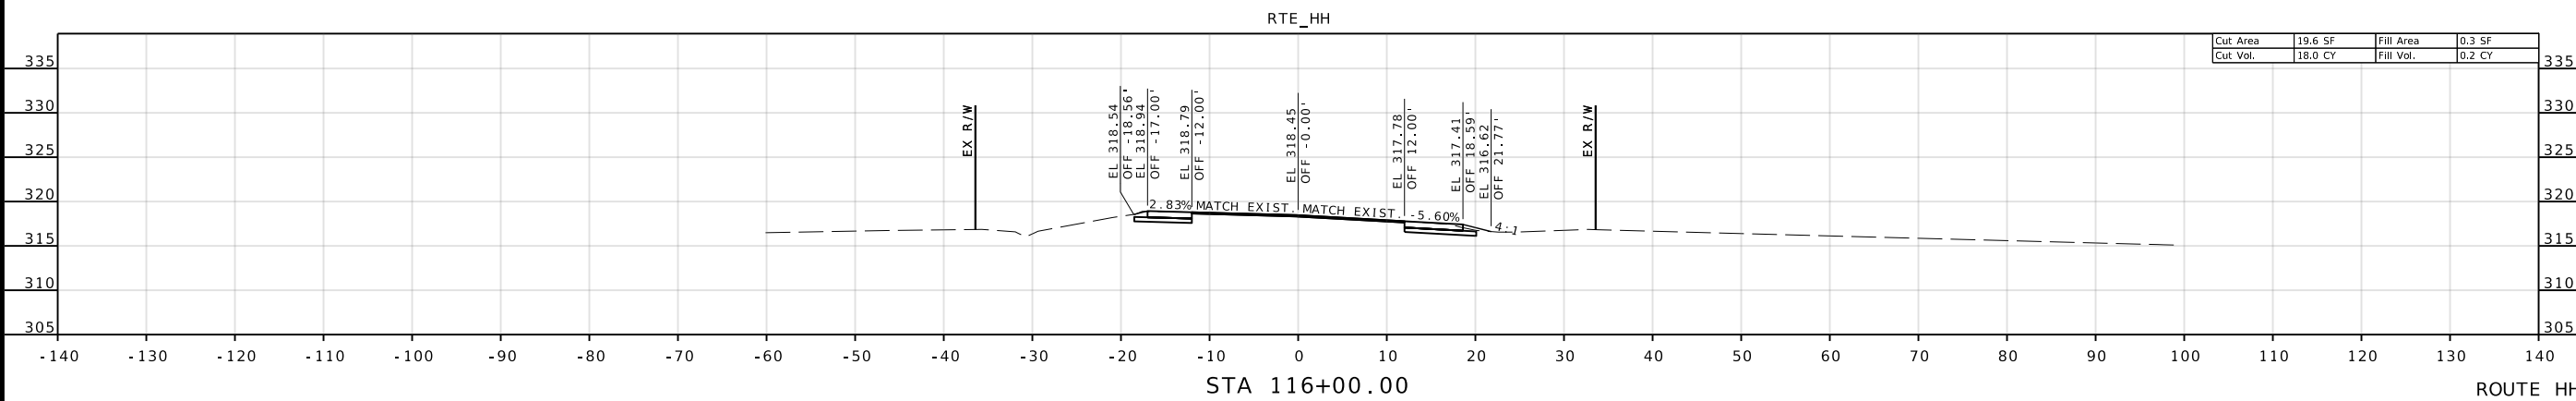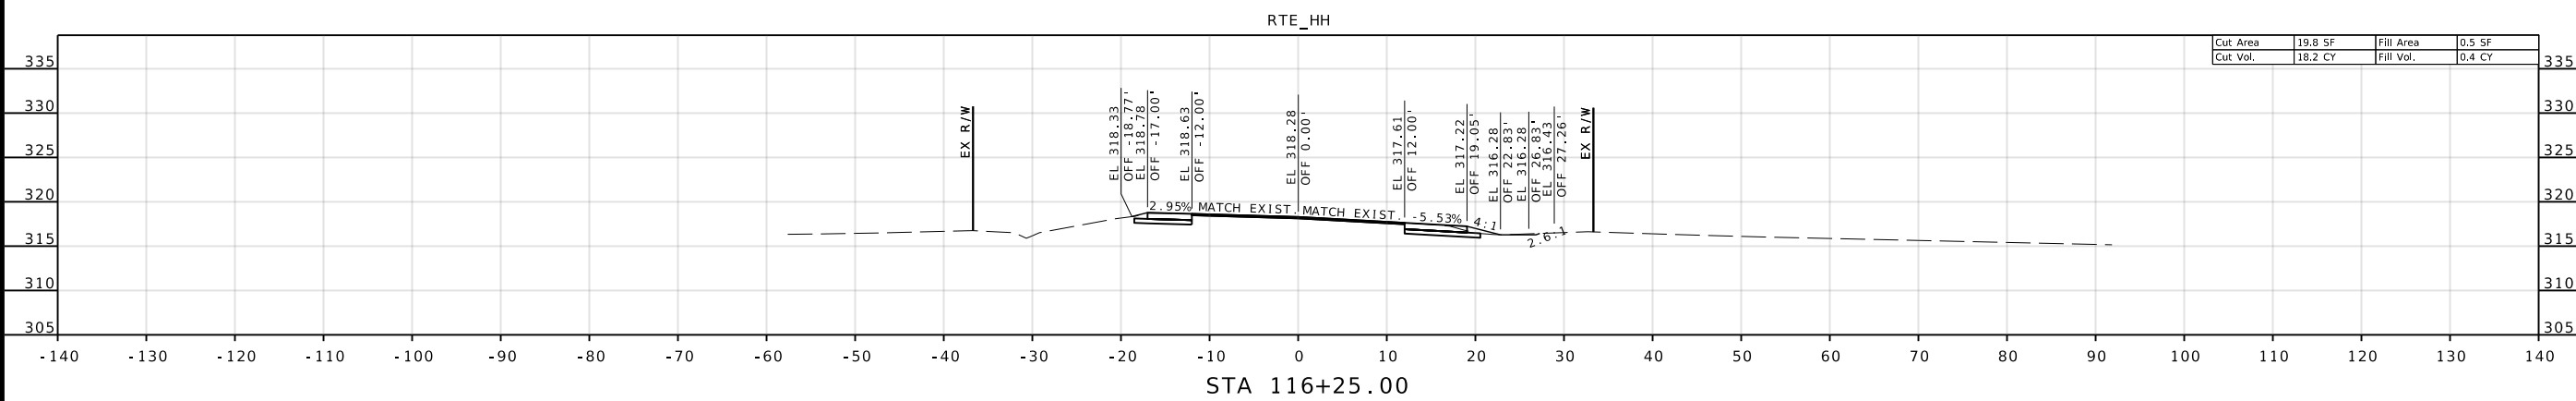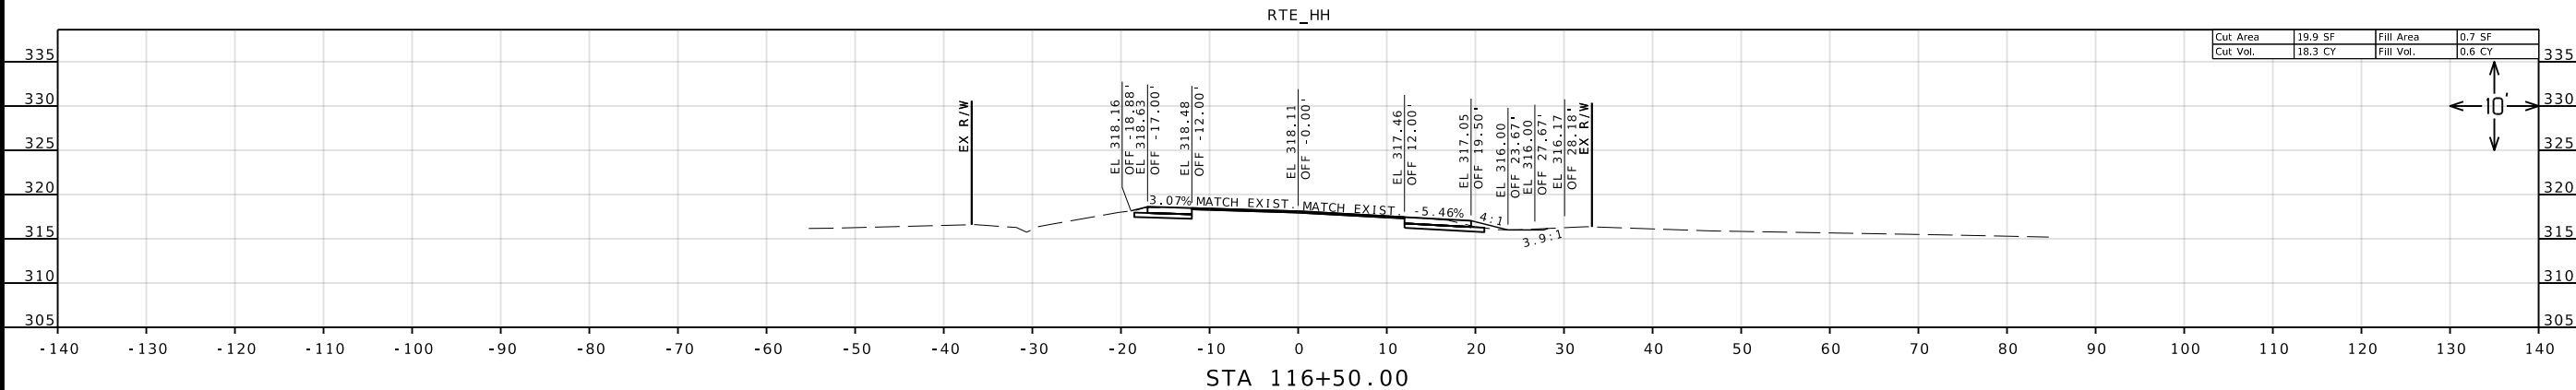

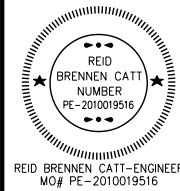

REID BRENNEN CATT-ENGINEER
MO# PE-2010019516

DATE PREPARED
10/30/2024

ROUTE STATE
HH MO

DISTRICT SHEET NO.
SE 5

COUNTY
SCOTT

JOB NO.
J9S3744

CONTRACT ID.

PROJECT NO.

BRIDGE NO.

DESCRIPTION

DATE

MISSOURI HIGHWAYS AND TRANSPORTATION COMMISSION

105 WEST CAPITOL JEFFERSON CITY, MO 65102

1-888-ASK-MODOT (1-888-275-6636)






olsson


550 ST. LOUIS STREET SPRINGFIELD, MO 65806

PH. (417) 890-8802

CERTIFICATE OF AUTHORITY NO. 001592

IF A SEAL IS PRESENT ON THIS SHEET IT HAS BEEN ELECTRONICALLY SEALED AND DATED.

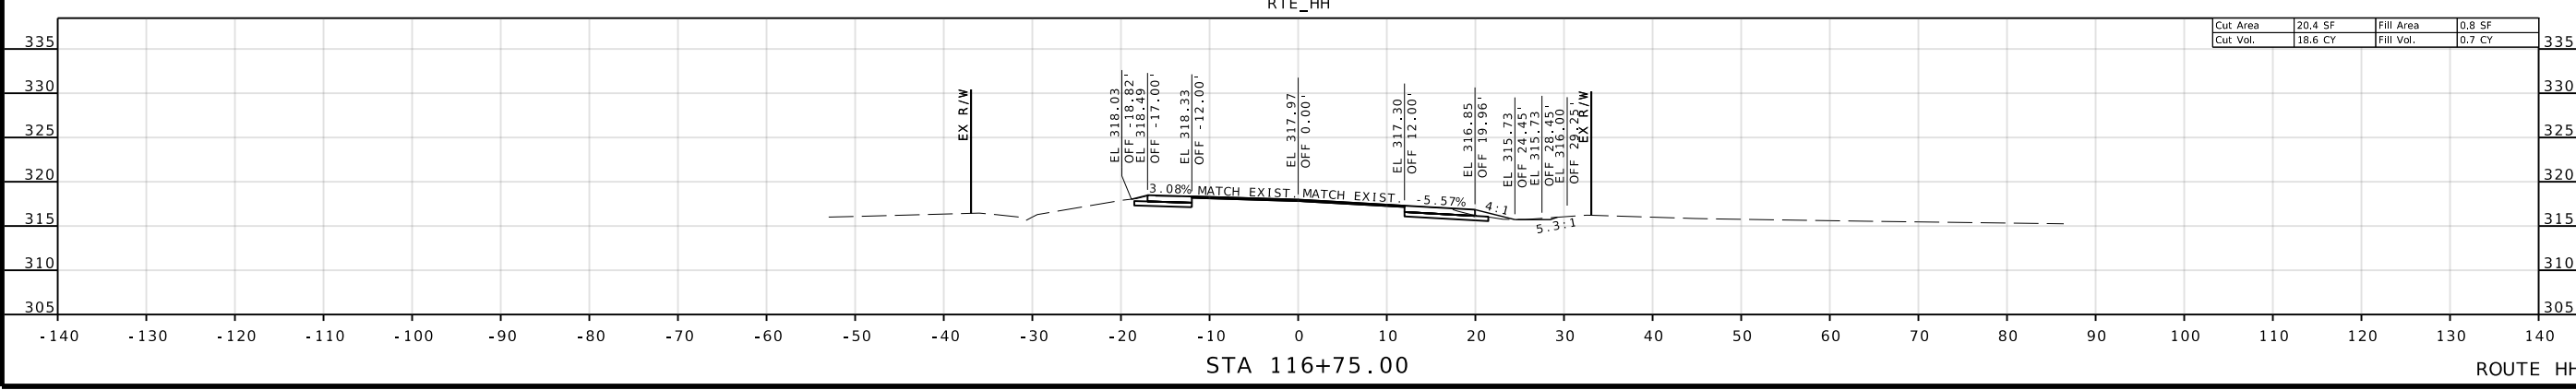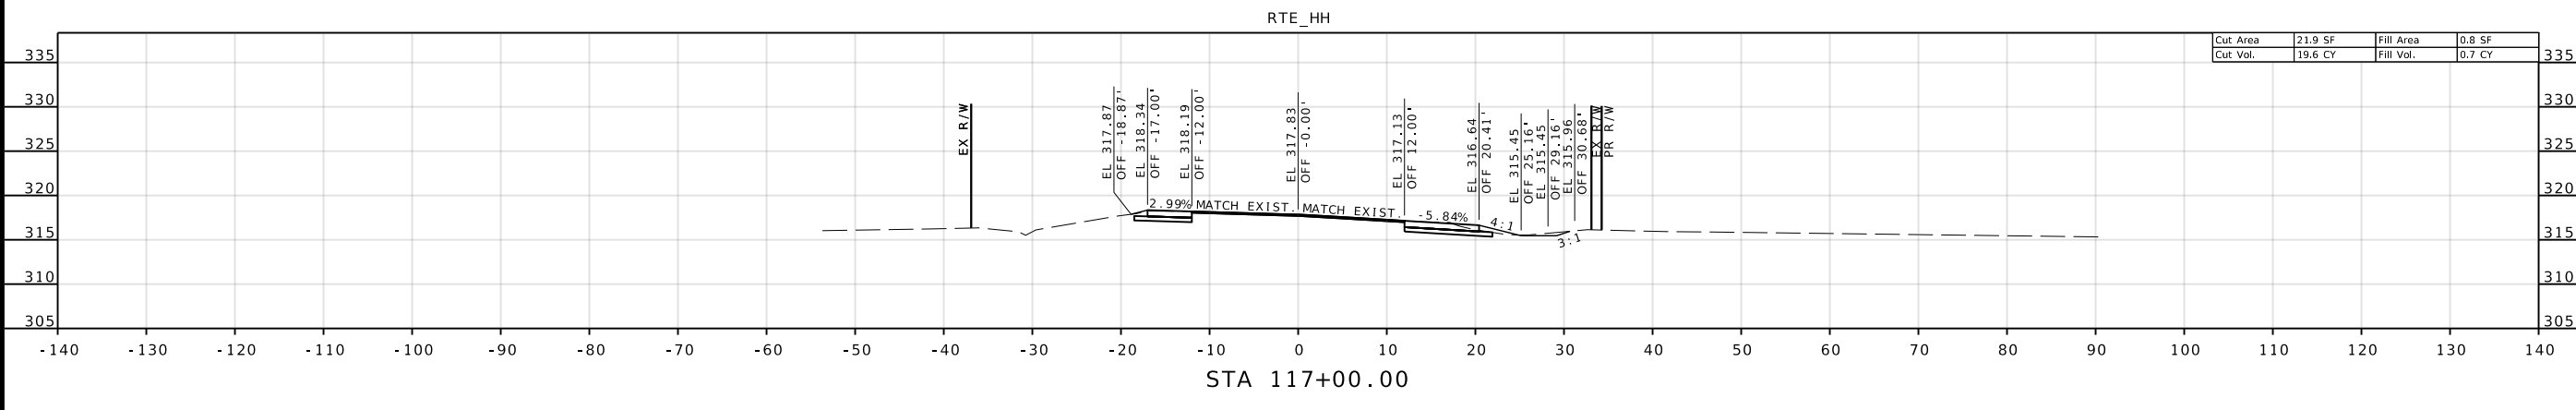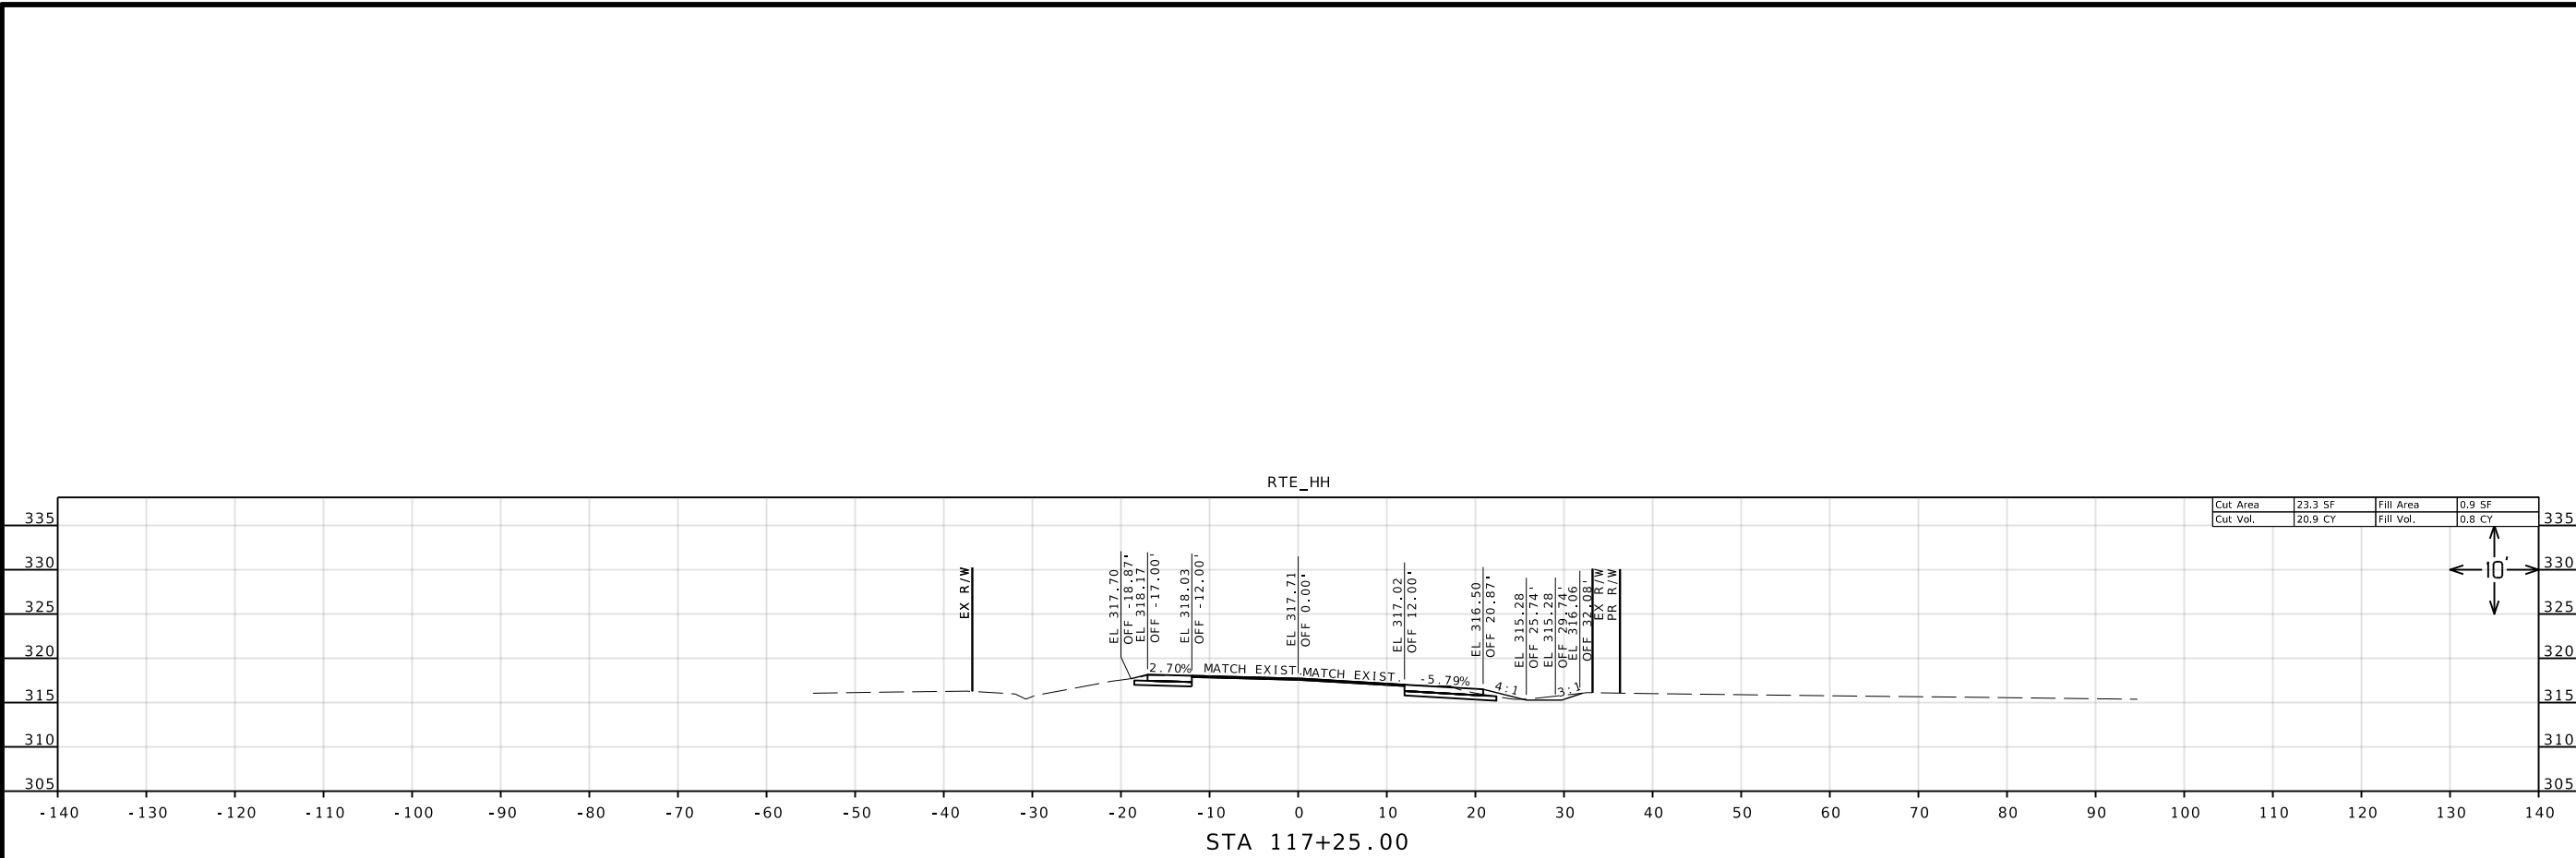

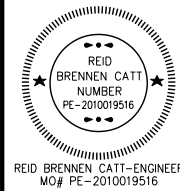

REID BRENNEN CATT-ENGINEER
MO# PE-2010019516

DATE PREPARED
10/30/2024

ROUTE STATE
HH MO

DISTRICT SHEET NO.
SE 6

COUNTY
SCOTT

JOB NO.
J9S3744

CONTRACT ID.

PROJECT NO.

BRIDGE NO.

DESCRIPTION

DATE

MISSOURI HIGHWAYS AND TRANSPORTATION COMMISSION

105 WEST CAPITOL JEFFERSON CITY, MO 65102

1-888-ASK-MODOT (1-888-275-6636)




550 ST. LOUIS STREET SPRINGFIELD, MO 65806


PH. (417) 890-8802

CERTIFICATE OF AUTHORITY NO. 001592

olsson

IF A SEAL IS PRESENT ON THIS SHEET IT HAS BEEN ELECTRONICALLY SEALED AND DATED.

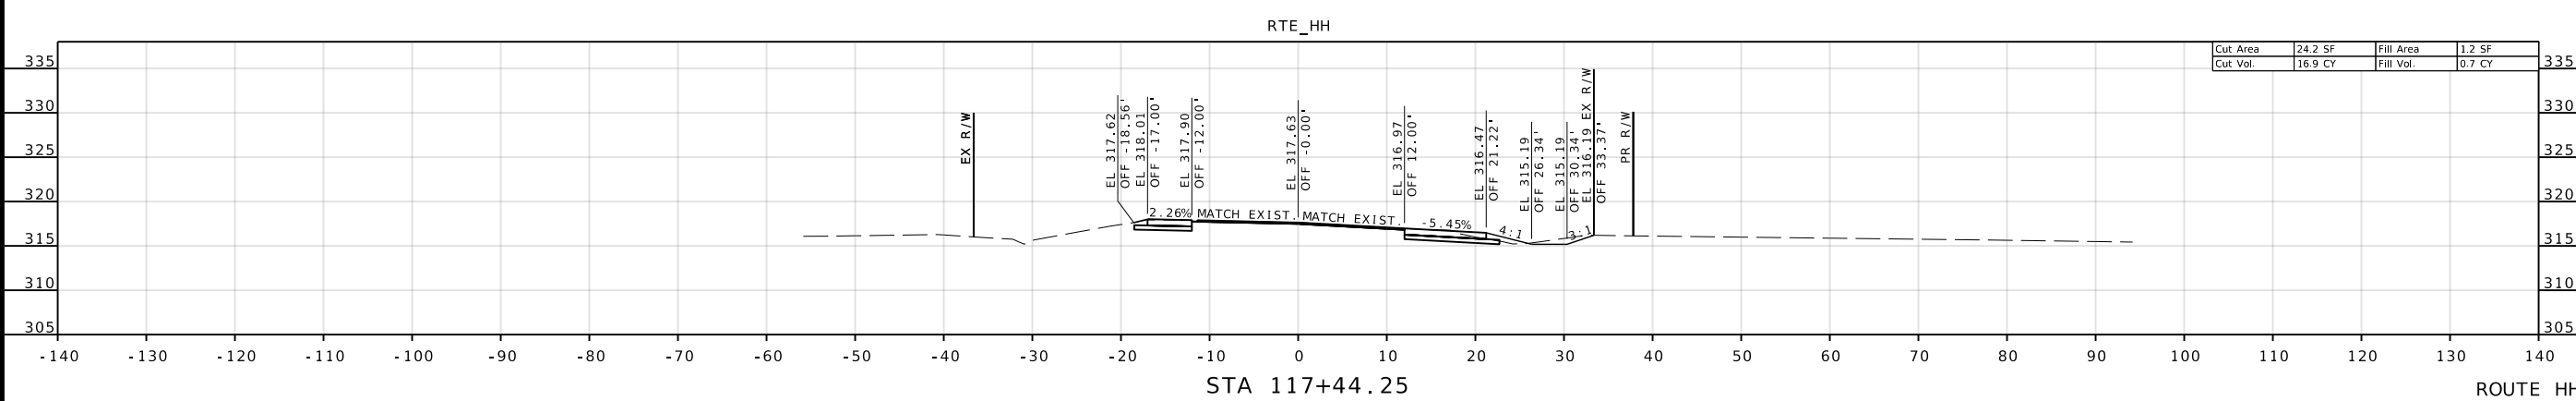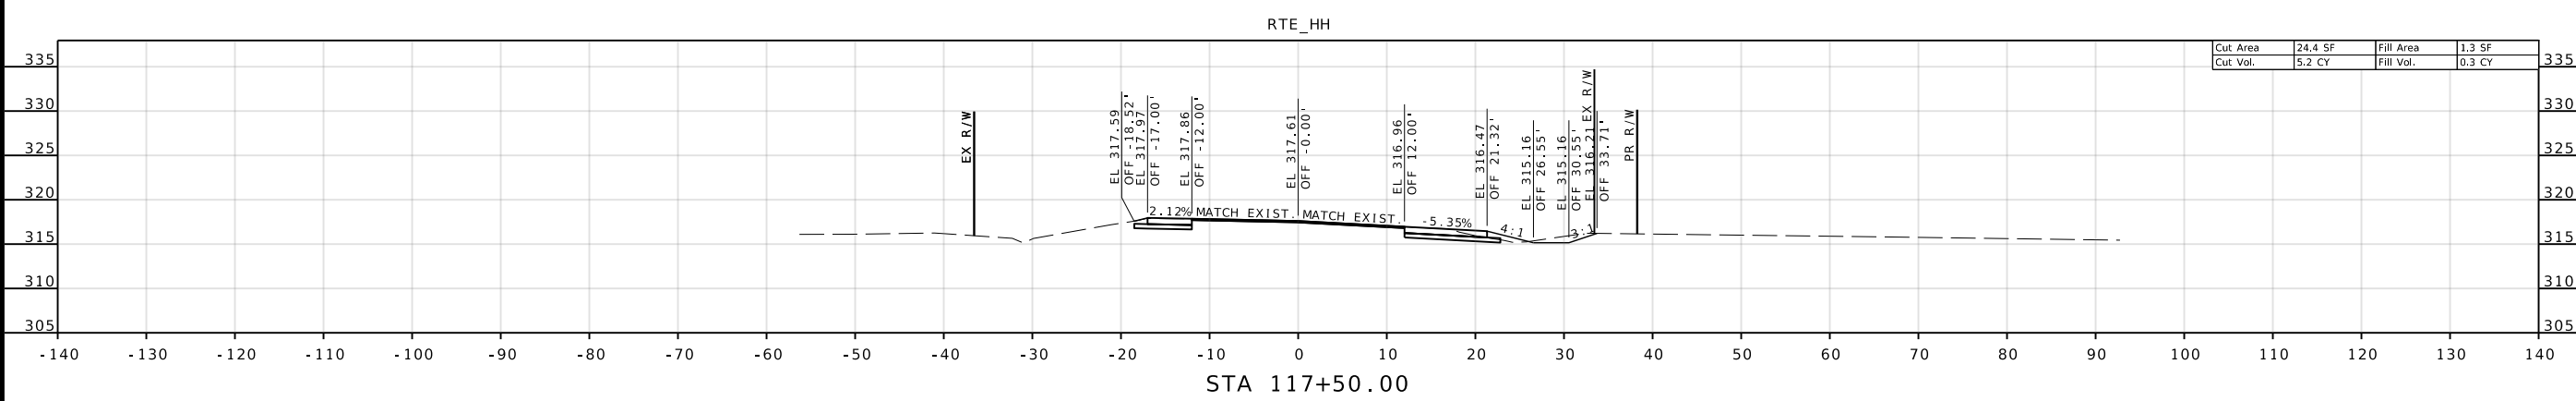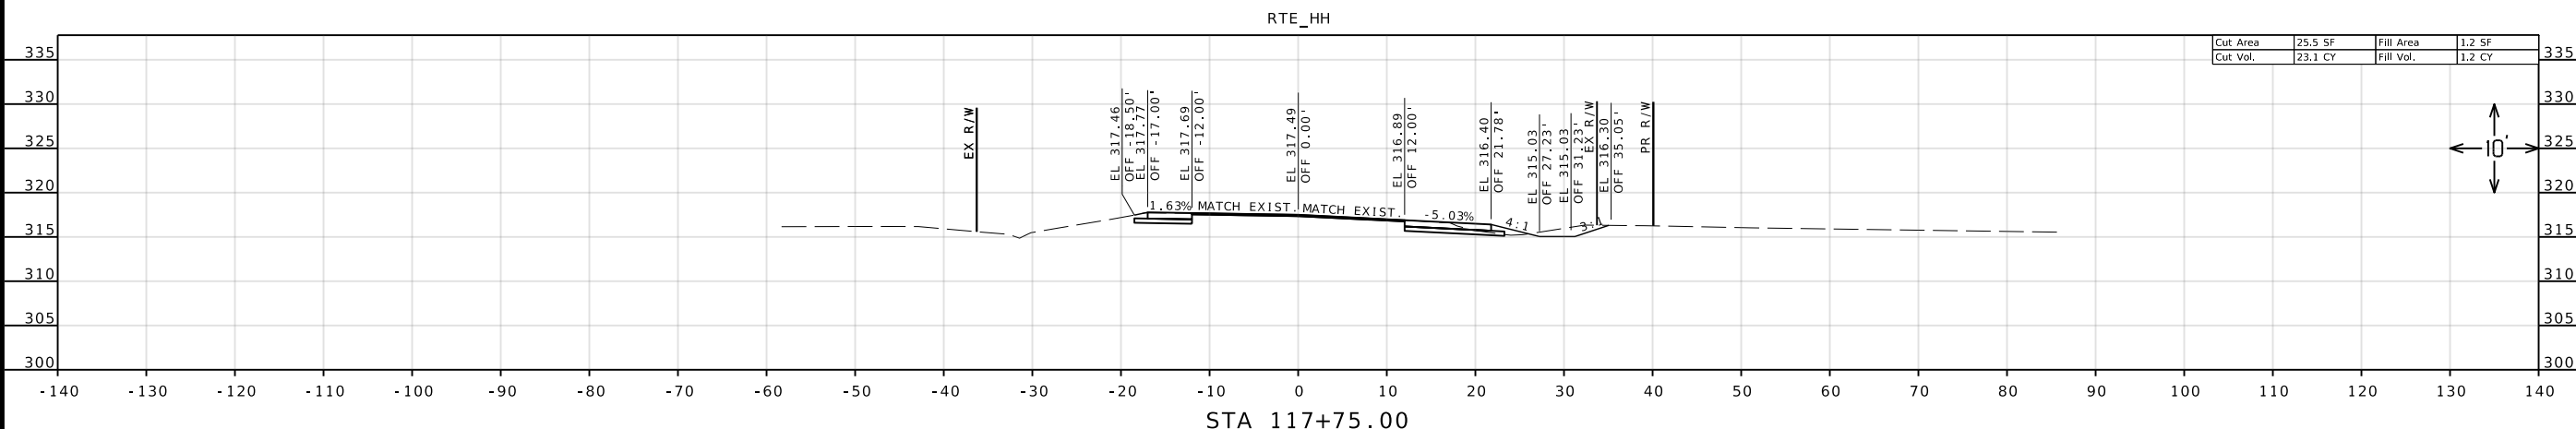

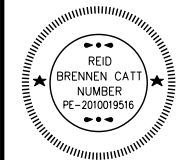

REID BRENNEN CATT-ENGINEER
MO# PE-2010019516

DATE PREPARED
10/30/2024

ROUTE STATE
HH MO

DISTRICT SHEET NO.
SE 7

COUNTY
SCOTT

JOB NO.
J9S3744


CONTRACT ID.

PROJECT NO.


BRIDGE NO.

DATE	DESCRIPTION




MISSOURI HIGHWAYS AND TRANSPORTATION
COMMISSION



105 WEST CAPITOL
JEFFERSON CITY, MO 65102
1-888-ASK-MODOT (1-888-275-6636)

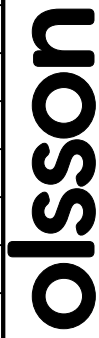

550 ST. LOUIS STREET
SPRINGFIELD, MO 65806
PH. (417) 890-8802
CERTIFICATE OF
AUTHORITY NO. 001592

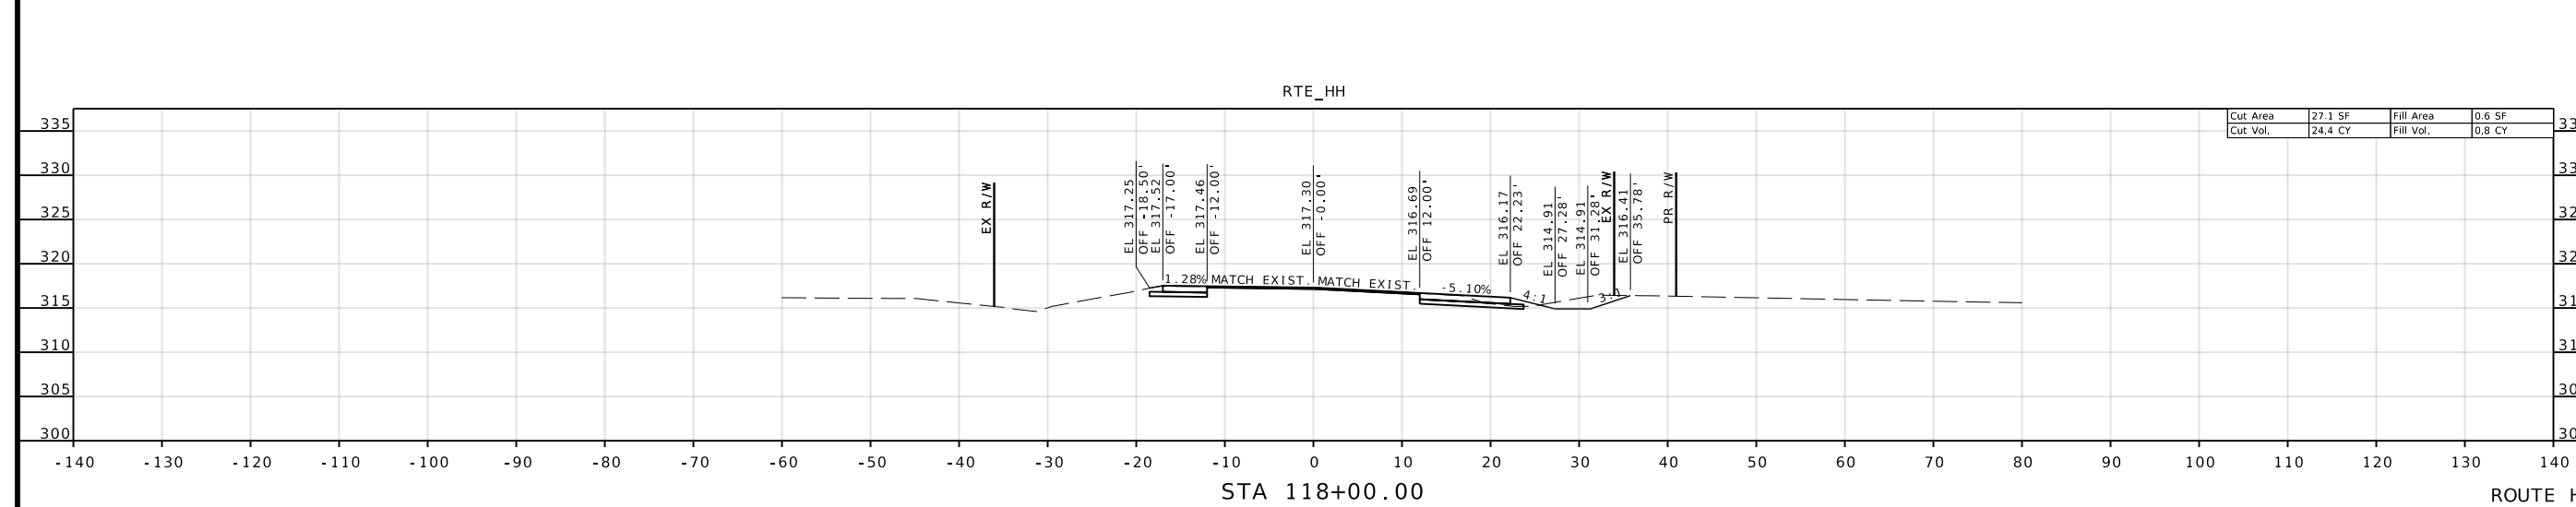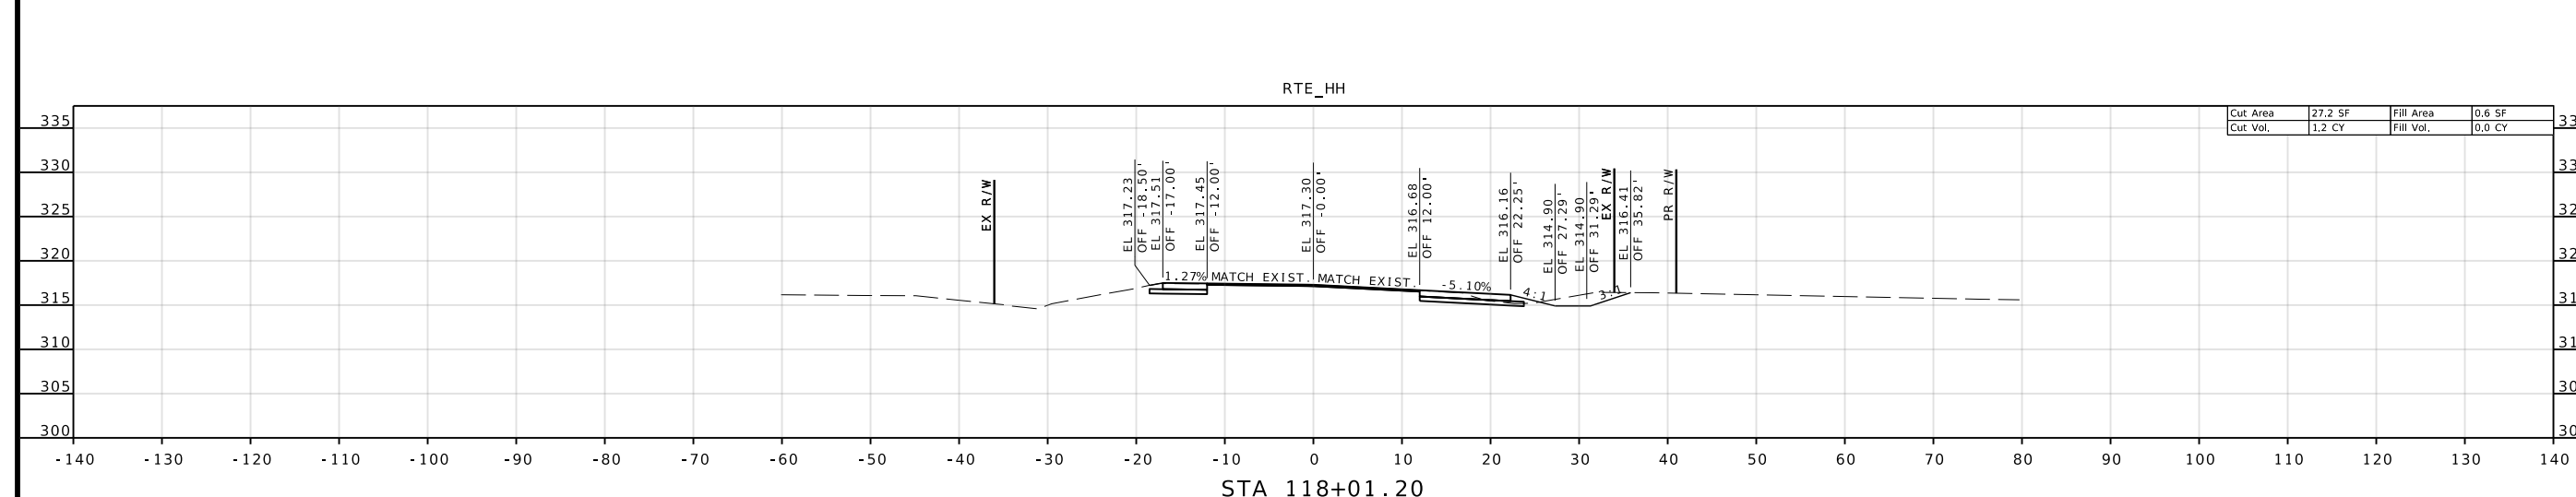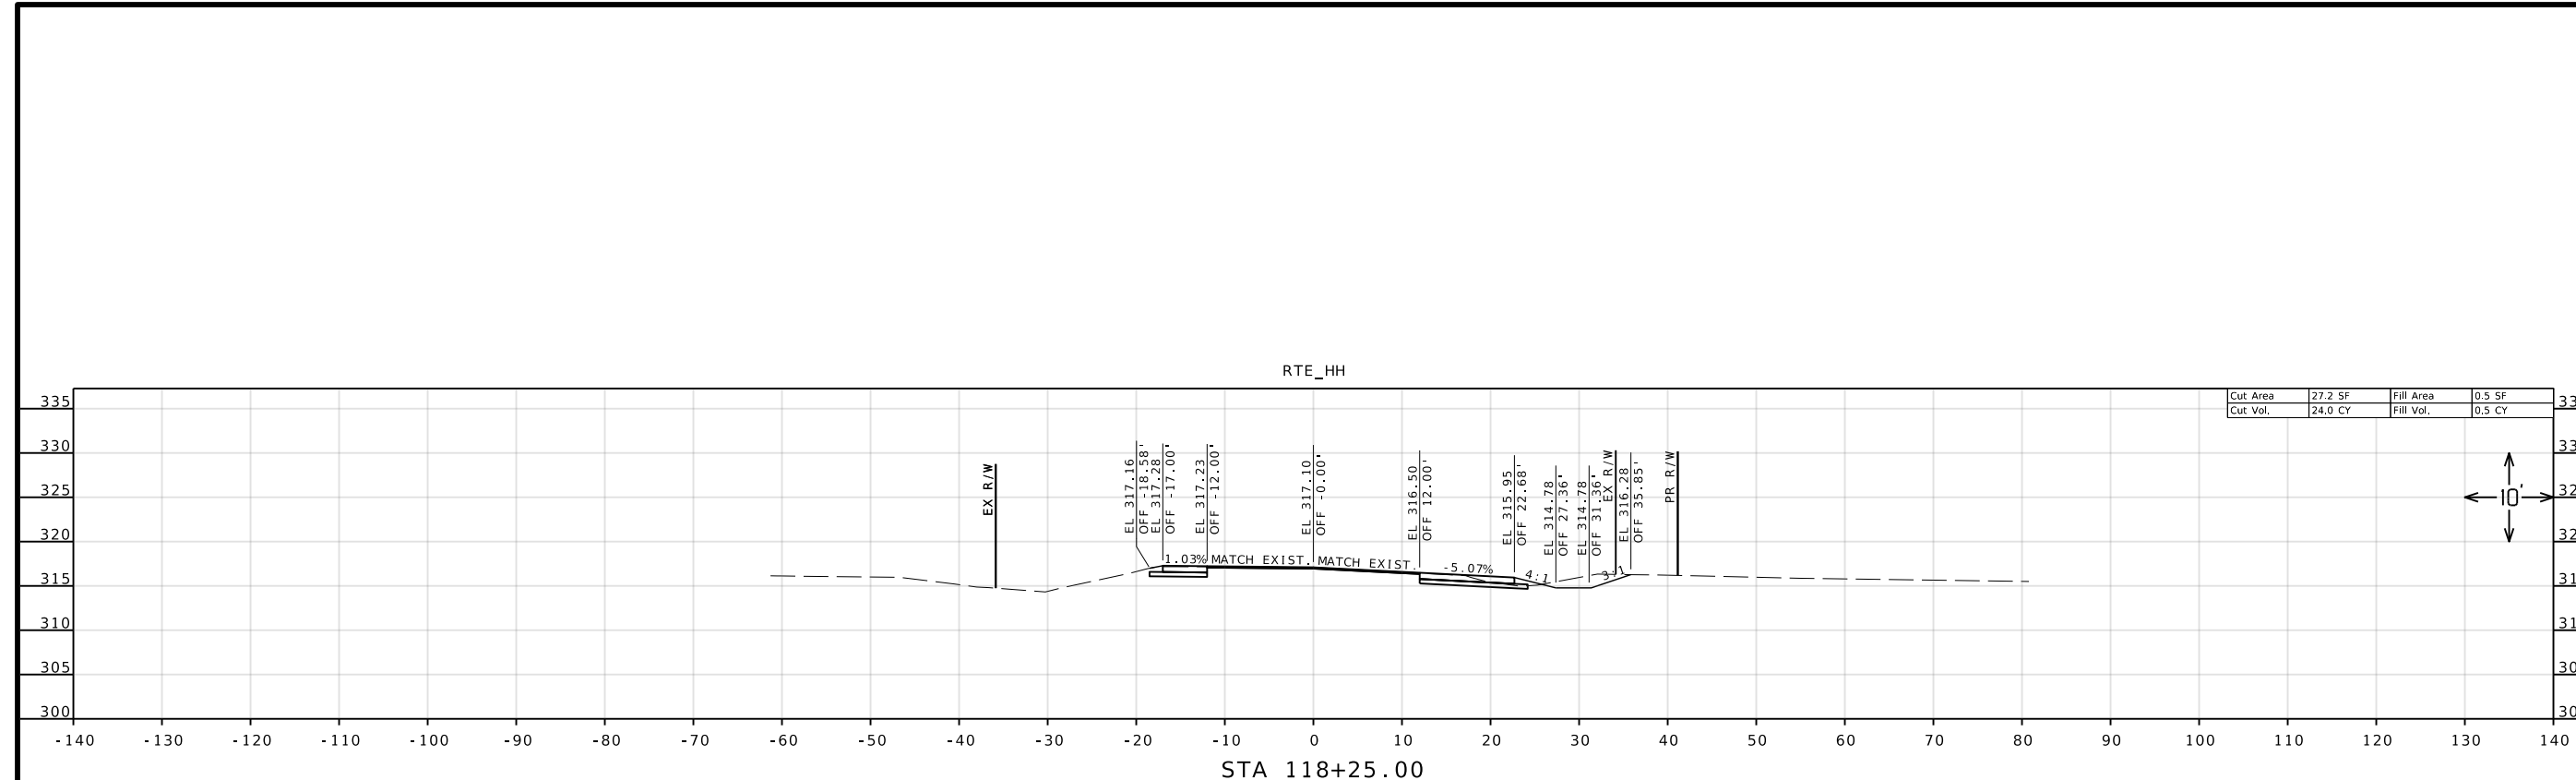

IF A SEAL IS PRESENT ON THIS SHEET IT HAS BEEN ELECTRONICALLY SEALED AND DATED.



REID BRENNEN CATT-ENGINEER
MO# PE-2010019516

DATE PREPARED
10/30/2024

ROUTE STATE
HH MO
DISTRICT SHEET NO.
SE 8

COUNTY
SCOTT

JOB NO.
J9S3744

CONTRACT ID.

PROJECT NO.

BRIDGE NO.

DATE	DESCRIPTION

DATE

DESCRIPTION

DATE

DESCRIPTION

DATE

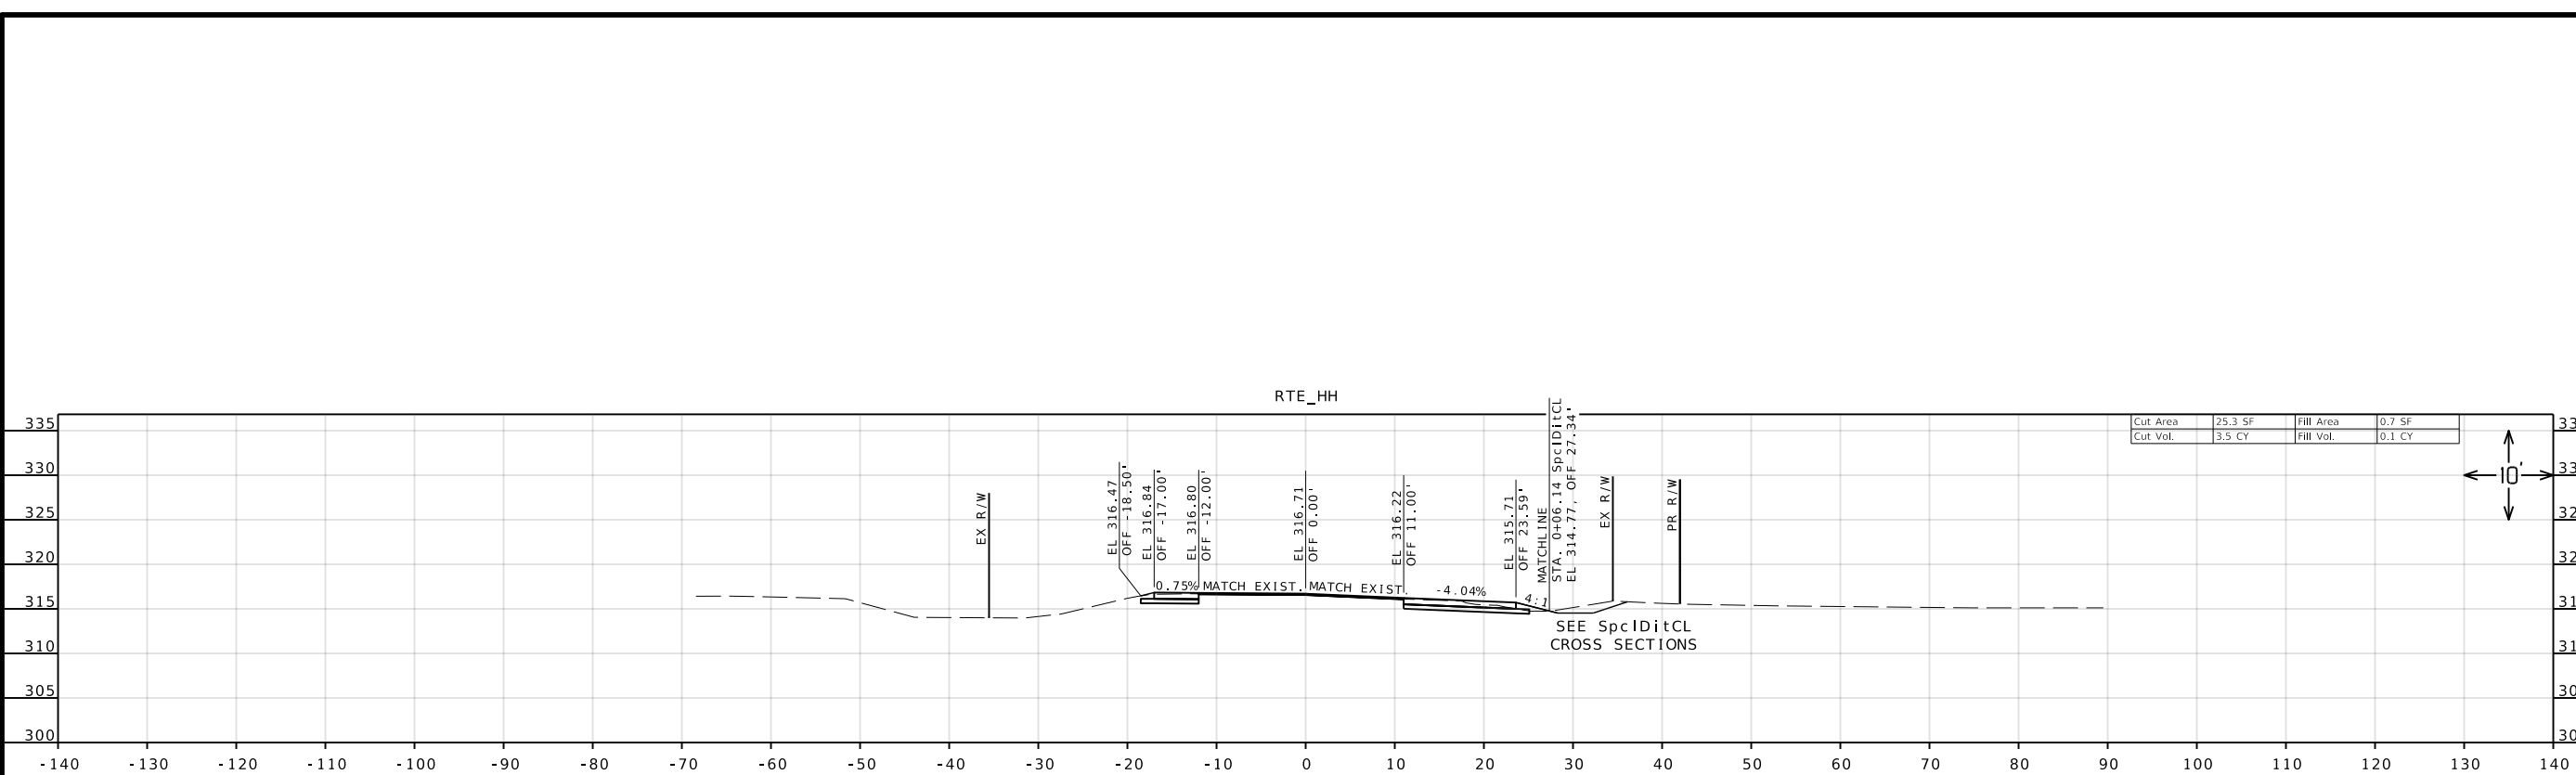

STA 118+75.00

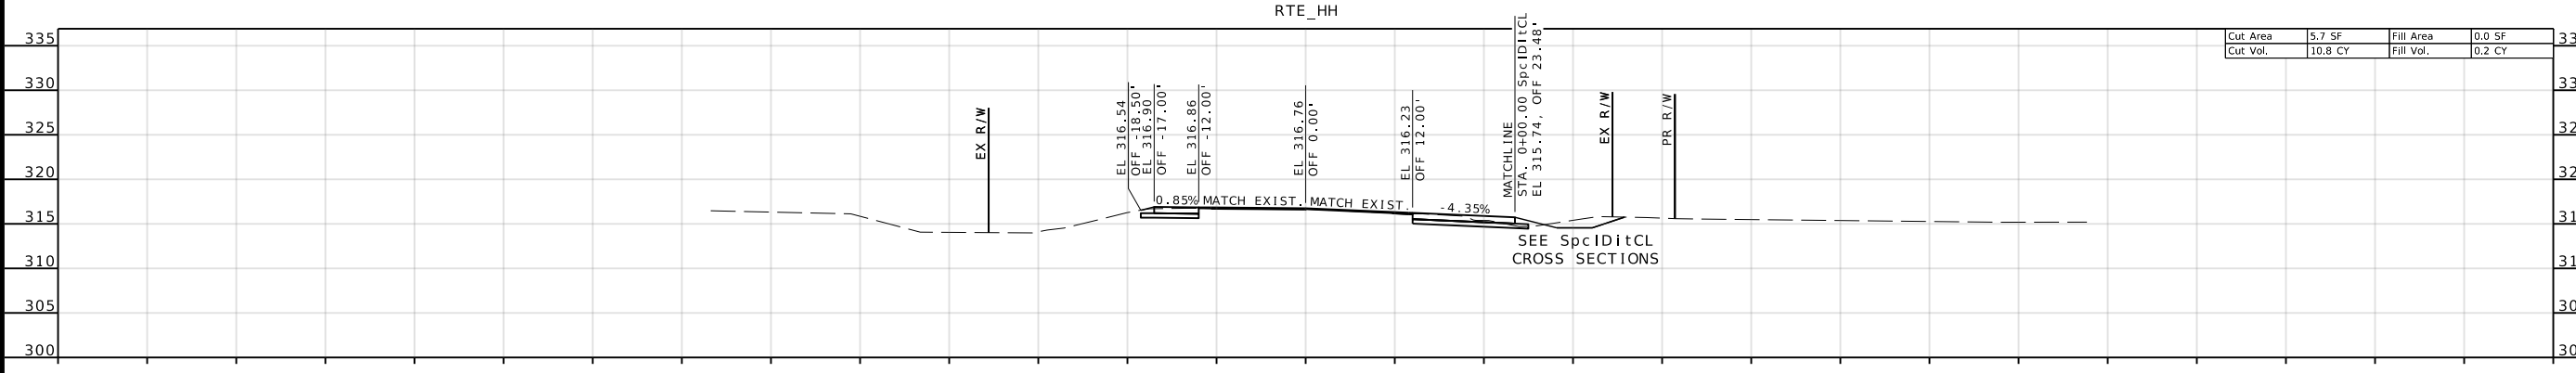


STA 118+68.85

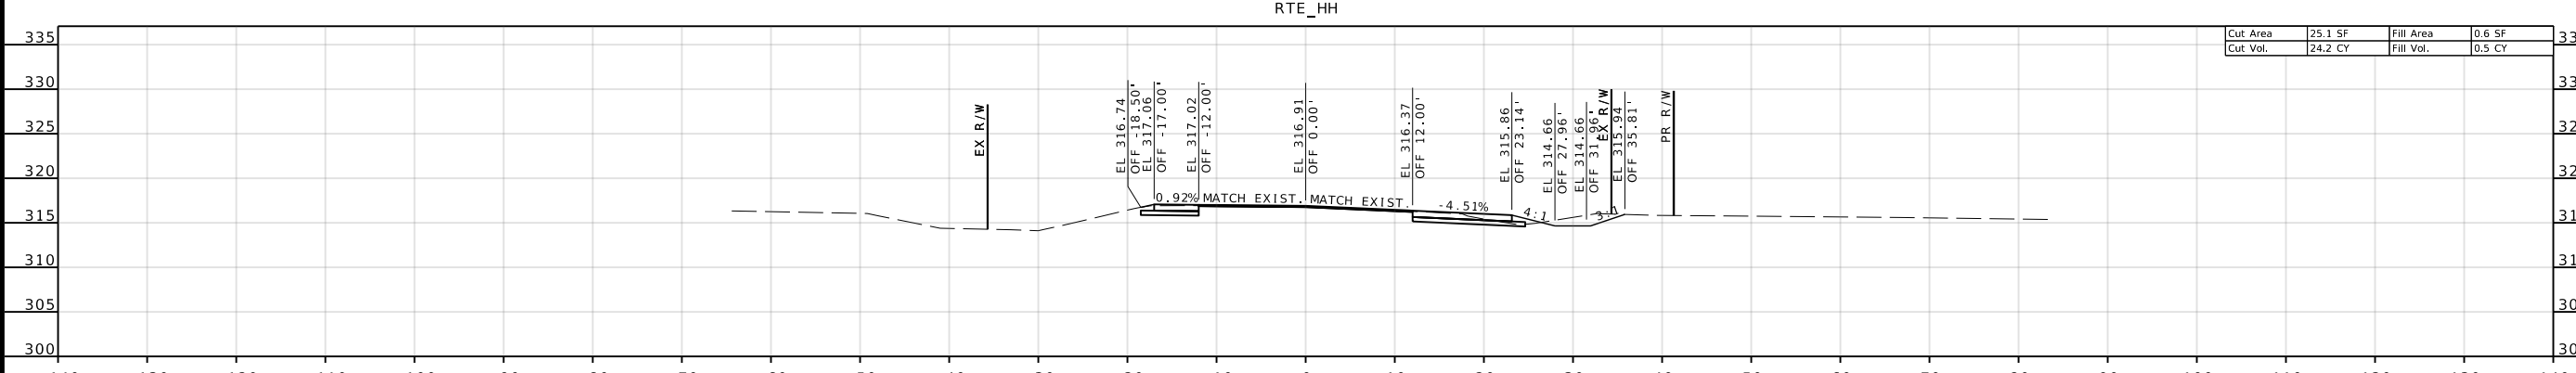

STA 118+50.00

ROUTE HH

MISSOURI HIGHWAYS AND TRANSPORTATION COMMISSION

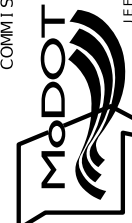


105 WEST CAPITOL JEFFERSON CITY, MO 65102
1-888-ASK-MODOT (1-888-275-6636)

olsson

550 ST. LOUIS STREET
SPRINGFIELD, MO 65806
PH. (417) 890-8802
CERTIFICATE OF AUTHORITY NO. 001592

IF A SEAL IS PRESENT ON THIS SHEET IT HAS BEEN ELECTRONICALLY SEALED AND DATED.

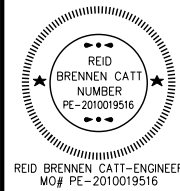

REID BRENNEN CATT-ENGINEER
MO# PE-2010019516

DATE PREPARED
10/30/2024

ROUTE STATE
HH MO

DISTRICT SHEET NO.
SE 9

COUNTY
SCOTT

JOB NO.
J9S3744

CONTRACT ID.

PROJECT NO.

BRIDGE NO.

DESCRIPTION

DATE

MISSOURI HIGHWAYS AND TRANSPORTATION COMMISSION

105 WEST CAPITOL JEFFERSON CITY, MO 65102

1-888-ASK-MODOT (1-888-275-6636)




olsson

550 ST. LOUIS STREET SPRINGFIELD, MO 65806


PH. (417) 890-8802

CERTIFICATE OF AUTHORITY NO. 001592

ROUTE HH

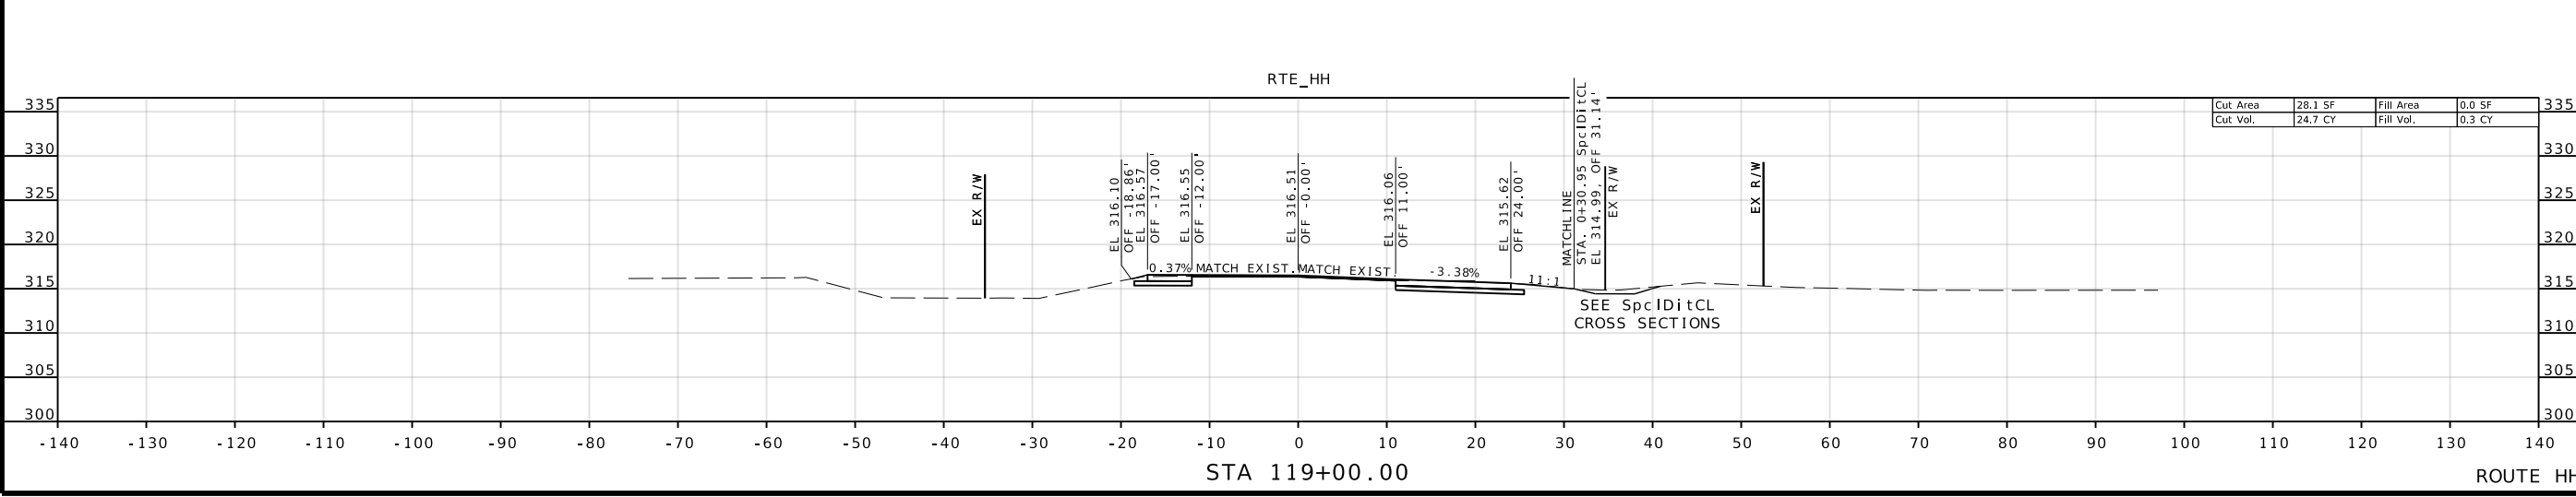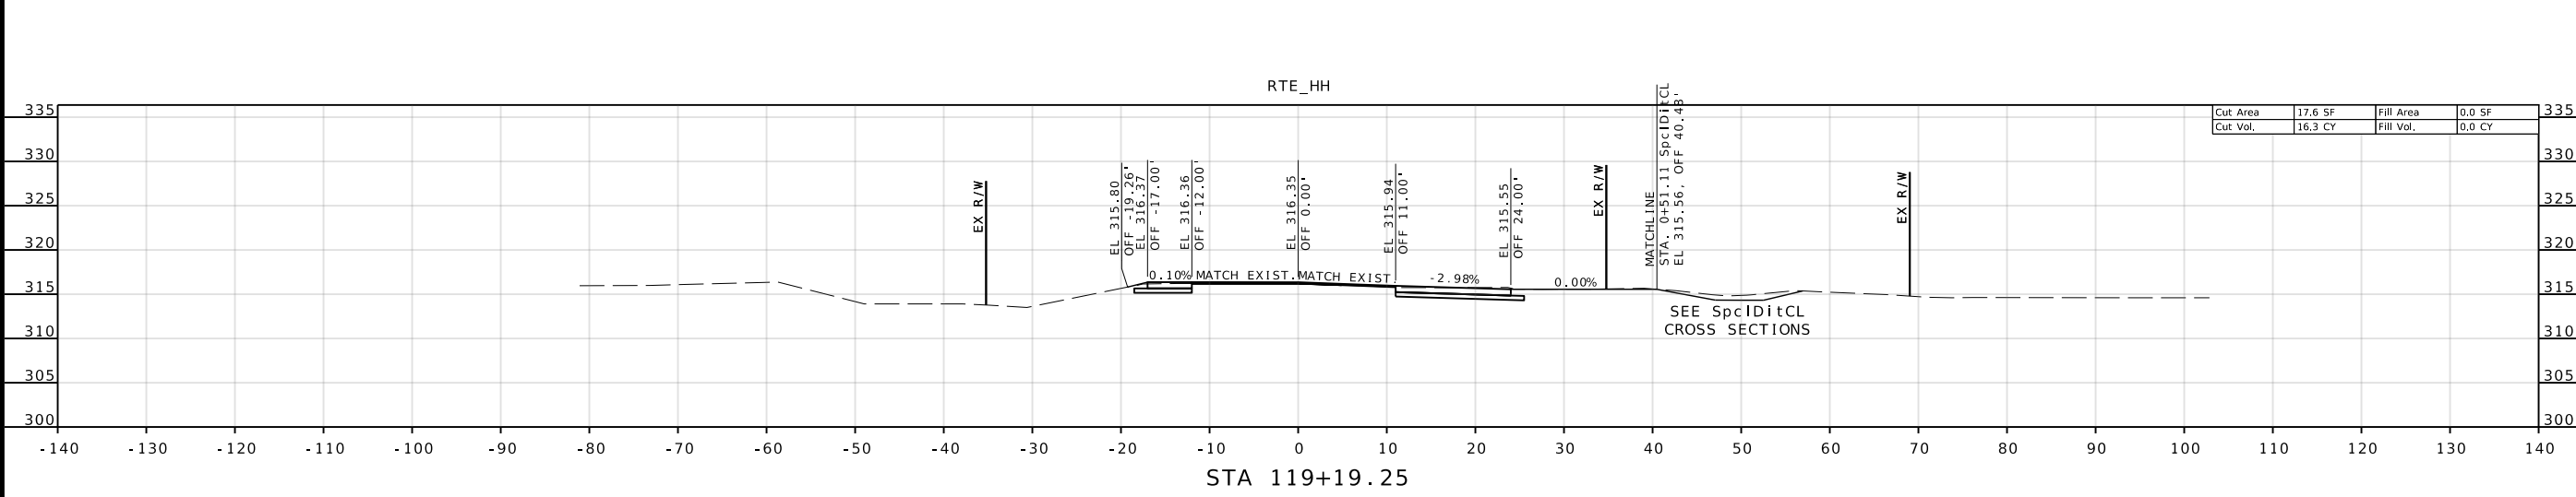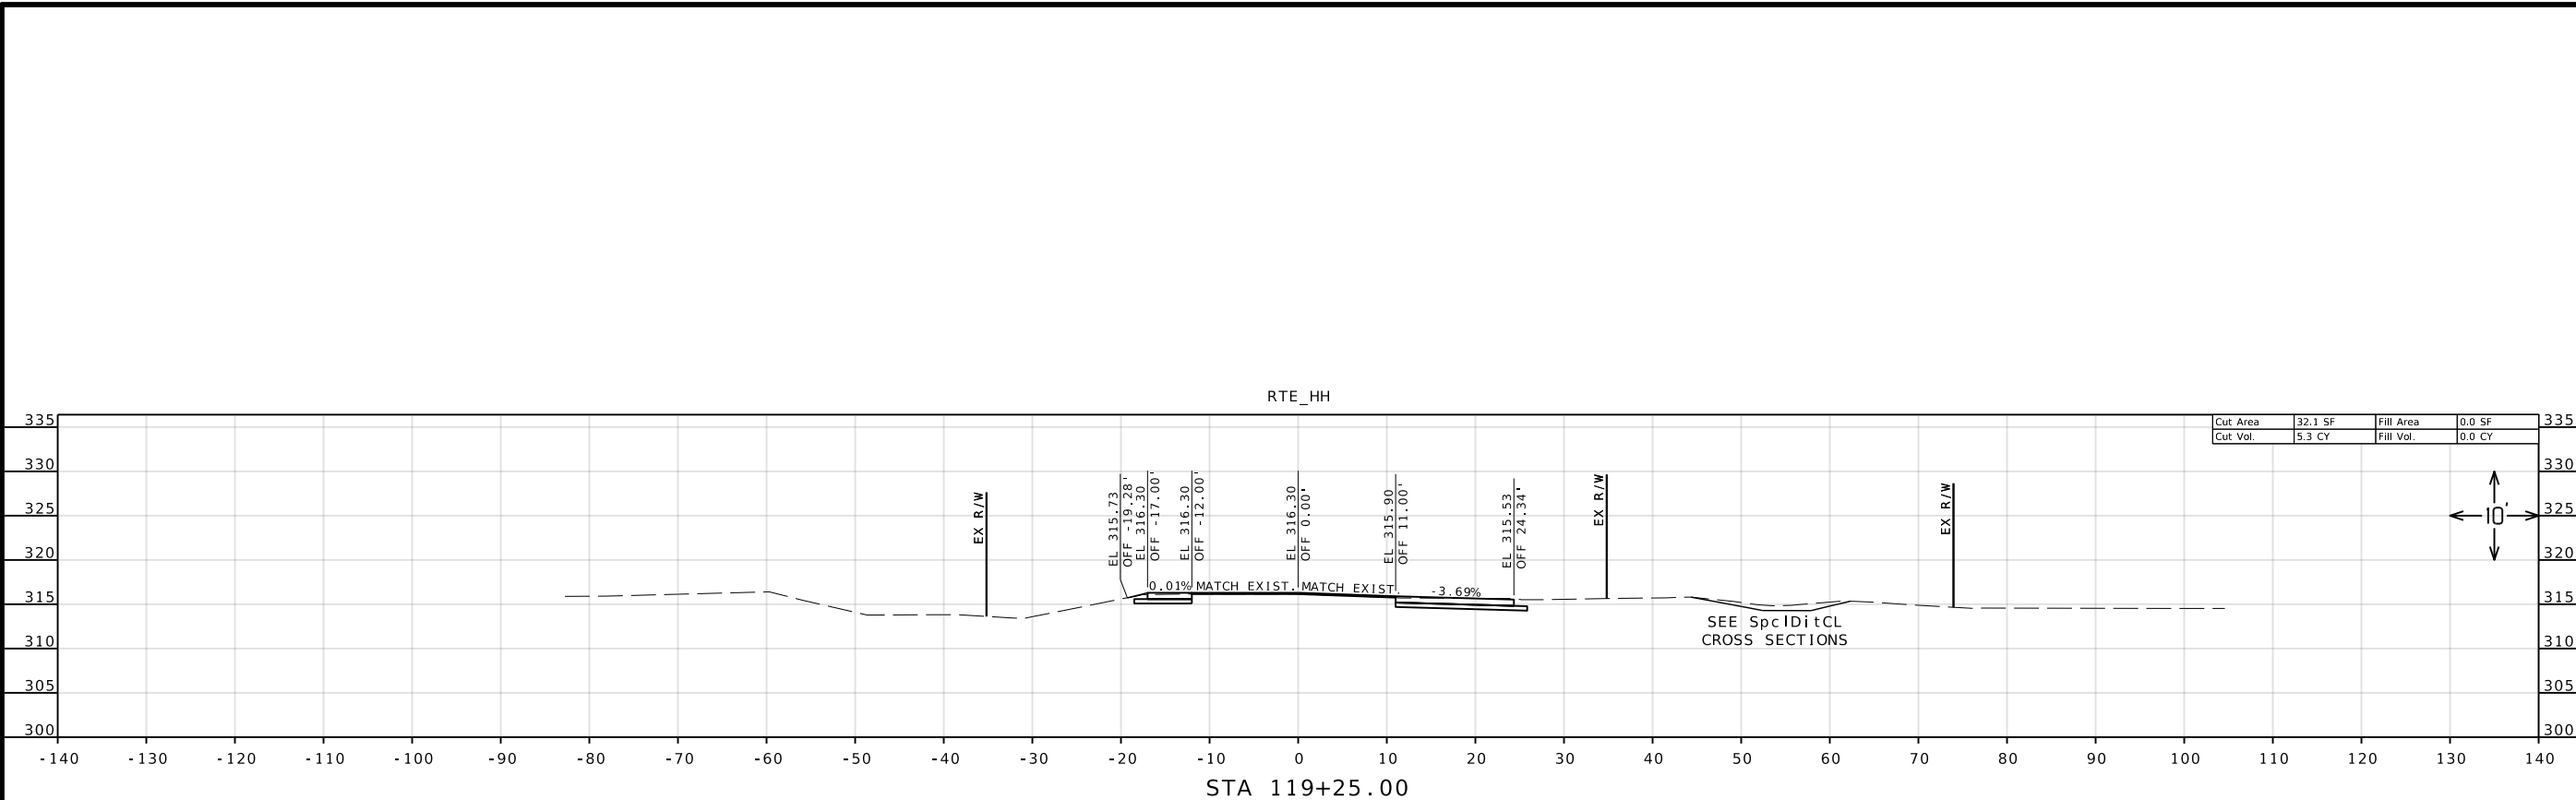

IF A SEAL IS PRESENT ON THIS SHEET IT HAS BEEN ELECTRONICALLY SEALED AND DATED.

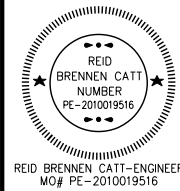

REID BRENNEN CATT-ENGINEER
MO# PE-2010019516

DATE PREPARED
10/30/2024

ROUTE STATE
HH MO

DISTRICT SHEET NO.
SE 10

COUNTY
SCOTT

JOB NO.
J9S3744

CONTRACT ID.

PROJECT NO.

BRIDGE NO.

DESCRIPTION

DATE

MISSOURI HIGHWAYS AND TRANSPORTATION COMMISSION

105 WEST CAPITOL JEFFERSON CITY, MO 65102

1-888-ASK-MODOT (1-888-275-6636)




550 ST. LOUIS STREET SPRINGFIELD, MO 65806


PH. (417) 890-8802

CERTIFICATE OF AUTHORITY NO. 001592

olsson

IF A SEAL IS PRESENT ON THIS SHEET IT HAS BEEN ELECTRONICALLY SEALED AND DATED.

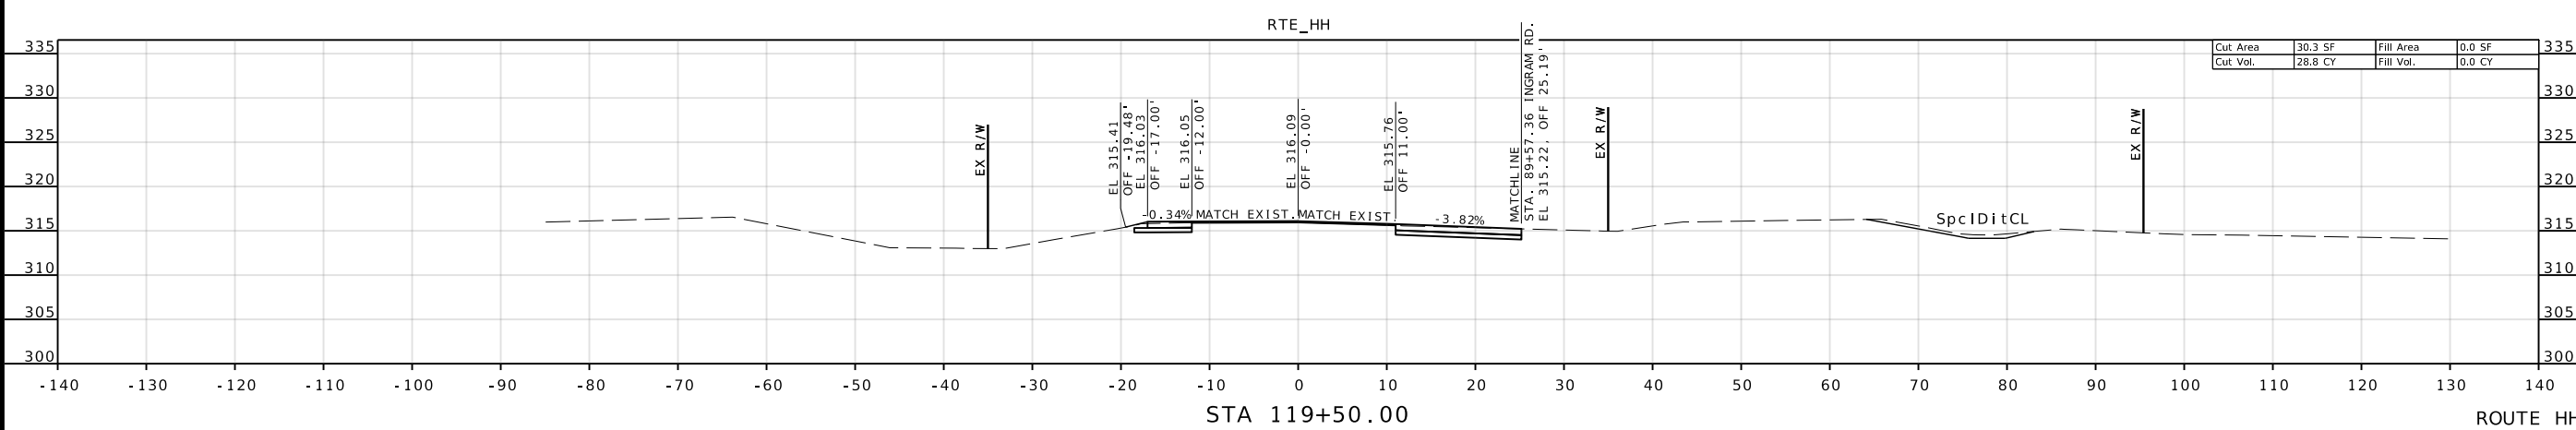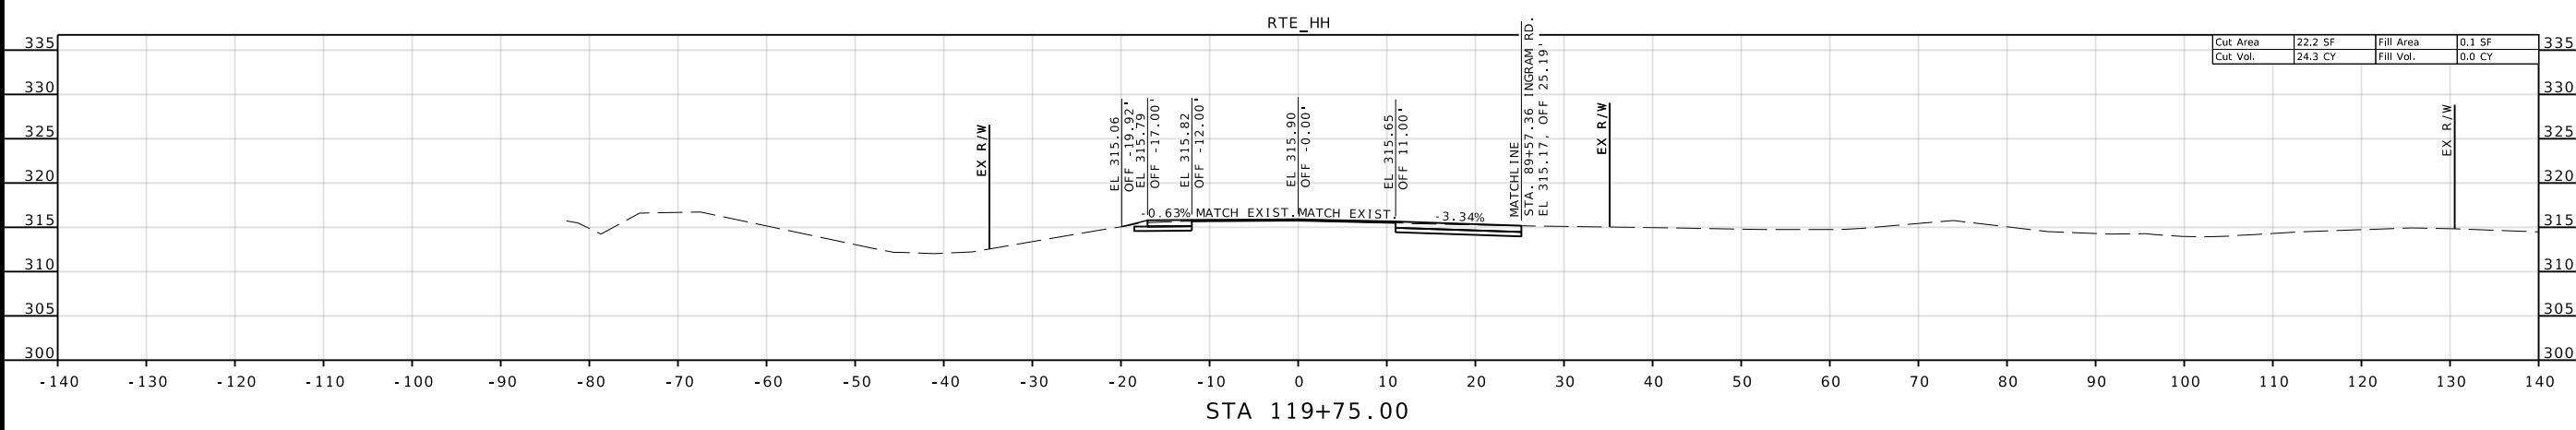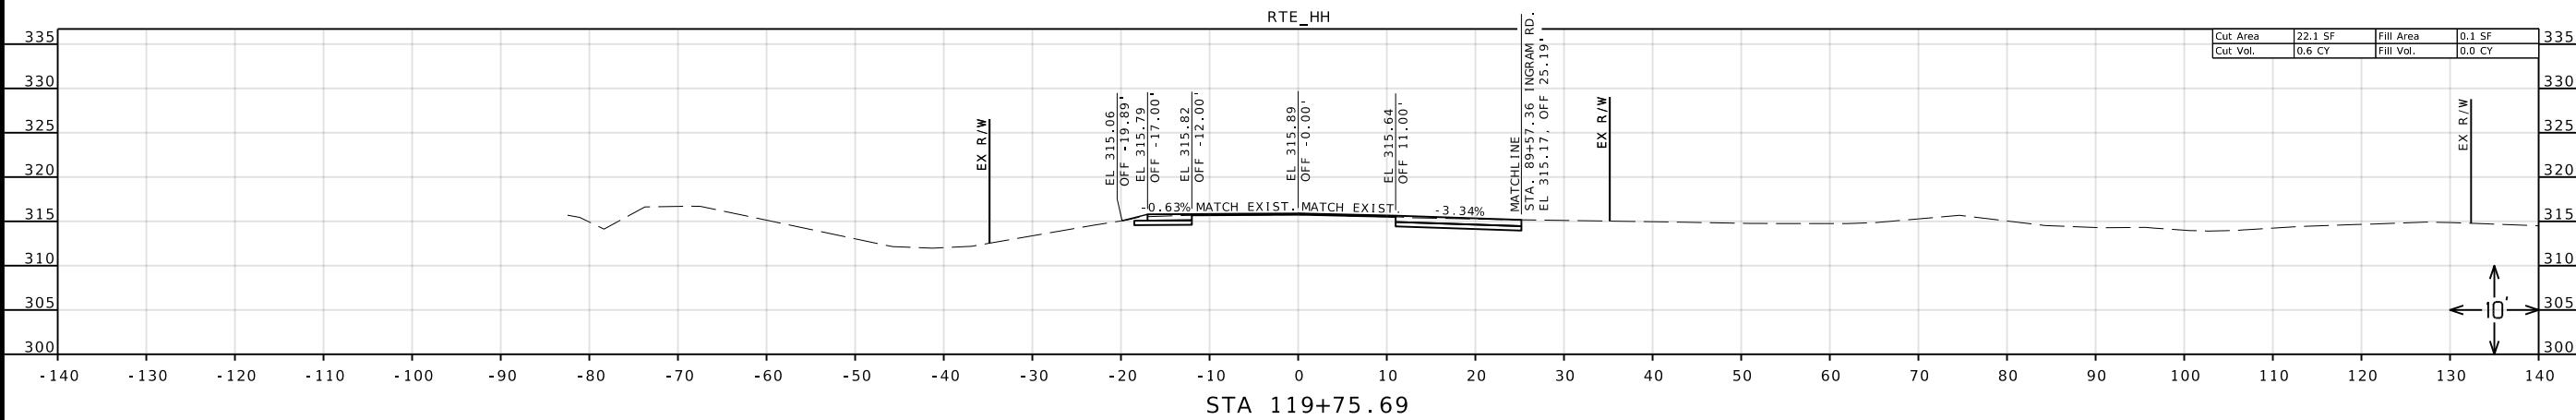

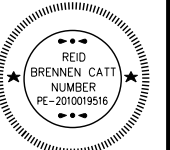

REID BRENNEN CATT-ENGINEER
MO# PE-2010019516

DATE PREPARED
10/30/2024

ROUTE STATE
HH MO
DISTRICT SHEET NO.
SE 11

COUNTY
SCOTT
JOB NO.
J9S3744
CONTRACT ID.

PROJECT NO.


BRIDGE NO.

DATE	DESCRIPTION




MISSOURI HIGHWAYS AND TRANSPORTATION
COMMISSION




105 WEST CAPITOL
JEFFERSON CITY, MO 65102
1-888-ASK-MODOT (1-888-275-6636)



550 ST. LOUIS STREET
SPRINGFIELD, MO 65806
PH. (417) 890-8802
CERTIFICATE OF
AUTHORITY NO. 001592

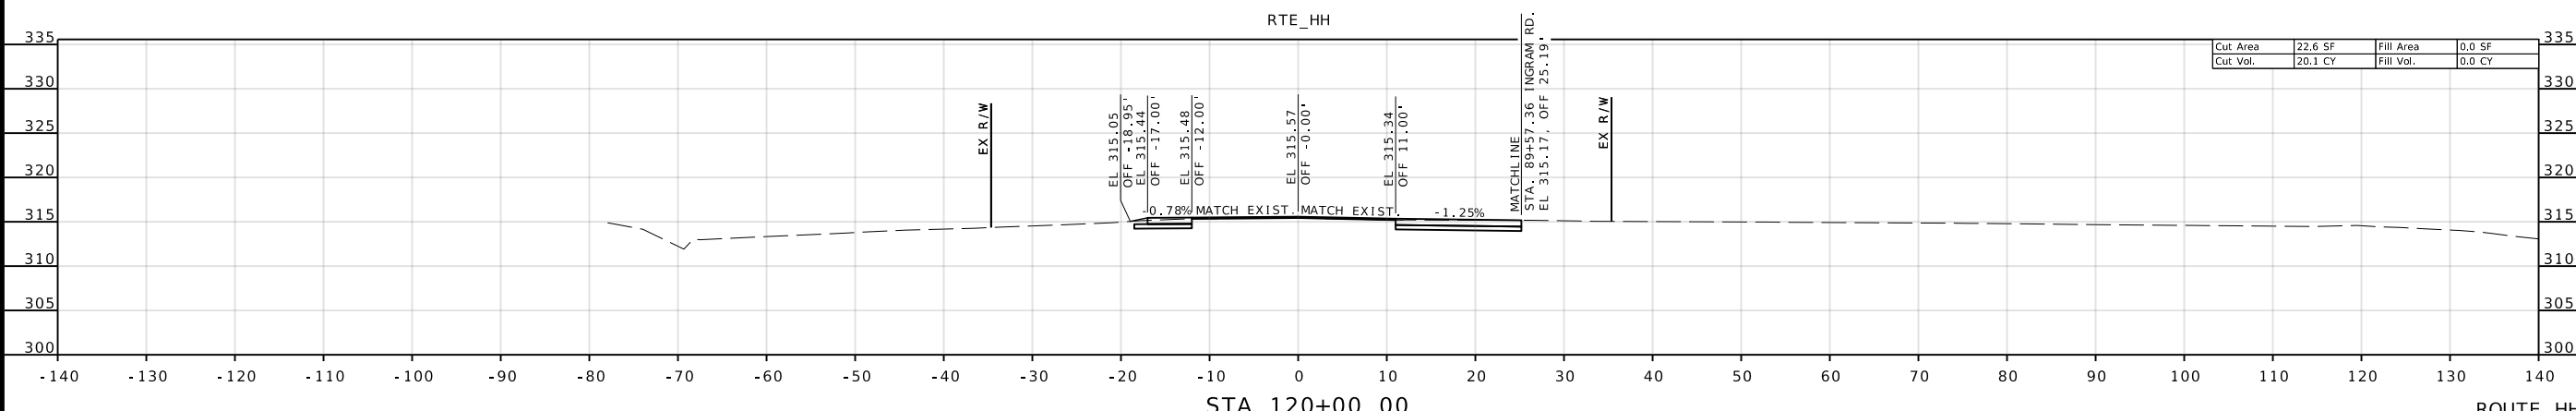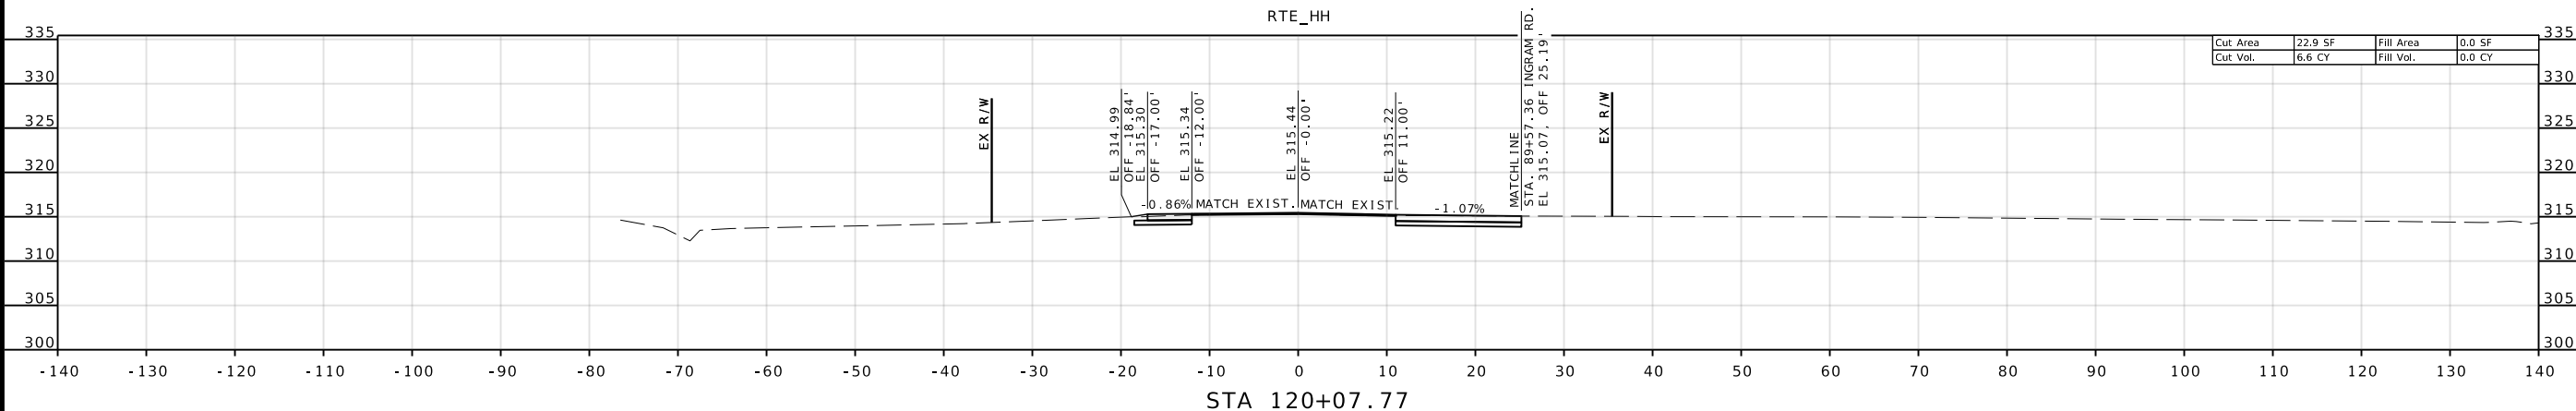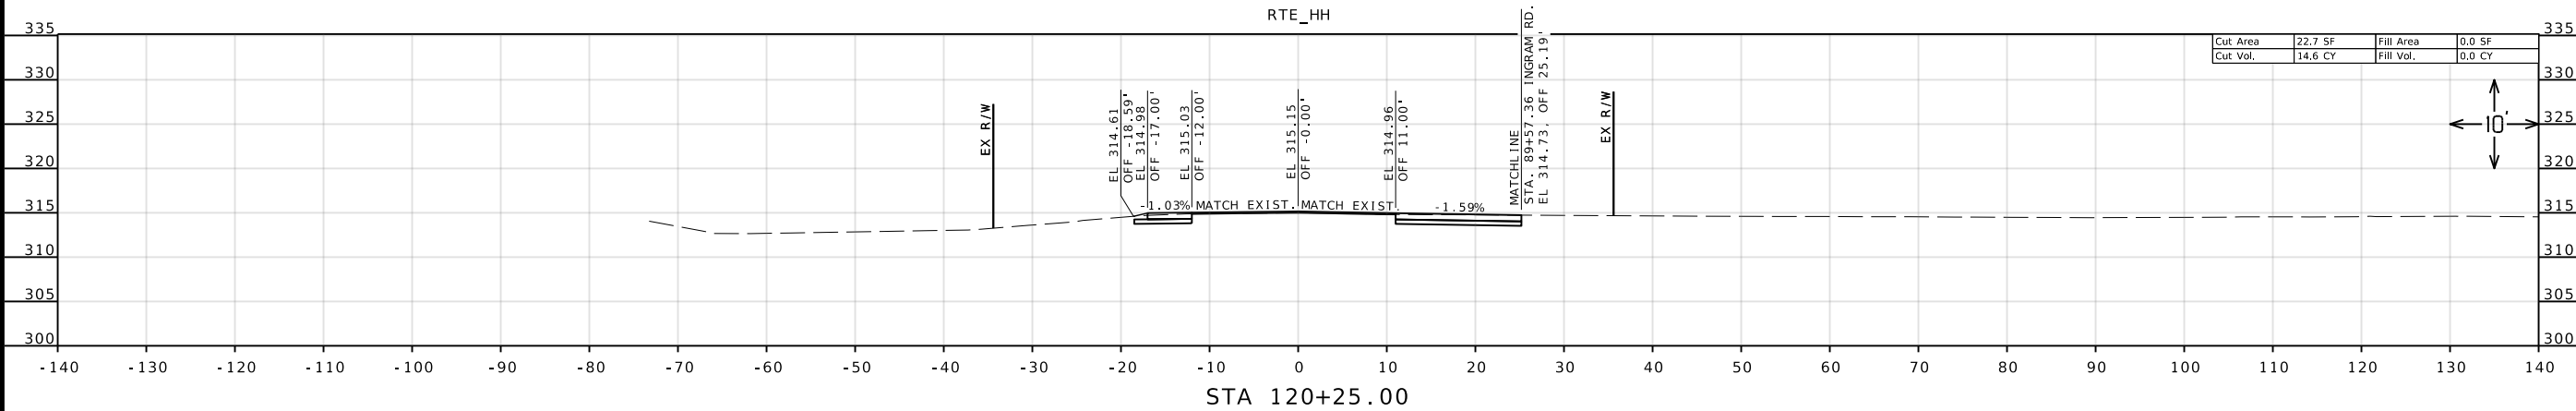

IF A SEAL IS PRESENT ON THIS SHEET IT HAS BEEN ELECTRONICALLY SEALED AND DATED.

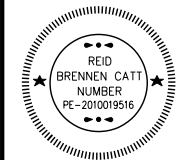

REID BRENNEN CATT-ENGINEER
MO# PE-2010019516

DATE PREPARED
10/30/2024

ROUTE STATE
HH MO

DISTRICT SHEET NO.
SE 12

COUNTY
SCOTT

JOB NO.
J9S3744


CONTRACT ID.

PROJECT NO.

BRIDGE NO.

DATE	DESCRIPTION




MISSOURI HIGHWAYS AND TRANSPORTATION
COMMISSION




105 WEST CAPITOL
JEFFERSON CITY, MO 65102
1-888-ASK-MODOT (1-888-275-6636)

olsson

550 ST. LOUIS STREET
SPRINGFIELD, MO 65806
PH. (417) 890-8802
CERTIFICATE OF
AUTHORITY NO. 001592

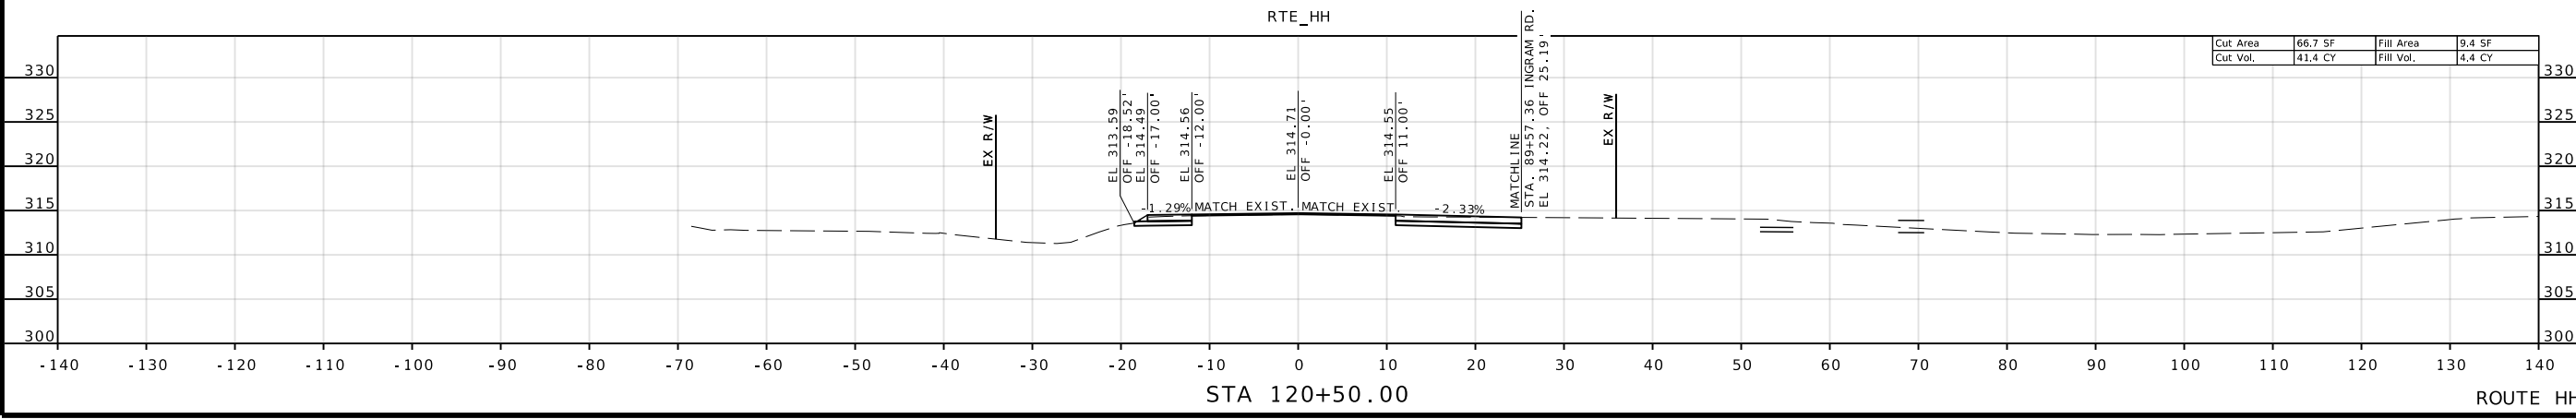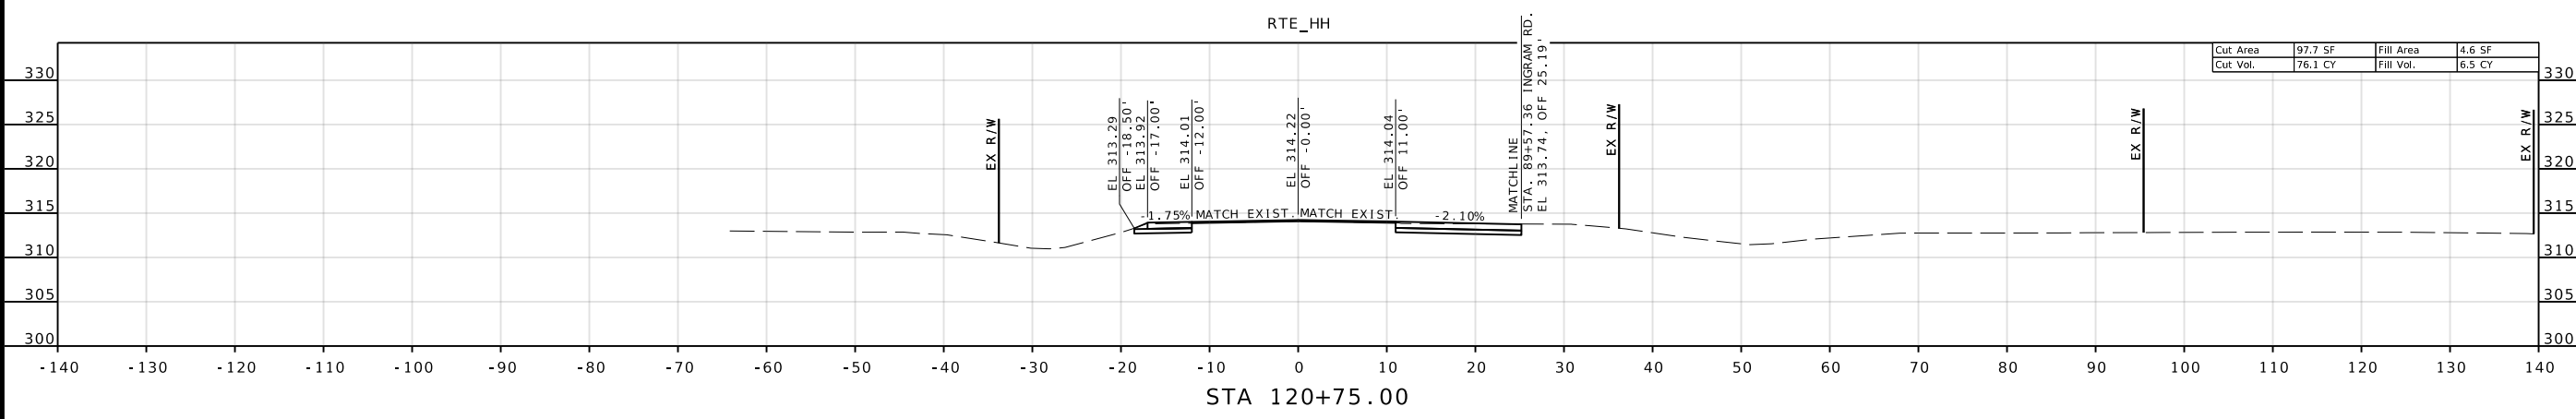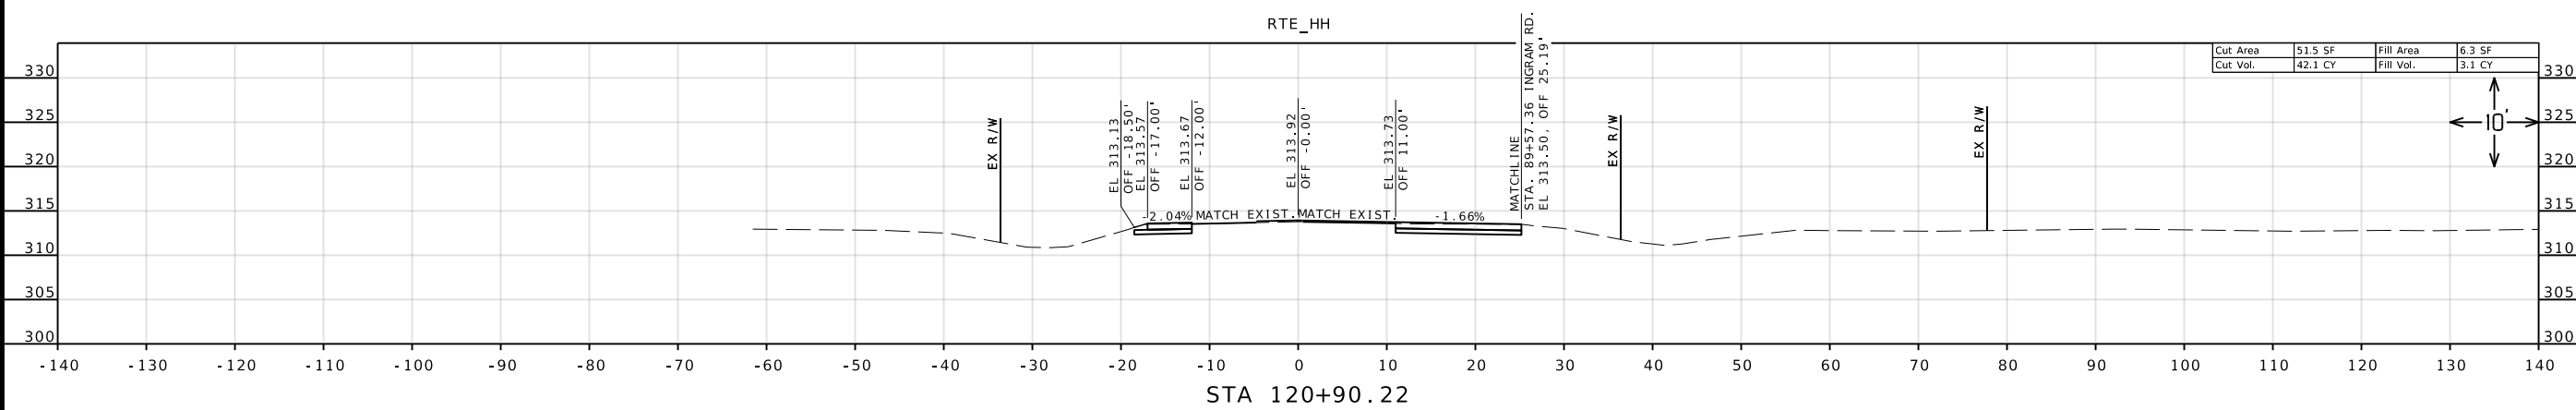

IF A SEAL IS PRESENT ON THIS SHEET IT HAS BEEN ELECTRONICALLY SEALED AND DATED.

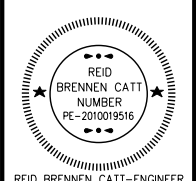

REID BRENNEN CATT-ENGINEER
MO# PE-2010019516

DATE PREPARED	
10/30/2024	
ROUTE	STATE
HH	MO
DISTRICT	SHEET NO.
SE	13
COUNTY	
SCOTT	
JOB NO.	
J9S3744	
CONTRACT ID.	

PROJECT NO.
BRIDGE NO.

DESCRIPTION	DATE




MISSOURI HIGHWAYS AND TRANSPORTATION
COMMISSION

MoDOT


105 WEST CAPITOL
JEFFERSON CITY, MO 65102
1-888-ASK-MODOT (1-888-275-6636)

Olsson

550 ST. LOUIS STREET
SPRINGFIELD, MO 65806
PH. (417) 890-8802
CERTIFICATE OF
AUTHORITY NO. 001592

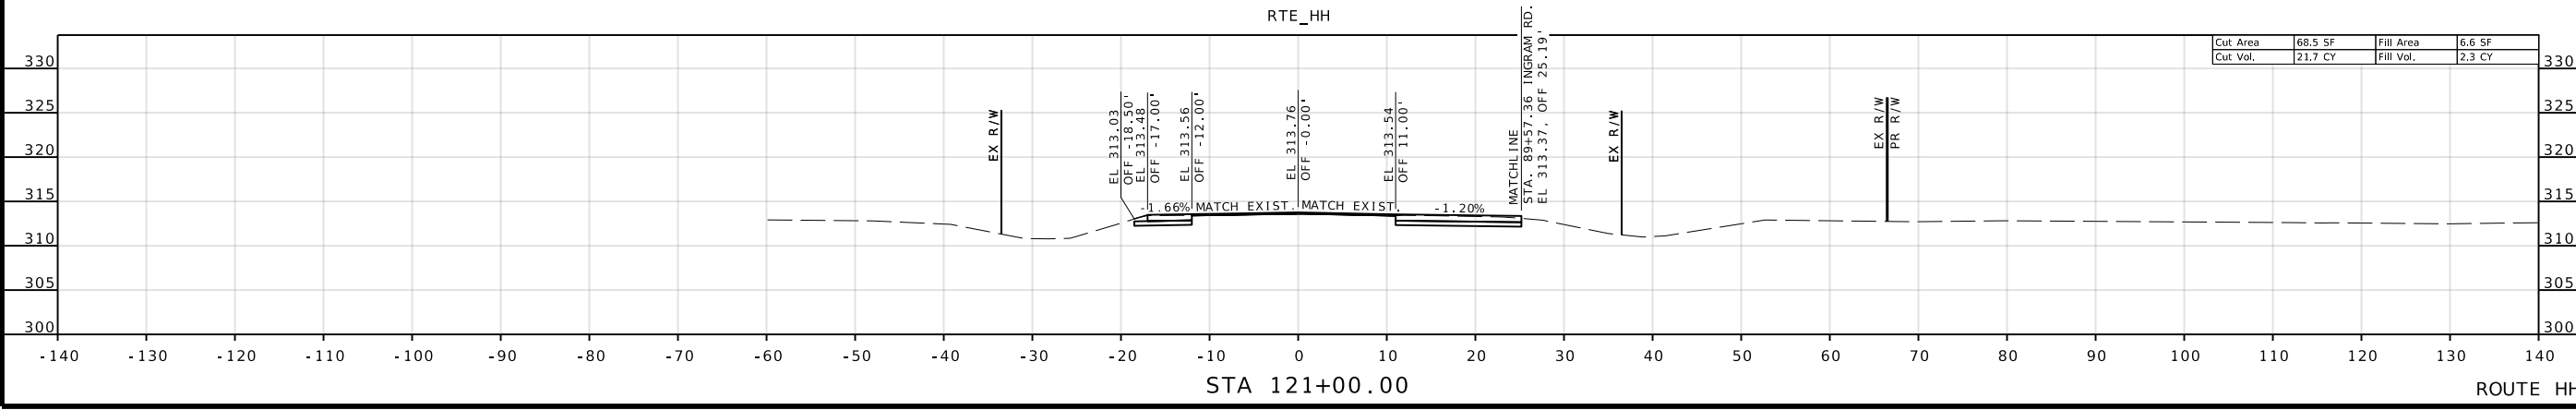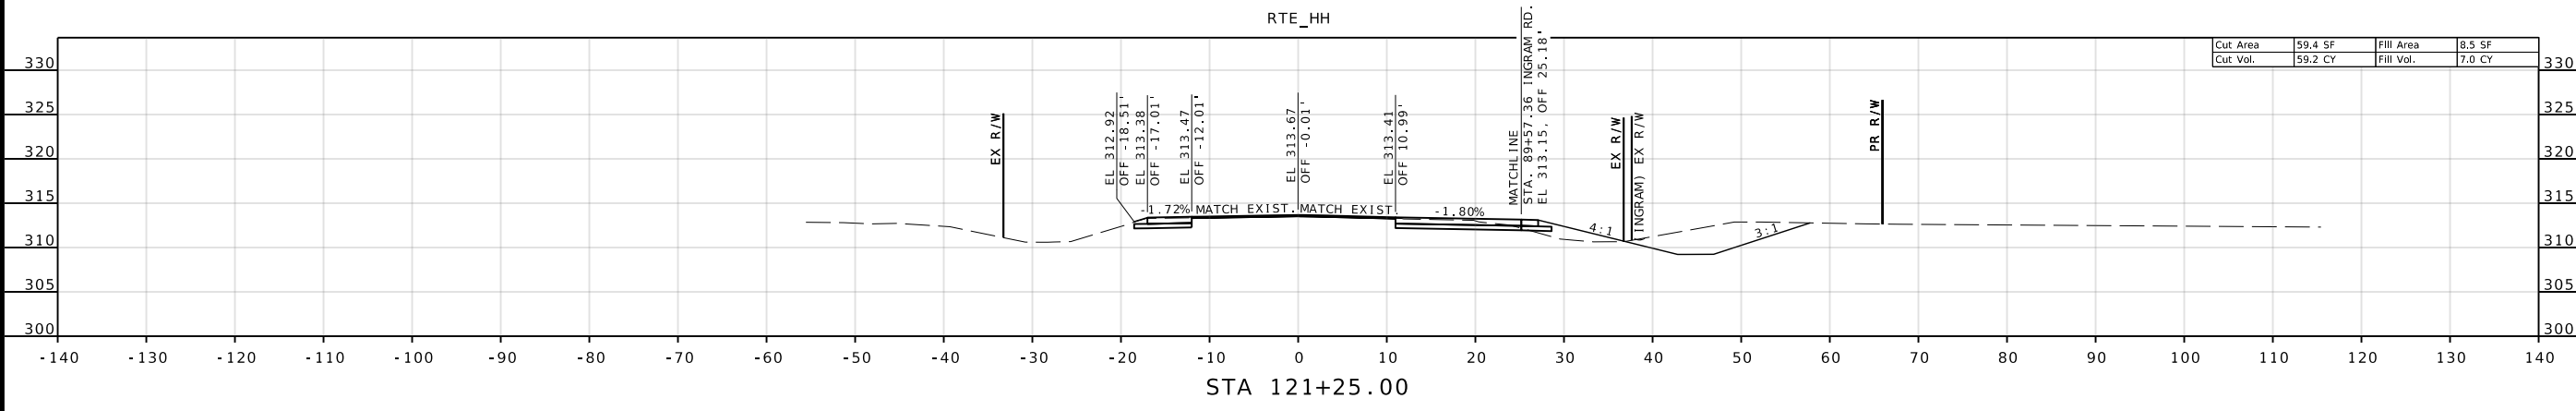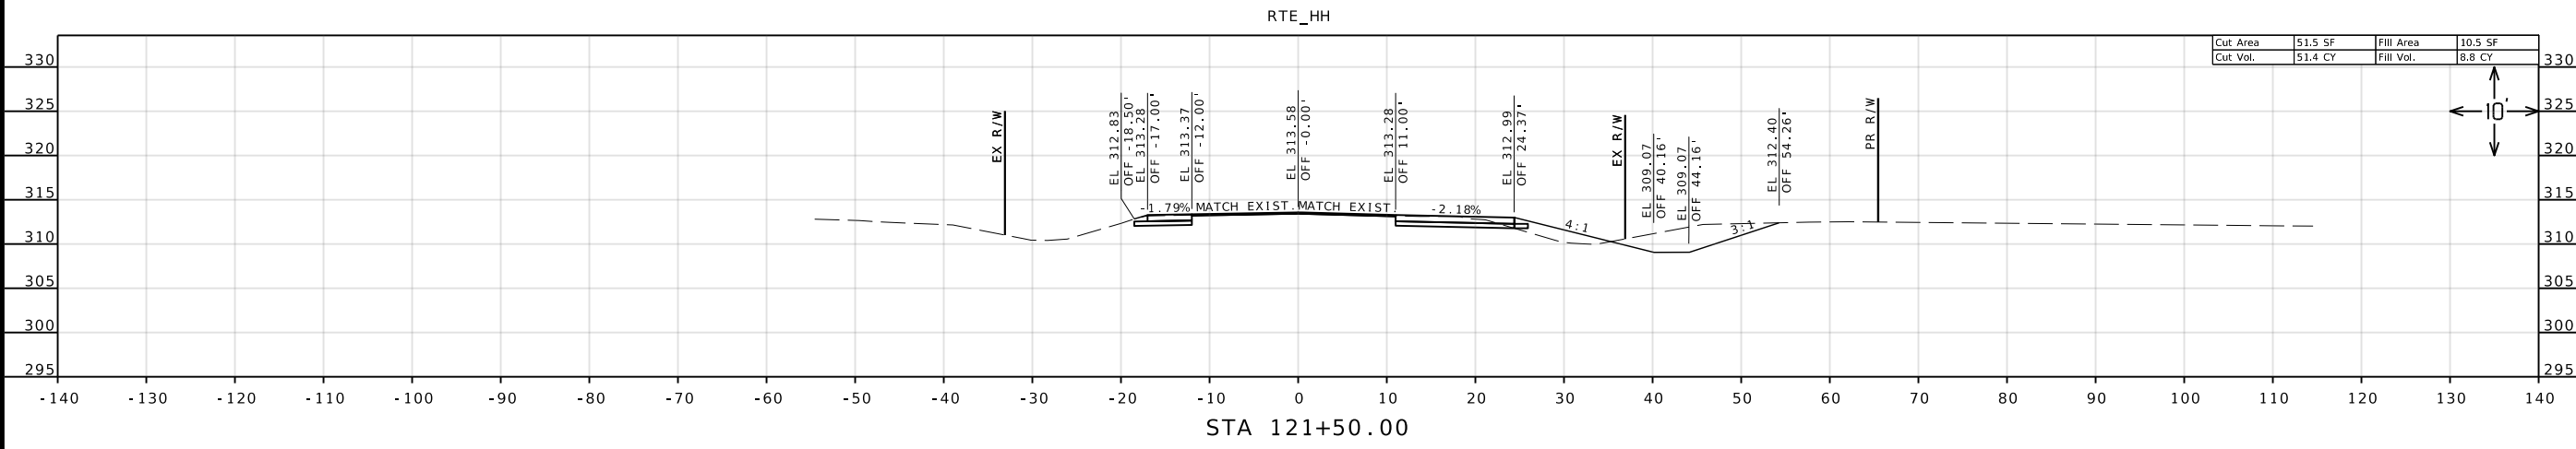

IF A SEAL IS PRESENT ON THIS SHEET IT HAS BEEN ELECTRONICALLY SEALED AND DATED.

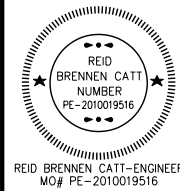

REID BRENNEN CATT-ENGINEER
MO# PE-2010019516

DATE PREPARED
10/30/2024

ROUTE STATE
HH MO

DISTRICT SHEET NO.
SE 14

COUNTY
SCOTT

JOB NO.
J9S3744

CONTRACT ID.

PROJECT NO.

BRIDGE NO.

DATE

DESCRIPTION

DATE

DESCRIPTION

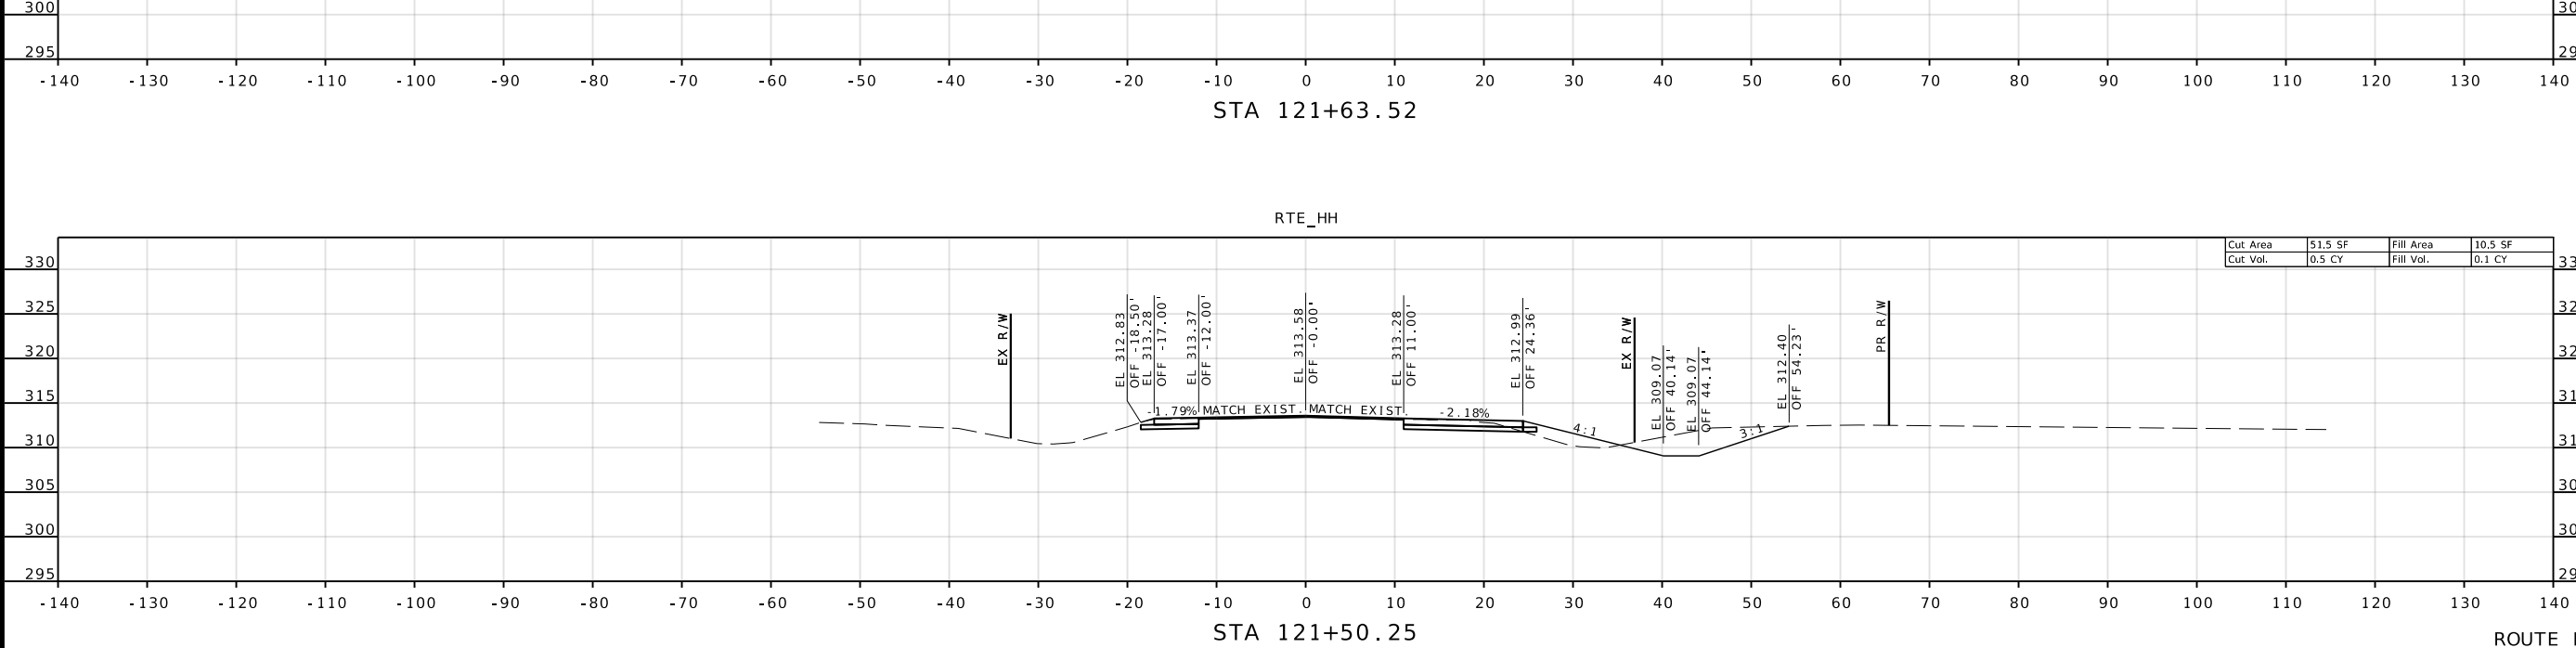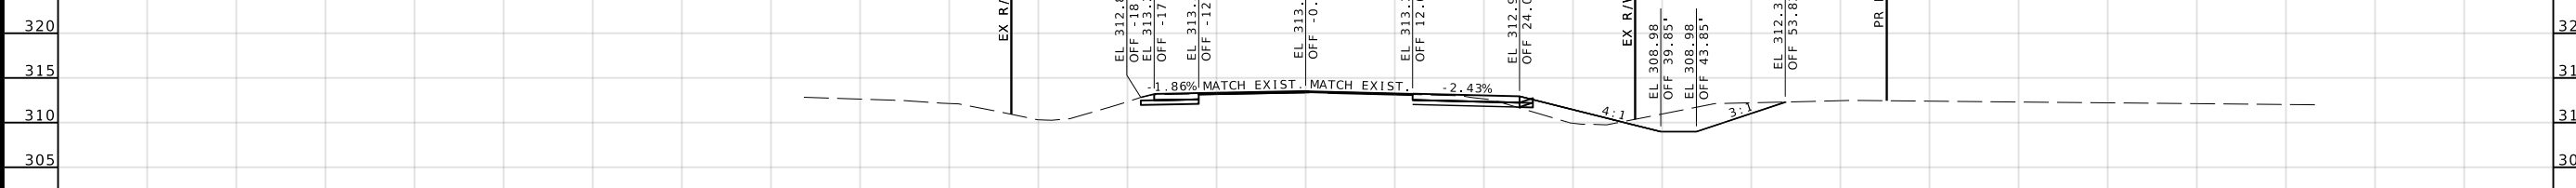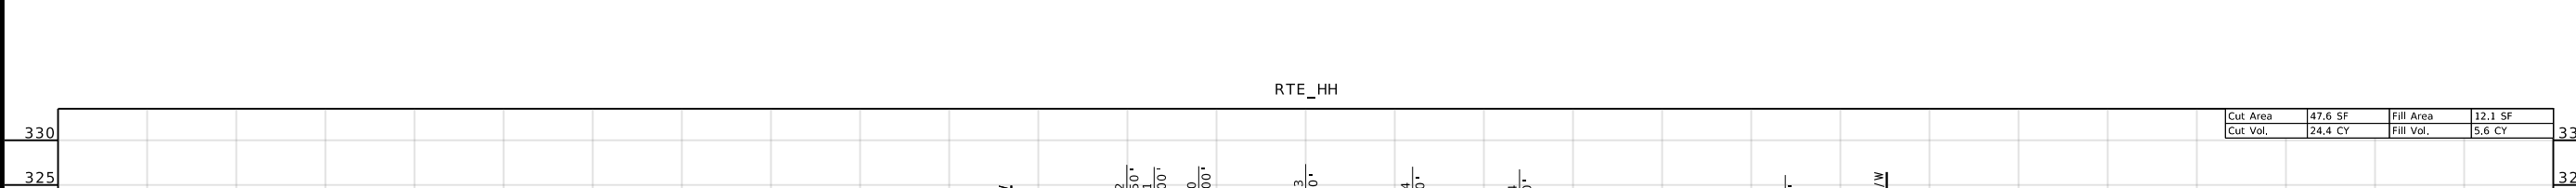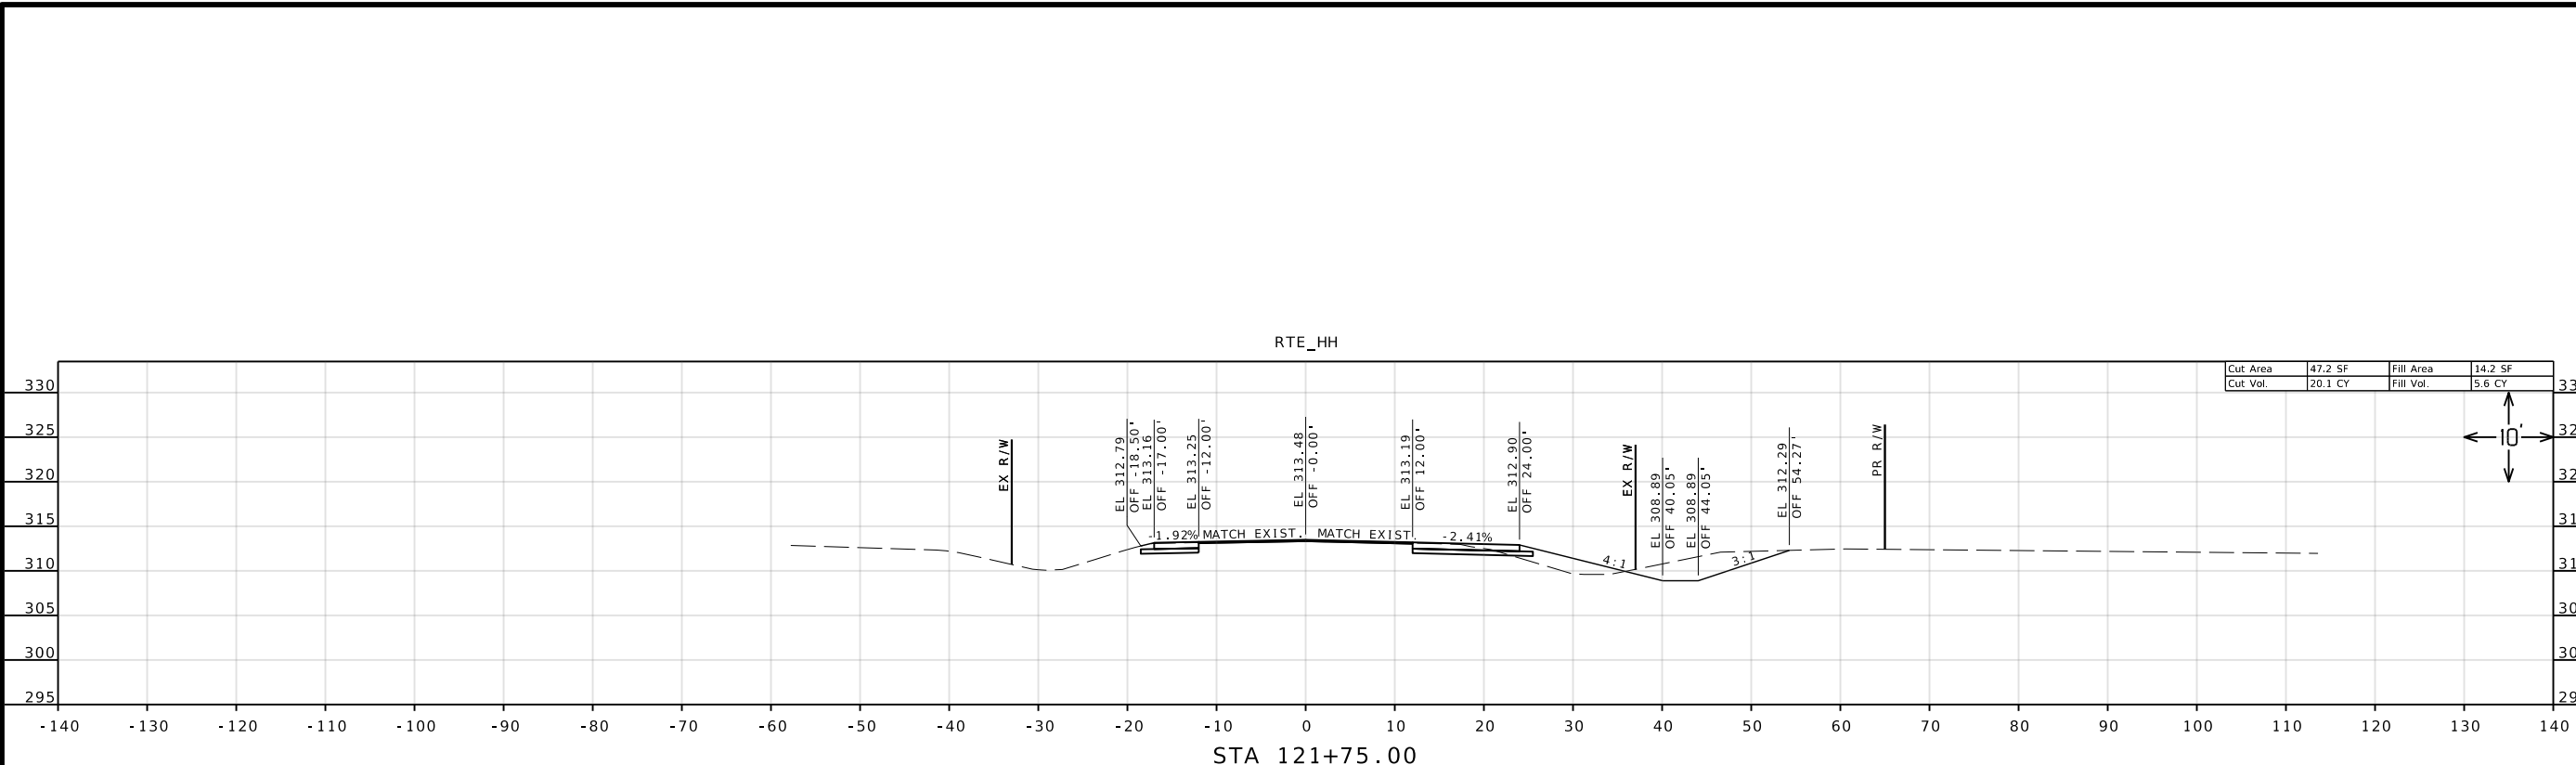

MISSOURI HIGHWAYS AND TRANSPORTATION COMMISSION




105 WEST CAPITOL
JEFFERSON CITY, MO 65102
1-888-ASK-MODOT (1-888-275-6636)

Olsson

550 ST. LOUIS STREET
SPRINGFIELD, MO 65806
PH. (417) 890-8802
CERTIFICATE OF AUTHORITY NO. 001592

IF A SEAL IS PRESENT ON THIS SHEET IT HAS BEEN ELECTRONICALLY SEALED AND DATED.

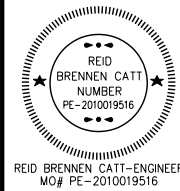

REID BRENNEN CATT-ENGINEER
MO# PE-2010019516

DATE PREPARED
10/30/2024

ROUTE STATE
HH MO

DISTRICT SHEET NO.
SE 15

COUNTY
SCOTT

JOB NO.
J9S3744

CONTRACT ID.

PROJECT NO.

BRIDGE NO.

DESCRIPTION

DATE

MISSOURI HIGHWAYS AND TRANSPORTATION COMMISSION

105 WEST CAPITOL JEFFERSON CITY, MO 65102

1-888-ASK-MODOT (1-888-275-6636)




olsson

550 ST. LOUIS STREET SPRINGFIELD, MO 65806


PH. (417) 890-8802

CERTIFICATE OF AUTHORITY NO. 001592

ROUTE HH

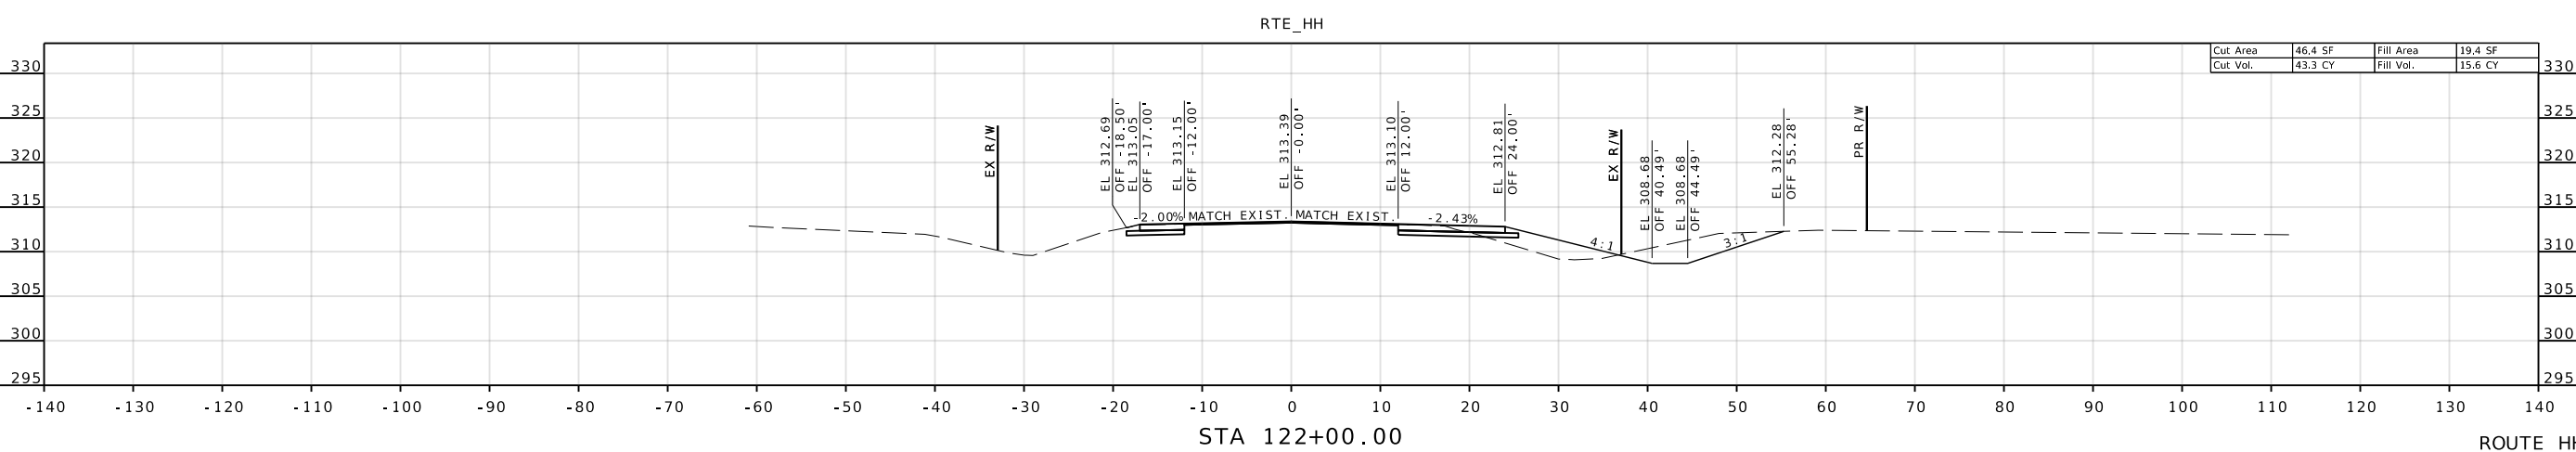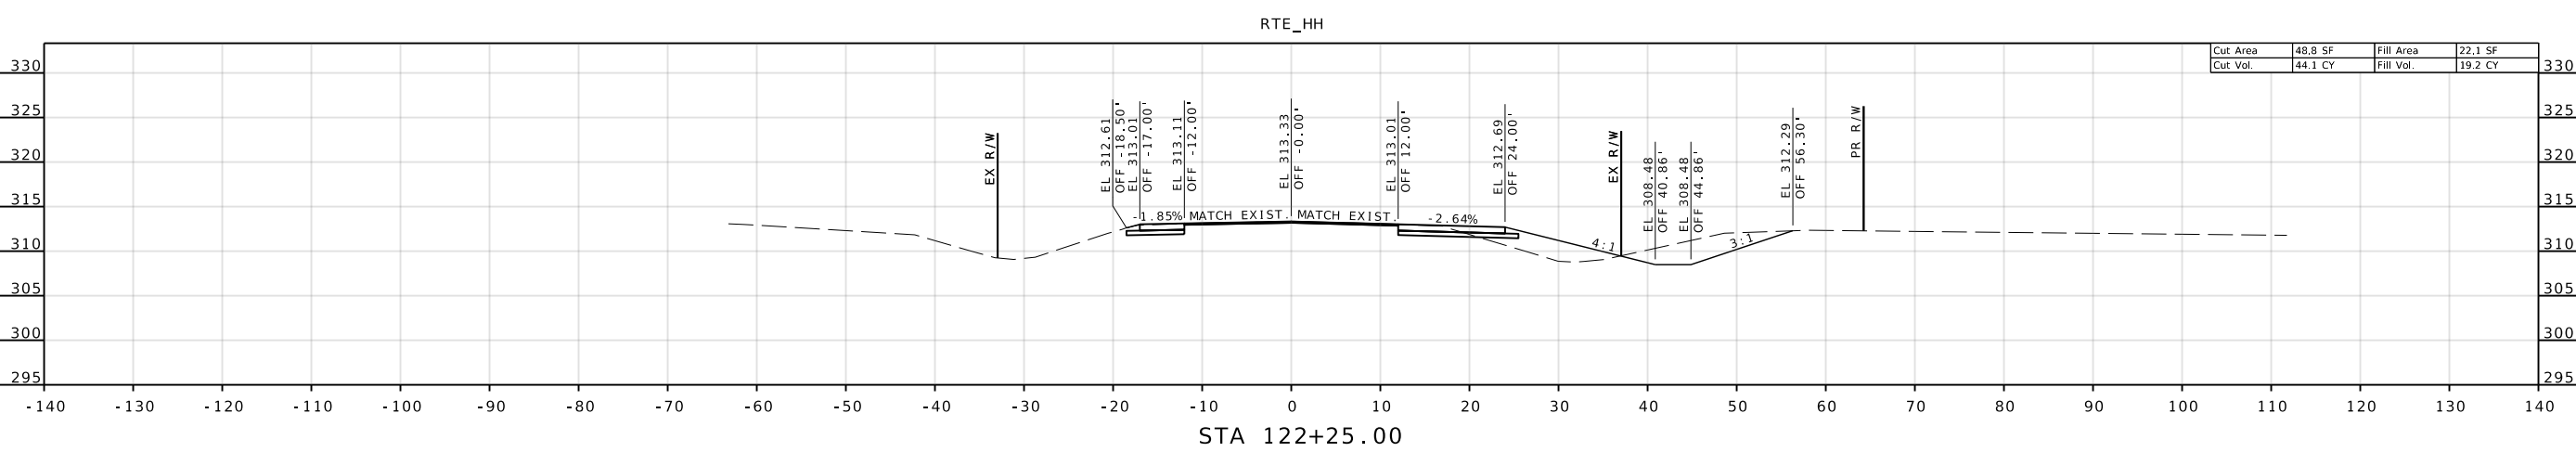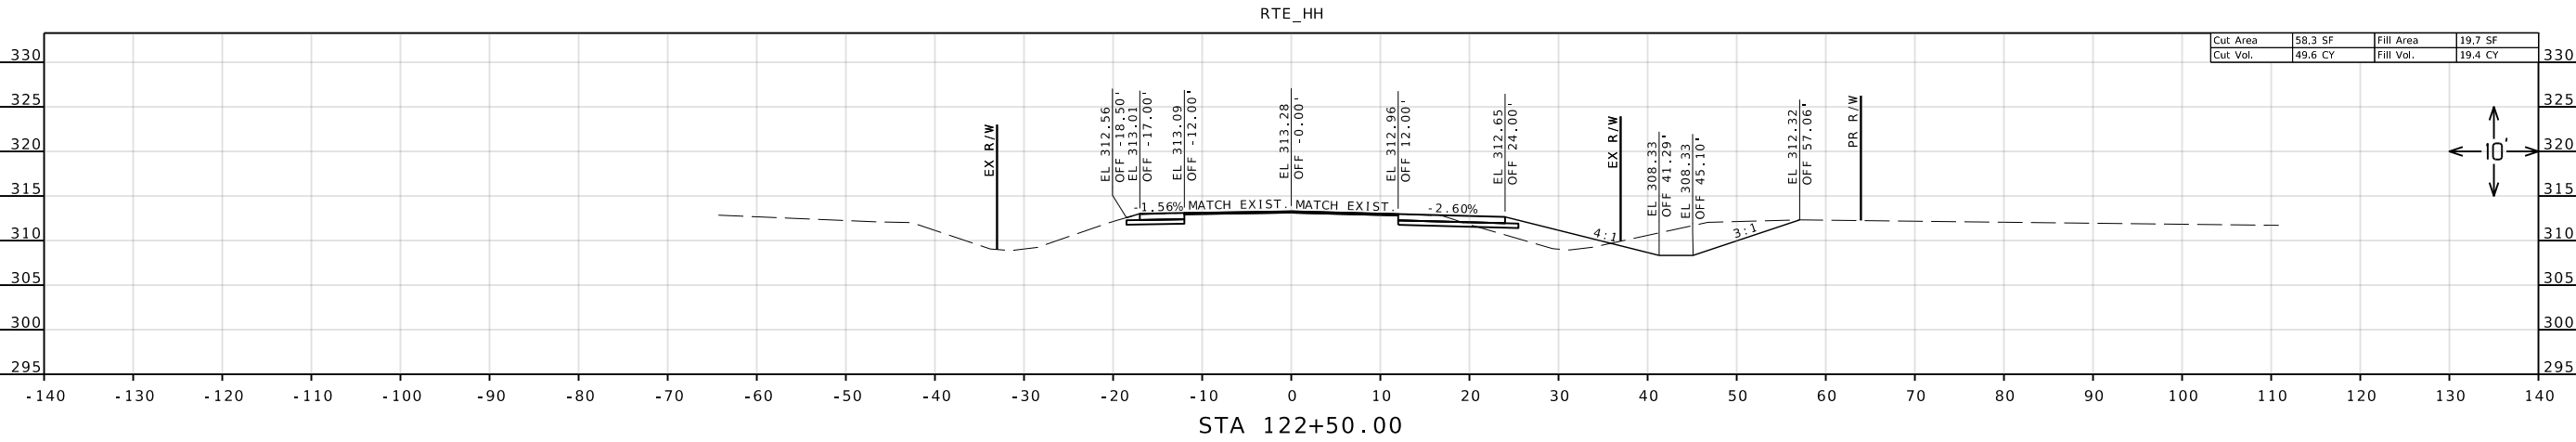

IF A SEAL IS PRESENT ON THIS SHEET IT HAS BEEN ELECTRONICALLY SEALED AND DATED.

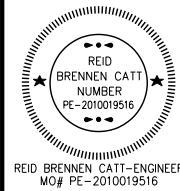

REID BRENNEN CATT-ENGINEER
MO# PE-2010019516

DATE PREPARED
10/30/2024

ROUTE STATE
HH MO

DISTRICT SHEET NO.
SE 16

COUNTY
SCOTT

JOB NO.
J9S3744

CONTRACT ID.

PROJECT NO.

BRIDGE NO.

DATE

DESCRIPTION

DATE

DESCRIPTION

IF A SEAL IS PRESENT ON THIS SHEET IT HAS BEEN ELECTRONICALLY SEALED AND DATED.

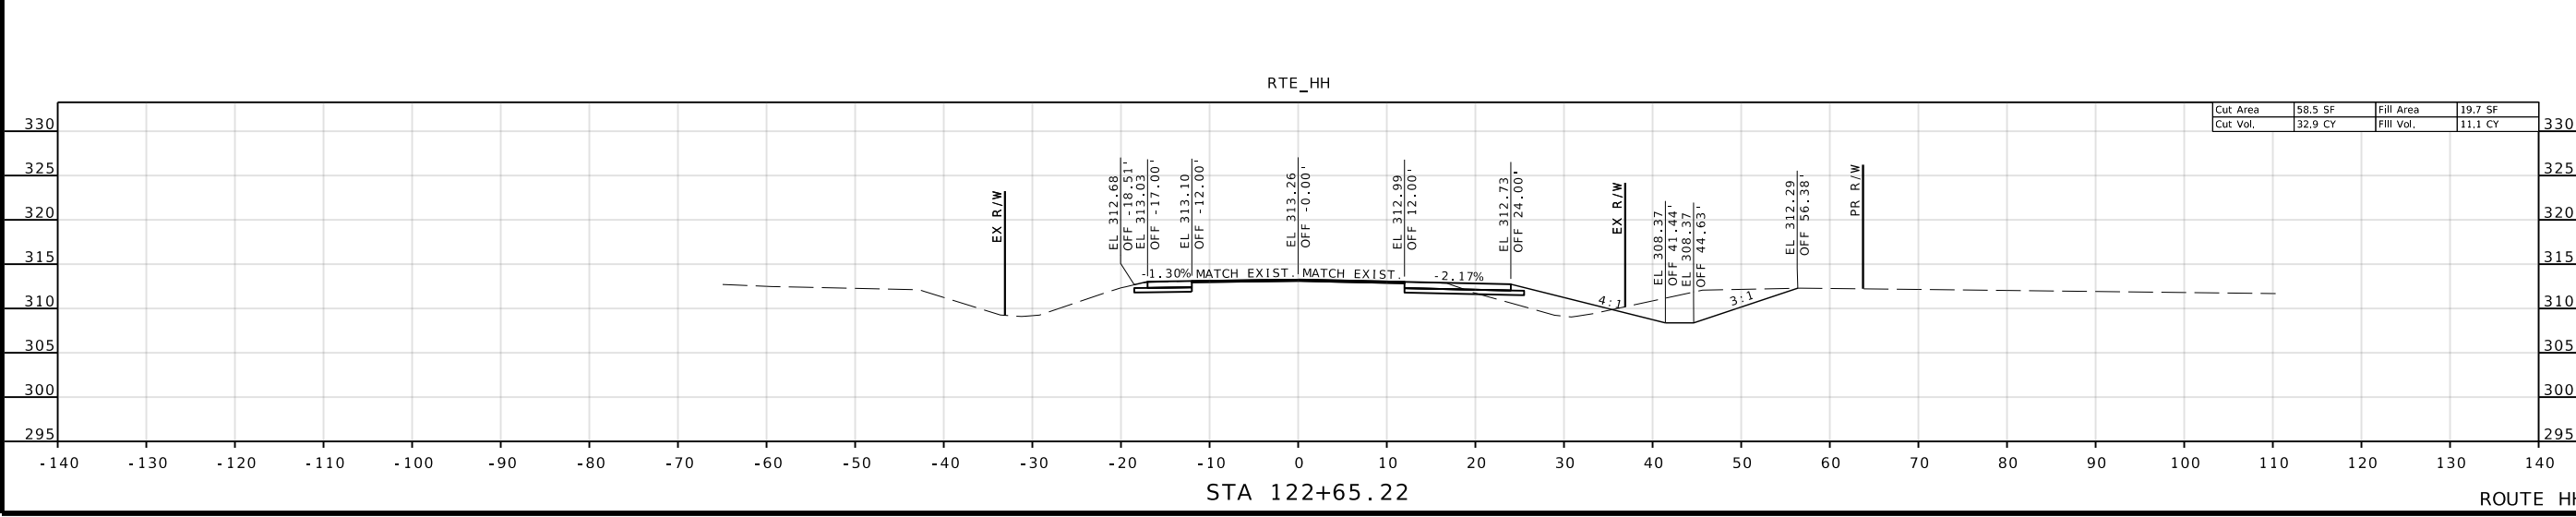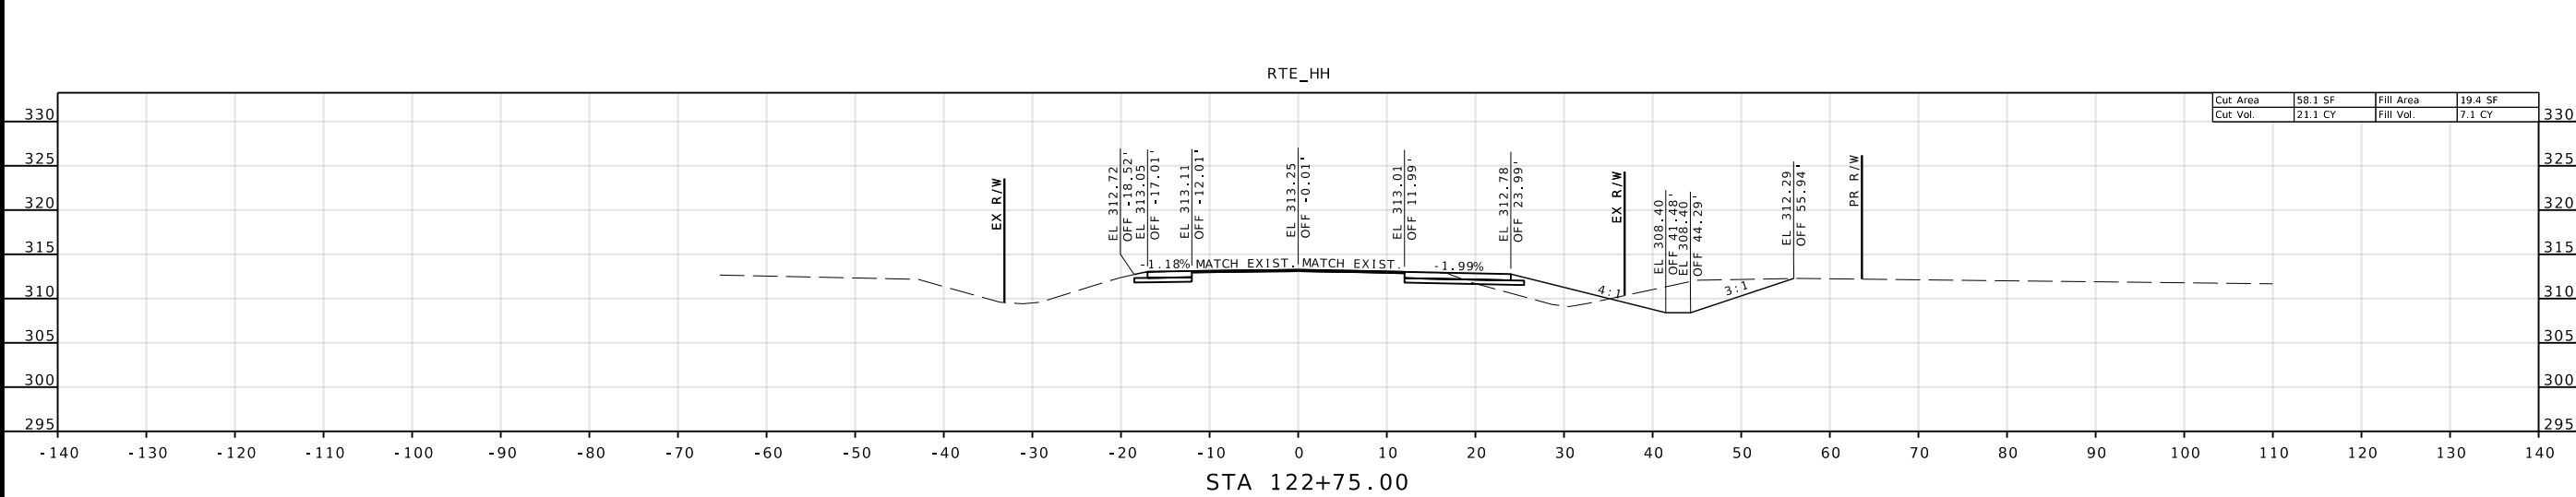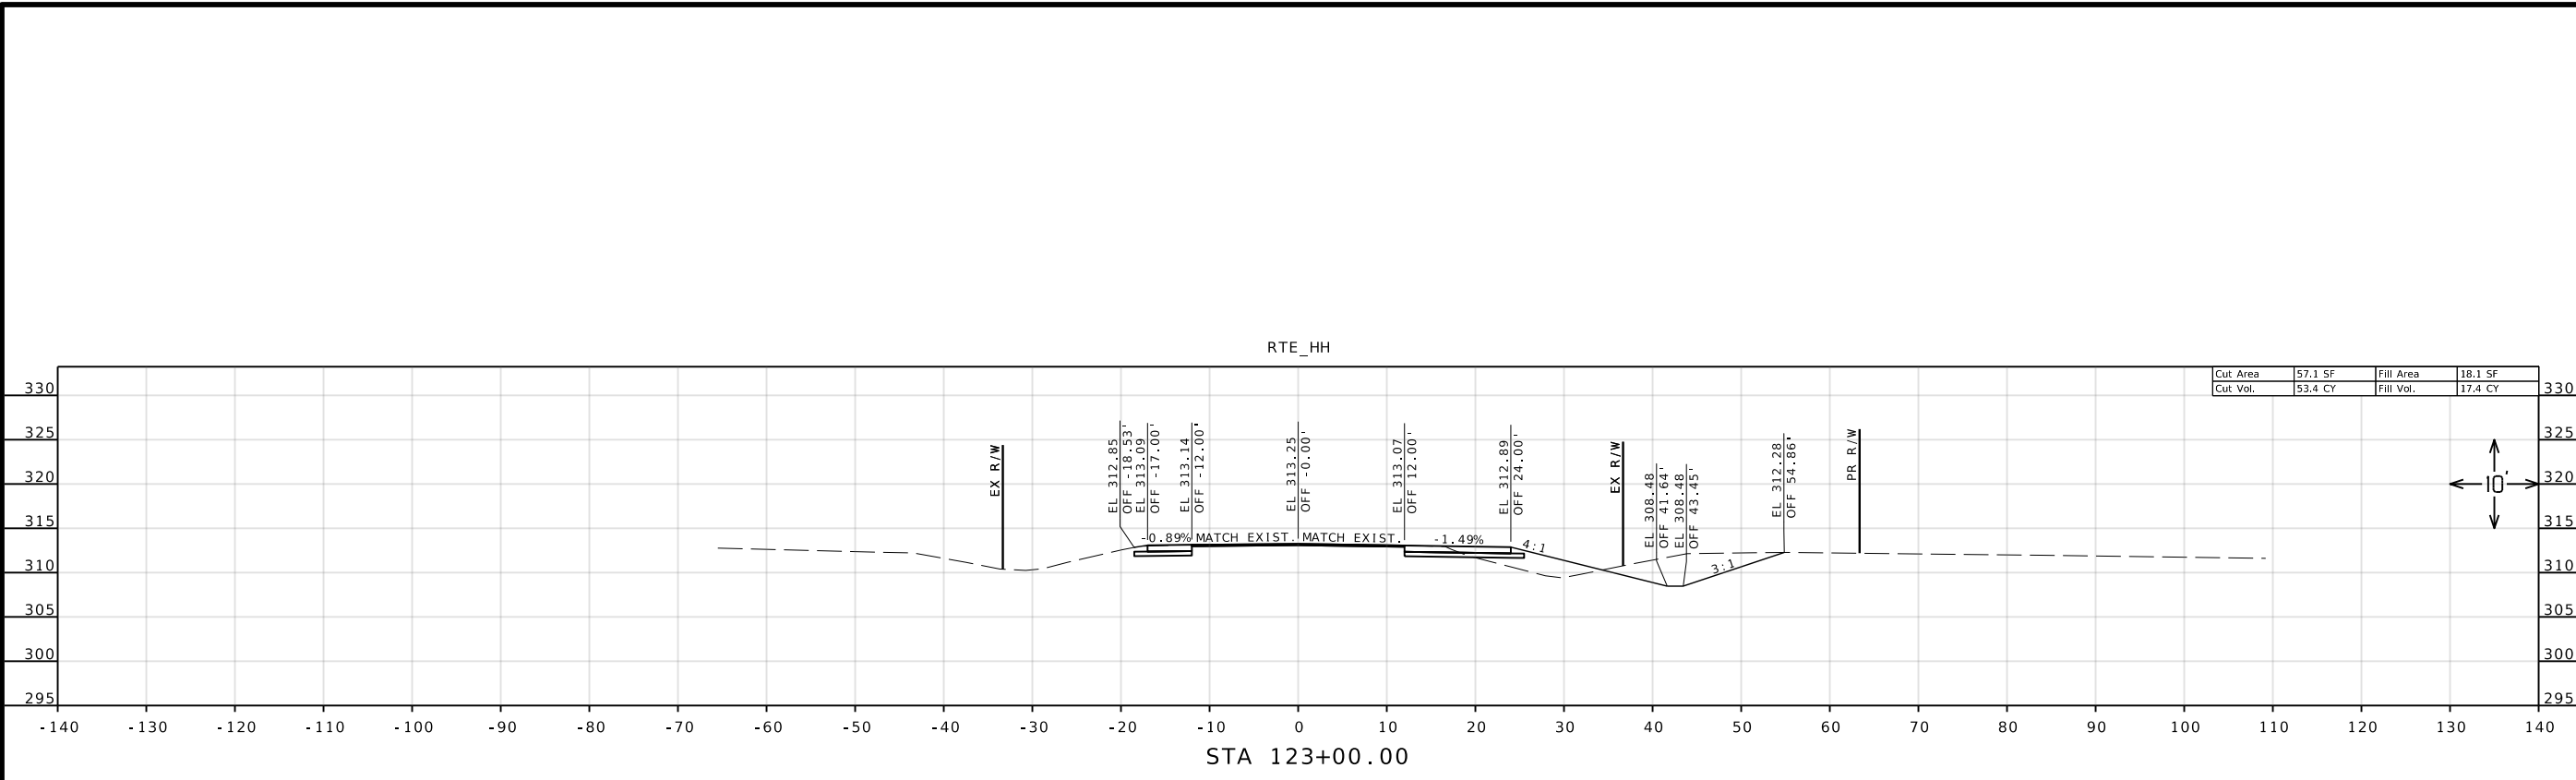

MISSOURI HIGHWAYS AND TRANSPORTATION COMMISSION

 105 WEST CAPITOL JEFFERSON CITY, MO 65102
 1-888-ASK-MODOT (1-888-275-6636)

Olsson
 550 ST. LOUIS STREET
 SPRINGFIELD, MO 65806
 PH. (417) 890-8802
 CERTIFICATE OF AUTHORITY NO. 001592



REID BRENNEN CATT-ENGINEER
MO# PE-2010019516

DATE PREPARED
10/30/2024

ROUTE STATE
HH MO

DISTRICT SHEET NO.
SE 17

COUNTY
SCOTT

JOB NO.
J9S3744

CONTRACT ID.

PROJECT NO.

BRIDGE NO.

DESCRIPTION




DATE


MISSOURI HIGHWAYS AND TRANSPORTATION COMMISSION

105 WEST CAPITOL
JEFFERSON CITY, MO 65102
1-888-ASK-MODOT (1-888-275-6636)

550 ST. LOUIS STREET
SPRINGFIELD, MO 65806
PH. (417) 890-8802
CERTIFICATE OF
AUTHORITY NO. 001592

IF A SEAL IS PRESENT ON THIS SHEET IT HAS BEEN ELECTRONICALLY SEALED AND DATED.

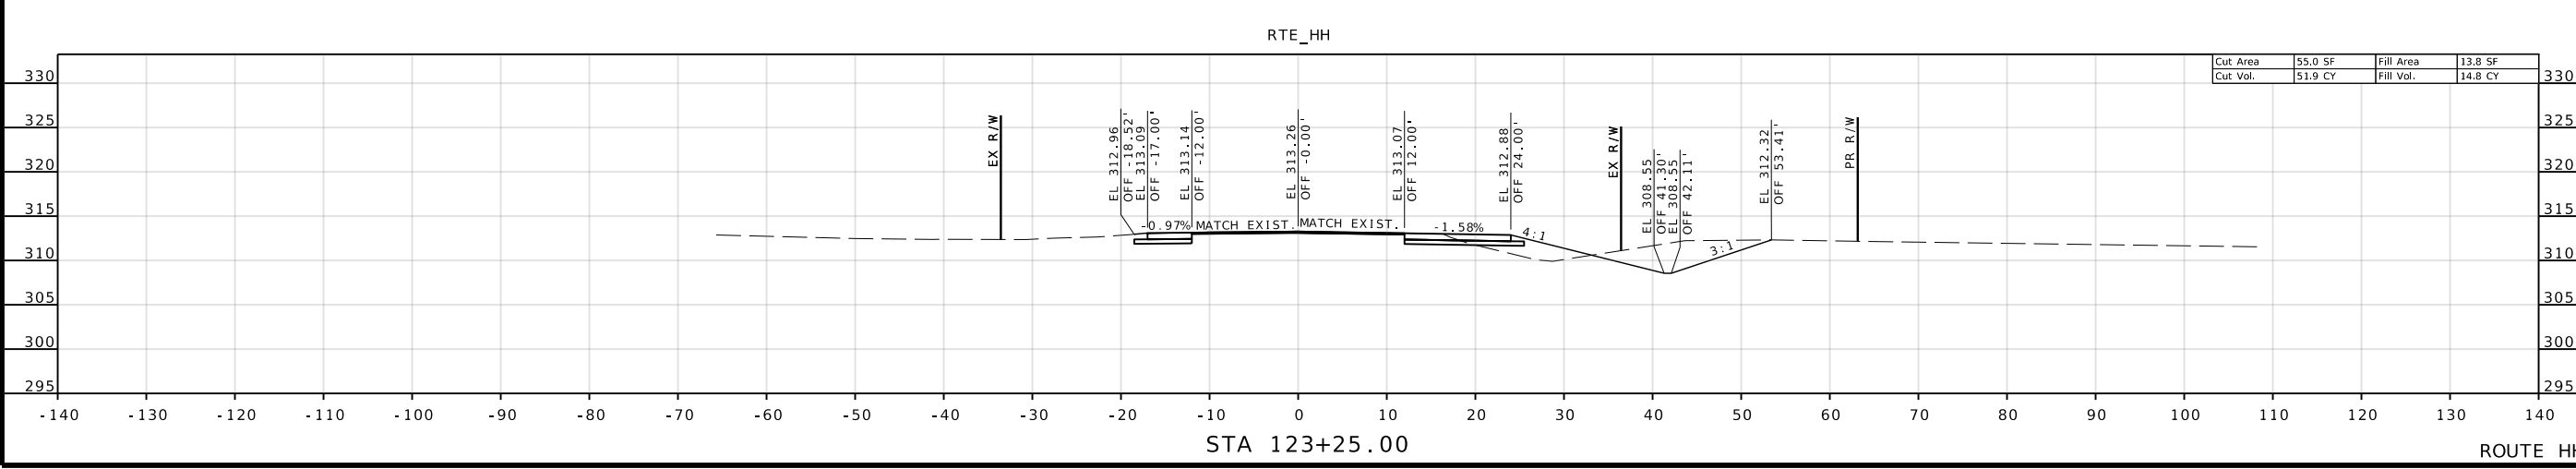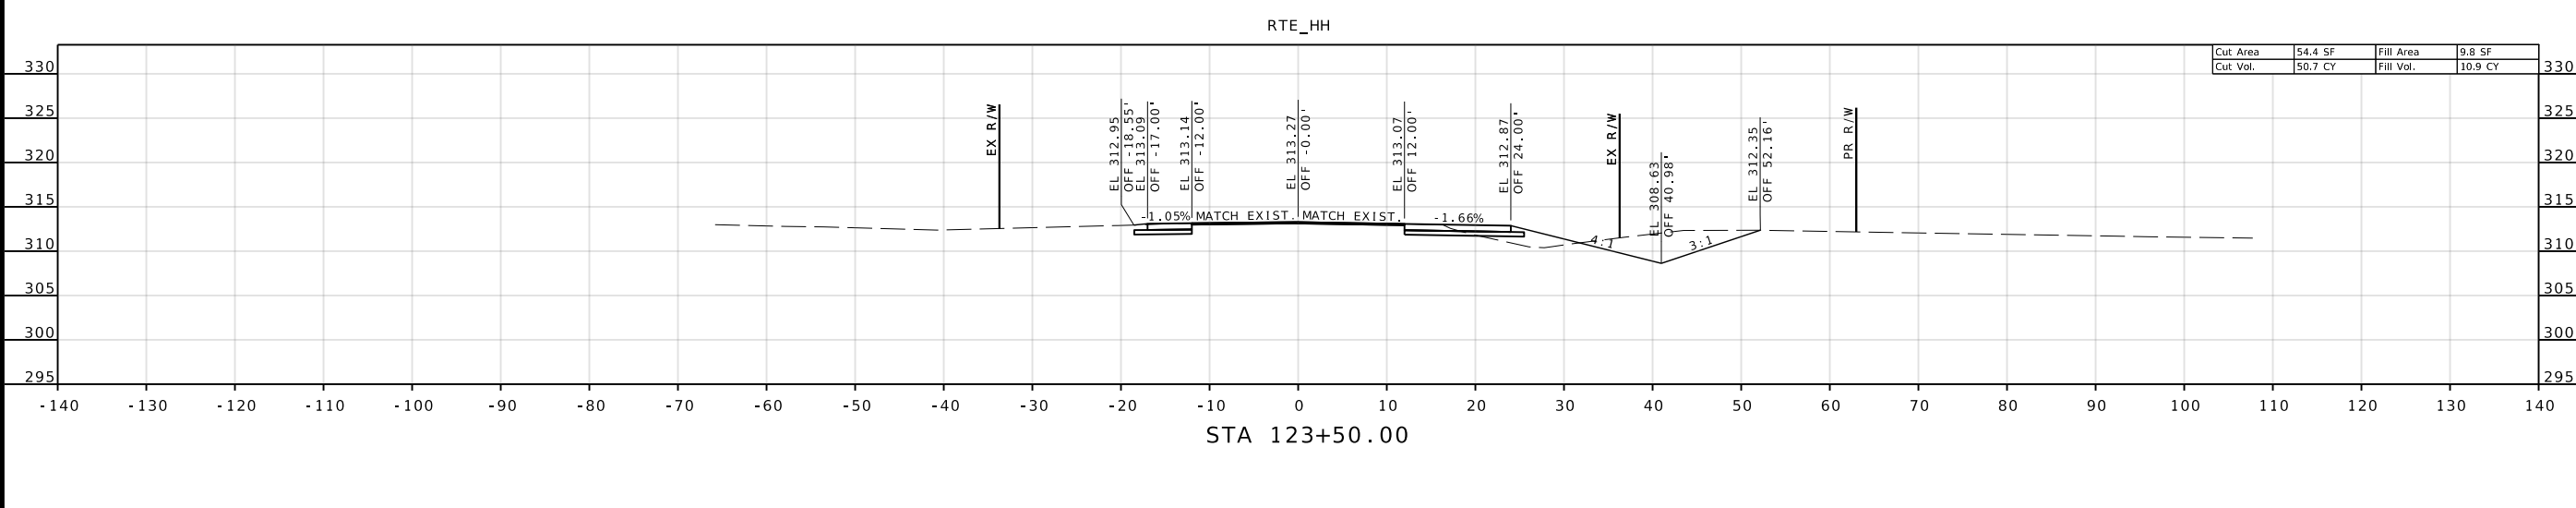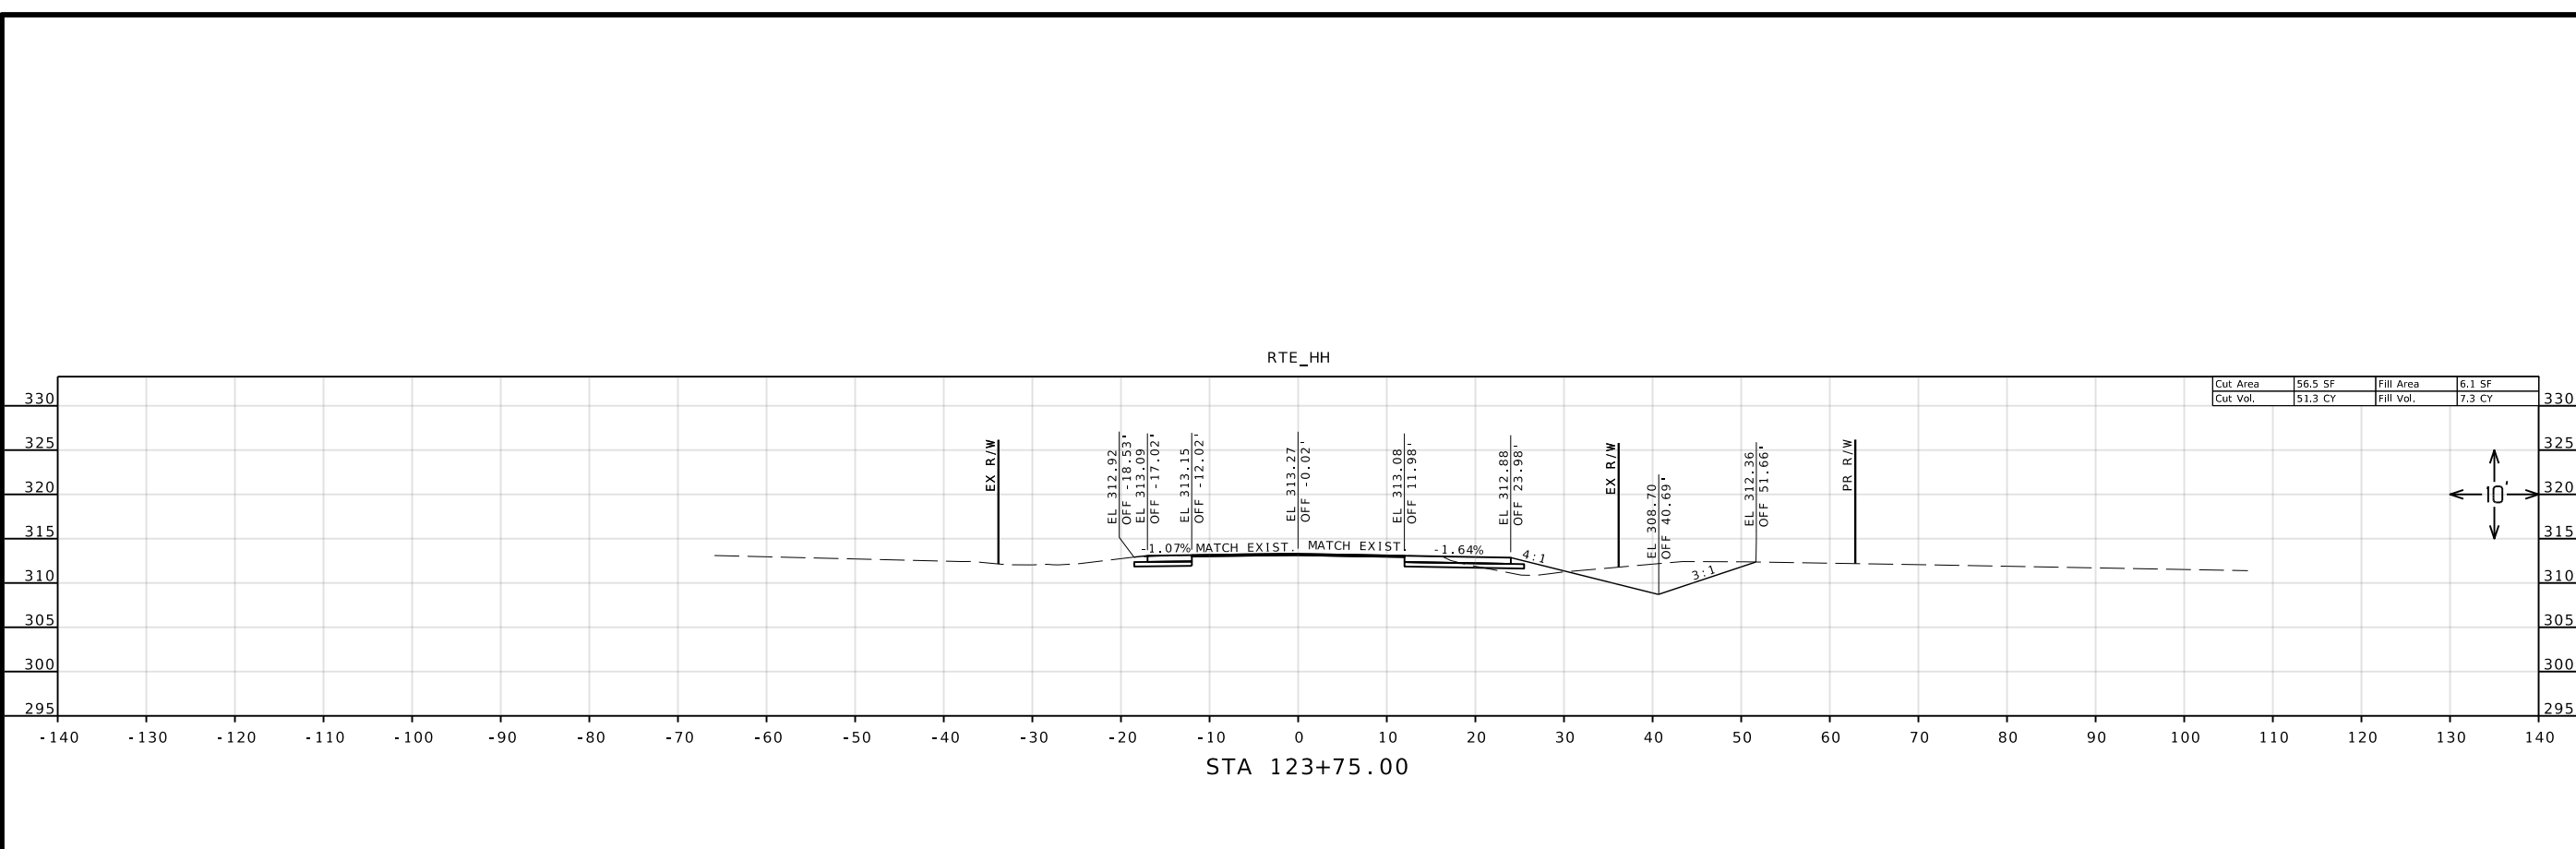

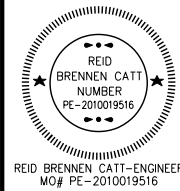

REID BRENNEN CATT-ENGINEER
MO# PE-2010019516

DATE PREPARED
10/30/2024

ROUTE STATE
HH MO

DISTRICT SHEET NO.
SE 18

COUNTY
SCOTT

JOB NO.
J9S3744

CONTRACT ID.

PROJECT NO.

BRIDGE NO.

DESCRIPTION

DATE




MISSOURI HIGHWAYS AND TRANSPORTATION
COMMISSION

105 WEST CAPITOL
JEFFERSON CITY, MO 65102
1-888-ASK-MODOT (1-888-275-6636)


olsson

550 ST. LOUIS STREET
SPRINGFIELD, MO 65806
PH. (417) 890-8802
CERTIFICATE OF
AUTHORITY NO. 001592

ROUTE HH

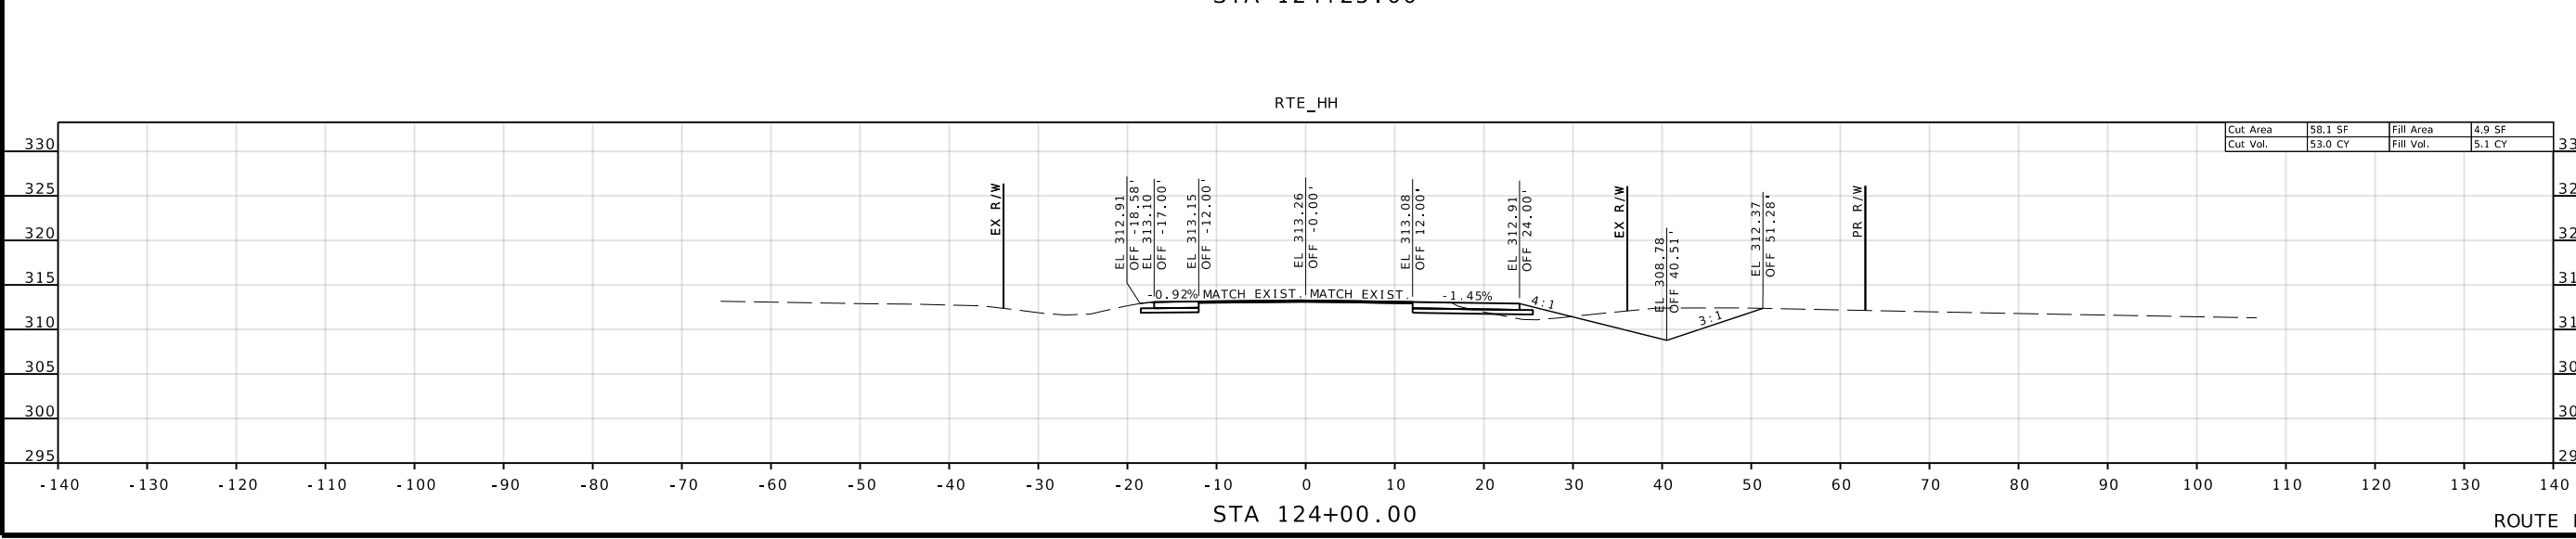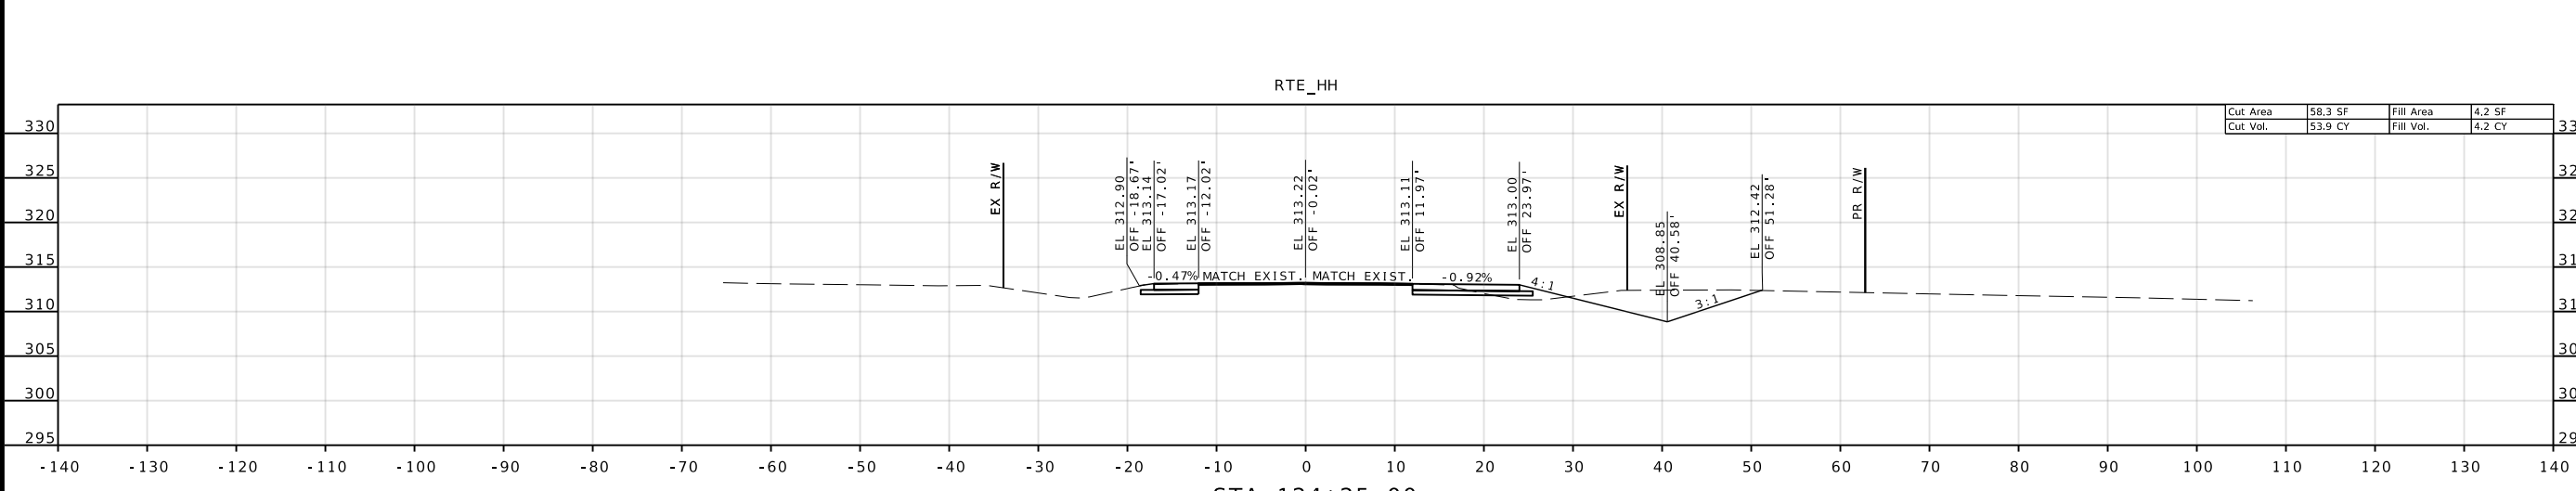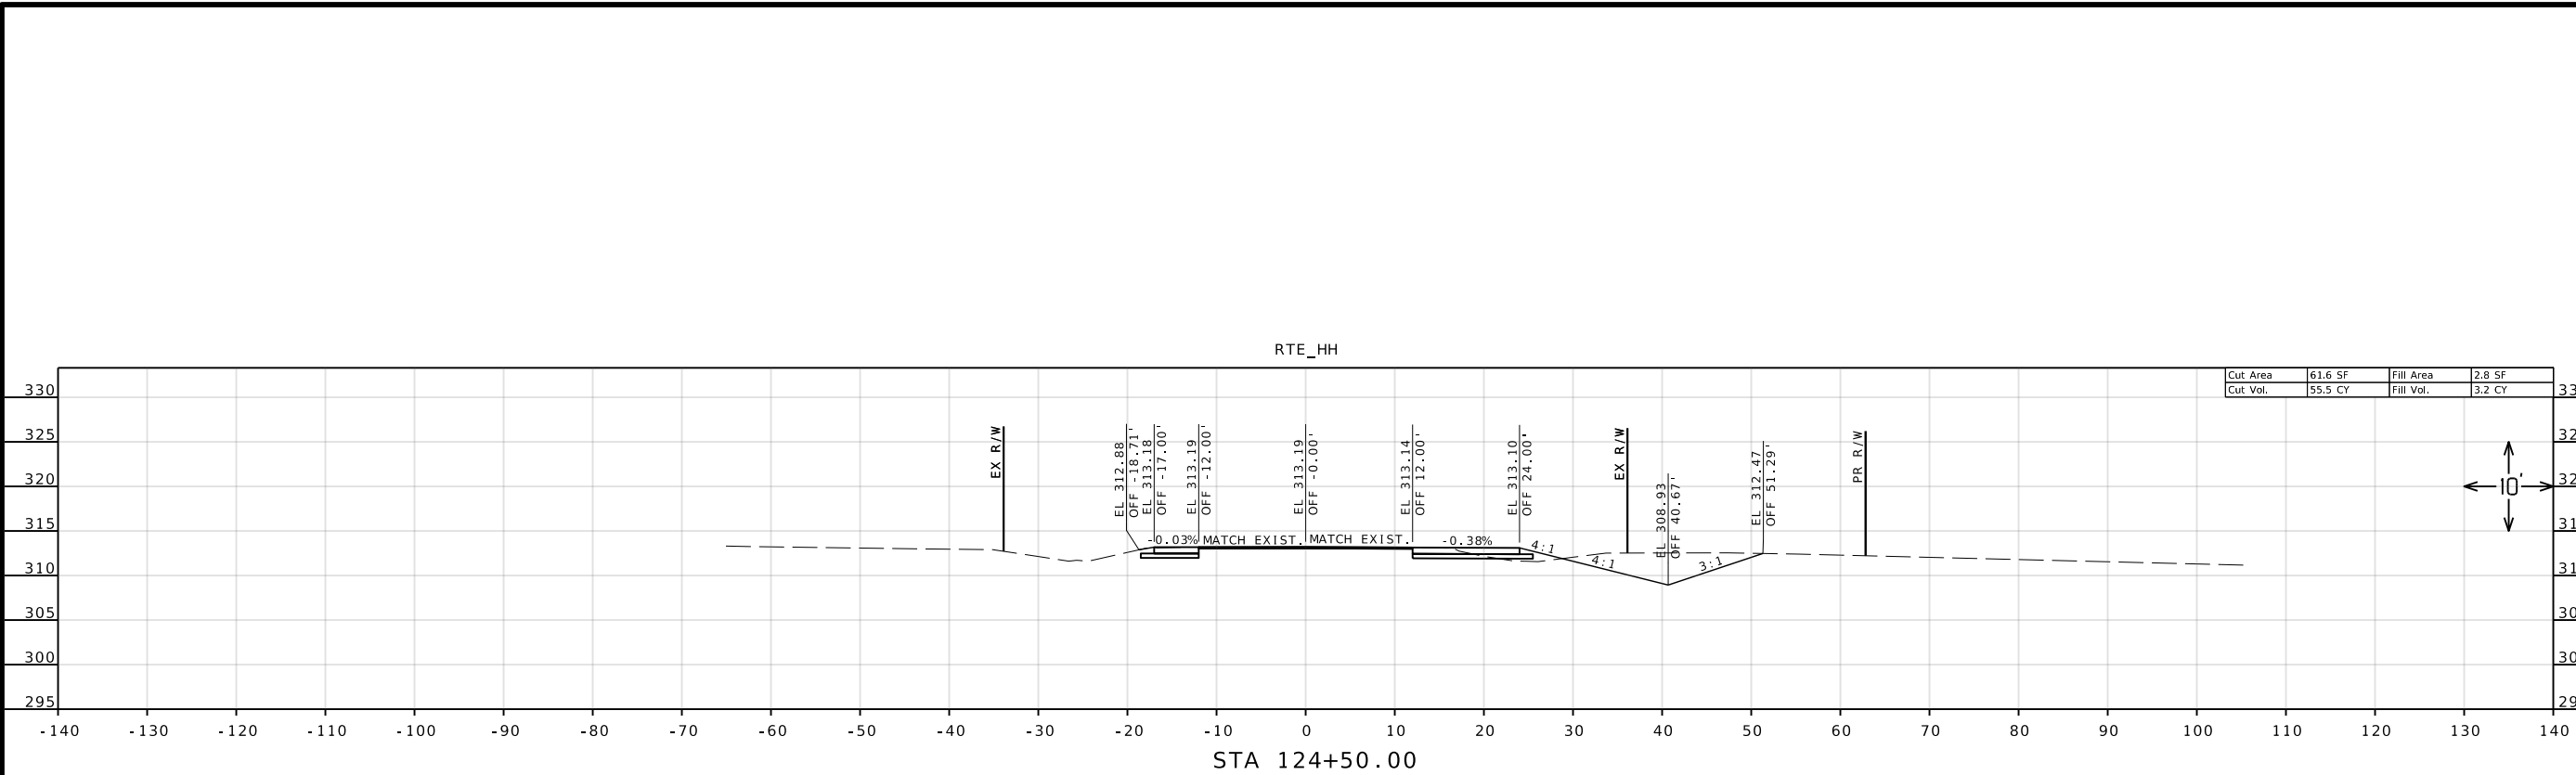

IF A SEAL IS PRESENT ON THIS SHEET IT HAS BEEN ELECTRONICALLY SEALED AND DATED.

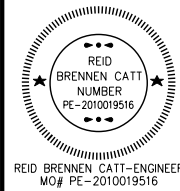

REID BRENNEN CATT-ENGINEER
MO# PE-2010019516

DATE PREPARED
10/30/2024

ROUTE STATE
HH MO

DISTRICT SHEET NO.
SE 19

COUNTY
SCOTT

JOB NO.
J9S3744

CONTRACT ID.

PROJECT NO.

BRIDGE NO.

DATE

DESCRIPTION

DATE

DESCRIPTION

IF A SEAL IS PRESENT ON THIS SHEET IT HAS BEEN ELECTRONICALLY SEALED AND DATED.

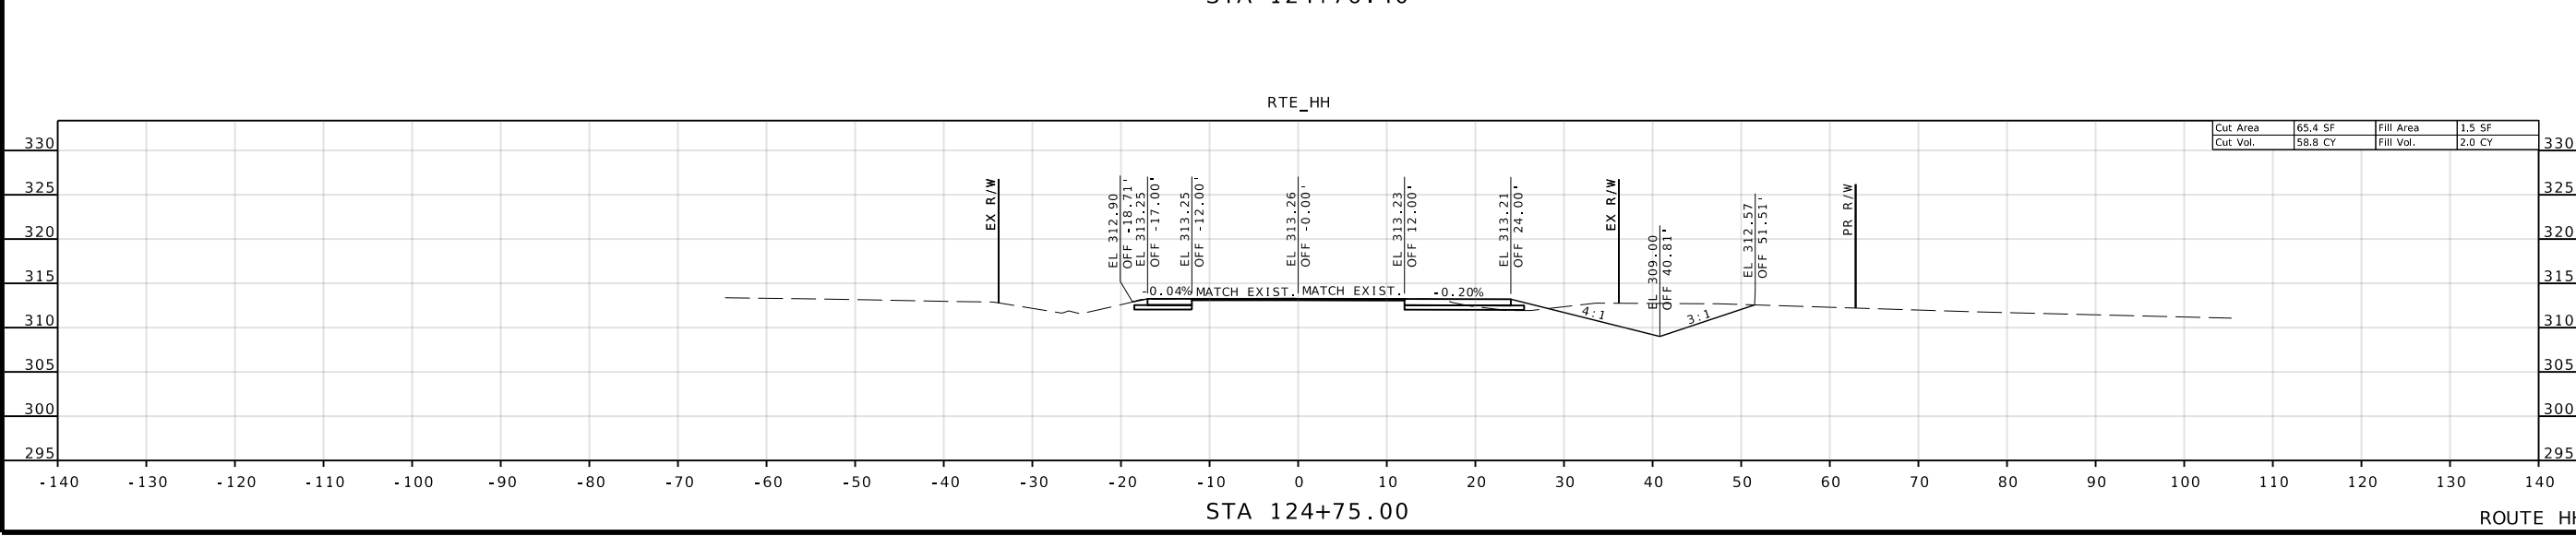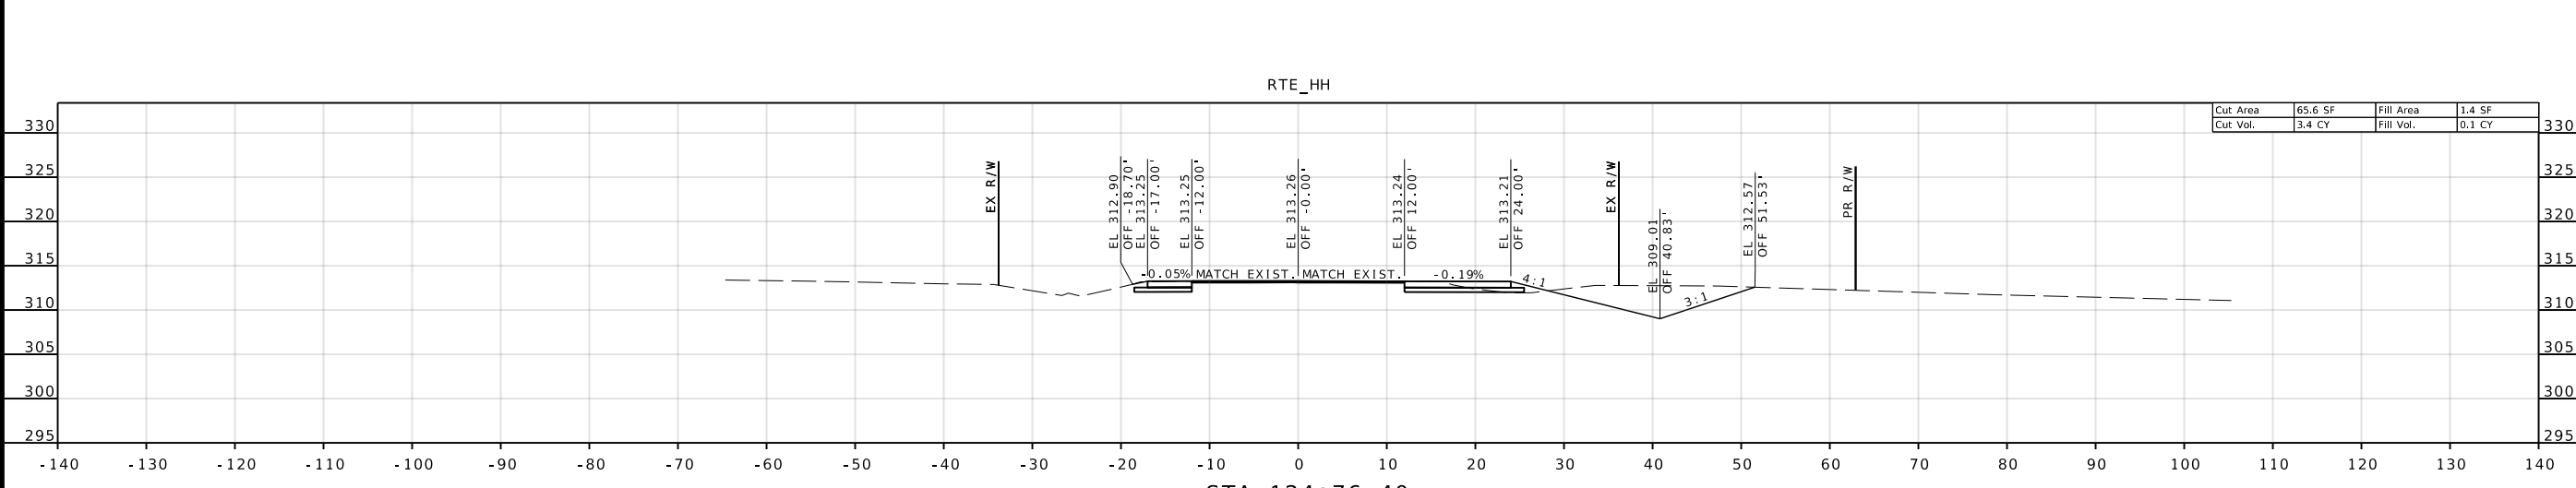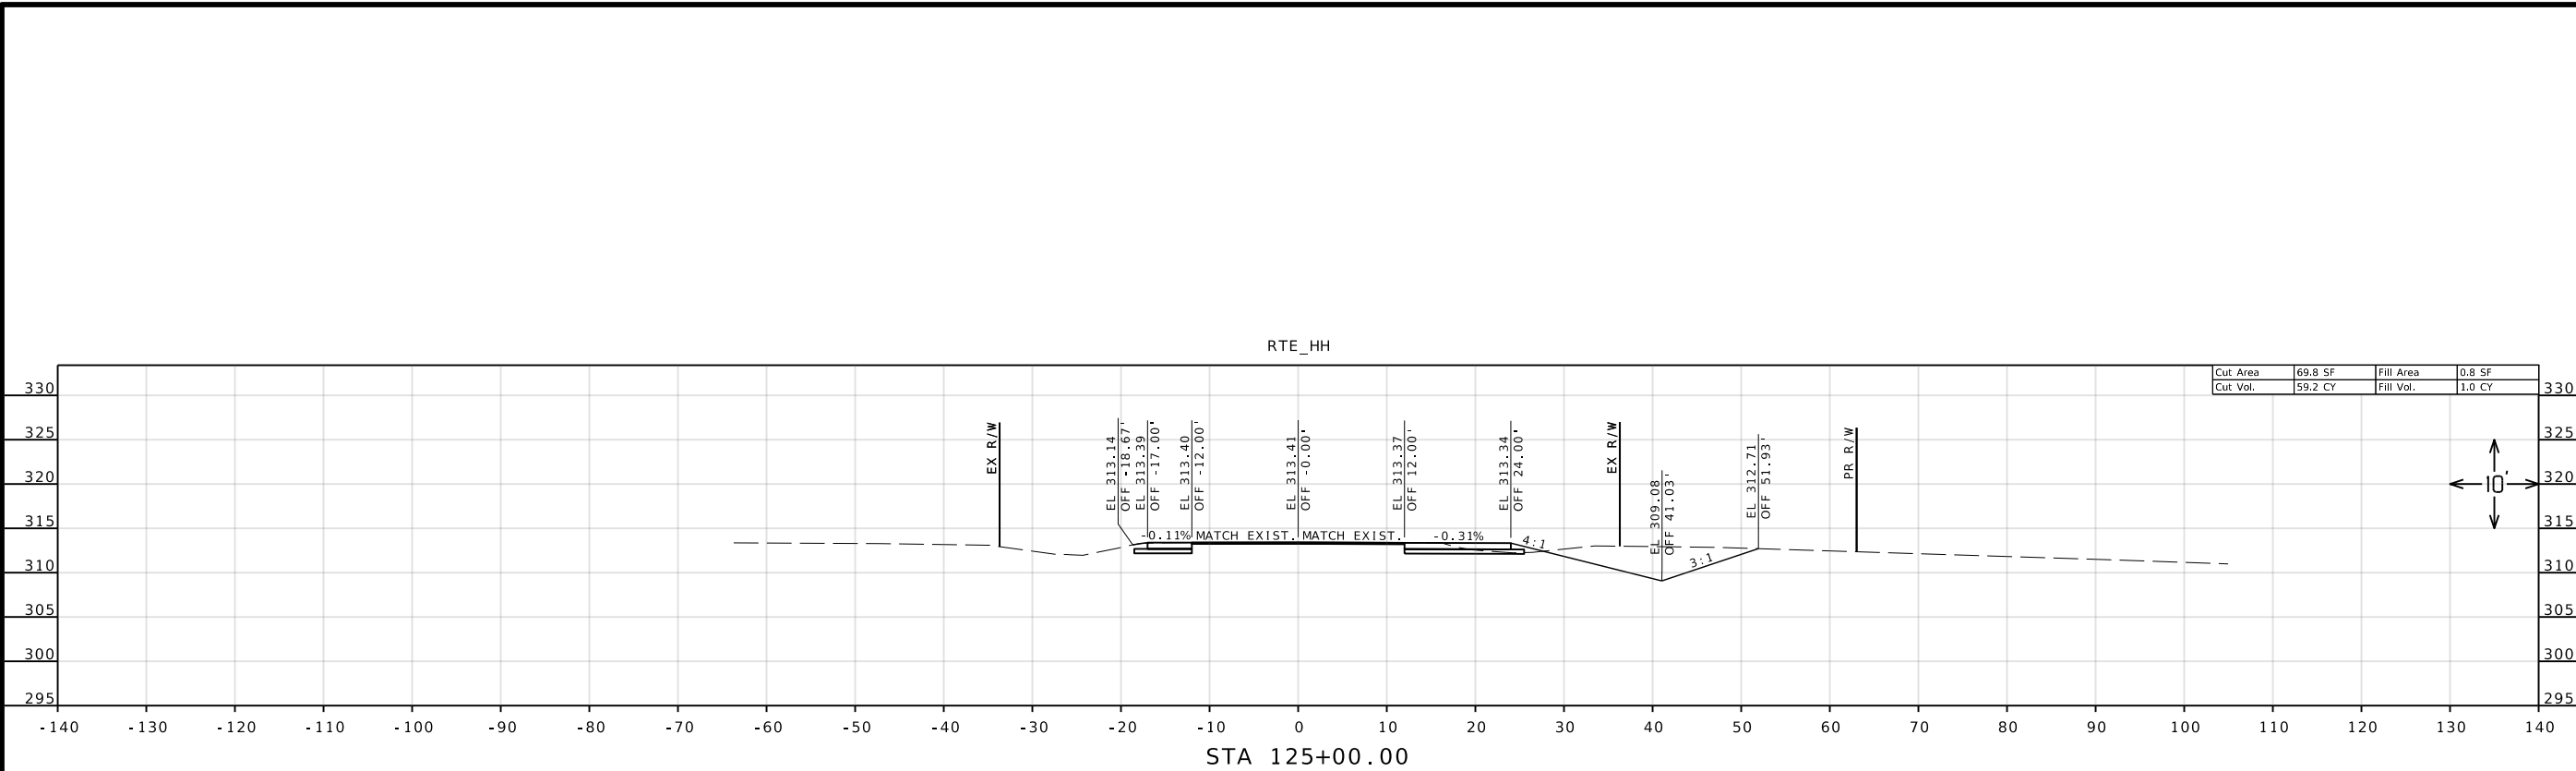


MISSOURI HIGHWAYS AND TRANSPORTATION
COMMISSION



105 WEST CAPITOL
JEFFERSON CITY, MO 65102
1-888-ASK-MODOT (1-888-275-6636)

Olsson

550 ST. LOUIS STREET
SPRINGFIELD, MO 65806
PH. (417) 890-8802
CERTIFICATE OF
AUTHORITY NO. 001592

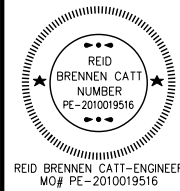

REID BRENNEN CATT-ENGINEER
MO# PE-2010019516

DATE PREPARED
10/30/2024

ROUTE STATE
HH MO

DISTRICT SHEET NO.
SE 20

COUNTY
SCOTT

JOB NO.
19S3744

CONTRACT ID.

PROJECT NO.

BRIDGE NO.

DESCRIPTION

DATE

MISSOURI HIGHWAYS AND TRANSPORTATION COMMISSION

105 WEST CAPITOL JEFFERSON CITY, MO 65102

1-888-ASK-MODOT (1-888-275-6636)




olsson

550 ST. LOUIS STREET SPRINGFIELD, MO 65806


PH. (417) 890-8802

CERTIFICATE OF AUTHORITY NO. 001592

ROUTE HH

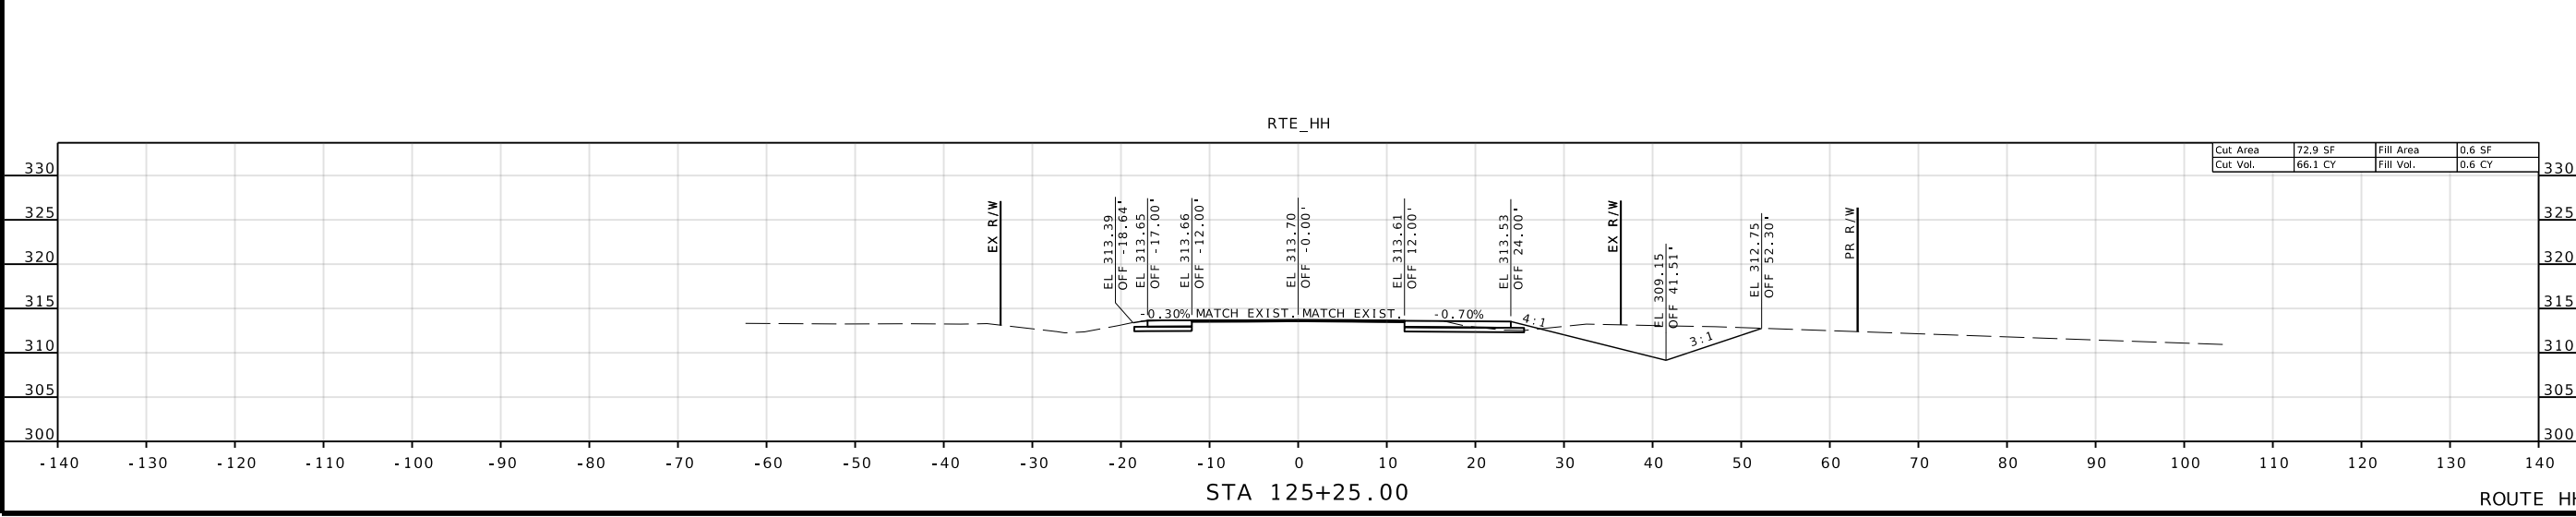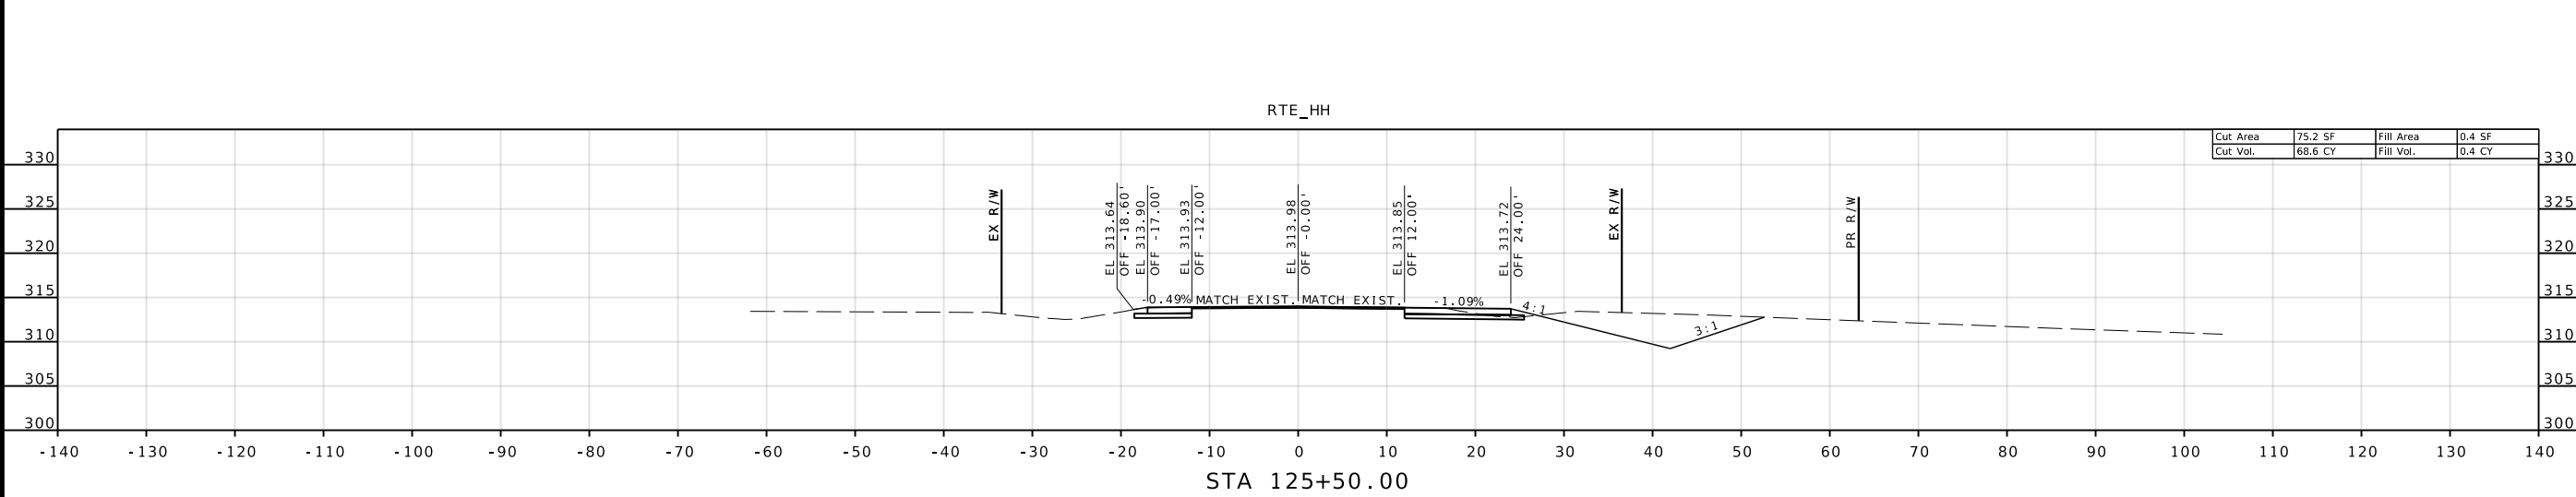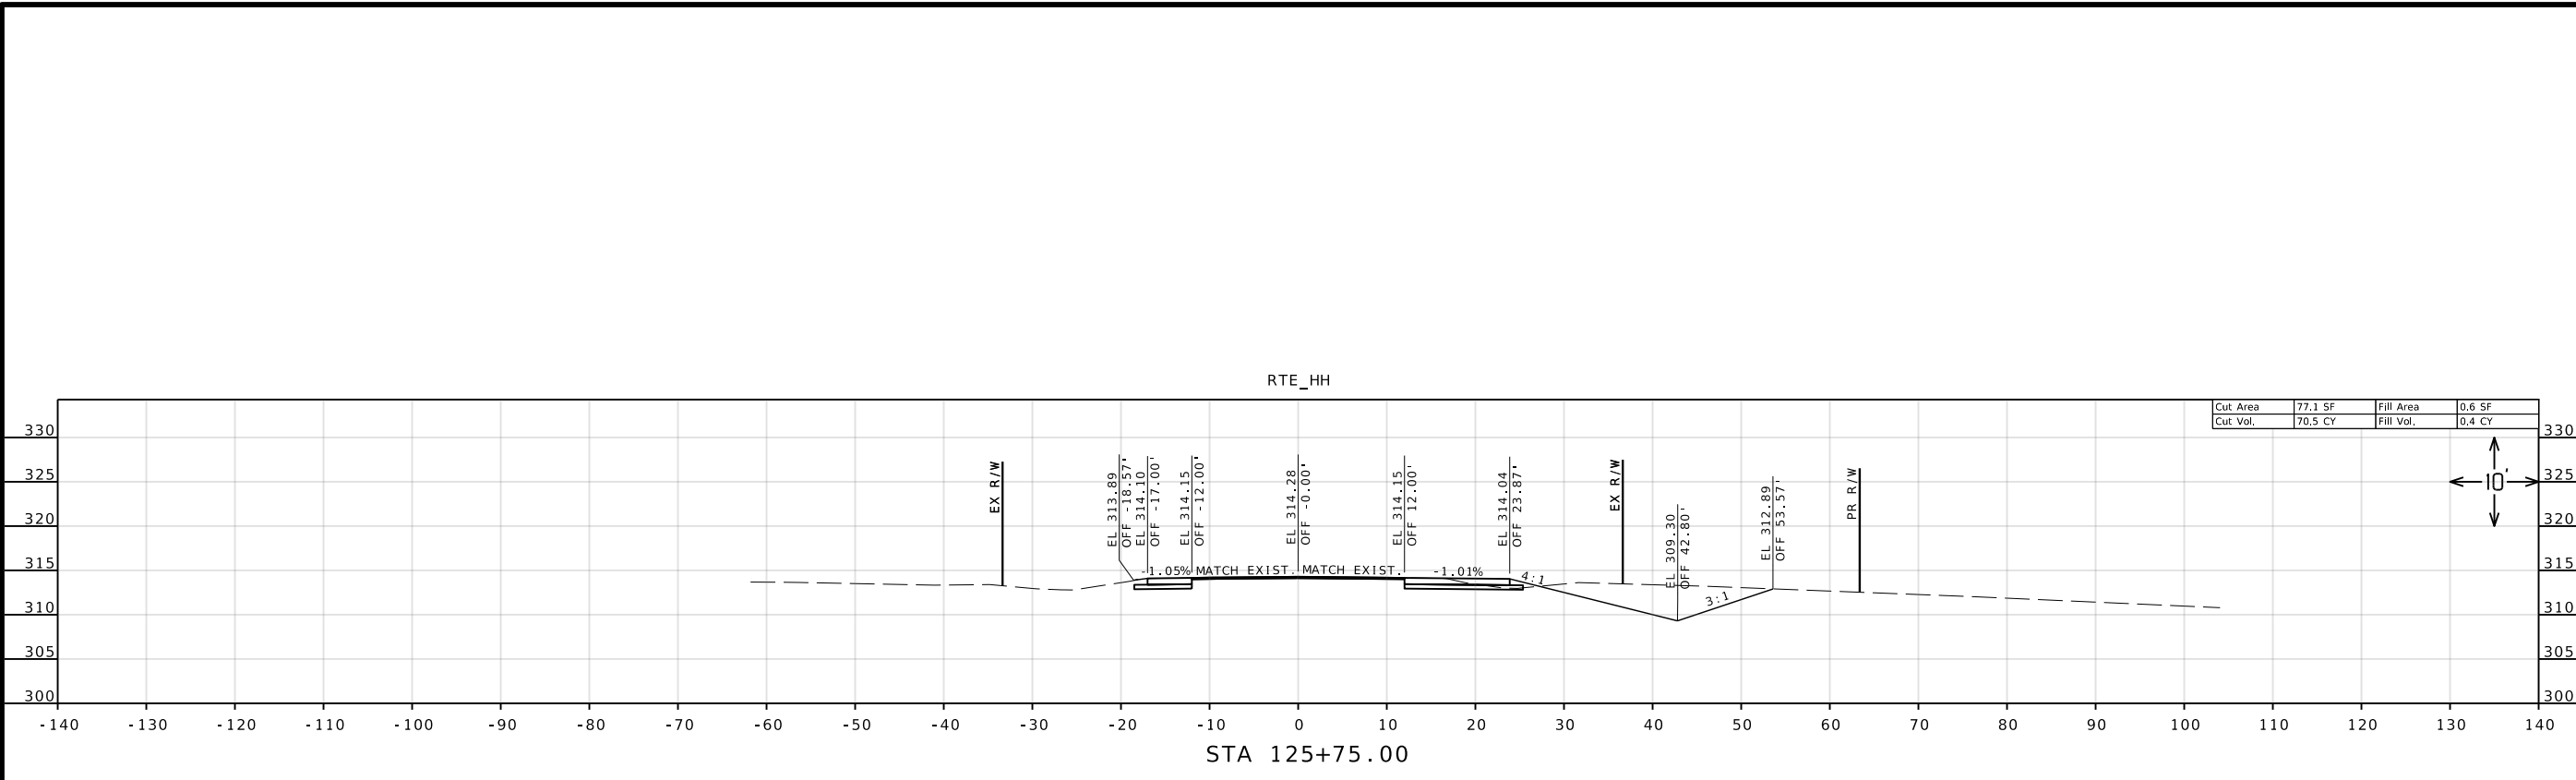

IF A SEAL IS PRESENT ON THIS SHEET IT HAS BEEN ELECTRONICALLY SEALED AND DATED.

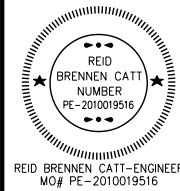

REID BRENNEN CATT-ENGINEER
MO# PE-2010019516

DATE PREPARED
10/30/2024

ROUTE STATE
HH MO

DISTRICT SHEET NO.
SE 21

COUNTY
SCOTT

JOB NO.
J9S3744

CONTRACT ID.

PROJECT NO.

BRIDGE NO.

DESCRIPTION

DATE

MISSOURI HIGHWAYS AND TRANSPORTATION COMMISSION

105 WEST CAPITOL JEFFERSON CITY, MO 65102

1-888-ASK-MODOT (1-888-275-6636)




olsson


550 ST. LOUIS STREET SPRINGFIELD, MO 65806

PH. (417) 890-8802

CERTIFICATE OF AUTHORITY NO. 001592

IF A SEAL IS PRESENT ON THIS SHEET IT HAS BEEN ELECTRONICALLY SEALED AND DATED.

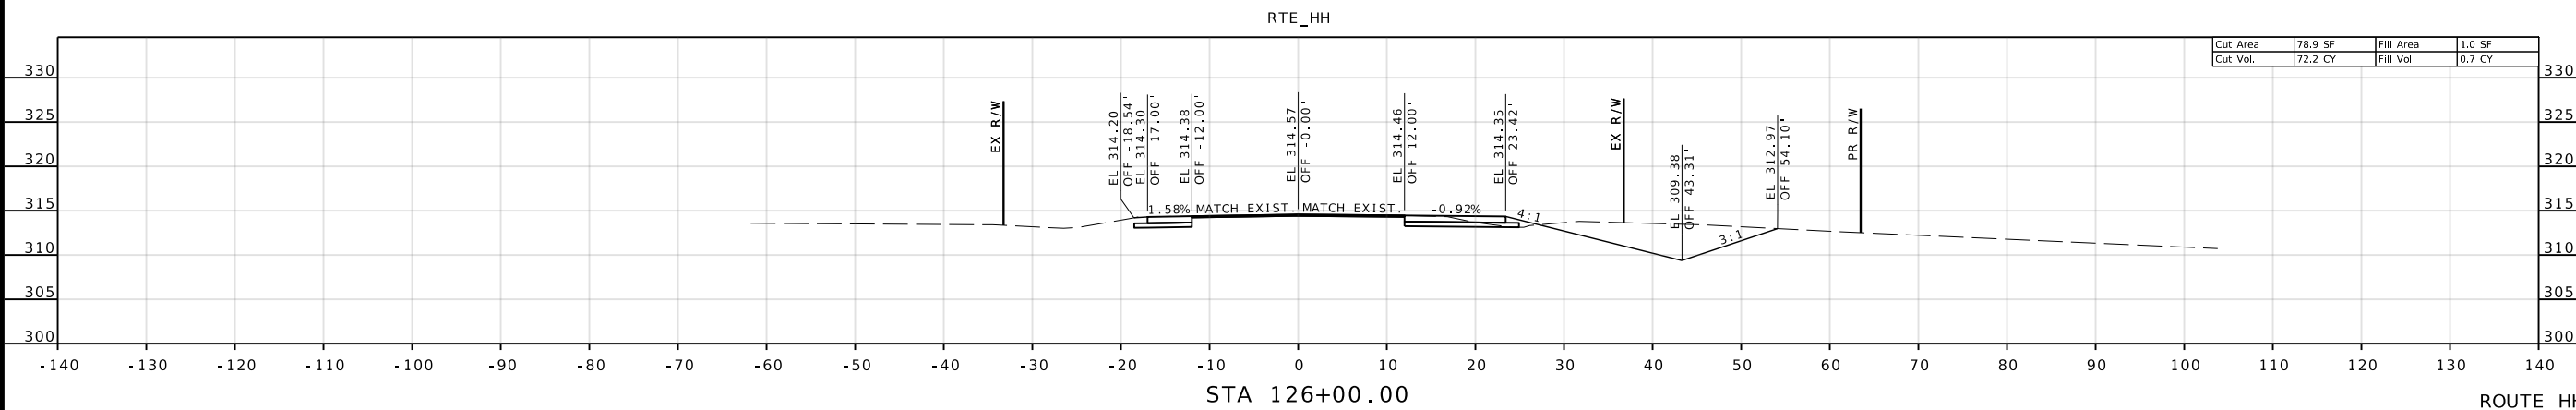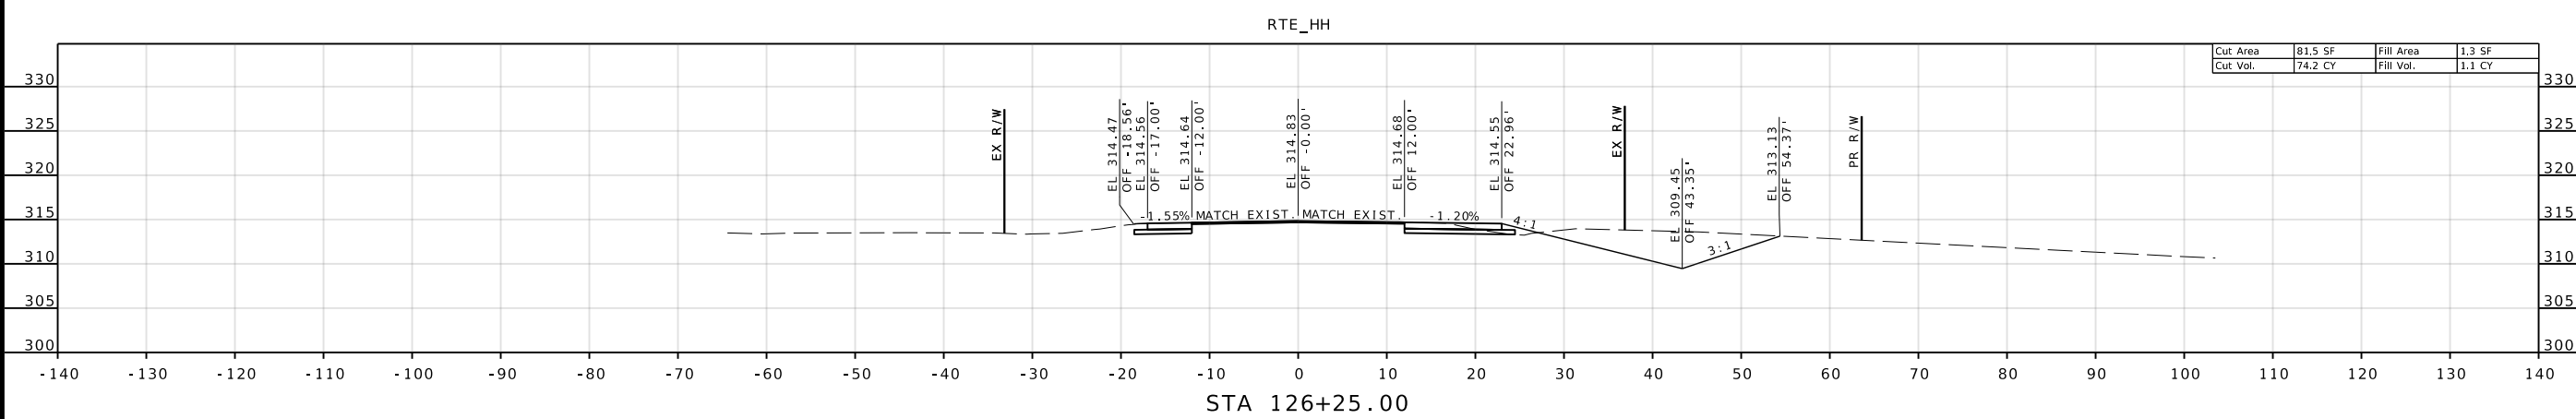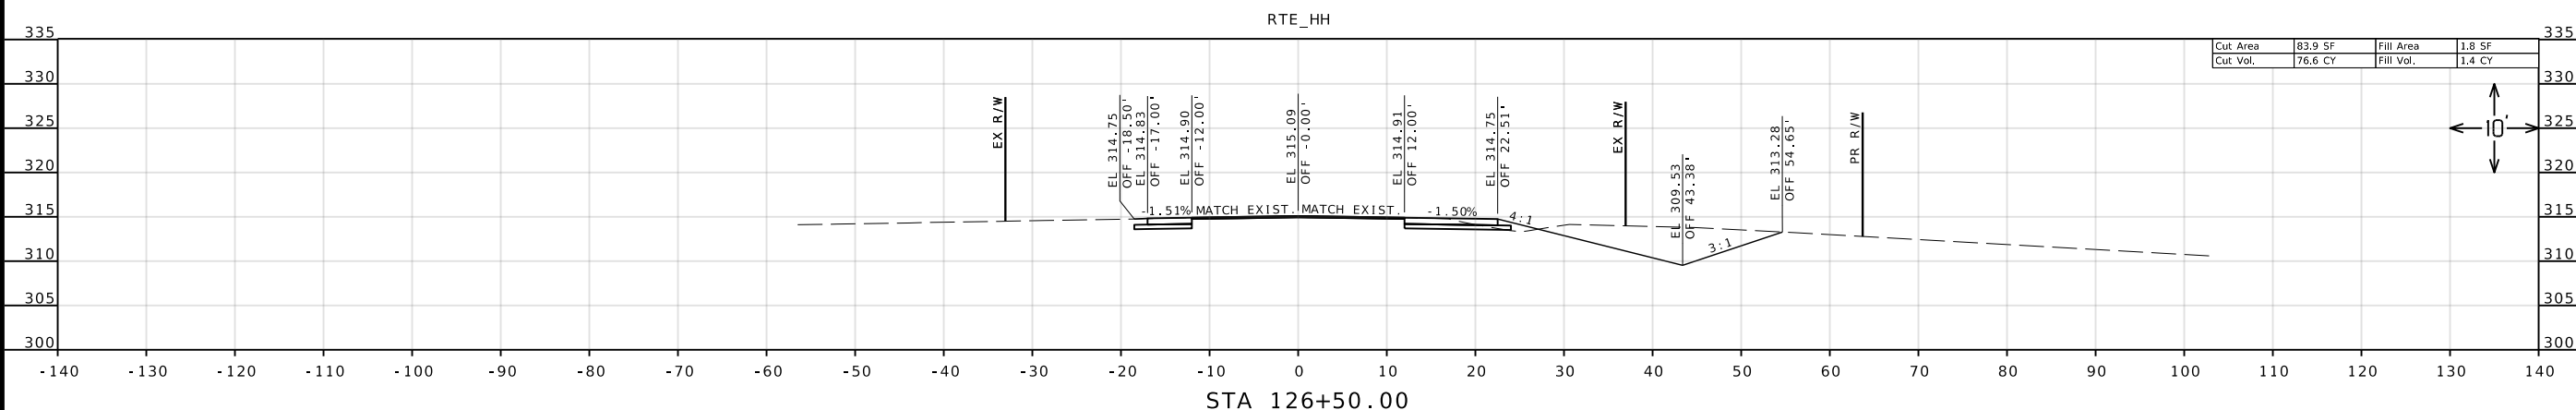

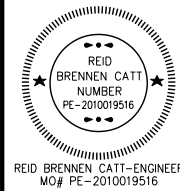

REID BRENNEN CATT-ENGINEER
MO# PE-2010019516

DATE PREPARED
10/30/2024

ROUTE	STATE
HH	MO
DISTRICT	SHEET NO.
SE	22

COUNTY
SCOTT

JOB NO.
J9S3744

CONTRACT ID.

PROJECT NO.

BRIDGE NO.

DATE	DESCRIPTION




MISSOURI HIGHWAYS AND TRANSPORTATION
COMMISSION




105 WEST CAPITOL
JEFFERSON CITY, MO 65102
1-888-ASK-MODOT (1-888-275-6636)

Olsson

550 ST. LOUIS STREET
SPRINGFIELD, MO 65806
PH. (417) 890-8802
CERTIFICATE OF
AUTHORITY NO. 001592

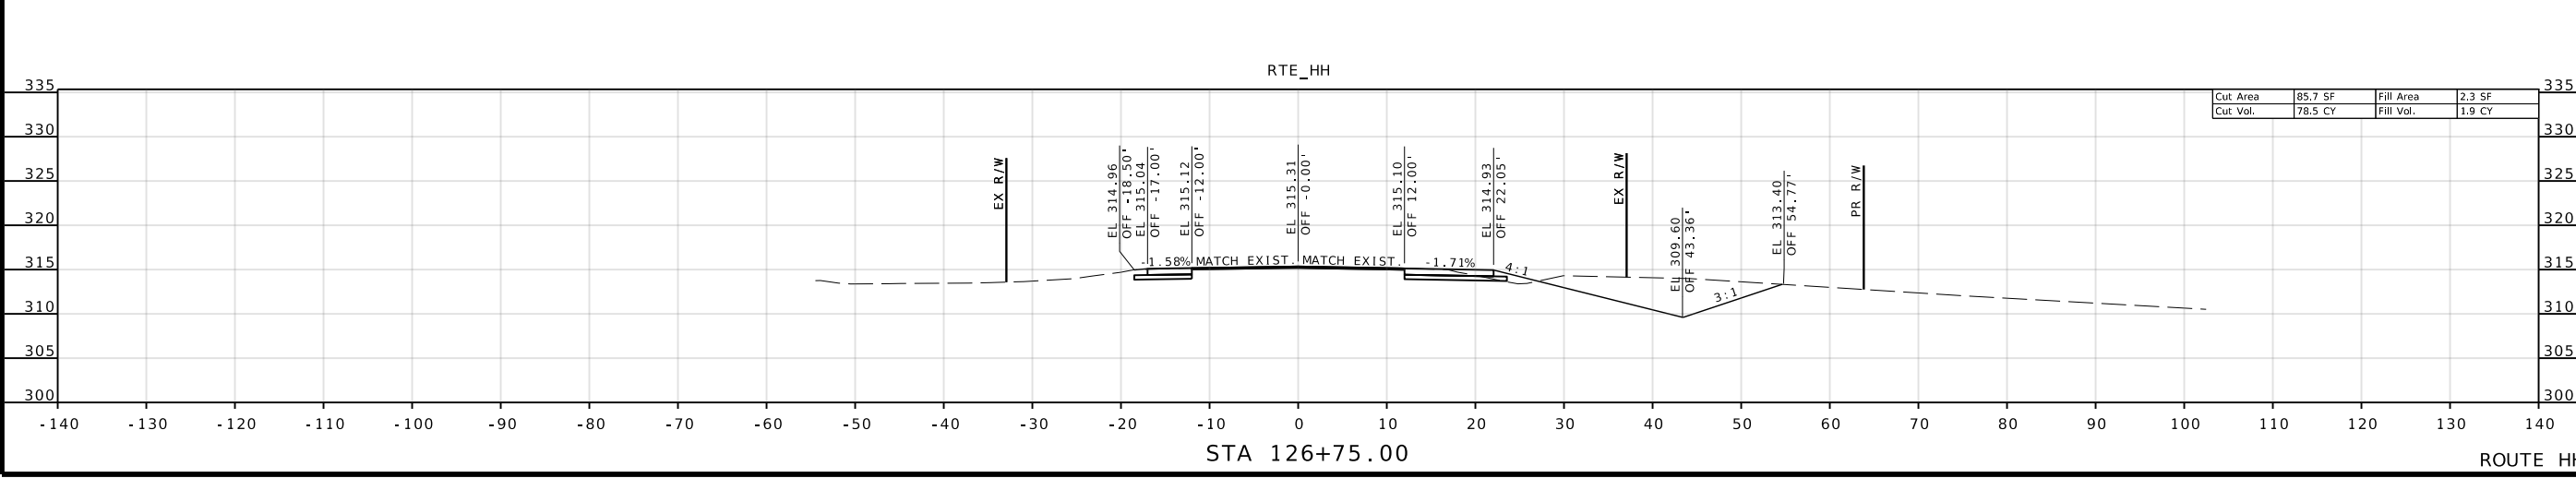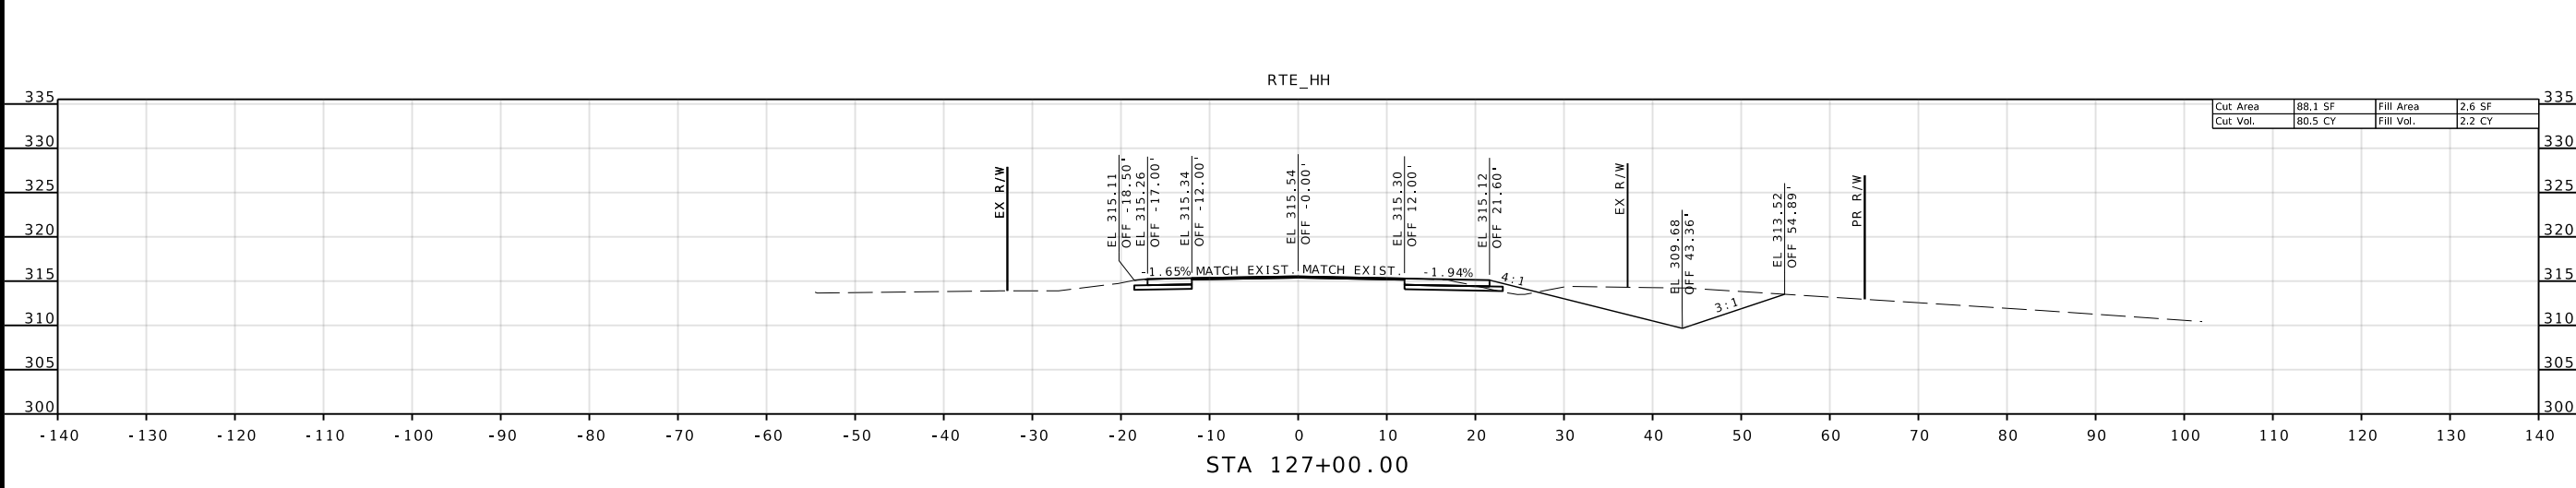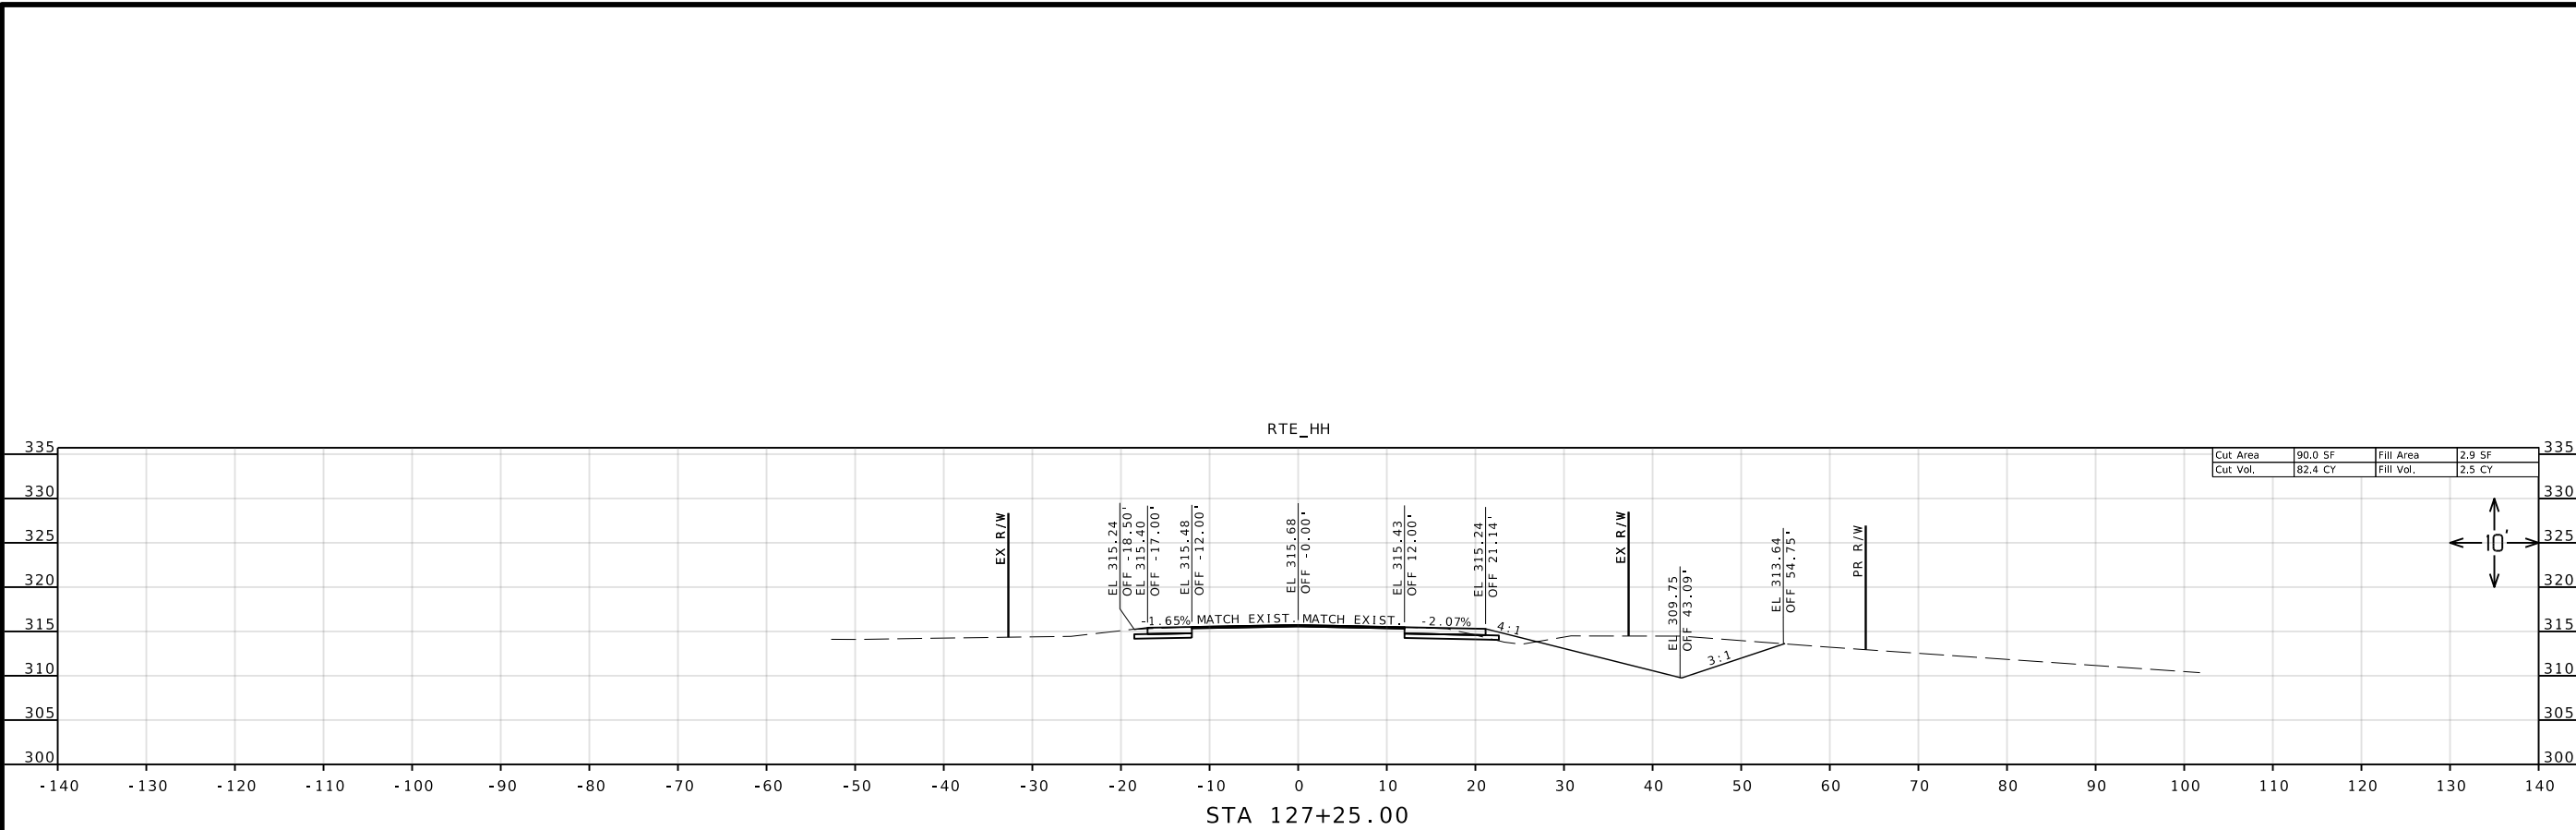

IF A SEAL IS PRESENT ON THIS SHEET IT HAS BEEN ELECTRONICALLY SEALED AND DATED.

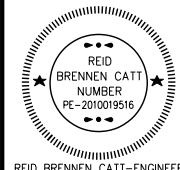

REID BRENNEN CATT-ENGINEER
MO# PE-2010019516

DATE PREPARED
10/30/2024

ROUTE STATE
HH MO
DISTRICT SHEET NO.
SE 23

COUNTY
SCOTT
JOB NO.
J9S3744

CONTRACT ID.

PROJECT NO.

BRIDGE NO.

DATE	DESCRIPTION




MISSOURI HIGHWAYS AND TRANSPORTATION COMMISSION




105 WEST CAPITOL
JEFFERSON CITY, MO 65102
1-888-ASK-MODOT (1-888-275-6636)



550 ST. LOUIS STREET
SPRINGFIELD, MO 65806
PH. (417) 890-8802
CERTIFICATE OF
AUTHORITY NO. 001592

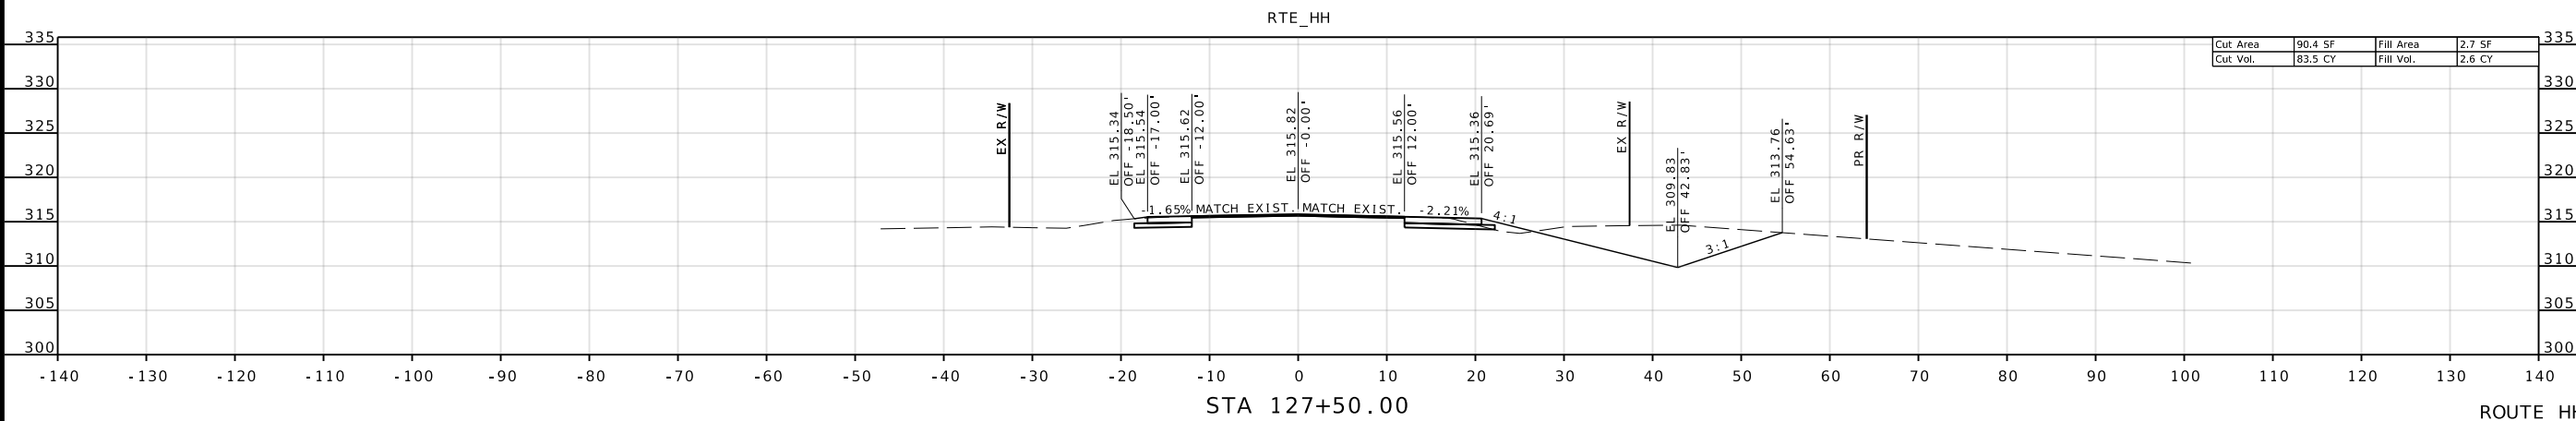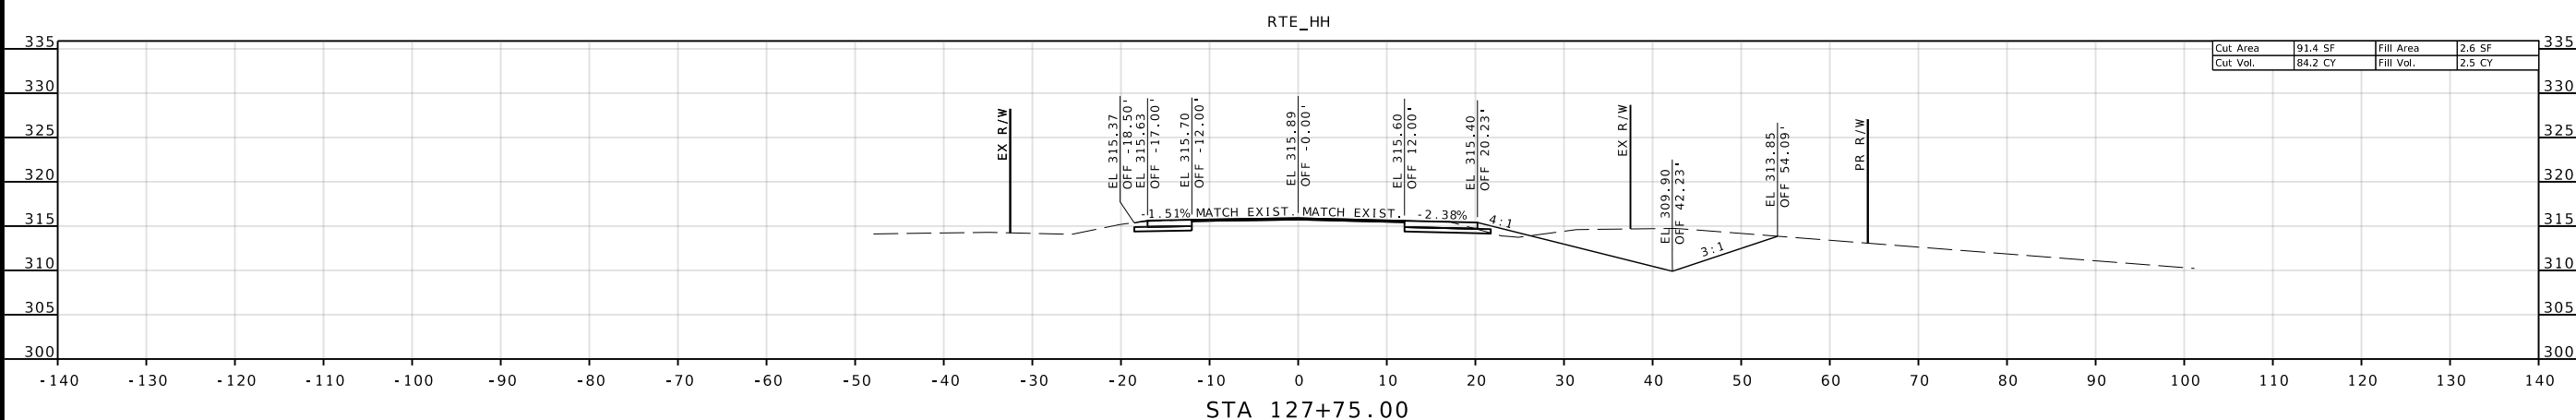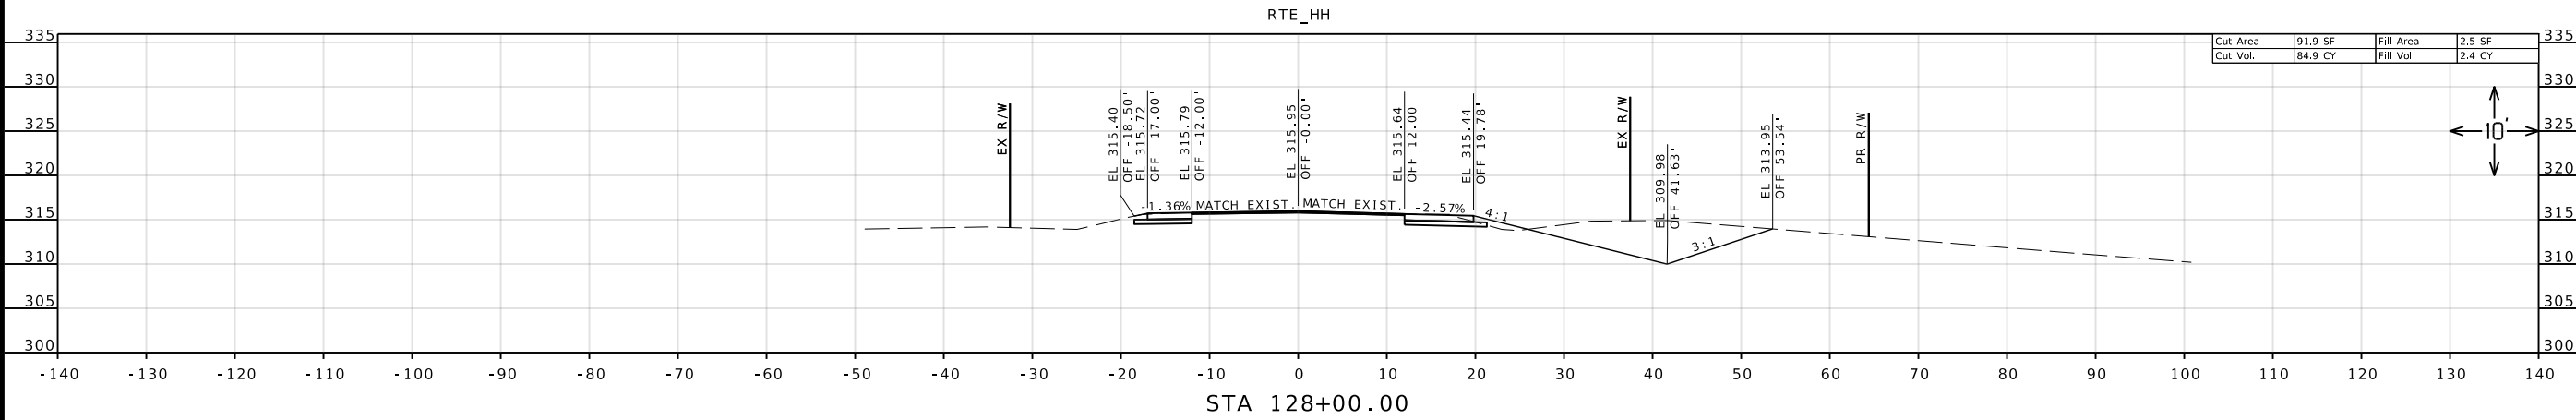

IF A SEAL IS PRESENT ON THIS SHEET IT HAS BEEN ELECTRONICALLY SEALED AND DATED.

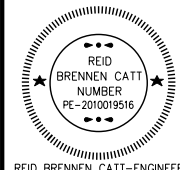

REID BRENNEN CATT-ENGINEER
MO# PE-2010019516

DATE PREPARED
10/30/2024

ROUTE STATE
HH MO

DISTRICT SHEET NO.
SE 24

COUNTY
SCOTT

JOB NO.
J9S3744


CONTRACT ID.

PROJECT NO.


BRIDGE NO.

DATE	DESCRIPTION




MISSOURI HIGHWAYS AND TRANSPORTATION COMMISSION




105 WEST CAPITOL
JEFFERSON CITY, MO 65102
1-888-ASK-MODOT (1-888-275-6636)



550 ST. LOUIS STREET
SPRINGFIELD, MO 65806
PH. (417) 890-8802
CERTIFICATE OF
AUTHORITY NO. 001592

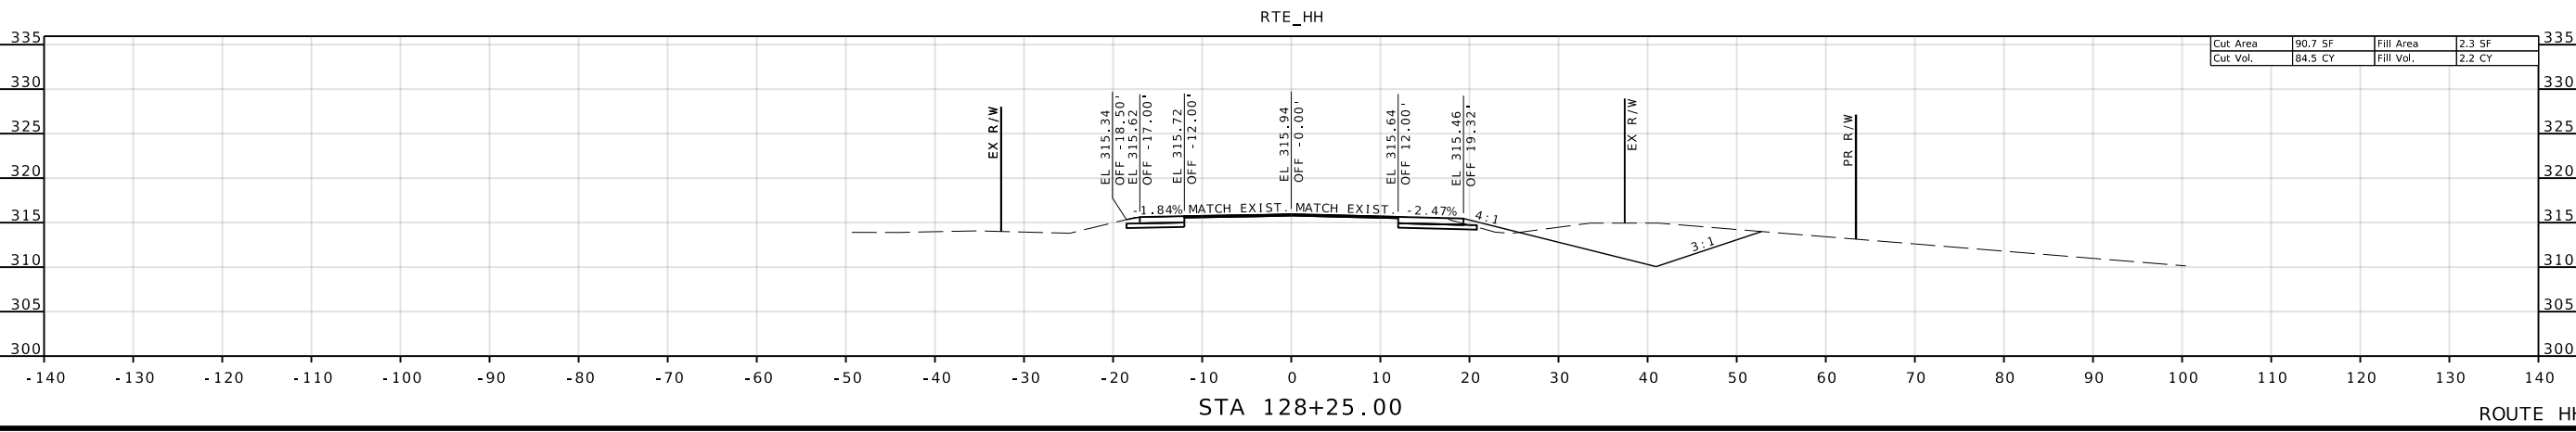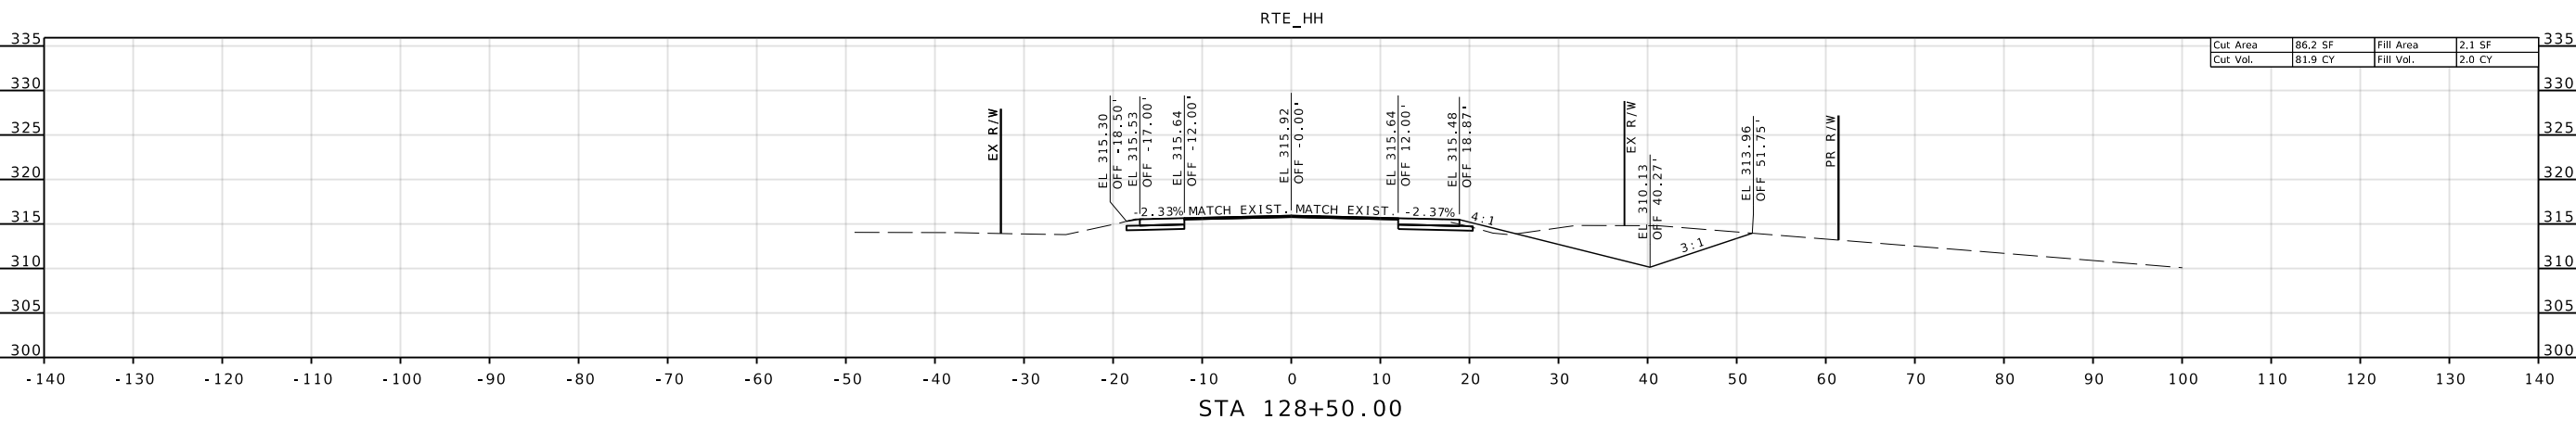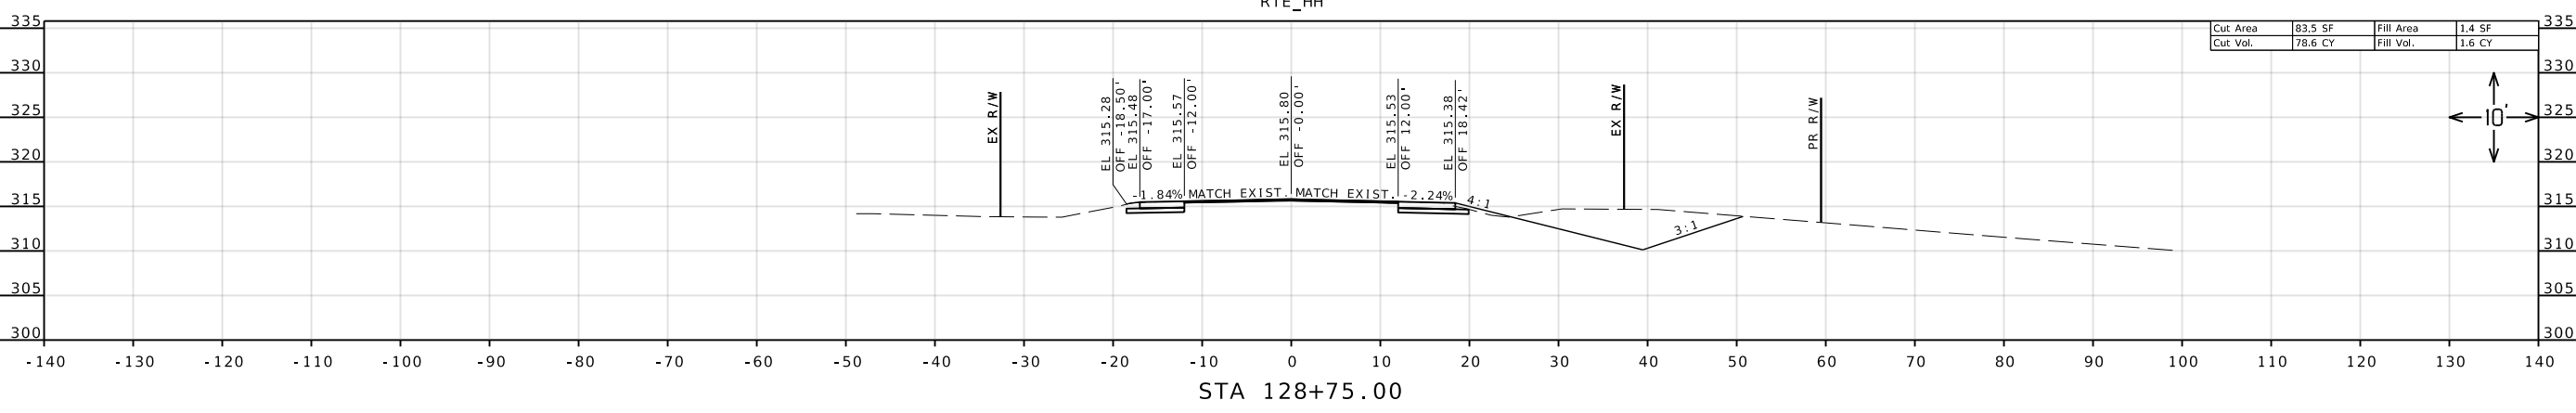

IF A SEAL IS PRESENT ON THIS SHEET IT HAS BEEN ELECTRONICALLY SEALED AND DATED.

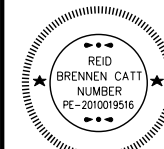

REID BRENNEN CATT-ENGINEER
MO# PE-2010019516

DATE PREPARED
10/30/2024

ROUTE STATE
HH MO
DISTRICT SHEET NO.
SE 25

COUNTY

SCOTT

JOB NO.
J9S3744

CONTRACT ID.

PROJECT NO.

BRIDGE NO.

DESCRIPTION

DATE

MISSOURI HIGHWAYS AND TRANSPORTATION
COMMISSION






105 WEST CAPITOL
JEFFERSON CITY, MO 65102
1-888-ASK-MODOT (1-888-275-6636)



olsson

550 ST. LOUIS STREET
SPRINGFIELD, MO 65806
PH. (417) 890-8802
CERTIFICATE OF
AUTHORITY NO. 001592

IF A SEAL IS PRESENT ON THIS SHEET IT HAS BEEN ELECTRONICALLY SEALED AND DATED.

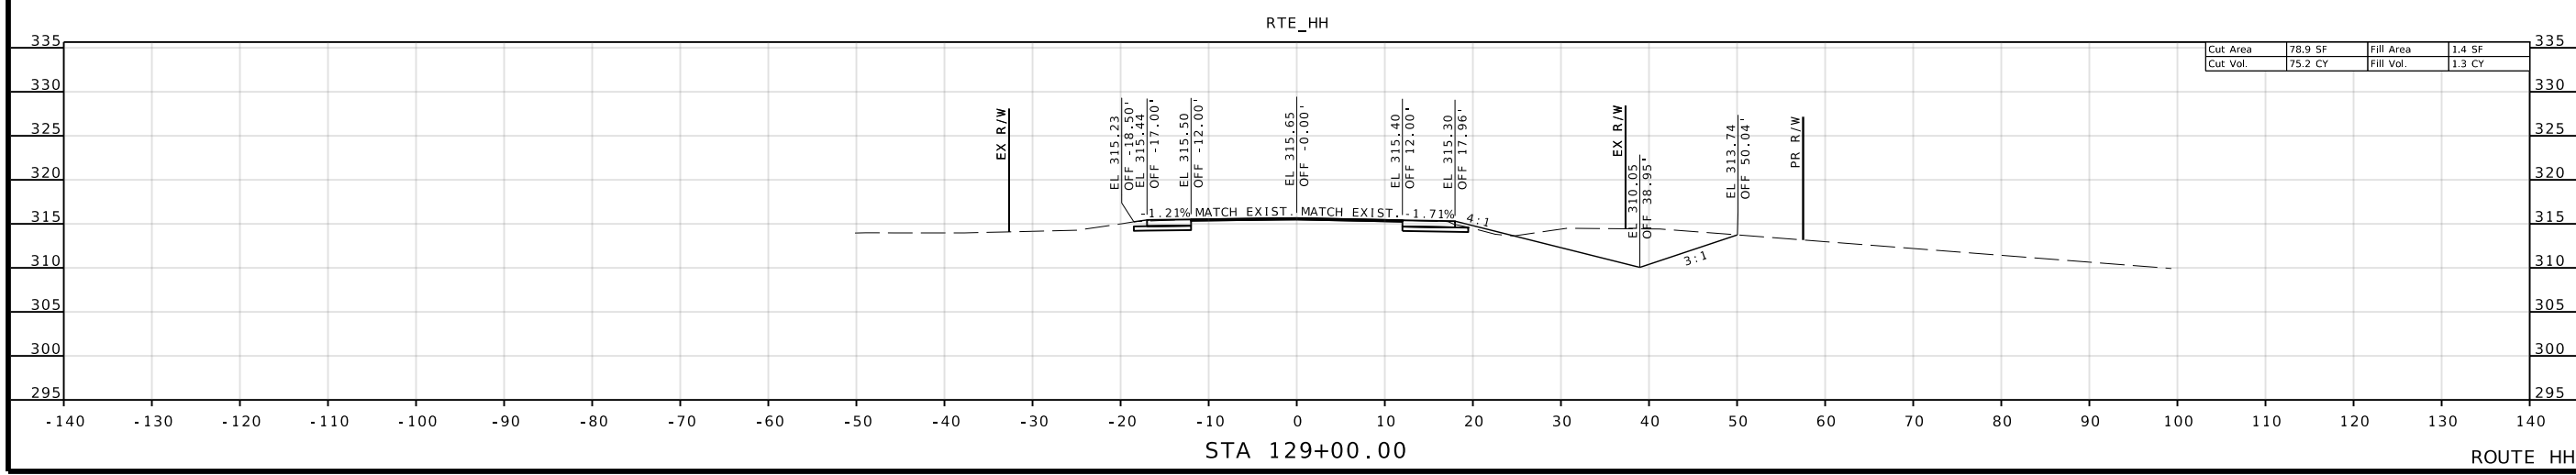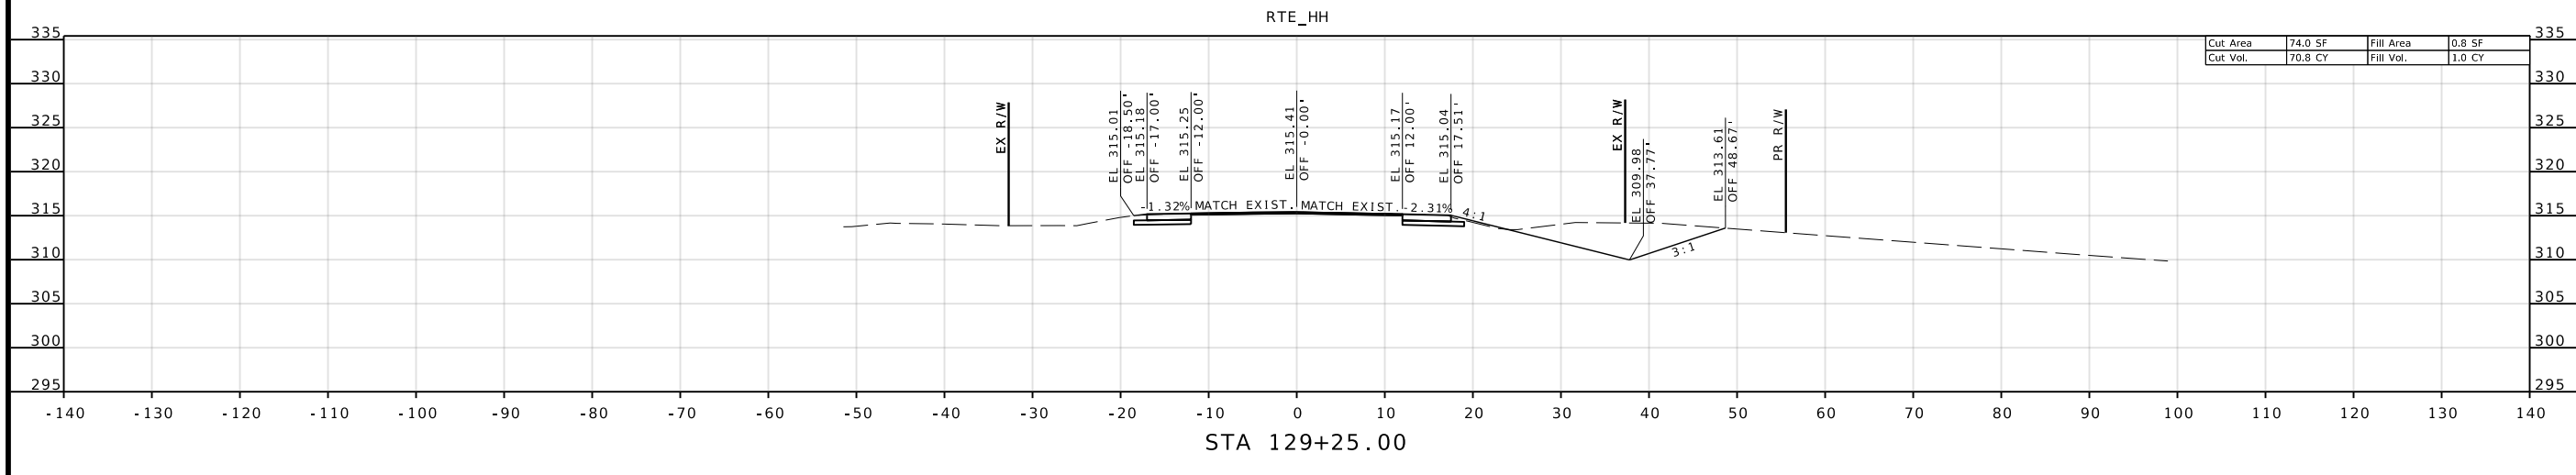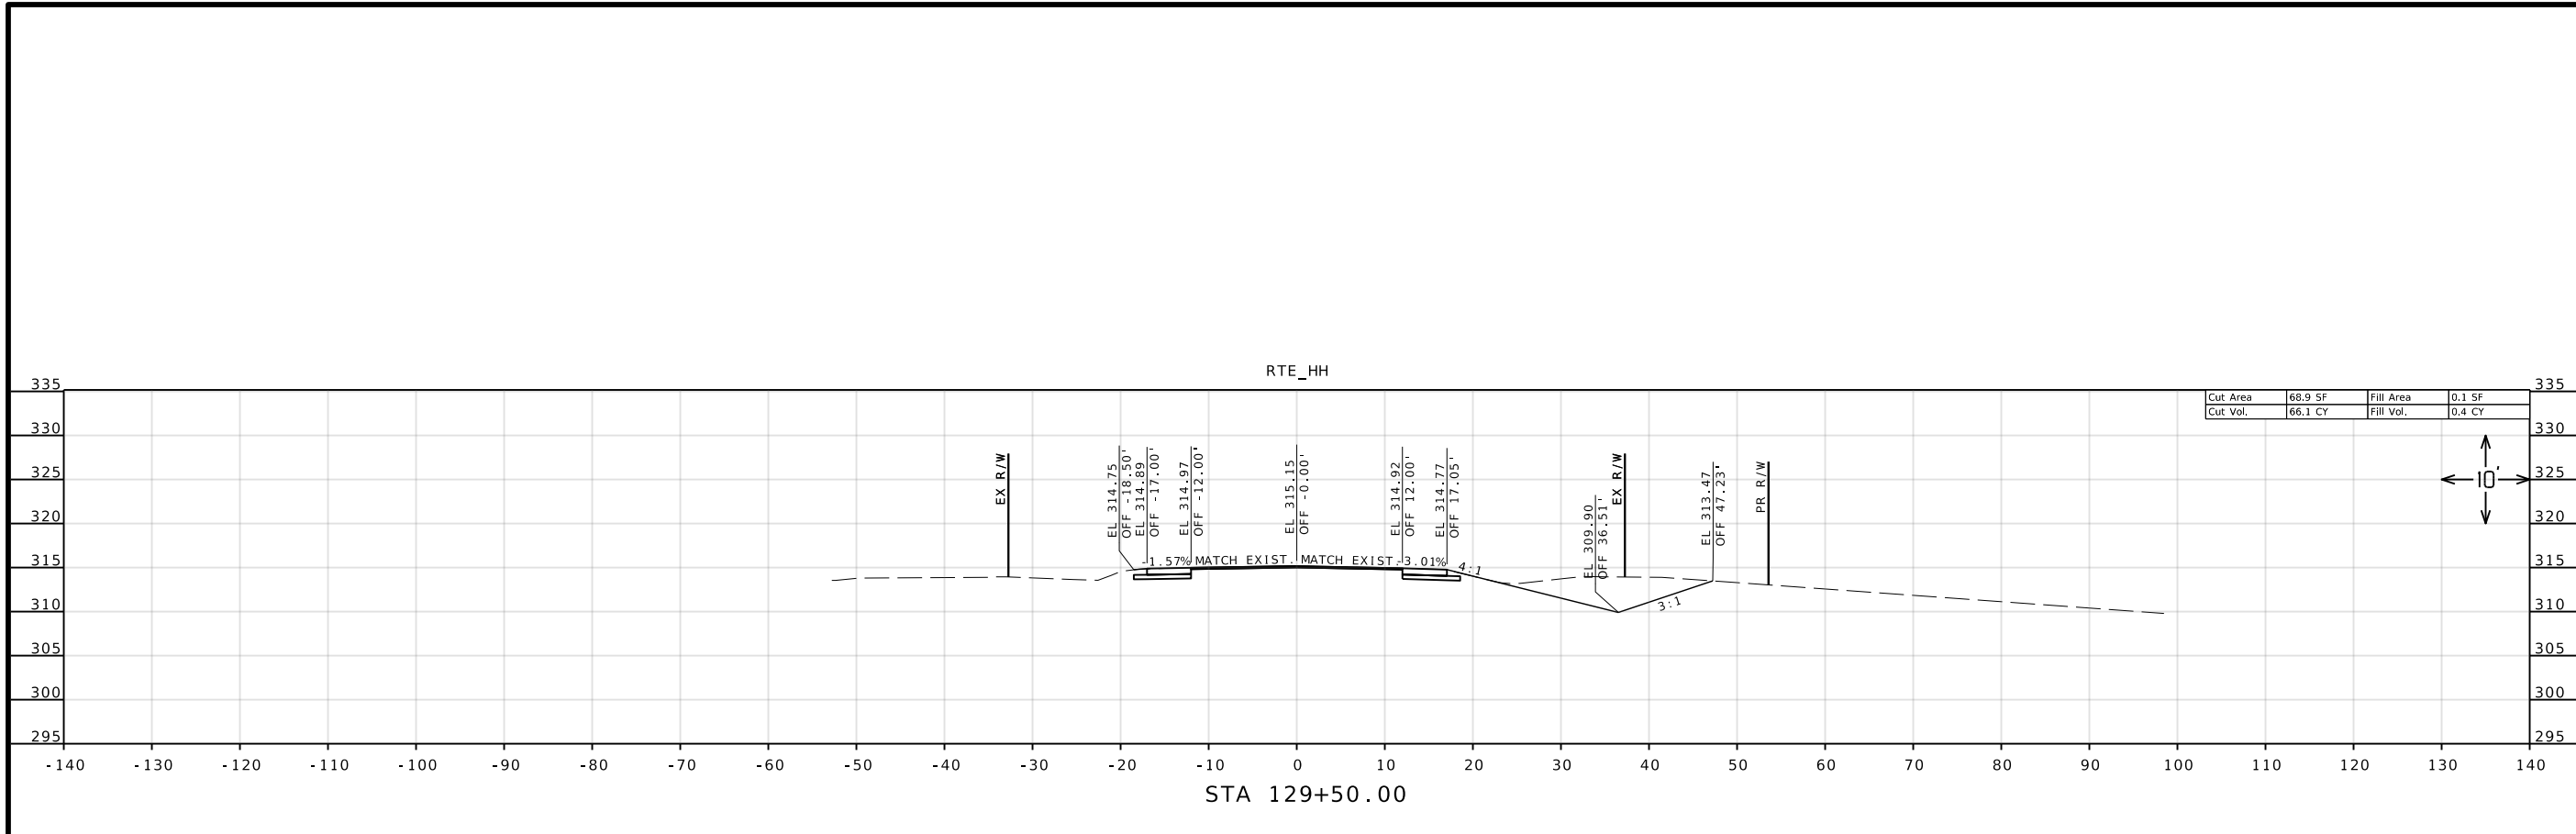

ROUTE HH

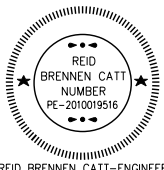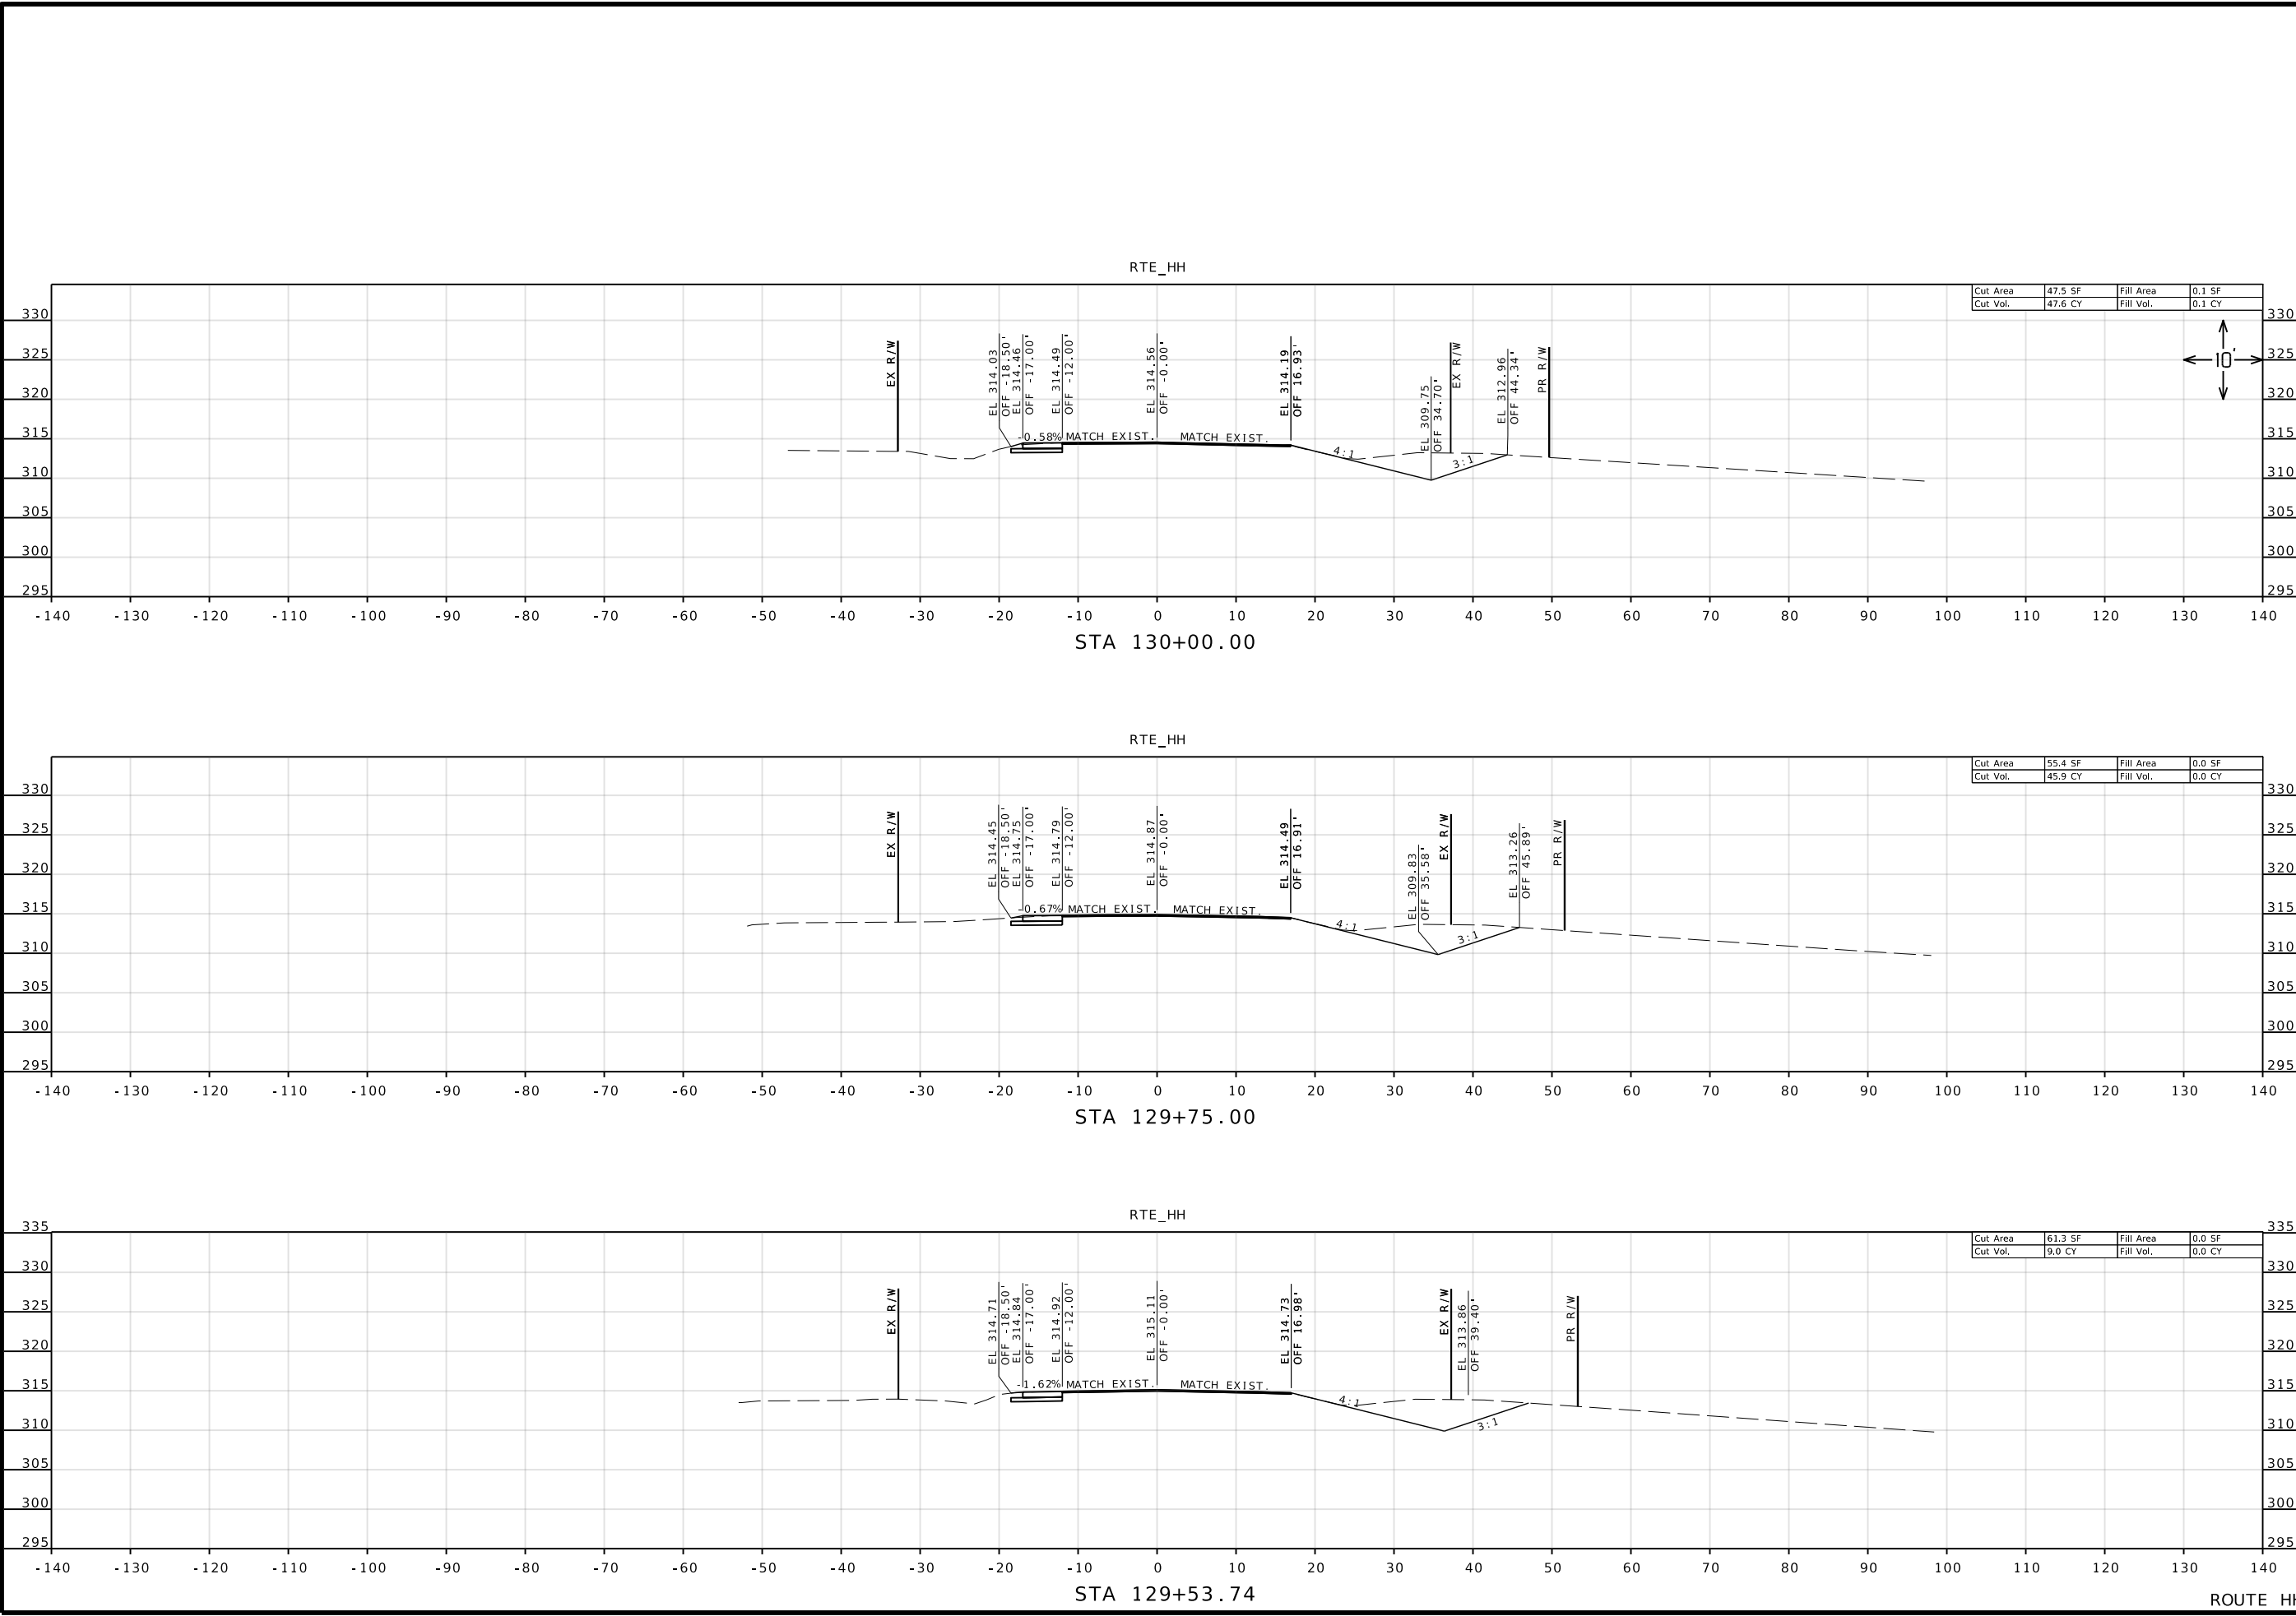

REID BRENNEN CATT-ENGINEER
MO# PE-2010019516

DATE PREPARED
10/30/2024

ROUTE STATE
HH MO
DISTRICT SHEET NO.
SE 26

COUNTY
SCOTT
JOB NO.
J9S3744
CONTRACT ID.

PROJECT NO.
BRIDGE NO.

DATE	DESCRIPTION

DATE

MISSOURI HIGHWAYS AND TRANSPORTATION COMMISSION

 105 WEST CAPITOL
 JEFFERSON CITY, MO 65102
 1-888-ASK-MODOT (1-888-275-6636)

olsson
 550 ST. LOUIS STREET
 SPRINGFIELD, MO 65806
 PH. (417) 890-8802
 CERTIFICATE OF AUTHORITY NO. 001592

IF A SEAL IS PRESENT ON THIS SHEET IT HAS BEEN ELECTRONICALLY SEALED AND DATED.



REID BRENNEN CATT-ENGINEER
MO# PE-2010019516

DATE PREPARED
10/30/2024

ROUTE STATE
HH MO

DISTRICT SHEET NO.
SE 27

COUNTY
SCOTT

JOB NO.
J9S3744

CONTRACT ID.

PROJECT NO.

BRIDGE NO.

DESCRIPTION

DATE




MISSOURI HIGHWAYS AND TRANSPORTATION COMMISSION

105 WEST CAPITOL
JEFFERSON CITY, MO 65102

1-888-ASK-MODOT (1-888-275-6636)

olsson

550 ST. LOUIS STREET
SPRINGFIELD, MO 65806
PH. (417) 890-8802
CERTIFICATE OF
AUTHORITY NO. 001592

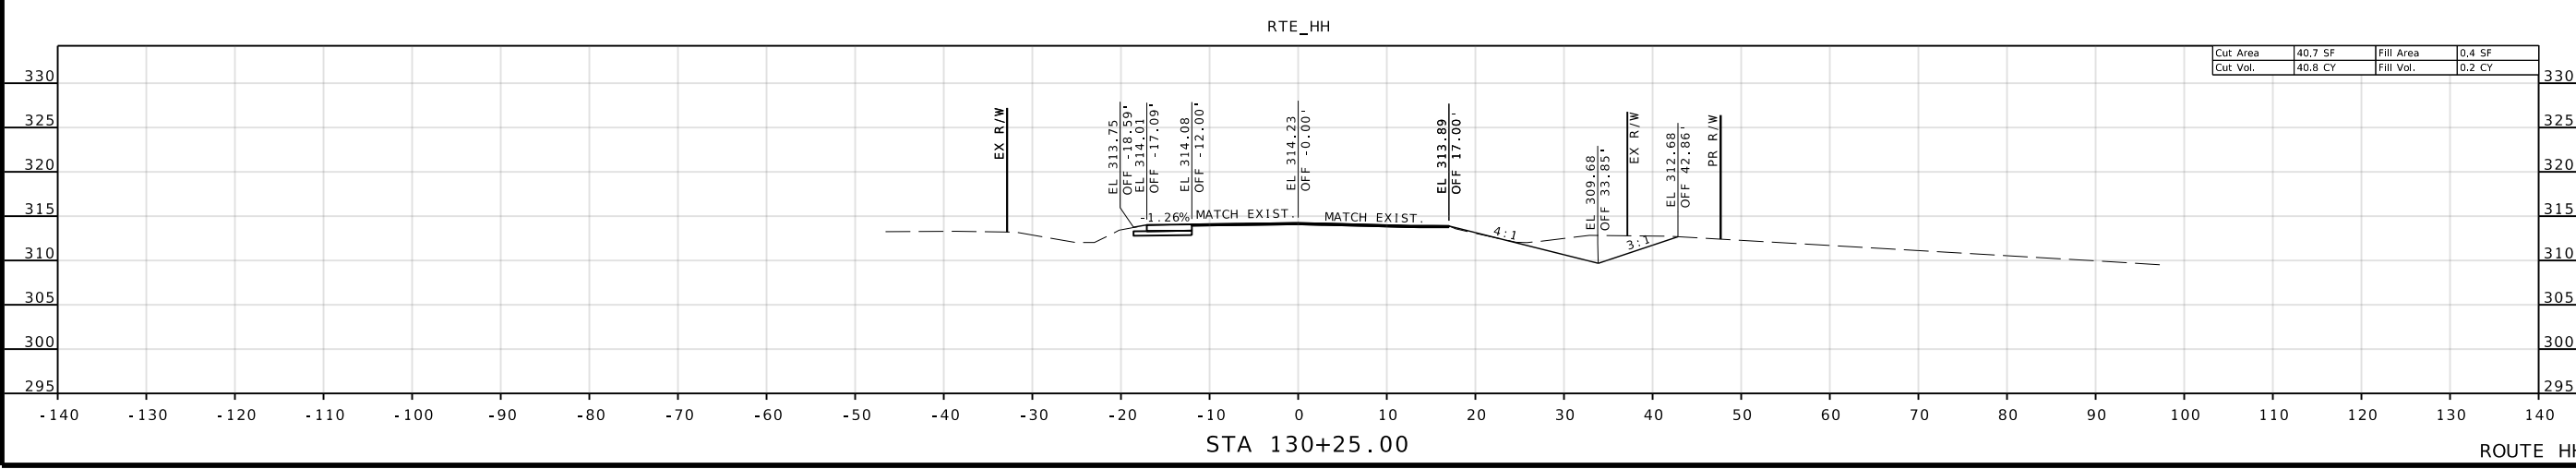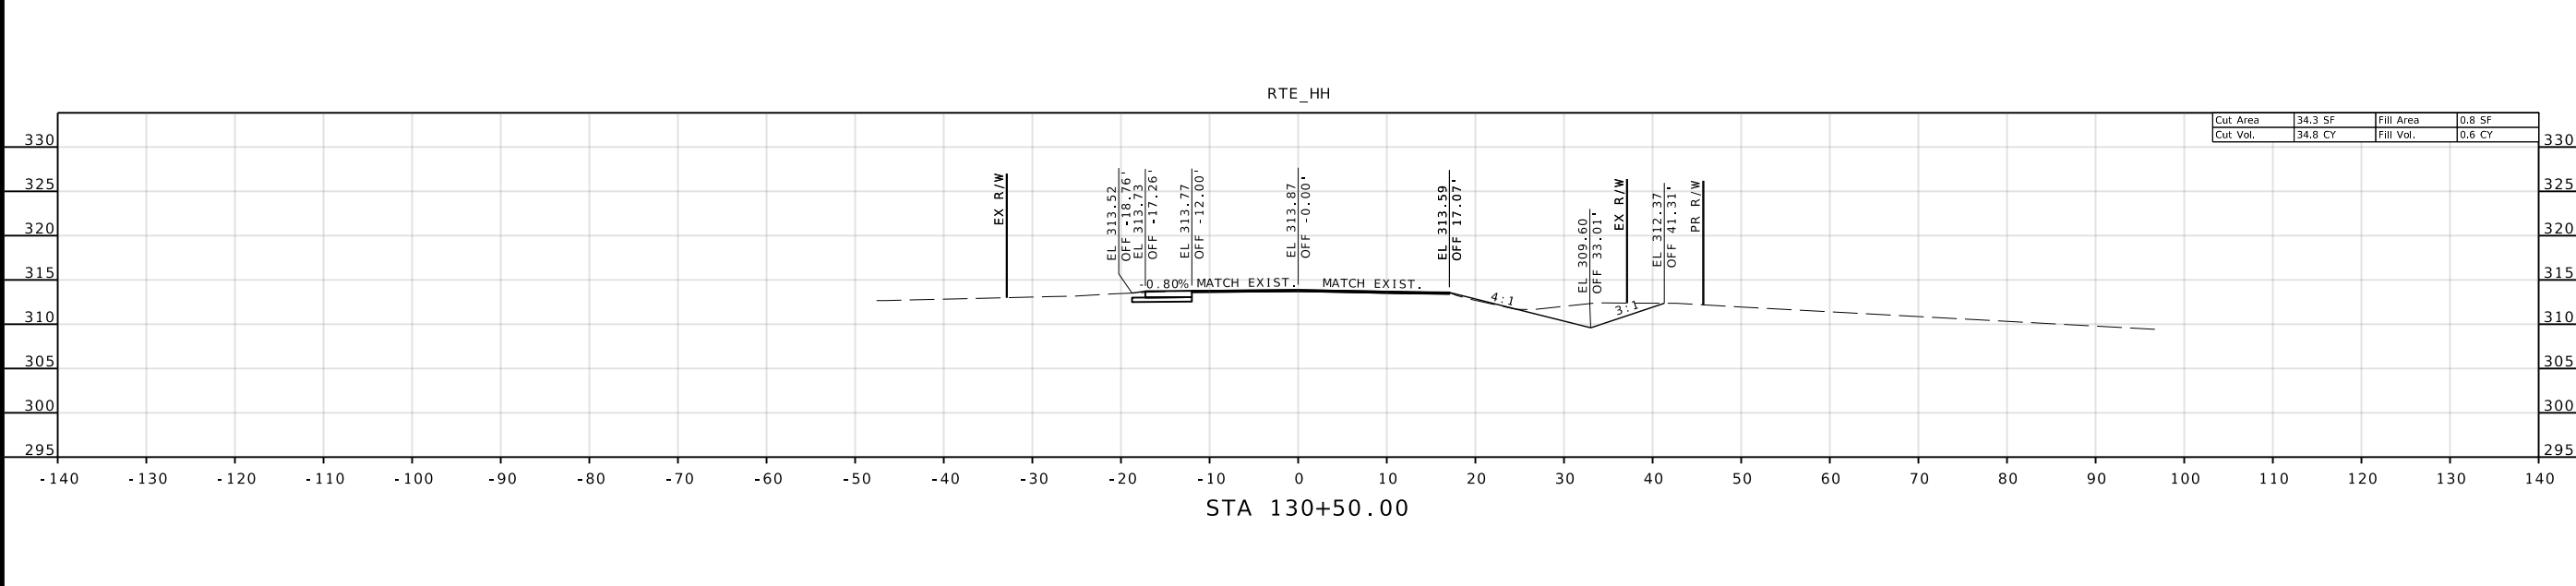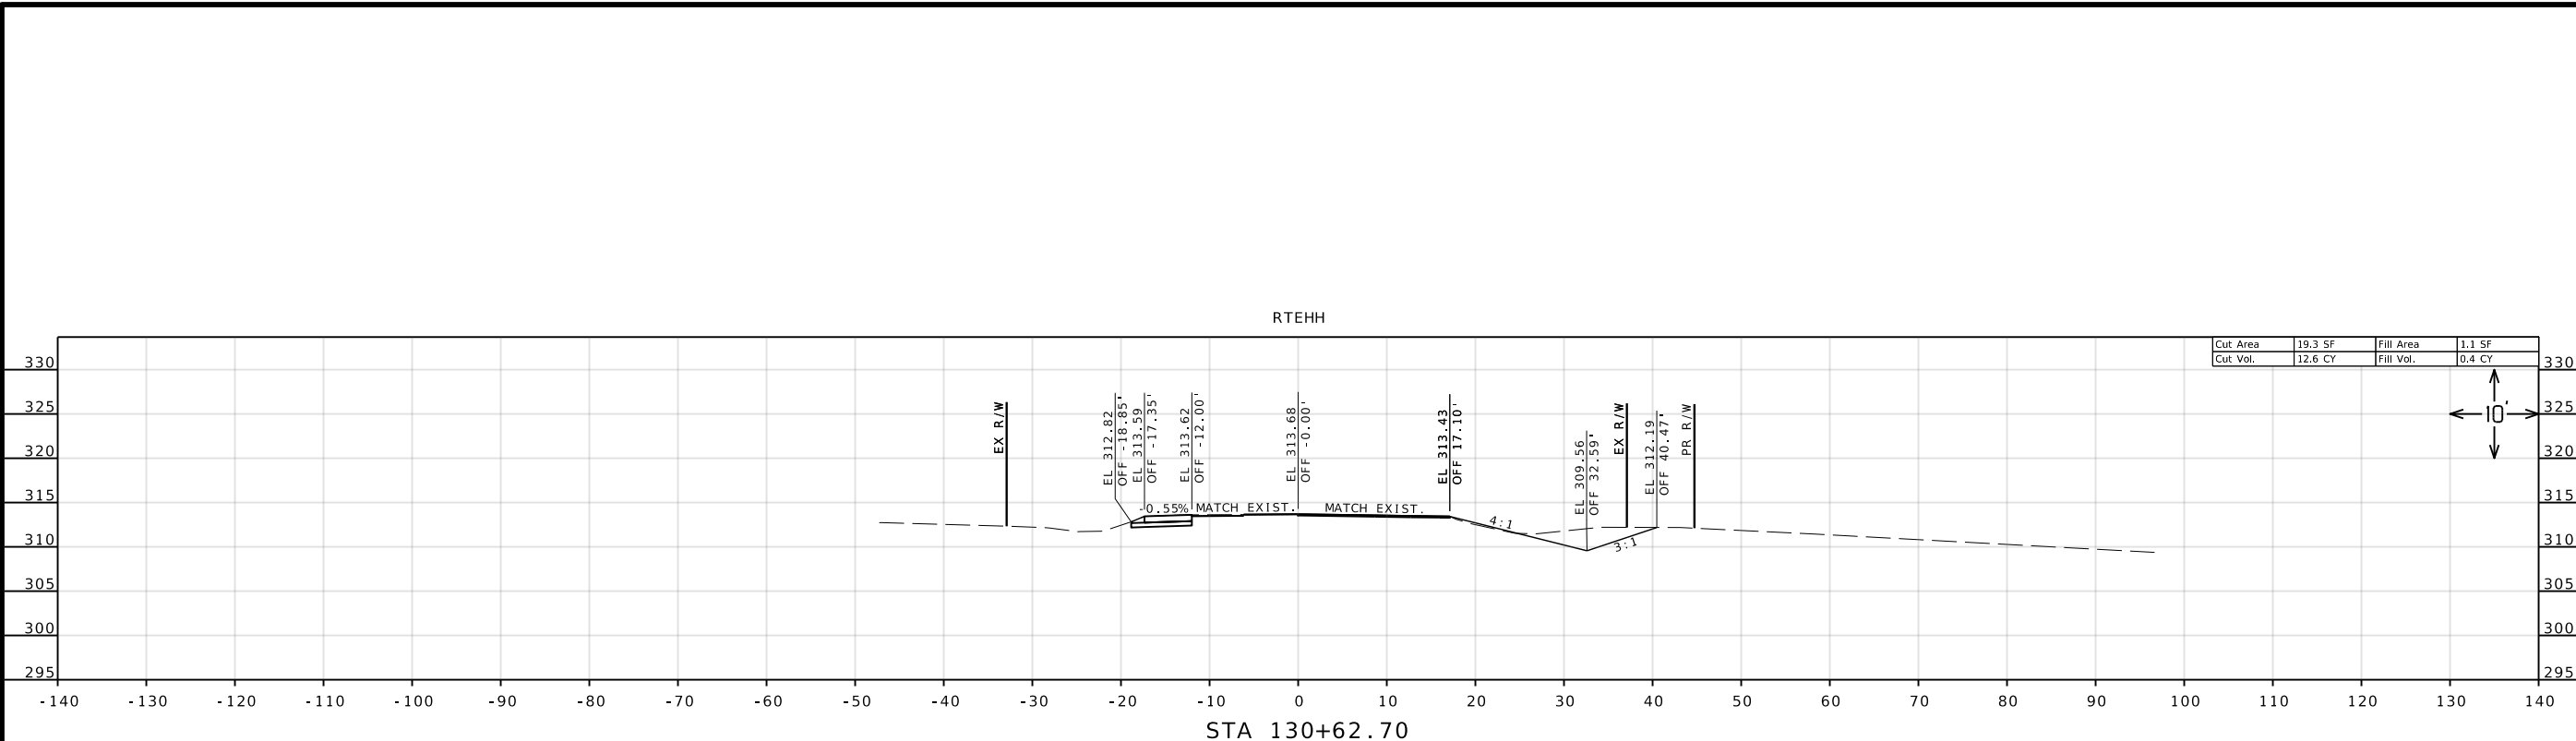

IF A SEAL IS PRESENT ON THIS SHEET IT HAS BEEN ELECTRONICALLY SEALED AND DATED.



REID BRENNEN CATT-ENGINEER
MO# PE-2010019516

DATE PREPARED
10/30/2024

ROUTE STATE
HH MO
DISTRICT SHEET NO.
SE 28

COUNTY
SCOTT
JOB NO.
J9S3744
CONTRACT ID.

PROJECT NO.

BRIDGE NO.




DESCRIPTION	DATE


MISSOURI HIGHWAYS AND TRANSPORTATION
COMMISSION

105 WEST CAPITOL
JEFFERSON CITY, MO 65102
1-888-ASK-MODOT (1-888-275-6636)

Olsson
550 ST. LOUIS STREET
SPRINGFIELD, MO 65806
PH. (417) 890-8802
CERTIFICATE OF
AUTHORITY NO. 001592

IF A SEAL IS PRESENT ON THIS SHEET IT HAS BEEN ELECTRONICALLY SEALED AND DATED.

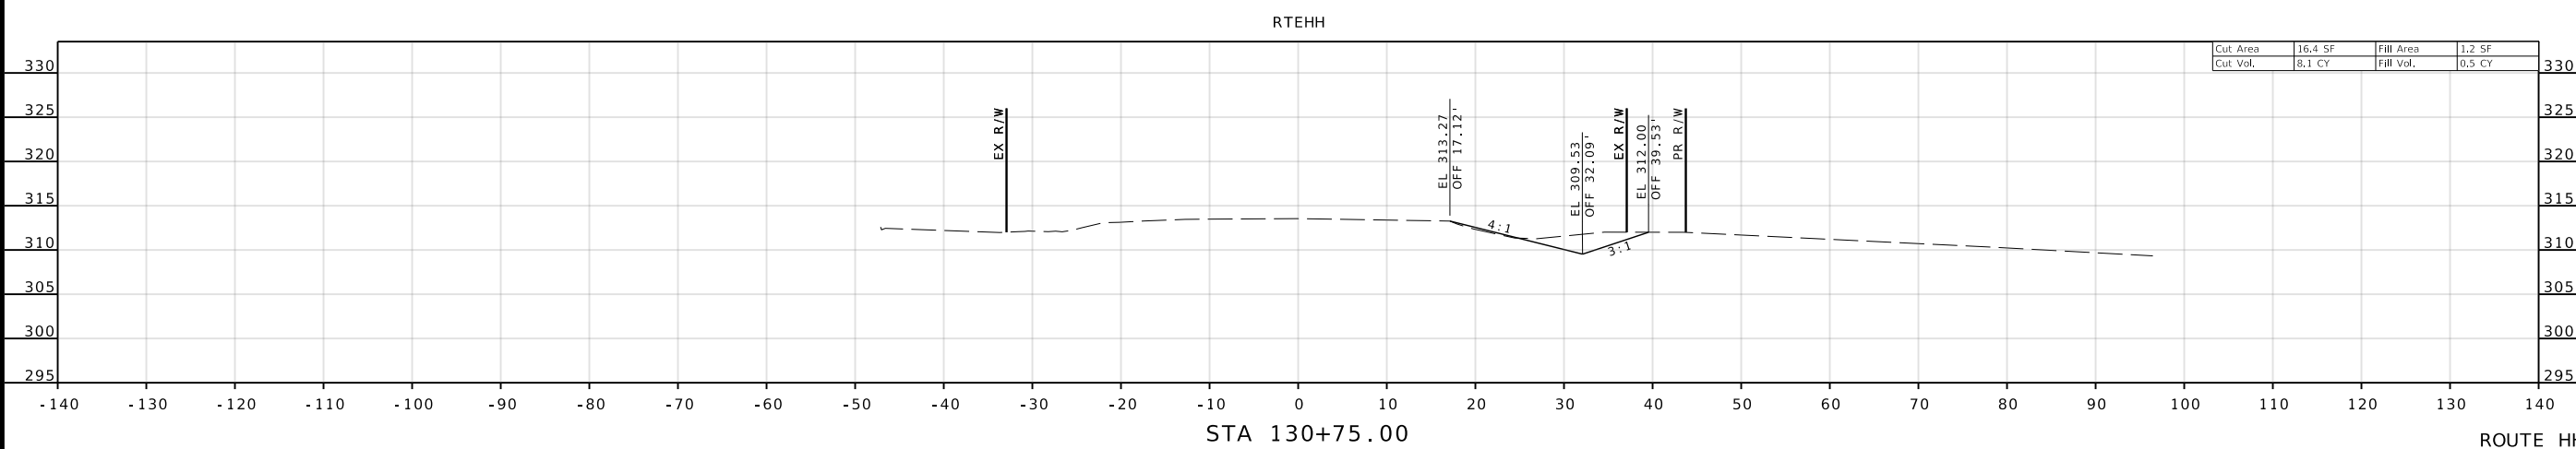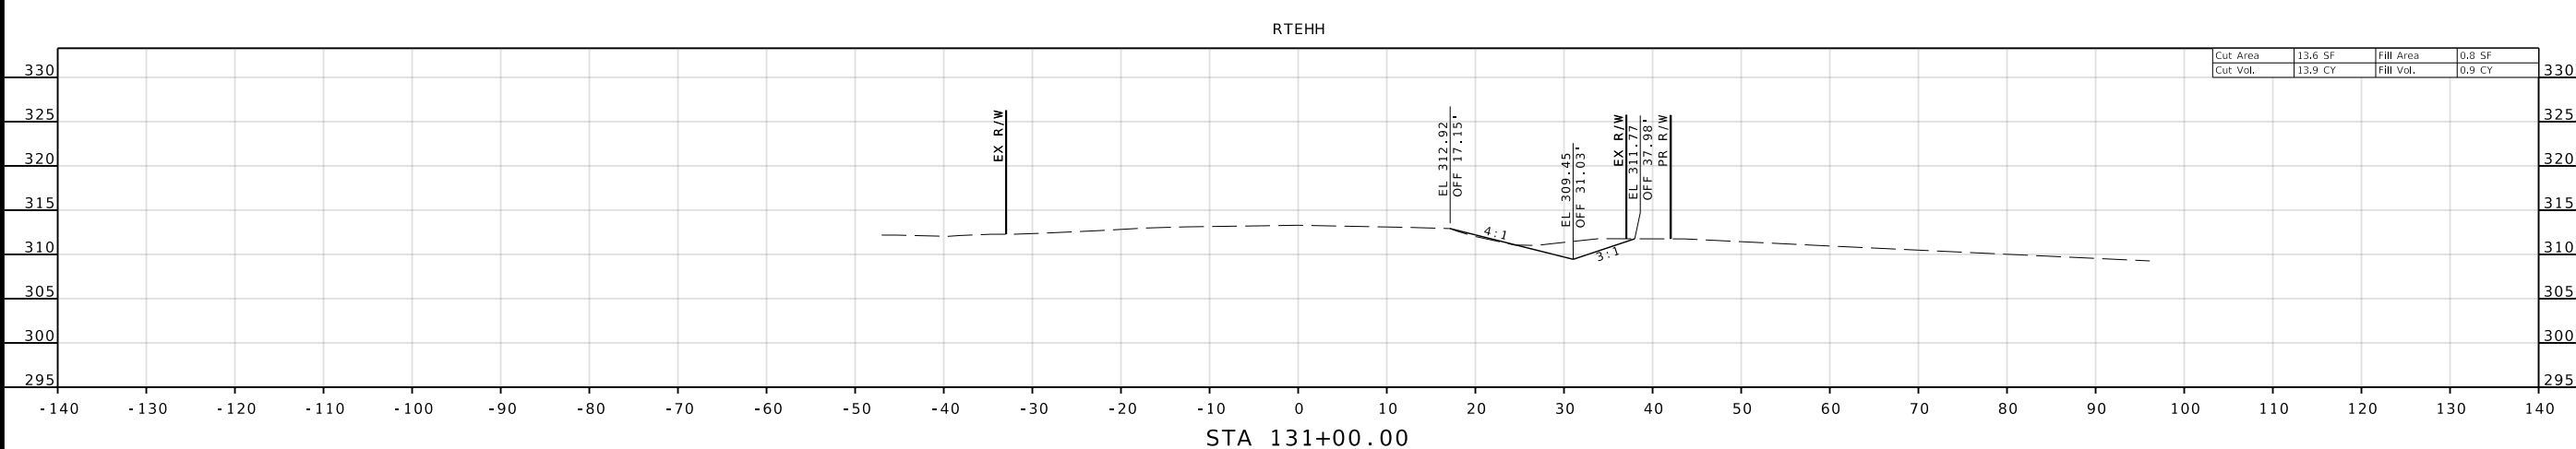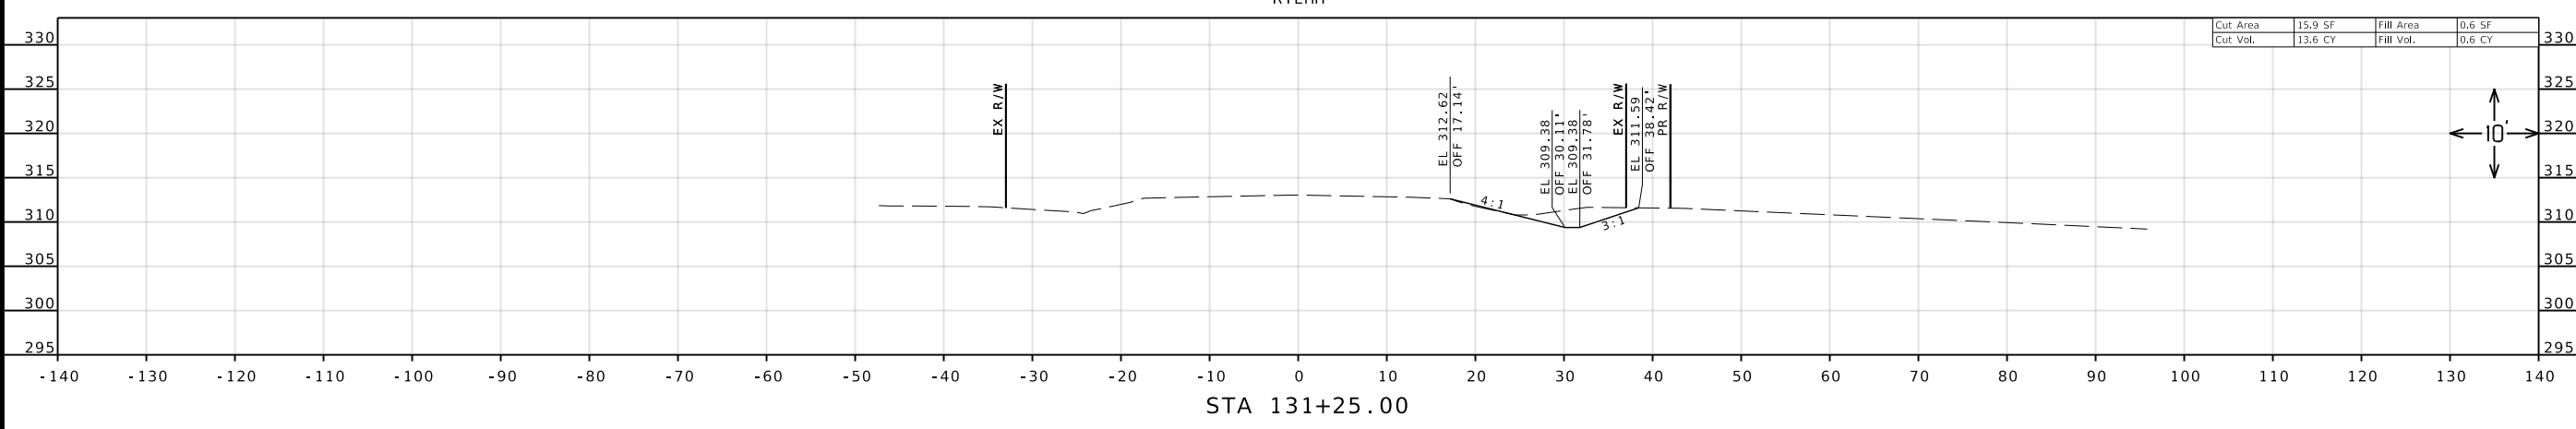

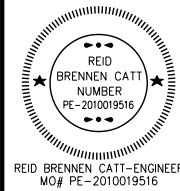

REID BRENNEN CATT-ENGINEER
MO# PE-2010019516

DATE PREPARED
10/30/2024

ROUTE STATE
HH MO

DISTRICT SHEET NO.
SE 29

COUNTY
SCOTT

JOB NO.
J9S3744

CONTRACT ID.

PROJECT NO.

BRIDGE NO.

DESCRIPTION

DATE

MISSOURI HIGHWAYS AND TRANSPORTATION COMMISSION

105 WEST CAPITOL JEFFERSON CITY, MO 65102

1-888-ASK-MODOT (1-888-275-6636)




olsson

550 ST. LOUIS STREET SPRINGFIELD, MO 65806

PH. (417) 890-8802

CERTIFICATE OF AUTHORITY NO. 001592

ROUTE HH

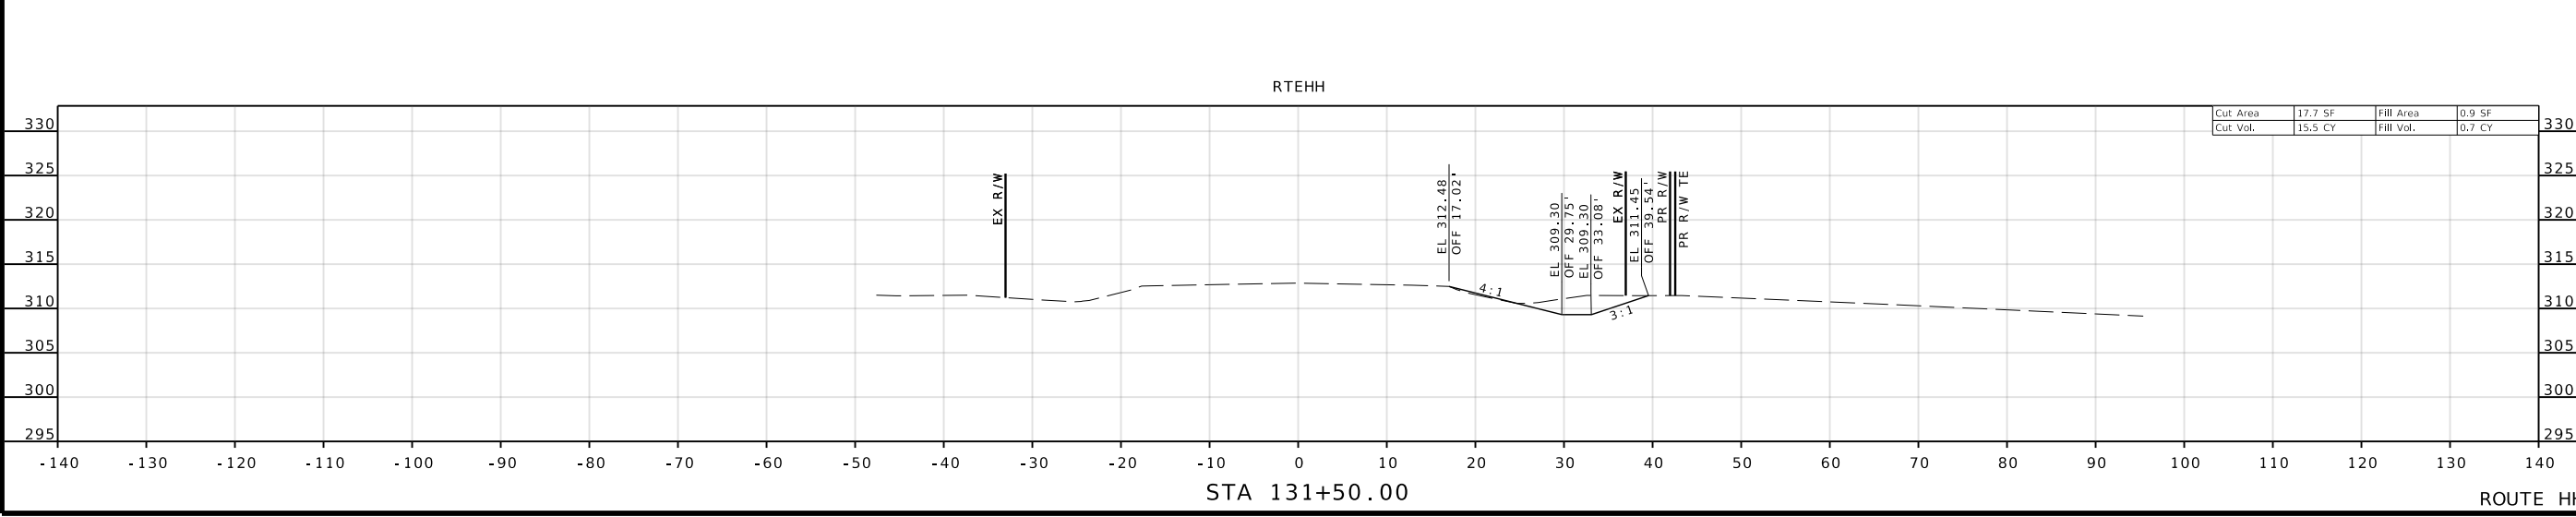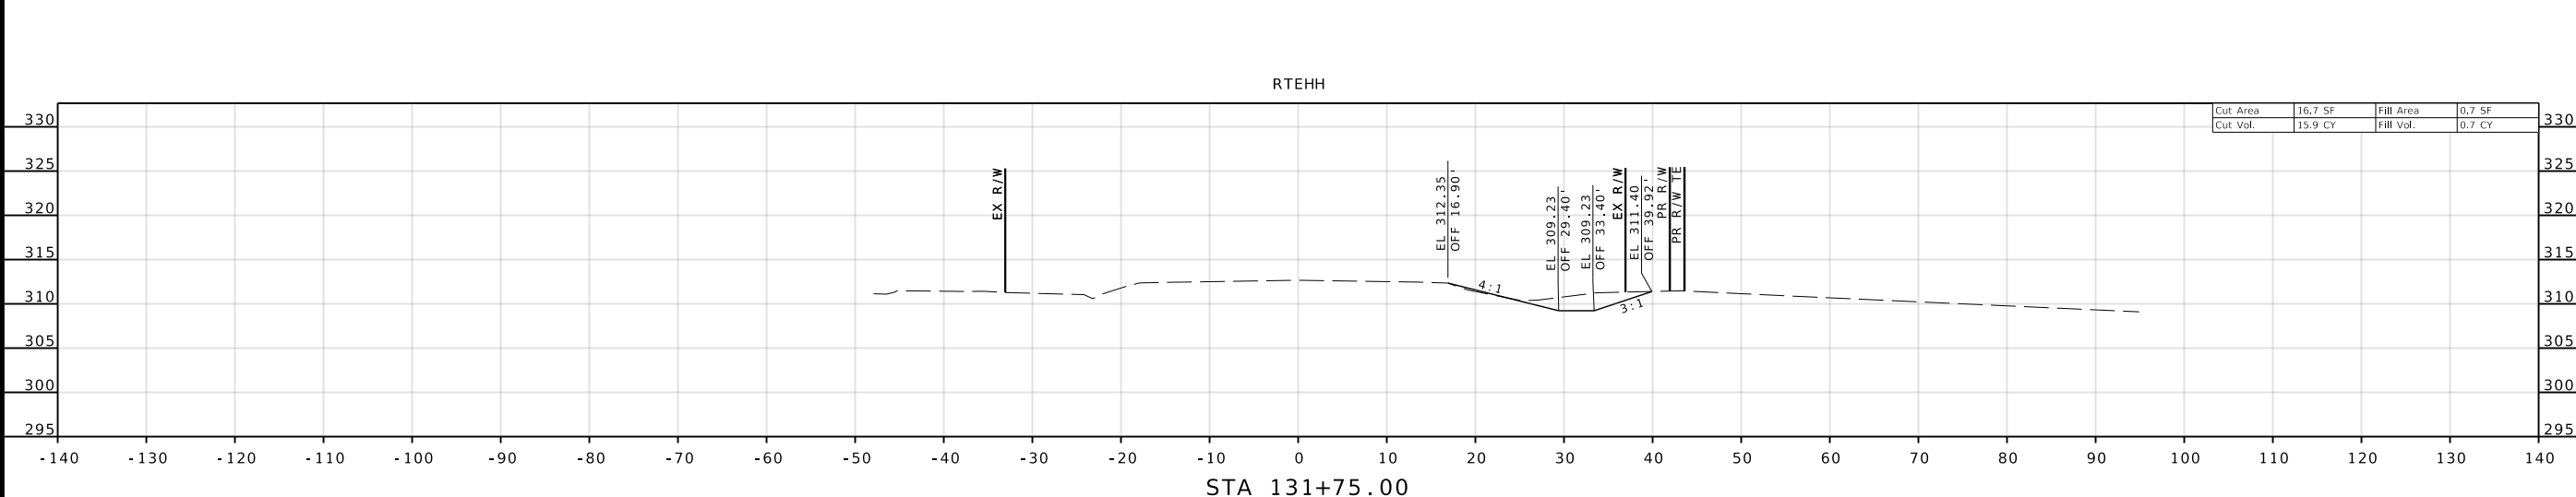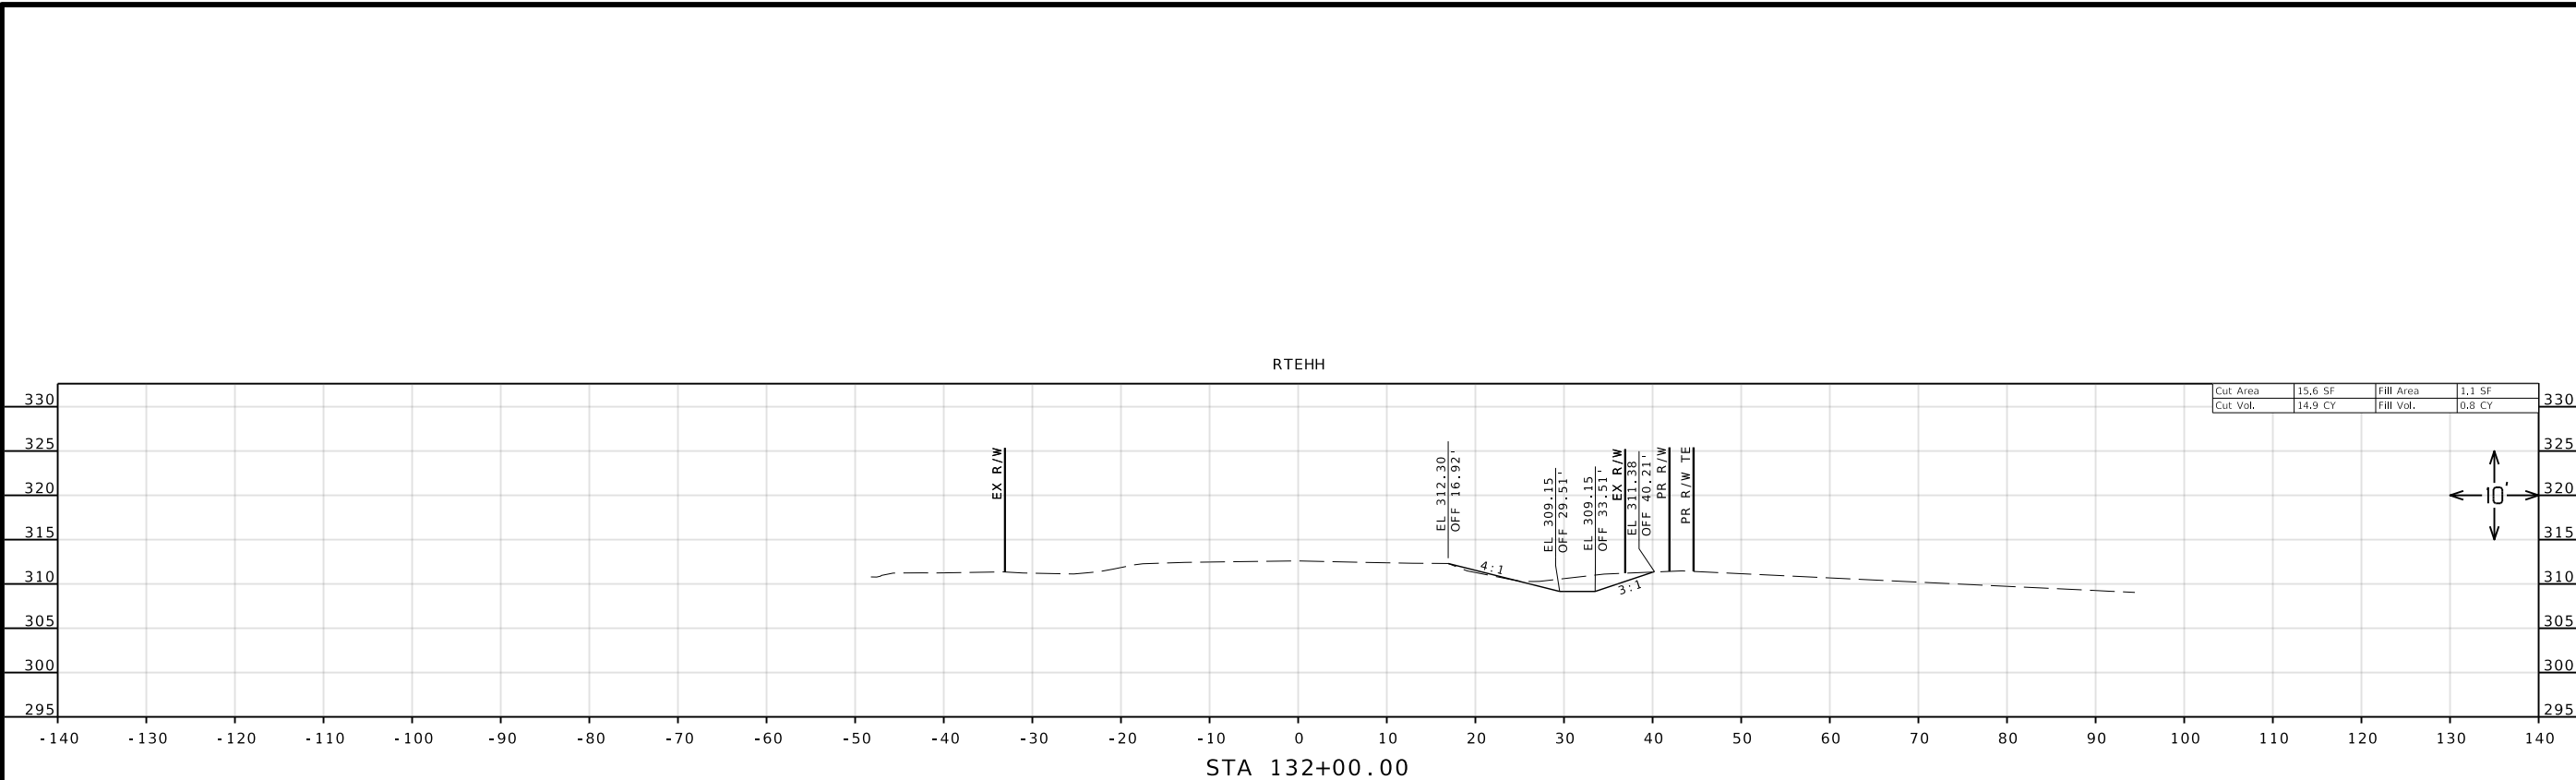

IF A SEAL IS PRESENT ON THIS SHEET IT HAS BEEN ELECTRONICALLY SEALED AND DATED.



REID BRENNEN CATT-ENGINEER
MO# PE-2010019516

DATE PREPARED
10/30/2024
ROUTE STATE
HH MO
DISTRICT SHEET NO.
SE 30
COUNTY
SCOTT

JOB NO.
J9S3744
CONTRACT ID.

PROJECT NO.

BRIDGE NO.

DESCRIPTION

DATE




MISSOURI HIGHWAYS AND TRANSPORTATION
COMMISSION




105 WEST CAPITOL
JEFFERSON CITY, MO 65102
1-888-ASK-MODOT (1-888-275-6636)



550 ST. LOUIS STREET
SPRINGFIELD, MO 65806
PH. (417) 890-8802
CERTIFICATE OF
AUTHORITY NO. 001592

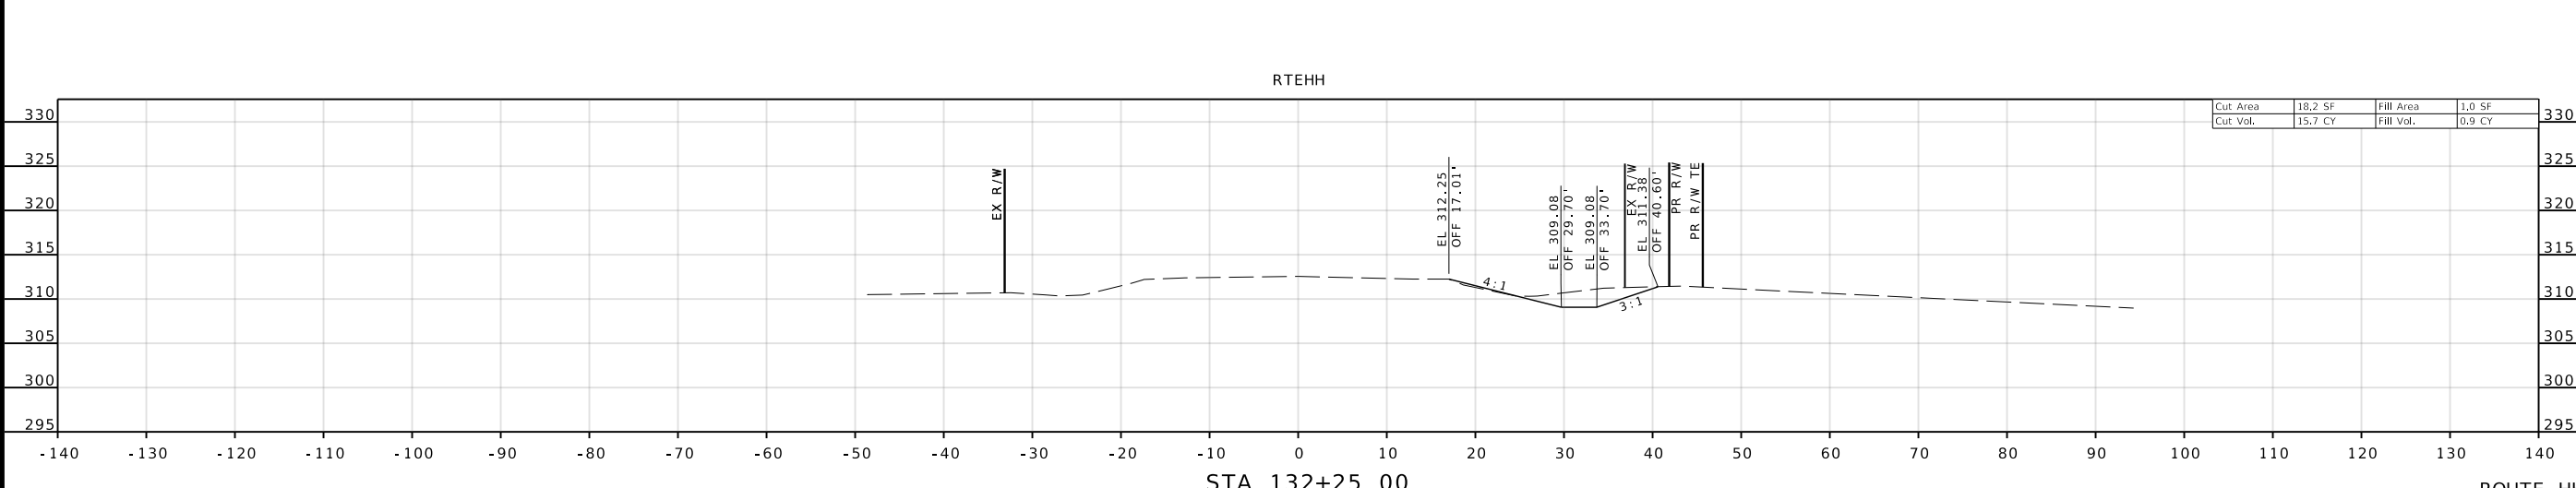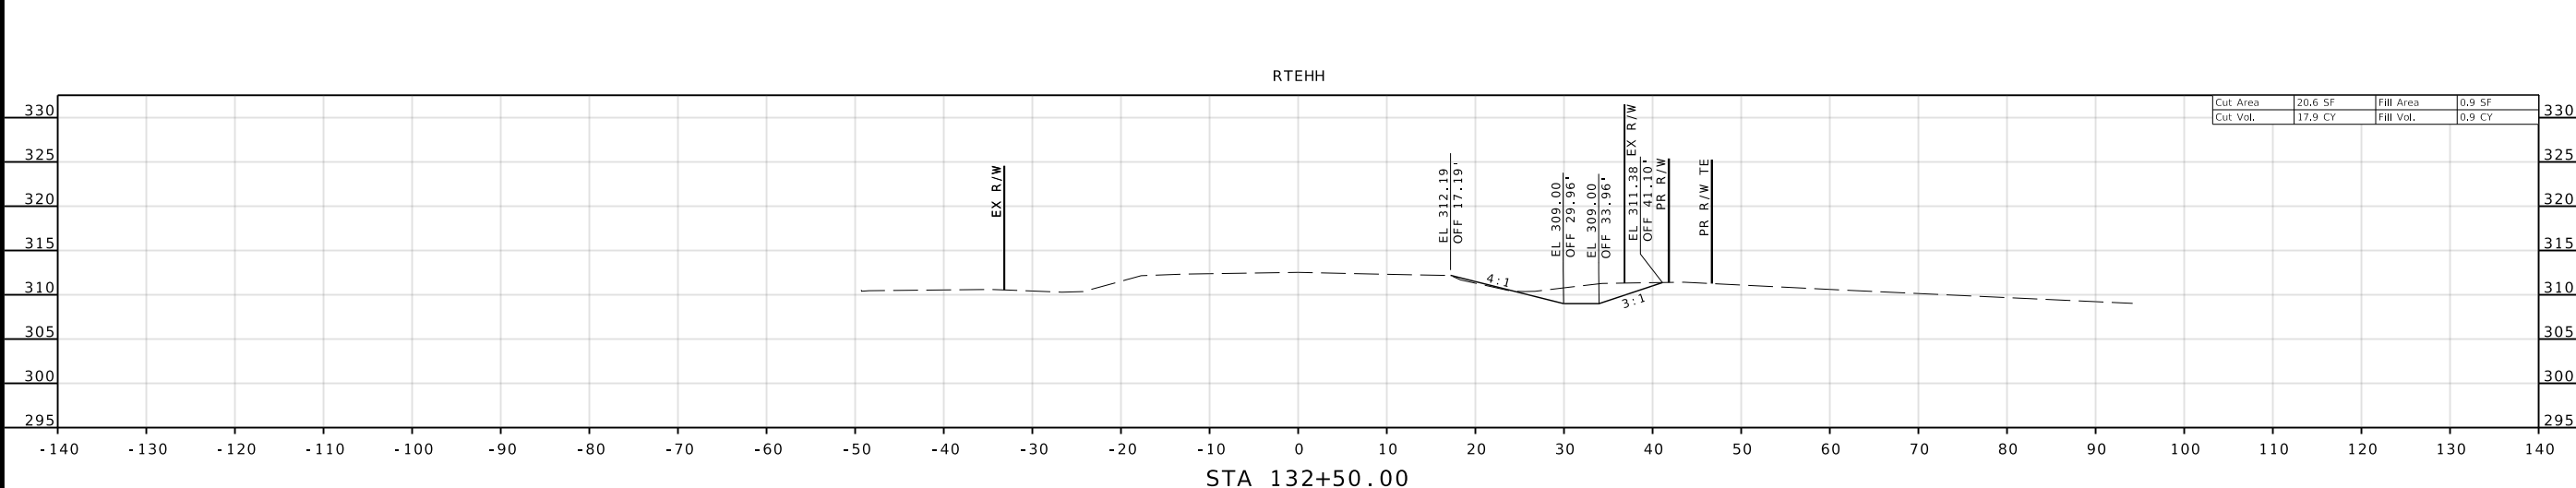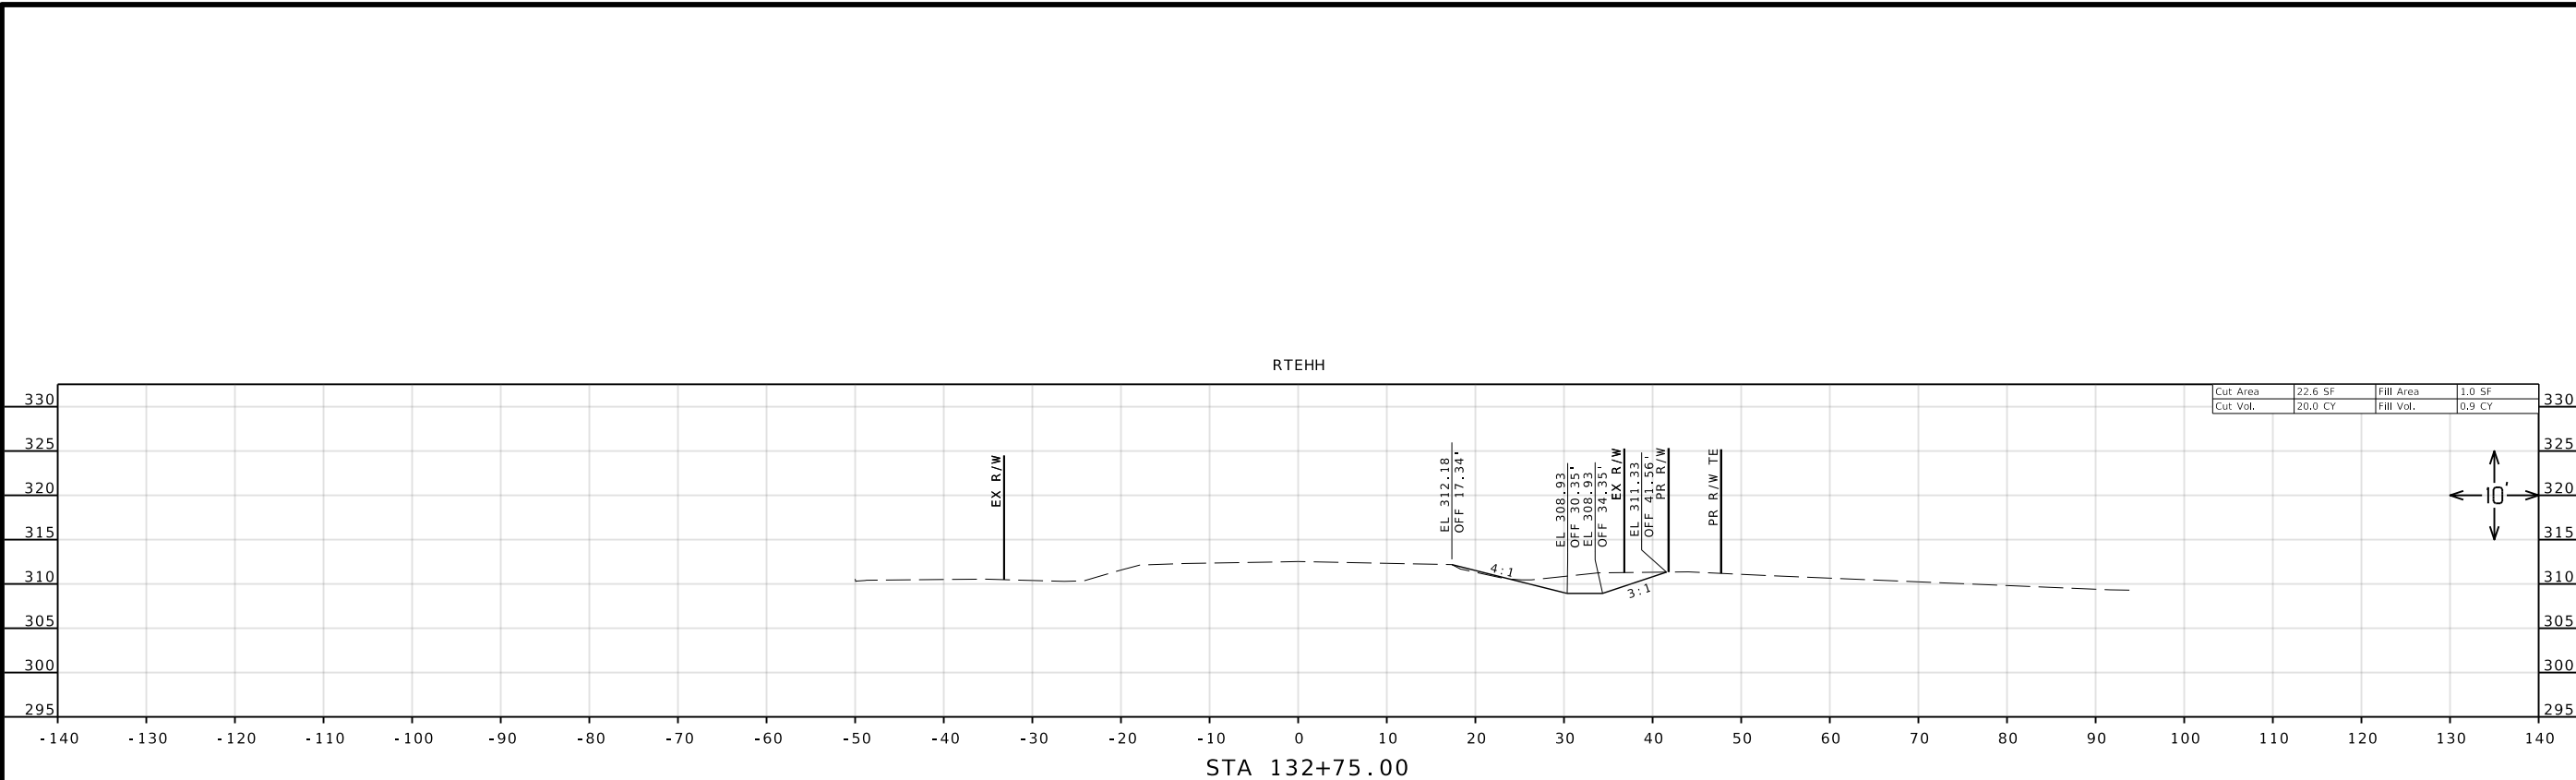

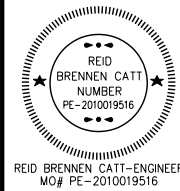

REID BRENNEN CATT-ENGINEER
MO# PE-2010019516

DATE PREPARED
10/30/2024

ROUTE STATE
HH MO
DISTRICT SHEET NO.
SE 31

COUNTY
SCOTT

JOB NO.
J9S3744

CONTRACT ID.

PROJECT NO.

BRIDGE NO.


DATE	DESCRIPTION

MISSOURI HIGHWAYS AND TRANSPORTATION
COMMISSION




105 WEST CAPITOL
JEFFERSON CITY, MO 65102
1-888-ASK-MODOT (1-888-275-6636)

olsson
550 ST. LOUIS STREET
SPRINGFIELD, MO 65806
PH. (417) 890-8802
CERTIFICATE OF
AUTHORITY NO. 001592

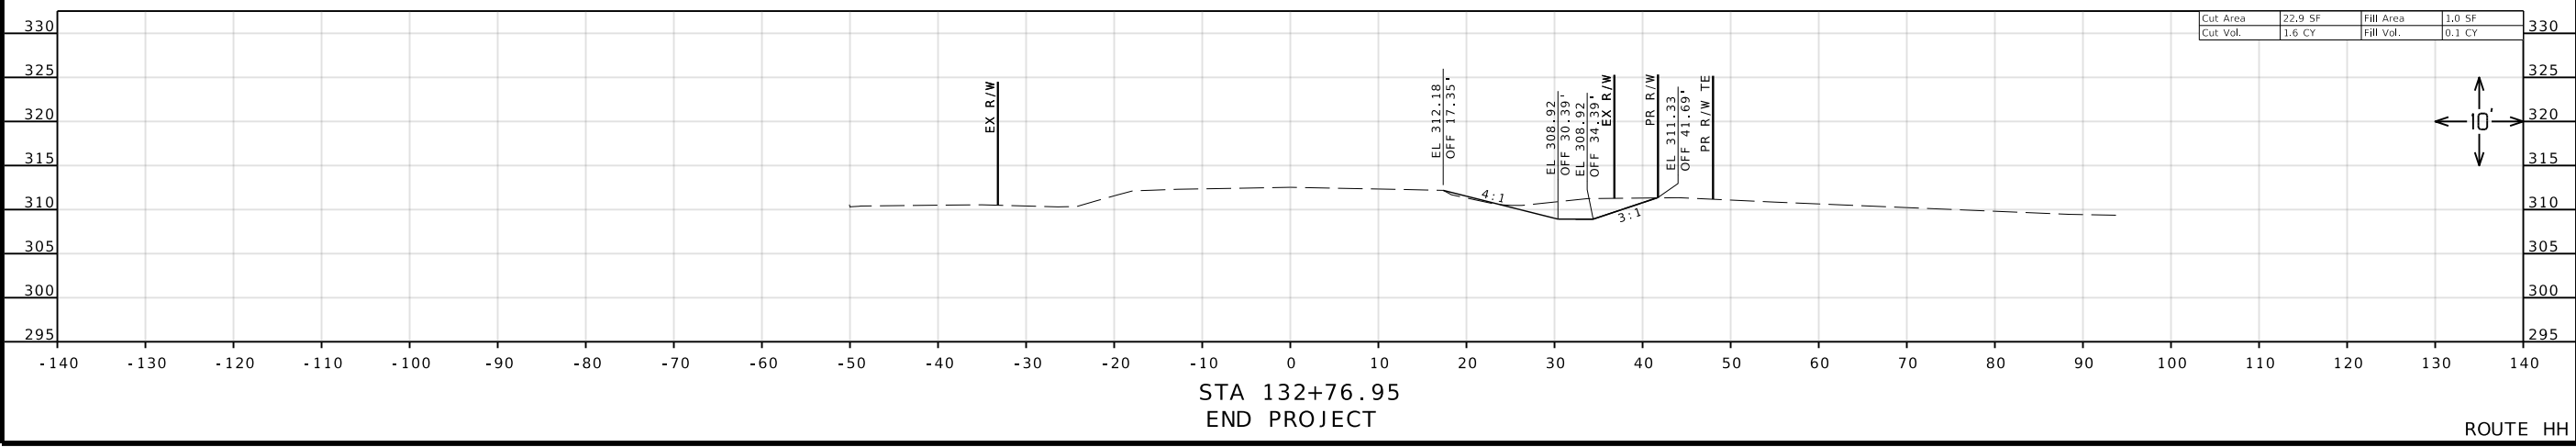

IF A SEAL IS PRESENT ON THIS SHEET IT HAS BEEN ELECTRONICALLY SEALED AND DATED.

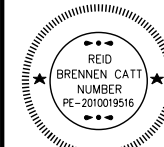

REID BRENNEN CATT-ENGINEER
MO# PE-2010019516

DATE PREPARED
11/7/2024

ROUTE STATE

HH MO

DISTRICT SHEET NO.

SE 32

COUNTY

SCOTT

JOB NO.

J9S3744

CONTRACT ID.

PROJECT NO.

BRIDGE NO.




DESCRIPTION

DATE


MISSOURI HIGHWAYS AND TRANSPORTATION
COMMISSION



550 ST. LOUIS STREET
SPRINGFIELD, MO 65806
PH. (417) 890-8802
CERTIFICATE OF
AUTHORITY NO. 001592

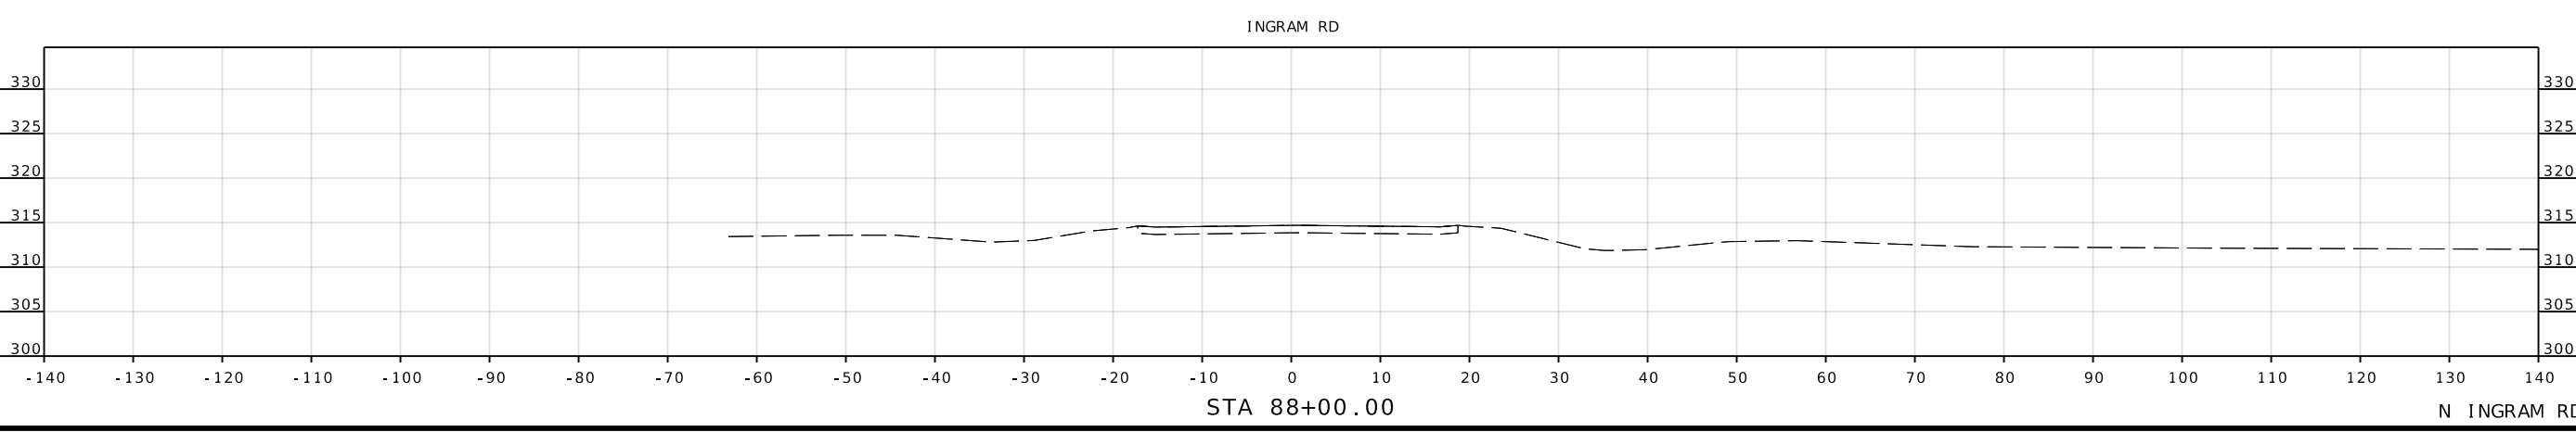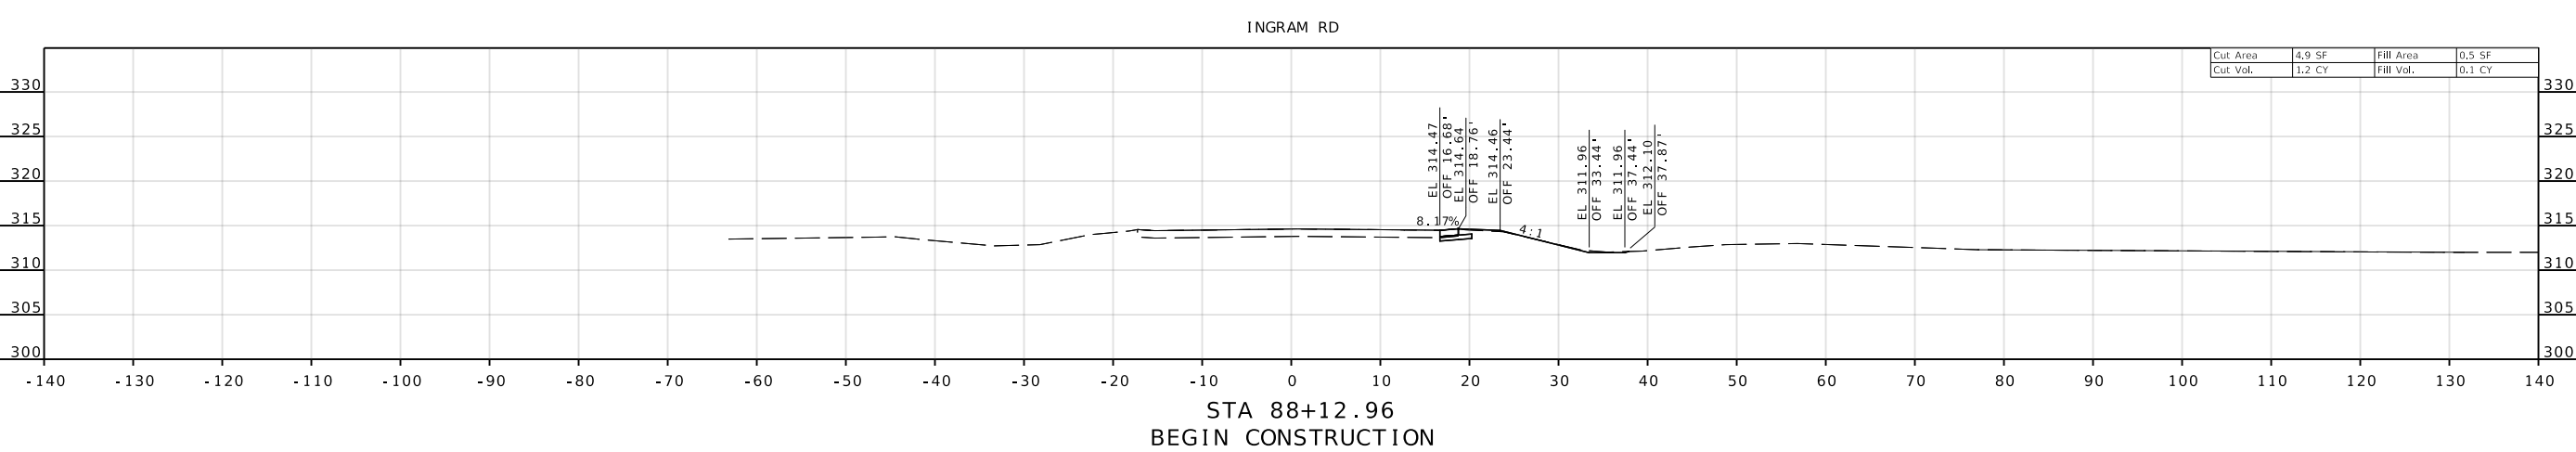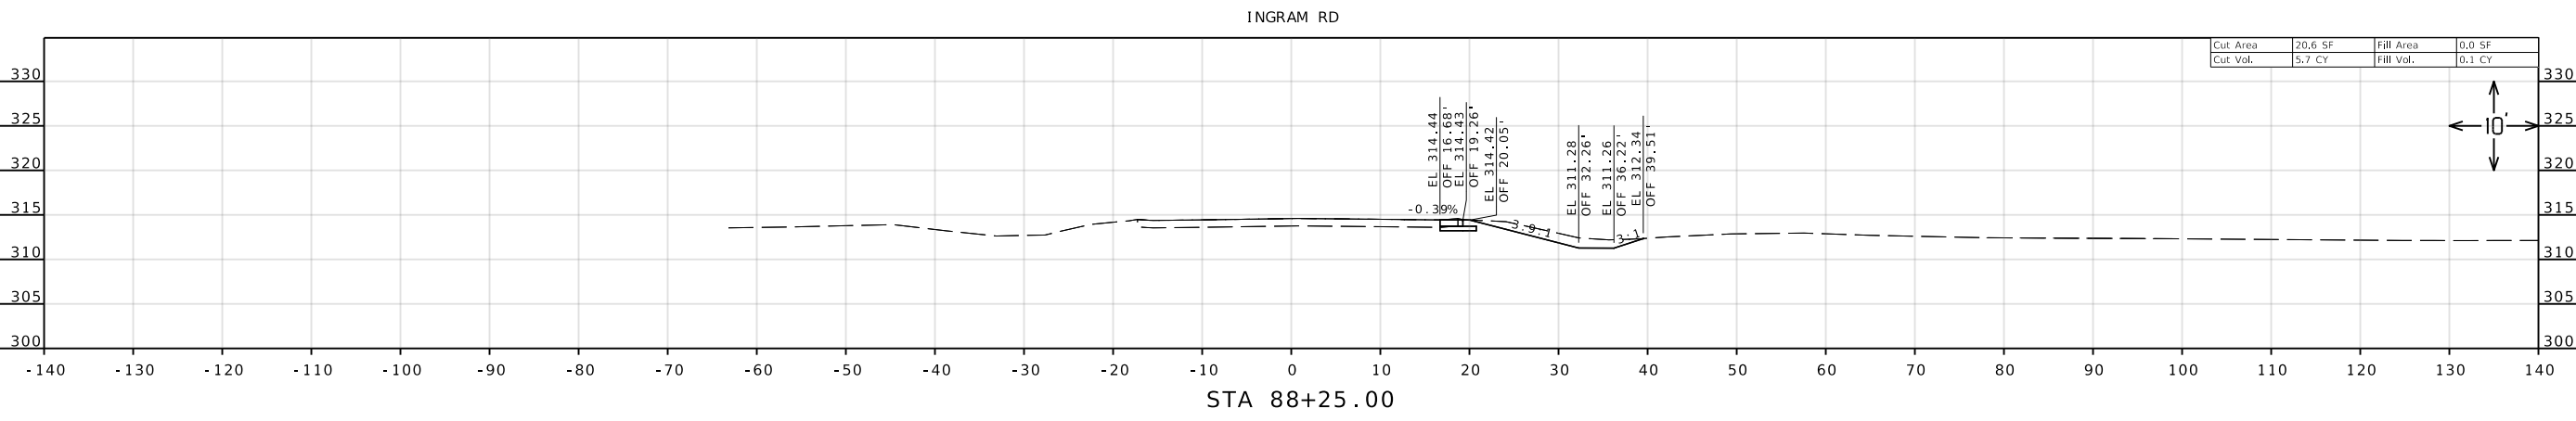

IF A SEAL IS PRESENT ON THIS SHEET IT HAS BEEN ELECTRONICALLY SEALED AND DATED.

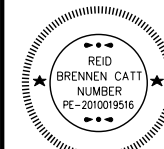

REID BRENNEN CATT-ENGINEER
MO# PE-2010019516

DATE PREPARED
11/7/2024

ROUTE STATE
HH MO
DISTRICT SHEET NO.
SE 33

COUNTY
SCOTT

JOB NO.
J9S3744

CONTRACT ID.

PROJECT NO.

BRIDGE NO.




DATE	DESCRIPTION


MISSOURI HIGHWAYS AND TRANSPORTATION COMMISSION



olsson
550 ST. LOUIS STREET
SPRINGFIELD, MO 65806
PH. (417) 890-8802
CERTIFICATE OF AUTHORITY NO. 001592

IF A SEAL IS PRESENT ON THIS SHEET IT HAS BEEN ELECTRONICALLY SEALED AND DATED.

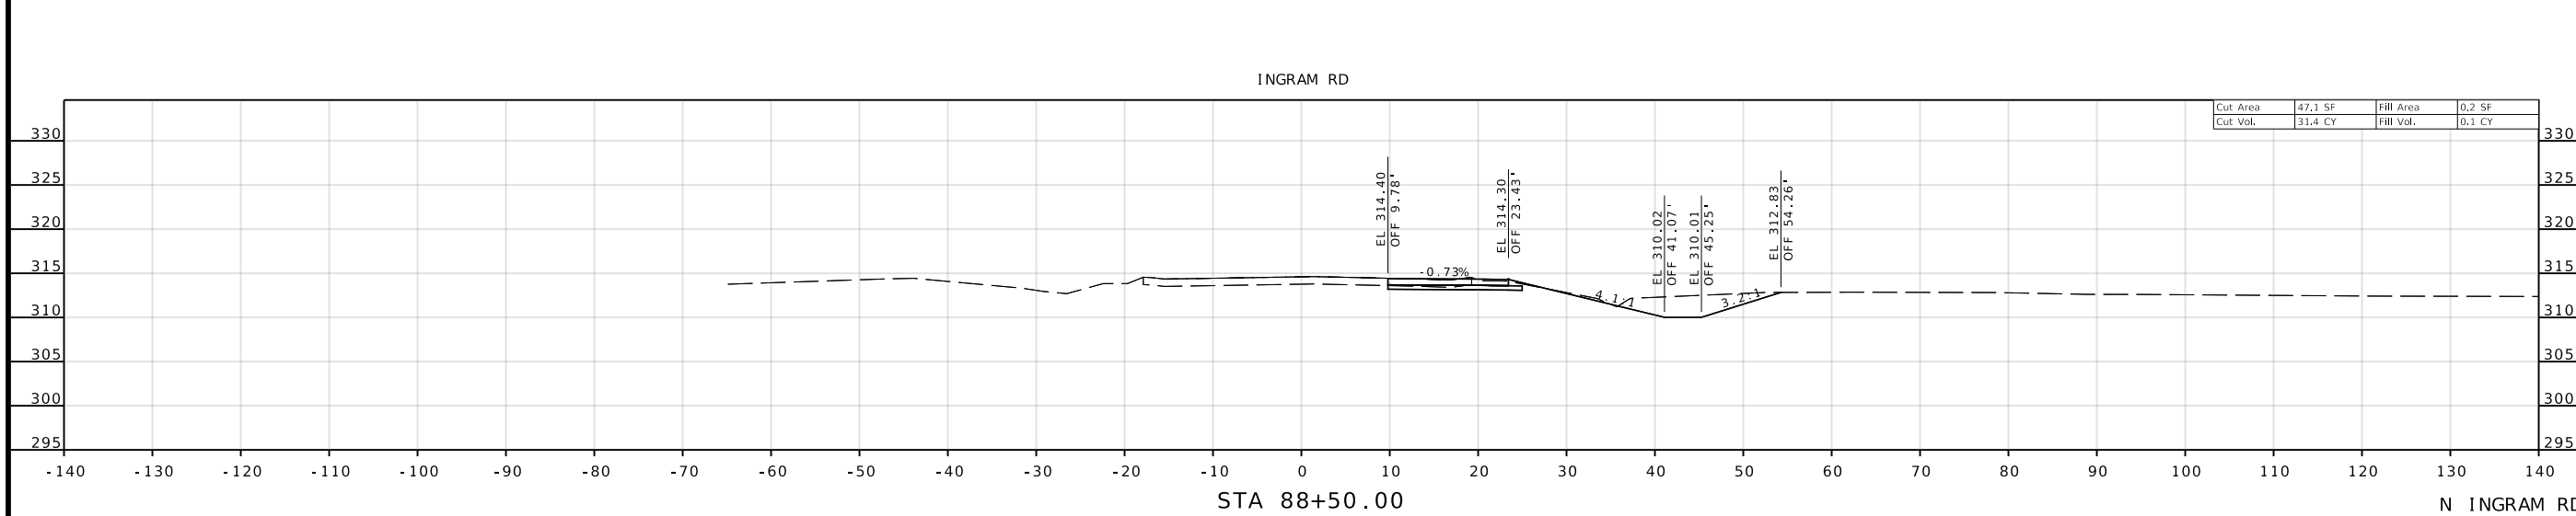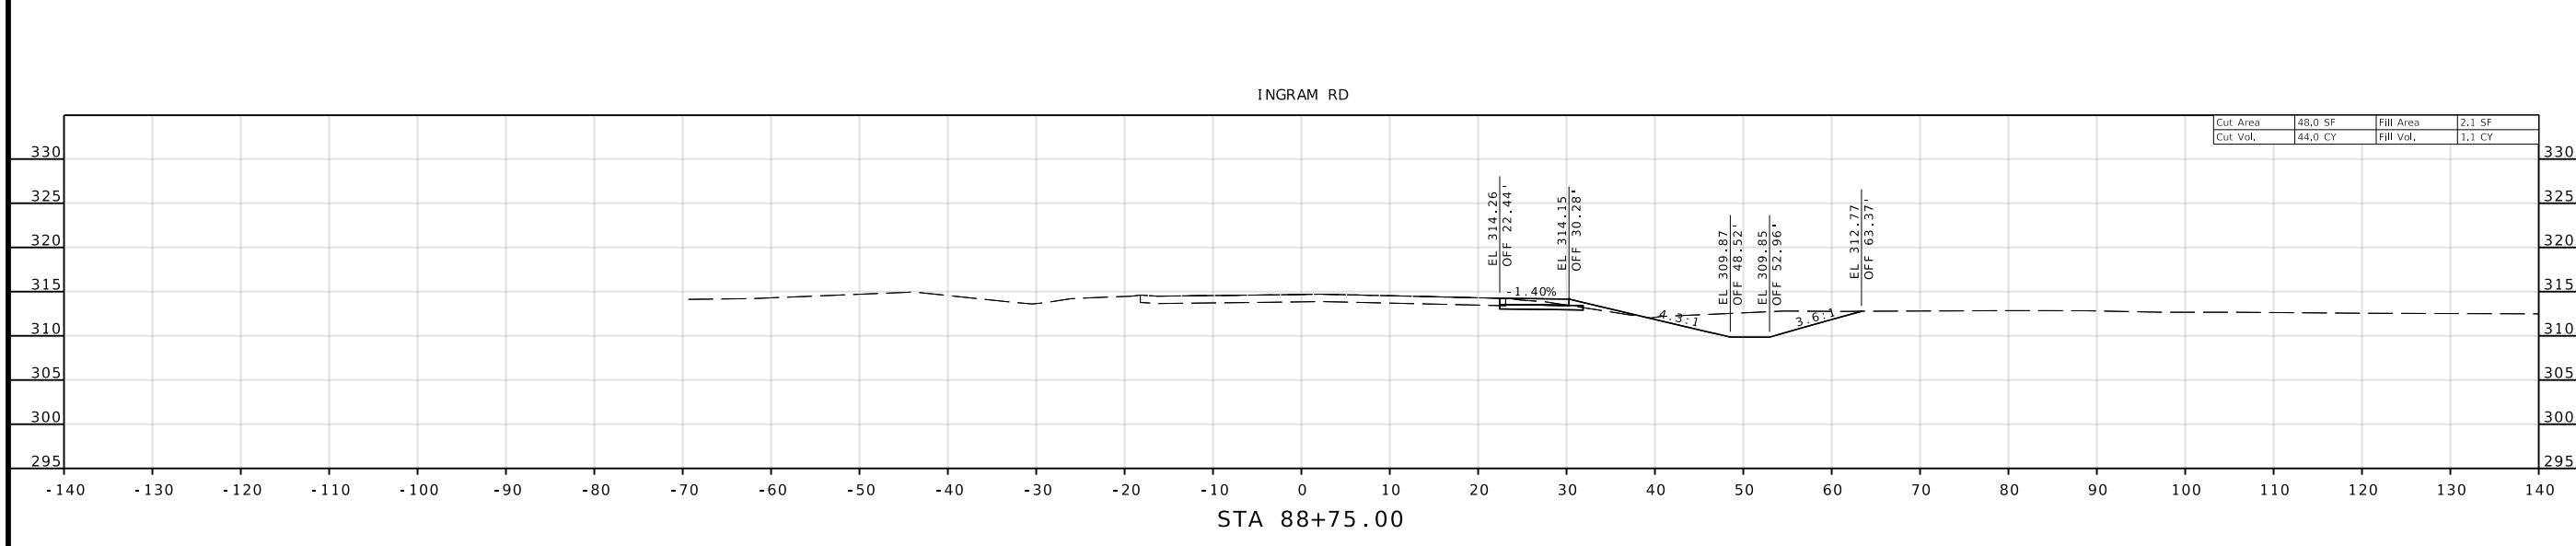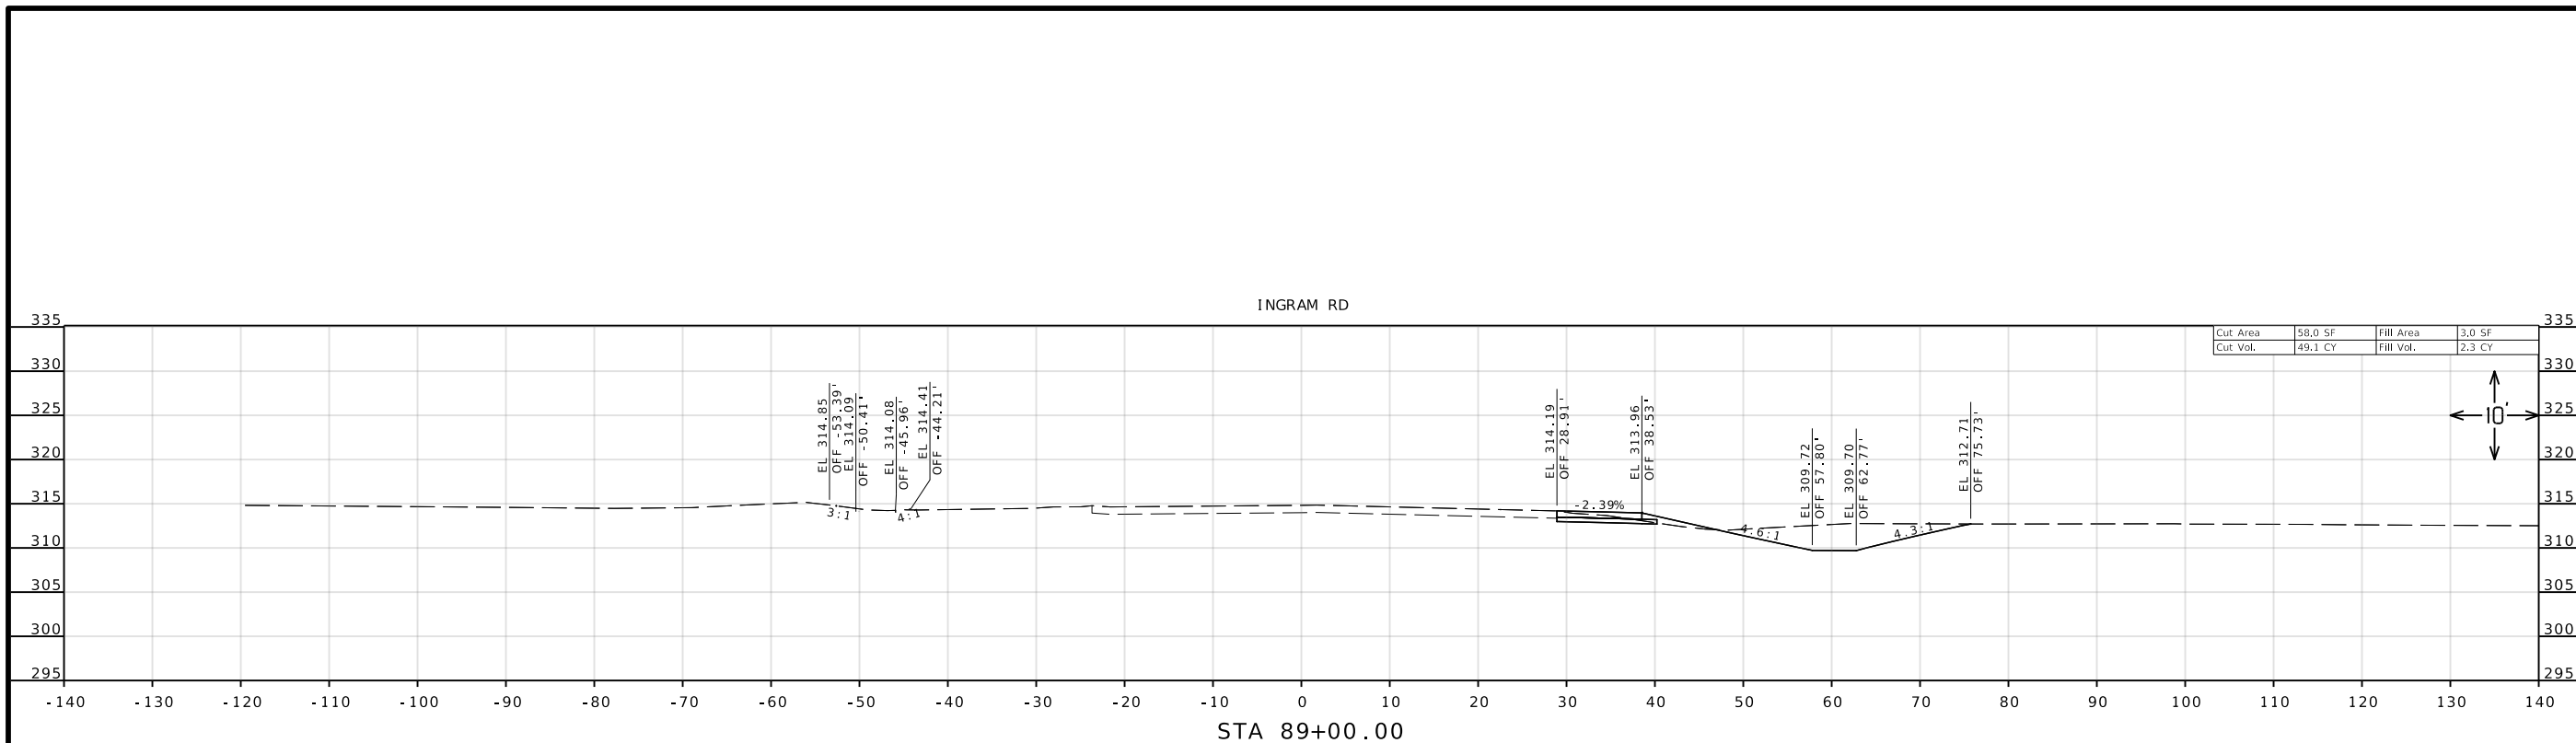

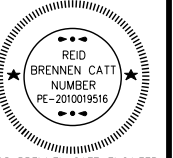

REID BRENNEN CATT-ENGINEER
MO# PE-2010019516

DATE PREPARED
11/7/2024

ROUTE STATE
HH MO
DISTRICT SHEET NO.
SE 34




COUNTY
SCOTT
JOB NO.
J9S3744
CONTRACT ID.

PROJECT NO.
BRIDGE NO.

DESCRIPTION

MISSOURI HIGHWAYS AND TRANSPORTATION COMMISSION
105 WEST CAPITOL
JEFFERSON CITY, MO 65102
1-888-ASK-MODOT (1-888-275-6636)

Olsson
550 ST. LOUIS STREET
SPRINGFIELD, MO 65806
PH. (417) 890-8802
CERTIFICATE OF
AUTHORITY NO. 001592

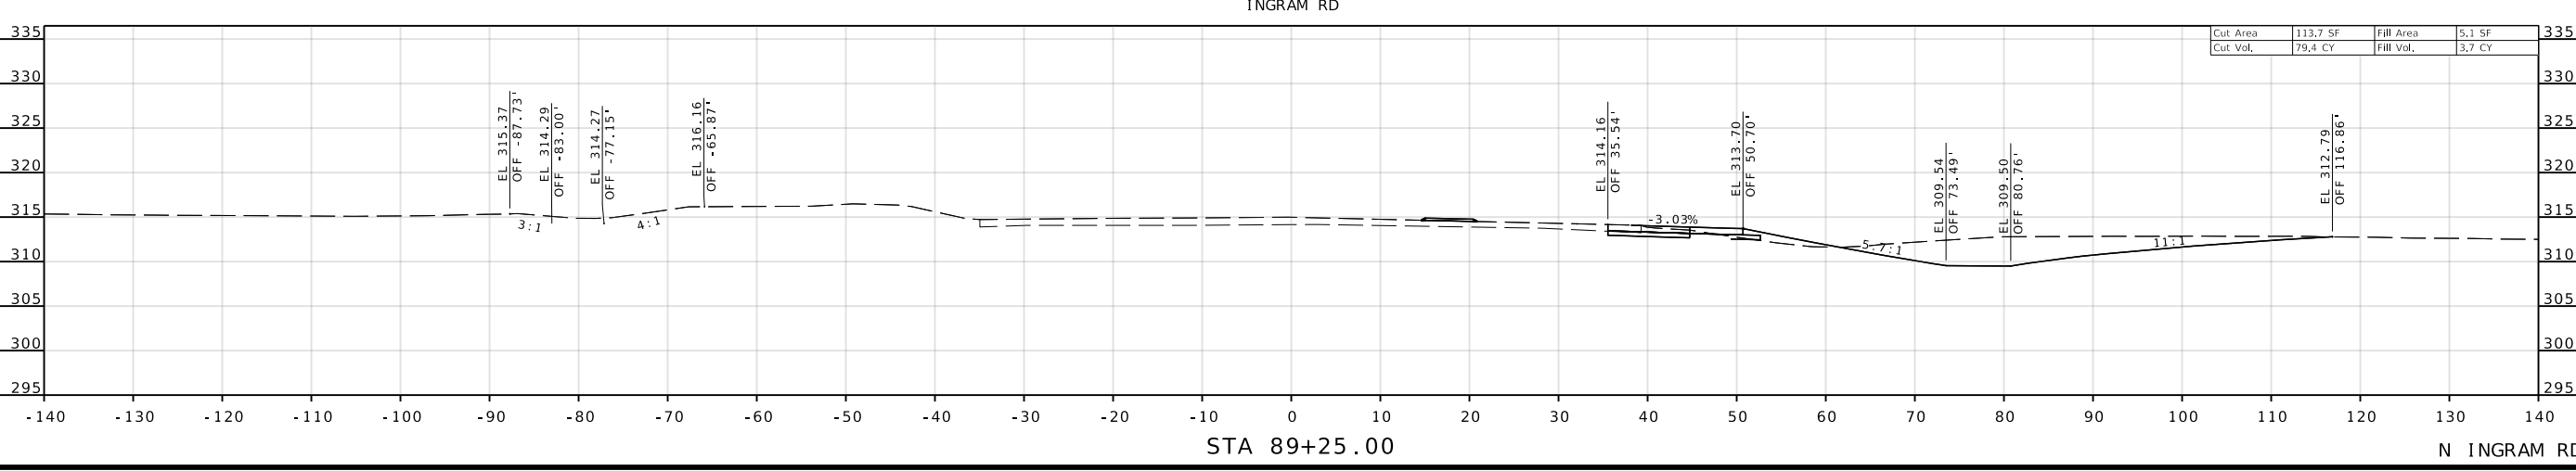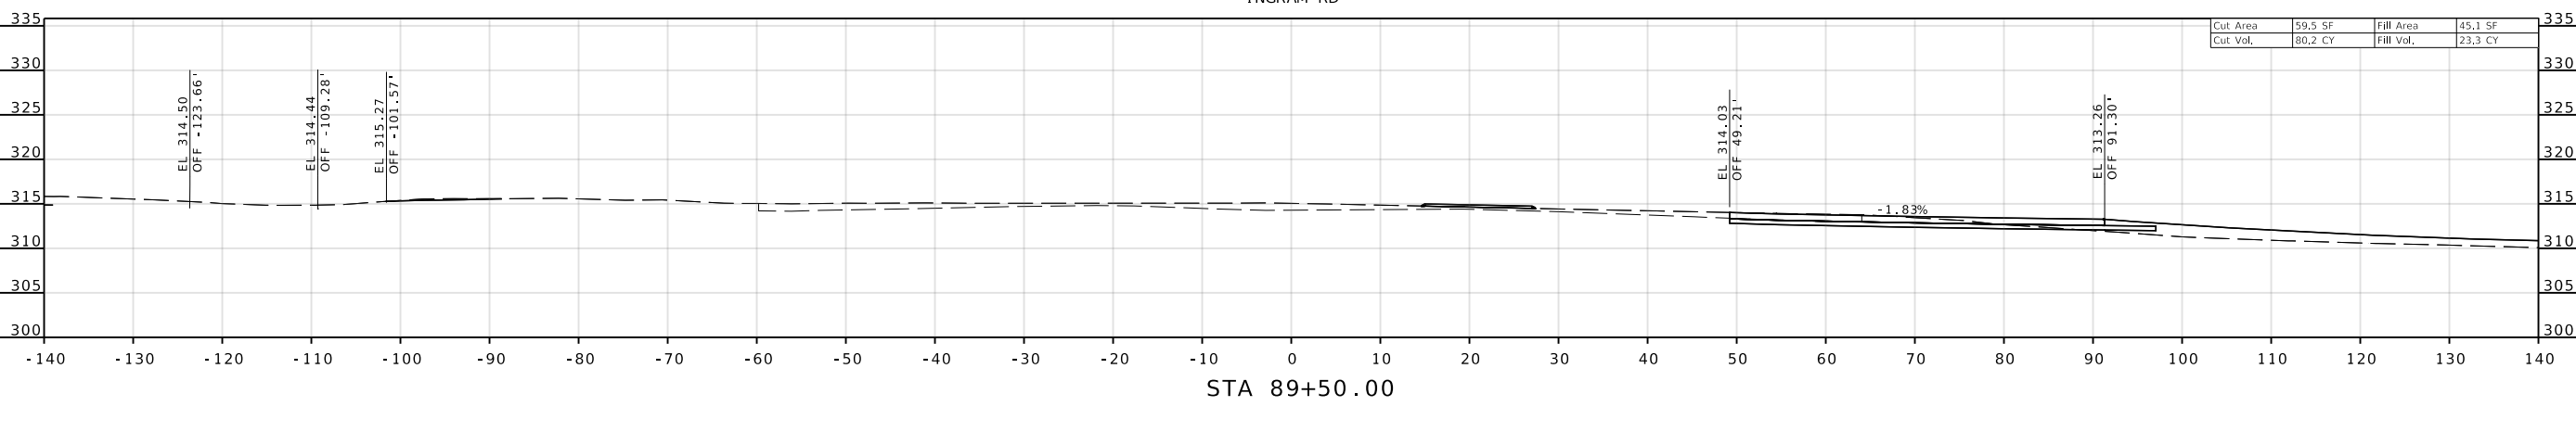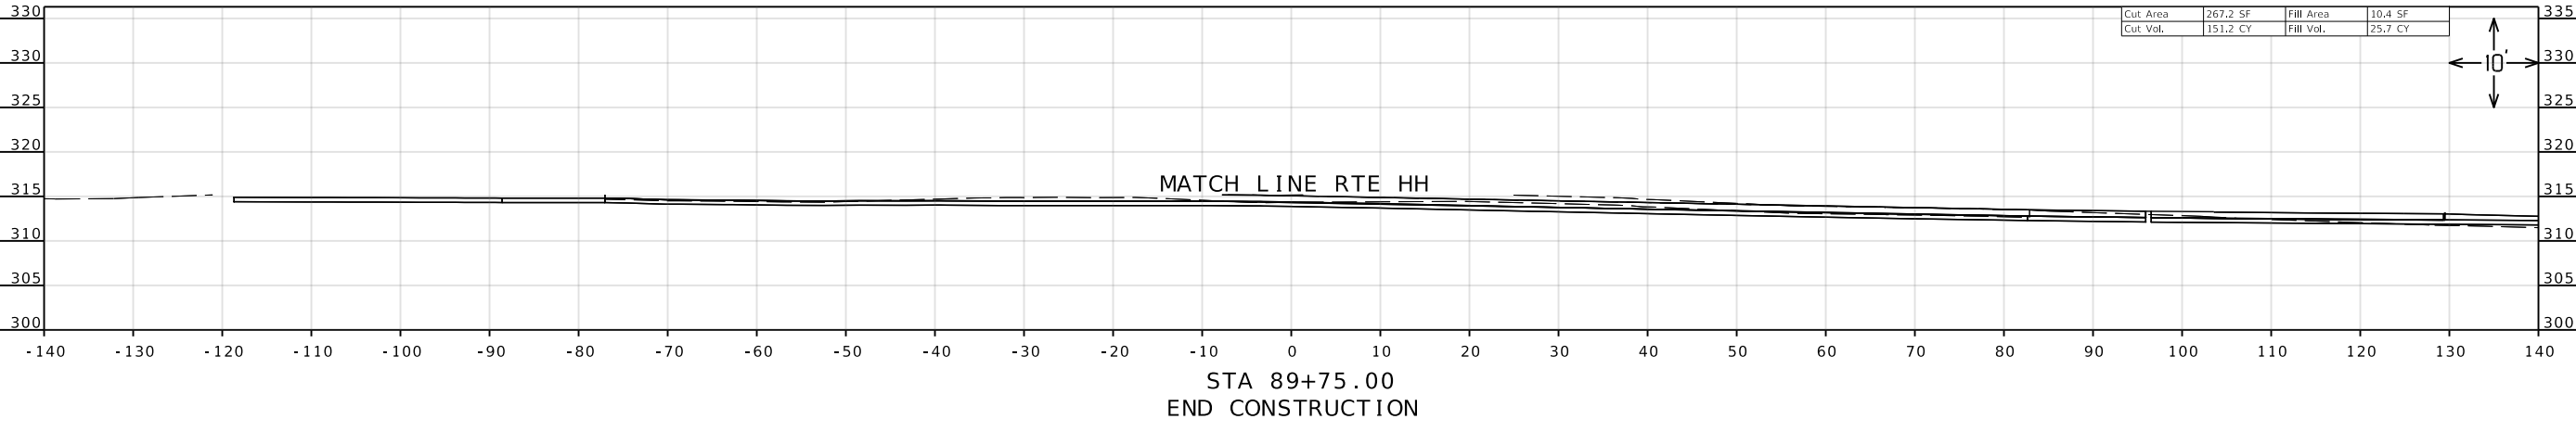

IF A SEAL IS PRESENT ON THIS SHEET IT HAS BEEN ELECTRONICALLY SEALED AND DATED.



REID BRENNEN CATT-ENGINEER
MO# PE-2010019516

DATE PREPARED
10/30/2024

ROUTE STATE
HH MO

DISTRICT SHEET NO.
SE 35

COUNTY
SCOTT

JOB NO.
J9S3744

CONTRACT ID.

PROJECT NO.


BRIDGE NO.

DATE	DESCRIPTION







MISSOURI HIGHWAYS AND TRANSPORTATION
COMMISSION



105 WEST CAPITOL
JEFFERSON CITY, MO 65102
1-888-ASK-MODOT (1-888-275-6636)

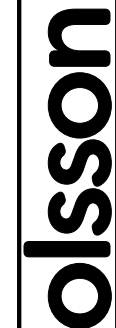


550 ST. LOUIS STREET
SPRINGFIELD, MO 65806
PH. (417) 890-8802
CERTIFICATE OF
AUTHORITY NO. 001592

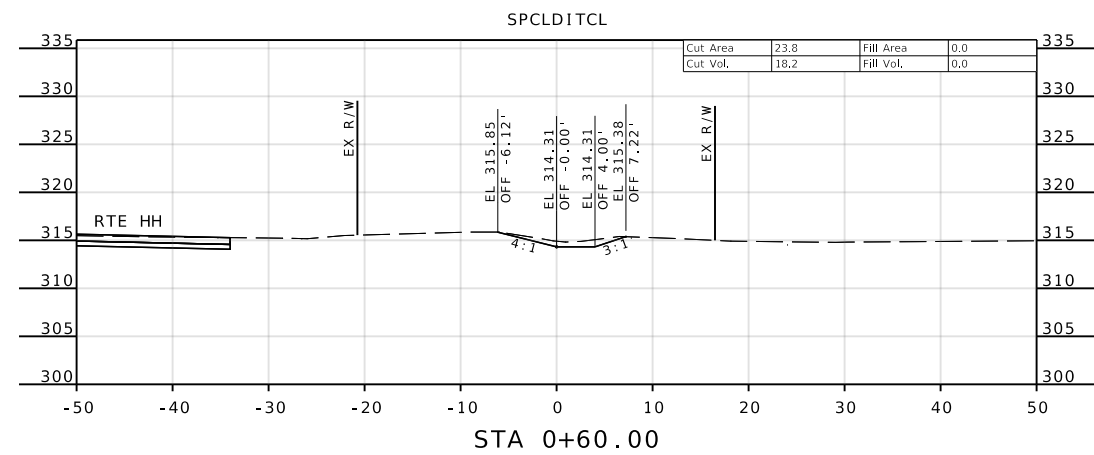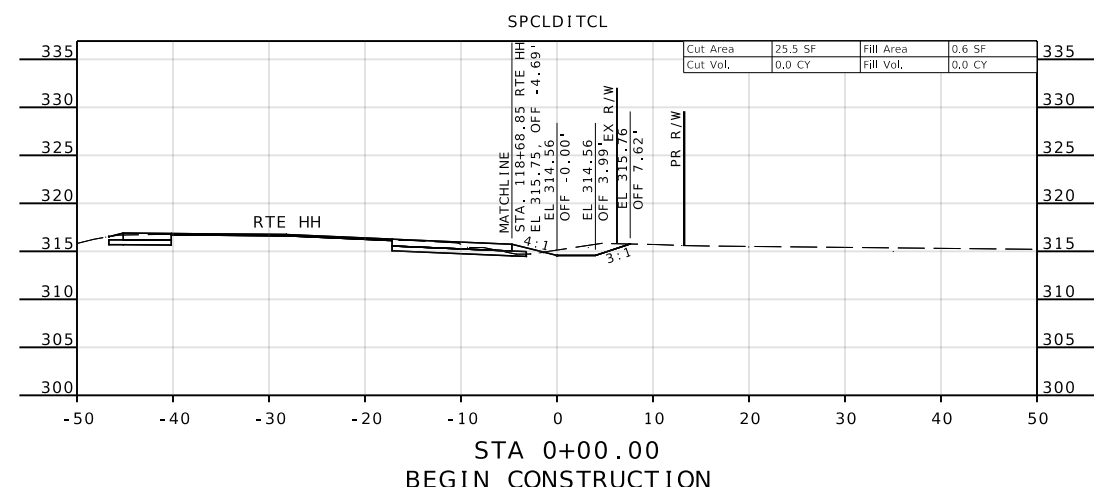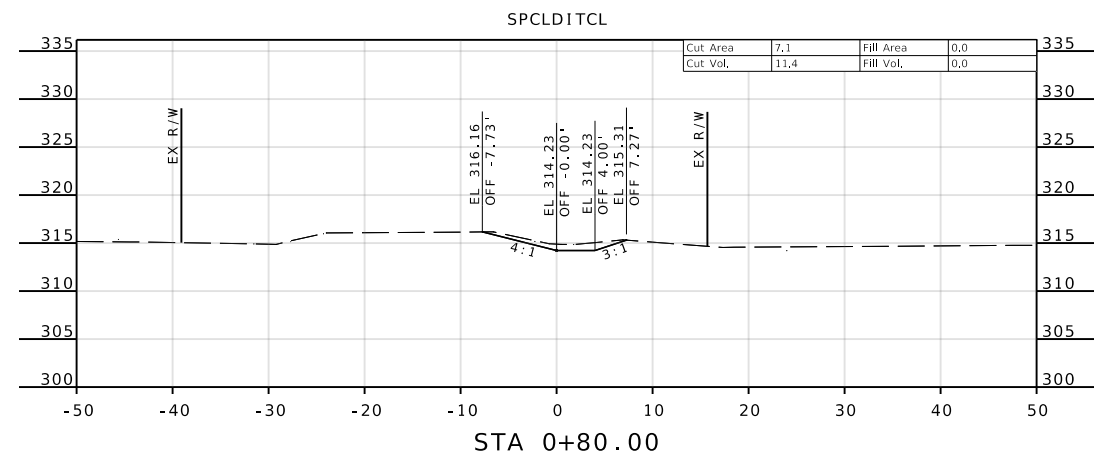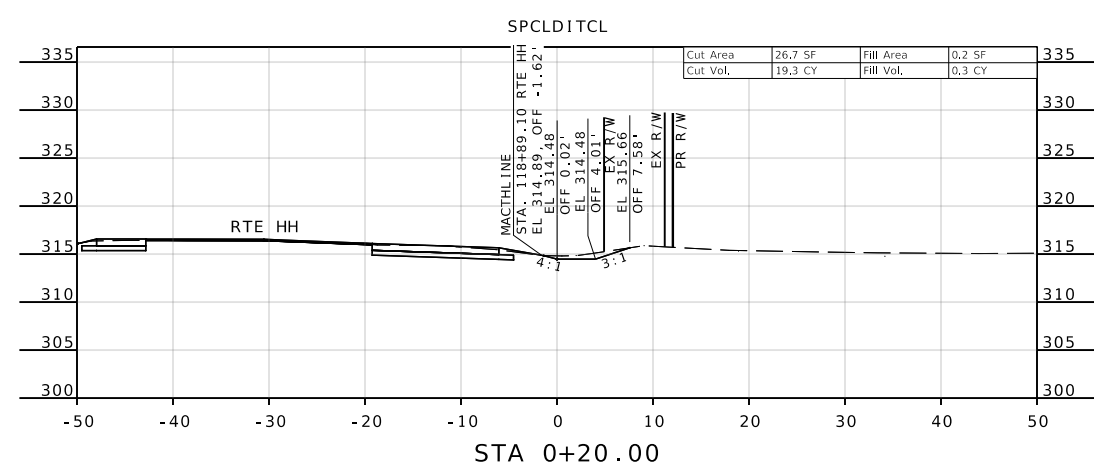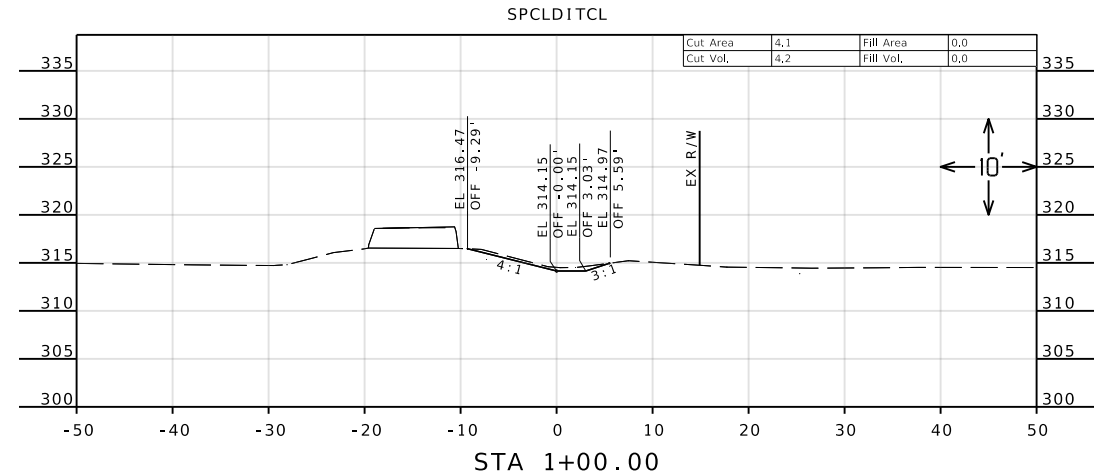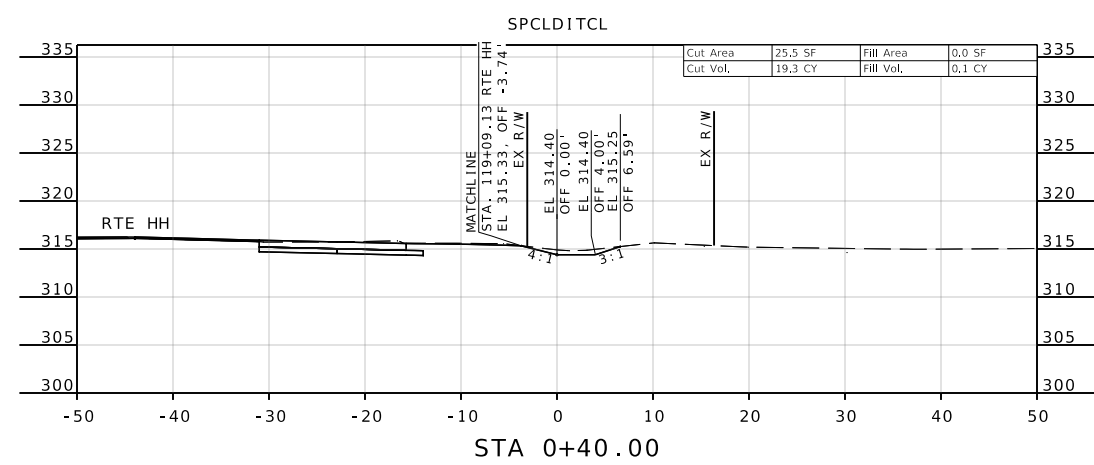

SPECIAL DITCH

IF A SEAL IS PRESENT ON THIS SHEET IT HAS BEEN ELECTRONICALLY SEALED AND DATED.

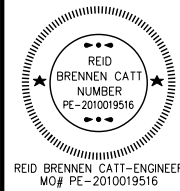

REID BRENNEN CATT-ENGINEER
MO# PE-2010019516

DATE PREPARED
10/30/2024

ROUTE STATE
HH MO

DISTRICT SHEET NO.
SE 36

COUNTY
SCOTT

JOB NO.
J9S3744

CONTRACT ID.

PROJECT NO.

BRIDGE NO.

DATE	DESCRIPTION



MISSOURI HIGHWAYS AND TRANSPORTATION
COMMISSION




105 WEST CAPITOL
JEFFERSON CITY, MO 65102
1-888-ASK-MODOT (1-888-275-6636)

olsson
550 ST. LOUIS STREET
SPRINGFIELD, MO 65806
PH. (417) 890-8802
CERTIFICATE OF
AUTHORITY NO. 001592

IF A SEAL IS PRESENT ON THIS SHEET IT HAS BEEN ELECTRONICALLY SEALED AND DATED.

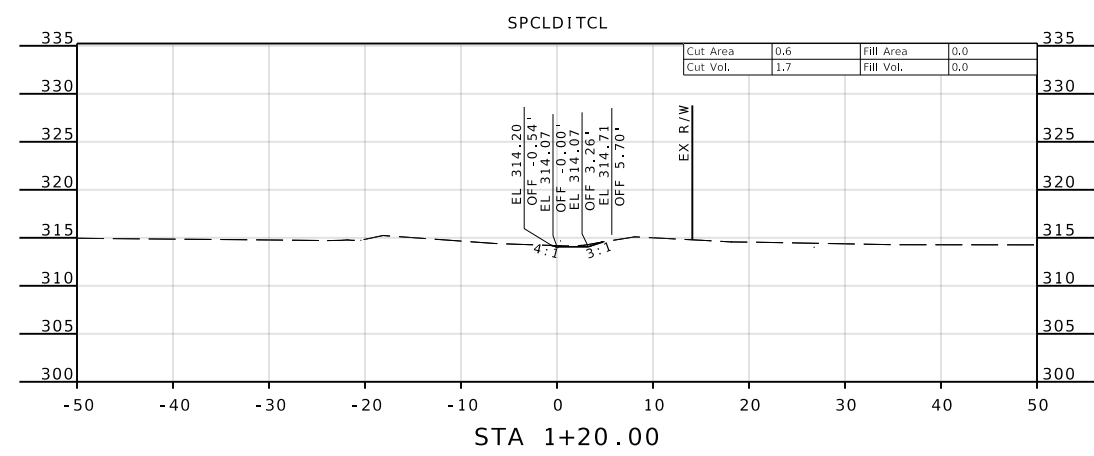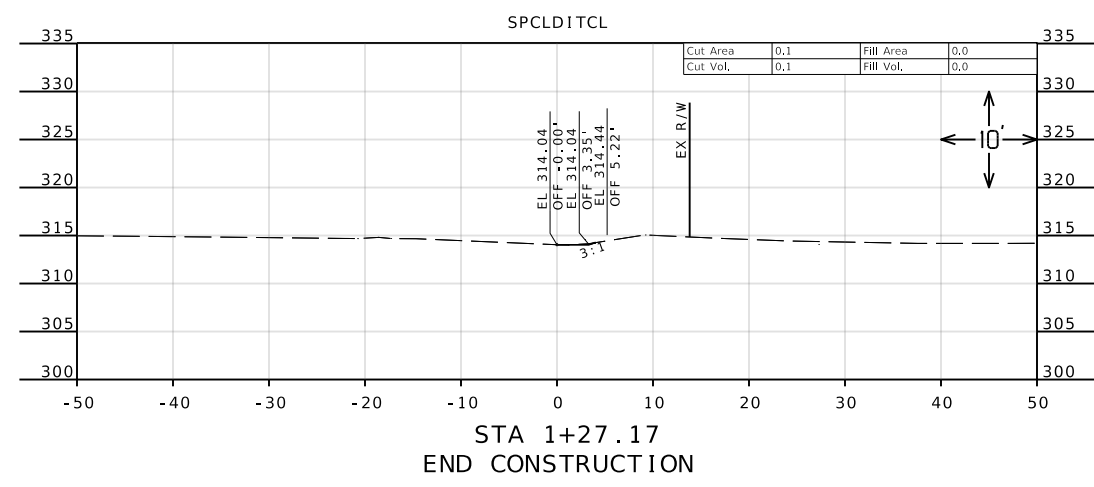

SPECIAL DITCH

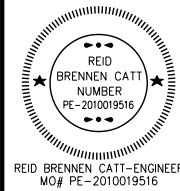

REID BRENNEN CATT-ENGINEER
MO# PE-2010019516

DATE PREPARED
10/30/2024
ROUTE STATE
HH MO
DISTRICT SHEET NO.
SE 37

COUNTY
SCOTT
JOB NO.
J9S3744
CONTRACT ID.







PROJECT NO.
BRIDGE NO.

DATE	DESCRIPTION

MISSOURI HIGHWAYS AND TRANSPORTATION COMMISSION







 105 WEST CAPITOL JEFFERSON CITY, MO 65102
 1-888-ASK-MODOT (1-888-275-6636)

olsson
 550 ST. LOUIS STREET
 SPRINGFIELD, MO 65806
 PH. (417) 890-8802
 CERTIFICATE OF AUTHORITY NO. 001592

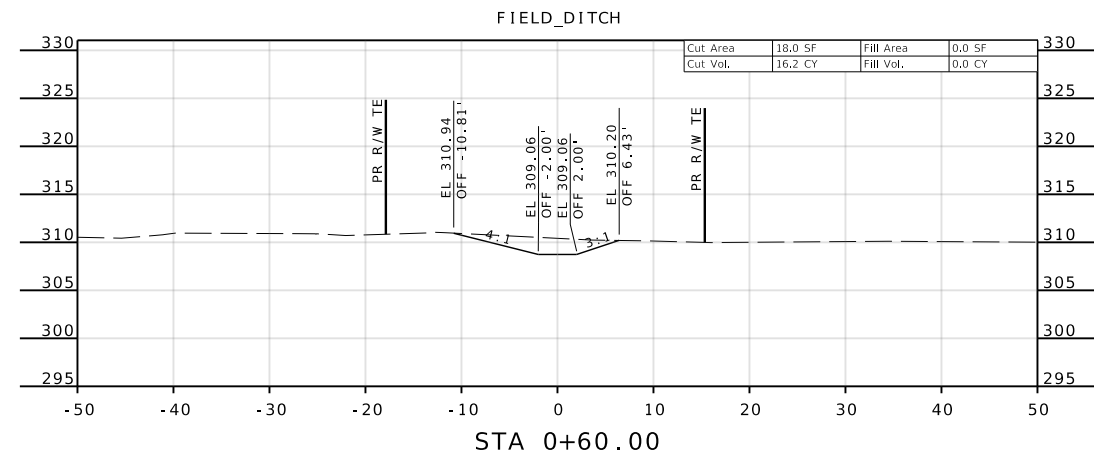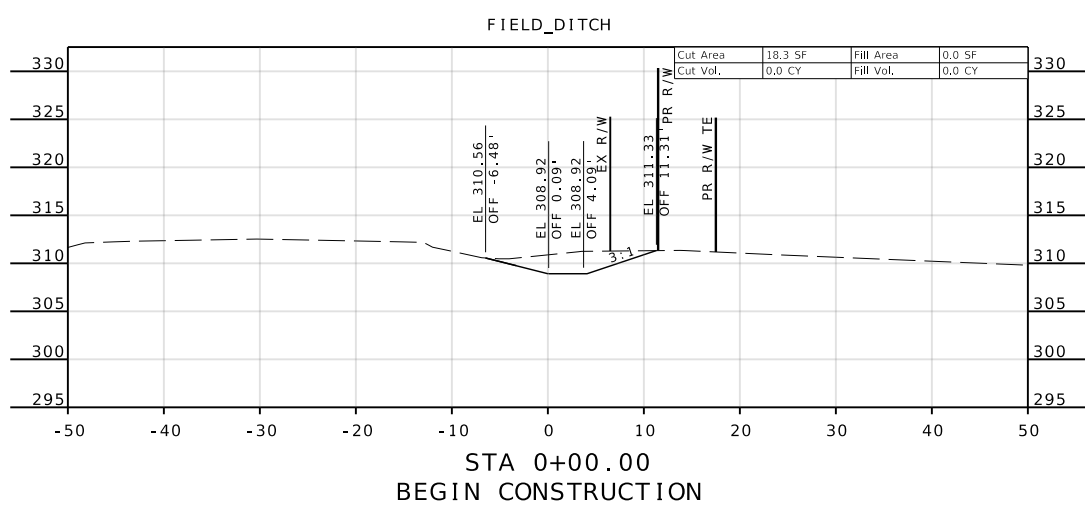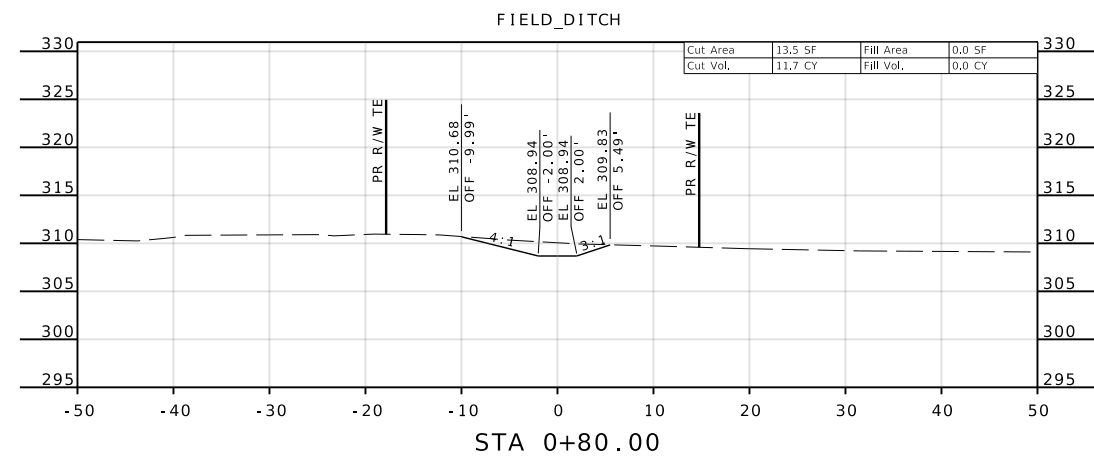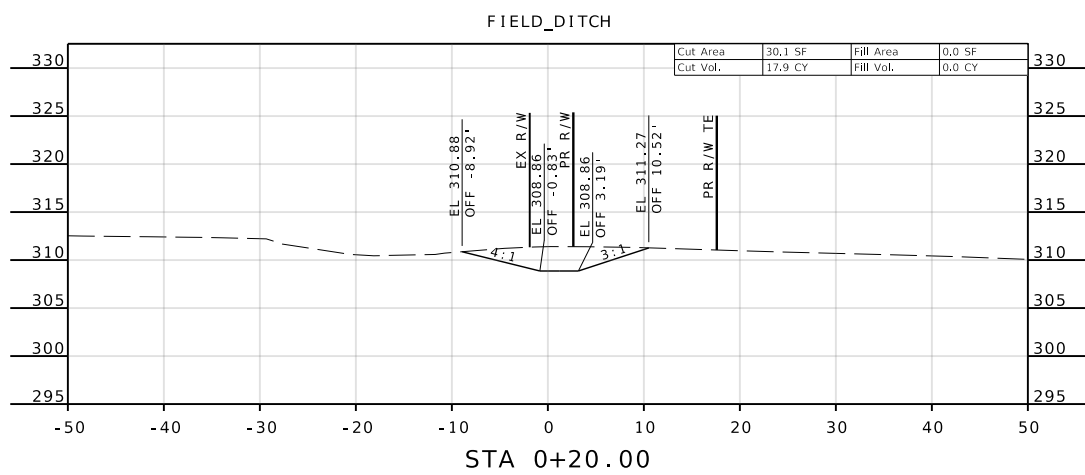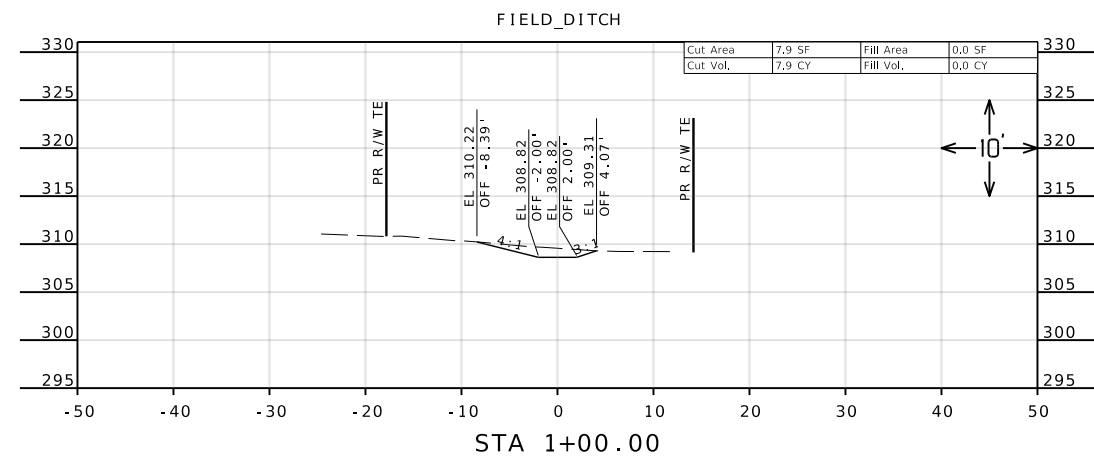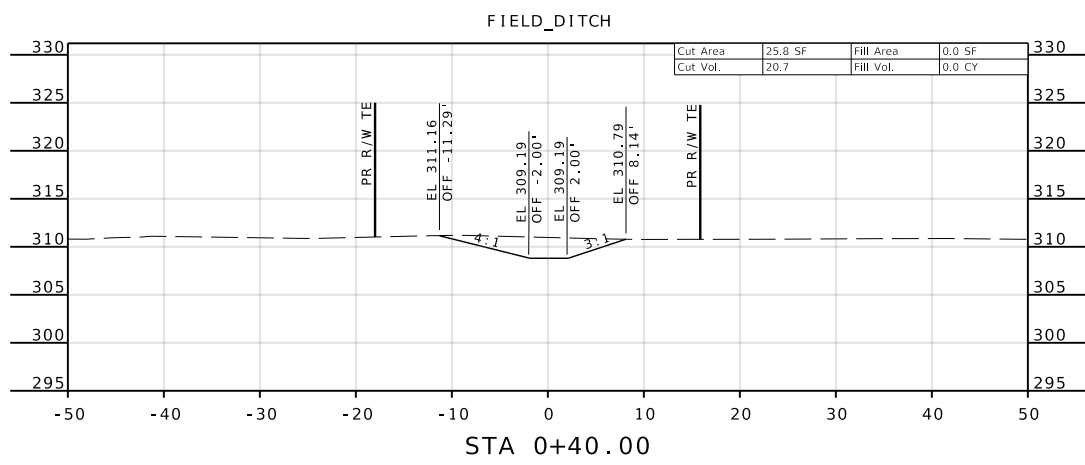


FIELD DITCH

IF A SEAL IS PRESENT ON THIS SHEET IT HAS BEEN ELECTRONICALLY SEALED AND DATED.

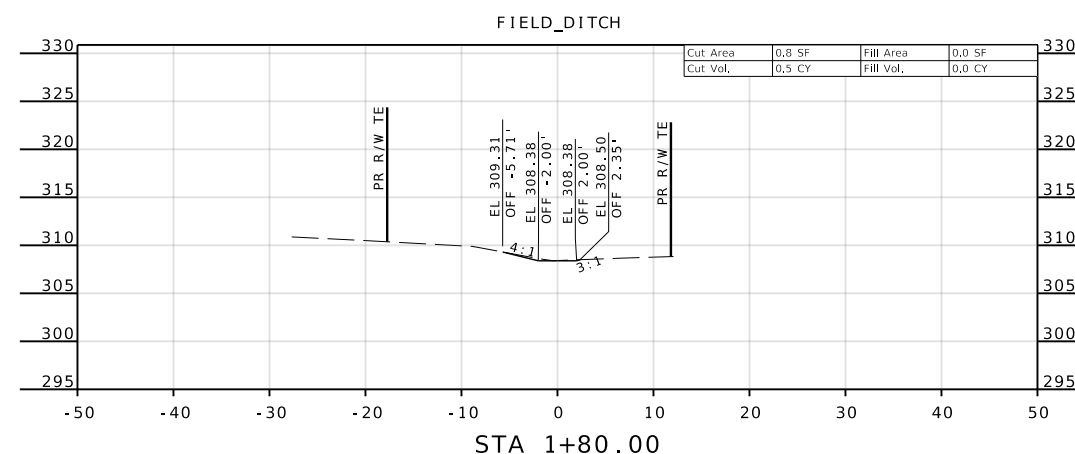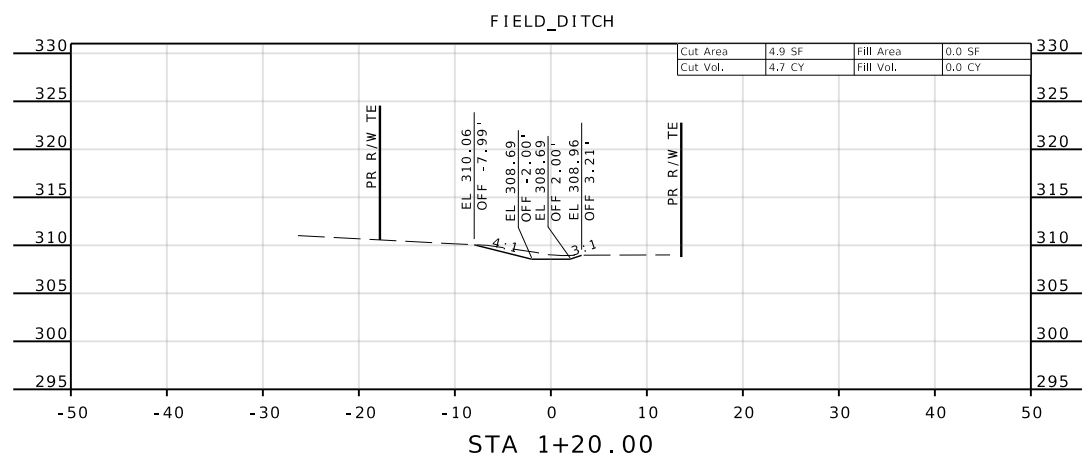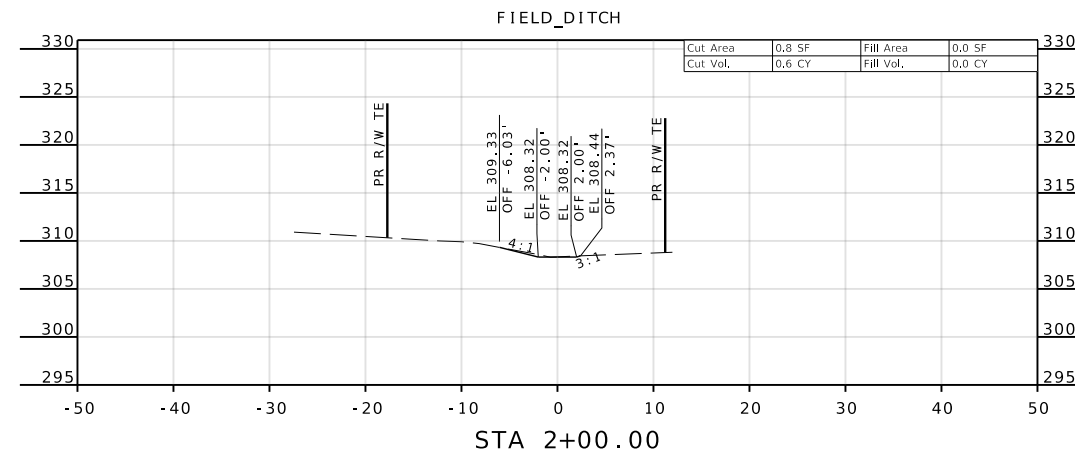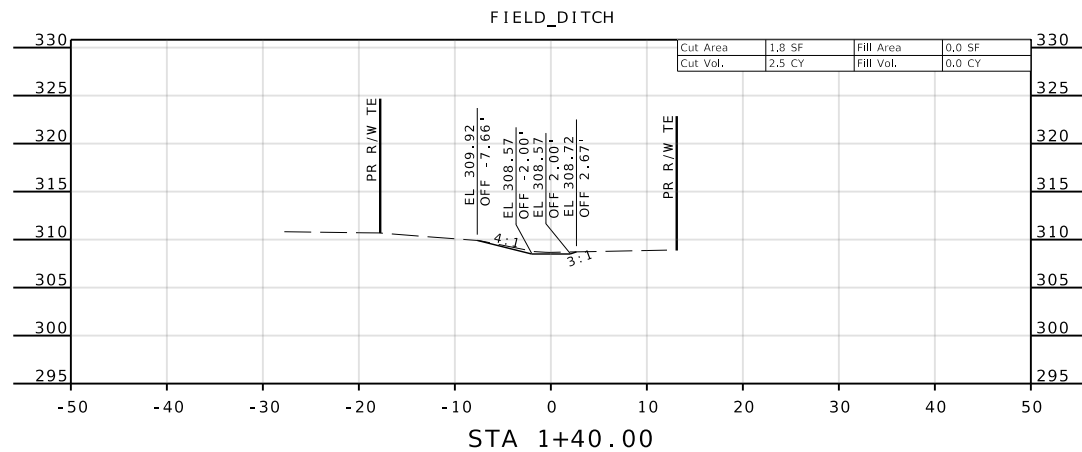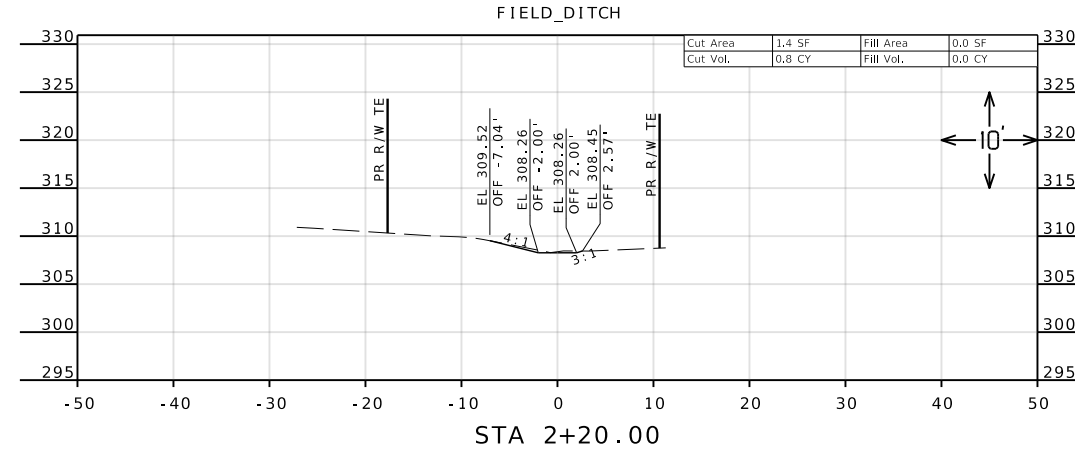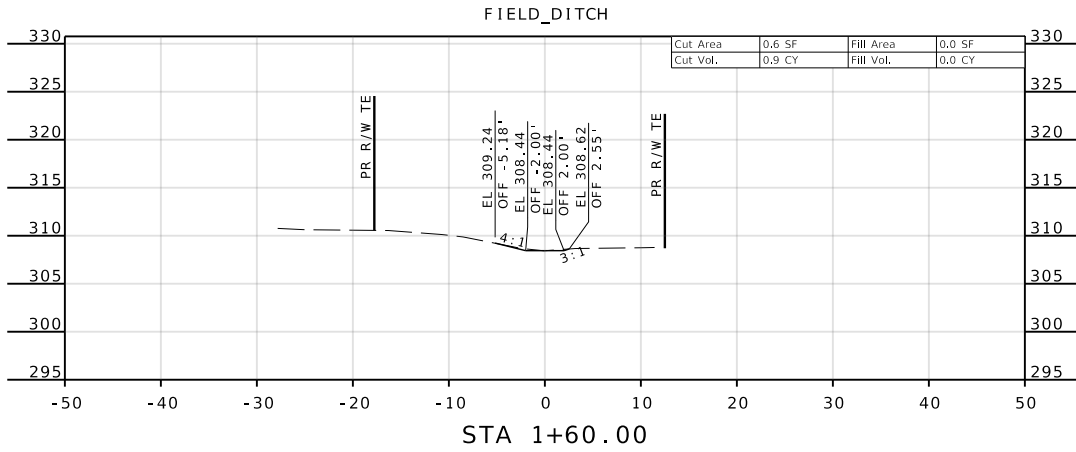

FIELD DITCH

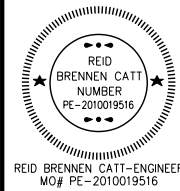

DATE PREPARED
10/30/2024
ROUTE STATE
HH MO
DISTRICT SHEET NO.
SE 38
COUNTY
SCOTT
JOB NO.
J9S3744
CONTRACT ID.


PROJECT NO.
BRIDGE NO.

DATE	DESCRIPTION

MISSOURI HIGHWAYS AND TRANSPORTATION COMMISSION
MoDOT
105 WEST CAPITOL
JEFFERSON CITY, MO 65102
1-888-ASK-MODOT (1-888-275-6636)

olsson
550 ST. LOUIS STREET
SPRINGFIELD, MO 65806
PH. (417) 890-8802
CERTIFICATE OF AUTHORITY NO. 001592

IF A SEAL IS PRESENT ON THIS SHEET IT HAS BEEN ELECTRONICALLY SEALED AND DATED.

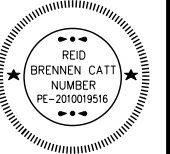

REID BRENNEN CATT-ENGINEER
MO# PE-2010019516

DATE PREPARED
10/30/2024

ROUTE STATE
HH MO

DISTRICT SHEET NO.
SE 39

COUNTY
SCOTT

JOB NO.
J9S3744


CONTRACT ID.

PROJECT NO.

BRIDGE NO.

DATE	DESCRIPTION

MISSOURI HIGHWAYS AND TRANSPORTATION
COMMISSION



105 WEST CAPITOL
JEFFERSON CITY, MO 65102
1-888-ASK-MODOT (1-888-275-6636)

Olsson

550 ST. LOUIS STREET
SPRINGFIELD, MO 65806
PH. (417) 890-8802
CERTIFICATE OF
AUTHORITY NO. 001592

IF A SEAL IS PRESENT ON THIS SHEET IT HAS BEEN ELECTRONICALLY SEALED AND DATED.

