

DATE PREPARED  
11/19/2024

ROUTE	STATE
50	MO
DISTRICT	SHEET NO.
KC	90

COUNTY  
JOHNSON

JOB NO.  
JKR0136

CONTRACT ID.

PROJECT NO.

BRIDGE NO.

DATE	DESCRIPTION

MISSOURI HIGHWAYS AND TRANSPORTATION COMMISSION




105 WEST CAPITOL  
JEFFERSON CITY, MO 65102  
1-888-ASK-MODOT (1-888-275-6636)


**Bartlett & West**  
601 MONROE ST., SUITE 201 - JEFFERSON CITY, MO 65101  
PHONE 672-634-5181  
CERTIFICATE OF AUTHORITY NO. 000707 - ENGINEERING  
WWW.BARTLETTWEST.COM

IF A SEAL IS PRESENT ON THIS SHEET IT HAS BEEN ELECTRONICALLY SEALED AND DATED.


WB US-50

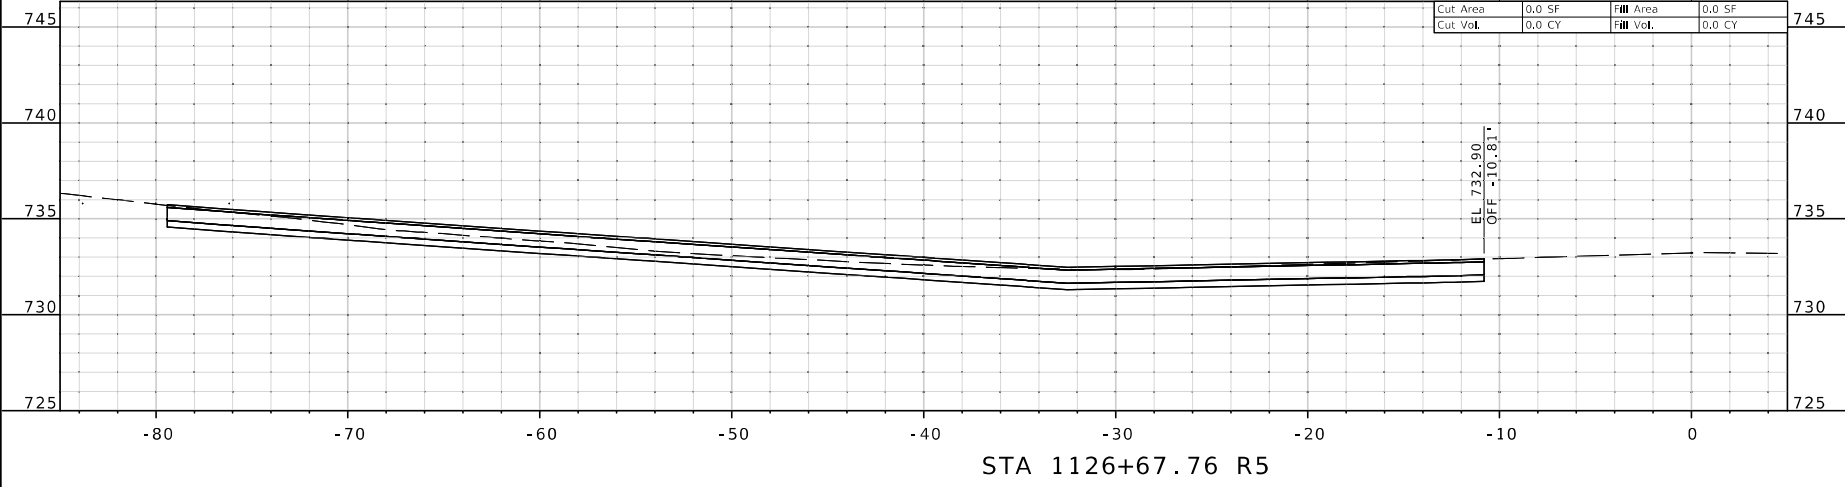


WB US-50

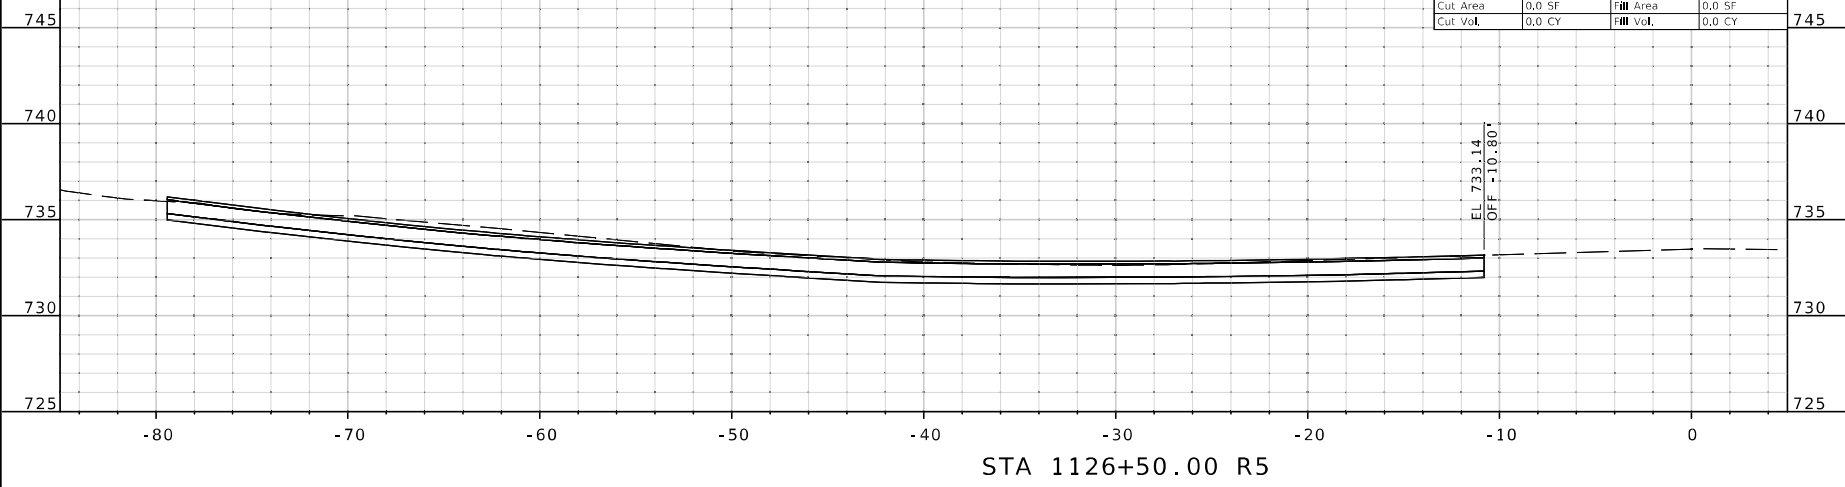

WB US-50

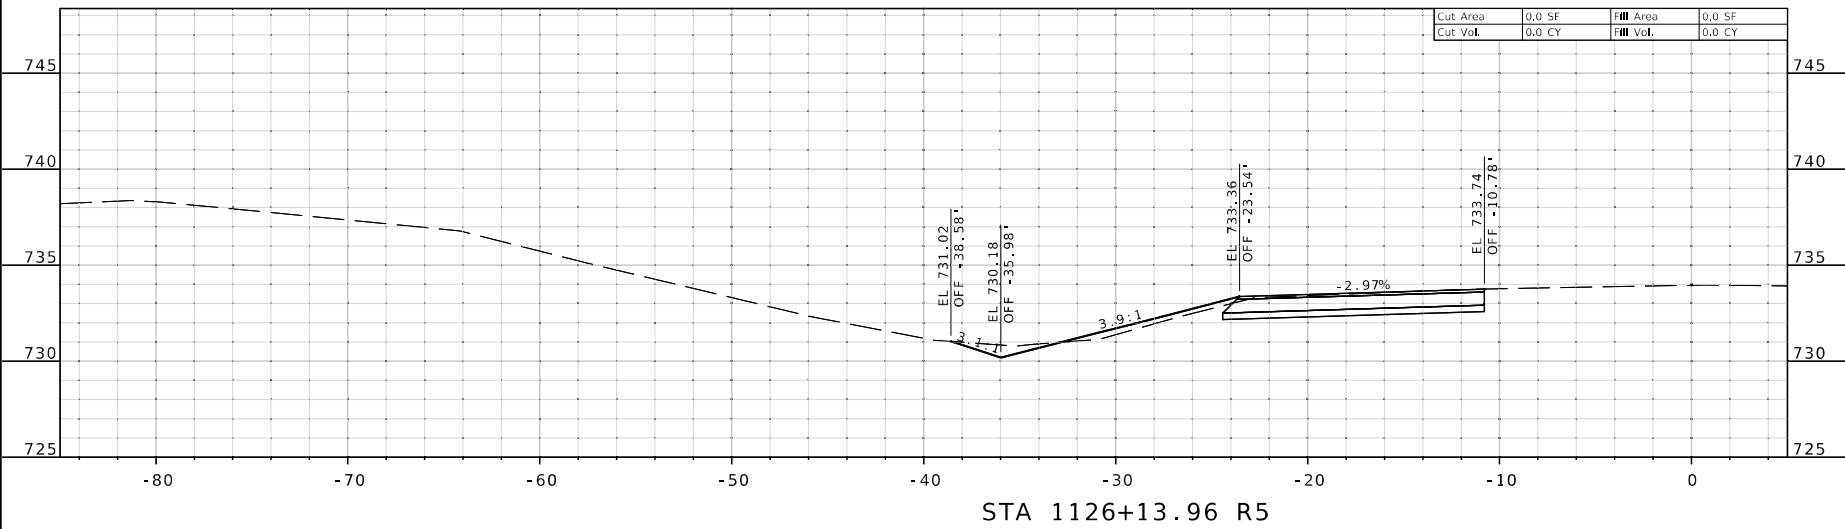

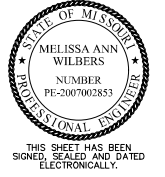

DATE PREPARED  
11/19/2024

ROUTE STATE  
50 MO

DISTRICT SHEET NO.  
KC 91

COUNTY  
JOHNSON

JOB NO.  
JKR0136

CONTRACT ID.

PROJECT NO.

BRIDGE NO.


DATE	DESCRIPTION

DATE	DESCRIPTION

MISSOURI HIGHWAYS AND TRANSPORTATION COMMISSION

105 WEST CAPITOL  
JEFFERSON CITY, MO 65102

1-888-ASK-MODOT (1-888-275-6636)



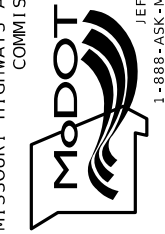



191 WB DECEL  
SHEET 2 OF 6

**Bartlett & West**

601 MONROE ST., SUITE 201 - JEFFERSON CITY, MO 65101  
PHONE 672-634-5181  
CERTIFICATE OF AUTHORITY NO. 000707 - ENGINEERING  
WWW.BARTLETTWEST.COM

IF A SEAL IS PRESENT ON THIS SHEET IT HAS BEEN ELECTRONICALLY SEALED AND DATED.

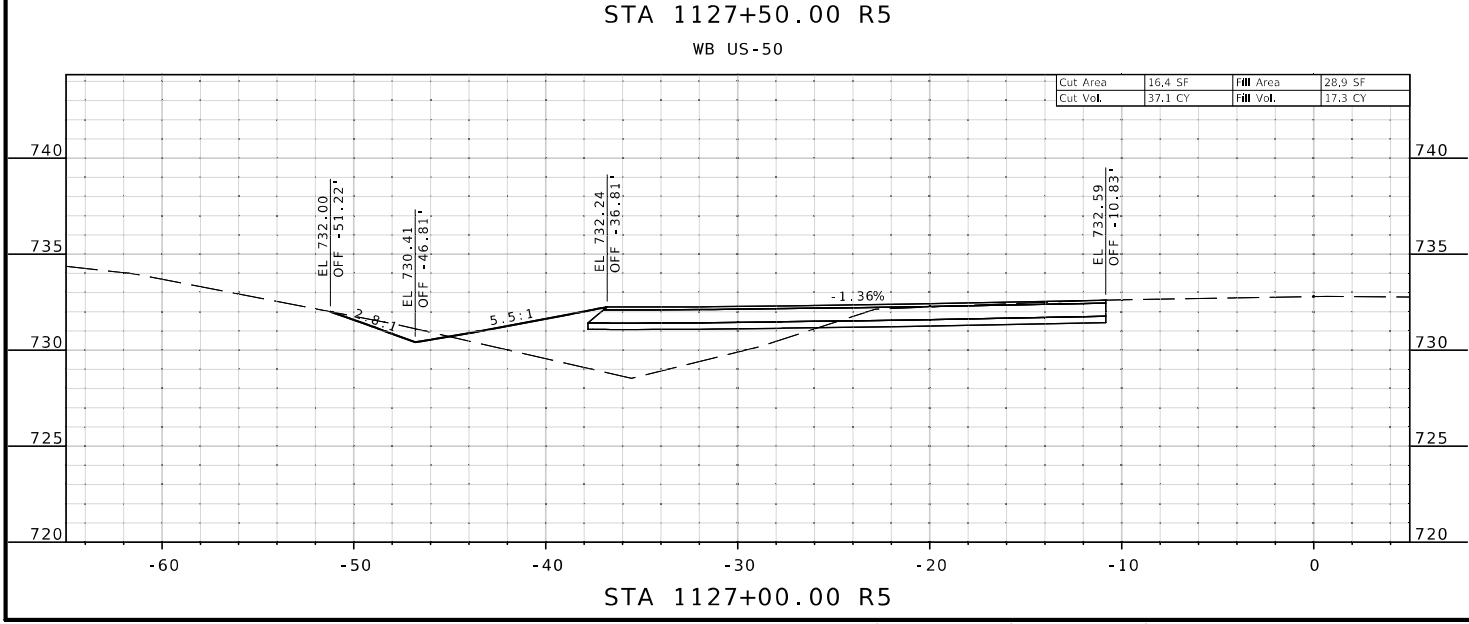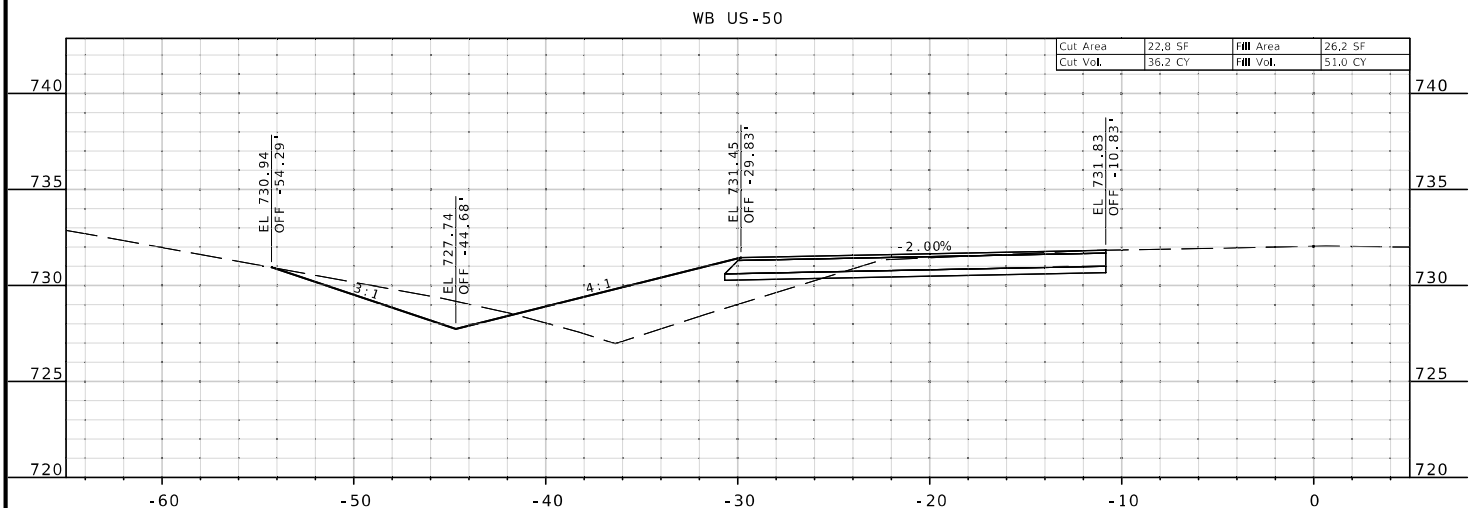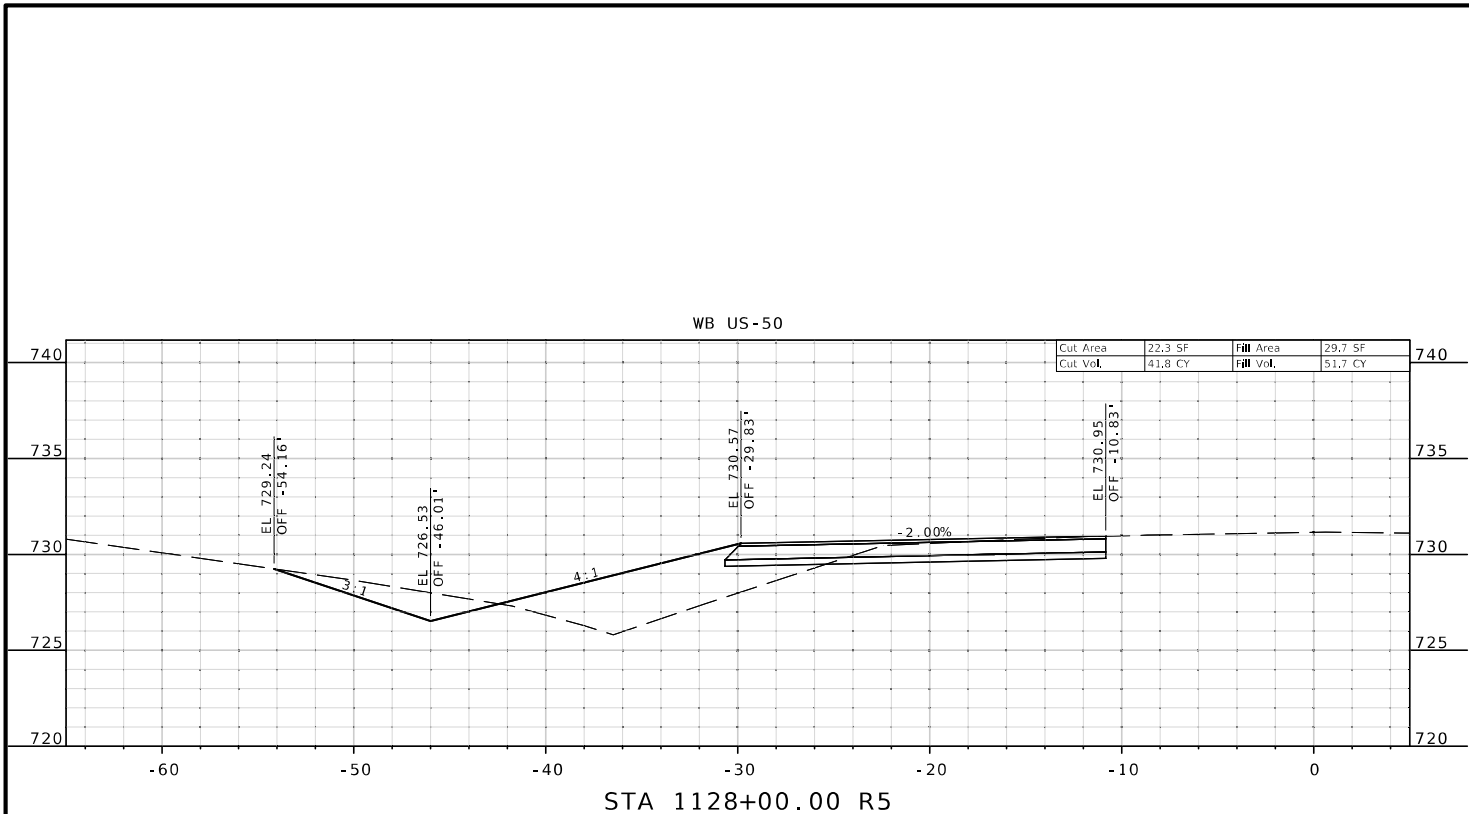

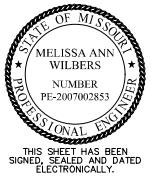

DATE PREPARED  
11/19/2024

ROUTE STATE  
50 MO  
DISTRICT SHEET NO.  
KC 92

COUNTY  
JOHNSON  
JOB NO.  
JKR0136  
CONTRACT ID.


PROJECT NO.  
BRIDGE NO.

DATE	DESCRIPTION


MISSOURI HIGHWAYS AND TRANSPORTATION COMMISSION  
  
 105 WEST CAPITOL  
 JEFFERSON CITY, MO 65102  
 1-888-ASK-MODOT (1-888-275-6636)

**Bartlett & West**  
 601 MONROE ST., SUITE 201 - JEFFERSON CITY, MO 65101  
 PHONE 872-634-5181  
 CERTIFICATE OF AUTHORITY NO. 000707 - ENGINEERING  
 WWW.BARTLETTWEST.COM


IF A SEAL IS PRESENT ON THIS SHEET IT HAS BEEN ELECTRONICALLY SEALED AND DATED.

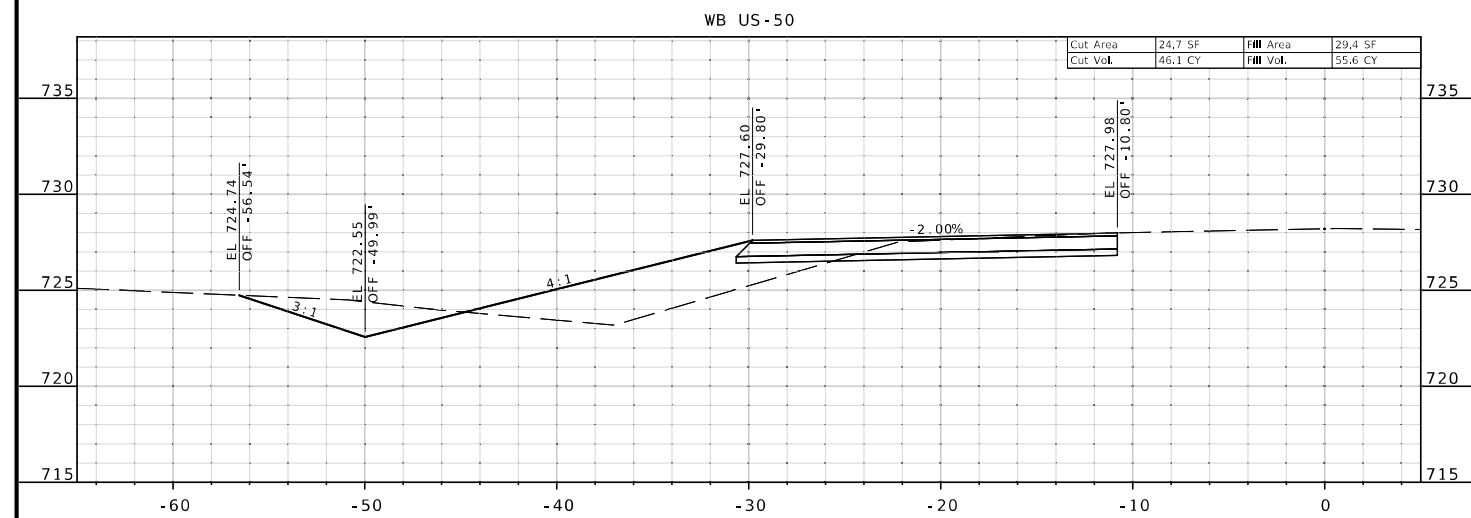


STA 1129+50.00 R5

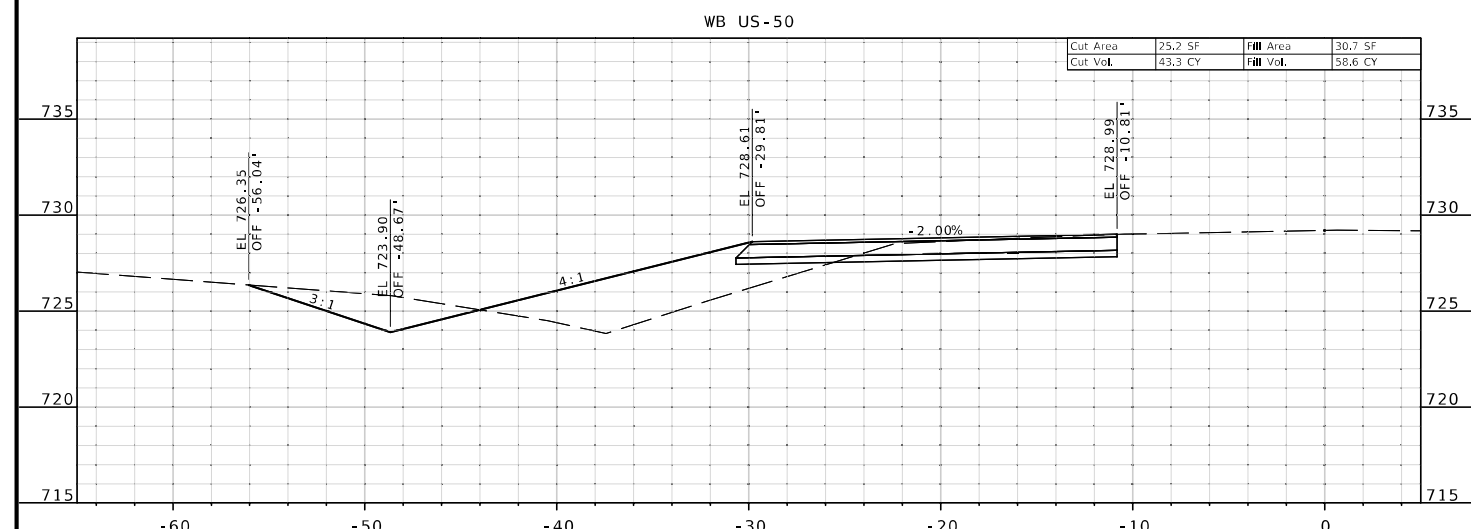

STA 1129+00.00 R5

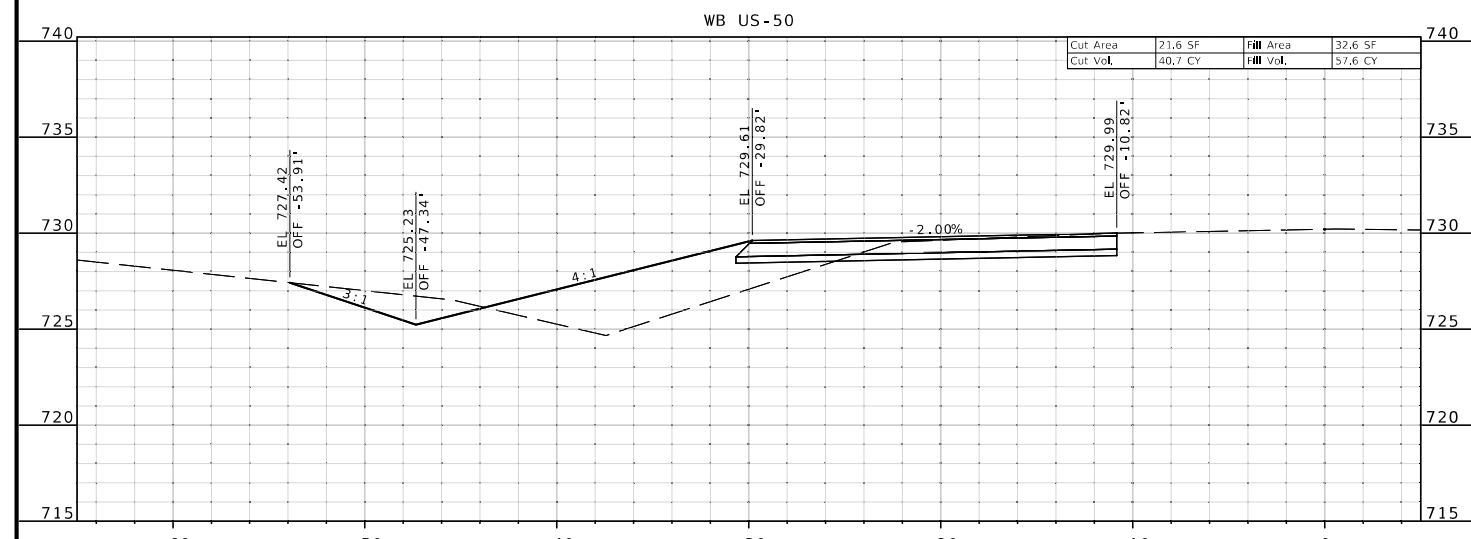

STA 1128+50.00 R5

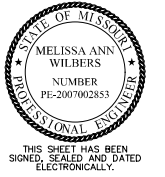

DATE PREPARED  
11/19/2024

ROUTE STATE  
50 MO

DISTRICT SHEET NO.  
KC 101

COUNTY  
JOHNSON

JOB NO.  
JKR0136

CONTRACT ID.


PROJECT NO.

BRIDGE NO.

DATE	DESCRIPTION

DATE	DESCRIPTION

MISSOURI HIGHWAYS AND TRANSPORTATION COMMISSION






105 WEST CAPITOL  
JEFFERSON CITY, MO 65102  
1-888-ASK-MODOT (1-888-275-6636)

**Bartlett & West**

601 MONROE ST., SUITE 201 - JEFFERSON CITY, MO 65101  
PHONE 872-634-5181  
CERTIFICATE OF AUTHORITY NO. 000707 - ENGINEERING  
WWW.BARTLETTWEST.COM

IF A SEAL IS PRESENT ON THIS SHEET IT HAS BEEN ELECTRONICALLY SEALED AND DATED.

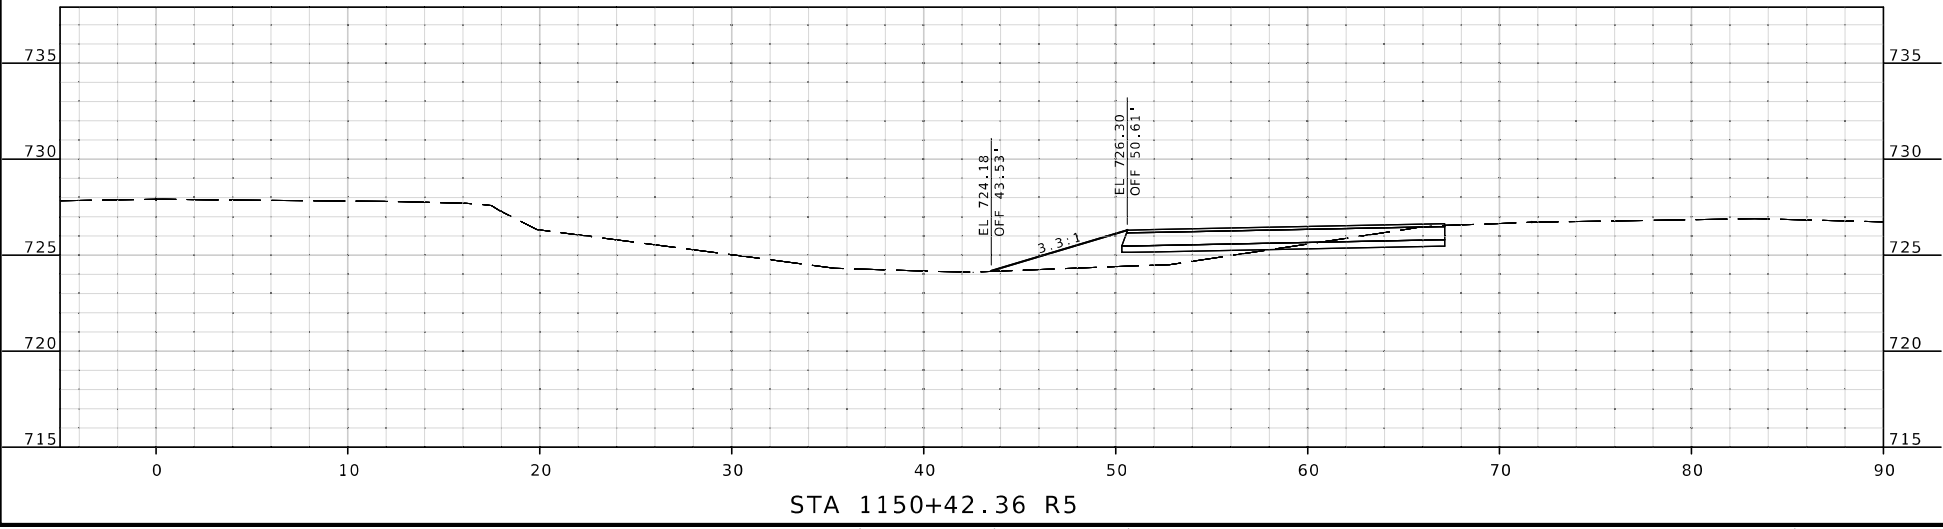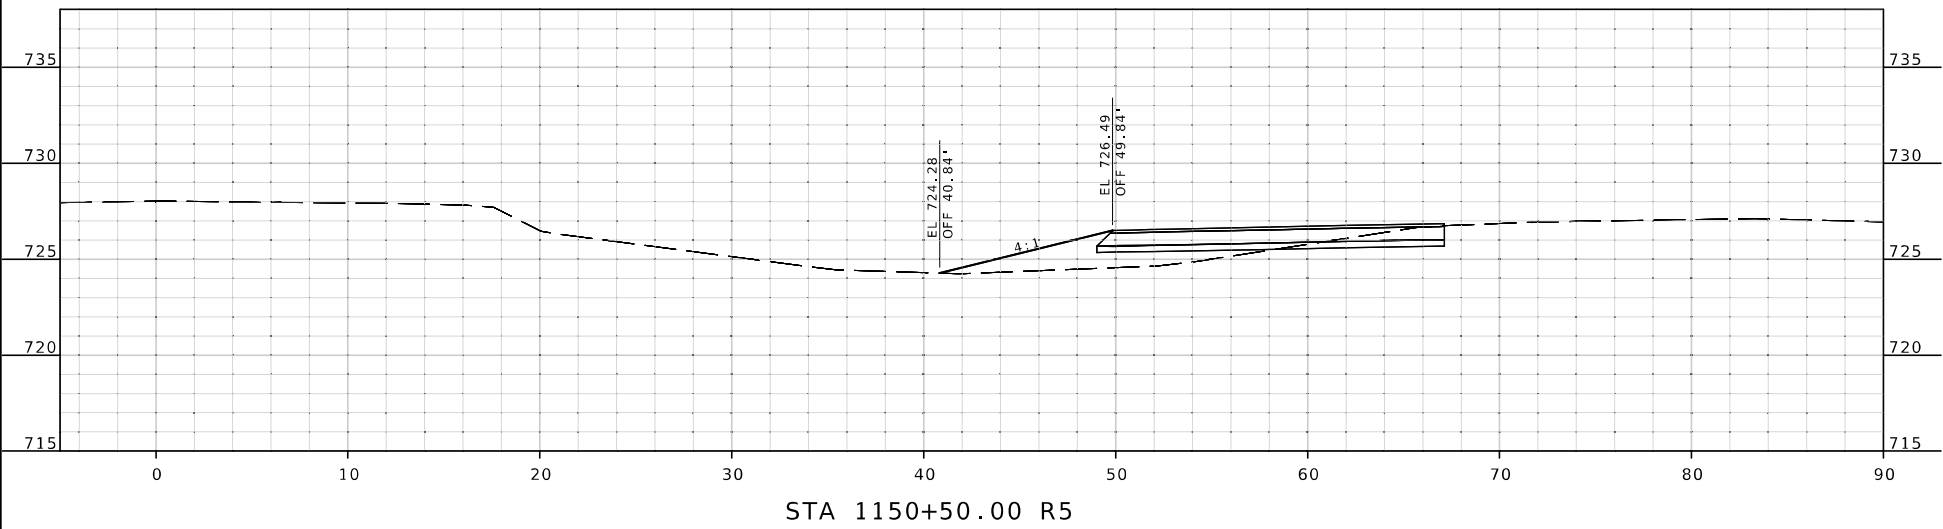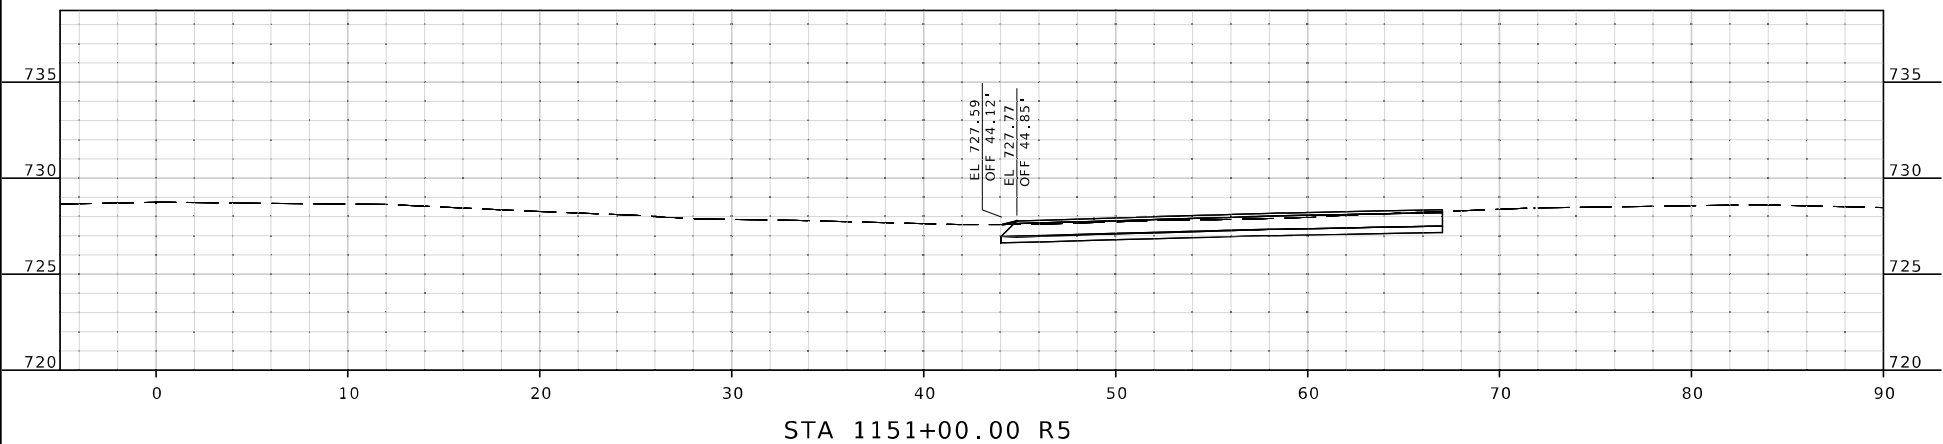

151 OFFSET LT  
SHEET 1 OF 8



THIS SHEET HAS BEEN SIGNED, SEALED AND DATED ELECTRONICALLY.

DATE PREPARED  
11/19/2024

ROUTE STATE  
50 MO

DISTRICT SHEET NO.  
KC 102

COUNTY  
JOHNSON

JOB NO.  
JKR0136

CONTRACT ID.

PROJECT NO.

BRIDGE NO.




DATE	DESCRIPTION

MISSOURI HIGHWAYS AND TRANSPORTATION COMMISSION


105 WEST CAPITOL  
JEFFERSON CITY, MO 65102  
1-888-ASK-MODOT (1-888-275-6636)

**Bartlett & West**  
601 MONROE ST., SUITE 201 - JEFFERSON CITY, MO 65101  
PHONE 672-654-5181  
CERTIFICATE OF AUTHORITY NO. 000707 - ENGINEERING  
WWW.BARTLETTWEST.COM


IF A SEAL IS PRESENT ON THIS SHEET IT HAS BEEN ELECTRONICALLY SEALED AND DATED.

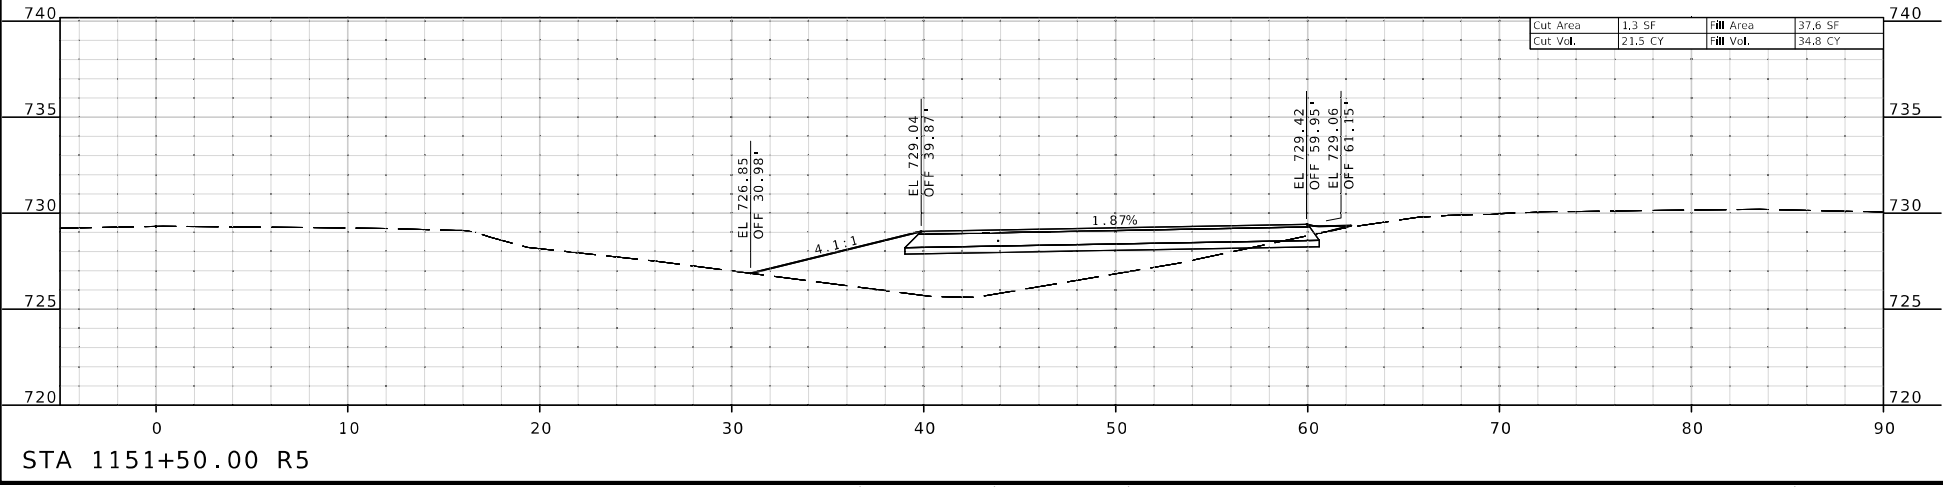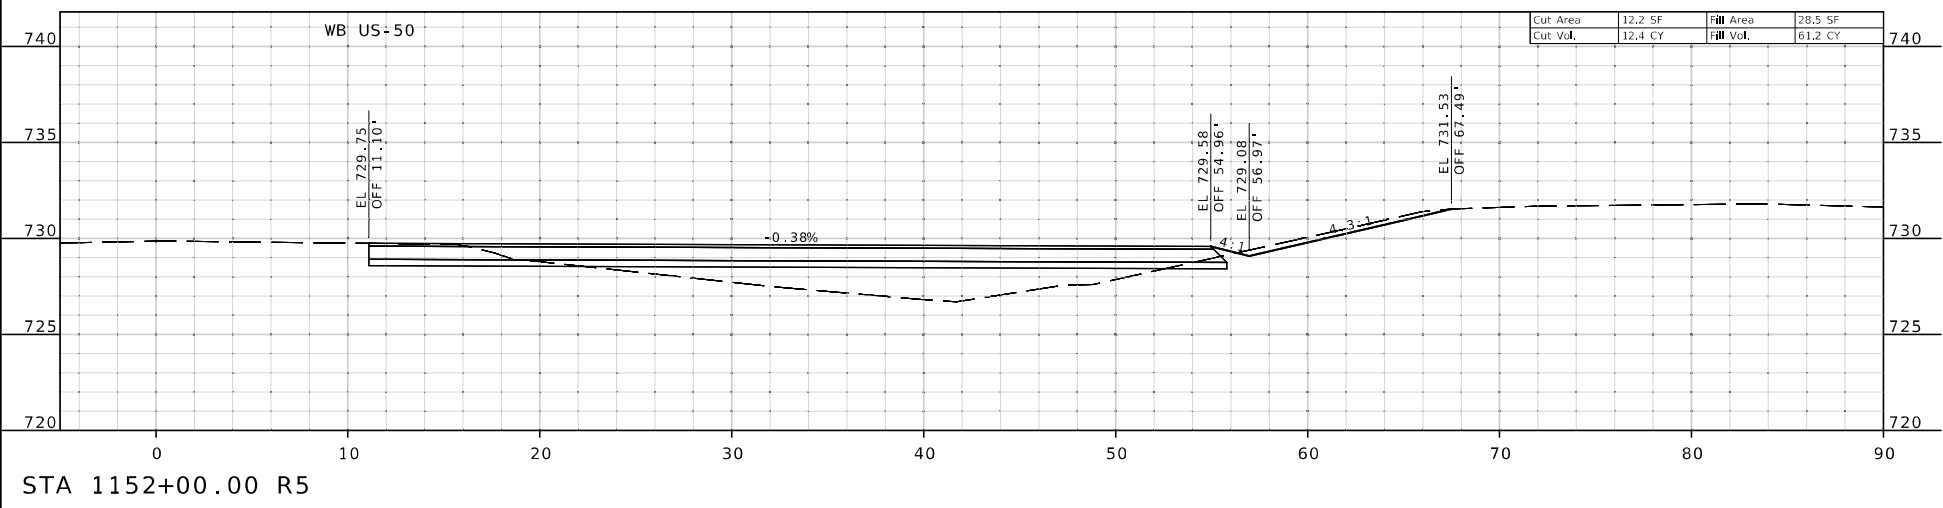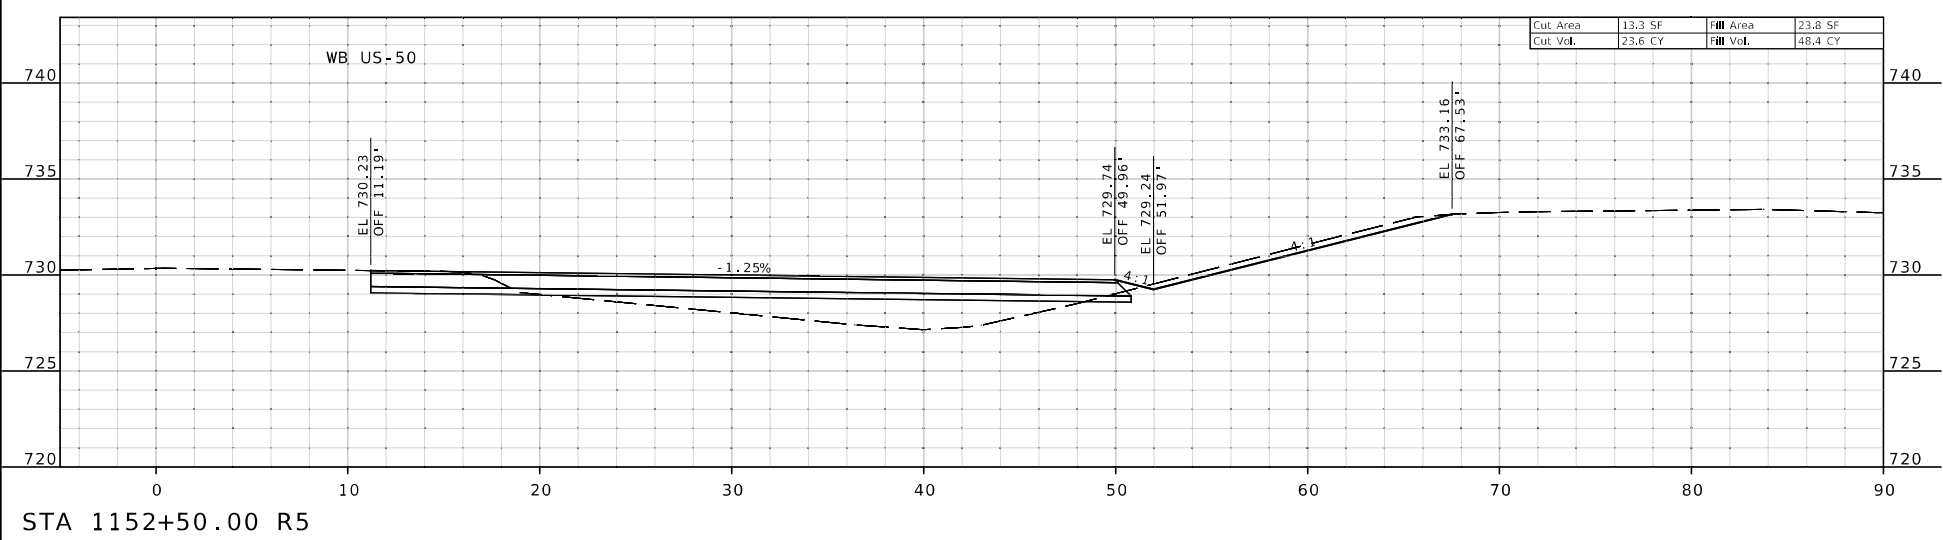


151 OFFSET LT  
SHEET 2 OF 8

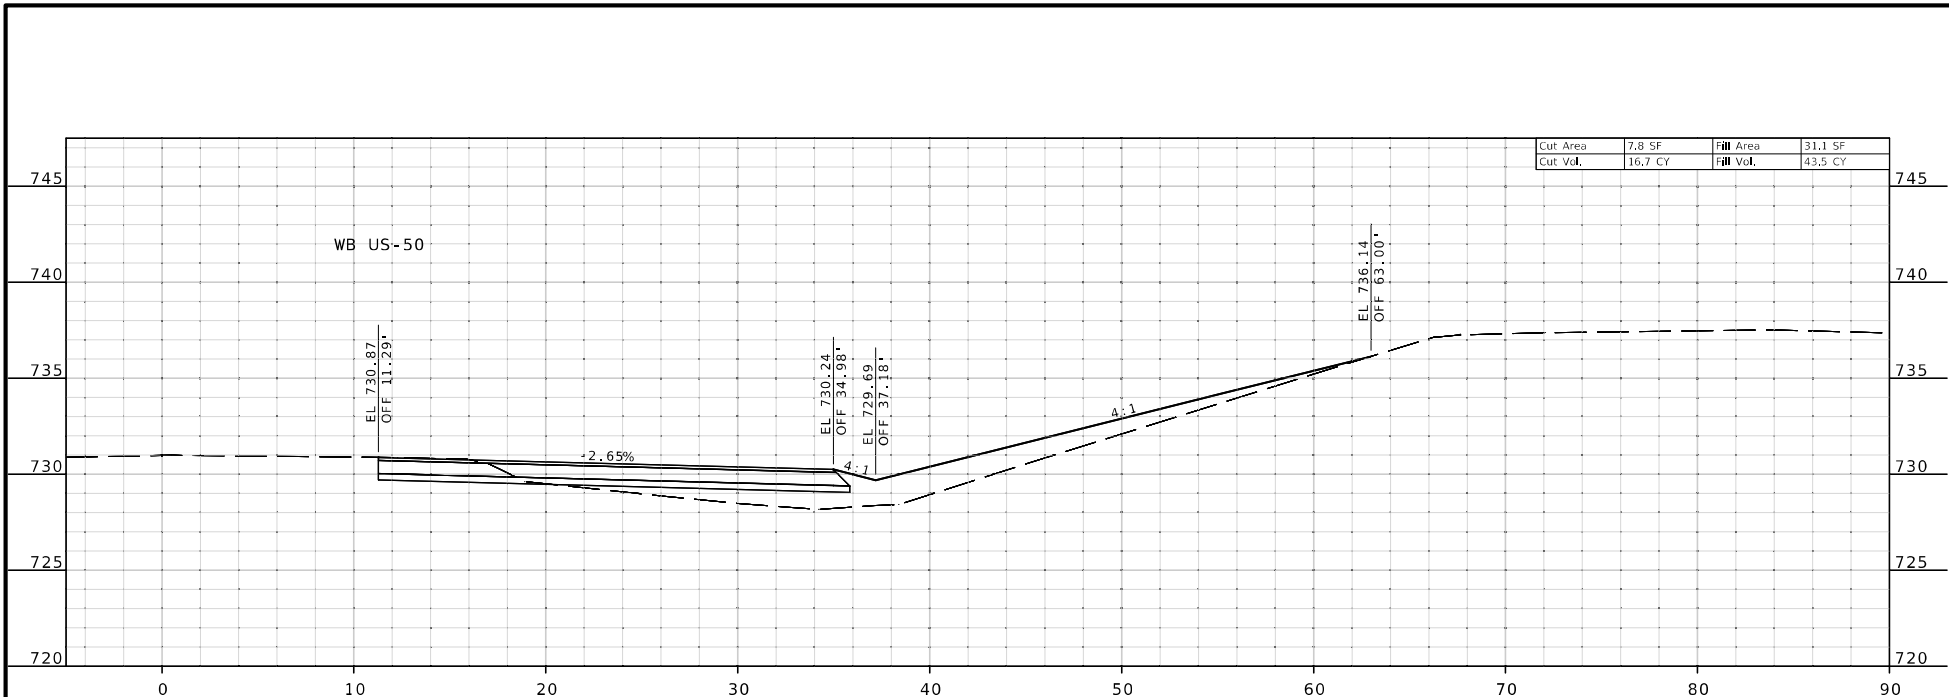

STA 1154+00.00 R5

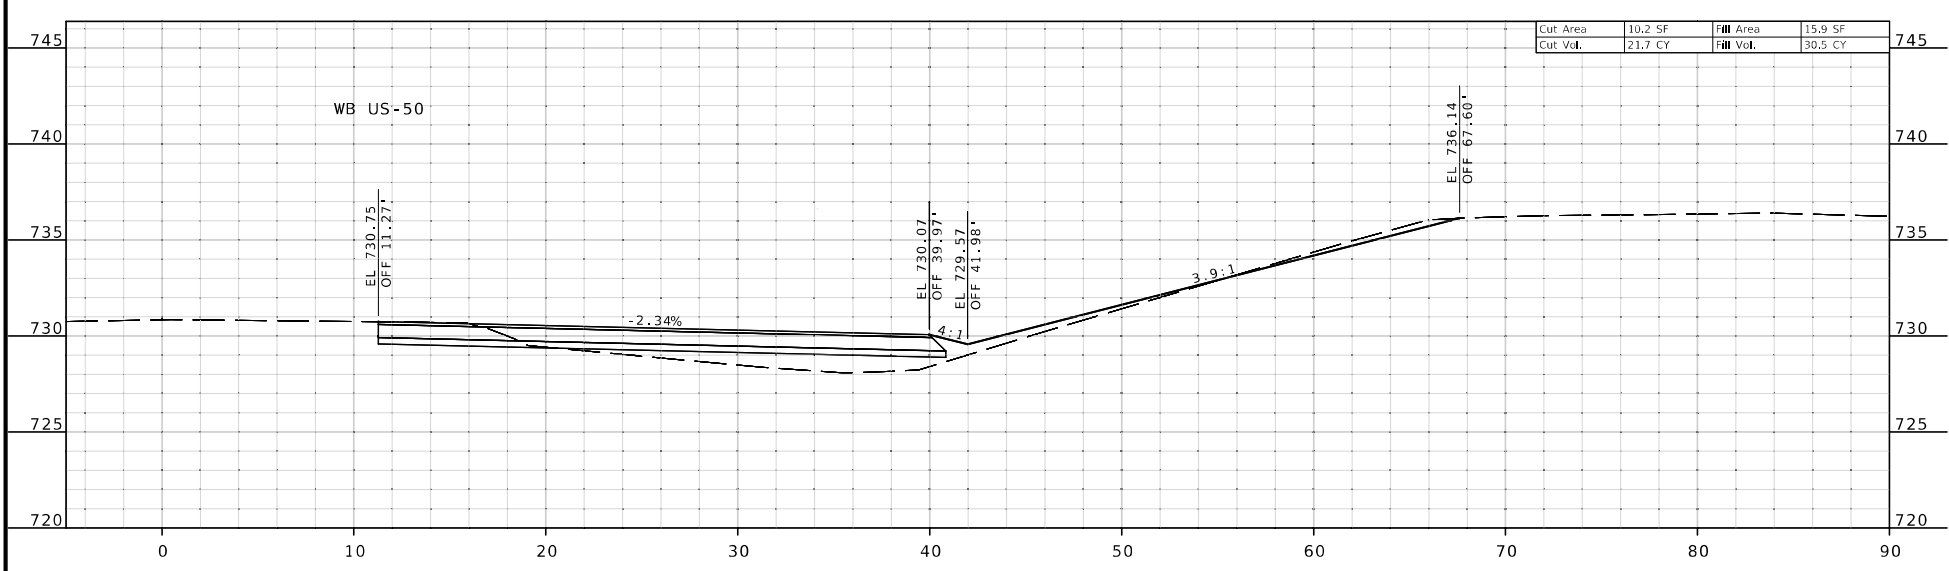


STA 1153+50.00 R5

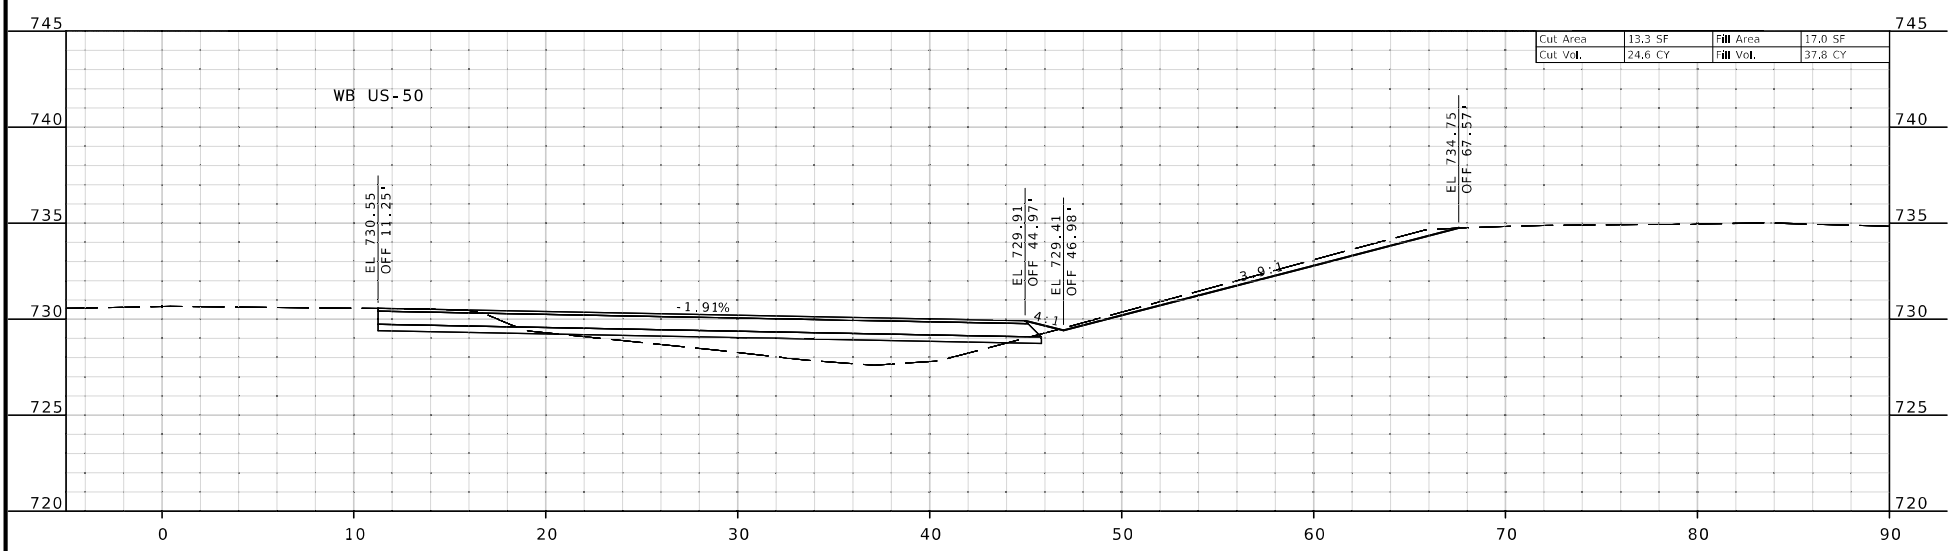

STA 1153+00.00 R5

151 OFFSET LT  
SHEET 3 OF 8

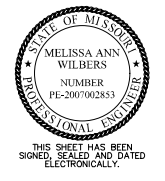

DATE PREPARED  
11/19/2024

ROUTE 50 STATE MO  
DISTRICT KC SHEET NO. 103

COUNTY JOHNSON  
JOB NO. JKR0136  
CONTRACT ID.

PROJECT NO.

BRIDGE NO.

DATE	DESCRIPTION


MISSOURI HIGHWAYS AND TRANSPORTATION COMMISSION



105 WEST CAPITOL  
JEFFERSON CITY, MO 65102  
1-888-ASK-MODOT (1-888-275-6636)

**Bartlett & West**  
601 MONROE ST., SUITE 201 - JEFFERSON CITY, MO 65101  
PHONE 672-634-5181  
CERTIFICATE OF AUTHORITY NO. 000707 - ENGINEERING  
WWW.BARTLETTWEST.COM

IF A SEAL IS PRESENT ON THIS SHEET IT HAS BEEN ELECTRONICALLY SEALED AND DATED.

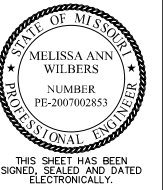

DATE PREPARED  
11/19/2024

ROUTE STATE  
50 MO

DISTRICT SHEET NO.  
KC 104

COUNTY  
JOHNSON

JOB NO.  
JKR0136

CONTRACT ID.



PROJECT NO.

BRIDGE NO.

DATE	DESCRIPTION


MISSOURI HIGHWAYS AND TRANSPORTATION COMMISSION  
  
 105 WEST CAPITOL  
 JEFFERSON CITY, MO 65102  
 1-888-ASK-MODOT (1-888-275-6636)

**Bartlett & West**  
 601 MONROE ST., SUITE 201 - JEFFERSON CITY, MO 65101  
 PHONE 873-634-5181  
 CERTIFICATE OF AUTHORITY NO. 000707 - ENGINEERING  
 WWW.BARTLETTWEST.COM

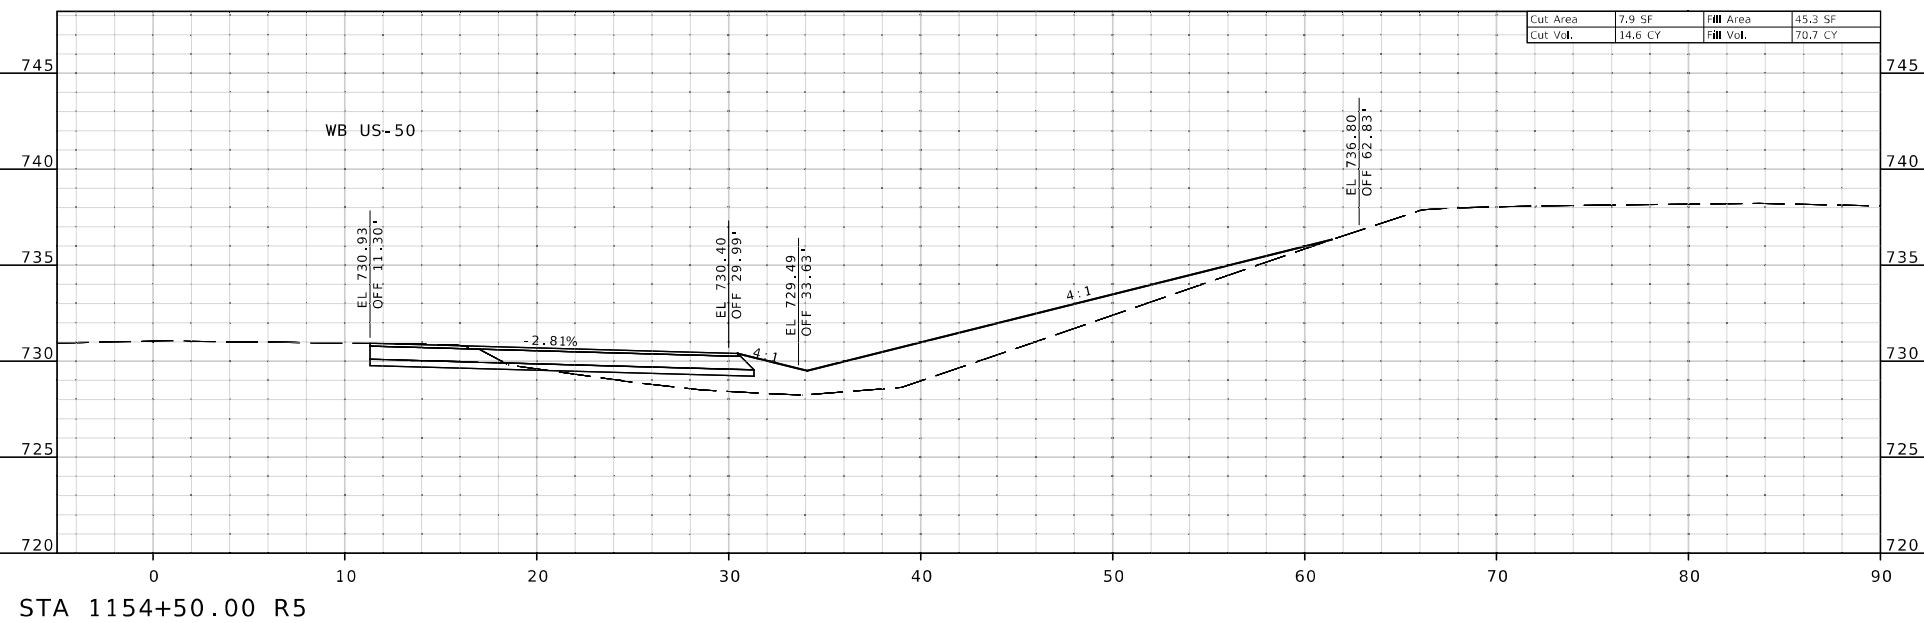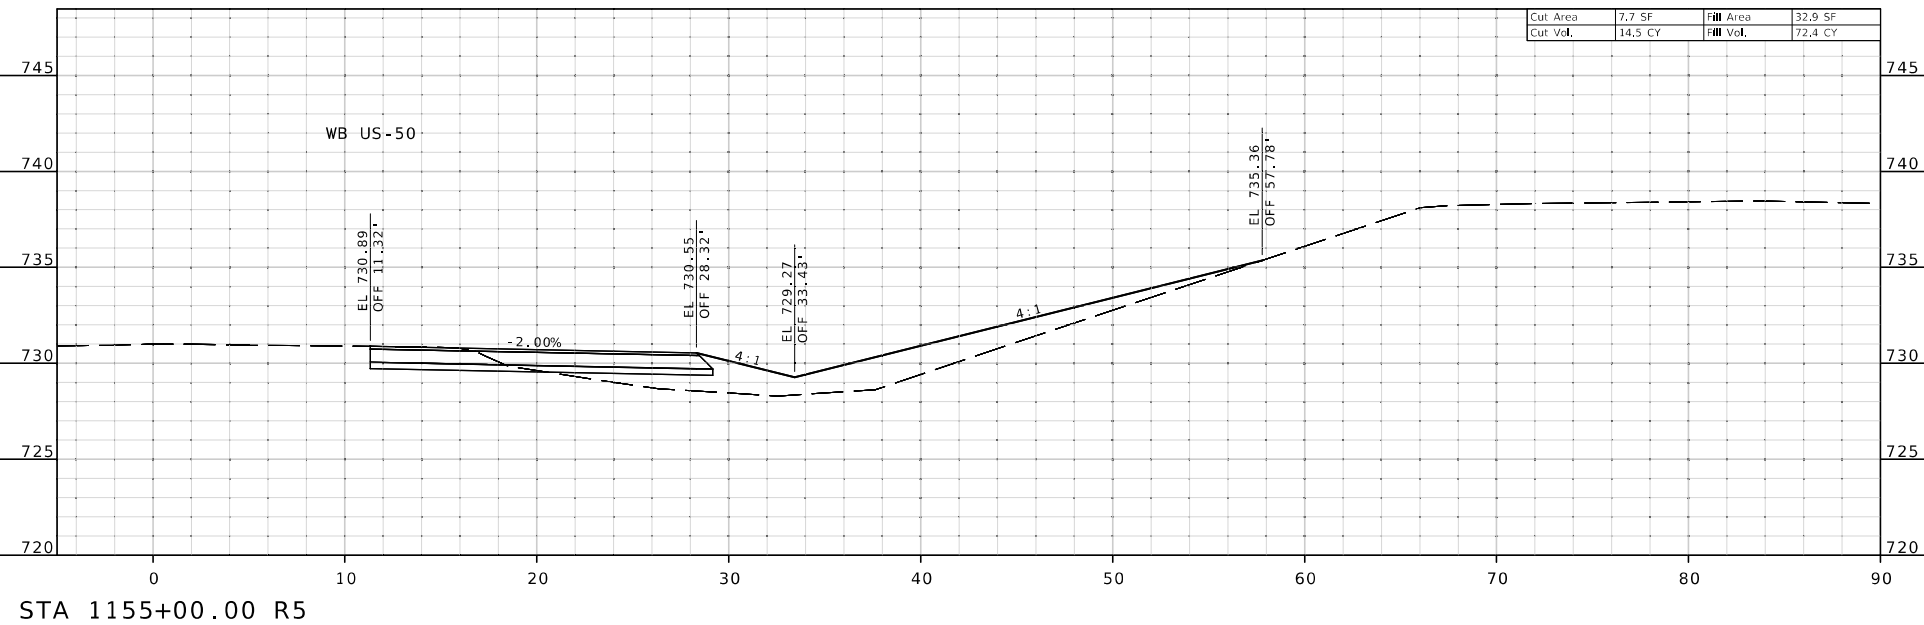

151 OFFSET LT  
SHEET 4 OF 8

IF A SEAL IS PRESENT ON THIS SHEET IT HAS BEEN ELECTRONICALLY SEALED AND DATED.

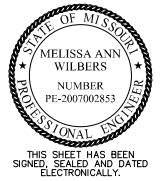

DATE PREPARED  
11/19/2024

ROUTE 50 STATE MO

DISTRICT KC SHEET NO. 105

COUNTY JOHNSON

JOB NO. JKR0136

CONTRACT ID.

PROJECT NO.

BRIDGE NO.

DATE	DESCRIPTION



MISSOURI HIGHWAYS AND TRANSPORTATION COMMISSION



105 WEST CAPITOL  
JEFFERSON CITY, MO 65102  
1-888-ASK-MODOT (1-888-275-6636)


**Bartlett & West**  
601 MONROE ST., SUITE 201 - JEFFERSON CITY, MO 65101  
PHONE 873-634-5181  
CERTIFICATE OF AUTHORITY NO. 000707 - ENGINEERING  
WWW.BARTLETTWEST.COM

IF A SEAL IS PRESENT ON THIS SHEET IT HAS BEEN ELECTRONICALLY SEALED AND DATED.

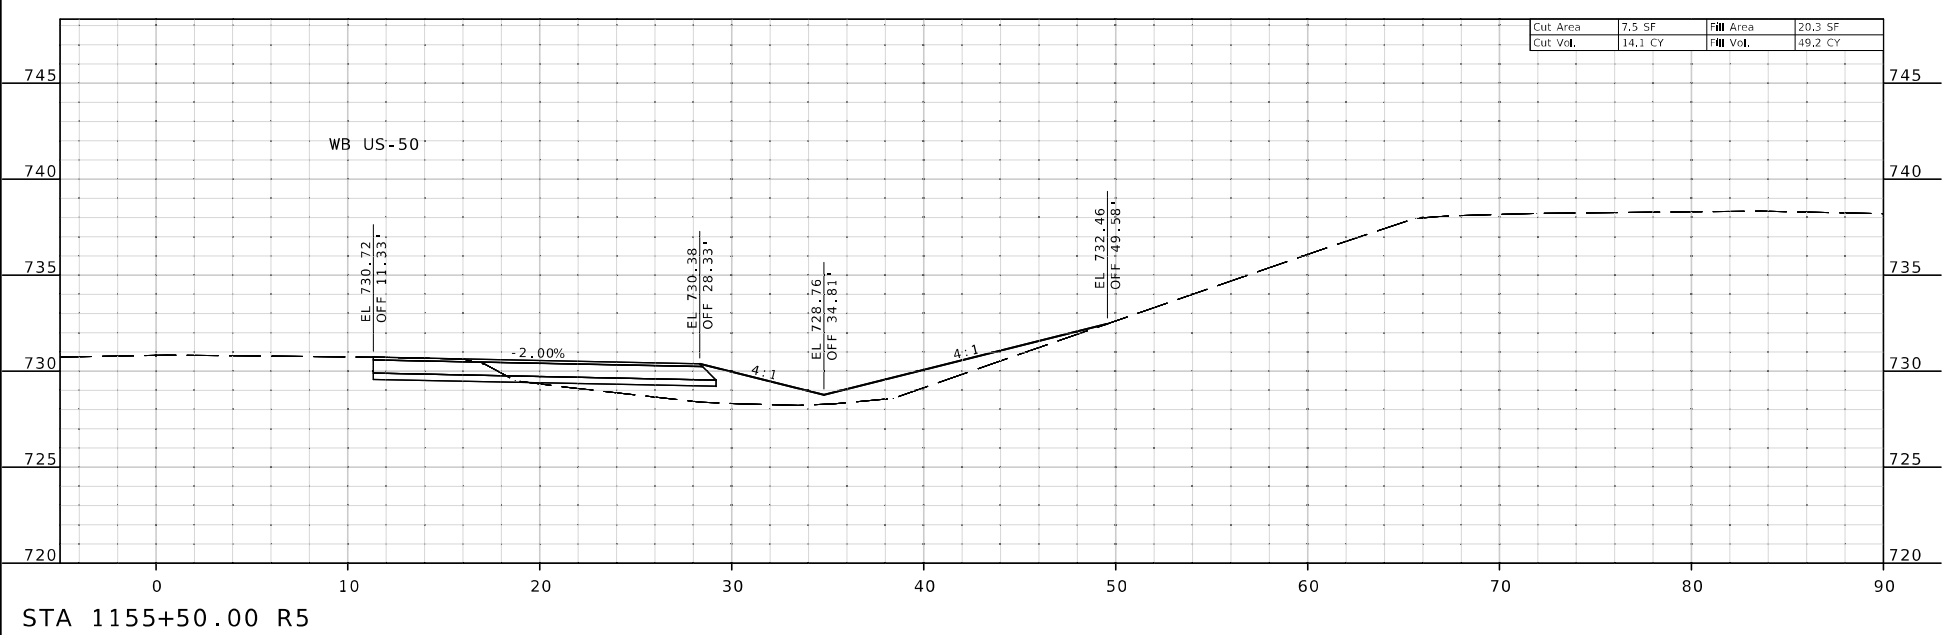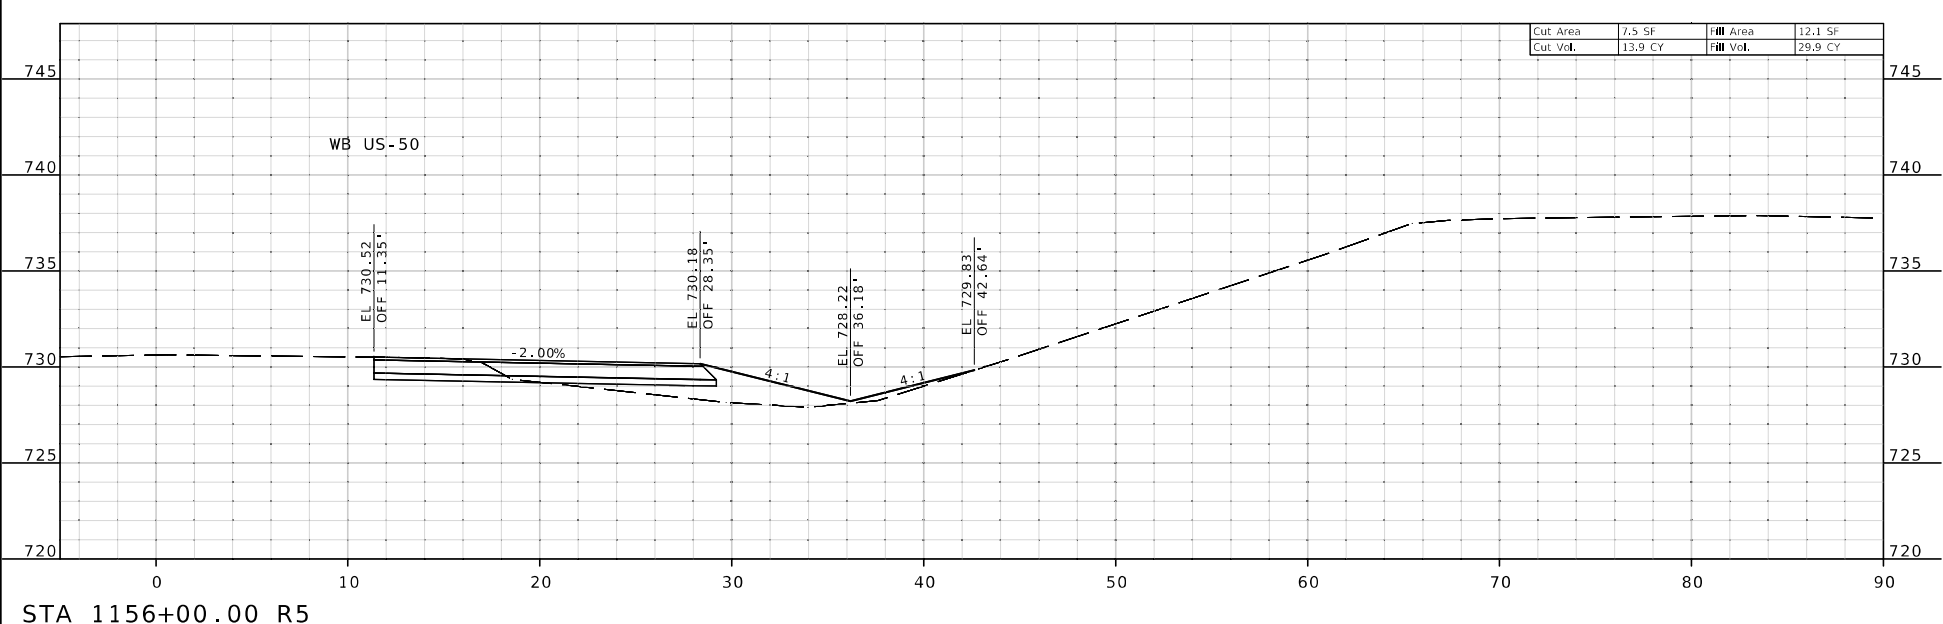

151 OFFSET LT  
SHEET 5 OF 8



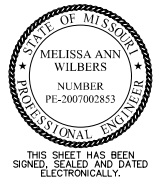

DATE PREPARED  
11/19/2024

ROUTE 50 STATE MO  
DISTRICT KC SHEET NO. 106

COUNTY JOHNSON  
JOB NO. JKR0136  
CONTRACT ID.

PROJECT NO.


BRIDGE NO.

DATE	DESCRIPTION


MISSOURI HIGHWAYS AND TRANSPORTATION COMMISSION  
  
 105 WEST CAPITOL  
 JEFFERSON CITY, MO 65102  
 1-888-ASK-MODOT (1-888-275-6636)

**Bartlett & West**  
 601 MONROE ST., SUITE 201 - JEFFERSON CITY, MO 65101  
 PHONE 872-634-5181  
 CERTIFICATE OF AUTHORITY NO. 000707 - ENGINEERING  
 WWW.BARTLETTWEST.COM


IF A SEAL IS PRESENT ON THIS SHEET IT HAS BEEN ELECTRONICALLY SEALED AND DATED.

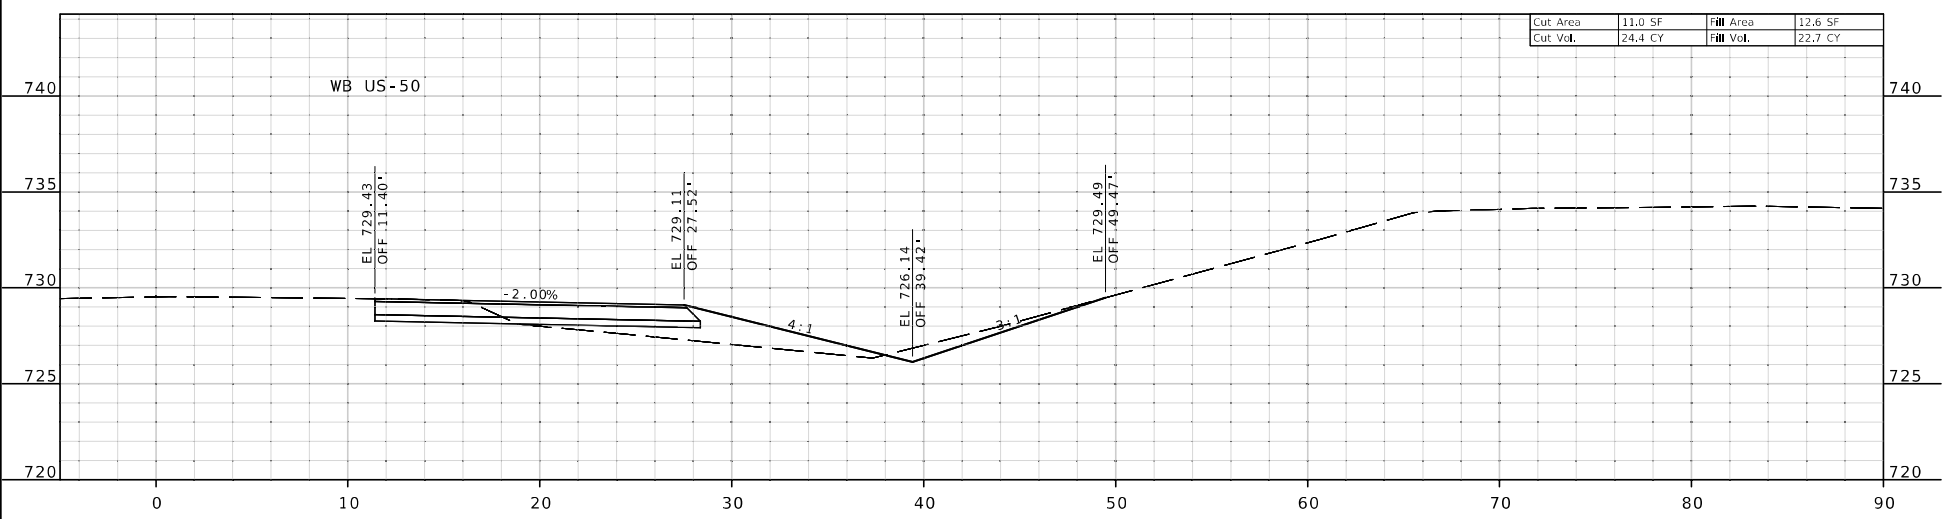

STA 1157+50.00 R5

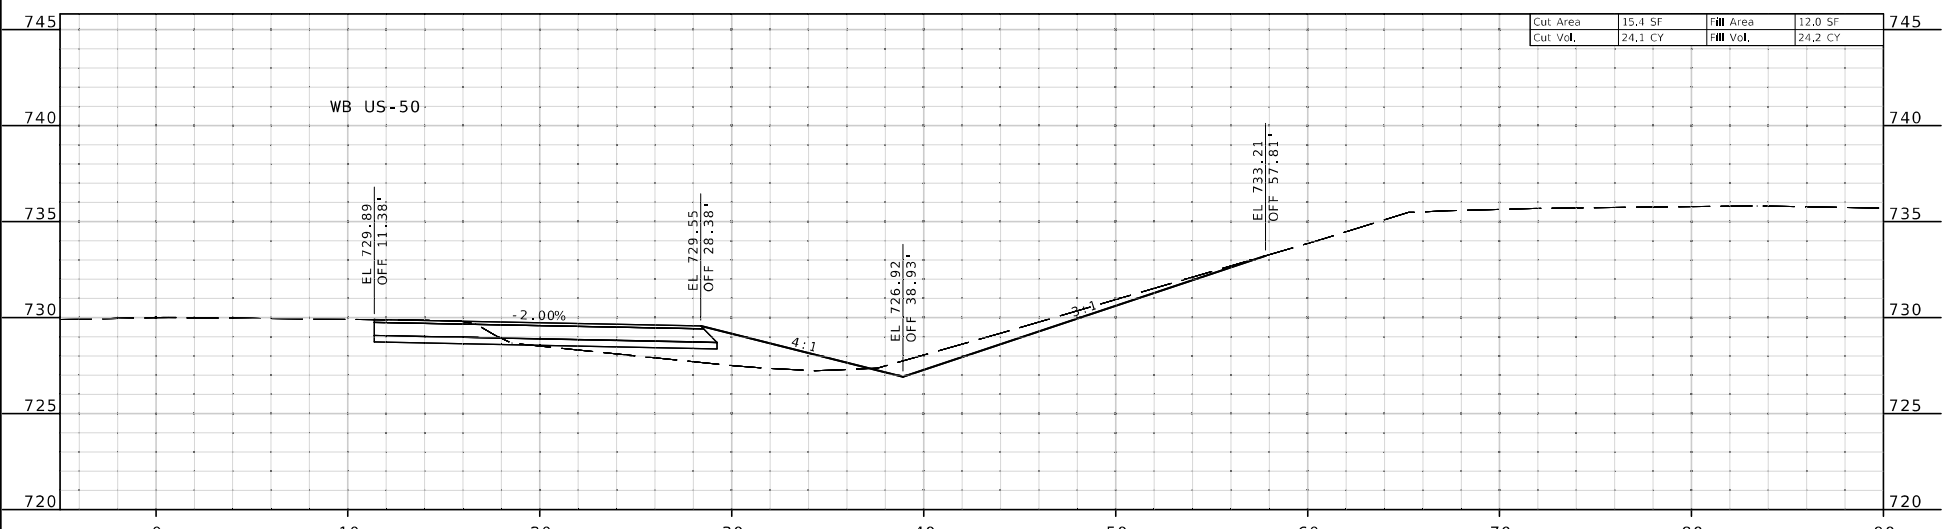


STA 1157+00.00 R5

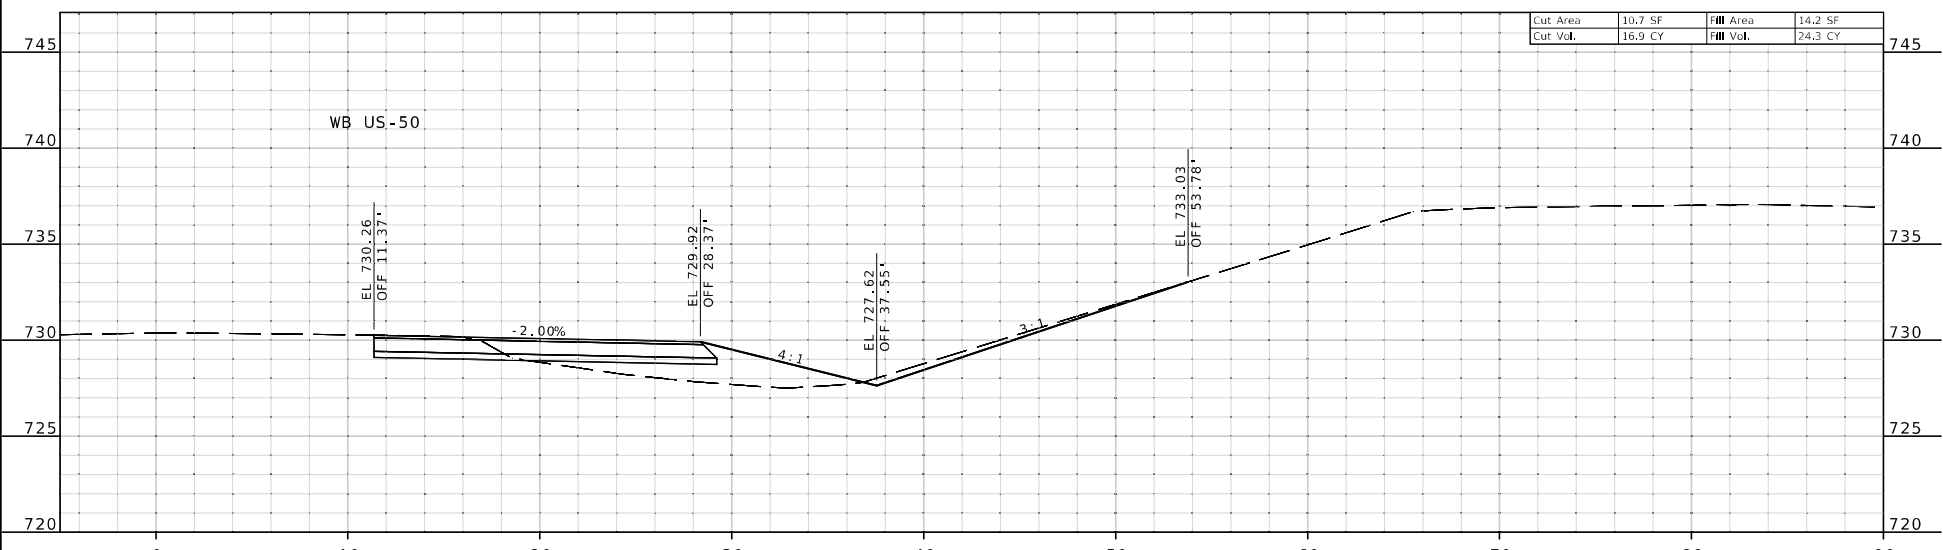

STA 1156+50.00 R5

151 OFFSET LT  
SHEET 6 OF 8

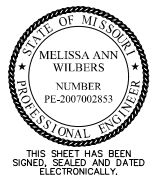

DATE PREPARED  
11/19/2024

ROUTE STATE  
50 MO  
DISTRICT SHEET NO.  
KC 107

COUNTY  
JOHNSON  
JOB NO.  
JKR0136  
CONTRACT ID.




PROJECT NO.  
BRIDGE NO.

DATE	DESCRIPTION

MISSOURI HIGHWAYS AND TRANSPORTATION COMMISSION  
  
 105 WEST CAPITOL  
 JEFFERSON CITY, MO 65102  
 1-888-ASK-MODOT (1-888-275-6636)

**Bartlett & West**  
 601 MONROE ST. SUITE 201 - JEFFERSON CITY, MO 65101  
 PHONE 672-634-5181  
 CERTIFICATE OF AUTHORITY NO. 000707 - ENGINEERING  
 WWW.BARTLETTWEST.COM

IF A SEAL IS PRESENT ON THIS SHEET IT HAS BEEN ELECTRONICALLY SEALED AND DATED.

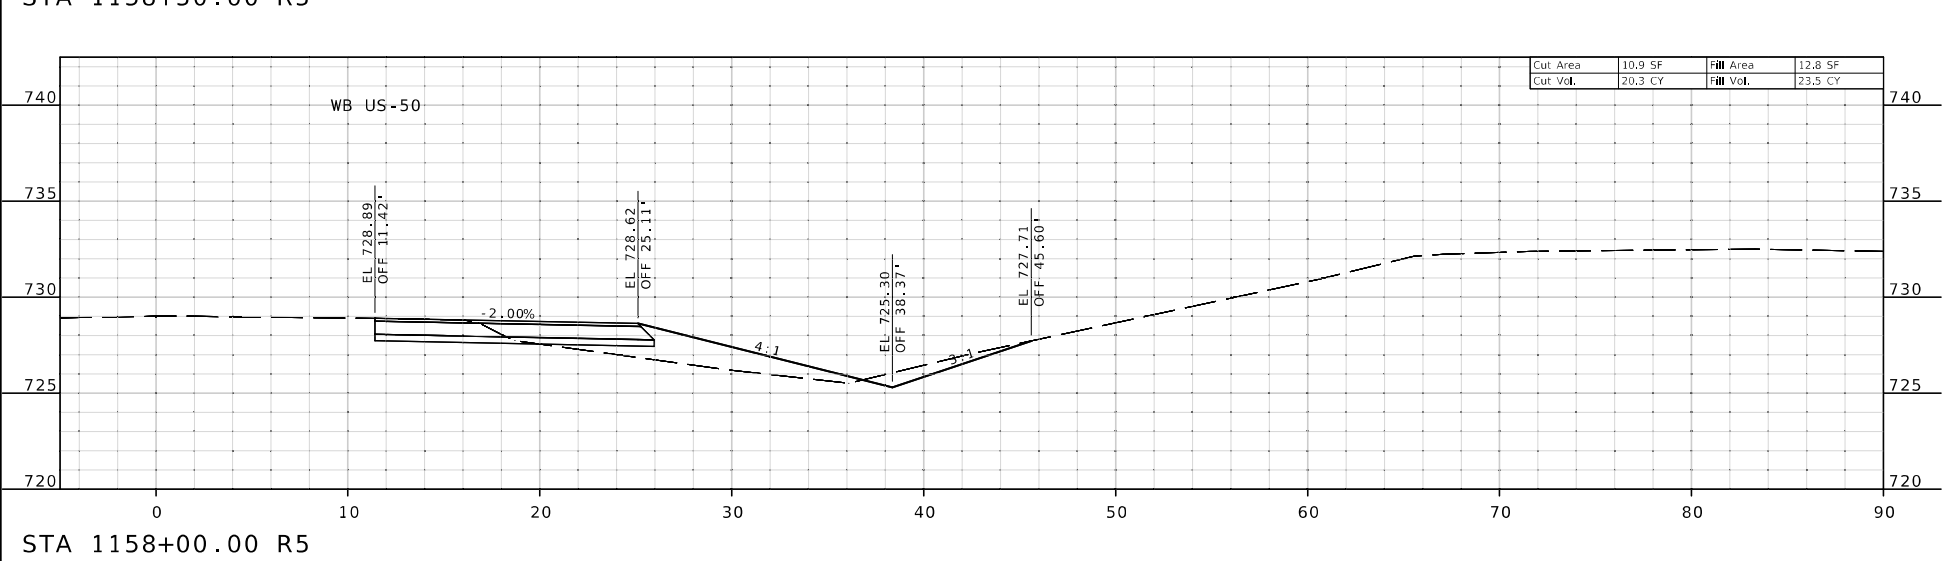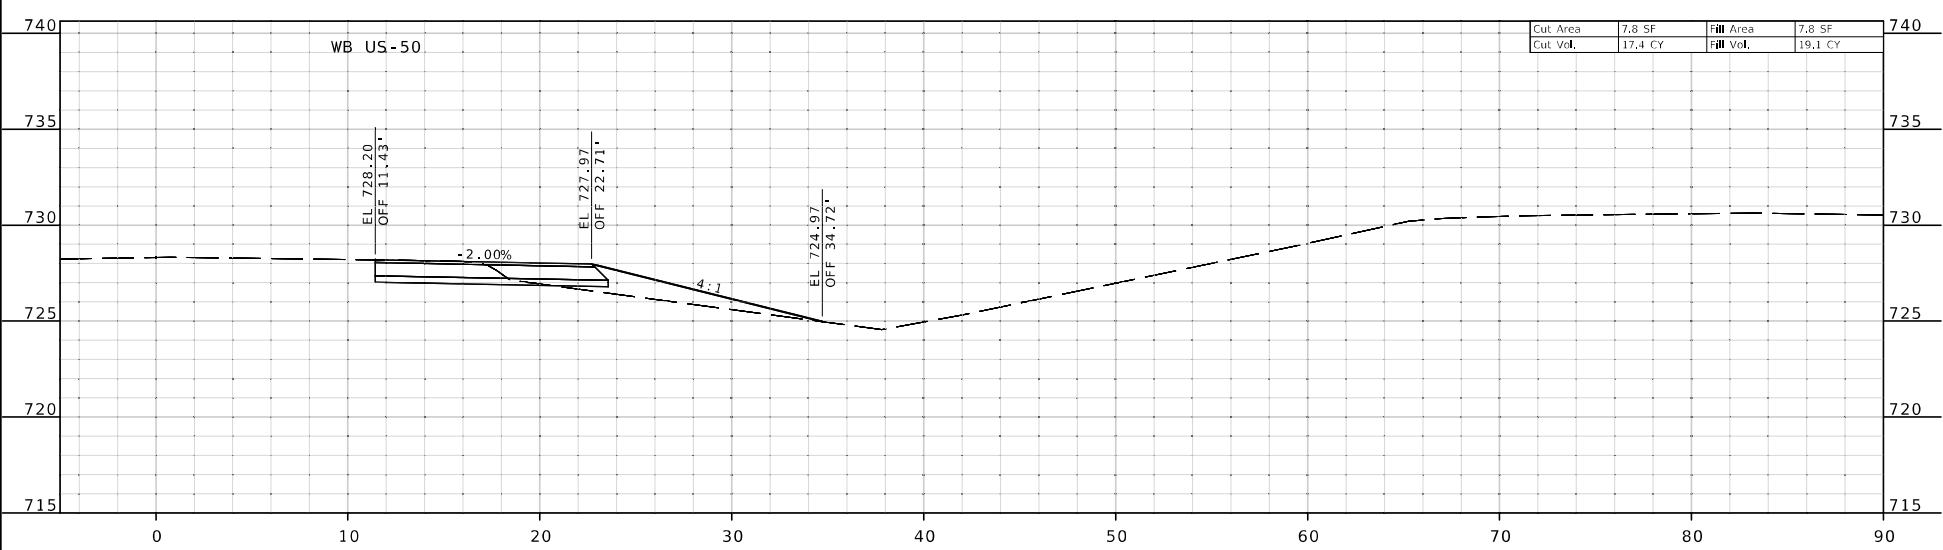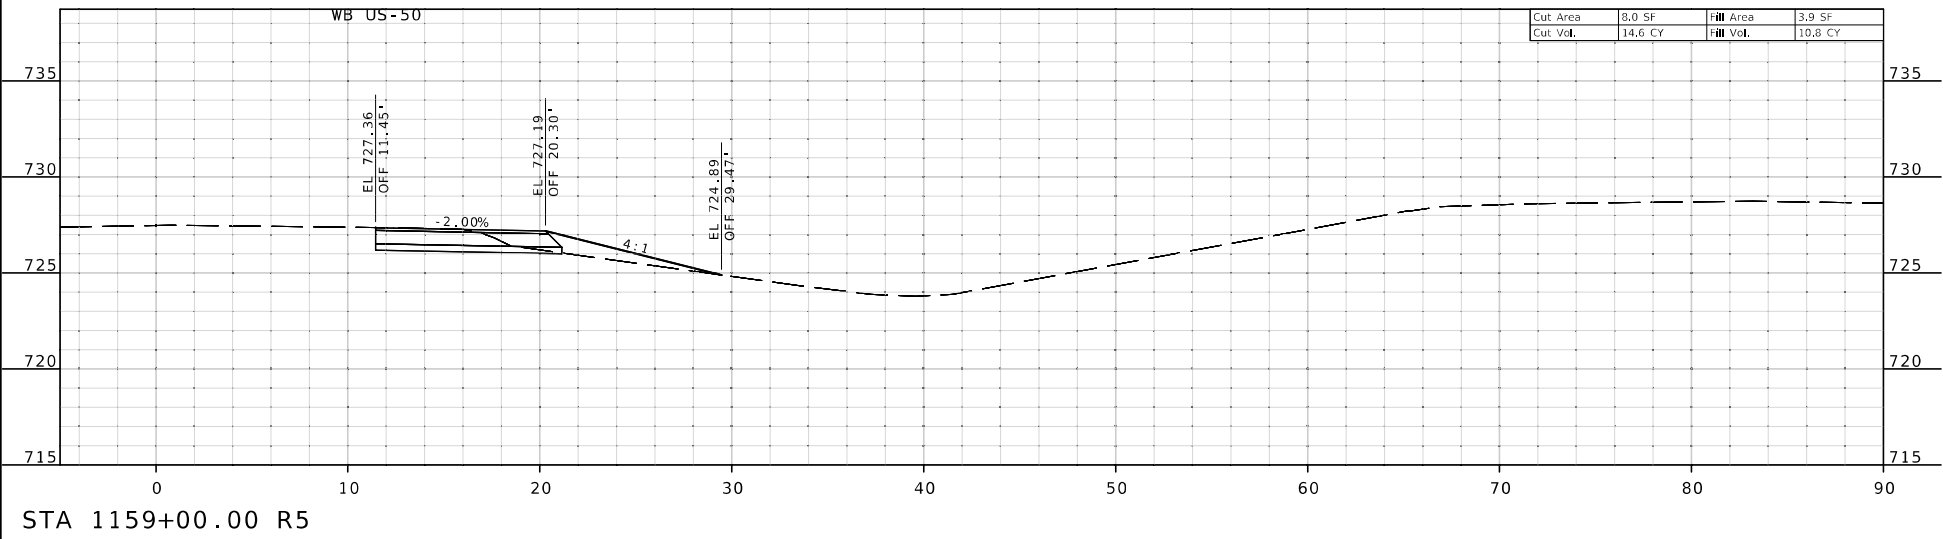

151 OFFSET LT  
SHEET 7 OF 8



THIS SHEET HAS BEEN SIGNED, SEALED AND DATED ELECTRONICALLY.

DATE PREPARED  
11/19/2024

ROUTE STATE  
50 MO

DISTRICT SHEET NO.  
KC 108

COUNTY  
JOHNSON

JOB NO.  
JKR0136

CONTRACT ID.

PROJECT NO.

BRIDGE NO.


DATE	DESCRIPTION

MISSOURI HIGHWAYS AND TRANSPORTATION COMMISSION



105 WEST CAPITOL  
JEFFERSON CITY, MO 65102  
1-888-ASK-MODOT (1-888-275-6636)

**Bartlett & West**  
601 MONROE ST., SUITE 201 - JEFFERSON CITY, MO 65101  
PHONE 877-664-5181  
CERTIFICATE OF AUTHORITY NO. 000707 - ENGINEERING  
WWW.BARTLETTWEST.COM

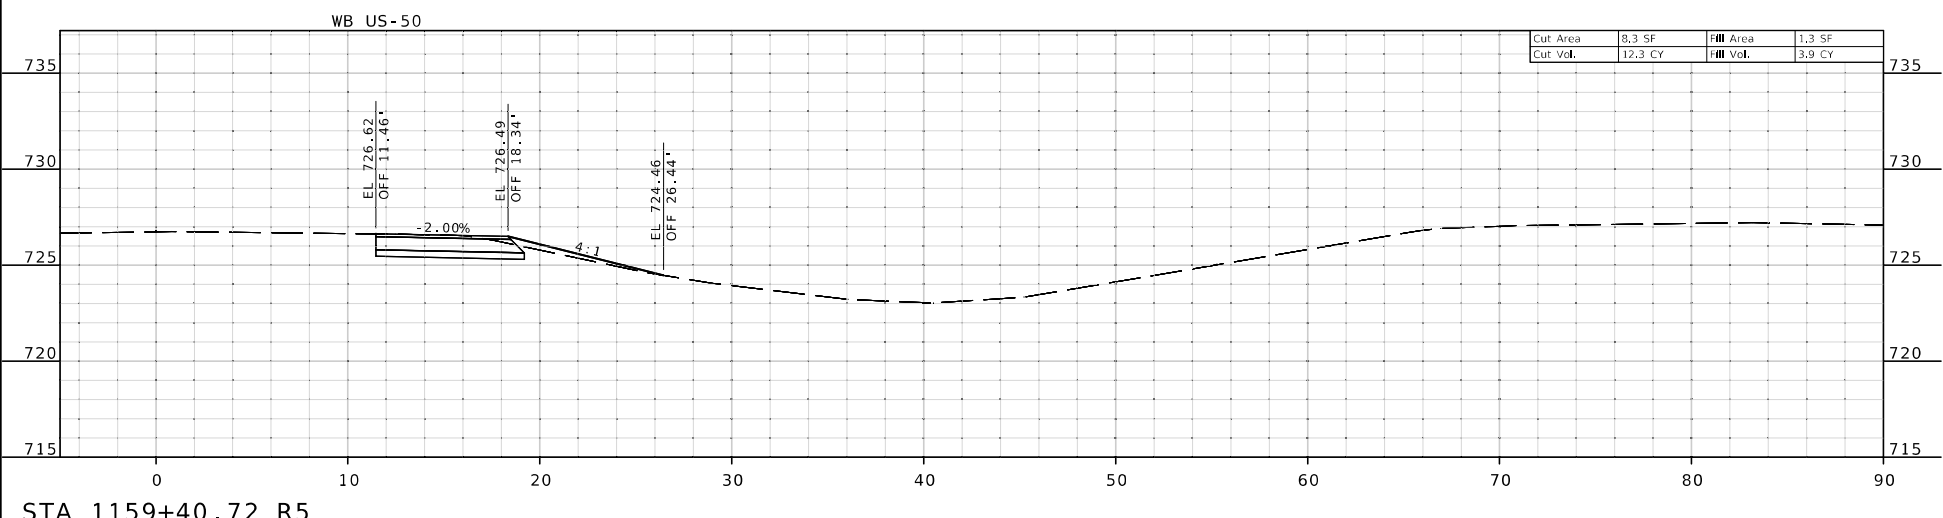

STA 1159+40.72 R5

151 OFFSET LT  
SHEET 8 OF 8

IF A SEAL IS PRESENT ON THIS SHEET IT HAS BEEN ELECTRONICALLY SEALED AND DATED.



THIS SHEET HAS BEEN SIGNED, SEALED AND DATED ELECTRONICALLY.

DATE PREPARED  
11/19/2024

ROUTE STATE  
50 MO

DISTRICT SHEET NO.  
KC 109

COUNTY  
JOHNSON

JOB NO.  
JKR0136

CONTRACT ID.

PROJECT NO.

BRIDGE NO.

DESCRIPTION

DATE

MISSOURI HIGHWAYS AND TRANSPORTATION COMMISSION

105 WEST CAPITOL  
JEFFERSON CITY, MO 65102

1-888-ASK-MODOT (1-888-275-6636)

MoDOT

1-888-ASK-MODOT

1-888-275-6636

1-888-ASK-MODOT

1-888-275-6636

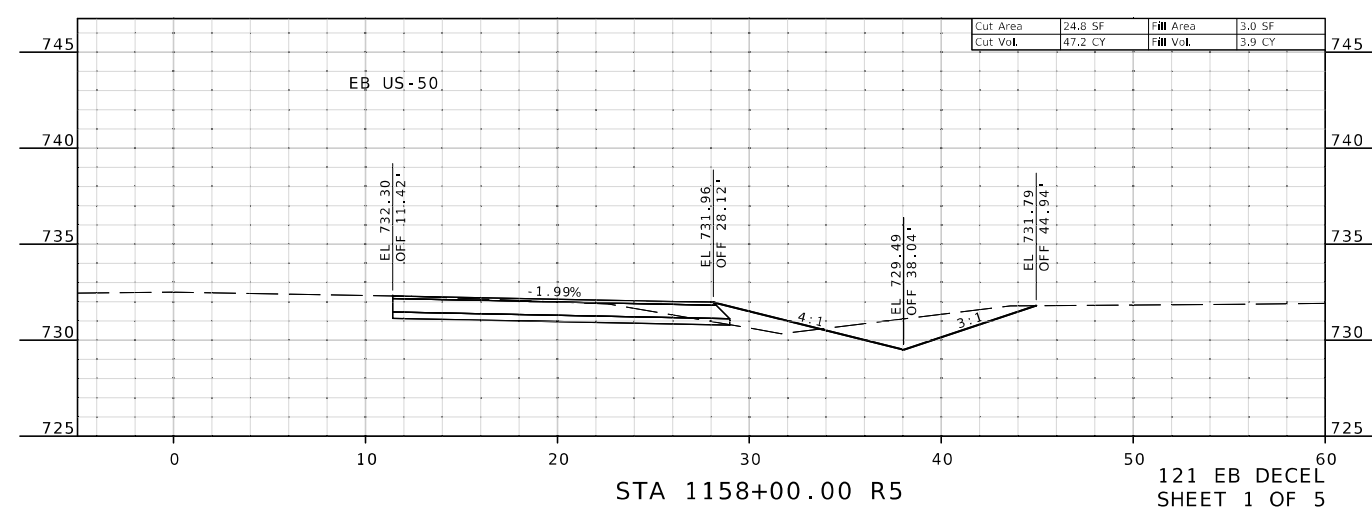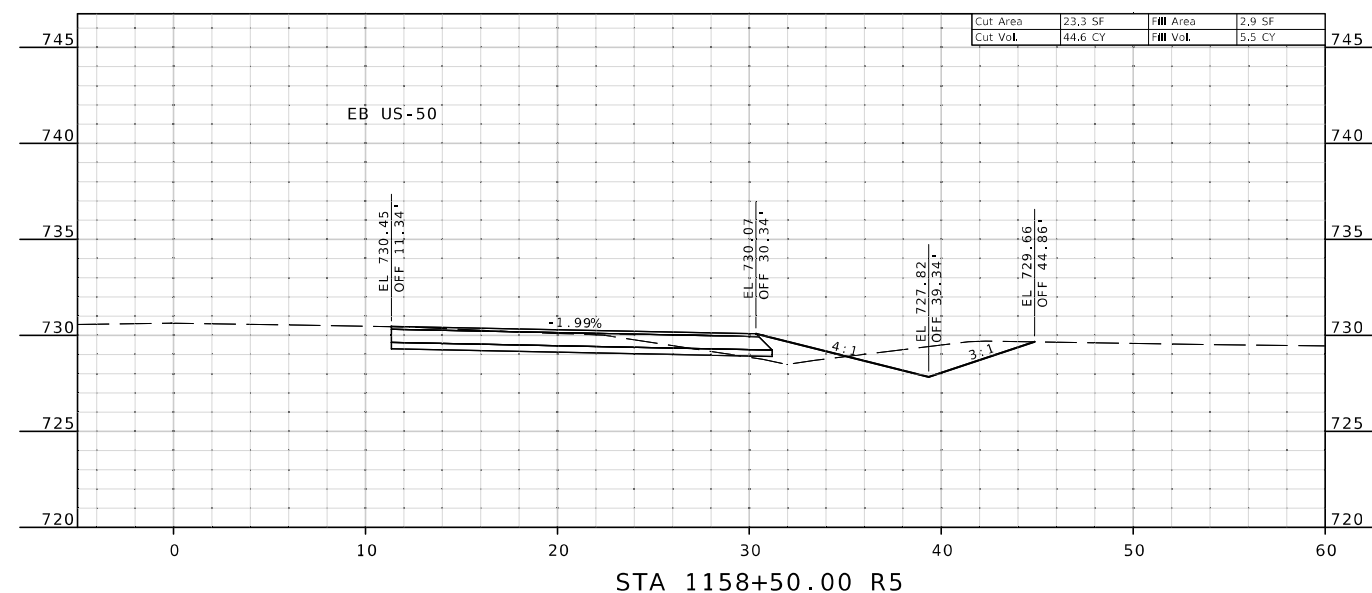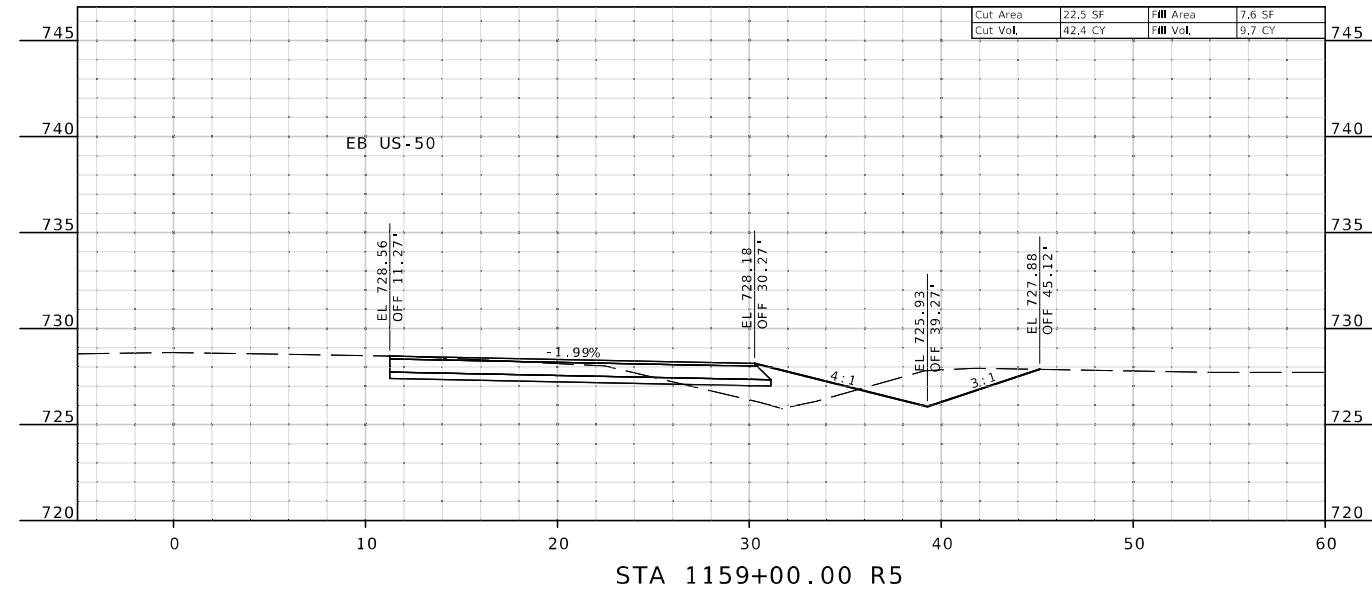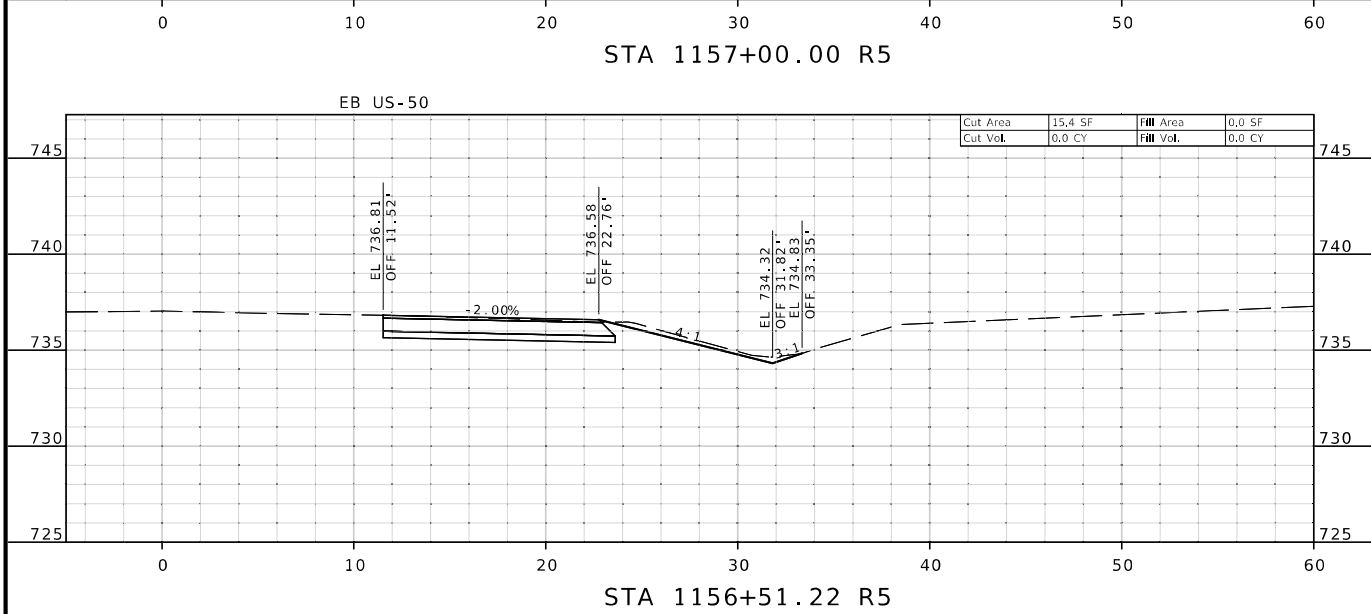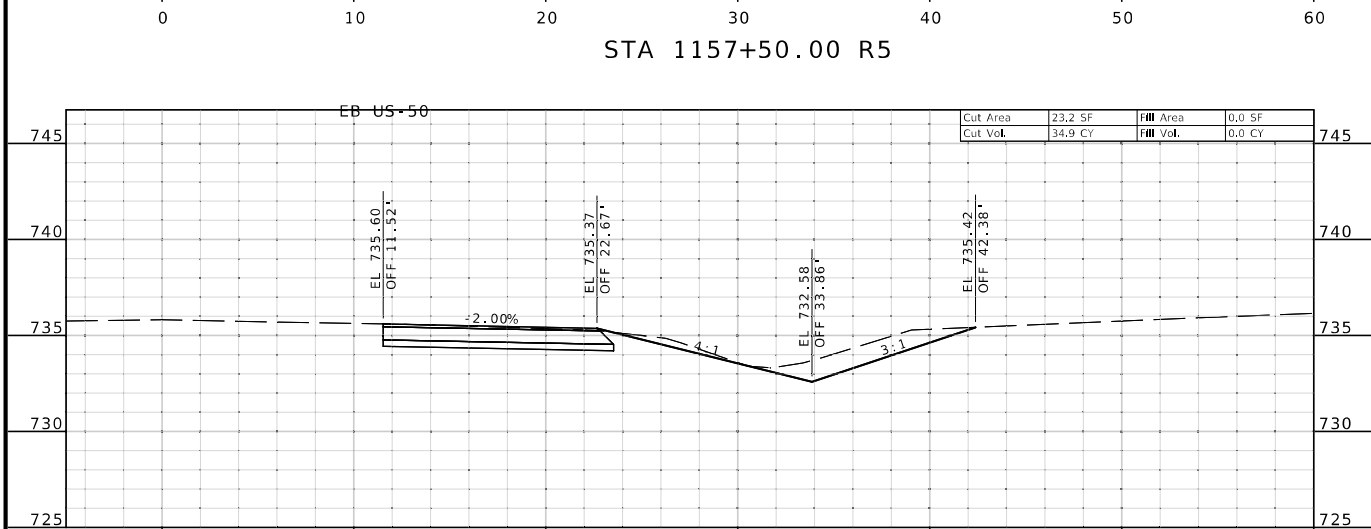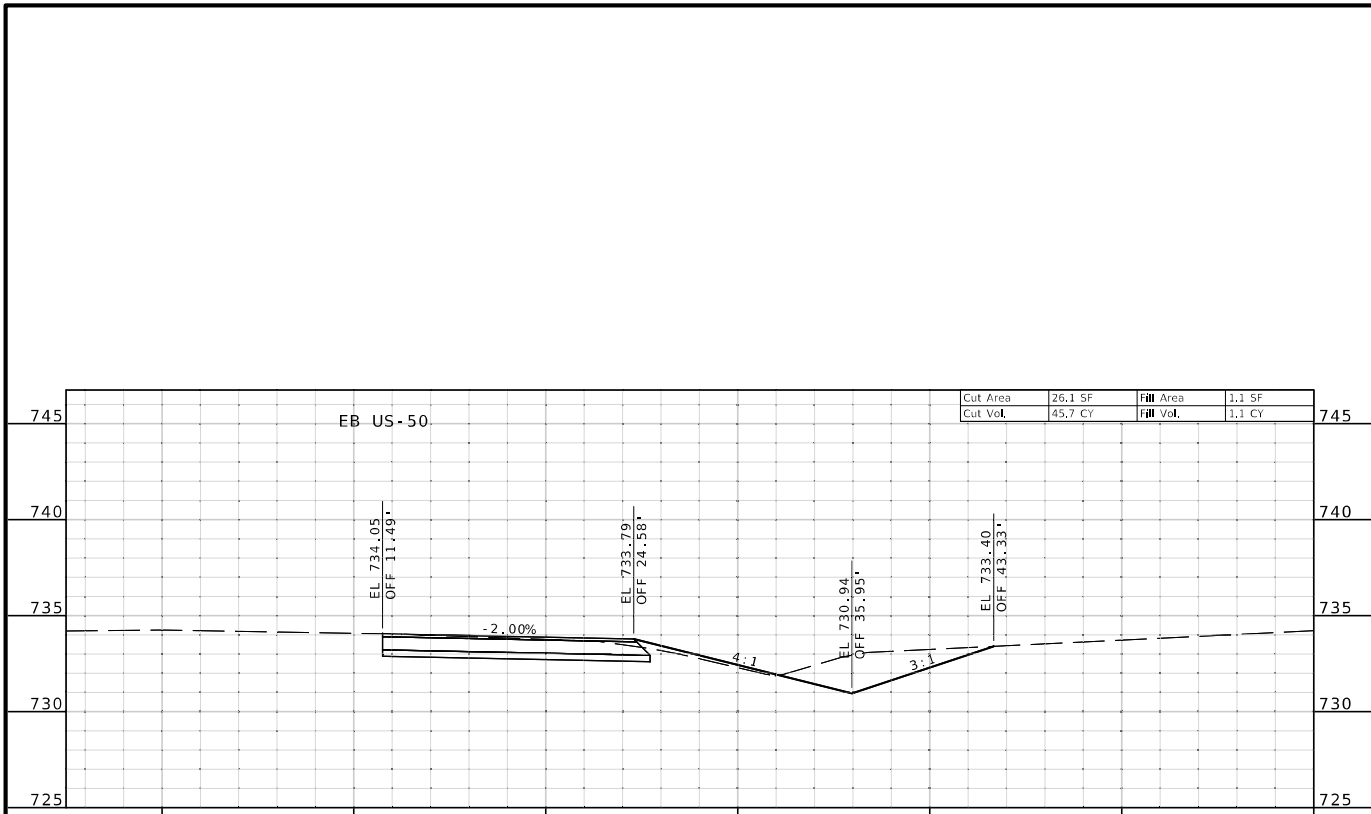

IF A SEAL IS PRESENT ON THIS SHEET IT HAS BEEN ELECTRONICALLY SEALED AND DATED.

**Bartlett & West**  
601 MONROE ST., SUITE 201 - JEFFERSON CITY, MO 65101  
PHONE 872-654-5181  
CERTIFICATE OF AUTHORITY NO. 000707 - ENGINEERING  
WWW.BARTLETTWEST.COM

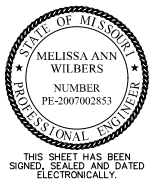

DATE PREPARED  
11/19/2024

ROUTE STATE  
50 MO

DISTRICT SHEET NO.  
KC 110

COUNTY  
JOHNSON

JOB NO.  
JKR0136

CONTRACT ID.

PROJECT NO.

BRIDGE NO.

DESCRIPTION

DATE

MISSOURI HIGHWAYS AND TRANSPORTATION COMMISSION

105 WEST CAPITOL  
JEFFERSON CITY, MO 65102

1-888-ASK-MODOT (1-888-275-6636)

**Bartlett & West**

601 MONROE ST., SUITE 201 - JEFFERSON CITY, MO 65101

PHONE 672-634-5181





CERTIFICATE OF AUTHORITY NO. 000707 - ENGINEERING


WWW.BARTLETTWEST.COM

11/19/2024

THIS SHEET HAS BEEN SIGNED, SEALED AND DATED ELECTRONICALLY.

IF A SEAL IS PRESENT ON THIS SHEET IT HAS BEEN ELECTRONICALLY SEALED AND DATED.

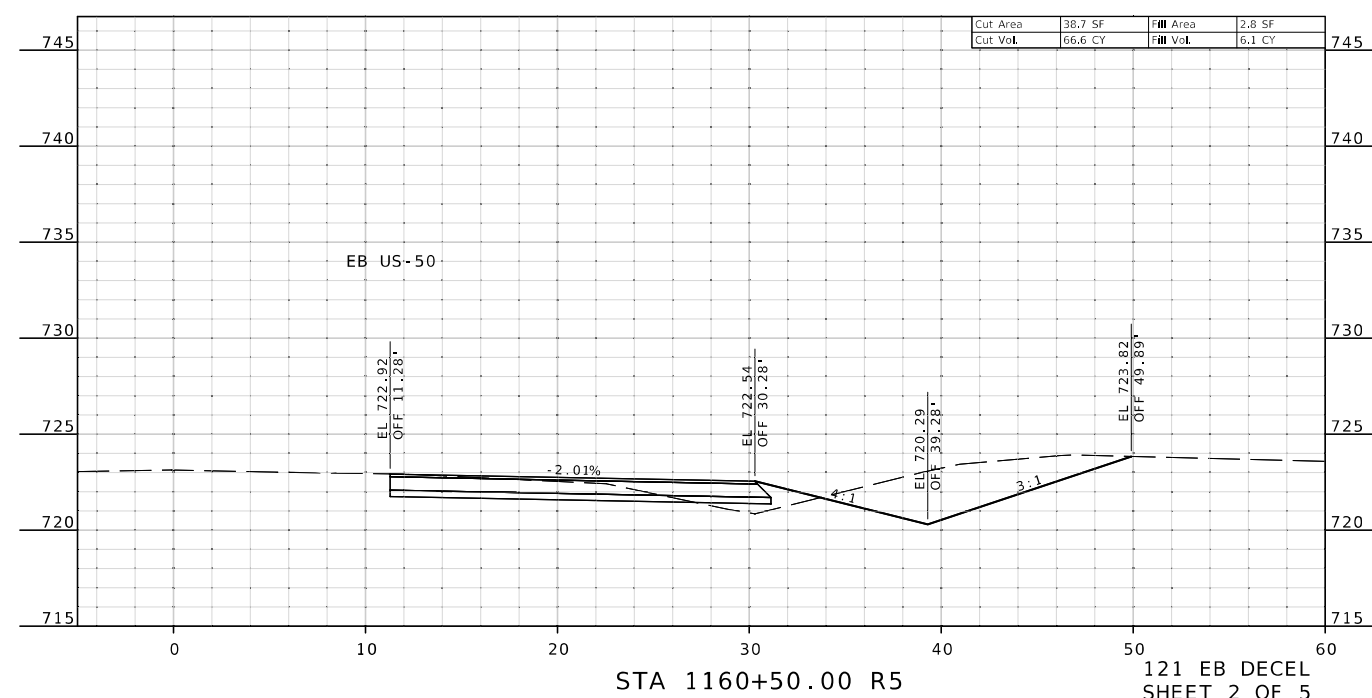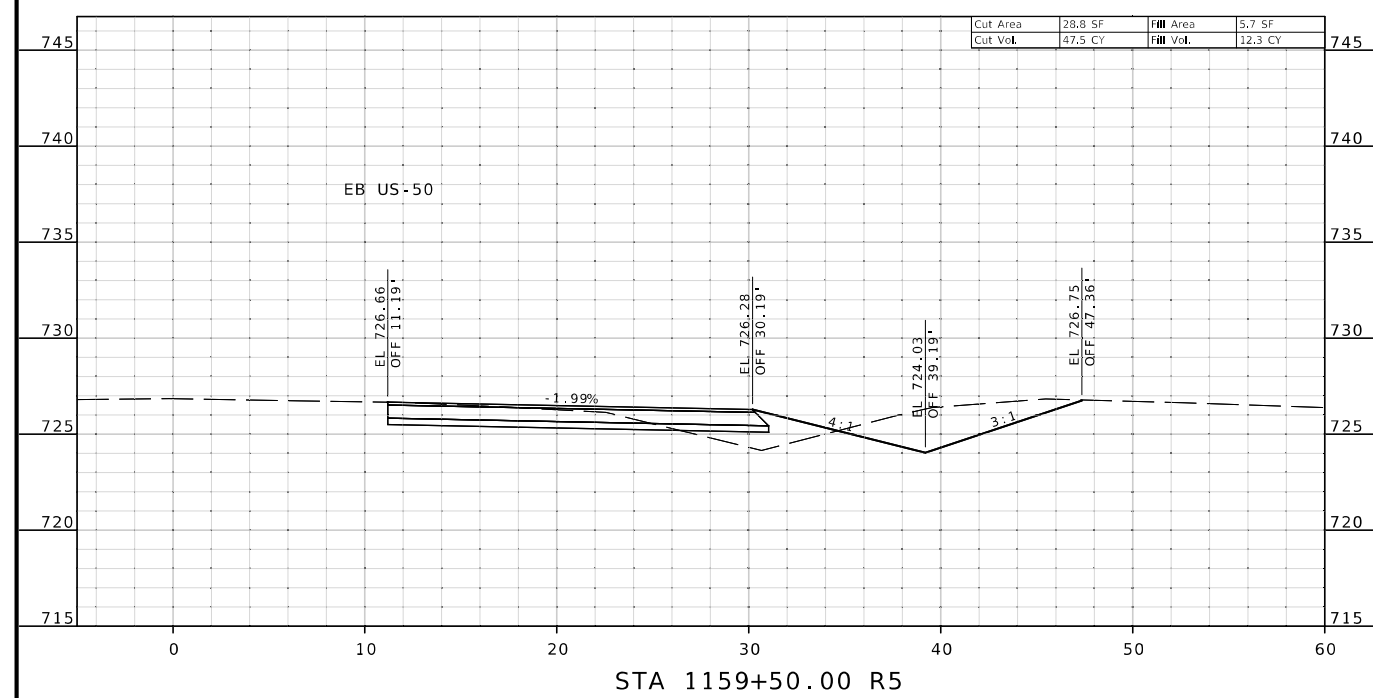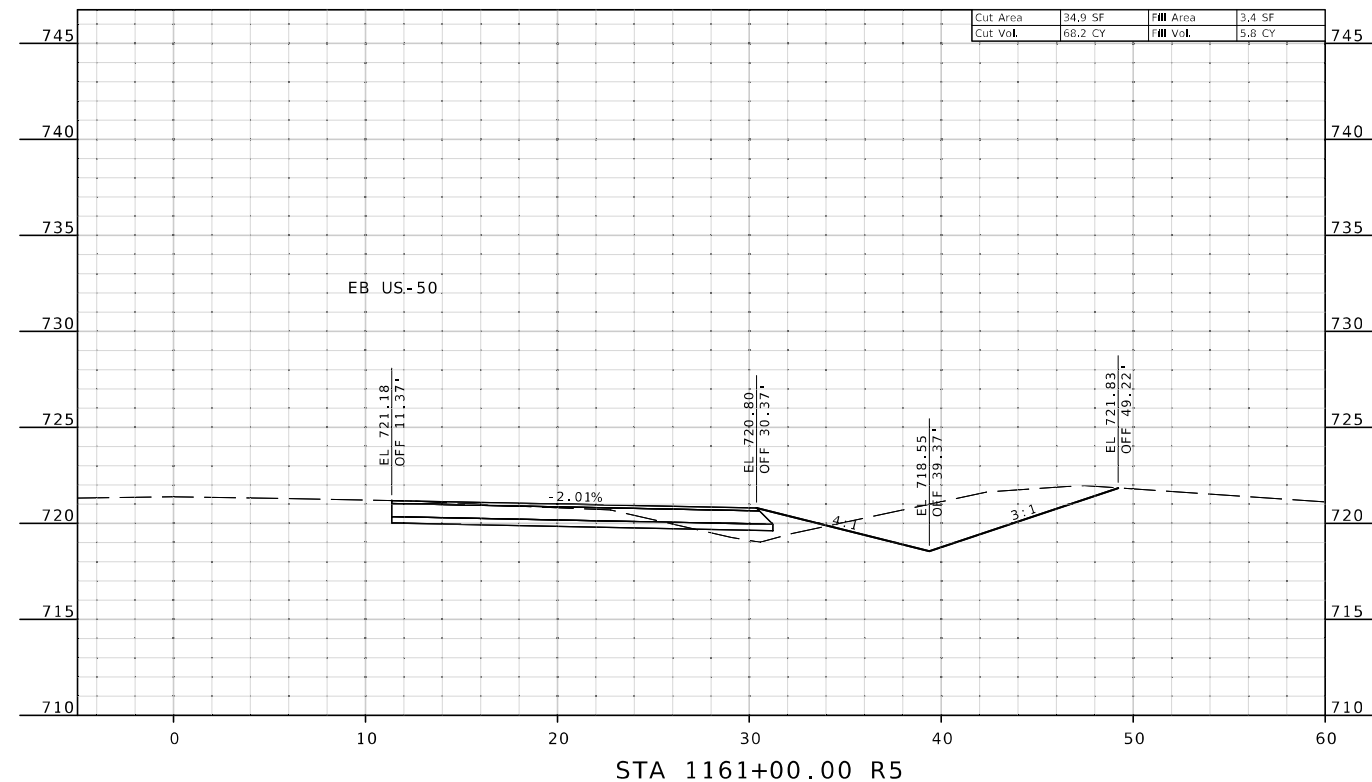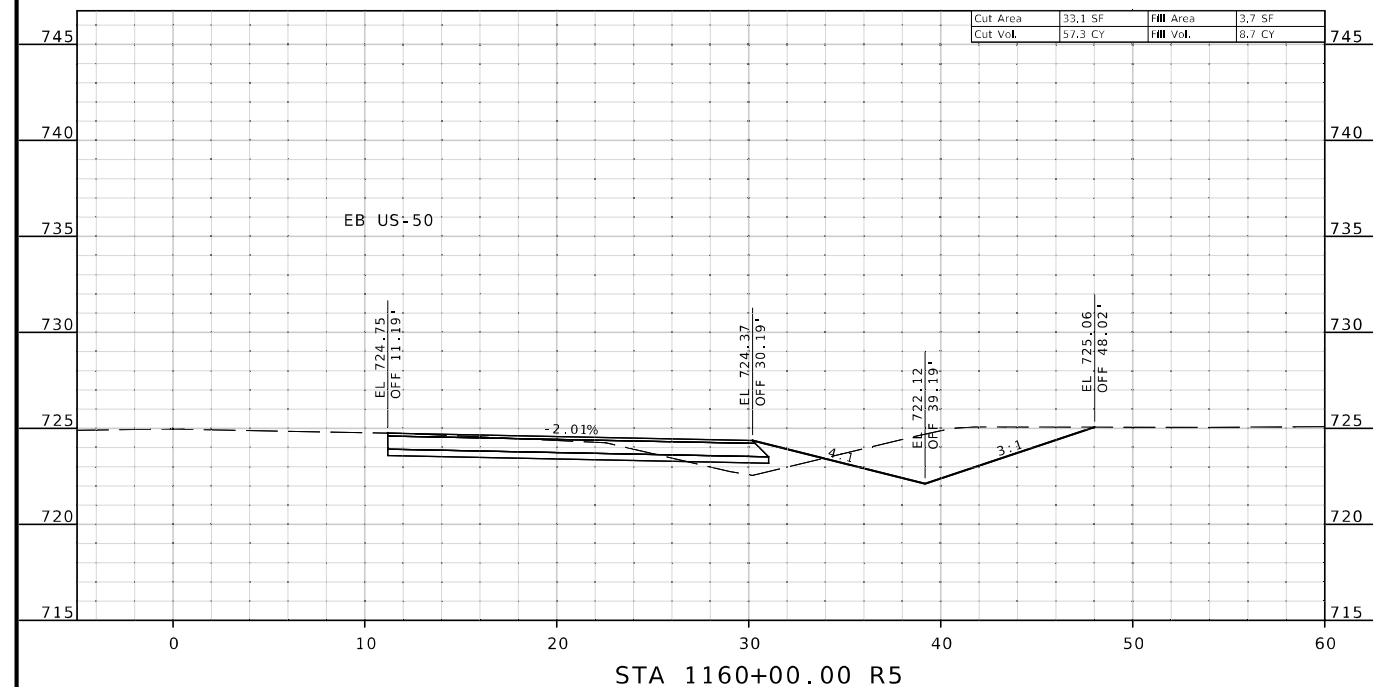

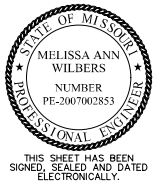

DATE PREPARED  
11/19/2024

ROUTE STATE  
50 MO

DISTRICT SHEET NO.  
KC 111

COUNTY  
JOHNSON

JOB NO.  
JKR0136

CONTRACT ID.

PROJECT NO.


BRIDGE NO.

DATE





DESCRIPTION


105 WEST CAPITOL  
JEFFERSON CITY, MO 65102

1-888-ASK-MODOT (1-888-275-6636)

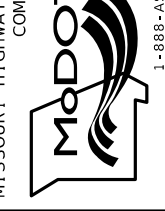


IF A SEAL IS PRESENT ON THIS SHEET IT HAS BEEN ELECTRONICALLY SEALED AND DATED.

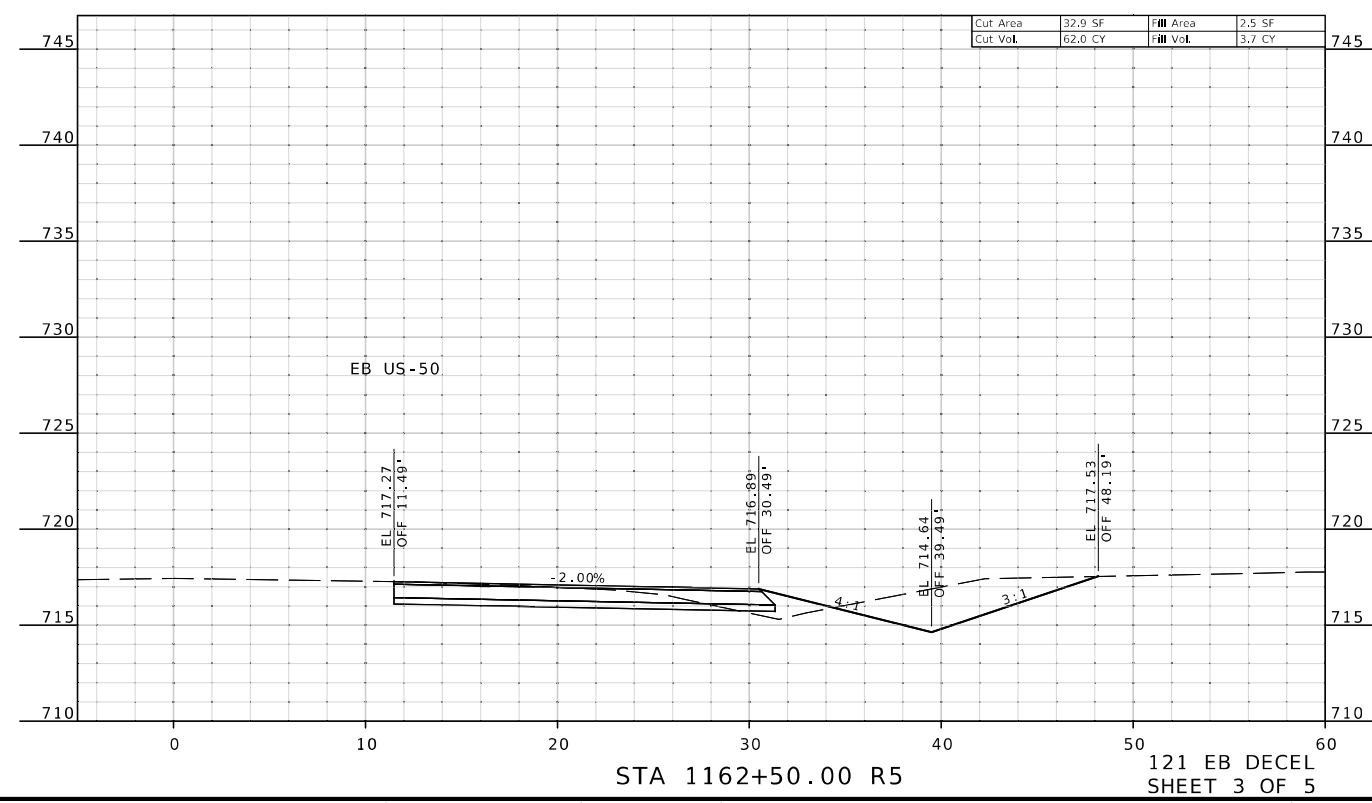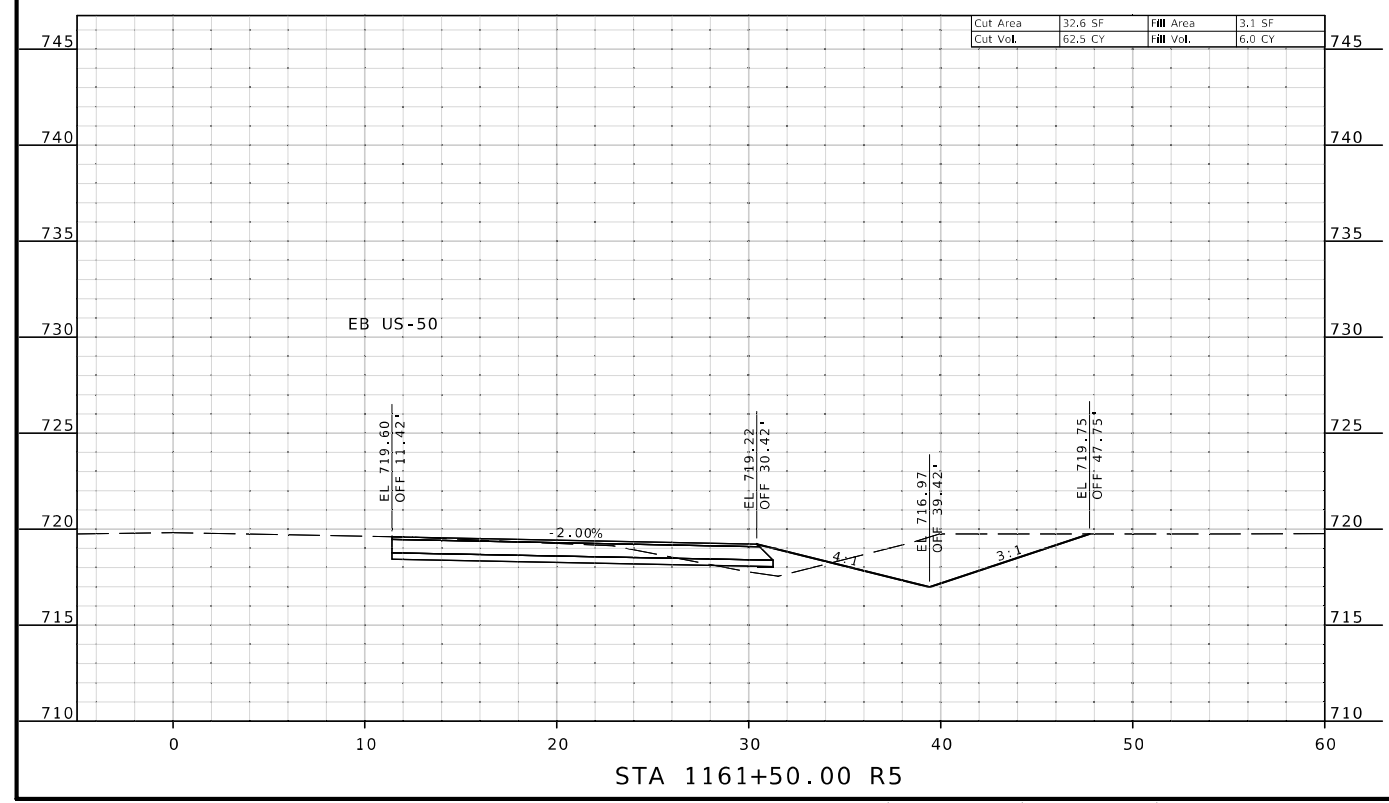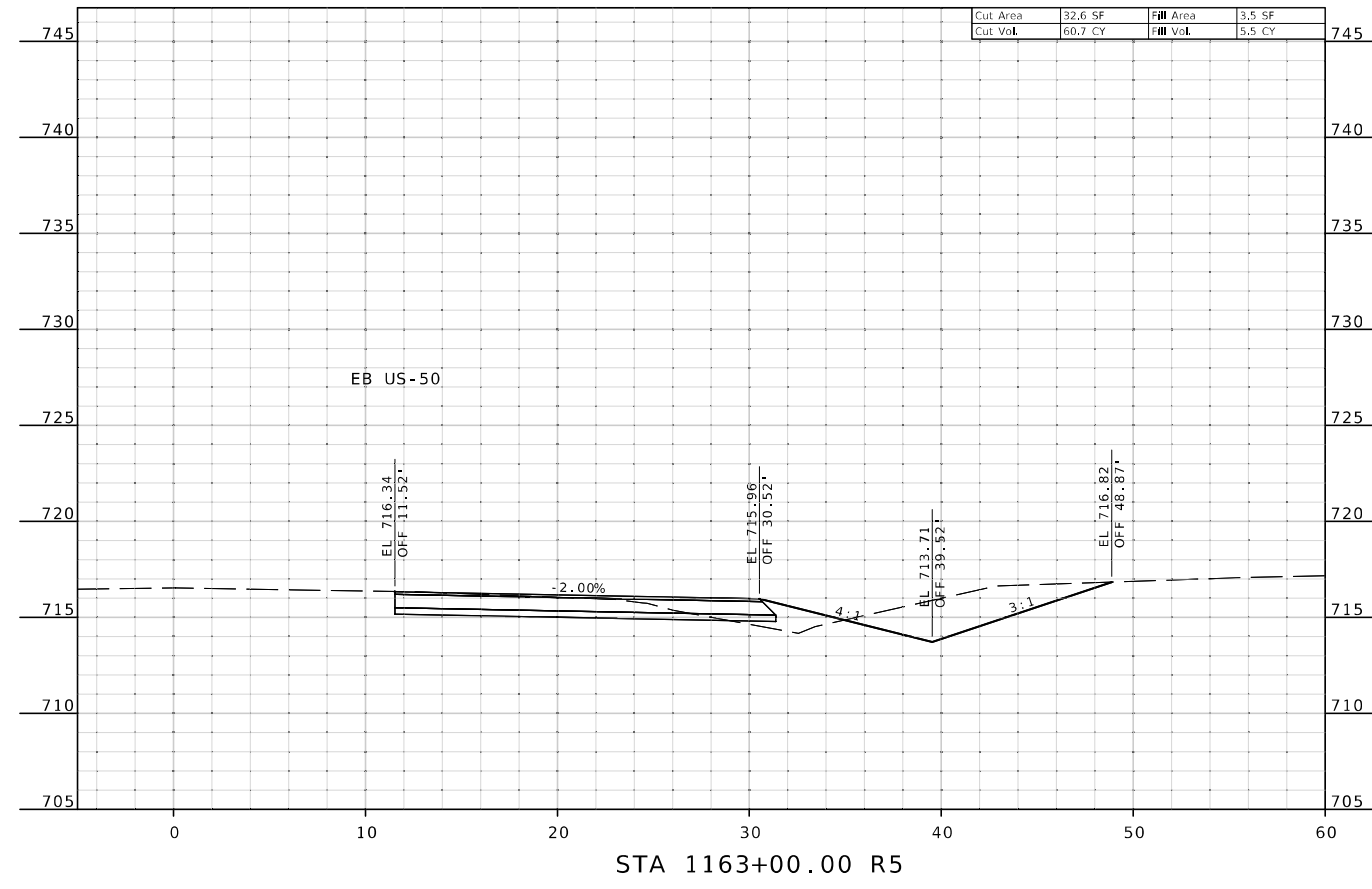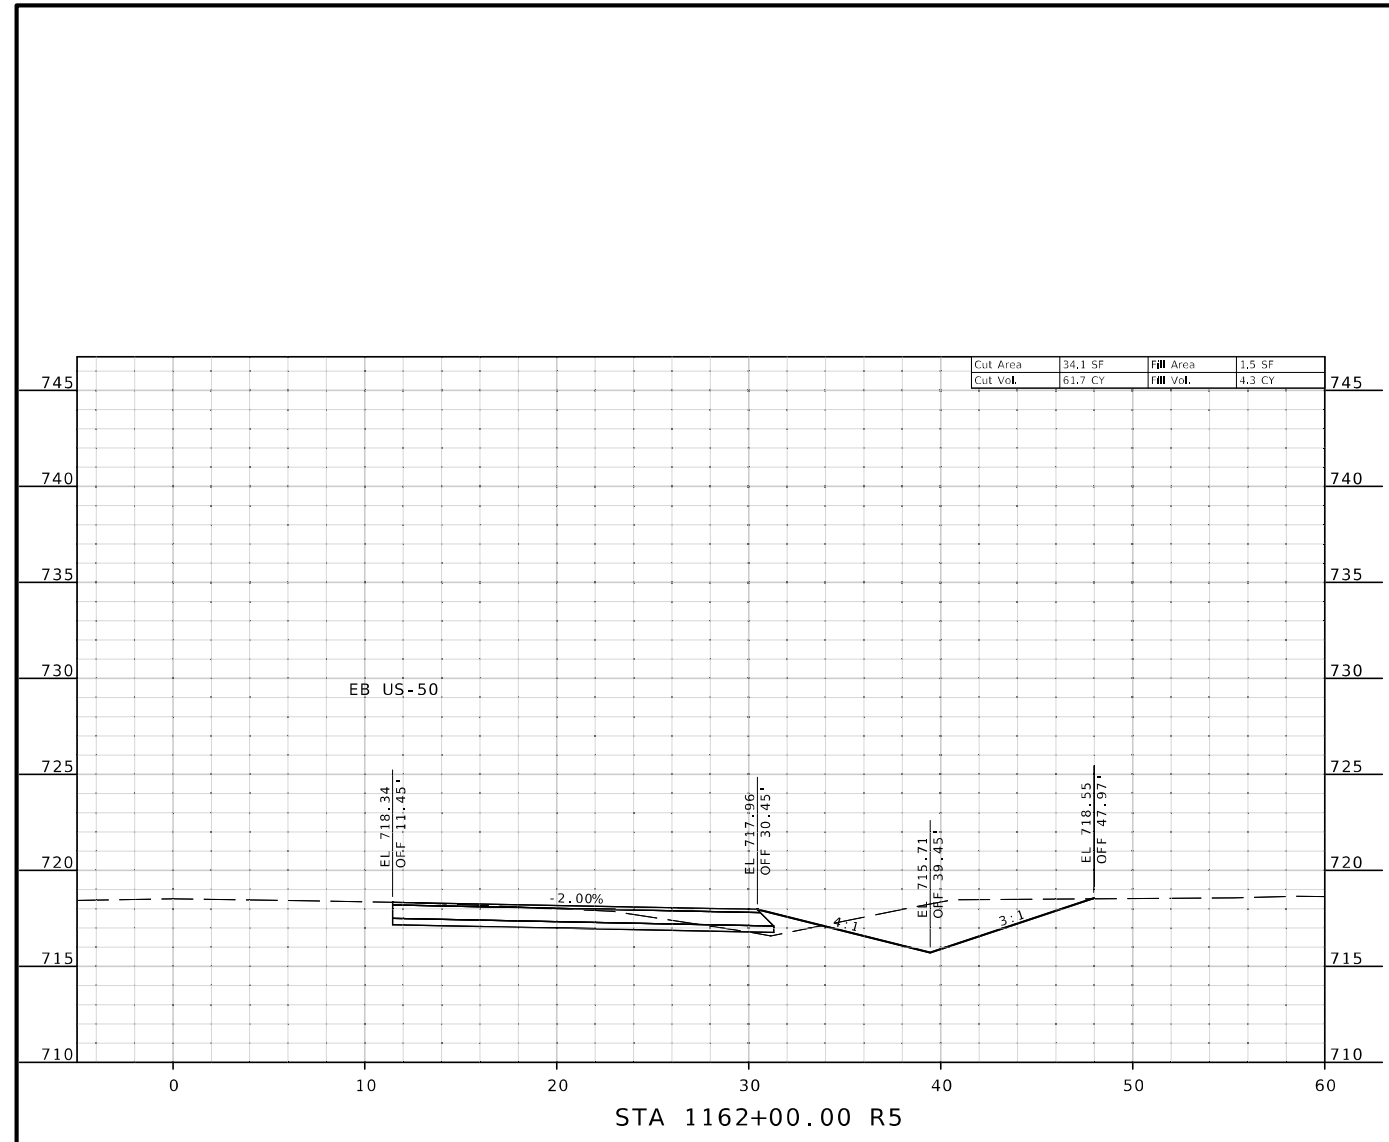


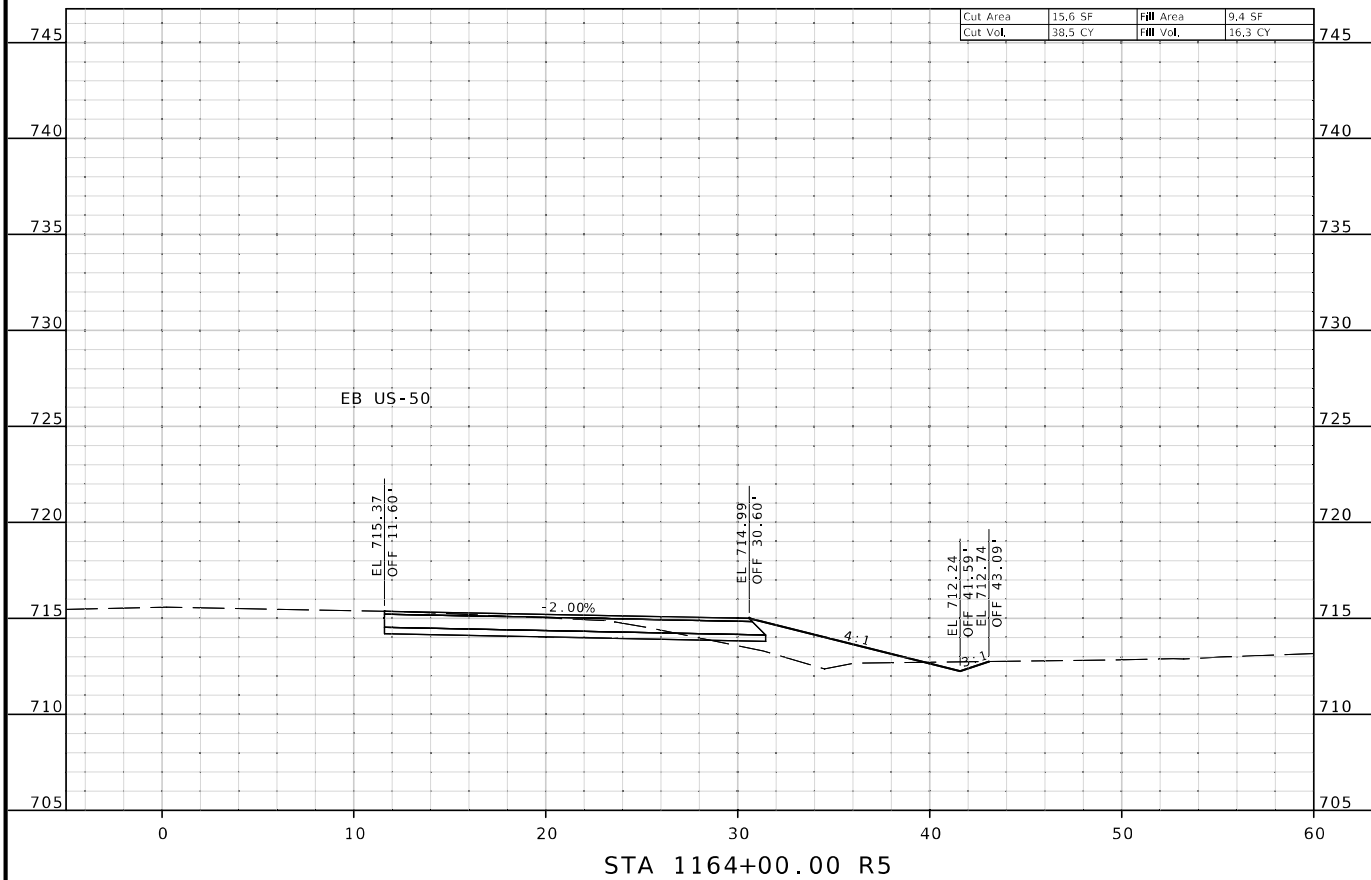

STA 1164+00.00 R5

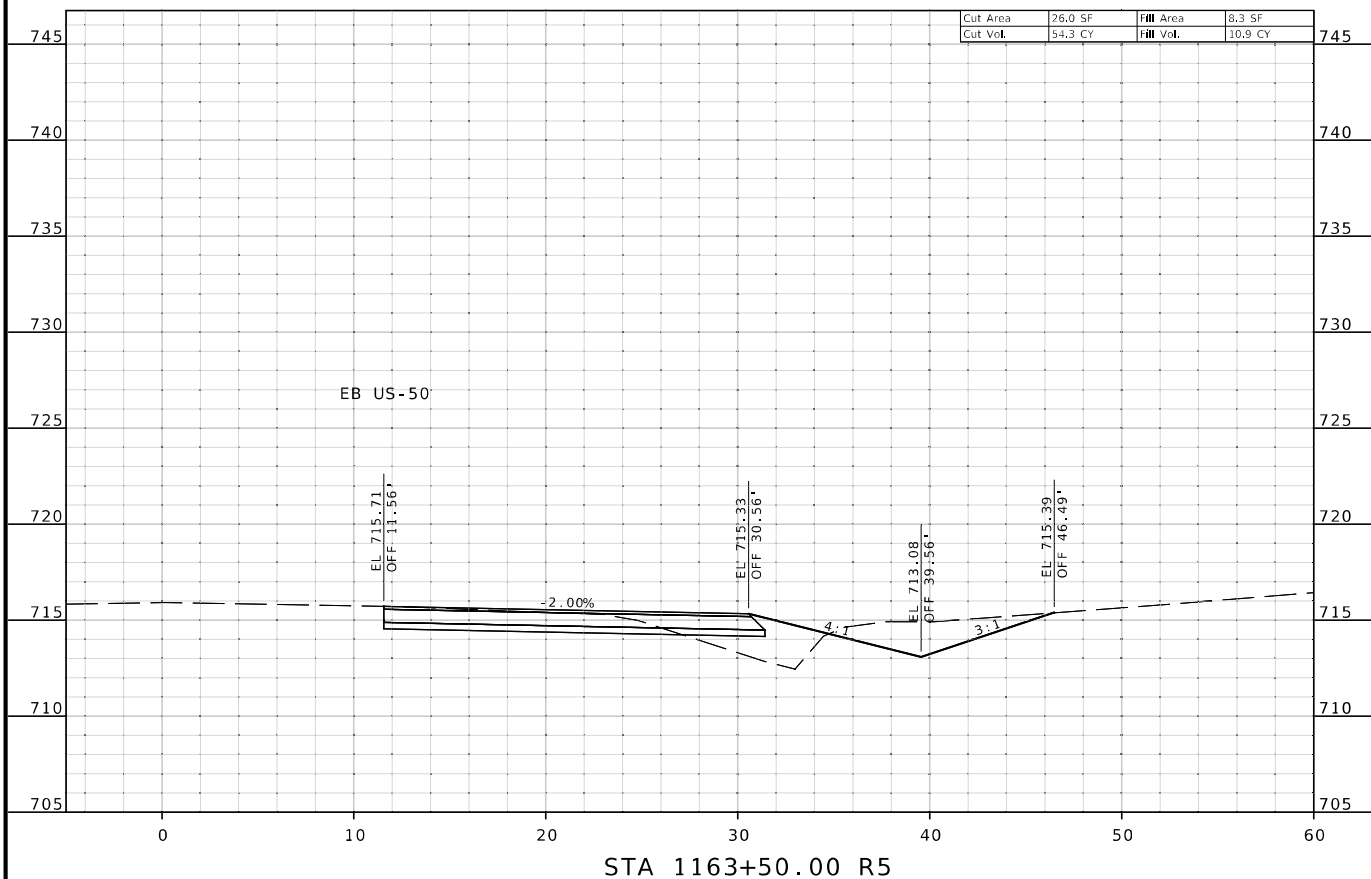

STA 1163+50.00 R5

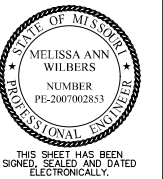

DATE PREPARED  
11/19/2024

ROUTE	STATE
50	MO
DISTRICT	SHEET NO.
KC	112

COUNTY  
JOHNSON


JOB NO.  
JKR0136

CONTRACT ID.

PROJECT NO.

BRIDGE NO.


DATE	DESCRIPTION

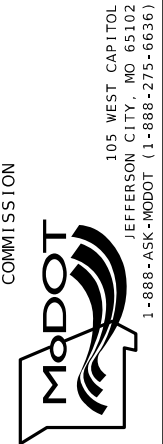


**Bartlett & West**

601 MONROE ST., SUITE 201 - JEFFERSON CITY, MO 65101  
PHONE 873-634-5181  
CERTIFICATE OF AUTHORITY NO. 000707 - ENGINEERING  
WWW.BARTLETTWEST.COM

IF A SEAL IS PRESENT ON THIS SHEET IT HAS BEEN ELECTRONICALLY SEALED AND DATED.

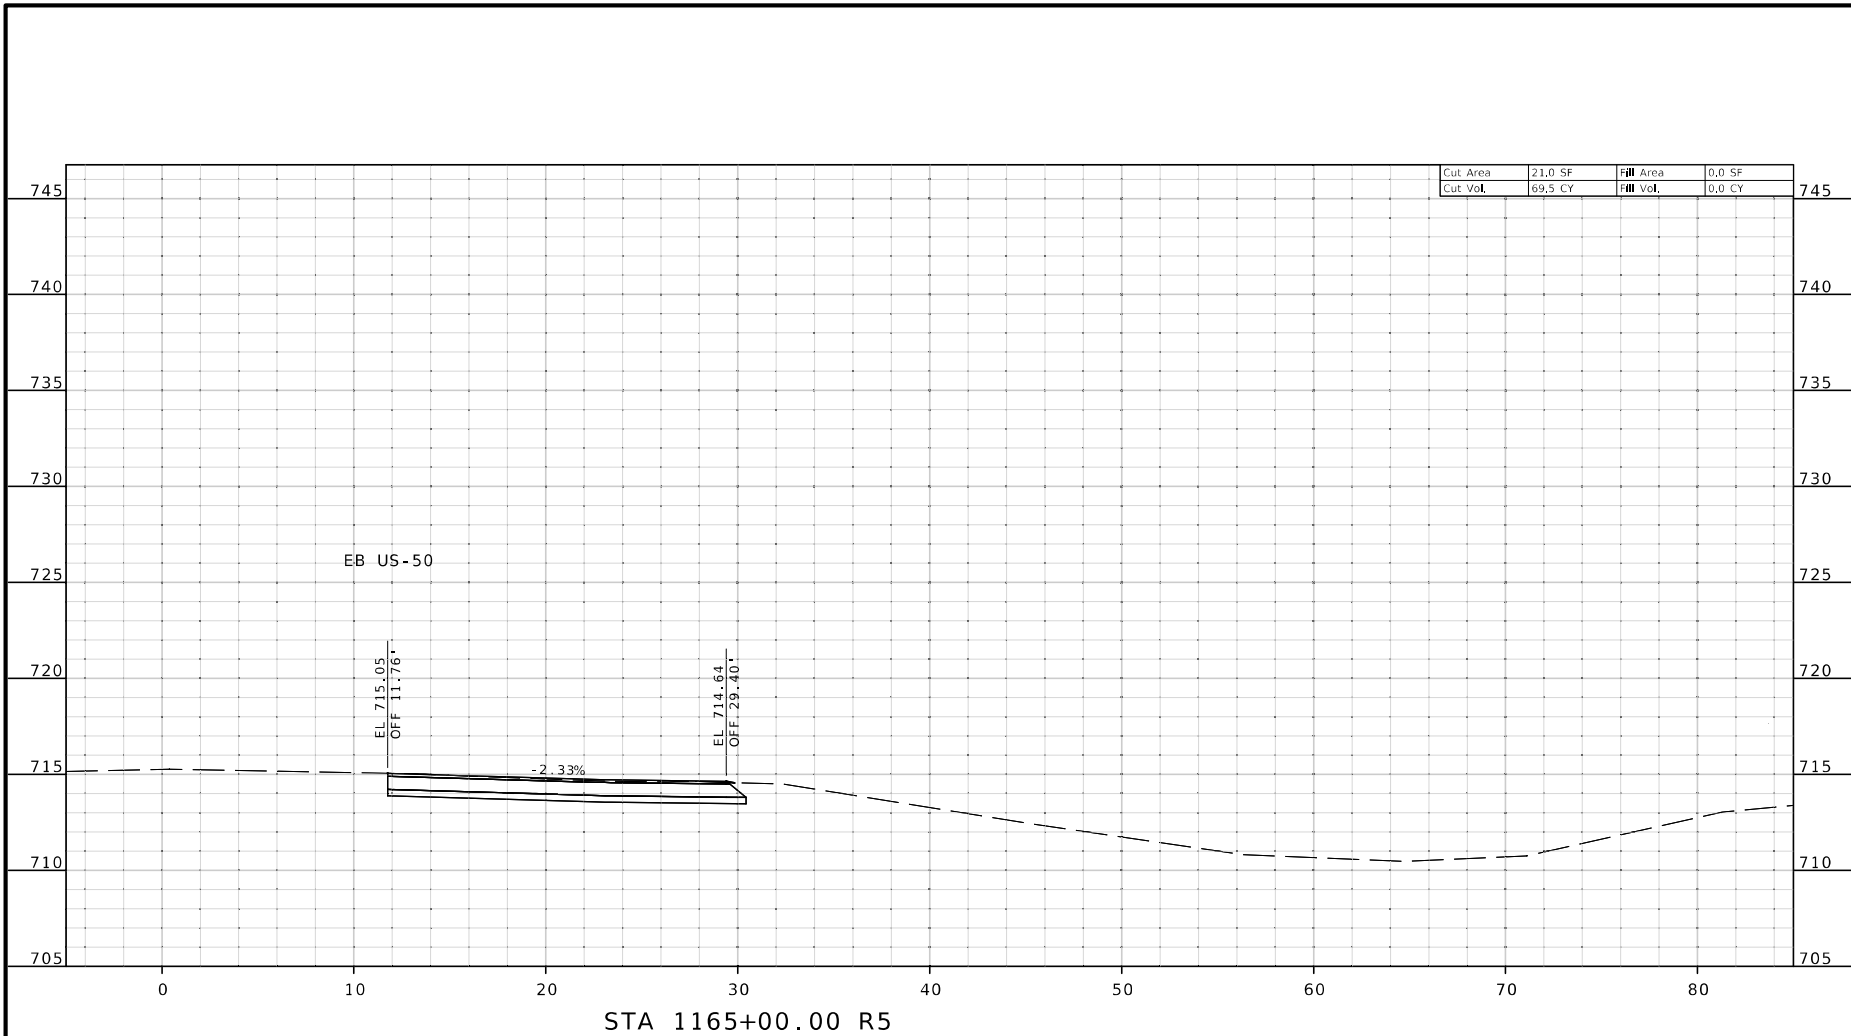


STA 1165+00.00 R5

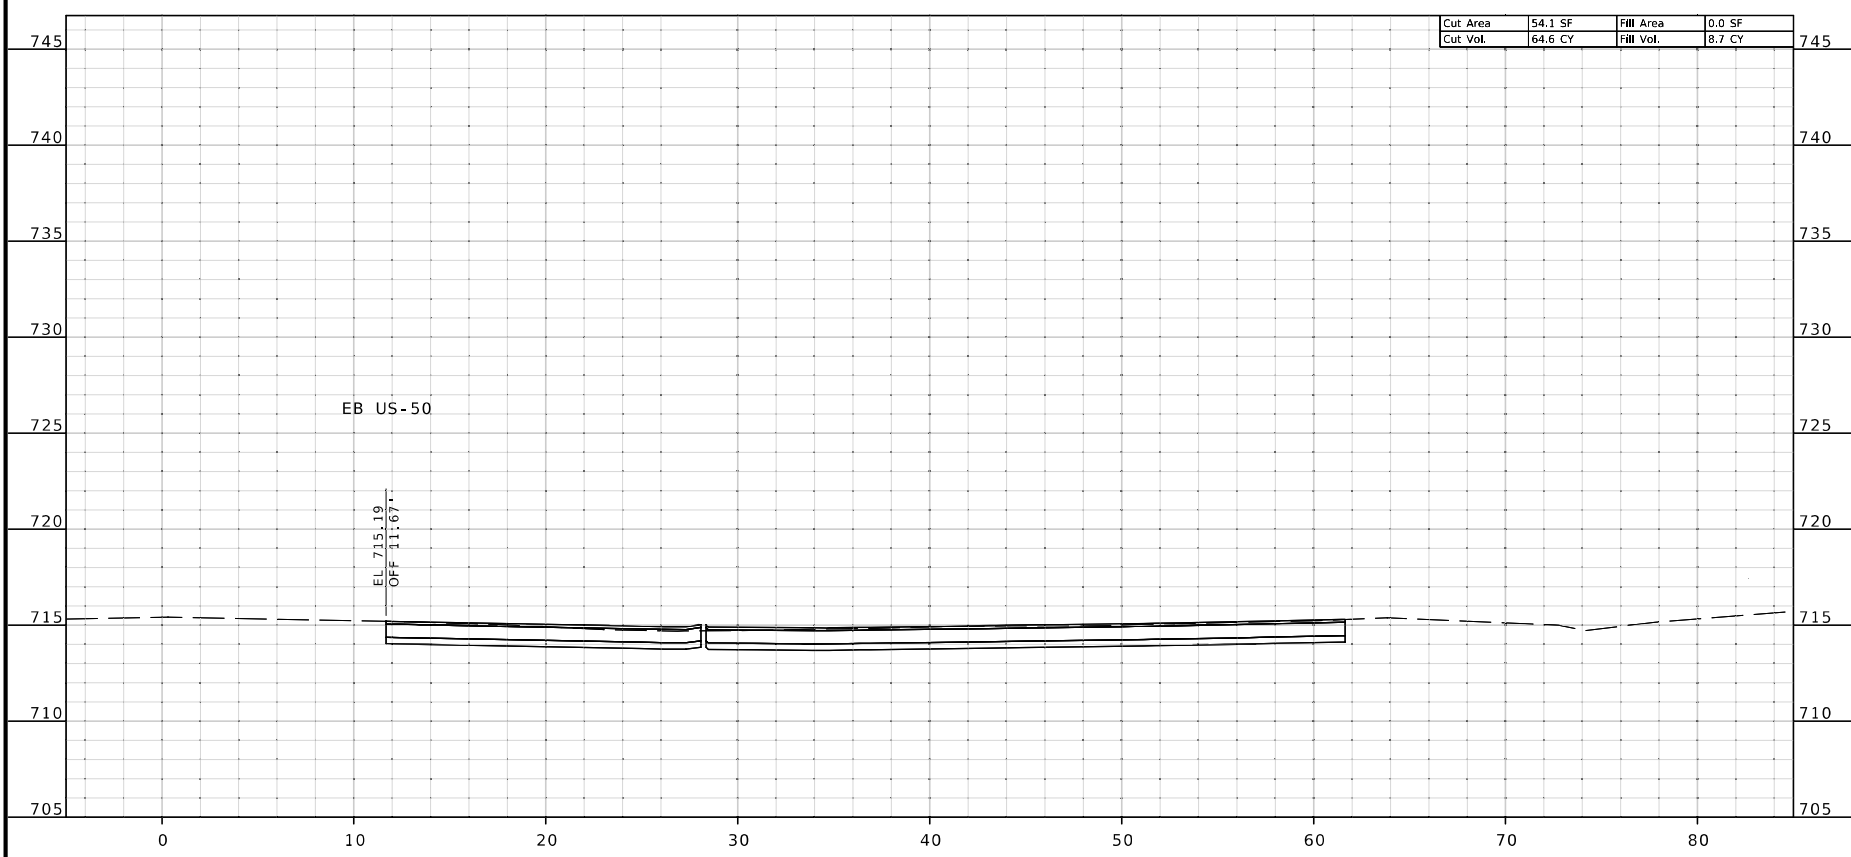

STA 1164+50.00 R5

121 EB DECEL  
SHEET 5 OF 5

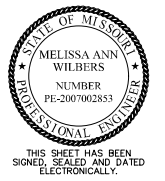

DATE PREPARED  
11/19/2024

ROUTE	STATE
50	MO
DISTRICT	SHEET NO.
KC	113

COUNTY  
JOHNSON

JOB NO.  
JKR0136

CONTRACT ID.

PROJECT NO.

BRIDGE NO.

DATE	DESCRIPTION

MISSOURI HIGHWAYS AND TRANSPORTATION COMMISSION




105 WEST CAPITOL  
JEFFERSON CITY, MO 65102  
1-888-ASK-MODOT (1-888-275-6636)

**Bartlett & West**

601 MONROE ST., SUITE 201 - JEFFERSON CITY, MO 65101  
PHONE 873-634-5181  
CERTIFICATE OF AUTHORITY NO. 000707 - ENGINEERING  
WWW.BARTLETTWEST.COM

IF A SEAL IS PRESENT ON THIS SHEET IT HAS BEEN ELECTRONICALLY SEALED AND DATED.



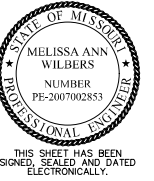

DATE PREPARED  
11/19/2024

ROUTE STATE  
50 MO

DISTRICT SHEET NO.  
KC 114

COUNTY  
JOHNSON

JOB NO.  
JKR0136

CONTRACT ID.

PROJECT NO.

BRIDGE NO.

DESCRIPTION




DATE


MISSOURI HIGHWAYS AND TRANSPORTATION  
COMMISSION



**Bartlett & West**  
601 MONROE ST., SUITE 201 - JEFFERSON CITY, MO 65101  
PHONE 872-664-5181  
CERTIFICATE OF AUTHORITY NO. 000707 - ENGINEERING  
WWW.BARTLETTWEST.COM

IF A SEAL IS PRESENT ON THIS SHEET IT HAS BEEN ELECTRONICALLY SEALED AND DATED.

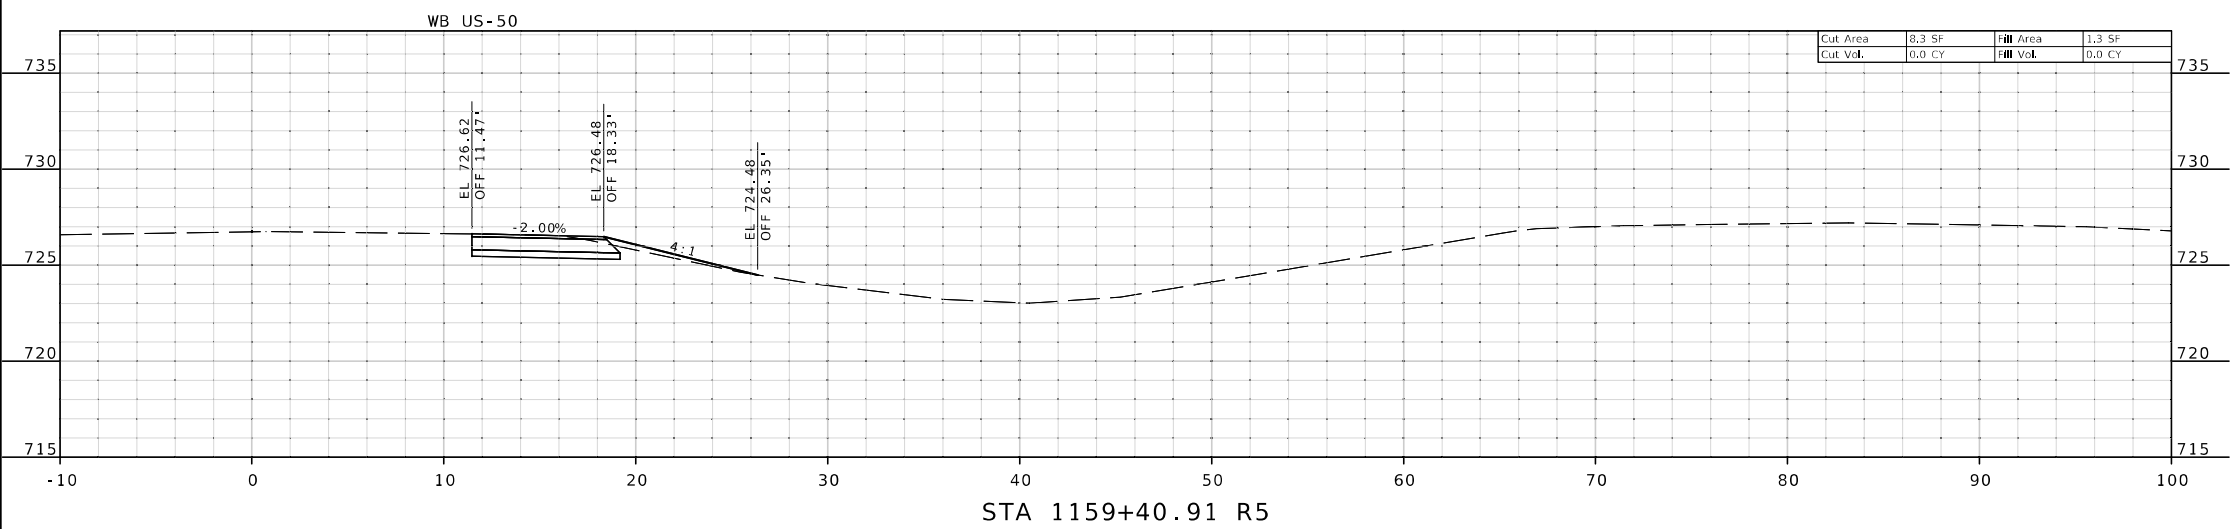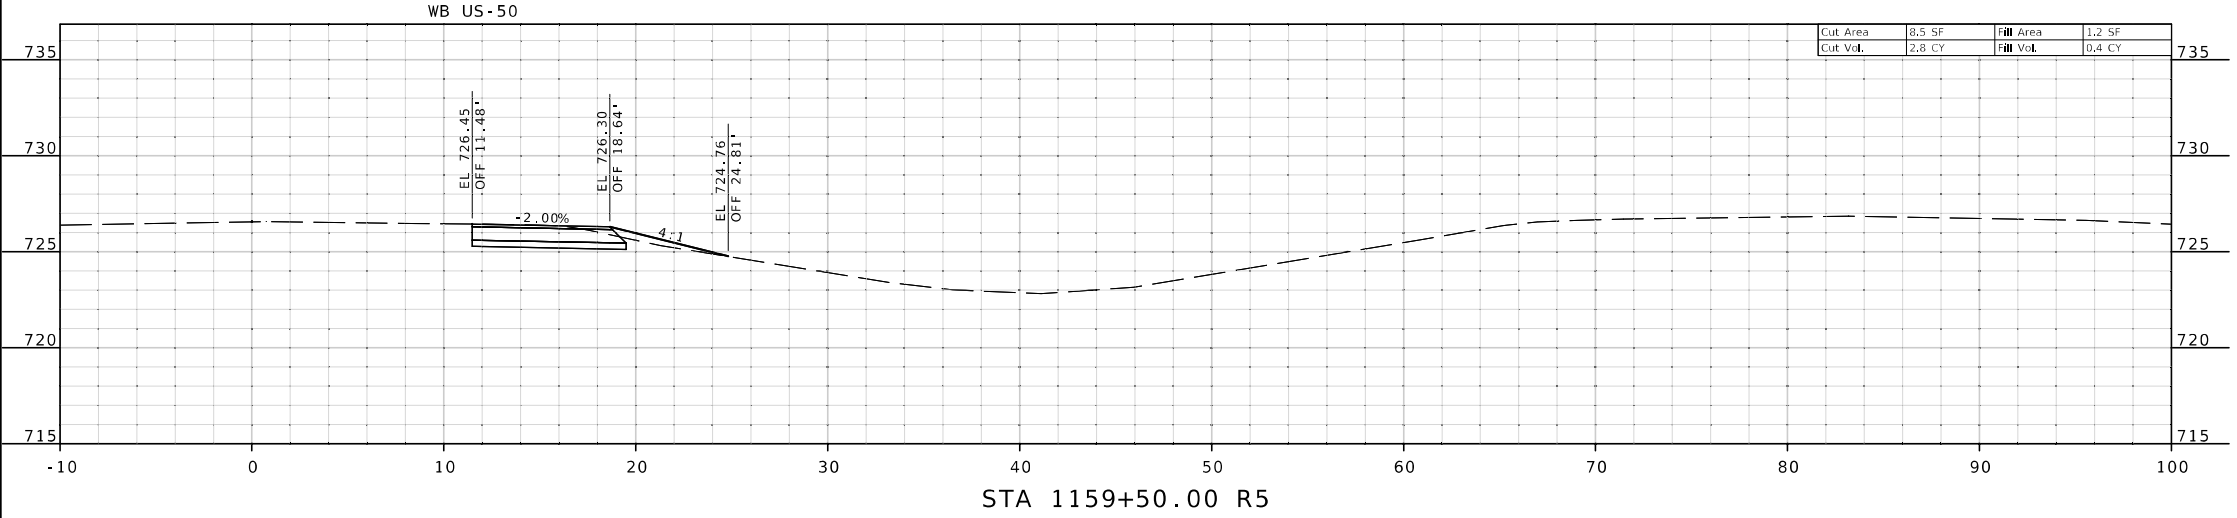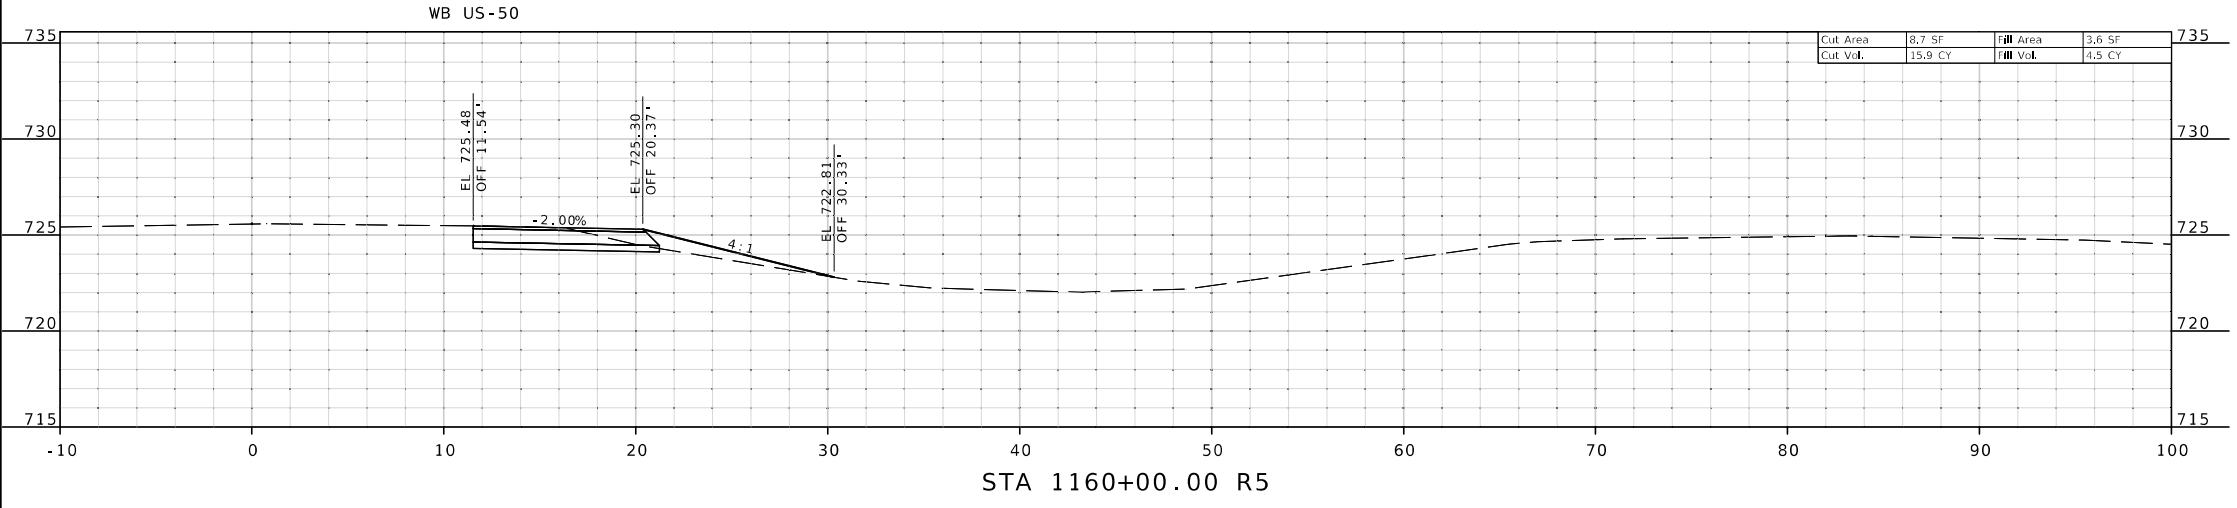

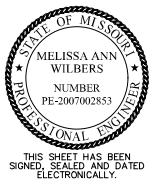

DATE PREPARED  
11/19/2024

ROUTE STATE  
50 MO  
DISTRICT SHEET NO.  
KC 115

COUNTY  
JOHNSON

JOB NO.  
JKR0136

CONTRACT ID.

PROJECT NO.

BRIDGE NO.




DATE	DESCRIPTION


MISSOURI HIGHWAYS AND TRANSPORTATION COMMISSION



**Bartlett & West**  
 601 MONROE ST., SUITE 201 - JEFFERSON CITY, MO 65101  
 PHONE 873-634-5181  
 CERTIFICATE OF AUTHORITY NO. 000707 - ENGINEERING  
 WWW.BARTLETTWEST.COM

IF A SEAL IS PRESENT ON THIS SHEET IT HAS BEEN ELECTRONICALLY SEALED AND DATED.

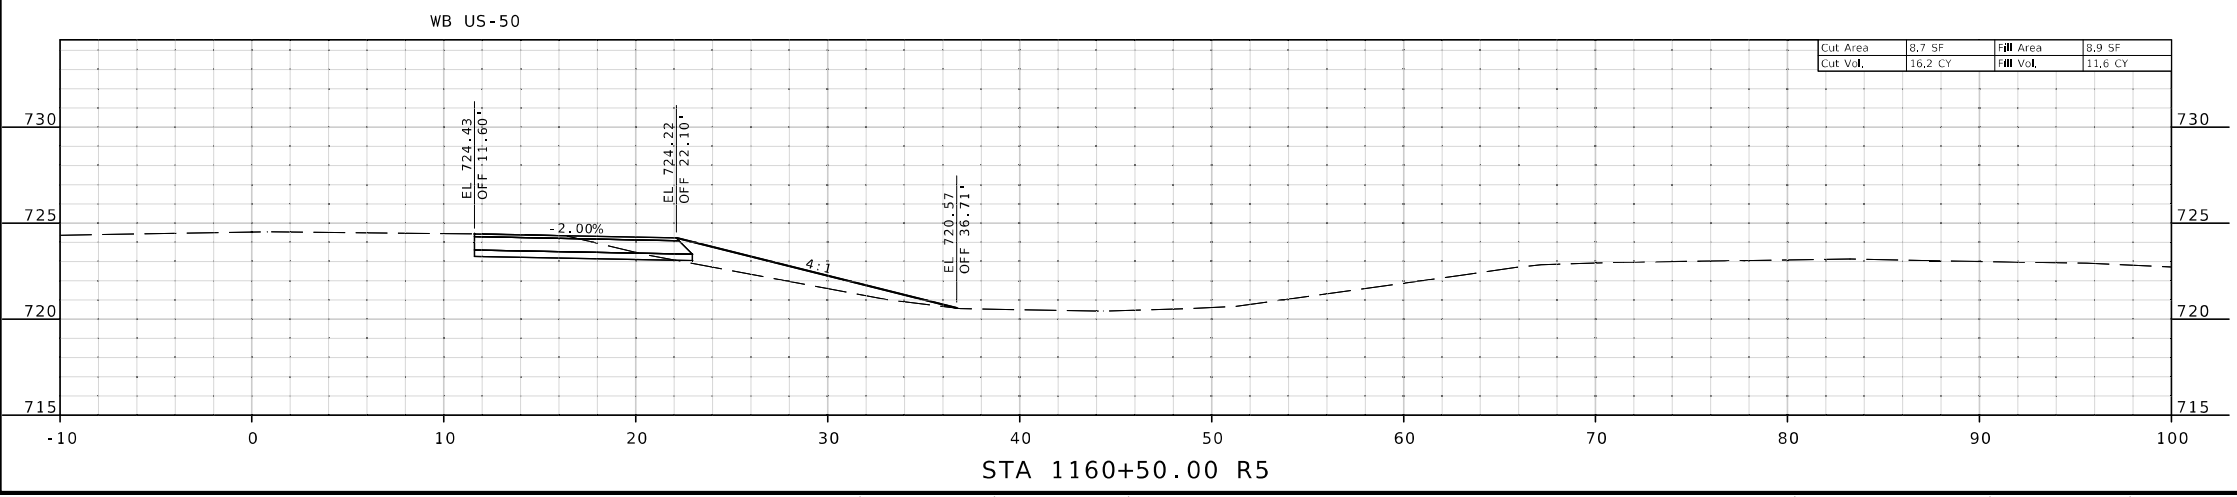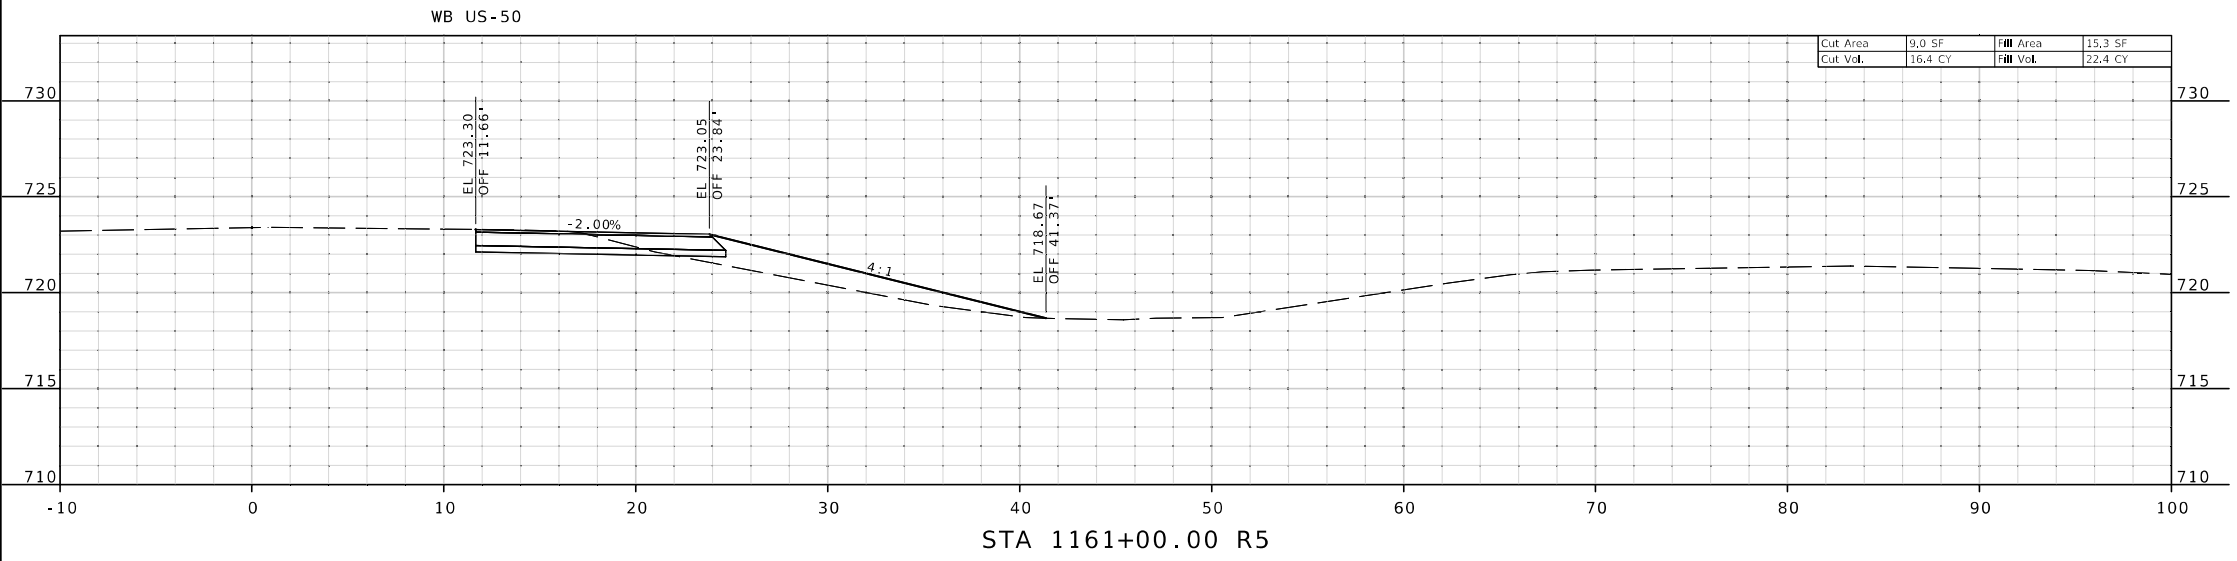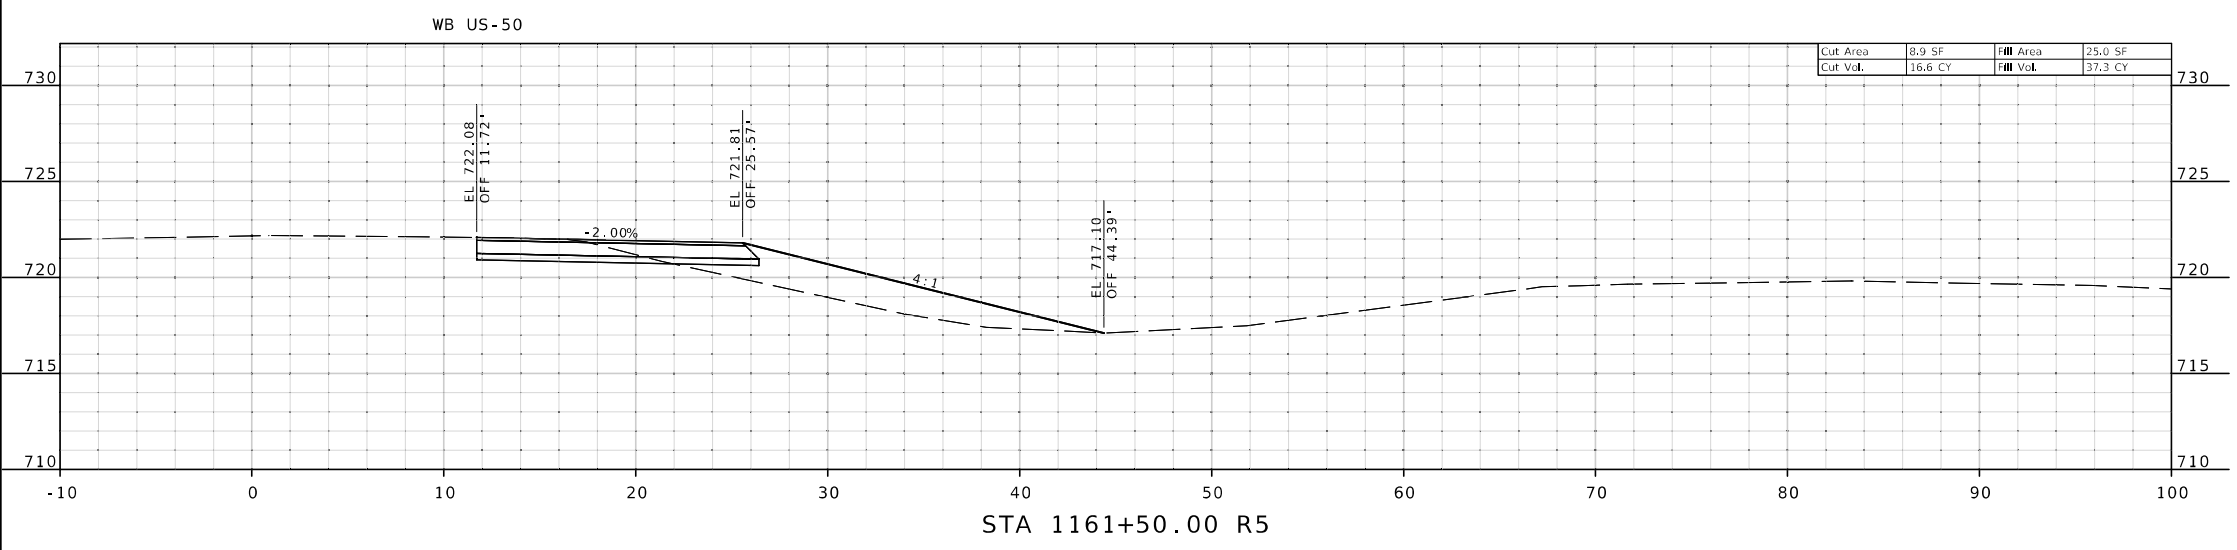

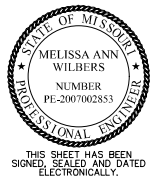

DATE PREPARED  
11/19/2024

ROUTE STATE  
50 MO

DISTRICT SHEET NO.  
KC 116

COUNTY  
JOHNSON

JOB NO.  
JKR0136

CONTRACT ID.

PROJECT NO.

BRIDGE NO.

DESCRIPTION




DATE

MISSOURI HIGHWAYS AND TRANSPORTATION COMMISSION

105 WEST CAPITOL  
JEFFERSON CITY, MO 65102  
1-888-ASK-MODOT (1-888-275-6636)


# Bartlett & West

601 MONROE ST. SUITE 201 - JEFFERSON CITY, MO 65101  
PHONE 873-634-5181  
CERTIFICATE OF AUTHORITY NO. 000707 - ENGINEERING  
WWW.BARTLETTWEST.COM

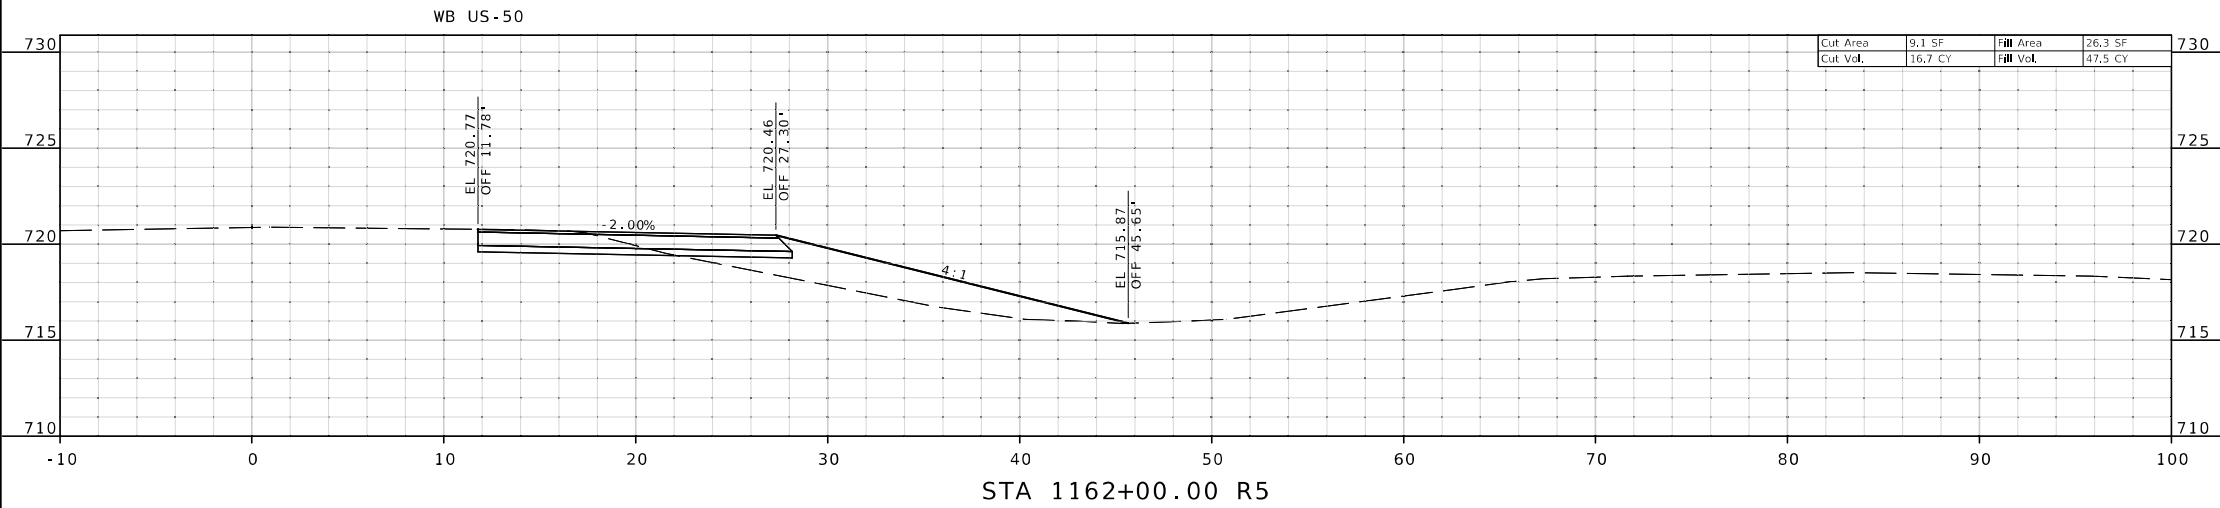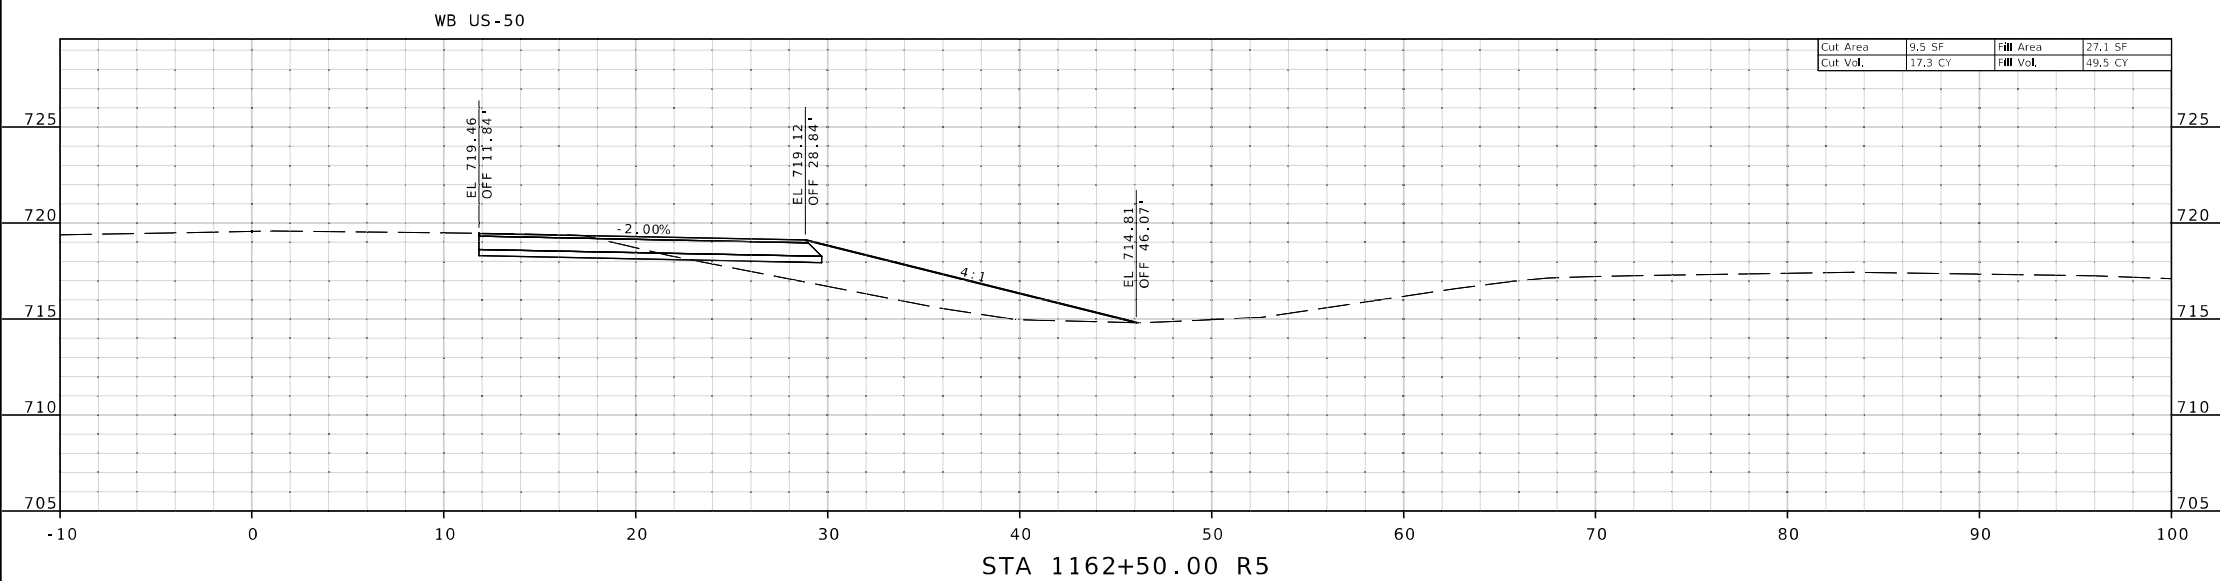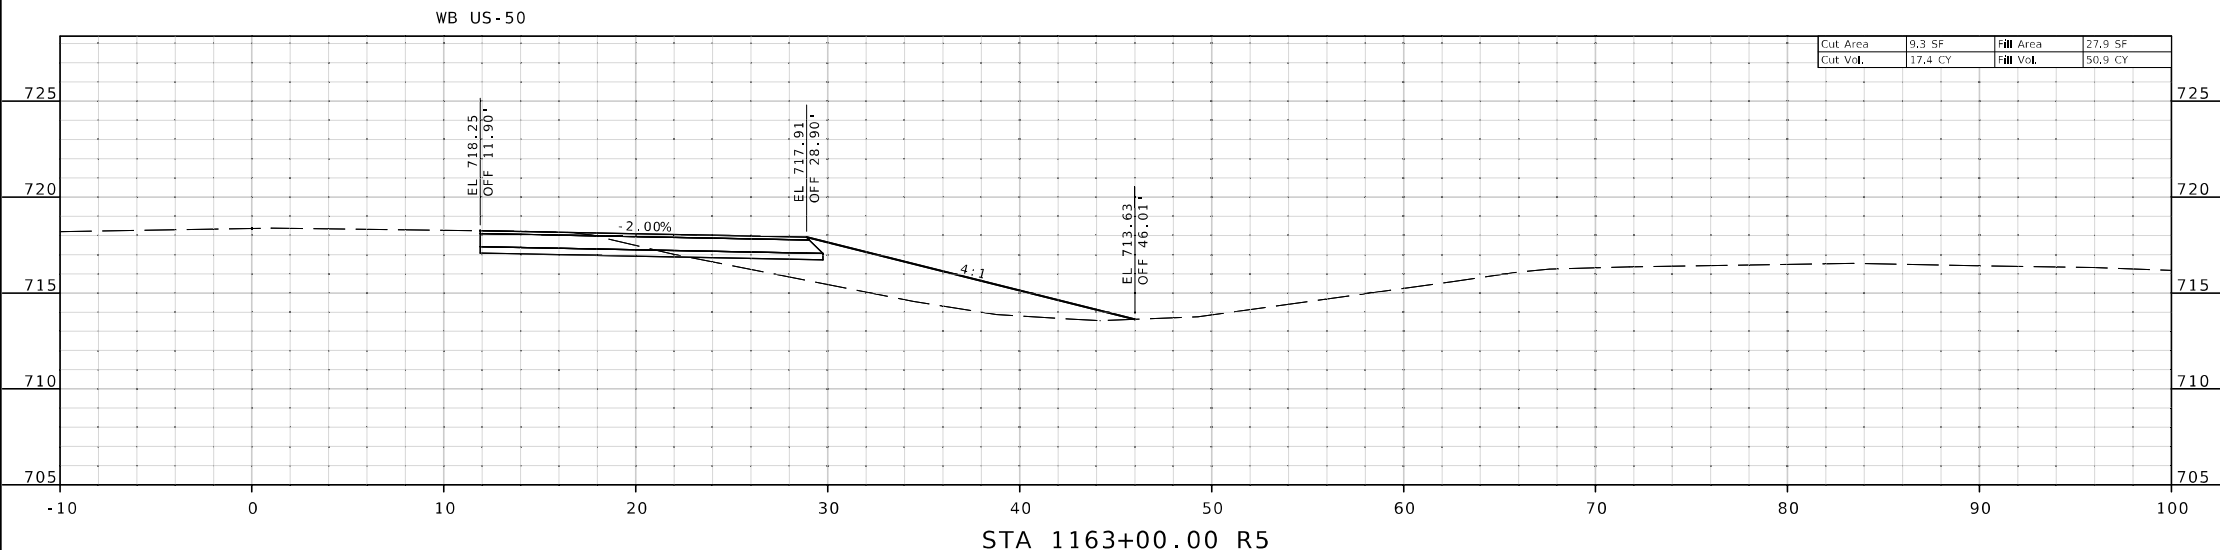

121 J-TURN  
SHEET 3 OF 9

IF A SEAL IS PRESENT ON THIS SHEET IT HAS BEEN ELECTRONICALLY SEALED AND DATED.

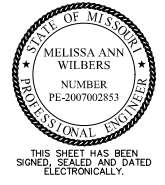

DATE PREPARED  
11/19/2024

ROUTE STATE  
50 MO

DISTRICT SHEET NO.  
KC 117

COUNTY  
JOHNSON

JOB NO.  
JKR0136

CONTRACT ID.

PROJECT NO.

BRIDGE NO.




DATE	DESCRIPTION

MISSOURI HIGHWAYS AND TRANSPORTATION COMMISSION




**Bartlett & West**  
 601 MONROE ST., SUITE 201 - JEFFERSON CITY, MO 65101  
 PHONE 873-634-5181  
 CERTIFICATE OF AUTHORITY NO. 000707 - ENGINEERING  
 WWW.BARTLETTWEST.COM

IF A SEAL IS PRESENT ON THIS SHEET IT HAS BEEN ELECTRONICALLY SEALED AND DATED.

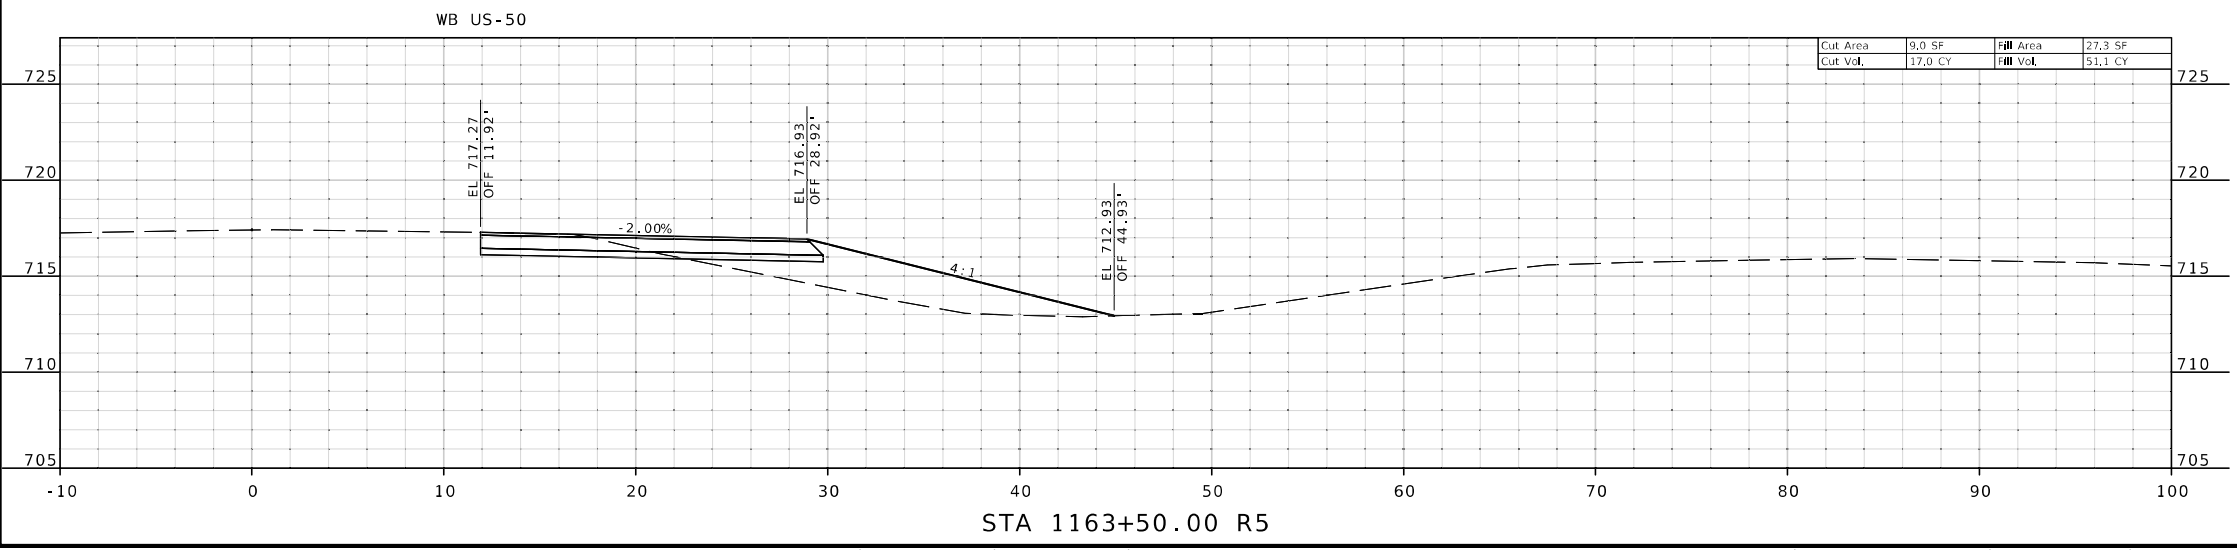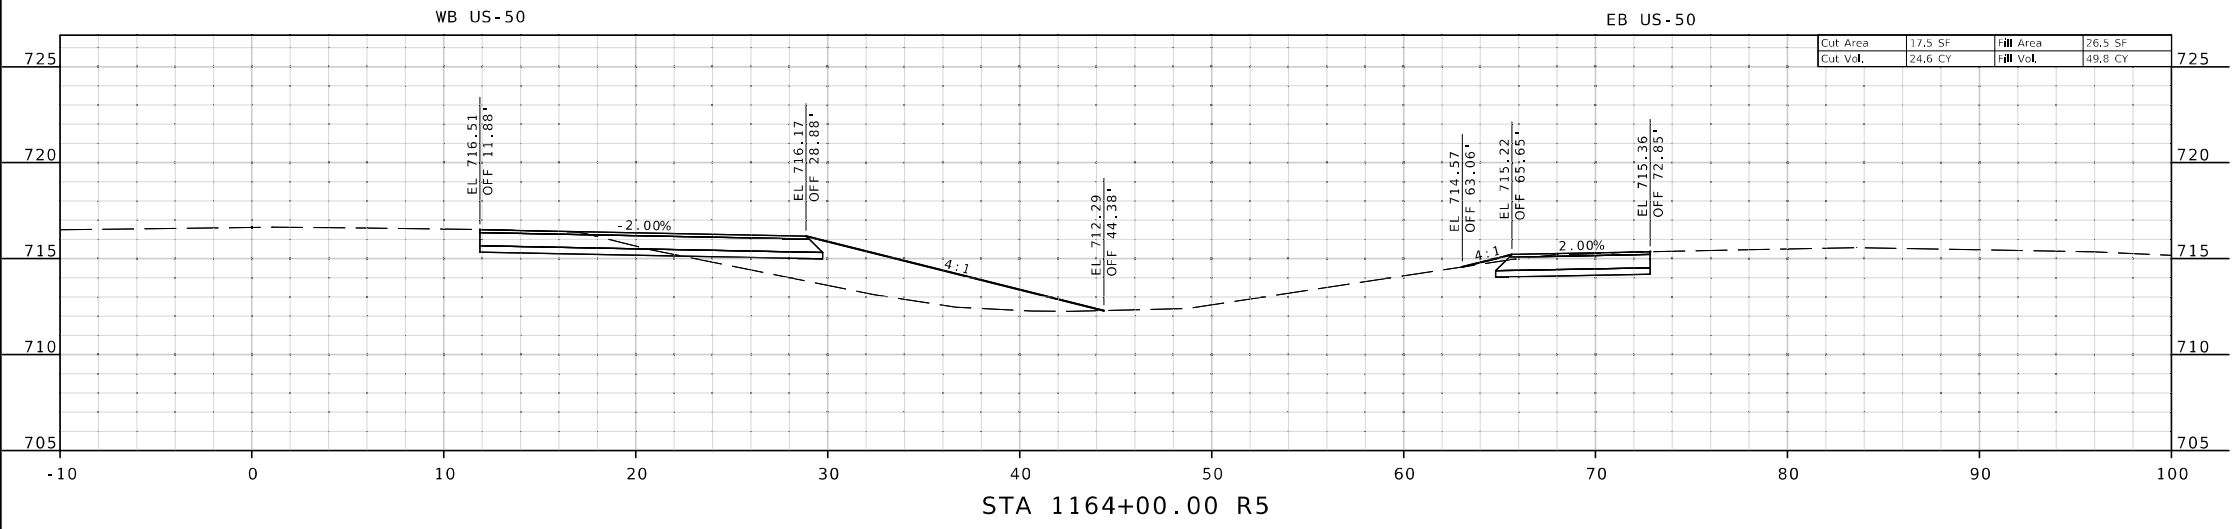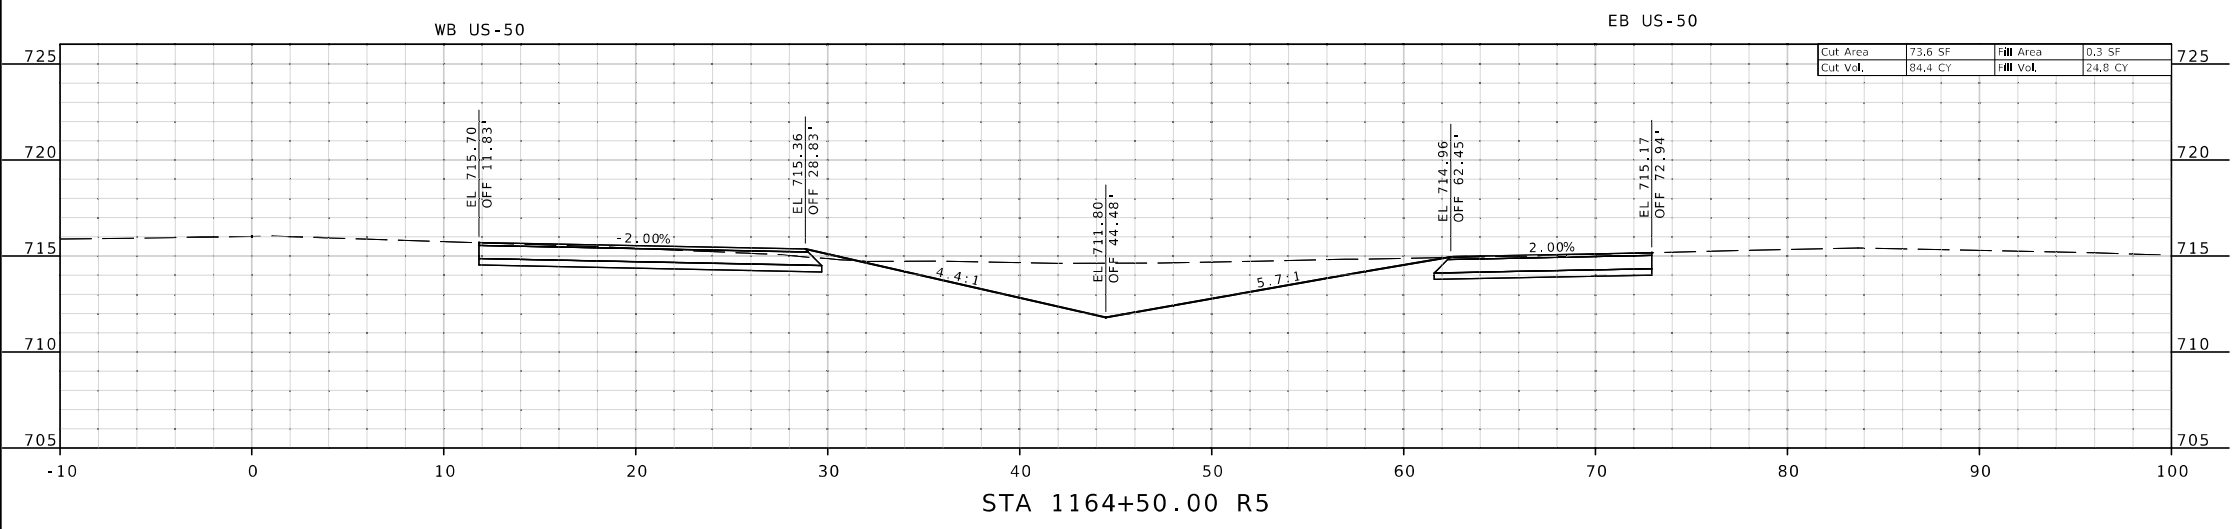

121 J-TURN  
SHEET 4 OF 9

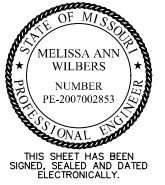

DATE PREPARED  
11/19/2024

ROUTE 50 STATE MO  
DISTRICT KC SHEET NO. 118

COUNTY  
JOHNSON

JOB NO.  
JKR0136

CONTRACT ID.

PROJECT NO.




BRIDGE NO.

DATE	DESCRIPTION


MISSOURI HIGHWAYS AND TRANSPORTATION COMMISSION  
  
 105 WEST CAPITOL  
 JEFFERSON CITY, MO 65102  
 1-888-ASK-MODOT (1-888-275-6636)

**Bartlett & West**  
 601 MONROE ST., SUITE 201 - JEFFERSON CITY, MO 65101  
 PHONE 873-634-5181  
 CERTIFICATE OF AUTHORITY NO. 000707 - ENGINEERING  
 WWW.BARTLETTWEST.COM

IF A SEAL IS PRESENT ON THIS SHEET IT HAS BEEN ELECTRONICALLY SEALED AND DATED.

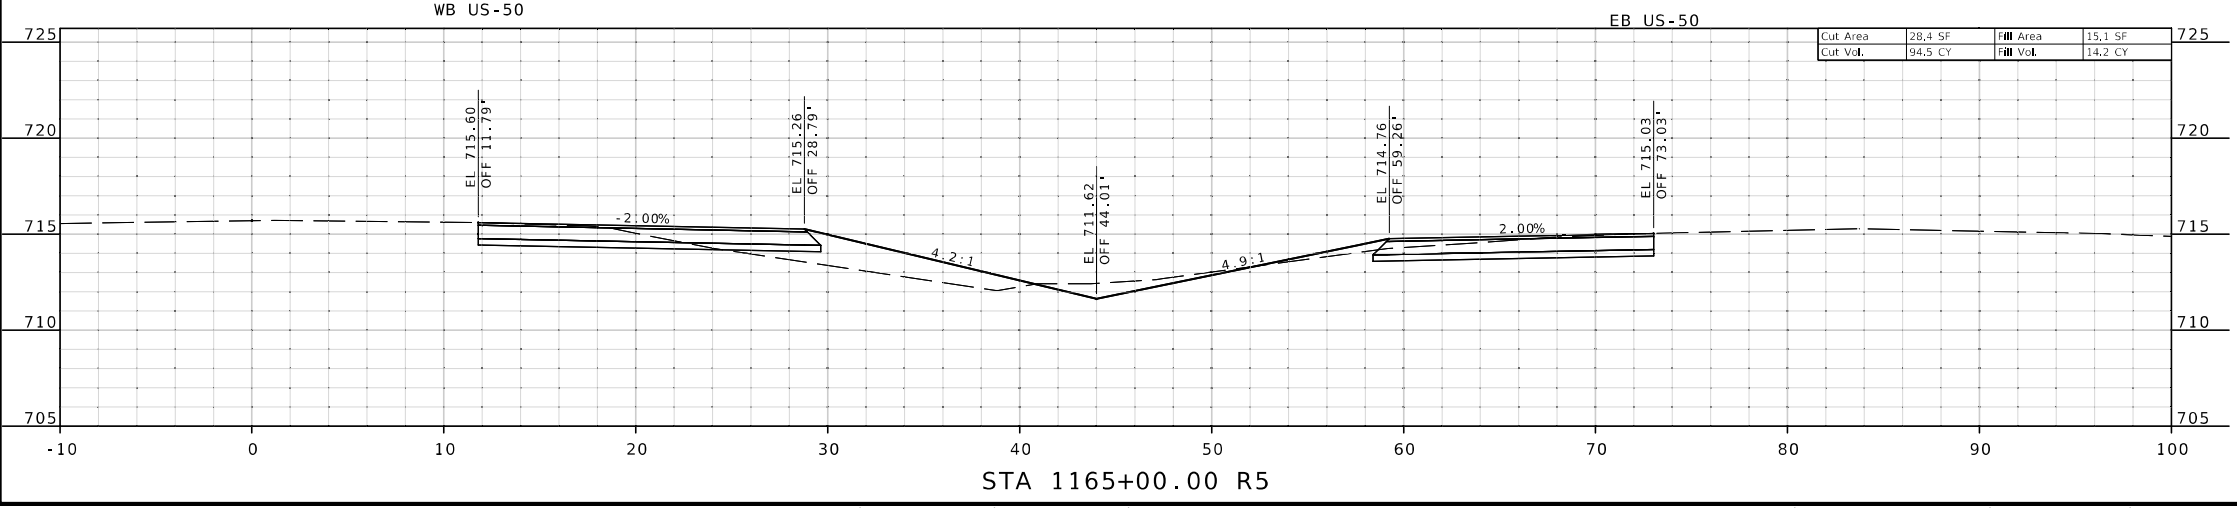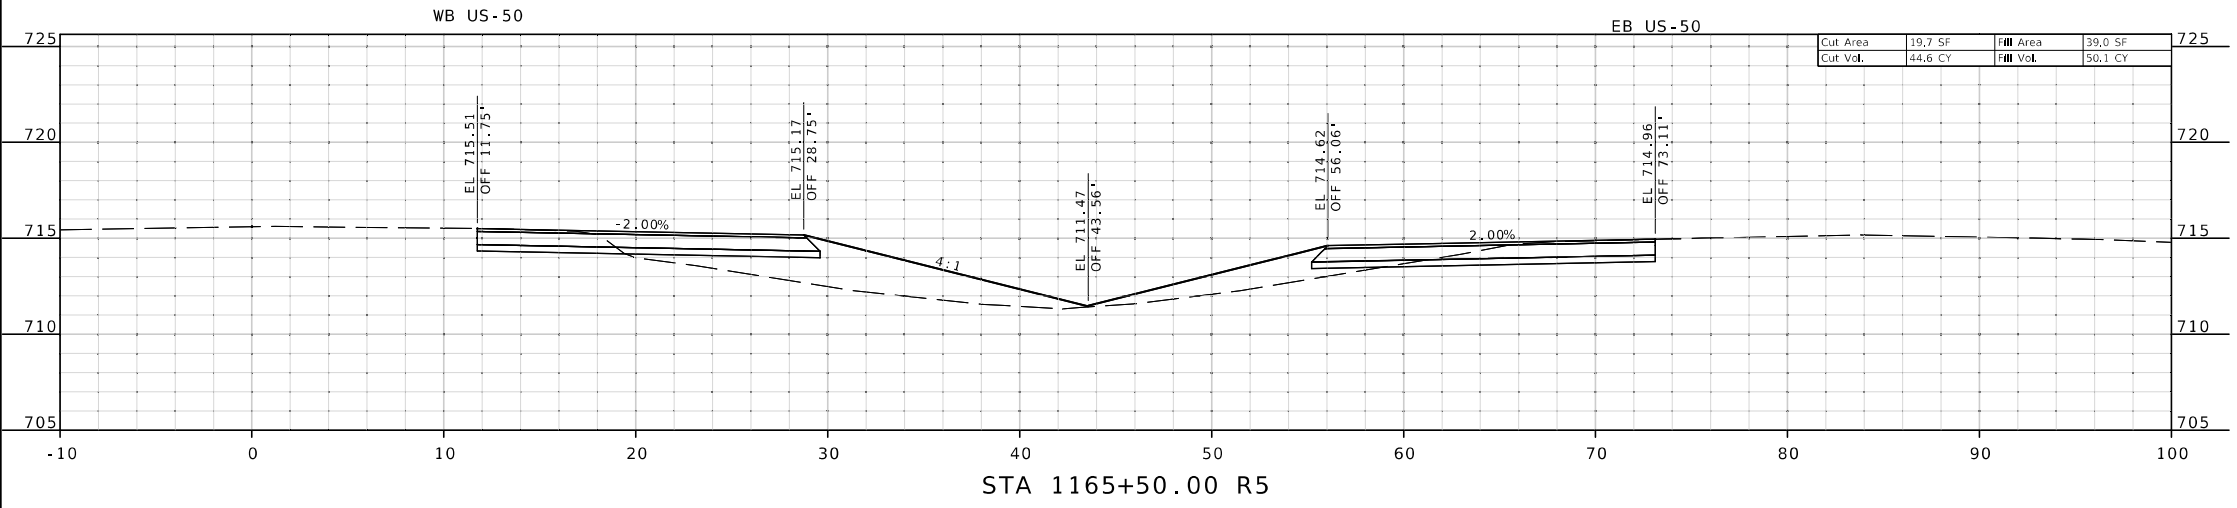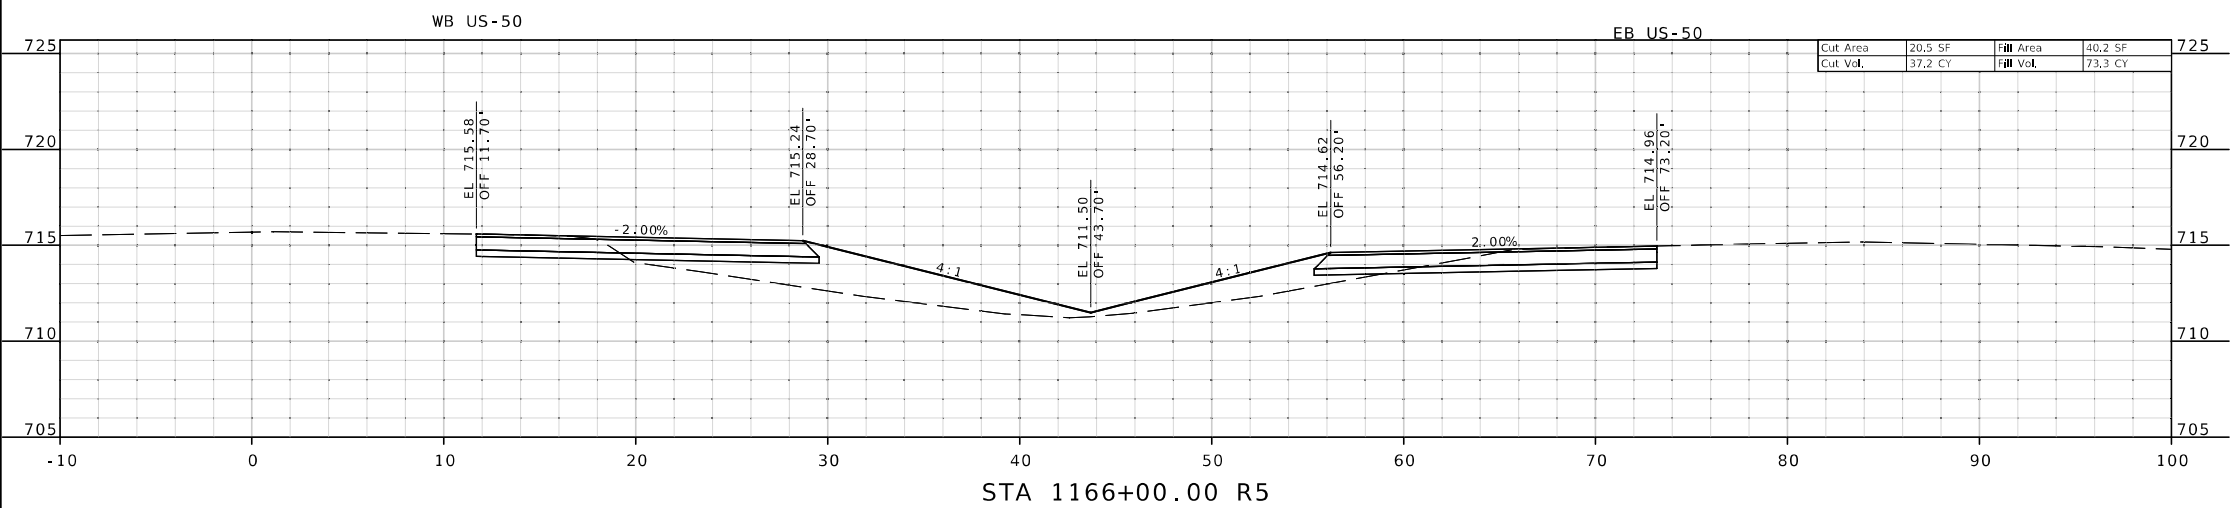

121 J-TURN  
SHEET 5 OF 9

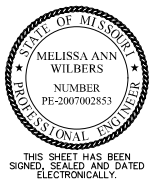

DATE PREPARED  
11/19/2024

ROUTE	STATE
50	MO
DISTRICT	SHEET NO.
KC	119

COUNTY  
JOHNSON

JOB NO.  
JKR0136

CONTRACT ID.

PROJECT NO.

BRIDGE NO.

DATE	DESCRIPTION




MISSOURI HIGHWAYS AND TRANSPORTATION COMMISSION

105 WEST CAPITOL  
JEFFERSON CITY, MO 65102  
1-888-ASK-MODOT (1-888-275-6636)


**Bartlett & West**

601 MONROE ST., SUITE 201 - JEFFERSON CITY, MO 65101  
PHONE 872-634-5181  
CERTIFICATE OF AUTHORITY NO. 000707 - ENGINEERING  
WWW.BARTLETTWEST.COM

IF A SEAL IS PRESENT ON THIS SHEET IT HAS BEEN ELECTRONICALLY SEALED AND DATED.

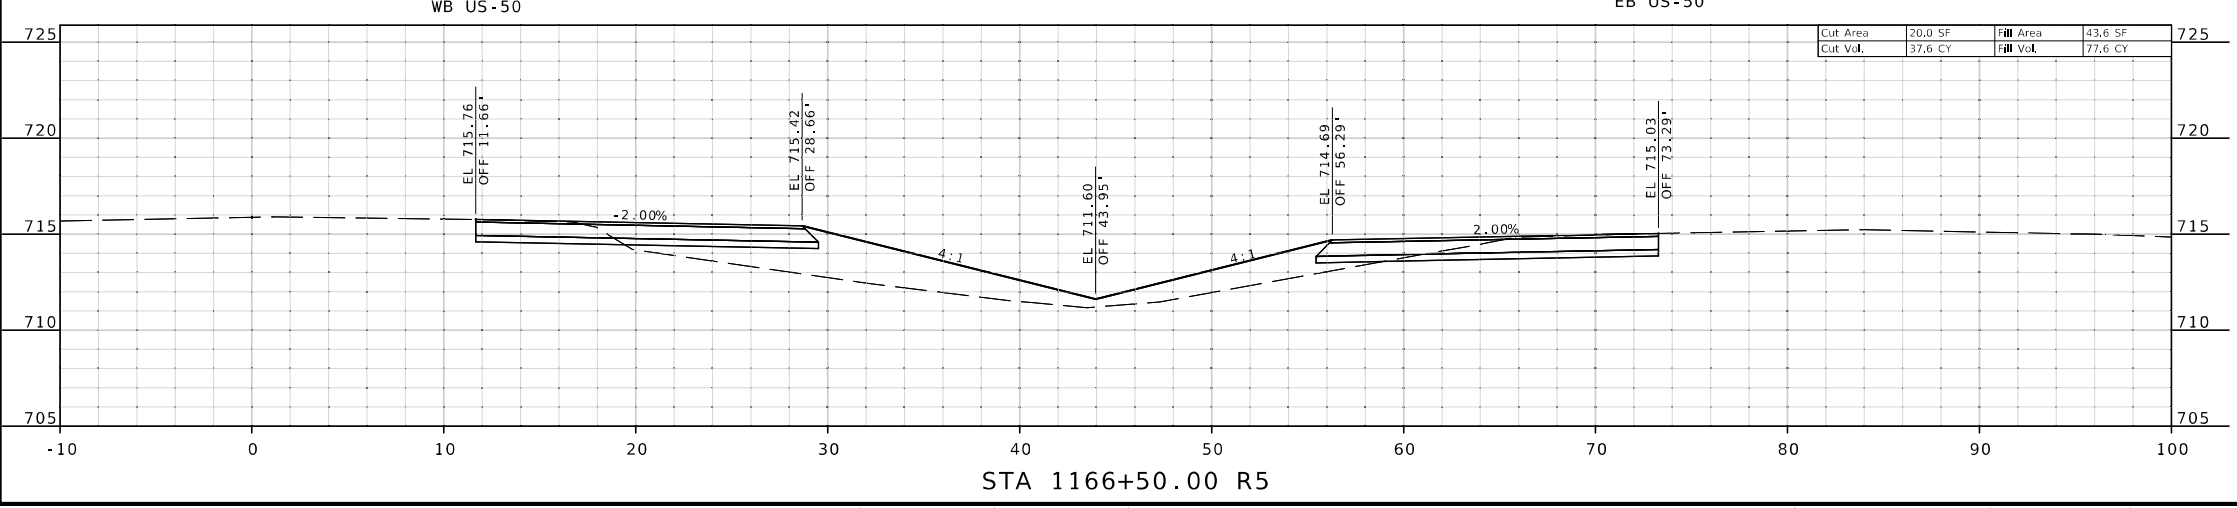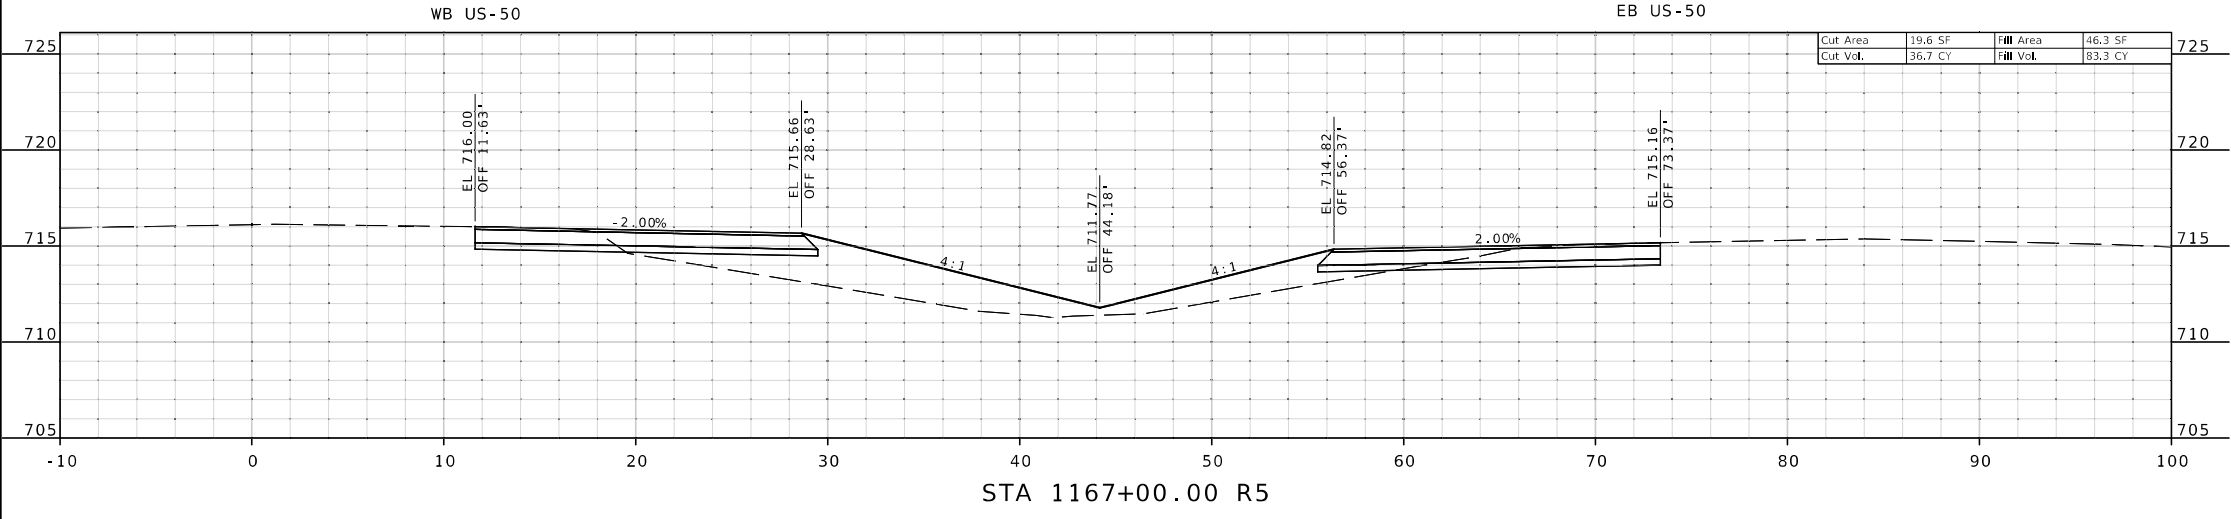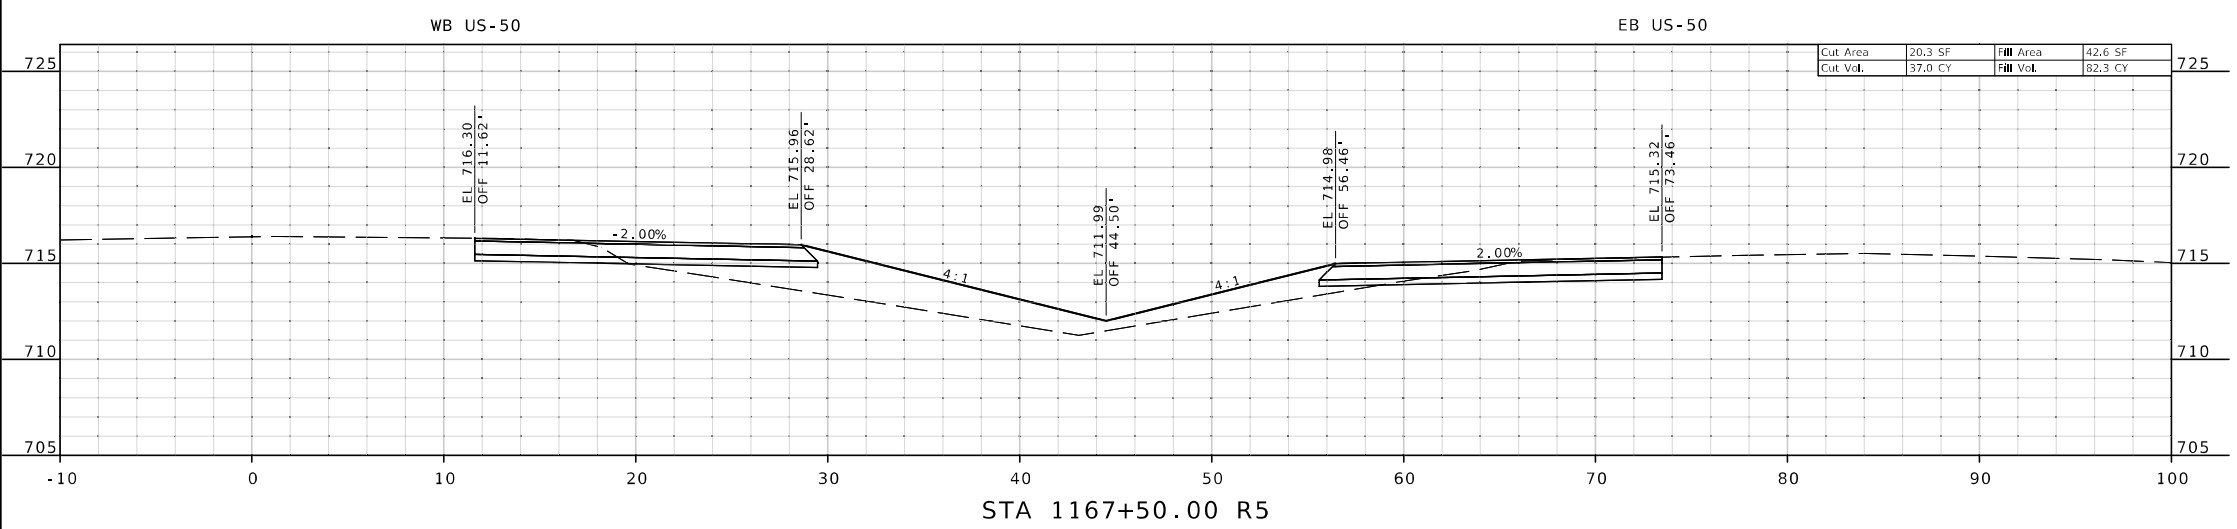

121 J-TURN  
SHEET 6 OF 9

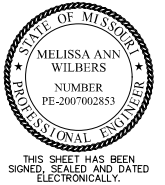

DATE PREPARED  
11/19/2024

ROUTE 50 STATE MO  
DISTRICT KC SHEET NO. 120

COUNTY JOHNSON  
JOB NO. JKR0136  
CONTRACT ID.




PROJECT NO.  
BRIDGE NO.


DATE	DESCRIPTION

MISSOURI HIGHWAYS AND TRANSPORTATION COMMISSION  
  
 105 WEST CAPITOL  
 JEFFERSON CITY, MO 65102  
 1-888-ASK-MODOT (1-888-275-6636)

**Bartlett & West**  
 601 MONROE ST., SUITE 201 - JEFFERSON CITY, MO 65101  
 PHONE 672-634-5181  
 CERTIFICATE OF AUTHORITY NO. 000707 - ENGINEERING  
 WWW.BARTLETTWEST.COM

IF A SEAL IS PRESENT ON THIS SHEET IT HAS BEEN ELECTRONICALLY SEALED AND DATED.

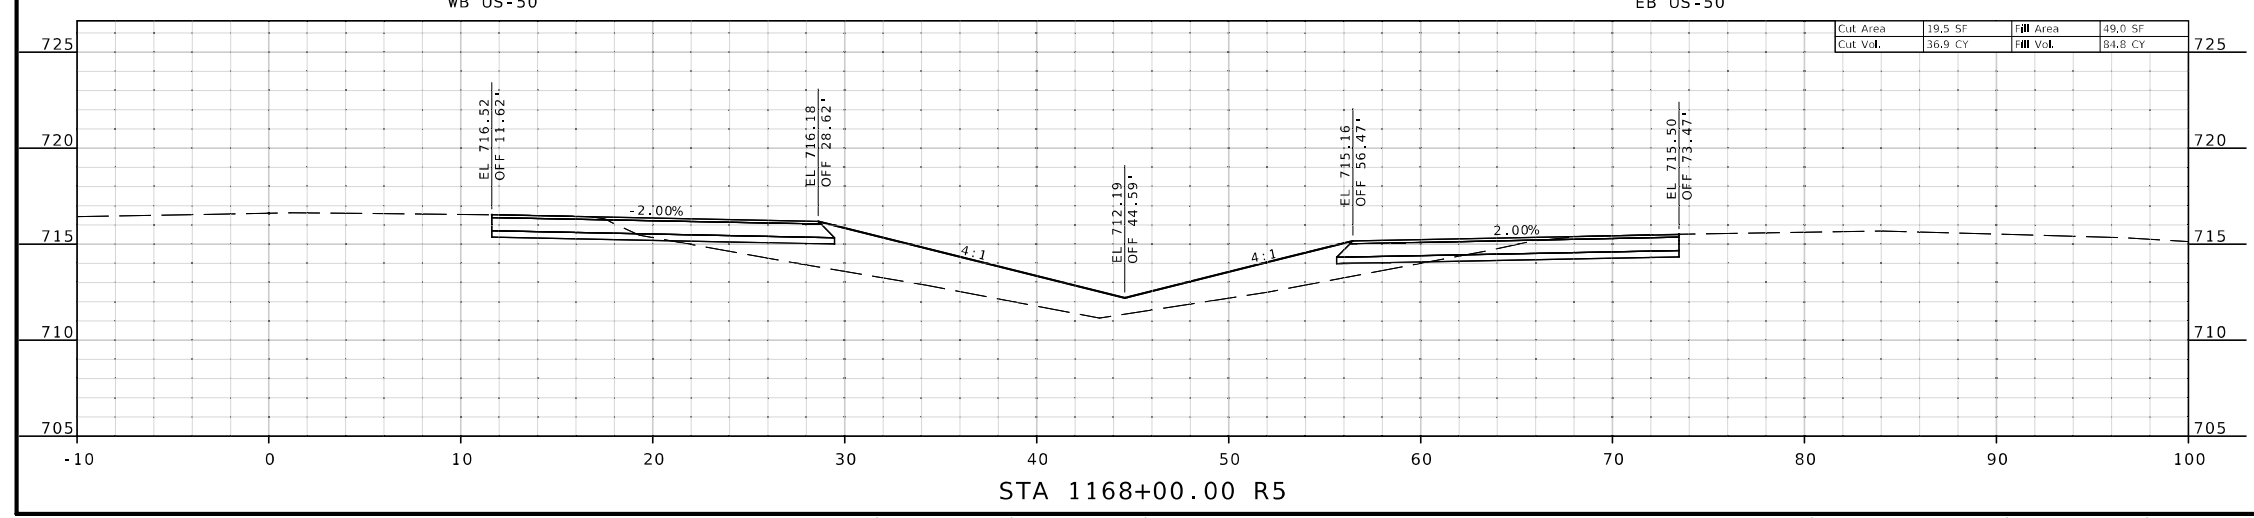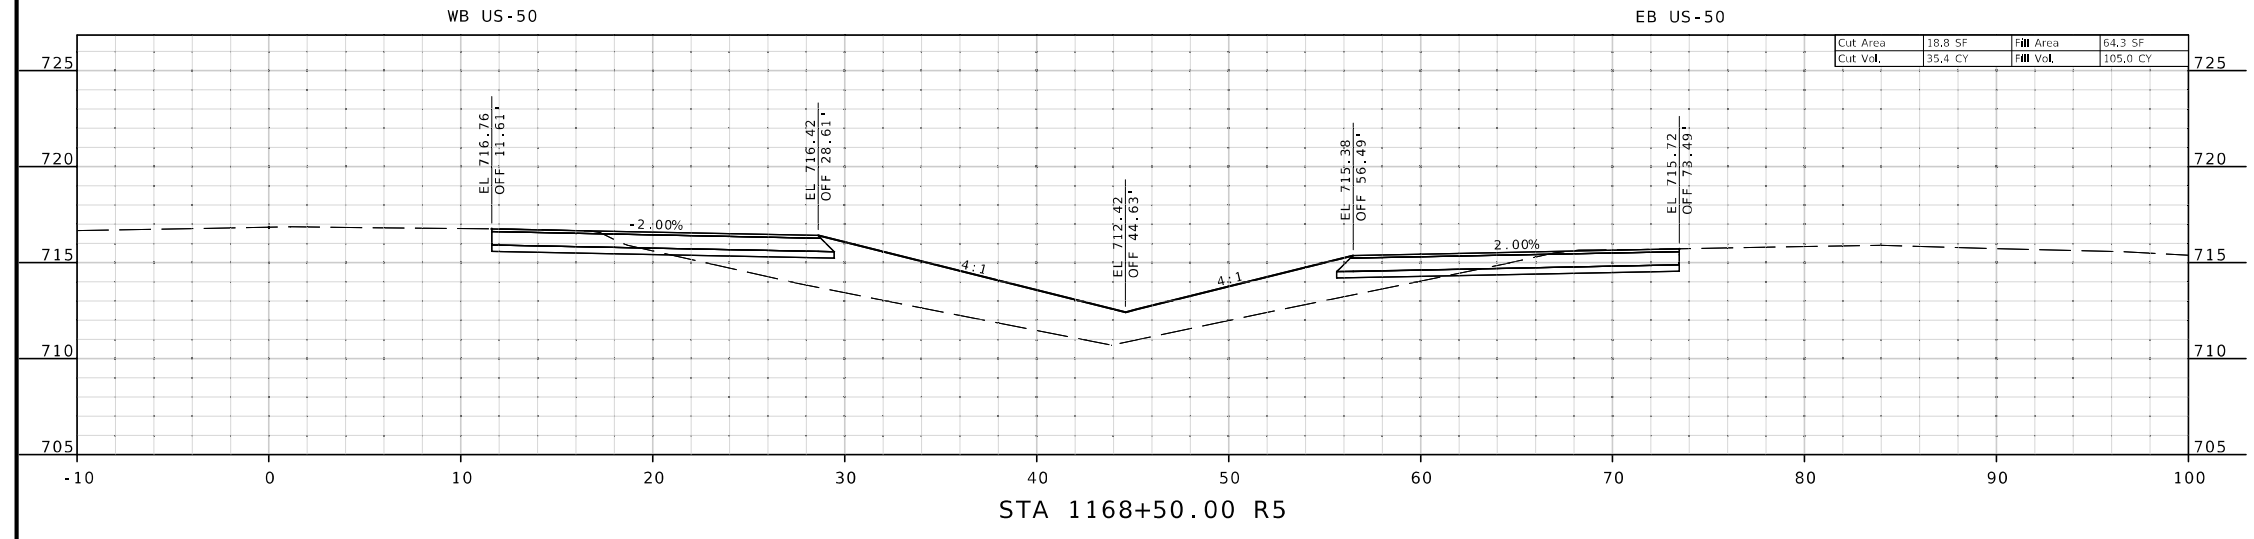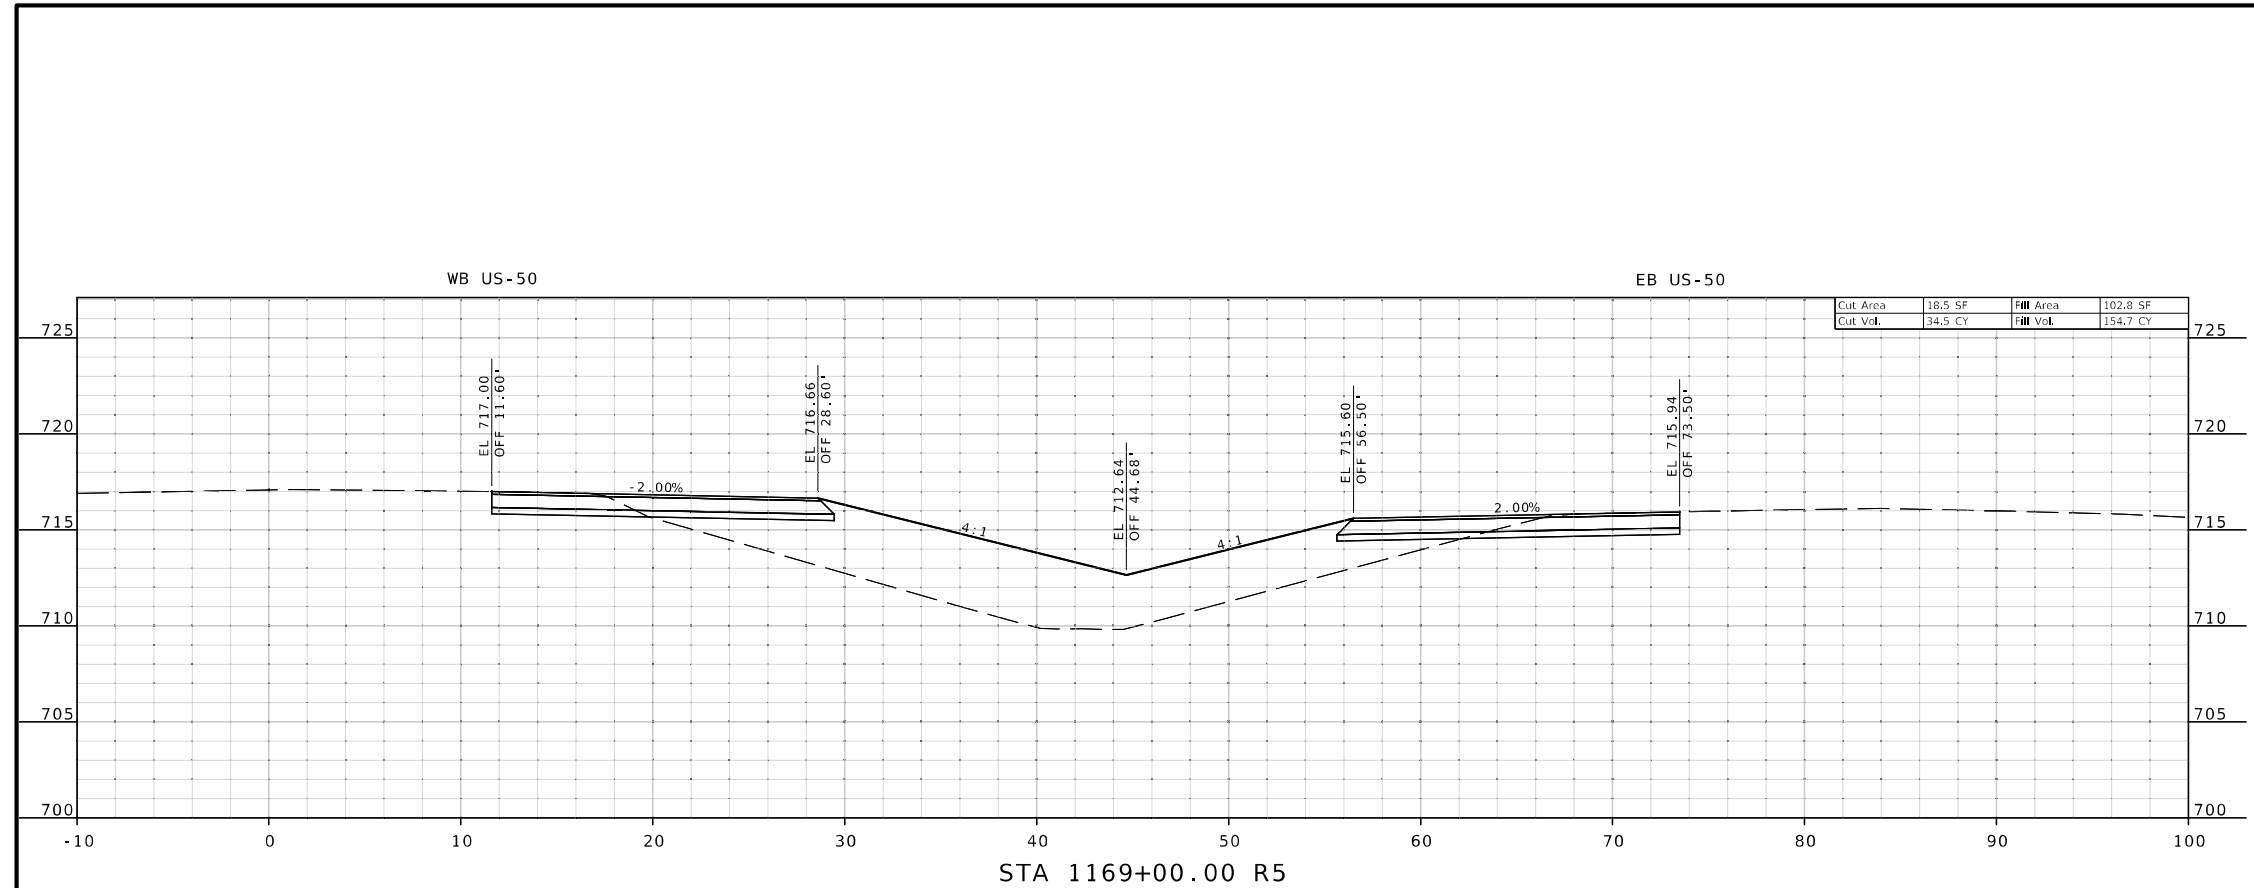

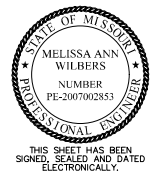

DATE PREPARED  
11/19/2024

ROUTE STATE  
50 MO

DISTRICT SHEET NO.  
KC 121

COUNTY  
JOHNSON

JOB NO.  
JKR0136

CONTRACT ID.

PROJECT NO.

BRIDGE NO.




MISSOURI HIGHWAYS AND TRANSPORTATION COMMISSION




105 WEST CAPITOL  
JEFFERSON CITY, MO 65102  
1-888-ASK-MODOT (1-888-275-6636)

**Bartlett & West**  
601 MONROE ST., SUITE 201 - JEFFERSON CITY, MO 65101  
PHONE 873-634-5181  
CERTIFICATE OF AUTHORITY NO. 000707 - ENGINEERING  
WWW.BARTLETTWEST.COM

IF A SEAL IS PRESENT ON THIS SHEET IT HAS BEEN ELECTRONICALLY SEALED AND DATED.

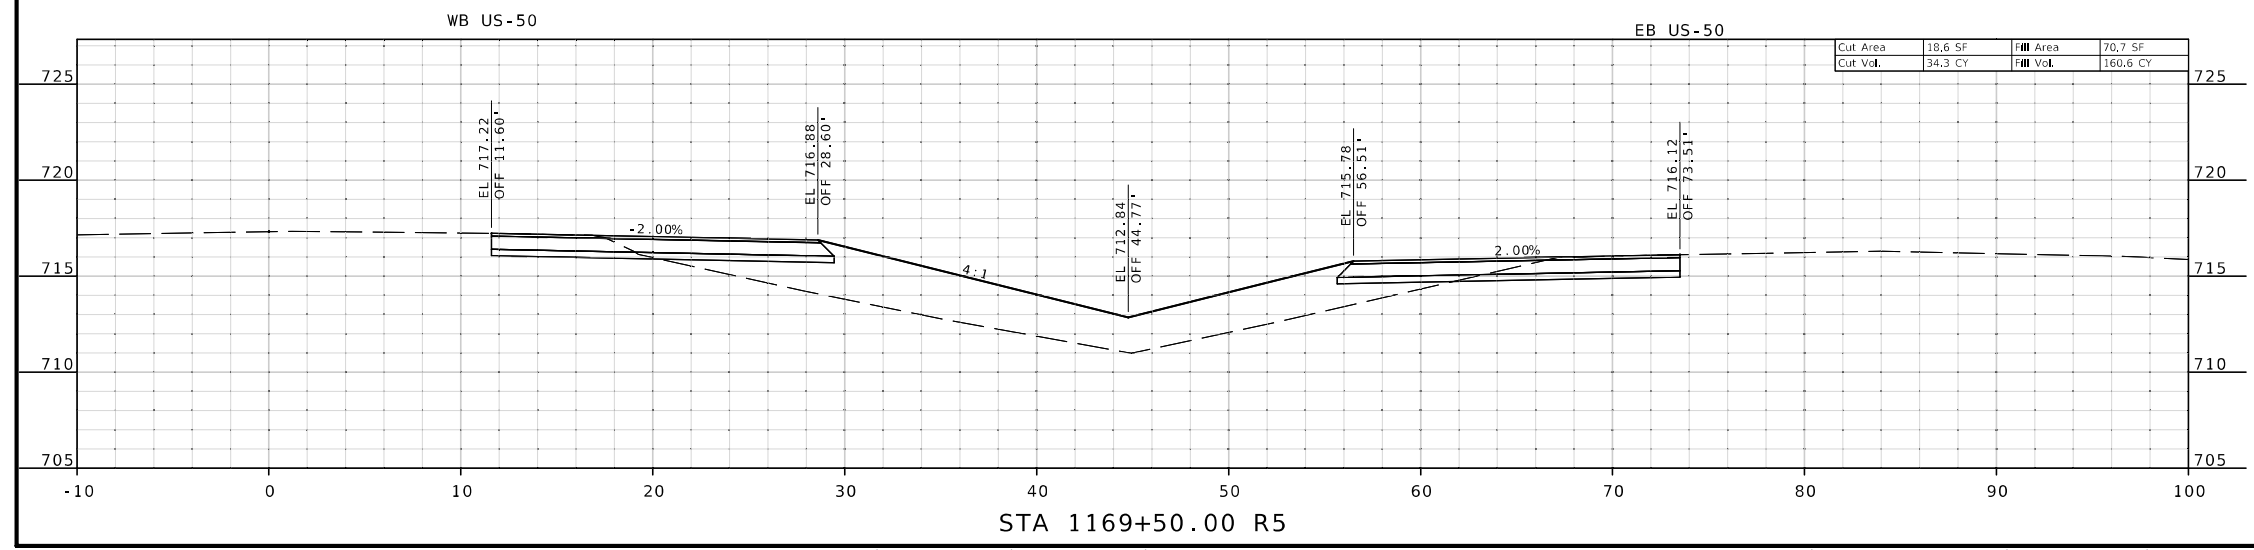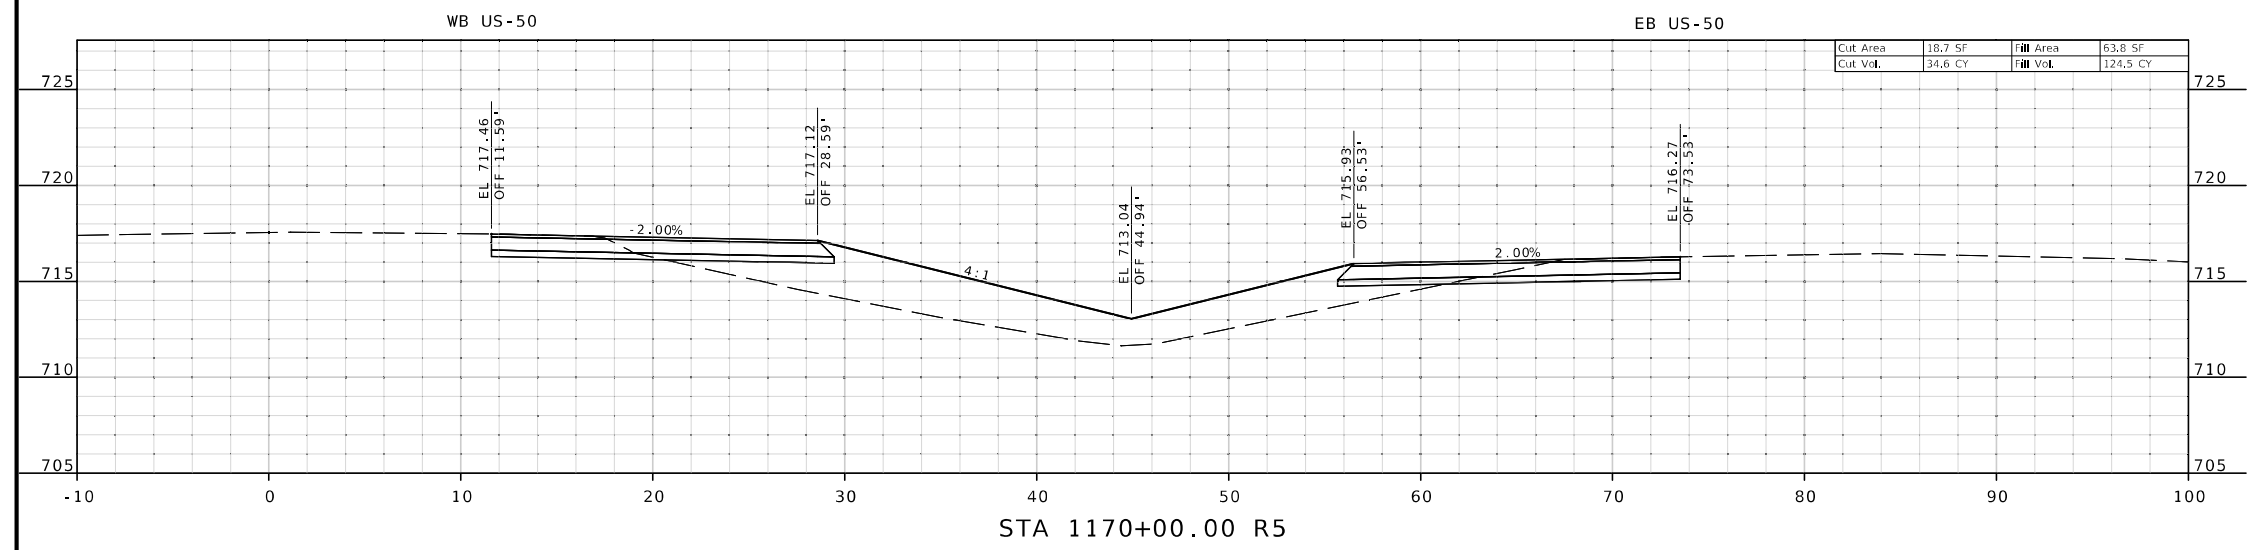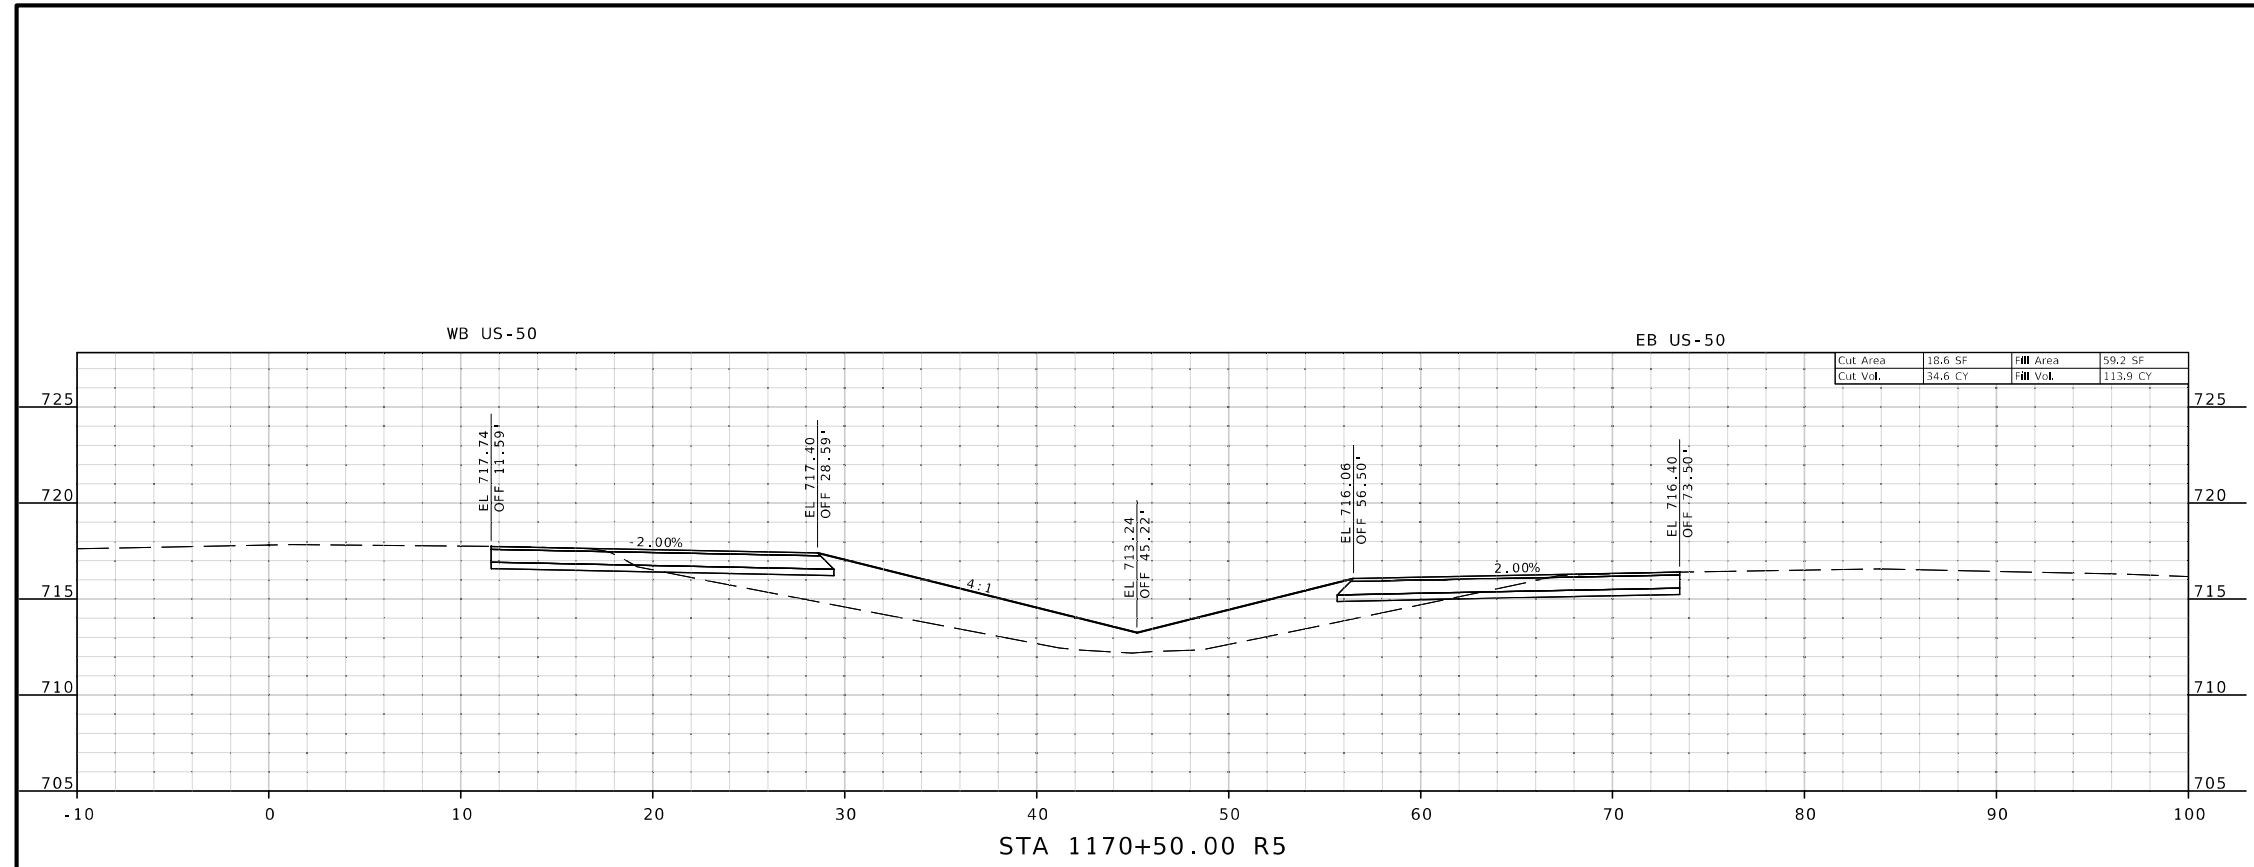



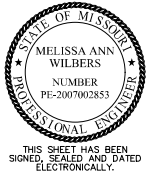

DATE PREPARED  
11/19/2024

ROUTE STATE  
50 MO

DISTRICT SHEET NO.  
KC 122

COUNTY  
JOHNSON

JOB NO.  
JKR0136

CONTRACT ID.

PROJECT NO.

BRIDGE NO.

DATE	DESCRIPTION


MISSOURI HIGHWAYS AND TRANSPORTATION COMMISSION

105 WEST CAPITOL  
JEFFERSON CITY, MO 65102  
1-888-ASK-MODOT (1-888-275-6636)




**Bartlett & West**  
601 MONROE ST., SUITE 201 - JEFFERSON CITY, MO 65101  
PHONE 873-634-5181  
CERTIFICATE OF AUTHORITY NO. 000707 - ENGINEERING  
WWW.BARTLETTWEST.COM


IF A SEAL IS PRESENT ON THIS SHEET IT HAS BEEN ELECTRONICALLY SEALED AND DATED.

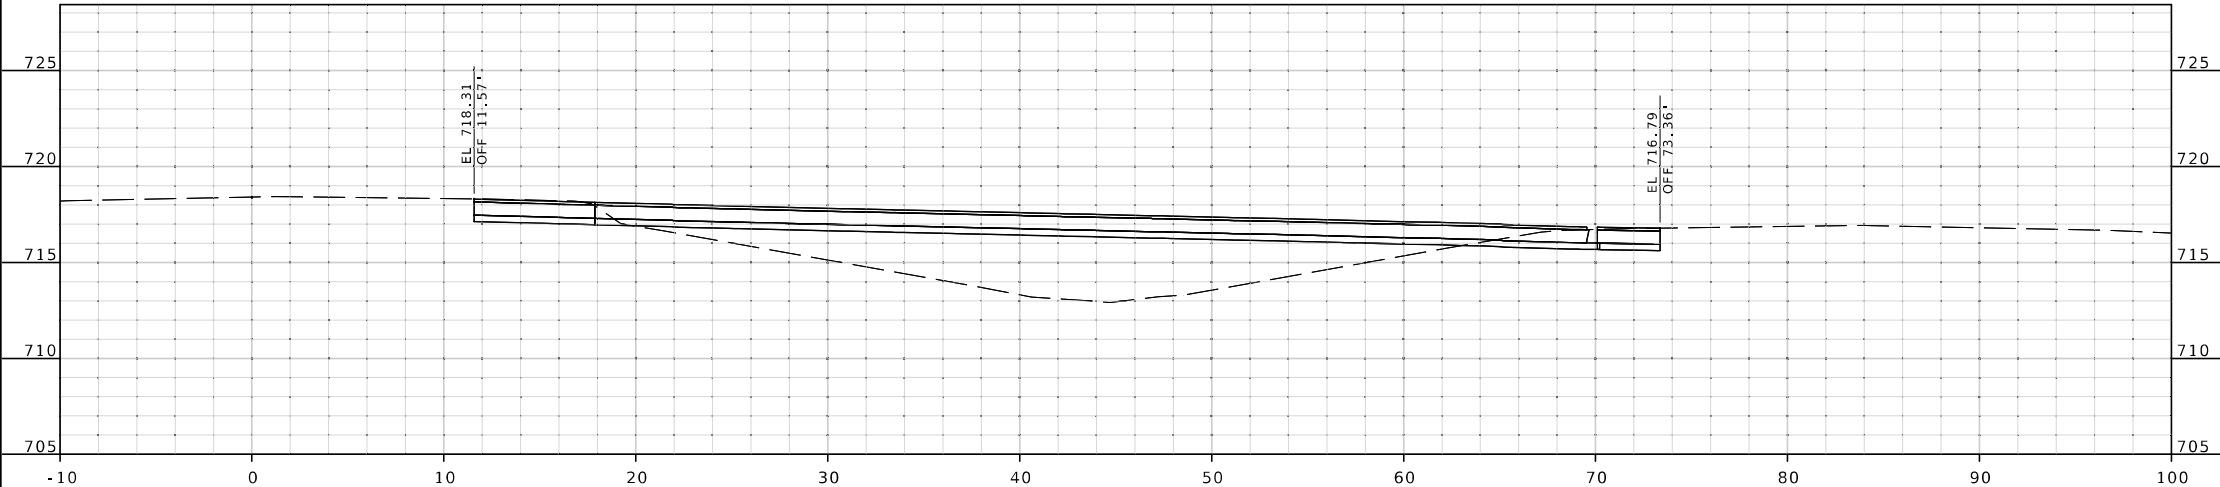


STA 1171+75.00 R5

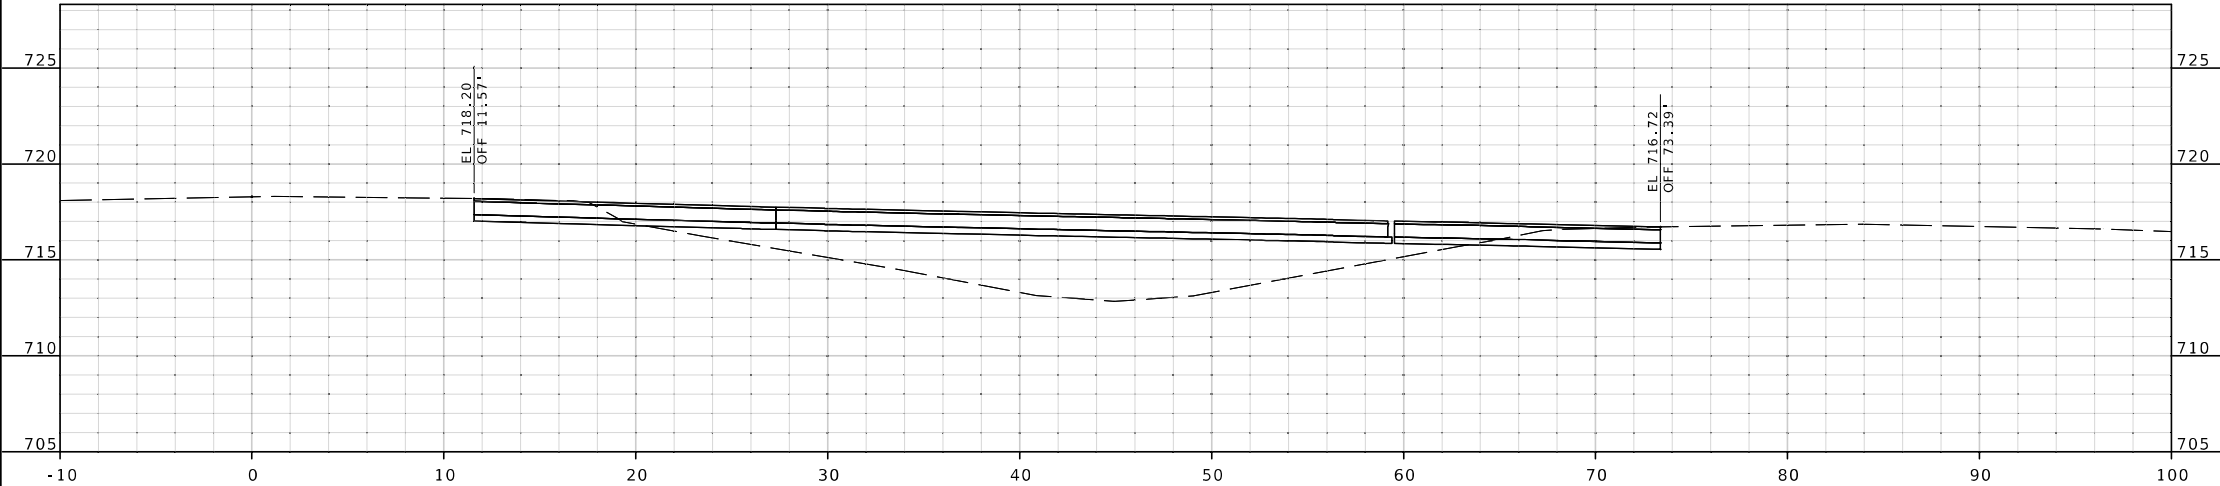

STA 1171+50.00 R5

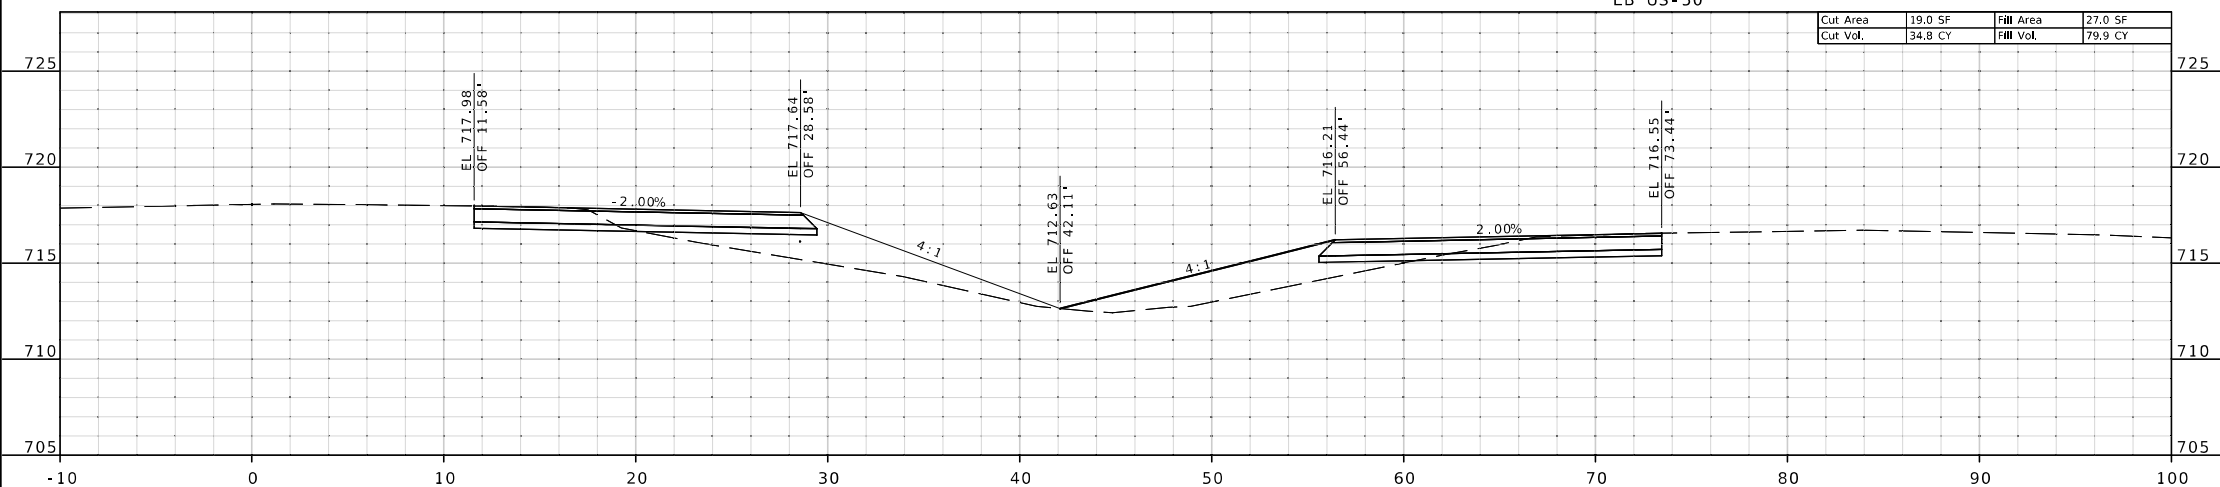

STA 1171+00.00 R5

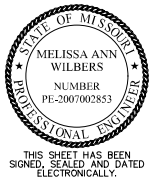

DATE PREPARED  
11/19/2024

ROUTE	STATE
50	MO
DISTRICT	SHEET NO.
KC	123

COUNTY  
JOHNSON

JOB NO.  
JKR0136

CONTRACT ID.

PROJECT NO.

BRIDGE NO.

DATE	DESCRIPTION

MISSOURI HIGHWAYS AND TRANSPORTATION COMMISSION




105 WEST CAPITOL  
JEFFERSON CITY, MO 65102  
1-888-ASK-MODOT (1-888-275-6636)

**Bartlett & West**

601 MONROE ST., SUITE 201 - JEFFERSON CITY, MO 65101  
PHONE 872-664-5181  
CERTIFICATE OF AUTHORITY NO. 000707 - ENGINEERING  
WWW.BARTLETTWEST.COM


IF A SEAL IS PRESENT ON THIS SHEET IT HAS BEEN ELECTRONICALLY SEALED AND DATED.

WB US-50

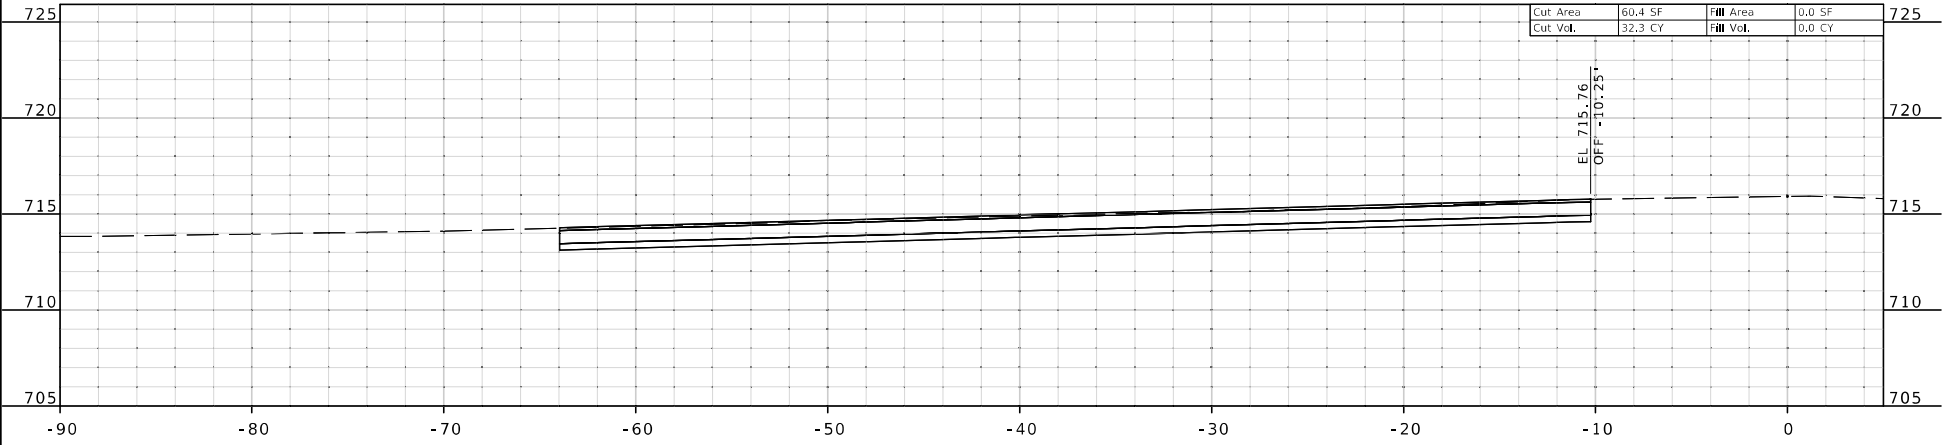


STA 1164+64.08 R5

WB US-50

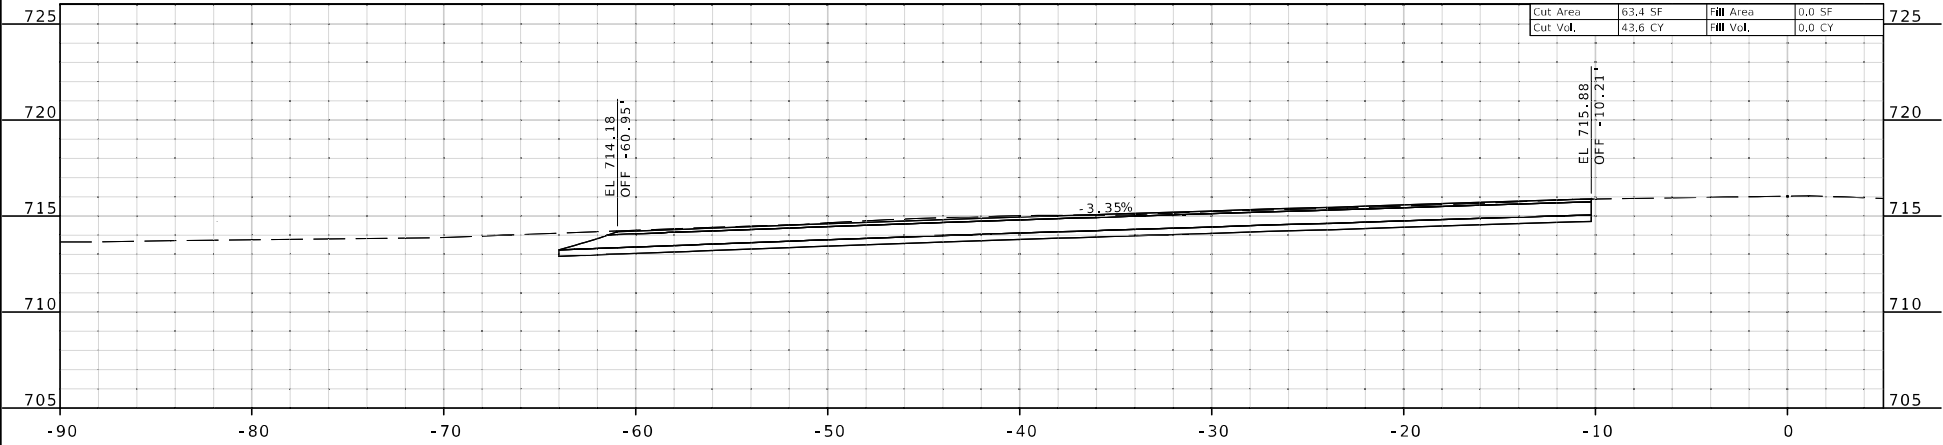

STA 1164+50.00 R5

WB US-50

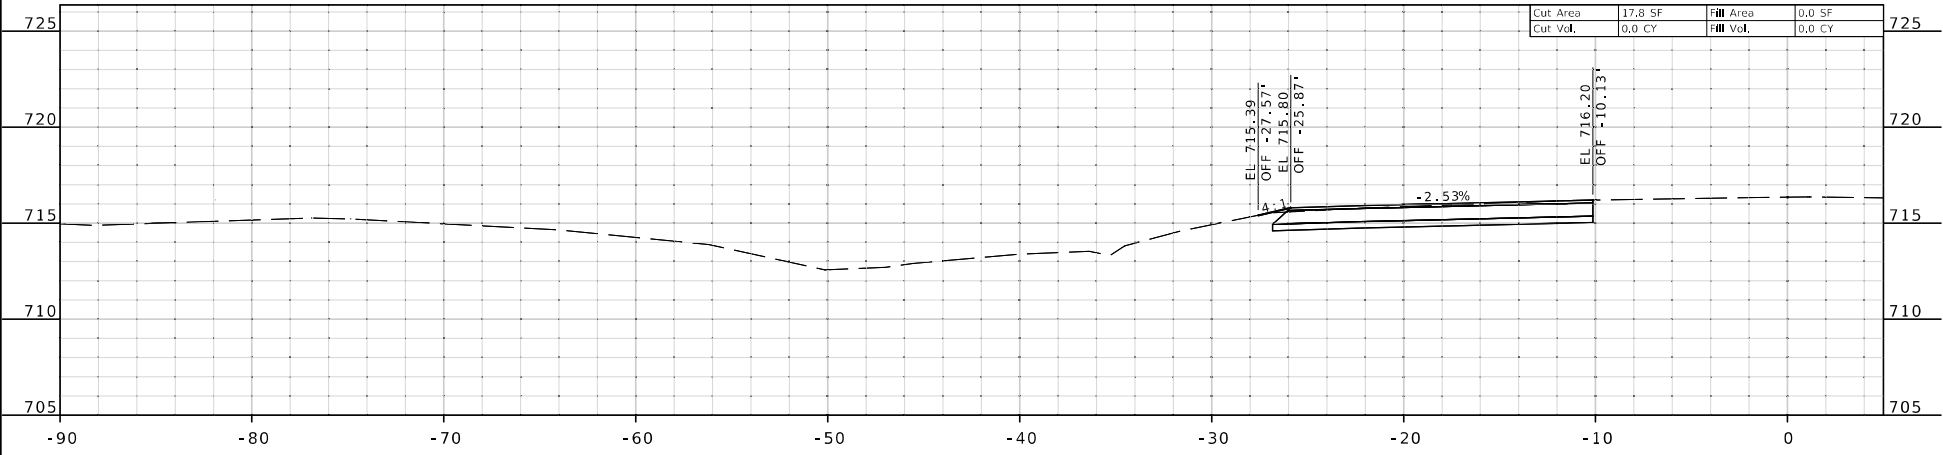

STA 1164+20.97 R5



THIS SHEET HAS BEEN SIGNED, SEALED AND DATED ELECTRONICALLY.

DATE PREPARED  
11/19/2024

ROUTE 50 STATE MO

DISTRICT KC SHEET NO. 124

COUNTY JOHNSON

JOB NO. JKR0136

CONTRACT ID.

PROJECT NO.

BRIDGE NO.

DESCRIPTION

DATE

DATE

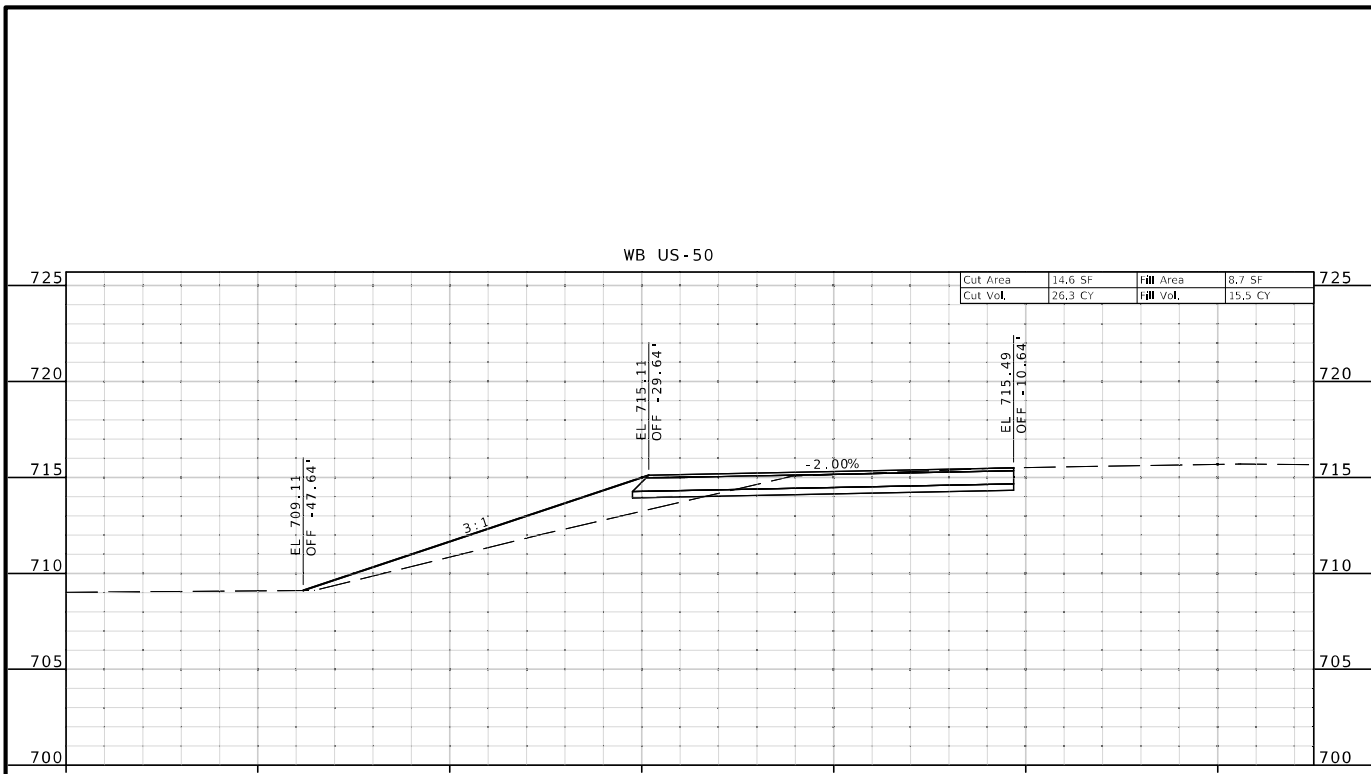


STA 1166+00.00 R5

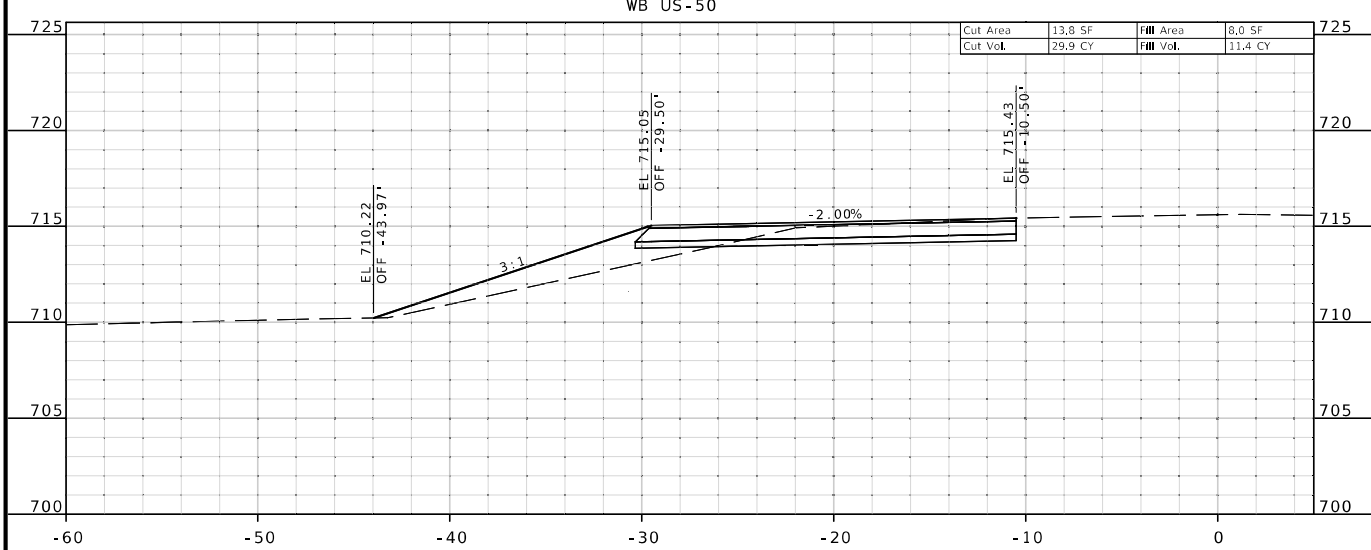


STA 1165+50.00 R5

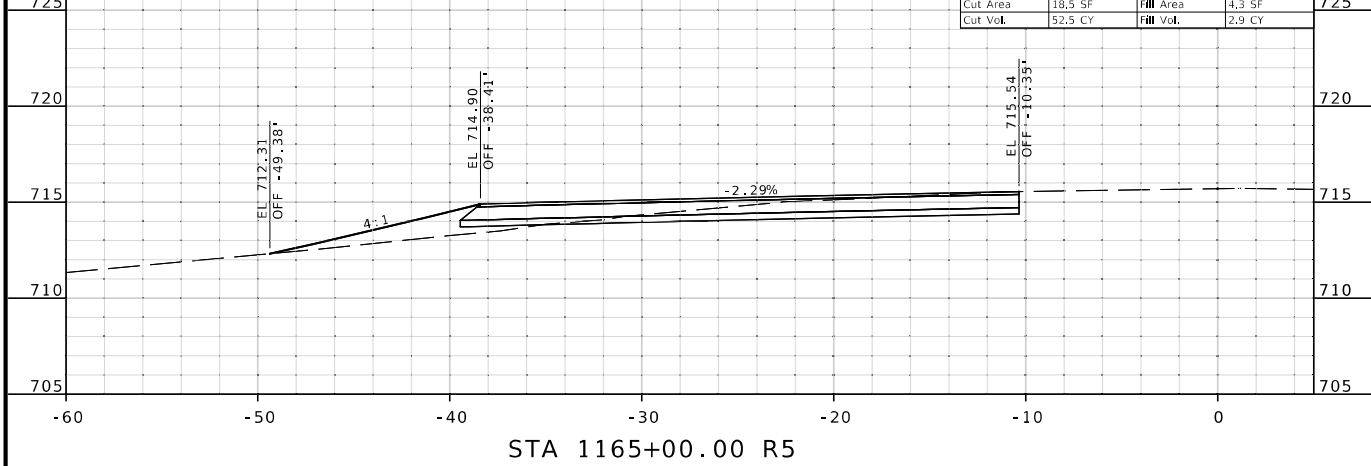


STA 1165+00.00 R5

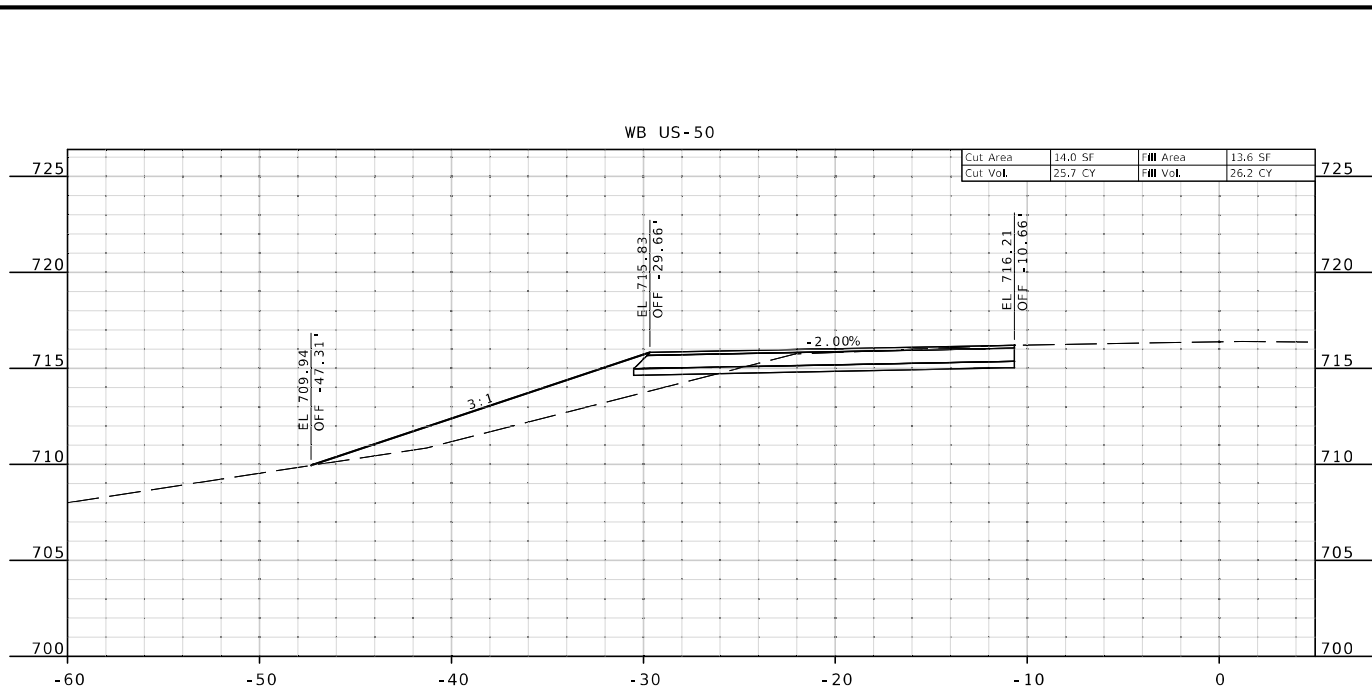

STA 1167+50.00 R5

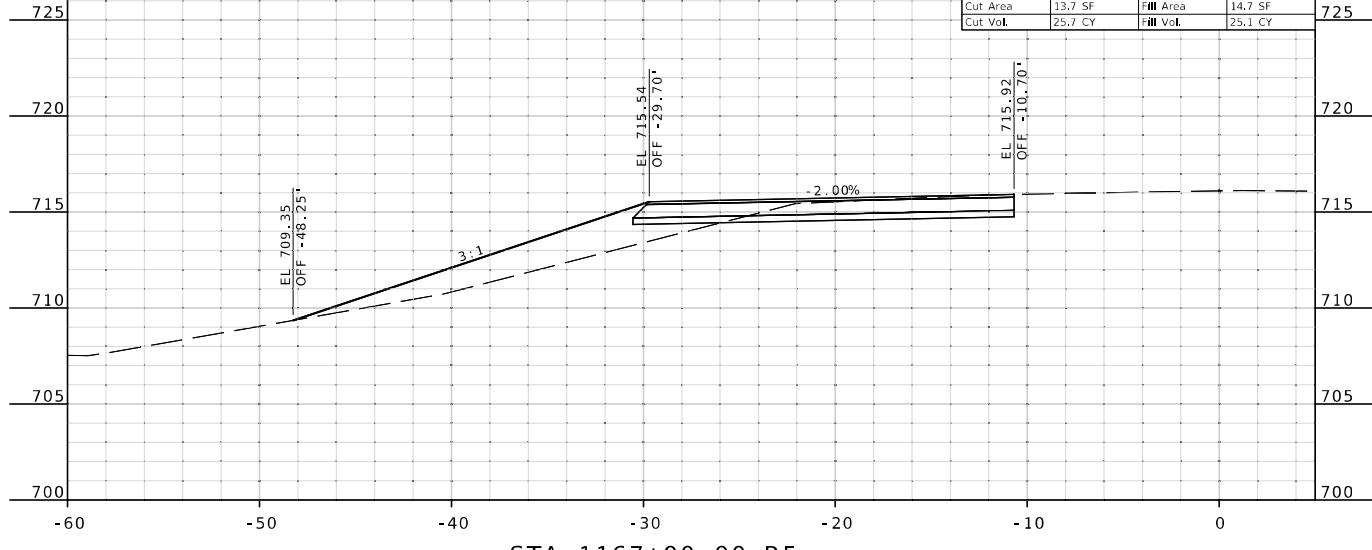

STA 1167+00.00 R5

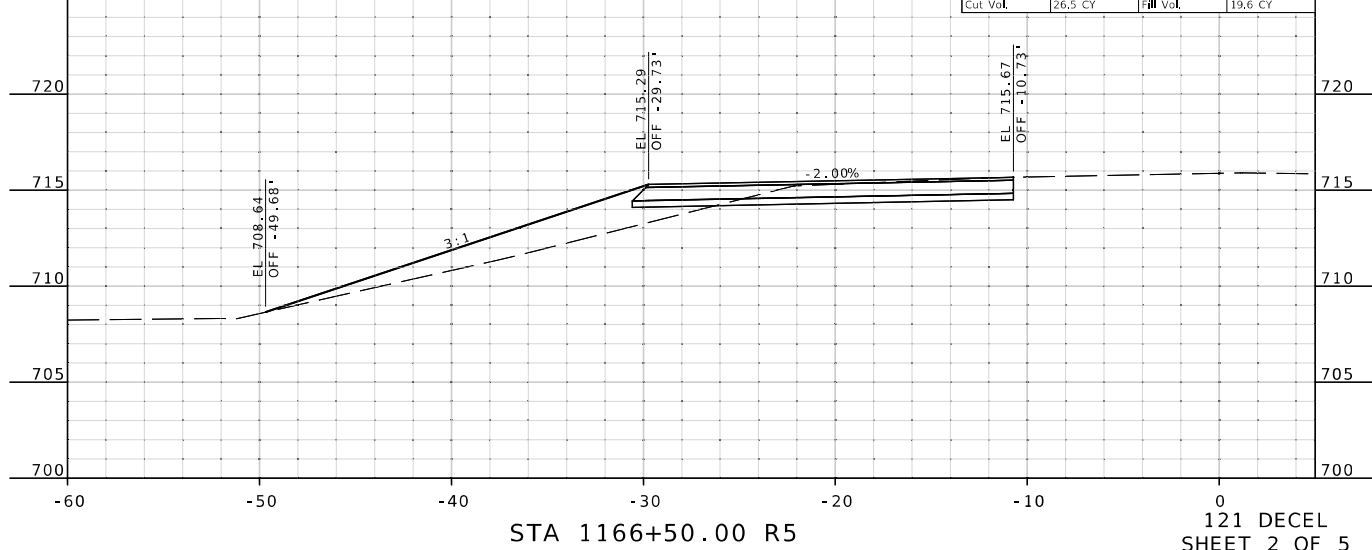


STA 1166+50.00 R5

MISSOURI HIGHWAYS AND TRANSPORTATION COMMISSION  
105 WEST CAPITOL  
JEFFERSON CITY, MO 65102  
1-888-ASK-MODOT (1-888-275-6636)

**Bartlett & West**  
601 MONROE ST., SUITE 201 - JEFFERSON CITY, MO 65101  
PHONE 873-664-5181  
CERTIFICATE OF AUTHORITY NO. 000707 - ENGINEERING  
WWW.BARTLETTWEST.COM

IF A SEAL IS PRESENT ON THIS SHEET IT HAS BEEN ELECTRONICALLY SEALED AND DATED.

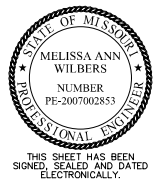

DATE PREPARED  
11/19/2024

ROUTE STATE  
50 MO

DISTRICT SHEET NO.  
KC 125

COUNTY  
JOHNSON

JOB NO.  
JKR0136

CONTRACT ID.

PROJECT NO.

BRIDGE NO.

DESCRIPTION

DATE

DATE

MISSOURI HIGHWAYS AND TRANSPORTATION COMMISSION  
105 WEST CAPITOL  
JEFFERSON CITY, MO 65102  
1-888-ASK-MODOT (1-888-275-6636)

**Bartlett & West**  
601 MONROE ST., SUITE 201 - JEFFERSON CITY, MO 65101  
PHONE 672-64-5181  
CERTIFICATE OF AUTHORITY NO. 000707 - ENGINEERING  
WWW.BARTLETTWEST.COM

IF A SEAL IS PRESENT ON THIS SHEET IT HAS BEEN ELECTRONICALLY SEALED AND DATED.

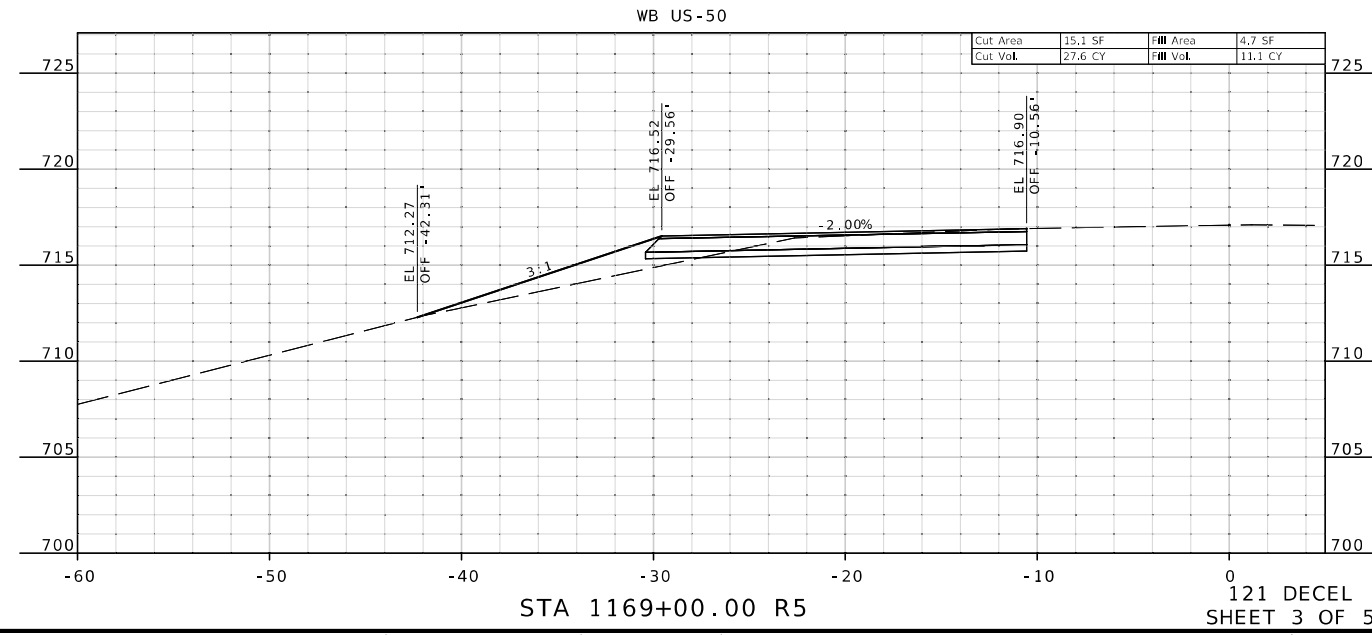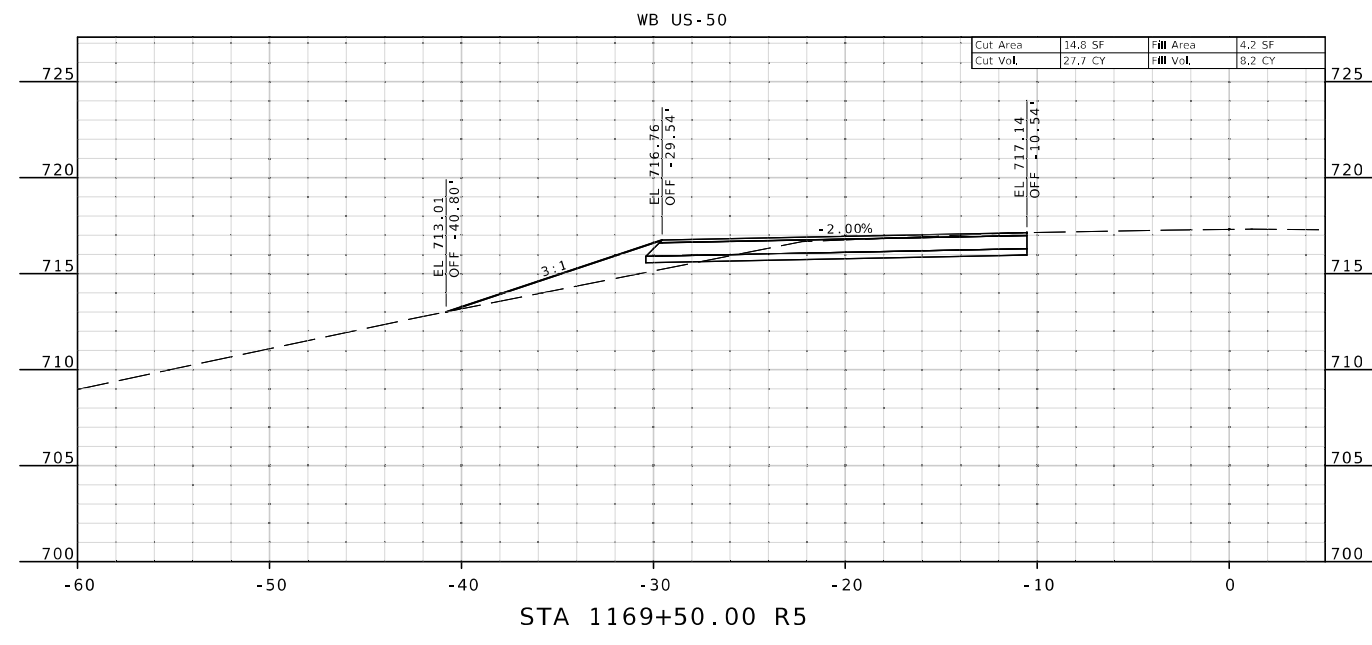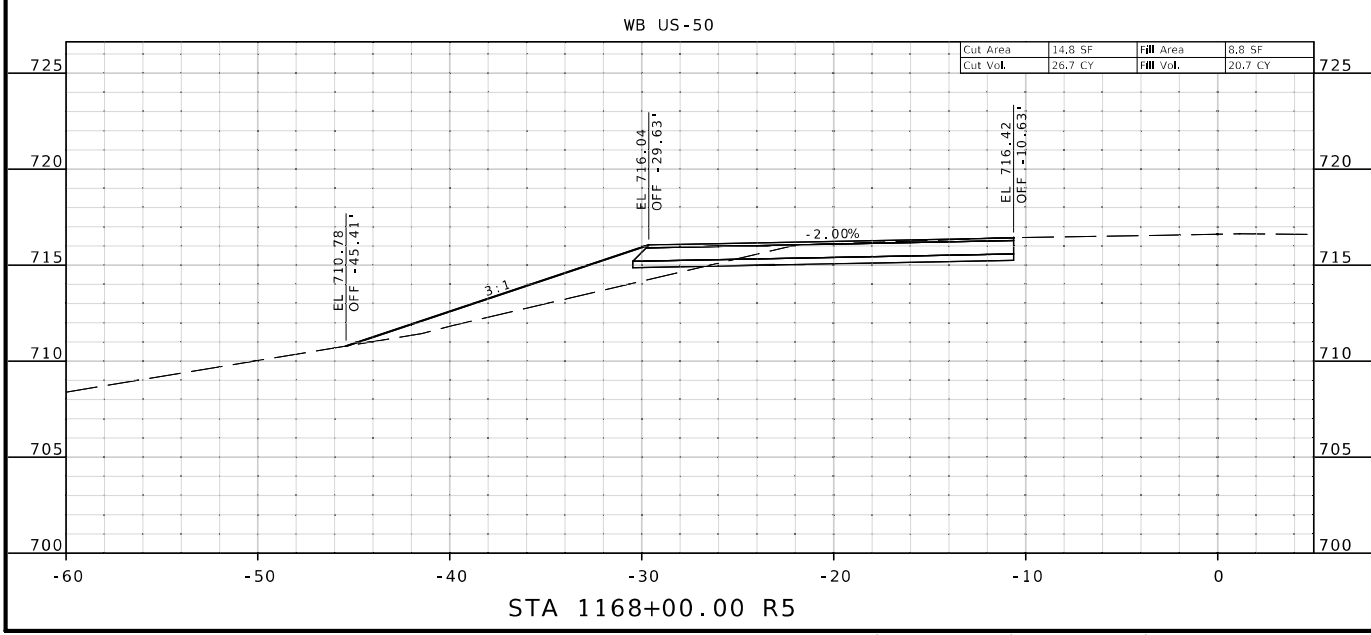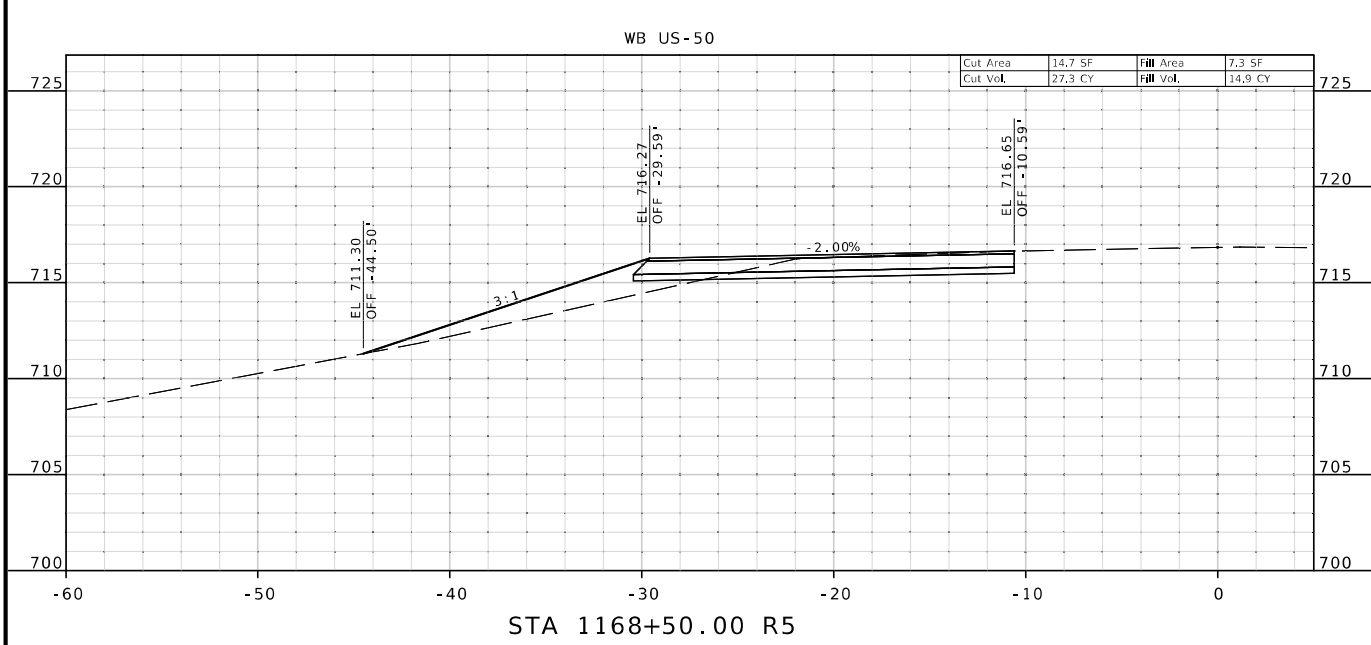

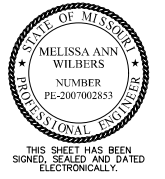

DATE PREPARED  
11/19/2024

ROUTE	STATE
50	MO
DISTRICT	SHEET NO.
KC	126

COUNTY  
JOHNSON

JOB NO.  
JKR0136

CONTRACT ID.

PROJECT NO.

BRIDGE NO.

DATE	DESCRIPTION

MISSOURI HIGHWAYS AND TRANSPORTATION COMMISSION





105 WEST CAPITOL  
JEFFERSON CITY, MO 65102  
1-888-ASK-MODOT (1-888-275-6636)





**Bartlett & West**

601 MONROE ST., SUITE 201 - JEFFERSON CITY, MO 65101  
PHONE 873-634-5181  
CERTIFICATE OF AUTHORITY NO. 000707 - ENGINEERING  
WWW.BARTLETTWEST.COM

IF A SEAL IS PRESENT ON THIS SHEET IT HAS BEEN ELECTRONICALLY SEALED AND DATED.

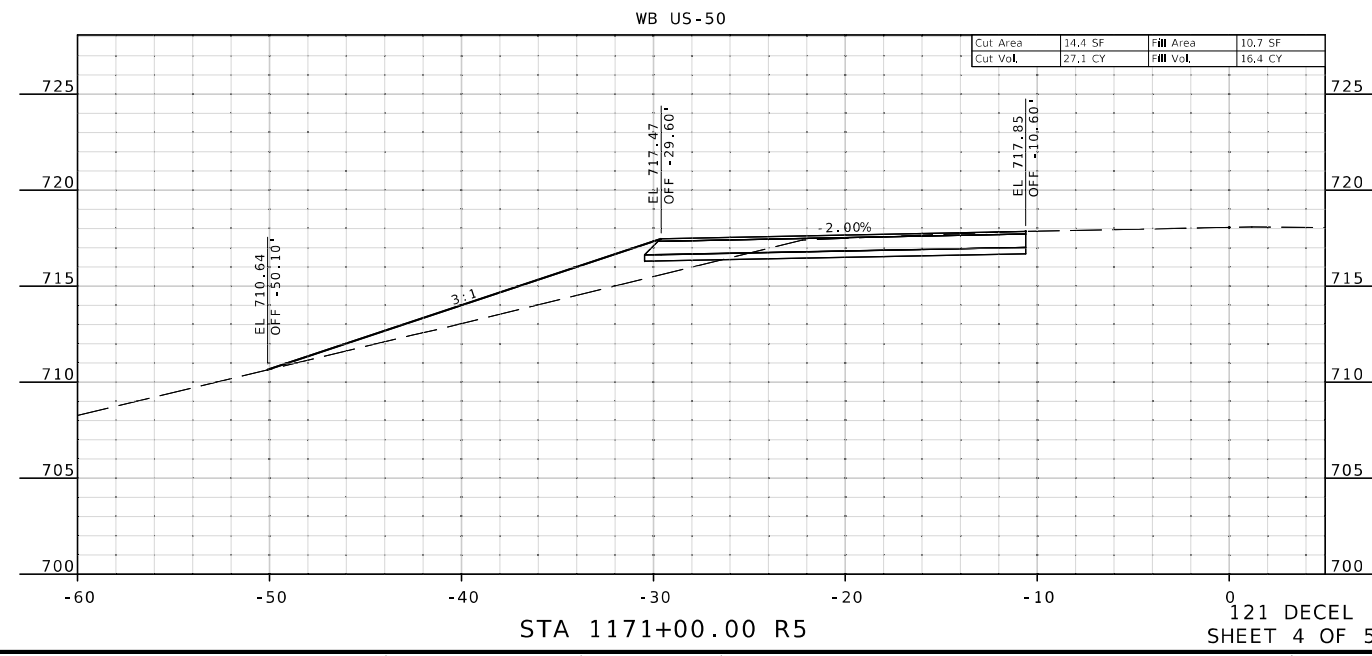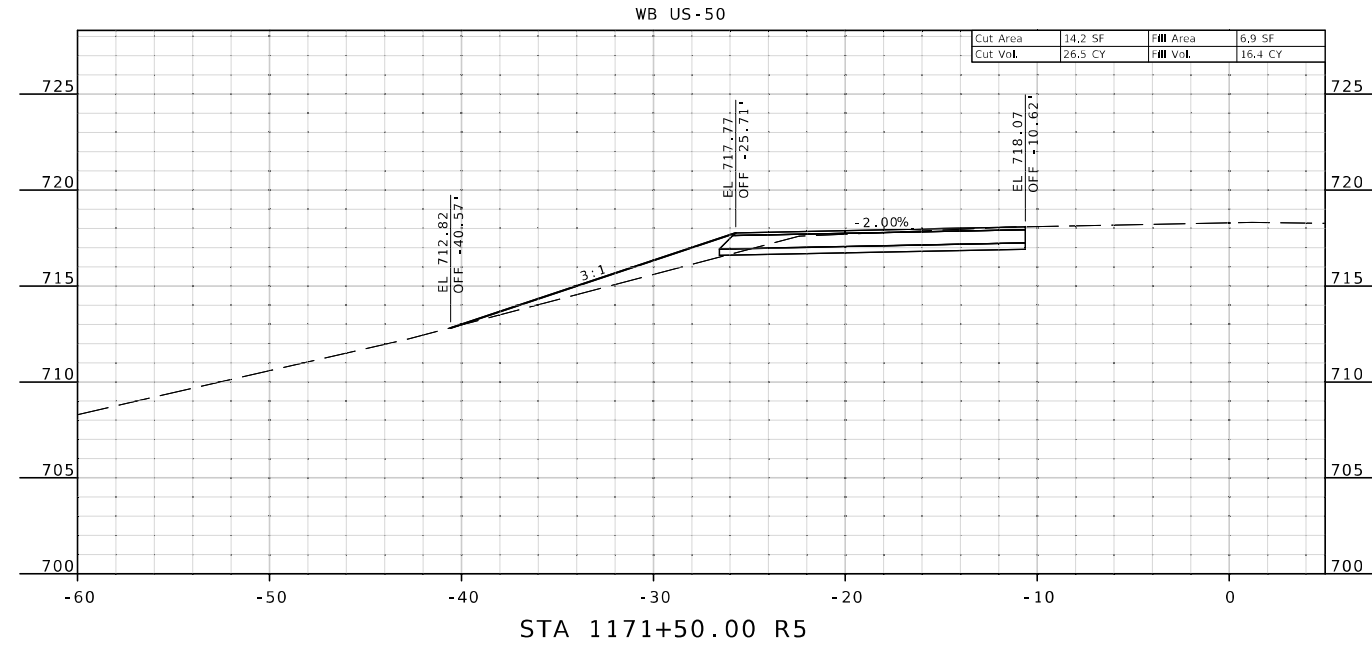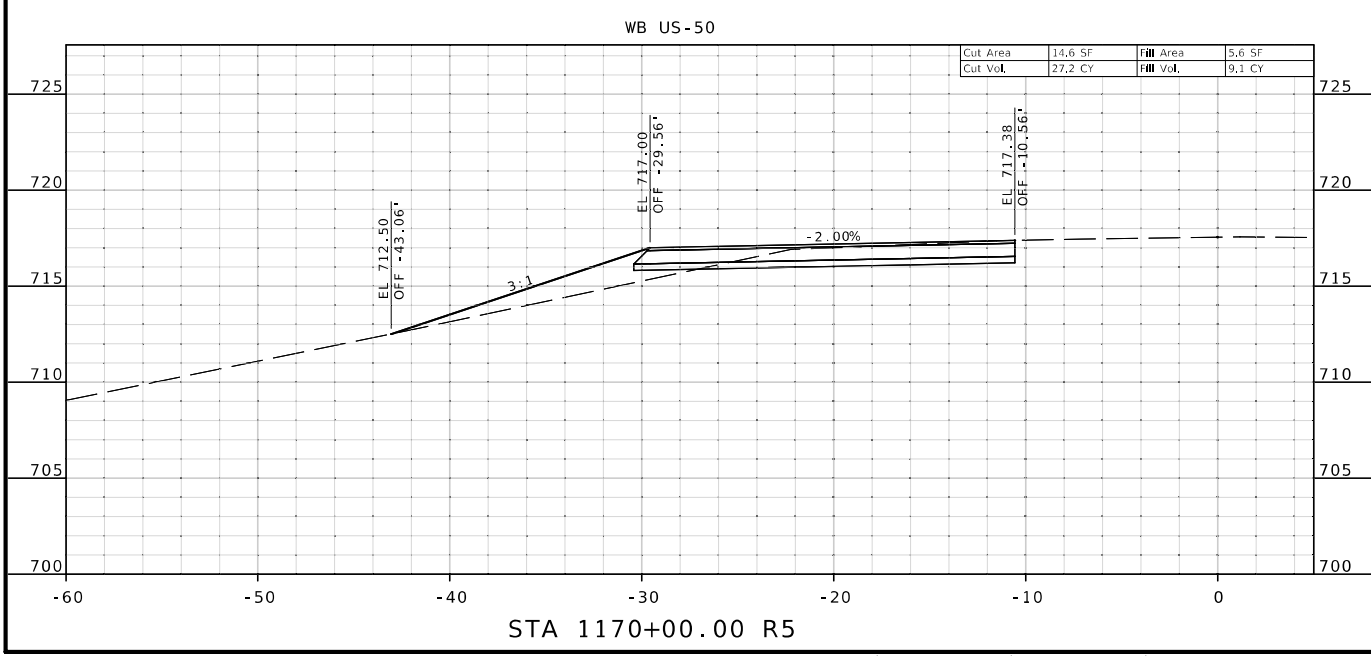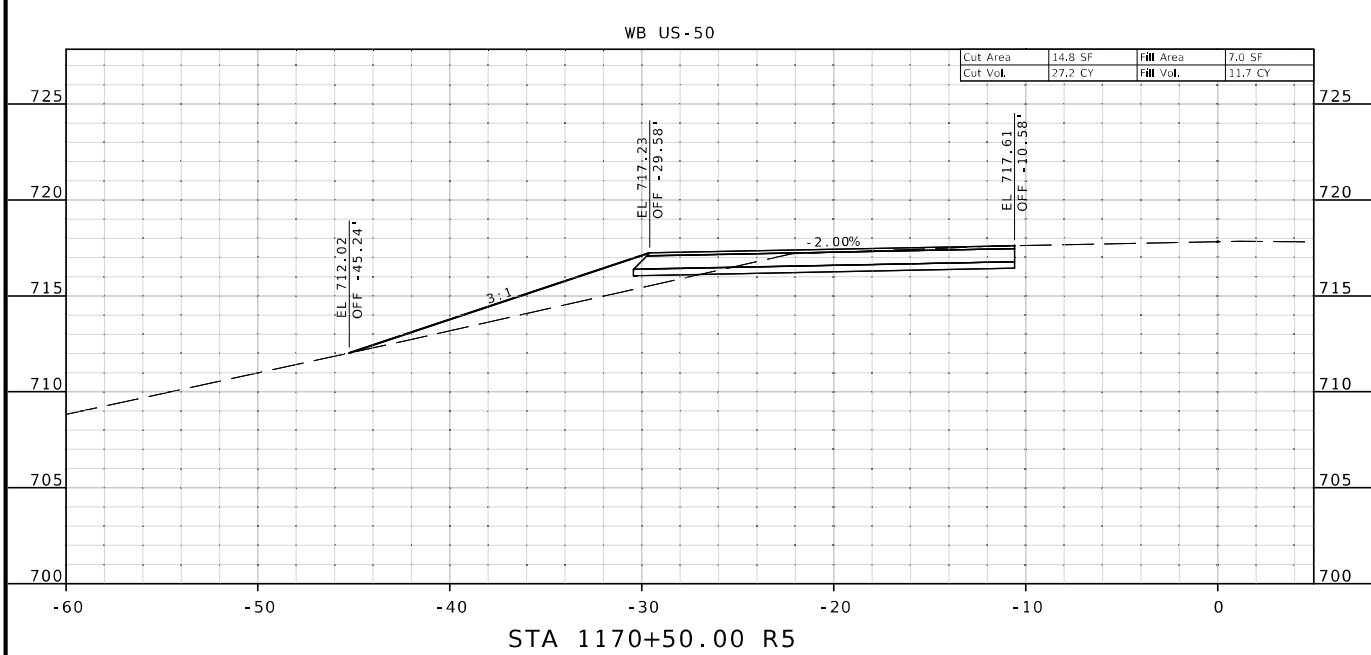

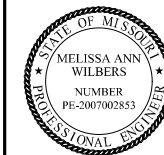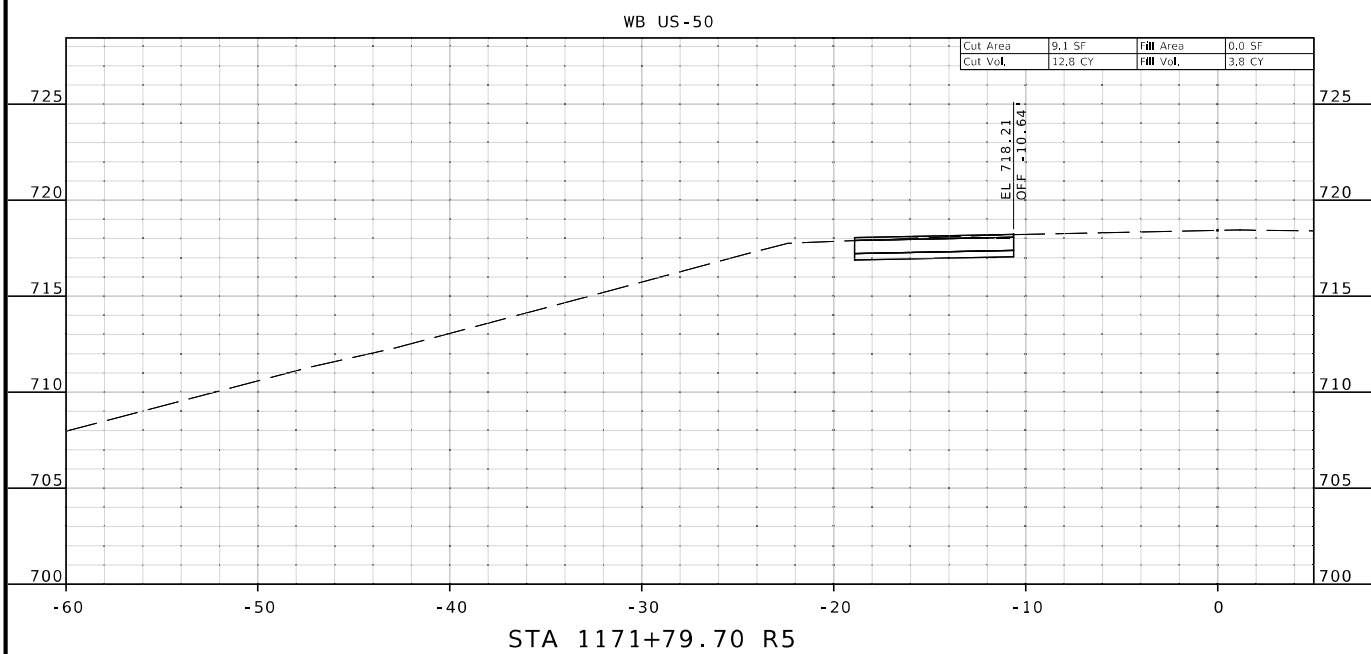

THIS SHEET HAS BEEN SIGNED, SEALED AND DATED ELECTRONICALLY.

DATE PREPARED  
11/19/2024

ROUTE	STATE
50	MO

DISTRICT	SHEET NO.
KC	127

COUNTY  
JOHNSON

JOB NO.  
JKR0136

CONTRACT ID.

PROJECT NO.

BRIDGE NO.

DATE	DESCRIPTION





MISSOURI HIGHWAYS AND TRANSPORTATION COMMISSION



105 WEST CAPITOL  
JEFFERSON CITY, MO 65102  
1-888-ASK-MODOT (1-888-275-6636)

**Bartlett & West**  
601 MONROE ST. SUITE 201 - JEFFERSON CITY, MO 65101  
PHONE 873-634-5181  
CERTIFICATE OF AUTHORITY NO. 000707 - ENGINEERING  
WWW.BARTLETTWEST.COM

IF A SEAL IS PRESENT ON THIS SHEET IT HAS BEEN ELECTRONICALLY SEALED AND DATED.

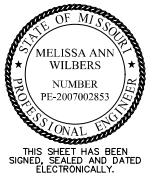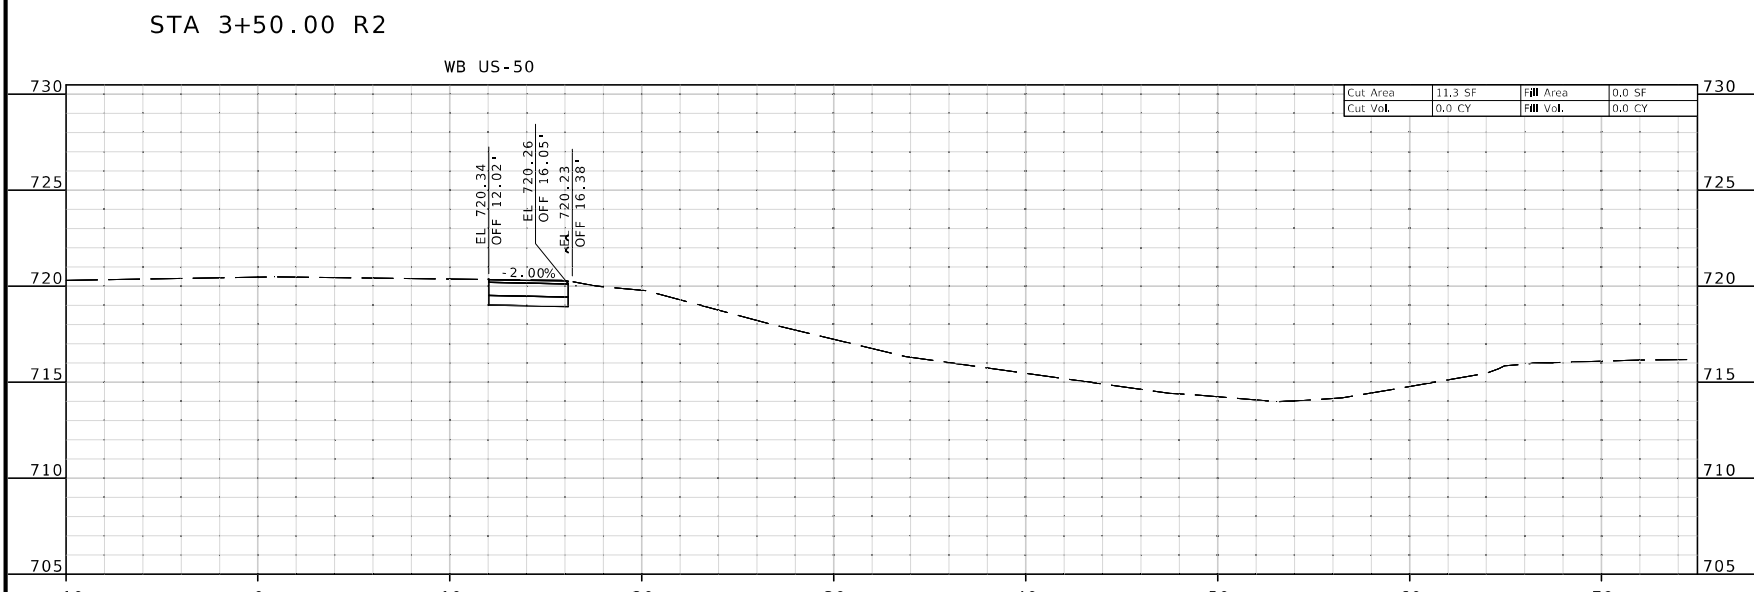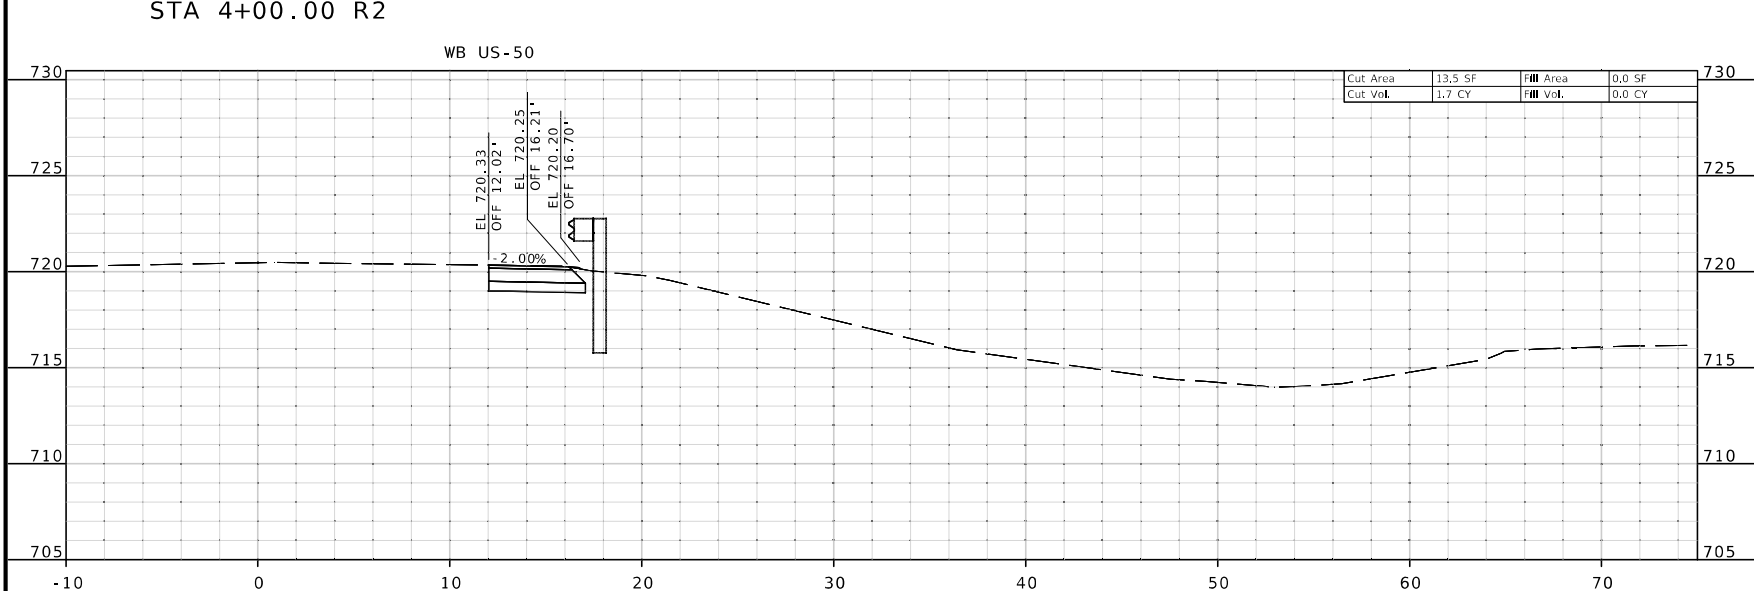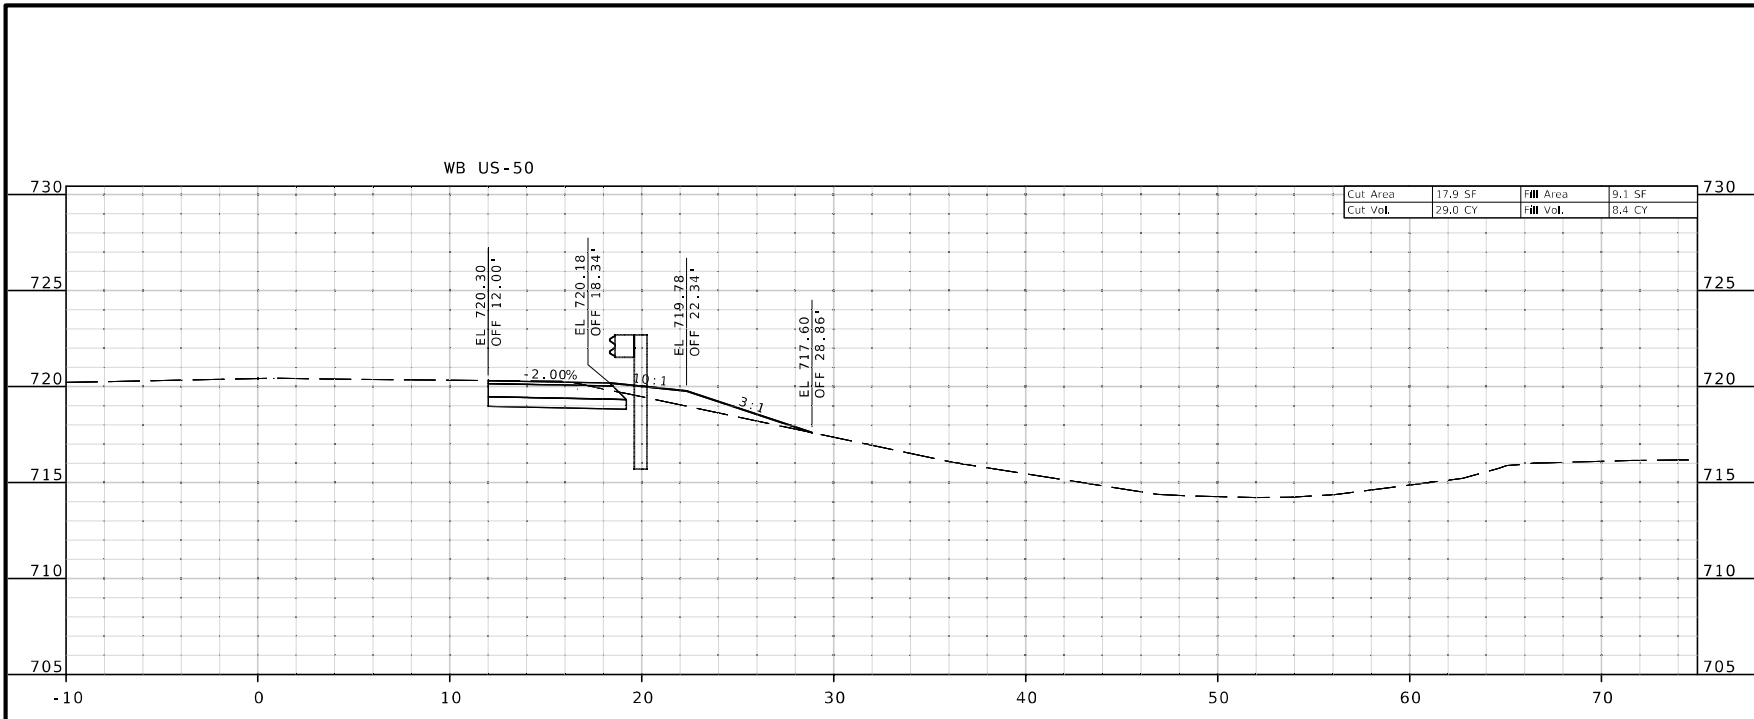

DATE PREPARED  
11/19/2024


ROUTE 50 STATE MO  
DISTRICT KC SHEET NO. 1

COUNTY JOHNSON  
JOB NO. JKR0137  
CONTRACT ID.

PROJECT NO.  
BRIDGE NO.

DATE	DESCRIPTION

MISSOURI HIGHWAYS AND TRANSPORTATION COMMISSION




105 WEST CAPITOL  
JEFFERSON CITY, MO 65102  
1-888-ASK-MODOT (1-888-275-6636)

**Bartlett & West**  
601 MONROE ST., SUITE 201 - JEFFERSON CITY, MO 65101  
PHONE 672-634-5181  
CERTIFICATE OF AUTHORITY NO. 000707 - ENGINEERING  
WWW.BARTLETTWEST.COM

WB ACCEL  
SHEET 1 OF 10

IF A SEAL IS PRESENT ON THIS SHEET IT HAS BEEN ELECTRONICALLY SEALED AND DATED.

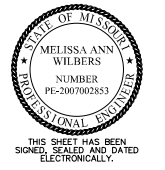

DATE PREPARED  
11/19/2024

ROUTE STATE  
50 MO

DISTRICT SHEET NO.  
KC 2

COUNTY  
JOHNSON

JOB NO.  
JKR0137

CONTRACT ID.

PROJECT NO.

BRIDGE NO.

DATE	DESCRIPTION




MISSOURI HIGHWAYS AND TRANSPORTATION COMMISSION




105 WEST CAPITOL  
JEFFERSON CITY, MO 65102  
1-888-ASK-MODOT (1-888-275-6636)

**Bartlett & West**  
601 MONROE ST., SUITE 201 - JEFFERSON CITY, MO 65101  
PHONE 672-634-5181  
CERTIFICATE OF AUTHORITY NO. 000707 - ENGINEERING  
WWW.BARTLETTWEST.COM

IF A SEAL IS PRESENT ON THIS SHEET IT HAS BEEN ELECTRONICALLY SEALED AND DATED.

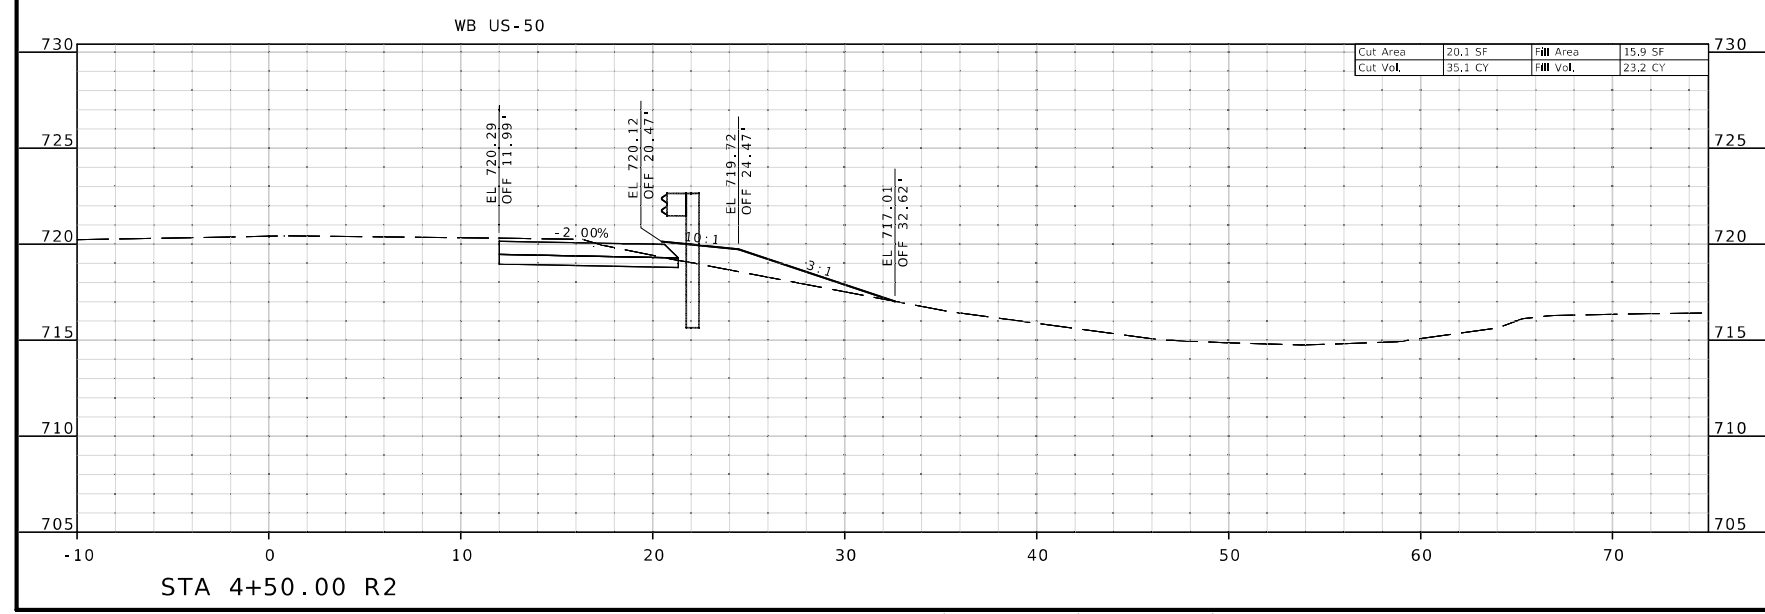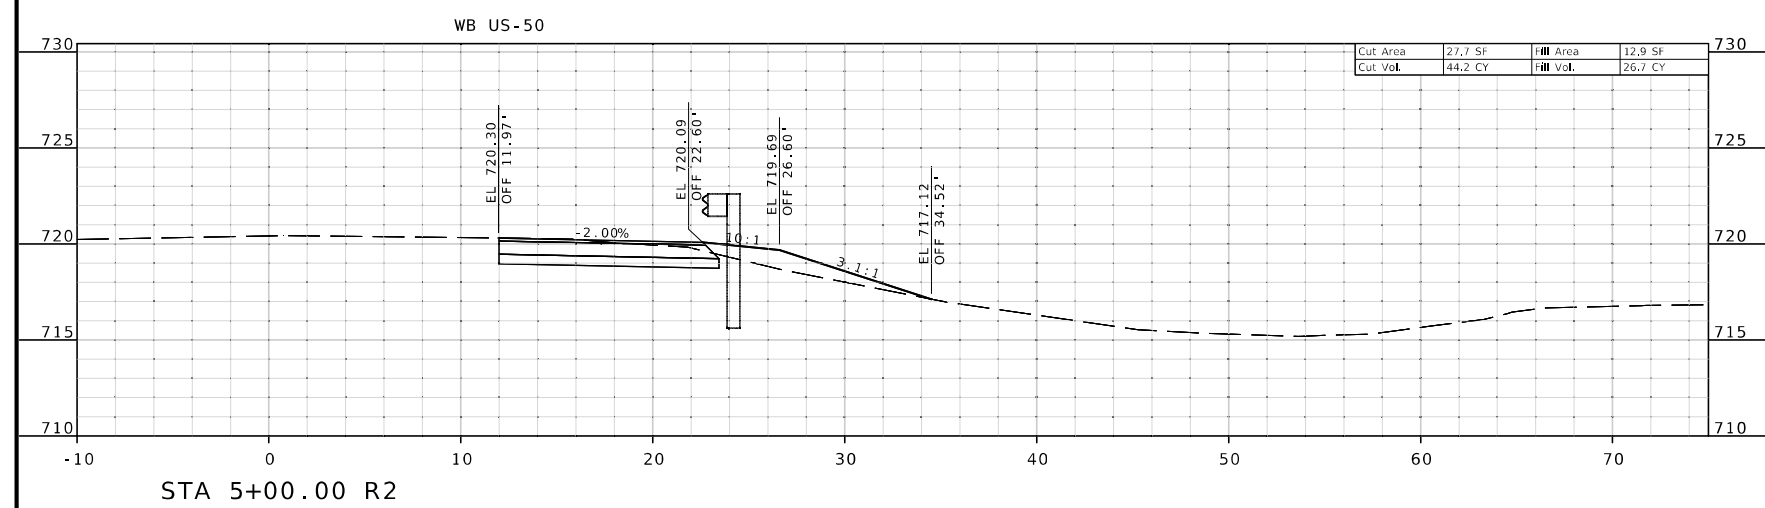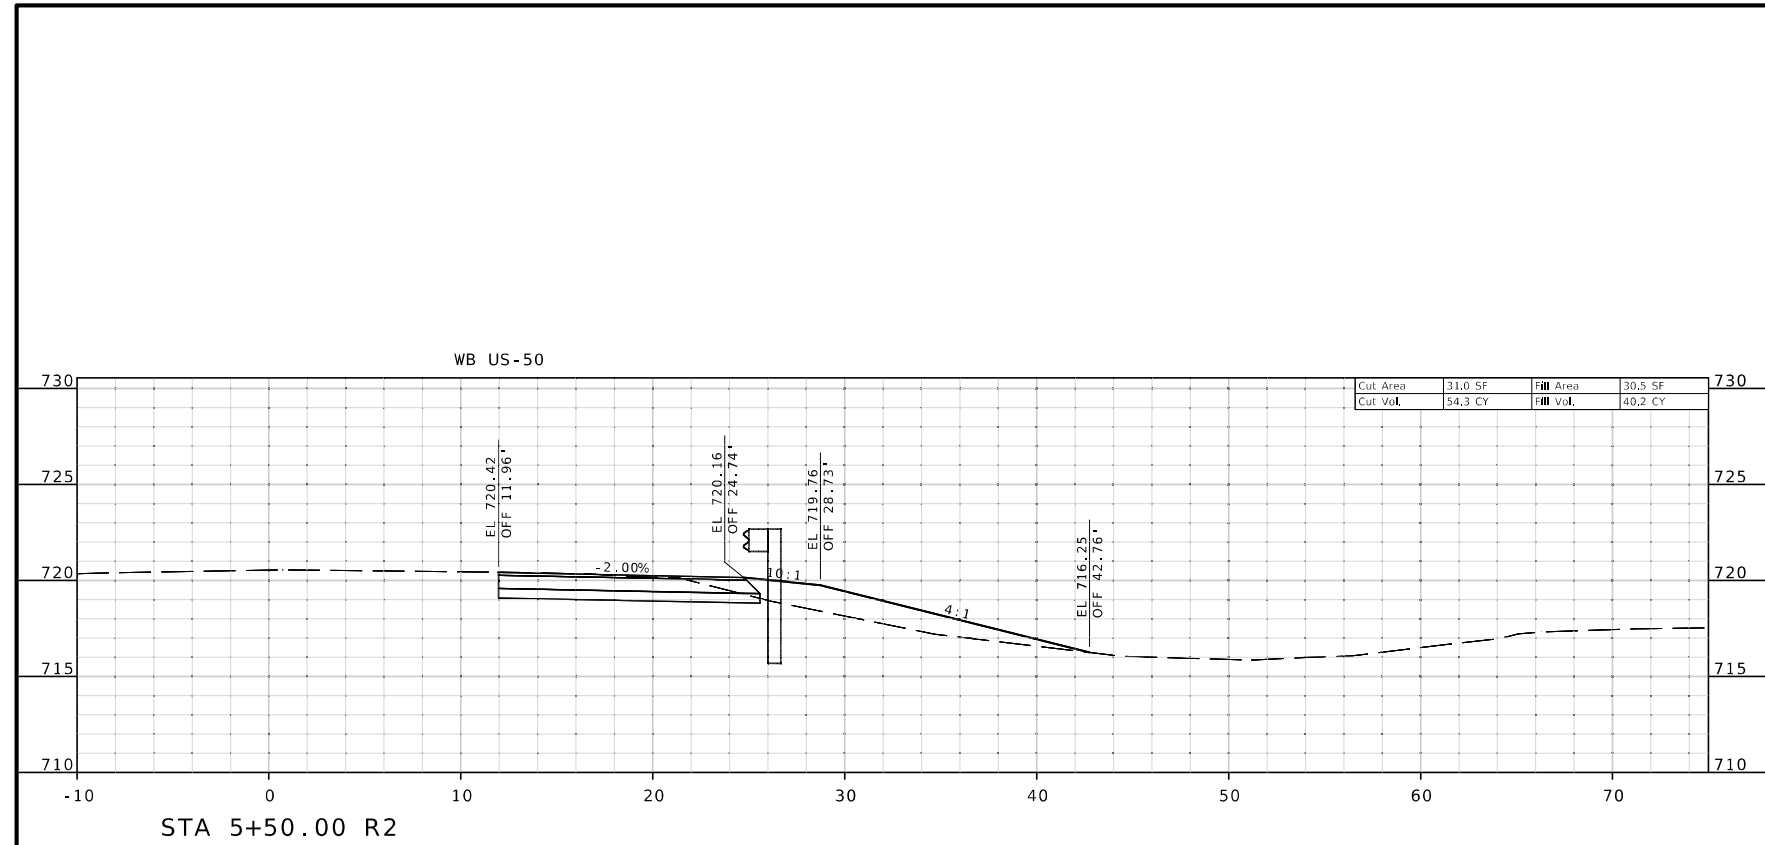



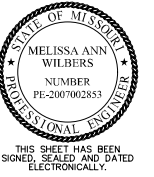

DATE PREPARED  
11/19/2024

ROUTE	STATE
50	MO
DISTRICT	SHEET NO.
KC	3

COUNTY  
JOHNSON

JOB NO.  
JKR0137

CONTRACT ID.

PROJECT NO.




BRIDGE NO.

DATE	DESCRIPTION

MISSOURI HIGHWAYS AND TRANSPORTATION COMMISSION  
  
 105 WEST CAPITOL  
 JEFFERSON CITY, MO 65102  
 1-888-ASK-MODOT (1-888-275-6636)

**Bartlett & West**  
 601 MONROE ST., SUITE 201 - JEFFERSON CITY, MO 65101  
 PHONE 872-654-5181  
 CERTIFICATE OF AUTHORITY NO. 000707 - ENGINEERING  
 WWW.BARTLETTWEST.COM

IF A SEAL IS PRESENT ON THIS SHEET IT HAS BEEN ELECTRONICALLY SEALED AND DATED.

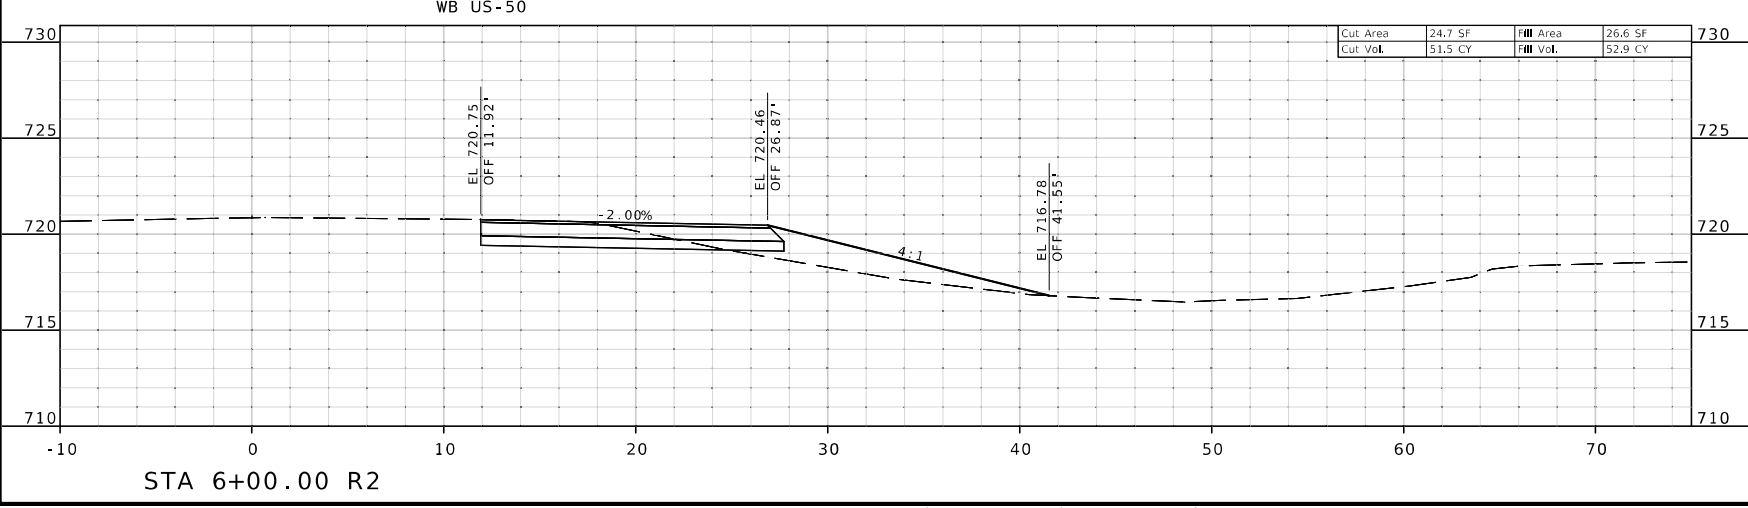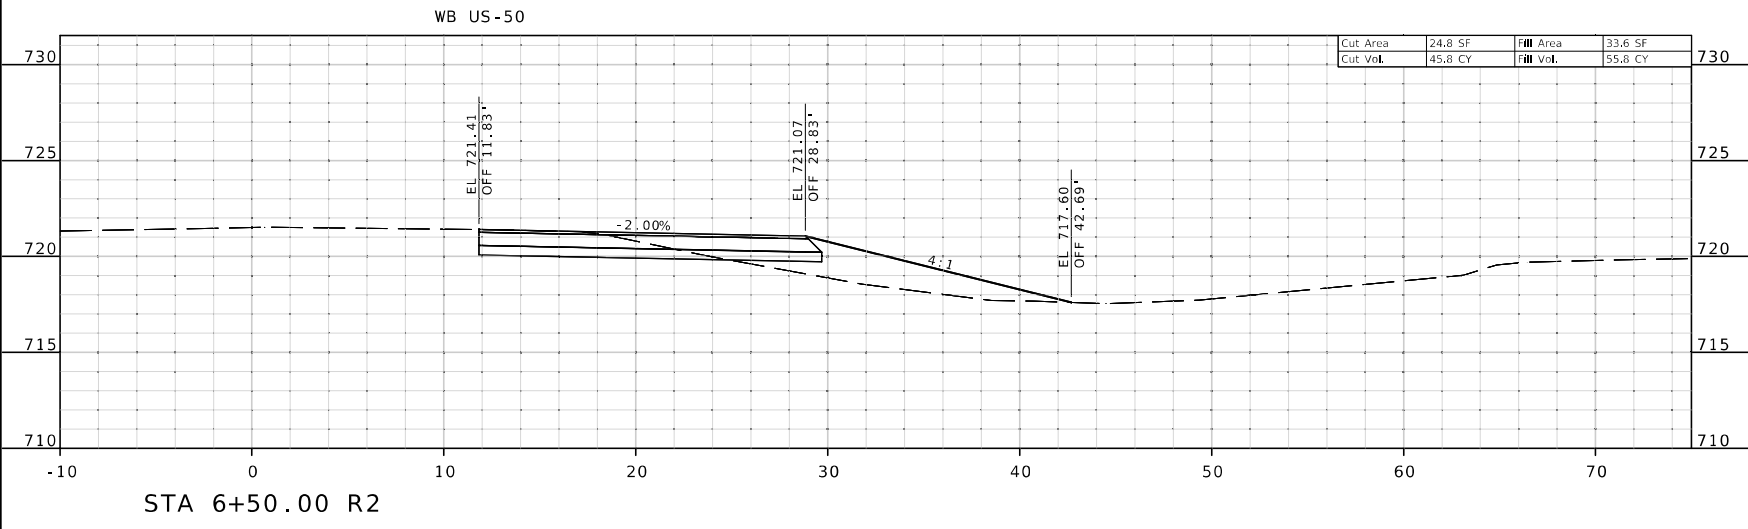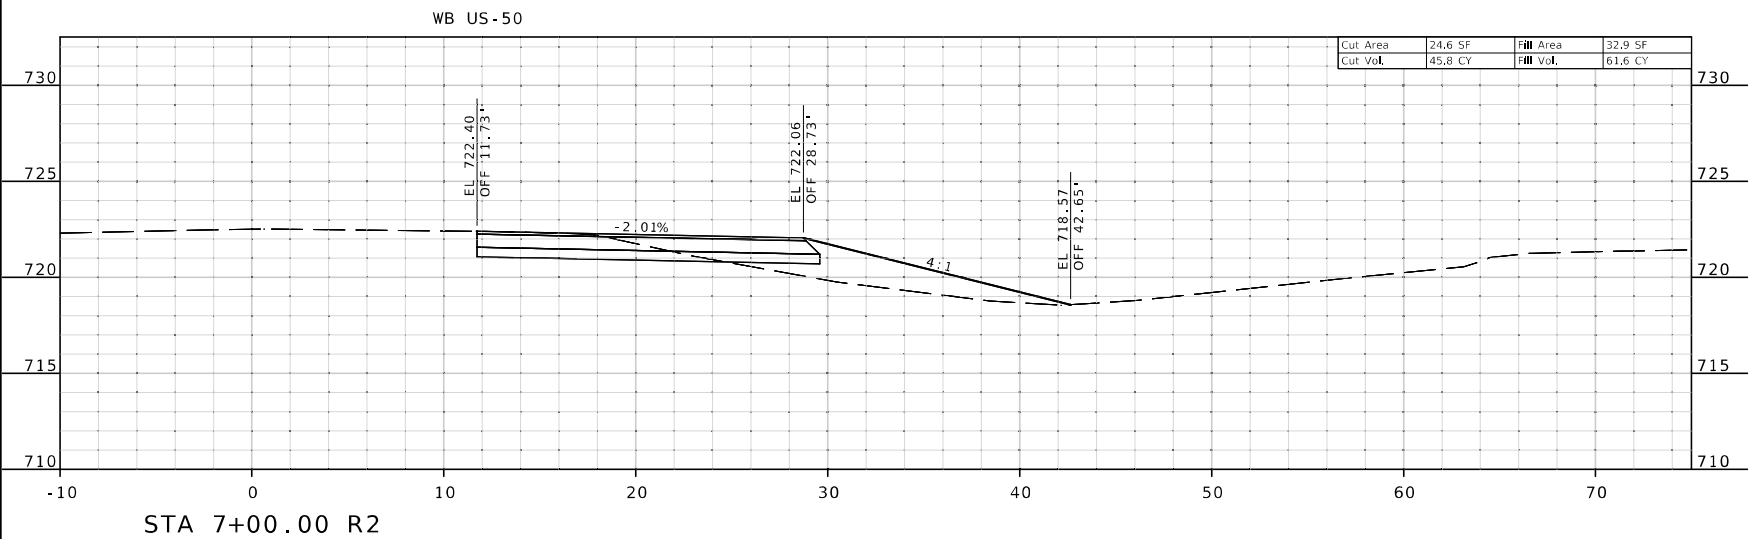

WB ACCEL  
SHEET 3 OF 10



THIS SHEET HAS BEEN SIGNED, SEALED AND DATED ELECTRONICALLY.

DATE PREPARED  
11/19/2024

ROUTE STATE  
50 MO

DISTRICT SHEET NO.  
KC 4

COUNTY  
JOHNSON

JOB NO.  
JKR0137

CONTRACT ID.

PROJECT NO.

BRIDGE NO.

DATE	DESCRIPTION




MISSOURI HIGHWAYS AND TRANSPORTATION COMMISSION




105 WEST CAPITOL  
JEFFERSON CITY, MO 65102  
1-888-ASK-MODOT (1-888-275-6636)

**Bartlett & West**  
601 MONROE ST., SUITE 201 - JEFFERSON CITY, MO 65101  
PHONE 672-634-5181  
CERTIFICATE OF AUTHORITY NO. 000707 - ENGINEERING  
WWW.BARTLETTWEST.COM

IF A SEAL IS PRESENT ON THIS SHEET IT HAS BEEN ELECTRONICALLY SEALED AND DATED.

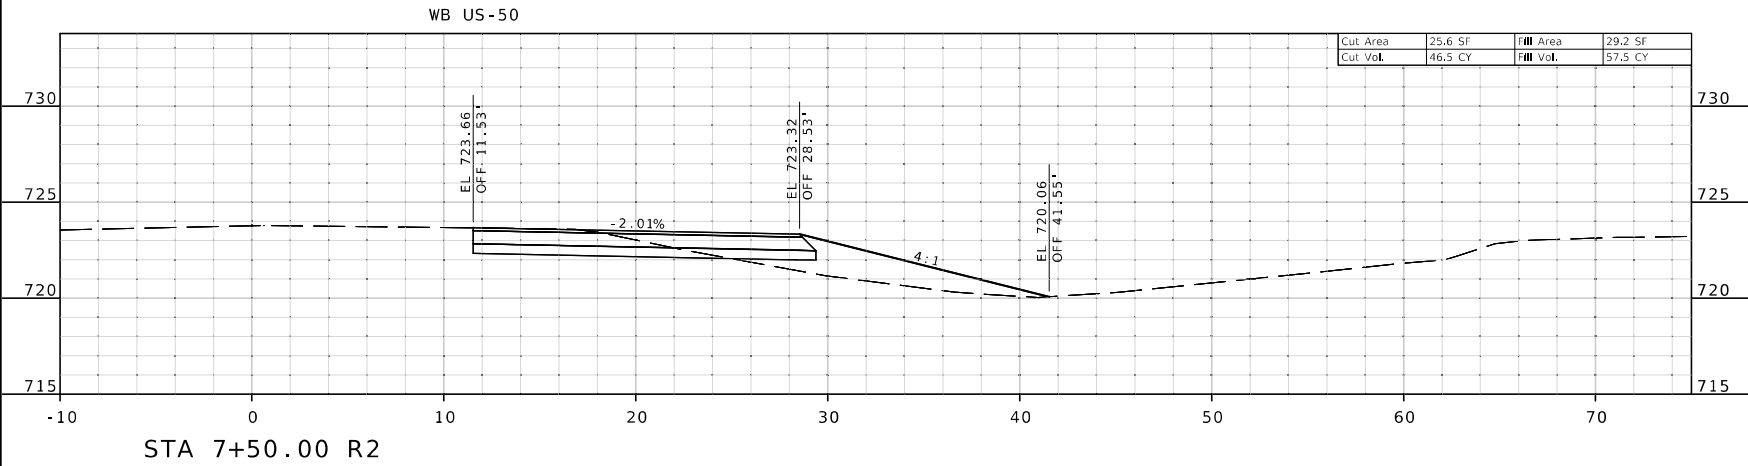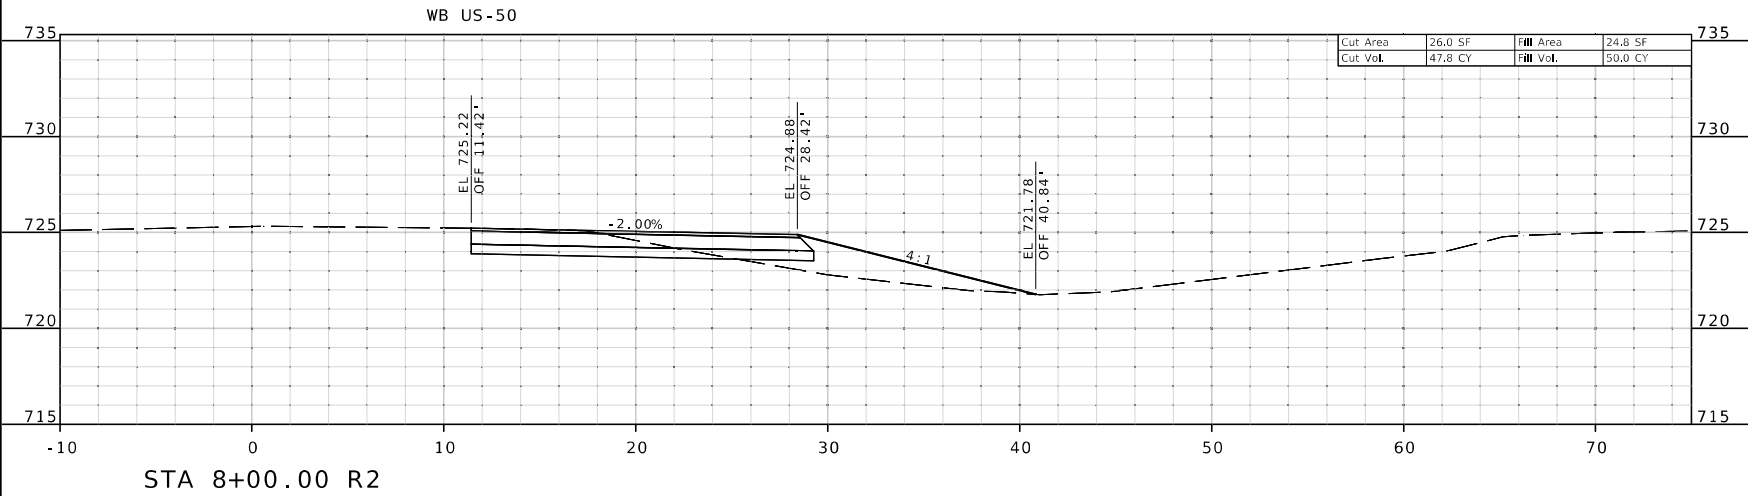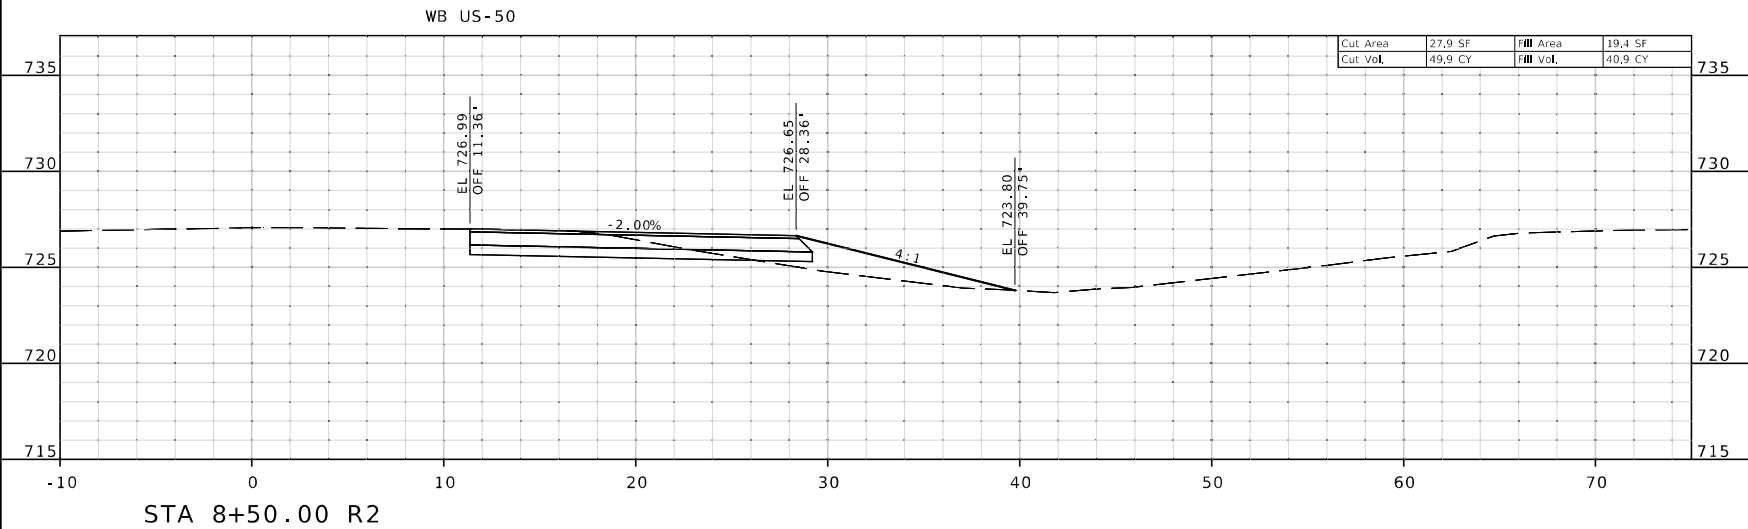

WB ACCEL  
SHEET 4 OF 10

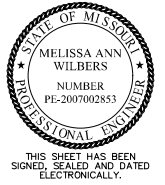

DATE PREPARED  
11/19/2024

ROUTE 50 STATE MO

DISTRICT KC SHEET NO. 5

COUNTY JOHNSON


JOB NO. JKR0137

CONTRACT ID.

PROJECT NO.




BRIDGE NO.


DATE	DESCRIPTION

MISSOURI HIGHWAYS AND TRANSPORTATION COMMISSION  
  
 105 WEST CAPITOL  
 JEFFERSON CITY, MO 65102  
 1-888-ASK-MODOT (1-888-275-6636)

**Bartlett & West**  
 601 MONROE ST., SUITE 201 - JEFFERSON CITY, MO 65101  
 PHONE 873-634-5181  
 CERTIFICATE OF AUTHORITY NO. 000707 - ENGINEERING  
 WWW.BARTLETTWEST.COM

IF A SEAL IS PRESENT ON THIS SHEET IT HAS BEEN ELECTRONICALLY SEALED AND DATED.

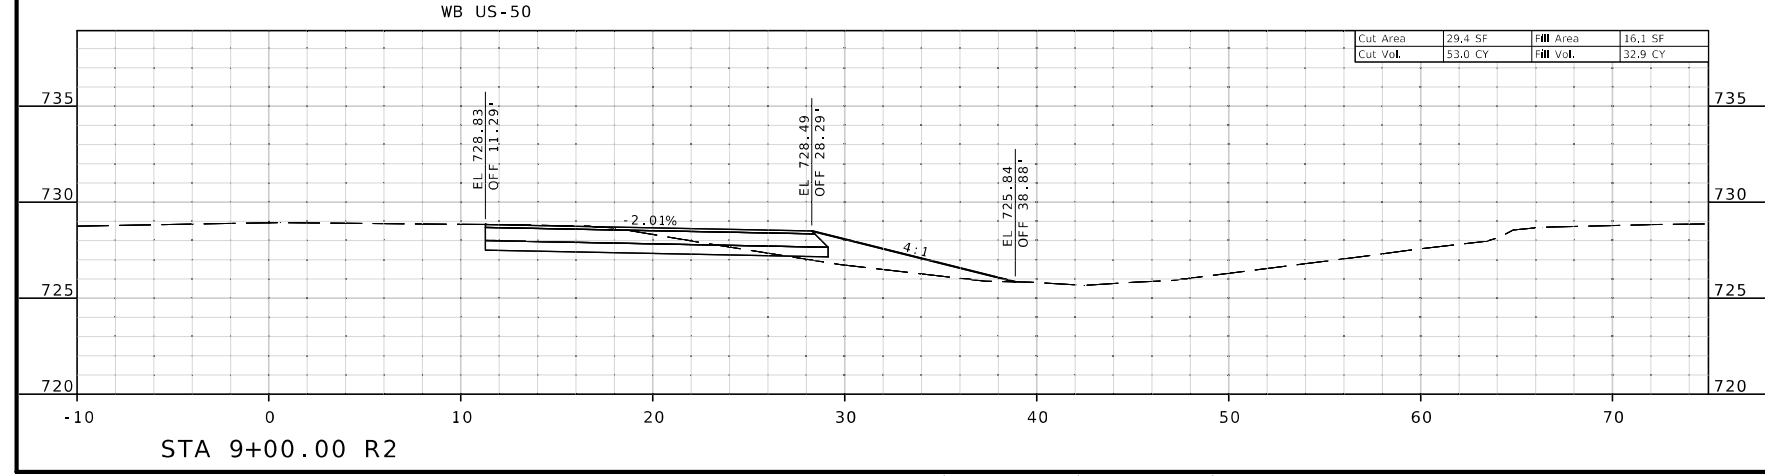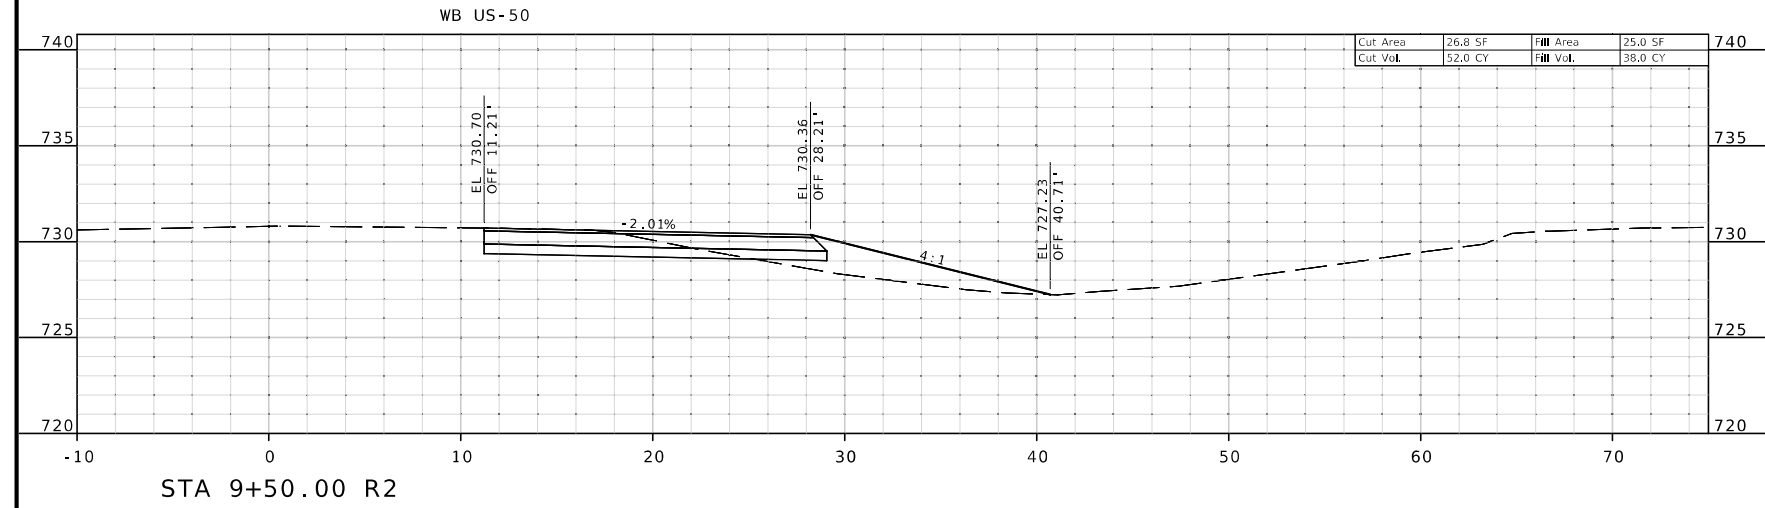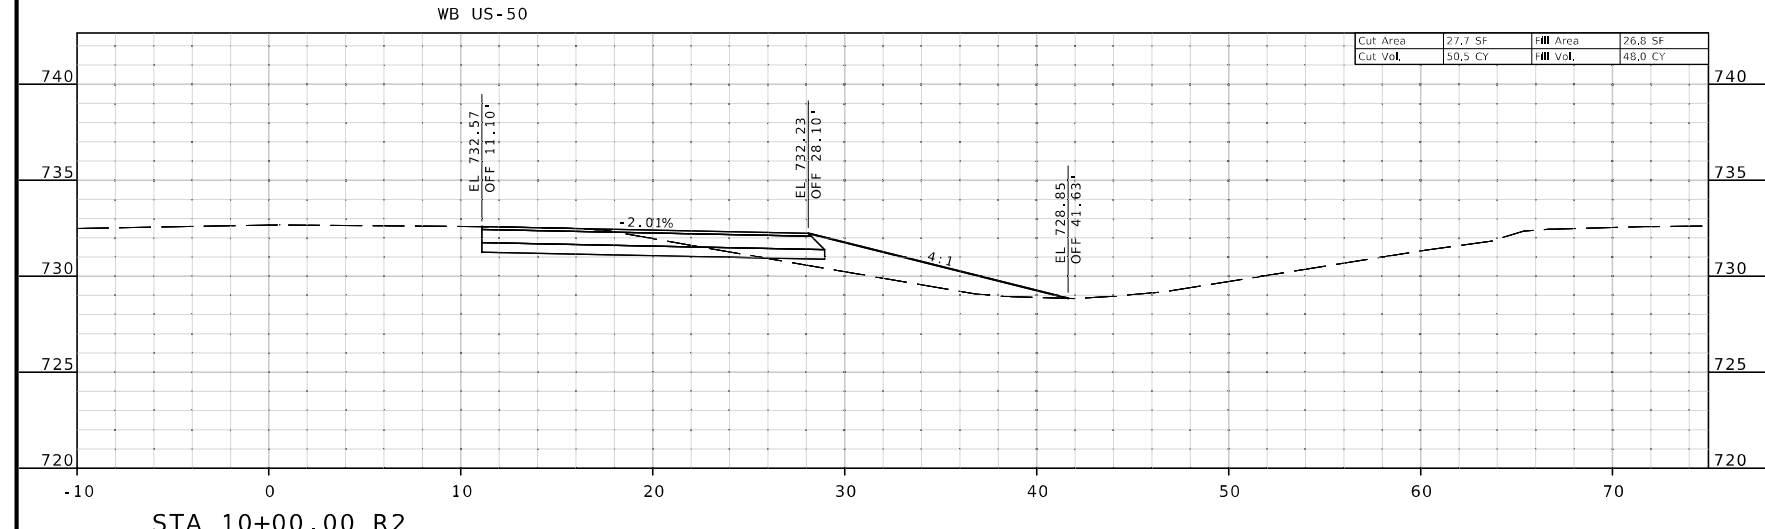

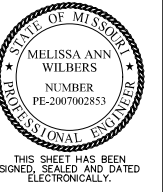

DATE PREPARED  
11/19/2024

ROUTE STATE  
50 MO

DISTRICT SHEET NO.  
KC 6

COUNTY  
JOHNSON

JOB NO.  
JKR0137

CONTRACT ID.

PROJECT NO.

BRIDGE NO.

DATE	DESCRIPTION

DATE	DESCRIPTION

MISSOURI HIGHWAYS AND TRANSPORTATION COMMISSION






105 WEST CAPITOL  
JEFFERSON CITY, MO 65102  
1-888-ASK-MODOT (1-888-275-6636)


**Bartlett & West**

601 MONROE ST., SUITE 201 - JEFFERSON CITY, MO 65101  
PHONE 672-634-5181  
CERTIFICATE OF AUTHORITY NO. 000707 - ENGINEERING  
WWW.BARTLETTWEST.COM

IF A SEAL IS PRESENT ON THIS SHEET IT HAS BEEN ELECTRONICALLY SEALED AND DATED.

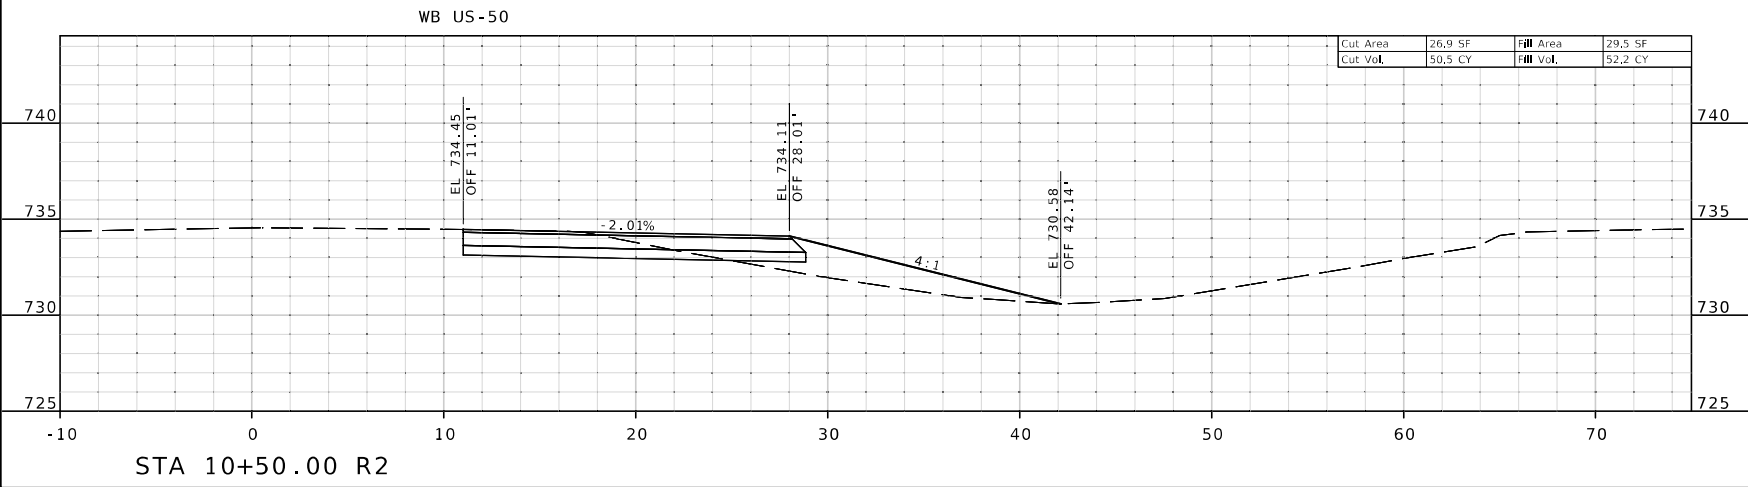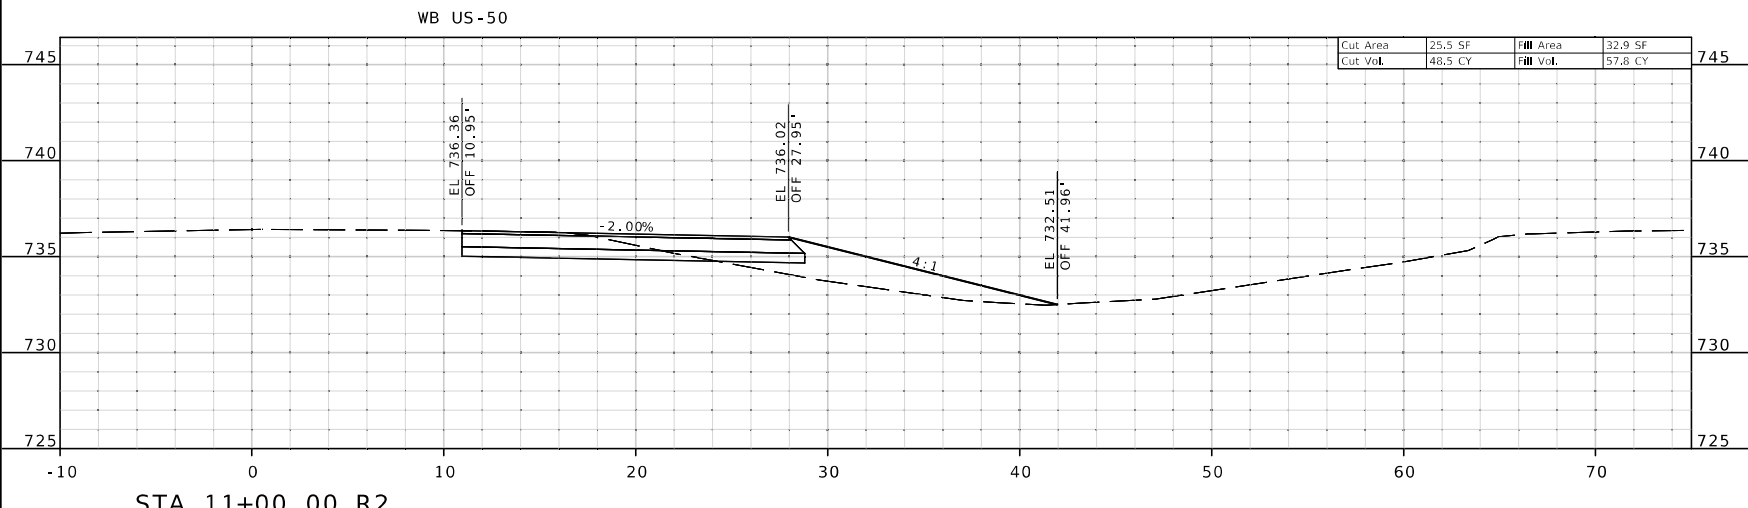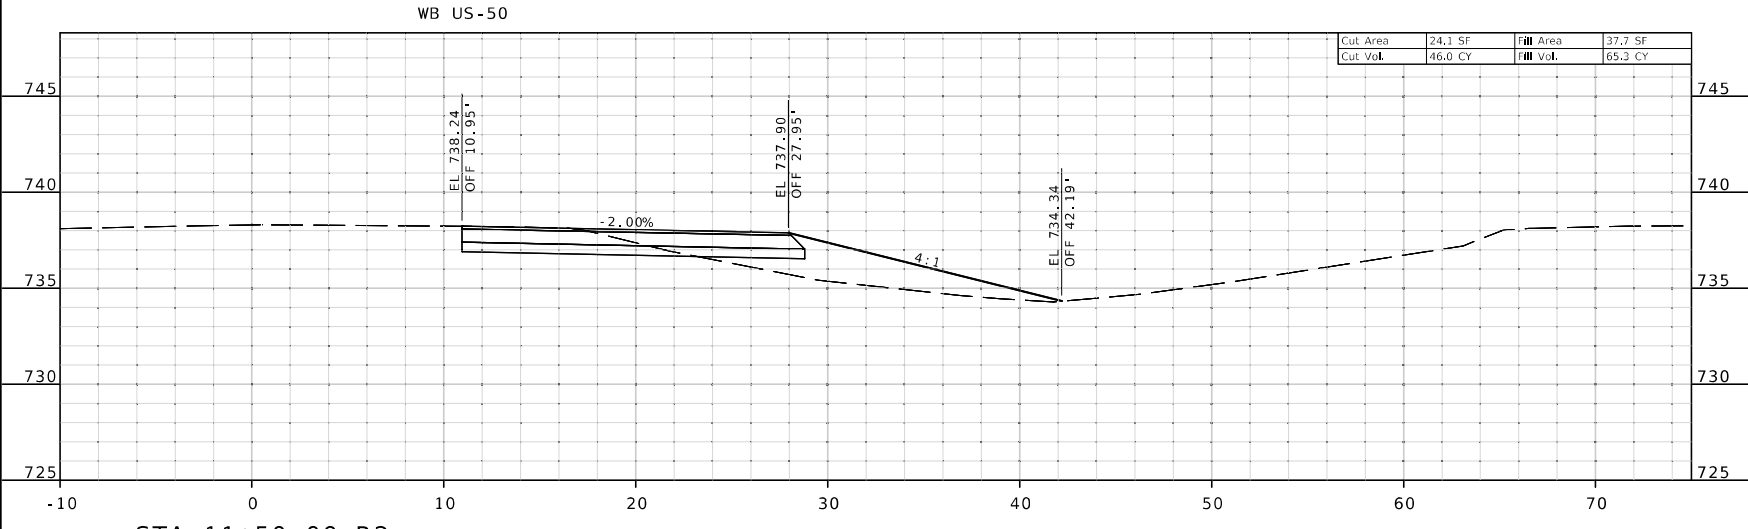

WB ACCEL  
SHEET 6 OF 10

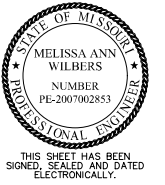

DATE PREPARED  
11/19/2024

ROUTE 50	STATE MO
DISTRICT KC	SHEET NO. 7

COUNTY  
JOHNSON

JOB NO.  
JKR0137

CONTRACT ID.

PROJECT NO.

BRIDGE NO.

DATE	DESCRIPTION




MISSOURI HIGHWAYS AND TRANSPORTATION COMMISSION


105 WEST CAPITOL  
JEFFERSON CITY, MO 65102  
1-888-ASK-MODOT (1-888-275-6636)

**Bartlett & West**

601 MONROE ST., SUITE 201 - JEFFERSON CITY, MO 65101  
PHONE 872-634-5181  
CERTIFICATE OF AUTHORITY NO. 000707 - ENGINEERING  
WWW.BARTLETTWEST.COM

IF A SEAL IS PRESENT ON THIS SHEET IT HAS BEEN ELECTRONICALLY SEALED AND DATED.

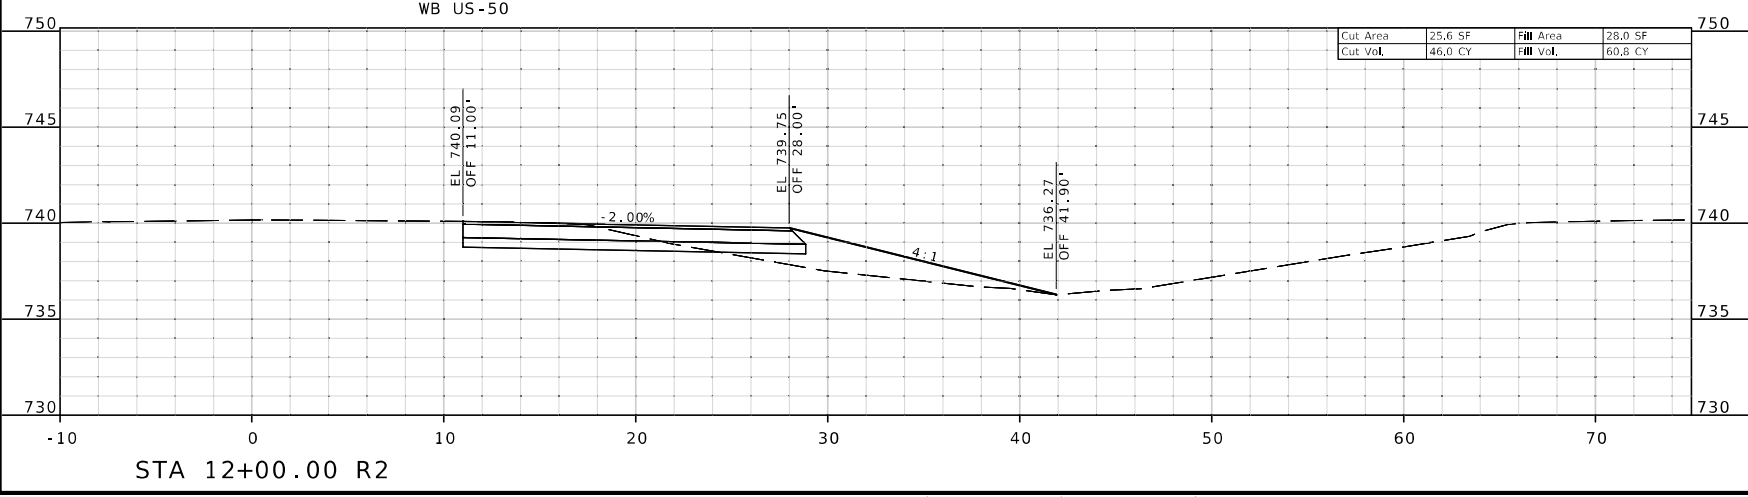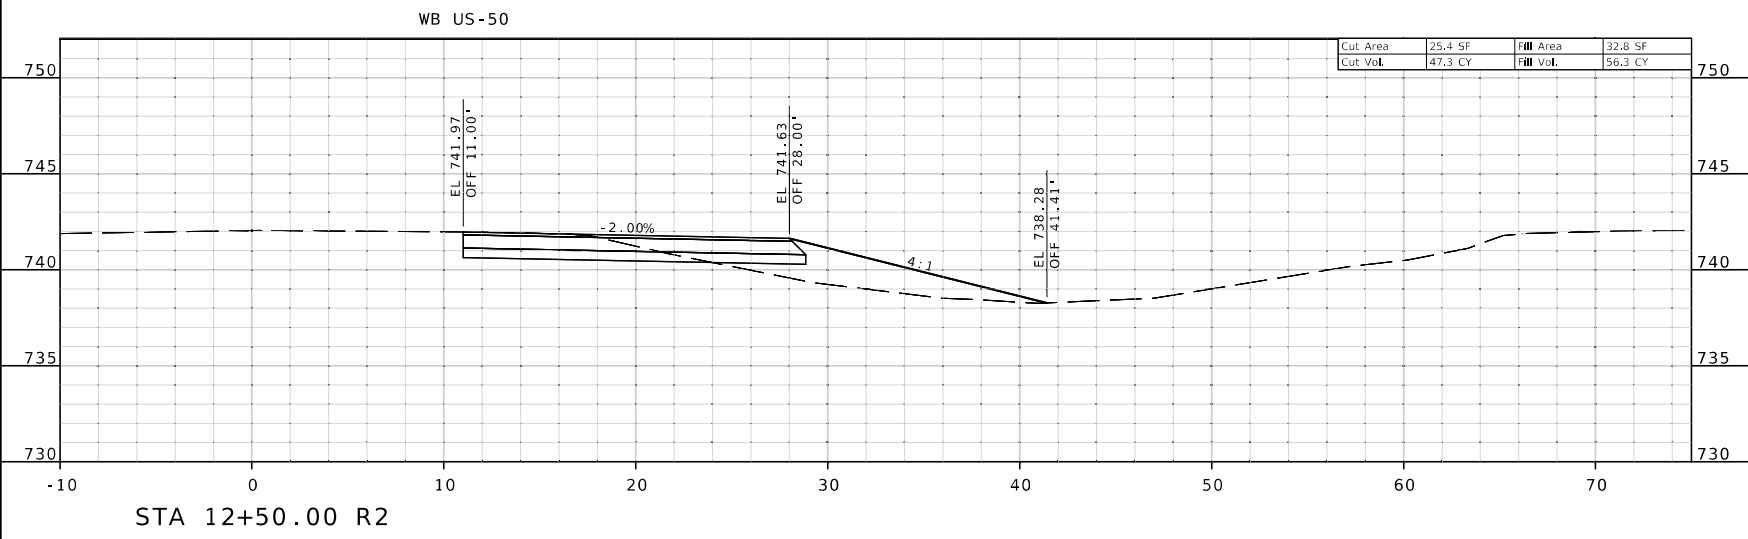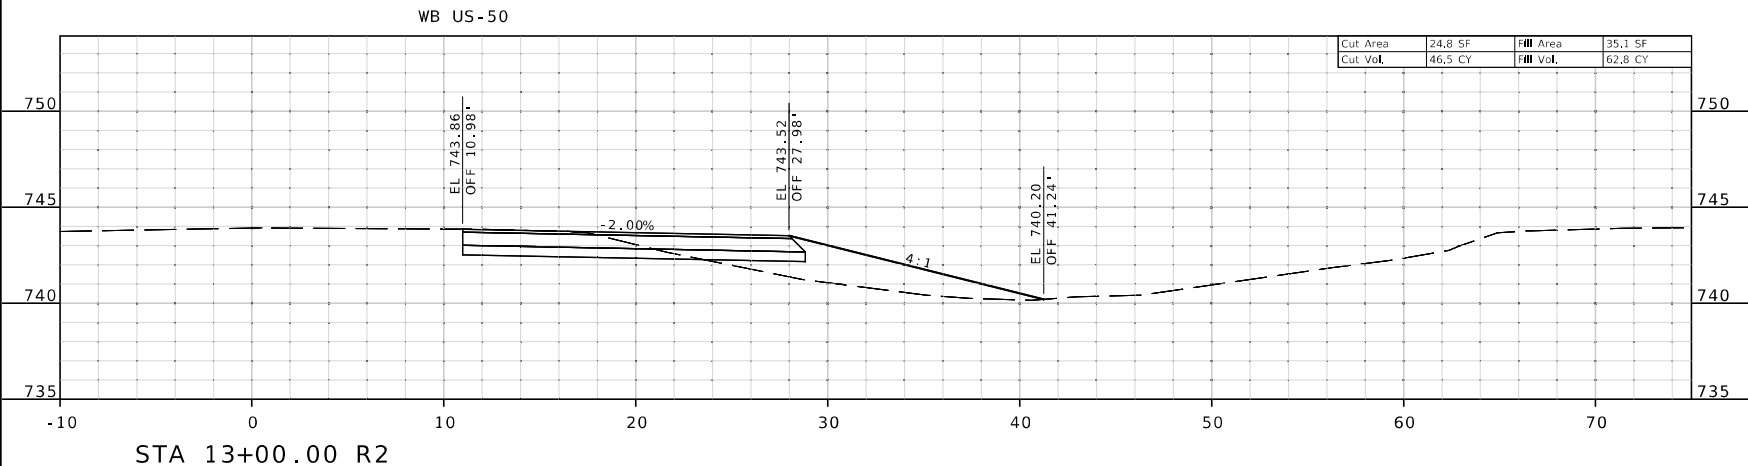

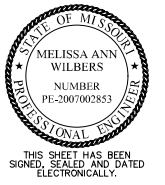

DATE PREPARED  
11/19/2024

ROUTE	STATE
50	MO
DISTRICT	SHEET NO.
KC	8

COUNTY  
JOHNSON

JOB NO.  
JKR0137


CONTRACT ID.

PROJECT NO.

BRIDGE NO.

DATE	DESCRIPTION

MISSOURI HIGHWAYS AND TRANSPORTATION COMMISSION







105 WEST CAPITOL  
JEFFERSON CITY, MO 65102  
1-888-ASK-MODOT (1-888-275-6636)

**Bartlett & West**

601 MONROE ST., SUITE 201 - JEFFERSON CITY, MO 65101  
PHONE 872-634-5181  
CERTIFICATE OF AUTHORITY NO. 000707 - ENGINEERING  
WWW.BARTLETTWEST.COM

IF A SEAL IS PRESENT ON THIS SHEET IT HAS BEEN ELECTRONICALLY SEALED AND DATED.

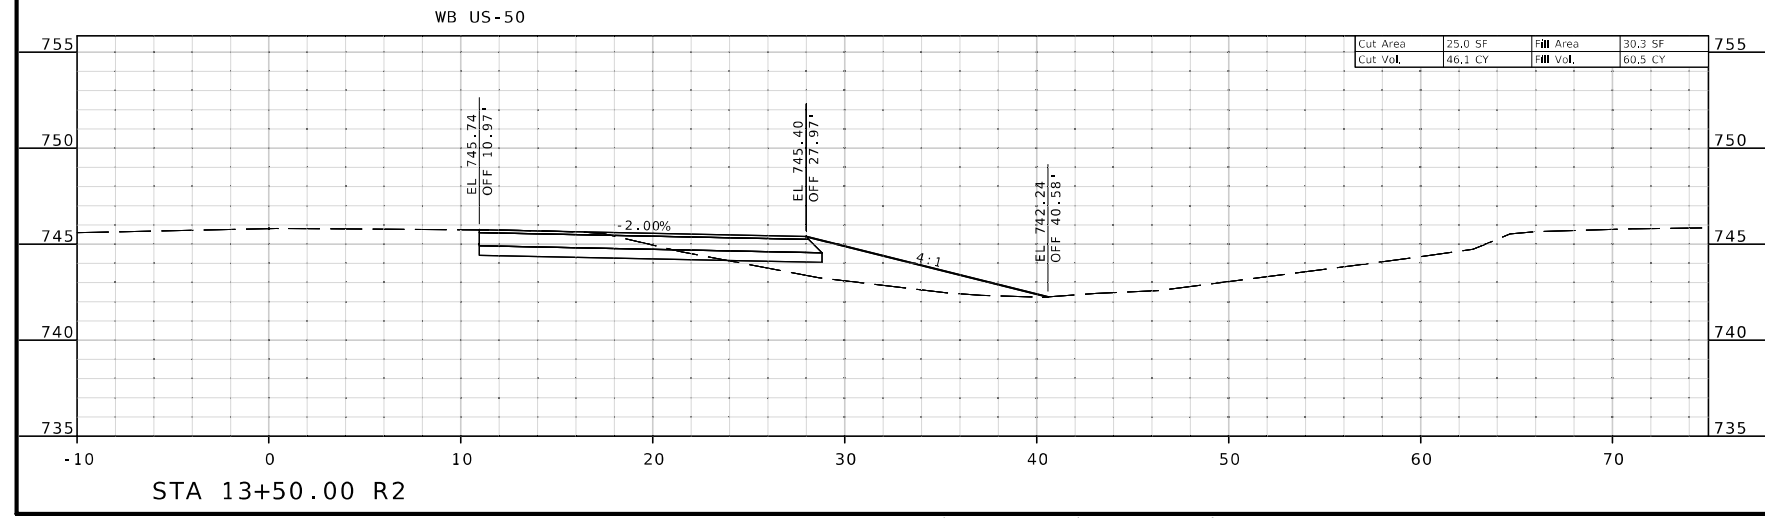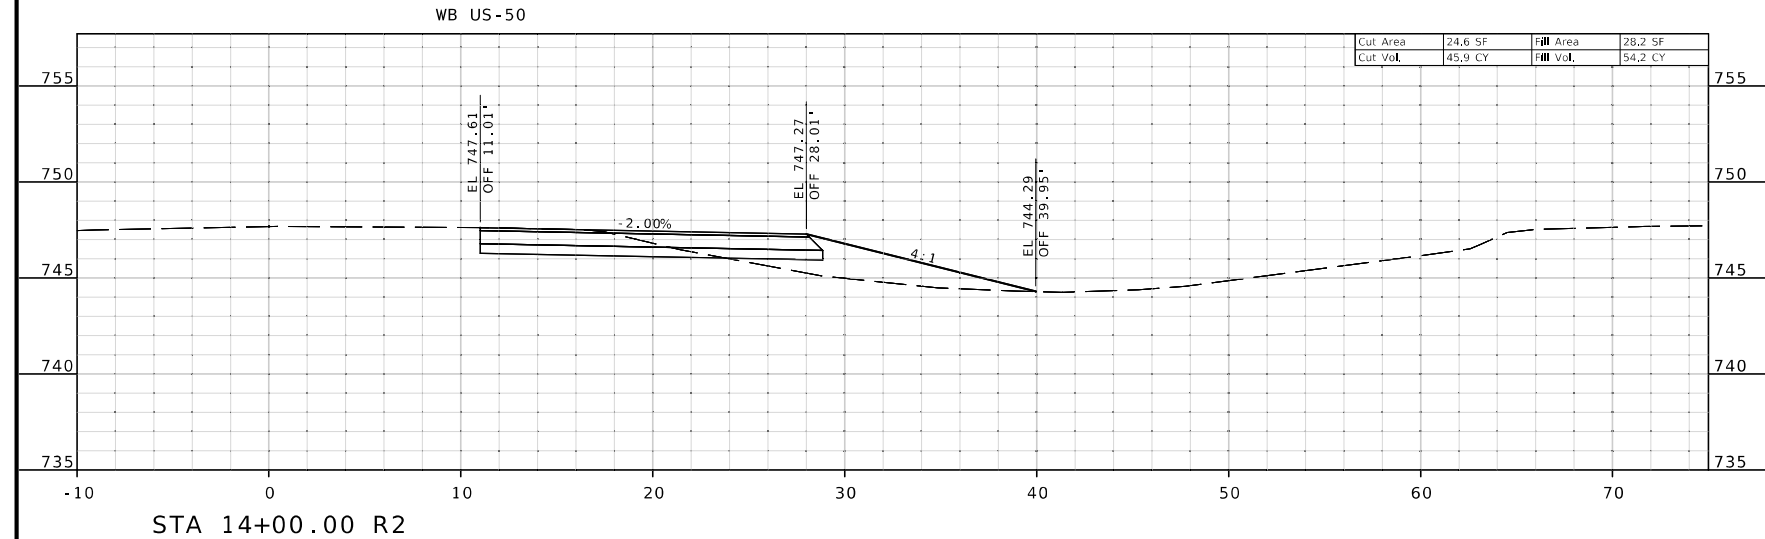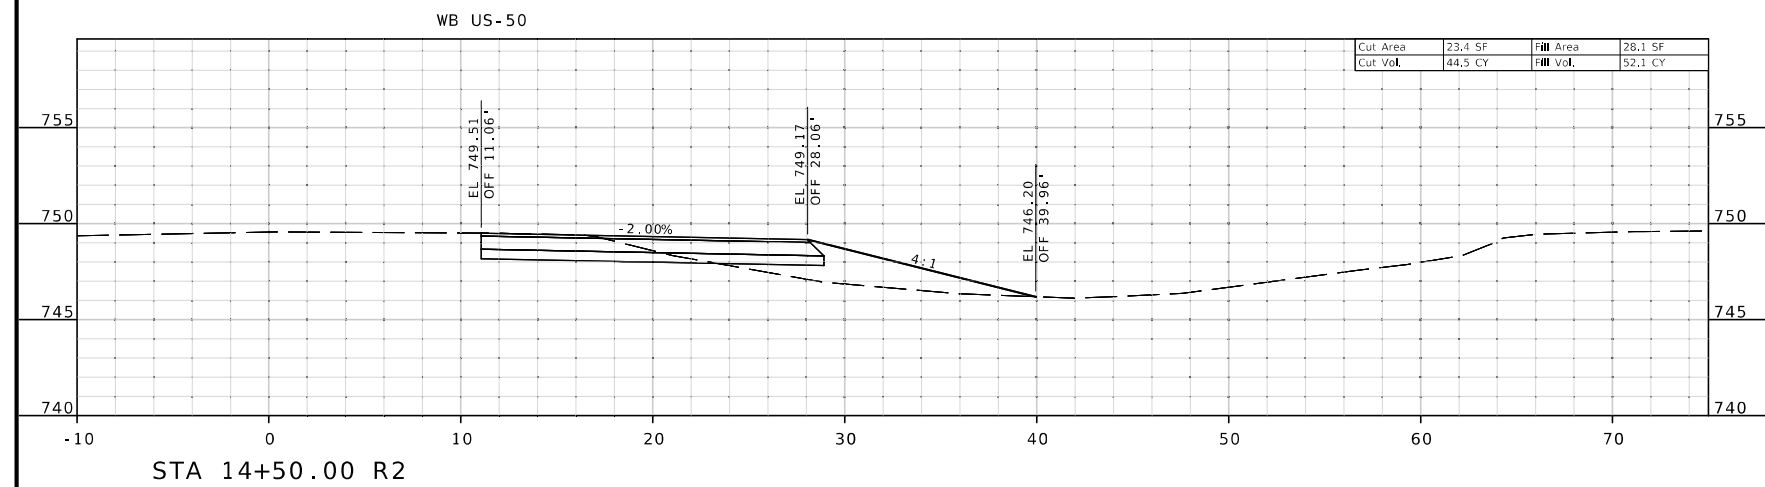

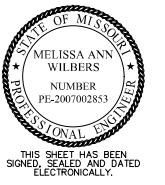

DATE PREPARED  
11/19/2024

ROUTE STATE  
50 MO

DISTRICT SHEET NO.  
KC 9

COUNTY  
JOHNSON

JOB NO.  
JKR0137

CONTRACT ID.

PROJECT NO.

BRIDGE NO.

DATE	DESCRIPTION




MISSOURI HIGHWAYS AND TRANSPORTATION COMMISSION



105 WEST CAPITOL  
JEFFERSON CITY, MO 65102  
1-888-ASK-MODOT (1-888-275-6636)

**Bartlett & West**  
601 MONROE ST., SUITE 201 - JEFFERSON CITY, MO 65101  
PHONE 873-634-5181  
CERTIFICATE OF AUTHORITY NO. 000707 - ENGINEERING  
WWW.BARTLETTWEST.COM

IF A SEAL IS PRESENT ON THIS SHEET IT HAS BEEN ELECTRONICALLY SEALED AND DATED.

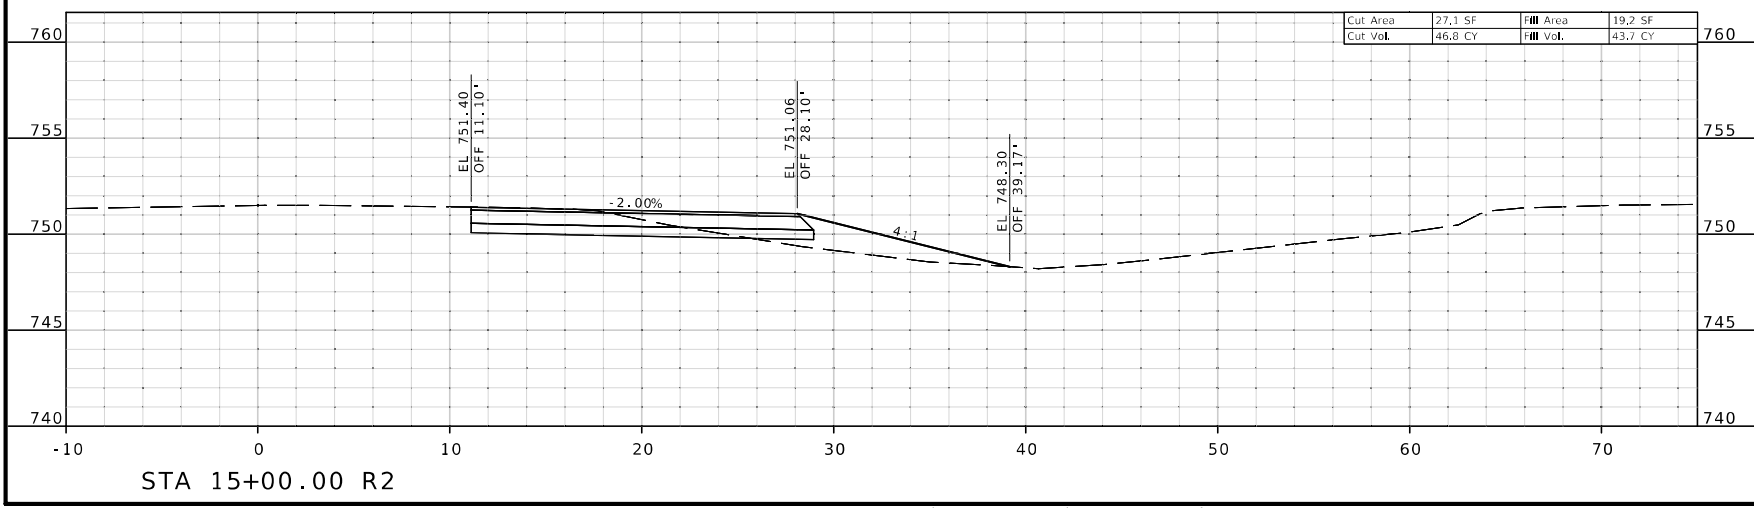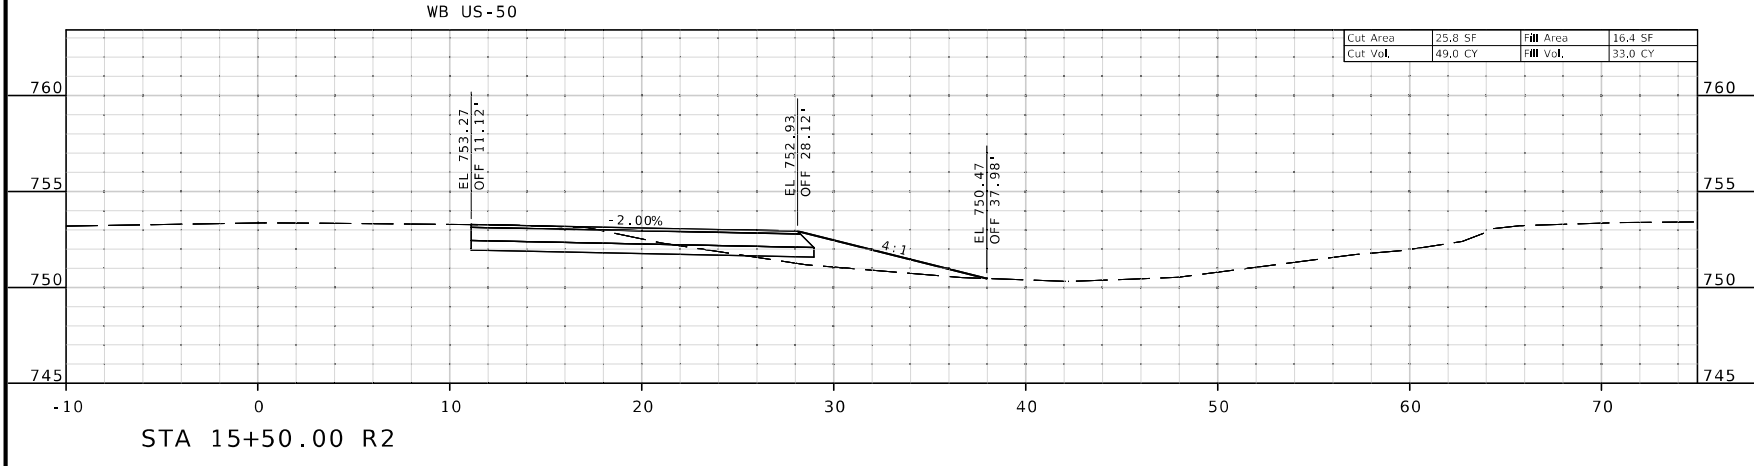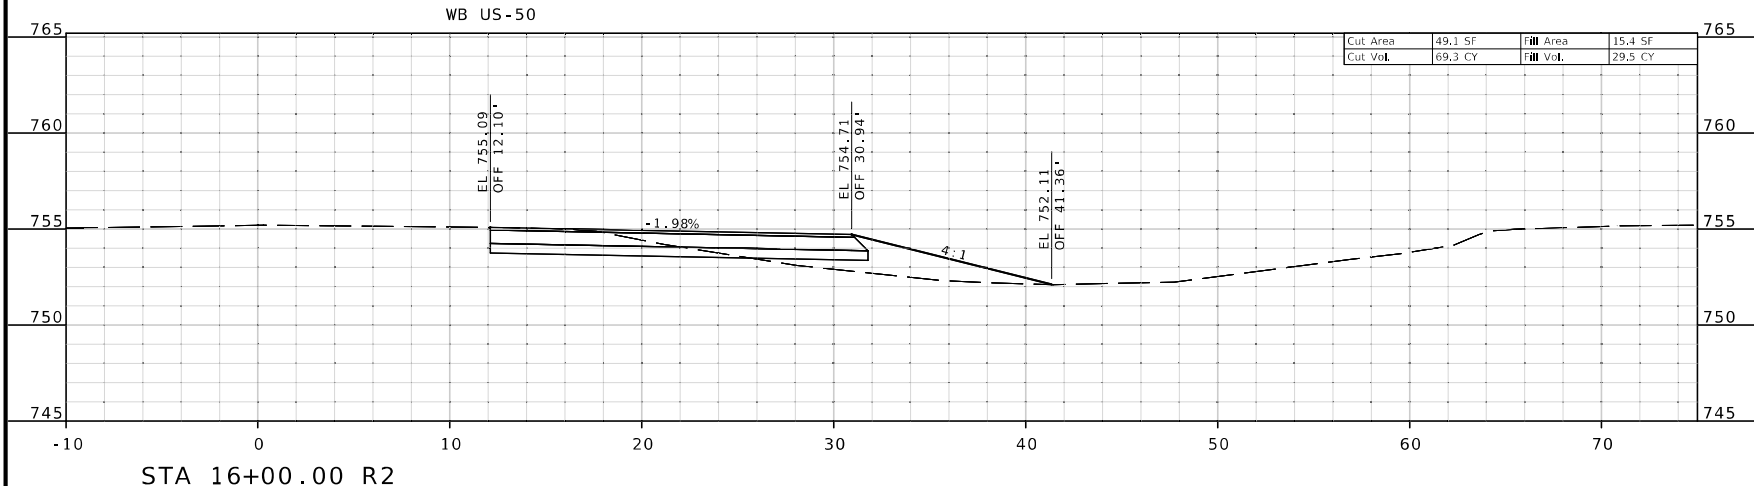

WB ACCEL  
SHEET 9 OF 10



DATE PREPARED  
11/19/2024

ROUTE STATE  
50 MO

DISTRICT SHEET NO.  
KC 10

COUNTY  
JOHNSON

JOB NO.  
JKR0137

CONTRACT ID.

PROJECT NO.

BRIDGE NO.

DESCRIPTION

DATE

MISSOURI HIGHWAYS AND TRANSPORTATION COMMISSION




105 WEST CAPITOL  
JEFFERSON CITY, MO 65102  
1-888-ASK-MODOT (1-888-275-6636)

**MoDOT**

**Bartlett & West**

601 MONROE ST., SUITE 201 - JEFFERSON CITY, MO 65101  
PHONE 873-634-5181  
CERTIFICATE OF AUTHORITY NO. 000707 - ENGINEERING  
WWW.BARTLETTWEST.COM

IF A SEAL IS PRESENT ON THIS SHEET IT HAS BEEN ELECTRONICALLY SEALED AND DATED.

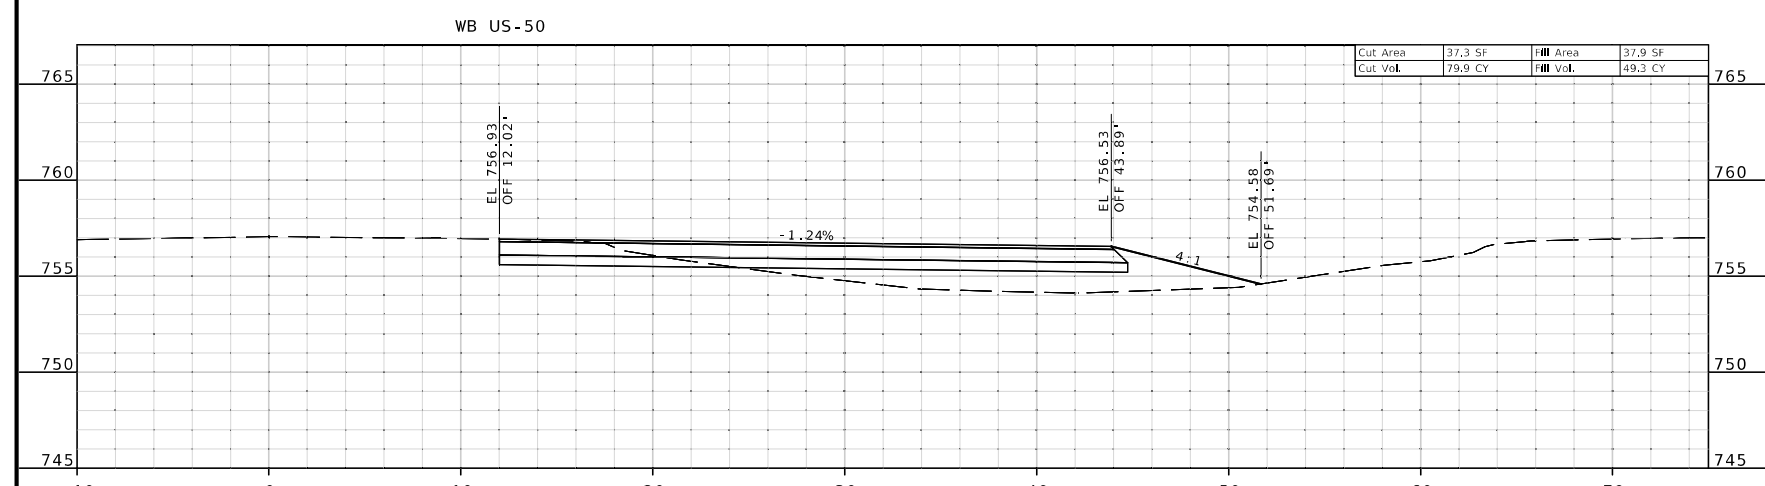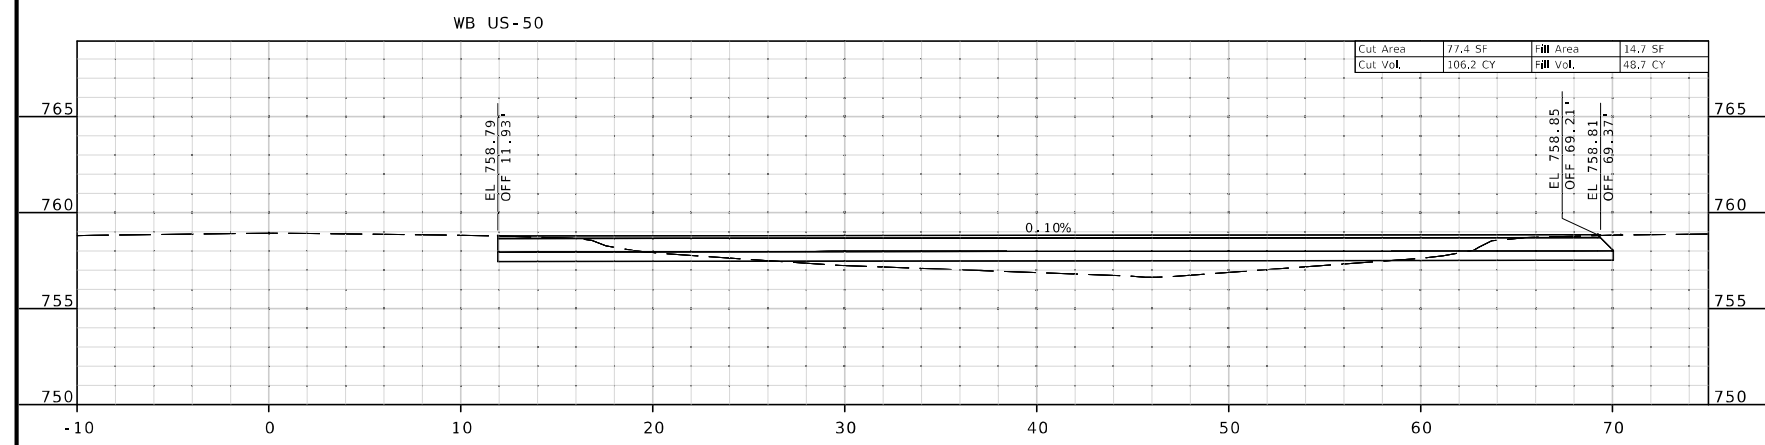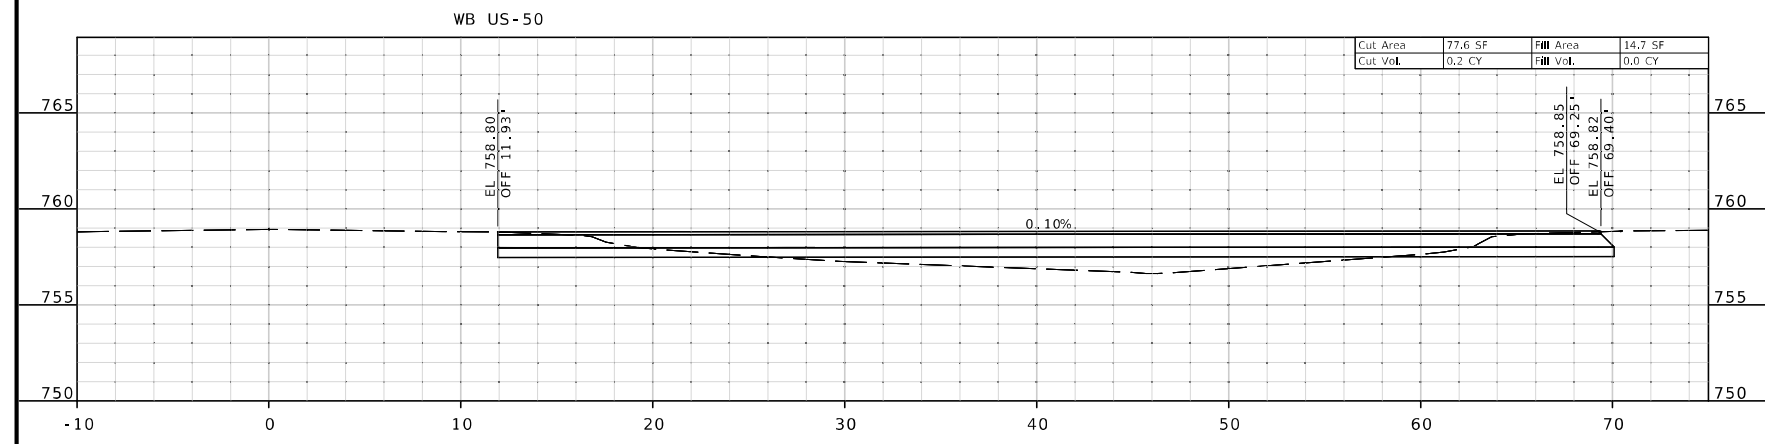

WB ACCEL  
SHEET 10 OF 10





THIS SHEET HAS BEEN SIGNED, SEALED AND DATED ELECTRONICALLY.

DATE PREPARED  
11/19/2024

ROUTE 50 STATE MO

DISTRICT KC SHEET NO. 11

COUNTY JOHNSON

JOB NO. JKR0137

CONTRACT ID.

PROJECT NO.

BRIDGE NO.

DESCRIPTION

DATE

MISSOURI HIGHWAYS AND TRANSPORTATION COMMISSION

105 WEST CAPITOL

JEFFERSON CITY, MO 65102

1-888-ASK-MODOT (1-888-275-6636)

MoDOT

Bartlett & West

601 MONROE ST., SUITE 201 - JEFFERSON CITY, MO 65101

PHONE 672-634-5181




CERTIFICATE OF AUTHORITY NO. 000707 - ENGINEERING

WWW.BARTLETTWEST.COM


EB DECEL

SHEET 1 OF 6


IF A SEAL IS PRESENT ON THIS SHEET IT HAS BEEN ELECTRONICALLY SEALED AND DATED.

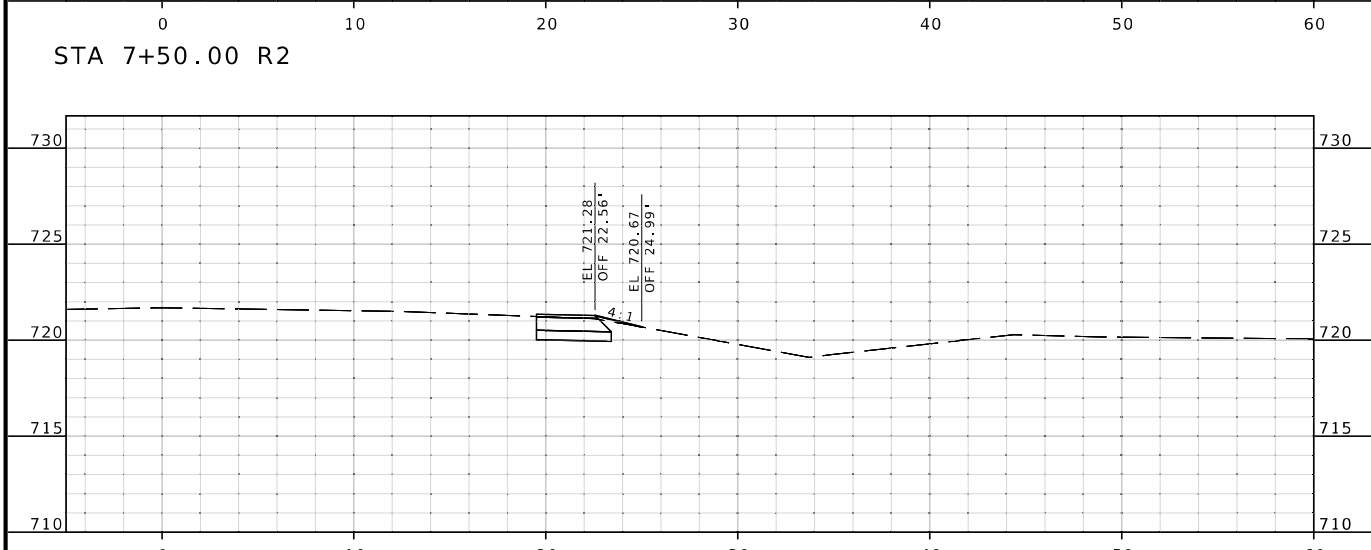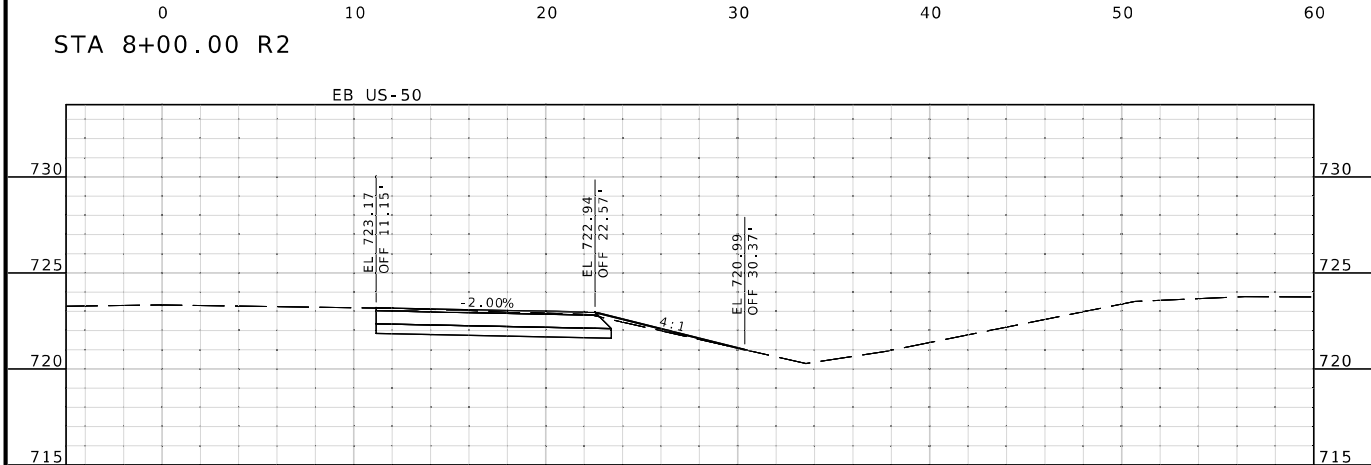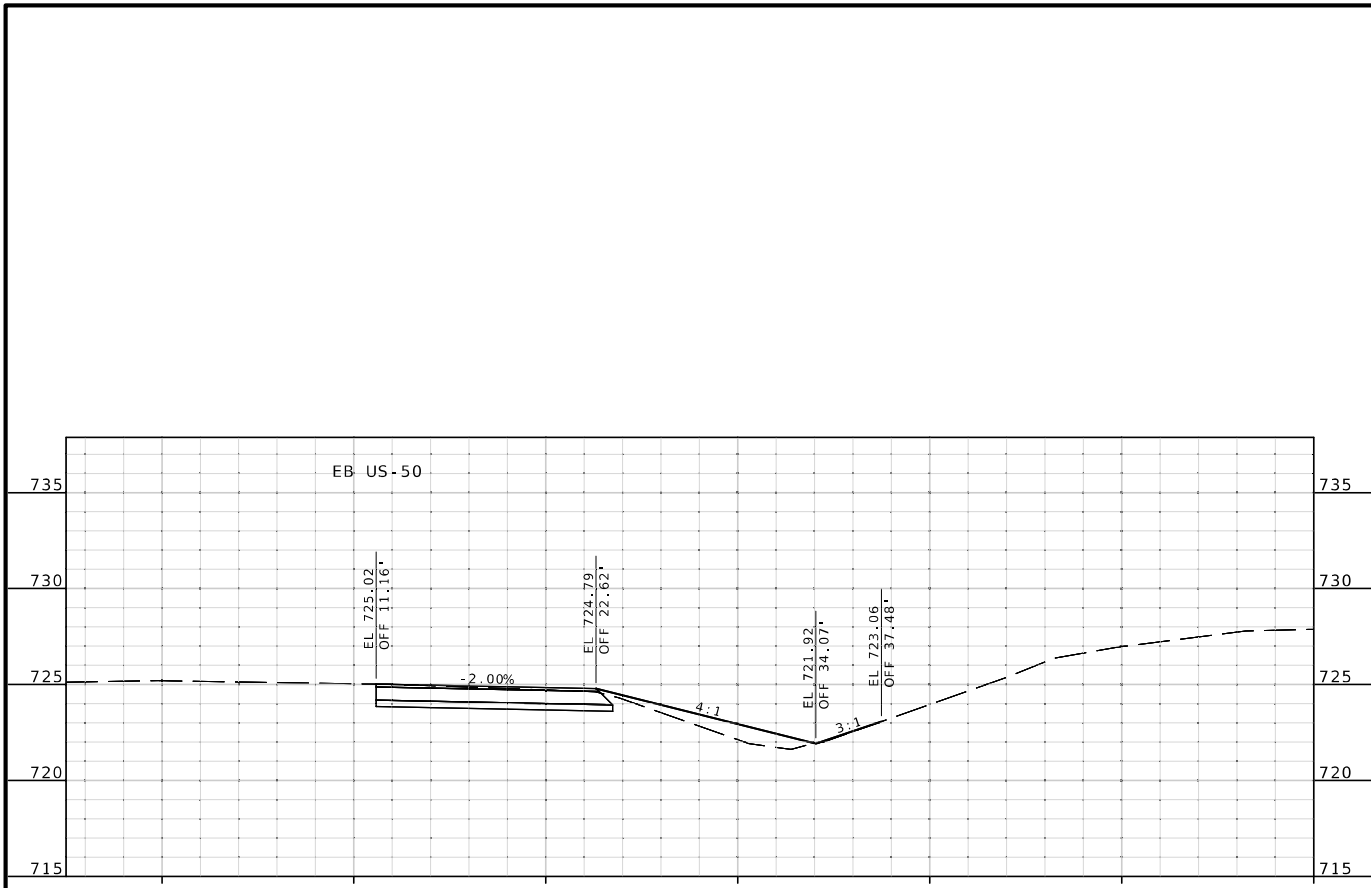


STA 7+03.45 R2

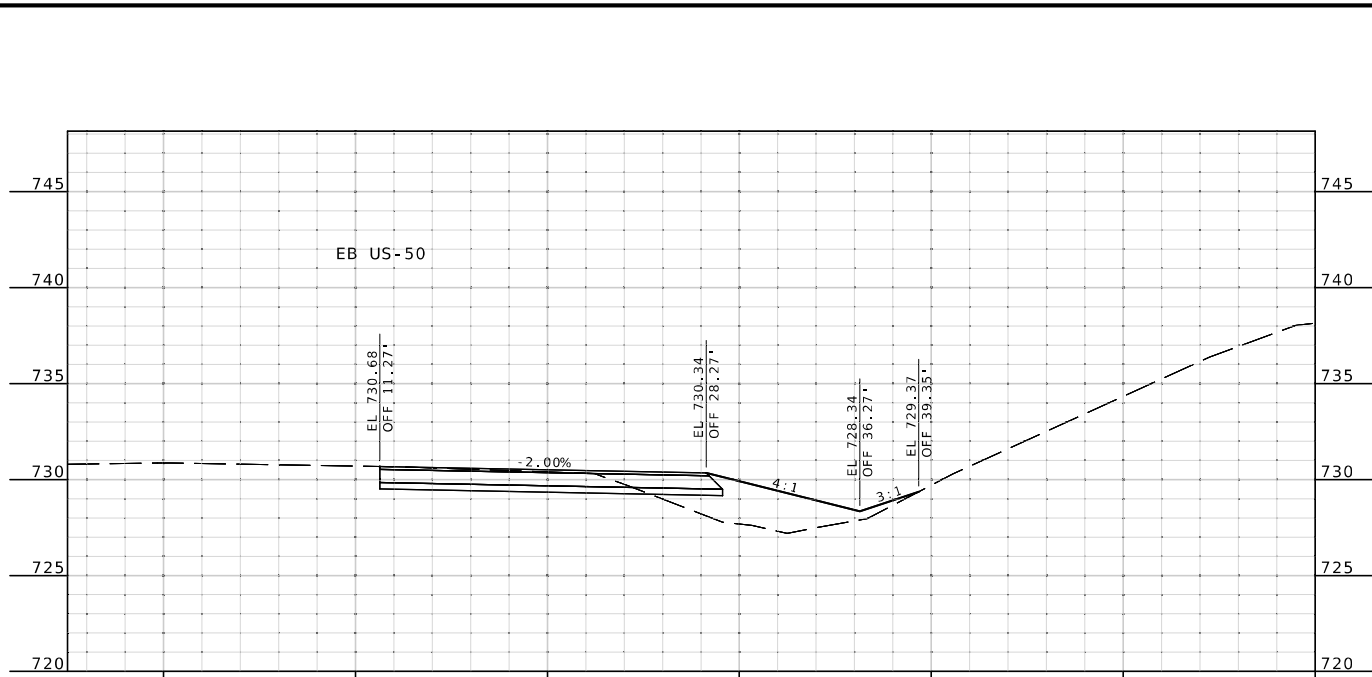


STA 9+50.00 R2

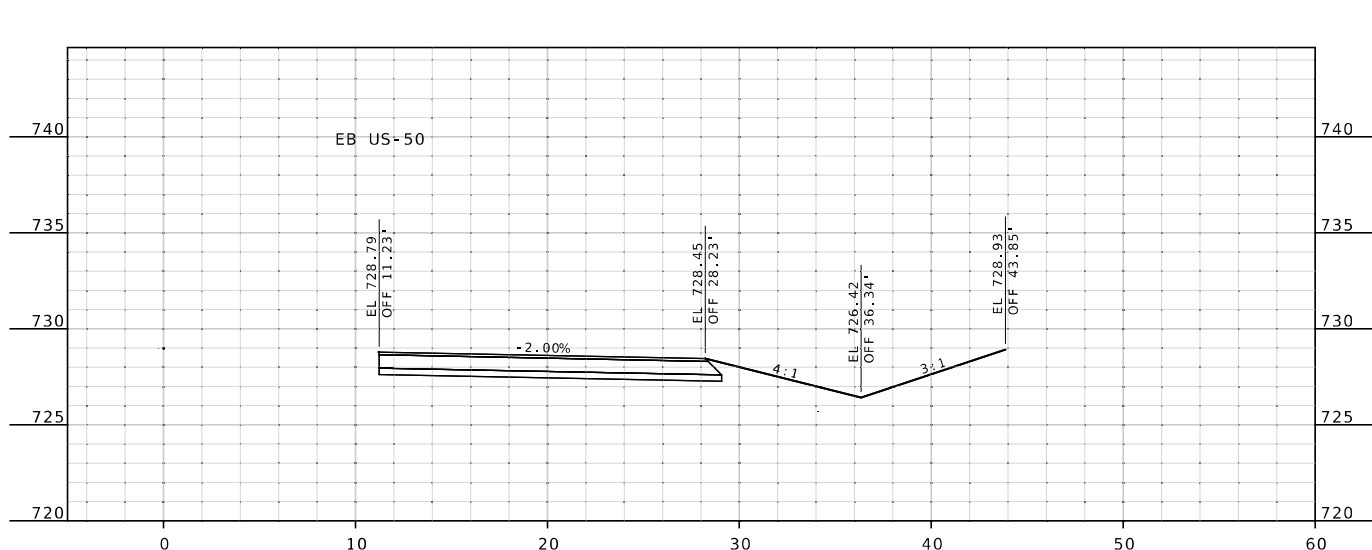

STA 9+00.00 R2

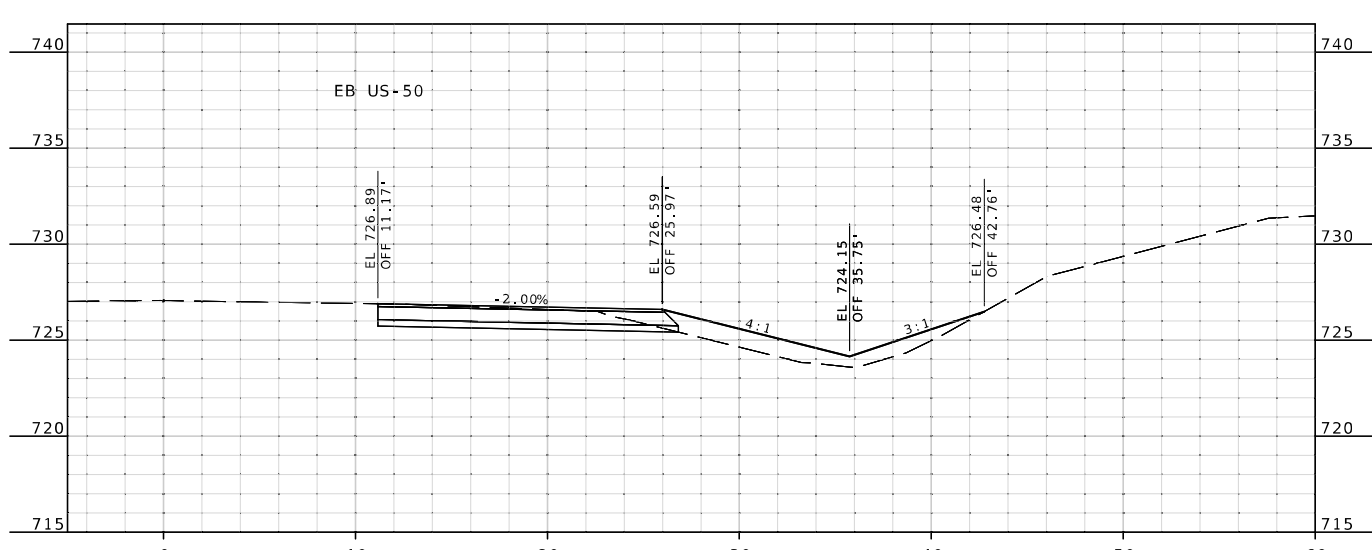

STA 8+50.00 R2

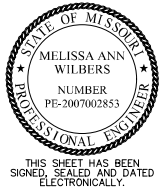

DATE PREPARED  
11/19/2024

ROUTE STATE  
50 MO

DISTRICT SHEET NO.  
KC 12

COUNTY  
JOHNSON

JOB NO.  
JKR0137

CONTRACT ID.

PROJECT NO.



BRIDGE NO.


DATE	DESCRIPTION

MISSOURI HIGHWAYS AND TRANSPORTATION COMMISSION  
  
 105 WEST CAPITOL  
 JEFFERSON CITY, MO 65102  
 1-888-ASK-MODOT (1-888-275-6636)

**Bartlett & West**  
 601 MONROE ST., SUITE 201 - JEFFERSON CITY, MO 65101  
 PHONE 872-634-5181  
 CERTIFICATE OF AUTHORITY NO. 000707 - ENGINEERING  
 WWW.BARTLETTWEST.COM

IF A SEAL IS PRESENT ON THIS SHEET IT HAS BEEN ELECTRONICALLY SEALED AND DATED.

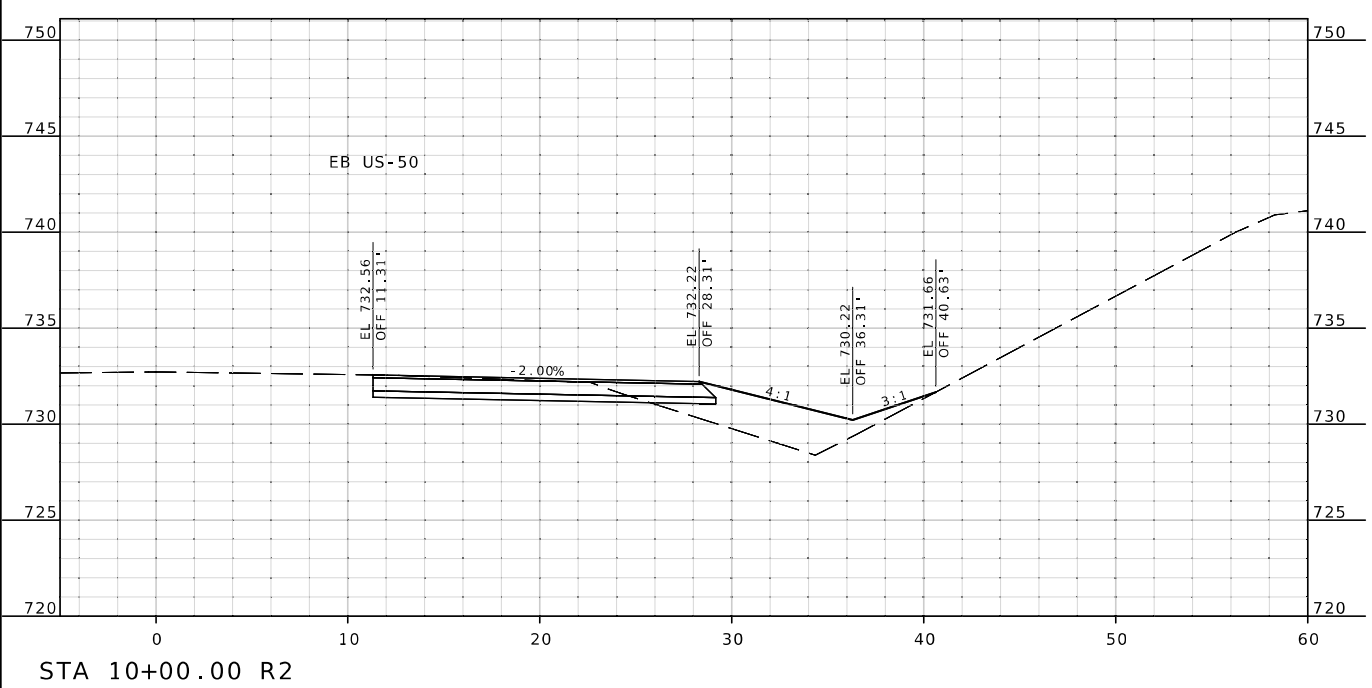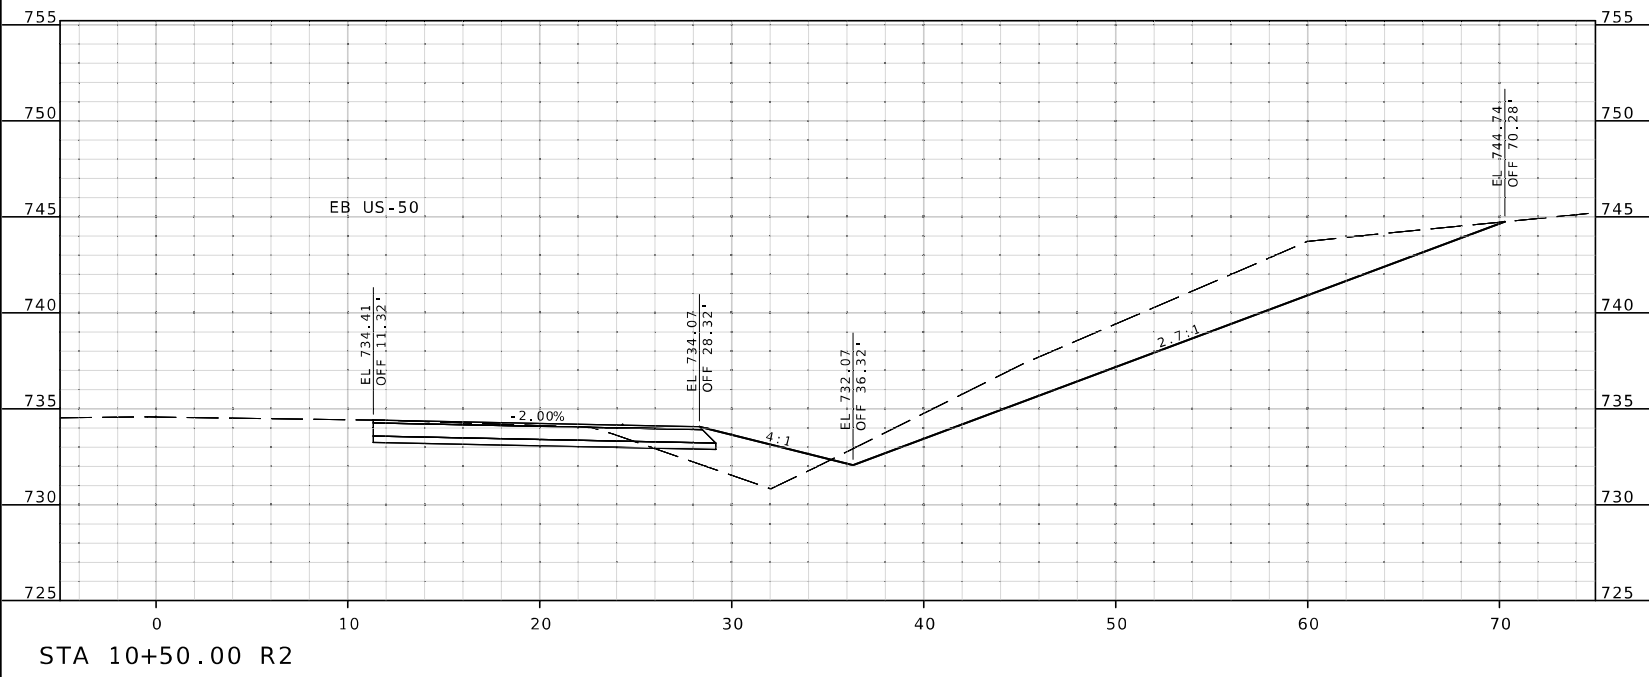

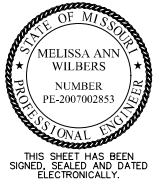

DATE PREPARED  
11/19/2024

ROUTE STATE  
50 MO

DISTRICT SHEET NO.  
KC 13

COUNTY  
JOHNSON


JOB NO.  
JKR0137

CONTRACT ID.

PROJECT NO.


BRIDGE NO.

DATE	DESCRIPTION


MISSOURI HIGHWAYS AND TRANSPORTATION COMMISSION  
  
 105 WEST CAPITOL  
 JEFFERSON CITY, MO 65102  
 1-888-ASK-MODOT (1-888-275-6636)

**Bartlett & West**  
 601 MONROE ST., SUITE 201 - JEFFERSON CITY, MO 65101  
 PHONE 877-664-5181  
 CERTIFICATE OF AUTHORITY NO. 000707 - ENGINEERING  
 WWW.BARTLETTWEST.COM


IF A SEAL IS PRESENT ON THIS SHEET IT HAS BEEN ELECTRONICALLY SEALED AND DATED.

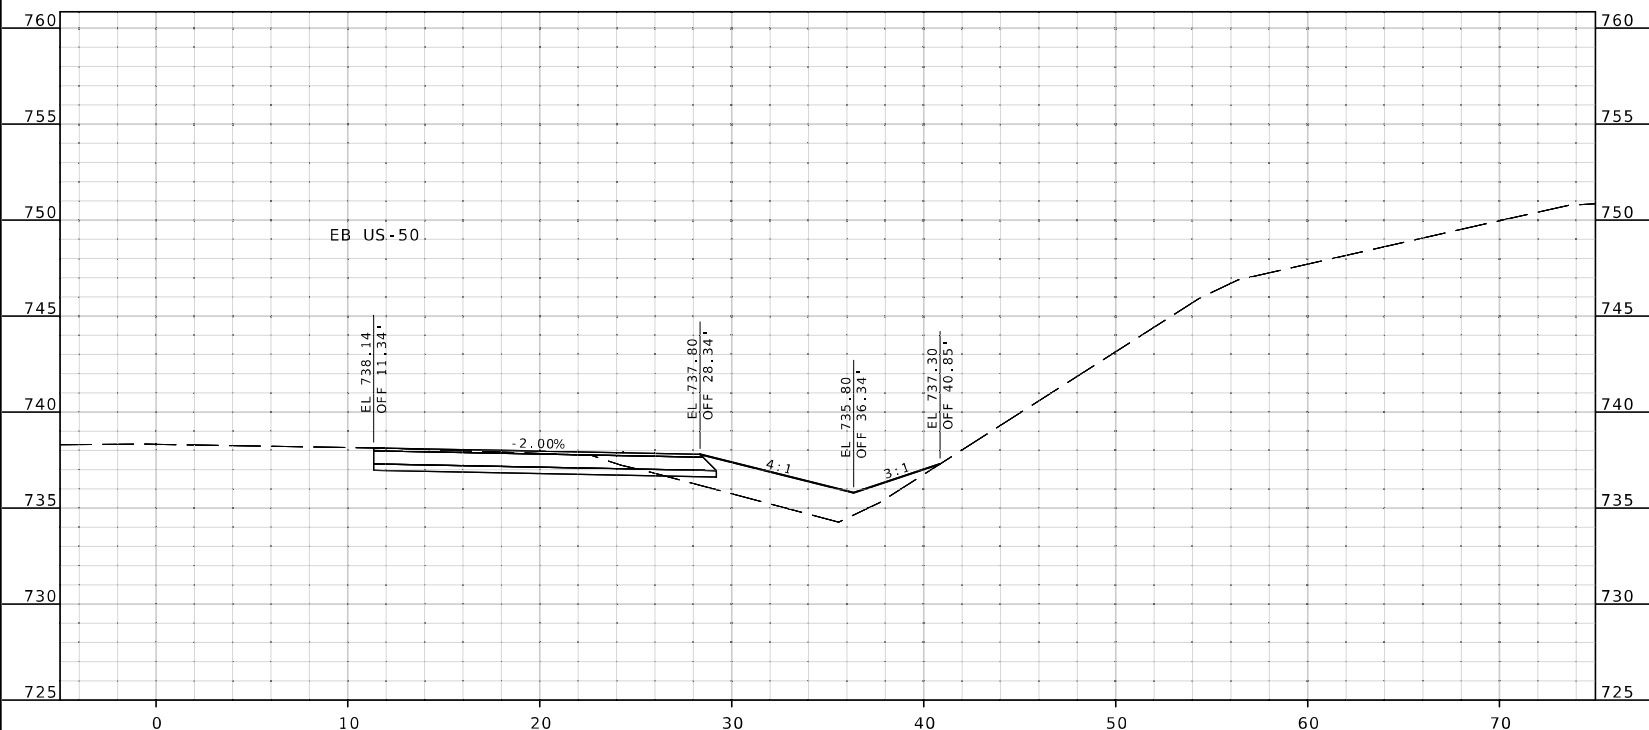

STA 11+50.00 R2

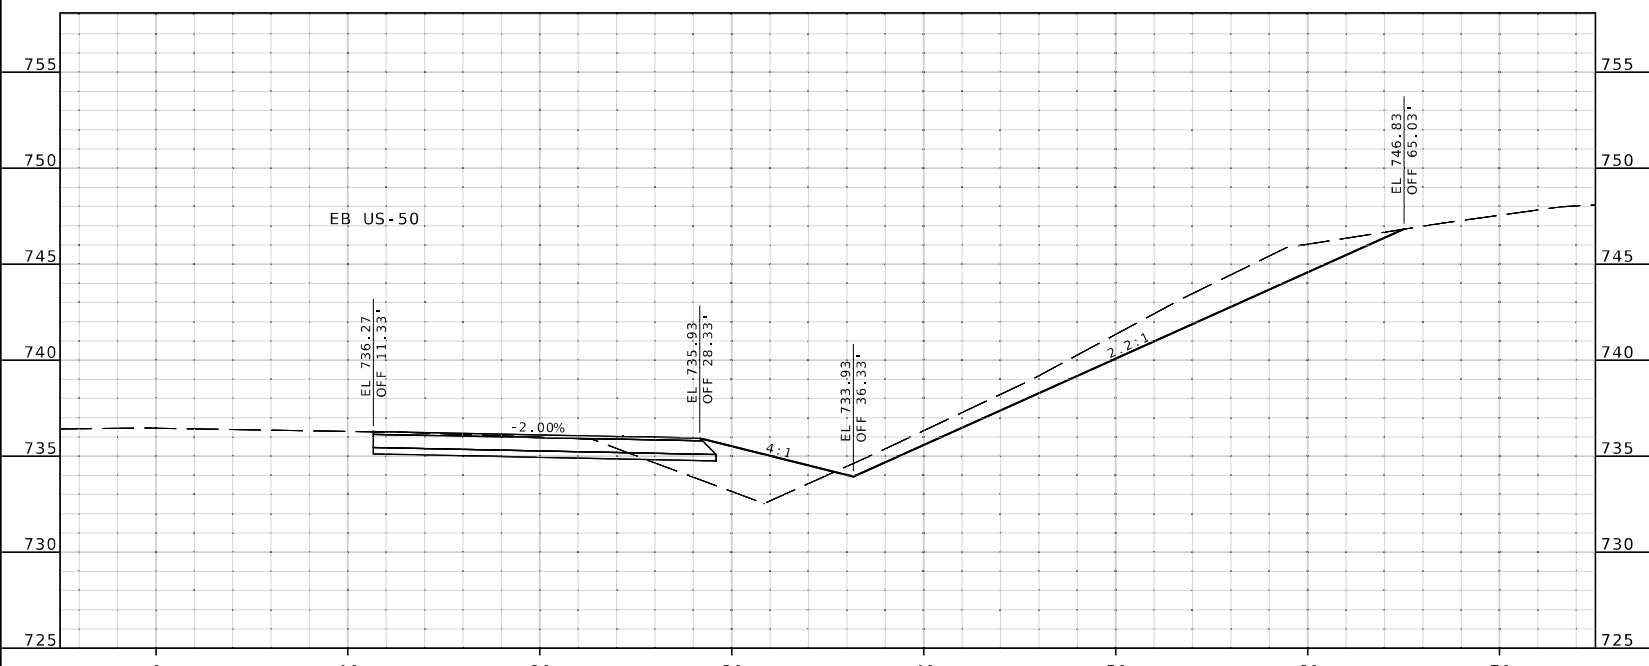

STA 11+00.00 R2

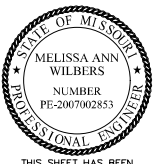

THIS SHEET HAS BEEN SIGNED, SEALED AND DATED ELECTRONICALLY.

DATE PREPARED  
11/19/2024

ROUTE STATE  
50 MO

DISTRICT SHEET NO.  
KC 14

COUNTY  
JOHNSON

JOB NO.  
JKR0137


CONTRACT ID.

PROJECT NO.

BRIDGE NO.

DATE	DESCRIPTION


MISSOURI HIGHWAYS AND TRANSPORTATION COMMISSION




105 WEST CAPITOL  
JEFFERSON CITY, MO 65102  
1-888-ASK-MODOT (1-888-275-6636)

**Bartlett & West**  
601 MONROE ST., SUITE 201 - JEFFERSON CITY, MO 65101  
PHONE 873-634-5181  
CERTIFICATE OF AUTHORITY NO. 000707 - ENGINEERING  
WWW.BARTLETTWEST.COM


IF A SEAL IS PRESENT ON THIS SHEET IT HAS BEEN ELECTRONICALLY SEALED AND DATED.

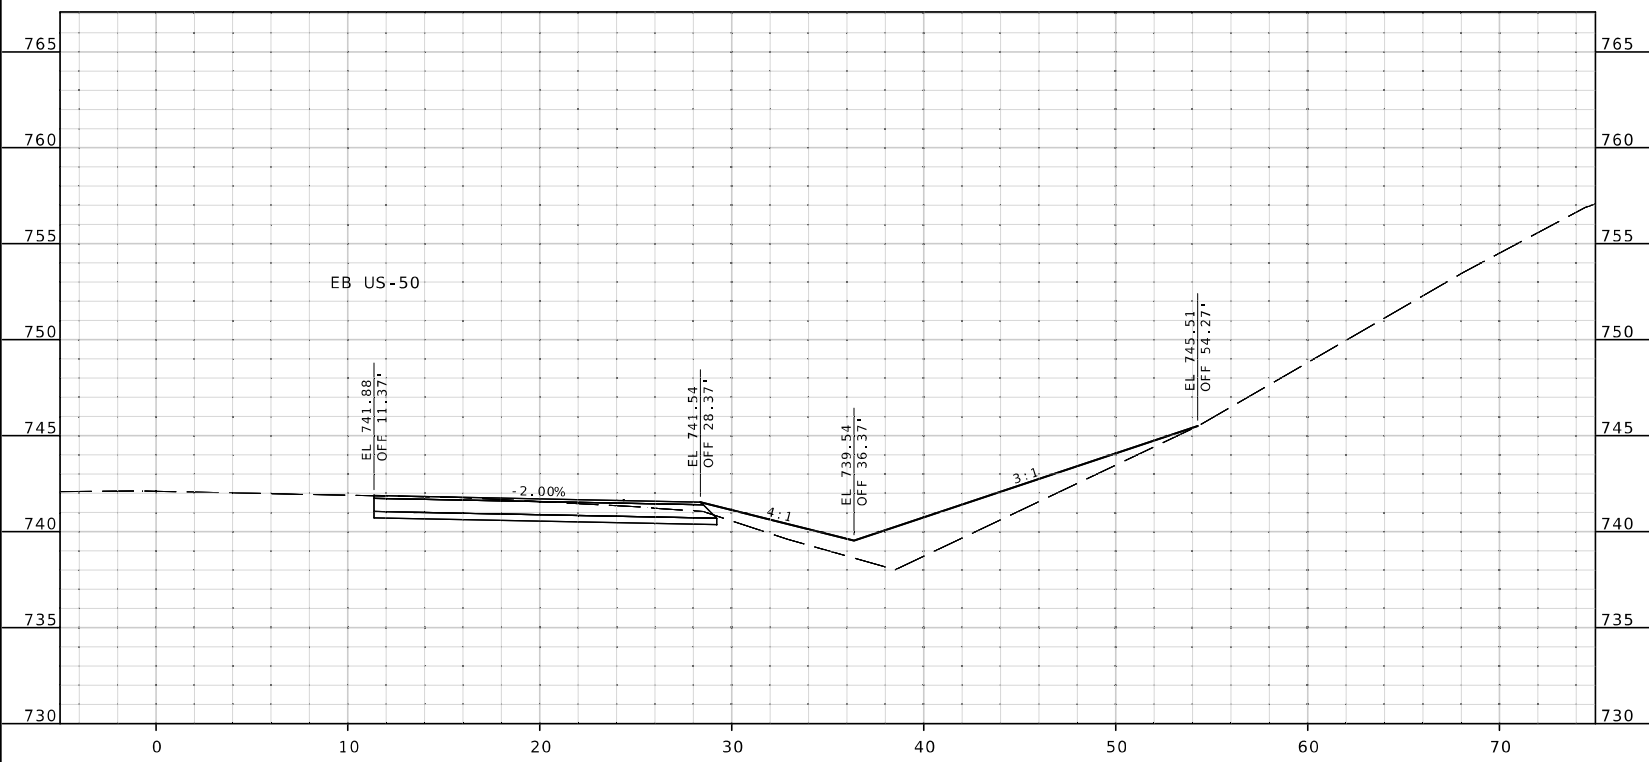

STA 12+50.00 R2

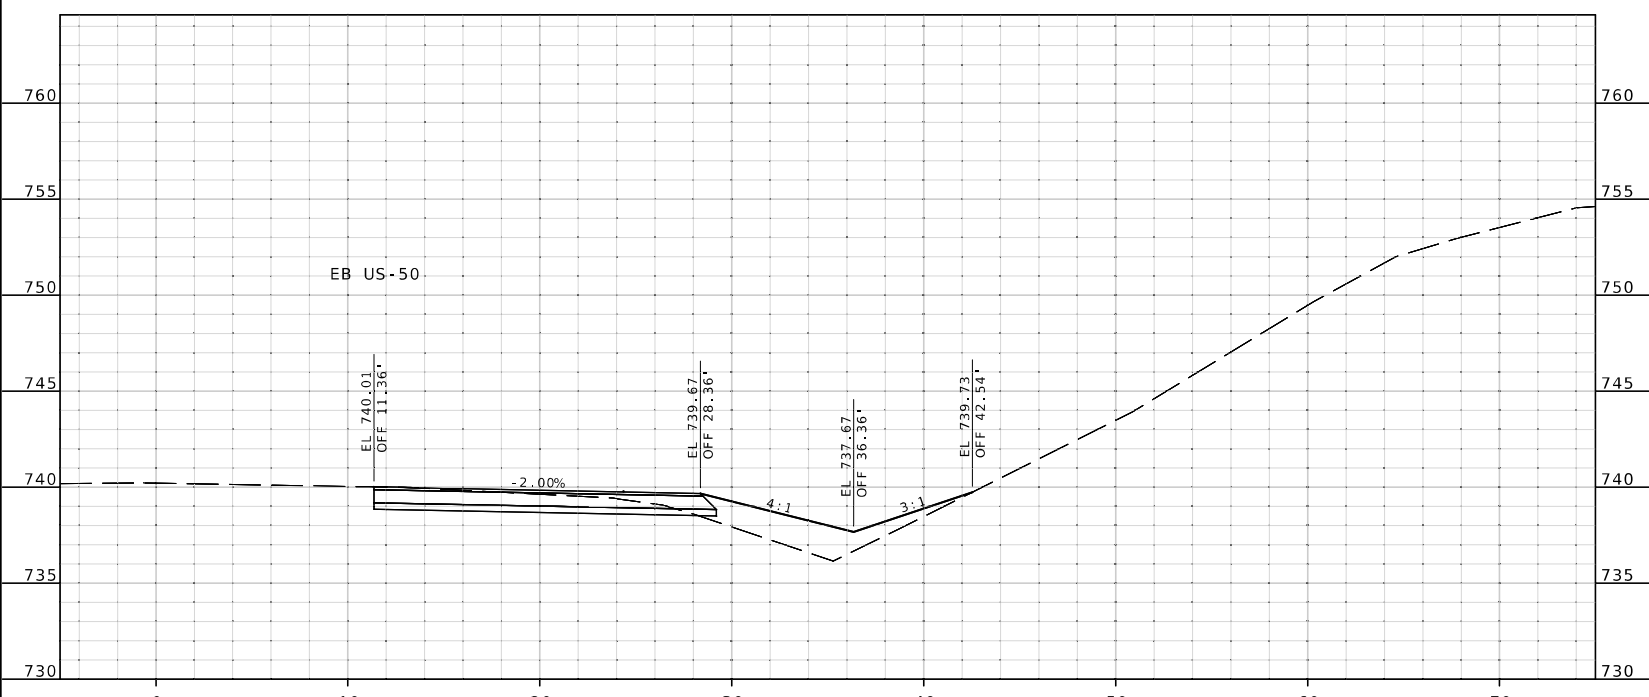

STA 12+00.00 R2

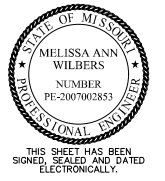

DATE PREPARED  
11/19/2024

ROUTE STATE  
50 MO

DISTRICT SHEET NO.  
KC 15

COUNTY  
JOHNSON

JOB NO.  
JKR0137

CONTRACT ID.

PROJECT NO.



BRIDGE NO.

DATE	DESCRIPTION

MISSOURI HIGHWAYS AND TRANSPORTATION COMMISSION  
  
 105 WEST CAPITOL  
 JEFFERSON CITY, MO 65102  
 1-888-ASK-MODOT (1-888-275-6636)

**Bartlett & West**  
 601 MONROE ST., SUITE 201 - JEFFERSON CITY, MO 65101  
 PHONE 872-634-5181  
 CERTIFICATE OF AUTHORITY NO. 000707 - ENGINEERING  
 WWW.BARTLETTWEST.COM

IF A SEAL IS PRESENT ON THIS SHEET IT HAS BEEN ELECTRONICALLY SEALED AND DATED.

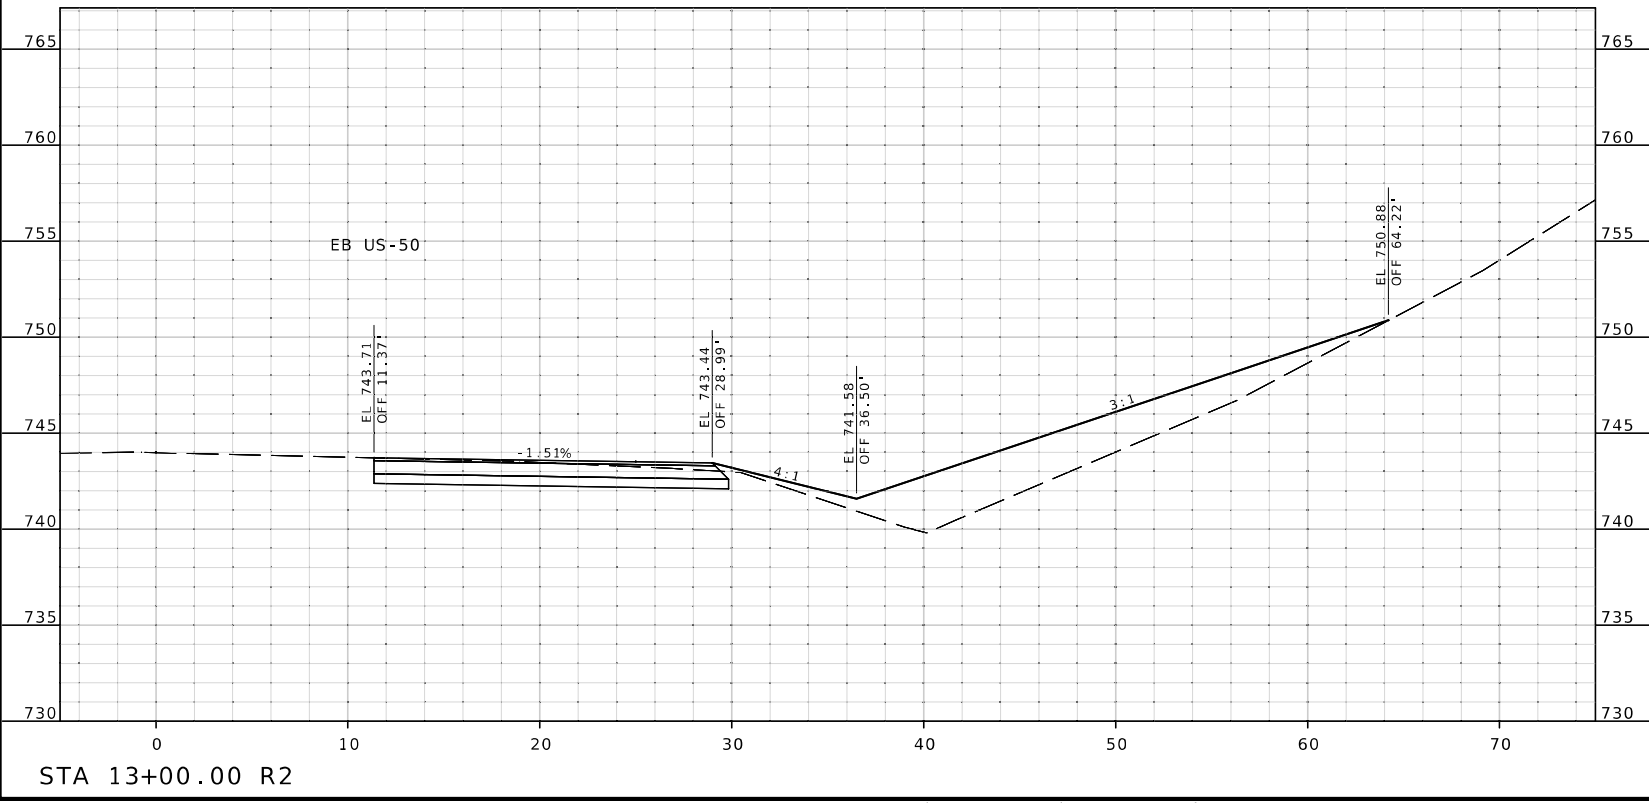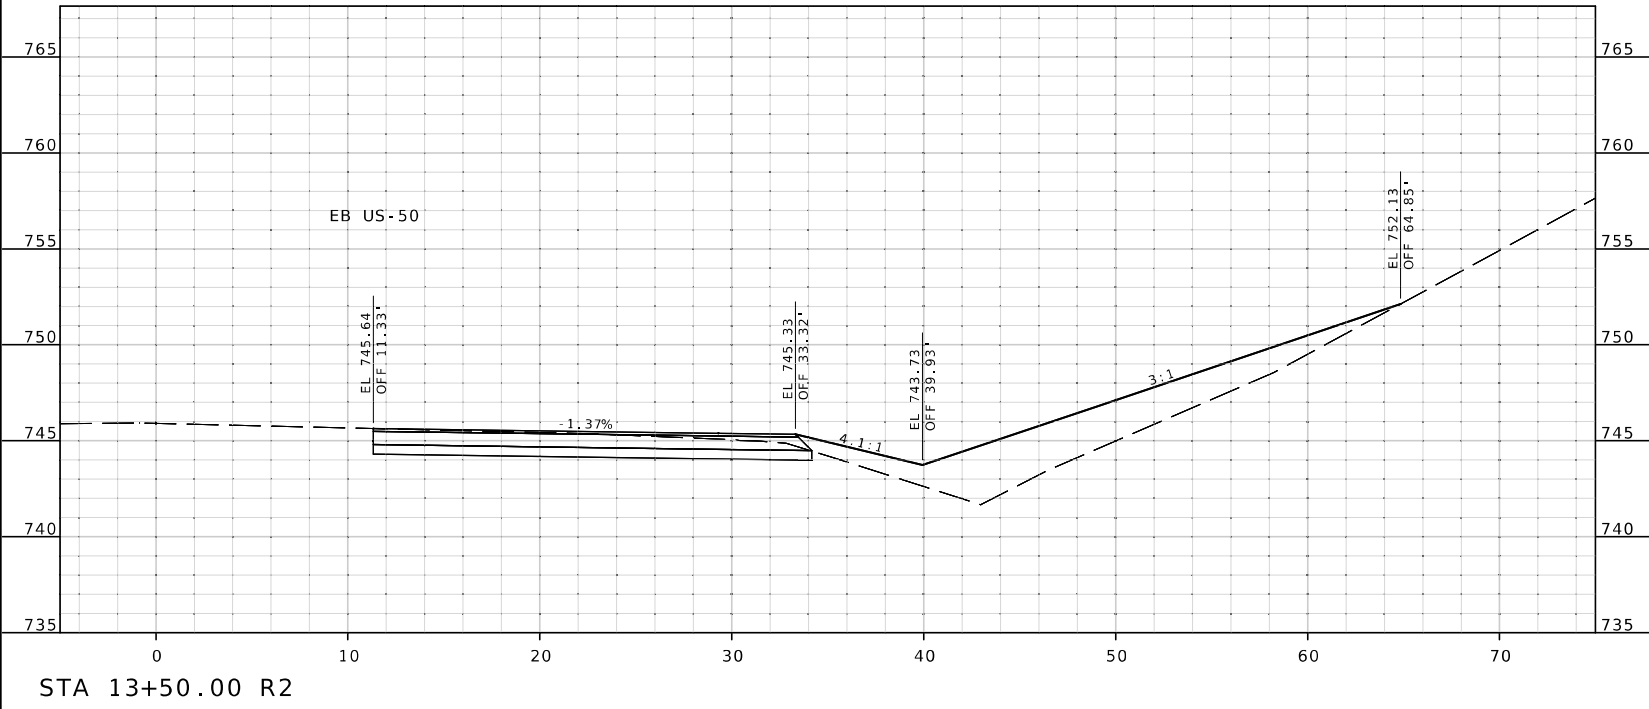



THIS SHEET HAS BEEN SIGNED, SEALED AND DATED ELECTRONICALLY.

DATE PREPARED  
11/19/2024

ROUTE	STATE
50	MO

DISTRICT	SHEET NO.
KC	16

COUNTY  
JOHNSON

JOB NO.  
JKR0137


CONTRACT ID.

PROJECT NO.

BRIDGE NO.

DATE	DESCRIPTION


MISSOURI HIGHWAYS AND TRANSPORTATION COMMISSION



105 WEST CAPITOL  
JEFFERSON CITY, MO 65102  
1-888-ASK-MODOT (1-888-275-6636)

**Bartlett & West**

601 MONROE ST., SUITE 201 - JEFFERSON CITY, MO 65101  
PHONE 672-634-5181  
CERTIFICATE OF AUTHORITY NO. 000707 - ENGINEERING  
WWW.BARTLETTWEST.COM

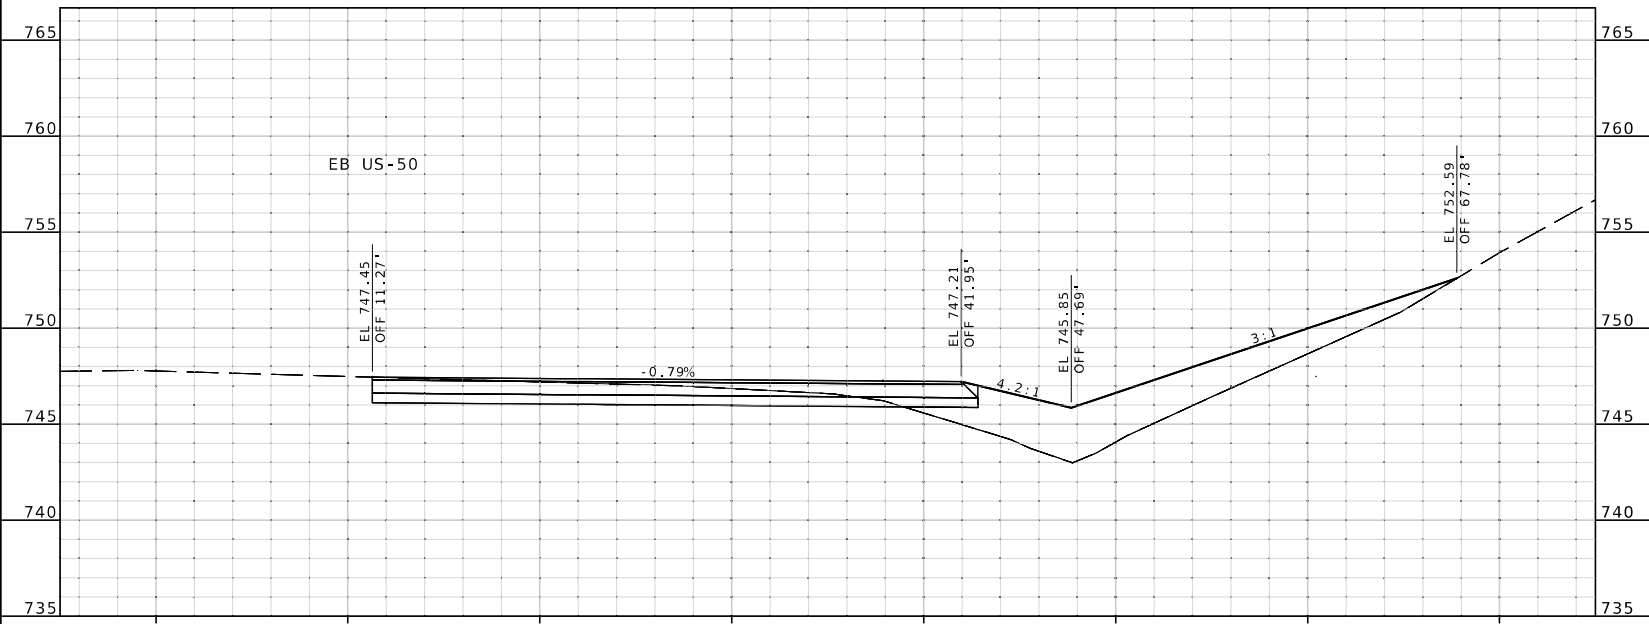

STA 14+00.00 R2

EB DECEL  
SHEET 6 OF 6

IF A SEAL IS PRESENT ON THIS SHEET IT HAS BEEN ELECTRONICALLY SEALED AND DATED.



THIS SHEET HAS BEEN SIGNED, SEALED AND DATED ELECTRONICALLY.

DATE PREPARED  
11/22/2024

ROUTE 50 STATE MO

DISTRICT KC SHEET NO. 17

COUNTY JOHNSON




JOB NO. JKR0137

CONTRACT ID.

PROJECT NO.

BRIDGE NO.


IF A SEAL IS PRESENT ON THIS SHEET IT HAS BEEN ELECTRONICALLY SEALED AND DATED.

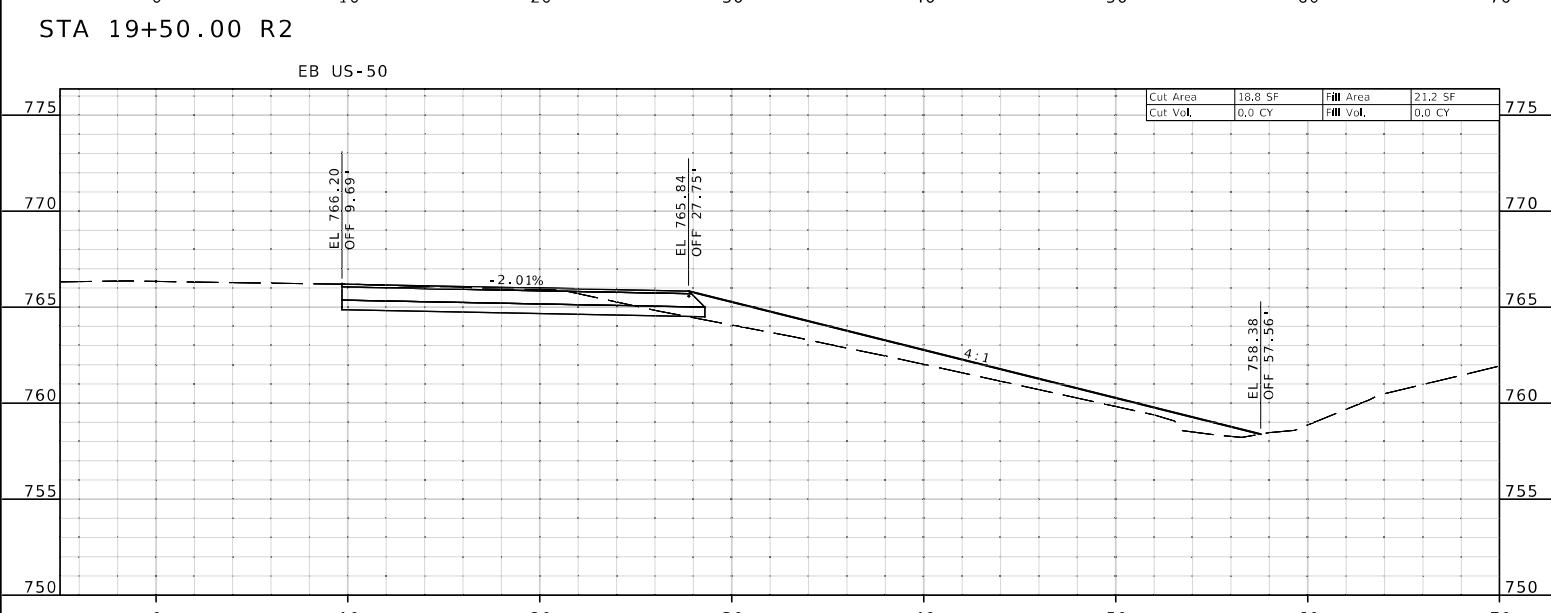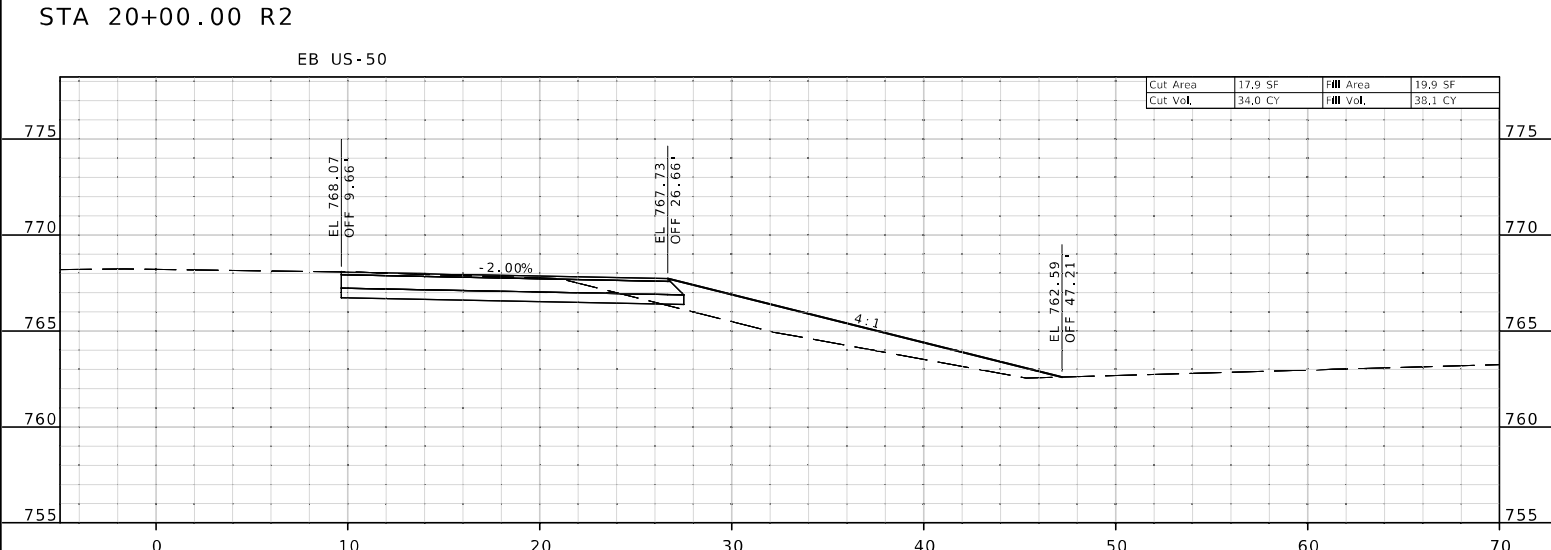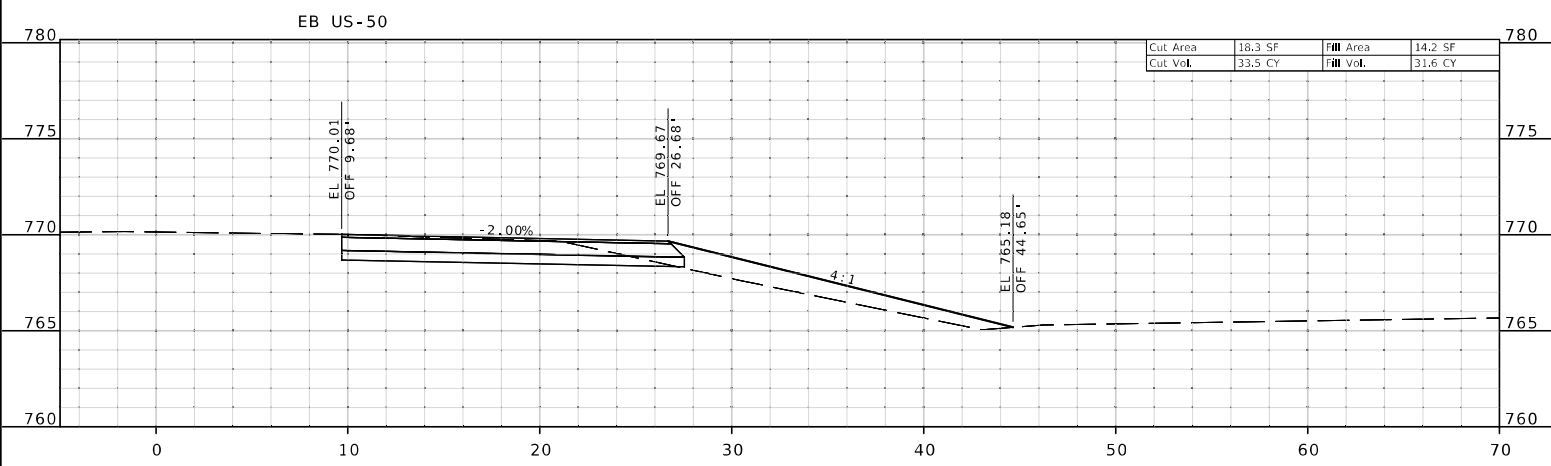

STA 19+00.00 R2

**Bartlett & West**  
 601 MONROE ST., SUITE 204 - JEFFERSON CITY, MO 65101  
 PHONE 473-634-3181  
 CERTIFICATE OF AUTHORITY NO. 009167 - ENGINEERING  
 WWW.BARTLETTWEST.COM

MISSOURI HIGHWAYS AND TRANSPORTATION COMMISSION  
  
 105 WEST CAPITOL  
 JEFFERSON CITY, MO 65102  
 1-888-ASK-MODOT (1-888-275-6636)

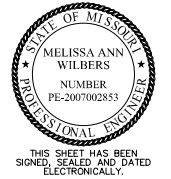

DATE PREPARED  
11/19/2024

ROUTE STATE  
50 MO

DISTRICT SHEET NO.  
KC 18

COUNTY  
JOHNSON

JOB NO.  
JKR0137

CONTRACT ID.

PROJECT NO.

BRIDGE NO.

DATE	DESCRIPTION

MISSOURI HIGHWAYS AND TRANSPORTATION COMMISSION




**MoDOT**

105 WEST CAPITOL  
JEFFERSON CITY, MO 65102  
1-888-ASK-MODOT (1-888-275-6636)


**Bartlett & West**

601 MONROE ST., SUITE 204 - JEFFERSON CITY, MO 65101  
PHONE 473-634-3181  
CERTIFICATE OF AUTHORITY NO. 000167 - ENGINEERING  
WWW.BARTLETTWEST.COM

IF A SEAL IS PRESENT ON THIS SHEET IT HAS BEEN ELECTRONICALLY SEALED AND DATED.

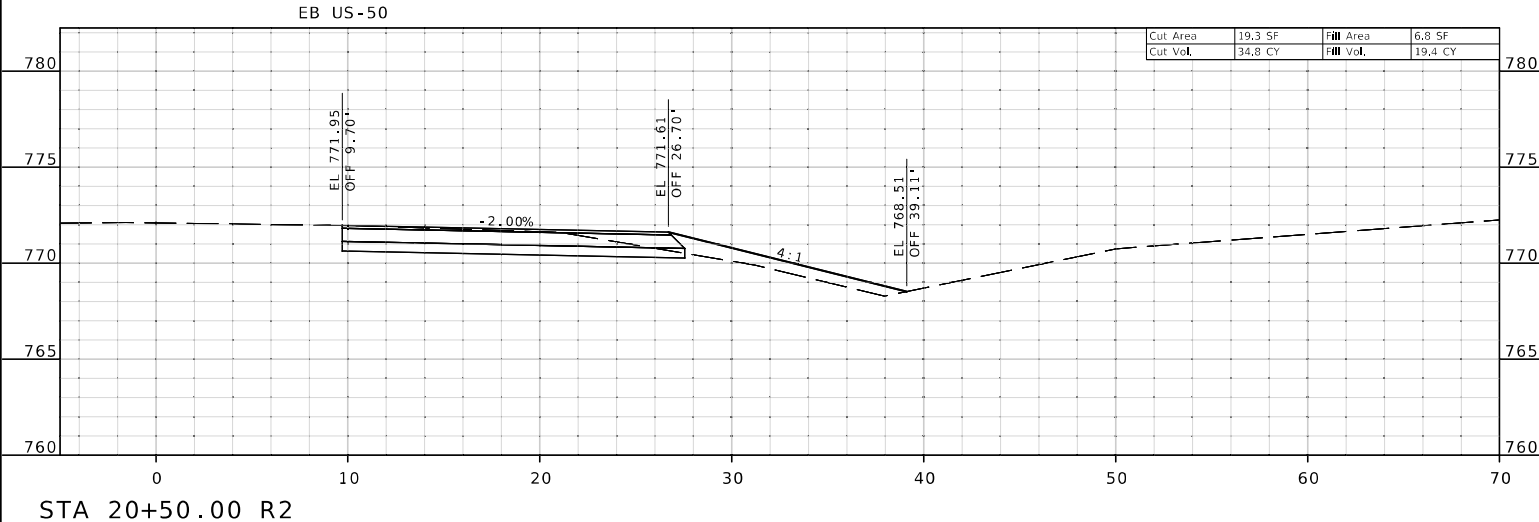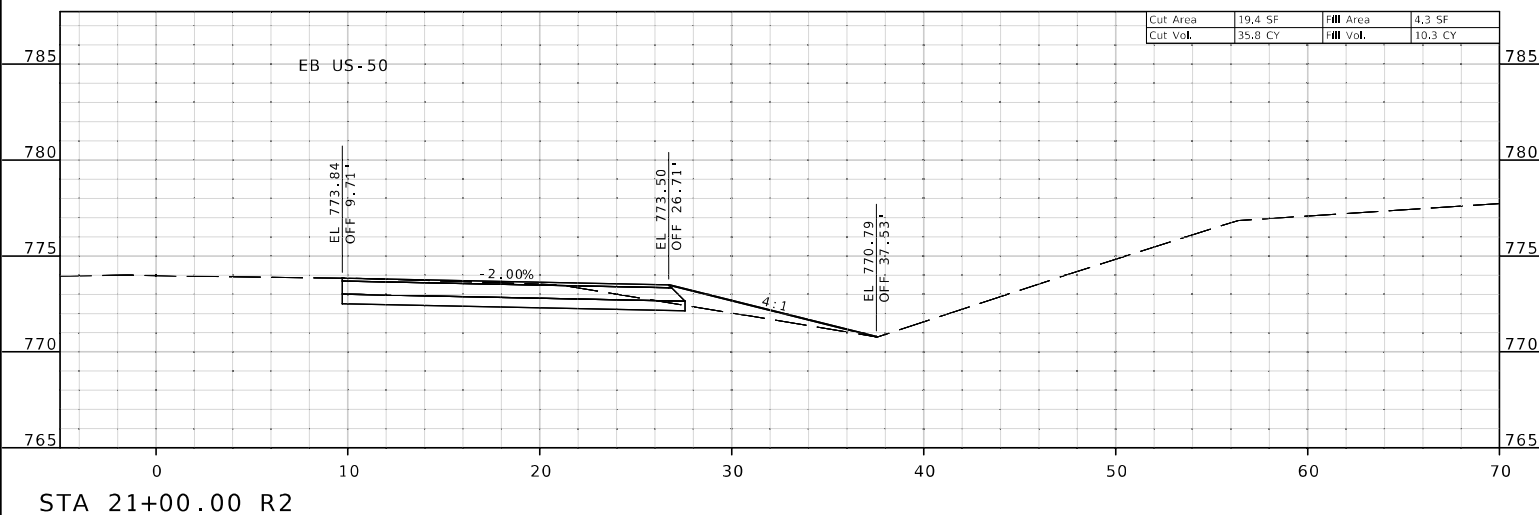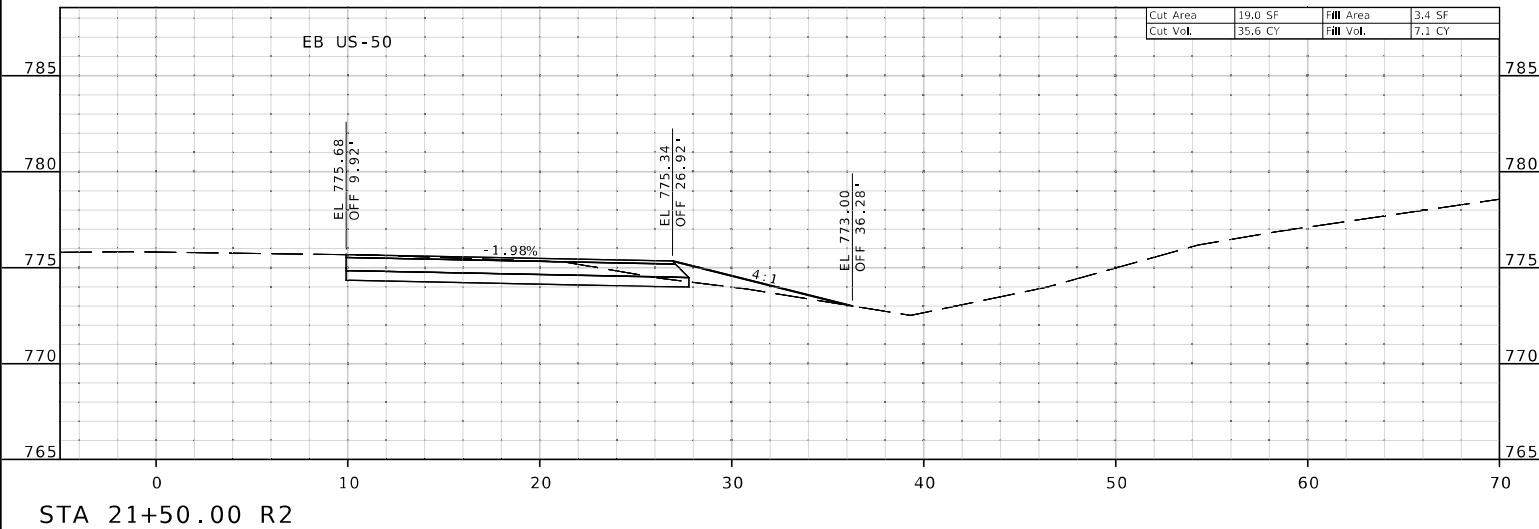



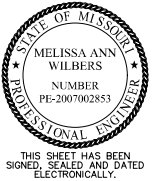

DATE PREPARED  
11/19/2024

ROUTE	STATE
50	MO
DISTRICT	SHEET NO.
KC	19

COUNTY  
JOHNSON

JOB NO.  
JKR0137

CONTRACT ID.  
PROJECT NO.

BRIDGE NO.

DATE	DESCRIPTION




MISSOURI HIGHWAYS AND TRANSPORTATION COMMISSION




105 WEST CAPITOL  
JEFFERSON CITY, MO 65102  
1-888-ASK-MODOT (1-888-275-6636)

**Bartlett & West**  
601 MONROE ST., SUITE 204 - JEFFERSON CITY, MO 65101  
PHONE 473-634-3181  
CERTIFICATE OF AUTHORITY NO. 000167 - ENGINEERING  
WWW.BARTLETTWEST.COM

IF A SEAL IS PRESENT ON THIS SHEET IT HAS BEEN ELECTRONICALLY SEALED AND DATED.

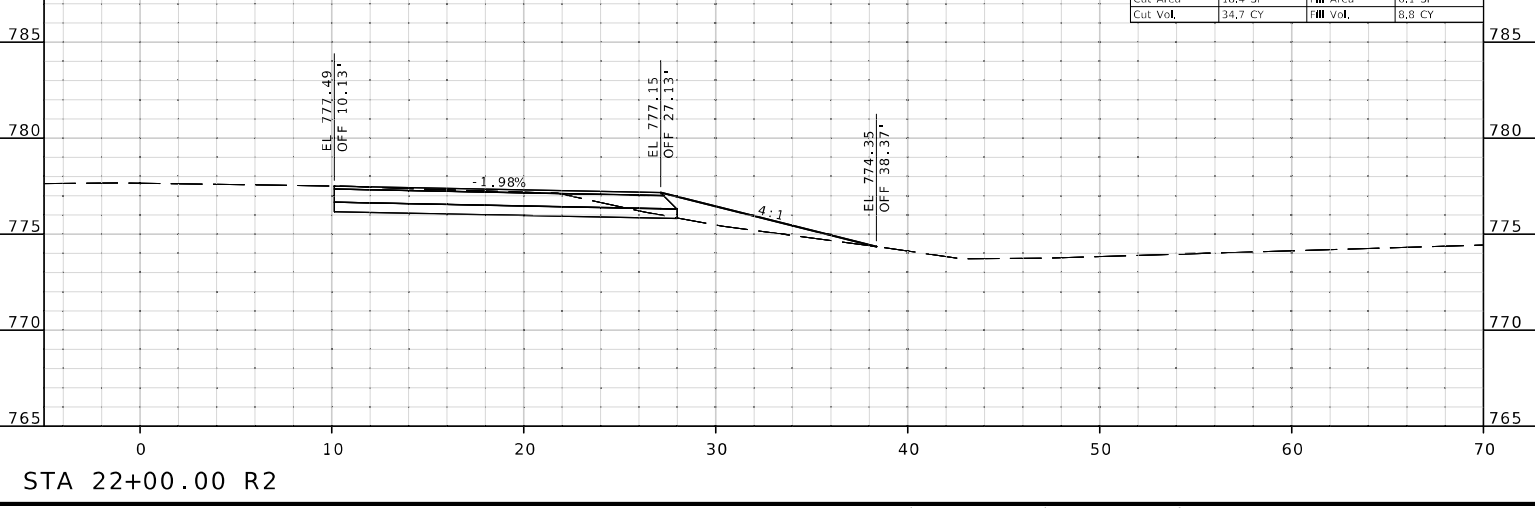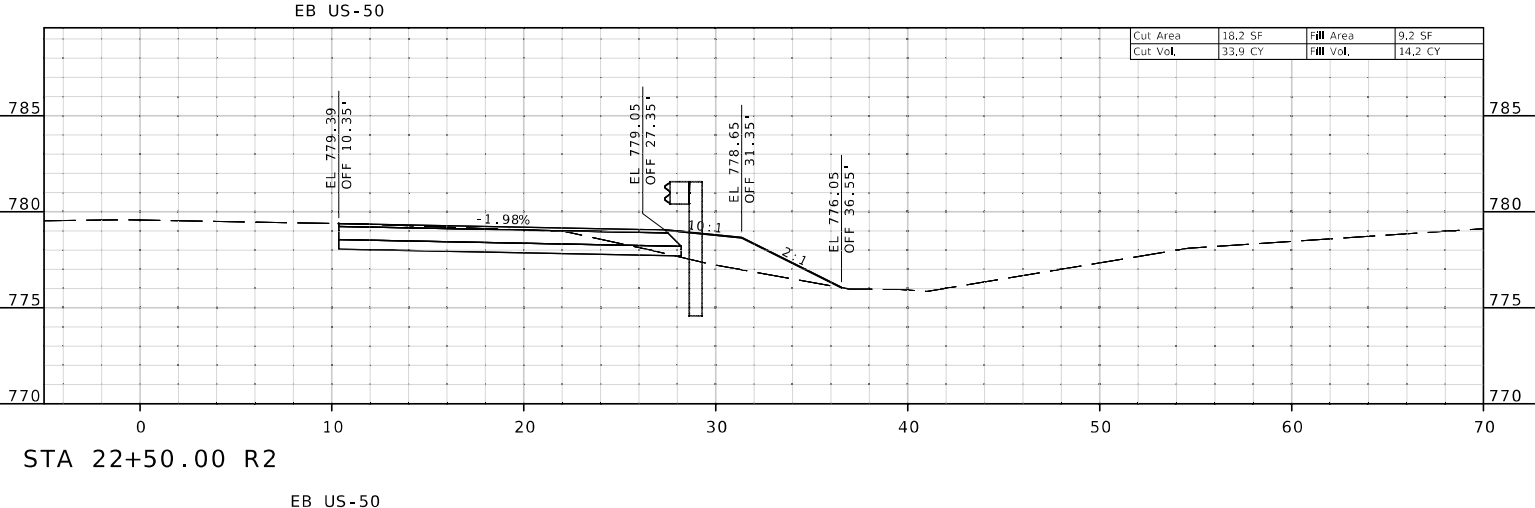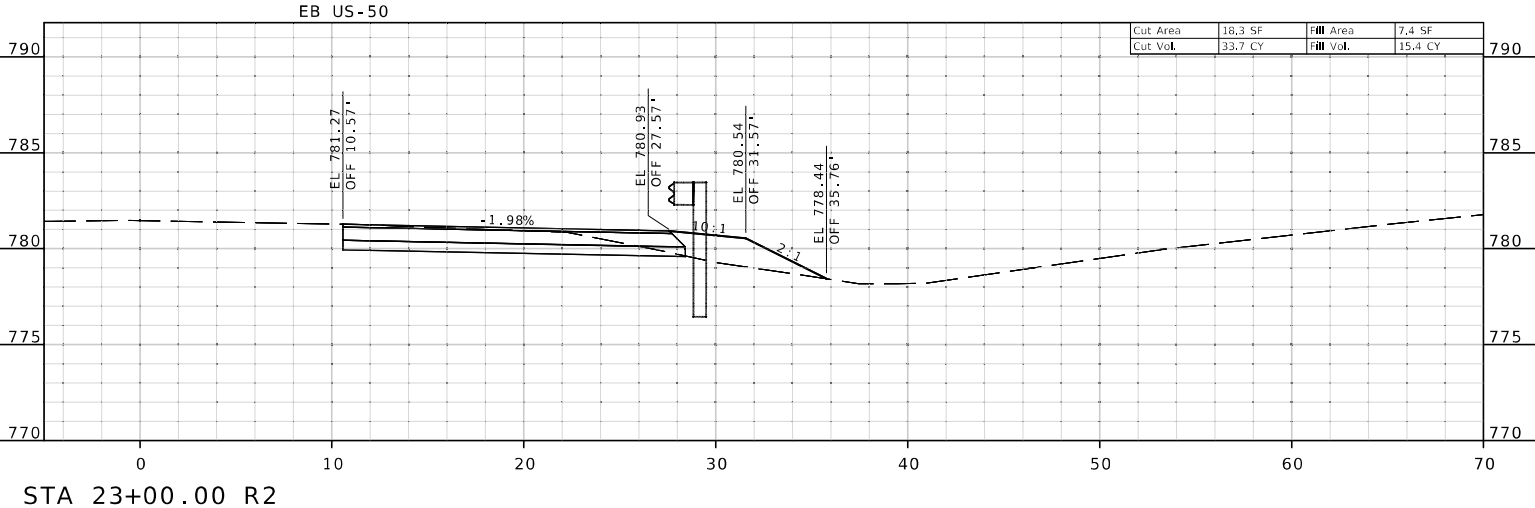

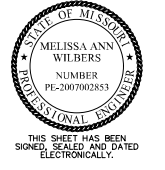

DATE PREPARED  
11/19/2024

ROUTE	STATE
50	MO
DISTRICT	SHEET NO.
KC	20

COUNTY  
JOHNSON

JOB NO.  
JKR0137

CONTRACT ID.

PROJECT NO.

BRIDGE NO.

DATE	DESCRIPTION



MISSOURI HIGHWAYS AND TRANSPORTATION COMMISSION




105 WEST CAPITOL  
JEFFERSON CITY, MO 65102  
1-888-ASK-MODOT (1-888-275-6636)

**Bartlett & West**  
601 MONROE ST., SUITE 204 - JEFFERSON CITY, MO 65101  
PHONE 473-634-3181  
CERTIFICATE OF AUTHORITY NO. 000167 - ENGINEERING  
WWW.BARTLETTWEST.COM

IF A SEAL IS PRESENT ON THIS SHEET IT HAS BEEN ELECTRONICALLY SEALED AND DATED.

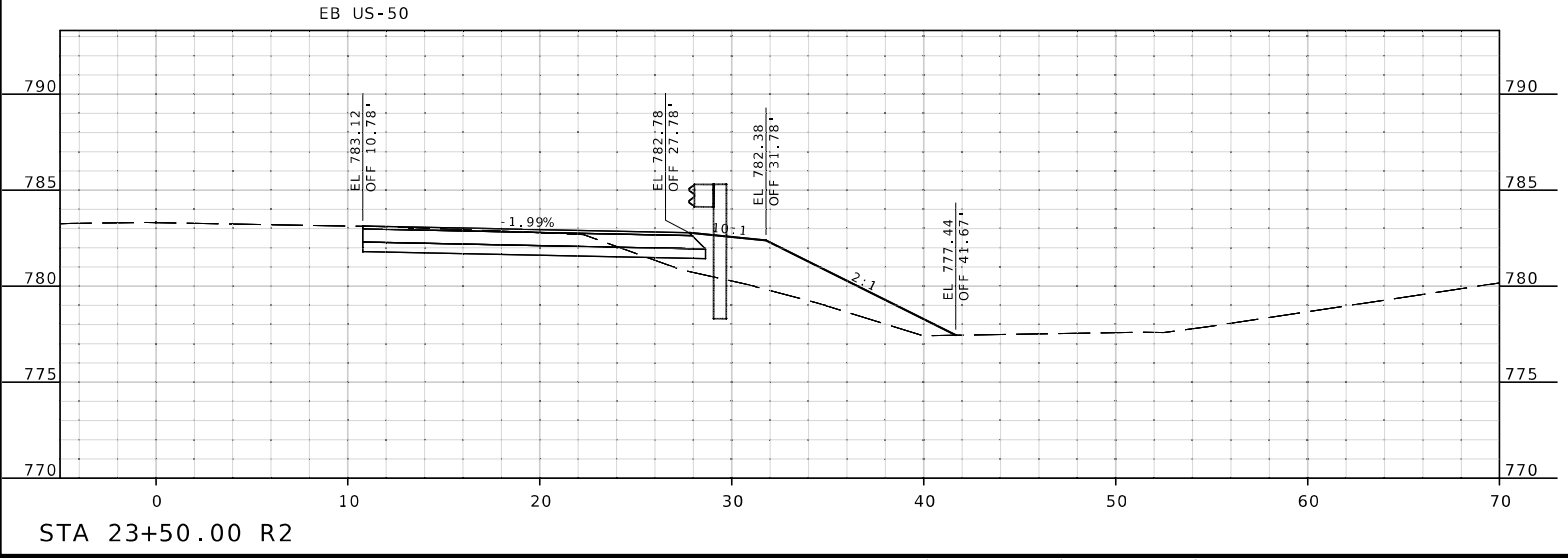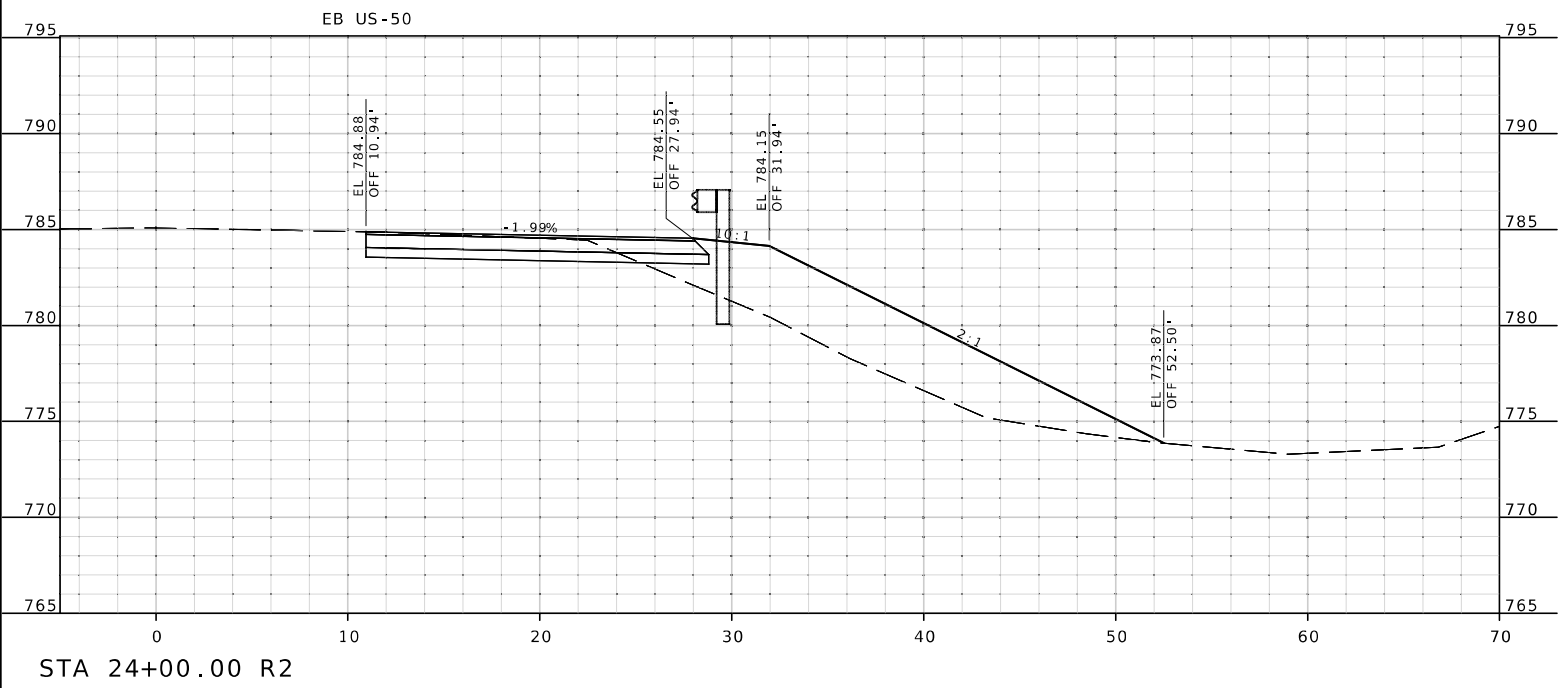

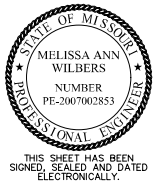

DATE PREPARED  
11/19/2024

ROUTE STATE  
50 MO

DISTRICT SHEET NO.  
KC 21

COUNTY  
JOHNSON

JOB NO.  
JKR0137

CONTRACT ID.

PROJECT NO.



BRIDGE NO.


DATE	DESCRIPTION

MISSOURI HIGHWAYS AND TRANSPORTATION COMMISSION  
  
 105 WEST CAPITOL  
 JEFFERSON CITY, MO 65102  
 1-888-ASK-MODOT (1-888-275-6636)

**Bartlett & West**  
 601 MONROE ST., SUITE 204 - JEFFERSON CITY, MO 65101  
 PHONE 473-634-3181  
 CERTIFICATE OF AUTHORITY NO. 000167 - ENGINEERING  
 WWW.BARTLETTWEST.COM

IF A SEAL IS PRESENT ON THIS SHEET IT HAS BEEN ELECTRONICALLY SEALED AND DATED.

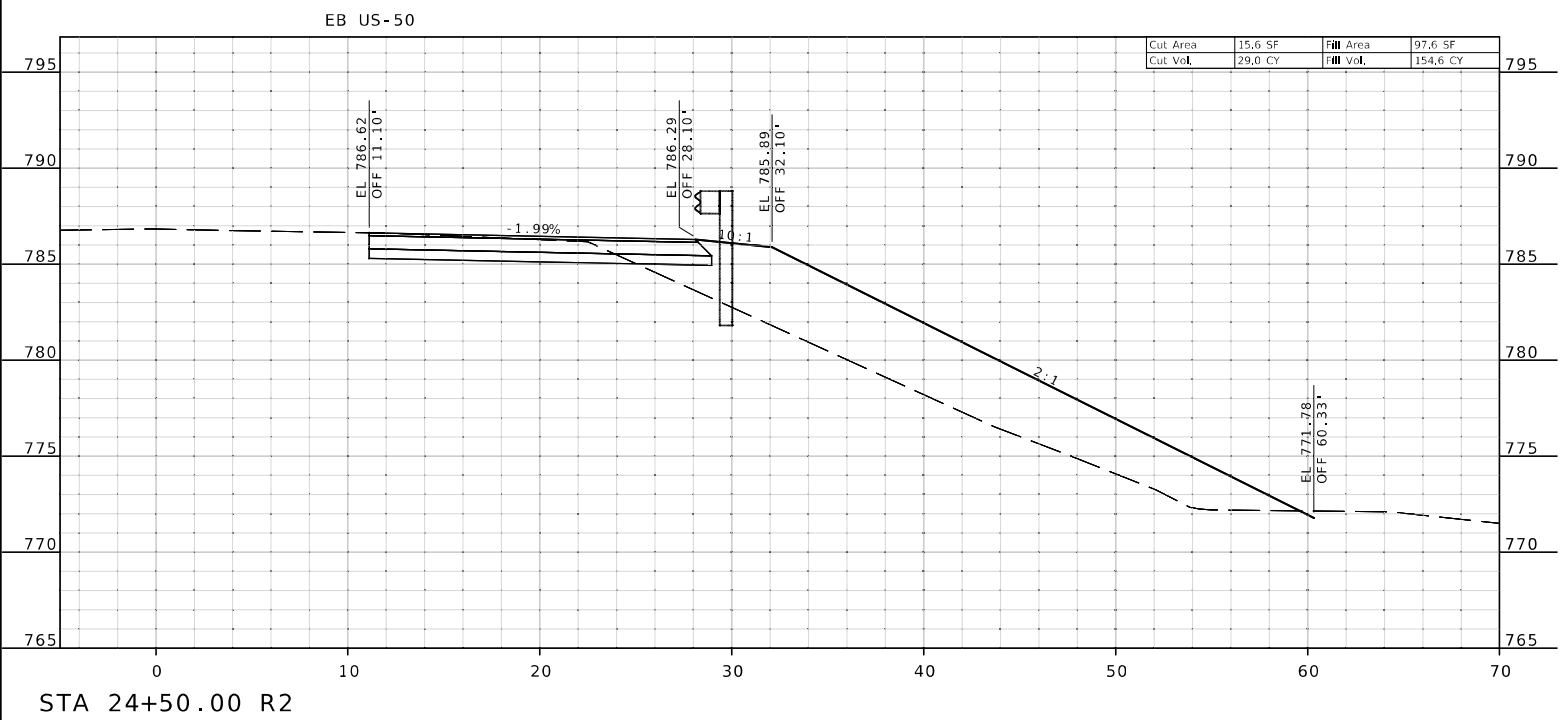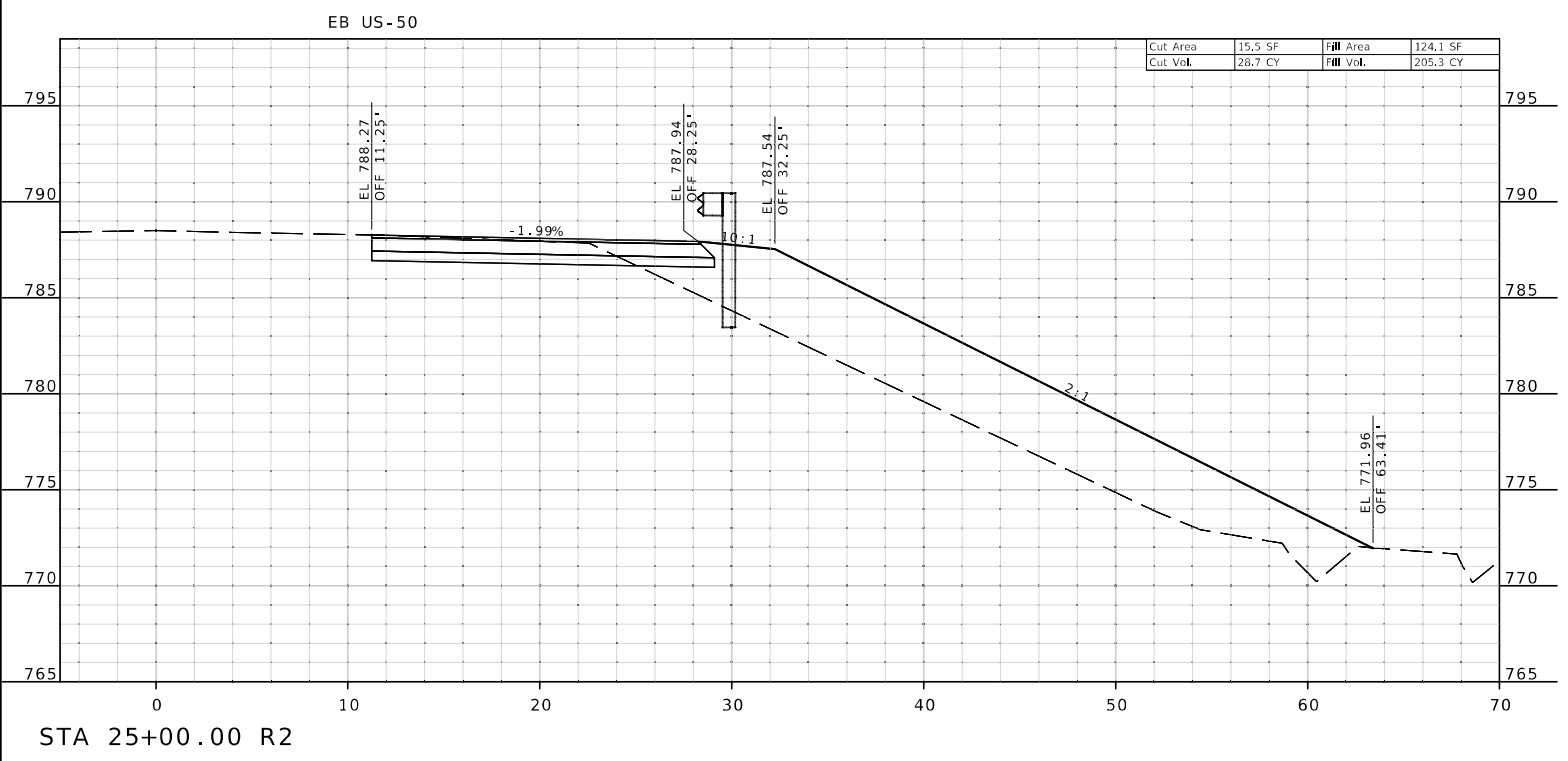

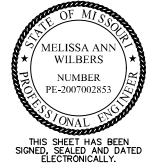

DATE PREPARED  
11/19/2024

ROUTE	STATE
50	MO
DISTRICT	SHEET NO.
KC	22

COUNTY  
JOHNSON

JOB NO.  
JKR0137

CONTRACT ID.

PROJECT NO.

BRIDGE NO.



DATE	DESCRIPTION

MISSOURI HIGHWAYS AND TRANSPORTATION COMMISSION

105 WEST CAPITOL  
JEFFERSON CITY, MO 65102  
1-888-ASK-MODOT (1-888-275-6636)

**Bartlett & West**  
601 MONROE ST., SUITE 204 - JEFFERSON CITY, MO 65101  
PHONE 473-634-3181  
CERTIFICATE OF AUTHORITY NO. 000167 - ENGINEERING  
WWW.BARTLETTWEST.COM

IF A SEAL IS PRESENT ON THIS SHEET IT HAS BEEN ELECTRONICALLY SEALED AND DATED.

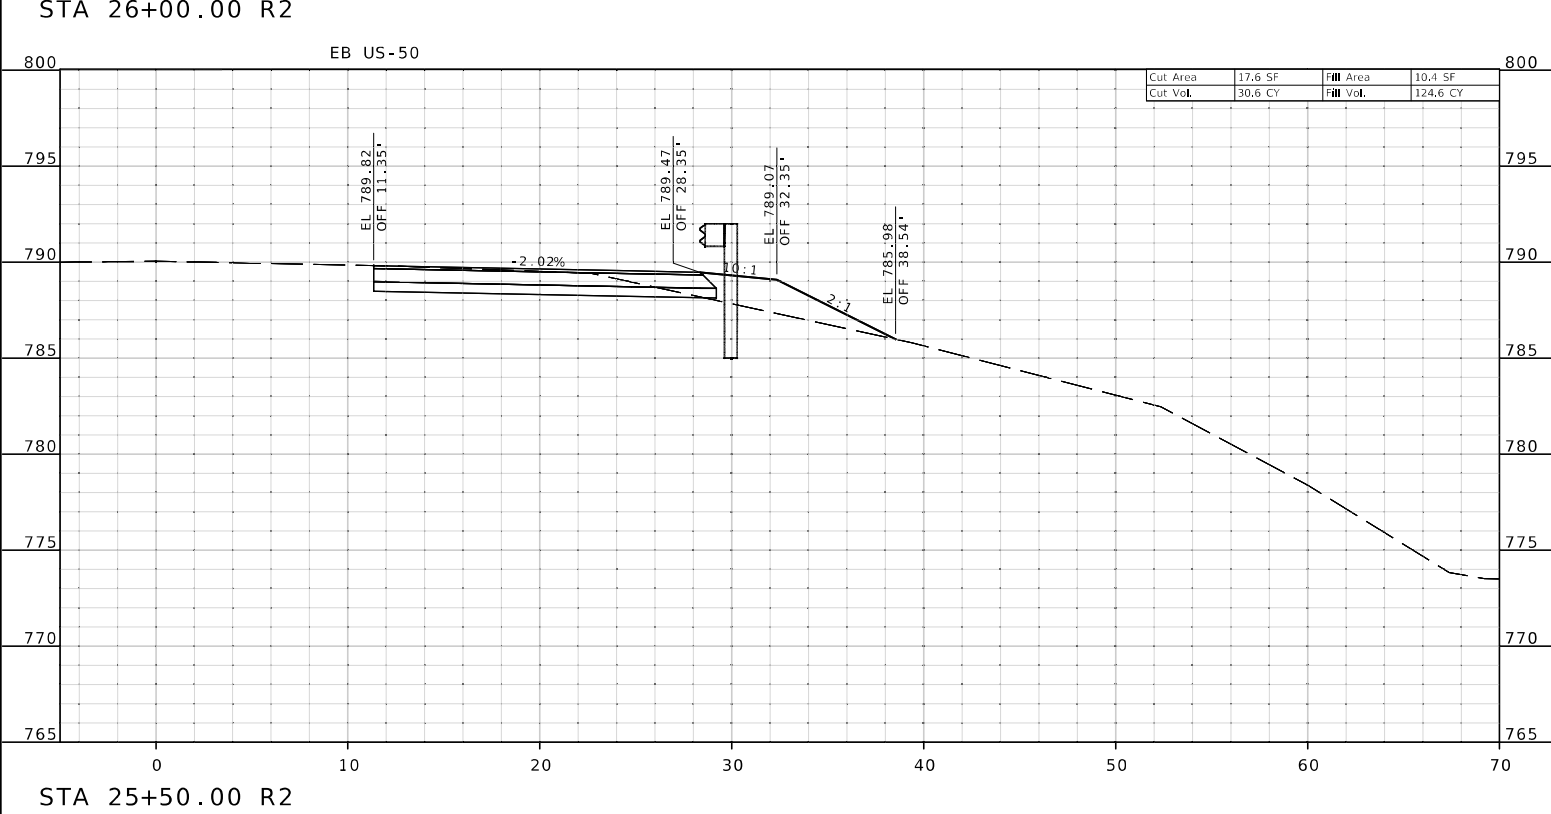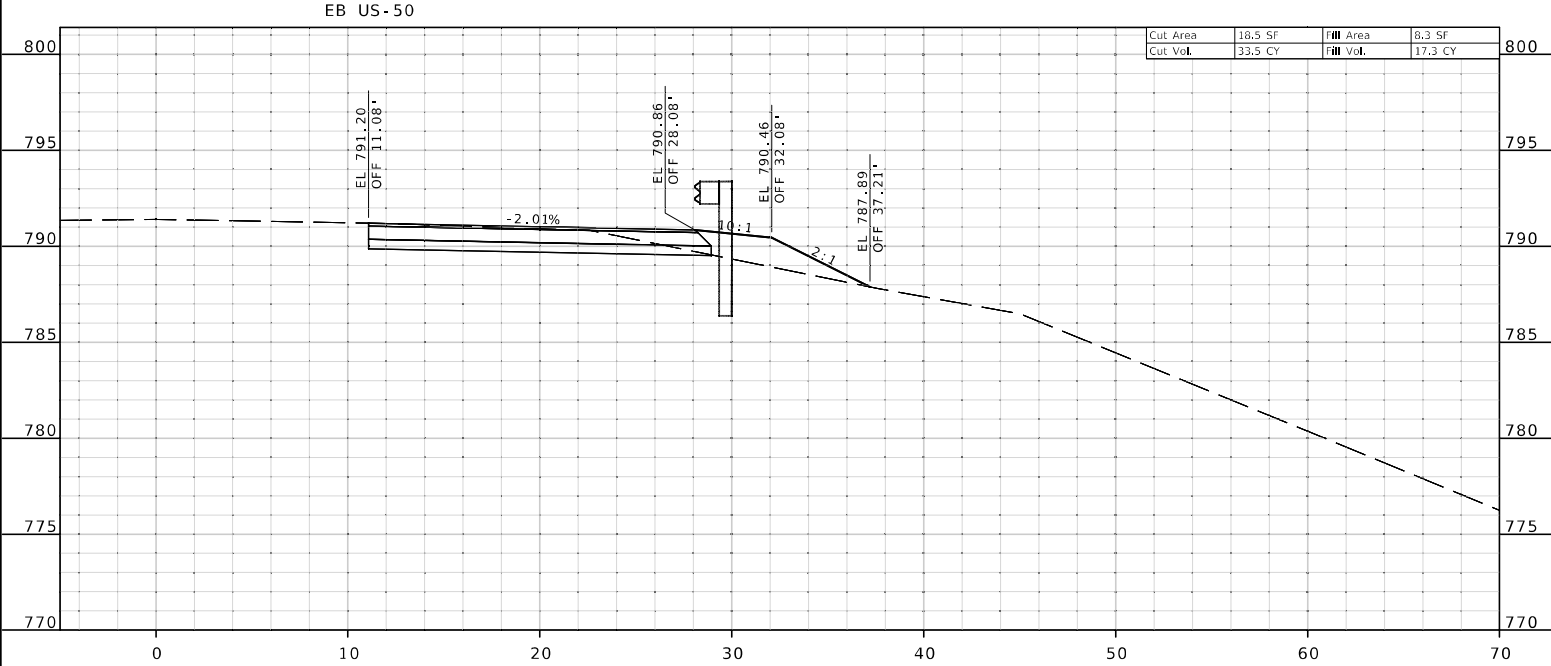



THIS SHEET HAS BEEN SIGNED, SEALED AND DATED ELECTRONICALLY.

DATE PREPARED  
11/19/2024

ROUTE STATE  
50 MO

DISTRICT SHEET NO.  
KC 23

COUNTY  
JOHNSON

JOB NO.  
JKR0137

CONTRACT ID.

PROJECT NO.

BRIDGE NO.

DESCRIPTION

DATE

DATE

MISSOURI HIGHWAYS AND TRANSPORTATION COMMISSION  
MoDOT  
105 WEST CAPITOL  
JEFFERSON CITY, MO 65102  
1-888-ASK-MODOT (1-888-275-6636)

**Bartlett & West**  
601 MONROE ST., SUITE 204 - JEFFERSON CITY, MO 65101  
PHONE 473-634-3181  
CERTIFICATE OF AUTHORITY NO. 000167 - ENGINEERING  
WWW.BARTLETTWEST.COM

IF A SEAL IS PRESENT ON THIS SHEET IT HAS BEEN ELECTRONICALLY SEALED AND DATED.

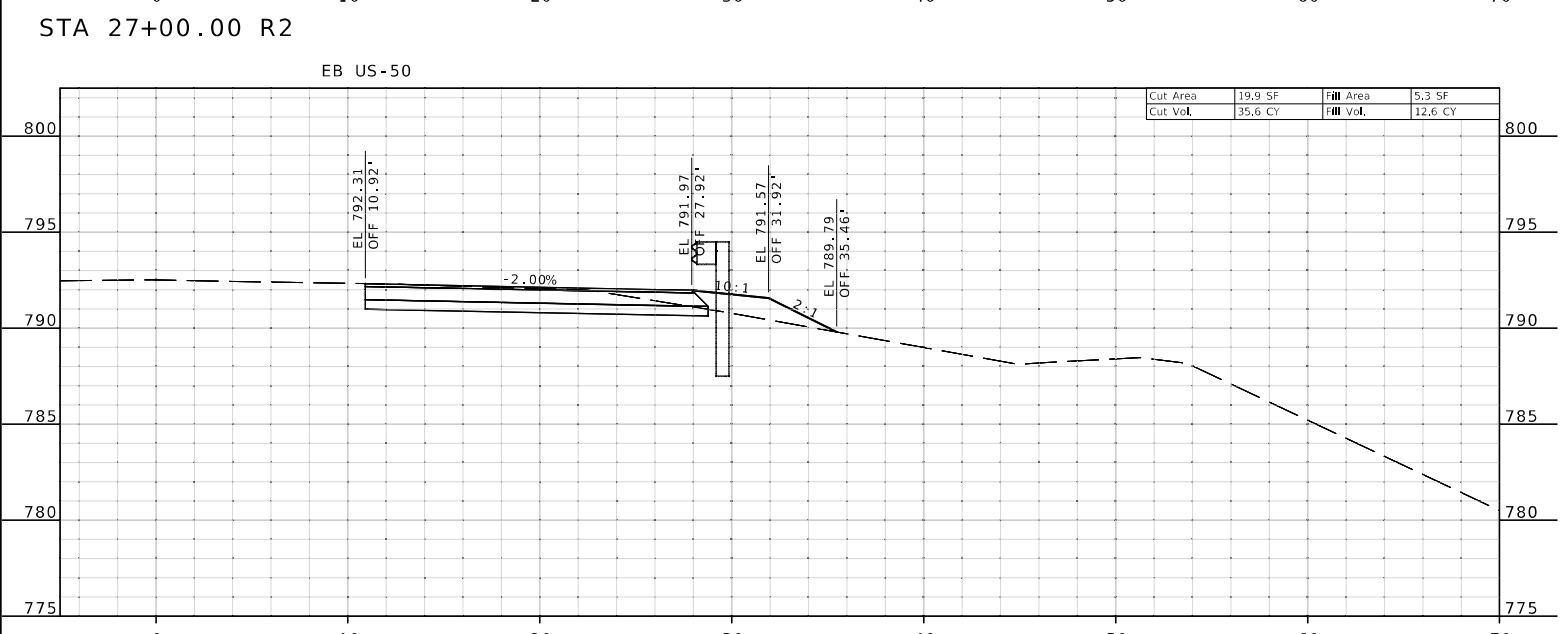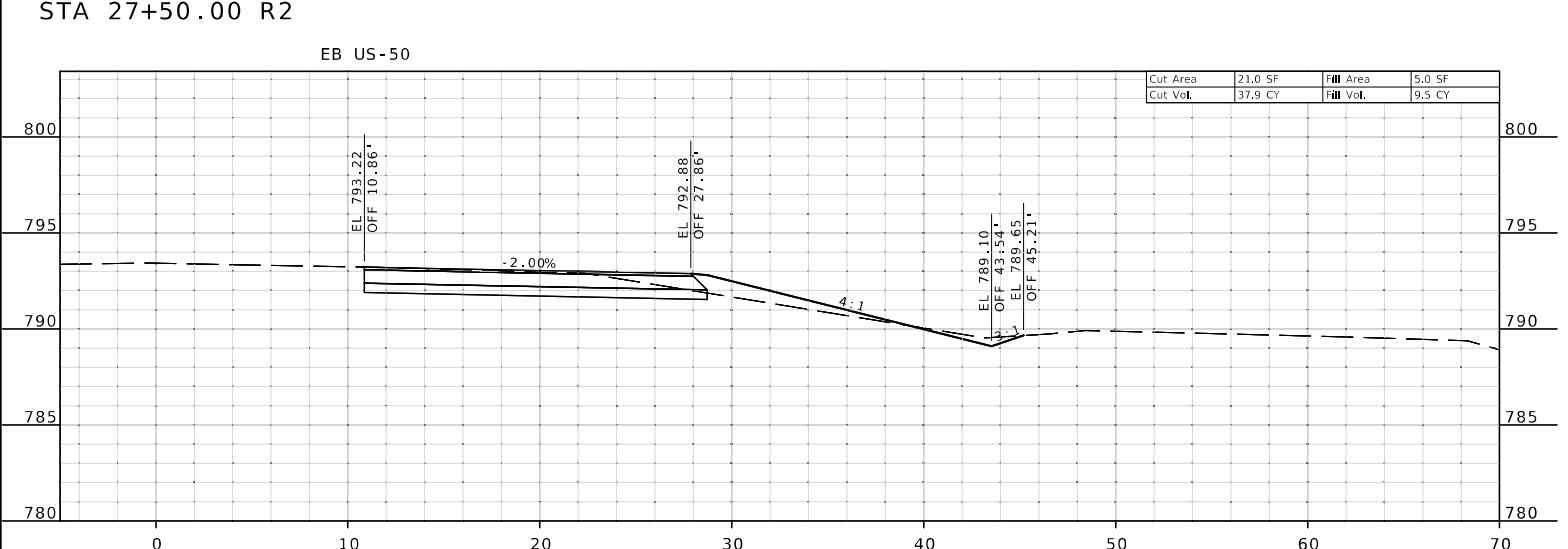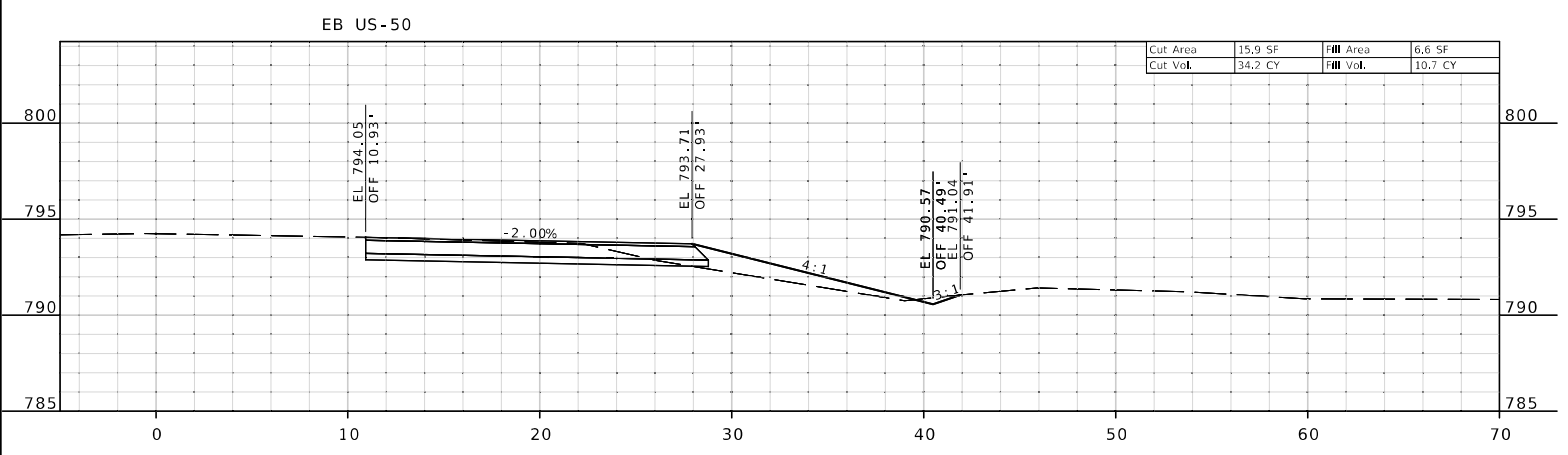



THIS SHEET HAS BEEN SIGNED, SEALED AND DATED ELECTRONICALLY.

DATE PREPARED  
11/19/2024

ROUTE 50 STATE MO

DISTRICT KC SHEET NO. 24

COUNTY JOHNSON

JOB NO. JKR0137

CONTRACT ID.

PROJECT NO.

BRIDGE NO.

DESCRIPTION

DATE

MISSOURI HIGHWAYS AND TRANSPORTATION COMMISSION

105 WEST CAPITOL JEFFERSON CITY, MO 65102

1-888-ASK-MODOT (1-888-275-6636)

MoDOT

COMMISSION

JEFFERSON CITY, MO 65102

1-888-ASK-MODOT (1-888-275-6636)

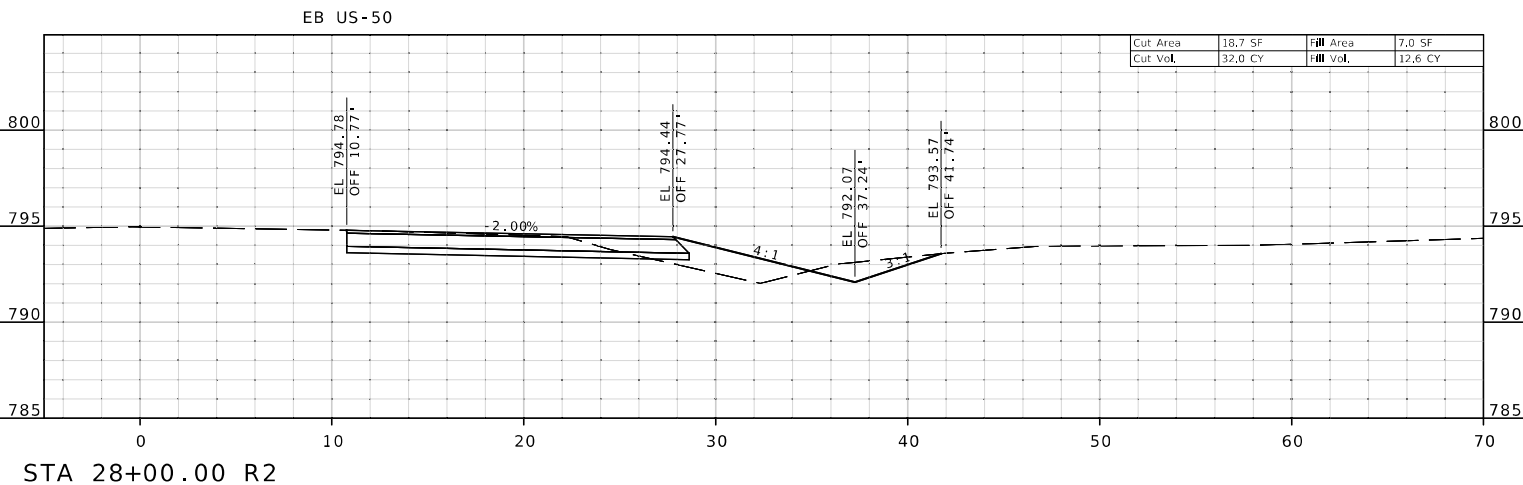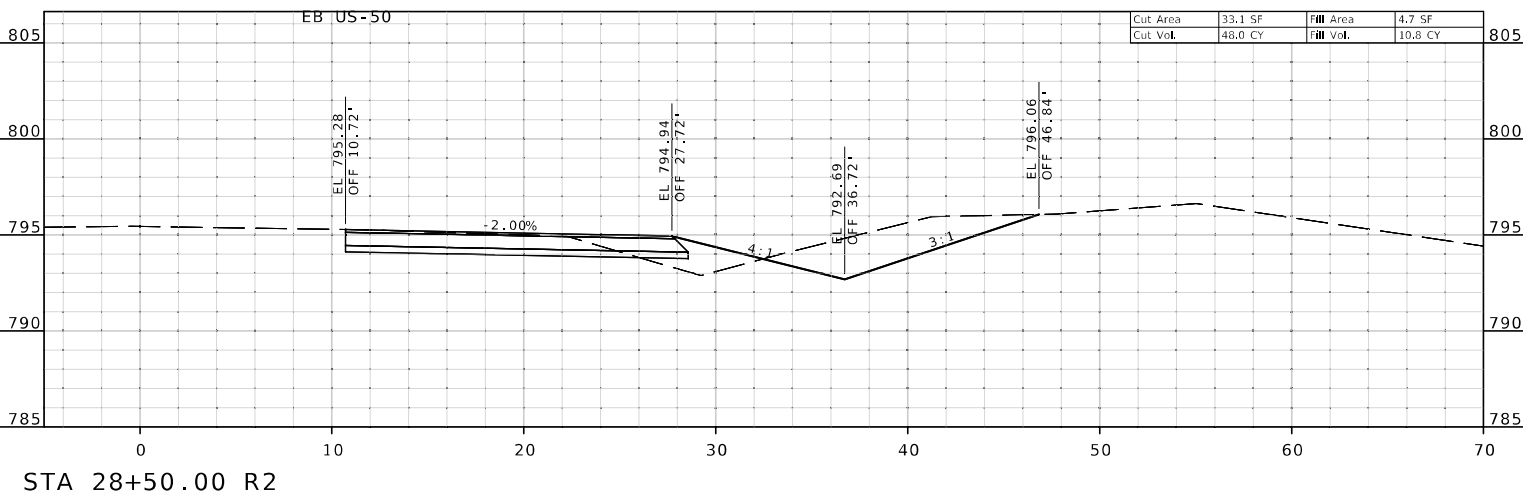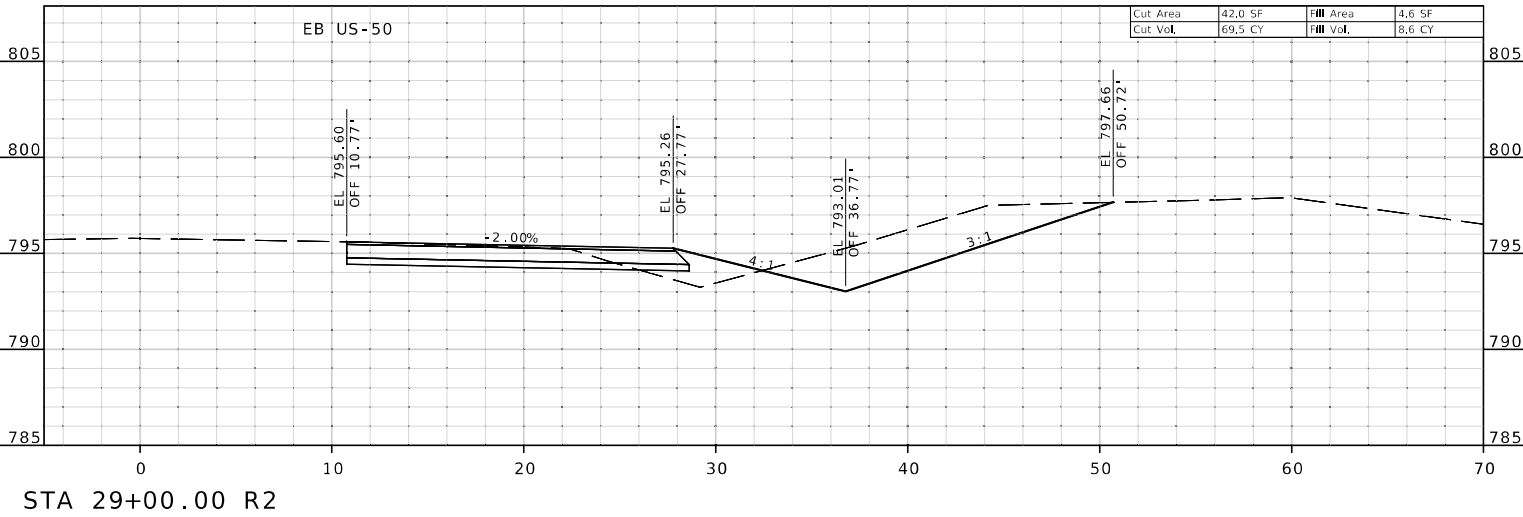

IF A SEAL IS PRESENT ON THIS SHEET IT HAS BEEN ELECTRONICALLY SEALED AND DATED.

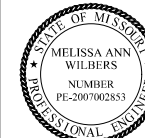

THIS SHEET HAS BEEN  
SIGNED, SEALED AND DATED  
ELECTRONICALLY.

DATE PREPARED  
11/19/2024

ROUTE STATE  
50 MO

DISTRICT SHEET NO.  
KC 25

COUNTY  
JOHNSON

JOB NO.  
JKR0137

CONTRACT ID.

PROJECT NO.

BRIDGE NO.

DATE	DESCRIPTION

MISSOURI HIGHWAYS AND TRANSPORTATION  
COMMISSION





105 WEST CAPITOL  
JEFFERSON CITY, MO 65102  
1-888-ASK-MODOT (1-888-275-6636)


**Bartlett & West**

601 MONROE ST., SUITE 204 - JEFFERSON CITY, MO 65101  
PHONE 573-634-3181  
CERTIFICATE OF AUTHORITY NO. 000167 - ENGINEERING  
WWW.BARTLETTWEST.COM

EB ACCEL  
SHEET 9 OF 15

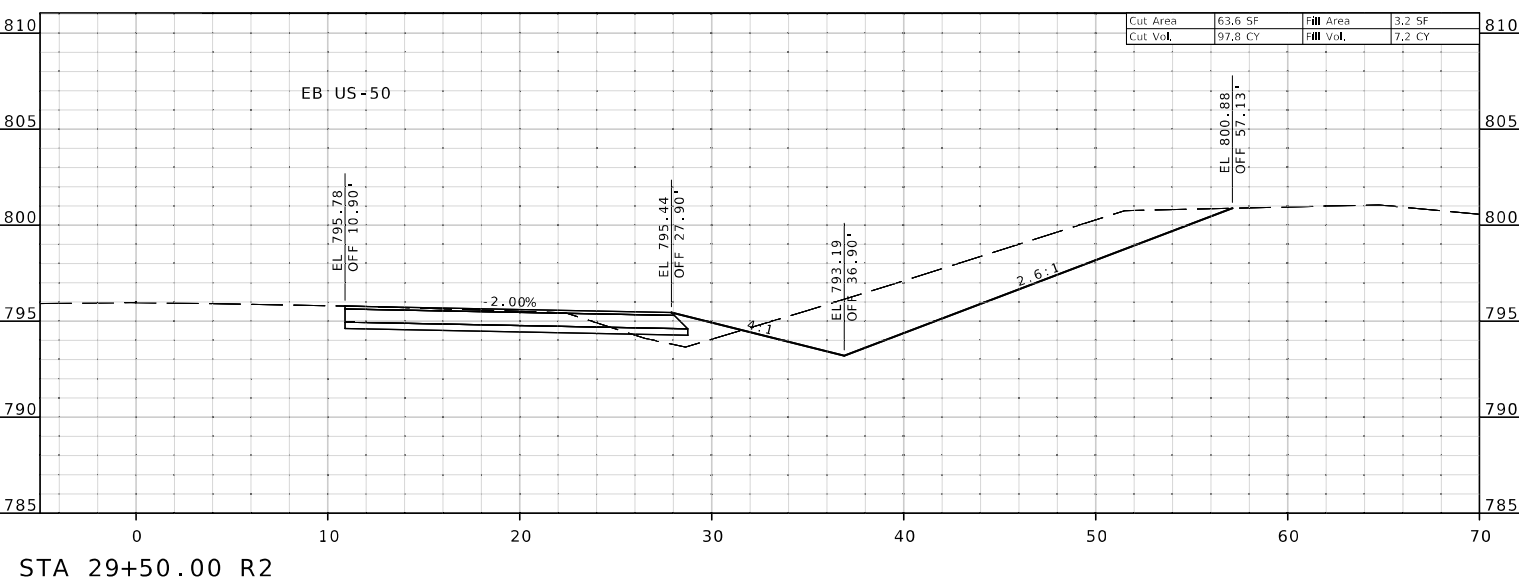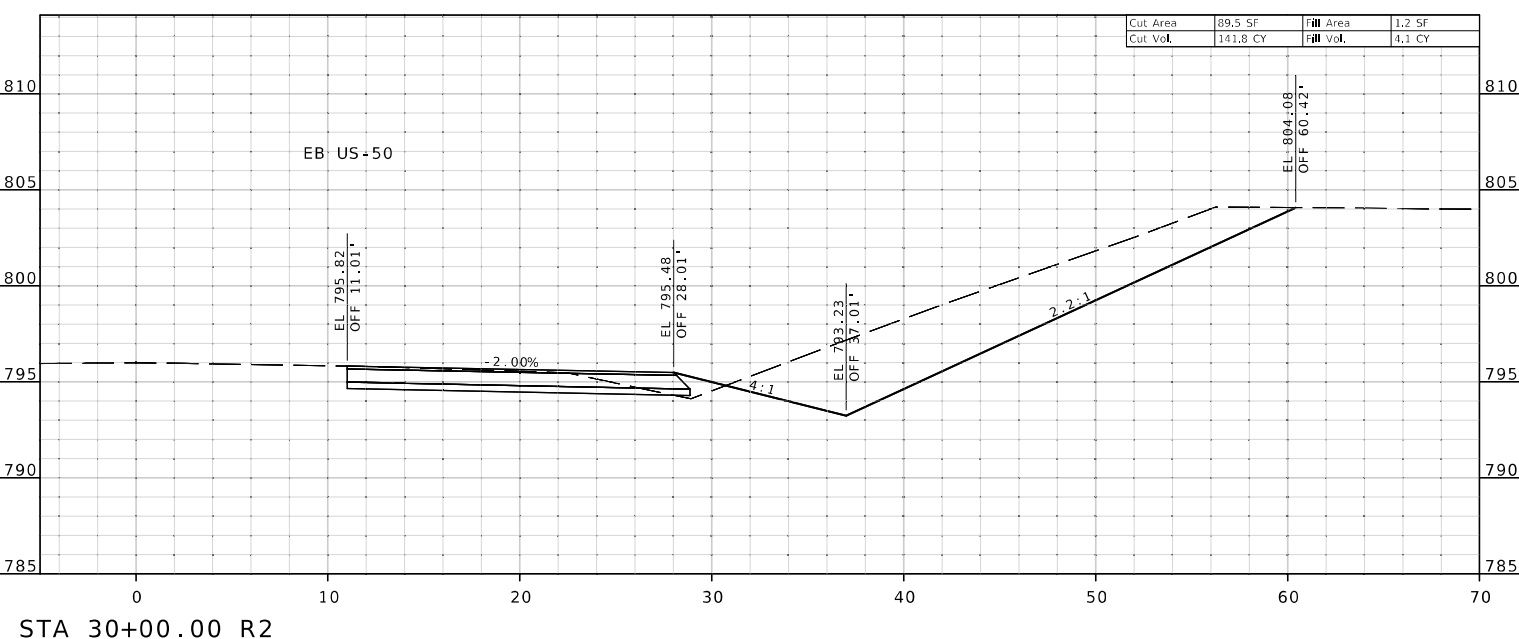

IF A SEAL IS PRESENT ON THIS SHEET IT HAS BEEN ELECTRONICALLY SEALED AND DATED.

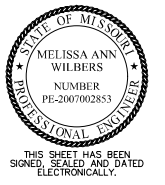

DATE PREPARED  
11/19/2024

ROUTE STATE  
50 MO

DISTRICT SHEET NO.  
KC 26

COUNTY  
JOHNSON

JOB NO.  
JKR0137

CONTRACT ID.



PROJECT NO.

BRIDGE NO.


DATE	DESCRIPTION



IF A SEAL IS PRESENT ON THIS SHEET IT HAS BEEN ELECTRONICALLY SEALED AND DATED.

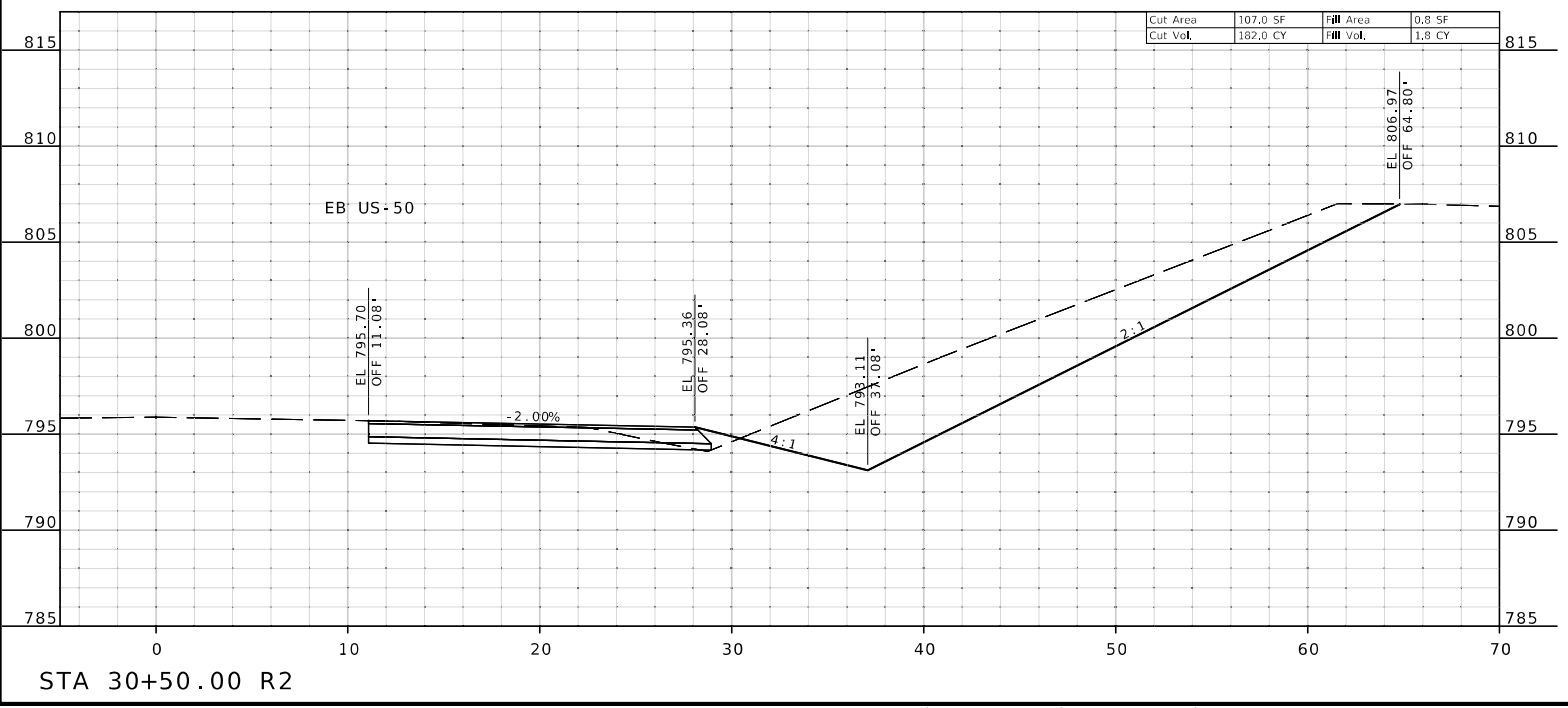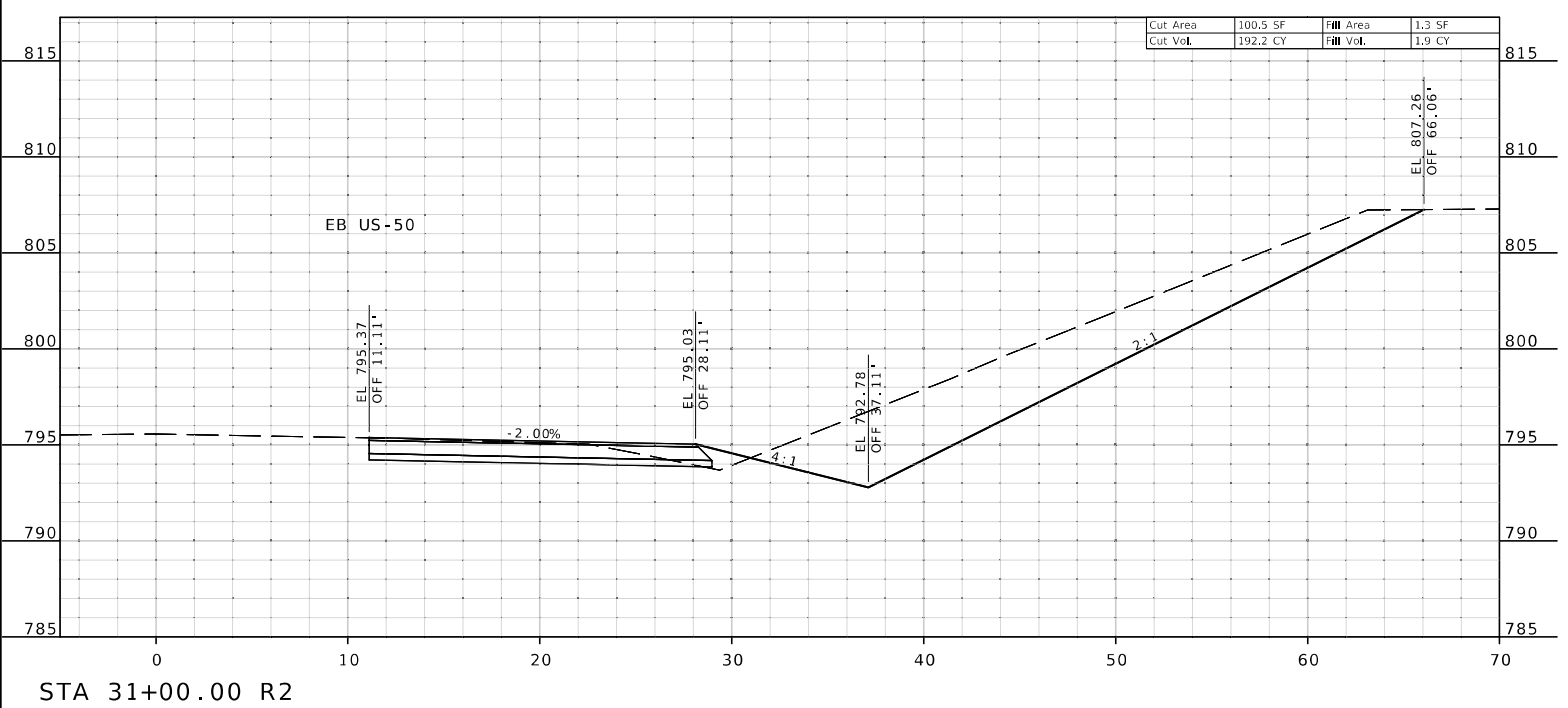



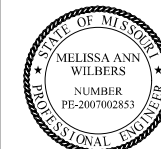

THIS SHEET HAS BEEN  
SIGNED, SEALED AND DATED  
ELECTRONICALLY.

DATE PREPARED  
11/19/2024

ROUTE 50 STATE MO

DISTRICT KC SHEET NO. 27

COUNTY JOHNSON

JOB NO. JKR0137


CONTRACT ID.

PROJECT NO.

BRIDGE NO.

DATE	DESCRIPTION

MISSOURI HIGHWAYS AND TRANSPORTATION COMMISSION





105 WEST CAPITOL  
JEFFERSON CITY, MO 65102  
1-888-ASK-MODOT (1-888-275-6636)

**Bartlett & West**

601 MONROE ST., SUITE 201 - JEFFERSON CITY, MO 65101  
PHONE 473-634-3181  
CERTIFICATE OF AUTHORITY NO. 009167 - ENGINEERING  
WWW.BARTLETTWEST.COM

IF A SEAL IS PRESENT ON THIS SHEET IT HAS BEEN ELECTRONICALLY SEALED AND DATED.

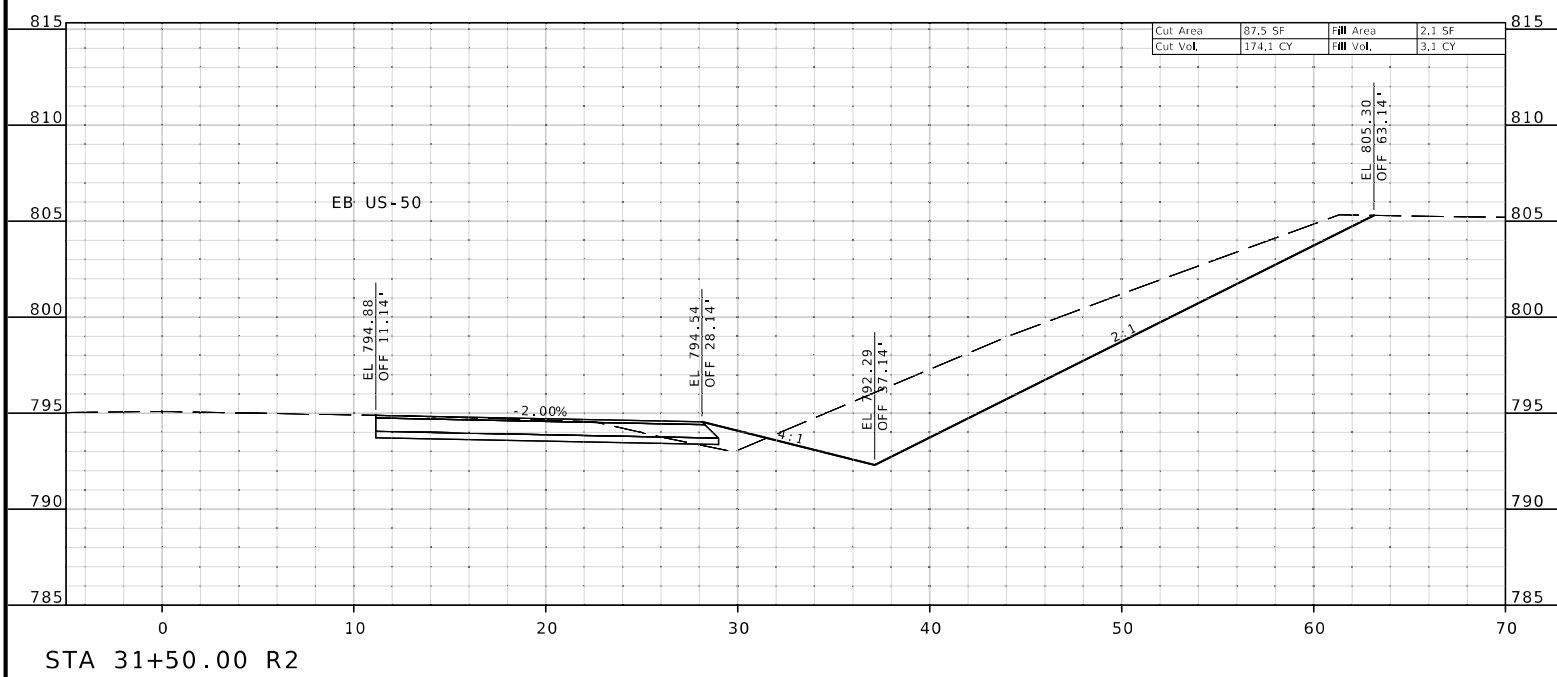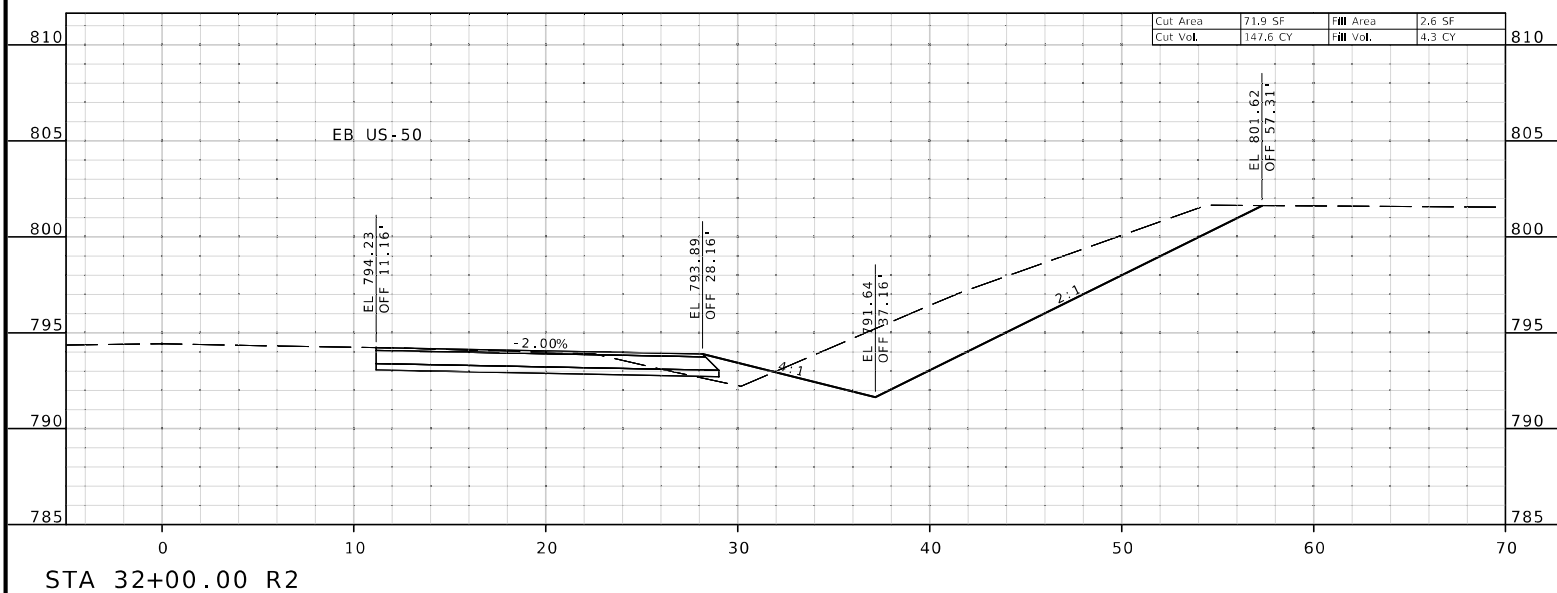

EB ACCEL  
SHEET 11 OF 15



THIS SHEET HAS BEEN SIGNED, SEALED AND DATED ELECTRONICALLY.

DATE PREPARED

11/19/2024

ROUTE STATE

50 MO

DISTRICT SHEET NO.

KC 28

COUNTY

JOHNSON

JOB NO.

JKR0137

CONTRACT ID.

PROJECT NO.




BRIDGE NO.





MISSOURI HIGHWAYS AND TRANSPORTATION COMMISSION

105 WEST CAPITOL  
JEFFERSON CITY, MO 65102  
1-888-ASK-MODOT (1-888-275-6636)

**Bartlett & West**  
601 MONROE ST., SUITE 204 - JEFFERSON CITY, MO 65101  
PHONE 472-634-3181  
CERTIFICATE OF AUTHORITY NO. 000167 - ENGINEERING  
WWW.BARTLETTWEST.COM

IF A SEAL IS PRESENT ON THIS SHEET IT HAS BEEN ELECTRONICALLY SEALED AND DATED.

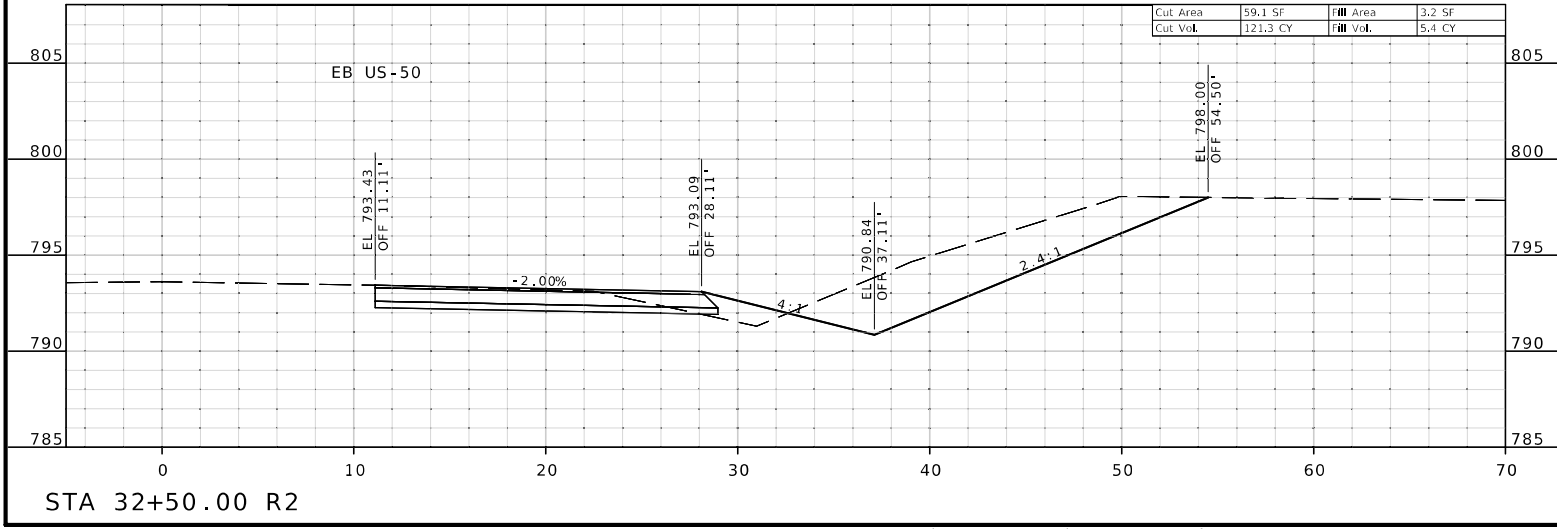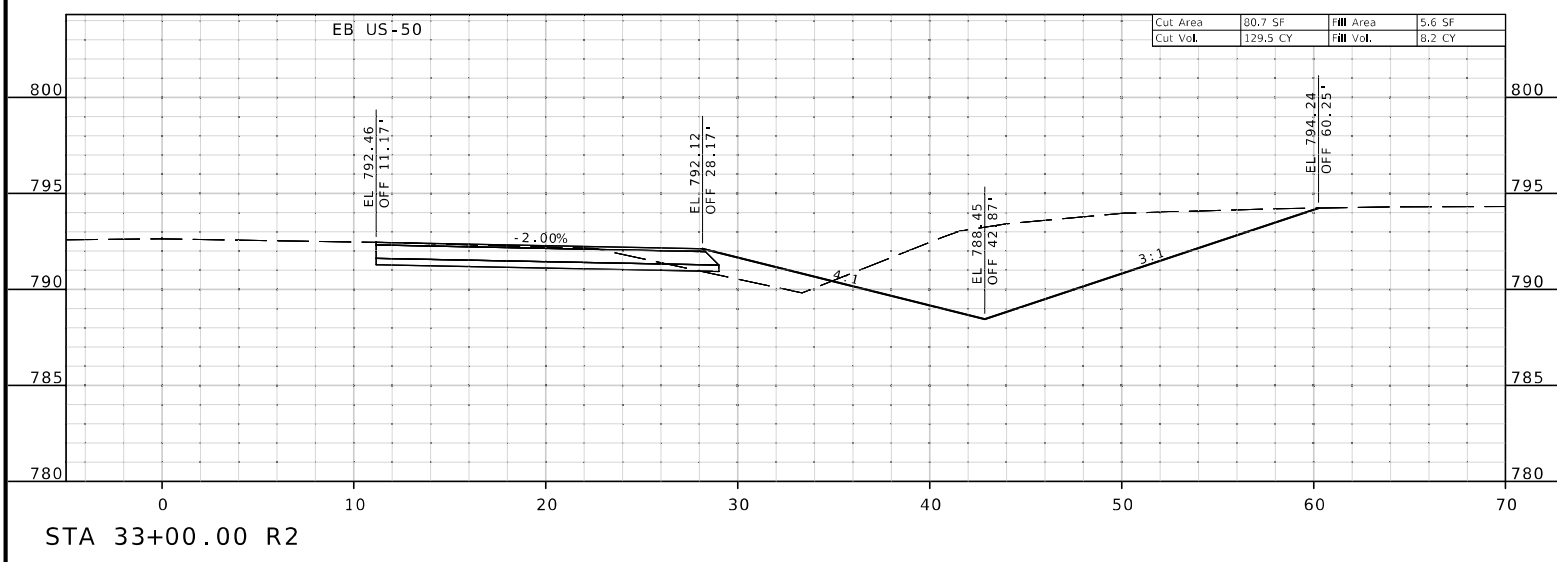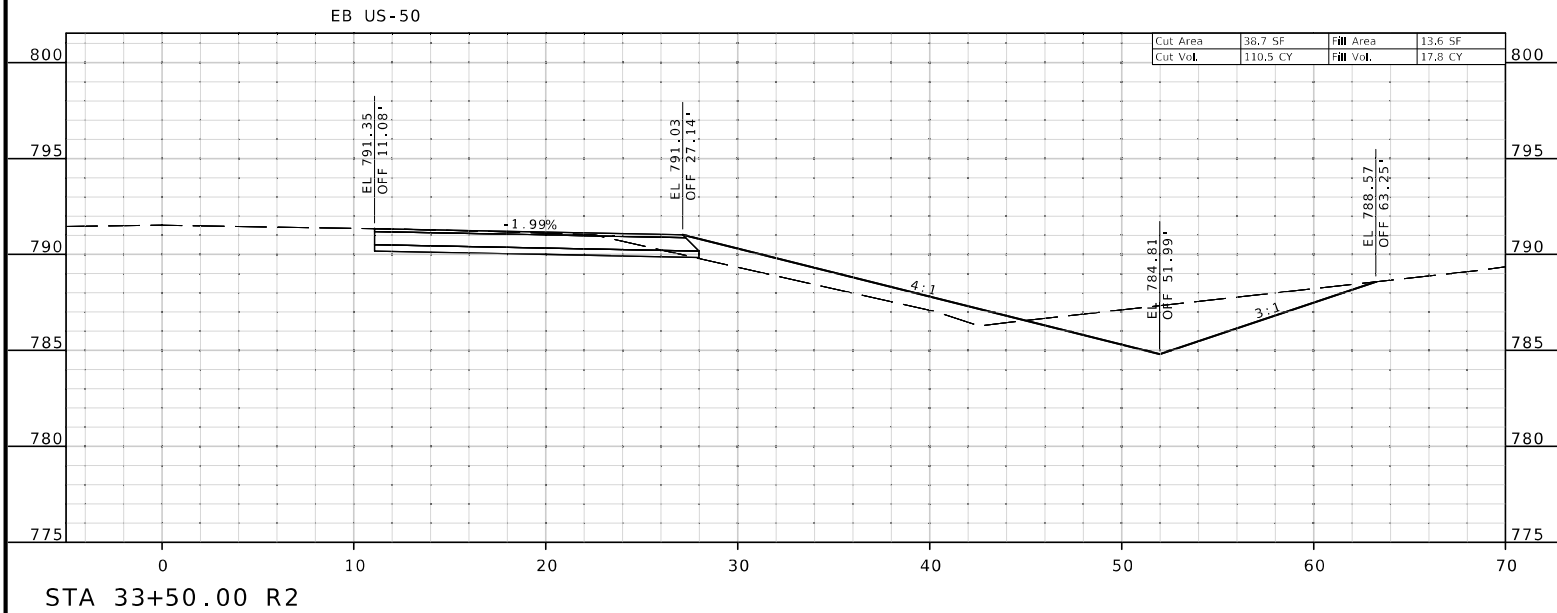

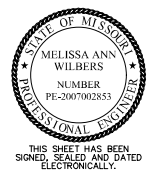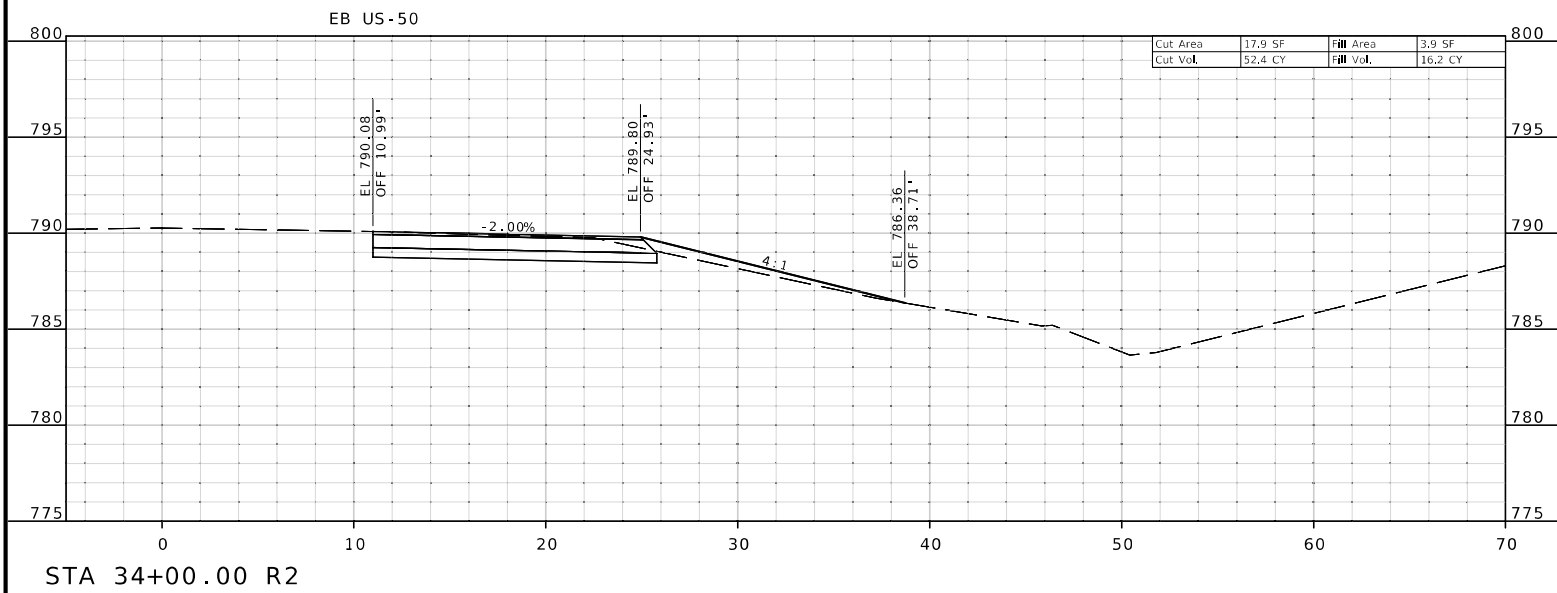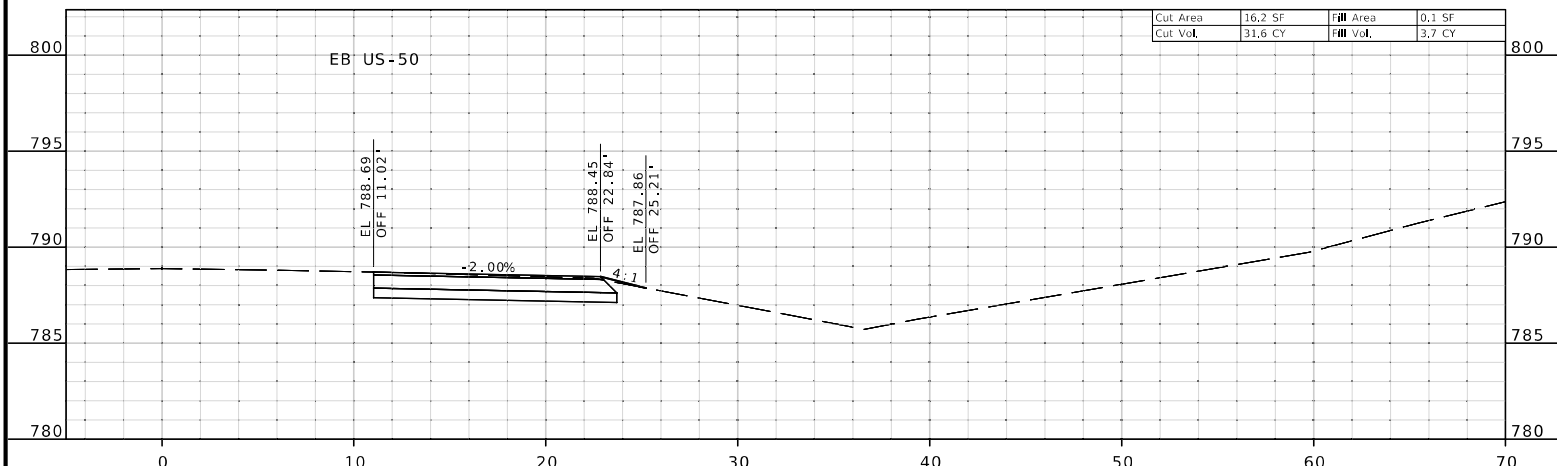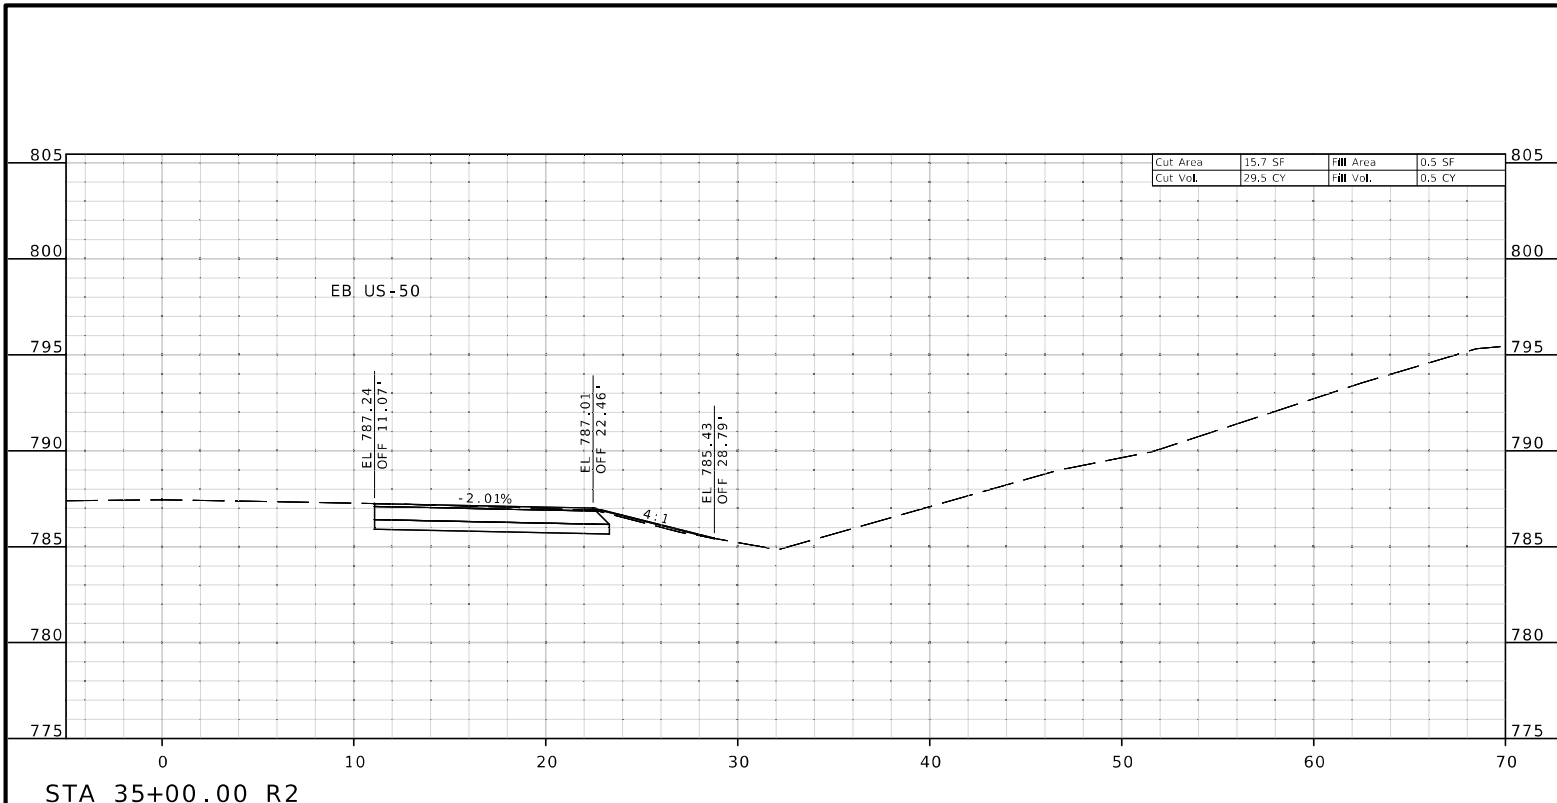

DATE PREPARED  
11/19/2024

ROUTE 50 STATE MO  
DISTRICT KC SHEET NO. 29

COUNTY JOHNSON  
JOB NO. JKR0137  
CONTRACT ID.


PROJECT NO.  
BRIDGE NO.

DESCRIPTION	DATE

MISSOURI HIGHWAYS AND TRANSPORTATION COMMISSION  
  
 105 WEST CAPITOL  
 JEFFERSON CITY, MO 65102  
 1-888-ASK-MODOT (1-888-275-6636)

**Bartlett & West**  
 601 MONROE ST., SUITE 204 - JEFFERSON CITY, MO 65101  
 PHONE 473-634-3181  
 CERTIFICATE OF AUTHORITY NO. 000167 - ENGINEERING  
 WWW.BARTLETTWEST.COM

IF A SEAL IS PRESENT ON THIS SHEET IT HAS BEEN ELECTRONICALLY SEALED AND DATED.

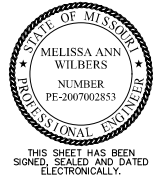

DATE PREPARED  
11/19/2024

ROUTE	STATE
50	MO

DISTRICT	SHEET NO.
KC	30

COUNTY  
JOHNSON

JOB NO.  
JKR0137

CONTRACT ID.



PROJECT NO.


BRIDGE NO.

DATE	DESCRIPTION




IF A SEAL IS PRESENT ON THIS SHEET IT HAS BEEN ELECTRONICALLY SEALED AND DATED.

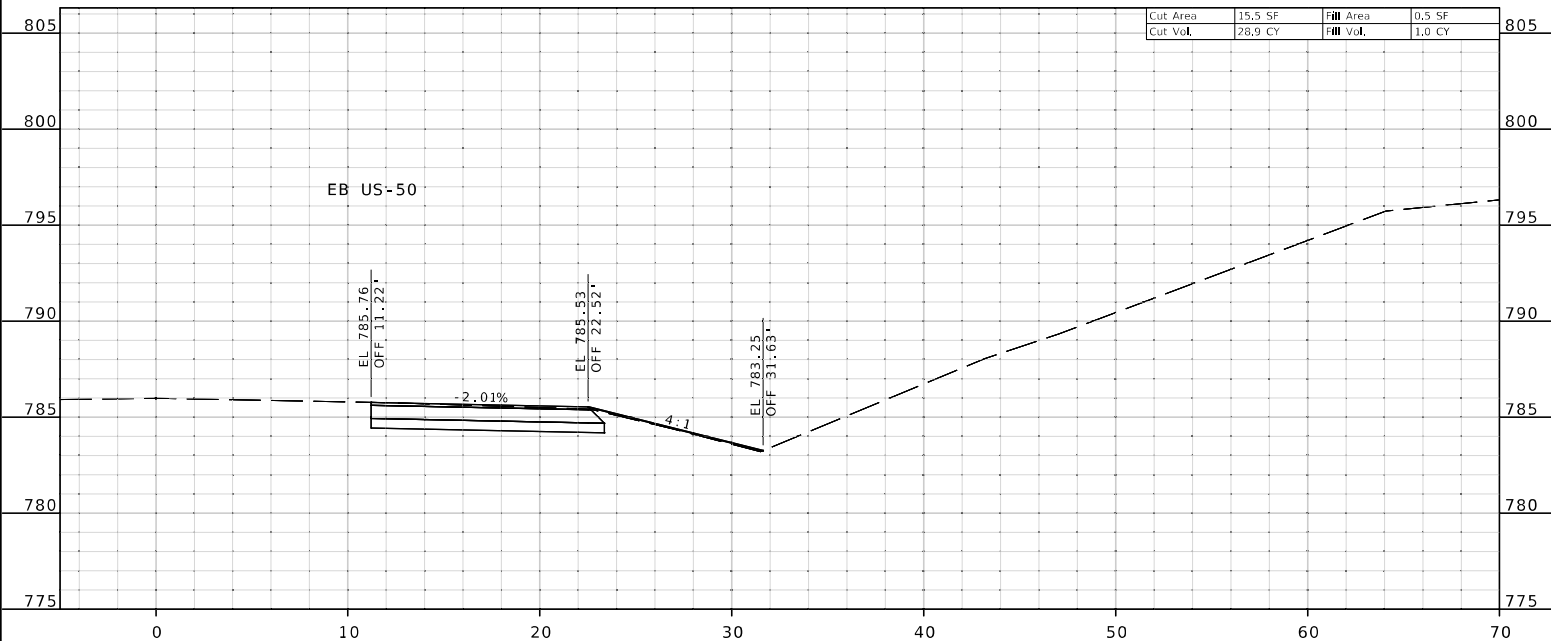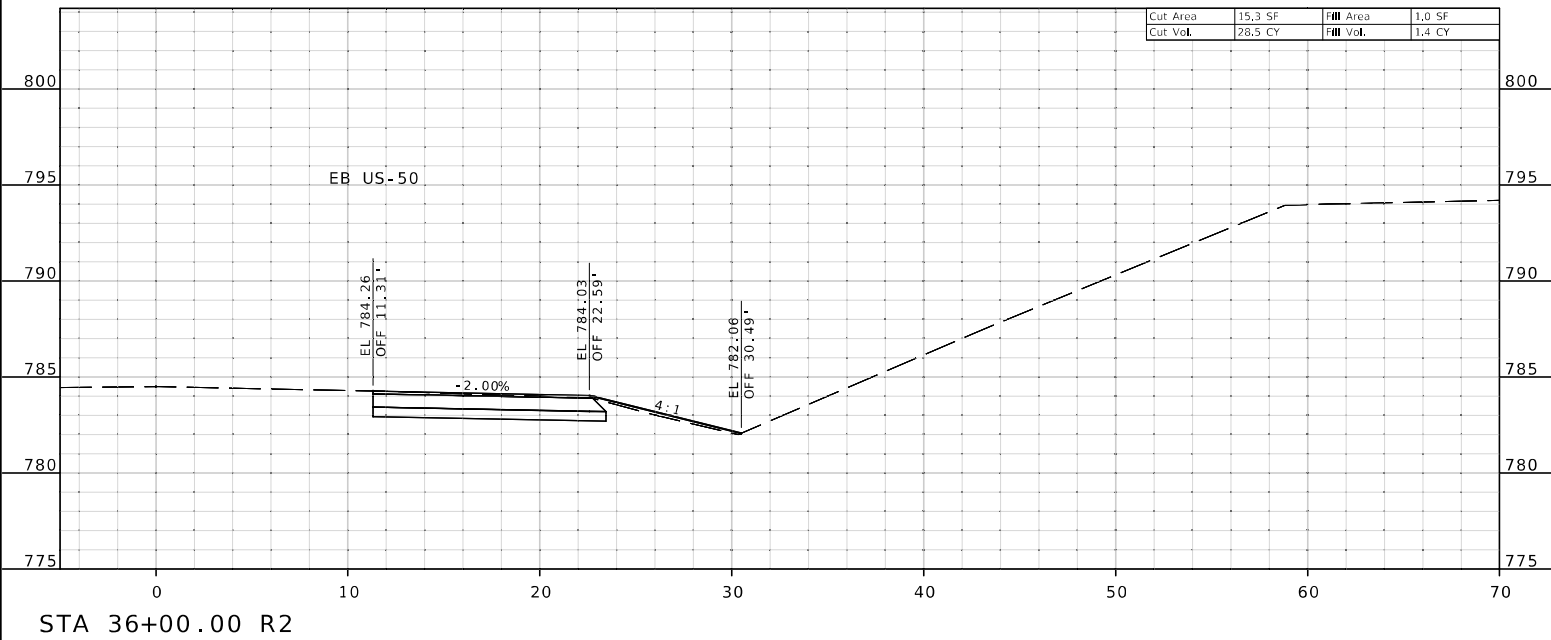

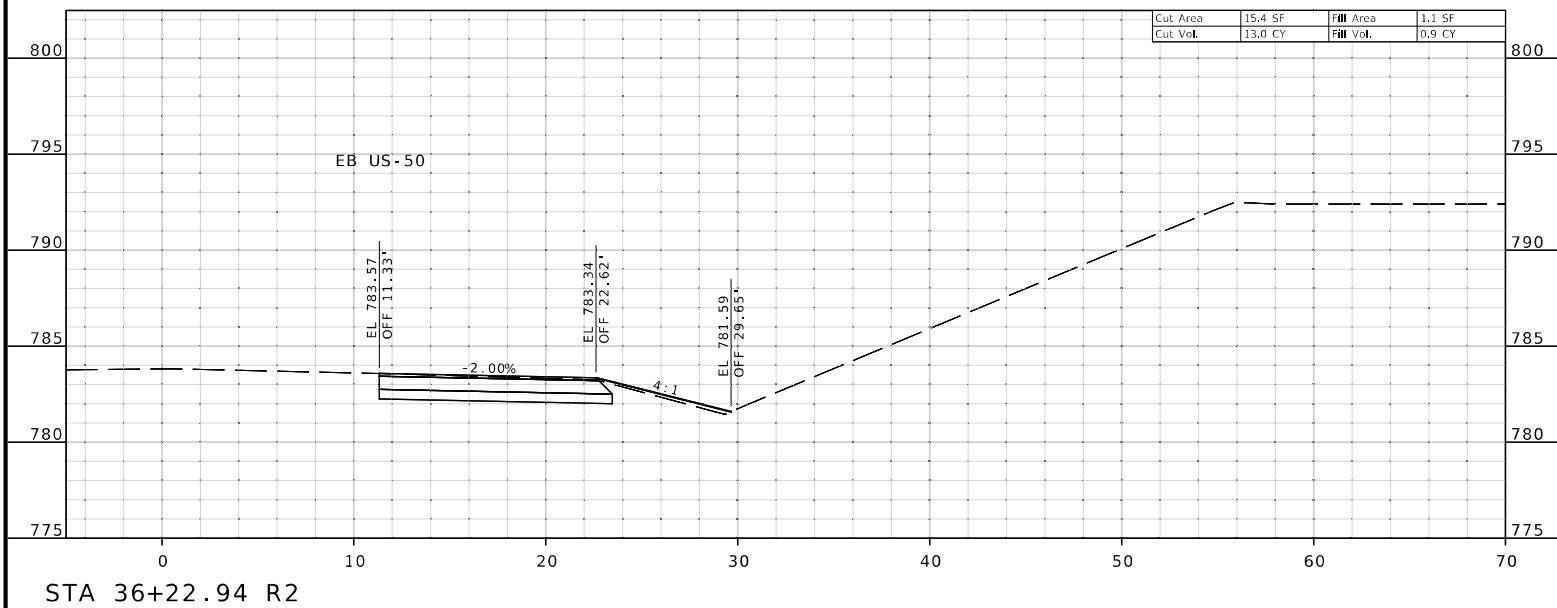

STA 36+22.94 R2

EB ACCEL  
SHEET 15 OF 15

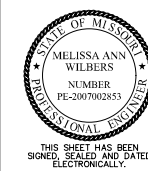

DATE PREPARED  
11/19/2024

ROUTE	STATE
50	MO
DISTRICT	SHEET NO.
KC	31

COUNTY  
JOHNSON

JOB NO.  
JKR0137

CONTRACT ID.

PROJECT NO.

BRIDGE NO.


DATE	DESCRIPTION



**Bartlett & West**

601 MONROE ST. SUITE 201 - JEFFERSON CITY, MO 65101  
PHONE 672-634-5181  
CERTIFICATE OF AUTHORITY NO. 000707 - ENGINEERING  
WWW.BARTLETTWEST.COM

IF A SEAL IS PRESENT ON THIS SHEET IT HAS BEEN ELECTRONICALLY SEALED AND DATED.

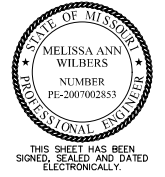

DATE PREPARED  
11/13/2024

ROUTE 50 STATE MO

DISTRICT KC SHEET NO. 32

COUNTY JOHNSON

JOB NO. JKRO137

CONTRACT ID.


PROJECT NO.

BRIDGE NO.

DATE	DESCRIPTION

MISSOURI HIGHWAYS AND TRANSPORTATION COMMISSION  
  
 105 WEST CAPITOL  
 JEFFERSON CITY, MO 65102  
 1-888-ASK-MODOT (1-888-275-6636)

**Bartlett & West**  
 601 MONROE ST., SUITE 201 - JEFFERSON CITY, MO 65101  
 PHONE 872-634-5181  
 CERTIFICATE OF AUTHORITY NO. 000707 - ENGINEERING  
 WWW.BARTLETTWEST.COM

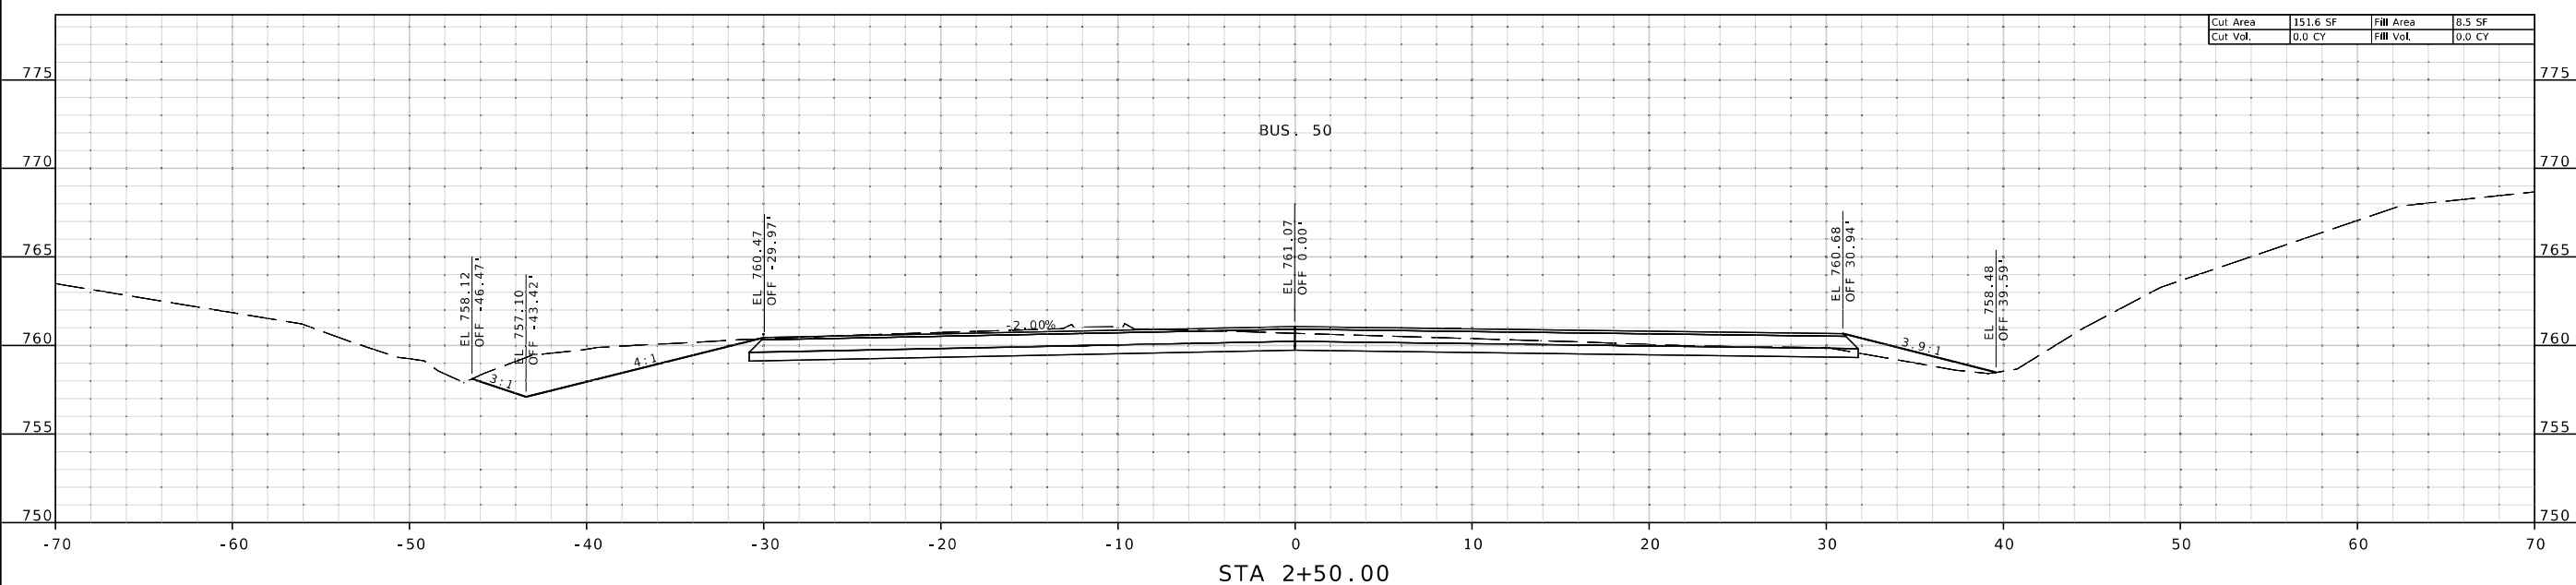

BUS. 50  
SHEET 1 OF 3

IF A SEAL IS PRESENT ON THIS SHEET IT HAS BEEN ELECTRONICALLY SEALED AND DATED.



THIS SHEET HAS BEEN SIGNED, SEALED AND DATED ELECTRONICALLY.

DATE PREPARED  
11/13/2024

ROUTE STATE  
50 MO

DISTRICT SHEET NO.  
KC 33

COUNTY  
JOHNSON

JOB NO.  
JKR0137

CONTRACT ID.

PROJECT NO.

BRIDGE NO.

DESCRIPTION

DATE

MISSOURI HIGHWAYS AND TRANSPORTATION COMMISSION




105 WEST CAPITOL  
JEFFERSON CITY, MO 65102  
1-888-ASK-MODOT (1-888-275-6636)

MoDOT


Bartlett & West

601 MONROE ST., SUITE 201 - JEFFERSON CITY, MO 65101  
PHONE 873-634-5181  
CERTIFICATE OF AUTHORITY NO. 000707 - ENGINEERING  
WWW.BARTLETTWEST.COM

IF A SEAL IS PRESENT ON THIS SHEET IT HAS BEEN ELECTRONICALLY SEALED AND DATED.

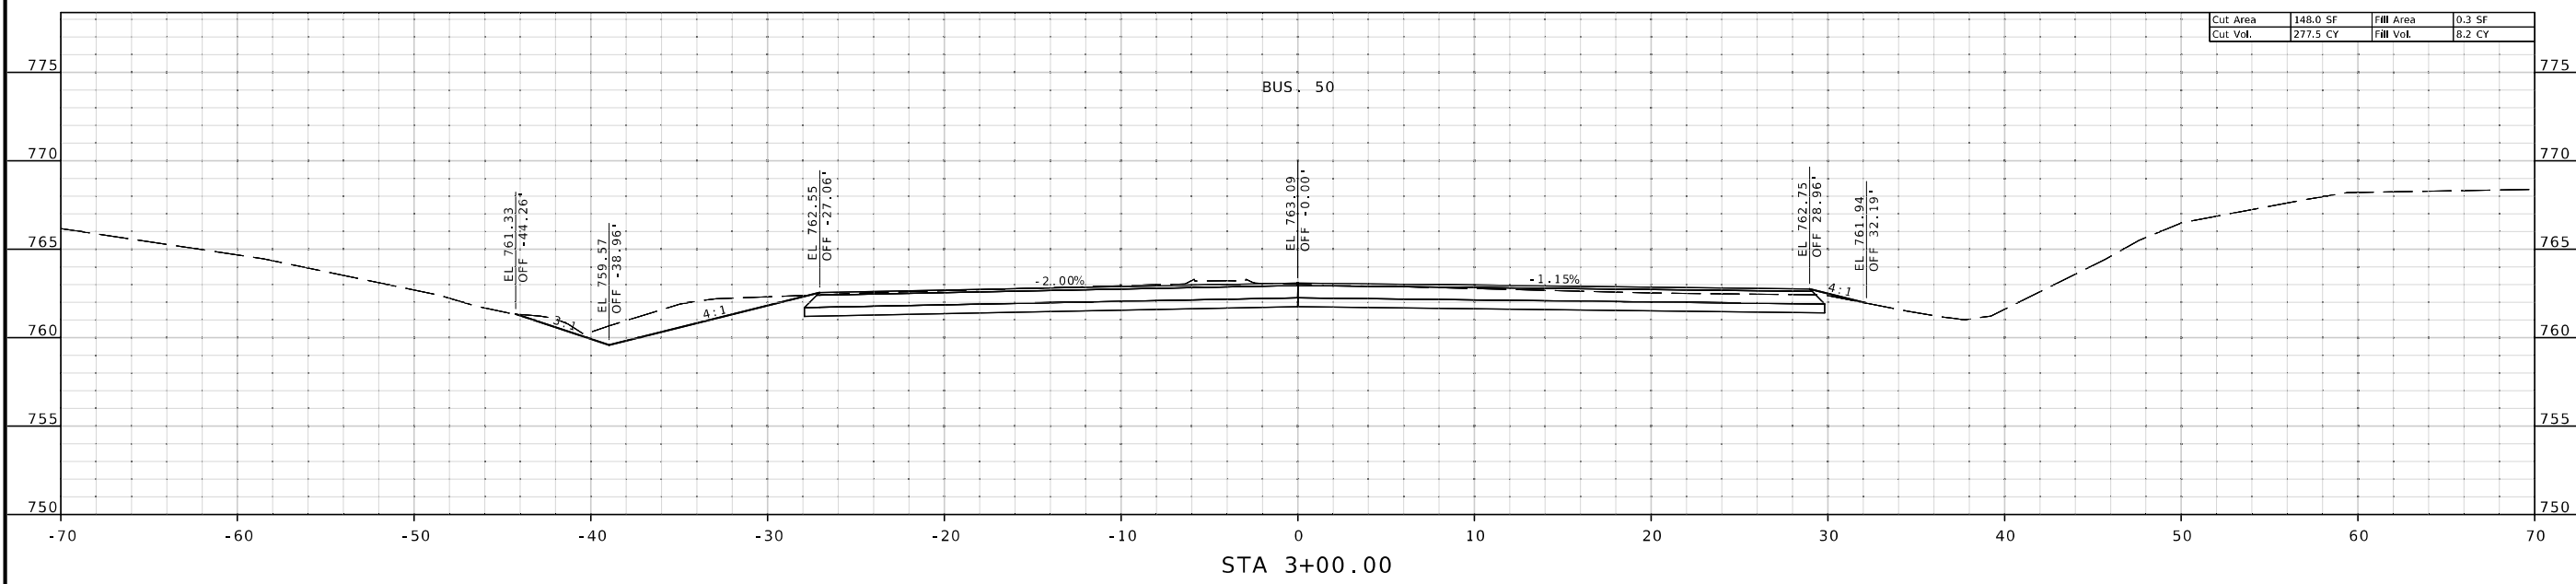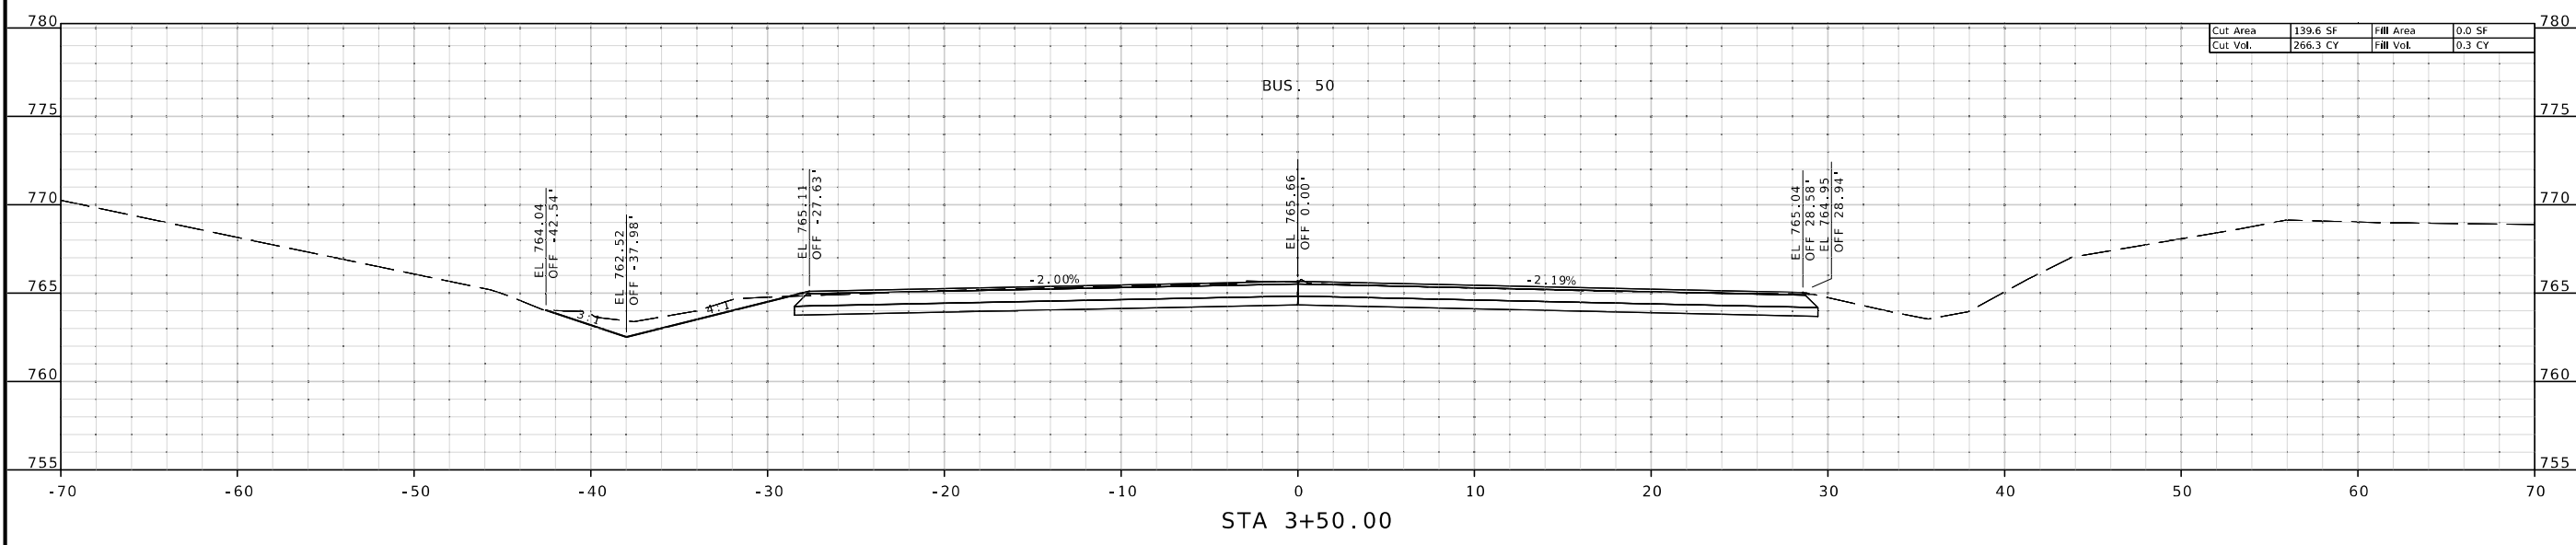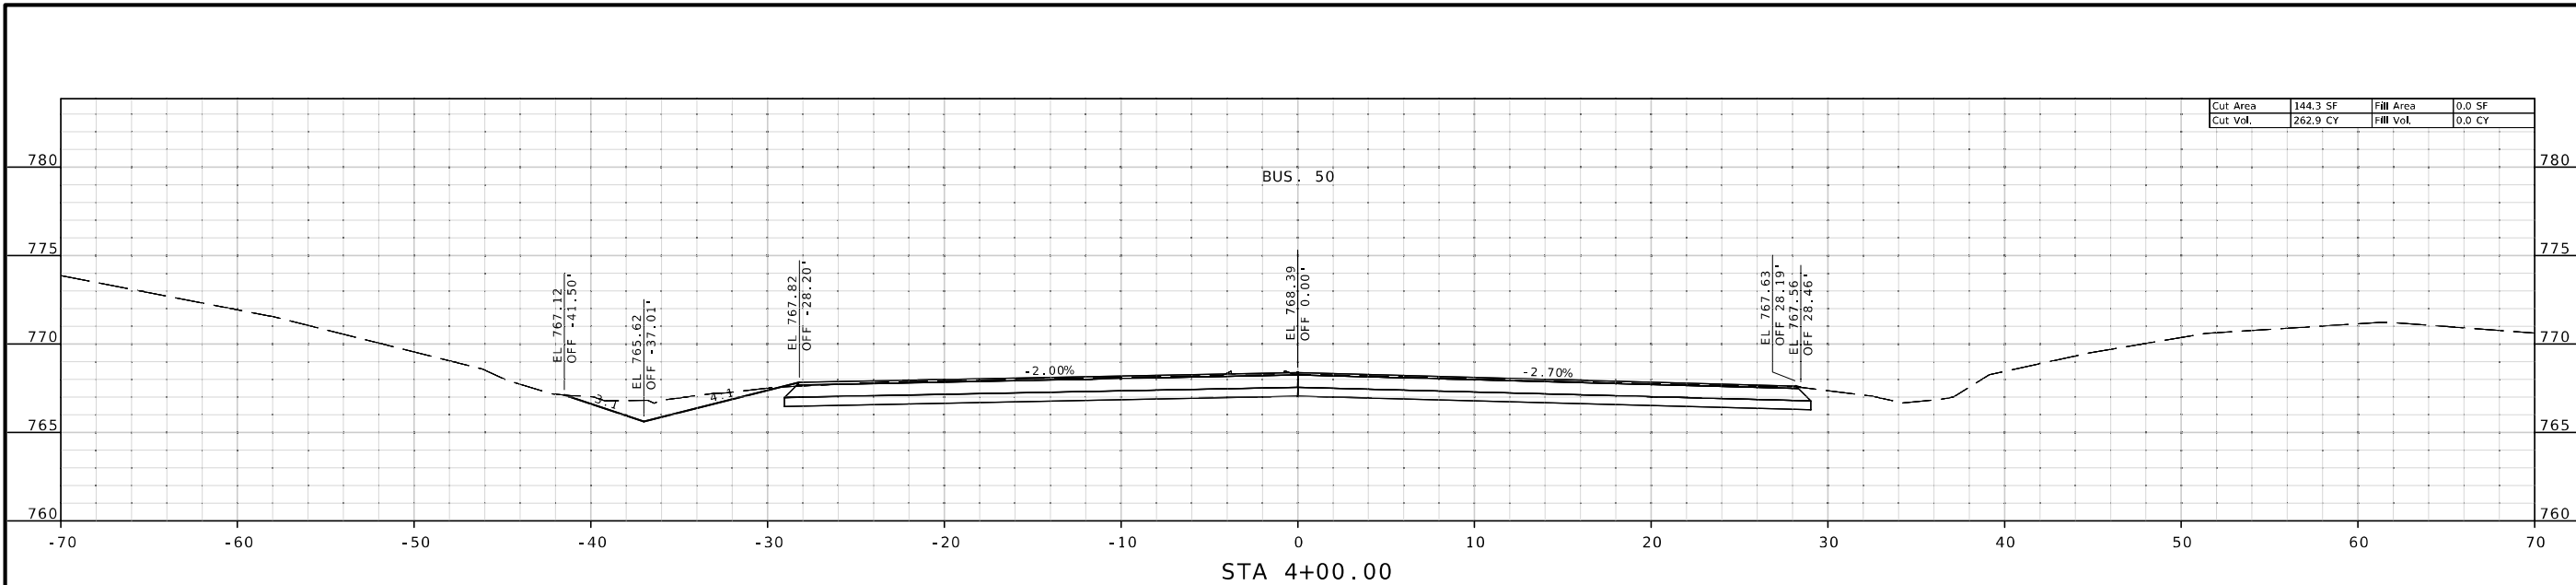

BUS. 50  
SHEET 2 OF 3

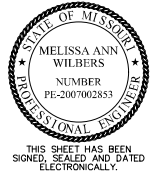

DATE PREPARED  
11/13/2024

ROUTE STATE  
50 MO

DISTRICT SHEET NO.  
KC 34

COUNTY  
JOHNSON

JOB NO.  
JKR0137

CONTRACT ID.

PROJECT NO.

BRIDGE NO.


DATE	DESCRIPTION

MISSOURI HIGHWAYS AND TRANSPORTATION COMMISSION



105 WEST CAPITOL  
JEFFERSON CITY, MO 65102  
1-888-ASK-MODOT (1-888-275-6636)

**Bartlett & West**  
601 MONROE ST., SUITE 201 - JEFFERSON CITY, MO 65101  
PHONE 873-634-5181  
CERTIFICATE OF AUTHORITY NO. 000707 - ENGINEERING  
WWW.BARTLETTWEST.COM

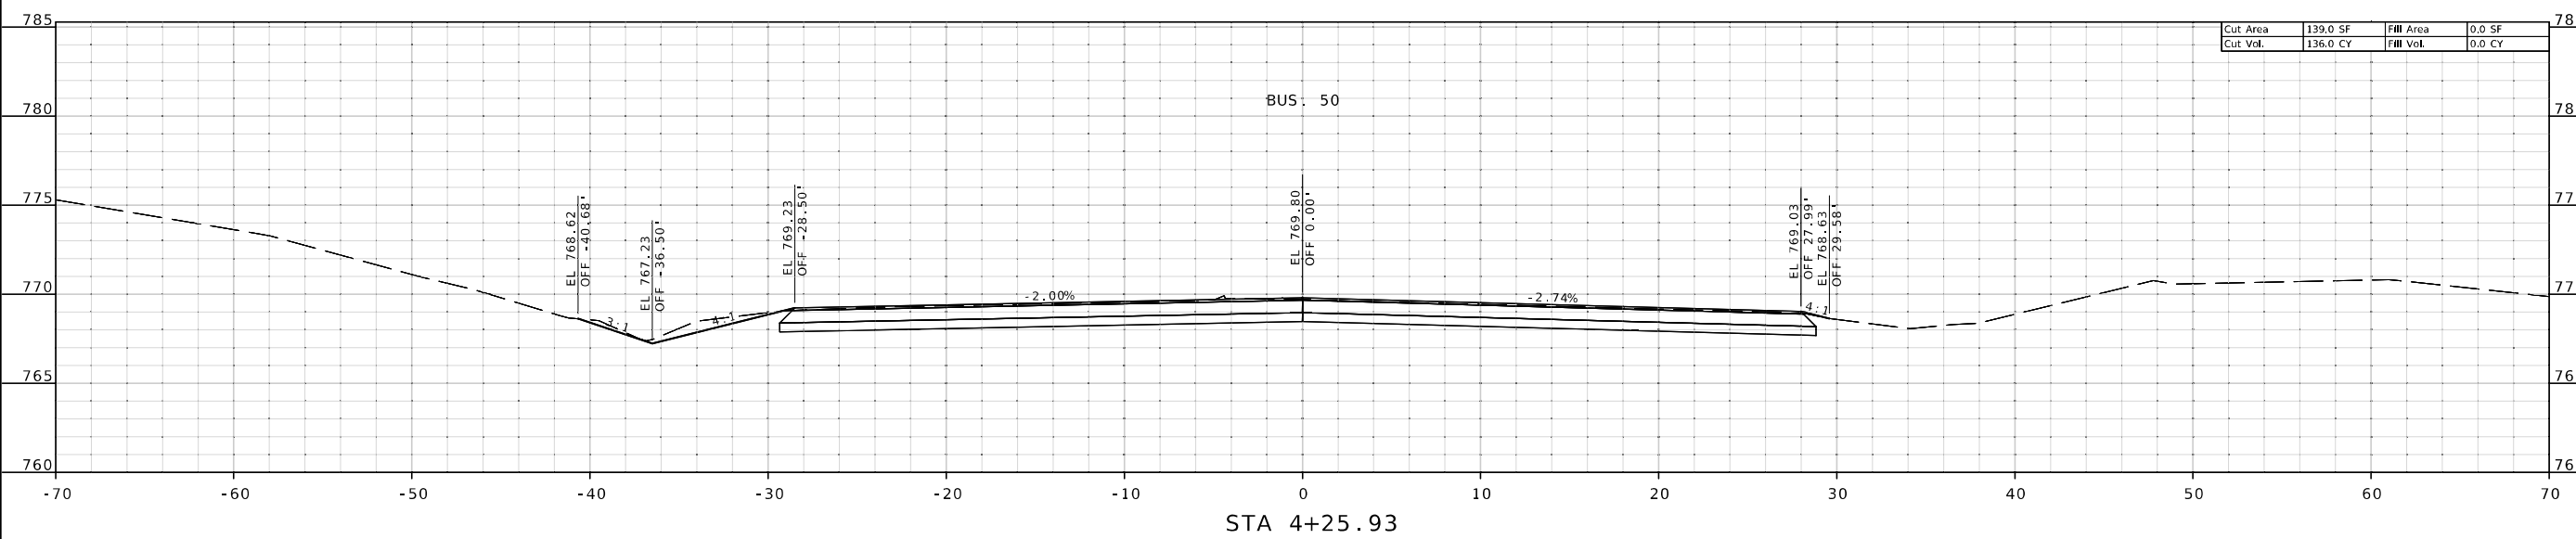

BUS. 50  
SHEET 3 OF 3

IF A SEAL IS PRESENT ON THIS SHEET IT HAS BEEN ELECTRONICALLY SEALED AND DATED.