



THIS SHEET HAS BEEN SIGNED, SEALED, AND DATED ELECTRONICALLY.

DATE PREPARED 1/8/2025

ROUTE STATE NN MO

DISTRICT SHEET NO. NW 1

COUNTY NODAWAY

JOB NO. JNW0071

CONTRACT ID.

PROJECT NO.

BRIDGE NO.

DESCRIPTION	DATE

MISSOURI HIGHWAYS AND TRANSPORTATION COMMISSION






105 WEST CAPITOL JEFFERSON CITY, MO 65102 1-888-ASK-MODOT (1-888-275-6636)



9801 Renner Blvd, Ste. 300 Lenexa, KS 66219 913.492.0400 GBAteam.com

GEORGE BUTLER ASSOCIATES INC. PRO. ENGINEER 000133 ARCHITECT 000212 PRO. LAND SURVEYOR 000059

SHELBY P. REYNOLDS PROFESSIONAL ENGINEER PE-2023018931

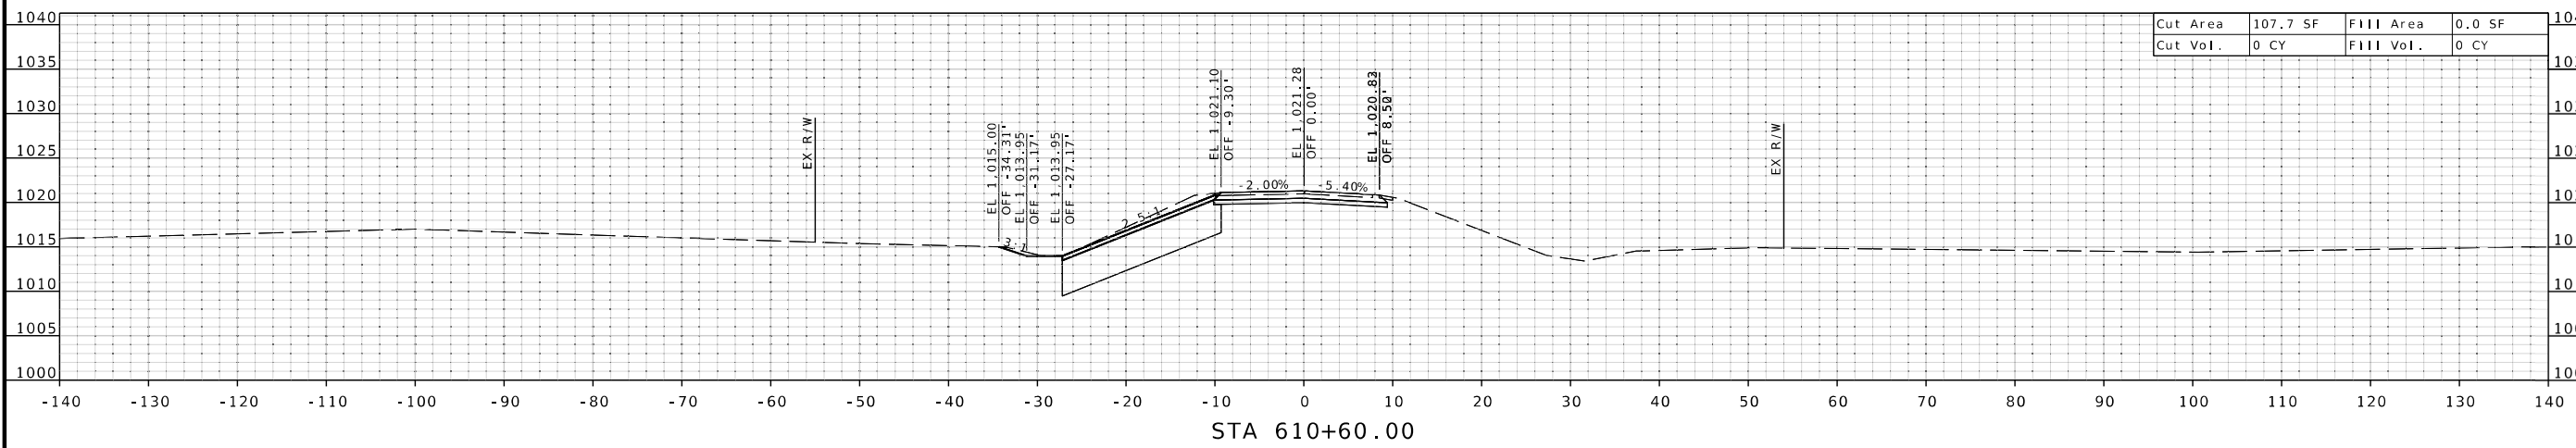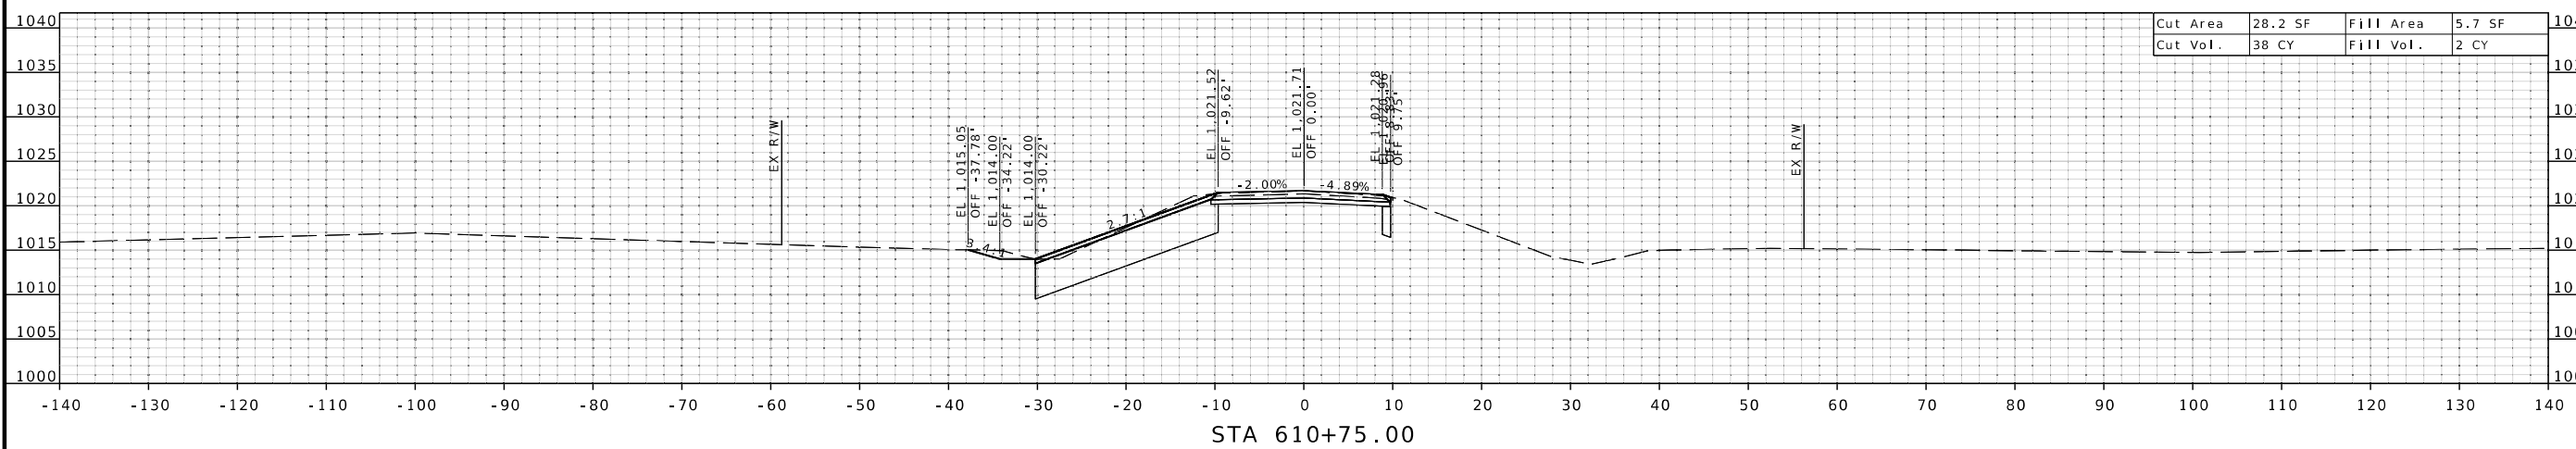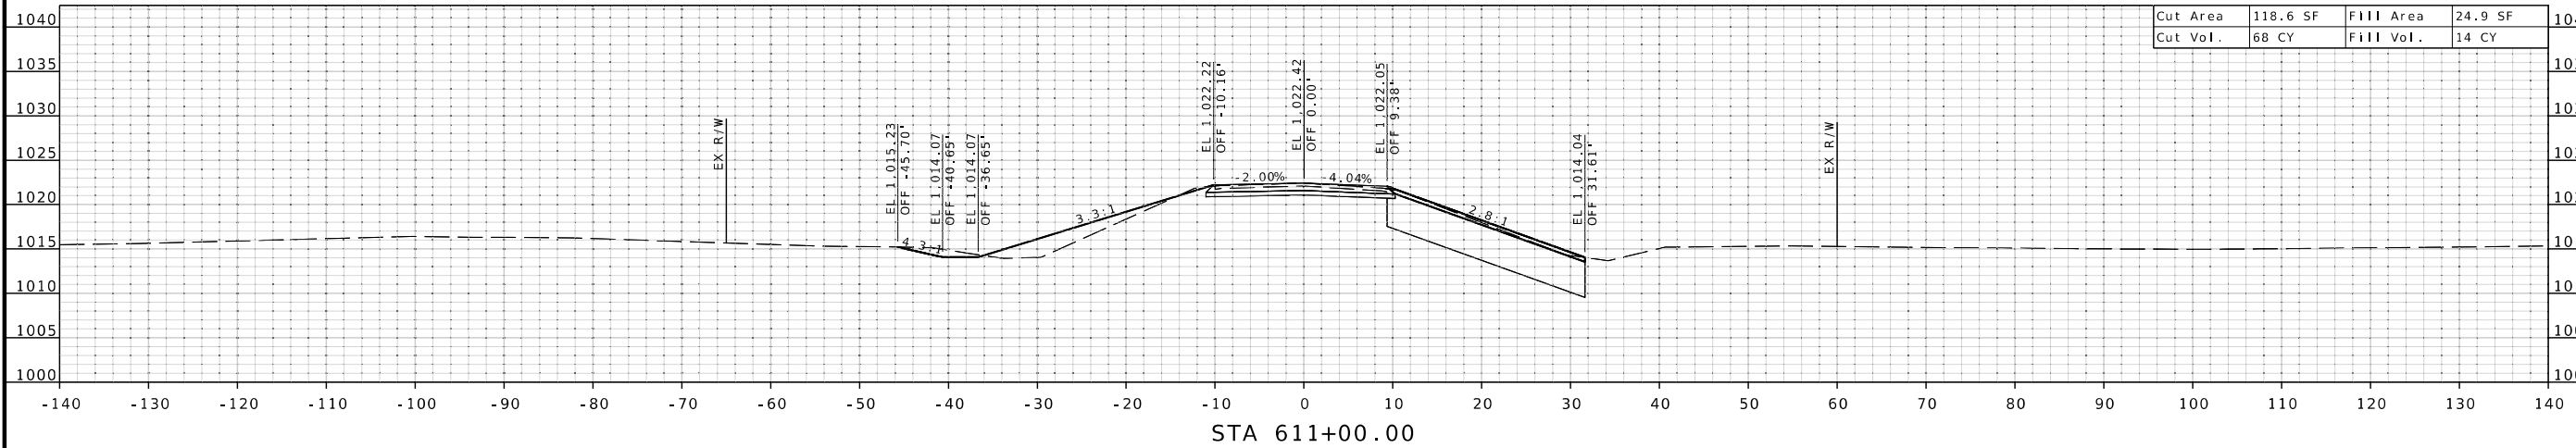

IF A SEAL IS PRESENT ON THIS SHEET IT HAS BEEN ELECTRONICALLY SEALED AND DATED.



THIS SHEET HAS BEEN SIGNED, SEALED, AND DATED ELECTRONICALLY.

DATE PREPARED
1/8/2025

ROUTE STATE
NN MO

DISTRICT SHEET NO.
NW 2

COUNTY
NODAWAY

JOB NO.
JNW0071

CONTRACT ID.

PROJECT NO.


BRIDGE NO.

DESCRIPTION

DATE

MISSOURI HIGHWAYS AND TRANSPORTATION COMMISSION

105 WEST CAPITOL
JEFFERSON CITY, MO 65102
1-888-ASK-MODOT (1-888-275-6636)

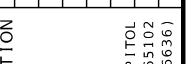




GBA





9801 Renner Blvd, Ste. 300
Lenexa, KS 66219
913.492.0400
GBAteam.com

GEORGE BUTLER
ASSOCIATES, INC.
PRO. ENGINEER 000133
ARCHITECT 000212
PRO. LAND SURVEYOR 000059

SHELBY P. REYNOLDS
PROFESSIONAL
ENGINEER
PE-2023018931

IF A SEAL IS PRESENT ON THIS SHEET IT HAS BEEN ELECTRONICALLY SEALED AND DATED.

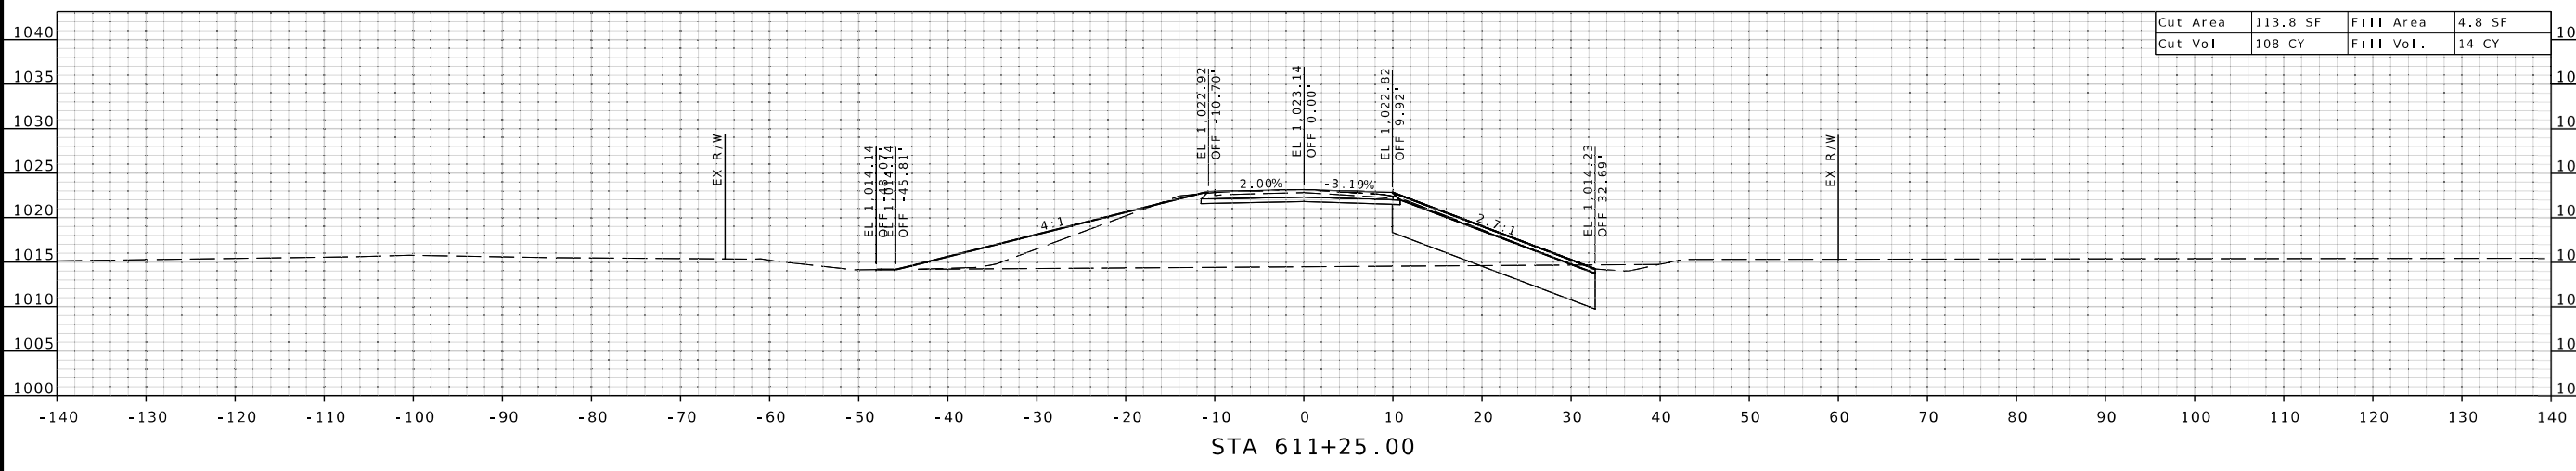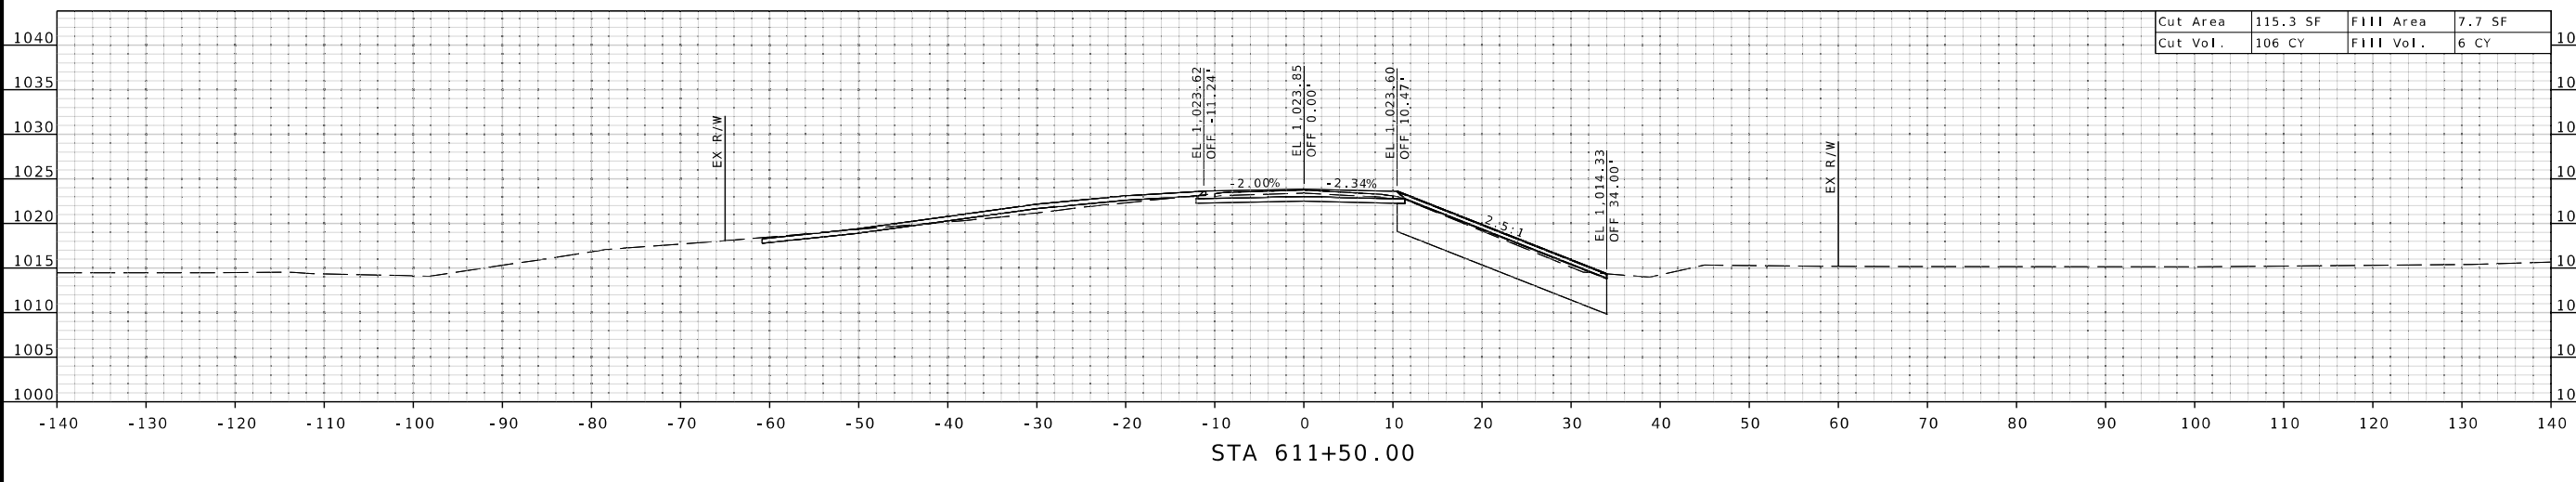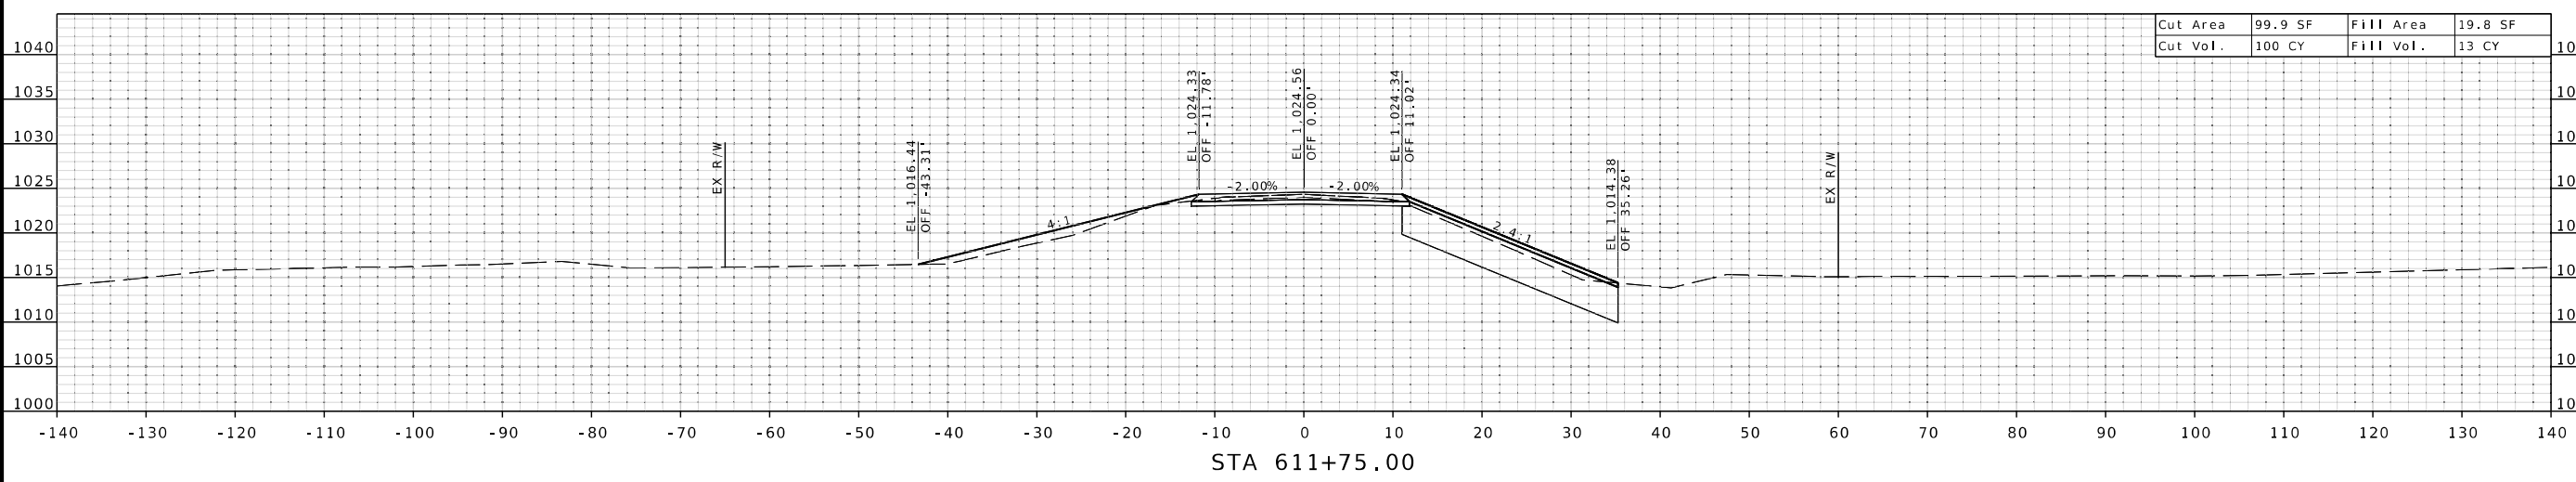

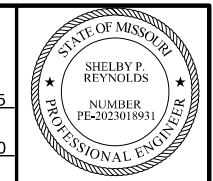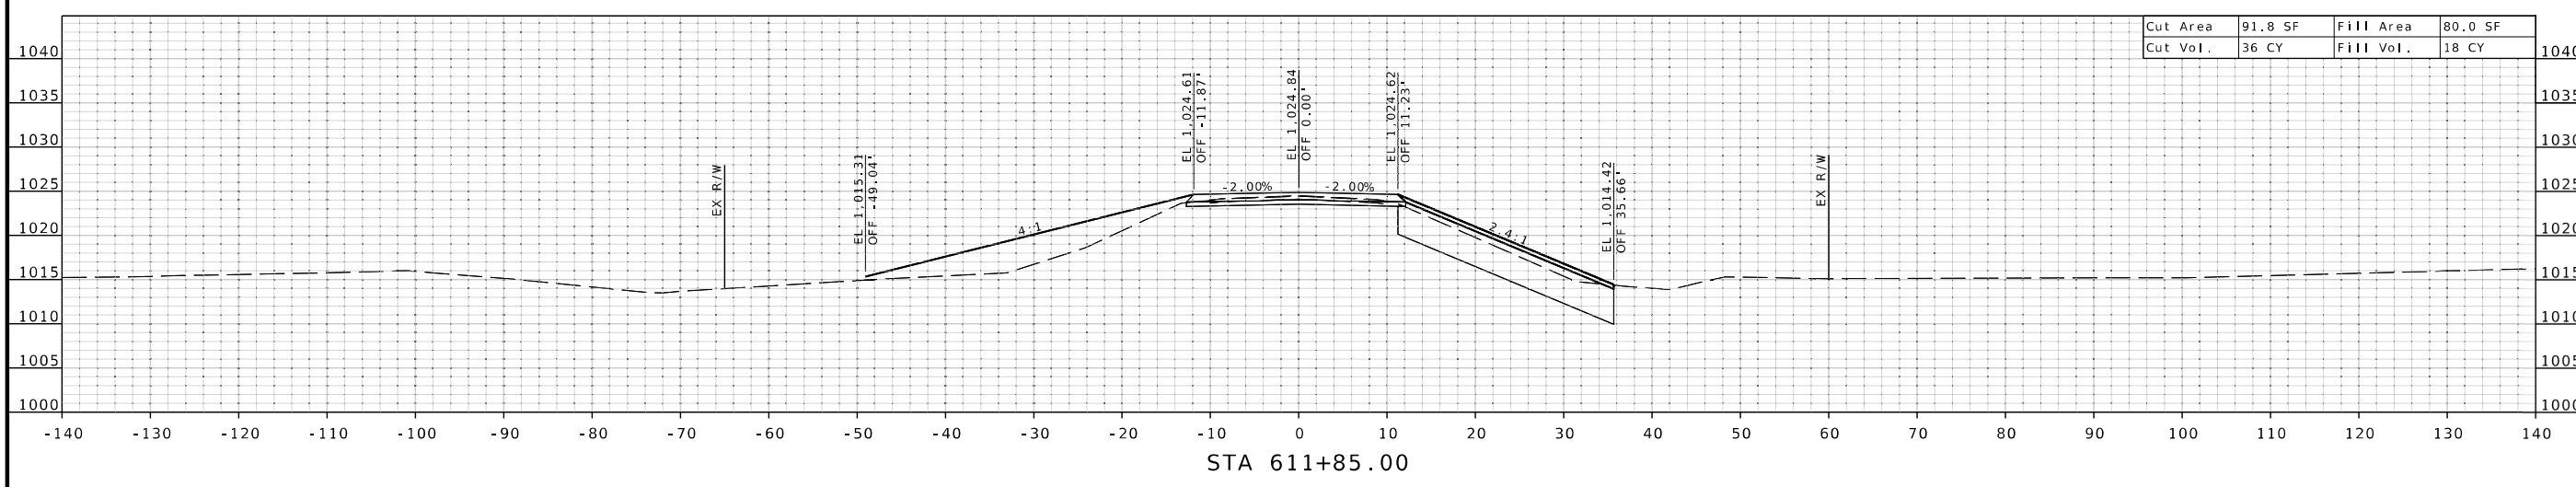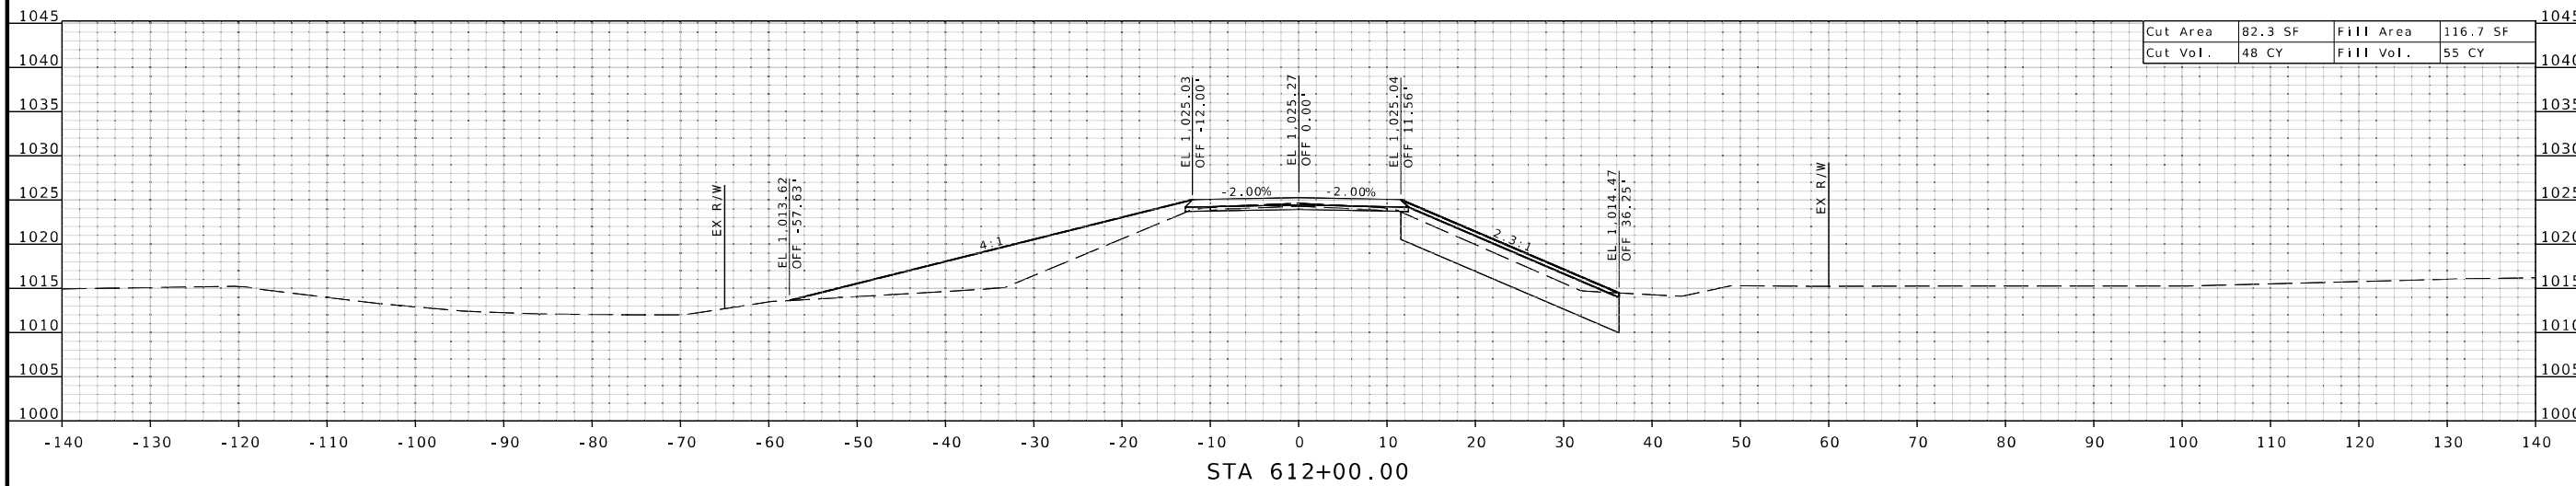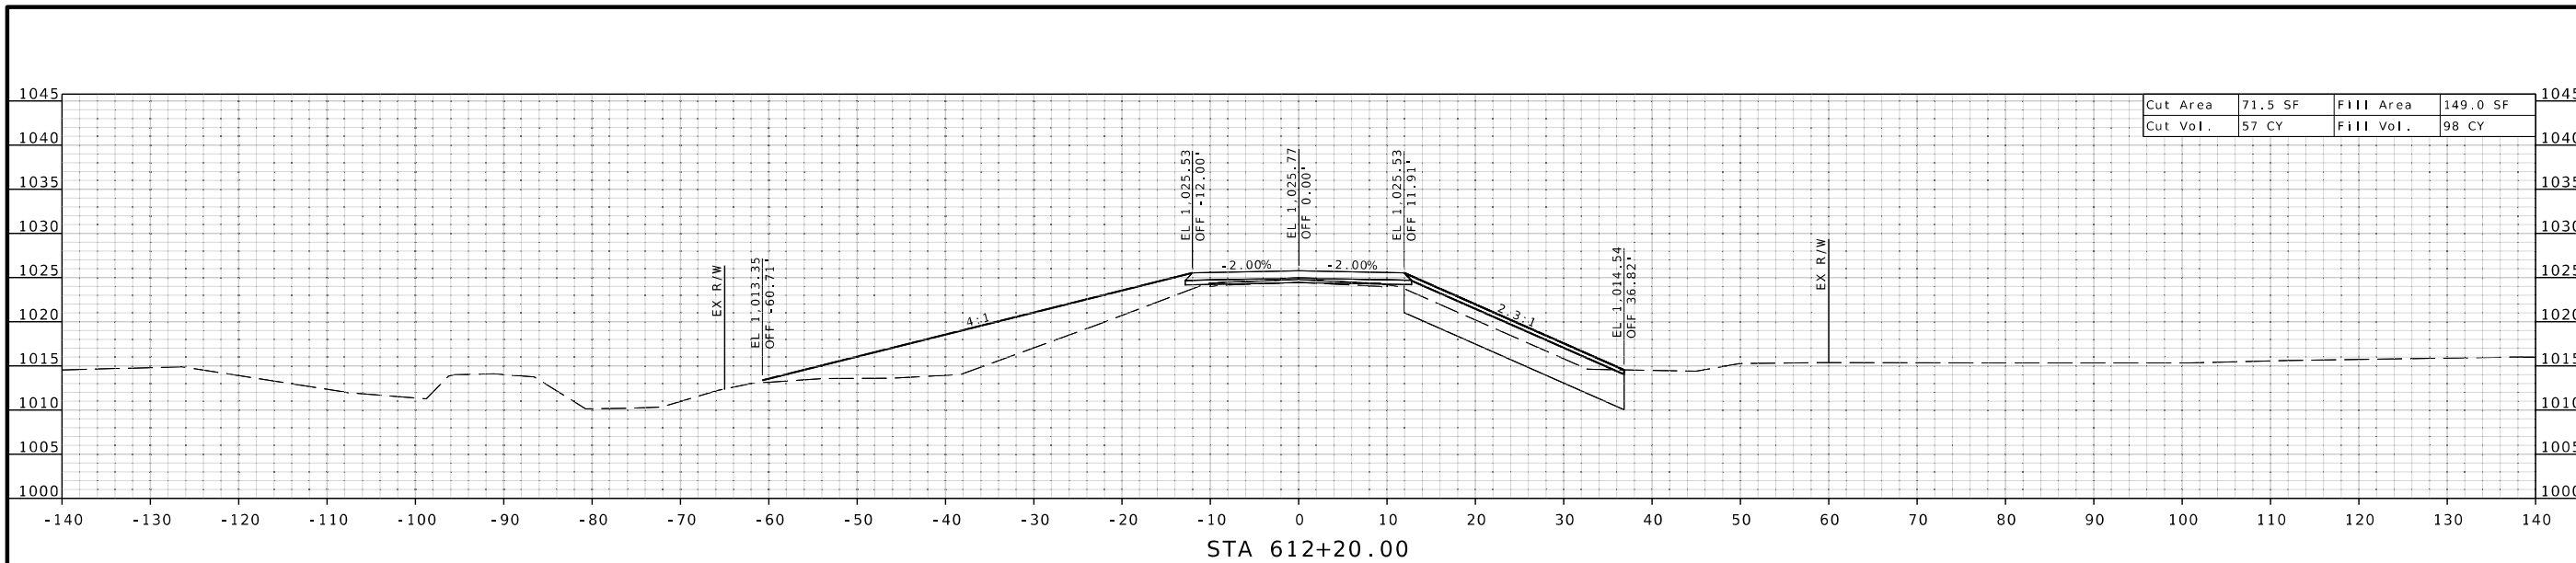

THIS SHEET HAS BEEN SIGNED, SEALED, AND DATED ELECTRONICALLY.

DATE PREPARED
1/8/2025

ROUTE NN STATE MO
DISTRICT NW SHEET NO. 3

COUNTY
NODAWAY

JOB NO.
JNW0071


CONTRACT ID.

PROJECT NO.

BRIDGE NO.

DESCRIPTION	DATE

MISSOURI HIGHWAYS AND TRANSPORTATION COMMISSION

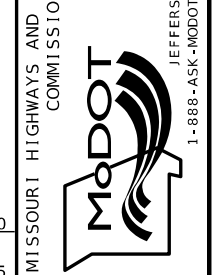

GEORGE BUTLER ASSOCIATES INC. PRO. ENGINEER 000133 ARCHITECT 000212 PRO. LAND SURVEYOR 000059

SHELBY P. REYNOLDS PROFESSIONAL ENGINEER PE-2023018931

IF A SEAL IS PRESENT ON THIS SHEET IT HAS BEEN ELECTRONICALLY SEALED AND DATED.



THIS SHEET HAS BEEN SIGNED, SEALED, AND DATED ELECTRONICALLY.

DATE PREPARED
1/8/2025


ROUTE NN STATE MO
DISTRICT NW SHEET NO. 4

COUNTY
NODAWAY
JOB NO.
JNW0071
CONTRACT ID.

PROJECT NO.
BRIDGE NO.

DESCRIPTION	DATE

MISSOURI HIGHWAYS AND TRANSPORTATION COMMISSION
105 WEST CAPITOL
JEFFERSON CITY, MO 65102
1-888-ASK-MODOT (1-888-275-6636)


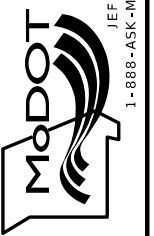





GBA
9801 Renner Blvd, Ste. 300
Lenexa, KS 66219
913.492.0400
GBAteam.com

GEORGE BUTLER ASSOCIATES INC.
PRO. ENGINEER 000133
ARCHITECT 000212
PRO. LAND SURVEYOR 000059

SHELBY P. REYNOLDS
PROFESSIONAL ENGINEER
PE-2023018931

IF A SEAL IS PRESENT ON THIS SHEET IT HAS BEEN ELECTRONICALLY SEALED AND DATED. REV.

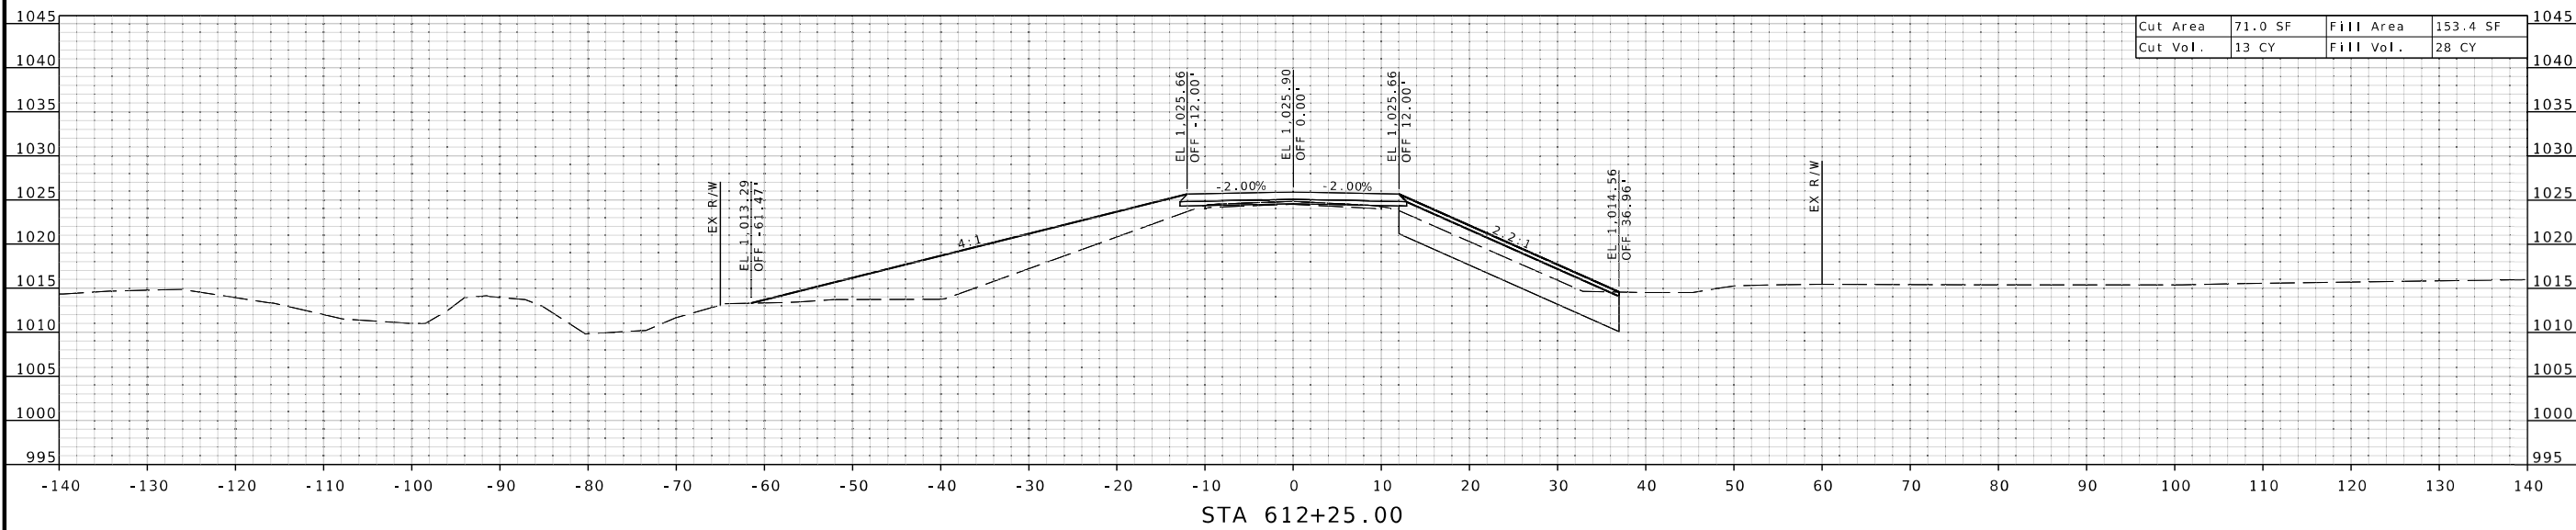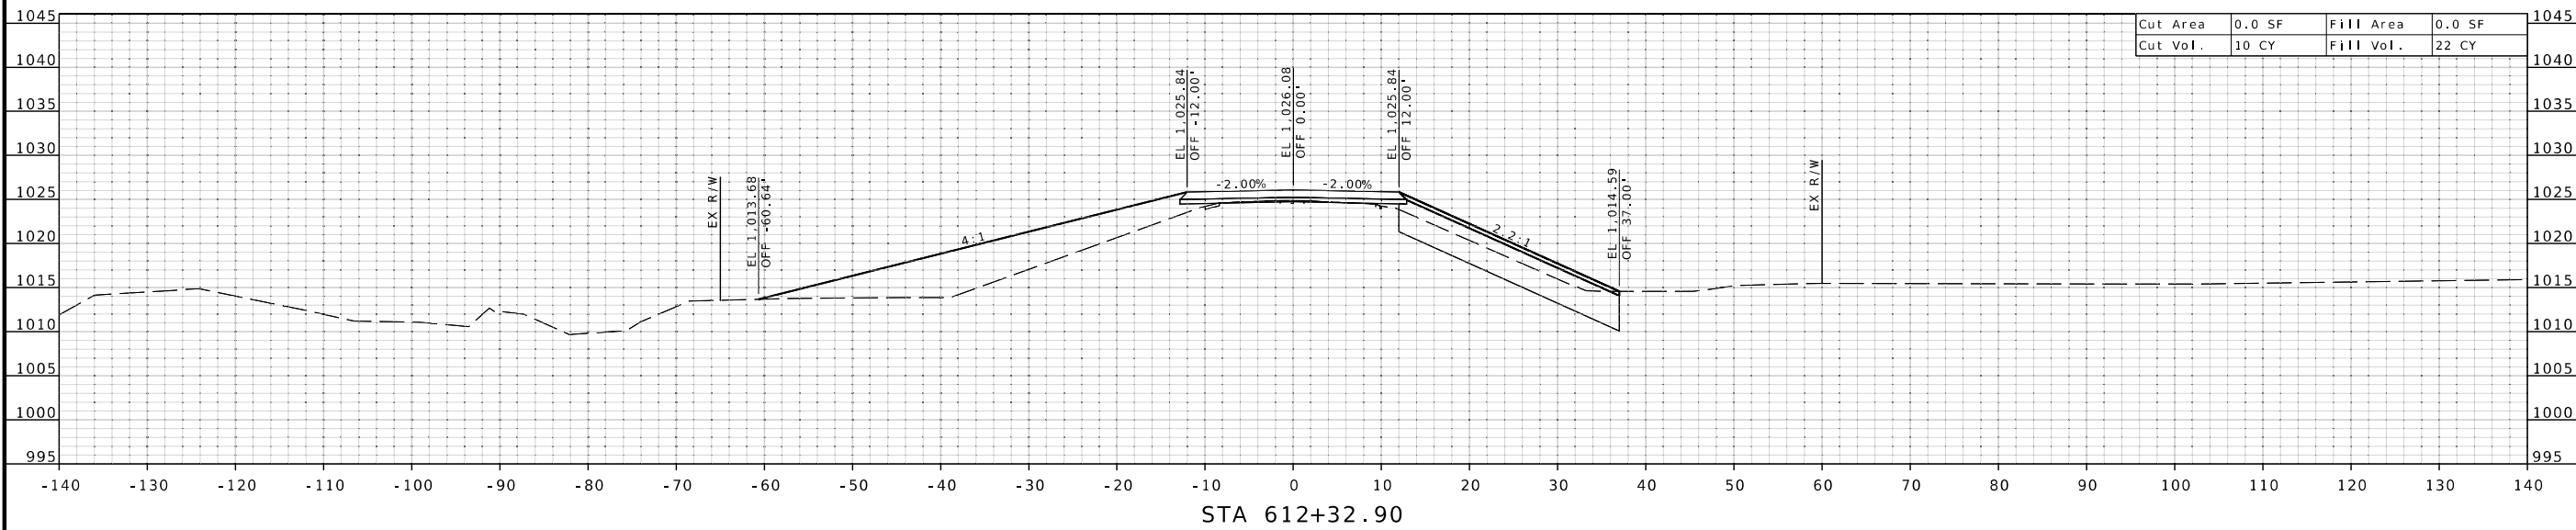

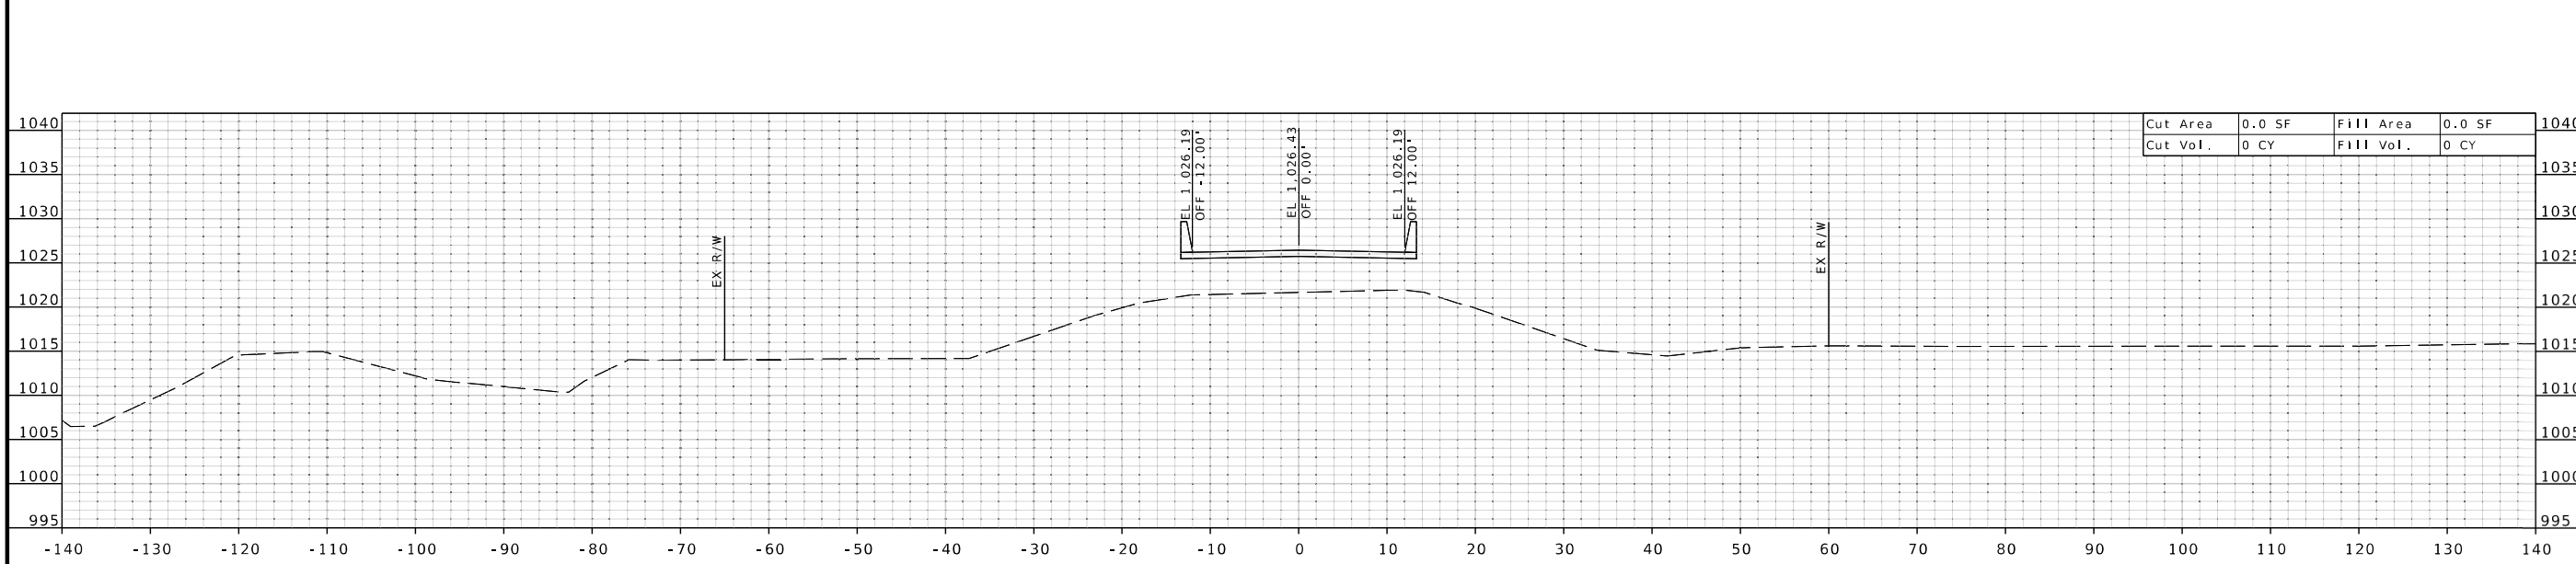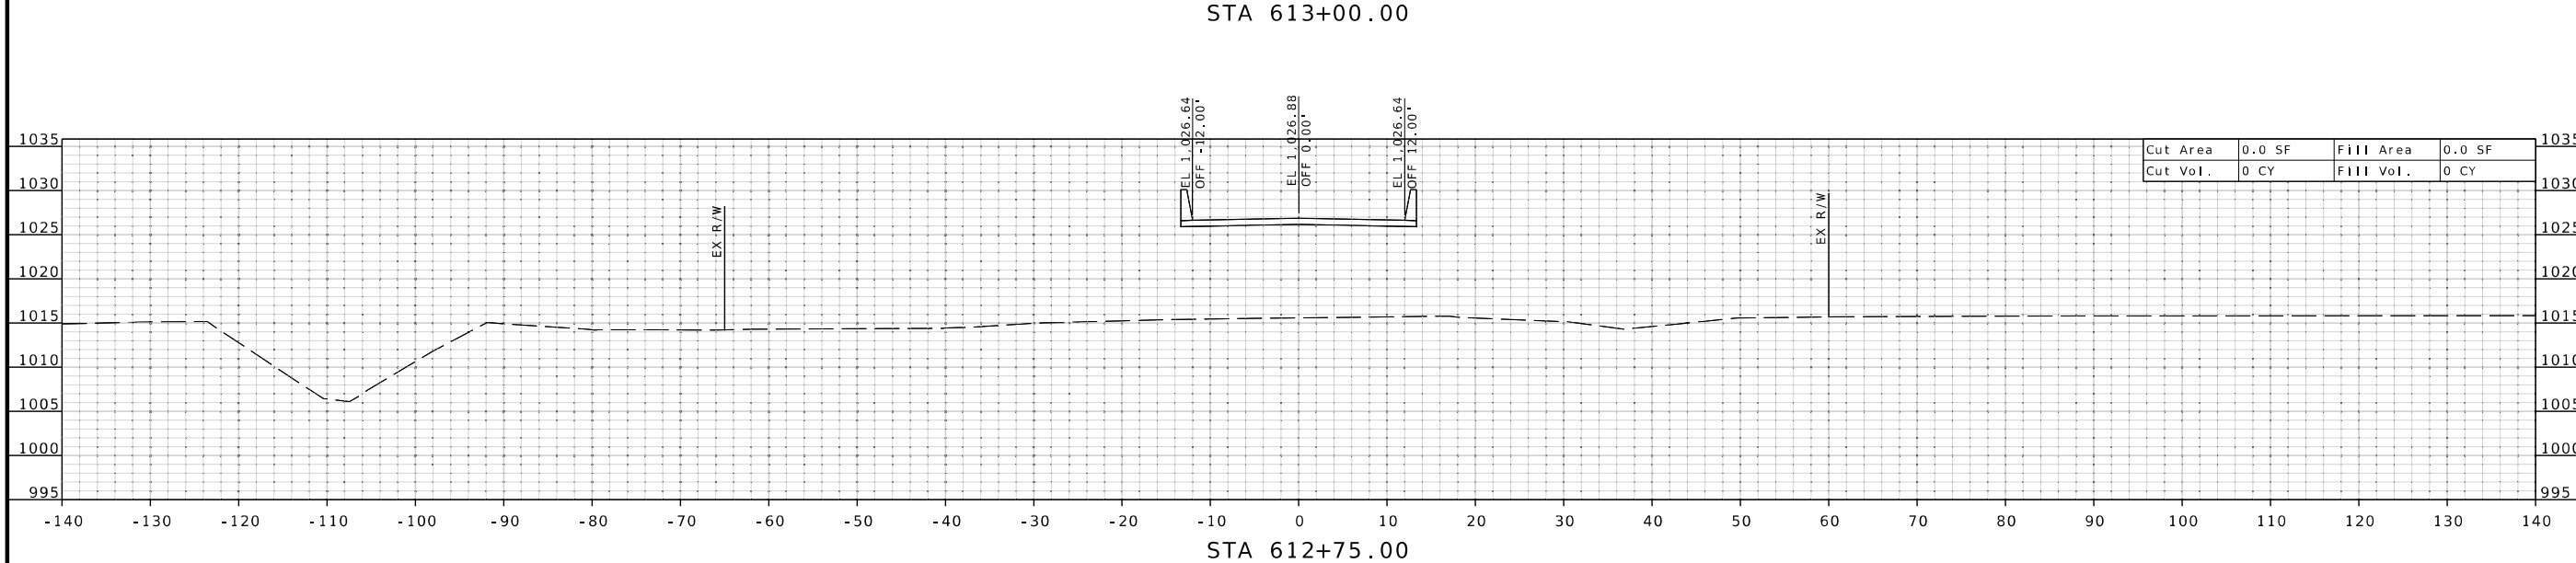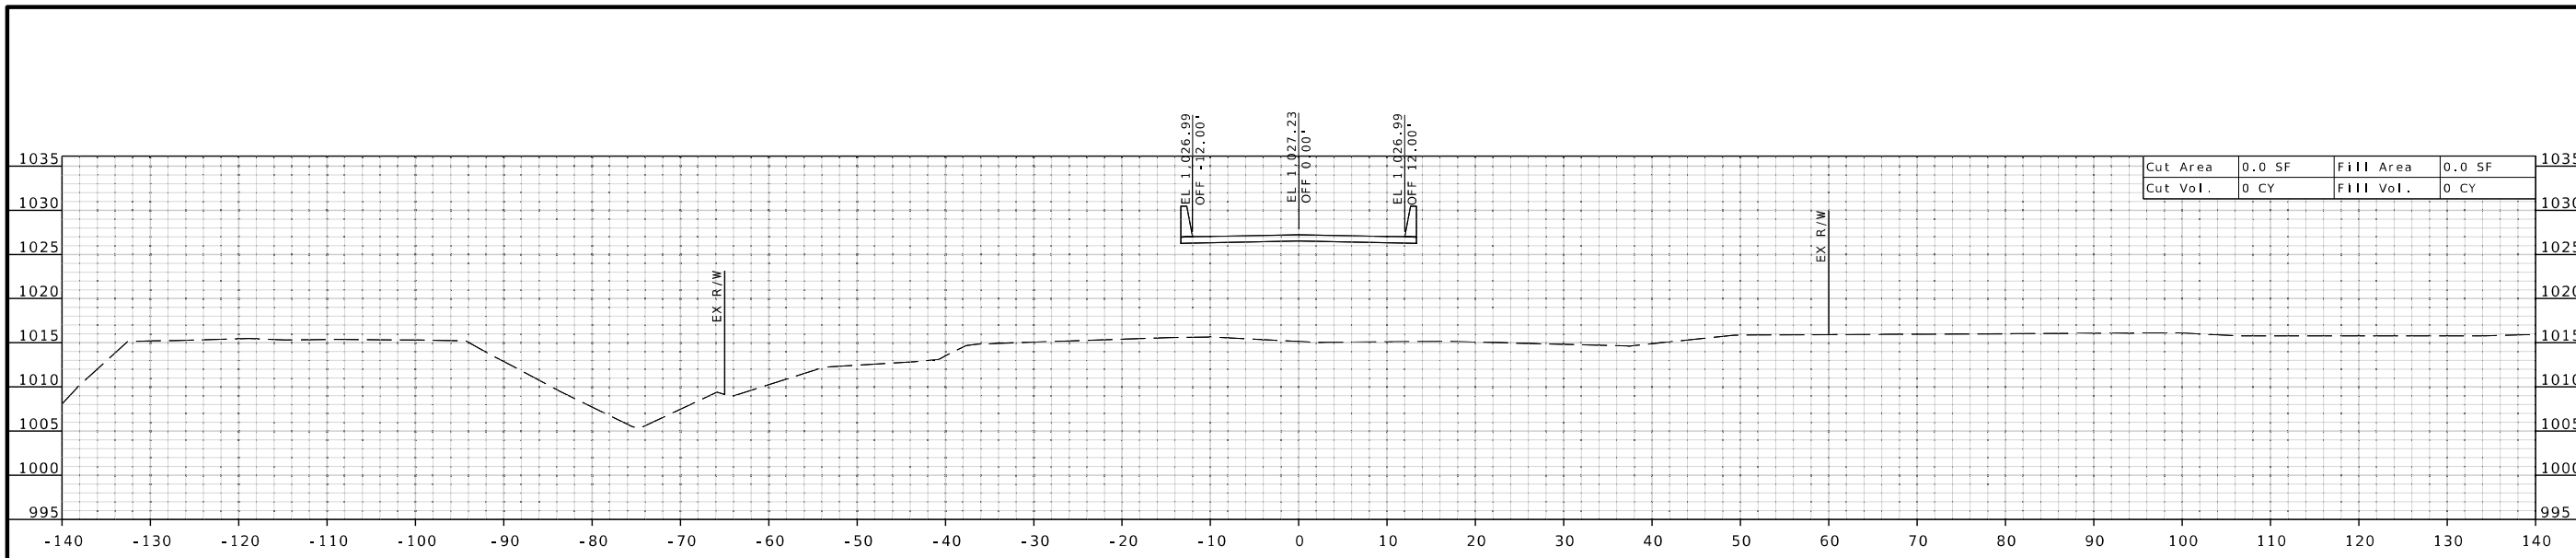

THIS SHEET HAS BEEN SIGNED, SEALED, AND DATED ELECTRONICALLY.

DATE PREPARED
1/8/2025

ROUTE STATE
NN MO
DISTRICT SHEET NO.
NW 5

COUNTY
NODAWAY

JOB NO.
JNW0071

CONTRACT ID.

PROJECT NO.

BRIDGE NO.

DESCRIPTION	DATE

MISSOURI HIGHWAYS AND TRANSPORTATION COMMISSION
 105 WEST CAPITOL
 JEFFERSON CITY, MO 65102
 1-888-ASK-MODOT (1-888-275-6636)

GBA
 9801 Renner Blvd, Ste. 300
 Lenexa, KS 66219
 913.492.0400
 GBAteam.com

GEORGE BUTLER
 ASSOCIATES INC.
 PRO. ENGINEER 000133
 ARCHITECT 000212
 PRO. LAND SURVEYOR 000059

SHELBY P. REYNOLDS
 PROFESSIONAL
 ENGINEER
 PE-2023018931

IF A SEAL IS PRESENT ON THIS SHEET IT HAS BEEN ELECTRONICALLY SEALED AND DATED.



THIS SHEET HAS BEEN SIGNED, SEALED, AND DATED ELECTRONICALLY.

DATE PREPARED 1/8/2025

ROUTE NN STATE MO DISTRICT NW SHEET NO. 6

COUNTY NODAWAY

JOB NO. JNW0071

CONTRACT ID.

PROJECT NO.

BRIDGE NO.

DATE	DESCRIPTION

MISSOURI HIGHWAYS AND TRANSPORTATION COMMISSION



105 WEST CAPITOL JEFFERSON CITY, MO 65102
1-888-ASK-MODOT (1-888-275-6636)


GBA
9801 Renner Blvd, Ste. 300
Lenexa, KS 66219
913.492.0400
GBAteam.com

GEORGE BUTLER ASSOCIATES INC.
PRO. ENGINEER 000133
ARCHITECT 000212
PRO. LAND SURVEYOR 000059

SHELBY P. REYNOLDS
PROFESSIONAL ENGINEER
PE-2023018931

IF A SEAL IS PRESENT ON THIS SHEET IT HAS BEEN ELECTRONICALLY SEALED AND DATED.

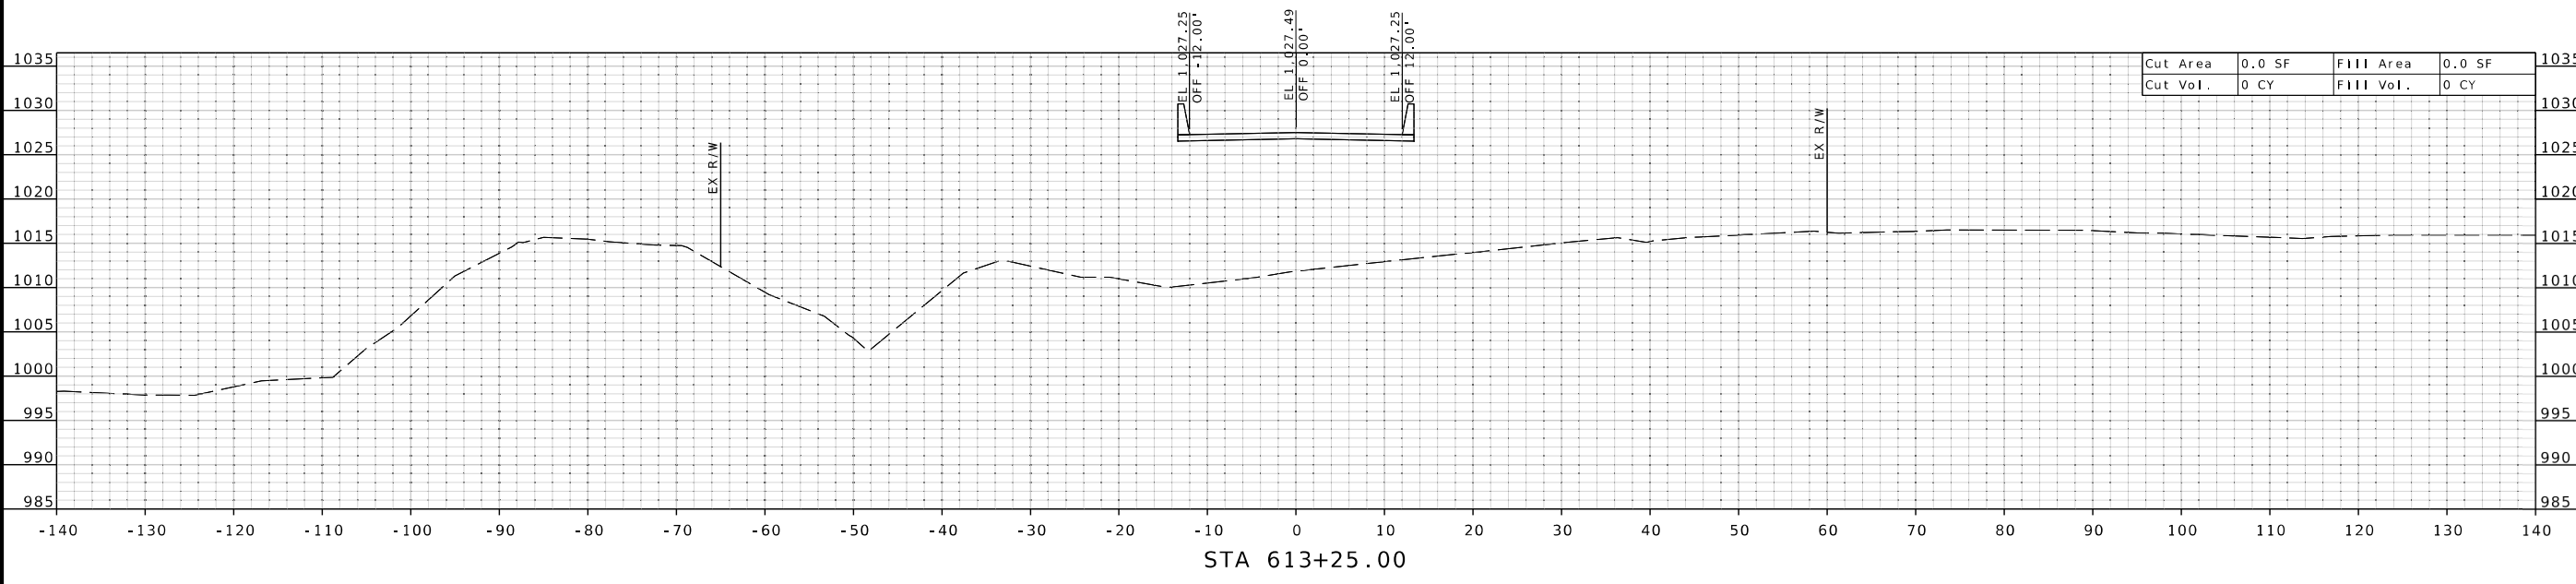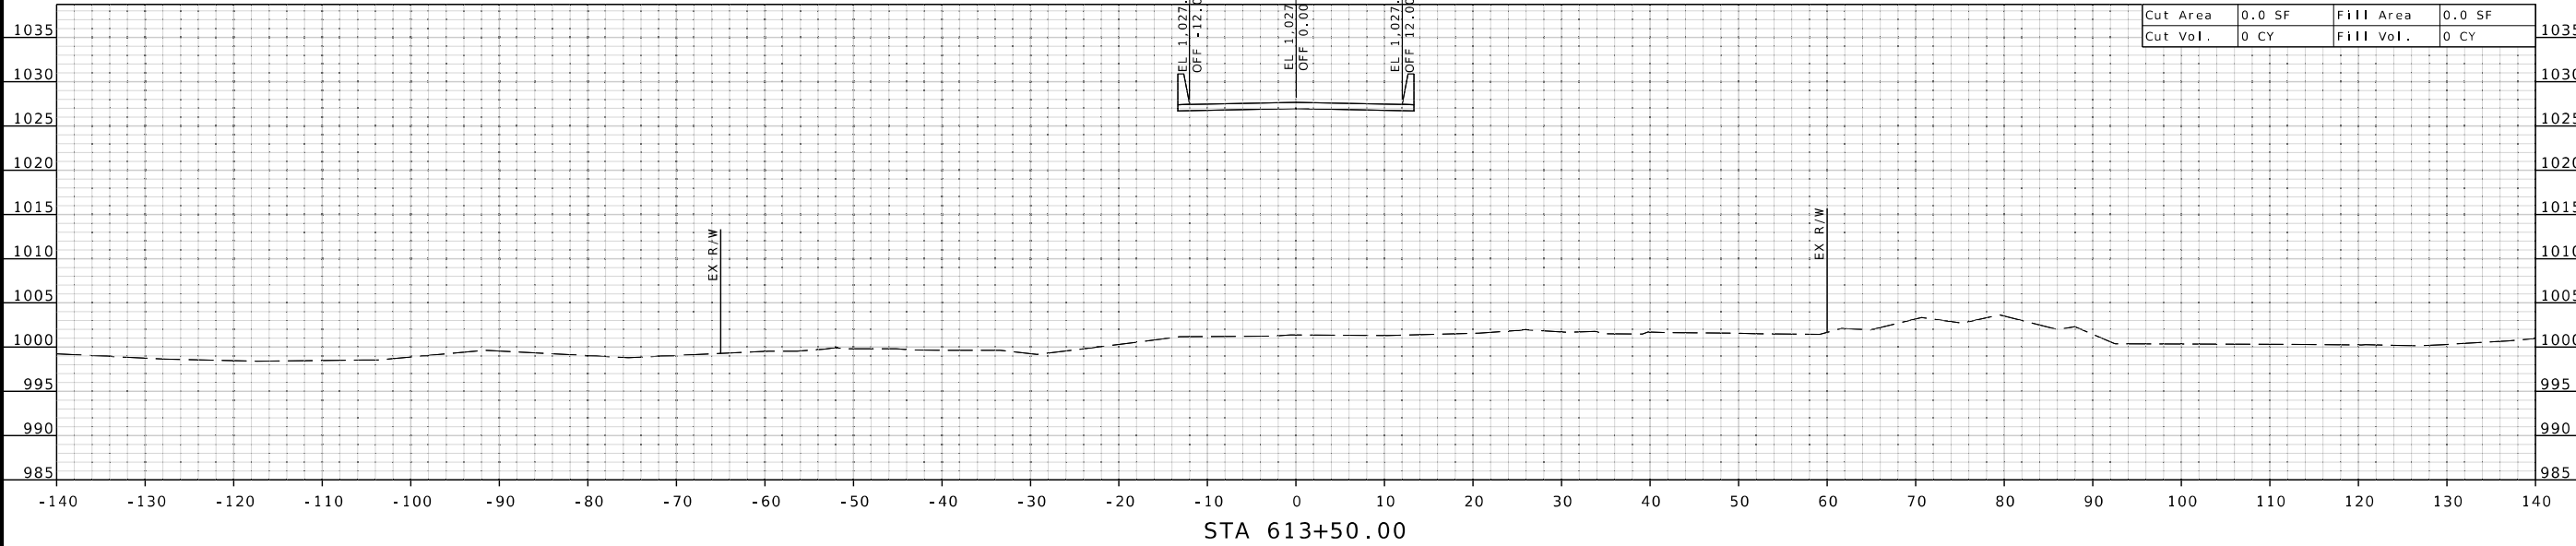

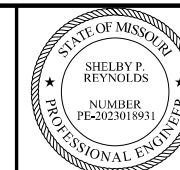

THIS SHEET HAS BEEN
SIGNED, SEALED, AND DATED
ELECTRONICALLY.

DATE PREPARED
1/8/2025

ROUTE NN	STATE MO
DISTRICT NW	SHEET NO. 7



COUNTY
NODAWAY

JOB NO.
JNW0071

CONTRACT ID.

PROJECT NO.

BRIDGE NO.

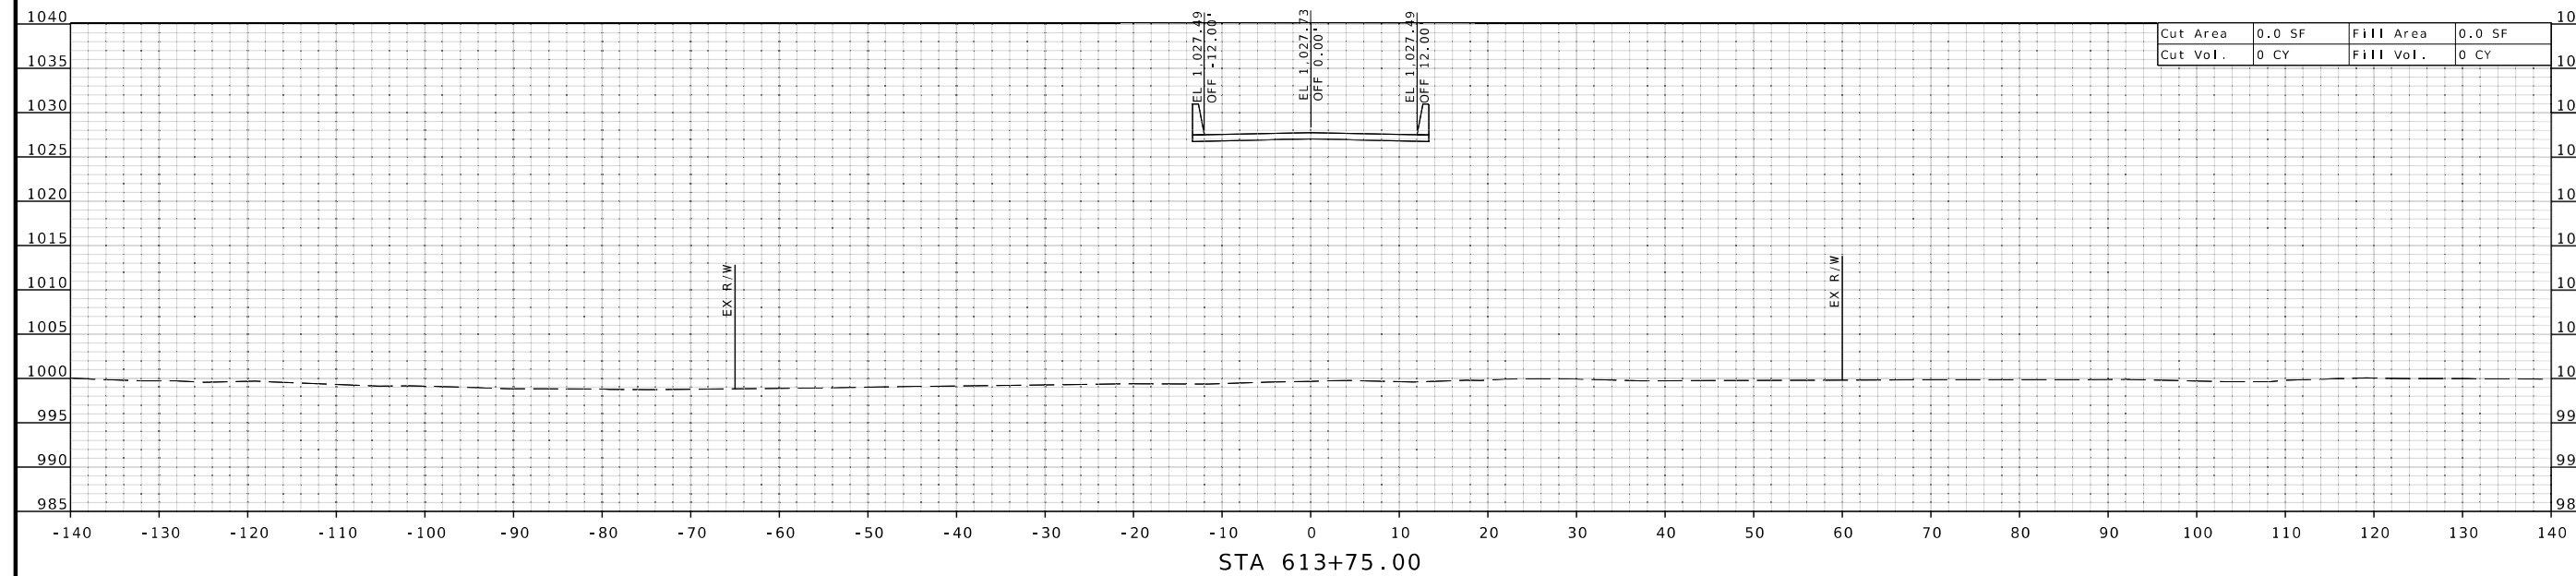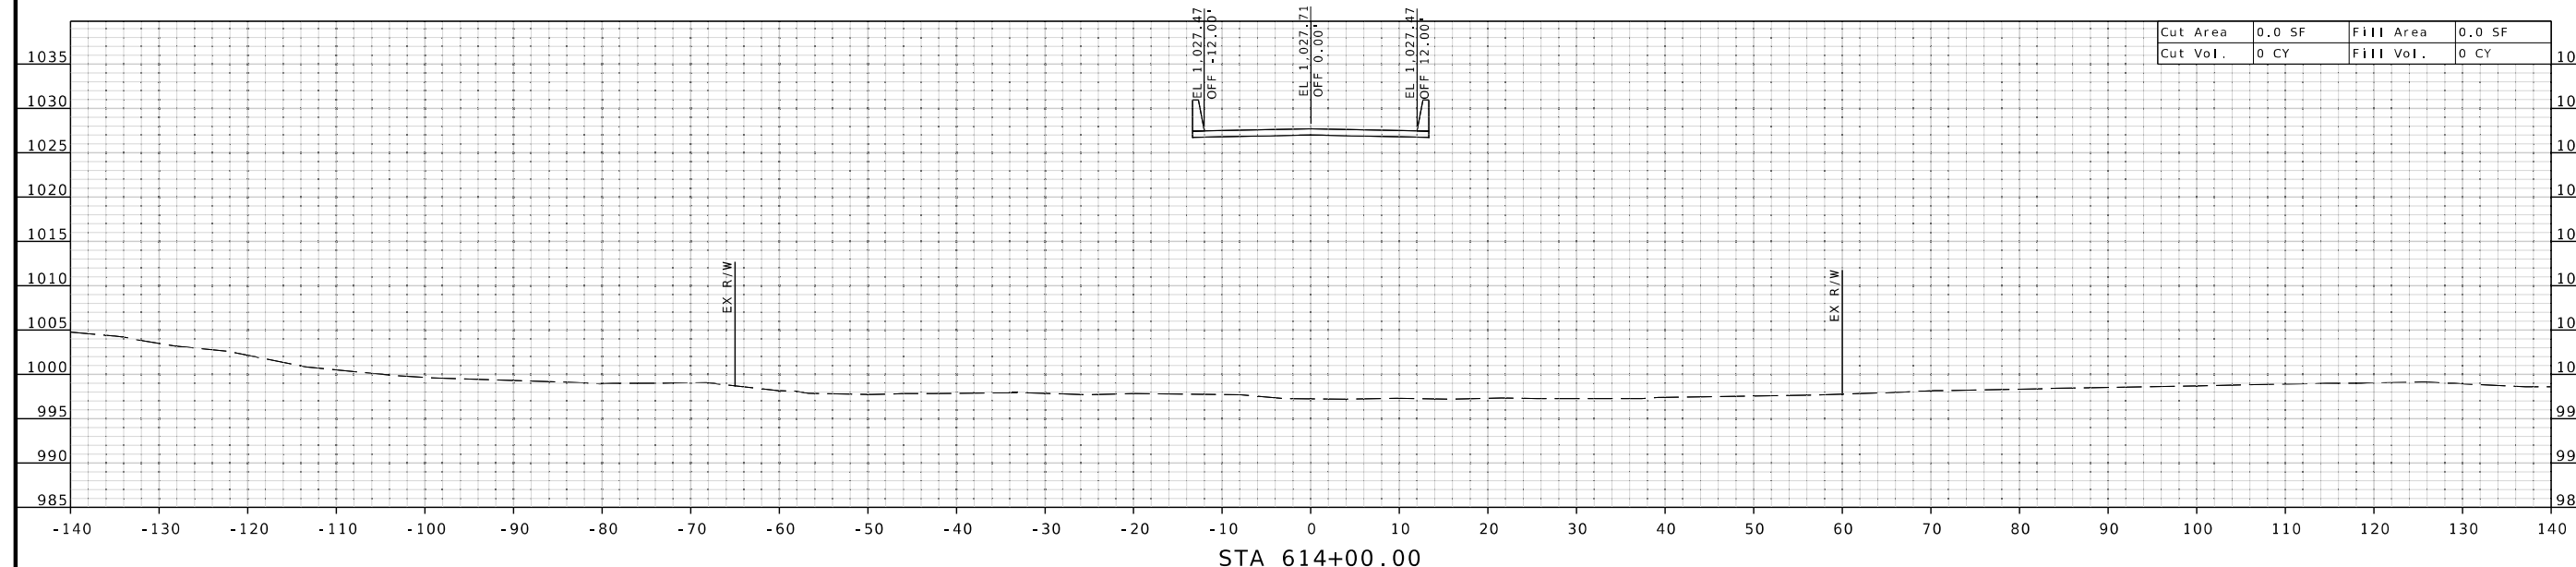

DATE	DESCRIPTION

MISSOURI HIGHWAYS AND TRANSPORTATION COMMISSION

105 WEST CAPITOL
JEFFERSON CITY, MO 65102
1-888-ASK-MODOT (1-888-275-6636)

GBA
9801 Renner Blvd, Ste. 300
Lenexa, KS 66219
913.492.0400
GBAteam.com

GEORGE BUTLER
ASSOCIATES, INC.
PRO. ENGINEER 000133
ARCHITECT 000212
PRO. LAND SURVEYOR 000059

SHELBY P. REYNOLDS
PROFESSIONAL
ENGINEER
PE-2023018931

IF A SEAL IS PRESENT ON THIS SHEET IT HAS BEEN ELECTRONICALLY SEALED AND DATED. REV.



THIS SHEET HAS BEEN SIGNED, SEALED, AND DATED ELECTRONICALLY.

DATE PREPARED 1/8/2025

ROUTE NN STATE MO DISTRICT NW SHEET NO. 8



COUNTY NODAWAY

JOB NO. JNW0071

CONTRACT ID.

PROJECT NO.

BRIDGE NO.

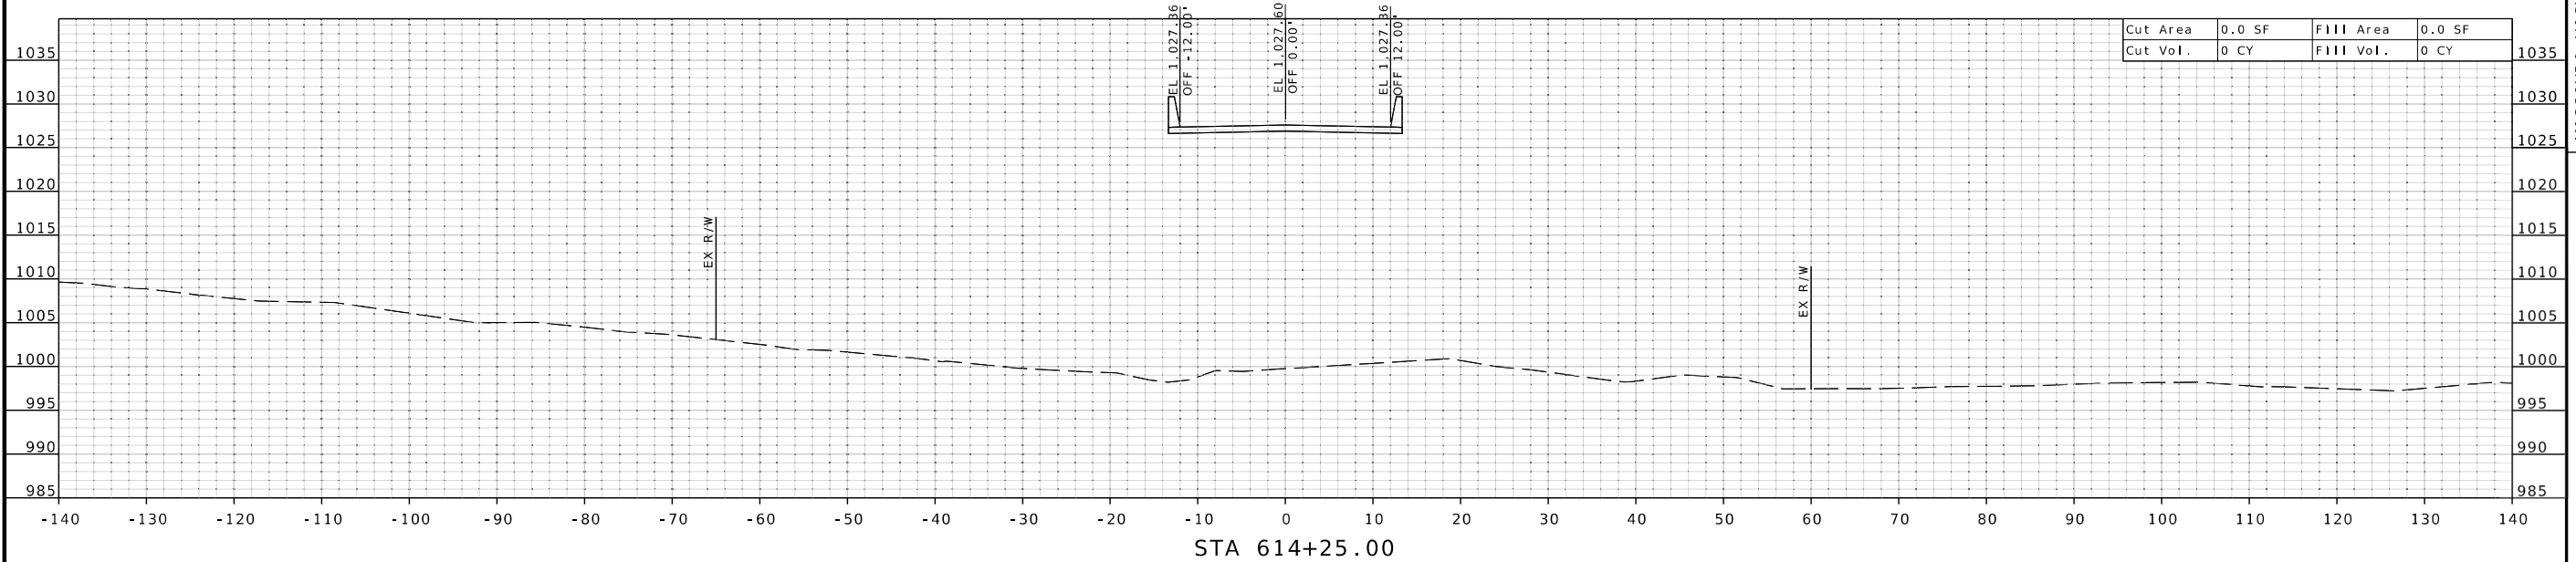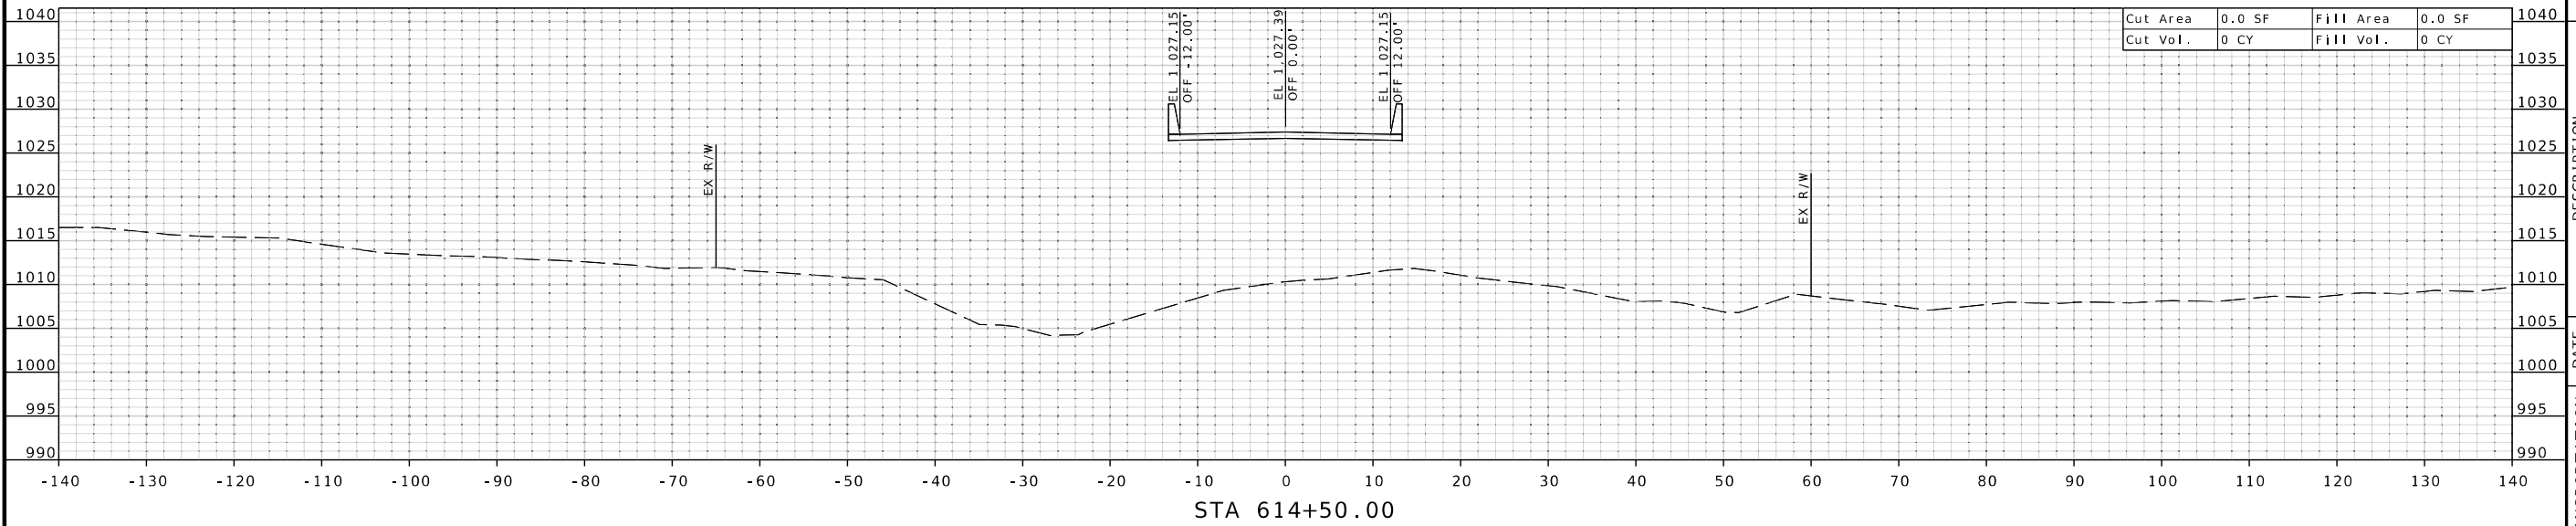

DESCRIPTION	DATE

MISSOURI HIGHWAYS AND TRANSPORTATION COMMISSION

MoDOT

105 WEST CAPITOL
JEFFERSON CITY, MO 65102
1-888-ASK-MODOT (1-888-275-6636)




GBA

9801 Renner Blvd, Ste. 300
Lenexa, KS 66219
913.492.0400
GBAteam.com

GEORGE BUTLER ASSOCIATES INC.
PRO. ENGINEER 00133
ARCHITECT 000212
PRO. LAND SURVEYOR 000059

SHELBY P. REYNOLDS
PROFESSIONAL ENGINEER
PE-2023018931


IF A SEAL IS PRESENT ON THIS SHEET IT HAS BEEN ELECTRONICALLY SEALED AND DATED.

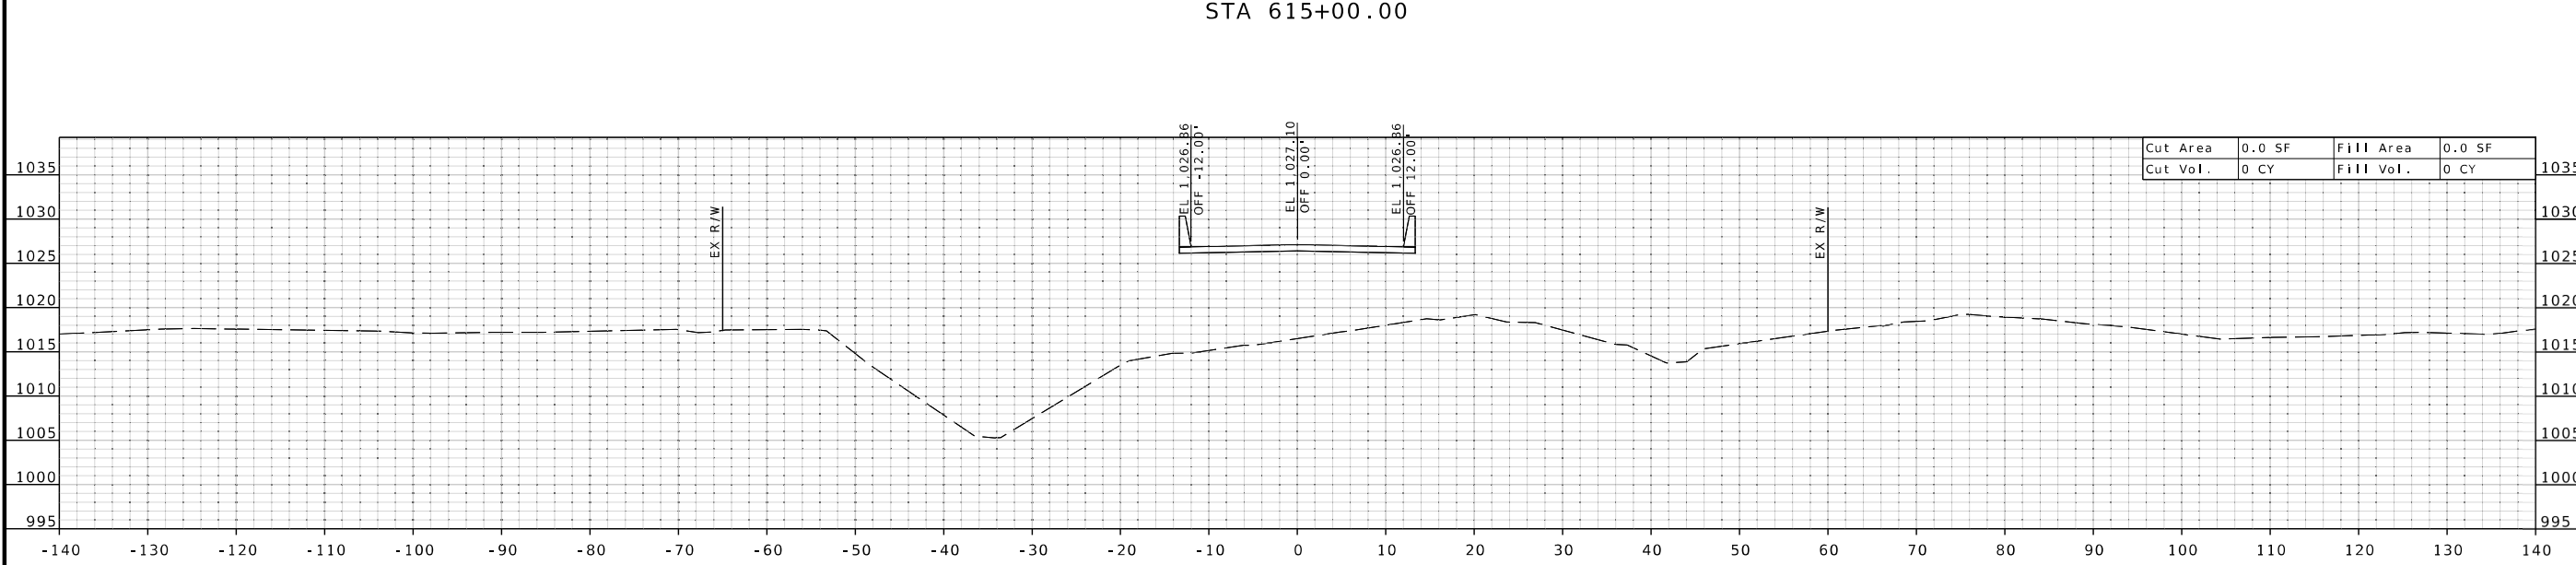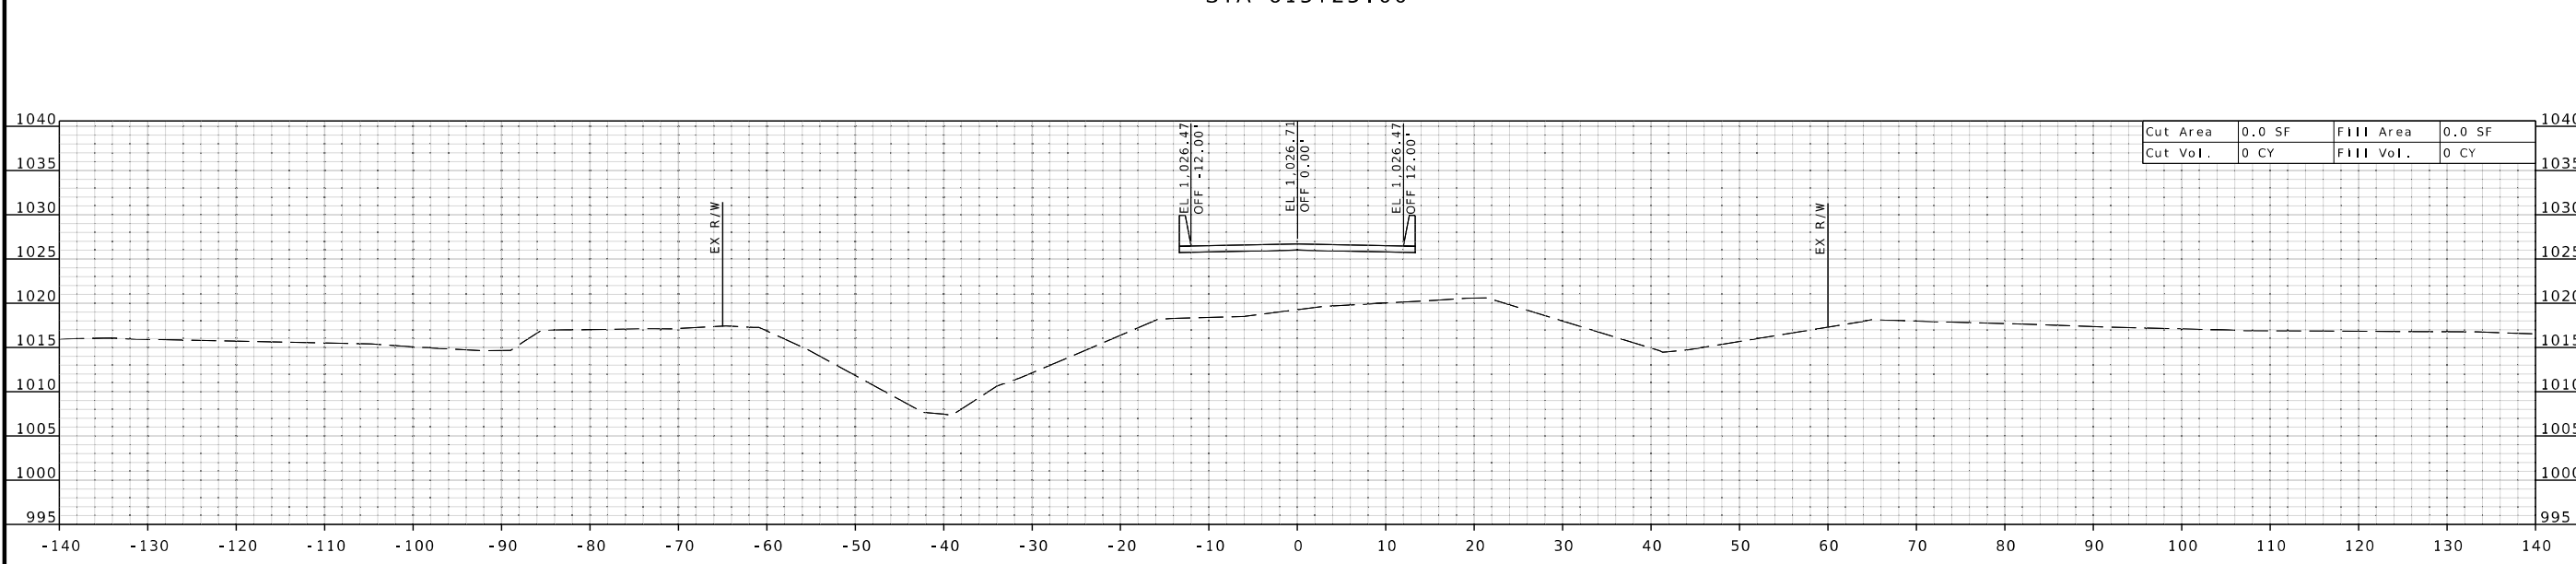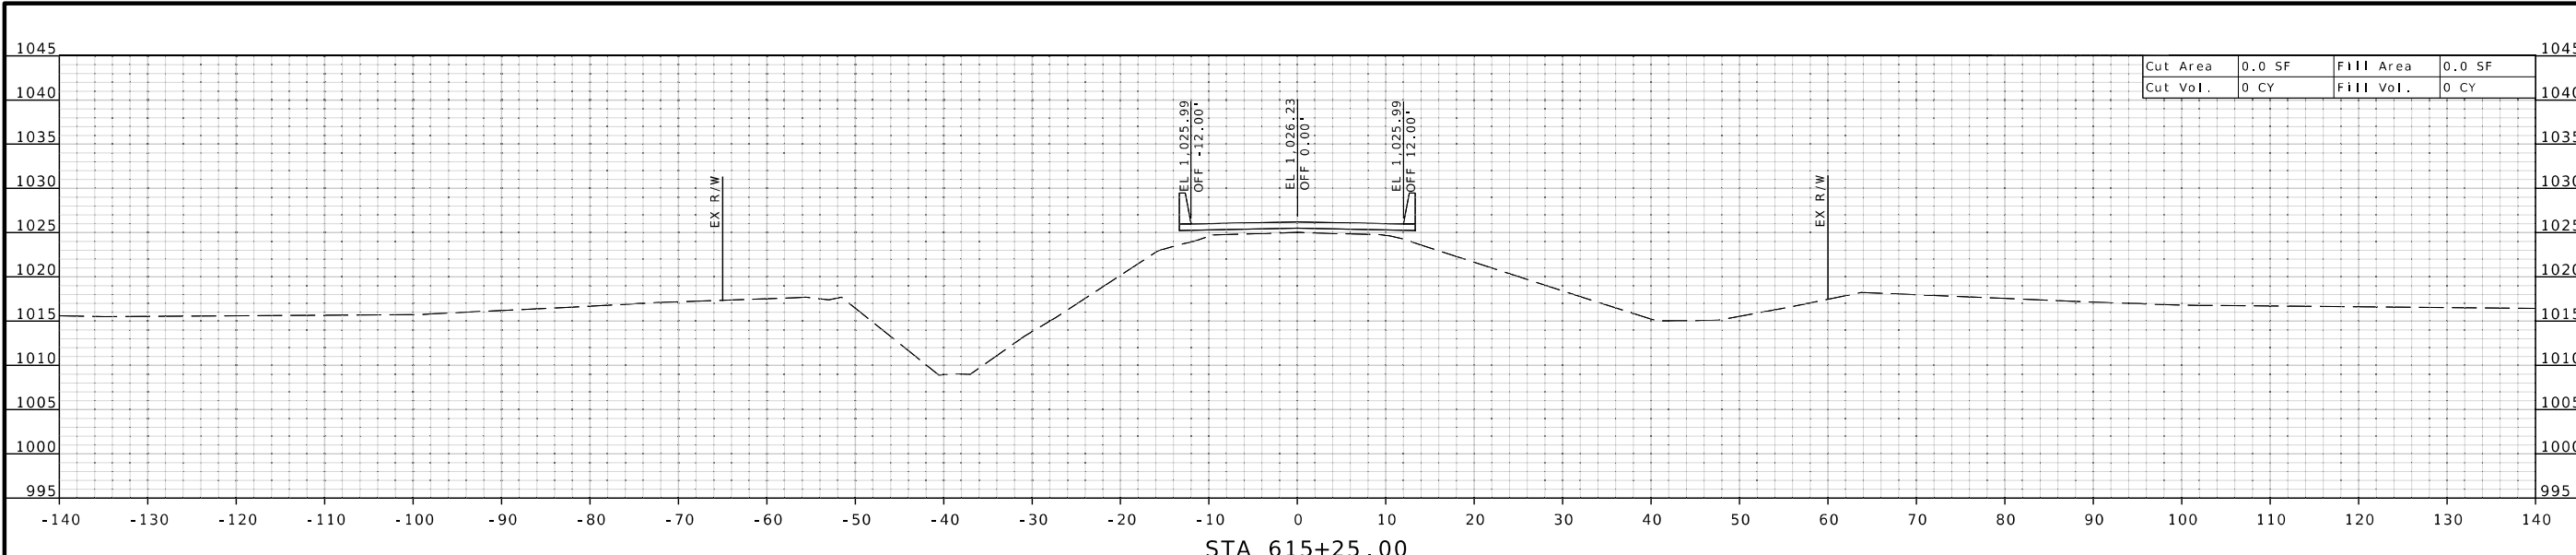

Cut Area	0.0 SF	Fill Area	0.0 SF
Cut Vol.	0 CY	Fill Vol.	0 CY

Cut Area	0.0 SF	Fill Area	0.0 SF
Cut Vol.	0 CY	Fill Vol.	0 CY

Cut Area	0.0 SF	Fill Area	0.0 SF
Cut Vol.	0 CY	Fill Vol.	0 CY

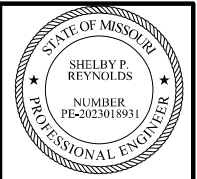

THIS SHEET HAS BEEN SIGNED, SEALED, AND DATED ELECTRONICALLY.

DATE PREPARED
1/8/2025

ROUTE NN STATE MO
DISTRICT NW SHEET NO. 9

COUNTY
NODAWAY

JOB NO.
JNW0071

CONTRACT ID.

PROJECT NO.

BRIDGE NO.

DESCRIPTION	DATE

MISSOURI HIGHWAYS AND TRANSPORTATION COMMISSION

 105 WEST CAPITOL
 JEFFERSON CITY, MO 65102
 1-888-ASK-MODOT (1-888-275-6636)

GBA
 9801 Renner Blvd, Ste. 300
 Lenexa, KS 66219
 913.492.0400
 GBAteam.com

GEORGE BUTLER
 ASSOCIATES, INC.
 PRO. ENGINEER 000133
 ARCHITECT 000212
 PRO. LAND SURVEYOR 000059

SHELBY P. REYNOLDS
 PROFESSIONAL
 ENGINEER
 PE-2023018931

IF A SEAL IS PRESENT ON THIS SHEET IT HAS BEEN ELECTRONICALLY SEALED AND DATED.



THIS SHEET HAS BEEN
SIGNED, SEALED, AND DATED
ELECTRONICALLY.

DATE PREPARED
1/8/2025

ROUTE	STATE
NN	MO
DISTRICT	SHEET NO.
NW	10

COUNTY
NODAWAY

JOB NO.
JNW0071

CONTRACT ID.

PROJECT NO.

BRIDGE NO.

DATE	DESCRIPTION

MISSOURI HIGHWAYS AND TRANSPORTATION
COMMISSION



105 WEST CAPITOL
JEFFERSON CITY, MO 65102
1-888-ASK-MODOT (1-888-275-6636)

GBA
9801 Renner Blvd, Ste. 300
Lenexa, KS 66219
913.492.0400
GBAteam.com

GEORGE BUTLER
ASSOCIATES INC.
PRO. ENGINEER 000133
ARCHITECT 000212
PRO. LAND SURVEYOR 000059

SHELBY P. REYNOLDS
PROFESSIONAL
ENGINEER
PE-2023018931

IF A SEAL IS PRESENT ON THIS SHEET IT HAS BEEN ELECTRONICALLY SEALED AND DATED.

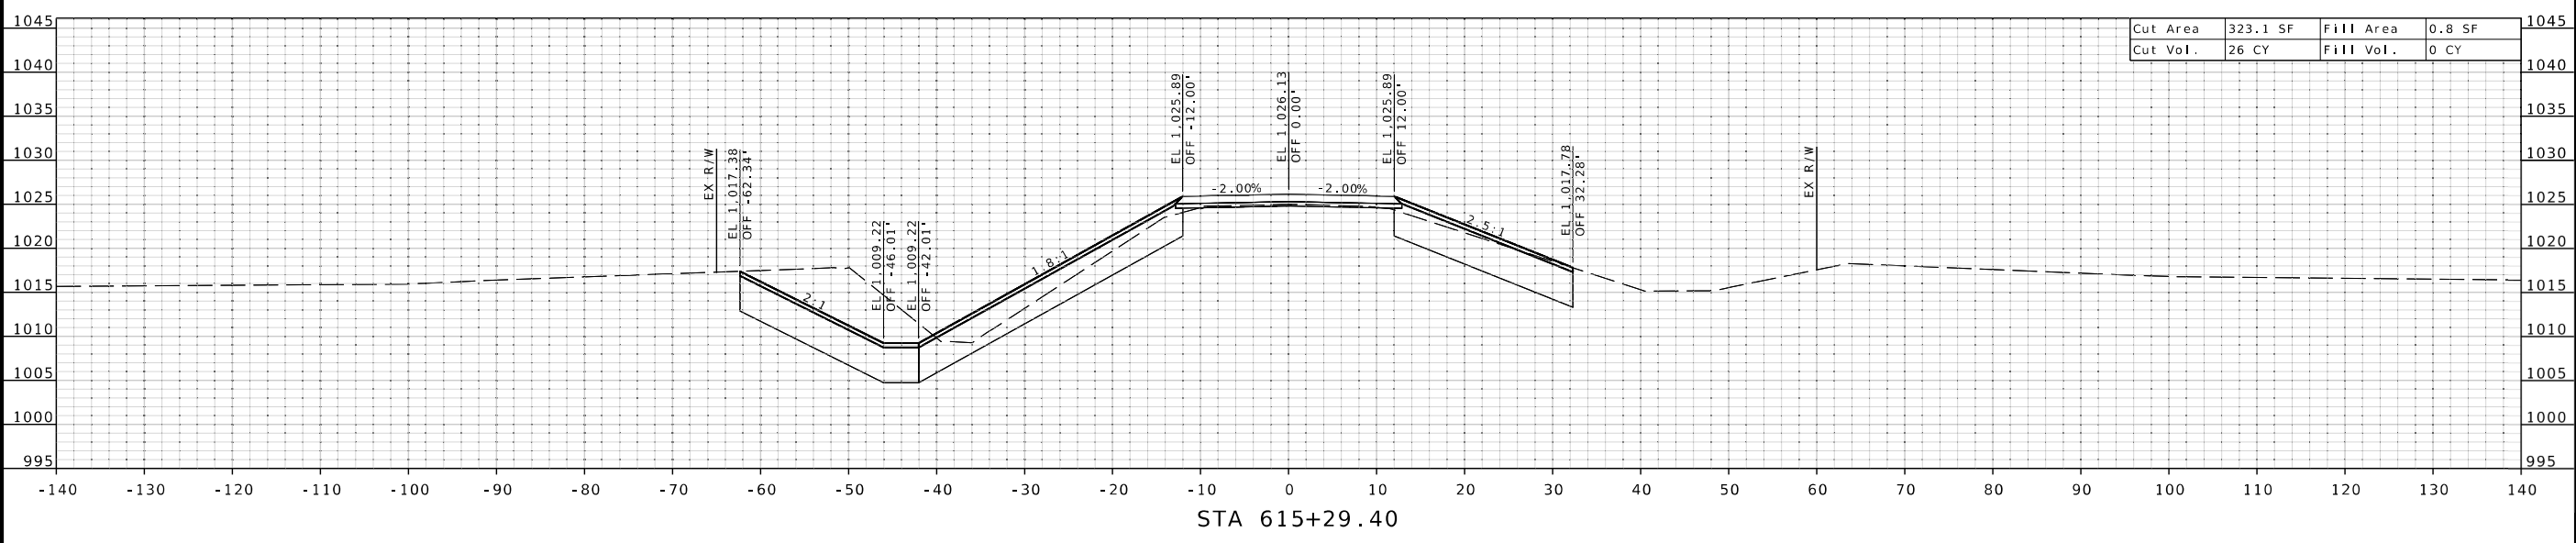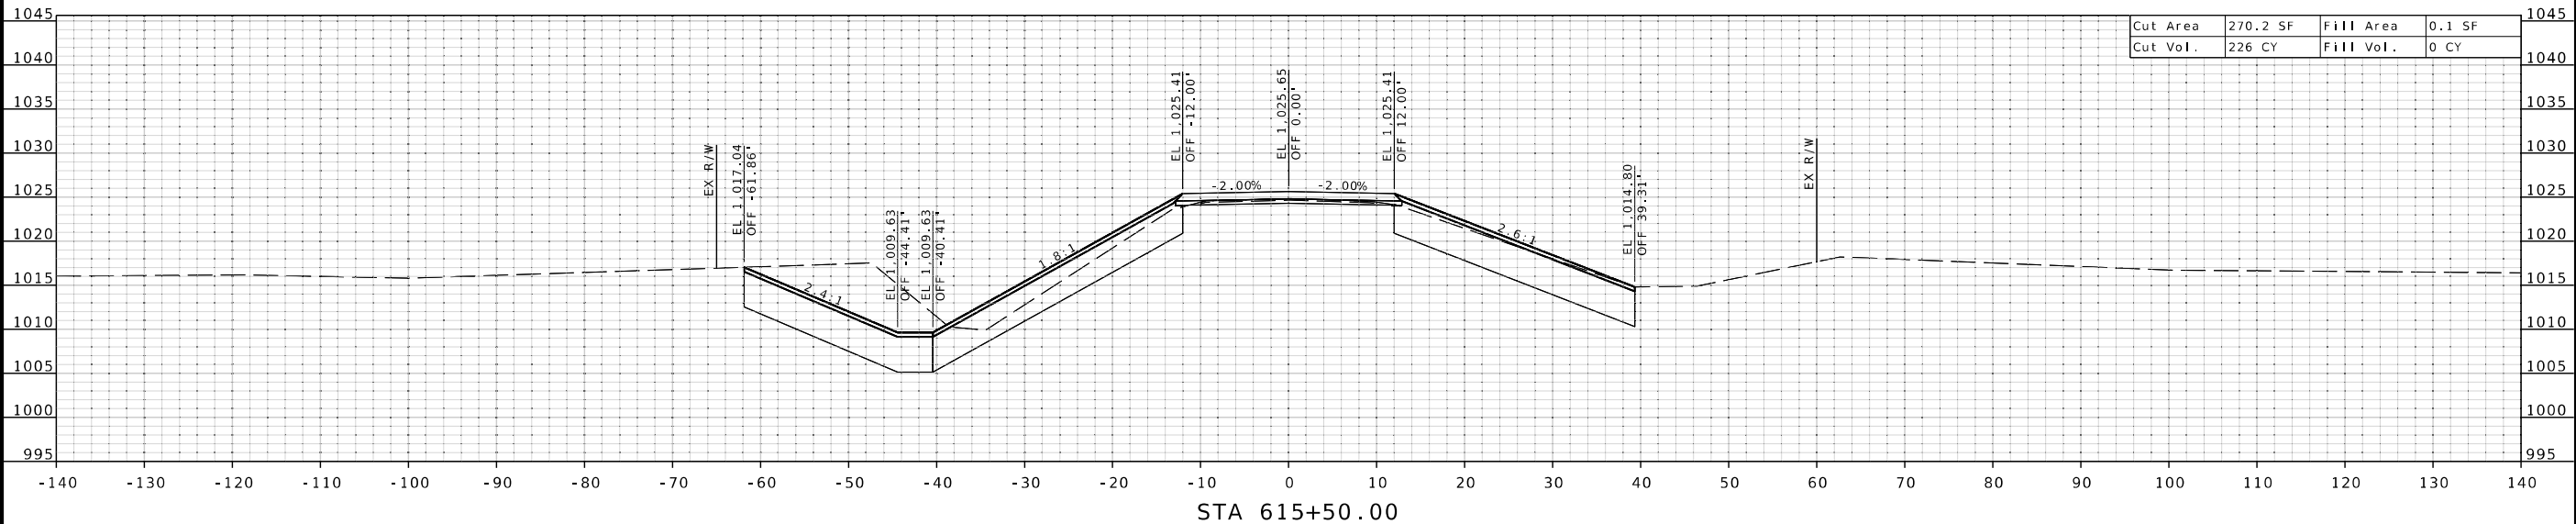



THIS SHEET HAS BEEN
SIGNED, SEALED, AND DATED
ELECTRONICALLY.

DATE PREPARED
1/8/2025

ROUTE STATE
NN MO
DISTRICT SHEET NO.
NW 11

COUNTY
NODAWAY

JOB NO.
JNW0071


CONTRACT ID.

PROJECT NO.

BRIDGE NO.

DESCRIPTION	DATE

MISSOURI HIGHWAYS AND TRANSPORTATION
COMMISSION

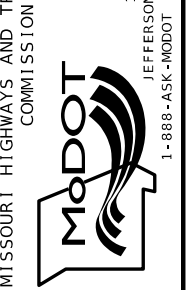




105 WEST CAPITOL
JEFFERSON CITY, MO 65102
1-888-ASK-MODOT (1-888-275-6636)

GBA
9801 Renner Blvd, Ste. 300
Lenexa, KS 66219
913.492.0400
GBAteam.com

GEORGE BUTLER
ASSOCIATES INC.
PRO. ENGINEER 000133
ARCHITECT 000212
PRO. LAND SURVEYOR 000059

SHELBY P. REYNOLDS
PROFESSIONAL
ENGINEER
PE-2023018931

IF A SEAL IS PRESENT ON THIS SHEET IT HAS BEEN ELECTRONICALLY SEALED AND DATED.

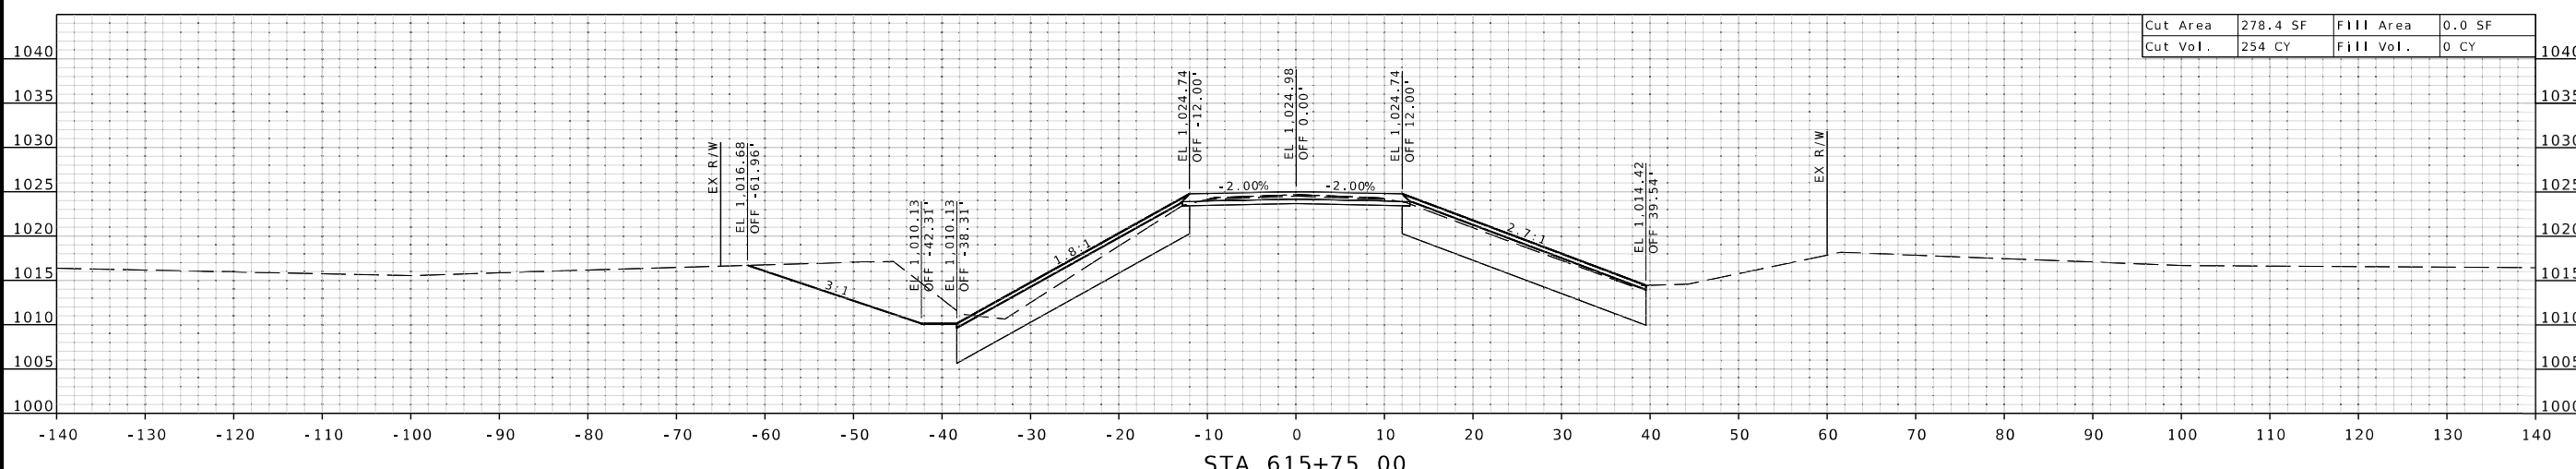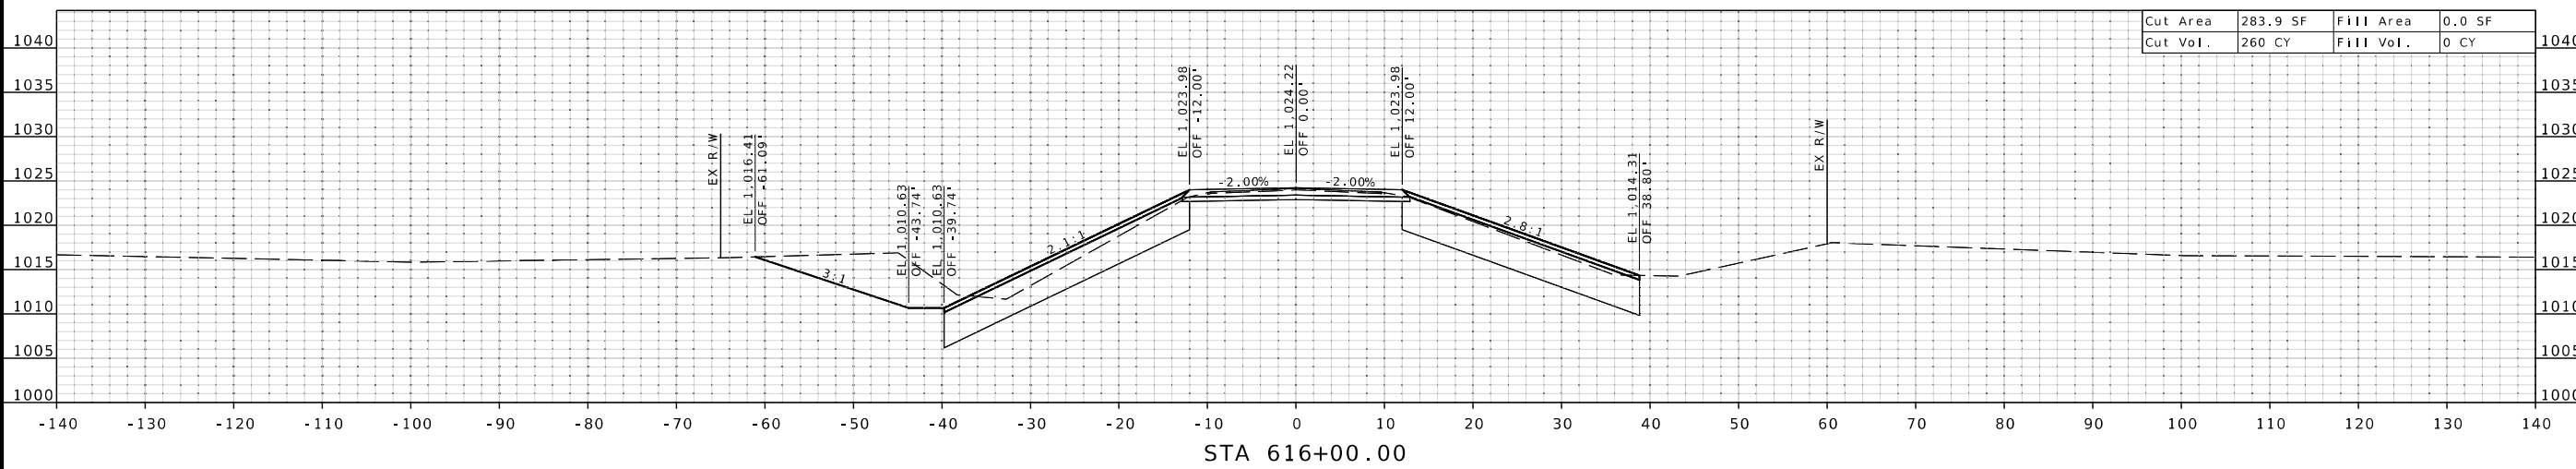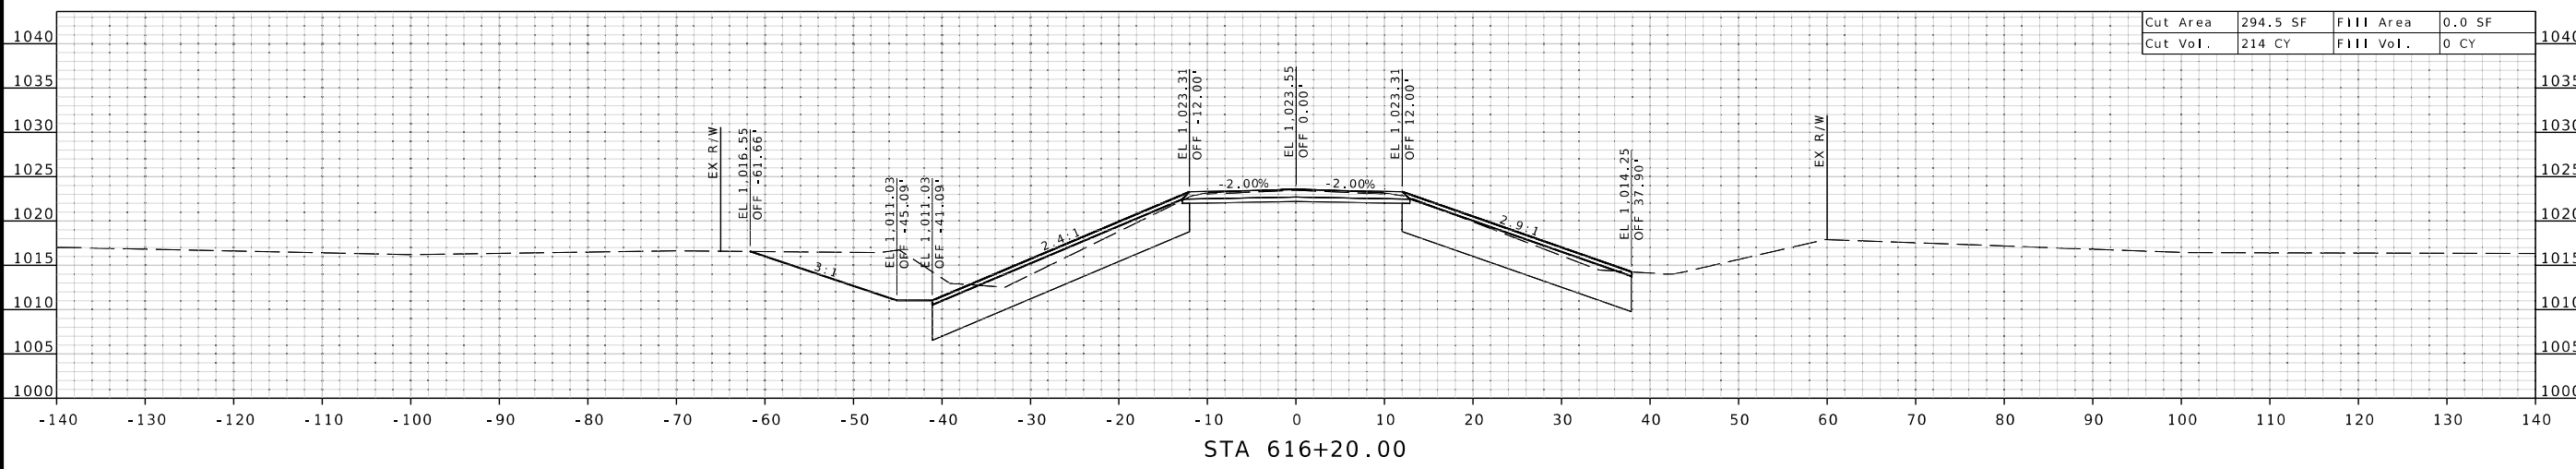



THIS SHEET HAS BEEN SIGNED, SEALED, AND DATED ELECTRONICALLY.

DATE PREPARED 1/8/2025

ROUTE NN STATE MO DISTRICT NW SHEET NO. 12


COUNTY NODAWAY JOB NO. JNW0071 CONTRACT ID.

PROJECT NO. BRIDGE NO.

DESCRIPTION	DATE

DESCRIPTION	DATE

MISSOURI HIGHWAYS AND TRANSPORTATION COMMISSION



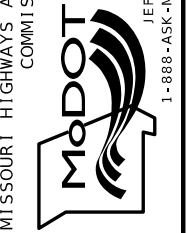


GBA
9801 Renner Blvd, Ste. 300
Lenexa, KS 66219
913.492.0400
GBAteam.com

GEORGE BUTLER ASSOCIATES INC.
PRO. ENGINEER 000133
ARCHITECT 000212
PRO. LAND SURVEYOR 000059

SHELBY P. REYNOLDS
PROFESSIONAL ENGINEER
PE-2023018931

IF A SEAL IS PRESENT ON THIS SHEET IT HAS BEEN ELECTRONICALLY SEALED AND DATED.

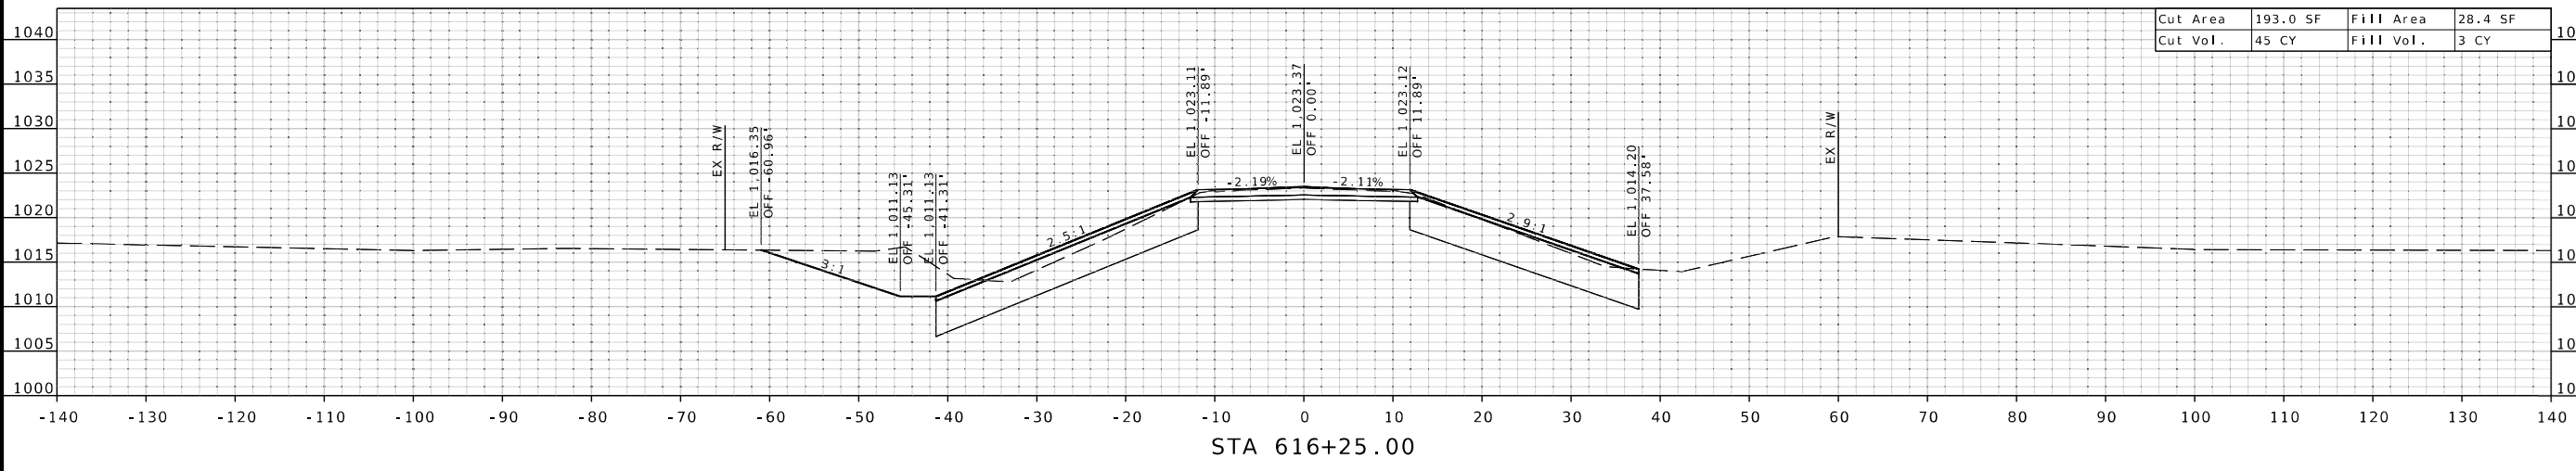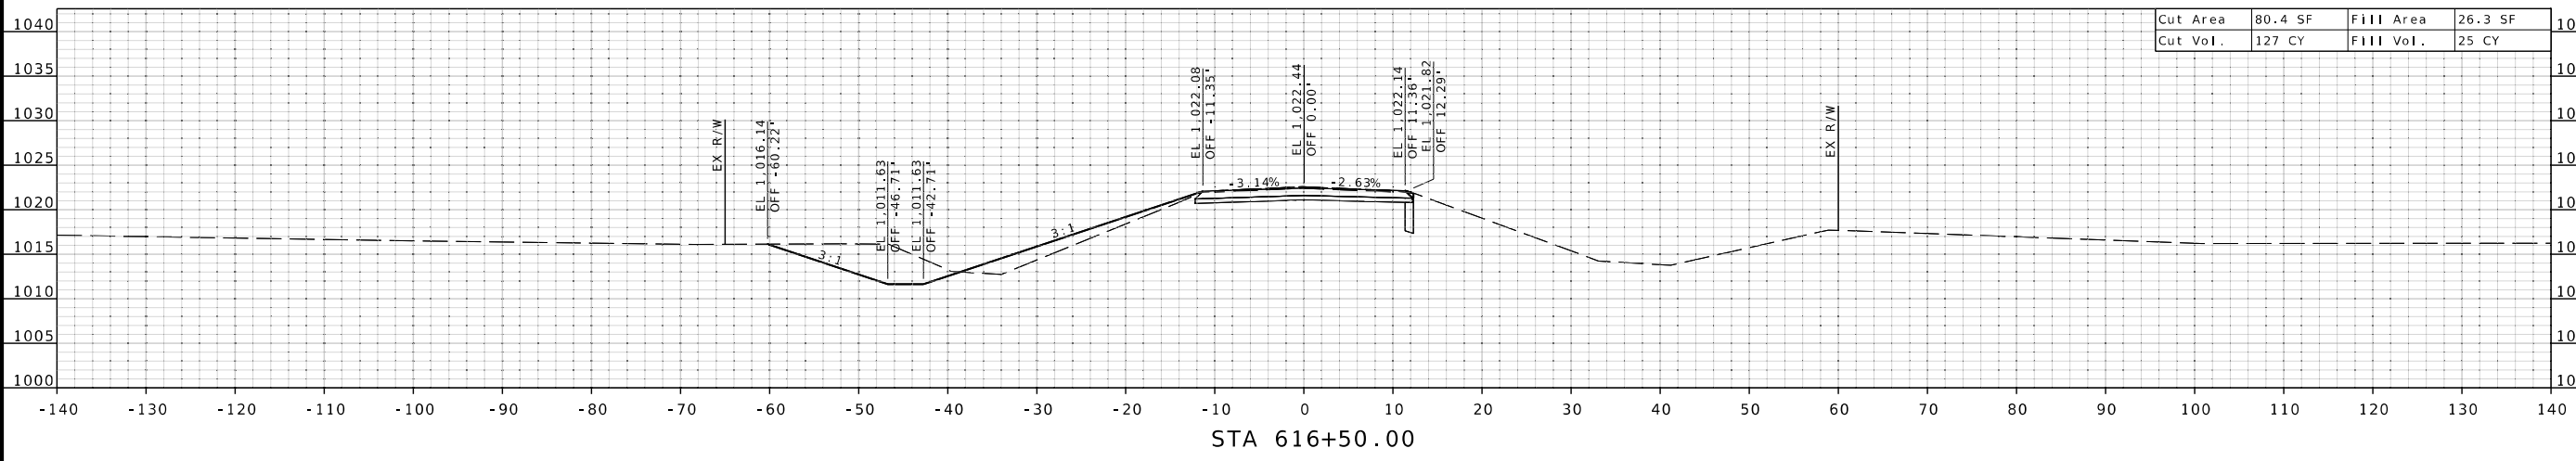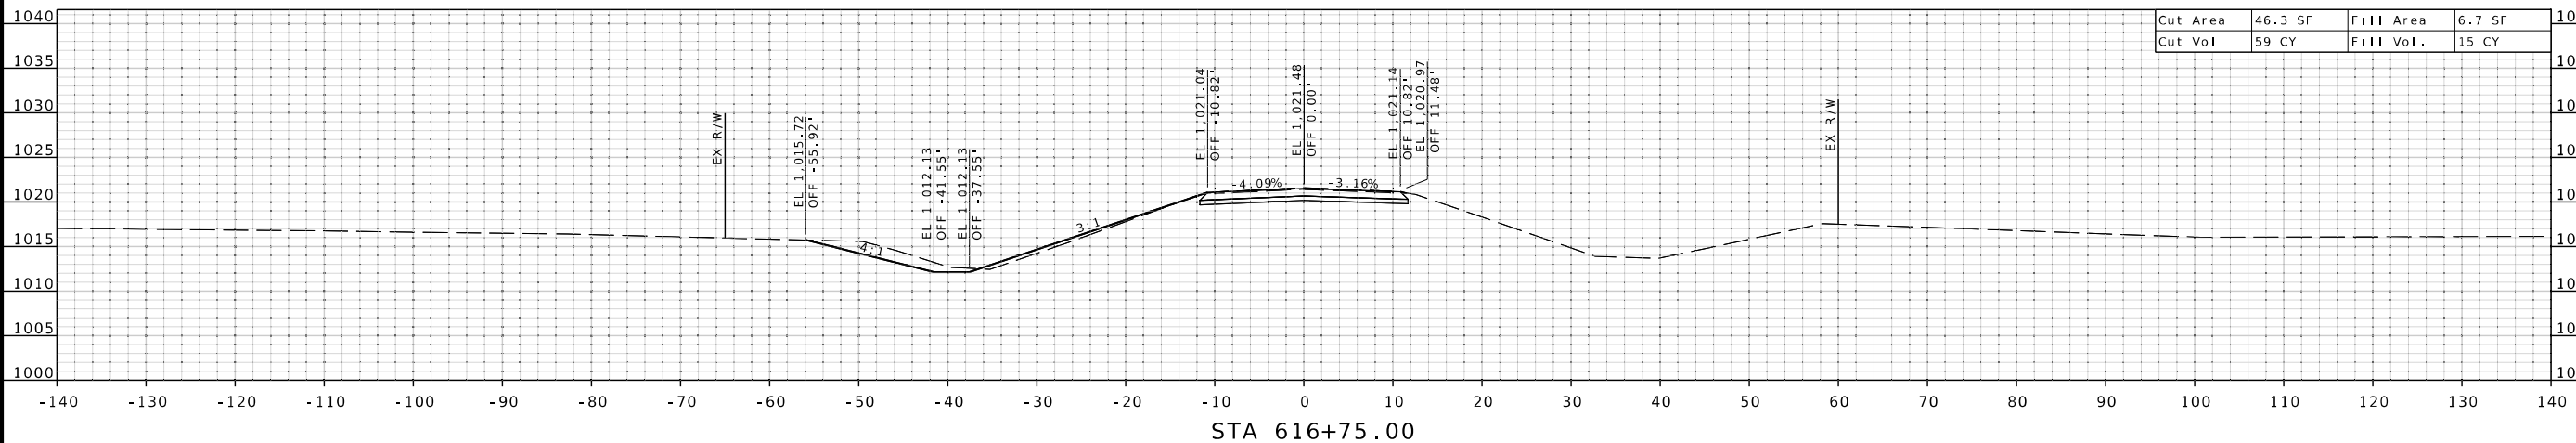



THIS SHEET HAS BEEN
SIGNED, SEALED, AND DATED
ELECTRONICALLY.

DATE PREPARED
1/8/2025

ROUTE	STATE
NN	MO
DISTRICT	SHEET NO.
NW	13

COUNTY
NODAWAY

JOB NO.
JNW0071

CONTRACT ID.

PROJECT NO.

BRIDGE NO.

DESCRIPTION	DATE

DATE


DESCRIPTION

MISSOURI HIGHWAYS AND TRANSPORTATION
COMMISSION

105 WEST CAPITOL
JEFFERSON CITY, MO 65102

1-888-ASK-MODOT (1-888-275-6636)

1-888-ASK-MODOT (1-888-275-6636)

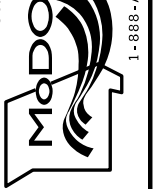

MISSOURI HIGHWAYS AND TRANSPORTATION
COMMISSION

GBA

9801 Renner Blvd, Ste. 300
Lenexa, KS 66219
913.492.0400
GBAteam.com

GEORGE BUTLER
ASSOCIATES INC.
PRO. ENGINEER 00133
ARCHITECT 000212
PRO. LAND SURVEYOR 000559

REVISIONS

SHELBY P. REYNOLDS
PROFESSIONAL
ENGINEER
PE-2023018931

IF A SEAL IS PRESENT ON THIS SHEET IT HAS BEEN ELECTRONICALLY SEALED AND DATED.

