




Paul J. Kronlage
02/04/2025 10:45:15 AM
Paul J. Kronlage - Civil
MO PE - 023328

DATE PREPARED
2/4/2025




ROUTE	STATE
8	MO
DISTRICT	SHEET NO.
SE	1
COUNTY	
ST FRANCOIS	
JOB NO.	
J9P3448	
CONTRACT ID.	
PROJECT NO.	
BRIDGE NO.	


DESCRIPTION	DATE

MISSOURI HIGHWAYS AND TRANSPORTATION COMMISSION

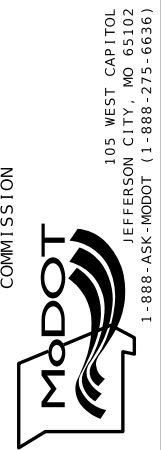

EFK Moen
Civil Engineering Design
13523 Barrett Parkway Dr
Suite 250
St. Louis, MO 63021
Phone 314-394-3100
Fax 314-394-3199
Missouri Certificate of Authority: 001578

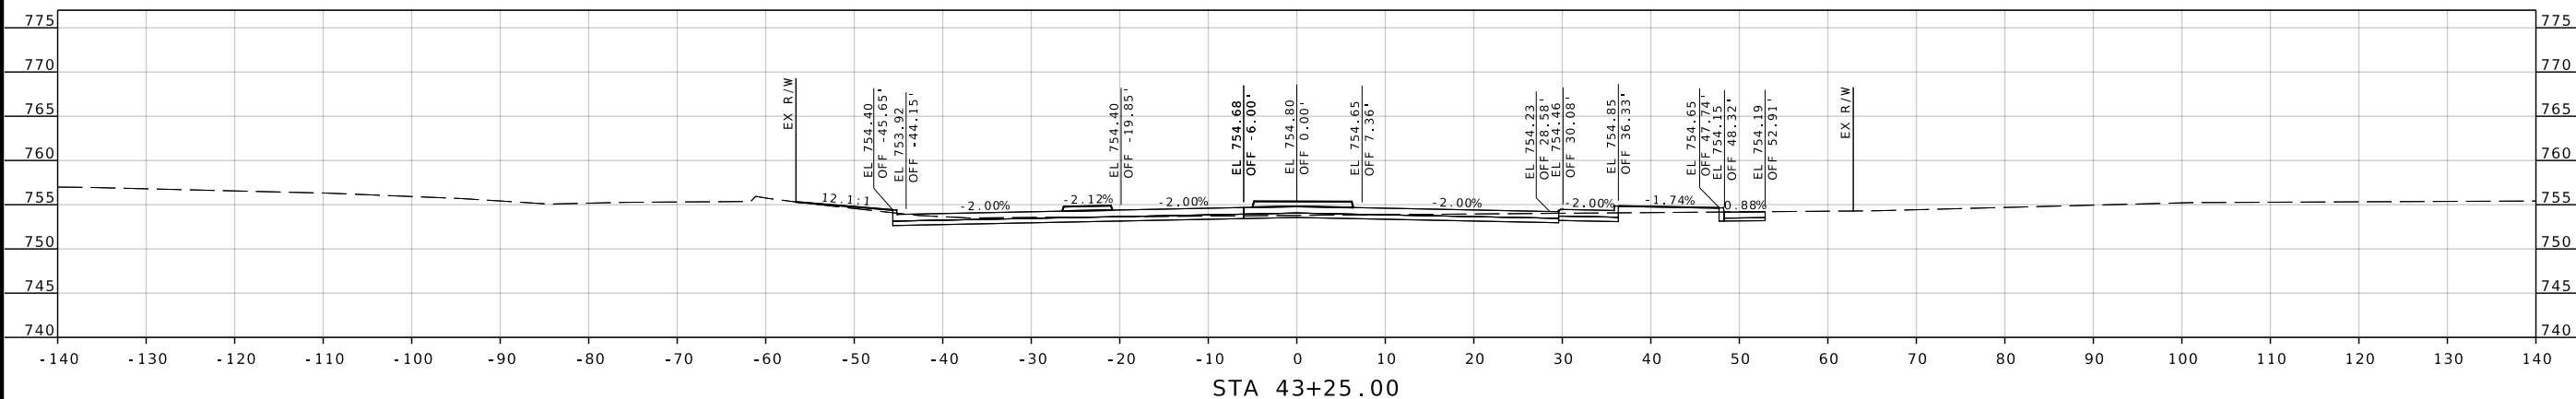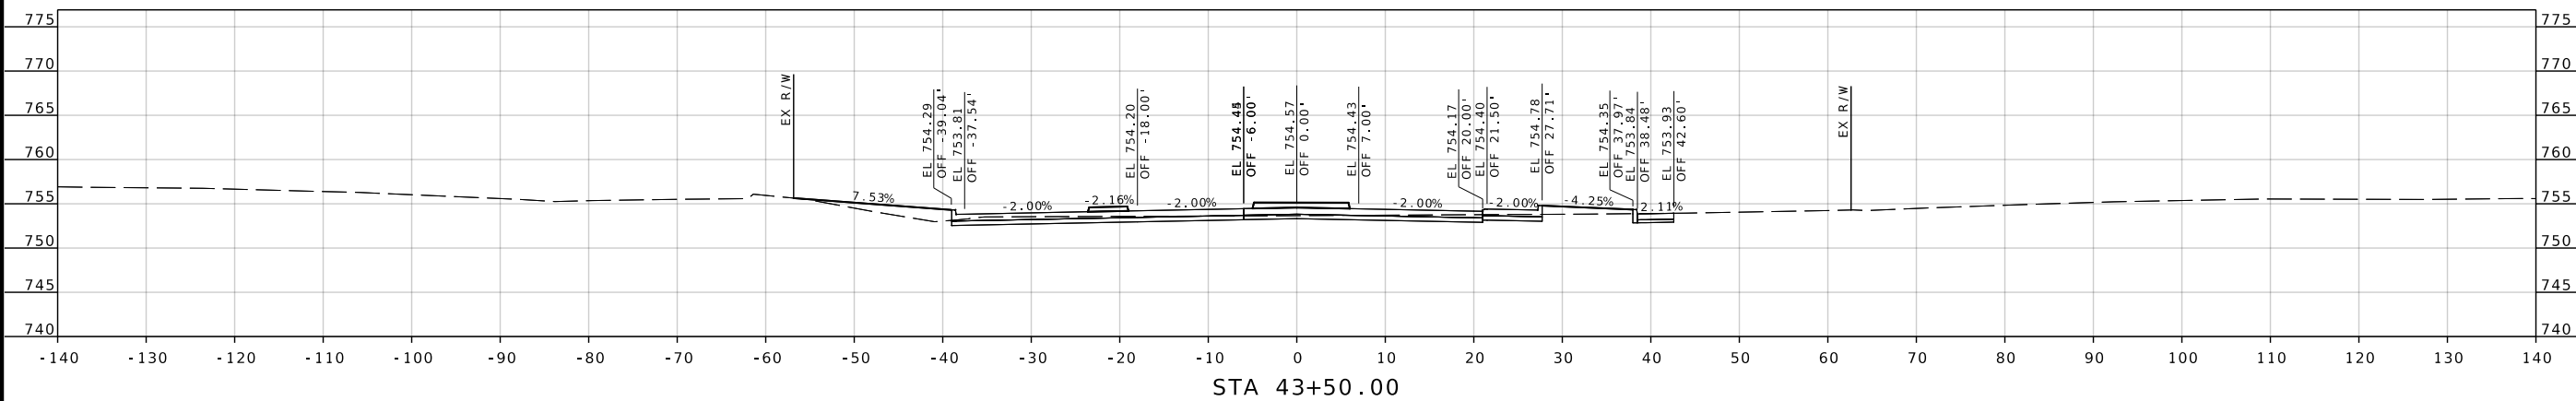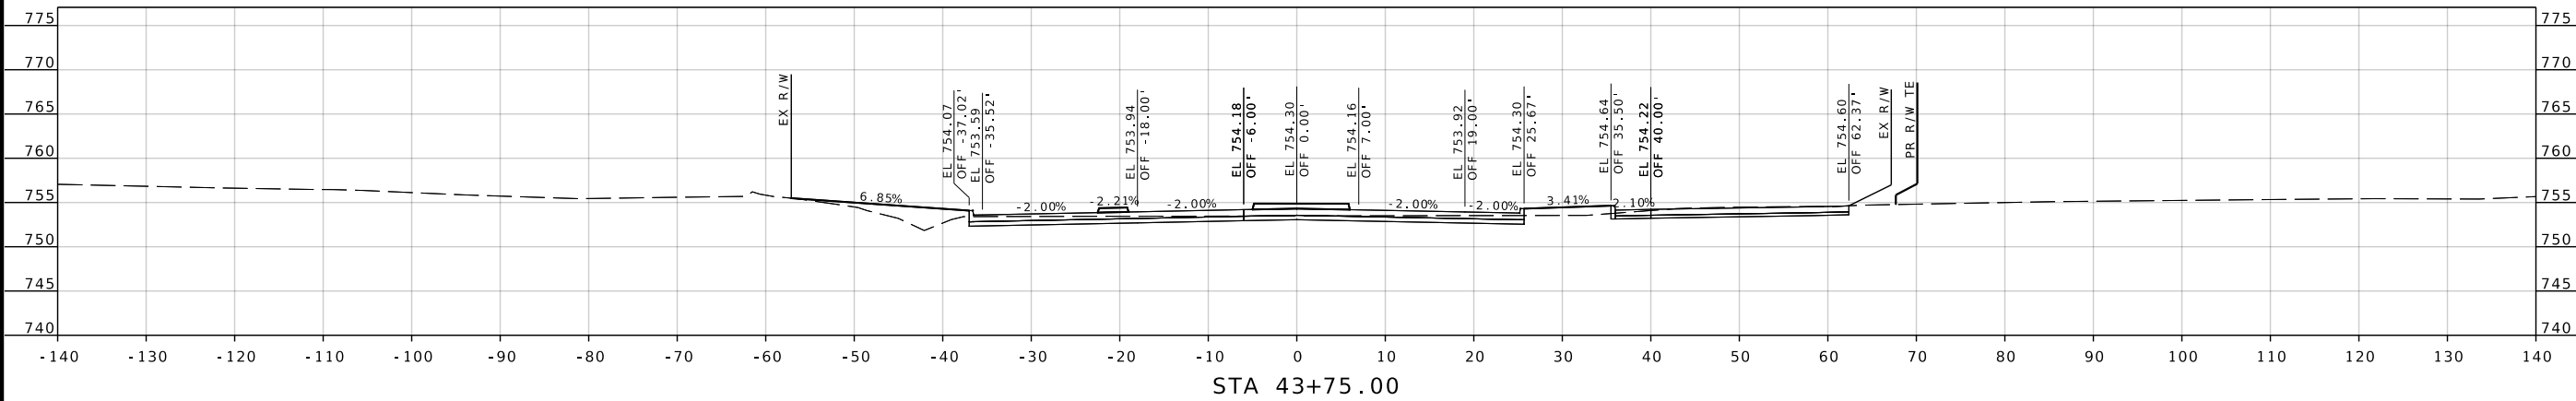

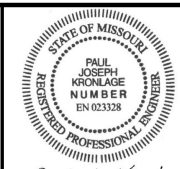

Paul J. Kronlage
02/04/2025 10:45:32 AM
Paul J. Kronlage - Civil
MO PE - 023328

DATE PREPARED
2/4/2025

ROUTE 8 STATE MO

DISTRICT SE SHEET NO. 2

COUNTY ST FRANCOIS

JOB NO. J9P3448

CONTRACT ID.




PROJECT NO.

BRIDGE NO.


DESCRIPTION

DATE

MISSOURI HIGHWAYS AND TRANSPORTATION COMMISSION
MoDOT
105 WEST CAPITOL
JEFFERSON CITY, MO 65102
1-888-ASK-MODOT (1-888-275-6636)

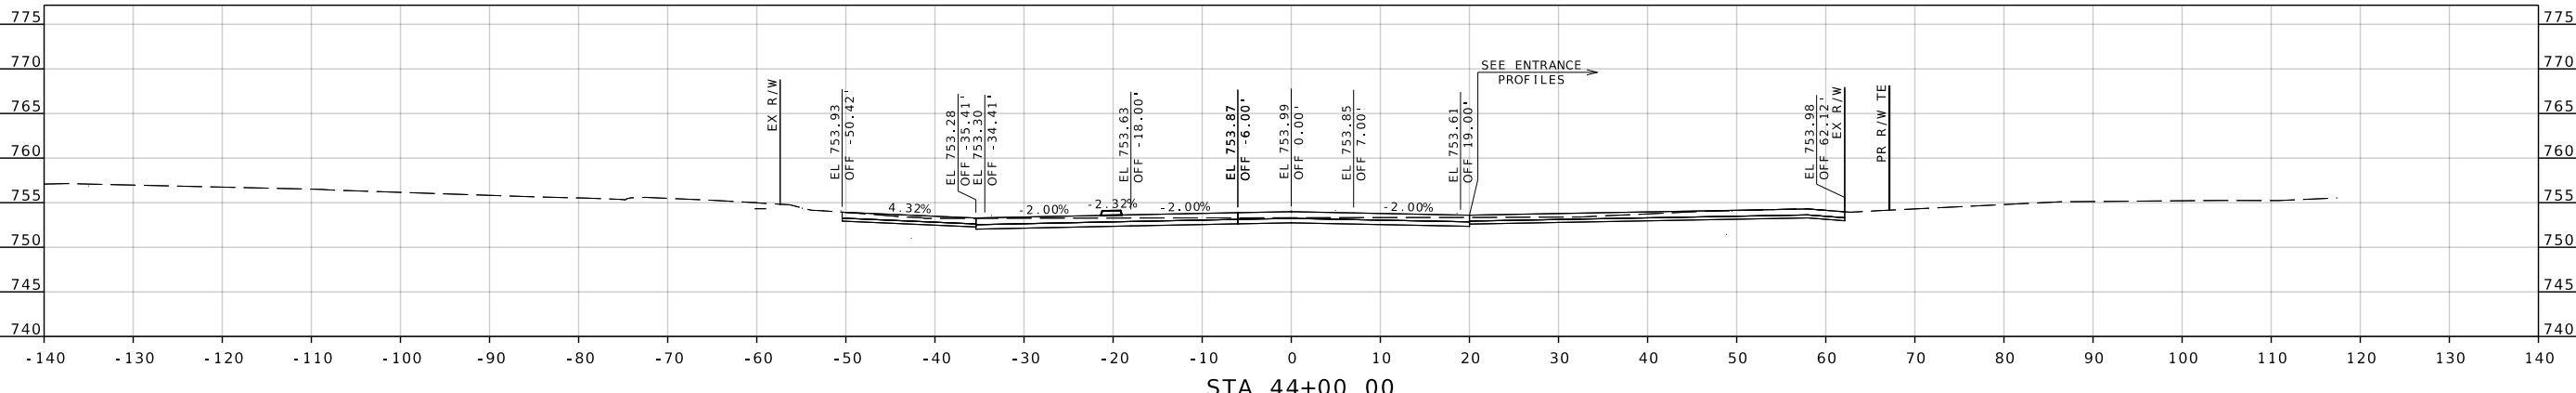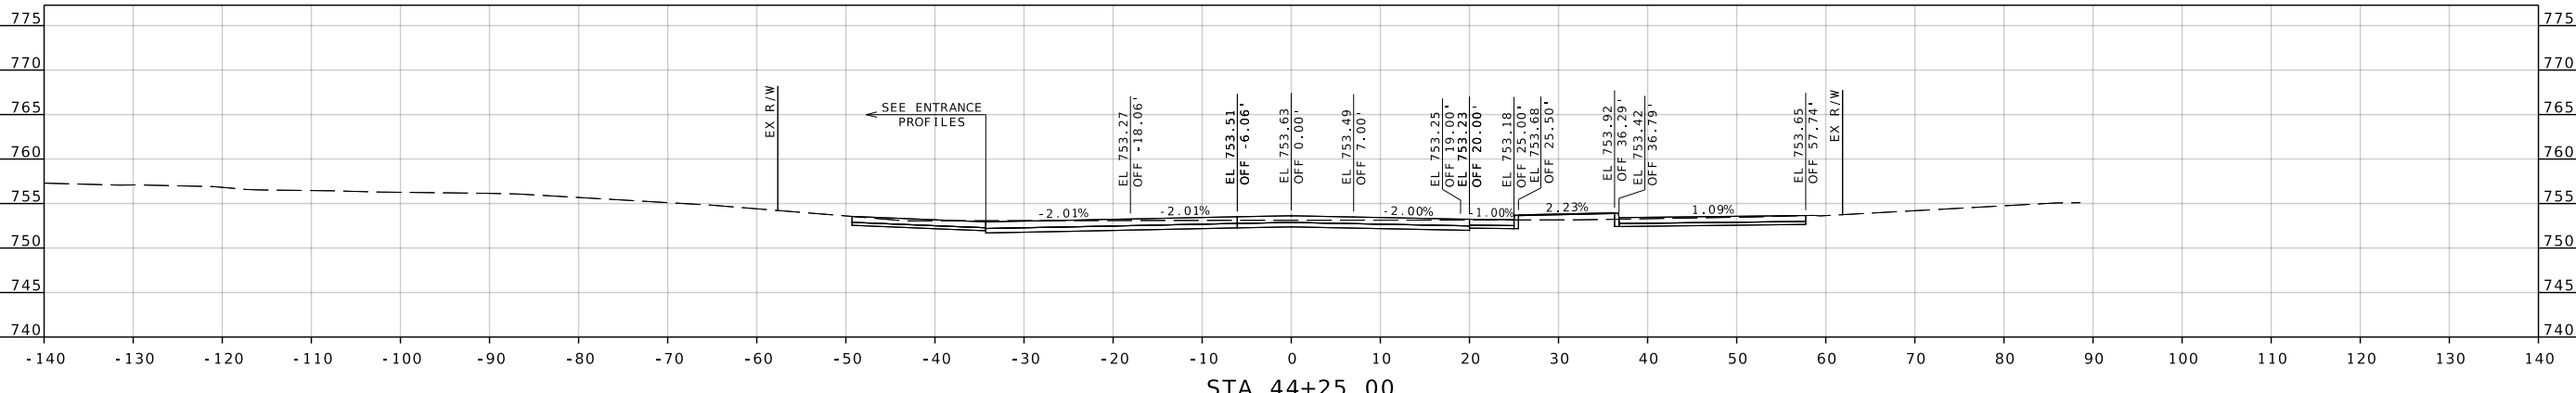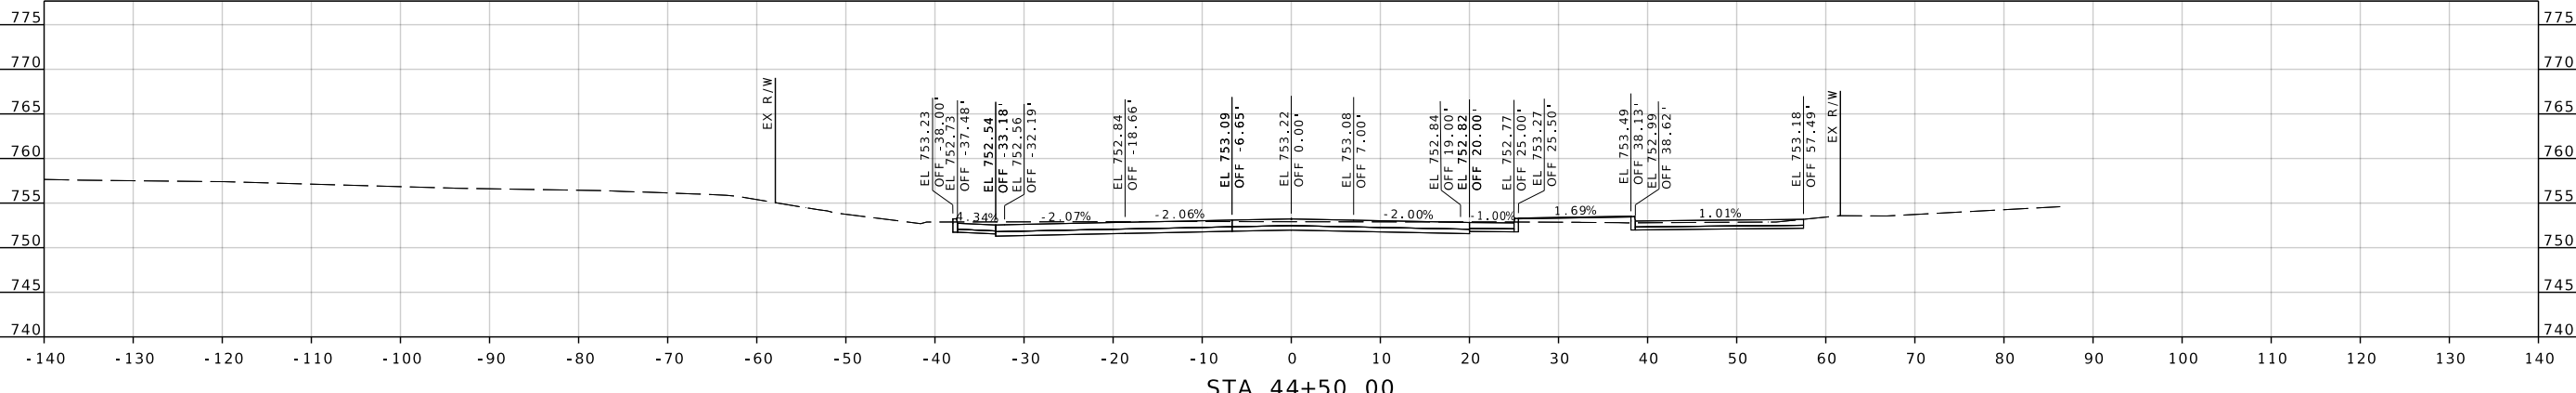

EFK Moen
Civil Engineering Design
13523 Barrett Parkway Dr
Suite 250
St. Louis, MO 63021
Phone 314-394-3100
Fax 314-394-3199
Missouri Certificate of Authority: 001578

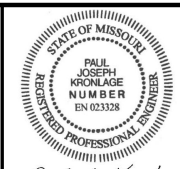

Paul J. Kronlage
 02/04/2025 11:17:29 AM
 Paul J. Kronlage - Civil
 MO PE - 023328

DATE PREPARED
 2/4/2025

ROUTE 8 STATE MO
 DISTRICT SE SHEET NO. 3

COUNTY
 ST FRANCOIS

JOB NO.
 J9P3448

CONTRACT ID.

PROJECT NO.




BRIDGE NO.


DESCRIPTION	DATE

MISSOURI HIGHWAYS AND TRANSPORTATION COMMISSION



EFK Moen
 Civil Engineering Design
 13523 Barrett Parkway Dr
 Suite 250
 St. Louis, MO 63021
 Phone 314-394-3100
 Fax 314-394-3199
 Missouri Certificate of Authority: 001578

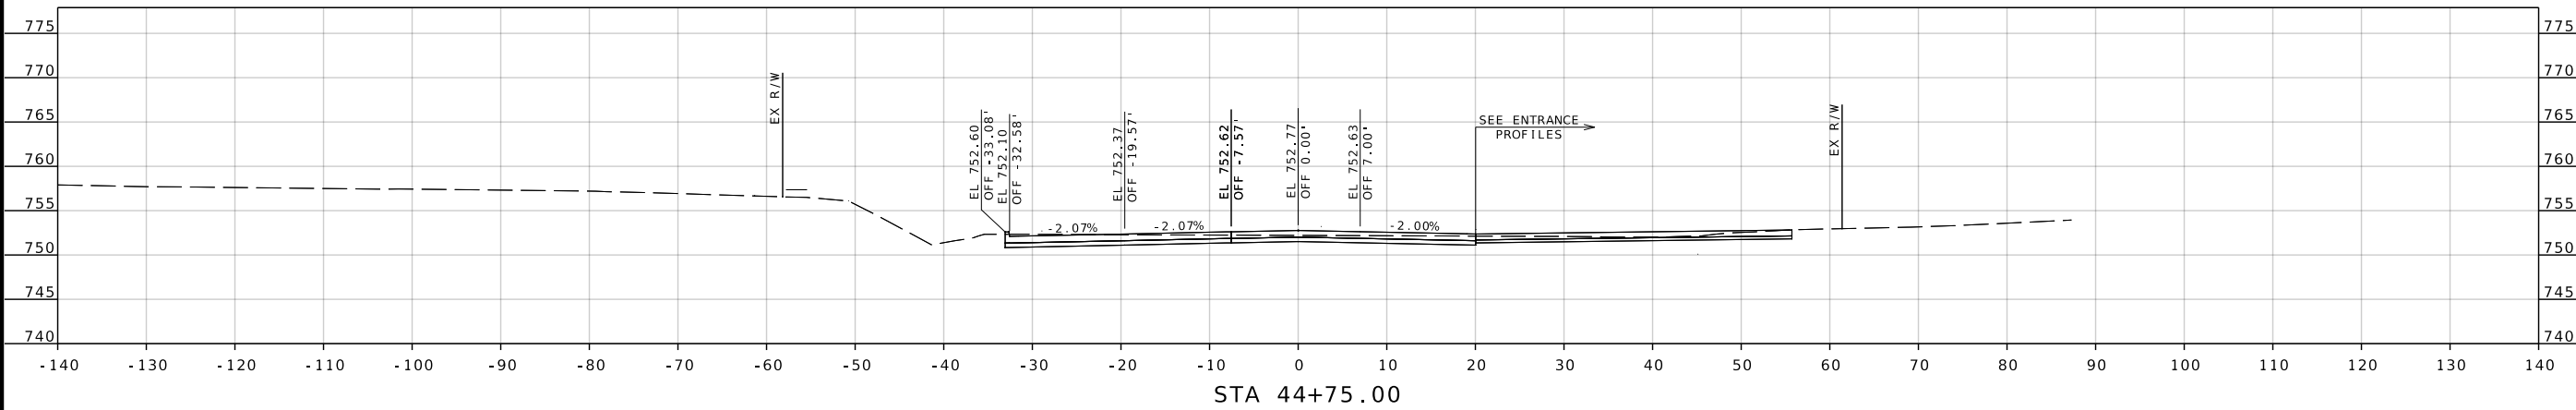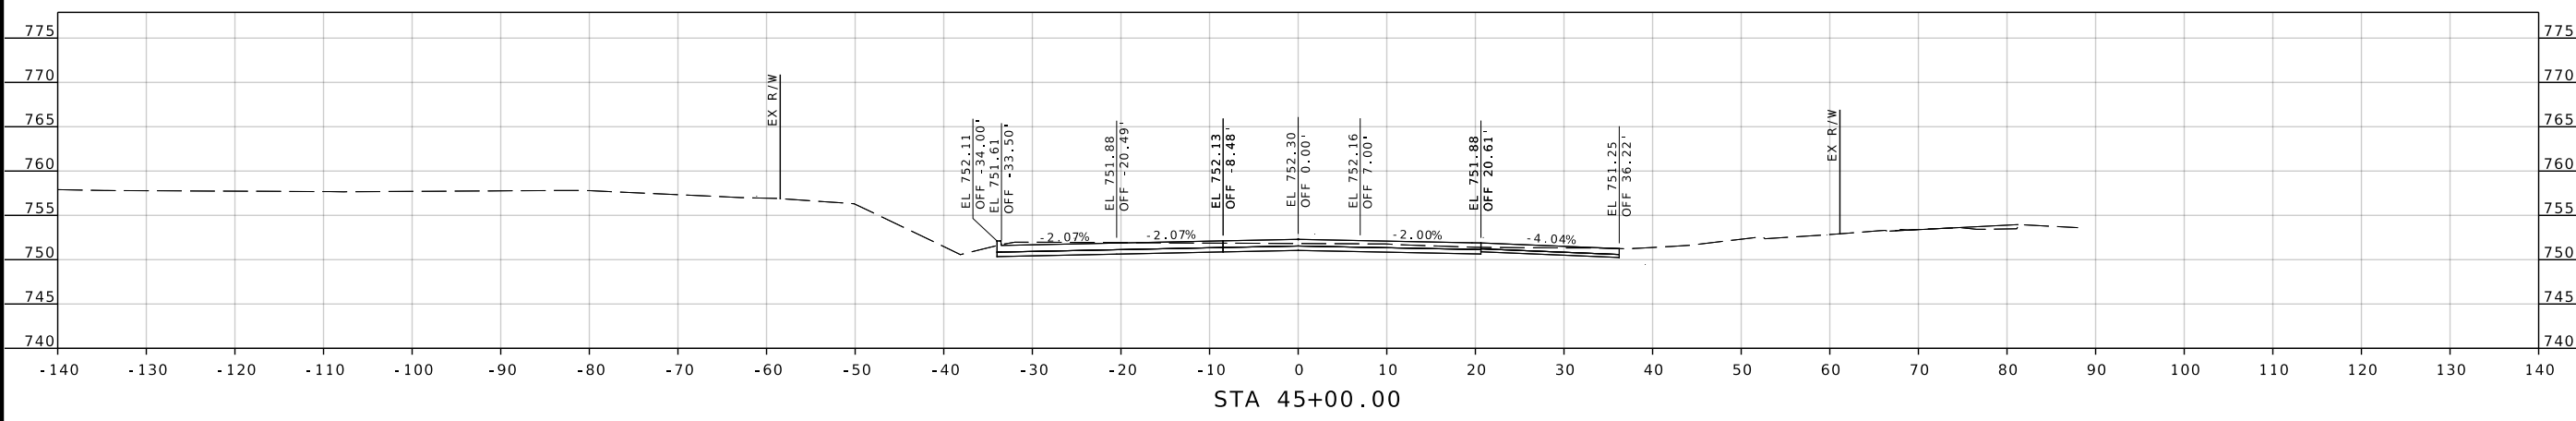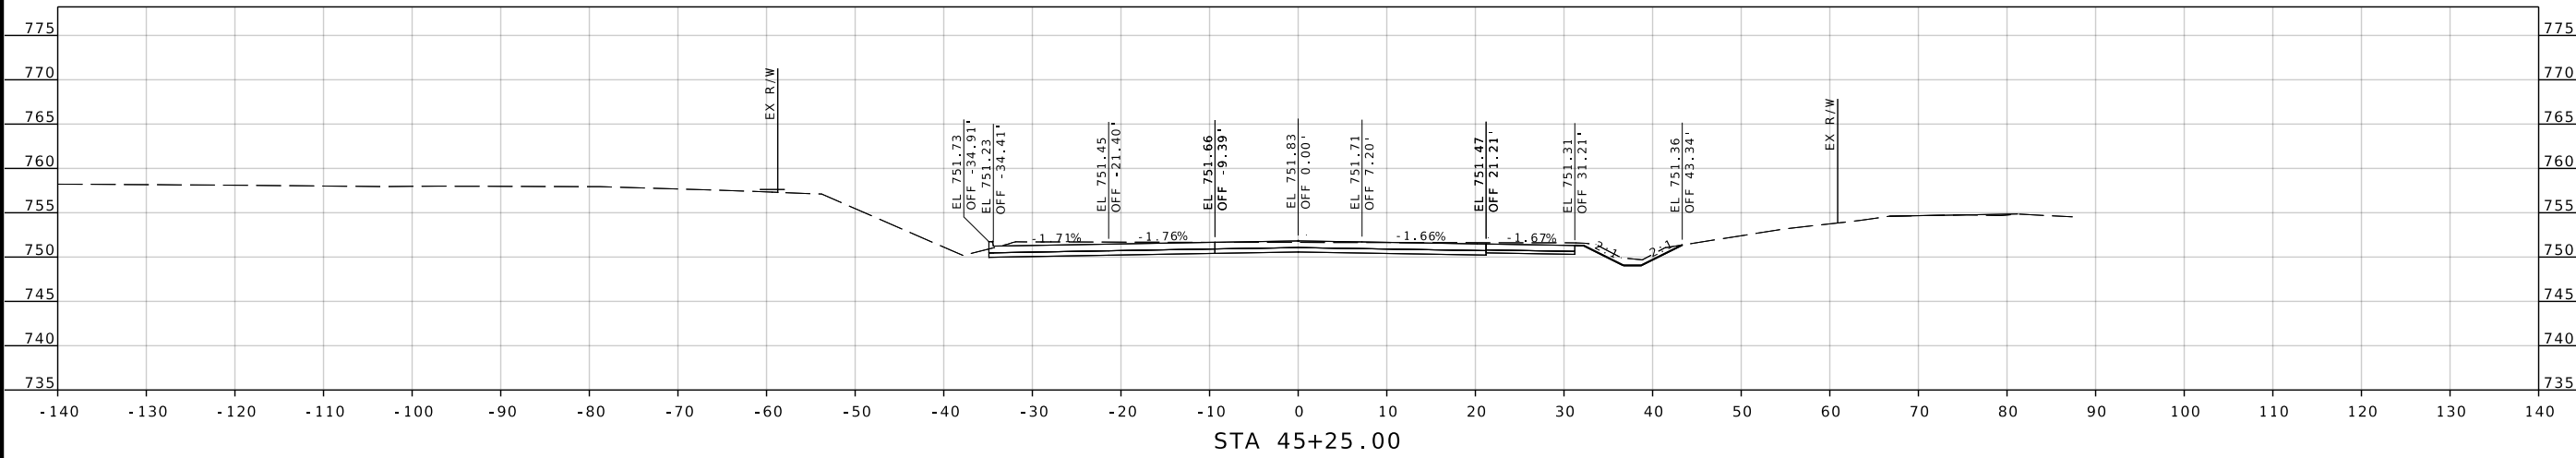

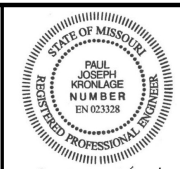

Paul J. Kronlage
 02/04/2025 10:46:10 AM
 Paul J. Kronlage - Civil
 MO PE - 023328

DATE PREPARED	
2/4/2025	
ROUTE	STATE
8	MO
DISTRICT	SHEET NO.
SE	4
COUNTY	
ST FRANCOIS	
JOB NO.	
J9P3448	
CONTRACT ID.	
PROJECT NO.	
BRIDGE NO.	



DESCRIPTION	DATE


MISSOURI HIGHWAYS AND TRANSPORTATION COMMISSION



105 WEST CAPITOL
 JEFFERSON CITY, MO 65102
 1-888-ASK-MODOT (1-888-275-6636)

EFK Moen
Civil Engineering Design
 13523 Barrett Parkway Dr
 Suite 250
 St. Louis, MO 63021
 Phone 314-394-3100
 Fax 314-394-3199
 Missouri Certificate of Authority: 001578

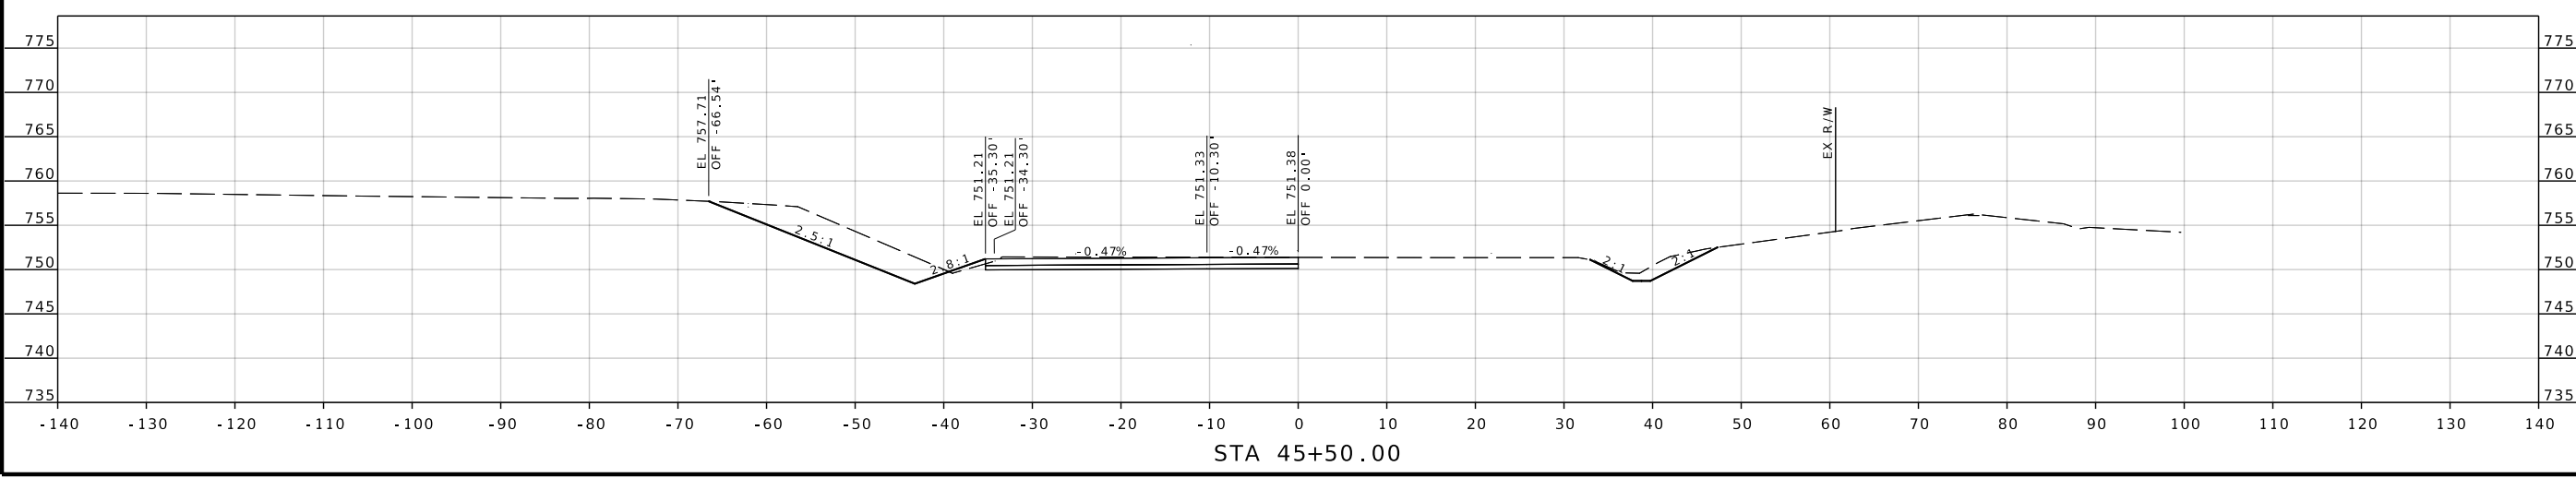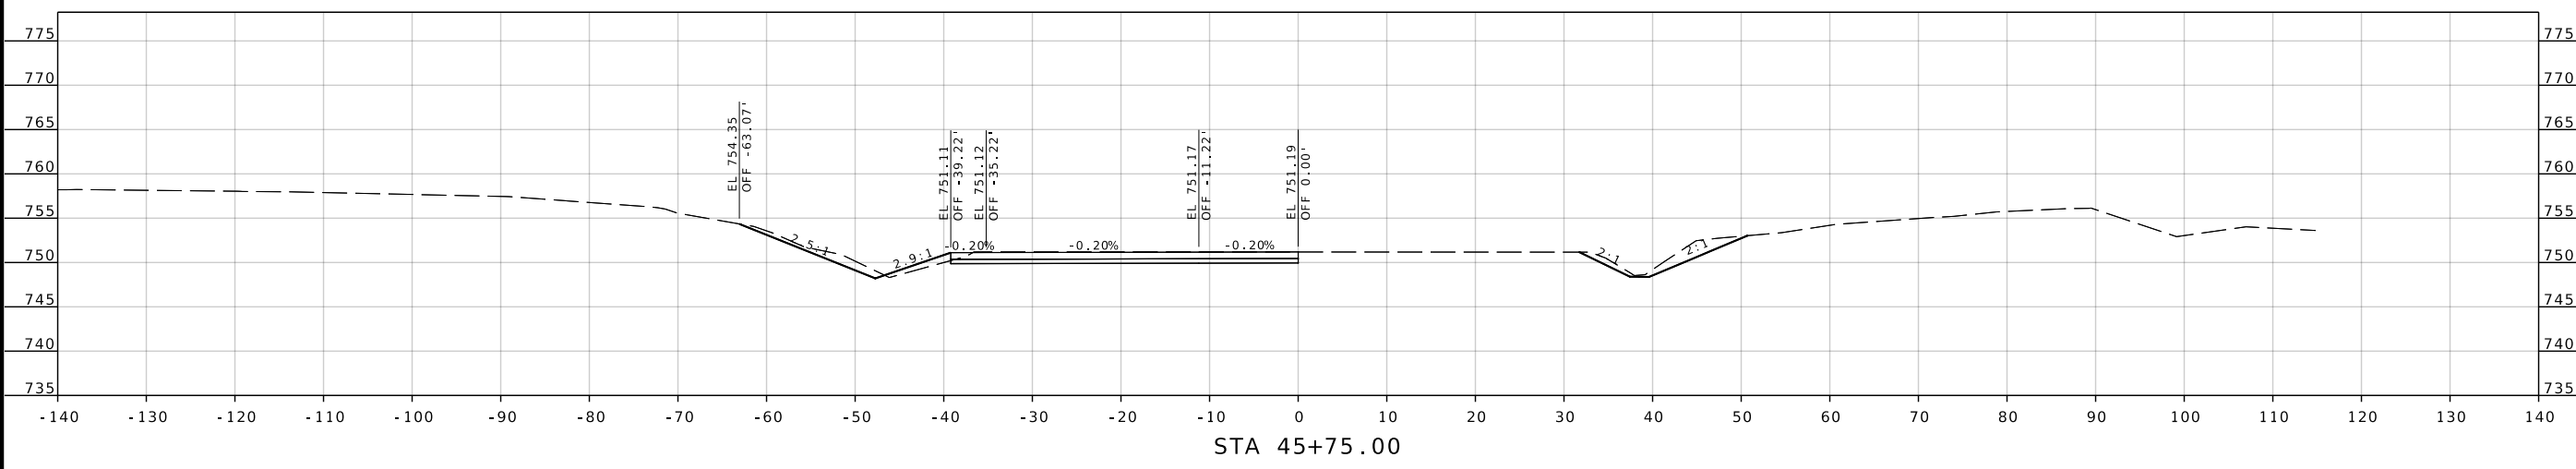

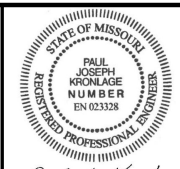

Paul J. Kronlage
02/04/2025 10:46:26 AM
Paul J. Kronlage - Civil
MO PE - 023328

DATE PREPARED
2/4/2025

ROUTE	STATE
8	MO
DISTRICT	SHEET NO.
SE	5

COUNTY
ST FRANCOIS

JOB NO.
J9P3448

CONTRACT ID.

PROJECT NO.




BRIDGE NO.


DATE	DESCRIPTION

MISSOURI HIGHWAYS AND TRANSPORTATION COMMISSION



EFK Moen
Civil Engineering Design
13523 Barrett Parkway Dr
Suite 250
St. Louis, MO 63021
Phone 314-394-3100
Fax 314-394-3199
Missouri Certificate of Authority: 001578

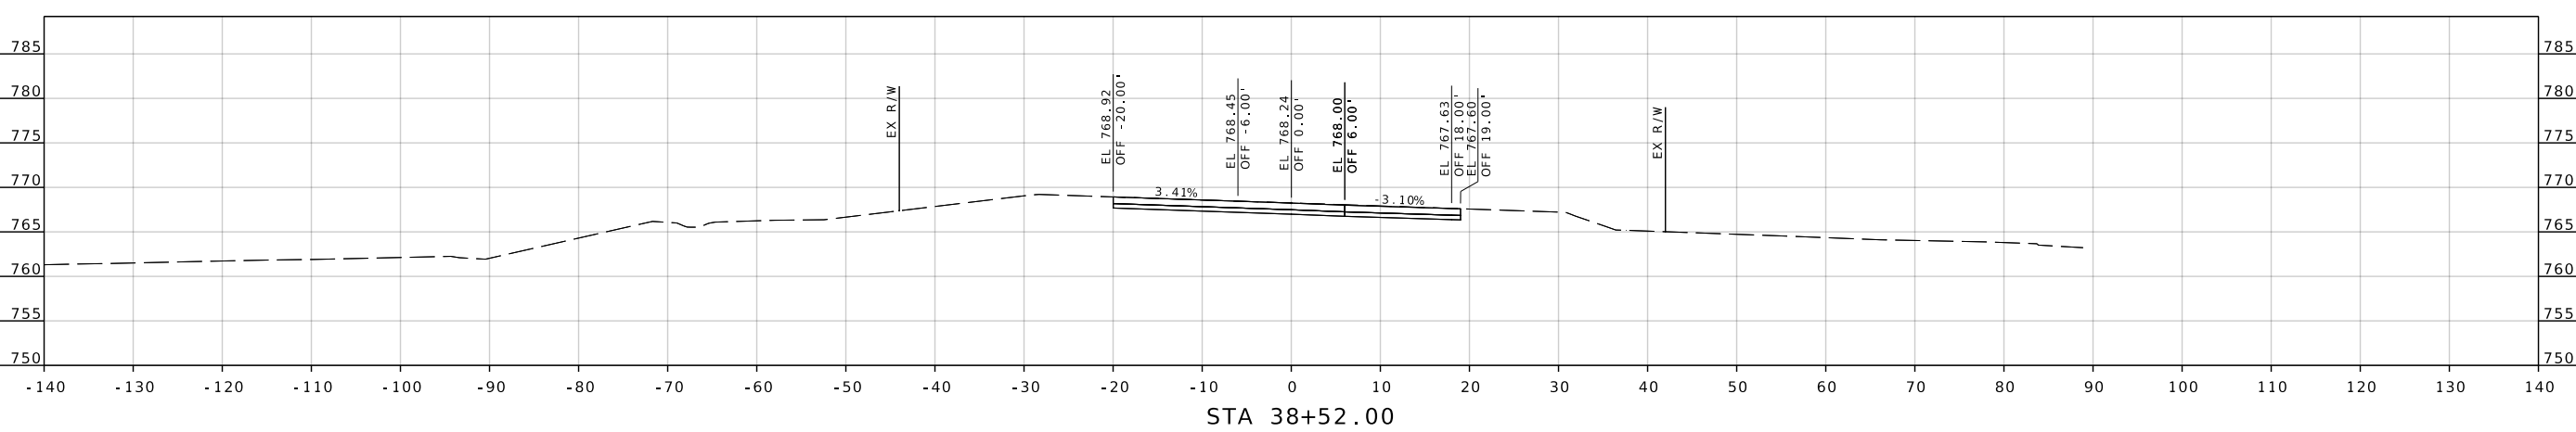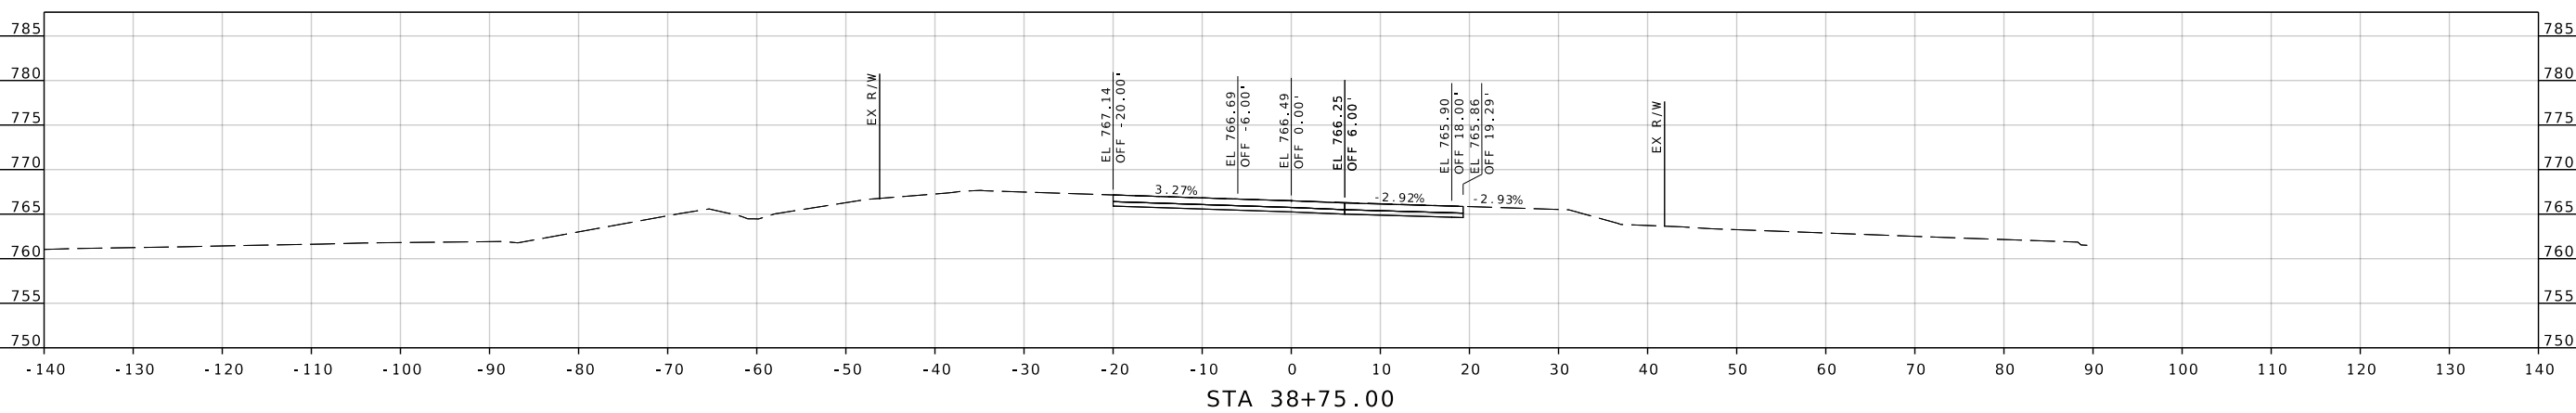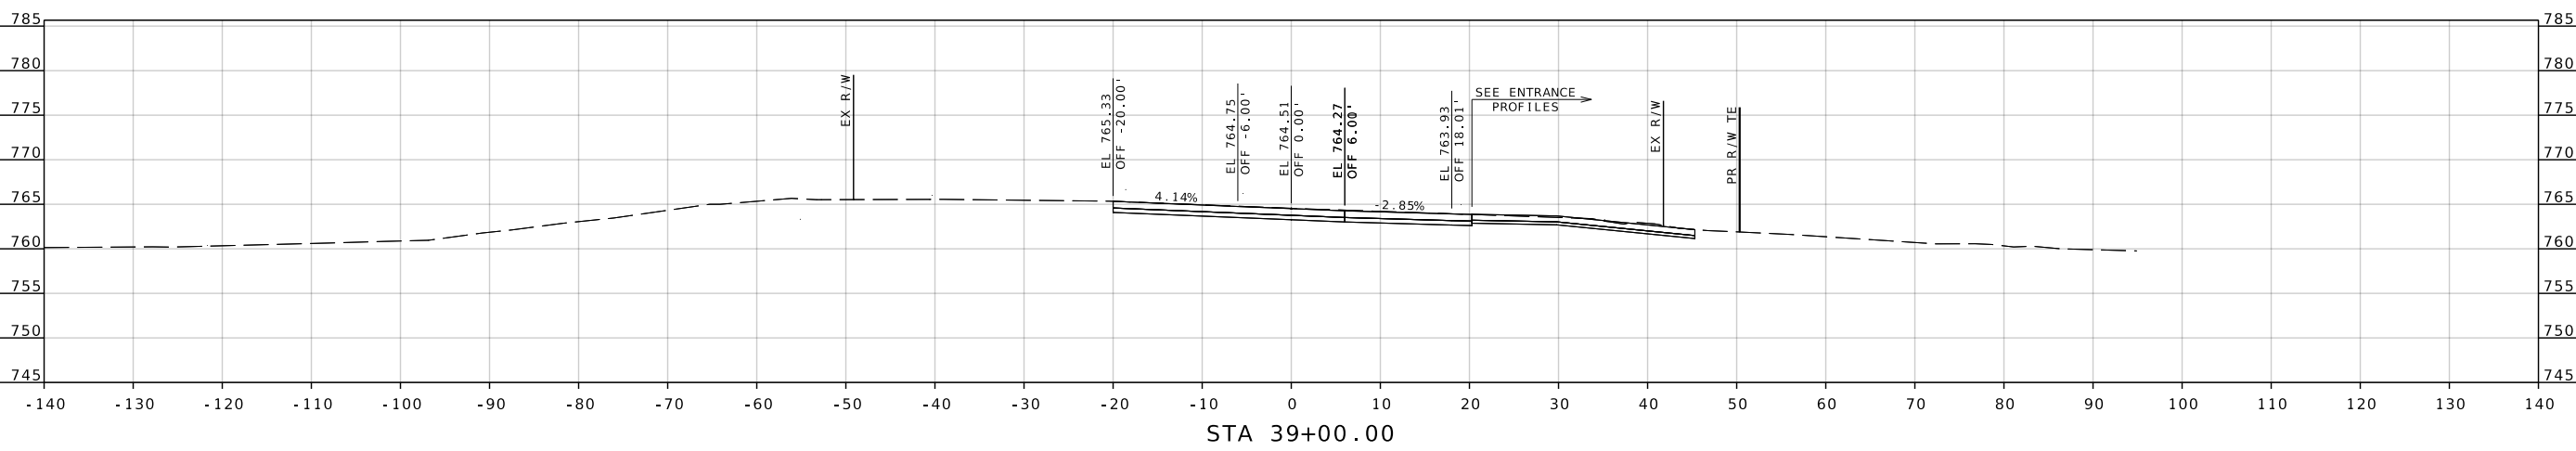

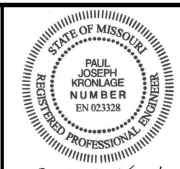

Paul J. Kronlage
 02/04/2025 10:46:38 AM
 Paul J. Kronlage - Civil
 MO PE - 023328

DATE PREPARED
 2/4/2025
 ROUTE 8 STATE MO
 DISTRICT SE SHEET NO. 6

COUNTY
 ST FRANCOIS
 JOB NO.
 J9P3448
 CONTRACT ID.




PROJECT NO.
 BRIDGE NO.

DATE	DESCRIPTION

MISSOURI HIGHWAYS AND TRANSPORTATION COMMISSION

 105 WEST CAPITOL
 JEFFERSON CITY, MO 65102
 1-888-ASK-MODOT (1-888-275-6636)

EFK Moen
 Civil Engineering Design
 13523 Barrett Parkway Dr
 Suite 250
 St. Louis, MO 63021
 Phone 314-394-3100
 Fax 314-394-3199
 Missouri Certificate of Authority: 001578

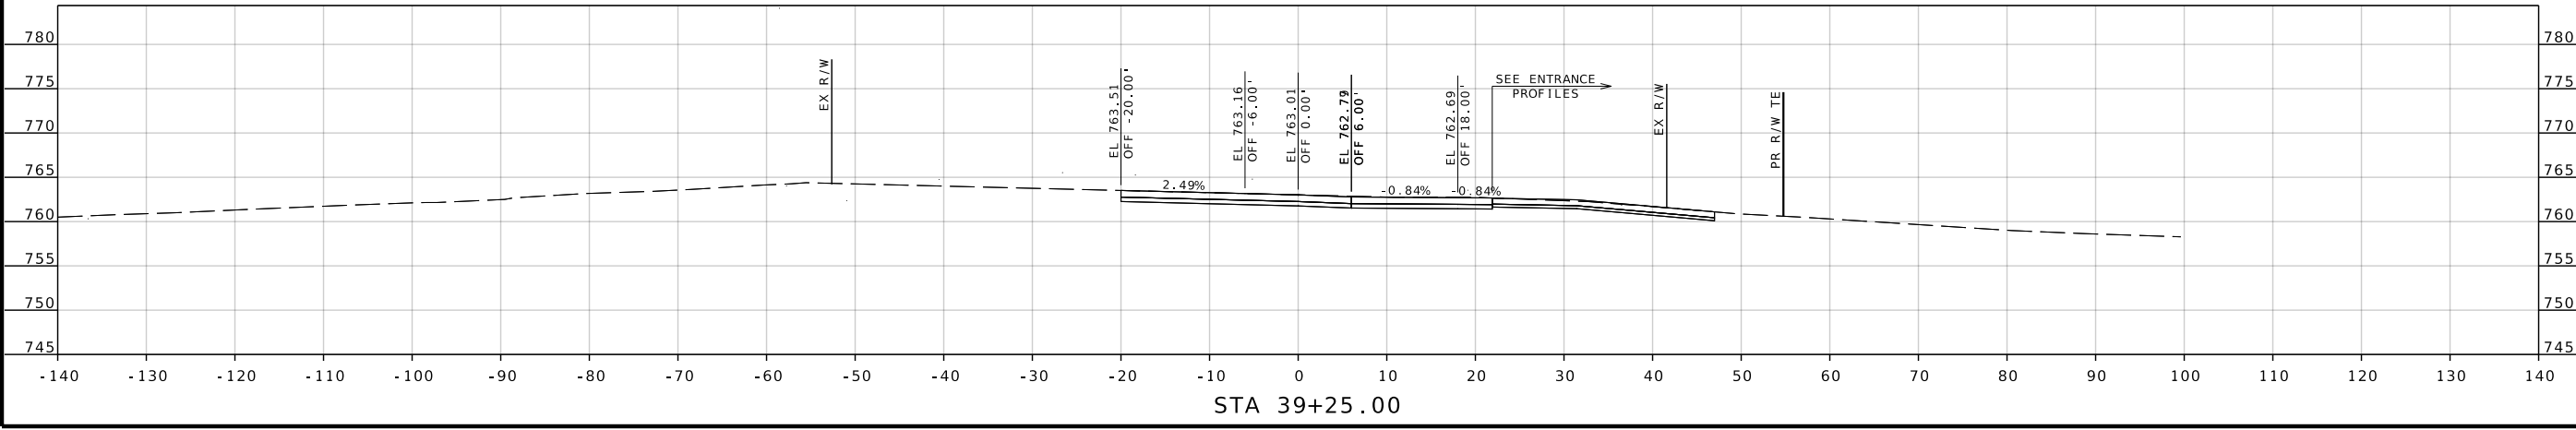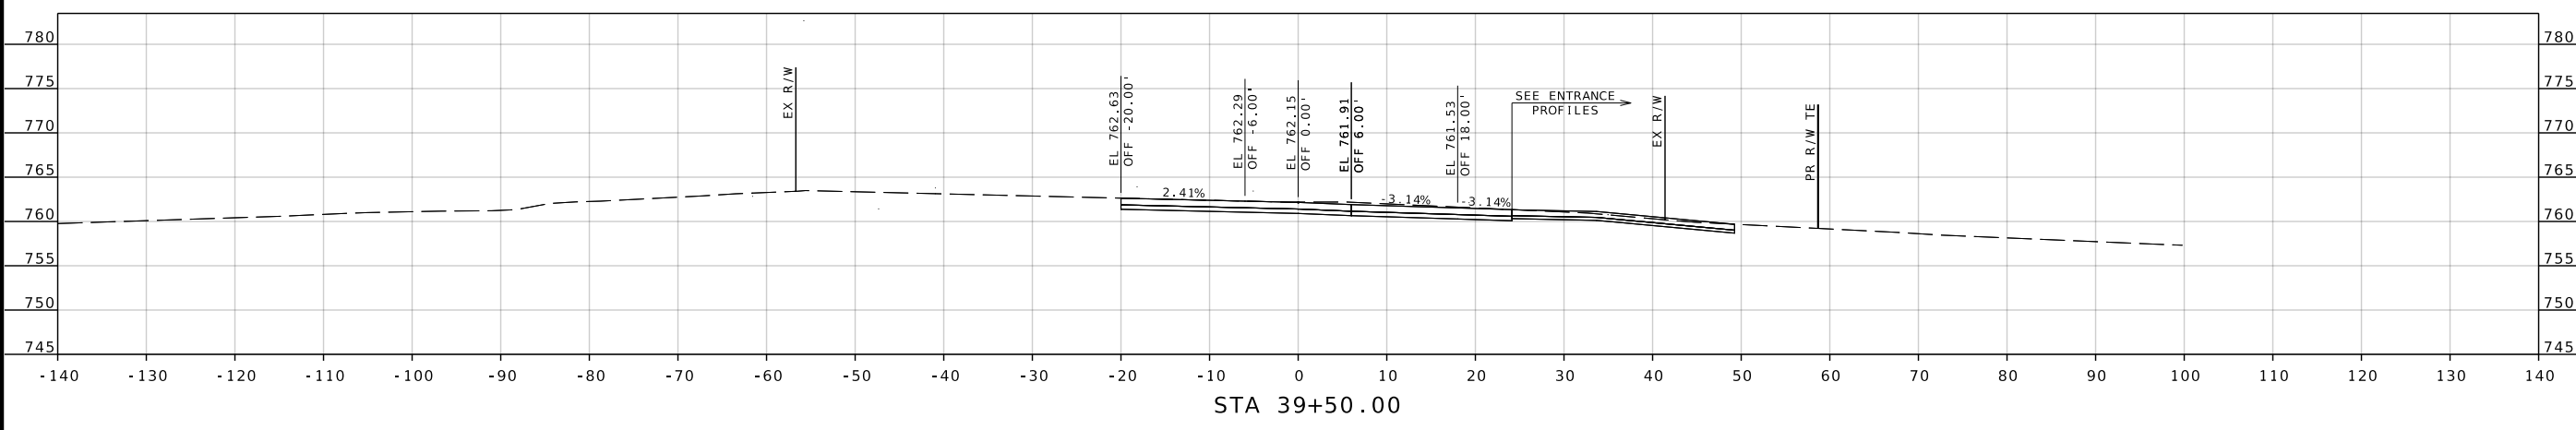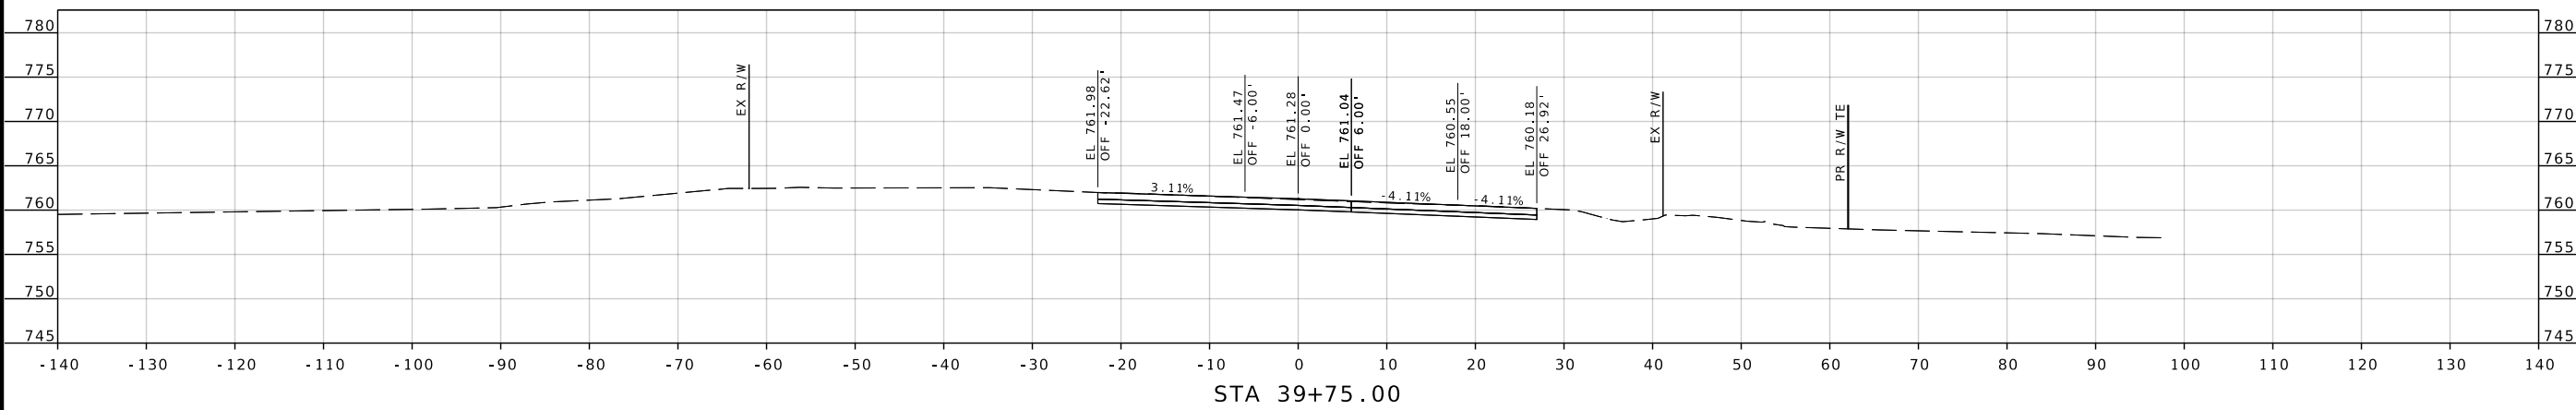



Paul J. Kronlage

02/04/2025 10:46:55 AM
Paul J. Kronlage - Civil
MO PE - 023328

DATE PREPARED
2/4/2025


ROUTE 8 STATE MO
DISTRICT SE SHEET NO. 7

COUNTY ST FRANCOIS
JOB NO. JP93448
CONTRACT ID.

PROJECT NO.
BRIDGE NO.




DESCRIPTION

MISSOURI HIGHWAYS AND TRANSPORTATION COMMISSION



105 WEST CAPITOL
JEFFERSON CITY, MO 65102
1-888-ASK-MODOT (1-888-275-6636)

EFK Moen
Civil Engineering Design
13523 Barrett Parkway Dr
Suite 250
St. Louis, MO 63021
Phone 314-394-3100
Fax 314-394-3199
Missouri Certificate of Authority: 001578

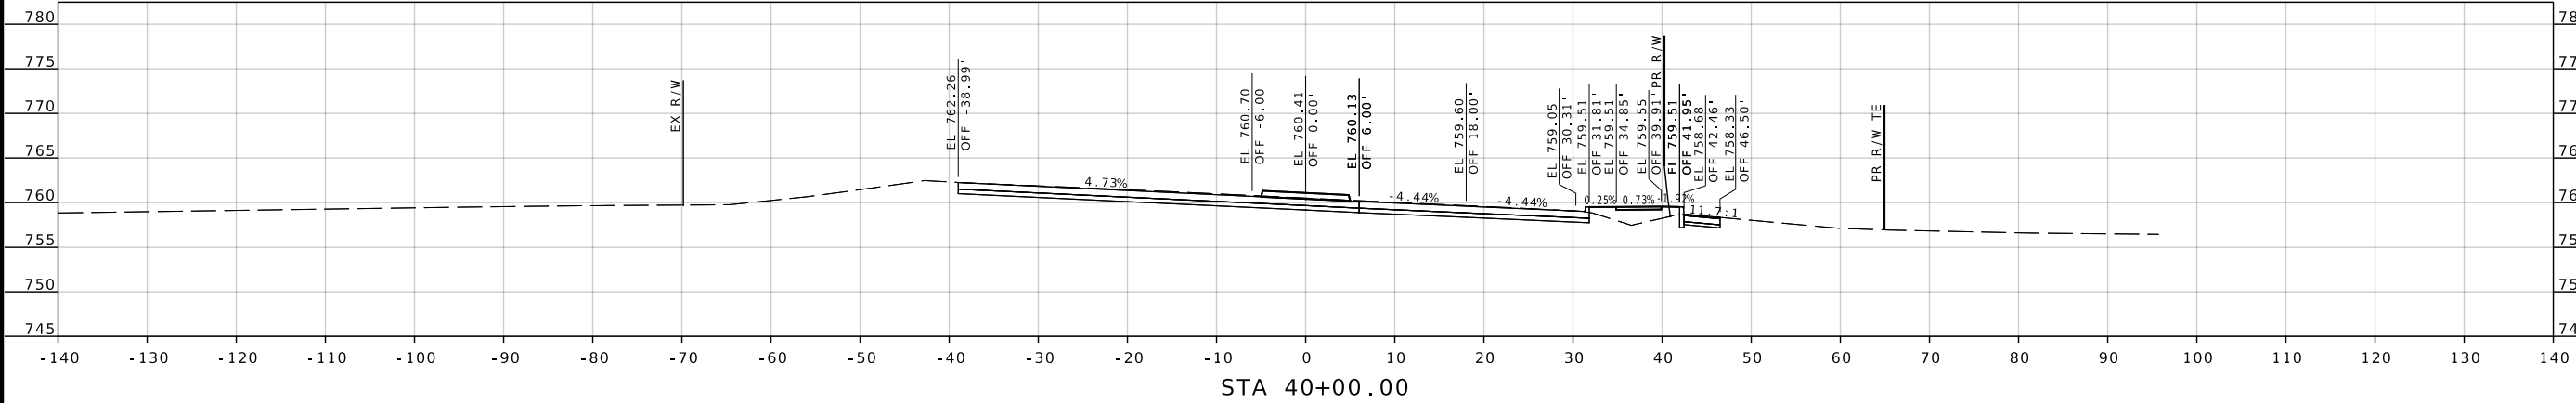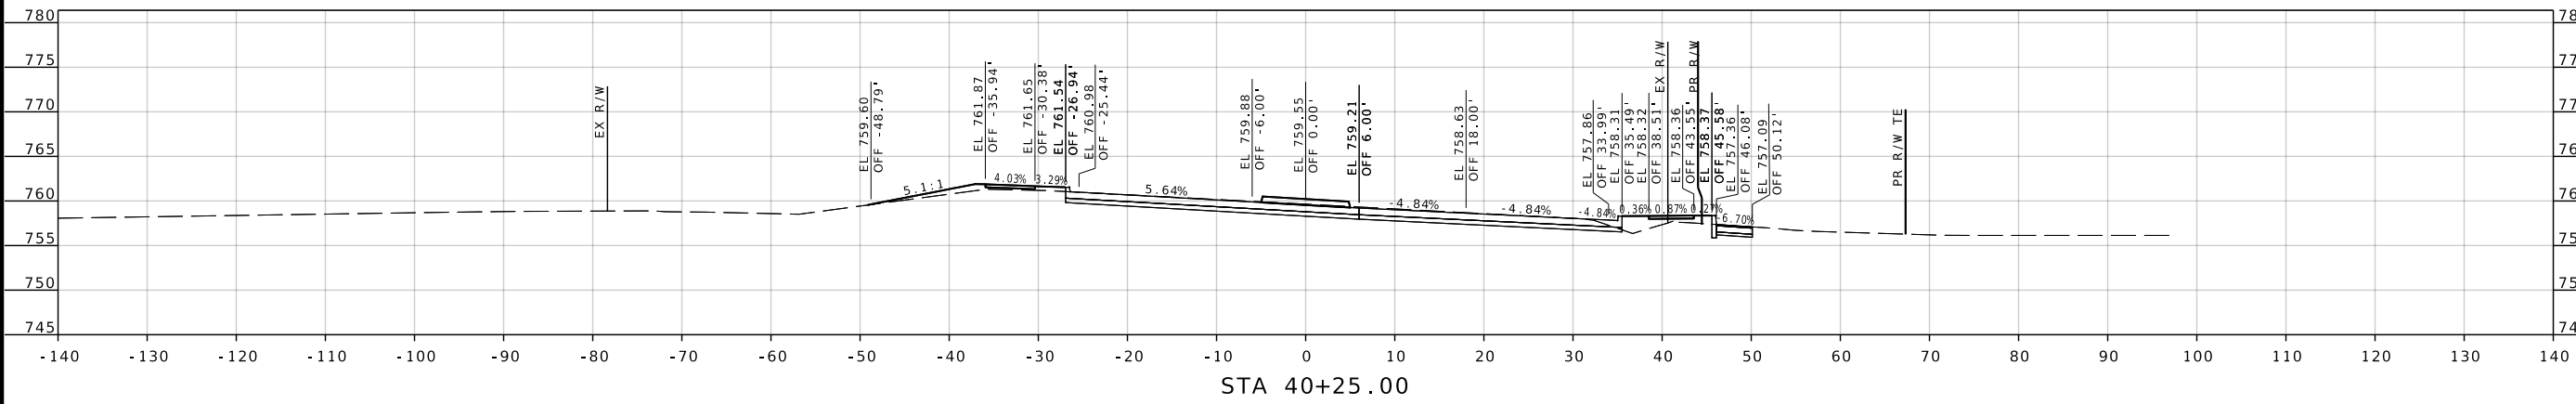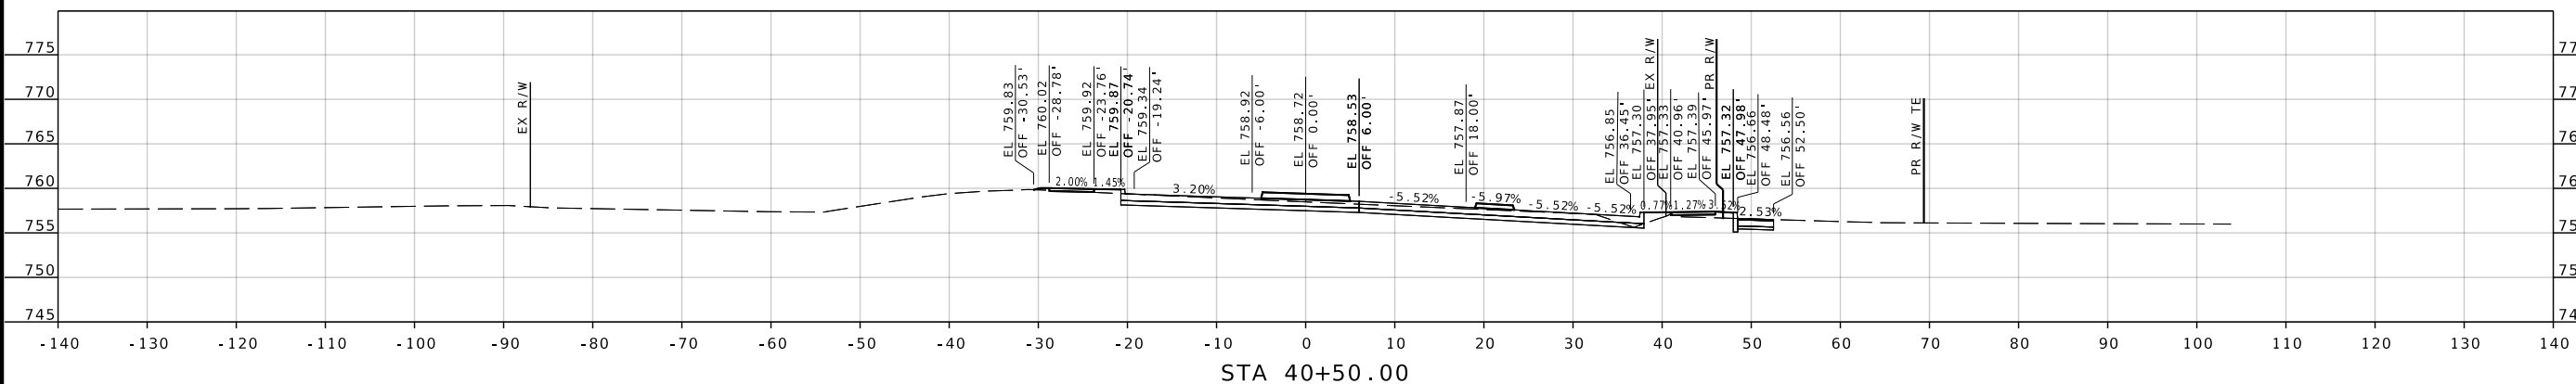



Paul J. Kronlage
 02/04/2025 10:47:11 AM
 Paul J. Kronlage - Civil
 MO PE - 023328

DATE PREPARED
 2/4/2025

ROUTE	STATE
8	MO

DISTRICT	SHEET NO.
SE	8


COUNTY
 ST FRANCOIS

JOB NO.
 J9P3448


CONTRACT ID.

PROJECT NO.


BRIDGE NO.

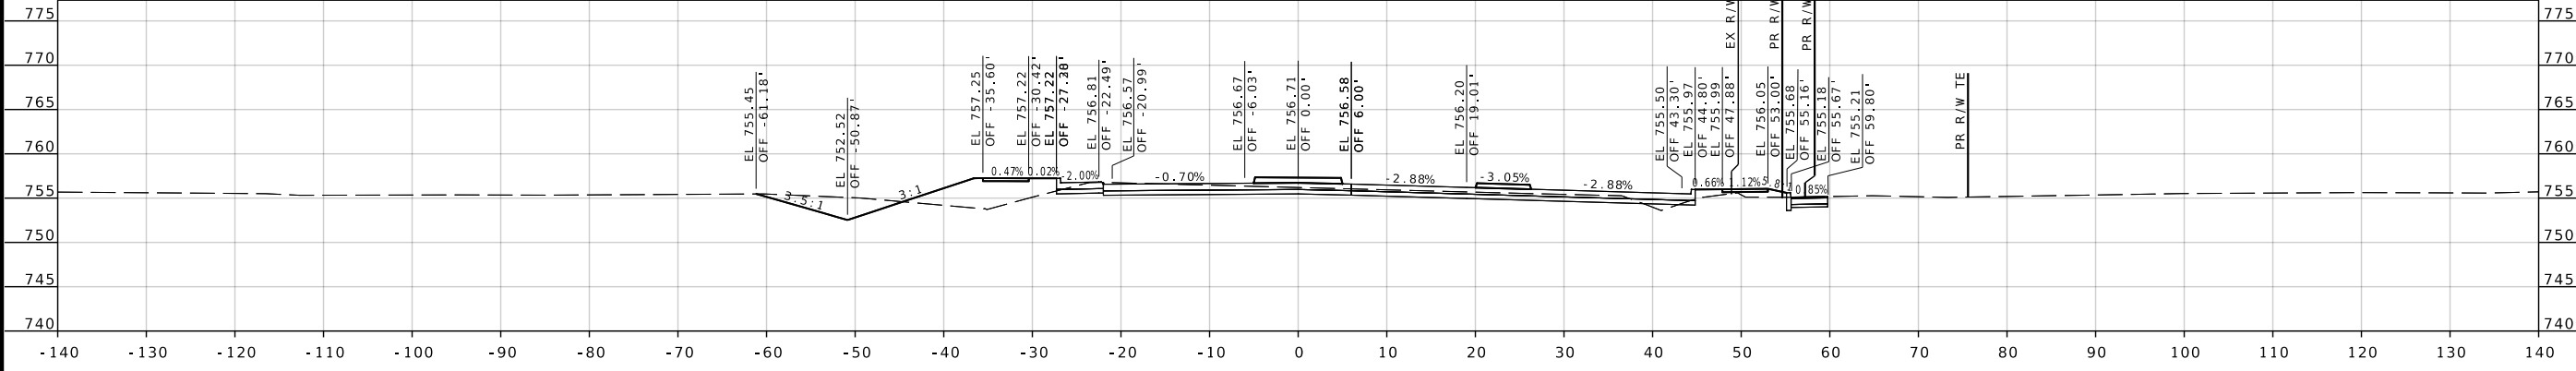

STA 41+25.00

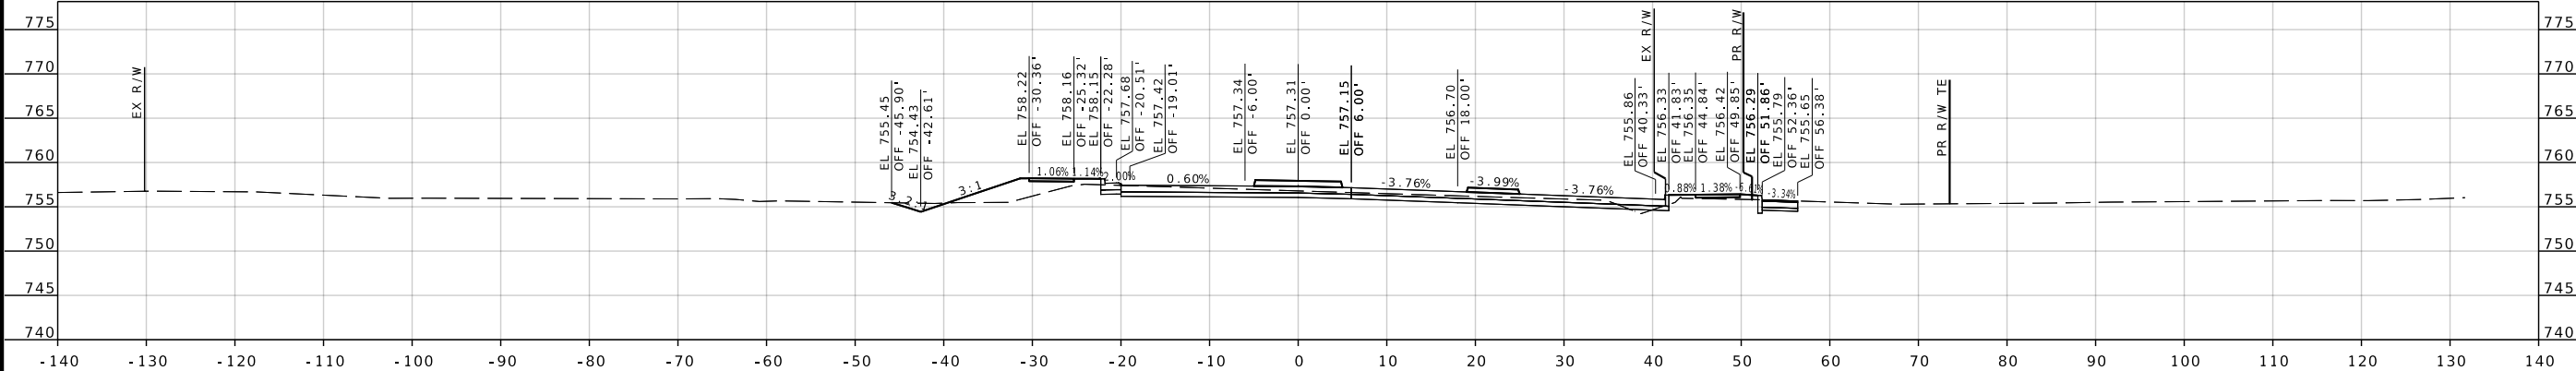

STA 41+00.00

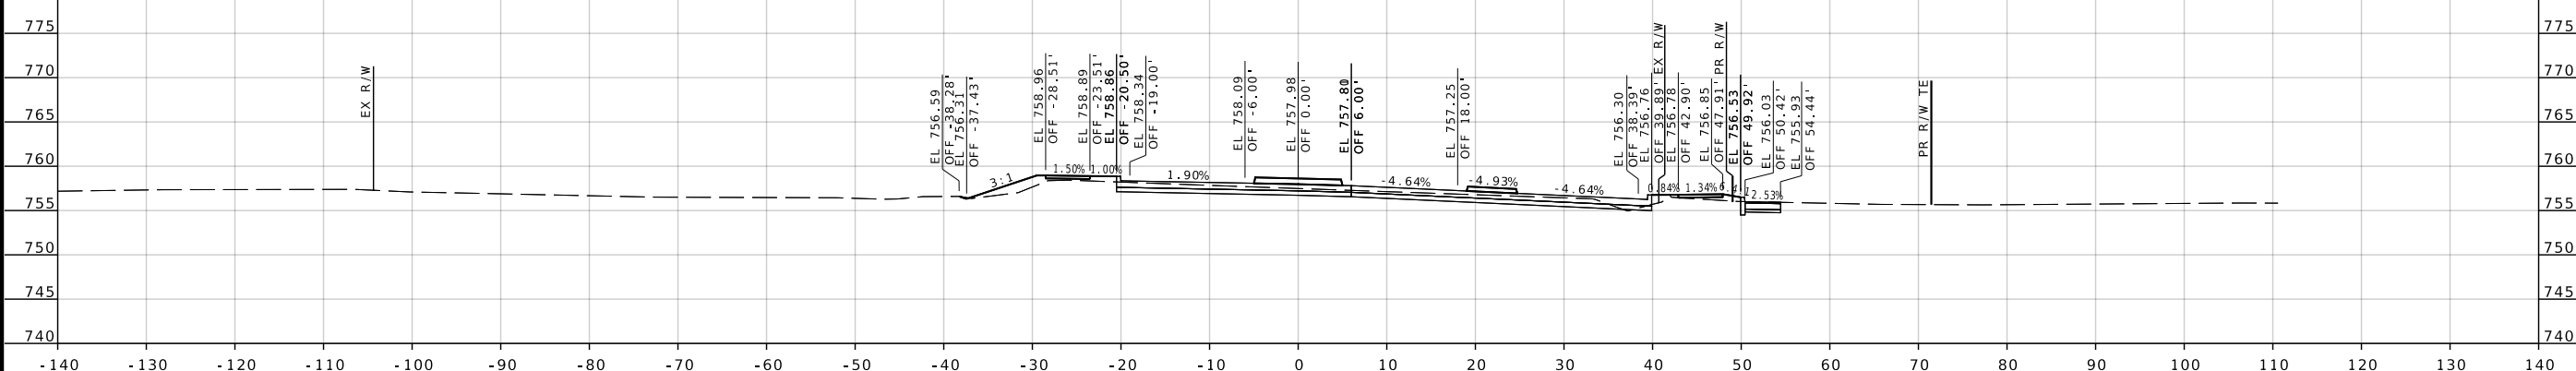

STA 40+75.00

DATE	DESCRIPTION

MISSOURI HIGHWAYS AND TRANSPORTATION
 COMMISSION

105 WEST CAPITOL
 JEFFERSON CITY, MO 65102
 1-888-ASK-MODOT (1-888-275-6636)

EFK Moen
 Civil Engineering Design
 13523 Barrett Parkway Dr
 Suite 250
 St. Louis, MO 63021
 Phone 314-394-3100
 Fax 314-394-3199
 Missouri Certificate of Authority: 001578

