








Jackson A. White  
 PROFESSIONAL ENGINEER  
 NO. PE-200300116

DATE PREPARED  
 12/31/2024  
 ROUTE 50 MO  
 DISTRICT SHEET NO. 1  
 COUNTY JOHNSON  
 JOB NO. JKR0134  
 CONTRACT ID.

PROJECT NO.  
 BRIDGE NO.

DATE	DESCRIPTION

MISSOURI HIGHWAYS AND TRANSPORTATION COMMISSION  
 105 WEST CAPITOL  
 JEFFERSON CITY, MO 65102  
 1-888-ASK-MODOT (1-888-275-6636)

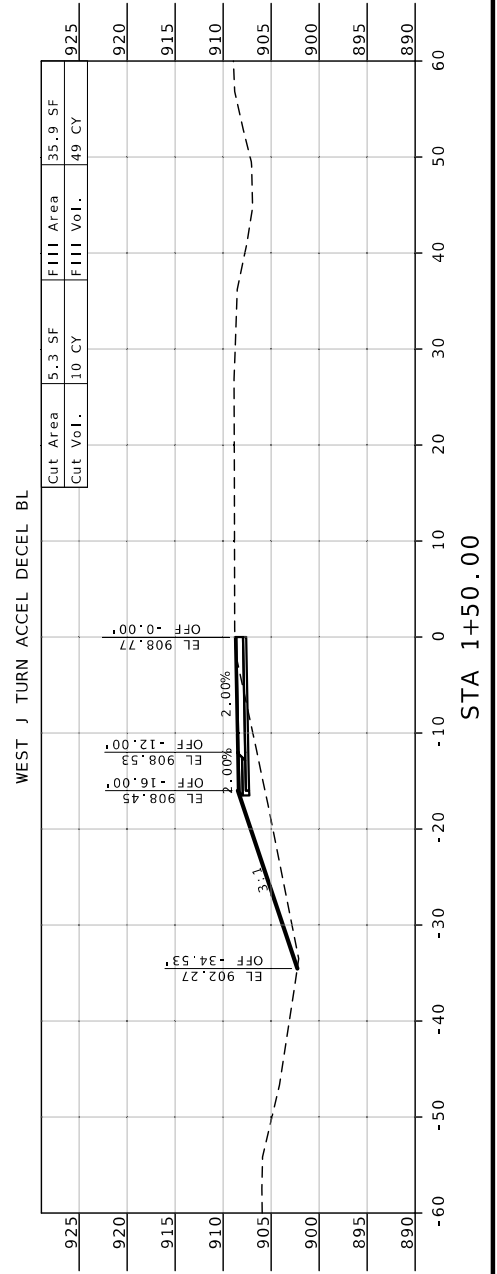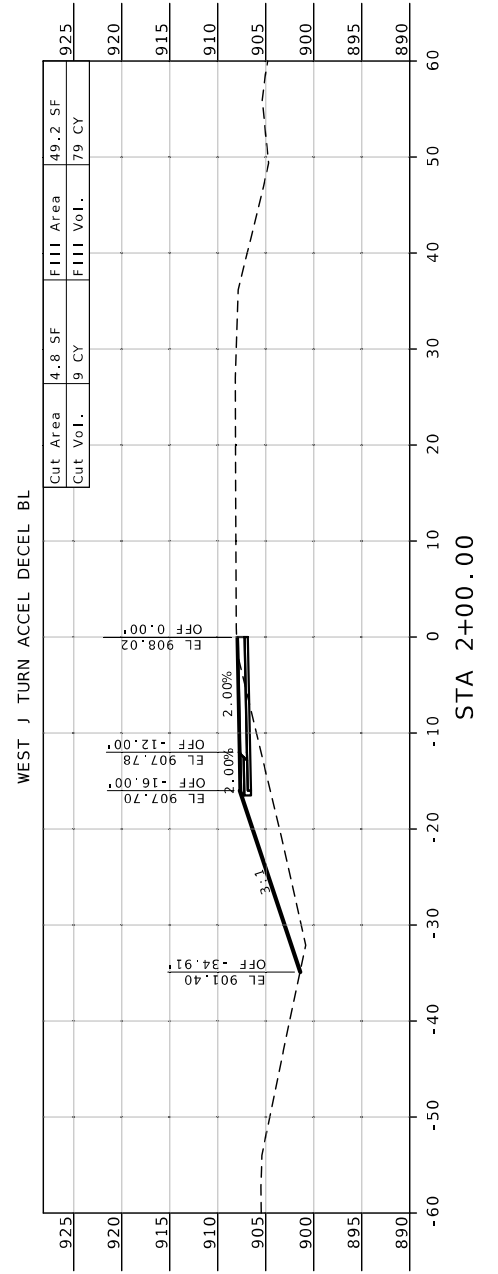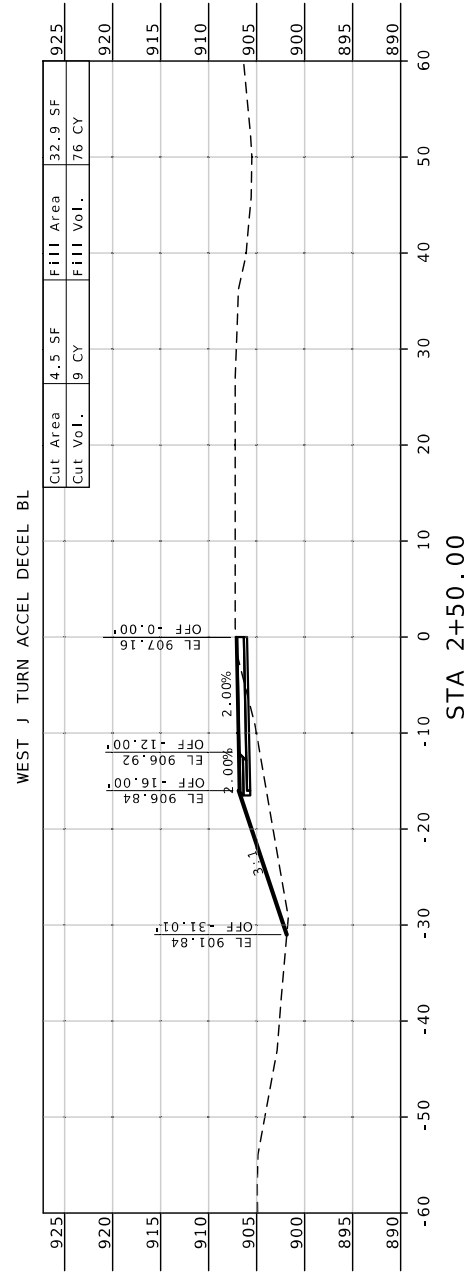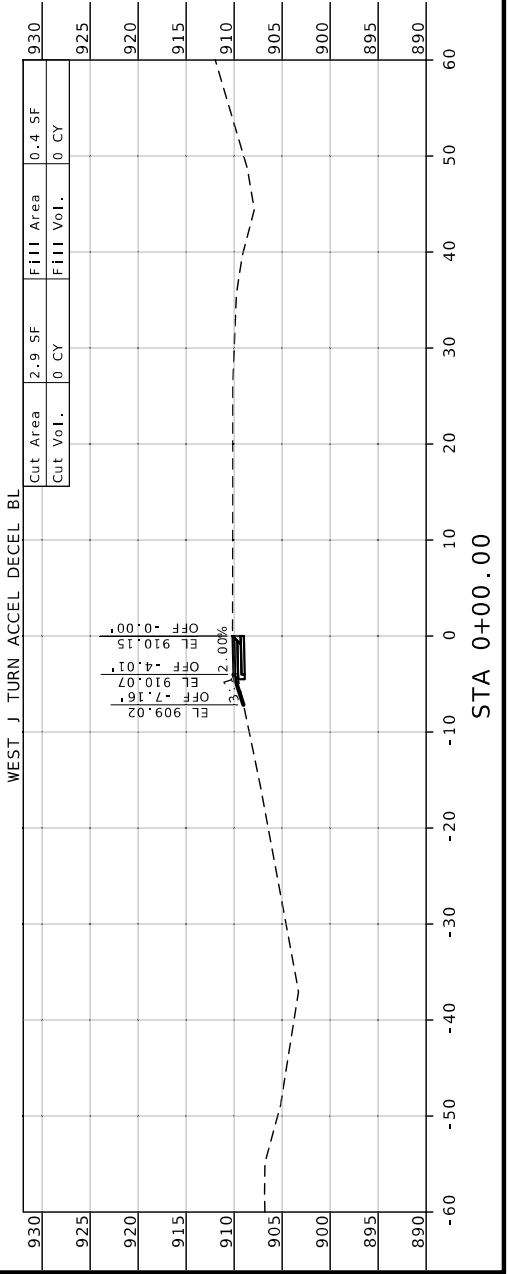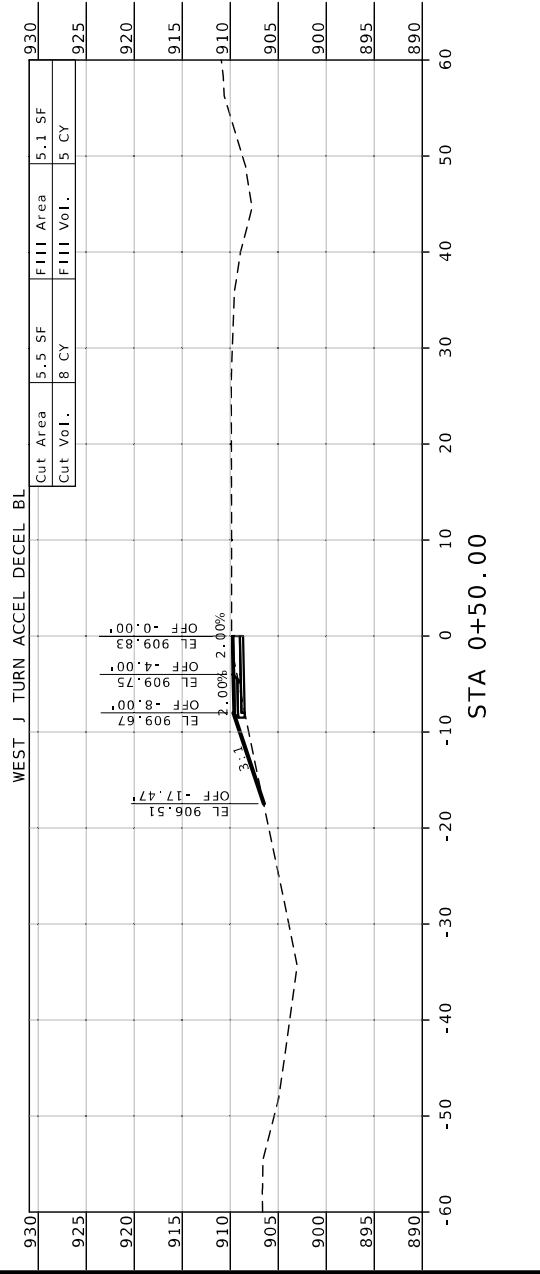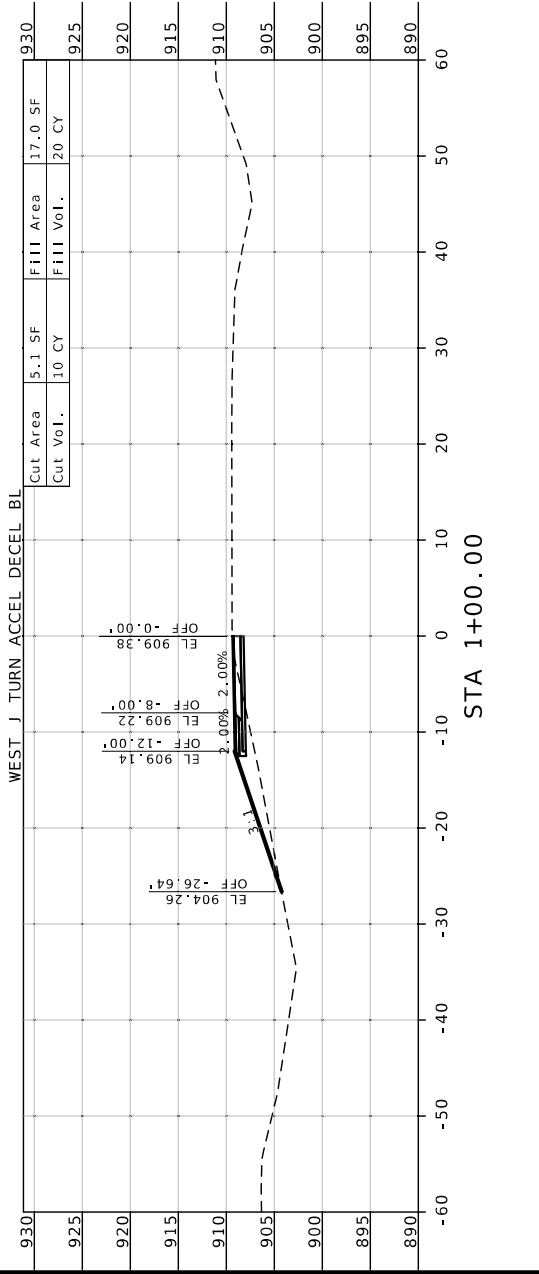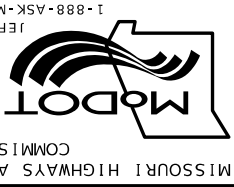



Jacquelyn A. White  
 PROFESSIONAL ENGINEER  
 MISSOURI  
 LICENSE NO. PE-2003001116

DATE PREPARED  
 12/31/2024

ROUTE  
 50 MO

DISTRICT  
 KC







COUNTY  
 JOHNSON


JOB NO.  
 JKR0134

CONTRACT ID.  
 PROJECT NO.  
 BRIDGE NO.

DATE

MISSOURI HIGHWAYS AND TRANSPORTATION COMMISSION  
 105 WEST CAPITOL  
 JEFFERSON CITY, MO 65102  
 1-888-ASK-MODOT (1-888-275-6636)

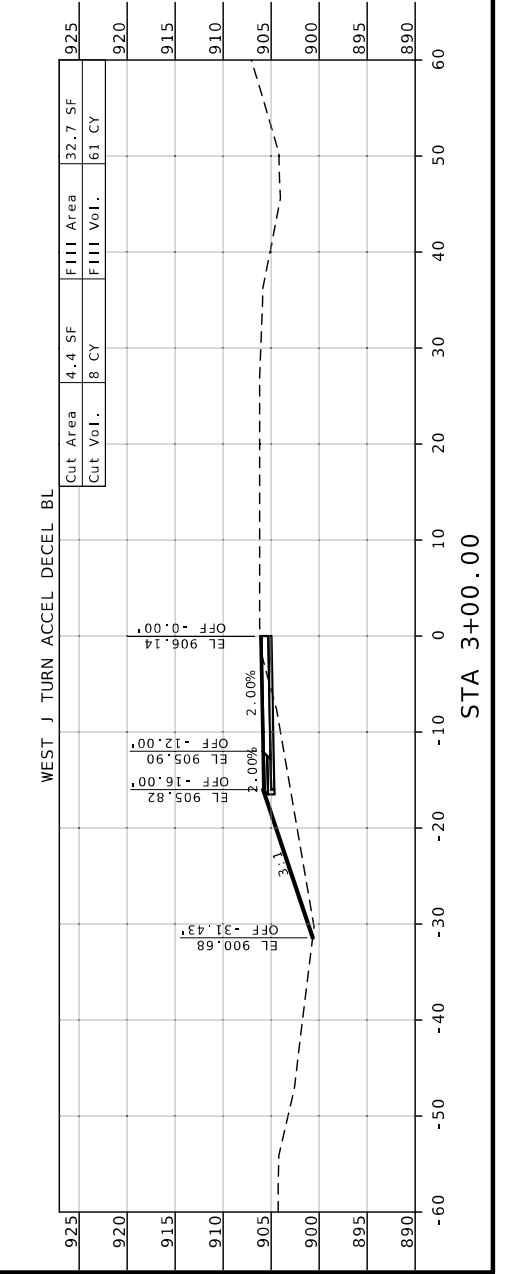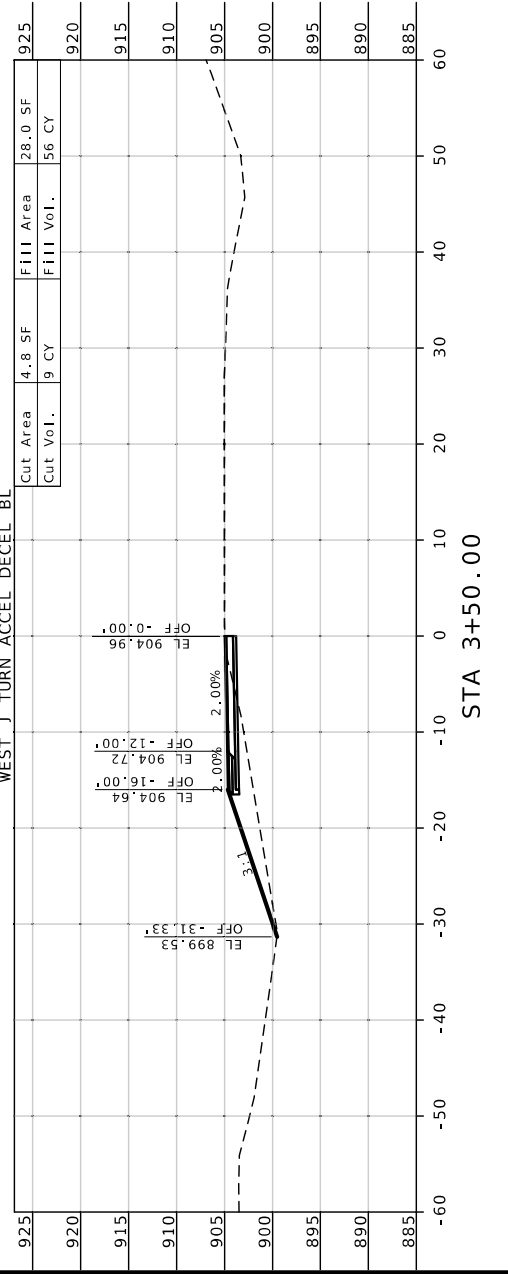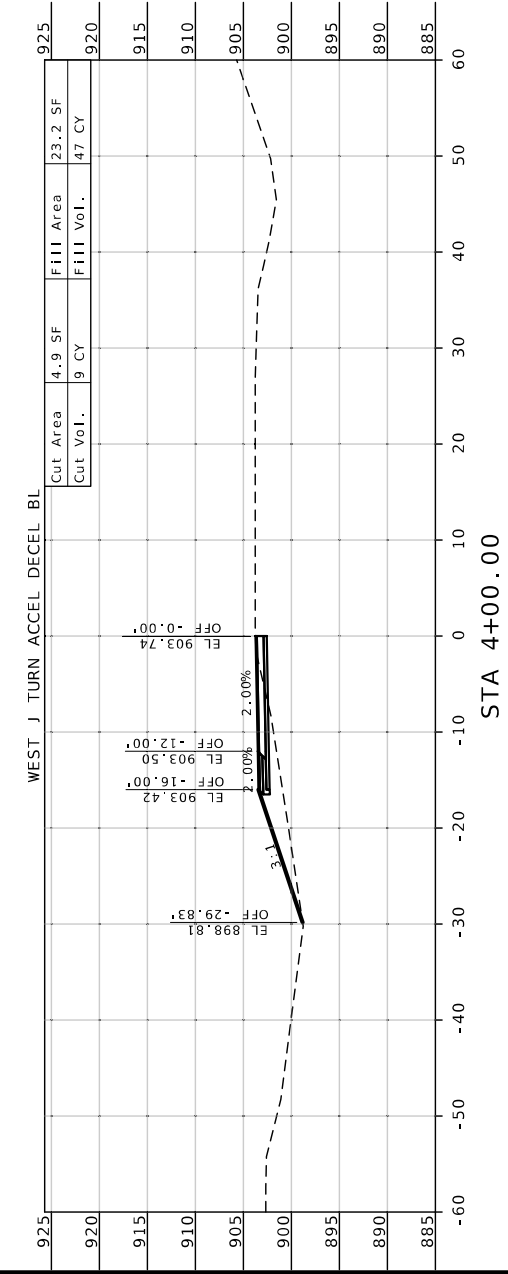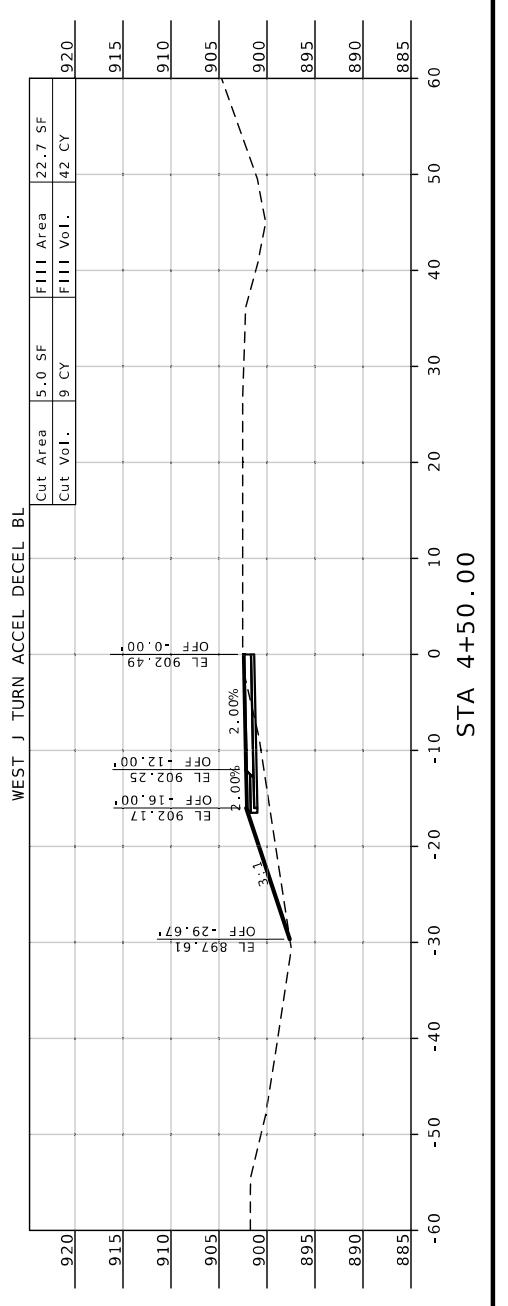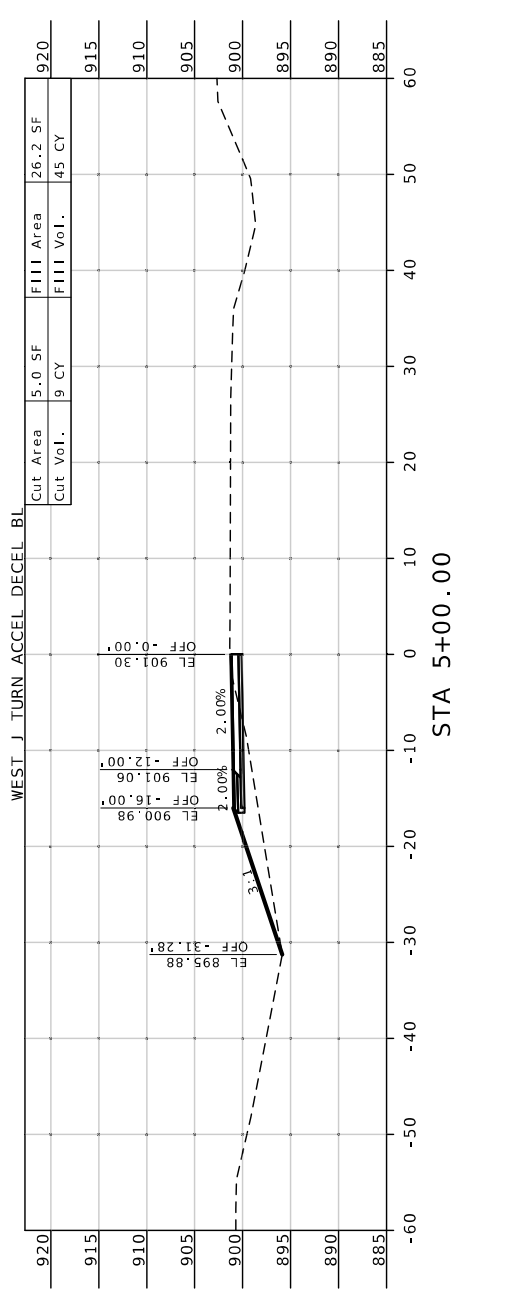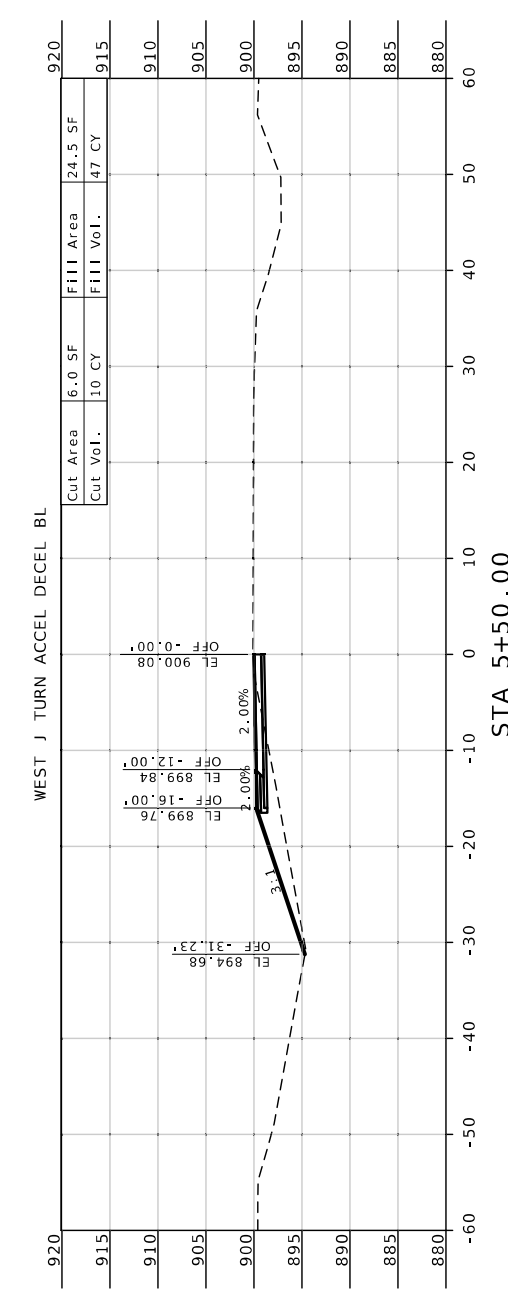

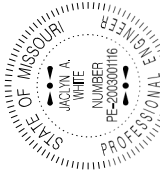

*Jackson A. White*  
PROFESSIONAL ENGINEER  
CIVIL  
MO-PE 200300116




DATE PREPARED  
12/31/2024  
ROUTE 50  
DISTRICT MO  
SHEET NO. 3


COUNTY JOHNSON  
JOB NO. JKR0134  
CONTRACT ID.

PROJECT NO.
BRIDGE NO.

DESCRIPTION  
DATE

MISSOURI HIGHWAYS AND TRANSPORTATION COMMISSION  
MODOT  
105 WEST CAPITOL  
JEFFERSON CITY, MO 65102  
1-888-ASK-MODOT (1-888-275-6636)

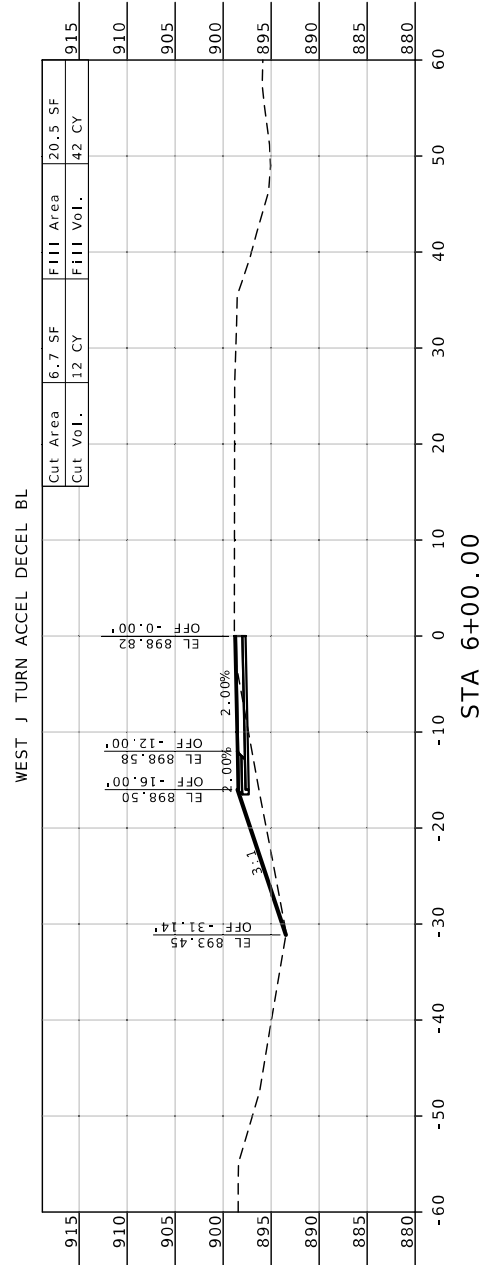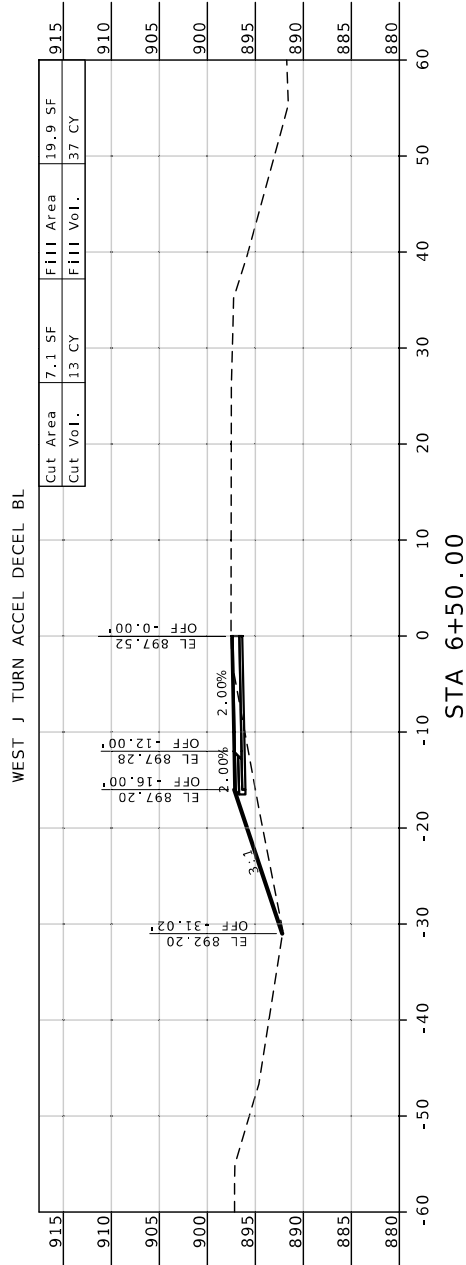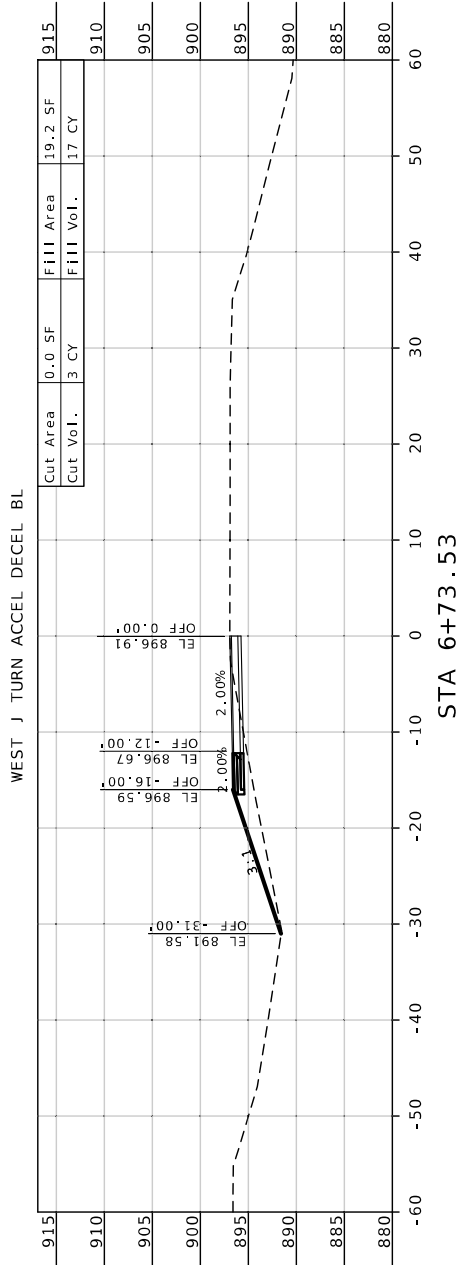

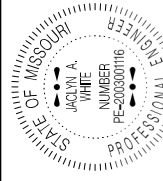







Jason A. White  
 PROFESSIONAL ENGINEER  
 CIVIL  
 MISSOURI  
 LICENSE NO. PE-200300116

DATE PREPARED  
 12/31/2024  
 ROUTE 50 MO  
 DISTRICT KC  
 SHEET NO. 4


COUNTY JOHNSON  
 JOB NO. JKR0134  
 CONTRACT ID.  
 PROJECT NO.  
 BRIDGE NO.

DESCRIPTION	DATE

MISSOURI HIGHWAYS AND TRANSPORTATION COMMISSION  
 105 WEST CAPITOL  
 JEFFERSON CITY, MO 65102  
 1-888-ASK-MODOT (1-888-275-6636)

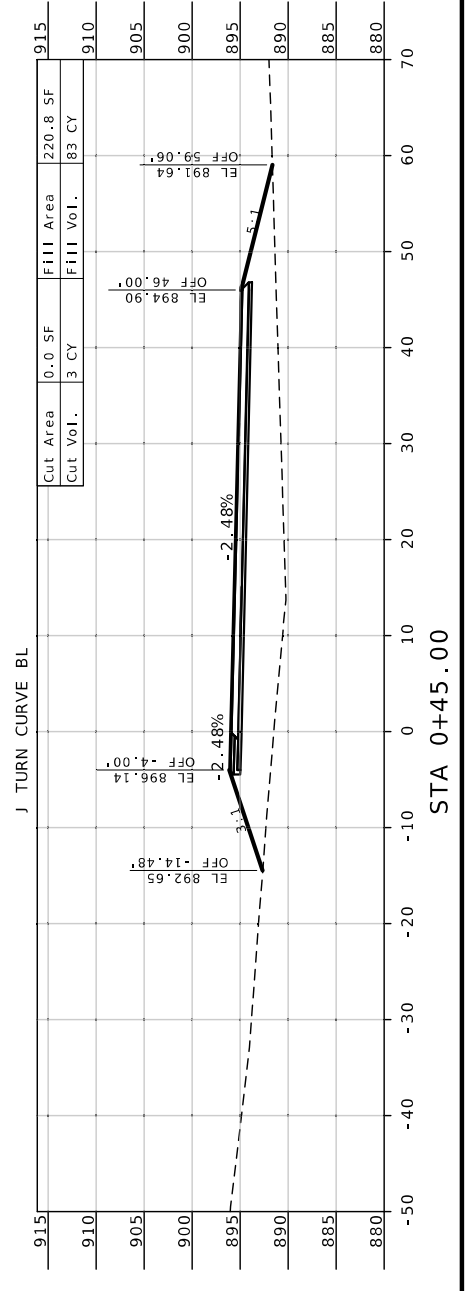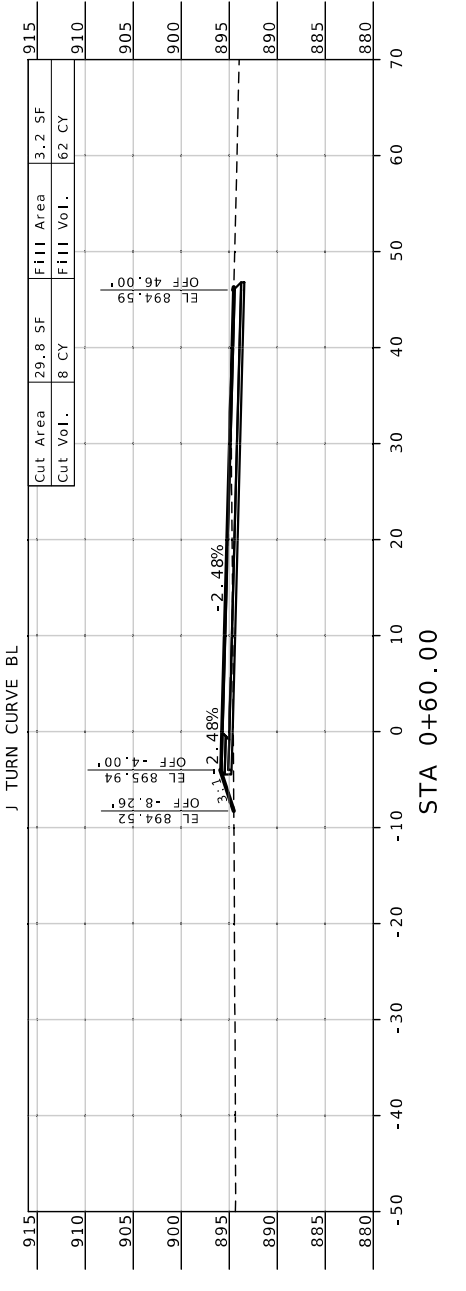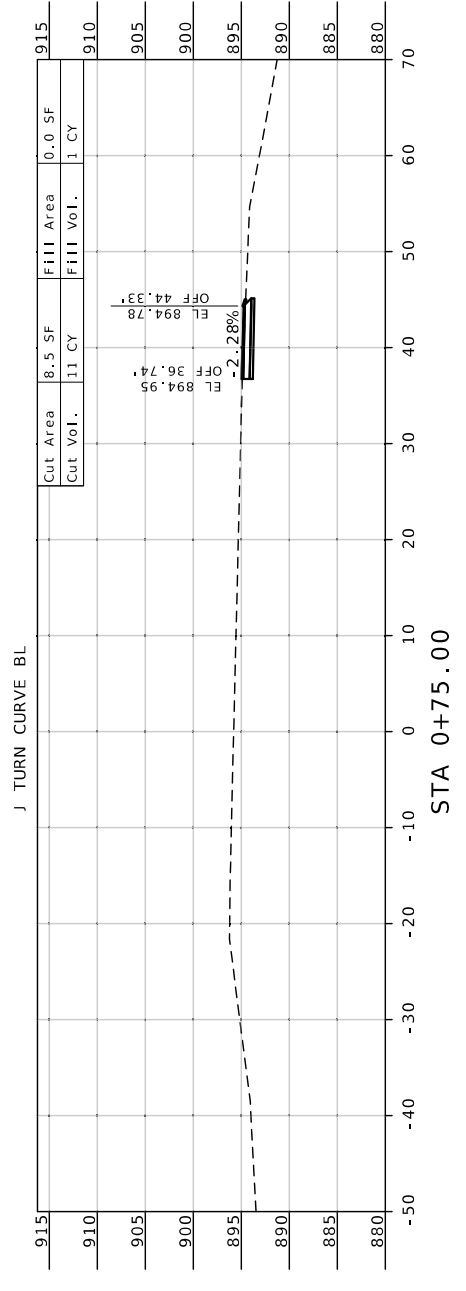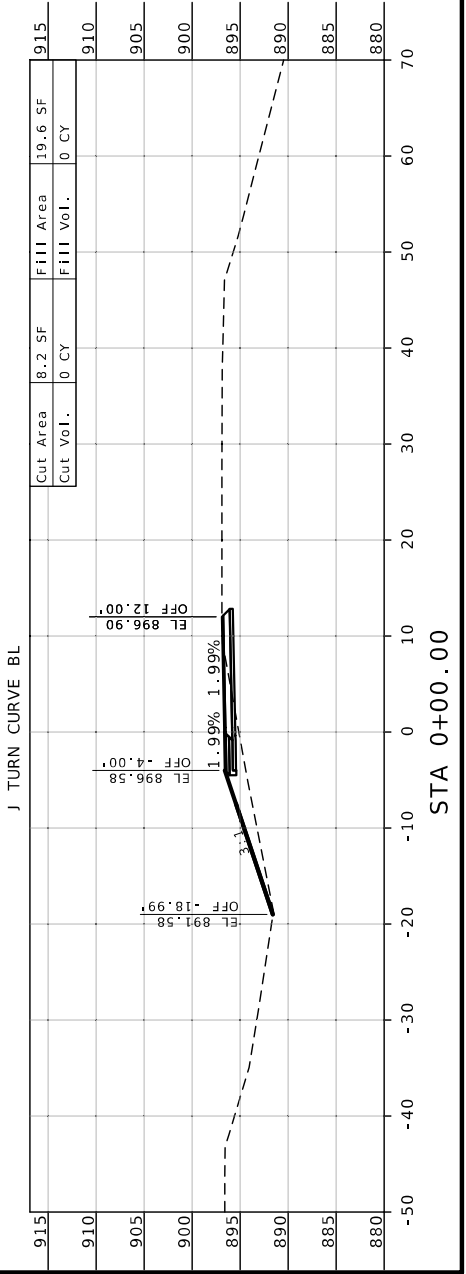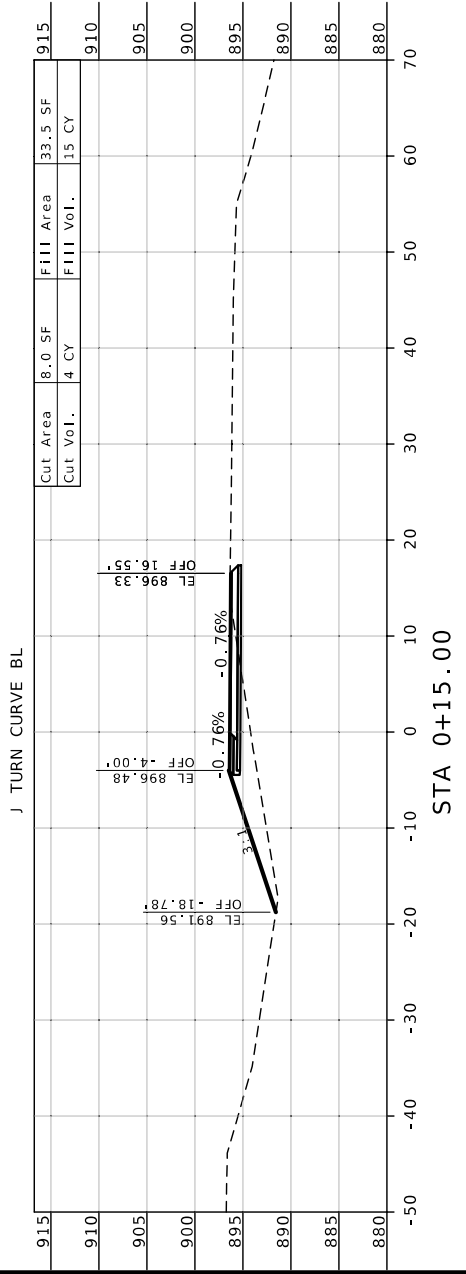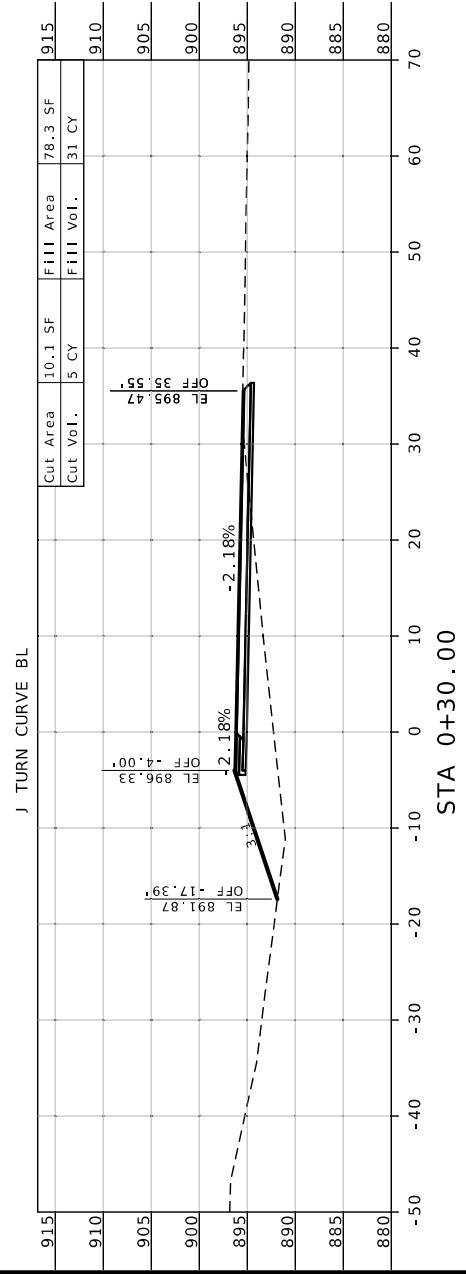



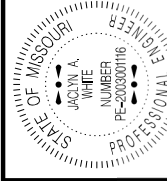

Jacob A. White  
Professional Engineer  
No. PE-200000116  
Civil  
Jefferson City, MO

DATE PREPARED  
**12/31/2024**

ROUTE  
**50 MO**

DISTRICT  
**KC**

SHEET NO.  
**5**

COUNTY  
**JOHNSON**

JOB NO.  
**JKR0134**

CONTRACT ID.

PROJECT NO.

BRIDGE NO.




DESCRIPTION


DATE

MISSOURI HIGHWAYS AND TRANSPORTATION COMMISSION



105 WEST CAPITOL  
JEFFERSON CITY, MO 65102  
1-888-ASK-MODOT (1-888-275-6636)

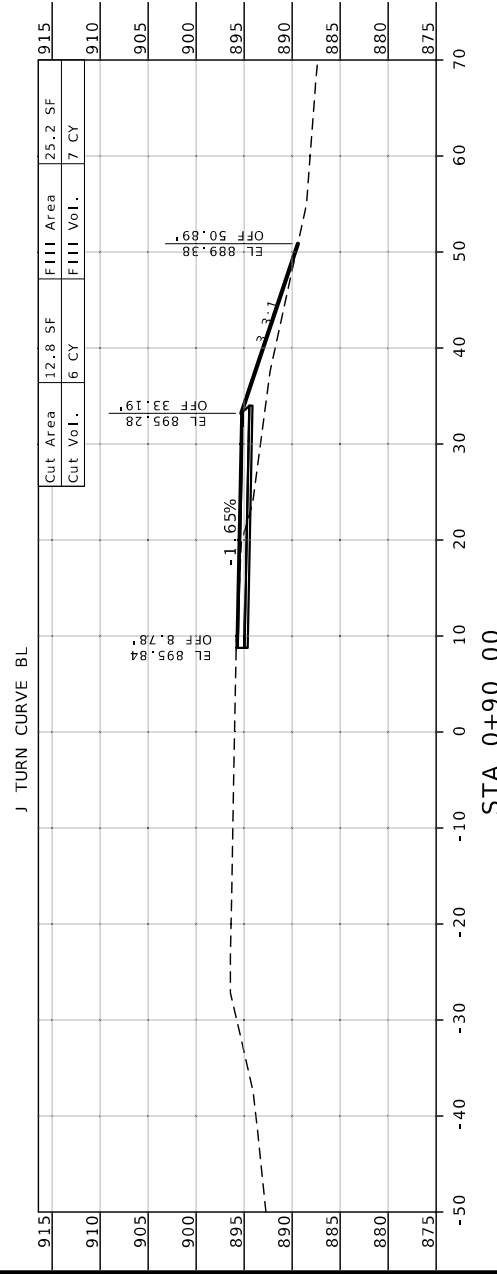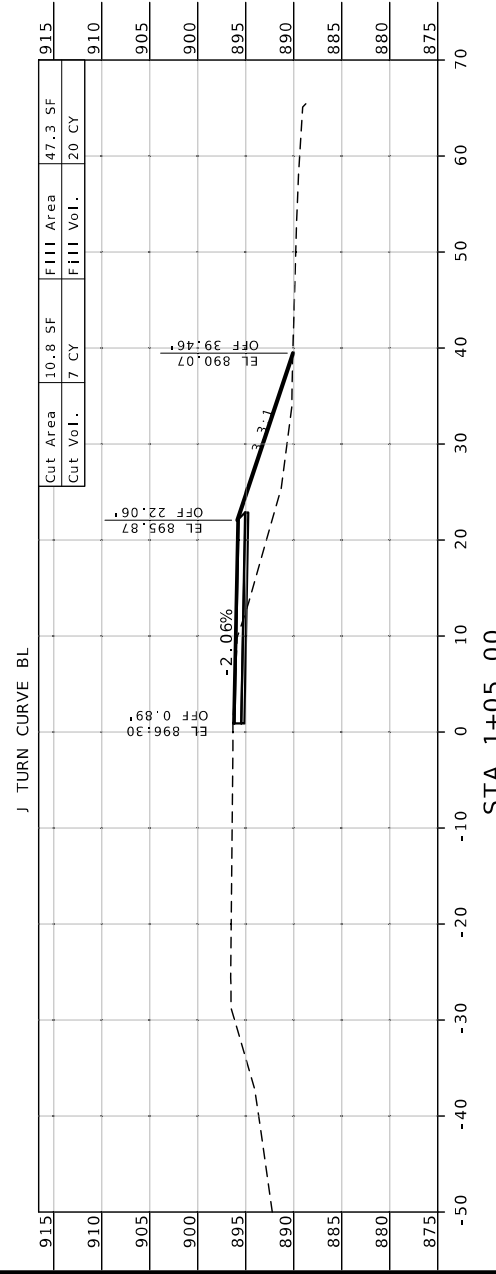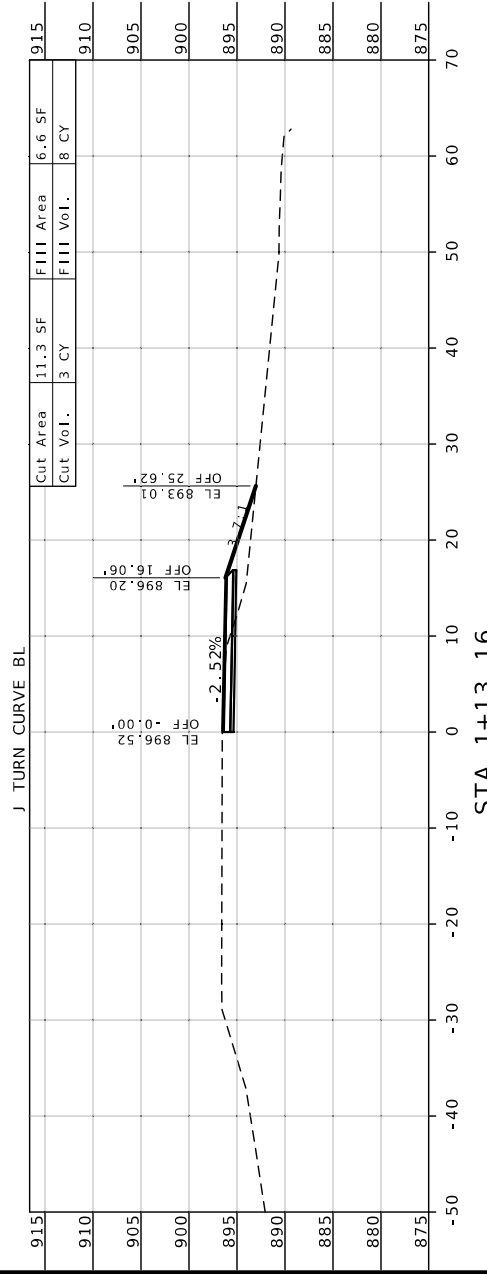

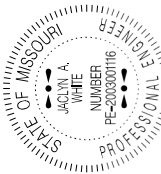

Jason A. White  
 PROFESSIONAL ENGINEER  
 LICENSE NO. PE-200300116  
 MISSOURI PROFESSIONAL ENGINEERING BOARD  
 1000 W. WASHINGTON AVENUE  
 ST. LOUIS, MISSOURI 63101-1118

DATE PREPARED  
 12/31/2024

ROUTE STATE  
 50 MO

DISTRICT SHEET NO.  
 KC 6

COUNTY  
 JOHNSON

JOB NO.  
 JKR0134

CONTRACT ID.







PROJECT NO.


BRIDGE NO.

DESCRIPTION	DATE

MISSOURI HIGHWAYS AND TRANSPORTATION COMMISSION

105 WEST CAPITOL  
 JEFFERSON CITY, MO 65102  
 1-888-ASK-MODOT (1-888-275-6636)

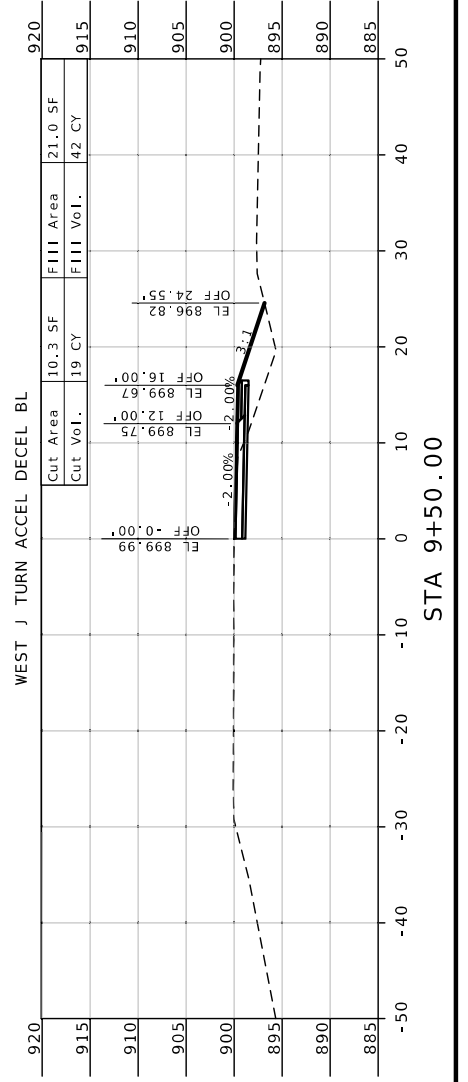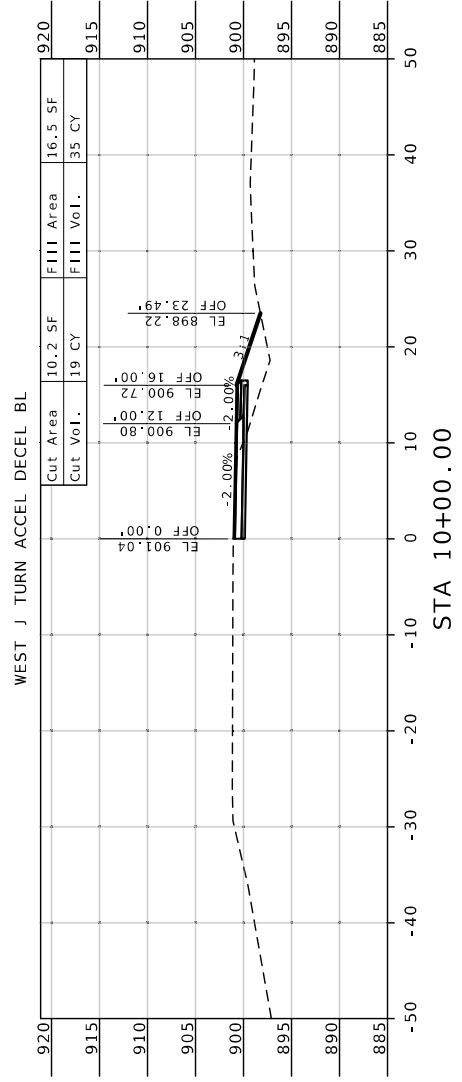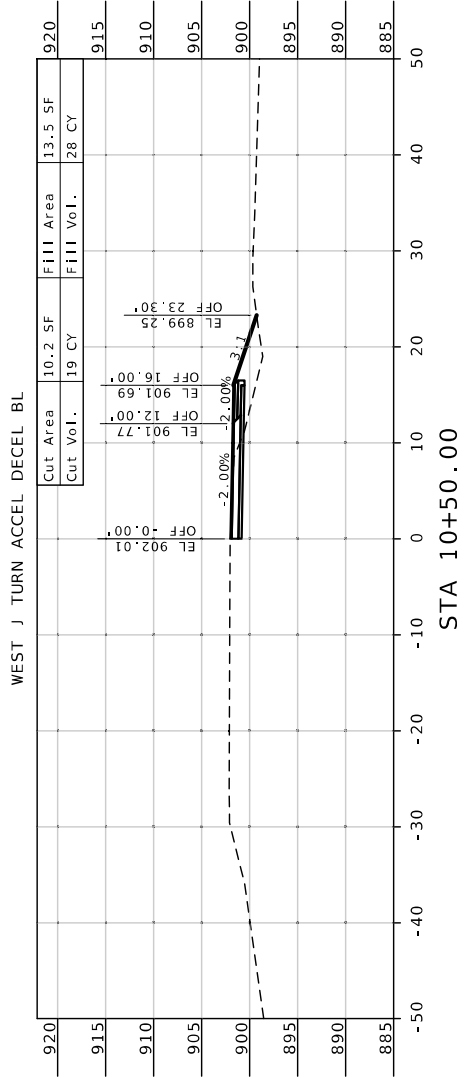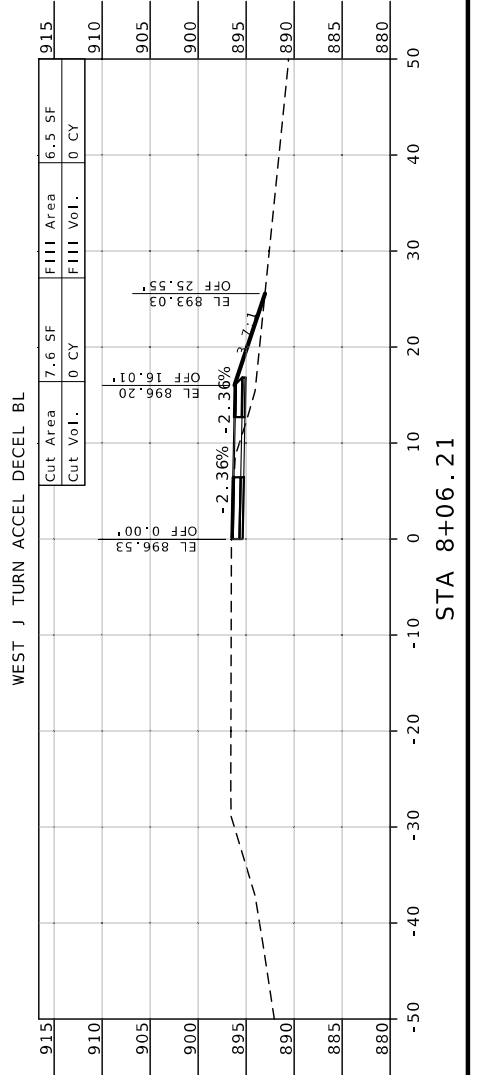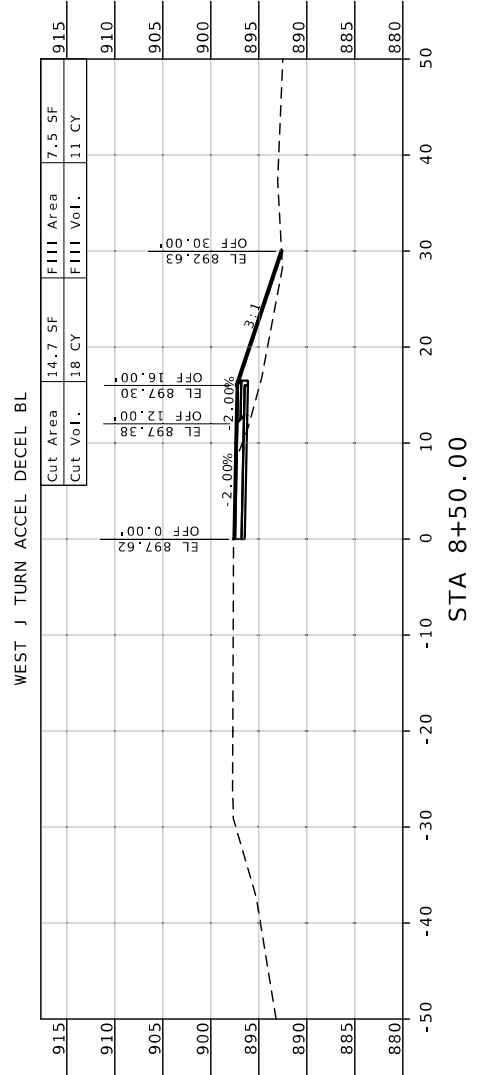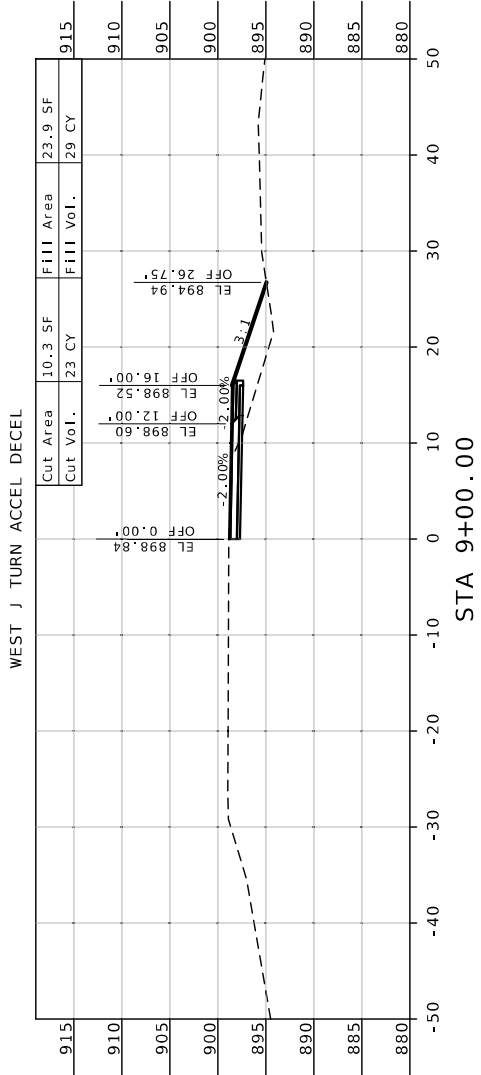

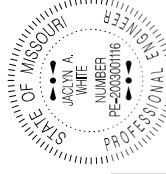







Jason A. White  
 PE-200300116  
 CIVIL ENGINEER


DATE PREPARED  
 12/31/2024  
 ROUTE  
 50 MO  
 DISTRICT  
 KC  
 SHEET NO.  
 7

COUNTY  
 JOHNSON  
 JOB NO.  
 JKR0134  
 CONTRACT ID.  
 PROJECT NO.  
 BRIDGE NO.

DESCRIPTION	DATE

MISSOURI HIGHWAYS AND TRANSPORTATION COMMISSION  
 105 WEST CAPITOL  
 JEFFERSON CITY, MO 65102  
 1-888-ASK-MODOT (1-888-275-6636)

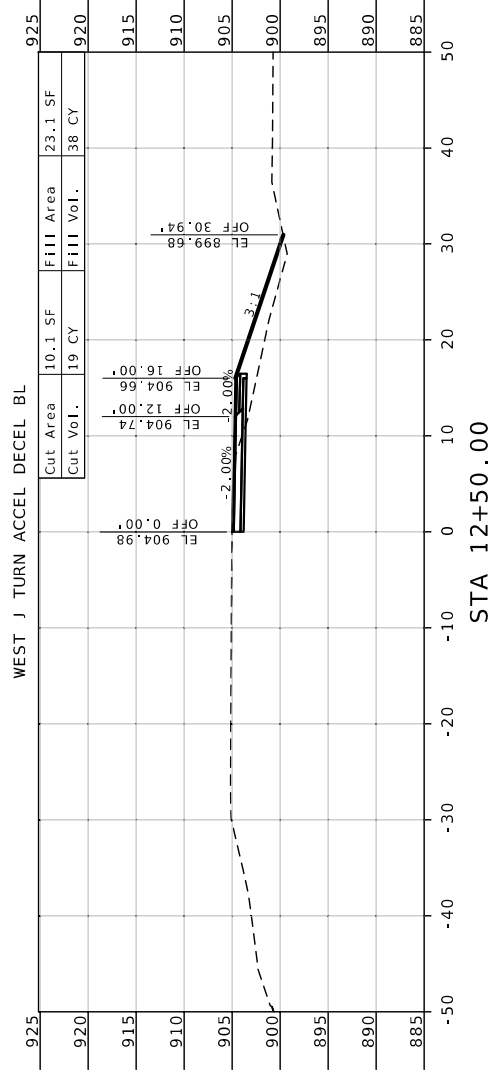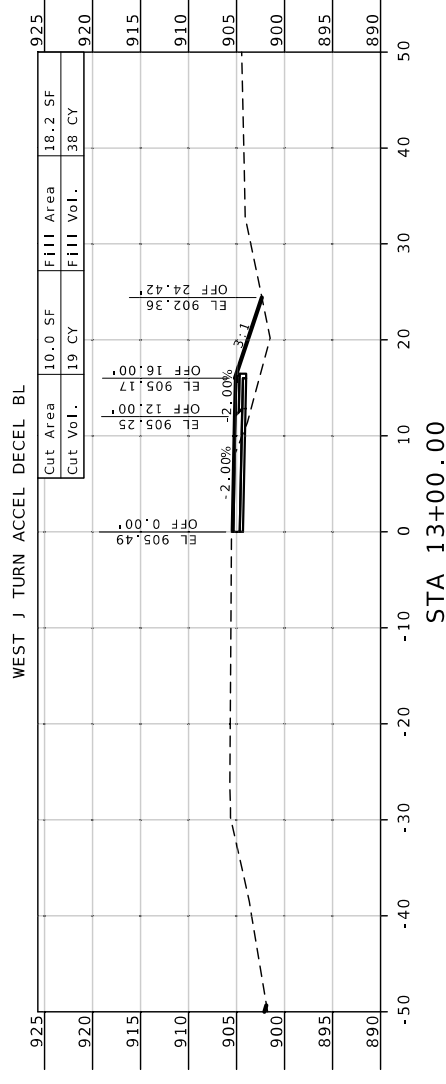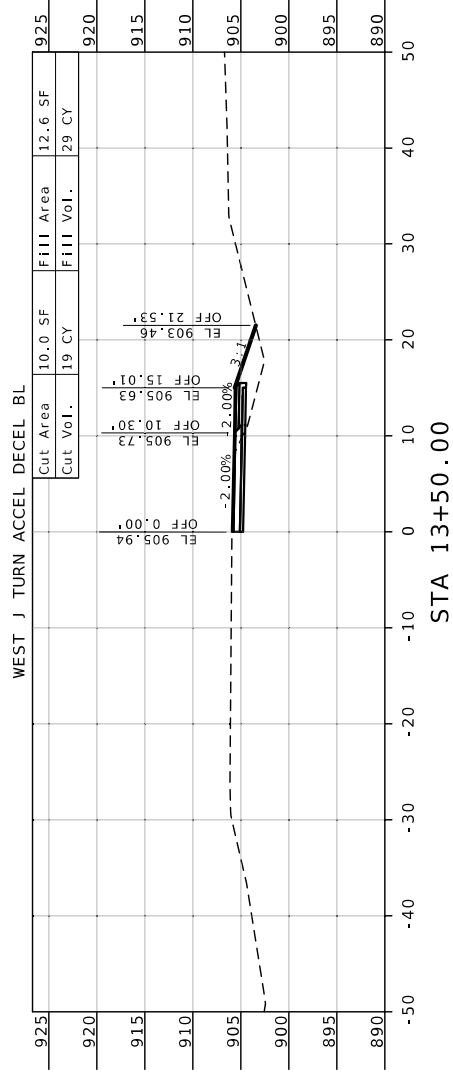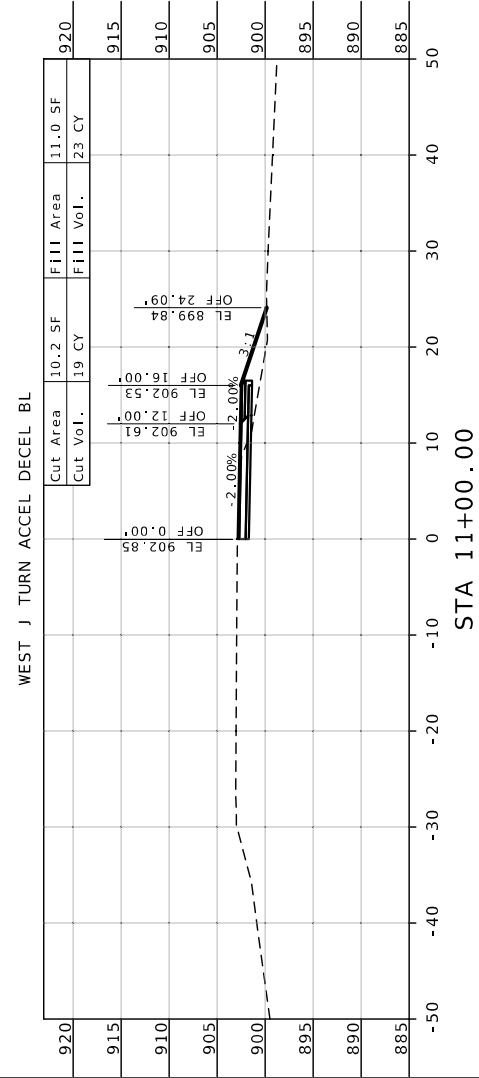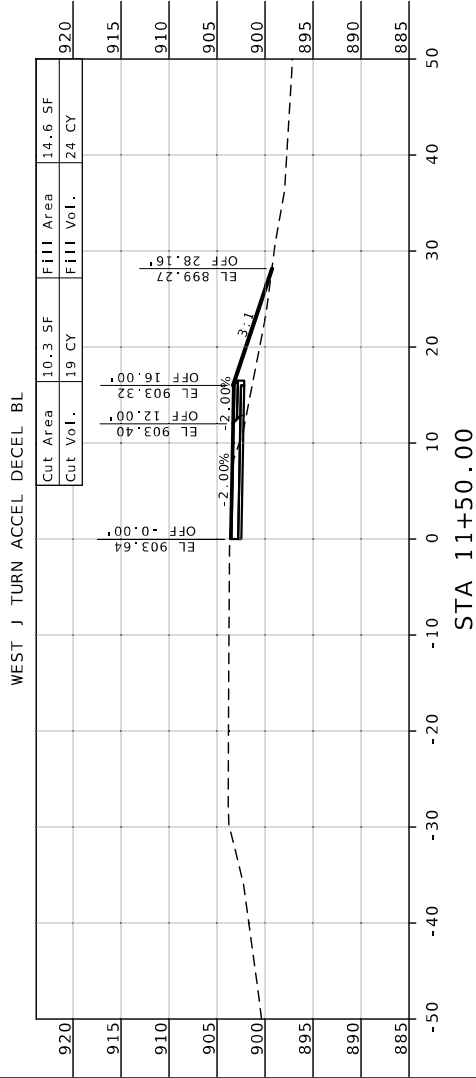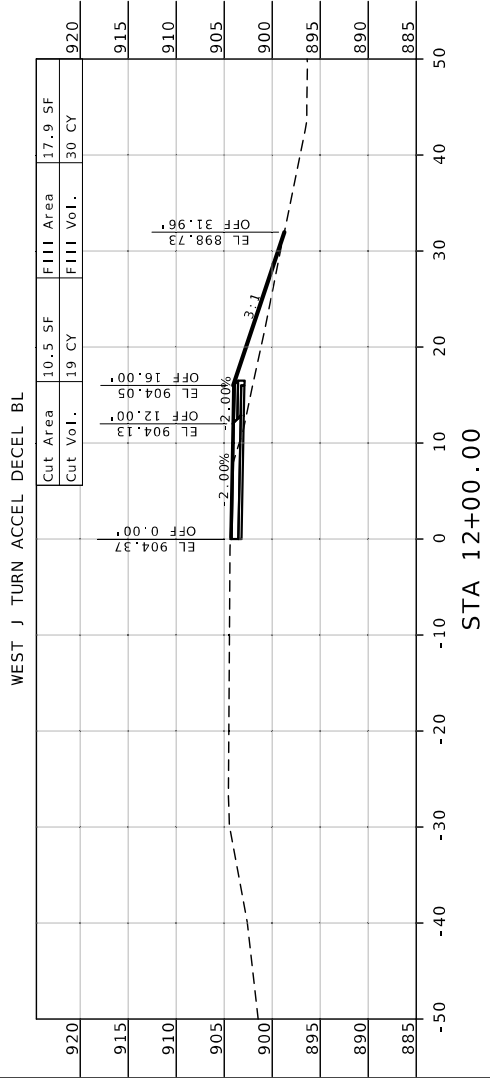

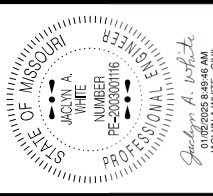

DATE PREPARED  
**12/31/2024**

ROUTE  
**50 MO**

DISTRICT  
**KC**

SHEET NO.  
**8**

COUNTY  
**JOHNSON**

JOB NO.  
**JKR0134**

CONTRACT ID.

PROJECT NO.




BRIDGE NO.


DESCRIPTION	DATE

MISSOURI HIGHWAYS AND TRANSPORTATION COMMISSION

**MDOT**

JEFFERSON CITY, MO 65102  
105 WEST CAPITOL  
1-888-ASK-MDOT (1-888-275-6636)

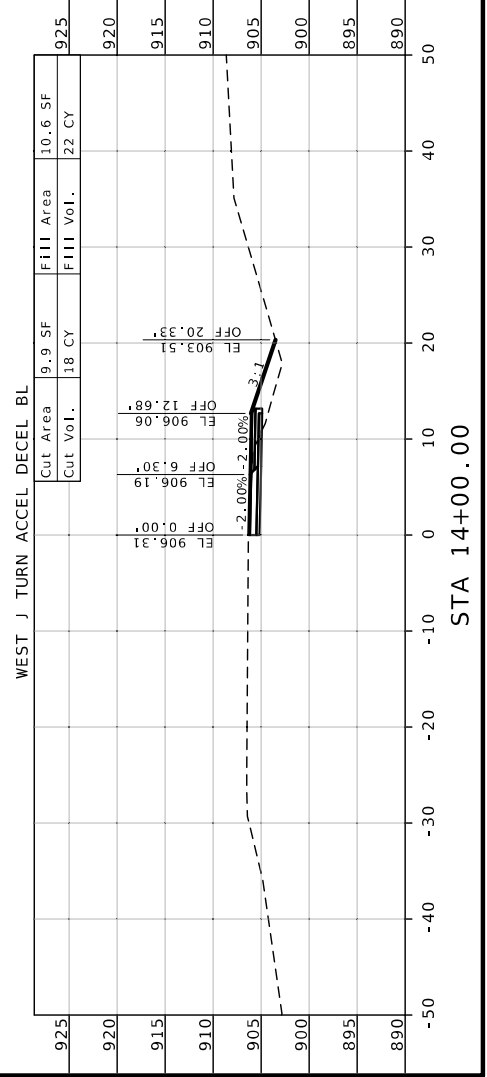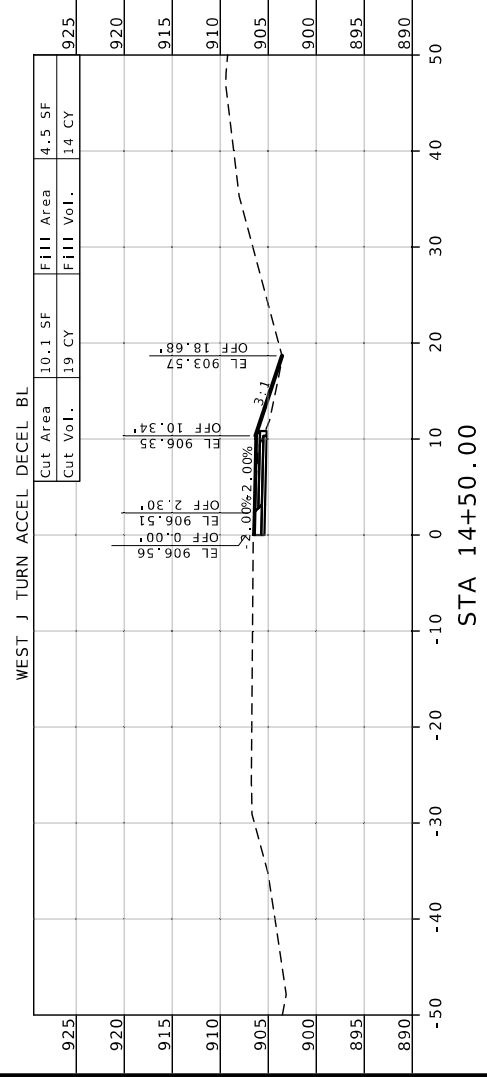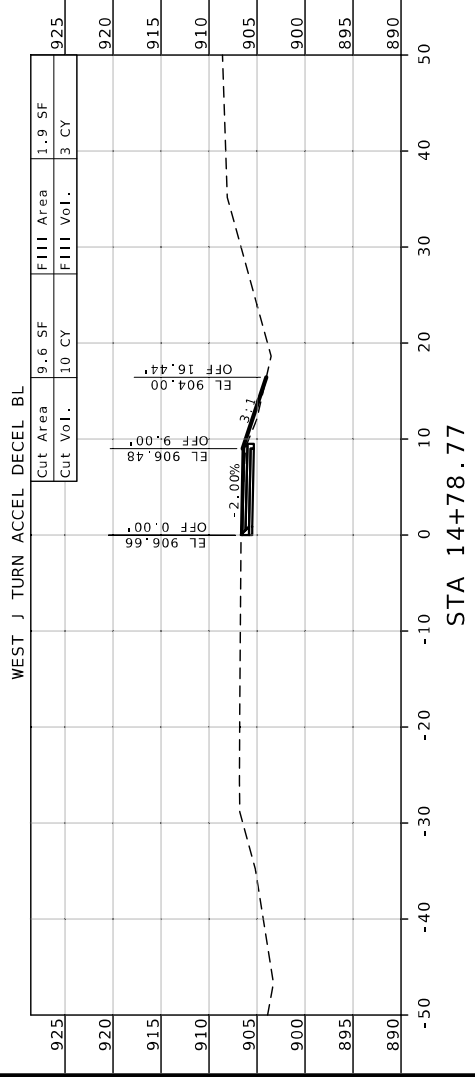






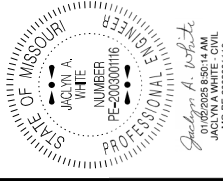



DATE PREPARED  
12/31/2024  
ROUTE 50  
STATE MO  
DISTRICT KC  
SHEET NO. 9

COUNTY JOHNSON  
JOB NO. JKR0134  
CONTRACT ID.  
PROJECT NO.  
BRIDGE NO.

DESCRIPTION	DATE

MISSOURI HIGHWAYS AND TRANSPORTATION COMMISSION  
MODOT  
105 WEST CAPITOL  
JEFFERSON CITY, MO 65102  
1-888-ASK-MODOT (1-888-275-6636)

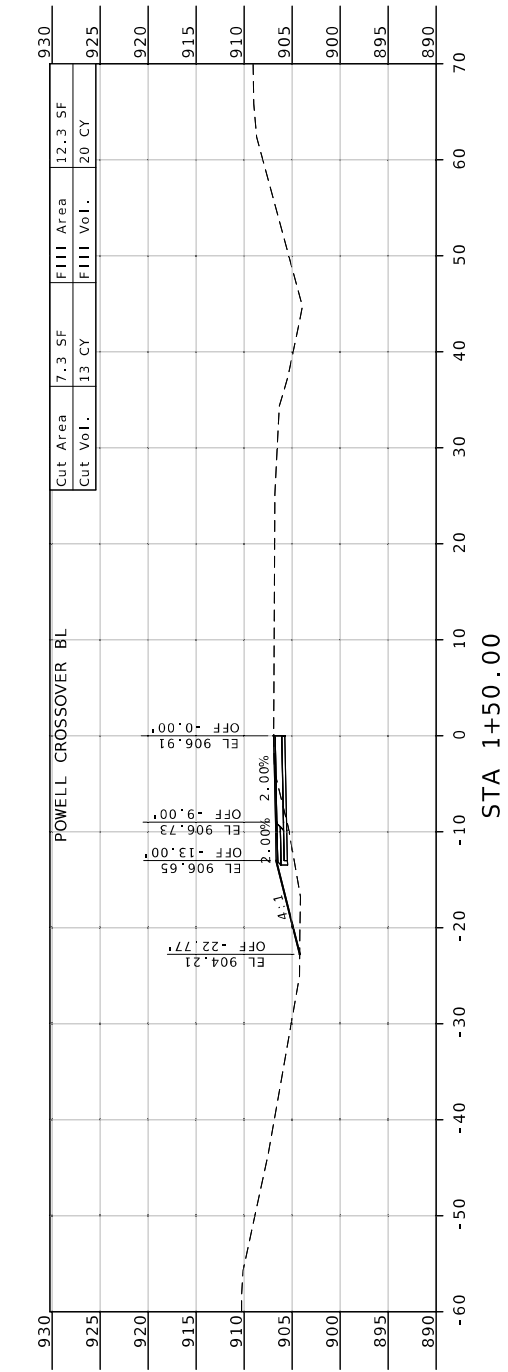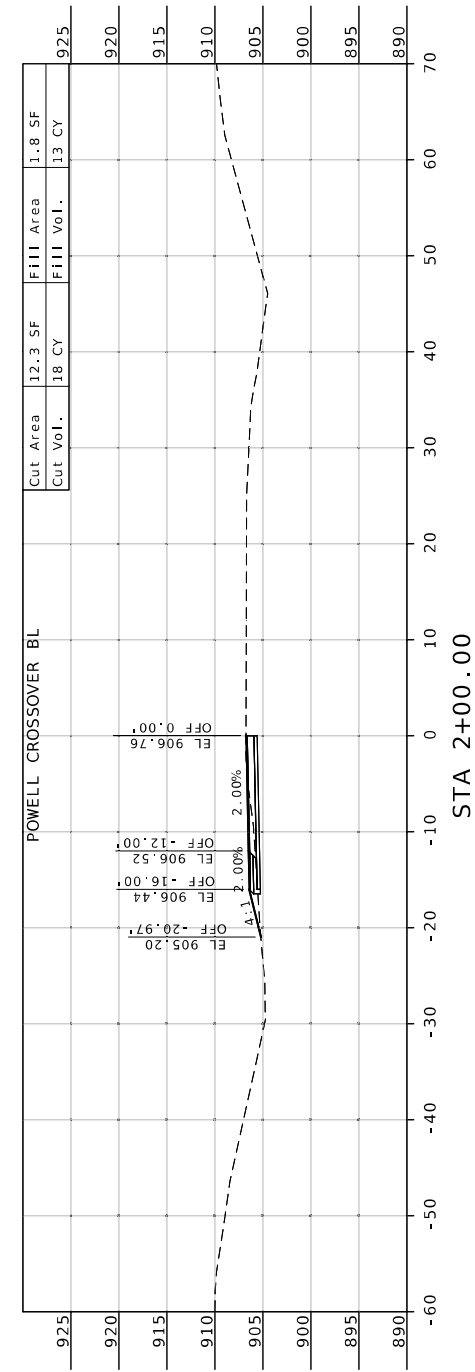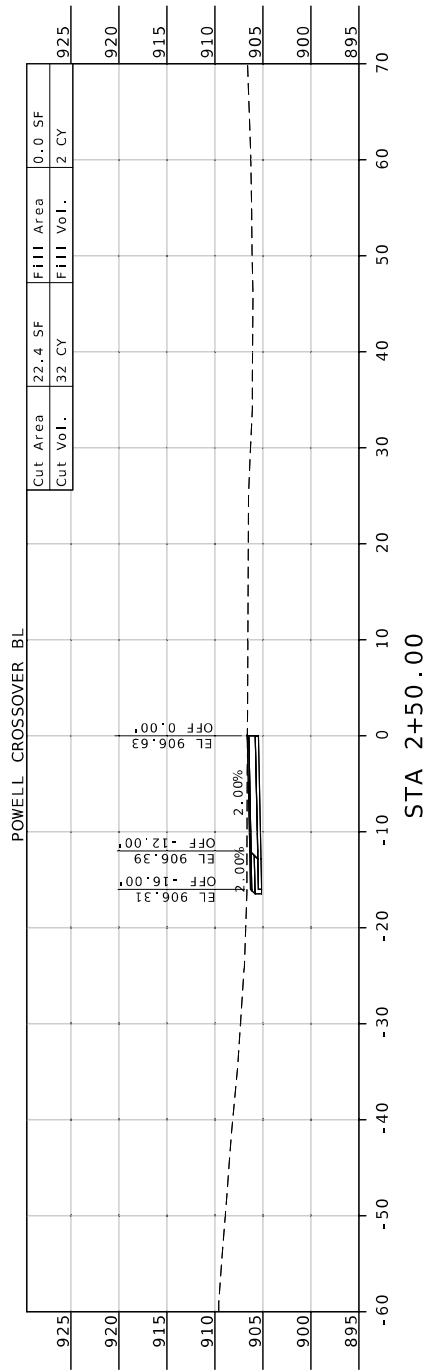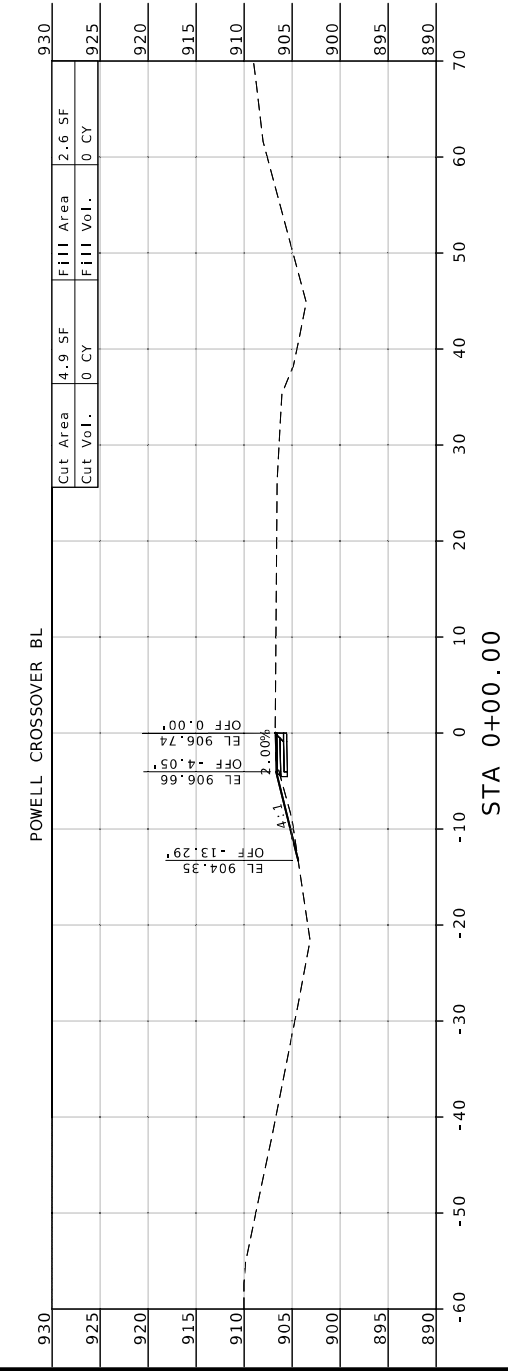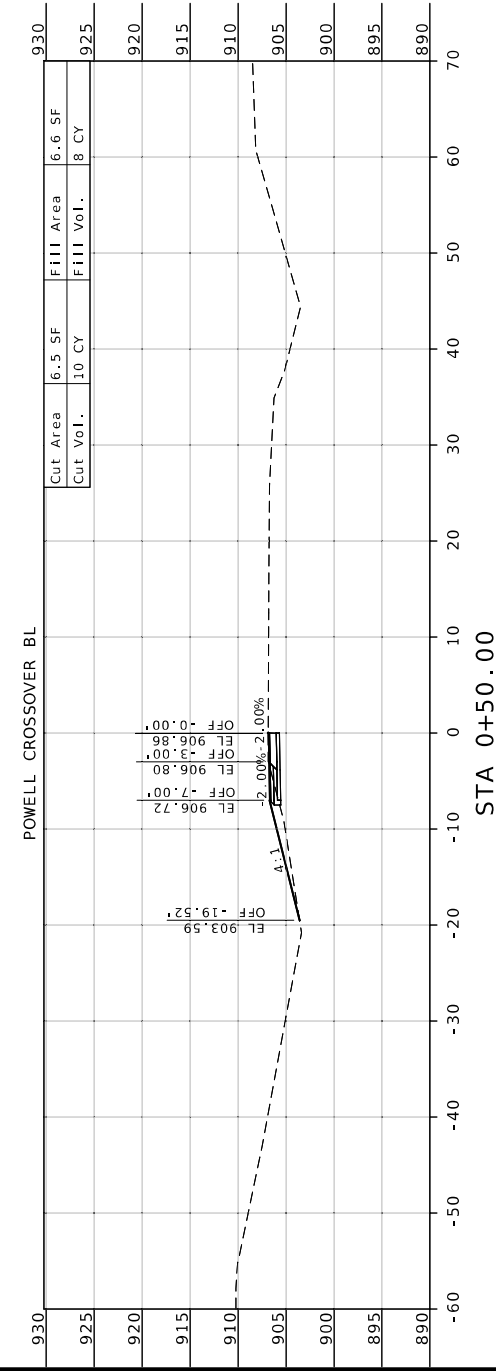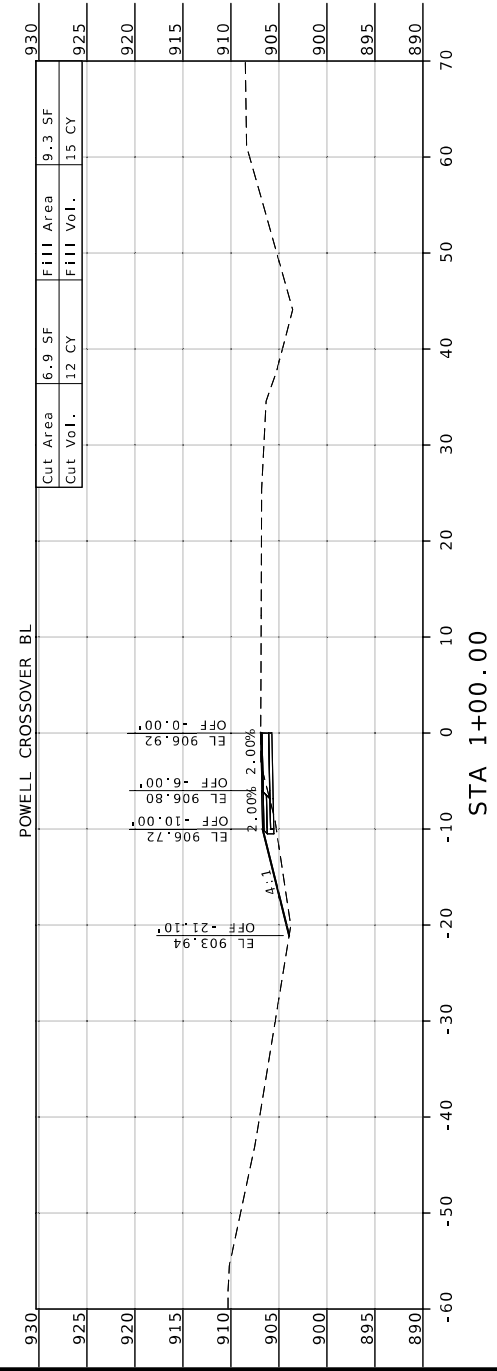

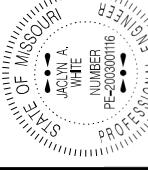







Jacob A. White  
 PROFESSIONAL ENGINEER  
 NO. PE-200300116

DATE PREPARED  
**12/31/2024**  
 ROUTE STATE  
 DISTRICT MO  
 SHEET NO.  
**10**  
 COUNTY

JOB NO.  
 CONTRACT ID.  
 PROJECT NO.  
 BRIDGE NO.

DESCRIPTION	DATE

MISSOURI HIGHWAYS AND TRANSPORTATION  
 COMMISSION  
 105 WEST CAPITOL  
 JEFFERSON CITY, MO 65102  
 1-888-ASK-MODOT (1-888-275-6636)

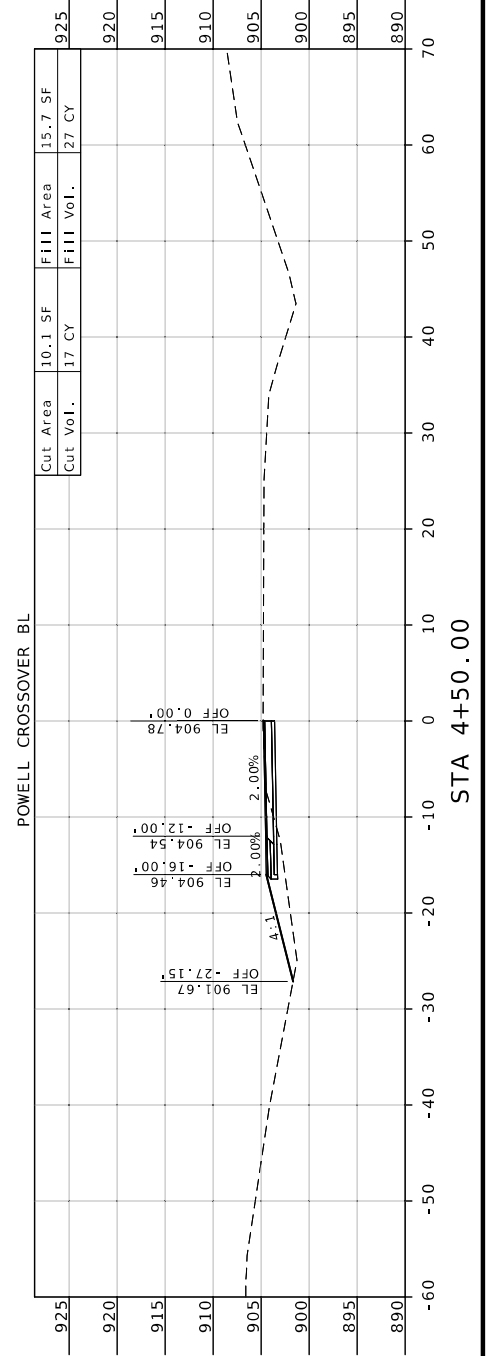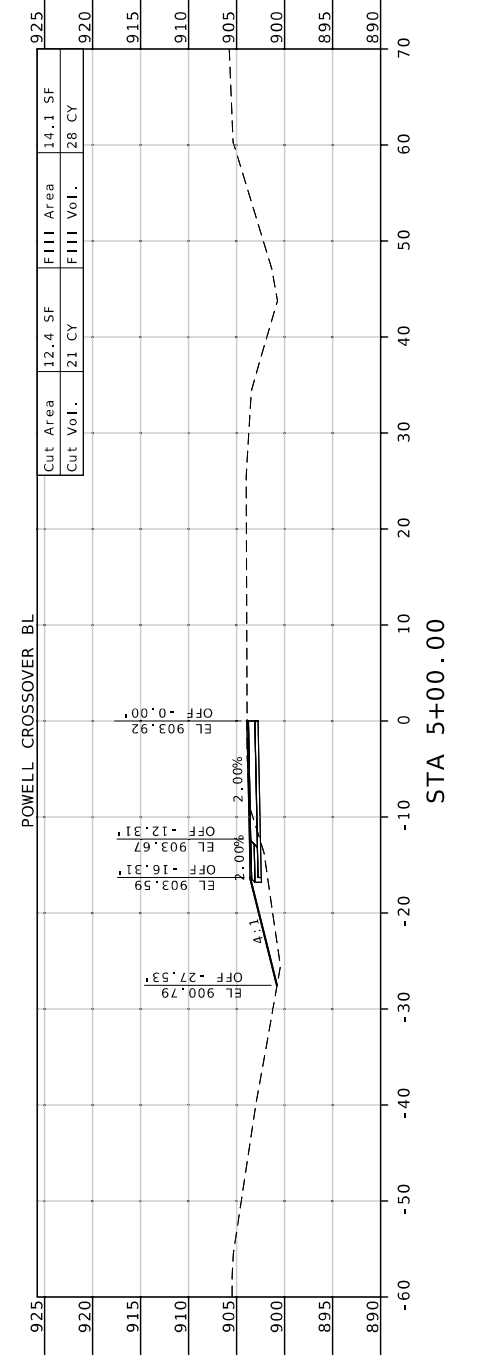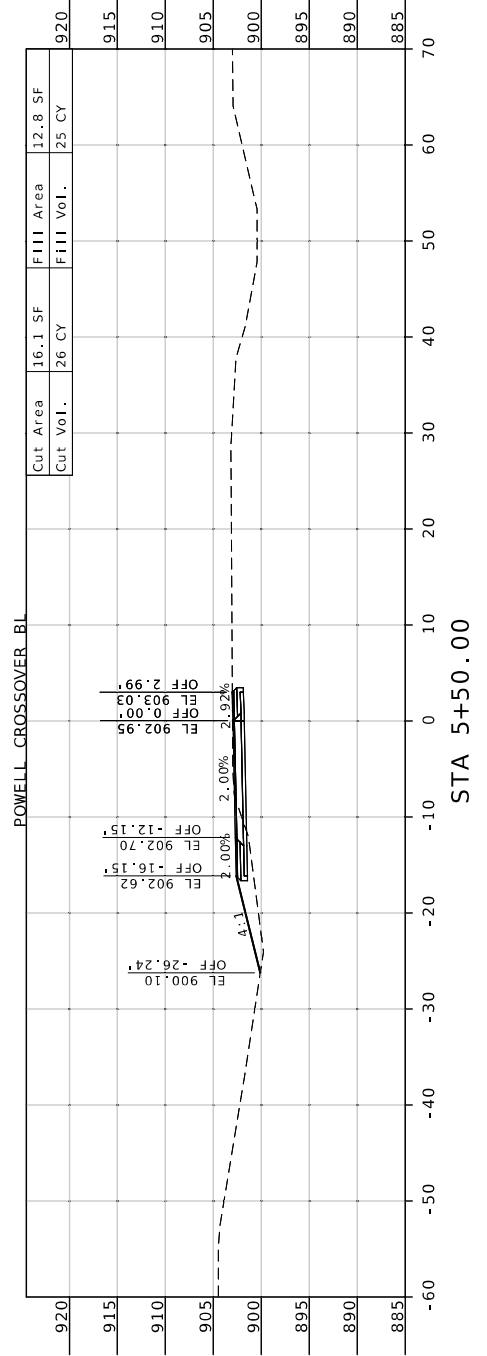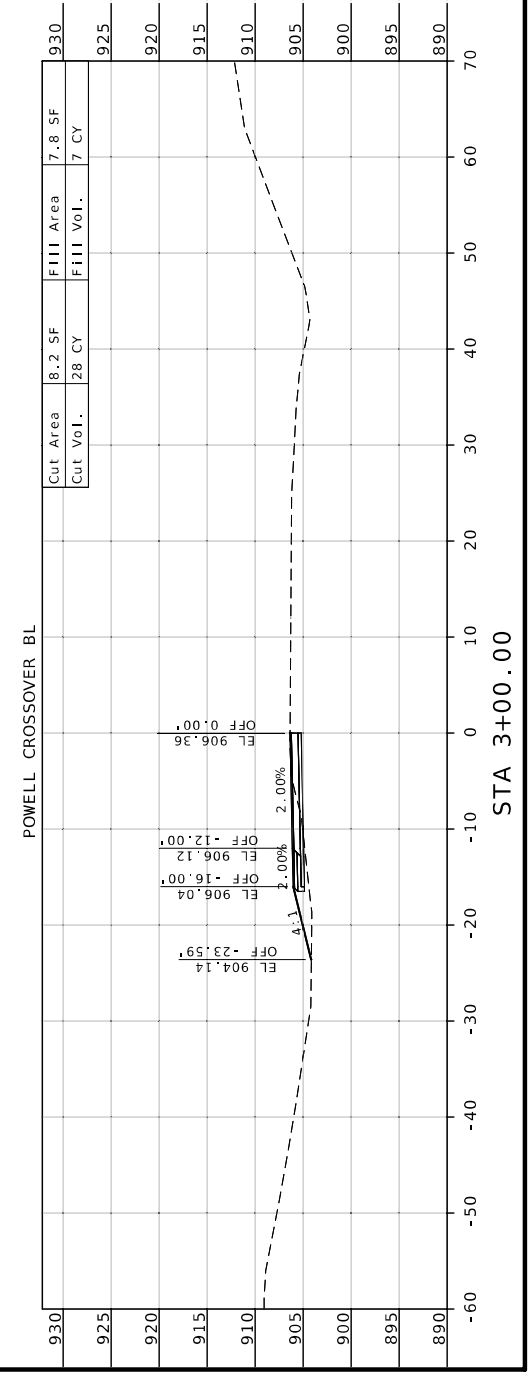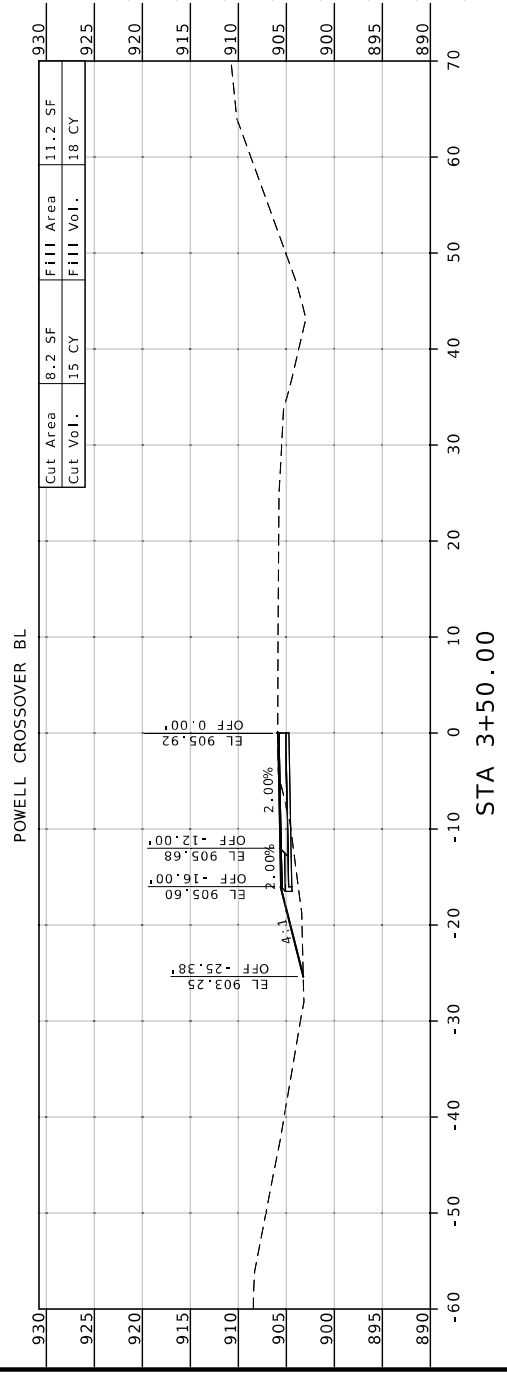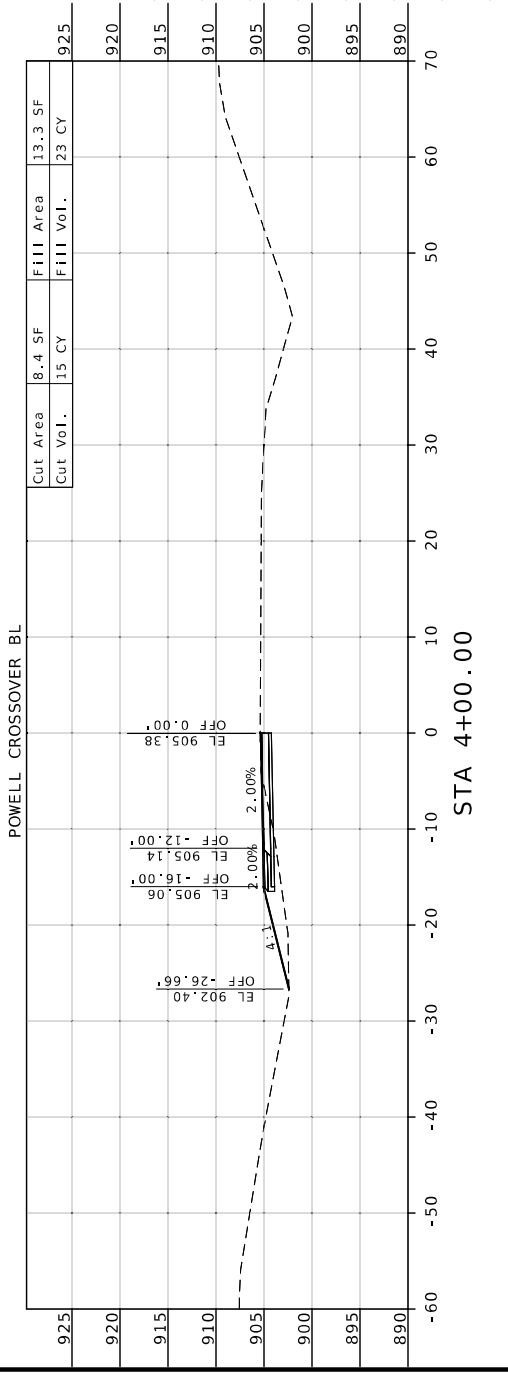









Jonathan A. White  
 LICENSE NO. PE-200300116  
 CIVIL ENGINEER


DATE PREPARED  
 12/31/2024  
 ROUTE  
 50 MO  
 DISTRICT  
 KC SHEET NO.  
 11

COUNTY  
 JOHNSON  
 JOB NO.  
 JKR0134  
 CONTRACT ID.

PROJECT NO.  
 BRIDGE NO.  
 DESCRIPTION  
 DATE

MISSOURI HIGHWAYS AND TRANSPORTATION COMMISSION  
 105 WEST CAPITOL  
 JEFFERSON CITY, MO 65102  
 1-888-ASK-MODOT (1-888-275-6636)

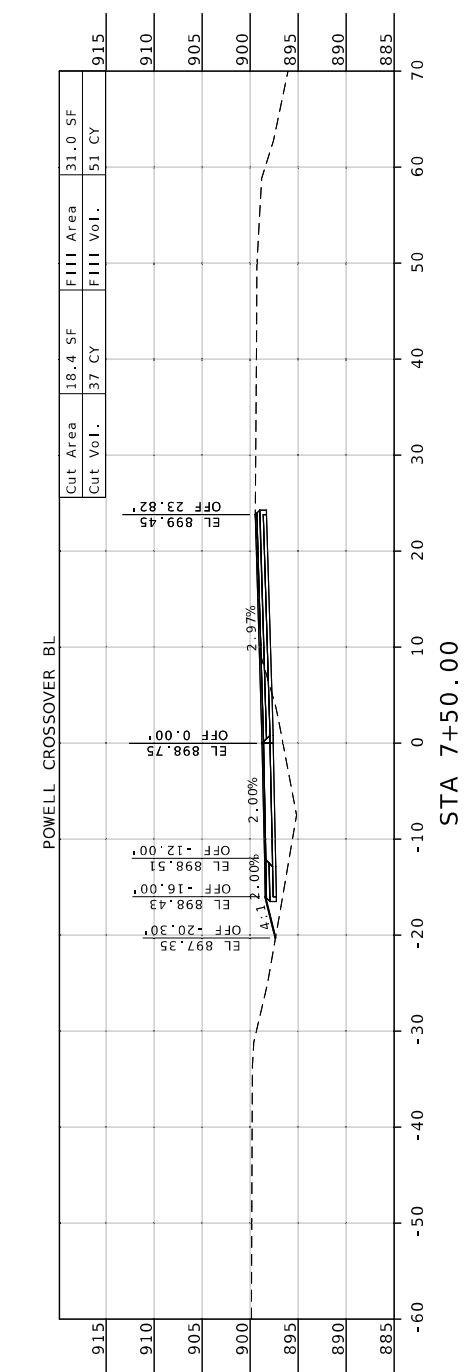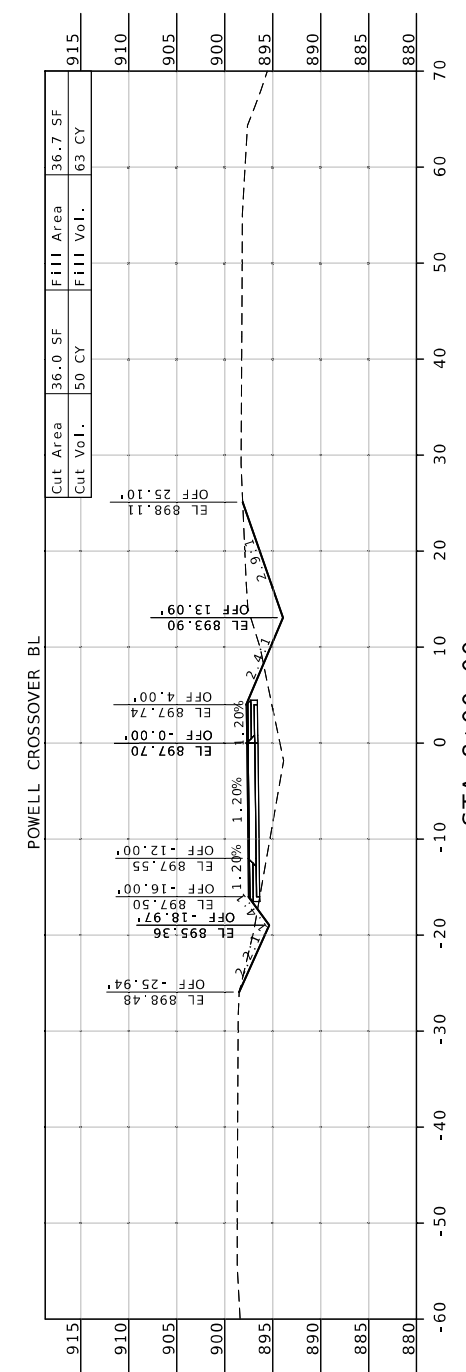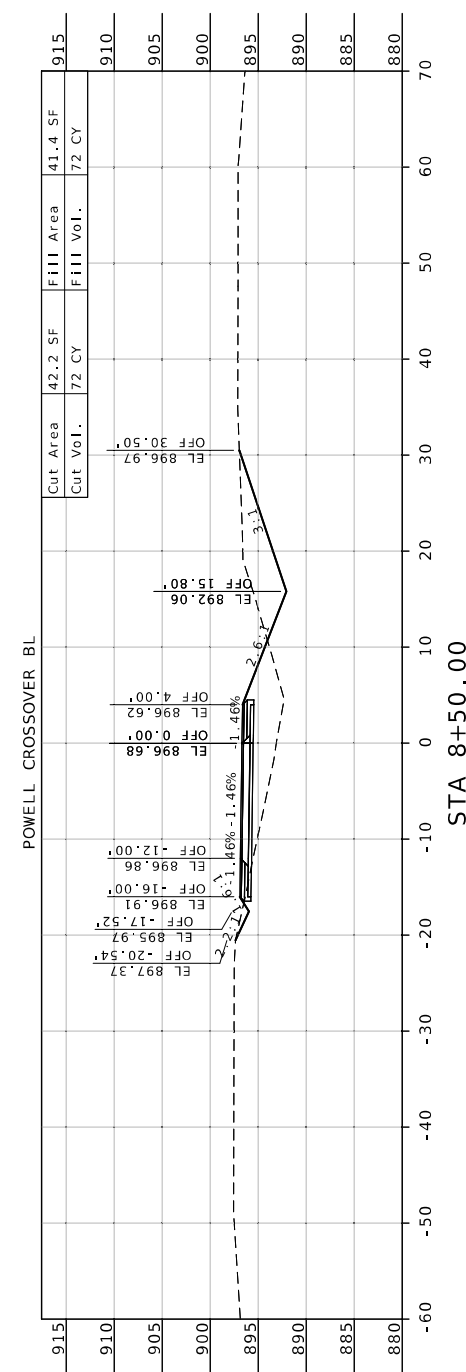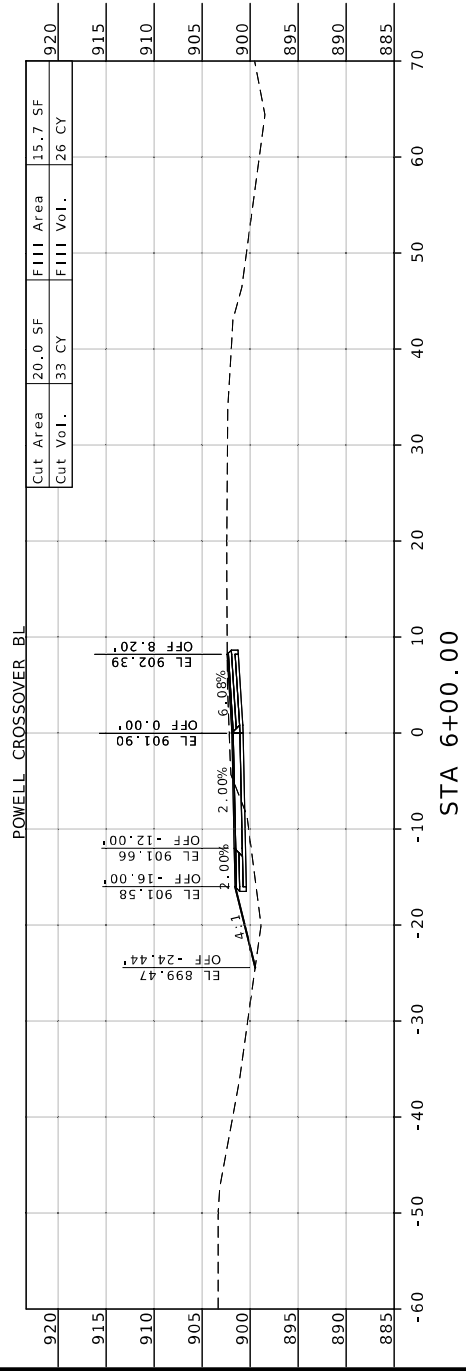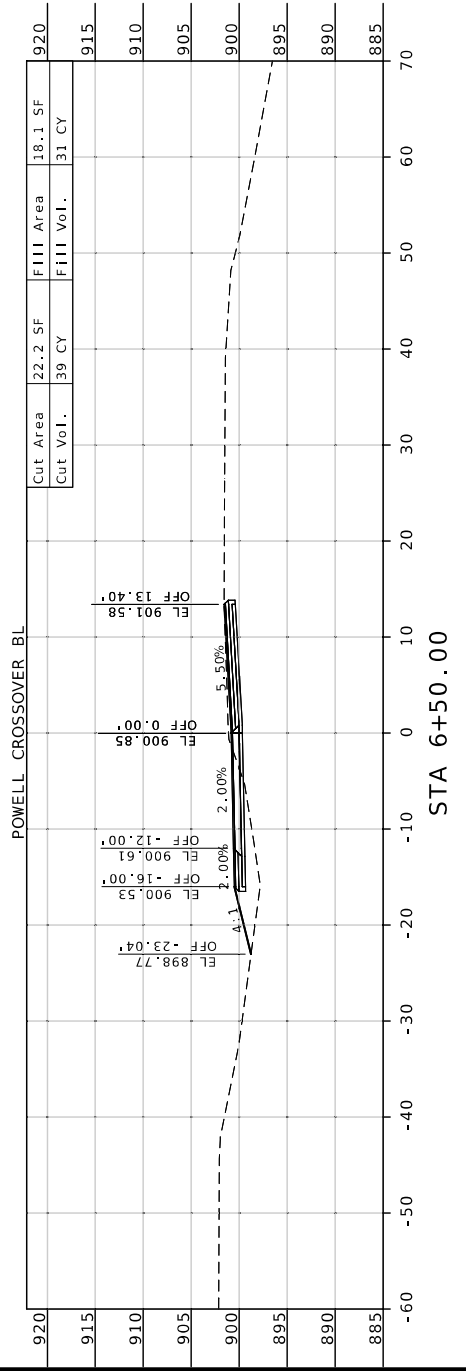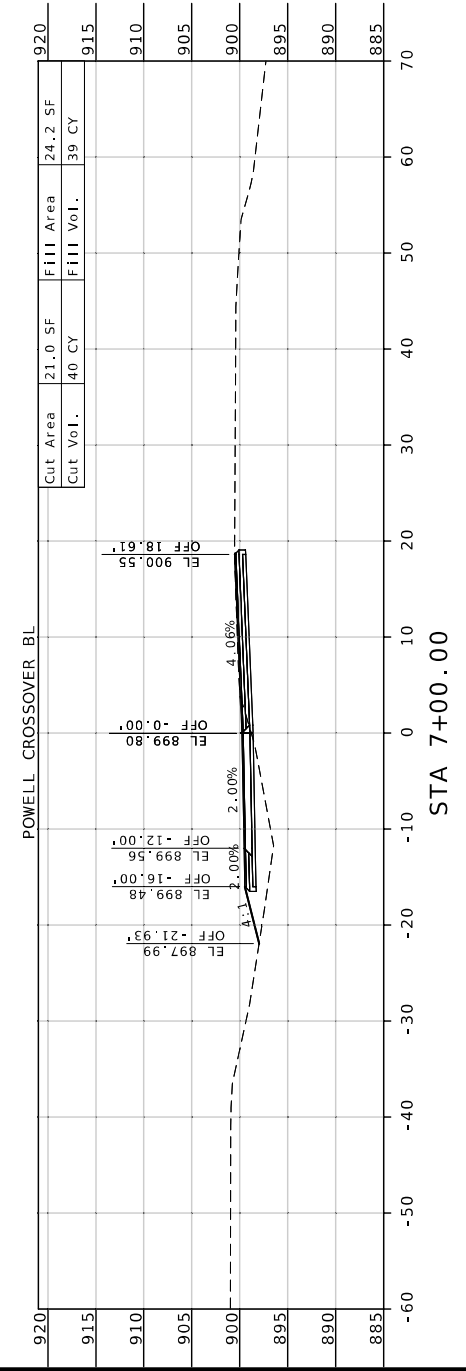

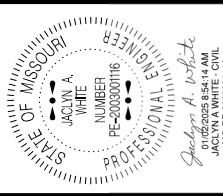

Jason A. White  
Professional Engineer  
No. PE-200300116  
MO-PE-200300116

DATE PREPARED  
12/31/2024



ROUTE 50  
DISTRICT KC  
STATE MO  
SHEET NO. 12

COUNTY JOHNSON  
JOB NO. JKR0134  
CONTRACT ID.


PROJECT NO.  
BRIDGE NO.

DESCRIPTION	DATE

MISSOURI HIGHWAYS AND TRANSPORTATION COMMISSION  
105 WEST CAPITOL  
JEFFERSON CITY, MO 65102  
1-888-ASK-MODOT (1-888-275-6636)

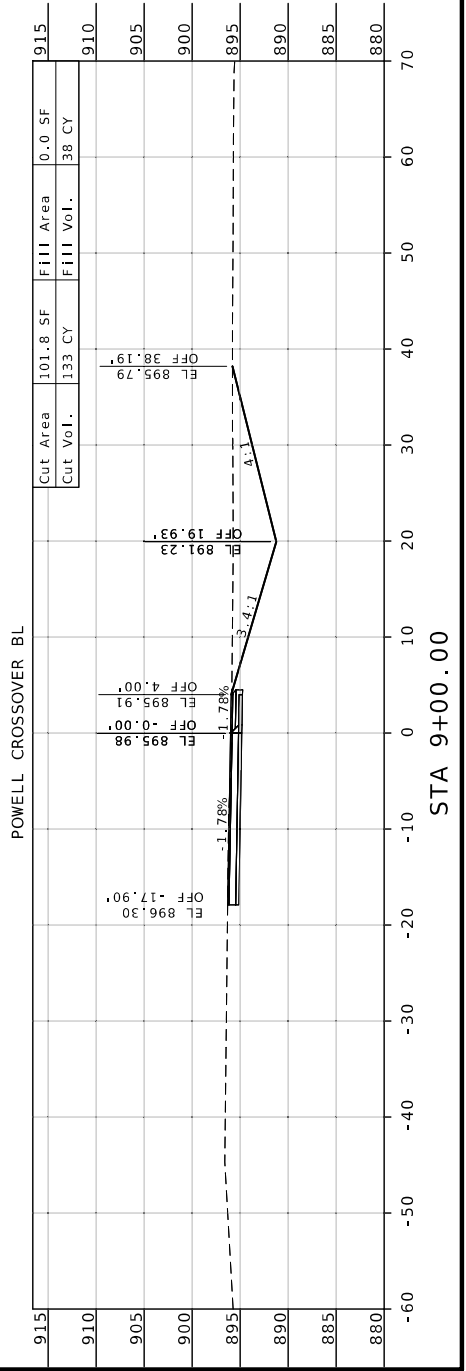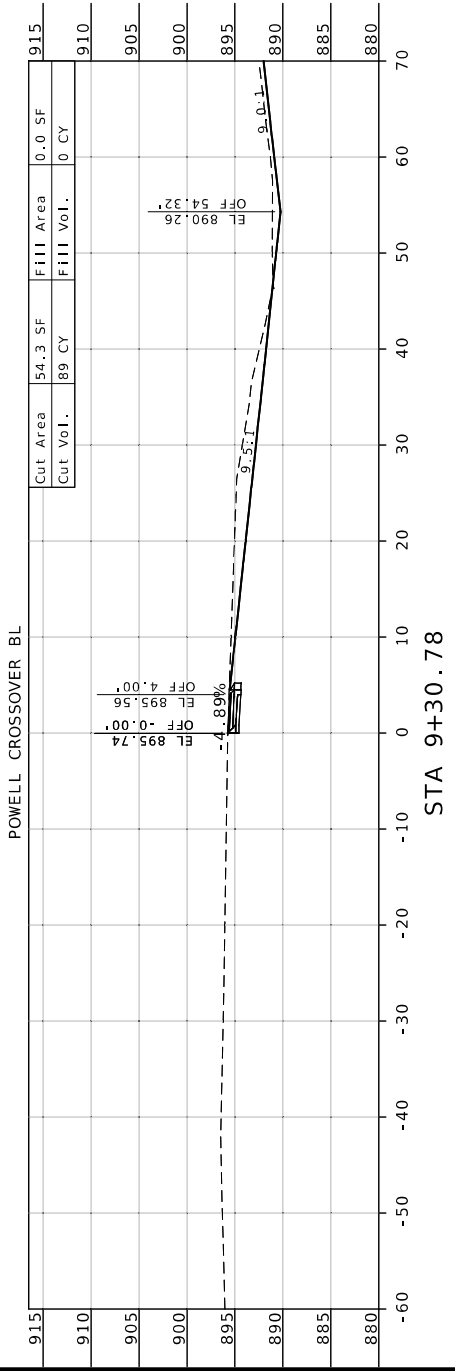



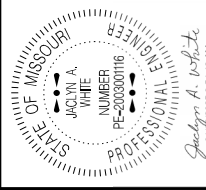

Jonathan A. White  
Professional Engineer  
MO-PE-200300116

DATE PREPARED  
**12/31/2024**  
ROUTE 50 MO  
DISTRICT 13  
COUNTY JOHNSON  
JOB NO. JKR0134  
CONTRACT ID.




PROJECT NO.

BRIDGE NO.

DESCRIPTION

DATE

MISSOURI HIGHWAYS AND TRANSPORTATION COMMISSION  
105 WEST CAPITOL  
JEFFERSON CITY, MO 65102  
1-888-ASK-MODOT (1-888-275-6636)

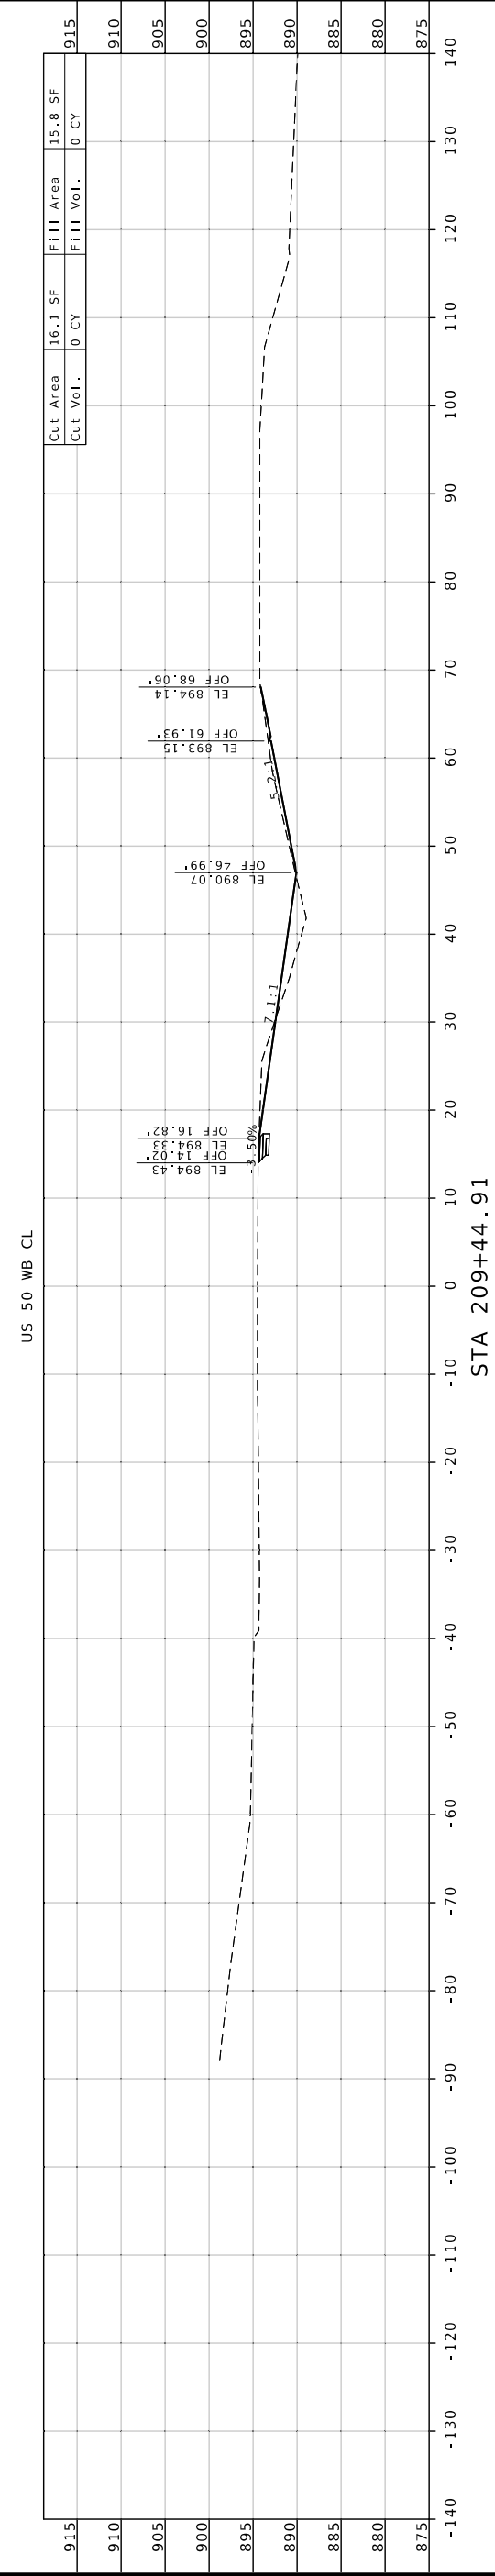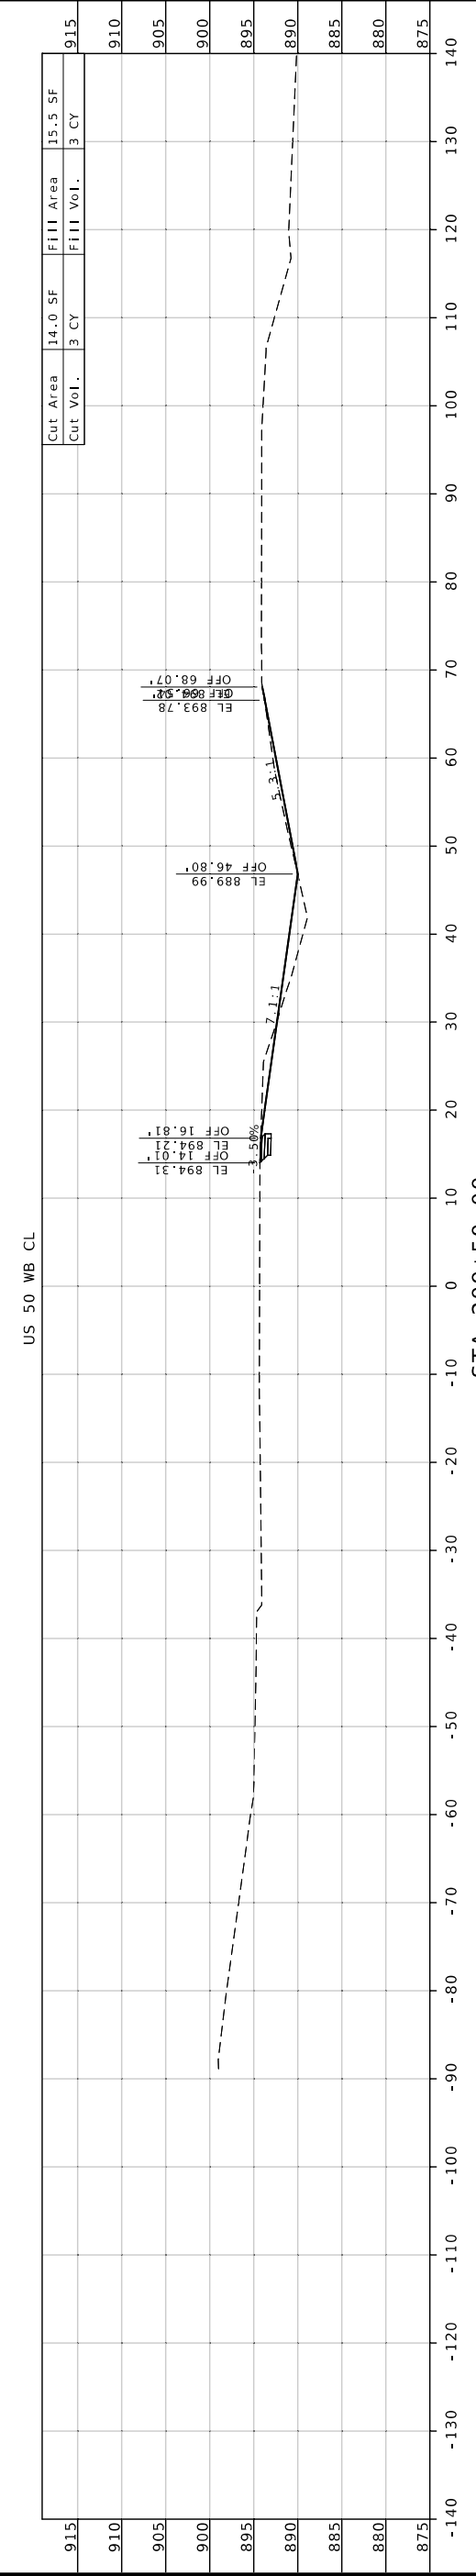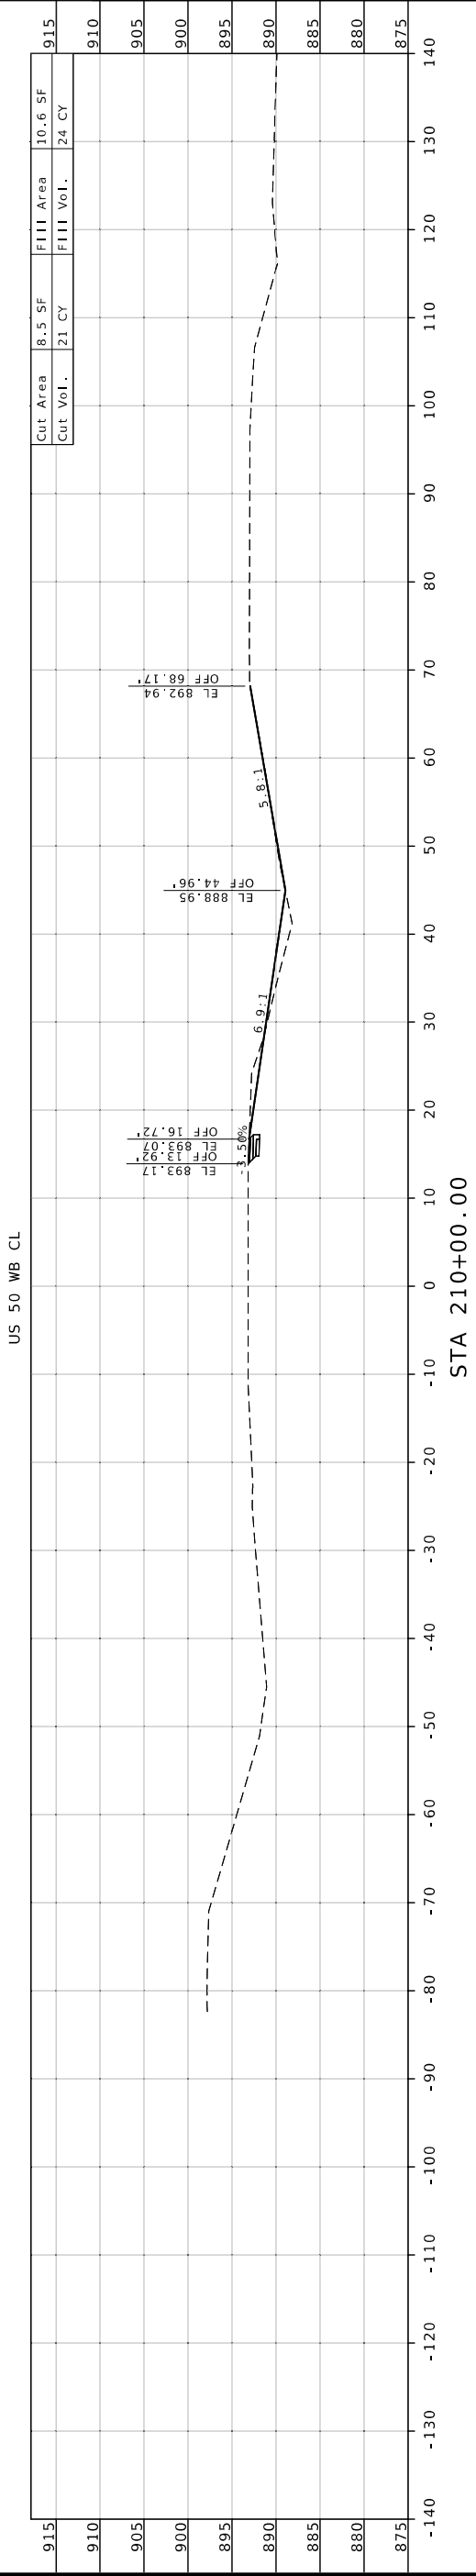






Jacob A. White  
Professional Engineer  
No. PE-200300116


DATE PREPARED  
12/31/2024  
ROUTE 50  
STATE MO  
DISTRICT KC  
SHEET NO. 14

COUNTY JOHNSON  
JOB NO. JKR0134  
CONTRACT ID.  
PROJECT NO.  
BRIDGE NO.

DESCRIPTION	DATE

MISSOURI HIGHWAYS AND TRANSPORTATION COMMISSION  
  
 105 WEST CAPITOL  
 JEFFERSON CITY, MO 65102  
 1-888-ASK-MODOT (1-888-275-6636)

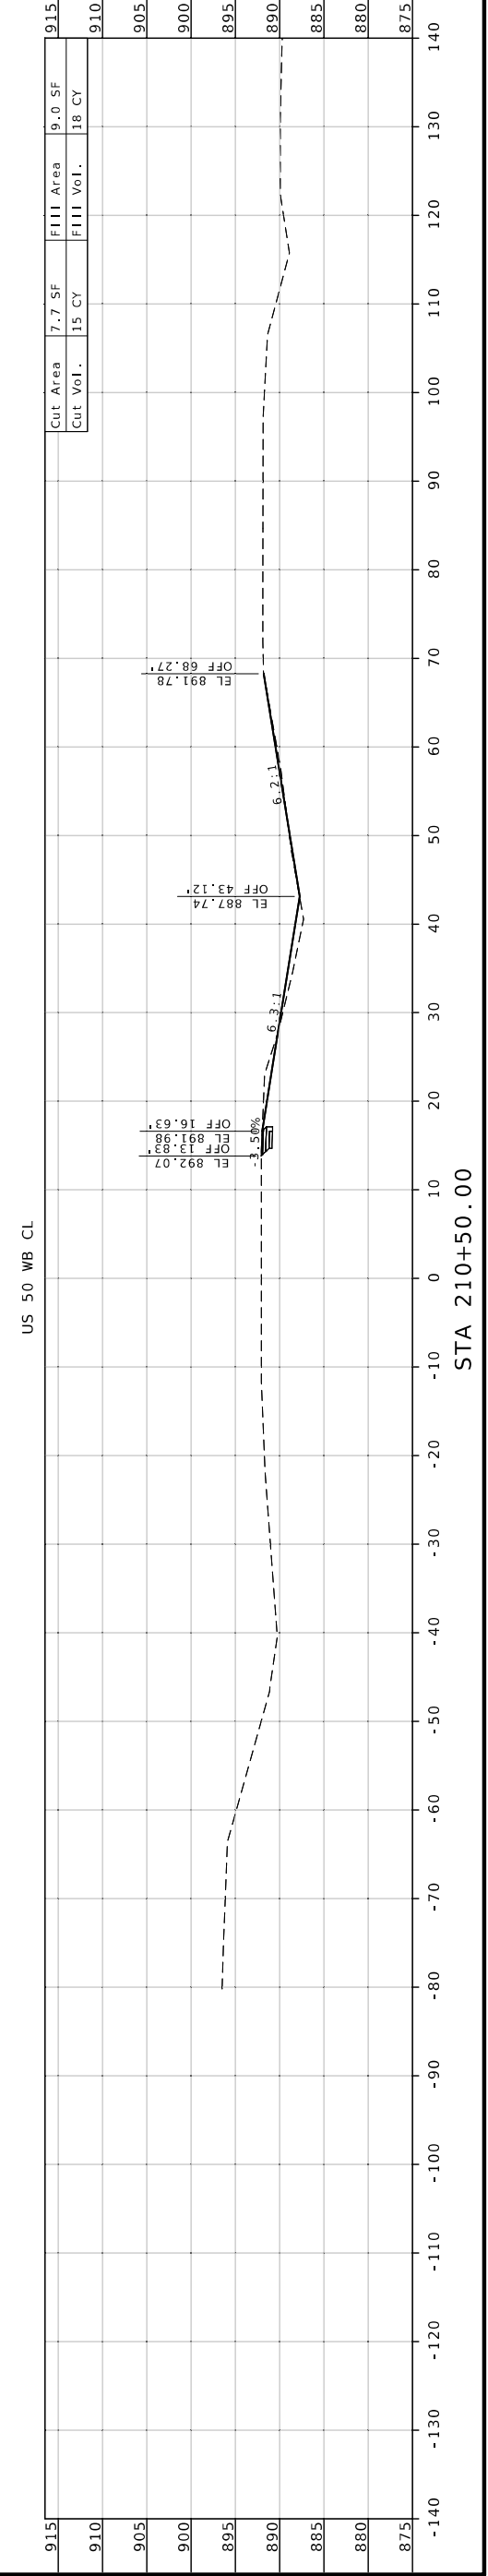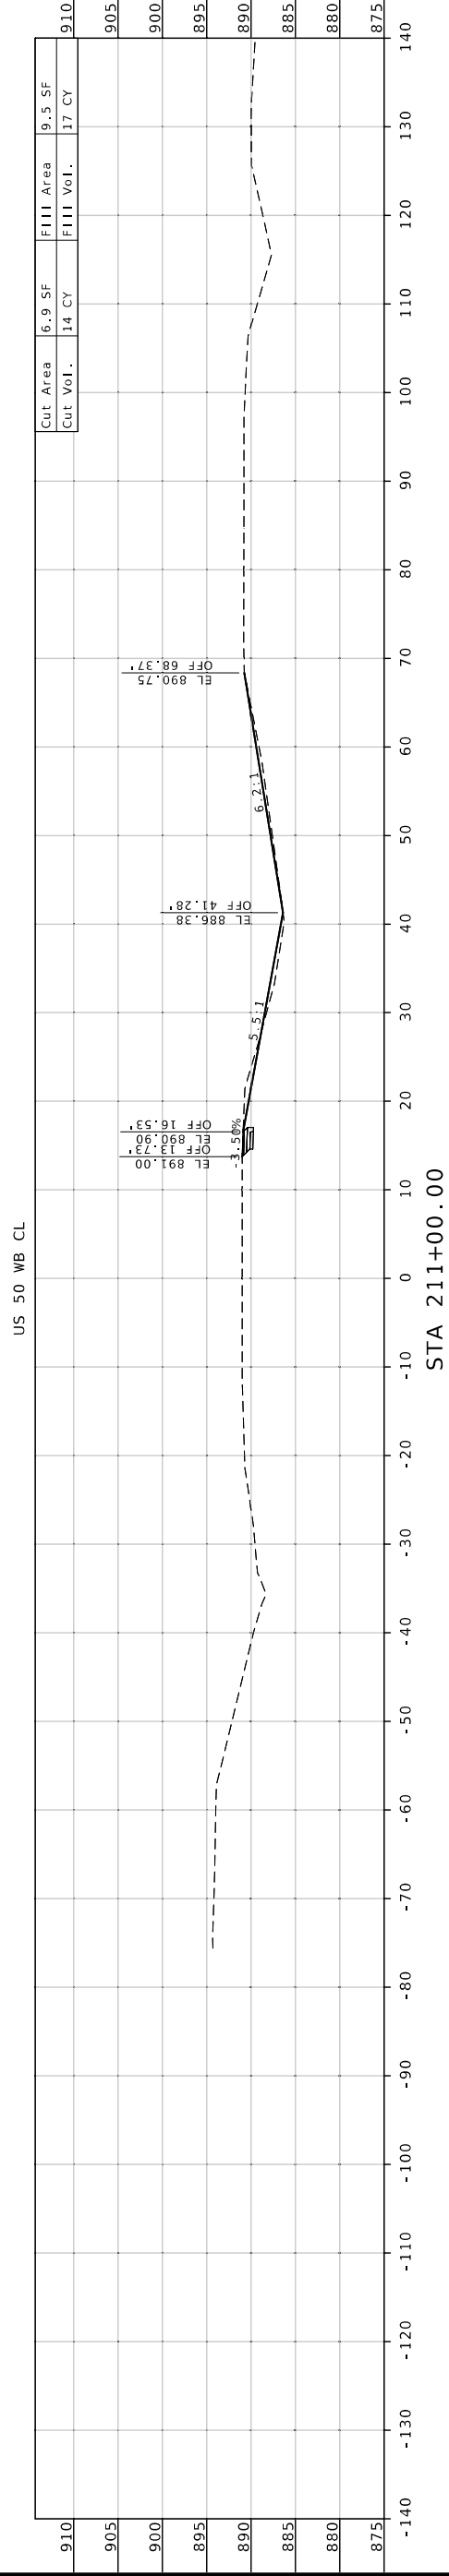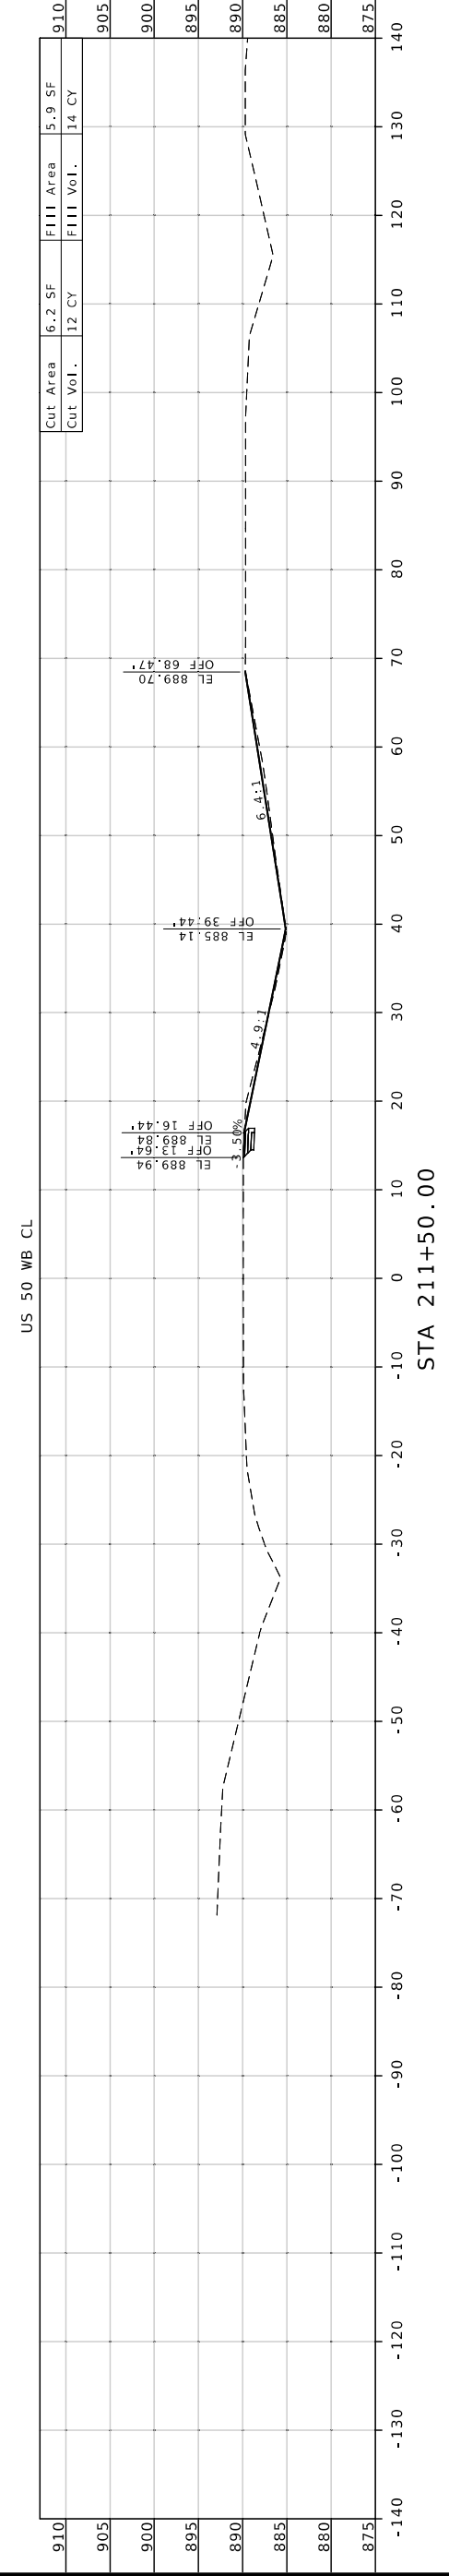

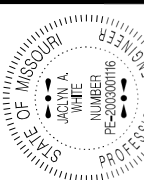

Jason A. White  
Professional Engineer  
No. PE-200300116  
Missouri

DATE PREPARED  
12/31/2024  
ROUTE  
50  
DISTRICT  
KC

STATE  
MO  
SHEET NO.  
15

COUNTY  
JOHNSON  
JOB NO.  
JKR0134  
CONTRACT ID.


PROJECT NO.  
BRIDGE NO.

DESCRIPTION


DATE	DESCRIPTION

MISSOURI HIGHWAYS AND TRANSPORTATION COMMISSION  
MODOT  
105 WEST CAPITOL  
JEFFERSON CITY, MO 65102  
1-888-ASK-MODOT (1-888-275-6636)

US 50 WB CL

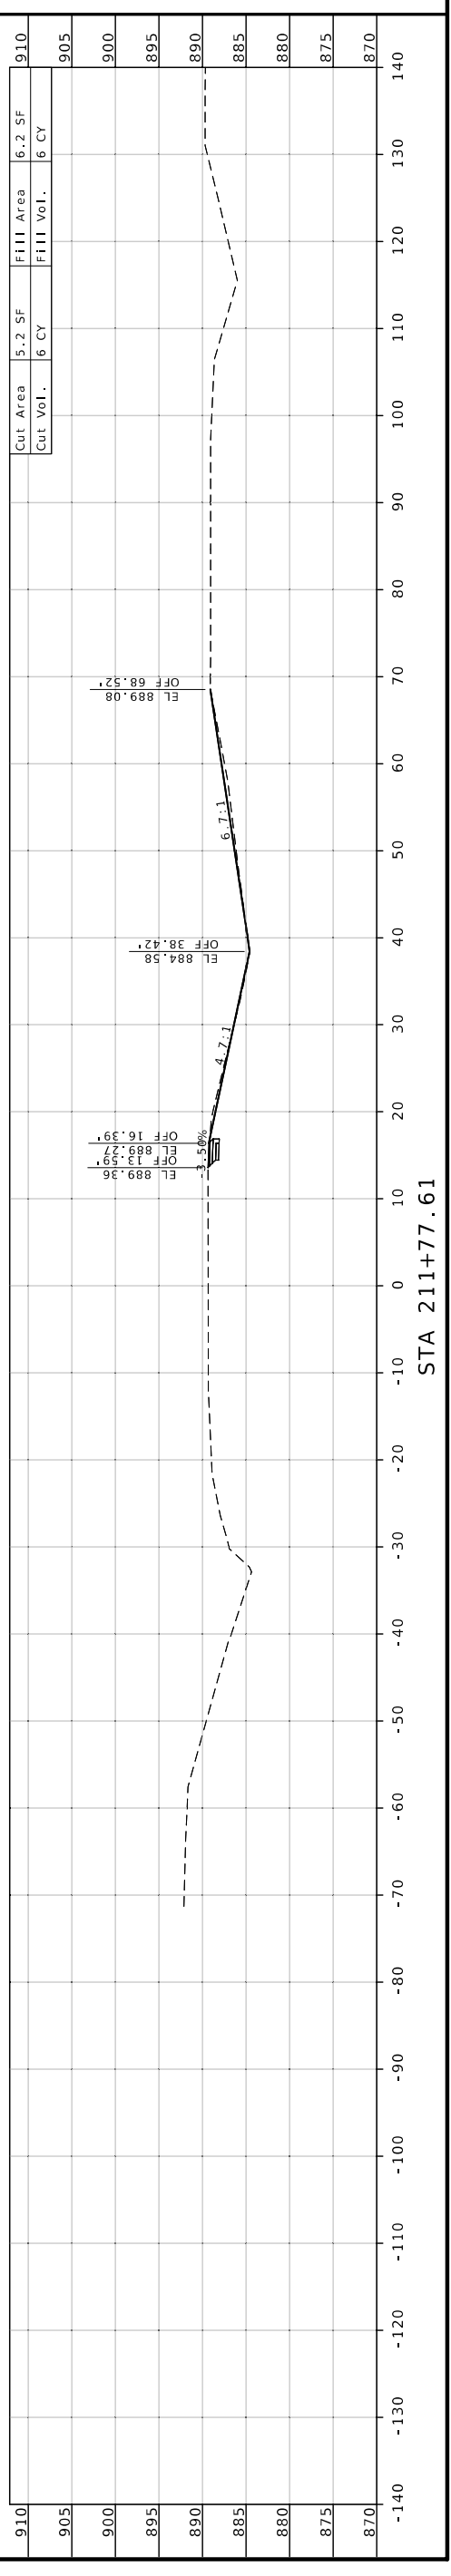

STA 211+77.61

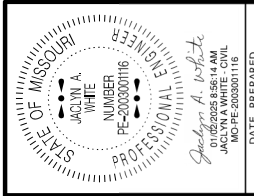

Jacob A. White  
Professional Engineer  
No. PE-200001116  
Civil Engineering  
State of Missouri

DATE PREPARED  
**12/31/2024**

ROUTE STATE  
**50 MO**

DISTRICT SHEET NO.  
**KC 16**

COUNTY  
**JOHNSON**

JOB NO.  
**JKR0134**

CONTRACT ID.



PROJECT NO.


BRIDGE NO.

DESCRIPTION

DATE

MISSOURI HIGHWAYS AND TRANSPORTATION COMMISSION  
105 WEST CAPITOL  
JEFFERSON CITY, MO 65102  
1-888-ASK-MODOT (1-888-275-6636)

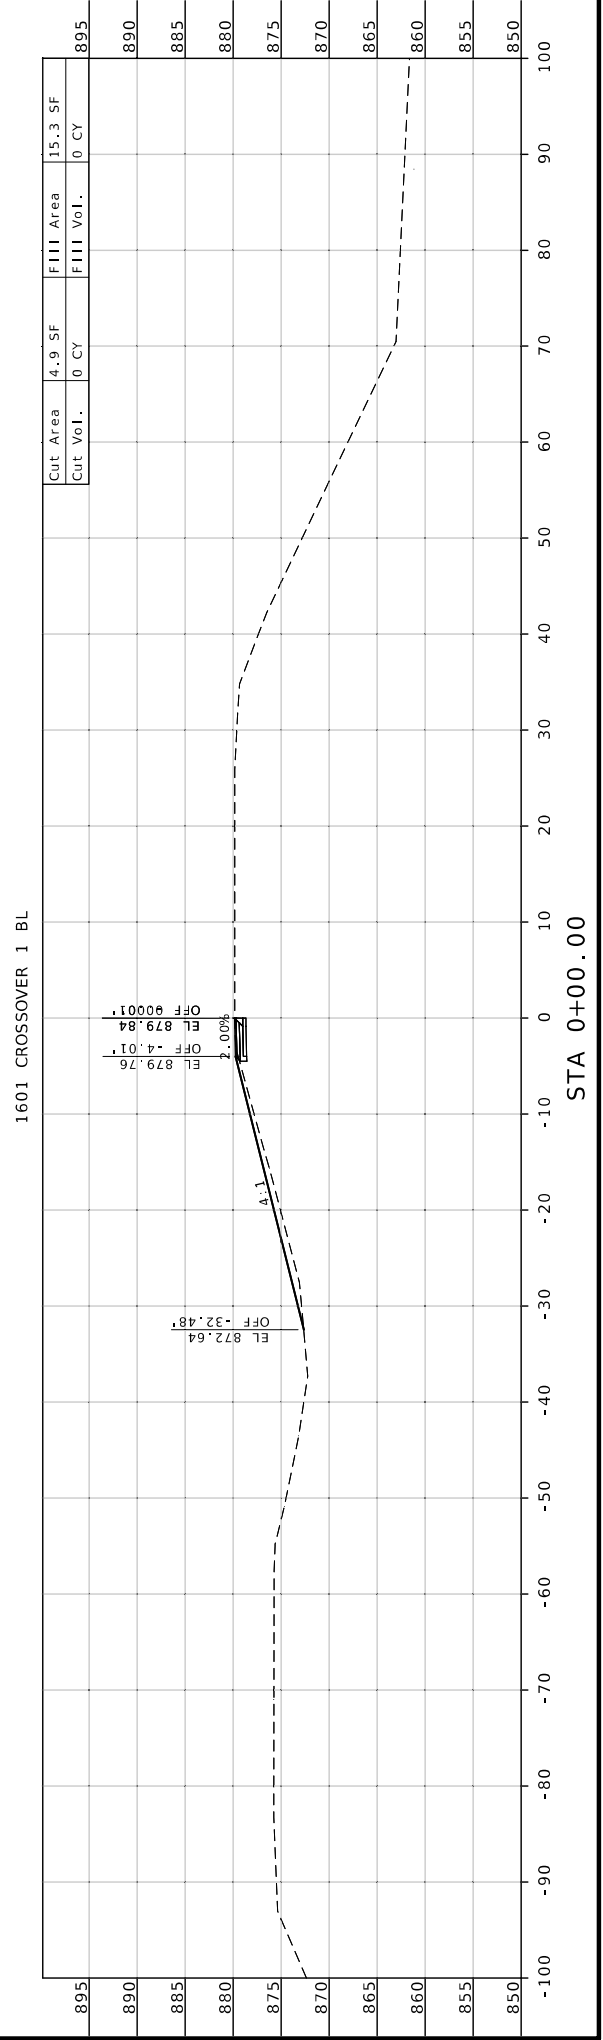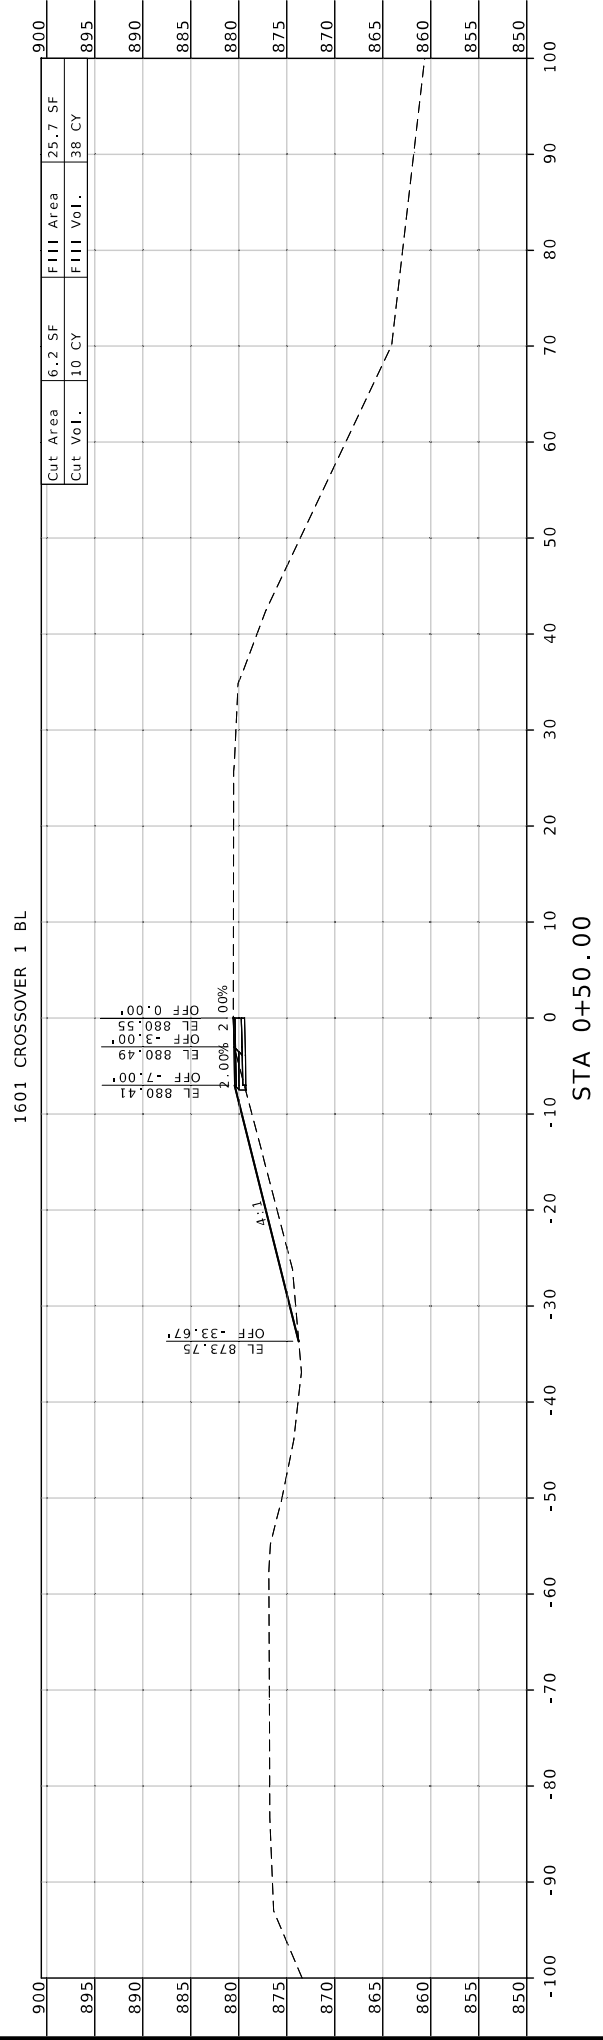

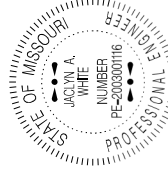

Jason A. White  
 PROFESSIONAL ENGINEER  
 LICENSE NO. PE-200300116  
 MISSOURI  
 JACYNIA WHITE - CIVIL  
 MO-PE-200301116

DATE PREPARED  
 12/31/2024

ROUTE 50 STATE MO

DISTRICT KC SHEET NO. 17

COUNTY JOHNSON

JOB NO. JKR0134

CONTRACT ID.



PROJECT NO.


BRIDGE NO.

DESCRIPTION

DATE


MISSOURI HIGHWAYS AND TRANSPORTATION COMMISSION  
 105 WEST CAPITOL  
 JEFFERSON CITY, MO 65102  
 1-888-ASK-MODOT (1-888-275-6636)

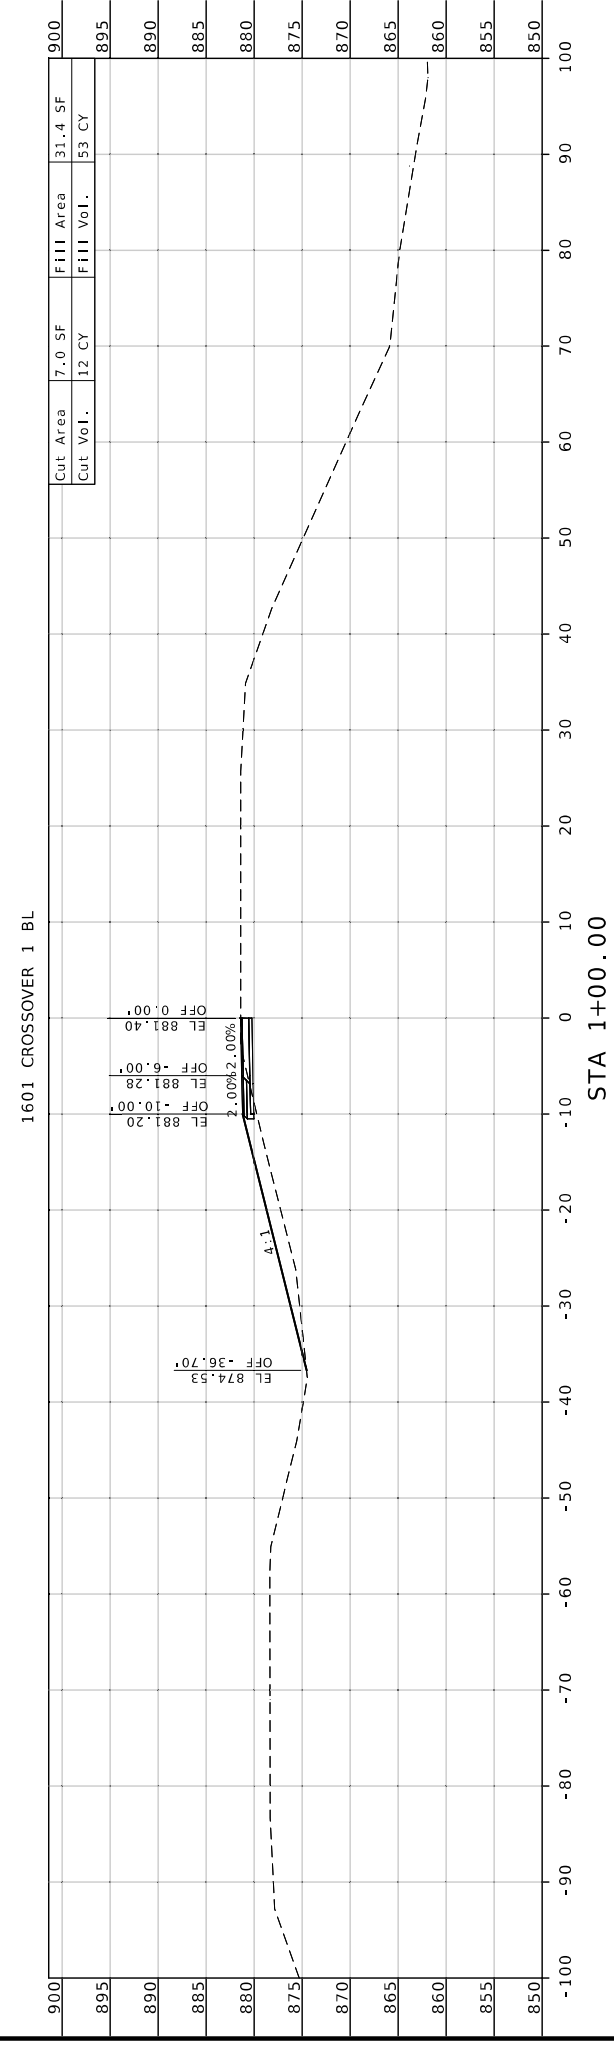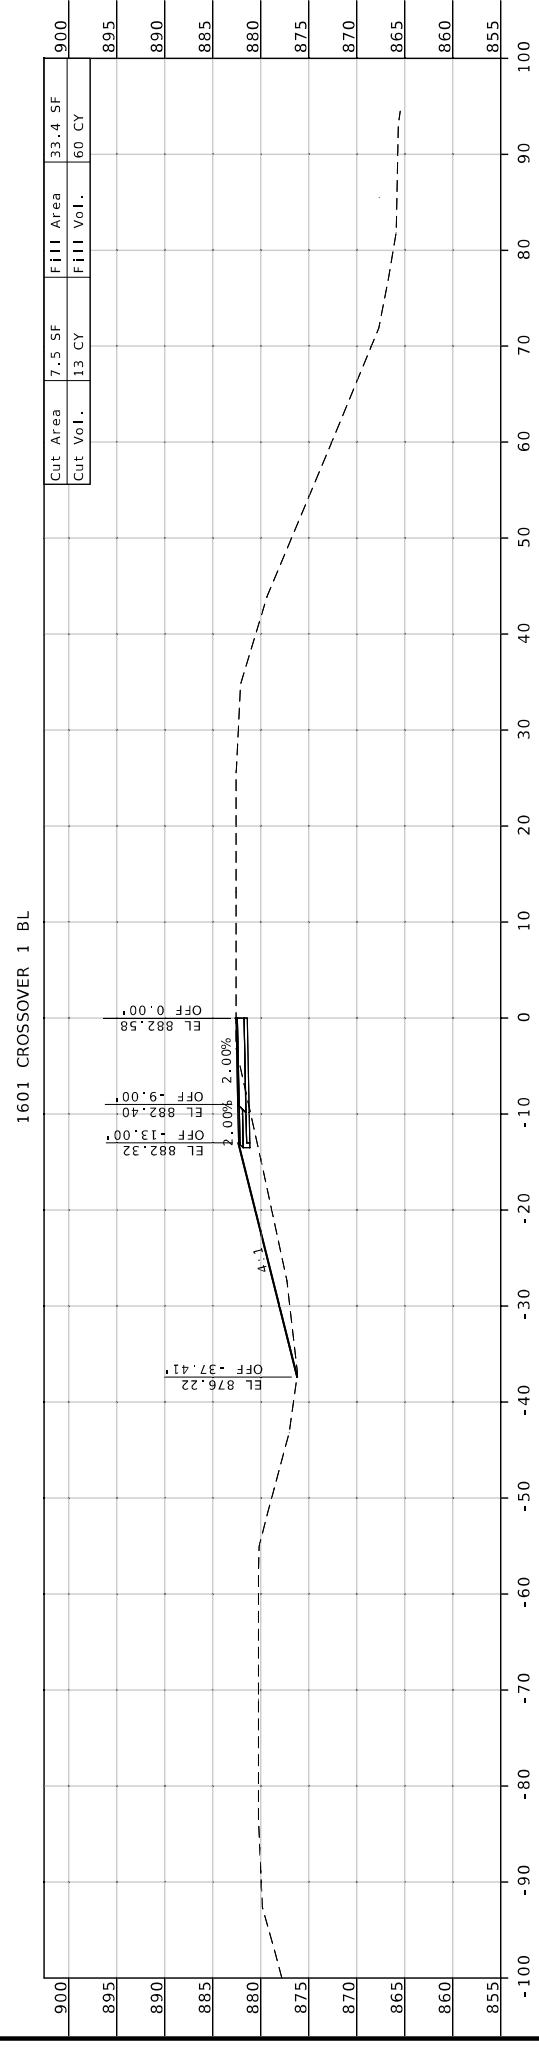

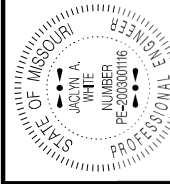

Jason A. White  
Professional Engineer  
No. PE-200800116

DATE PREPARED  
12/31/2024

ROUTE  
50

STATE  
MO

SHEET NO.  
18

DISTRICT  
KC

COUNTY  
JOHNSON

JOB NO.  
JKR0134

CONTRACT ID.

PROJECT NO.

BRIDGE NO.

DESCRIPTION

DATE

MISSOURI HIGHWAYS AND TRANSPORTATION COMMISSION


105 WEST CAPITOL

JEFFERSON CITY, MO 65102


1-888-ASK-MODOT (1-888-275-6636)




1601 CROSSOVER 1 BL

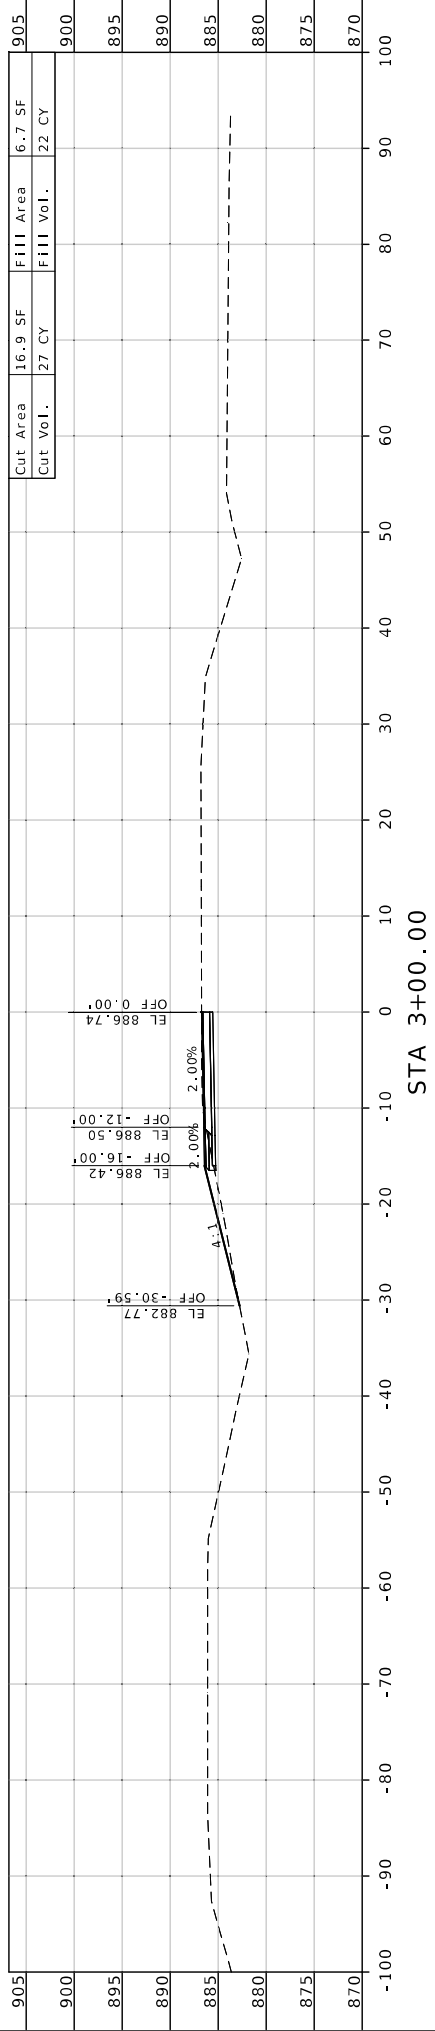


1601 CROSSOVER 1 BL

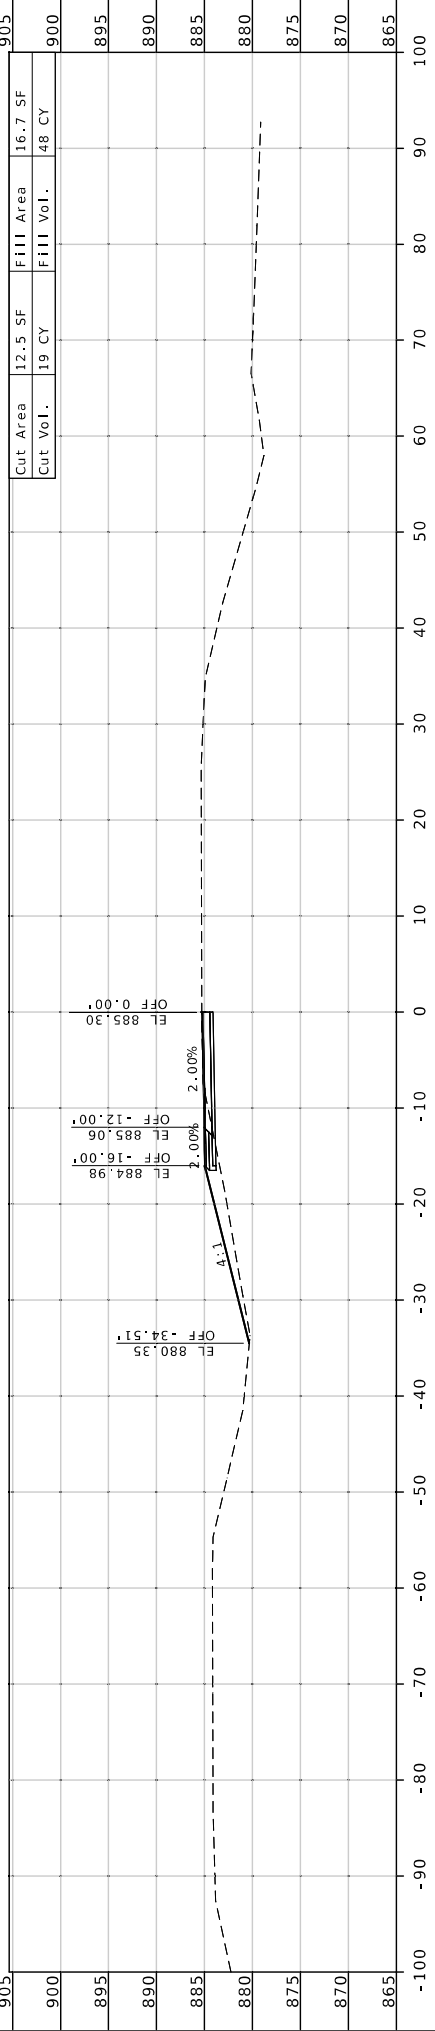

1601 CROSSOVER 1 BL

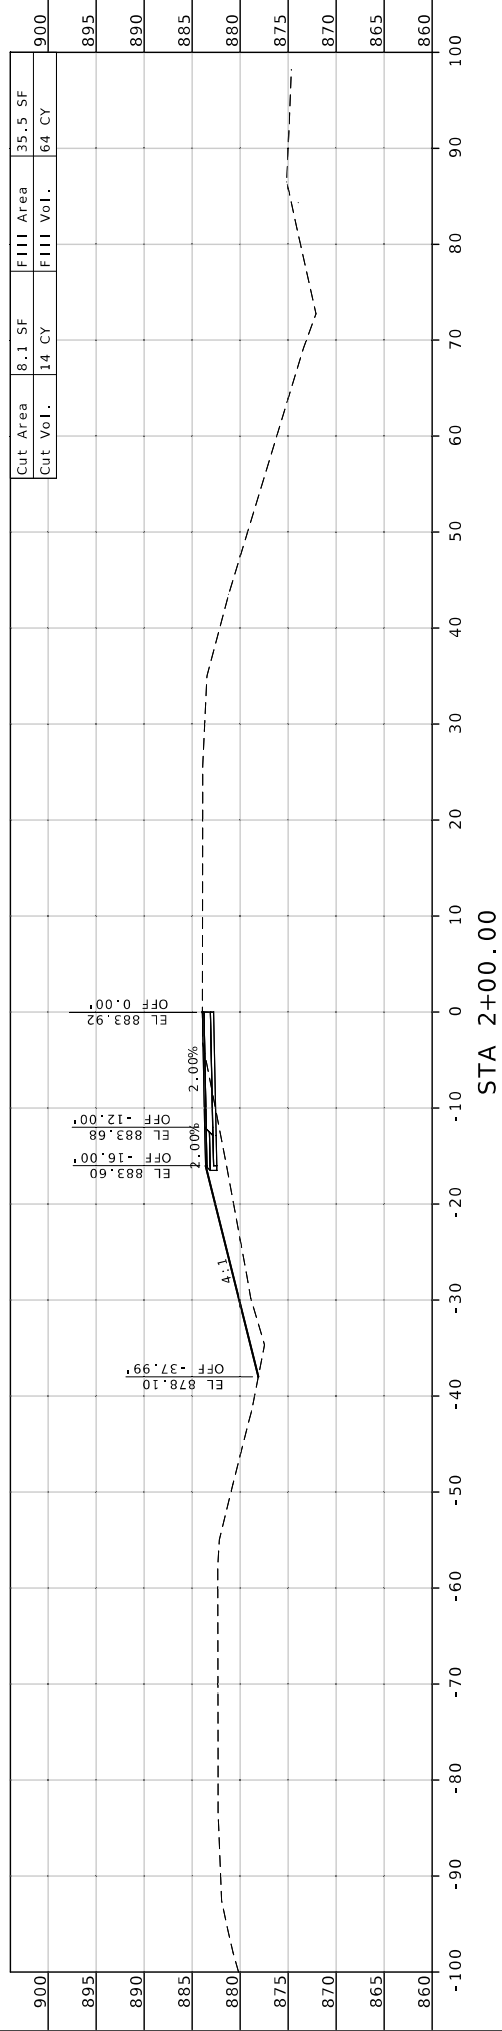

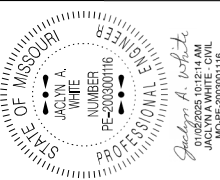




Jacob A. White  
 JACOB A. WHITE - CIVIL  
 MO-PE-200001116


DATE PREPARED  
 12/31/2024  
 ROUTE  
 50 MO  
 DISTRICT SHEET NO.  
 KC 19

COUNTY  
 JOHNSON  
 JOB NO.  
 JKR0134  
 CONTRACT ID.  
 PROJECT NO.  
 BRIDGE NO.

DATE	DESCRIPTION

MISSOURI HIGHWAYS AND TRANSPORTATION  
 COMMISSION  
  
 105 WEST CAPITOL  
 JEFFERSON CITY, MO 65102  
 1-888-ASK-MODOT (1-888-275-6636)

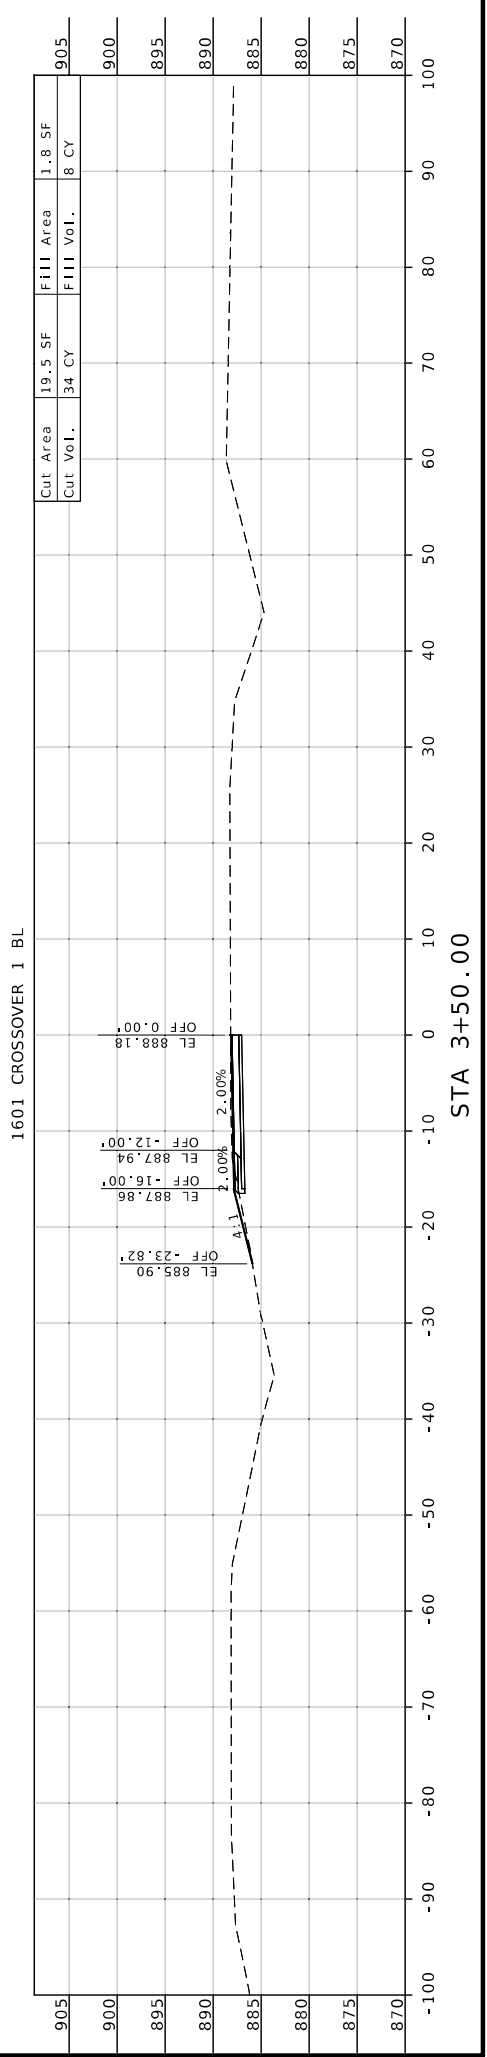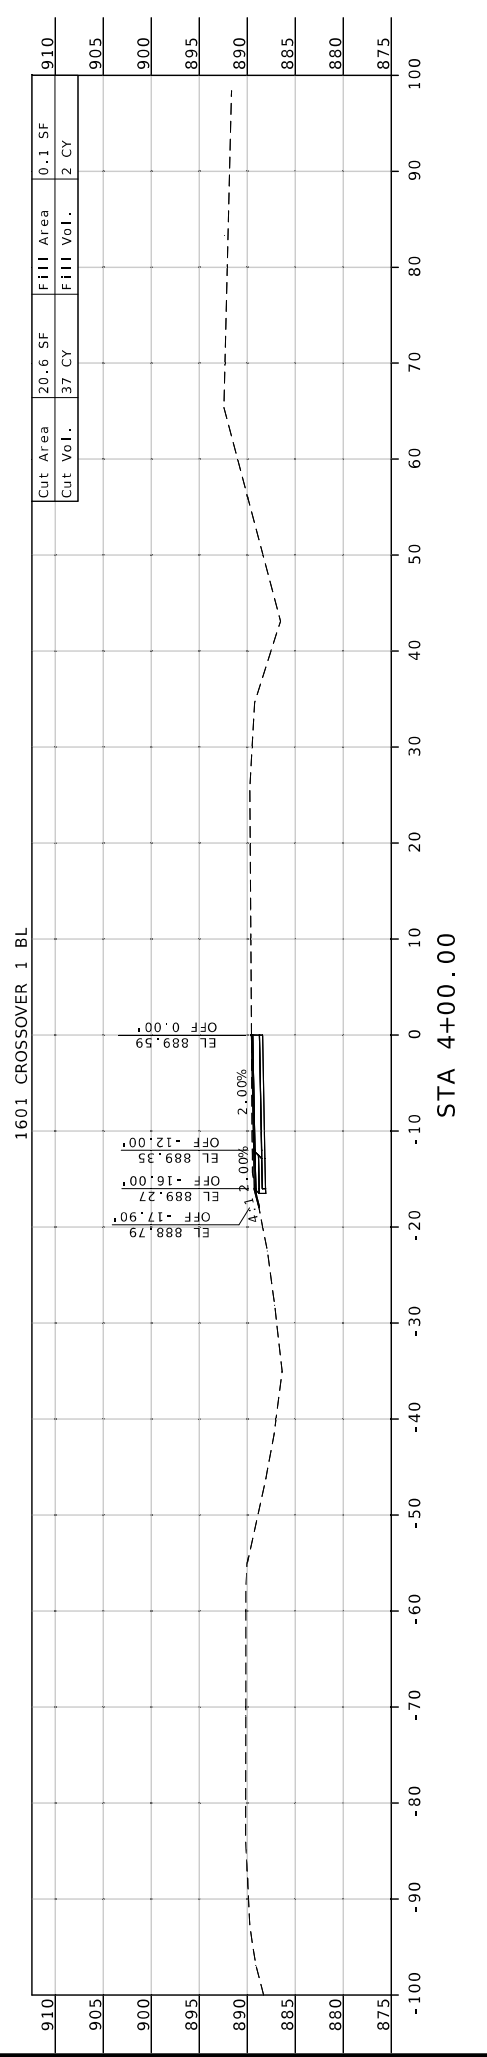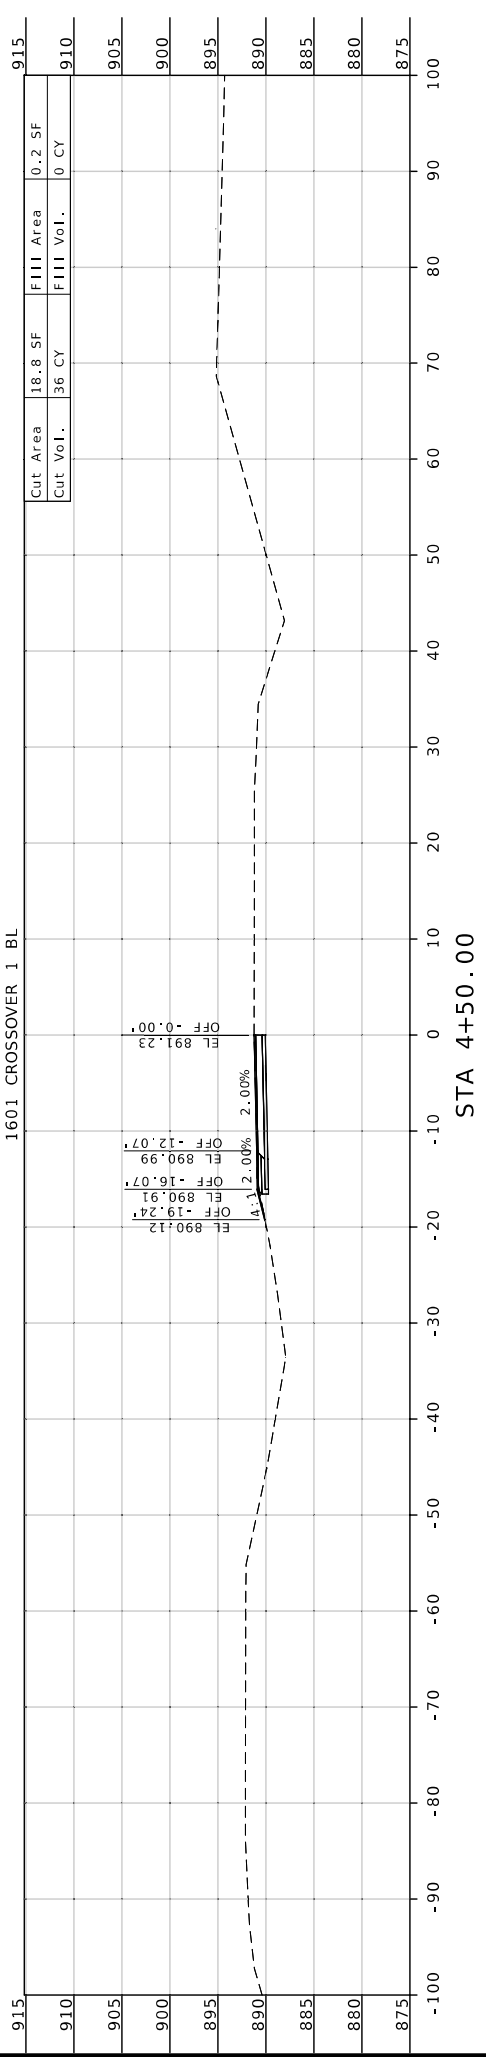

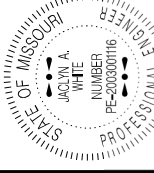

Jonathan A. White  
 01/06/2025 10:12:52 AM  
 MO-PE-200300116

DATE PREPARED  
 12/31/2024

ROUTE 50 MO  
 DISTRICT KC SHEET NO. 20

COUNTY JOHNSON

JOB NO. JKR0134




CONTRACT ID.

PROJECT NO.


BRIDGE NO.

DESCRIPTION	DATE

MISSOURI HIGHWAYS AND TRANSPORTATION COMMISSION  
 105 WEST CAPITOL  
 JEFFERSON CITY, MO 65102  
 1-888-ASK-MODOT (1-888-275-6636)

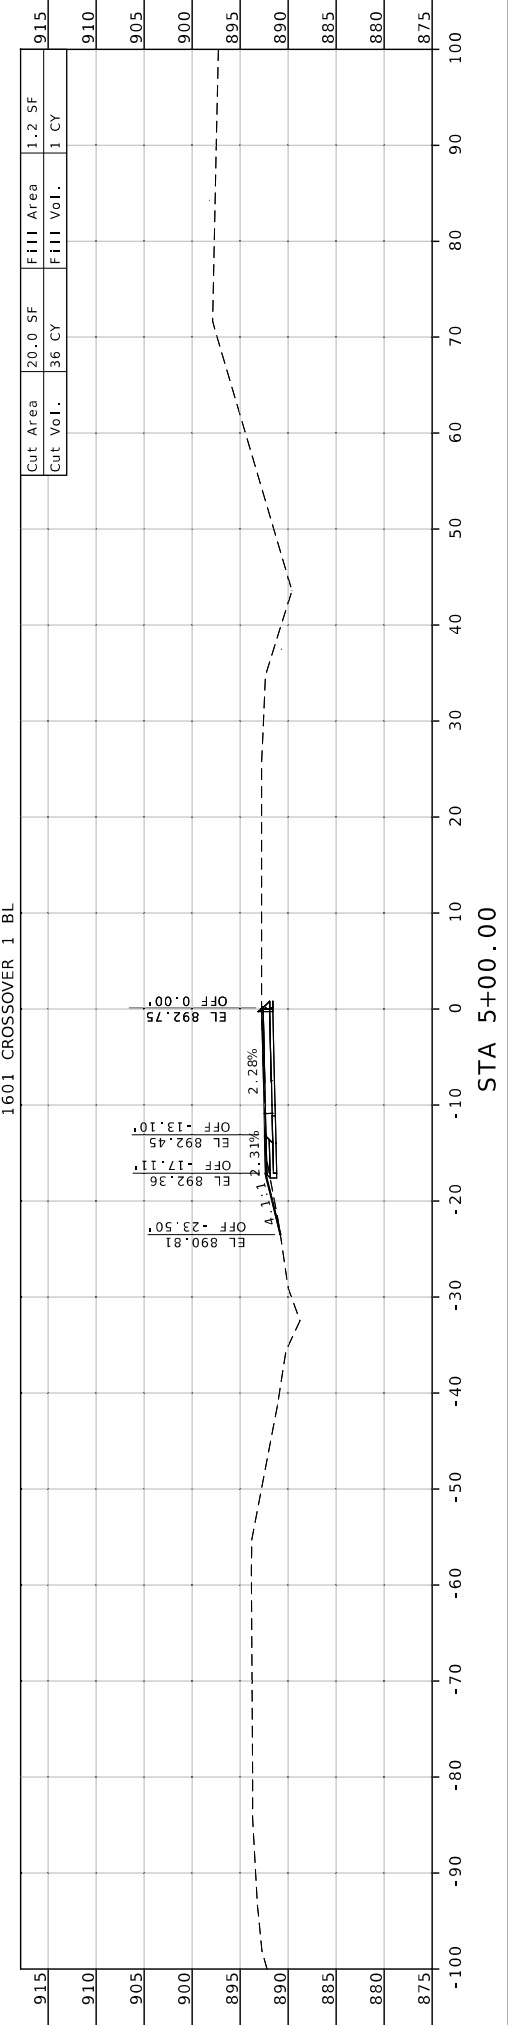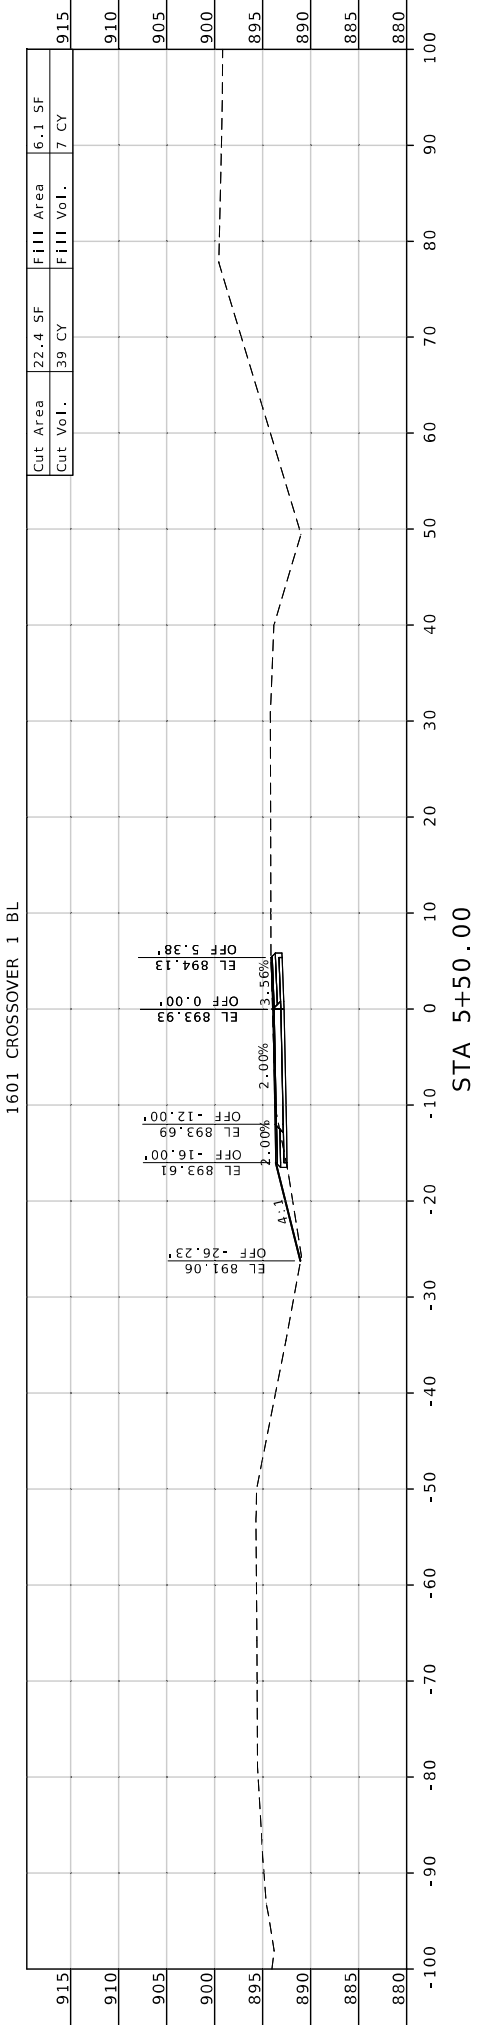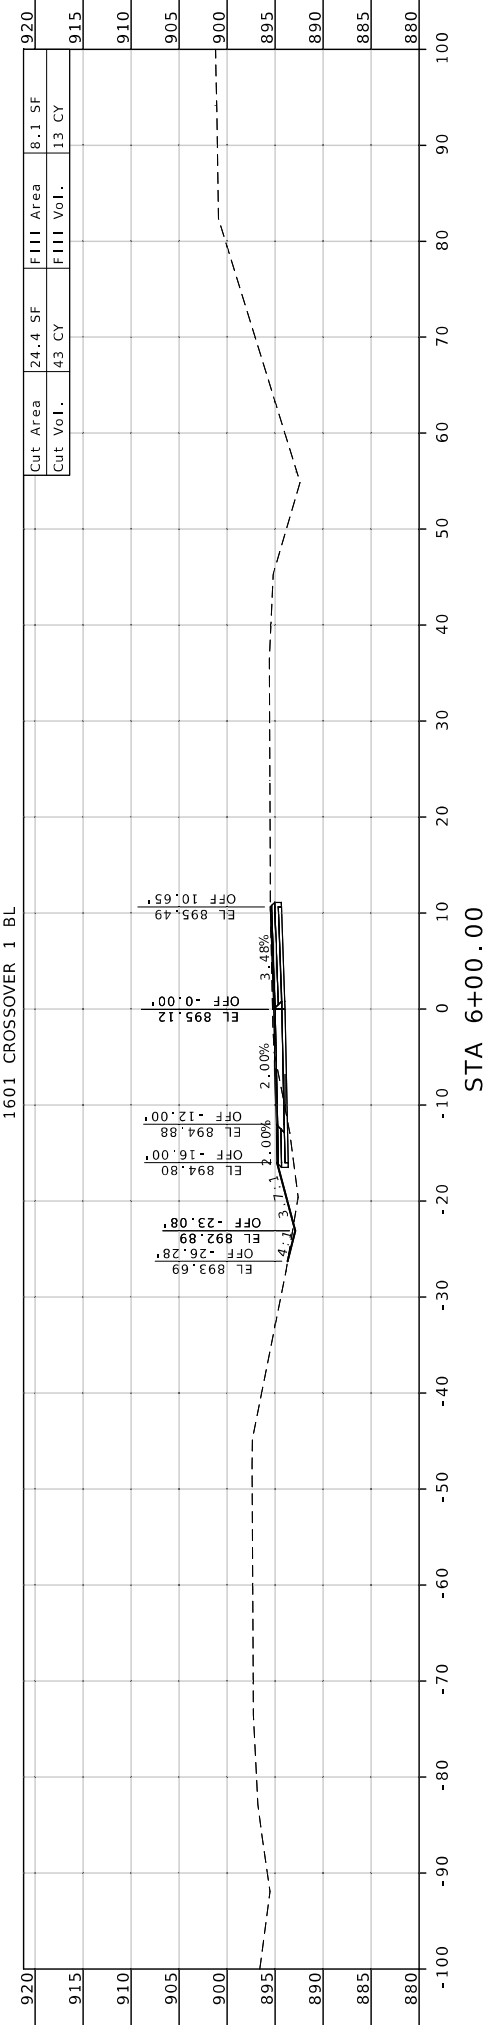



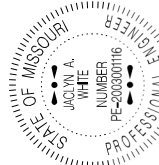

Gregory A. White  
Professional Engineer  
License No. PE-200300116  
State of Missouri

DATE PREPARED  
**12/31/2024**

ROUTE  
**50 MO**

DISTRICT  
**KC 21**

COUNTY  
**JOHNSON**

JOB NO.  
**JKR0134**

CONTRACT ID.




PROJECT NO.


BRIDGE NO.

DESCRIPTION	DATE

MISSOURI HIGHWAYS AND TRANSPORTATION COMMISSION

105 WEST CAPITOL  
JEFFERSON CITY, MO 65102  
1-888-ASK-MODOT (1-888-275-6636)

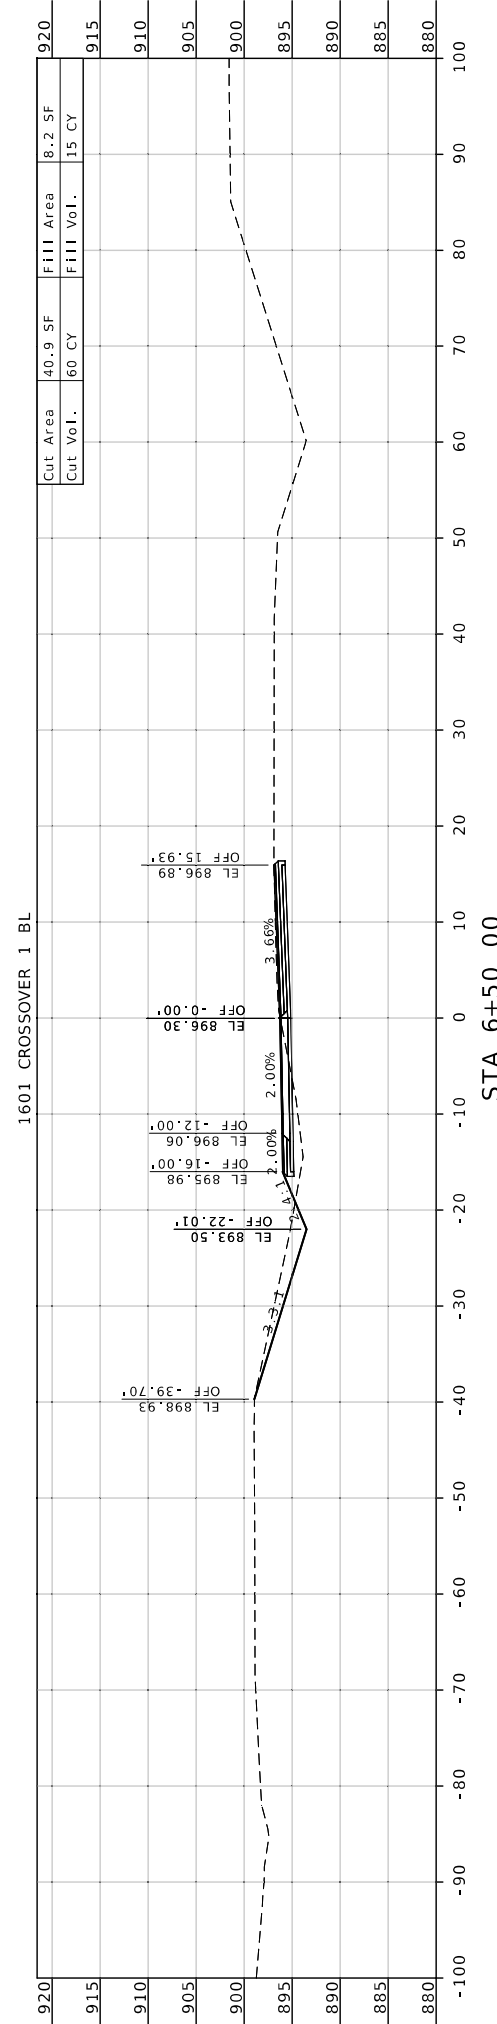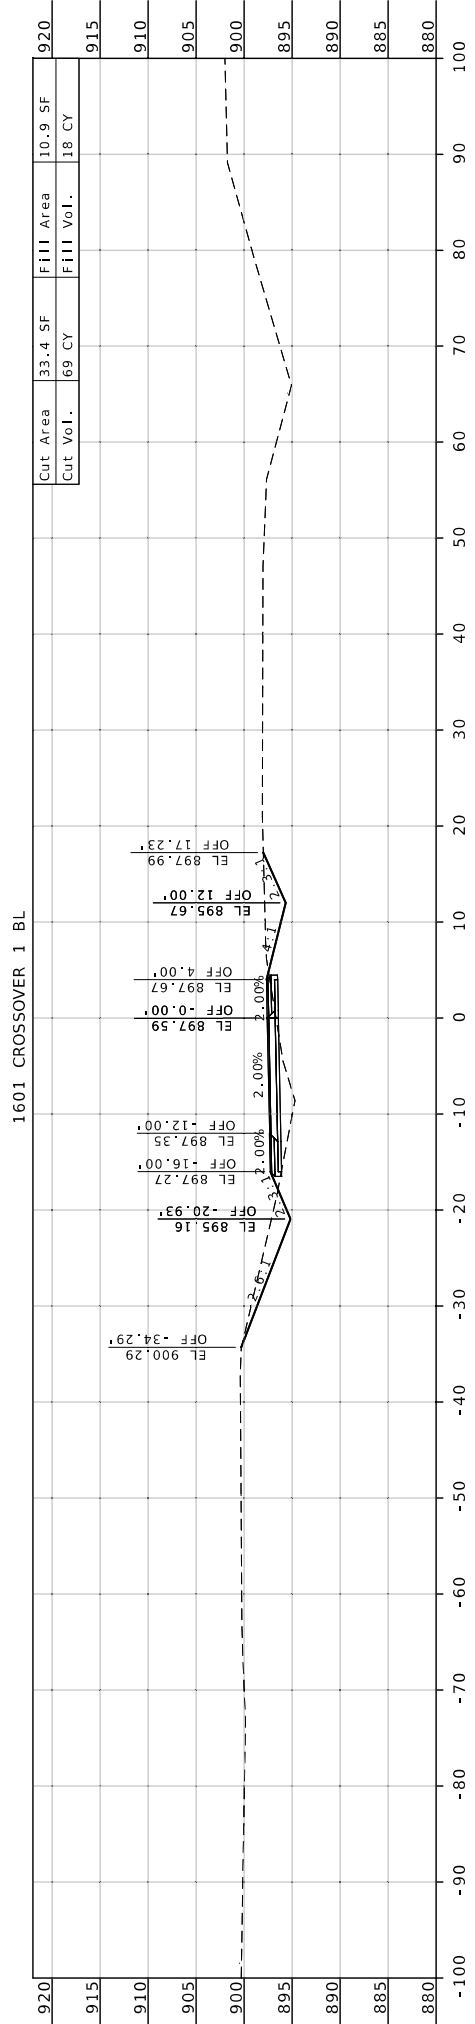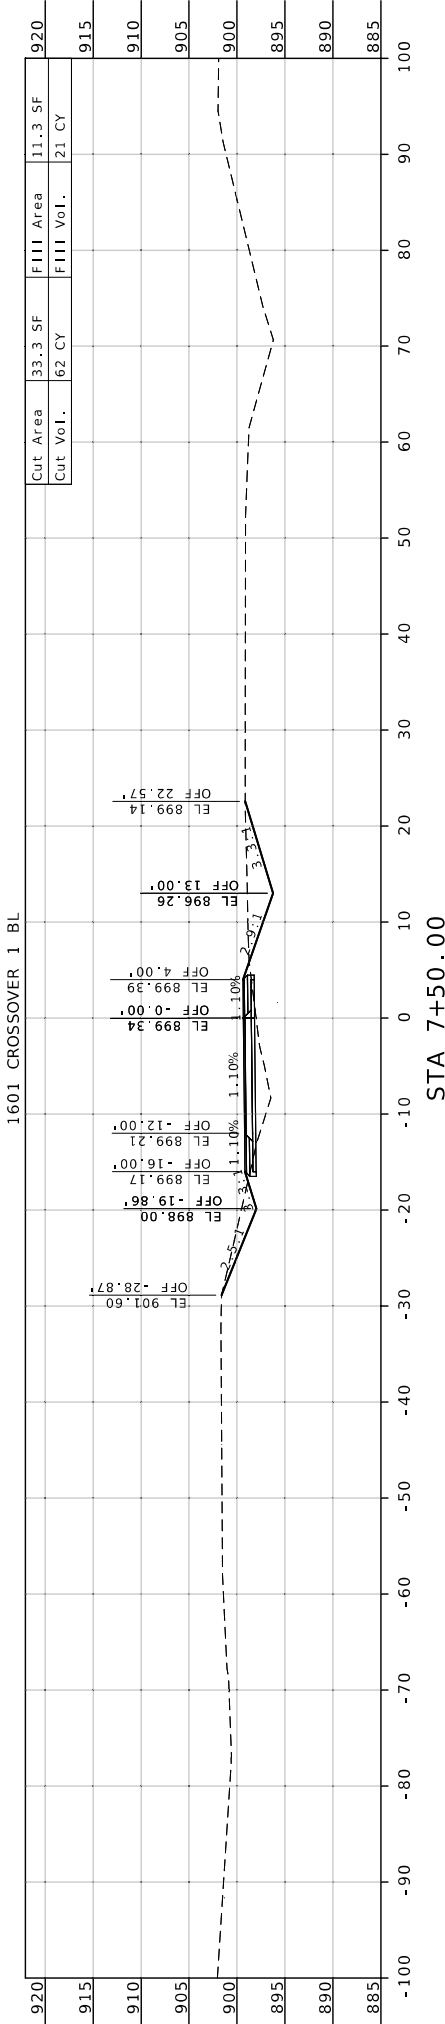

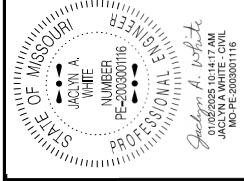

DATE PREPARED  
12/31/2024

ROUTE  
50 MO

DISTRICT  
KC

SHEET NO.  
22

COUNTY  
JOHNSON

JOB NO.  
JKR0134

CONTRACT ID.

PROJECT NO.




BRIDGE NO.


DESCRIPTION	DATE

MISSOURI HIGHWAYS AND TRANSPORTATION COMMISSION

MODOT

105 WEST CAPITOL  
JEFFERSON CITY, MO 65102  
1-888-ASK-MODOT (1-888-275-6636)

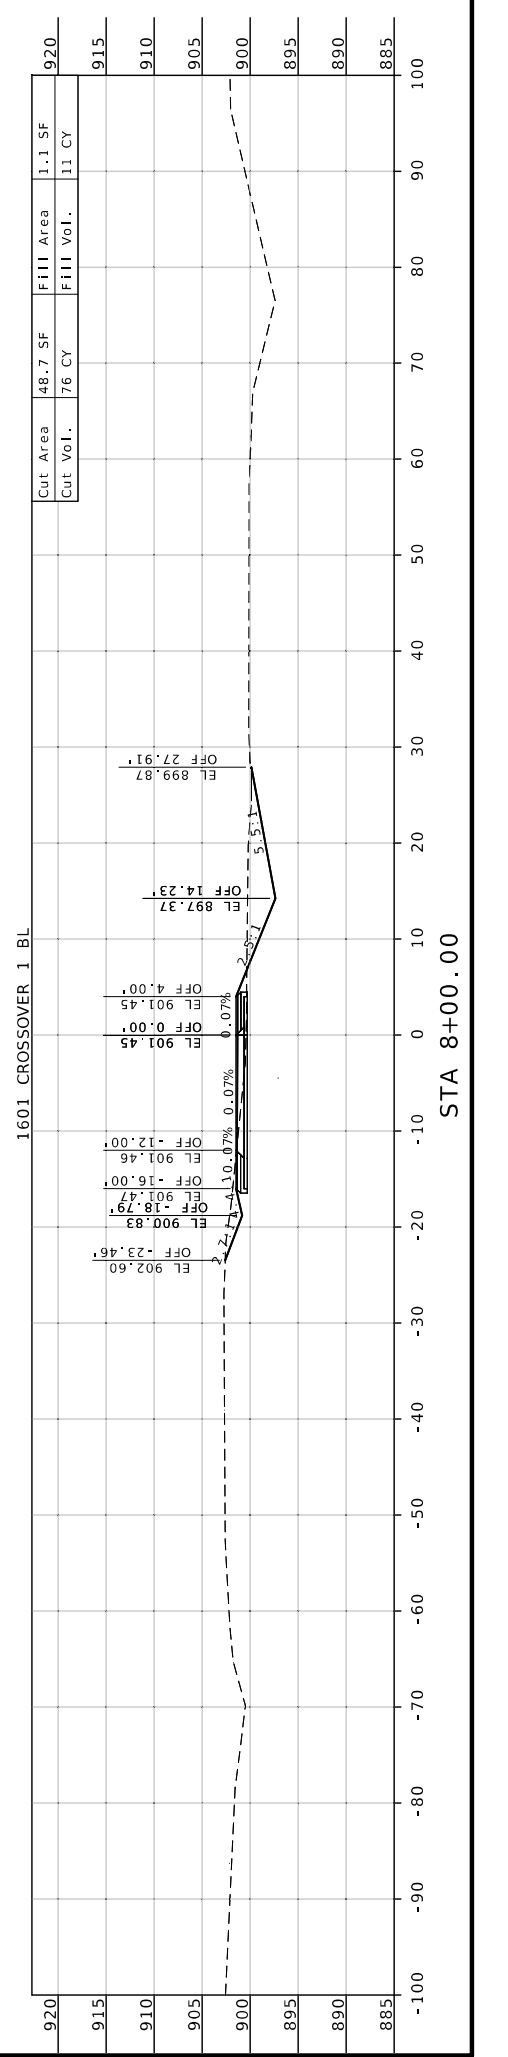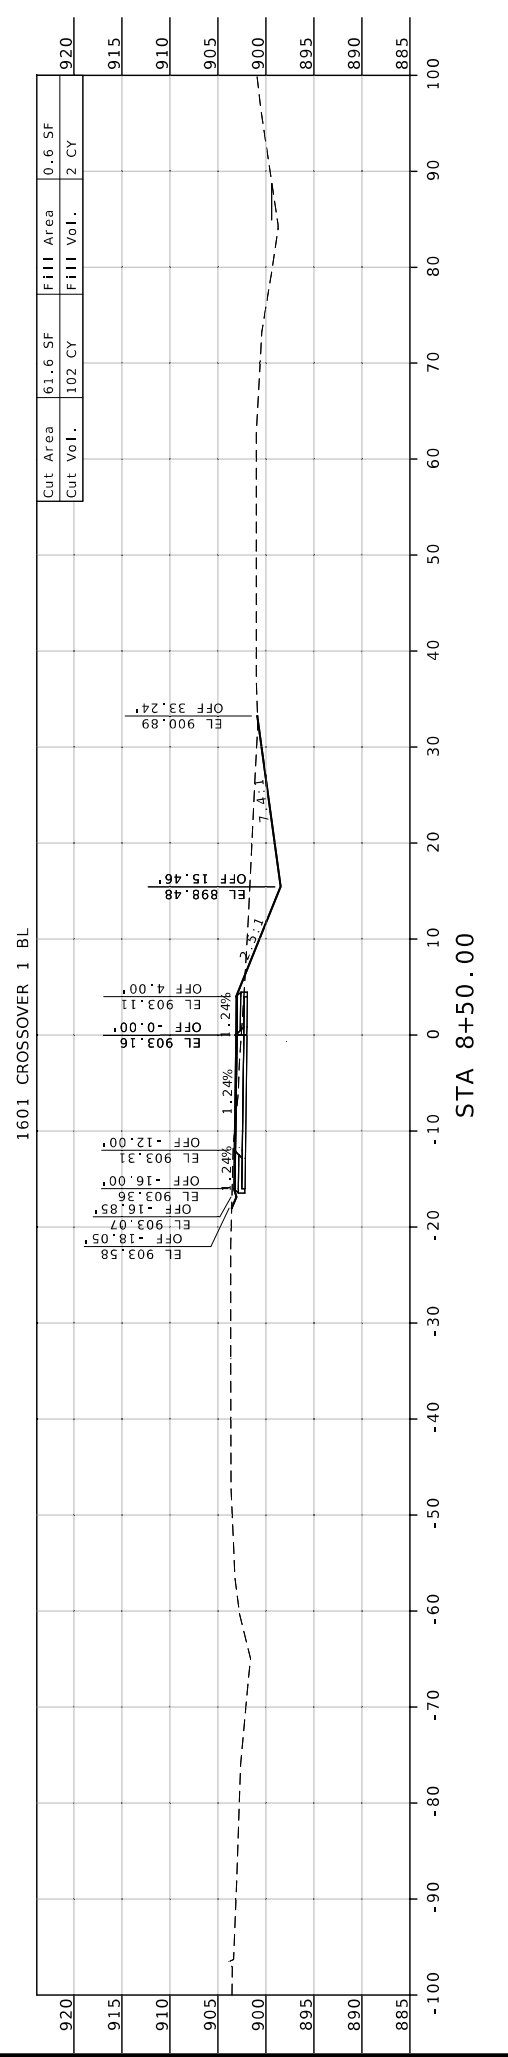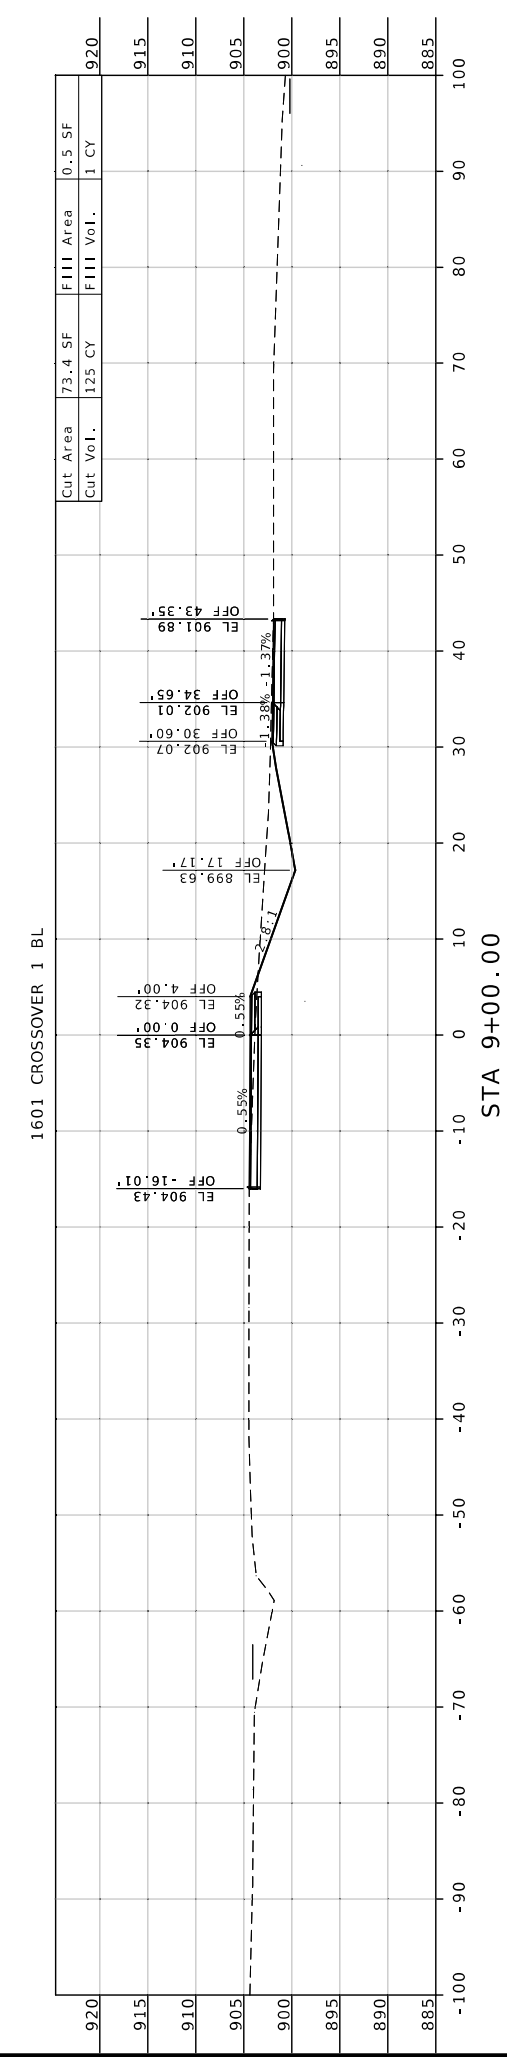

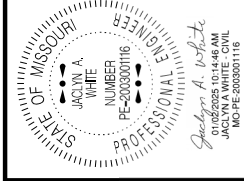

DATE PREPARED  
12/31/2024

ROUTE  
50

DISTRICT  
KC

STATE  
MO

SHEET NO.  
23

COUNTY  
JOHNSON

JOB NO.  
JKR0134

CONTRACT ID.

PROJECT NO.

BRIDGE NO.

DESCRIPTION


DATE


MISSOURI HIGHWAYS AND TRANSPORTATION COMMISSION

105 WEST CAPITOL

JEFFERSON CITY, MO 65102

1-888-ASK-MODOT (1-888-275-6636)

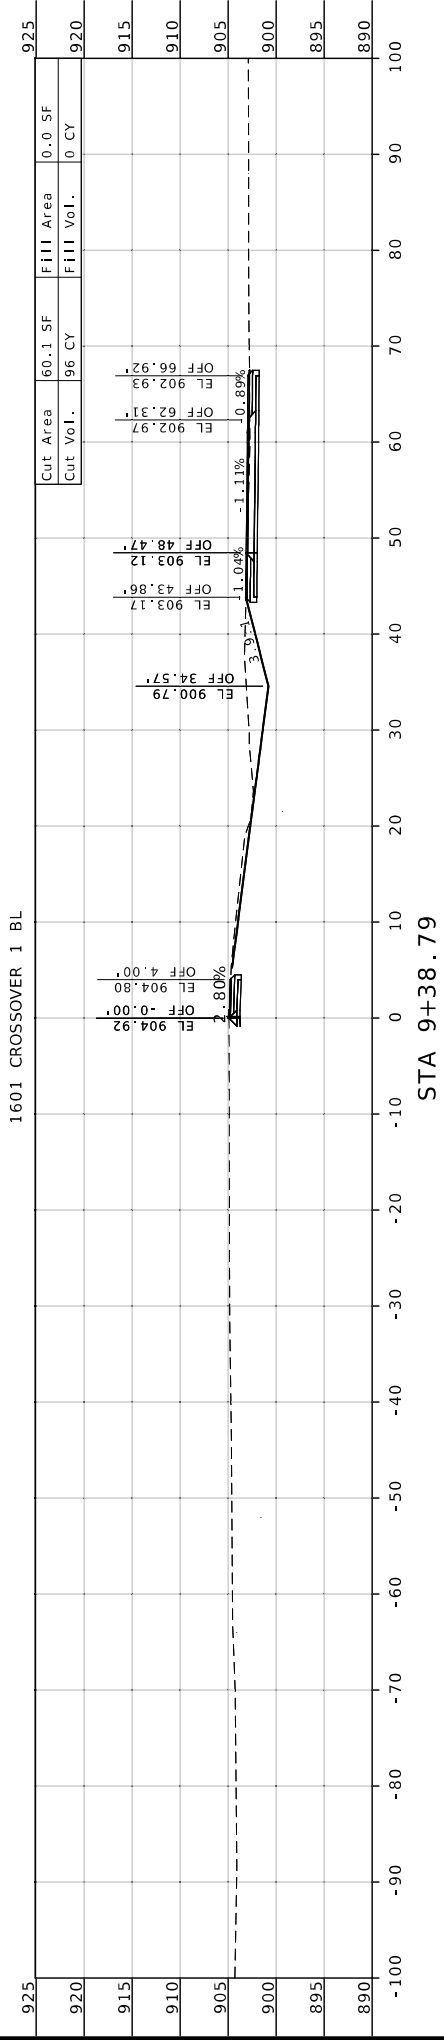

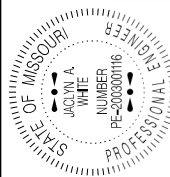

Jacob A. White  
 JACOBYA.WHITE@MOHIGHWAY.COM  
 MO-PE-20000116

DATE PREPARED  
 12/31/2024

ROUTE 50  
 STATE MO

DISTRICT KC  
 SHEET NO. 24

COUNTY JOHNSON

JOB NO. JKR0134

CONTRACT ID.

PROJECT NO.




BRIDGE NO.


DATE	DESCRIPTION

MISSOURI HIGHWAYS AND TRANSPORTATION COMMISSION



105 WEST CAPITOL  
 JEFFERSON CITY, MO 65102  
 1-888-ASK-MODOT (1-888-275-6636)

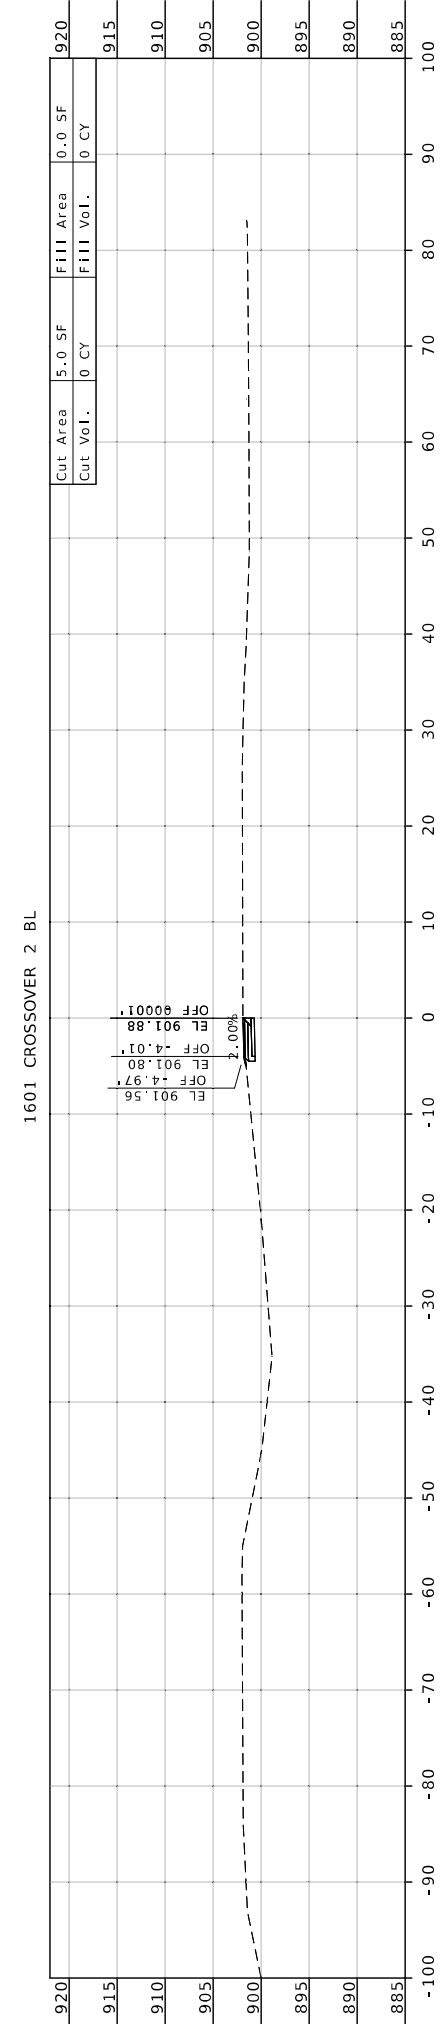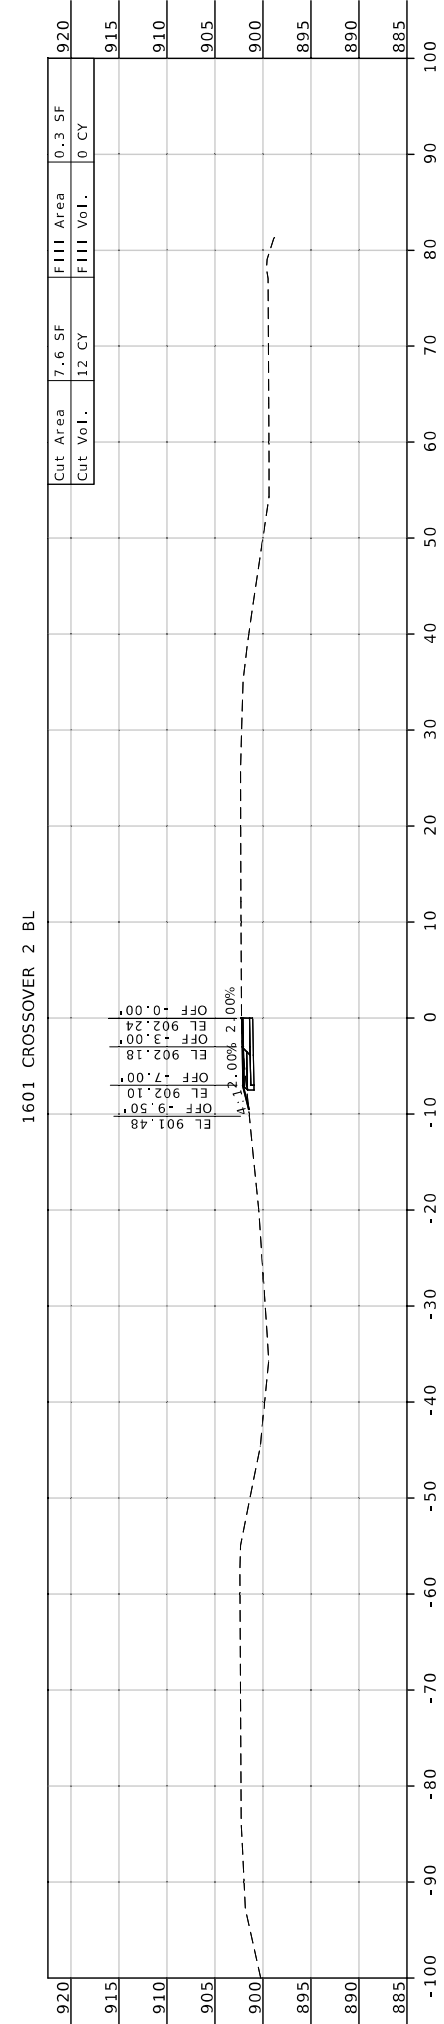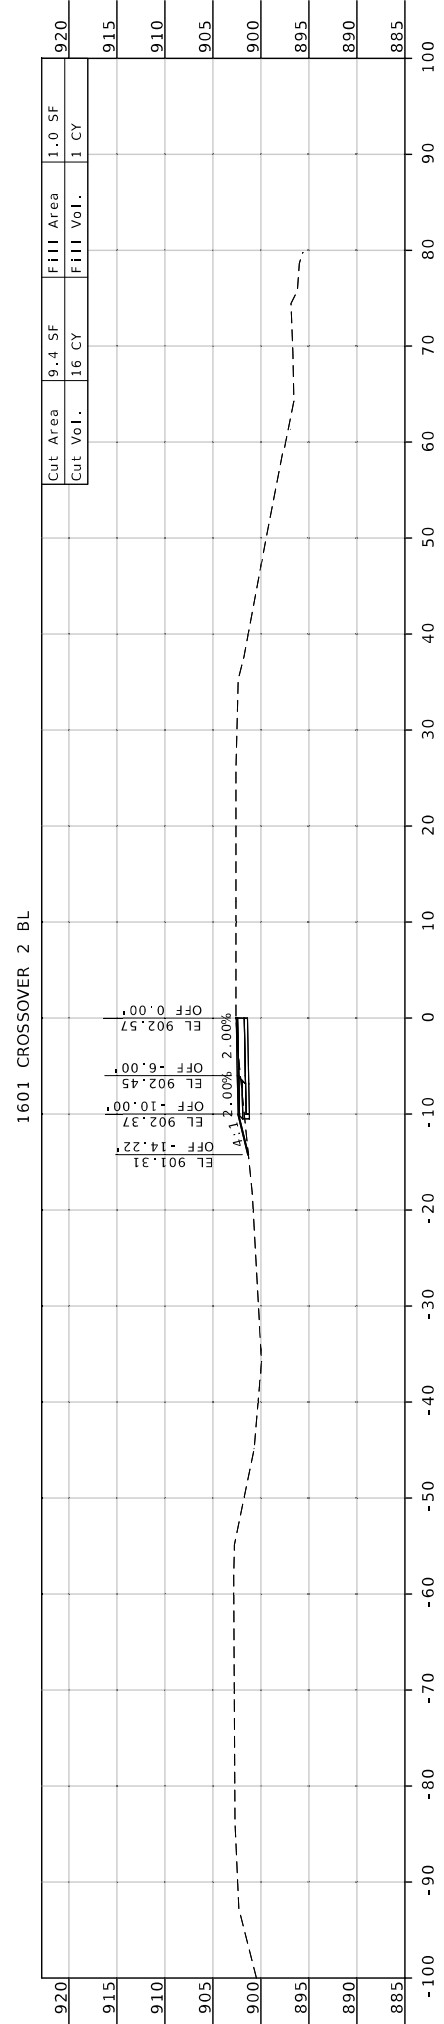

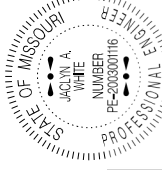

Jason A. White  
Professional Engineer  
105 WEST CAPITOL  
JEFFERSON CITY, MO 65102  
1-888-ASK-MODOT (1-888-275-6636)

DATE PREPARED  
12/31/2024

ROUTE  
50

DISTRICT  
MO

SHEET NO.  
KC

PROJECT NO.  
25

BRIDGE NO.

PROJECT NO.

BRIDGE NO.

DESCRIPTION

DATE

DATE

1601 CROSSOVER 2 BL

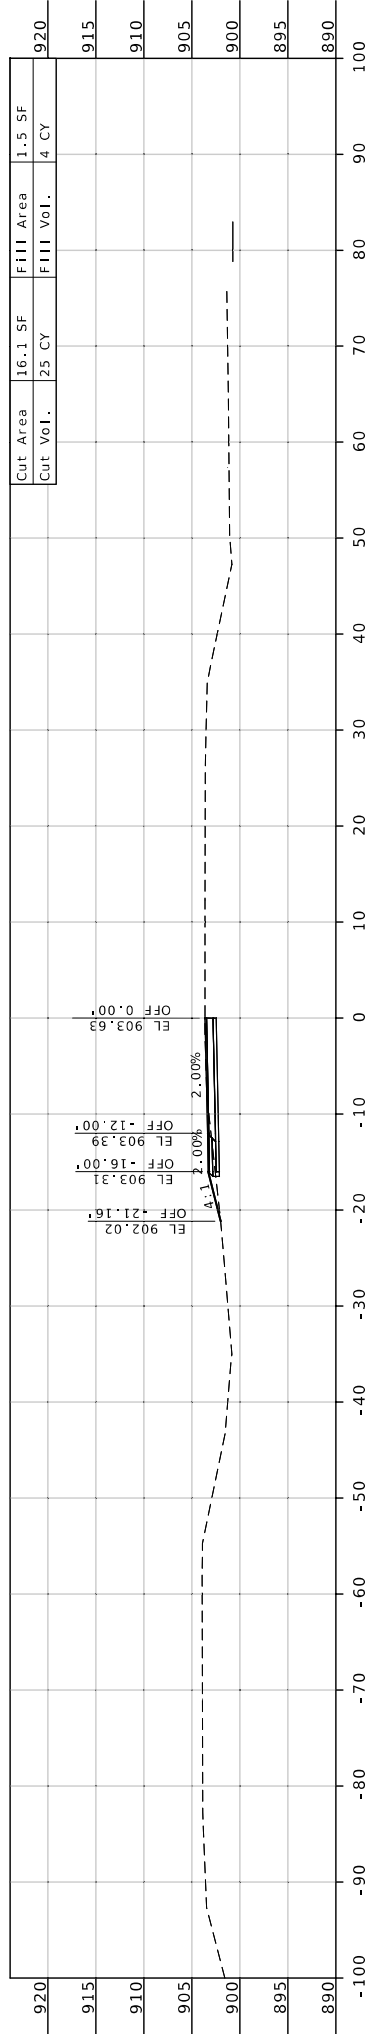


STA 2+50.00

1601 CROSSOVER 2 BL

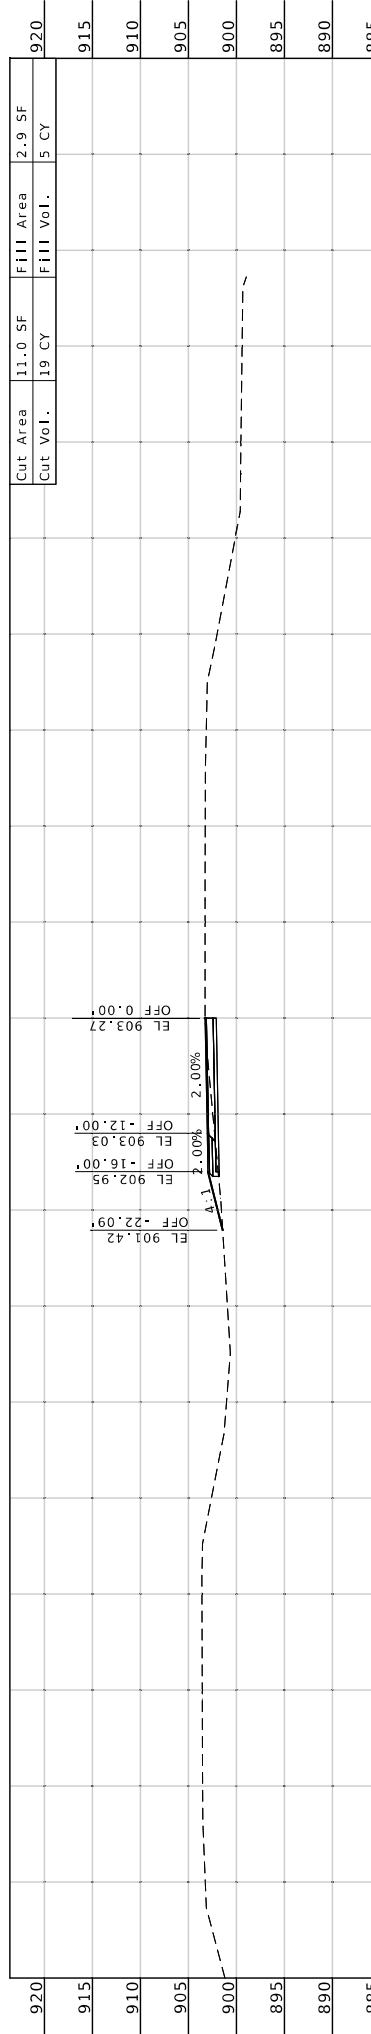


STA 2+00.00

1601 CROSSOVER 2 BL

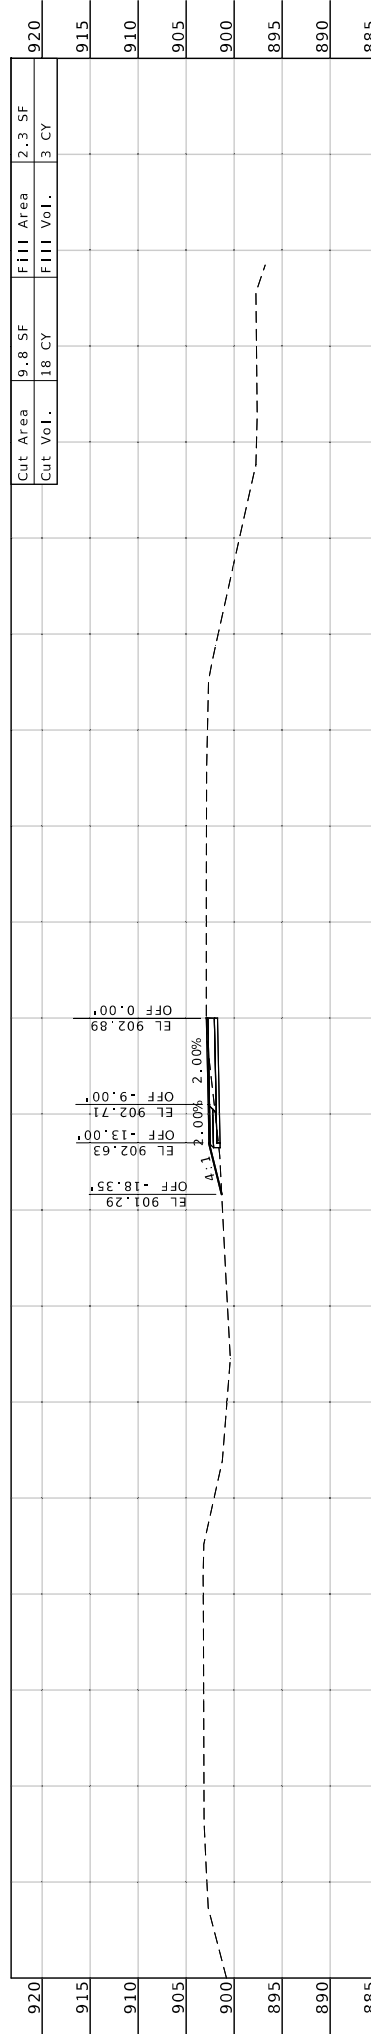

STA 1+50.00

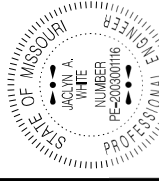

Jason A. White  
 PE-200300116  
 MO-PE-200300116




DATE PREPARED  
 12/31/2024


ROUTE 50 MO  
 DISTRICT KC  
 SHEET NO. 26

COUNTY JOHNSON  
 JOB NO. JKR0134  
 CONTRACT ID.

PROJECT NO.	BRIDGE NO.	DESCRIPTION	DATE

MISSOURI HIGHWAYS AND TRANSPORTATION COMMISSION  
 105 WEST CAPITOL  
 JEFFERSON CITY, MO 65102  
 1-888-ASK-MODOT (1-888-275-6636)

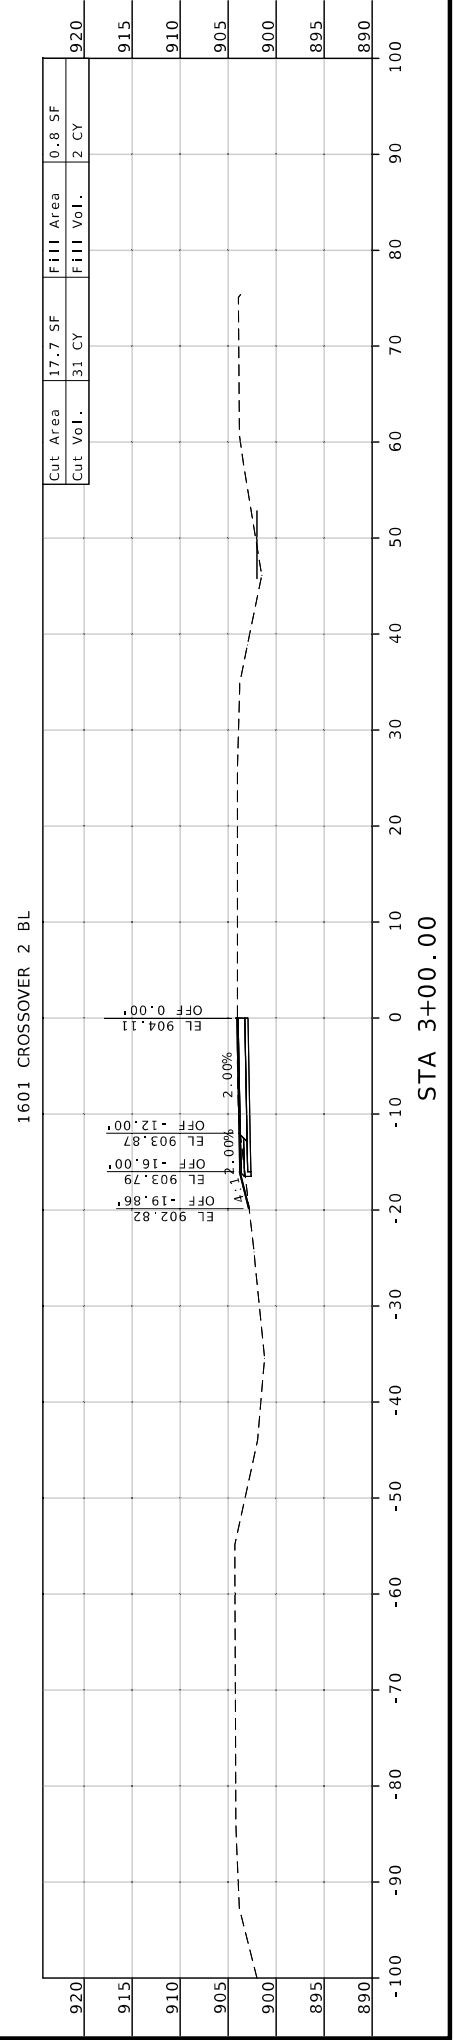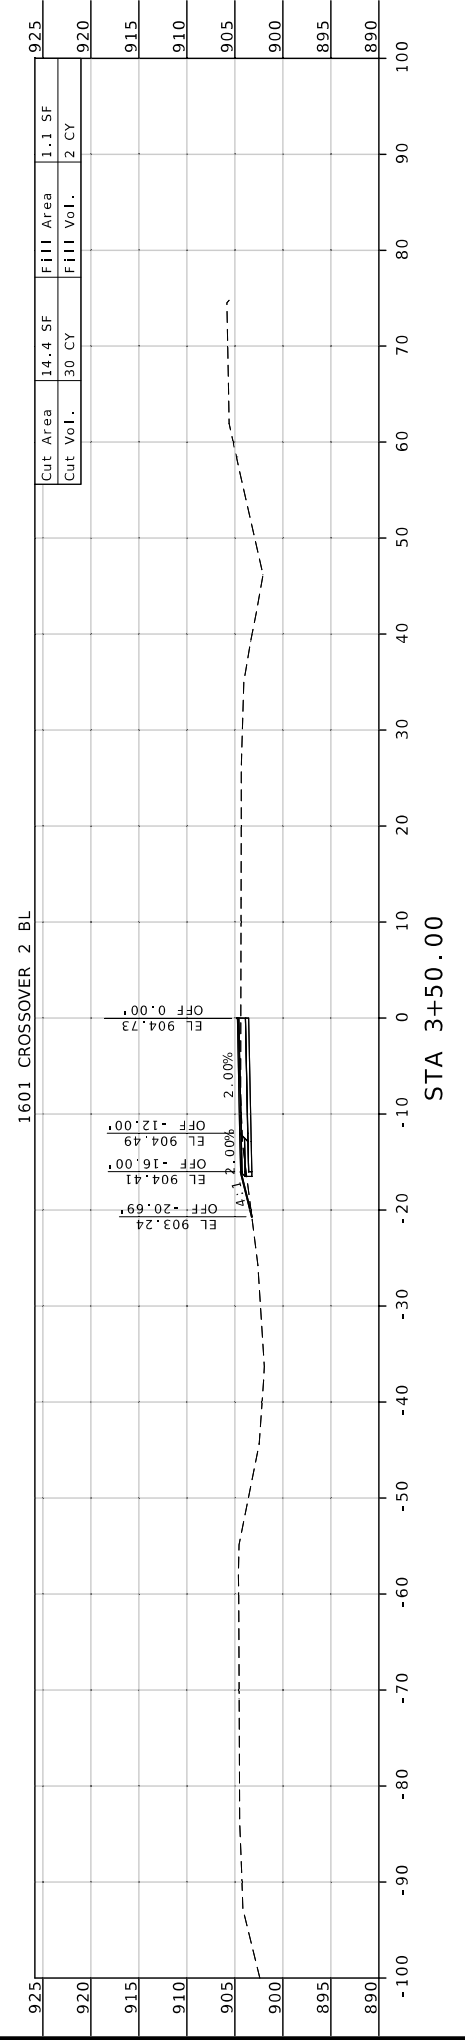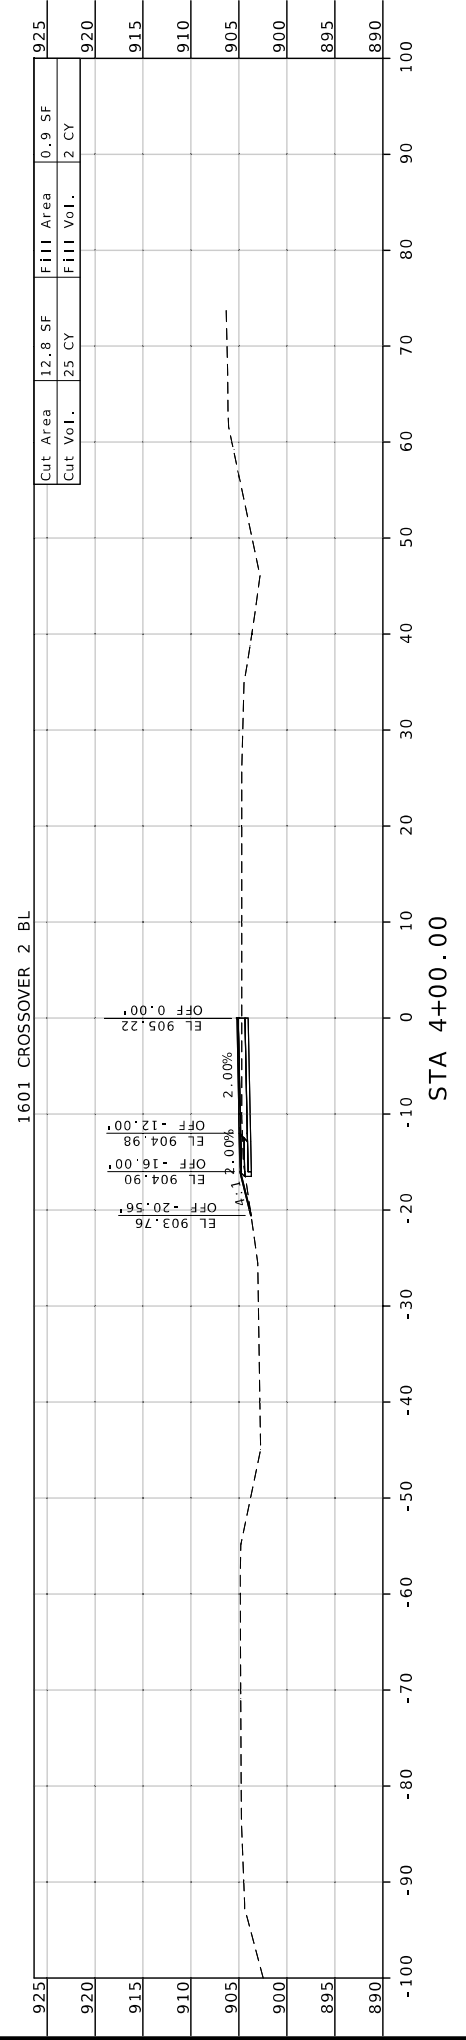

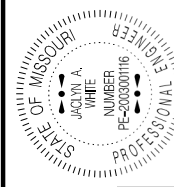

DATE PREPARED  
12/31/2024

ROUTE STATE  
50 MO

DISTRICT SHEET NO.  
KC 27

COUNTY  
JOHNSON

JOB NO.  
JKR0134




CONTRACT ID.


PROJECT NO.

BRIDGE NO.

DATE

DESCRIPTION

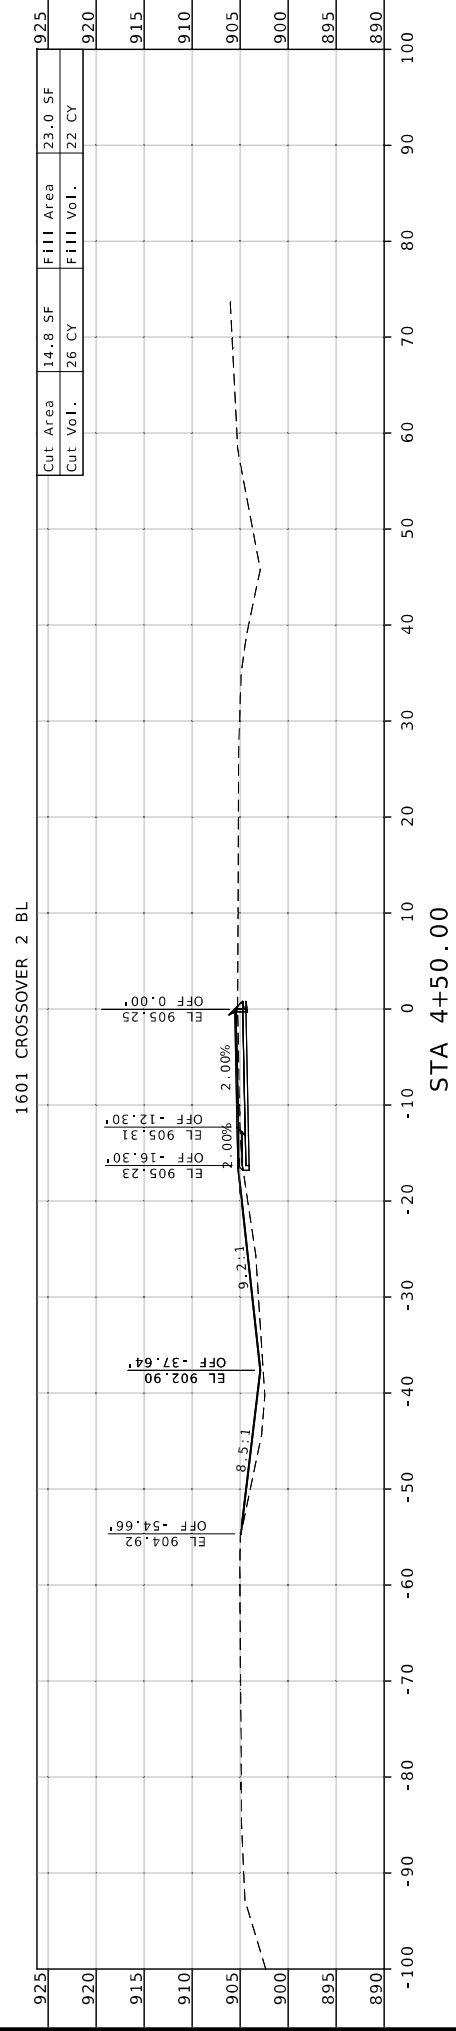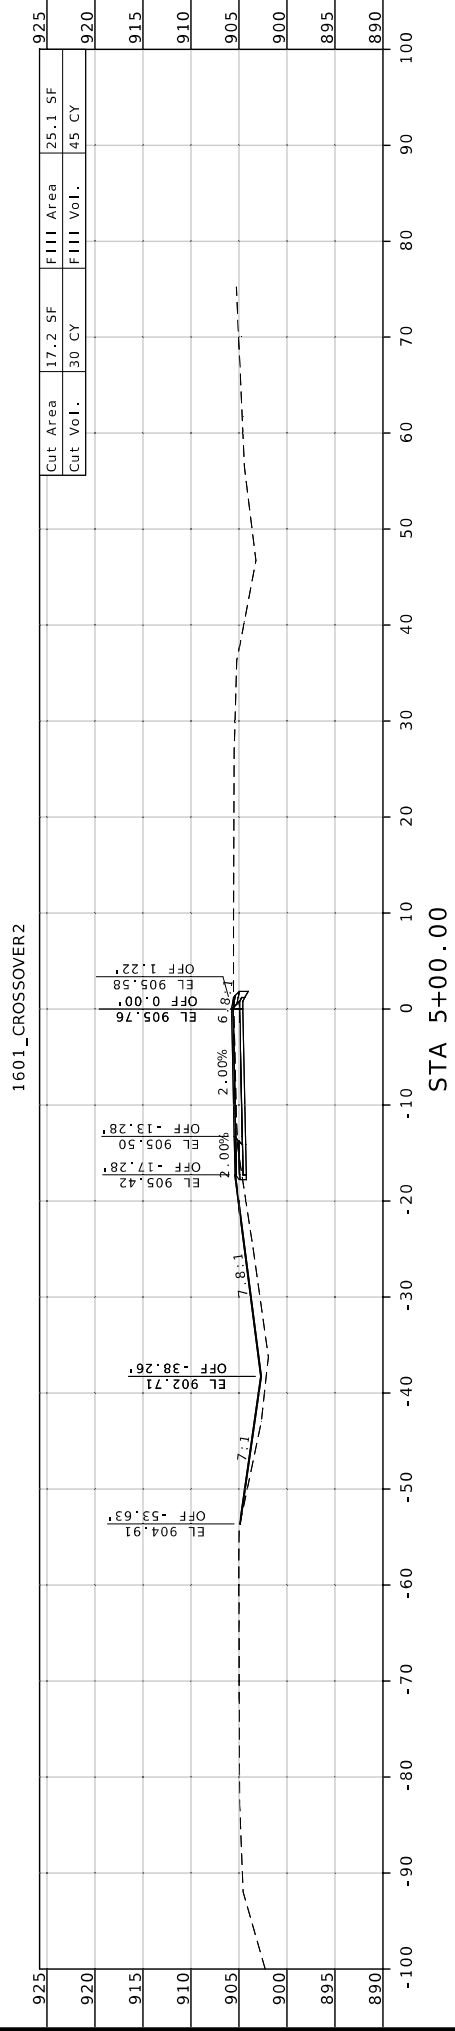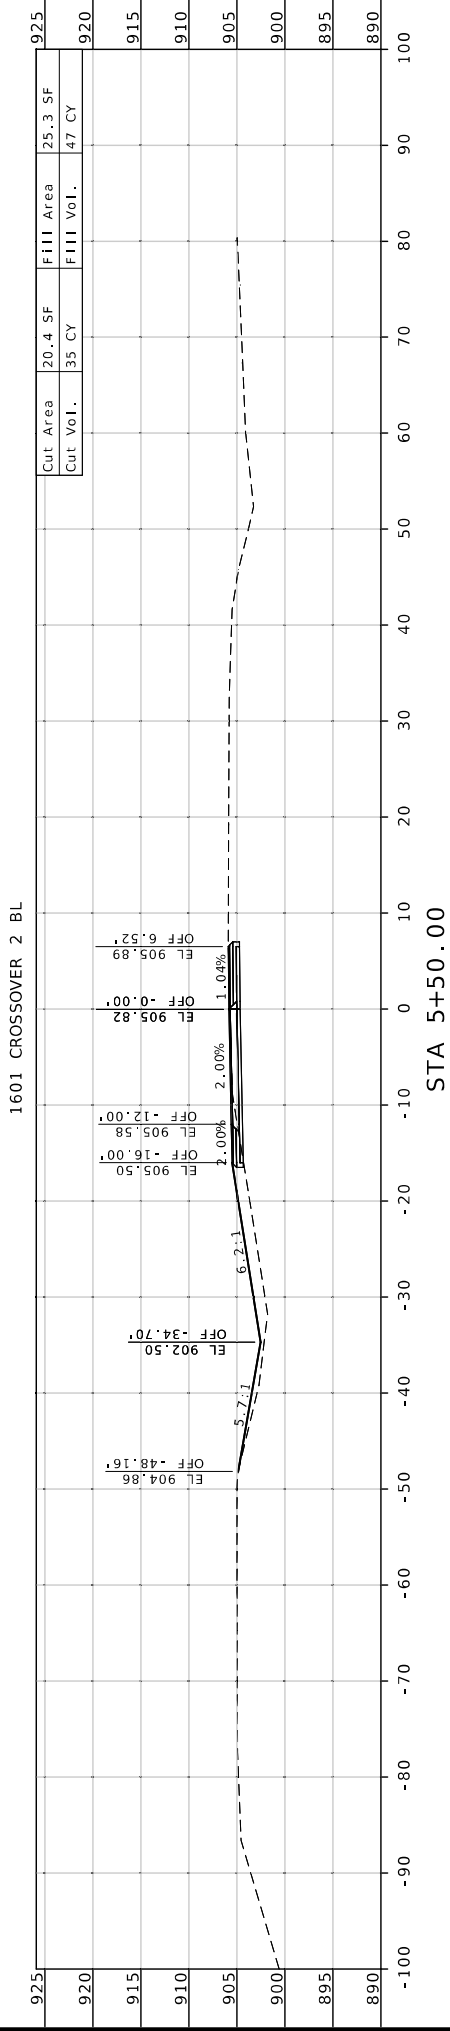

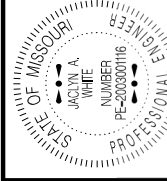

Jackson A. White  
 PE-200000116  
 JACKSON WHITE CIVIL  
 MO PE 20000116

DATE PREPARED  
 12/31/2024

ROUTE  
 50 MO

DISTRICT  
 KC

SHEET NO.  
 28

COUNTY  
 JOHNSON

JOB NO.  
 JKR0134

CONTRACT ID.




PROJECT NO.

BRIDGE NO.


DESCRIPTION	DATE

MISSOURI HIGHWAYS AND TRANSPORTATION COMMISSION

105 WEST CAPITOL  
 JEFFERSON CITY, MO 65102  
 1-888-ASK-MODOT (1-888-275-6636)

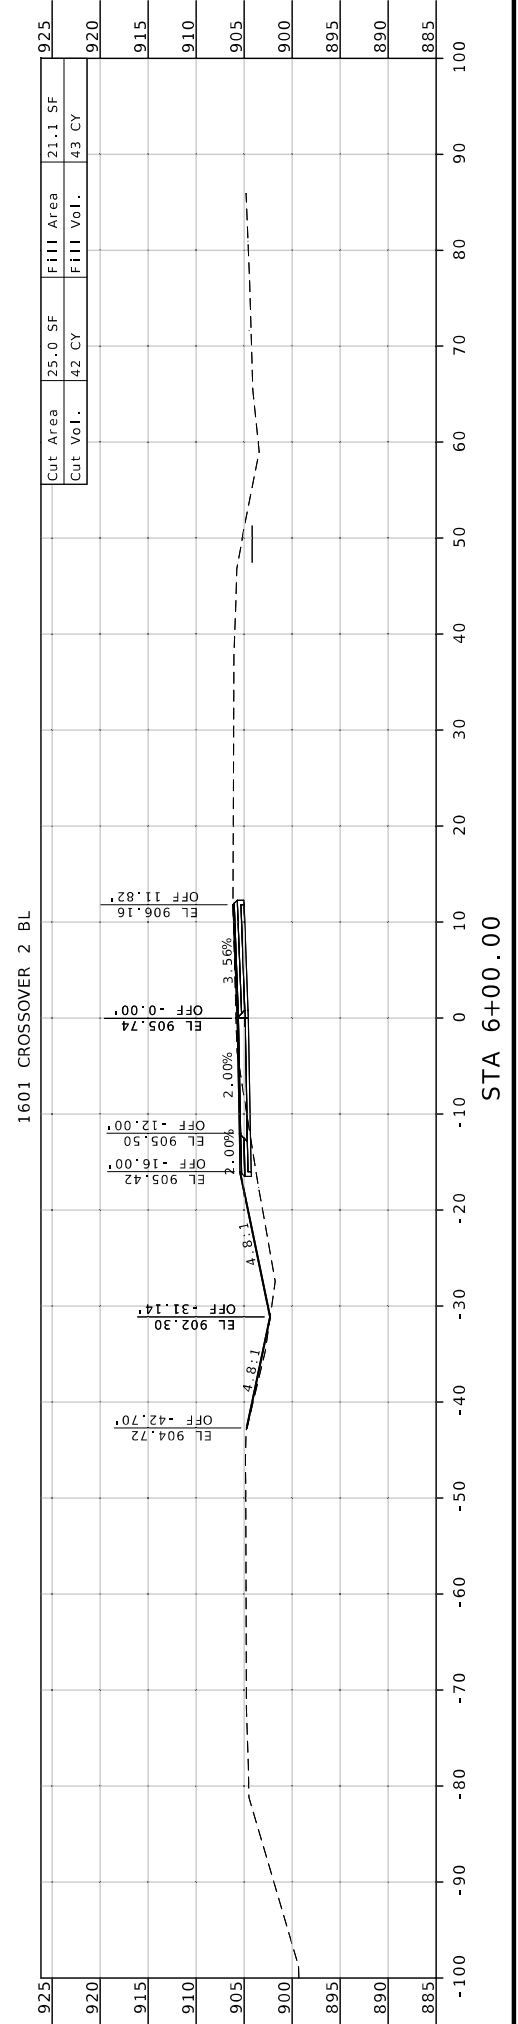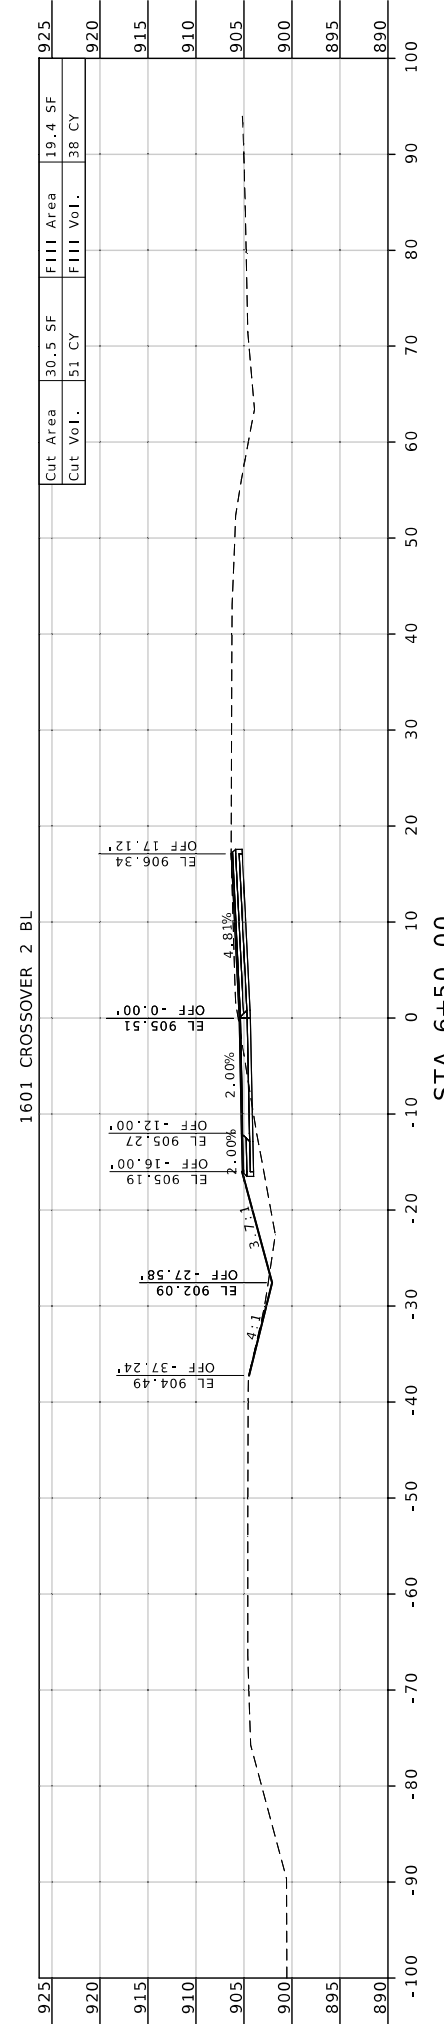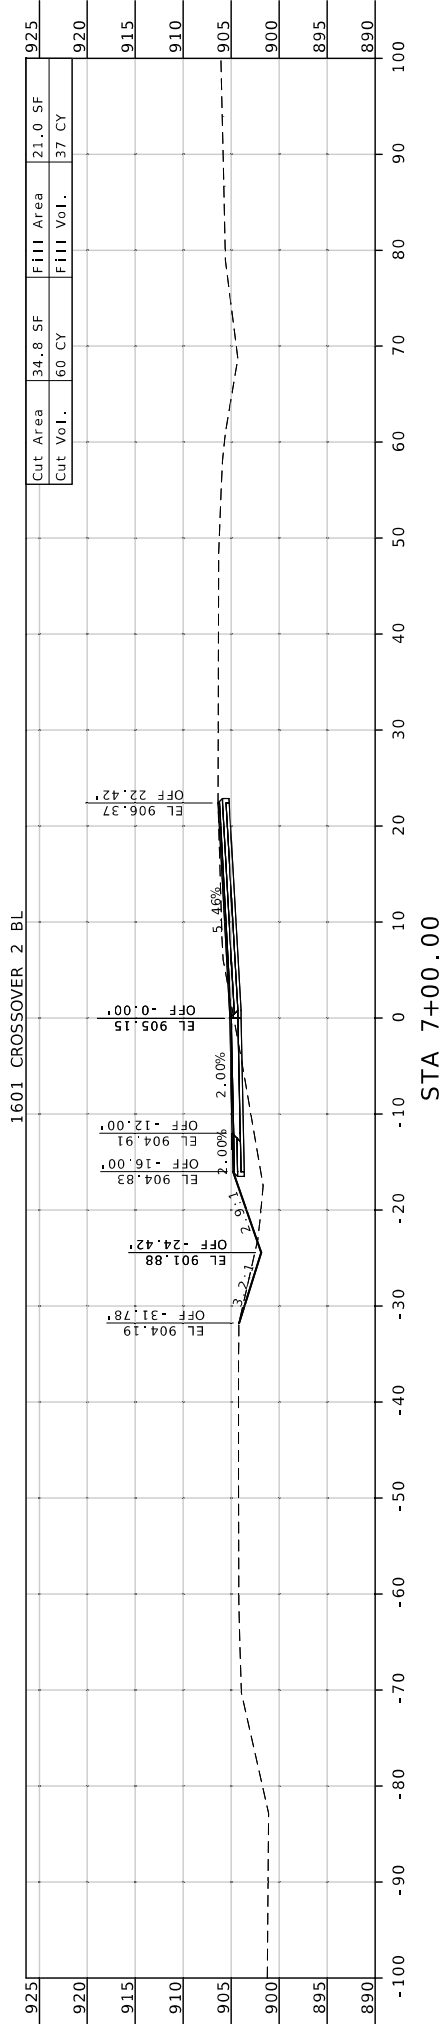



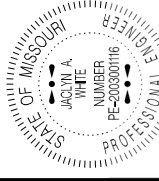




Gregory A. White  
 PROFESSIONAL ENGINEER  
 NO. PE-200300116  
 STATE OF MISSOURI


DATE PREPARED: 12/31/2024  
 ROUTE: 50  
 STATE: MO  
 DISTRICT: KC  
 SHEET NO.: 29

COUNTY: JOHNSON  
 JOB NO.: JKR0134  
 CONTRACT ID.  
 PROJECT NO.  
 BRIDGE NO.

DATE	DESCRIPTION

MISSOURI HIGHWAYS AND TRANSPORTATION COMMISSION  
 105 WEST CAPITOL  
 JEFFERSON CITY, MO 65102  
 1-888-ASK-MODOT (1-888-275-6636)

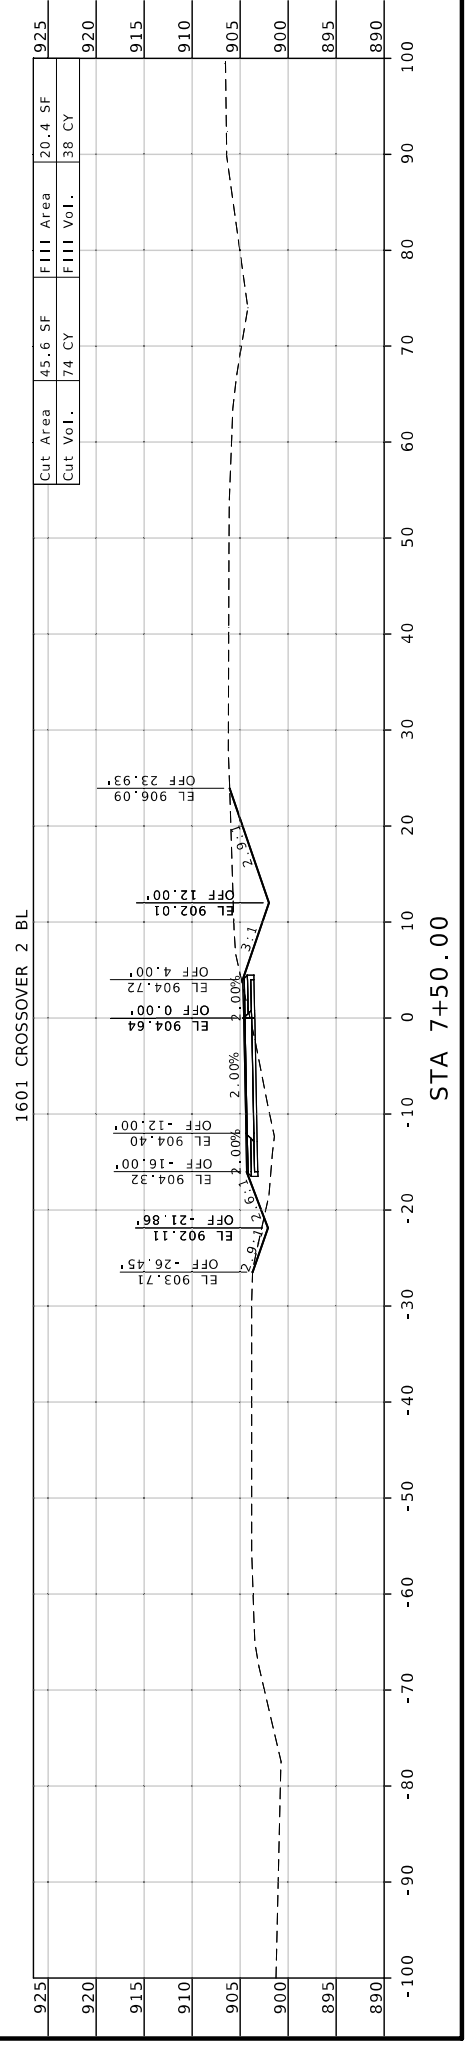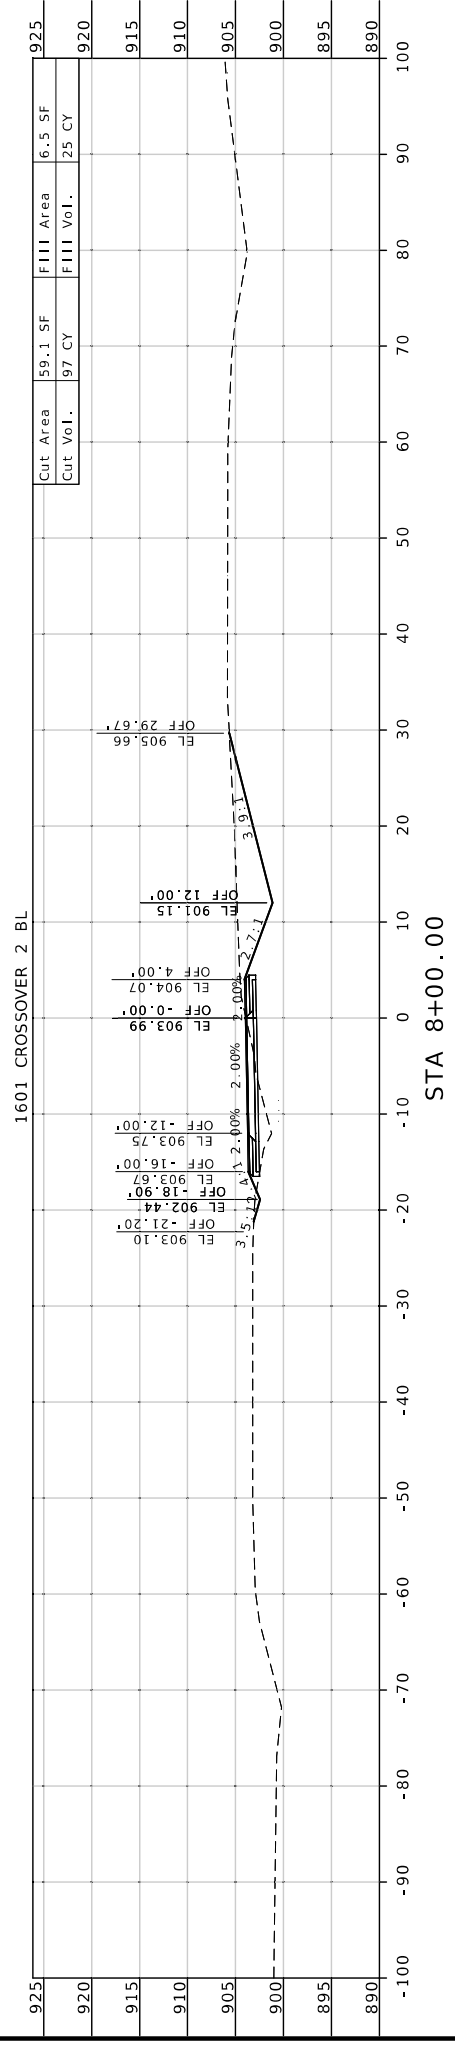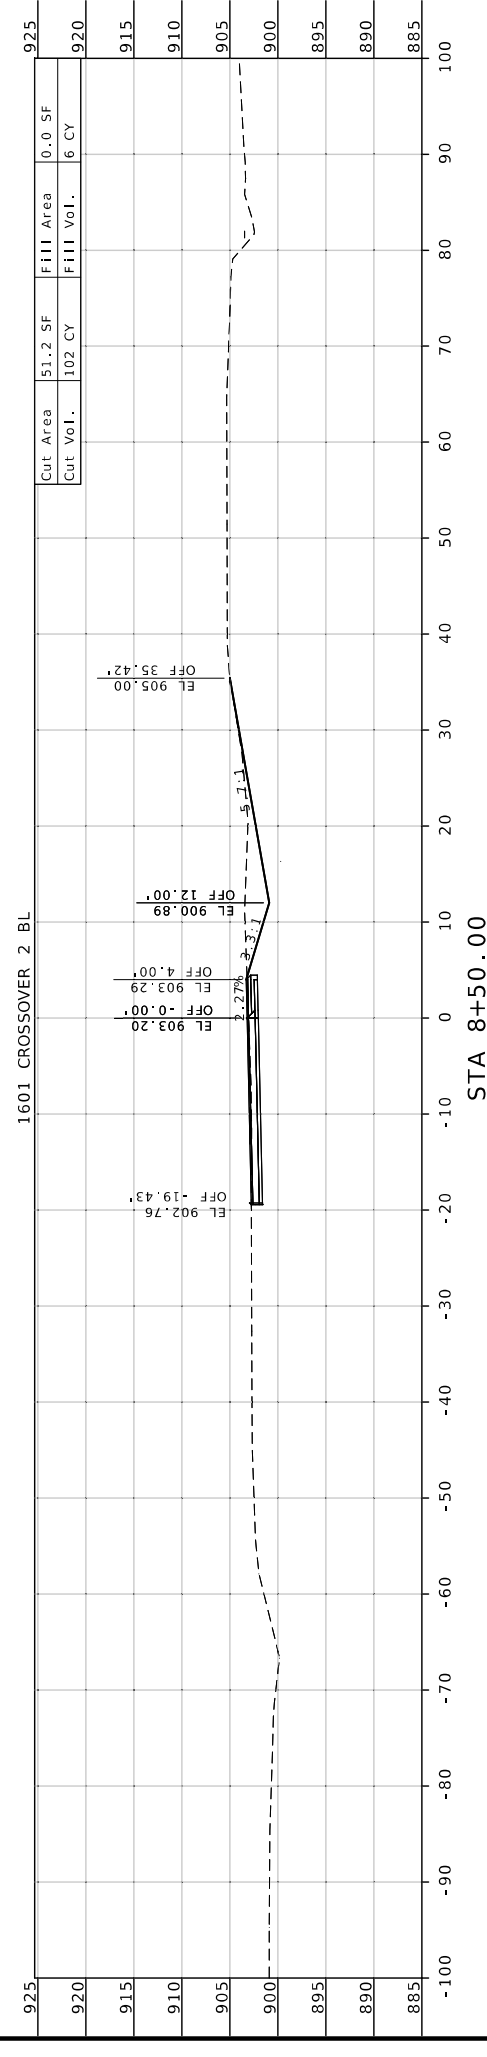

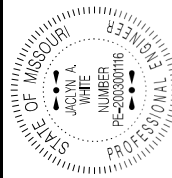

*Jackson H. White*  
 JACKSON WHITE CIVIL  
 NO. PE-200001116



DATE PREPARED  
**12/31/2024**  
 ROUTE STATE  
**50 MO**  
 DISTRICT SHEET NO.  
**KC 30**


COUNTY  
**JOHNSON**  
 JOB NO.  
**JKR0134**  
 CONTRACT ID.

PROJECT NO.  
 BRIDGE NO.

DATE	DESCRIPTION

MISSOURI HIGHWAYS AND TRANSPORTATION  
 COMMISSION  
  
 105 WEST CAPITOL  
 JEFFERSON CITY, MO 65102  
 1-888-ASK-MODOT (1-888-275-6636)

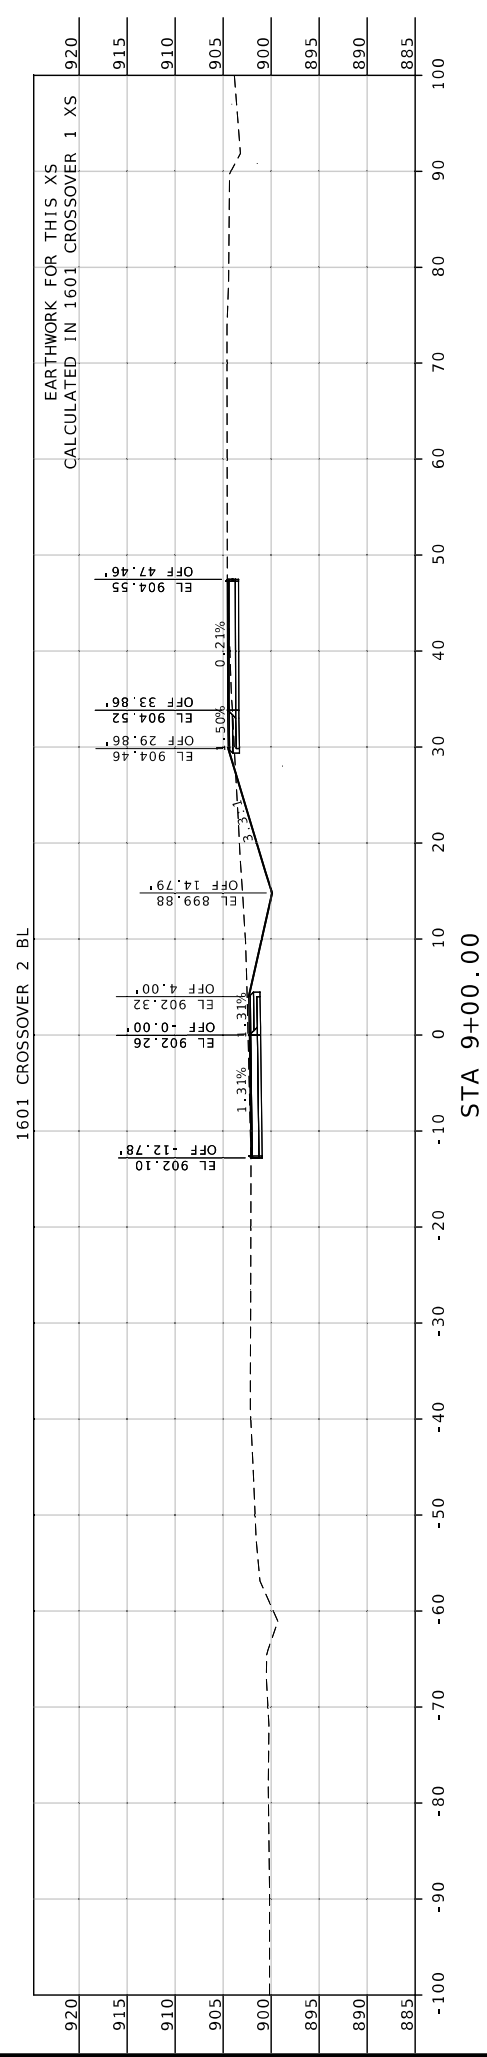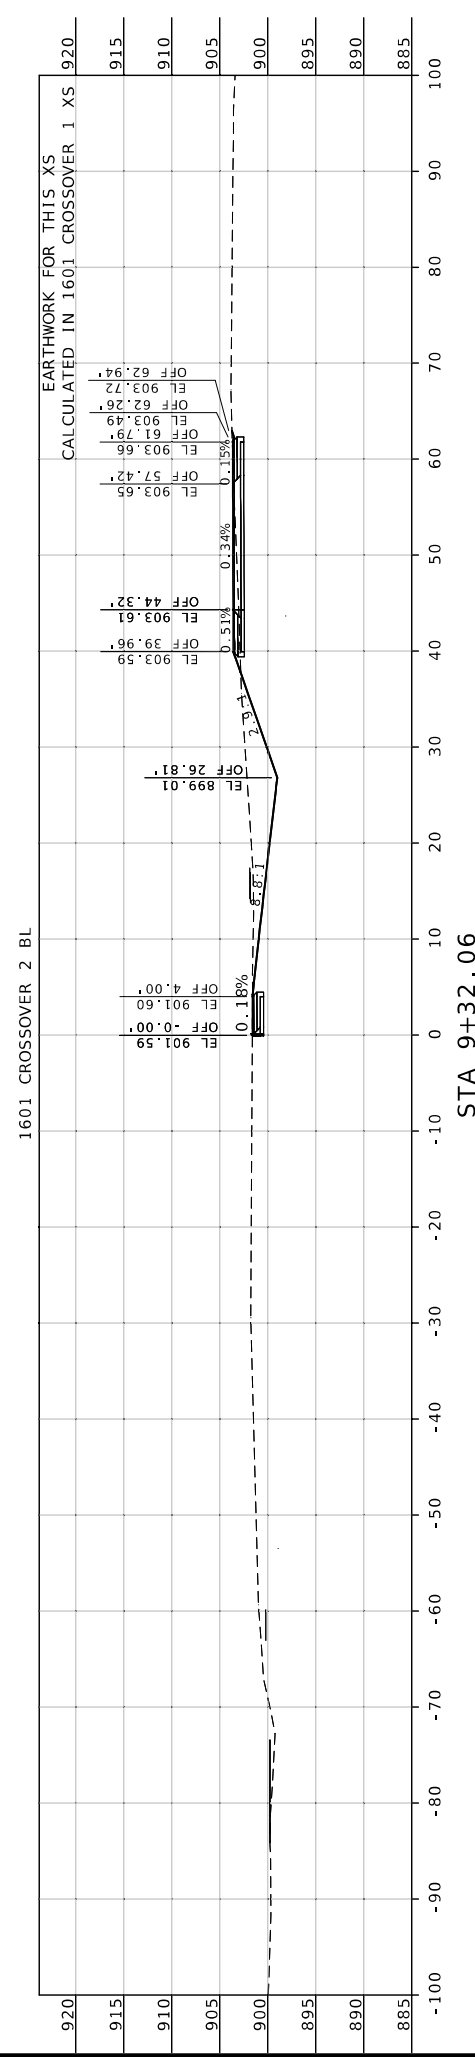

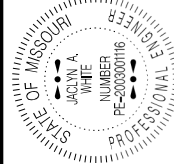

Jacob A. White  
 PROFESSIONAL ENGINEER  
 CIVIL  
 MO-PE-200300116

DATE PREPARED  
 12/31/2024

ROUTE STATE  
 50 MO

DISTRICT SHEET NO.  
 KC 31

COUNTY  
 JOHNSON

JOB NO.  
 JKR0134

CONTRACT ID.




PROJECT NO.

BRIDGE NO.


DESCRIPTION	DATE

MISSOURI HIGHWAYS AND TRANSPORTATION COMMISSION

105 WEST CAPITOL  
 JEFFERSON CITY, MO 65102  
 1-888-ASK-MODOT (1-888-275-6636)

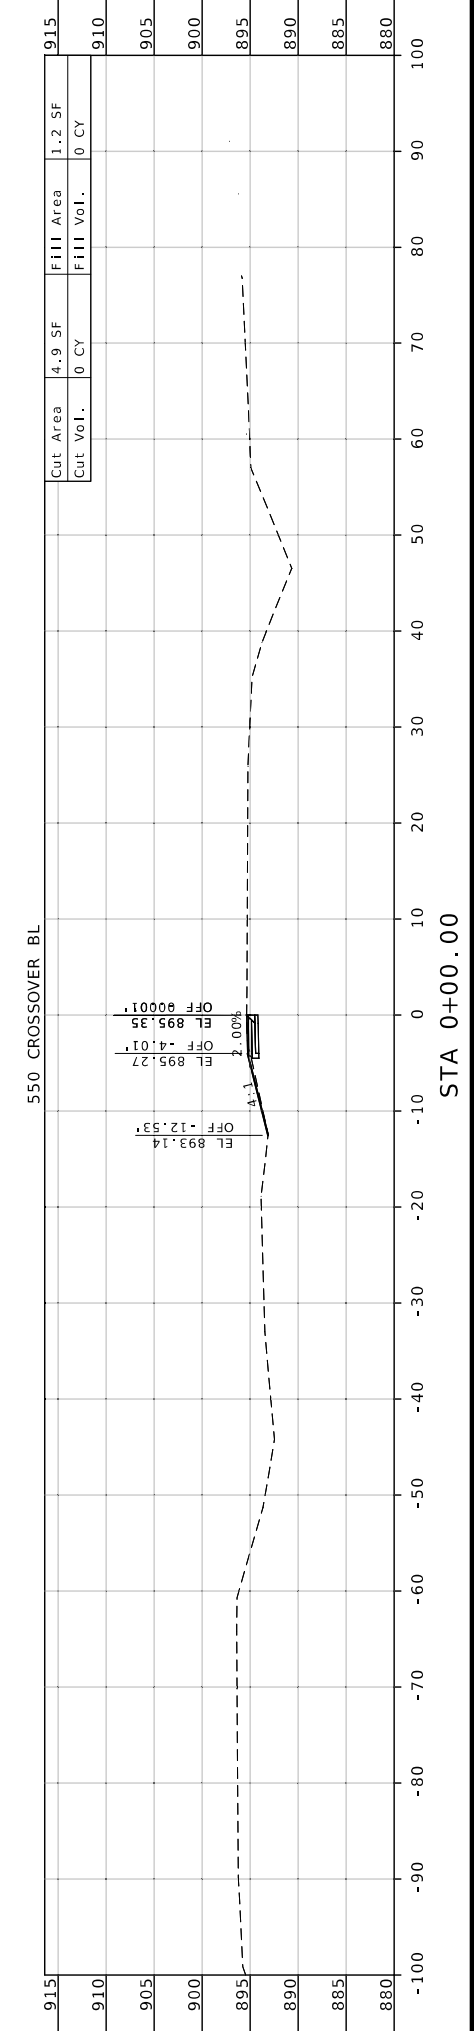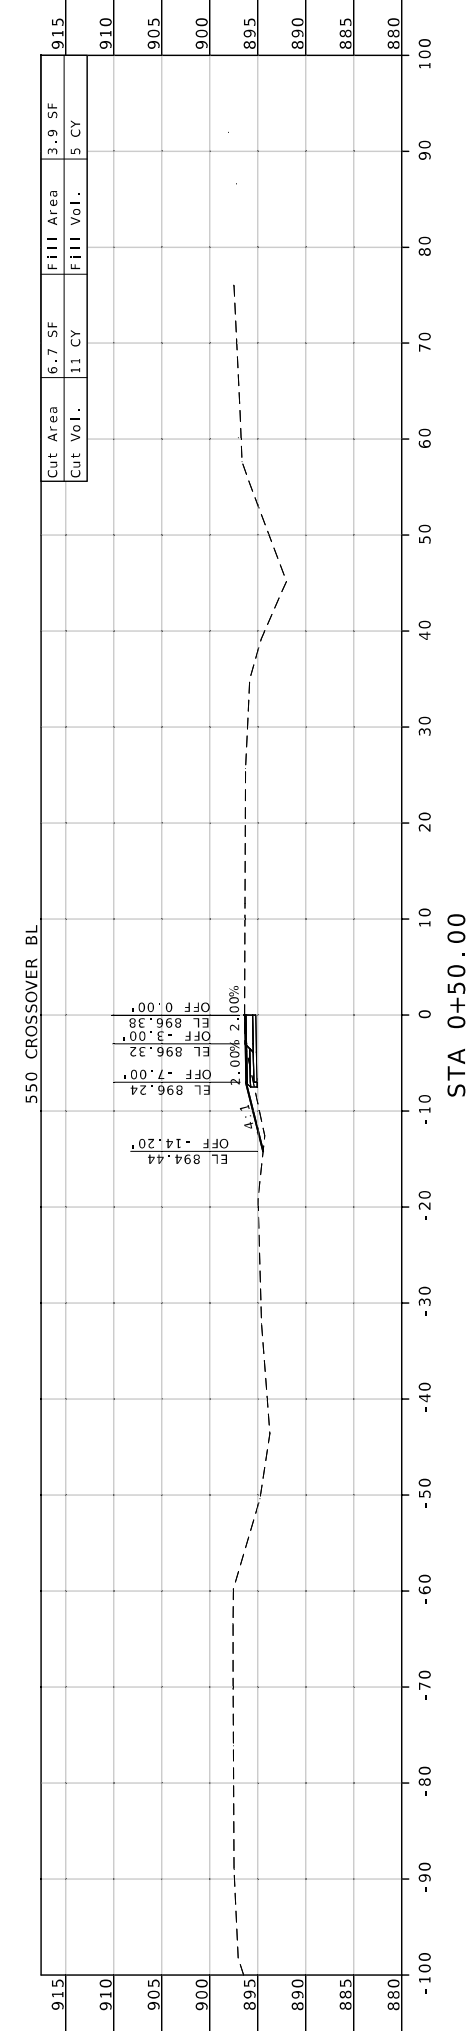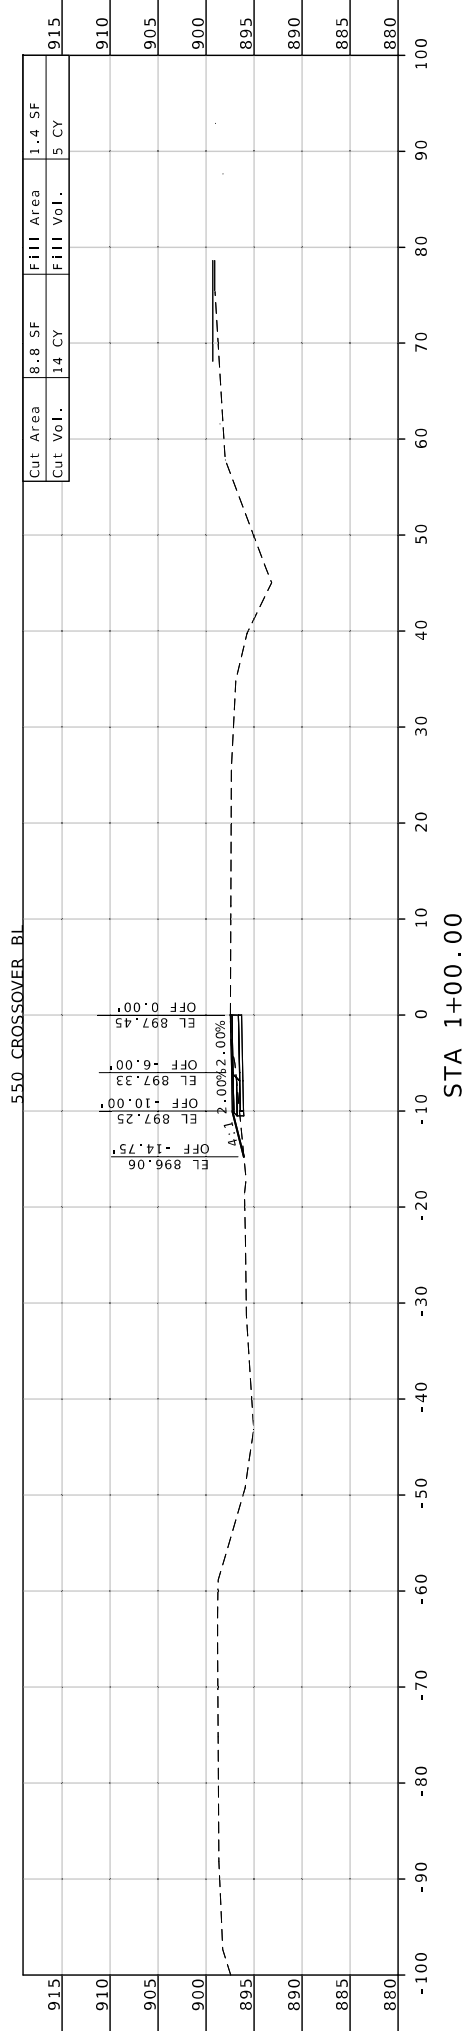



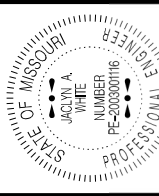


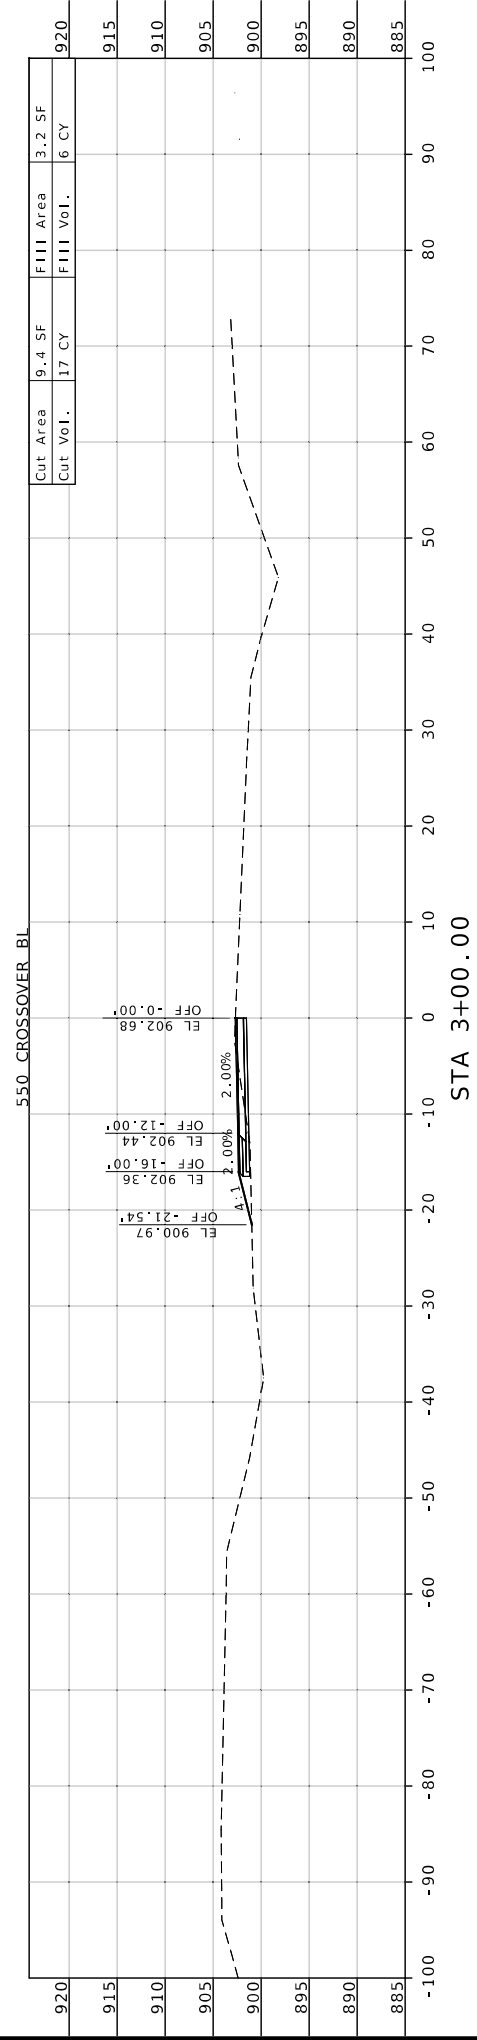
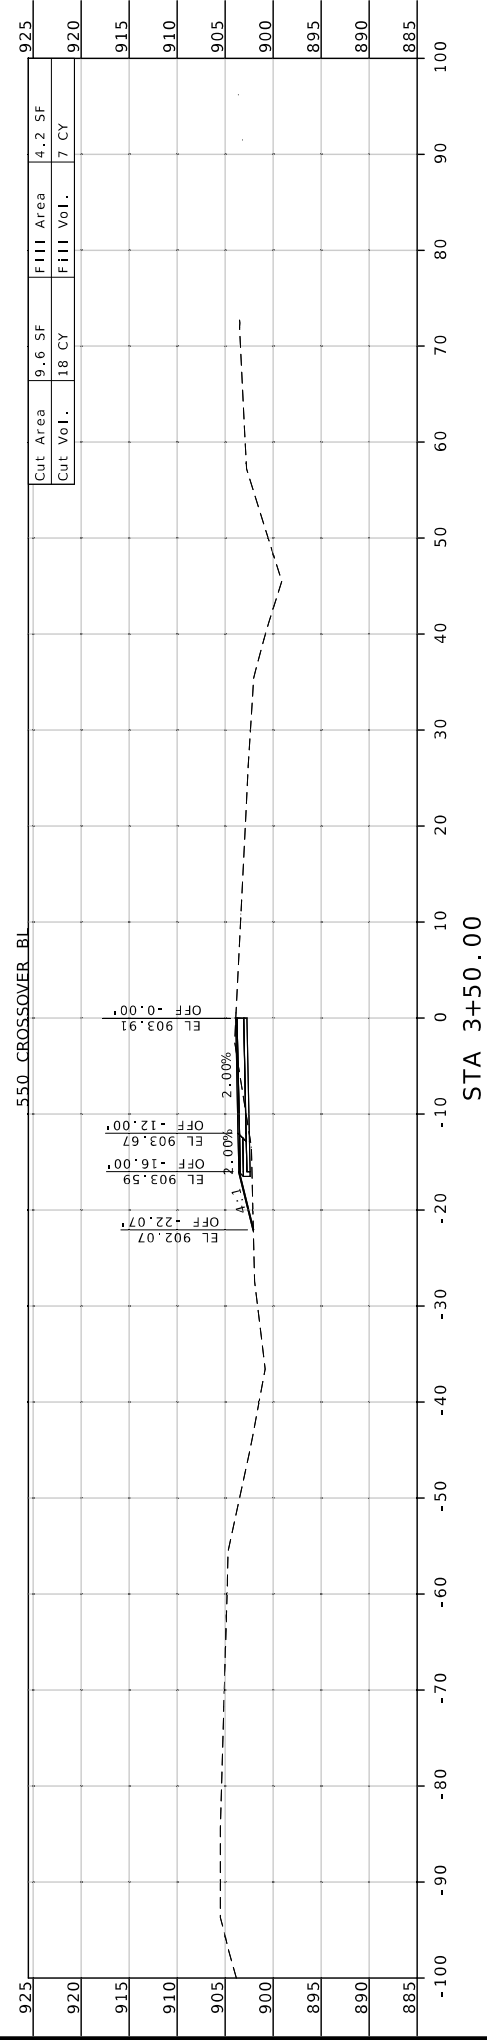
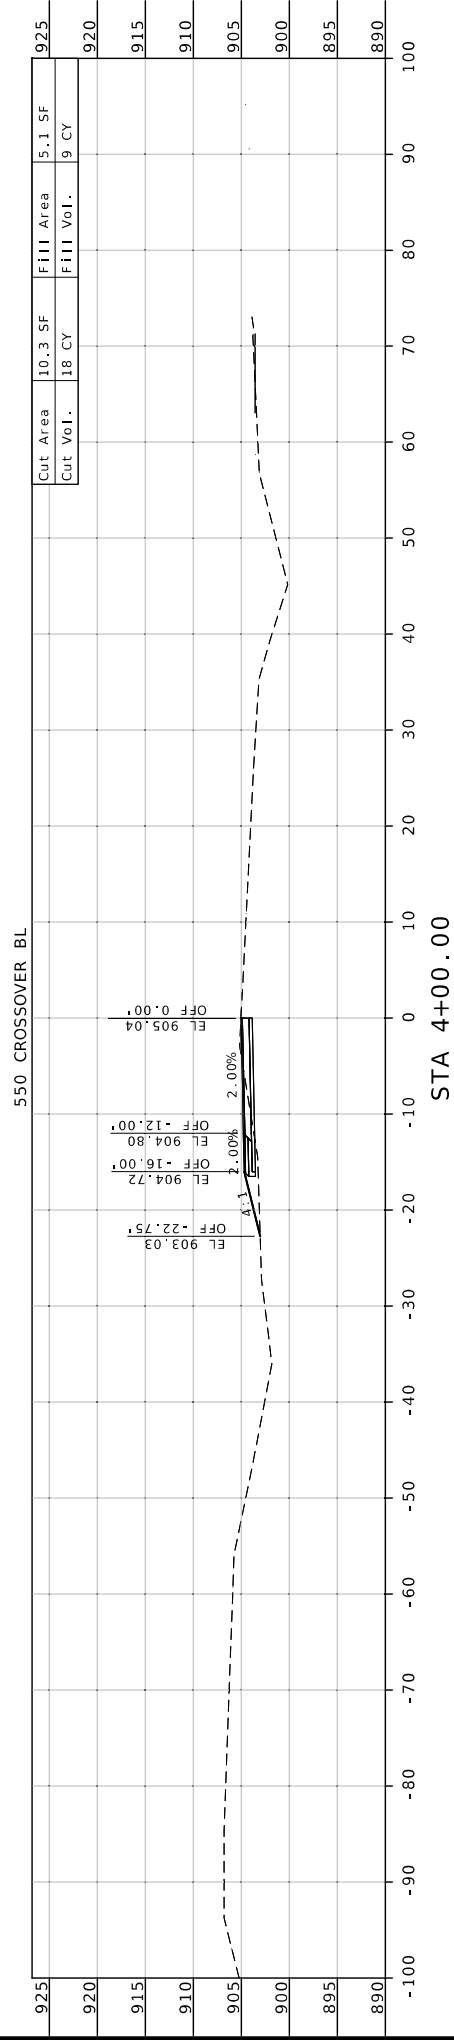
*Jacob A. White*  
 PROFESSIONAL ENGINEER  
 CIVIL  
 MISSOURI  
 LICENSE NO. PE-200300116

DATE PREPARED  
 12/31/2024  
 ROUTE  
 50 MO  
 DISTRICT  
 SHEET NO.  
 KC 33


COUNTY  
 JOHNSON  
 JOB NO.  
 JKR0134  
 CONTRACT ID.  
 PROJECT NO.  
 BRIDGE NO.

DESCRIPTION	DATE

MISSOURI HIGHWAYS AND TRANSPORTATION COMMISSION  
 105 WEST CAPITOL  
 JEFFERSON CITY, MO 65102  
 1-888-ASK-MODOT (1-888-275-6636)



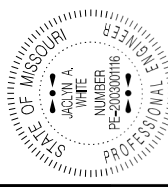

*Jacob A. White*  
 JACOB A. WHITE - CIVIL  
 MO-PE-200300116

DATE PREPARED  
 12/31/2024

ROUTE  
 50 MO

DISTRICT  
 KC

SHEET NO.  
 35

COUNTY  
 JOHNSON

JOB NO.  
 JKR0134

CONTRACT ID.




PROJECT NO.


BRIDGE NO.

DATE	DESCRIPTION

MISSOURI HIGHWAYS AND TRANSPORTATION COMMISSION

105 WEST CAPITOL  
 JEFFERSON CITY, MO 65102  
 1-888-ASK-MODOT (1-888-275-6636)

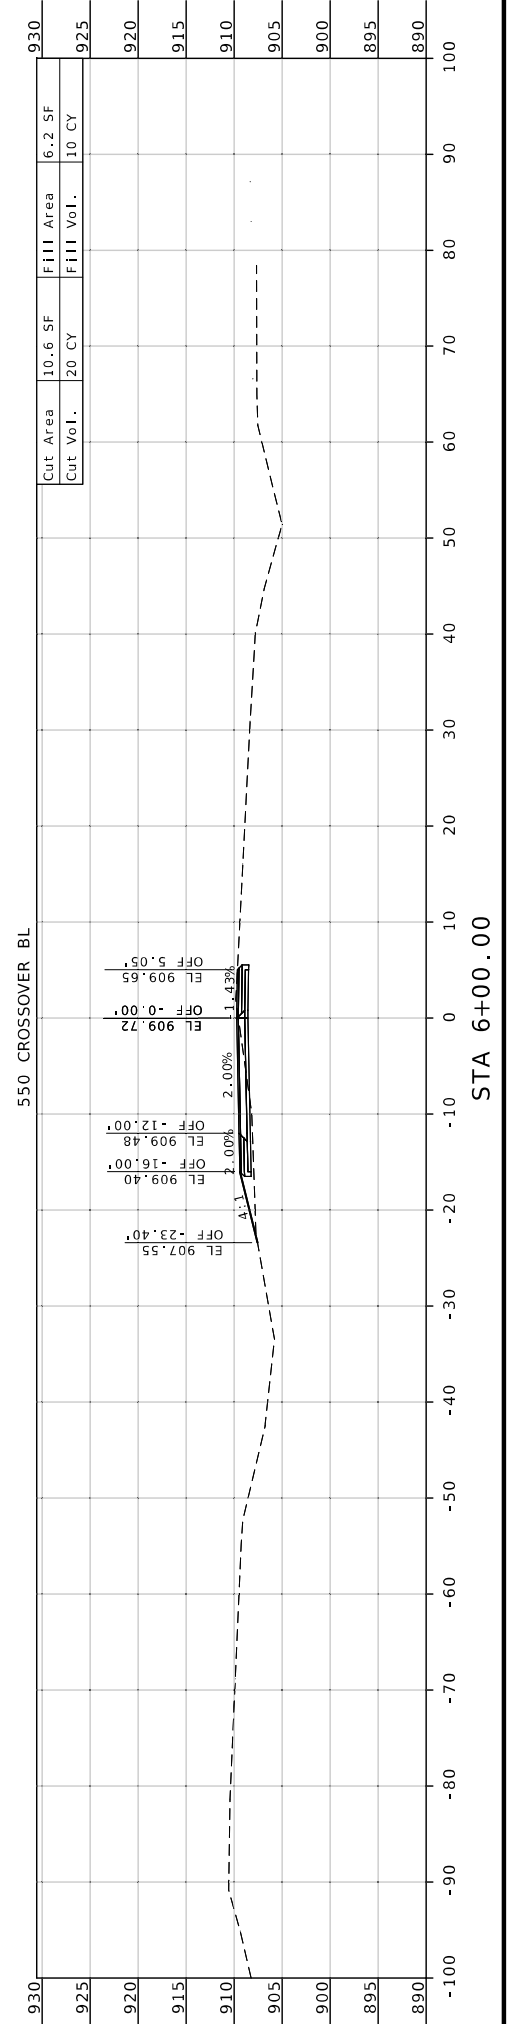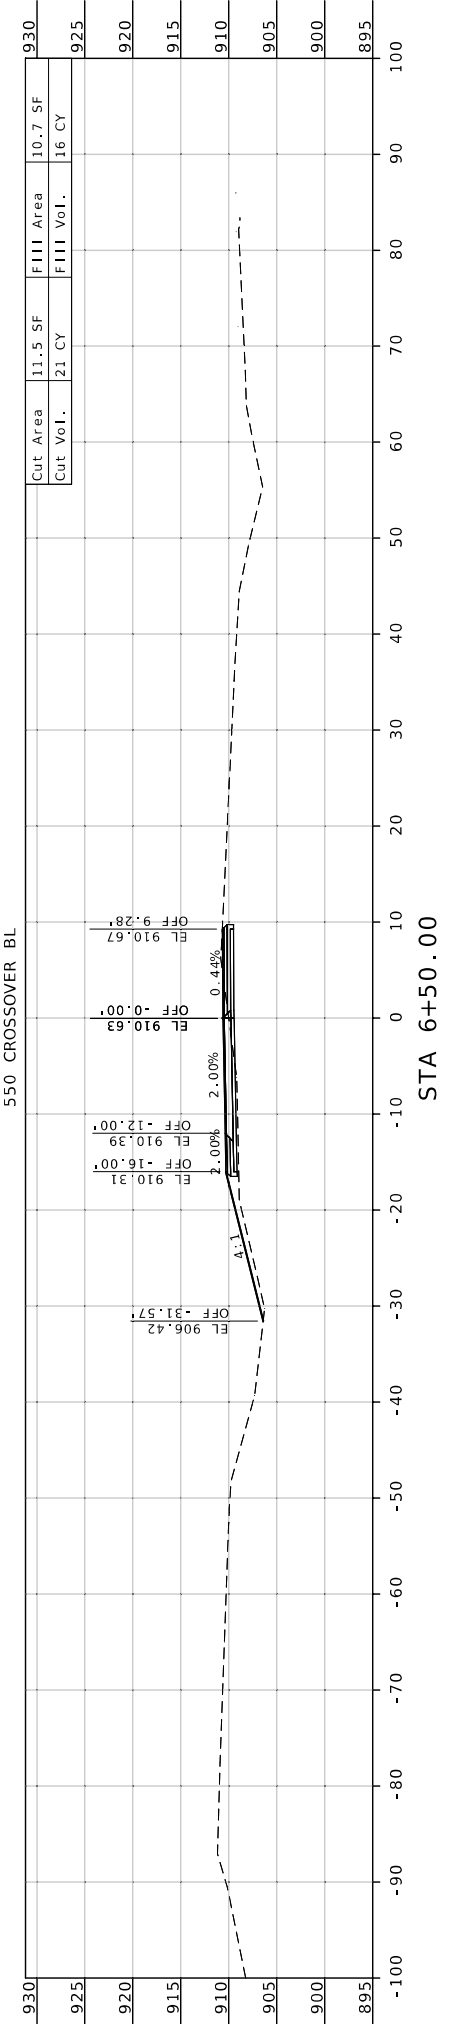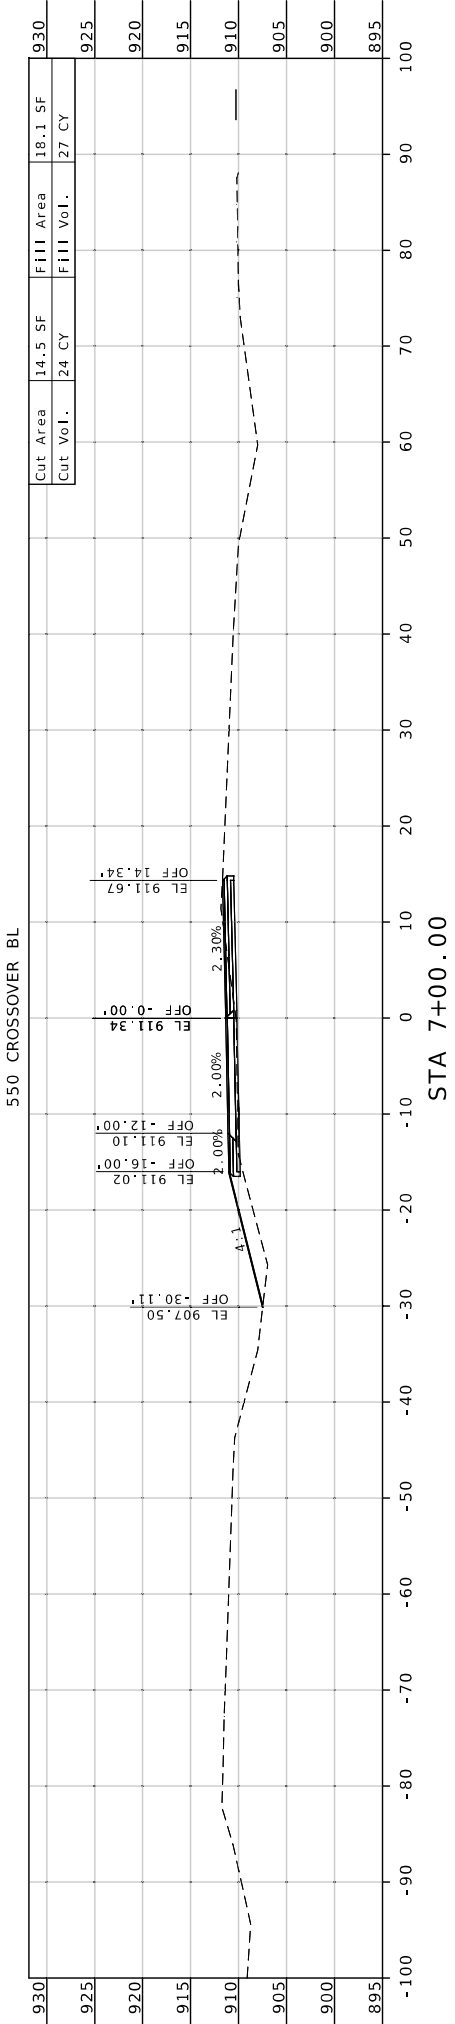

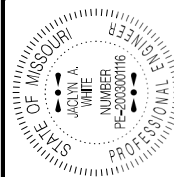

Jacob A. White  
 JACOB A. WHITE - CIVIL  
 MO-PE-20000116

DATE PREPARED  
 12/31/2024




ROUTE 50 MO  
 DISTRICT KC  
 SHEET NO. 36

COUNTY JOHNSON  
 JOB NO. JKR0134  
 CONTRACT ID.  
 PROJECT NO.  
 BRIDGE NO.


DATE	DESCRIPTION

MISSOURI HIGHWAYS AND TRANSPORTATION COMMISSION

105 WEST CAPITOL  
 JEFFERSON CITY, MO 65102  
 1-888-ASK-MODOT (1-888-275-6636)

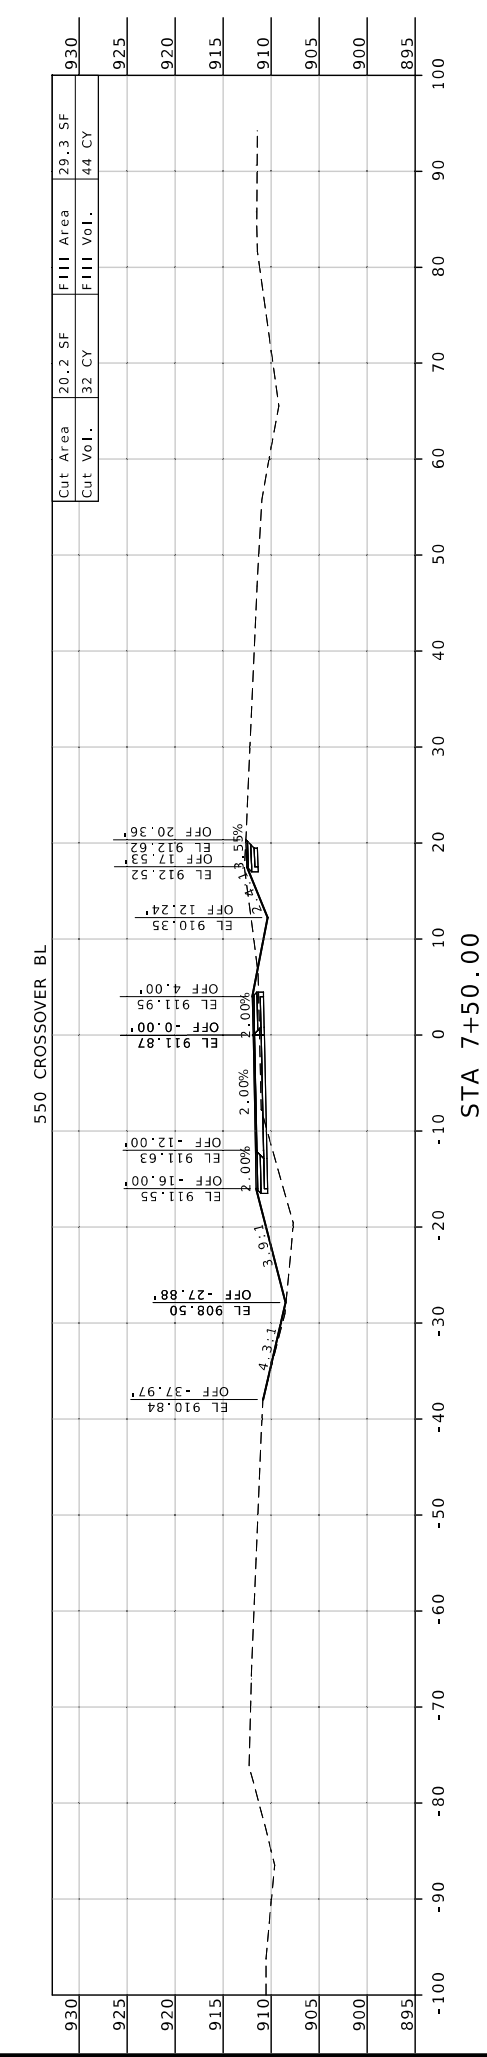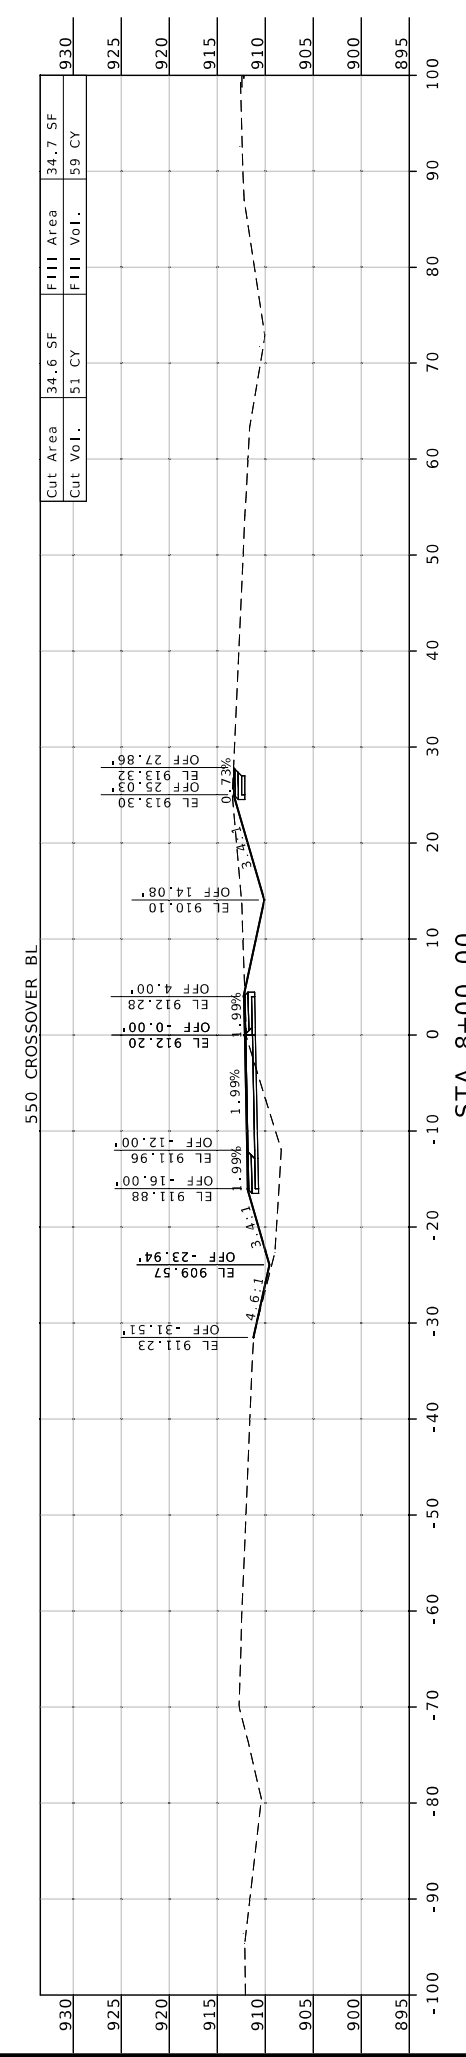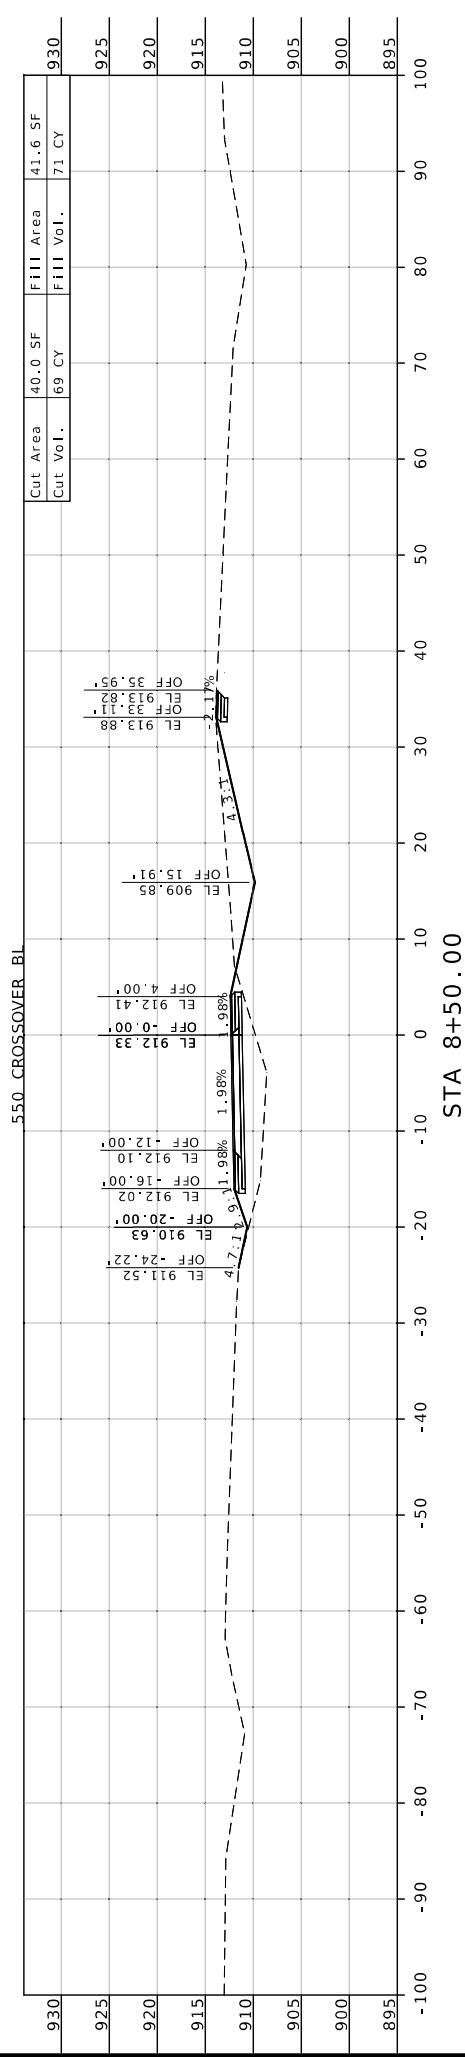



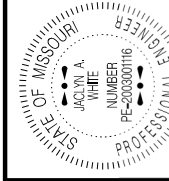

Chadler A. White  
 01/26/2024 10:22:55 AM  
 MO-PE-200300116

DATE PREPARED  
 12/31/2024

ROUTE STATE  
 50 MO

DISTRICT SHEET NO.  
 KC 37

COUNTY  
 JOHNSON

JOB NO.  
 JKR0134

CONTRACT ID.





PROJECT NO.

BRIDGE NO.


DESCRIPTION	DATE

MISSOURI HIGHWAYS AND TRANSPORTATION COMMISSION

105 WEST CAPITOL  
 JEFFERSON CITY, MO 65102  
 1-888-ASK-MODOT (1-888-275-6636)

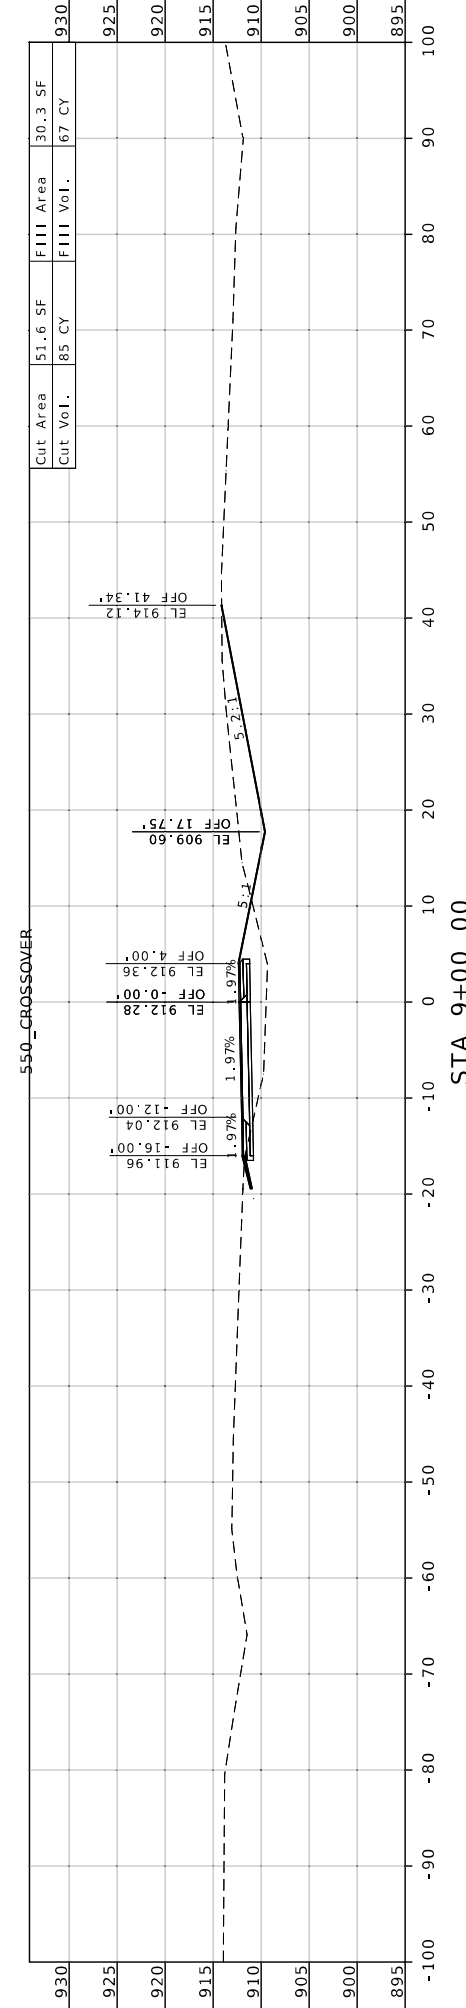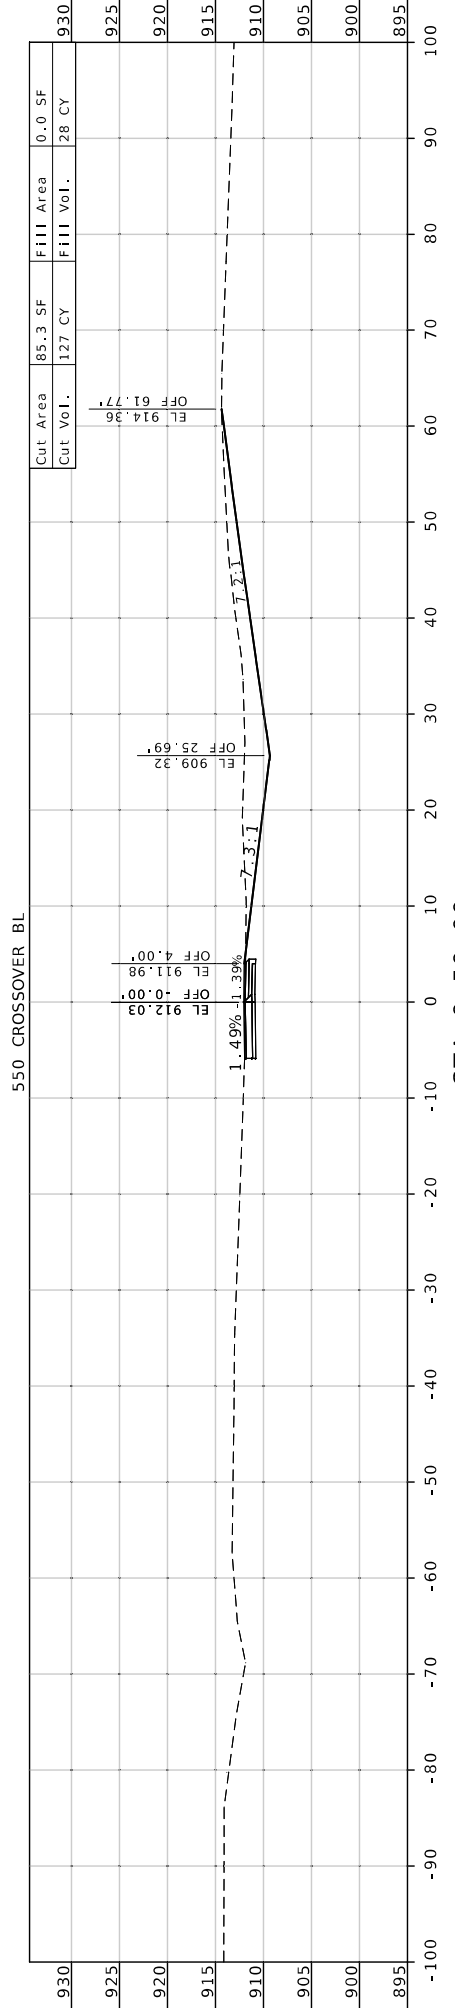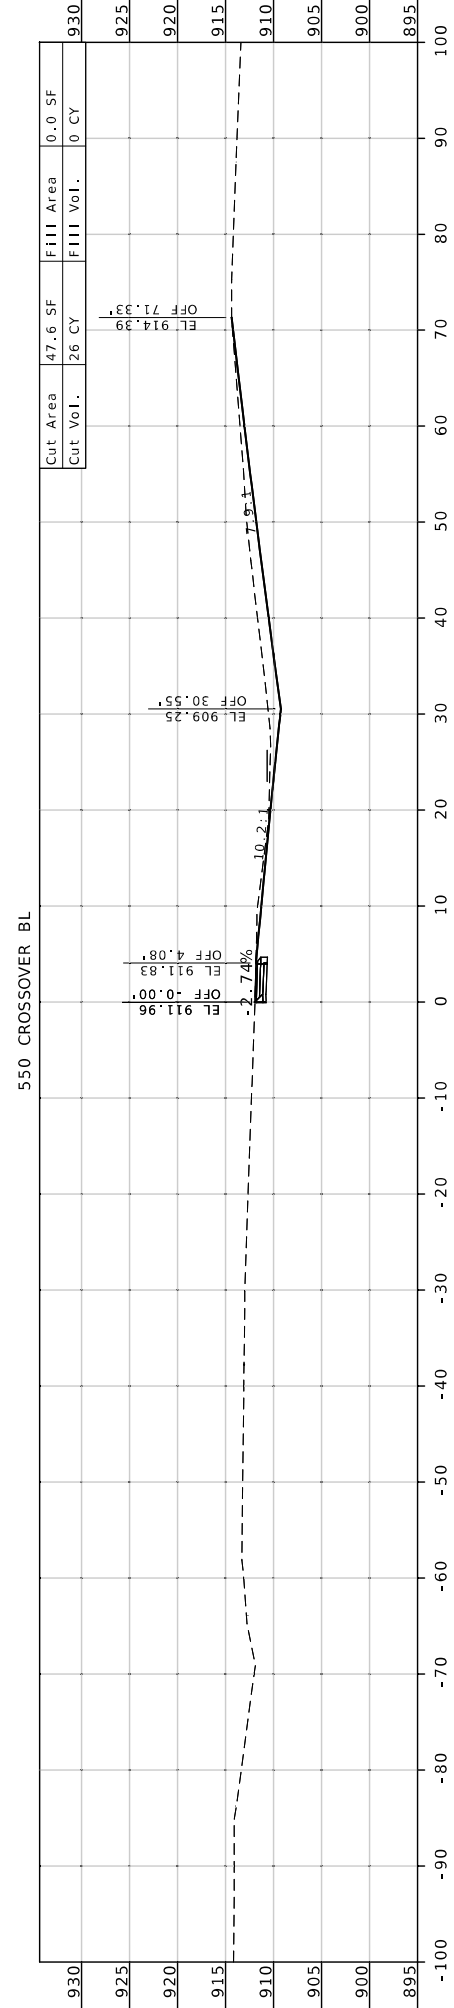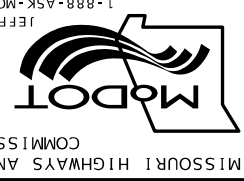



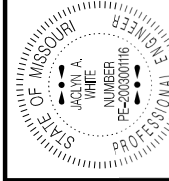

*Jacob A. White*  
 JACOB A. WHITE, CIVIL  
 MO-PE-200300116







DATE PREPARED  
 1/2/2025  
 STATE  
 MO  
 DISTRICT  
 SHEET NO.  
 KC 39


COUNTY  
 JOHNSON  
 JOB NO.  
 JKR0134  
 CONTRACT ID.

PROJECT NO.  
 BRIDGE NO.

DESCRIPTION  
 DATE

MISSOURI HIGHWAYS AND TRANSPORTATION COMMISSION  
 105 WEST CAPITOL  
 JEFFERSON CITY, MO 65102  
 1-888-ASK-MODOT (1-888-275-6636)

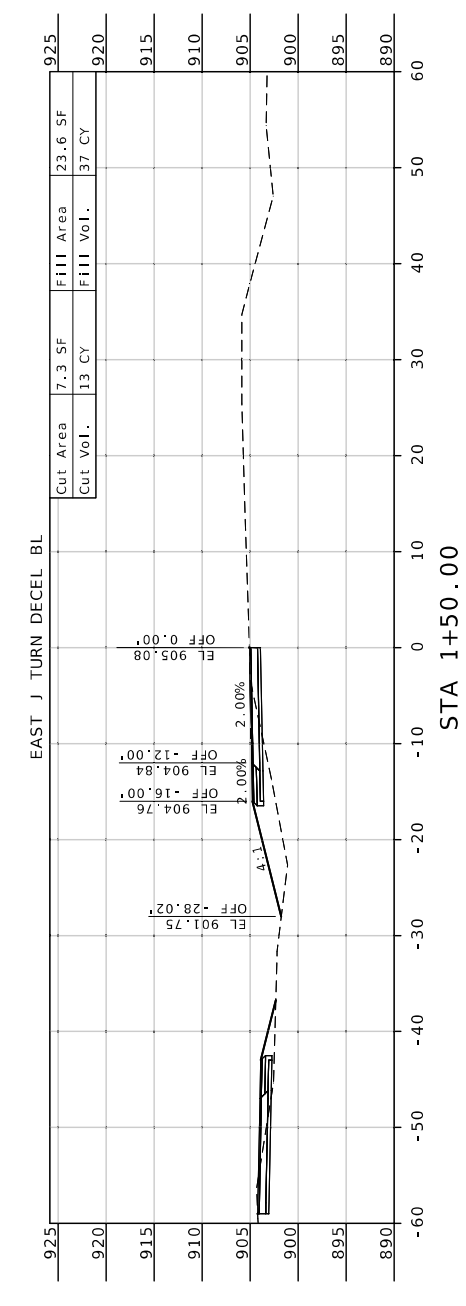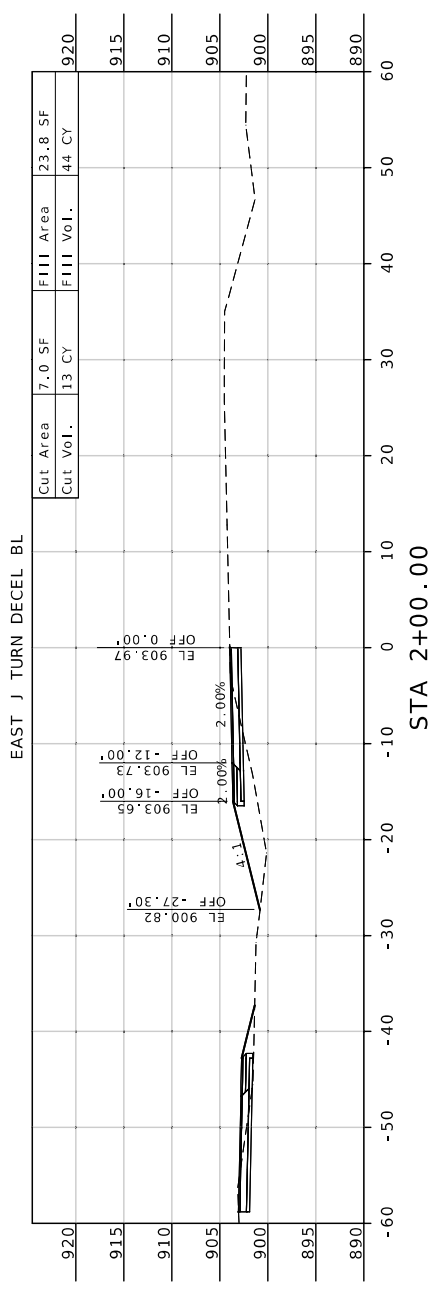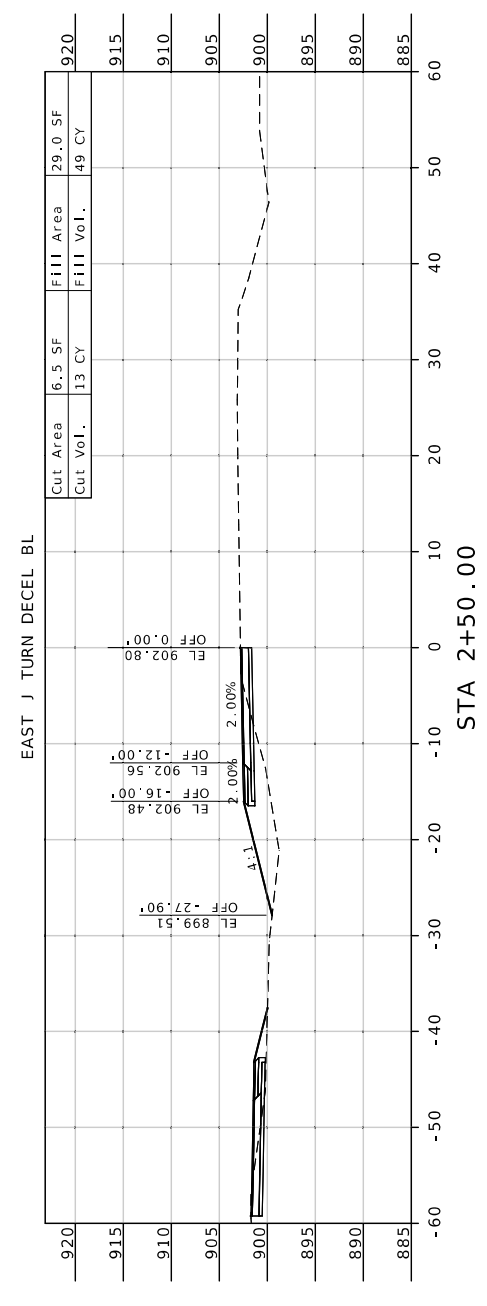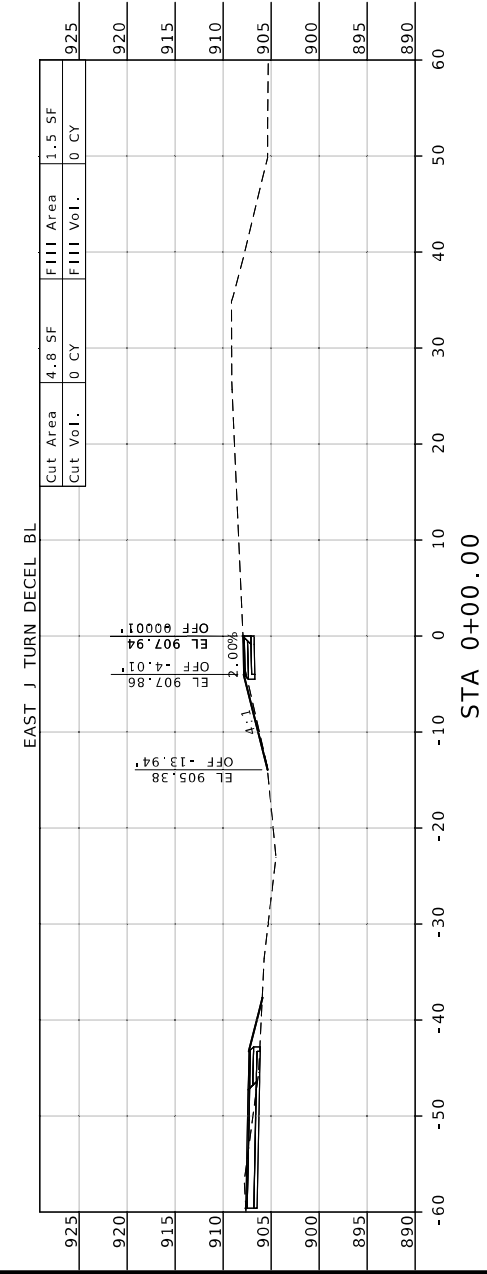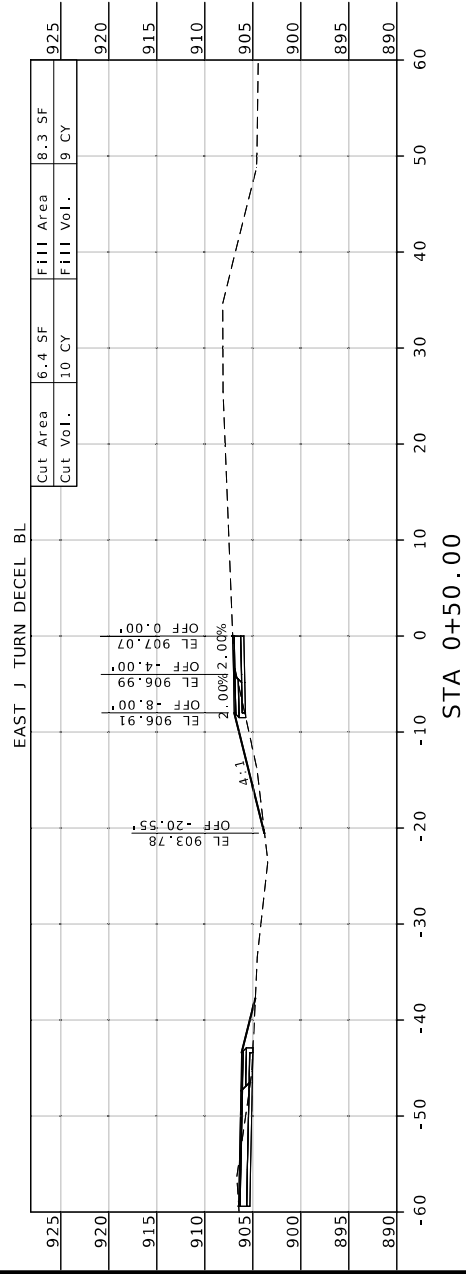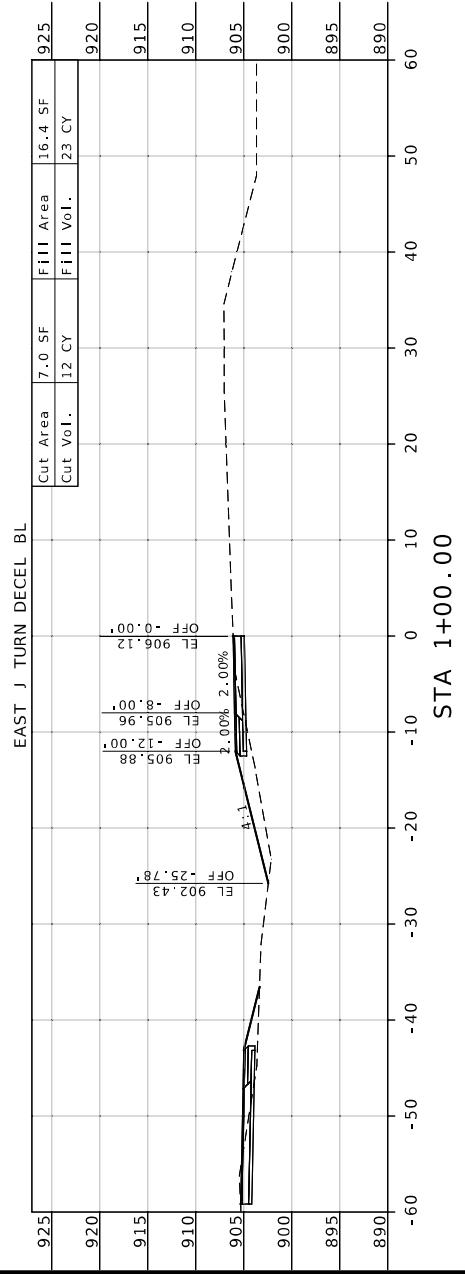

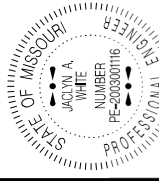







Jason A. White  
 PROFESSIONAL ENGINEER  
 MISSOURI  
 LICENSE NO. PE-200300116


DATE PREPARED  
 1/2/2025  
 STATE  
 MO  
 DISTRICT  
 KC  
 SHEET NO.  
 40

COUNTY  
 JOHNSON  
 JOB NO.  
 JKR0134  
 CONTRACT ID.

PROJECT NO.  
 BRIDGE NO.  
 DESCRIPTION  
 DATE

MISSOURI HIGHWAYS AND TRANSPORTATION COMMISSION  
 105 WEST CAPITOL  
 JEFFERSON CITY, MO 65102  
 1-888-ASK-MODOT (1-888-275-6636)

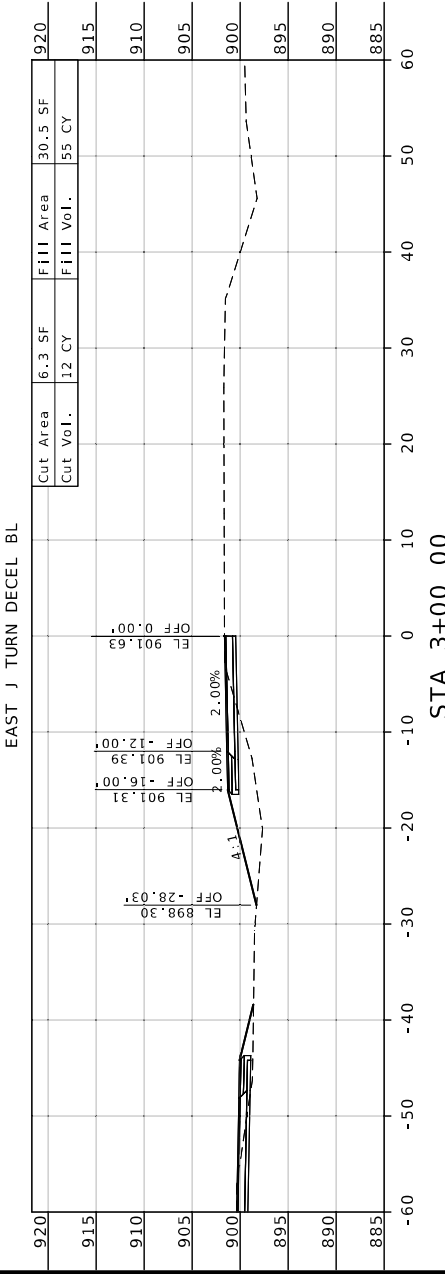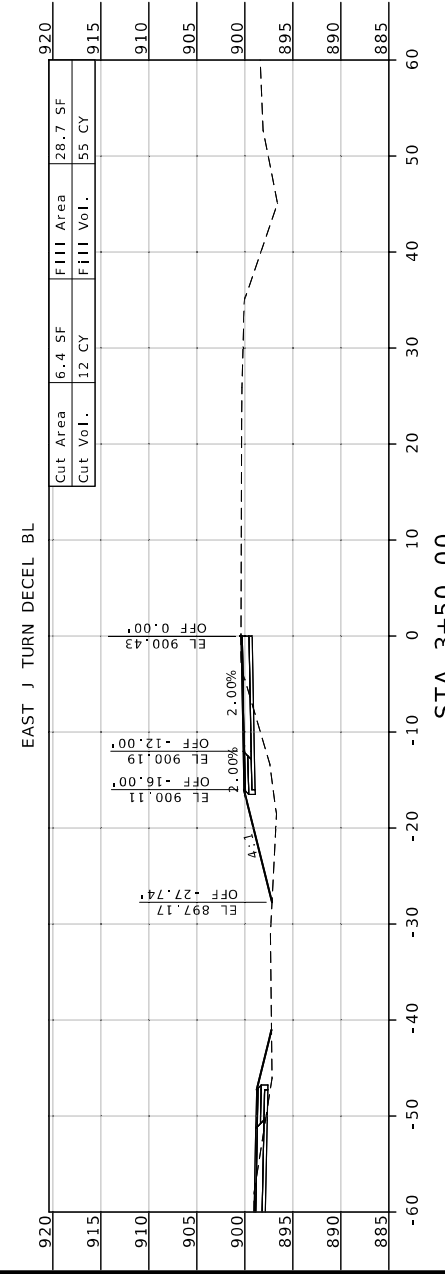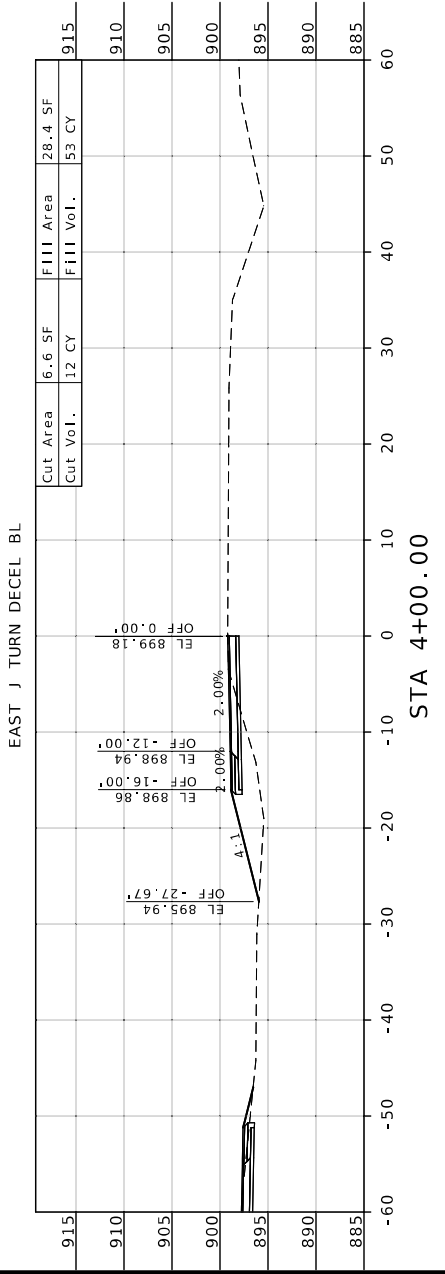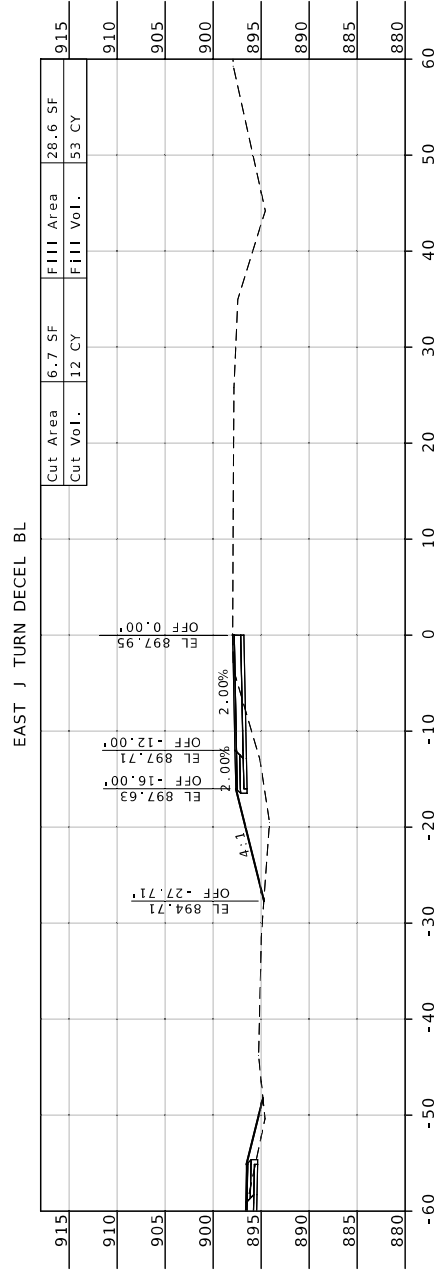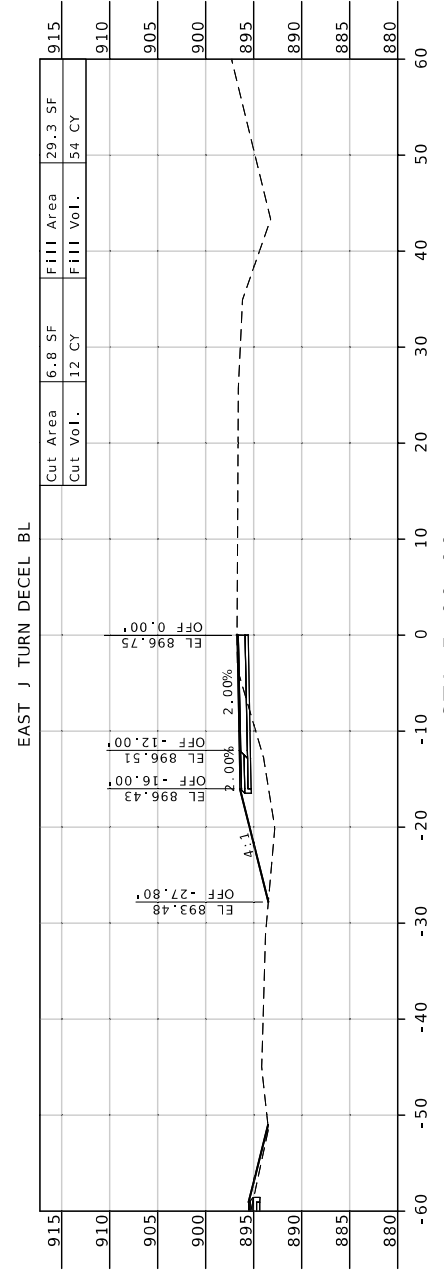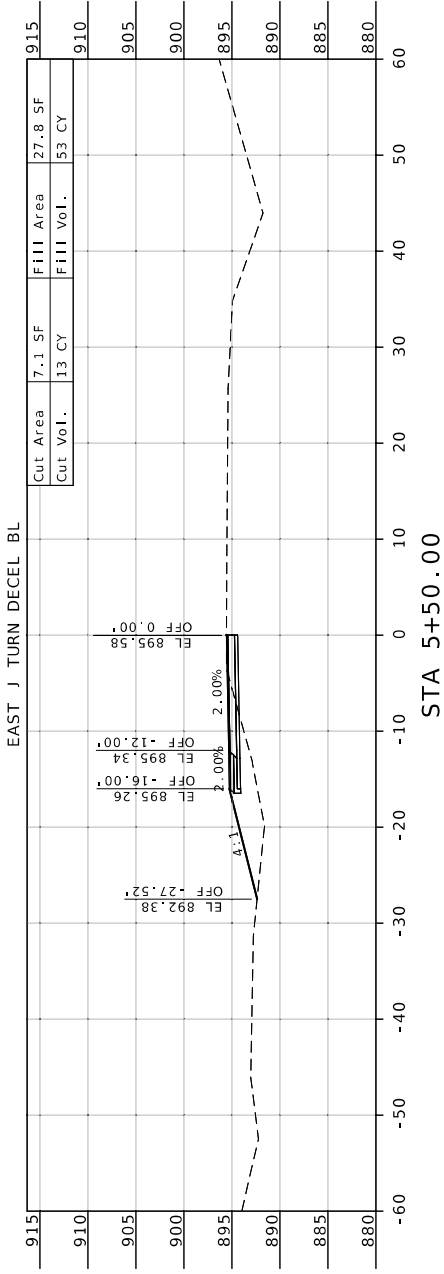

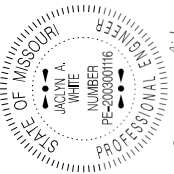

Jacob A. White  
 PROFESSIONAL ENGINEER  
 CIVIL  
 MISSOURI  
 LICENSE NO. PE-2003001116



DATE PREPARED: 1/2/2025  
 STATE: MO  
 COUNTY: JOHNSON  
 JOB NO.: JKR0134


ROUTE: 50  
 DISTRICT: KC  
 SHEET NO.: 41

PROJECT NO.:  
 BRIDGE NO.:

DESCRIPTION	DATE

MISSOURI HIGHWAYS AND TRANSPORTATION COMMISSION  
 105 WEST CAPITOL  
 JEFFERSON CITY, MO 65102  
 1-888-ASK-MODOT (1-888-275-6636)

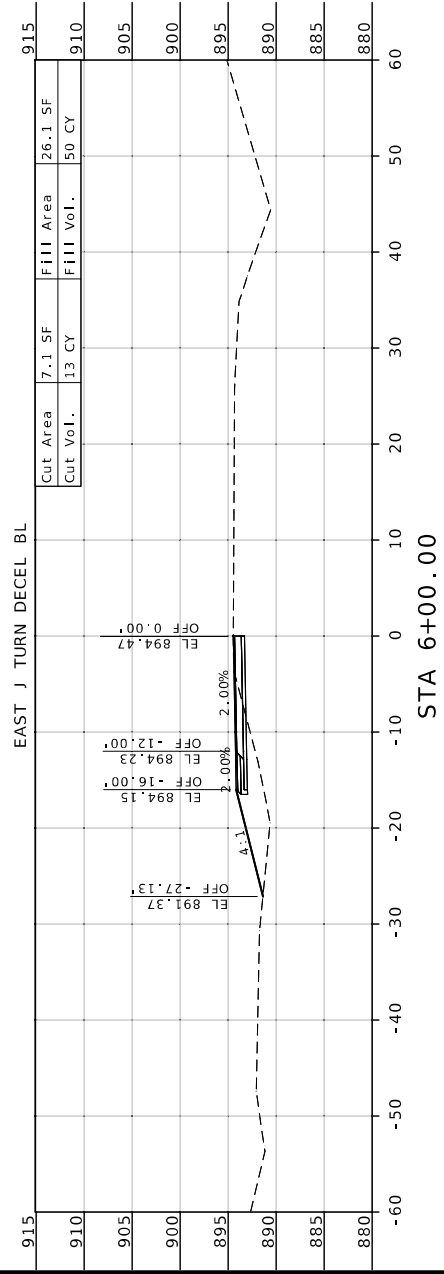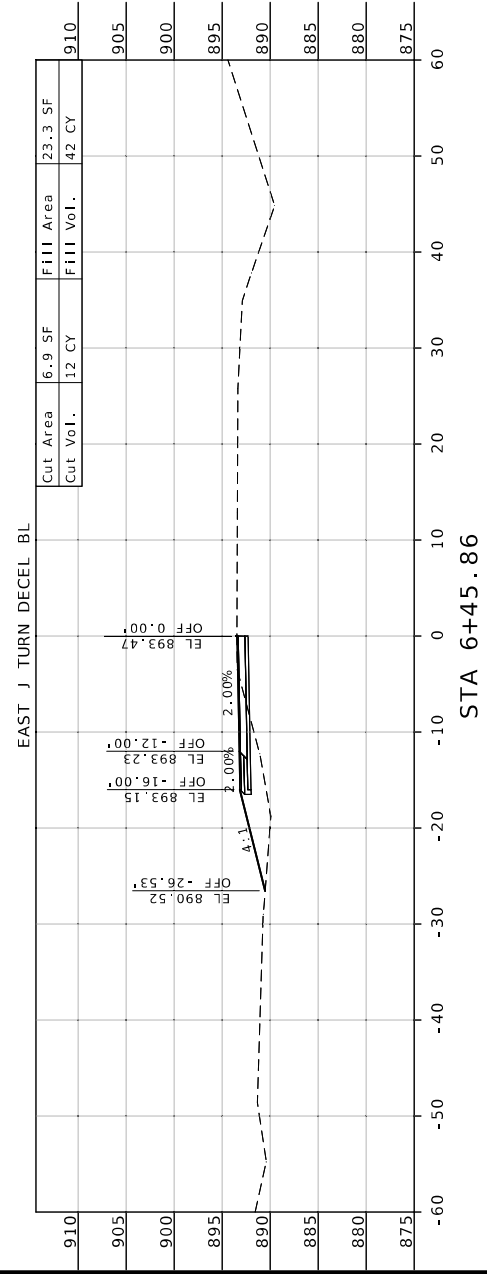

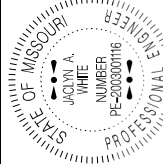

Jaclyn A. White  
PROFESSIONAL ENGINEER  
JACYN A WHITE - CIVIL  
MO-PE-200300116

DATE PREPARED  
1/2/2025  
ROUTE  
50 MO  
DISTRICT  
KC  
SHEET NO.  
42

COUNTY  
JOHNSON  
JOB NO.  
JKR0134  
CONTRACT ID.







PROJECT NO.

BRIDGE NO.

DESCRIPTION

DATE

MISSOURI HIGHWAYS AND TRANSPORTATION COMMISSION  
MODOT  
105 WEST CAPITOL  
JEFFERSON CITY, MO 65102  
1-888-ASK-MODOT (1-888-275-6636)

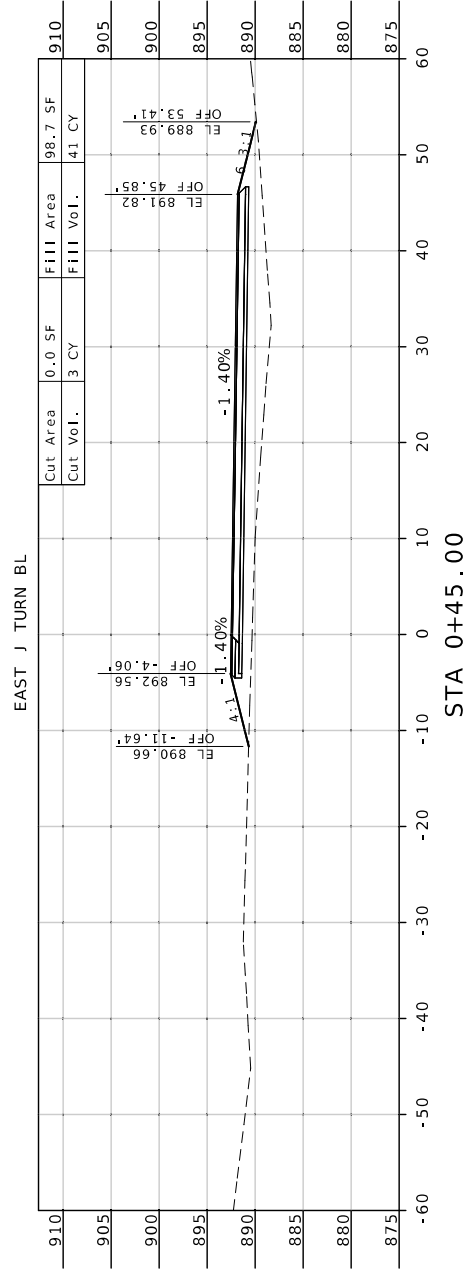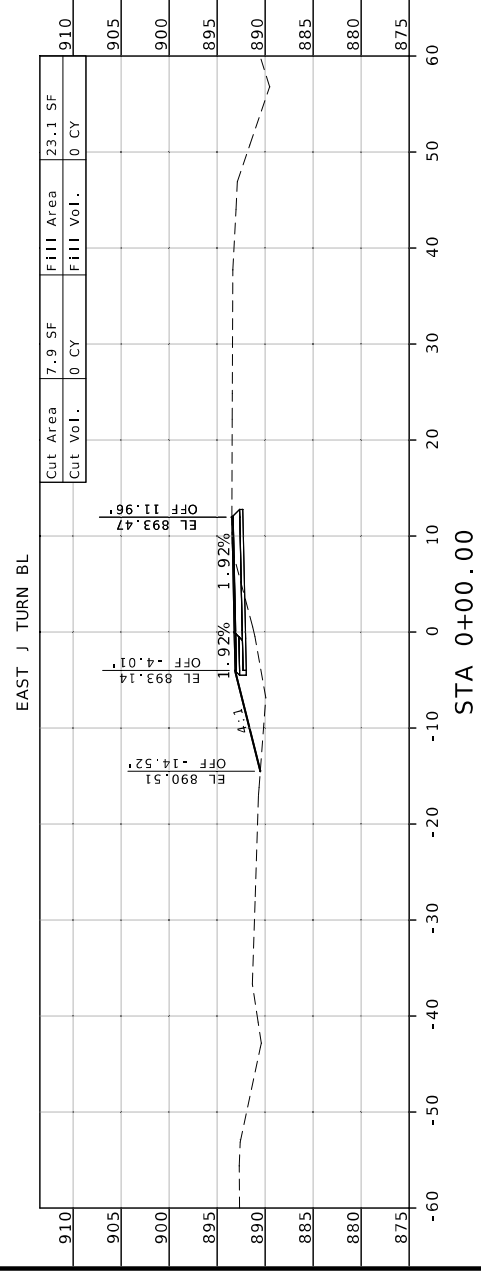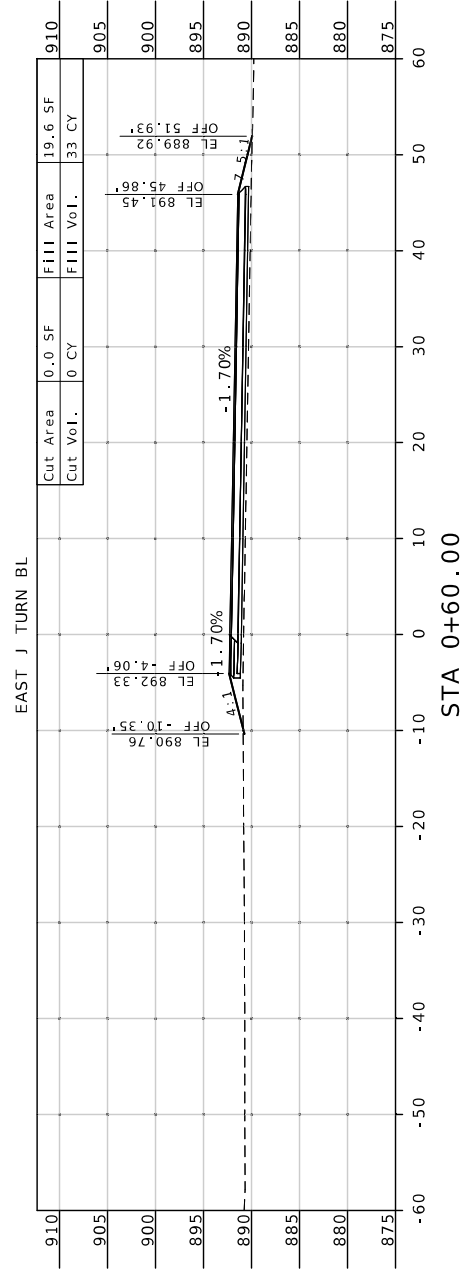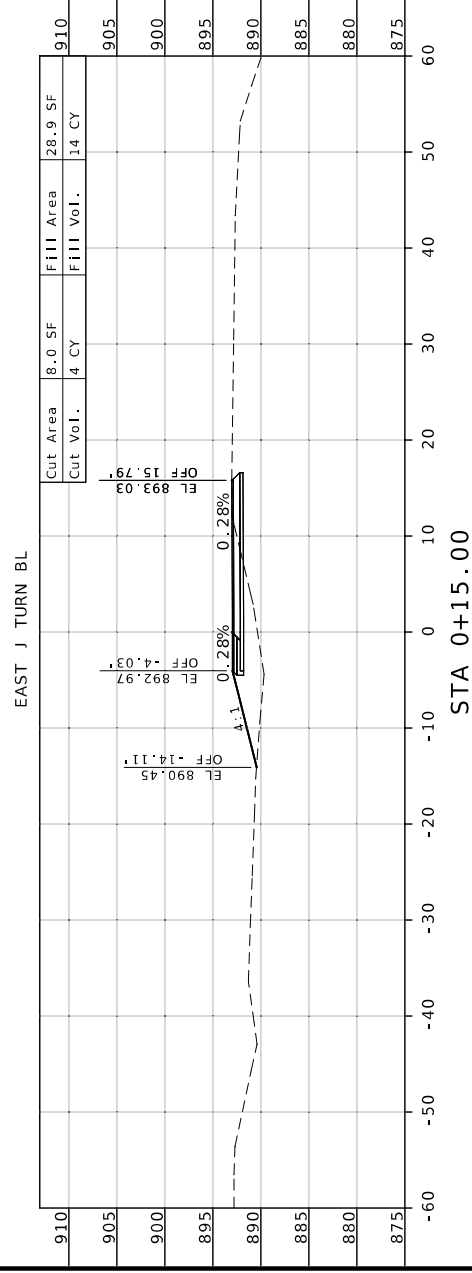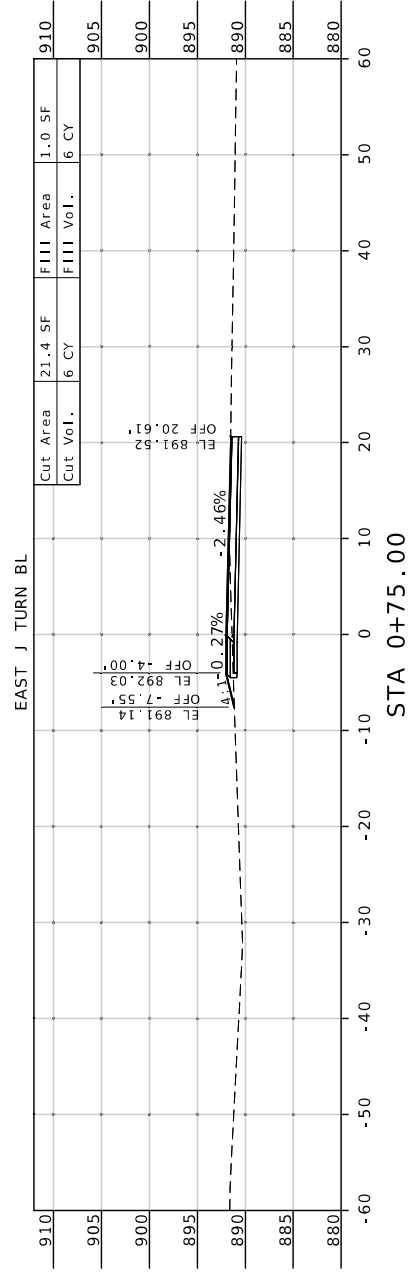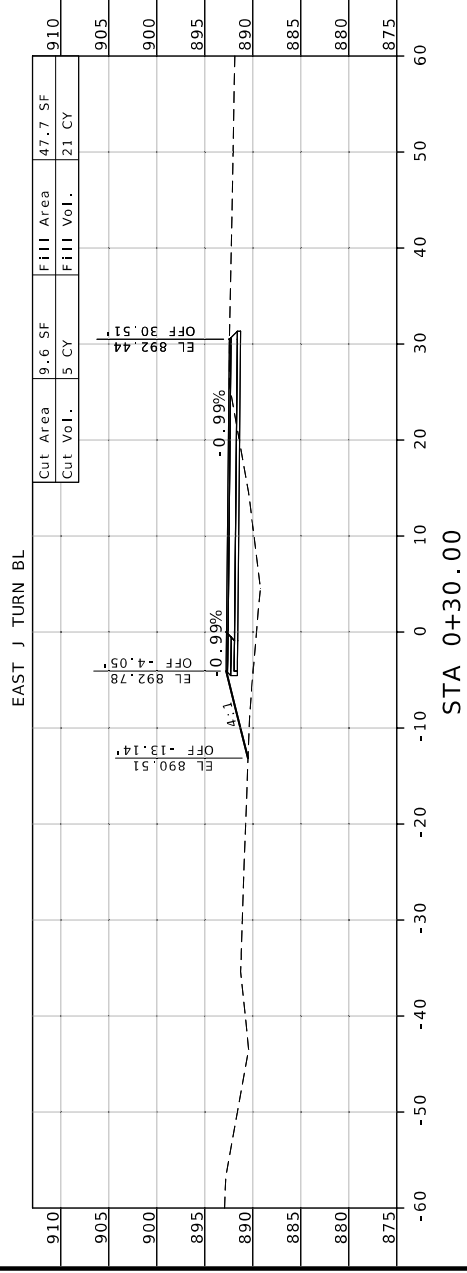



Jason A. White  
 PROFESSIONAL ENGINEER  
 MISSOURI  
 NO. PE-200300116

DATE PREPARED  
 1/2/2025

ROUTE  
 50 MO

DISTRICT  
 KC

COUNTY  
 JOHNSON

JOB NO.  
 JKR0134

CONTRACT ID.

PROJECT NO.

BRIDGE NO.

DESCRIPTION


DATE

MISSOURI HIGHWAYS AND TRANSPORTATION COMMISSION


105 WEST CAPITOL  
 JEFFERSON CITY, MO 65102  
 1-888-ASK-MODOT (1-888-275-6636)




EAST J TURN BL  
STA 1+20.00

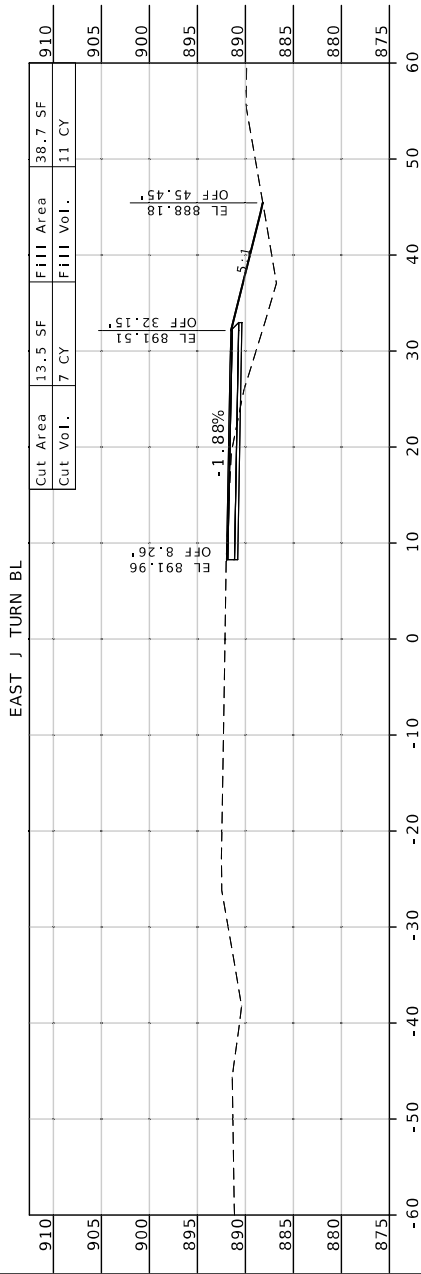


EAST J TURN BL  
STA 1+05.00

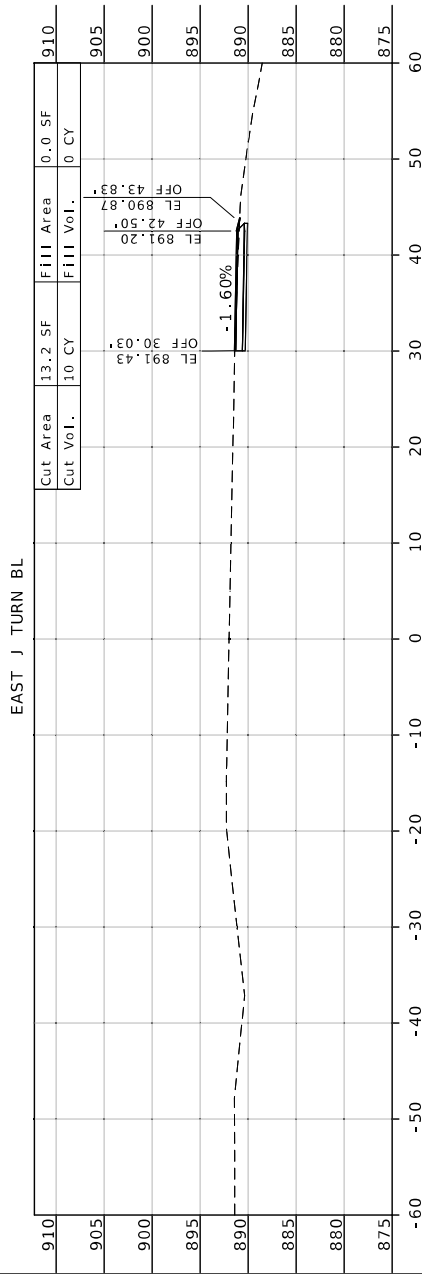

EAST J TURN BL  
STA 0+90.00

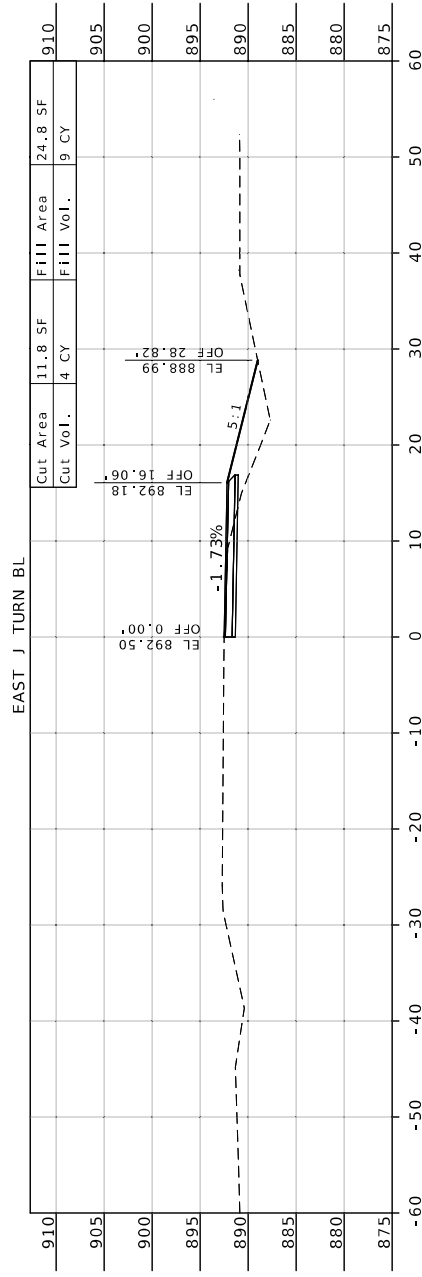

EAST J TURN BL  
STA 1+28.46

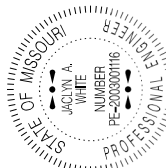

*Jackson A. White*  
 JACKSON A. WHITE  
 JACKSON, MISSOURI  
 PE-200000116  
 PROFESSIONAL ENGINEER  
 CIVIL  
 MO-PE-200001116

DATE PREPARED  
 1/2/2025  
 STATE  
 MO  
 DISTRICT  
 KC  
 SHEET NO.  
 44







COUNTY  
 JOHNSON  
 JOB NO.  
 JKR0134  
 CONTRACT ID.  
 PROJECT NO.  
 BRIDGE NO.

DESCRIPTION	DATE


MISSOURI HIGHWAYS AND TRANSPORTATION  
 COMMISSION



105 WEST CAPITOL  
 JEFFERSON CITY, MO 65102  
 1-888-ASK-MODOT (1-888-275-6636)

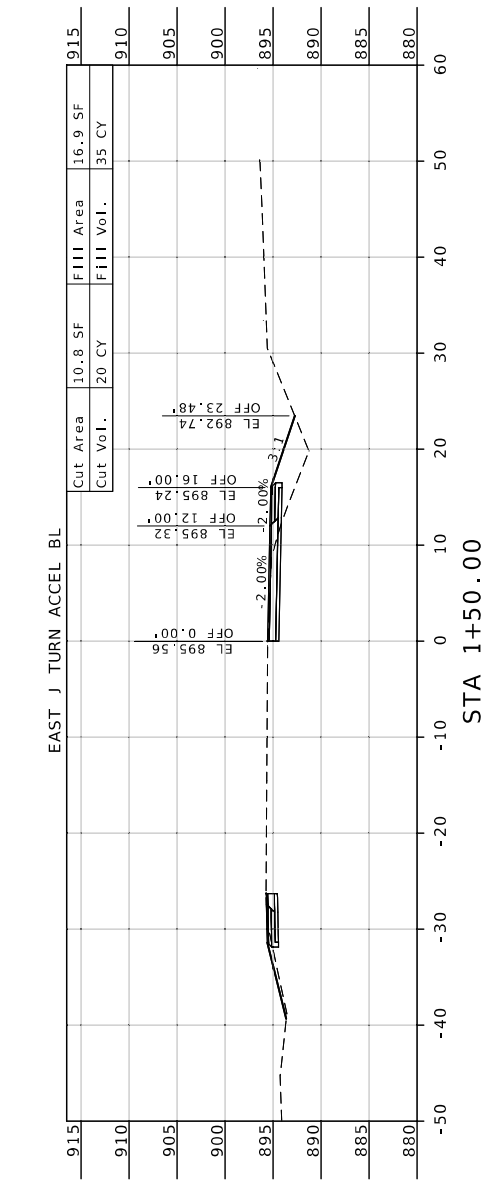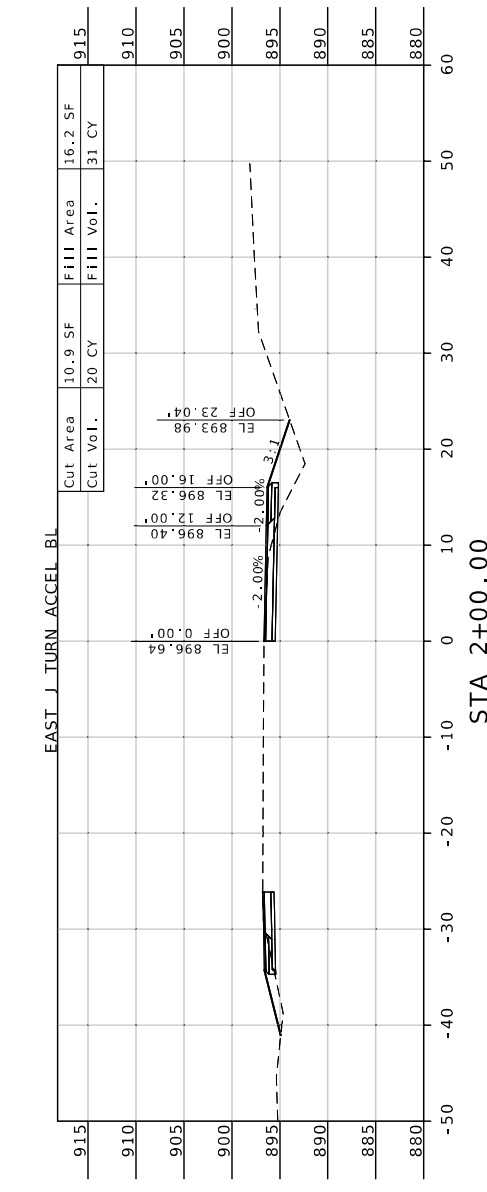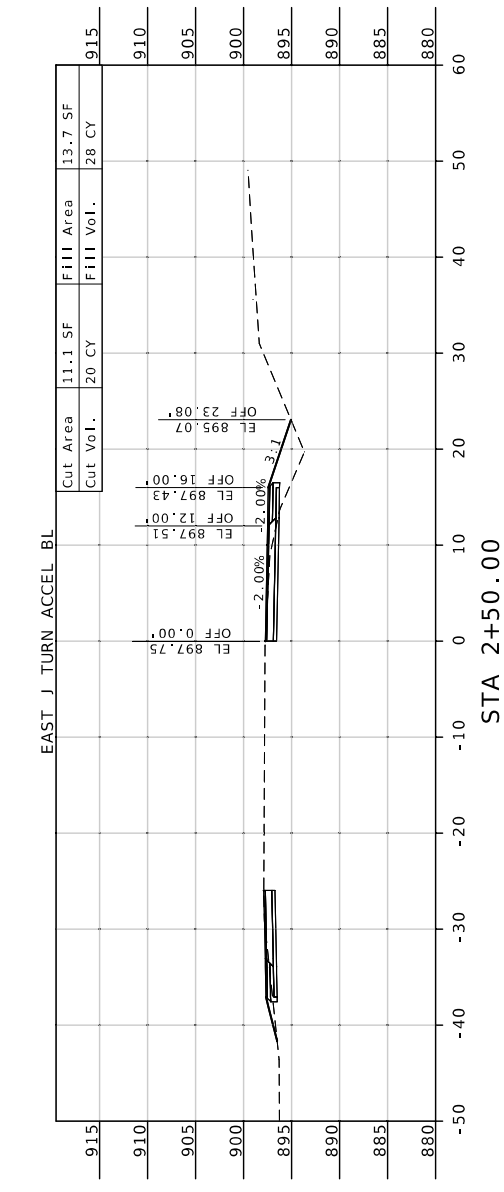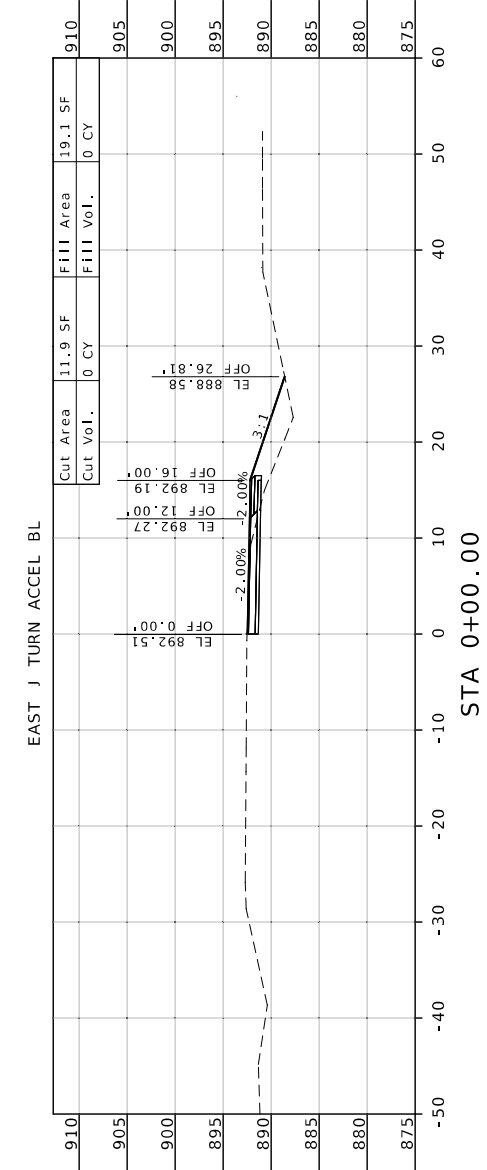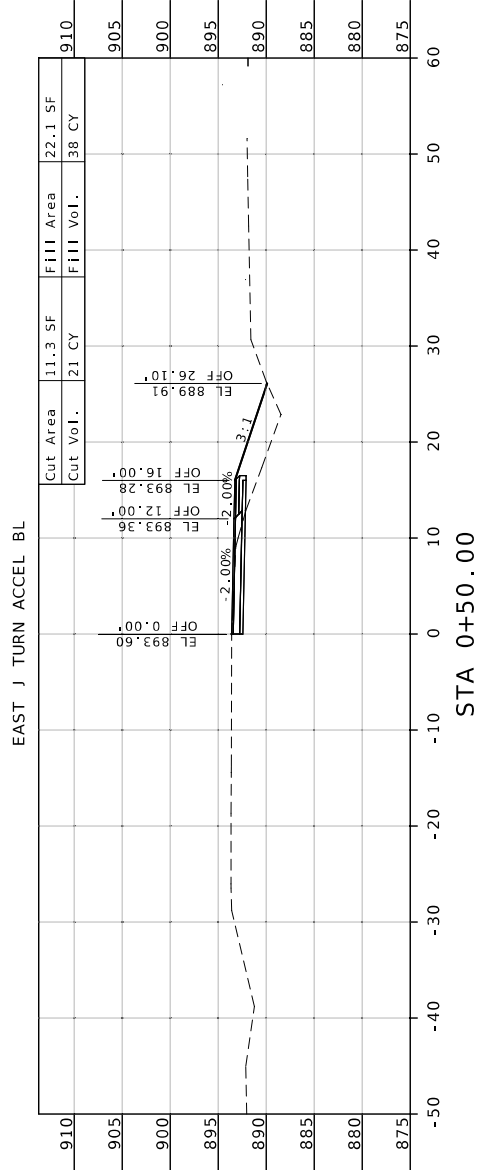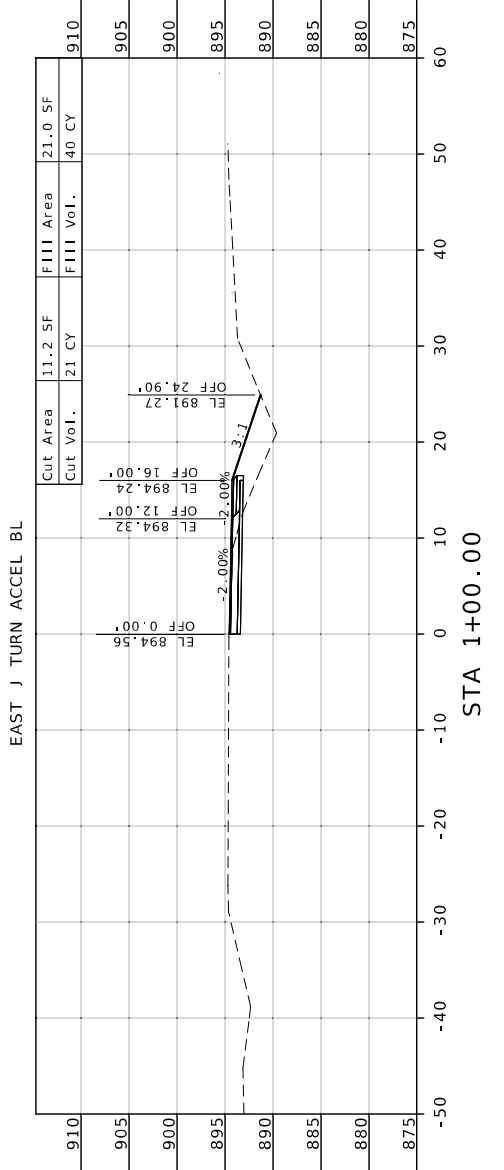



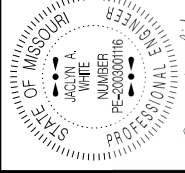

Jason A. White  
 PE-200300116  
 JACONIA WHITE CIVIL  
 MO-PE-200300116

DATE PREPARED  
 1/2/2025  
 STATE  
 MO  
 DISTRICT  
 KC  
 SHEET NO.  
 45

COUNTY  
 JOHNSON  
 JOB NO.  
 JKR0134  
 CONTRACT ID.  
 PROJECT NO.  
 BRIDGE NO.

DESCRIPTION	DATE

MISSOURI HIGHWAYS AND TRANSPORTATION COMMISSION  
 MODOT  
 105 WEST CAPITOL  
 JEFFERSON CITY, MO 65102  
 1-888-ASK-MODOT (1-888-275-6636)

