

CHRISTOPHER ALAN WEST
 NUMBER PE-2014017034
 PROFESSIONAL ENGINEER

DATE PREPARED
 1/12/2025



ROUTE 24 STATE MO
 DISTRICT KC SHEET NO. 1

COUNTY JACKSON
 JOB NO. JKU0040

CONTRACT ID.
 PROJECT NO.

BRIDGE NO.
 A2721, A2722
 A2723, A2724

| DATE | DESCRIPTION |
|------|-------------|
| | |
| | |
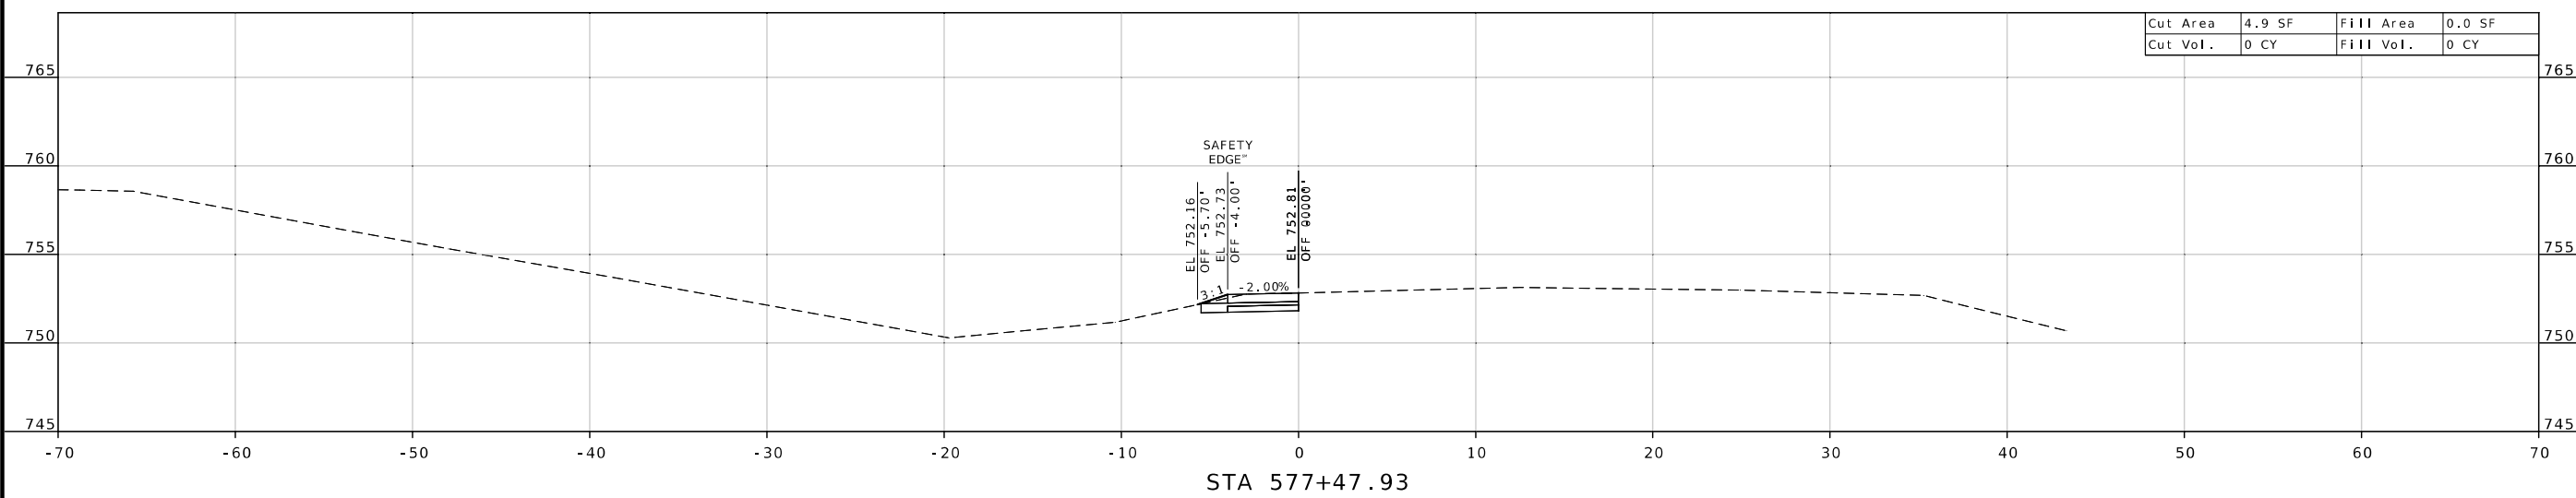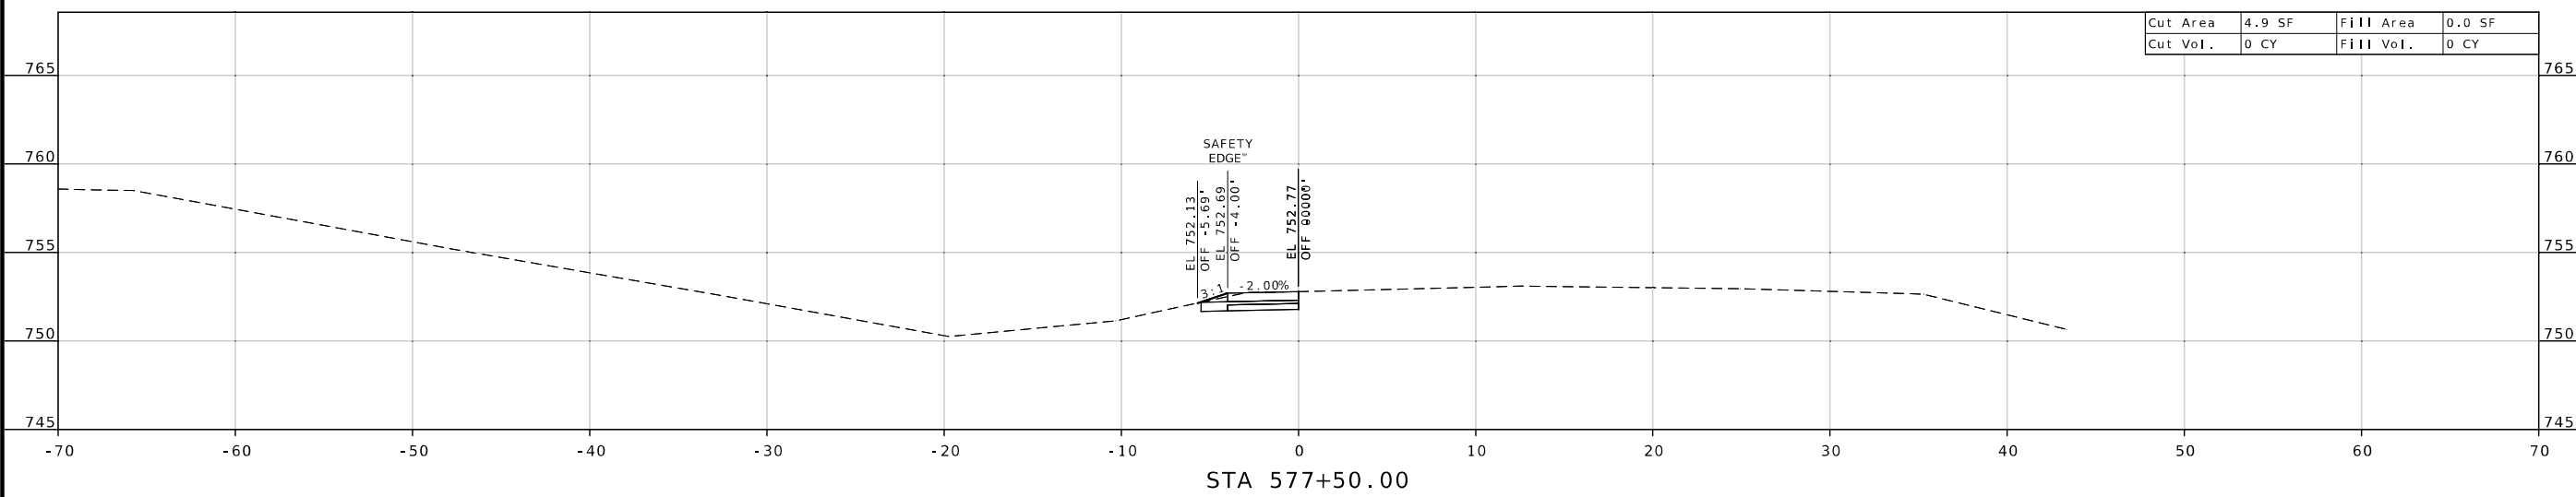

MISSOURI HIGHWAYS AND TRANSPORTATION COMMISSION

 105 WEST CAPITOL JEFFERSON CITY, MO 65102
 1-888-ASK-MODOT (1-888-275-6636)



CHRISTOPHER ALAN WEST
 NUMBER PE-2014017034
 PROFESSIONAL ENGINEER

DATE PREPARED
 1/12/2025

| | |
|----------------|----------------|
| ROUTE 24 | STATE MO |
| DISTRICT KC | SHEET NO. 2 |

COUNTY
 JACKSON

JOB NO.
 JKU0040

CONTRACT ID.

PROJECT NO.



BRIDGE NO.
 A2721, A2722
 A2723, A2724


| DESCRIPTION | DATE |
|-------------|------|
| | |
| | |
| | |
| | |
| | |
| | |
| | |
| | |
| | |
| | |

MISSOURI HIGHWAYS AND TRANSPORTATION COMMISSION

MoDOT

105 WEST CAPITOL
 JEFFERSON CITY, MO 65102
 1-888-ASK-MODOT (1-888-275-6636)

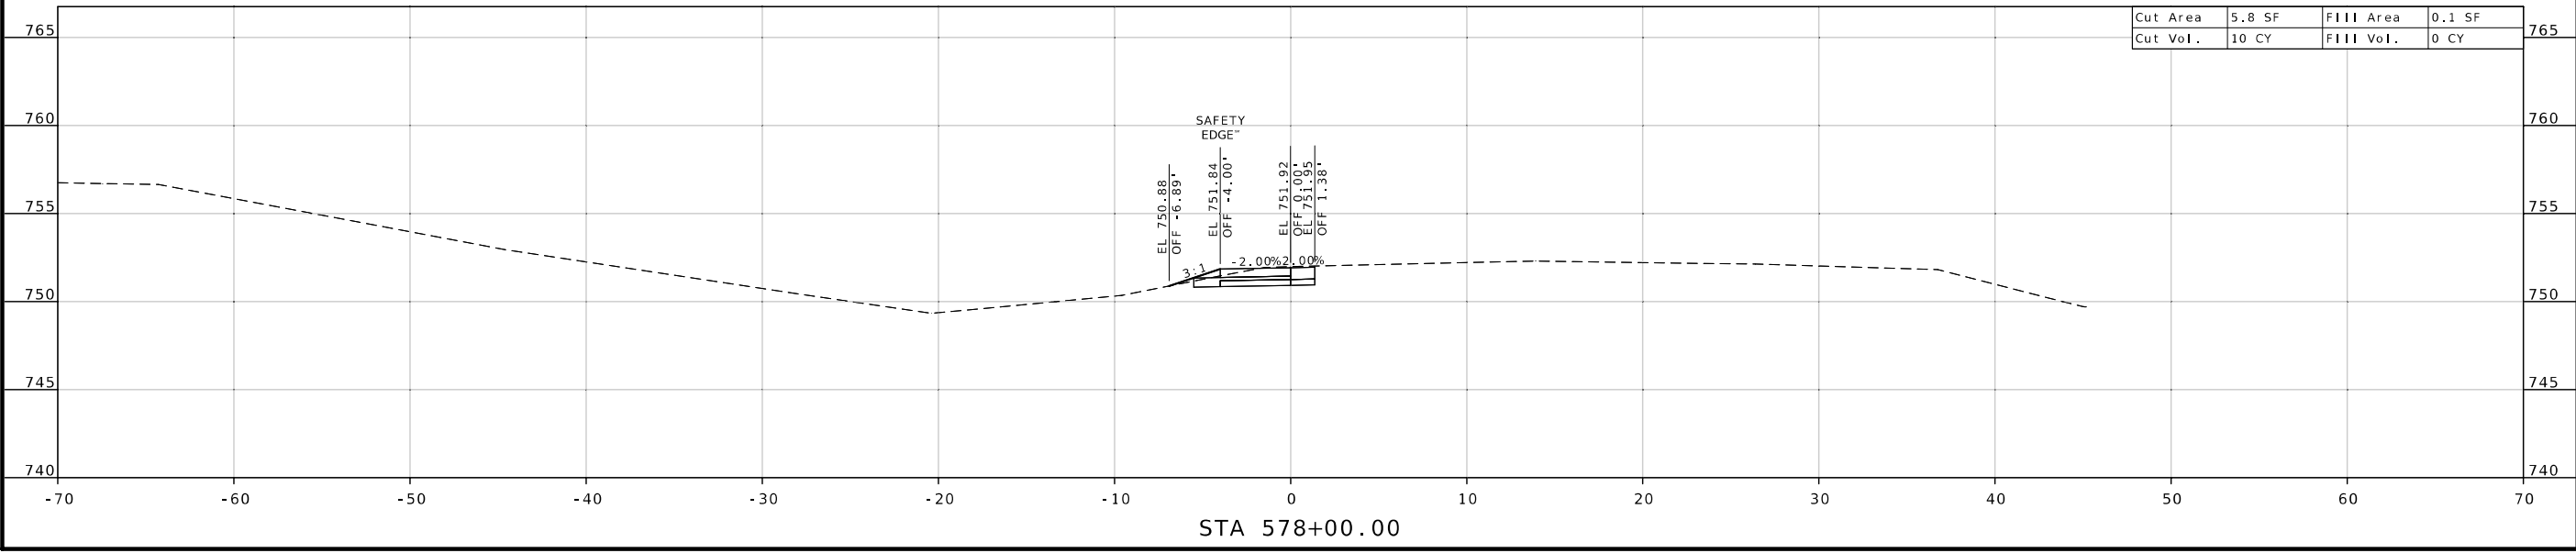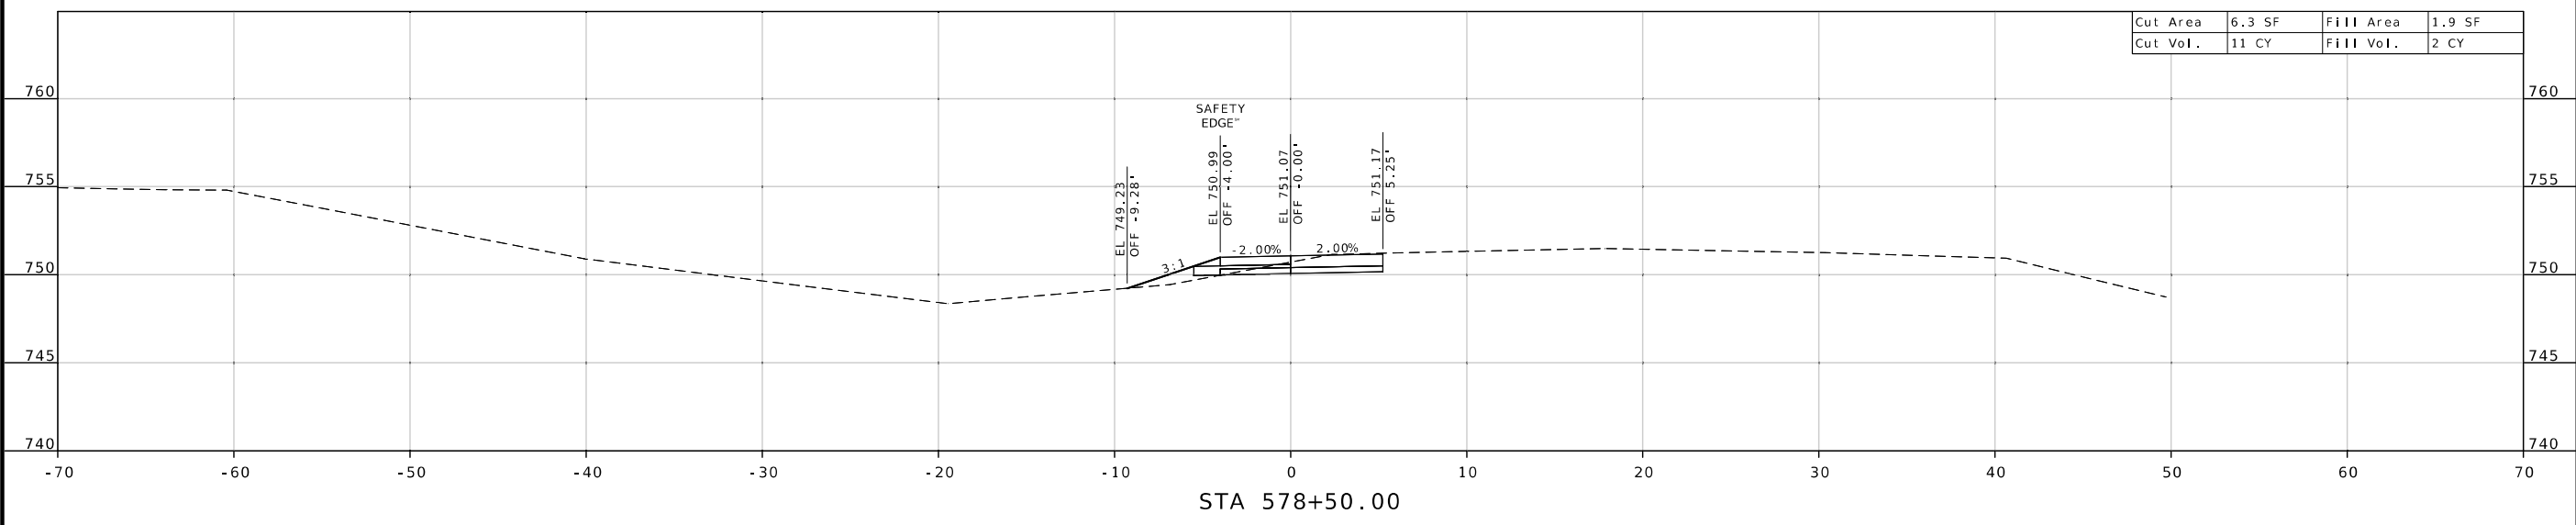

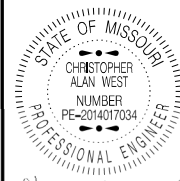

CHRISTOPHER ALAN WEST
01/13/2025 8:05:10 AM
CHRISTOPHER ALAN WEST - CIVIL
MO-PE-2014017034

DATE PREPARED
1/12/2025

ROUTE 24 STATE MO

DISTRICT KC SHEET NO. 3

COUNTY JACKSON

JOB NO. JKU0040

CONTRACT ID.

PROJECT NO.

BRIDGE NO.
A2721, A2722
A2723, A2724

DATE

DESCRIPTION




MISSOURI HIGHWAYS AND TRANSPORTATION COMMISSION

105 WEST CAPITOL JEFFERSON CITY, MO 65102

1-888-ASK-MODOT (1-888-275-6636)

MoDOT

MoDOT logo

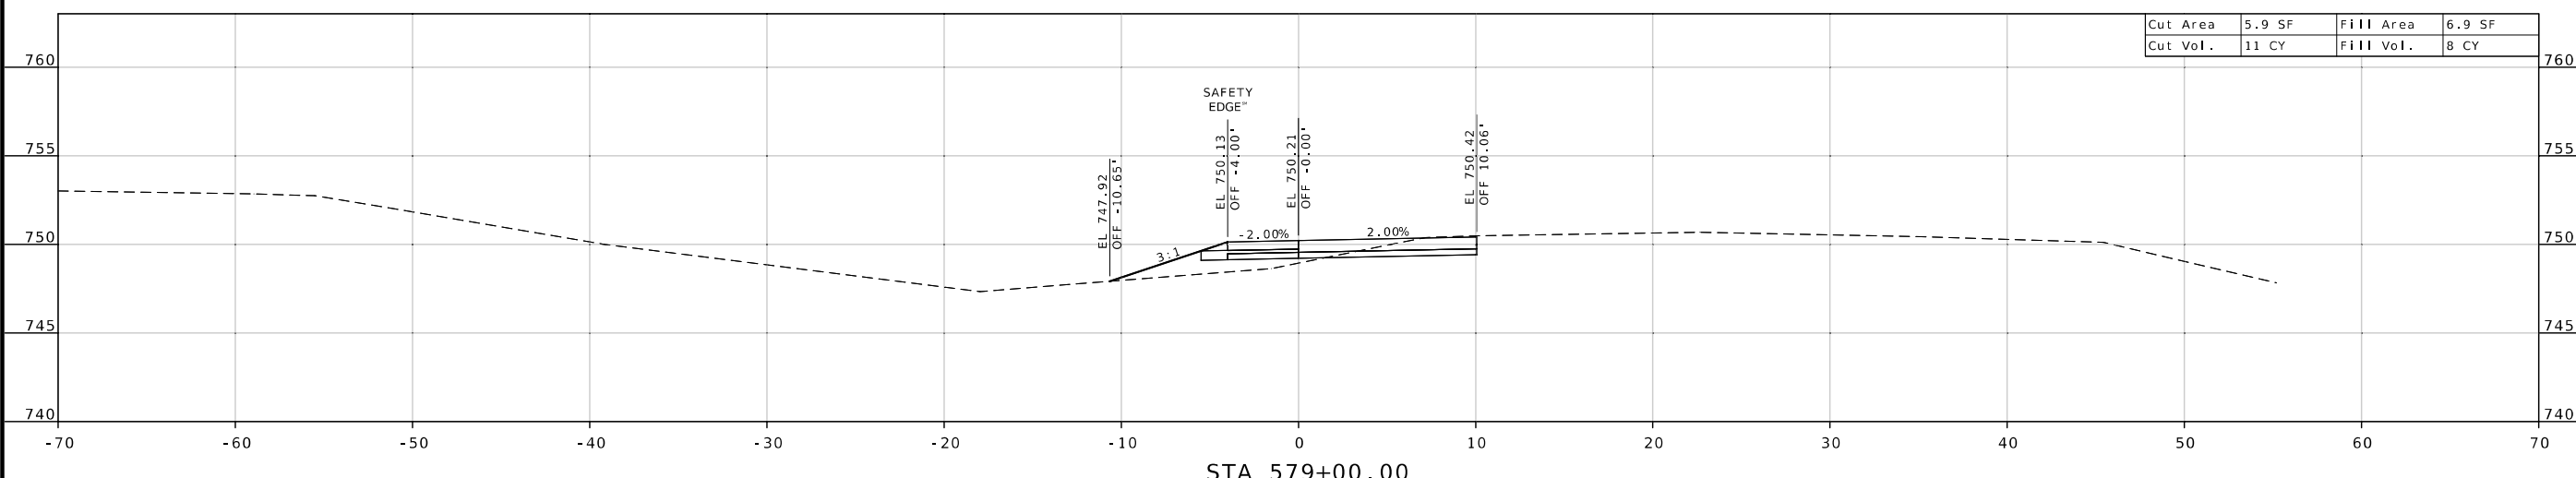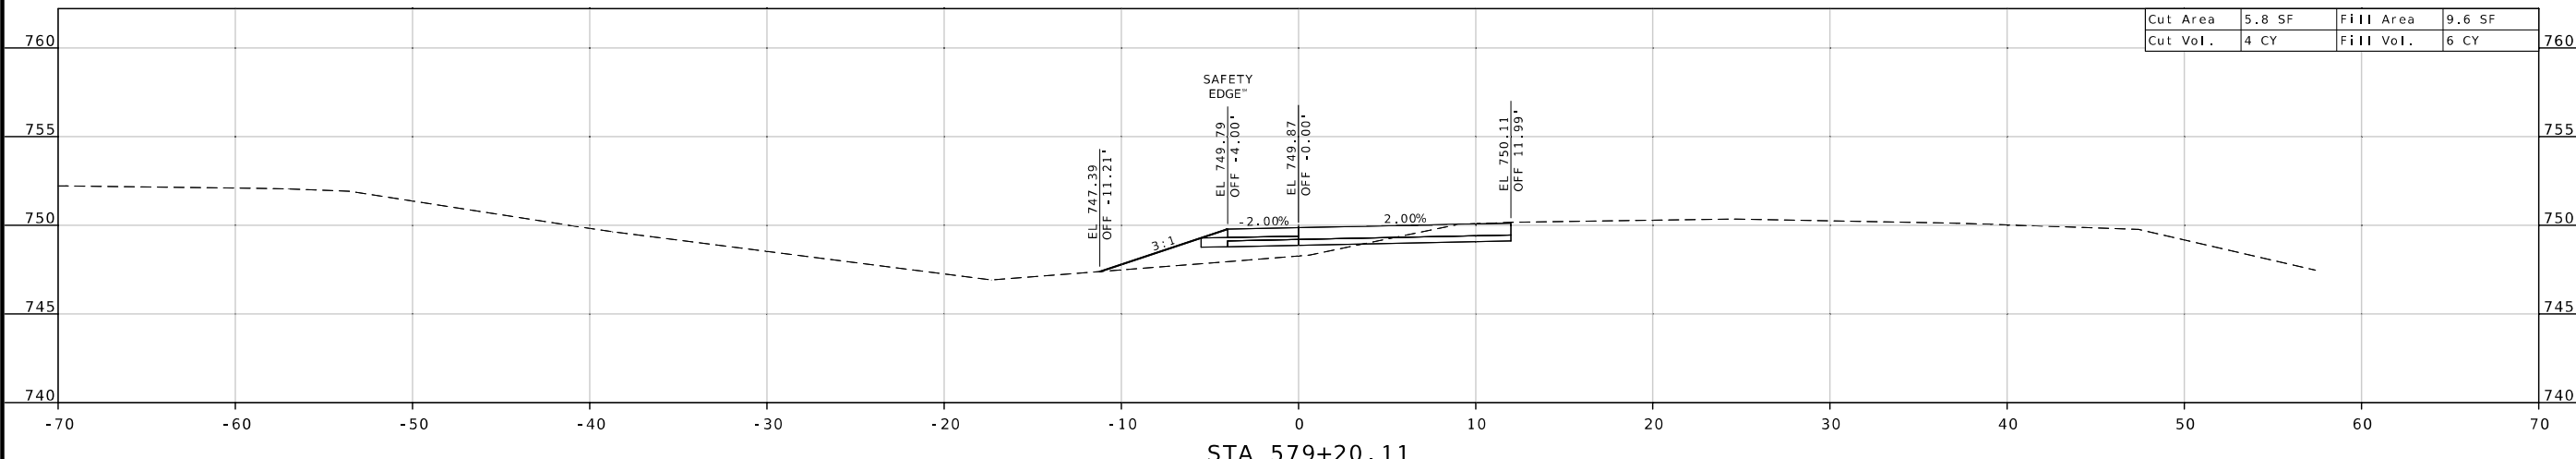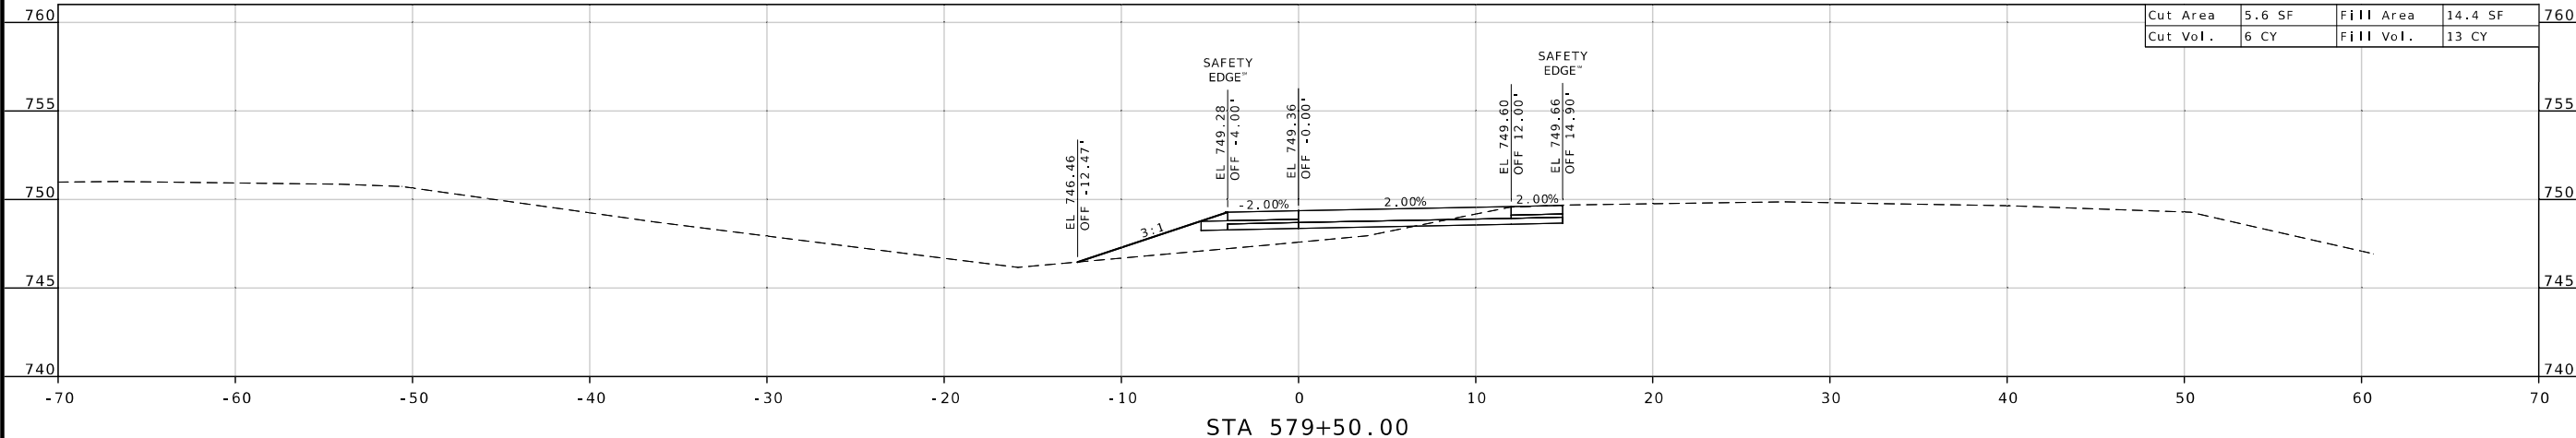



CHRISTOPHER ALAN WEST
 NUMBER PE-2014017034
 PROFESSIONAL ENGINEER

DATE PREPARED
 1/12/2025

ROUTE 24 STATE MO

DISTRICT KC SHEET NO. 4


COUNTY JACKSON

JOB NO. JKU0040


CONTRACT ID.

PROJECT NO.


BRIDGE NO. A2721, A2722, A2723, A2724

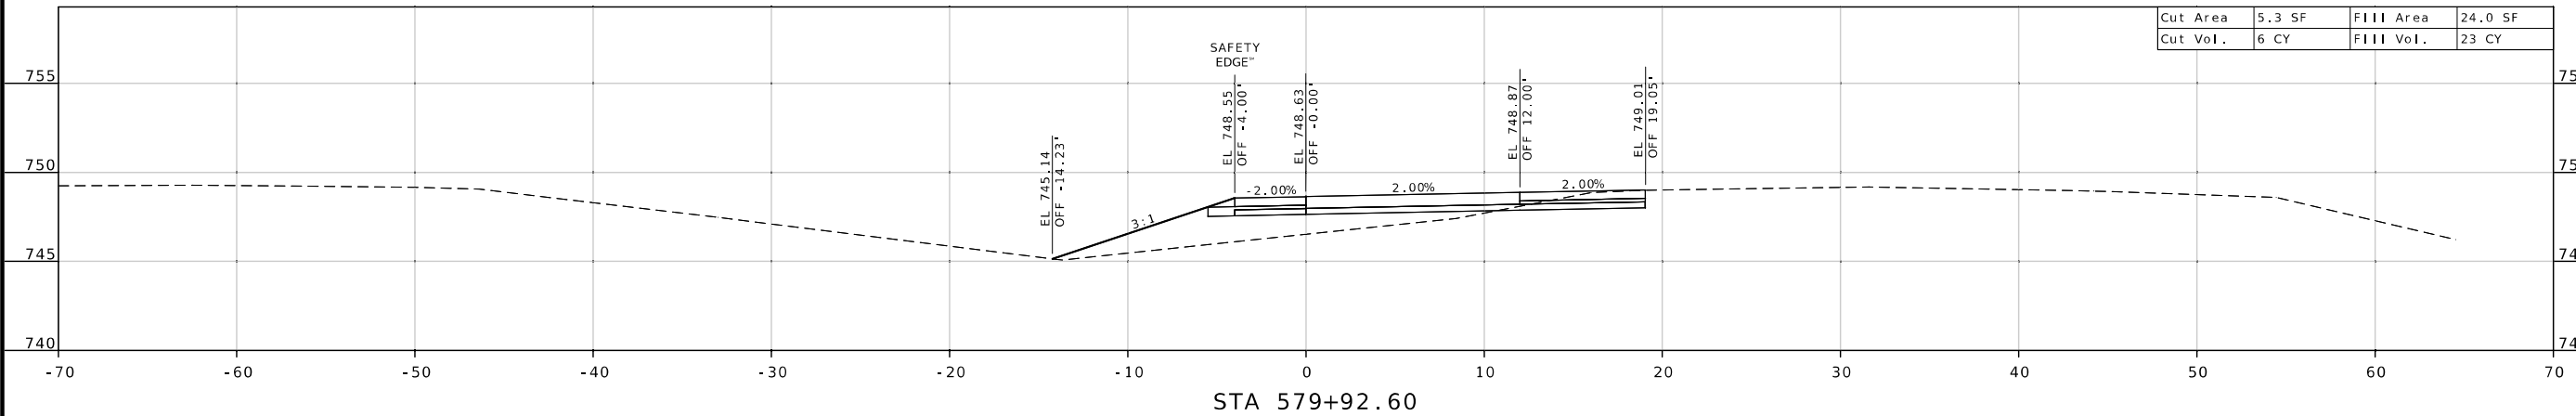

STA 579+92.60

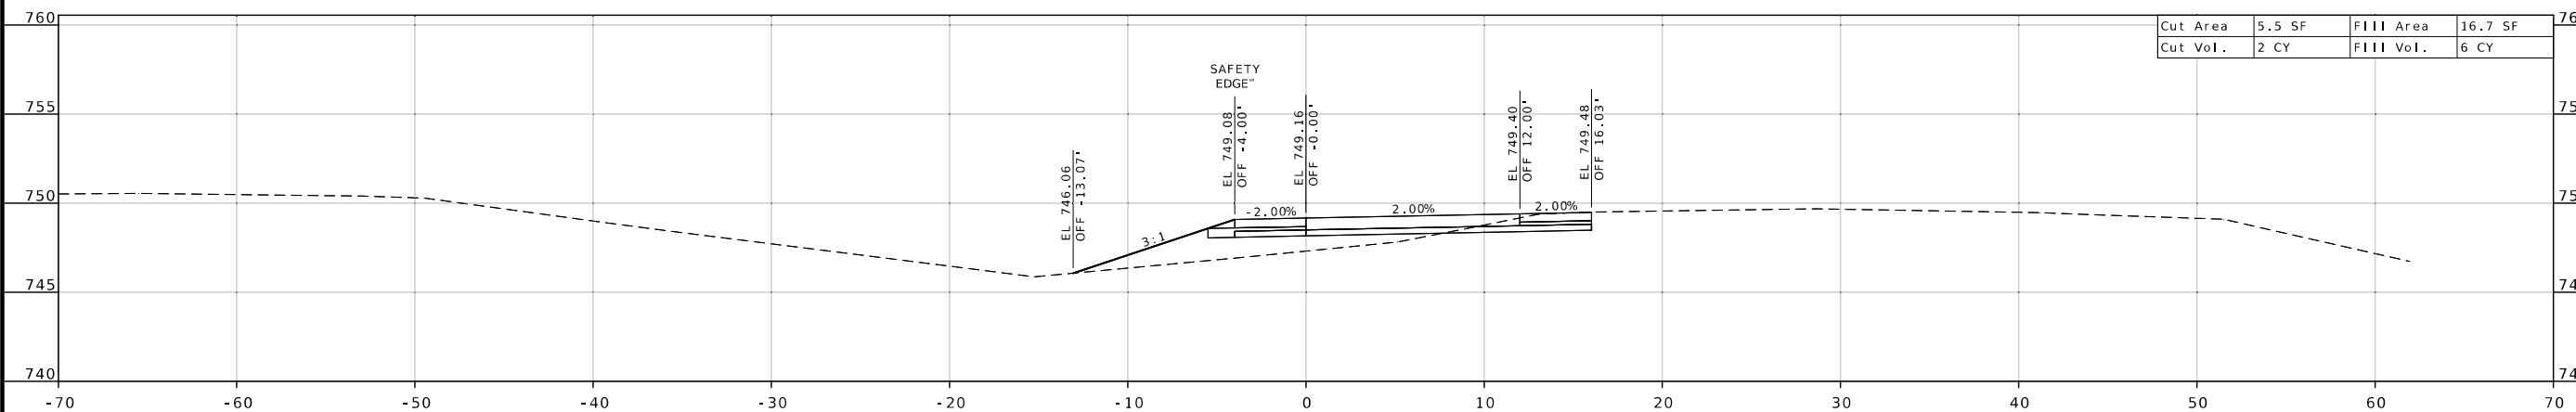

STA 579+61.59

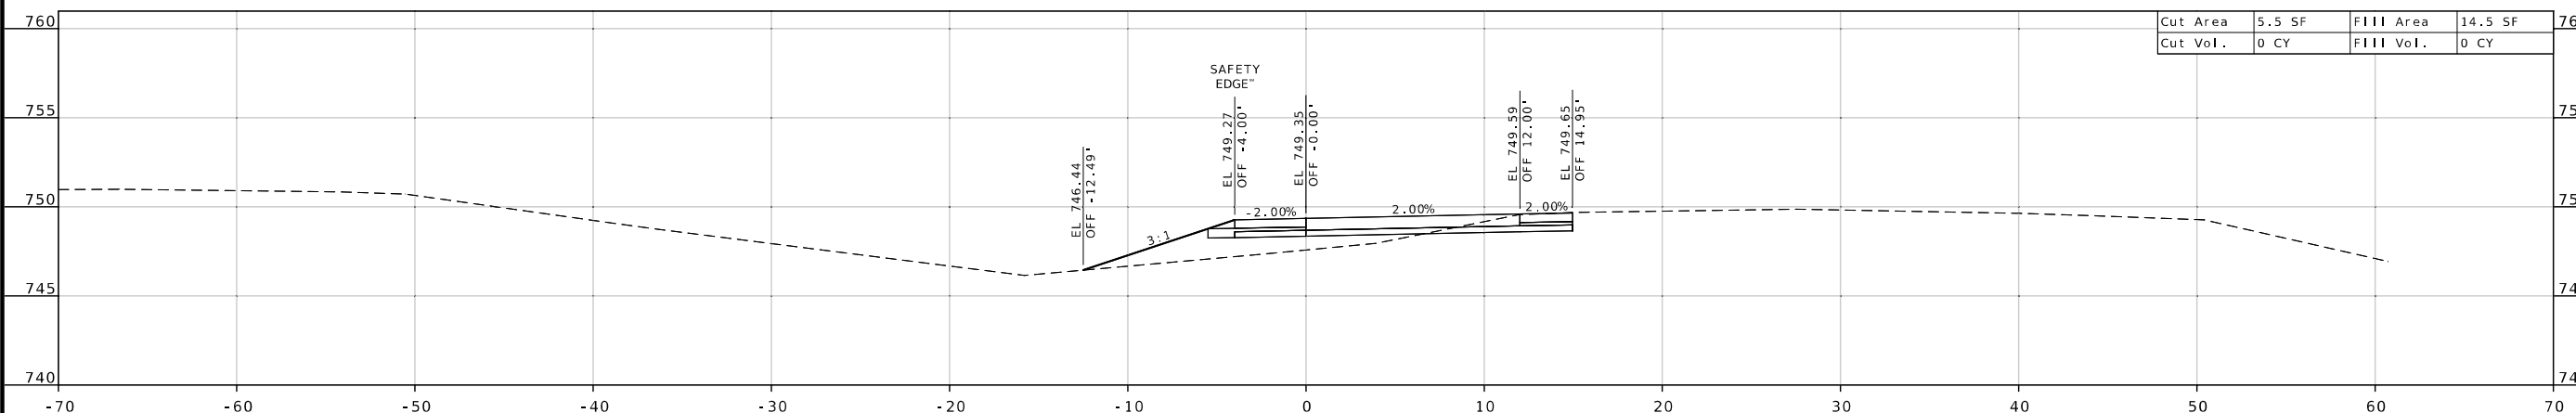

STA 579+50.52

| DATE | DESCRIPTION |
|------|-------------|
| | |
| | |
| | |
| | |
| | |
| | |
| | |
| | |
| | |
| | |

MISSOURI HIGHWAYS AND TRANSPORTATION COMMISSION






105 WEST CAPITOL
 JEFFERSON CITY, MO 65102
 1-888-ASK-MODOT (1-888-275-6636)



CHRISTOPHER ALAN WEST
 NUMBER 2014017034
 PROFESSIONAL ENGINEER

DATE PREPARED
 1/12/2025
 ROUTE 24 STATE MO
 DISTRICT KC SHEET NO. 5
 COUNTY JACKSON
 JOB NO. JKU0040
 CONTRACT ID.
 PROJECT NO.
 BRIDGE NO. A2721, A2722, A2723, A2724

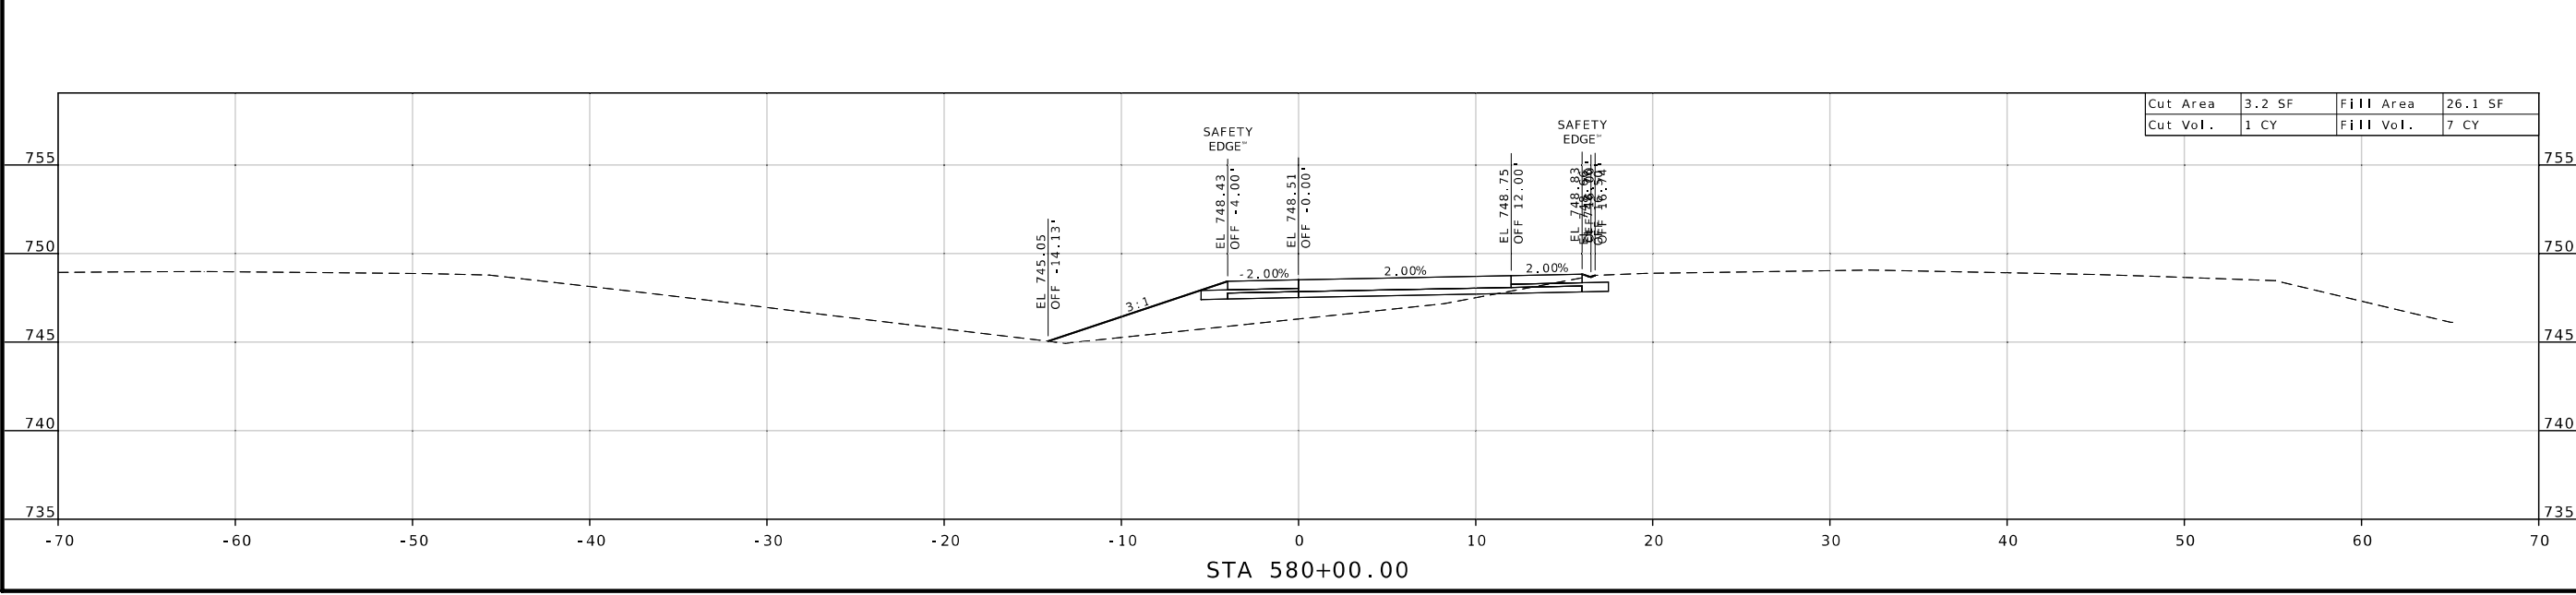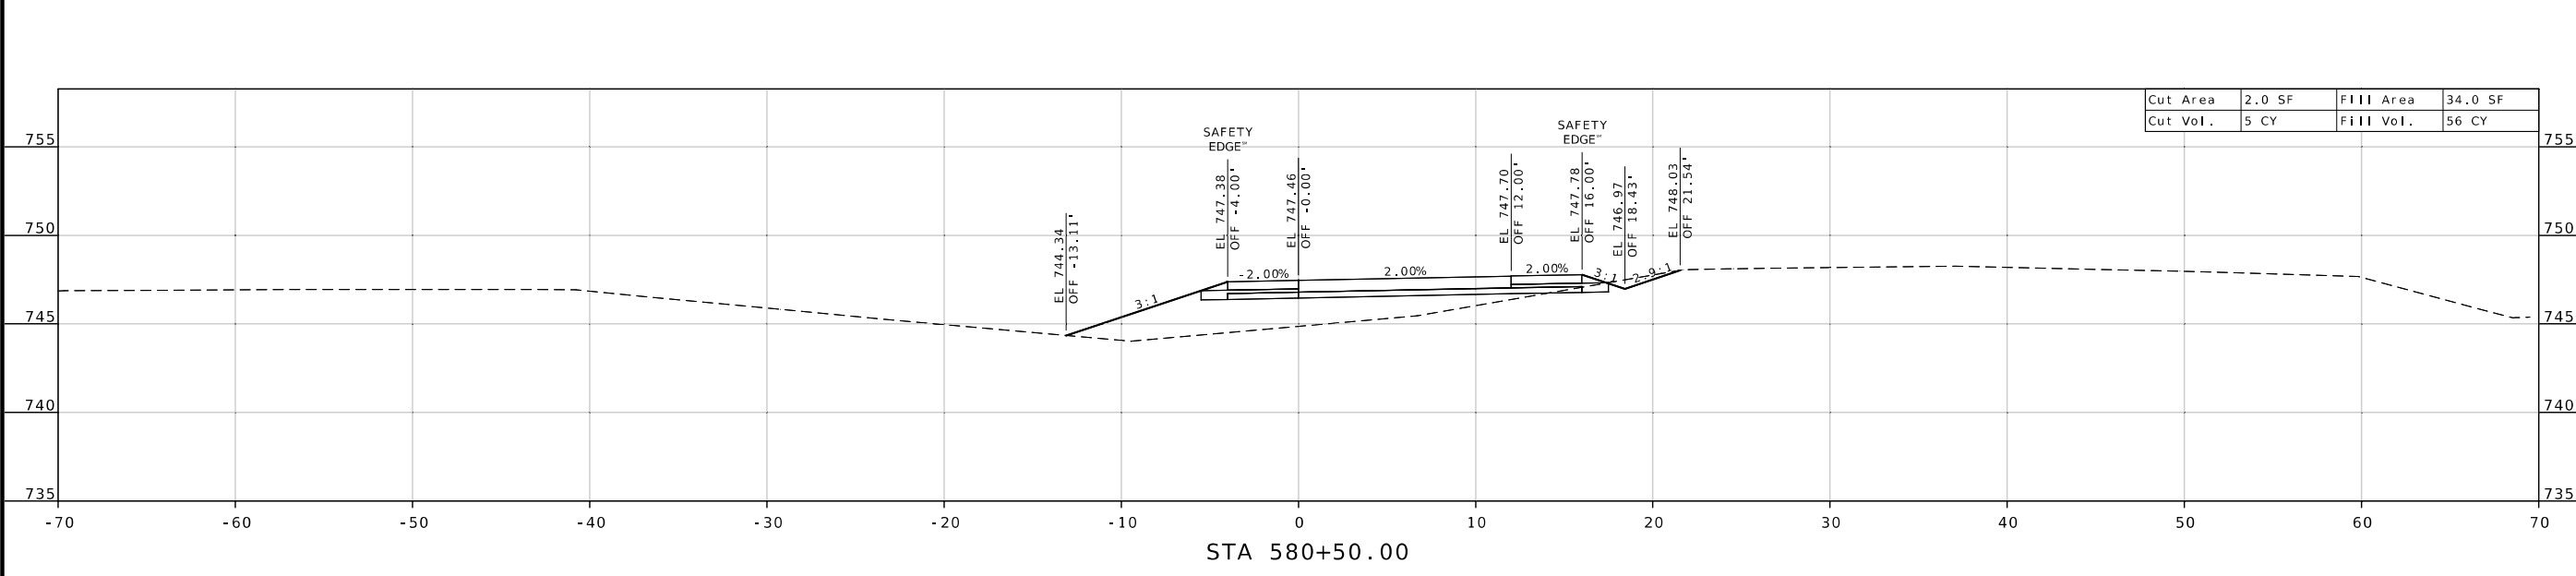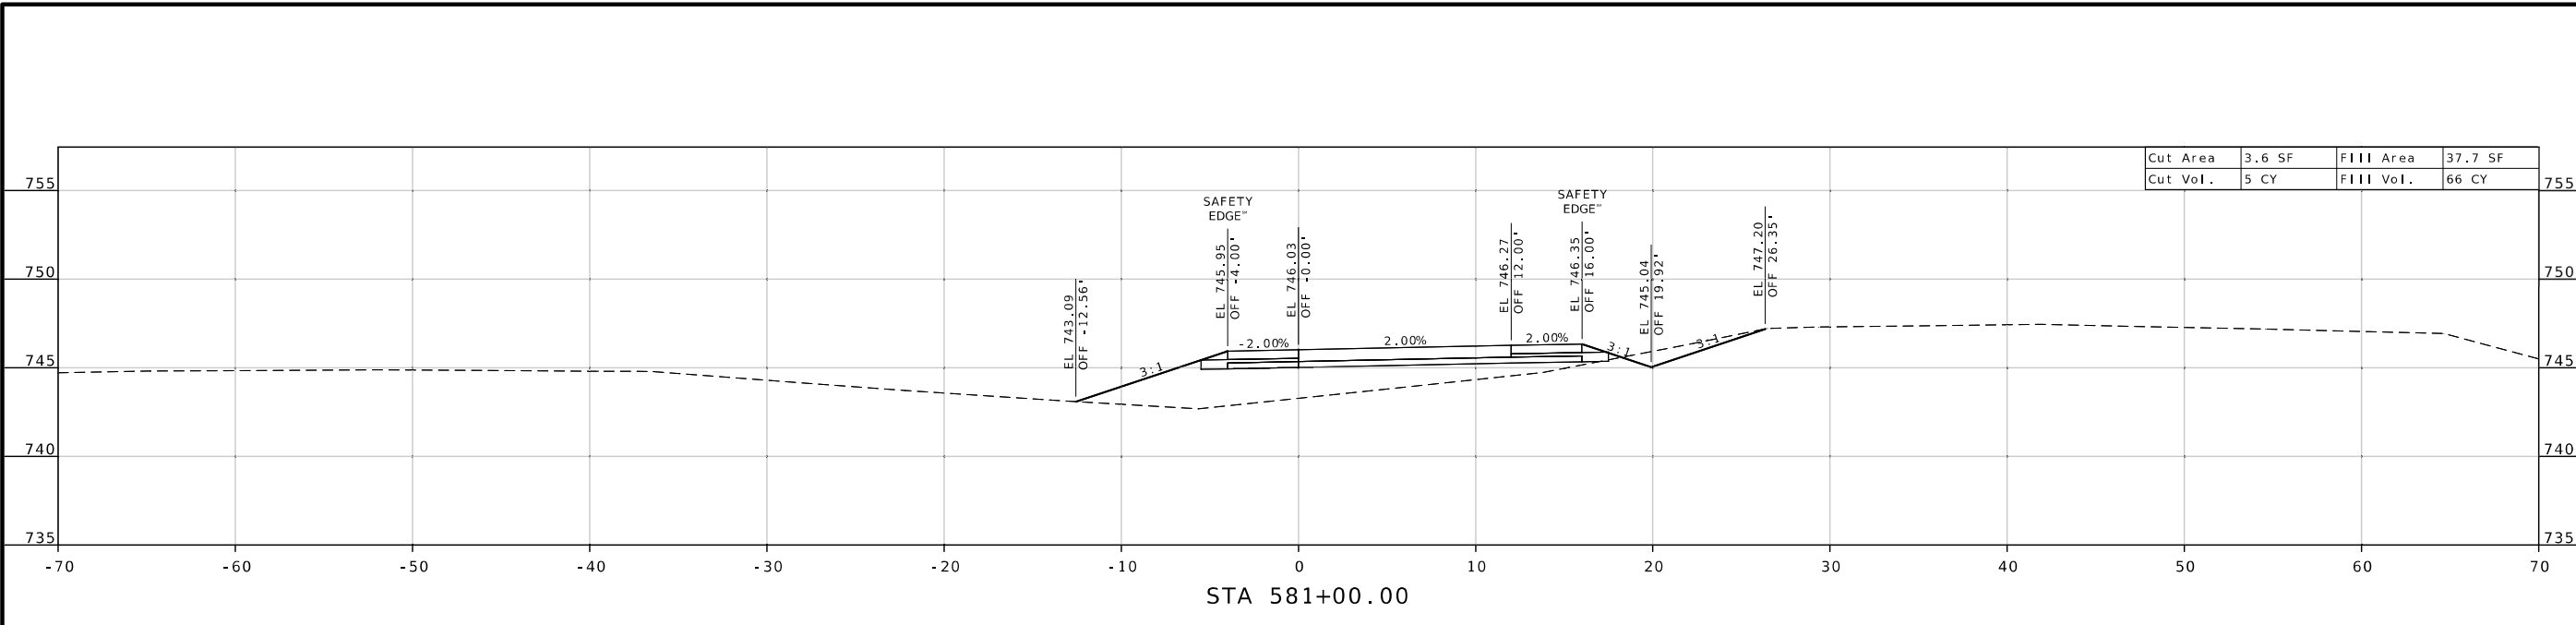

| DATE | DESCRIPTION |
|------|-------------|
| | |
| | |
| | |
| | |
| | |
| | |
| | |
| | |
| | |

MISSOURI HIGHWAYS AND TRANSPORTATION COMMISSION
 105 WEST CAPITOL JEFFERSON CITY, MO 65102
 1-888-ASK-MODOT (1-888-275-6636)



01/13/2025 8:58:44 AM
 CHRISTOPHER ALAN WEST - CIVIL
 MO-PE-2014017034

DATE PREPARED
 1/12/2025

ROUTE STATE
 24 MO

DISTRICT SHEET NO.
 KC 6

COUNTY
 JACKSON

JOB NO.
 JKU0040

CONTRACT ID.


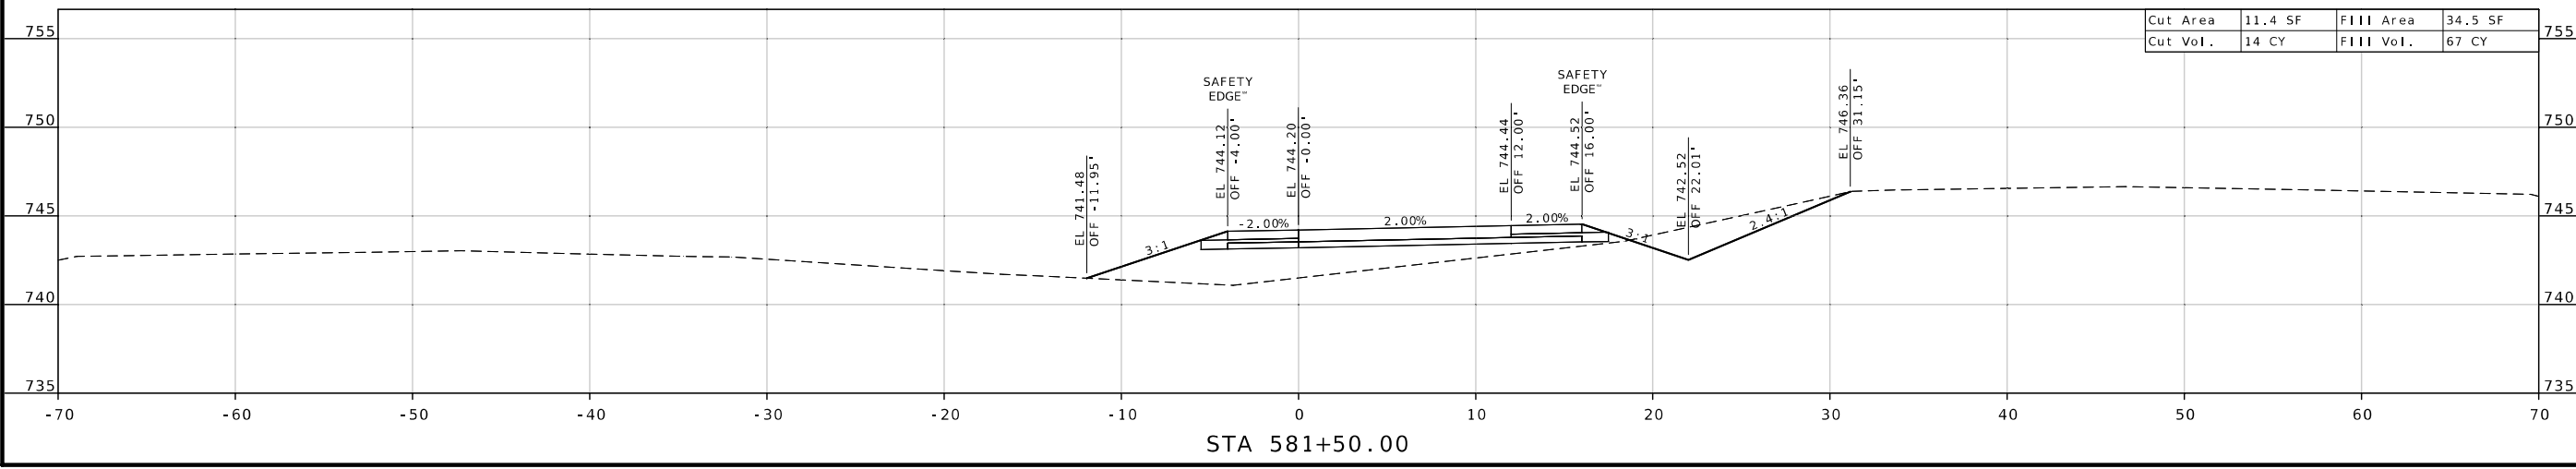
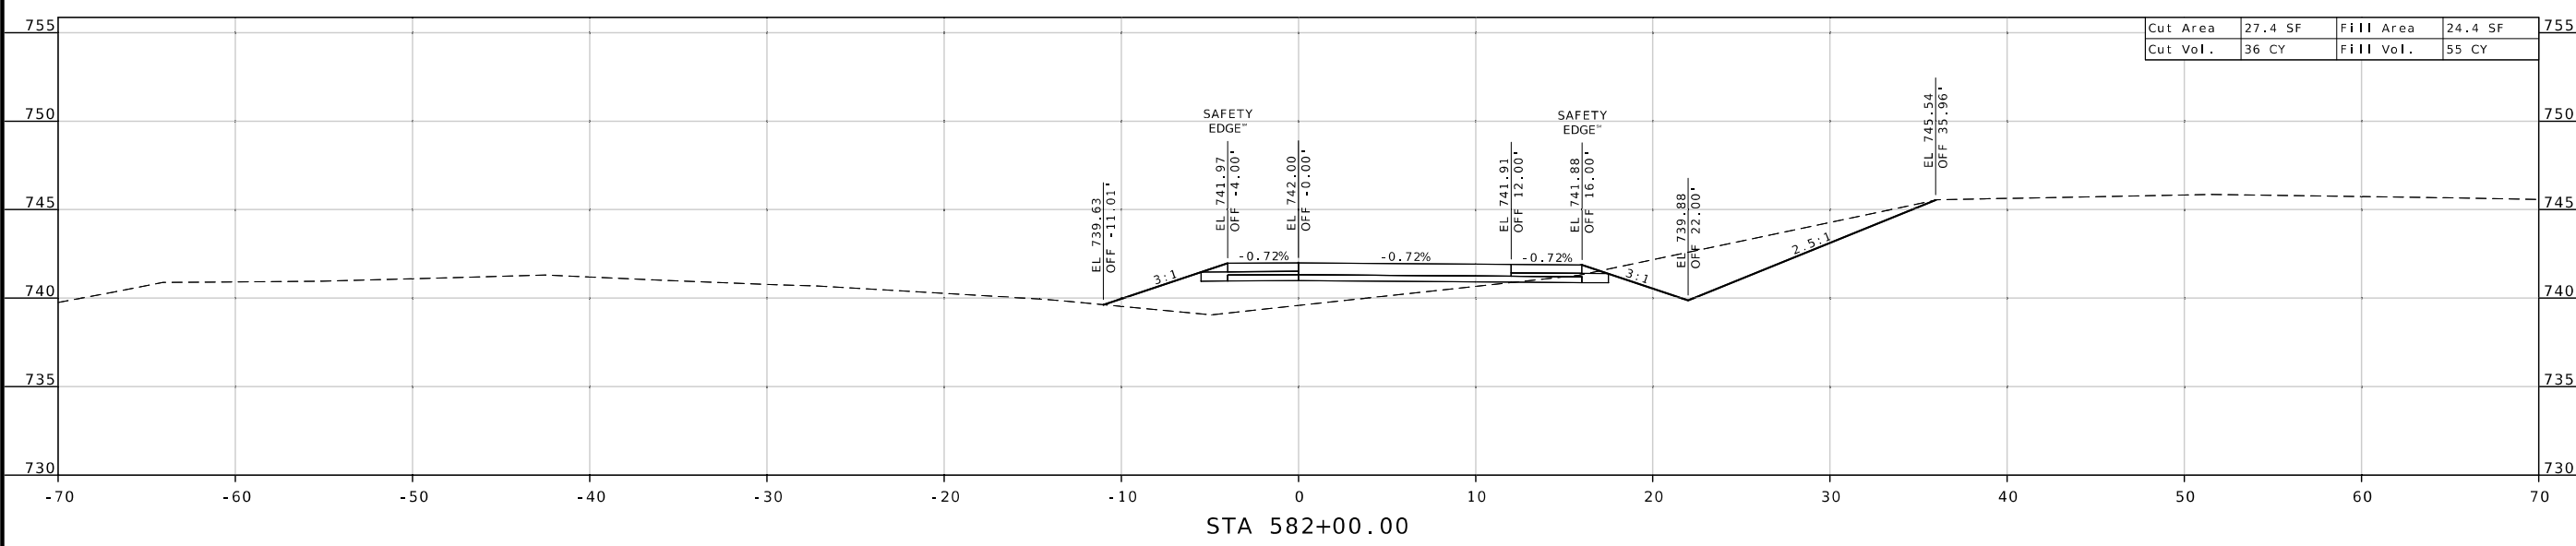
PROJECT NO.

BRIDGE NO.
 A2721, A2722
 A2723, A2724

| DESCRIPTION | DATE |
|-------------|------|
| | |
| | |
| | |
| | |
| | |
| | |
| | |
| | |
| | |

MISSOURI HIGHWAYS AND TRANSPORTATION COMMISSION

105 WEST CAPITOL
 JEFFERSON CITY, MO 65102
 1-888-ASK-MODOT (1-888-275-6636)



DATE PREPARED
1/12/2025

ROUTE **24** STATE **MO**
DISTRICT **KC** SHEET NO. **7**



COUNTY
JACKSON
JOB NO.
JKU0040
CONTRACT ID.


PROJECT NO.
BRIDGE NO.
**A2721, A2722
A2723, A2724**

| DESCRIPTION | DATE |
|-------------|------|
| | |
| | |
| | |
| | |
| | |
| | |
| | |
| | |
| | |
| | |

MISSOURI HIGHWAYS AND TRANSPORTATION COMMISSION

105 WEST CAPITOL
JEFFERSON CITY, MO 65102
1-888-ASK-MODOT (1-888-275-6636)

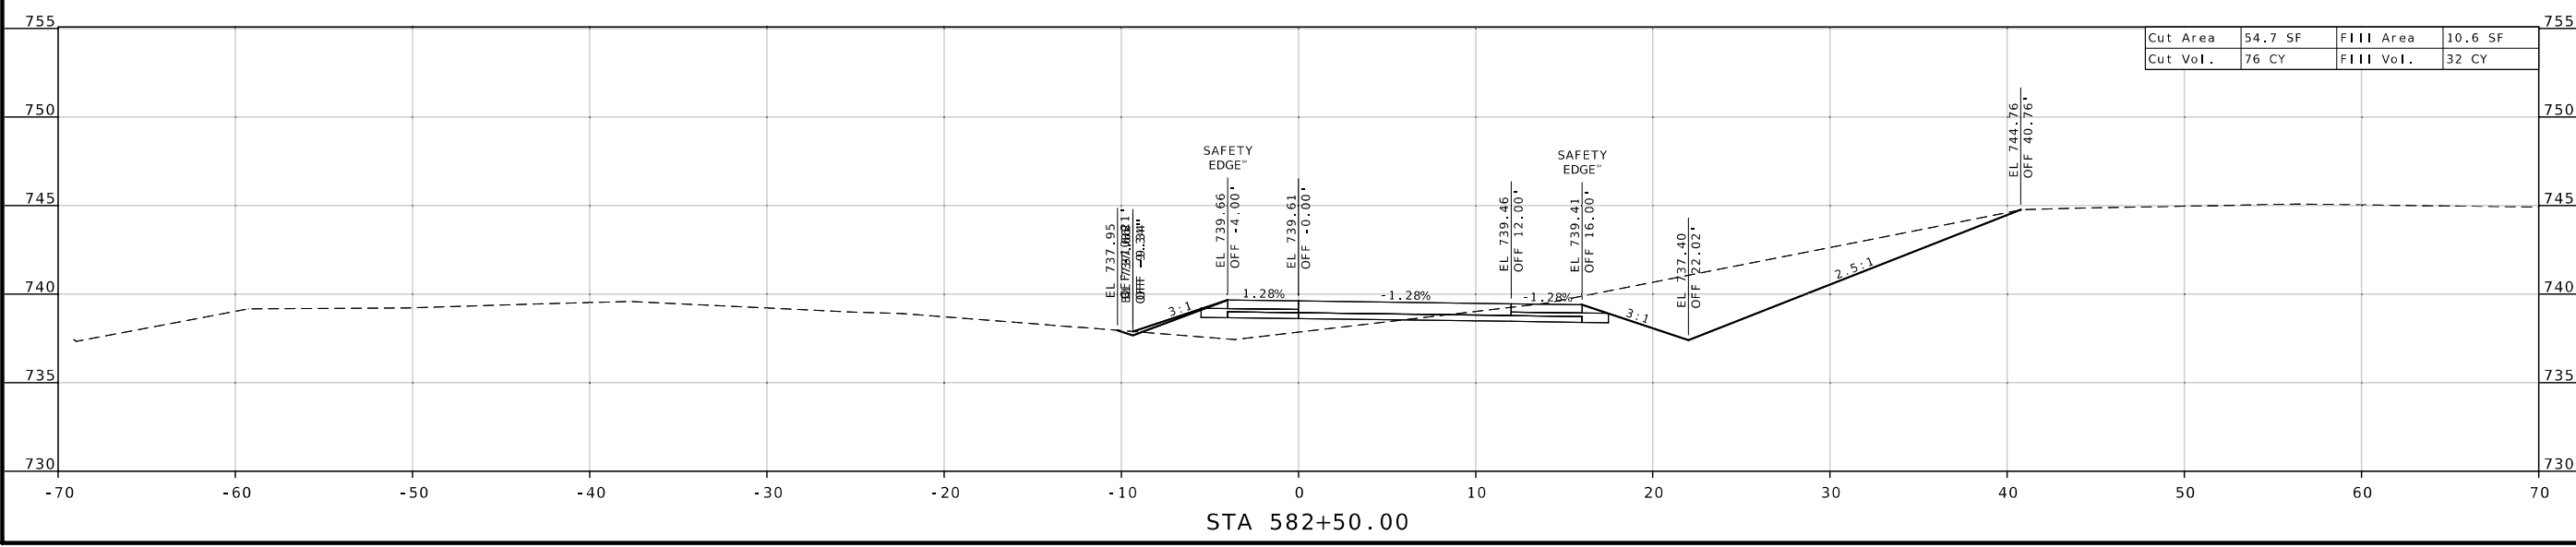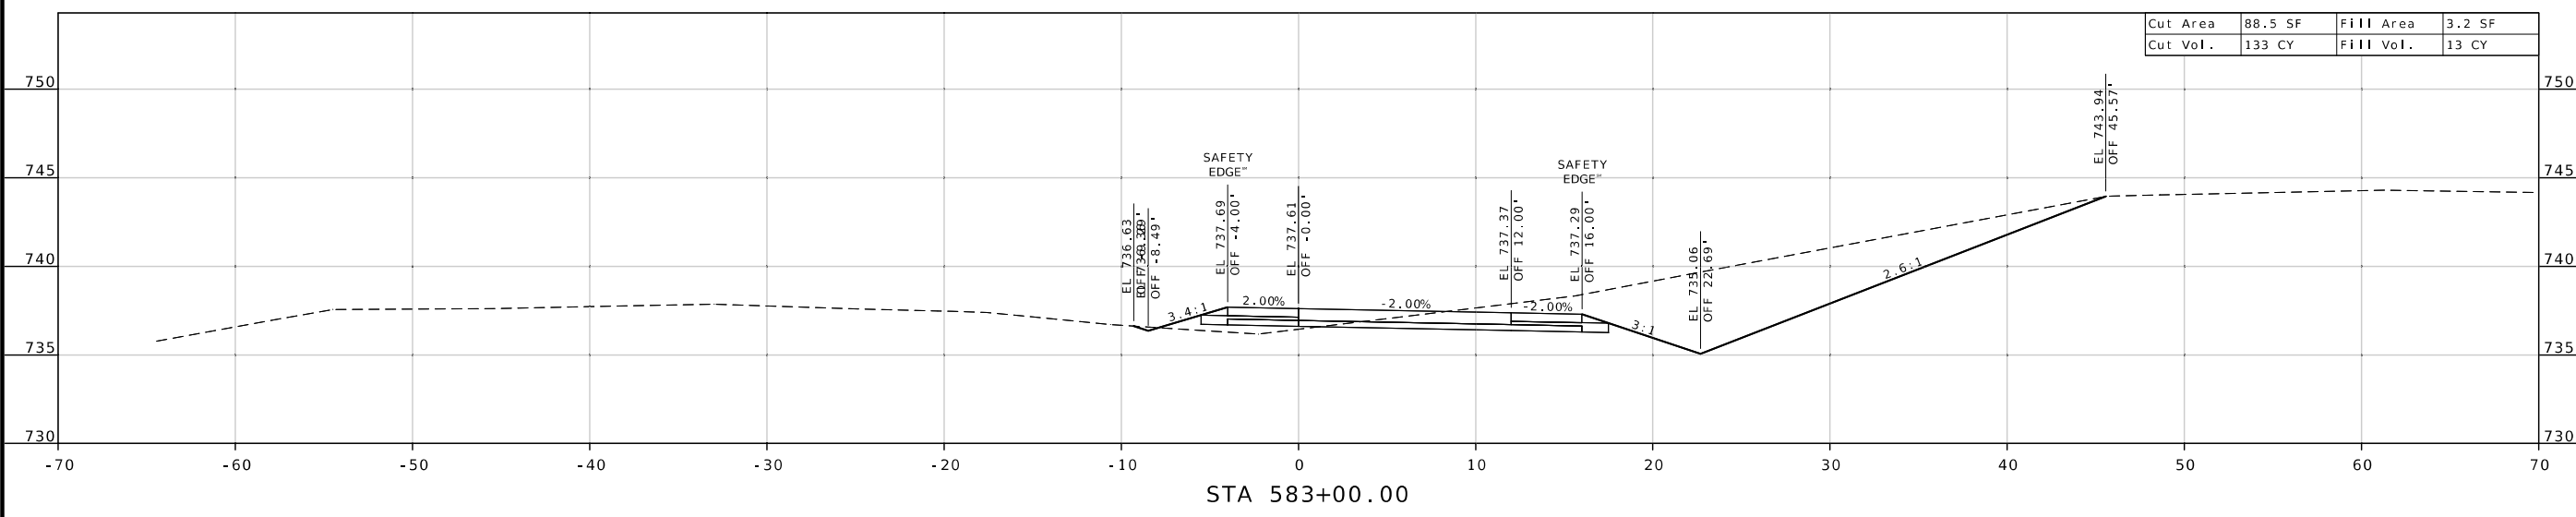


 


DATE PREPARED
1/12/2025

ROUTE 24 STATE MO
DISTRICT KC SHEET NO. 8

COUNTY JACKSON
JOB NO. JKU0040
CONTRACT ID.

PROJECT NO.
BRIDGE NO. A2721, A2722, A2723, A2724

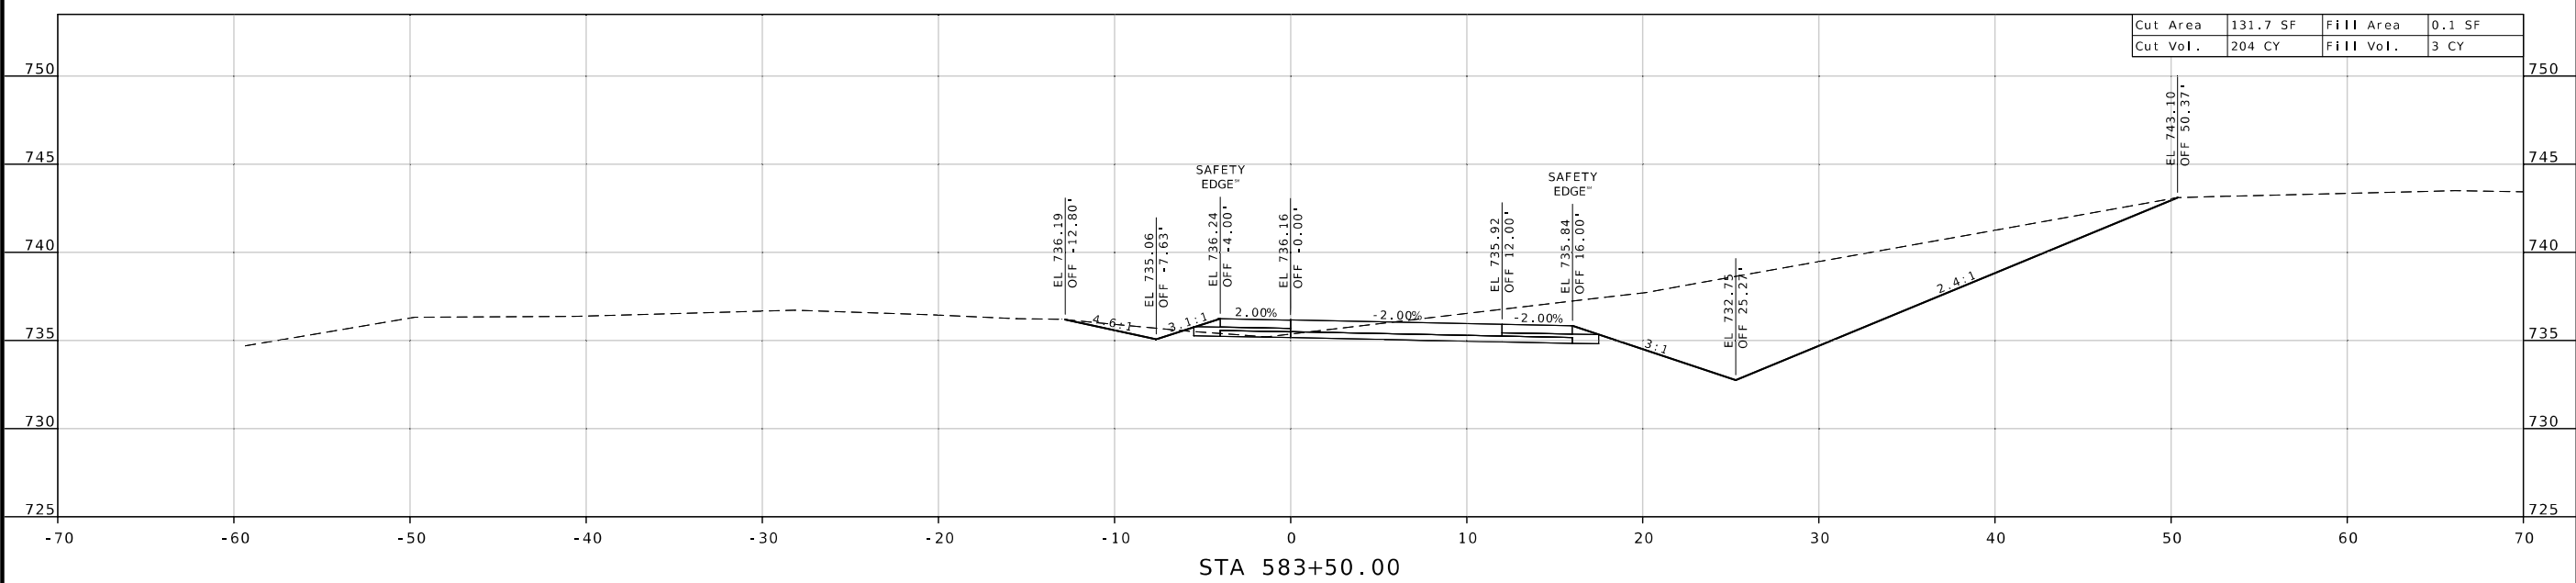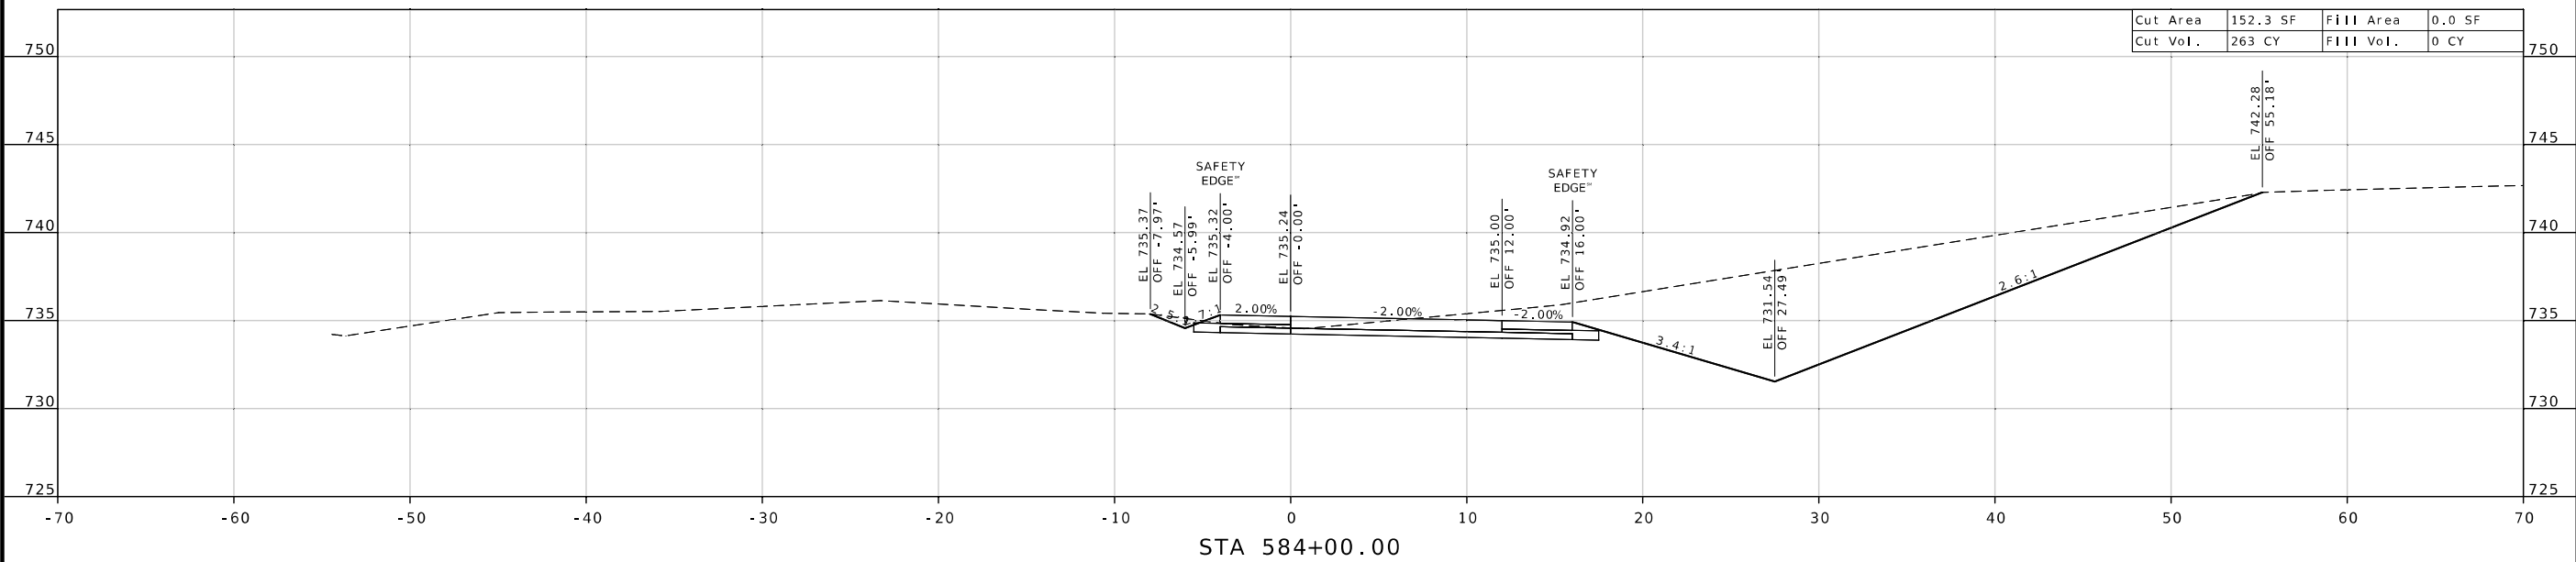

| DESCRIPTION | DATE |
|-------------|------|
| | |
| | |
| | |
| | |
| | |
| | |

MISSOURI HIGHWAYS AND TRANSPORTATION COMMISSION
105 WEST CAPITOL JEFFERSON CITY, MO 65102
1-888-ASK-MODOT (1-888-275-6636)



CHRISTOPHER ALAN WEST
 NUMBER PE-2014017034
 PROFESSIONAL ENGINEER

DATE PREPARED
 1/12/2025

ROUTE 24 STATE MO

DISTRICT KC SHEET NO. 9



COUNTY JACKSON

JOB NO. JKU0040

CONTRACT ID.

PROJECT NO.


BRIDGE NO. A2721, A2722, A2723, A2724

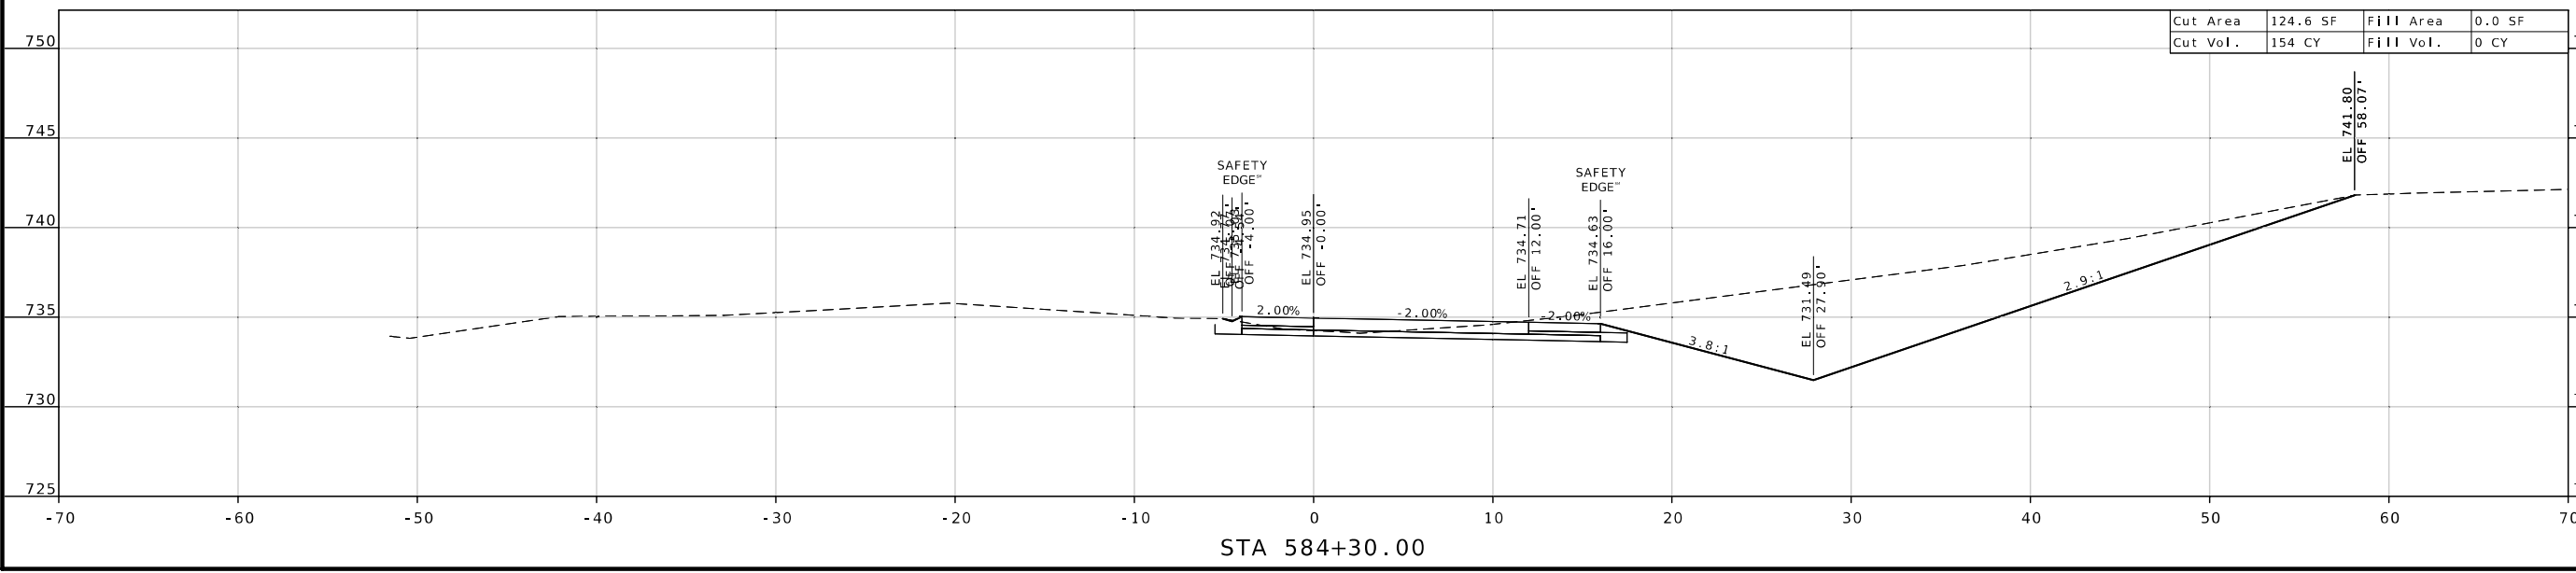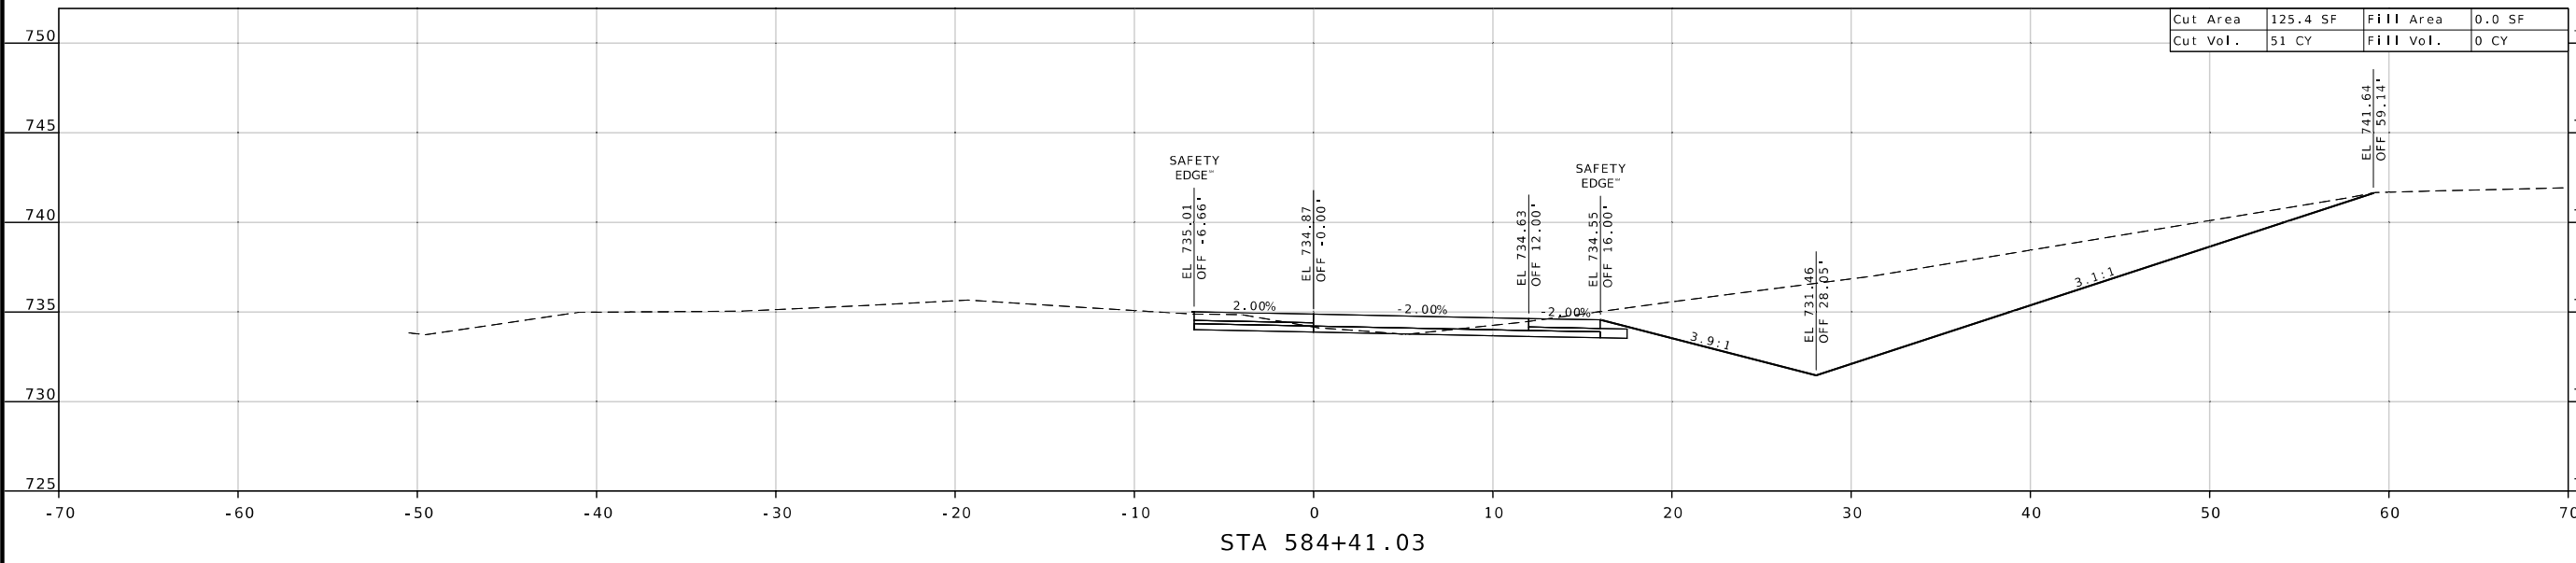

| DESCRIPTION | DATE |
|-------------|------|
| | |
| | |
| | |
| | |
| | |
| | |
| | |
| | |
| | |

MISSOURI HIGHWAYS AND TRANSPORTATION COMMISSION

105 WEST CAPITOL
 JEFFERSON CITY, MO 65102
 1-888-ASK-MODOT (1-888-275-6636)

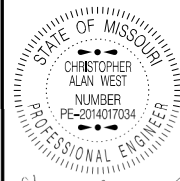

01/13/2025 8:05:57 AM
CHRISTOPHER ALAN WEST - CIVIL
MO-PE-2014017034

DATE PREPARED
1/12/2025

ROUTE 24 STATE MO

DISTRICT KC SHEET NO. 10



COUNTY JACKSON

JOB NO. JKU0040

CONTRACT ID.

PROJECT NO.

BRIDGE NO.
A2721, A2722
A2723, A2724

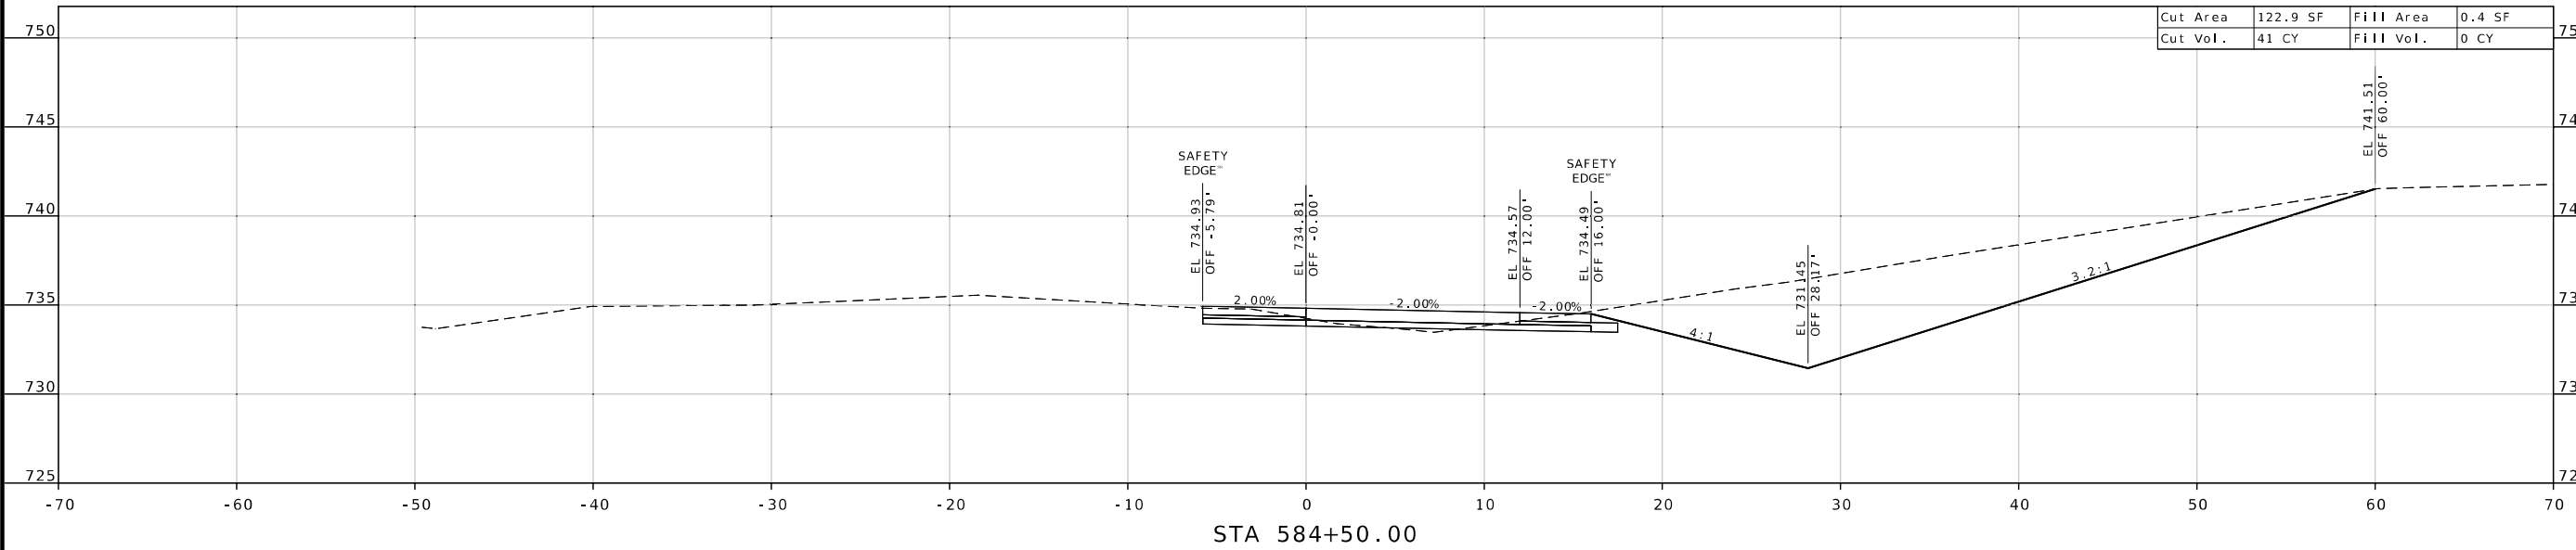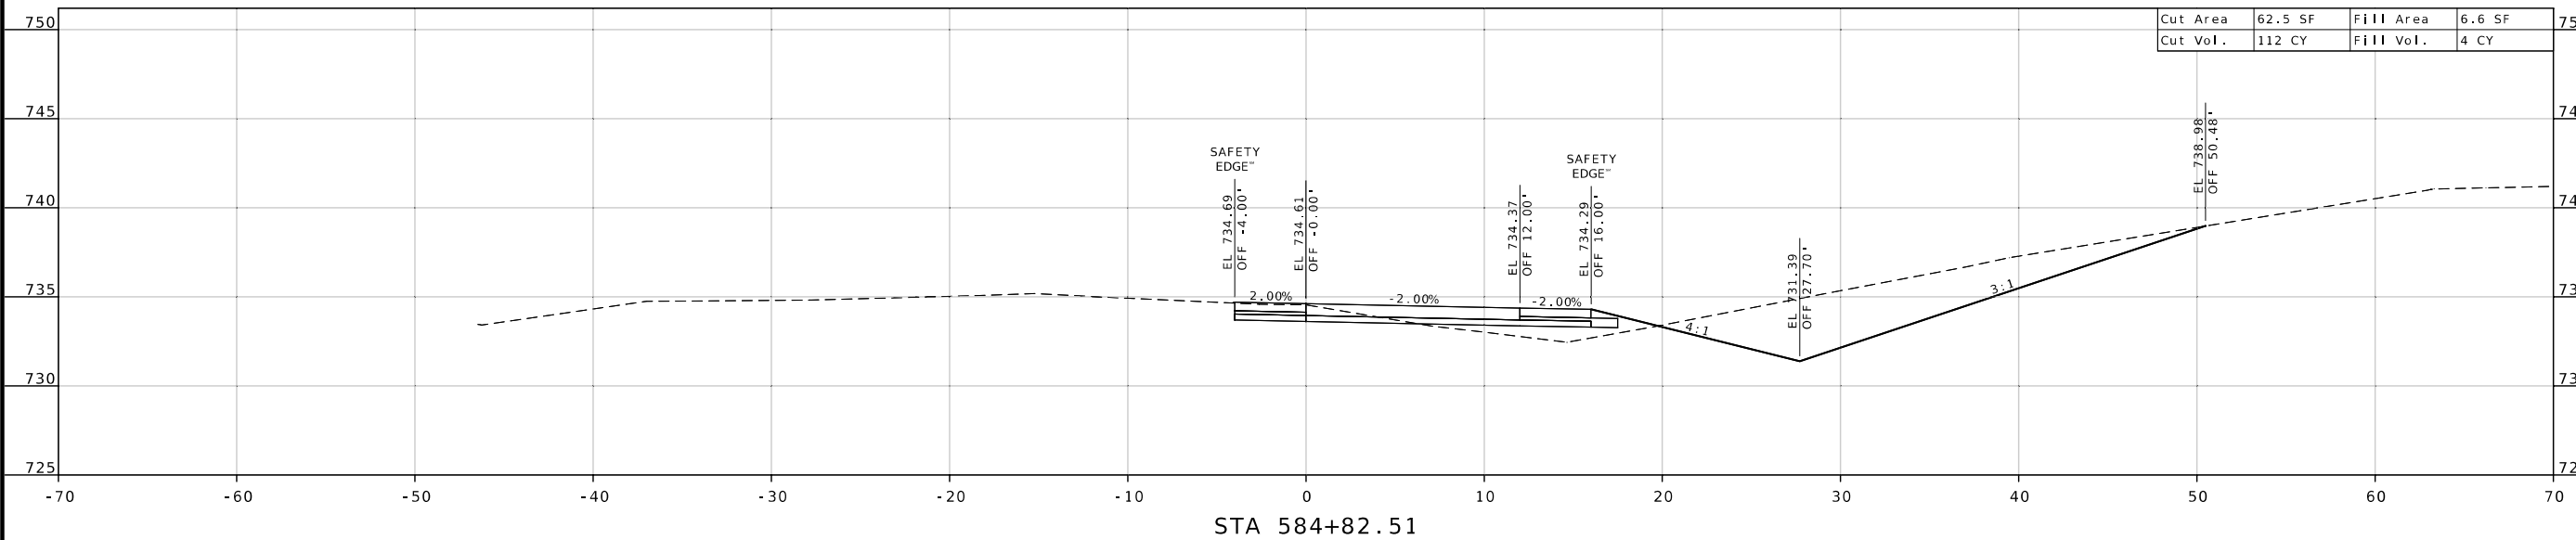


DESCRIPTION

DATE

MISSOURI HIGHWAYS AND TRANSPORTATION COMMISSION

105 WEST CAPITOL
 JEFFERSON CITY, MO 65102
 1-888-ASK-MODOT (1-888-275-6636)

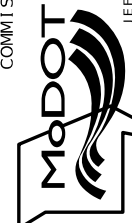



CHRISTOPHER ALAN WEST
 NUMBER PE-2014017034
 PROFESSIONAL ENGINEER

DATE PREPARED
 1/12/2025

ROUTE 24 STATE MO

DISTRICT KC SHEET NO. 11



COUNTY JACKSON

JOB NO. JKU0040

CONTRACT ID.

PROJECT NO.

BRIDGE NO. A2721, A2722, A2723, A2724

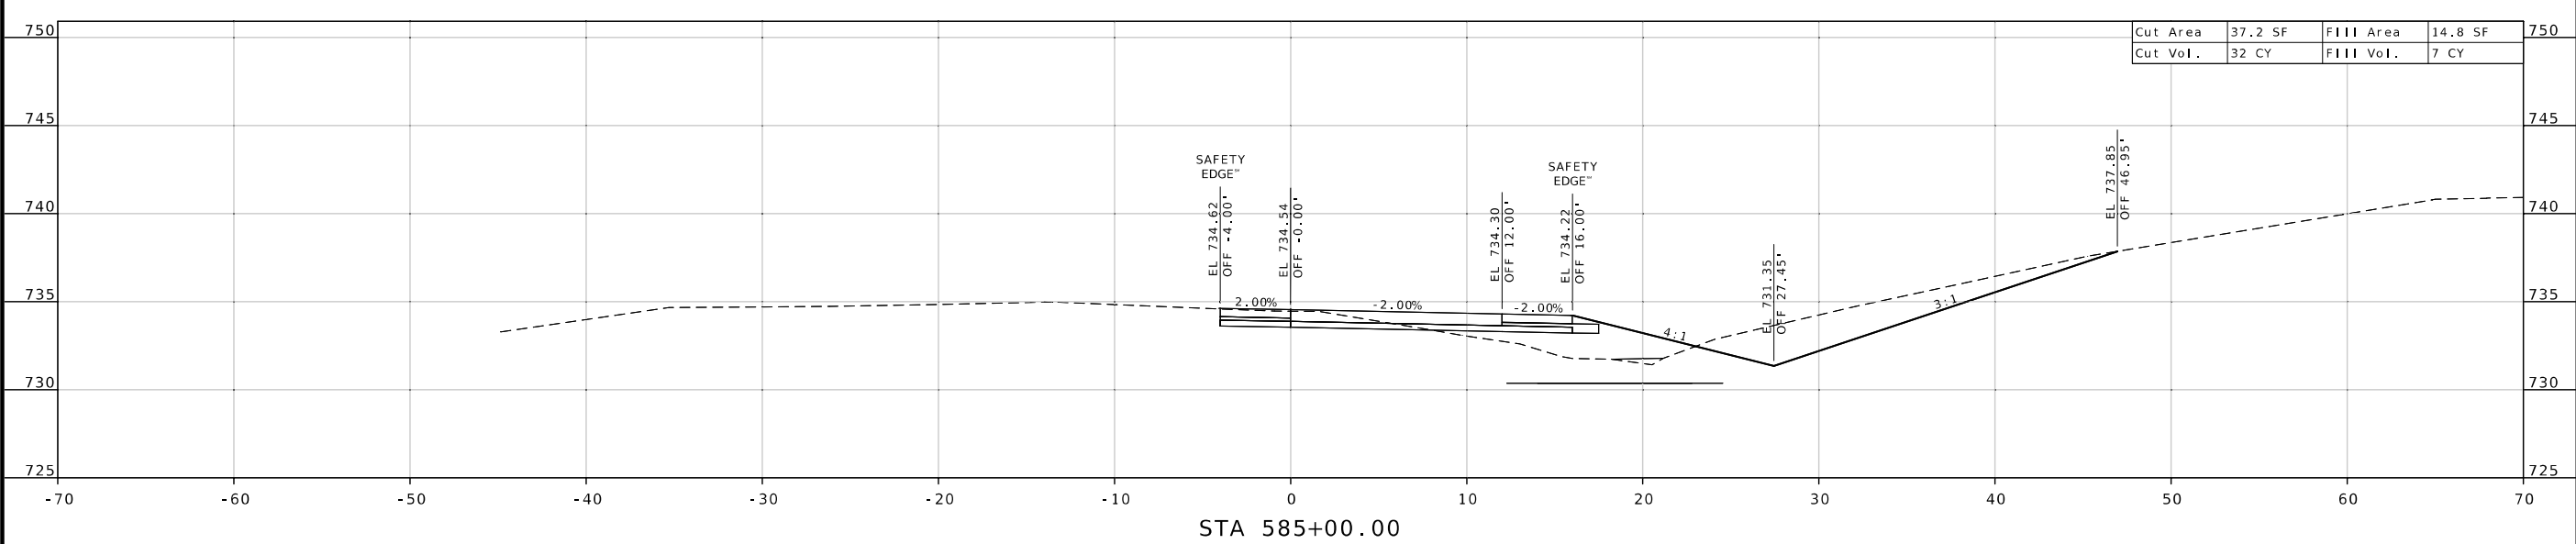
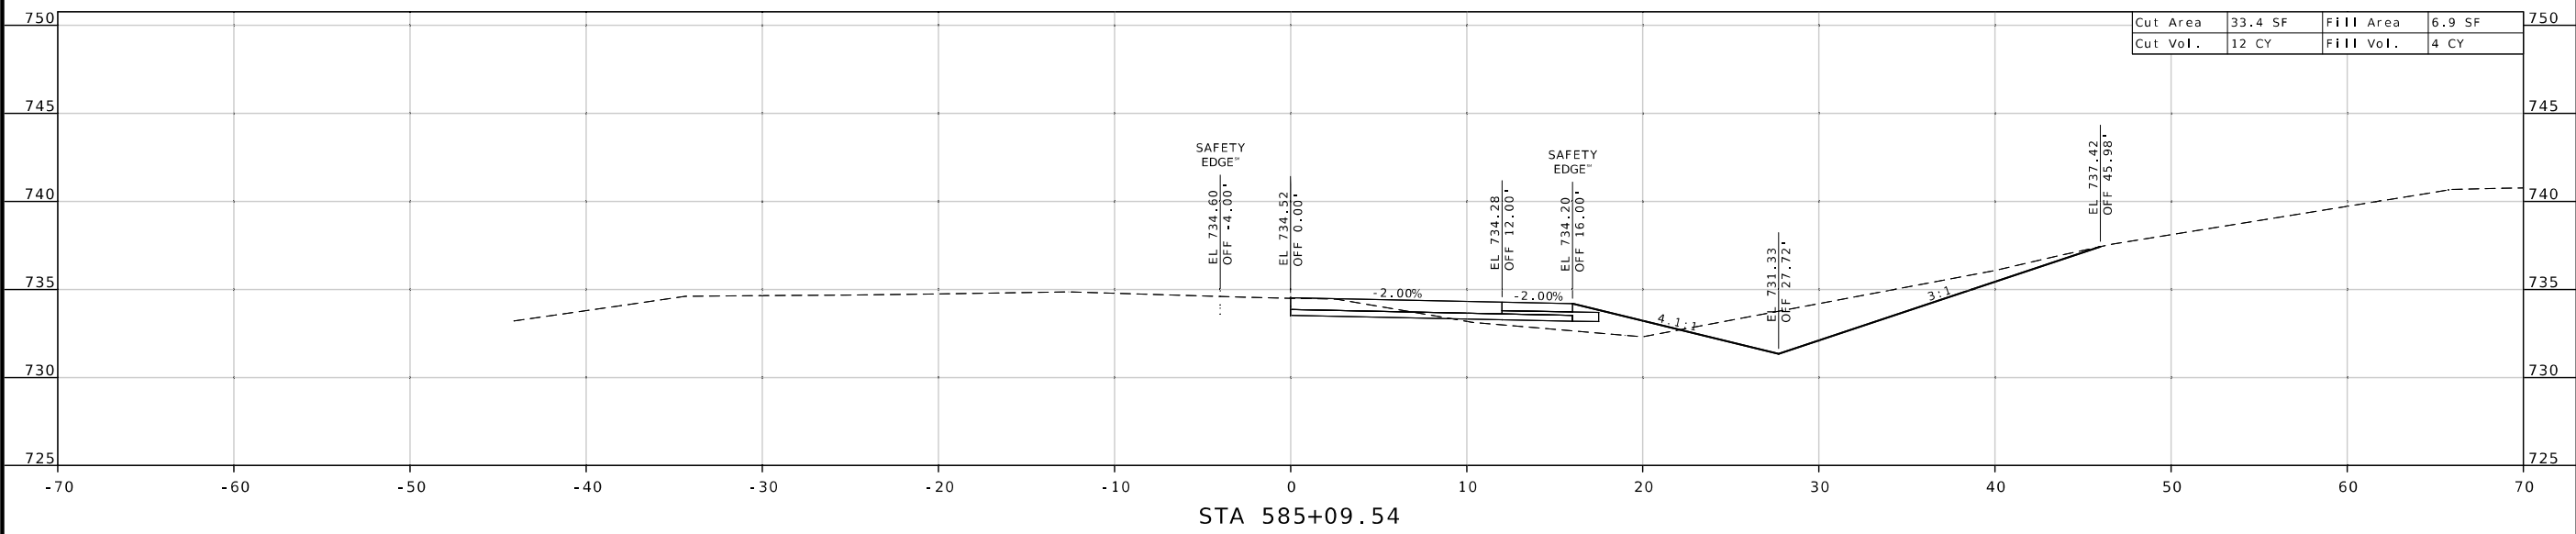


| DESCRIPTION | DATE |
|-------------|------|
| | |
| | |
| | |
| | |
| | |
| | |
| | |

MISSOURI HIGHWAYS AND TRANSPORTATION COMMISSION



105 WEST CAPITOL
 JEFFERSON CITY, MO 65102
 1-888-ASK-MODOT (1-888-275-6636)

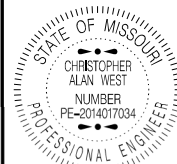 

CHRISTOPHER ALAN WEST
 NUMBER PE-2014017034
 PROFESSIONAL ENGINEER

DATE PREPARED
 1/12/2025



ROUTE 24 STATE MO
 DISTRICT KC SHEET NO. 12

COUNTY JACKSON
 JOB NO. JKU0040

CONTRACT ID.

PROJECT NO.

BRIDGE NO.
 A2721, A2722
 A2723, A2724

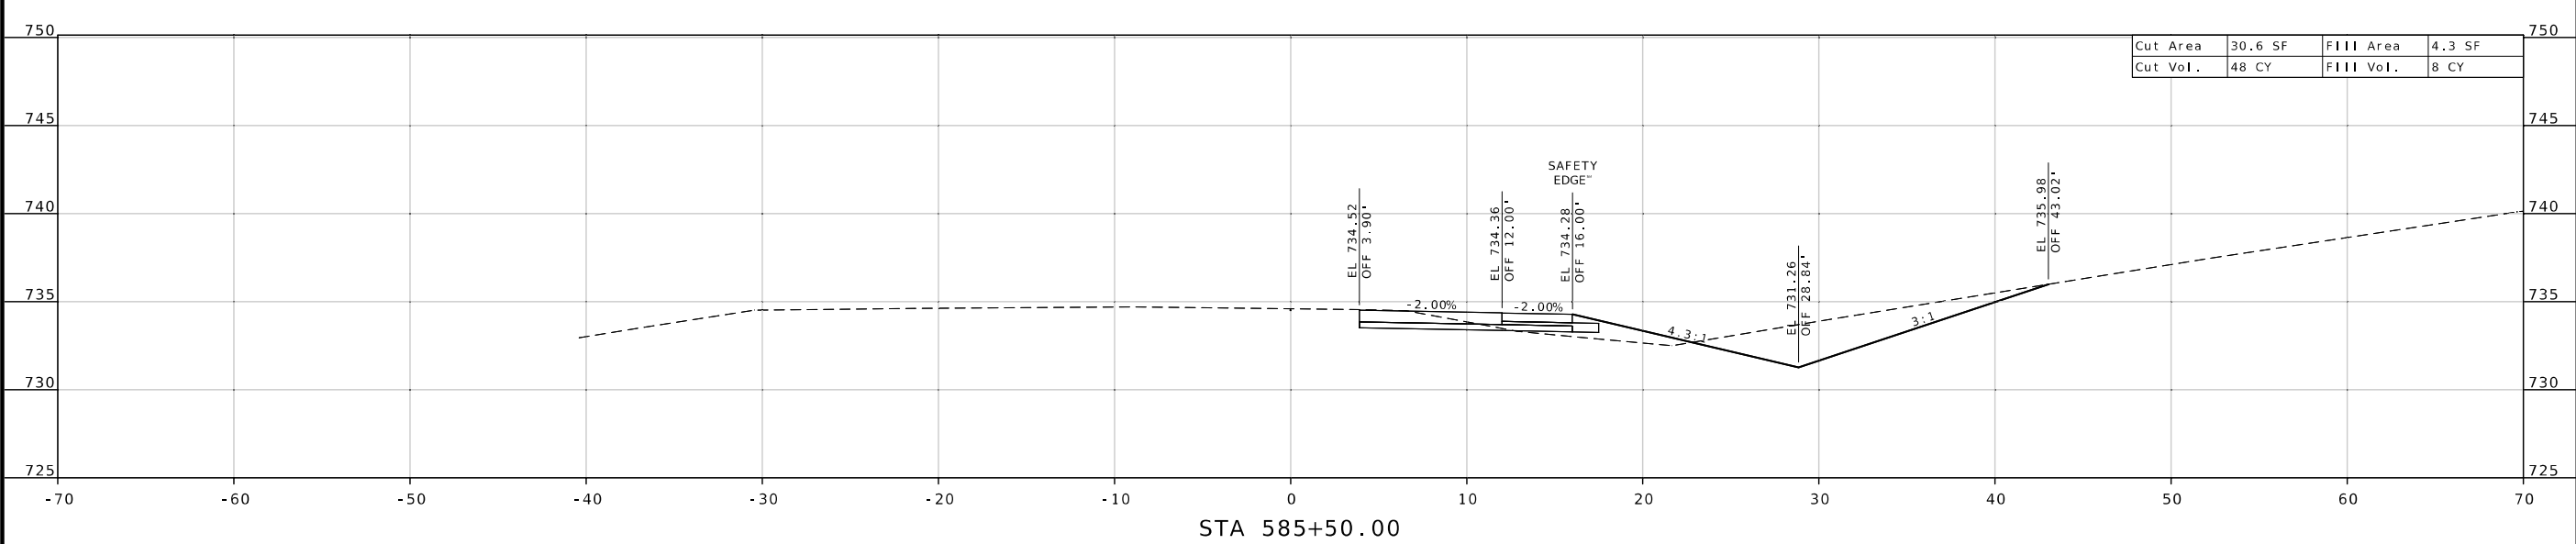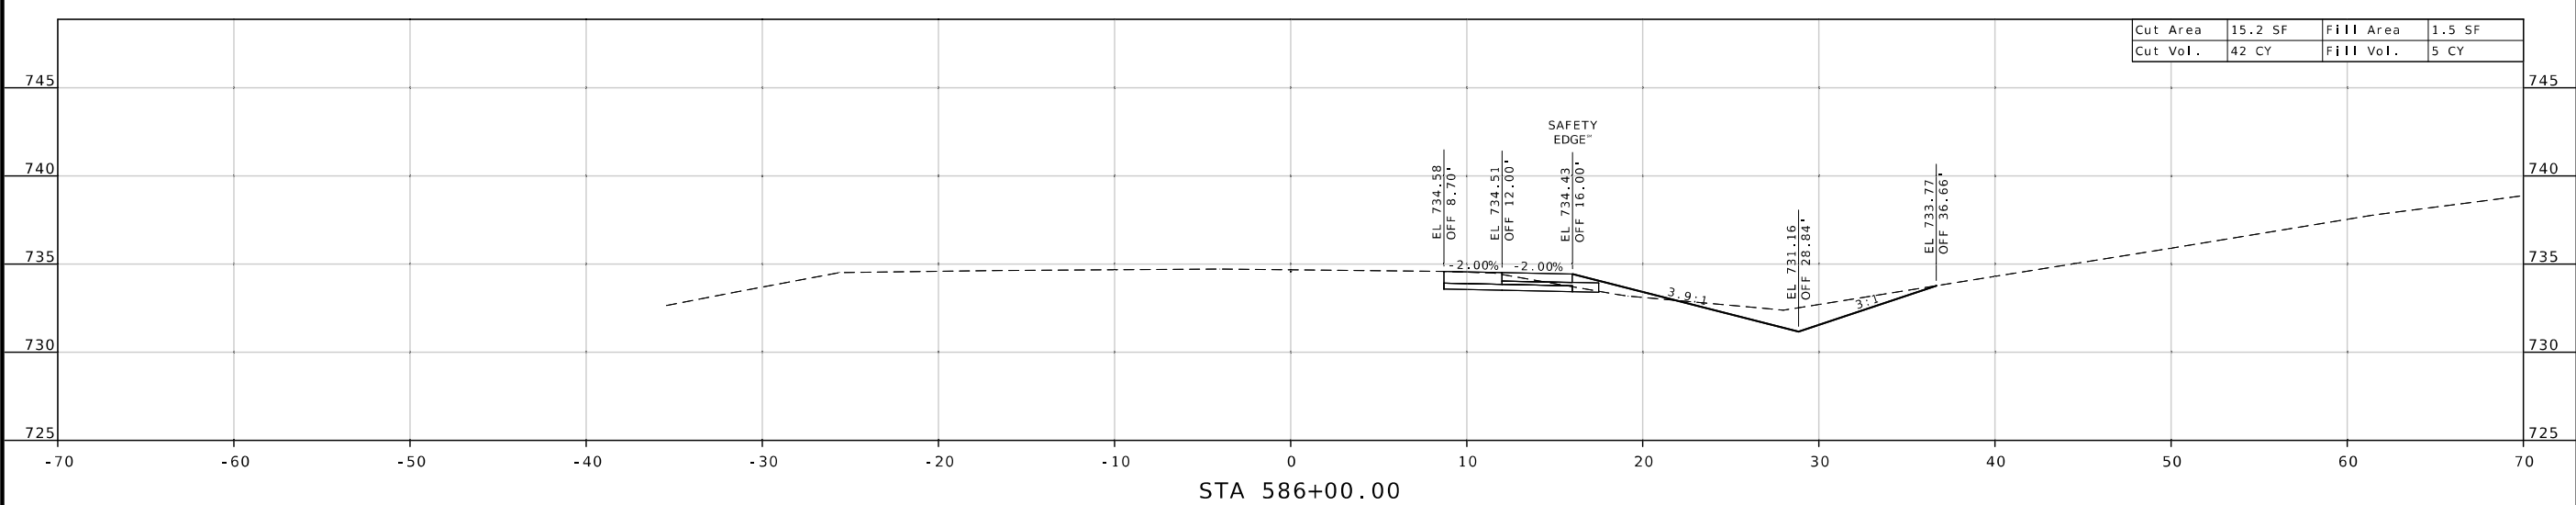


DESCRIPTION

DATE

MISSOURI HIGHWAYS AND TRANSPORTATION COMMISSION

105 WEST CAPITOL
 JEFFERSON CITY, MO 65102
 1-888-ASK-MODOT (1-888-275-6636)

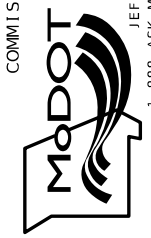



01/13/2025 8:03:39 AM
CHRISTOPHER ALAN WEST - CIVIL
MO PE 2014017034

DATE PREPARED
1/12/2025

ROUTE 24 STATE MO

DISTRICT KC SHEET NO. 13




COUNTY JACKSON

JOB NO. JKU0040

CONTRACT ID.

PROJECT NO.

BRIDGE NO.
A2721, A2722
A2723, A2724

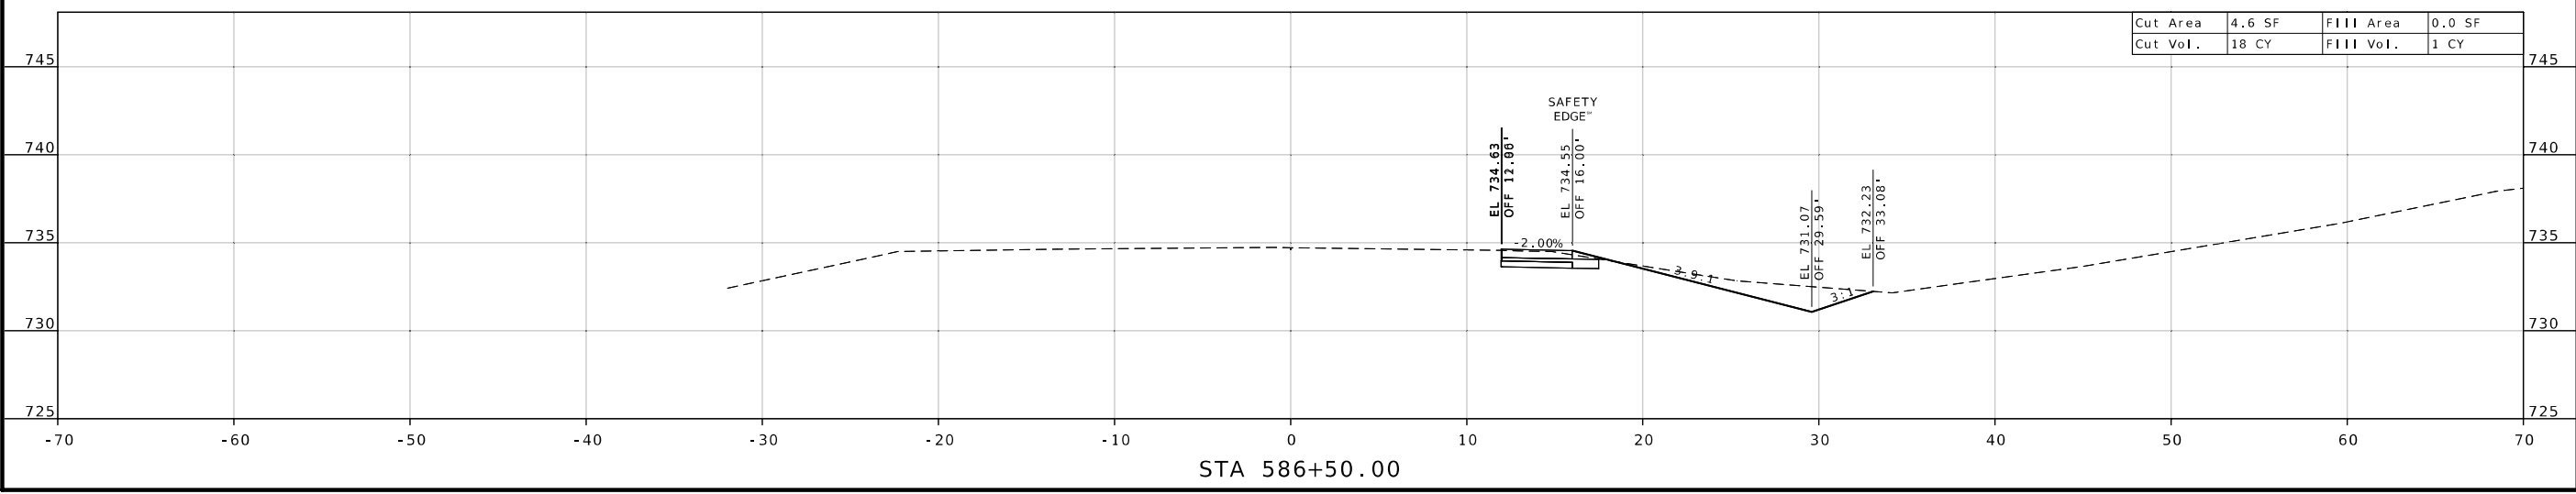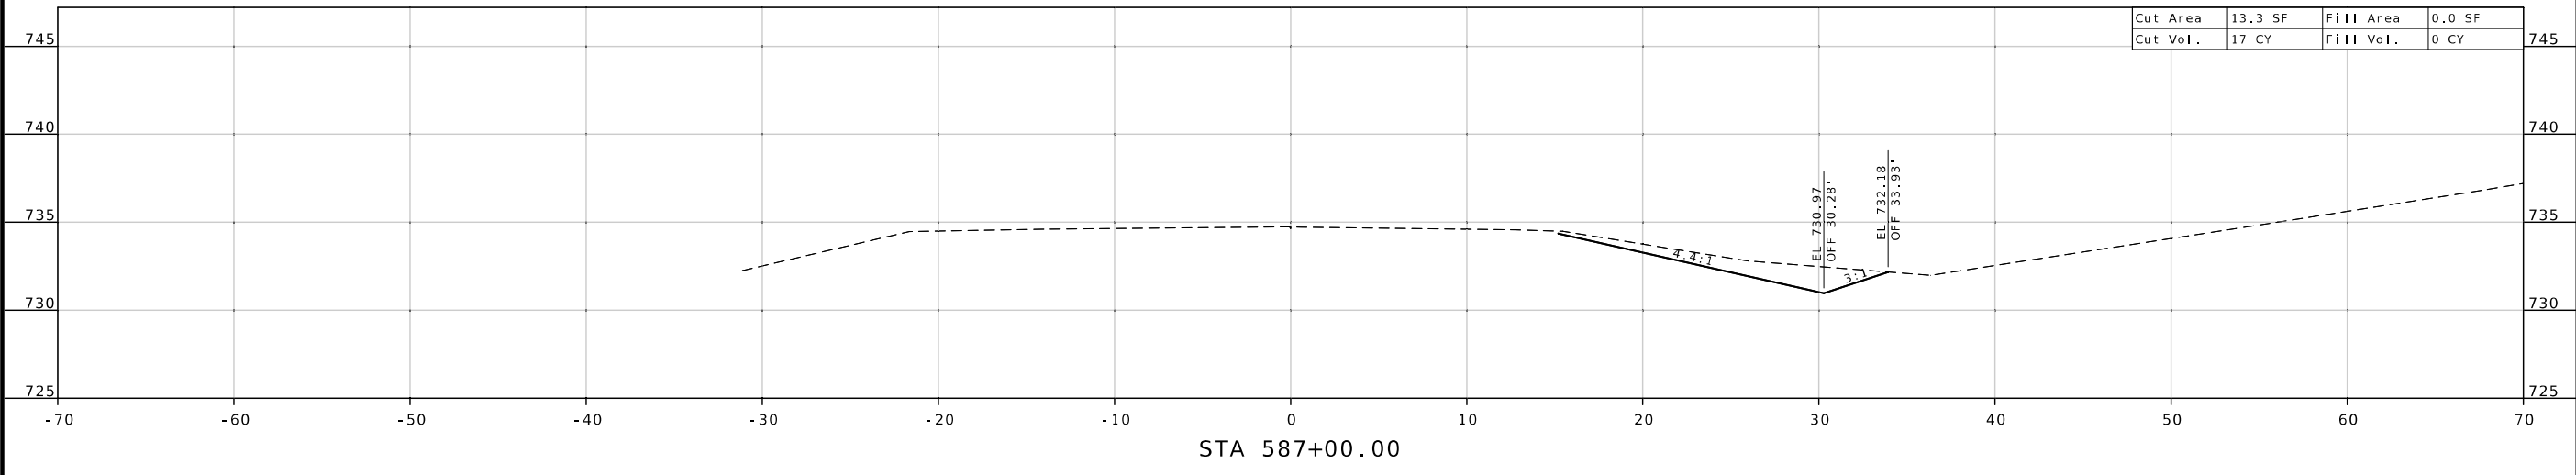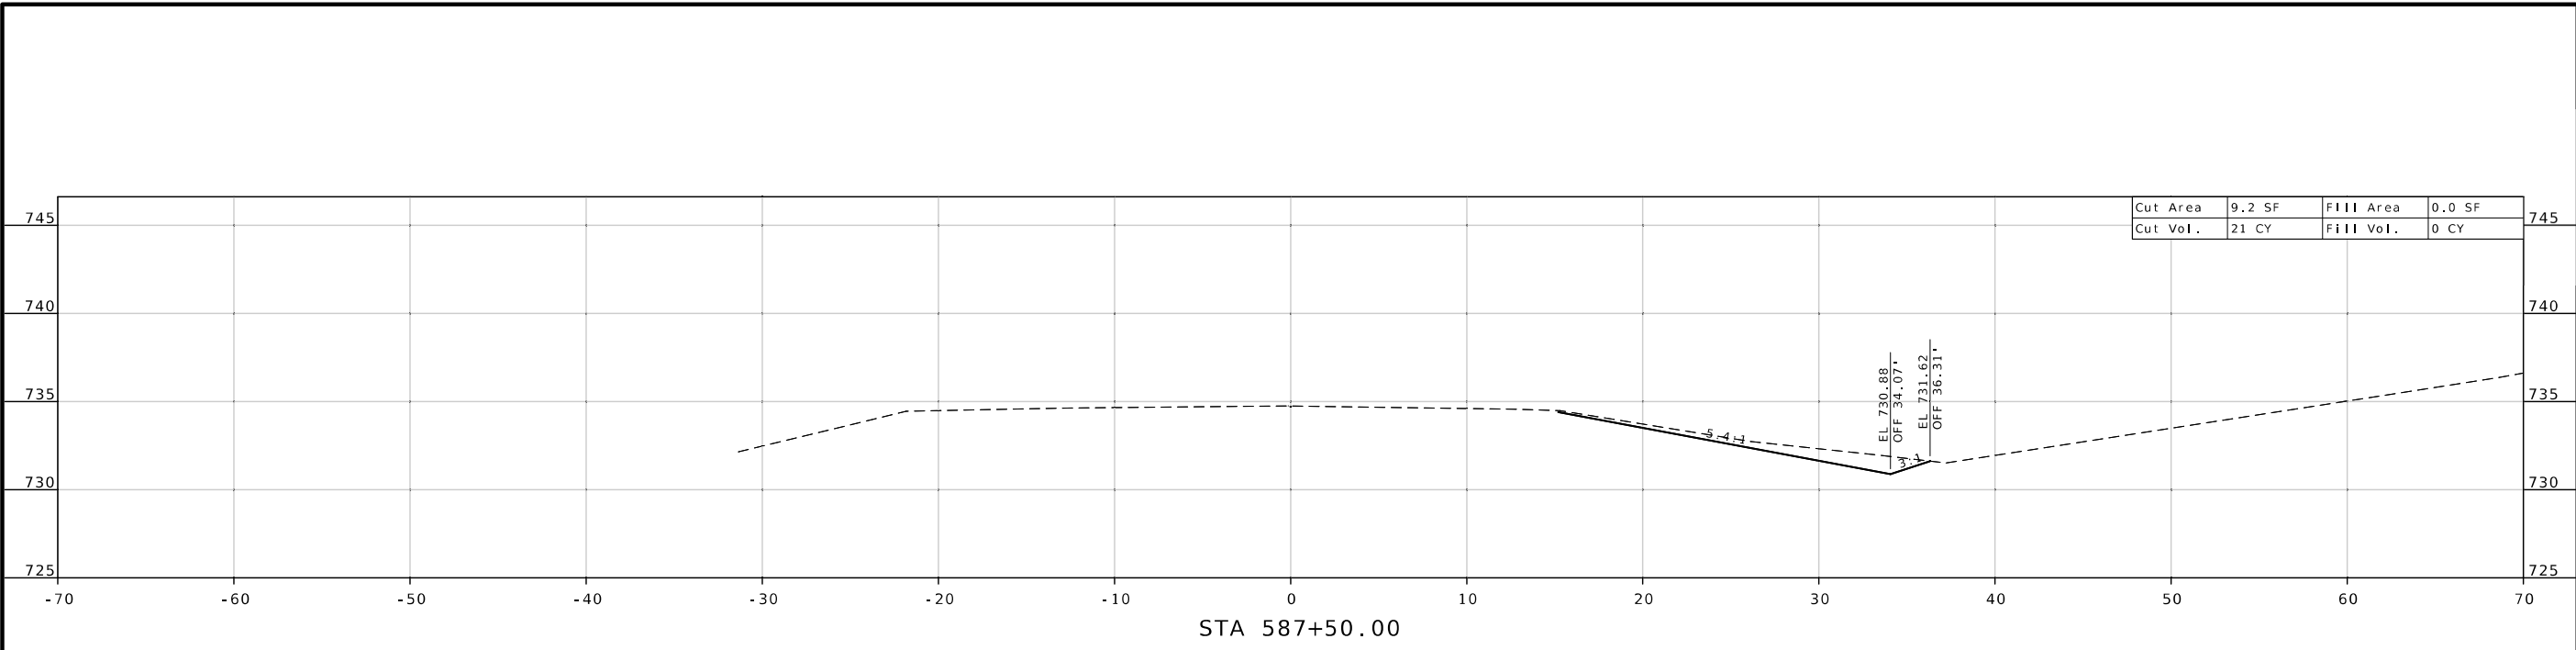

| DESCRIPTION | DATE | DATE |
|-------------|------|------|
| | | |
| | | |
| | | |
| | | |
| | | |
| | | |

MISSOURI HIGHWAYS AND TRANSPORTATION COMMISSION

105 WEST CAPITOL
JEFFERSON CITY, MO 65102
1-888-ASK-MODOT (1-888-275-6636)



CHRISTOPHER ALAN WEST
01/13/2025 8:04:07 AM
CHRISTOPHER ALAN WEST - CIVIL
MO-PE-2014017034

DATE PREPARED
1/12/2025

| | |
|-------|-------|
| ROUTE | STATE |
| 24 | MO |

| | |
|----------|-----------|
| DISTRICT | SHEET NO. |
| KC | 14 |

COUNTY
JACKSON

JOB NO.
JKU0040


CONTRACT ID.

PROJECT NO.

BRIDGE NO.
A2721, A2722
A2723, A2724

| DESCRIPTION | DATE |
|-------------|------|
| | |
| | |
MISSOURI HIGHWAYS AND TRANSPORTATION COMMISSION

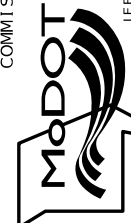

105 WEST CAPITOL
JEFFERSON CITY, MO 65102
1-888-ASK-MODOT (1-888-273-6636)

