





Jamie F. Rana  
 01/08/2025 2:28:06 PM  
 JAMIE F. RANA - CIVIL  
 MO-PE-2005001034

DATE PREPARED  
 12/5/2024

ROUTE D STATE MO  
 DISTRICT SL SHEET NO. 2




COUNTY  
 ST. LOUIS

JOB NO.  
 J6S3626

CONTRACT ID.

PROJECT NO.

BRIDGE NO.

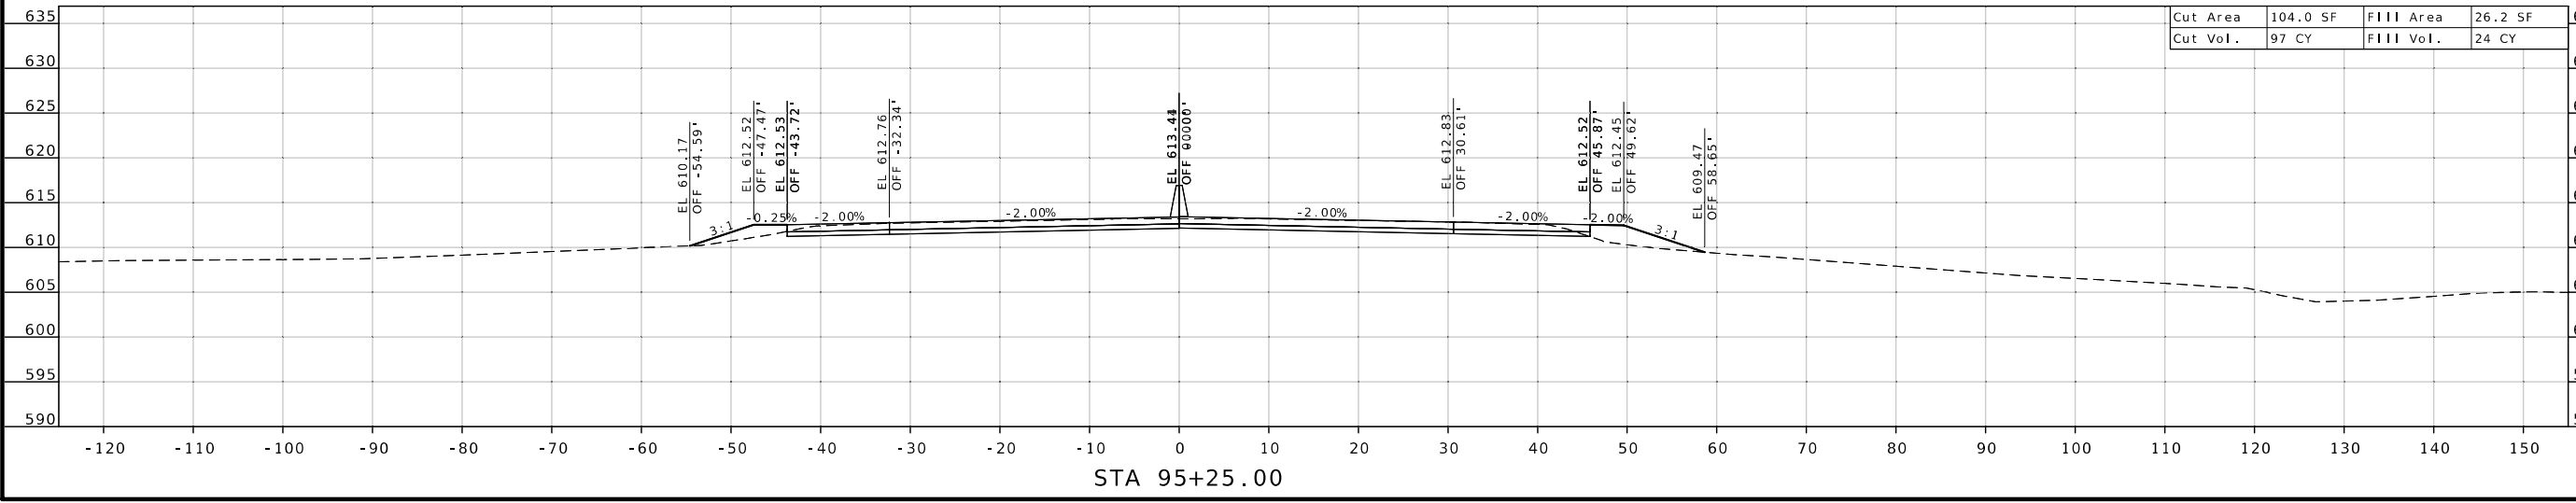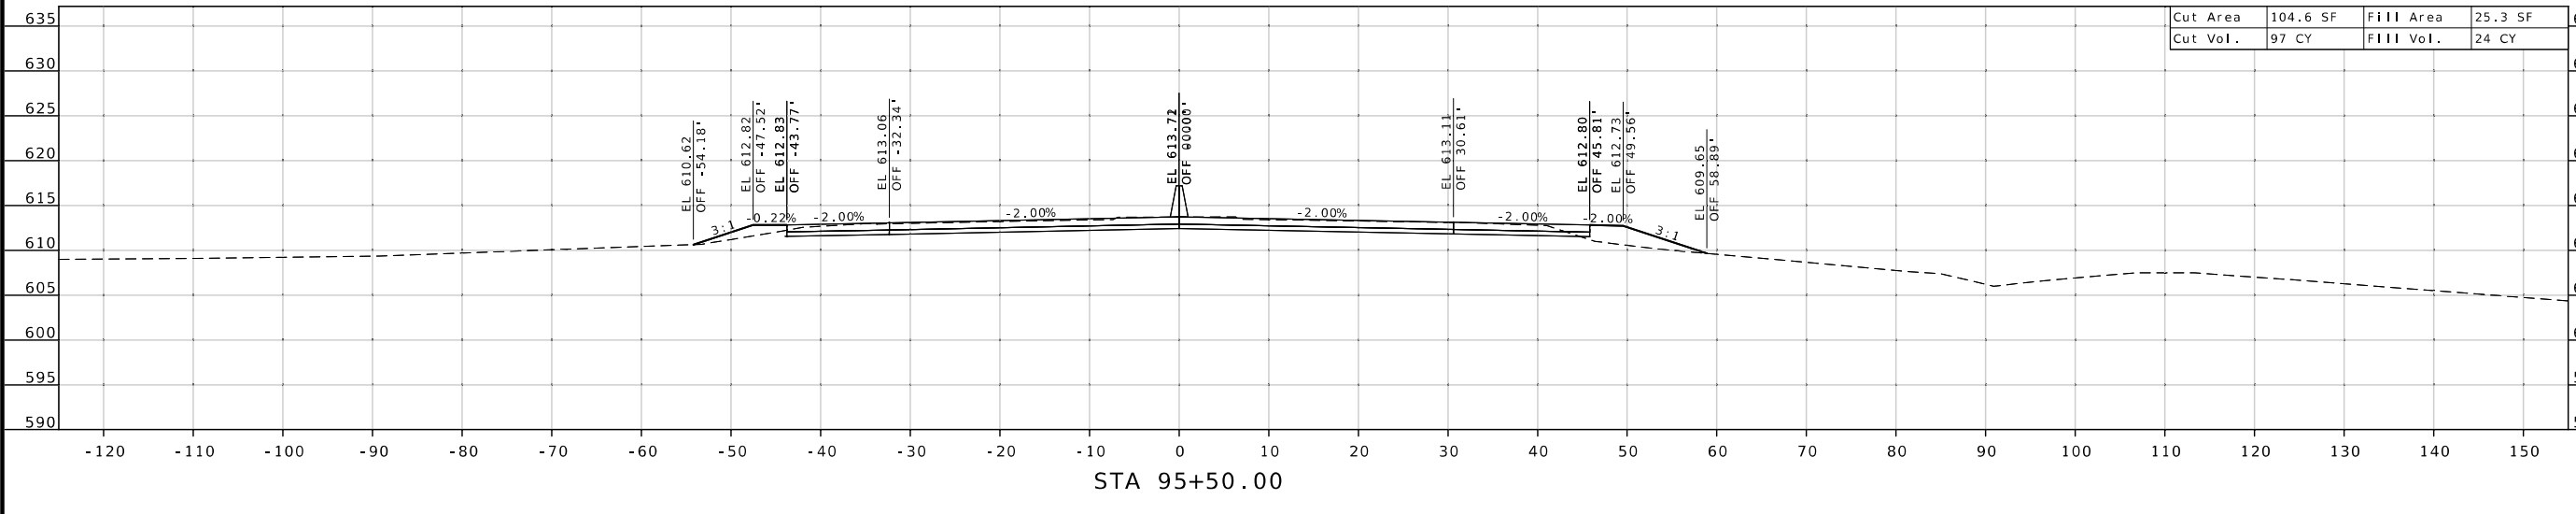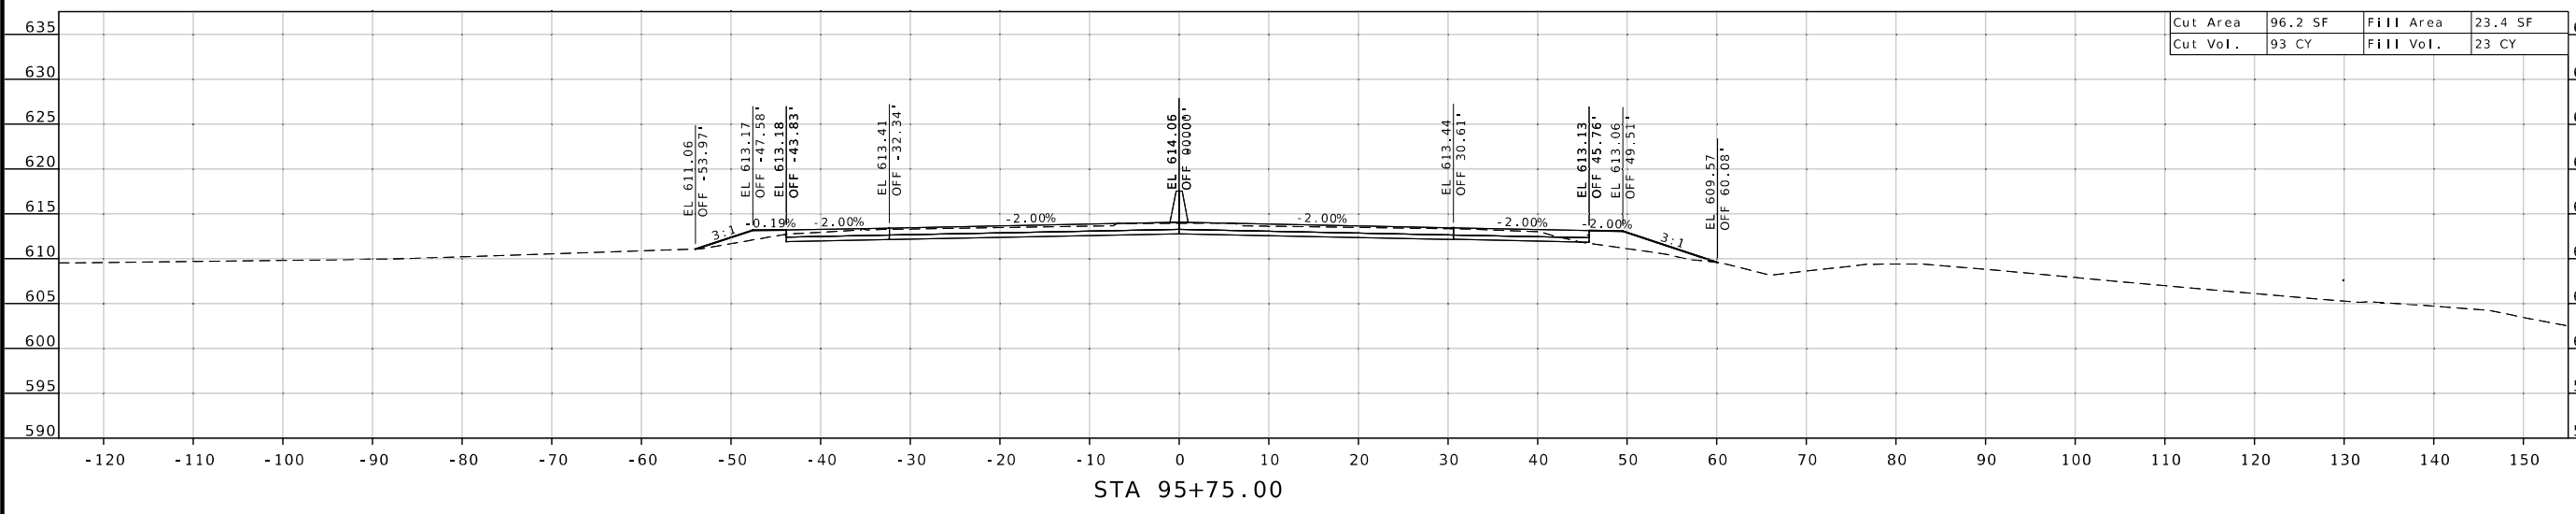

DESCRIPTION

DATE

MISSOURI HIGHWAYS AND TRANSPORTATION COMMISSION



CROSS SECTIONS  
 ROUTE D  
 WEST OF BRIDGE





























DATE PREPARED  
12/5/2024

ROUTE D STATE MO  
DISTRICT SL SHEET NO. 15  
COUNTY ST. LOUIS



JOB NO.  
J6S3626  
CONTRACT ID.

PROJECT NO.  
BRIDGE NO.

DATE	DESCRIPTION

MISSOURI HIGHWAYS AND TRANSPORTATION COMMISSION  
105 WEST CAPITOL  
JEFFERSON CITY, MO 65102  
1-888-ASK-MODOT (1-888-275-6636)

CROSS SECTIONS  
ROUTE D  
EAST OF BRIDGE

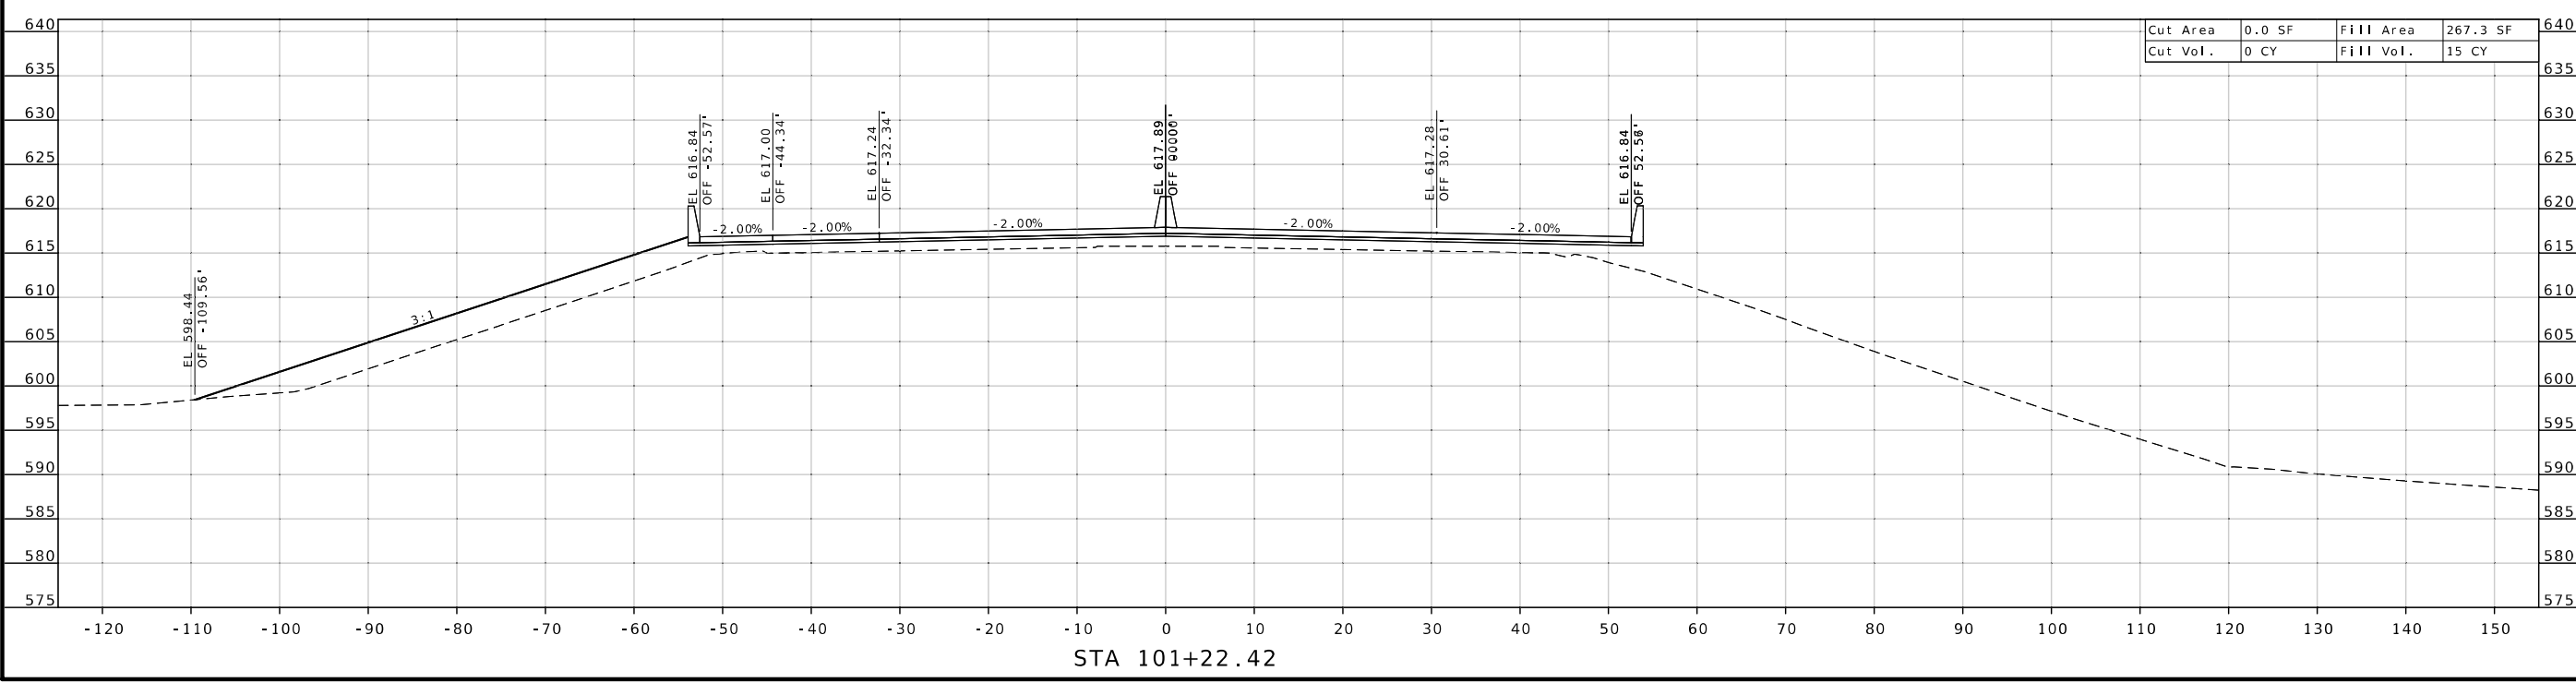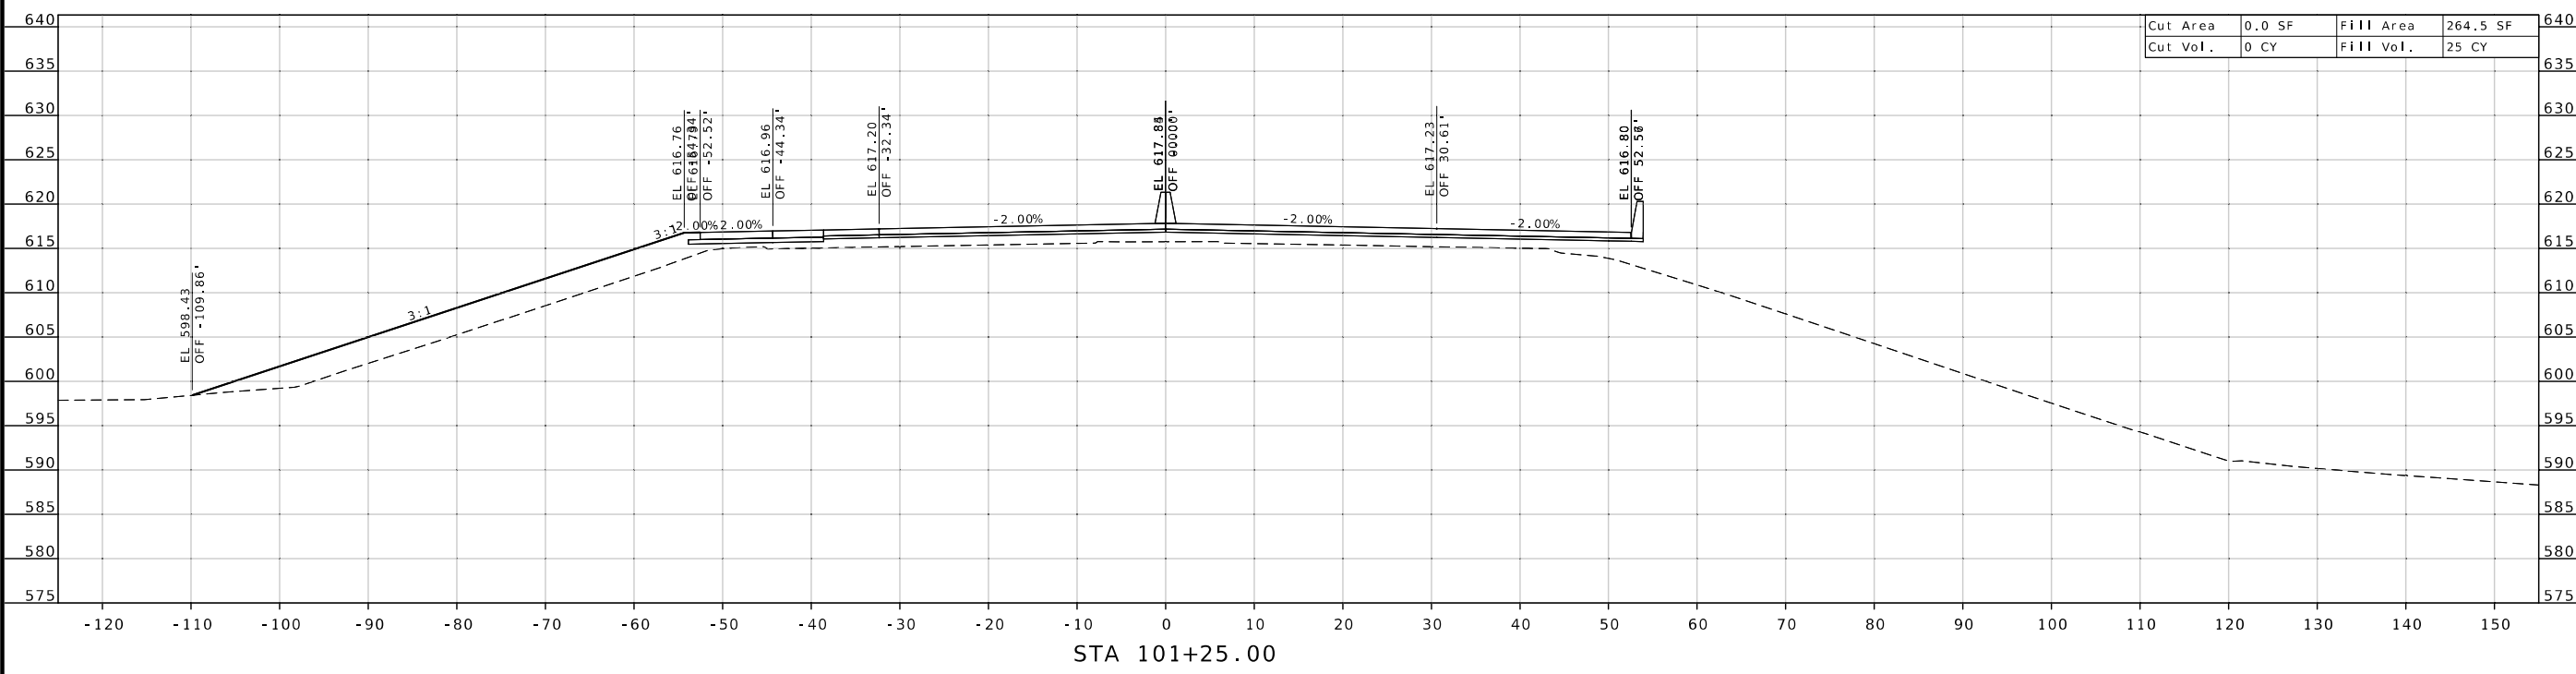




















Jamie F. Rana  
 01/08/2025 2:44:06 PM  
 JAMIE F. RANA - CIVIL  
 MO-PE-2005001034



DATE PREPARED  
 12/5/2024  
 ROUTE D STATE MO  
 DISTRICT SL SHEET NO. 23  
 COUNTY ST. LOUIS  
 JOB NO. J6S3626  
 CONTRACT ID.

PROJECT NO.  
 BRIDGE NO.

DESCRIPTION	DATE


MISSOURI HIGHWAYS AND TRANSPORTATION COMMISSION  
  
 105 WEST CAPITOL  
 JEFFERSON CITY, MO 65102  
 1-888-ASK-MODOT (1-888-275-6636)

CROSS SECTIONS  
 ROUTE D  
 EAST OF BRIDGE

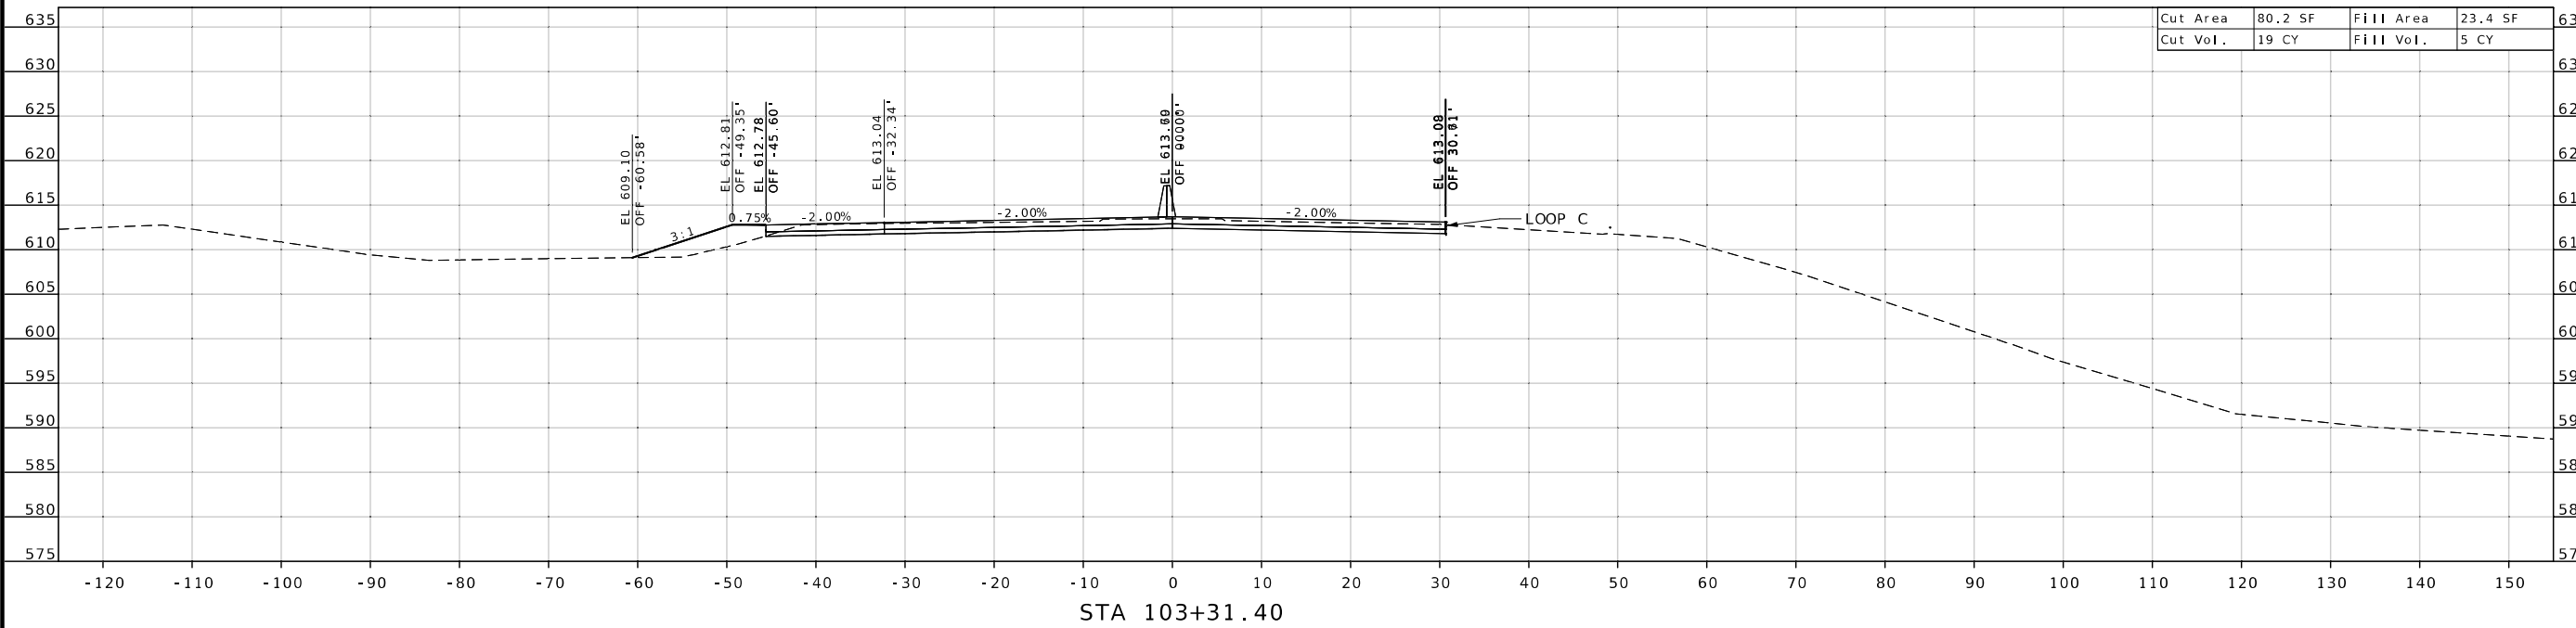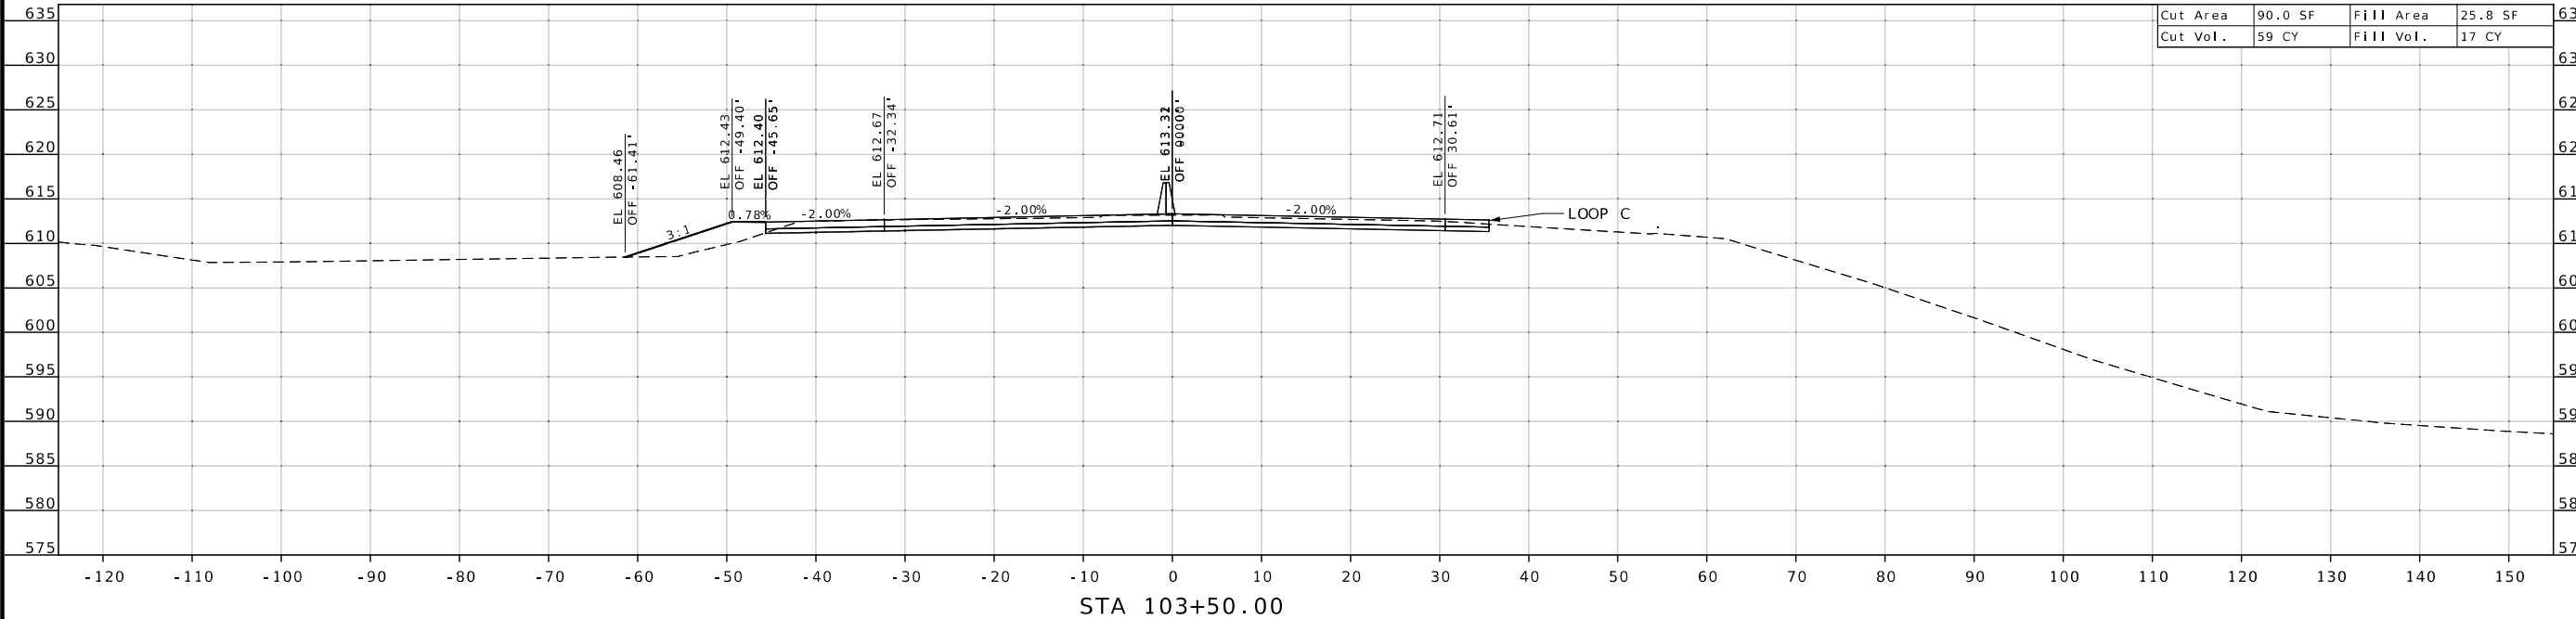







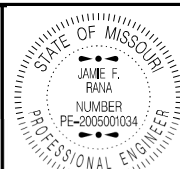

Jamie F. Rana  
 01/06/2025 2:44:56 PM  
 JAMIE F. RANA - CIVIL  
 MO-PE-2005001034

DATE PREPARED  
 12/5/2024  
 ROUTE D STATE MO  
 DISTRICT SL SHEET NO. 25  
 COUNTY ST. LOUIS  
 JOB NO. J6S3626  
 CONTRACT ID.  
 PROJECT NO.  
 BRIDGE NO.

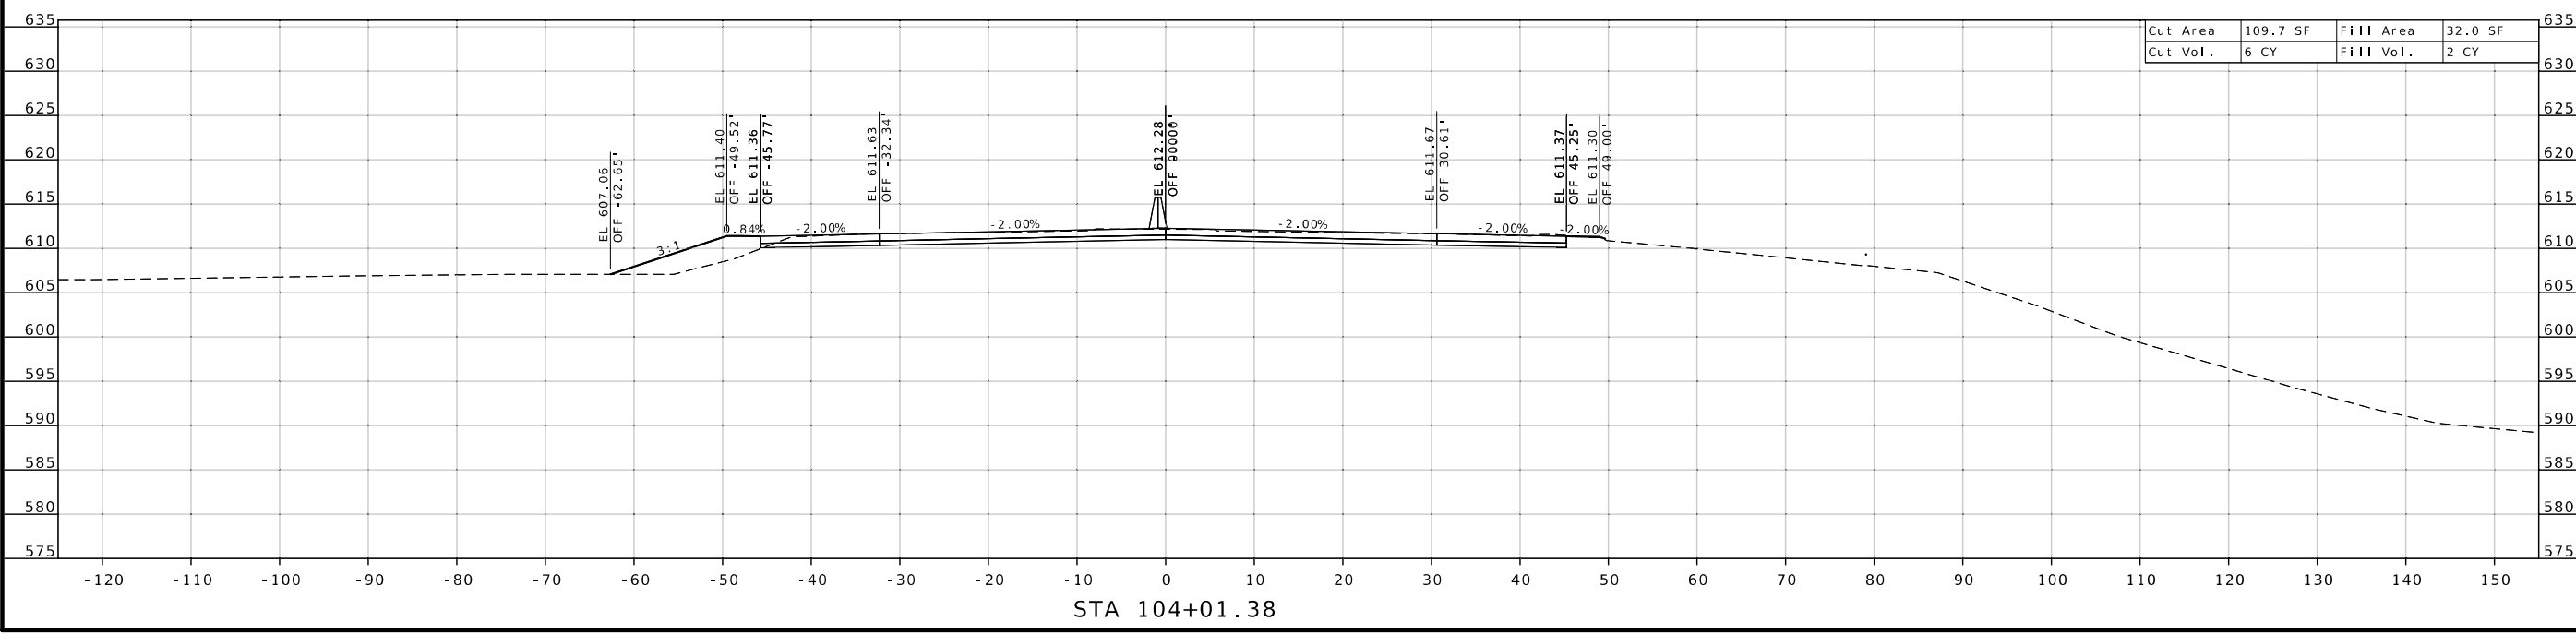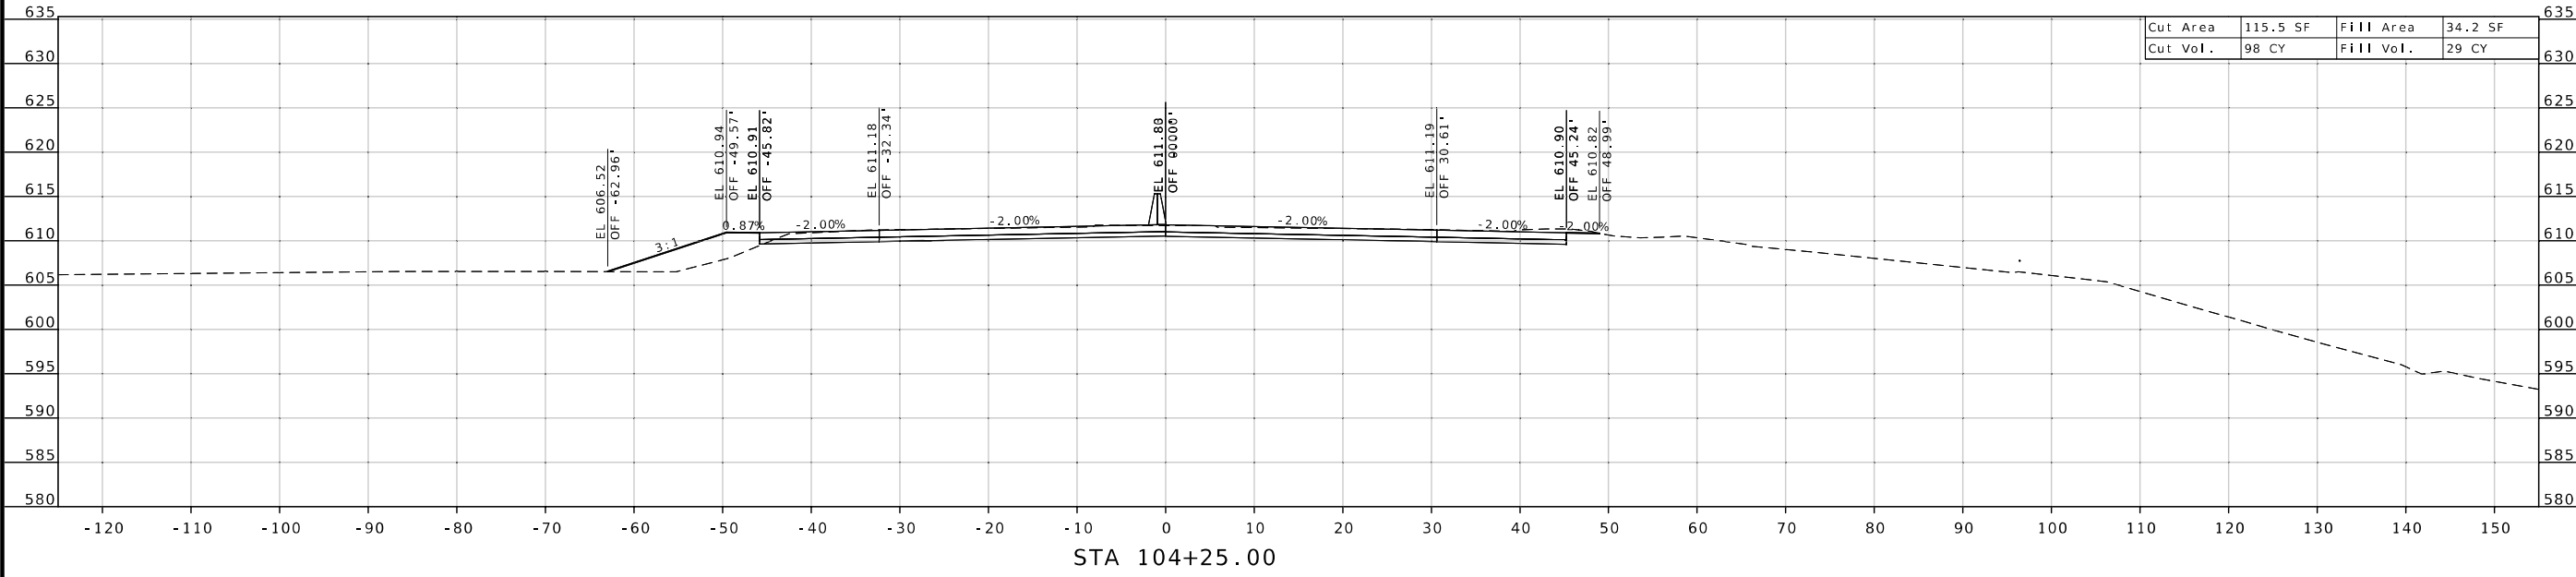

DESCRIPTION	DATE

MISSOURI HIGHWAYS AND TRANSPORTATION COMMISSION  
 105 WEST CAPITOL  
 JEFFERSON CITY, MO 65102  
 1-888-ASK-MODOT (1-888-275-6636)

CROSS SECTIONS  
 ROUTE D  
 EAST OF BRIDGE














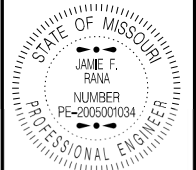


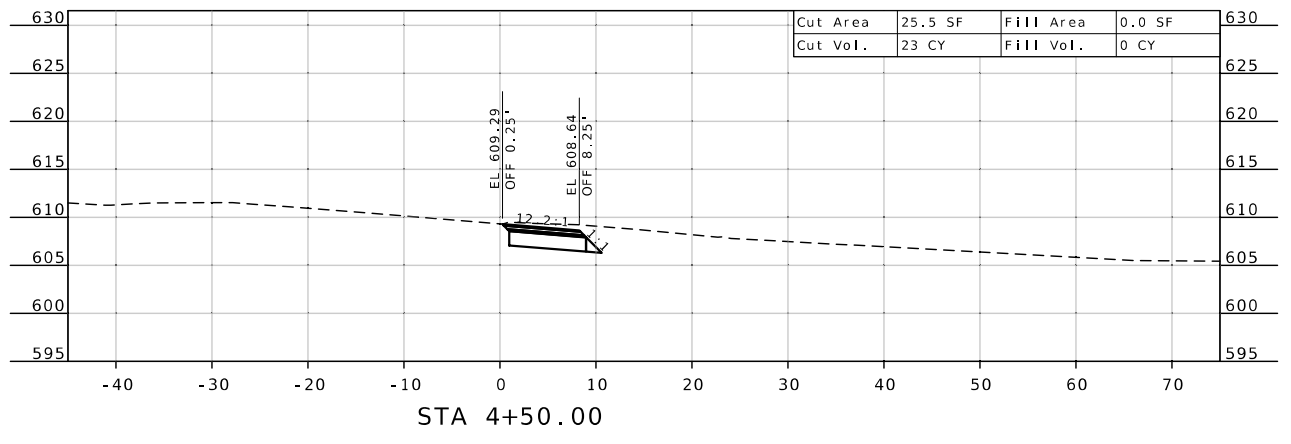
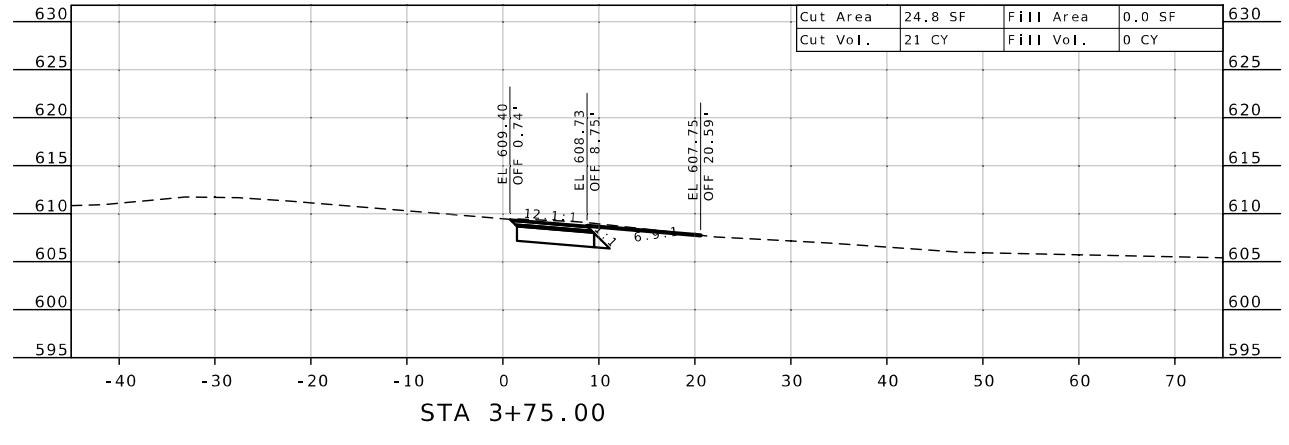
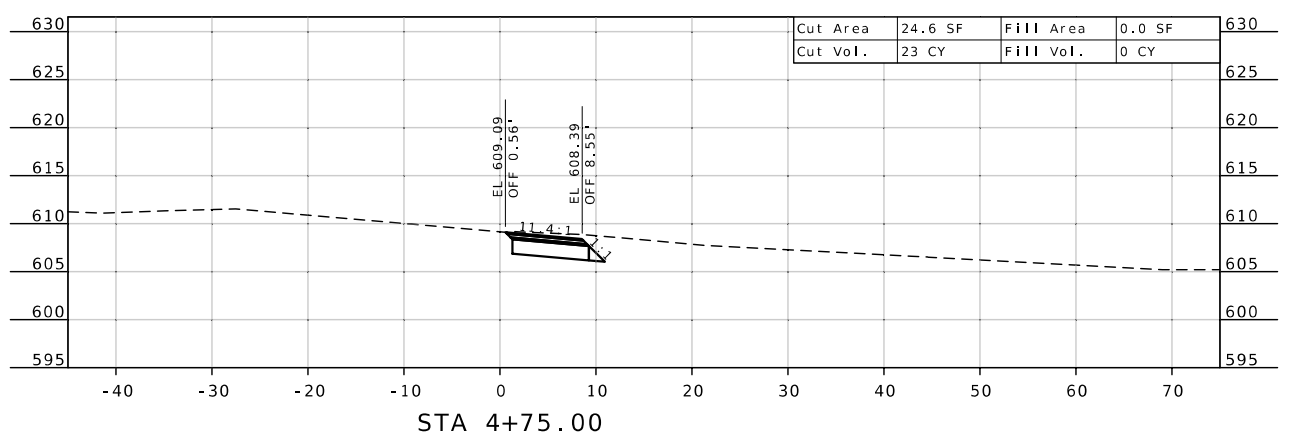
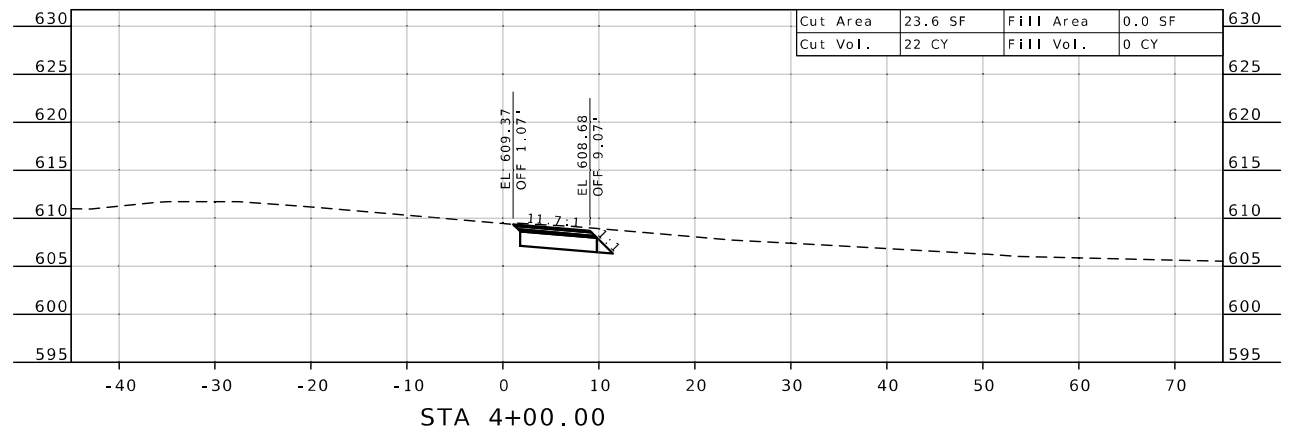
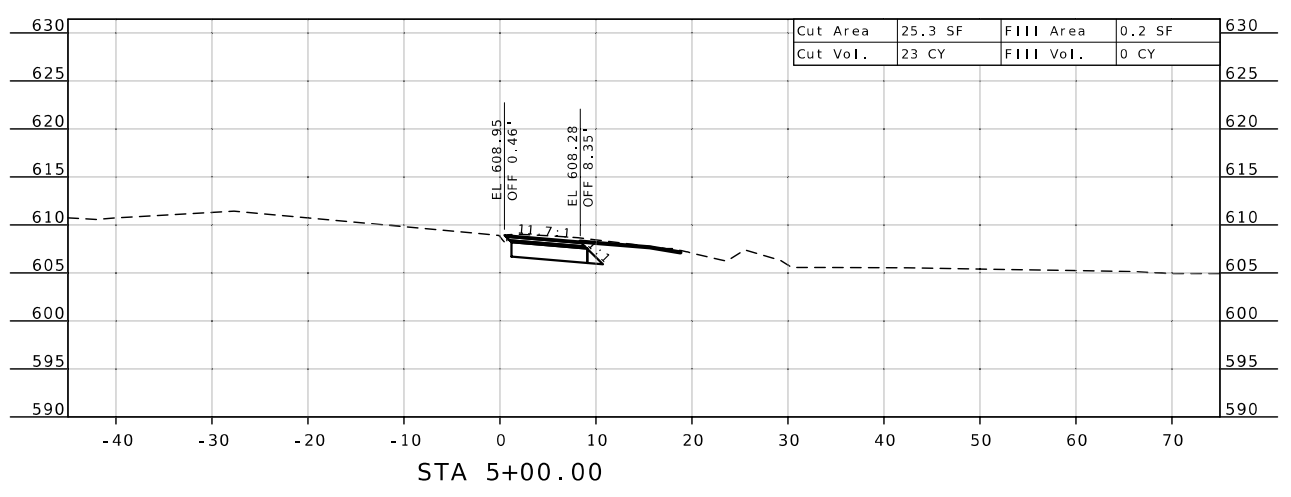
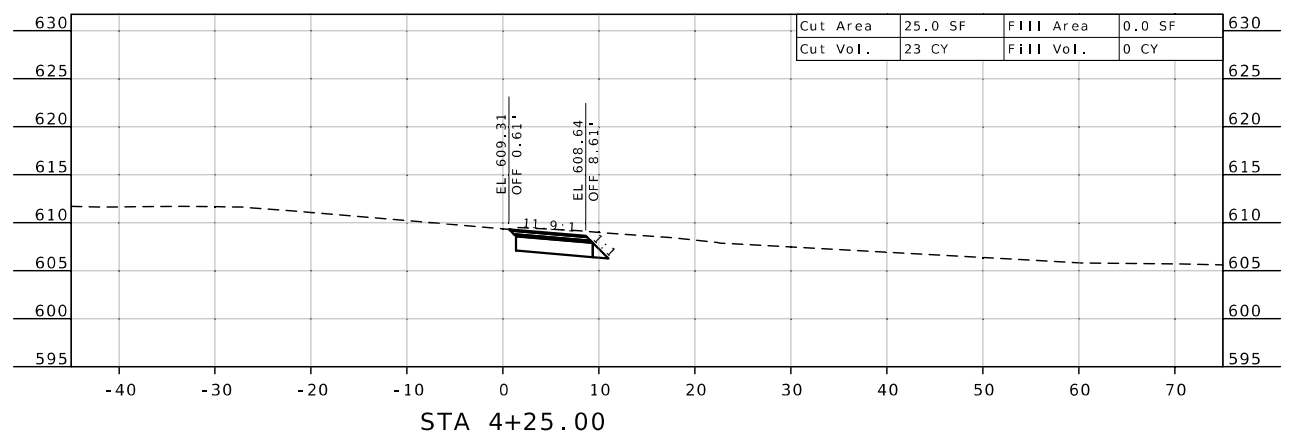
Jamie F. Rana  
 01/06/2025 2:49:53 PM  
 JAMIE F. RANA - CIVIL  
 MO-PE-2005001034

DATE PREPARED  
 12/5/2024  
 ROUTE D STATE MO  
 DISTRICT SL SHEET NO. 32  
 COUNTY ST. LOUIS  
 JOB NO. J6S3626  
 CONTRACT ID.  
 PROJECT NO.  
 BRIDGE NO.


DATE	DESCRIPTION

MISSOURI HIGHWAYS AND TRANSPORTATION COMMISSION  
  
 105 WEST CAPITOL  
 JEFFERSON CITY, MO 65102  
 1-888-ASK-MODOT (1-888-275-6636)

CROSS SECTIONS  
 LOOP A





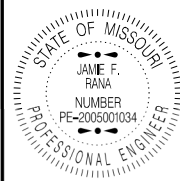

*Jamie F. Rana*  
 01/06/2025 2:50:15 PM  
 JAMIE F. RANA - CIVIL  
 MO-PE-2005001034

DATE PREPARED  
 12/5/2024

ROUTE STATE  
 D MO

DISTRICT SHEET NO.  
 SL 33

COUNTY  
 ST. LOUIS

JOB NO.  
 J6S3626

CONTRACT ID.

PROJECT NO.






BRIDGE NO.








DATE	DESCRIPTION

MISSOURI HIGHWAYS AND TRANSPORTATION COMMISSION

105 WEST CAPITOL  
 JEFFERSON CITY, MO 65102  
 1-888-ASK-MODOT (1-888-275-6636)

CROSS SECTIONS  
 LOOP A

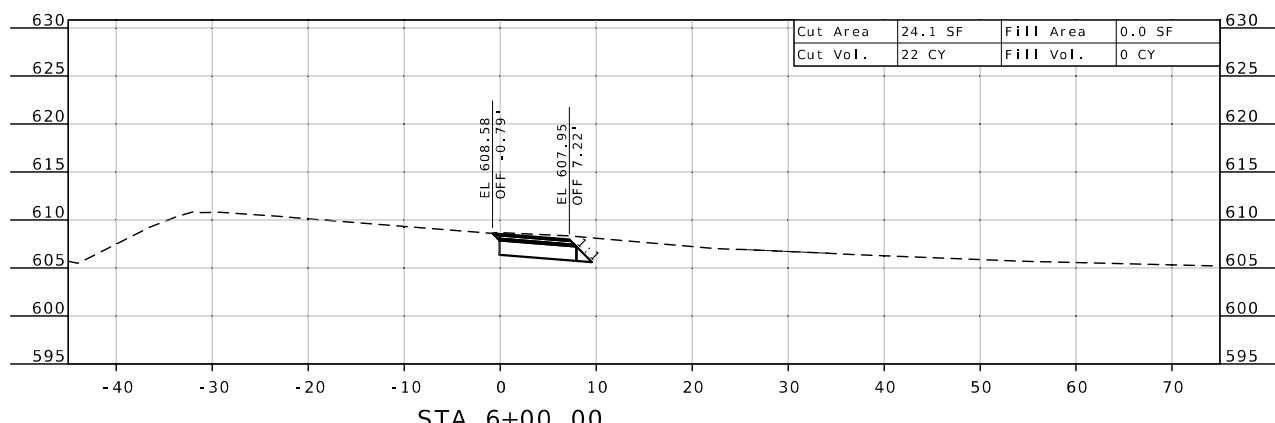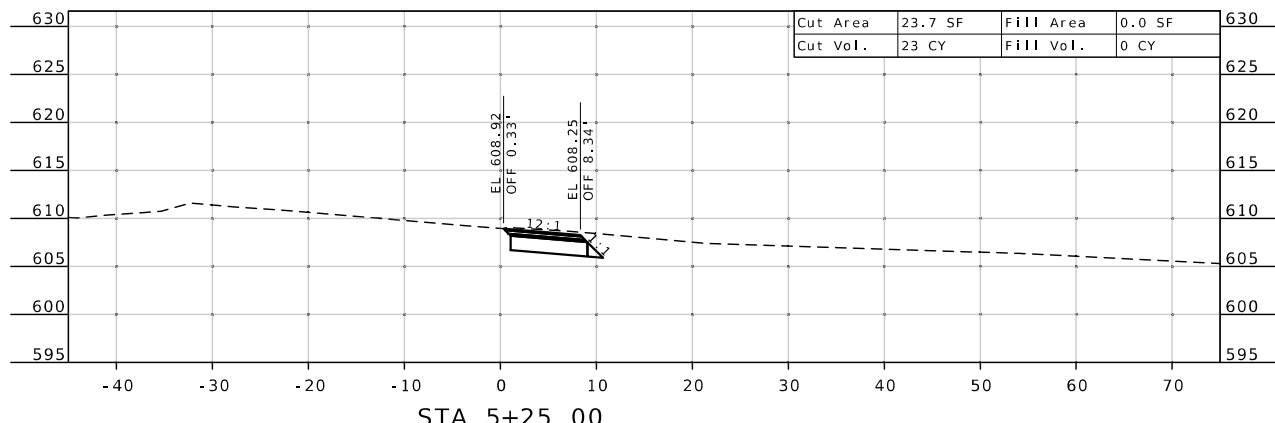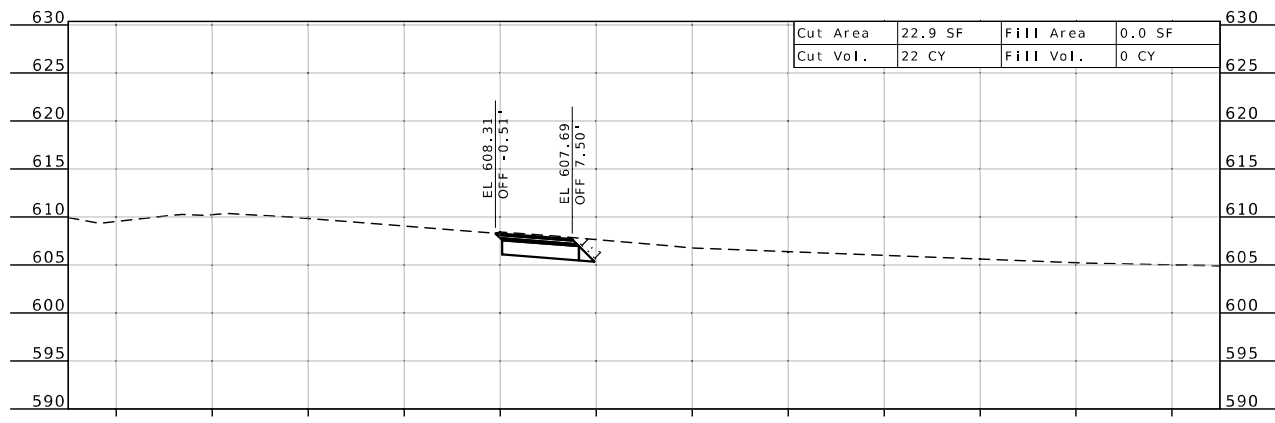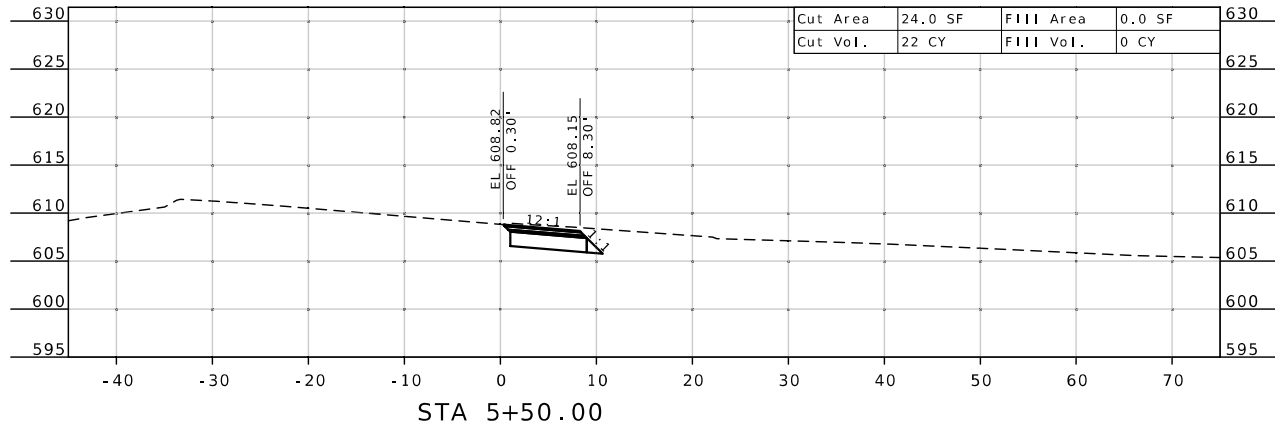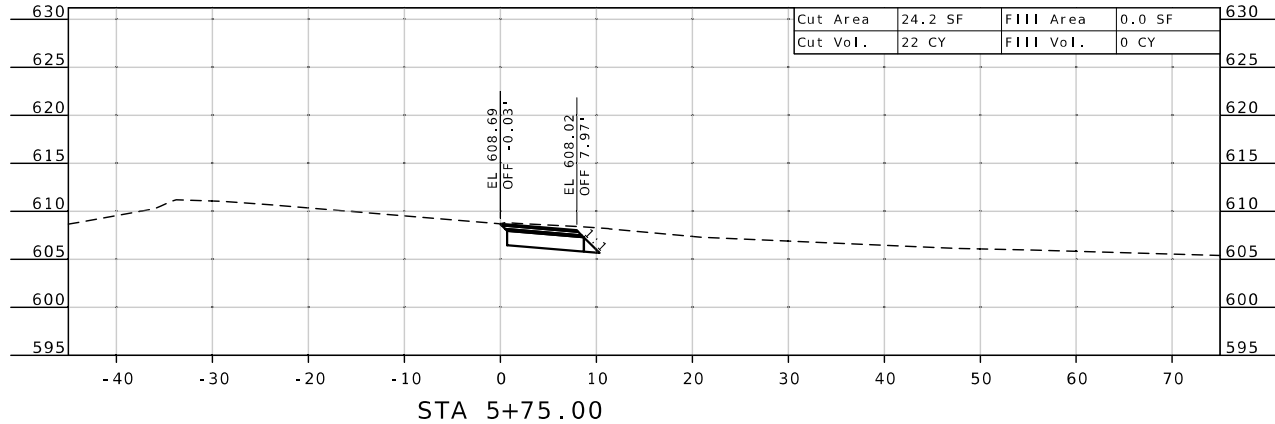

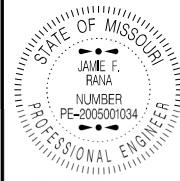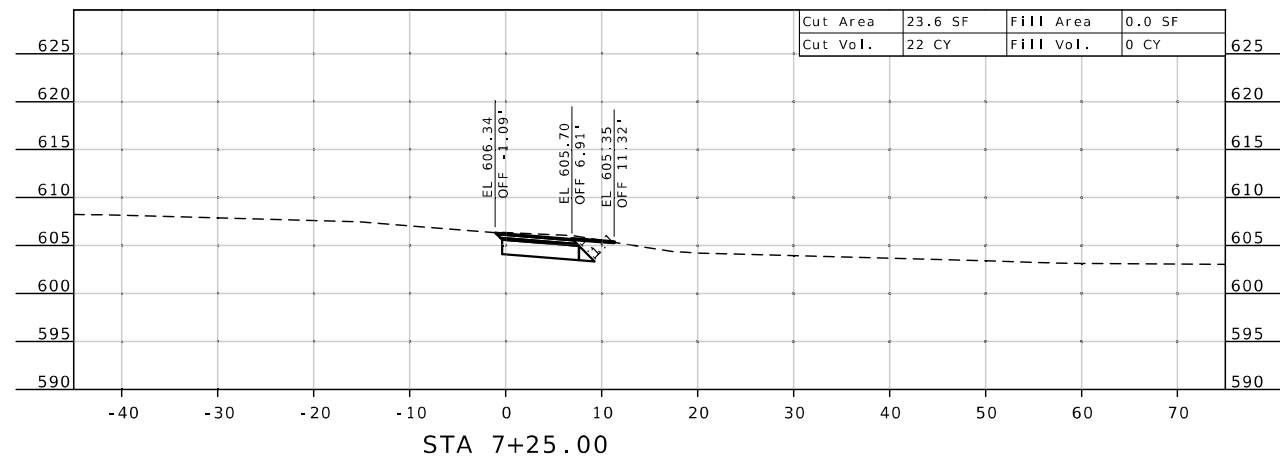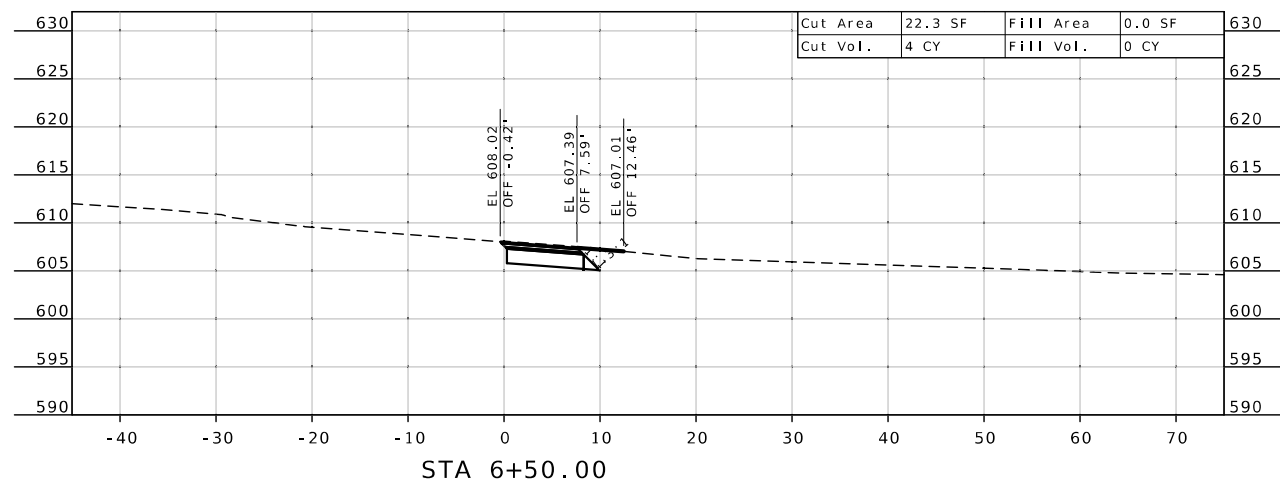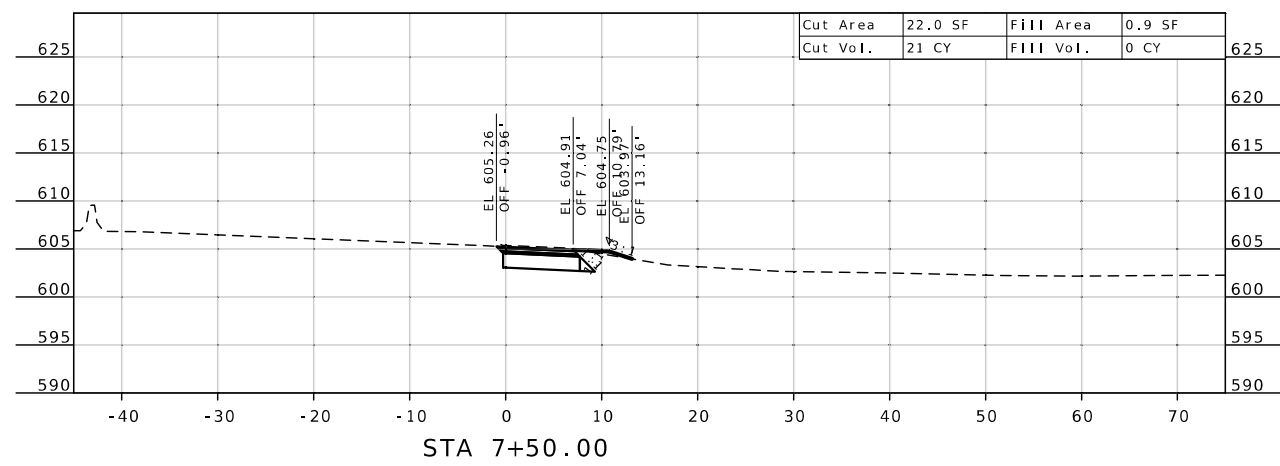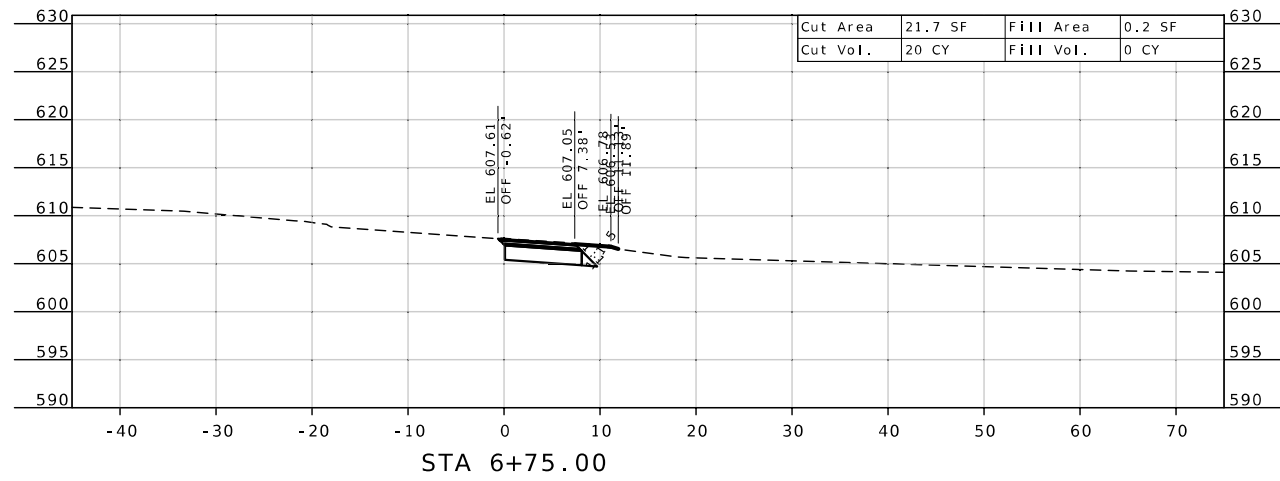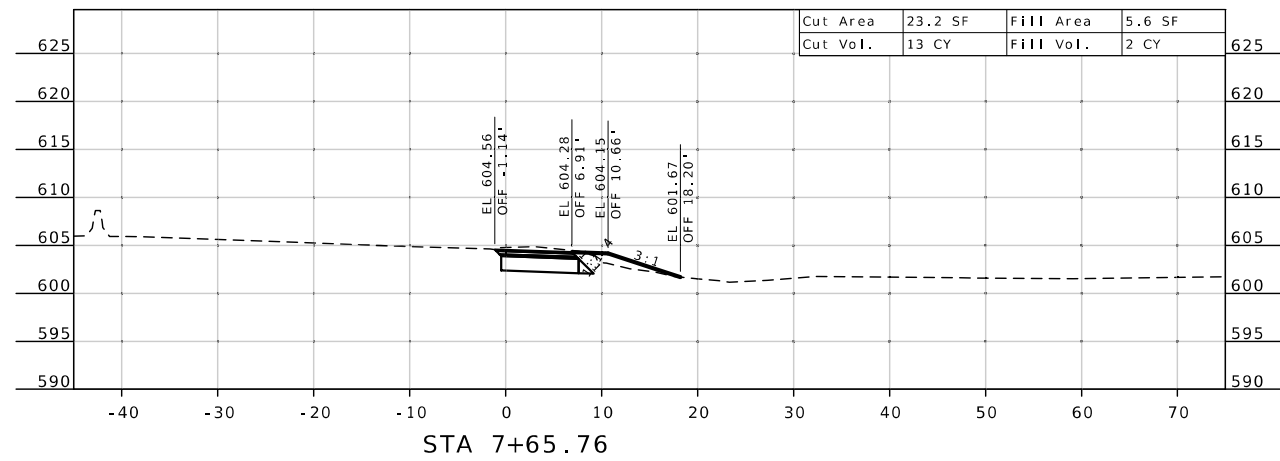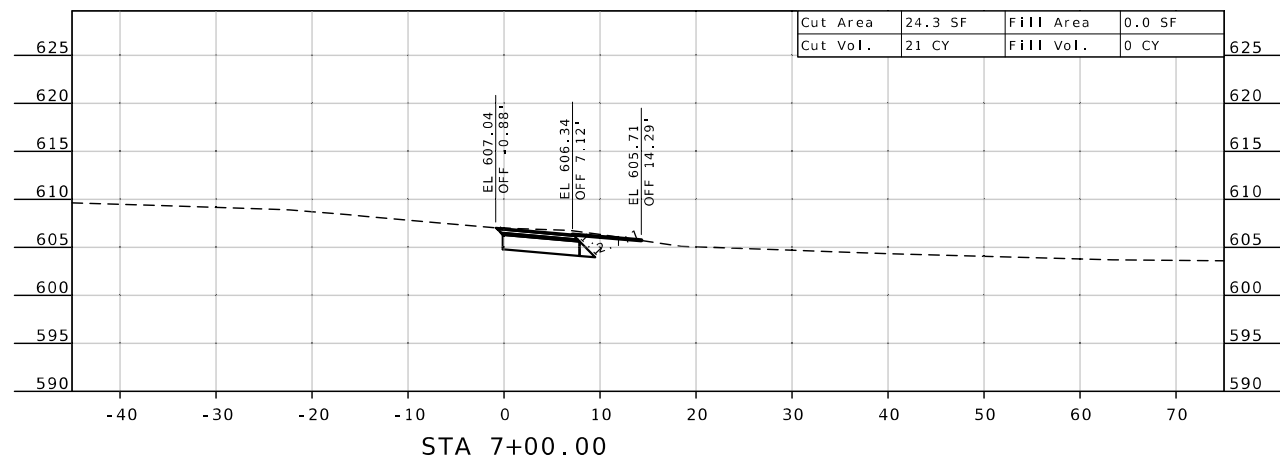

DATE PREPARED  
12/5/2024

ROUTE D STATE MO  
 DISTRICT SL SHEET NO. 34  
 COUNTY ST. LOUIS  
 JOB NO. J6S3626  
 CONTRACT ID.

PROJECT NO.  
 BRIDGE NO.

DATE	DESCRIPTION

MISSOURI HIGHWAYS AND TRANSPORTATION COMMISSION



CROSS SECTIONS  
LOOP A



Jamie F. Rana  
 01/06/2025 2:51:03 PM  
 JAMIE F. RANA - CIVIL  
 MO-PE-2006001034

DATE PREPARED  
 12/5/2024

ROUTE STATE  
 D MO  
 DISTRICT SHEET NO.  
 SL 35

COUNTY  
 ST. LOUIS

JOB NO.  
 J6S3626

CONTRACT ID.





PROJECT NO.

BRIDGE NO.

DATE	DESCRIPTION

MISSOURI HIGHWAYS AND TRANSPORTATION COMMISSION  
 105 WEST CAPITOL  
 JEFFERSON CITY, MO 65102  
 1-888-ASK-MODOT (1-888-273-6636)

CROSS SECTIONS  
 LOOP B

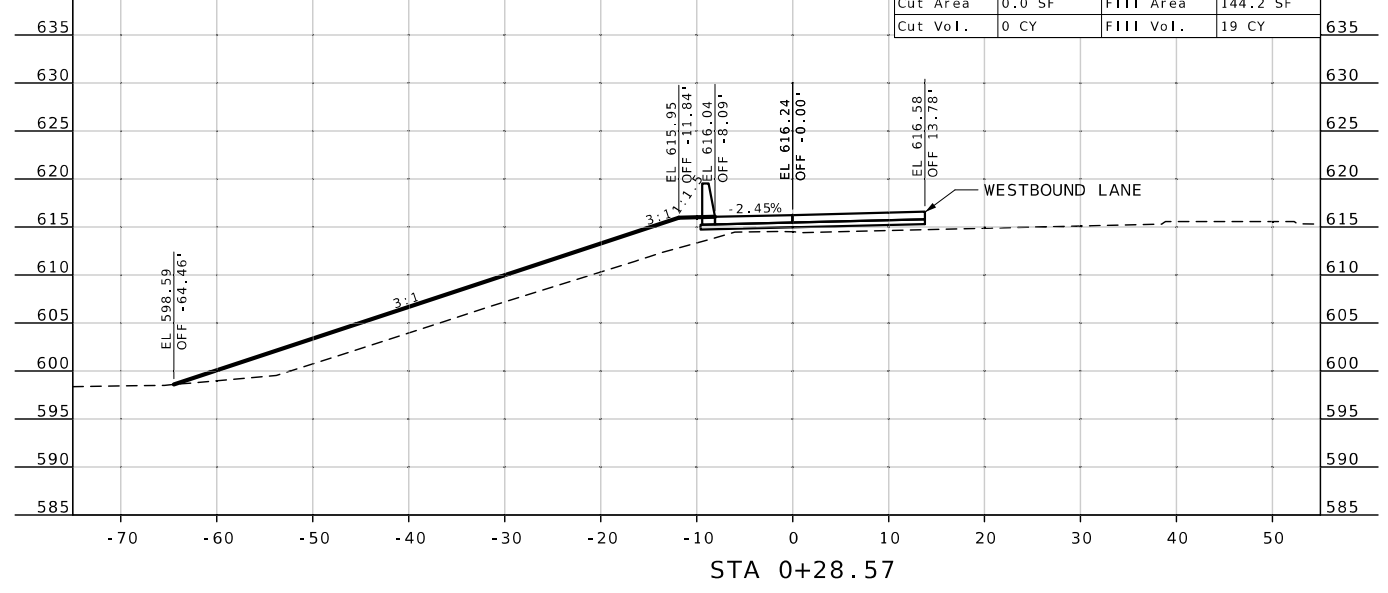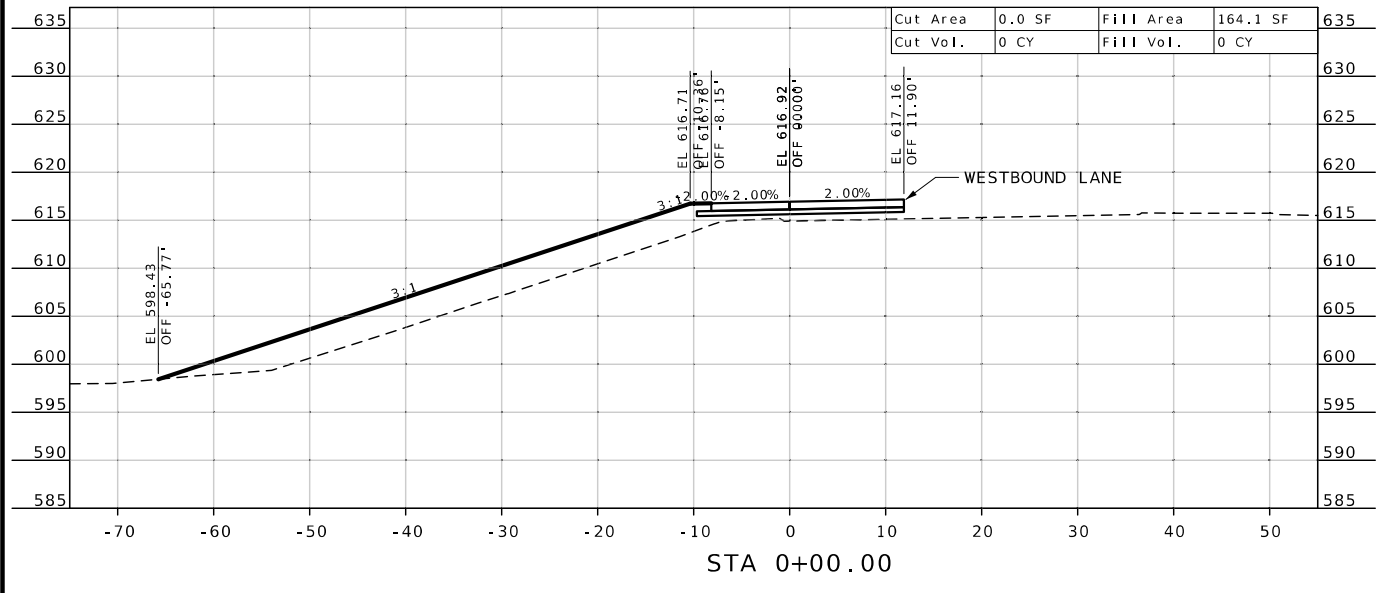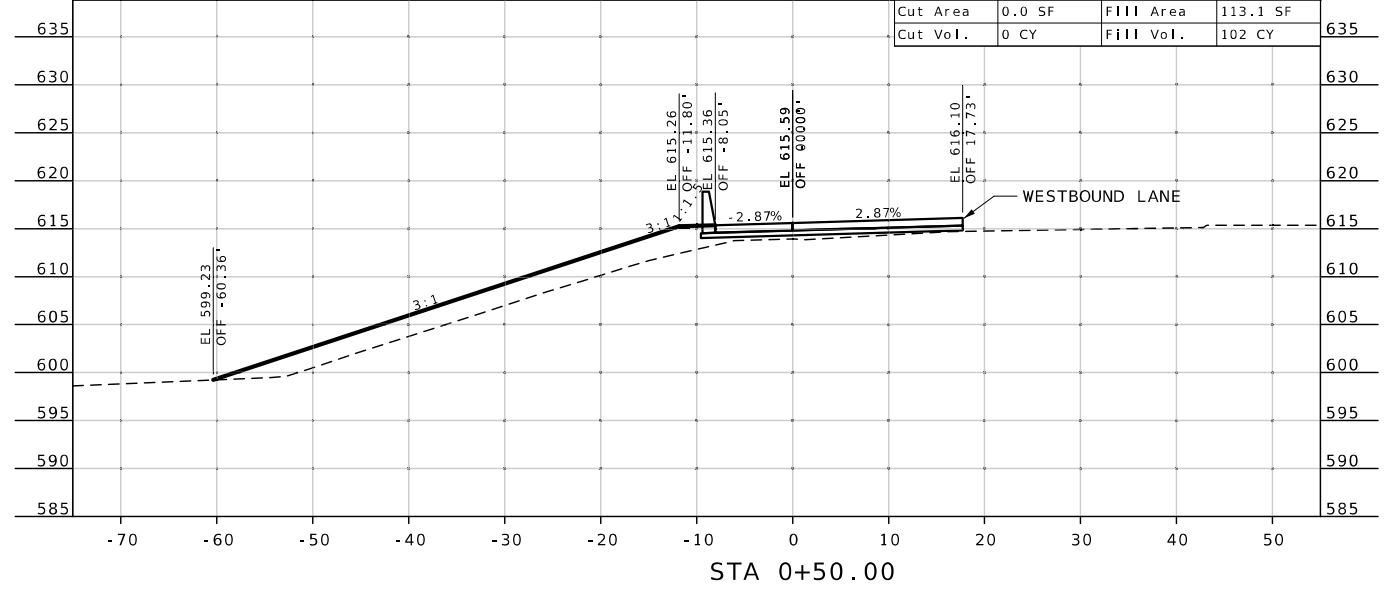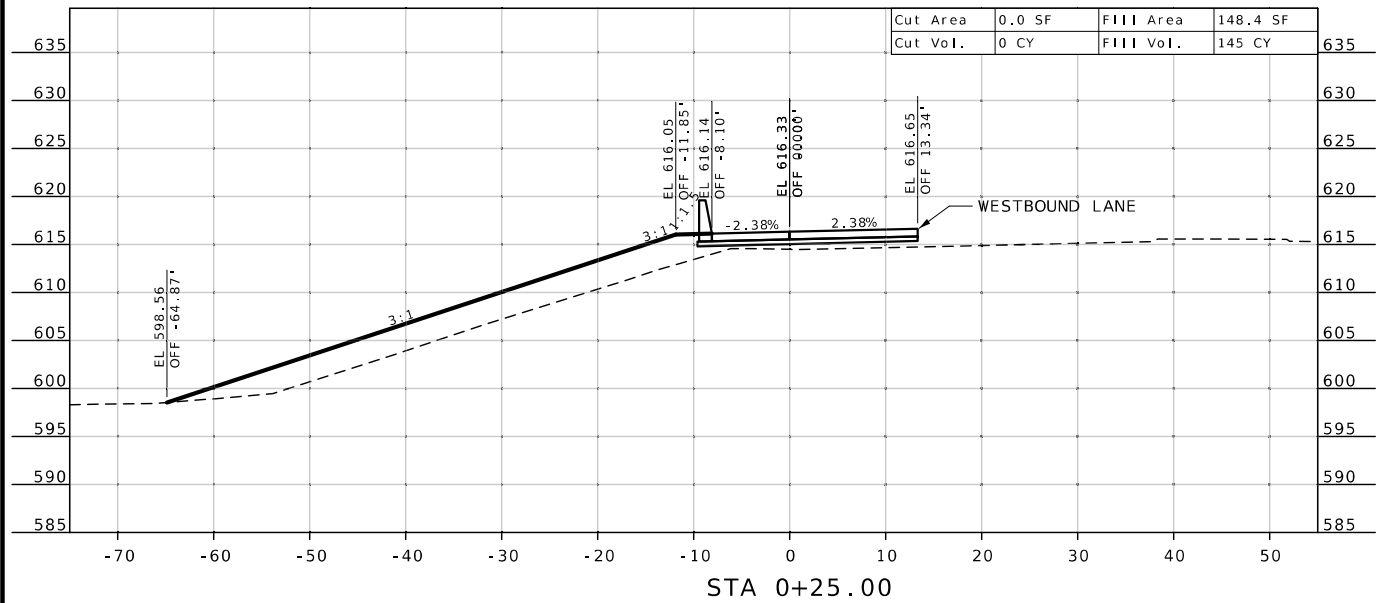



JAMIE F. RANA  
NUMBER  
PE-2005001034  
PROFESSIONAL ENGINEER

DATE PREPARED  
12/5/2024

ROUTE STATE  
D MO

DISTRICT SHEET NO.  
SL 36

COUNTY  
ST. LOUIS

JOB NO.  
J6S3626





CONTRACT ID.

PROJECT NO.







BRIDGE NO.

DATE	DESCRIPTION

MISSOURI HIGHWAYS AND TRANSPORTATION  
COMMISSION  
MoDOT  
105 WEST CAPITOL  
JEFFERSON CITY, MO 65102  
1-888-ASK-MODOT (1-888-275-6636)

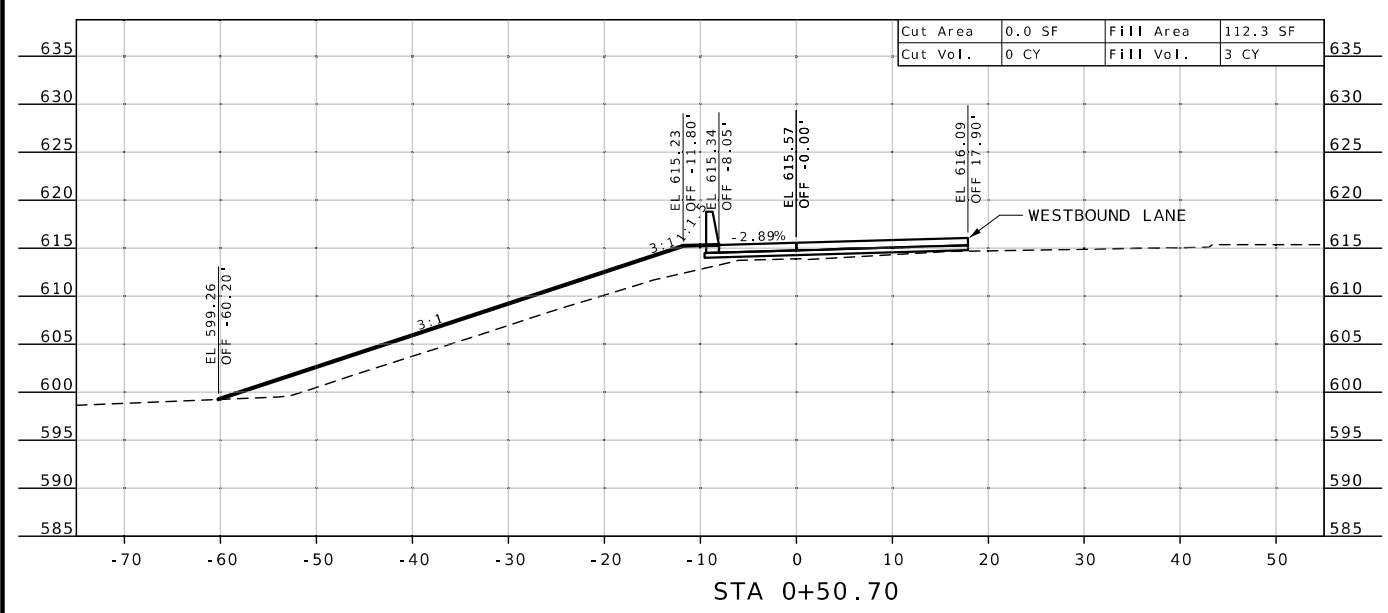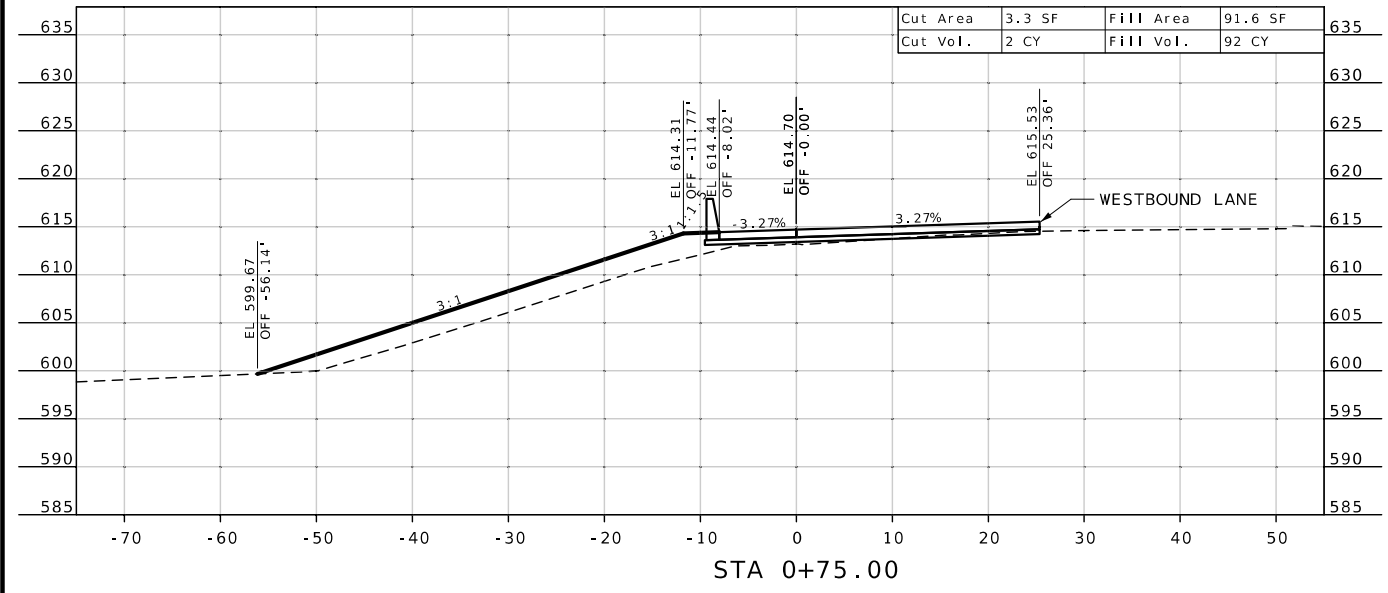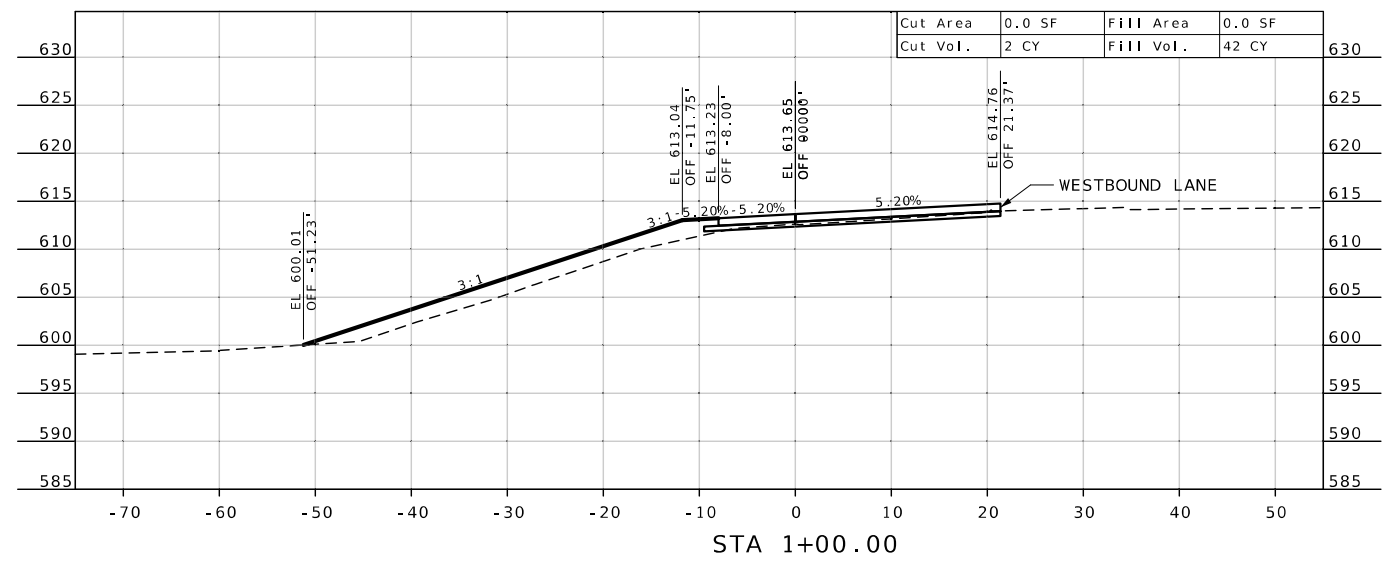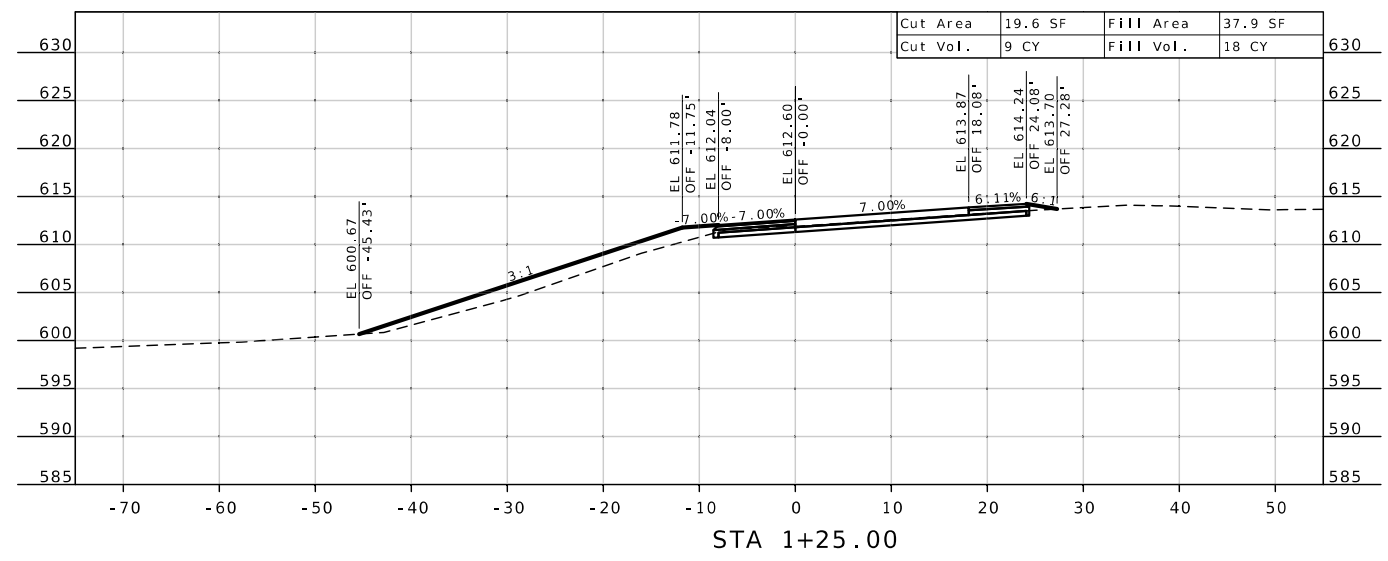

CROSS SECTIONS  
LOOP B

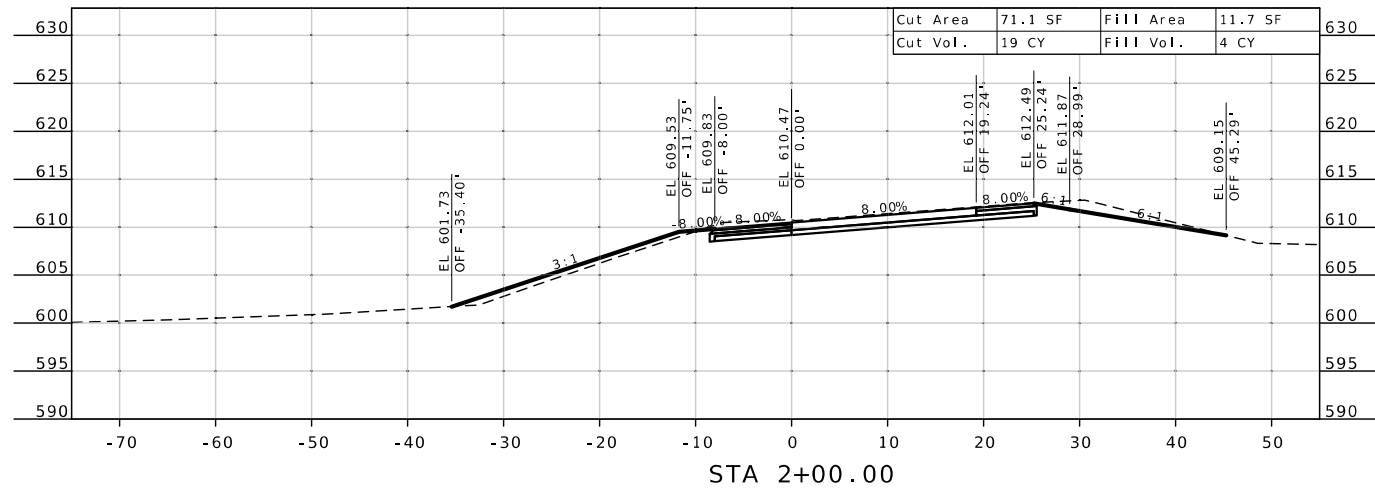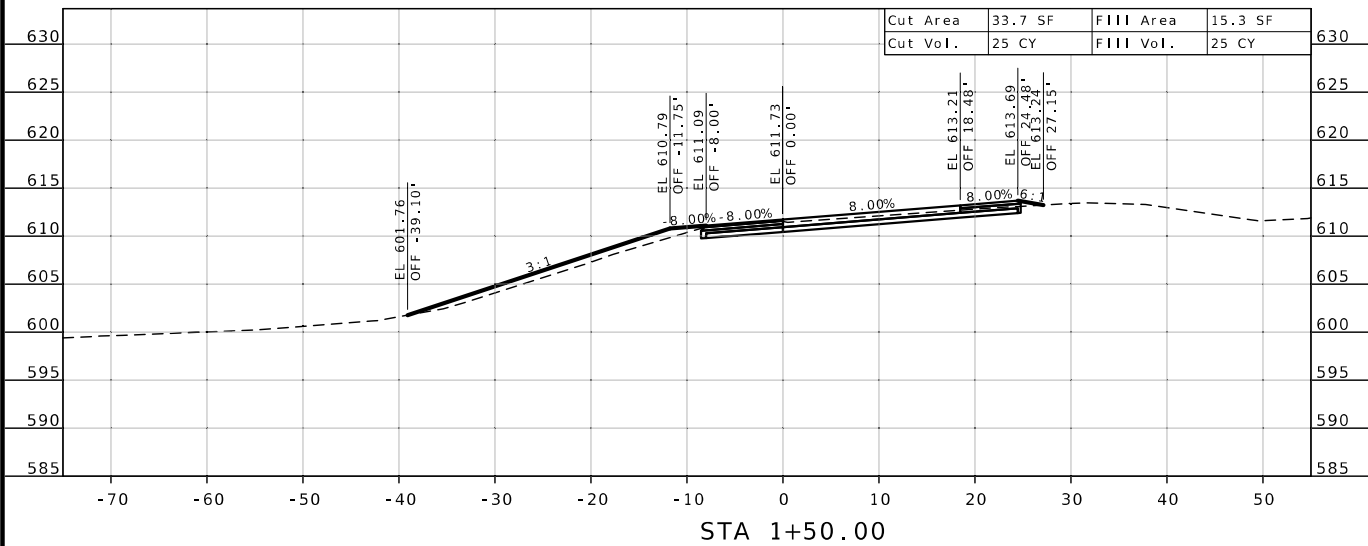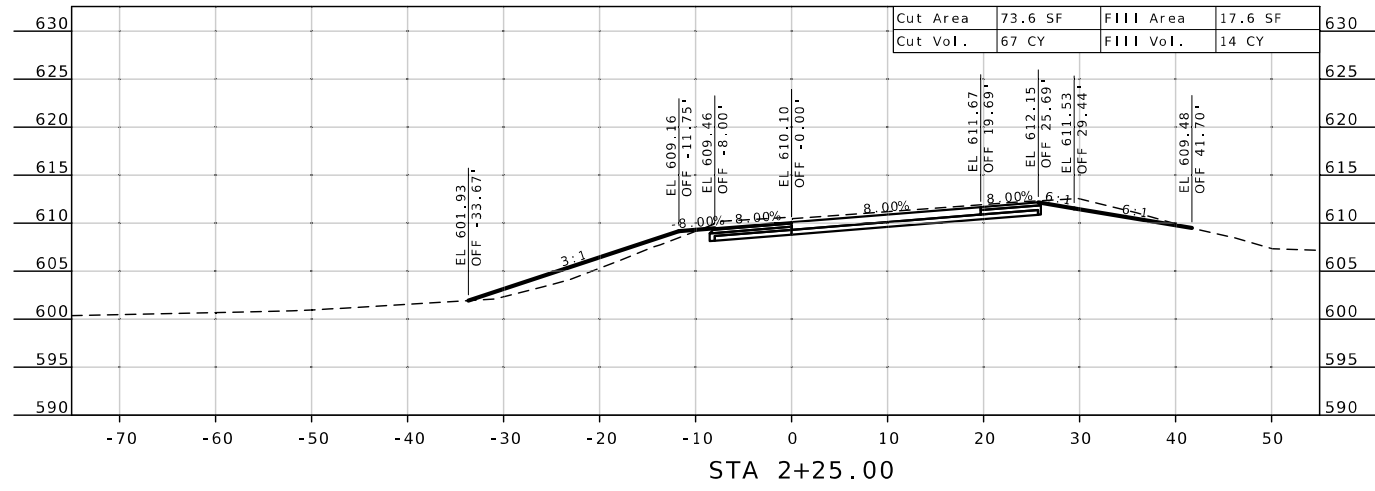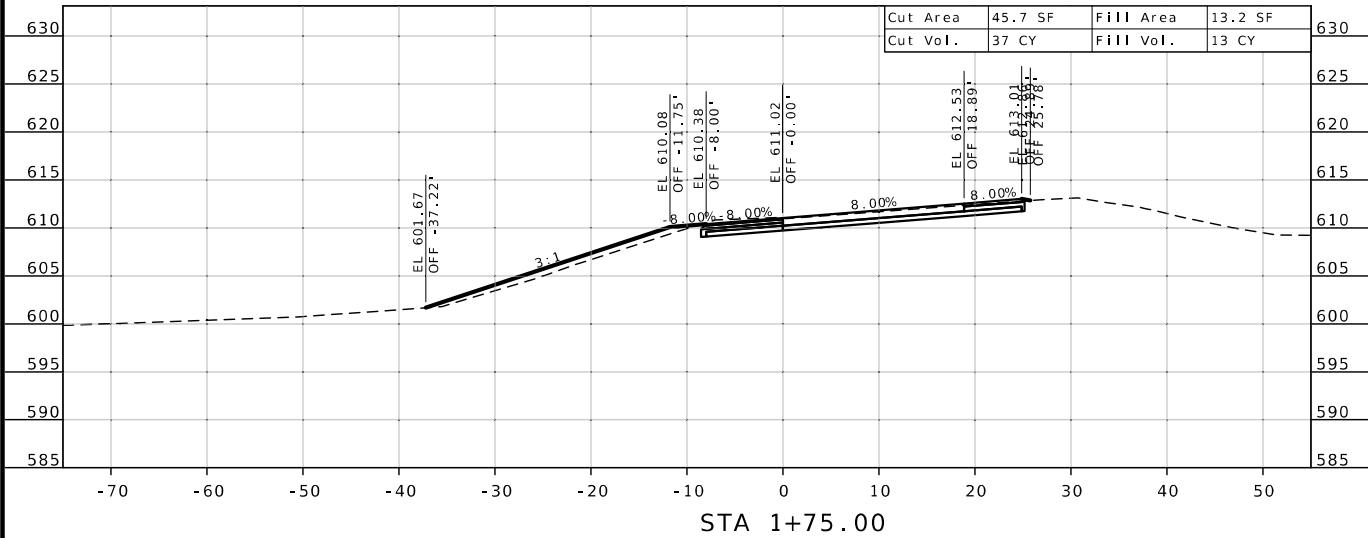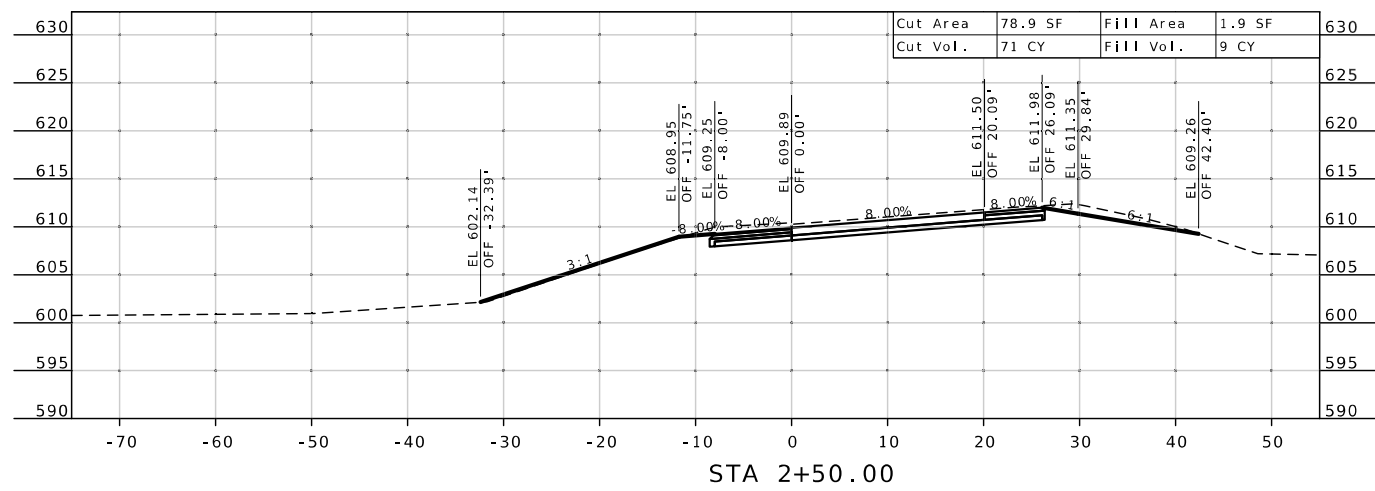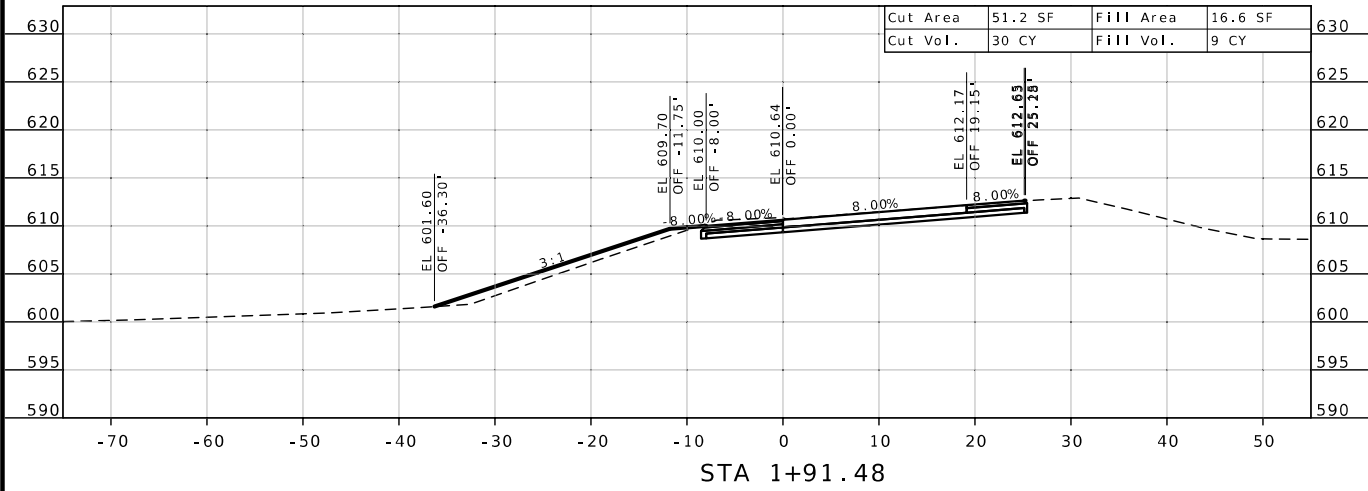


DATE PREPARED  
12/5/2024  
ROUTE D STATE MO  
DISTRICT SL SHEET NO. 37  
COUNTY ST. LOUIS  
JOB NO. J6S3626  
CONTRACT ID.  
PROJECT NO.  
BRIDGE NO.

DATE	DESCRIPTION

MISSOURI HIGHWAYS AND TRANSPORTATION COMMISSION  
105 WEST CAPITOL  
JEFFERSON CITY, MO 65102  
1-888-ASK-MODOT (1-888-275-6636)

CROSS SECTIONS  
LOOP B

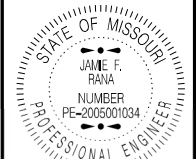

DATE PREPARED  
12/5/2024

ROUTE D STATE MO

DISTRICT SL SHEET NO. 38

COUNTY ST. LOUIS

JOB NO. J6S3626

CONTRACT ID.

PROJECT NO.







BRIDGE NO.


DATE	DESCRIPTION

MISSOURI HIGHWAYS AND TRANSPORTATION COMMISSION

105 WEST CAPITOL  
JEFFERSON CITY, MO 65102  
1-888-ASK-MODOT (1-888-275-6636)

CROSS SECTIONS  
LOOP B

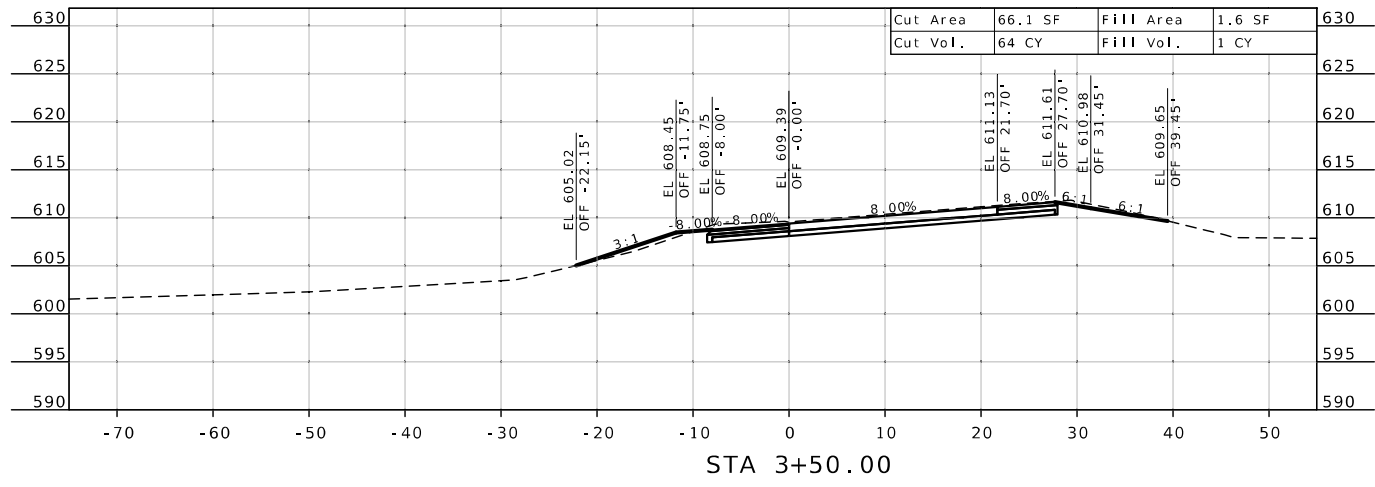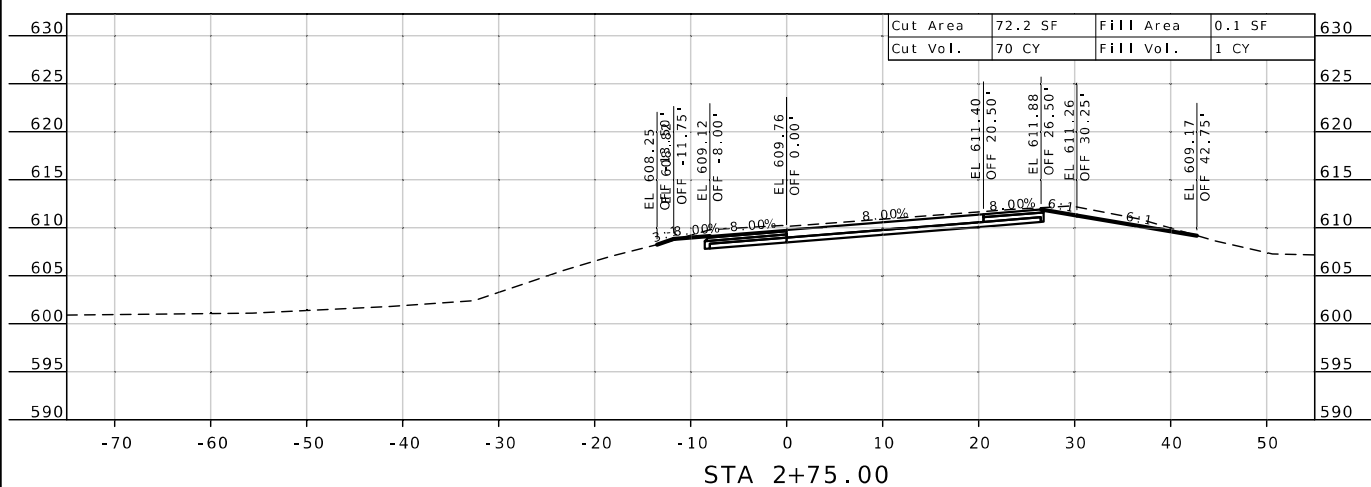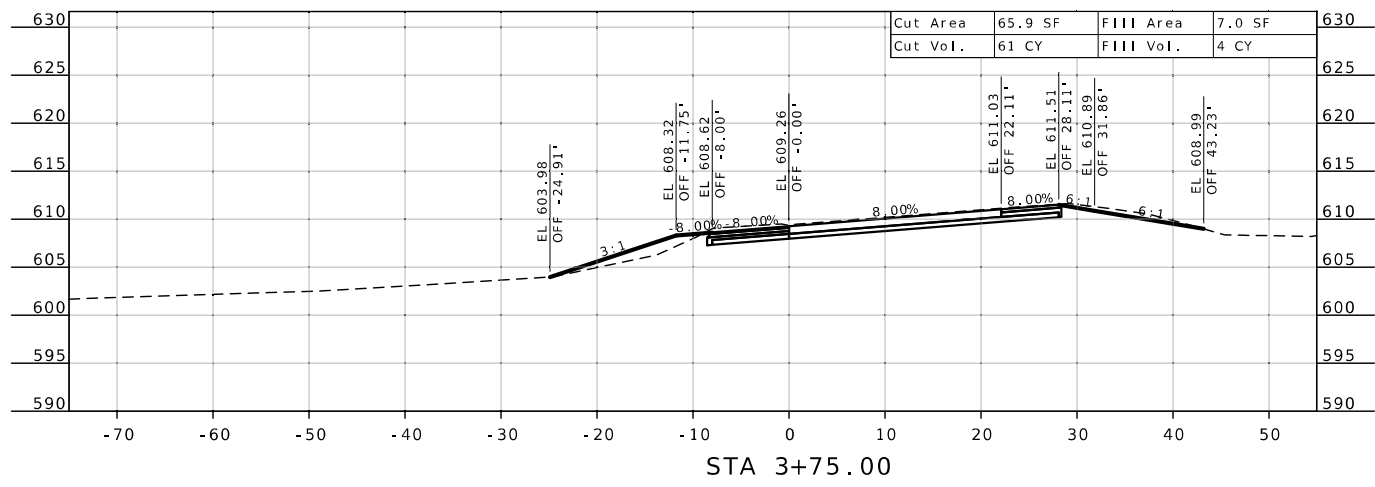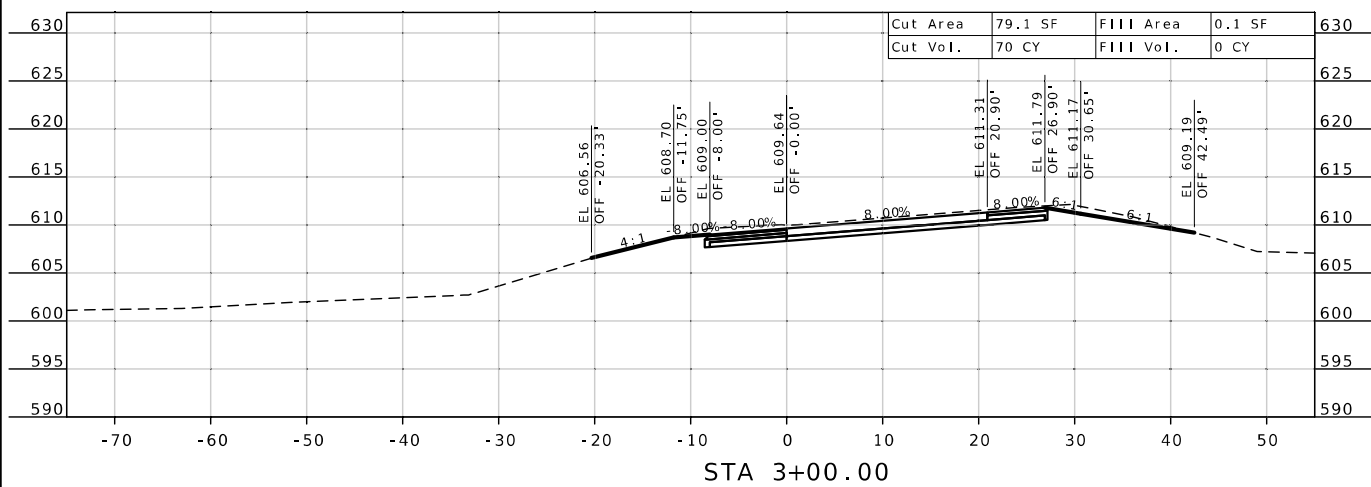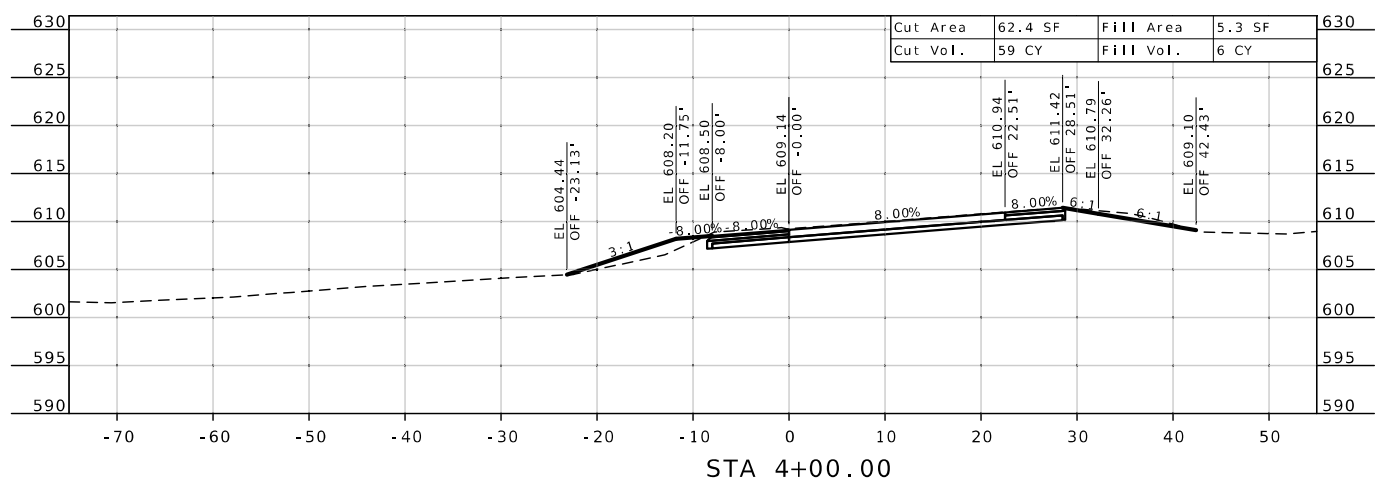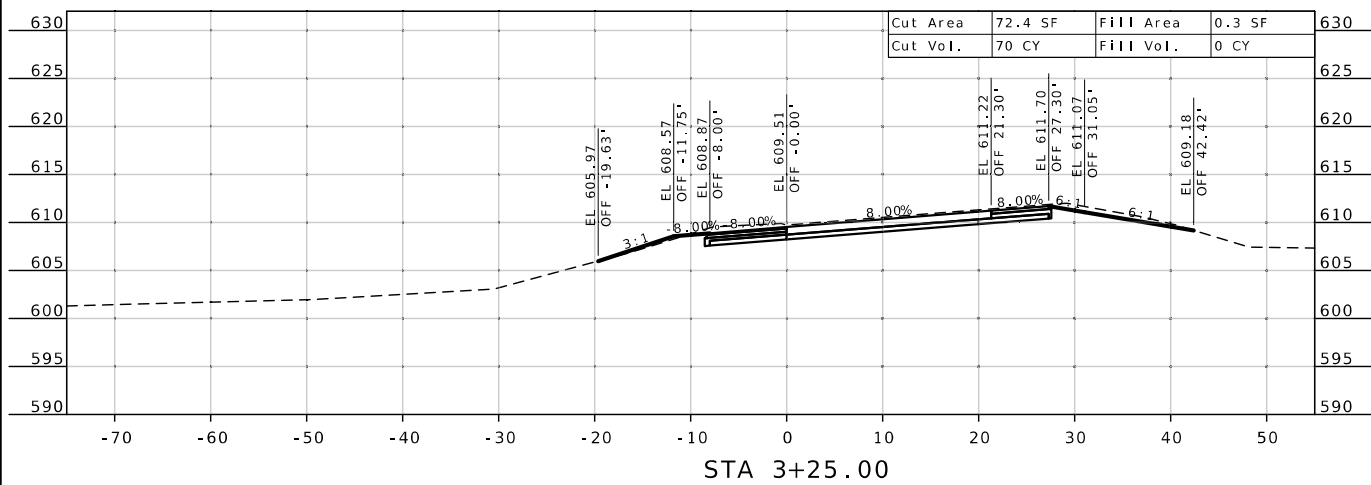

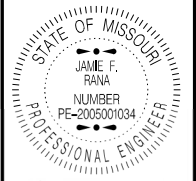







Jamie F. Rana  
 01/06/2025 2:32:36 PM  
 JAMIE F. RANA - CIVIL  
 MO-PE-2005001034


DATE PREPARED  
**12/5/2024**  
 ROUTE STATE  
**D MO**  
 DISTRICT SHEET NO.  
**SL 39**  
 COUNTY  
**ST. LOUIS**  
 JOB NO.  
**J6S3626**  
 CONTRACT ID.  
 PROJECT NO.  
 BRIDGE NO.

DATE	DESCRIPTION

MISSOURI HIGHWAYS AND TRANSPORTATION COMMISSION  
  
 105 WEST CAPITOL  
 JEFFERSON CITY, MO 65102  
 1-888-ASK-MODOT (1-888-275-6636)

CROSS SECTIONS  
 LOOP B

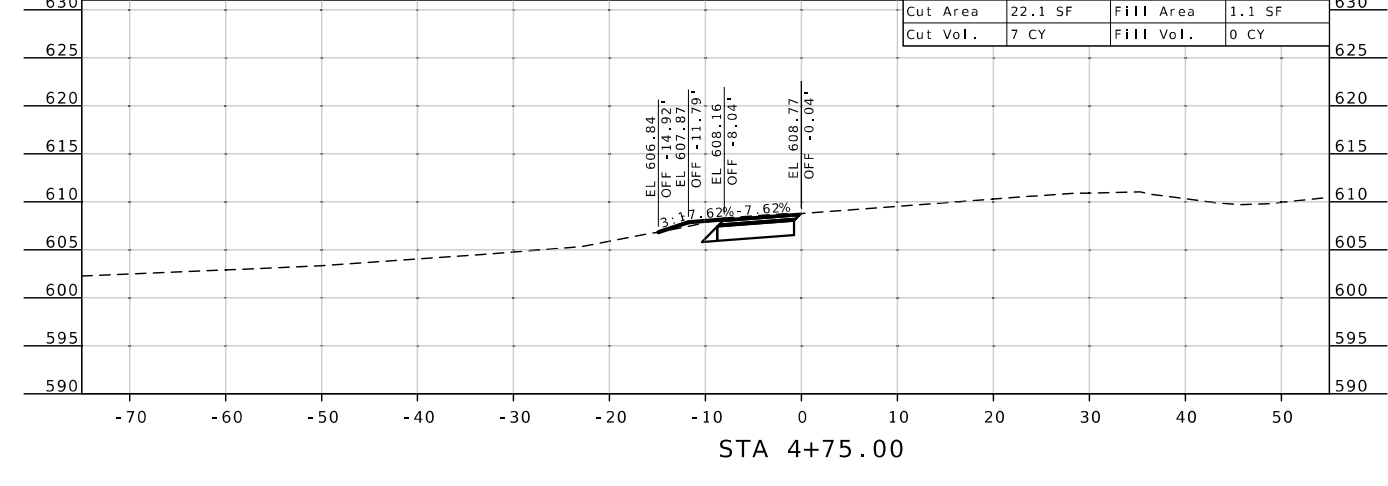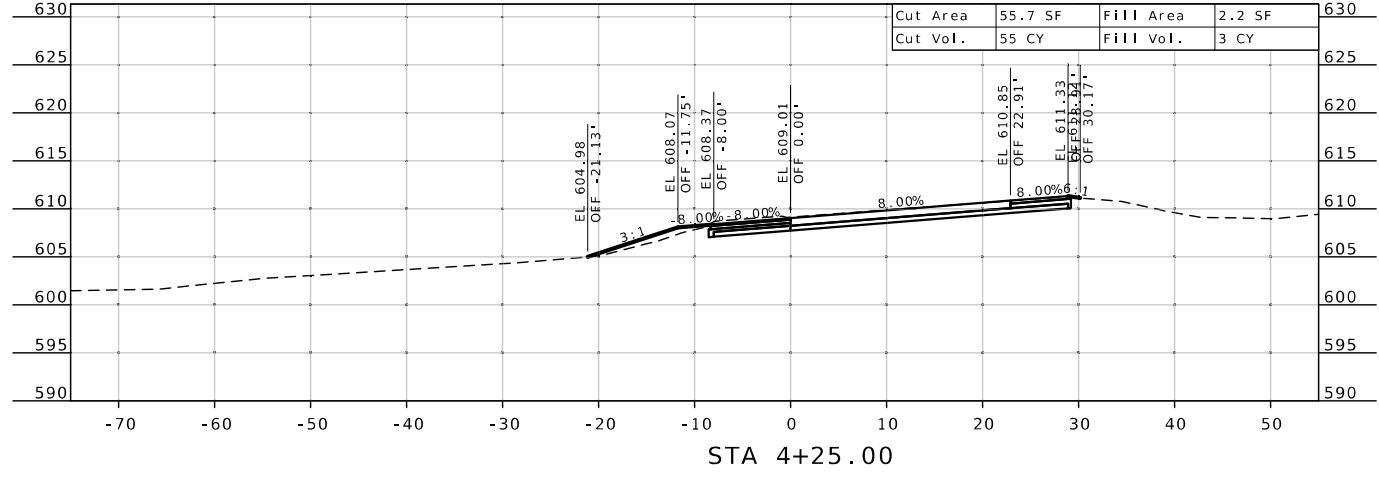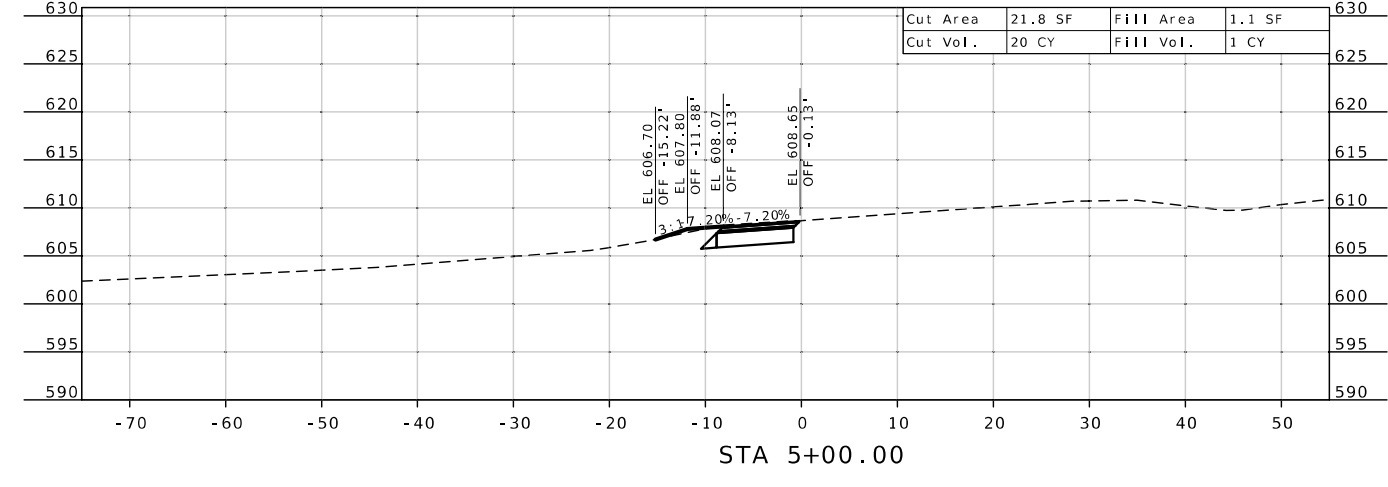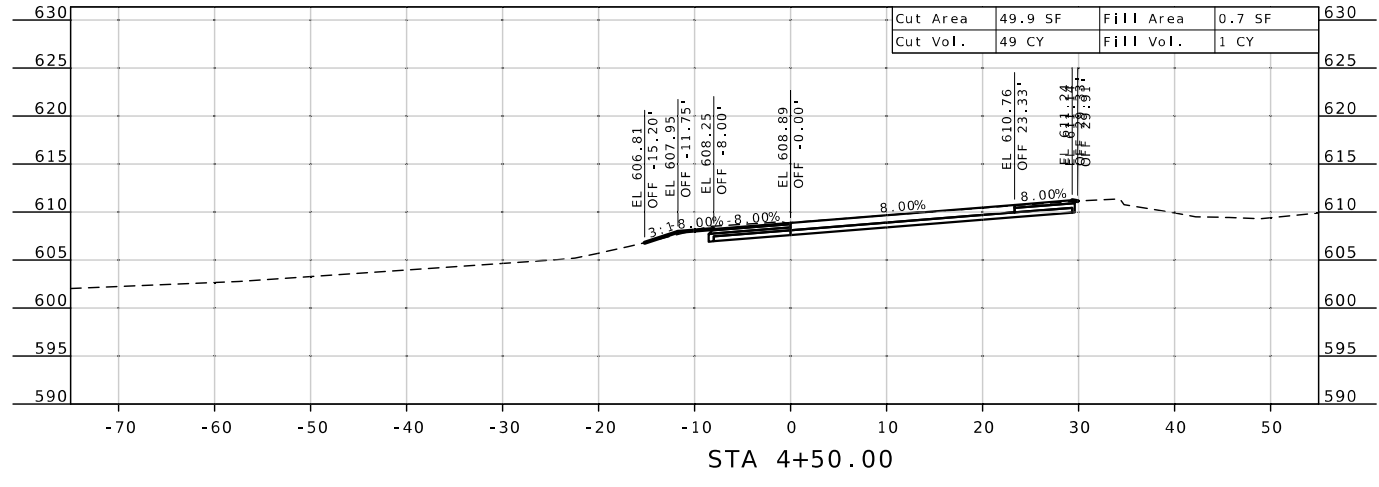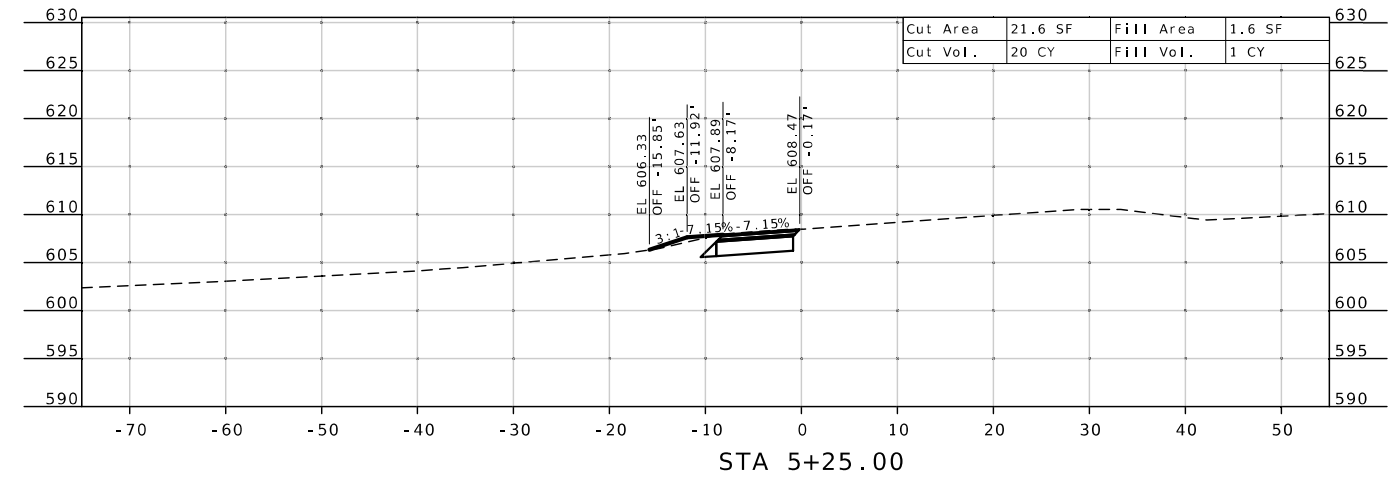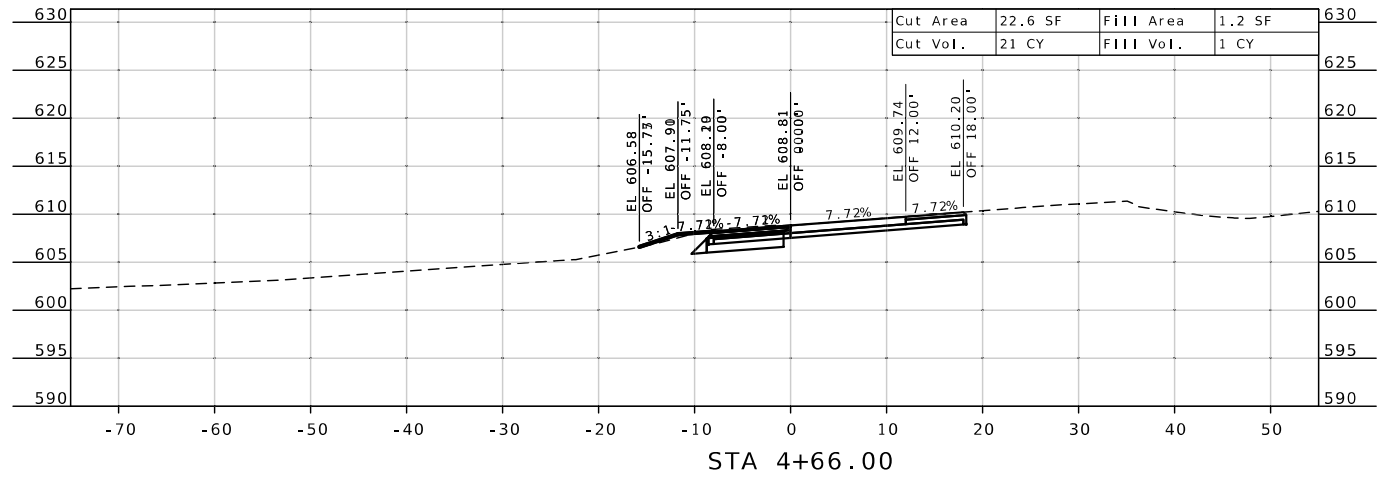

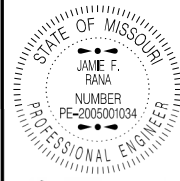

Jamie F. Rana  
 01/06/2025 2:53:15 PM  
 JAMIE F. RANA - CIVIL  
 MO-PE-2005001034

DATE PREPARED  
 12/5/2024

ROUTE STATE  
 D MO  
 DISTRICT SHEET NO.  
 SL 40

COUNTY  
 ST. LOUIS

JOB NO.  
 J6S3626

CONTRACT ID.

PROJECT NO.







BRIDGE NO.

DATE	DESCRIPTION


MISSOURI HIGHWAYS AND TRANSPORTATION  
 COMMISSION

105 WEST CAPITOL  
 JEFFERSON CITY, MO 65102  
 1-888-ASK-MODOT (1-888-275-6636)

CROSS SECTIONS  
 LOOP B

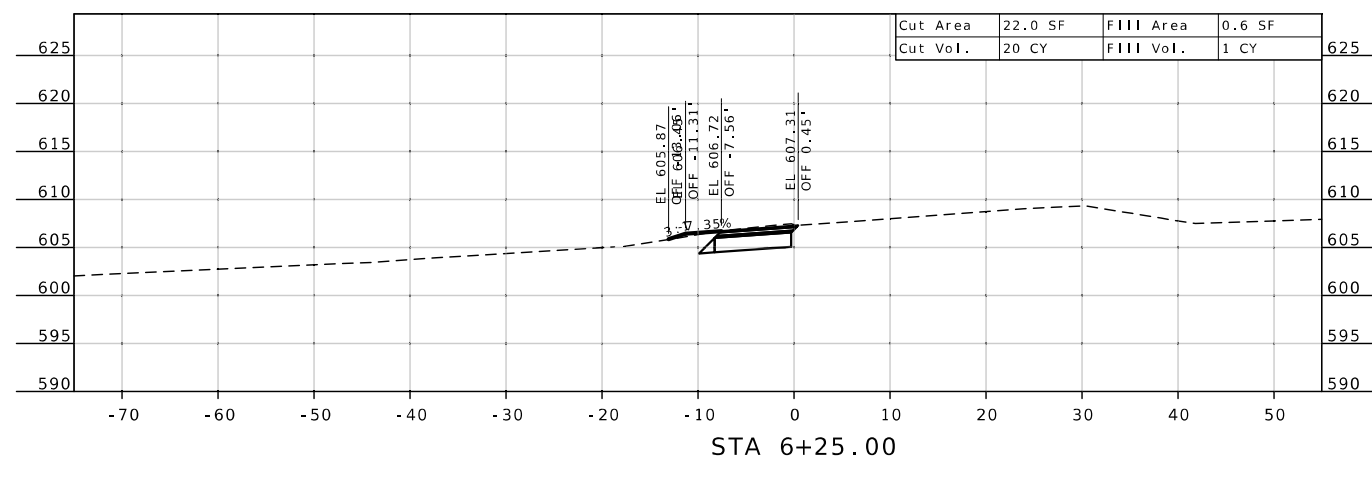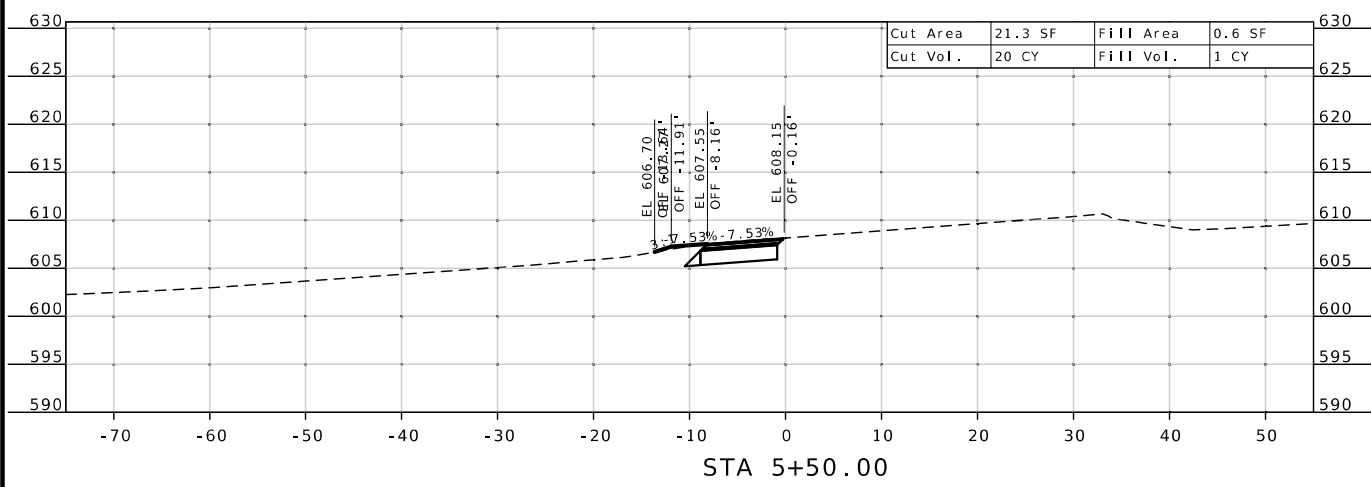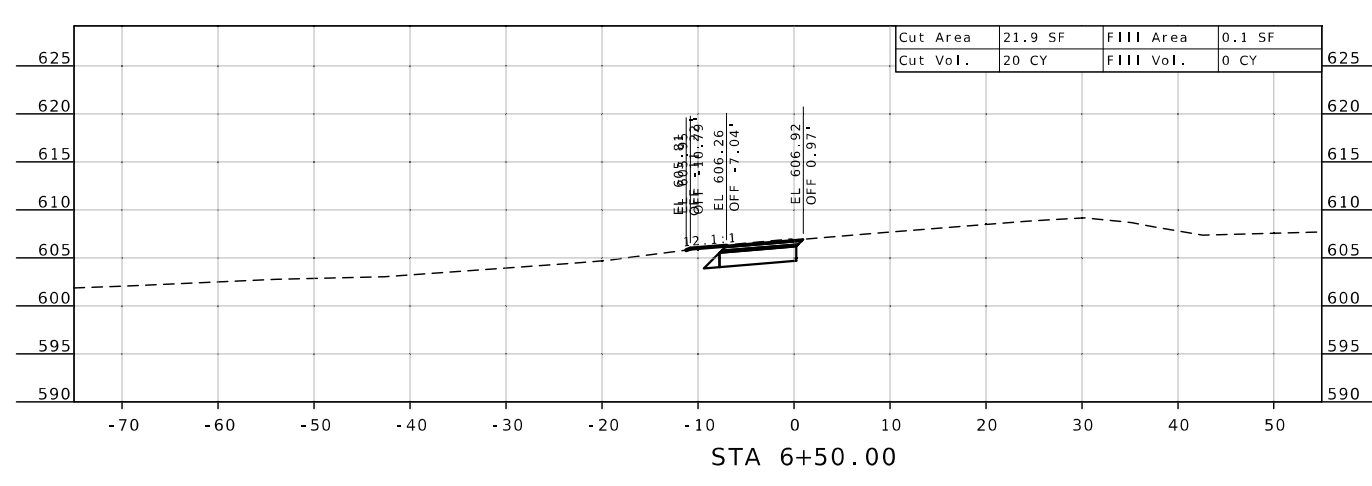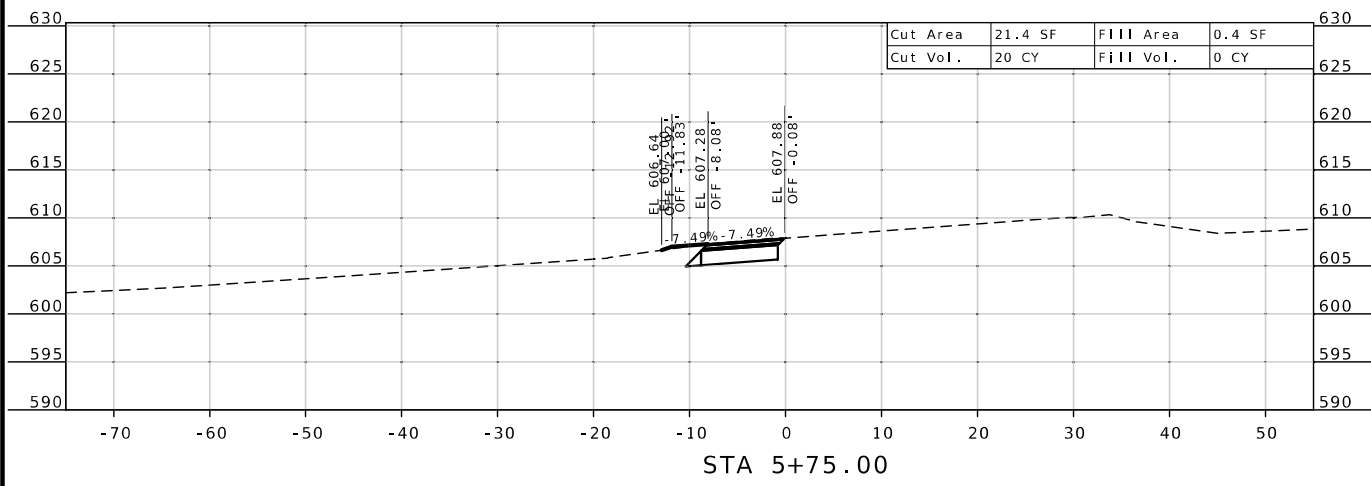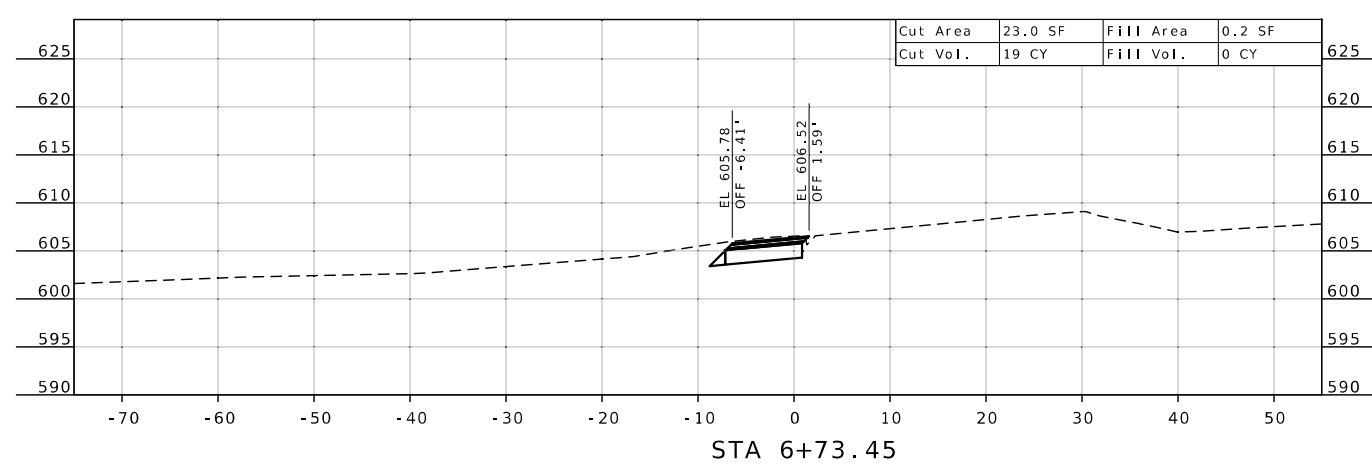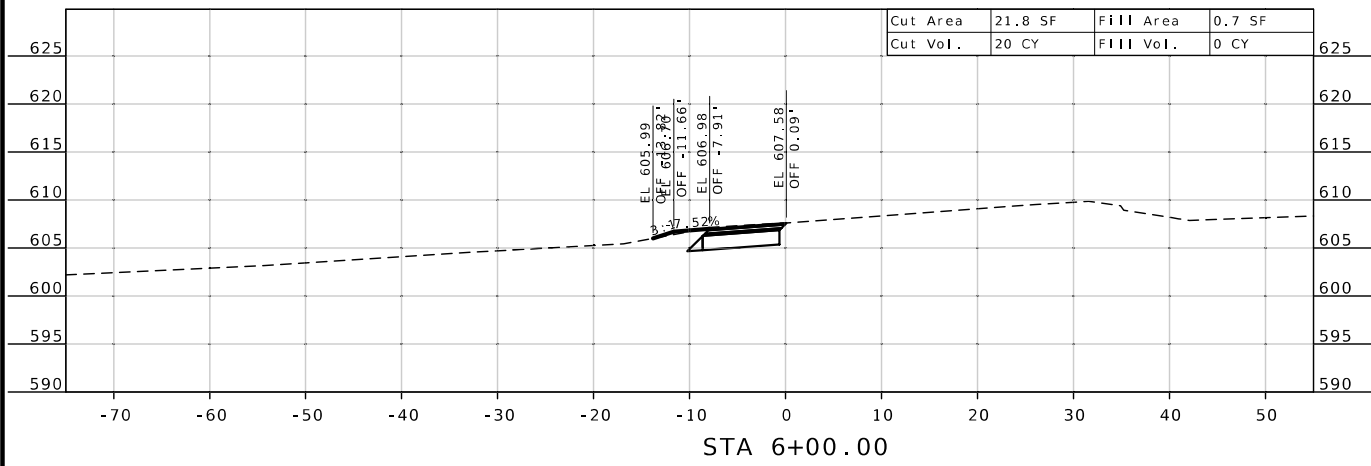



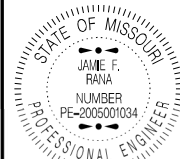

01/06/2025 2:53:37 PM  
 JAMIE F. RANA - CIVIL  
 MO-PE-2005001034

DATE PREPARED  
 12/5/2024

ROUTE STATE  
 D MO

DISTRICT SHEET NO.  
 SL 41

COUNTY  
 ST. LOUIS

JOB NO.  
 J6S3626

CONTRACT ID.


PROJECT NO.

BRIDGE NO.

DATE	DESCRIPTION







MISSOURI HIGHWAYS AND TRANSPORTATION COMMISSION




105 WEST CAPITOL  
 JEFFERSON CITY, MO 65102

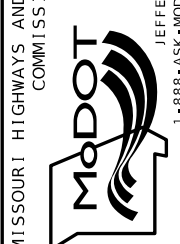

1-888-ASK-MODOT (1-888-275-6636)

CROSS SECTIONS  
 LOOP B

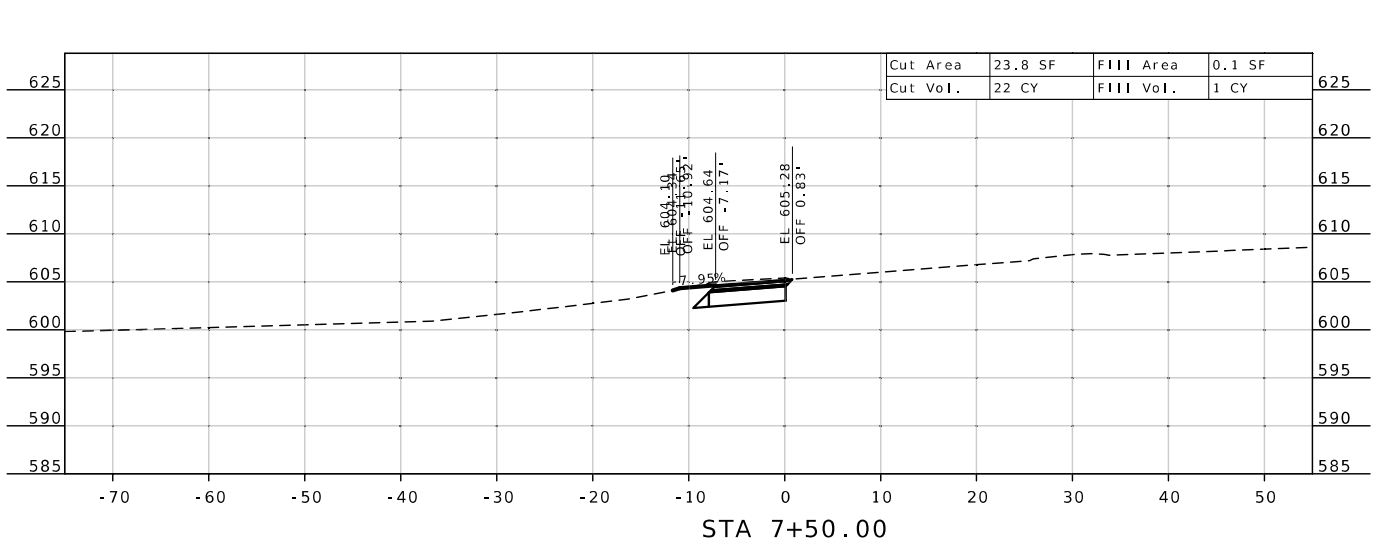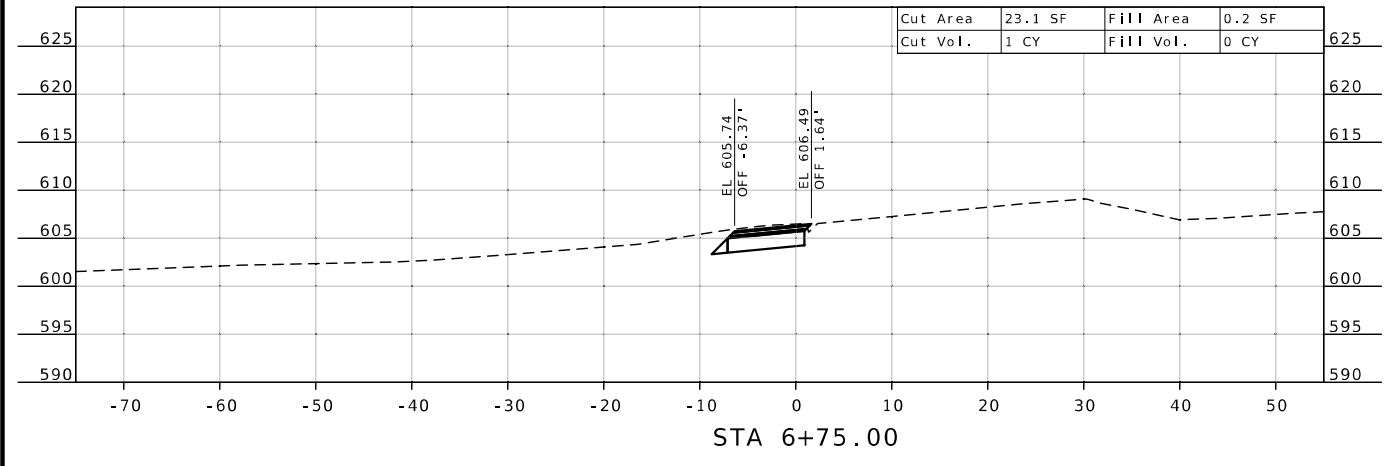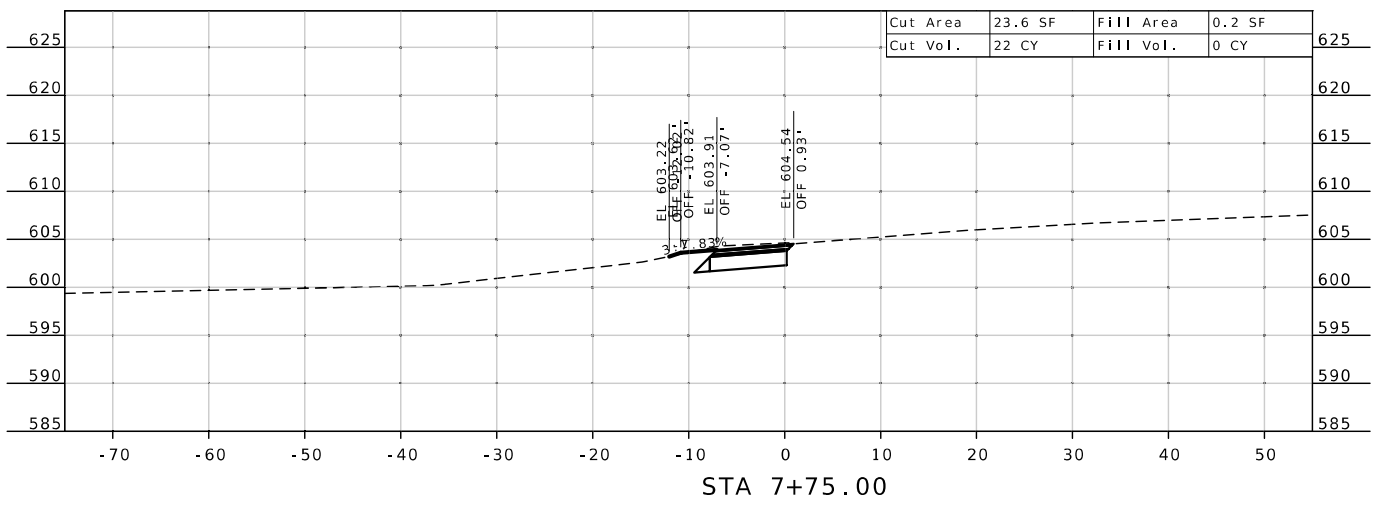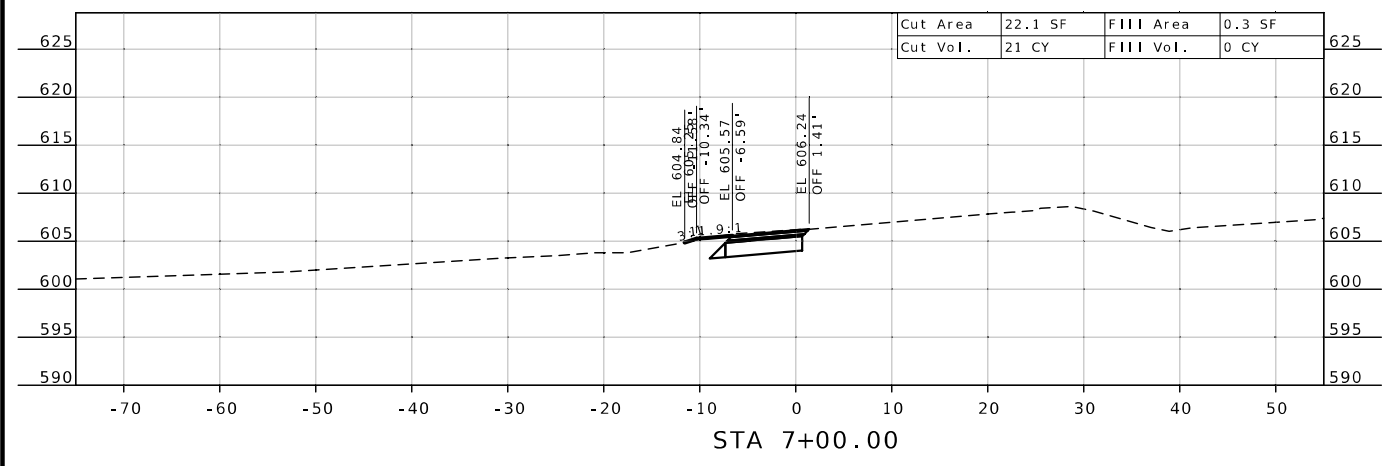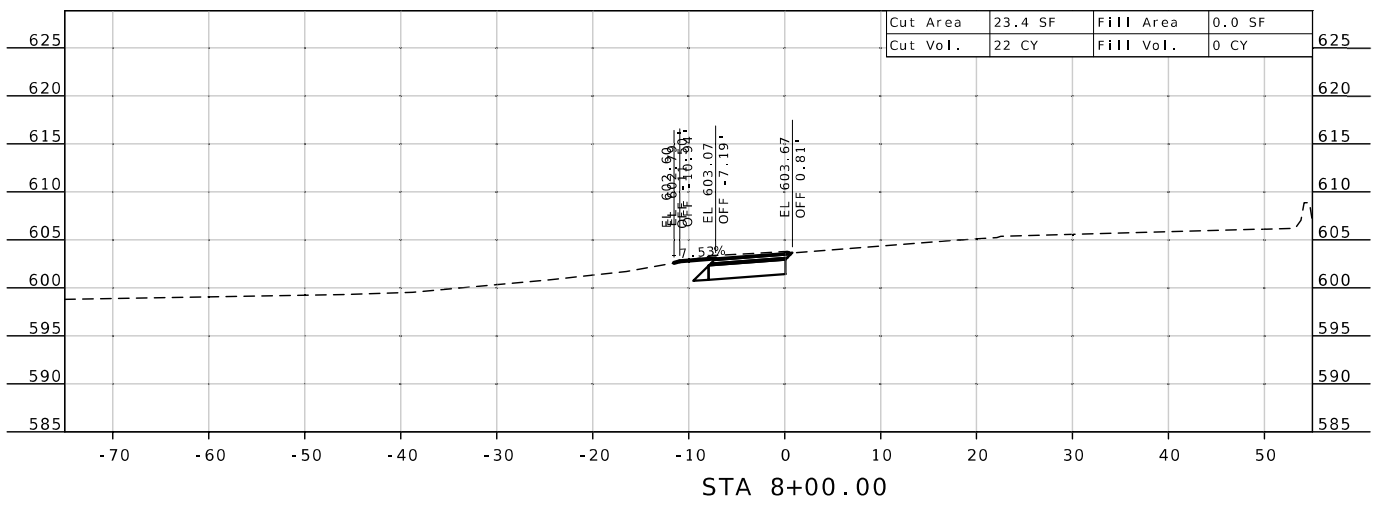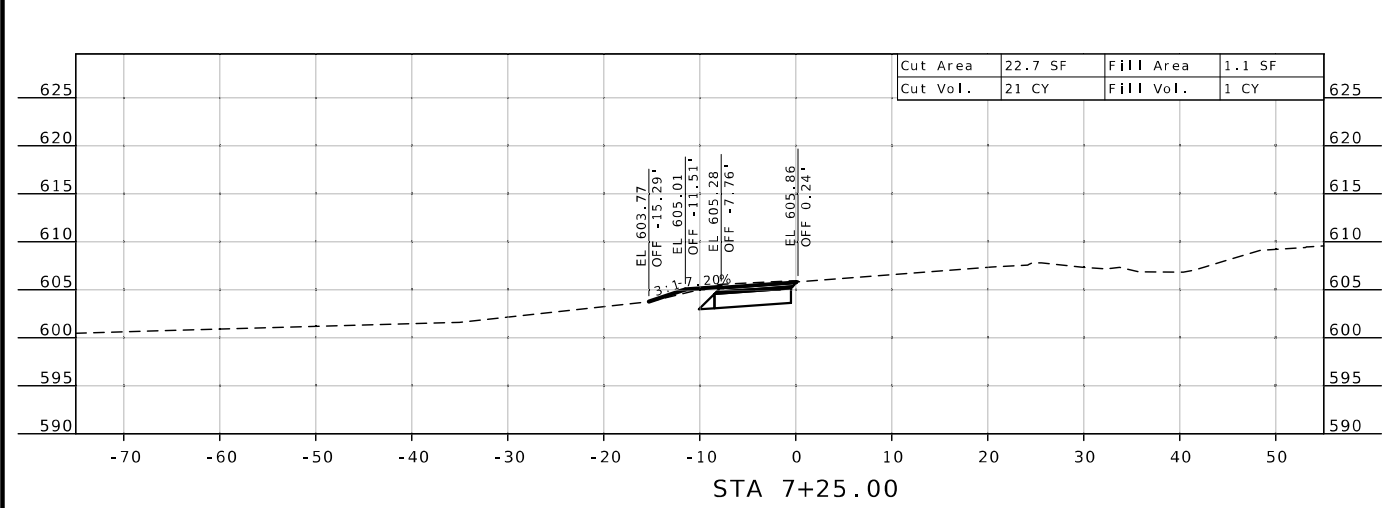

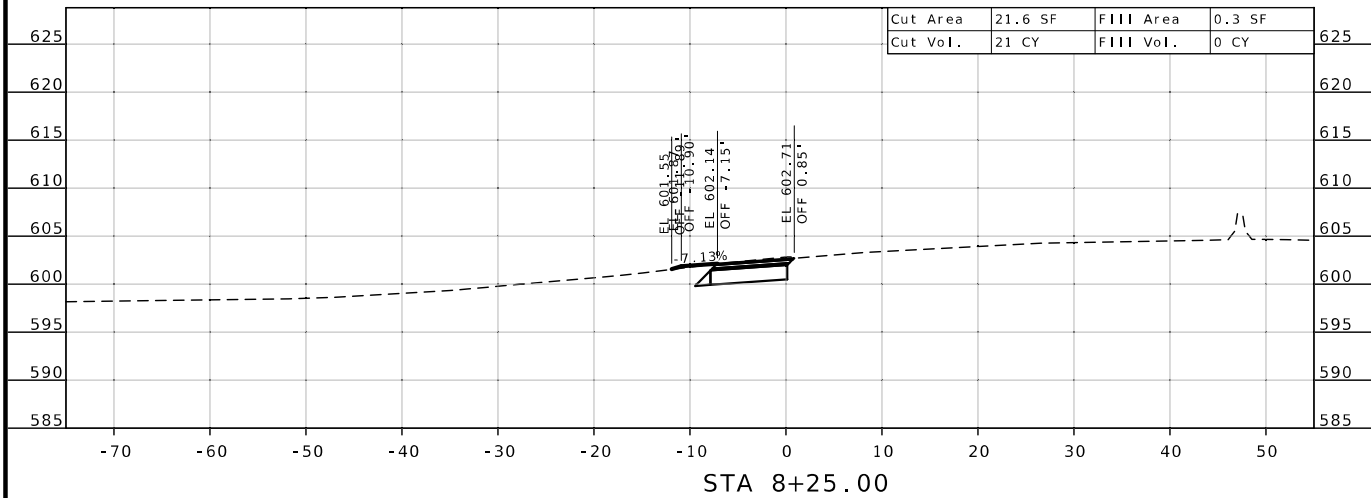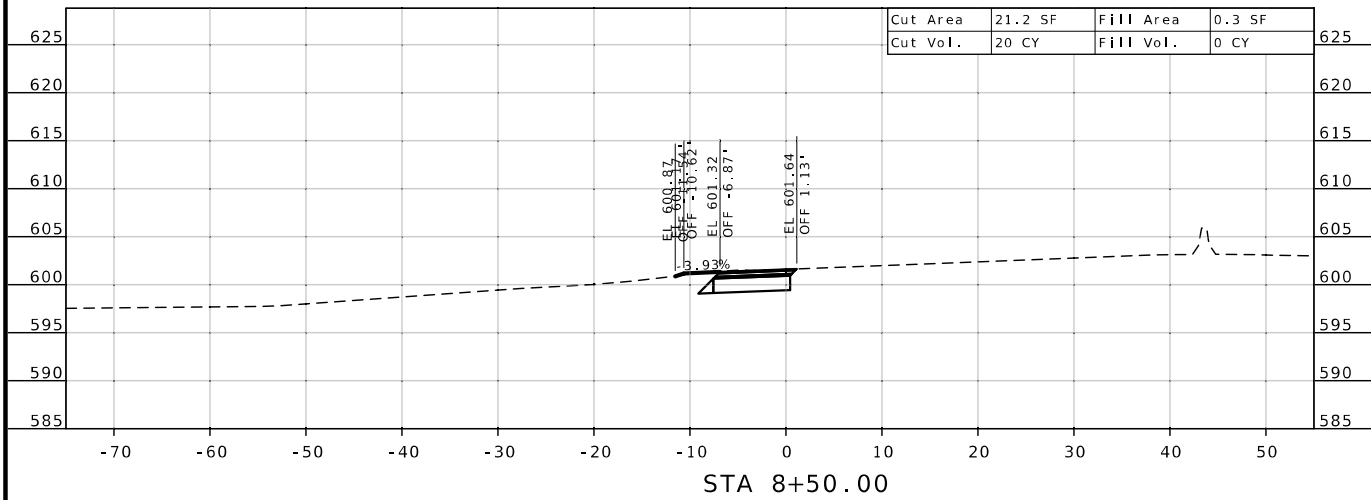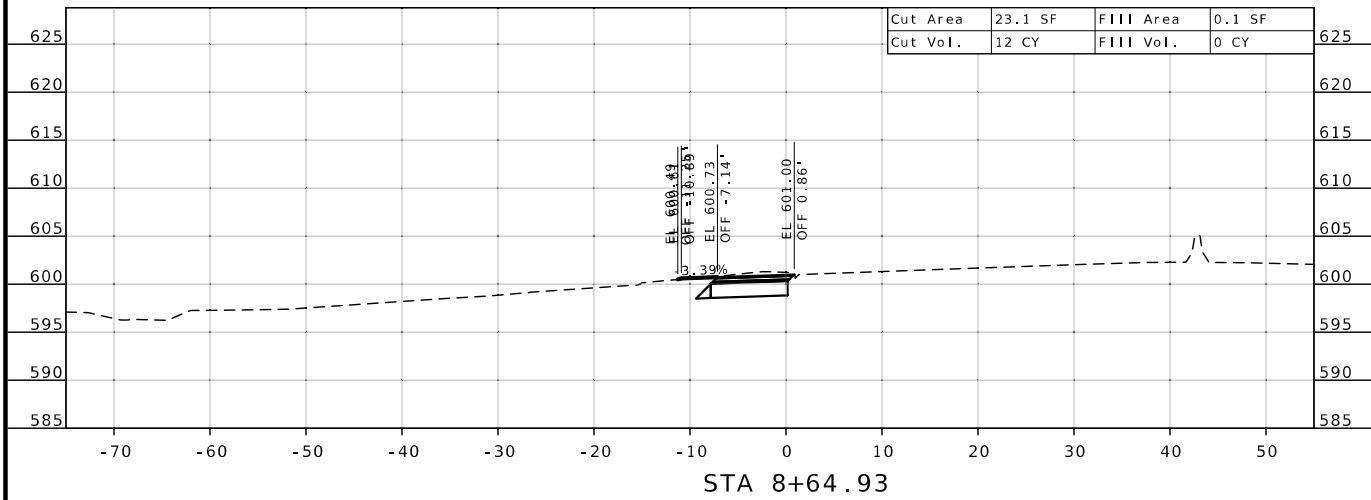

James F. Rana  
 01/08/2025 2:54:02 PM  
 JAMES F. RANA - CIVIL  
 MO-PE-2005001034

DATE PREPARED  
 12/5/2024  
 ROUTE D STATE MO  
 DISTRICT SL SHEET NO. 42  
 COUNTY ST. LOUIS  
 JOB NO. J6S3626  
 CONTRACT ID.  
 PROJECT NO.  
 BRIDGE NO.


DATE	DESCRIPTION

MISSOURI HIGHWAYS AND TRANSPORTATION COMMISSION  
 105 WEST CAPITOL JEFFERSON CITY, MO 65102  
 1-888-ASK-MODOT (1-888-273-6636)

CROSS SECTIONS  
 LOOP B



01/06/2025 2:54:26 PM  
 JAMIE F. RANA - CIVIL  
 MO-PE-2005001034

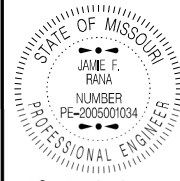

Jamie F. Rana  
 01/06/2025 2:54:26 PM  
 JAMIE F. RANA - CIVIL  
 MO-PE-2005001034

DATE PREPARED  
 12/5/2024

ROUTE D	STATE MO
DISTRICT SL	SHEET NO. 43
COUNTY ST. LOUIS	
JOB NO. J6S3626	
CONTRACT ID.	
PROJECT NO.	
BRIDGE NO.	



DATE	DESCRIPTION


MISSOURI HIGHWAYS AND TRANSPORTATION COMMISSION



105 WEST CAPITOL  
 JEFFERSON CITY, MO 65102  
 1-888-ASK-MODOT (1-888-275-6636)

# CROSS SECTIONS LOOP C

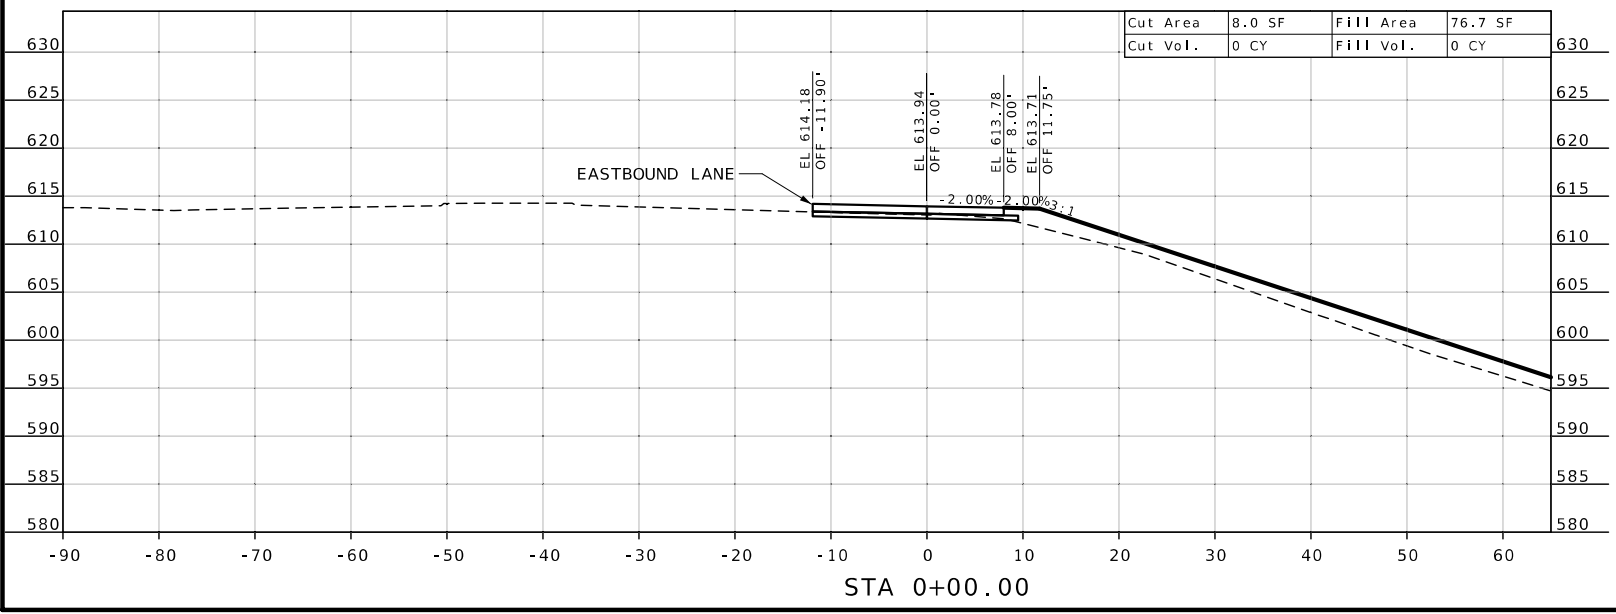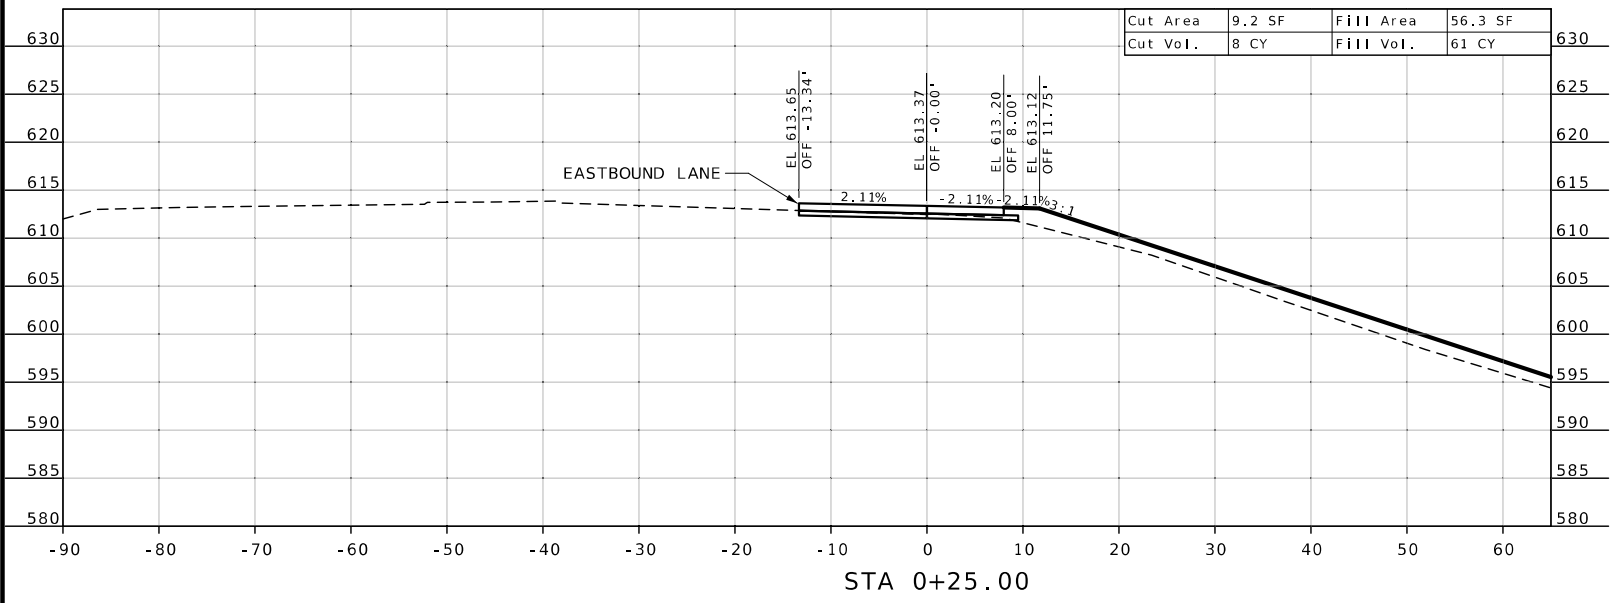

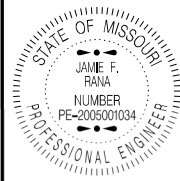

Jamie F. Rana  
 01/06/2025 2:55:07 PM  
 JAMIE F. RANA - CIVIL  
 MO-PE-2005001034

DATE PREPARED  
 12/5/2024

ROUTE STATE  
 D MO

DISTRICT SHEET NO.  
 SL 44

COUNTY  
 ST. LOUIS

JOB NO.  
 J6S3626

CONTRACT ID.

PROJECT NO.

BRIDGE NO.



DATE	DESCRIPTION


MISSOURI HIGHWAYS AND TRANSPORTATION  
 COMMISSION



105 WEST CAPITOL  
 JEFFERSON CITY, MO 65102  
 1-888-ASK-MODOT (1-888-275-6636)

CROSS SECTIONS  
 LOOP C

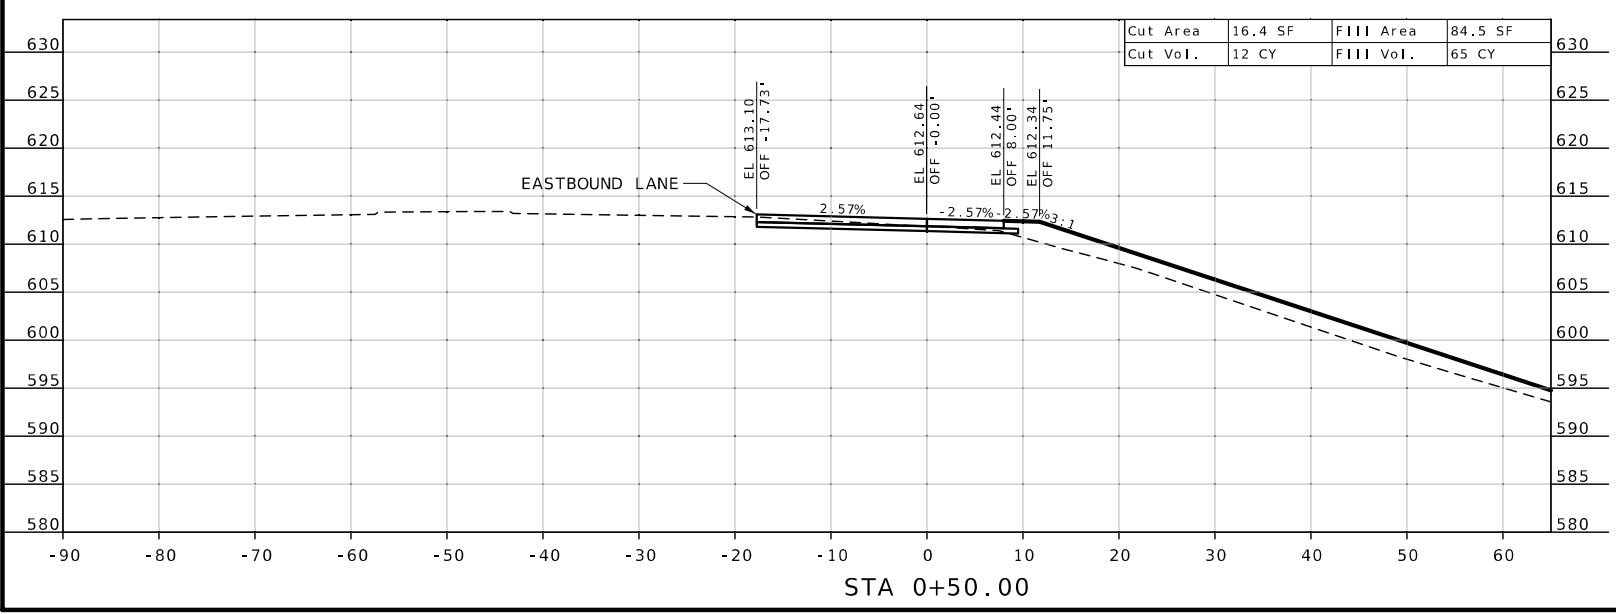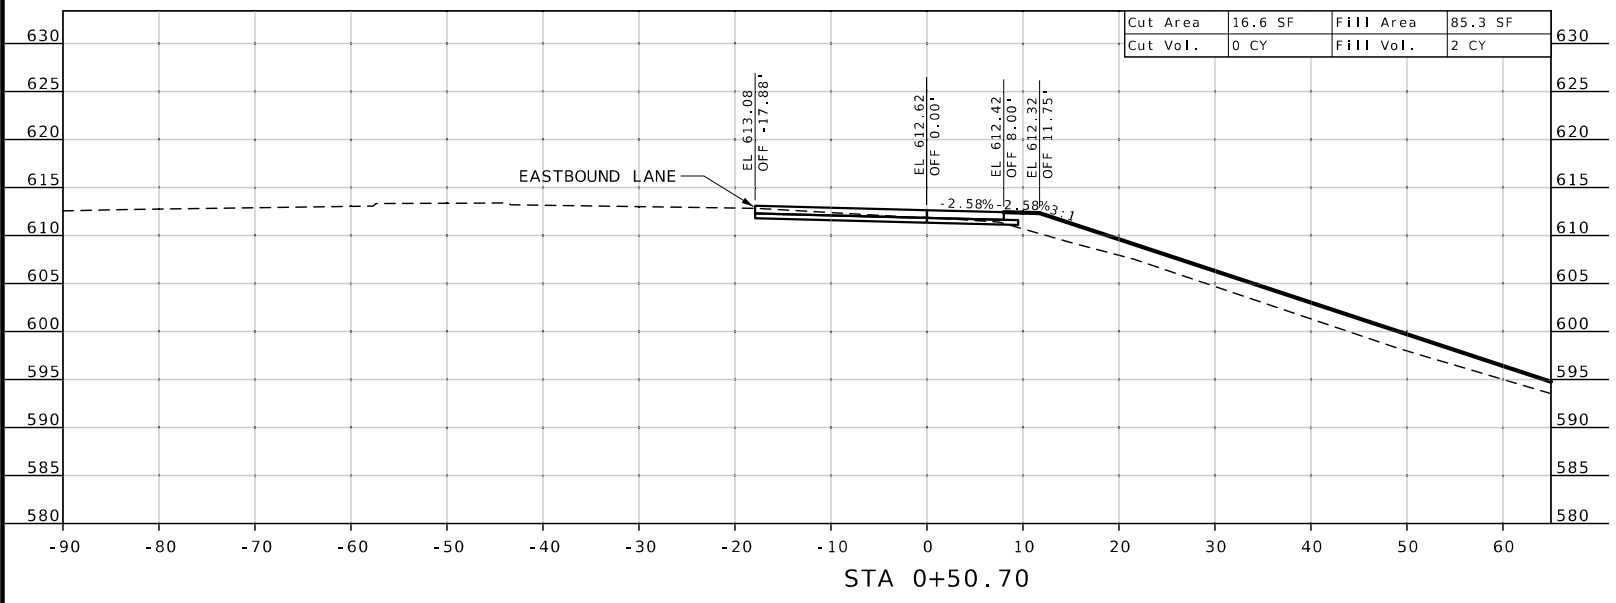

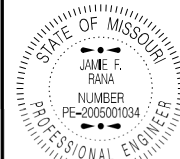

Jamie F. Rana  
 01/05/2025 3:08:28 PM  
 JAMIE F. RANA - CIVIL  
 MO-PE-2005001034

DATE PREPARED  
 12/5/2024

ROUTE STATE  
 D MO

DISTRICT SHEET NO.  
 SL 45

COUNTY  
 ST. LOUIS

JOB NO.  
 J6S3626

CONTRACT ID.

PROJECT NO.

BRIDGE NO.



DATE	DESCRIPTION


MISSOURI HIGHWAYS AND TRANSPORTATION  
 COMMISSION



105 WEST CAPITOL  
 JEFFERSON CITY, MO 65102  
 1-888-ASK-MODOT (1-888-273-6636)

CROSS SECTIONS  
 LOOP C

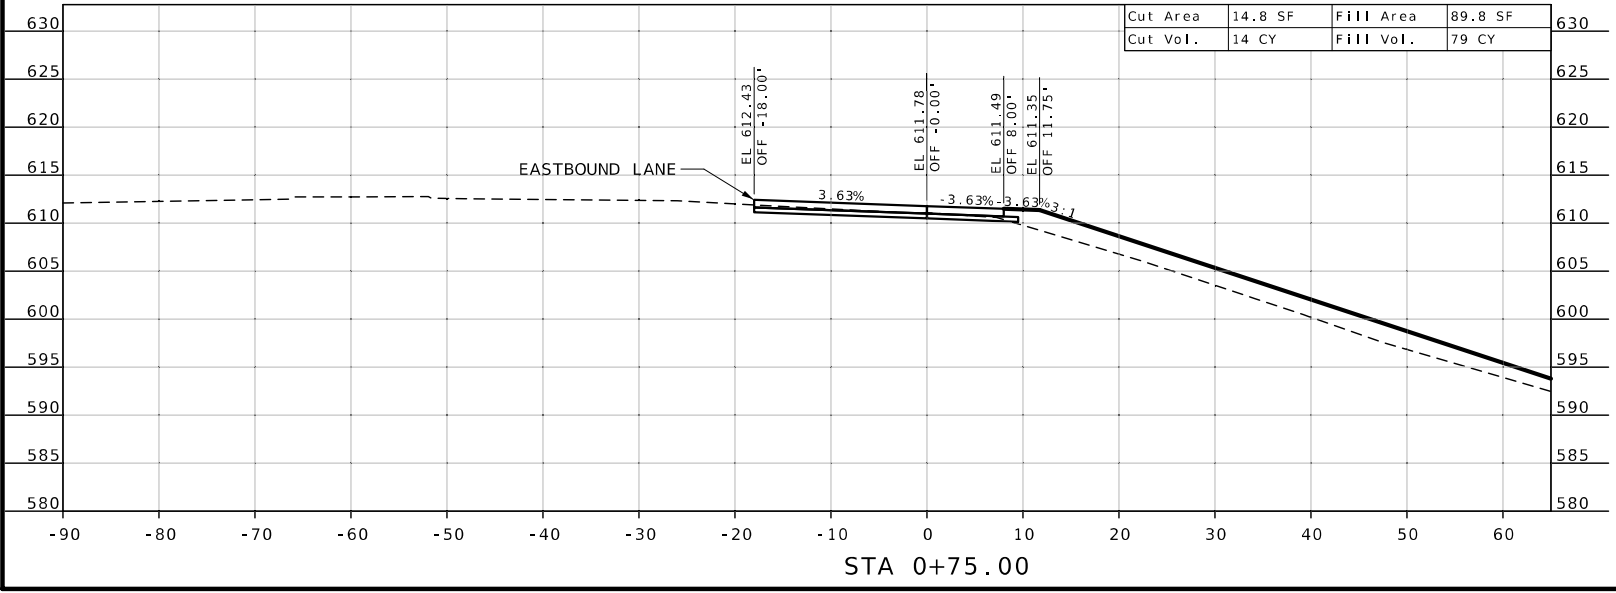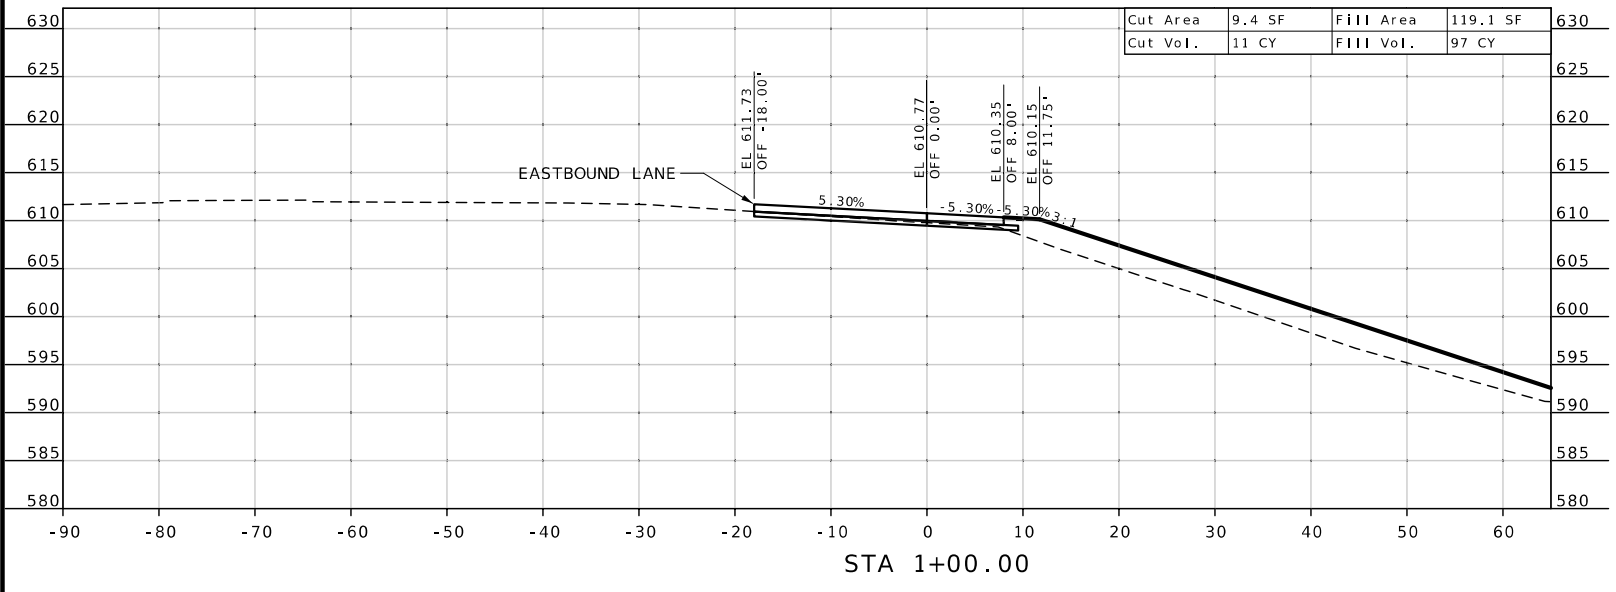

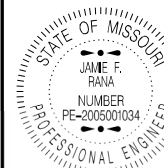

Jamie F. Rana  
01/08/2025 3:08:49 PM  
JAMIE F. RANA - CIVIL  
MO-PE-2005001034

DATE PREPARED  
12/5/2024

ROUTE D STATE MO

DISTRICT SL SHEET NO. 46

COUNTY  
ST. LOUIS

JOB NO.  
J6S3626

CONTRACT ID.

PROJECT NO.

BRIDGE NO.



DATE	DESCRIPTION


MISSOURI HIGHWAYS AND TRANSPORTATION COMMISSION



105 WEST CAPITOL  
JEFFERSON CITY, MO 65102  
1-888-ASK-MODOT (1-888-273-6636)

CROSS SECTIONS  
LOOP C

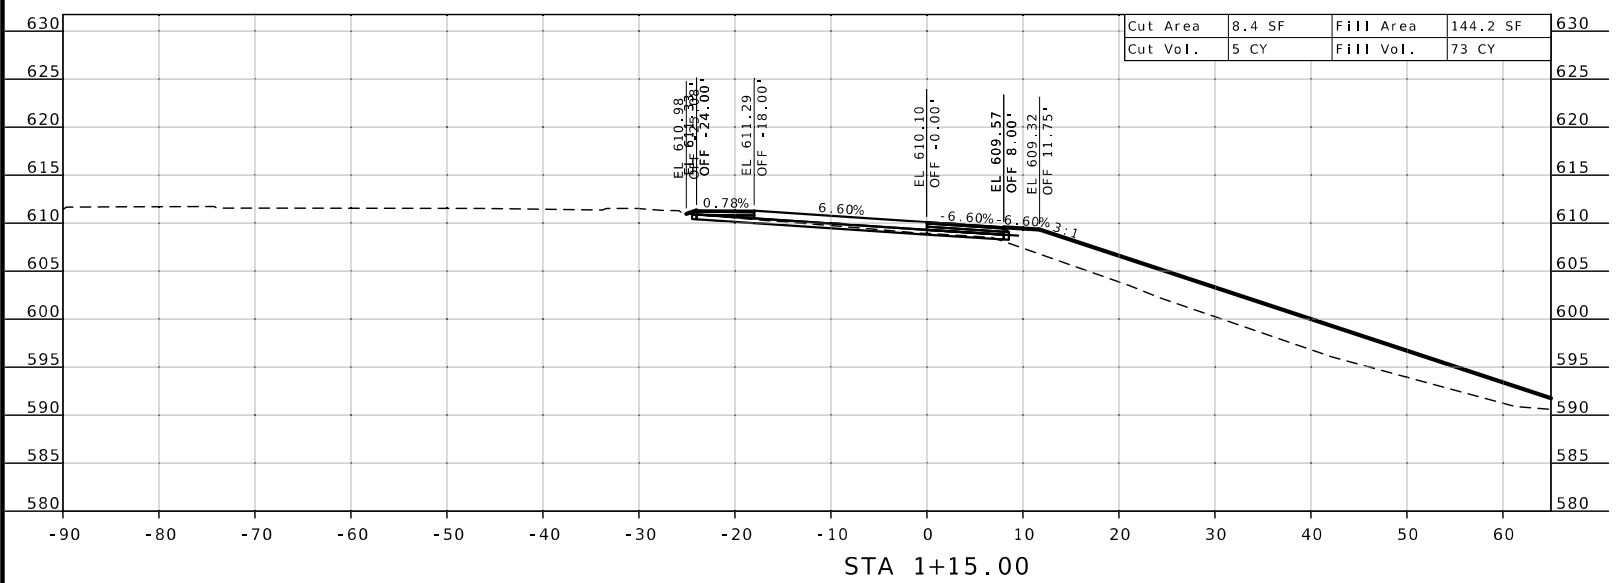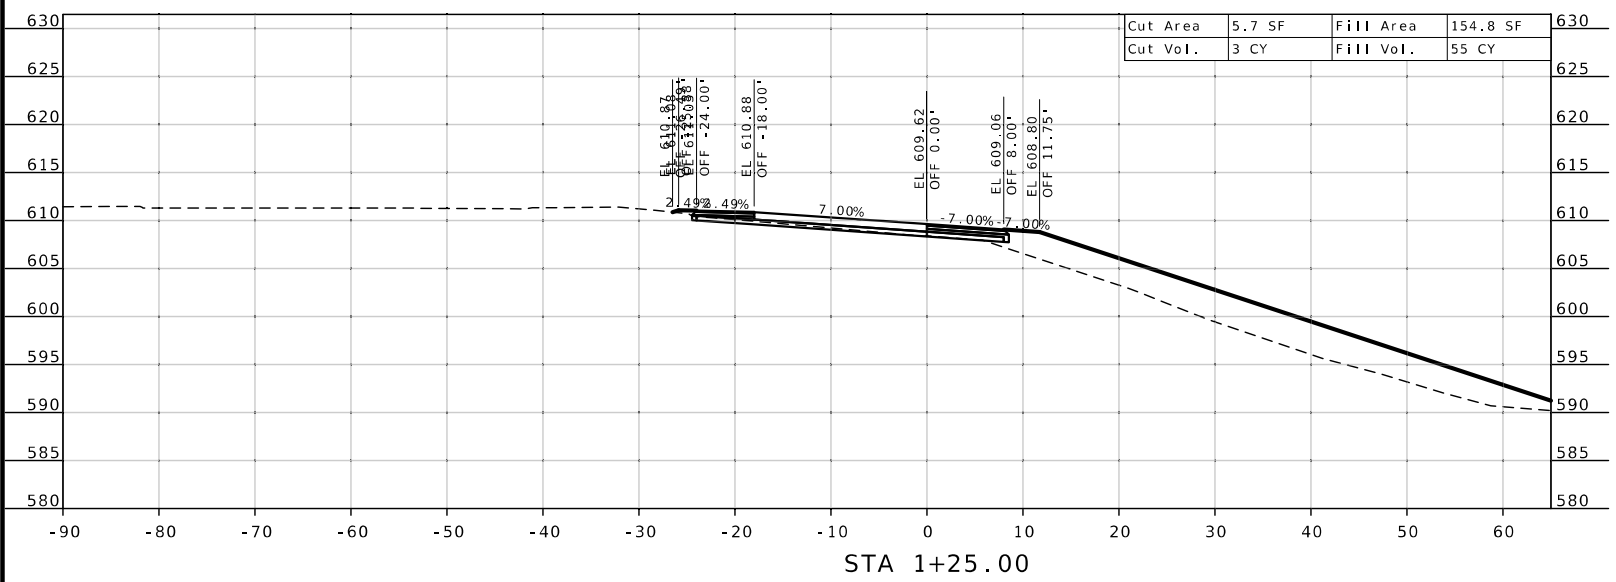

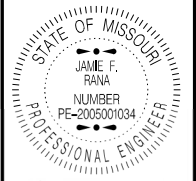



Jamie F. Rana  
 01/06/2025 3:09:26 PM  
 JAMIE F. RANA - CIVIL  
 MO-PE-2005001034

DATE PREPARED  
 12/5/2024  
 ROUTE D STATE MO  
 DISTRICT SL SHEET NO. 47  
 COUNTY ST. LOUIS  
 JOB NO. J6S3626  
 CONTRACT ID.  
 PROJECT NO.  
 BRIDGE NO.

DATE	DESCRIPTION

MISSOURI HIGHWAYS AND TRANSPORTATION COMMISSION  
  
 105 WEST CAPITOL  
 JEFFERSON CITY, MO 65102  
 1-888-ASK-MODOT (1-888-273-6636)

CROSS SECTIONS  
 LOOP C

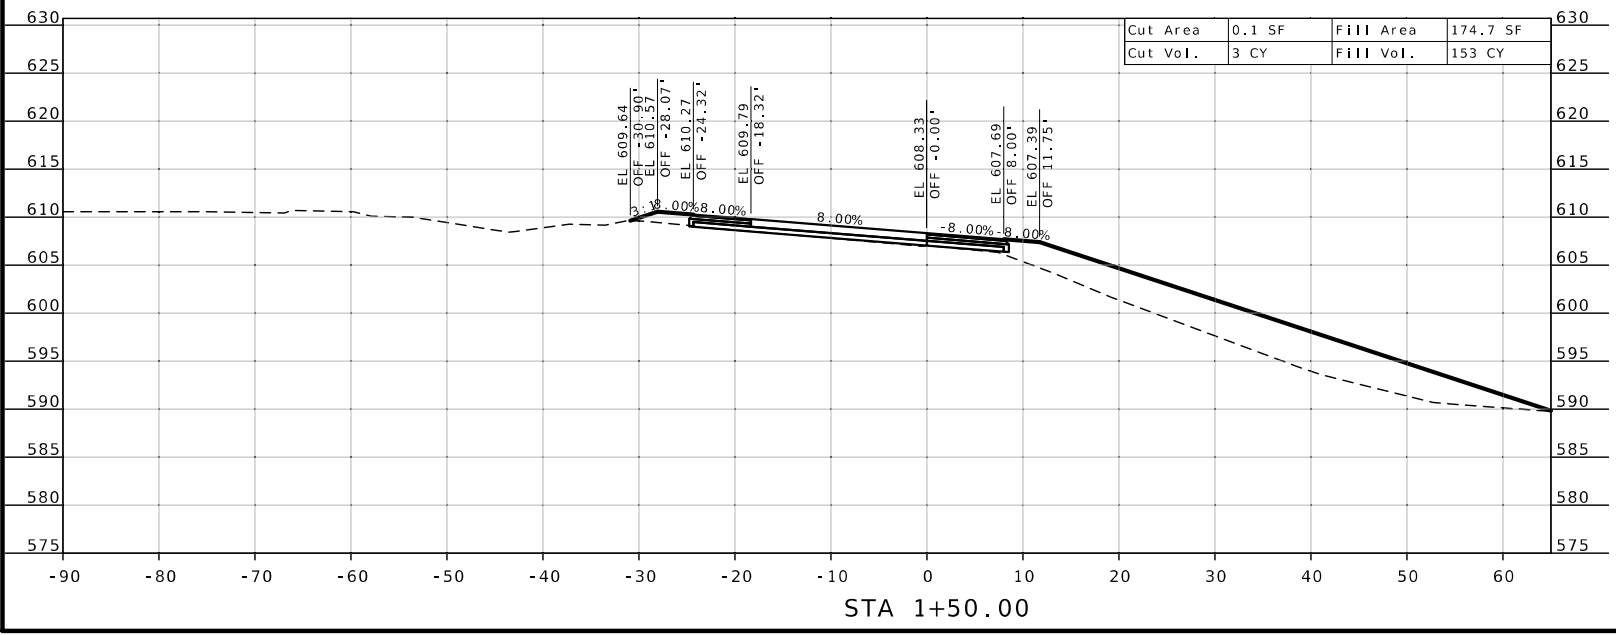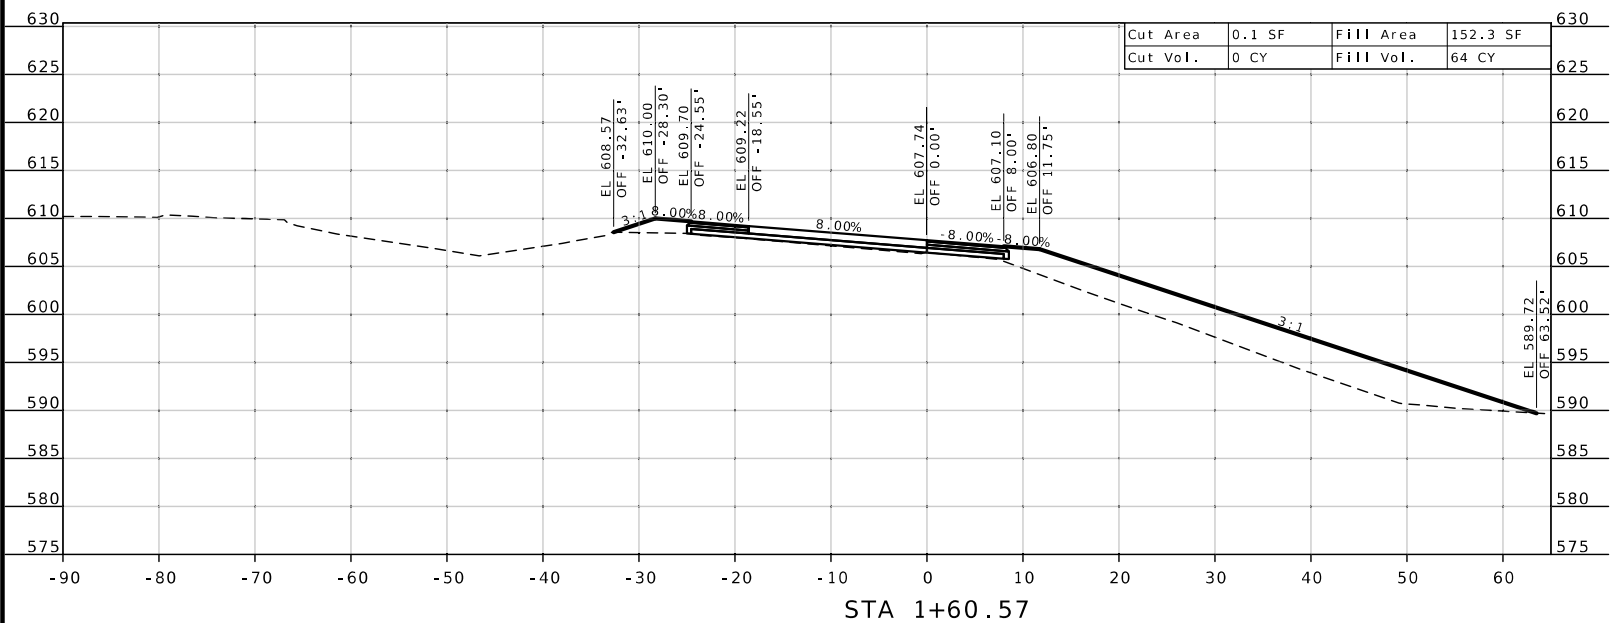





Jamie F. Rana  
 01/06/2025 3:09:50 PM  
 JAMIE F. RANA - CIVIL  
 MO-PE-2005001034

DATE PREPARED 12/5/2024	
ROUTE D	STATE MO
DISTRICT SL	SHEET NO. 48
COUNTY ST. LOUIS	
JOB NO. J6S3626	
CONTRACT ID.	
PROJECT NO.	
BRIDGE NO.	

Cut Area	1.3 SF	Fill Area	112.7 SF
Cut Vol.	1 CY	Fill Vol.	114 CY

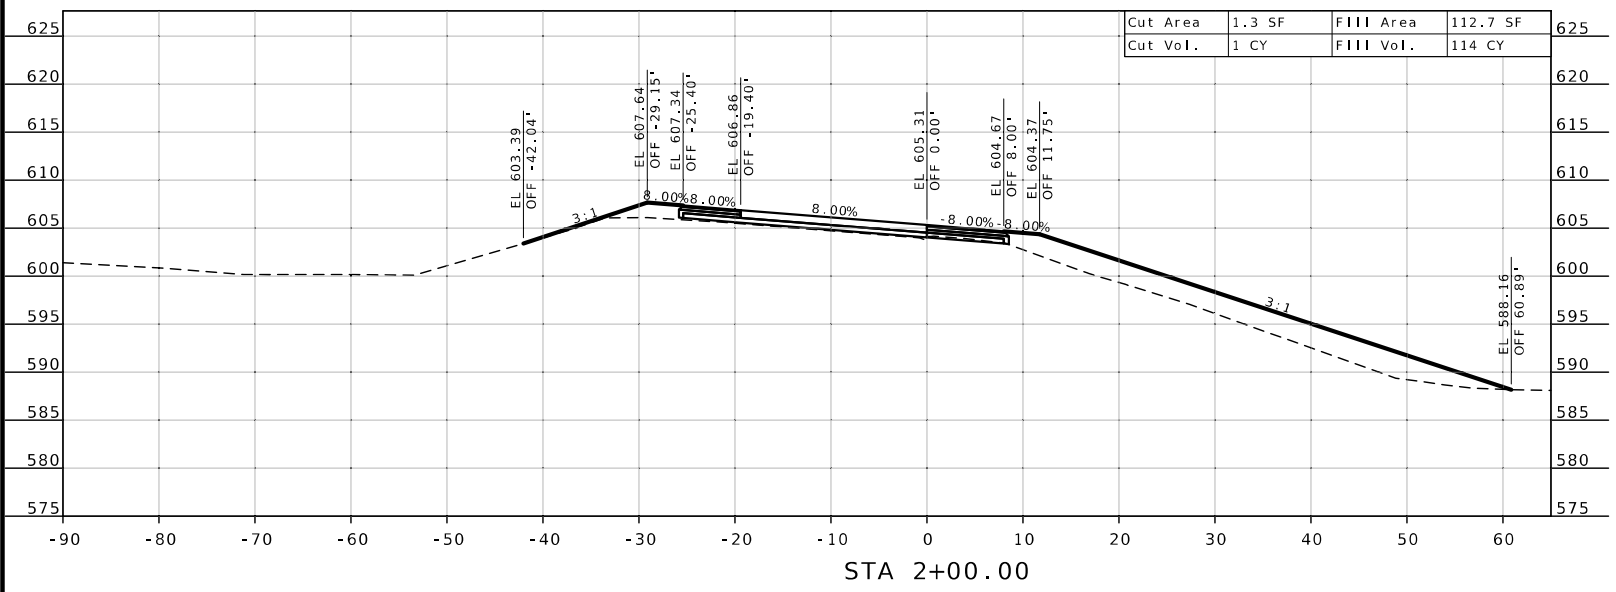

Cut Area	0.0 SF	Fill Area	134.1 SF
Cut Vol.	0 CY	Fill Vol.	77 CY

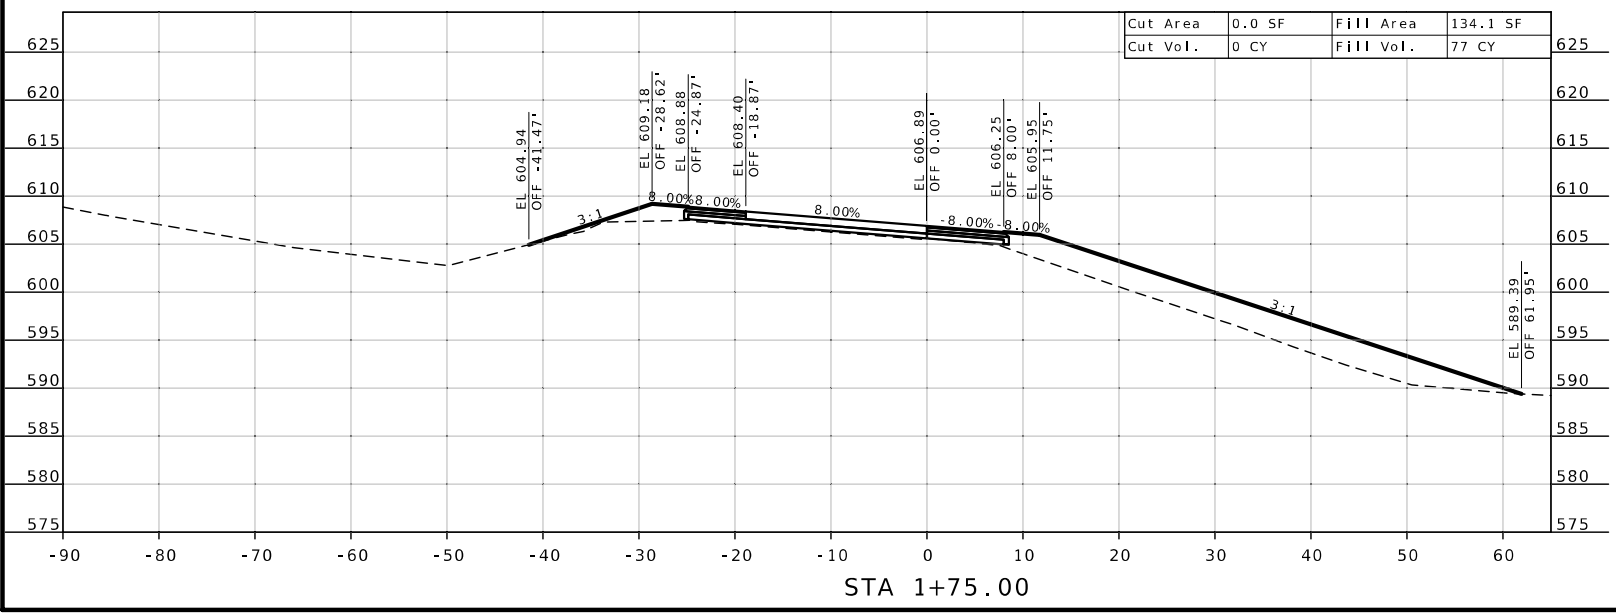

DATE	DESCRIPTION


MISSOURI HIGHWAYS AND TRANSPORTATION  
 COMMISSION

MoDOT

105 WEST CAPITOL  
 JEFFERSON CITY, MO 65102  
 1-888-ASK-MODOT (1-888-275-6636)

CROSS SECTIONS  
 LOOP C



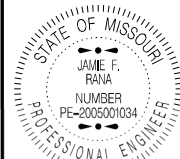

DATE PREPARED  
12/5/2024

ROUTE STATE  
D MO

DISTRICT SHEET NO.  
SL 49

COUNTY  
ST. LOUIS

JOB NO.  
J6S3626

CONTRACT ID.

PROJECT NO.

BRIDGE NO.



DATE	DESCRIPTION


MISSOURI HIGHWAYS AND TRANSPORTATION  
COMMISSION



105 WEST CAPITOL  
JEFFERSON CITY, MO 65102  
1-888-ASK-MODOT (1-888-273-6636)

# CROSS SECTIONS LOOP C

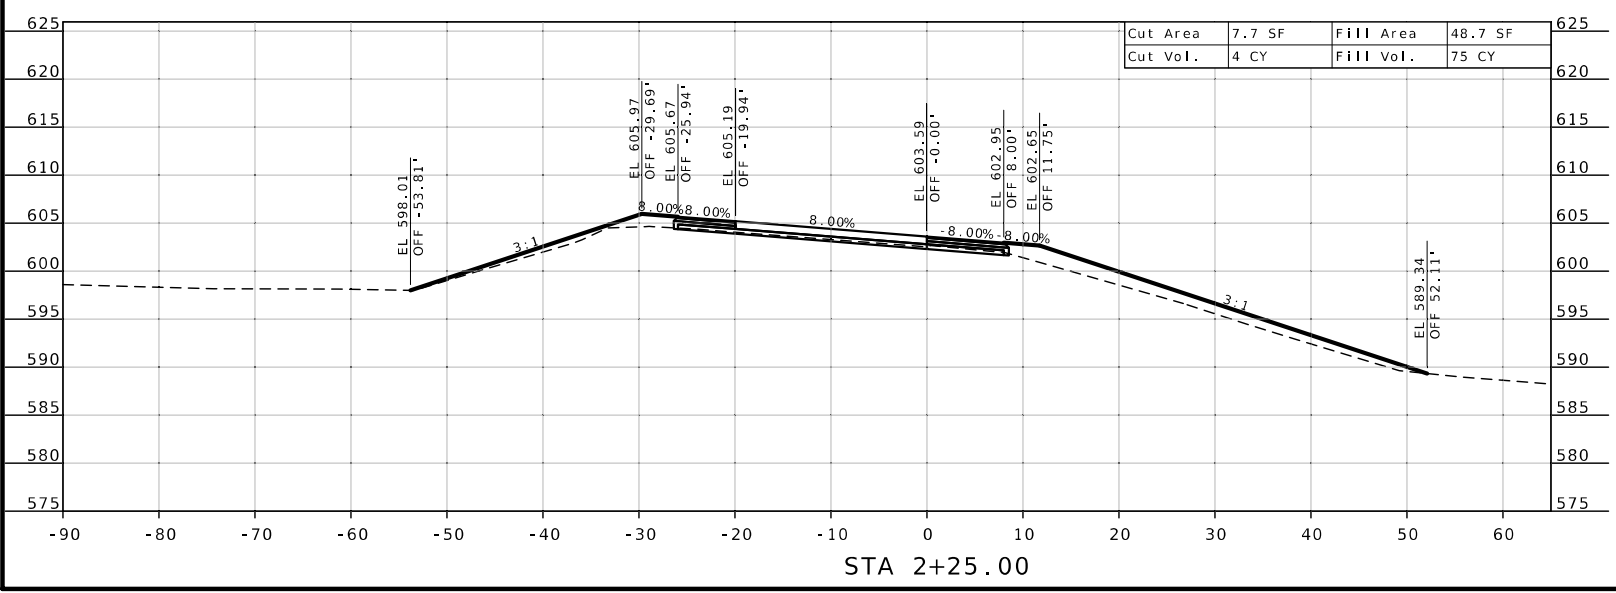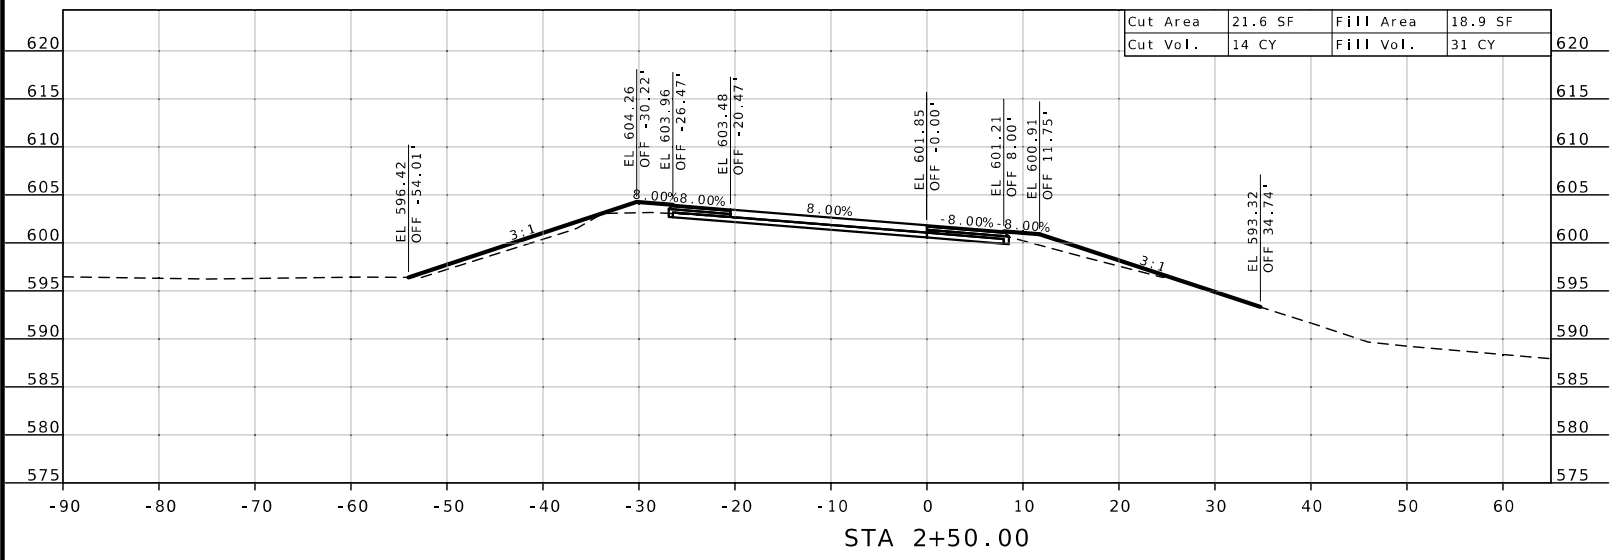

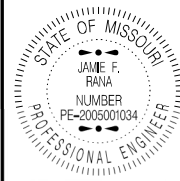

Jamie F. Rana  
 01/06/2025 3:11:49 PM  
 JAMIE F. RANA - CIVIL  
 MO-PE-2006001034

DATE PREPARED  
 12/5/2024

ROUTE STATE  
 D MO

DISTRICT SHEET NO.  
 SL 50

COUNTY  
 ST. LOUIS

JOB NO.  
 J6S3626

CONTRACT ID.




PROJECT NO.




BRIDGE NO.

DATE	DESCRIPTION

MISSOURI HIGHWAYS AND TRANSPORTATION  
 COMMISSION  
  
 105 WEST CAPITOL  
 JEFFERSON CITY, MO 65102  
 1-888-ASK-MODOT (1-888-273-6636)

CROSS SECTIONS  
 LOOP C

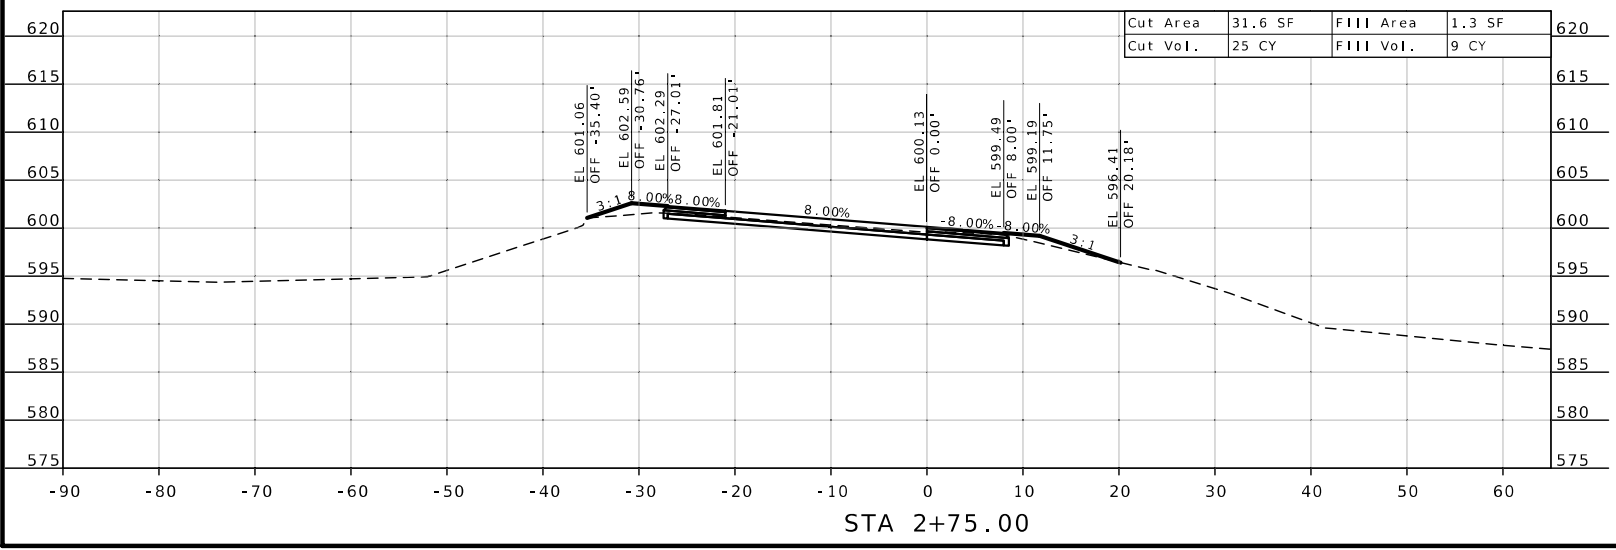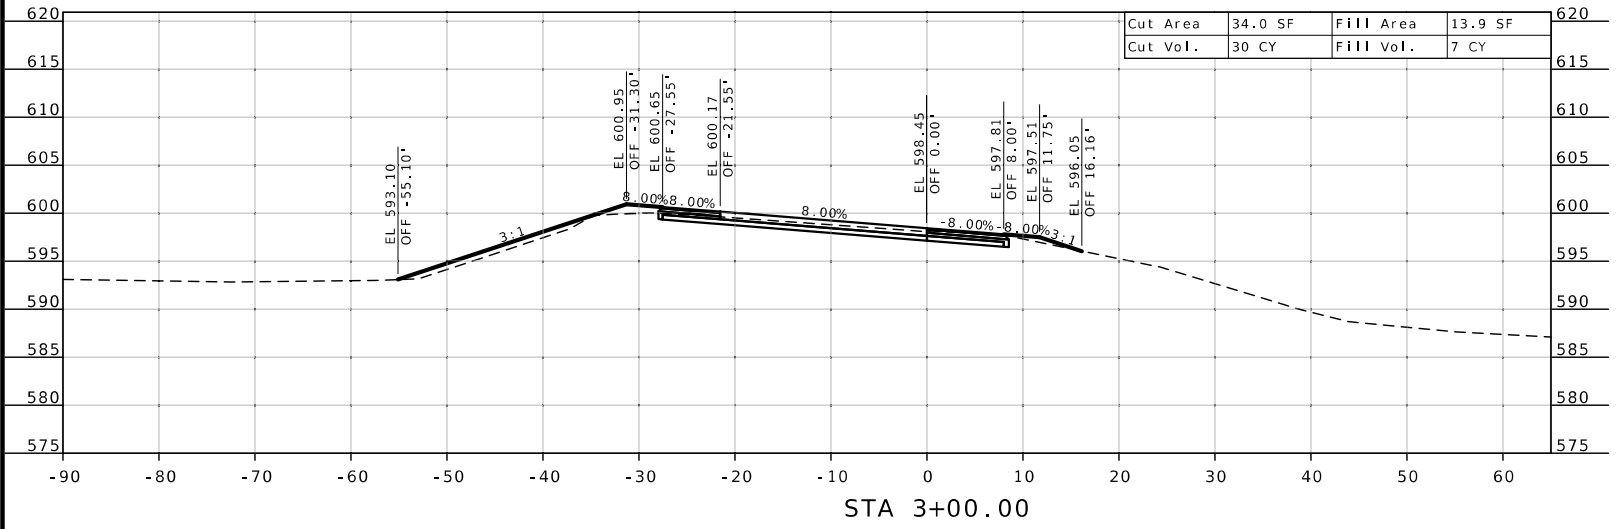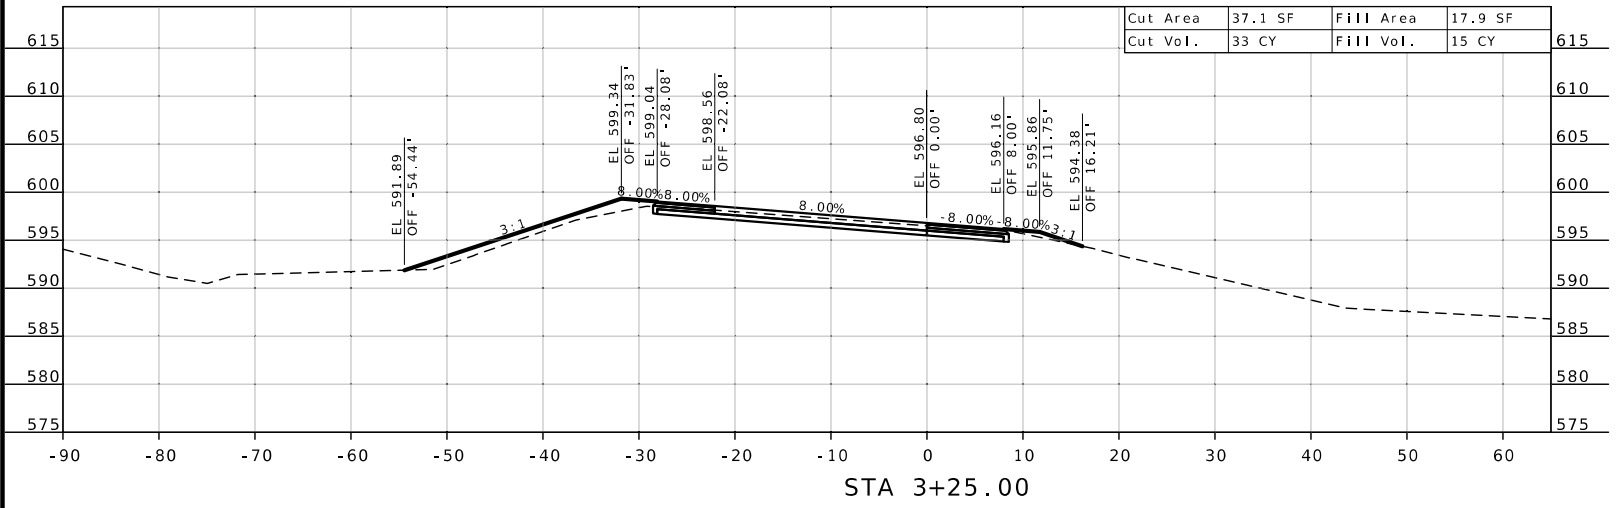

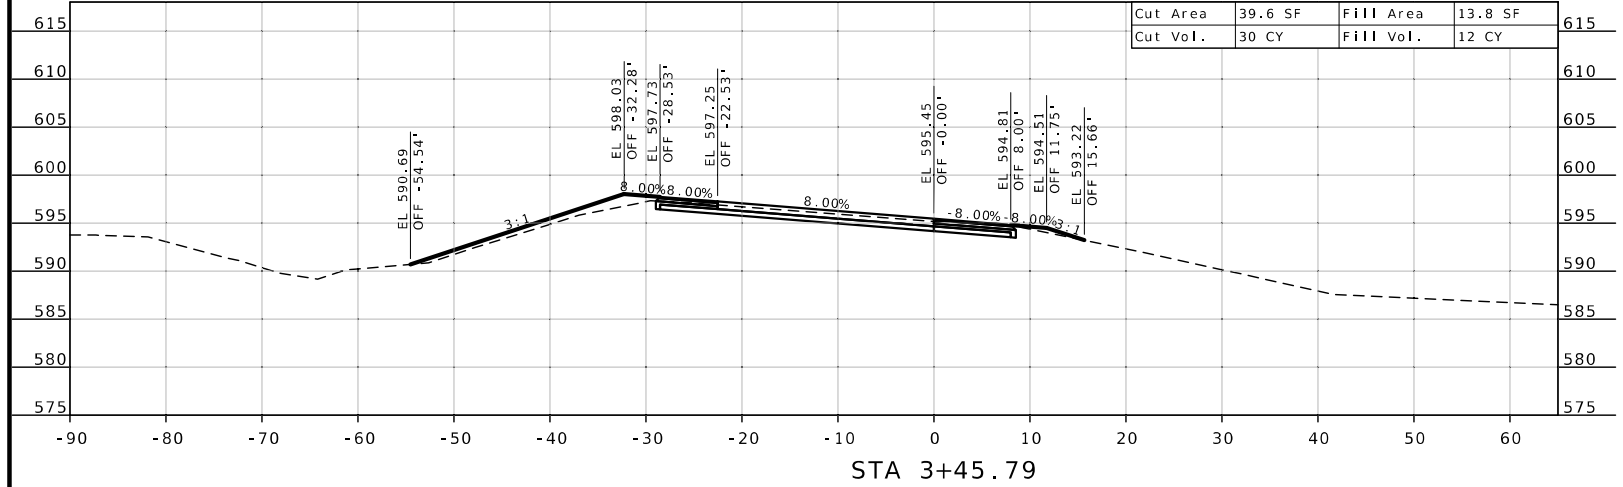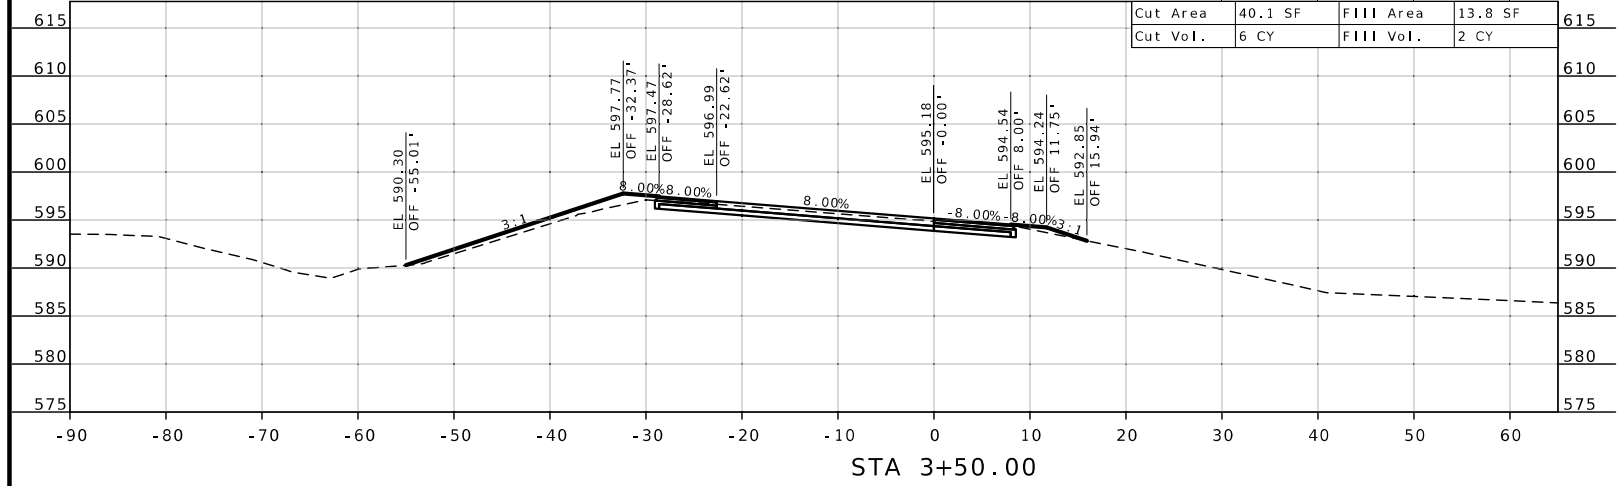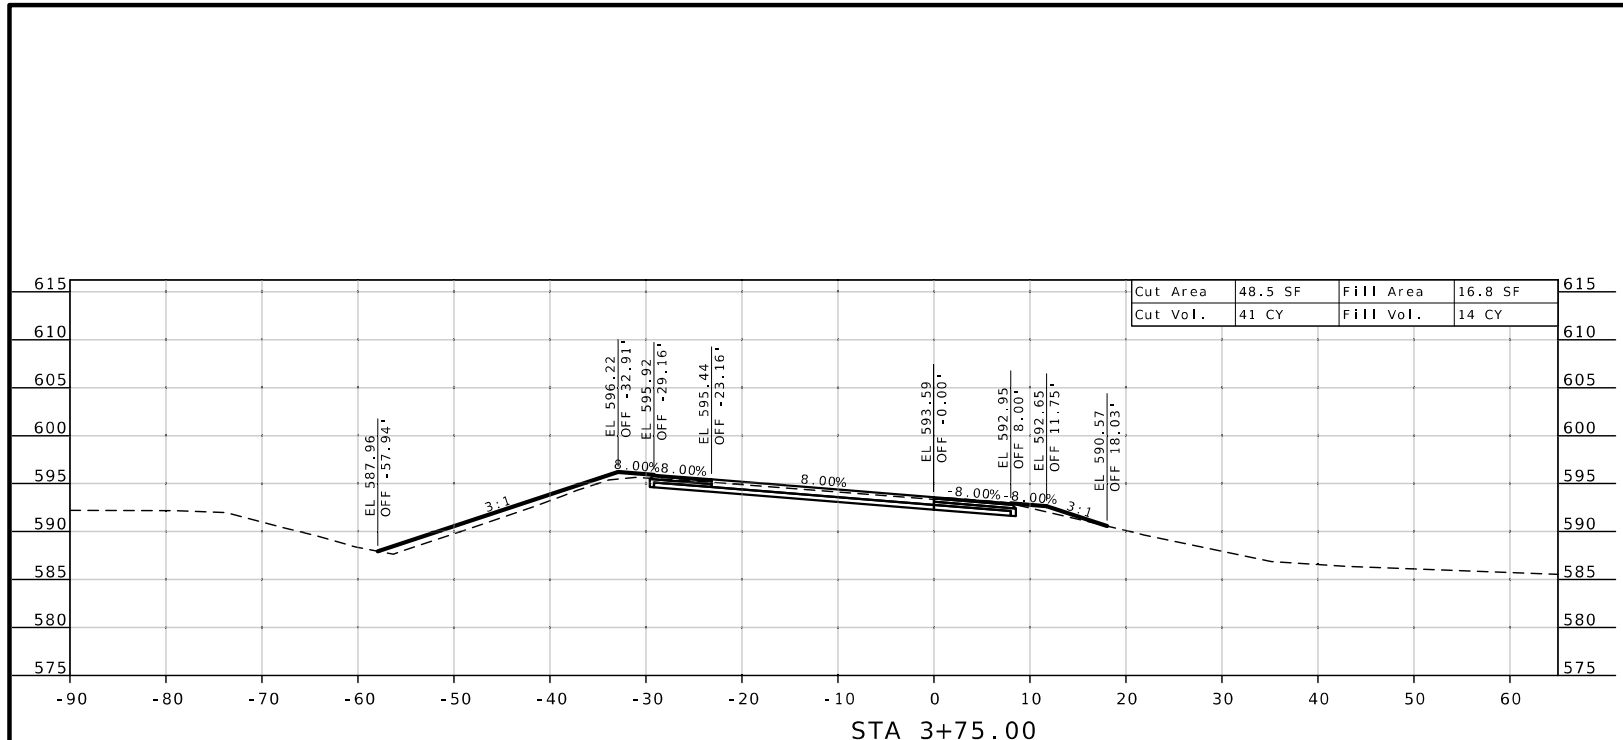


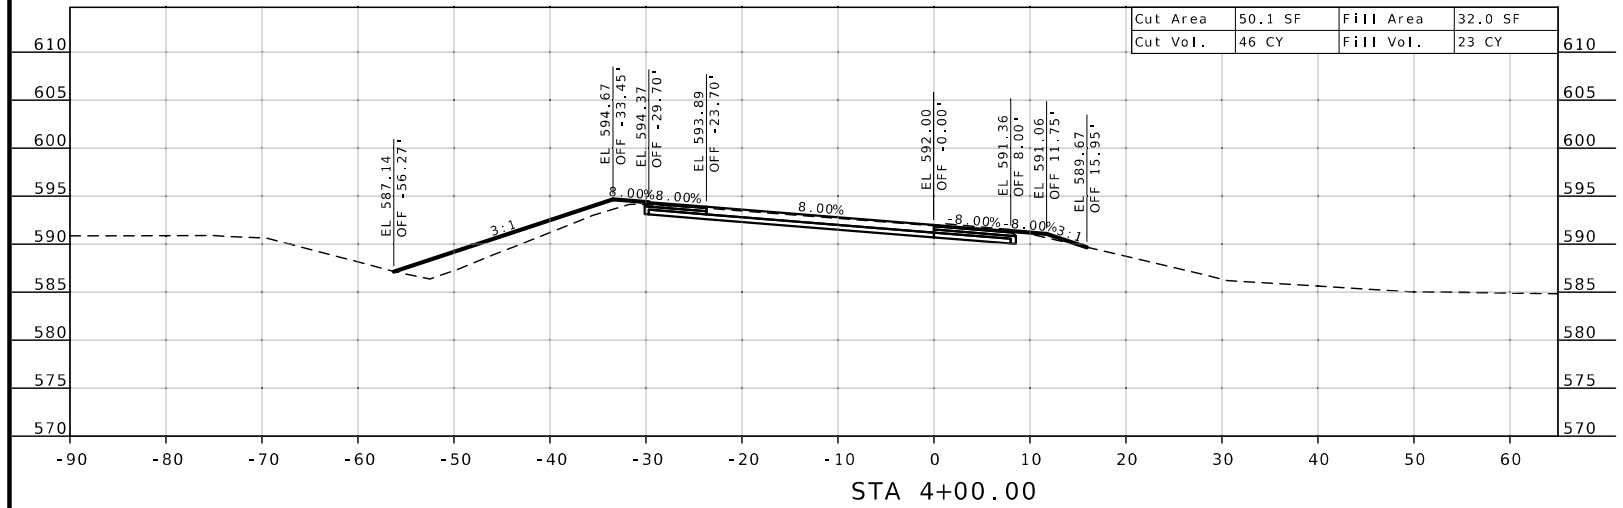
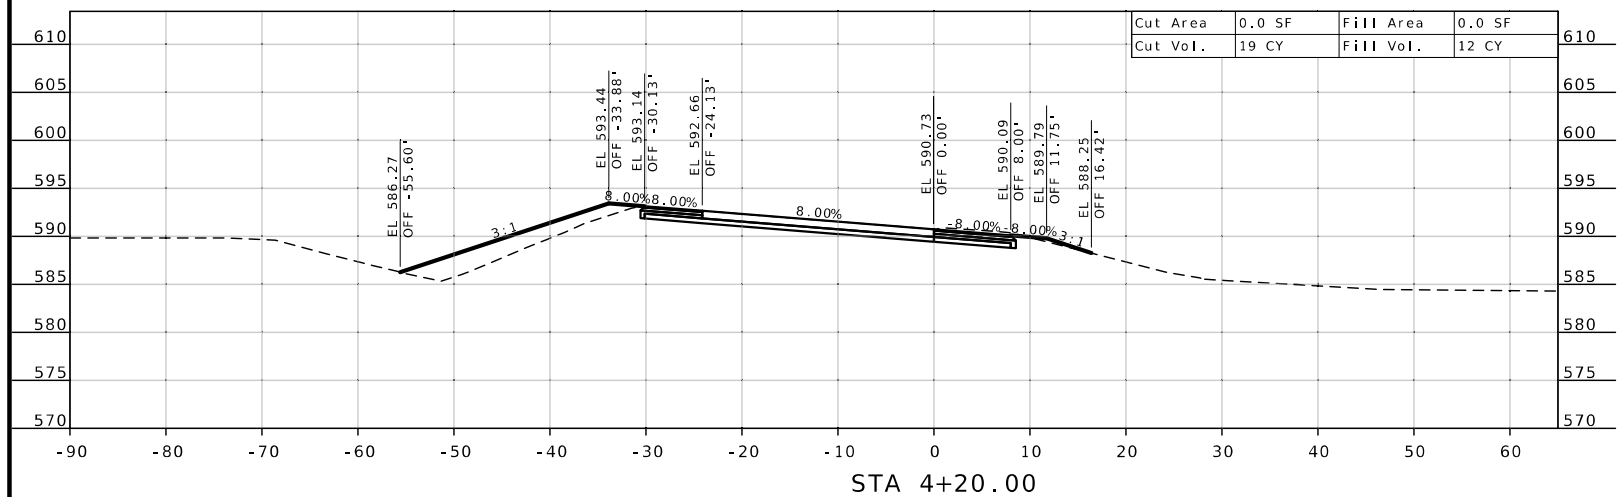
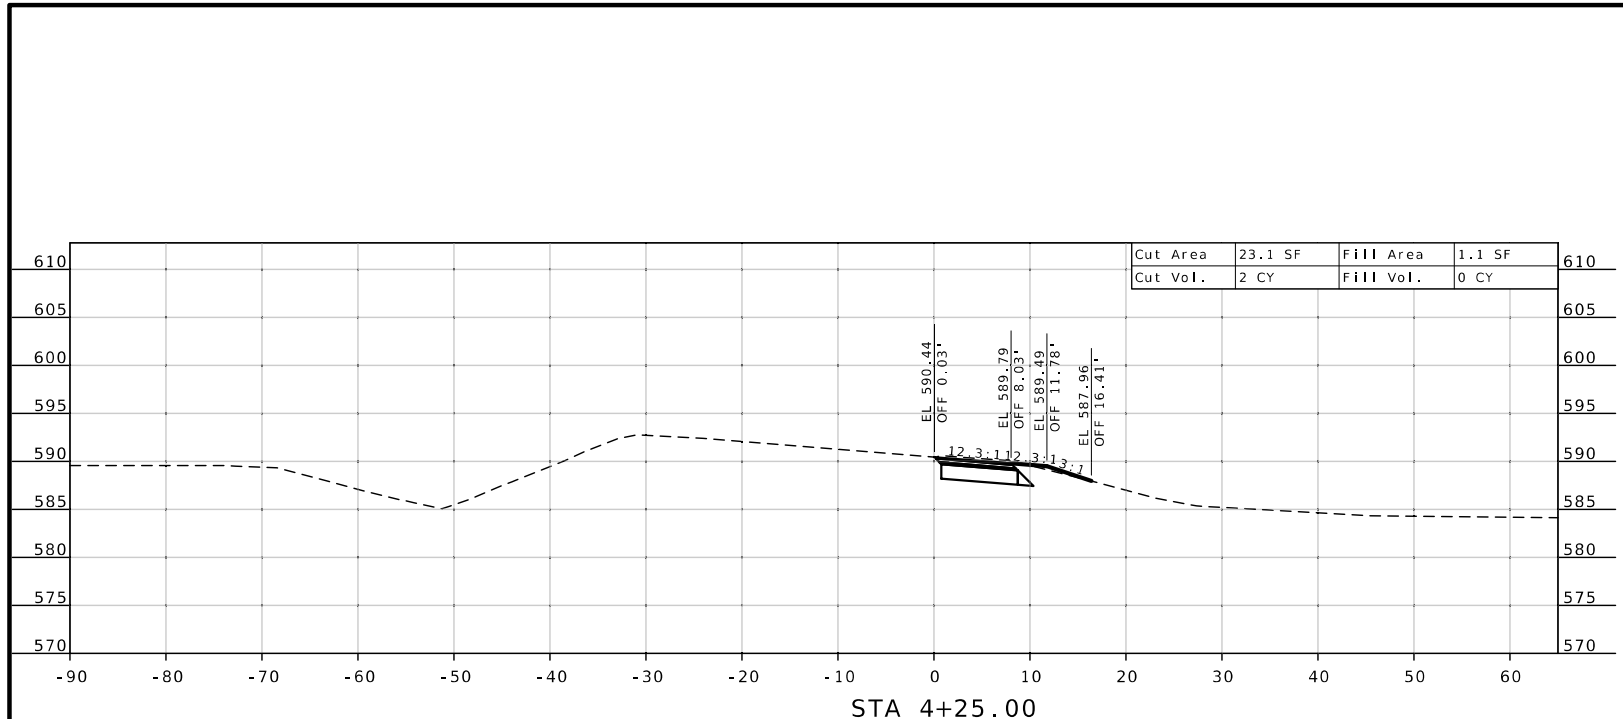
*Jamie F. Rana*  
 01/06/2025 3:12:06 PM  
 JAMIE F. RANA - CIVIL  
 MO-PE-2005001034

DATE PREPARED  
 12/5/2024  
 ROUTE D STATE MO  
 DISTRICT SL SHEET NO. 51  
 COUNTY  
 ST. LOUIS  
 JOB NO.  
 J6S3626  
 CONTRACT ID.  
 PROJECT NO.  
 BRIDGE NO.

DATE	DESCRIPTION

MISSOURI HIGHWAYS AND TRANSPORTATION  
 COMMISSION  
  
 105 WEST CAPITOL  
 JEFFERSON CITY, MO 65102  
 1-888-ASK-MODOT (1-888-275-6636)


CROSS SECTIONS  
 LOOP C







Jamie F. Rana  
 01/08/2025 3:12:27 PM  
 JAMIE F. RANA - CIVIL  
 MO-PE-2005001034

DATE PREPARED  
 12/5/2024  
 ROUTE D STATE MO  
 DISTRICT SL SHEET NO. 52  
 COUNTY ST. LOUIS  
 JOB NO. J6S3626  
 CONTRACT ID.  
 PROJECT NO.  
 BRIDGE NO.

DATE	DESCRIPTION

MISSOURI HIGHWAYS AND TRANSPORTATION COMMISSION  
  
 105 WEST CAPITOL  
 JEFFERSON CITY, MO 65102  
 1-888-ASK-MODOT (1-888-273-6636)

CROSS SECTIONS  
 LOOP C

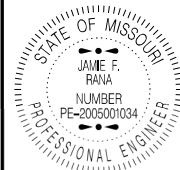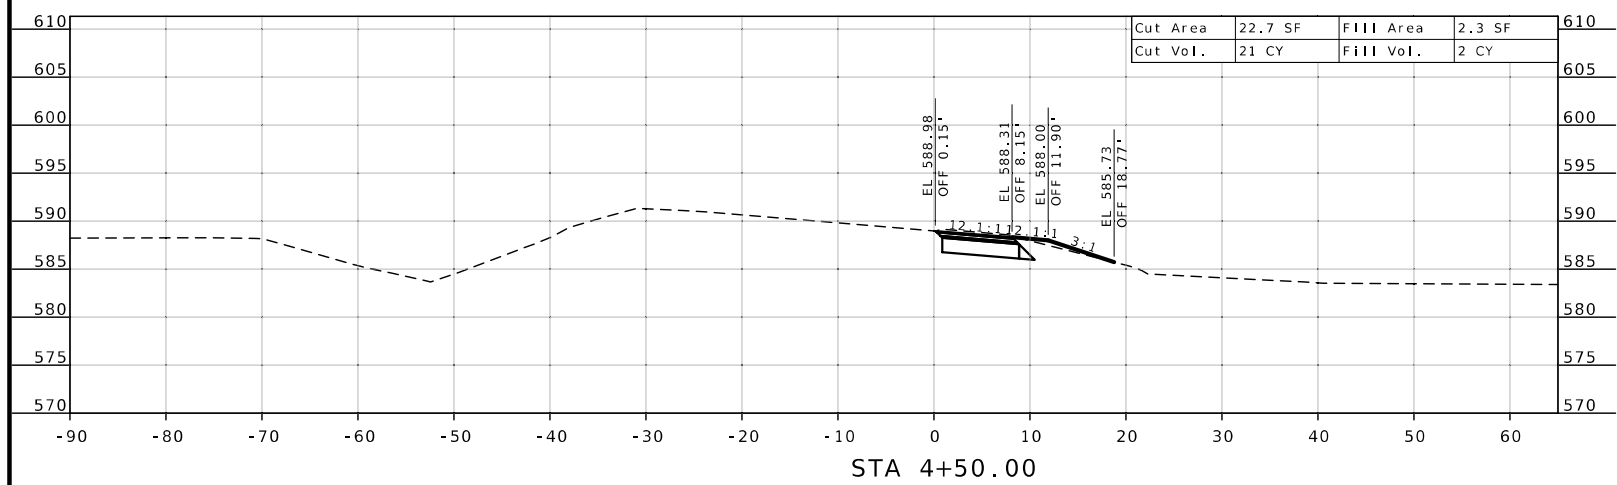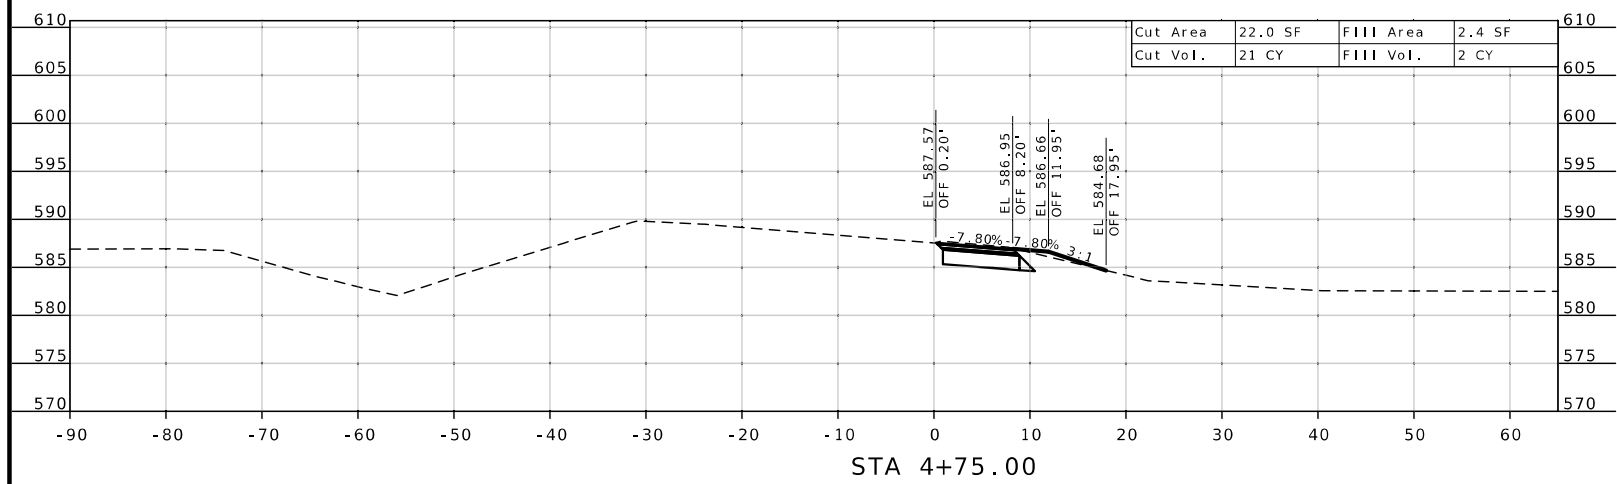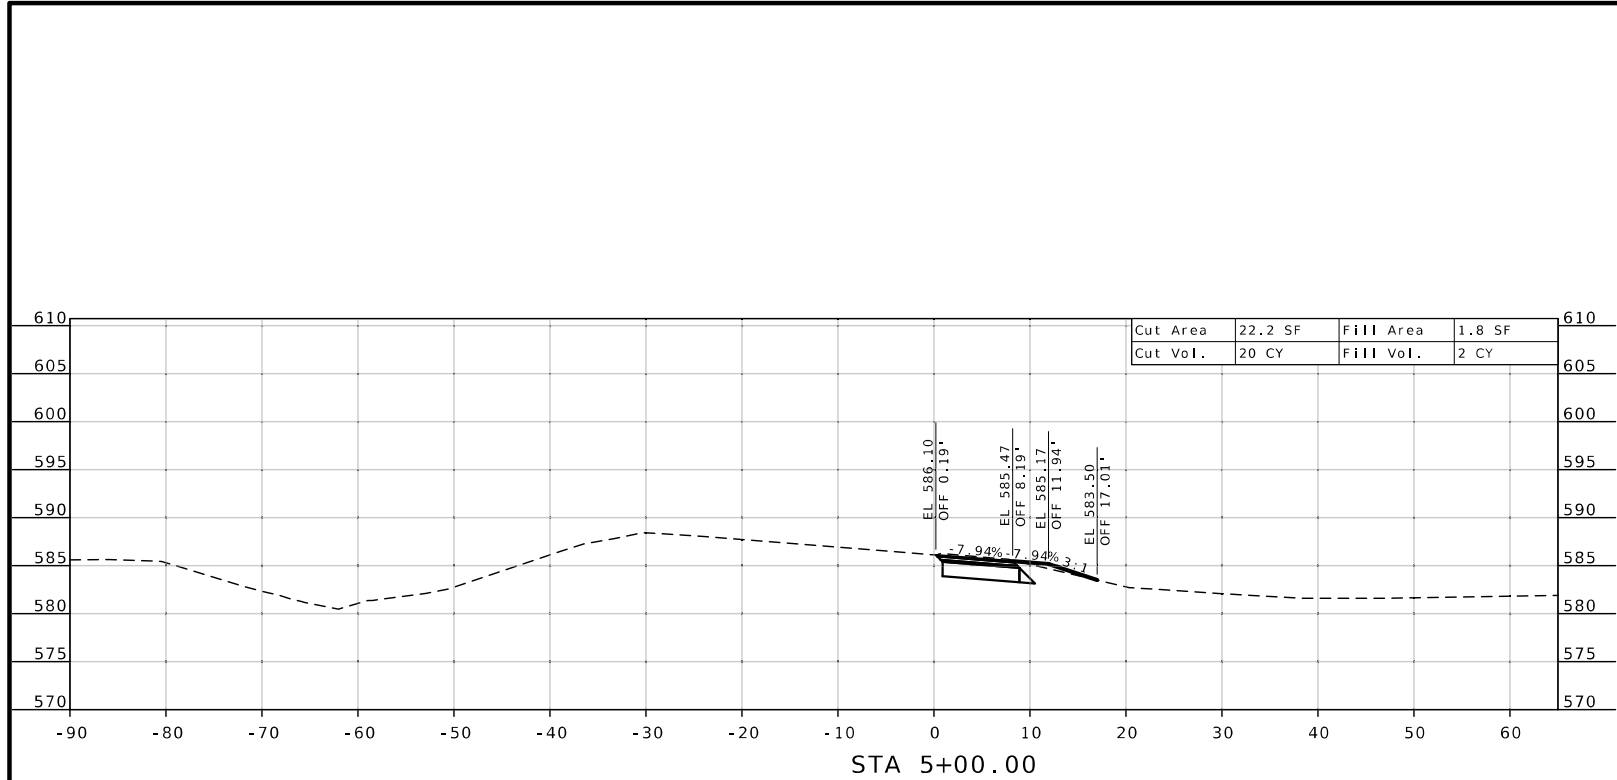

Jamie F. Rana  
 01/06/2025 3:13:39 PM  
 JAMIE F. RANA - CIVIL  
 MO-PE-2005001034

DATE PREPARED  
 12/5/2024

ROUTE STATE  
 D MO

DISTRICT SHEET NO.  
 SL 53

COUNTY  
 ST. LOUIS

JOB NO.  
 J6S3626


CONTRACT ID.

PROJECT NO.

BRIDGE NO.




DATE	DESCRIPTION

MISSOURI HIGHWAYS AND TRANSPORTATION COMMISSION



105 WEST CAPITOL  
 JEFFERSON CITY, MO 65102  
 1-888-ASK-MODOT (1-888-273-6636)

CROSS SECTIONS  
 LOOP C

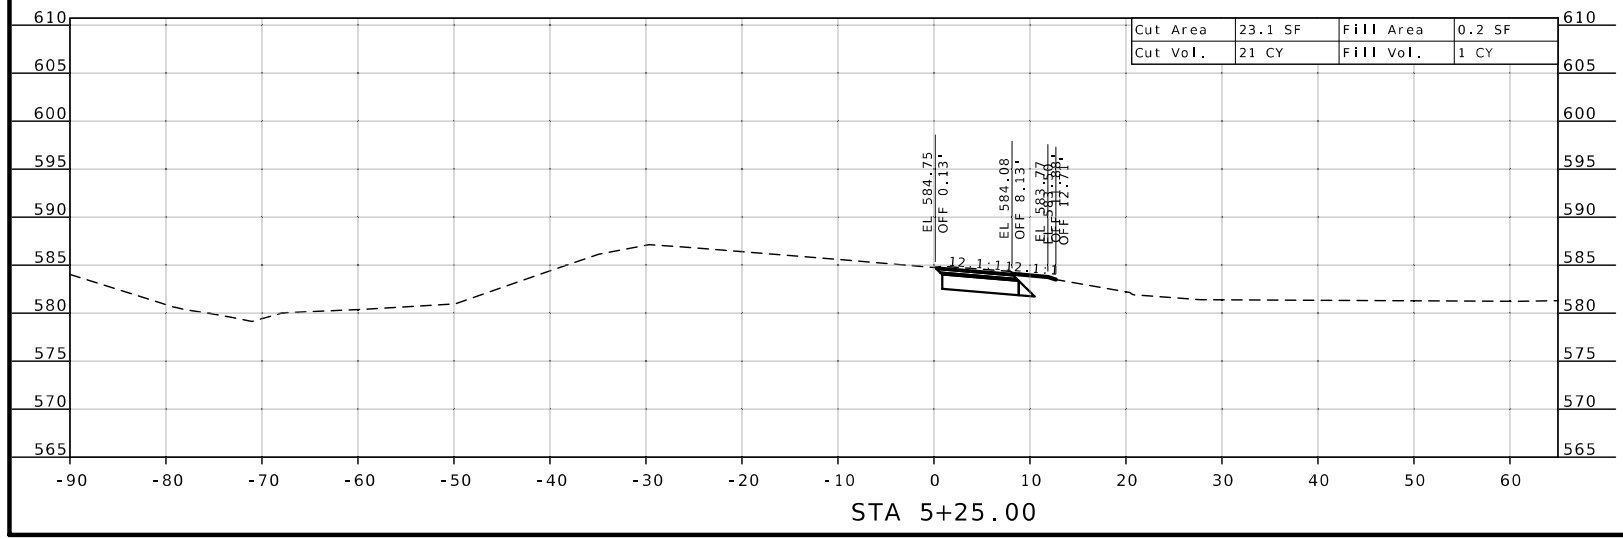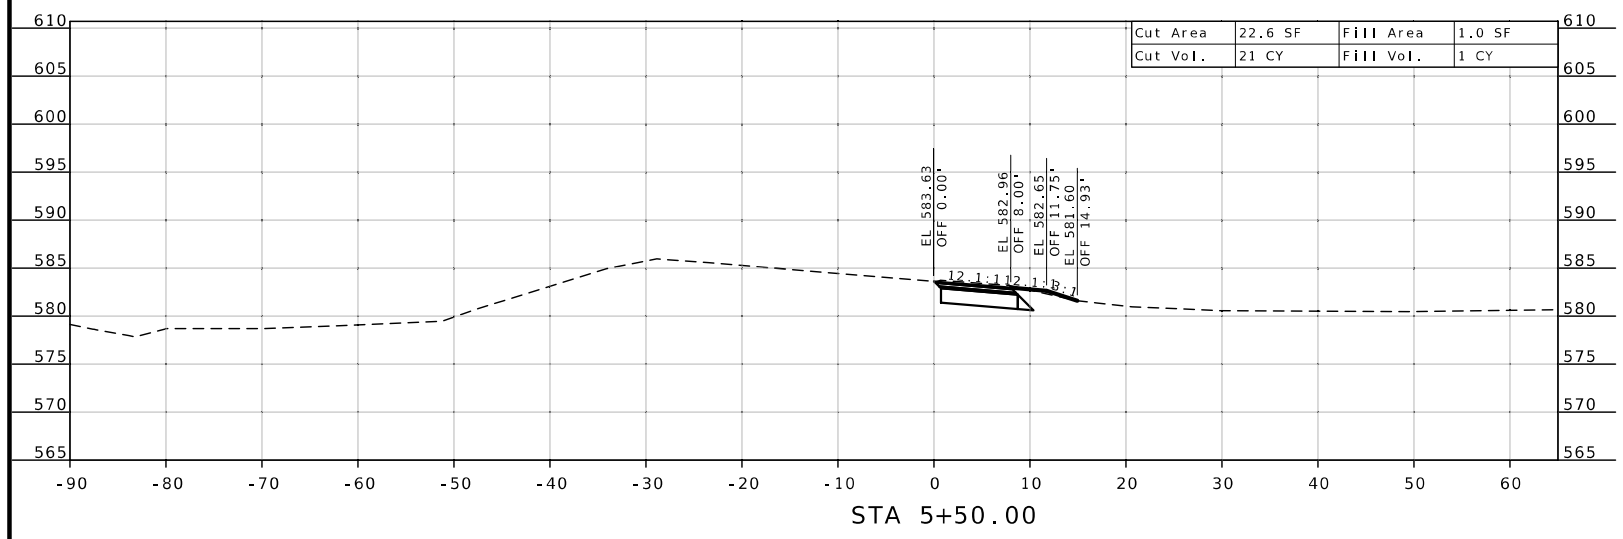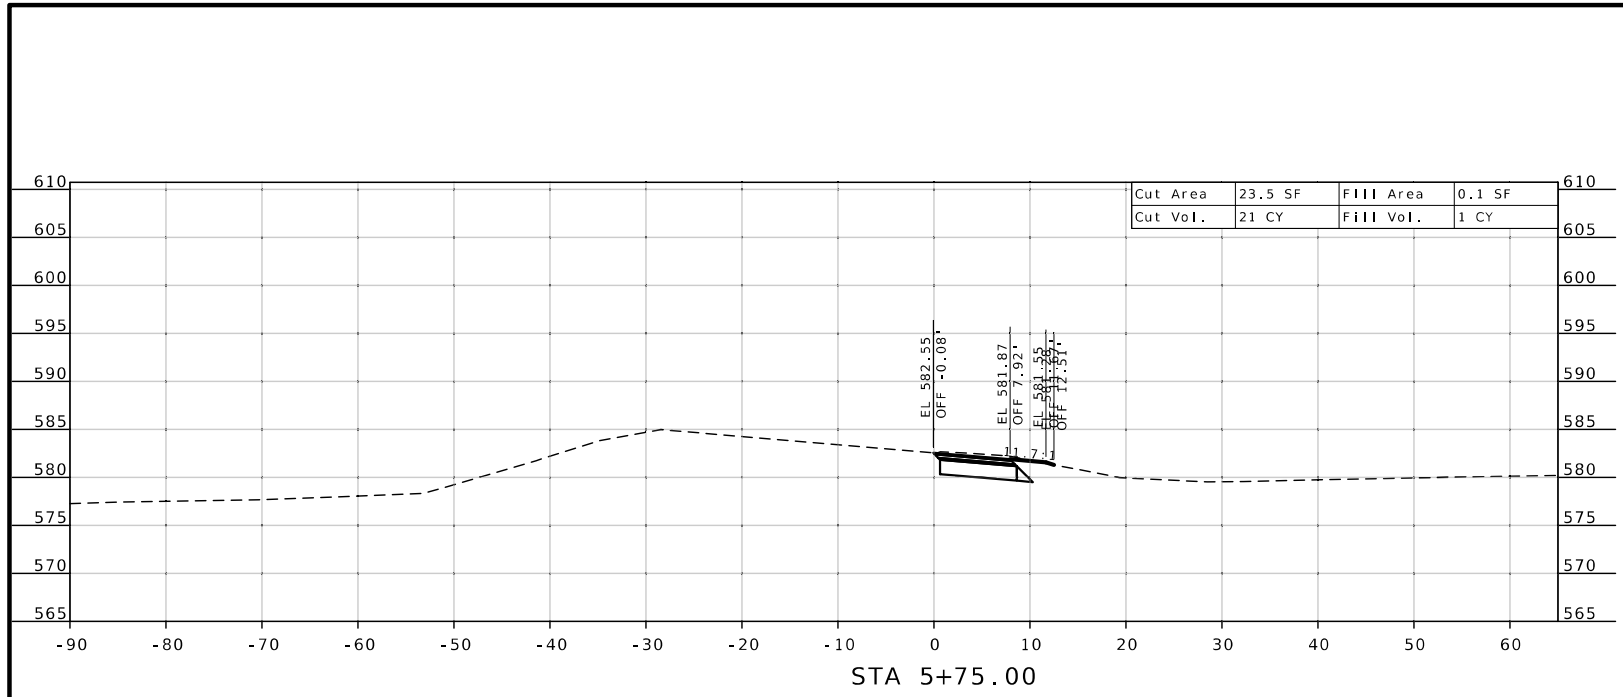

Jamie F. Rana  
 01/06/2025 3:13:25 PM  
 JAMIE F. RANA - CIVIL  
 MO-PE-2005001034

DATE PREPARED  
 12/5/2024

ROUTE	STATE
D	MO
DISTRICT	SHEET NO.
SL	54

COUNTY  
 ST. LOUIS

JOB NO.  
 J6S3626


CONTRACT ID.

PROJECT NO.

BRIDGE NO.





DATE	DESCRIPTION

MISSOURI HIGHWAYS AND TRANSPORTATION COMMISSION



105 WEST CAPITOL  
 JEFFERSON CITY, MO 65102  
 1-888-ASK-MODOT (1-888-273-6636)

CROSS SECTIONS  
 LOOP C

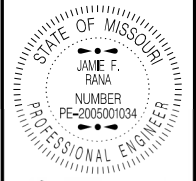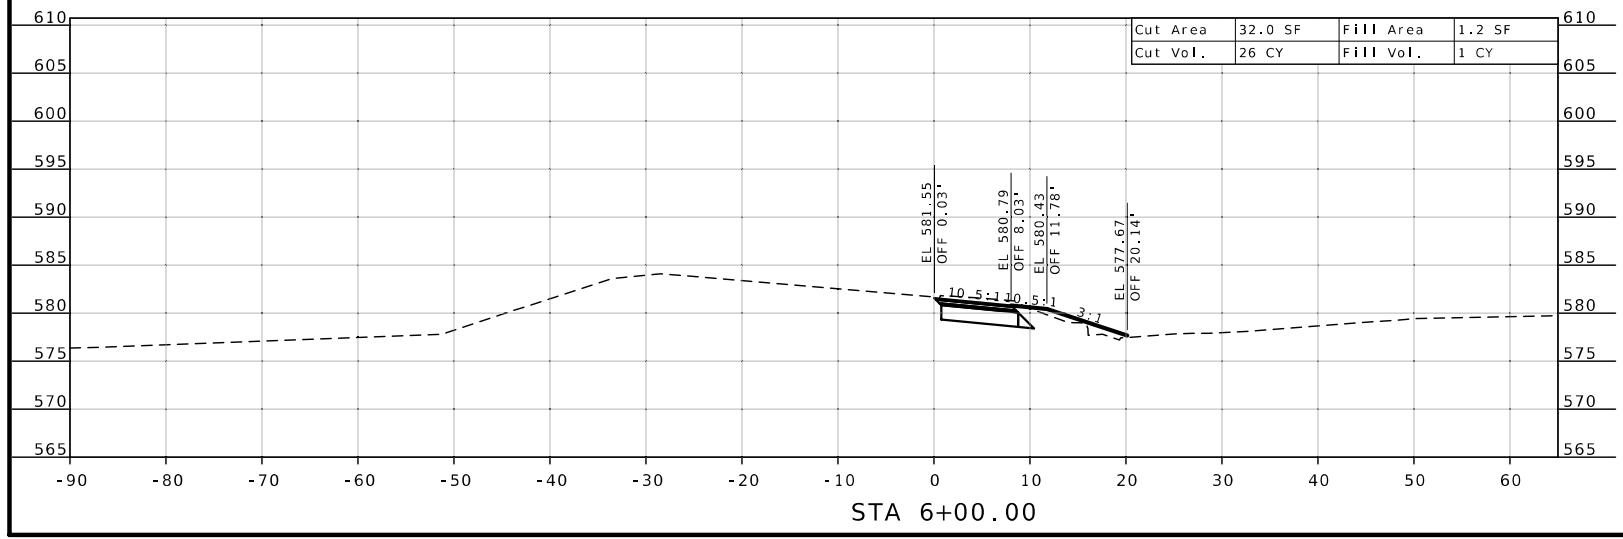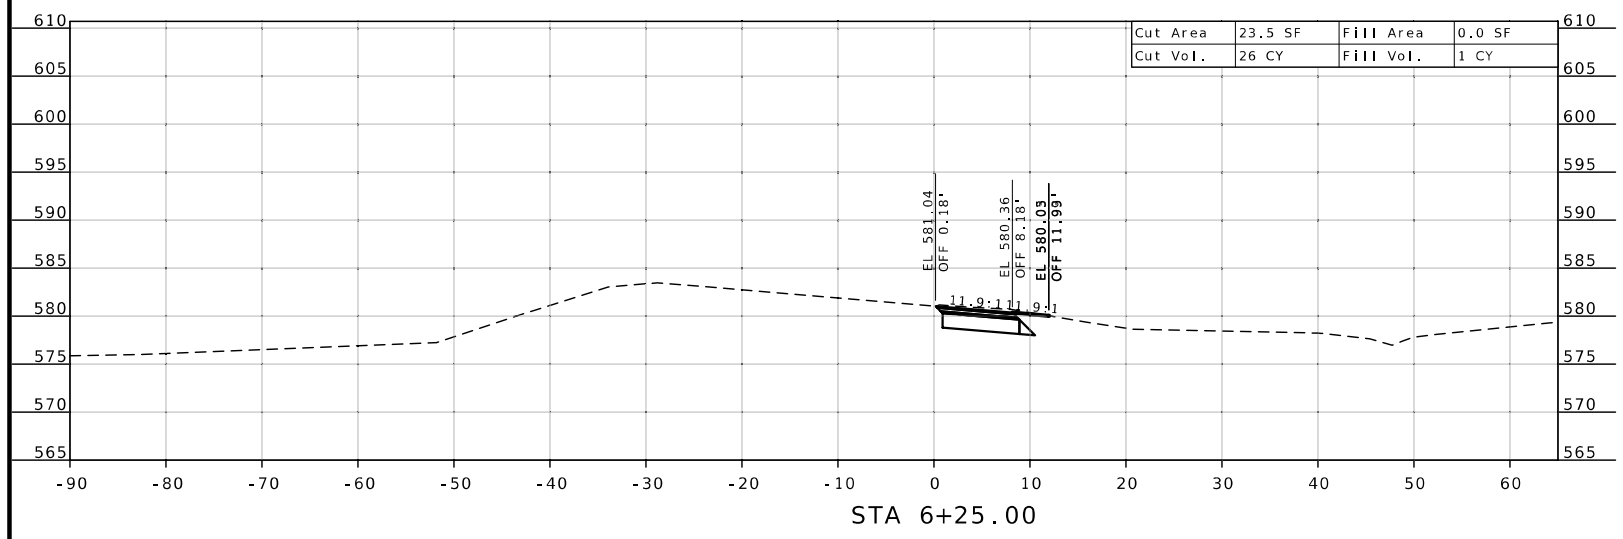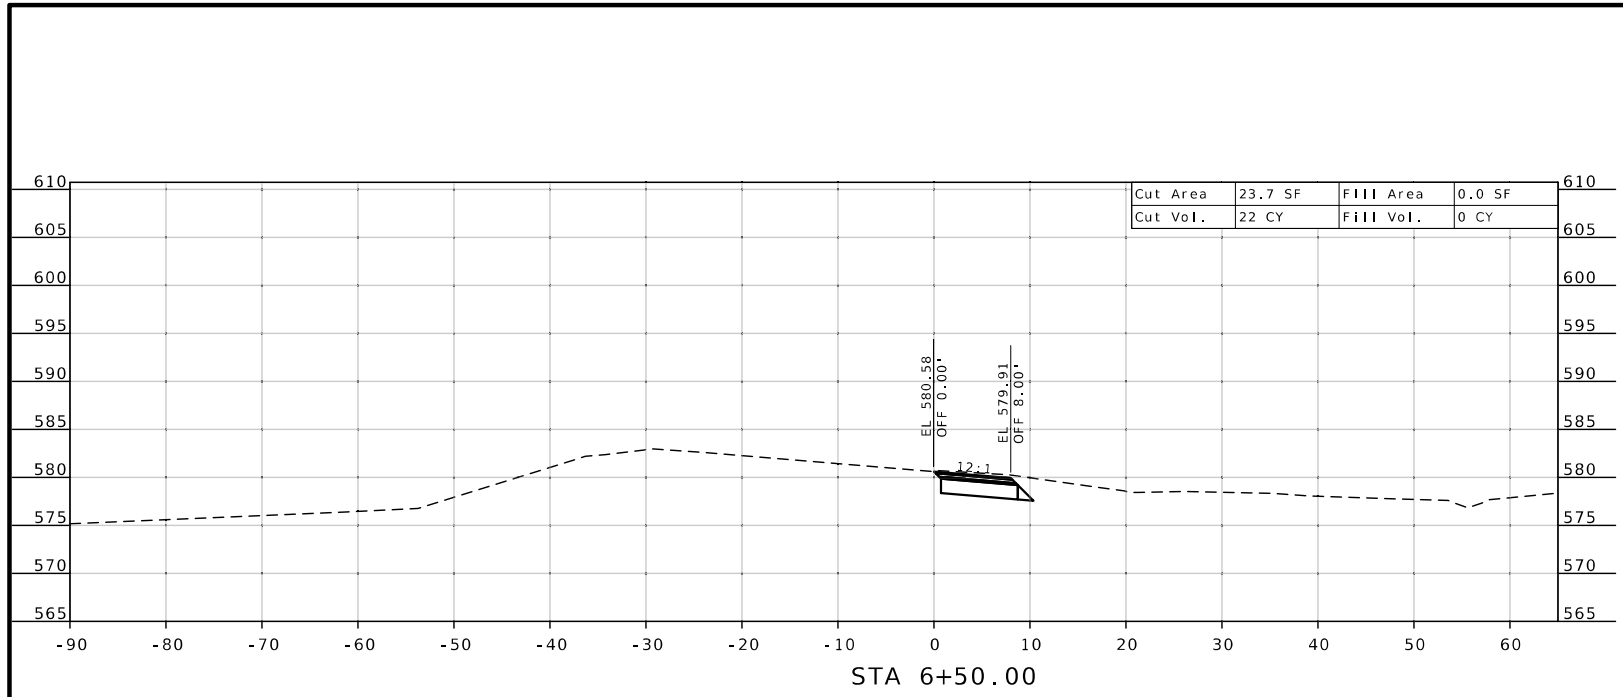

Jamie F. Rana  
 01/06/2025 3:13:49 PM  
 JAMIE F. RANA - CIVIL  
 MO-PE-2005001034

DATE PREPARED  
 12/5/2024

ROUTE	STATE
D	MO
DISTRICT	SHEET NO.
SL	55

COUNTY  
 ST. LOUIS

JOB NO.  
 J6S3626


CONTRACT ID.

PROJECT NO.

BRIDGE NO.


DATE	DESCRIPTION

MISSOURI HIGHWAYS AND TRANSPORTATION  
 COMMISSION



105 WEST CAPITOL  
 JEFFERSON CITY, MO 65102  
 1-888-ASK-MODOT (1-888-275-6636)

CROSS SECTIONS  
 LOOP C

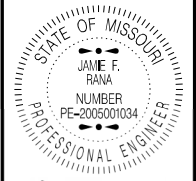

James F. Rana  
 01/08/2025 3:14:09 PM  
 JAMES F. RANA - CIVIL  
 MO-PE-2005001034

DATE PREPARED  
 12/5/2024

ROUTE STATE  
 D MO

DISTRICT SHEET NO.  
 SL 56

COUNTY  
 ST. LOUIS

JOB NO.  
 J6S3626

CONTRACT ID.

PROJECT NO.




BRIDGE NO.

DESCRIPTION	DATE


MISSOURI HIGHWAYS AND TRANSPORTATION  
 COMMISSION

105 WEST CAPITOL  
 JEFFERSON CITY, MO 65102  
 1-888-ASK-MODOT (1-888-273-6636)

# CROSS SECTIONS LOOP C

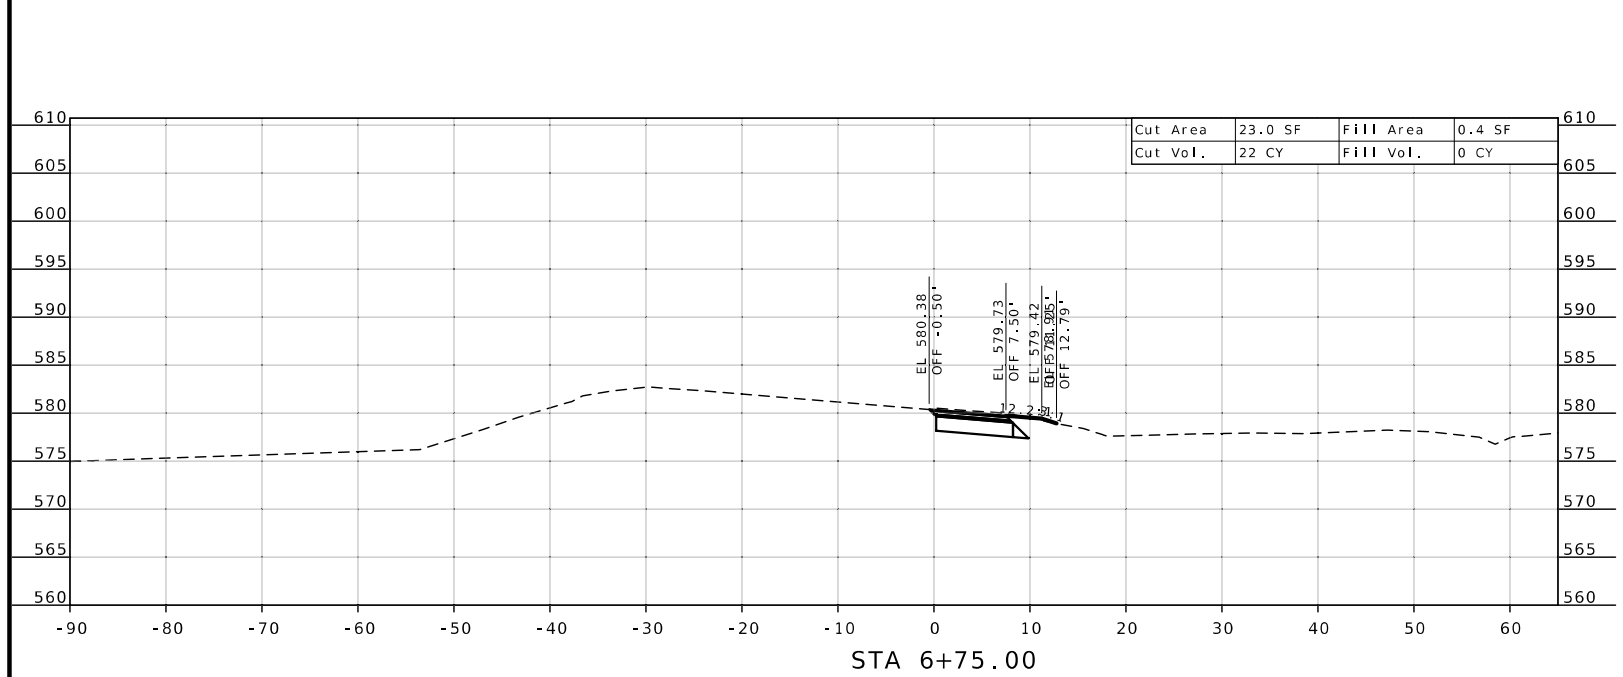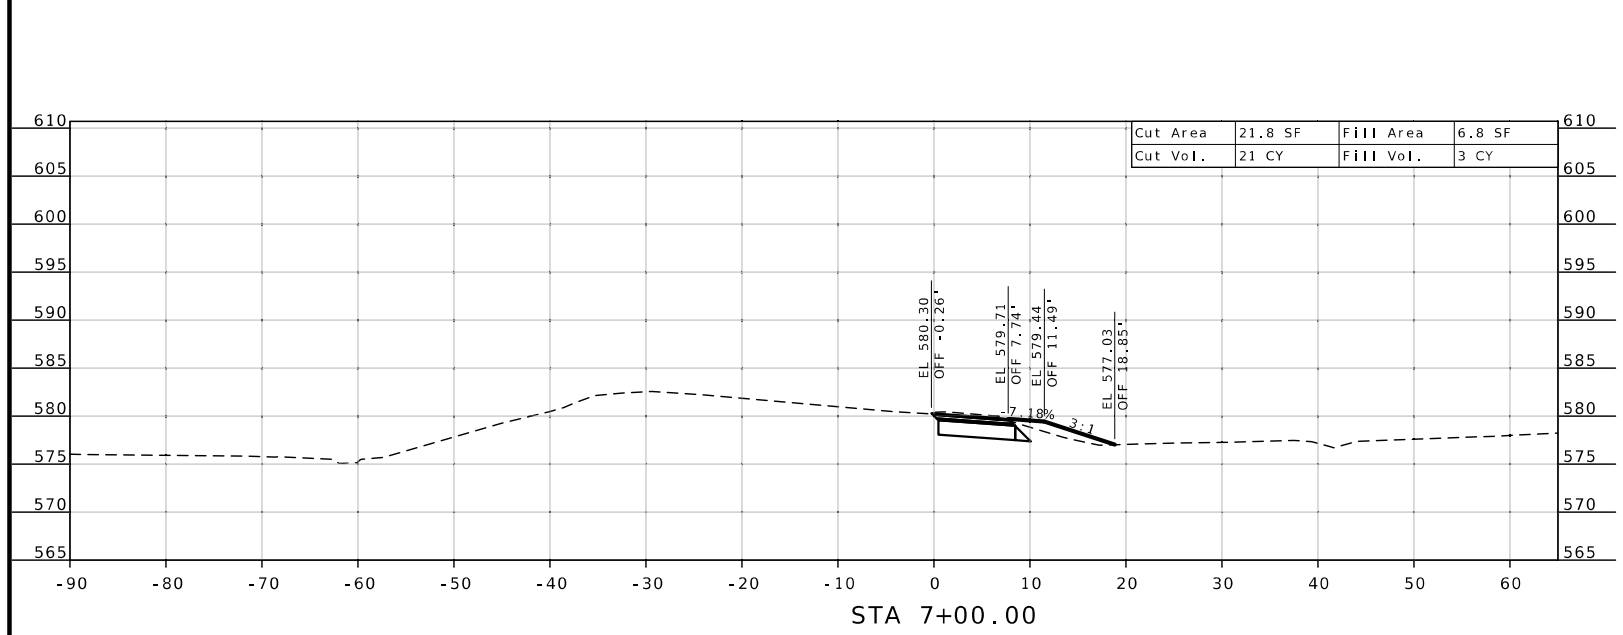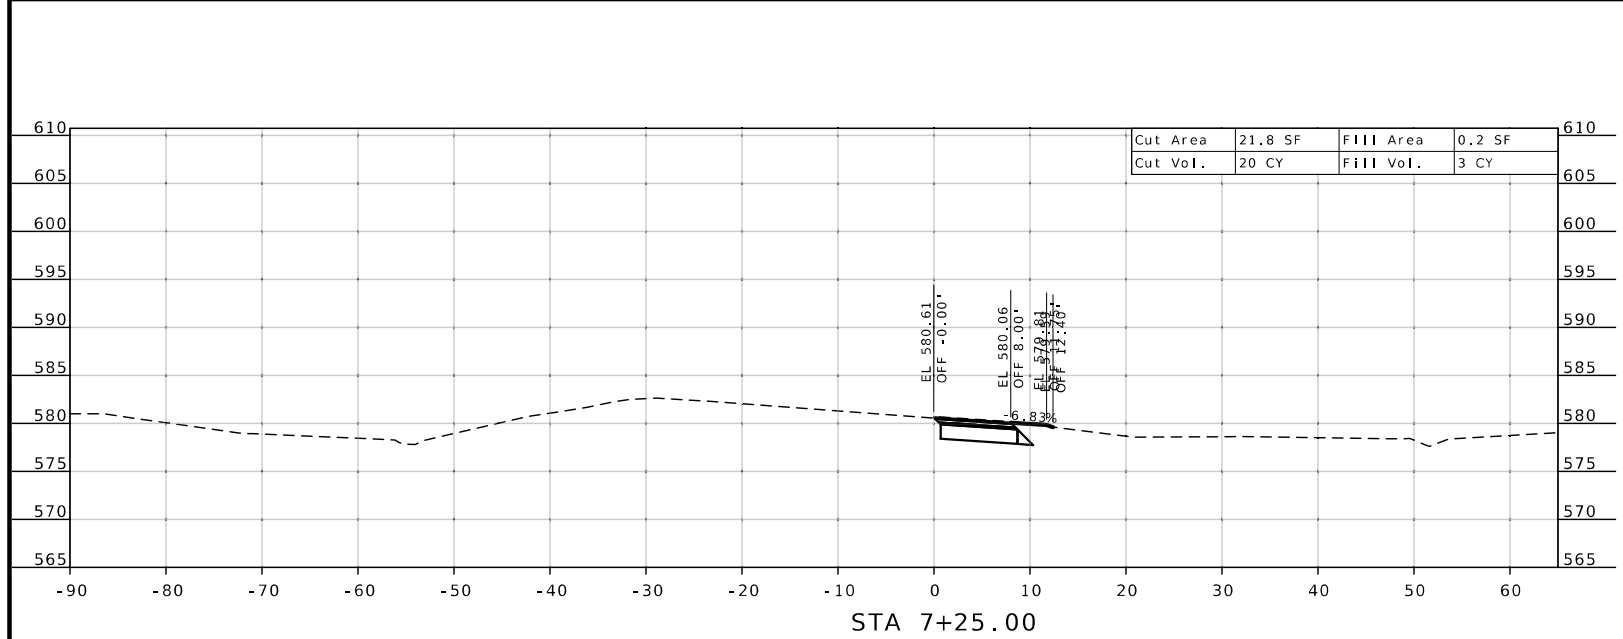



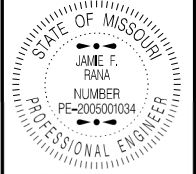

Jamie F. Rana  
01/06/2025 3:14:30 PM  
JAMIE F. RANA - CIVIL  
MO-PE-2005001034

DATE PREPARED  
12/5/2024

ROUTE D STATE MO

DISTRICT SL SHEET NO. 57

COUNTY  
ST. LOUIS

JOB NO.  
J6S3626

CONTRACT ID.

PROJECT NO.

BRIDGE NO.




DATE	DESCRIPTION




MISSOURI HIGHWAYS AND TRANSPORTATION COMMISSION



105 WEST CAPITOL  
JEFFERSON CITY, MO 65102  
1-888-ASK-MODOT (1-888-273-6636)

CROSS SECTIONS  
LOOP C

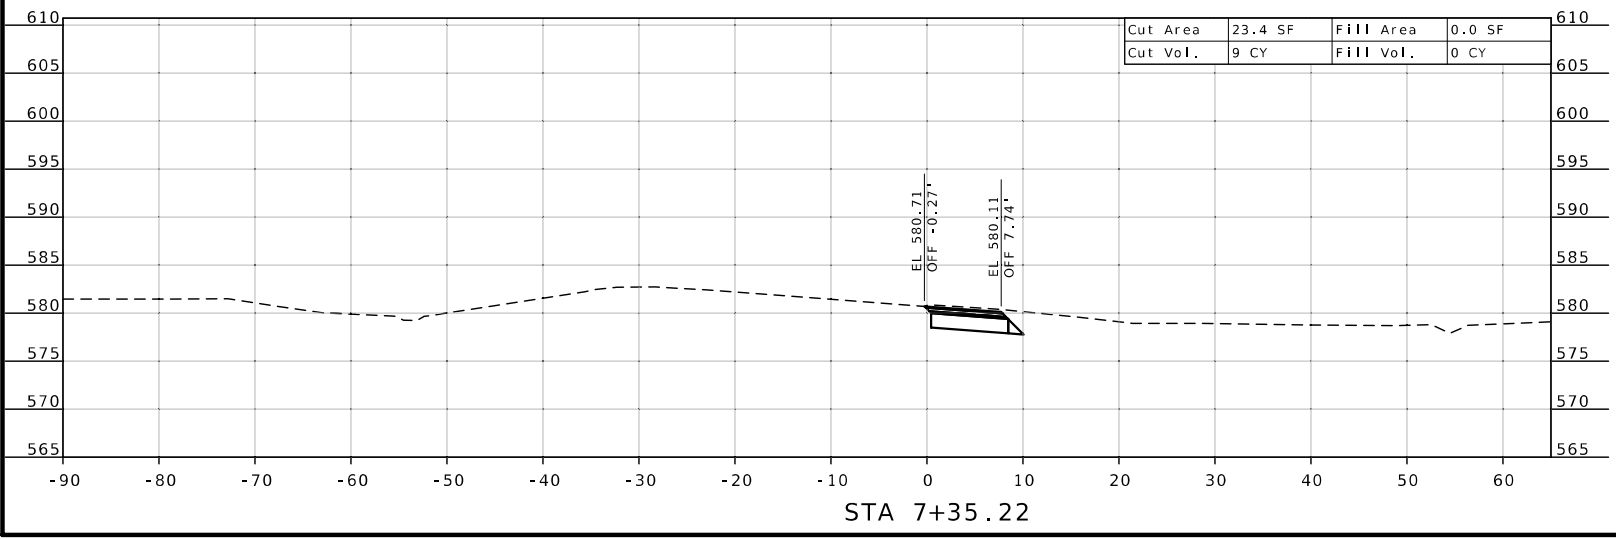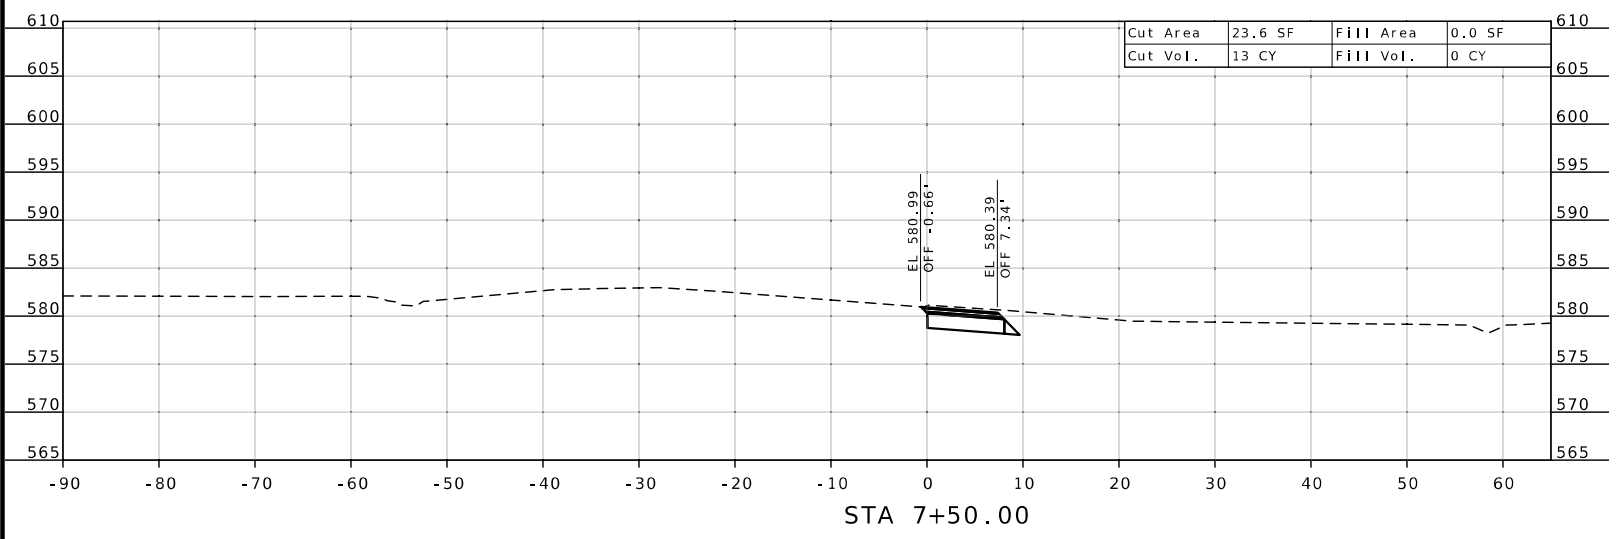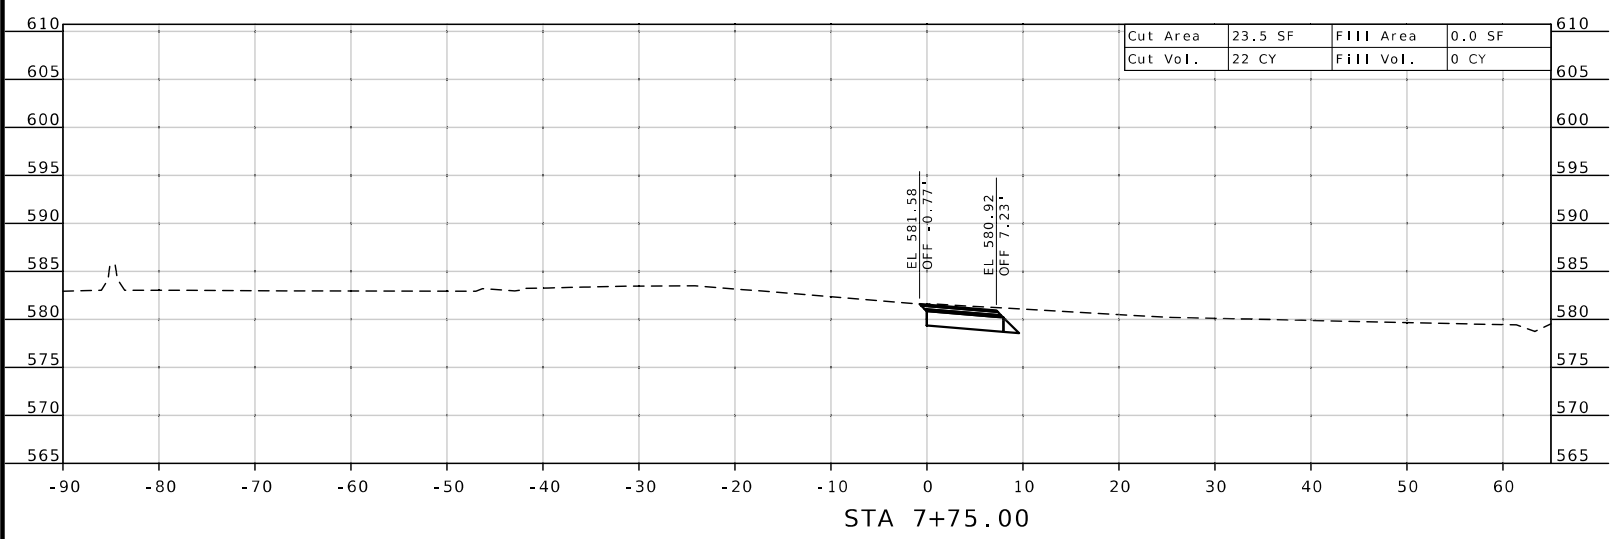

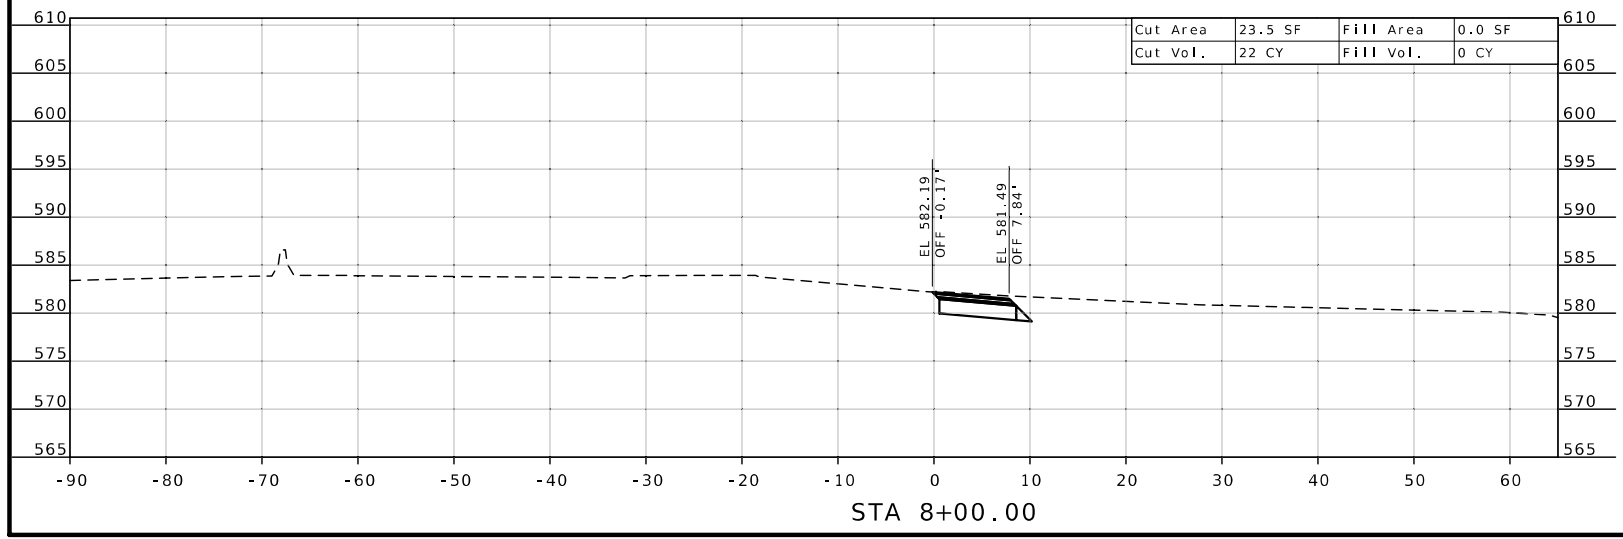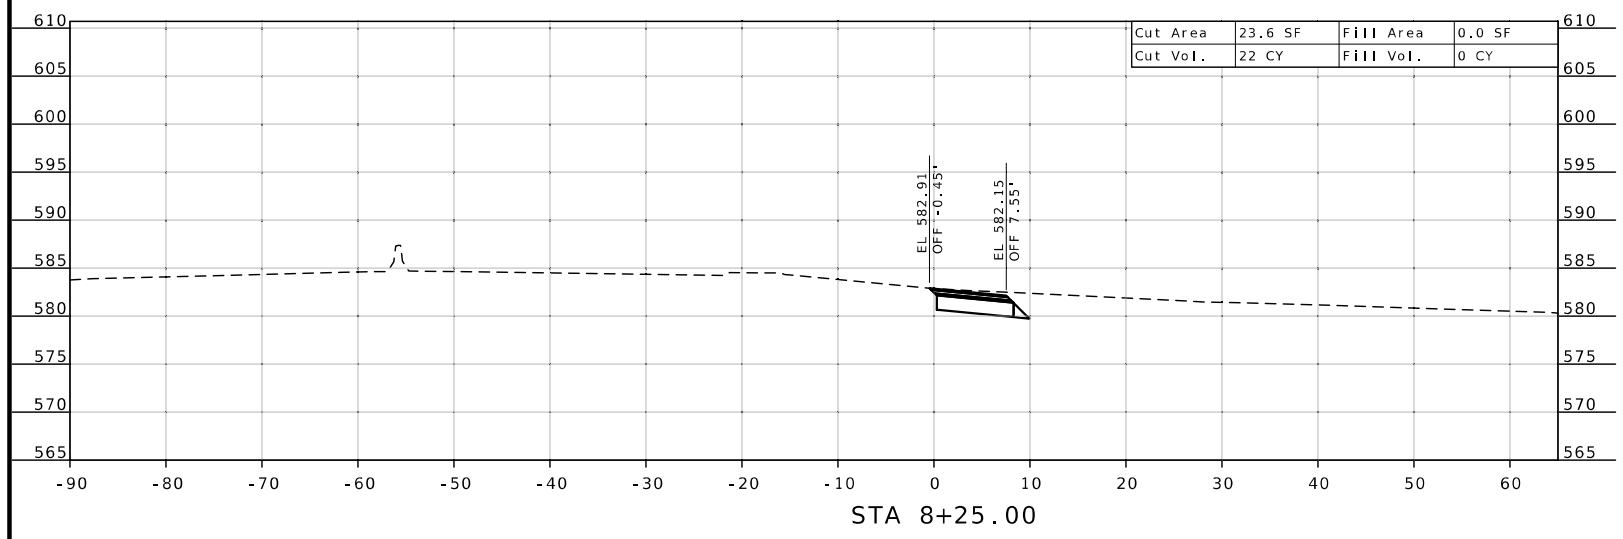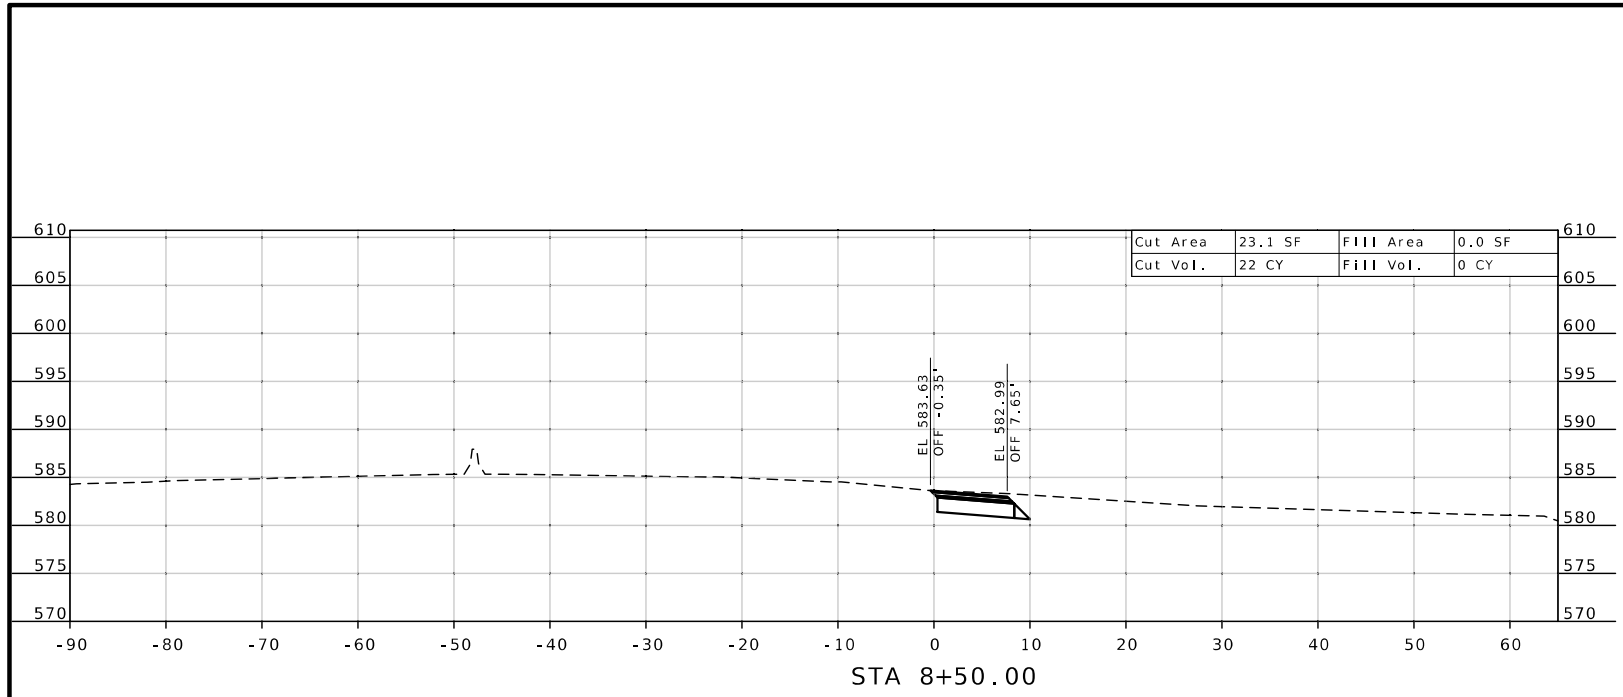


JAMIE F. RANA  
 PE-2005001034  
 MISSOURI PROFESSIONAL ENGINEER

DATE PREPARED  
 12/5/2024  
 ROUTE D STATE MO  
 DISTRICT SL SHEET NO. 58  
 COUNTY ST. LOUIS  
 JOB NO. J6S3626  
 CONTRACT ID.  
 PROJECT NO.  
 BRIDGE NO.

DATE	DESCRIPTION

MISSOURI HIGHWAYS AND TRANSPORTATION COMMISSION  
 MoDOT  
 105 WEST CAPITOL JEFFERSON CITY, MO 65102  
 1-888-ASK-MODOT (1-888-273-6636)

CROSS SECTIONS  
 LOOP C

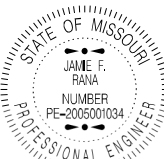

Jamie F. Rana  
 01/08/2025 3:15:12 PM  
 JAMIE F. RANA - CIVIL  
 MO-PE-2005001034

DATE PREPARED  
 12/5/2024

ROUTE STATE  
 D MO

DISTRICT SHEET NO.  
 SL 59

COUNTY  
 ST. LOUIS

JOB NO.  
 J6S3626

CONTRACT ID.

PROJECT NO.



BRIDGE NO.


DATE	DESCRIPTION

MISSOURI HIGHWAYS AND TRANSPORTATION COMMISSION



CROSS SECTIONS  
 LOOP C

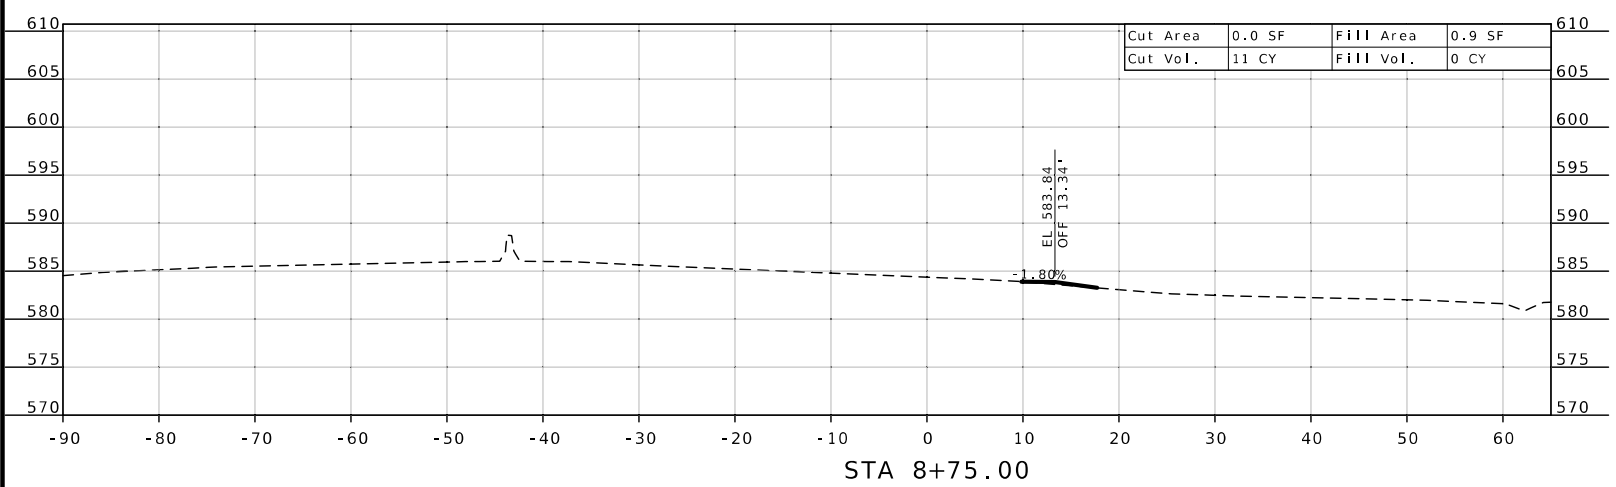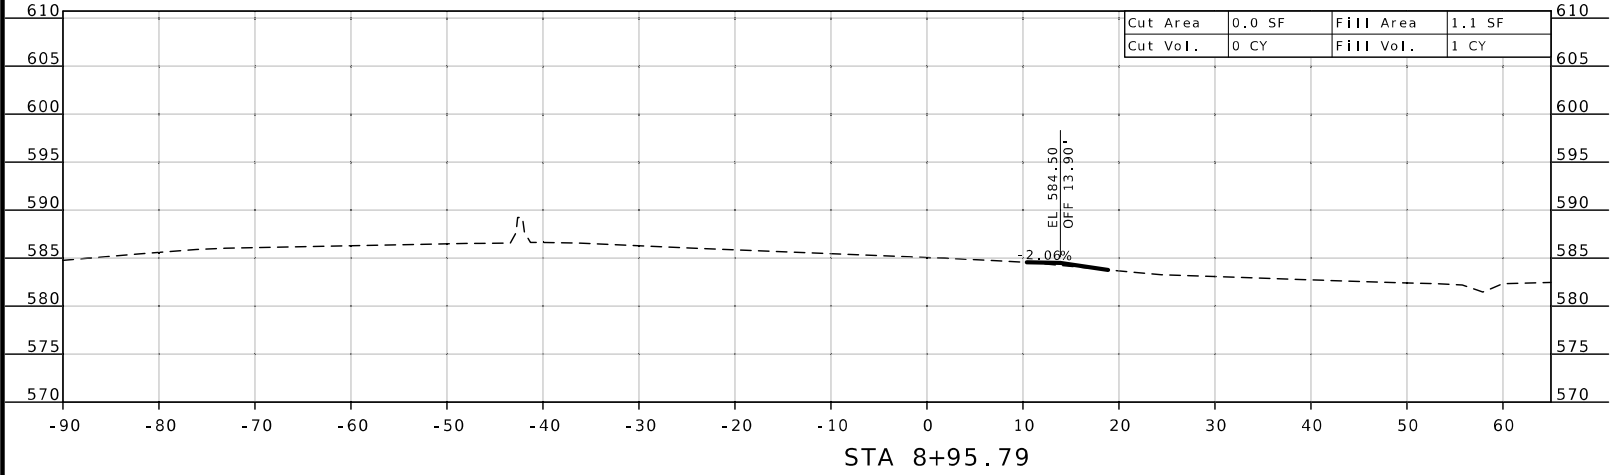

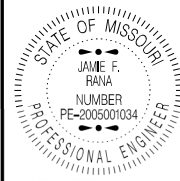

Jamie F. Rana  
 01/06/2025 3:15:39 PM  
 JAMIE F. RANA - CIVIL  
 MO-PE-2005001034

DATE PREPARED  
 12/5/2024

ROUTE D STATE MO  
 DISTRICT SL SHEET NO. 60

COUNTY  
 ST. LOUIS

JOB NO.  
 J6S3626

CONTRACT ID.



PROJECT NO.


BRIDGE NO.

DATE	DESCRIPTION

MISSOURI HIGHWAYS AND TRANSPORTATION COMMISSION  
  
 105 WEST CAPITOL  
 JEFFERSON CITY, MO 65102  
 1-888-ASK-MODOT (1-888-275-6636)

CROSS SECTIONS  
 LOOP D

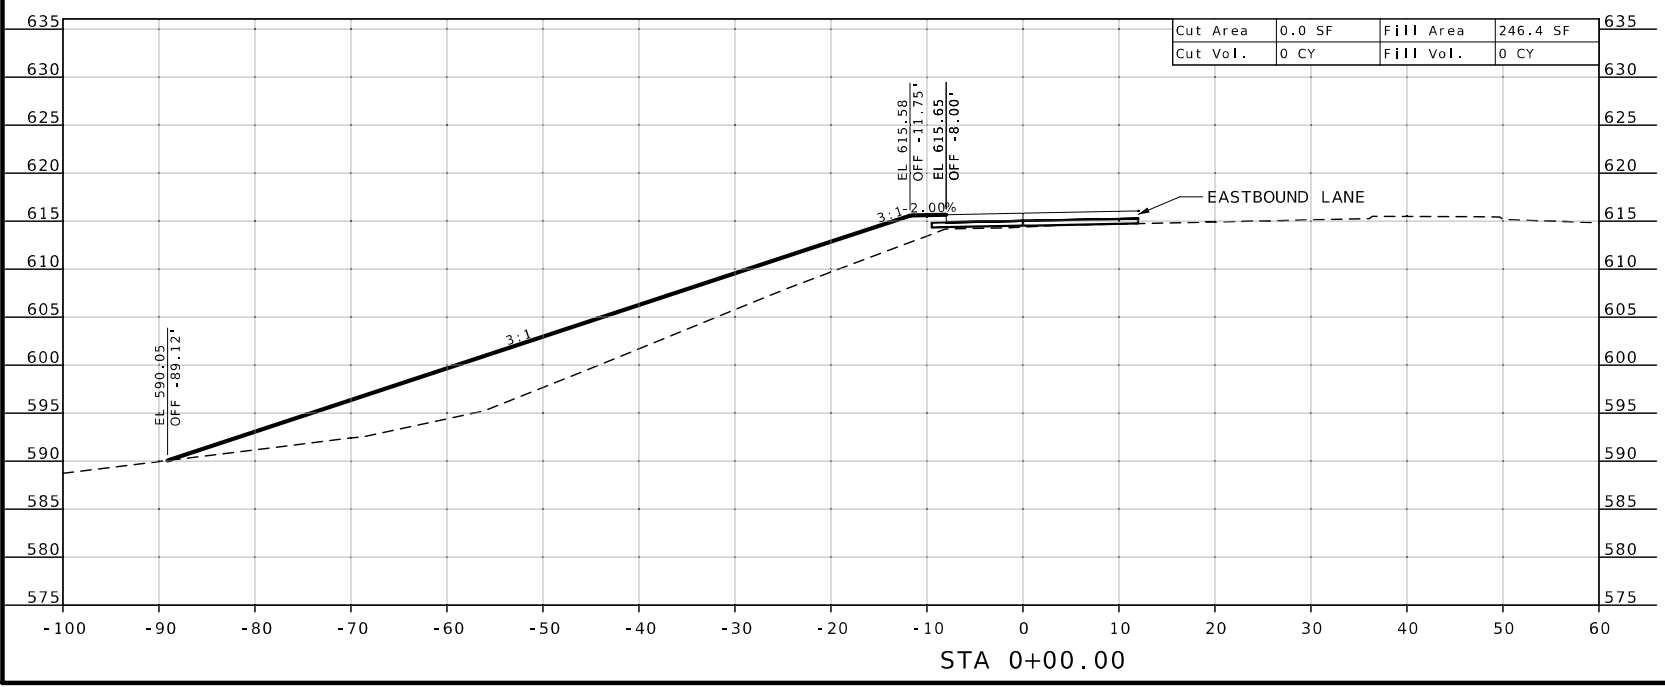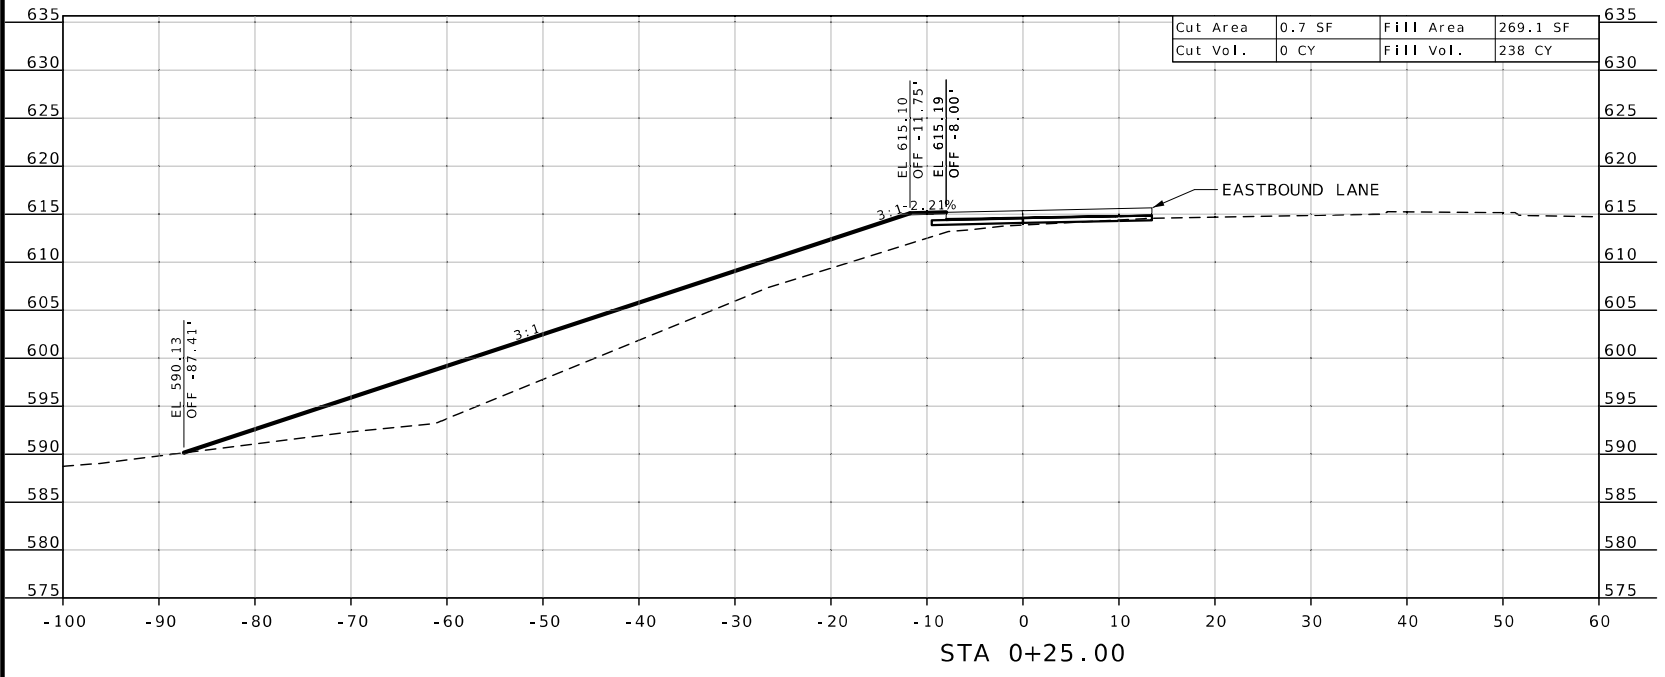

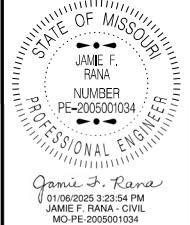

Jamie F. Rana  
 ( 01/06/2025 3:23:54 PM )  
 JAMIE F. RANA - CIVIL  
 MO-PE-2005001034


DATE PREPARED  
 12/5/2024  
 ROUTE STATE  
 D MO  
 DISTRICT SHEET NO.  
 SL 61  
 COUNTY  
 ST. LOUIS  
 JOB NO.  
 J6S3626  
 CONTRACT ID.  
 PROJECT NO.  
 BRIDGE NO.

DATE	DESCRIPTION


MISSOURI HIGHWAYS AND TRANSPORTATION  
 COMMISSION  
  
 105 WEST CAPITOL  
 JEFFERSON CITY, MO 65102  
 1-888-ASK-MODOT (1-888-275-6636)


CROSS SECTIONS  
 LOOP D

Cut Area	1.7 SF	Fill Area	240.1 SF
Cut Vol.	0 CY	Fill Vol.	6 CY

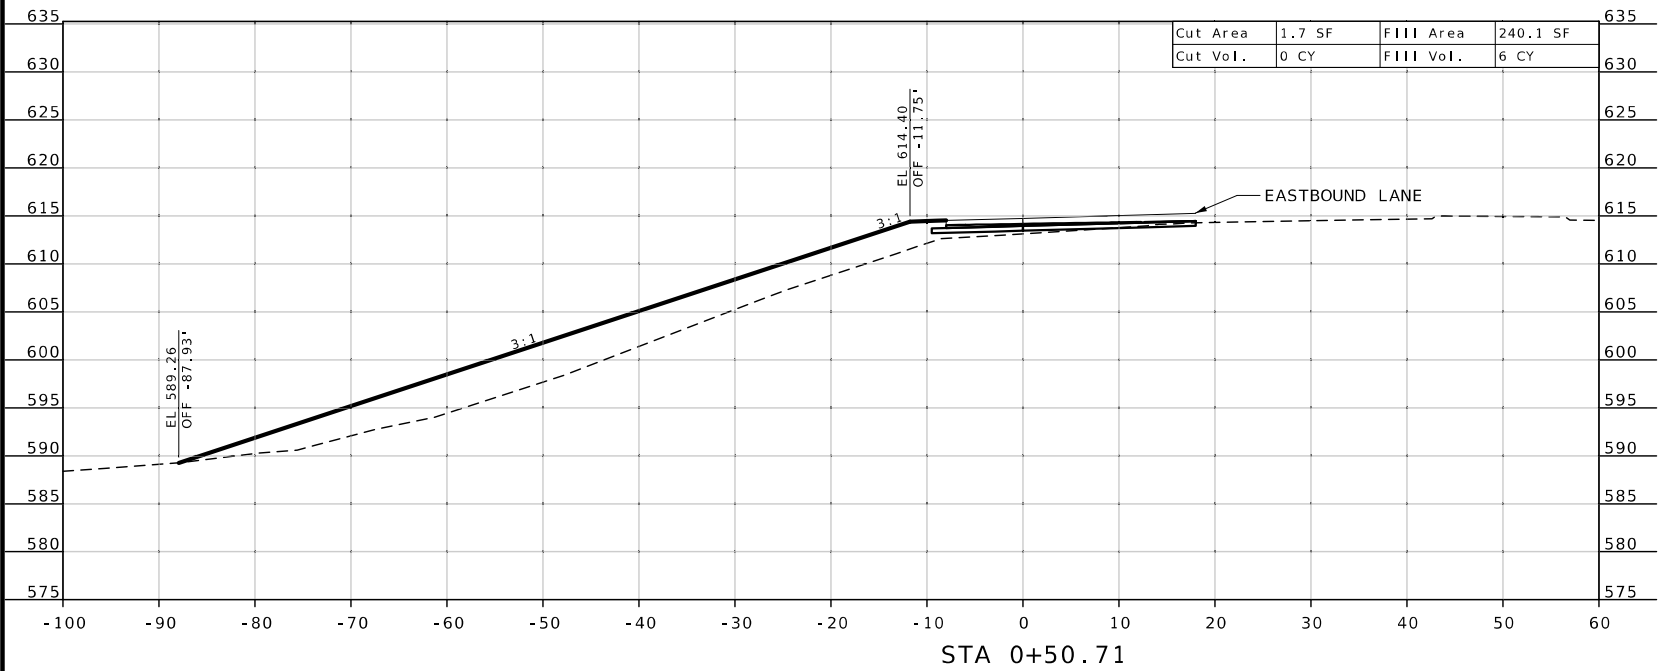

Cut Area	1.7 SF	Fill Area	240.8 SF
Cut Vol.	1 CY	Fill Vol.	236 CY

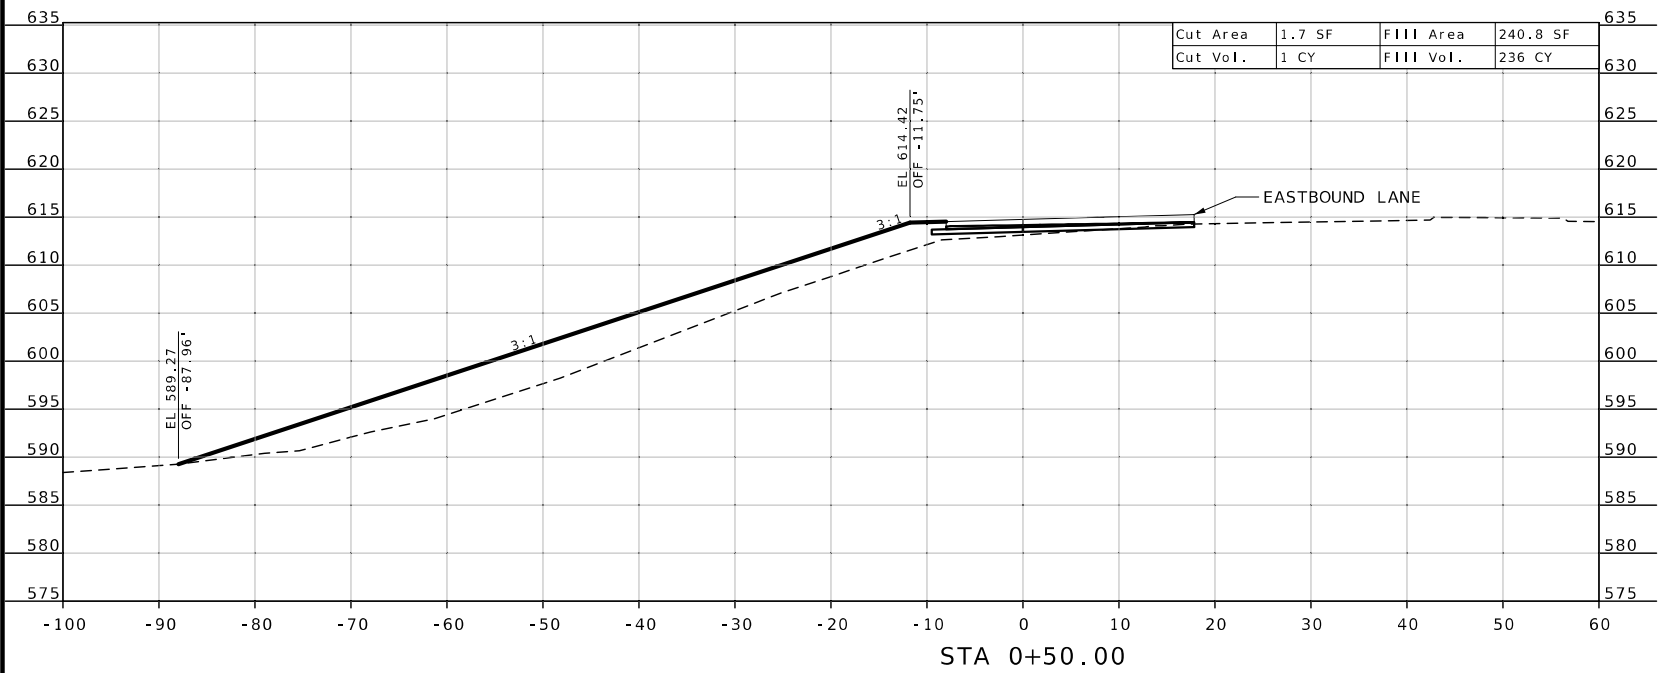

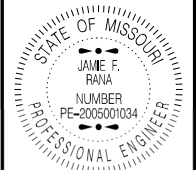

Jamie F. Rana  
 01/06/2025 3:23:26 PM  
 JAMIE F. RANA - CIVIL  
 MO-PE-2005001034

DATE PREPARED  
 12/5/2024

ROUTE STATE  
 D MO

DISTRICT SHEET NO.  
 SL 62

COUNTY  
 ST. LOUIS

JOB NO.  
 J6S3626

CONTRACT ID.

PROJECT NO.



BRIDGE NO.


DATE	DESCRIPTION

MISSOURI HIGHWAYS AND TRANSPORTATION  
 COMMISSION

105 WEST CAPITOL  
 JEFFERSON CITY, MO 65102  
 1-888-ASK-MODOT (1-888-275-6636)

CROSS SECTIONS  
 LOOP D

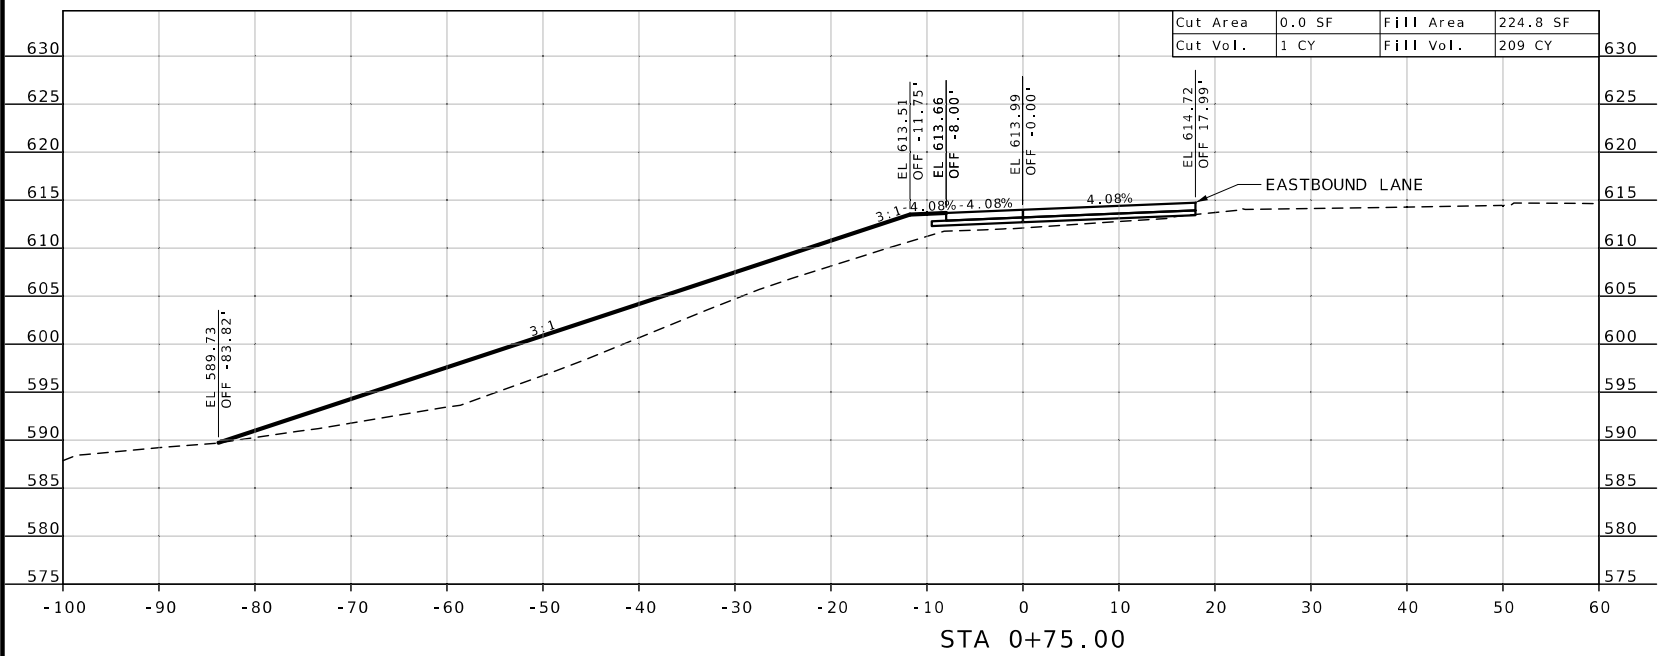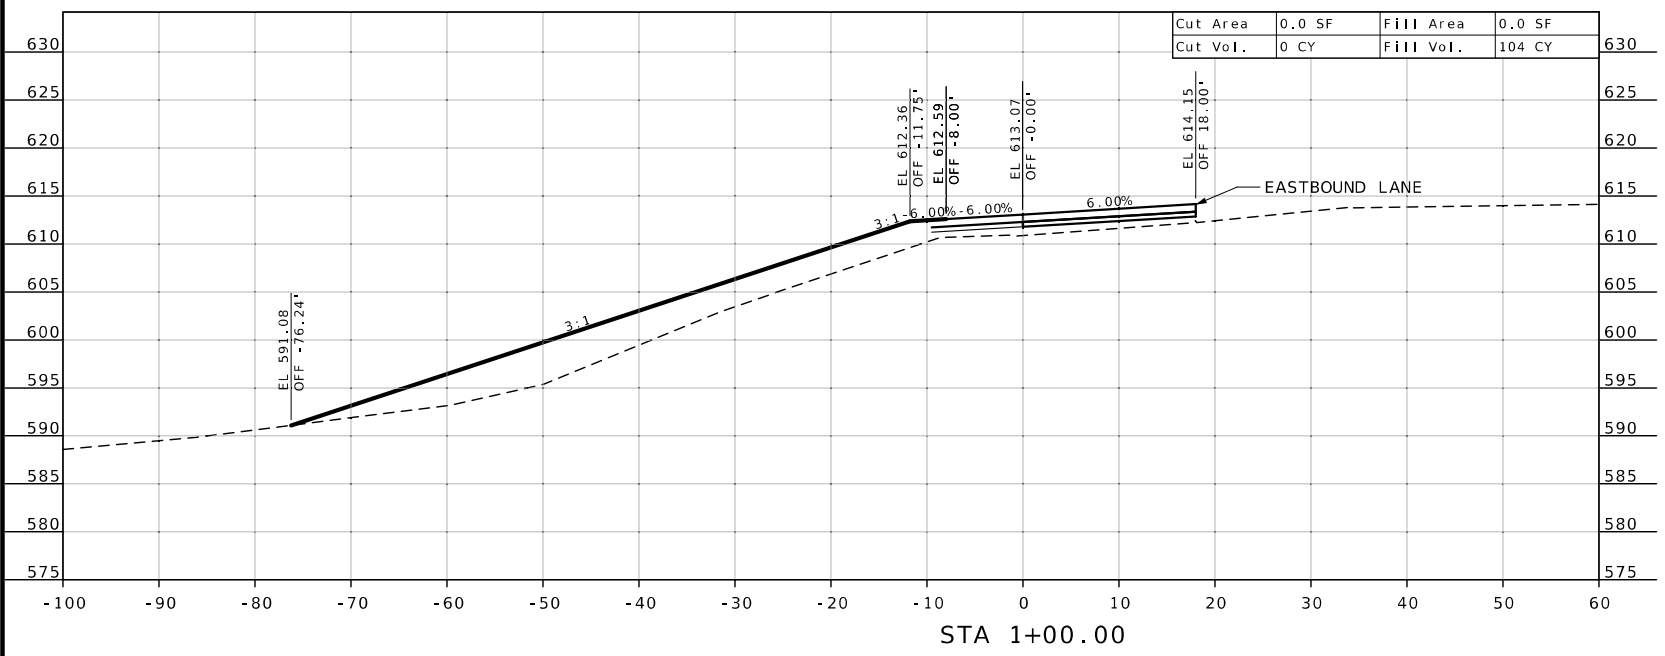

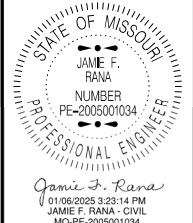

Jamie F. Rana  
 01/06/2025 3:23:14 PM  
 JAMIE F. RANA - CIVIL  
 MO-PE-2005001034

DATE PREPARED  
**12/5/2024**

ROUTE STATE  
**D MO**

DISTRICT SHEET NO.  
**SL 63**

COUNTY  
**ST. LOUIS**

JOB NO.  
**J6S3626**

CONTRACT ID.

PROJECT NO.

BRIDGE NO.



DESCRIPTION


DATE

CROSS SECTIONS  
 LOOP D



MISSOURI HIGHWAYS AND TRANSPORTATION  
 COMMISSION  
 105 WEST CAPITOL  
 JEFFERSON CITY, MO 65102  
 1-888-ASK-MODOT (1-888-275-6636)

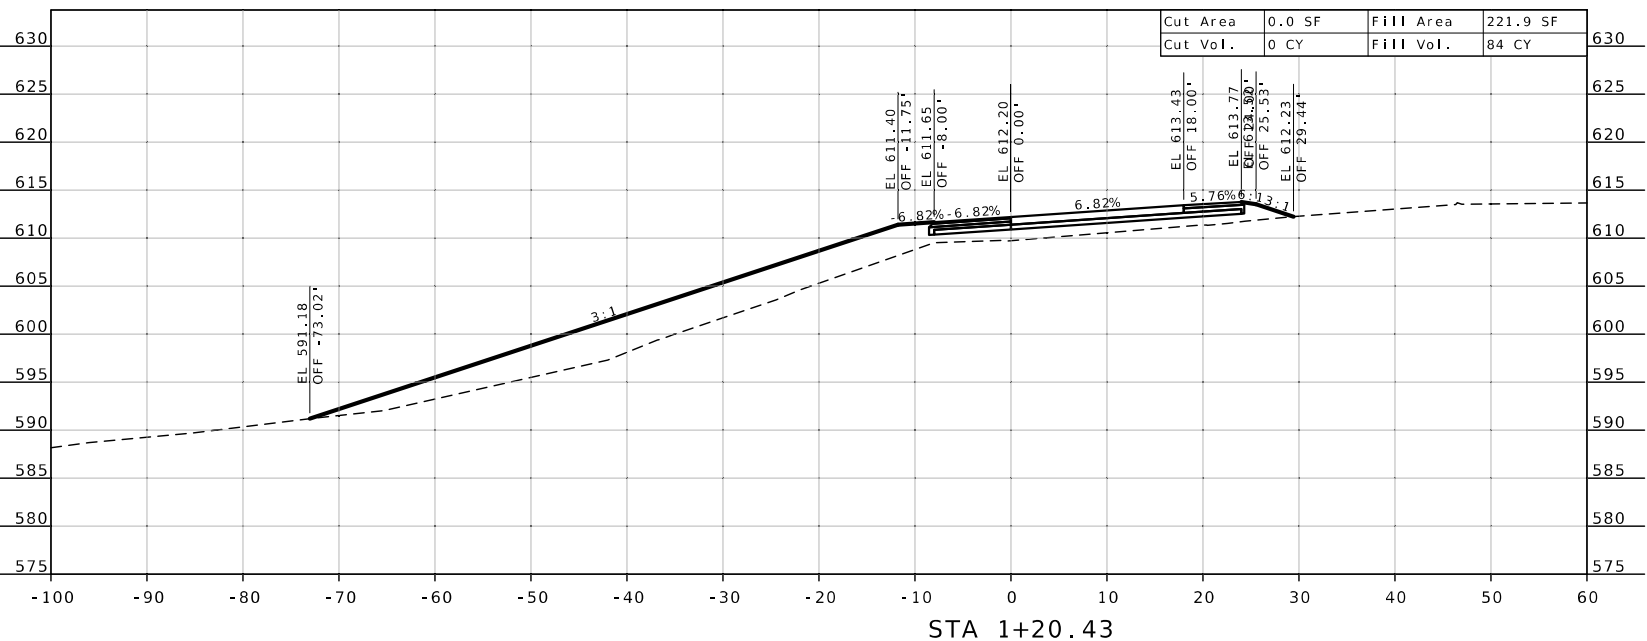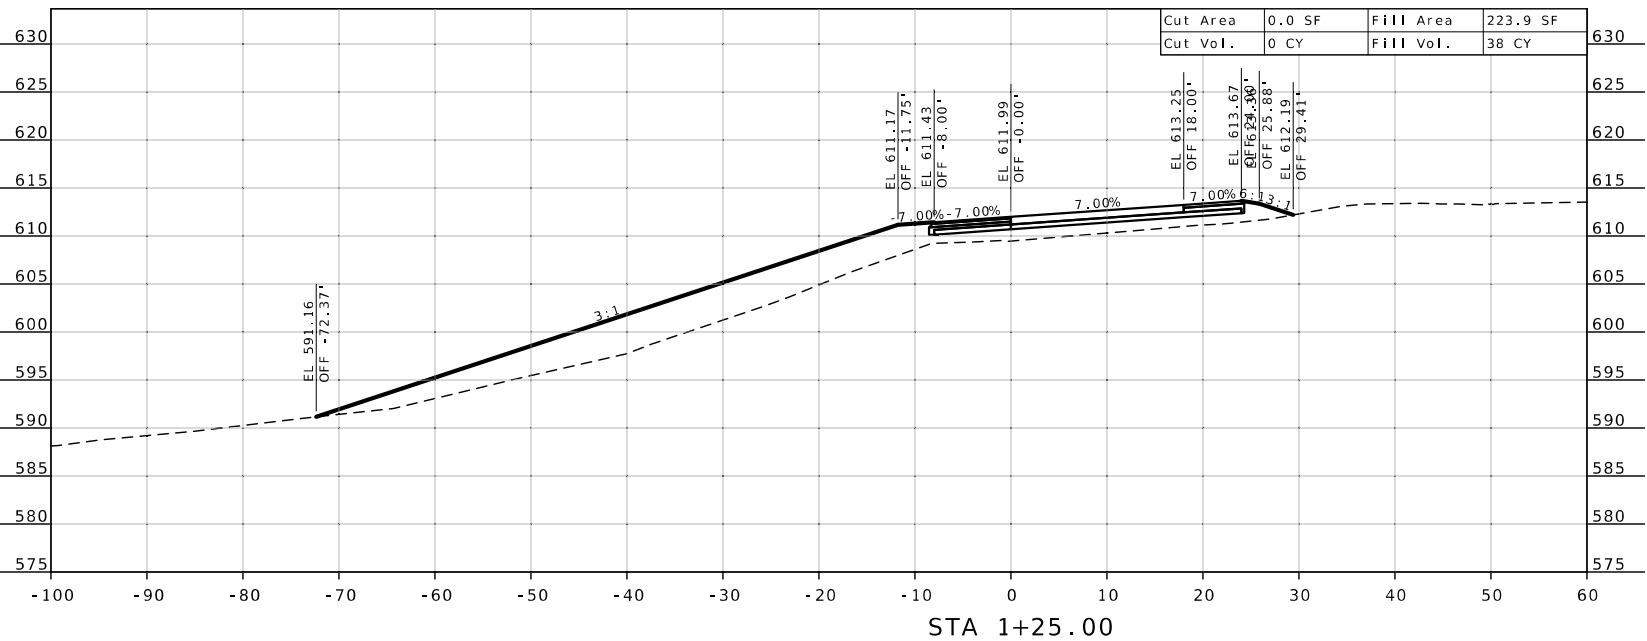

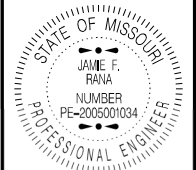

Jamie F. Rana  
1/1/2005 3:22:53 PM  
JAMIE F. RANA - CIVIL  
MO-PE-2005001034

DATE PREPARED  
**12/5/2024**

ROUTE STATE  
**D MO**

DISTRICT SHEET NO.  
**SL 64**



COUNTY  
**ST. LOUIS**

JOB NO.  
**J6S3626**

CONTRACT ID.

PROJECT NO.

BRIDGE NO.

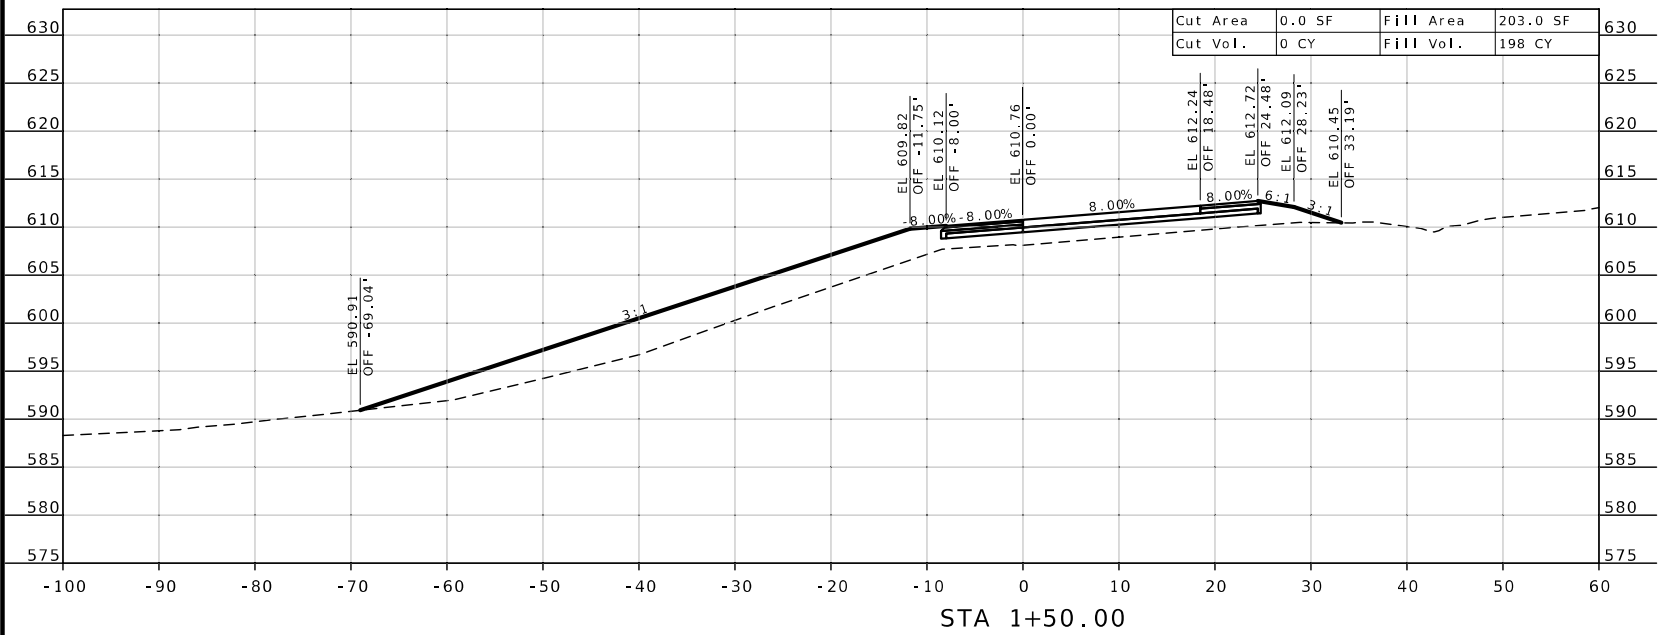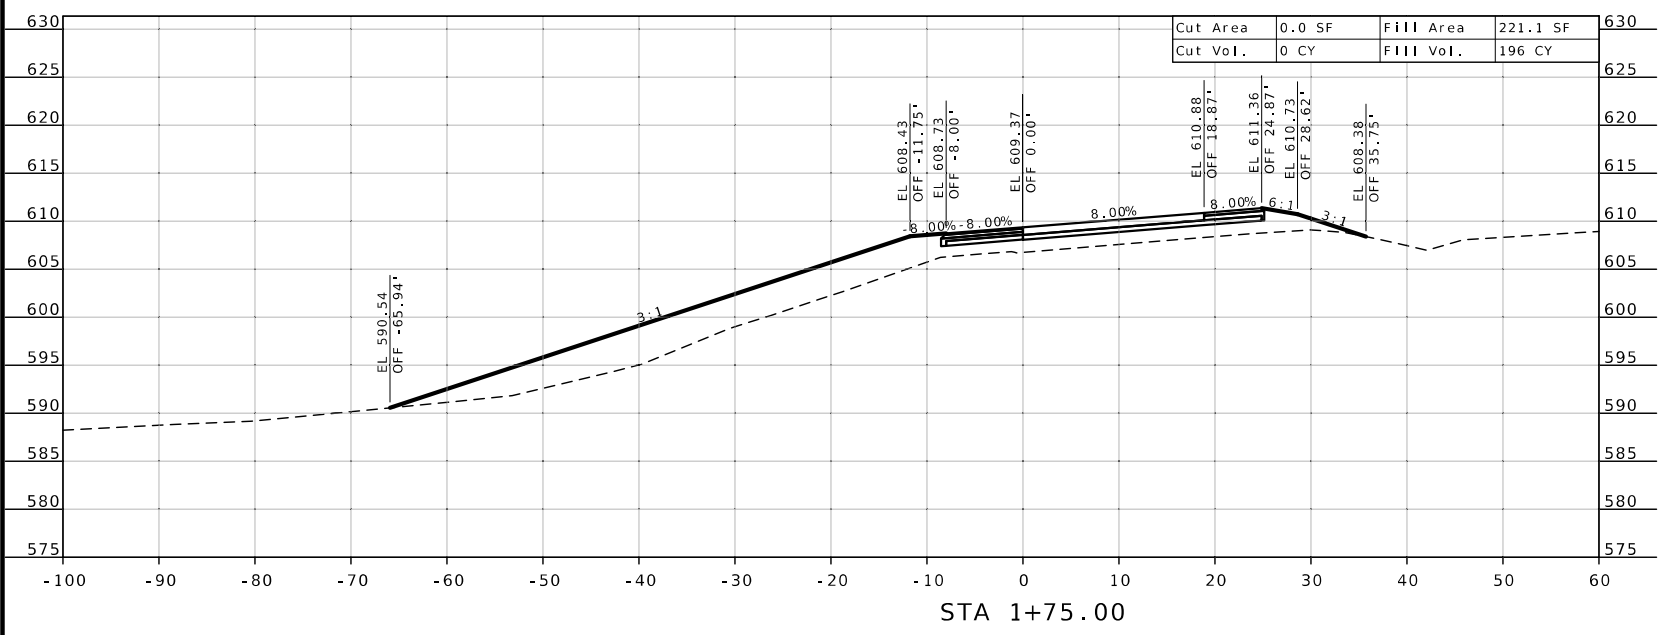


DATE	DESCRIPTION

MISSOURI HIGHWAYS AND TRANSPORTATION COMMISSION

105 WEST CAPITOL  
JEFFERSON CITY, MO 65102  
1-888-ASK-MODOT (1-888-273-6636)

CROSS SECTIONS  
LOOP D



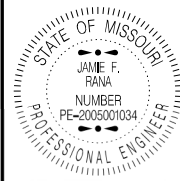

*Jamie F. Rana*  
 01/06/2025 3:22:36 PM  
 JAMIE F. RANA - CIVIL  
 MO-PE-2005001034

DATE PREPARED  
 12/5/2024

ROUTE STATE  
 D MO

DISTRICT SHEET NO.  
 SL 65

COUNTY  
 ST. LOUIS

JOB NO.  
 J6S3626

CONTRACT ID.

PROJECT NO.



BRIDGE NO.


DATE	DESCRIPTION

MISSOURI HIGHWAYS AND TRANSPORTATION  
 COMMISSION

105 WEST CAPITOL  
 JEFFERSON CITY, MO 65102  
 1-888-ASK-MODOT (1-888-273-6636)

CROSS SECTIONS  
 LOOP D

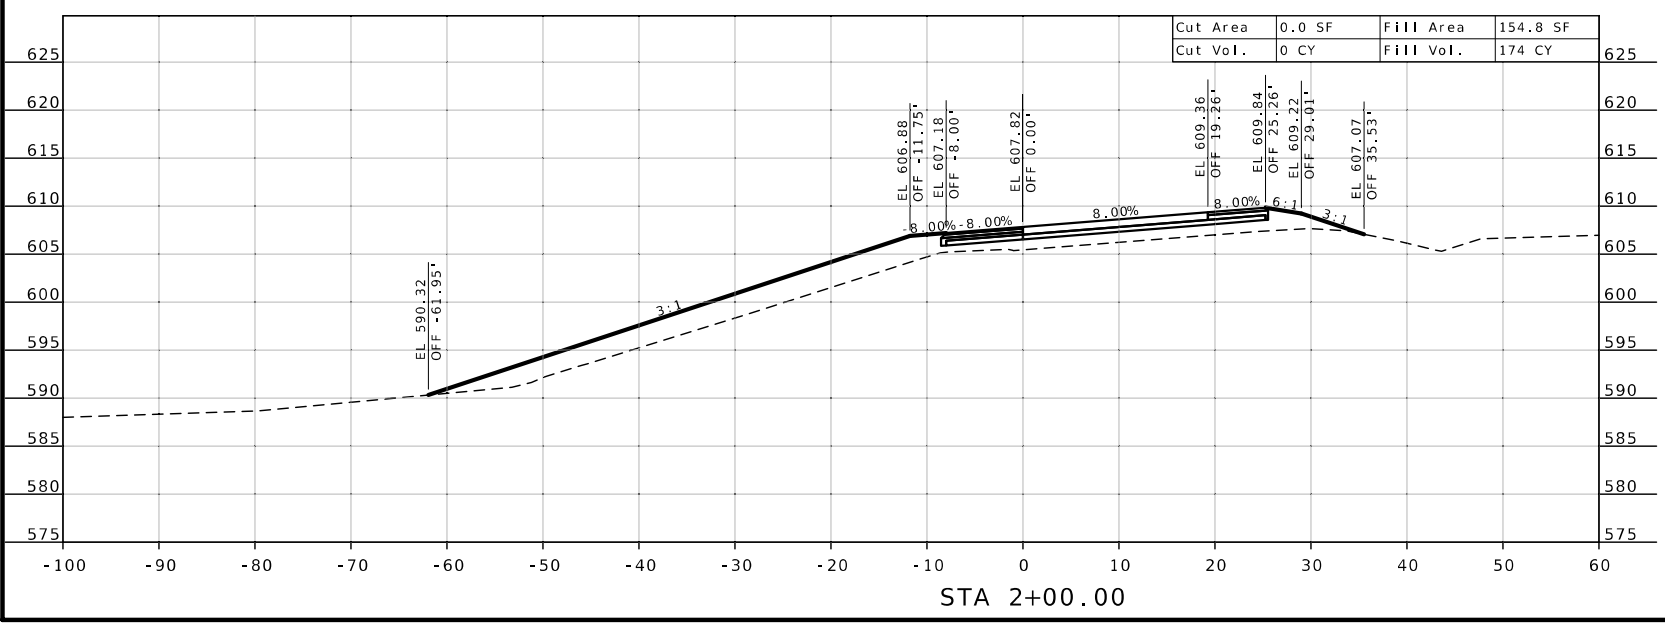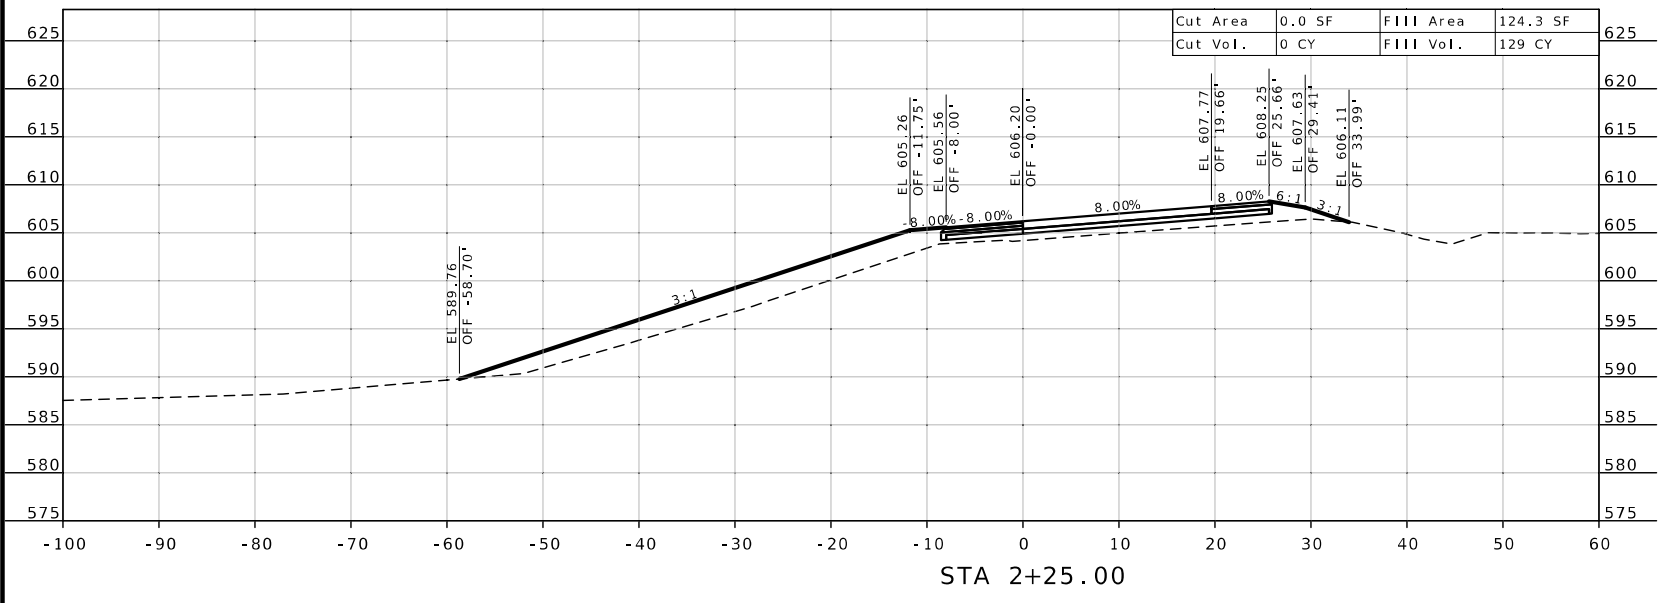

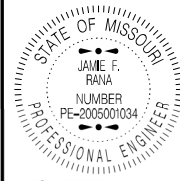

01/08/2025 3:22:14 PM  
 JAMIE F. RANA - CIVIL  
 MO-PE-2005001034

DATE PREPARED  
 12/5/2024

ROUTE STATE  
 D MO

DISTRICT SHEET NO.  
 SL 66

COUNTY  
 ST. LOUIS

JOB NO.  
 J6S3626

CONTRACT ID.

PROJECT NO.



BRIDGE NO.




DATE	DESCRIPTION

MISSOURI HIGHWAYS AND TRANSPORTATION  
 COMMISSION

105 WEST CAPITOL  
 JEFFERSON CITY, MO 65102  
 1-888-ASK-MODOT (1-888-273-6636)

# CROSS SECTIONS LOOP D

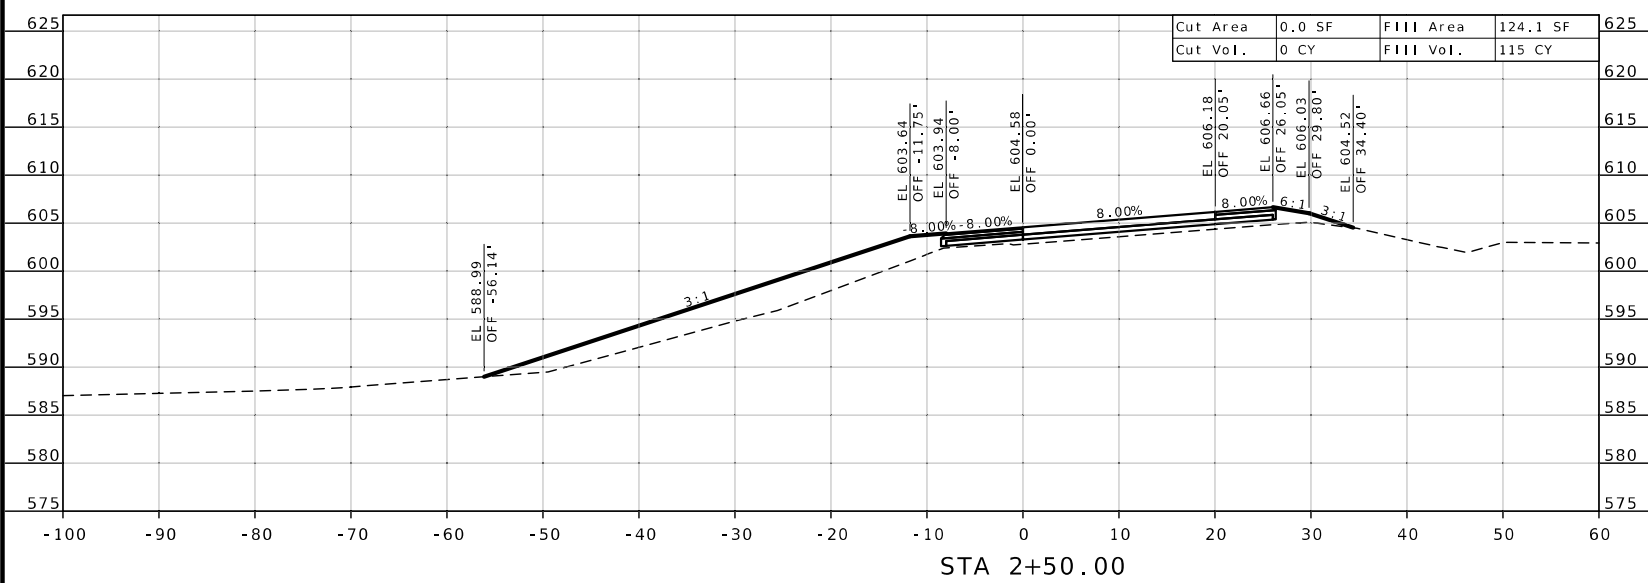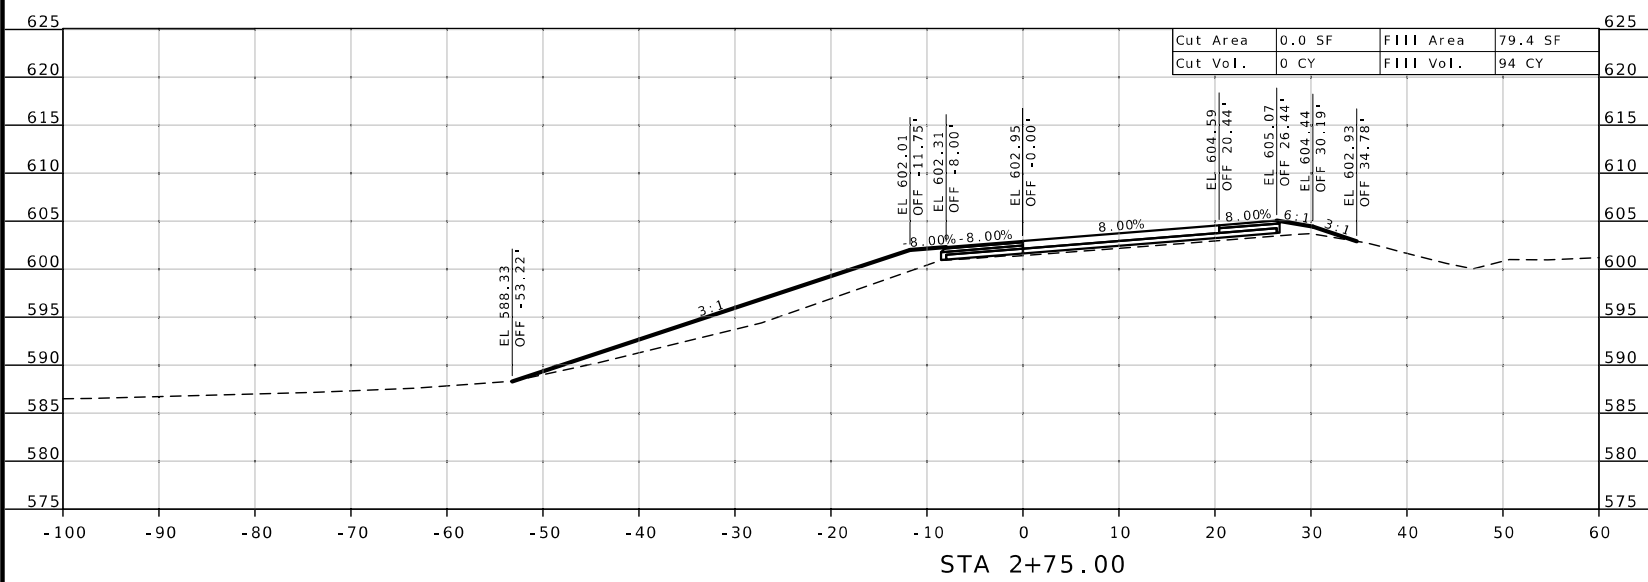

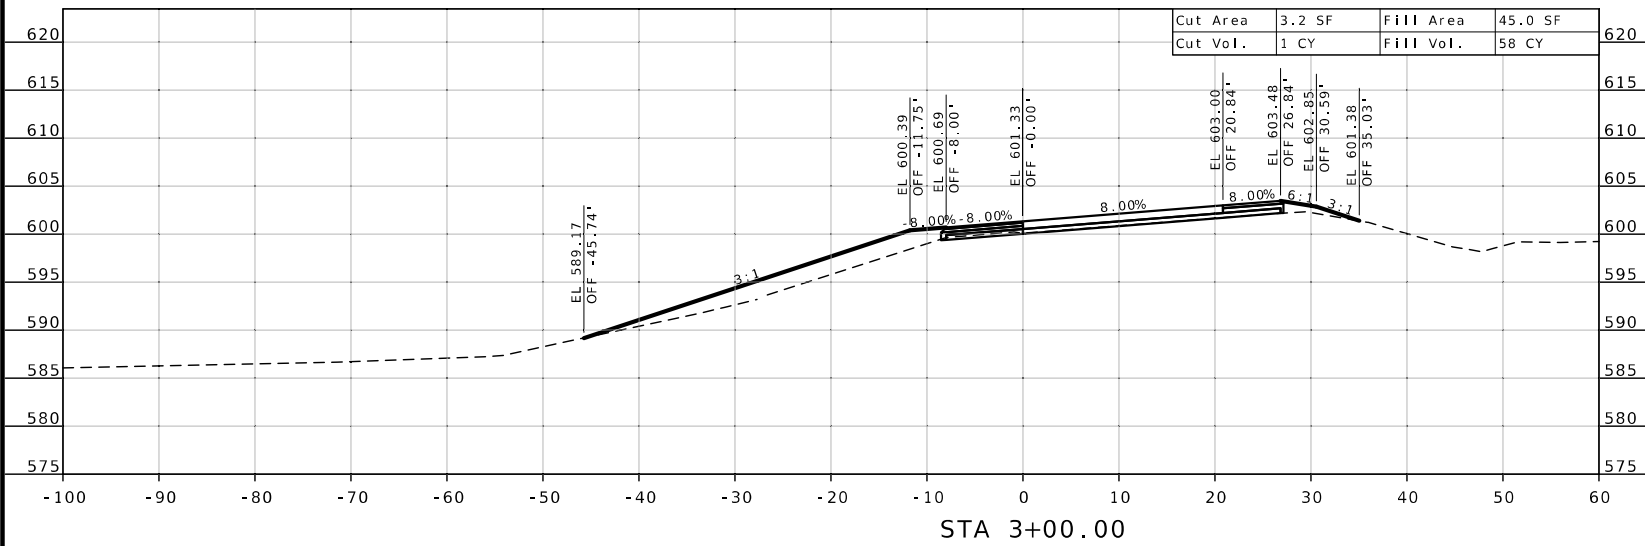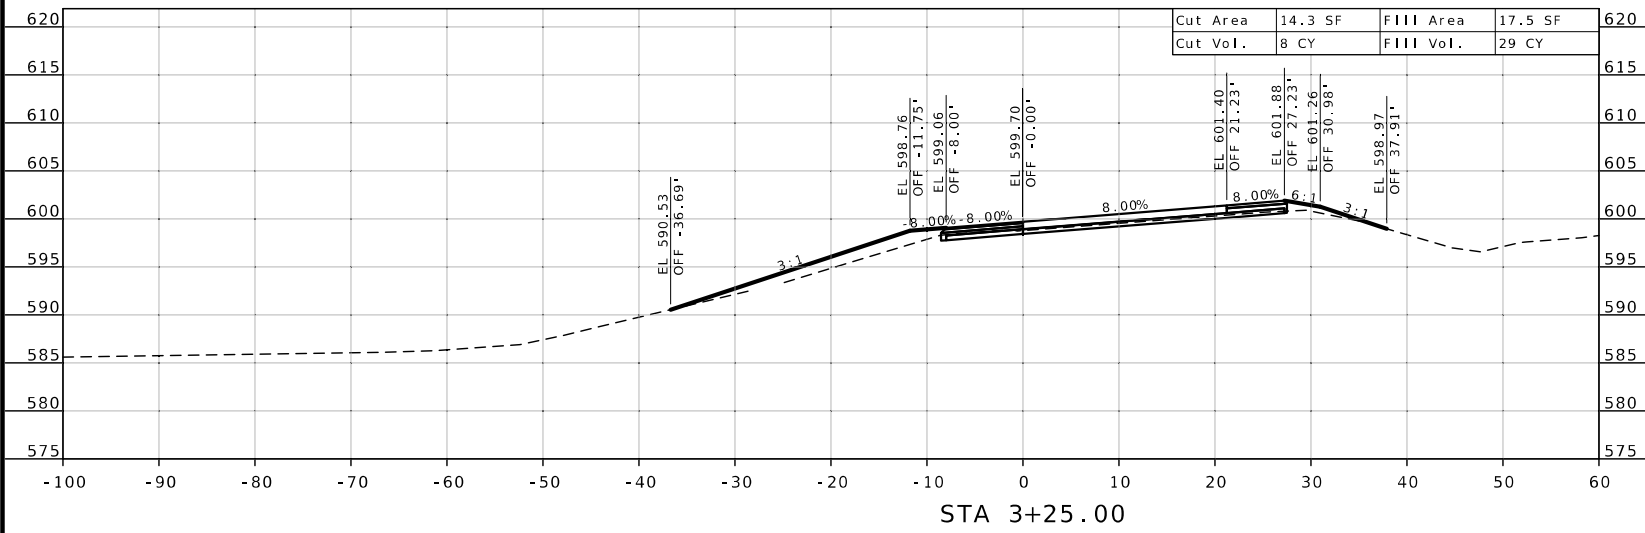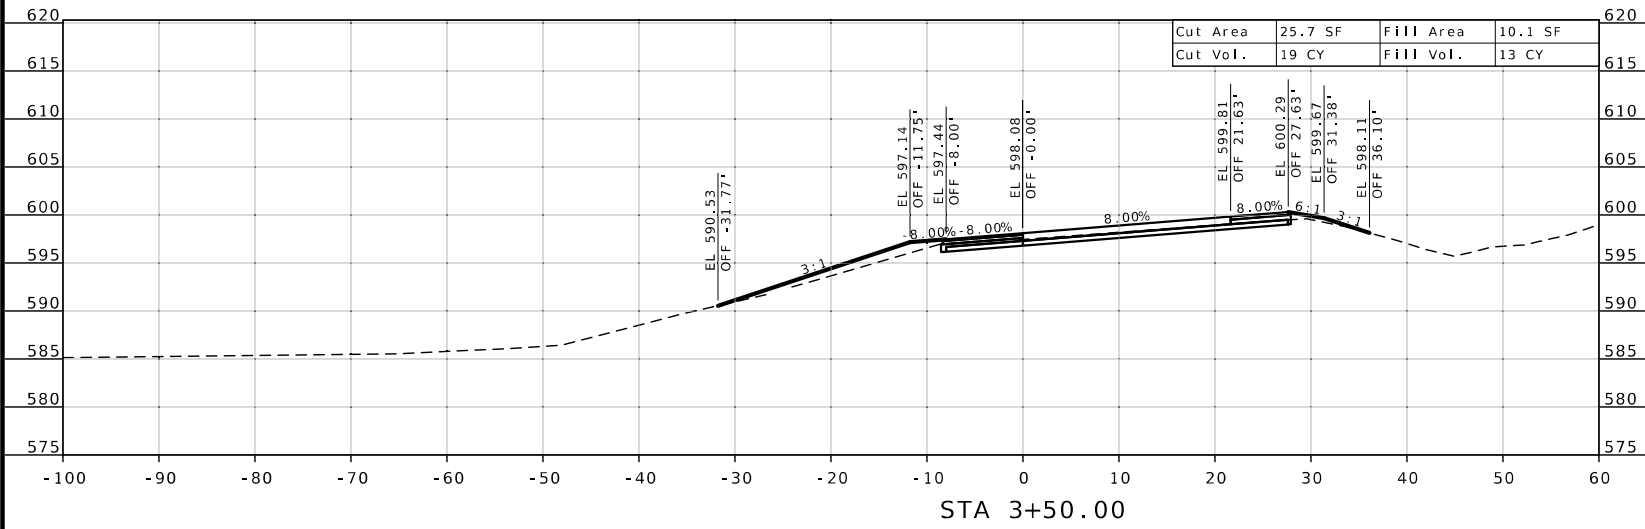

Jamie F. Rana  
 01/06/2025 3:21:45 PM  
 JAMIE F. RANA - CIVIL  
 MO-PE-2005001034

DATE PREPARED  
**12/5/2024**

ROUTE STATE  
**D MO**

DISTRICT SHEET NO.  
**SL 67**

COUNTY  
**ST. LOUIS**

JOB NO.  
**J6S3626**

CONTRACT ID.

PROJECT NO.




BRIDGE NO.

DATE	DESCRIPTION

MISSOURI HIGHWAYS AND TRANSPORTATION COMMISSION

105 WEST CAPITOL  
 JEFFERSON CITY, MO 65102  
 1-888-ASK-MODOT (1-888-275-6636)

CROSS SECTIONS  
 LOOP D

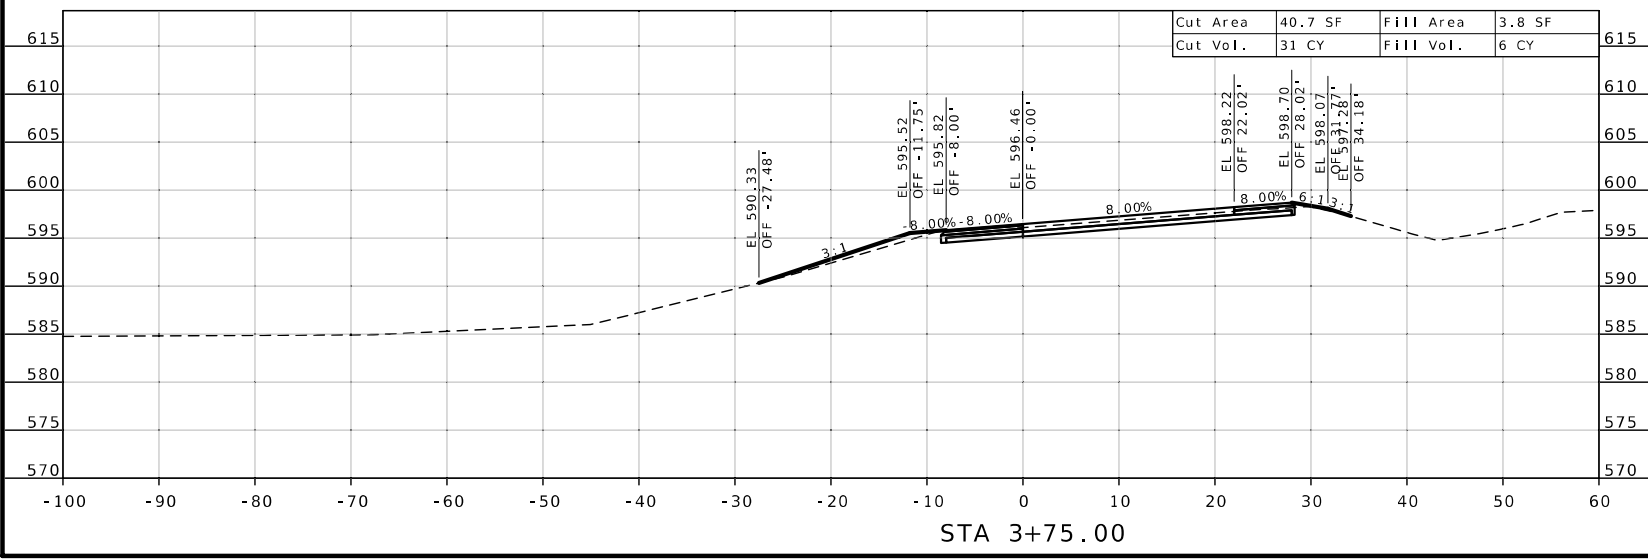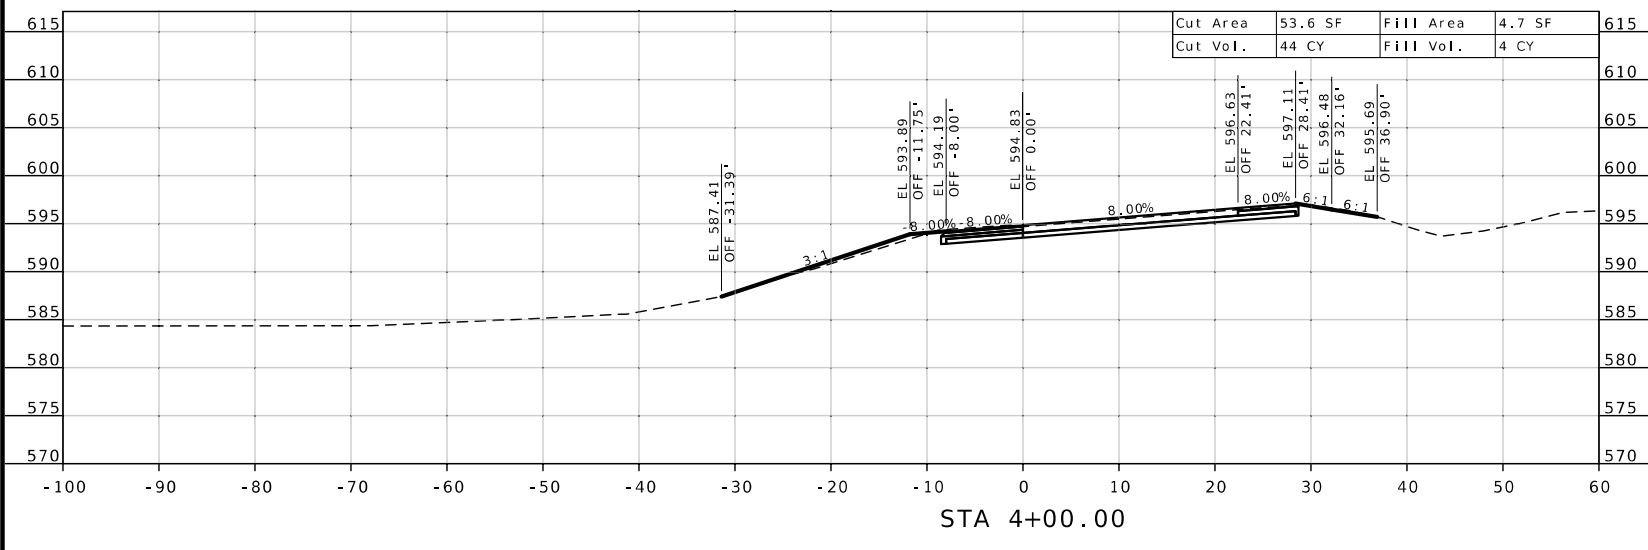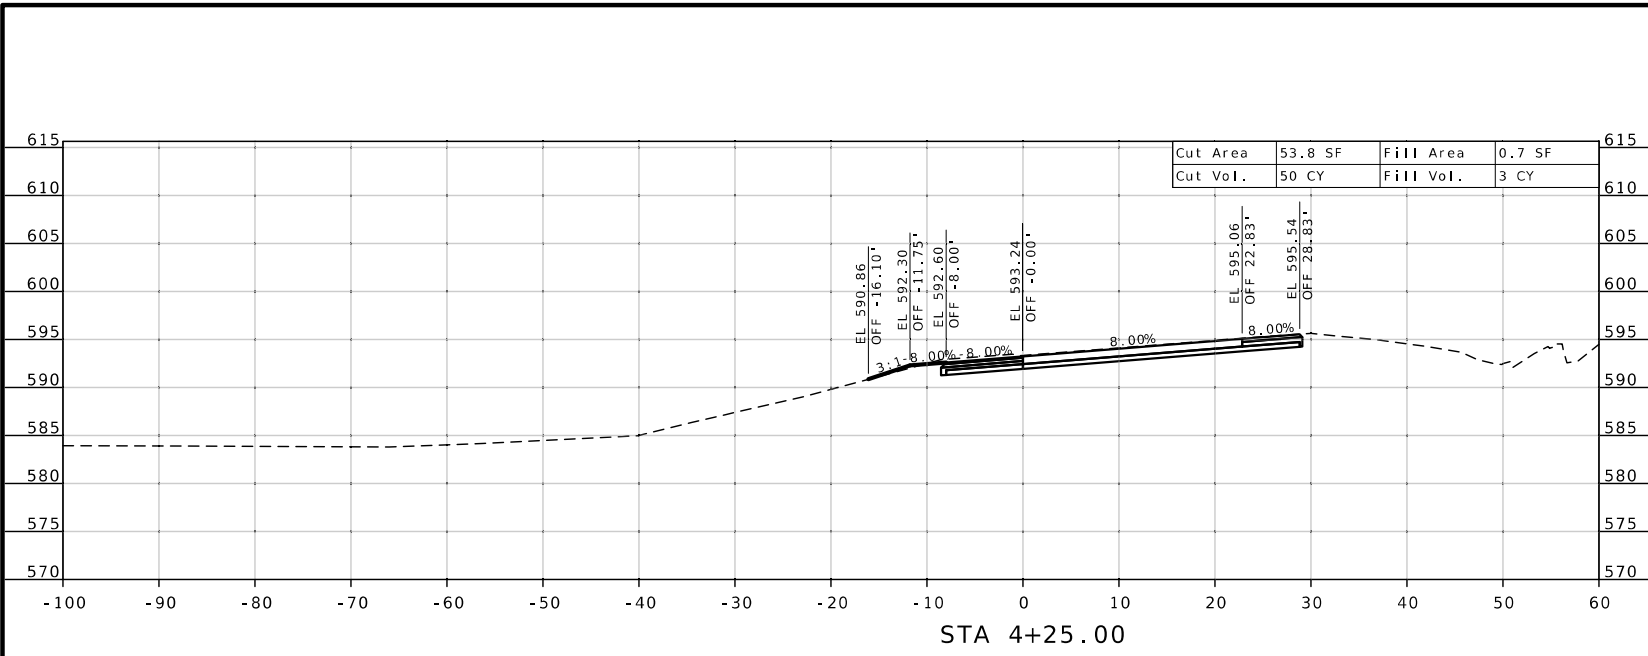

Jamie F. Rana  
 01/08/2025 9:21:20 PM  
 JAMIE F. RANA - CIVIL  
 MO-PE-2005001034

DATE PREPARED	
12/5/2024	STATE
ROUTE	MO
D	
DISTRICT	SHEET NO.
SL	68
COUNTY	
ST. LOUIS	
JOB NO.	
J6S3626	
CONTRACT ID.	
PROJECT NO.	
BRIDGE NO.	

DATE	DESCRIPTION

MISSOURI HIGHWAYS AND TRANSPORTATION COMMISSION

105 WEST CAPITOL  
 JEFFERSON CITY, MO 65102  
 1-888-ASK-MODOT (1-888-273-6636)

**CROSS SECTIONS  
 LOOP D**



Jamie F. Rana  
01/06/2025 3:20:51 PM  
JAMIE F. RANA - CIVIL  
MO-PE-2005001034

DATE PREPARED  
12/5/2024

ROUTE	STATE
D	MO
DISTRICT	SHEET NO.
SL	69

COUNTY  
**ST. LOUIS**

JOB NO.  
**J6S3626**

CONTRACT ID.




PROJECT NO.


BRIDGE NO.

DATE	DESCRIPTION

MISSOURI HIGHWAYS AND TRANSPORTATION COMMISSION  
  
105 WEST CAPITOL  
JEFFERSON CITY, MO 65102  
1-888-ASK-MODOT (1-888-273-6636)

# CROSS SECTIONS LOOP D

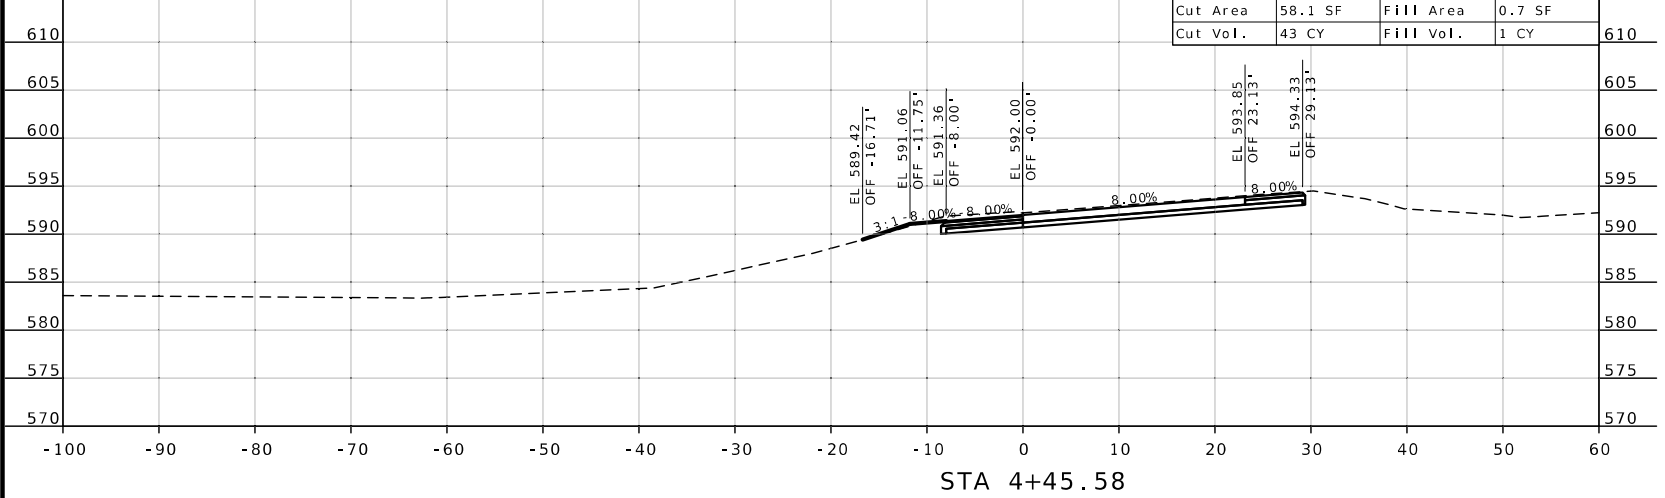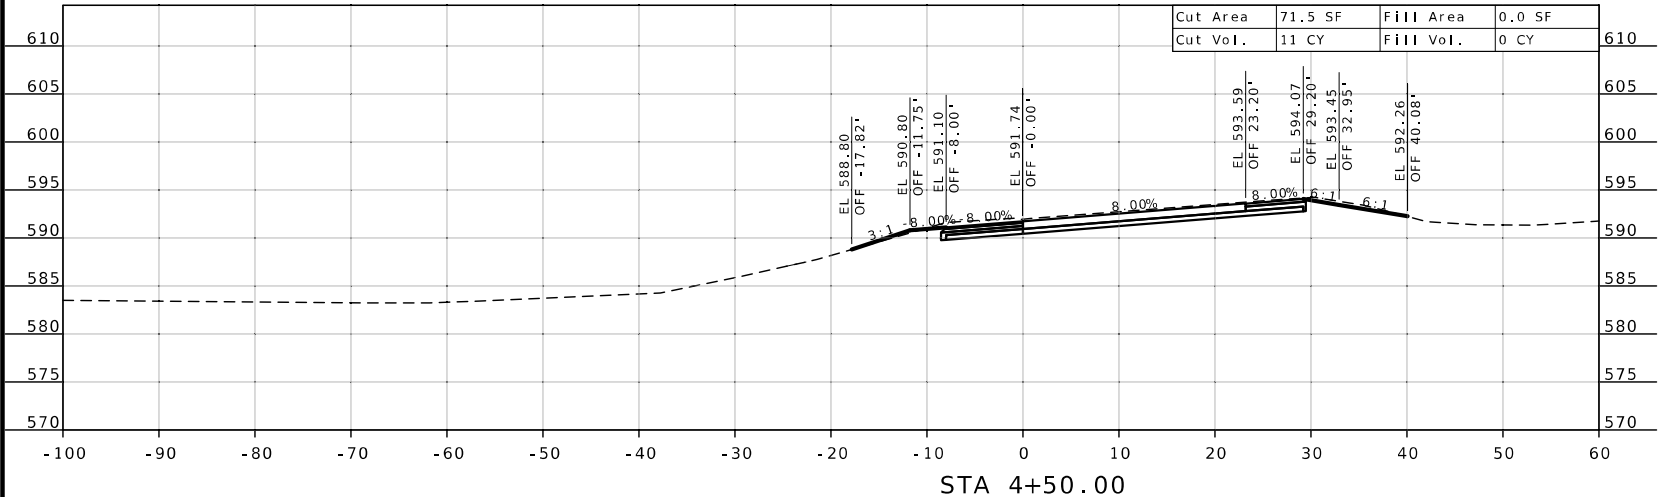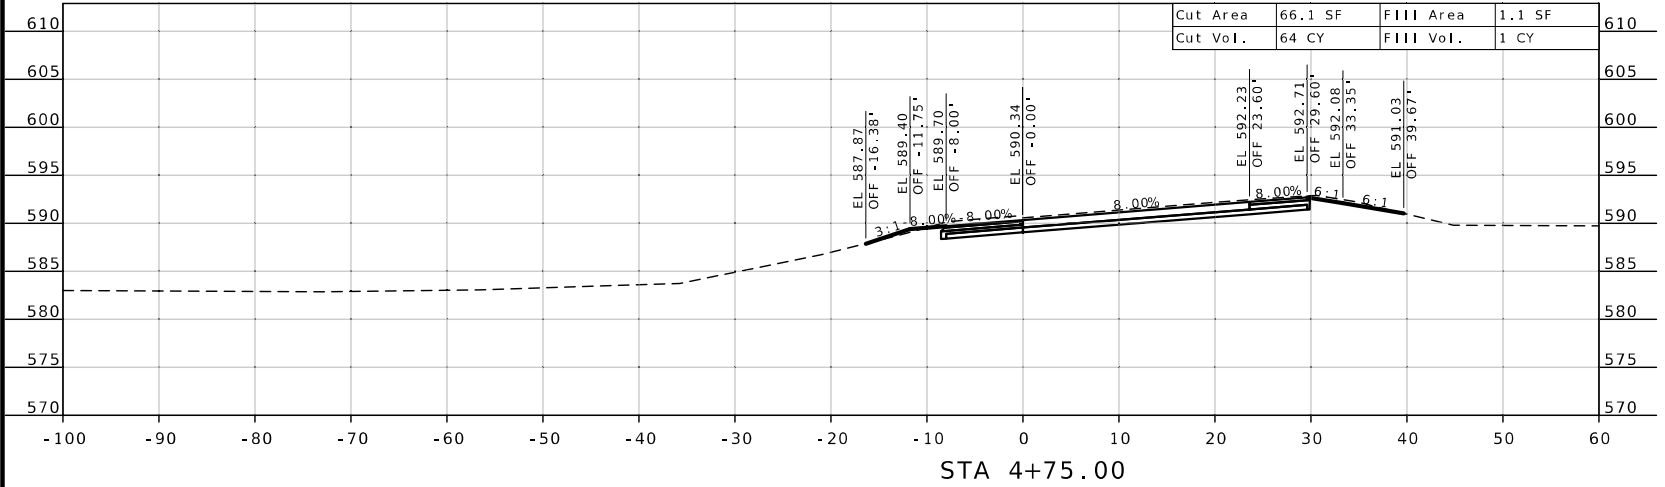

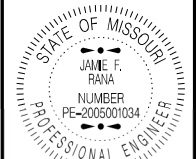




Jamie F. Rana  
01/08/2025 3:20:31 PM  
JAMIE F. RANA - CIVIL  
MO-PE-2005001034

DATE PREPARED  
12/5/2024  
ROUTE STATE  
D MO  
DISTRICT SHEET NO.  
SL 70  
COUNTY  
ST. LOUIS  
JOB NO.  
J6S3626  
CONTRACT ID.

DATE	DESCRIPTION

MISSOURI HIGHWAYS AND TRANSPORTATION  
COMMISSION  
105 WEST CAPITOL  
JEFFERSON CITY, MO 65102  
1-888-ASK-MODOT (1-888-275-6636)




CROSS SECTIONS  
LOOP D

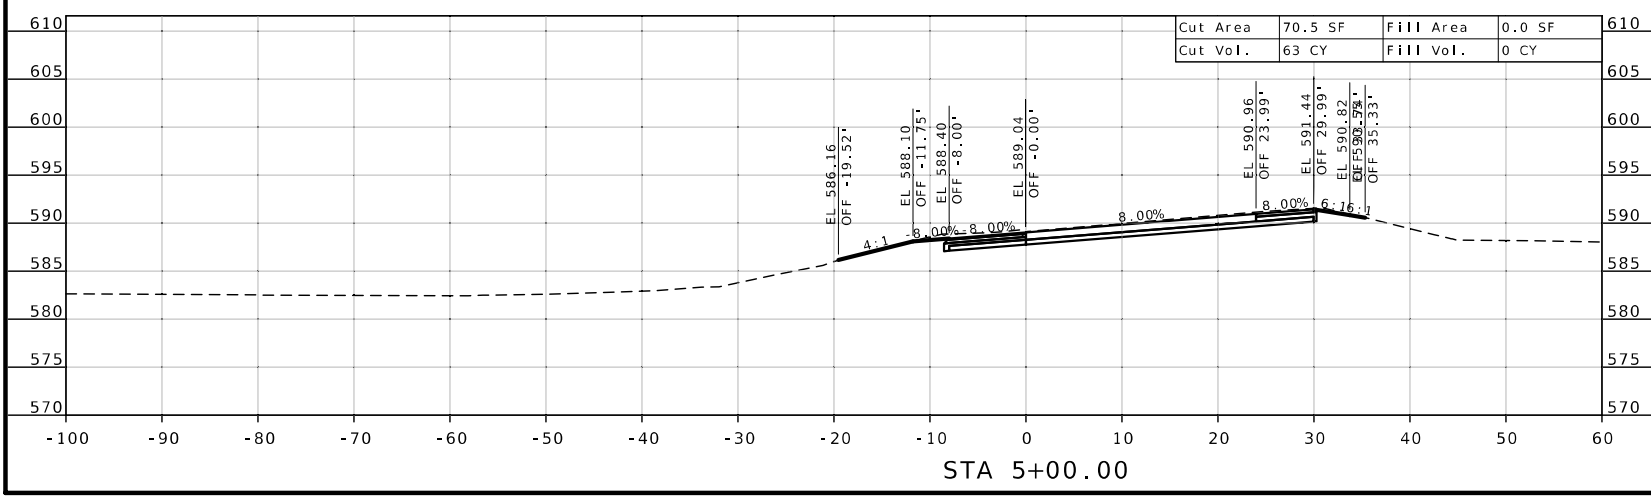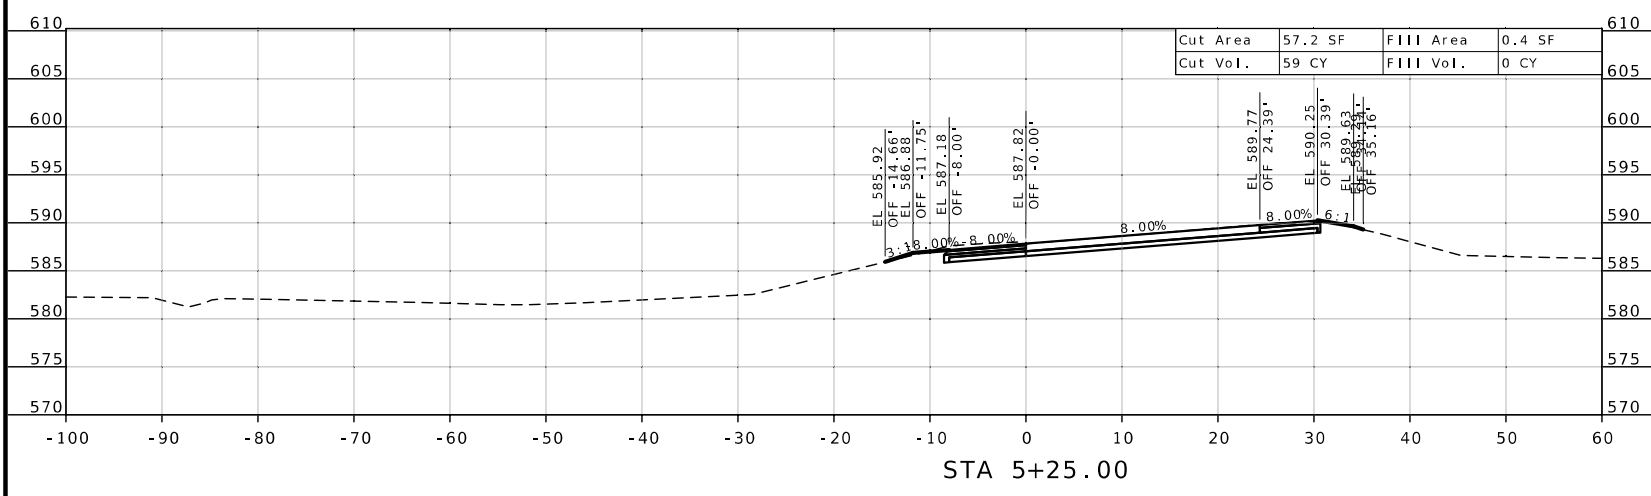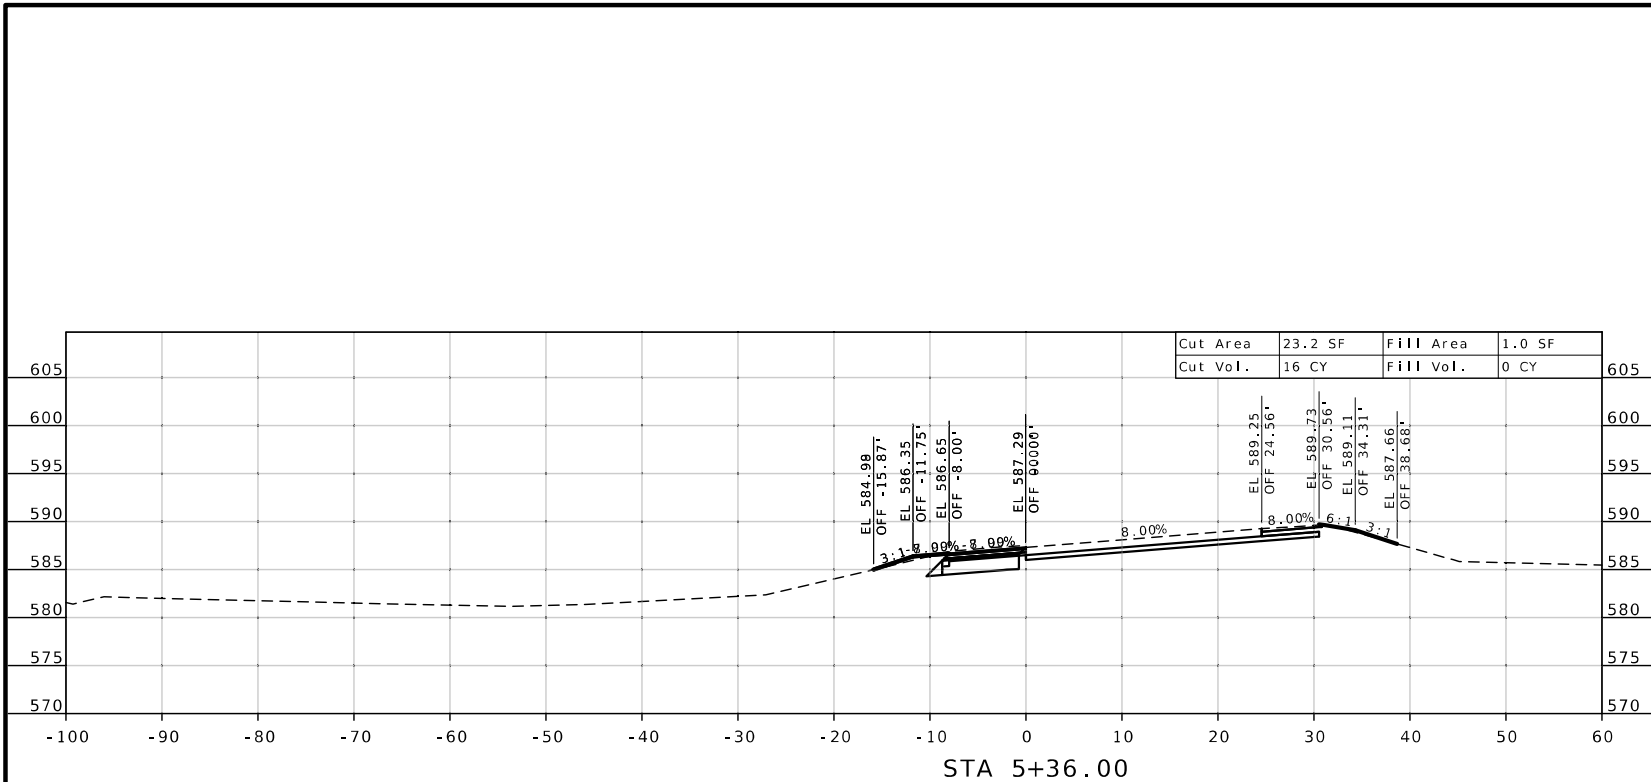



James F. Rana  
 01/08/2025 3:20:09 PM  
 JAMES F. RANA - CIVIL  
 MO-PE-2005001034

DATE PREPARED 12/5/2024	
ROUTE D	STATE MO
DISTRICT SL	SHEET NO. 71
COUNTY ST. LOUIS	
JOB NO. J6S3626	
CONTRACT ID.	
PROJECT NO.	
BRIDGE NO.	

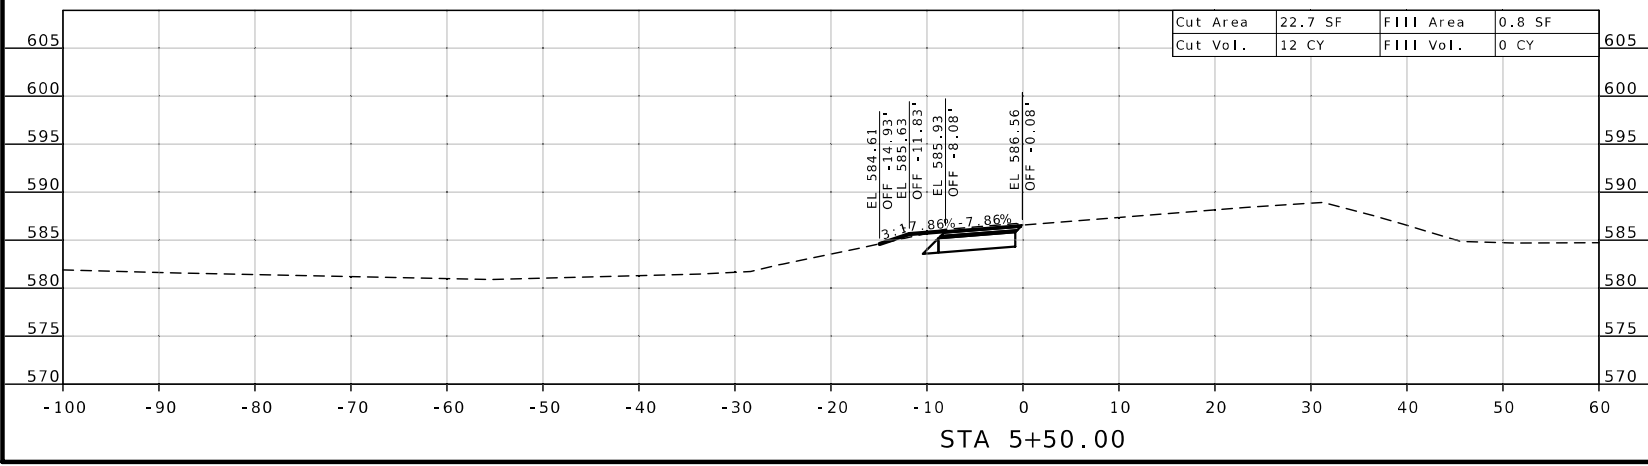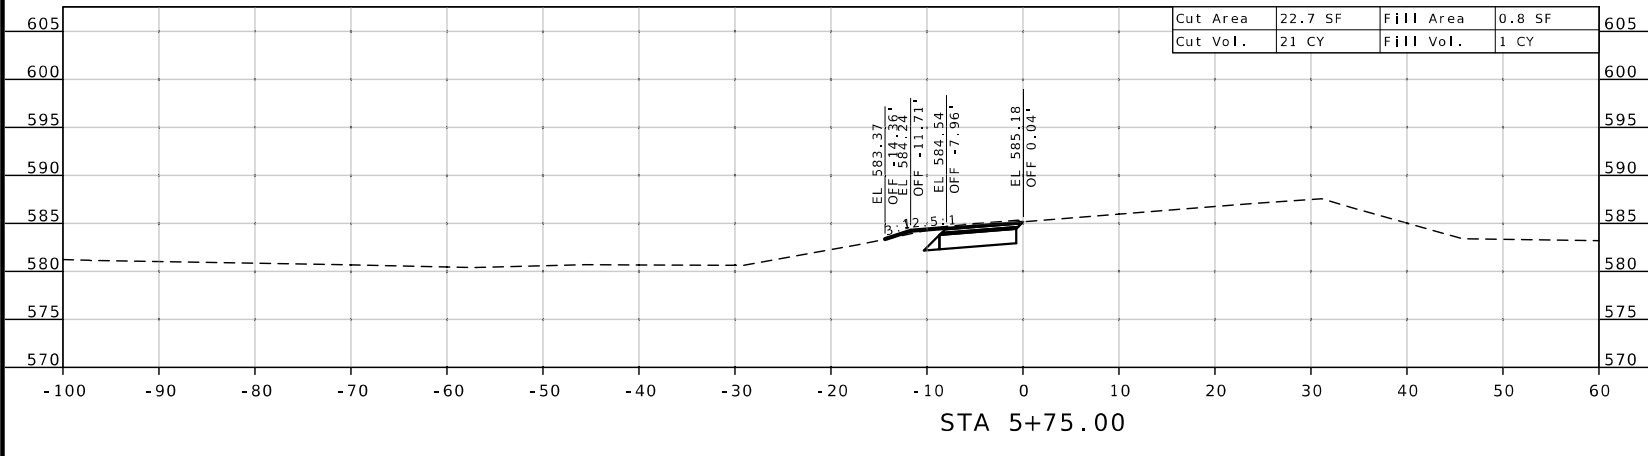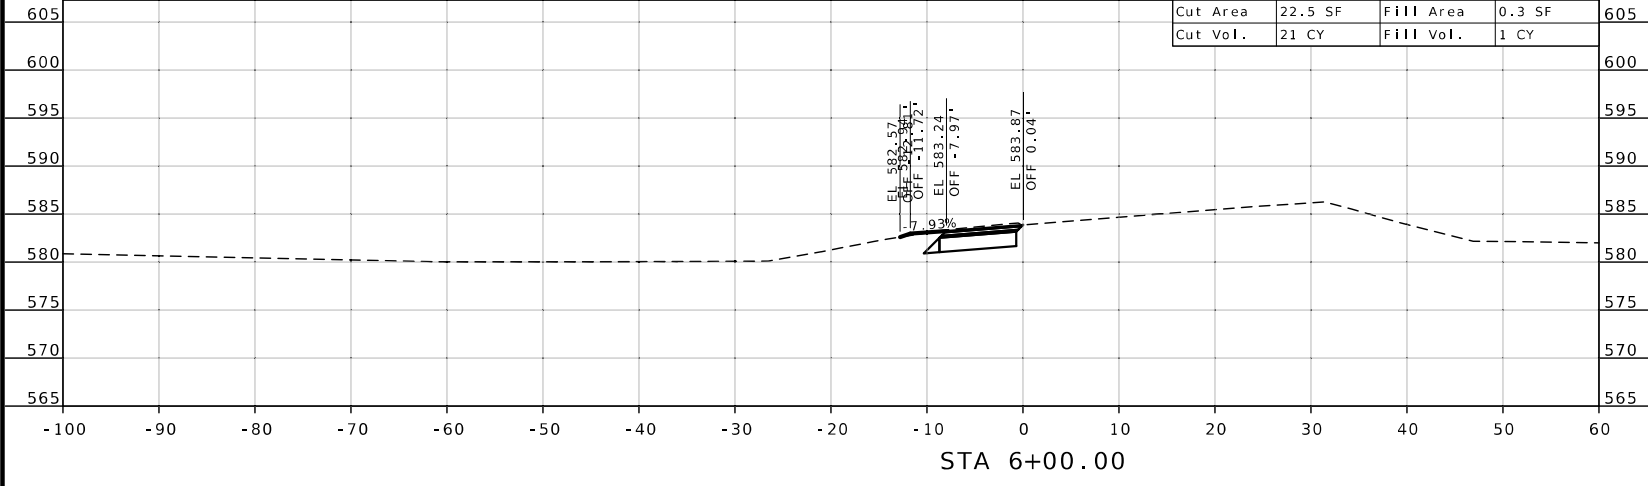


DATE	DESCRIPTION

MISSOURI HIGHWAYS AND TRANSPORTATION  
 COMMISSION

105 WEST CAPITOL  
 JEFFERSON CITY, MO 65102  
 1-888-ASK-MODOT (1-888-275-6636)

CROSS SECTIONS  
 LOOP D

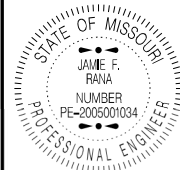

Jamie F. Rana  
 01/06/2025 3:19:50 PM  
 JAMIE F. RANA - CIVIL  
 MO-PE-2005001034

DATE PREPARED  
 12/5/2024

ROUTE STATE  
 D MO

DISTRICT SHEET NO.  
 SL 72

COUNTY  
 ST. LOUIS


JOB NO.  
 J6S3626

CONTRACT ID.




PROJECT NO.

BRIDGE NO.


DATE	DESCRIPTION

MISSOURI HIGHWAYS AND TRANSPORTATION  
 COMMISSION  
  
 105 WEST CAPITOL  
 JEFFERSON CITY, MO 65102  
 1-888-ASK-MODOT (1-888-275-6636)

CROSS SECTIONS  
 LOOP D

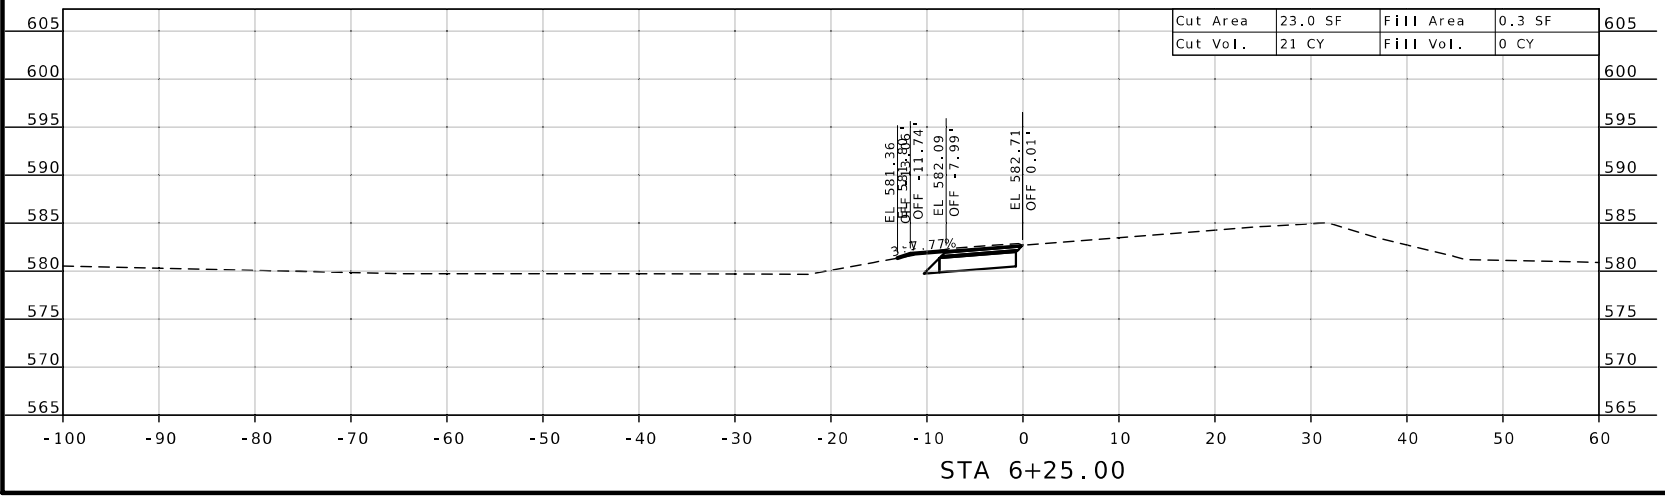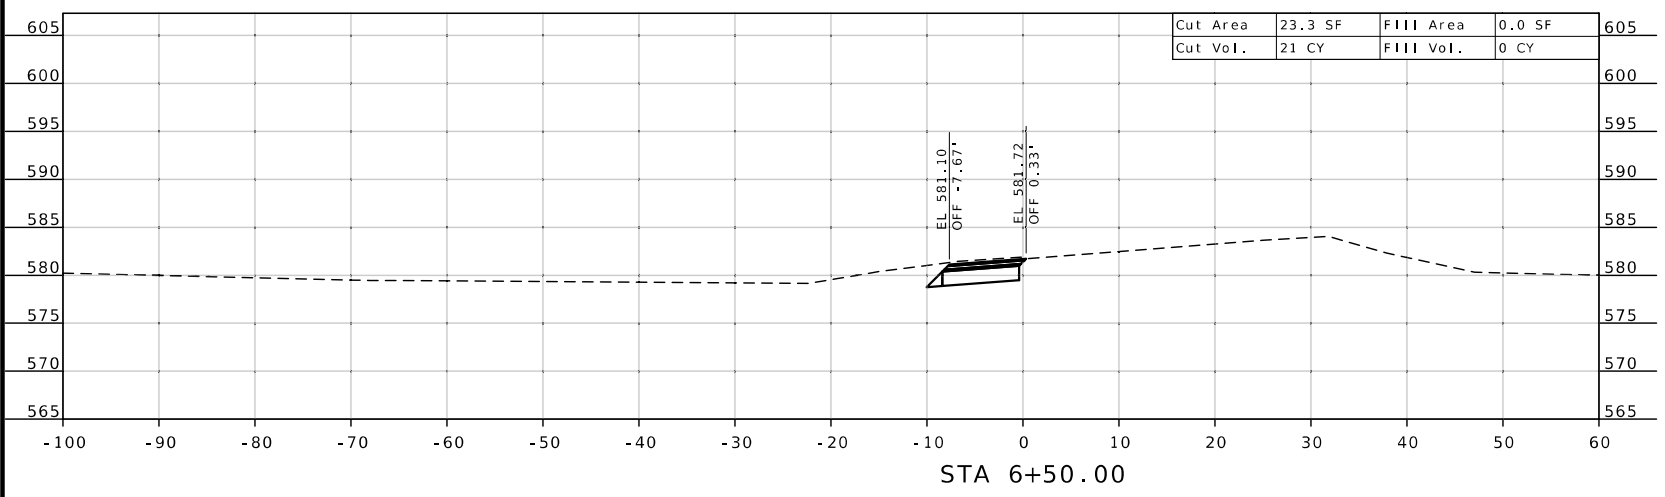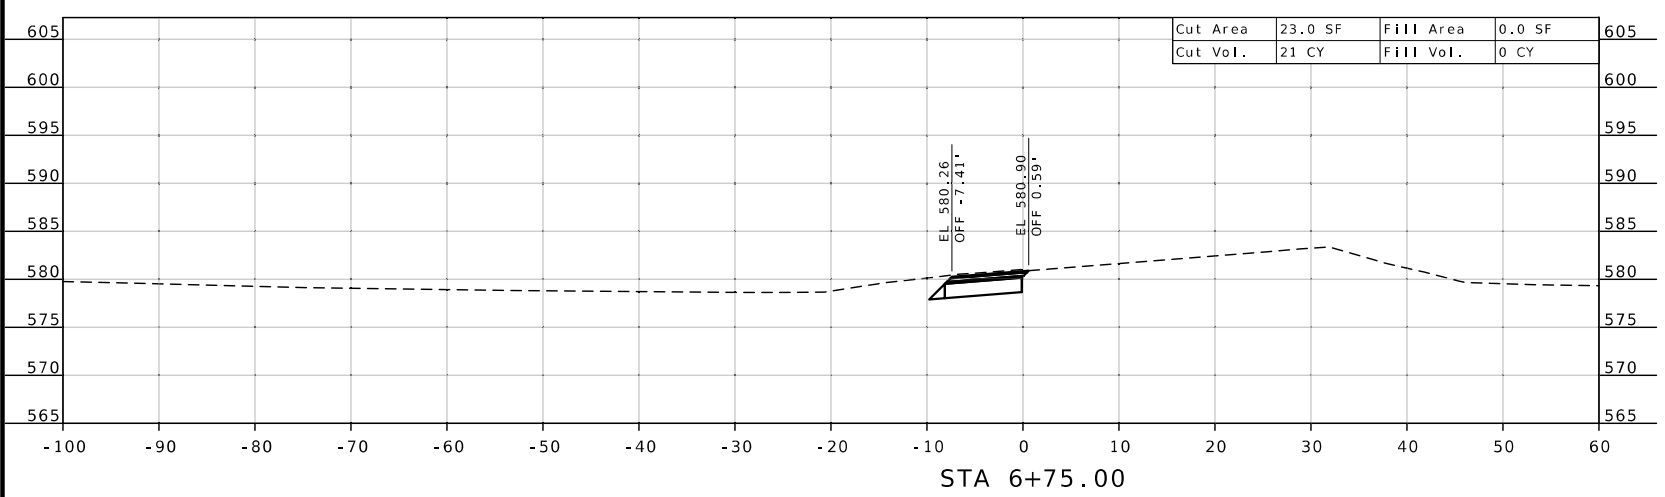



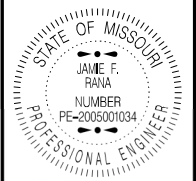




Jamie F. Rana  
01/06/2025 3:19:28 PM  
JAMIE F. RANA - CIVIL  
MO-PE-2005001034




DATE PREPARED  
12/5/2024  
ROUTE D STATE MO  
DISTRICT SL SHEET NO. 73  
COUNTY ST. LOUIS  
JOB NO. J6S3626  
CONTRACT ID.  
PROJECT NO.  
BRIDGE NO.

DATE	DESCRIPTION

MISSOURI HIGHWAYS AND TRANSPORTATION COMMISSION  
MoDOT  
105 WEST CAPITOL  
JEFFERSON CITY, MO 65102  
1-888-ASK-MODOT (1-888-273-6636)

CROSS SECTIONS  
LOOP D

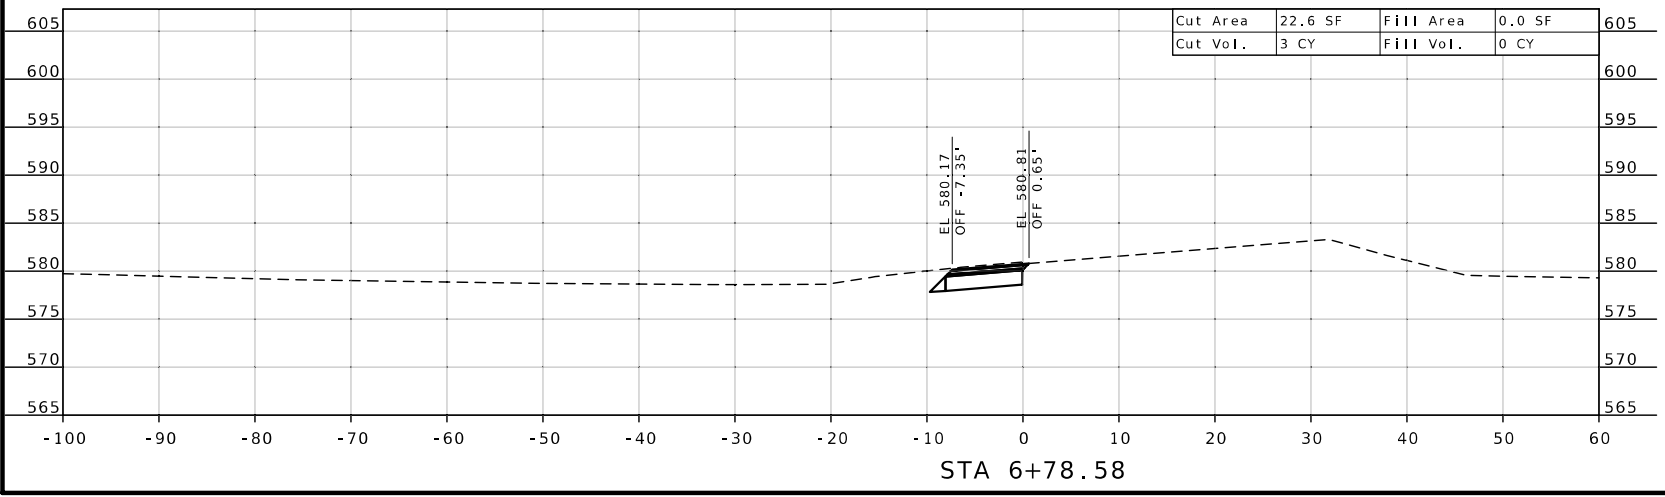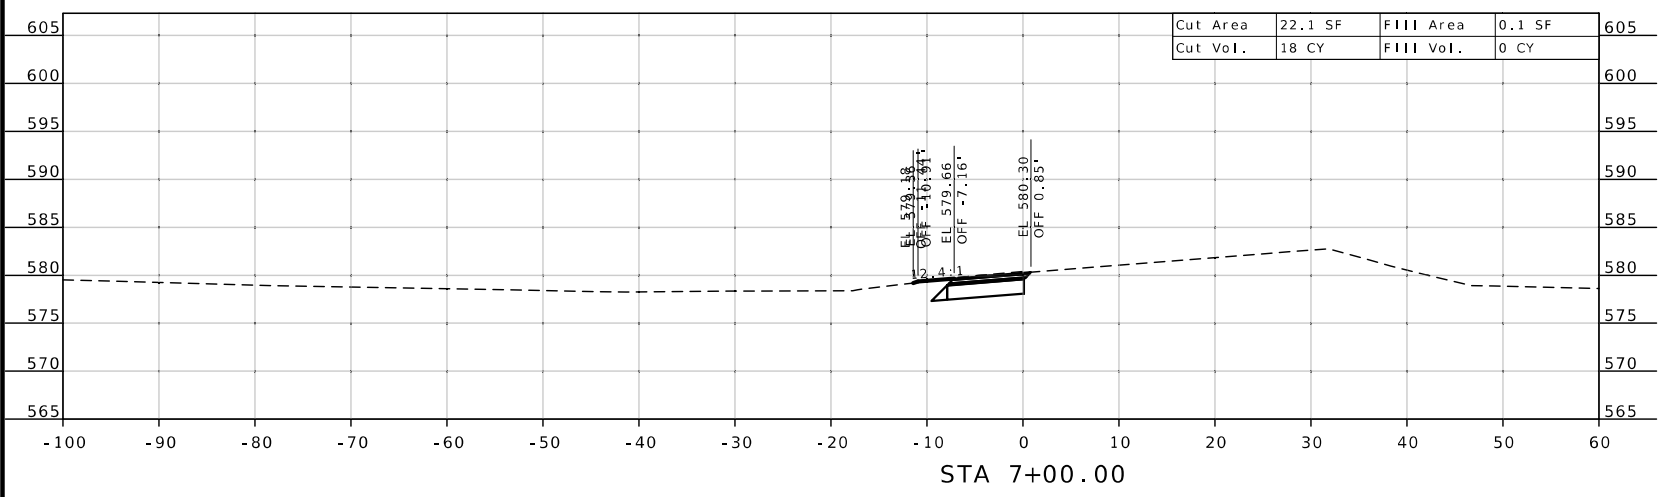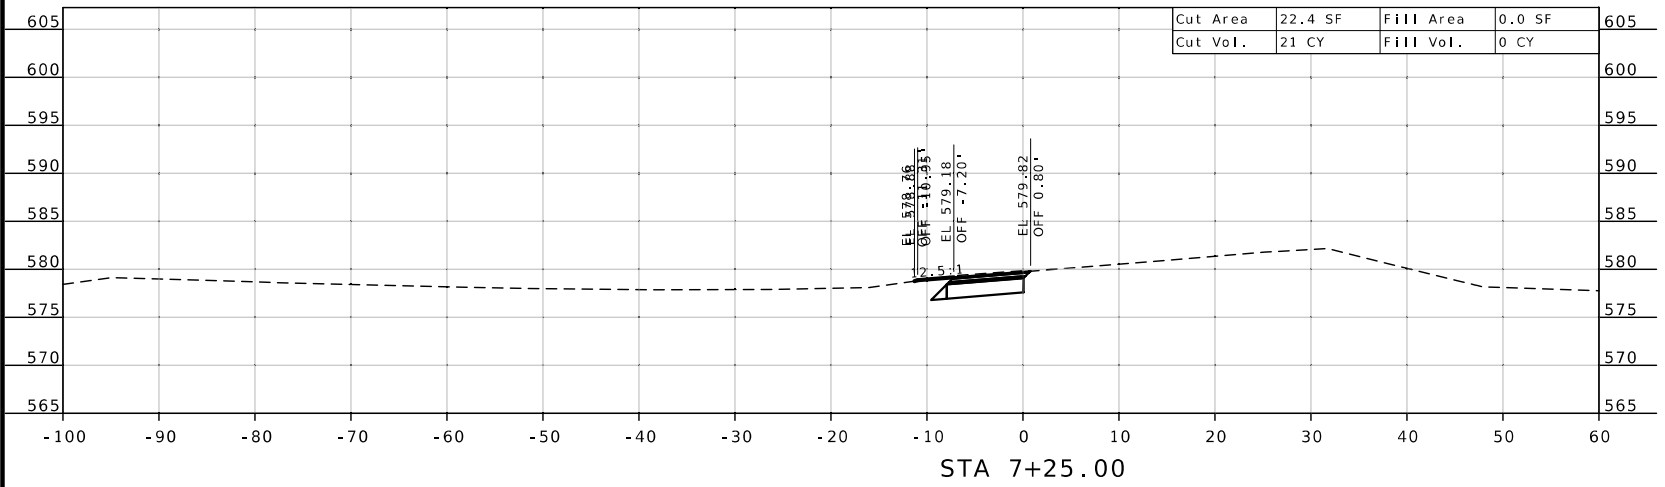

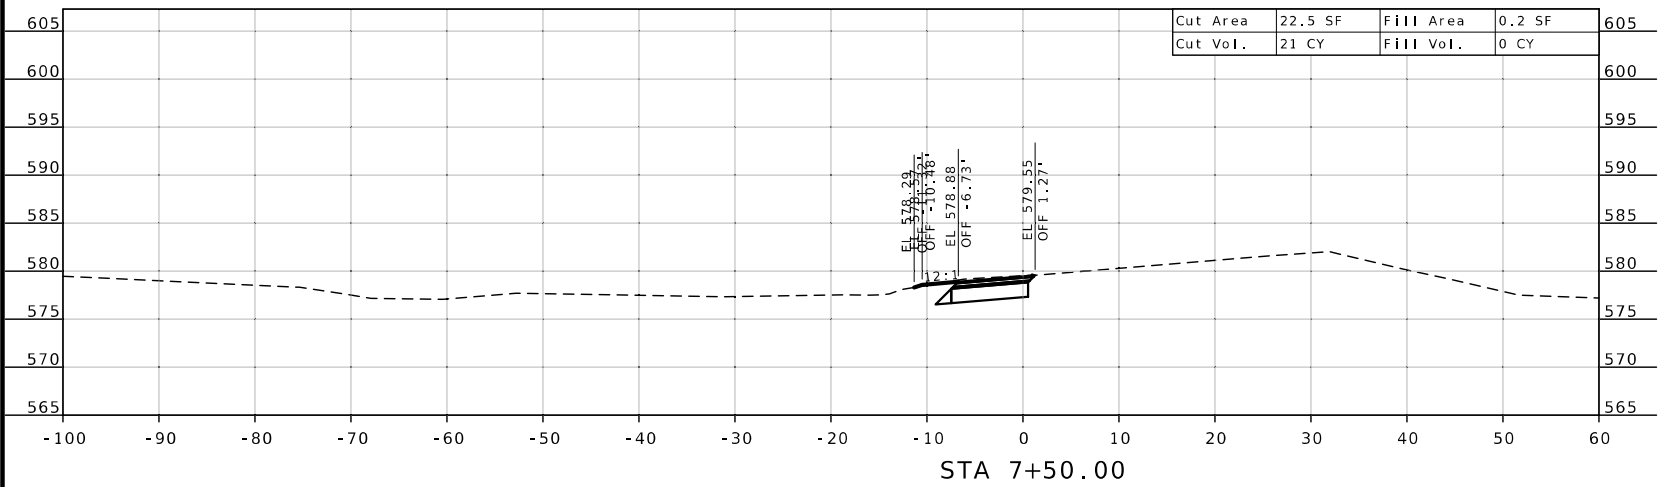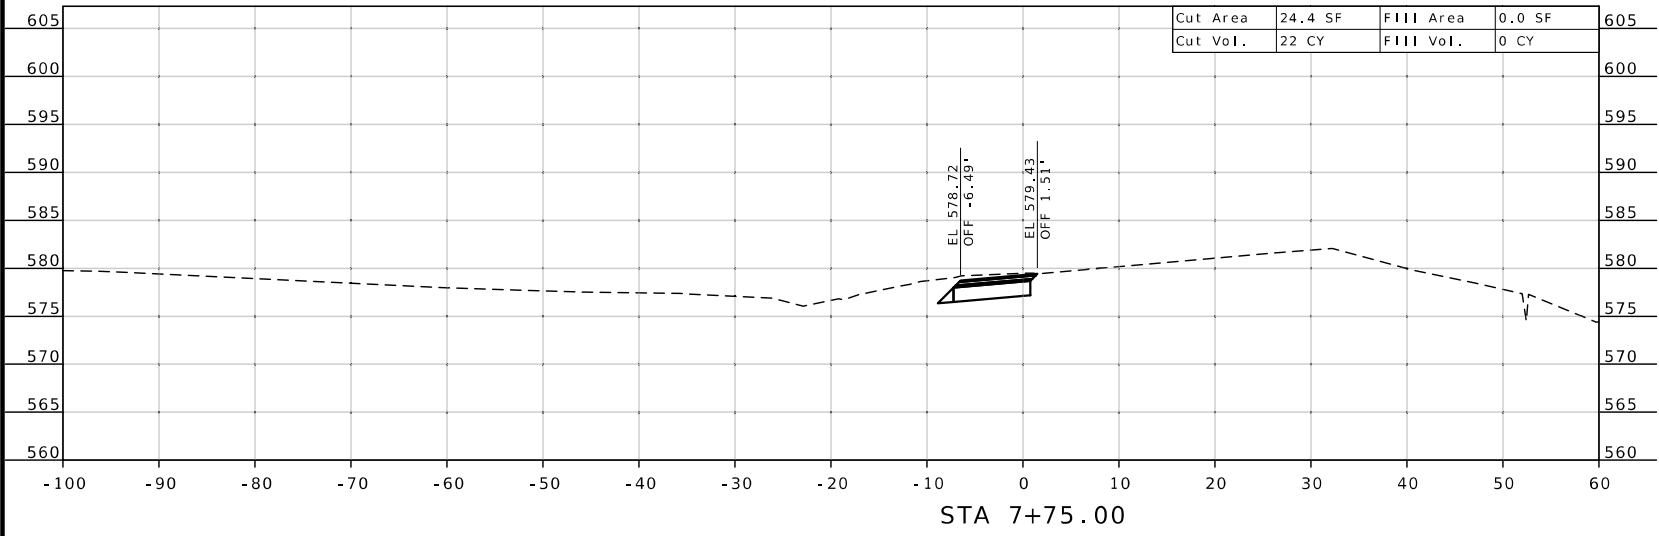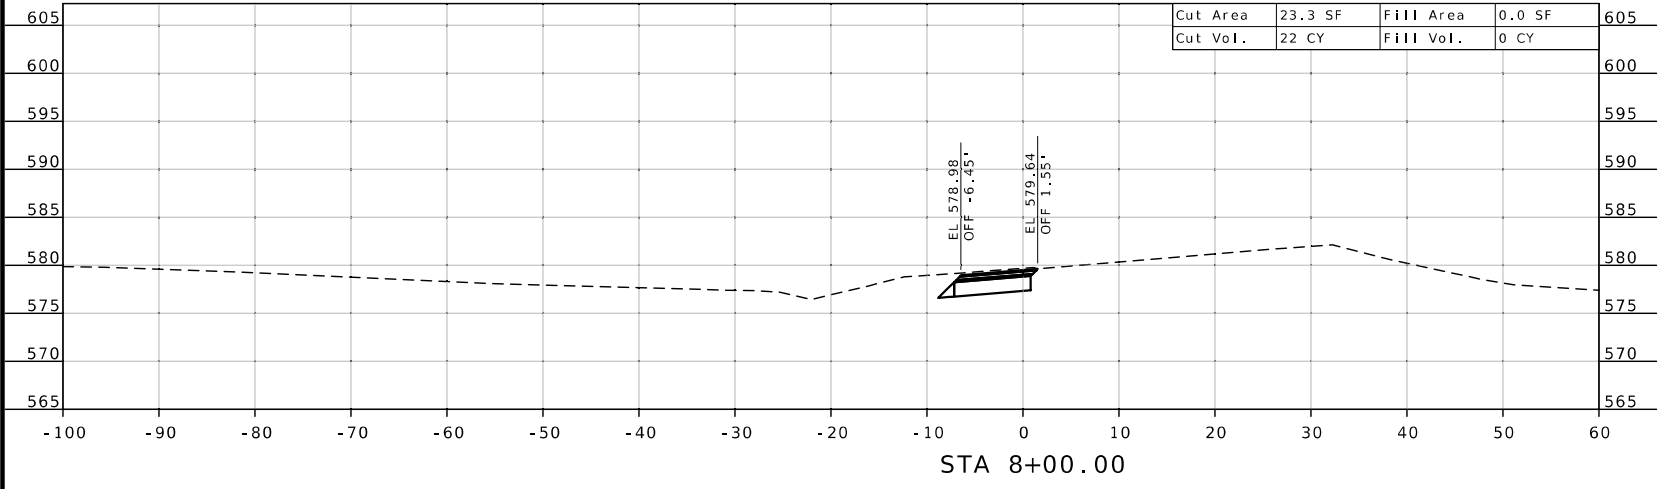

Jami F. Rana  
 01/08/2025 3:19:09 PM  
 JAMI F. RANA - CIVIL  
 MO-PE-2005001034

DATE PREPARED  
 12/5/2024


ROUTE	STATE
D	MO
DISTRICT	SHEET NO.
SL	74
COUNTY	
ST. LOUIS	
JOB NO.	
J6S3626	
CONTRACT ID.	
PROJECT NO.	
BRIDGE NO.	

DATE	DESCRIPTION

MISSOURI HIGHWAYS AND TRANSPORTATION  
 COMMISSION

105 WEST CAPITOL  
 JEFFERSON CITY, MO 65102  
 1-888-ASK-MODOT (1-888-273-6636)

CROSS SECTIONS  
 LOOP D

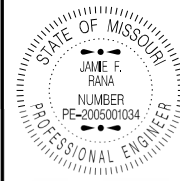

Jami F. Rana  
 01/08/2025 3:18:48 PM  
 JAMES F. RANA - CIVIL  
 MO-PE-2005001034

DATE PREPARED  
 12/5/2024

ROUTE STATE  
 D MO

DISTRICT SHEET NO.  
 SL 75




COUNTY  
 ST. LOUIS

JOB NO.  
 J6S3626

CONTRACT ID.

PROJECT NO.

BRIDGE NO.


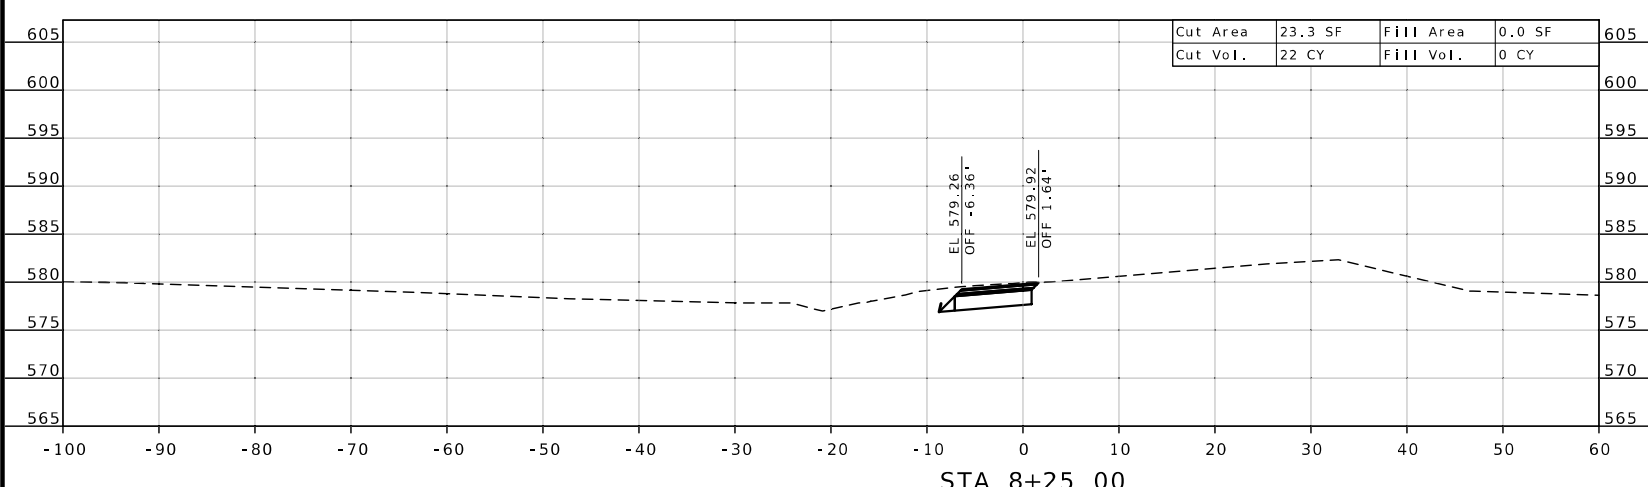
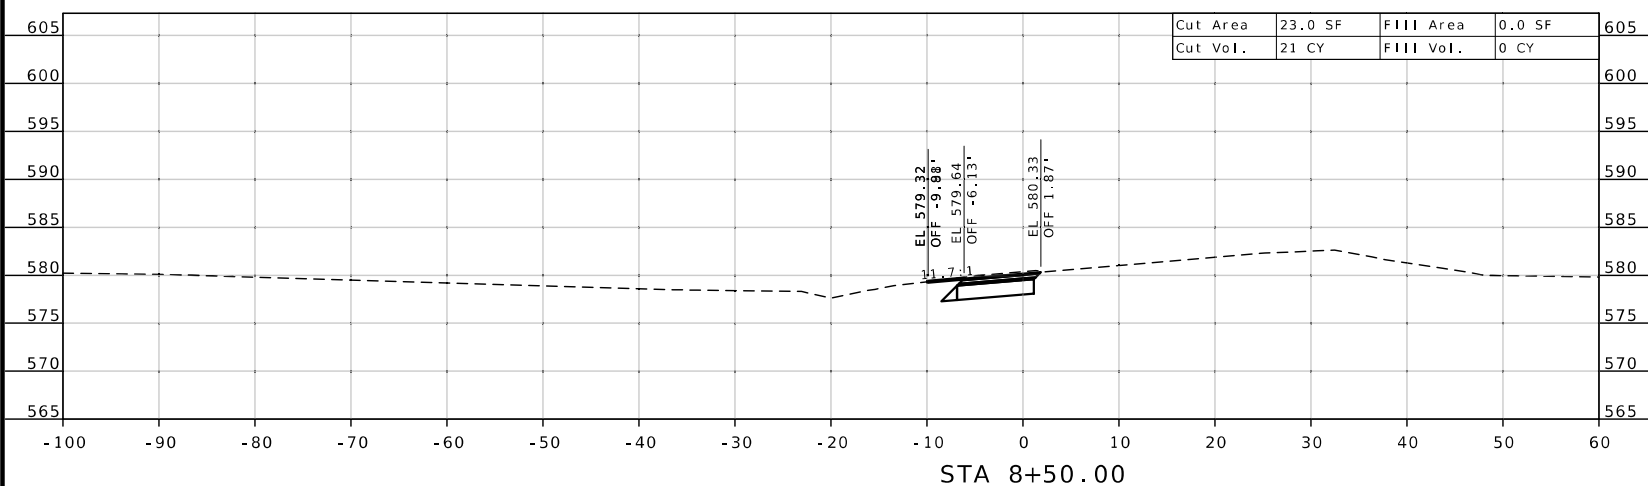
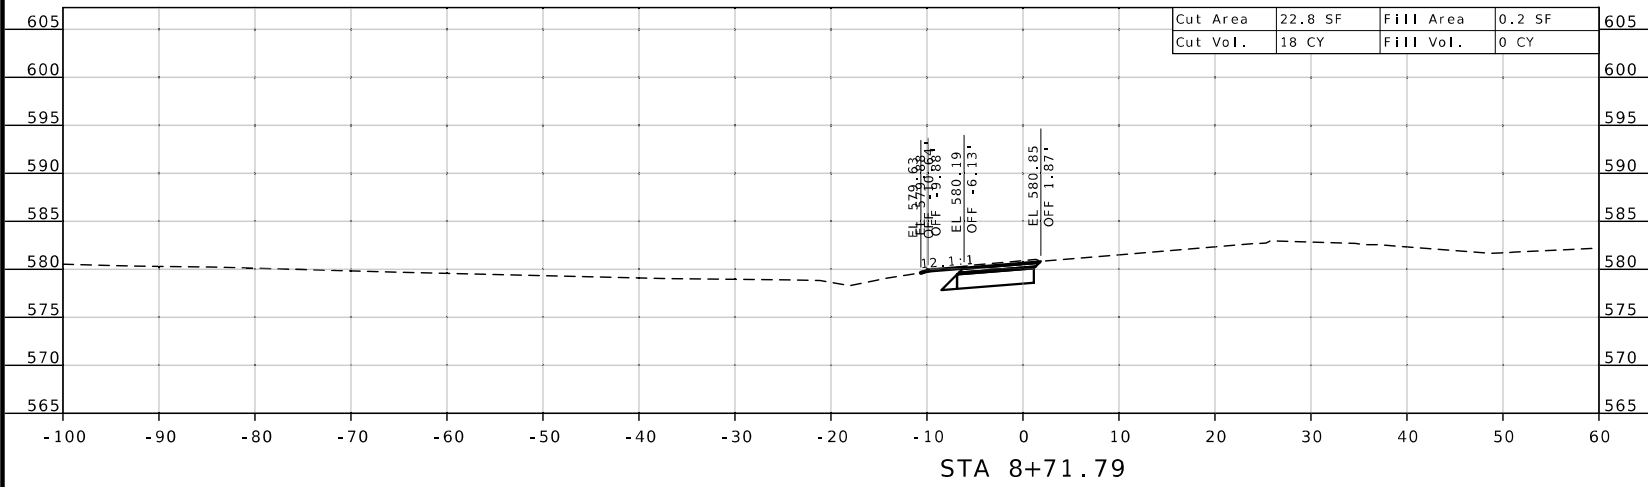


DATE	DESCRIPTION

MISSOURI HIGHWAYS AND TRANSPORTATION  
 COMMISSION

105 WEST CAPITOL  
 JEFFERSON CITY, MO 65102  
 1-888-ASK-MODOT (1-888-273-6636)

CROSS SECTIONS  
 LOOP D

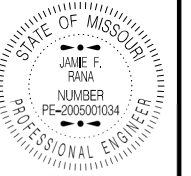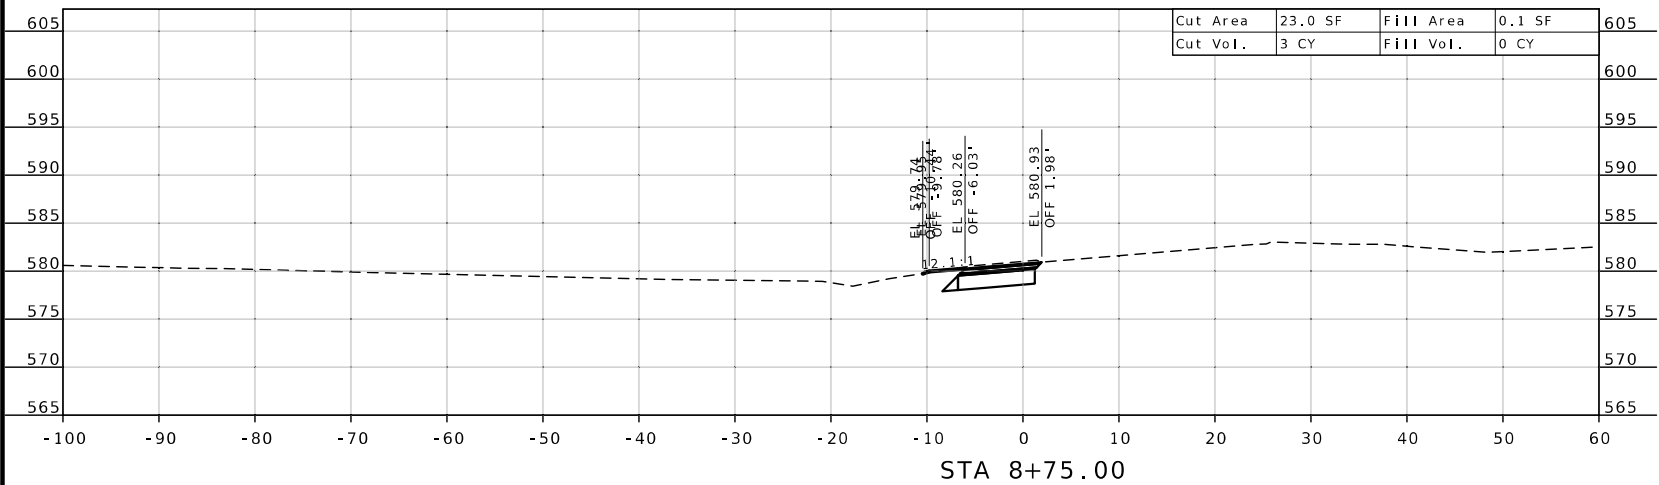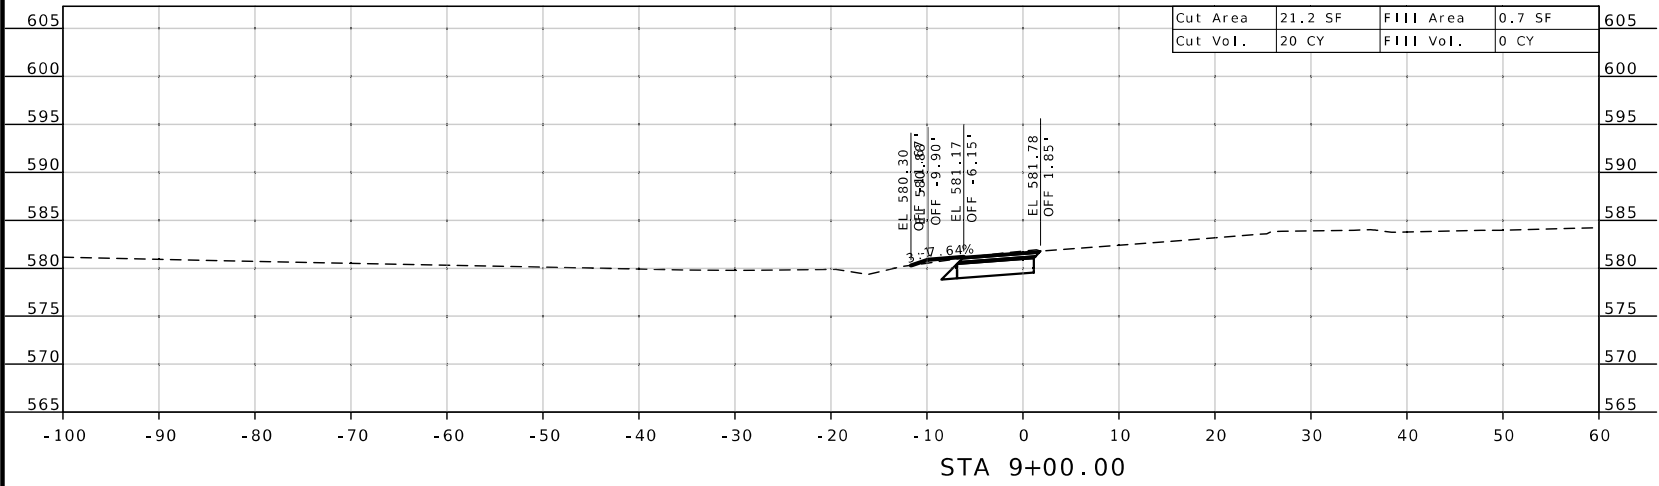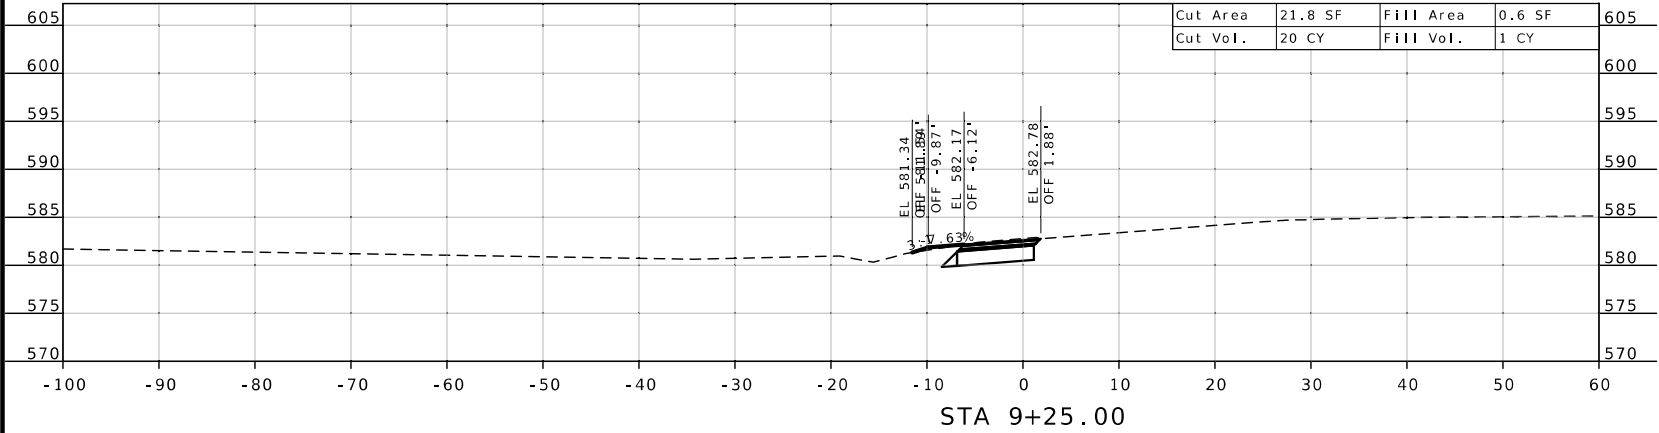

Jamie F. Rana  
 01/06/2025 3:18:30 PM  
 JAMIE F. RANA - CIVIL  
 MO-PE-2005001034

DATE PREPARED  
 12/5/2024

ROUTE	STATE
D	MO
DISTRICT	SHEET NO.
SL	76

COUNTY  
 ST. LOUIS

JOB NO.  
 J6S3626

CONTRACT ID.

PROJECT NO.

BRIDGE NO.


DATE	DESCRIPTION

MISSOURI HIGHWAYS AND TRANSPORTATION  
 COMMISSION



105 WEST CAPITOL  
 JEFFERSON CITY, MO 65102  
 1-888-ASK-MODOT (1-888-275-6636)

## CROSS SECTIONS LOOP D

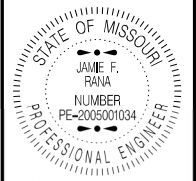

DATE PREPARED  
12/5/2024

ROUTE D STATE MO  
DISTRICT SL SHEET NO. 77

COUNTY ST. LOUIS

JOB NO. J6S3626

CONTRACT ID.

PROJECT NO.




BRIDGE NO.


















DATE	DESCRIPTION

MISSOURI HIGHWAYS AND TRANSPORTATION COMMISSION

105 WEST CAPITOL  
JEFFERSON CITY, MO 65102  
1-888-ASK-MODOT (1-888-273-6636)

# CROSS SECTIONS LOOP D

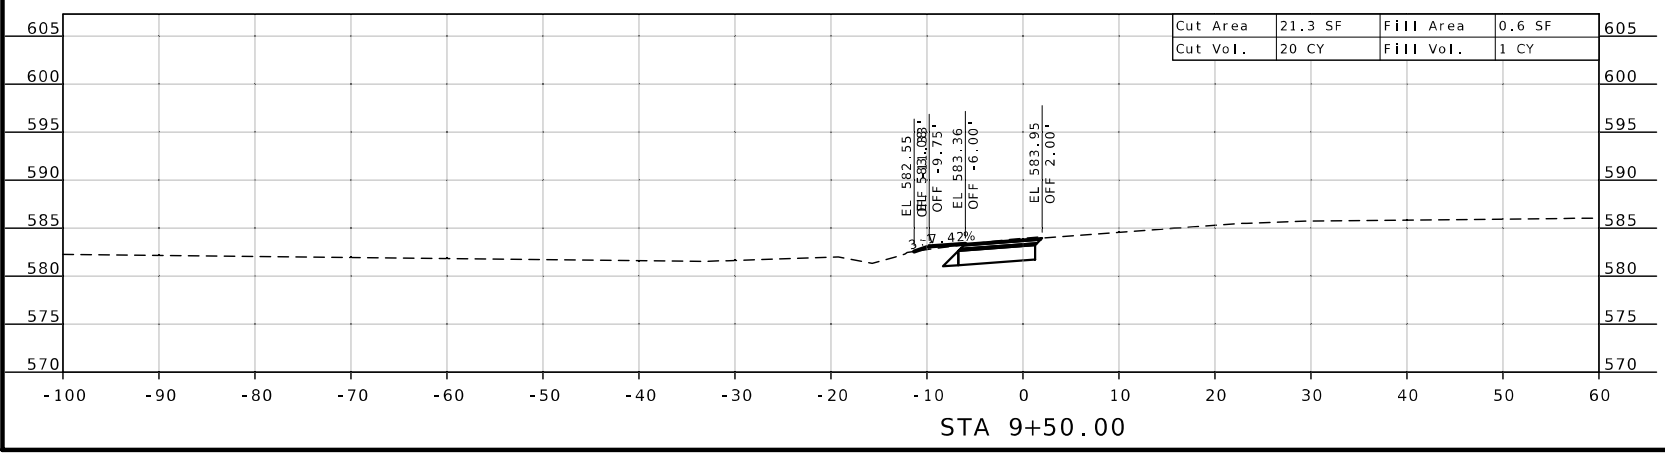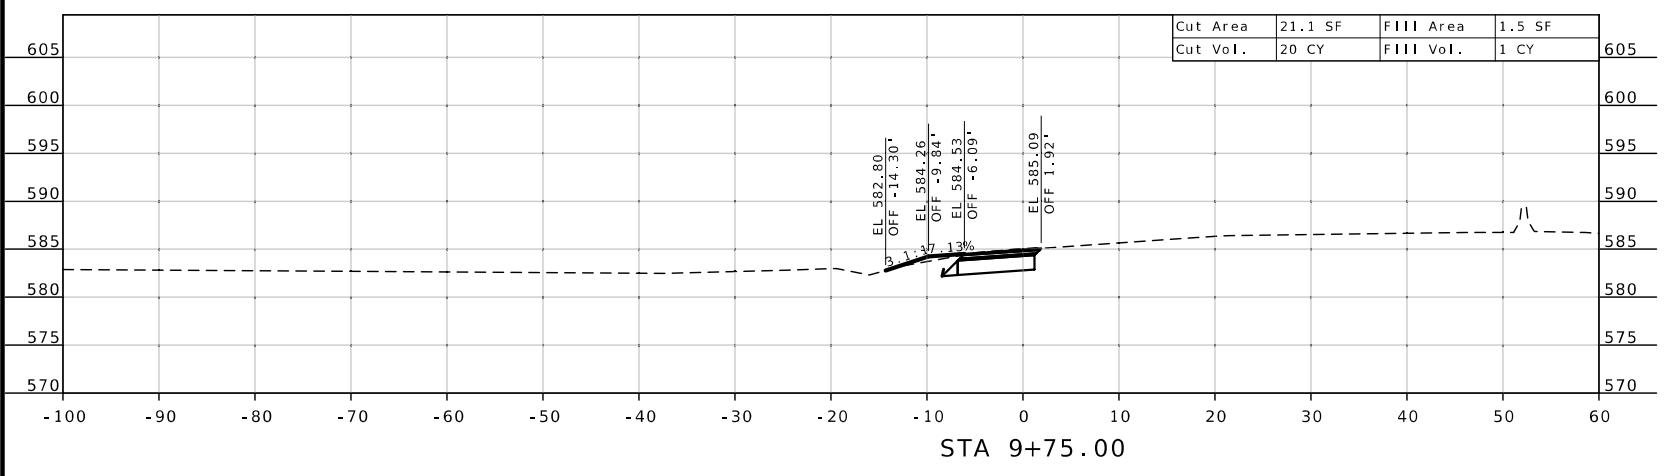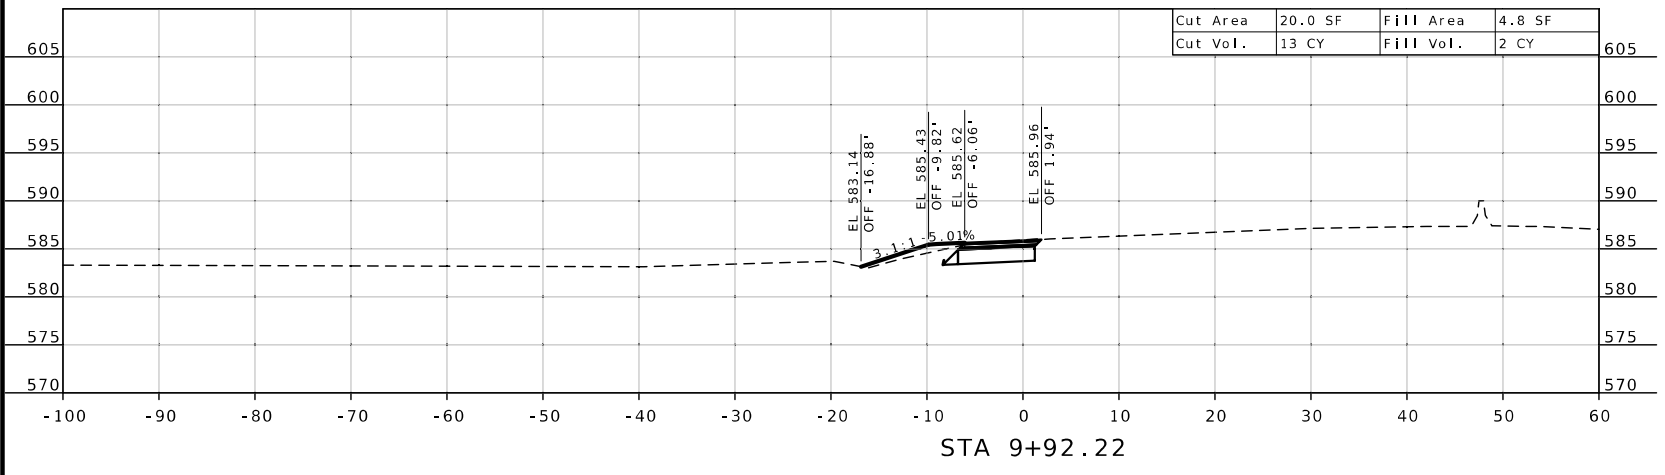

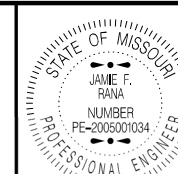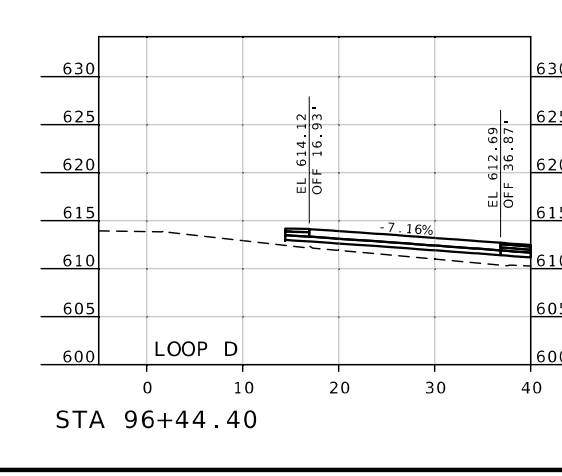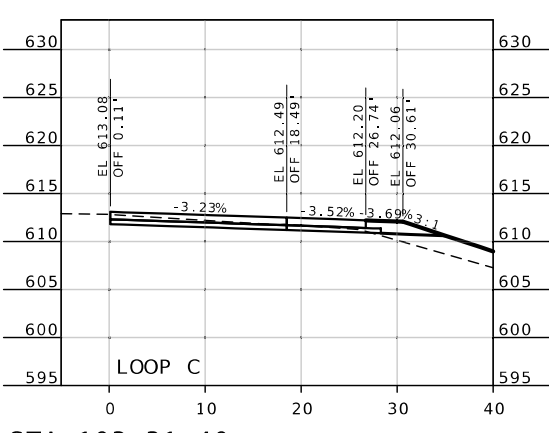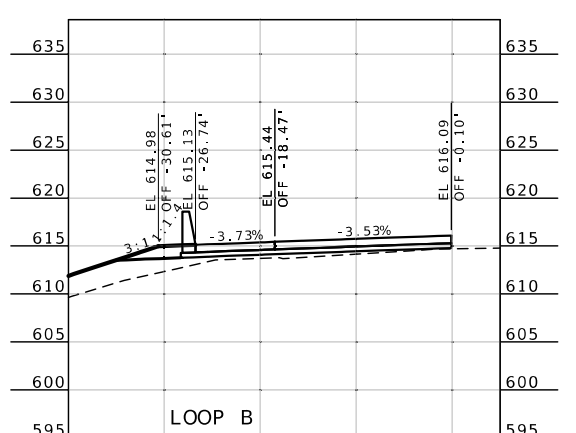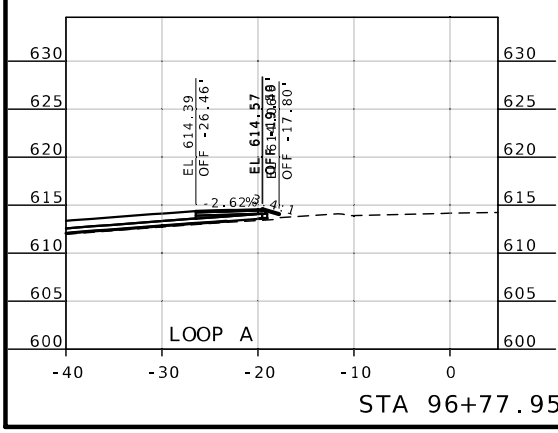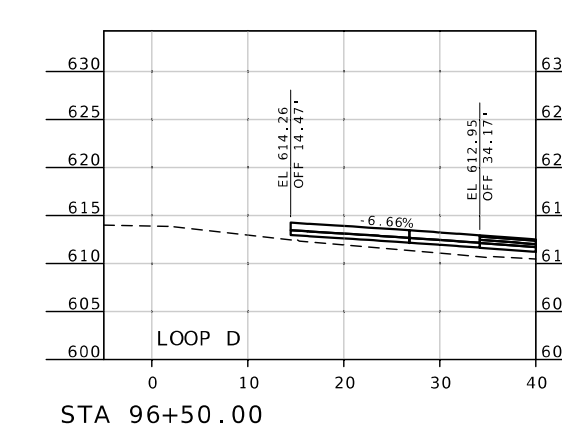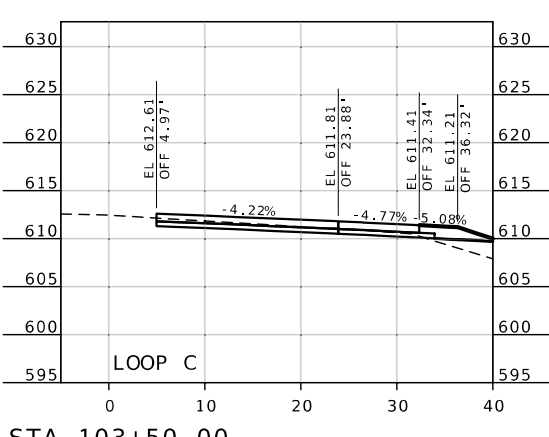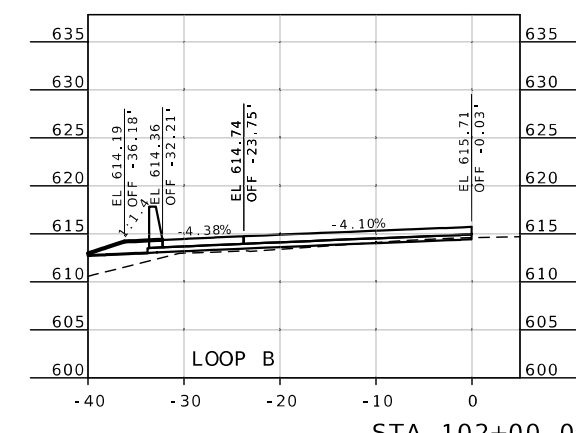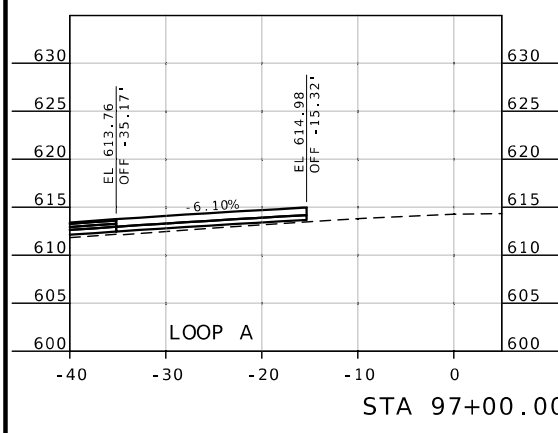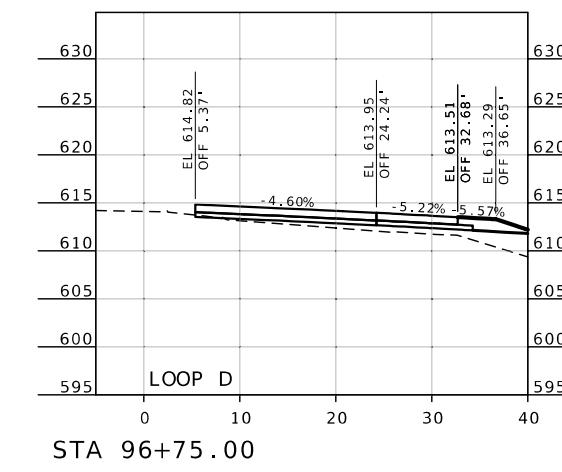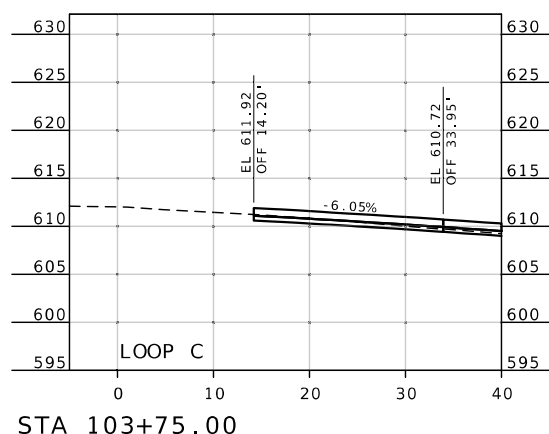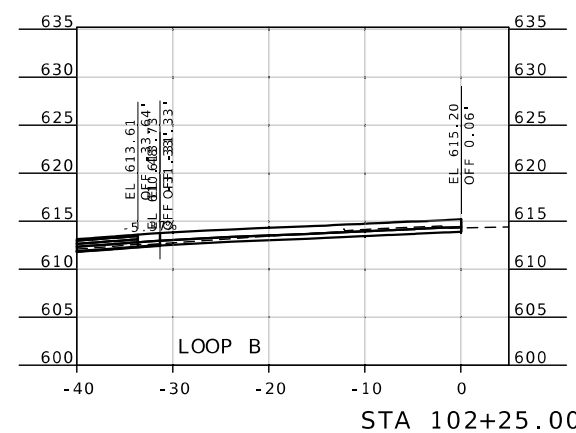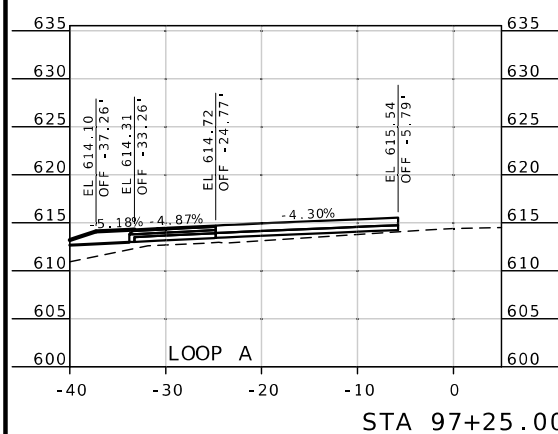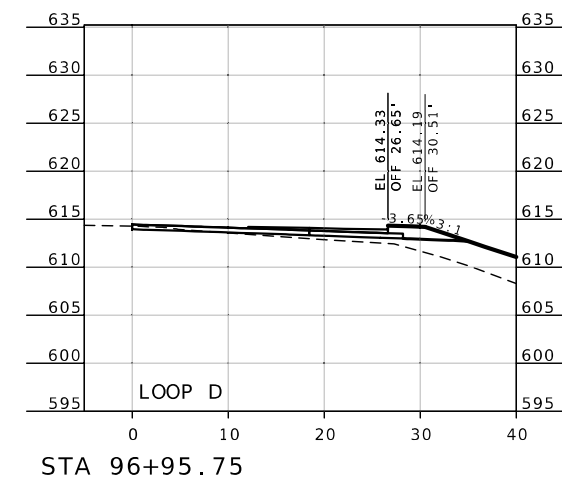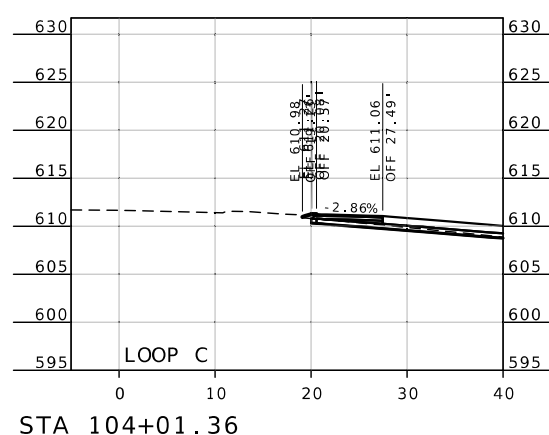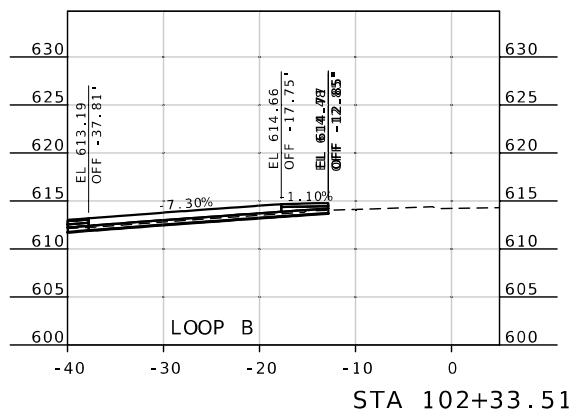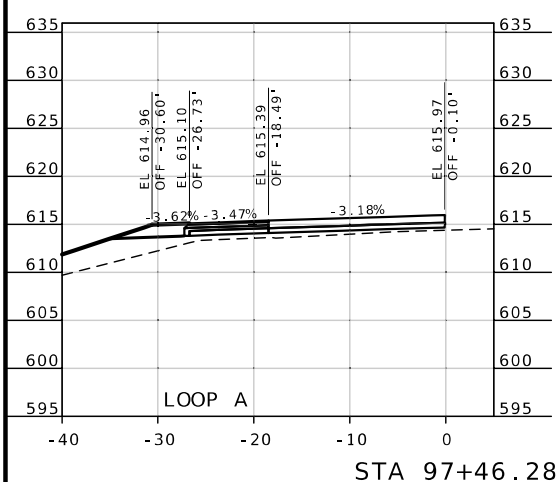

Jamie F. Rana  
 01/06/2025 3:17:50 PM  
 JAMIE F. RANA - CIVIL  
 MO-PE-2005001034

DATE PREPARED  
 12/5/2024

ROUTE  
 D MO

DISTRICT  
 SL SHEET NO. 78

COUNTY  
 ST. LOUIS

JOB NO.  
 J6S3626

CONTRACT ID.

PROJECT NO.

BRIDGE NO.

DATE	DESCRIPTION

MISSOURI HIGHWAYS AND TRANSPORTATION  
 COMMISSION  
 105 WEST CAPITOL  
 JEFFERSON CITY, MO 65102  
 1-888-ASK-MODOT (1-888-275-6636)

CROSS SECTIONS  
 LOOP GORE AREAS



Jamie F. Rana  
 01/06/2025 3:17:23 PM  
 JAMIE F. RANA - CIVIL  
 MO-PE-2005001034

DATE PREPARED  
 12/5/2024

ROUTE	STATE
D	MO
DISTRICT	SHEET NO.
SL	82




COUNTY  
 ST. LOUIS  
 JOB NO.  
 J6S3626  
 CONTRACT ID.


PROJECT NO.  
 BRIDGE NO.

DESCRIPTION	DATE

MISSOURI HIGHWAYS AND TRANSPORTATION COMMISSION  
  
 105 WEST CAPITOL  
 JEFFERSON CITY, MO 65102  
 1-888-ASK-MODOT (1-888-275-6636)

CROSS SECTIONS  
 SOUTHBOUND TEMP BYPASS  
 1 OF 5

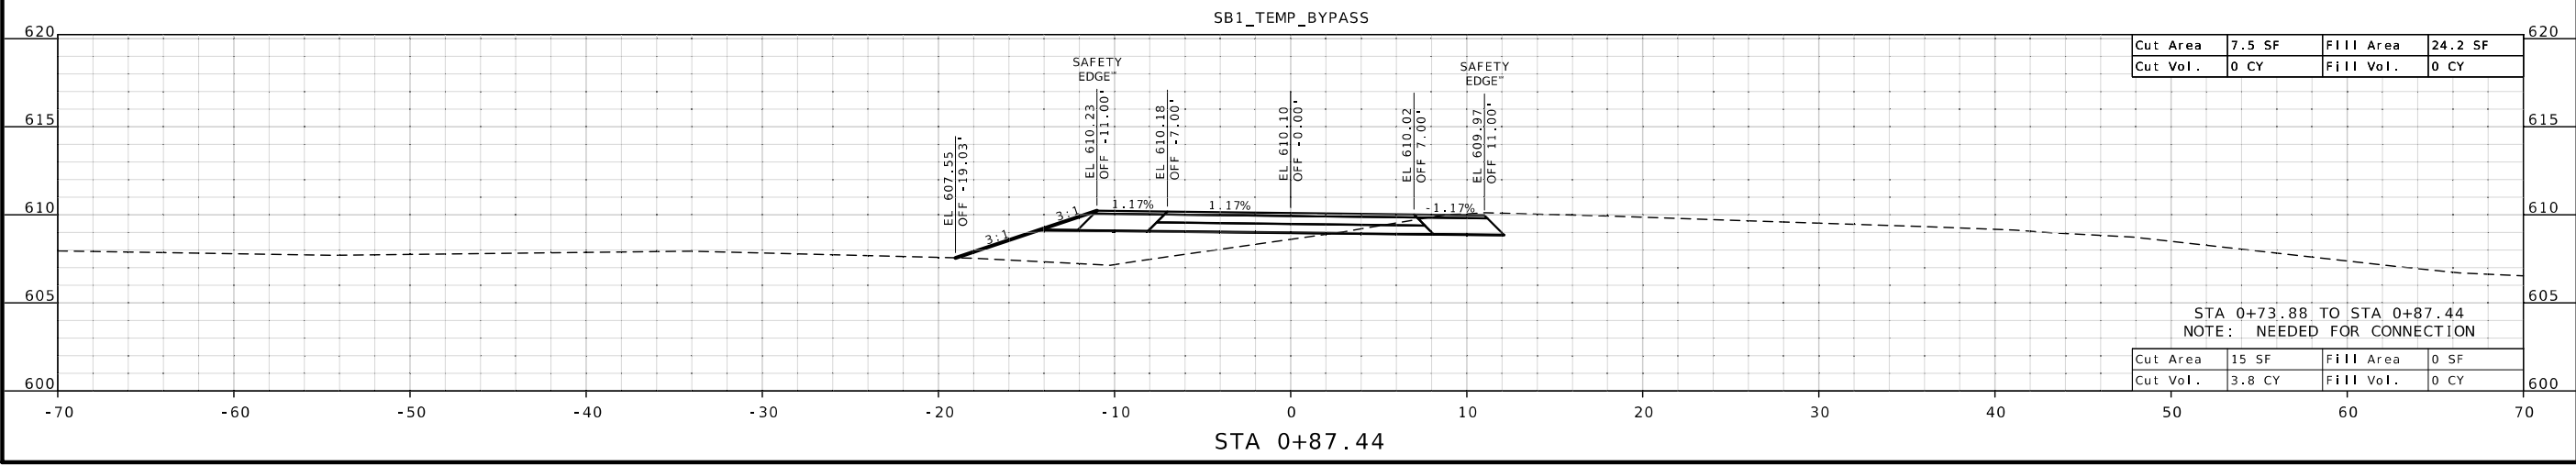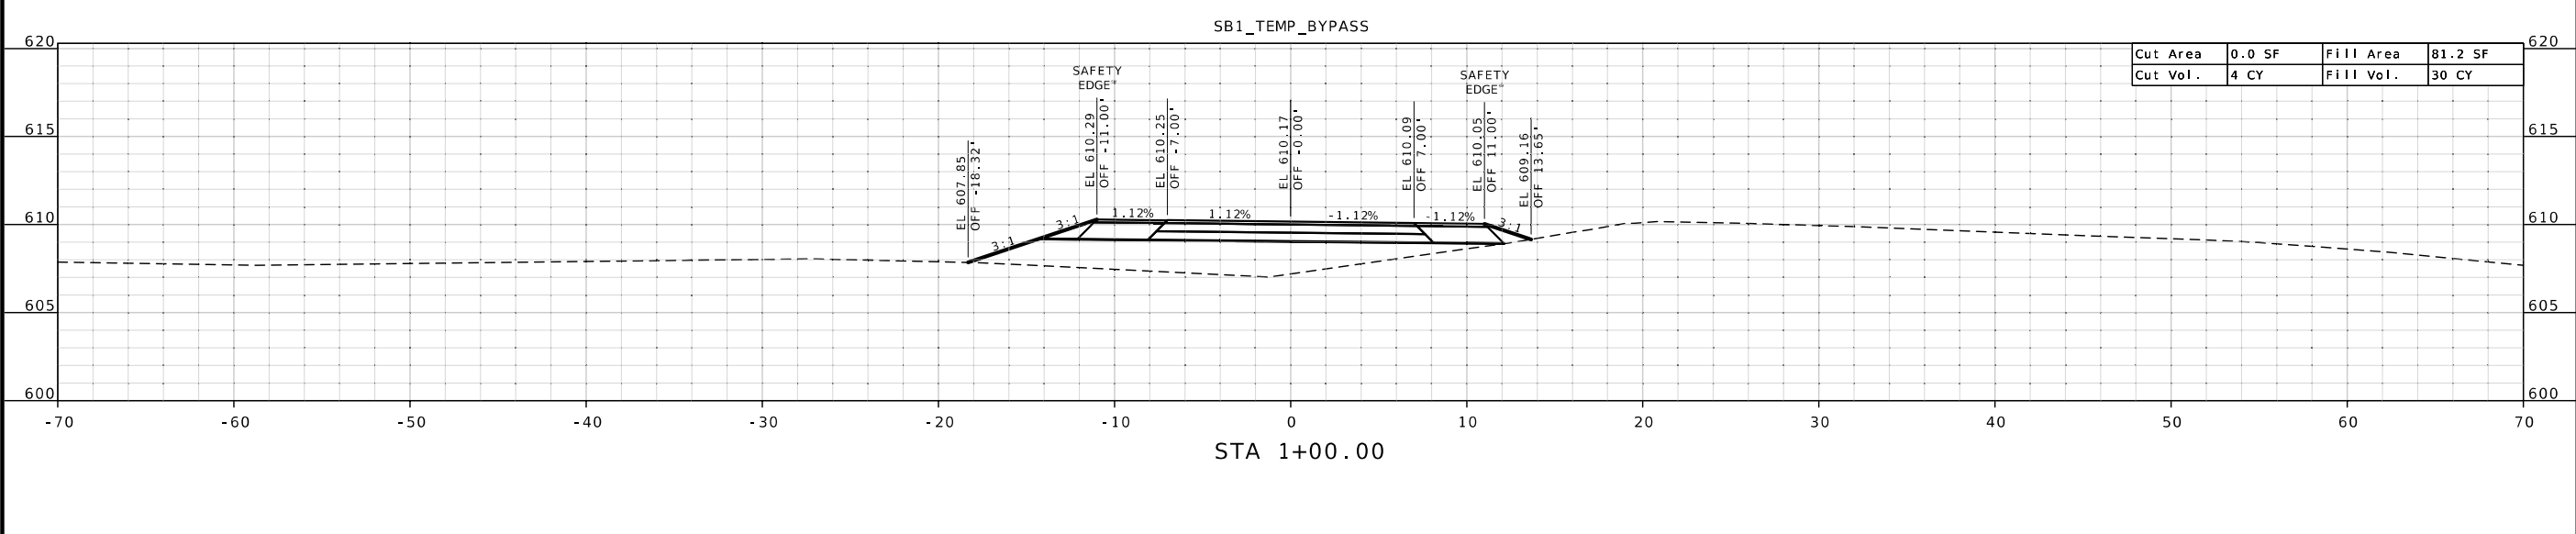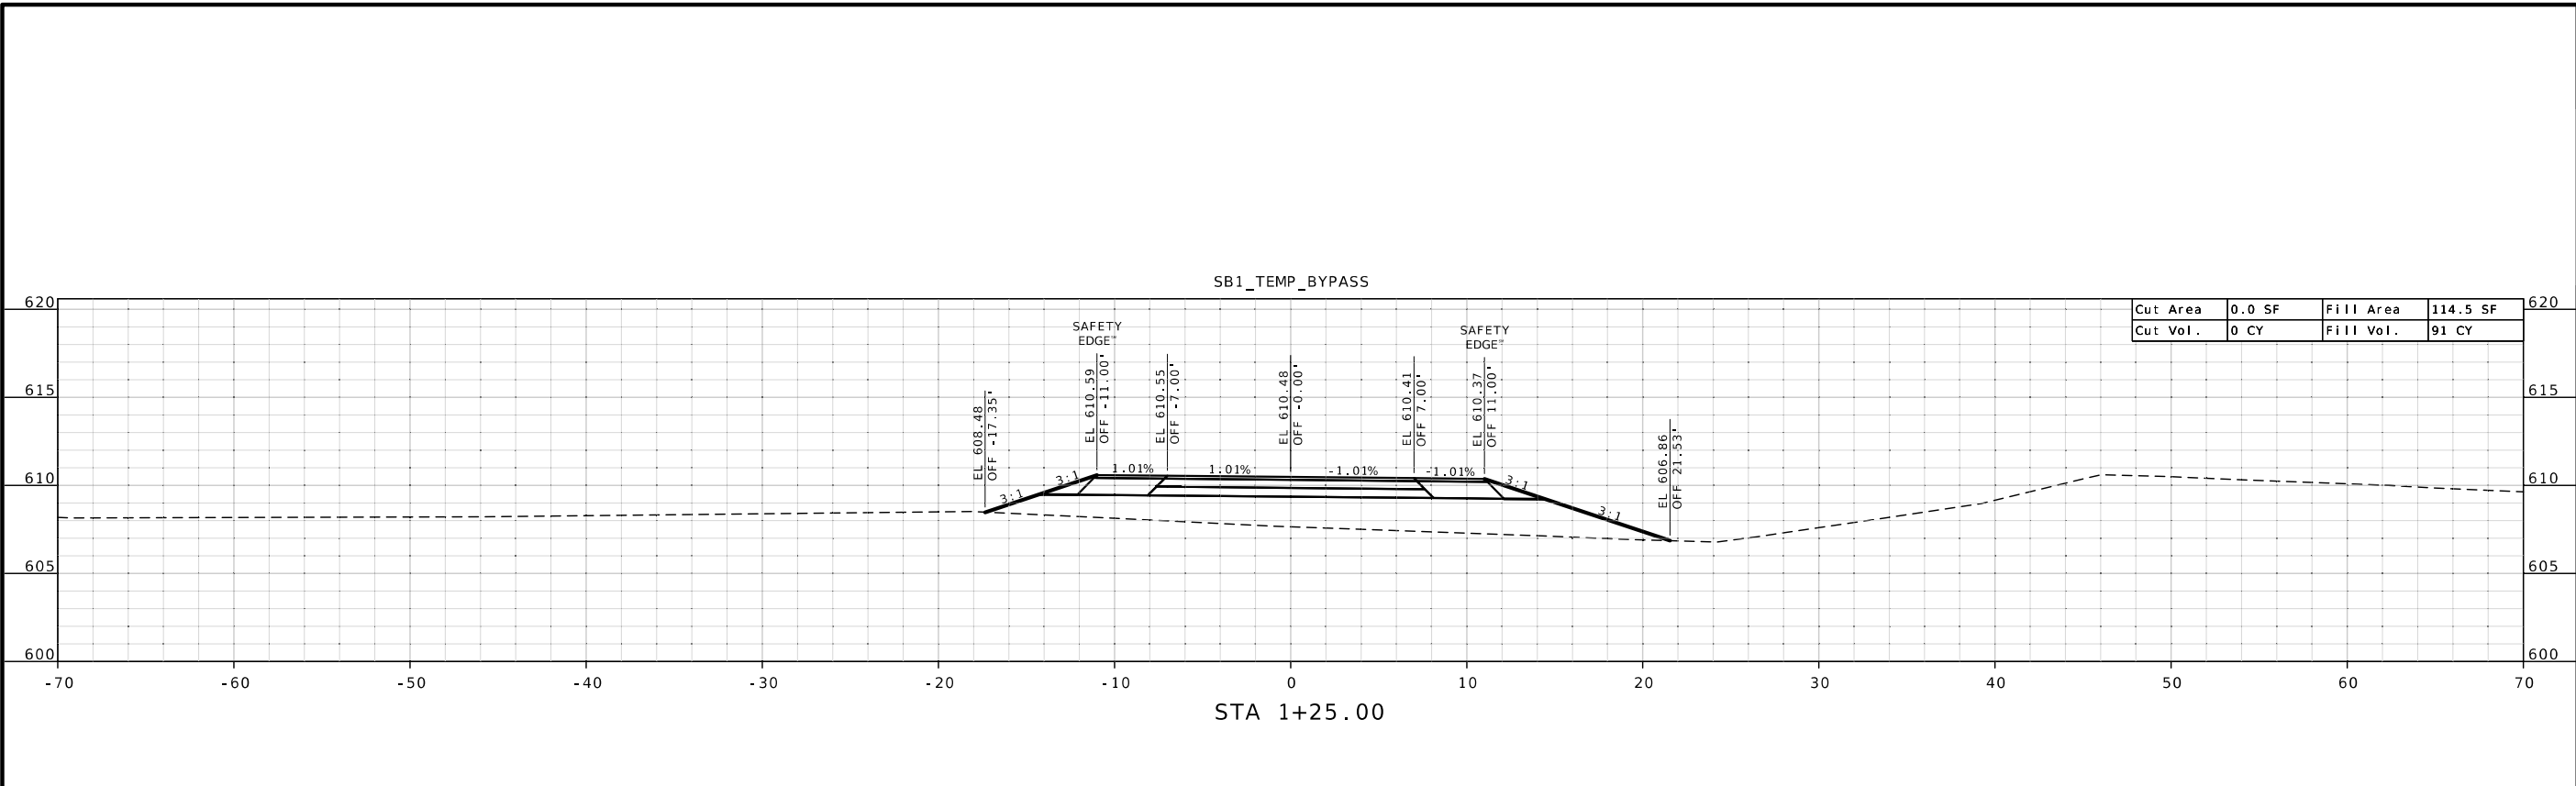

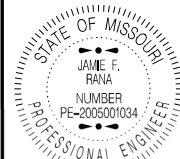

Jamie F. Rana  
01/06/2025 3:17:07 PM  
JAMIE F. RANA - CIVIL  
MO-PE-2005001034

DATE PREPARED  
12/5/2024

ROUTE STATE  
D MO

DISTRICT SHEET NO.  
SL 83

COUNTY  
ST. LOUIS



JOB NO.  
J6S3626

CONTRACT ID.

PROJECT NO.

BRIDGE NO.

DATE	DESCRIPTION

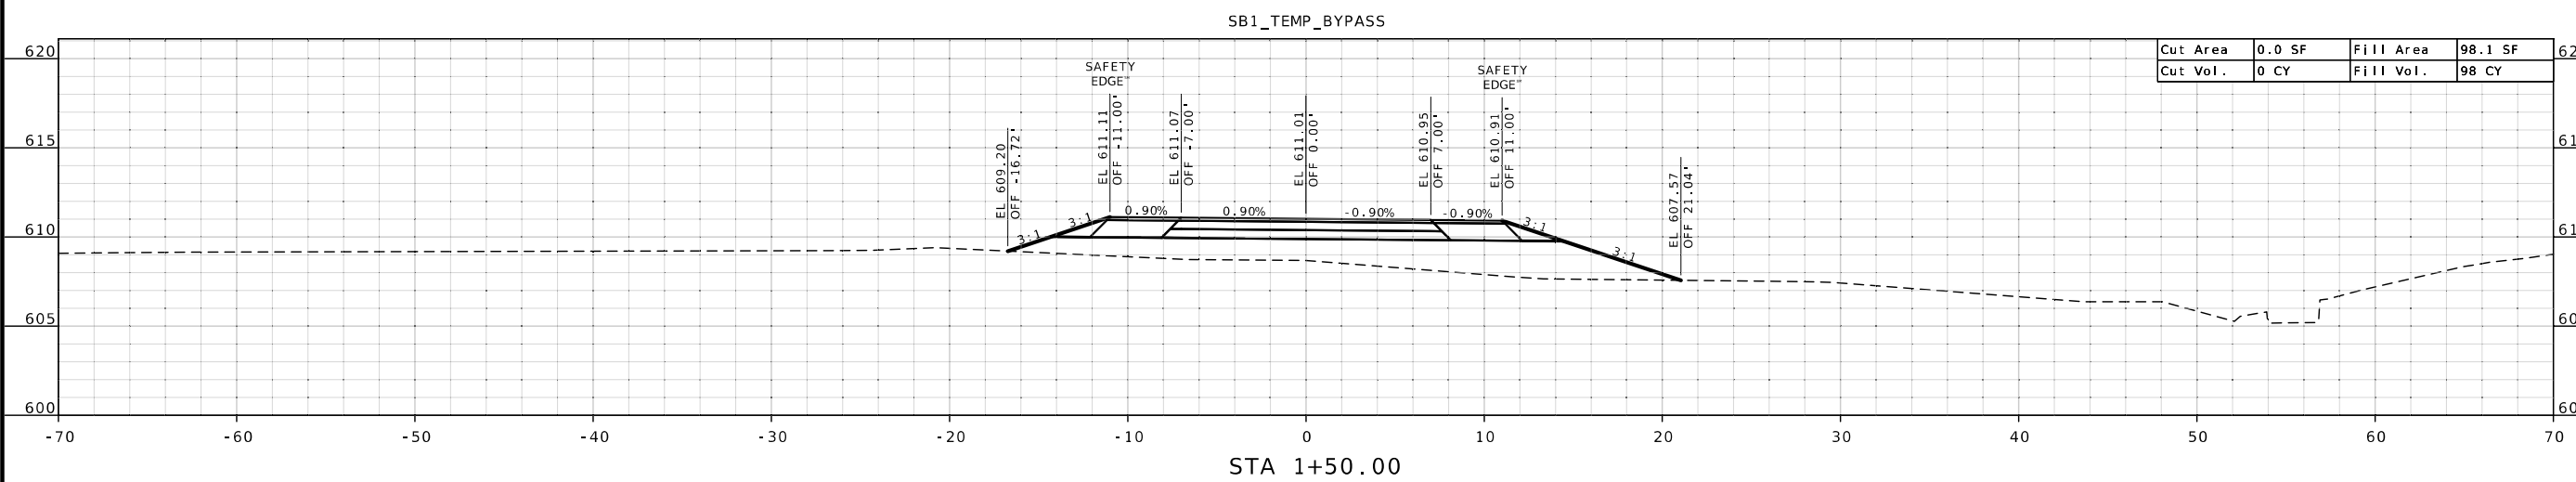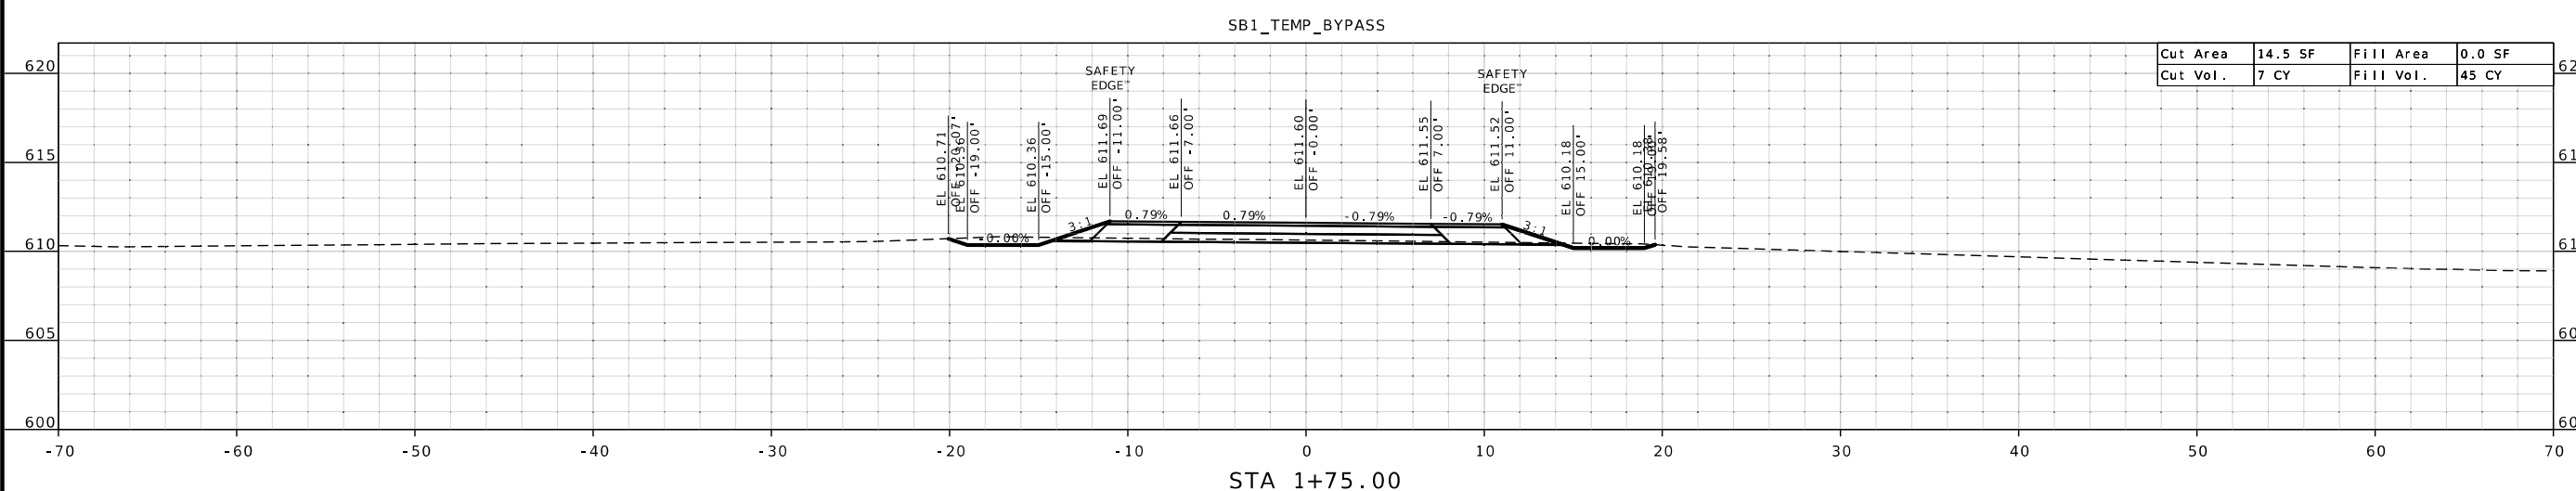


MISSOURI HIGHWAYS AND TRANSPORTATION  
COMMISSION

105 WEST CAPITOL  
JEFFERSON CITY, MO 65102  
1-888-ASK-MODOT (1-888-275-6636)

CROSS SECTIONS  
SOUTHBOUND TEMP BYPASS  
2 OF 5





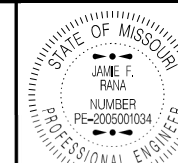

Jamie F. Rana  
 01/06/2025 3:16:26 PM  
 JAMIE F. RANA - CIVIL  
 MO-PE-2005001034

DATE PREPARED  
 12/5/2024

ROUTE STATE  
 D MO

DISTRICT SHEET NO.  
 SL 85

COUNTY  
 ST. LOUIS

JOB NO.  
 J6S3626

CONTRACT ID.

PROJECT NO.

BRIDGE NO.

DESCRIPTION

DATE

MISSOURI HIGHWAYS AND TRANSPORTATION COMMISSION


105 WEST CAPITOL JEFFERSON CITY, MO 65102

1-888-ASK-MODOT (1-888-275-6636)




CROSS SECTIONS  
 SOUTHBOUND TEMP BYPASS  
 4 OF 5

SB2\_TEMP\_BYPASS

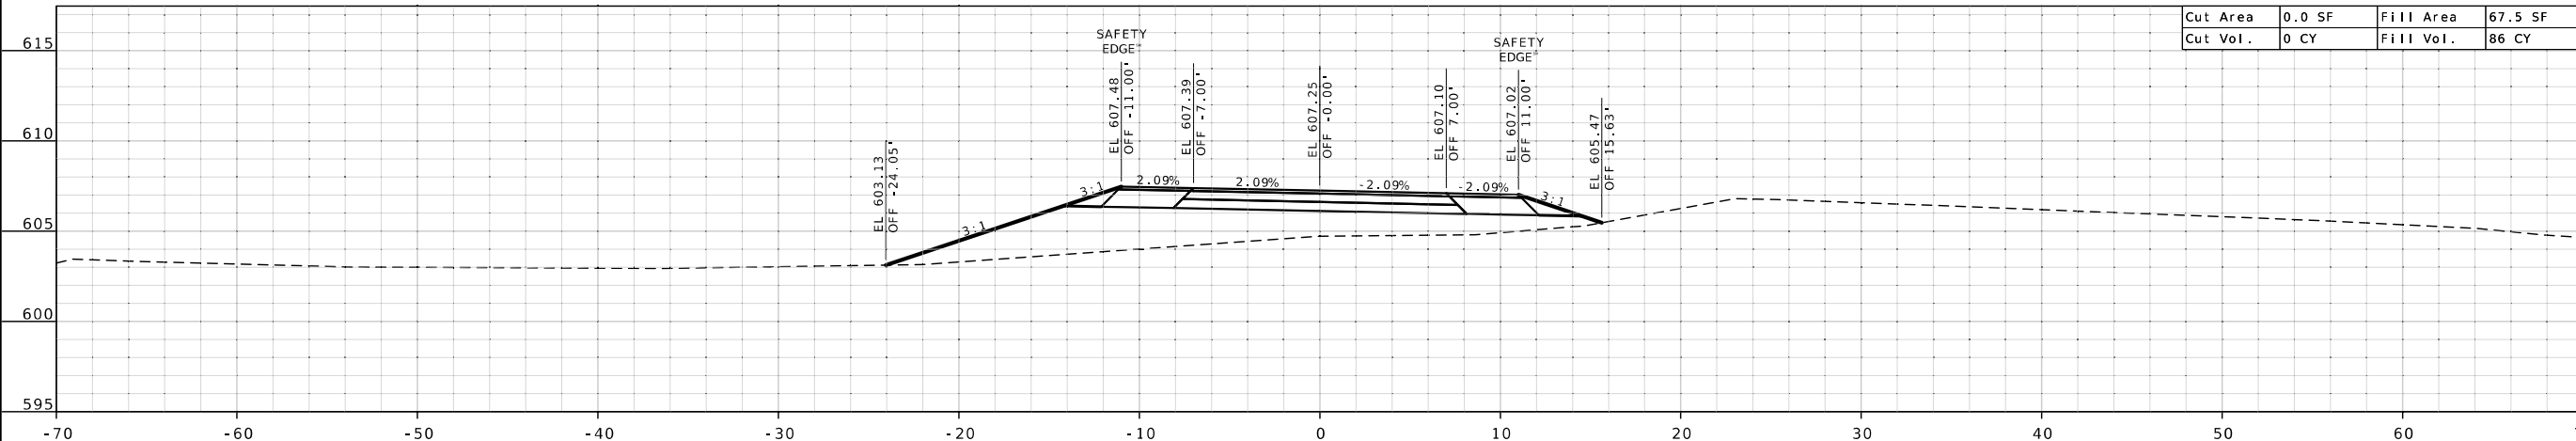


STA 3+75.00

SB2\_TEMP\_BYPASS

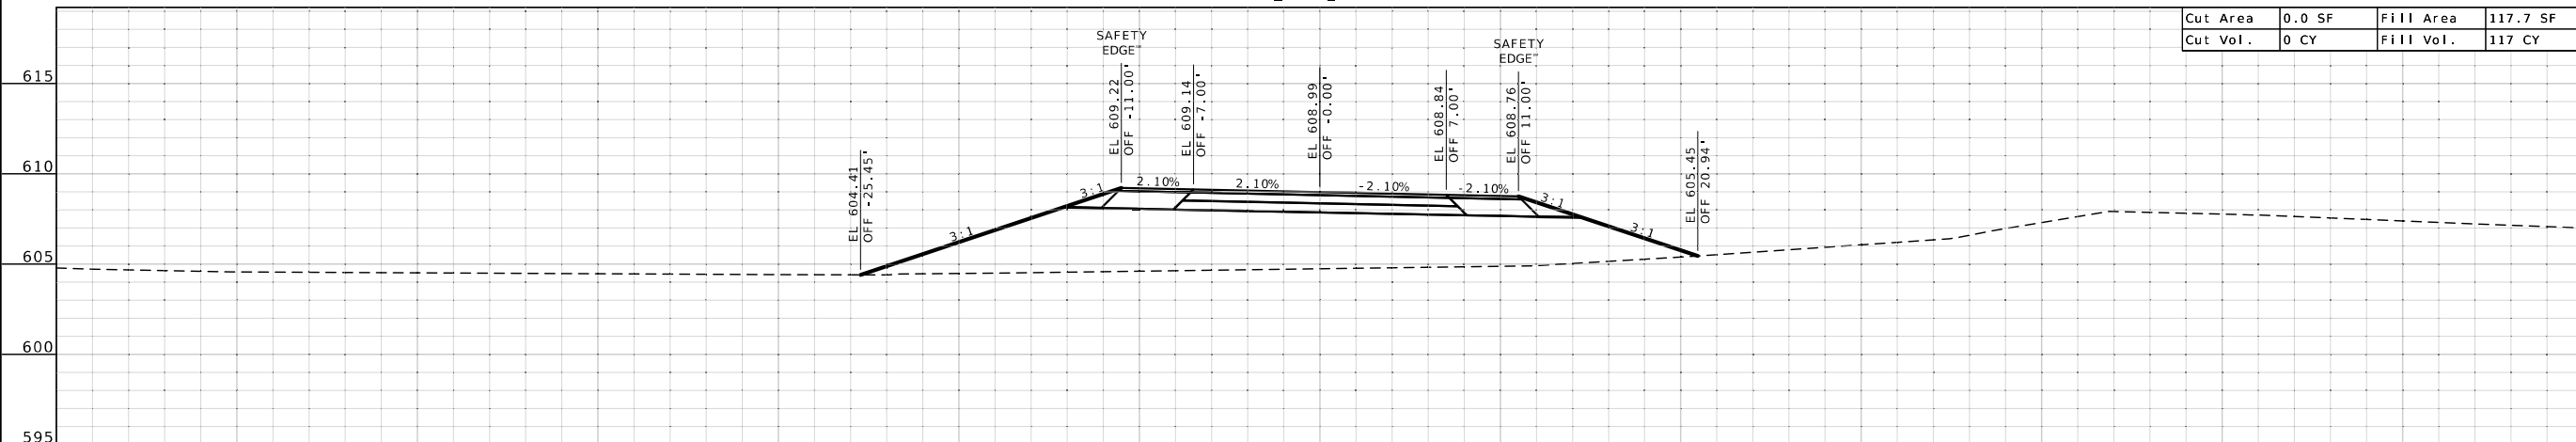


STA 3+50.00

SB2\_TEMP\_BYPASS

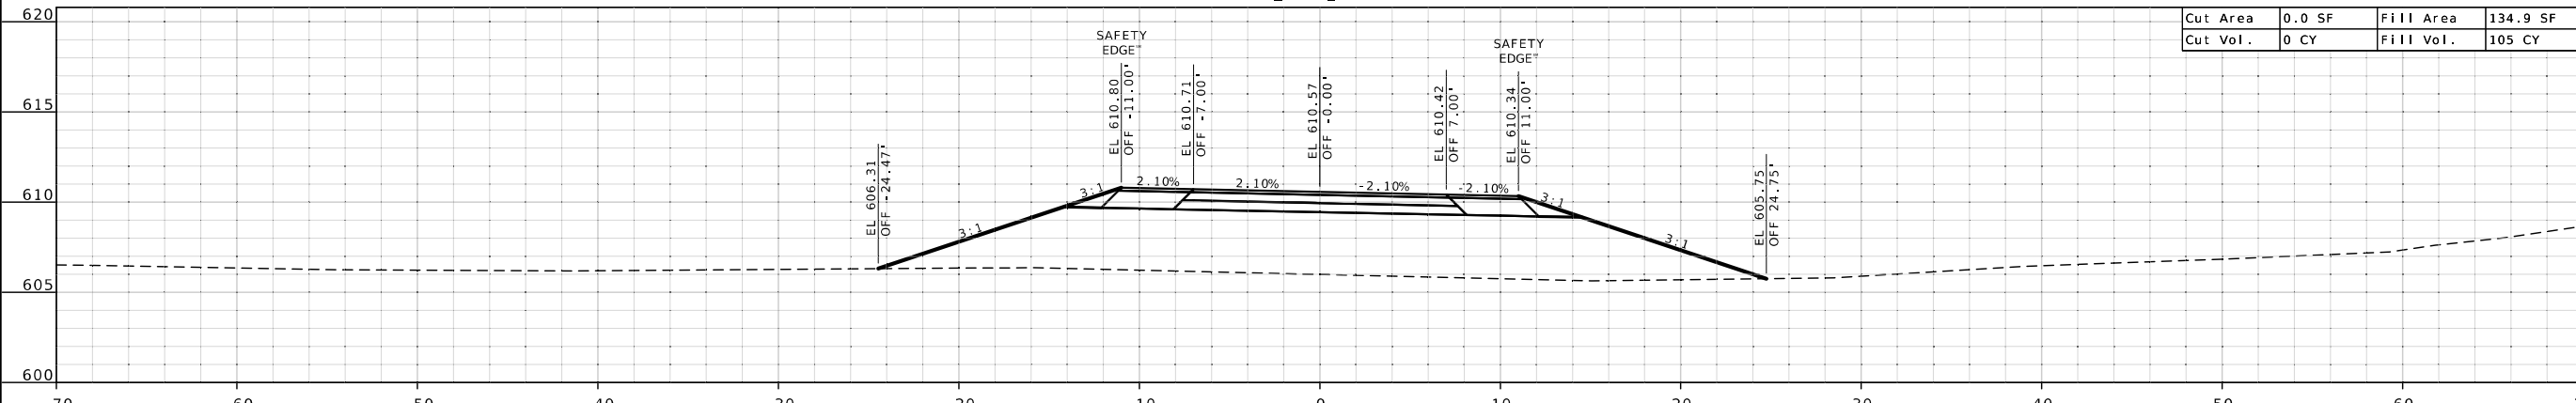

STA 3+25.00

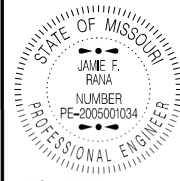

Jamie F. Rana  
 01/06/2025 3:16:04 PM  
 JAMIE F. RANA - CIVIL  
 MO-PE-2005001034

DATE PREPARED  
 12/5/2024

ROUTE STATE  
 D MO

DISTRICT SHEET NO.  
 SL 86

COUNTY  
 ST. LOUIS

JOB NO.  
 J6S3626

CONTRACT ID.

PROJECT NO.


BRIDGE NO.


DATE	DESCRIPTION

MISSOURI HIGHWAYS AND TRANSPORTATION  
 COMMISSION  
 105 WEST CAPITOL  
 JEFFERSON CITY, MO 65102  
 1-888-ASK-MODOT (1-888-273-6636)

CROSS SECTIONS  
 SOUTHBOUND TEMP BYPASS  
 5 OF 5

SB2\_TEMP\_BYPASS

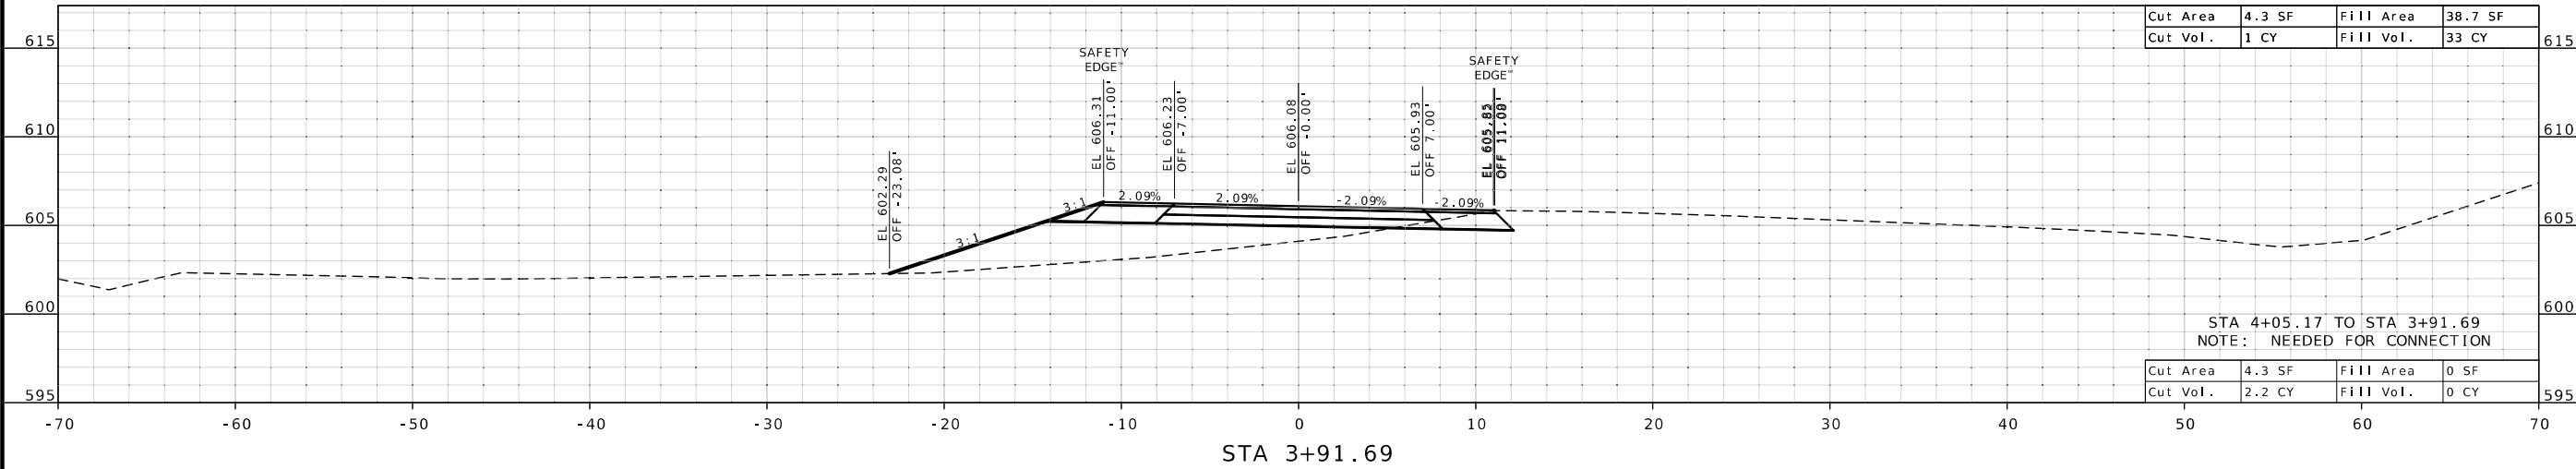

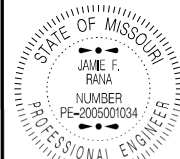

Jamie F. Rana  
 01/06/2025 3:38:06 PM  
 JAMIE F. RANA - CIVIL  
 MO-PE-2005001034

DATE PREPARED  
**12/5/2024**  
 ROUTE STATE  
**D MO**  
 DISTRICT SHEET NO.  
**SL 79**  
 COUNTY  
**ST. LOUIS**  
 JOB NO.  
**J6S3626**  
 CONTRACT ID.


PROJECT NO.  
 BRIDGE NO.

DATE	DESCRIPTION


MISSOURI HIGHWAYS AND TRANSPORTATION COMMISSION  
  
 105 WEST CAPITOL  
 JEFFERSON CITY, MO 65102  
 1-888-ASK-MODOT (1-888-275-6636)

CROSS SECTIONS  
 NORTHBOUND TEMP BYPASS  
 1 OF 3


NB\_TEMP\_BYPASS

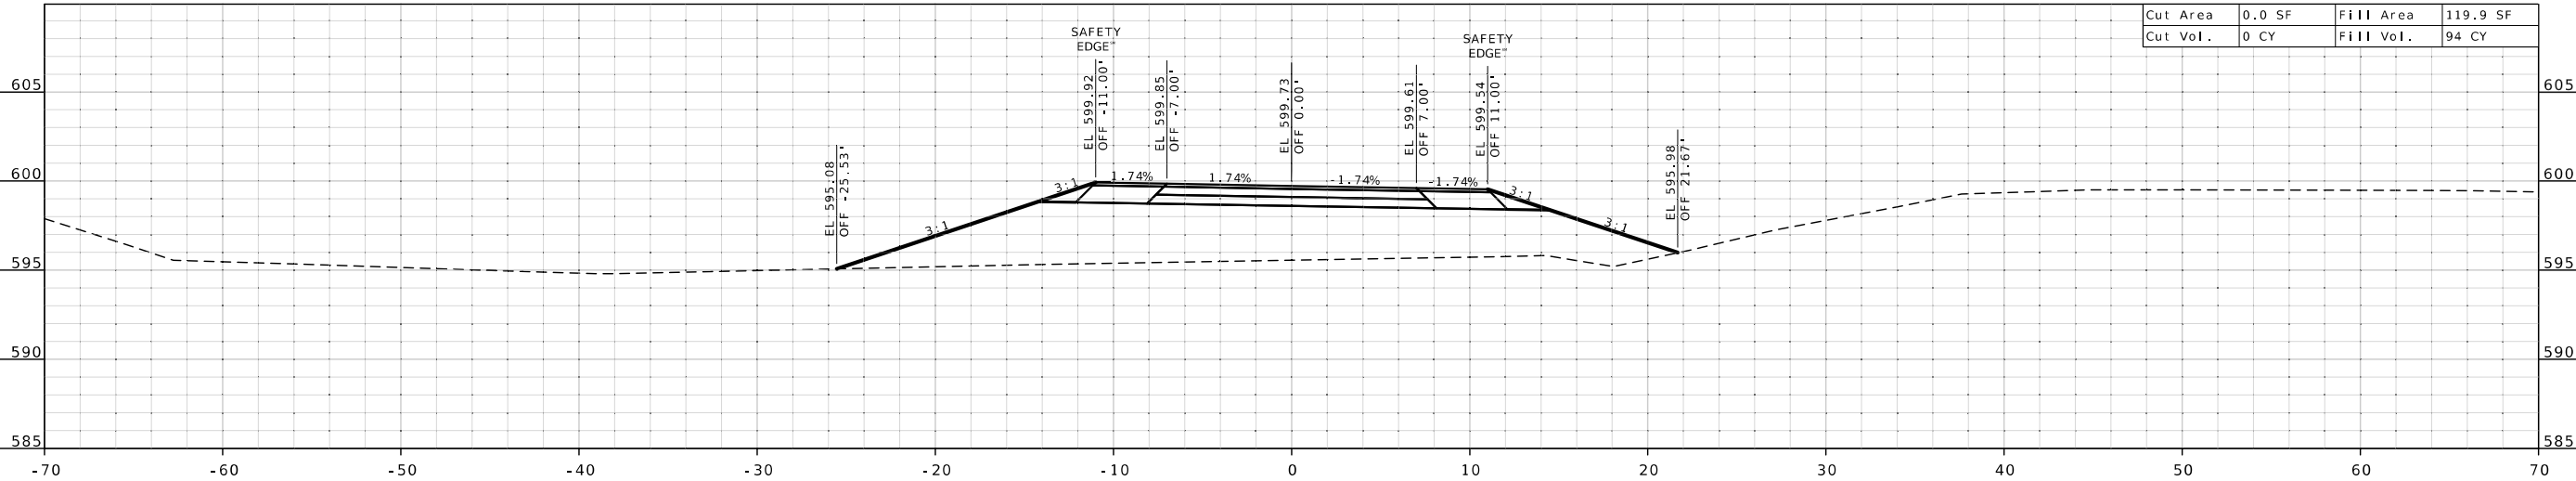


NB\_TEMP\_BYPASS

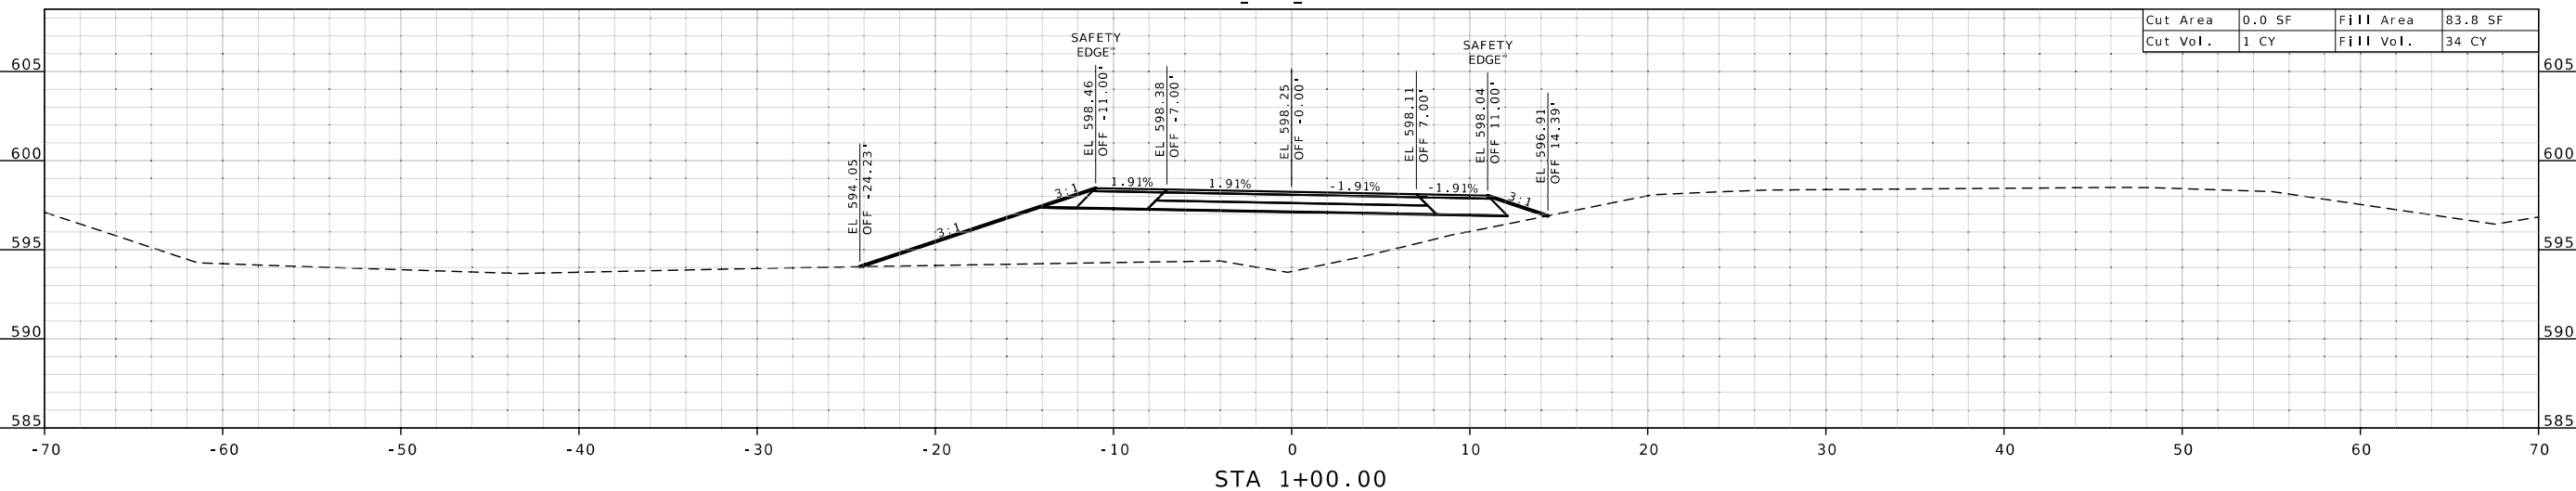

NB\_TEMP\_BYPASS

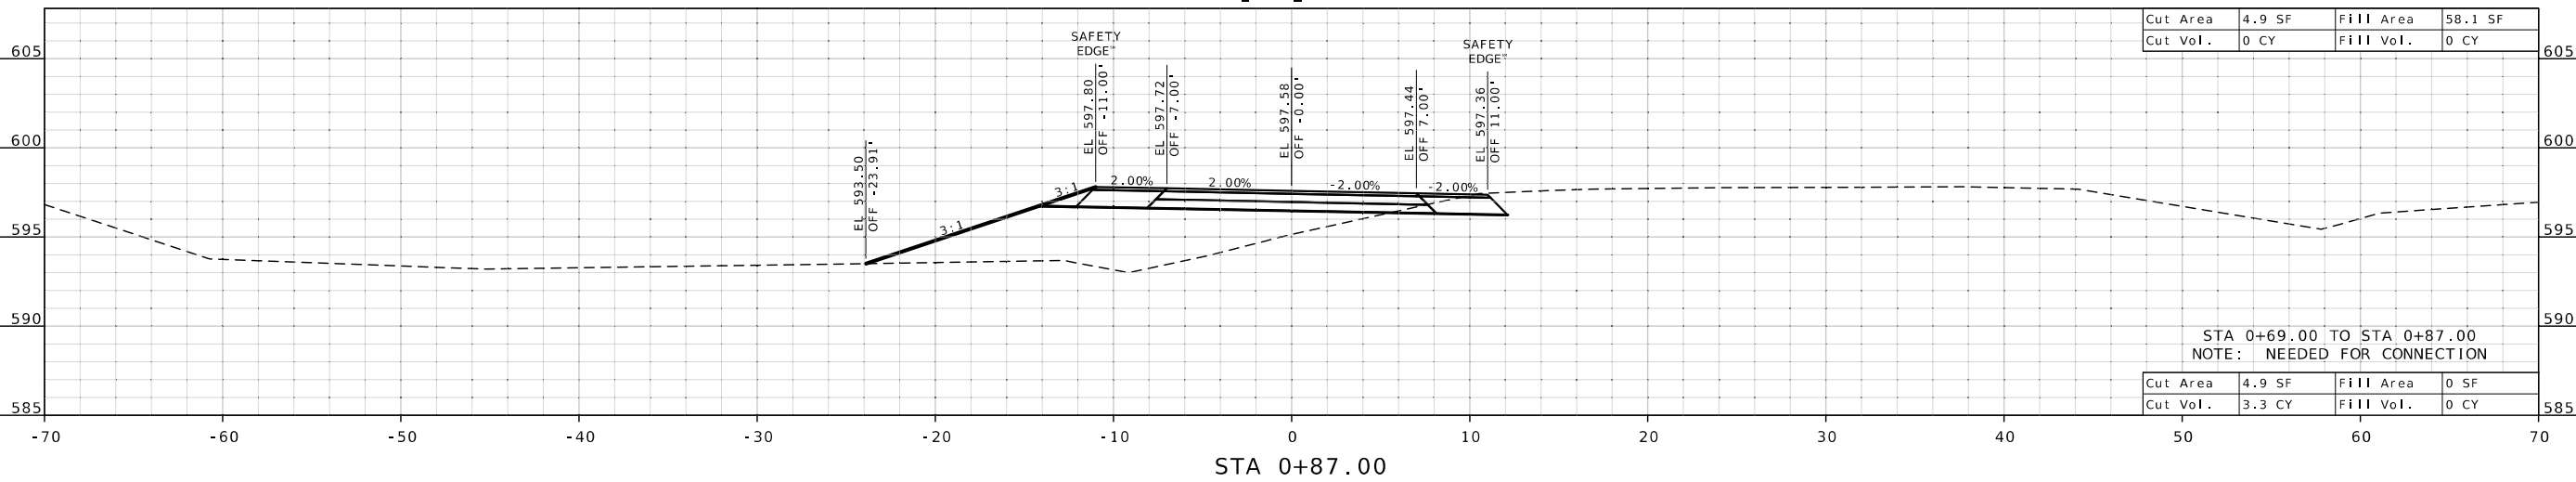

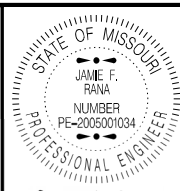

Jamie F. Rana  
 01/06/2025 3:37:48 PM  
 JAMIE F. RANA - CIVIL  
 MO-PE-2005001034

DATE PREPARED  
12/5/2024

ROUTE STATE

D MO

DISTRICT SHEET NO.

SL 80

COUNTY

ST. LOUIS

JOB NO.

J6S3626

CONTRACT ID.

PROJECT NO.

BRIDGE NO.


DATE	DESCRIPTION

MISSOURI HIGHWAYS AND TRANSPORTATION  
 COMMISSION  


 105 WEST CAPITOL  
 JEFFERSON CITY, MO 65102  
 1-888-ASK-MODOT (1-888-275-6636)

CROSS SECTIONS  
 NORTHBOUND TEMP BYPASS  
 2 OF 3


NB\_TEMP\_BYPASS

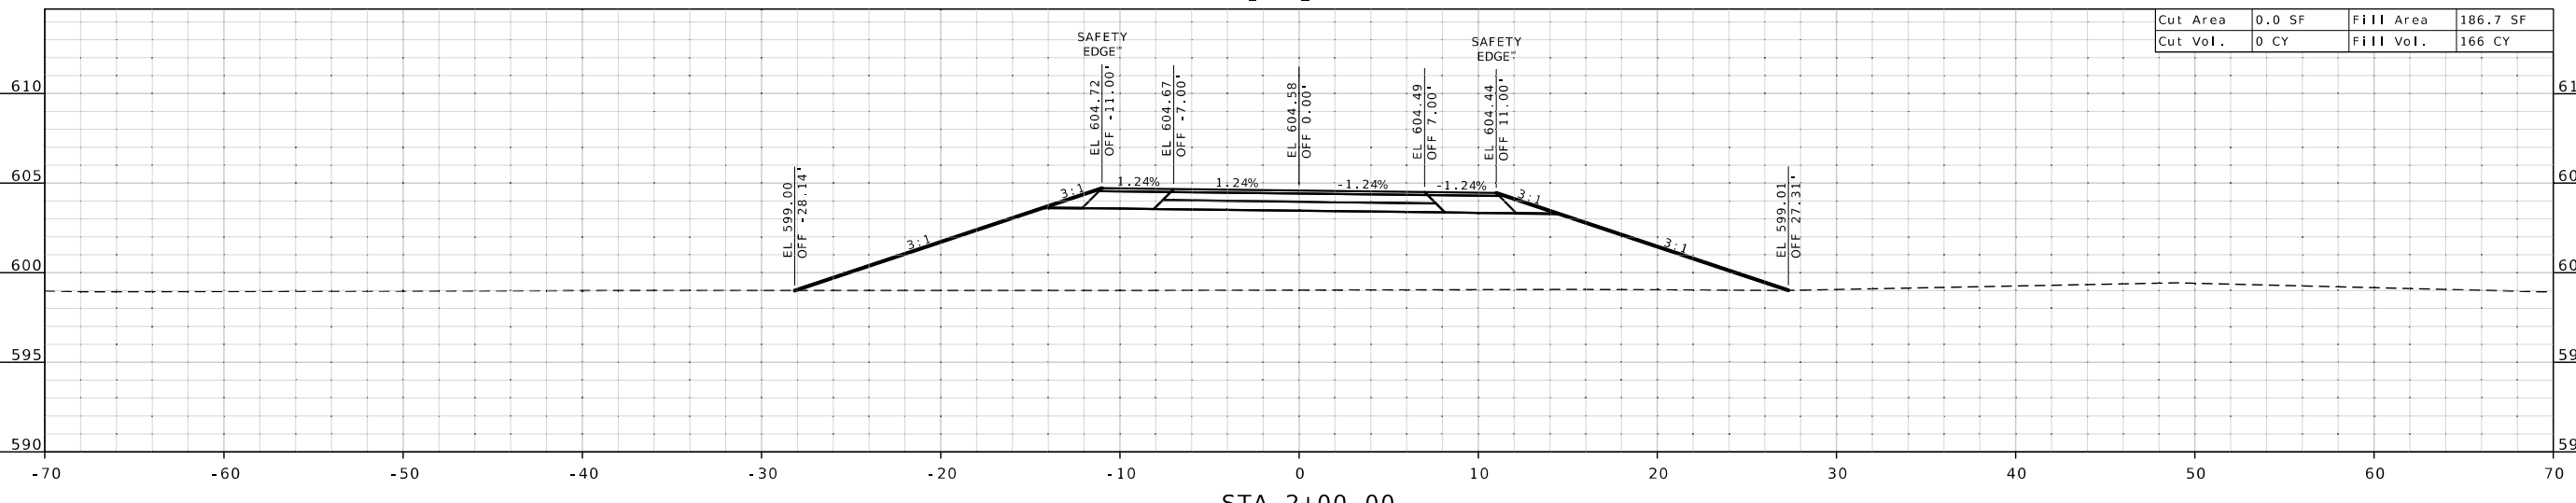


NB\_TEMP\_BYPASS

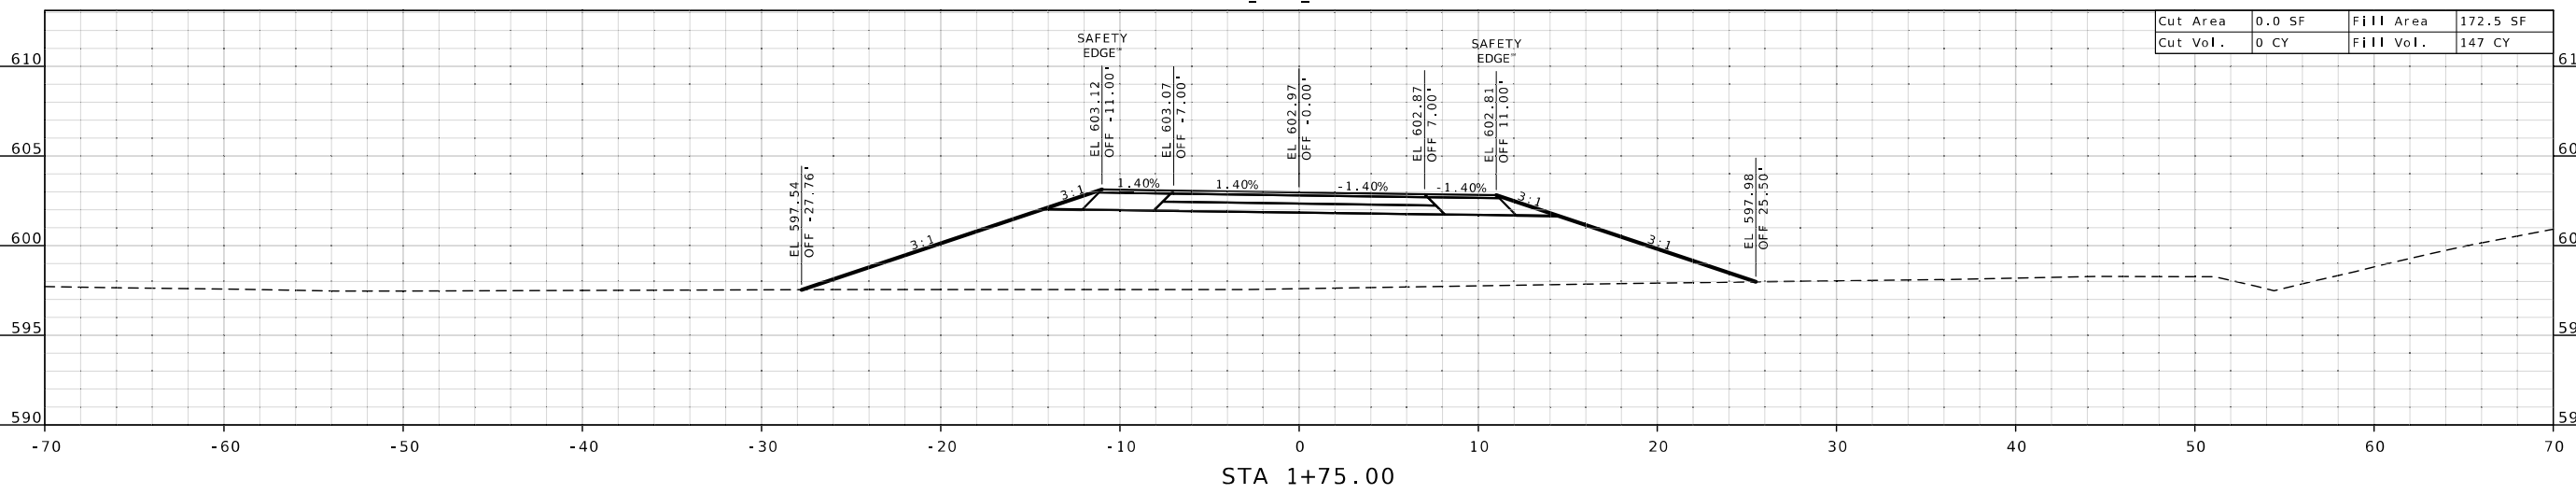

NB\_TEMP\_BYPASS

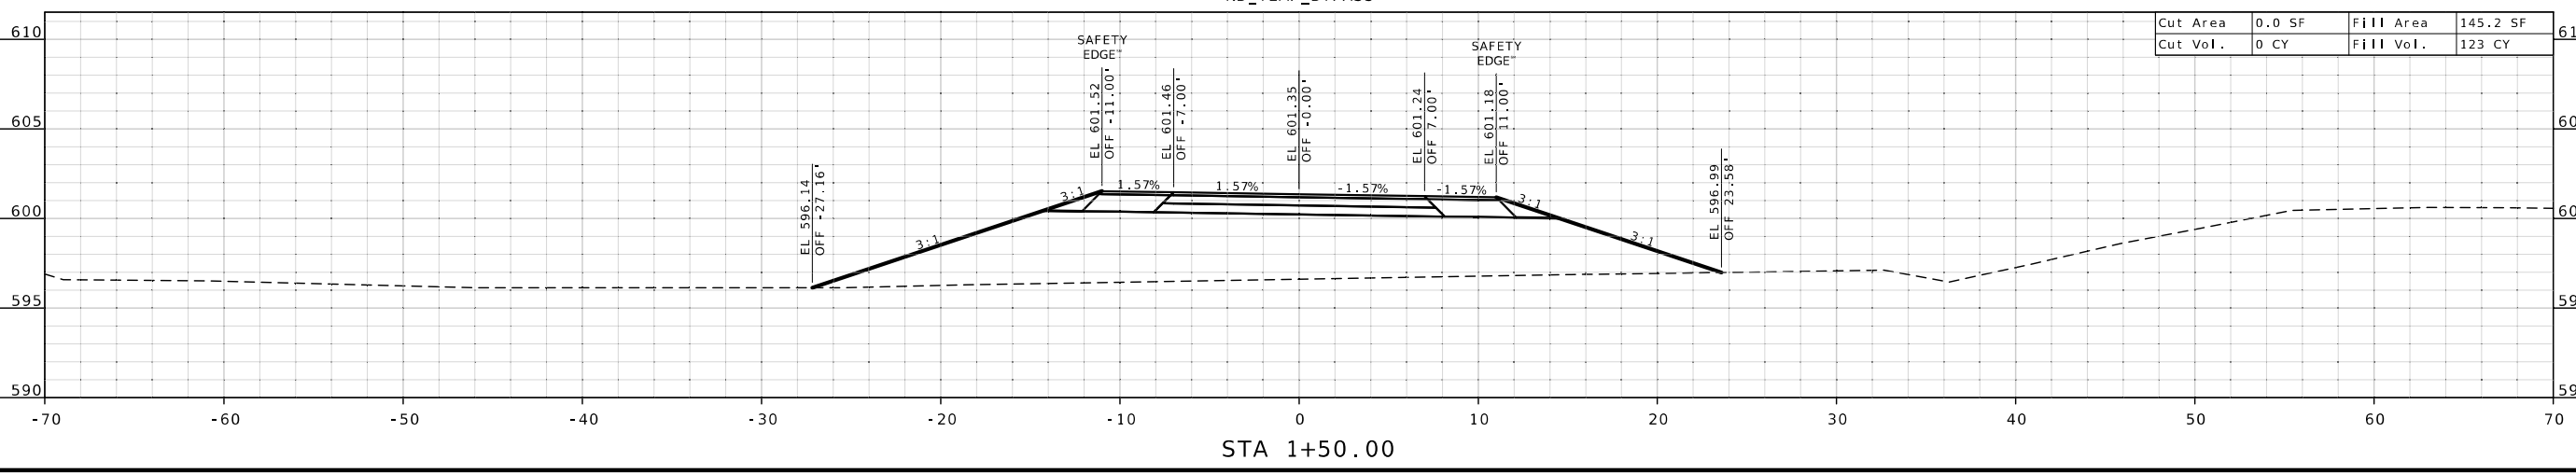



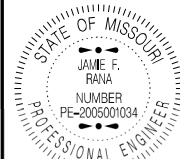

Jamie F. Rana  
01/06/2025 3:37:10 PM  
JAMIE F. RANA - CIVIL  
MO-PE-2005001034

DATE PREPARED  
12/5/2024

ROUTE STATE  
D MO

DISTRICT SHEET NO.  
SL 87

COUNTY  
ST. LOUIS


JOB NO.  
J6S3626

CONTRACT ID.


PROJECT NO.

BRIDGE NO.

KRATKY ROAD

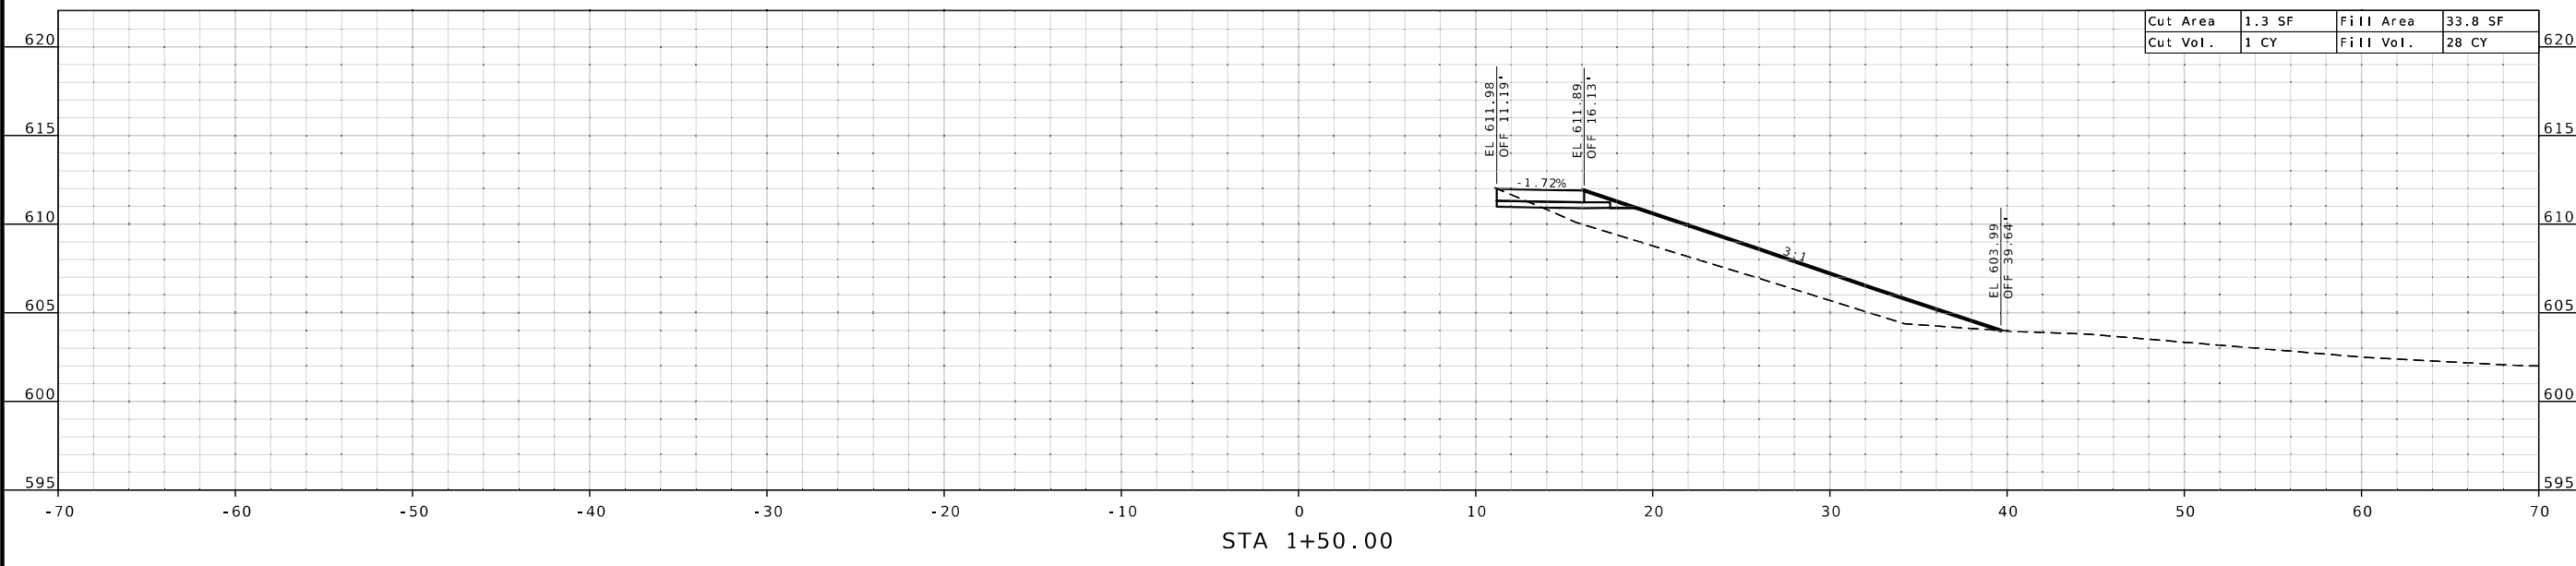


KRATKY ROAD

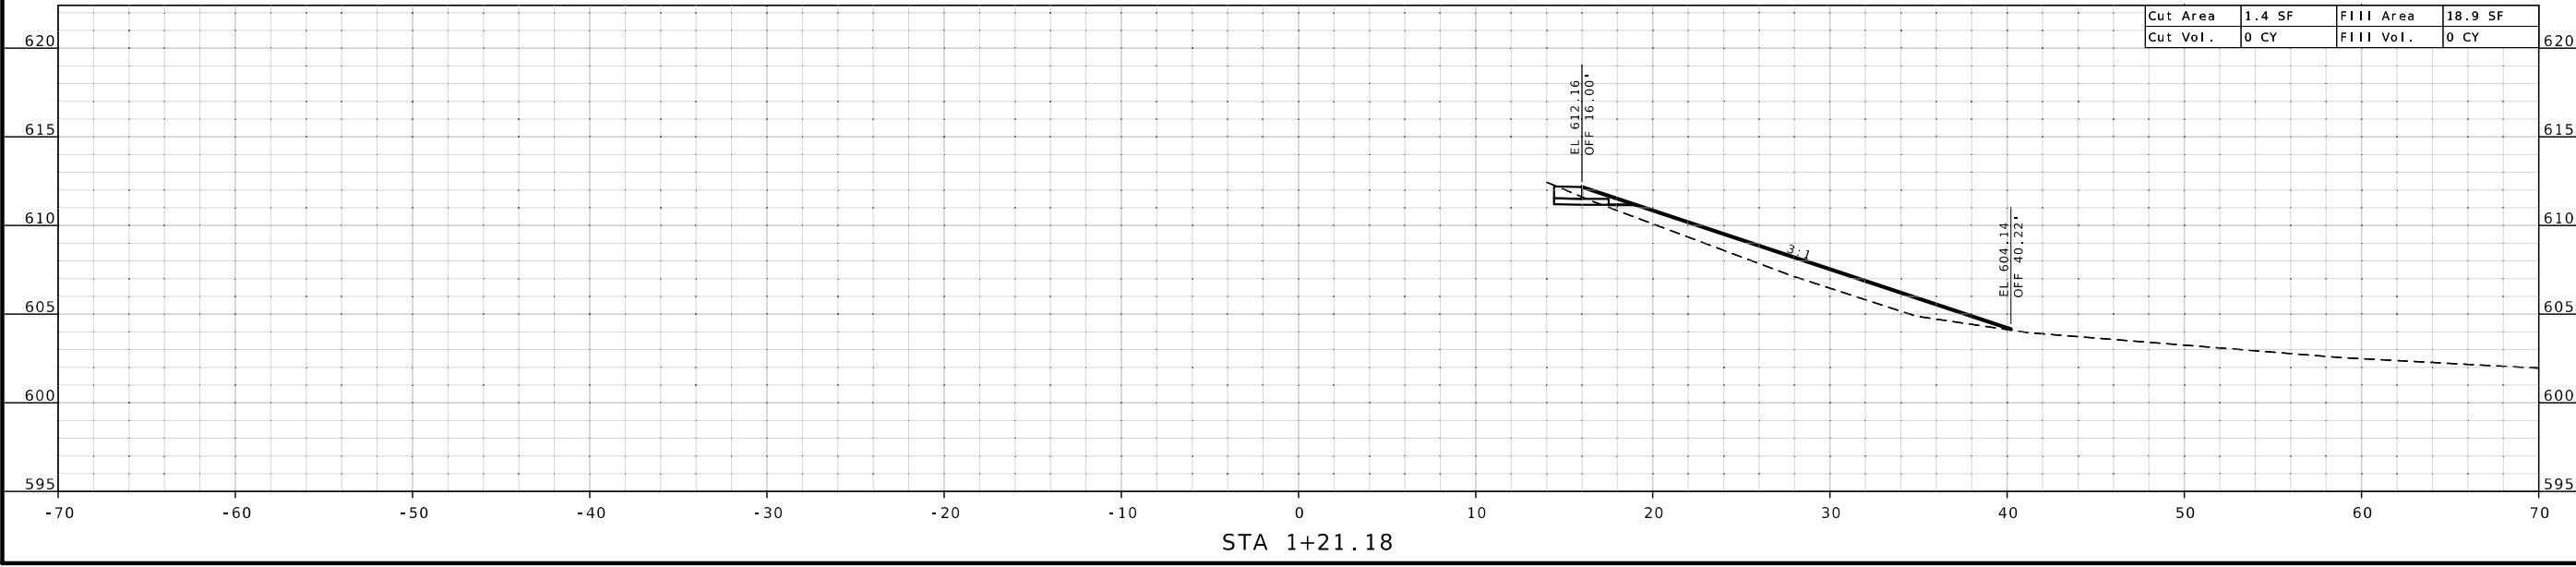


DESCRIPTION	DATE

MISSOURI HIGHWAYS AND TRANSPORTATION COMMISSION



105 WEST CAPITOL  
JEFFERSON CITY, MO 65102  
1-888-ASK-MODOT (1-888-275-6636)

CROSS SECTIONS  
KRATKY ROAD  
1 OF 3

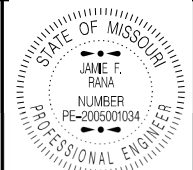

Jamie F. Rana  
 01/08/2025 3:08:49 PM  
 JAMIE F. RANA - CIVIL  
 MO-PE-2005001034

DATE PREPARED  
 12/5/2024

ROUTE	STATE
D	MO

DISTRICT	SHEET NO.
SL	88



COUNTY  
 ST. LOUIS

JOB NO.  
 J6S3626

CONTRACT ID.


PROJECT NO.

BRIDGE NO.

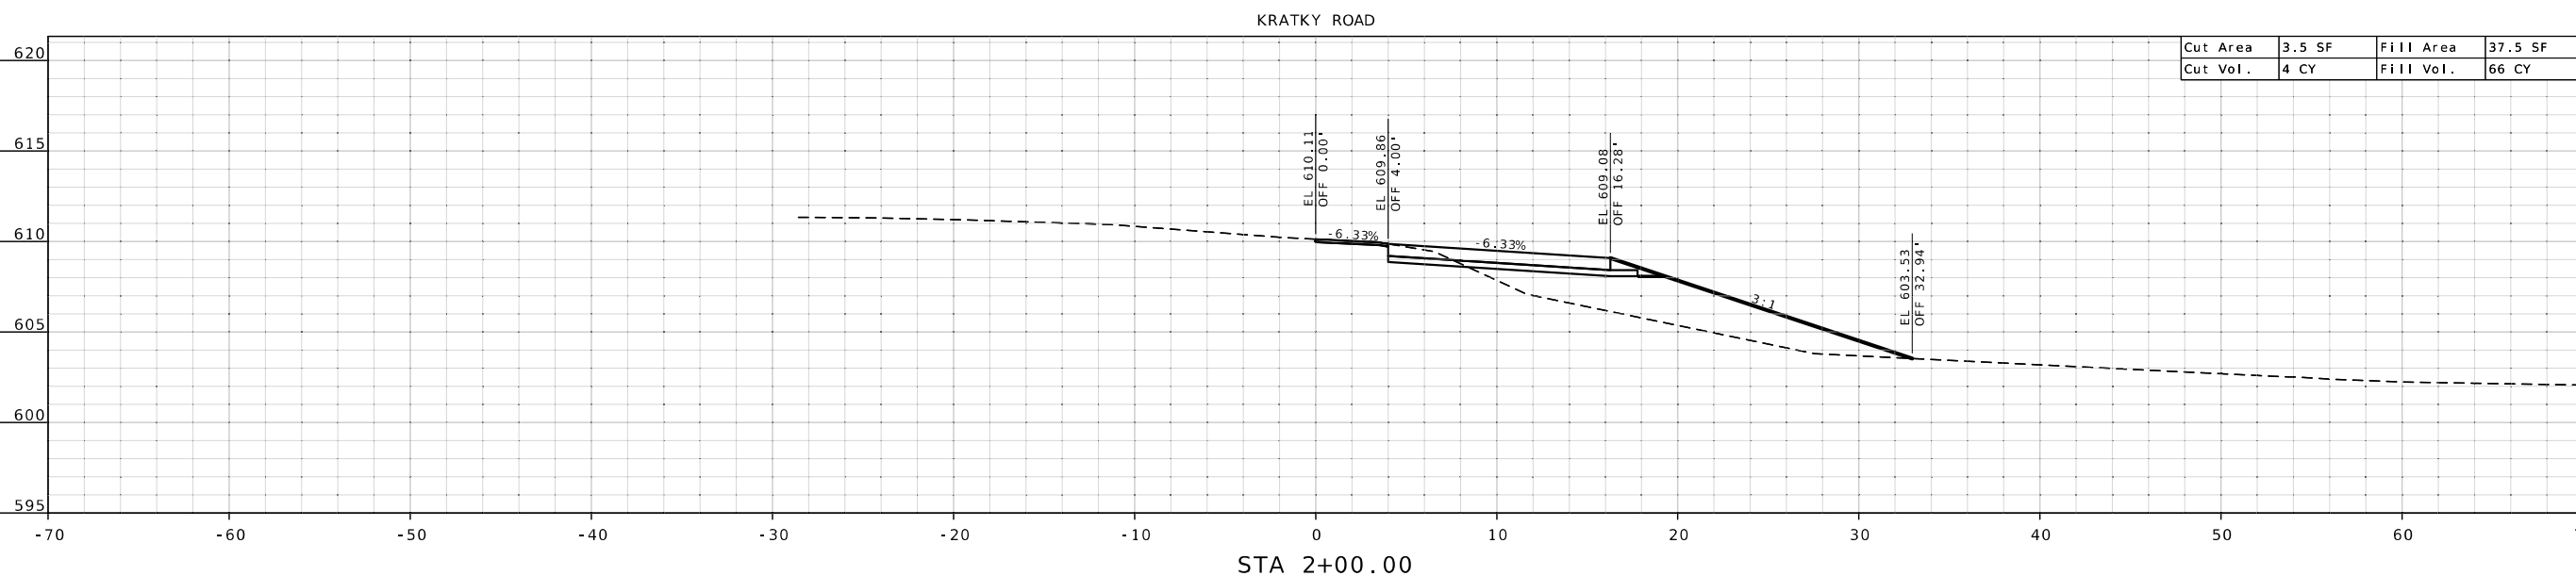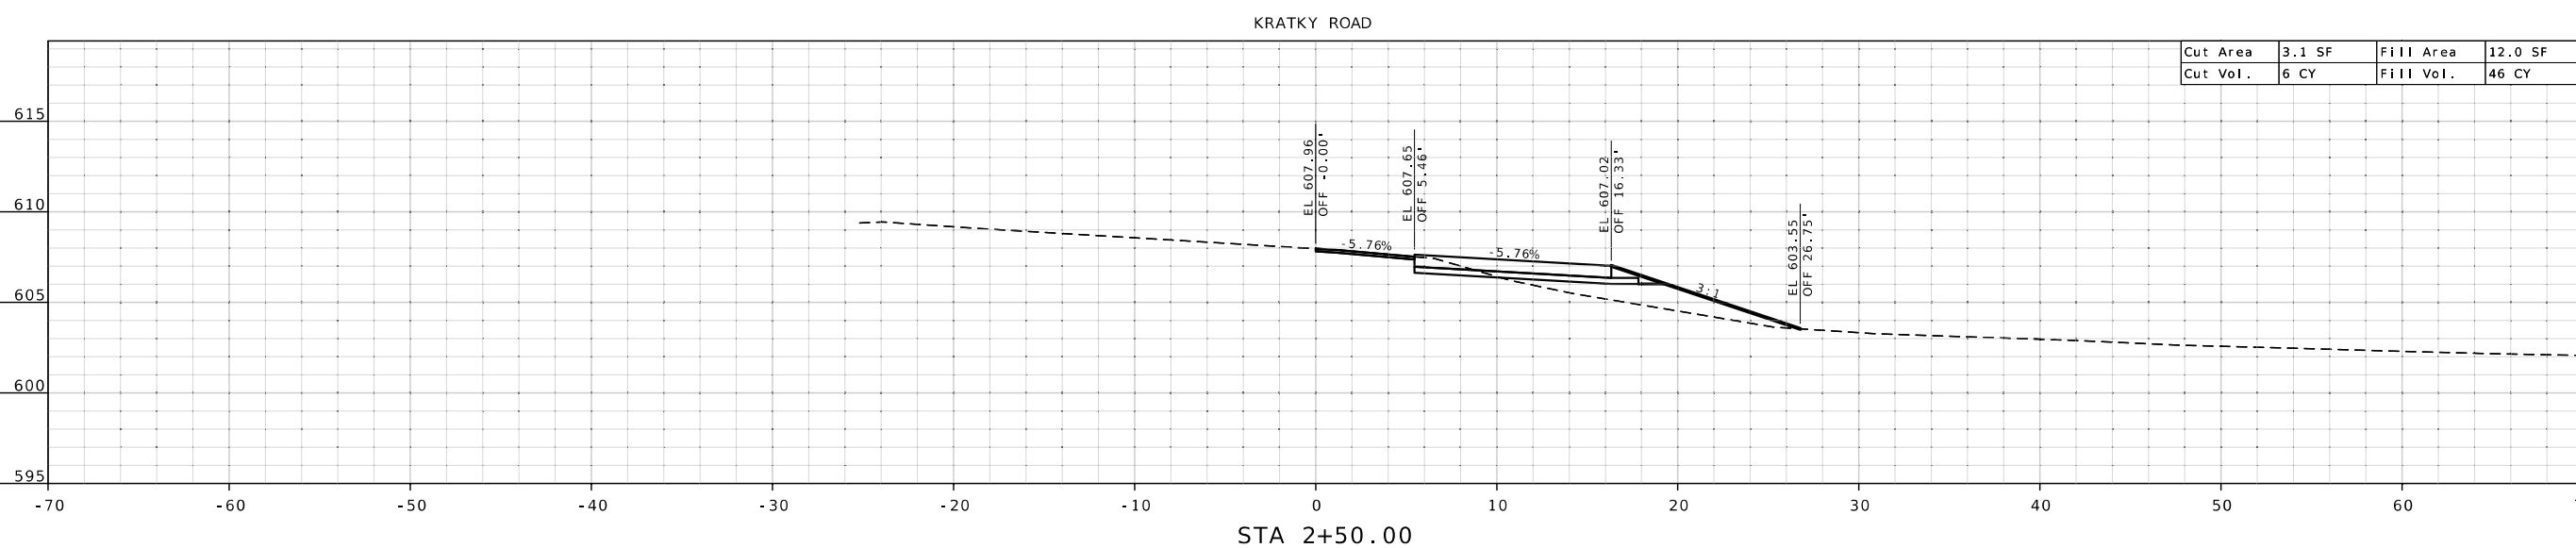

DESCRIPTION	DATE


MISSOURI HIGHWAYS AND TRANSPORTATION  
 COMMISSION



105 WEST CAPITOL  
 JEFFERSON CITY, MO 65102  
 1-888-ASK-MODOT (1-888-275-6636)

CROSS SECTIONS  
 KRATKY ROAD  
 2 OF 3



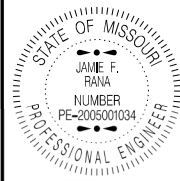

Jamie F. Rana  
 01/06/2025 3:06:30 PM  
 JAMIE F. RANA - CIVIL  
 MO-PE-2005001034

DATE PREPARED  
 12/5/2024

ROUTE STATE  
 D MO

DISTRICT SHEET NO.  
 SL 89

COUNTY  
 ST. LOUIS

JOB NO.  
 J6S3626

CONTRACT ID.


PROJECT NO.

BRIDGE NO.

DATE	DESCRIPTION

MISSOURI HIGHWAYS AND TRANSPORTATION COMMISSION  
  
 105 WEST CAPITOL  
 JEFFERSON CITY, MO 65102  
 1-888-ASK-MODOT (1-888-273-6636)


KRATKY ROAD

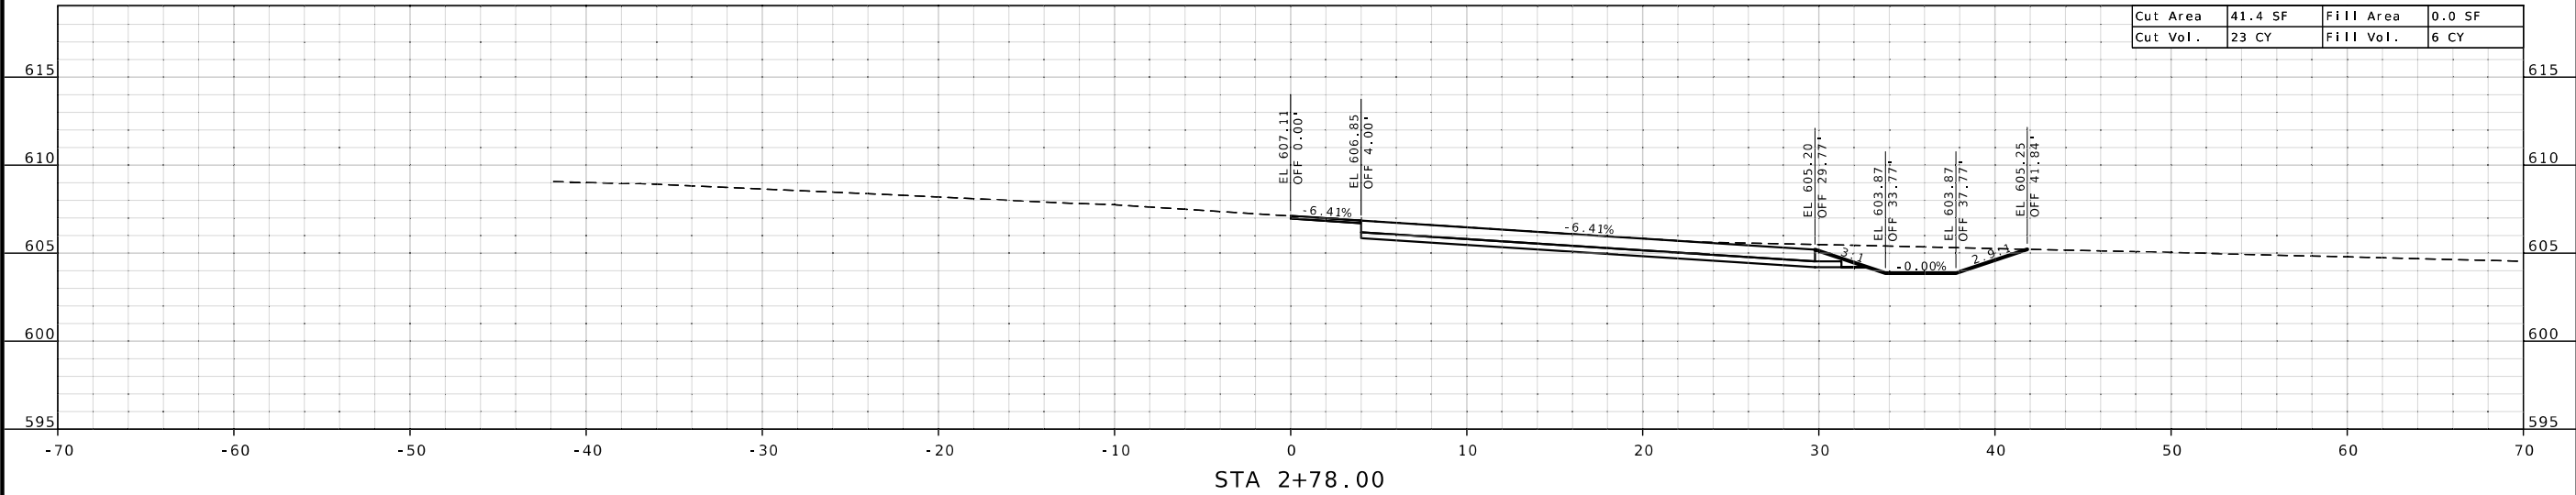

Cut Area	41.4 SF	Fill Area	0.0 SF
Cut Vol.	23 CY	Fill Vol.	6 CY

CROSS SECTIONS  
 KRATKY ROAD  
 3 OF 3

STA 2+78.00

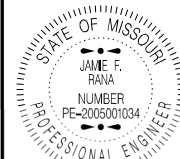

Jamie F. Rana  
01/08/2025 3:06:07 PM  
JAMIE F. RANA - CIVIL  
MO-PE-2005001034

DATE PREPARED  
12/5/2024

ROUTE STATE  
D MO

DISTRICT SHEET NO.  
SL 90

COUNTY  
ST. LOUIS


JOB NO.  
J6S3626

CONTRACT ID.


PROJECT NO.

BRIDGE NO.

MILLPARK DRIVE

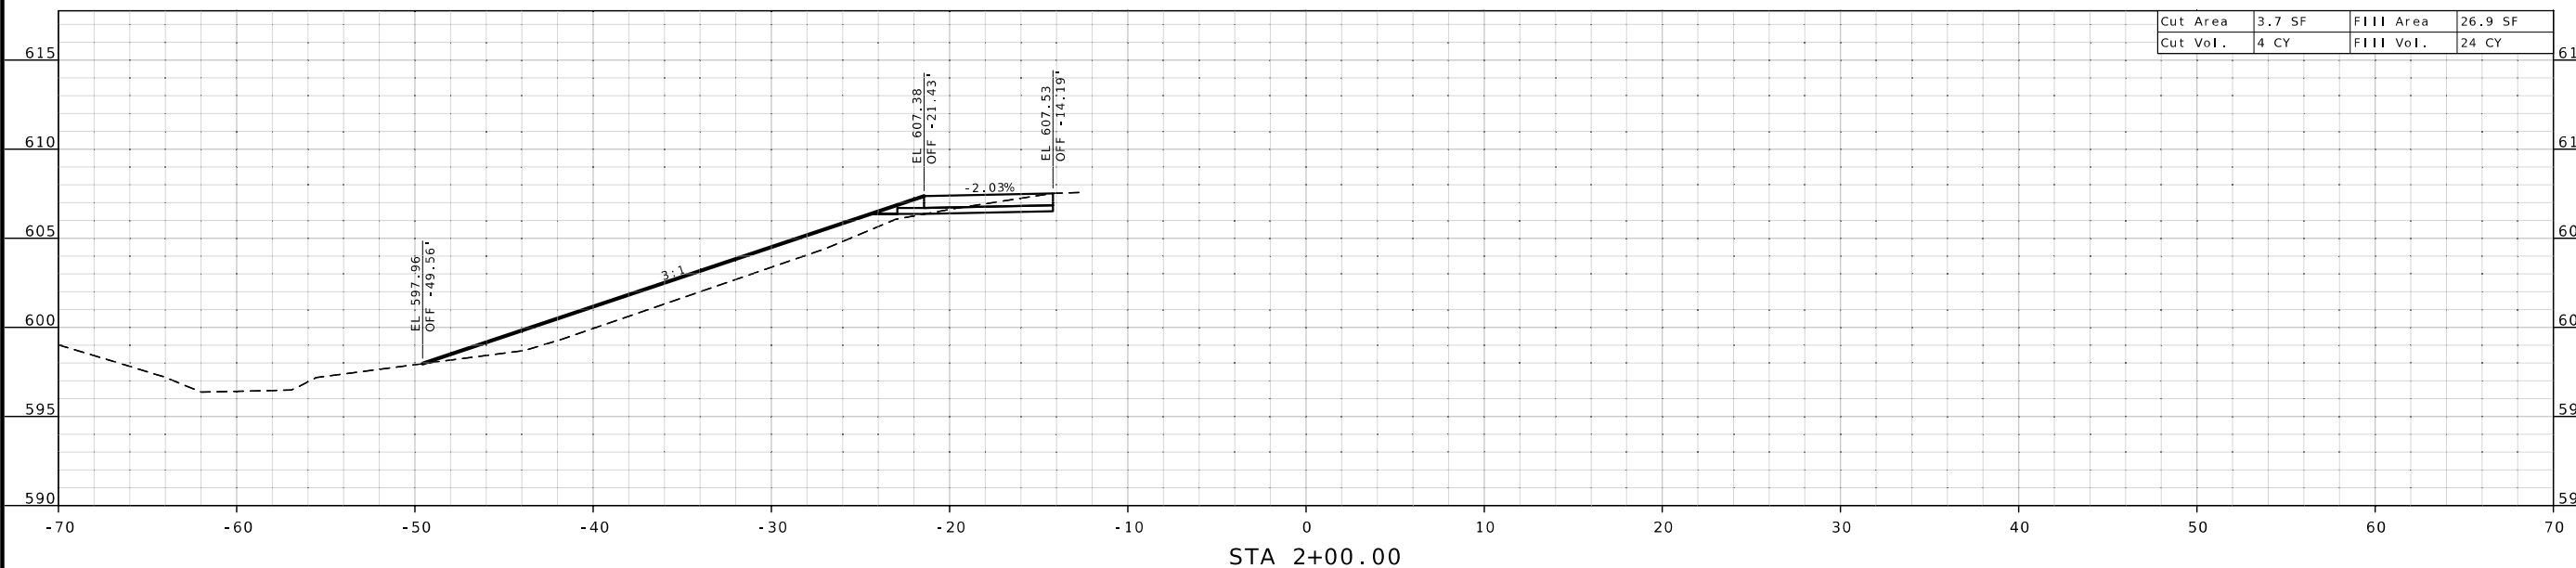


MILLPARK DRIVE

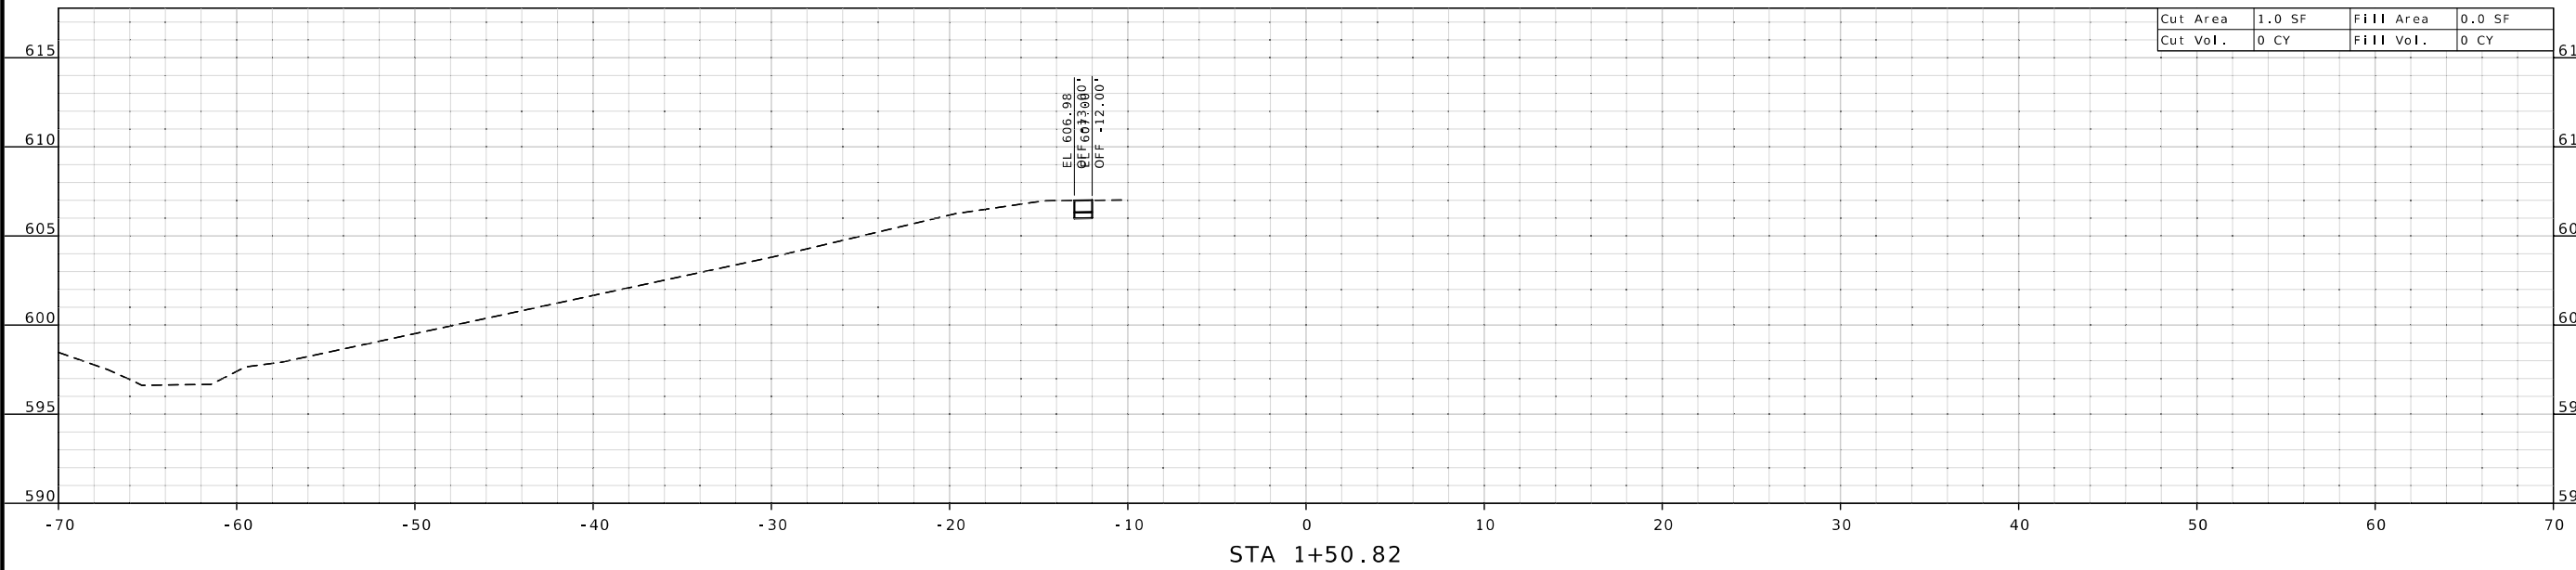


DATE	DESCRIPTION

MISSOURI HIGHWAYS AND TRANSPORTATION COMMISSION



105 WEST CAPITOL  
JEFFERSON CITY, MO 65102  
1-888-ASK-MODOT (1-888-275-6636)

CROSS SECTIONS  
MILLPARK DRIVE  
1 OF 3

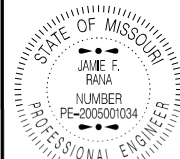

DATE PREPARED  
12/5/2024

ROUTE STATE  
D MO

DISTRICT SHEET NO.  
SL 91



COUNTY  
ST. LOUIS

JOB NO.  
J6S3626


CONTRACT ID.

PROJECT NO.


BRIDGE NO.

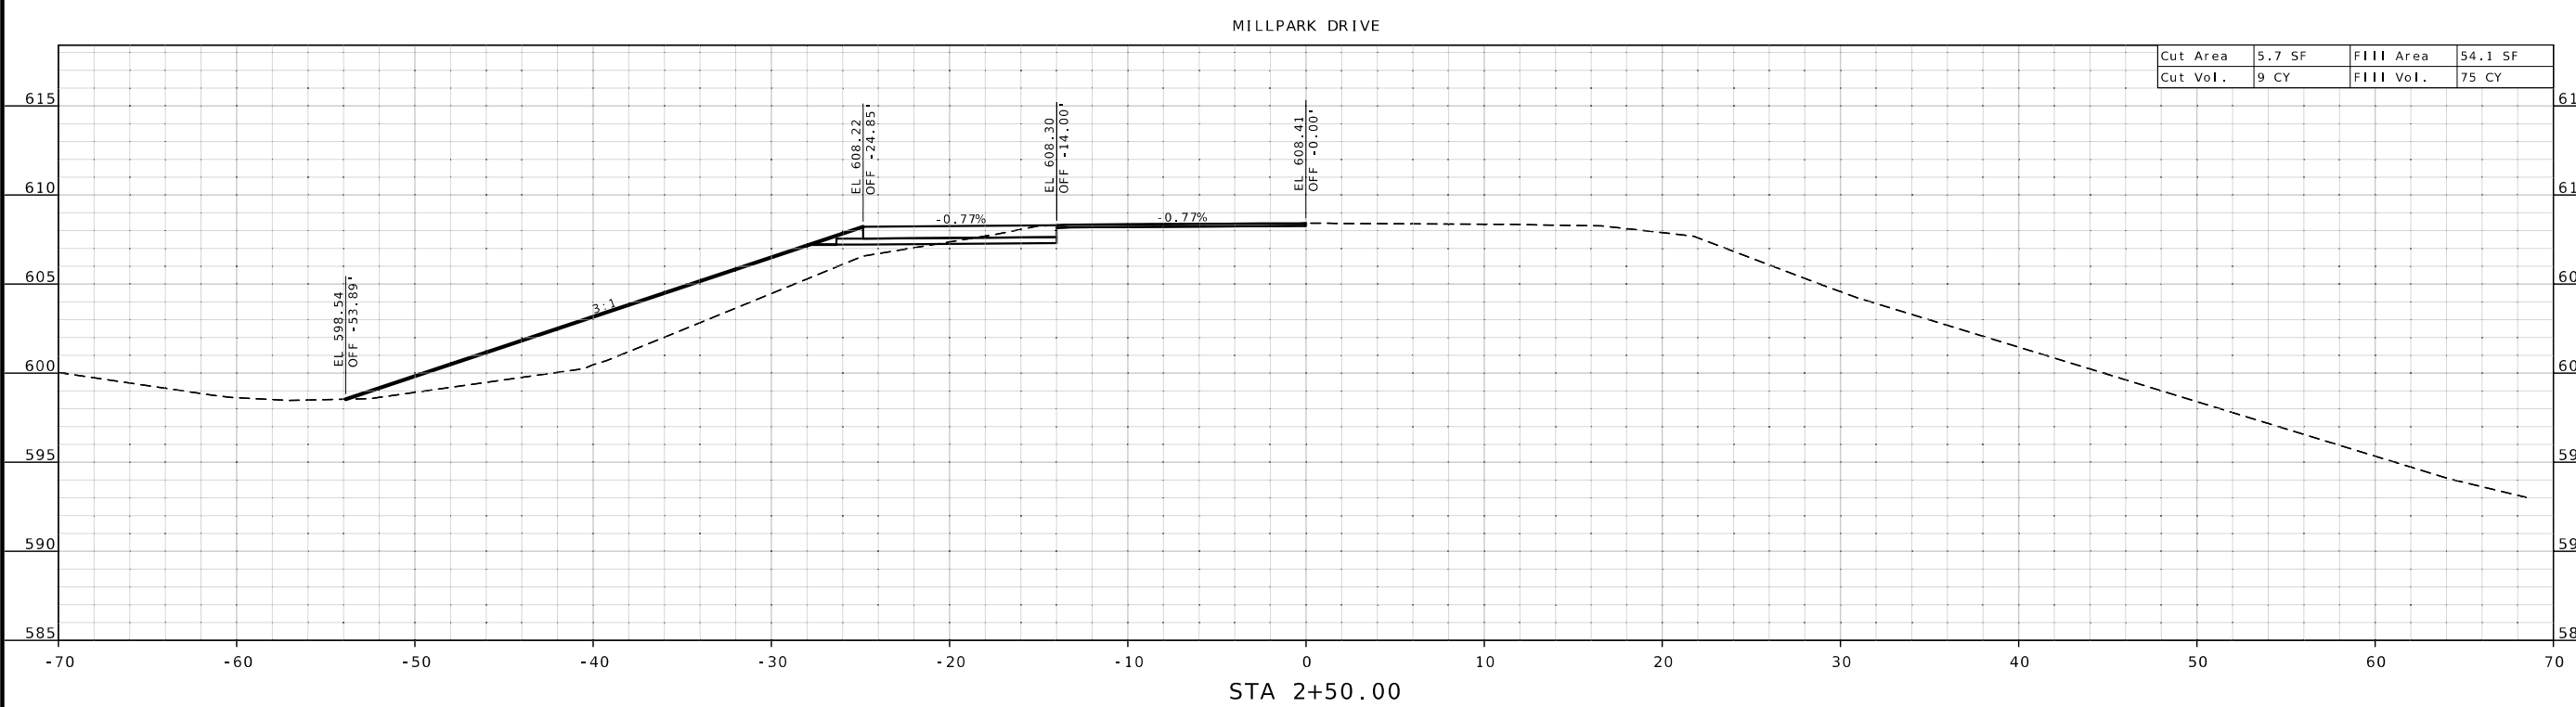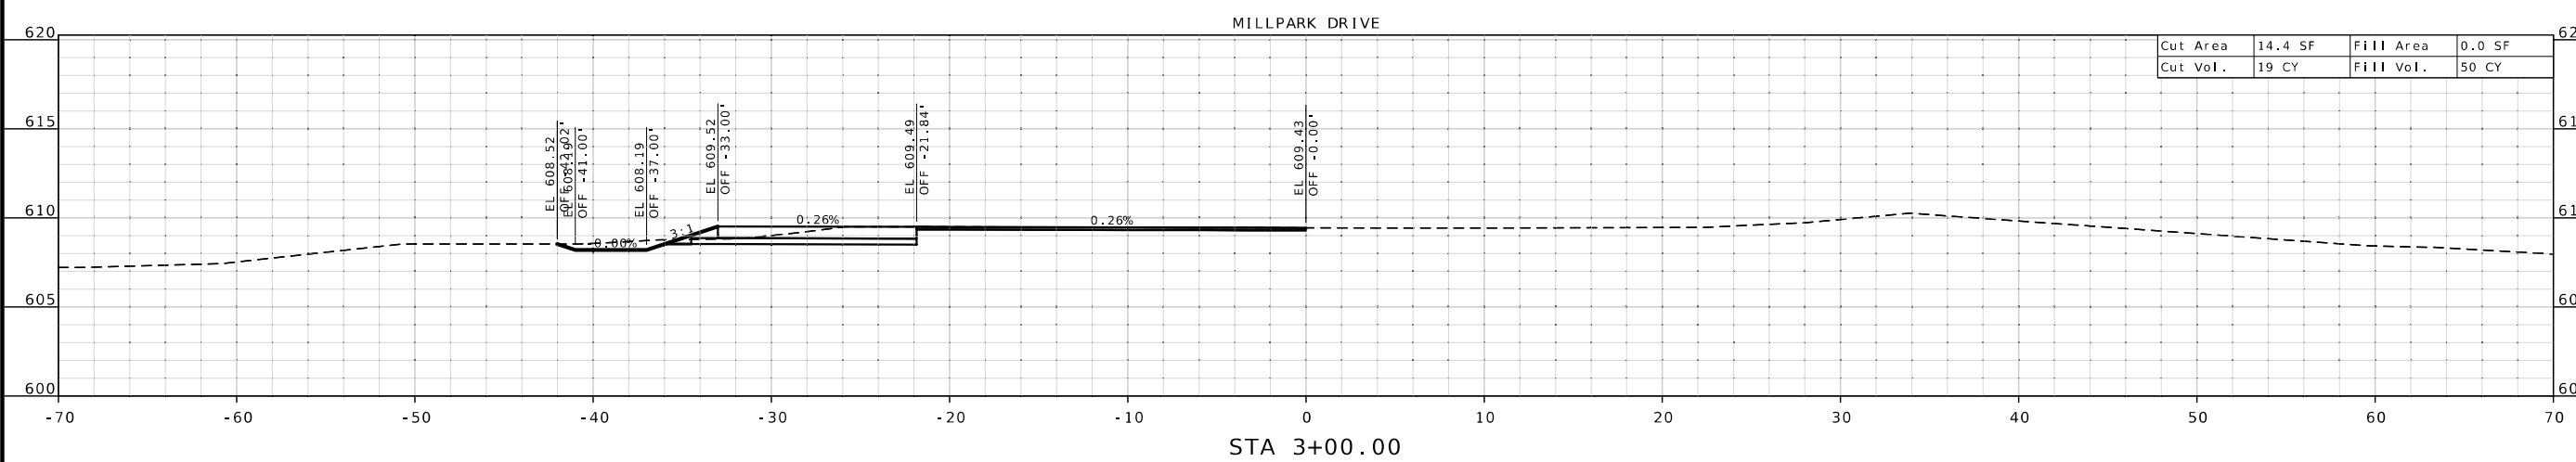

DESCRIPTION	DATE

MISSOURI HIGHWAYS AND TRANSPORTATION COMMISSION  
  
 105 WEST CAPITOL  
 JEFFERSON CITY, MO 65102  
 1-888-ASK-MODOT (1-888-275-6636)

CROSS SECTIONS  
MILLPARK DRIVE  
2 OF 3

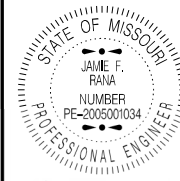

Jamie F. Rana  
 01/08/2025 3:05:18 PM  
 JAMIE F. RANA - CIVIL  
 MO-PE-2005001034

DATE PREPARED  
 12/5/2024

ROUTE STATE  
 D MO

DISTRICT SHEET NO.  
 SL 92

COUNTY  
 ST. LOUIS

JOB NO.  
 J6S3626

CONTRACT ID.

PROJECT NO.


BRIDGE NO.

DATE	DESCRIPTION






MISSOURI HIGHWAYS AND TRANSPORTATION COMMISSION  
 105 WEST CAPITOL  
 JEFFERSON CITY, MO 65102  
 1-888-ASK-MODOT (1-888-273-6636)

CROSS SECTIONS  
 MILLPARK DRIVE  
 3 OF 3

MILLPARK DRIVE

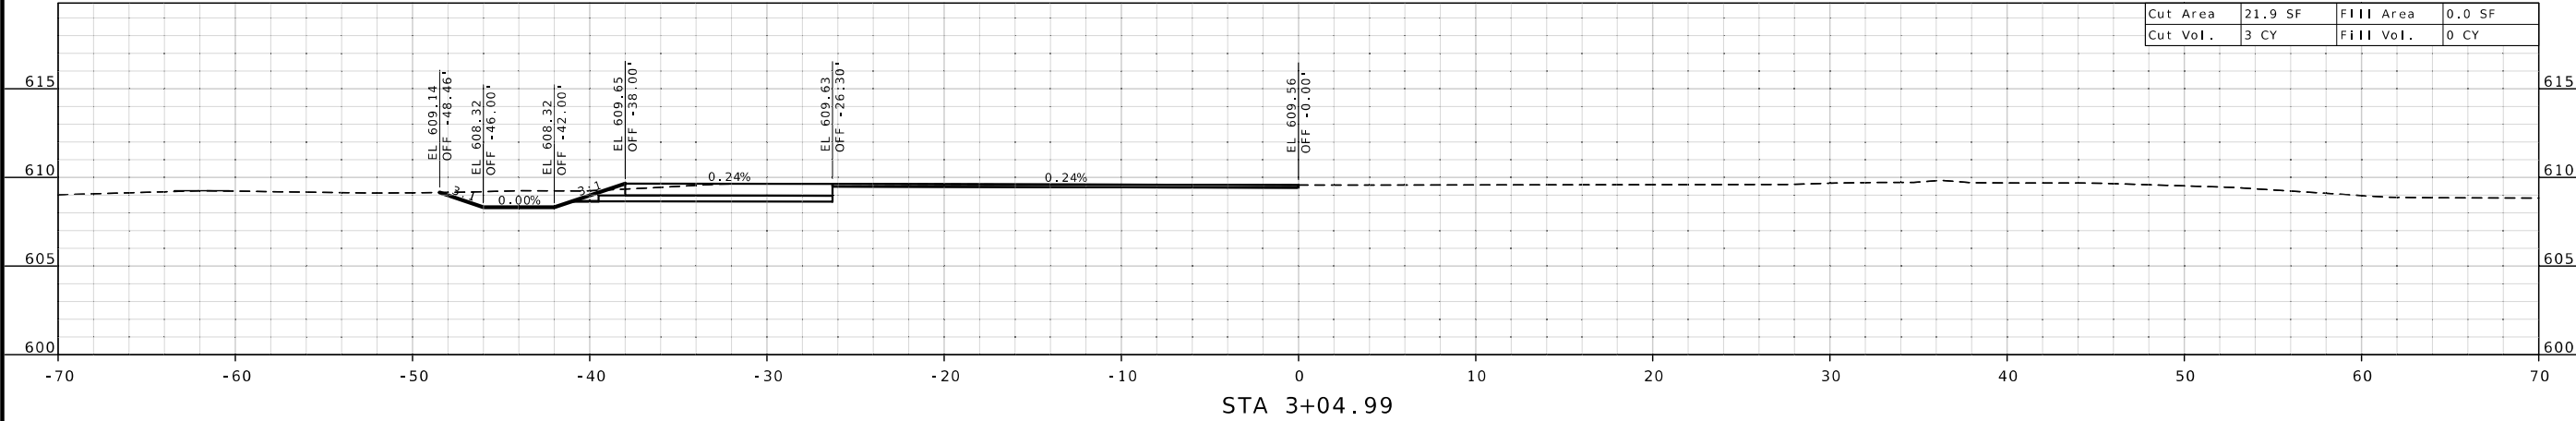

X-SECTIONS CUT FROM NB 67  
STATIONING RUNS NORTH TO SOUTH

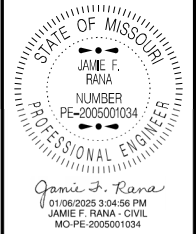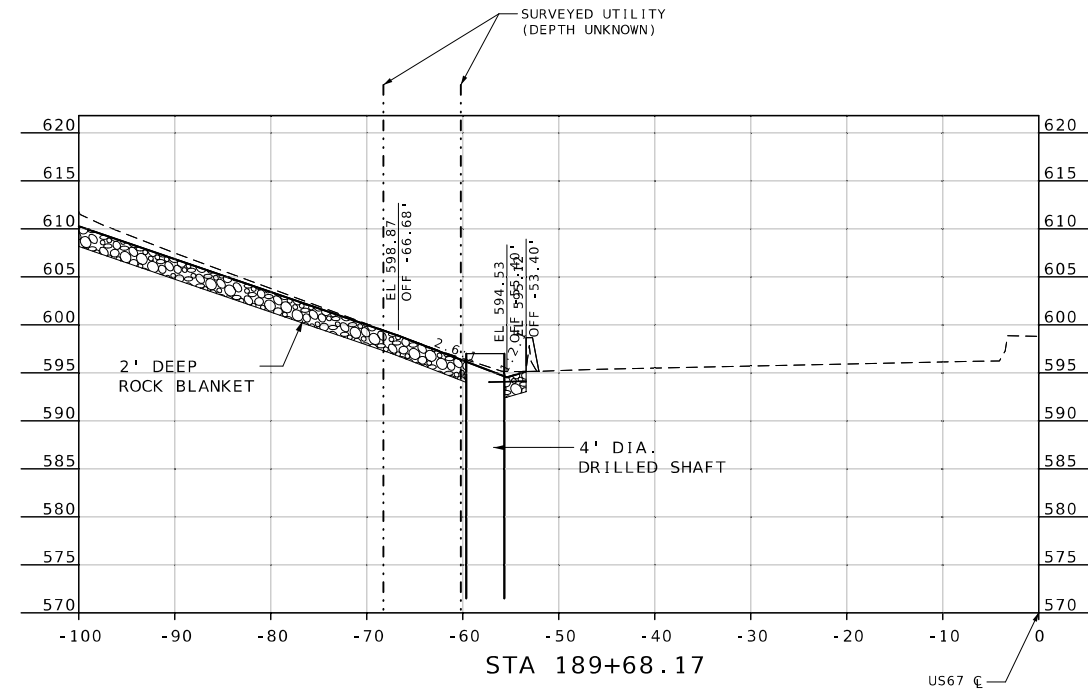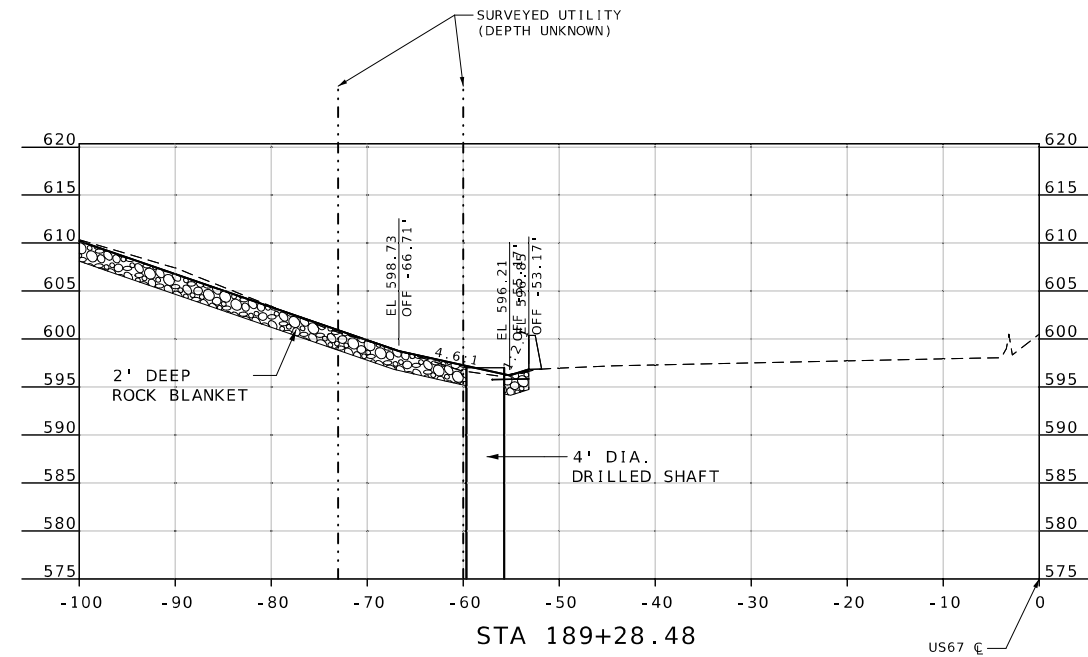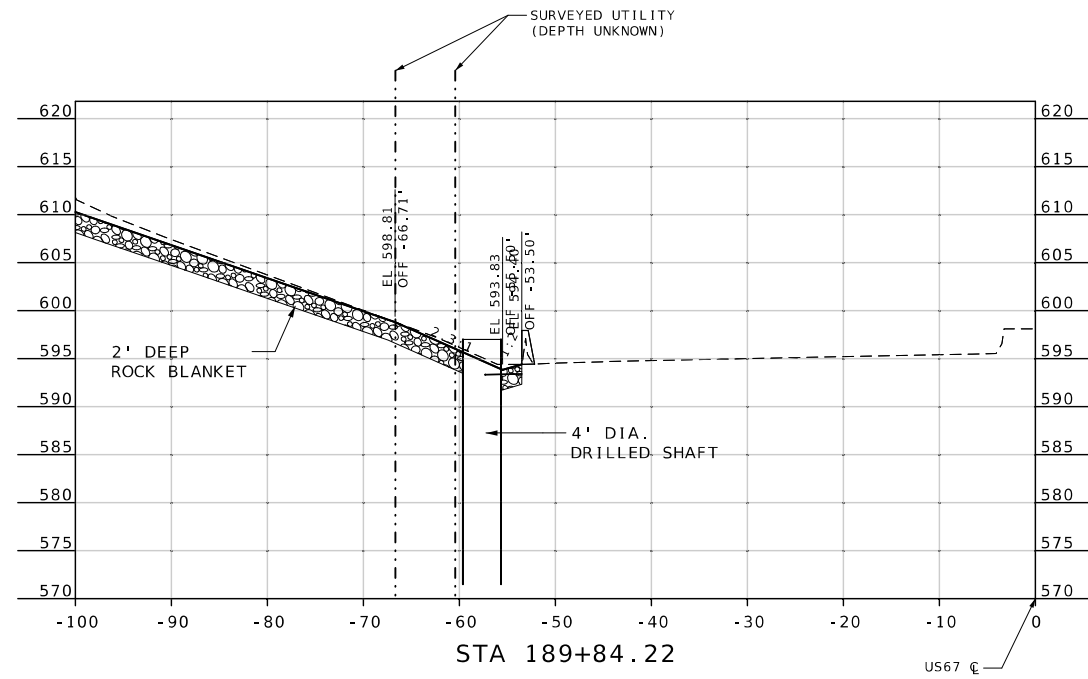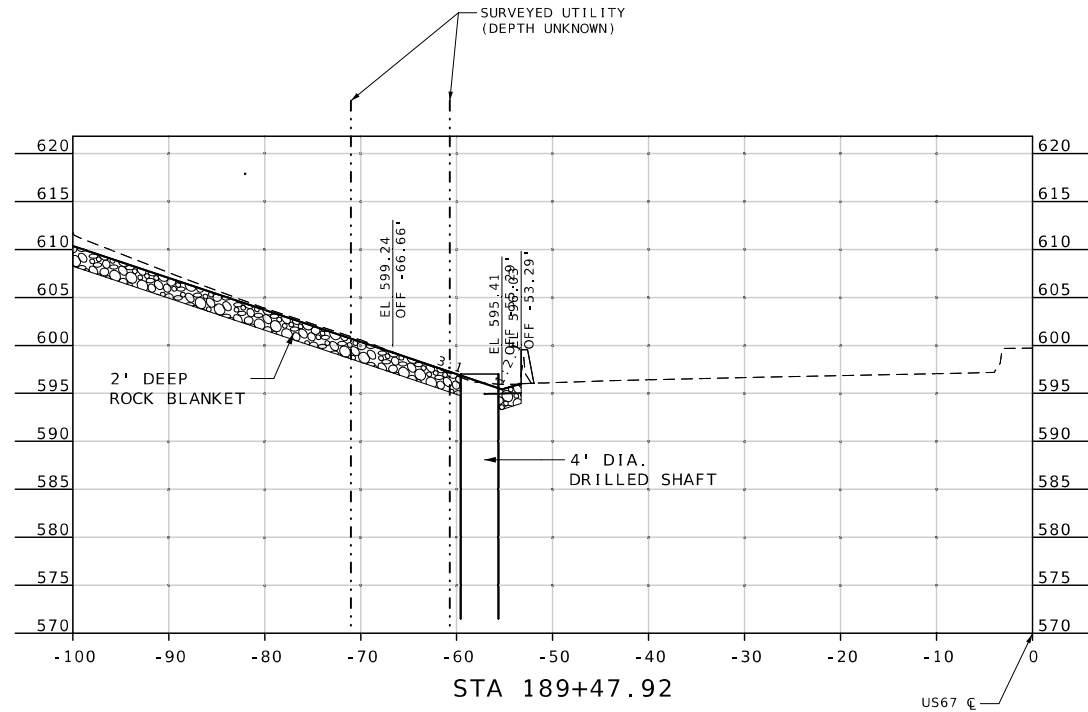



DATE PREPARED  
12/20/2024  
ROUTE D STATE MO  
DISTRICT SL SHEET NO. 1  
COUNTY ST. LOUIS  
JOB NO. J6S3626  
CONTRACT ID.  
PROJECT NO.  
BRIDGE NO.

DATE	DESCRIPTION

MISSOURI HIGHWAYS AND TRANSPORTATION COMMISSION  
MoDOT  
105 WEST CAPITOL  
JEFFERSON CITY, MO 65102  
1-888-ASK-MODOT (1-888-275-6636)

CROSS-SECTIONS  
BRIDGE SLOPE  
EAST OF US 67

X-SECTIONS CUT FROM NB 67  
STATIONING RUNS NORTH TO SOUTH

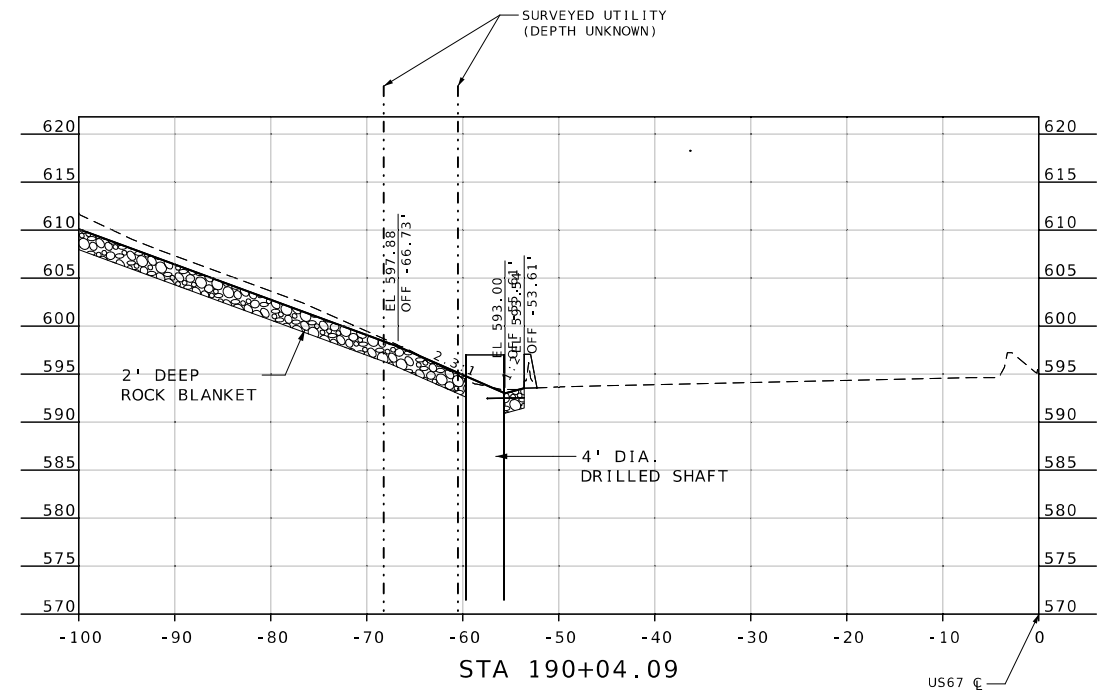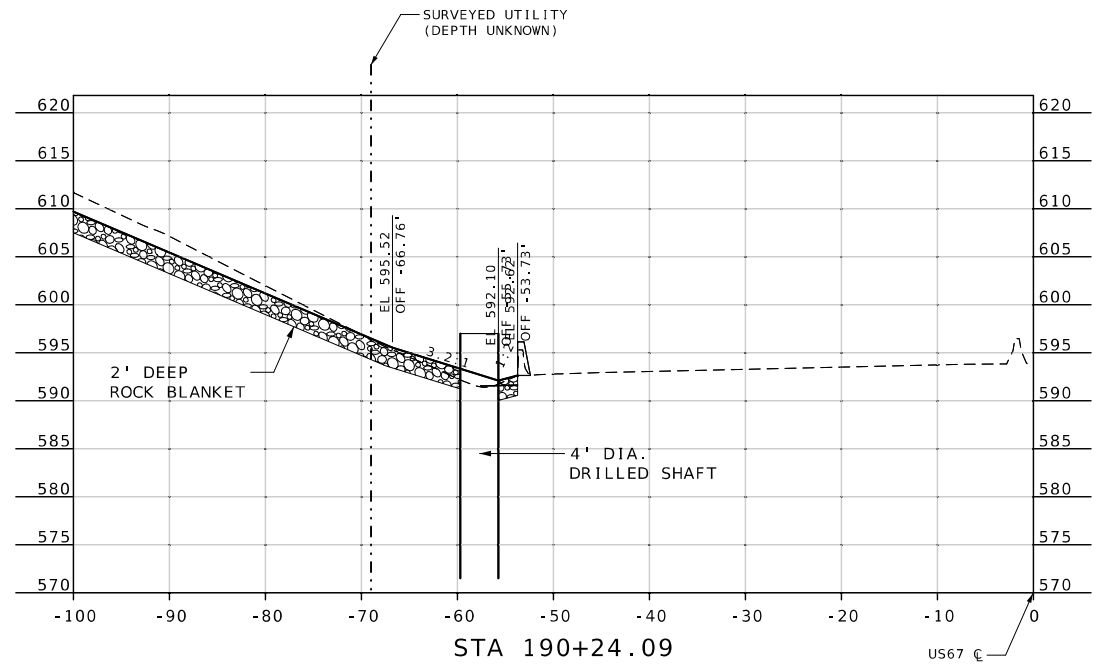

Jamie F. Rana  
01/08/2025 3:04:35 PM  
JAMIE F. RANA - CIVIL  
MO-PE-2005001034

DATE PREPARED  
12/20/2024

ROUTE STATE  
D MO

DISTRICT SHEET NO.  
SL 2

COUNTY  
ST. LOUIS

JOB NO.  
J6S3626

CONTRACT ID.

PROJECT NO.


BRIDGE NO.

DATE	DESCRIPTION

MISSOURI HIGHWAYS AND TRANSPORTATION  
COMMISSION

105 WEST CAPITOL  
JEFFERSON CITY, MO 65102  
1-888-ASK-MODOT (1-888-273-6636)

CROSS-SECTIONS  
BRIDGE SLOPE  
EAST OF US 67

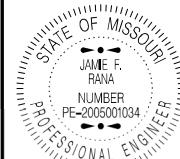

01/08/2025 3:04:12 PM  
 JAMIE F. RANA - CIVIL  
 MO-PE-2005001034

DATE PREPARED  
 12/31/2024

ROUTE STATE  
 D MO

DISTRICT SHEET NO.  
 SL 95

COUNTY  
 ST. LOUIS

JOB NO.  
 J6S3626

CONTRACT ID.

PROJECT NO.

BRIDGE NO.

DESCRIPTION




DATE


MISSOURI HIGHWAYS AND TRANSPORTATION COMMISSION

105 WEST CAPITOL  
 JEFFERSON CITY, MO 65102  
 1-888-ASK-MODOT (1-888-275-6636)



CROSS SECTIONS  
 ROUTE 67

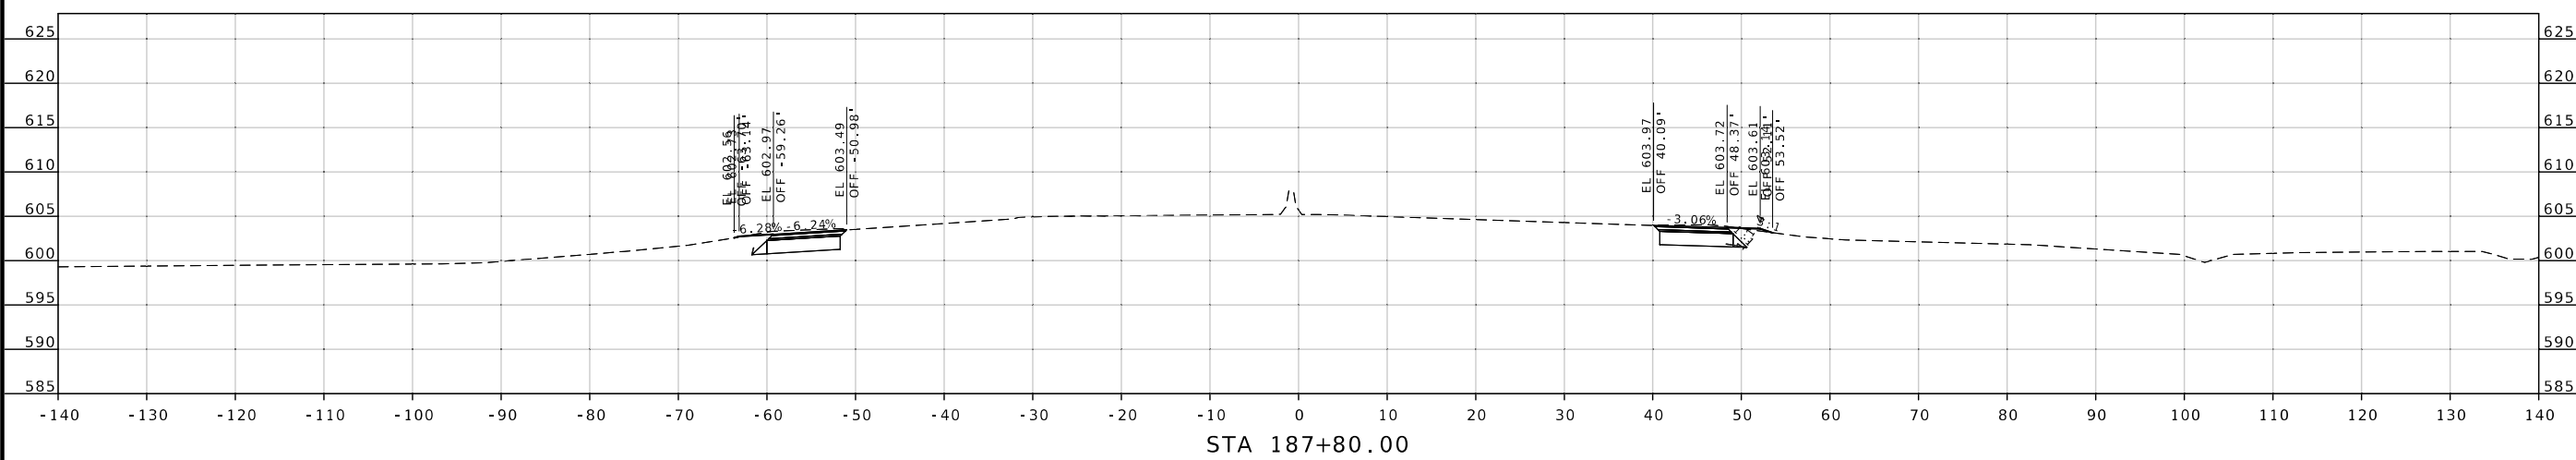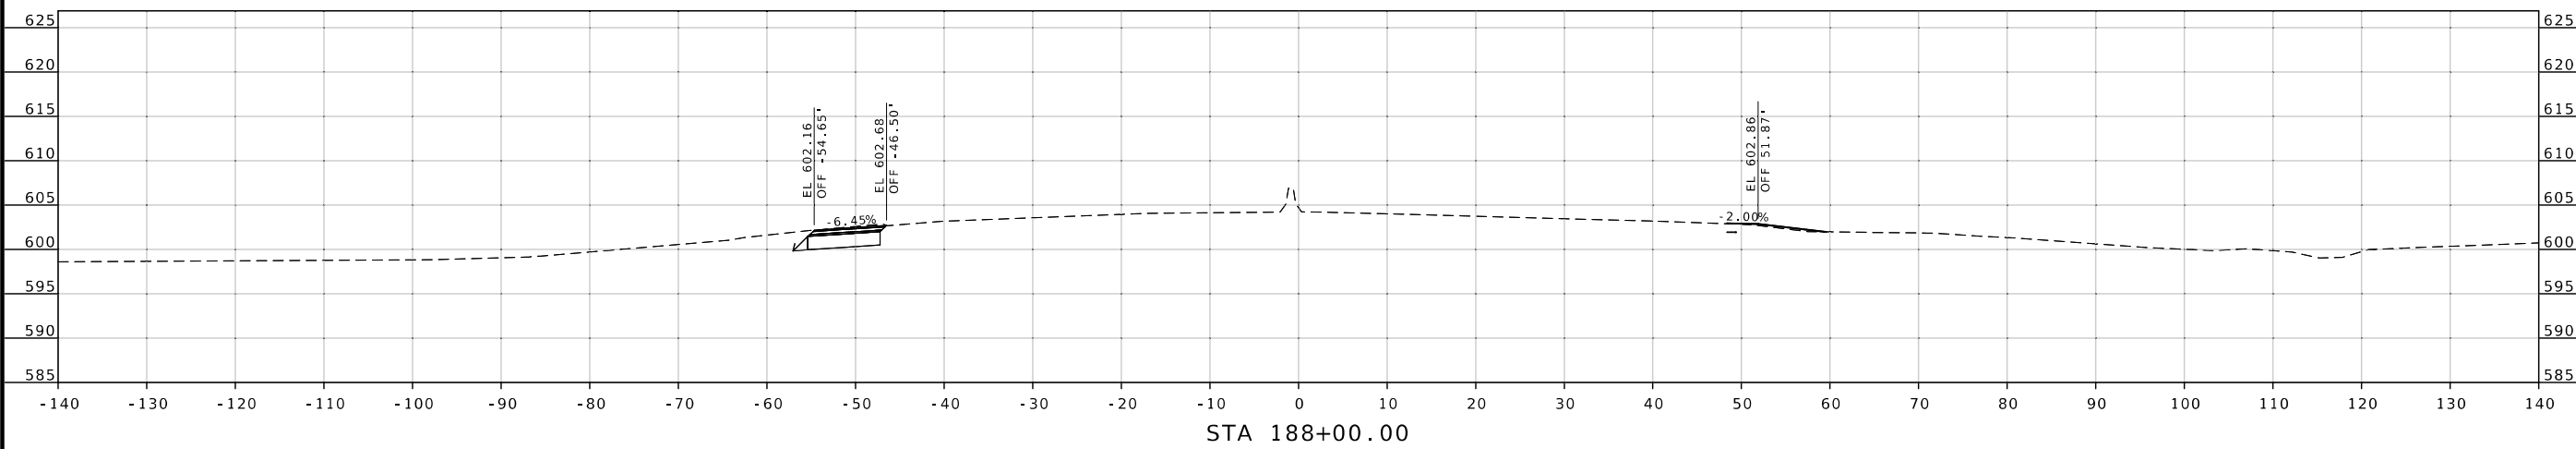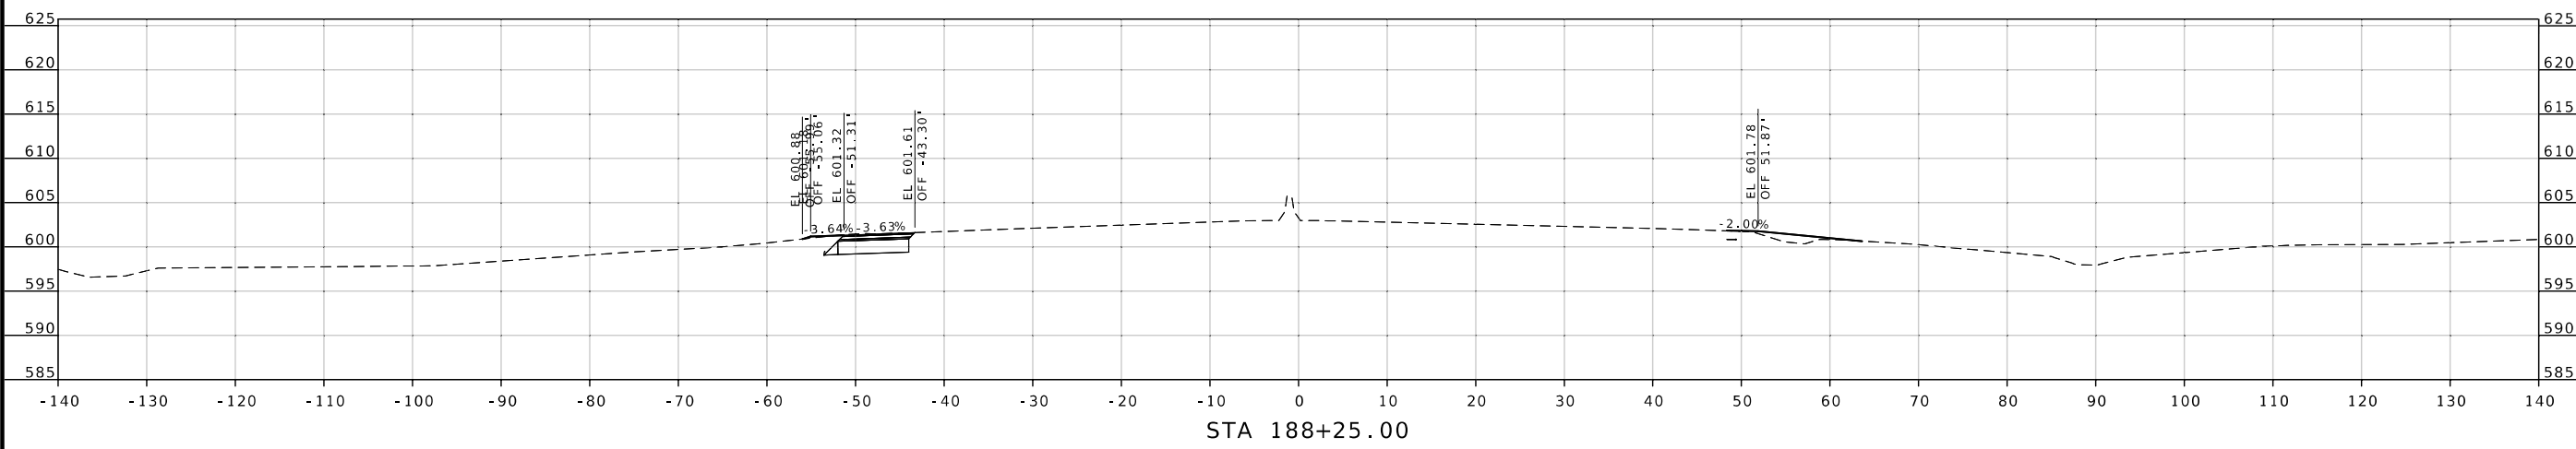

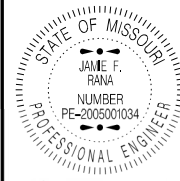

James F. Rana  
01/08/2025 3:03:50 PM  
JAMES F. RANA - CIVIL  
MO-PE-200501034

DATE PREPARED  
12/31/2024

ROUTE STATE  
D MO

DISTRICT SHEET NO.  
SL 96

COUNTY  
ST. LOUIS

JOB NO.  
J6S3626


CONTRACT ID.

PROJECT NO.

BRIDGE NO.




DESCRIPTION	DATE

MISSOURI HIGHWAYS AND TRANSPORTATION COMMISSION




105 WEST CAPITOL  
JEFFERSON CITY, MO 65102  
1-888-ASK-MODOT (1-888-275-6636)

# CROSS SECTIONS ROUTE 67

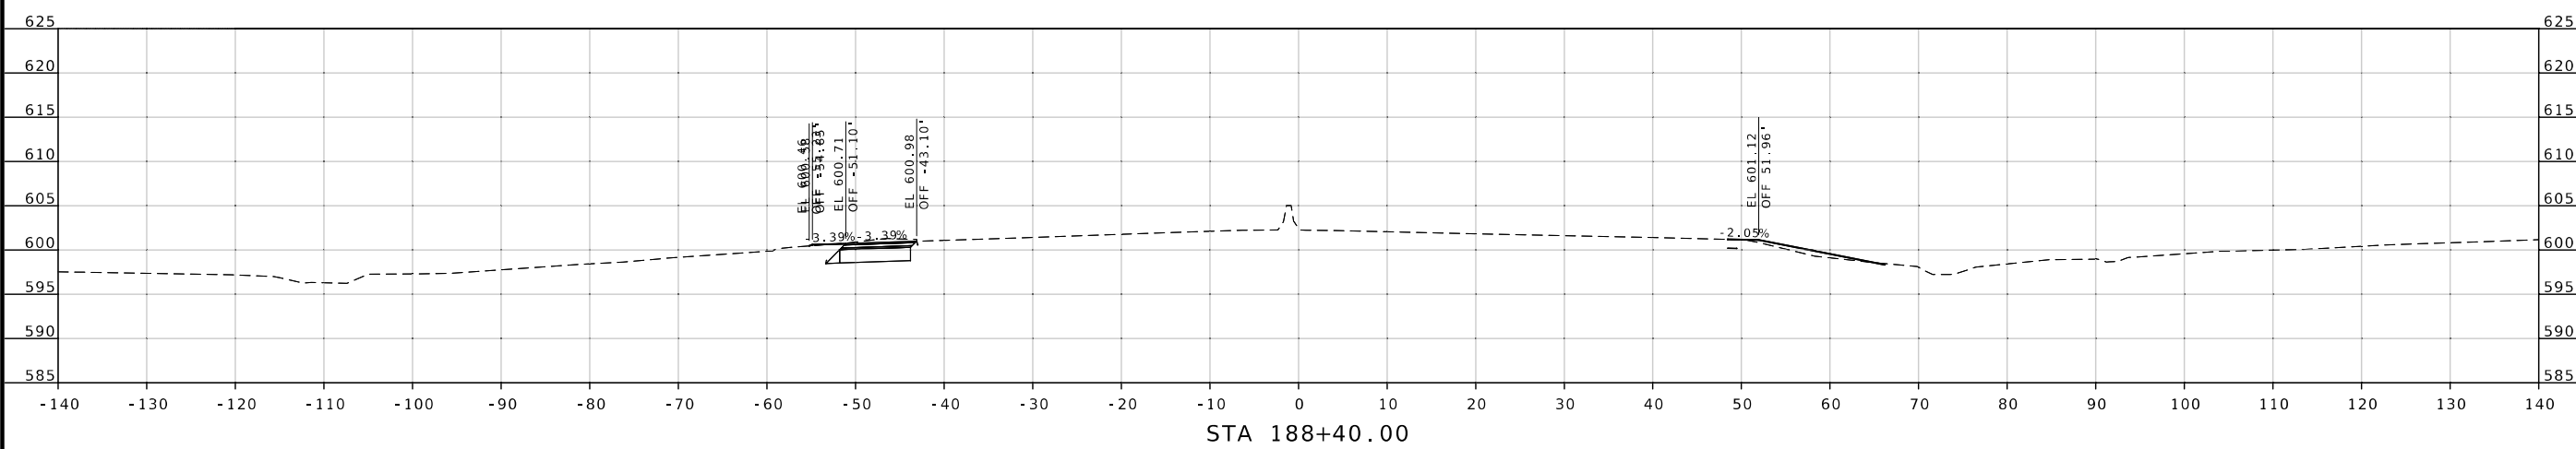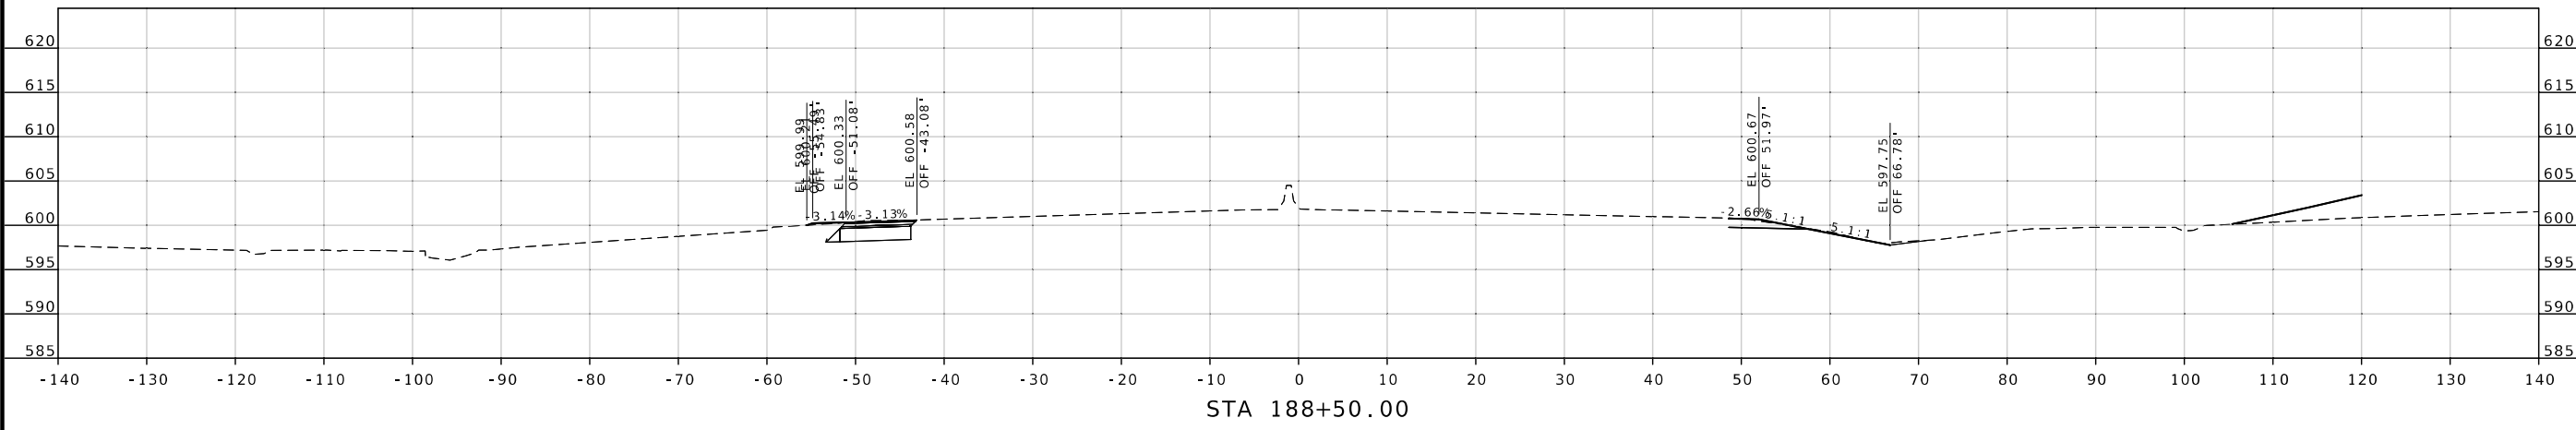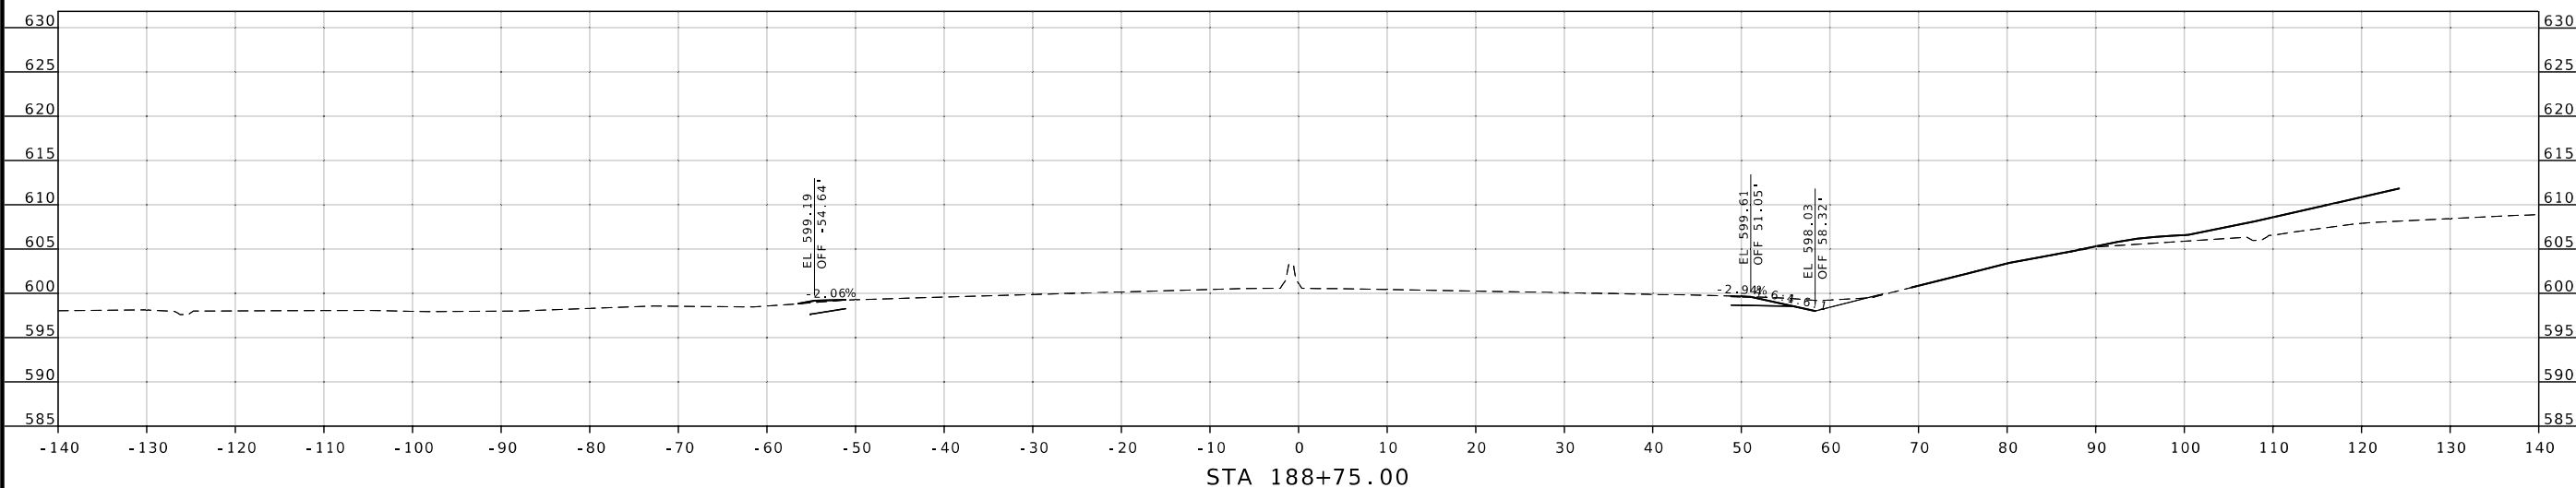





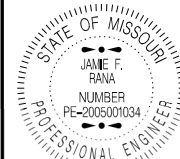

Jamie F. Rana  
 01/08/2025 2:57:58 PM  
 JAMIE F. RANA - CIVIL  
 MO-PE-2005001034

DATE PREPARED  
 12/31/2024

ROUTE	STATE
D	MO
DISTRICT	SHEET NO.
SL	98

COUNTY  
 ST. LOUIS

JOB NO.  
 J6S3626

CONTRACT ID.

PROJECT NO.



BRIDGE NO.

DATE	DESCRIPTION


MISSOURI HIGHWAYS AND TRANSPORTATION COMMISSION

105 WEST CAPITOL  
 JEFFERSON CITY, MO 65102  
 1-888-ASK-MODOT (1-888-275-6636)

CROSS SECTIONS  
 ROUTE 67

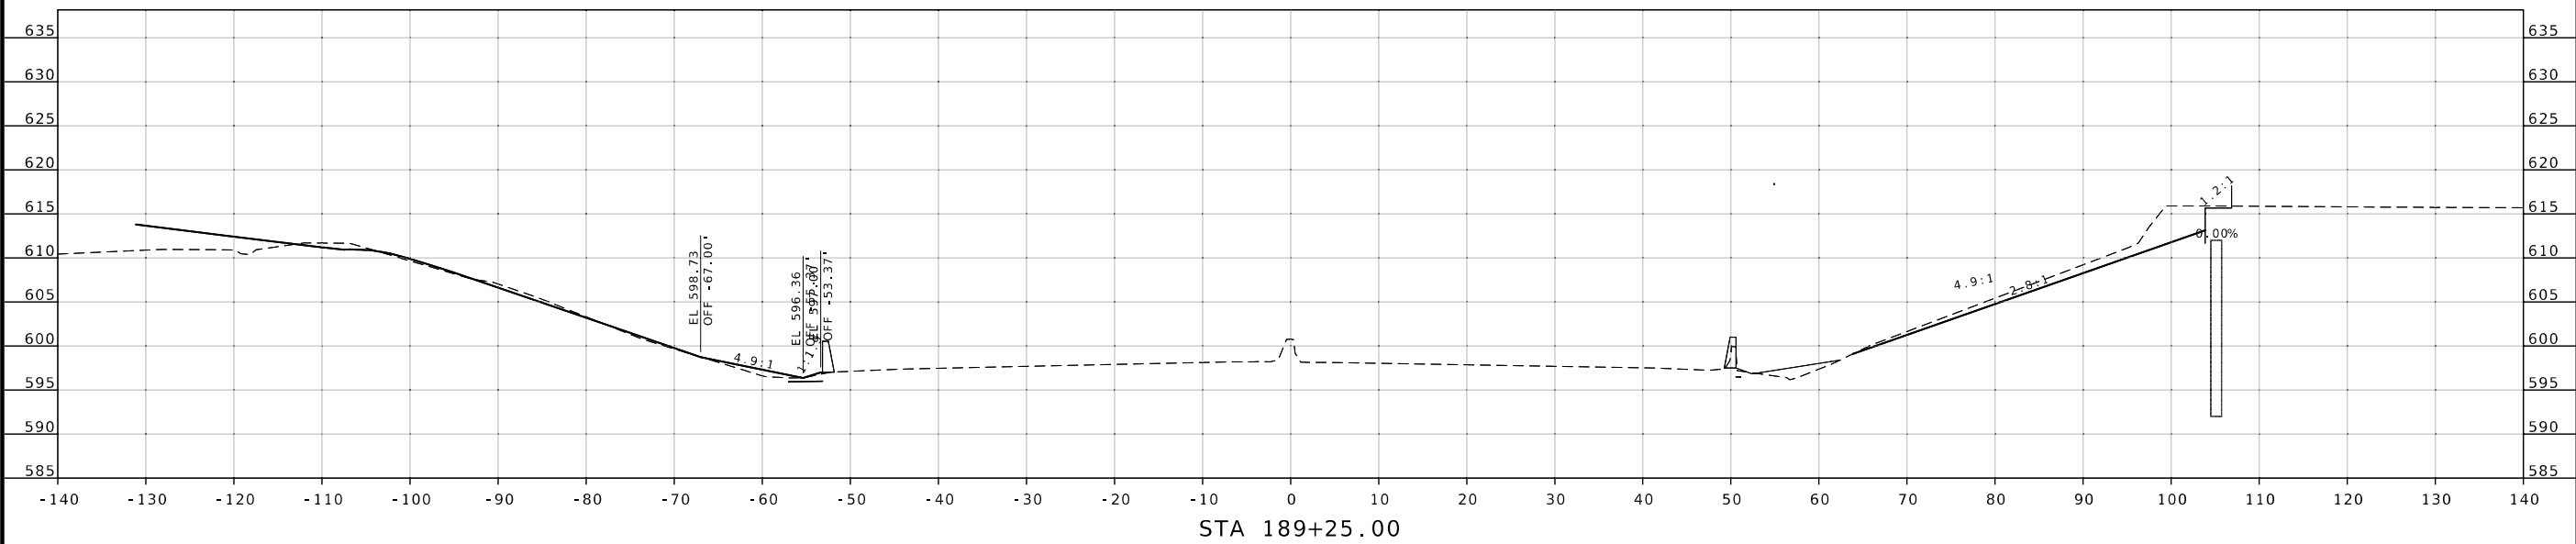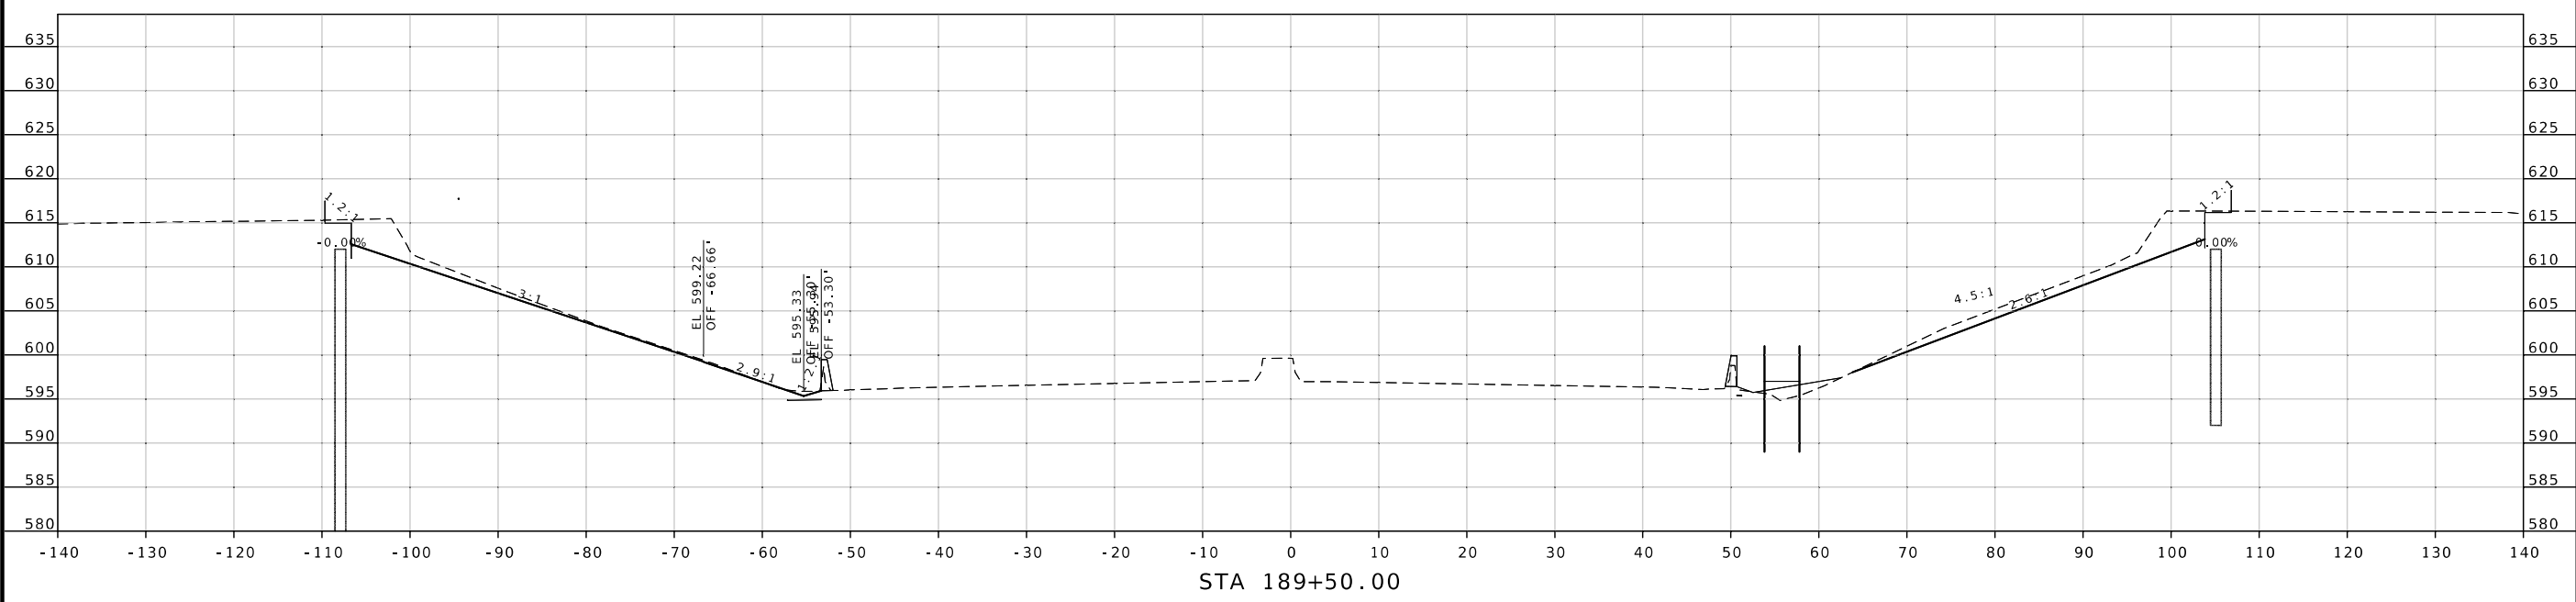



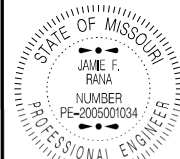

Jamie F. Rana  
 01/06/2025 2:57:12 PM  
 JAMIE F. RANA - CIVIL  
 MO-PE-2005001034

DATE PREPARED  
 12/31/2024

ROUTE STATE  
 D MO

DISTRICT SHEET NO.  
 SL 100


COUNTY  
 ST. LOUIS

JOB NO.  
 J6S3626


CONTRACT ID.

PROJECT NO.

BRIDGE NO.

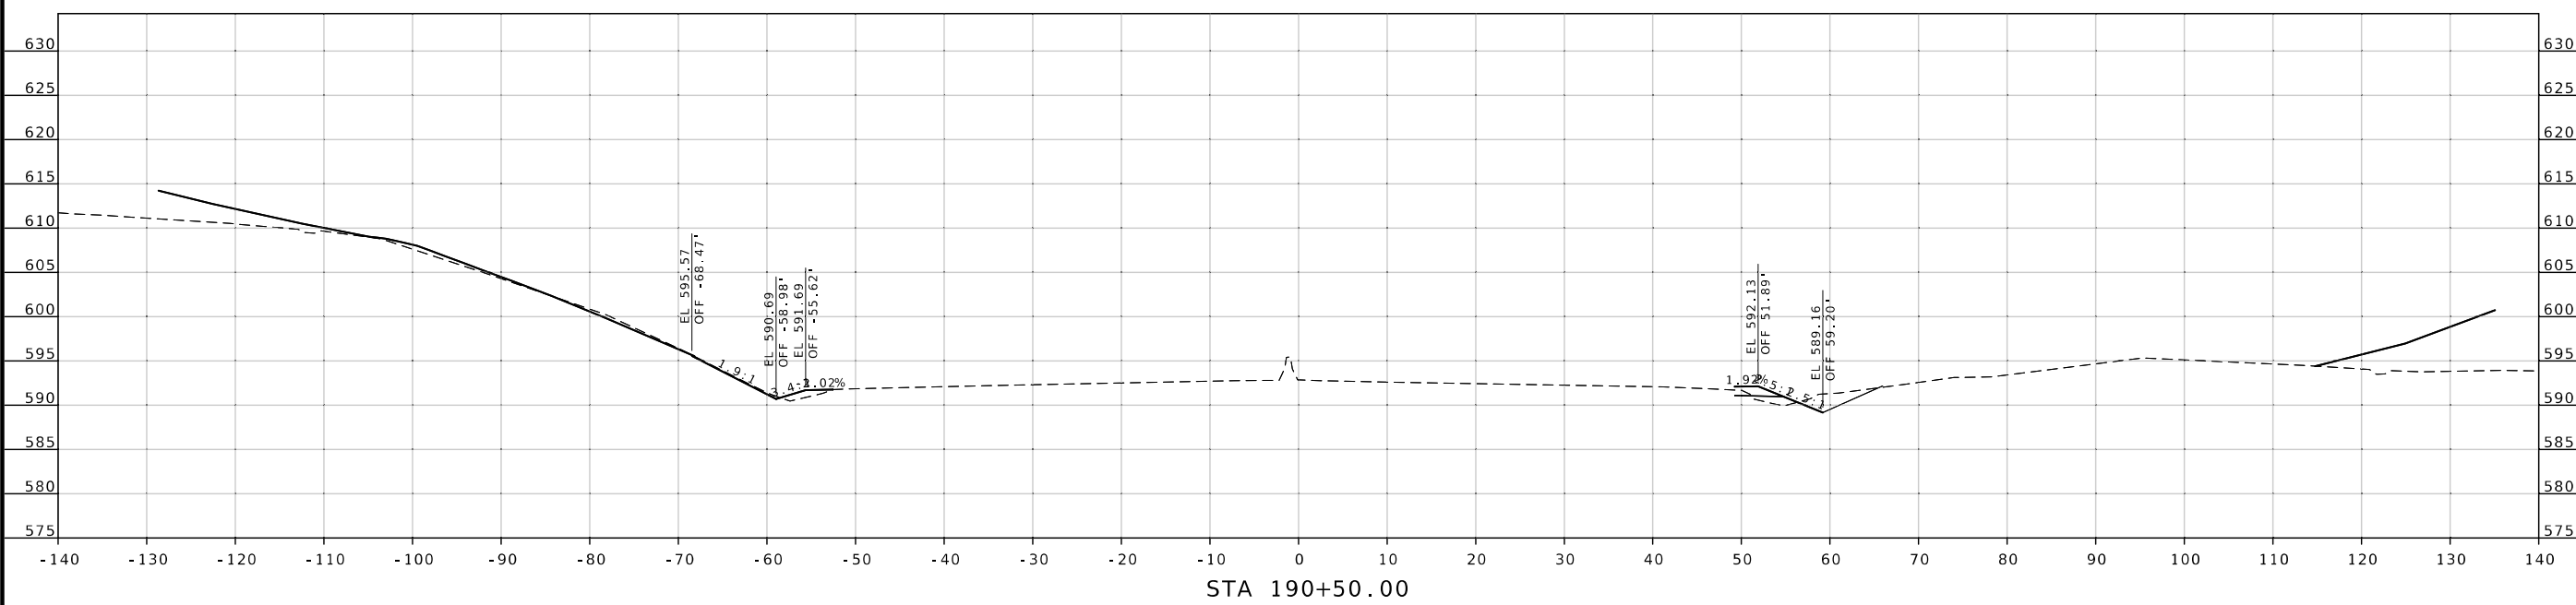

STA 190+50.00

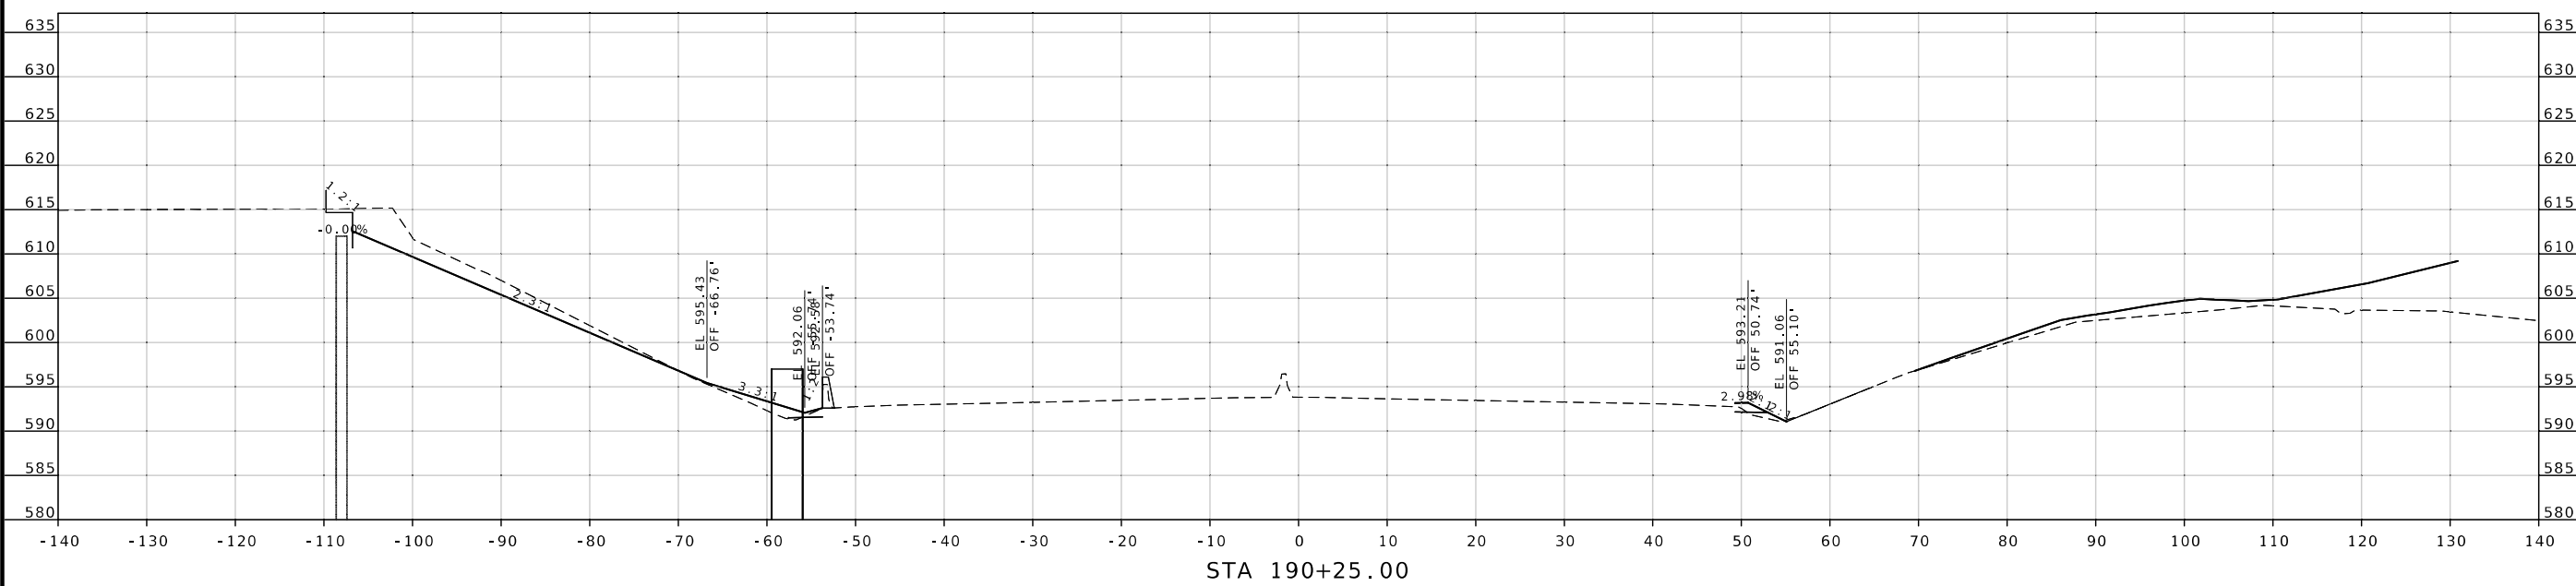

STA 190+25.00

DESCRIPTION	DATE

MISSOURI HIGHWAYS AND TRANSPORTATION COMMISSION  
 MoDOT  
 105 WEST CAPITOL  
 JEFFERSON CITY, MO 65102  
 1-888-ASK-MODOT (1-888-275-6636)


CROSS SECTIONS  
 ROUTE 67




Jamie F. Rana  
01/06/2025 2:58:44 PM  
JAMIE F. RANA - CIVIL  
MO-PE-2005001034

DATE PREPARED  
**12/31/2024**


ROUTE	STATE
<b>D</b>	<b>MO</b>
DISTRICT	SHEET NO.
<b>SL</b>	<b>101</b>
COUNTY	
<b>ST. LOUIS</b>	
JOB NO.	
<b>J6S3626</b>	
CONTRACT ID.	
PROJECT NO.	
BRIDGE NO.	

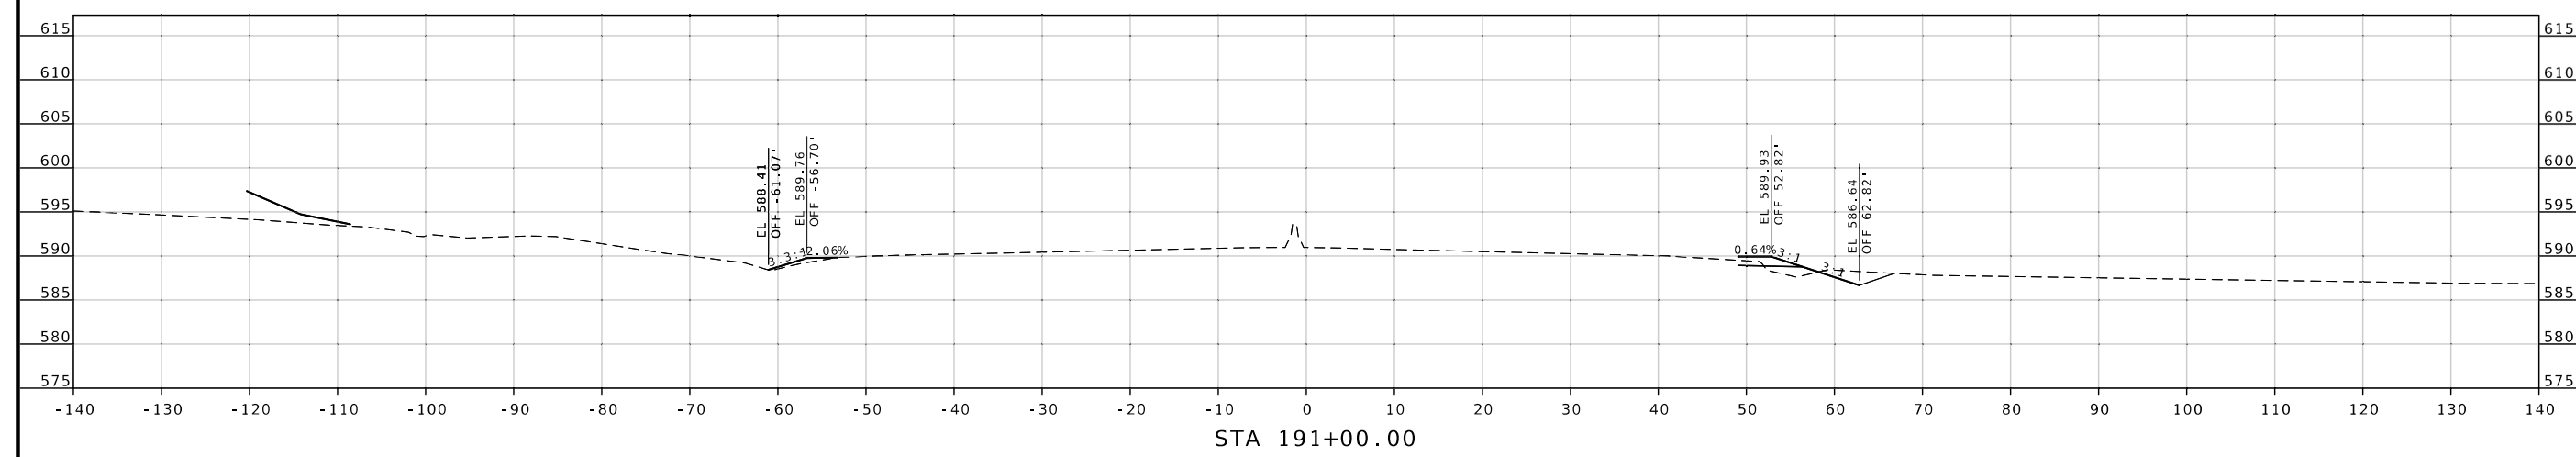

STA 191+00.00

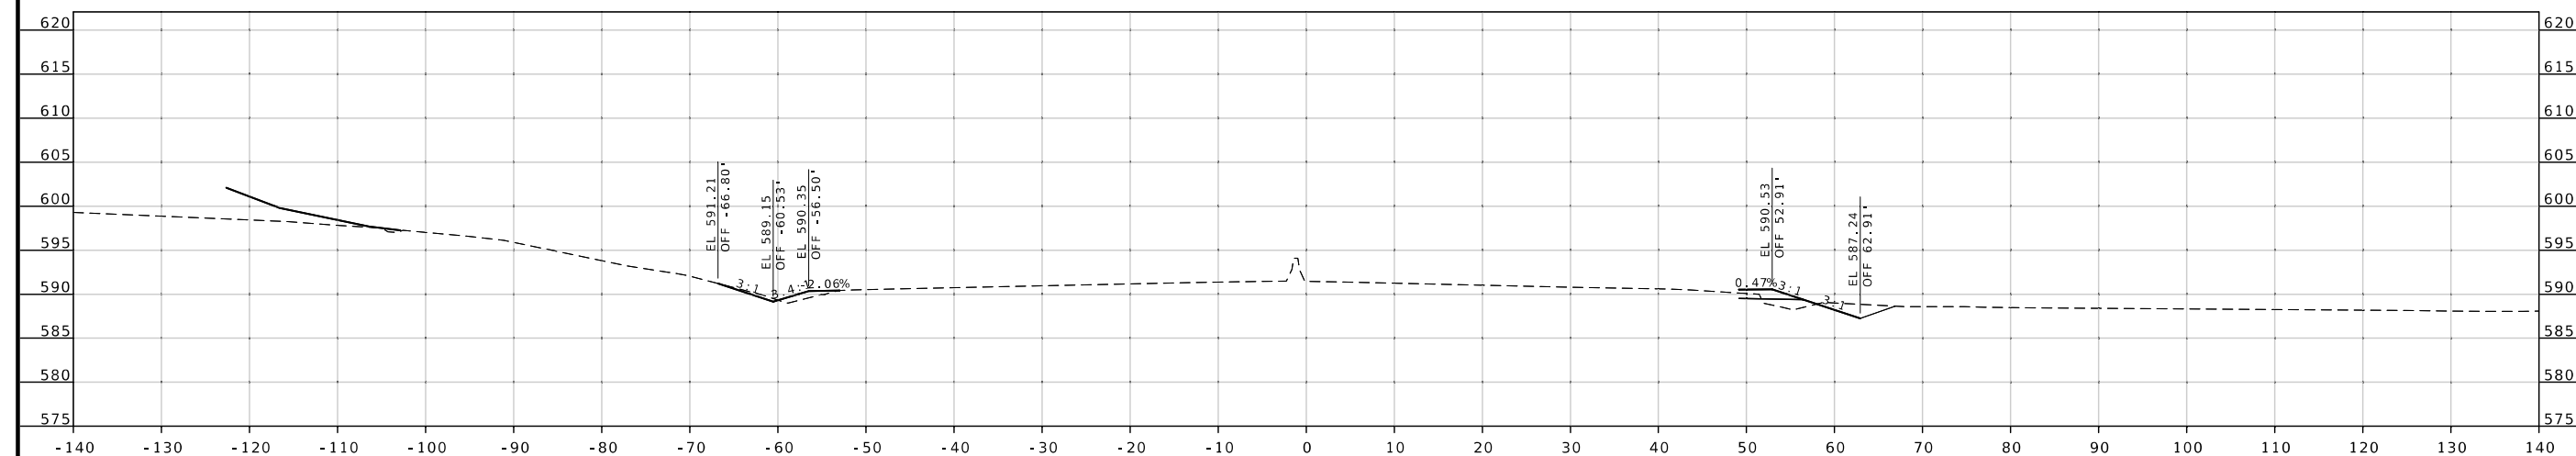

STA 190+86.00

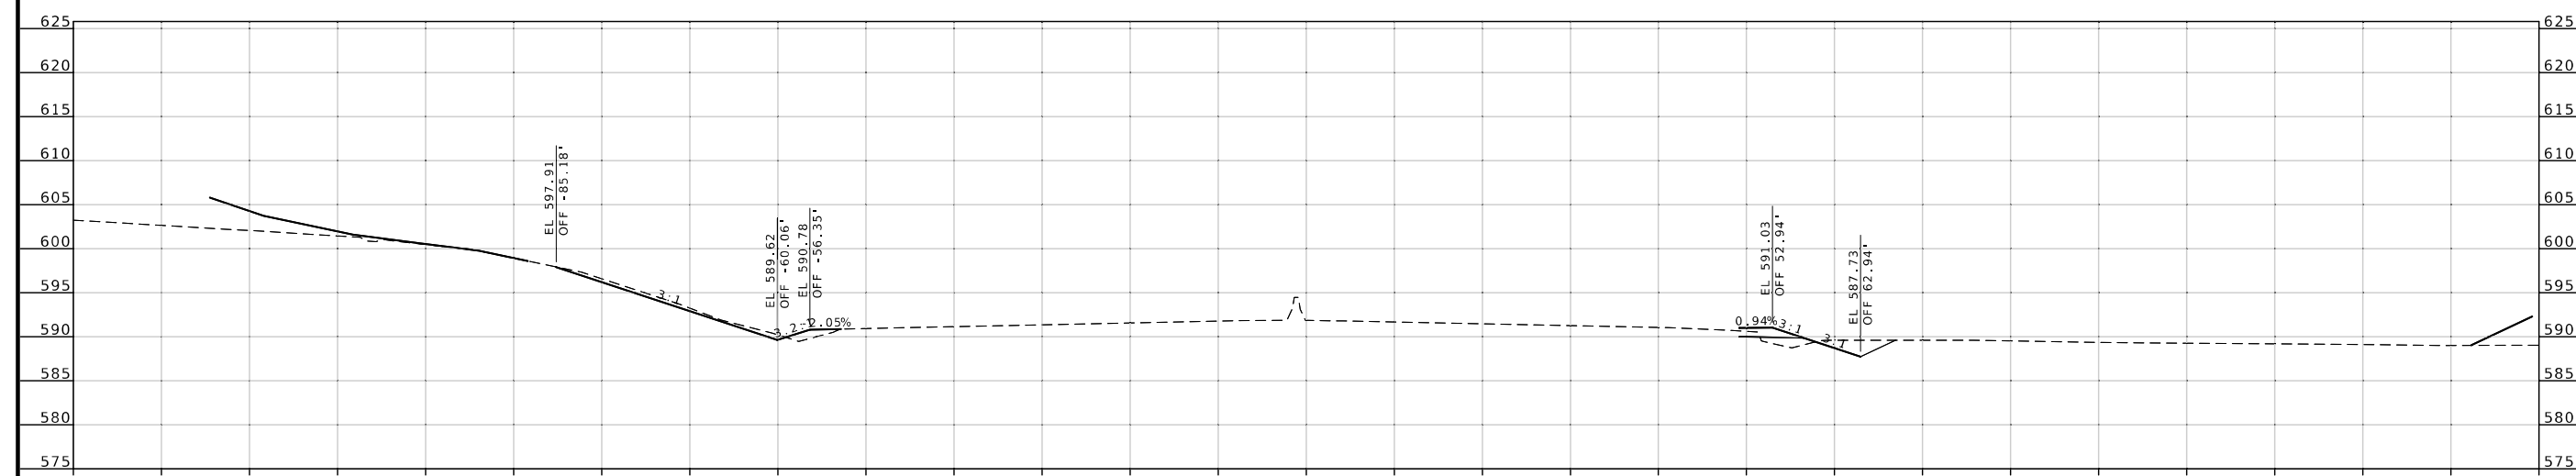

STA 190+75.00


DATE	DESCRIPTION

MISSOURI HIGHWAYS AND TRANSPORTATION  
COMMISSION

105 WEST CAPITOL  
JEFFERSON CITY, MO 65102  
1-888-ASK-MODOT (1-888-275-6636)




**CROSS SECTIONS  
ROUTE 67**



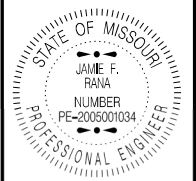

Jamie F. Rana  
 01/06/2025 2:56:02 PM  
 JAMIE F. RANA - CIVIL  
 MO-PE-2005001034

DATE PREPARED  
 12/31/2024  
 ROUTE D STATE MO  
 DISTRICT SL SHEET NO. 103  
 COUNTY ST. LOUIS  
 JOB NO. J6S3626  
 CONTRACT ID.  
 PROJECT NO.  
 BRIDGE NO.

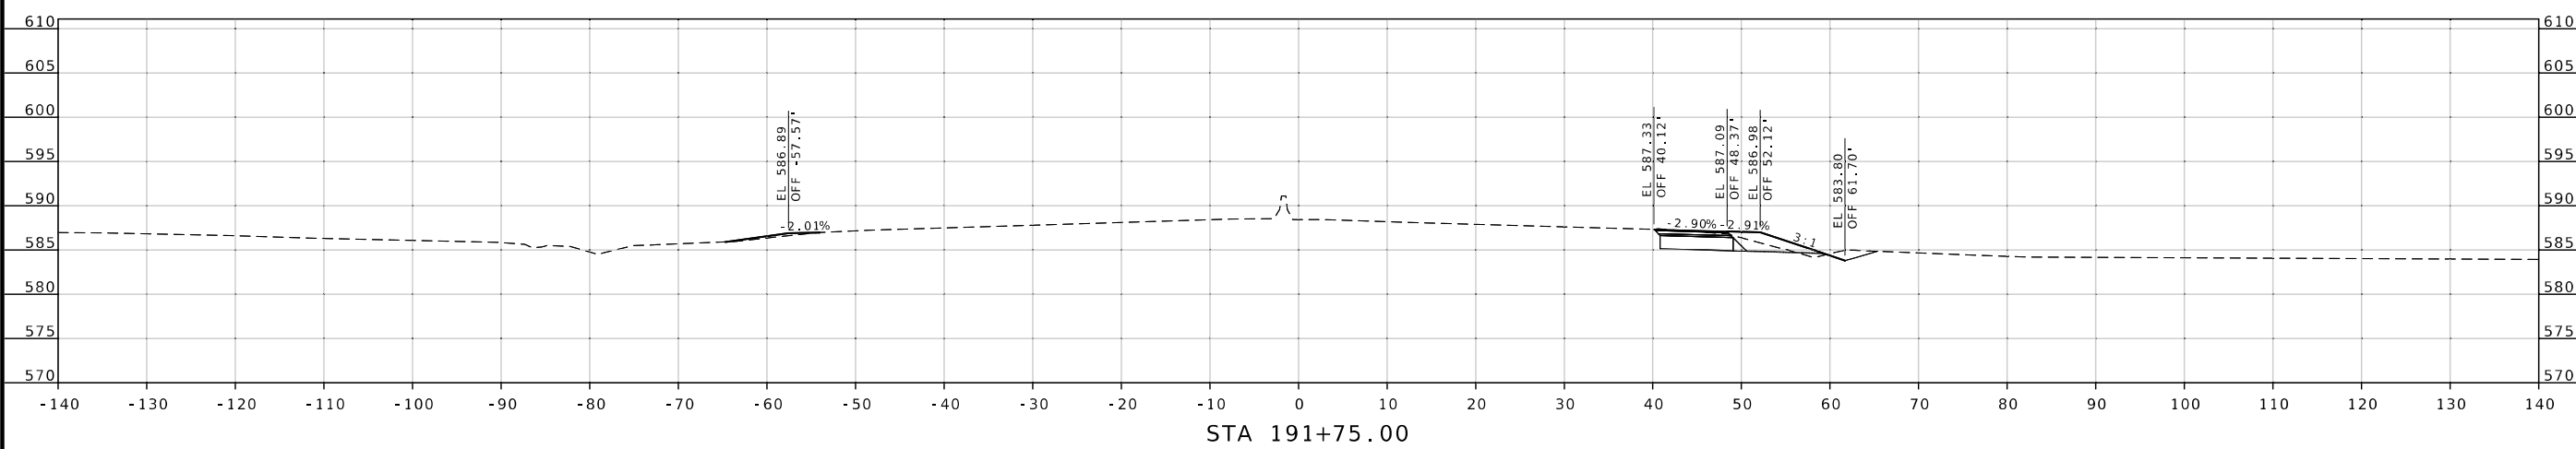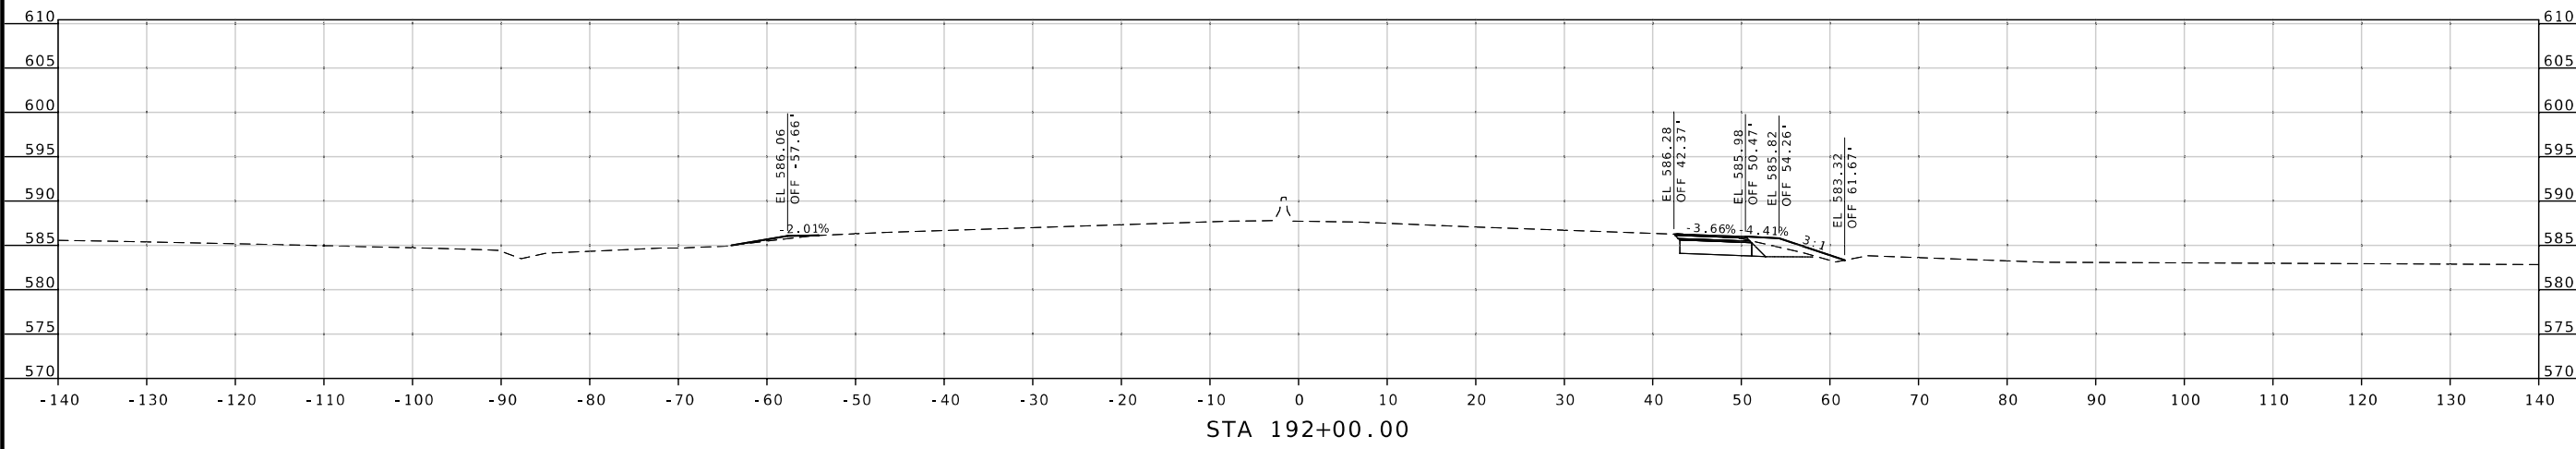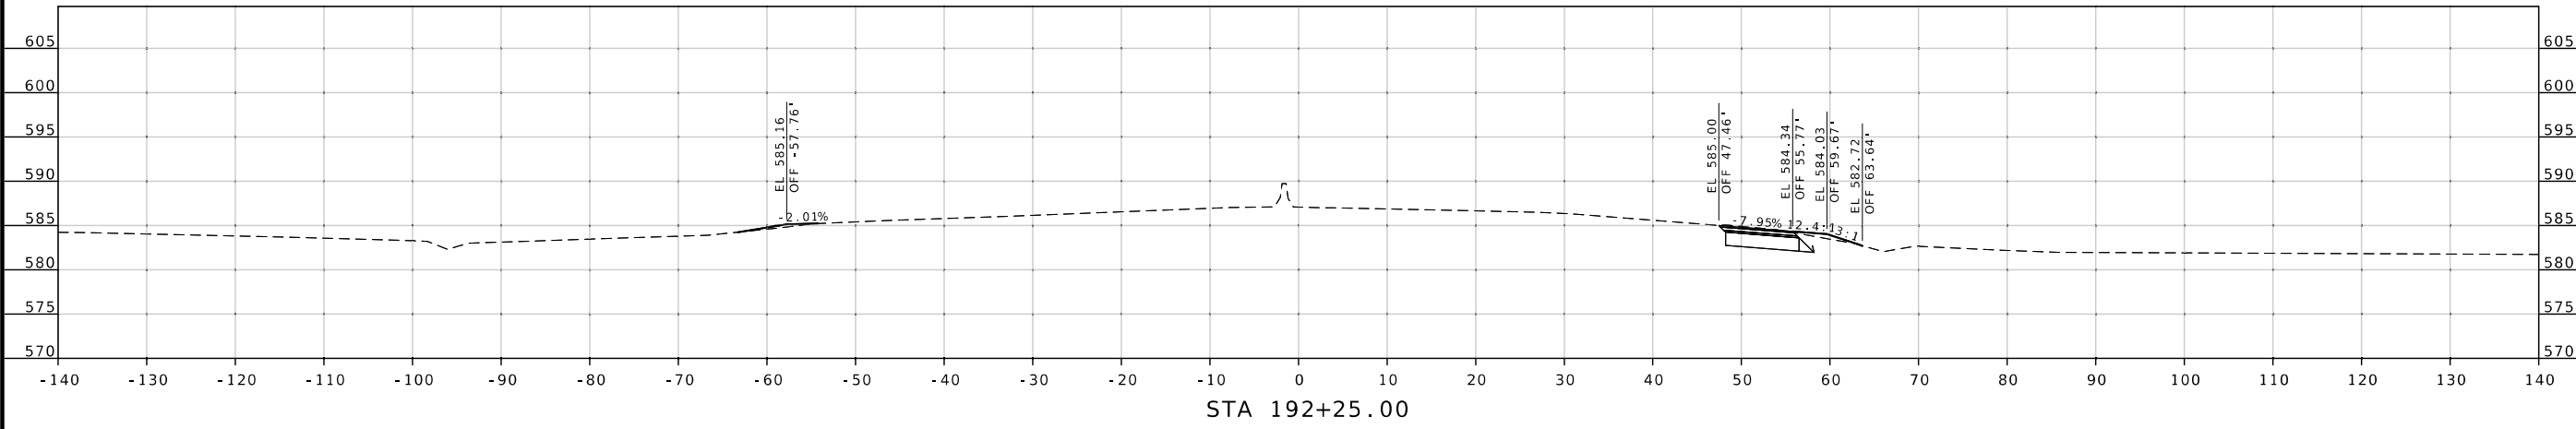

DESCRIPTION	DATE

MISSOURI HIGHWAYS AND TRANSPORTATION COMMISSION  
  
 105 WEST CAPITOL  
 JEFFERSON CITY, MO 65102  
 1-888-ASK-MODOT (1-888-275-6636)

**CROSS SECTIONS  
 ROUTE 67**

