

Heather R. Barrows
01/24/2025 6:46:07 PM
HEATHER R. BARROWS, CIVIL
MO-PE-2016040670

DATE PREPARED
1/24/2025

ROUTE 45 STATE MO

DISTRICT KC SHEET NO. 3

COUNTY PLATTE

JOB NO. JKU0120

CONTRACT ID.

PROJECT NO.

BRIDGE NO.

DESCRIPTION

DATE




MISSOURI HIGHWAYS AND TRANSPORTATION COMMISSION

105 WEST CAPITOL JEFFERSON CITY, MO 65102

1-888-ASK-MODOT (1-888-275-6636)

MoDOT

CROSS SECTIONS RTE 45 SHEET 3 OF 41

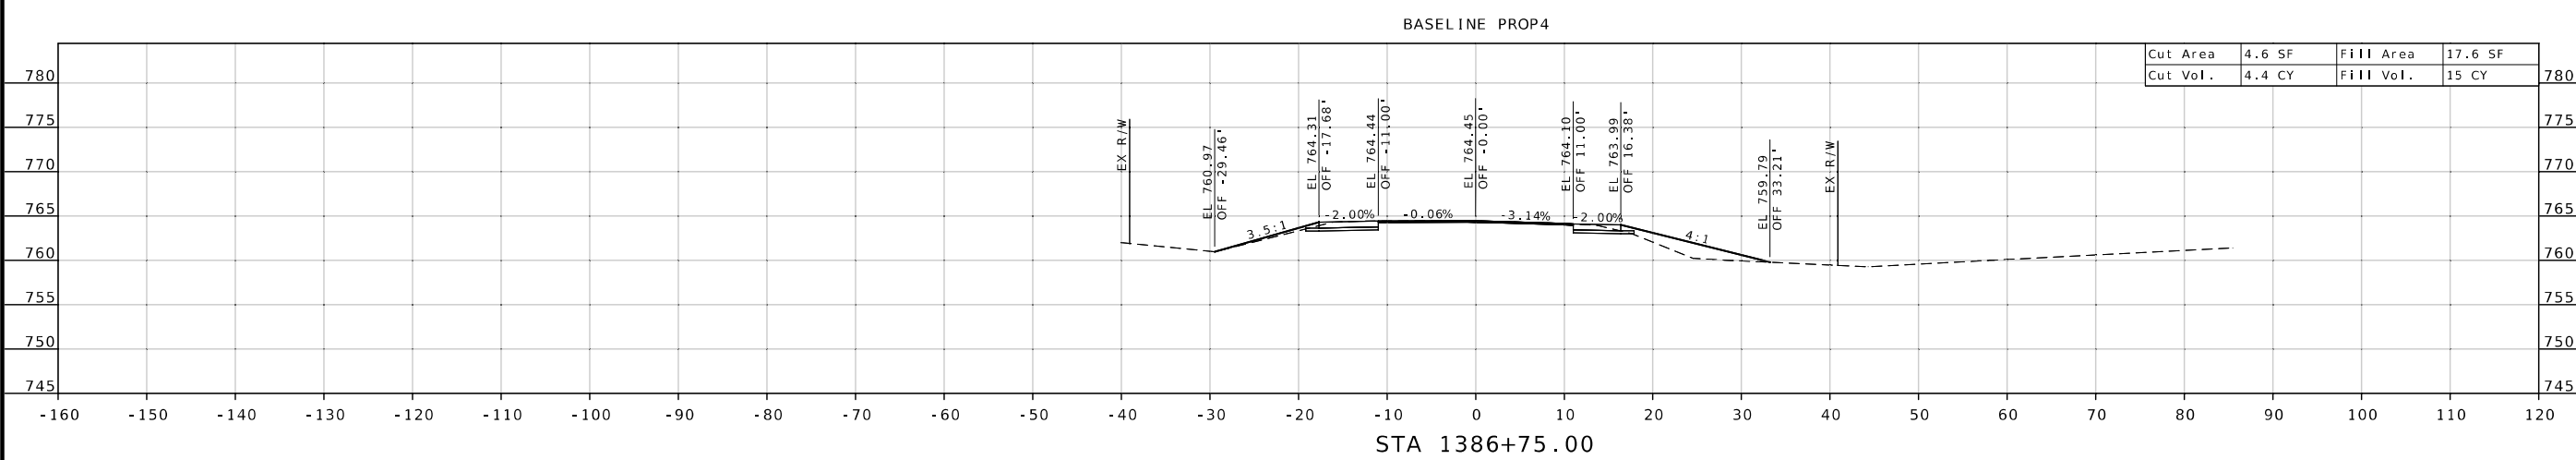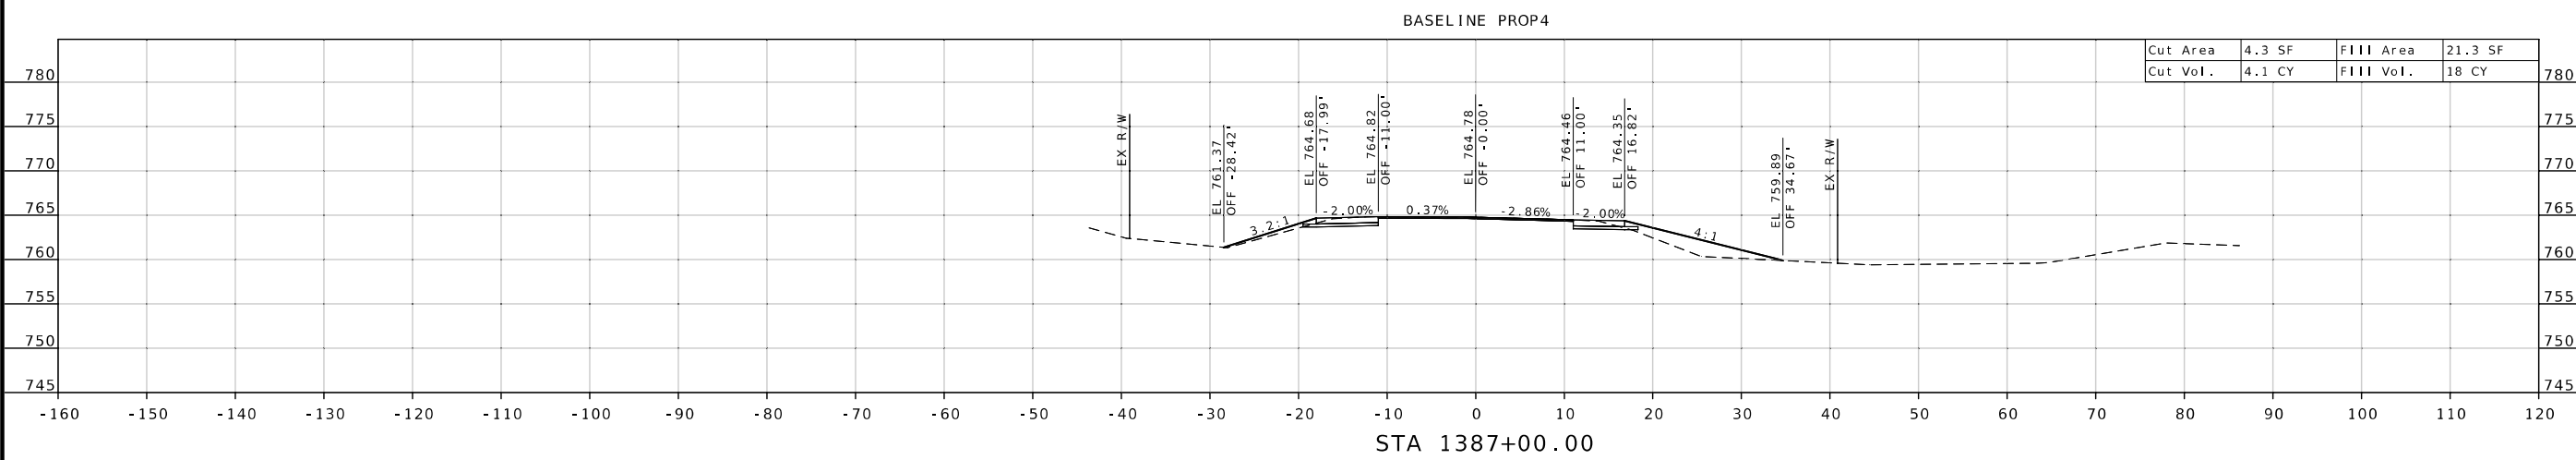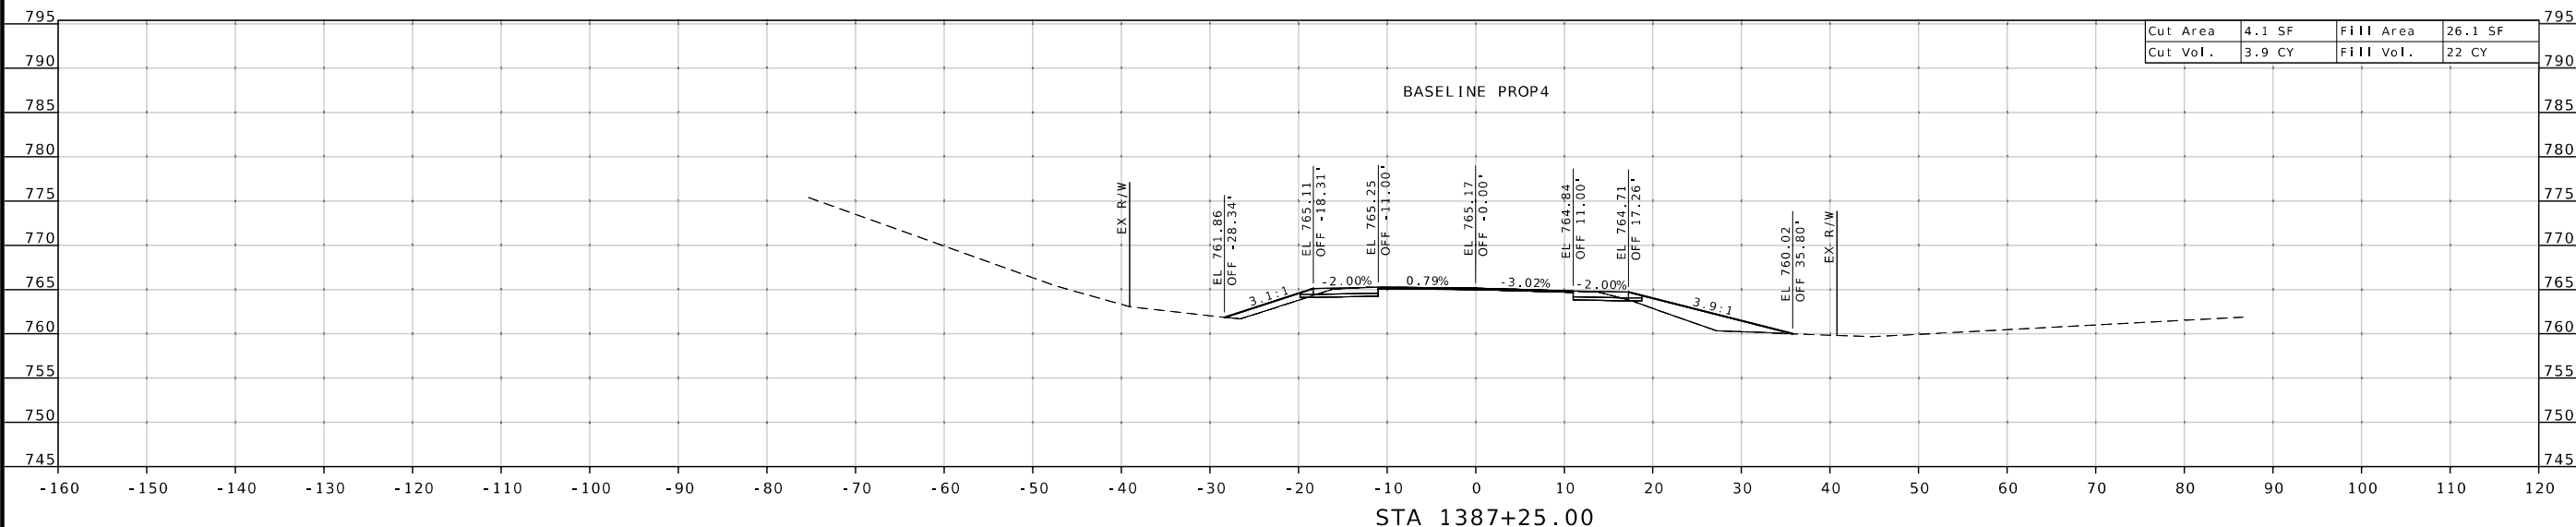



HEATHER R. BARROWS
 NUMBER PE-2016040670
 PROFESSIONAL ENGINEER

DATE PREPARED
 1/24/2025

ROUTE 45 STATE MO
 DISTRICT KC SHEET NO. 4

COUNTY
 PLATTE

JOB NO.
 JKU0120

CONTRACT ID.



PROJECT NO.

BRIDGE NO.

DATE	DESCRIPTION

MISSOURI HIGHWAYS AND TRANSPORTATION COMMISSION
 105 WEST CAPITOL
 JEFFERSON CITY, MO 65102
 1-888-ASK-MODOT (1-888-273-6636)



CROSS SECTIONS RTE 45
 SHEET 4 OF 41

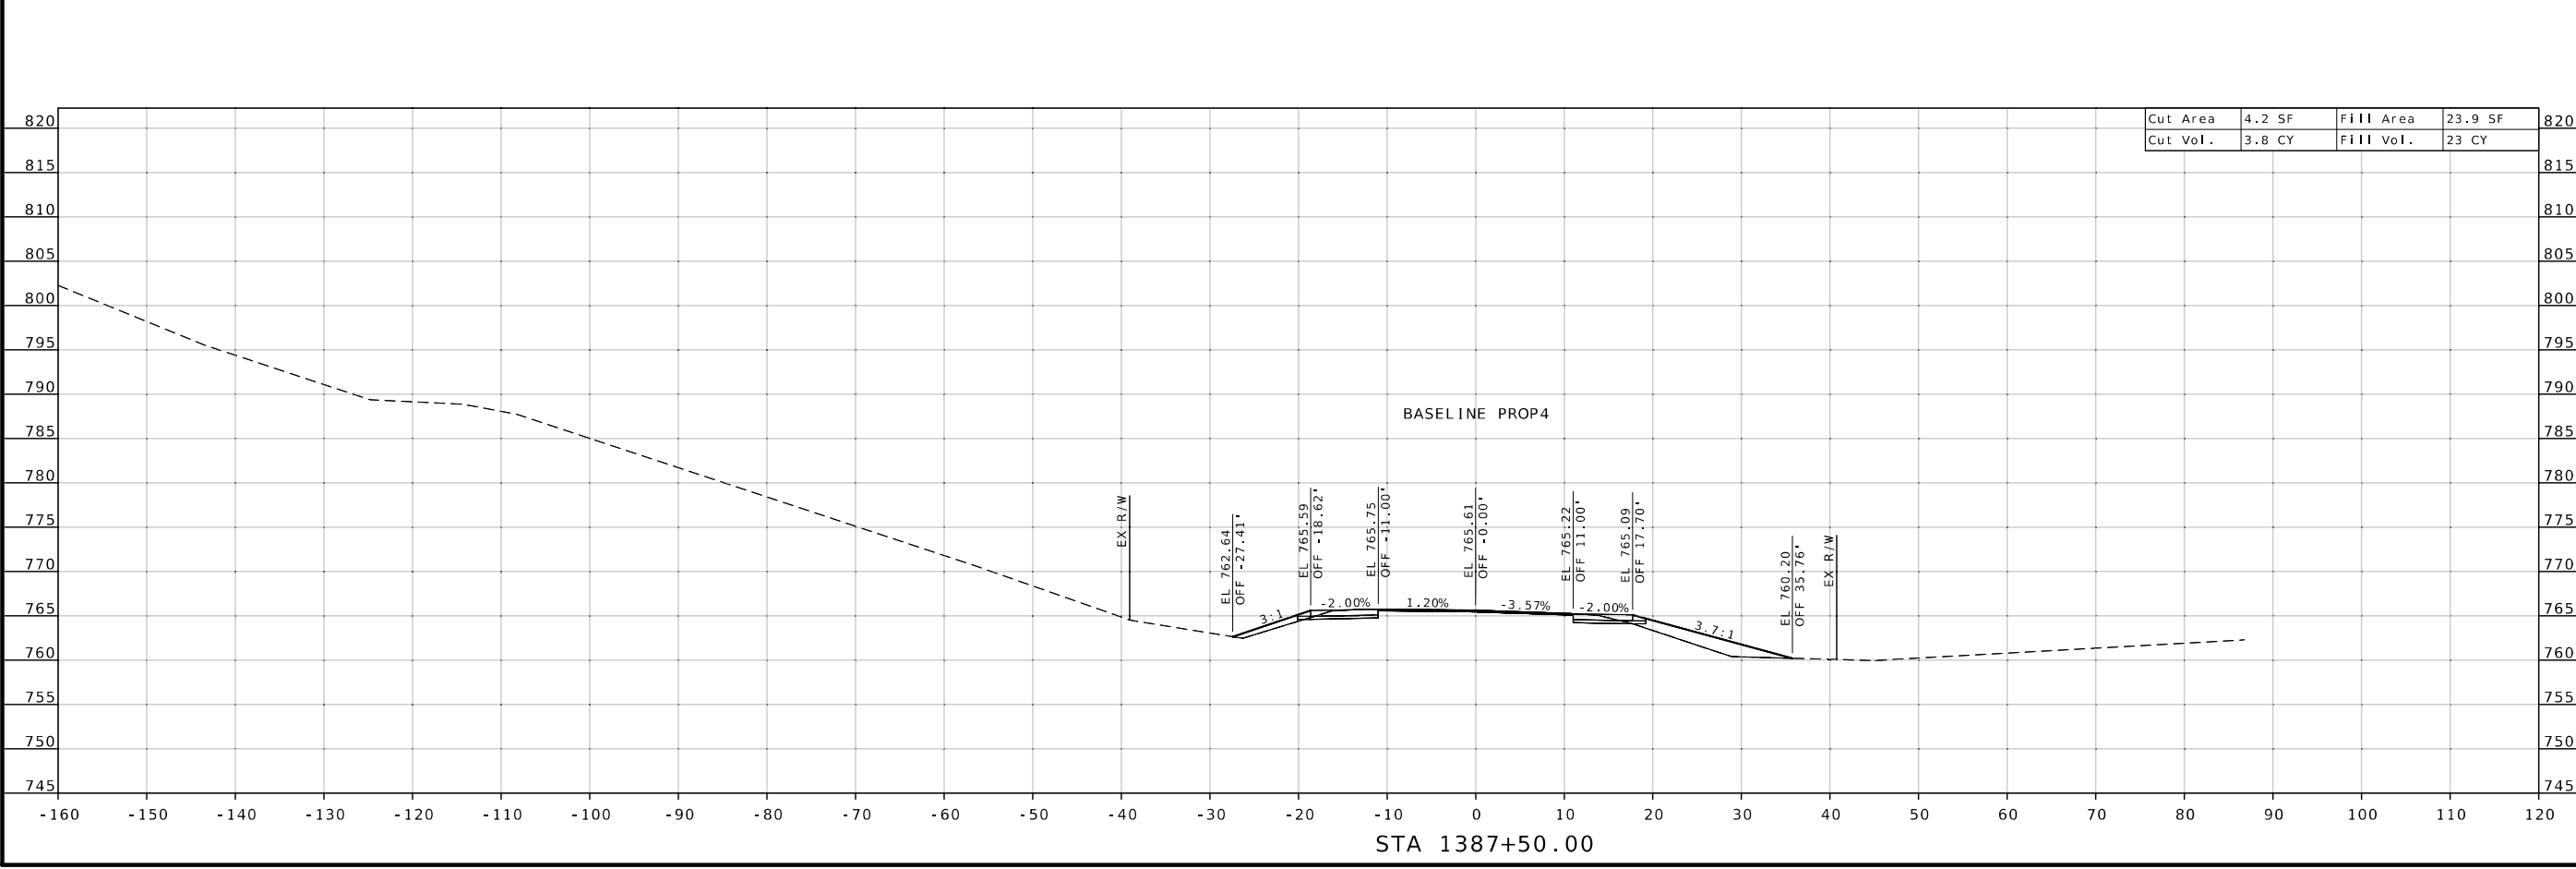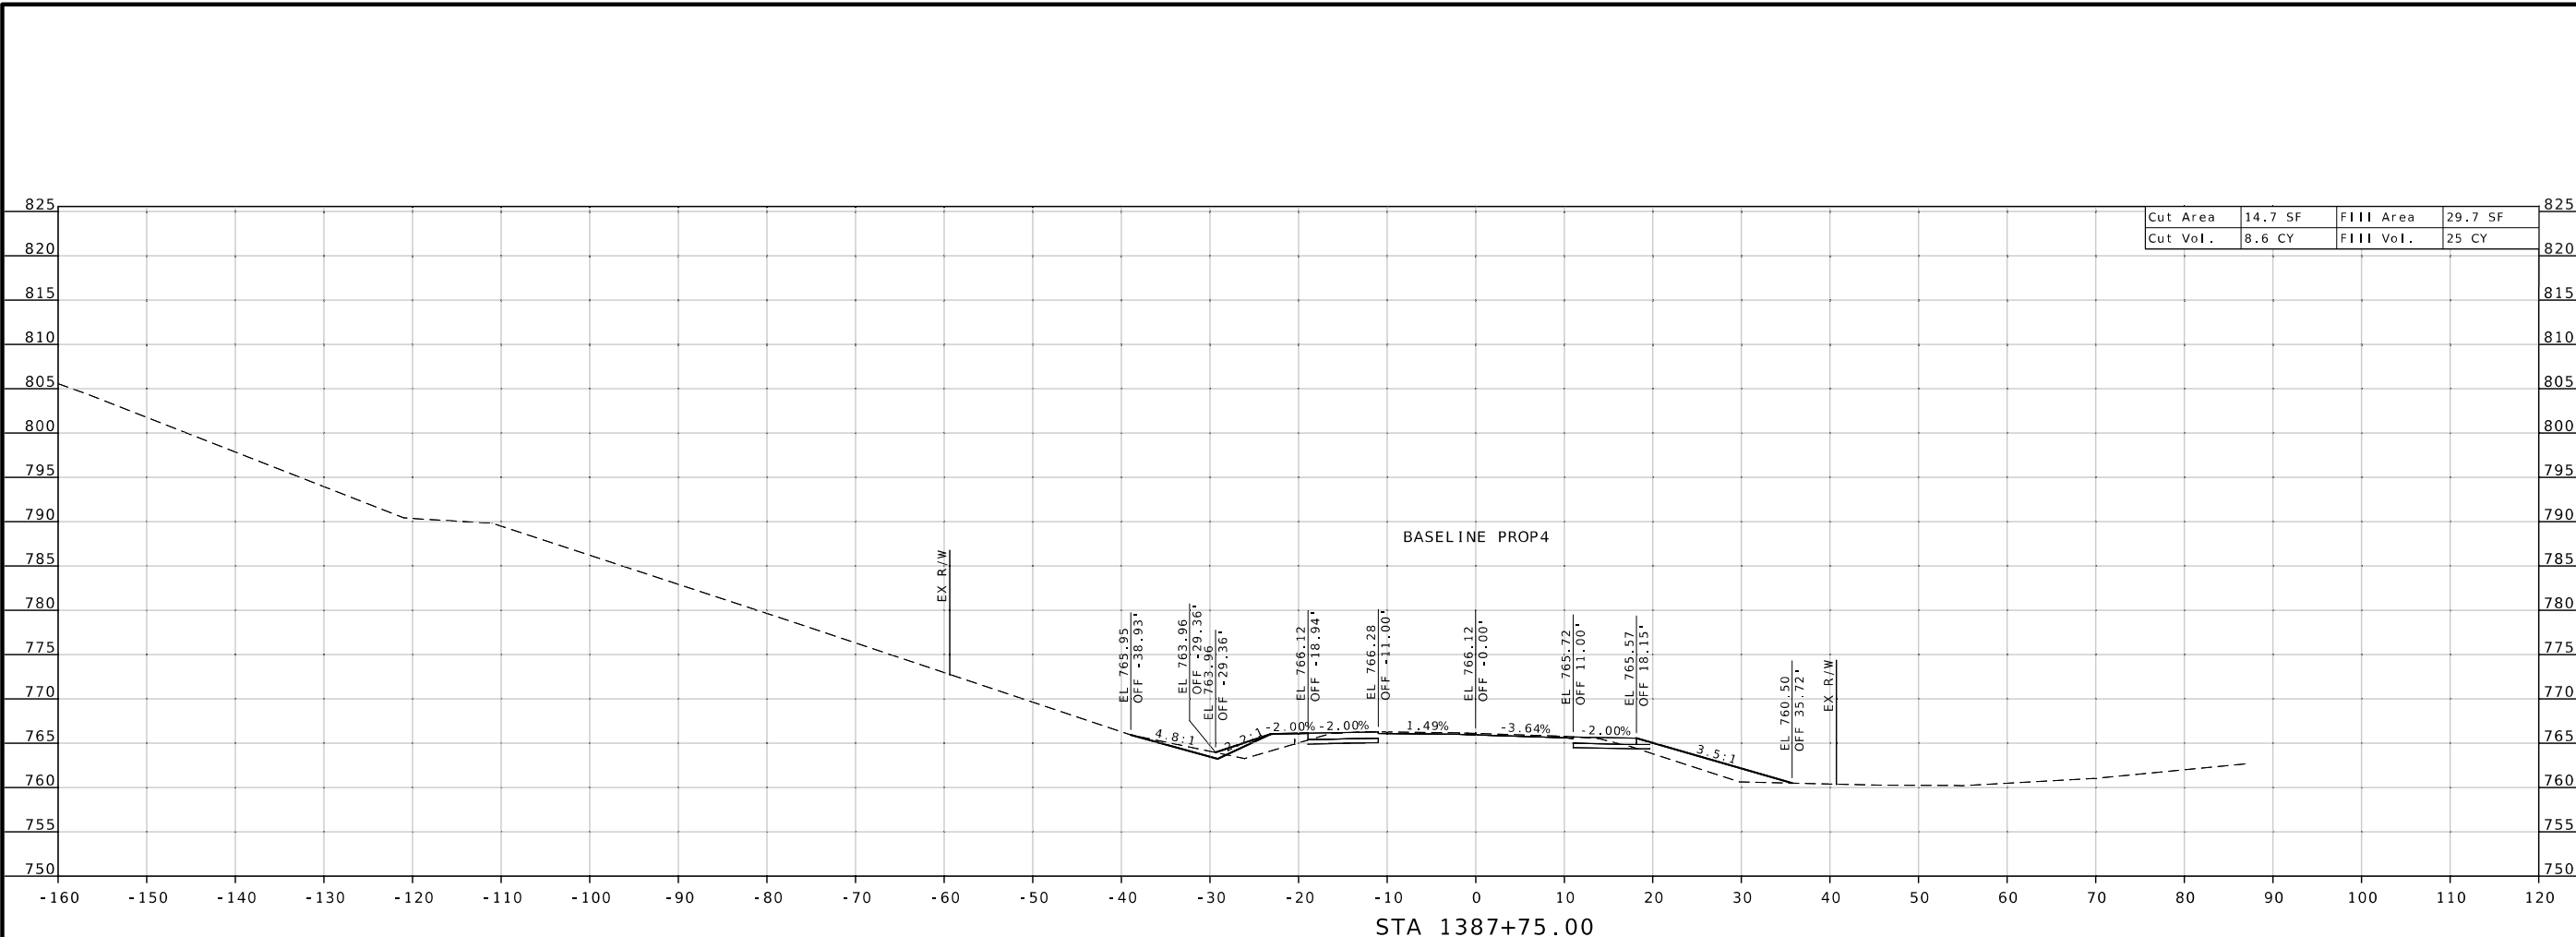



Heather R. Barrows
 01/24/2025 6:55:52 PM
 HEATHER R. BARROWS, CIVIL
 MO-PE-2016040670

DATE PREPARED	1/24/2025	
ROUTE	45	STATE MO
DISTRICT	KC	SHEET NO. 5
COUNTY	PLATTE	
JOB NO.	JKU0120	
CONTRACT ID.		
PROJECT NO.		
BRIDGE NO.		

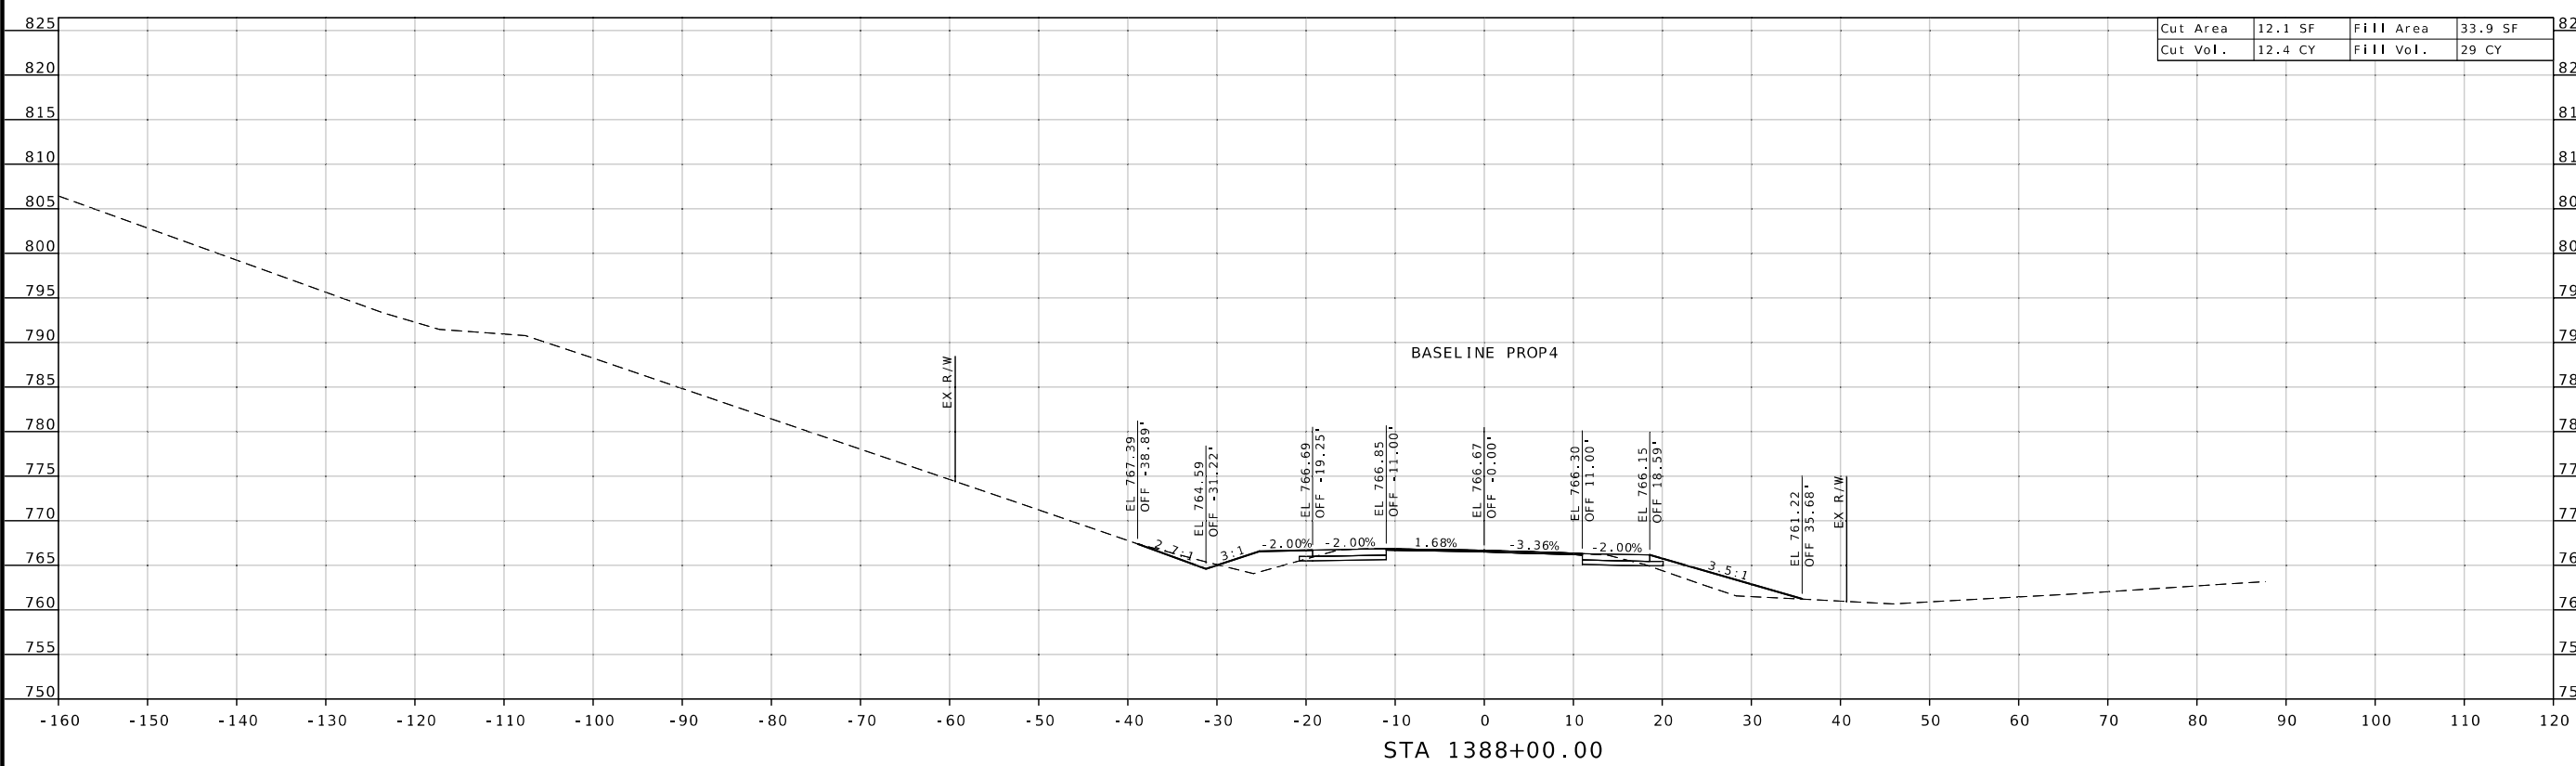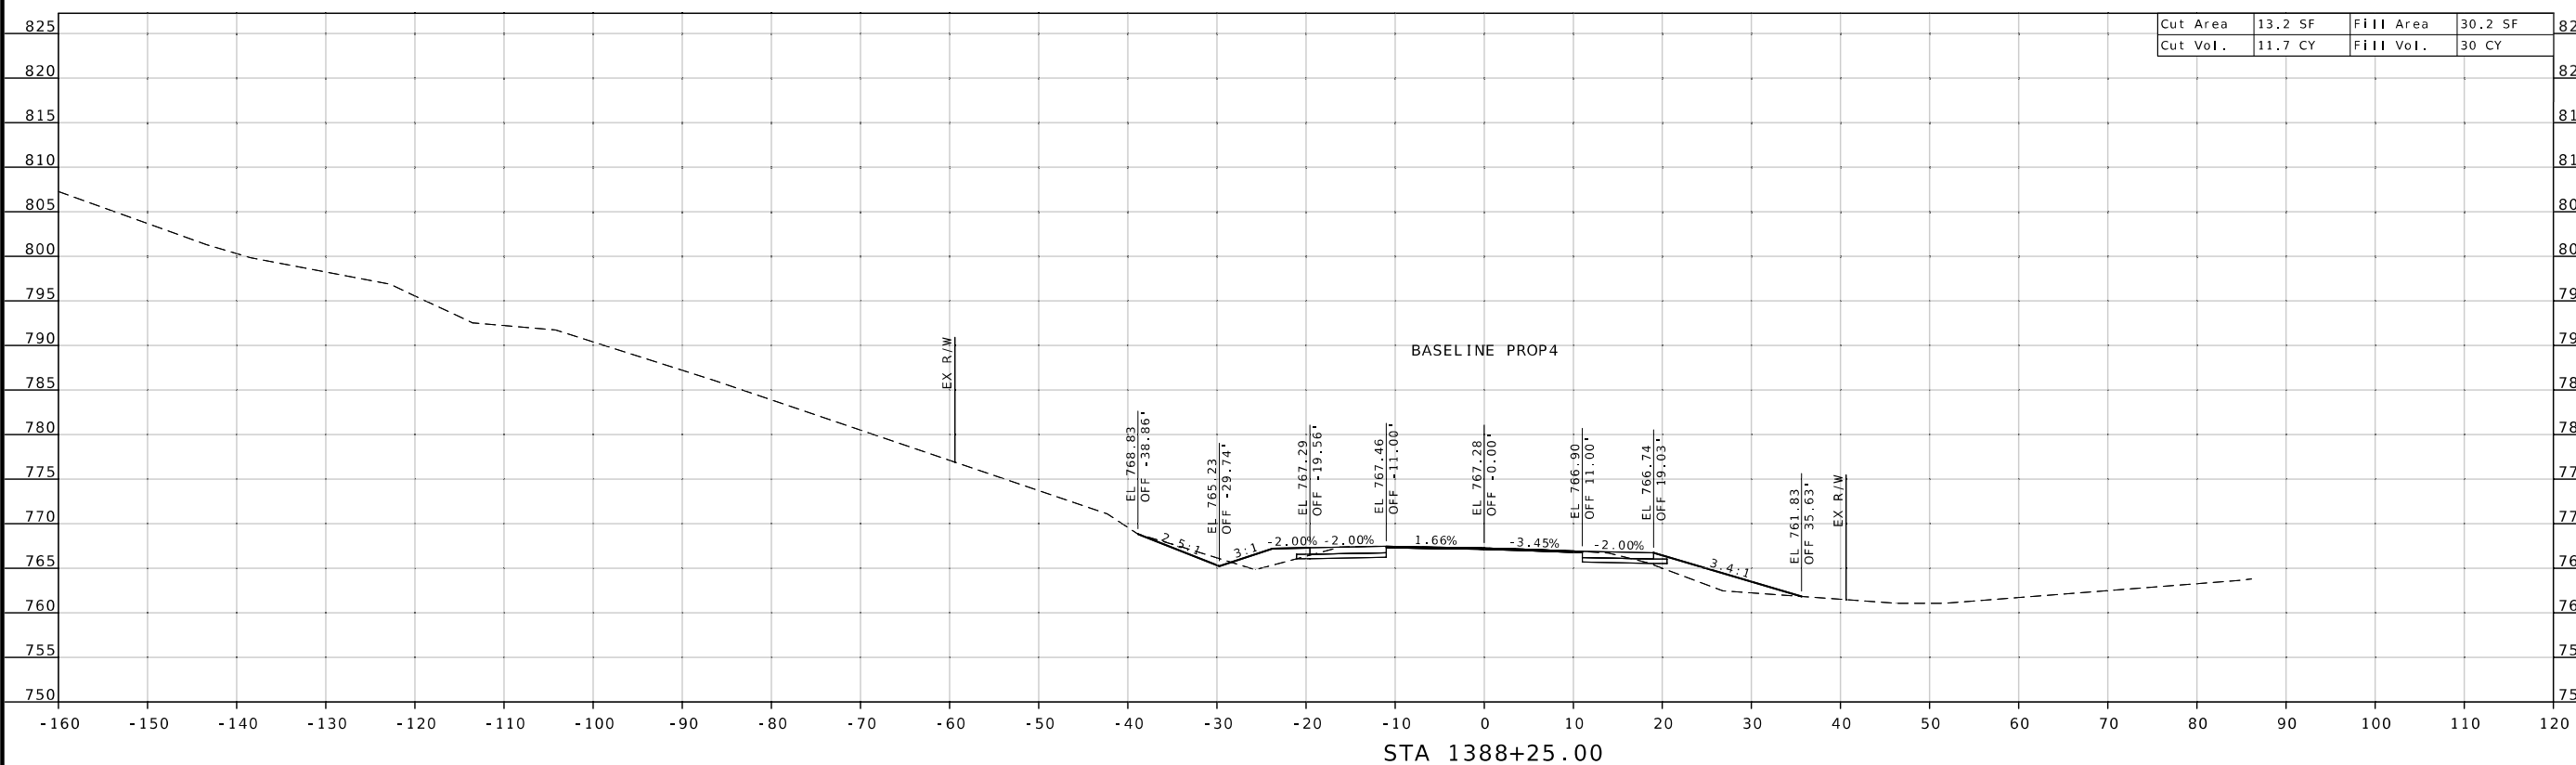

DATE	DESCRIPTION

MISSOURI HIGHWAYS AND TRANSPORTATION COMMISSION
 105 WEST CAPITOL
 JEFFERSON CITY, MO 65102
 1-888-ASK-MODOT (1-888-273-6636)

CROSS SECTIONS RTE 45
 SHEET 5 OF 41



HEATHER R. BARROWS
 NUMBER PE-2016040670
 PROFESSIONAL ENGINEER

DATE PREPARED
 1/24/2025

ROUTE 45 STATE MO
 DISTRICT KC SHEET NO. 10

COUNTY
 PLATTE


JOB NO.
 JKU0120

CONTRACT ID.

PROJECT NO.


BRIDGE NO.

DATE	DESCRIPTION

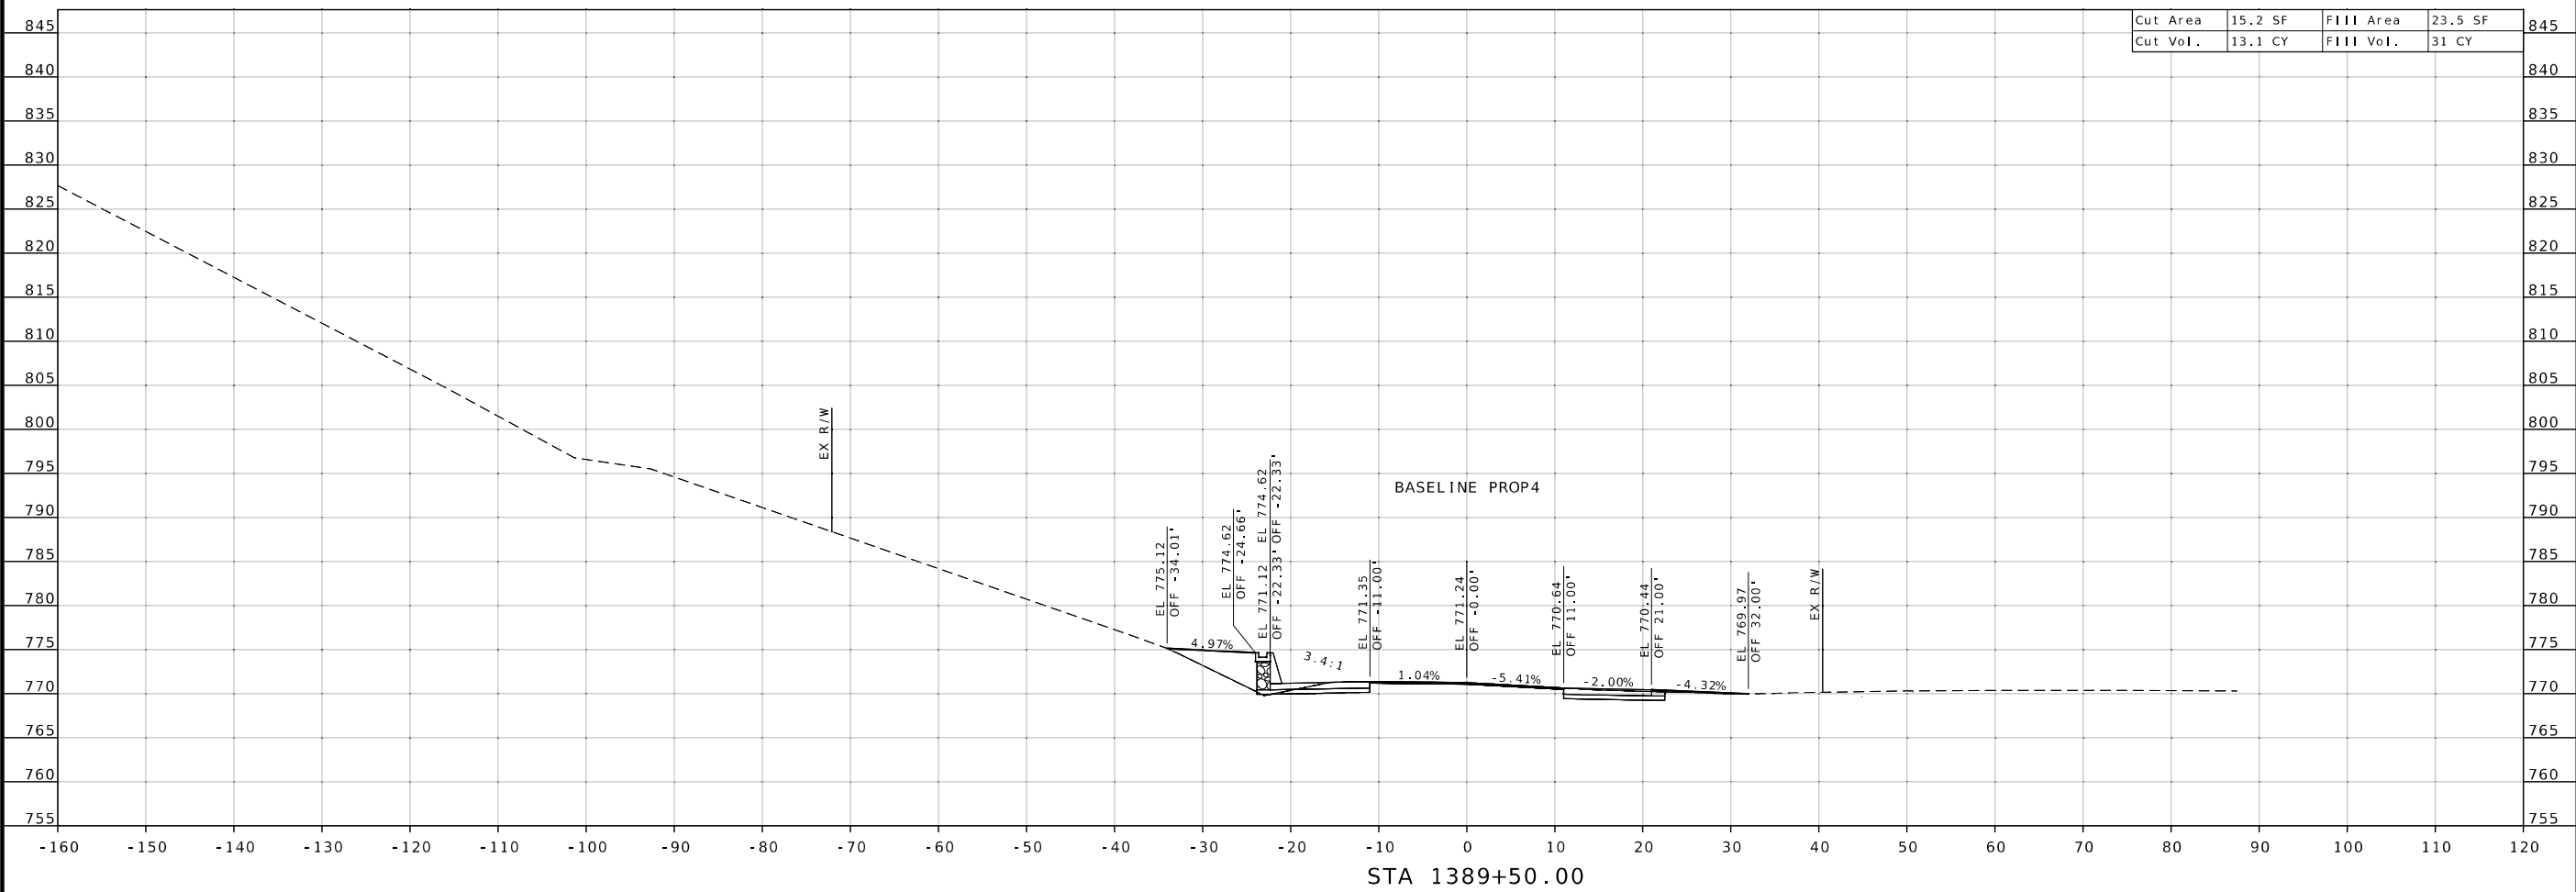

MISSOURI HIGHWAYS AND TRANSPORTATION COMMISSION
 105 WEST CAPITOL JEFFERSON CITY, MO 65102
 1-888-ASK-MODOT (1-888-275-6636)

CROSS SECTIONS RTE 45
 SHEET 10 OF 41

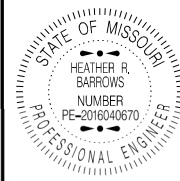

HEATHER R. BARROWS
 NUMBER
 PE-2016040670
 PROFESSIONAL ENGINEER

DATE PREPARED
 1/24/2025

ROUTE 45 STATE MO

DISTRICT KC SHEET NO. 11

COUNTY PLATTE


JOB NO. JKU0120

CONTRACT ID.

PROJECT NO.

BRIDGE NO.

DATE	DESCRIPTION

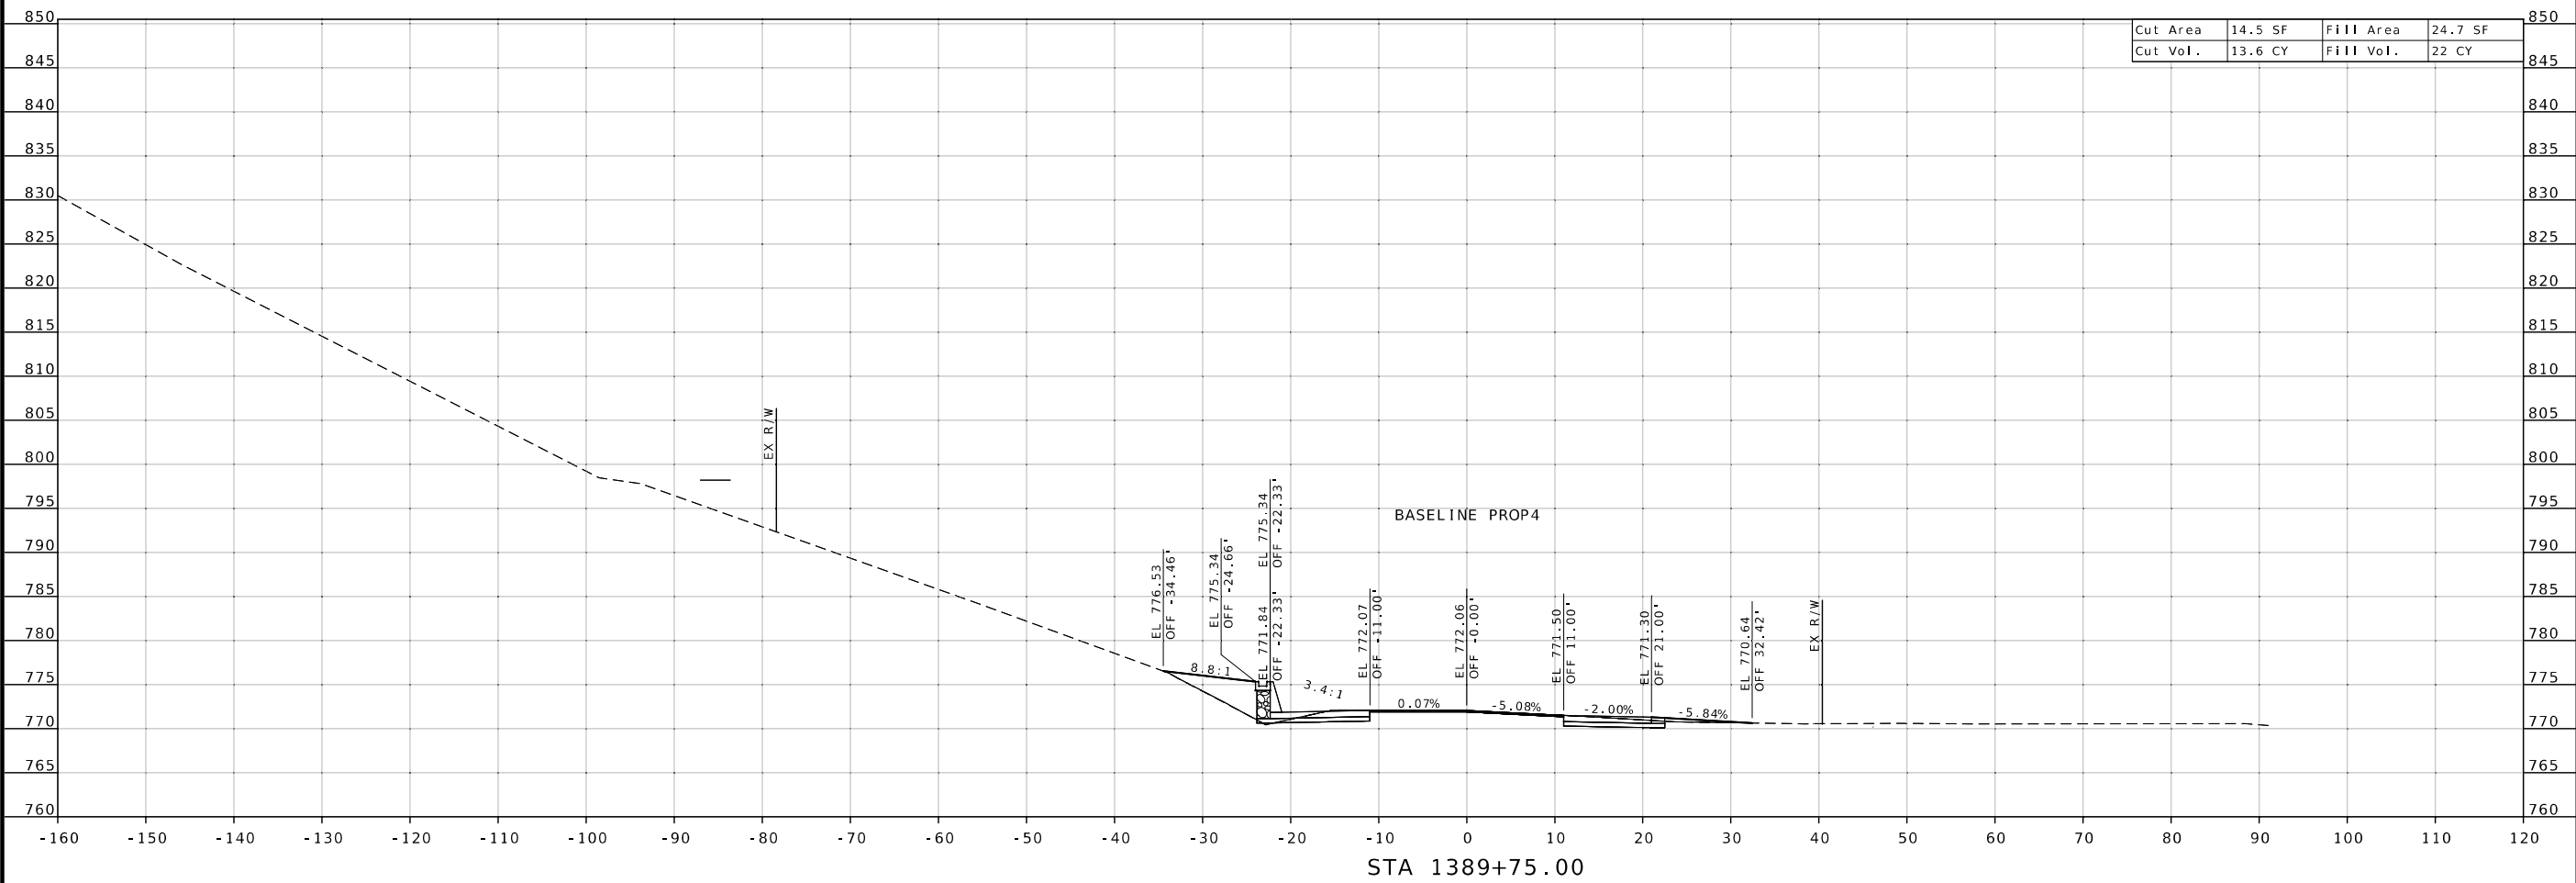

Cut Area	14.5 SF	Fill Area	24.7 SF
Cut Vol.	13.6 CY	Fill Vol.	22 CY

MISSOURI HIGHWAYS AND TRANSPORTATION COMMISSION
 105 WEST CAPITOL JEFFERSON CITY, MO 65102
 1-888-ASK-MODOT (1-888-275-6636)

CROSS SECTIONS RTE 45
 SHEET 11 OF 41

STA 1389+75.00




01/24/2025 6:33:29 PM
HEATHER R. BARROWS - CIVIL
MO-PE-2016040670

DATE PREPARED
1/24/2025
ROUTE 45 STATE MO
DISTRICT KC SHEET NO. 13
COUNTY PLATTE
JOB NO. JKU0120
CONTRACT ID.
PROJECT NO.
BRIDGE NO.

DESCRIPTION	DATE

MISSOURI HIGHWAYS AND TRANSPORTATION COMMISSION
105 WEST CAPITOL
JEFFERSON CITY, MO 65102
1-888-ASK-MODOT (1-888-275-6636)

CROSS SECTIONS RTE 45
SHEET 13 OF 41

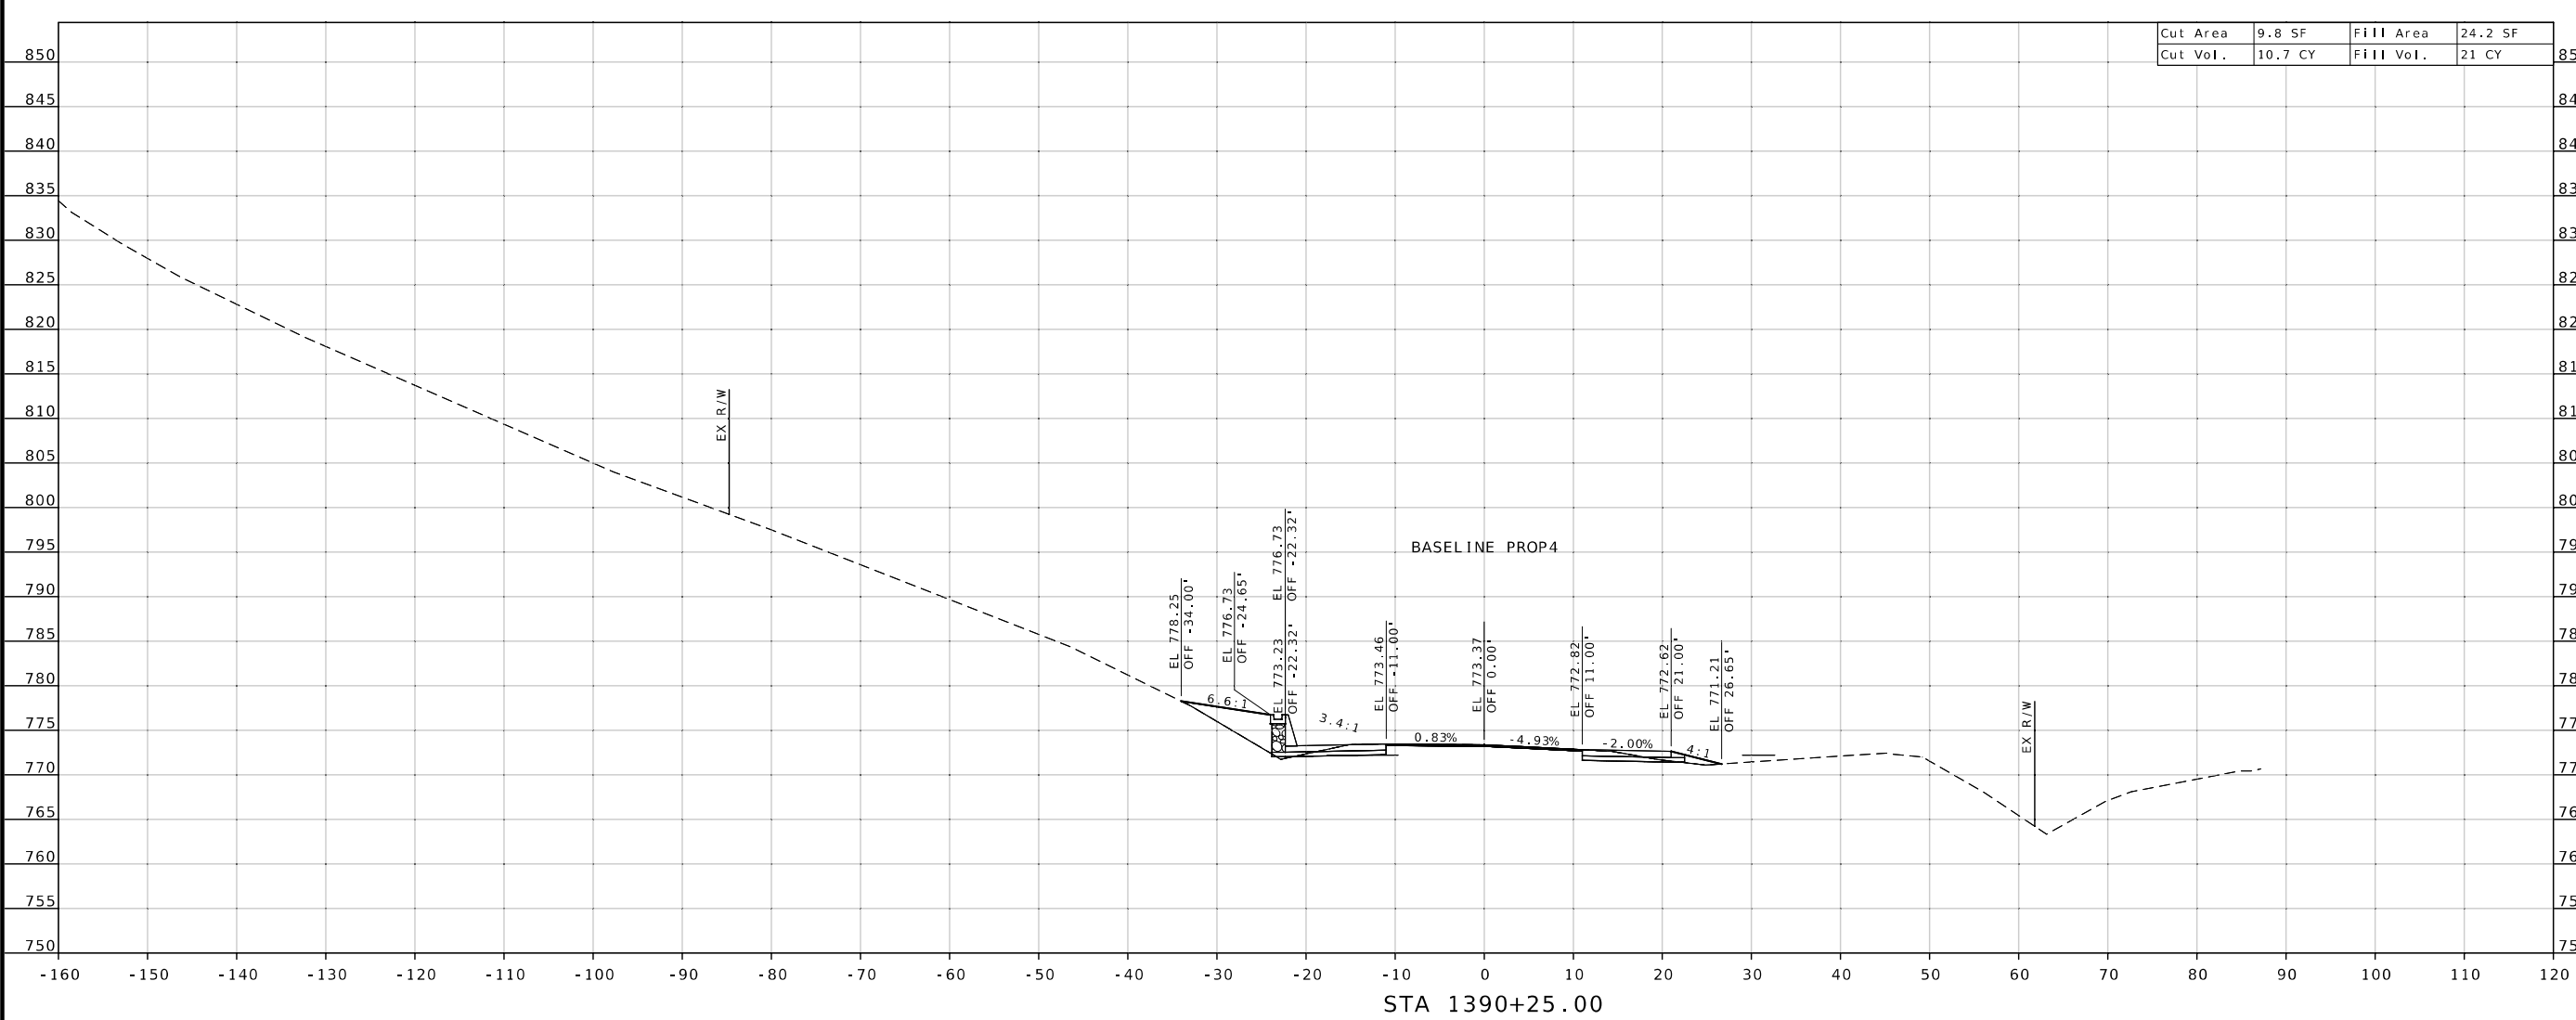

Cut Area	9.8 SF	Fill Area	24.2 SF
Cut Vol.	10.7 CY	Fill Vol.	21 CY

STA 1390+25.00



HEATHER R. BARROWS
 NUMBER
 PE-2016040670
 PROFESSIONAL ENGINEER

DATE PREPARED
 1/24/2025

ROUTE STATE
 45 MO

DISTRICT SHEET NO.
 KC 15

COUNTY
 PLATTE

JOB NO.
 JKU0120

CONTRACT ID.


PROJECT NO.


BRIDGE NO.

DATE	DESCRIPTION

MISSOURI HIGHWAYS AND TRANSPORTATION
 COMMISSION
 105 WEST CAPITOL
 JEFFERSON CITY, MO 65102
 1-888-ASK-MODOT (1-888-275-6636)

CROSS SECTIONS RTE 45
 SHEET 15 OF 41

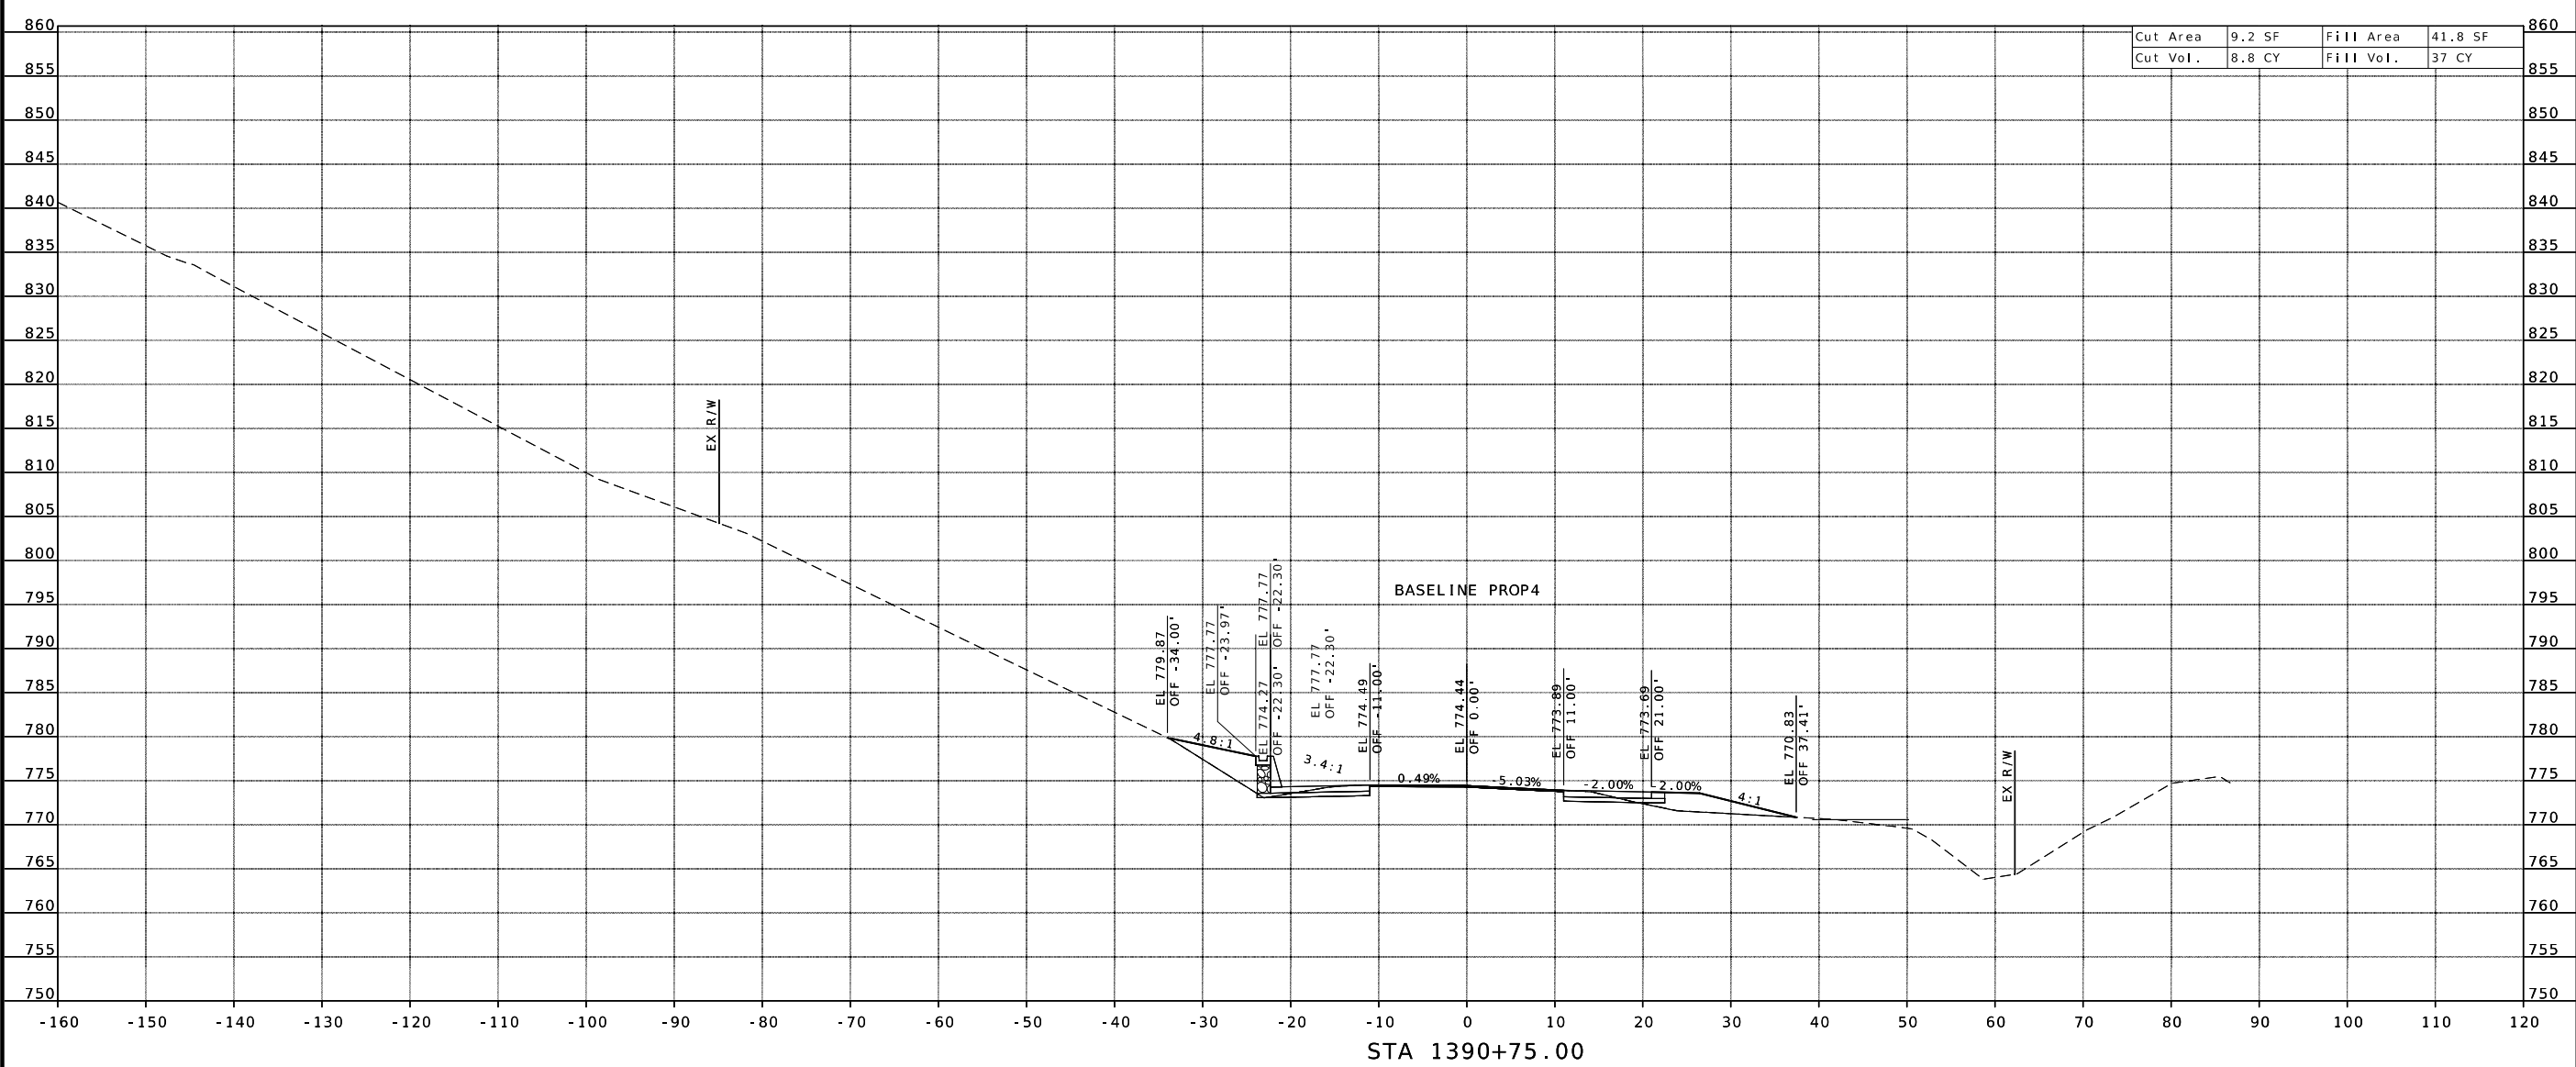

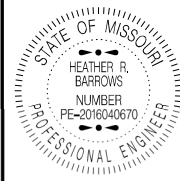

HEATHER R. BARROWS
NUMBER
PE-2016040670
PROFESSIONAL ENGINEER

DATE PREPARED
1/24/2025

ROUTE STATE
45 MO

DISTRICT SHEET NO.
KC 16

COUNTY
PLATTE


JOB NO.
JKU0120

CONTRACT ID.

PROJECT NO.

BRIDGE NO.

Cut Area	9.7 SF	Fill Area	27.8 SF
Cut Vol.	8.6 CY	Fill Vol.	32 CY

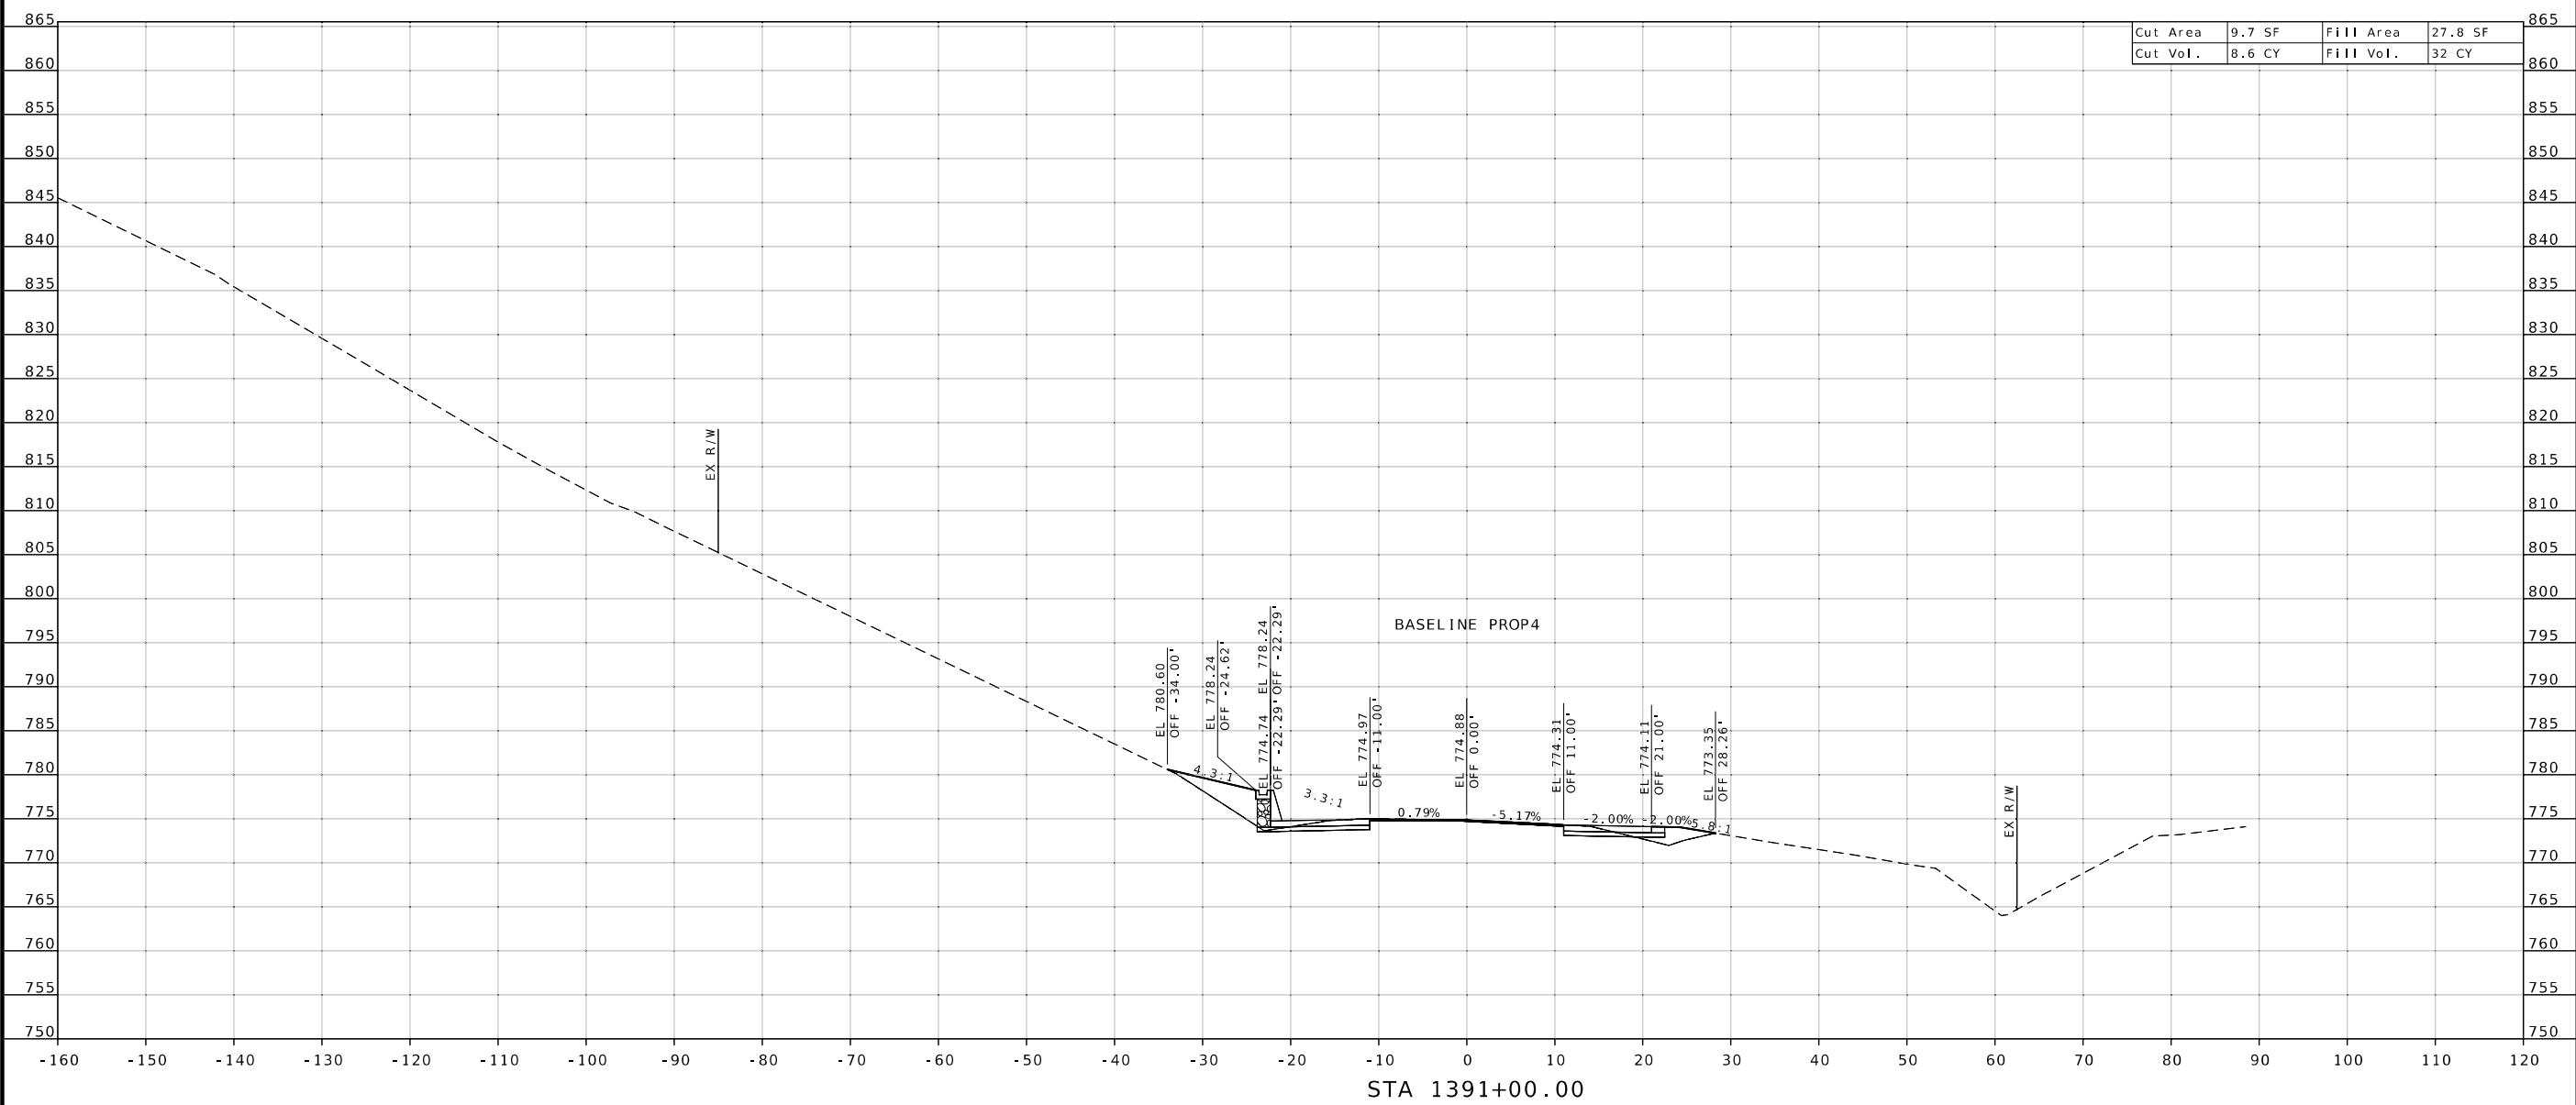

DESCRIPTION
DATE
MISSOURI HIGHWAYS AND TRANSPORTATION COMMISSION



CROSS SECTIONS RTE 45
SHEET 16 OF 41



HEATHER R. BARROWS
 NUMBER PE-2016040670
 PROFESSIONAL ENGINEER

DATE PREPARED
 1/24/2025

ROUTE 45 STATE MO

DISTRICT KC SHEET NO. 17

COUNTY PLATTE


JOB NO. JKU0120

CONTRACT ID.

PROJECT NO.

BRIDGE NO.

Cut Area	10.4 SF	Fill Area	27.9 SF
Cut Vol.	9.3 CY	Fill Vol.	26 CY

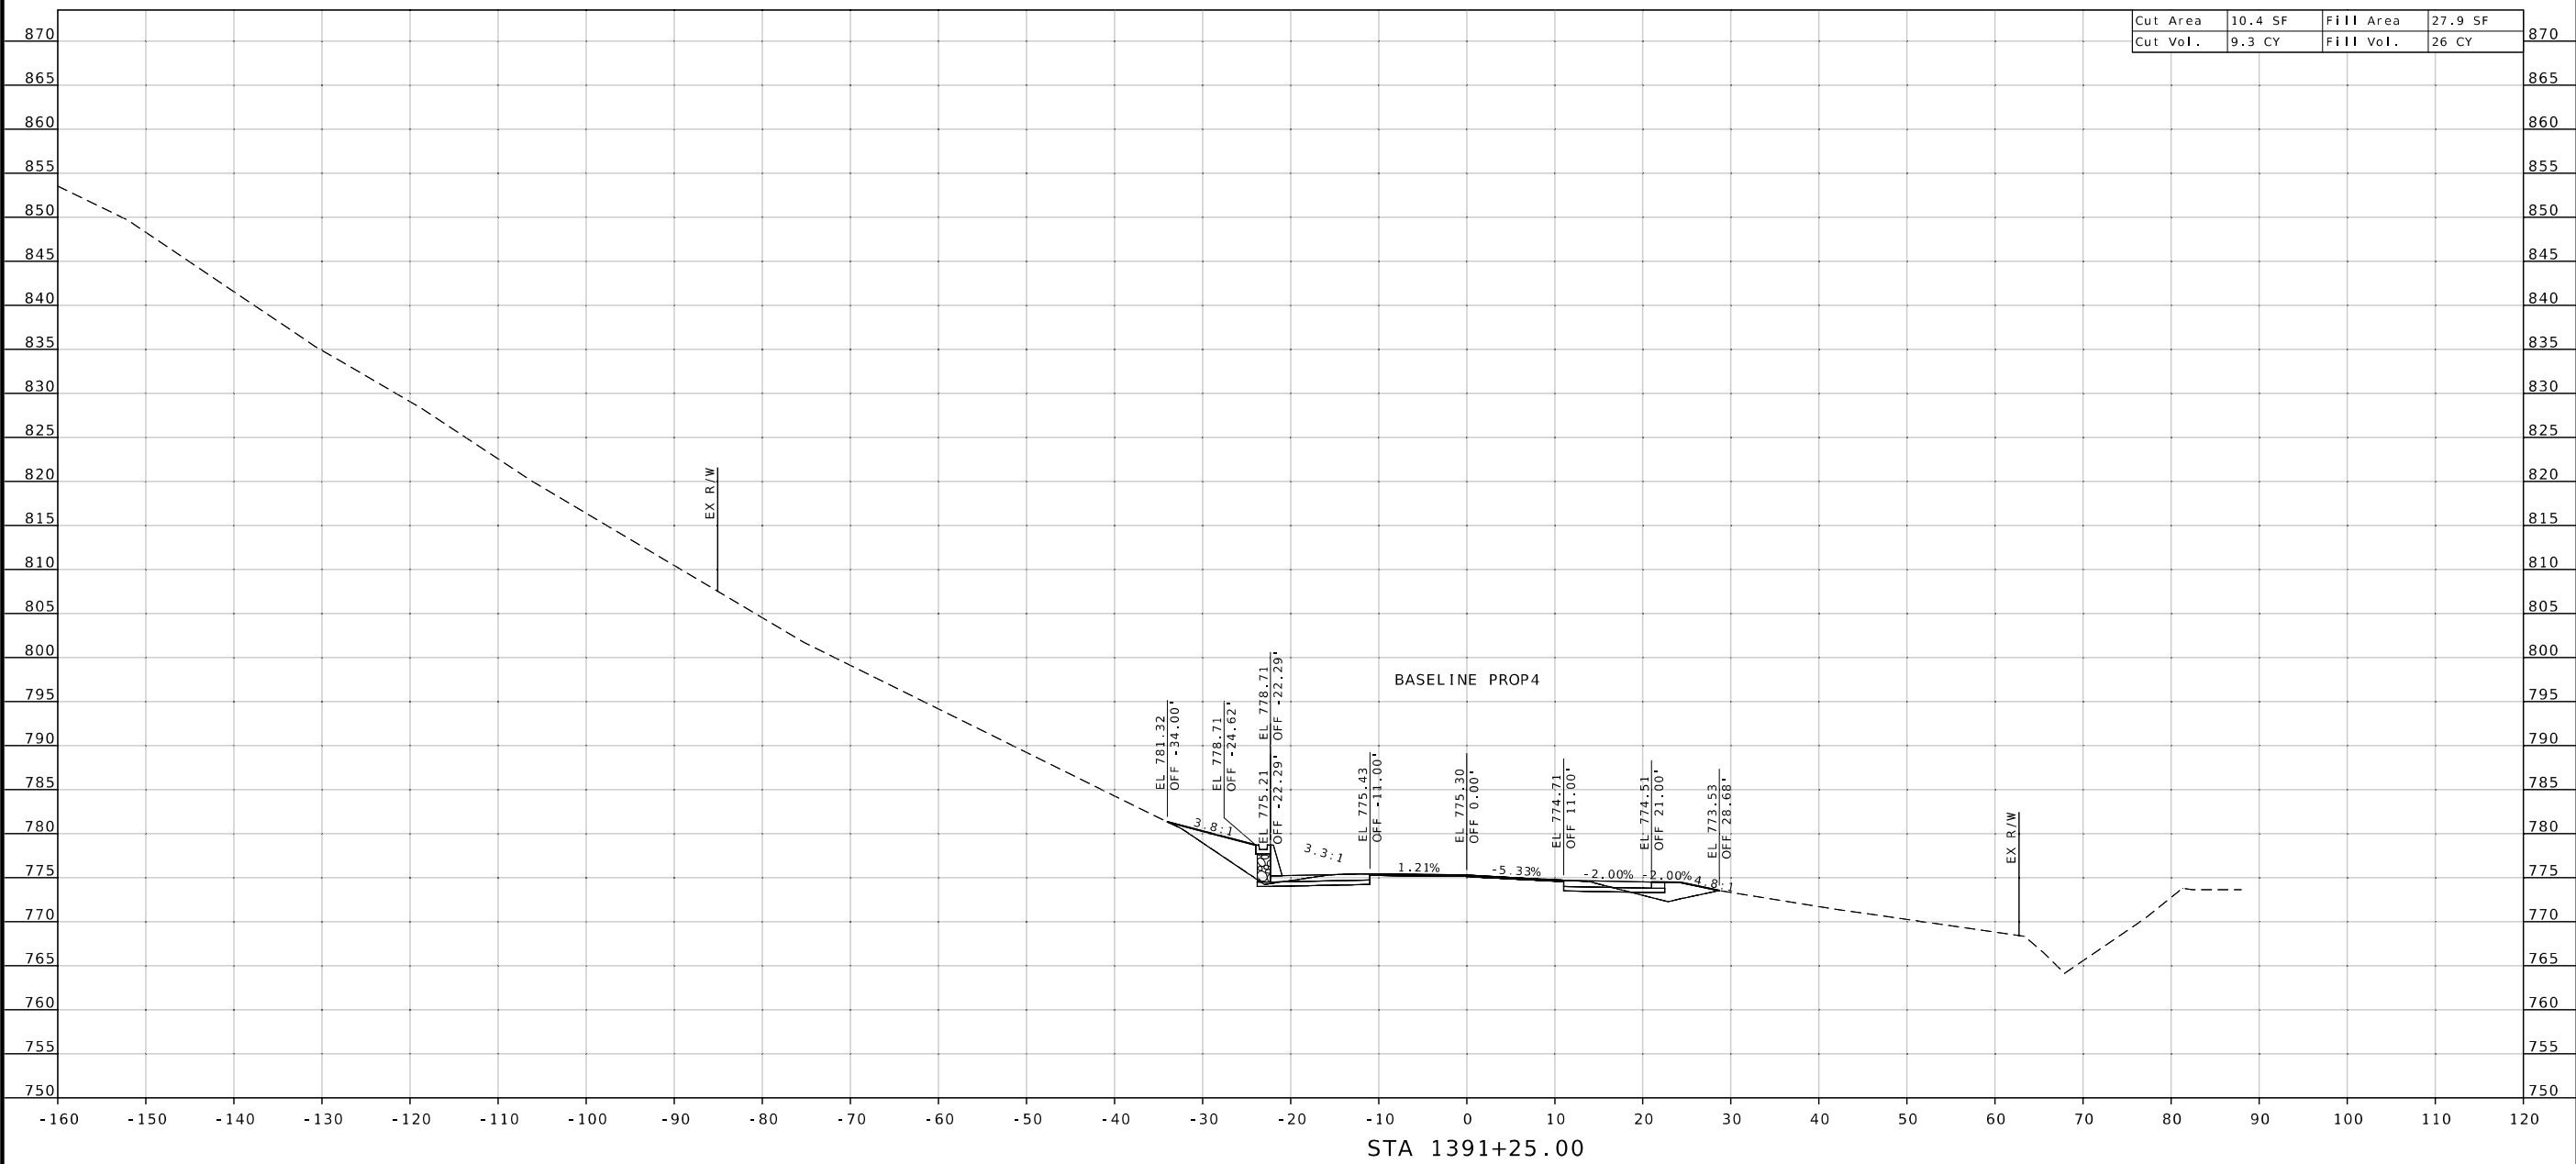


DESCRIPTION
 DATE

MISSOURI HIGHWAYS AND TRANSPORTATION COMMISSION



CROSS SECTIONS RTE 45
 SHEET 17 OF 41

STA 1391+25.00

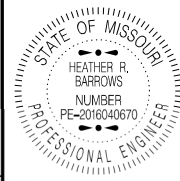

Heather R. Barrows
HEATHER R. BARROWS, CIVIL
MO-PE-2016040670

DATE PREPARED
1/24/2025

ROUTE 45 STATE MO

DISTRICT KC SHEET NO. 22

COUNTY PLATTE

JOB NO. JKU0120

CONTRACT ID.

PROJECT NO.

BRIDGE NO.

DESCRIPTION

DATE

MISSOURI HIGHWAYS AND TRANSPORTATION COMMISSION



105 WEST CAPITOL JEFFERSON CITY, MO 65102


1-888-ASK-MODOT (1-888-273-6636)

MoDOT

CROSS SECTIONS RTE 45

SHEET 22 OF 41

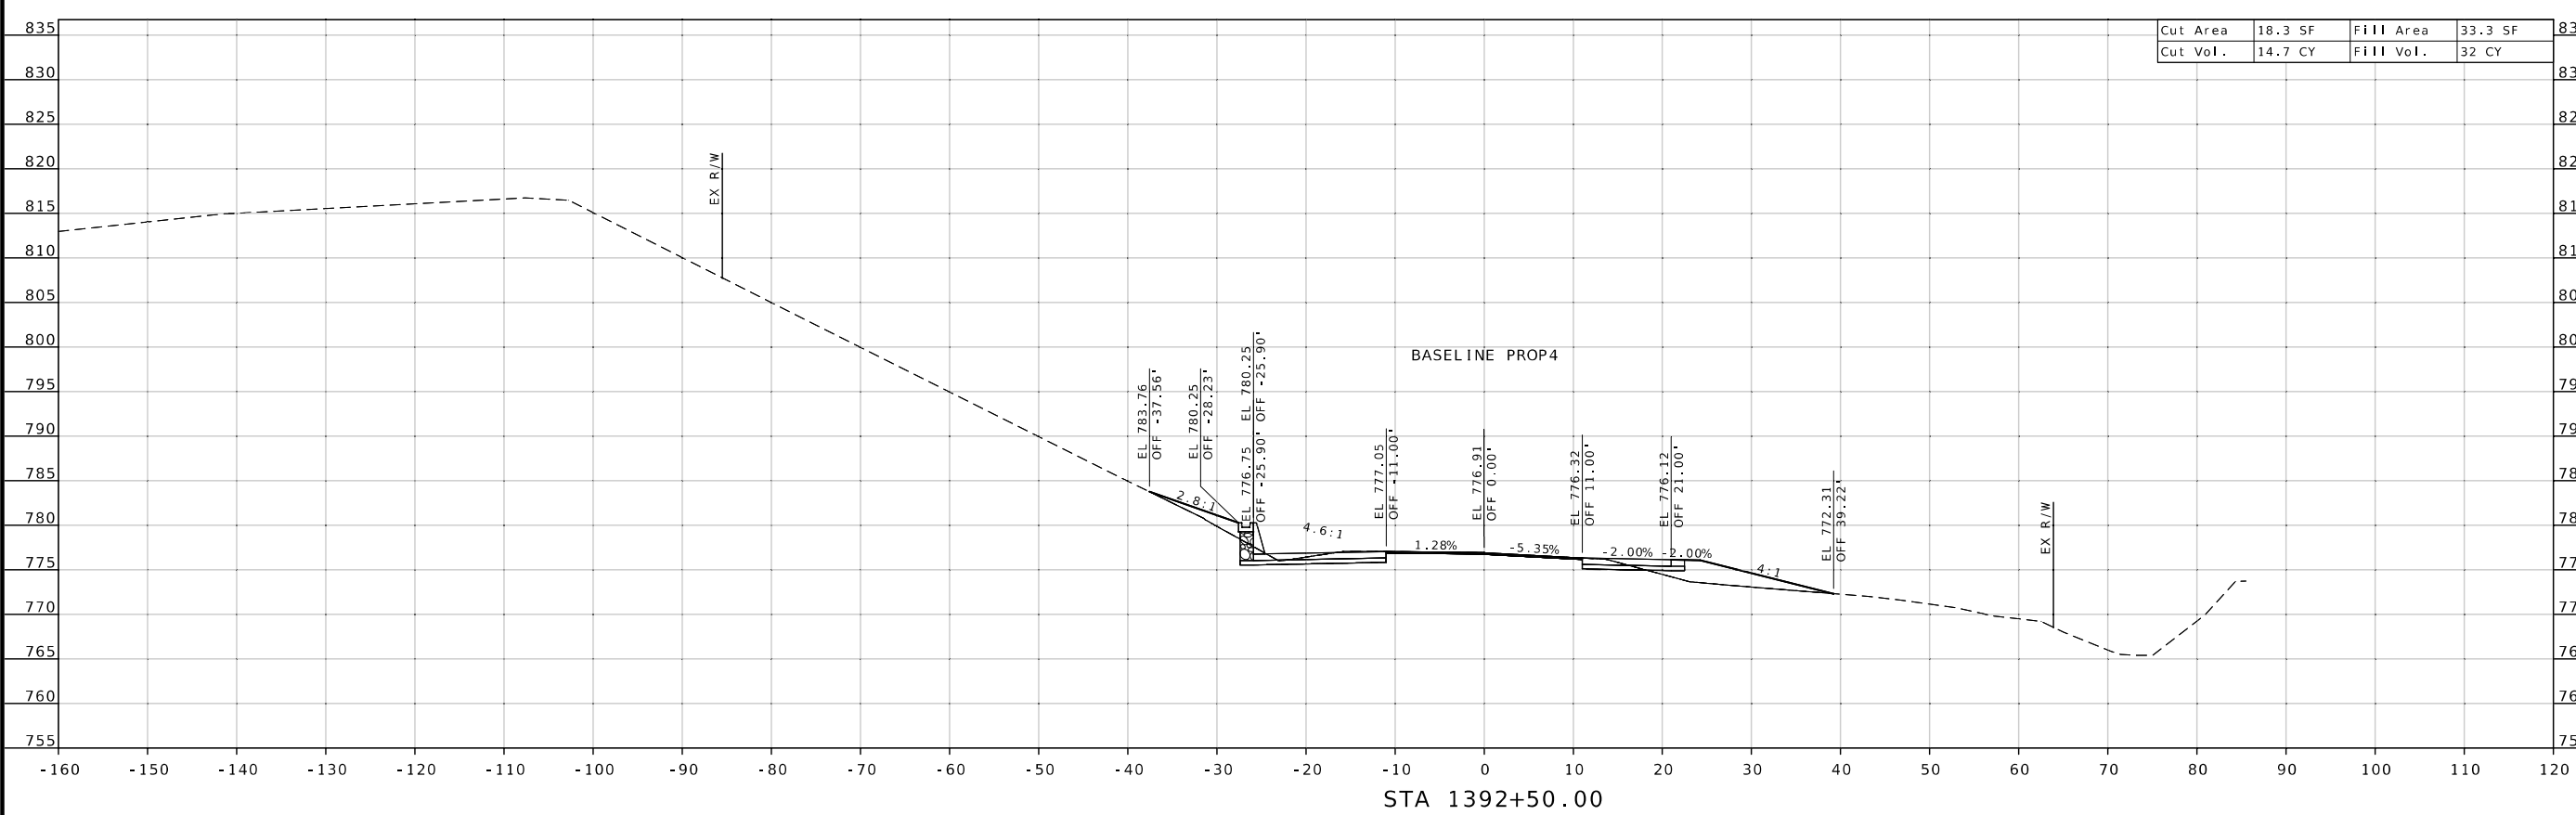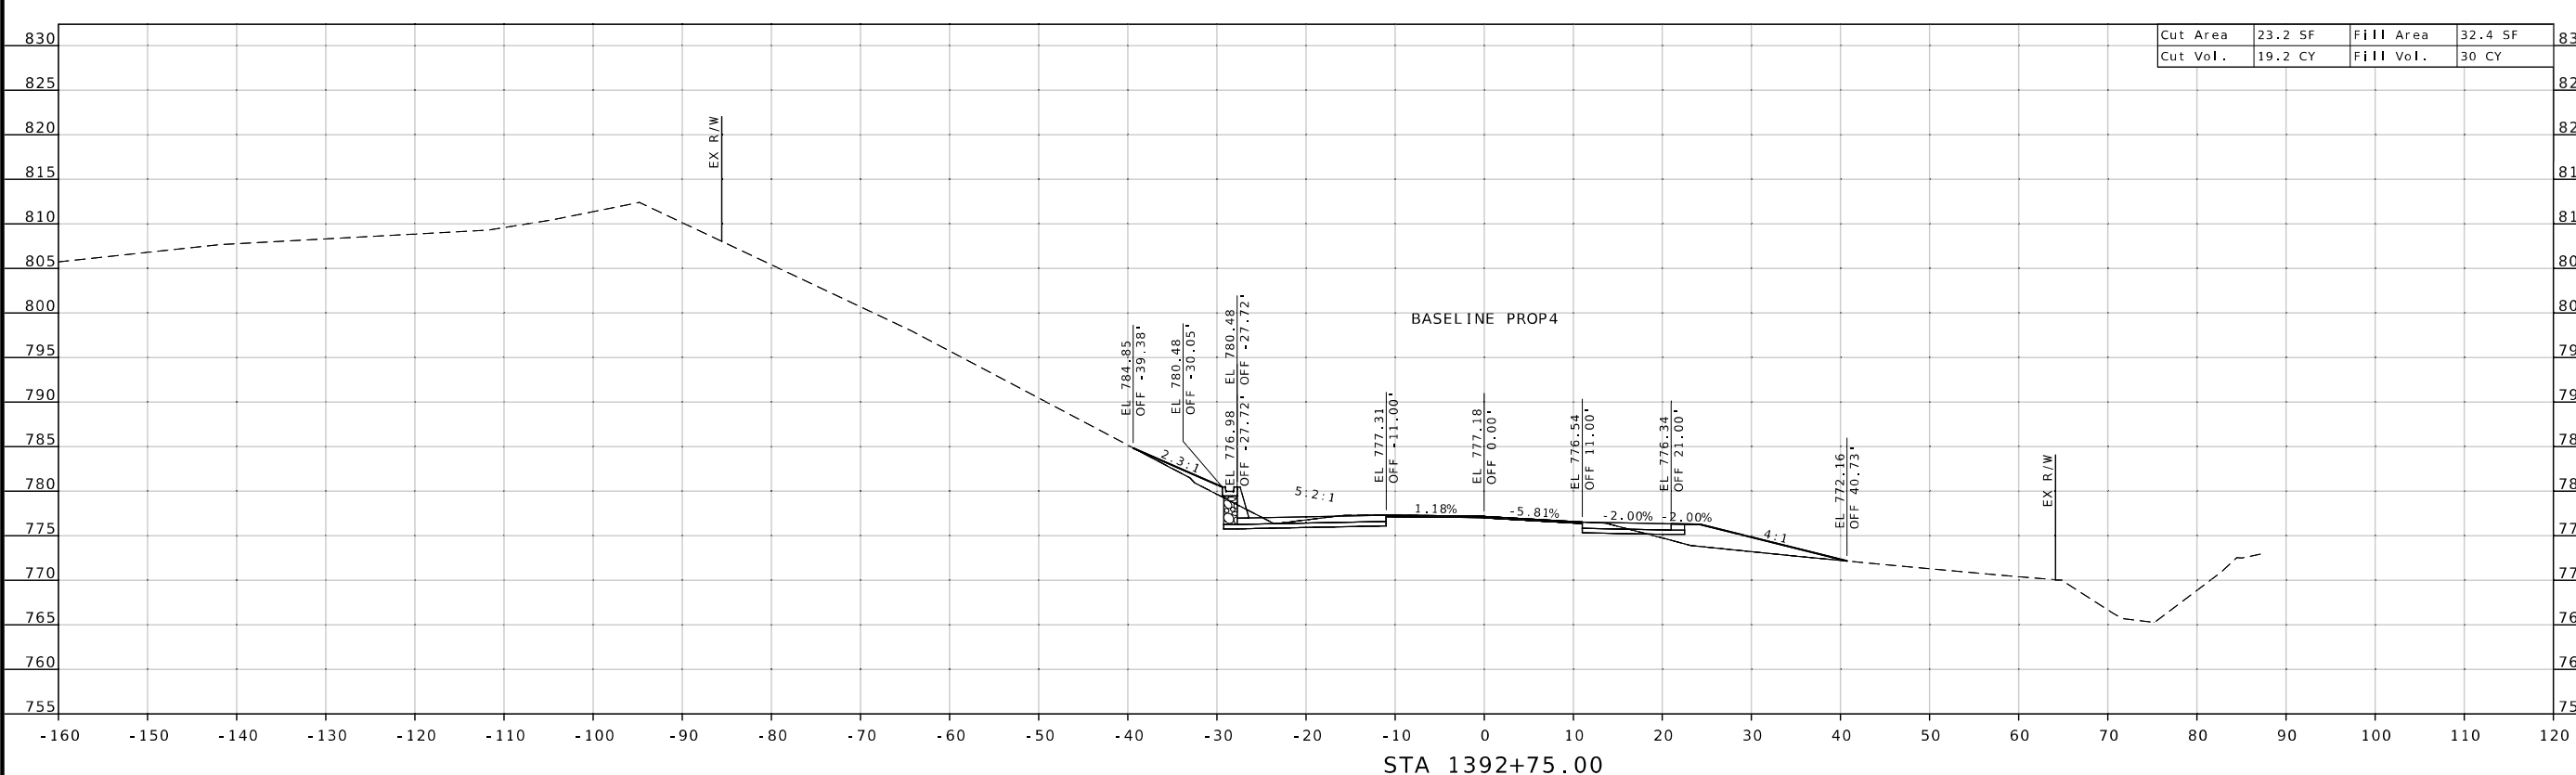

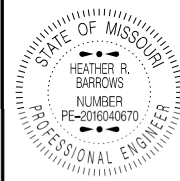

HEATHER R. BARROWS
 NUMBER PE-2016040670
 PROFESSIONAL ENGINEER

DATE PREPARED
 1/24/2025

ROUTE 45 STATE MO

DISTRICT KC SHEET NO. 24

COUNTY PLATTE


JOB NO. JKU0120

CONTRACT ID.


PROJECT NO.

BRIDGE NO.

Cut Area	55.2 SF	Fill Area	91.5 SF
Cut Vol.	37.7 CY	Fill Vol.	65 CY

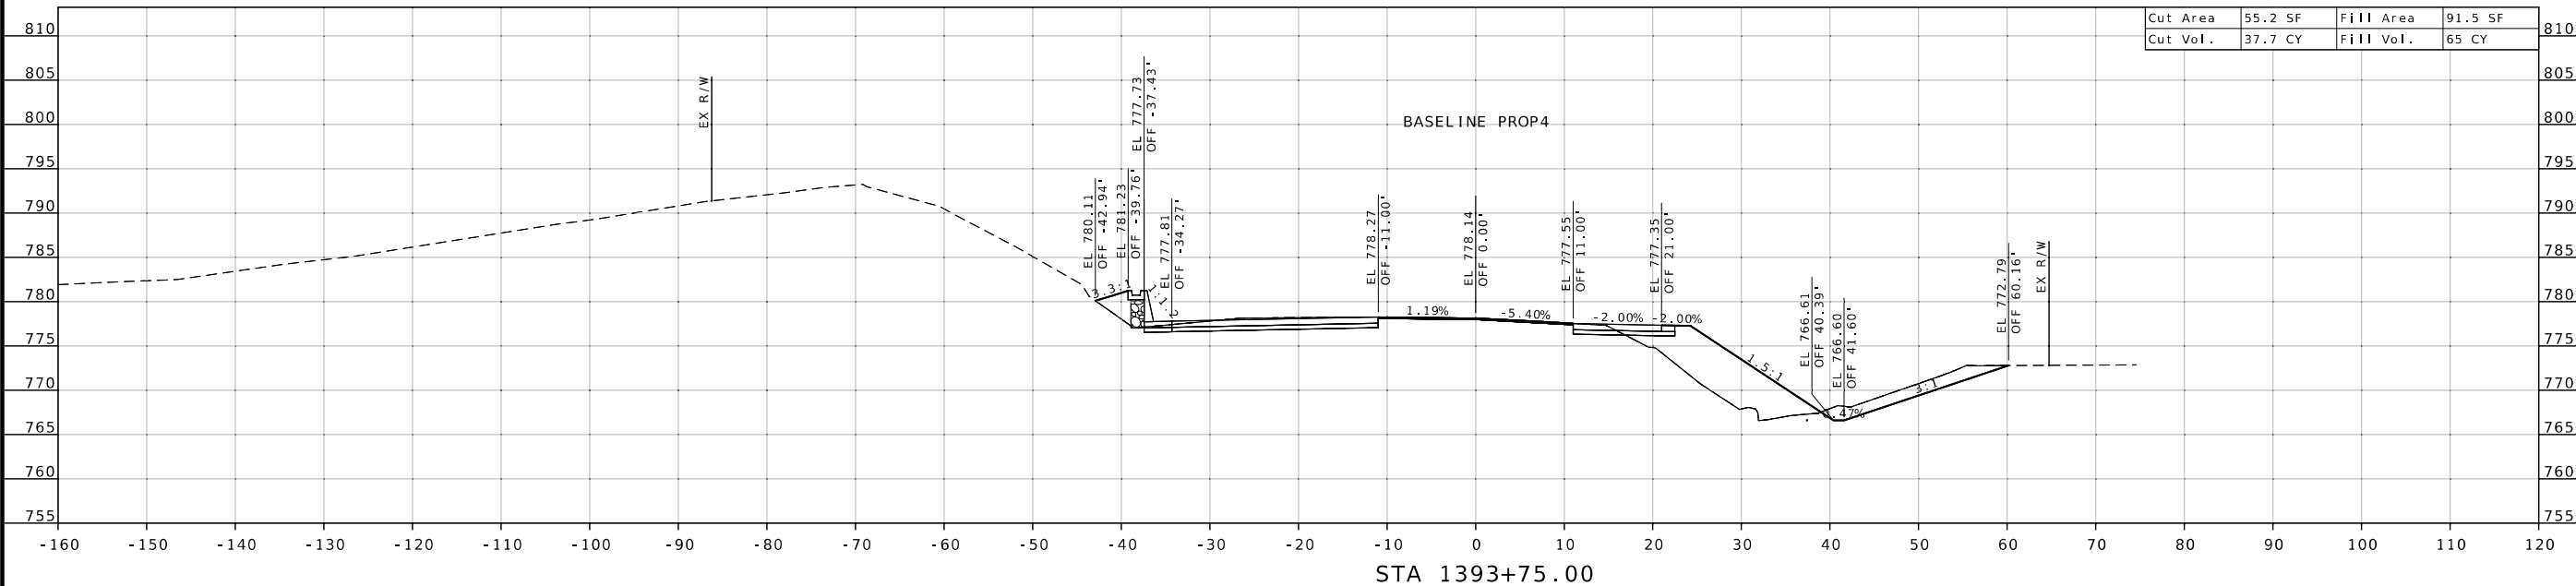


Cut Area	26.3 SF	Fill Area	49.0 SF
Cut Vol.	31.9 CY	Fill Vol.	35 CY

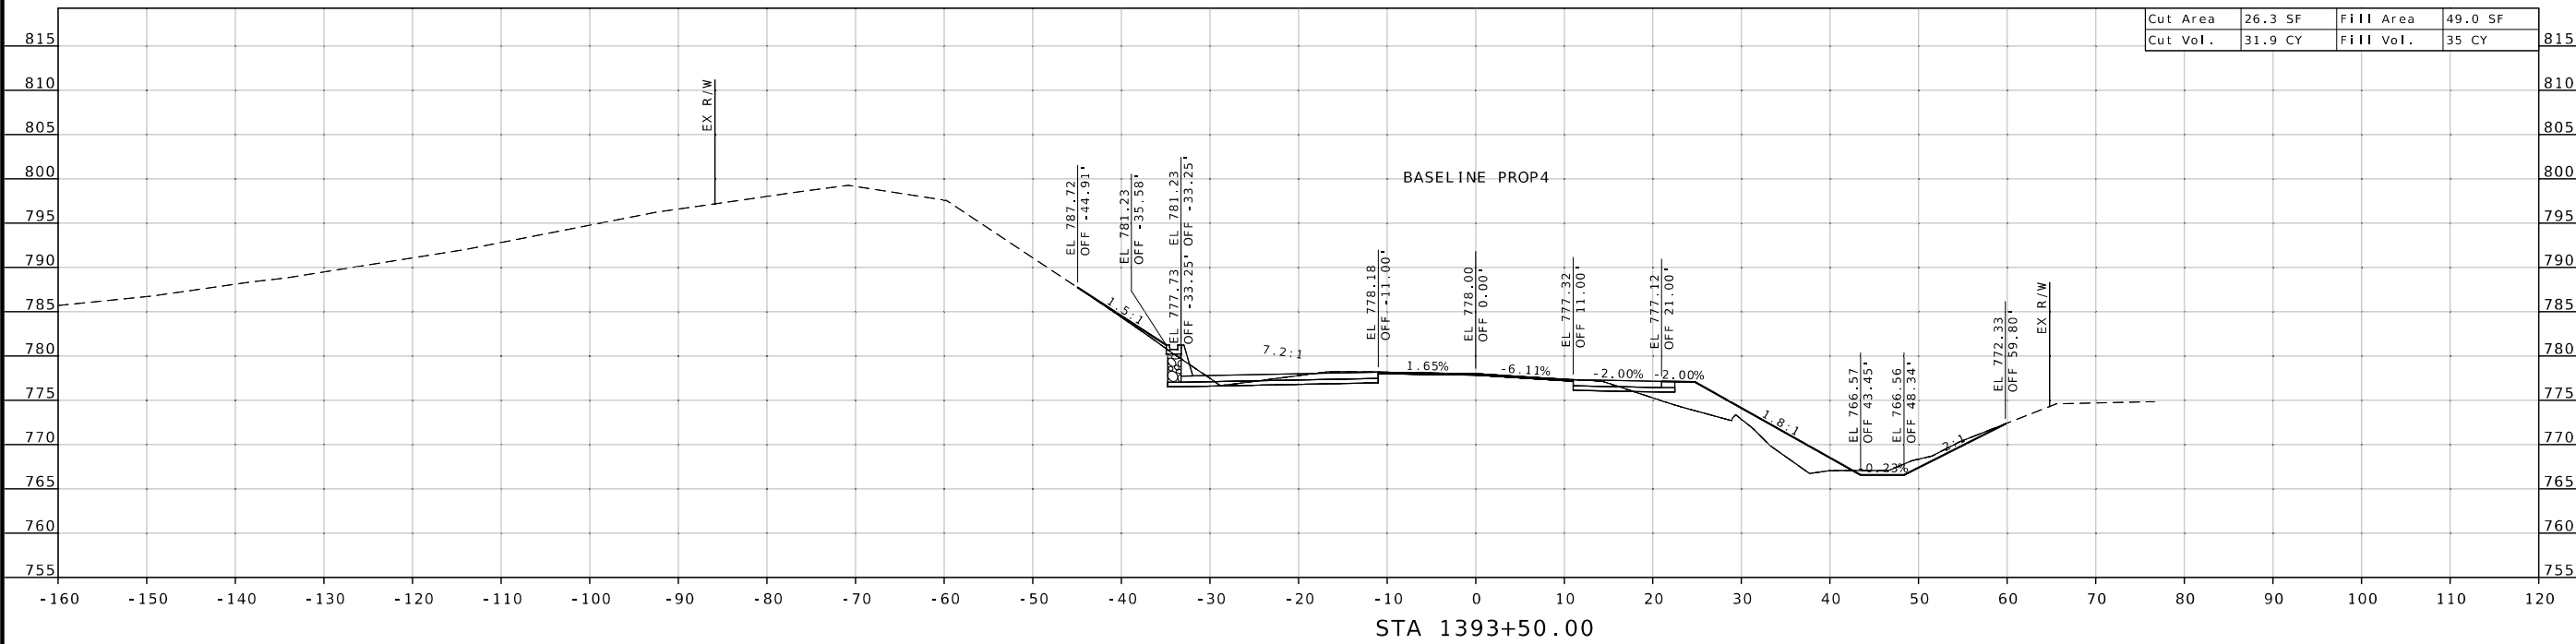

DESCRIPTION	DATE

MISSOURI HIGHWAYS AND TRANSPORTATION COMMISSION
 105 WEST CAPITOL JEFFERSON CITY, MO 65102
 1-888-ASK-MODOT (1-888-275-6636)

CROSS SECTIONS RTE 45
 SHEET 24 OF 41

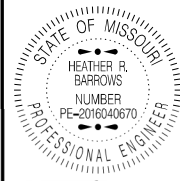

HEATHER R. BARROWS
NUMBER
PE-2016040670
PROFESSIONAL ENGINEER

DATE PREPARED
1/24/2025

ROUTE 45 STATE MO

DISTRICT KC SHEET NO. 25




COUNTY PLATTE

JOB NO. JKU0120

CONTRACT ID.

PROJECT NO.

BRIDGE NO.

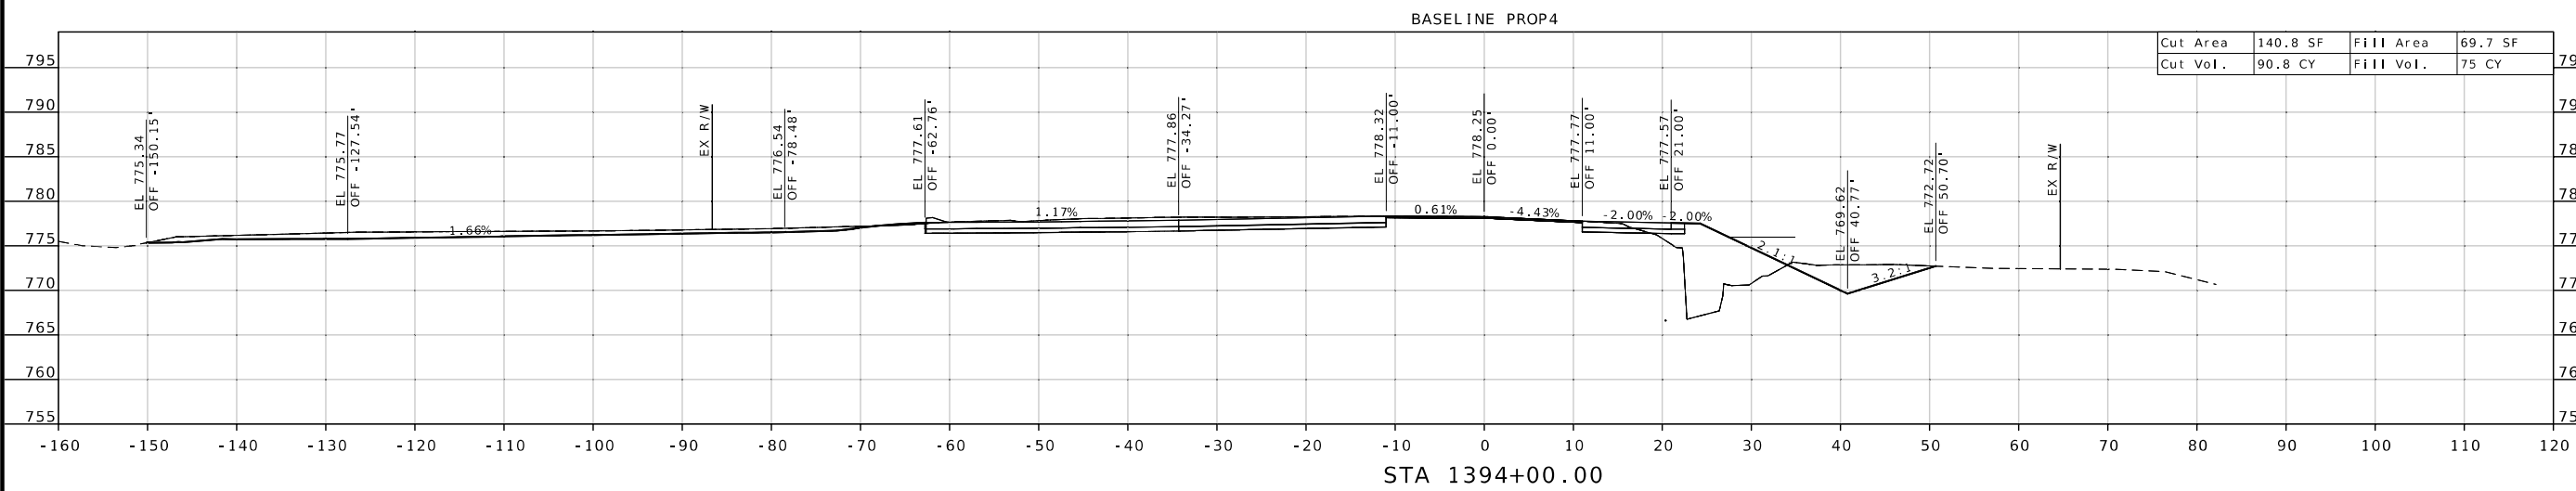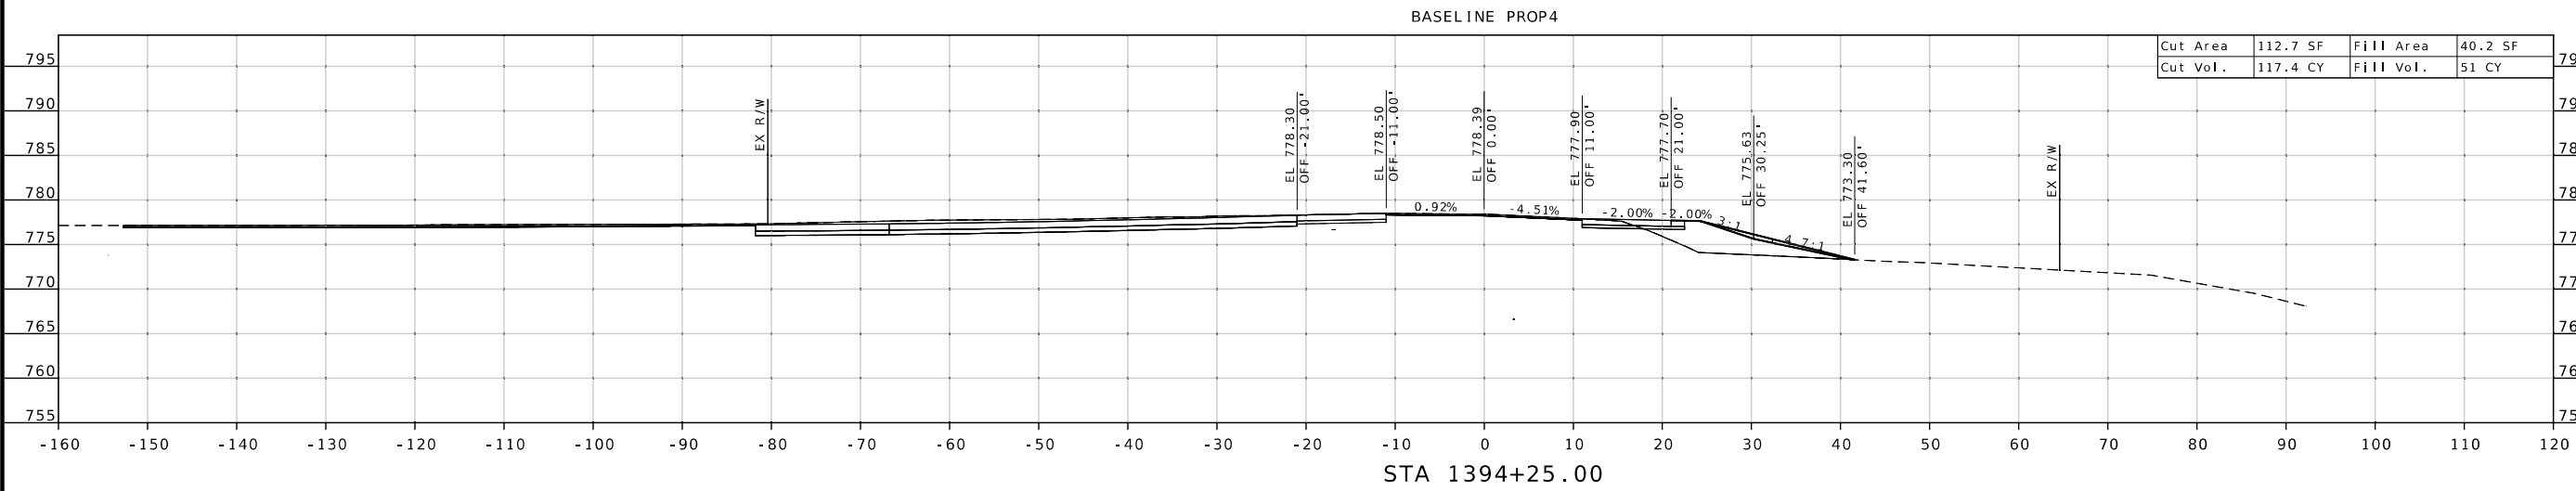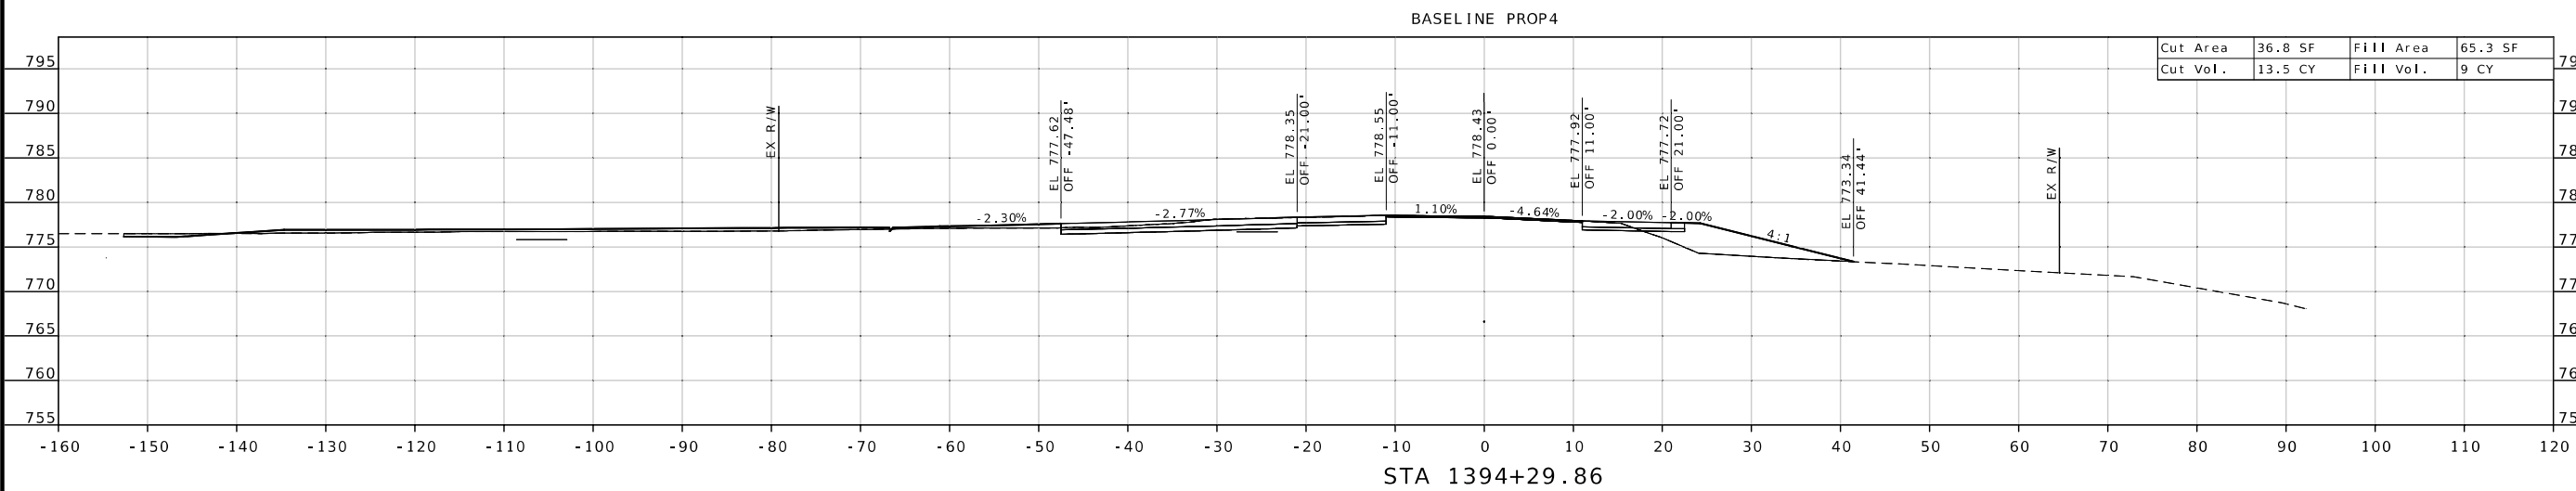


DESCRIPTION

DATE

MISSOURI HIGHWAYS AND TRANSPORTATION COMMISSION



CROSS SECTIONS RTE 45
SHEET 25 OF 41

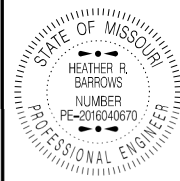

Heather R. Barrows
01/24/2025 6:51:22 PM
HEATHER R. BARROWS, CIVIL
MO-PE-2016040670

DATE PREPARED
1/24/2025

ROUTE STATE
45 MO

DISTRICT SHEET NO.
KC 30

COUNTY
PLATTE

JOB NO.
JKU0120


CONTRACT ID.

PROJECT NO.



BRIDGE NO.


DESCRIPTION	DATE

MISSOURI HIGHWAYS AND TRANSPORTATION COMMISSION

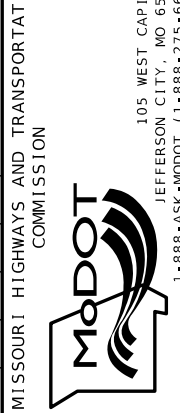

CROSS SECTIONS RTE 45
SHEET 30 OF 41

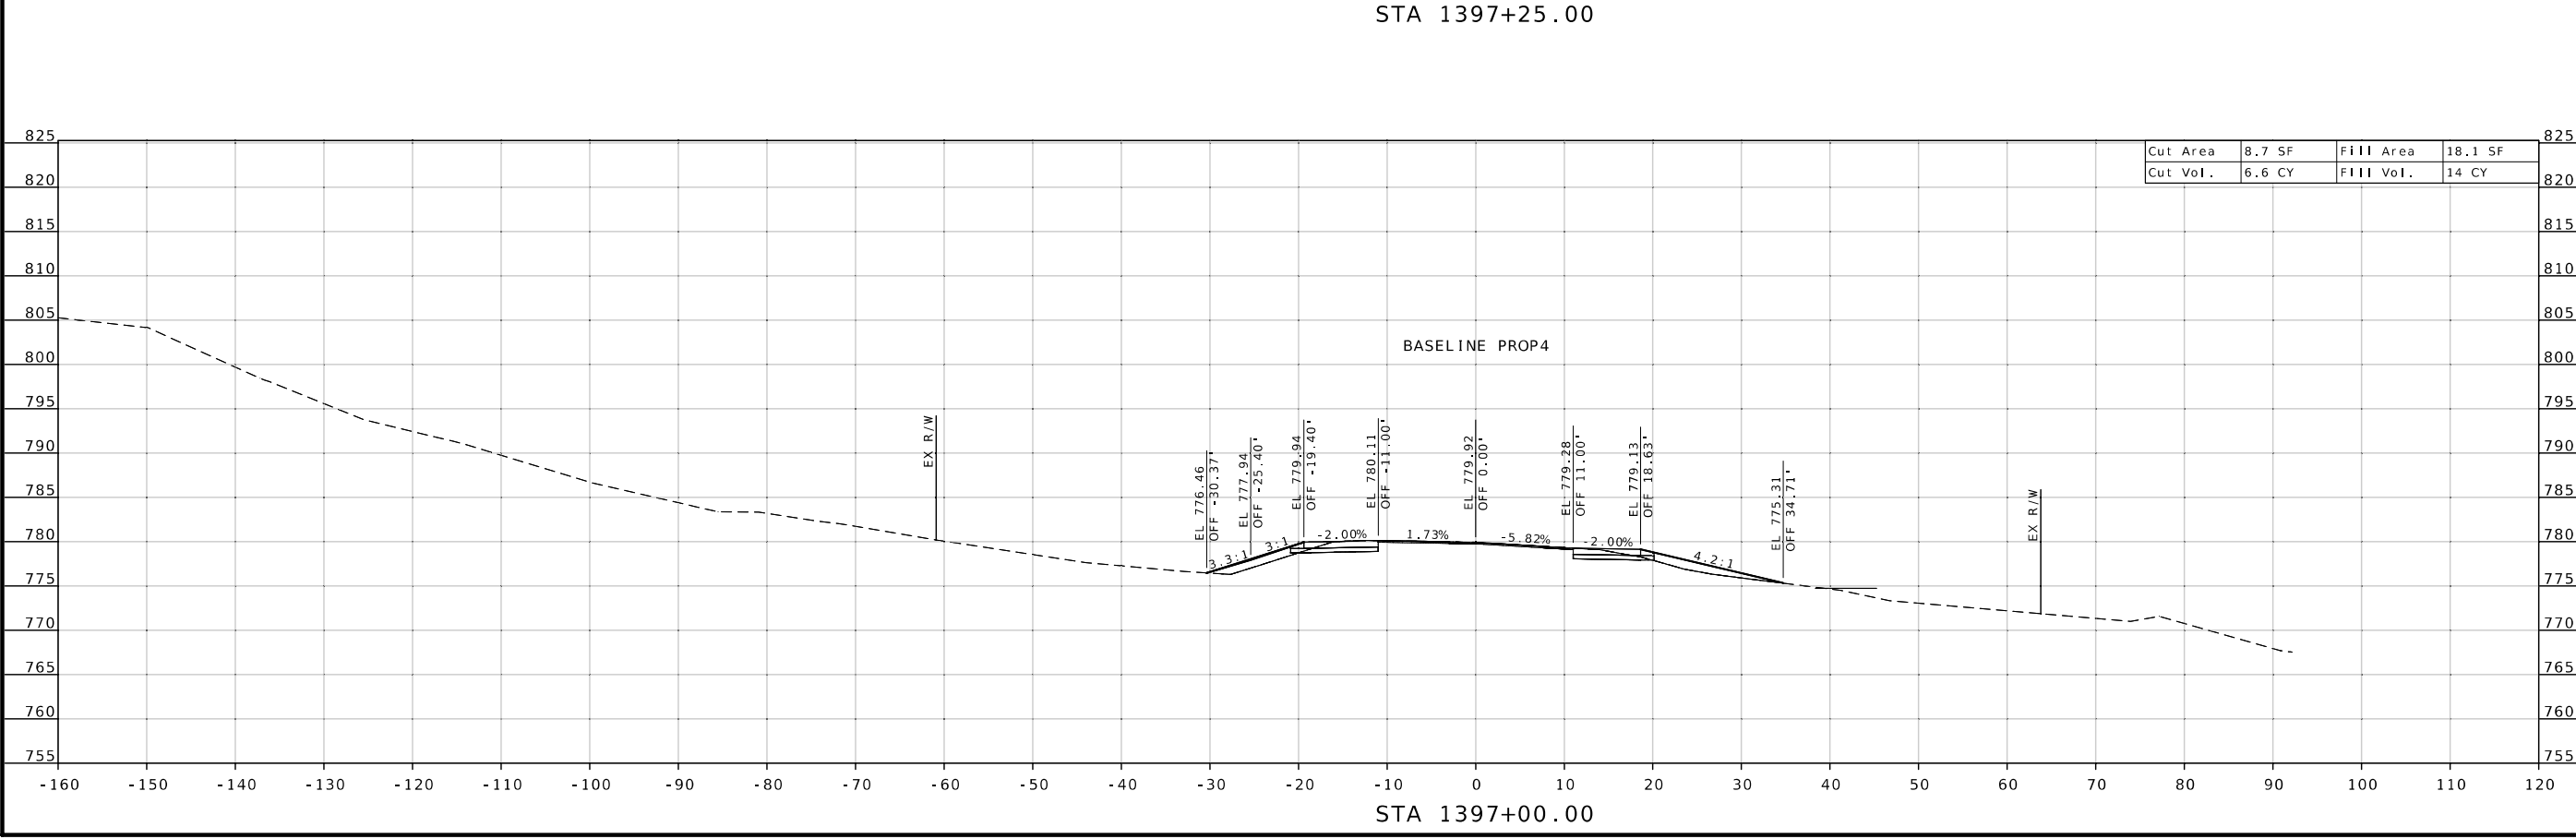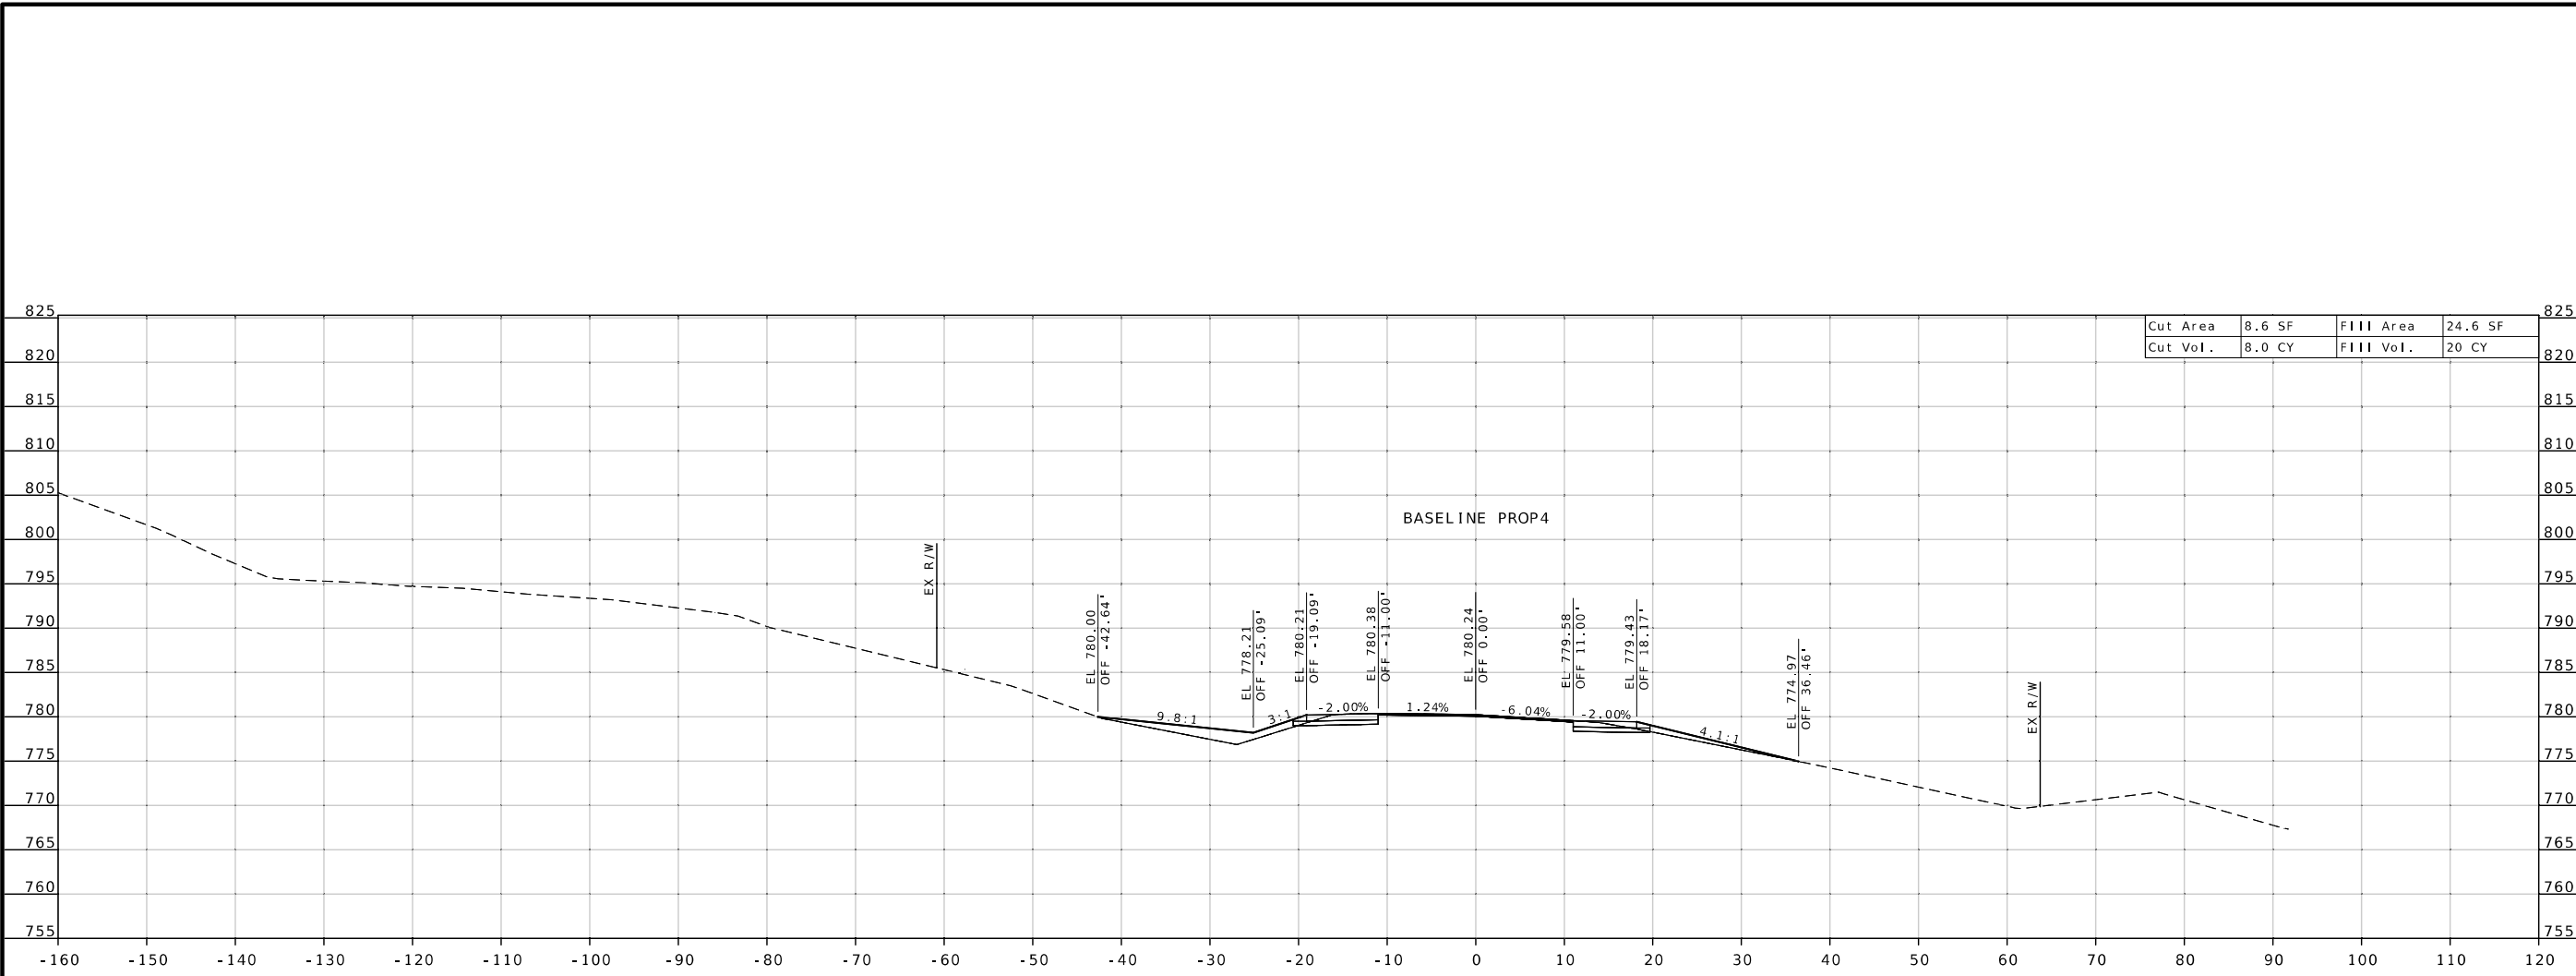

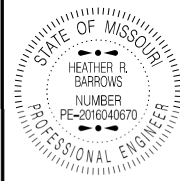

HEATHER R. BARROWS
 NUMBER PE-2016040670
 PROFESSIONAL ENGINEER

DATE PREPARED
 1/24/2025

ROUTE 45 STATE MO

DISTRICT KC SHEET NO. 36

COUNTY PLATTE


JOB NO. JKU0120

CONTRACT ID.

PROJECT NO.

BRIDGE NO.

Cut Area	9.1 SF	Fill Area	62.3 SF
Cut Vol.	6.2 CY	Fill Vol.	60 CY

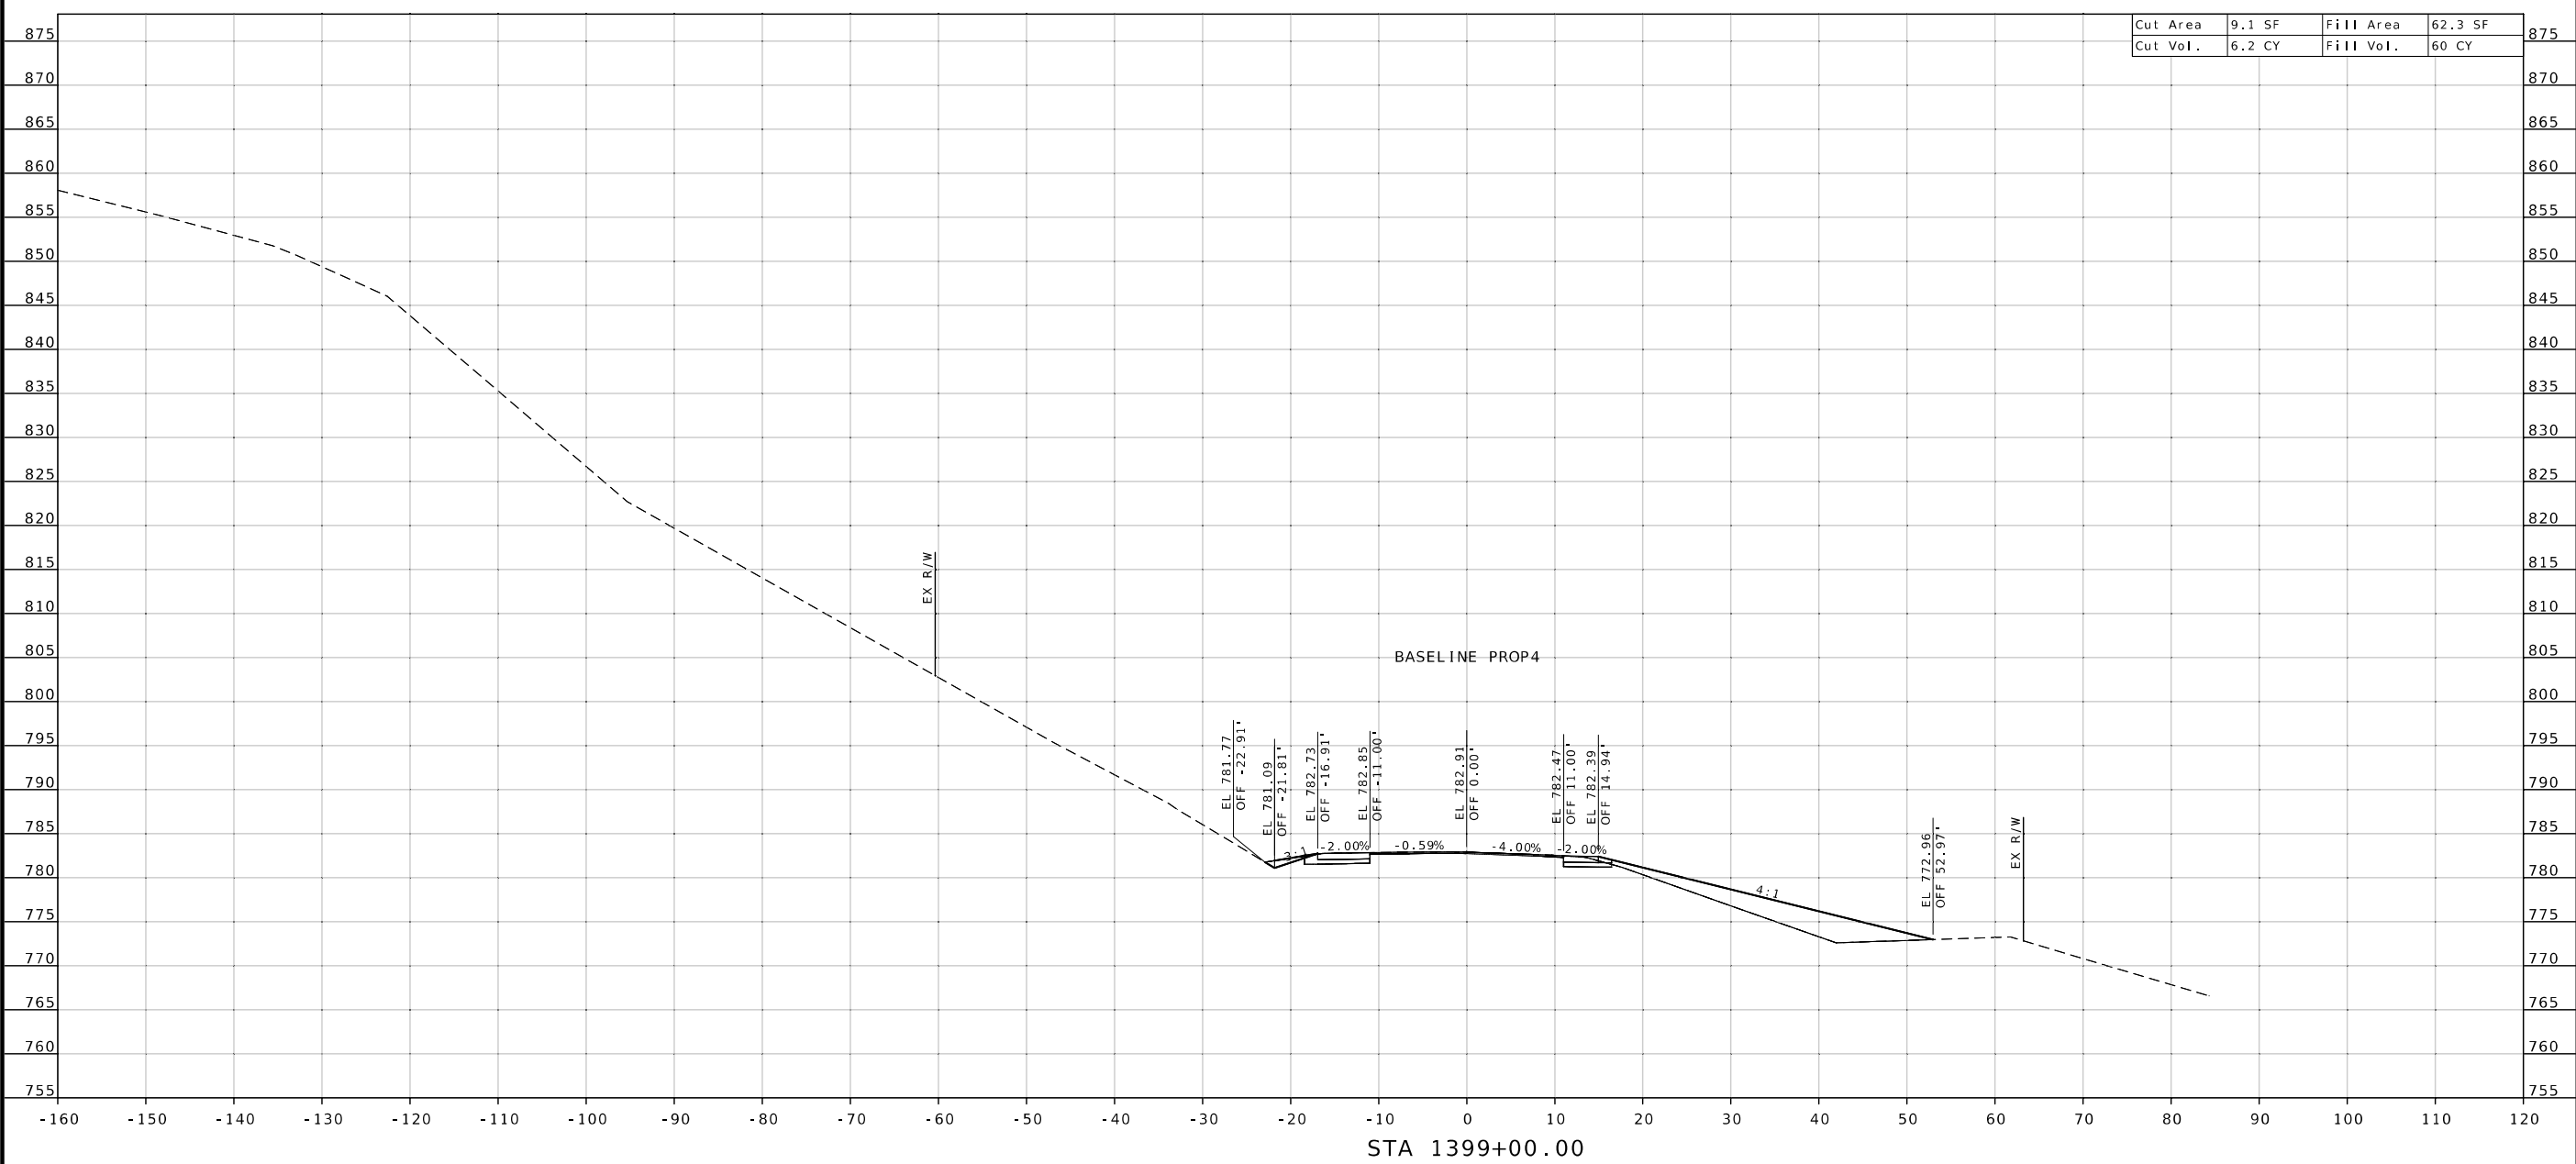

DESCRIPTION
 DATE
 MISSOURI HIGHWAYS AND TRANSPORTATION COMMISSION



CROSS SECTIONS RTE 45
 SHEET 36 OF 41

STA 1399+00.00



01/24/2025 6:54:51 PM
HEATHER R. BARROWS - CIVIL
MO-PE-2016040670



HEATHER R. BARROWS
NUMBER
PE-2016040670
PROFESSIONAL ENGINEER

DATE PREPARED
1/24/2025

ROUTE STATE
45 MO

DISTRICT SHEET NO.
KC 37

COUNTY
PLATTE


JOB NO.
JKU0120

CONTRACT ID.
###

PROJECT NO.
###

BRIDGE NO.
###

Cut Area	8.9 SF	Fill Area	34.3 SF
Cut Vol.	8.3 CY	Fill Vol.	45 CY

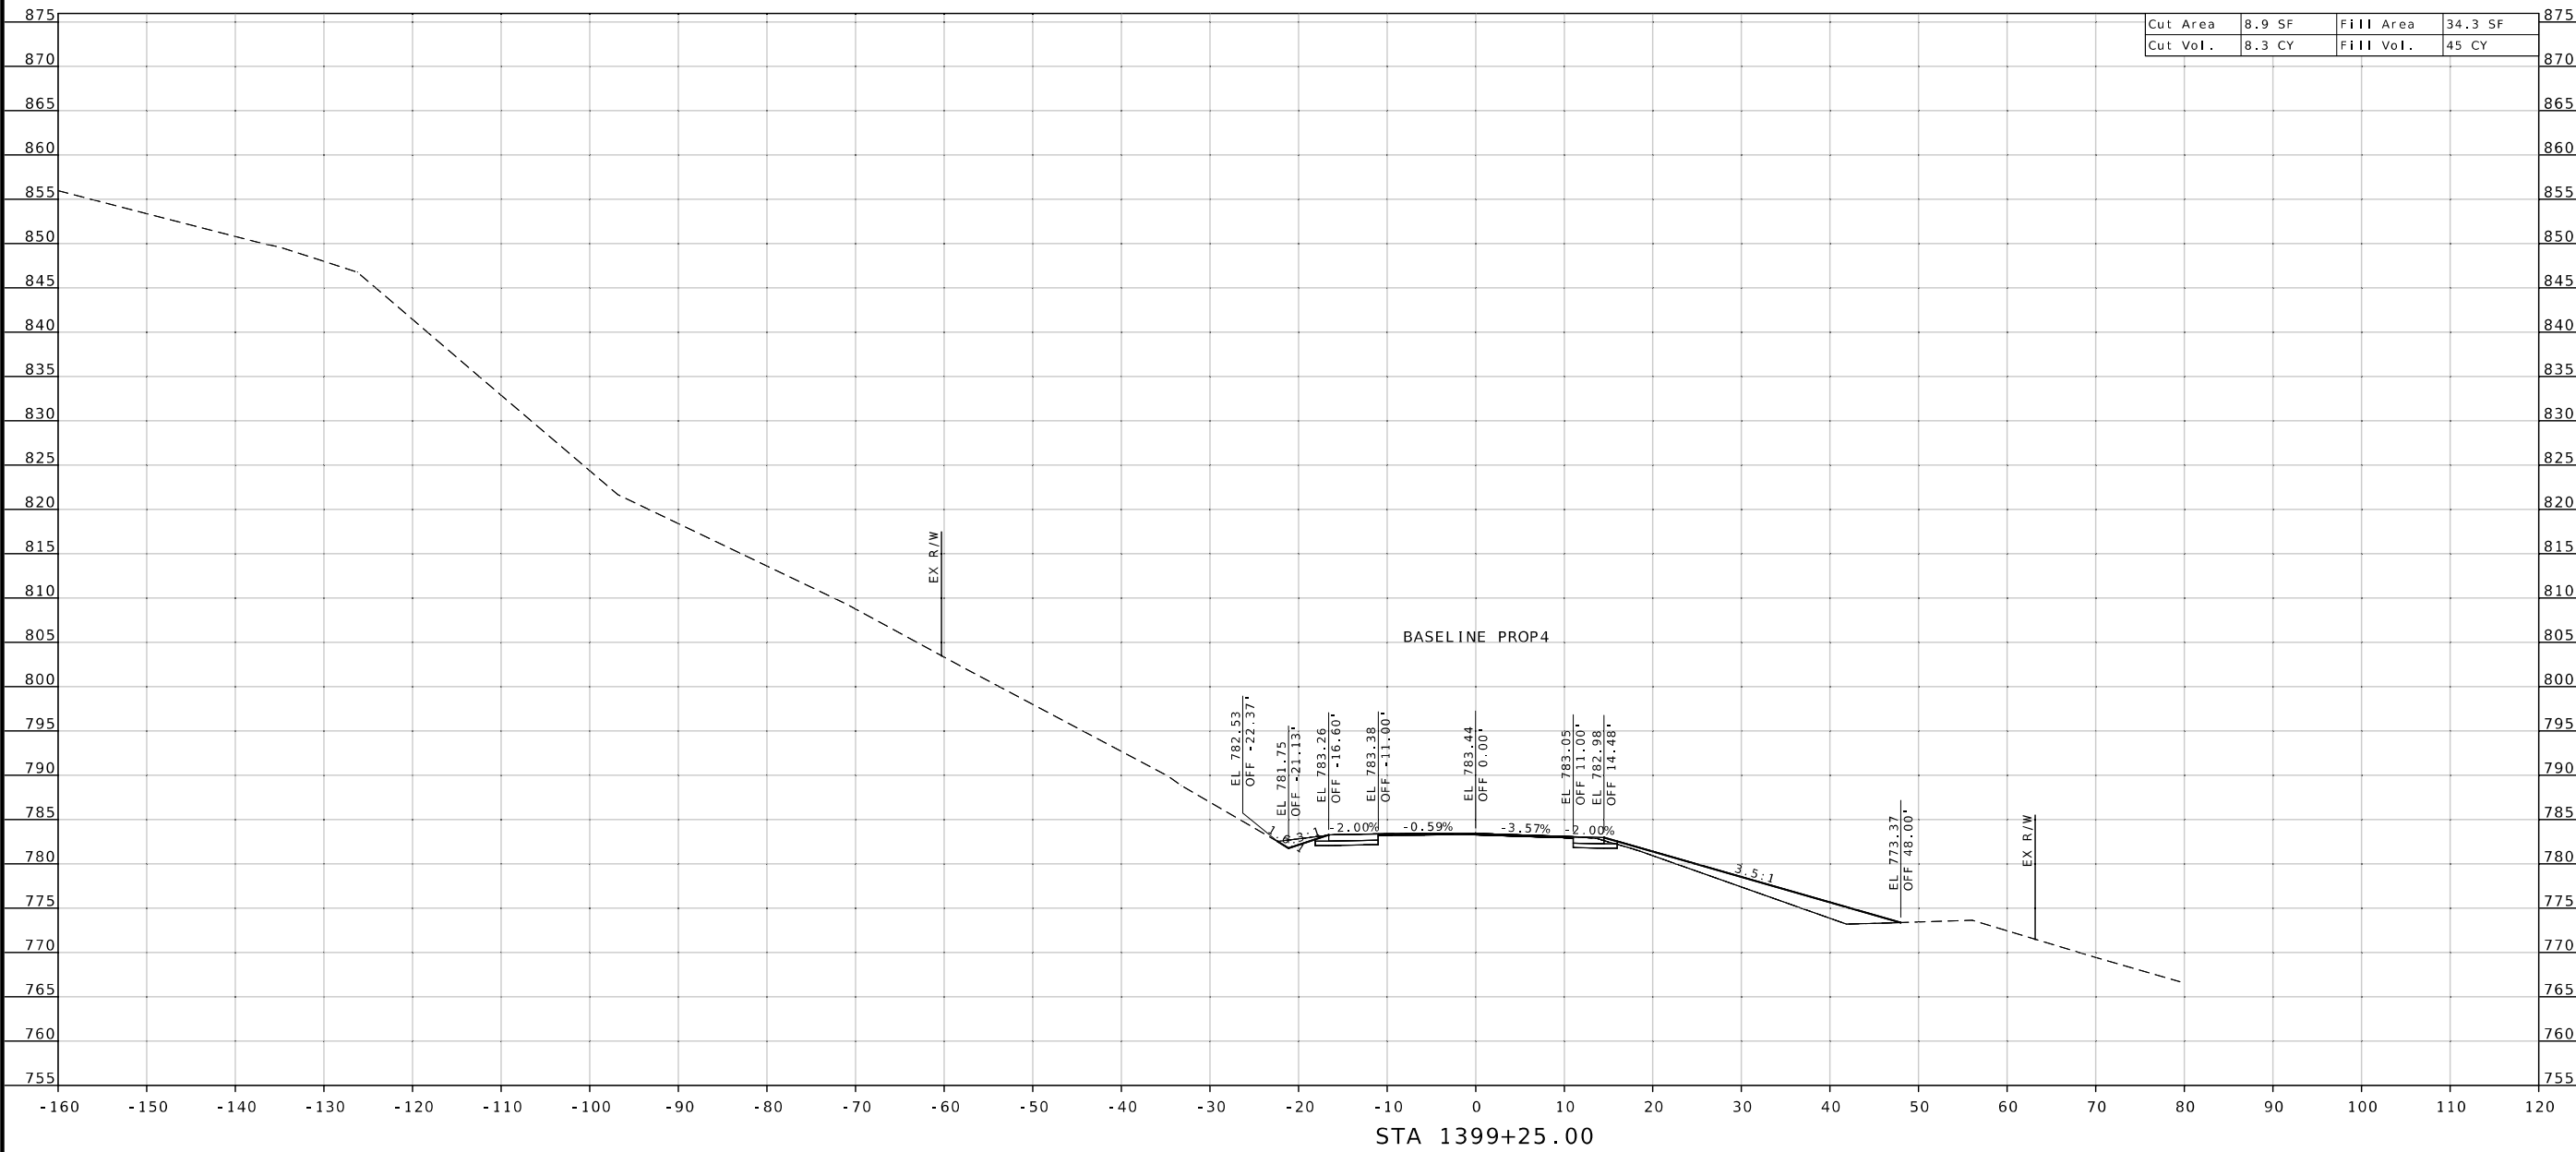

DESCRIPTION
DATE

MISSOURI HIGHWAYS AND TRANSPORTATION COMMISSION



105 WEST CAPITOL
JEFFERSON CITY, MO 65102
1-888-ASK-MODOT (1-888-275-6636)

CROSS SECTIONS RTE 45
SHEET 37 OF 41

STA 1399+25.00

