



DATE PREPARED
1/29/2025

ROUTE STATE
DD MO

DISTRICT SHEET NO.
SE 3

COUNTY
MISSISSIPPI

JOB NO.
J9S3679

CONTRACT ID.

PROJECT NO.

BRIDGE NO.
A9485

DESCRIPTION

DATE

MISSOURI HIGHWAYS AND TRANSPORTATION COMMISSION

105 WEST CAPITOL

JEFFERSON CITY, MO 65102

1-888-ASK-MODOT (1-888-275-6636)






benesch

4435 MAIN STREET, SUITE 1150


KANSAS CITY, MO 64111

913/441-1100, FAX 913/441-1468

CERTIFICATE OF AUTHORITY NUMBER F009T0024

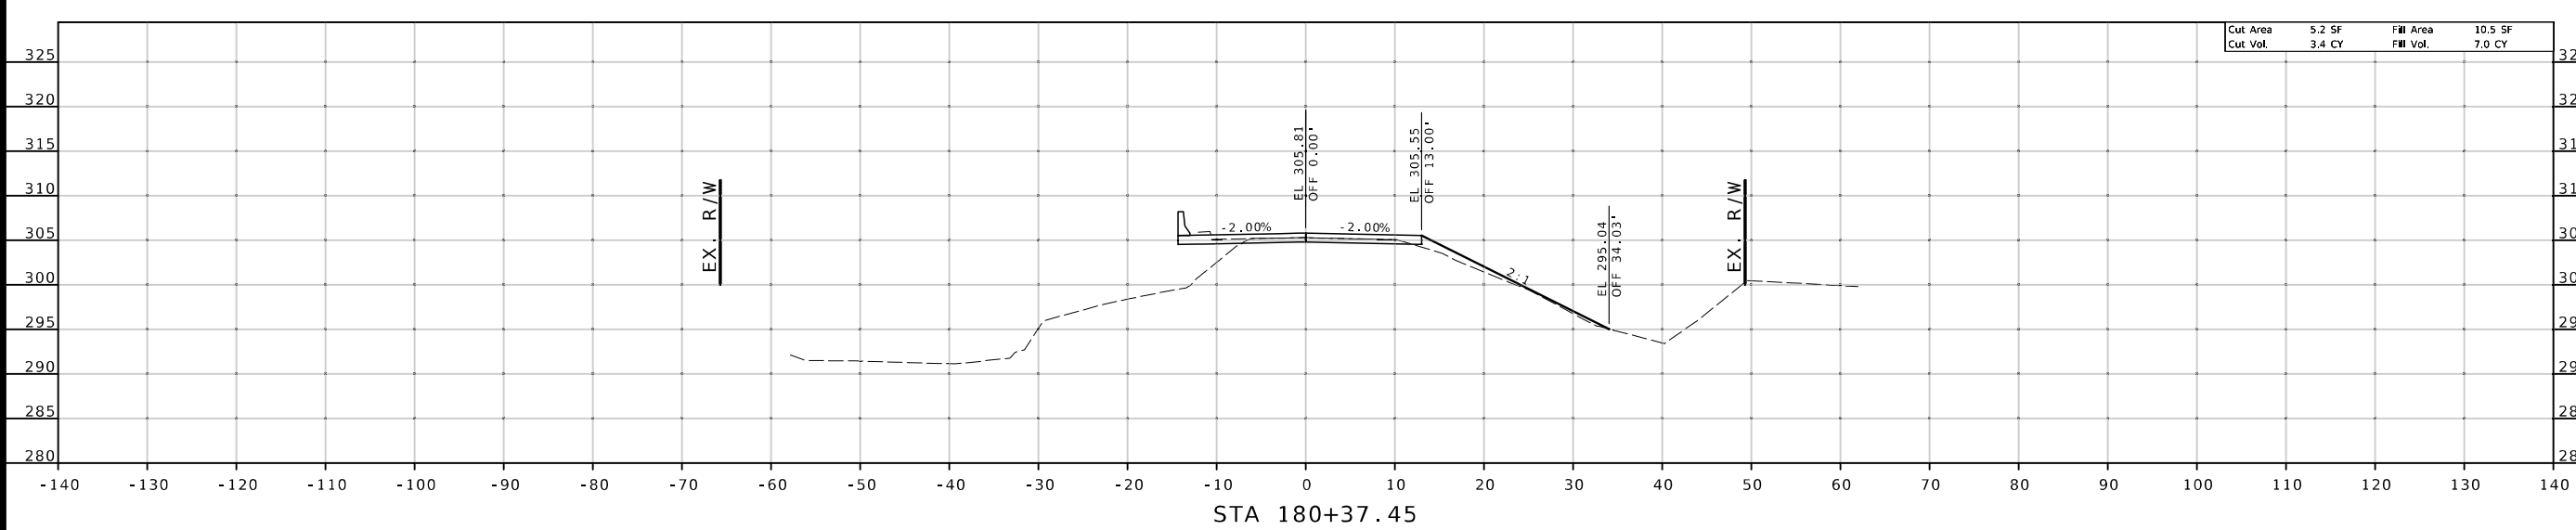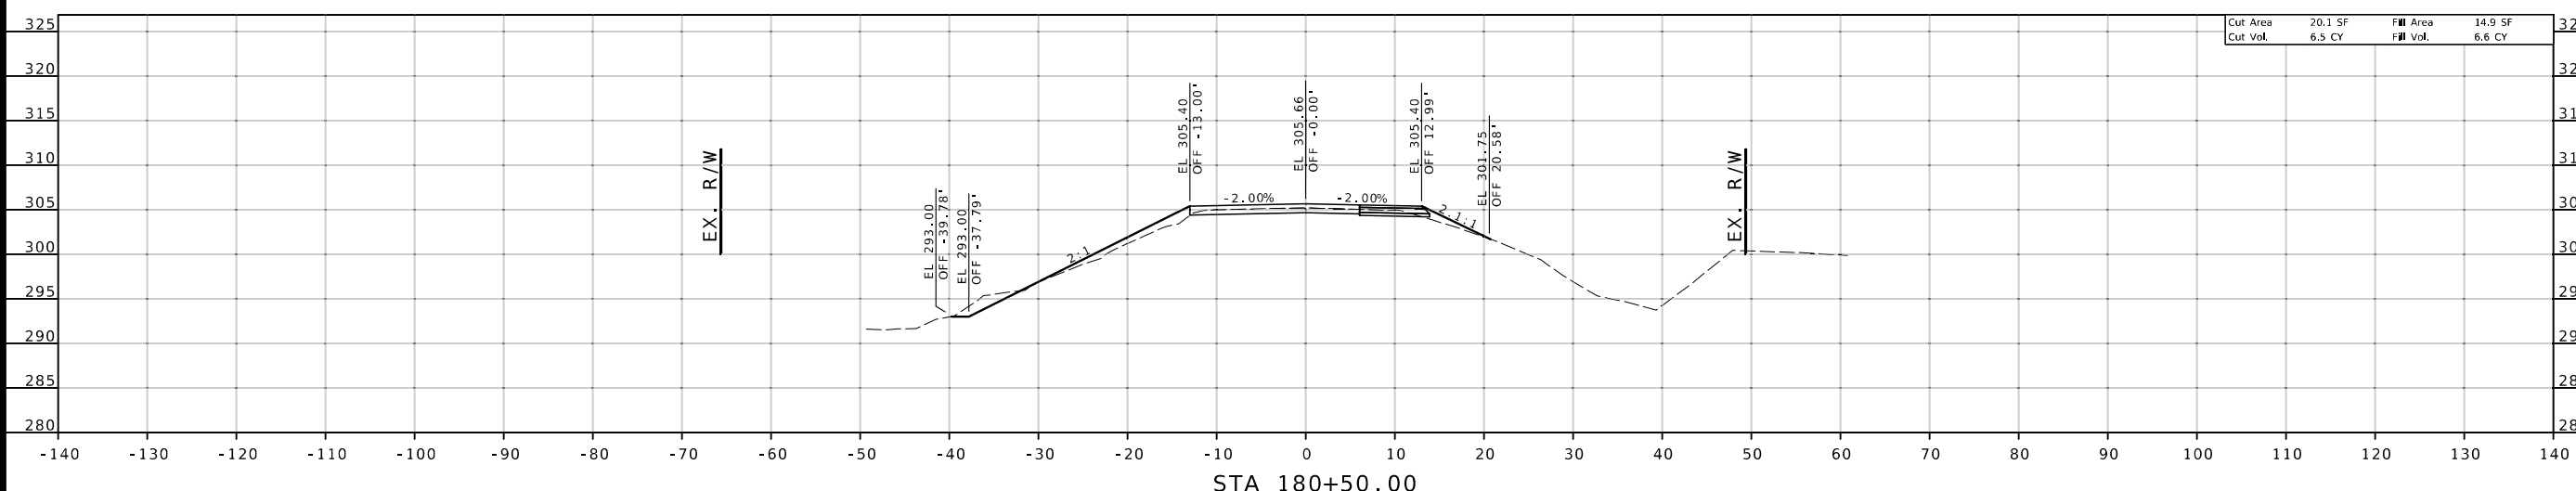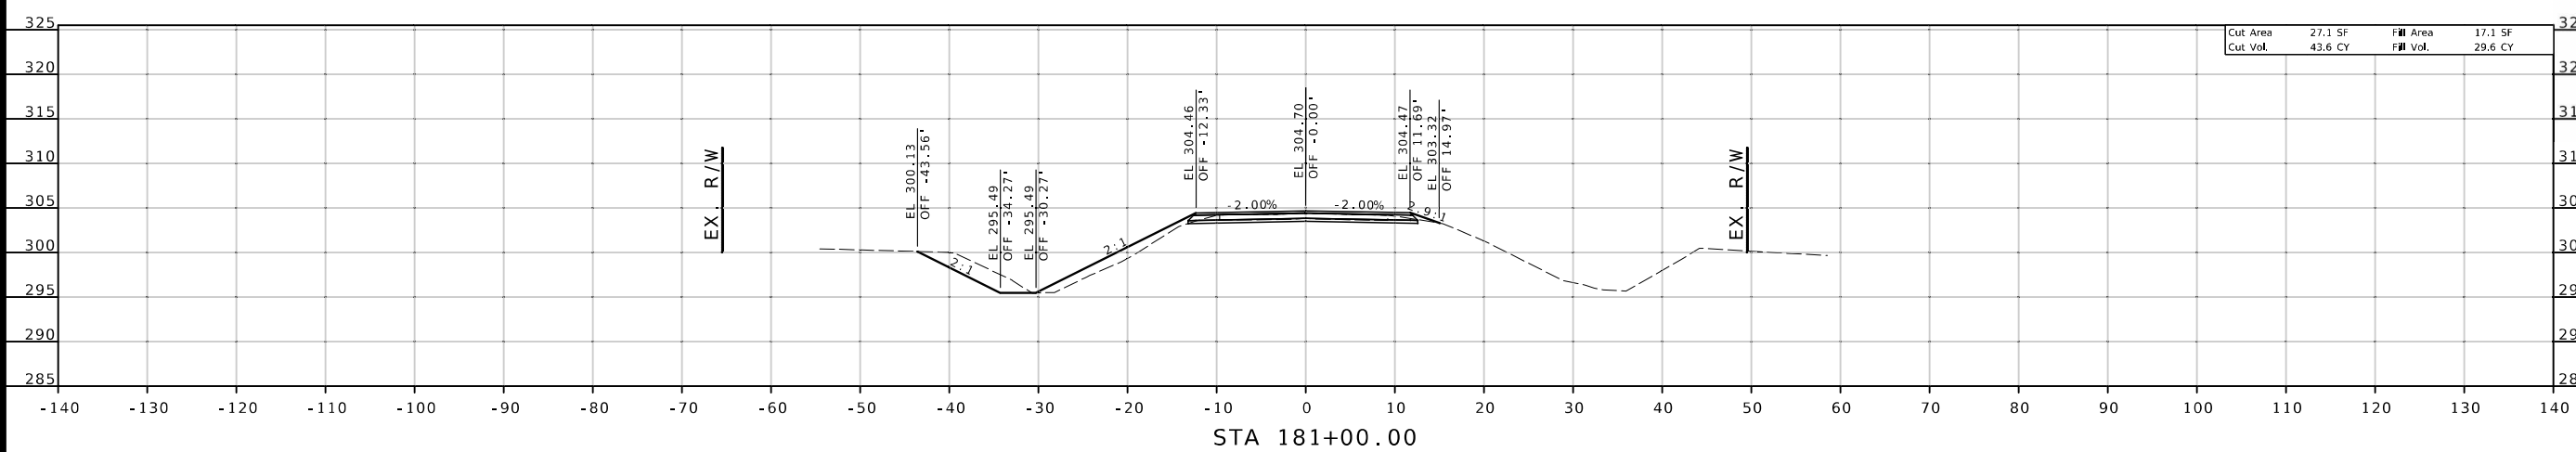

IF A SEAL IS PRESENT ON THIS SHEET IT HAS BEEN ELECTRONICALLY SEALED AND DATED.

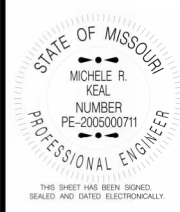

DATE PREPARED
1/29/2025

ROUTE	STATE
D	MO
DISTRICT	SHEET NO.
SE	2

COUNTY
MISSISSIPPI

JOB NO.
JSE0076

CONTRACT ID.

PROJECT NO.




BRIDGE NO.

DATE	DESCRIPTION

MISSOURI HIGHWAYS AND TRANSPORTATION COMMISSION

105 WEST CAPITOL
JEFFERSON CITY, MO 65102
1-888-ASK-MODOT (1-888-275-6636)

4435 MAIN STREET, SUITE 1150
KANSAS CITY, MO 64111
913/441-1100, FAX 913/441-1468
CERTIFICATE OF AUTHORITY NUMBER F009T0024

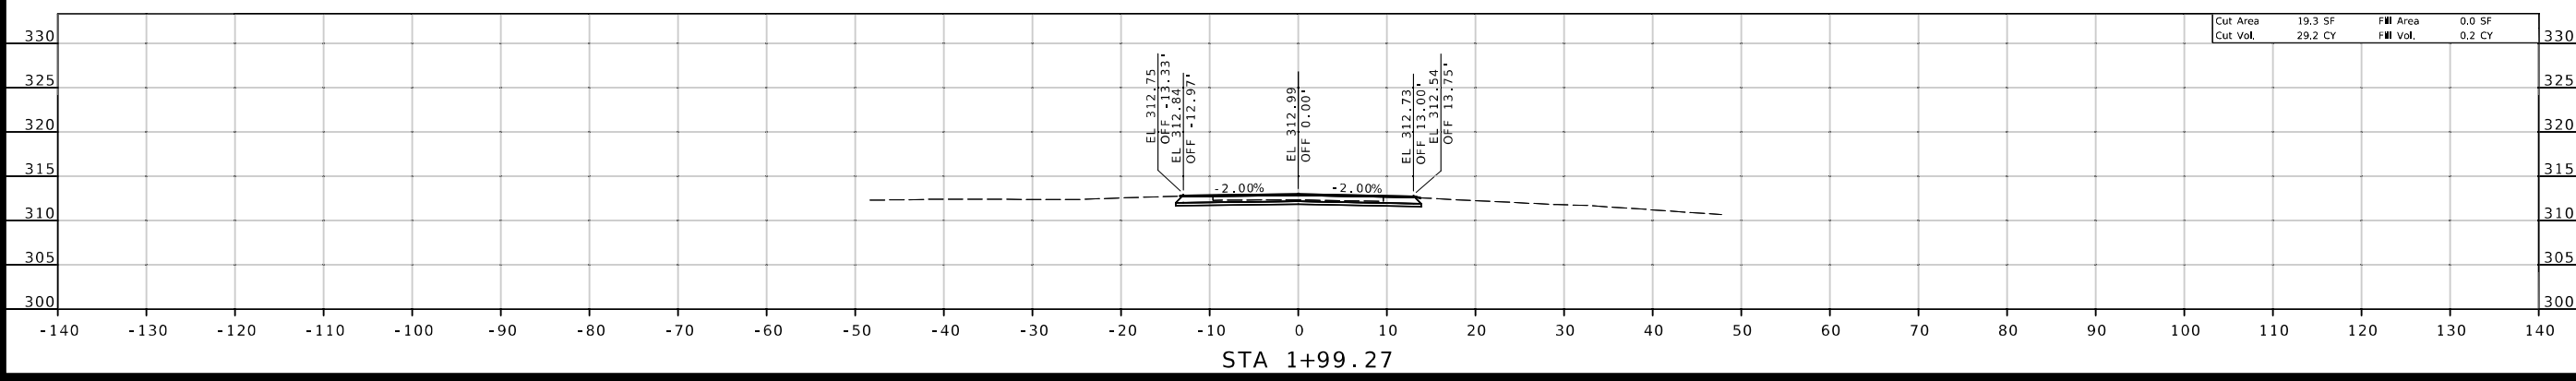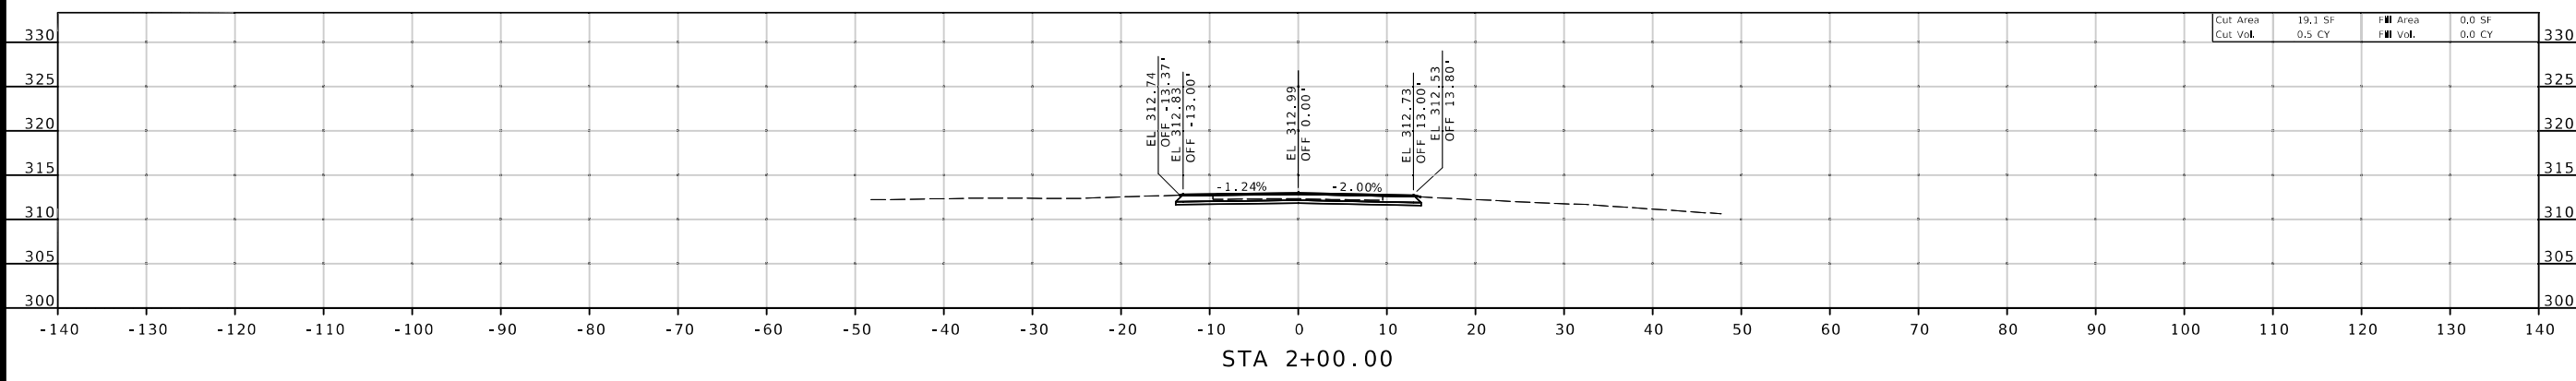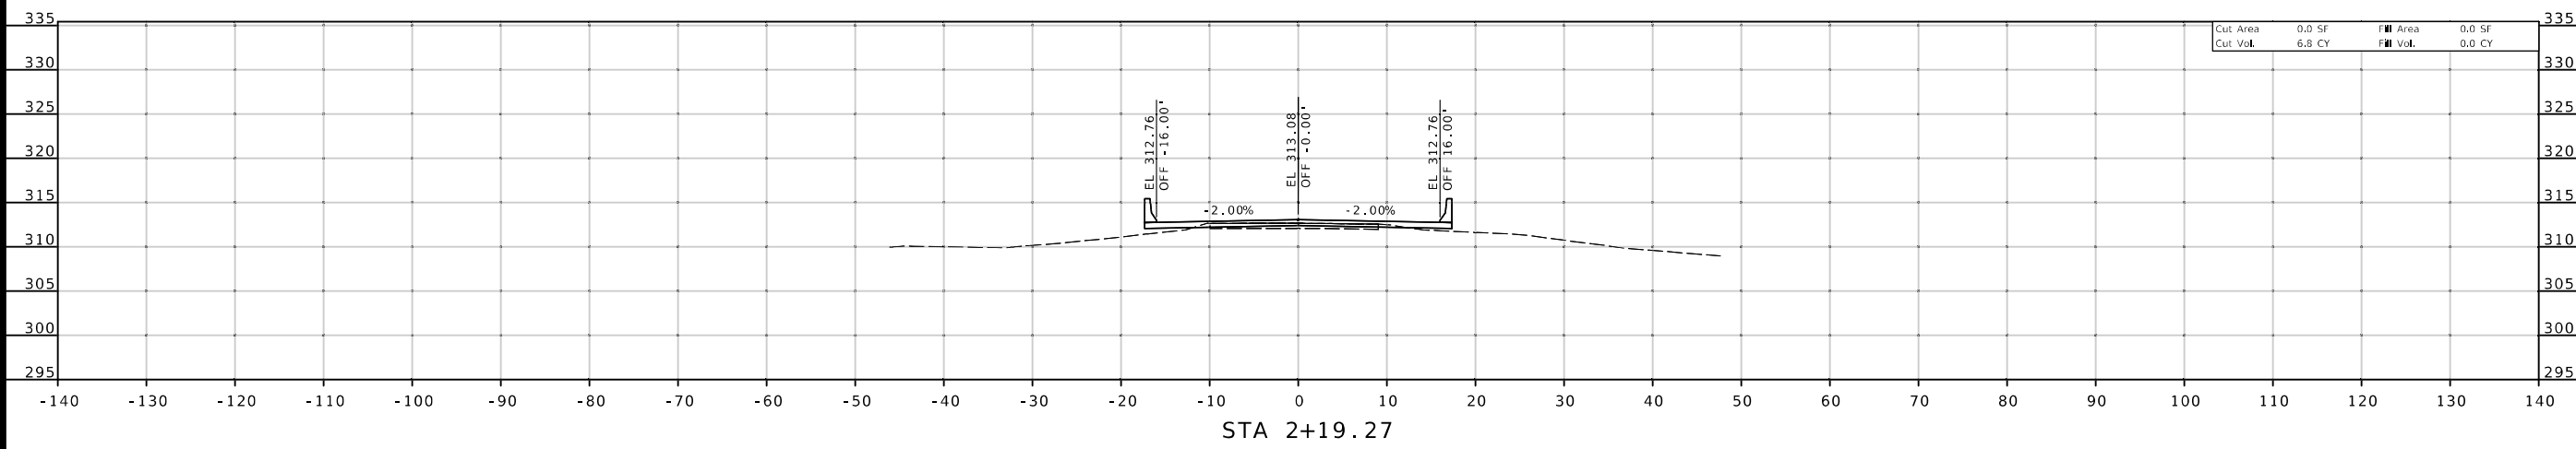

IF A SEAL IS PRESENT ON THIS SHEET IT HAS BEEN ELECTRONICALLY SEALED AND DATED.



DATE PREPARED
1/29/2025

ROUTE STATE
D MO

DISTRICT SHEET NO.
SE 3

COUNTY
MISSISSIPPI

JOB NO.
JSE0076

CONTRACT ID.

PROJECT NO.

BRIDGE NO.

DATE	DESCRIPTION

MISSOURI HIGHWAYS AND TRANSPORTATION COMMISSION






105 WEST CAPITOL
JEFFERSON CITY, MO 65102
1-888-ASK-MODOT (1-888-275-6636)





benesch

4435 MAIN STREET, SUITE 1150
KANSAS CITY, MO 64111
913/441-1100, FAX 913/441-1468
CERTIFICATE OF AUTHORITY NUMBER F009T0024

Cut Area	12.9 SF	Fill Area	0.1 SF
Cut Vol.	11.9 CY	Fill Vol.	0.1 CY

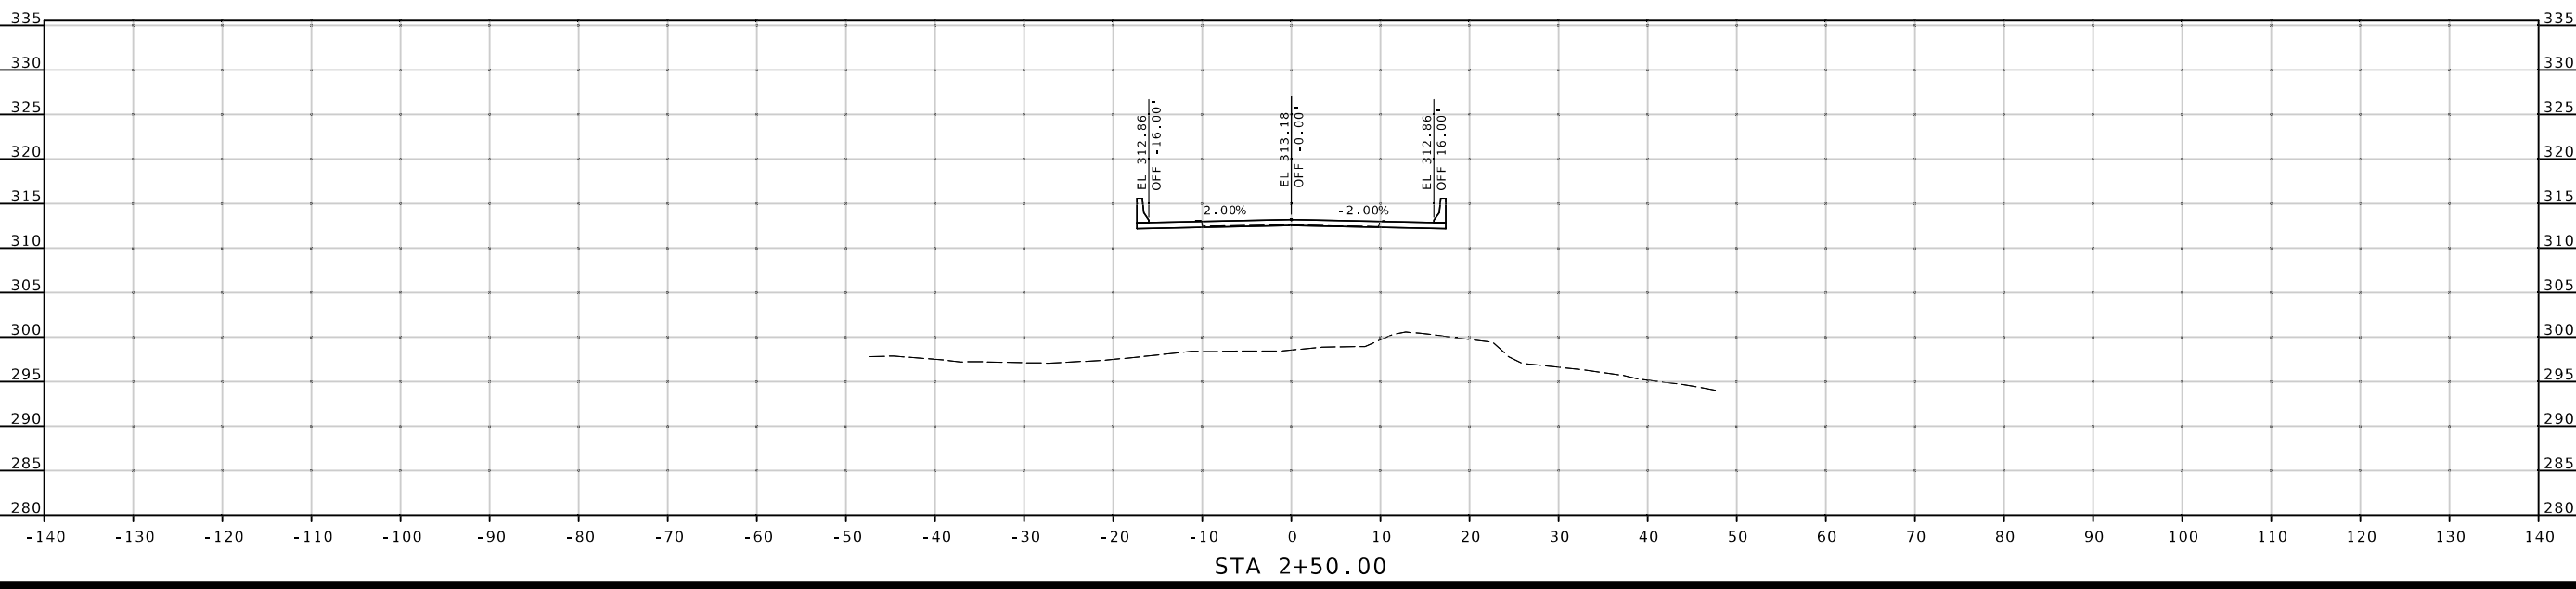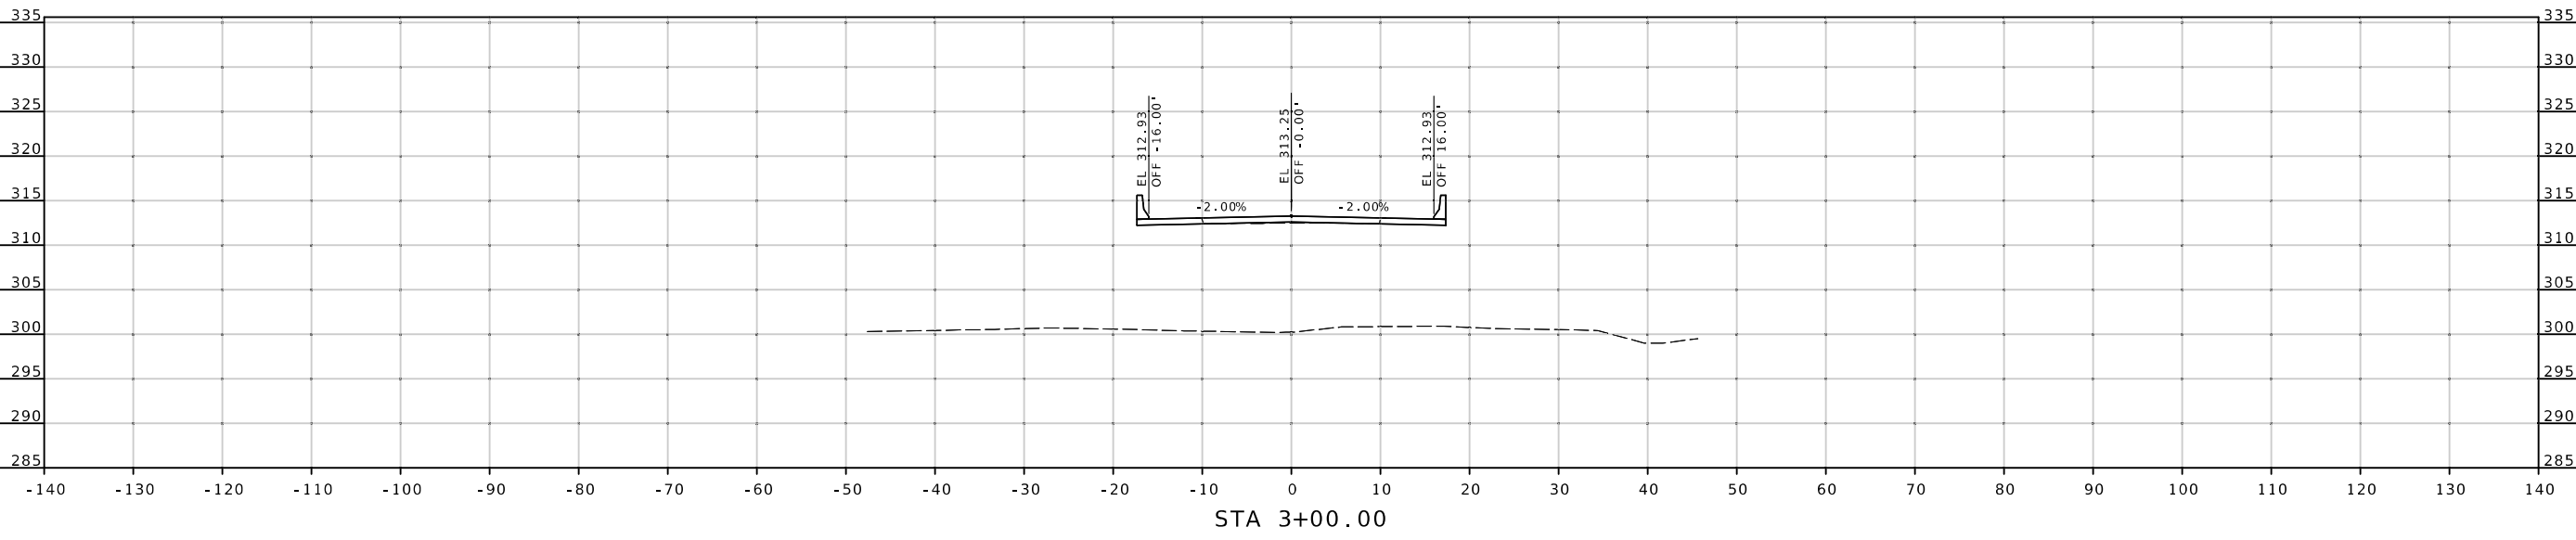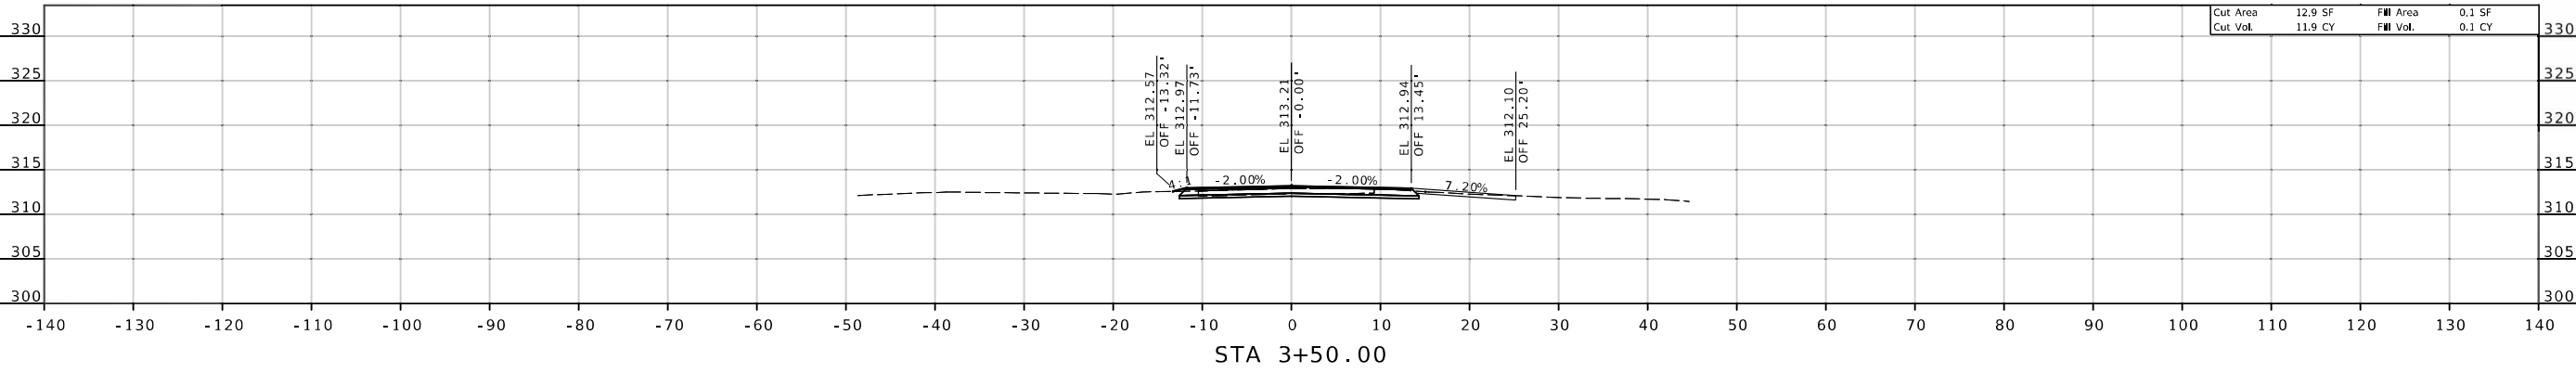

IF A SEAL IS PRESENT ON THIS SHEET IT HAS BEEN ELECTRONICALLY SEALED AND DATED.

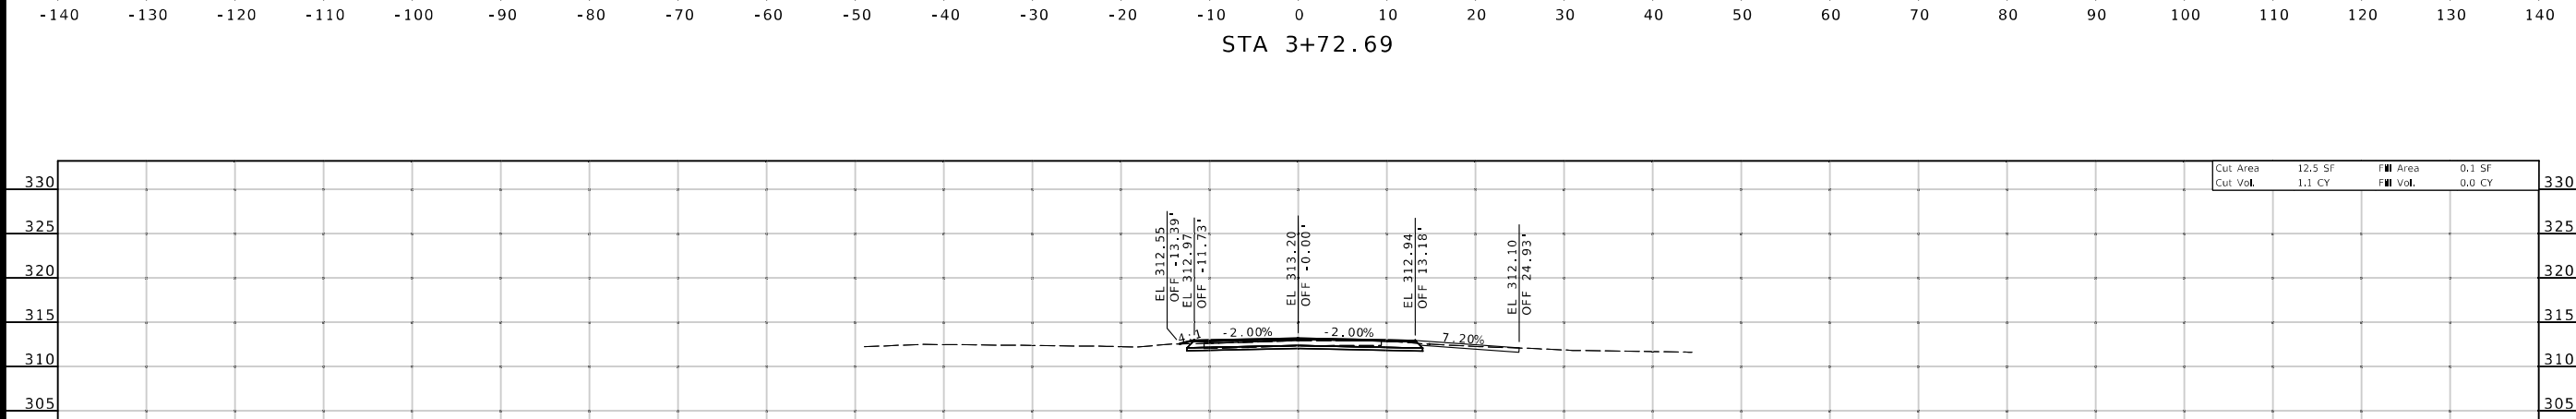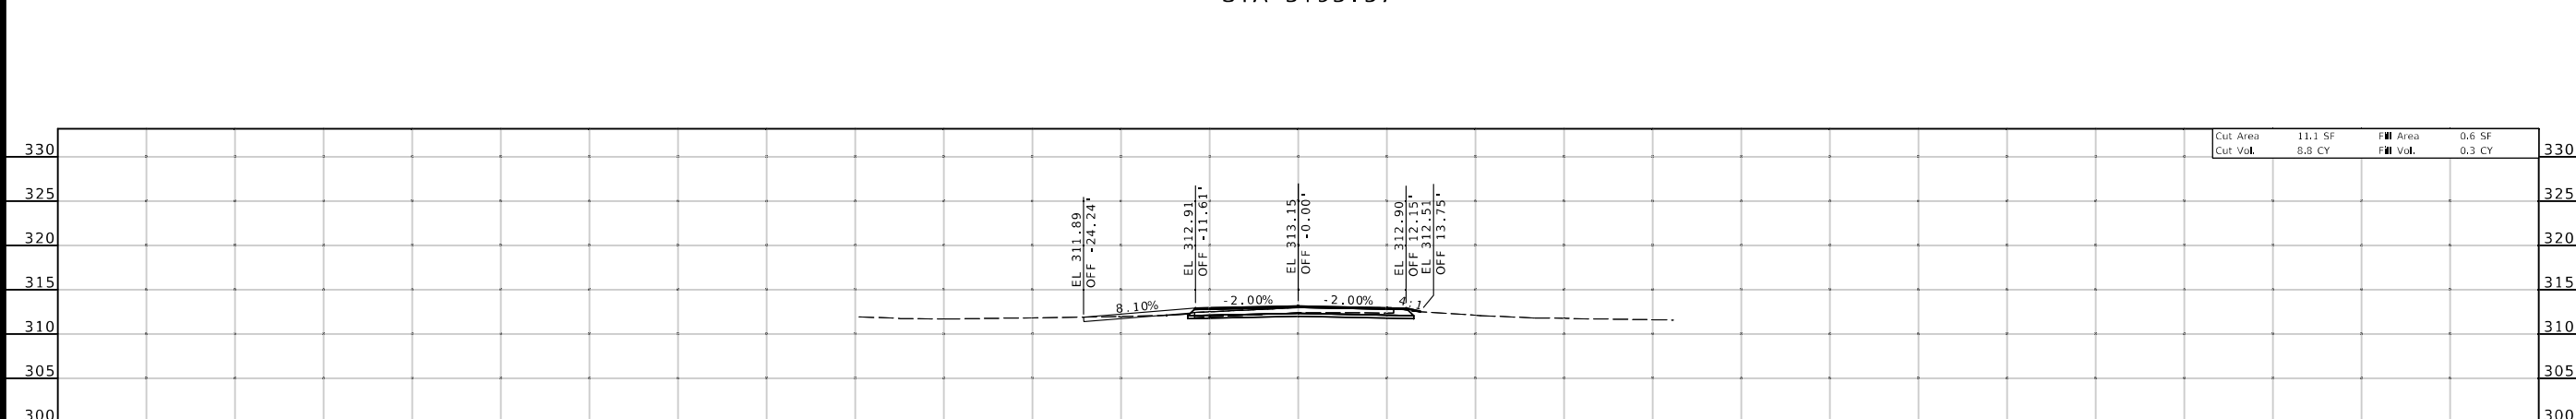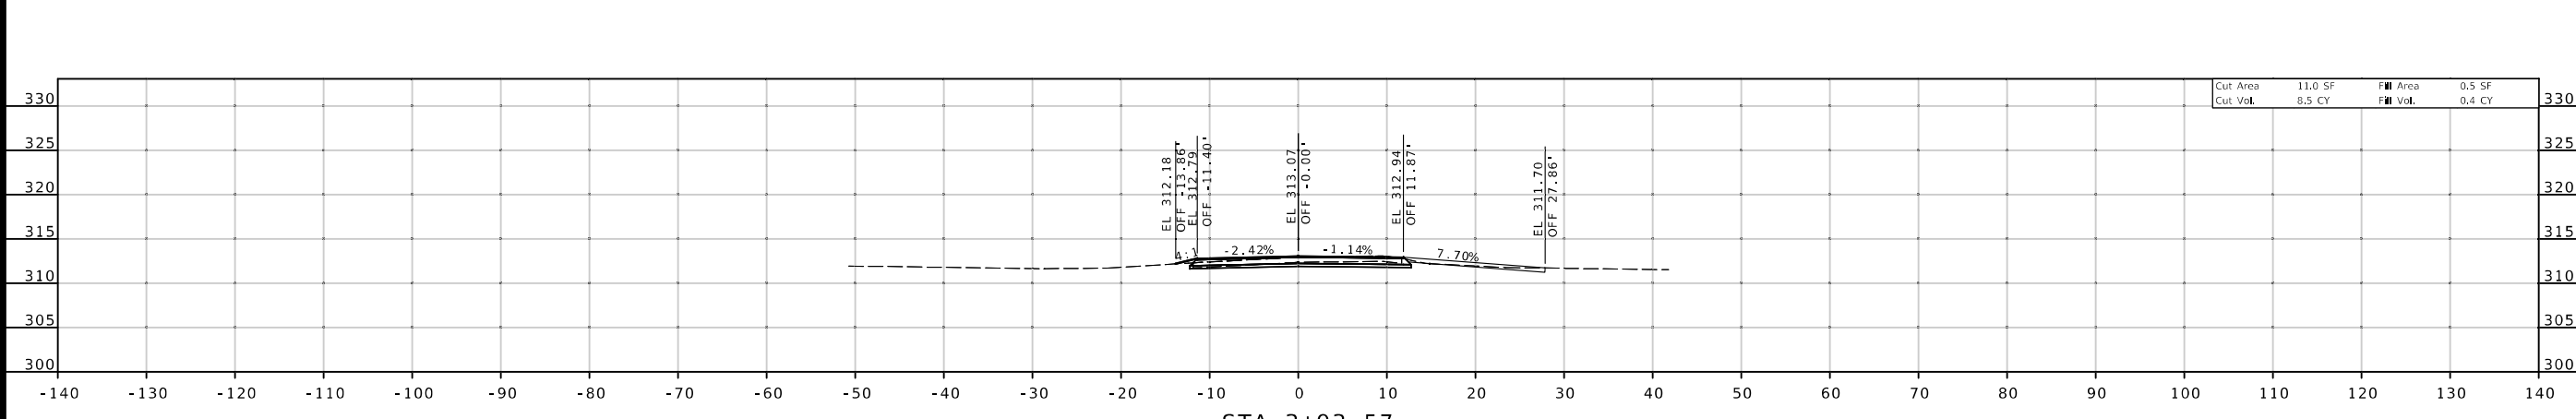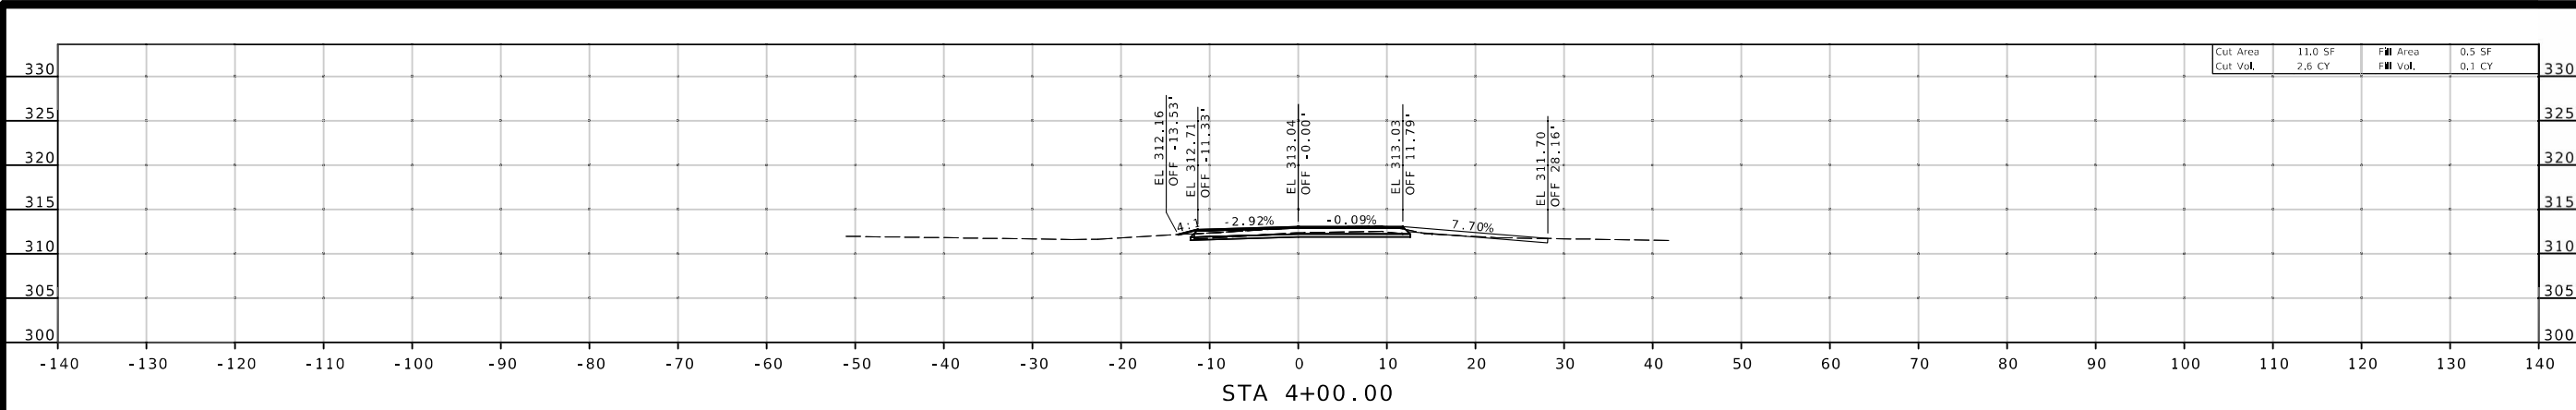

DATE PREPARED
1/29/2025

ROUTE	STATE
D	MO
DISTRICT	SHEET NO.
SE	4

COUNTY
MISSISSIPPI

JOB NO.
JSE0076

CONTRACT ID.

PROJECT NO.

BRIDGE NO.


DATE	DESCRIPTION

MISSOURI HIGHWAYS AND TRANSPORTATION COMMISSION

105 WEST CAPITOL
JEFFERSON CITY, MO 65102
1-888-ASK-MODOT (1-888-275-6636)

4435 MAIN STREET, SUITE 1150
KANSAS CITY, MO 64111
913/441-1100, FAX 913/441-1468
CERTIFICATE OF AUTHORITY NUMBER F009T0024

IF A SEAL IS PRESENT ON THIS SHEET IT HAS BEEN ELECTRONICALLY SEALED AND DATED.

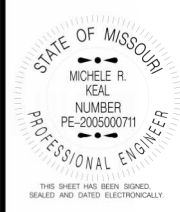

THIS SHEET HAS BEEN SIGNED, SEALED AND DATED ELECTRONICALLY.

DATE PREPARED
1/29/2025

ROUTE STATE
D MO

DISTRICT SHEET NO.
SE 5

COUNTY
MISSISSIPPI

JOB NO.
JSE0076



CONTRACT ID.

PROJECT NO.

BRIDGE NO.

DATE	DESCRIPTION

MISSOURI HIGHWAYS AND TRANSPORTATION COMMISSION

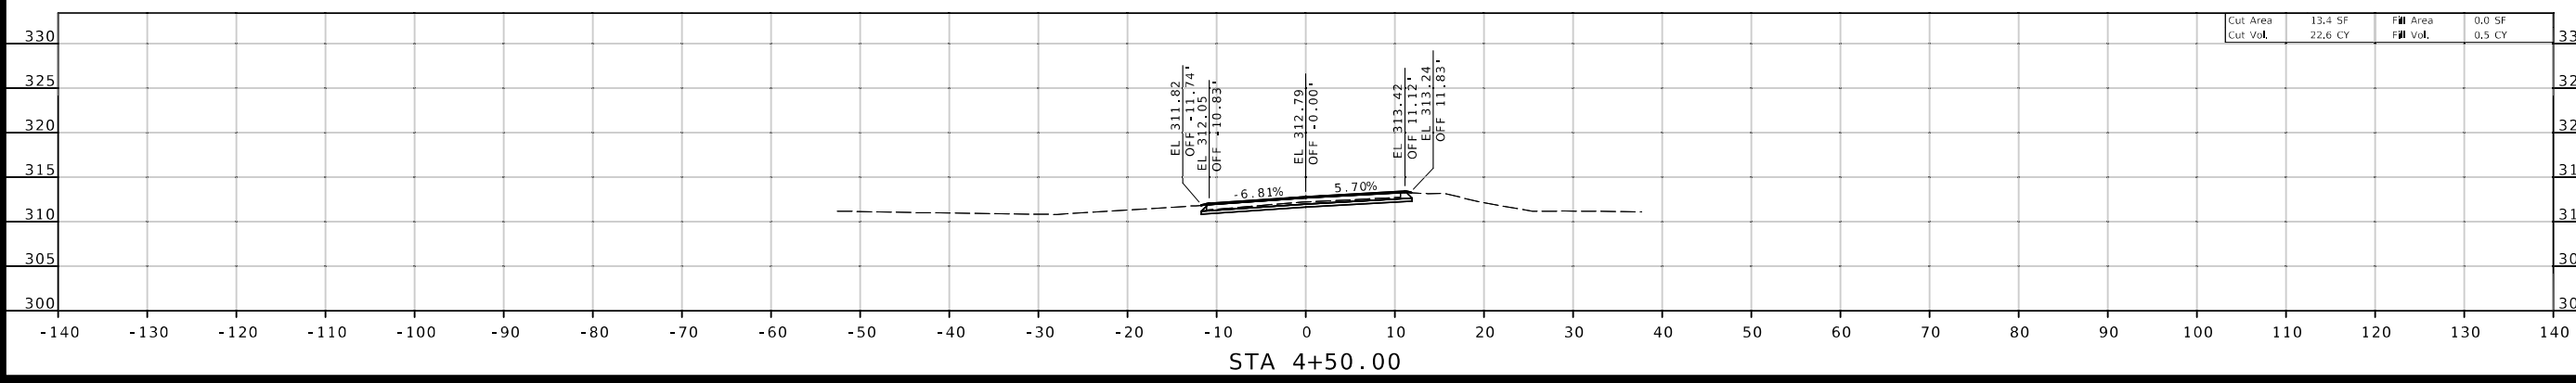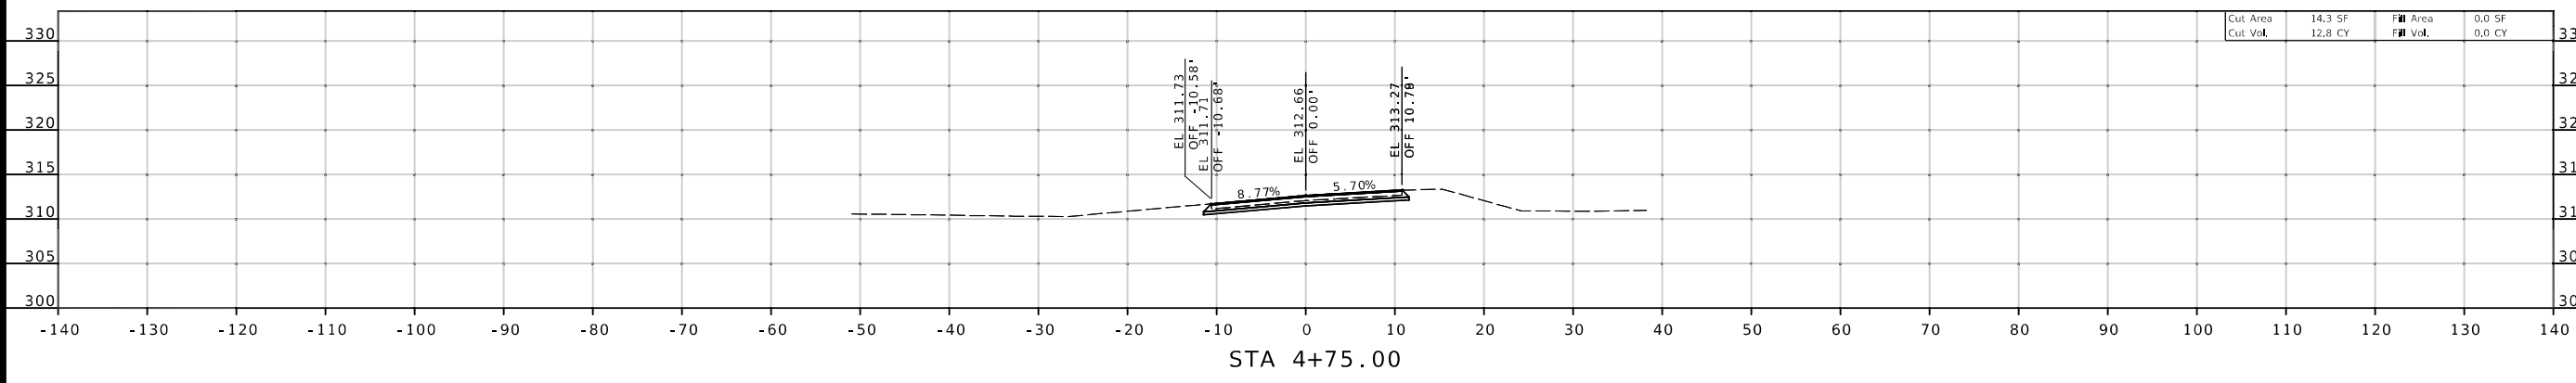

IF A SEAL IS PRESENT ON THIS SHEET IT HAS BEEN ELECTRONICALLY SEALED AND DATED.

DATE PREPARED
2/10/2025

ROUTE	STATE
DD	MO
DISTRICT	SHEET NO.
SE	1



COUNTY
MISSISSIPPI

JOB NO.
JSE0078

CONTRACT ID.

PROJECT NO.

BRIDGE NO.
A9484

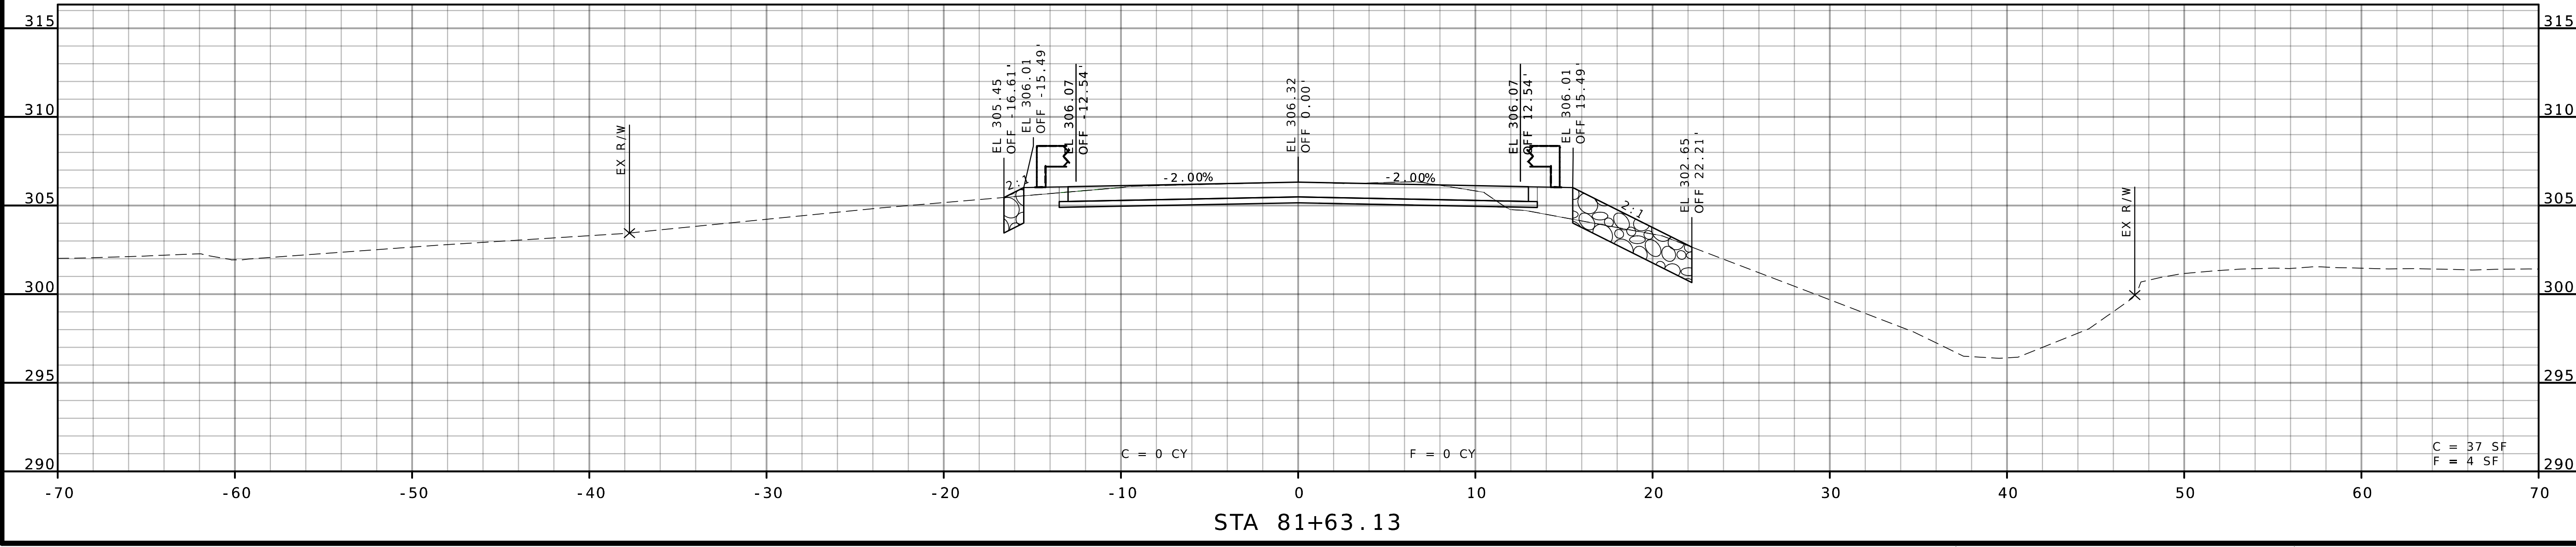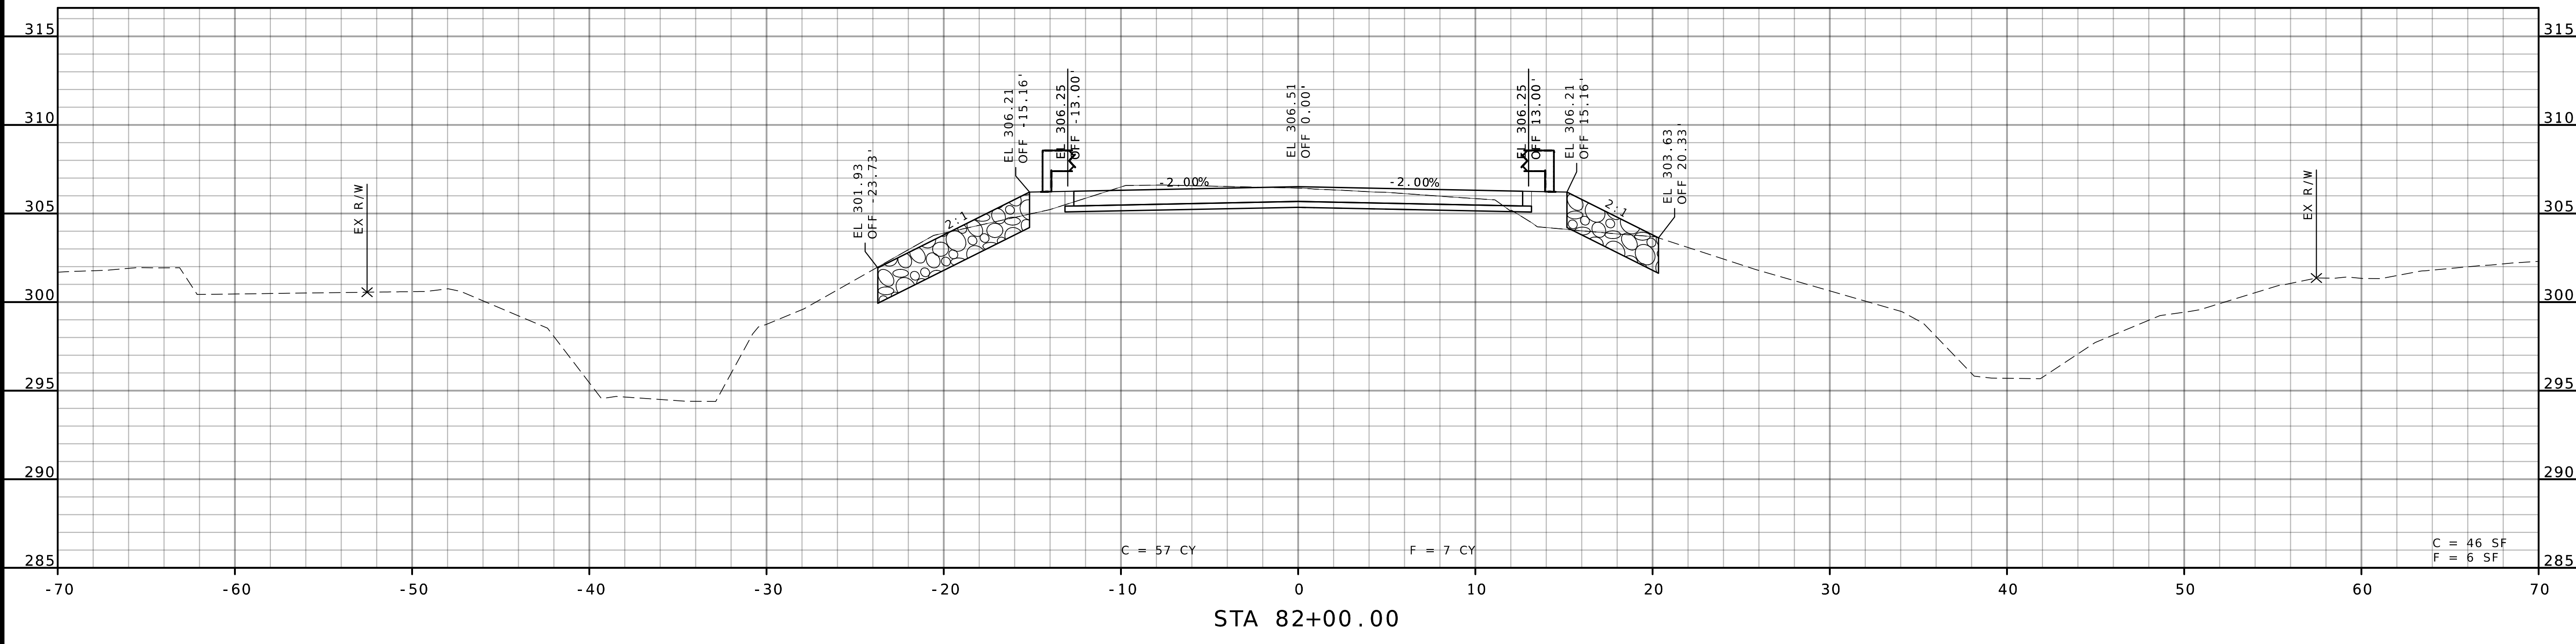

MISSOURI HIGHWAYS AND TRANSPORTATION COMMISSION

105 WEST CAPITOL
JEFFERSON CITY, MO 65102
1-888-ASK-MODOT (1-888-275-6636)

EDSI
ENGINEERING DESIGN SOURCE, INC.

16141 Swingley Ridge Rd., Suite 900
Chesterfield, Missouri 63047
Missouri State Engineering Corporation #001523

T. 636 637 5585
F. 636 637 0275

IF A SEAL IS PRESENT ON THIS SHEET IT HAS BEEN ELECTRONICALLY SEALED AND DATED.

DATE PREPARED
2/10/2025

ROUTE	STATE
DD	MO
DISTRICT	SHEET NO.
SE	2

COUNTY
MISSISSIPPI


JOB NO.
JSE0078

CONTRACT ID.

PROJECT NO.

BRIDGE NO.
A9484

MISSOURI HIGHWAYS AND TRANSPORTATION COMMISSION





105 WEST CAPITOL
JEFFERSON CITY, MO 65102
1-888-ASK-MODOT (1-888-275-6636)

EDSI
ENGINEERING DESIGN SOURCE, INC.

16141 Swingley Ridge Rd., Suite 900
Chesterfield, Missouri 63047
Missouri State Engineering Corporation #001523

T. 636 637 5885
F. 636 637 0275

IF A SEAL IS PRESENT ON THIS SHEET IT HAS BEEN ELECTRONICALLY SEALED AND DATED.

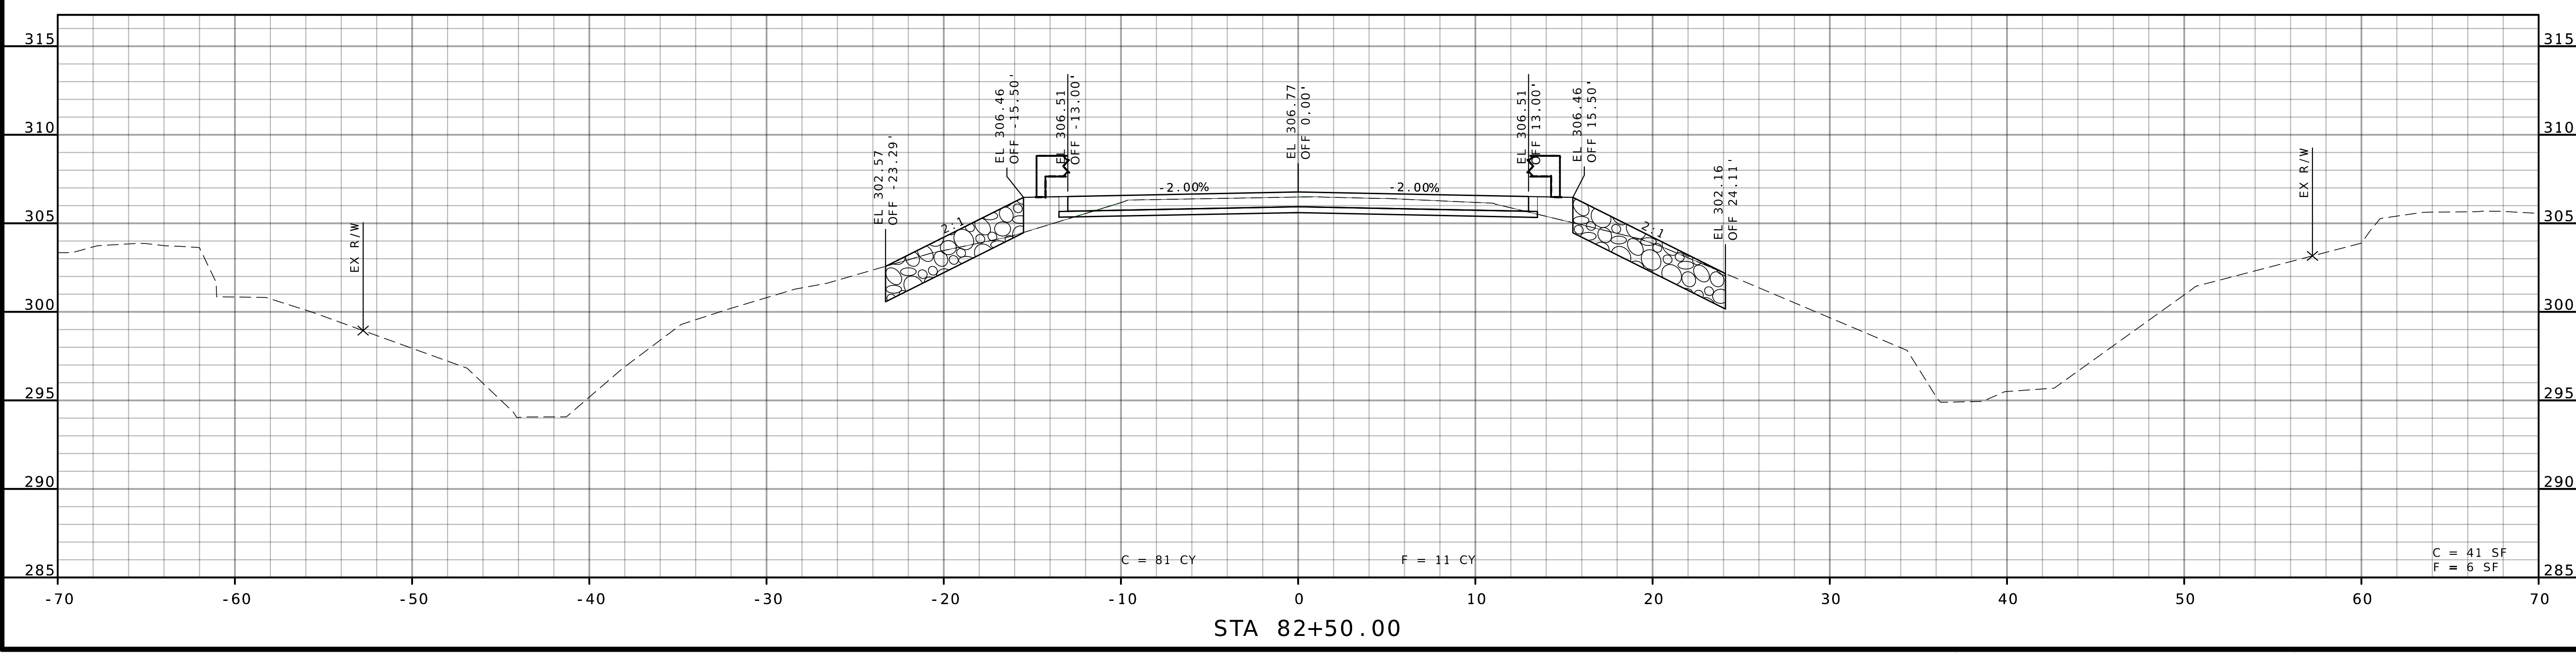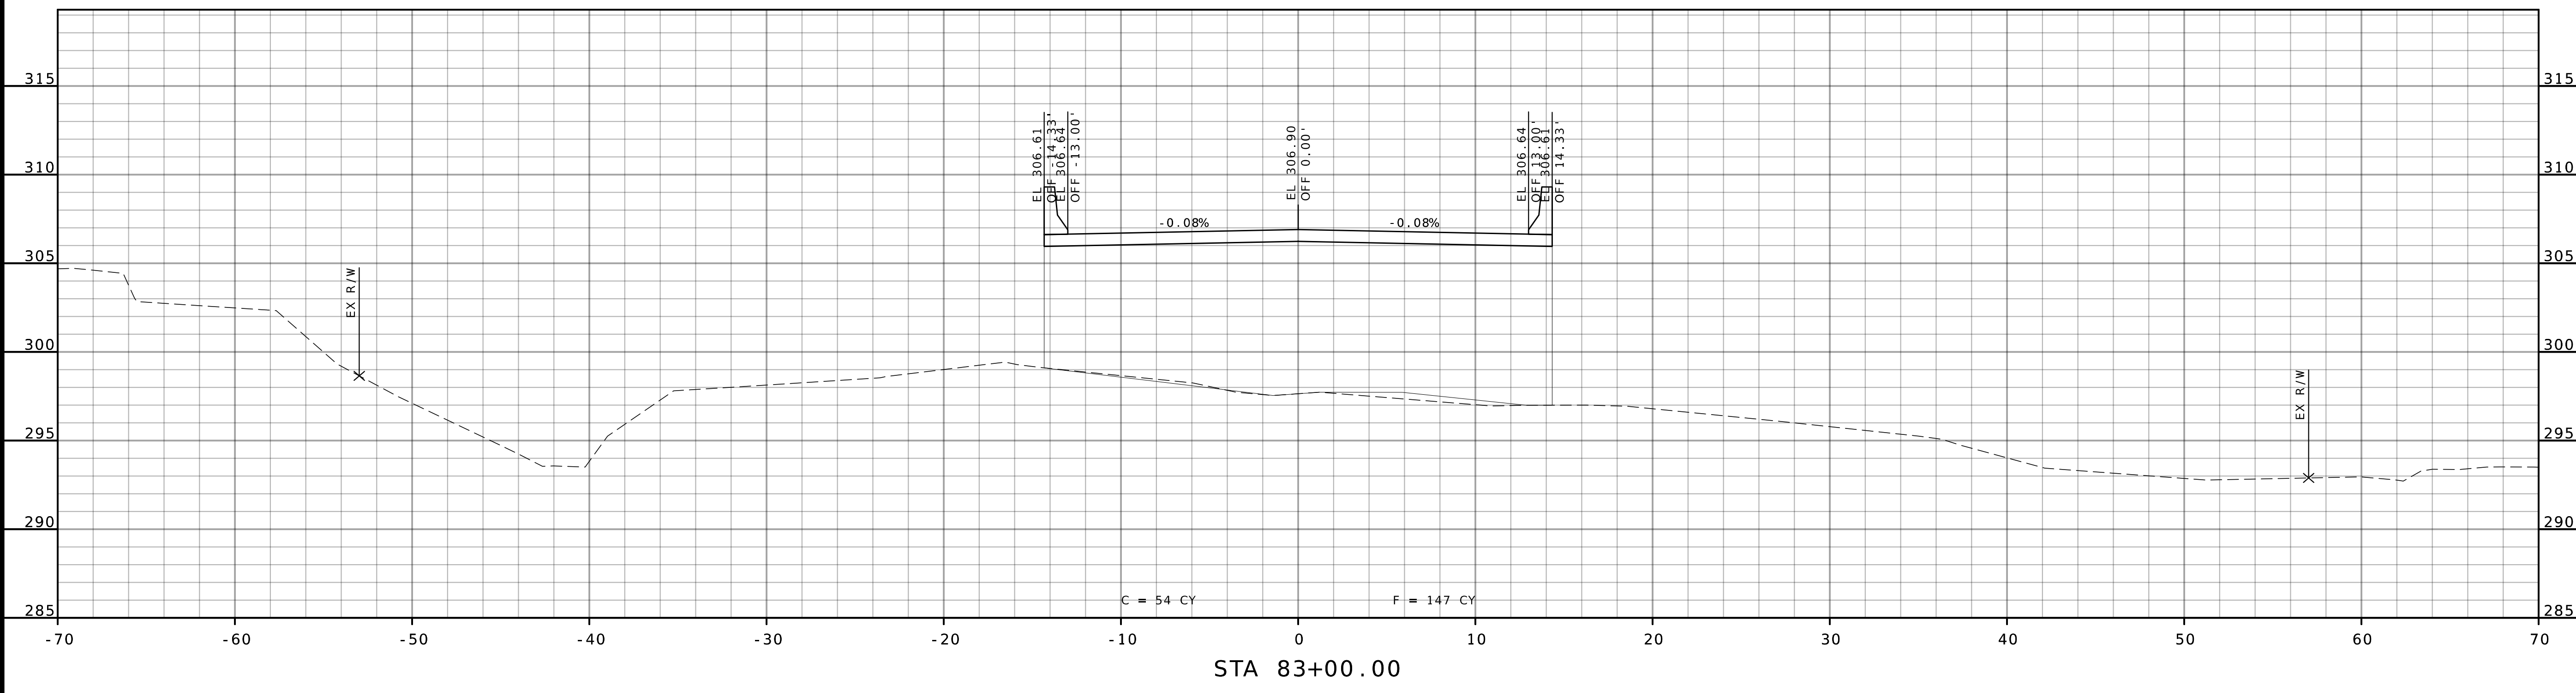

DATE PREPARED
2/10/2025

ROUTE	STATE
DD	MO
DISTRICT	SHEET NO.
SE	3



COUNTY
MISSISSIPPI

JOB NO.
JSE0078

CONTRACT ID.

PROJECT NO.

BRIDGE NO.
A9484

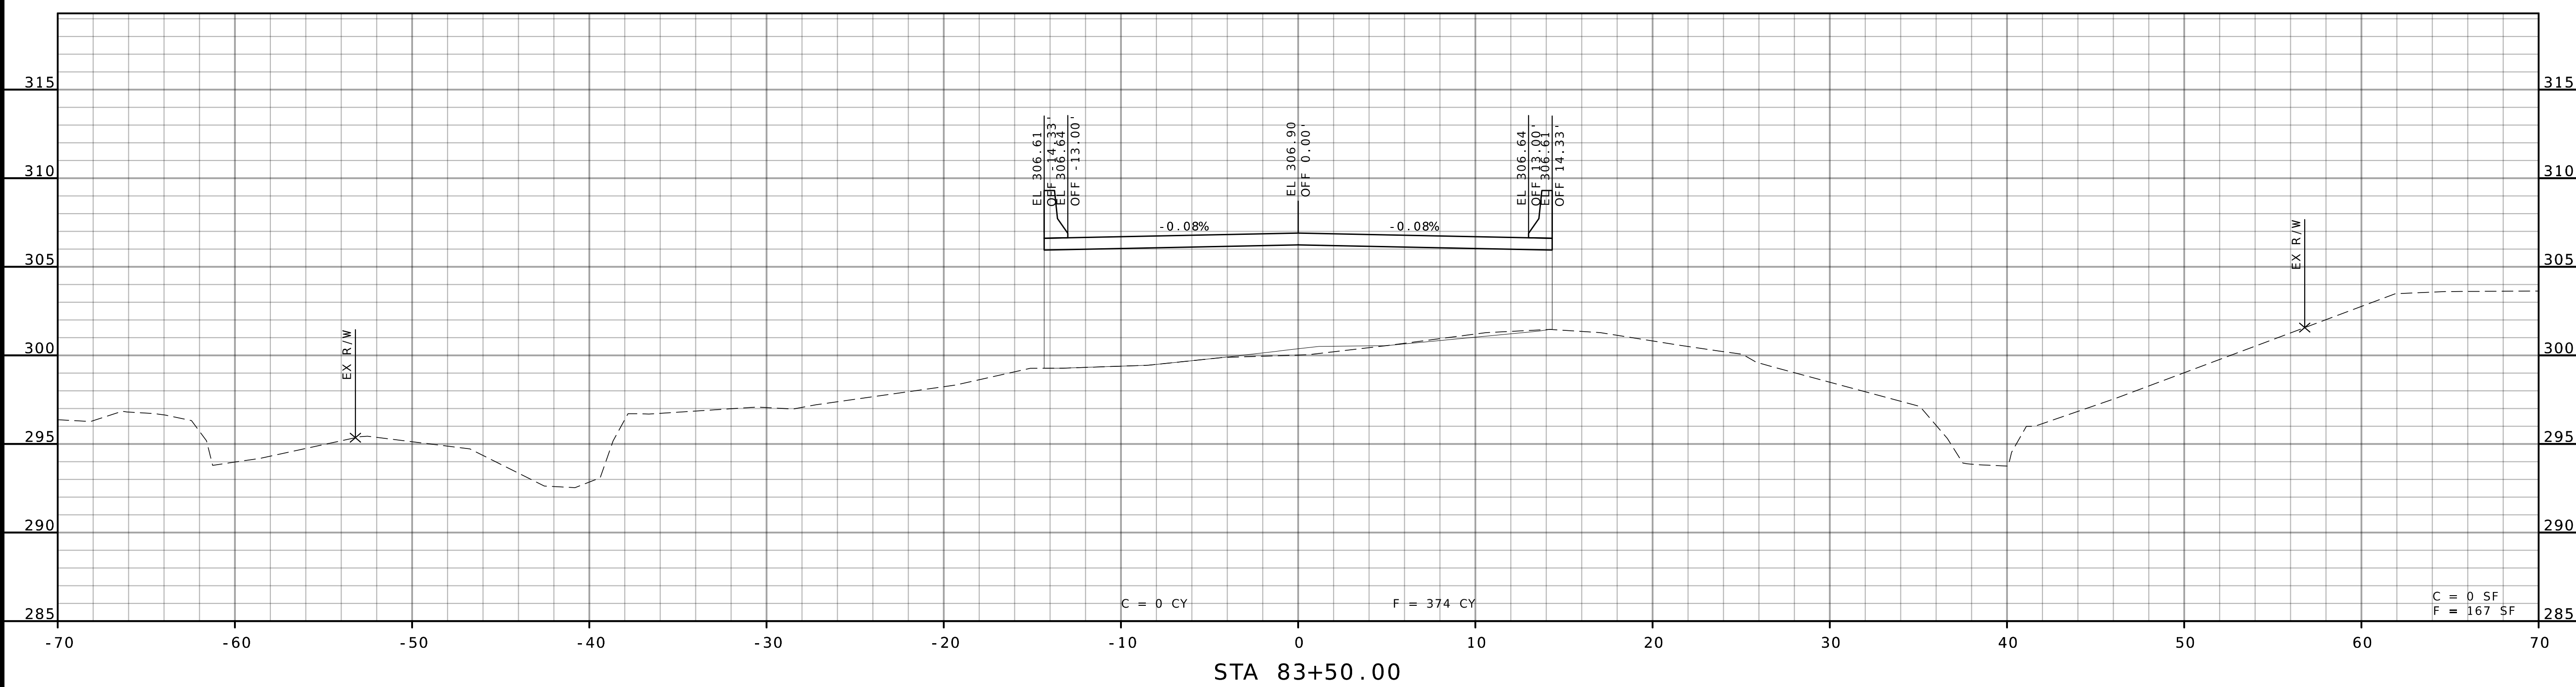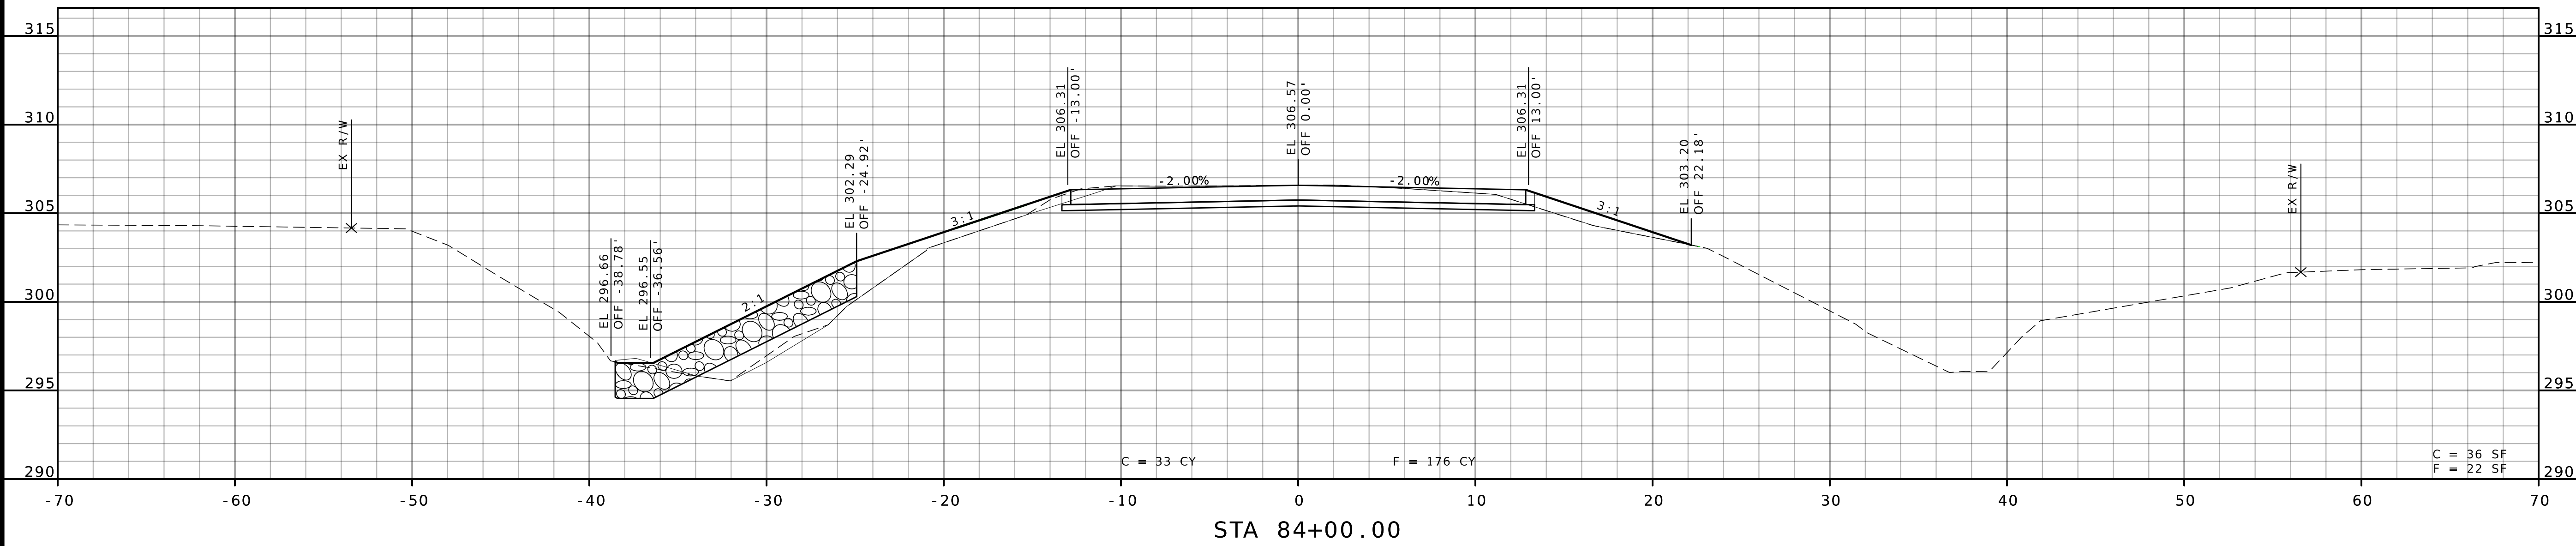

MISSOURI HIGHWAYS AND TRANSPORTATION COMMISSION

105 WEST CAPITOL
JEFFERSON CITY, MO 65102
1-888-ASK-MODOT (1-888-275-6636)

EDSI
ENGINEERING DESIGN SOURCE, INC.
16141 Swingley Ridge Rd., Suite 900
Chesterfield, Missouri 63047
Missouri State Engineering Corporation #001523
T. 636 637 5885
F. 636 637 0275

