





Maria Peters  
01/27/2025 8:47:38 AM  
MARIA K. PETERS - CIVIL  
MO-PE-2000162118

DATE PREPARED  
**11/27/2024**

ROUTE J STATE MO  
DISTRICT CD SHEET NO. 2

COUNTY CRAWFORD

JOB NO. J5S3552

CONTRACT ID.

PROJECT NO.

BRIDGE NO.

DESCRIPTION	

DATE



























MISSOURI HIGHWAYS AND TRANSPORTATION COMMISSION

105 WEST CAPITOL  
JEFFERSON CITY, MO 65102  
1-888-ASK-MODOT (1-888-275-6636)

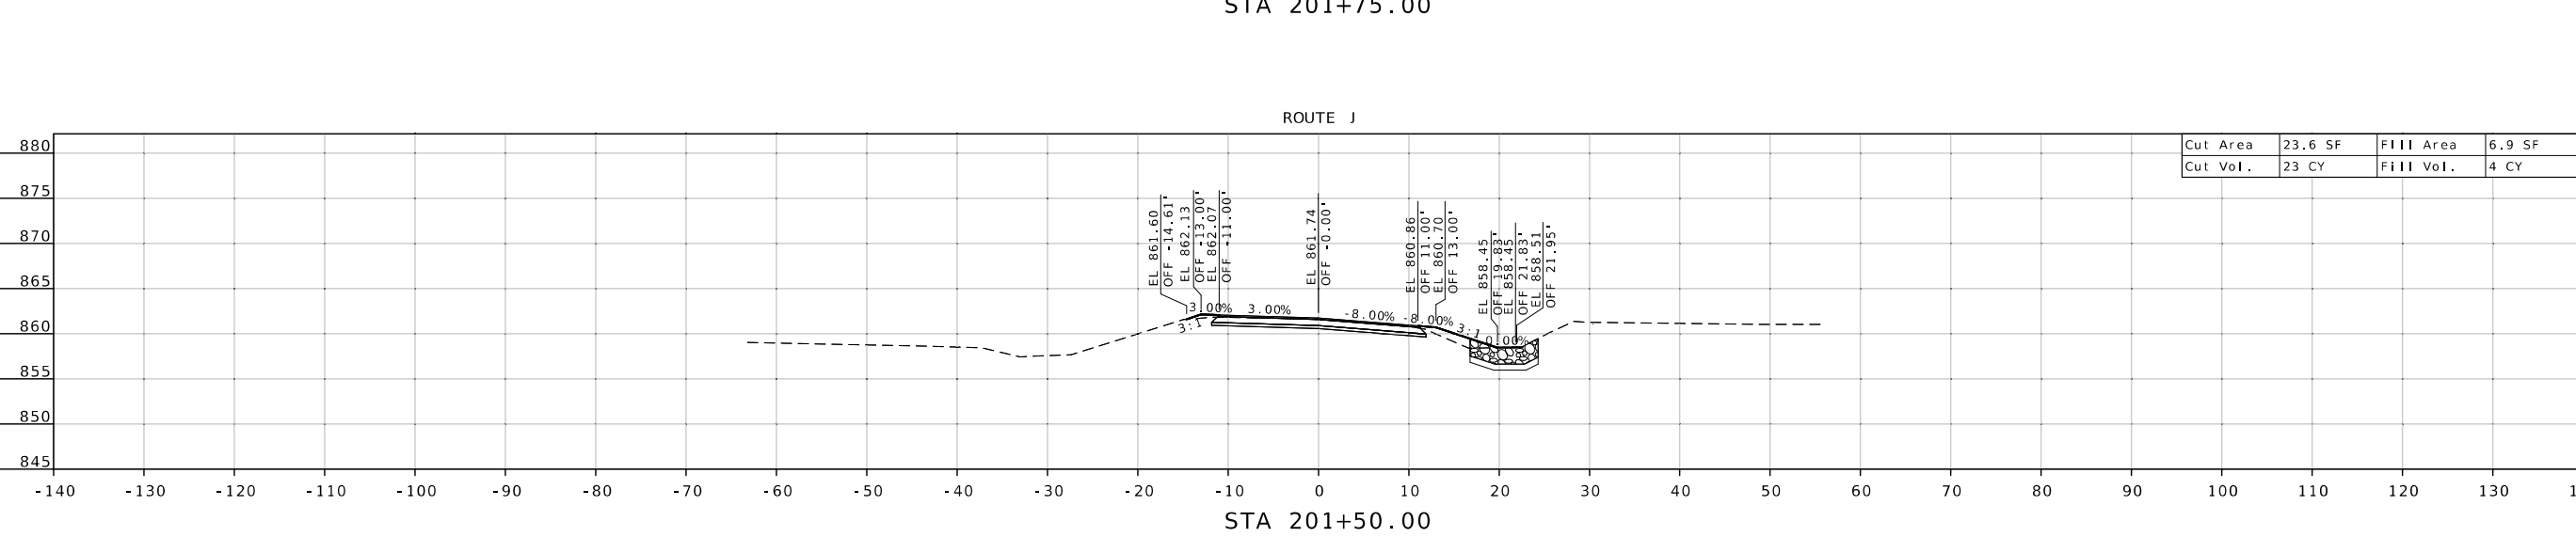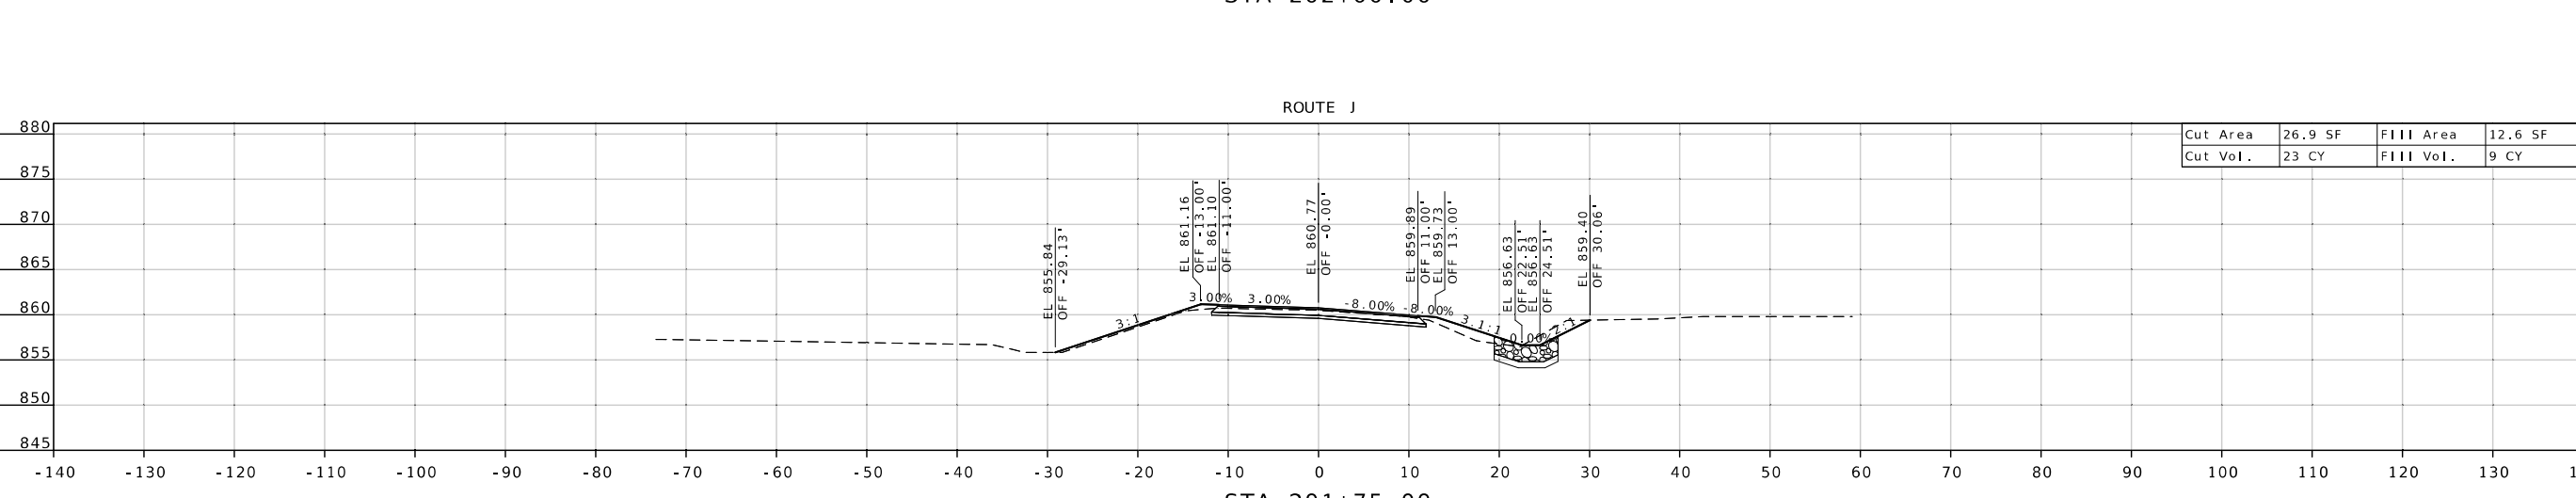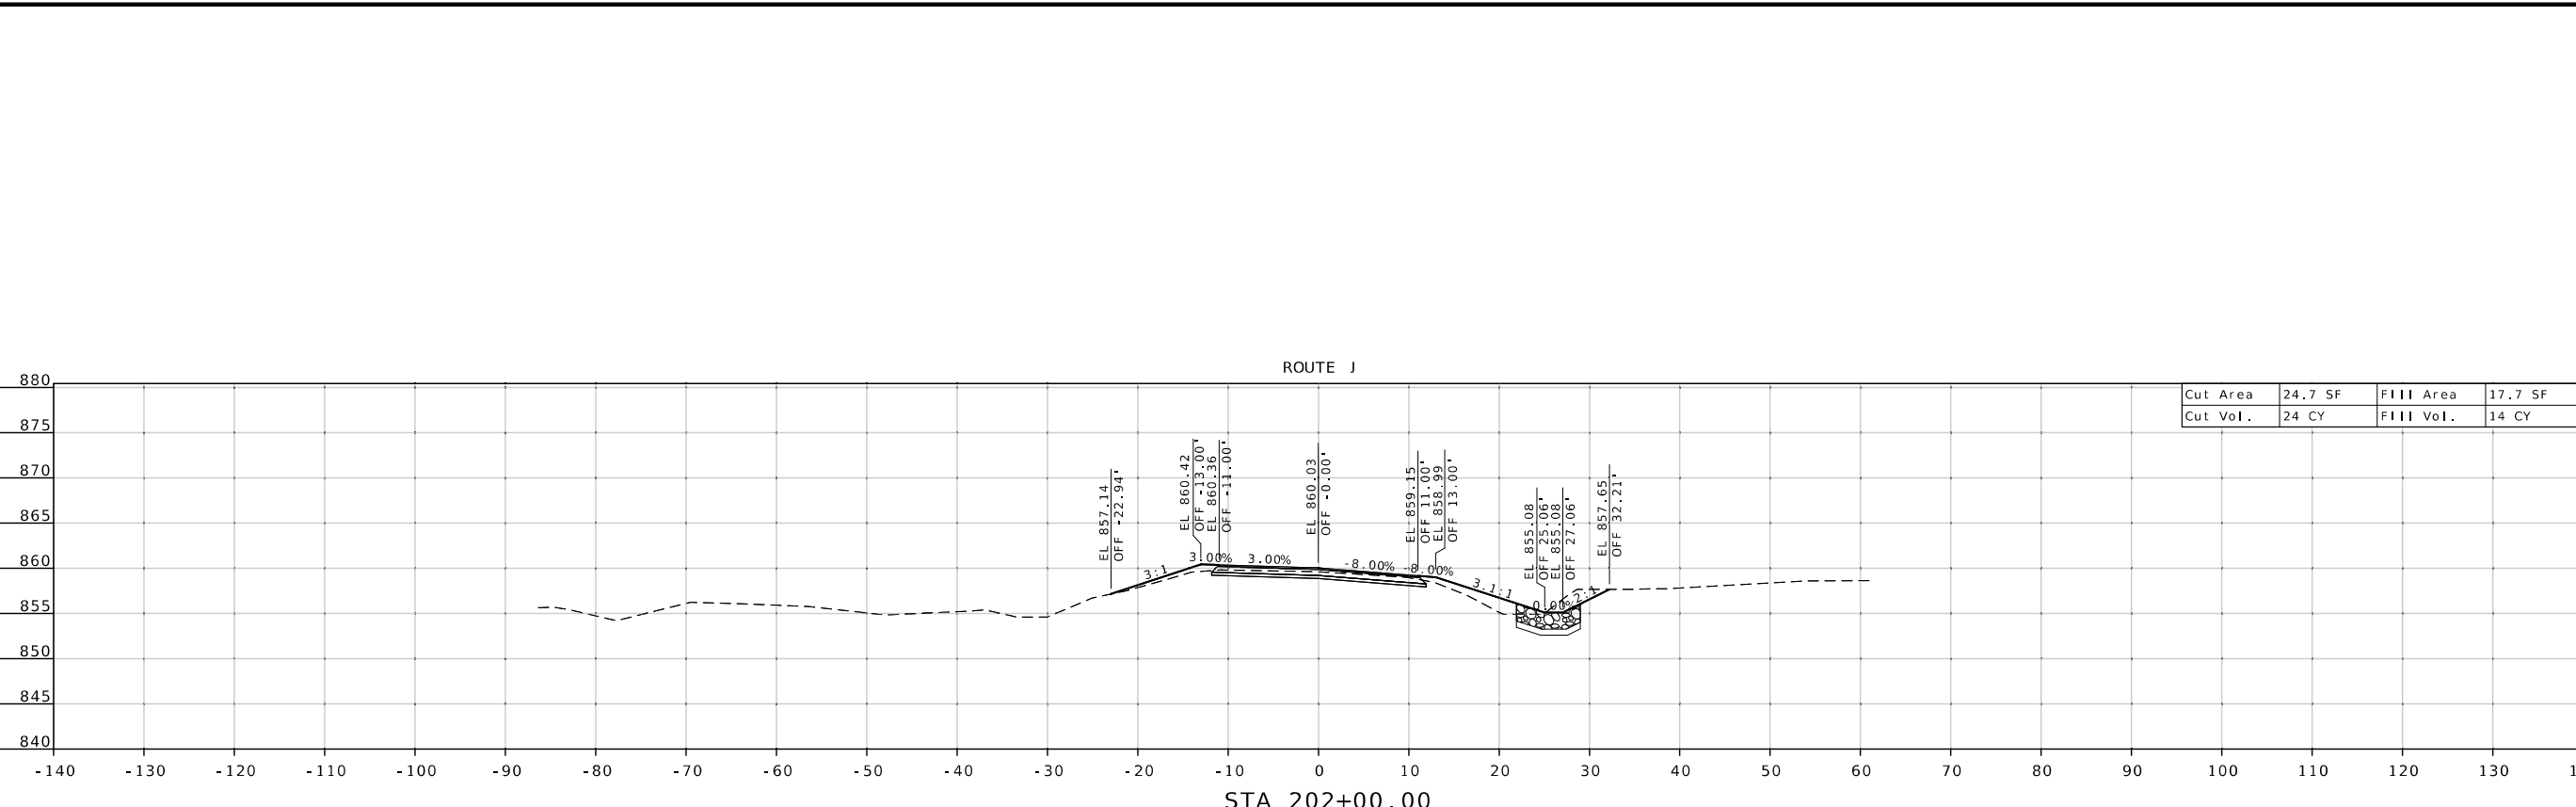

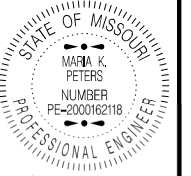

DATE PREPARED  
11/27/2024

ROUTE STATE  
J MO  
DISTRICT SHEET NO.  
CD 3

COUNTY  
CRAWFORD

JOB NO.  
J5S3552

CONTRACT ID.

PROJECT NO.

BRIDGE NO.




DESCRIPTION	DATE


DATE

MISSOURI HIGHWAYS AND TRANSPORTATION COMMISSION






105 WEST CAPITOL  
JEFFERSON CITY, MO 65102  
1-888-ASK-MODOT (1-888-275-6636)

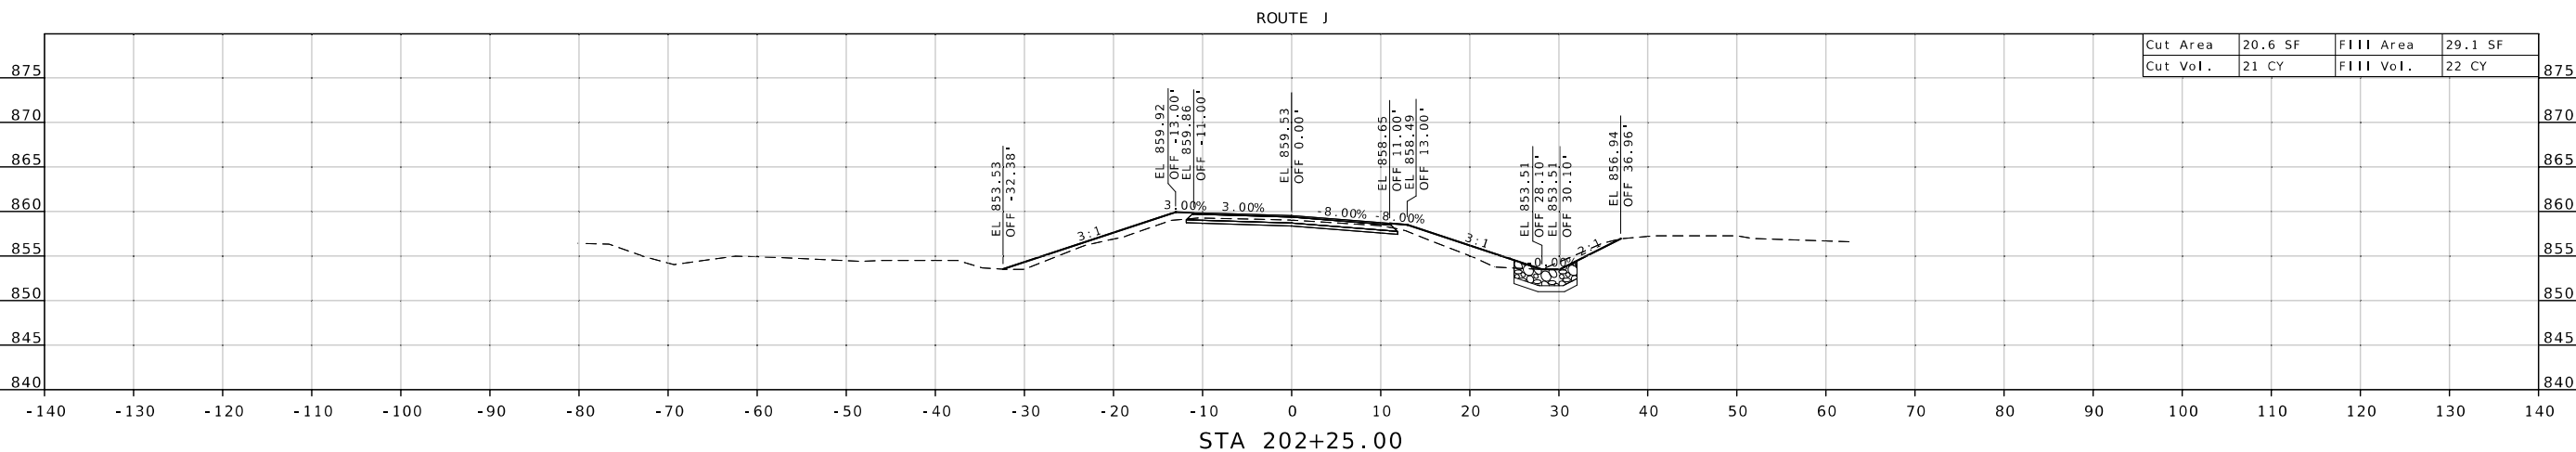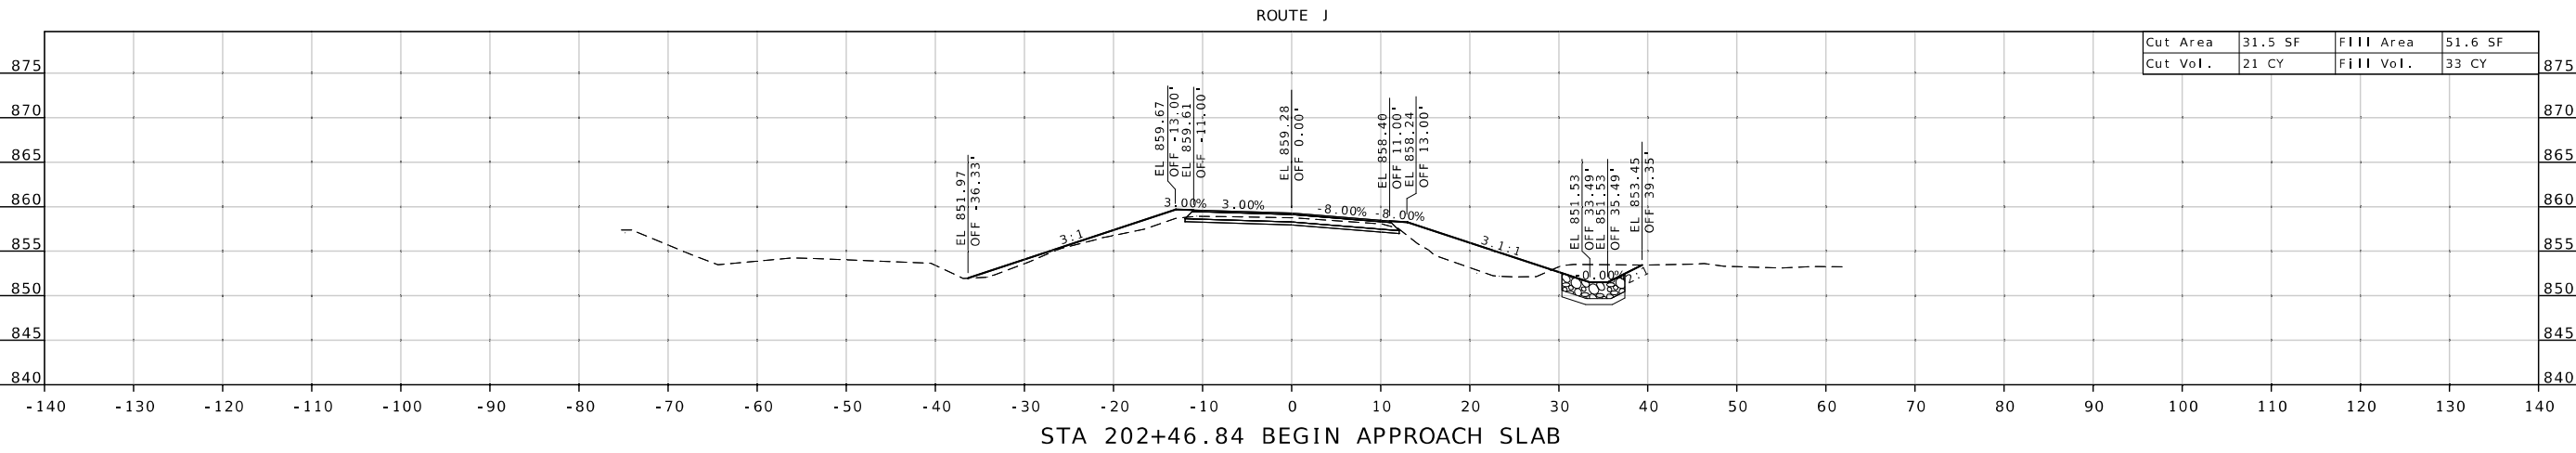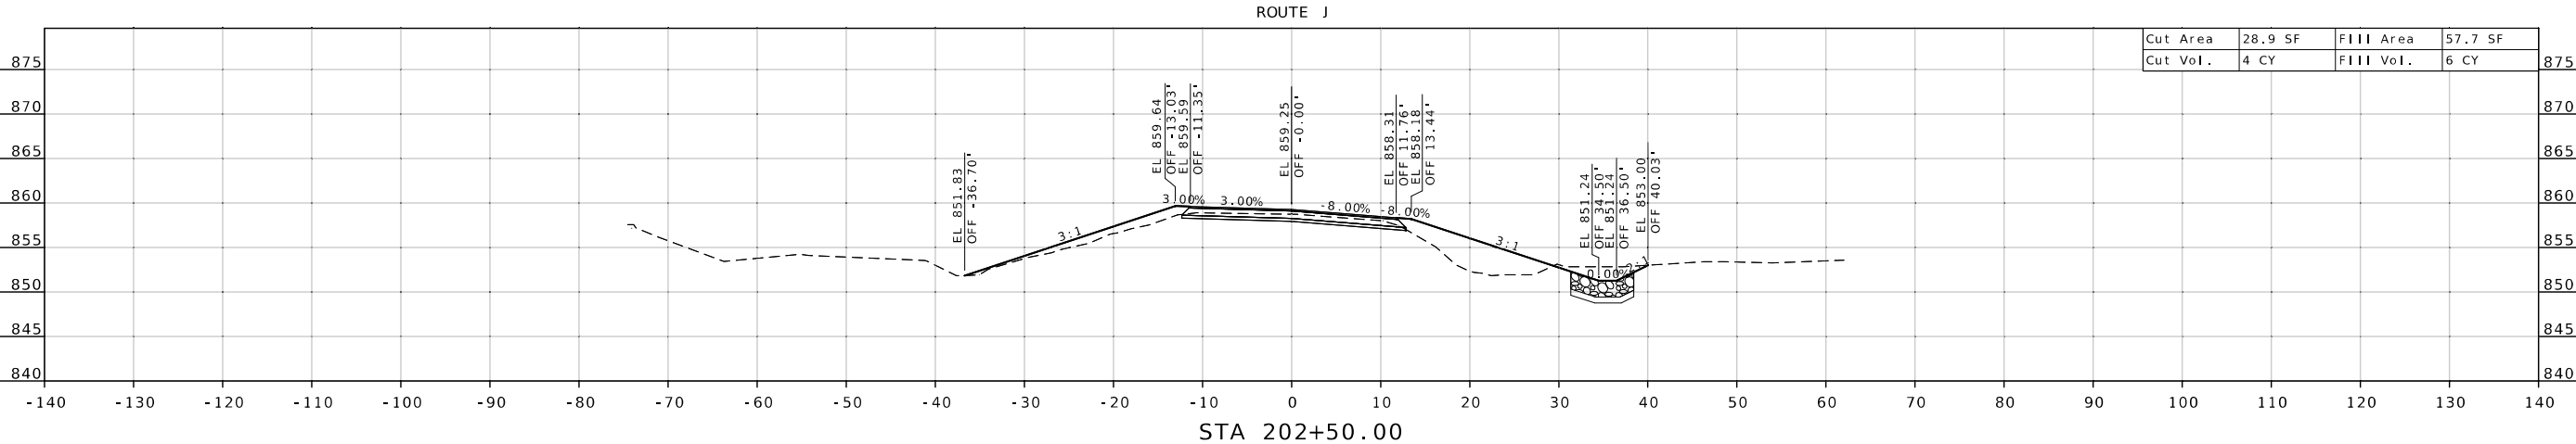

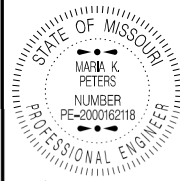

*Maria Peters*  
 01/27/2025 8:48:39 AM  
 MARIA K. PETERS - CIVIL  
 MO-PE-2000162118

DATE PREPARED <b>11/27/2024</b>	
ROUTE <b>J</b>	STATE <b>MO</b>
DISTRICT <b>CD</b>	SHEET NO. <b>4</b>
COUNTY <b>CRAWFORD</b>	
JOB NO. <b>J553552</b>	
CONTRACT ID.	
PROJECT NO.	
BRIDGE NO.	

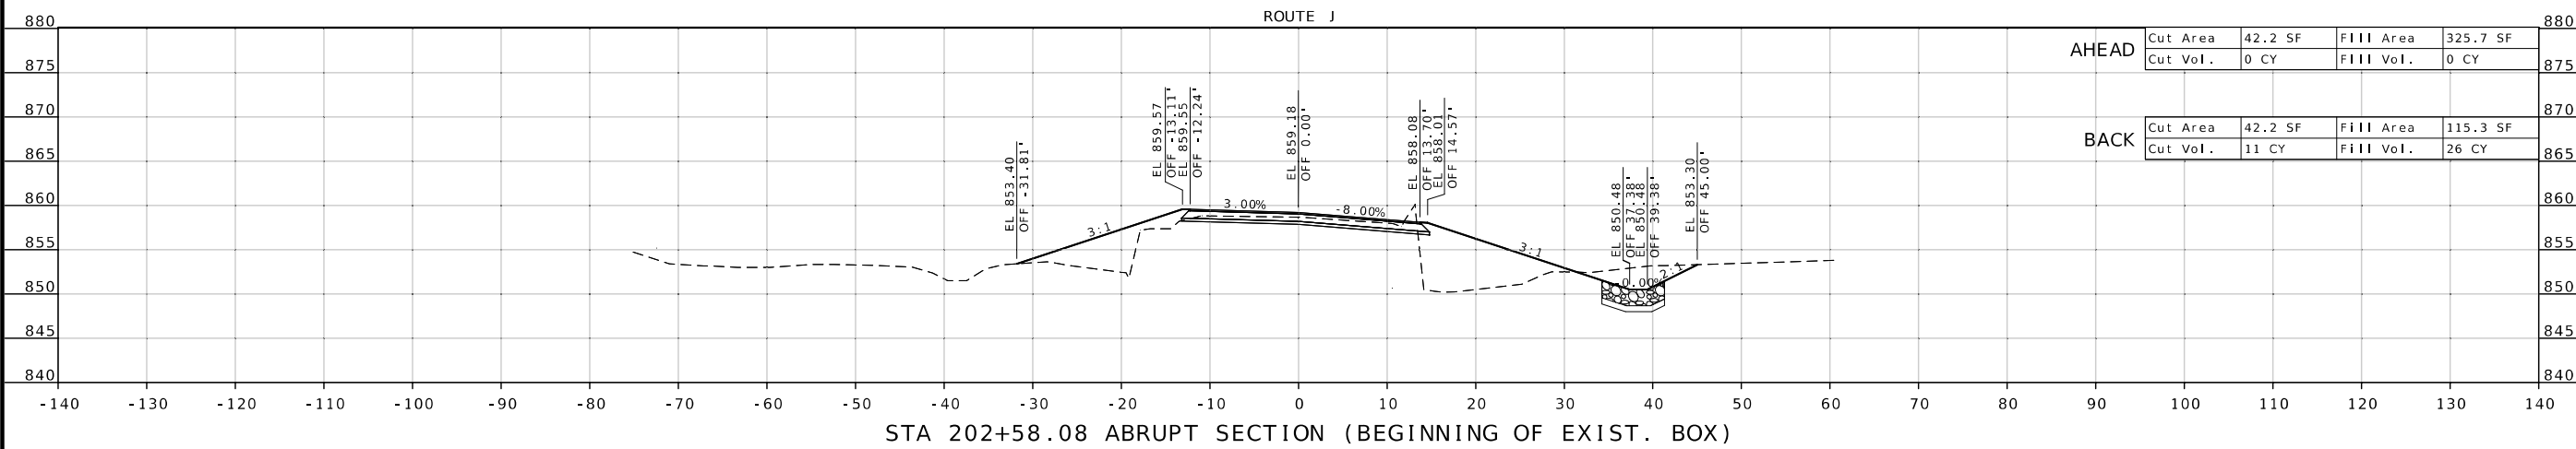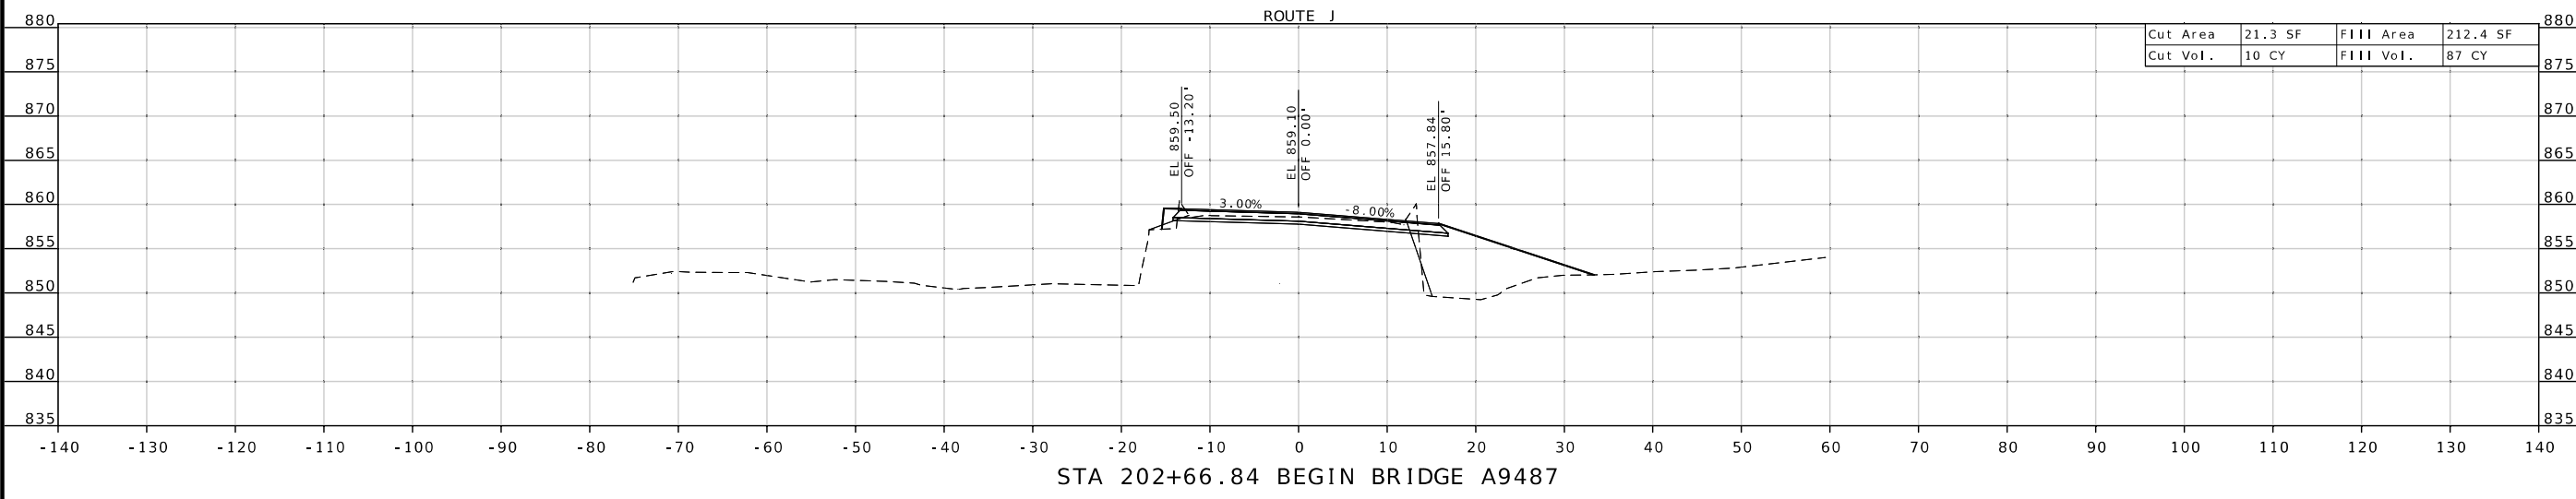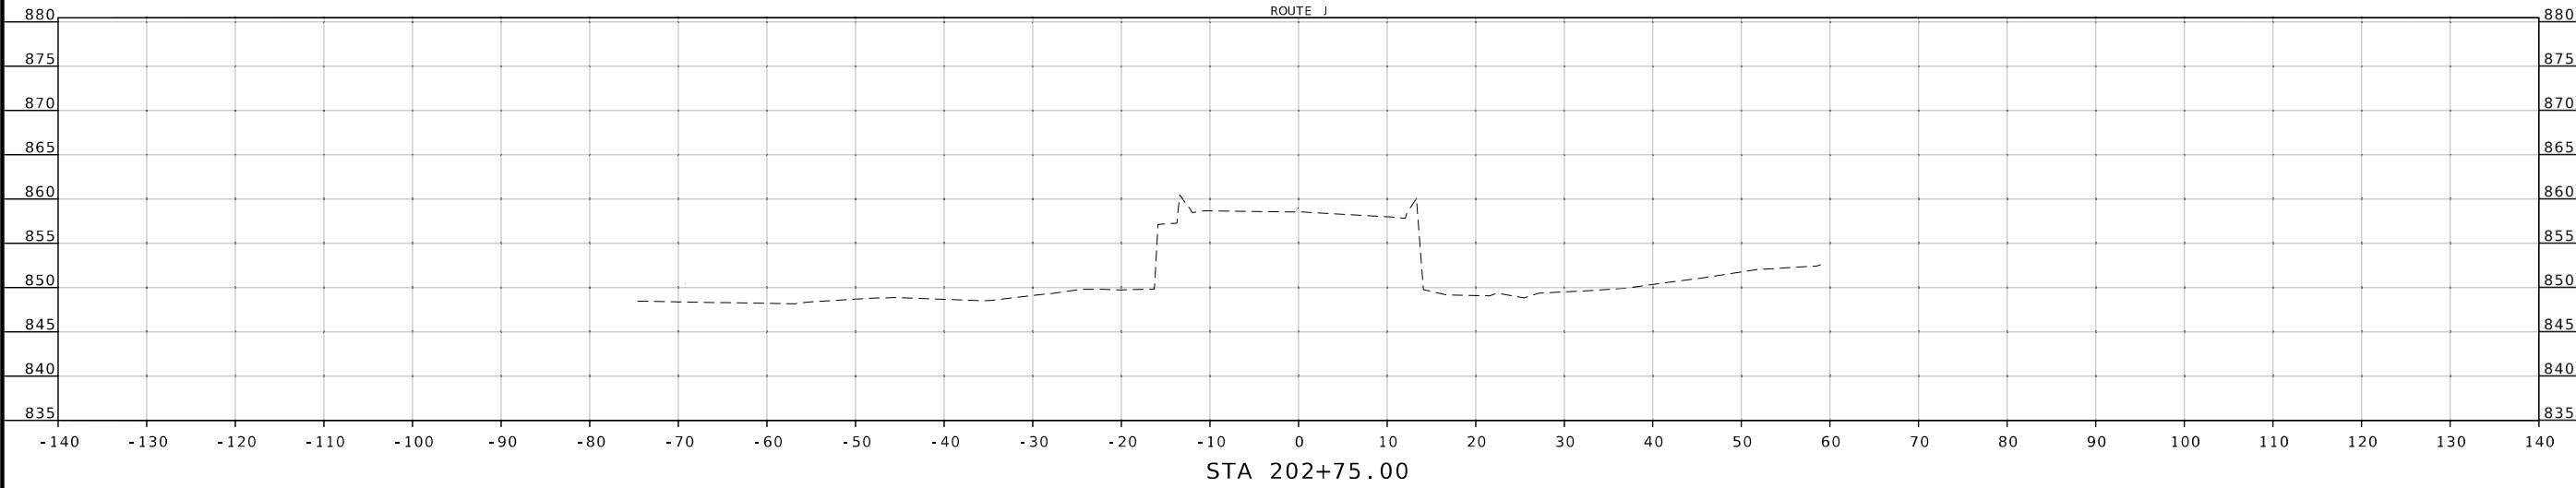

MISSOURI HIGHWAYS AND TRANSPORTATION COMMISSION  
 105 WEST CAPITOL JEFFERSON CITY, MO 65102  
 1-888-ASK-MODOT (1-888-275-6636)



DATE PREPARED  
11/27/2024

ROUTE J STATE MO

DISTRICT CD SHEET NO. 5

COUNTY CRAWFORD

JOB NO. J5S3552

CONTRACT ID.

PROJECT NO.

BRIDGE NO.


DESCRIPTION

DATE


MISSOURI HIGHWAYS AND TRANSPORTATION COMMISSION

105 WEST CAPITOL JEFFERSON CITY, MO 65102


1-888-ASK-MODOT (1-888-275-6636)

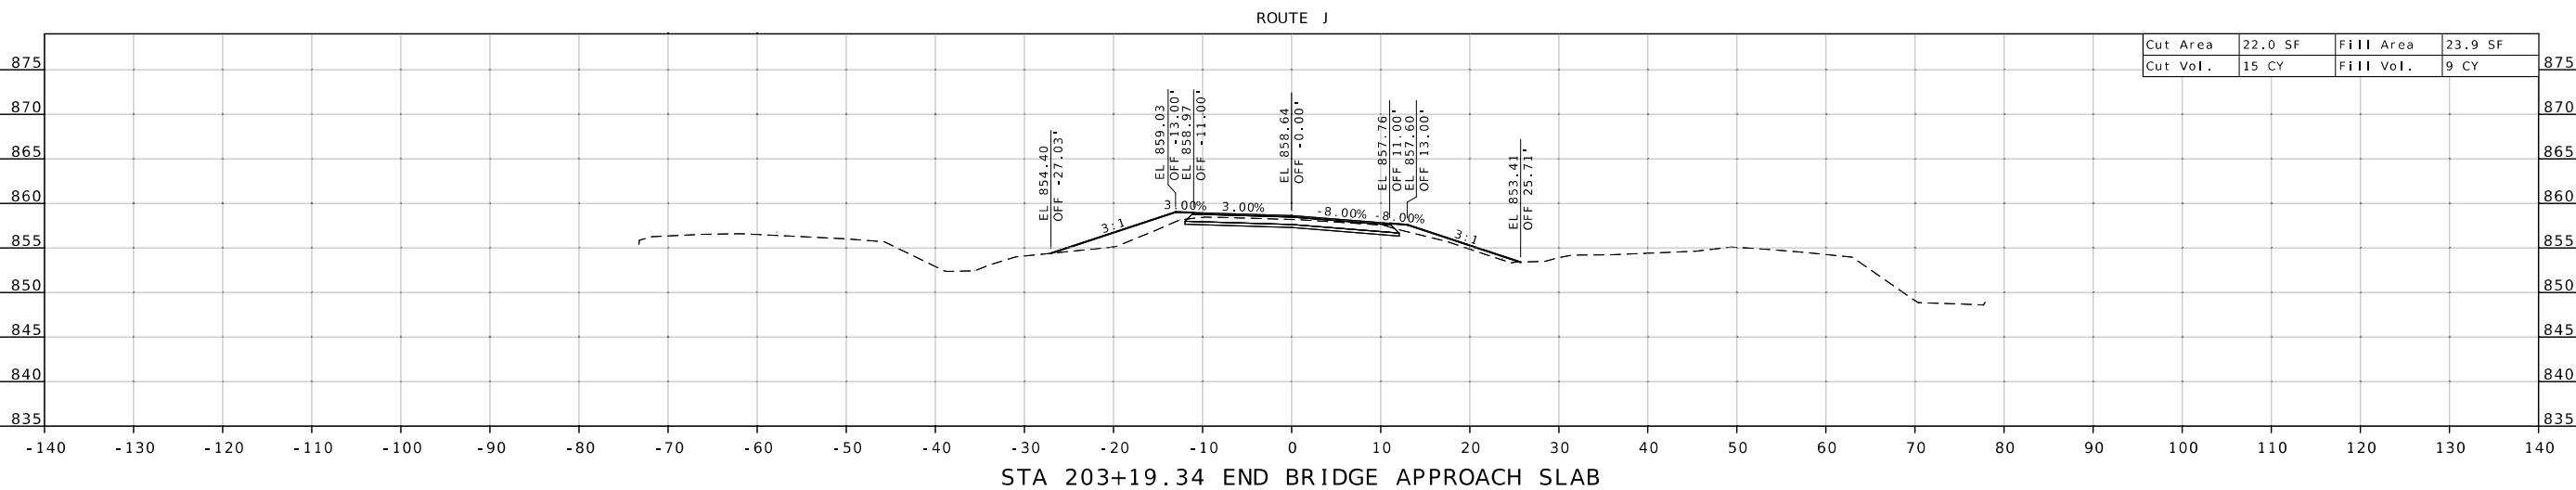


STA 203+19.34 END BRIDGE APPROACH SLAB

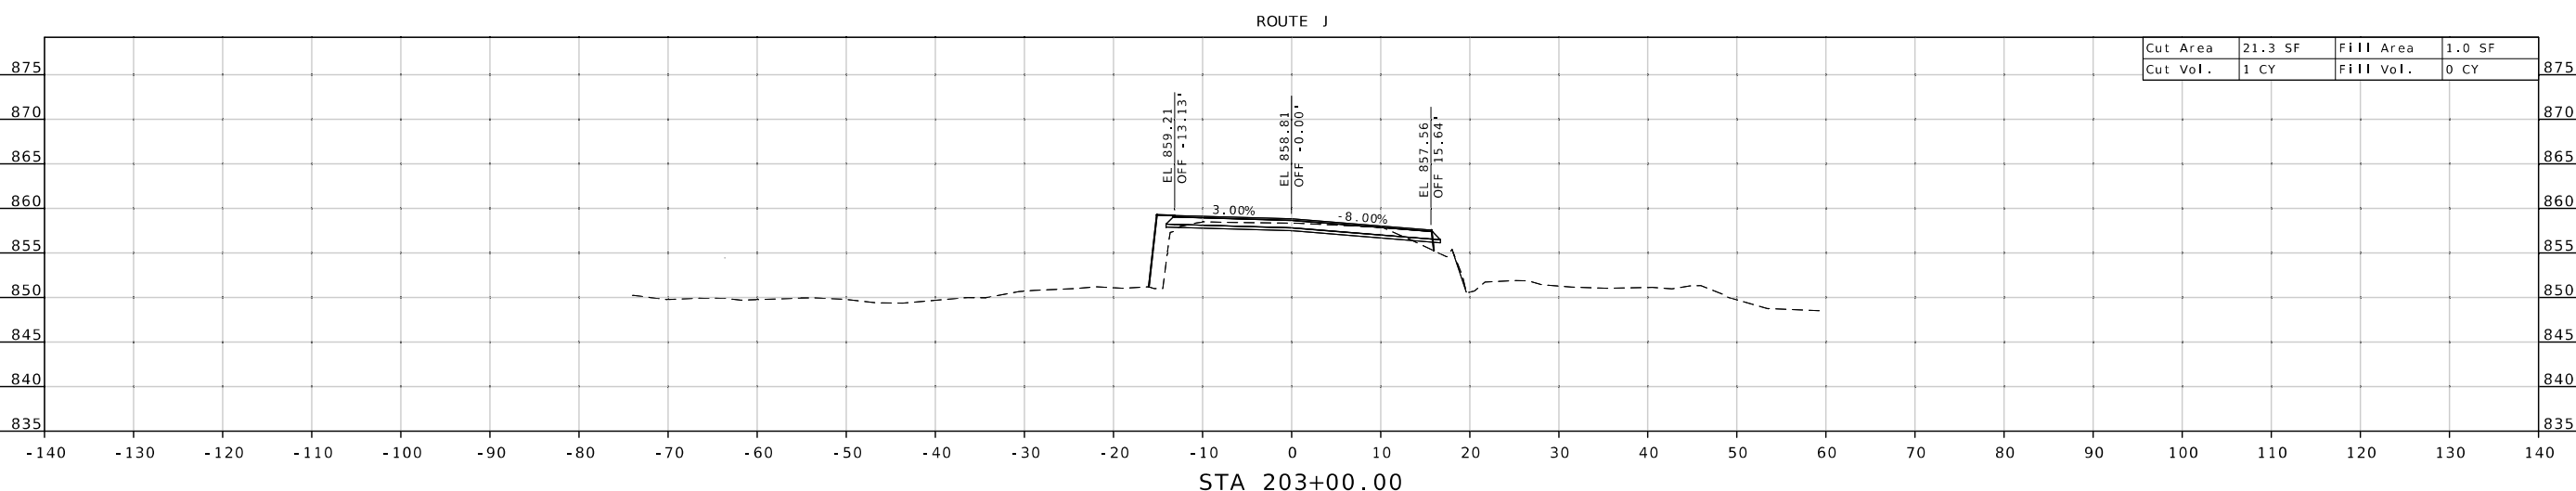

STA 203+00.00

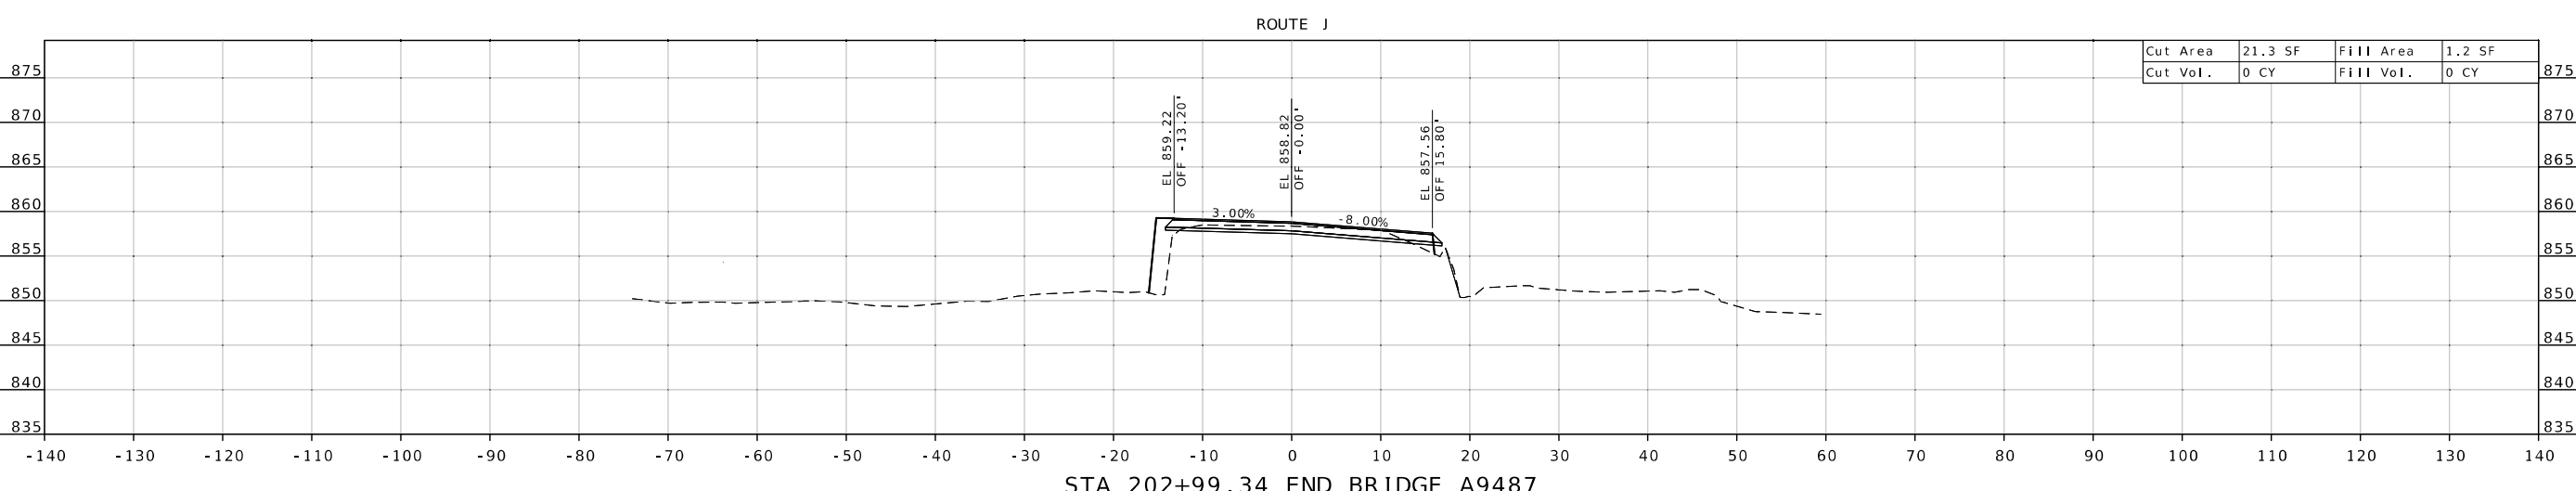

STA 202+99.34 END BRIDGE A9487

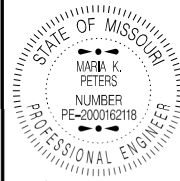

DATE PREPARED  
11/27/2024

ROUTE STATE  
J MO

DISTRICT SHEET NO.  
CD 6

COUNTY  
CRAWFORD

JOB NO.  
J5S3552

CONTRACT ID.


PROJECT NO.

BRIDGE NO.

DATE	DESCRIPTION


MISSOURI HIGHWAYS AND TRANSPORTATION COMMISSION

105 WEST CAPITOL  
JEFFERSON CITY, MO 65102  
1-888-ASK-MODOT (1-888-275-6636)

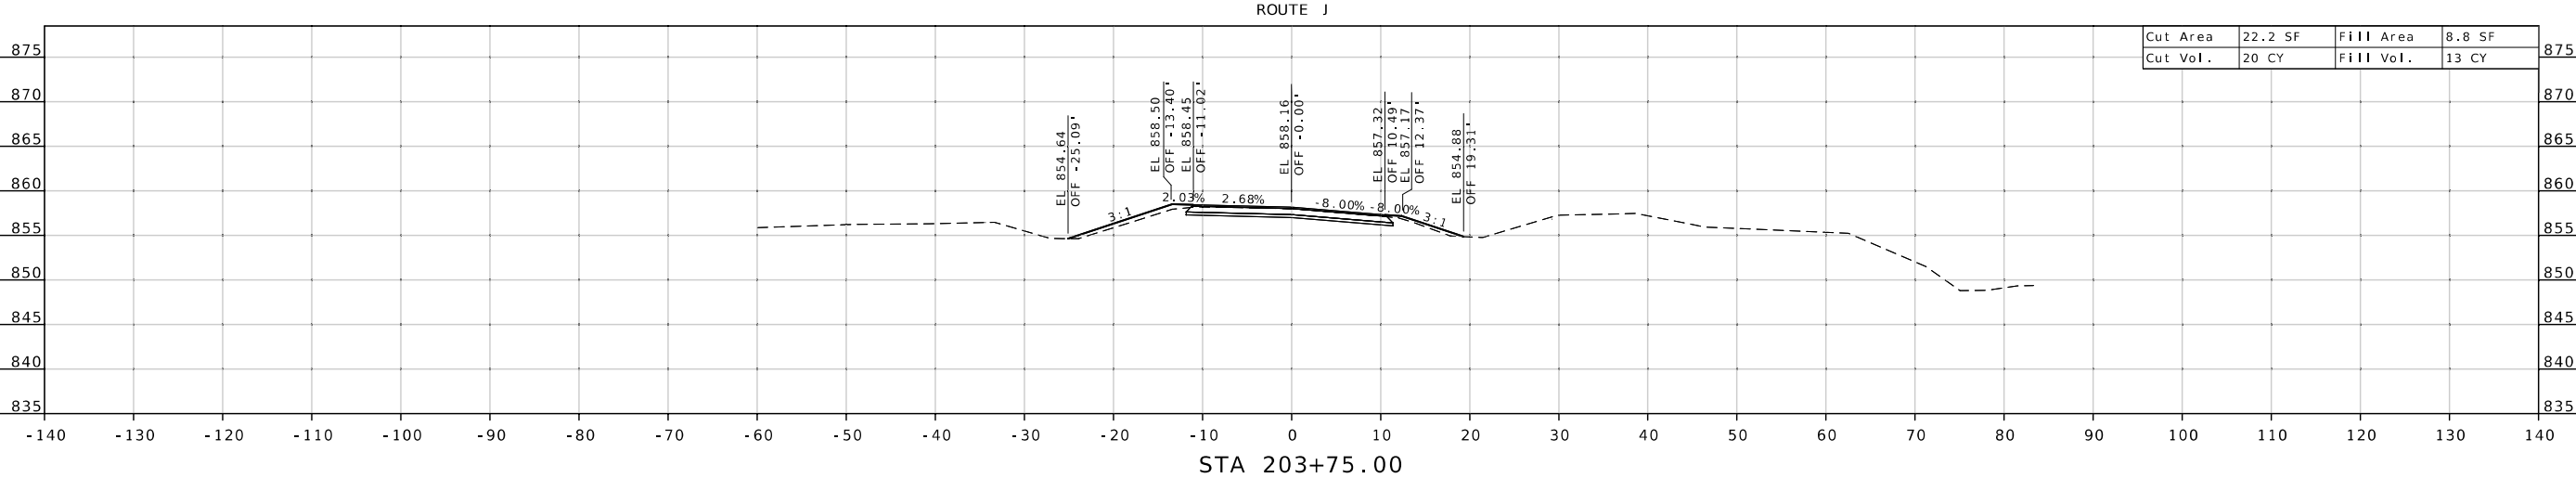


Cut Area	22.2 SF	Fill Area	8.8 SF
Cut Vol.	20 CY	Fill Vol.	13 CY

STA 203+75.00

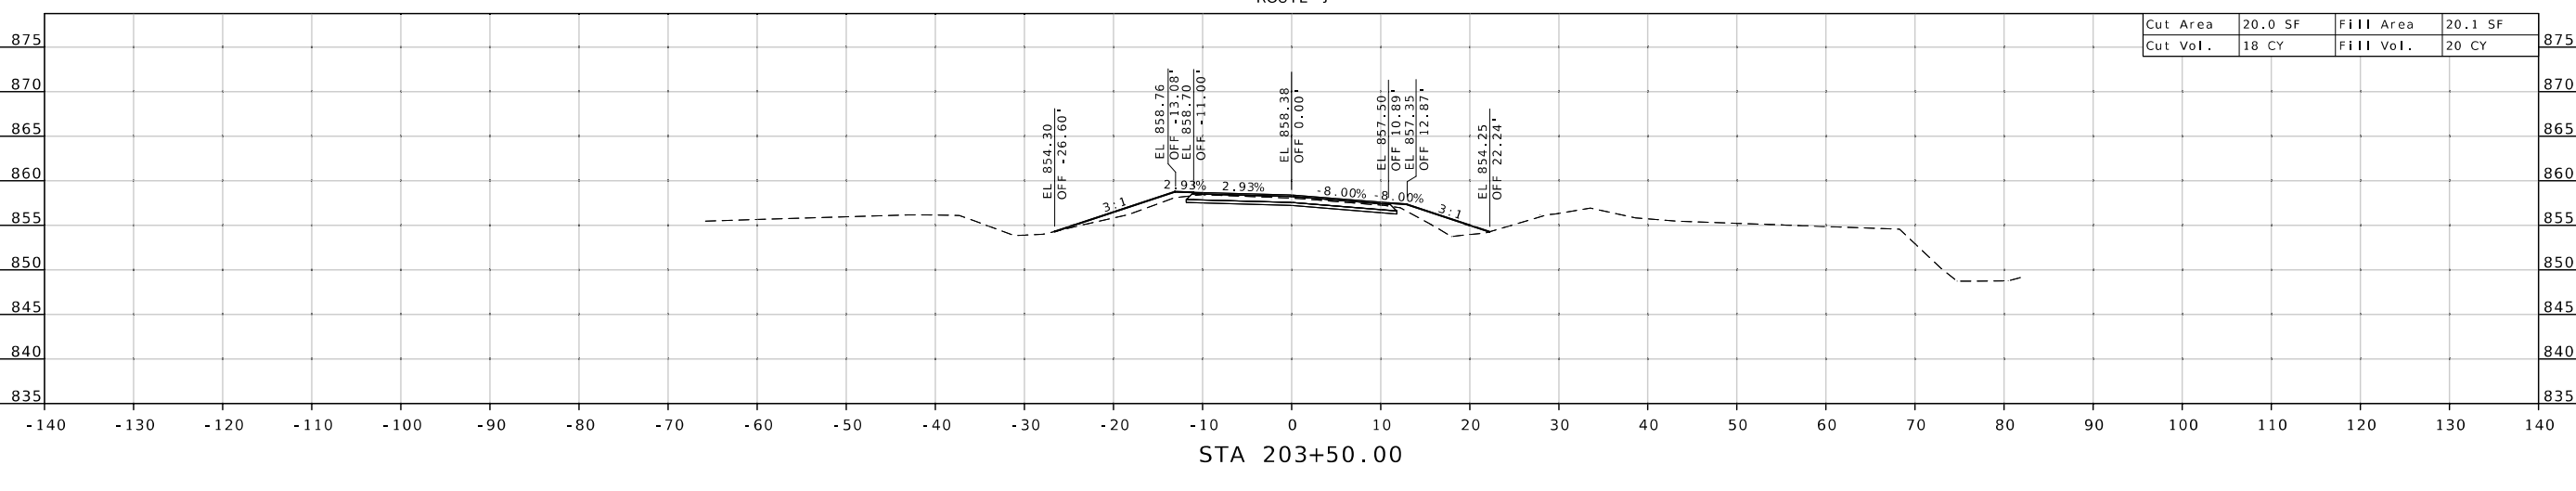


Cut Area	20.0 SF	Fill Area	20.1 SF
Cut Vol.	18 CY	Fill Vol.	20 CY

STA 203+50.00

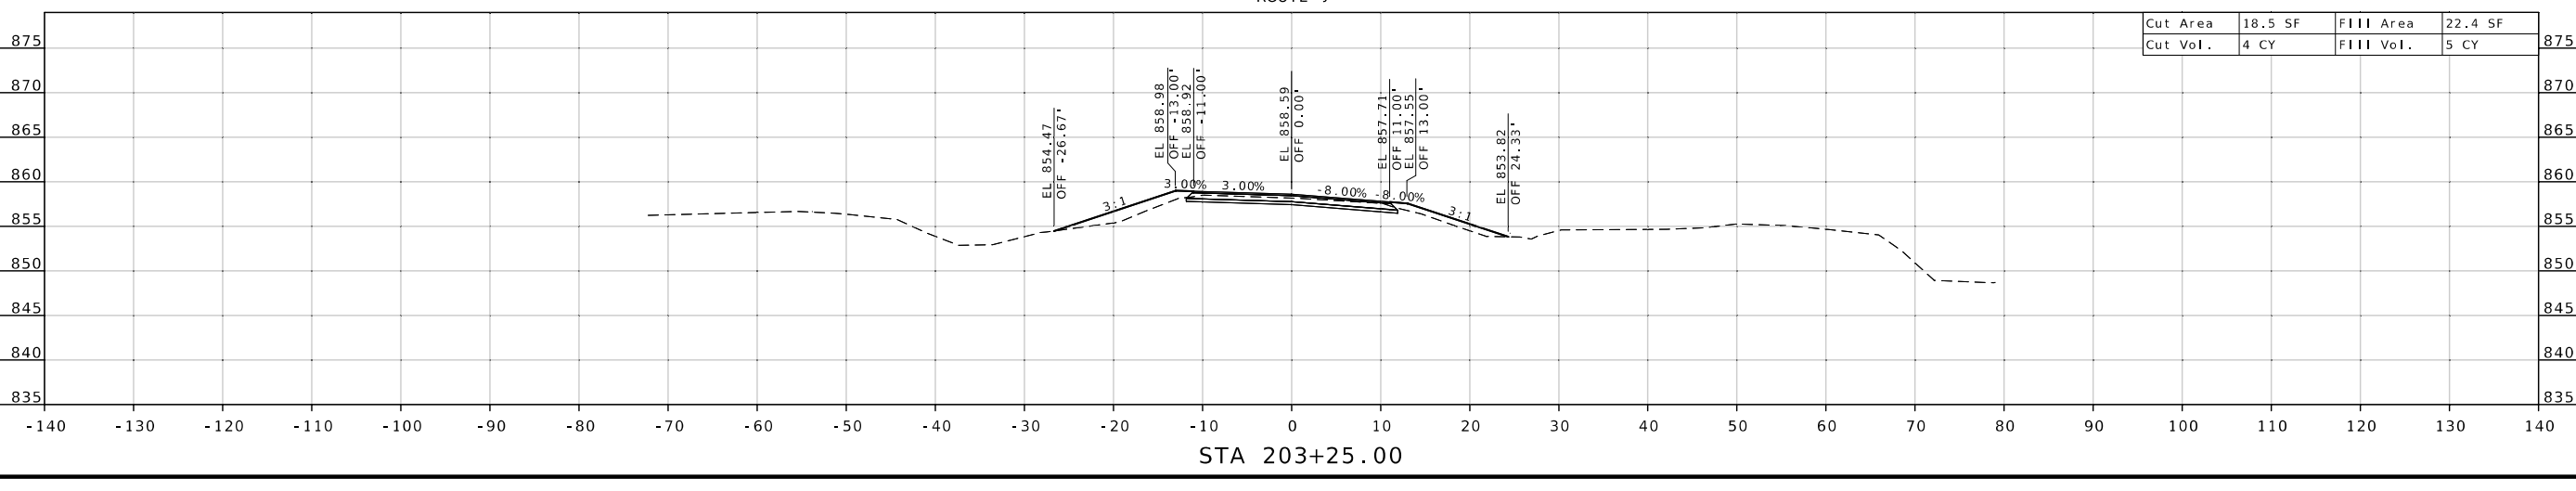

Cut Area	18.5 SF	Fill Area	22.4 SF
Cut Vol.	4 CY	Fill Vol.	5 CY

STA 203+25.00

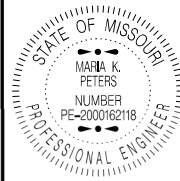

DATE PREPARED  
11/27/2024

ROUTE STATE  
J MO

DISTRICT SHEET NO.  
CD 7

COUNTY  
CRAWFORD



JOB NO.  
J553552

CONTRACT ID.

PROJECT NO.

BRIDGE NO.

DESCRIPTION	DATE

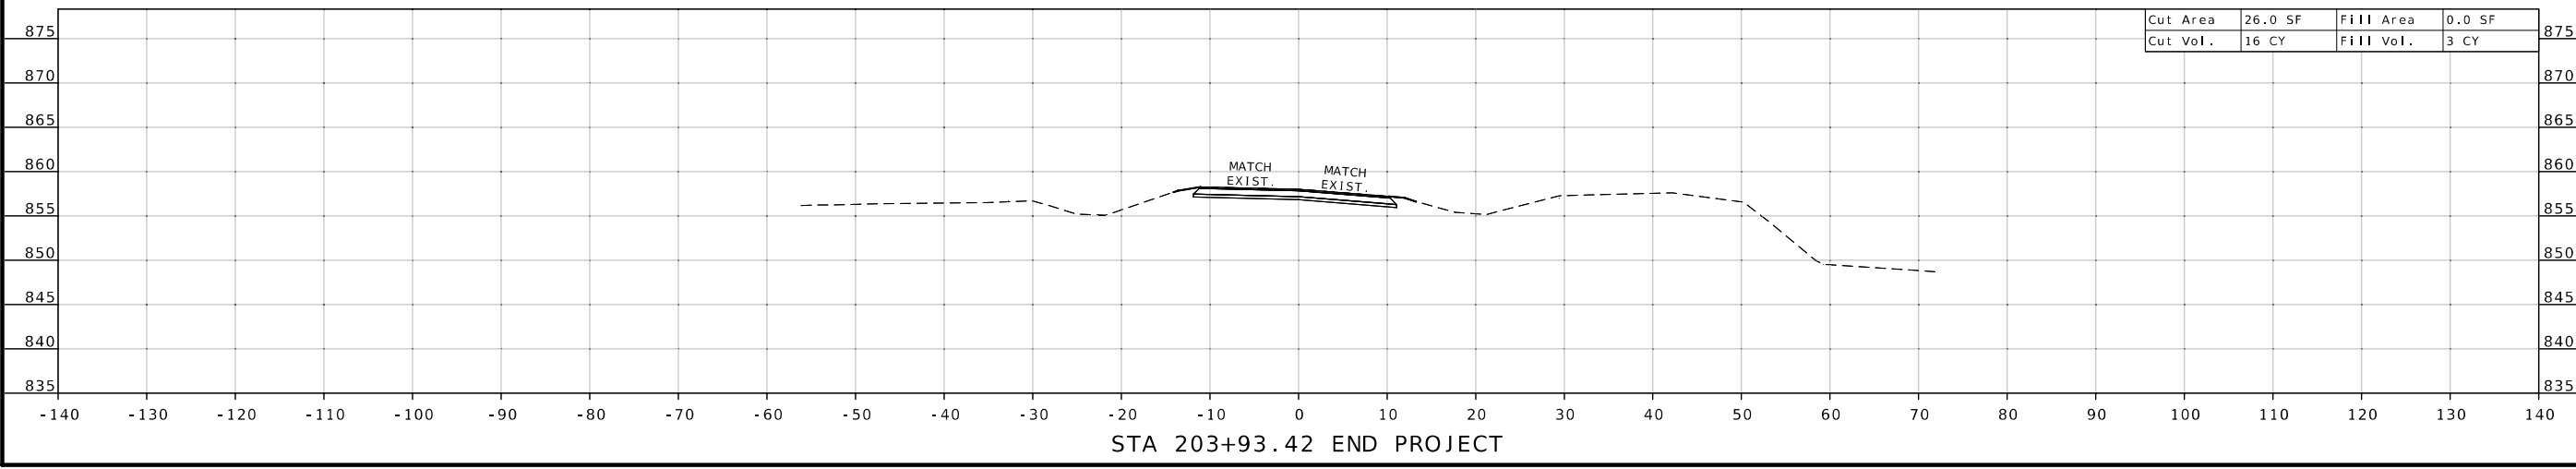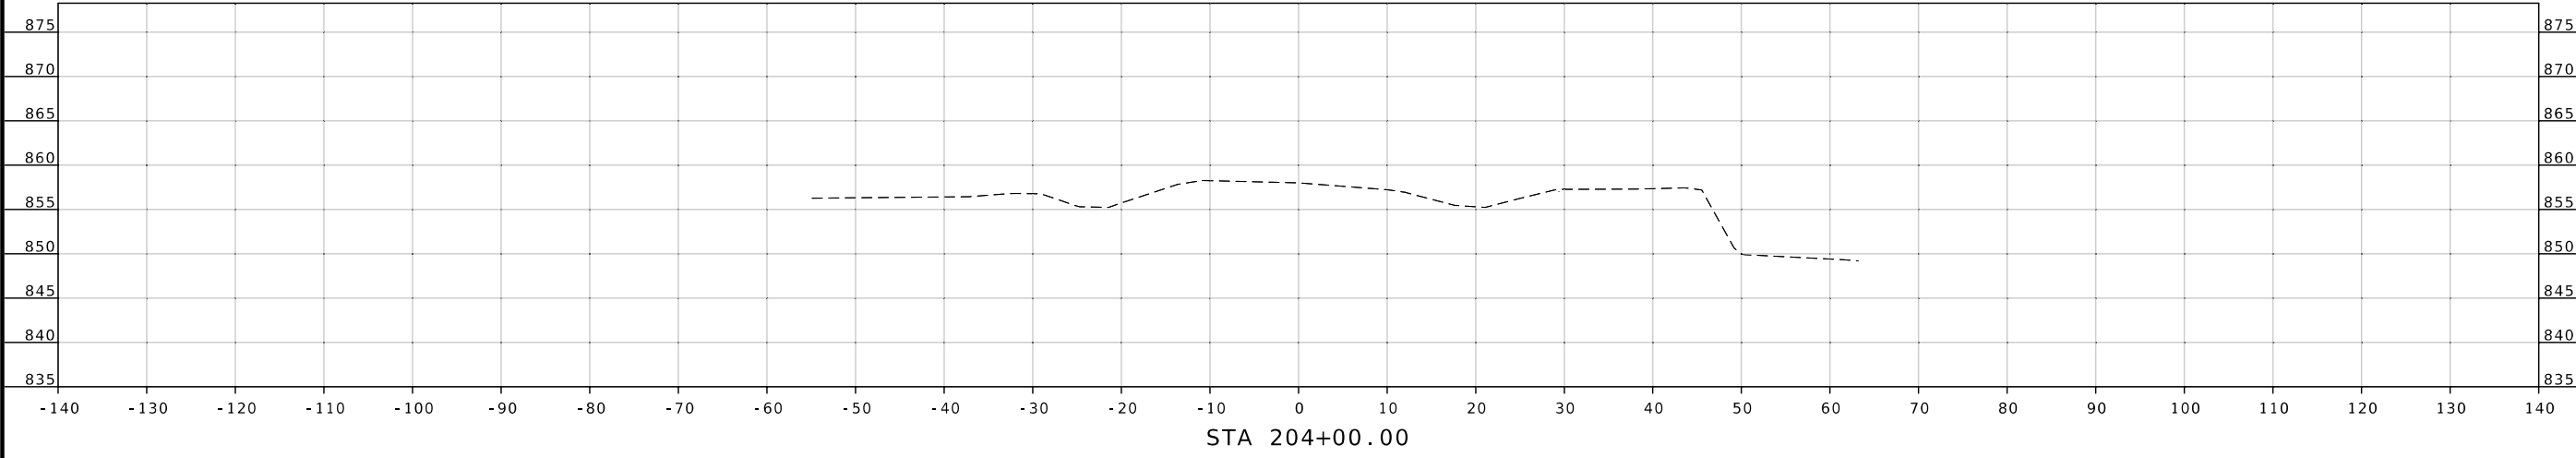

MISSOURI HIGHWAYS AND TRANSPORTATION COMMISSION

105 WEST CAPITOL  
JEFFERSON CITY, MO 65102  
1-888-ASK-MODOT (1-888-275-6636)