



Craig Skorseth
MICHIGAN 1000 P.E.
CRAG SKORSETH - CIVIL
MO-PE-2018000273

DATE PREPARED
1/24/2025

ROUTE 92 STATE MO

DISTRICT KC SHEET NO. 1

COUNTY CLAY

JOB NO. KU0454


CONTRACT ID.

PROJECT NO.

BRIDGE NO.



DATE	DESCRIPTION



MISSOURI HIGHWAYS AND TRANSPORTATION COMMISSION



105 WEST CAPITOL
JEFFERSON CITY, MO 65102
1-888-ASK-MODOT (1-888-273-6636)

TRYST FALLS SLIDE REPAIR
SHEET 1 OF 4

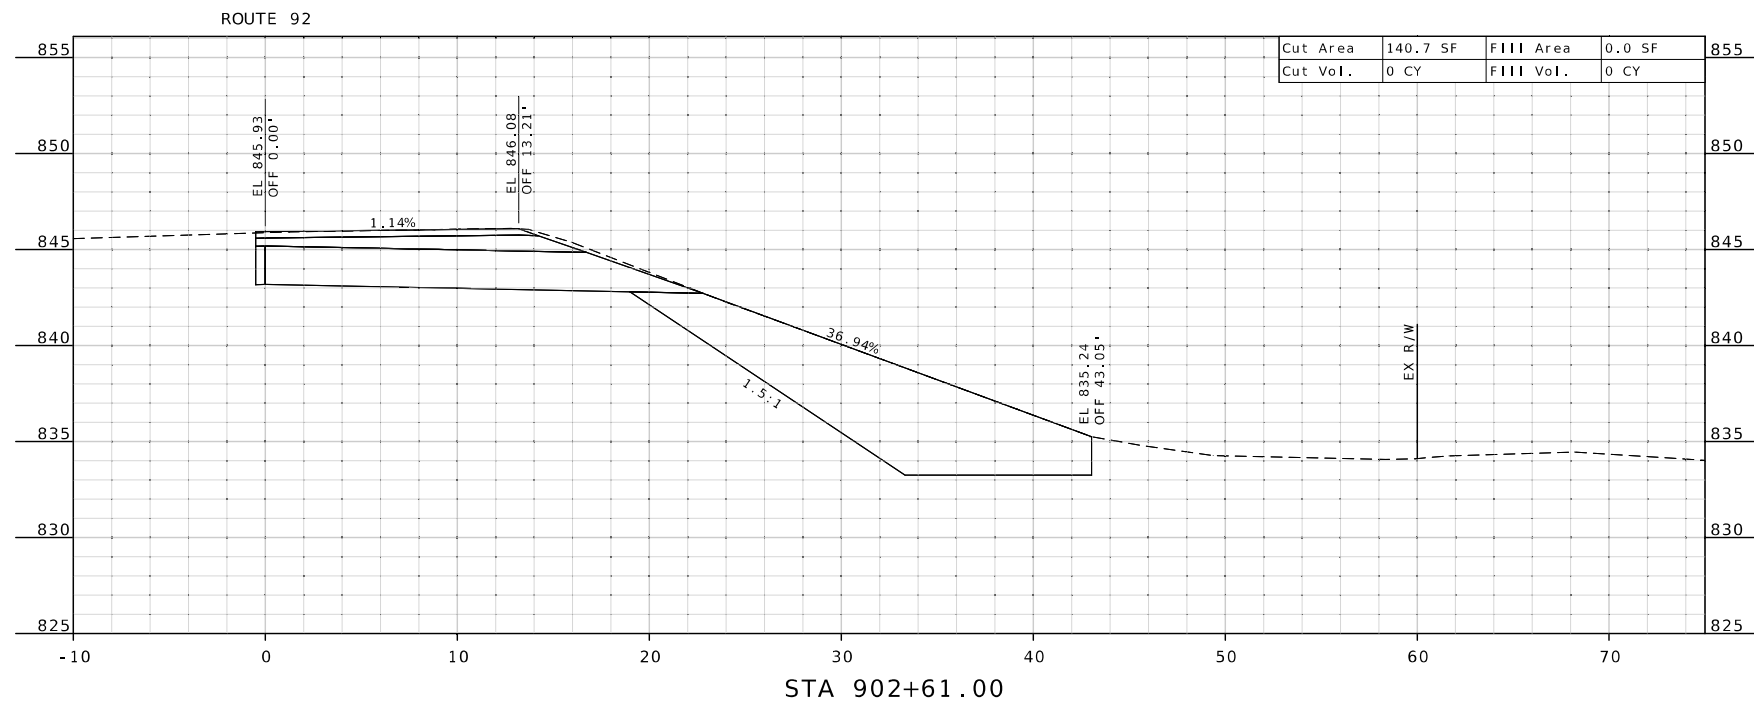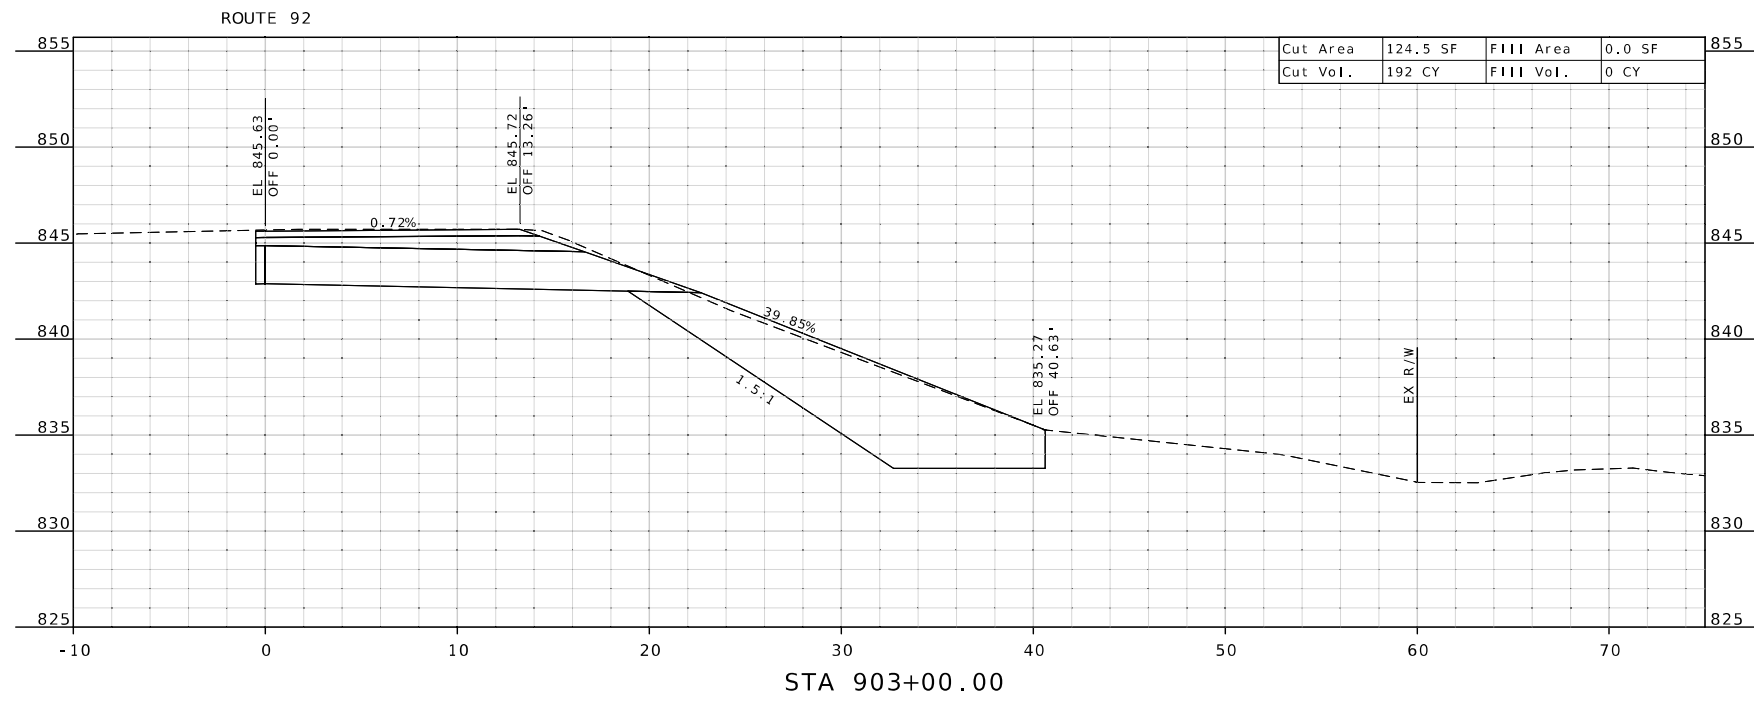

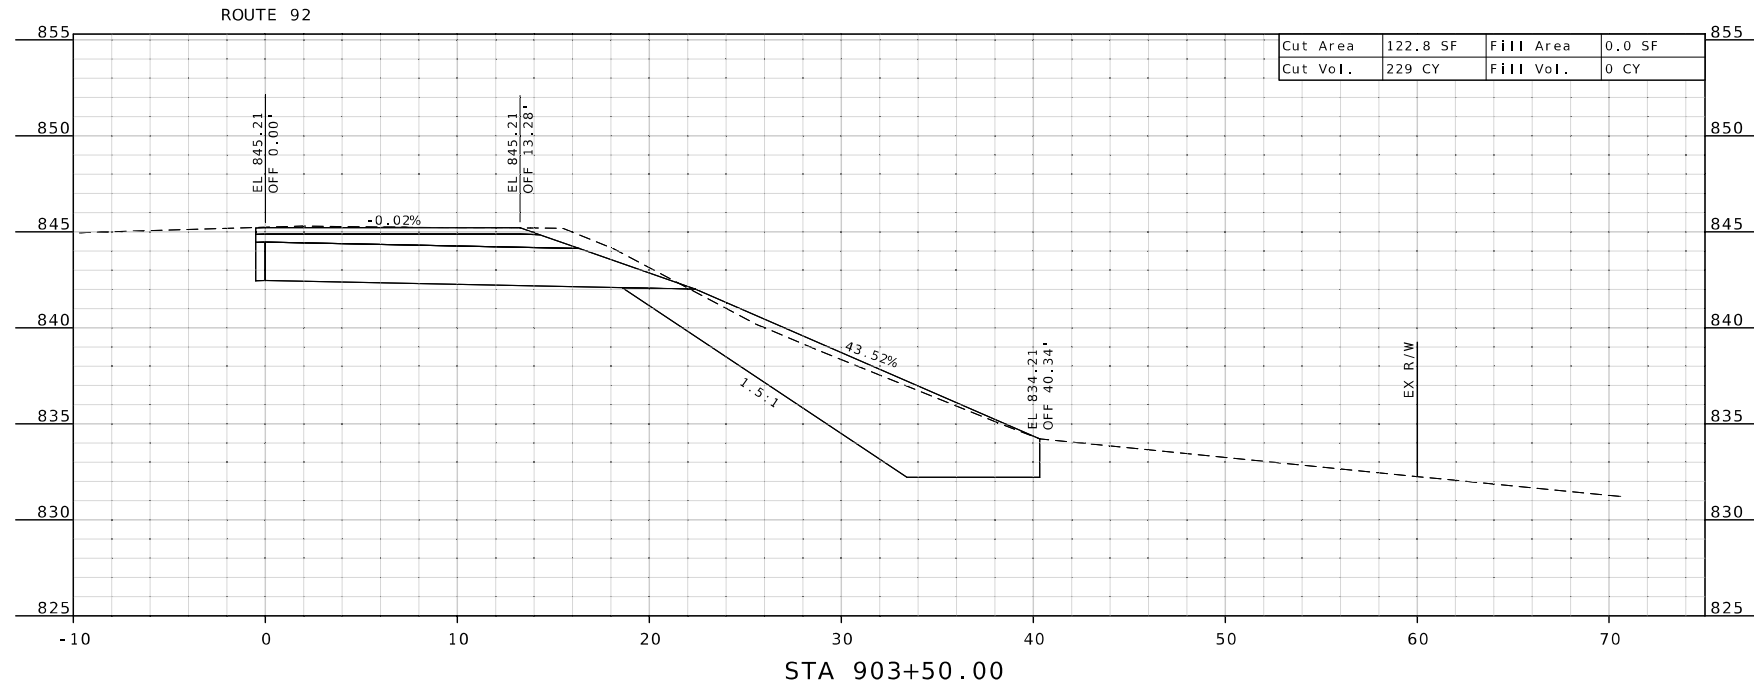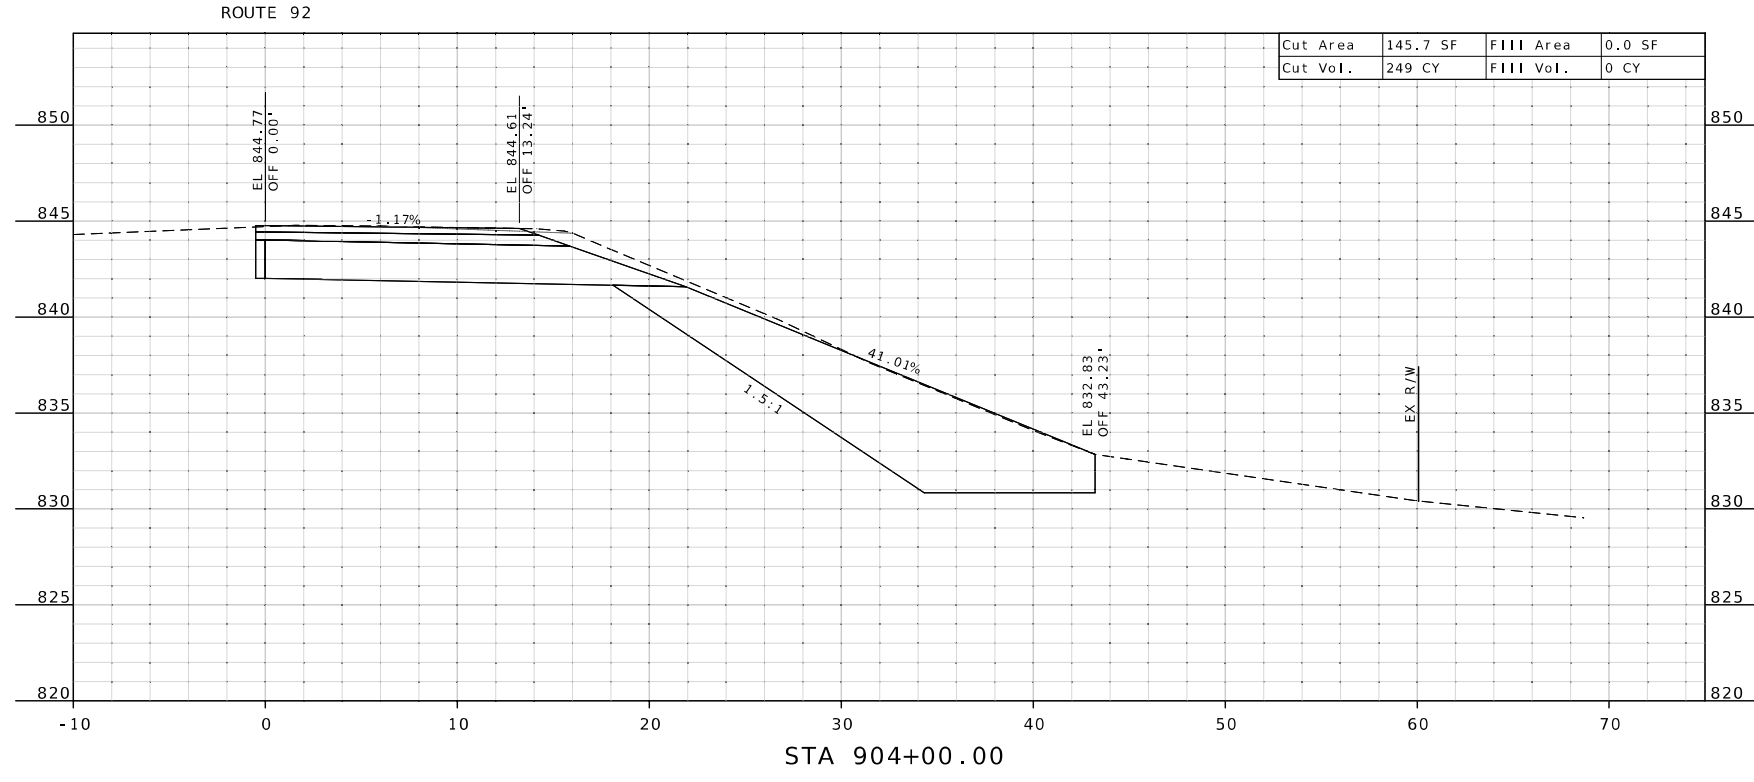

DATE PREPARED
1/24/2025

ROUTE 92 STATE MO

DISTRICT KC SHEET NO. 2

COUNTY CLAY

JOB NO. KU0454

CONTRACT ID.

PROJECT NO.


BRIDGE NO.

DATE	DESCRIPTION



MISSOURI HIGHWAYS AND TRANSPORTATION COMMISSION

105 WEST CAPITOL JEFFERSON CITY, MO 65102

1-888-ASK-MODOT (1-888-273-6636)



TRYST FALLS SLIDE REPAIR
SHEET 2 OF 4

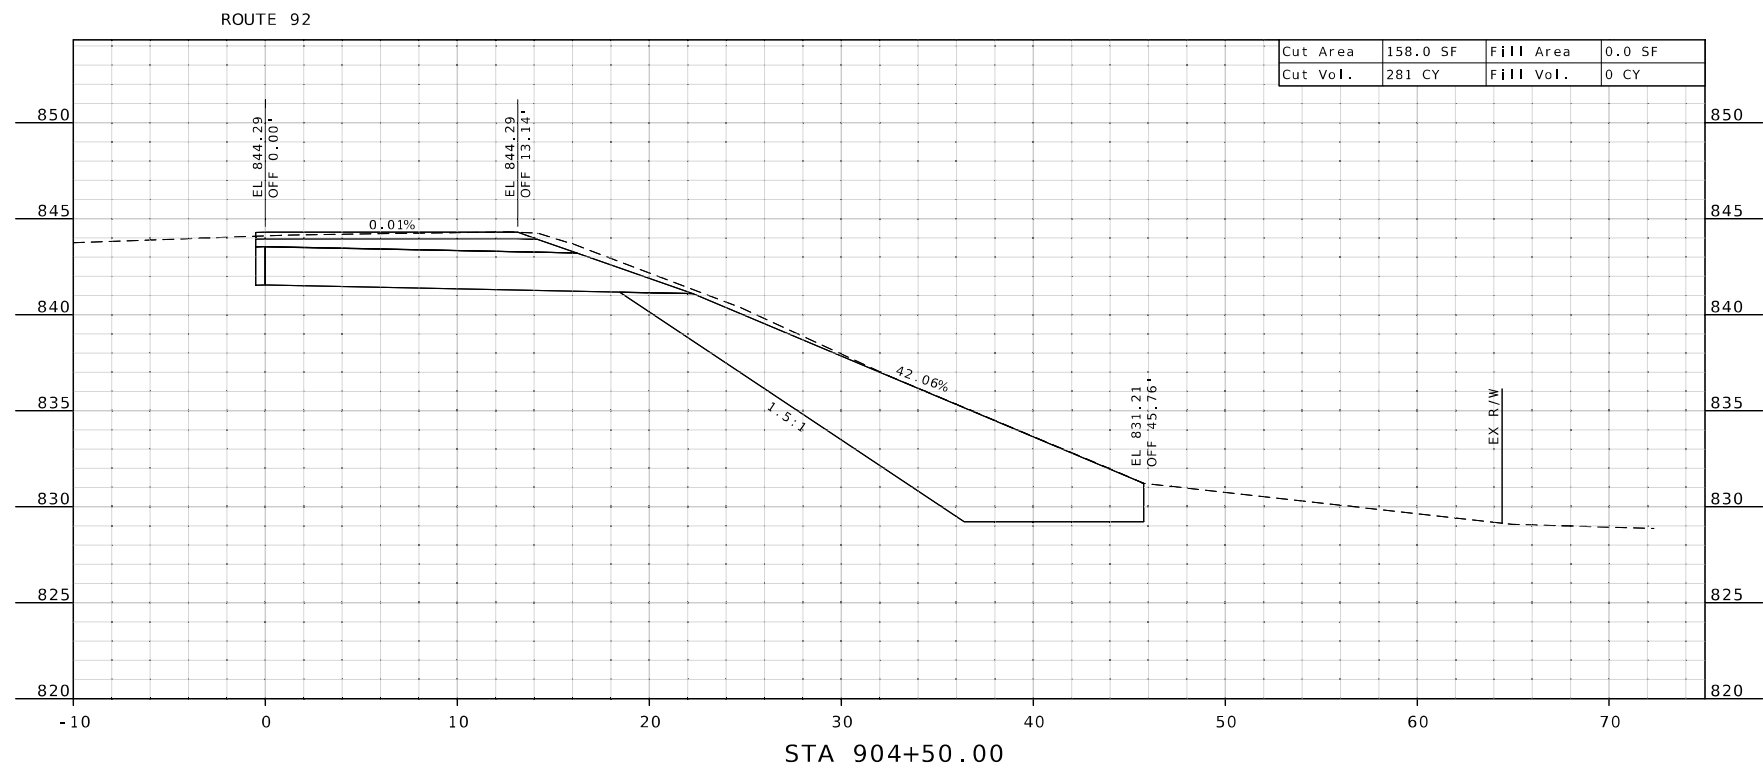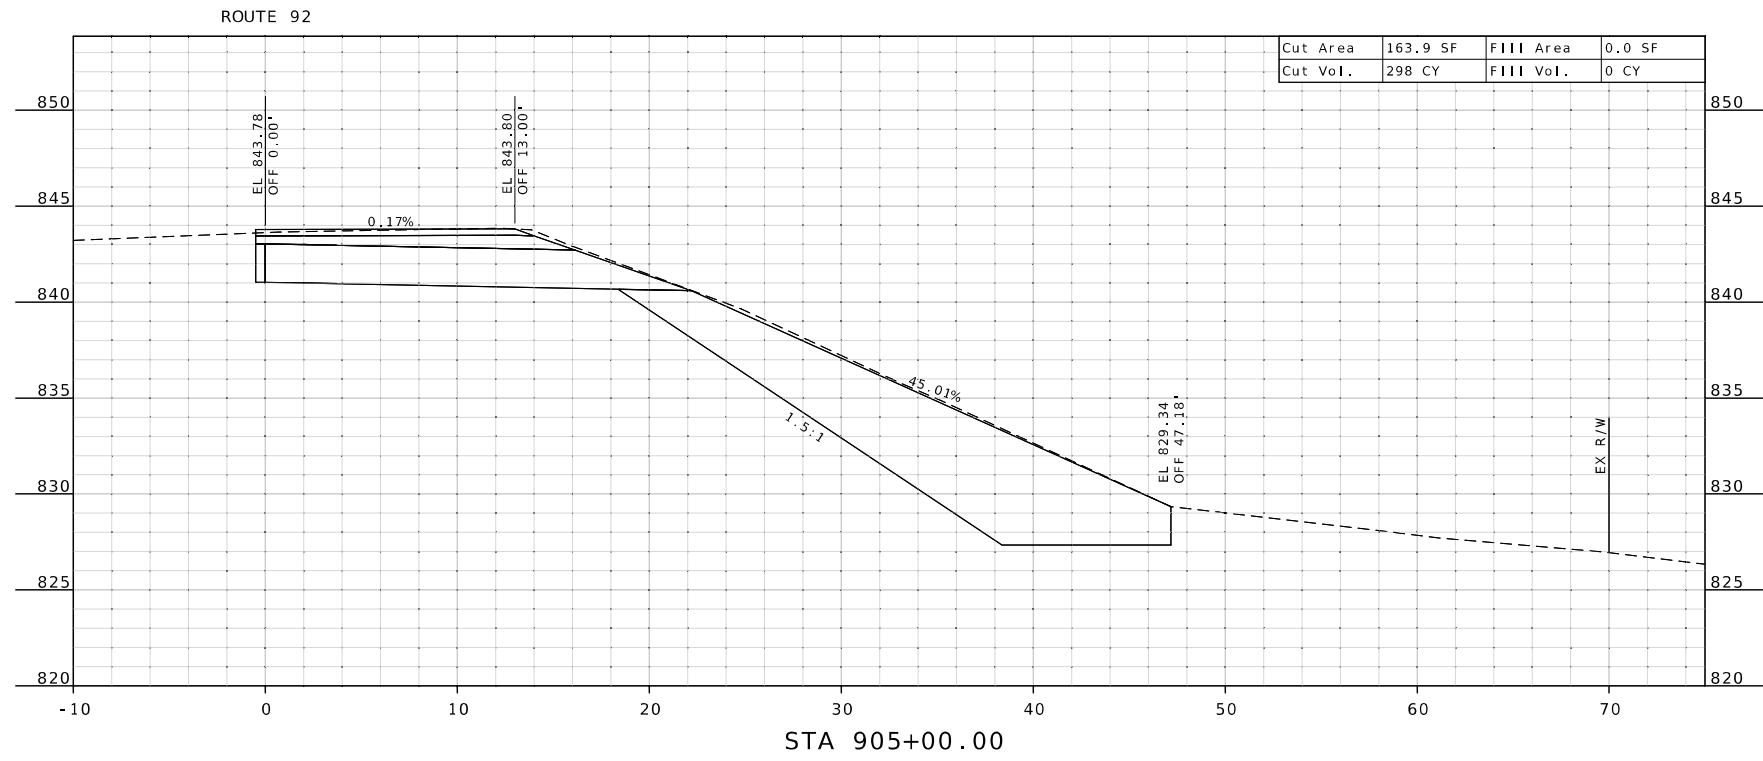

Craig Skorseth
 CRAG SKORSETH, CIVIL
 MO-PE-2018000273

DATE PREPARED
 1/24/2025

ROUTE 92 STATE MO

DISTRICT KC SHEET NO. 3

COUNTY CLAY

JOB NO. KU0454


CONTRACT ID.

PROJECT NO.

BRIDGE NO.



DATE	DESCRIPTION

MISSOURI HIGHWAYS AND TRANSPORTATION COMMISSION



105 WEST CAPITOL
 JEFFERSON CITY, MO 65102
 1-888-ASK-MODOT (1-888-275-6636)

TRYST FALLS SLIDE REPAIR
 SHEET 3 OF 4

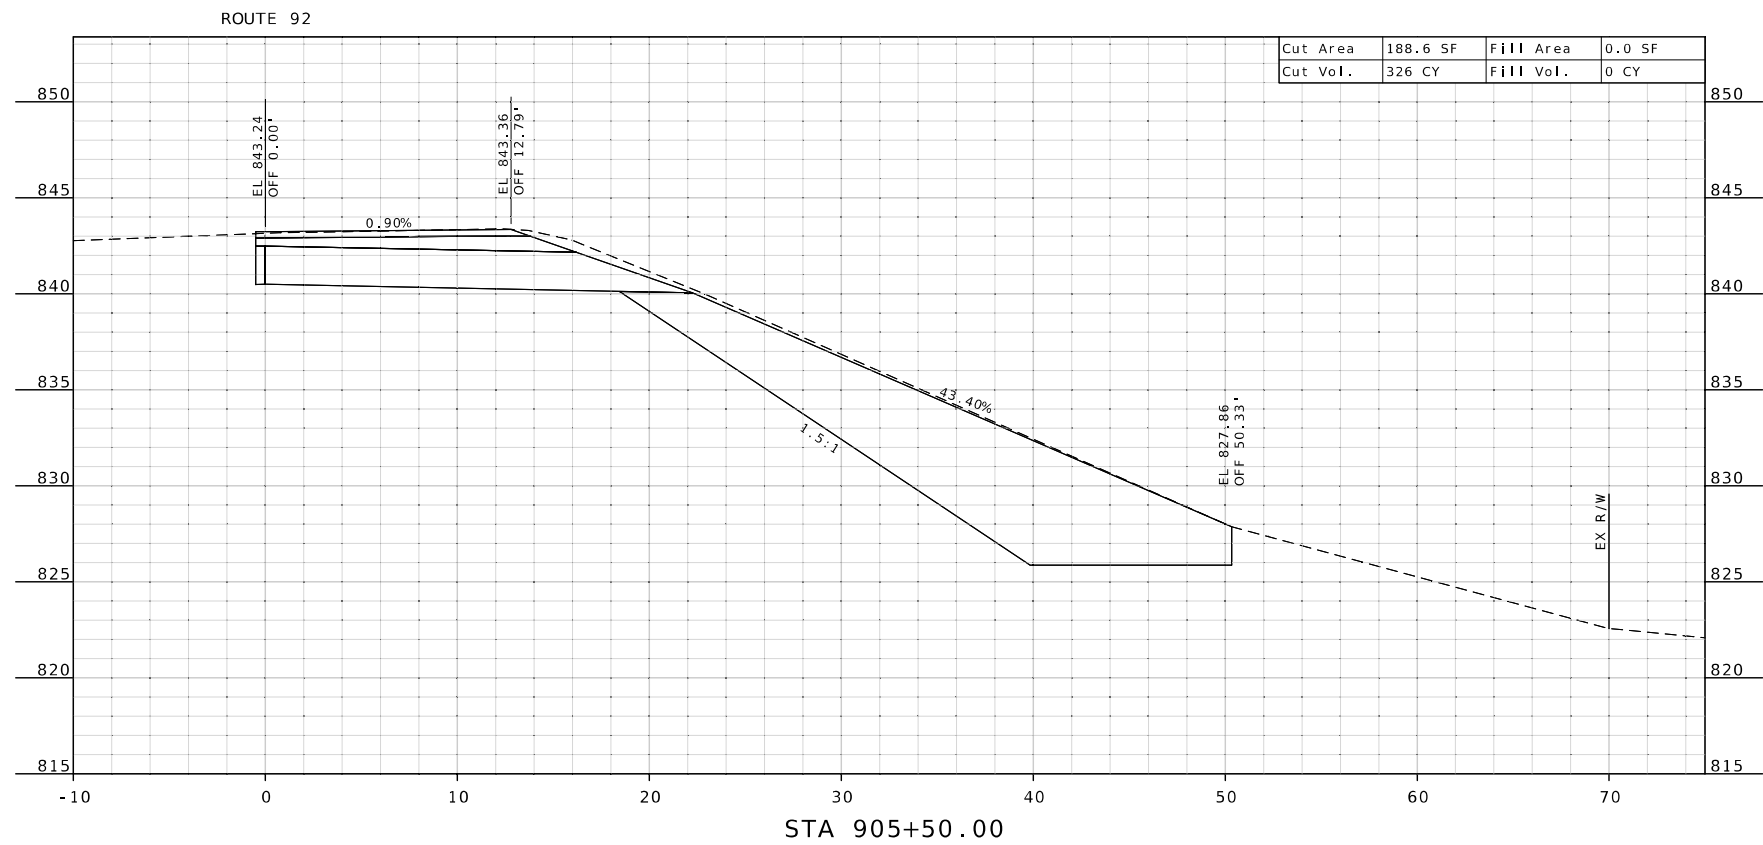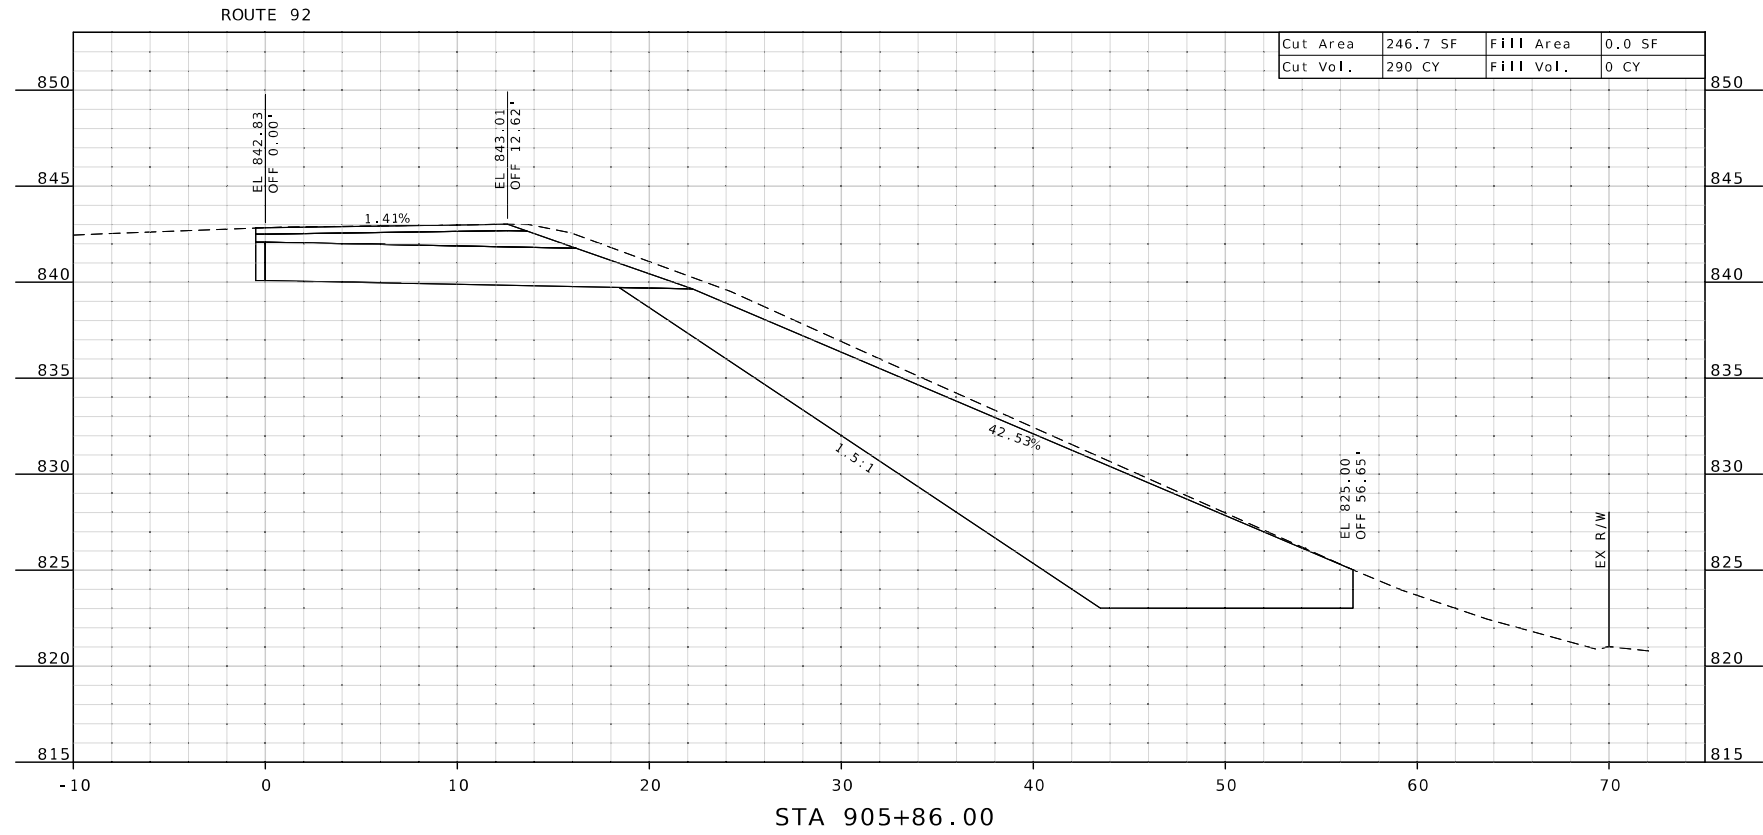


DATE PREPARED
1/24/2025

ROUTE 92	STATE MO
DISTRICT KC	SHEET NO. 4
COUNTY CLAY	
JOB NO. KU0454	
CONTRACT ID.	
PROJECT NO.	
BRIDGE NO.	

DATE	DESCRIPTION

MISSOURI HIGHWAYS AND TRANSPORTATION COMMISSION



105 WEST CAPITOL
JEFFERSON CITY, MO 65102
1-888-ASK-MODOT (1-888-275-6636)

TRYST FALLS SLIDE REPAIR
SHEET 4 OF 4