



HEATHER R. BARROWS  
NUMBER PE-2016040670  
PROFESSIONAL ENGINEER

DATE PREPARED  
1/28/2025

ROUTE B STATE MO  
DISTRICT KC SHEET NO. 1  
COUNTY PLATTE


JOB NO. J4S3492  
CONTRACT ID.

PROJECT NO.  
BRIDGE NO. A9335

DESCRIPTION


DATE

MISSOURI HIGHWAYS AND TRANSPORTATION COMMISSION

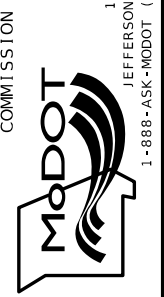


105 WEST CAPITOL  
JEFFERSON CITY, MO 65102  
1-888-ASK-MODOT (1-888-275-6636)

ROUTE B

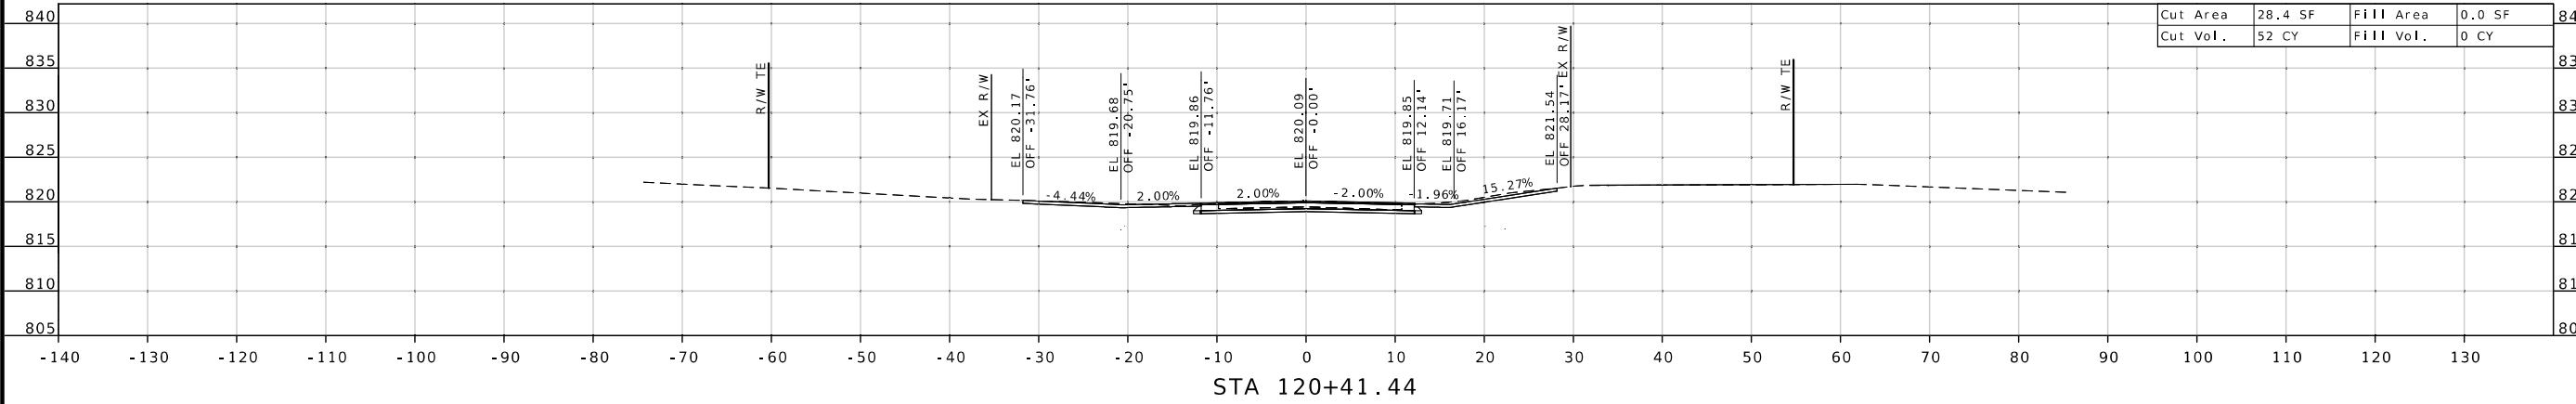


STA 120+41.44

ROUTE B

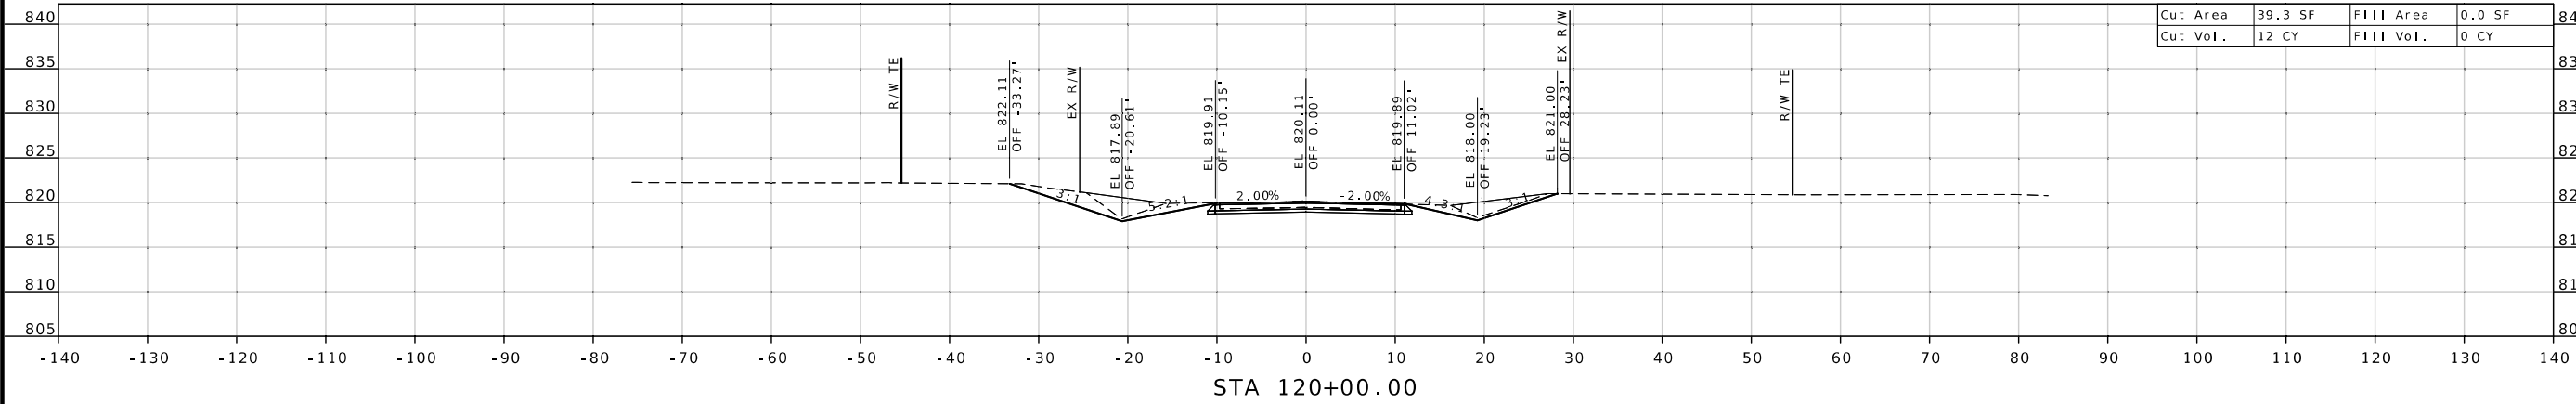


STA 120+00.00

ROUTE B

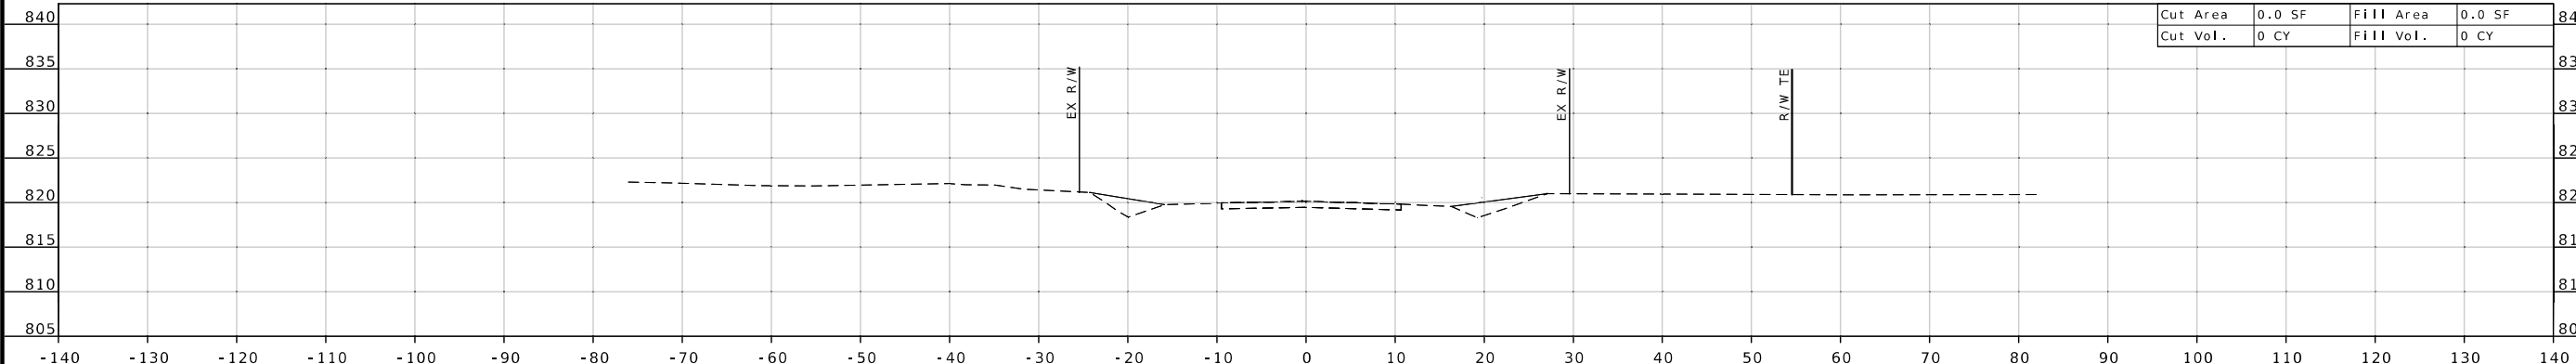

STA 119+83.17

STA. 119+83.17 TO STA. 120+41.44

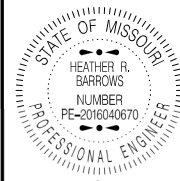

HEATHER R. BARROWS  
 NUMBER  
 PE-2016040670  
 PROFESSIONAL ENGINEER

DATE PREPARED  
 1/28/2025

ROUTE B STATE MO

DISTRICT KC SHEET NO. 2

COUNTY PLATTE

JOB NO. J4S3492

CONTRACT ID.

PROJECT NO.

BRIDGE NO. A9335

DESCRIPTION




DATE

MISSOURI HIGHWAYS AND TRANSPORTATION COMMISSION

105 WEST CAPITOL JEFFERSON CITY, MO 65102

1-888-ASK-MODOT (1-888-275-6636)

MoDOT

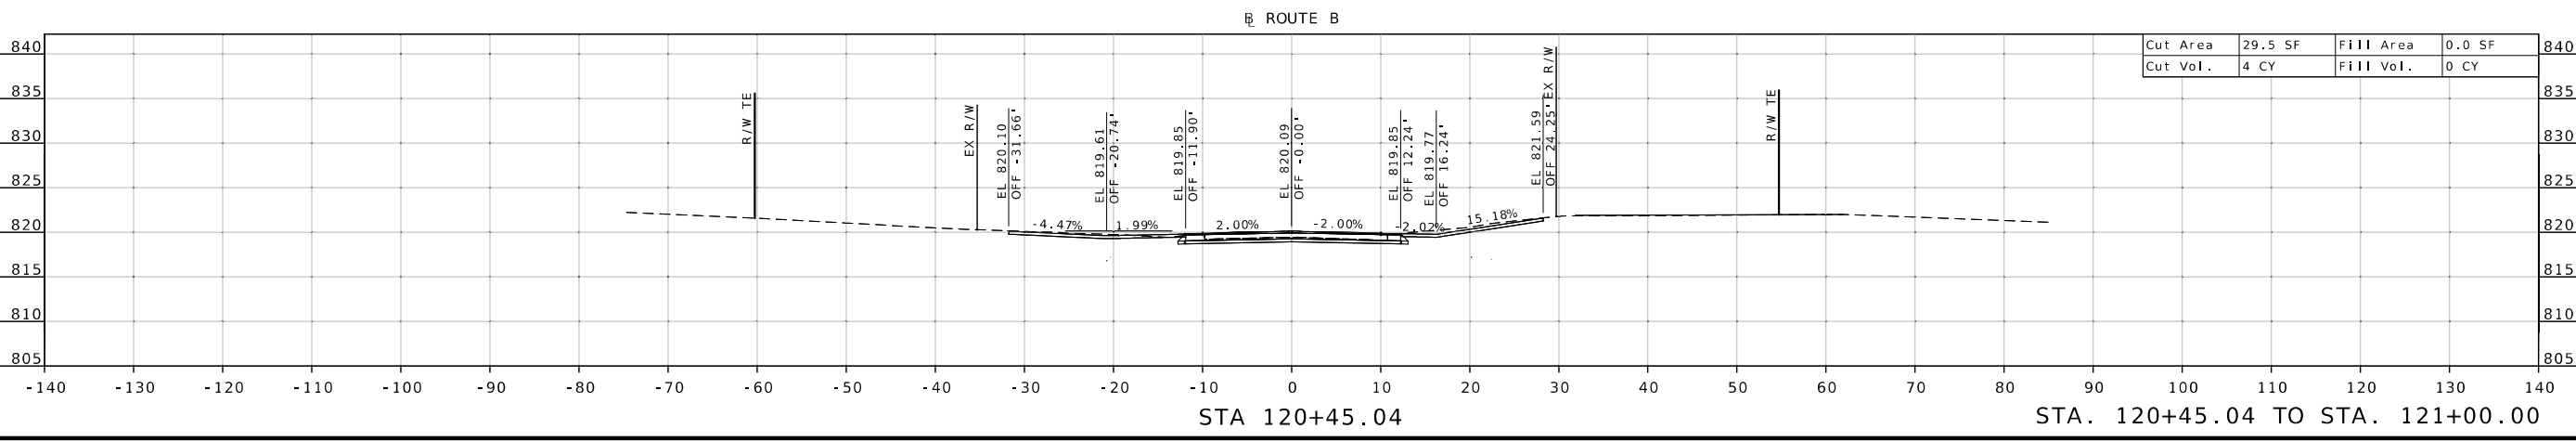
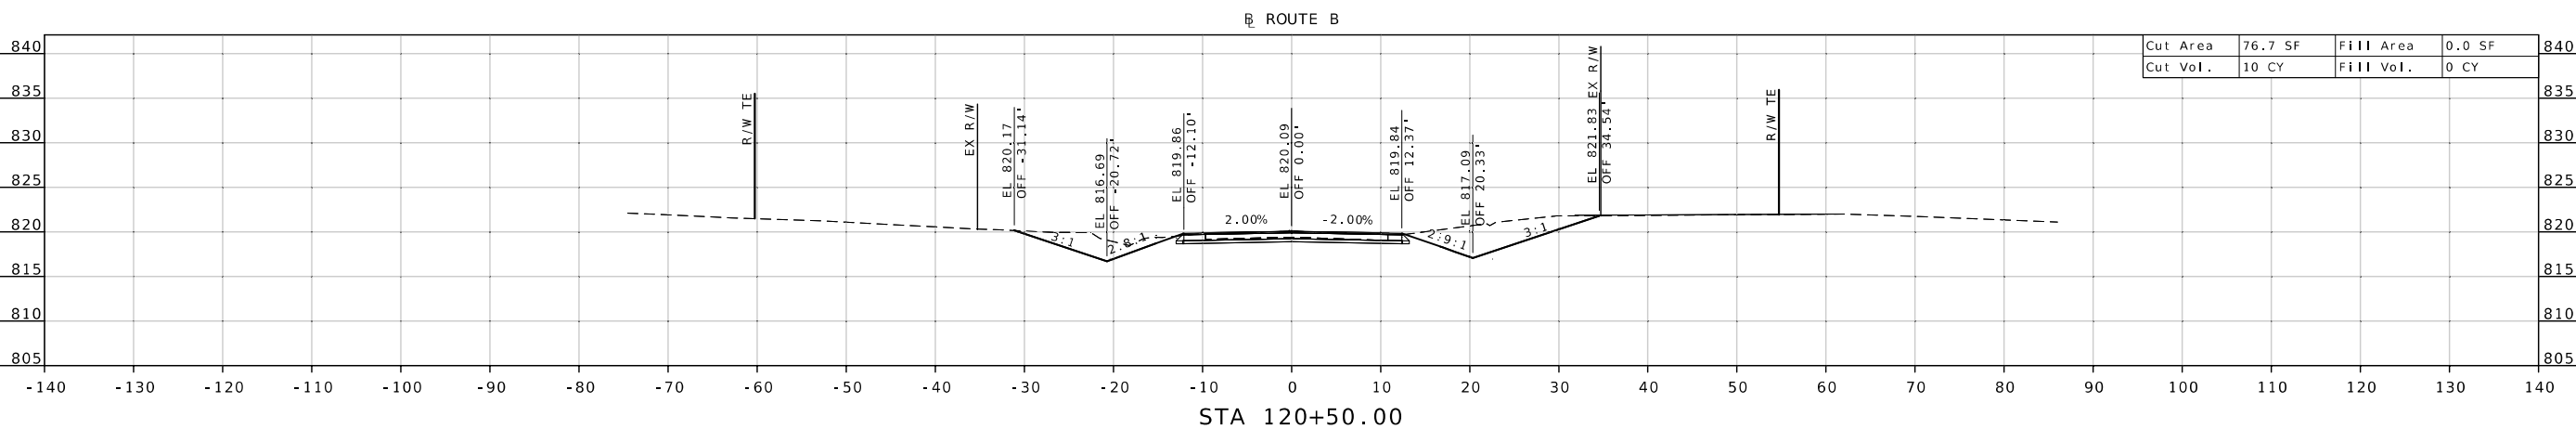
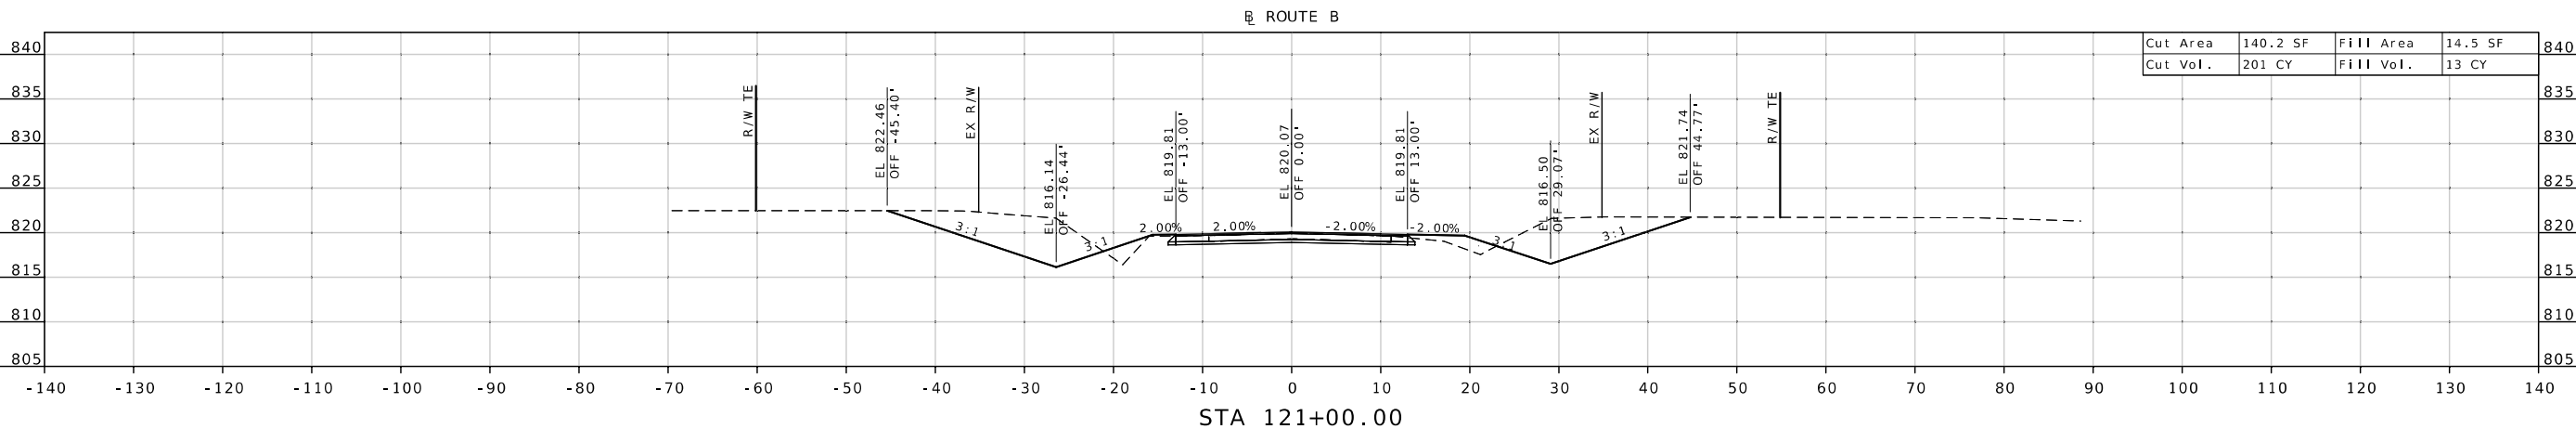


STA. 120+45.04 TO STA. 121+00.00





DATE PREPARED  
**1/28/2025**  
 ROUTE STATE  
**B MO**  
 DISTRICT SHEET NO.  
**KC 4**  
 COUNTY  
**PLATTE**  
 JOB NO.  
**J4S3492**  
 CONTRACT ID.  
 PROJECT NO.  
 BRIDGE NO.  
**A9335**

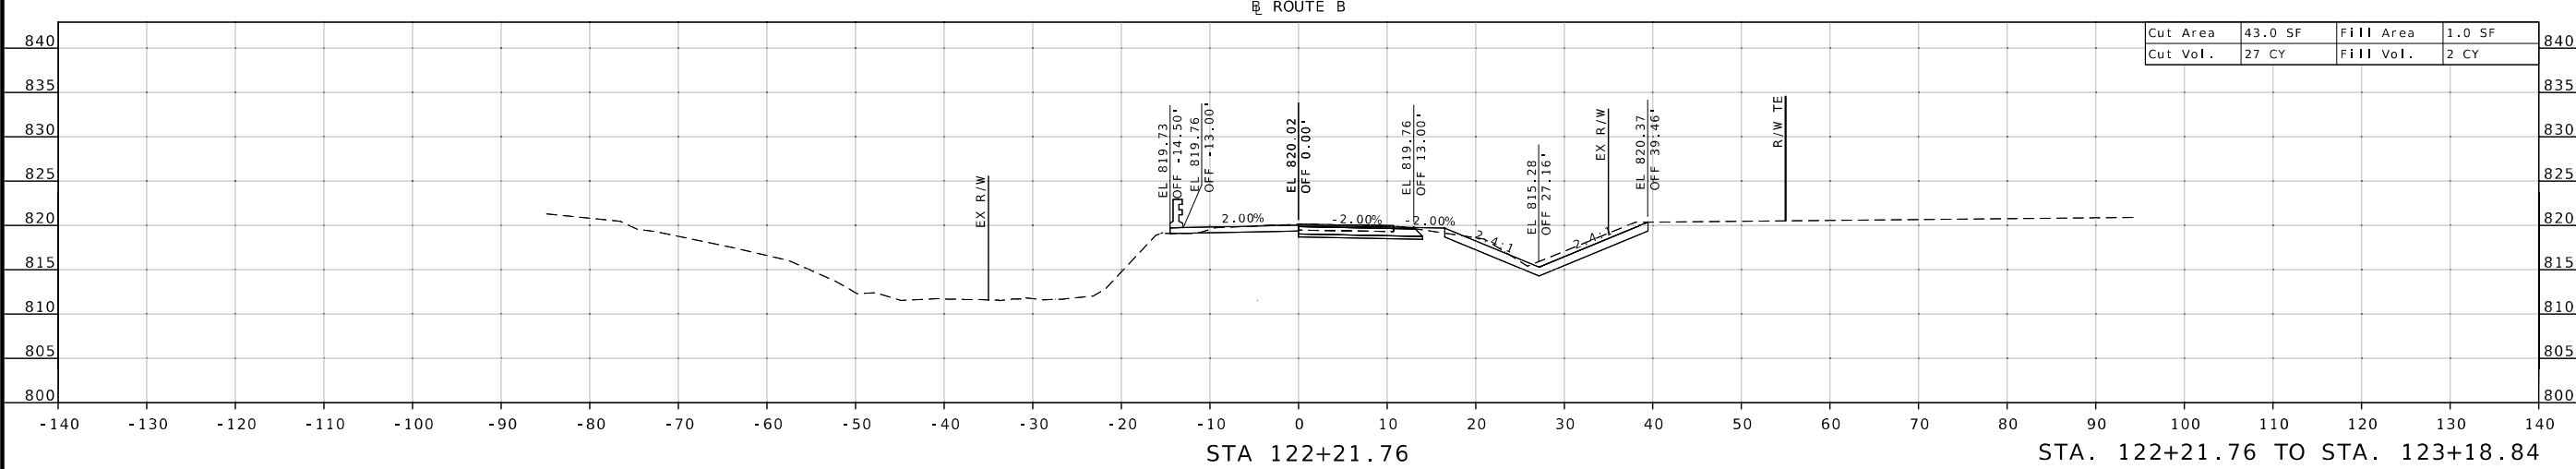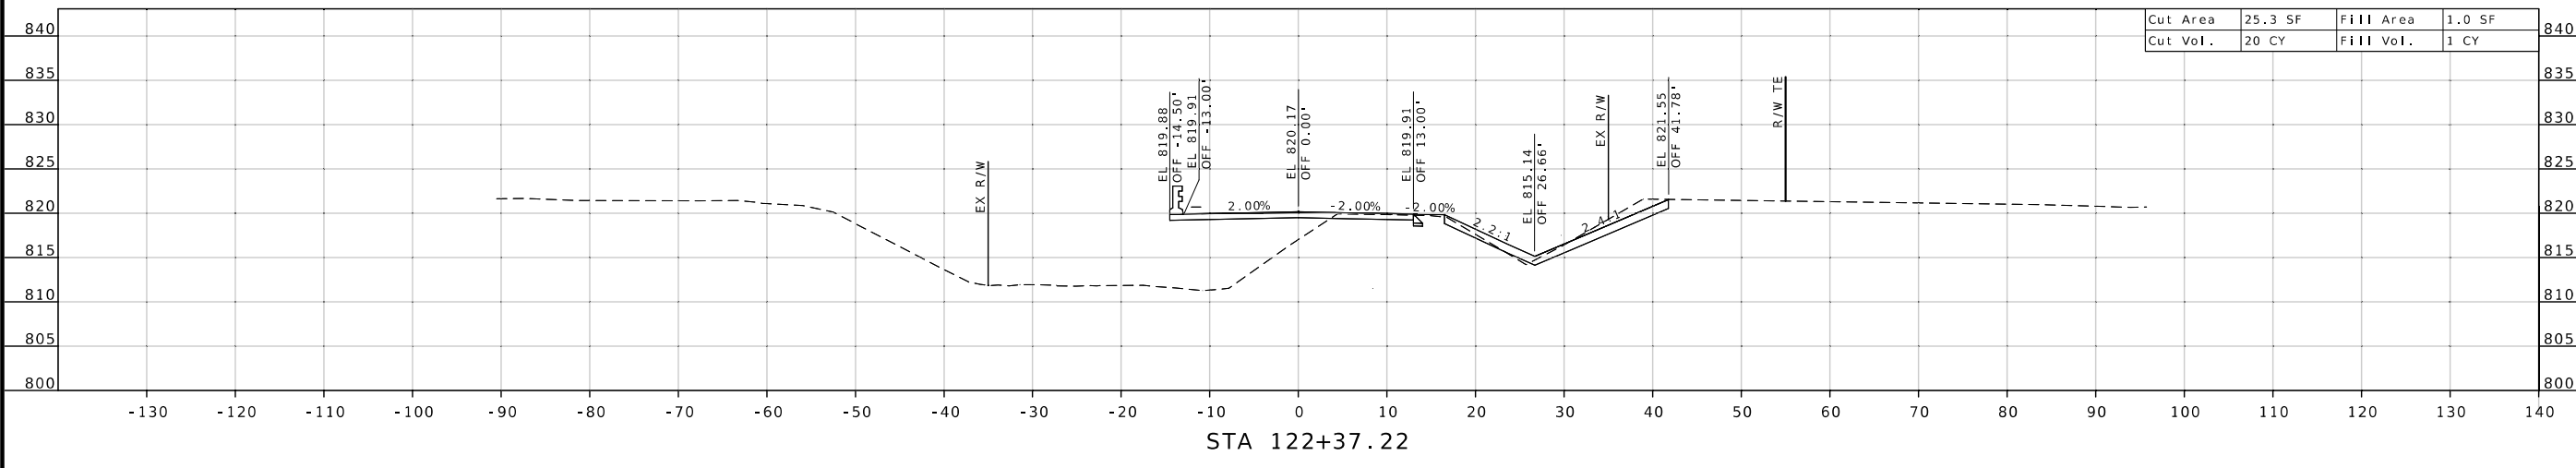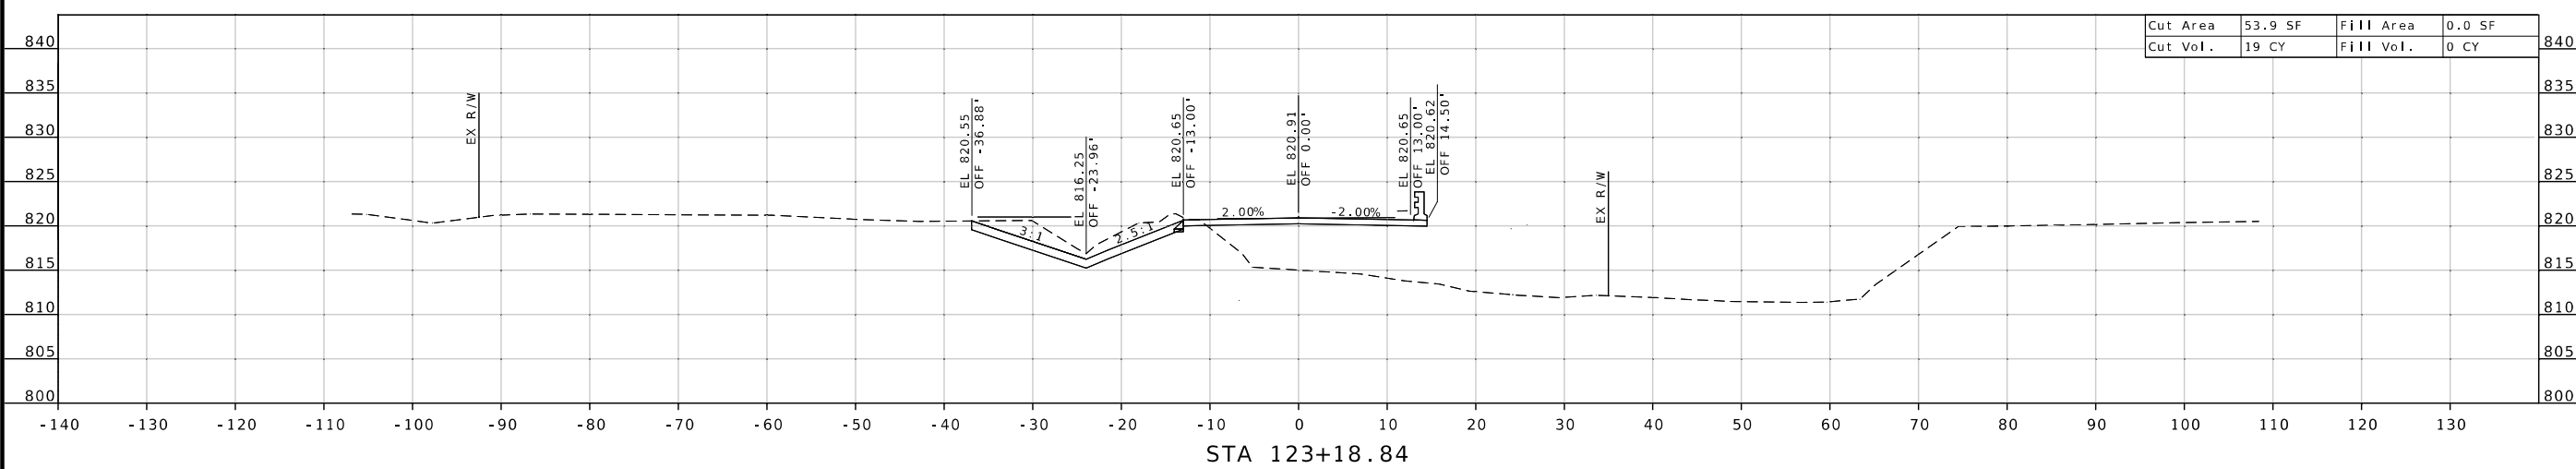

DESCRIPTION

DATE


MISSOURI HIGHWAYS AND TRANSPORTATION COMMISSION

105 WEST CAPITOL  
 JEFFERSON CITY, MO 65102  
 1-888-ASK-MODOT (1-888-275-6636)



ROUTE B

STA. 122+21.76 TO STA. 123+18.84

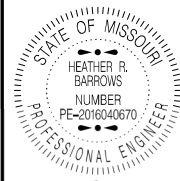

Heather R. Barrows  
01/28/2025 8:55:40 AM  
HEATHER R. BARROWS - CIVIL  
MO-PE-2016040670

DATE PREPARED  
1/28/2025

ROUTE STATE  
B MO

DISTRICT SHEET NO.  
KC 5

COUNTY  
PLATTE

JOB NO.  
J4S3492

CONTRACT ID.

PROJECT NO.

BRIDGE NO.  
A9335

DATE

DESCRIPTION

DATE

DESCRIPTION

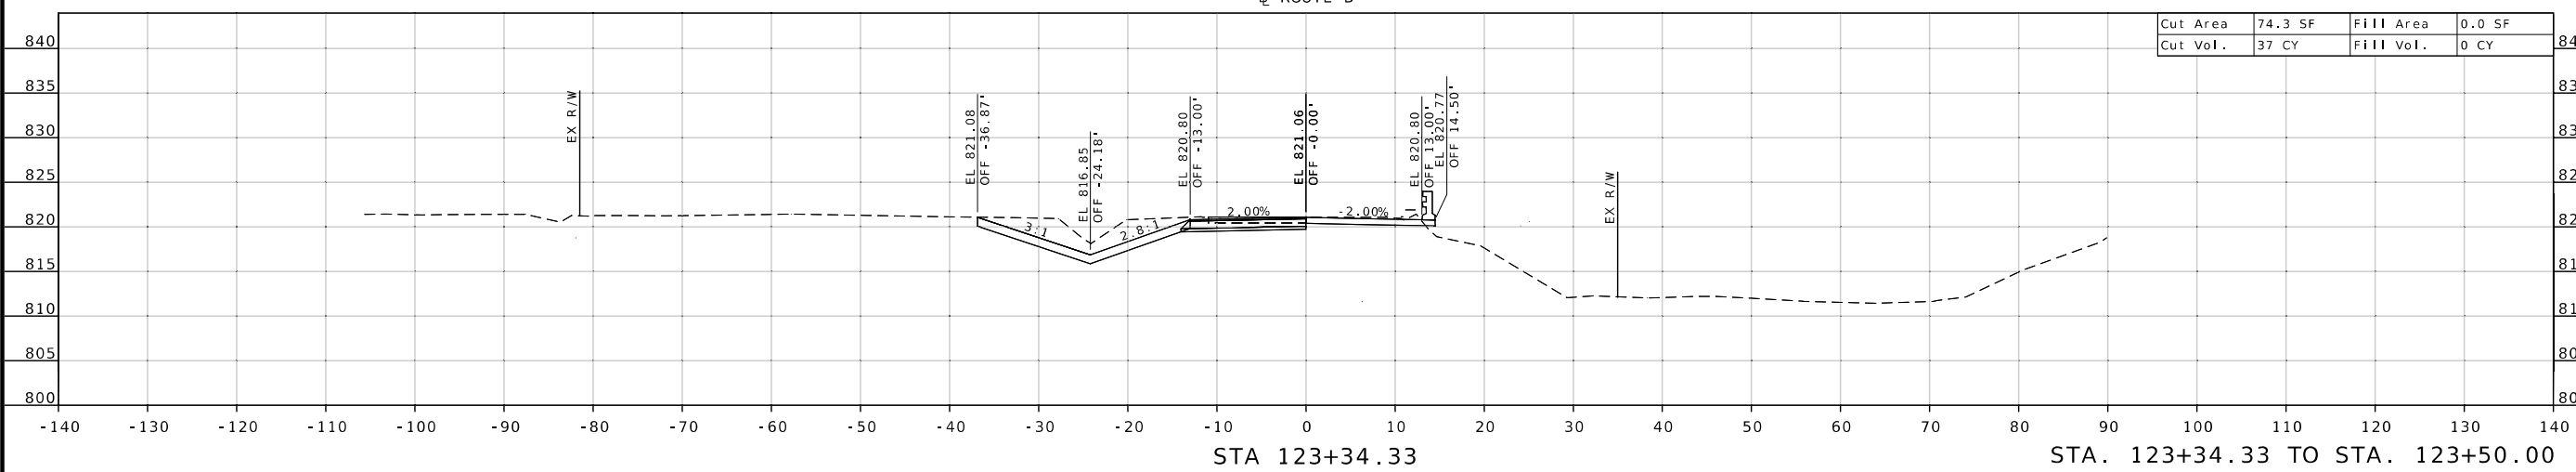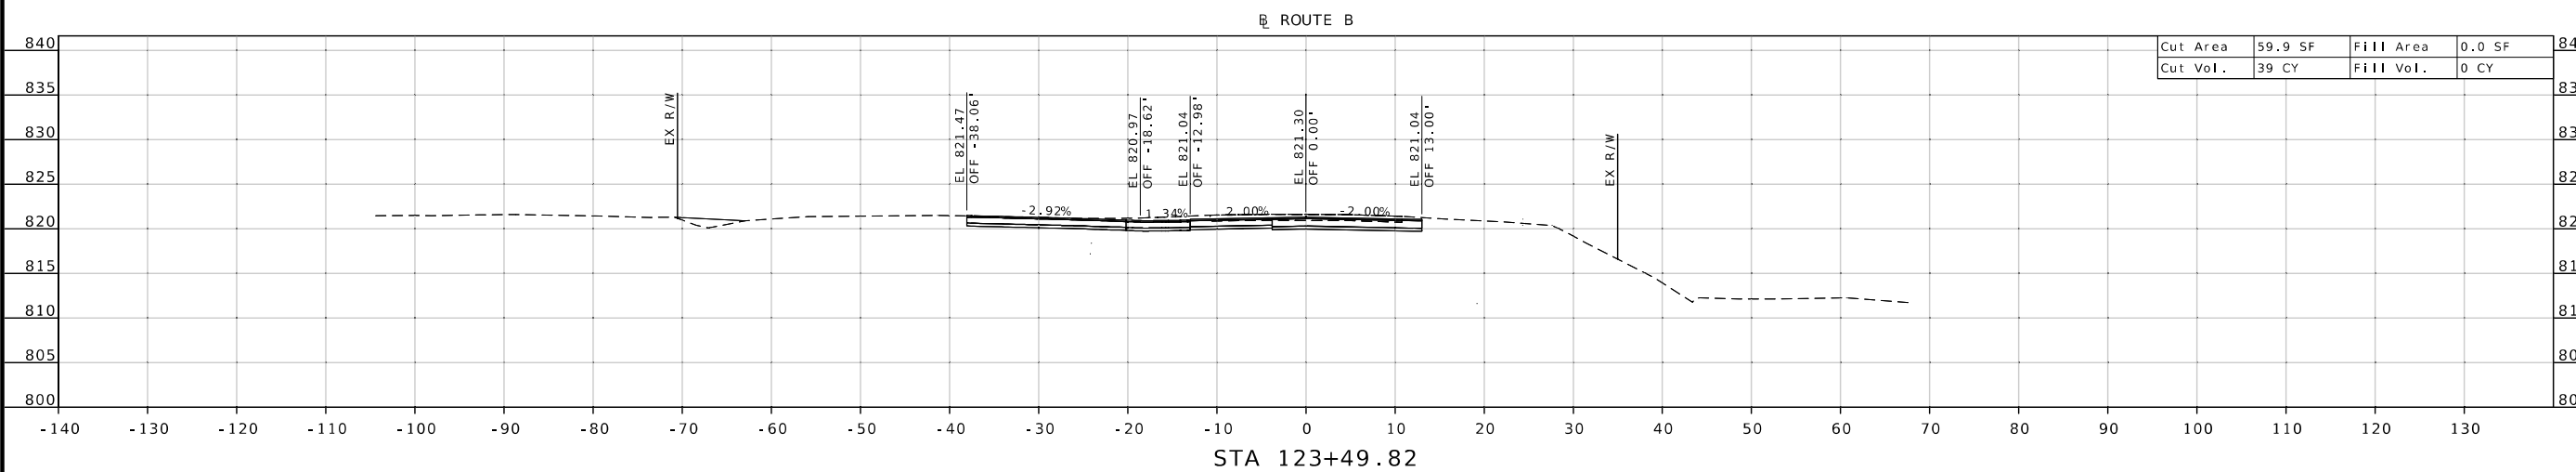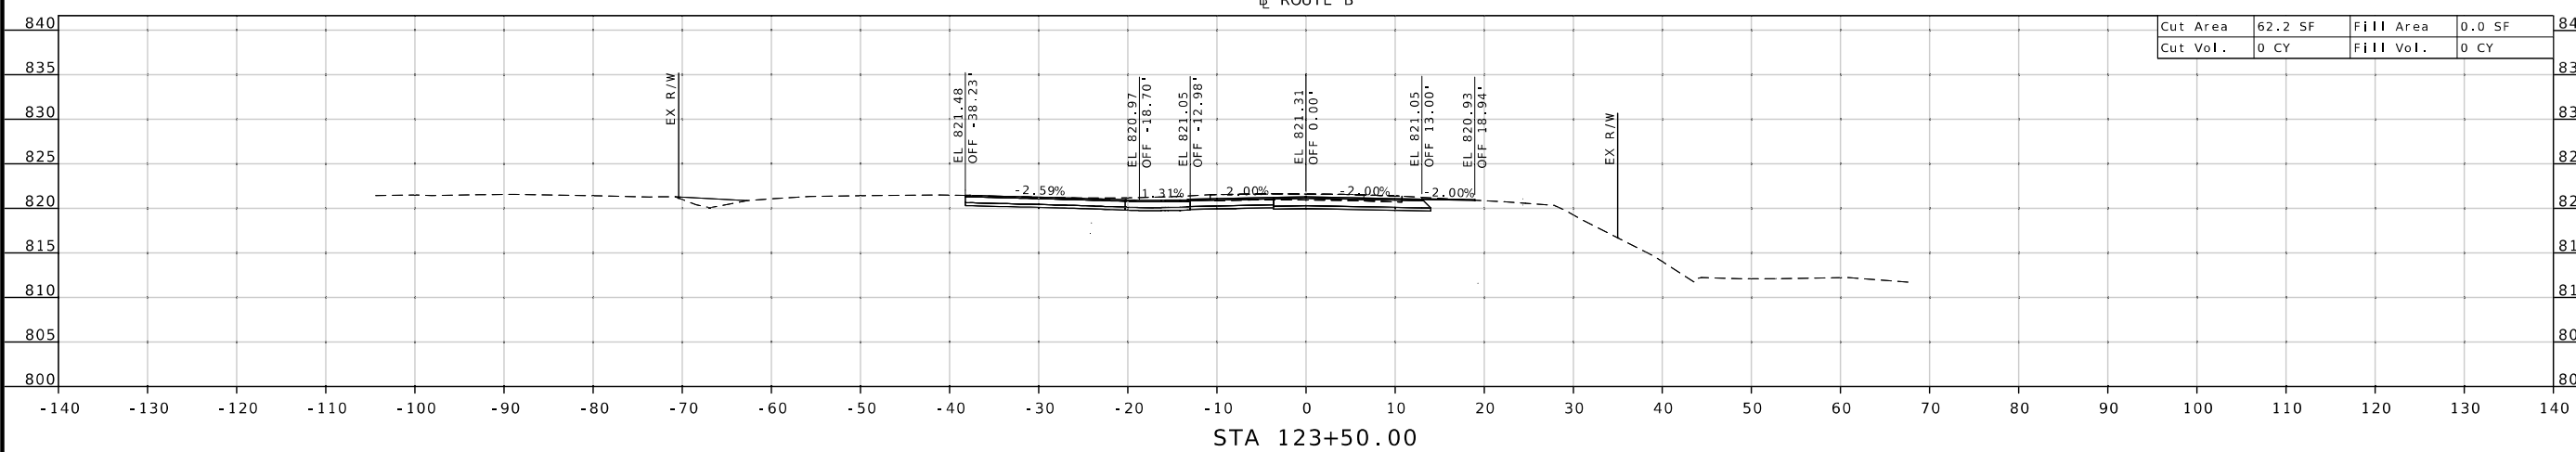

MISSOURI HIGHWAYS AND TRANSPORTATION  
COMMISSION

105 WEST CAPITOL  
JEFFERSON CITY, MO 65102  
1-888-ASK-MODOT (1-888-275-6636)



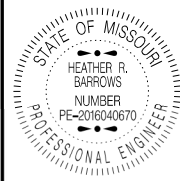

HEATHER R. BARROWS  
 NUMBER PE-2016040670  
 PROFESSIONAL ENGINEER

DATE PREPARED  
 1/28/2025

ROUTE B STATE MO

DISTRICT KC SHEET NO. 7

COUNTY PLATTE

JOB NO. J4S3492

CONTRACT ID.

PROJECT NO.

BRIDGE NO. A9335




DESCRIPTION


DATE

MISSOURI HIGHWAYS AND TRANSPORTATION COMMISSION

105 WEST CAPITOL JEFFERSON CITY, MO 65102

1-888-ASK-MODOT (1-888-275-6636)

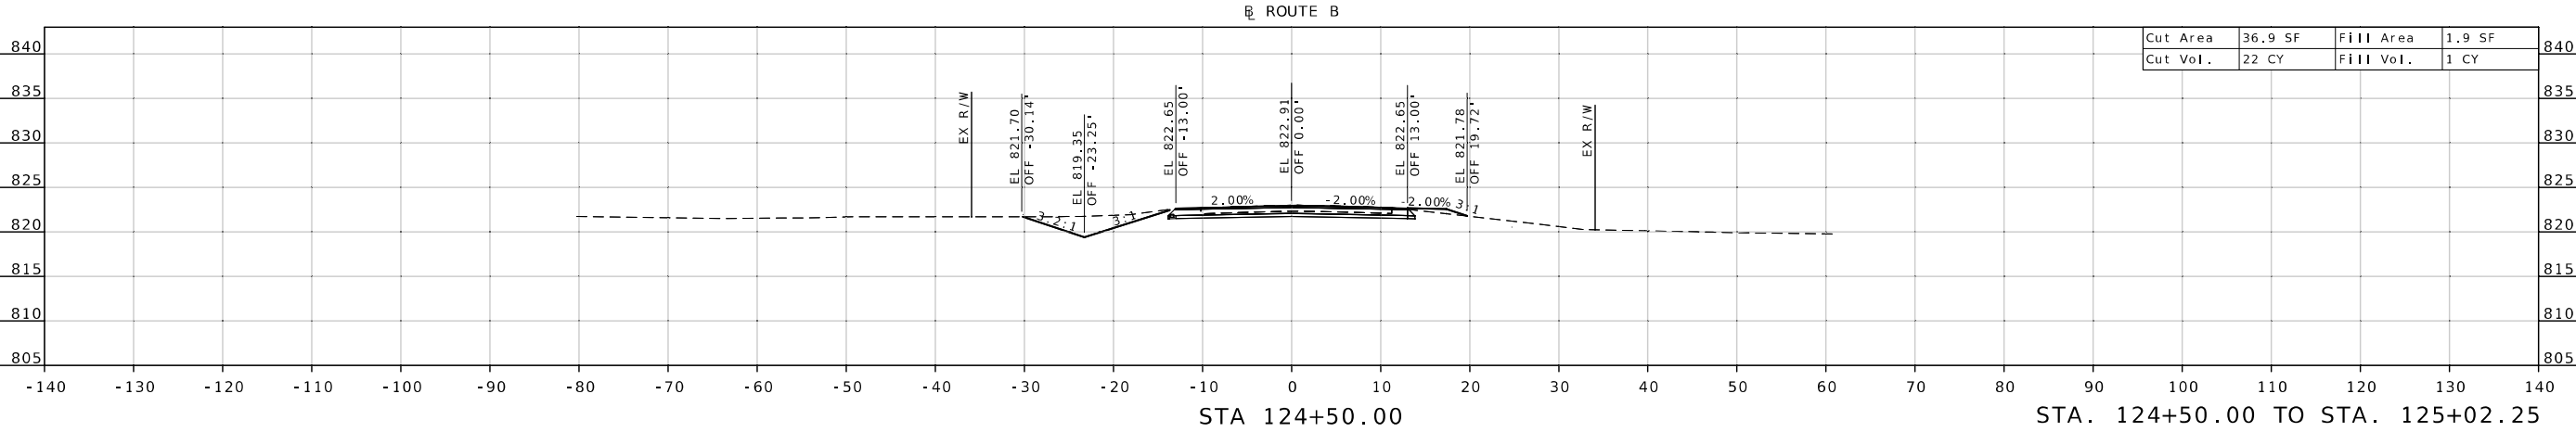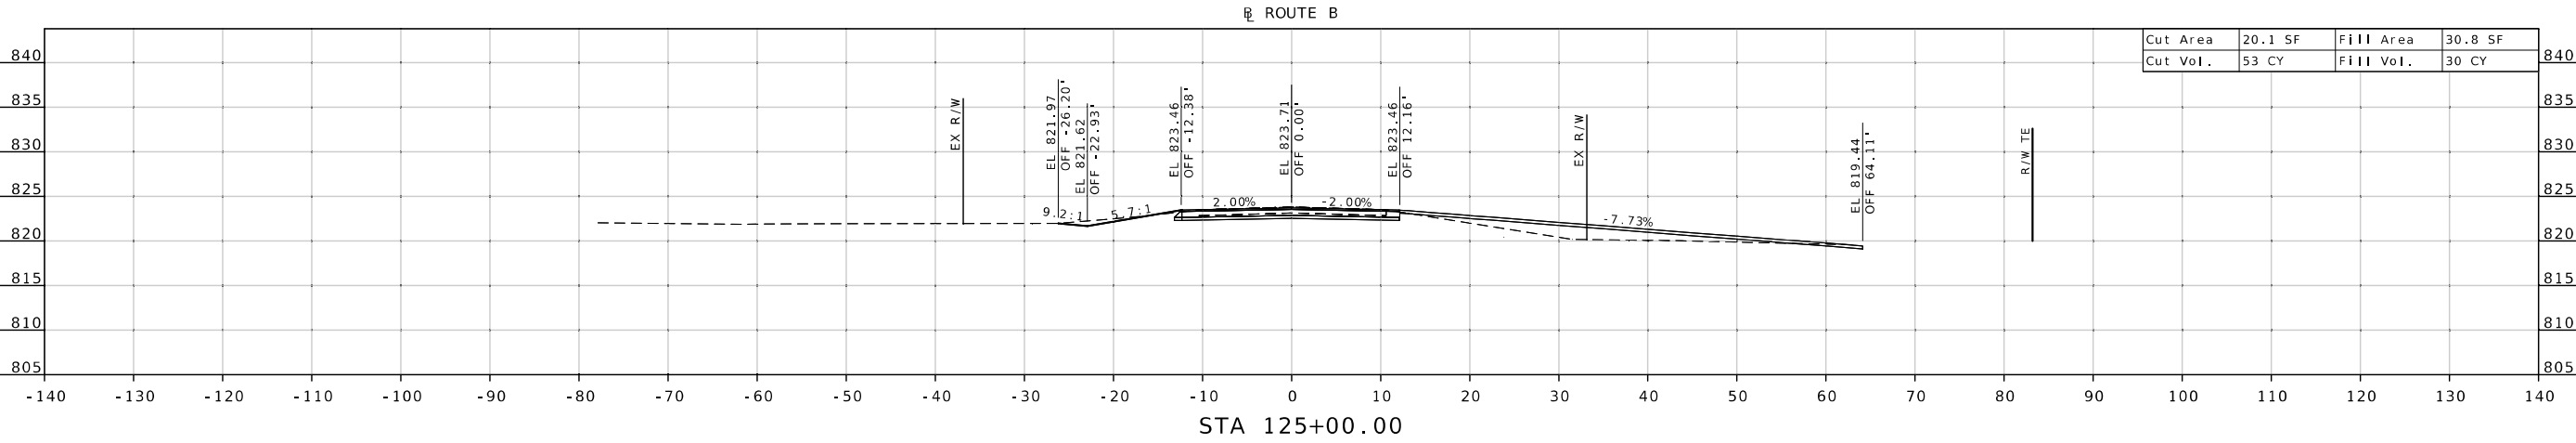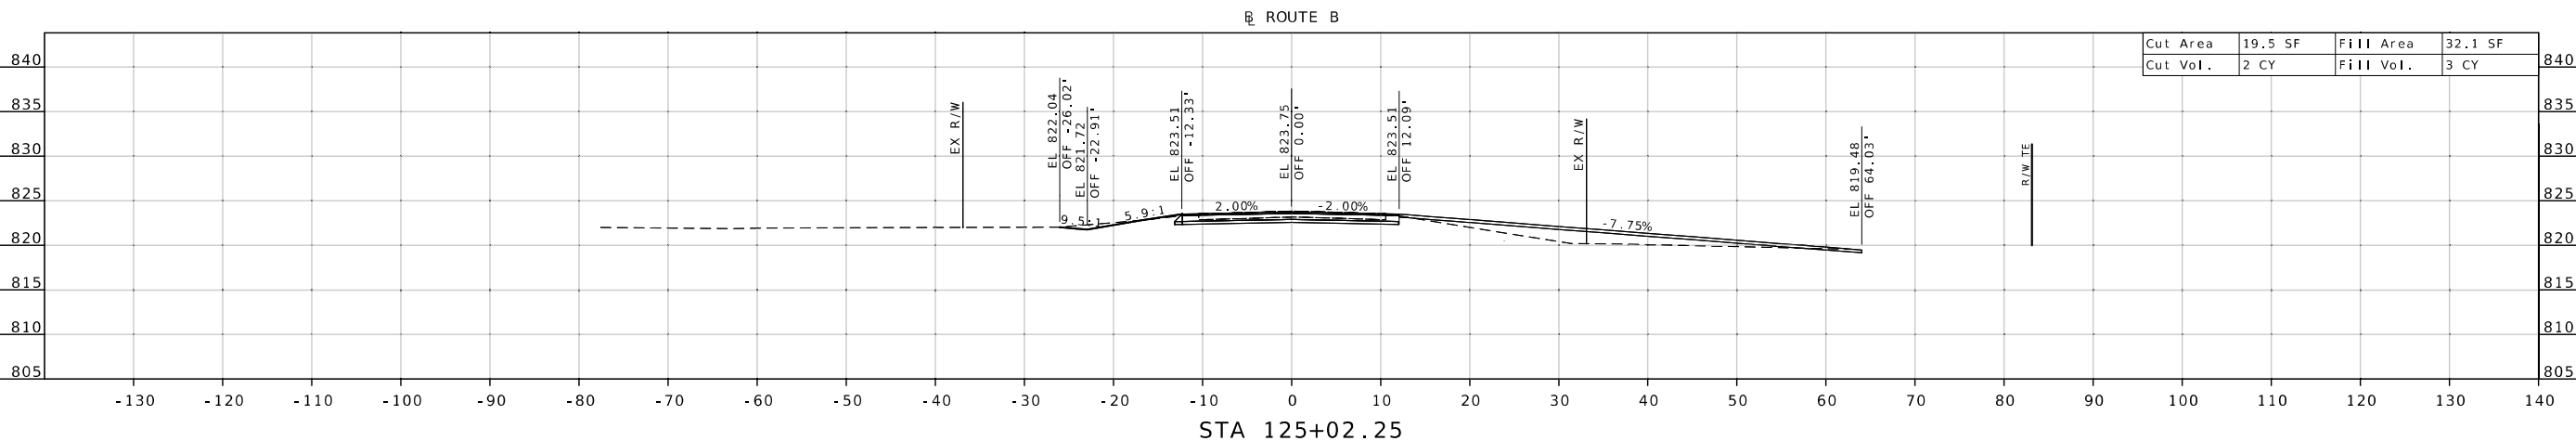

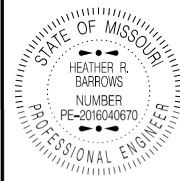

HEATHER R. BARROWS  
 NUMBER PE-2016040670  
 PROFESSIONAL ENGINEER

DATE PREPARED  
 1/28/2025

ROUTE B STATE MO

DISTRICT KC SHEET NO. 8

COUNTY PLATTE

JOB NO. J4S3492

CONTRACT ID.

PROJECT NO.

BRIDGE NO. A9335

DESCRIPTION

DATE

MISSOURI HIGHWAYS AND TRANSPORTATION COMMISSION

105 WEST CAPITOL JEFFERSON CITY, MO 65102 1-888-ASK-MODOT (1-888-275-6636)

MoDOT

