


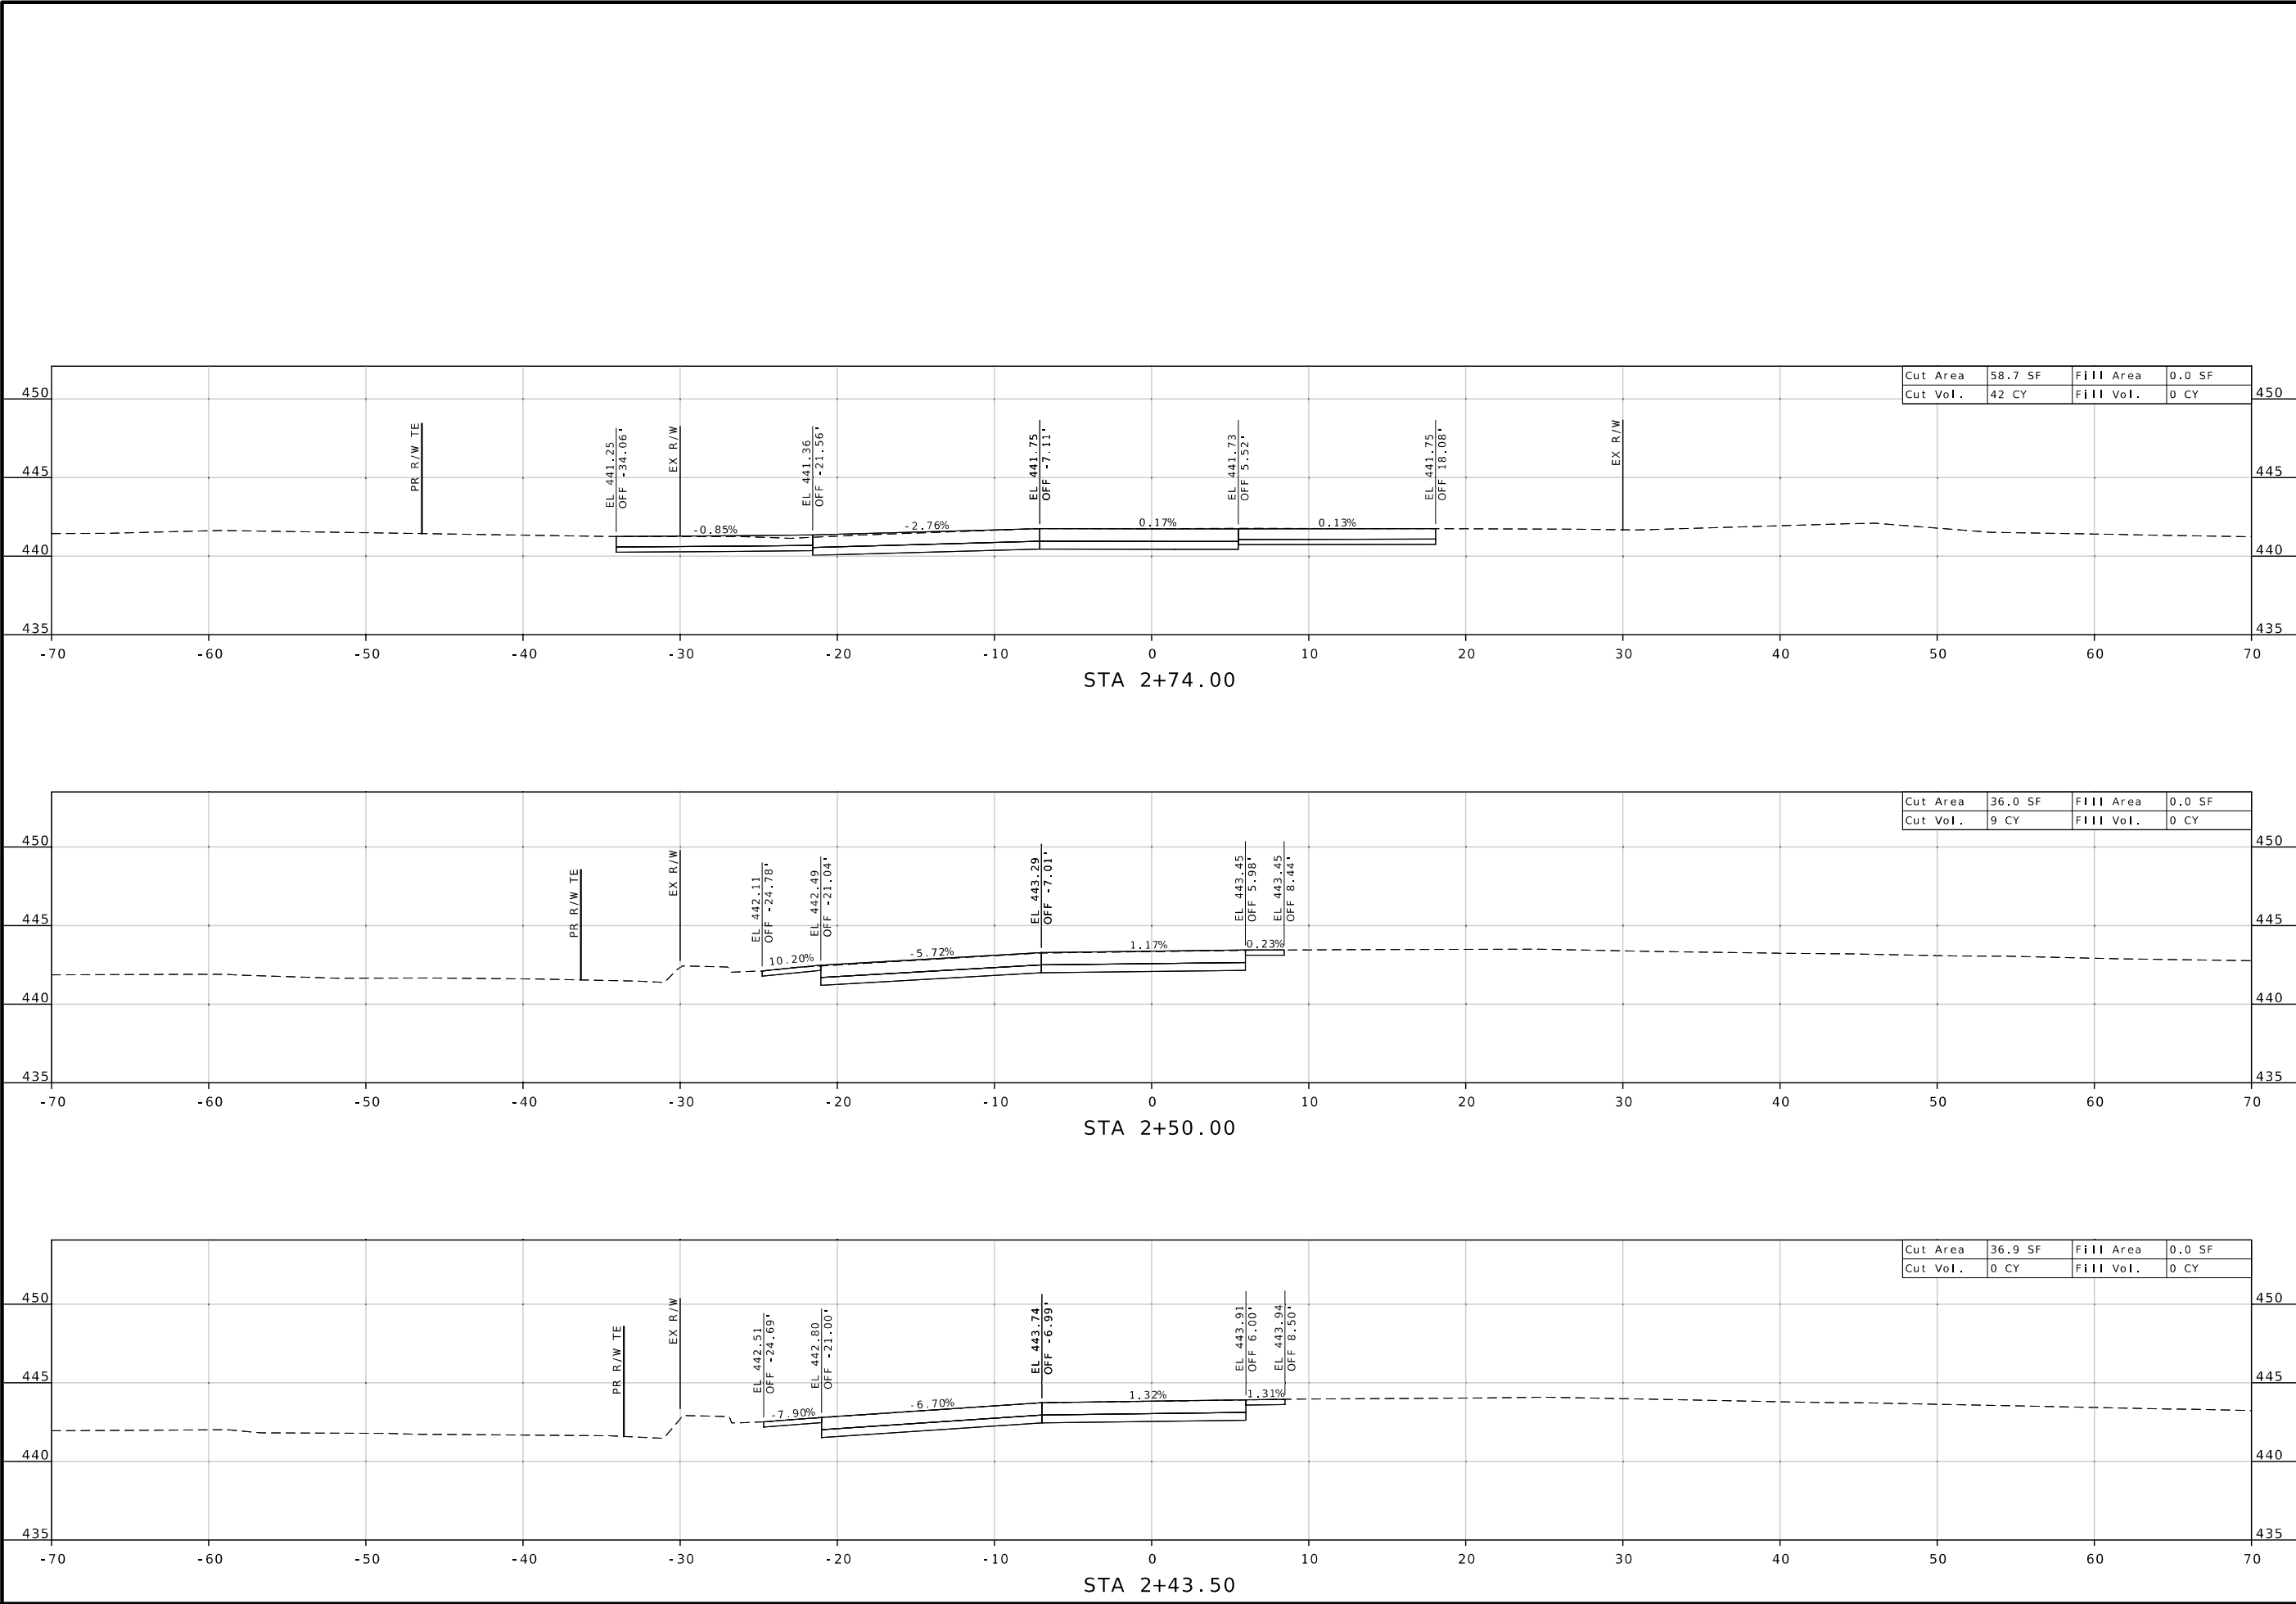

STATE OF MISSOURI

CHRISTOPHER CROCKER

NUMBER PE-2016017611

PROFESSIONAL ENGINEER

11/27/2025 5:03:11 PM

CHRISTOPHER CROCKER - CIVIL

MO-PE-2016017611

DATE PREPARED
1/27/2025

ROUTE
34

DISTRICT
SE

STATE
MO

SHEET NO.
1

COUNTY
BOLLINGER

JOB NO.
J9P3745

CONTRACT ID.

PROJECT NO.

BRIDGE NO.



DESCRIPTION	DATE

MISSOURI HIGHWAYS AND TRANSPORTATION COMMISSION



105 WEST CAPITOL
JEFFERSON CITY, MO 65102
1-888-ASK-MODOT (1-888-275-6636)

WEST MAIN STREET
CROSS SECTION SHEET
1 OF 20

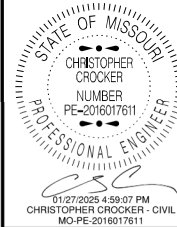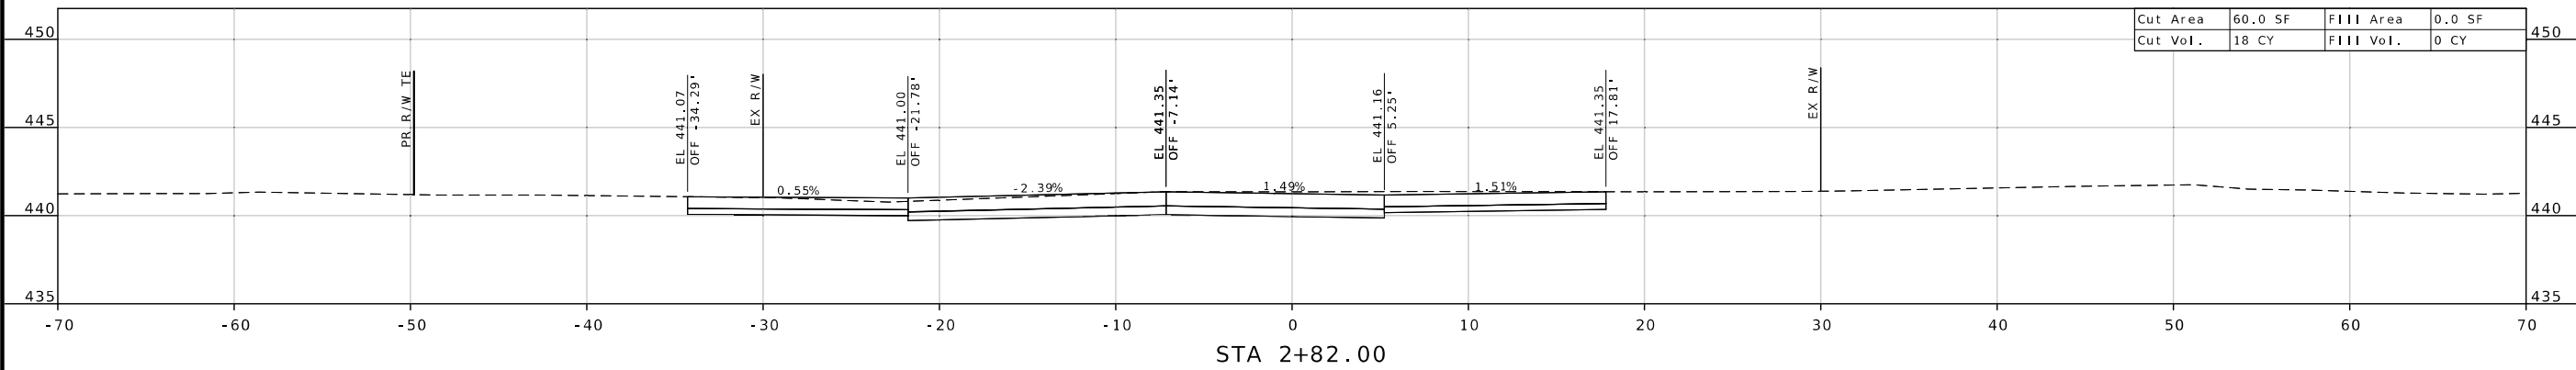

DATE PREPARED

1/27/2025

ROUTE	STATE
-------	-------

34	MO
----	----

DISTRICT	SHEET NO
----------	----------

SE	2
----	---

COUNTY

BOLLINGER


JOB NO.

J9P3745

CONTRACT ID.
PROJECT NO.
BRIDGE NO.

MISSOURI HIGHWAYS AND TRANSPORTATION
COMMISSION

WEST MAIN STREET
CROSS SECTION SHEET
2 OF 20

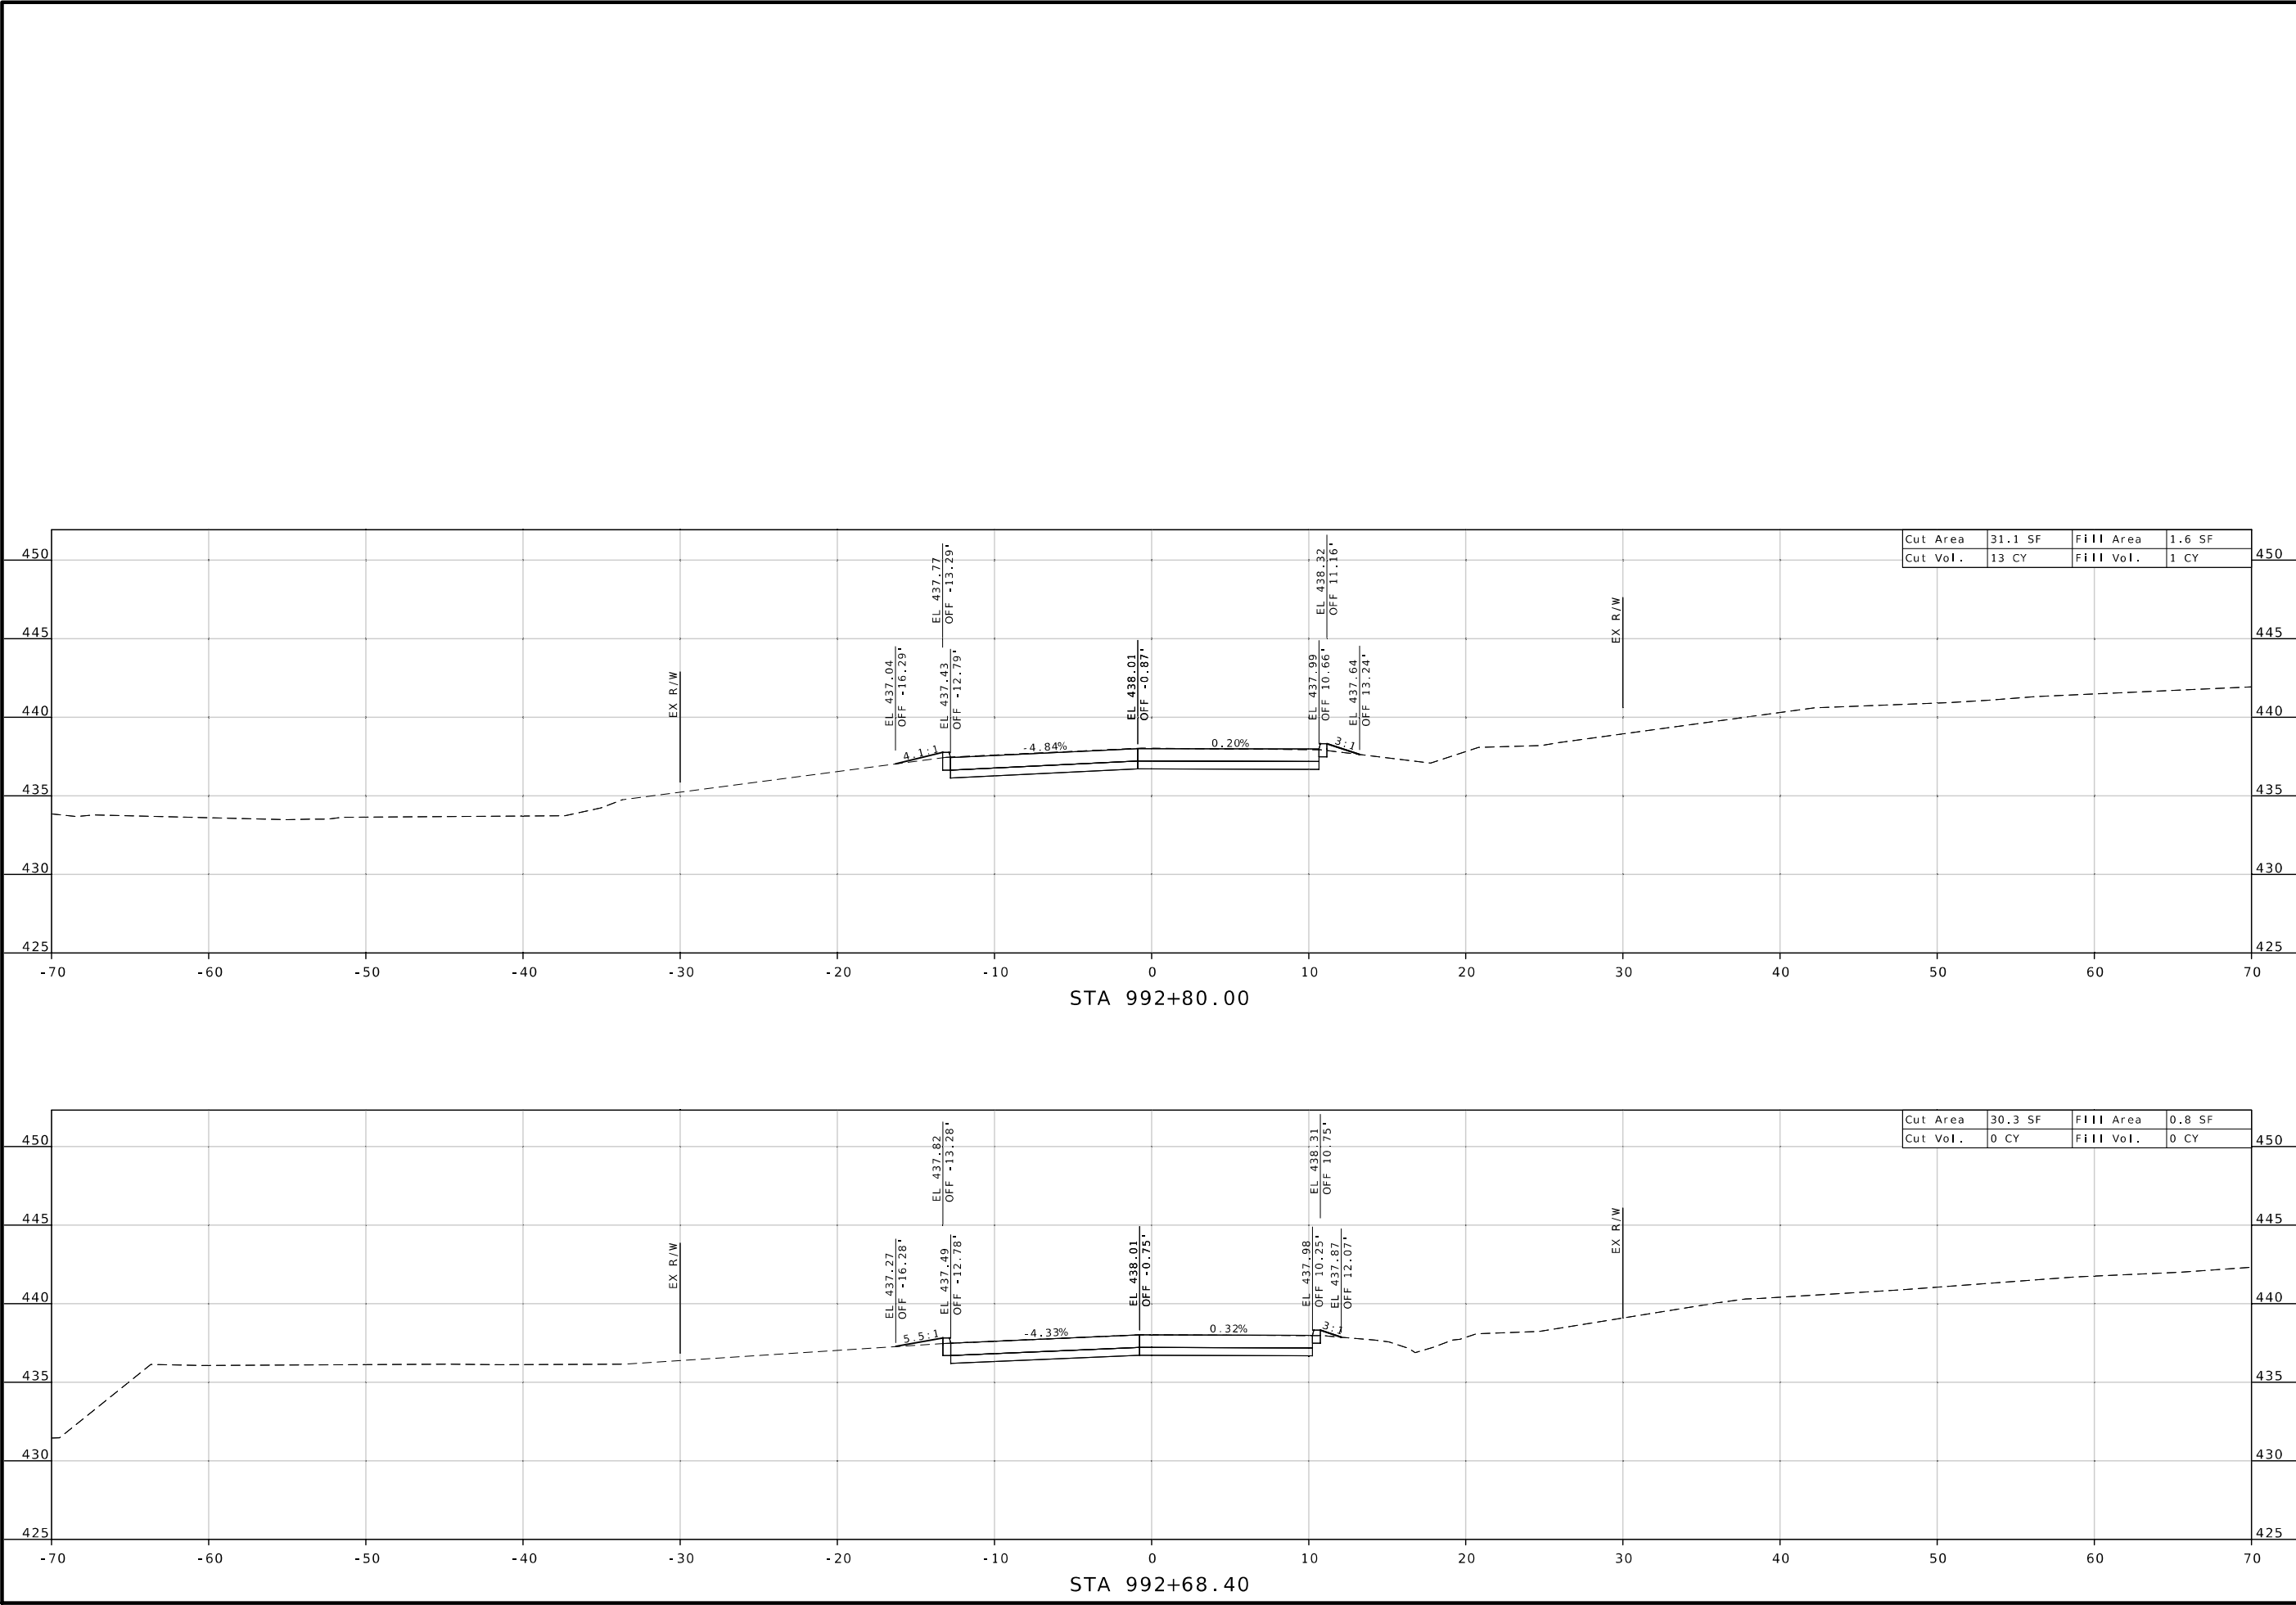

STATE OF MISSOURI

CHRISTOPHER CROCKER

NUMBER PE-2016017611

PROFESSIONAL ENGINEER

01/27/2025 5:37:53 PM

CHRISTOPHER CROCKER - CIVIL

MO-PE-2016017611

DATE PREPARED
1/27/2025

ROUTE
34

DISTRICT
SE

STATE
MO

SHEET NO.
3

COUNTY
BOLLINGER

JOB NO.
J9P3745

CONTRACT ID.

PROJECT NO.

BRIDGE NO.

DATE



DESCRIPTION

MISSOURI HIGHWAYS AND TRANSPORTATION COMMISSION



105 WEST CAPITOL
JEFFERSON CITY, MO 65102
1-888-ASK-MODOT (1-888-275-6636)

ROUTE 34
CROSS SECTION SHEET
3 OF 20

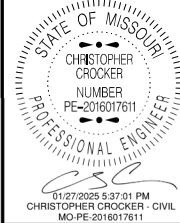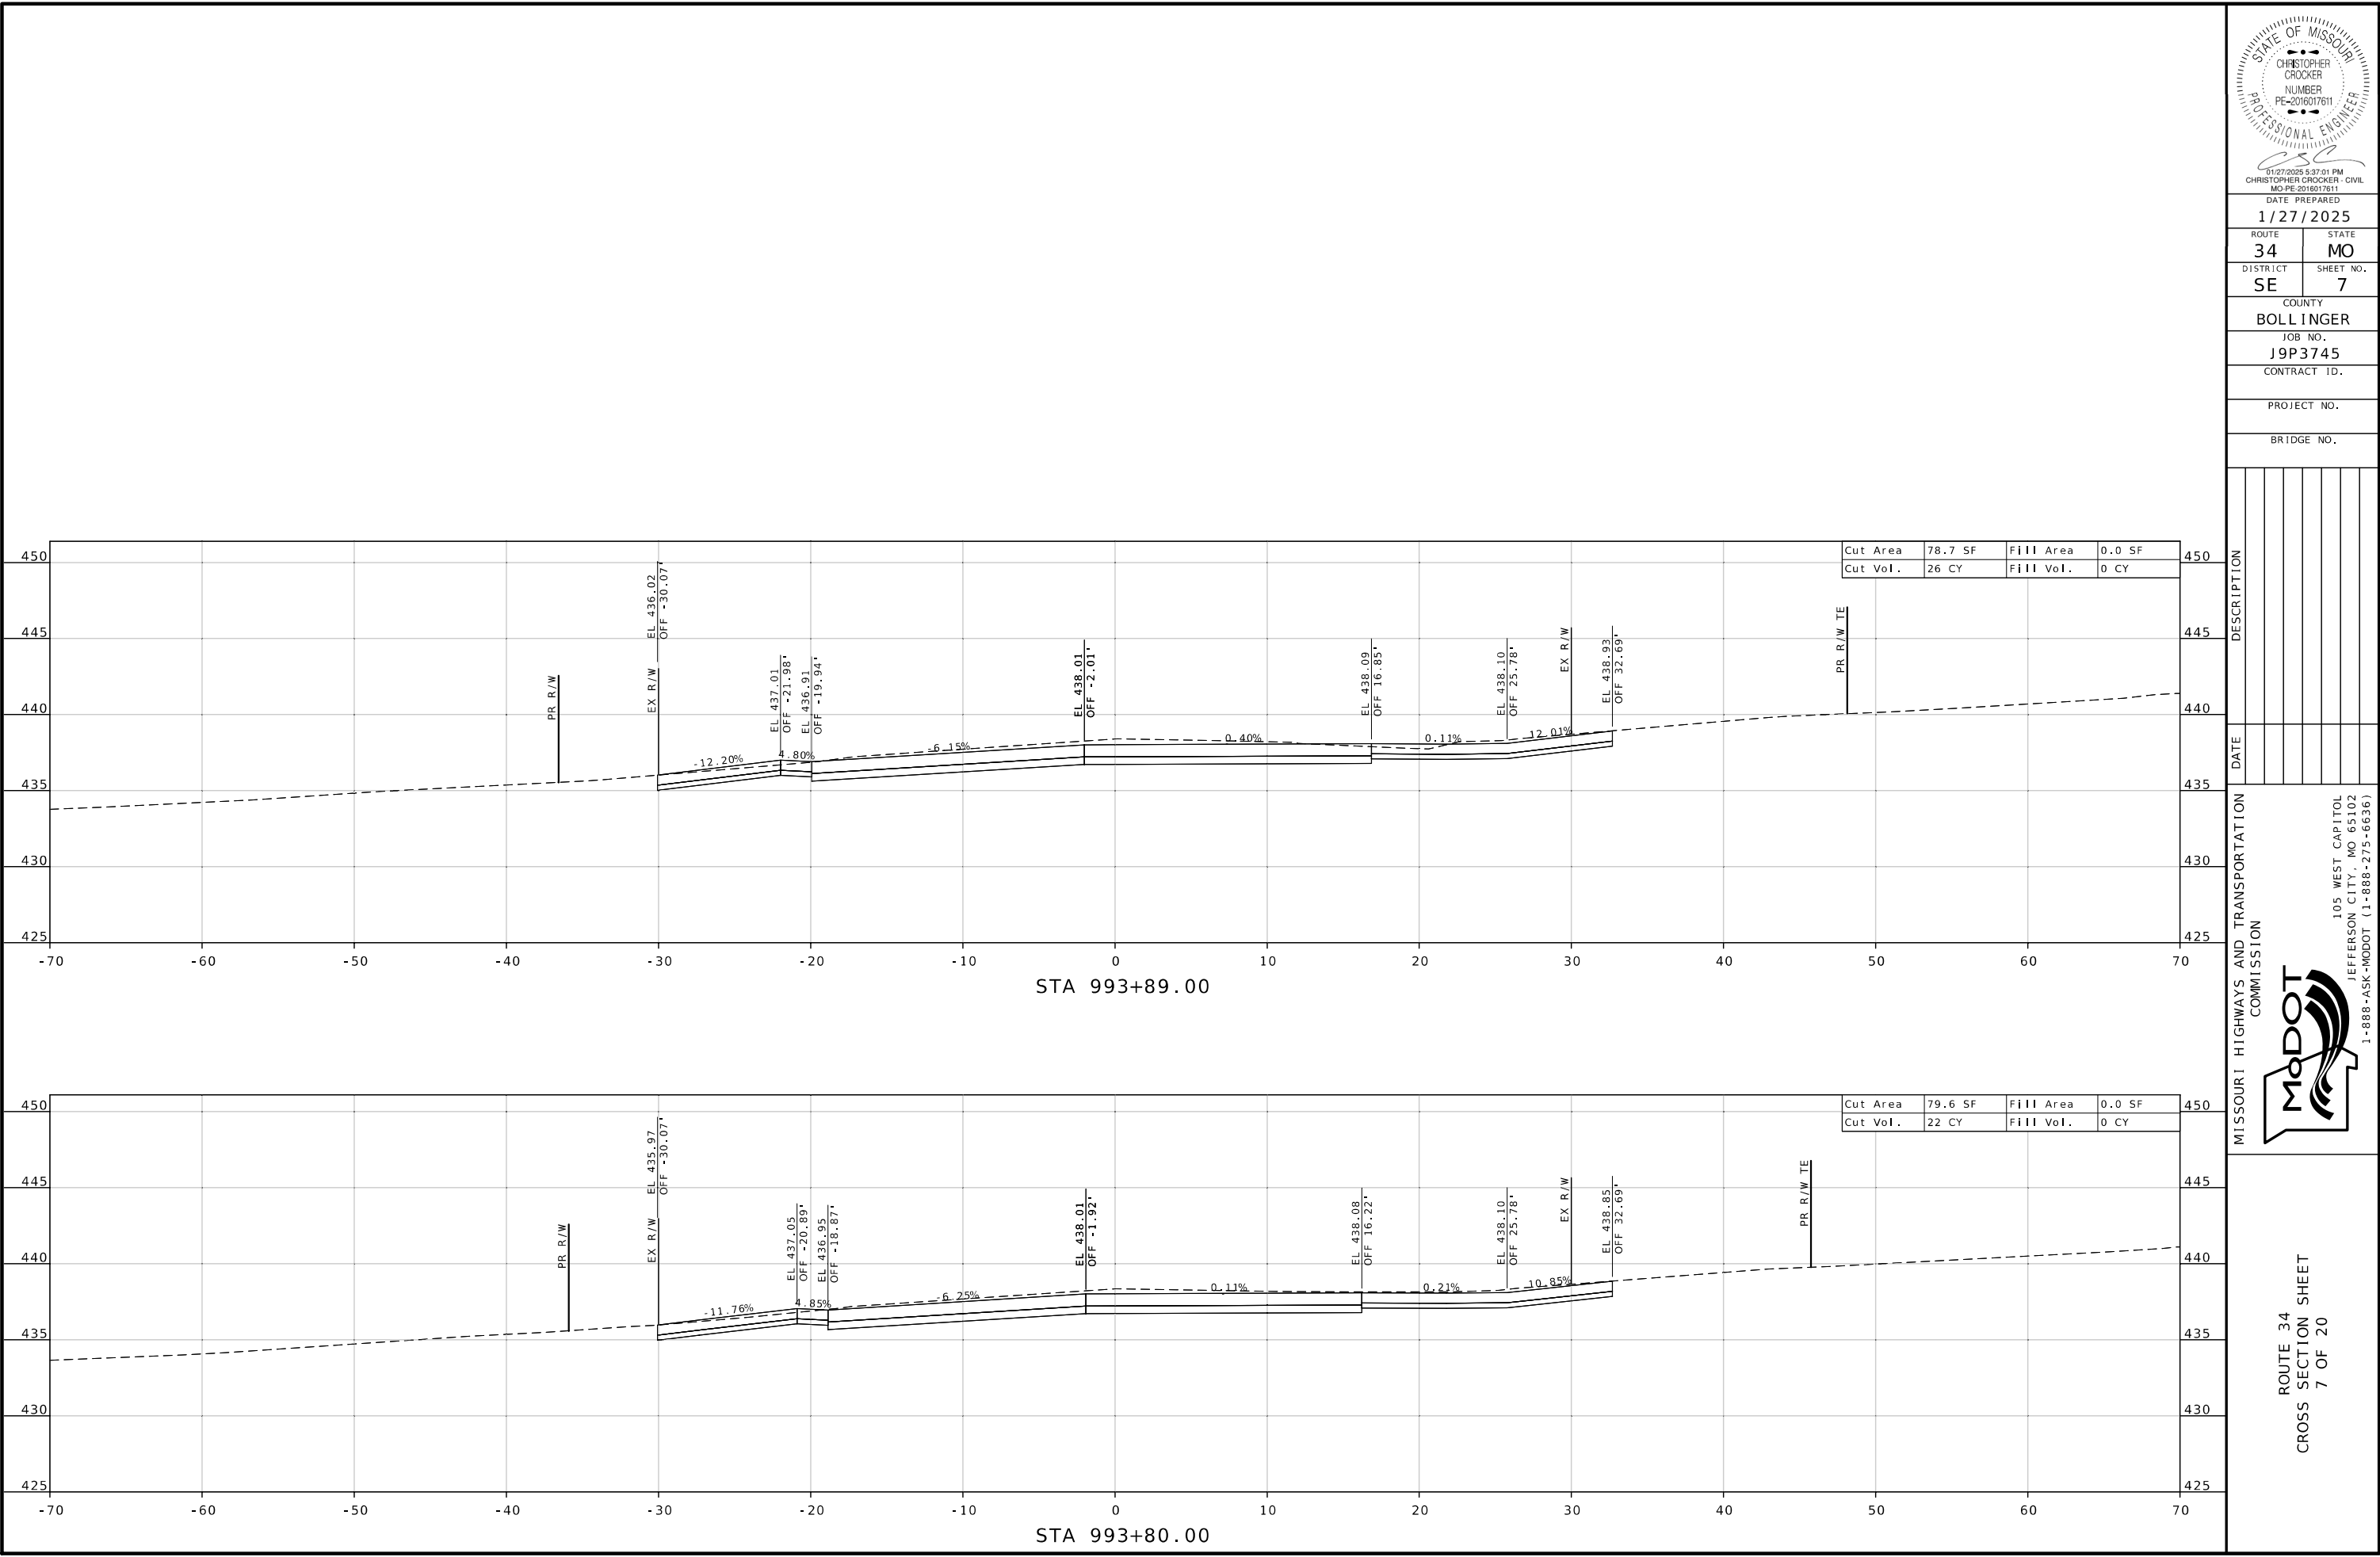

DATE PREPARED
1/27/2025

ROUTE 34	STATE MO
DISTRICT SE	SHEET NO. 7

COUNTY
BOLLINGER

JOB NO.
J9P3745

CONTRACT ID.

PROJECT NO.

BRIDGE NO.



DESCRIPTION	DATE

MISSOURI HIGHWAYS AND TRANSPORTATION COMMISSION



105 WEST CAPITOL
JEFFERSON CITY, MO 65102
1-888-ASK-MODOT (1-888-275-6636)

ROUTE 34
CROSS SECTION SHEET
7 OF 20

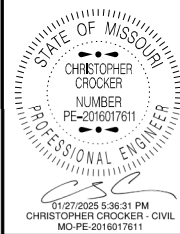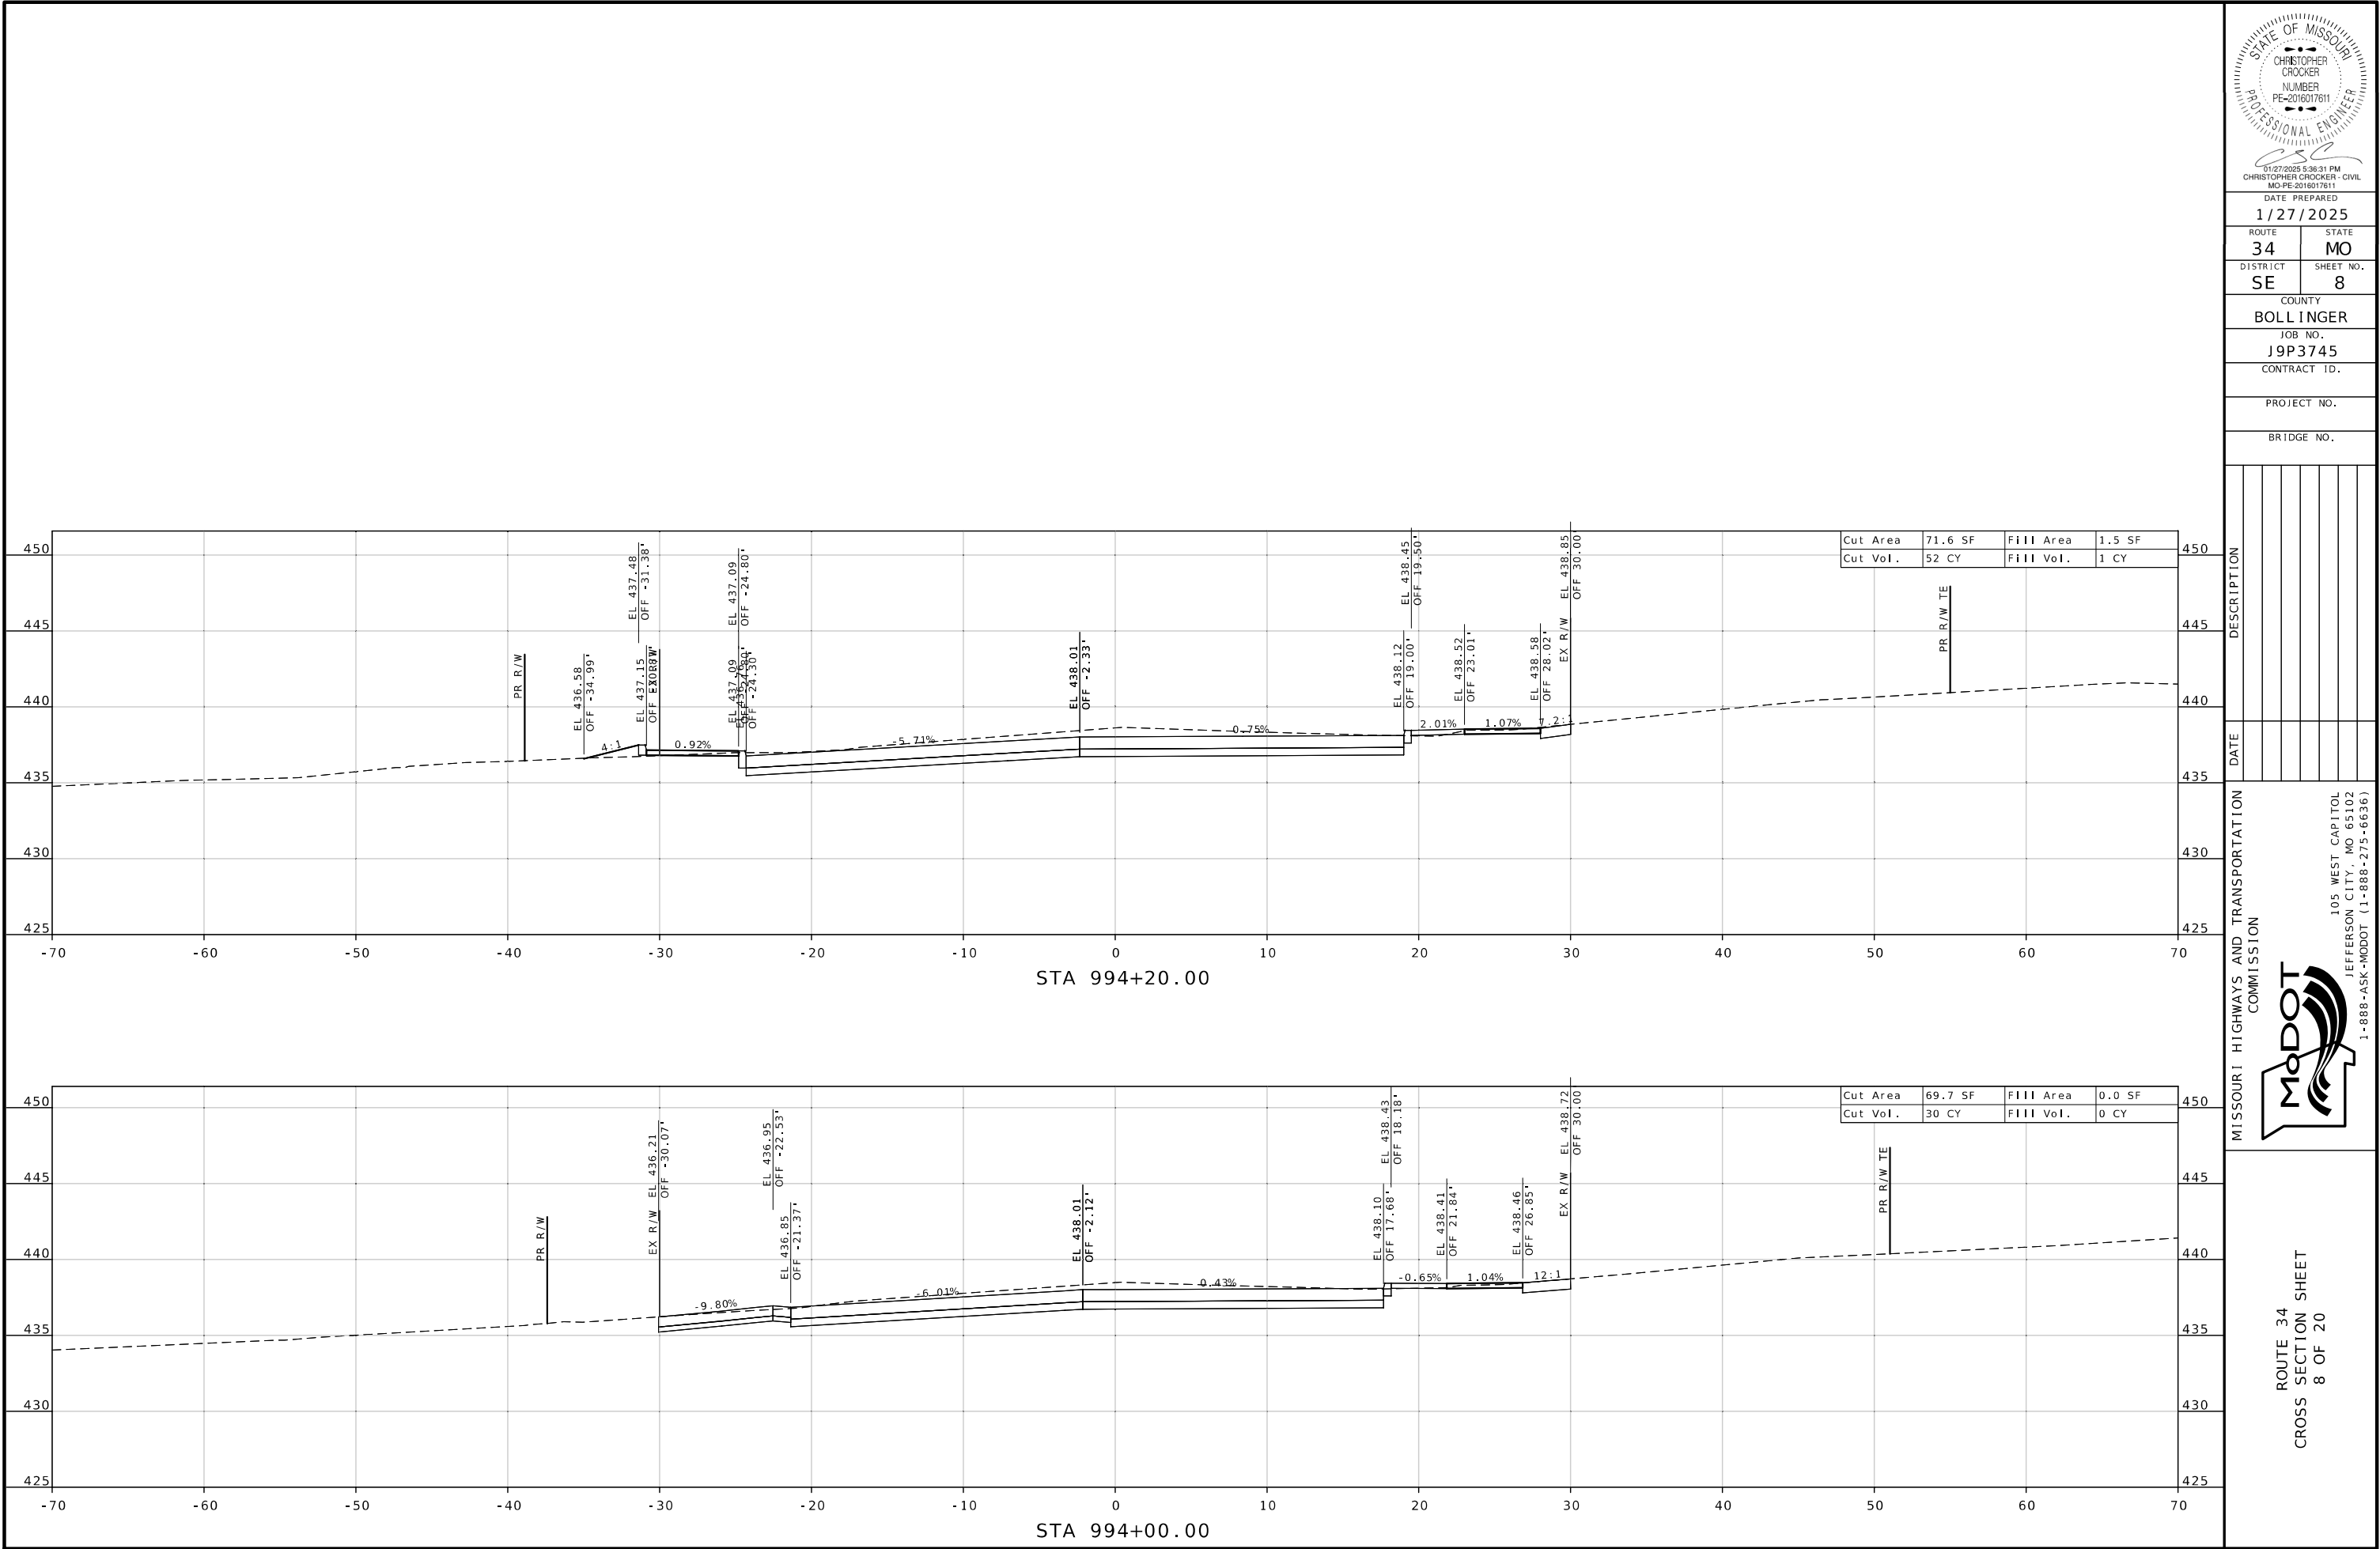

DATE PREPARED
1/27/2025

ROUTE 34	STATE MO
DISTRICT SE	SHEET NO. 8

COUNTY
BOLLINGER

JOB NO.
J9P3745

CONTRACT ID.

PROJECT NO.

BRIDGE NO.



DESCRIPTION	DATE

MISSOURI HIGHWAYS AND TRANSPORTATION COMMISSION

MoDOT

105 WEST CAPITOL
JEFFERSON CITY, MO 65102
1-888-ASK-MODOT (1-888-275-6636)

ROUTE 34
CROSS SECTION SHEET
8 OF 20

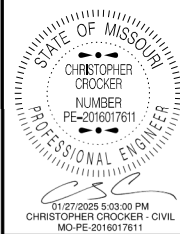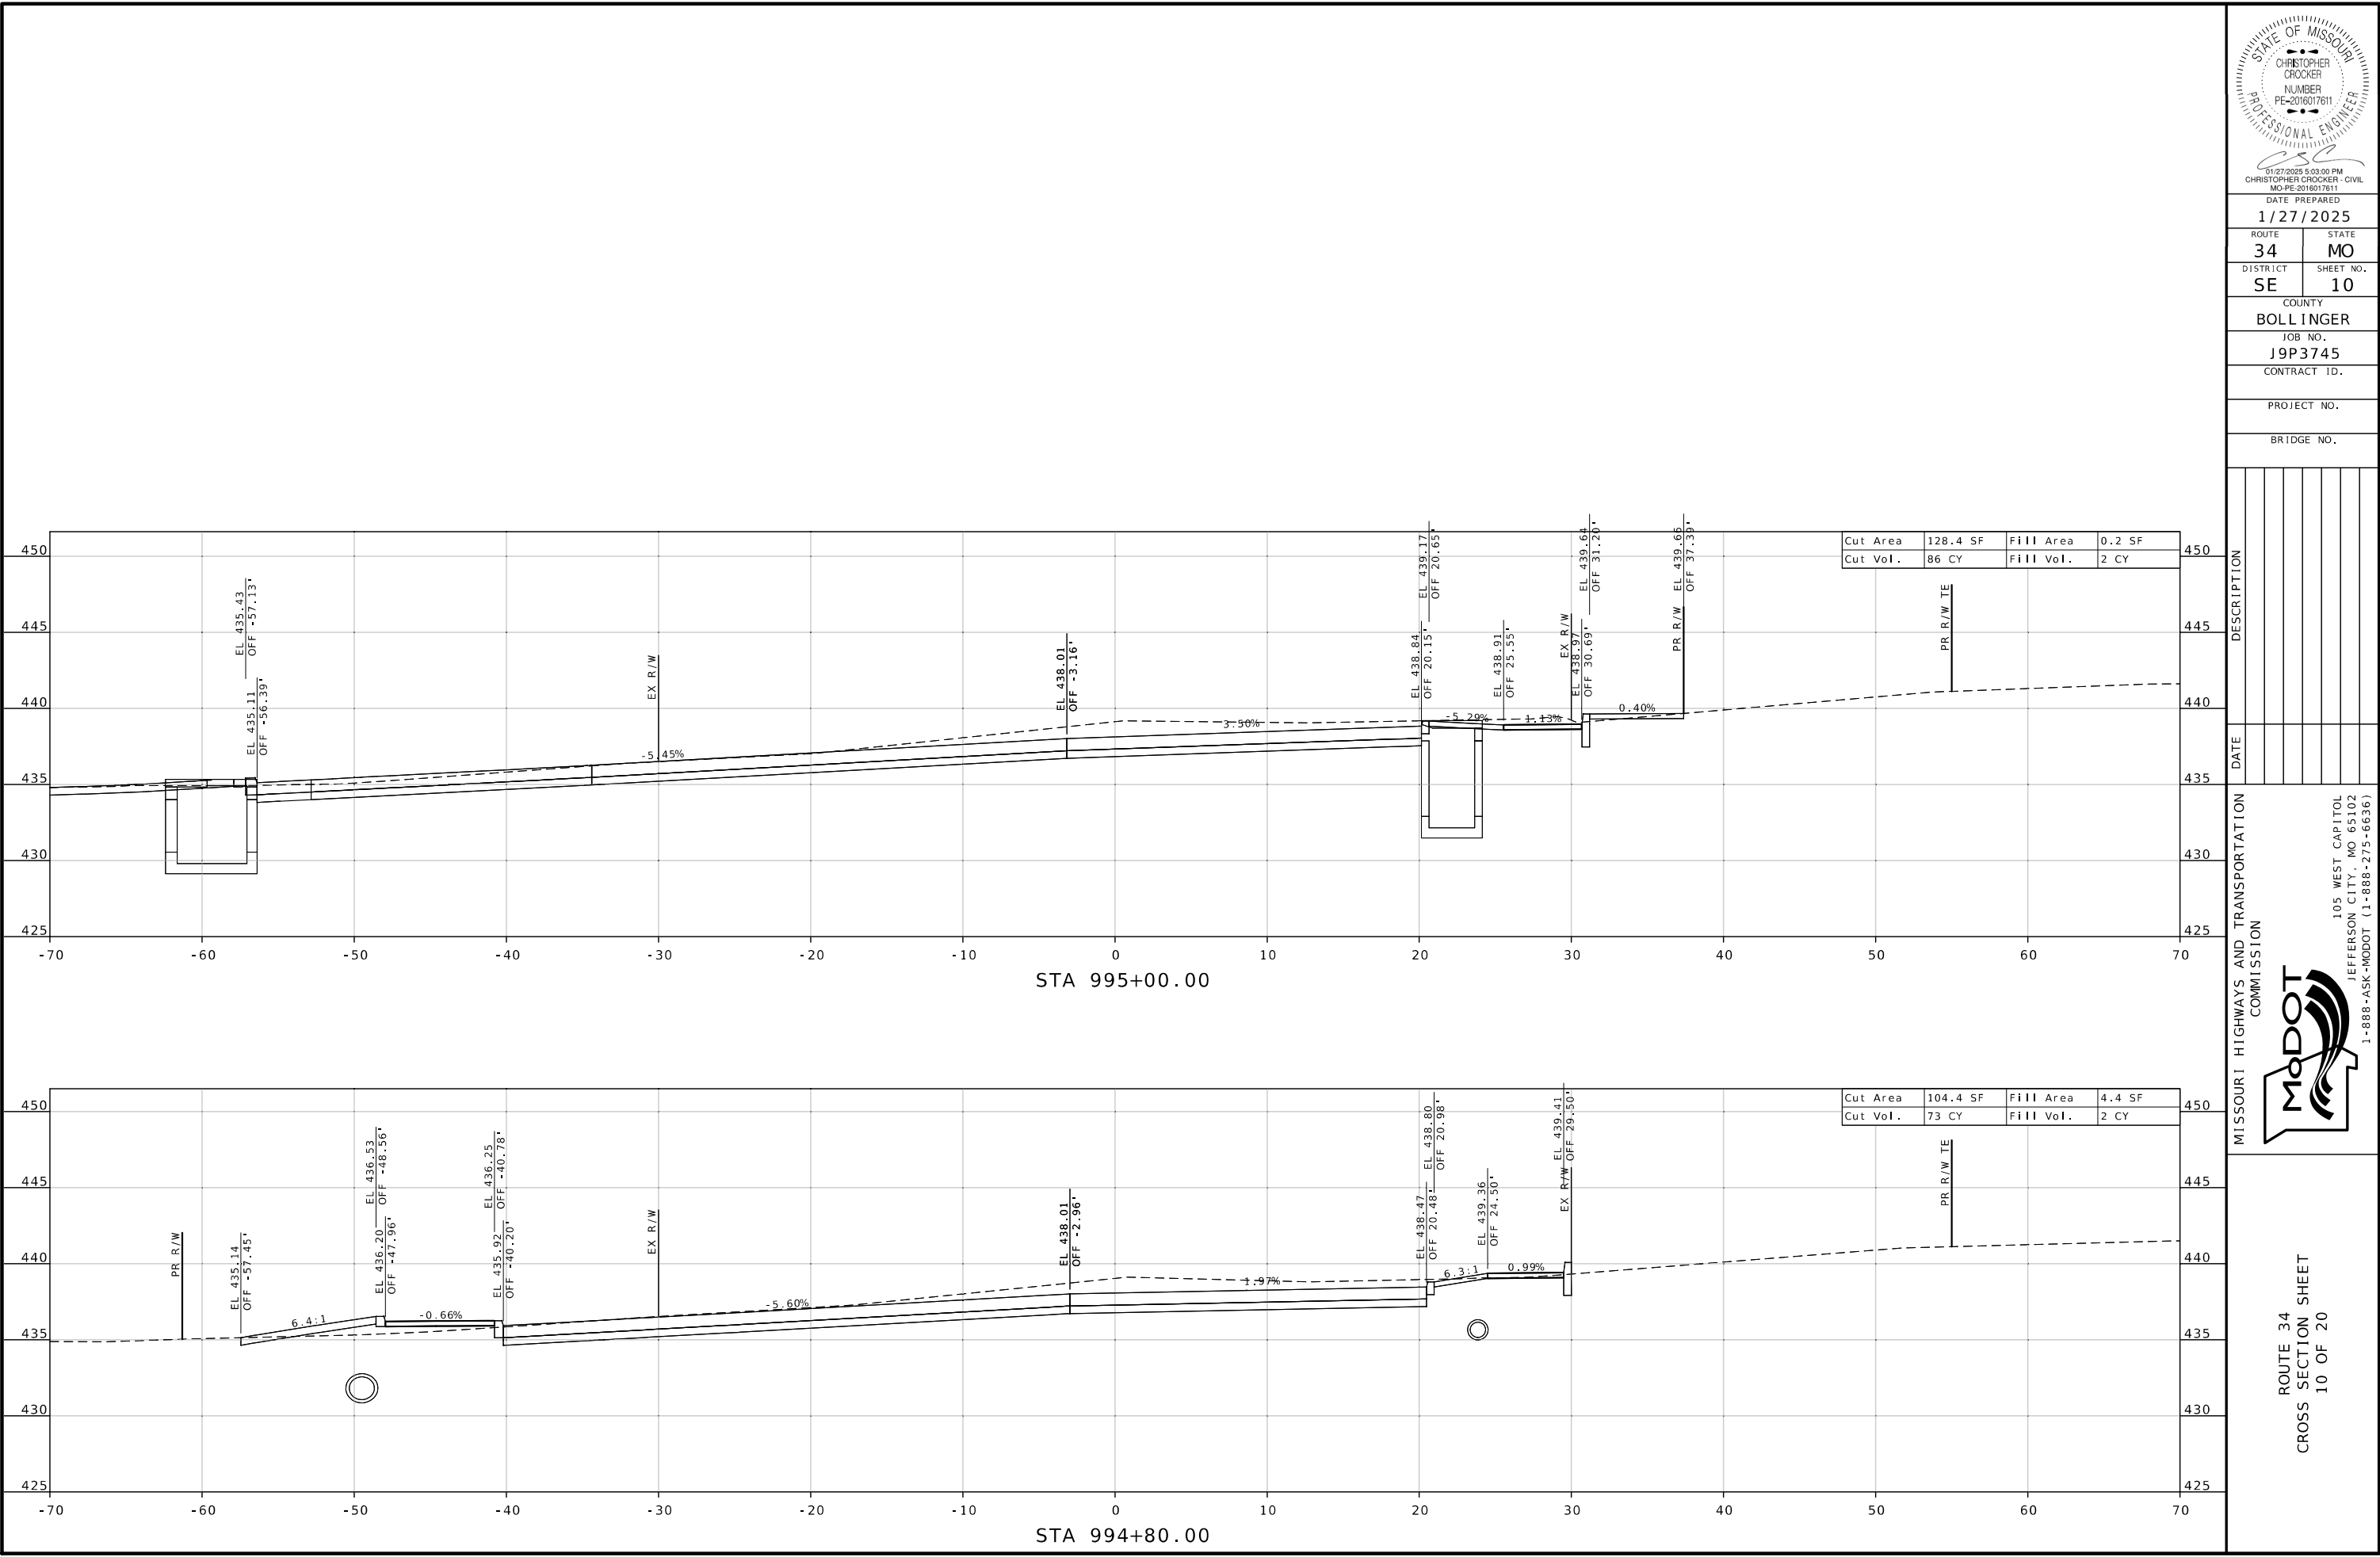

DATE PREPARED 1/27/2025	
ROUTE 34	STATE MO
DISTRICT SE	SHEET NO. 10
COUNTY BOLLINGER	
JOB NO. J9P3745	
CONTRACT ID.	
PROJECT NO.	
BRIDGE NO.	



DATE	DESCRIPTION

MISSOURI HIGHWAYS AND TRANSPORTATION COMMISSION



105 WEST CAPITOL
JEFFERSON CITY, MO 65102
1-888-ASK-MODOT (1-888-275-6636)

ROUTE 34
CROSS SECTION SHEET
10 OF 20

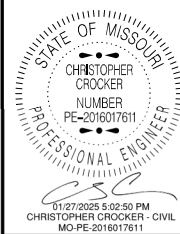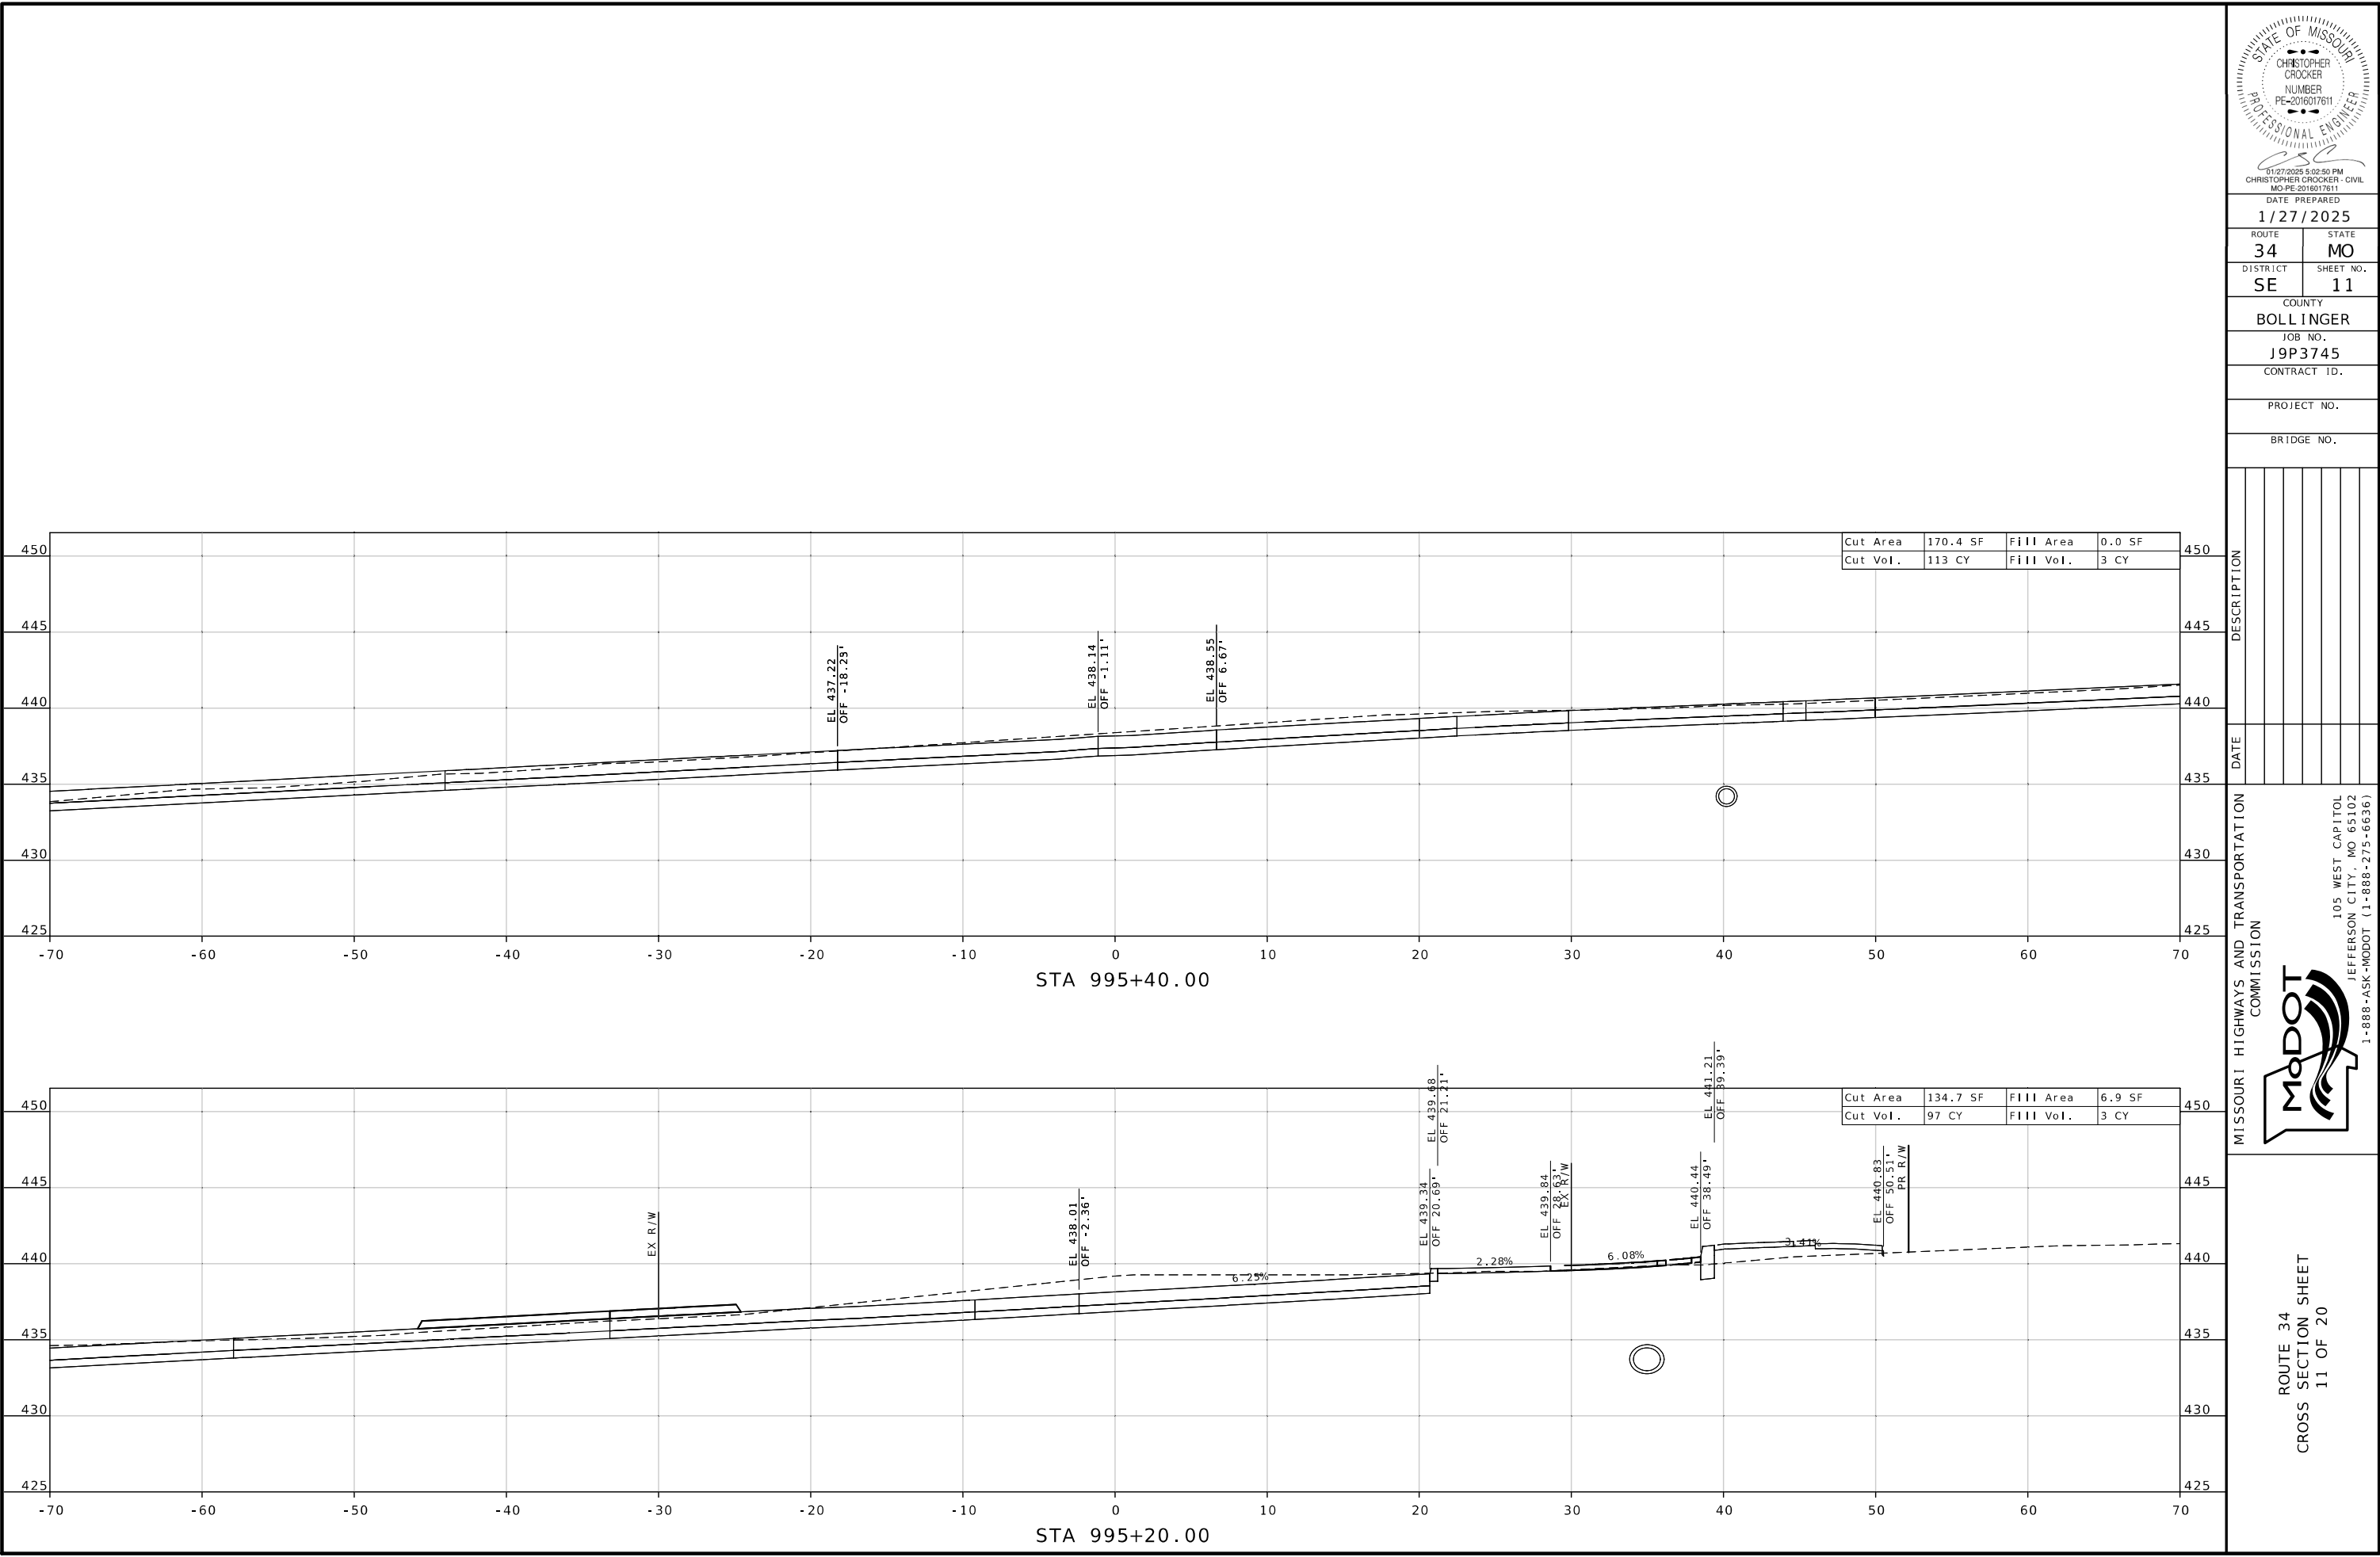

DATE PREPARED
1/27/2025

ROUTE	STATE
34	MO

DISTRICT	SHEET NO.
SE	11

COUNTY
BOLLINGER

JOB NO.
J9P3745

CONTRACT ID.

PROJECT NO.

BRIDGE NO.


DESCRIPTION	DATE

MISSOURI HIGHWAYS AND TRANSPORTATION COMMISSION



105 WEST CAPITOL
JEFFERSON CITY, MO 65102
1-888-ASK-MODOT (1-888-275-6636)



ROUTE 34
CROSS SECTION SHEET
11 OF 20

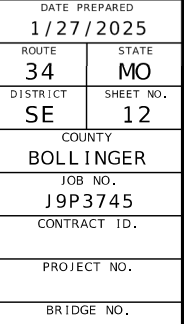[illegible]

MISSOURI HIGHWAYS AND TRANSPORTATION
COMMISSION

105 WEST CAPITOL
JEFFERSON CITY, MO 65102
1-888-ASK-MODOT (1-888-275-6636)

CROSS SECTION SHEET
12 OF 20

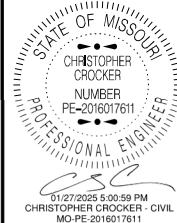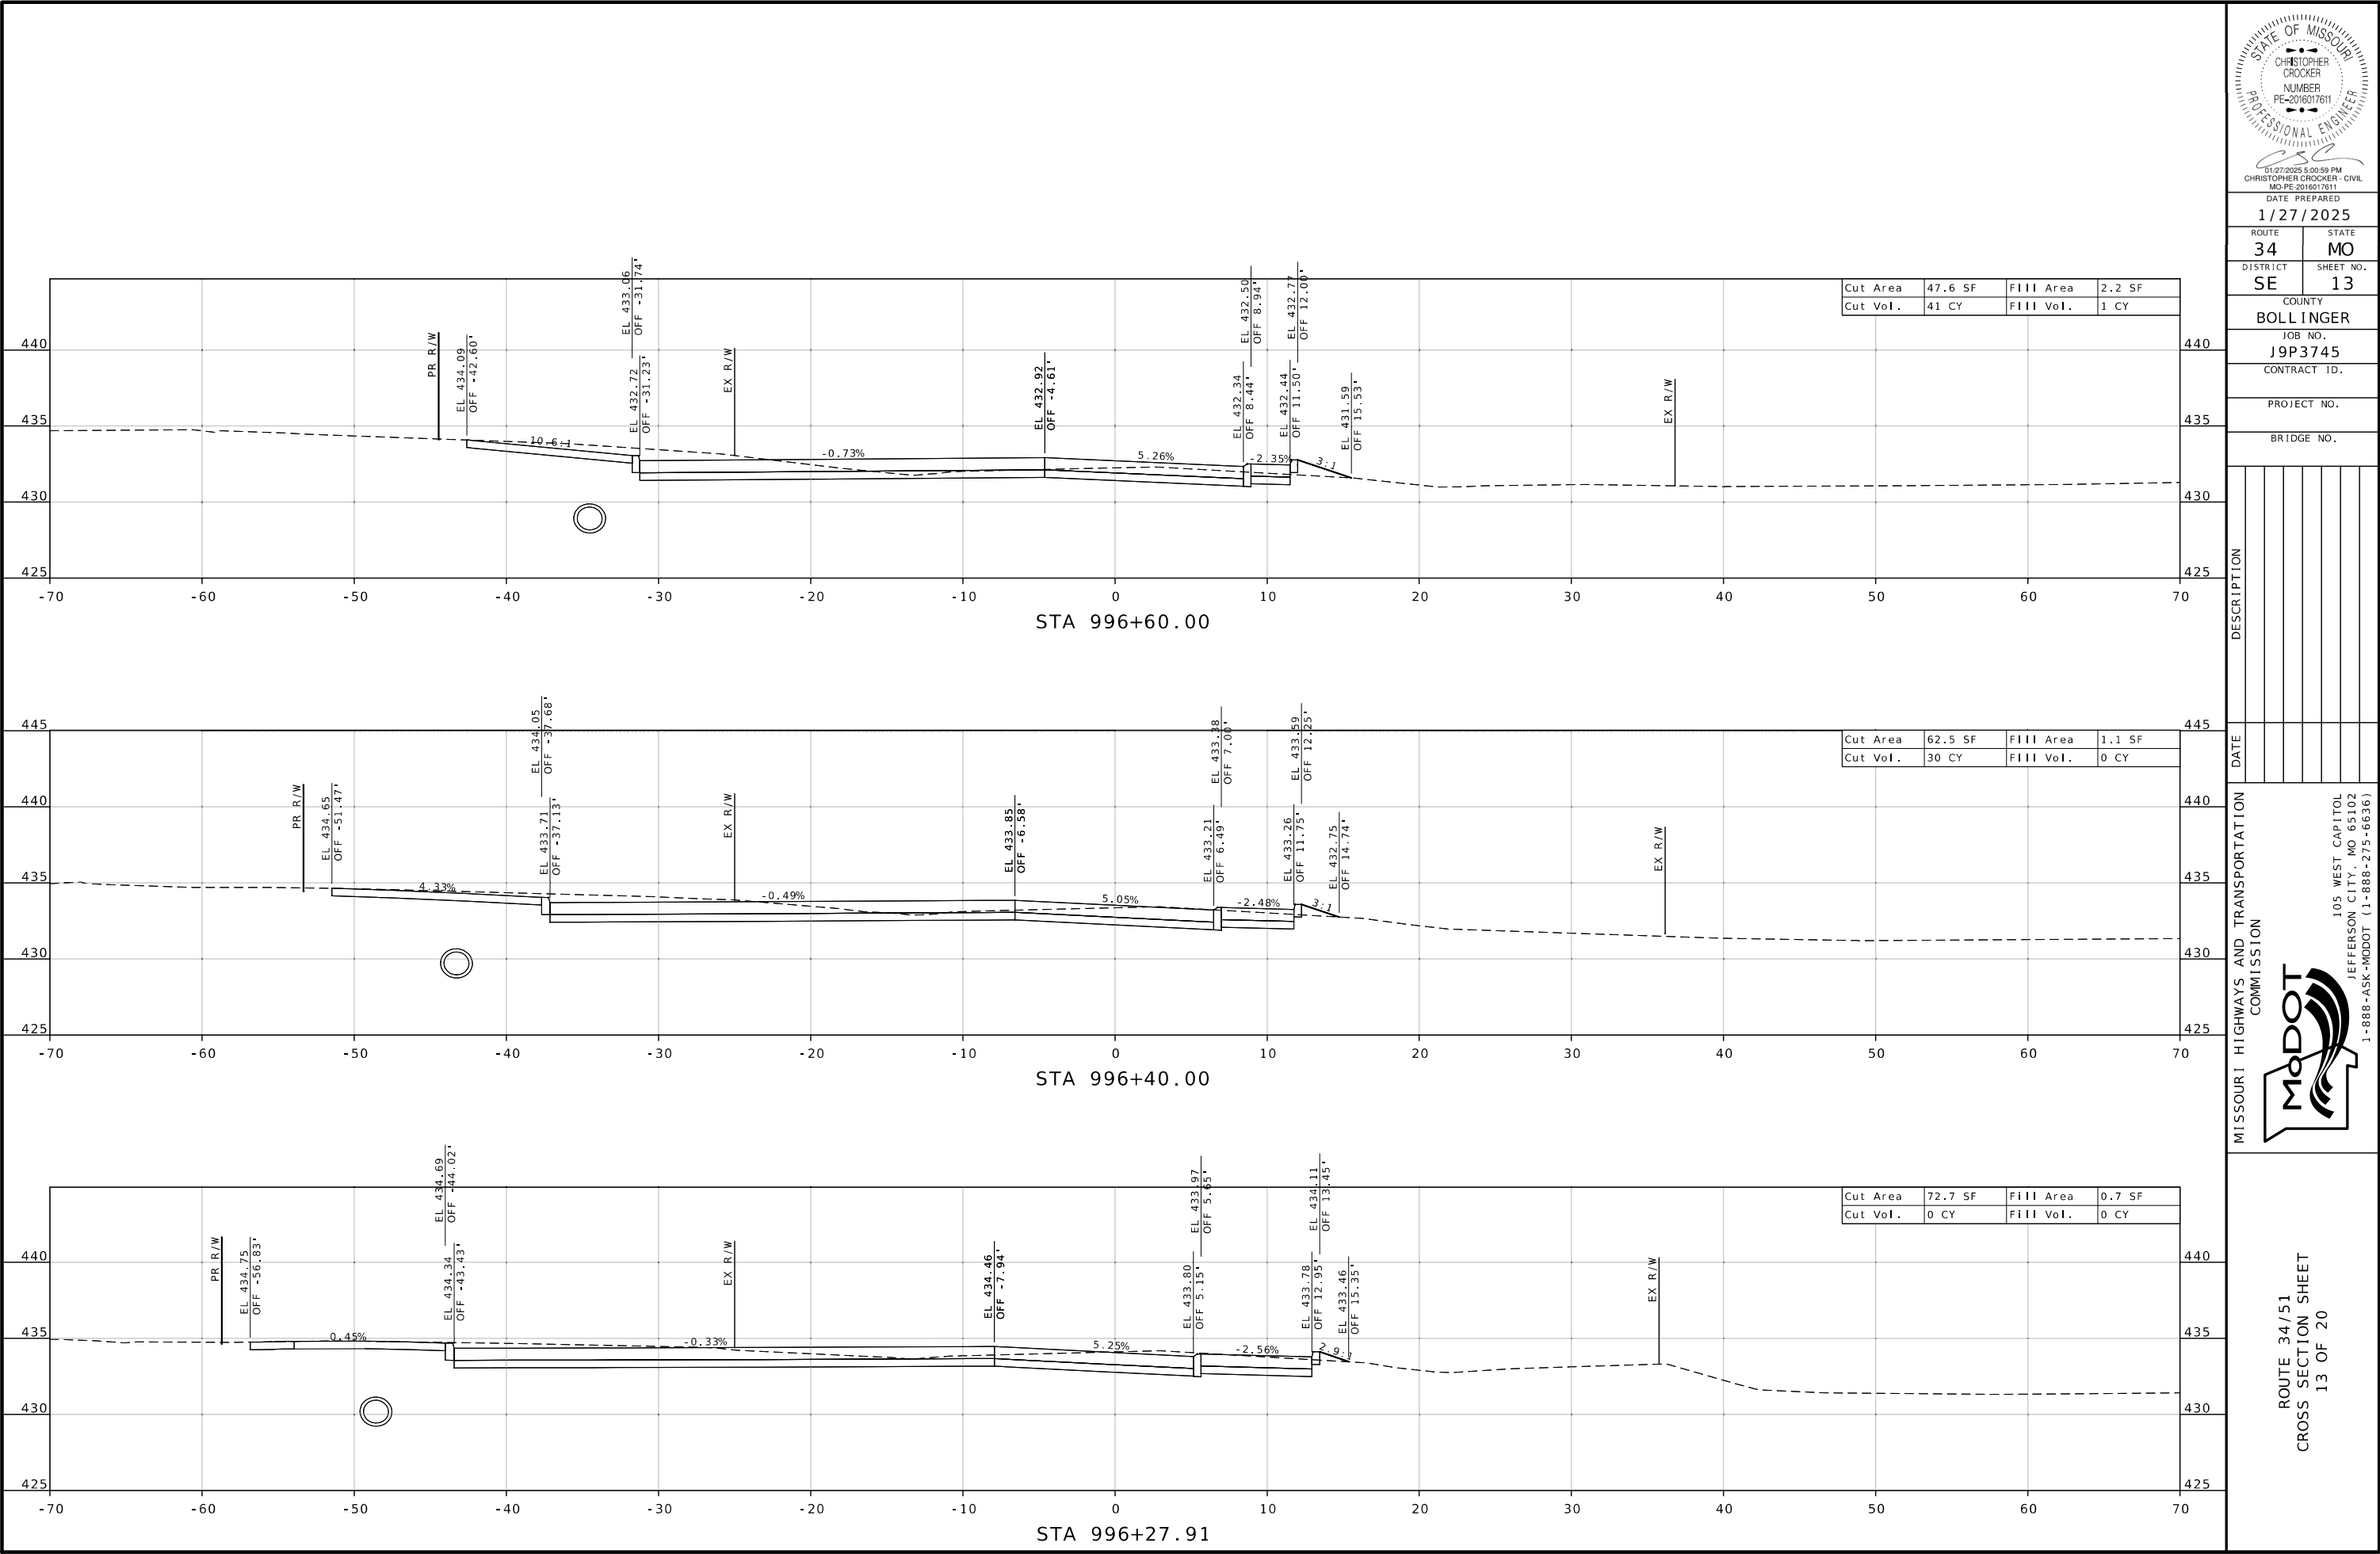

DATE PREPARED

1/27/2025

ROUTE 34 STATE MO

DISTRICT SE SHEET NO. 13

COUNTY

BOLLINGER

JOB NO.

J9P3745

CONTRACT ID.

PROJECT NO.

BRIDGE NO.


DESCRIPTION

DATE

MISSOURI HIGHWAYS AND TRANSPORTATION COMMISSION

105 WEST CAPITOL JEFFERSON CITY, MO 65102 1-888-ASK-MODOT (1-888-275-6636)

ROUTE 34/51 CROSS SECTION SHEET 13 OF 20

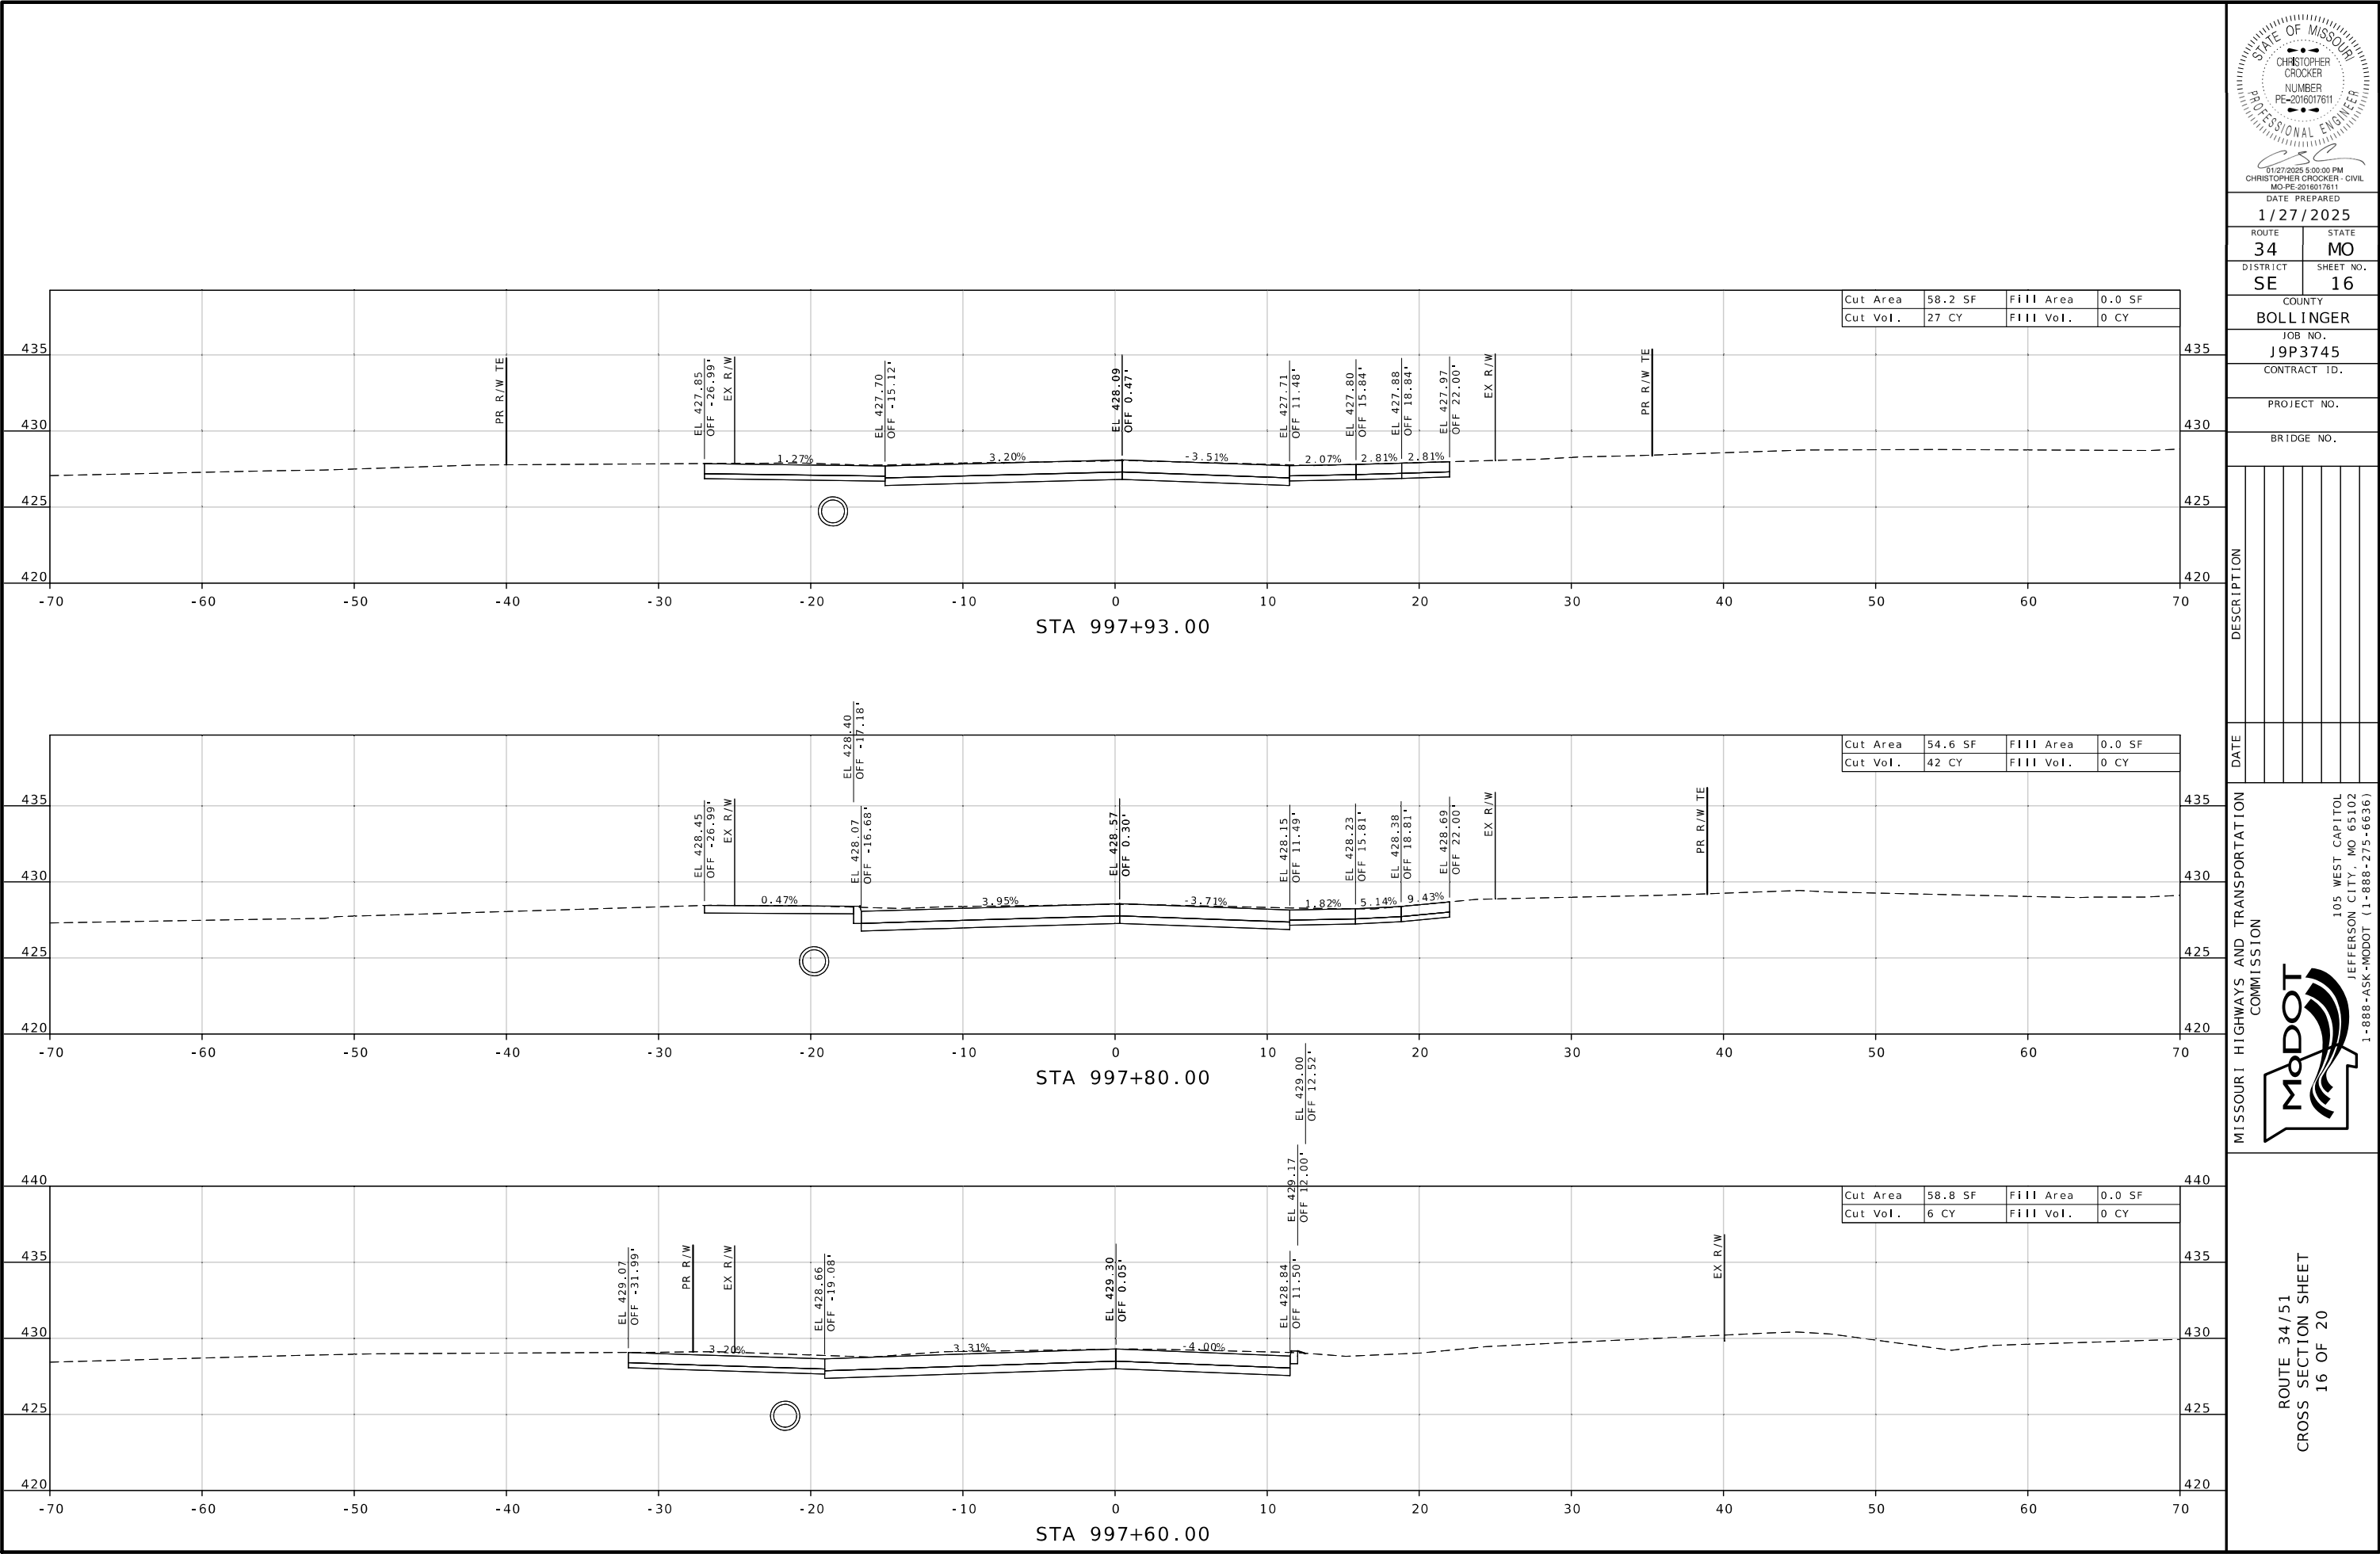

STATE OF MISSOURI

CHRISTOPHER CROCKER

NUMBER PE-2016017611

PROFESSIONAL ENGINEER

6/17/2025 5:00:00 PM

CHRISTOPHER CROCKER - CIVIL

MO-PE-2016017611

DATE PREPARED

1/27/2025

ROUTE

34

STATE

MO

DISTRICT

SE

SHEET NO.

16

COUNTY

BOLLINGER

JOB NO.

J9P3745

CONTRACT ID.

PROJECT NO.

BRIDGE NO.

DATE

DESCRIPTION

MISSOURI HIGHWAYS AND TRANSPORTATION COMMISSION

105 WEST CAPITOL




JEFFERSON CITY, MO 65102

1-888-ASK-MODOT (1-888-275-6636)

ROUTE 34/51

CROSS SECTION SHEET

16 OF 20

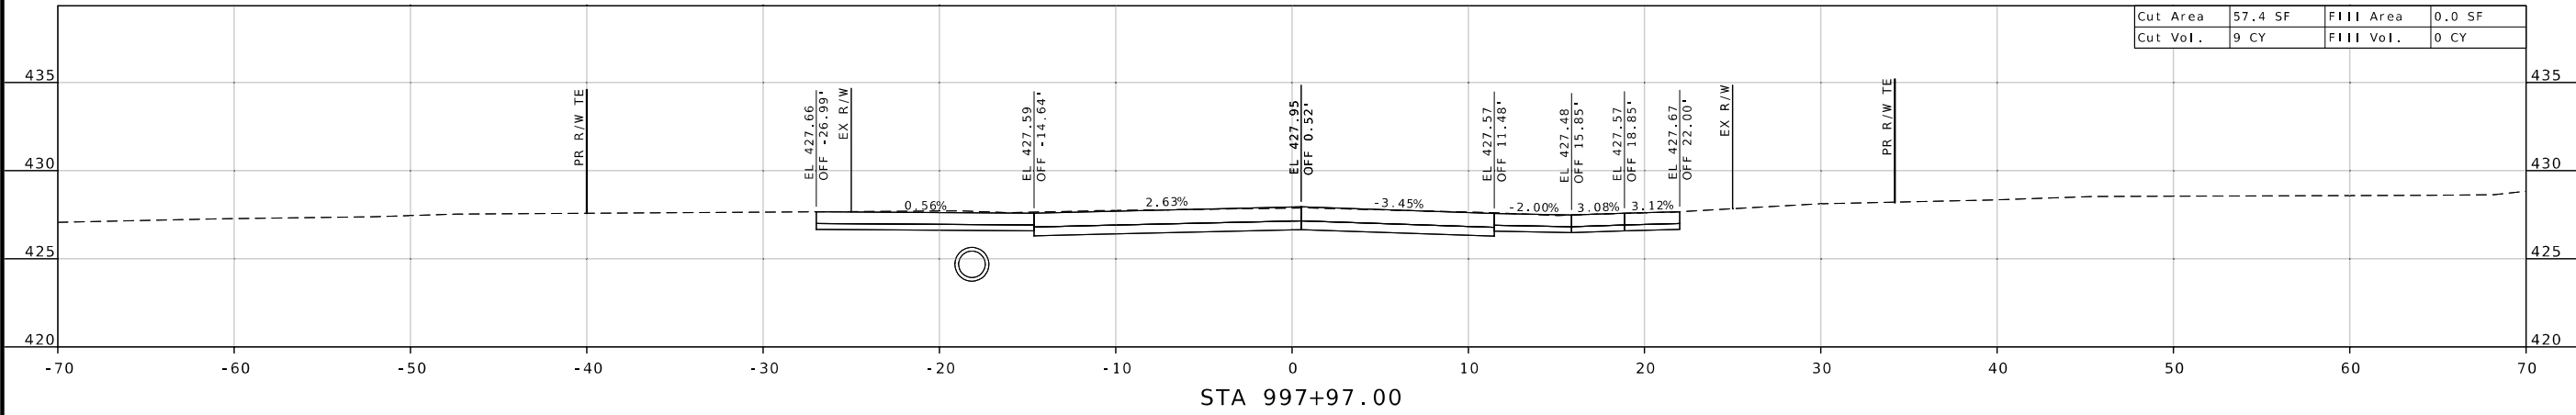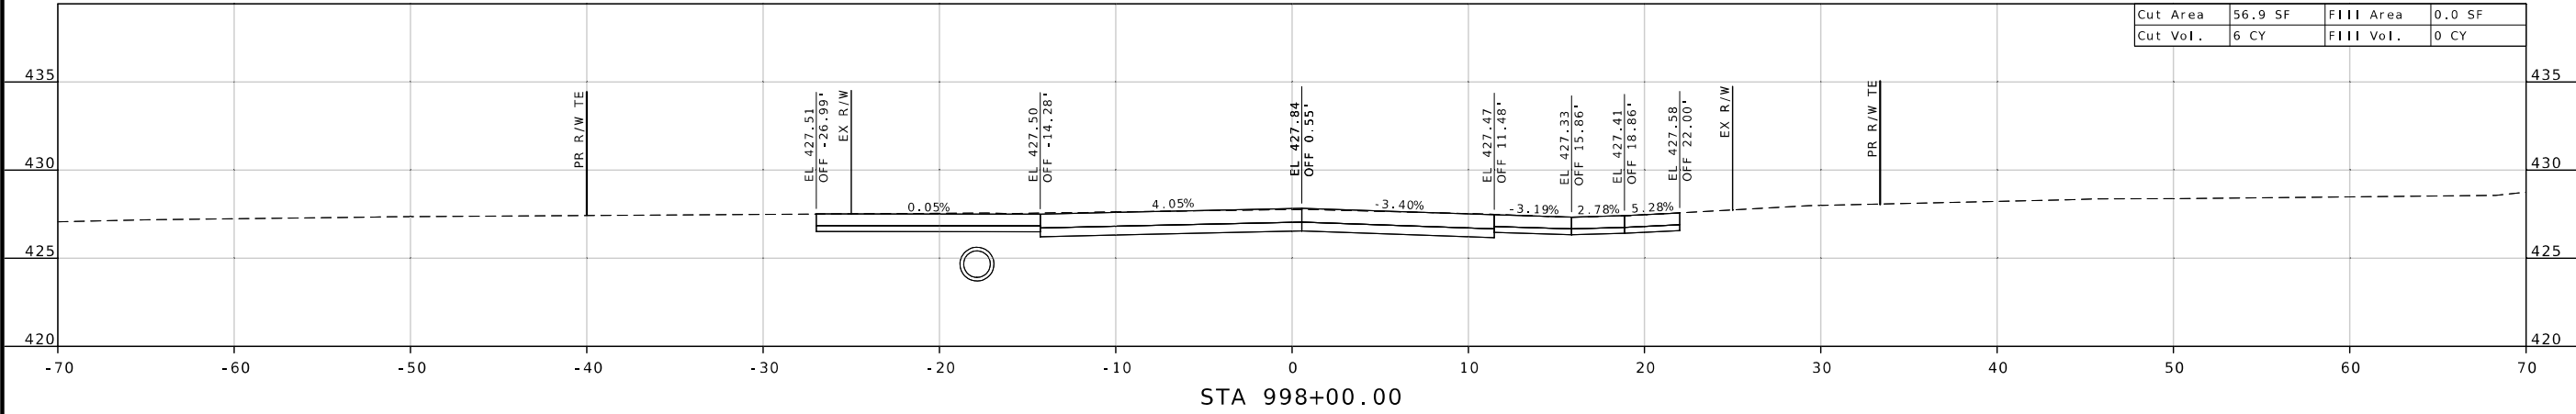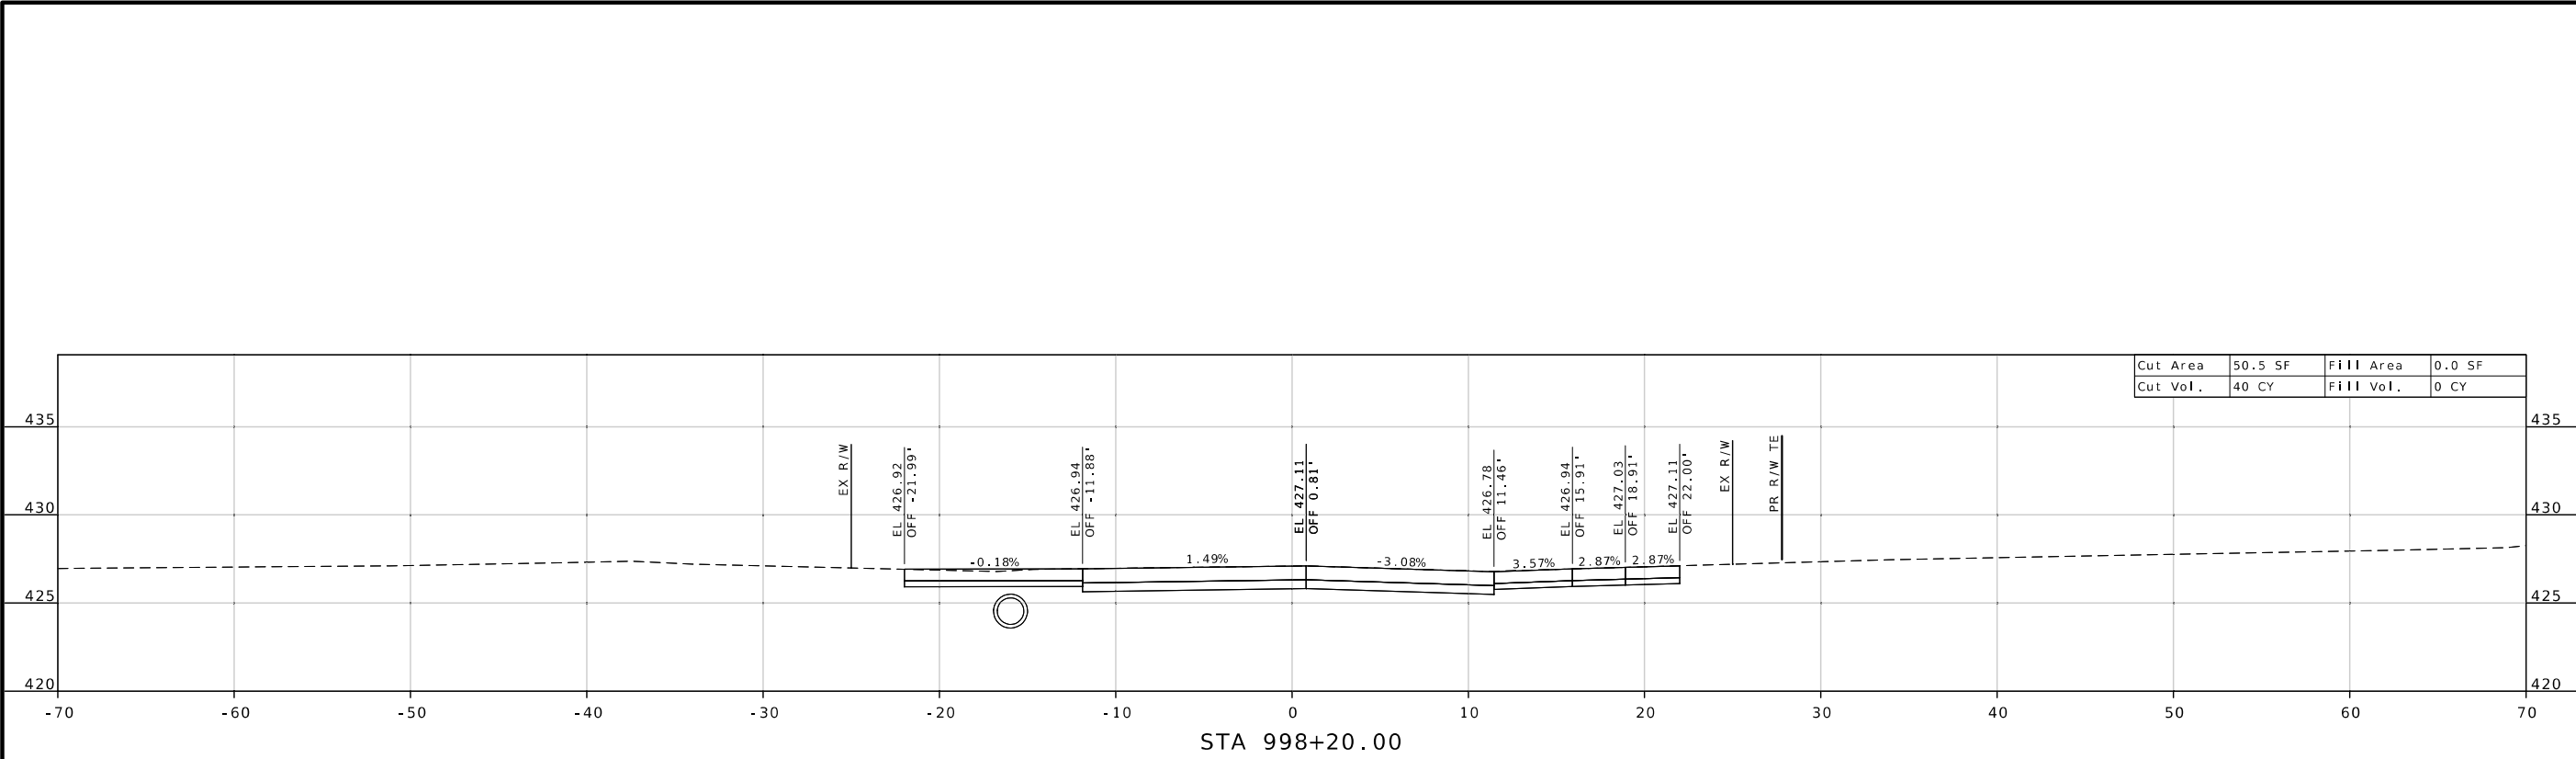

STATE OF MISSOURI
CHRISTOPHER CROOKER
NUMBER
PE-2016017611
PROFESSIONAL ENGINEER

1/27/2025 4:59:47 PM
CHRISTOPHER CROOKER - CIVIL
MO-PE-2016017611

DATE PREPARED
1/27/2025

ROUTE
34

STATE
MO

DISTRICT
SE

SHEET NO.
17

COUNTY
BOLLINGER

JOB NO.
J9P3745

CONTRACT ID.

PROJECT NO.

BRIDGE NO.



DESCRIPTION

DATE

MISSOURI HIGHWAYS AND TRANSPORTATION COMMISSION

105 WEST CAPITOL
JEFFERSON CITY, MO 65102
1-888-ASK-MODOT (1-888-275-6636)

ROUTE 34/51
CROSS SECTION SHEET
17 OF 20

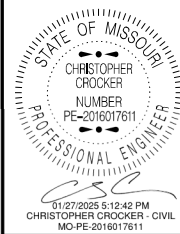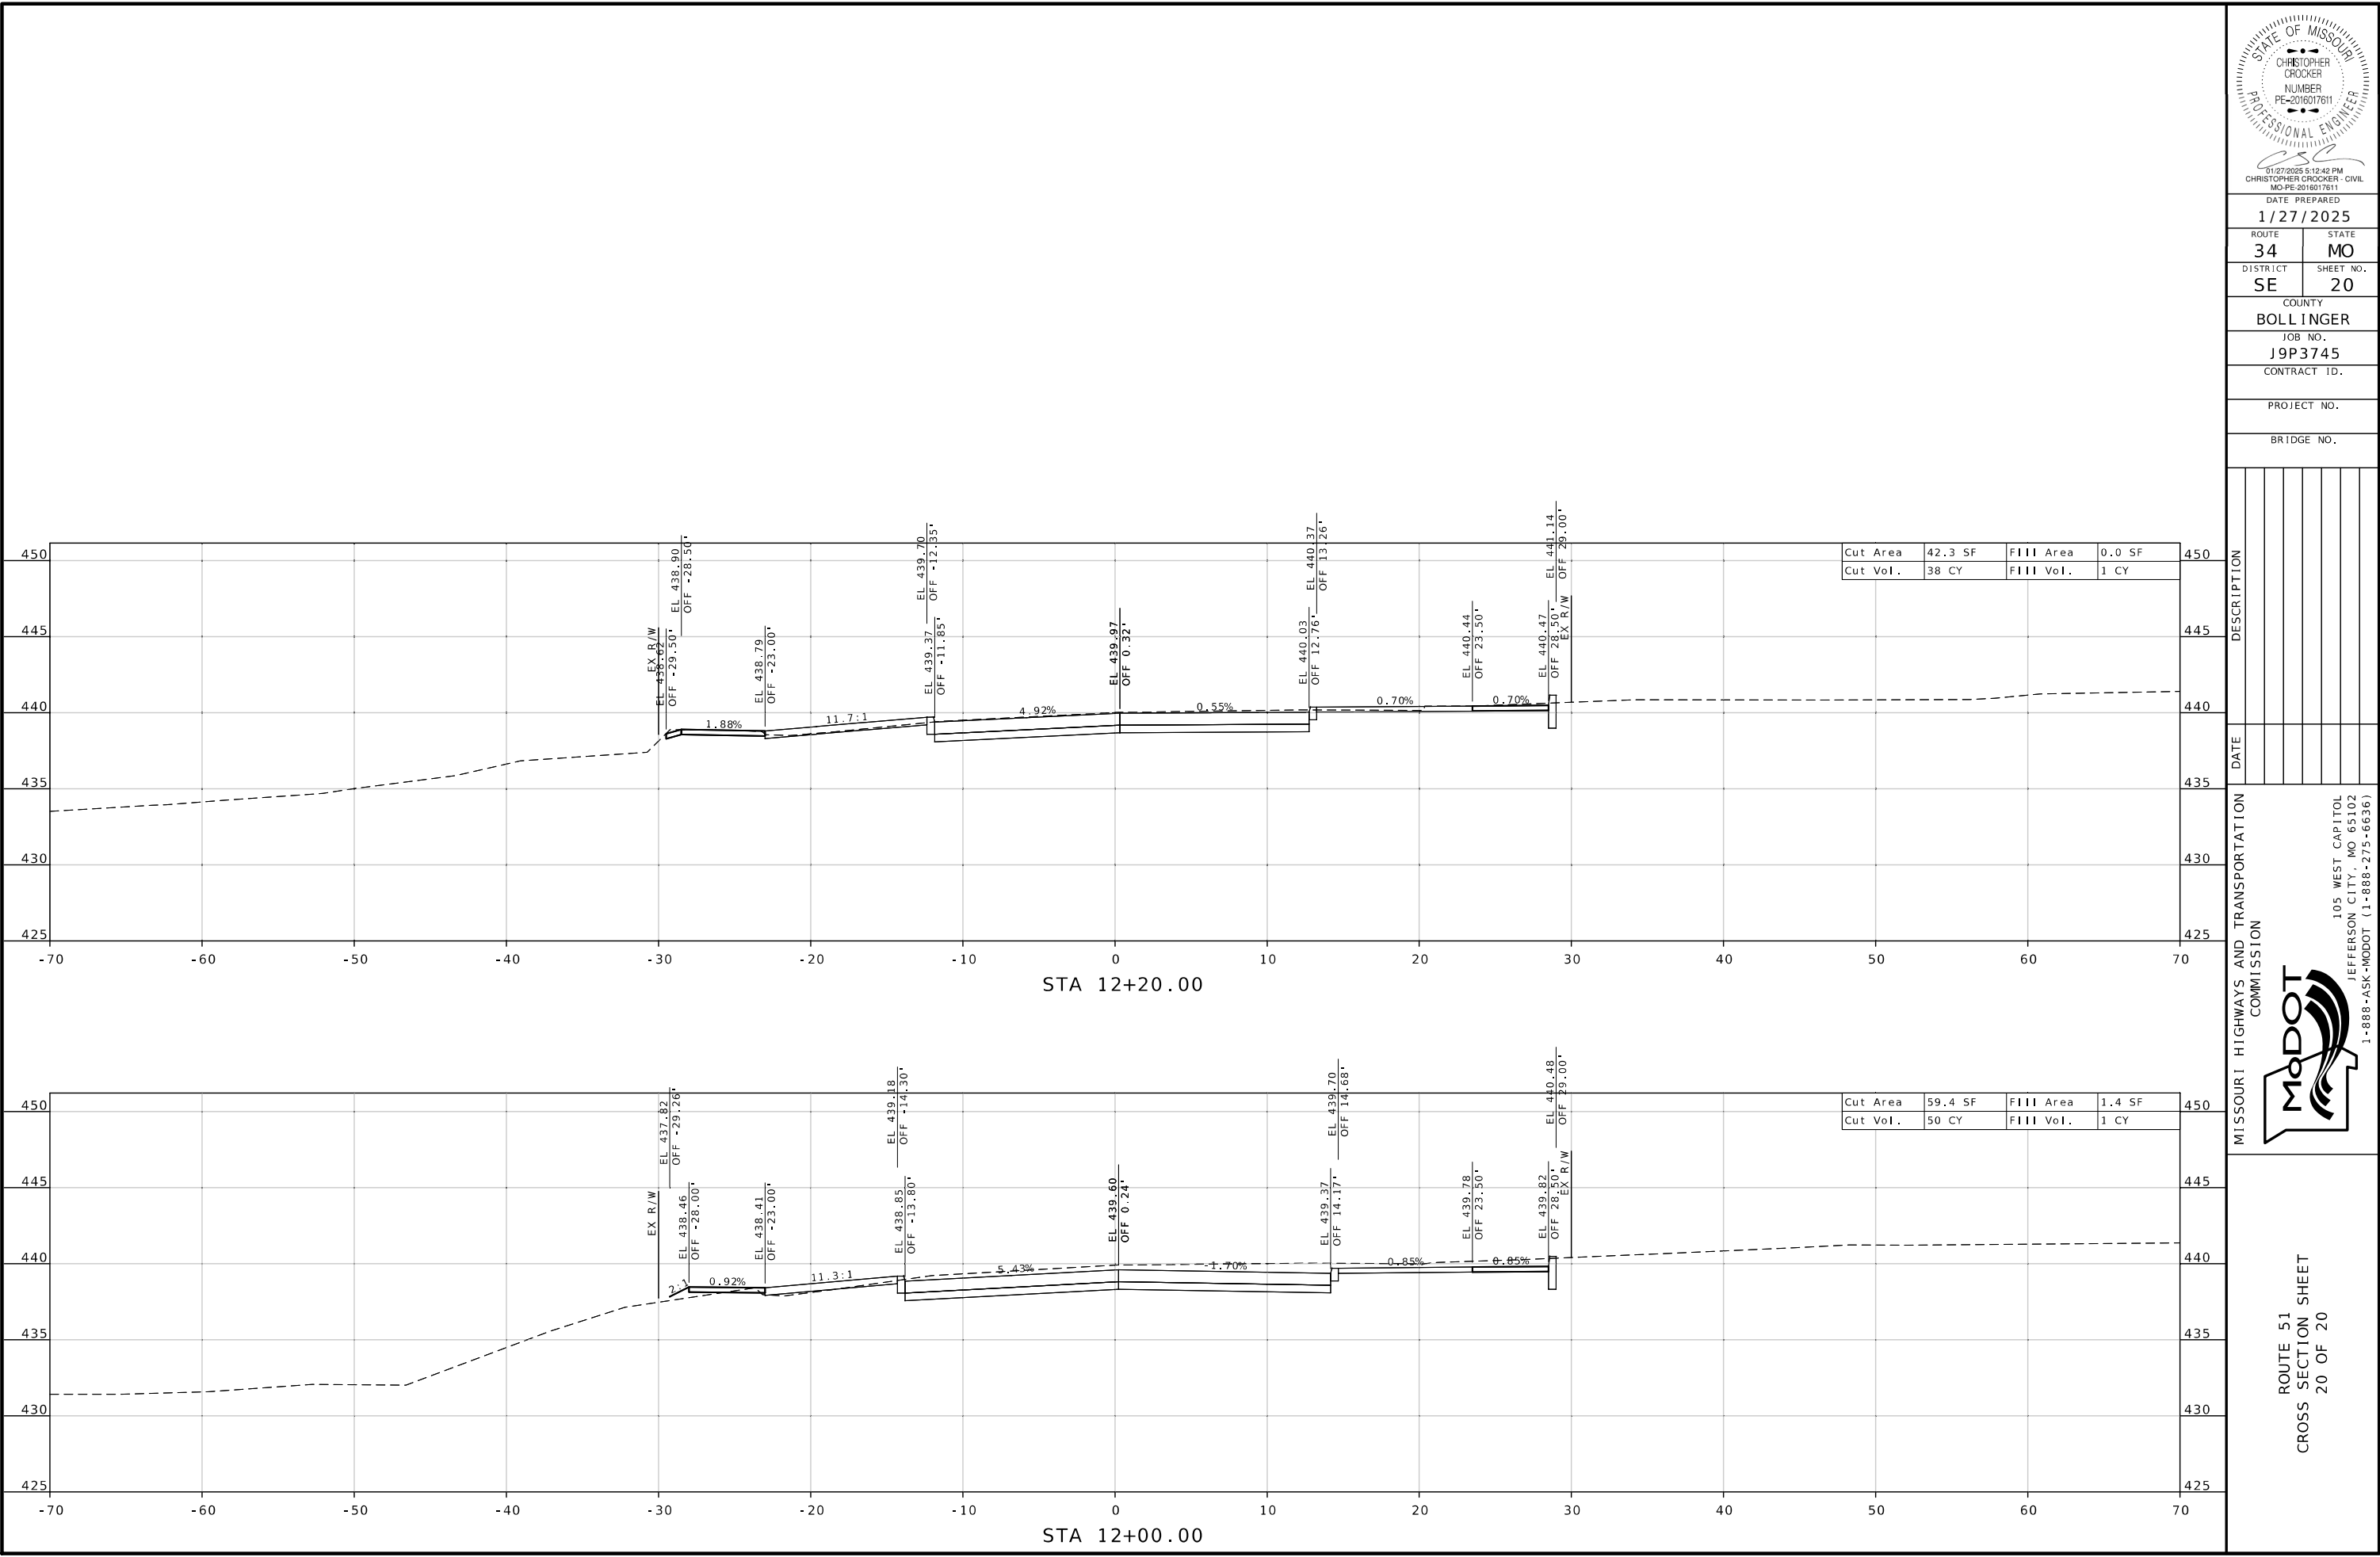

DATE PREPARED
1/27/2025

ROUTE 34	STATE MO
DISTRICT SE	SHEET NO. 20

COUNTY
BOLLINGER

JOB NO.
J9P3745

CONTRACT ID.

PROJECT NO.

BRIDGE NO.

DESCRIPTION	DATE

MISSOURI HIGHWAYS AND TRANSPORTATION COMMISSION

105 WEST CAPITOL
JEFFERSON CITY, MO 65102
1-888-ASK-MODOT (1-888-275-6636)

ROUTE 51
CROSS SECTION SHEET
20 OF 20