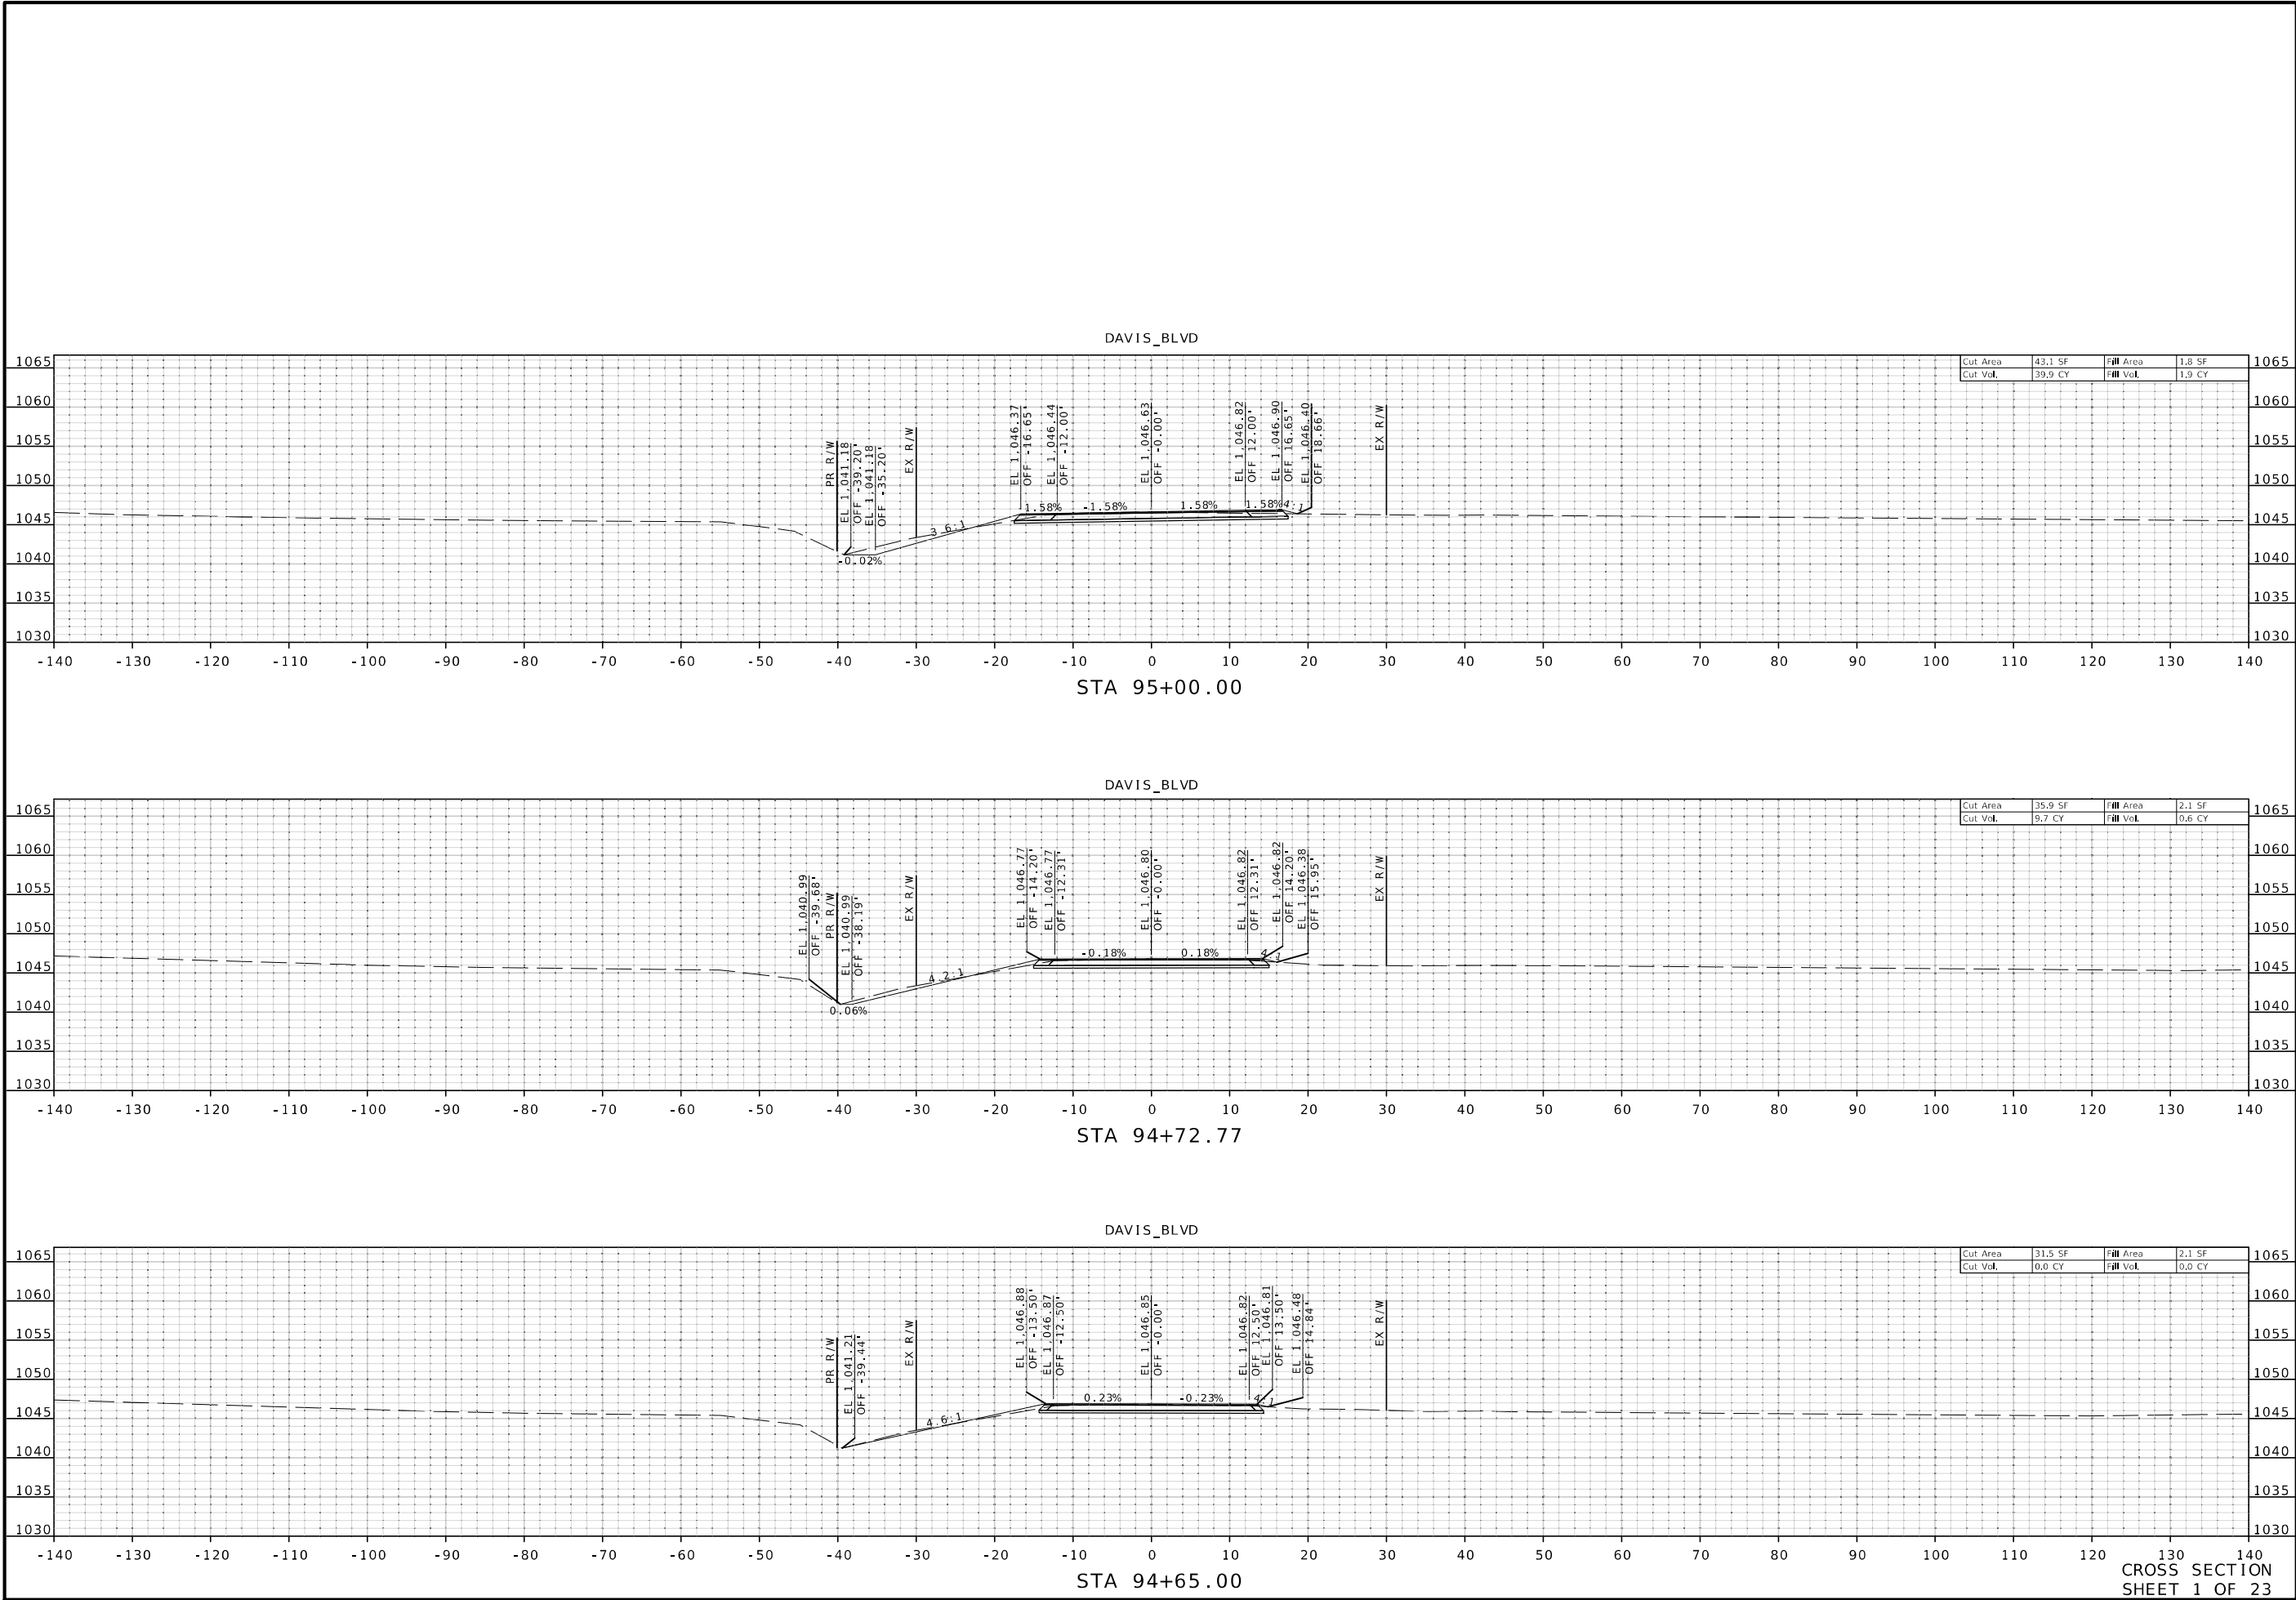


DATE PREPARED 2/28/2025	
ROUTE FF	STATE MO
DISTRICT SW	SHEET NO. 1
COUNTY JASPER	
JOB NO. J7S3059B	
CONTRACT ID.	

PROJECT NO.

BRIDGE NO.

DATE	DESCRIPTION



MISSOURI HIGHWAYS AND TRANSPORTATION COMMISSION

105 WEST CAPITAL
JEFFERSON CITY, MO 65102
1-888-ASK-MODOT (1-888-275-6636)

Bartlett & West

601 MONROE ST. SUITE 201 - JEFFERSON CITY, MO 65101
PHONE 572-634-3161
CERTIFICATE OF AUTHORITY NO. 000107 - ENGINEERING
WWW.BARTLETTWEST.COM

IF A SEAL IS PRESENT ON THIS SHEET IT HAS BEEN ELECTRONICALLY SEALED AND DATED.

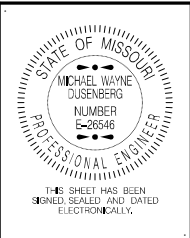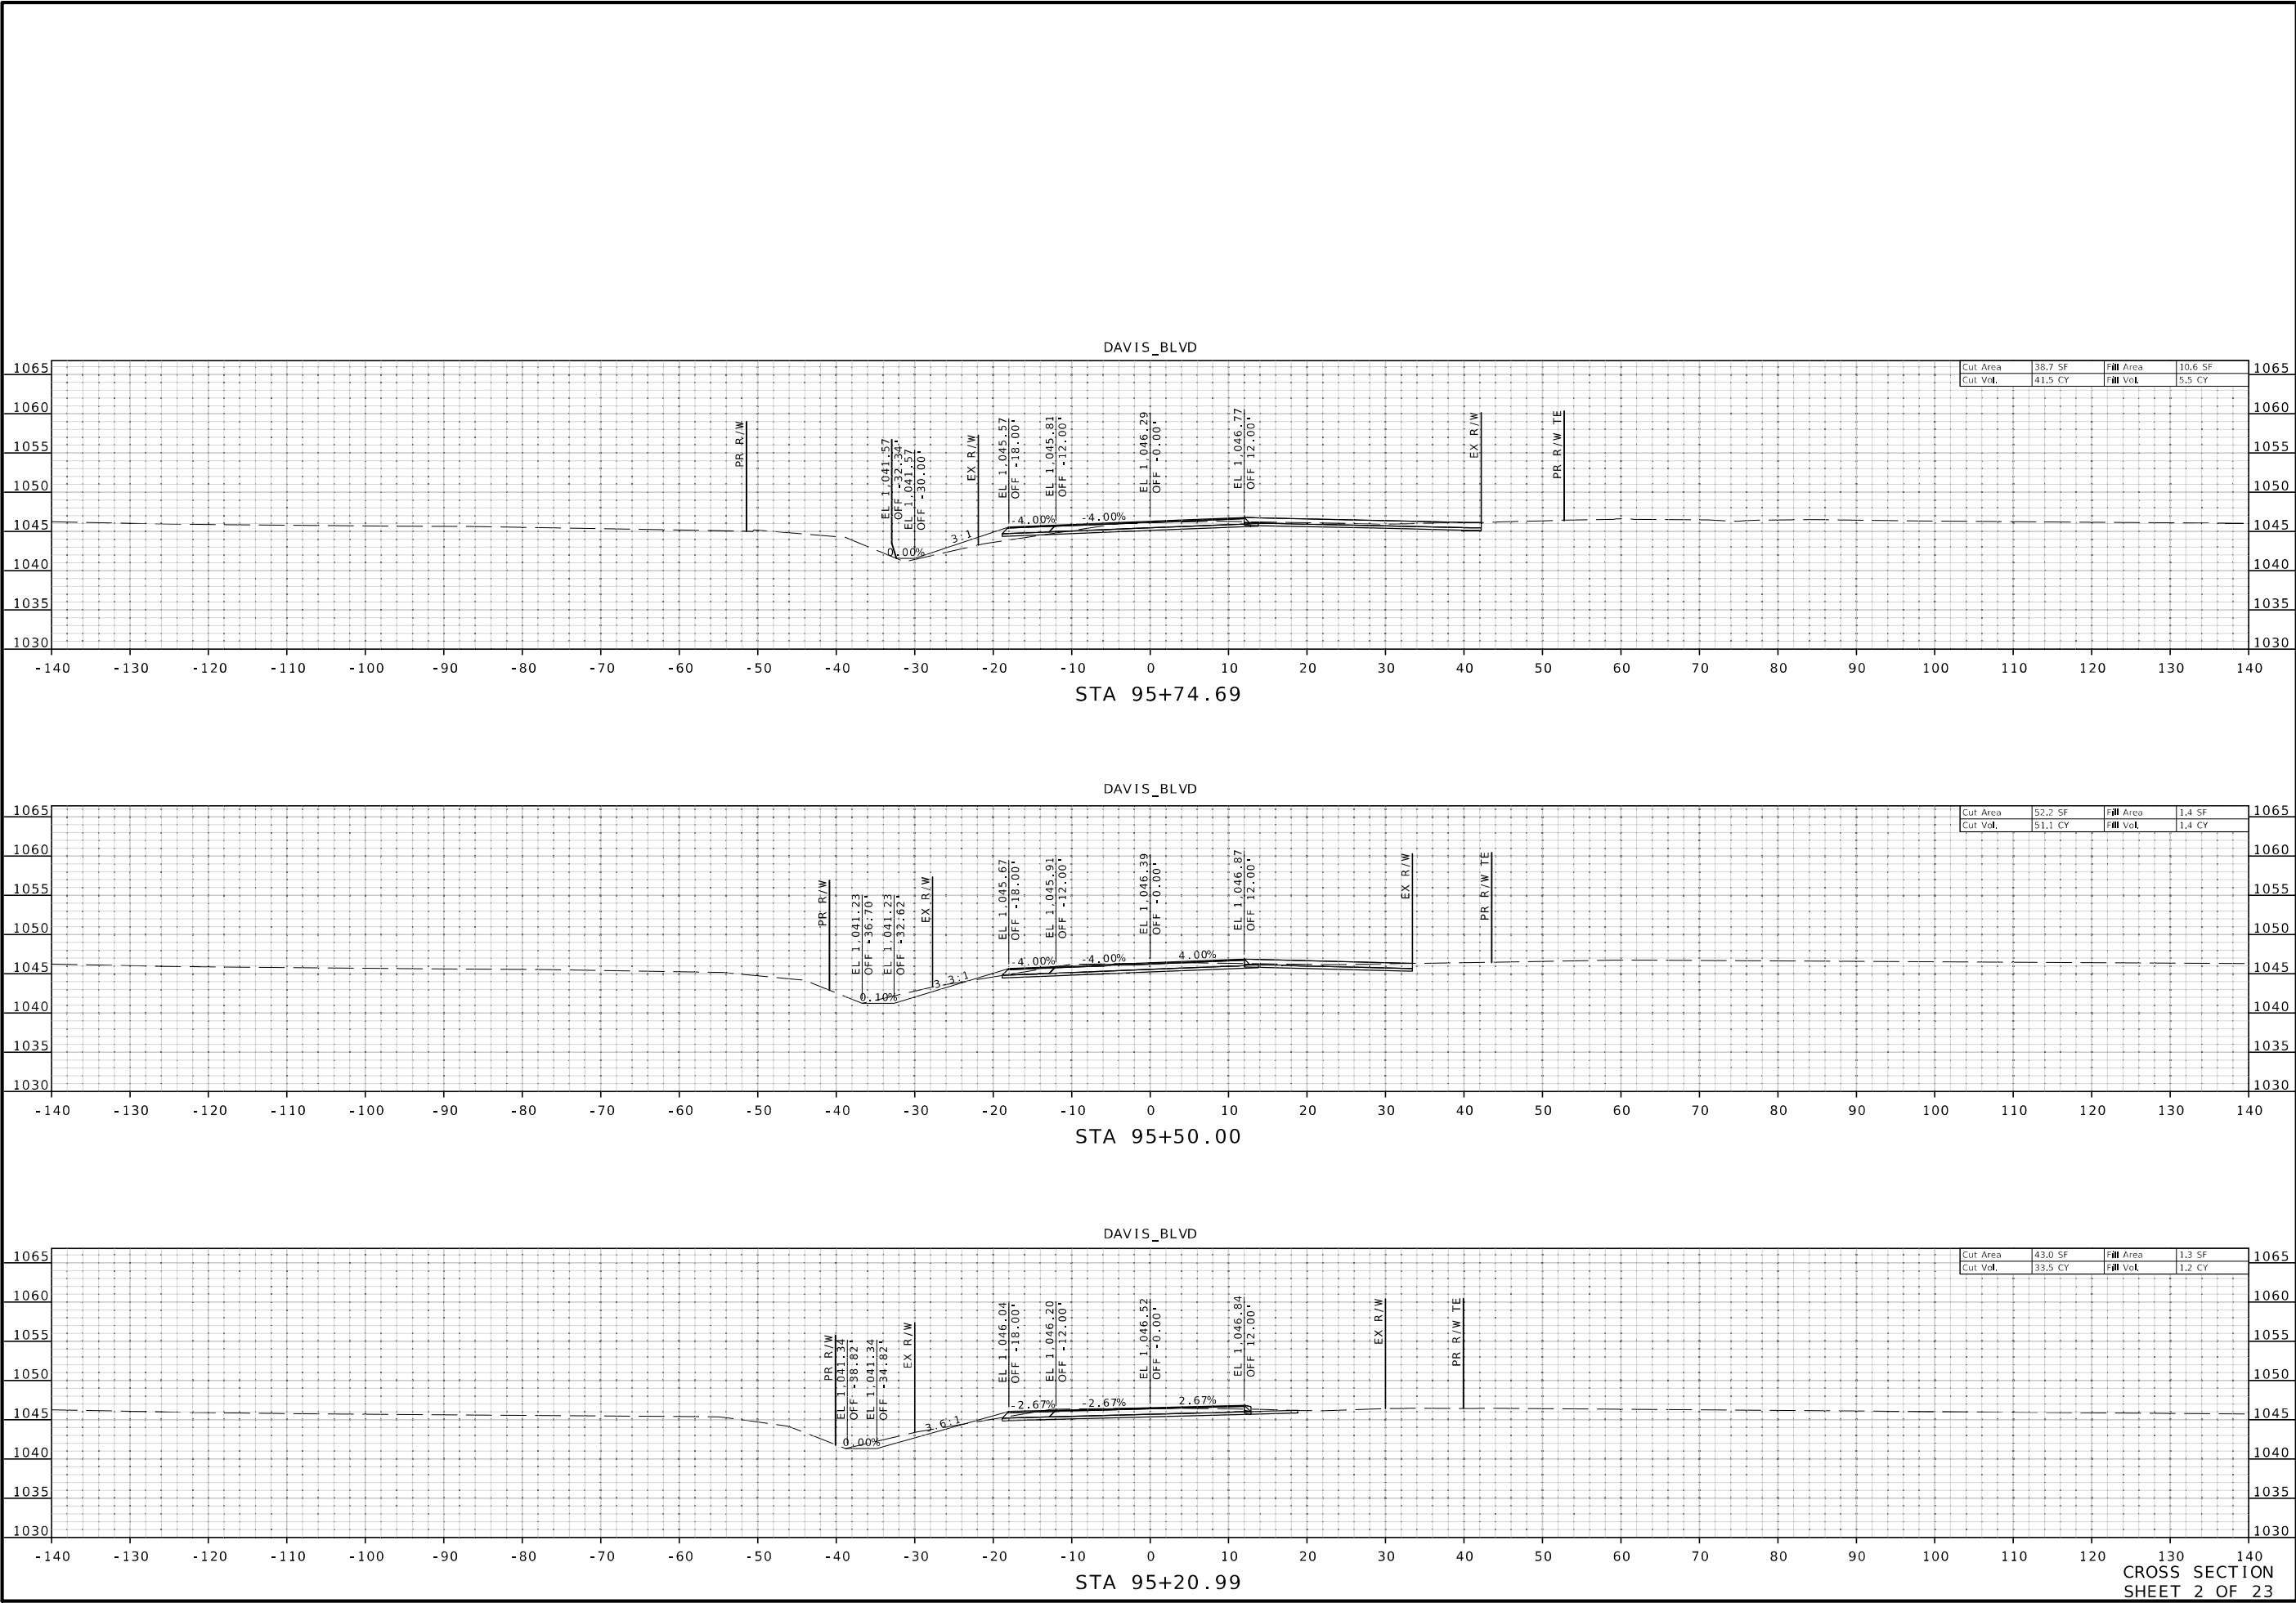

DATE PREPARED 2/28/2025	
ROUTE FF	STATE MO
DISTRICT SW	SHEET NO. 2
COUNTY JASPER	
JOB NO. J7S3059B	
CONTRACT ID.	

PROJECT NO.
BRIDGE NO.

DESCRIPTION
DATE




MISSOURI HIGHWAYS AND TRANSPORTATION COMMISSION



105 WEST CAPITOL
JEFFERSON CITY, MO 65102
1-888-ASK-MODOT (1-888-275-6636)

Bartlett & West

601 MONROE ST. SUITE 201 - JEFFERSON CITY, MO 65101
PHONE 572-634-3161
CERTIFICATE OF AUTHORITY NO. 000167 - ENGINEERING
WWW.BARTLETTWEST.COM

IF A SEAL IS PRESENT ON THIS SHEET IT HAS BEEN ELECTRONICALLY SEALED AND DATED.

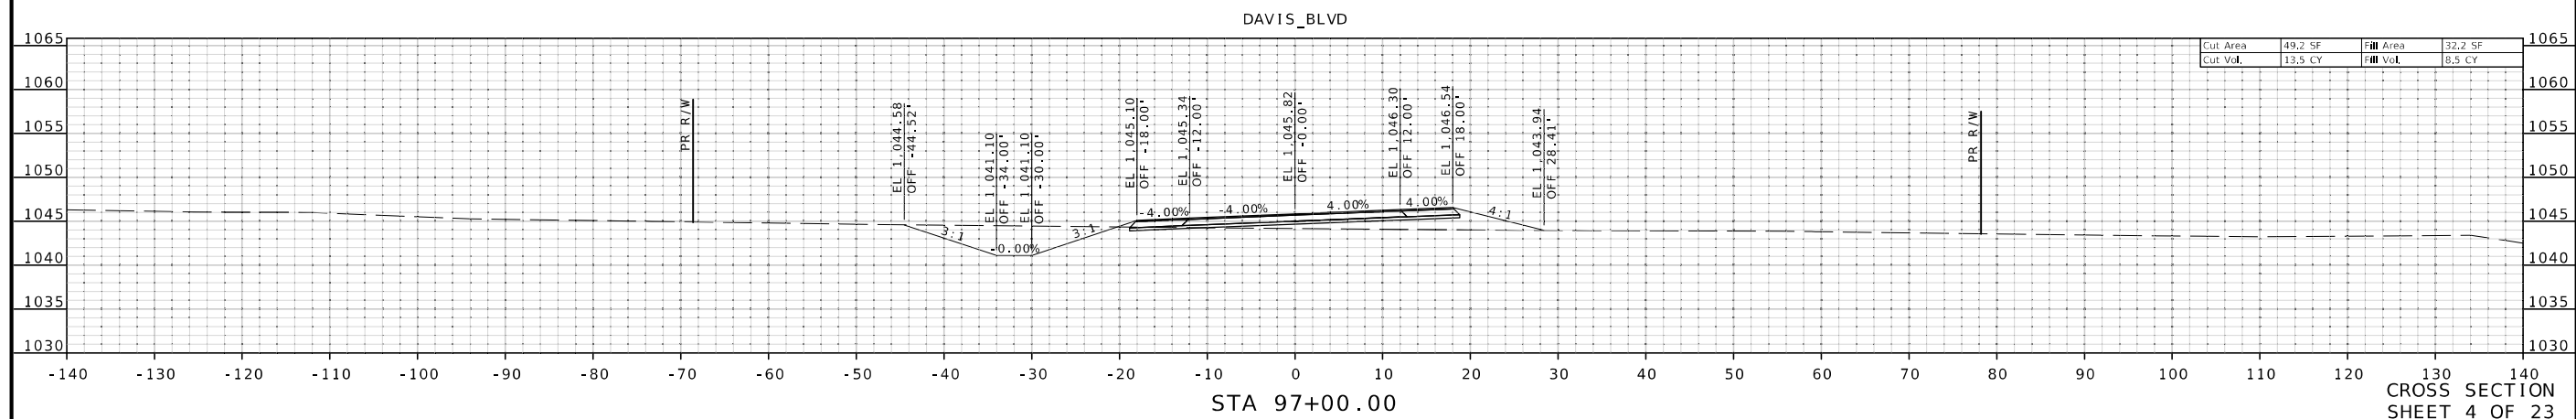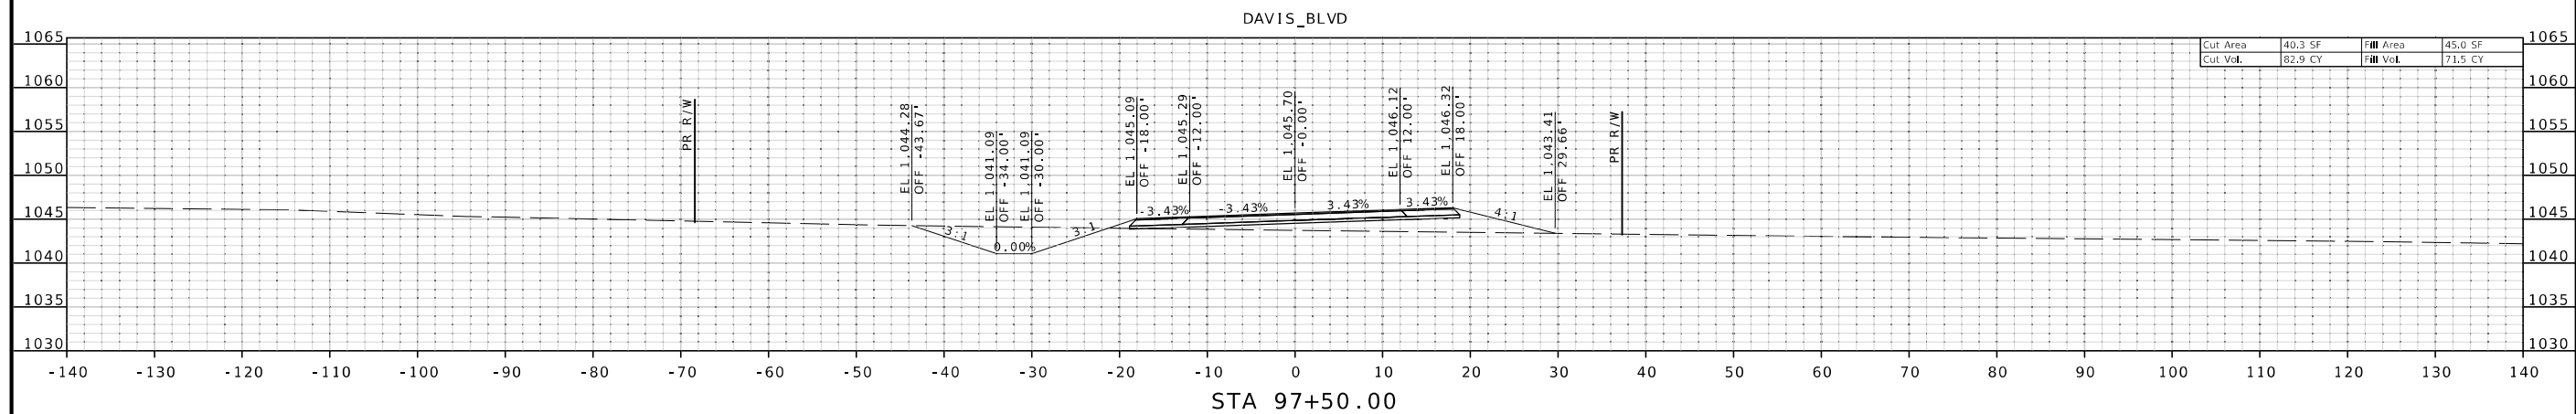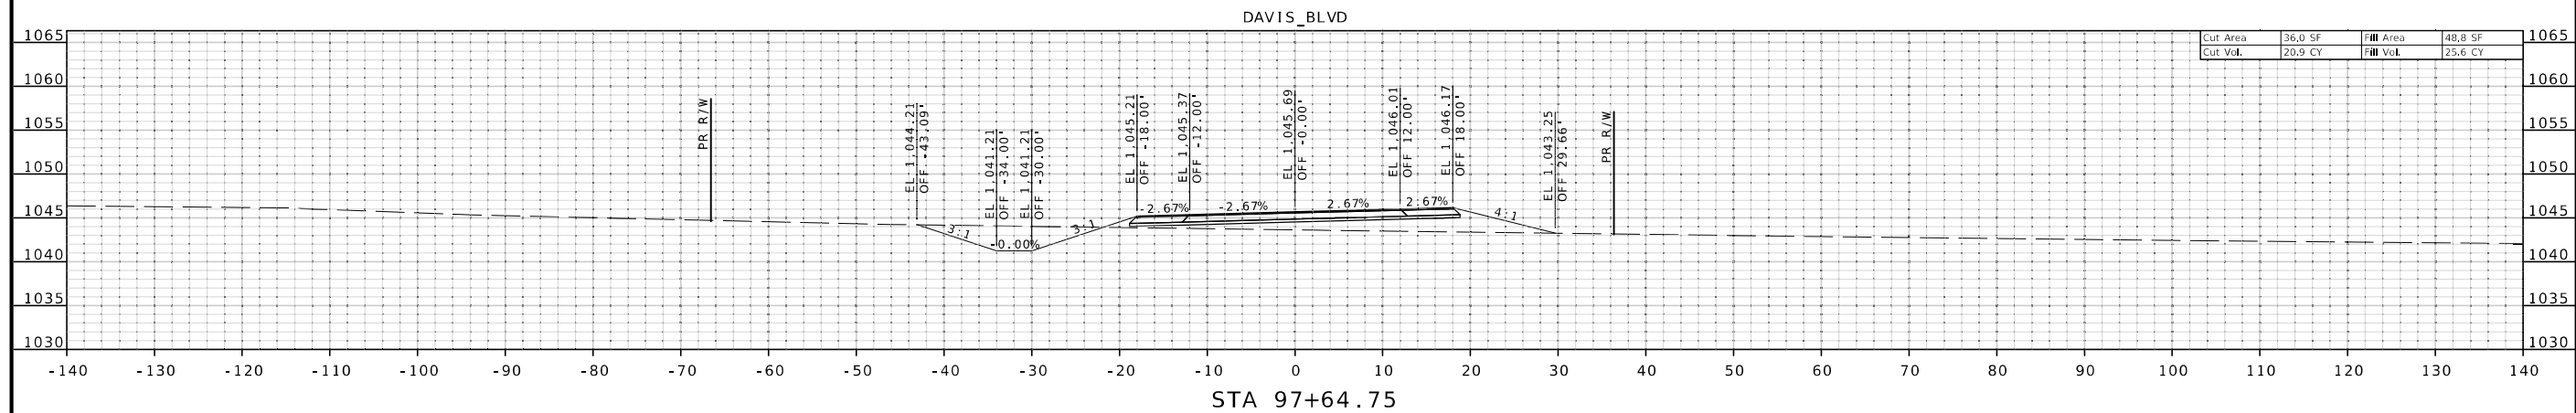

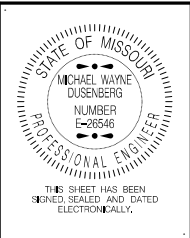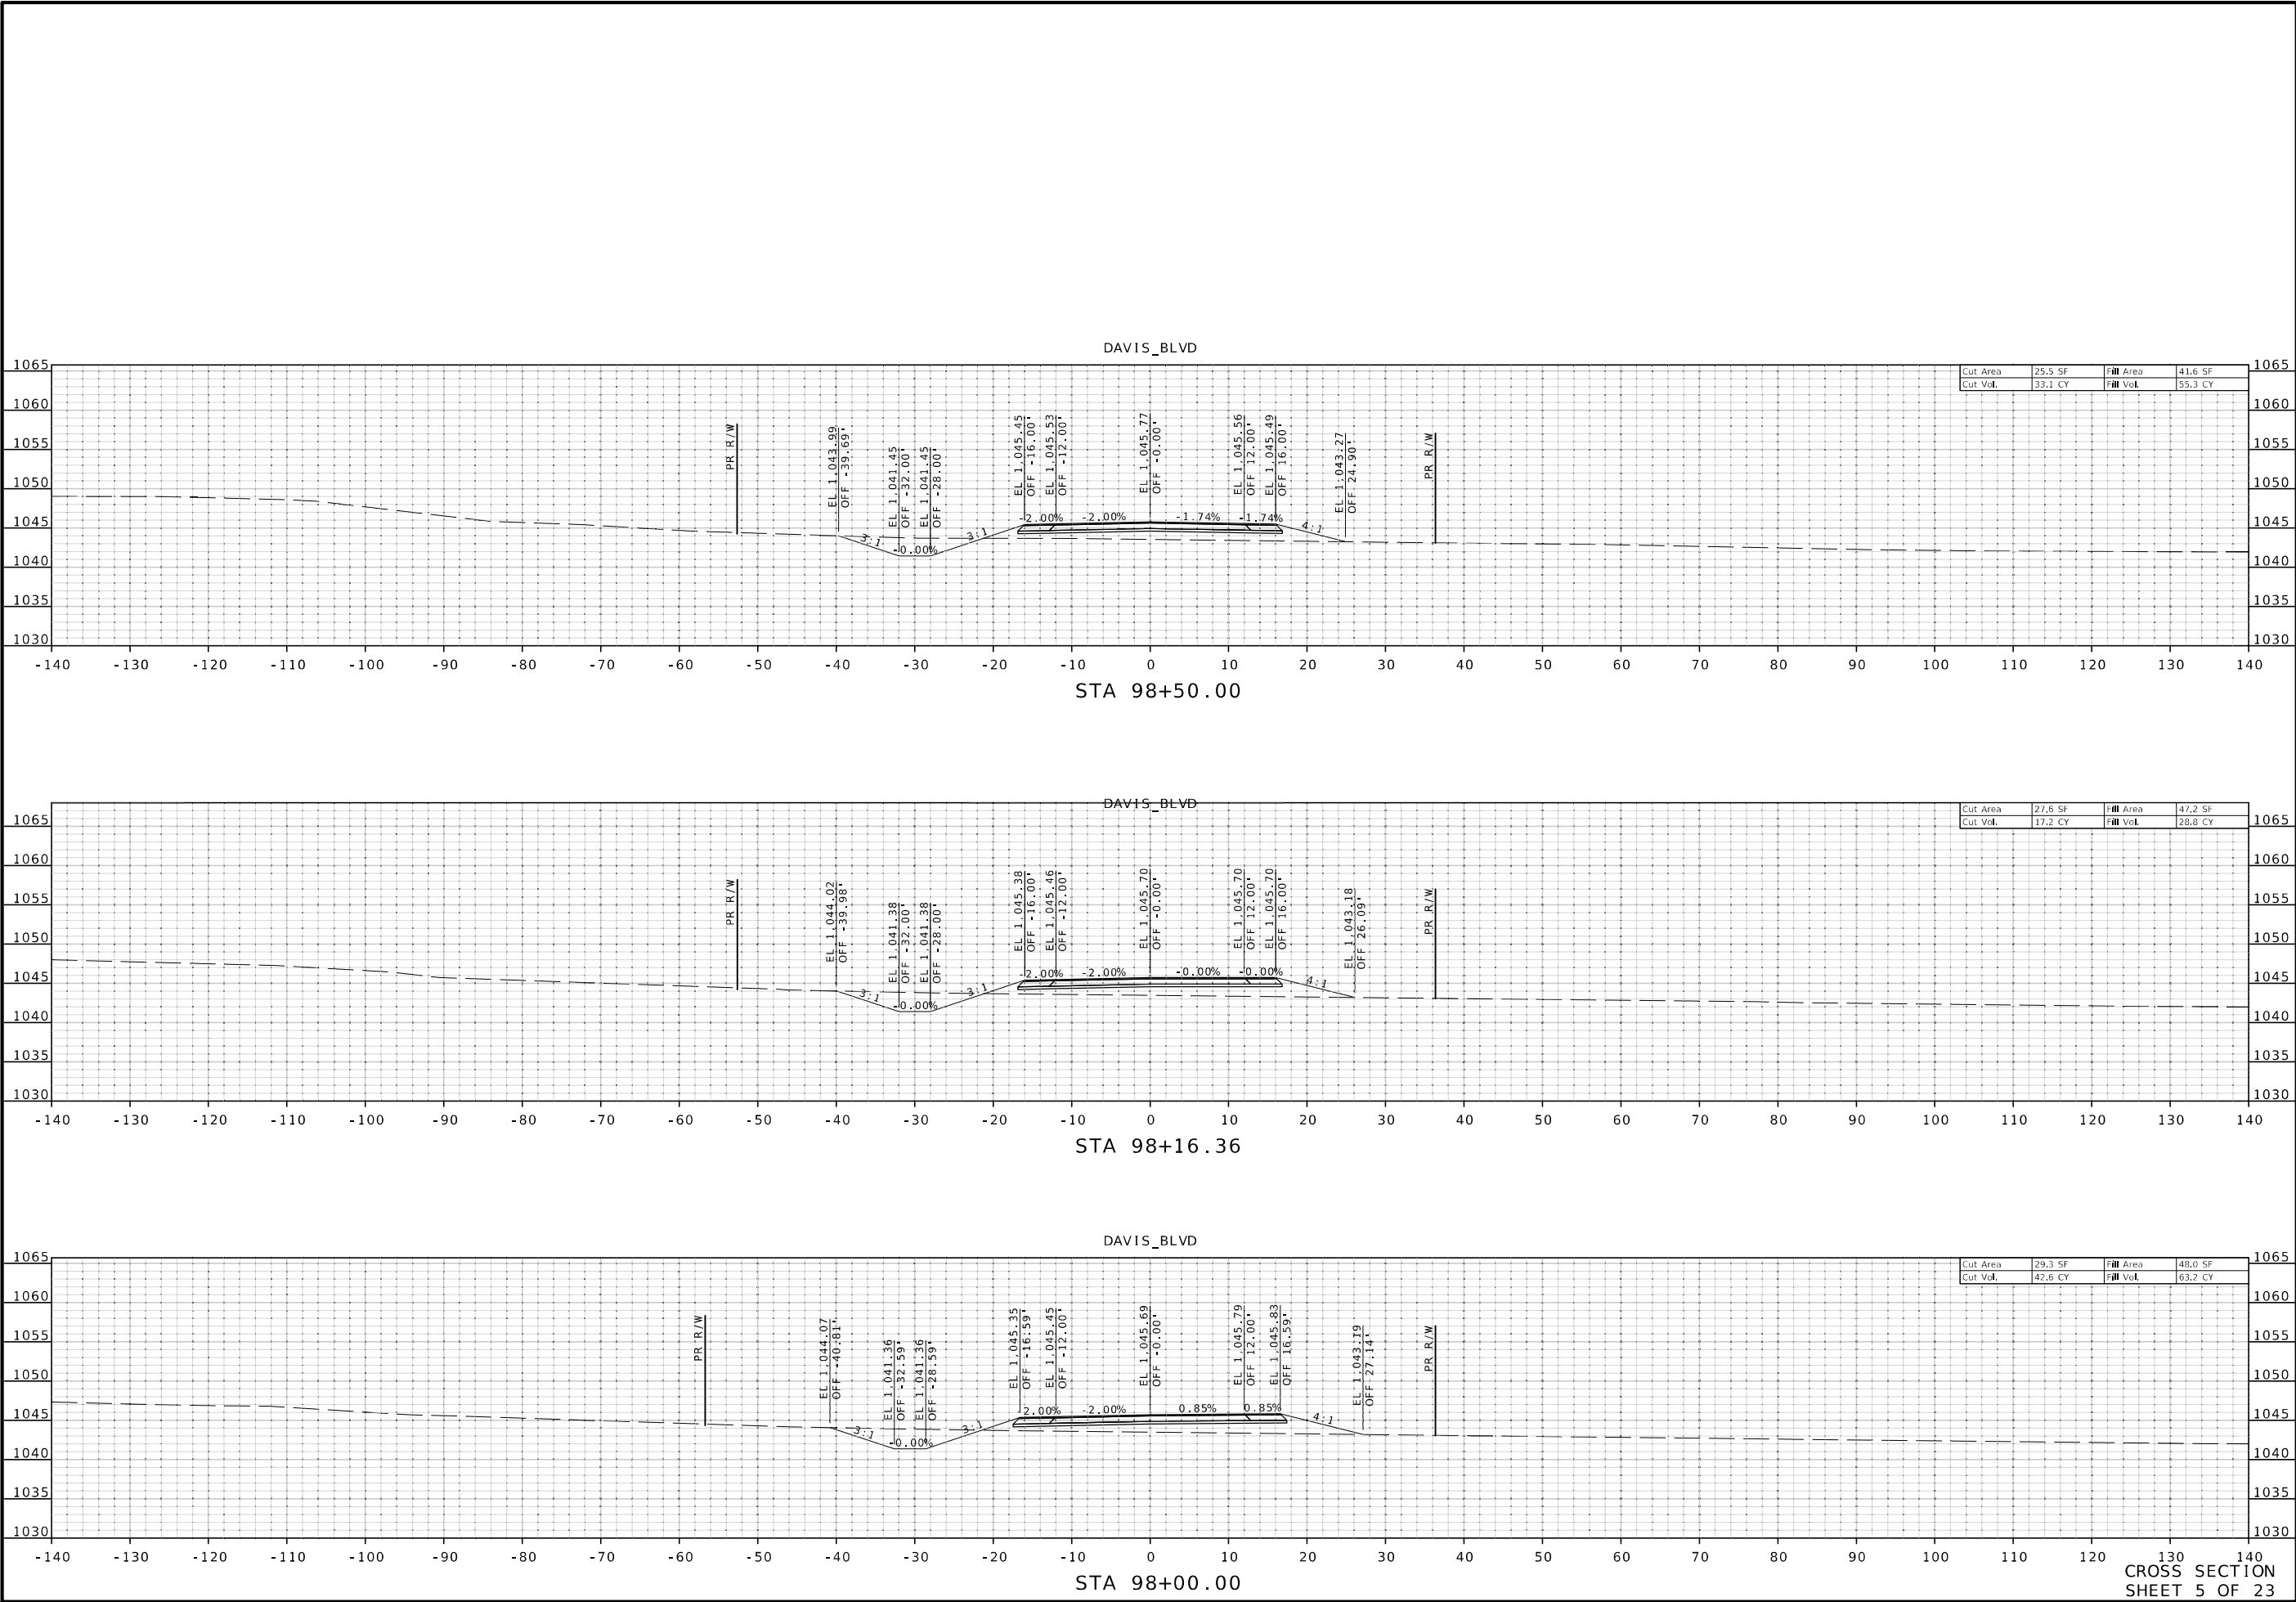

DATE PREPARED 2/28/2025	
ROUTE FF	STATE MO
DISTRICT SW	SHEET NO. 5
COUNTY JASPER	
JOB NO. J7S3059B	
CONTRACT ID.	

PROJECT NO.

BRIDGE NO.

DESCRIPTION

DATE



MISSOURI HIGHWAYS AND TRANSPORTATION COMMISSION

 105 WEST CAPITOL
JEFFERSON CITY, MO 65102
1-888-ASK-MODOT (1-888-275-6636)

Bartlett & West

601 MONROE ST. SUITE 201 - JEFFERSON CITY, MO 65101
PHONE 572-634-3161
CERTIFICATE OF AUTHORITY NO. 000167 - ENGINEERING
WWW.BARTLETTWEST.COM

IF A SEAL IS PRESENT ON THIS SHEET IT HAS BEEN ELECTRONICALLY SEALED AND DATED.

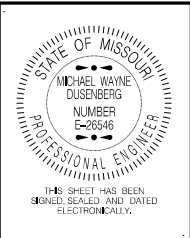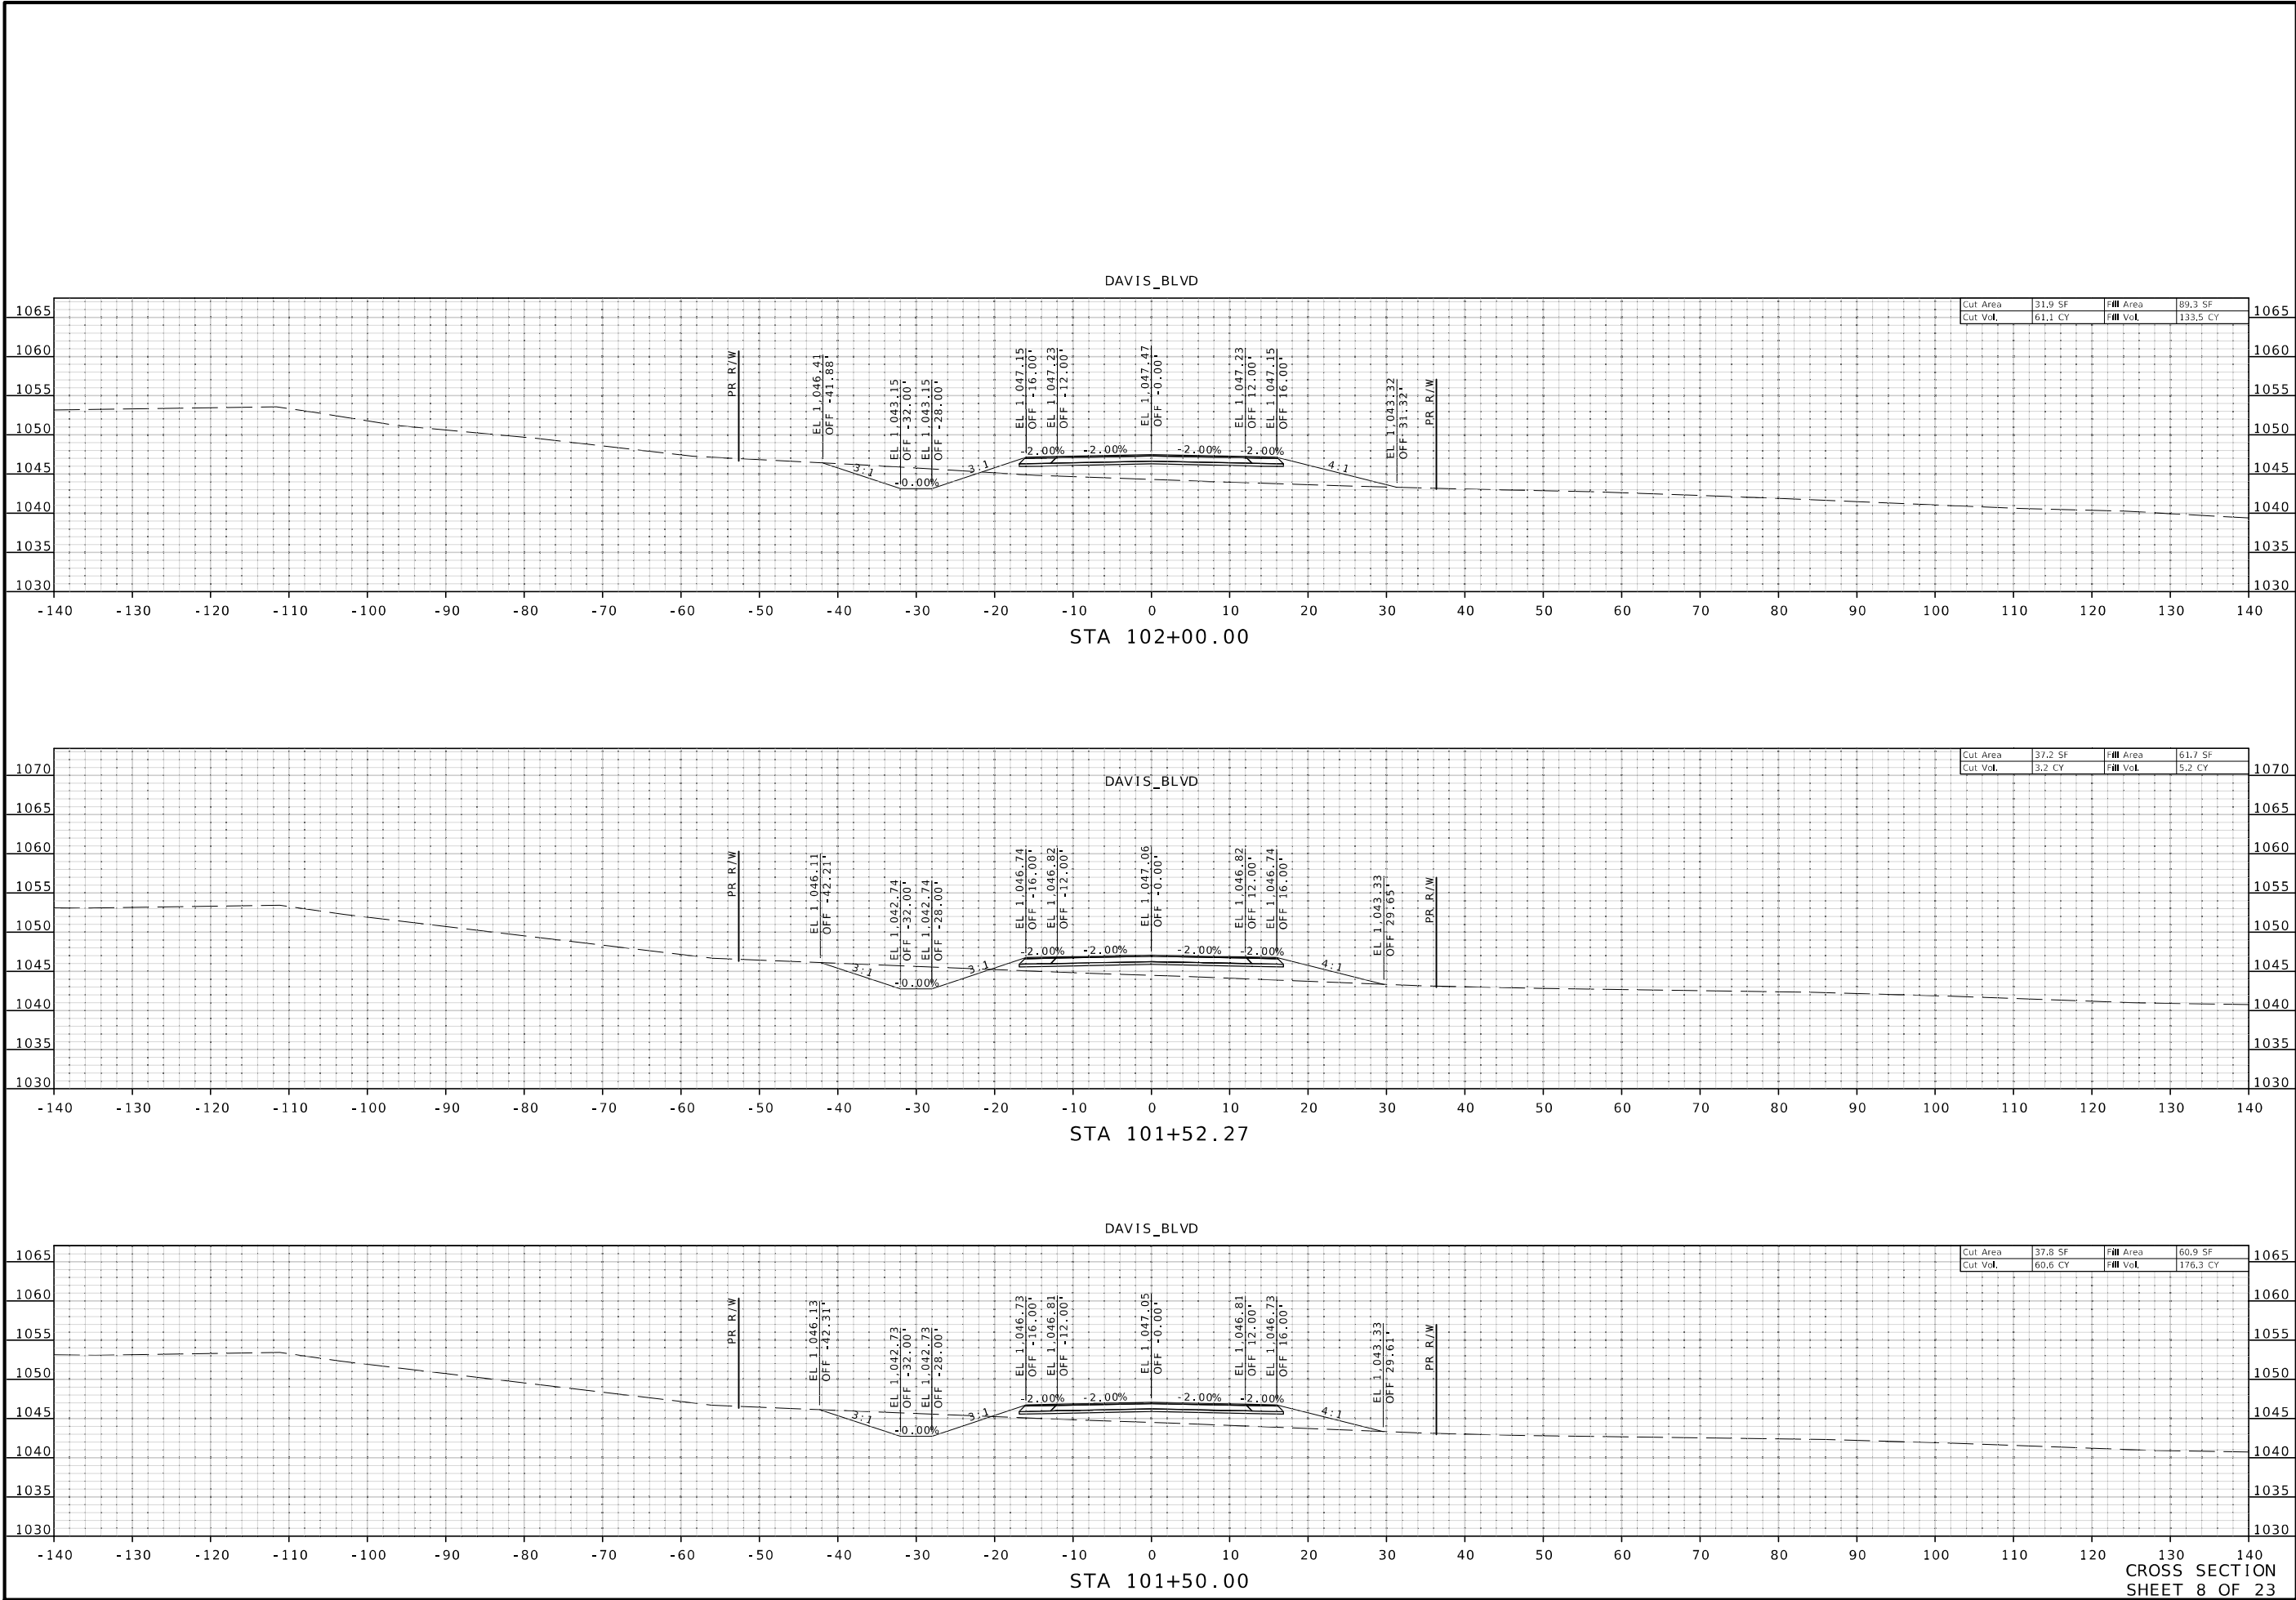

DATE PREPARED 2/28/2025	
ROUTE FF	STATE MO
DISTRICT SW	SHEET NO. 8
COUNTY JASPER	
JOB NO. J7S3059B	
CONTRACT ID.	

PROJECT NO.

BRIDGE NO.

DESCRIPTION

MISSOURI HIGHWAYS AND TRANSPORTATION COMMISSION




105 WEST CAPITOL
JEFFERSON CITY, MO 65102
1-888-ASK-MODOT (1-888-275-6636)

Bartlett & West

601 MONROE ST. SUITE 201 - JEFFERSON CITY, MO 65101
PHONE 972-634-3161
CERTIFICATE OF AUTHORITY NO. 000167 - ENGINEERING
WWW.BARTLETTWEST.COM

IF A SEAL IS PRESENT ON THIS SHEET IT HAS BEEN ELECTRONICALLY SEALED AND DATED.

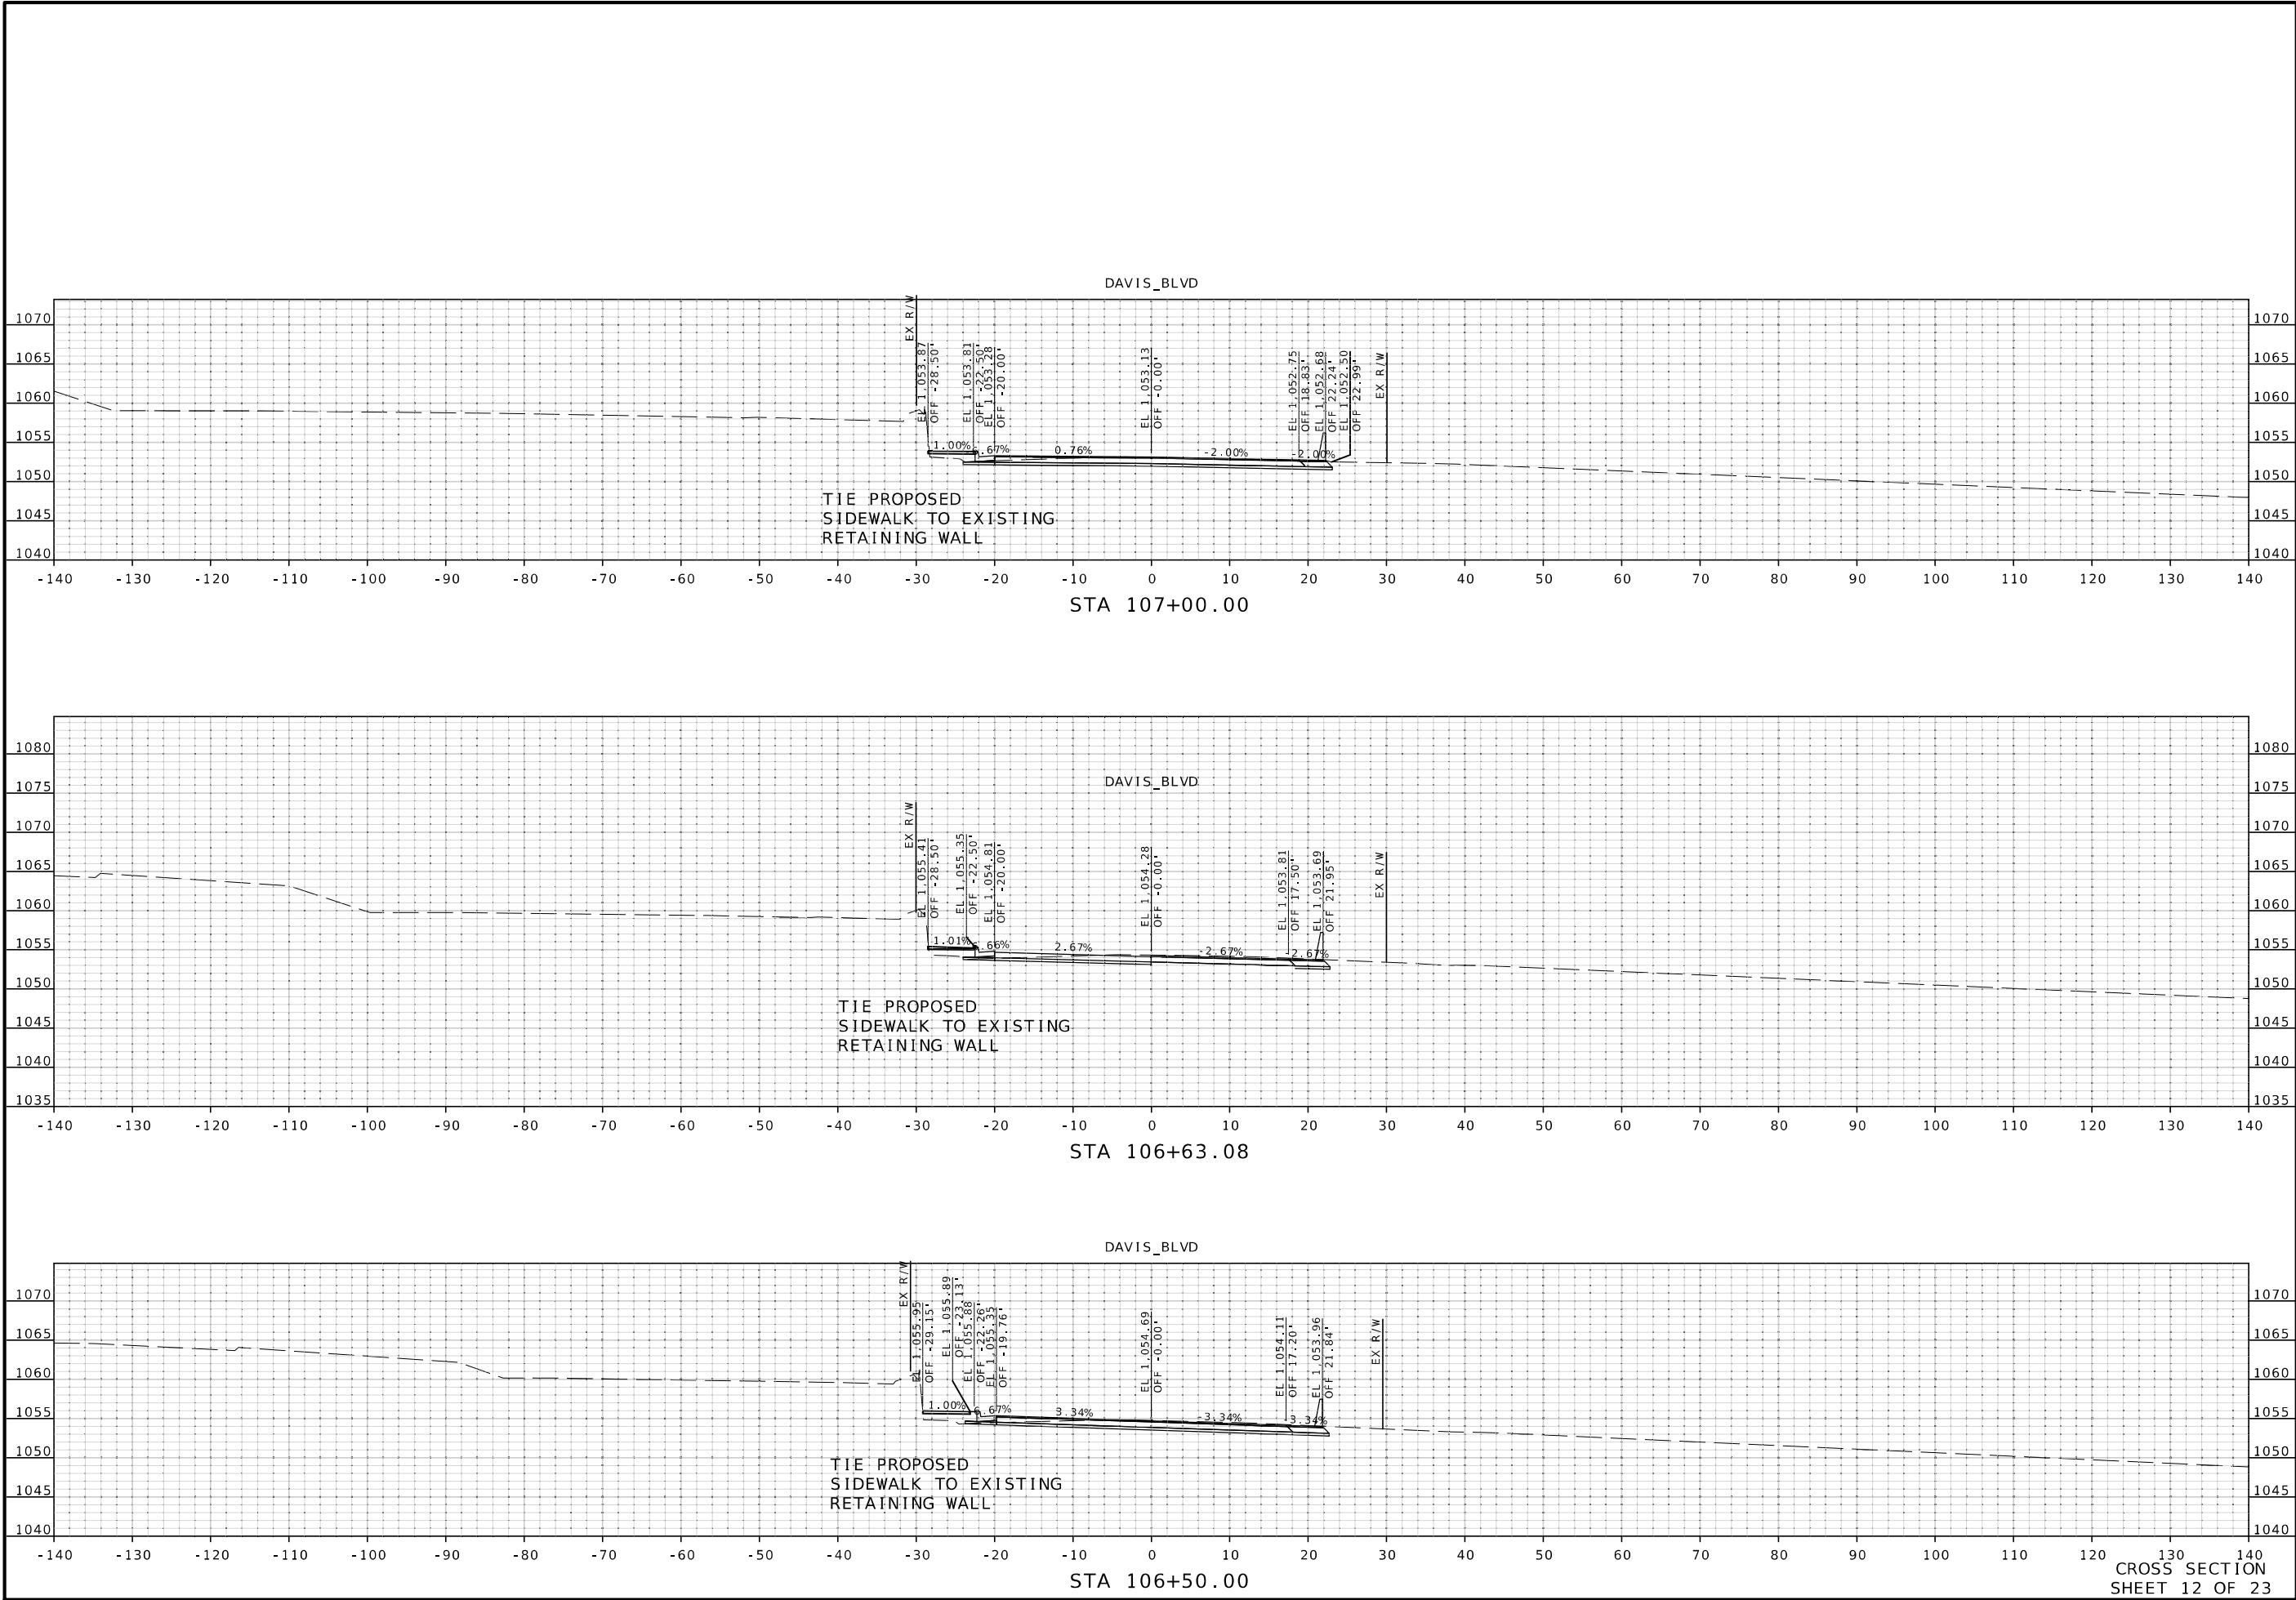

STATE OF MISSOURI

MICHAEL WAYNE DUSENBERG

NUMBER 178546

PROFESSIONAL ENGINEER

THE SHEET HAS BEEN SIGNED, SEALED AND DATED ELECTRONICALLY.

DATE PREPARED
2/28/2025

ROUTE
FF

STATE
MO

DISTRICT
SW

SHEET NO.
12

COUNTY
JASPER

JOB NO.
J7S3059B

CONTRACT ID.

PROJECT NO.

BRIDGE NO.

DESCRIPTION	DATE

MISSOURI HIGHWAYS AND TRANSPORTATION COMMISSION



MoDOT

105 WEST CAPITAL
JEFFERSON CITY, MO 65102
1-888-ASK-MODOT (1-888-275-6636)

Bartlett & West

601 MONROE ST. SUITE 201 - JEFFERSON CITY, MO 65101
PHONE 572-63-3161
CERTIFICATE OF AUTHORITY NO. 000167 - ENGINEERING
WWW.BARTLETTWEST.COM

pw://bartwest-pw.bentley.com:bartwest-pw-04/Documents/19000/19421.G40 - Jasper FF - Davis Boulevard/OpenRoads Designer/plan_sheets/3_Final Plans/XS Folder/012_XS_12_of_23_J7S3059B_110.dgn 10:59:41 AM 2/28/2025

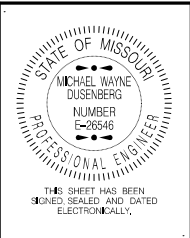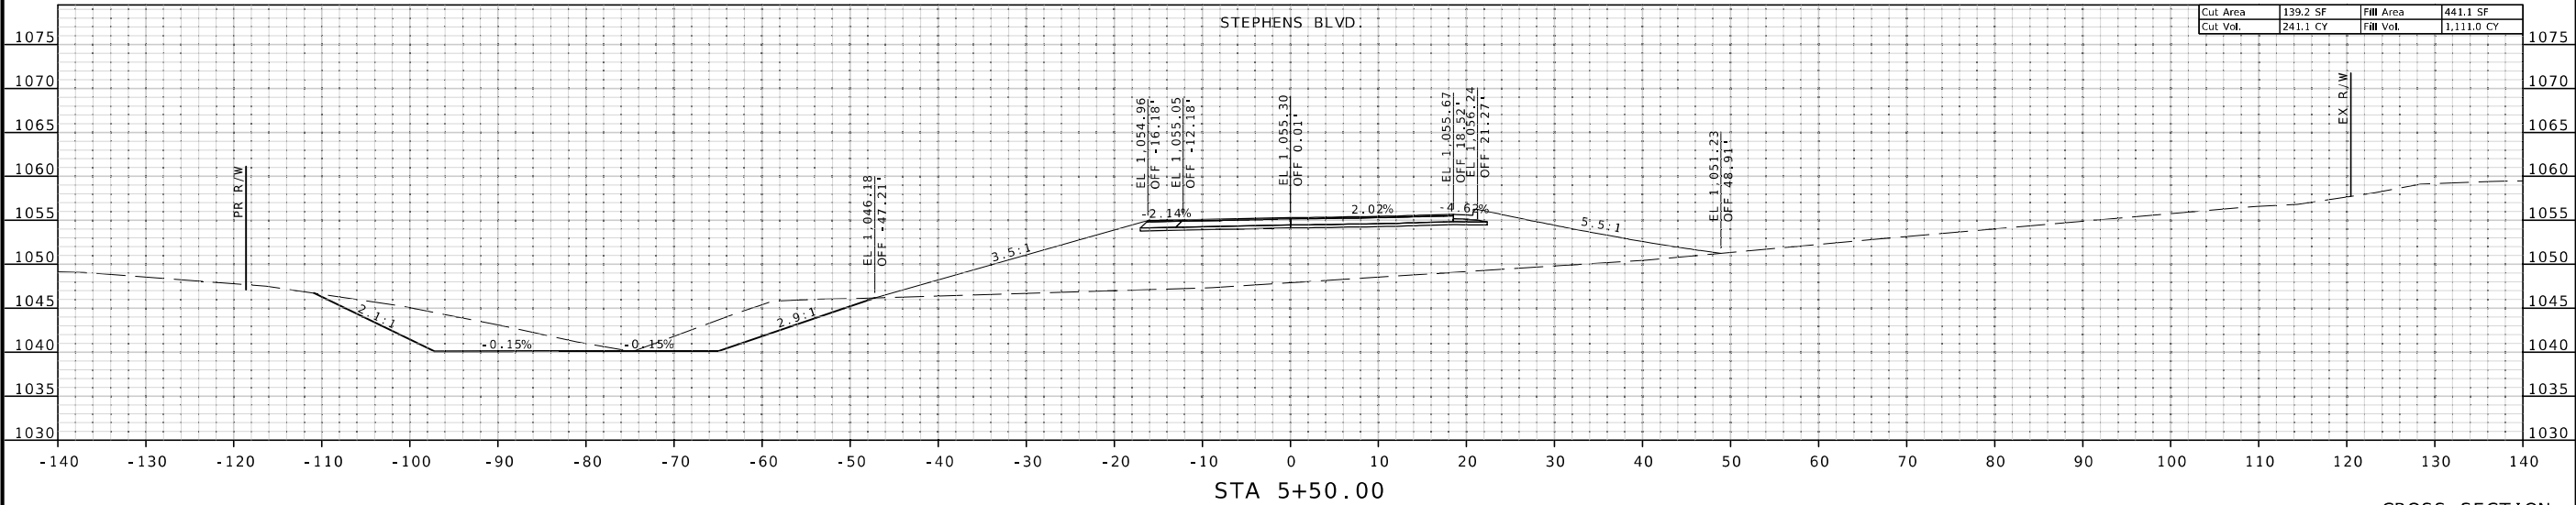

DATE PREPARED 2/28/2025	
ROUTE FF	STATE MO
DISTRICT SW	SHEET NO. 14
COUNTY JASPER	
JOB NO. J7S3059B	
CONTRACT ID.	

PROJECT NO.
BRIDGE NO.

DATE	DESCRIPTION



MISSOURI HIGHWAYS AND TRANSPORTATION COMMISSION

105 WEST CAPITOL
JEFFERSON CITY, MO 65102
1-888-ASK-MODOT (1-888-275-6636)

Bartlett & West

601 MONROE ST. SUITE 201 - JEFFERSON CITY, MO 65101
PHONE 872-63-3161
CERTIFICATE OF AUTHORITY NO. 000167 - ENGINEERING
WWW.BARTLETTWEST.COM

IF A SEAL IS PRESENT ON THIS SHEET IT HAS BEEN ELECTRONICALLY SEALED AND DATED.

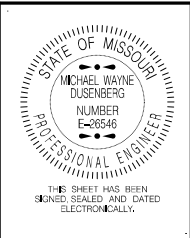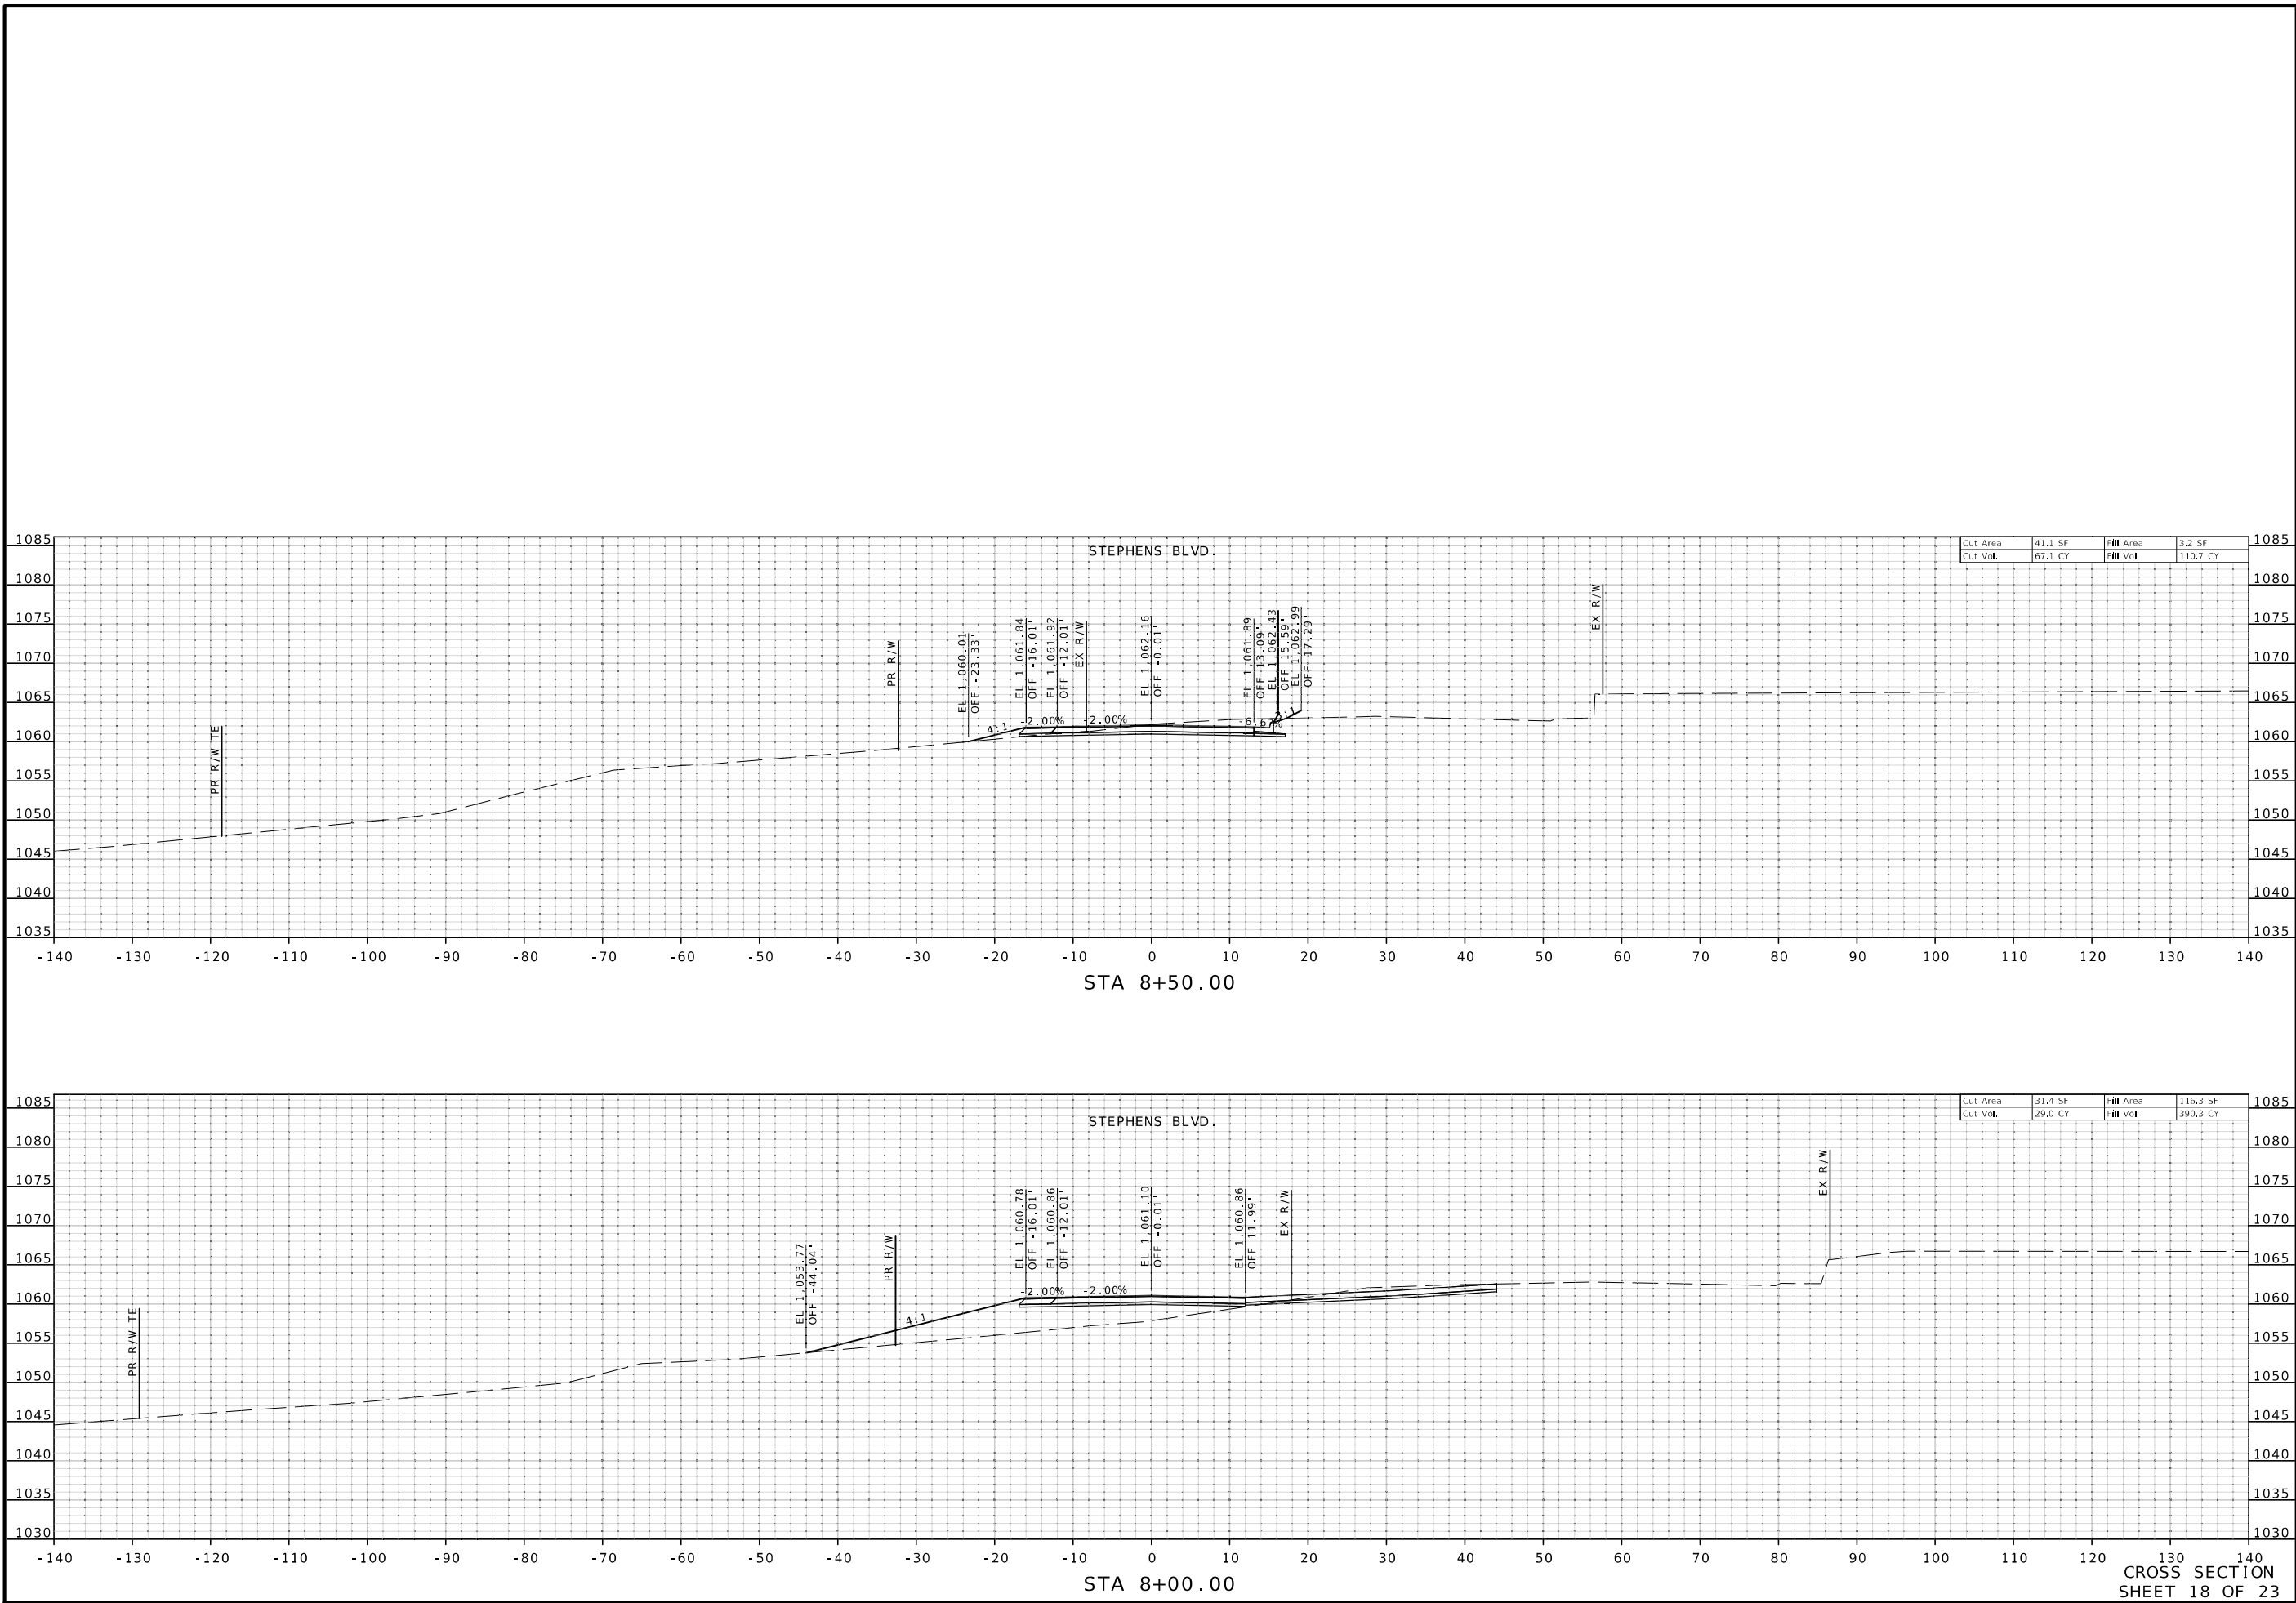

DATE PREPARED 2/28/2025	
ROUTE FF	STATE MO
DISTRICT SW	SHEET NO. 18
COUNTY JASPER	
JOB NO. J7S3059B	
CONTRACT ID.	

PROJECT NO.
BRIDGE NO.

DATE	DESCRIPTION

MISSOURI HIGHWAYS AND TRANSPORTATION COMMISSION




105 WEST CAPITOL
JEFFERSON CITY, MO 65102
1-888-ASK-MODOT (1-888-275-6636)

Bartlett & West

601 MONROE ST. SUITE 201 - JEFFERSON CITY, MO 65101
PHONE 572-634-3161
CERTIFICATE OF AUTHORITY NO. 000167 - ENGINEERING
WWW.BARTLETTWEST.COM

IF A SEAL IS PRESENT ON THIS SHEET IT HAS BEEN ELECTRONICALLY SEALED AND DATED.

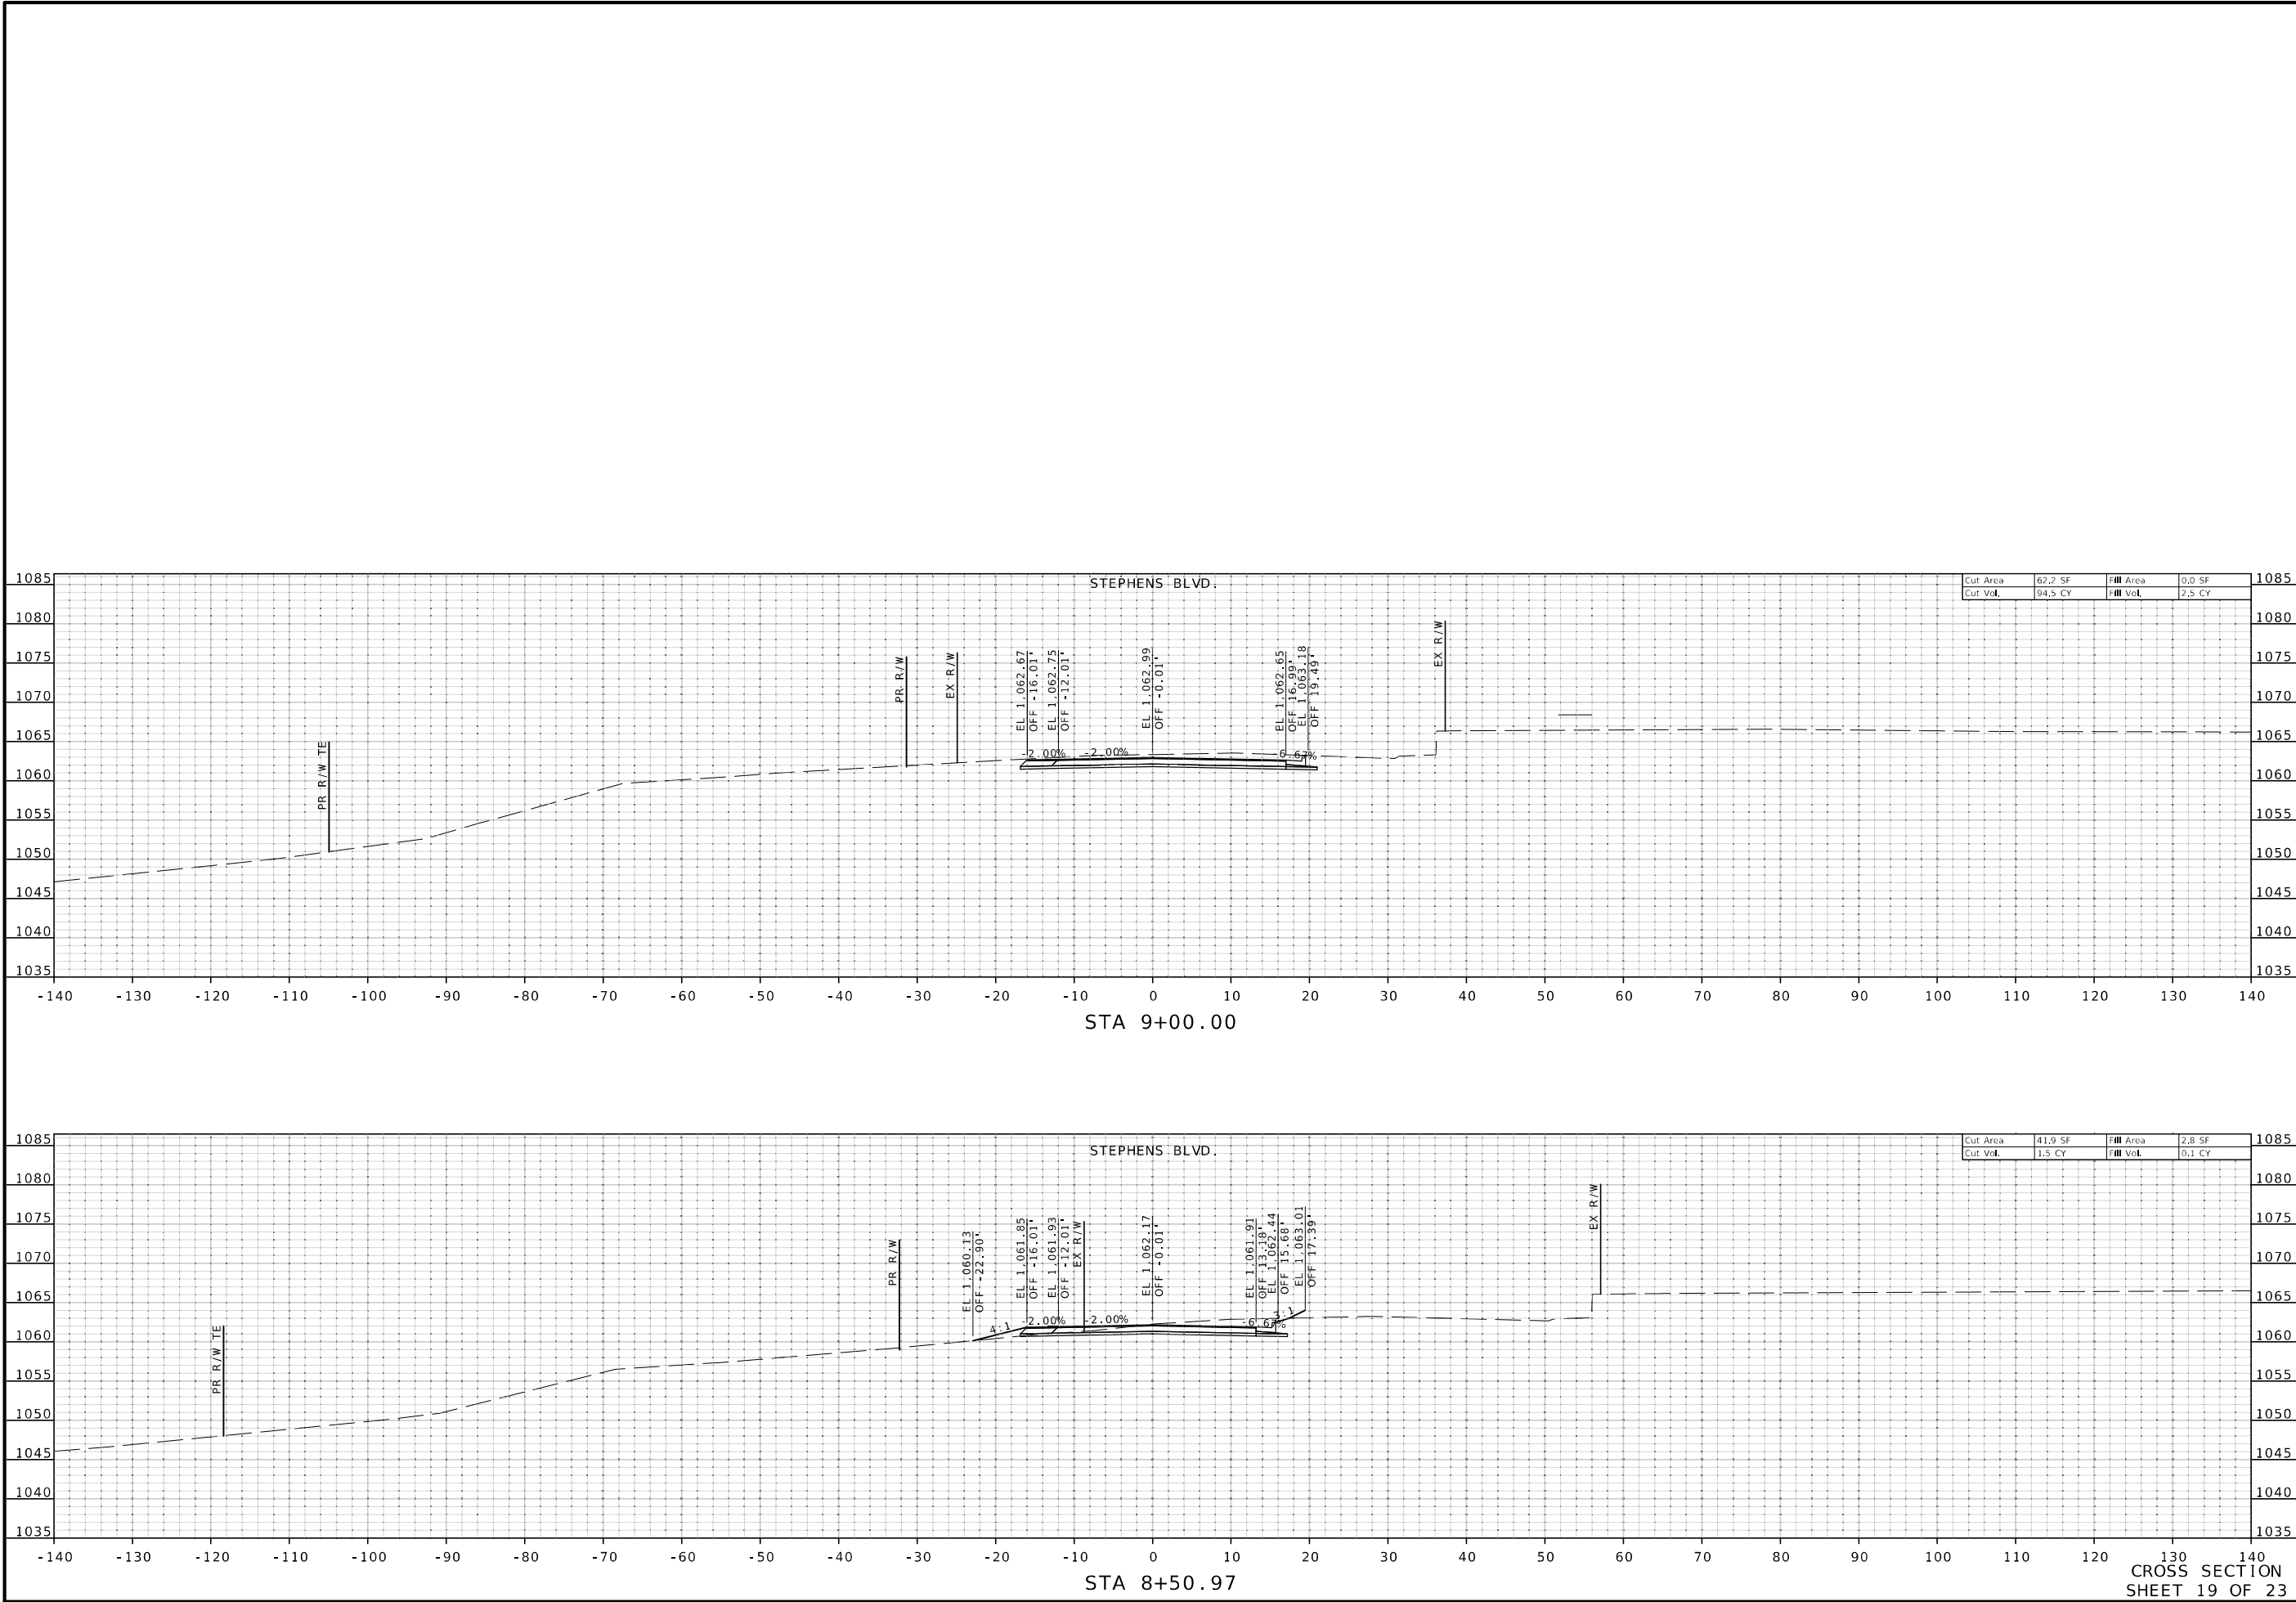

STATE OF MISSOURI

MICHAEL WAYNE DUSENBERG

NUMBER 5-26546

PROFESSIONAL ENGINEER

THIS SHEET HAS BEEN SIGNED, SEALED AND DATED ELECTRONICALLY.

DATE PREPARED
2/28/2025

ROUTE
FF

STATE
MO

DISTRICT
SW

SHEET NO.
19

COUNTY
JASPER

JOB NO.
J7S3059B

CONTRACT ID.

PROJECT NO.

BRIDGE NO.

DESCRIPTION

DATE

MISSOURI HIGHWAYS AND TRANSPORTATION COMMISSION

105 WEST CAPITOL

JEFFERSON CITY, MO 65102

1-888-ASK-MODOT (1-888-275-6636)

Bartlett & West

601 MONROE ST. SUITE 201 - JEFFERSON CITY, MO 65101


PHONE 972-634-3161

CERTIFICATE OF AUTHORITY NO. 000167 - ENGINEERING


WWW.BARTLETTWEST.COM

pw://bartwest-pw.bentley.com:bartwest-pw-04/Documents/19000/19421.G40 - Jasper FF - Davis Boulevard/OpenRoads Designer/plan_sheets/3_Final Plans/XS Folder/019_XS_19_of_23_J7S3059B_110.dgn 11:01:31 AM 2/28/2025


IF A SEAL IS PRESENT ON THIS SHEET IT HAS BEEN ELECTRONICALLY SEALED AND DATED.

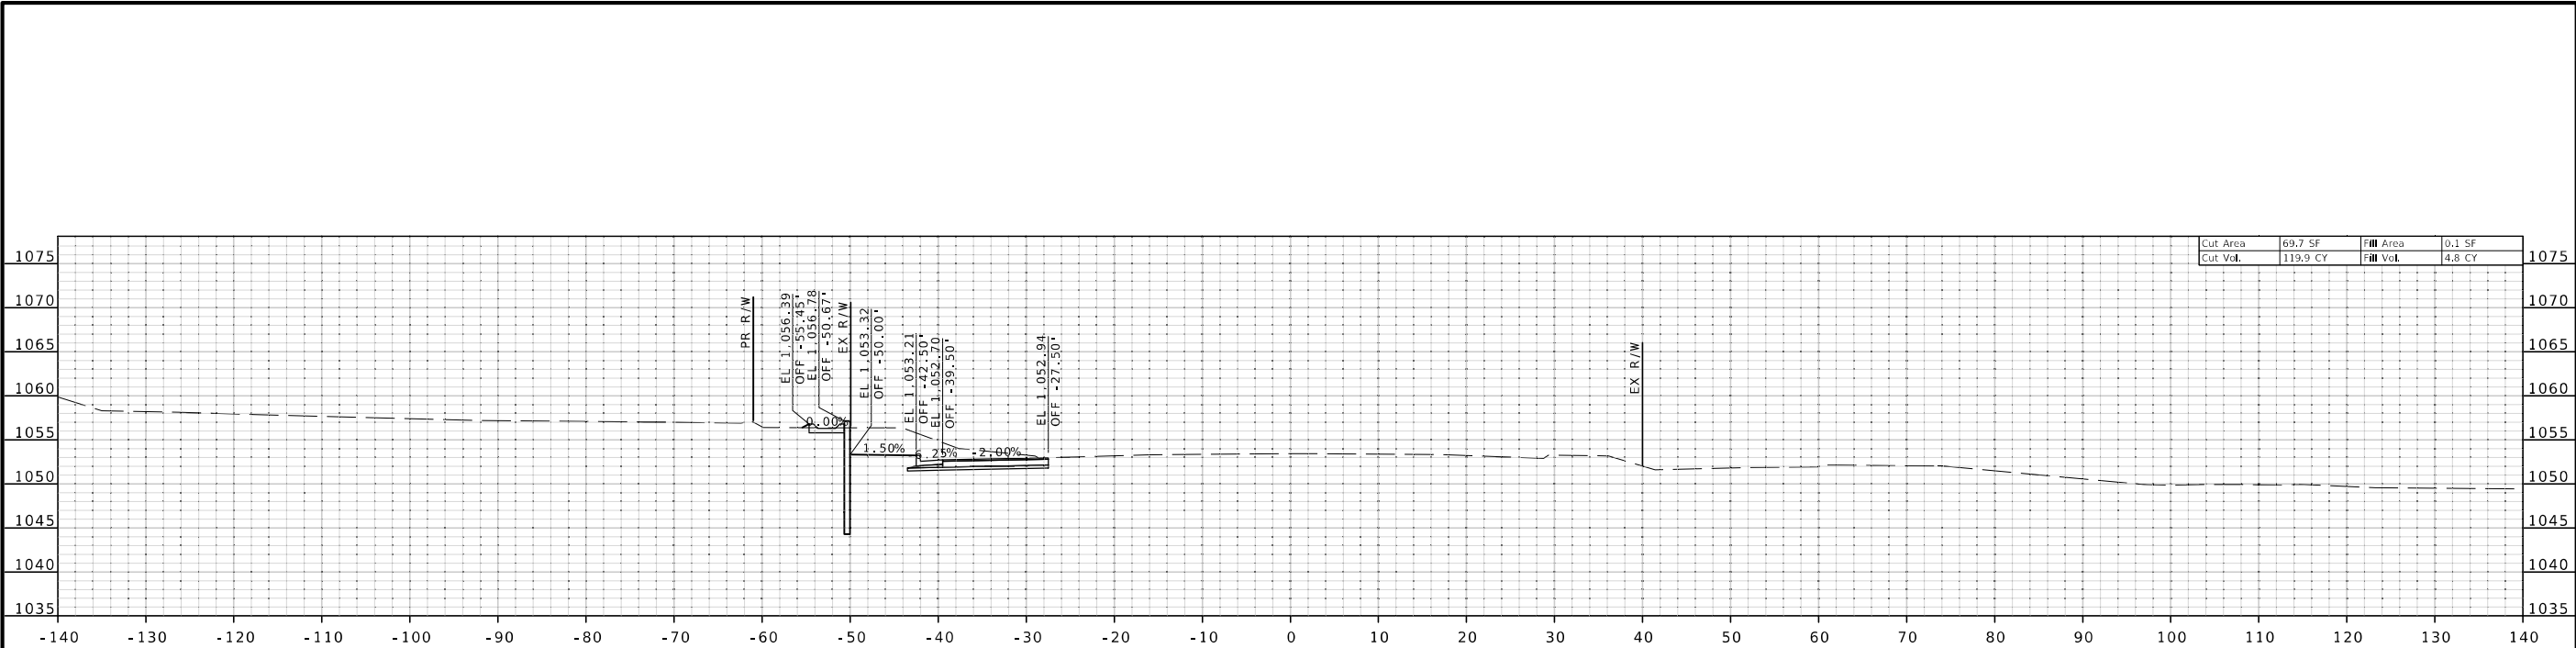


STA 36+00.00

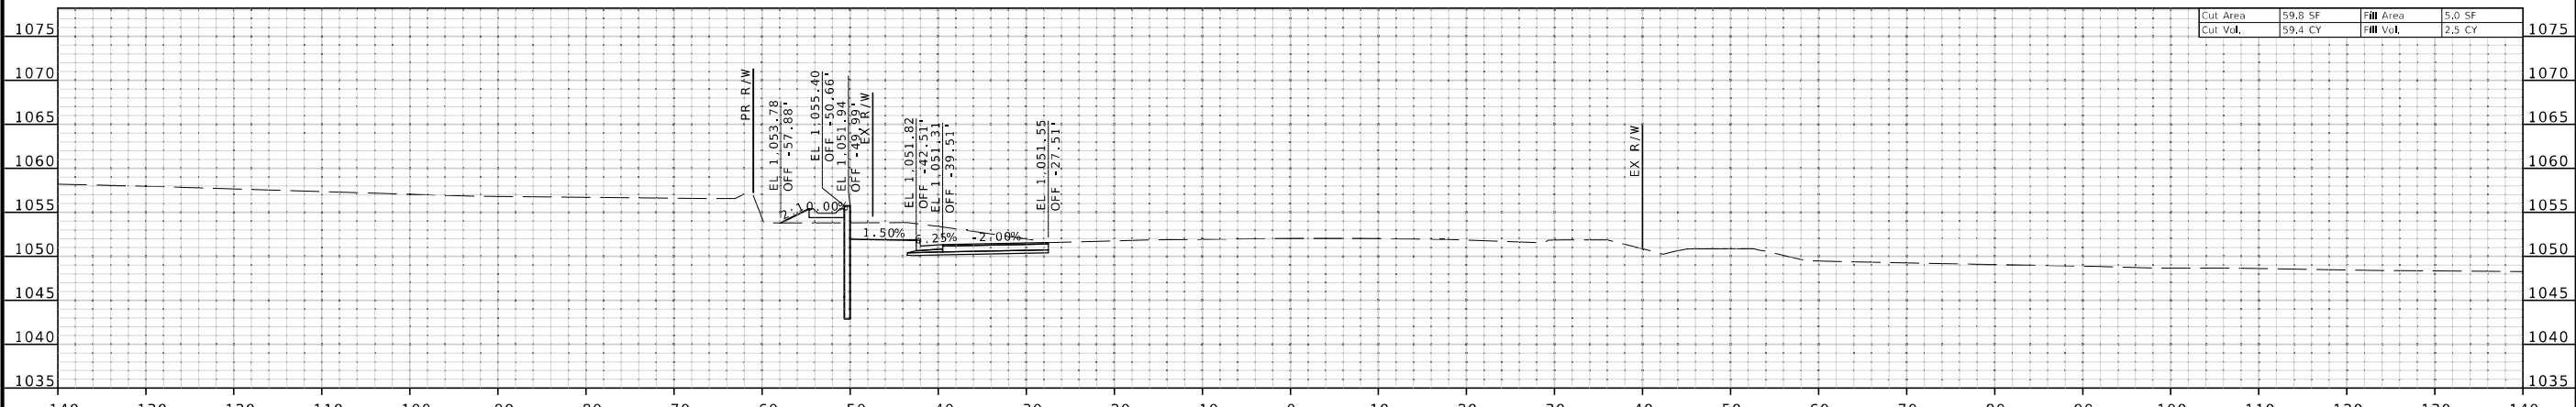

STA 35+50.00

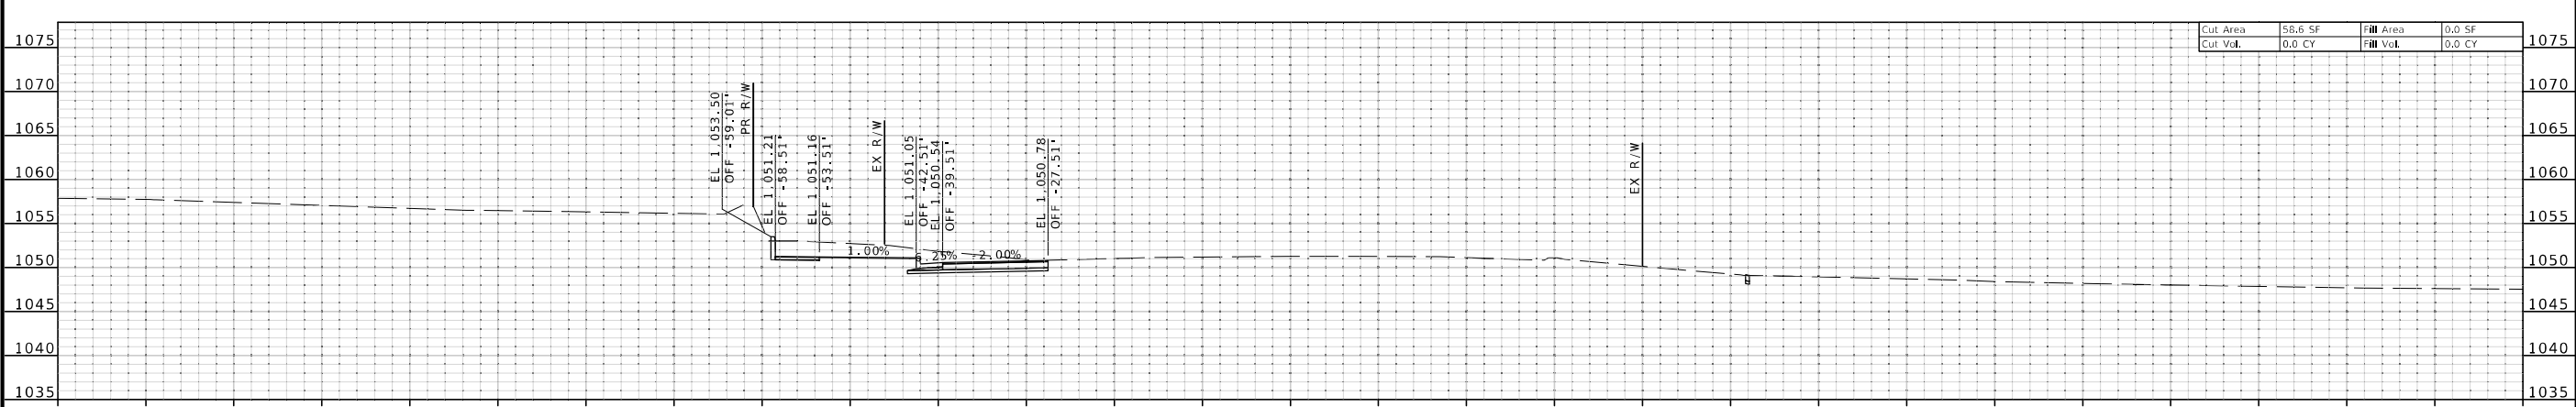

STA 35+22.92

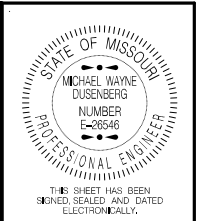

DATE PREPARED
3/27/2025

ROUTE
FF

STATE
MO

DISTRICT
SW

SHEET NO.
21

COUNTY
JASPER

JOB NO.
J7S3059B


CONTRACT ID.

PROJECT NO.

BRIDGE NO.



DESCRIPTION

DATE

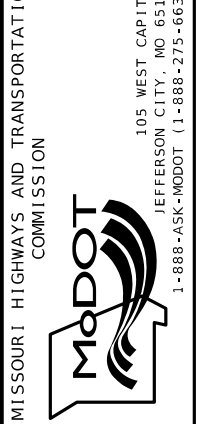

Bartlett & West

601 MONROE ST. SUITE 201 - JEFFERSON CITY, MO 65101
PHONE 972-634-3161
CERTIFICATE OF AUTHORITY NO. 000167 - ENGINEERING
WWW.BARTLETTWEST.COM

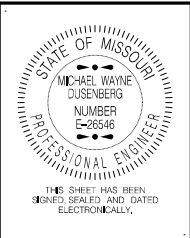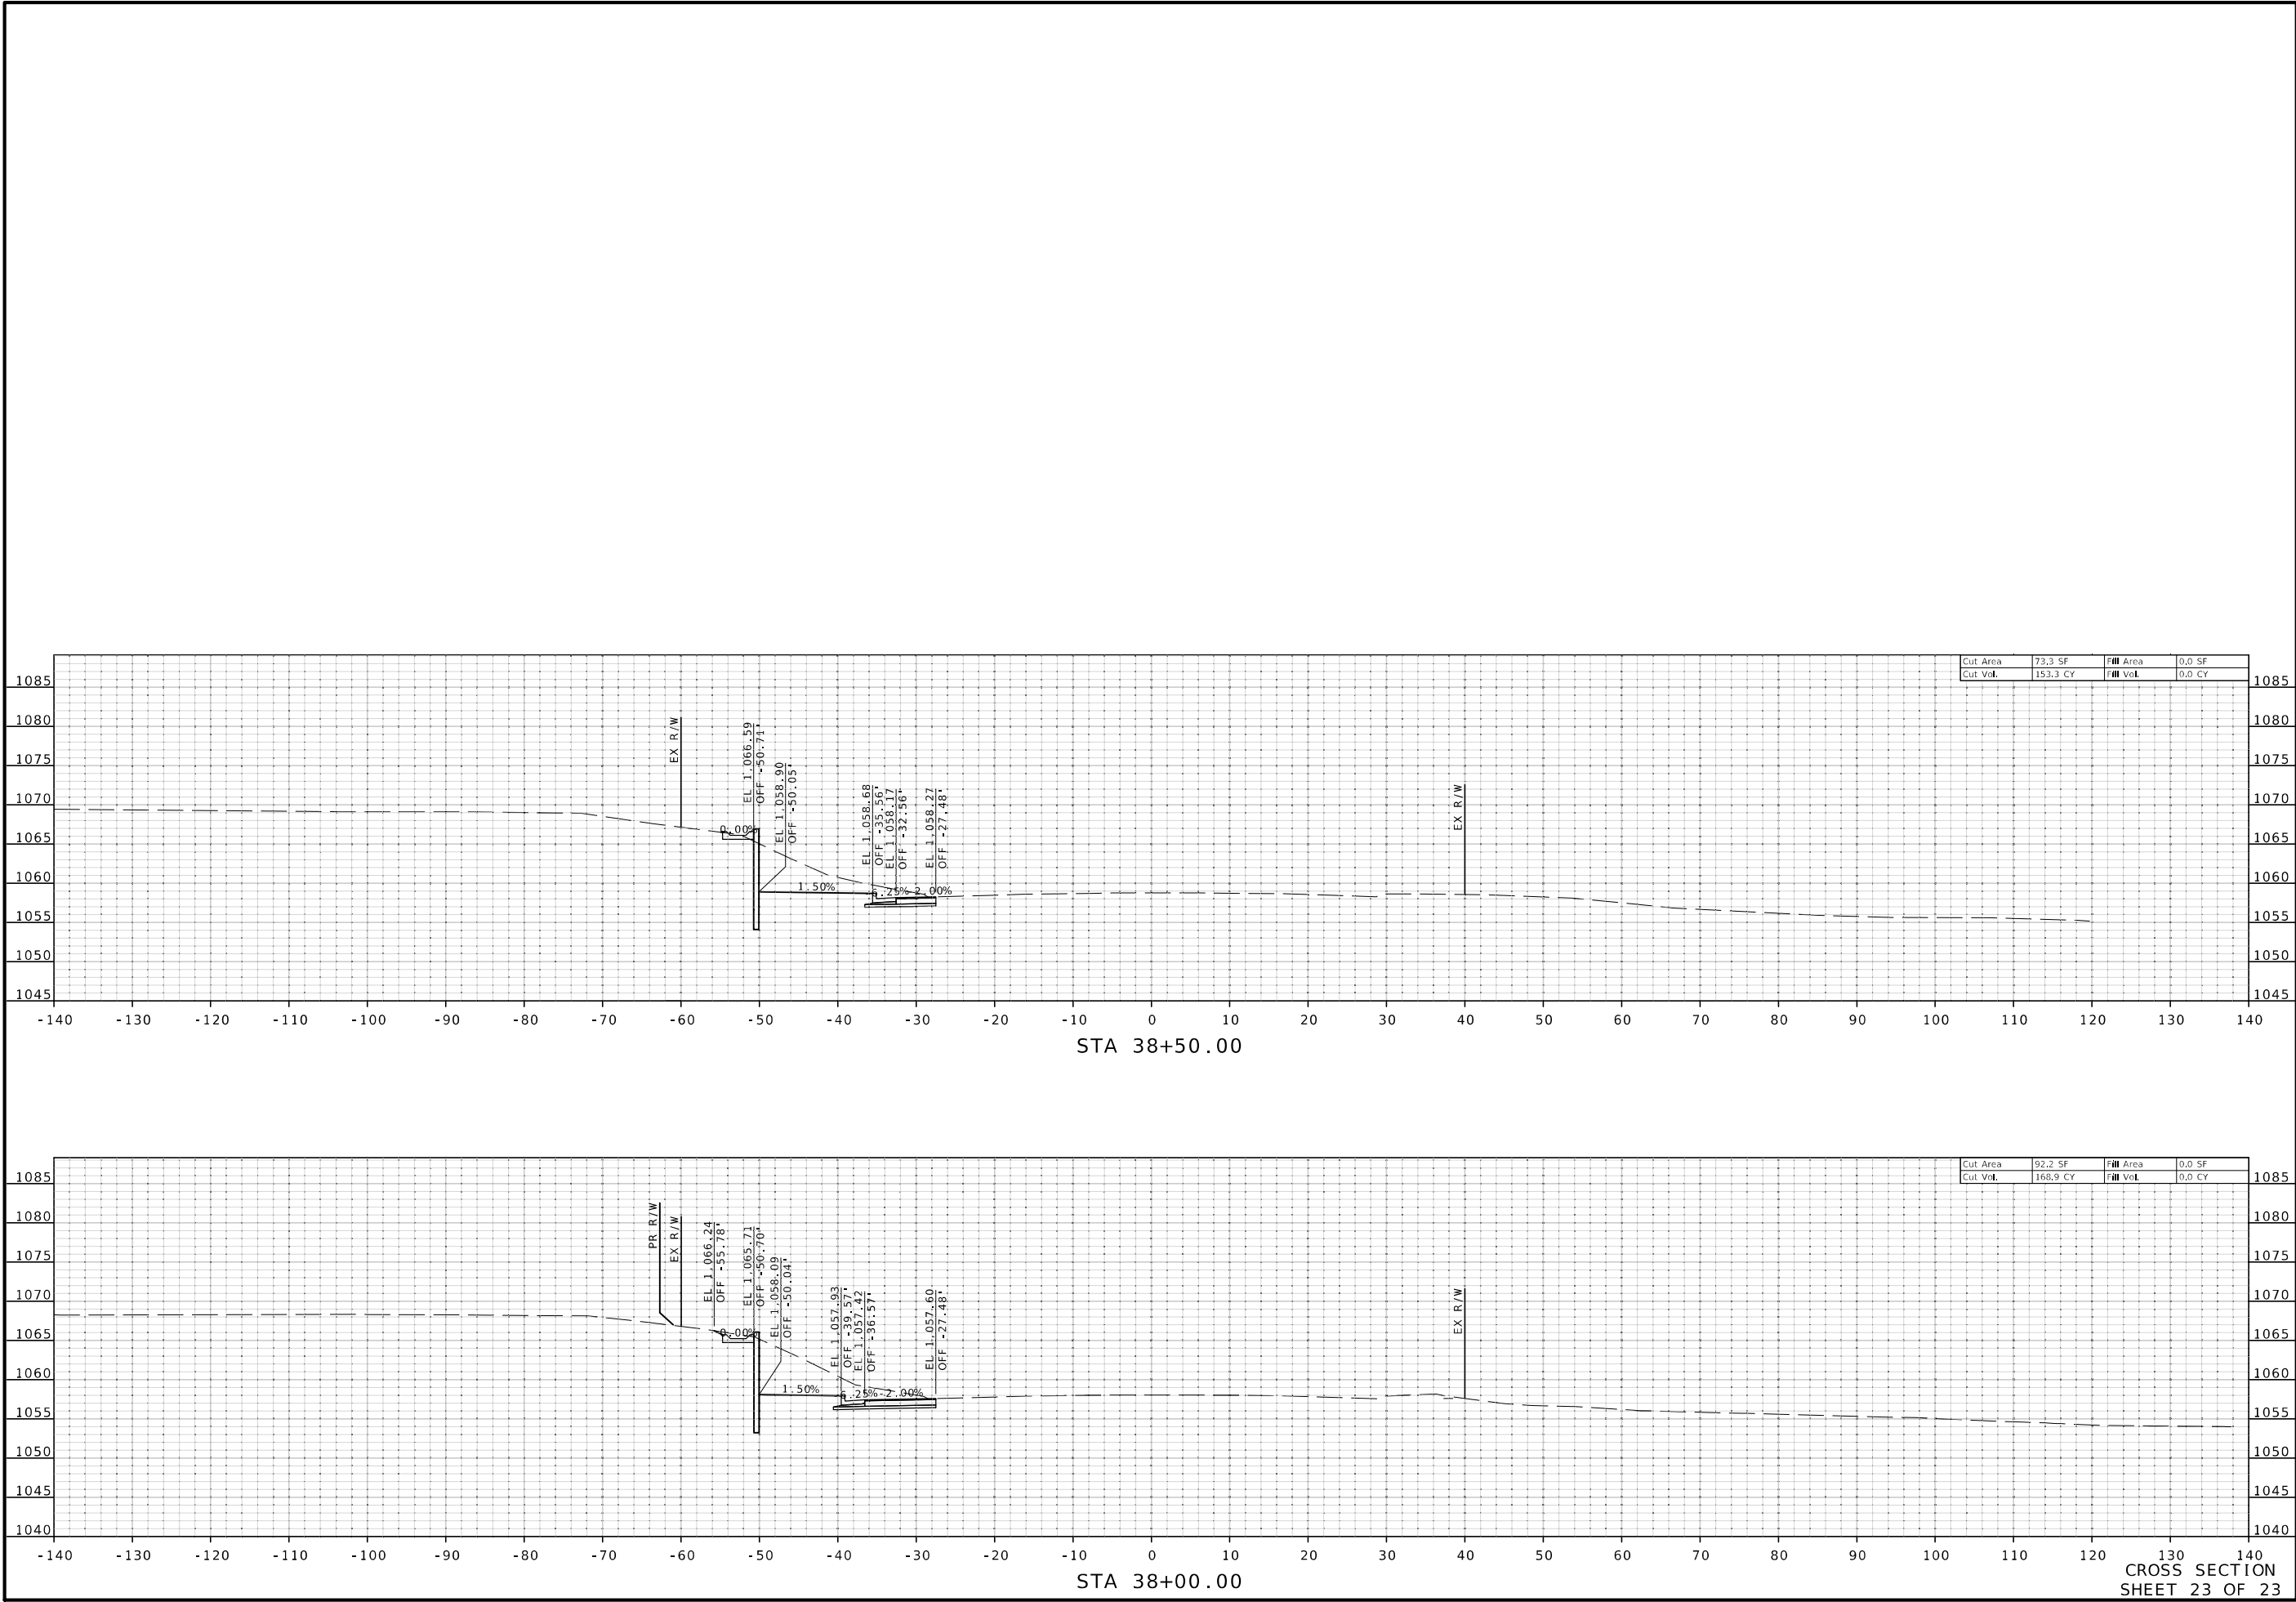

DATE PREPARED 3/27/2025	
ROUTE FF	STATE MO
DISTRICT SW	SHEET NO. 23
COUNTY JASPER	
JOB NO. J7S3059B	
CONTRACT ID.	

PROJECT NO.
BRIDGE NO.

DESCRIPTION	DATE

MISSOURI HIGHWAYS AND TRANSPORTATION COMMISSION

105 WEST CAPITAL
JEFFERSON CITY, MO 65102
1-888-ASK-MODOT (1-888-275-6636)

Bartlett & West

601 MONROE ST. SUITE 201 - JEFFERSON CITY, MO 65101
PHONE 972-634-3161
CERTIFICATE OF AUTHORITY NO. 000167 - ENGINEERING
WWW.BARTLETTWEST.COM

IF A SEAL IS PRESENT ON THIS SHEET IT HAS BEEN ELECTRONICALLY SEALED AND DATED.