



MISSOURI DEPARTMENT OF TRANSPORTATION
 MISSOURI HIGHWAYS AND TRANSPORTATION
 COMMISSION
 105 WEST CAPITOL
 JEFFERSON CITY, MO 65102

CROSS SECTIONS
STAGE 1 - RAMP EXTENSION

SHEET 1 OF 29

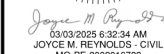

2/26/202

STATE
MO

2

JOB NO.
JNW0087

PROJECT NO.

--	--	--	--	--	--




MISSOURI HIGHWAYS AND TRANSPORTATION
COMMISSION

105 WEST CAPITAL
JEFFERSON CITY, MO. 65102

SHEET 2 OF 29



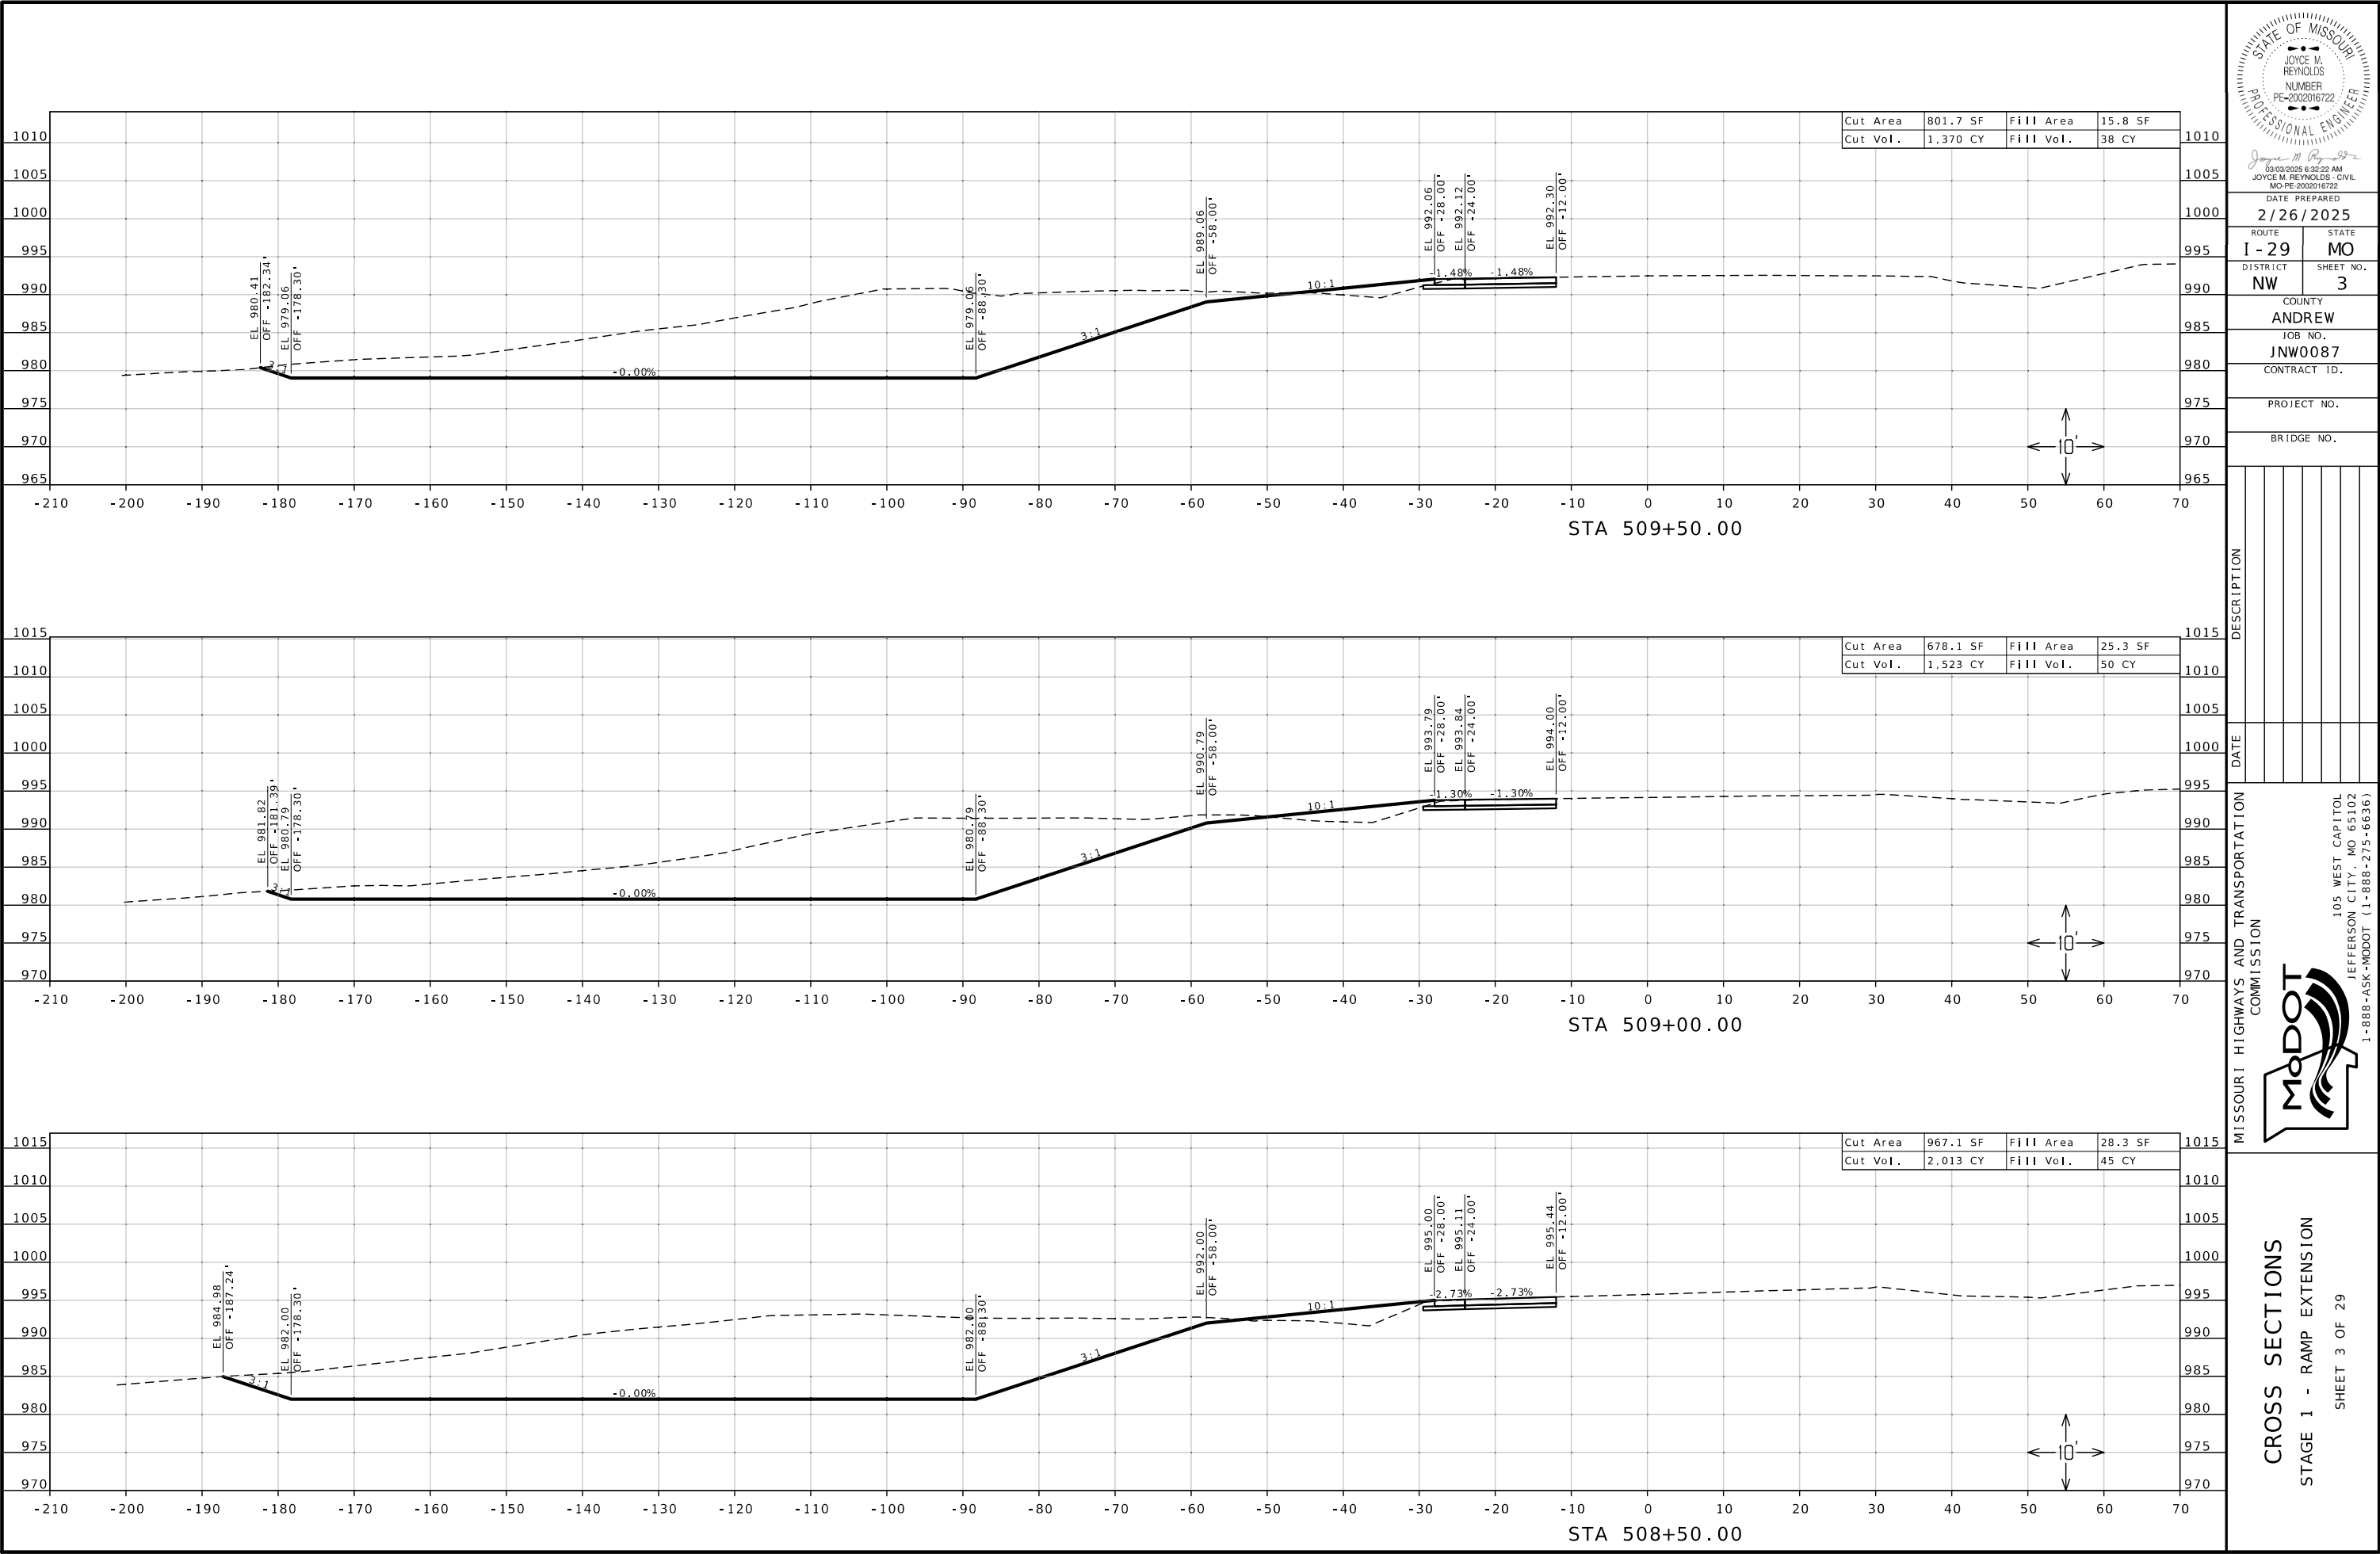

JOYCE M. REYNOLDS
03/03/2025 6:32:22 AM
JOYCE M. REYNOLDS - CIVIL
MO-PE-2002016722

DATE PREPARED
2/26/2025

ROUTE 1 - 29 STATE MO

DISTRICT NW SHEET NO. 3

COUNTY ANDREW

JOB NO. JNW0087

CONTRACT ID.

PROJECT NO.

BRIDGE NO.

DESCRIPTION

DATE




MISSOURI HIGHWAYS AND TRANSPORTATION COMMISSION

105 WEST CAPITOL
JEFFERSON CITY, MO 65102
1-888-ASK-MODOT (1-888-275-6636)

CROSS SECTIONS

STAGE 1 - RAMP EXTENSION

SHEET 3 OF 29

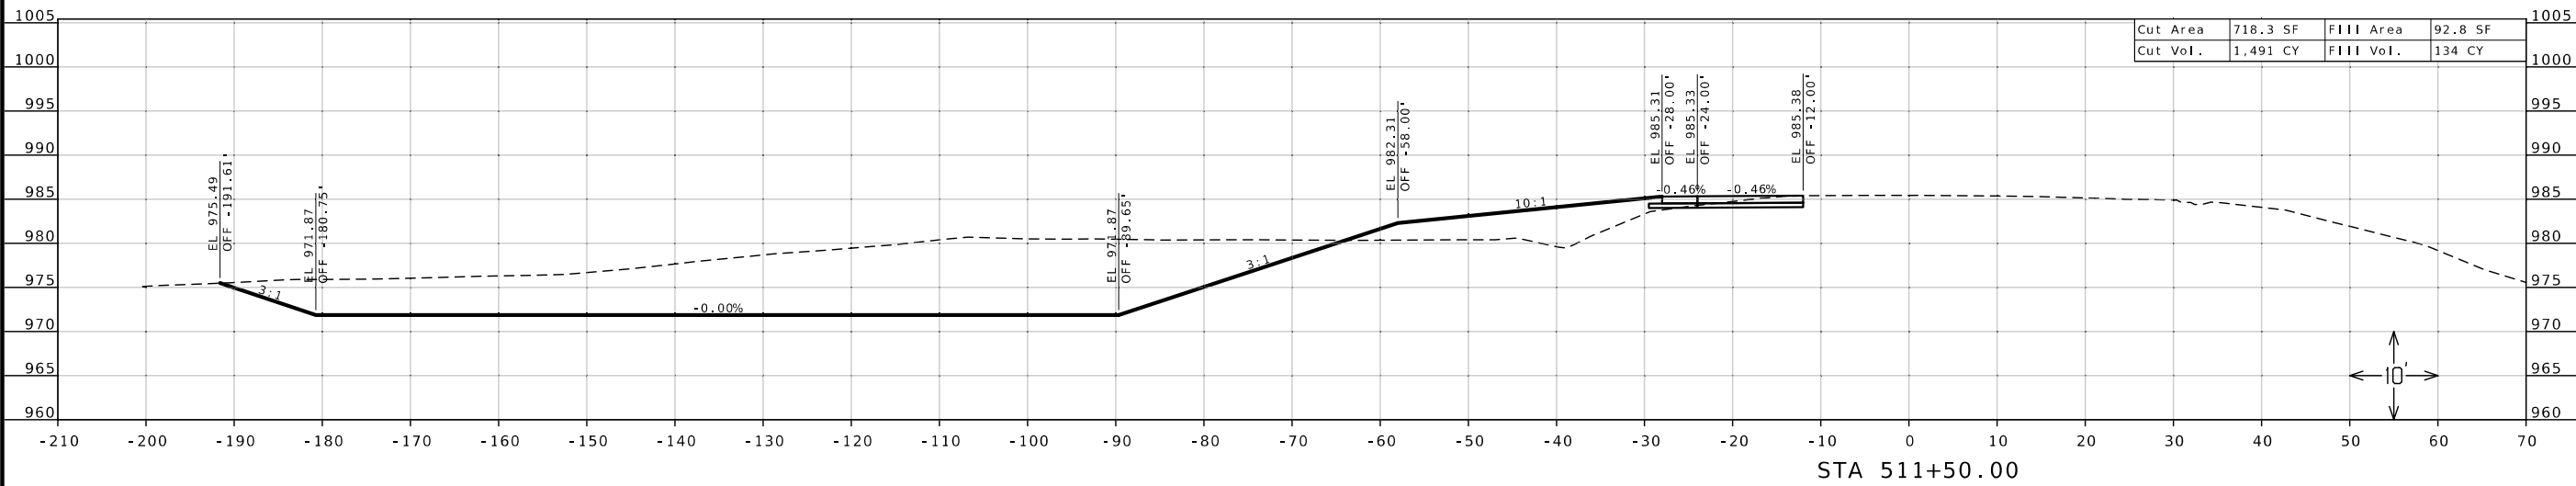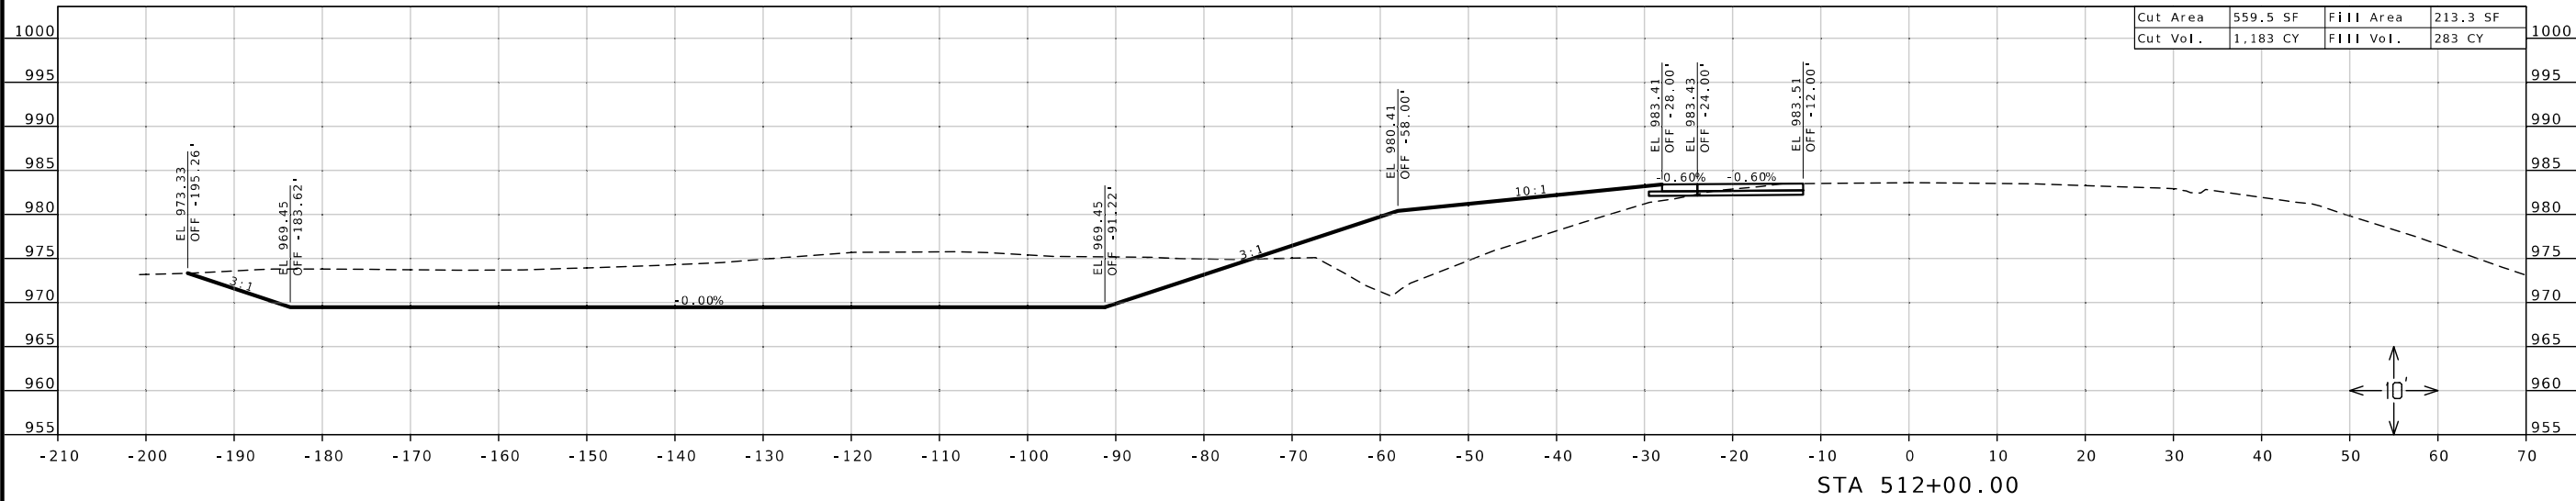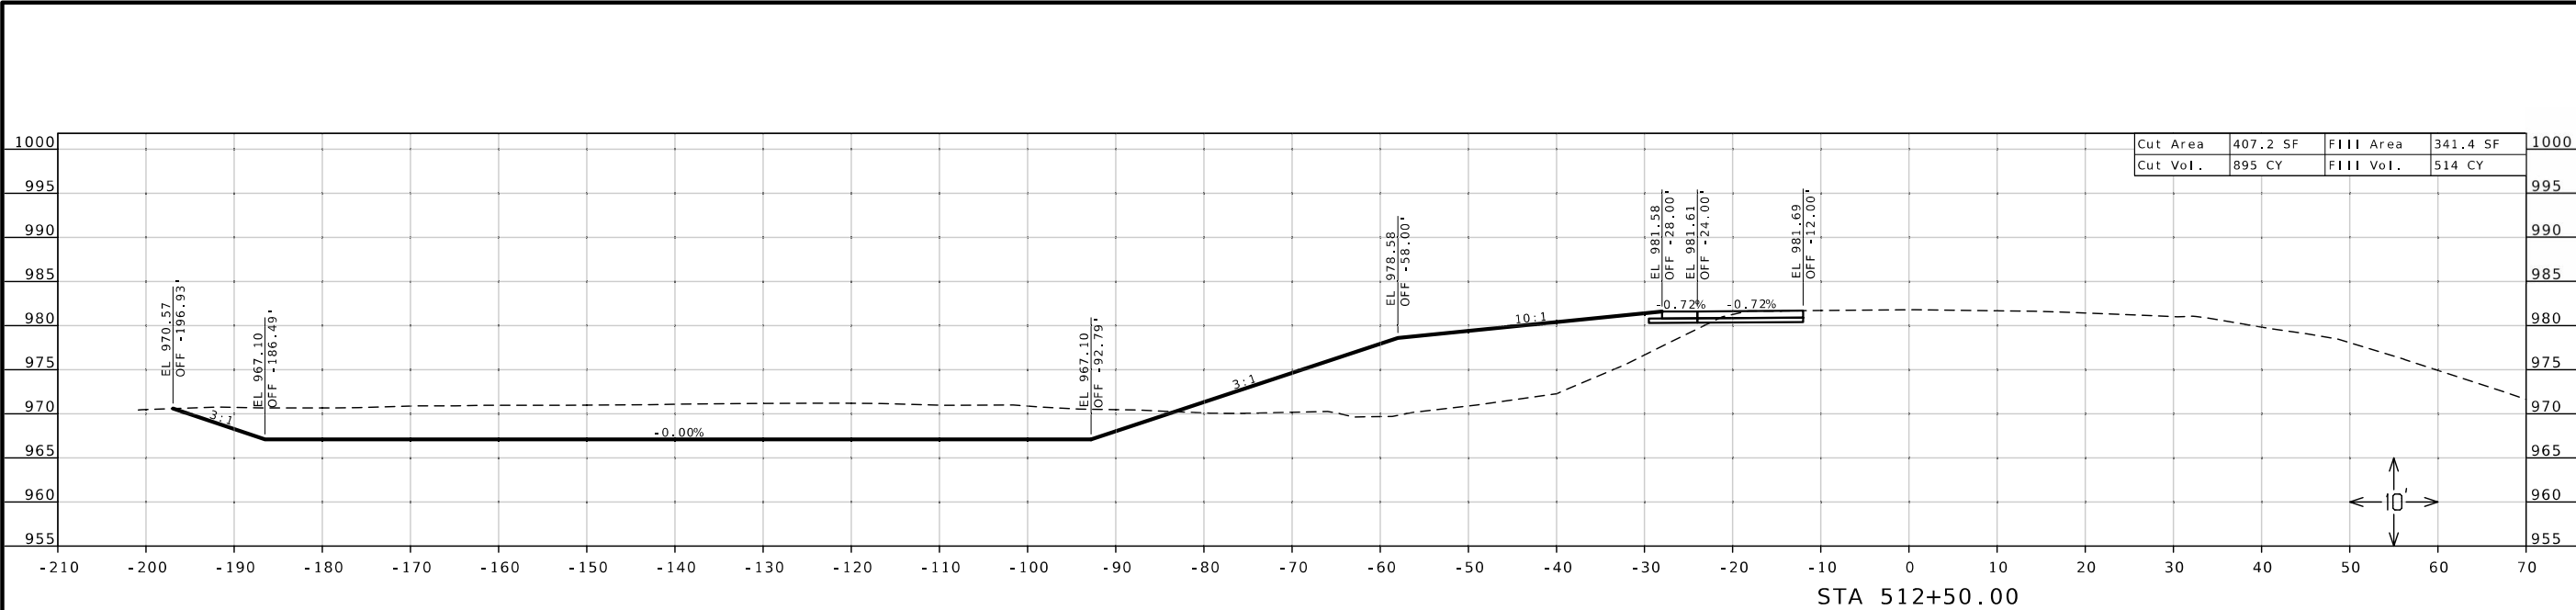

STATE OF MISSOURI

JOYCE M. REYNOLDS

NUMBER

PE-2002016722

PROFESSIONAL ENGINEER

JOYCE M. REYNOLDS

03/03/2025 6:32:04 AM

JOYCE M. REYNOLDS - CIVIL

MO-PE-2002016722

DATE PREPARED

2/26/2025

ROUTE

1 - 29

STATE

MO

DISTRICT

NW

SHEET NO.

5

COUNTY

ANDREW

JOB NO.

JNW0087

CONTRACT ID.

PROJECT NO.

BRIDGE NO.

DESCRIPTION

DATE

MISSOURI HIGHWAYS AND TRANSPORTATION COMMISSION

105 WEST CAPITOL


JEFFERSON CITY, MO 65102

1-888-ASK-MODOT (1-888-275-6636)

CROSS SECTIONS

STAGE 1 - RAMP EXTENSION

SHEET 5 OF 29

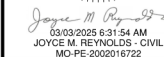

DATE PREPARED

2/26/2025

ROUTE	STATE
I - 29	MO

DISTRICT NW	SHEET NO. 6
----------------	----------------

COUNTY
ANDREW

JOB NO.
INW0087

CONTRACT ID.	
--------------	--

PROJECT NO.

BRIDGE NO.

DATE	DESCRIPTION







MISSOURI HIGHWAYS AND TRANSPORTATION
COMMISSION

105 WEST CAPITOL
JEFFERSON CITY, MO 65102

CROSS SECTIONS
STAGE 1 - RAMP EXTENSION

SHEET 6 OF 29

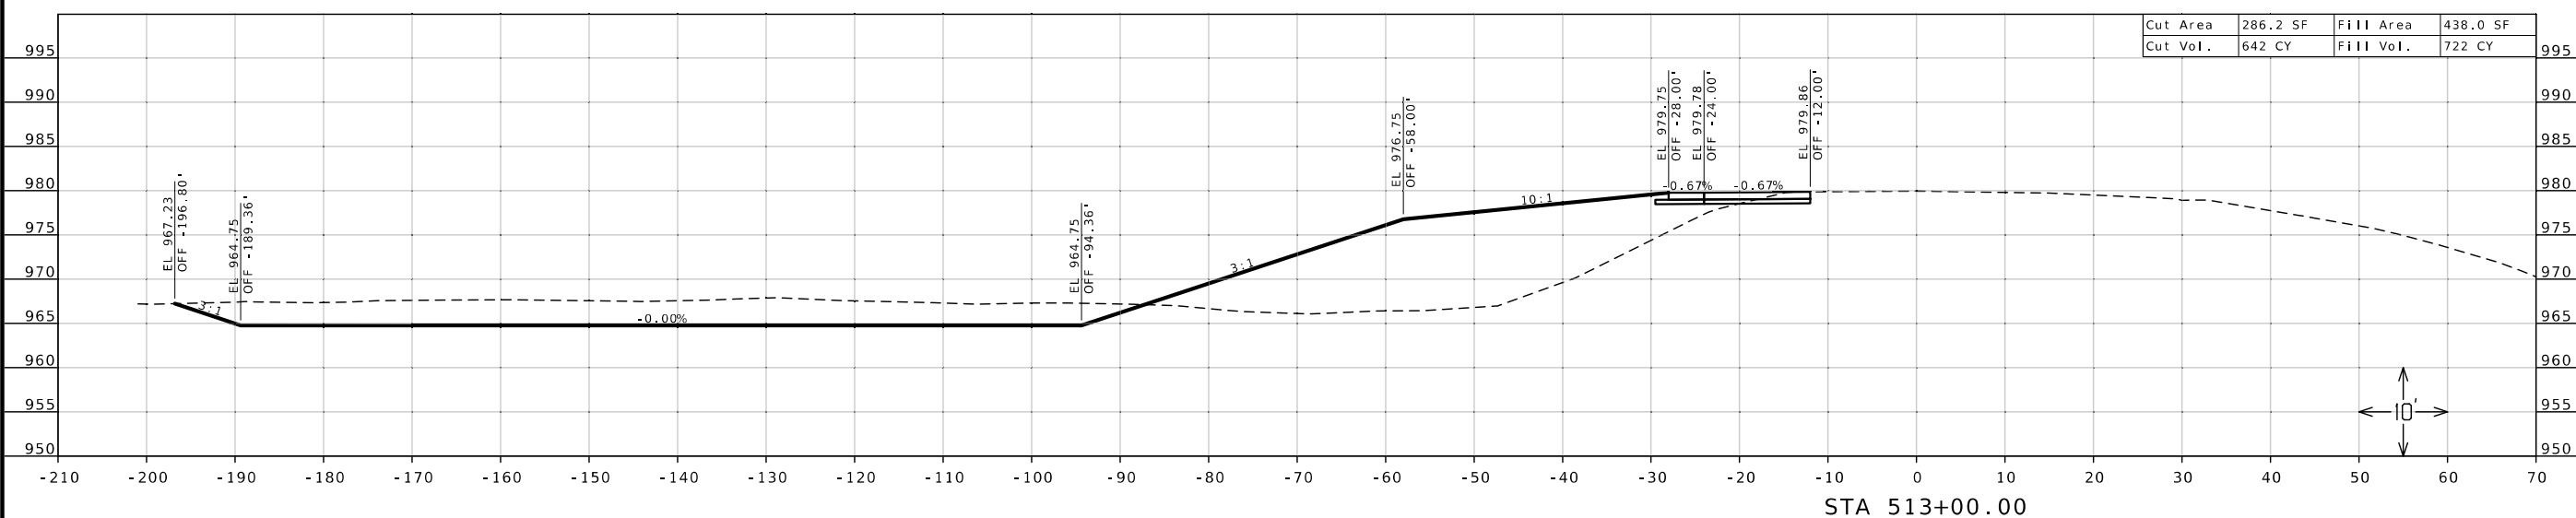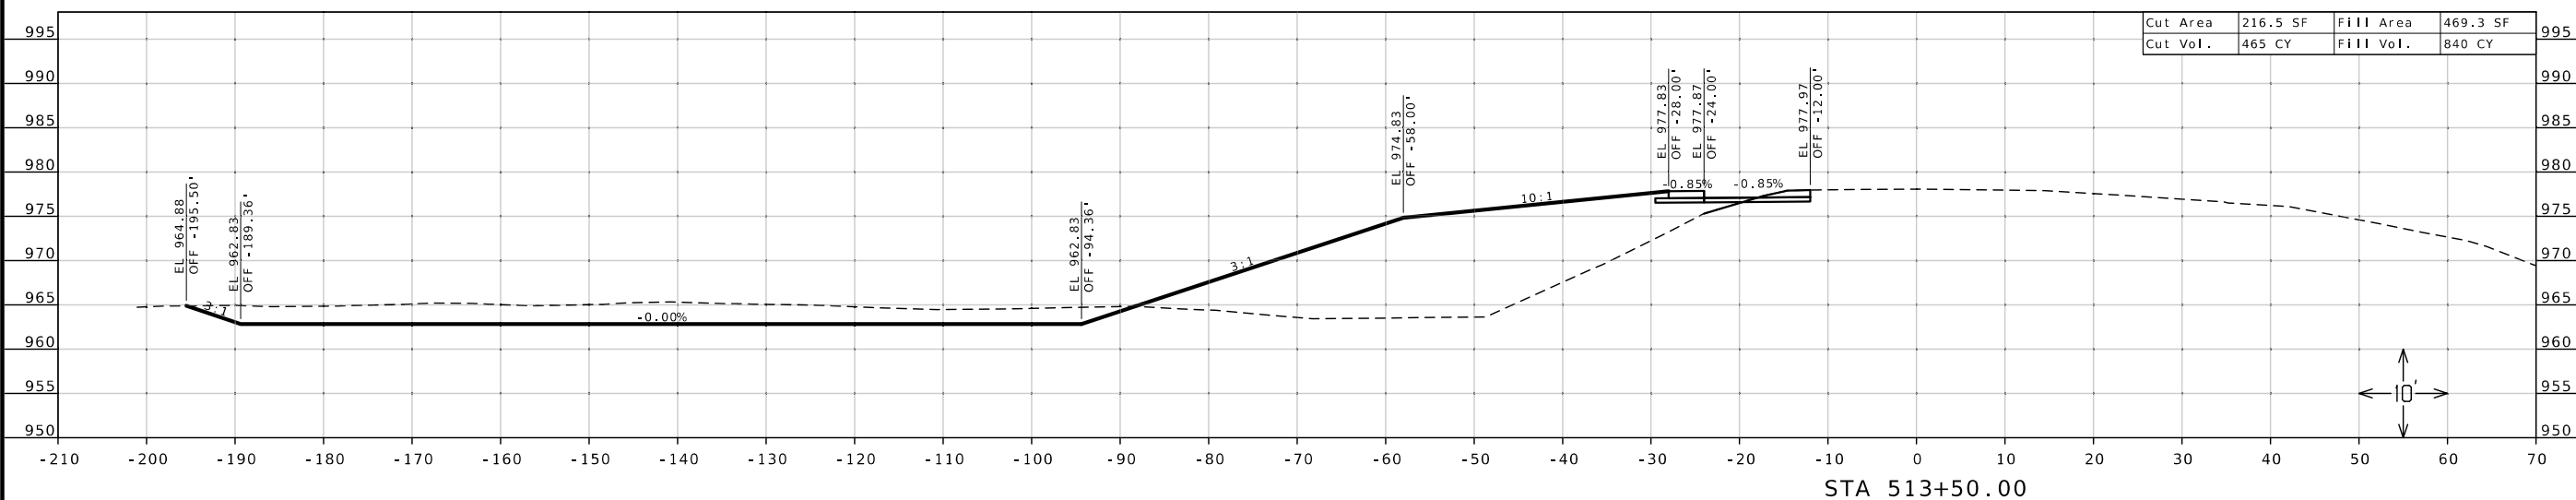

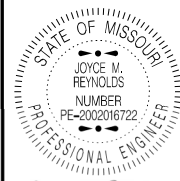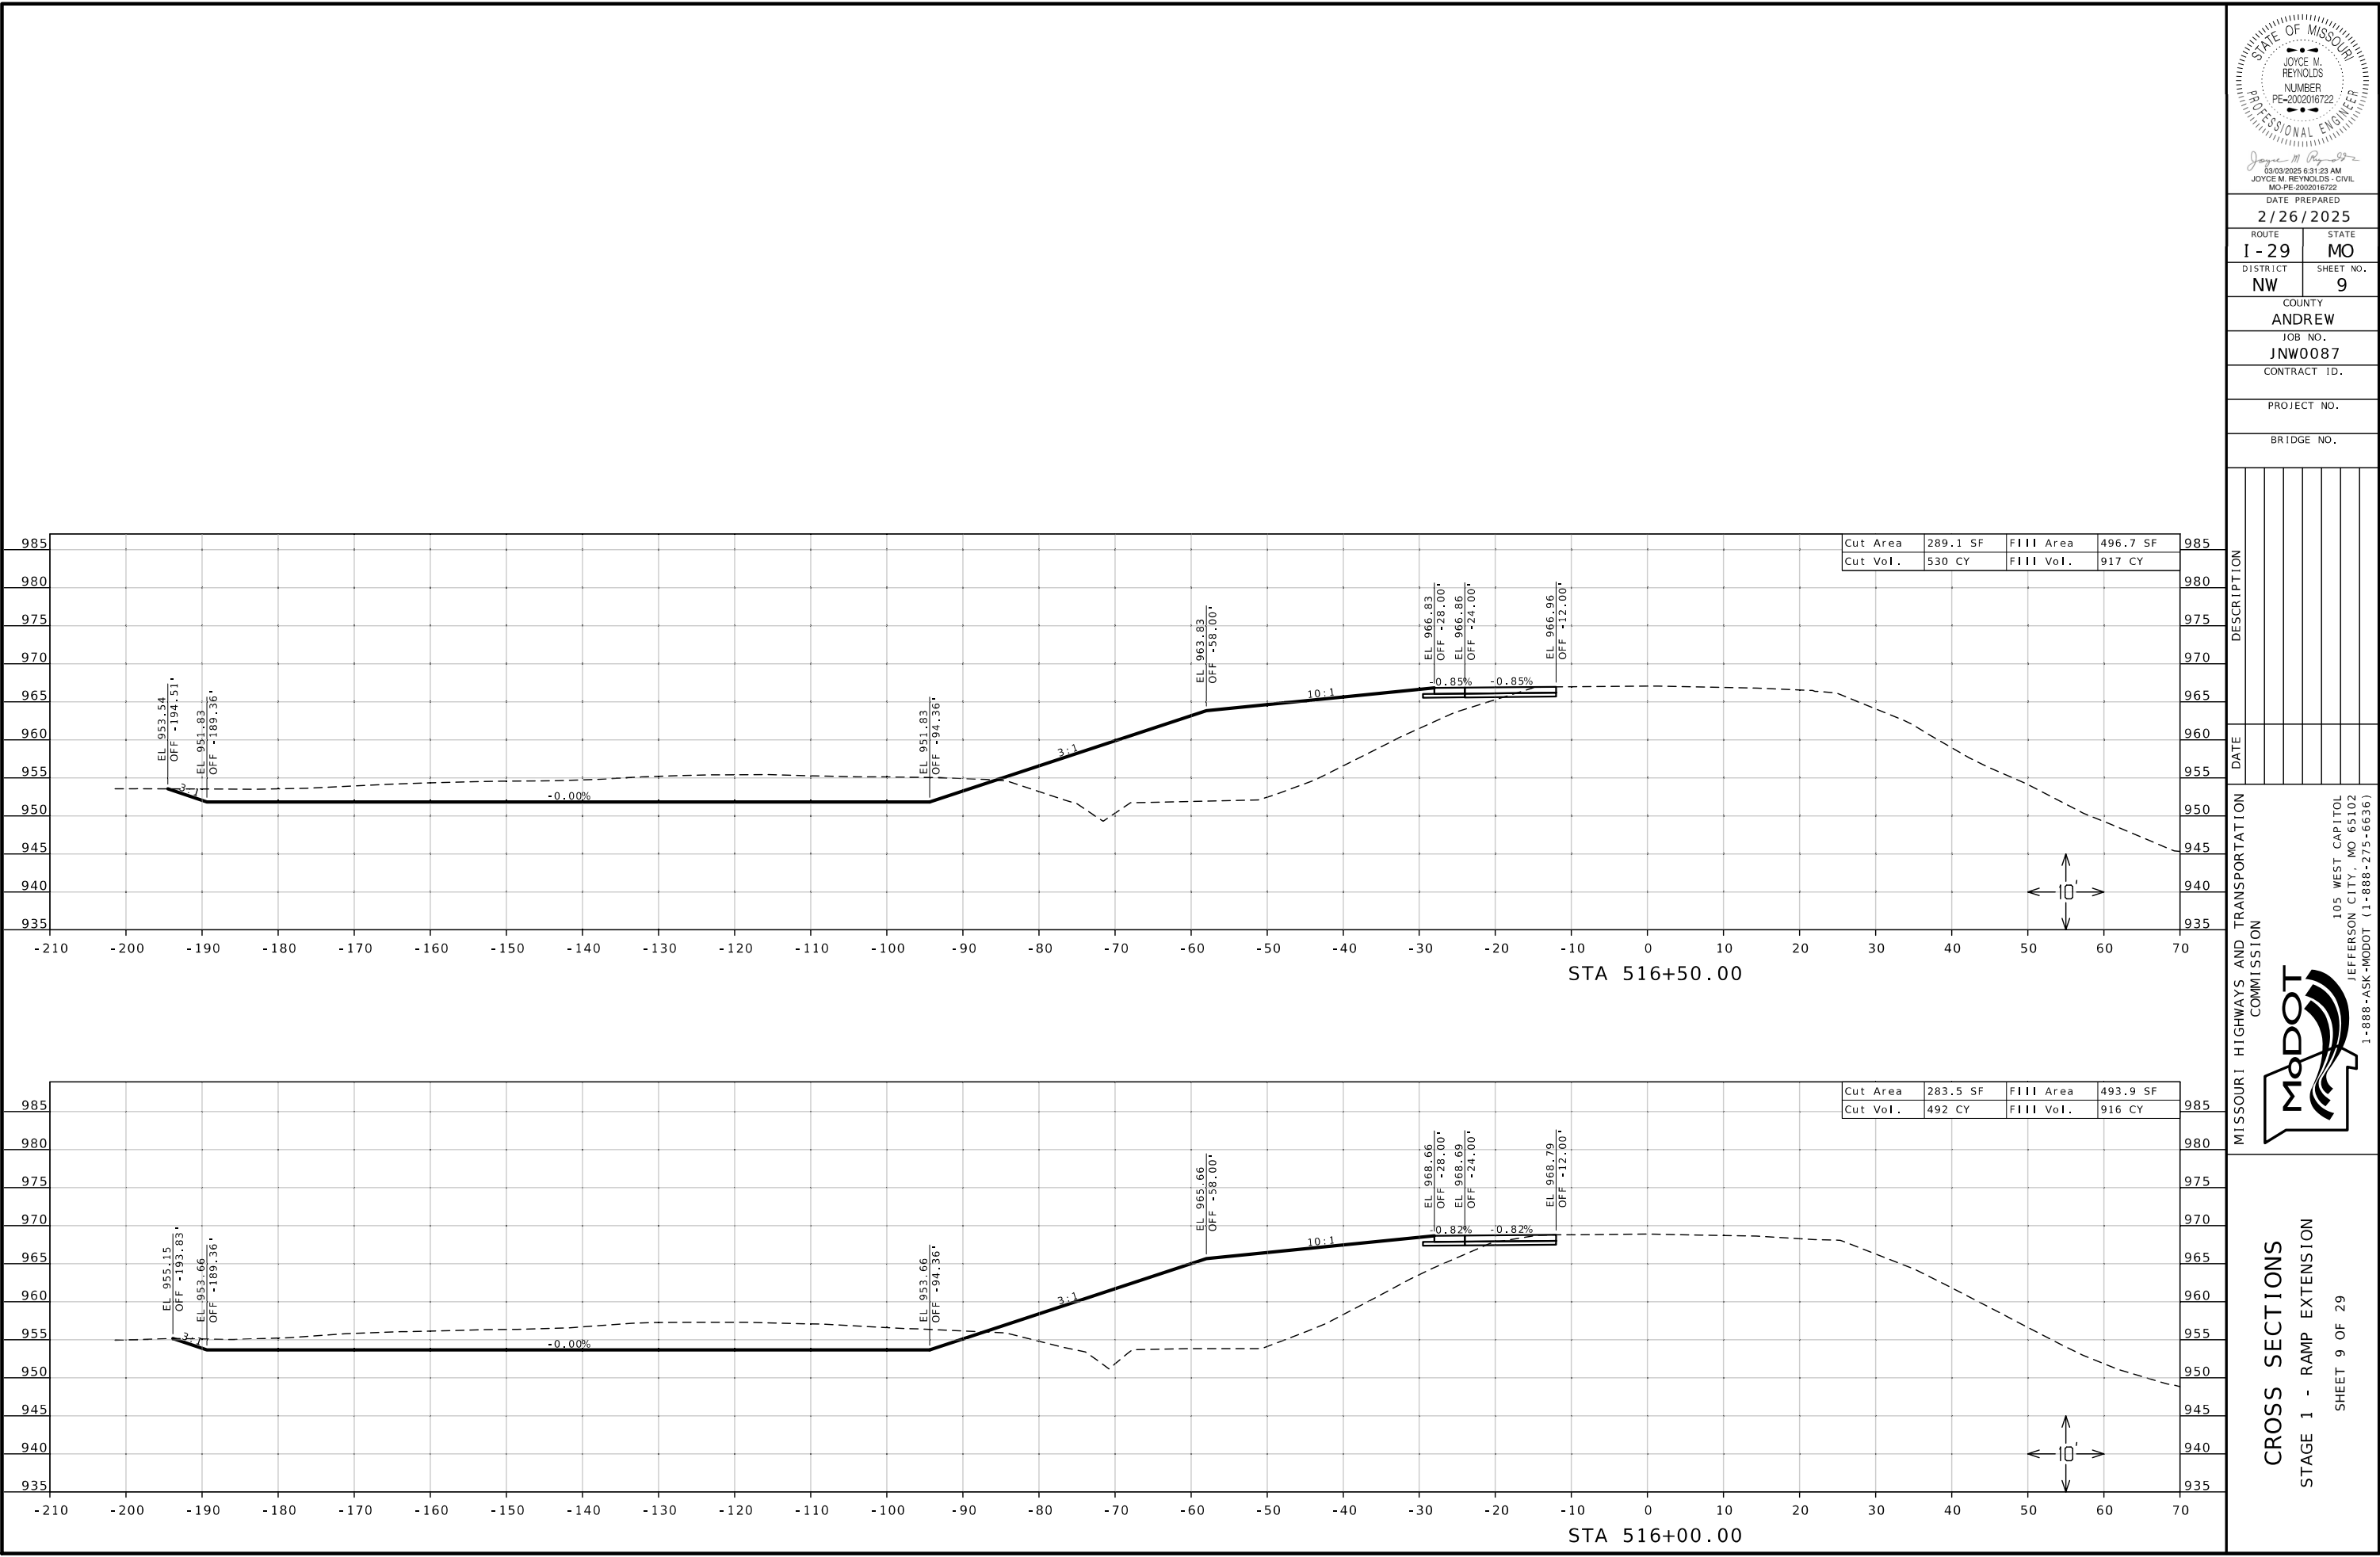

DATE PREPARED
2/26/2025

ROUTE
1 - 29

STATE
MO

DISTRICT
NW

SHEET NO.
9

COUNTY
ANDREW

JOB NO.
JNW0087

CONTRACT ID.

PROJECT NO.

BRIDGE NO.

DESCRIPTION	DATE

MISSOURI HIGHWAYS AND TRANSPORTATION COMMISSION





105 WEST CAPITOL
JEFFERSON CITY, MO 65102
1-888-ASK-MODOT (1-888-275-6636)

CROSS SECTIONS

STAGE 1 - RAMP EXTENSION

SHEET 9 OF 29

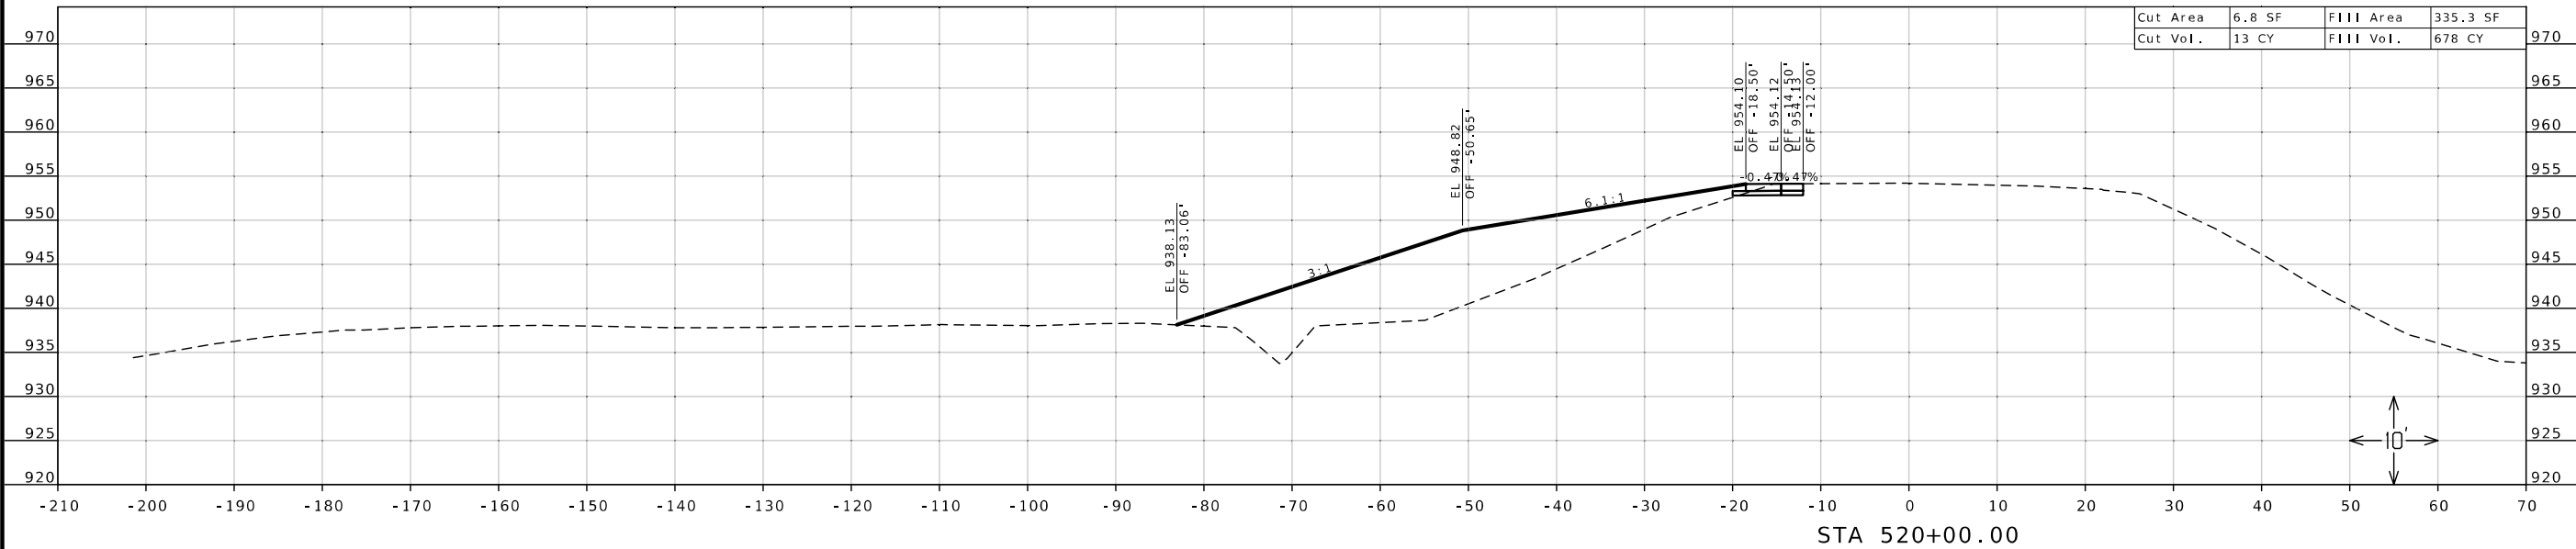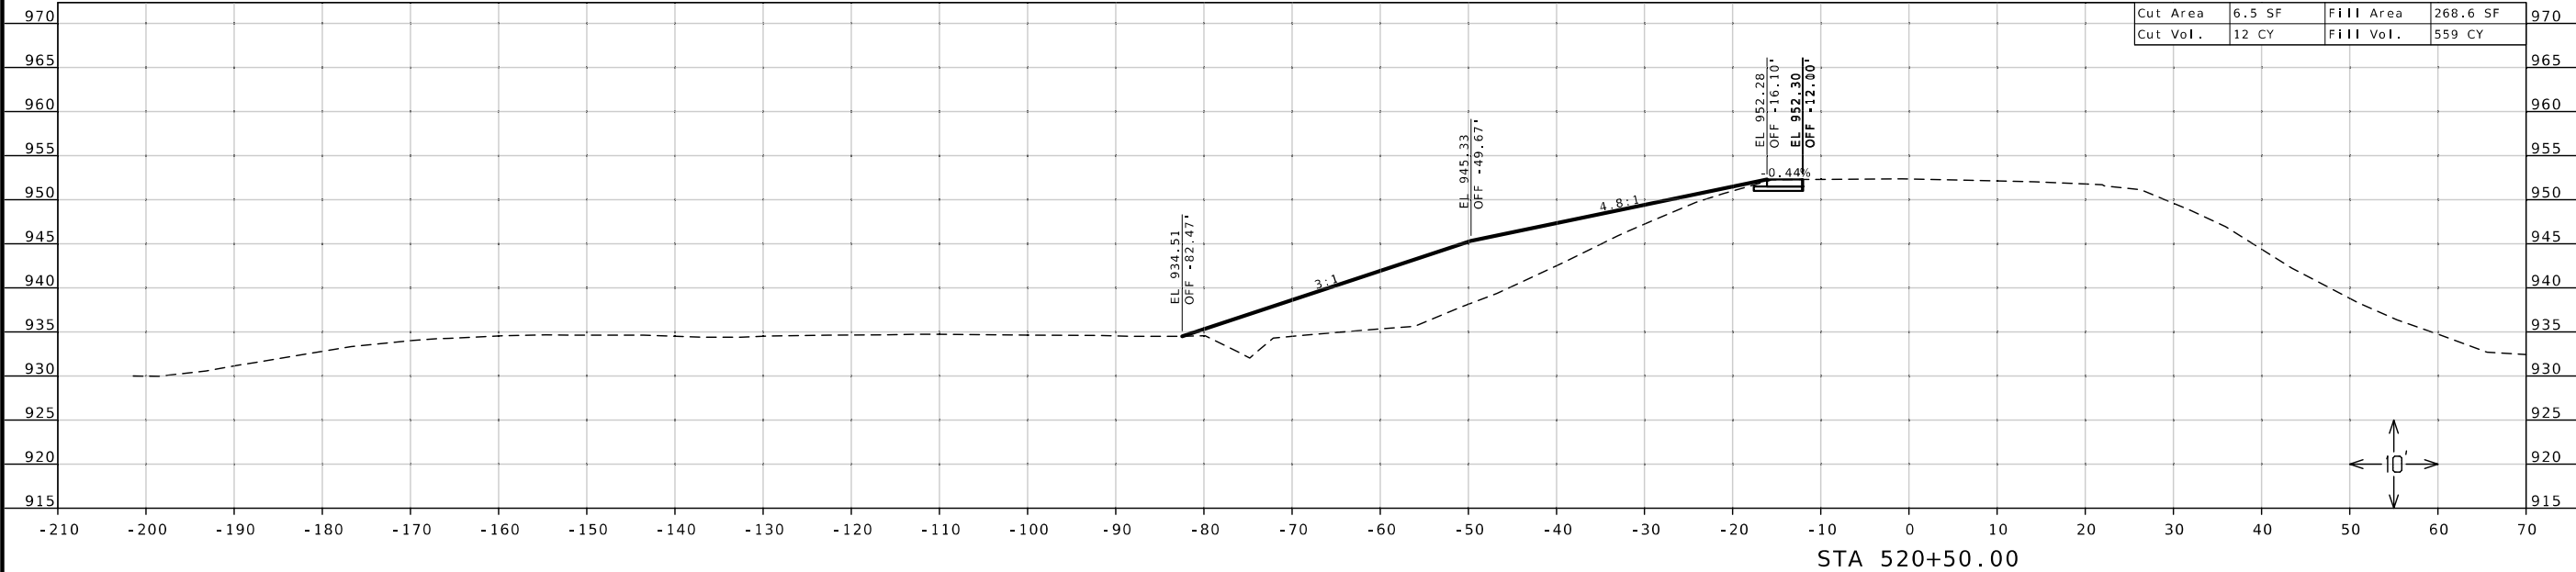

STATE OF MISSOURI

JOYCE M. REYNOLDS

NUMBER

PE-2002016722

PROFESSIONAL ENGINEER

Joyce M. Reynolds

03/03/2025 6:30:43 AM

JOYCE M. REYNOLDS - CIVIL

MO-PE-2002016722

DATE PREPARED

2/26/2025

ROUTE

1 - 29

DISTRICT

NW

STATE

MO

SHEET NO.

13

COUNTY

ANDREW

JOB NO.

JNW0087

CONTRACT ID.

PROJECT NO.

BRIDGE NO.

DESCRIPTION

DATE

MISSOURI HIGHWAYS AND TRANSPORTATION COMMISSION

105 WEST CAPITOL


JEFFERSON CITY, MO 65102

1-888-ASK-MODOT (1-888-275-6636)

CROSS SECTIONS

STAGE 1 - RAMP EXTENSION

SHEET 13 OF 29

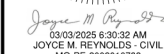

2/26/202

STATE
MO

14

ANDREW

CONTRACT ID

PROJECT NO.


BRIDGE NO.




MISSOURI HIGHWAYS AND TRANSPORTATION
COMMISSION

105 WEST CAPITOL
JEFFERSON CITY, MO. 65102

CROSS SECTIONS
STAGE 1 - RAMP EXTENSION

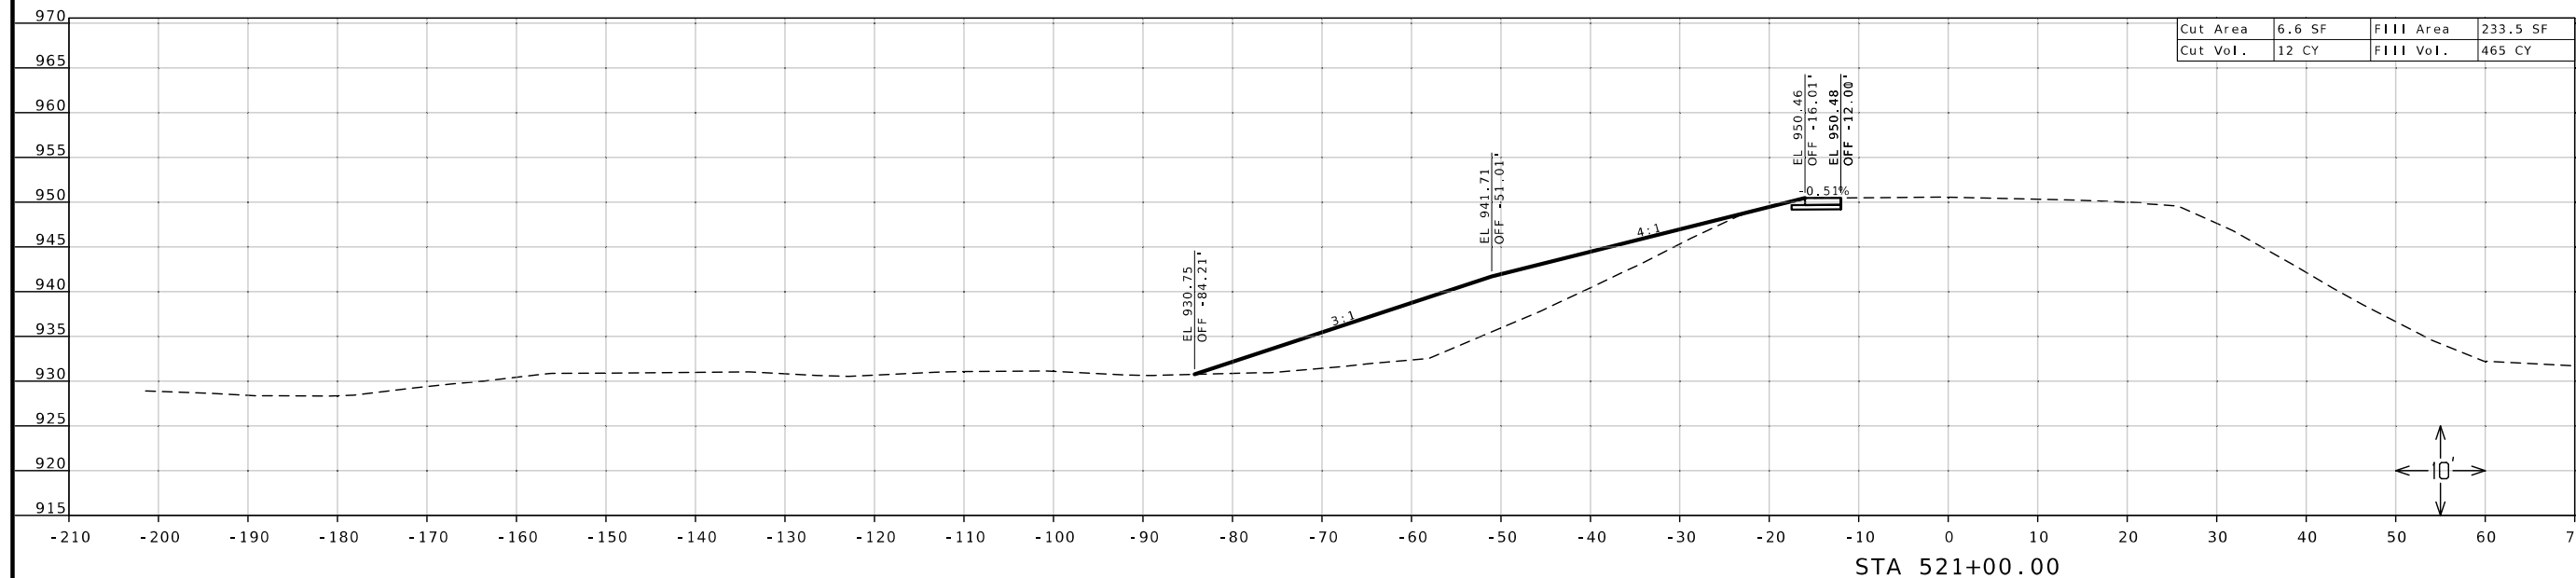

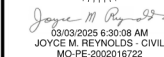

DATE PREPARED

2/26/2025

ROUTE	STATE
100	MO

1 - 29	MO
29 - 30	MO

DISTRICT	SHEET
NW	16

NW	TO
COUNTY	

ANDREW

JOB NO.

JNW0087

CONTRACT ID.

PROJECT NO.

PROJECT NO.



BRIDGE NO.



[illegible]

MISSOURI HIGHWAYS AND TRANSPORTATION
COMMISSION

105 WEST CAPITOL
JEFFERSON CITY, MO. 65102

CROSS SECTIONS

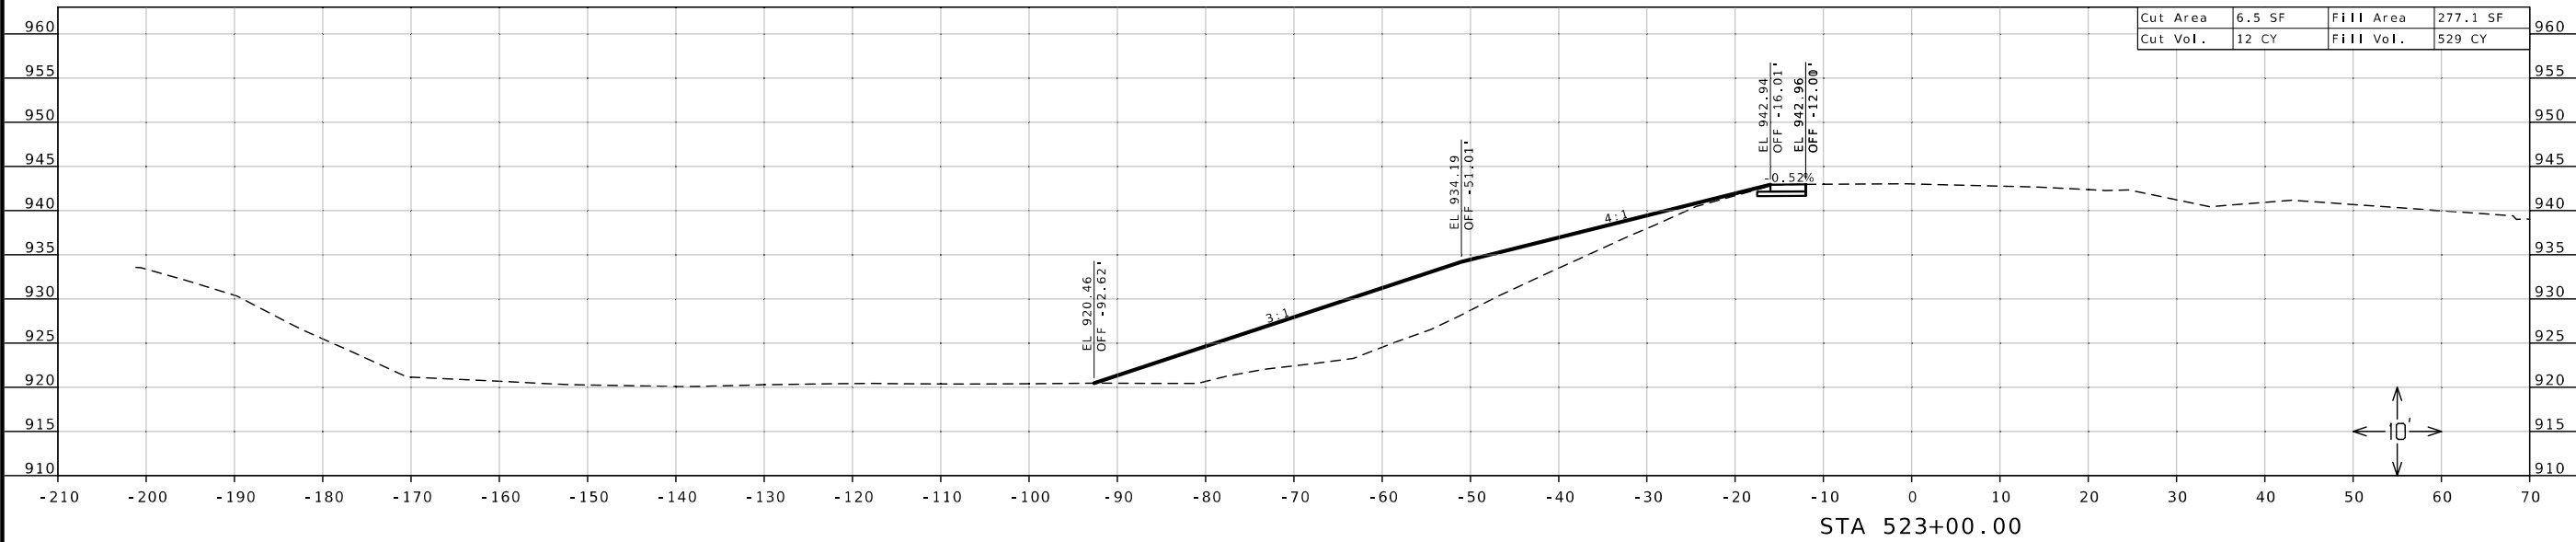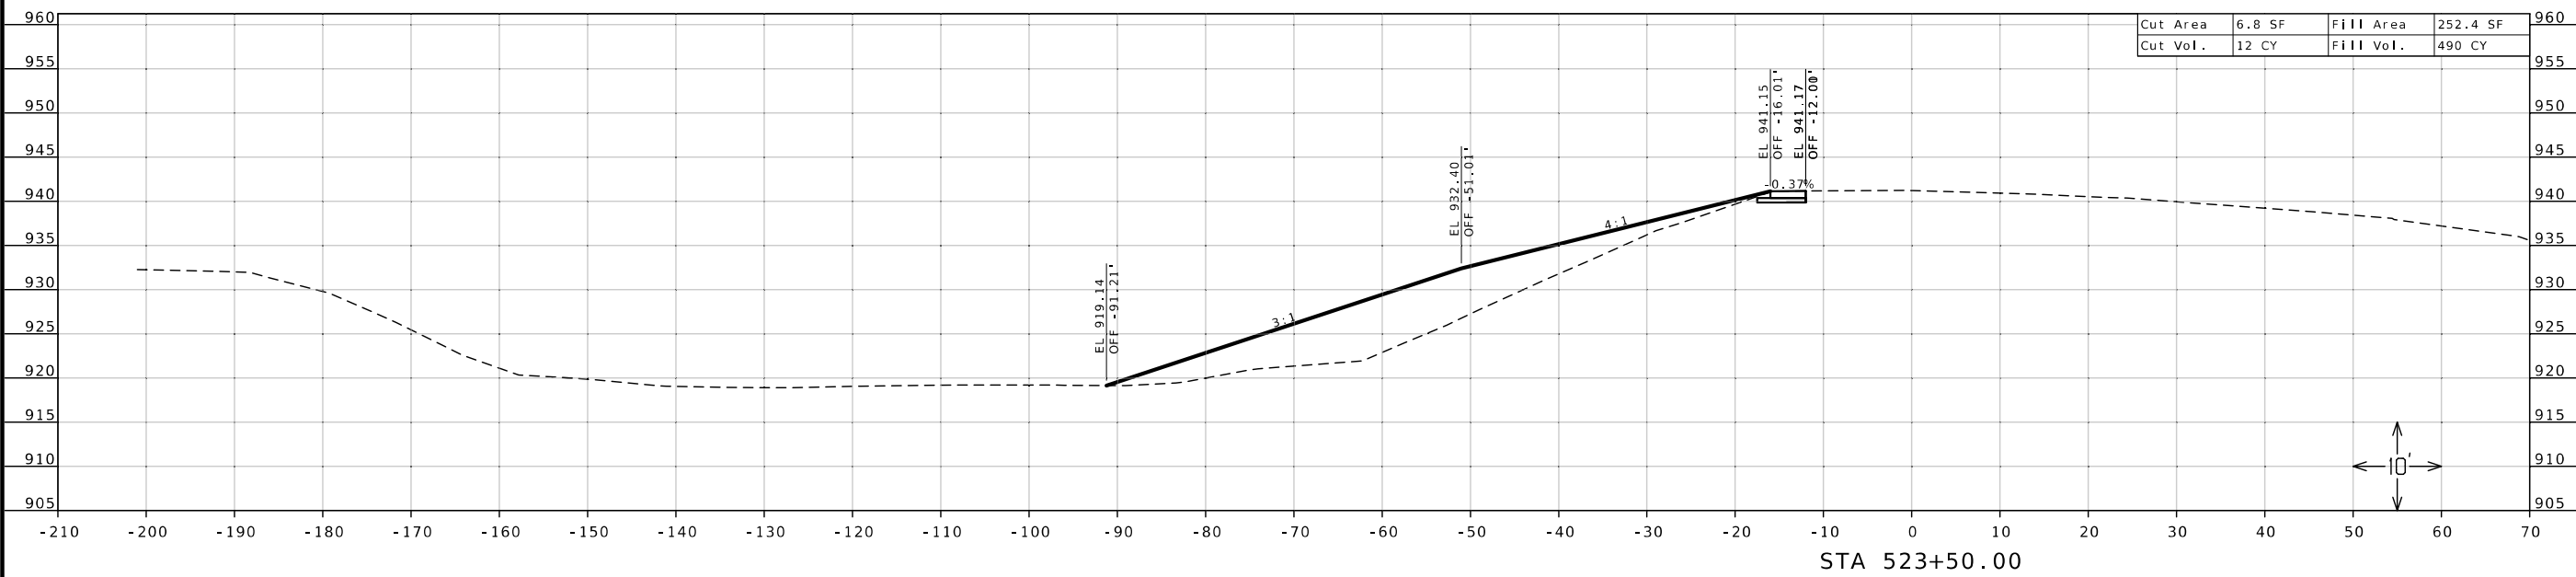

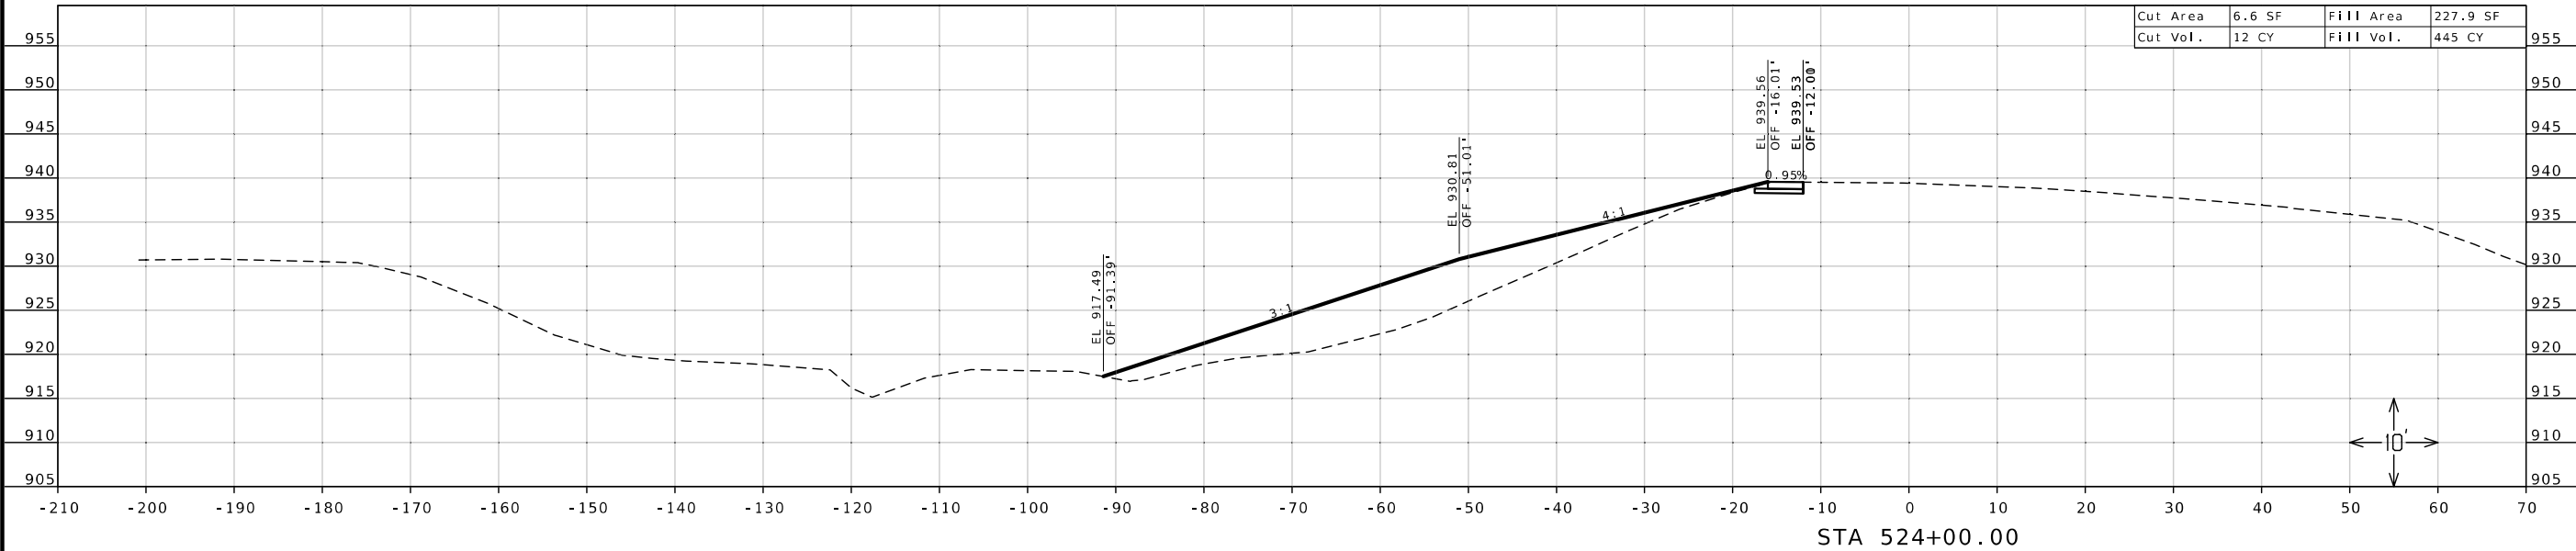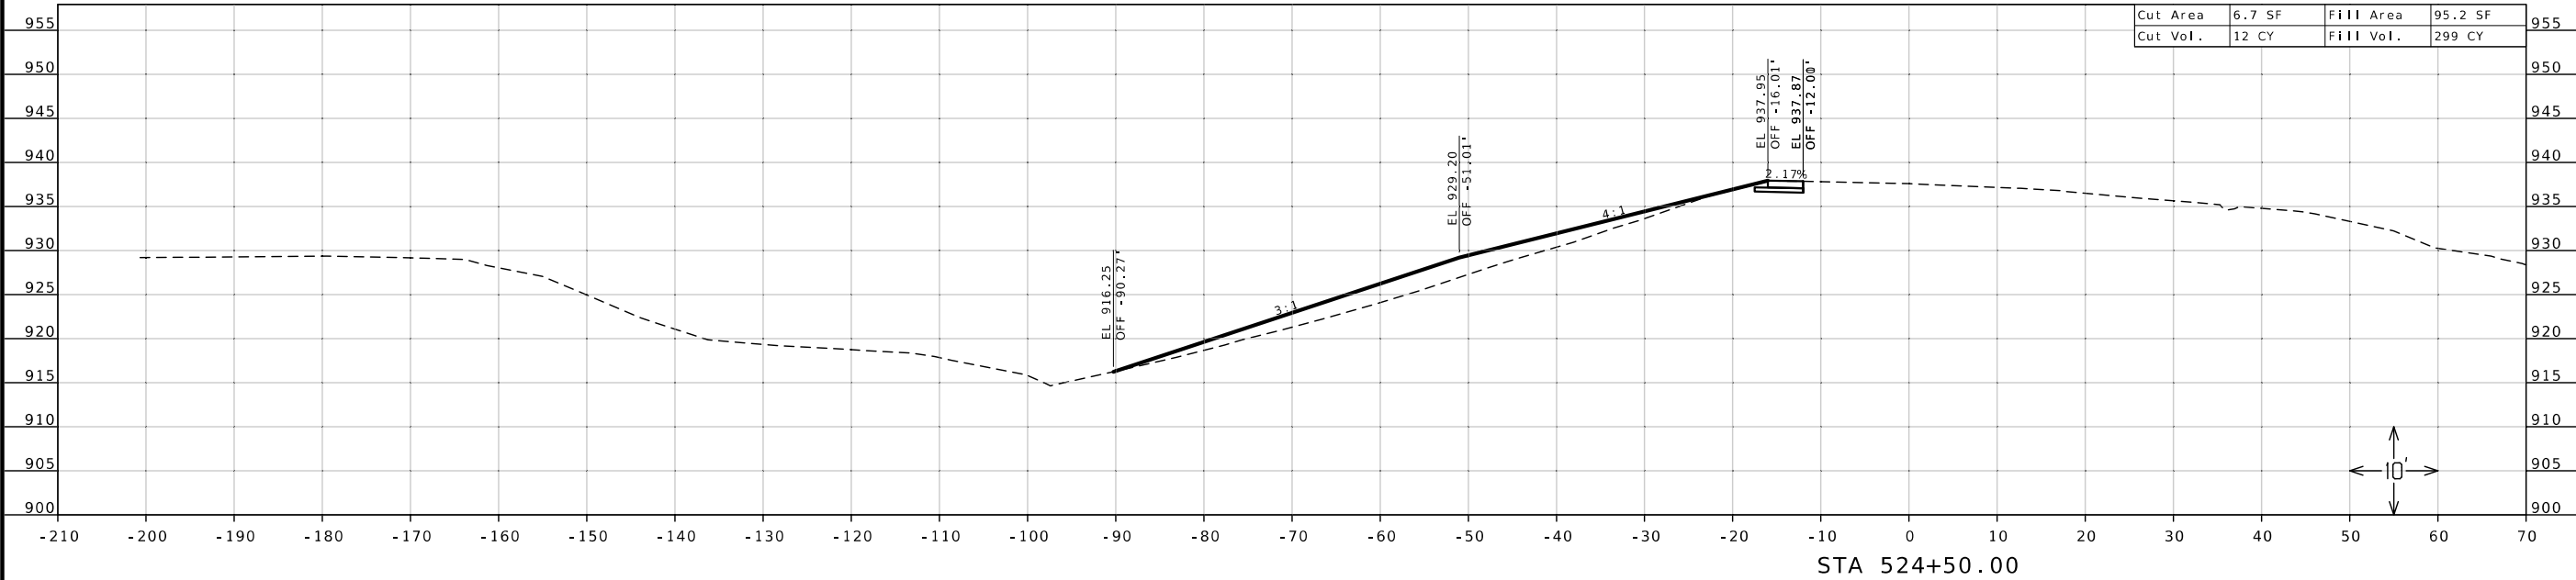

STATE OF MISSOURI

JOYCE M. REYNOLDS

NUMBER

PE-2002016722

PROFESSIONAL ENGINEER

JOYCE M. REYNOLDS

03/03/2025 8:29:56 AM

JOYCE M. REYNOLDS - CIVIL

MO-PE-2002016722

DATE PREPARED

2/26/2025

ROUTE

1 - 29

STATE

MO

DISTRICT

NW

SHEET NO.

17

COUNTY

ANDREW

JOB NO.

JNW0087

CONTRACT ID.

PROJECT NO.

BRIDGE NO.

DESCRIPTION

DATE

MISSOURI HIGHWAYS AND TRANSPORTATION COMMISSION

105 WEST CAPITOL


JEFFERSON CITY, MO 65102

1-888-ASK-MODOT (1-888-275-6636)

CROSS SECTIONS

STAGE 1 - RAMP EXTENSION

SHEET 17 OF 29

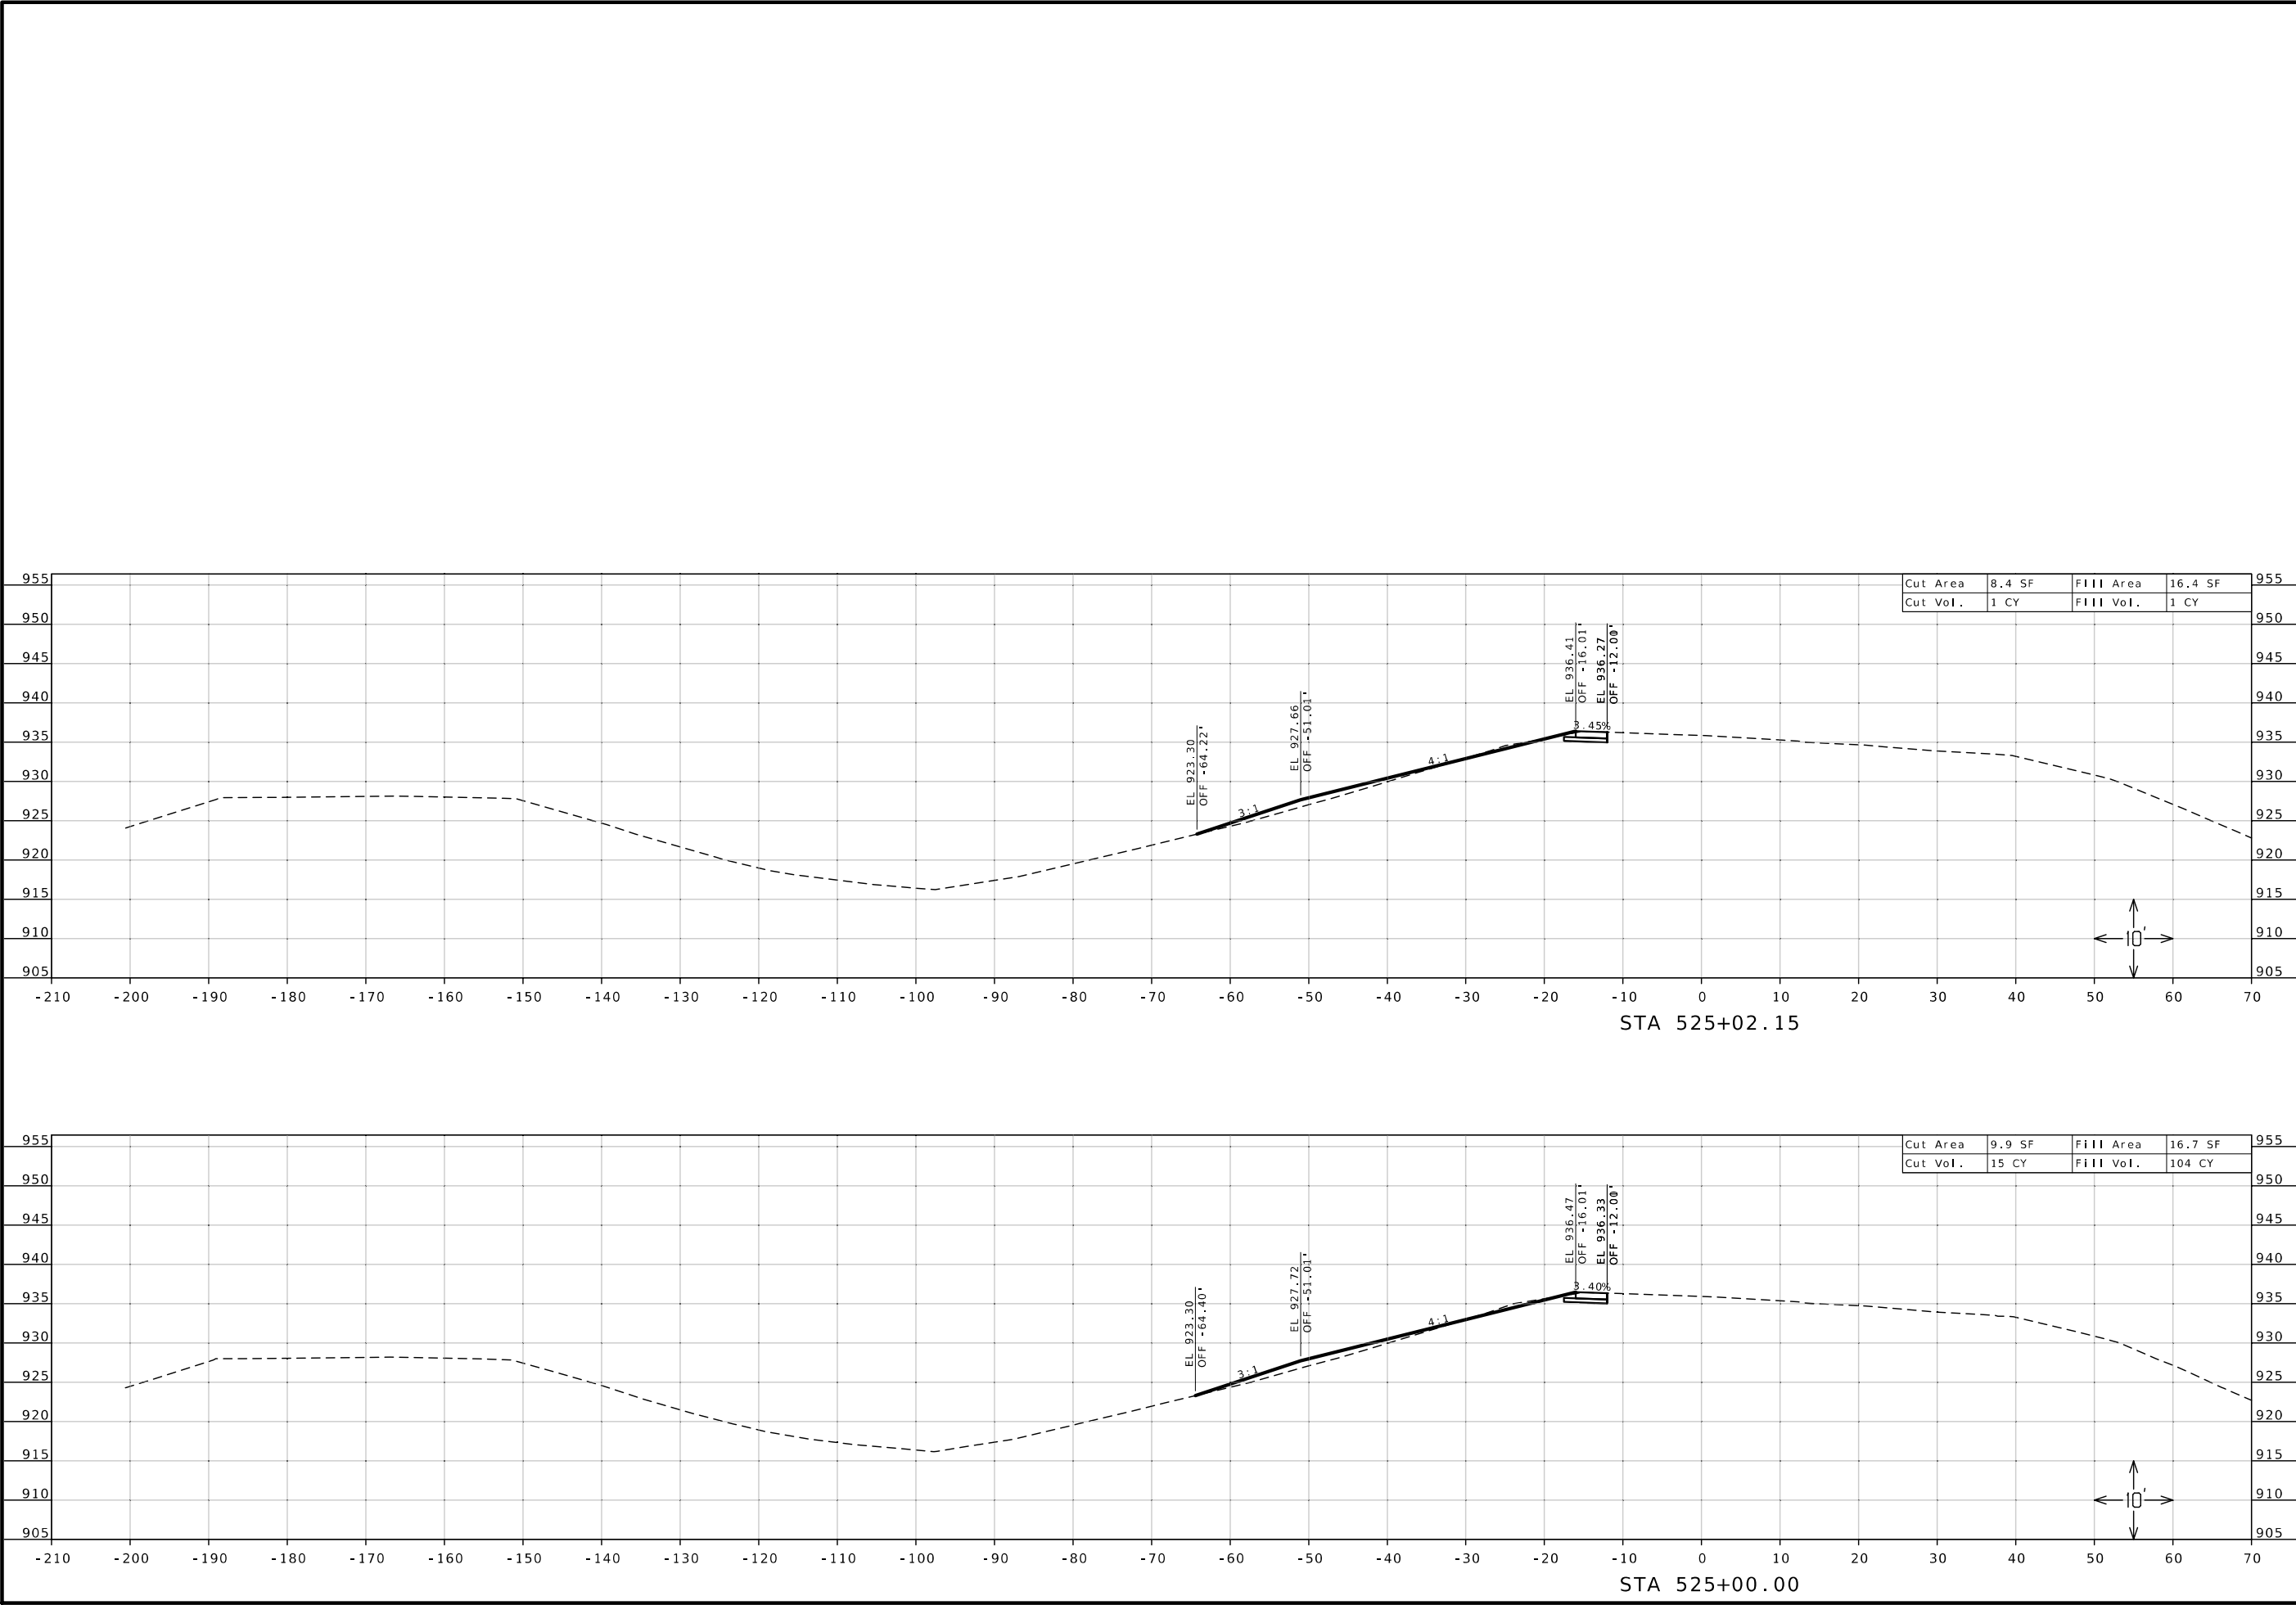

STATE OF MISSOURI

JOYCE M. REYNOLDS

NUMBER

PE-2002016722

PROFESSIONAL ENGINEER

JOYCE M. REYNOLDS

03/03/2025 6:29:45 AM

JOYCE M. REYNOLDS - CIVIL

MO-PE-2002016722

DATE PREPARED

2/26/2025

ROUTE

1 - 29

DISTRICT

NW

STATE

MO

SHEET NO.

18

COUNTY

ANDREW

JOB NO.

JNW0087

CONTRACT ID.

PROJECT NO.

BRIDGE NO.

DESCRIPTION

DATE

MISSOURI HIGHWAYS AND TRANSPORTATION COMMISSION

105 WEST CAPITOL


JEFFERSON CITY, MO 65102

1-888-ASK-MODOT (1-888-275-6636)

CROSS SECTIONS

STAGE 1 - RAMP EXTENSION

SHEET 18 OF 29

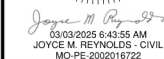

2/26/2025


ROUTE	STATE
I 20	MO

DISTRICT SHEET NO.


COUNTY

IOB NO.

JINW0007

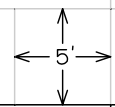

STA 514+50.00

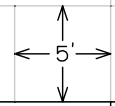


STA 514+48.00



CROSS SECTIONS

STAGE 2 - SLOPE IMPROVEMENTS

SHEET 19 OF 29

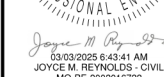

2/26/2025

1 - 29	MO
DISTRICT	SHEET

DISTRICT	SHEET
NW	20

COUNTY

ANDREW

JOB NO.
INW0087

CONTRACT ID.

PROJECT NO.

BRIDGE NO.



1997, 1998, 1999,26





MISSOURI HIGHWAYS AND TRANSPORTATION
COMMISSION

105 WEST CAPITOL
JEFFERSON CITY, MO. 65102

CROSS SECTIONS
STAGE 2 - SLOPE IMPROVEMENTS
SHEET 20 OF 29

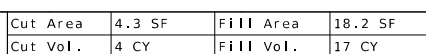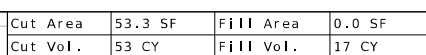

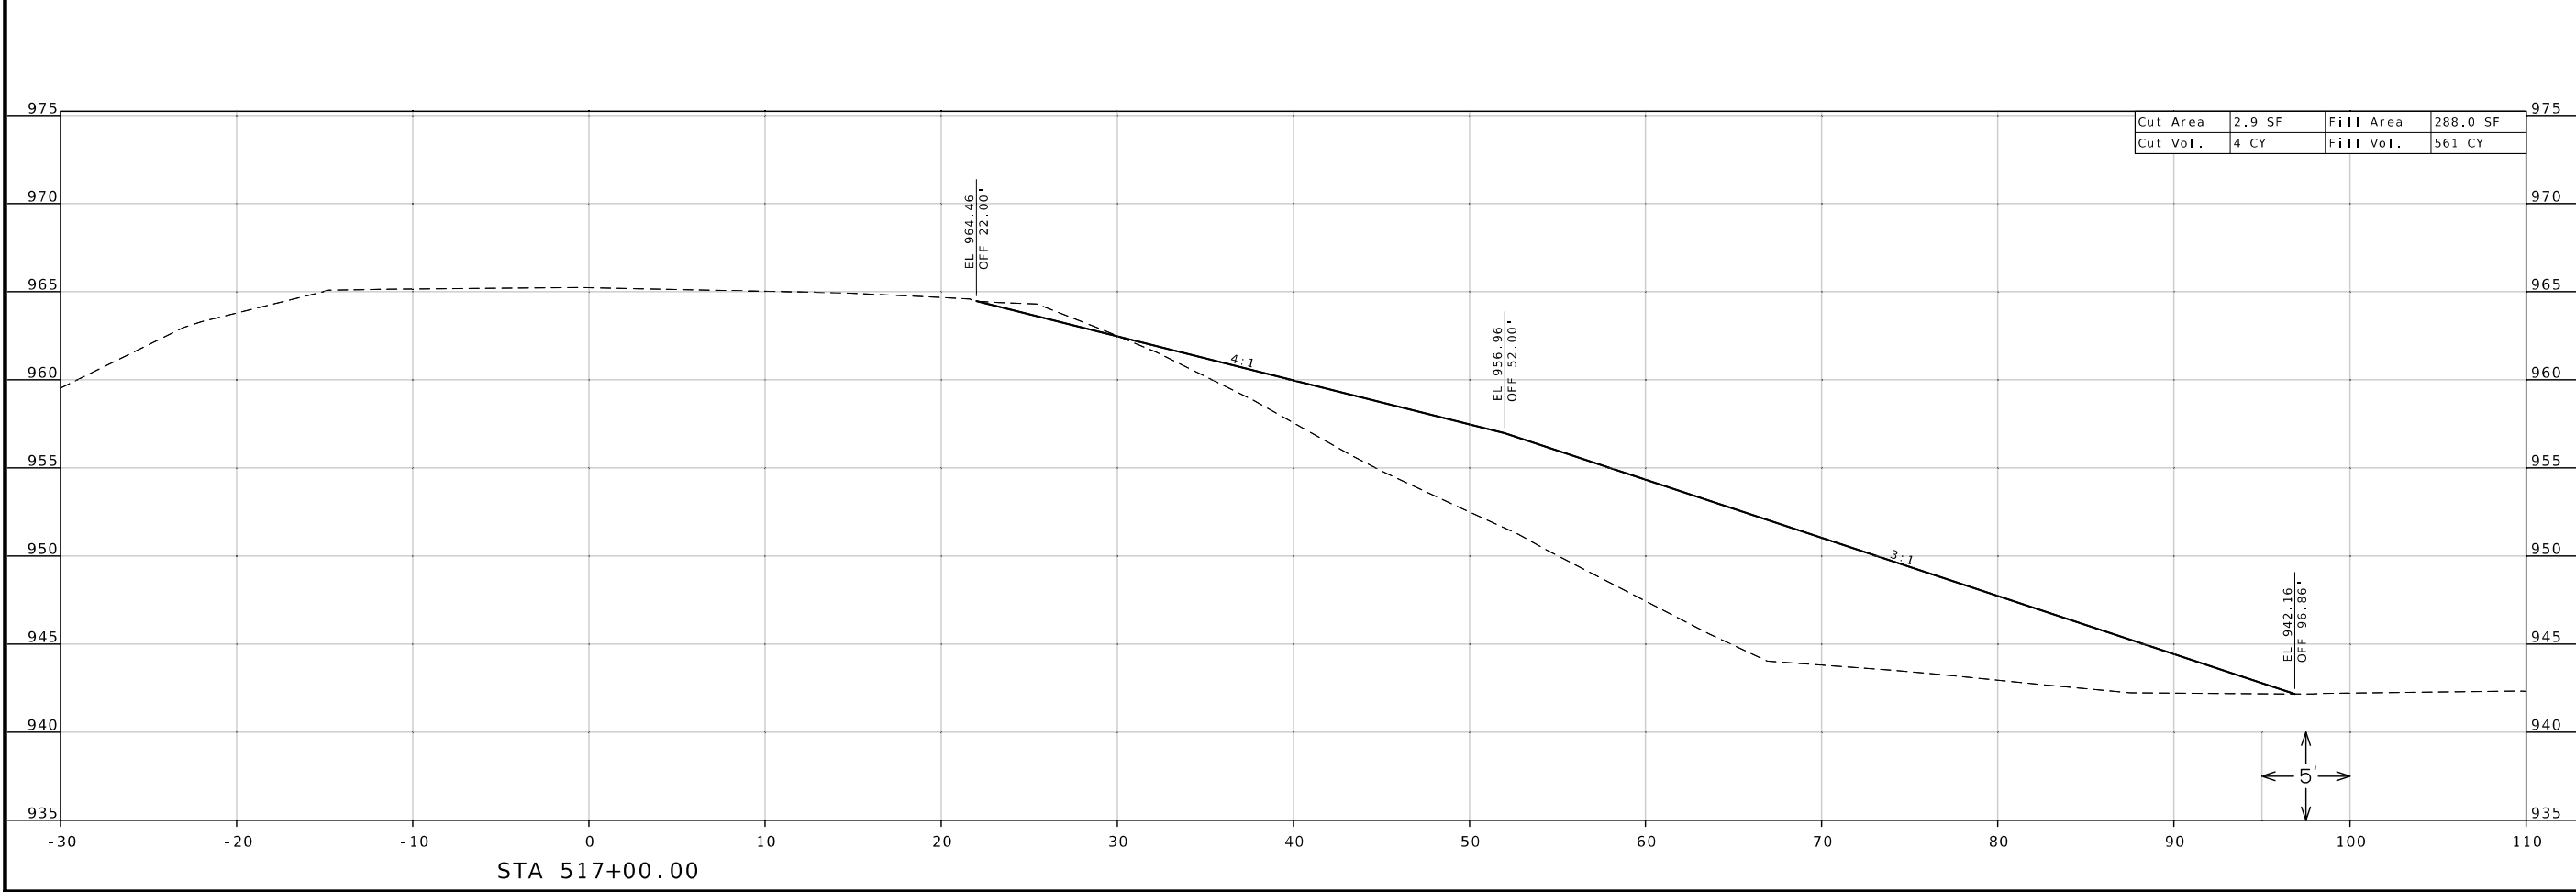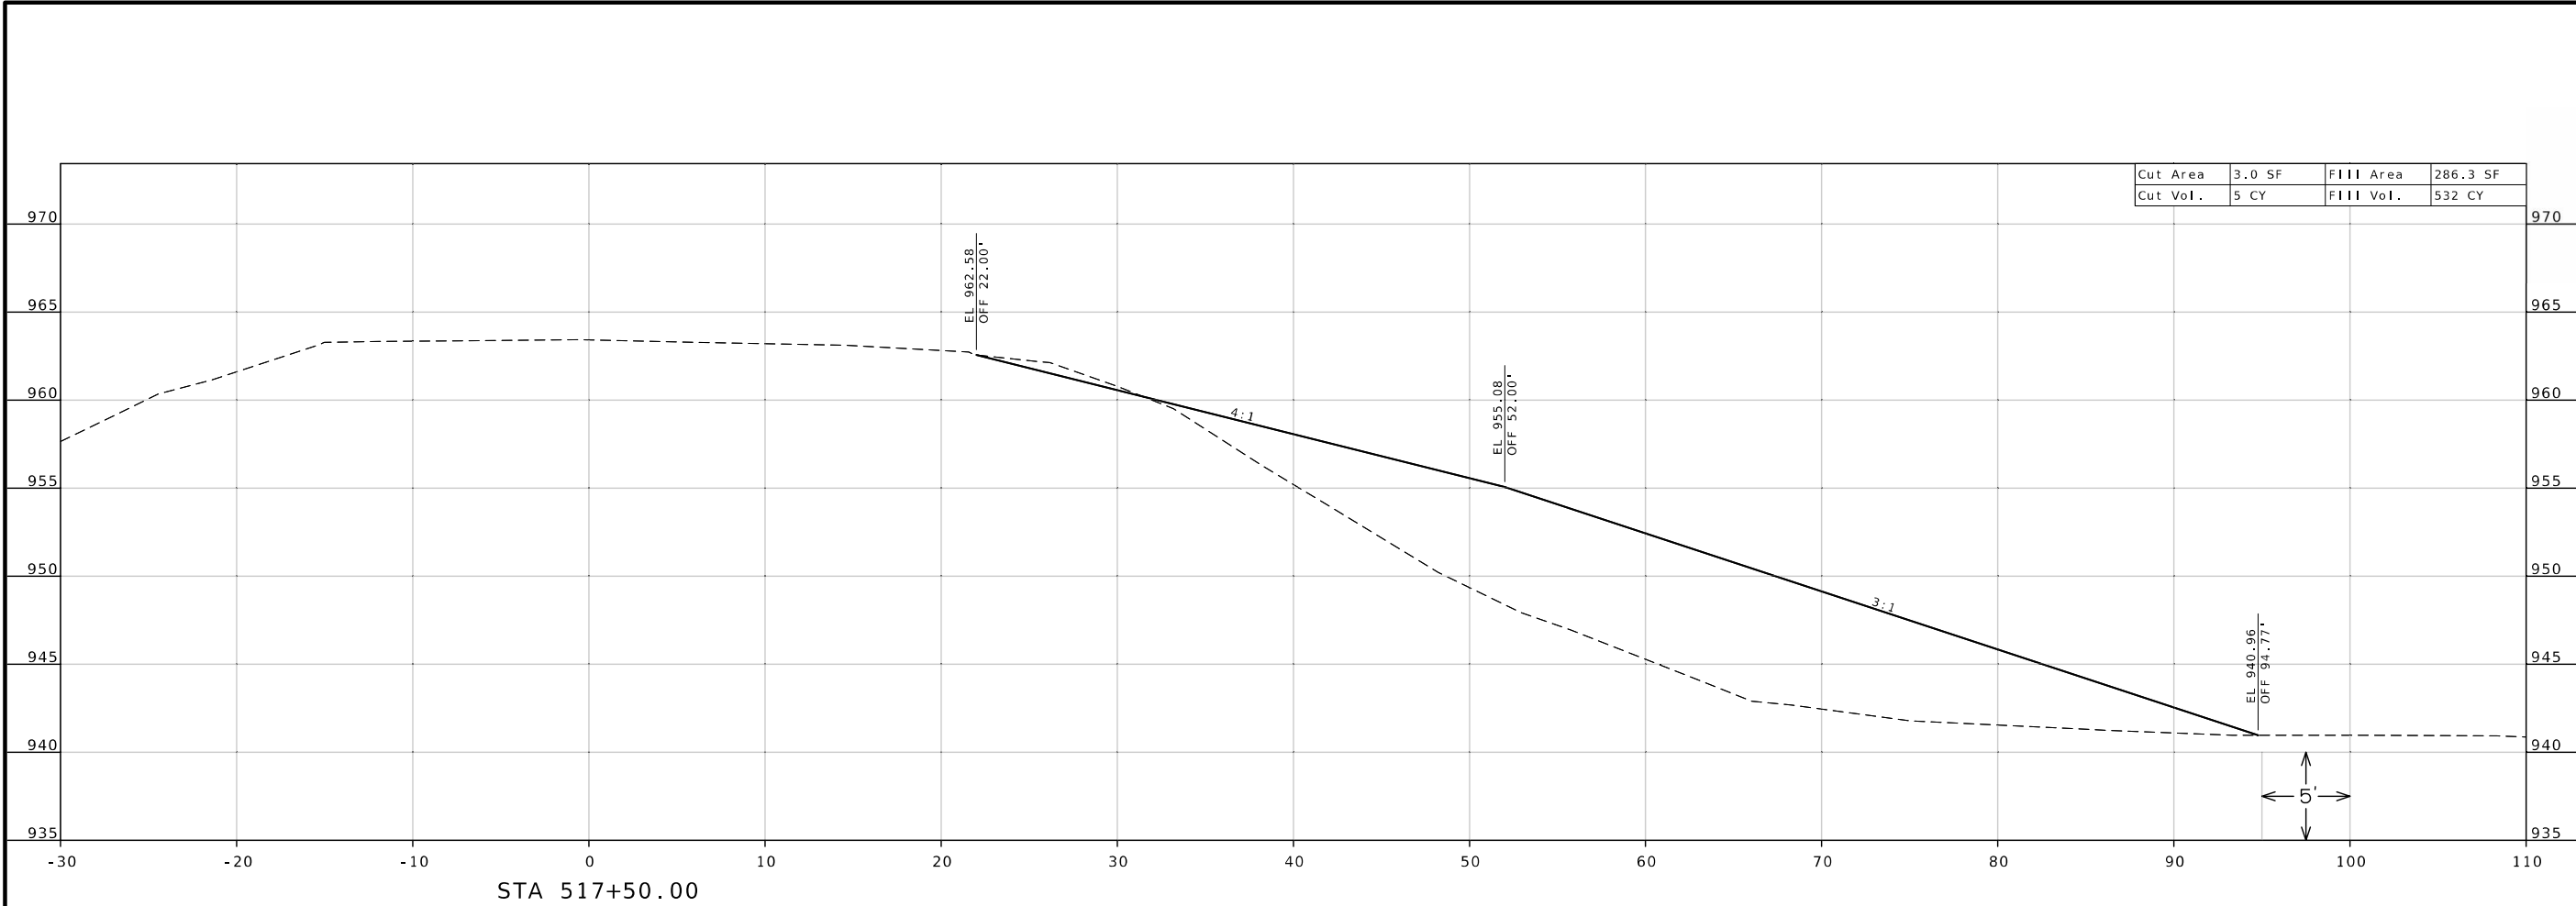

STATE OF MISSOURI

JOYCE M. REYNOLDS

NUMBER

PE-2002016722

PROFESSIONAL ENGINEER

JOYCE M. REYNOLDS

03/10/2025 6:10:07 AM

JOYCE M. REYNOLDS - CIVIL

MO-PE-2002016722

DATE PREPARED

3/7/2025

ROUTE

1 - 29

STATE

MO

DISTRICT

NW

SHEET NO.

22

COUNTY

ANDREW

JOB NO.

JNW0087

CONTRACT ID.

PROJECT NO.

BRIDGE NO.

DATE

DESCRIPTION

MISSOURI HIGHWAYS AND TRANSPORTATION COMMISSION

105 WEST CAPITOL


JEFFERSON CITY, MO 65102

1-888-ASK-MODOT (1-888-275-6636)

CROSS SECTIONS

STAGE 2 - SLOPE IMPROVEMENTS

SHEET 22 OF 29

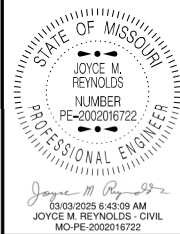

DATE PREPARED	
2/26/2025	
ROUTE	STATE
1 - 29	MO
DISTRICT	SHEET NO.
NW	23
COUNTY	
ANDREW	
JOB NO.	
JNW0087	
CONTRACT ID.	
PROJECT NO.	
BRIDGE NO.	

DATE	DESCRIPTION

MISSOURI HIGHWAYS AND TRANSPORTATION COMMISSION






105 WEST CAPITOL
JEFFERSON CITY, MO 65102
1-888-ASK-MODOT (1-888-275-6636)

CROSS SECTIONS

STAGE 2 - SLOPE IMPROVEMENTS

SHEET 23 OF 29

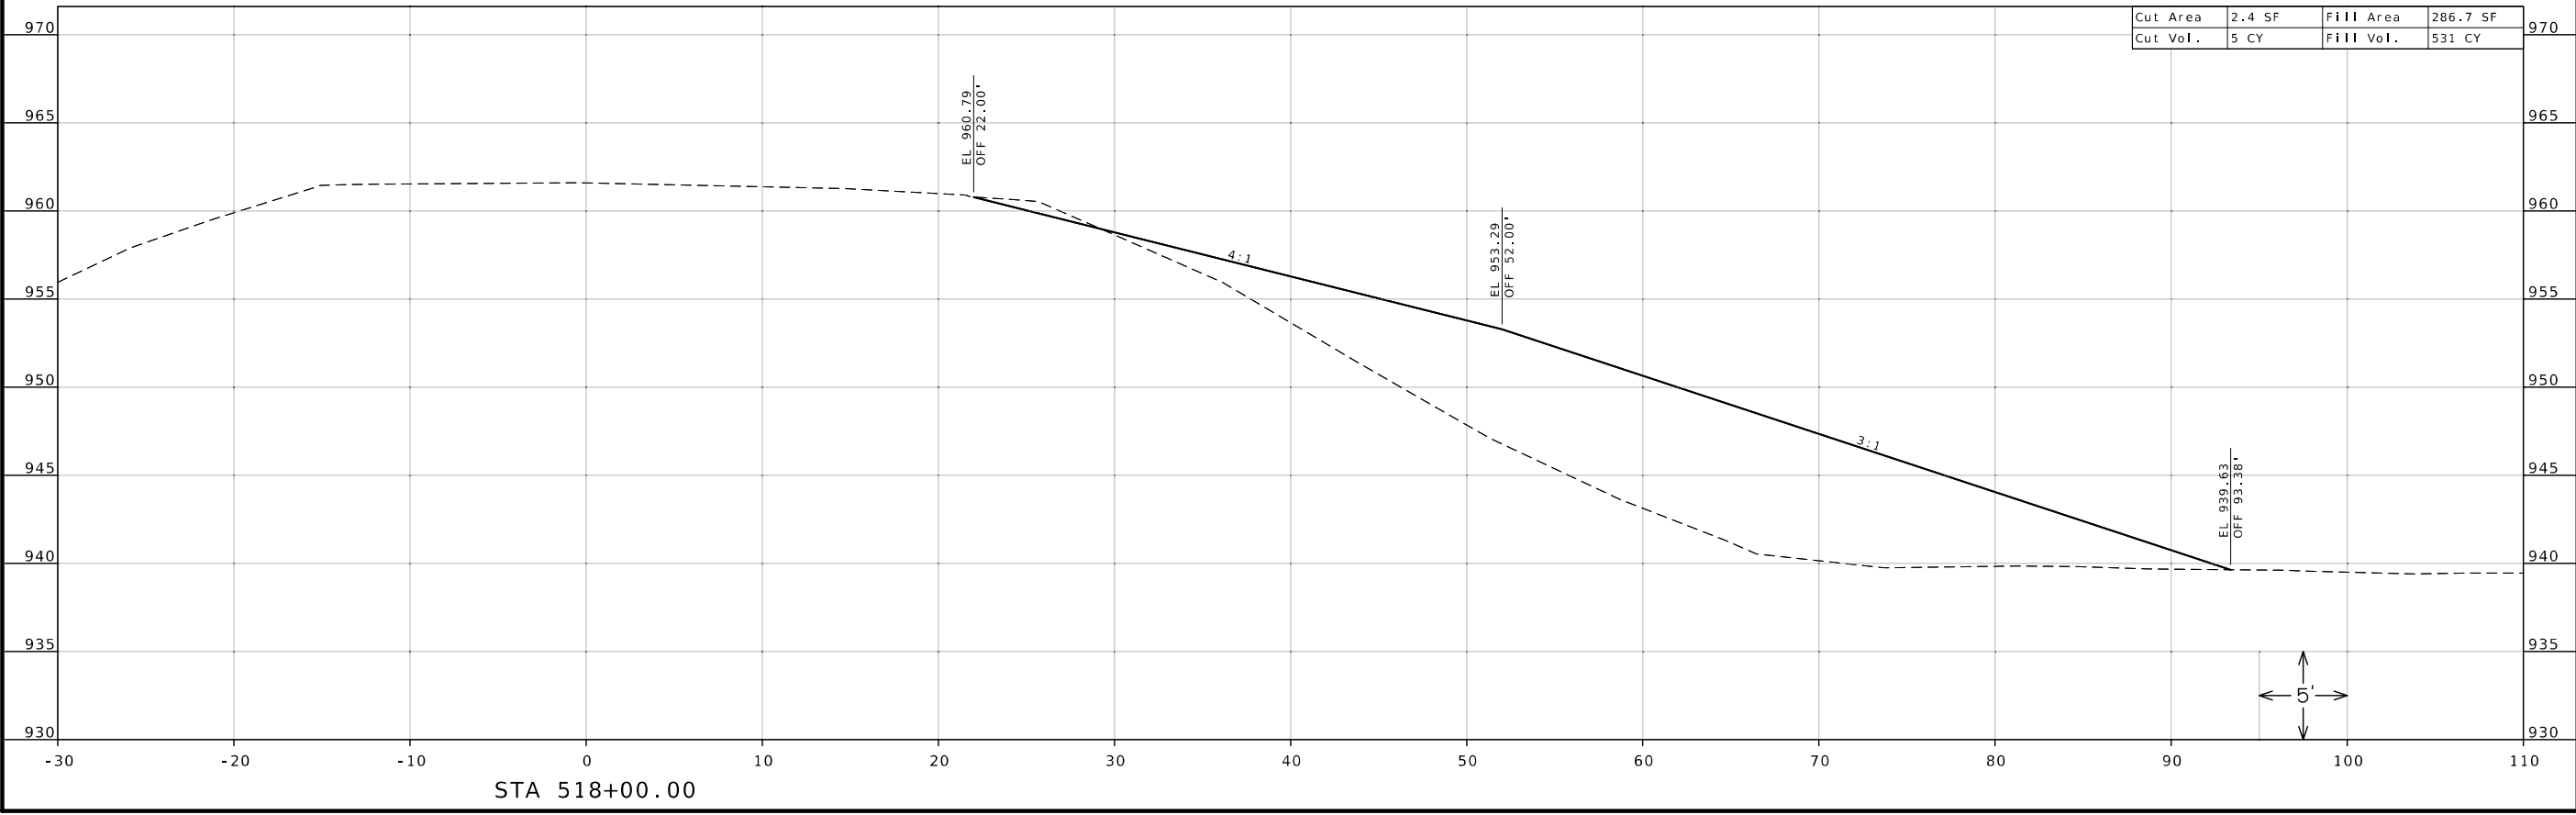

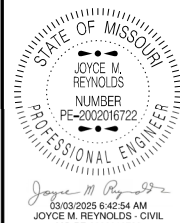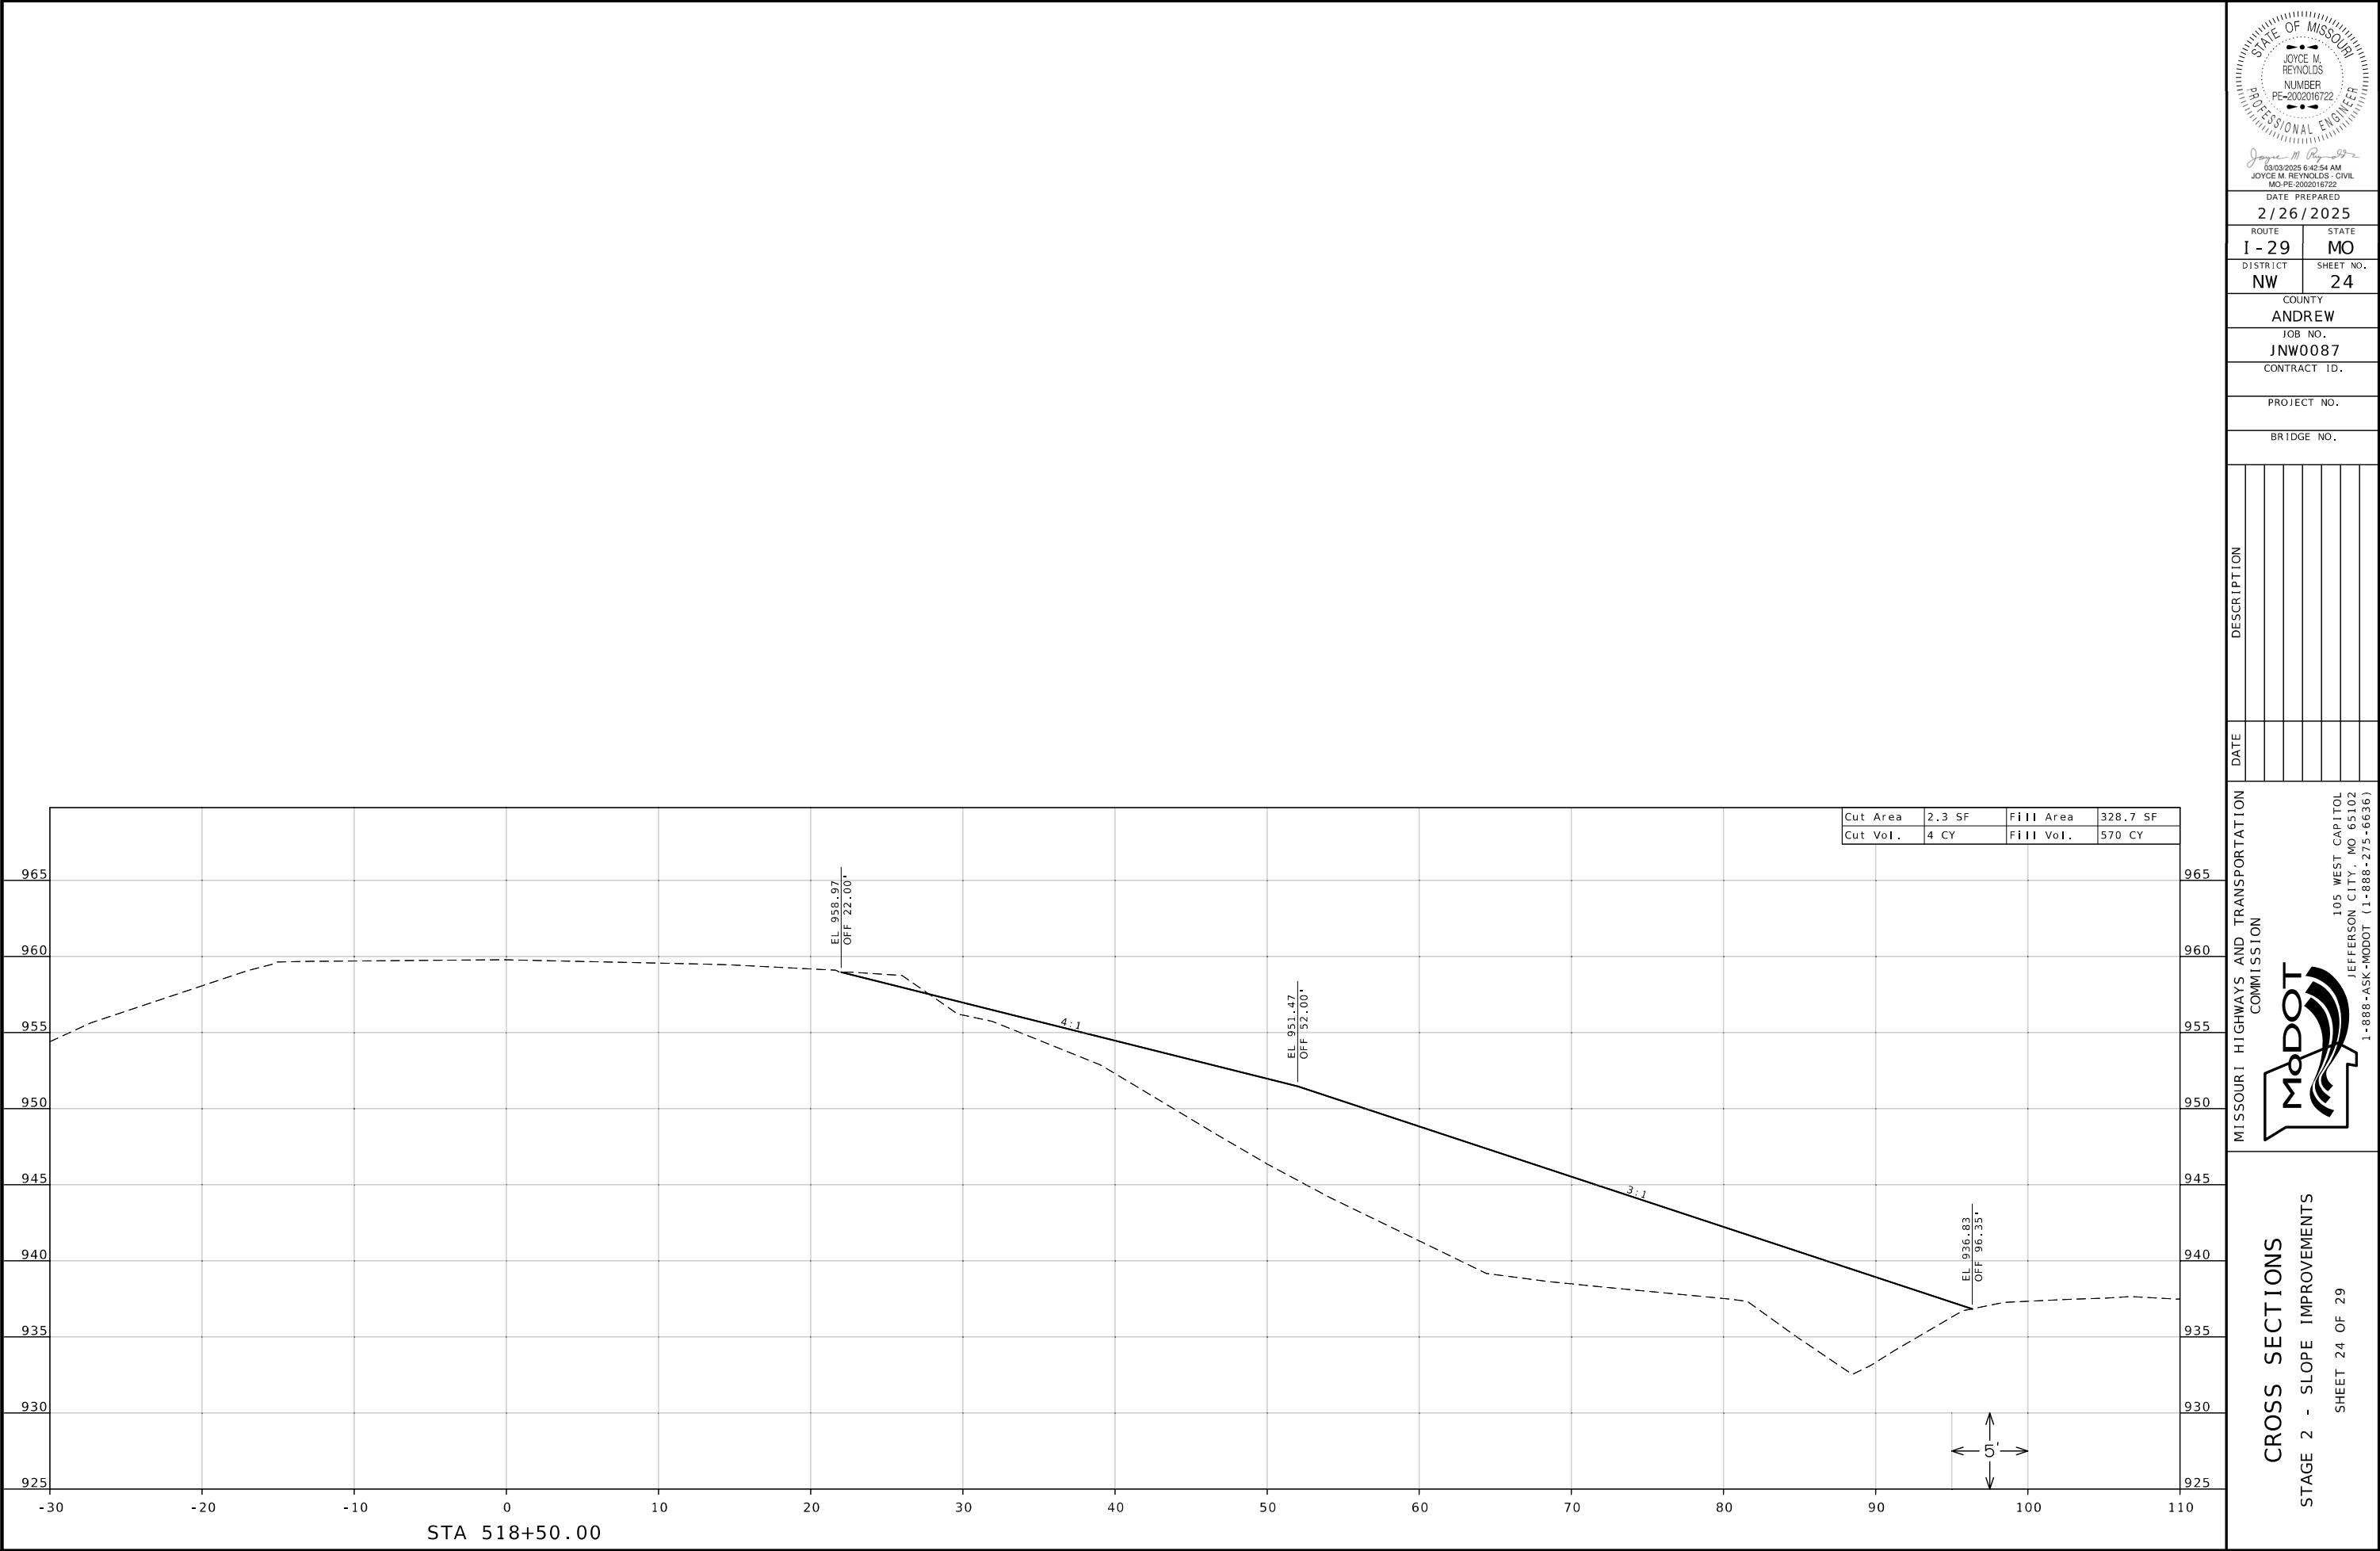

DATE PREPARED
2/26/2025

ROUTE 1 - 29	STATE MO
DISTRICT NW	SHEET NO. 24

COUNTY
ANDREW

JOB NO.
JNW0087

CONTRACT ID.

PROJECT NO.


BRIDGE NO.

DATE	DESCRIPTION

MISSOURI HIGHWAYS AND TRANSPORTATION COMMISSION

105 WEST CAPITOL
JEFFERSON CITY, MO 65102
1-888-ASK-MODOT (1-888-275-6636)

CROSS SECTIONS
STAGE 2 - SLOPE IMPROVEMENTS
SHEET 24 OF 29

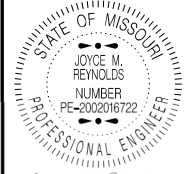

DATE PREPARED
2/26/2025

ROUTE	STATE
1 - 29	MO
DISTRICT	SHEET NO.
NW	28
COUNTY	

ANDREW

JNW0087

CONTRACT ID.

PROJECT NO.



BRIDGE NO.



DESCRIPTION	DATE

MISSOURI HIGHWAYS AND TRANSPORTATION COMMISSION

105 WEST CAPITOL
JEFFERSON CITY, MO 65102
1-888-ASK-MODOT (1-888-275-6636)

CROSS SECTIONS
STAGE 2 - SLOPE IMPROVEMENTS
SHEET 28 OF 29

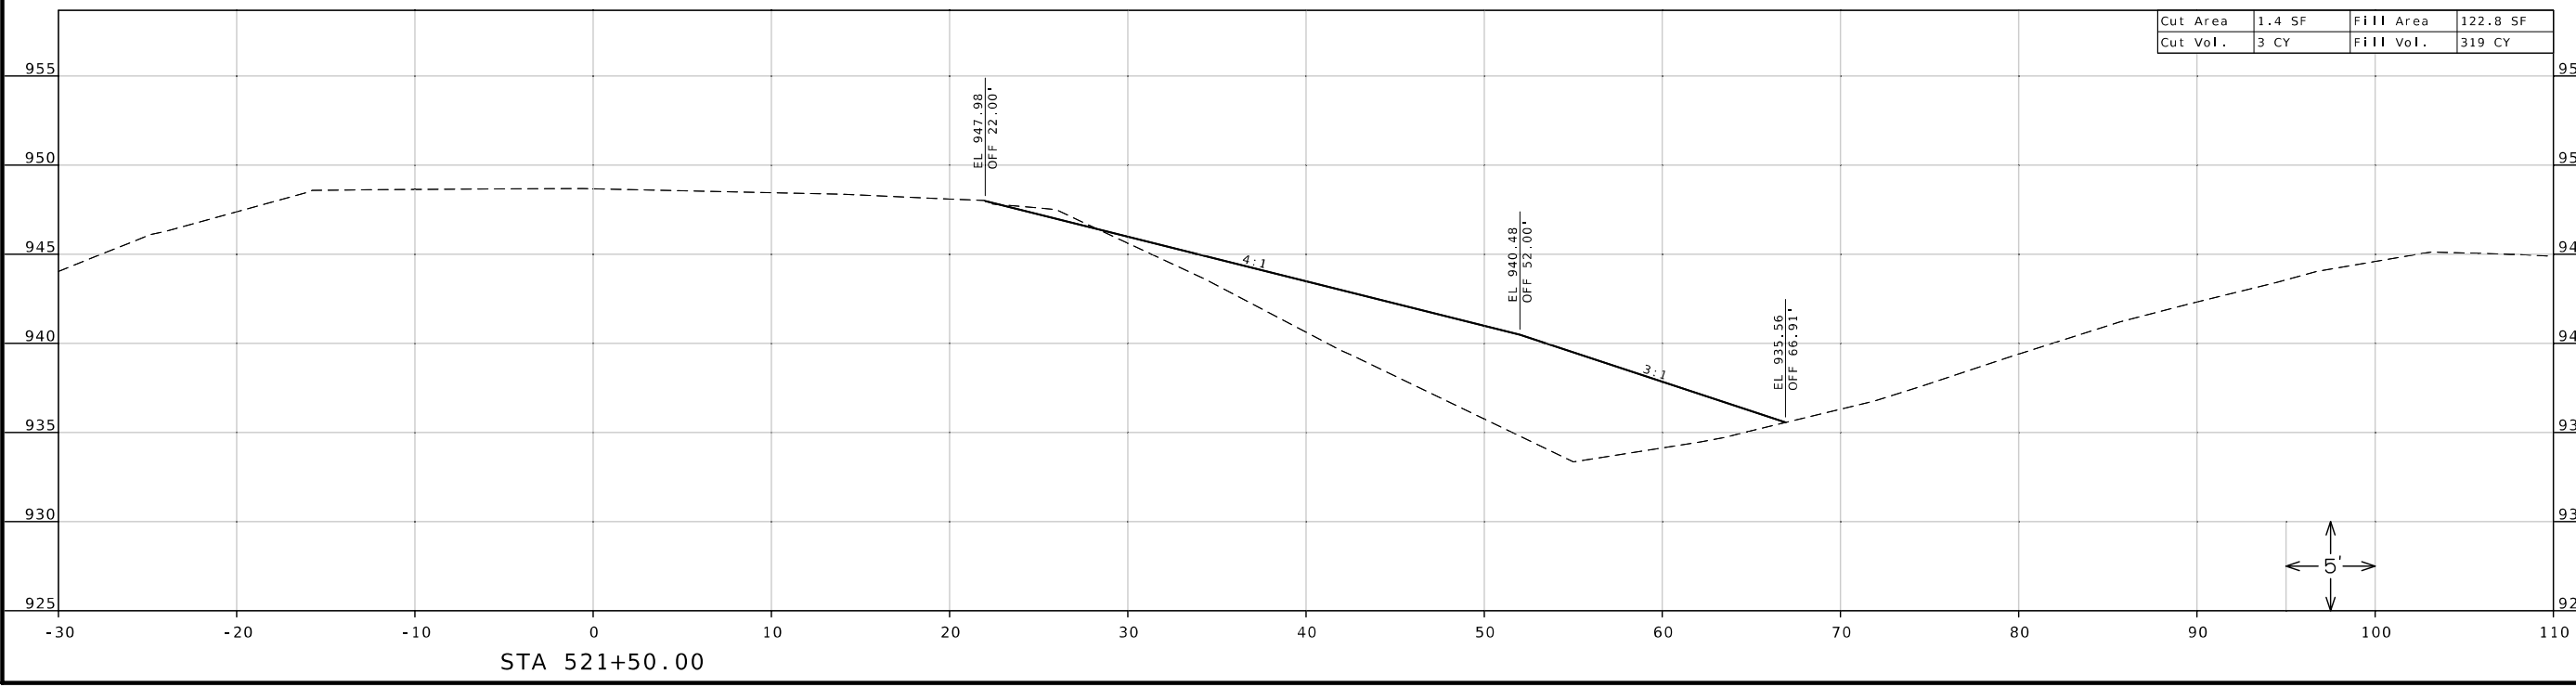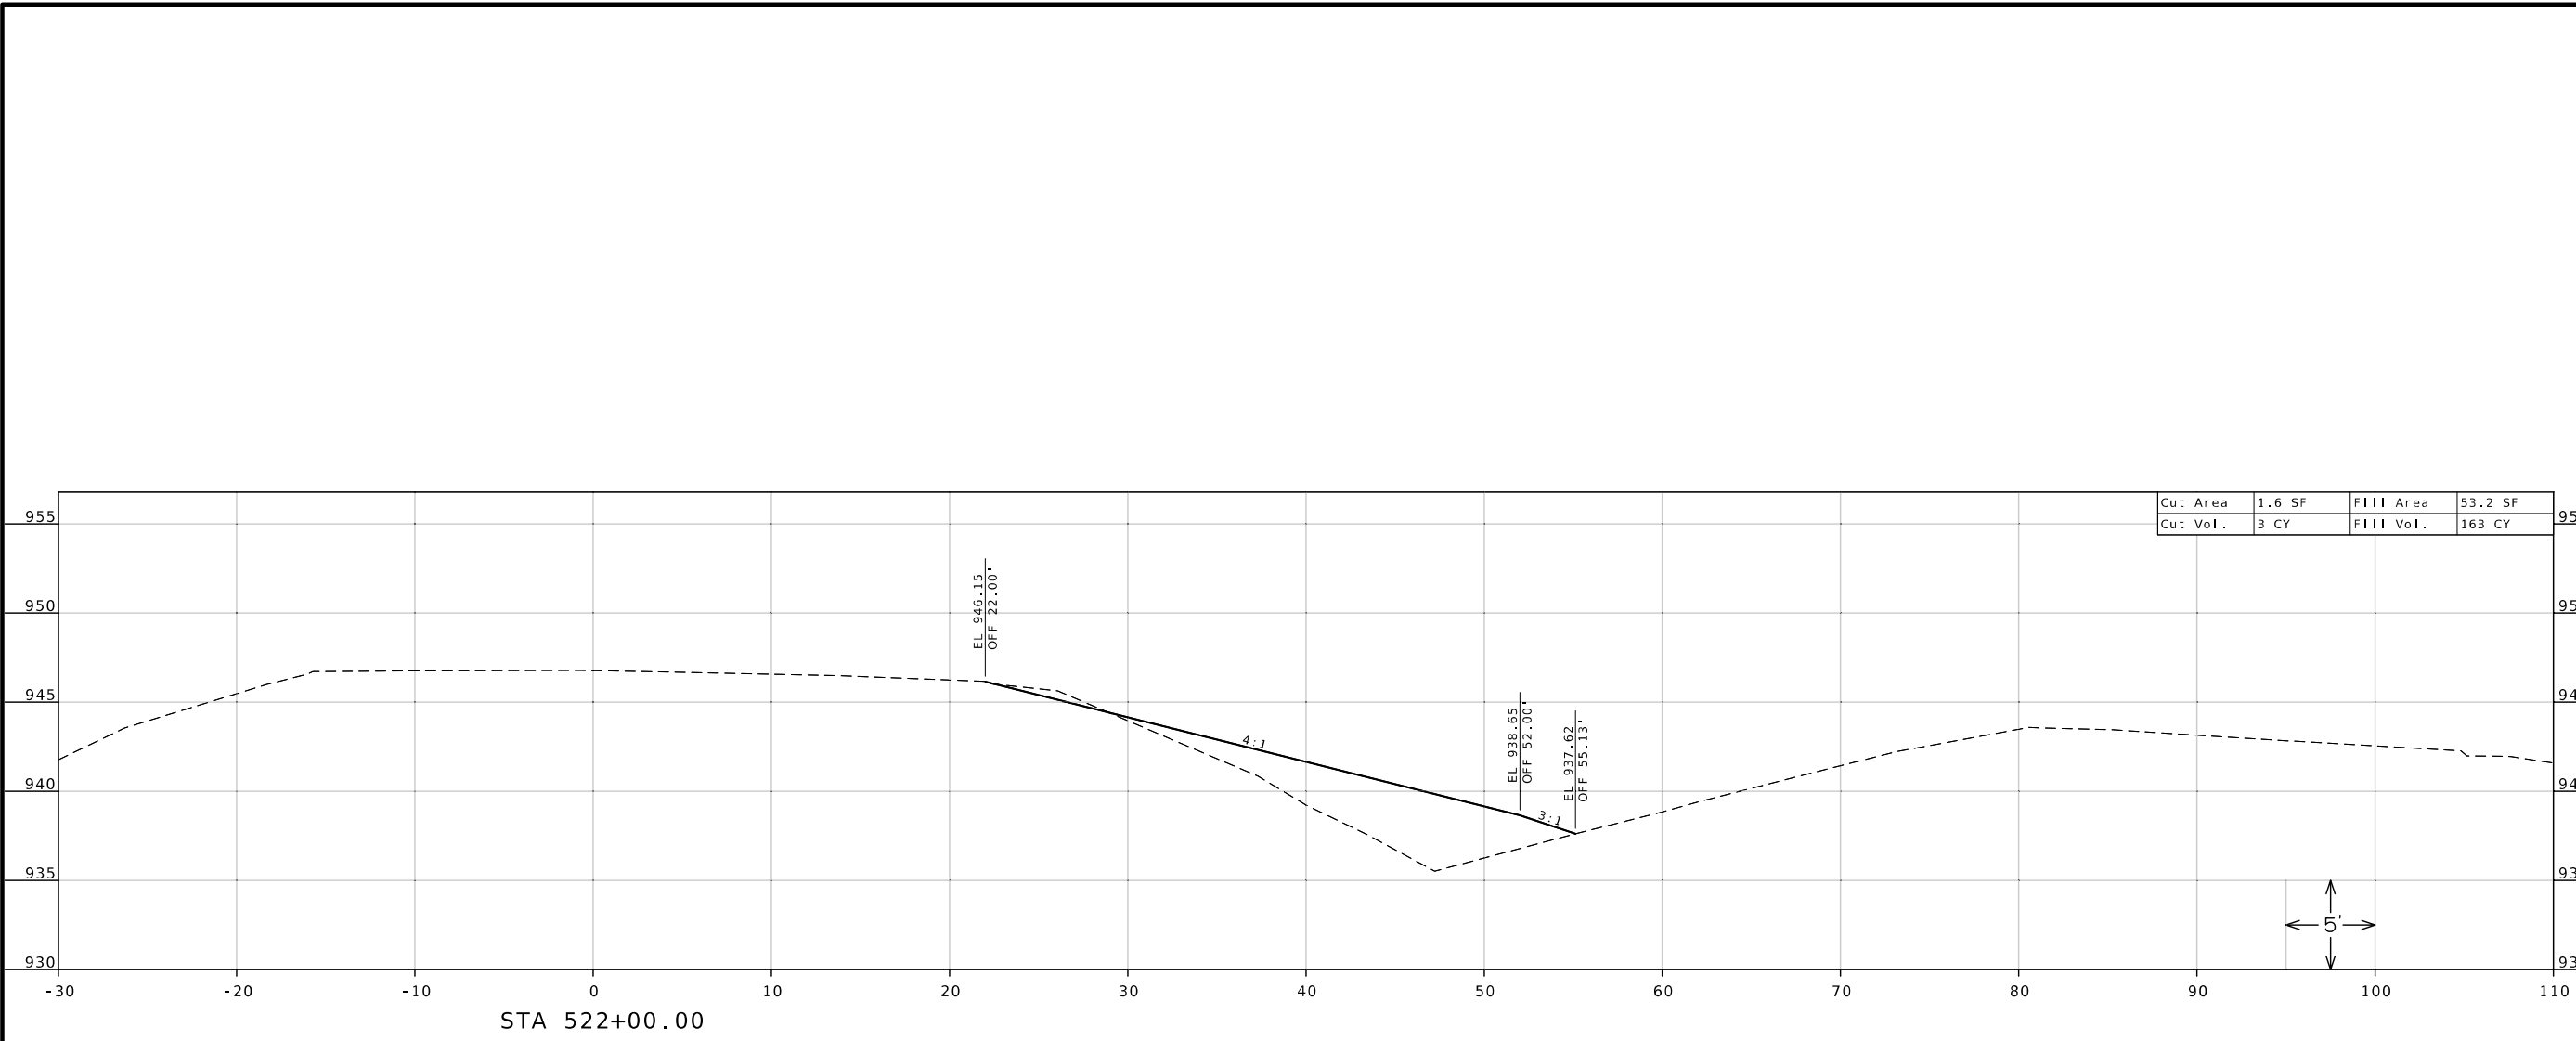

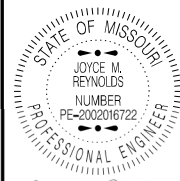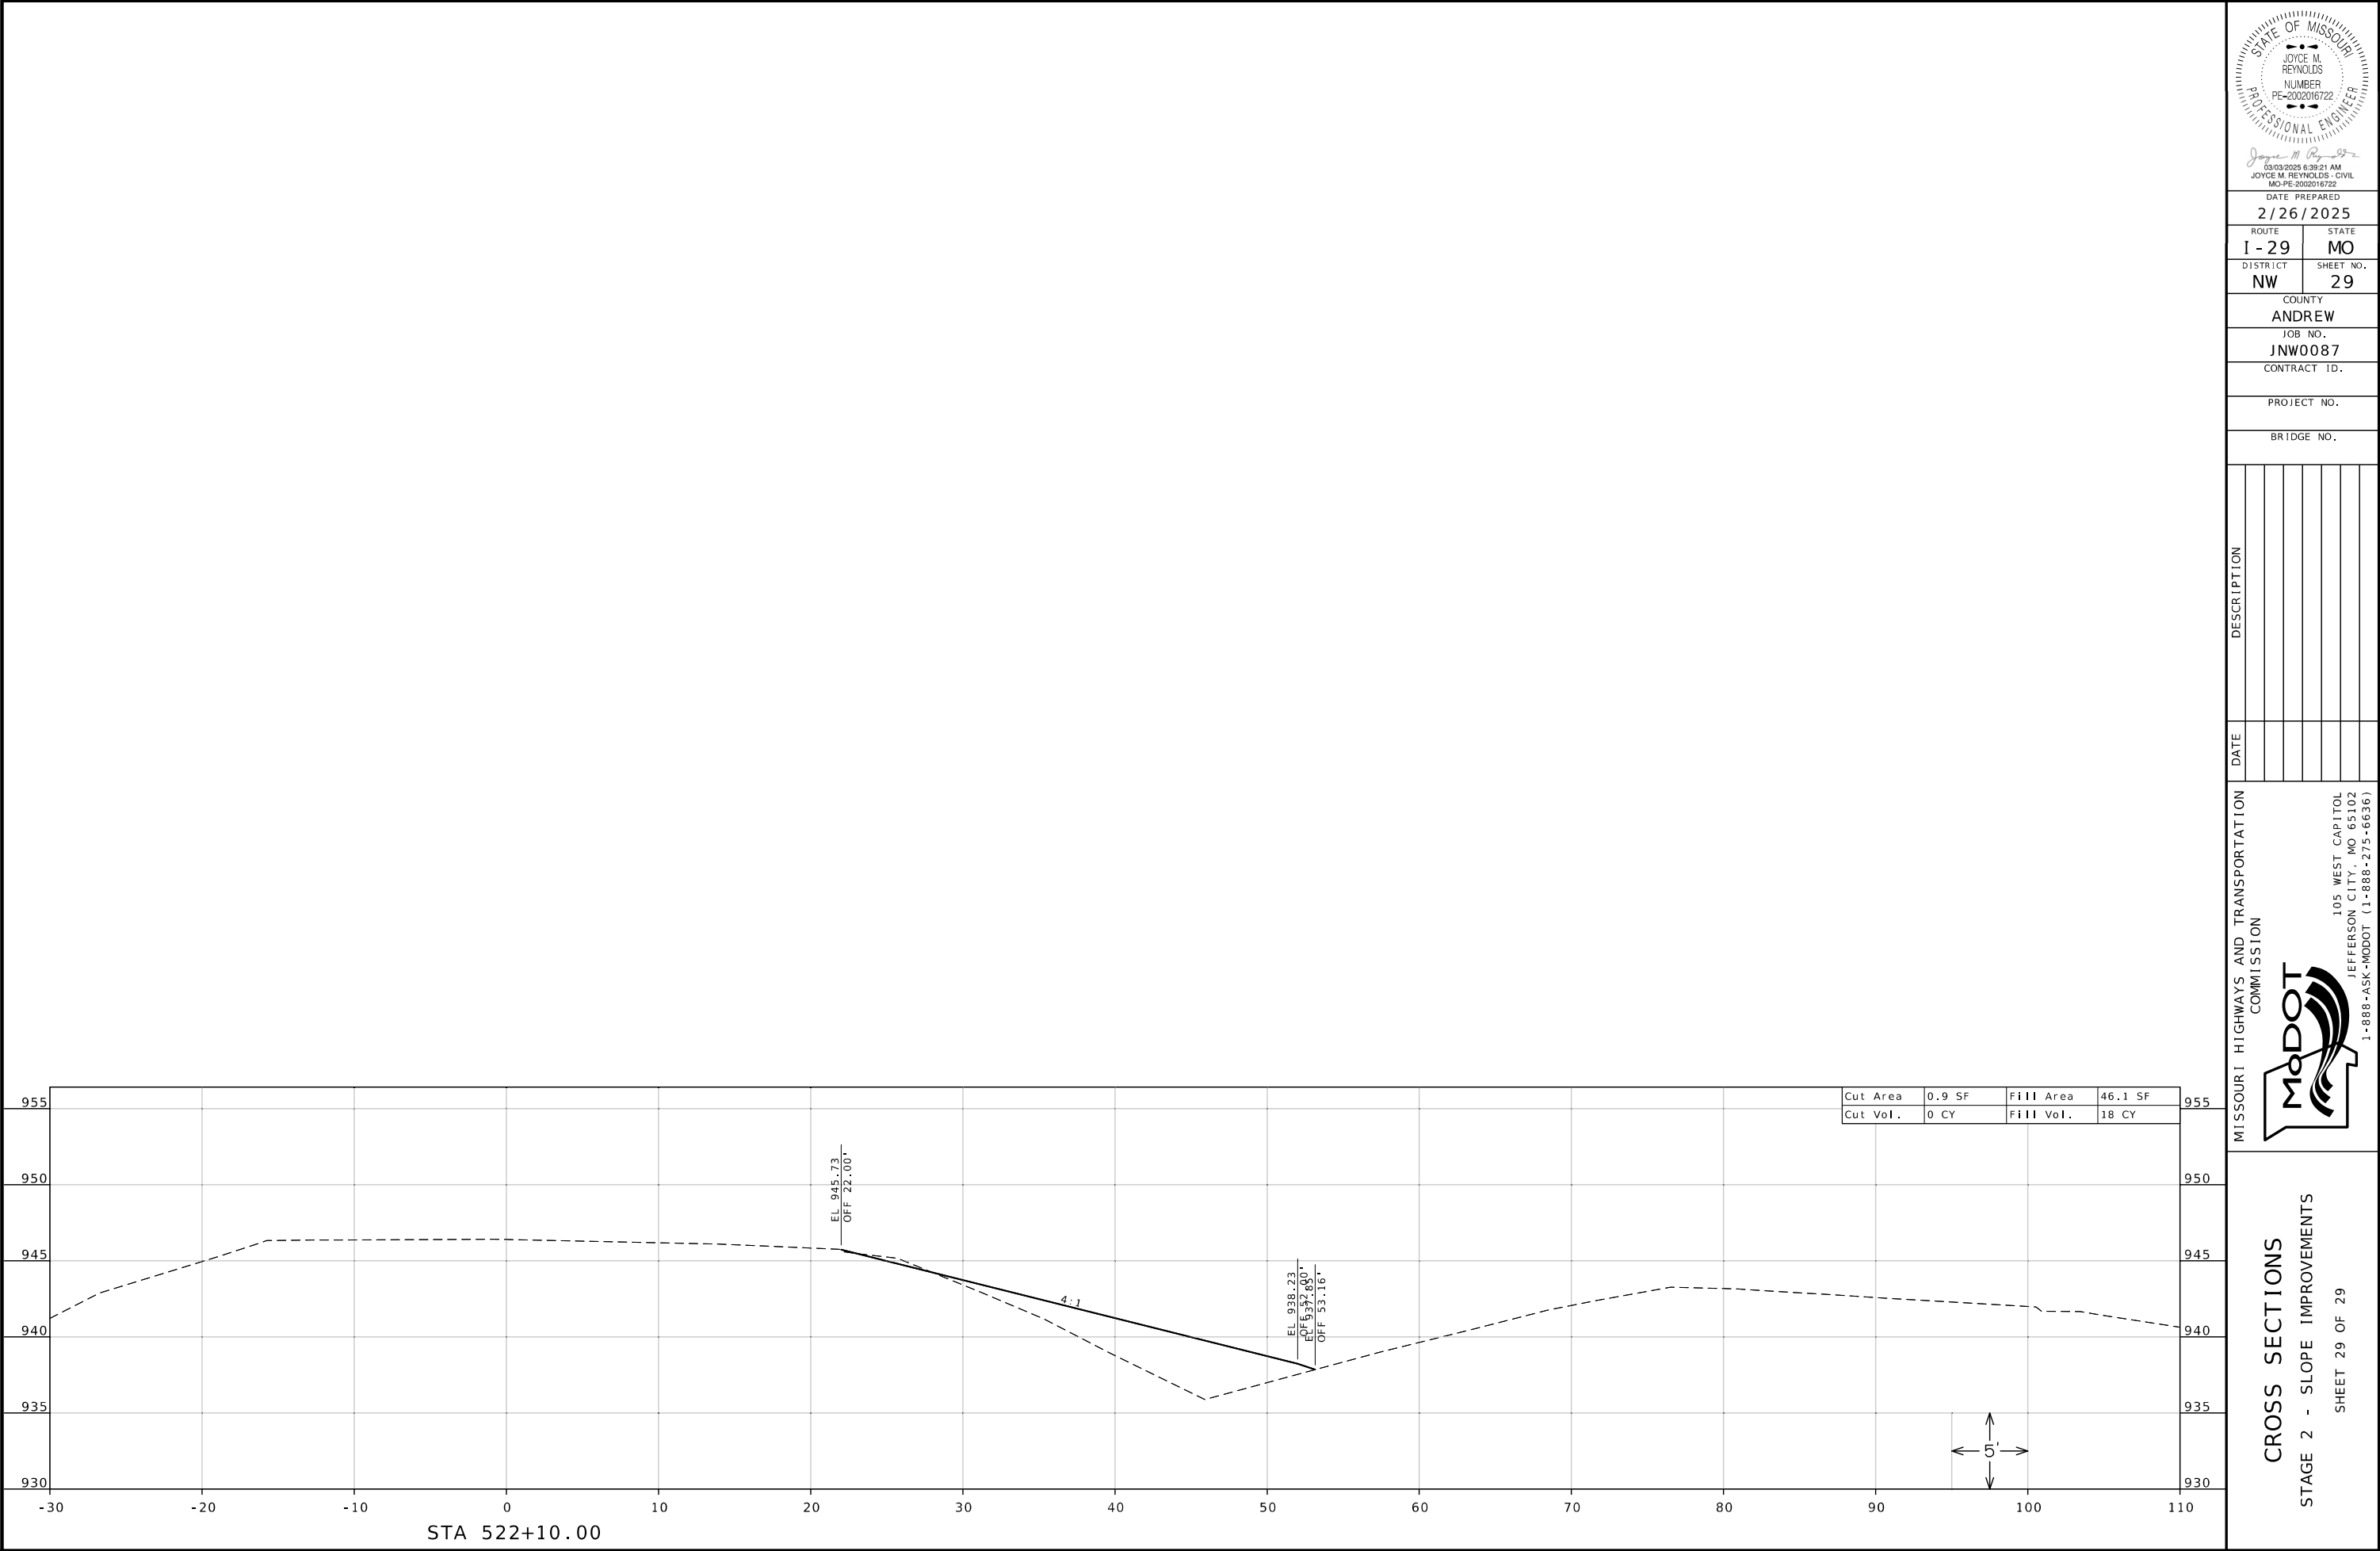

DATE PREPARED
2/26/2025

ROUTE
1 - 29

STATE
MO

DISTRICT
NW

SHEET NO.
29

COUNTY
ANDREW

JOB NO.
JNW0087

CONTRACT ID.

PROJECT NO.

BRIDGE NO.

DESCRIPTION

DATE

MISSOURI HIGHWAYS AND TRANSPORTATION COMMISSION

105 WEST CAPITOL
JEFFERSON CITY, MO 65102
1-888-ASK-MODOT (1-888-275-6636)

CROSS SECTIONS

STAGE 2 - SLOPE IMPROVEMENTS

SHEET 29 OF 29