

A.A.D.T. - 2025 = 633
A.A.D.T. - 2035 = 666
D.H.V. = 14%
T = 11%
V = 25 M.P.H.
D = 51%


FUNCTIONAL CLASSIFICATION-MINOR COLLECTOR

NO NEW R/W

	EXISTING	NEW
BUILDINGS AND STRUCTURES		
GUARD RAIL		
GUARD CABLE		
CONCRETE RIGHT-OF-WAY MARKER		
STEEL RIGHT-OF-WAY MARKER		
LOCATION SURVEY MARKER		
UTILITIES		
FIBER OPTICS	-FO-	-FO-
OVERHEAD CABLE TV	-OTV-	-OTV-
UNDERGROUND CABLE TV	-UTV-	-UTV-
OVERHEAD TELEPHONE	-OT-	-OT-
UNDERGROUND TELEPHONE	-UT-	-UT-
OVERHEAD POWER	-OE-	-OE-
UNDERGROUND POWER	-UE-	-UE-
SANITARY SEWER	-S-	-S-
STORM SEWER	-SS-	-SS-
GAS	-G-	-G-
WATER	-W-	-W-
MANHOLE		
FIRE HYDRANT		
WATER VALVE		
WATER METER		
DROP INLET		
DITCH BLOCK		
GROUND MOUNTED SIGN		
LIGHT POLE		
H-FRAME POWER POLE		
TELEPHONE PEDESTAL		
FENCE		
CHAIN LINK		
WOVEN WIRE		
GATE POST		
BENCHMARK		

NOTE: DASHED OR OPEN SYMBOLS INDICATE EXISTING FEATURES

KEY MAP
LOCATION OF DUNKLIN COUNTY

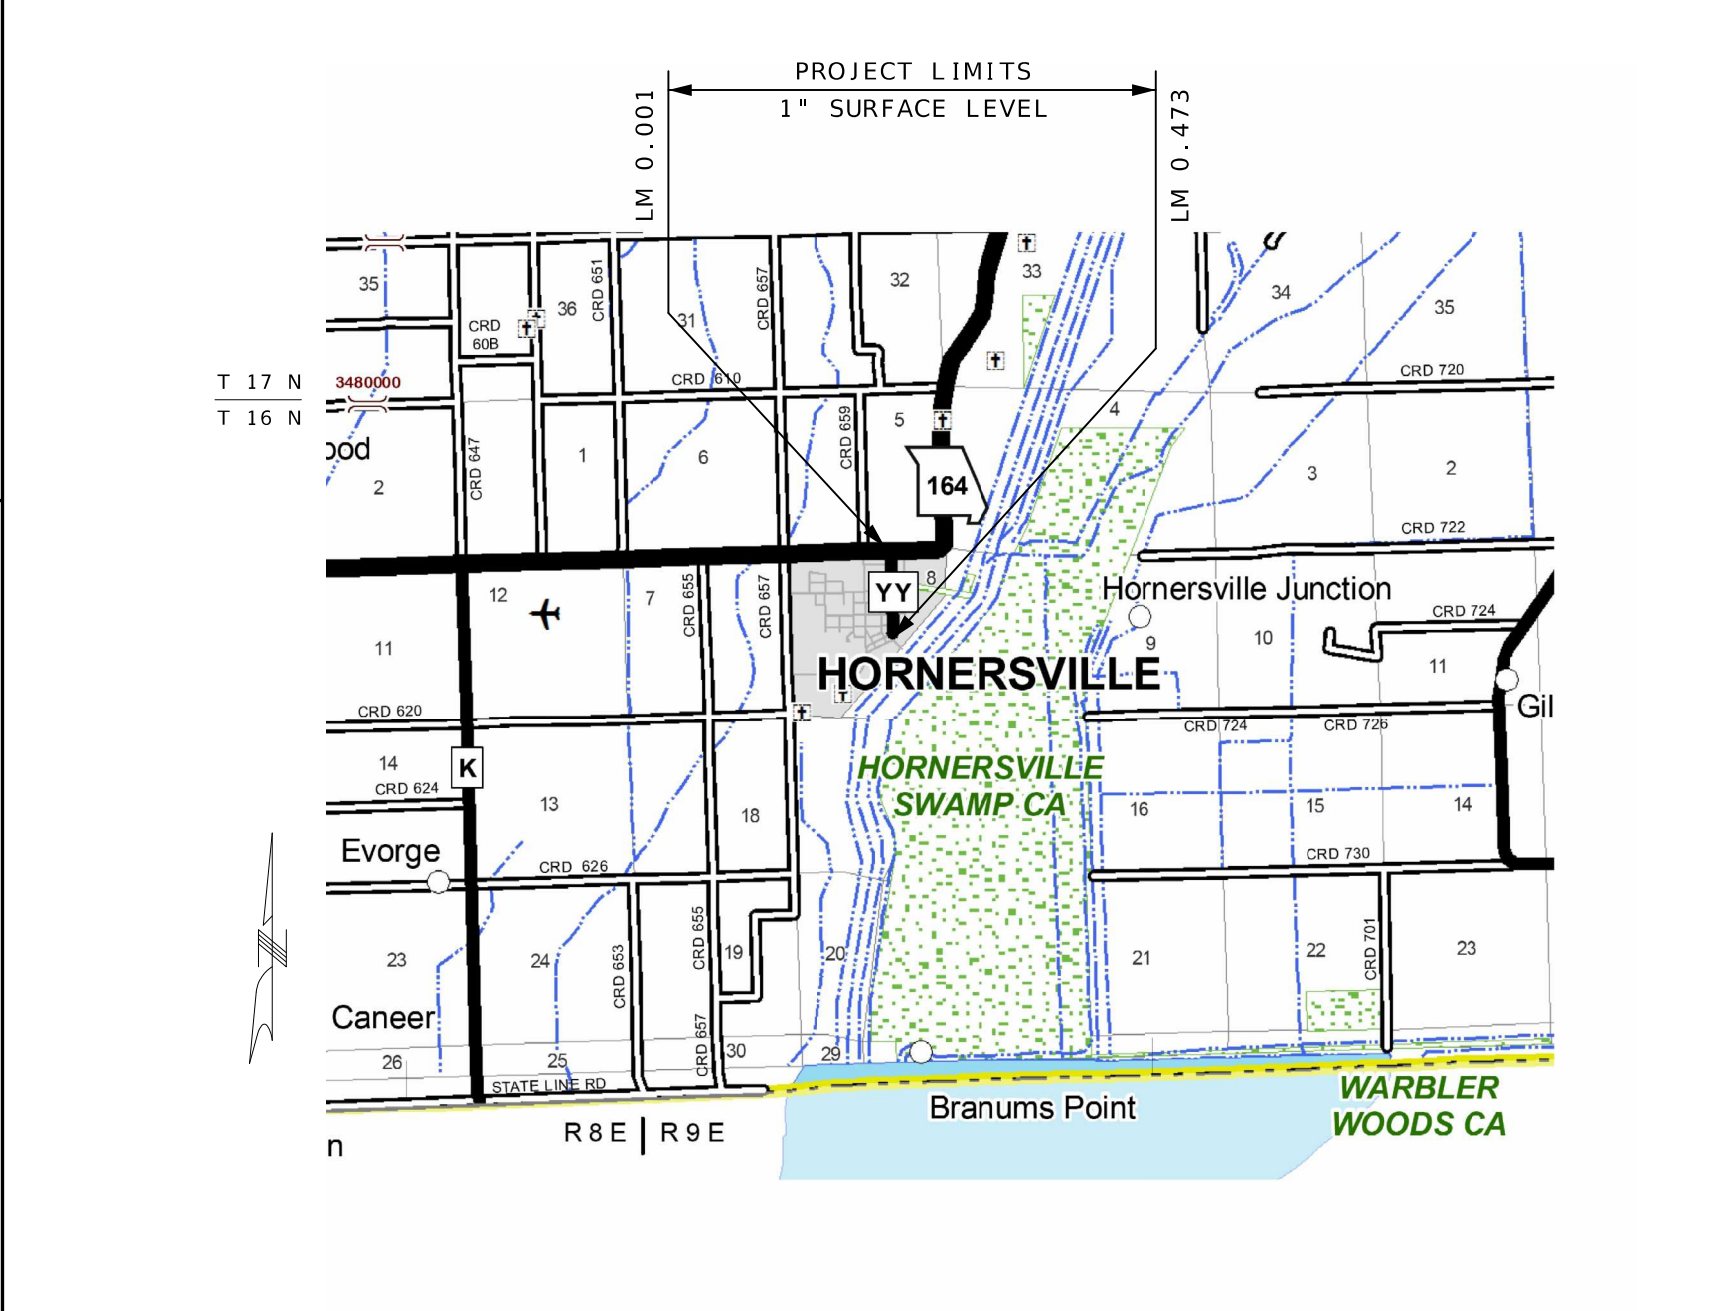

THE EXISTENCE AND APPROXIMATE LOCATION OF UTILITY FACILITIES KNOWN TO EXIST AS SHOWN ON THE PLANS, ARE BASED ON THE BEST INFORMATION AVAILABLE TO THE COMMISSION AT THIS TIME. THIS INFORMATION IS PROVIDED BY THE COMMISSION "AS-IS" AND THE COMMISSION EXPRESSLY DISCLAIMS ANY REPRESENTATION OR WARRANTY AS TO THE COMPLETENESS, ACCURACY, OR SUITABILITY OF THE INFORMATION FOR ANY USE. RELIANCE UPON THIS INFORMATION IS DONE AT THE RISK AND PERIL OF THE USER, AND THE COMMISSION SHALL NOT BE LIABLE FOR ANY DAMAGES THAT MAY ARISE FROM ANY ERROR IN THE INFORMATION. IT IS, THEREFORE, THE RESPONSIBILITY OF THE CONTRACTOR TO VERIFY THE EXISTENCE, LOCATION AND STATUS OF ANY FACILITY. SUCH VERIFICATION INCLUDES DIRECT CONTACT WITH THE LISTED UTILITIES.

DESCRIPTION	SHEET NUMBER
TITLE SHEET -----	1
TYPICAL SECTIONS (TS) (1 SHEET)----	2
QUANTITIES (QU) (2 SHEETS)-----	3
SPECIAL SHEETS (SS)-----	4-5

Donna Rene Philpot
DONNA RENE PHILPOT - CIVIL
MO-PE-2019000205

3 / 18 / 2025

YY	MO
----	----

SE	1
----	---

DUNKLIN

JSE0103

CONTRACT ID:

PROJECT NO.

BRIDGE NO.

TRANSPORTATION



MISSOURI HIGHWAYS AND TRANSPORTATION COMMISSION

BEGINNING OF PROJECT	LM 0.001
END OF PROJECT	LM 0.473
APPARENT LENGTH	2492.16 FEET
TOTAL CORRECTIONS	0.00 FEET
NET LENGTH OF PROJECT	2492.16 FEET
STATE LENGTH	0.472 MILES
FOR INFORMATION ONLY	
ESTIMATED DISTURBED ACRES	0.0 ACRES

BEGINNING OF PROJECT	LM 0.001
END OF PROJECT	LM 0.473

APPARENT LENGTH	2492.16 FEET
-----------------	--------------

TOTAL CORRECTIONS	0.00 FEET
NET LENGTH OF PROJECT	2492.16 FEET


STATE LENGTH 0.472 MILES

ESTIMATED DISTURBED ACRES	0.0 ACRES
---------------------------	-----------


REV.




- (1) MATCH EXIST CROSS SLOPE
- (2) SAFETY EDGE
- (3) PERMANENT AGG EDGE TREATMENT

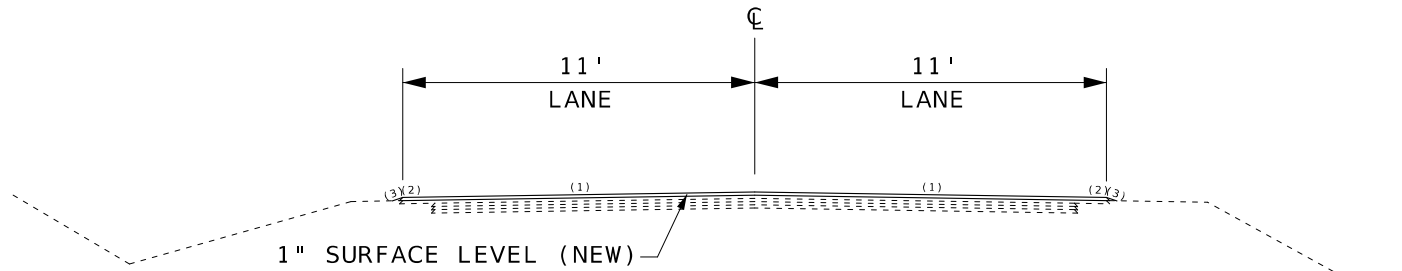


TYPICAL RTE YY
LM 0.001 TO LM 0.042
LM 0.169 TO LM 0.216
TYPICAL RTE CO MO 164 TO RT YY
LM 0.007 TO LM 0.058

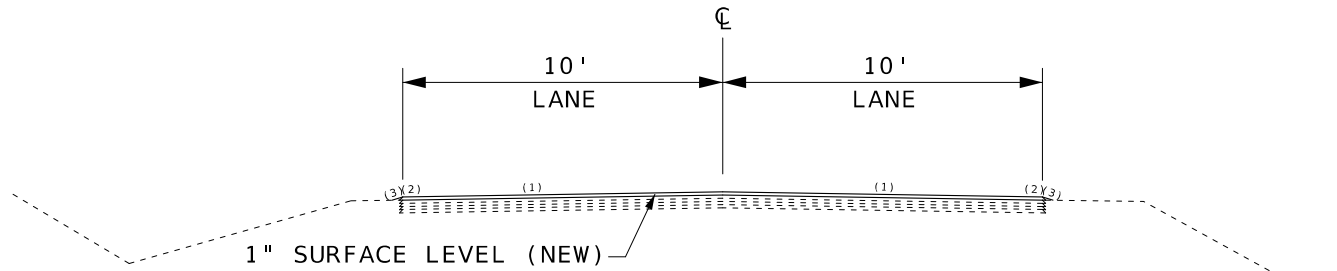

TYPICAL RTE YY
LM 0.042 TO LM 0.169

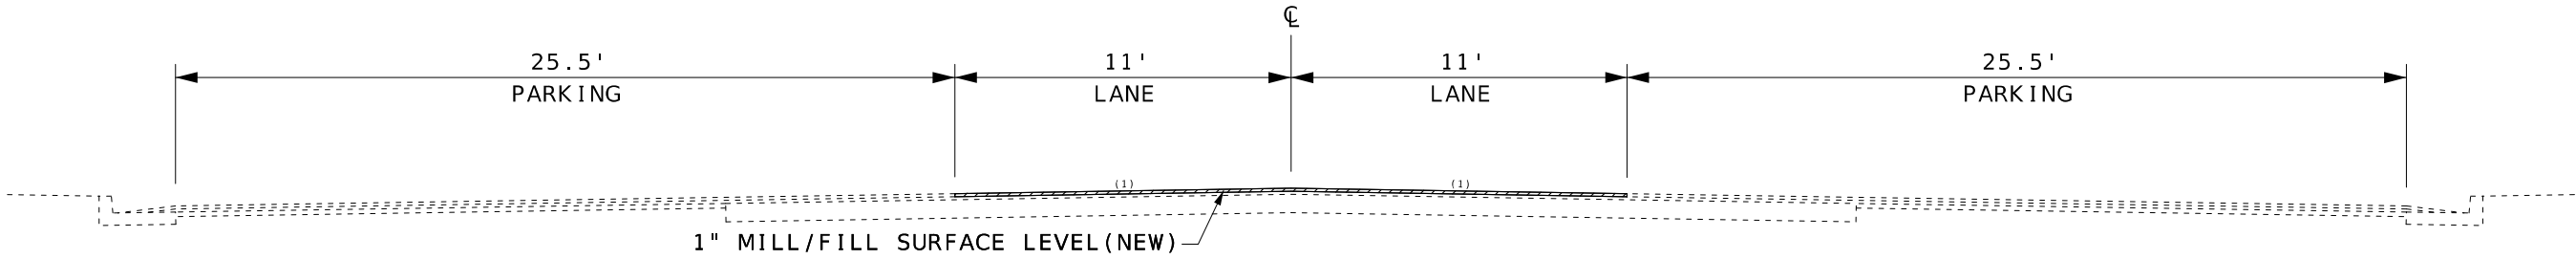

TYPICAL RTE YY
LM 0.216 TO LM 0.404

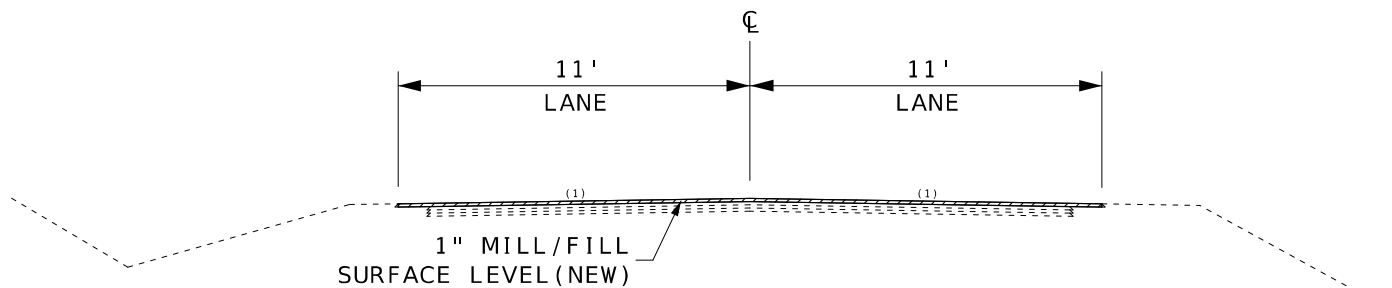

TYPICAL RTE YY
LM 0.404 TO LM 0.473

NOTES:

ANY EXISTING PAVEMENT SHOWN IS FOR INFORMATIONAL PURPOSES ONLY. LAYERS MAY VARY FROM TYPICALS.

REMOVAL OF VEGETATIVE GROWTH OR SOIL FROM EXISTING PAVEMENT & SHOULDER SURFACE SHALL BE COMPLETELY COVERED BY SEC 407.4.1.

DRAWING NOT TO SCALE. FOLLOW DIMENSIONS.

STATE OF MISSOURI
DONNA RENE PHILPOT
NUMBER
PE-2019000205
PROFESSIONAL ENGINEER

Donna Rene Philpot
DONNA RENE PHILPOT - CIVIL
MO-PE-2019000205

DATE PREPARED
3/19/2025

ROUTE
YY

DISTRICT
SE

STATE
MO

SHEET NO.
2

COUNTY
DUNKLIN

JOB NO.
JSE0103

CONTRACT ID.

PROJECT NO.

BRIDGE NO.

DESCRIPTION	DATE

MISSOURI HIGHWAYS AND TRANSPORTATION COMMISSION

105 WEST CAPITOL
JEFFERSON CITY, MO 65102
1-888-ASK-MODOT (1-888-275-6636)

TYPICAL SECTIONS
SHEET 1 OF 1

PERMANENT AGGREGATE EDGE TREATMENT							
LM	LM	LOC	LENGTH FT	WIDTH FT	DEPTH IN	PERM AGG EDGE TREATMENT 1.7 TON/CY TONS	REMARKS
0.007	0.058	LT	269.28	2	3	4.24	CONNECTOR MO 164 TO RTE YY
0.007	0.058	RT	269.28	2	3	4.24	CONNECTOR MO 164 TO RTE YY
0.001	0.216	LT	1135.20	2	3	17.87	
0.001	0.216	RT	1135.20	2	3	17.87	
0.404	0.473	LT	364.32	2	3	5.73	
0.404	0.473	RT	364.32	2	3	5.73	
					TOTAL	55.7	
APPLICATION RATE MAY BE ADJUSTED AS APPROVED BY ENGINEER							


GRAVEL A OR CRUSHED STONE B							
ROUTE	LM	LOC	LENGTH FT	WIDTH FT	DEPTH IN	GRAVEL A OR CRUSHED STONE B 1.75 TON/CY TONS	REMARKS
0.001	0.473	LT & RT	375	2	1	2.0	PRIVATE & COMM ENTRANCE (UNPAVED)
ADD QUANTITY		LT & RT	VAR	VAR	VAR	5.0	ENTRANCES AS DIRECTED BY ENGINEER
					TOTAL	7	

BITUMINOUS PAVEMENT									
LM	LM	LOC	LENGTH FT	WIDTH FT	DEPTH IN	SURFACE LEVEL PG 64-22 2.034 TON/CY		TACK 0.10 GAL/SY GAL	REMARKS
						CY	TON		
0.007	0.058	℄	269.28	22.00	1	18.35	37.32	66.3	CONNECTOR MO 164 TO RTE YY, 2 - 11' LANES
0.001	0.042	℄	216.48	22.00	1	14.75	30.00	53.3	2 - 11' LANES
0.042	0.169	℄	670.56	20.00	1	41.57	84.55	150.3	2 - 10' LANES
0.169	0.473	℄	1605.12	22.00	1	109.40	222.52	395.3	2 - 11' LANES
ADD QUANTITY		LT & RT	VAR	VAR	VAR		7.49		2% FOR SAFETY EDGE
0.001	0.473	LT & RT	405.00	10.00	1	12.50	25.43	45.0	COUNTY RD & CITY ST (PAVED)
0.001	0.473	LT & RT	415.00	2.00	1	2.56	5.21	9.2	PRIVATE & COMM ENTRANCE (PAVED)
0.001	0.473	LT & RT	85.00	10.00	3	7.87	16.01	9.4	COUNTY RD & CITY ST (UNPAVED)
ADD QUANTITY		LT & RT	VAR	VAR	VAR		10.00		ENTRANCES AS DIRECTED BY ENGINEER
ADD QUANTITY		℄	2761.44	VAR	VAR		52.30		100 TON/MI IRREGULARITIES
					TOTAL	490.9		729	

COLDMILLING								
LM	LM	LOC	LENGTH FT	WIDTH FT	DEPTH IN	COLDMILLING DEPTH TRANSITIONS SY	COLDMILLING ≤3" SY	REMARKS
0.007	0.016	℄	50.00	22.00	VAR	122.3		MO 164 TO RTE YY, DEPTH TRANSITION
0.001	0.010	℄	50.00	22.00	VAR	122.3		BEGIN PROJECT, DEPTH TRANSITION
0.207	0.216	℄	50.00	22.00	VAR	122.3		DRIVING SURFACE, DEPTH TRANSITION
0.216	0.473	℄	VAR	22.00	1		3707.0	DRIVING SURFACE, MILL/FILL
0.001	0.473	LT & RT	405.00	10.00	VAR	450.0		COUNTY RD & CITY ST (PAVED)
0.001	0.473	LT & RT	415.00	2.00	VAR	92.2		PRIVATE & COMM ENTRANCE (PAVED)
ADD QUANTITY		LT & RT	VAR	VAR	VAR	40.0	130.0	ENTRANCES AS DIRECTED BY ENGINEER
					TOTAL	950	3837	

PAVEMENT MARKING				
LOC		WATERBORNE PAINT		REMARKS
		YELLOW		
		4" SOLID LF	4" INTER LF	
CONNECTOR	MO 164 TO RTE YY	612		
	RTE YY	433	570	
TOTAL		1615		
SEE JSP FOR CONTRACTOR'S RESPONSIBILITY TO CREATE A PAVEMENT MARKING LOG PRIOR TO ANY CONSTRUCTION OPERATIONS THAT MAY AFFECT EXISTING PAVEMENT MARKING.				

MOBILIZATION - LUMP SUM 1

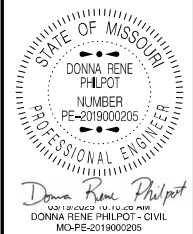

DATE PREPARED
3/19/2025

ROUTE
YY

STATE
MO

DISTRICT
SE

SHEET NO.
3

COUNTY
DUNKLIN

JOB NO.
JSE0103

CONTRACT ID.

PROJECT NO.



BRIDGE NO.

DESCRIPTION	DATE								


MISSOURI HIGHWAYS AND TRANSPORTATION
COMMISSION

105 WEST CAPITOL
JEFFERSON CITY, MO 65102
1-888-ASK-MODOT (1-888-275-6636)


SIGN	SIZE	AREA	QTY	TOTAL	QTY	TOTAL	SIGN		SIGN	SIZE	AREA	QTY	TOTAL	QTY	TOTAL	SIGN		ITEM	TOTAL	EFFECTIVE: 07-01-2024	
SIGN	IN.	SQ.FT.	EACH	SQ.FT.	EACH	SQ.FT.	NUM.	DESCRIPTION	SIGN	IN.	SQ.FT.	EACH	SQ.FT.	EACH	SQ.FT.	NUM.	DESCRIPTION	NUMBER	QTY	DESCRIPTION	
WARNING SIGNS									GUIDE SIGNS												
WO1-1L	48X48	16.00						TURN (SYMBOL LEFT)	E05-1	36X48	12.00						GORE EXIT	6122008		IMPACT ATTENUATOR 40 MPH (SAND BARRELS)	
WO1-1R	48X48	16.00						TURN (SYMBOL RIGHT)	E05-2	48X36	12.00						EXIT OPEN	6122009		IMPACT ATTENUATOR 45 MPH (SAND BARRELS)	
WO1-2L	48X48	16.00						CURVE (SYMBOL LEFT)	E05-2a	48X36	12.00						EXIT CLOSED	6122010		IMPACT ATTENUATOR 50 MPH (SAND BARRELS)	
WO1-2R	48X48	16.00						CURVE (SYMBOL RIGHT)	GO20-1	60X24	10.00	2	20.00				ROAD WORK NEXT XX MILES	6122012		IMPACT ATTENUATOR 55 MPH (SAND BARRELS)	
WO1-3L	48X48	16.00						REVERSE TURN (SYMBOL LEFT)	GO20-2	48X24	8.00	2	16.00				END ROAD WORK	6122014		IMPACT ATTENUATOR 60 MPH (SAND BARRELS)	
WO1-3R	48X48	16.00						REVERSE TURN (SYMBOL RIGHT)	GO20-4	36X18	4.50	1	4.50				PILOT CAR FOLLOW ME	6122017		IMPACT ATTENUATOR 65 MPH (SAND BARRELS)	
WO1-4L	48X48	16.00						REVERSE CURVE (SYMBOL LEFT)	GO20-4a	42X30	8.75						PILOT CAR IN USE WAIT & FOLLOW	6122019		IMPACT ATTENUATOR 70 MPH (SAND BARRELS)	
WO1-4R	48X48	16.00						REVERSE CURVE (SYMBOL RIGHT)	GO20-4a	18X12	1.50	11	16.50				PILOT CAR IN USE WAIT & FOLLOW	6122020		REPLACEMENT SAND BARREL	
WO1-4bL	48X48	16.00						DOUBLE ARROW REVERSE CURVE (SYMBOL LEFT)	GO20-5aP	36X24	6.00						WORK ZONE (PLAQUE)	6122030		IMPACT ATTENUATOR (RELOCATION)	
WO1-4bR	48X48	16.00						DOUBLE ARROW REVERSE CURVE (SYMBOL RIGHT)	MO4-8a	24X18	3.00						END DETOUR	6123001		TRUCK MOUNTED ATTENUATOR (TMA)	
WO1-4cL	48X48	16.00						TRIPLE ARROW REVERSE CURVE (SYMBOL LEFT)	MO4-9L	48X36	12.00						DETOUR (LEFT)	6161008		ADVANCED WARNING RAIL SYSTEM	
WO1-4cR	48X48	16.00						TRIPLE ARROW REVERSE CURVE (SYMBOL RIGHT)	MO4-9R	48X36	12.00						DETOUR (RIGHT)	6161012		BUOYS (BOATS KEEP OUT)	
WO1-6	60X30	12.50						HORIZONTAL ARROW (SYMBOL)	MO4-9P	48X12	4.00						STREET NAME (PLAQUE)	6161013		BUOYS (NO WAKE)	
WO1-6a	72X36	18.00						HORIZ. ARROW (SYMBOL ON PERMANENT BARRICADE)	MO4-10L	48X18	6.00						DETOUR ARROW (LEFT)	6161014	50	SPECIAL SIGN ASSEMBLY (BOATS KEEP OUT)	
WO1-7	60X30	12.50						DOUBLE HEAD HORIZONTAL ARROW (SYMBOL)	MO4-10R	48X18	6.00						DETOUR ARROW (RIGHT)	6161025		CHANNELIZER (TRIM LINE)	
WO1-7a	72X36	18.00						DOUBLE HEAD HORIZ. ARROW (SYMBOL ON PERM. BARR.)	REGULATORY SIGNS									6161030		TYPE III MOVEABLE BARRICADE	
WO1-8	18X24	3.00						CHEVRON (SYMBOL)	R1-1	48X48	13.25						STOP	6161033		DIRECTION INDICATOR BARRICADE	
WO1-8a	30X36	7.50						CHEVRON (SYMBOL FOR DIVIDED HIGHWAYS)	R1-2	48TRI.	6.93						YIELD	6161040		FLASHING ARROW PANEL	
WO3-1	48X48	16.00						STOP AHEAD (SYMBOL)	R1-2a	36X36	9.00						TO ONCOMING TRAFFIC (PLAQUE)	6161047		TYPE III OBJECT MARKER	
WO3-2	48X48	16.00						YIELD AHEAD (SYMBOL)	R1-3P	30X12	2.50						ALL WAY (PLAQUE)	6161055		SEQUENTIAL FLASHING WARNING LIGHT	
WO3-3	48X48	16.00						SIGNAL AHEAD (SYMBOL)	R2-1	36X48	12.00						SPEED LIMIT XX	6161070		TUBULAR MARKER	
WO3-4	48X48	16.00	11	176.00				BE PREPARED TO STOP	R3-1	48X48	16.00						NO RIGHT TURN (SYMBOL)	6161095		RADAR SPEED ADVISORY SYSTEM	
WO3-5	48X48	16.00						SPEED LIMIT AHEAD	R3-2	48X48	16.00						NO LEFT TURN (SYMBOL)	6161096		CHANGEABLE MESSAGE SIGN, COMMISSION FURNISHED/RETAINED	
WO4-1L	48X48	16.00						MERGE (SYMBOL FROM LEFT)	R3-3	36X36	9.00						NO TURNS	6161098A		CHANGEABLE MESSAGE SIGN WITHOUT COMM. INTERFACE- CONTRACTOR FURNISHED/RETAINED	
WO4-1R	48X48	16.00						MERGE (SYMBOL FROM RIGHT)	R3-4	48X48	16.00						NO U-TURN (SYMBOL)	6161099		CHANGEABLE MESSAGE SIGN WITH COMM. INTERFACE- CONTRACTOR FURNISHED/RETAINED	
WO4-1aL	48X48	16.00						MERGE (LEFT)	R3-7L	30X30	6.25						LEFT LANE MUST TURN LEFT	6162000A		WORK ZONE TRAFFIC SIGNAL SYSTEM	
WO4-1aR	48X48	16.00						MERGE (RIGHT)	R3-7R	30X30	6.25						RIGHT LANE MUST TURN RIGHT	6162002		TEMPORARY LONG-TERM RUMBLE STRIPS	
WO5-1	48X48	16.00						ROAD/BRIDGE/RAMP NARROWS	R4-1	36X48	12.00						DO NOT PASS	6173600D		TEMPORARY TRAFFIC BARRIER CONTRACTOR FURNISHED/RETAINED	
WO5-3	48X48	16.00						ONE LANE BRIDGE	R4-2	36X48	12.00						PASS WITH CARE	6173602B		CONTRACTOR FURNISHED/COMMISSION RETAINED	
WO5-5	48X48	16.00						NARROW LANES	R4-7a	36X48	12.00						KEEP RIGHT (HORIZONTAL ARROW)	6174000A		TEMP. TRAFFIC BARRIER HEIGHT TRANSITION	
WO6-1	48X48	16.00						DIVIDED HIGHWAY (SYMBOL)	R4-8a	36X48	12.00						KEEP LEFT (HORIZONTAL ARROW)	6175010A		RELOCATING TEMPORARY TRAFFIC BARRIER	
WO6-2	48X48	16.00						DIVIDED HIGHWAY END (SYMBOL)	R5-1	30X30	6.25						DO NOT ENTER	6176000B		TEMPORARY TRAFFIC BARRIER COMMISSION FURNISHED/RETAINED	
WO6-3	48X48	16.00						TWO WAY TRAFFIC (SYMBOL)	R5-1a	36X24	6.00						WRONG WAY	6177000B		TEMP. TRAFFIC BARRIER HEIGHT TRANSITION	
WO7-3a	30X24	5.00						NEXT XX MILES (PLAQUE)	R6-1L	54X18	6.75						ONE WAY ARROW (LEFT)	6208064A		TEMPORARY RAISED PAVEMENT MARKER	
WO8-1	48X48	16.00						BUMP	R6-1R	54X18	6.75						ONE WAY ARROW (RIGHT)	9029400		TEMPORARY TRAFFIC SIGNALS	
WO8-2	48X48	16.00						DIP	R6-2L	24X30	5.00						ONE WAY (LEFT)	9029401		TEMPORARY TRAFFIC SIGNALS AND LIGHTING	
WO8-3	48X48	16.00						PAVEMENT ENDS	R6-2R	24X30	5.00						ONE WAY (RIGHT)				
WO8-4	48X48	16.00						SOFT SHOULDER	R9-9	24X12	2.00						SIDEWALK CLOSED				
WO8-5	48X48	16.00						SLIPPERY WHEN WET (SYMBOL)	R9-11L	24X18	3.00						SIDEWALK CLOSED AHEAD, (ARROW LEFT) CROSS HERE				
WO8-6	48X48	16.00						TRUCK CROSSING	R9-11R	24X18	3.00						SIDEWALK CLOSED AHEAD, (ARROW RIGHT) CROSS HERE				
WO8-6c	48X48	16.00						TRUCK ENTRANCE	R10-6	24X36	6.00						STOP HERE ON RED (45° ARROW)				
WO8-7	36X36	9.00						LOOSE GRAVEL	R11-2	48X30	10.00						ROAD CLOSED				
WO8-7a	36X36	9.00						FRESH OIL / LOOSE GRAVEL	R11-3a	60X30	12.50						ROAD CLOSED XX MILES AHEAD				
WO8-9	48X48	16.00						LOW SHOULDER	R11-4	60X30	12.50						LOCAL TRAFFIC ONLY				
WO8-11	48X48	16.00	2	32.00				UNEVEN LANES	CONST-3A	60X48	20.00						ROAD CLOSED TO THRU TRAFFIC				
WO8-12	48X48	16.00	2	32.00				NO CENTER LINE	CONST-3X	56X12	4.67						FINE SIGN				
WO8-15	48X48	16.00						GROOVED PAVEMENT	MISCELLANEOUS SIGNS												
WO8-15P	30X24	5.00						MOTORCYCLE (PLAQUE)	CONST-5	48X36	12.00						POINT OF PRESENCE				
WO8-17L	48X48	16.00						SHOULDER DROP-OFF (SYMBOL LEFT)	CONST-5	96X48	32.00						POINT OF PRESENCE				
WO8-17R	30X24	5.00						SHOULDER DROP-OFF (SYMBOL RIGHT)	CONST-8	48X36	12.00	2	24.00				WORK ZONE NO PHONE ZONE				
W10-1	42RND.	9.62						RAILROAD CROSSING													
WO12-1	24X24	4.00						DOUBLE DOWN ARROW (SYMBOL)													
WO12-2	48X48	16.00						LOW CLEARANCE (SYMBOL)													
WO12-2x	24X18	3.00						LOW CLEARANCE (PLAQUE)													
WO12-2a	84X24	14.00						OVERHEAD LOW CLEARANCE (FEET AND INCHES)													
WO12-4	120X60	50.00						LOW CLEARANCE XX FT XX IN XX MILES AHEAD													
WO12-5	120X60	50.00						WIDTH RESTRICTION XX FT XX IN XX MILES AHEAD													
WO13-1	30X30	6.25						ADVISORY SPEED (PLAQUE)													
WO16-2	30X24	5.00						XXX FEET (PLAQUE)													
WO16-3	30X24	5.00						X MILE (PLAQUE)													
WO20-1	48X48	16.00	13	208.00				ROAD/BRIDGE/RAMP WORK AHEAD	616-10.05								CONSTRUCTION SIGNS				
WO20-2	48X48	16.00						DETOUR AHEAD									810				
WO20-3	48X48	16.00						ROAD CLOSED AHEAD	616-10.10												
WO20-4	48X48	16.00	4	64.00				ONE LANE ROAD AHEAD													
WO20-5	48X48	16.00						RIGHT/CENTER/LEFT LANE CLOSED AHEAD													
WO20-5a	48X48	16.00						2 RIGHT/CENTER/LEFT LANES CLOSED AHEAD													
WO20-6a	48X48	16.00						RIGHT/CENTER/LEFT LANE CLOSED													
WO20-7a	48X48	16.00	13	208.00				FLAGGER (SYMBOL)													
WO21-2	36X36	9.00						FRESH OIL													
WO21-5	48X48	16.00						SHOULDER WORK / SHOULDER WORK AHEAD													
WO22-1	48X48	16.00						BLASTING ZONE AHEAD													
WO22-2	42X36	10.50						TURN OFF 2-WAY RADIO AND PHONE													
WO22-3	42X36	10.50						END BLASTING ZONE													
GO22-1	21X15	2.19	4	8.76				WET PAINT (ARROW PIVOTS)													
																			NOTE: SEE MODOT STANDARD PLANS 616.20 FOR SPECIFICATIONS ON TRAFFIC CONTROL RELATED TO THIS OPERATION		

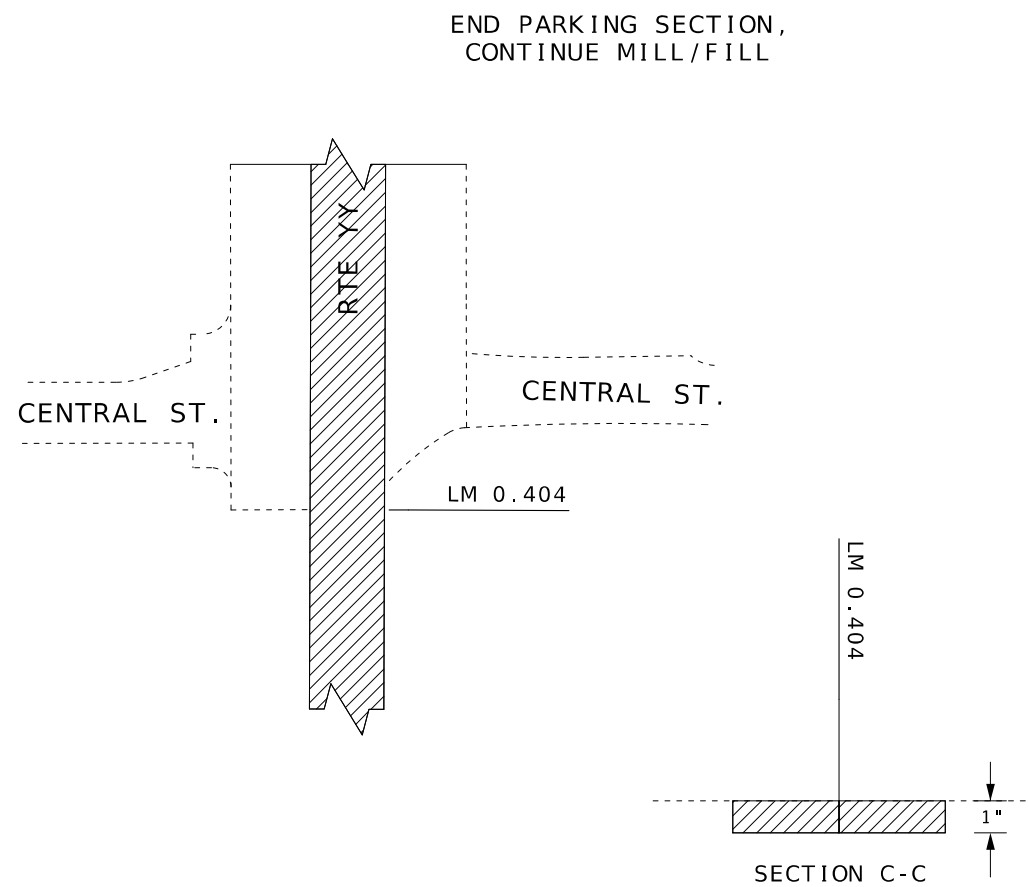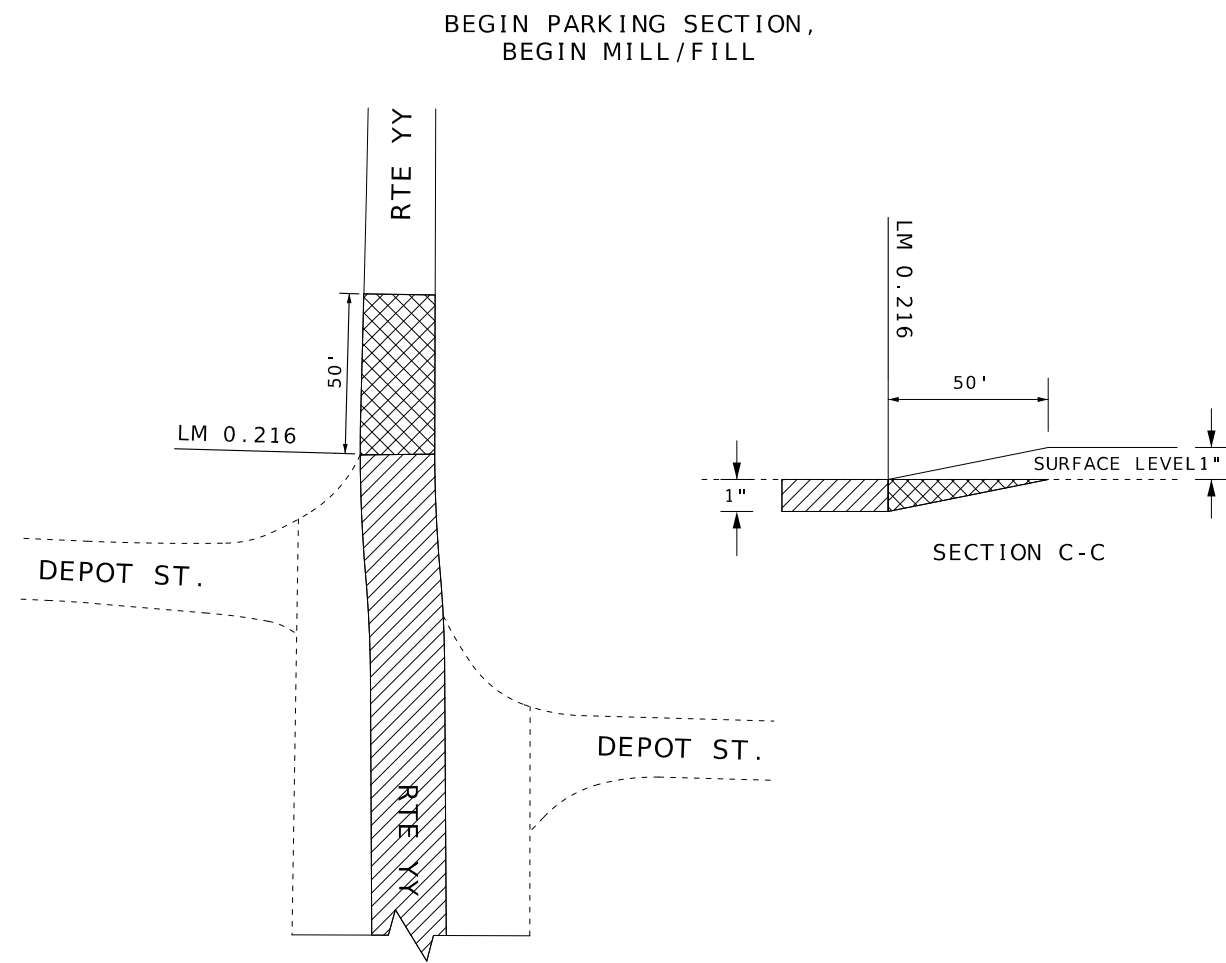


COUNTY ROADS & CITY STREETS
(PAVED)

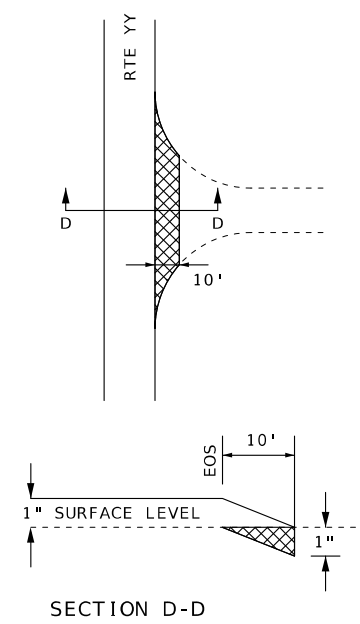


COUNTY ROADS & CITY STREETS
(UNPAVED)

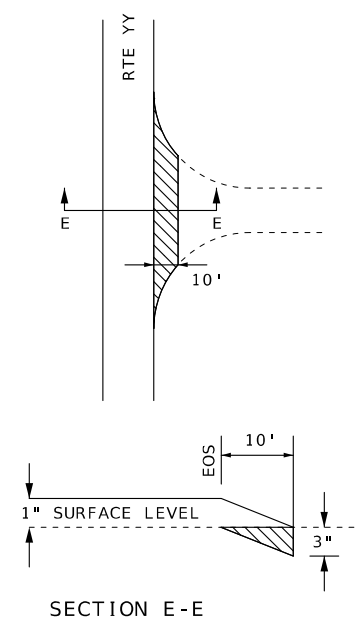

PRIVATE & COMMERCIAL ENTRANCES
(PAVED)

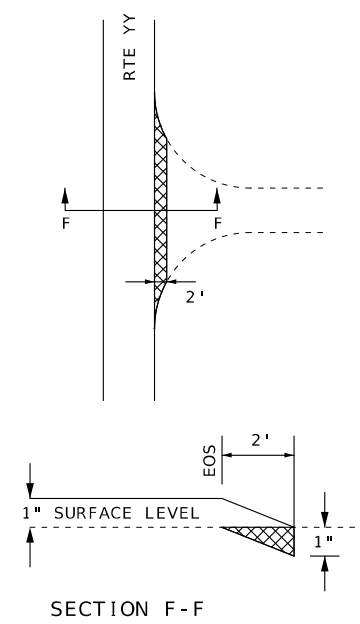

PRIVATE & COMMERCIAL ENTRANCES
(UNPAVED)

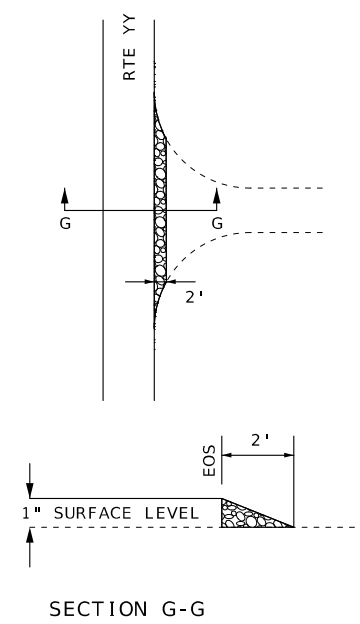

DRAWING NOT TO SCALE. FOLLOW DIMENSIONS.

	GRAVEL A OR CRUSHED STONE B		MODIFIED COLDMILLING (DEPTH TRANSITION)		COLDMILLING ≤ 3"		GRADING
--	--------------------------------	--	--	--	------------------	--	---------

DATE PREPARED 3/18/2025	
ROUTE YY	STATE MO
DISTRICT SE	SHEET NO. 5
COUNTY DUNKLIN	
JOB NO. JSE0103	
CONTRACT ID.	
PROJECT NO.	
BRIDGE NO.	
DESCRIPTION	DATE
MISSOURI HIGHWAYS AND TRANSPORTATION COMMISSION	
105 WEST CAPITOL JEFFERSON CITY, MO 65102 1-888-ASK-MODOT (1-888-275-6636)	
PAVEMENT DETAIL SPECIAL SHEET 2 OF 2	