

DESIGN DESIGNATION



A.A.D.T. - 2025 = 16,416
A.A.D.T. - 2045 = 19,457
T = 30.67%
D (E/W) = 52.2% / 47.8%
PEAK HOUR = 8.07%
V = 65 M.P.H.

FUNCTIONAL CLASSIFICATION- INTERSTATE

MISSOURI HIGHWAYS AND TRANSPORTATION COMMISSION
PLANS FOR PROPOSED

STATE HIGHWAY
MARION COUNTY
J213367
I - 72

NE DISTRICT
MARION COUNTY

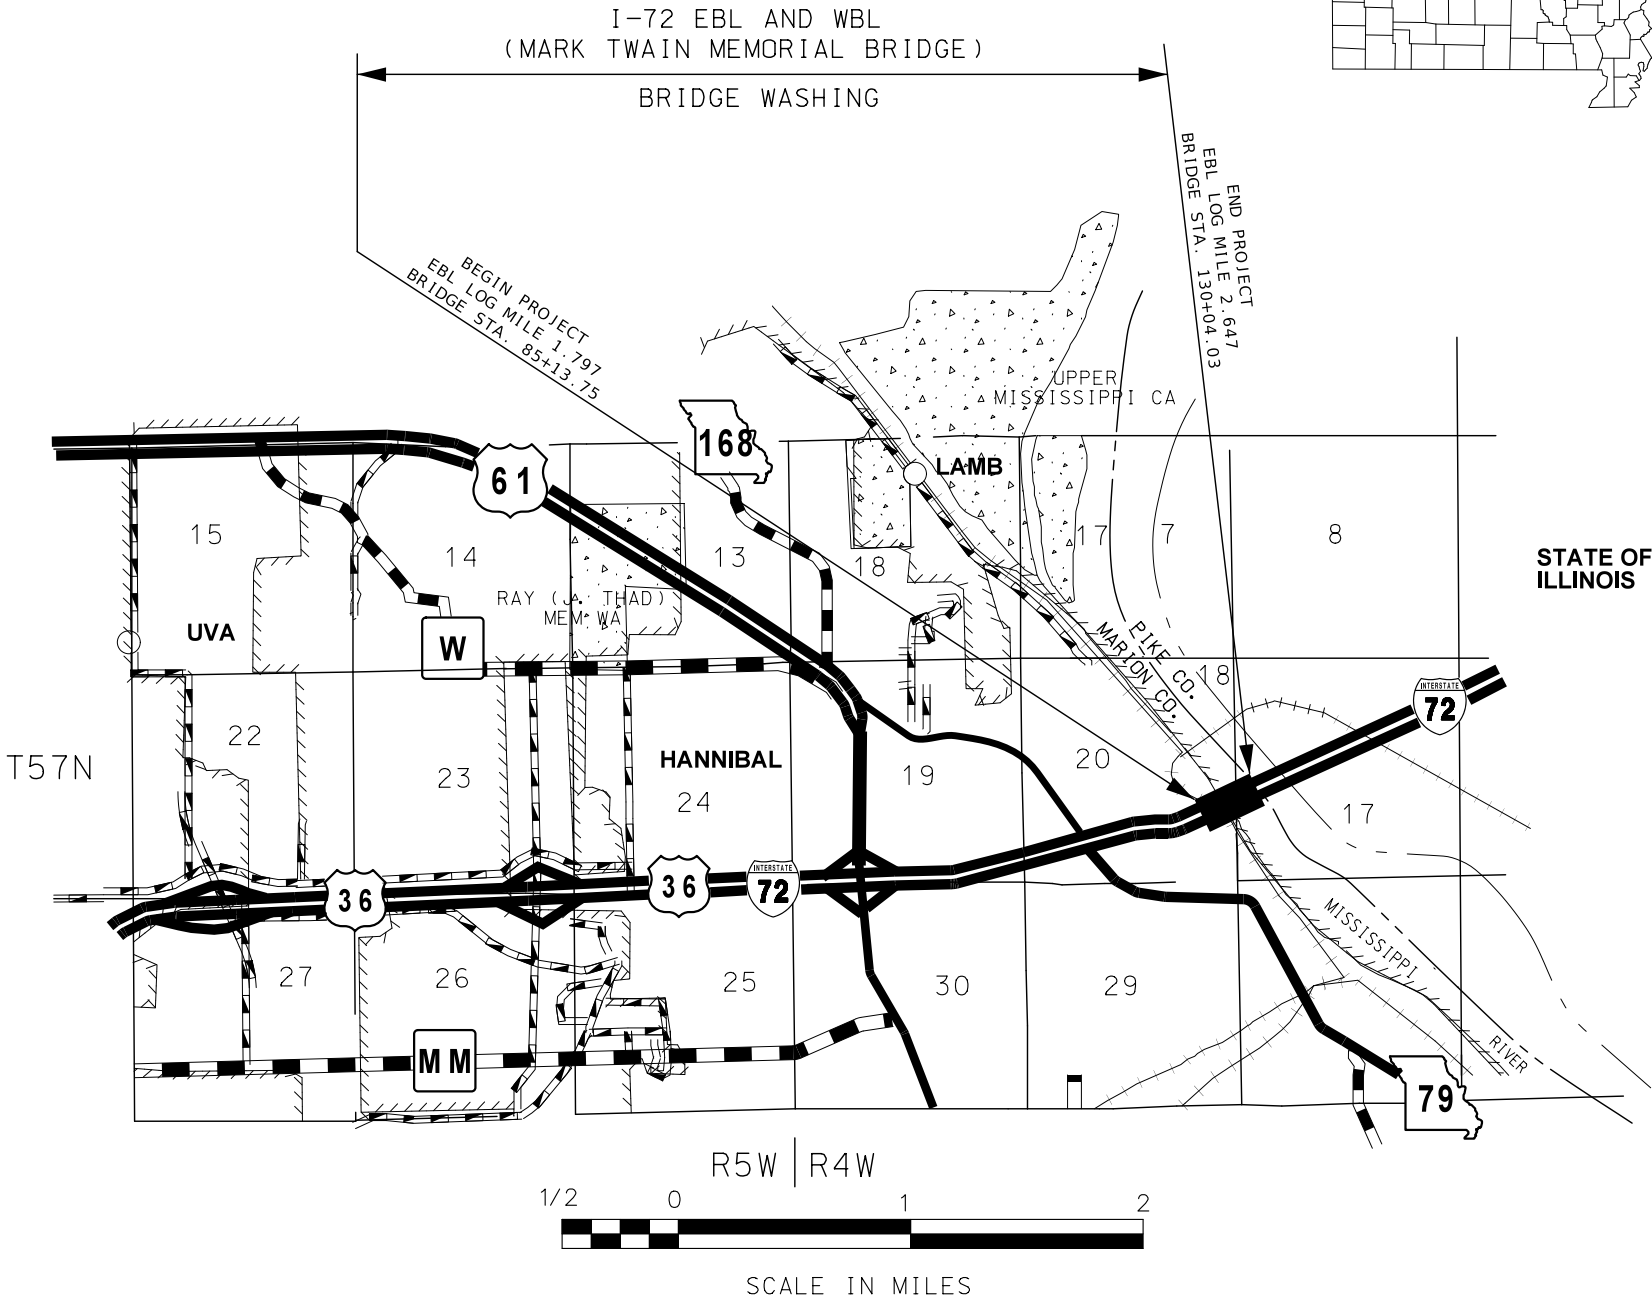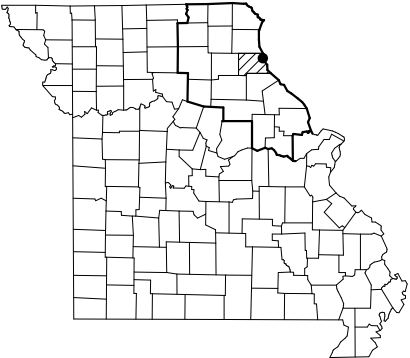

CONVENTIONAL SYMBOLS
(USED IN PLANS)

	EXISTING	NEW
BUILDINGS AND STRUCTURES		
GUARD RAIL		
GUARD CABLE		
CONCRETE RIGHT-OF-WAY MARKER		
STEEL RIGHT-OF-WAY MARKER		
LOCATION SURVEY MARKER		
UTILITIES		
FIBER OPTICS	-FO-	-FO-
OVERHEAD CABLE TV	-OTV-	-OTV-
UNDERGROUND CABLE TV	-UTV-	-UTV-
OVERHEAD TELEPHONE	-OT-	-OT-
UNDERGROUND TELEPHONE	-UT-	-UT-
OVERHEAD POWER	-OE-	-OE-
UNDERGROUND POWER	-UE-	-UE-
SANITARY SEWER	-S-	-S-
STORM SEWER	-SS-	-SS-
GAS	-G-	-G-
WATER	-W-	-W-
MANHOLE		
FIRE HYDRANT		
WATER VALVE		
WATER METER		
DROP INLET		
DITCH BLOCK		
GROUND MOUNTED SIGN		
LIGHT POLE		
H-FRAME POWER POLE		
TELEPHONE PEDESTAL		
FENCE		
CHAIN LINK		
WOVEN WIRE		
GATE POST		
BENCHMARK		

NOTE: DASHED OR OPEN SYMBOLS INDICATE EXISTING FEATURES

THE EXISTENCE AND APPROXIMATE LOCATION OF UTILITY FACILITIES KNOWN TO EXIST, AS SHOWN ON THE PLANS, ARE BASED ON THE BEST INFORMATION AVAILABLE TO THE COMMISSION AT THIS TIME. THIS INFORMATION IS PROVIDED BY THE COMMISSION "AS-IS" AND THE COMMISSION EXPRESSLY DISCLAIMS ANY REPRESENTATION OR WARRANTY AS TO THE COMPLETENESS, ACCURACY, OR SUITABILITY OF THE INFORMATION FOR ANY USE. RELIANCE UPON THIS INFORMATION IS DONE AT THE RISK AND PERIL OF THE USER, AND THE COMMISSION SHALL NOT BE LIABLE FOR ANY DAMAGES THAT MAY ARISE FROM ANY ERROR IN THE INFORMATION. IT IS, THEREFORE, THE RESPONSIBILITY OF THE CONTRACTOR TO VERIFY THE EXISTENCE, LOCATION AND STATUS OF ANY FACILITY. SUCH VERIFICATION INCLUDES DIRECT CONTACT WITH THE LISTED UTILITIES.

INDEX OF SHEETS

DESCRIPTION	SHEET NUMBER
TITLE SHEET	1
QUANTITIES (QU) (1 SHEET).....	2
TRAFFIC CONTROL SHEETS (TC).....	3-6



DATE PREPARED 2/24/2025	
ROUTE 1-72	STATE MO
DISTRICT NE	SHEET NO. 1
COUNTY MARION	
JOB NO. J213367	
CONTRACT ID.	
PROJECT NO.	
BRIDGE NO.	

DESCRIPTION	DATE

LENGTH OF PROJECT

BEGINNING OF PROJECT	STA. 85+13.75
END OF PROJECT	STA. 130+04.03
APPARENT LENGTH	4490.28 FEET
EQUATIONS AND EXCEPTIONS:	

TOTAL CORRECTIONS	0.00 FEET
NET LENGTH OF PROJECT	4490.28 FEET
STATE LENGTH	0.850 MILES

FOR INFORMATION ONLY ESTIMATED DISTURBED ACRES	0 ACRES
---	---------

MISSOURI HIGHWAYS AND TRANSPORTATION COMMISSION

105 WEST CAPITOL
JEFFERSON CITY, MO 65102
1-888-ASK-MODOT (1-888-275-6636)

TITLE SHEET



BRIDGE
OR
RAMP



W03-5
(3)

WORK ZONE

G020-5aP
(54)



R2-1
(4)



W020-5
(6)

CENTER LANE
OR
LEFT LANE




R1-2
(13)



W020-6a
(7)

CENTER
OR
LEFT

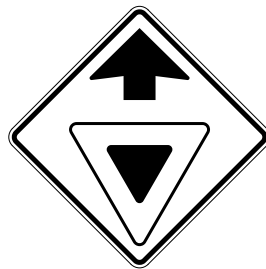

W03-2
(40)



W04-1aR
(19a)



(NORMAL SPEED)
R2-1
(25)

USE ONLY IF THERE IS NOT A
POSTED NORMAL SPEED LIMIT
SIGN WITHIN ONE HALF MILE

END
ROAD WORK

G020-2
(26)

SPEEDING/PASSING


CONST-3X
(53A)

MIN. \$250 FINE
SPEEDING
WHEN WORKERS
PRESENT

CONST-3A
(53)

SIGN SPACING, DEVICE SPACING, AND CHANNELIZING TAPER LENGTHS							
SPEED	SIGN SPACING (ft)		TAPER LENGTH (ft)		OPTIONAL	CHANNELIZER SPACING (ft)	
PERMANENT POSTED (mph)	UNDIVIDED (S)	DIVIDED (S)	SHOULDER (1) (T1)	LANE (2) (T2)	BUFFER LENGTH (FT)	TAPERS	BUFFER/ WORK AREAS
0 - 35	200	200	70	245	280	35	40
40 - 45	350	500	150	540	400	40	80
50 - 55	500	1000	185	660	560	50	80
60 - 70	1000	SA -1000 SB -1500 SC -2640	235	840	840	60	120

(1) Shoulder taper length based on 10 ft. (standard shoulder width).
(2) Lane taper length based on 12 ft. (standard lane width) offset.

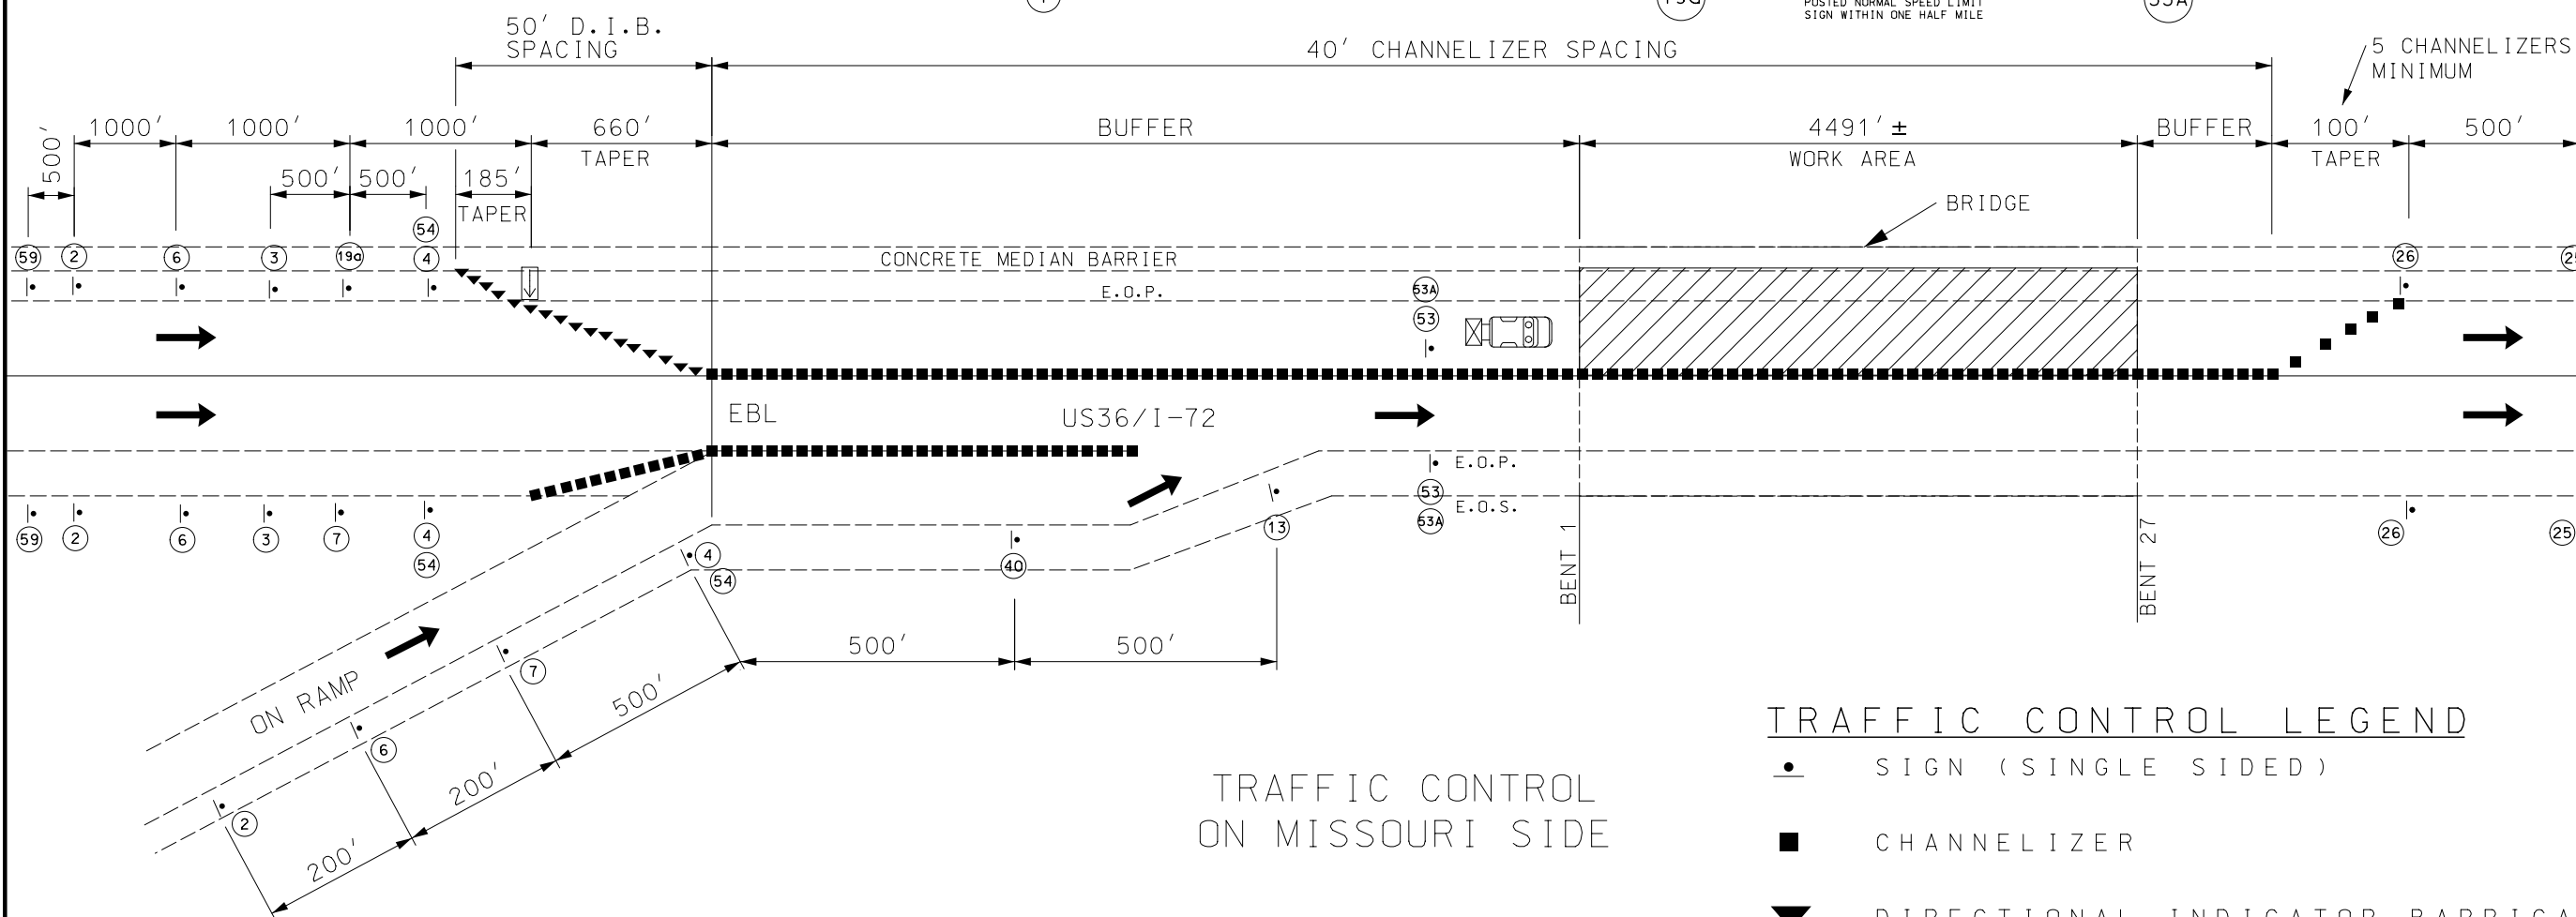

NOTE:
USE IN PLACE ALL SIGNS AND DEVICES THAT DO NOT CONFLICT WITH THIS PLAN.
COVER OR REMOVE CONFLICTING SIGNS.

SIGN AND DEVICE SPACING MAY BE ADJUSTED FOR FIELD CONDITIONS.

REFER TO MODOT EPG SECTION 616 FOR FURTHER INFORMATION.

STAGE 1 - CLOSE LEFT LANE AND SHOULDER - WORKZONE TRAFFIC ON RIGHT LANE
WITH SPEED REDUCED FROM 65 MPH TO 55 MPH.

TRAFFIC CONTROL
ON MISSOURI SIDE

STAGE 1
LEFT LANE CLOSURE

NOT TO SCALE

TRAFFIC CONTROL LEGEND

- SIGN (SINGLE SIDED)
- CHANNELIZER
- ▼ DIRECTIONAL INDICATOR BARRICADE
- FLASHING ARROW PANEL
- TRUCK MOUNTED ATTENUATOR
- ADVANCED WARNING RAIL SYSTEM

STATE OF MISSOURI
BRIAN UNIFIED
NUMBER
PE-2009001137
PROFESSIONAL ENGINEER
BRIAN UNIFIED
03/02/2025 7:59:05 AM
BRIAN UNIFIED - CIVIL
MO-PE-2009001137

DATE PREPARED
2/24/2025

ROUTE
1-72

DISTRICT
NE

COUNTY
MARION

JOB NO.
J213367

CONTRACT ID.

PROJECT NO.

BRIDGE NO.

DESCRIPTION

DATE

MISSOURI HIGHWAYS AND TRANSPORTATION
COMMISSION

105 WEST CAPITOL
JEFFERSON CITY, MO 65102
1-888-ASK-MODOT (1-888-275-6636)


TRAFFIC CONTROL
SHEET 1 OF 4



BRIDGE
OR
RAMP



W03-5
(3)

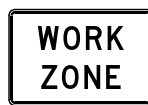

(54)



(4)



W020-5
(6)


CENTER LANE
OR
LEFT LANE



(13)

SIGN SPACING, DEVICE SPACING, AND CHANNELIZING TAPER LENGTHS							
SPEED PERMANENT POSTED (mph)	SIGN SPACING (ft)		TAPER LENGTH (ft)		OPTIONAL	CHANNELIZER SPACING (ft)	
	UNDIVIDED (S)	DIVIDED (S)	SHOULDER (1) (T1)	LANE (2) (T2)	BUFFER LENGTH (FT)	TAPERS	BUFFER/ WORK AREAS
0 - 35	200	200	70	245	280	35	40
40 - 45	350	500	150	540	400	40	80
50 - 55	500	1000	185	660	560	50	80
60 - 70	1000	SA -1000 SB -1500 SC -2640	235	840	840	60	120

(1) Shoulder taper length based on 10 ft. (standard shoulder width).
(2) Lane taper length based on 12 ft. (standard lane width) offset.

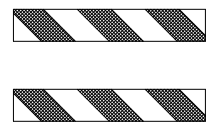

W020-1
(2)



CONST-8
(59)




W020-6a
(7)

CENTER
OR
LEFT




W04-1aL
(19)

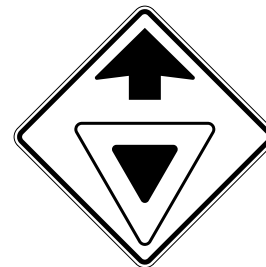

W03-2
(40)




(NORMAL SPEED)
R2-1
(25)
USE ONLY IF THERE IS NOT A
POSTED NORMAL SPEED LIMIT
SIGN WITHIN ONE HALF MILE

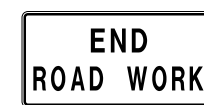


G020-2
(26)



CONST-3X
(53A)

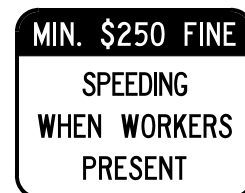

CONST-3A
(53)

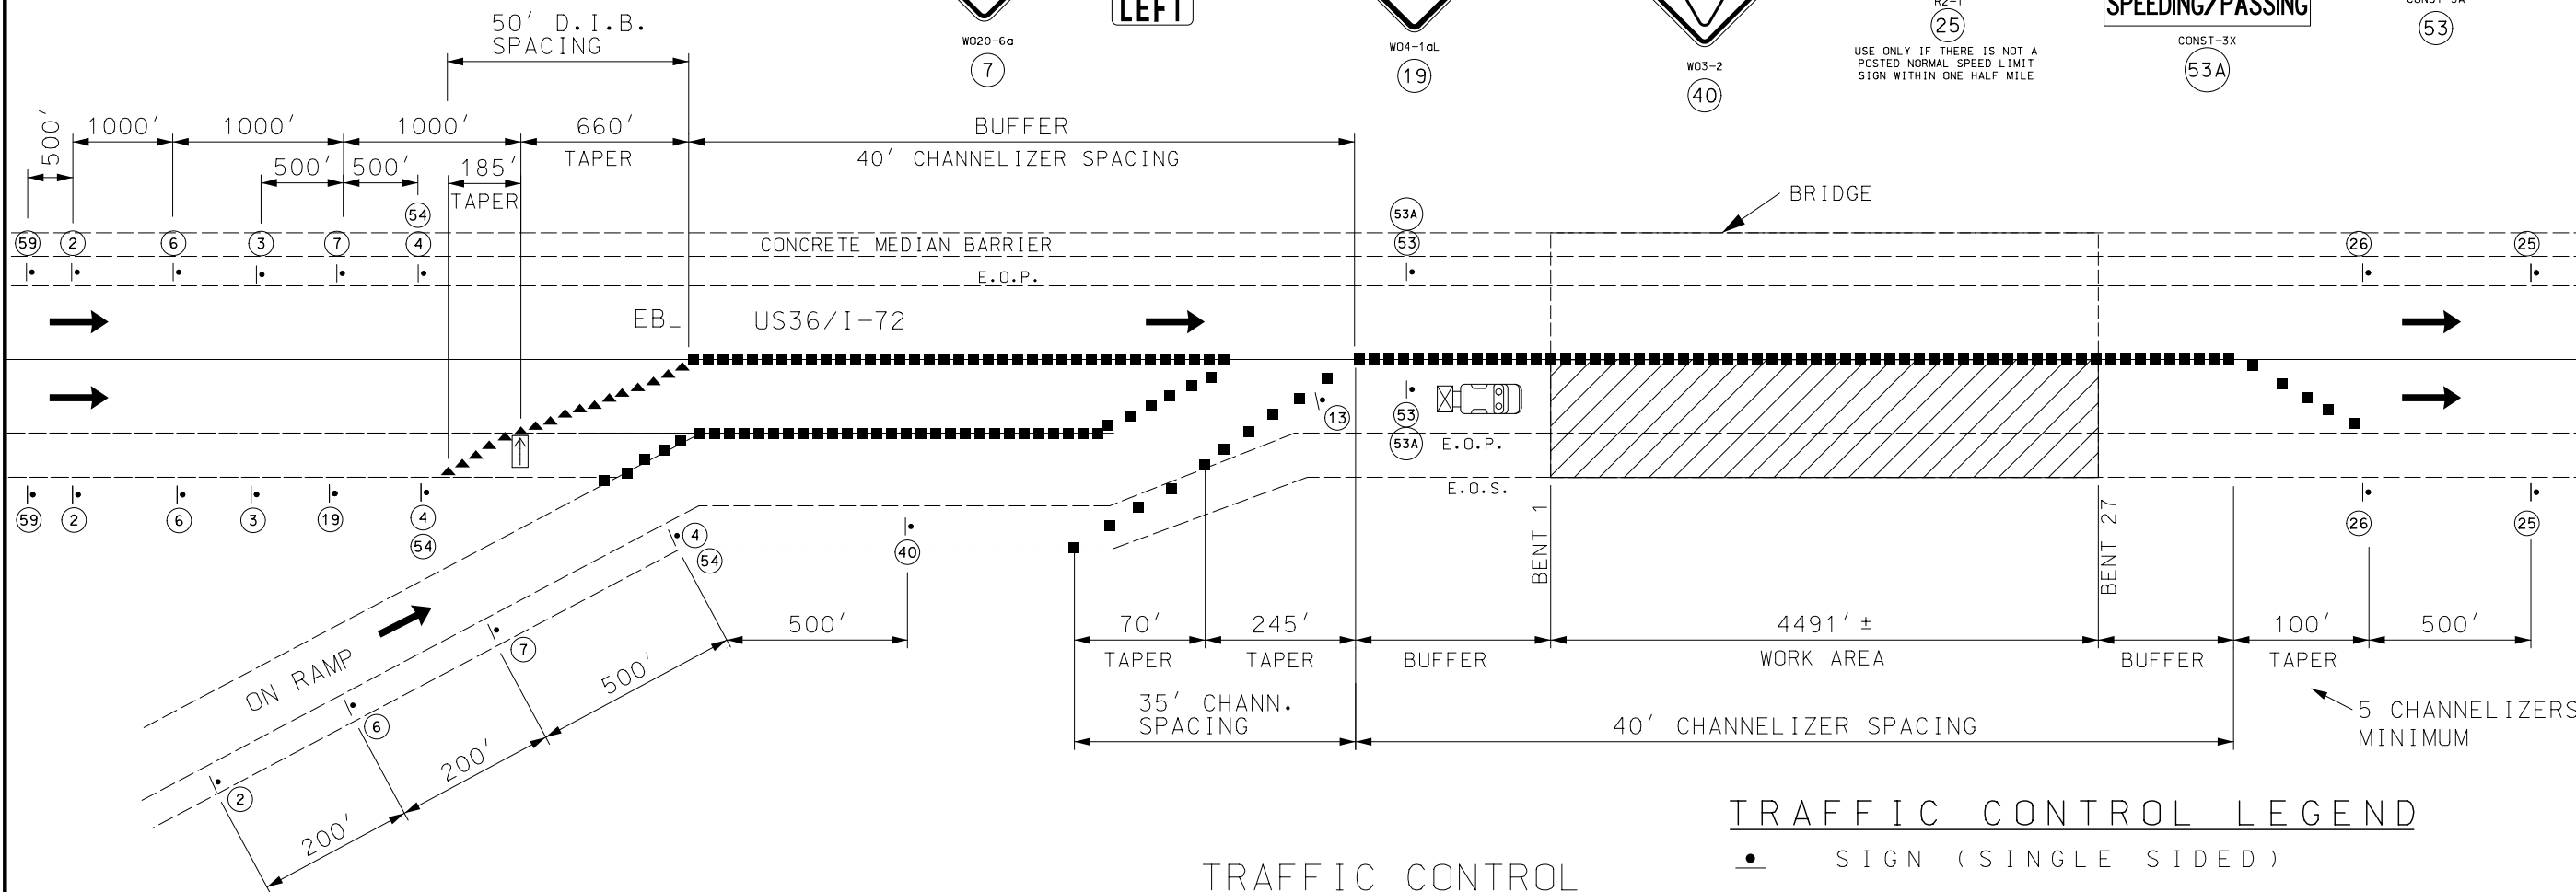

TRAFFIC CONTROL ON MISSOURI SIDE

STAGE 2 RIGHT LANE CLOSURE

NOT TO SCALE

TRAFFIC CONTROL LEGEND


- SIGN (SINGLE SIDED)
- CHANNELIZER
- ▼ DIRECTIONAL INDICATOR BARRICADE
- FLASHING ARROW PANEL
- TRUCK MOUNTED ATTENUATOR
- ADVANCED WARNING RAIL SYSTEM

NOTE:
USE IN PLACE ALL SIGNS AND DEVICES THAT DO NOT CONFLICT WITH THIS PLAN.
COVER OR REMOVE CONFLICTING SIGNS.

SIGN AND DEVICE SPACING MAY BE ADJUSTED FOR FIELD CONDITIONS.

REFER TO MODOT EPG SECTION 616 FOR FURTHER INFORMATION.

STAGE 2 - CLOSE RIGHT LANE AND SHOULDER - WORKZONE TRAFFIC ON LEFT LANE
WITH SPEED REDUCE FROM 65 MPH TO 55 MPH.

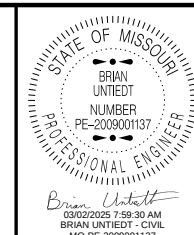

DATE PREPARED
2/24/2025

ROUTE 1-72 STATE MO
DISTRICT NE SHEET NO. 4

COUNTY MARION
JOB NO. J213367
CONTRACT ID.

PROJECT NO.

BRIDGE NO.

DESCRIPTION

DATE

MISSOURI HIGHWAYS AND TRANSPORTATION COMMISSION

105 WEST CAPITOL
JEFFERSON CITY, MO 65102
1-888-ASK-MODOT (1-888-275-6636)



TRAFFIC CONTROL
SHEET 2 OF 4



BRIDGE
OR
RAMP






CENTER LANE
OR
LEFT LANE


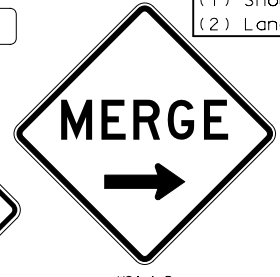
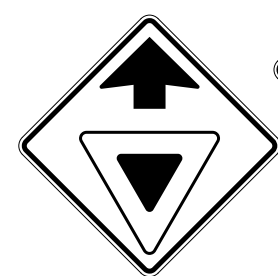


SIGN SPACING, DEVICE SPACING, AND CHANNELIZING TAPER LENGTHS							
SPEED	SIGN SPACING (ft)		TAPER LENGTH (ft)		OPTIONAL	CHANNELIZER SPACING (ft)	
PERMANENT POSTED (mph)	UNDIVIDED (S)	DIVIDED (S)	SHOULDER (1) (T1)	LANE (2) (T2)	BUFFER LENGTH (FT)	TAPERS	BUFFER/WORK AREAS
0 - 35	200	200	70	245	280	35	40
40 - 45	350	500	150	540	400	40	80
50 - 55	500	1000	185	660	560	50	80
60 - 70	1000	SA -1000 SB -1500 SC -2640	235	840	840	60	120

(1) Shoulder taper length based on 10 ft. (standard shoulder width).
(2) Lane taper length based on 12 ft. (standard lane width) offset.

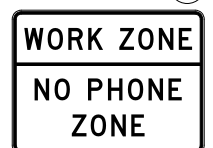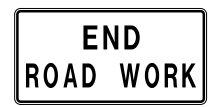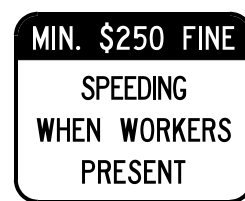

CENTER
OR
LEFT

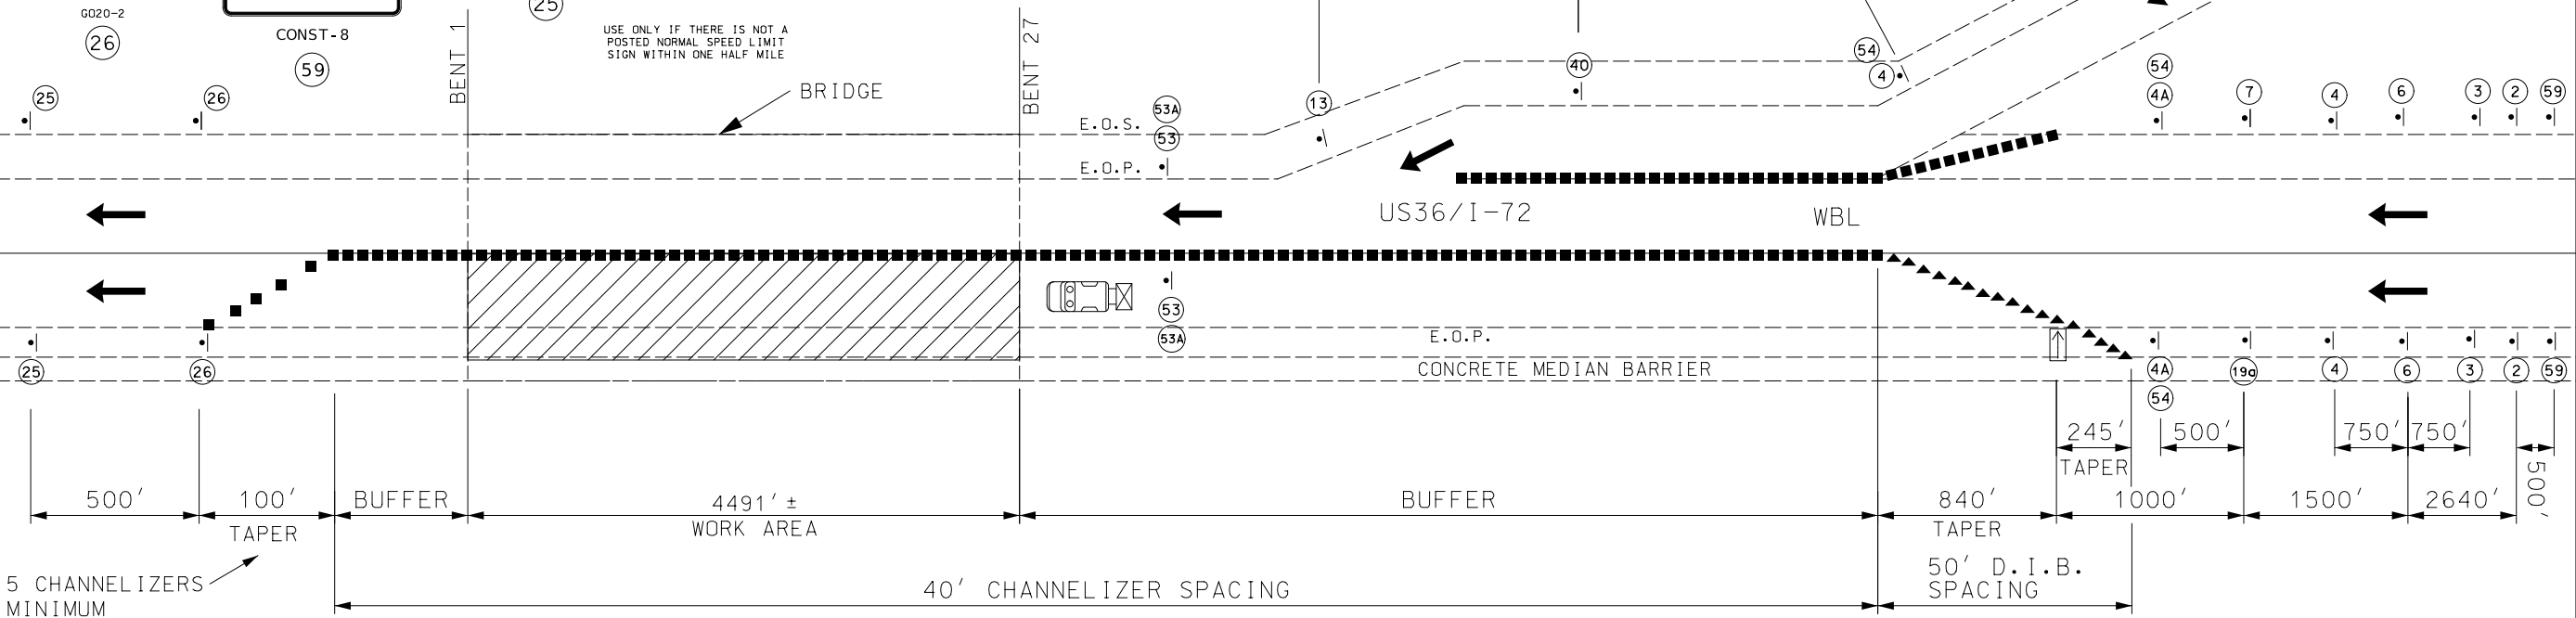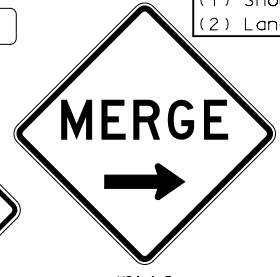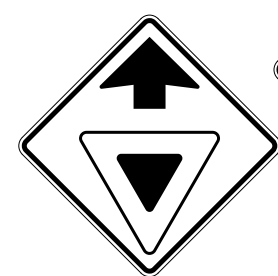

TRAFFIC CONTROL
ON ILLINOIS SIDE
(WBL)
STAGE 3
LEFT LANE CLOSURE

NOT TO SCALE

NOTE:
USE IN PLACE ALL SIGNS AND DEVICES THAT DO NOT CONFLICT WITH THIS PLAN.
COVER OR REMOVE CONFLICTING SIGNS.

SIGN AND DEVICE SPACING MAY BE ADJUSTED FOR FIELD CONDITIONS.

REFER TO MODOT EPG SECTION 616 FOR FURTHER INFORMATION.

STAGE 3 - CLOSE LEFT LANE AND SHOULDER - WORKZONE TRAFFIC ON RIGHT LANE
WITH SPEED REDUCED FROM 65 MPH TO 55 MPH.

TRAFFIC CONTROL LEGEND

- SIGN (SINGLE SIDED)
- CHANNELIZER
- ▼ DIRECTIONAL INDICATOR BARRICADE
- FLASHING ARROW PANEL
- TRUCK MOUNTED ATTENUATOR
- ADVANCED WARNING RAIL SYSTEM

STATE OF MISSOURI
BRIAN UNIFIED
NUMBER
PE-2009001137
PROFESSIONAL ENGINEER
BRIAN UNIFIED
03/02/2025 7:59:56 AM
BRIAN UNIFIED - CIVIL
MO-PE-2009001137

DATE PREPARED
2/24/2025

ROUTE
1-72

DISTRICT
NE

COUNTY
MARION

JOB NO.
J213367

CONTRACT ID.

PROJECT NO.

BRIDGE NO.

DESCRIPTION

DATE

MISSOURI HIGHWAYS AND TRANSPORTATION COMMISSION

105 WEST CAPITOL
JEFFERSON CITY, MO 65102
1-888-ASK-MODOT (1-888-275-6636)

TRAFFIC CONTROL
SHEET 3 OF 4



BRIDGE
OR
RAMP



SPEED
LIMIT
55

WORK
ZONE

SPEED
LIMIT
55



CENTER LANE
OR
LEFT LANE



CENTER
OR
LEFT



SPEED
LIMIT
55



END
ROAD WORK

MIN. \$250 FINE
SPEEDING
WHEN WORKERS
PRESENT

SPEEDING/PASSING

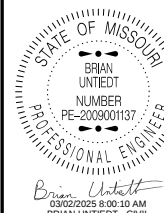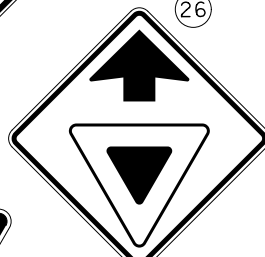

DATE PREPARED
2/24/2025

ROUTE
I-72

DISTRICT
NE

COUNTY
MARION

JOB NO.
J213367

CONTRACT ID.

PROJECT NO.

BRIDGE NO.

DESCRIPTION

DATE

DATE

