
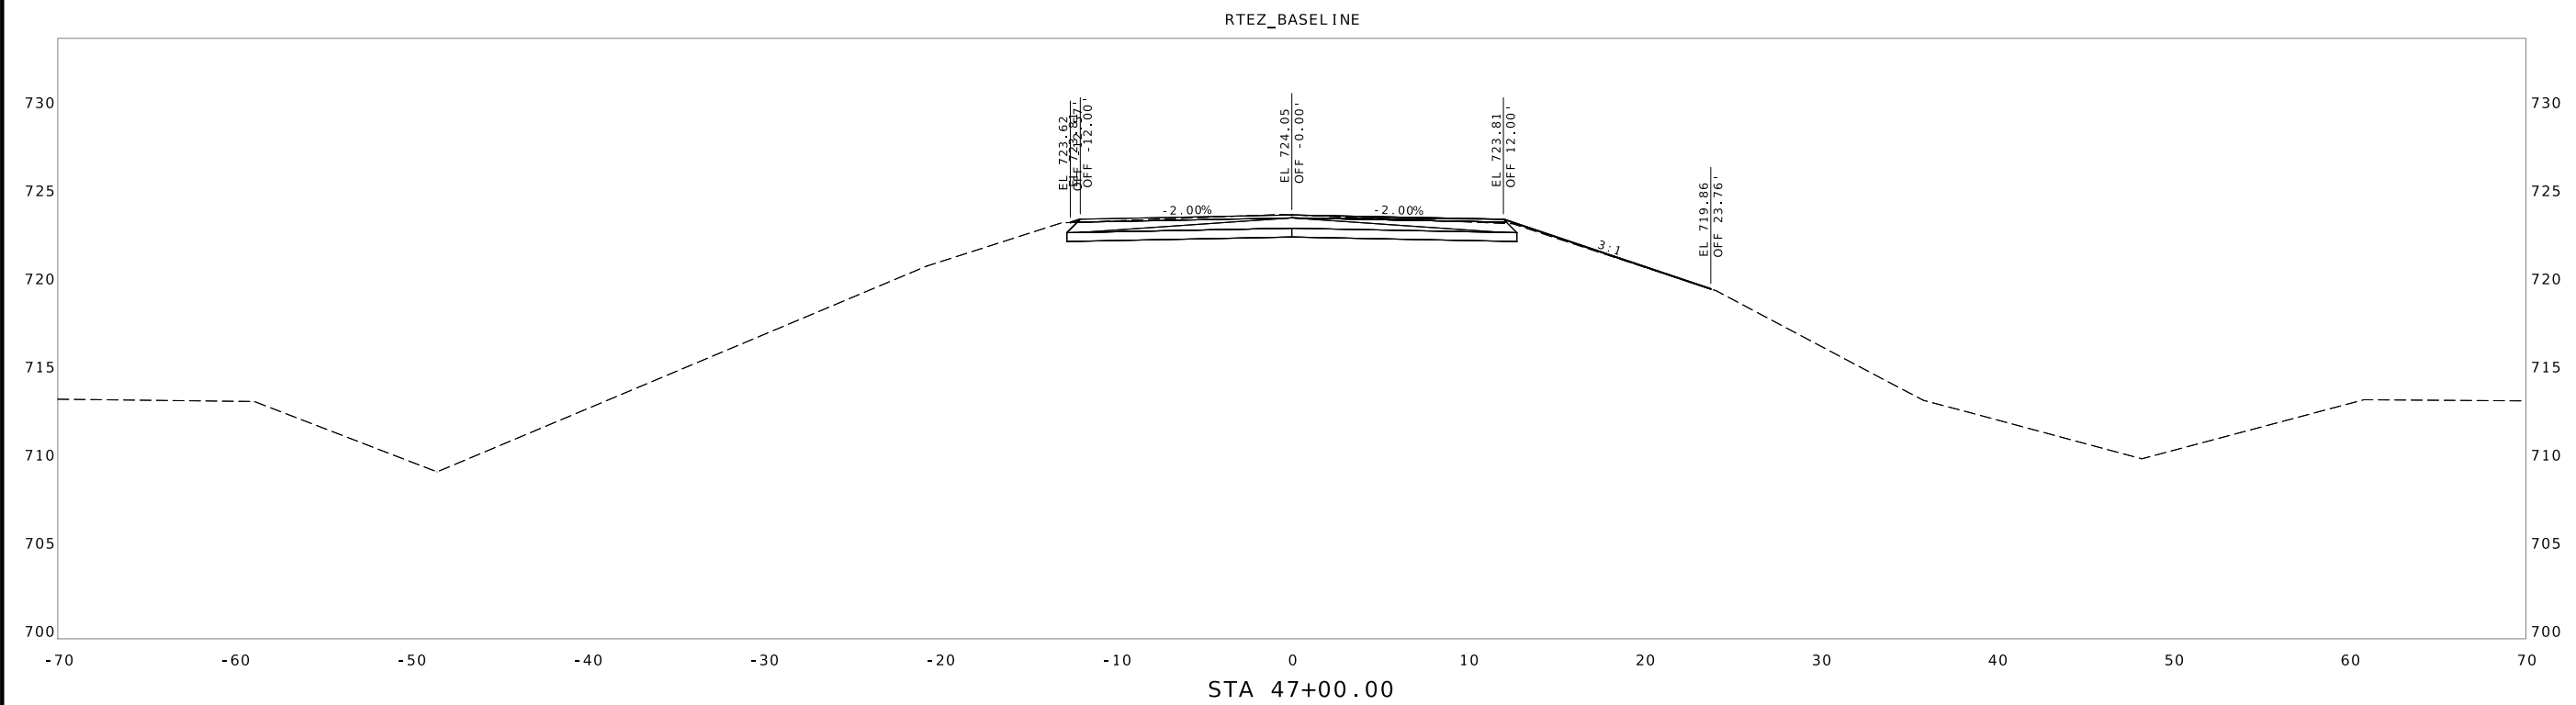


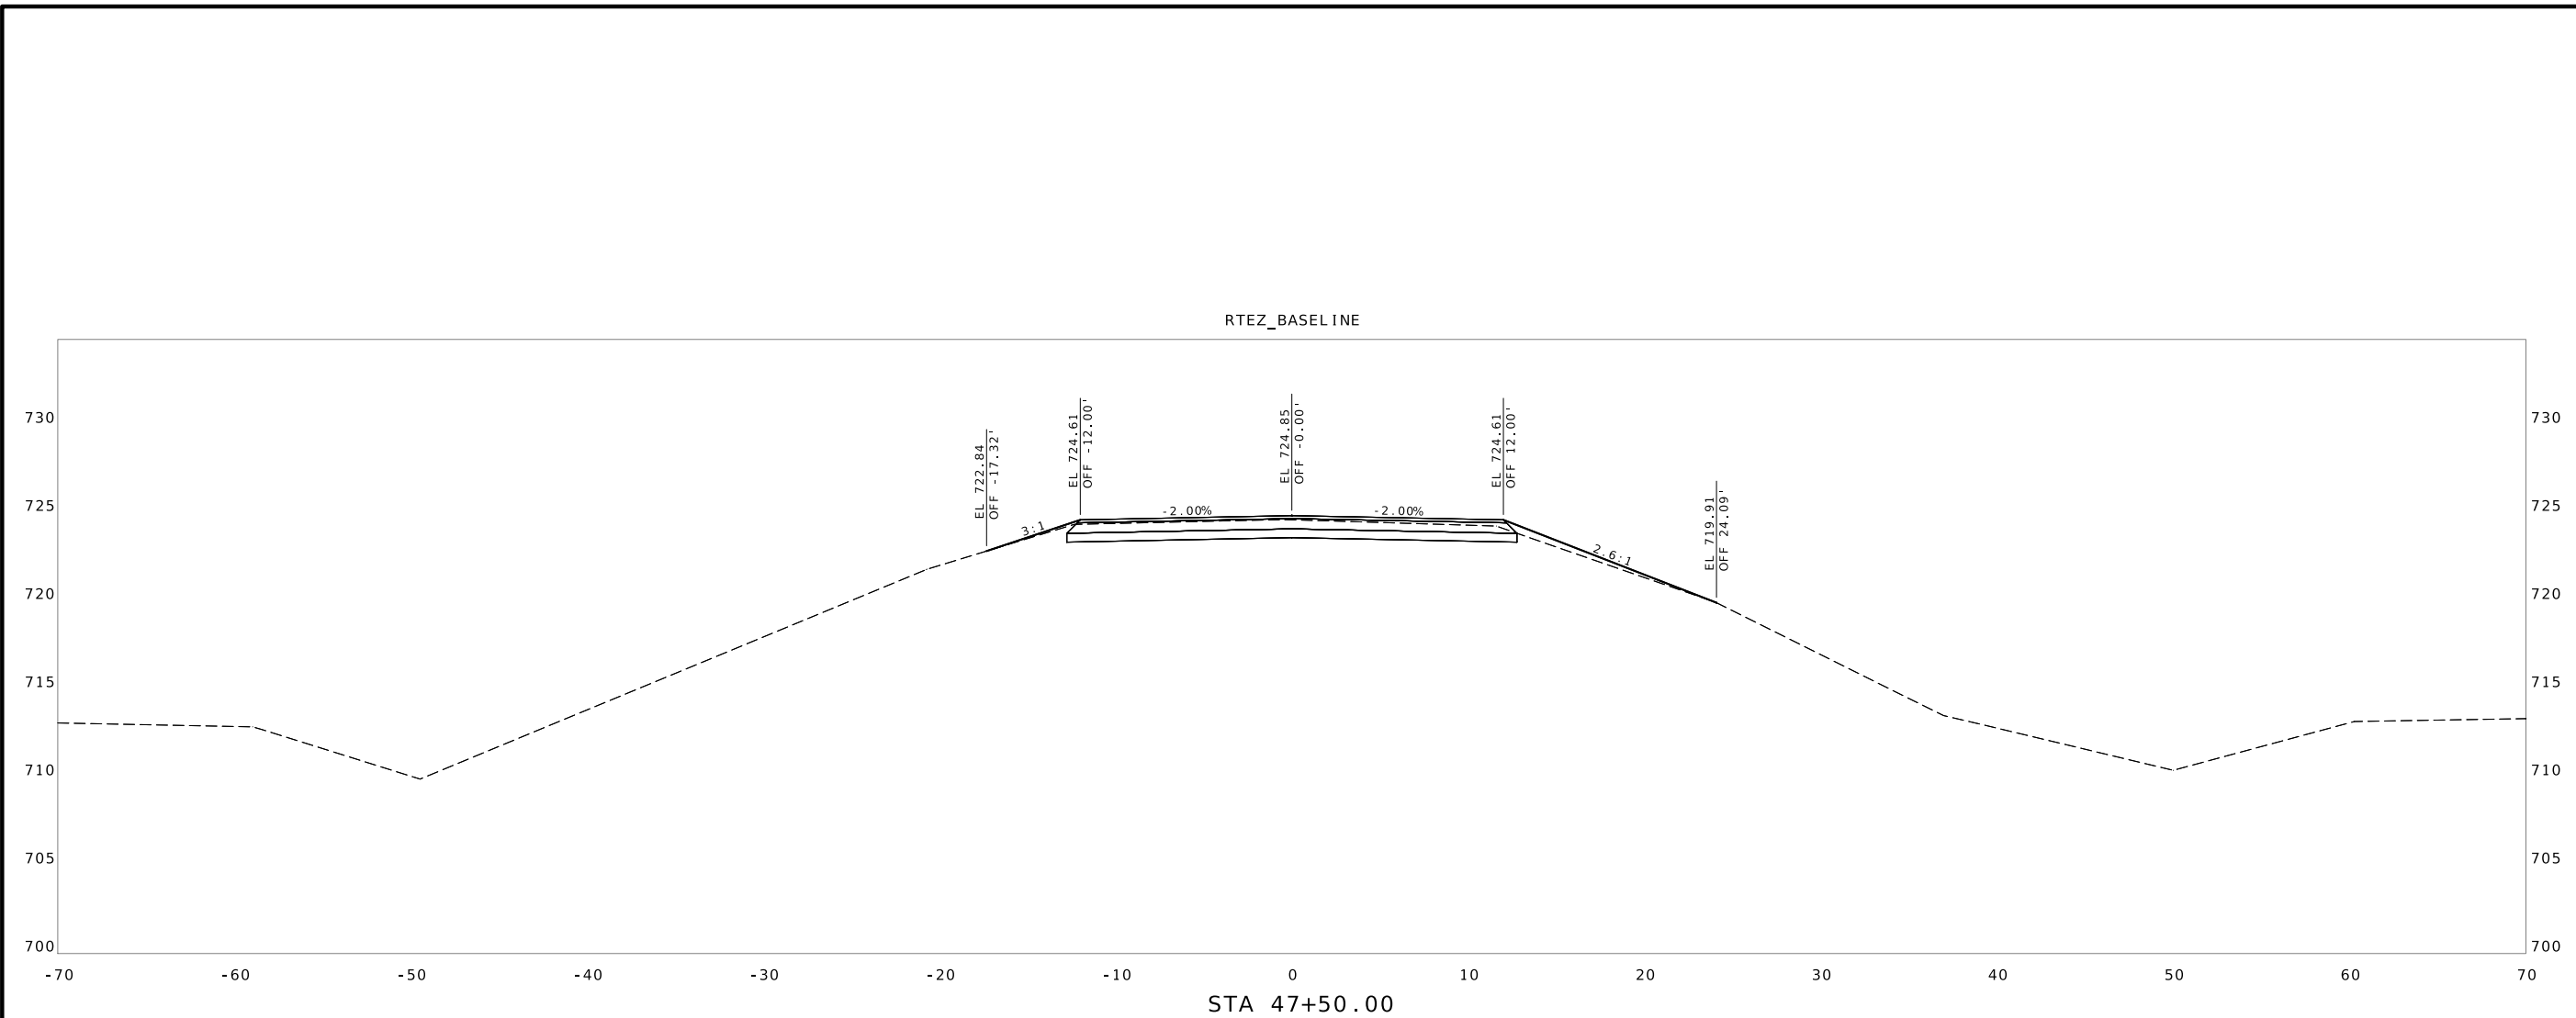

Benjamin Stephen McCabe Sr
03/04/2025 9:17:05 PM
BENJAMIN STEPHEN MCCABE SR - CIVIL
MO-PE-2003015005

DATE PREPARED
3/4/2025

ROUTE Z	STATE MO
------------	-------------

DISTRICT	SHEET NO.
KC	1


COUNTY
RAY

JOB NO.
JKR0103

CONTRACT ID.

PROJECT NO.


BRIDGE NO.
A9575

 [illegible]

MISSOURI HIGHWAYS AND TRANSPORTATION
COMMISSION

105 WEST CAPITOL
JEFFERSON CITY, MO 65102
1-888-ASK-MODOT (1-888-275-6636)



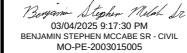

DATE PREPARED
3/4/2025

ROUTE	STATE
Z	MO

DISTRICT	SHEET NO.
KC	2

RC	Z
COUNTY	
DAY	

RAT
JOB NO.
UKR0103

JKR0103
CONTRACT ID.



PROJECT NO.



BRIDGE NO.

A9575							

[illegible]


 105 WEST CAPITOL
 JEFFERSON CITY, MO 65102
 1-888-ASK-MODOT (1-888-275-6636)

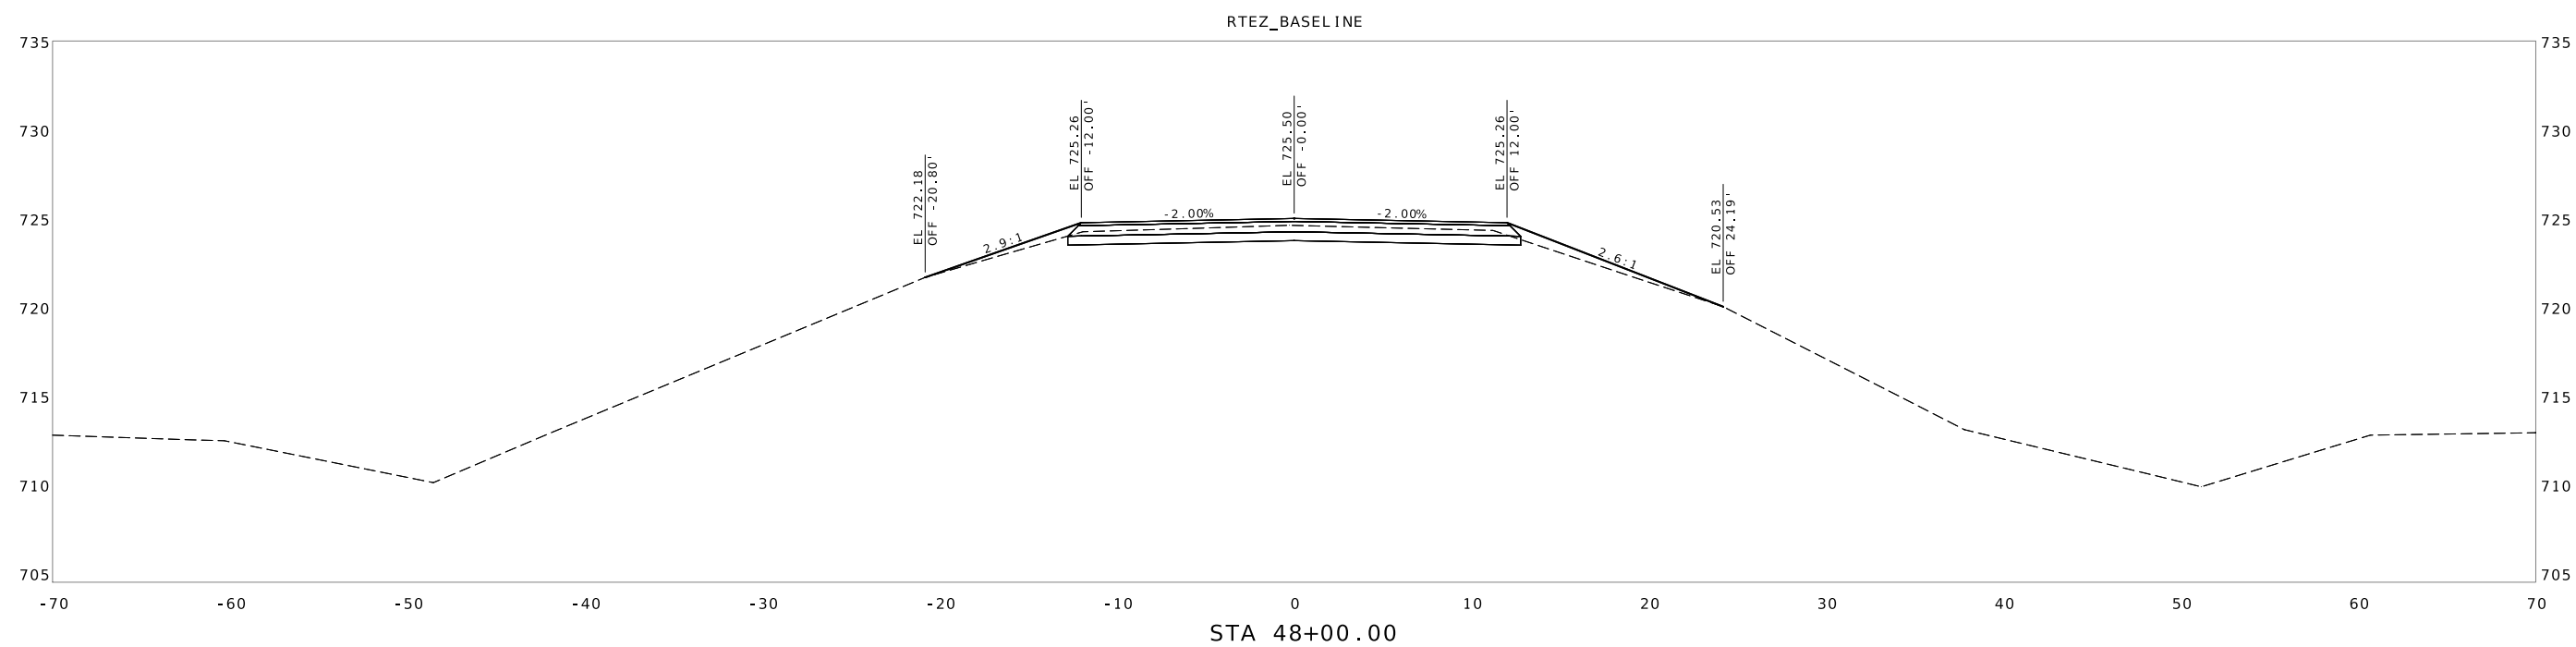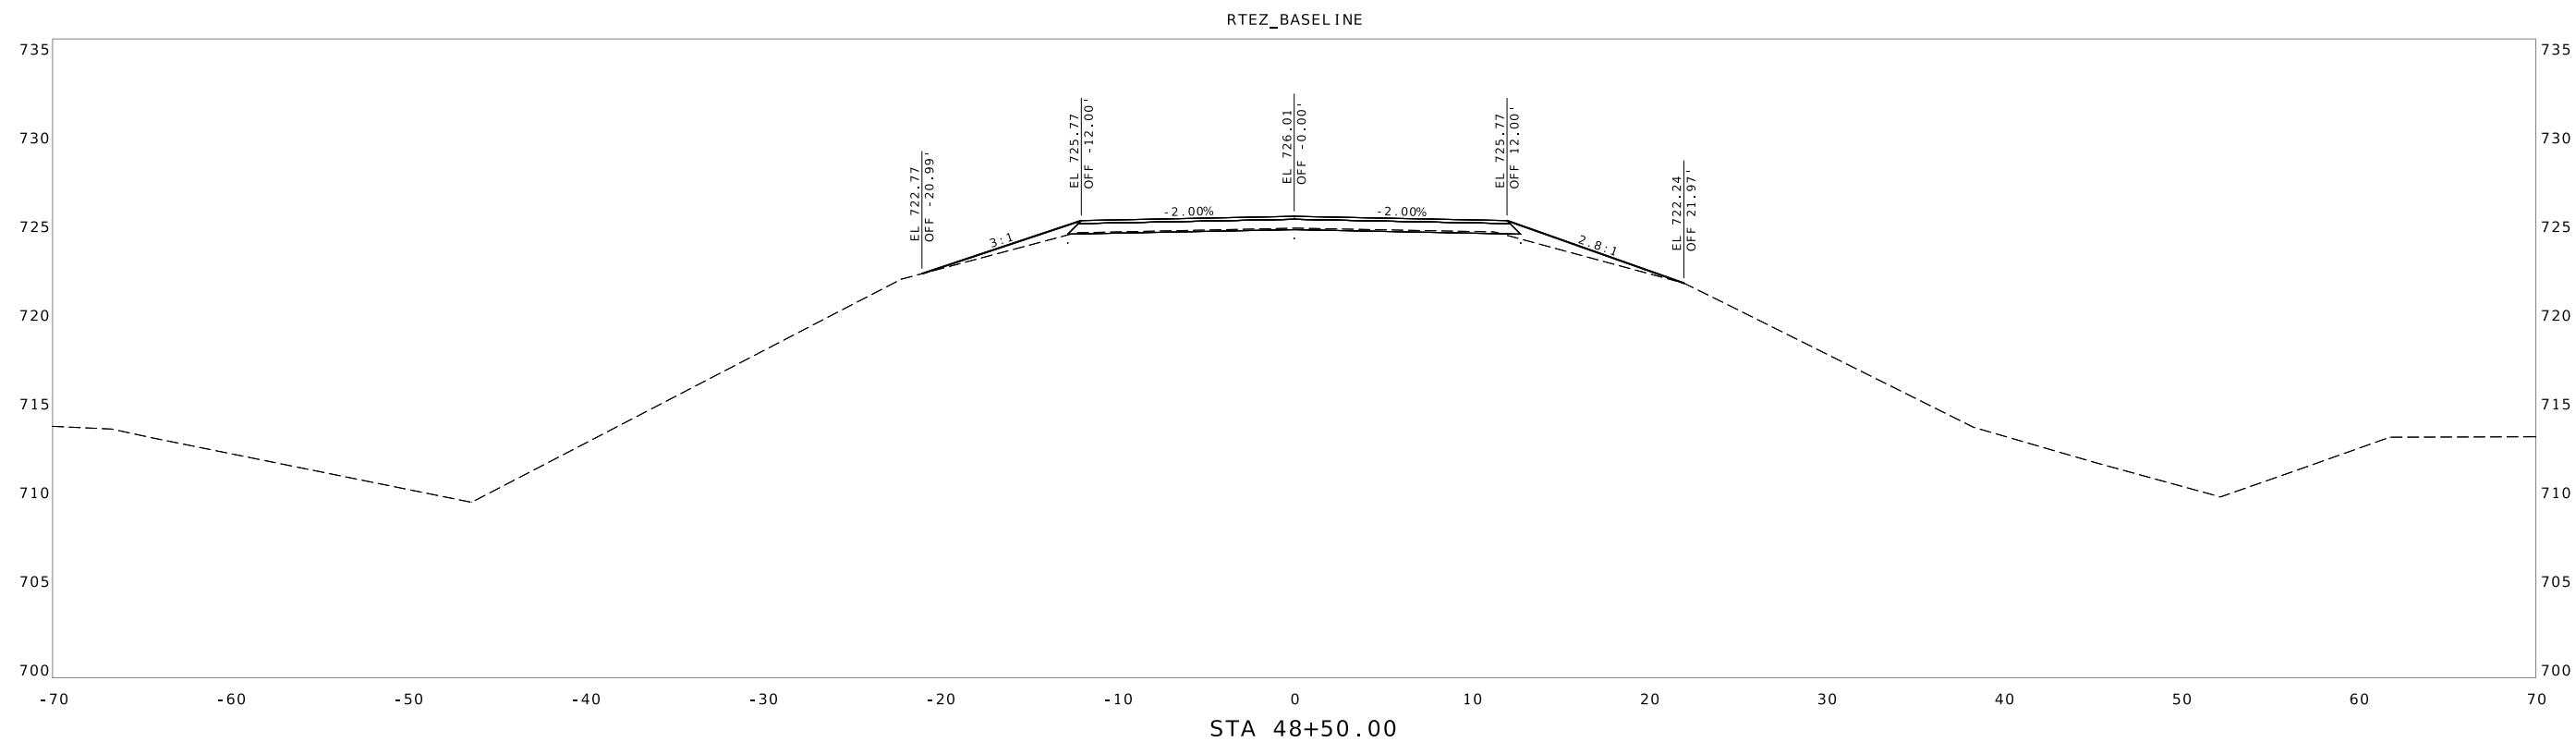

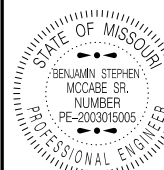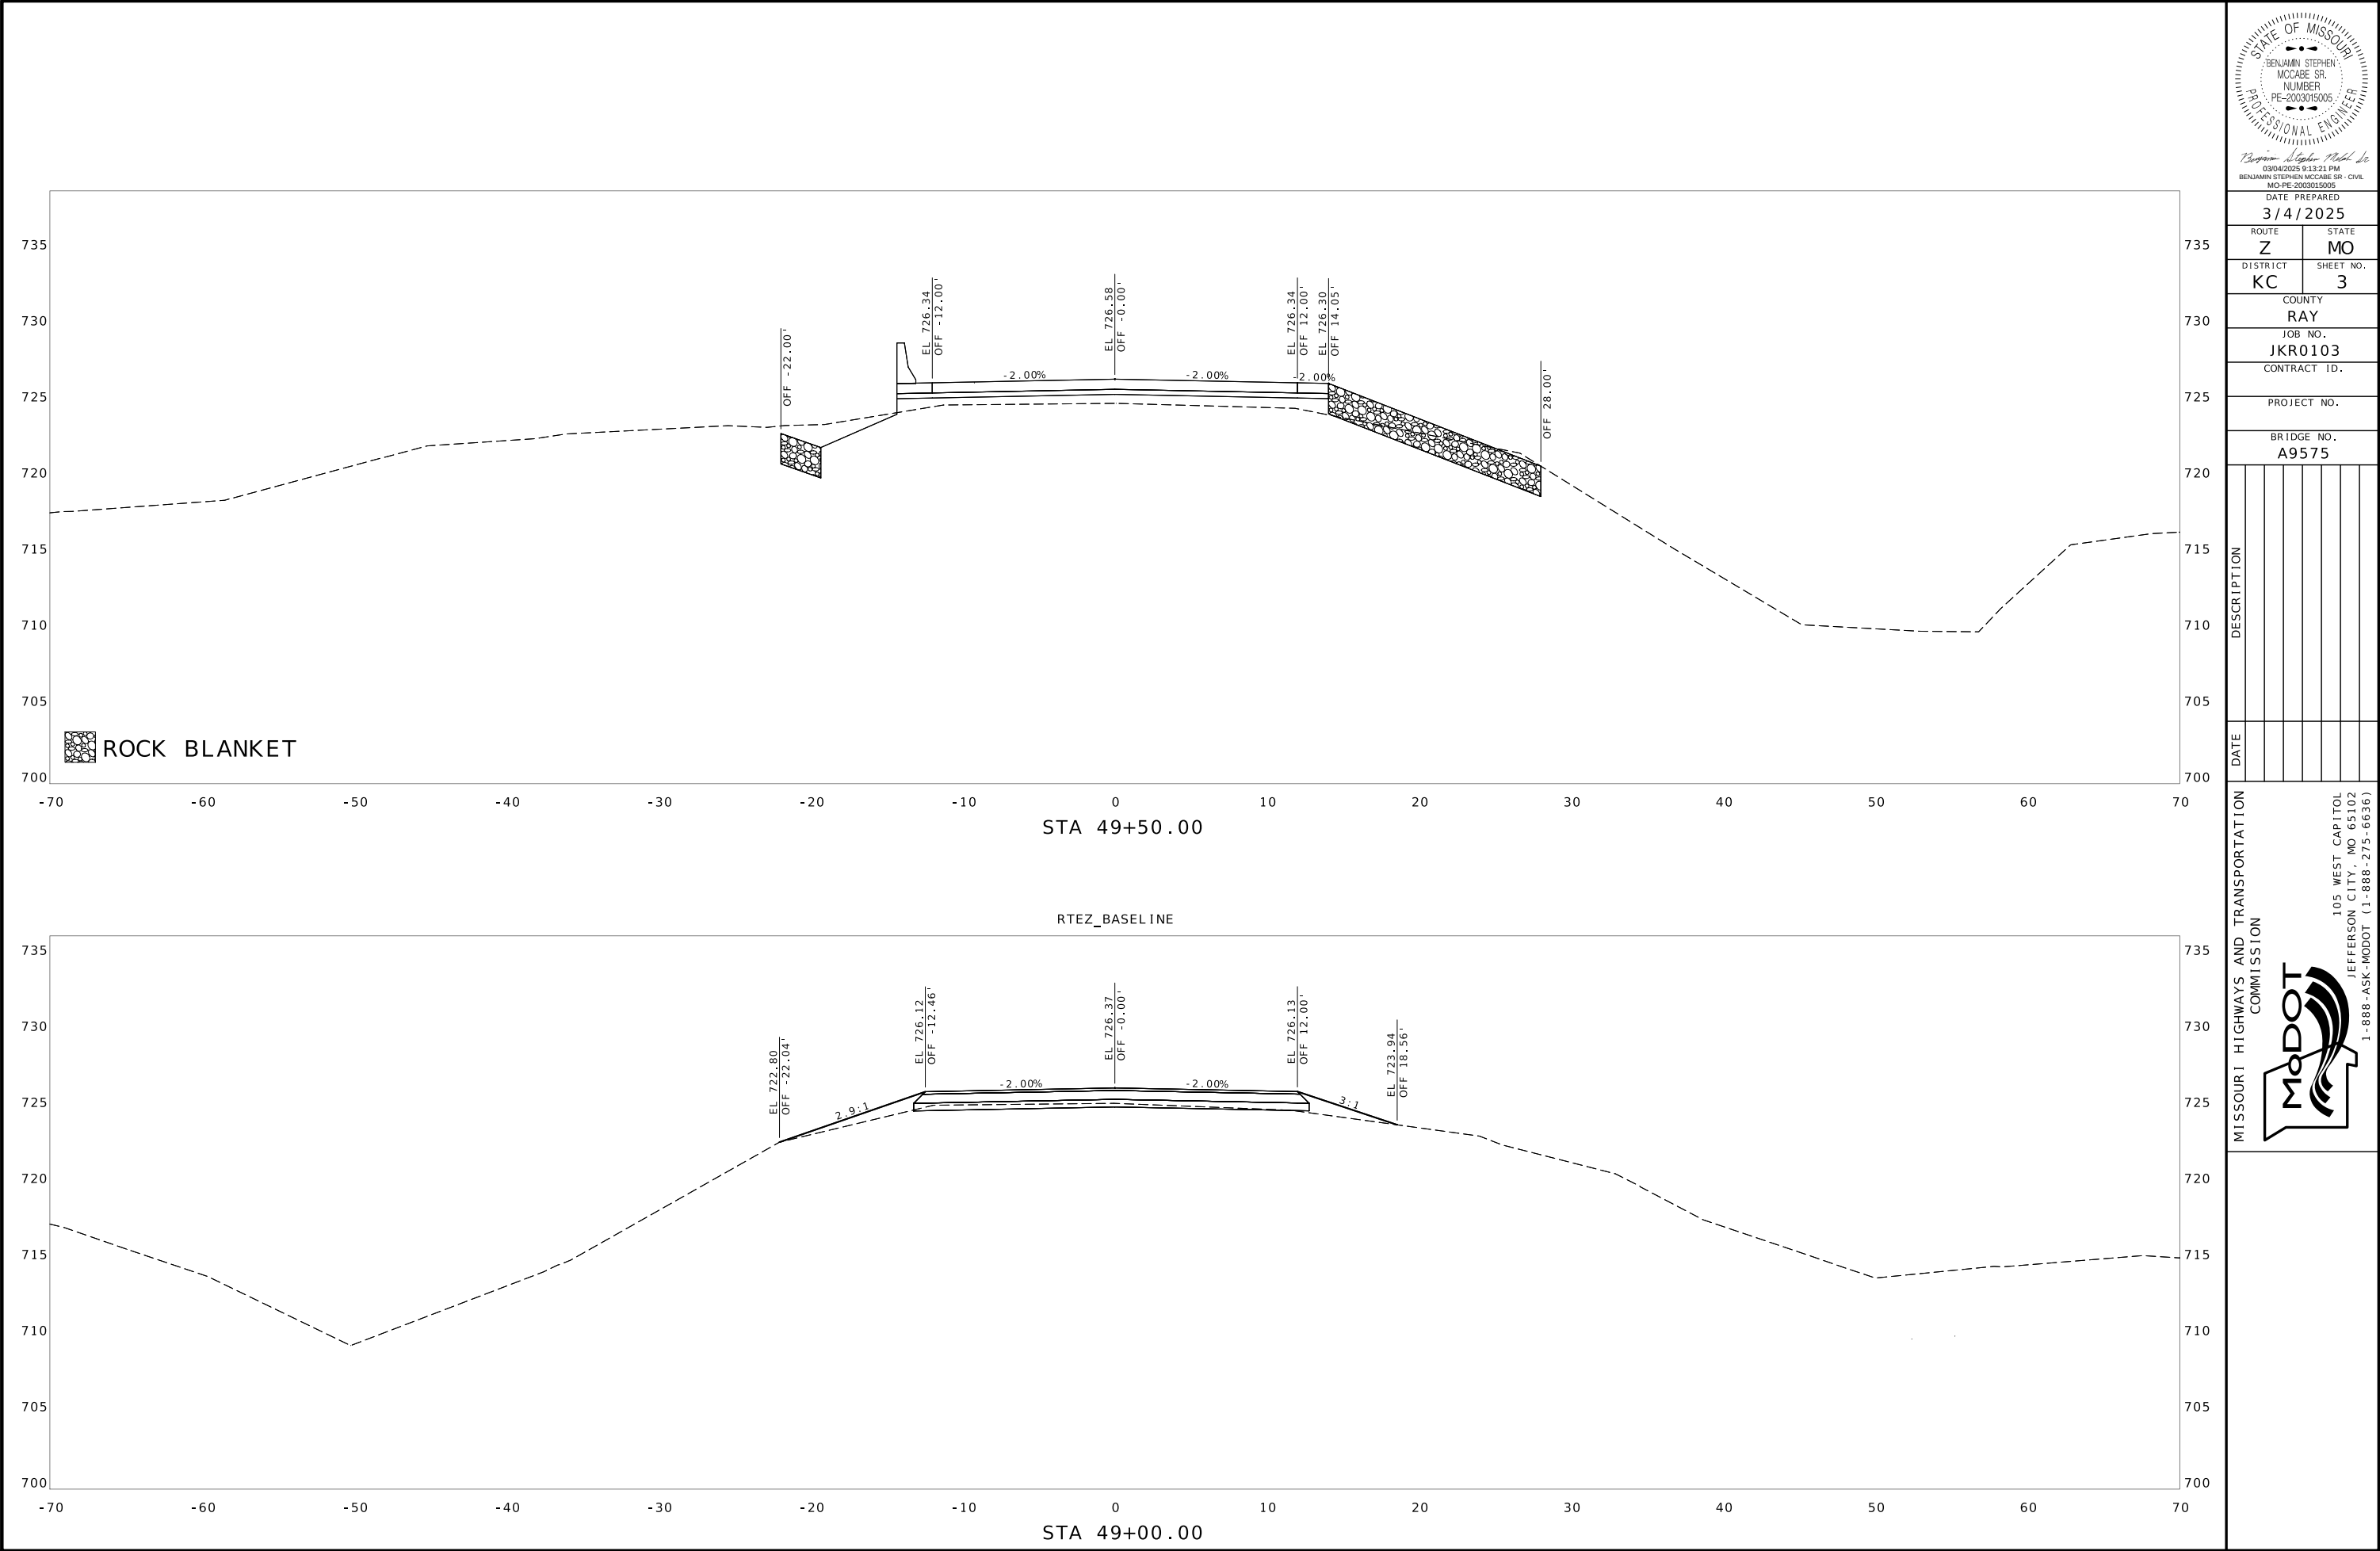

Benjamin Stephen McCabe, Inc.
03/04/2025 9:13:21 PM
BENJAMIN STEPHEN MCCABE SR., CIVIL
MO-PE-2003015005

DATE PREPARED
3/4/2025

ROUTE	STATE
Z	MO
DISTRICT	SHEET NO.
KC	3

COUNTY
RAY

JOB NO.
JKR0103

CONTRACT ID.

PROJECT NO.

BRIDGE NO.
A9575

DATE	DESCRIPTION

MISSOURI HIGHWAYS AND TRANSPORTATION COMMISSION

MoDOT

105 WEST CAPITOL
JEFFERSON CITY, MO 65102
1-888-ASK-MODOT (1-888-275-6636)



03/04/2025 9:18:15 PM
BENJAMIN STEPHEN MCCABE SR - CIVIL
MO-PE-2003015005

DATE PREPARED
3/4/2025

ROUTE Z STATE MO

DISTRICT KC SHEET NO. 5



COUNTY RAY

JOB NO. JKR0103

CONTRACT ID.

PROJECT NO.

BRIDGE NO. A9575

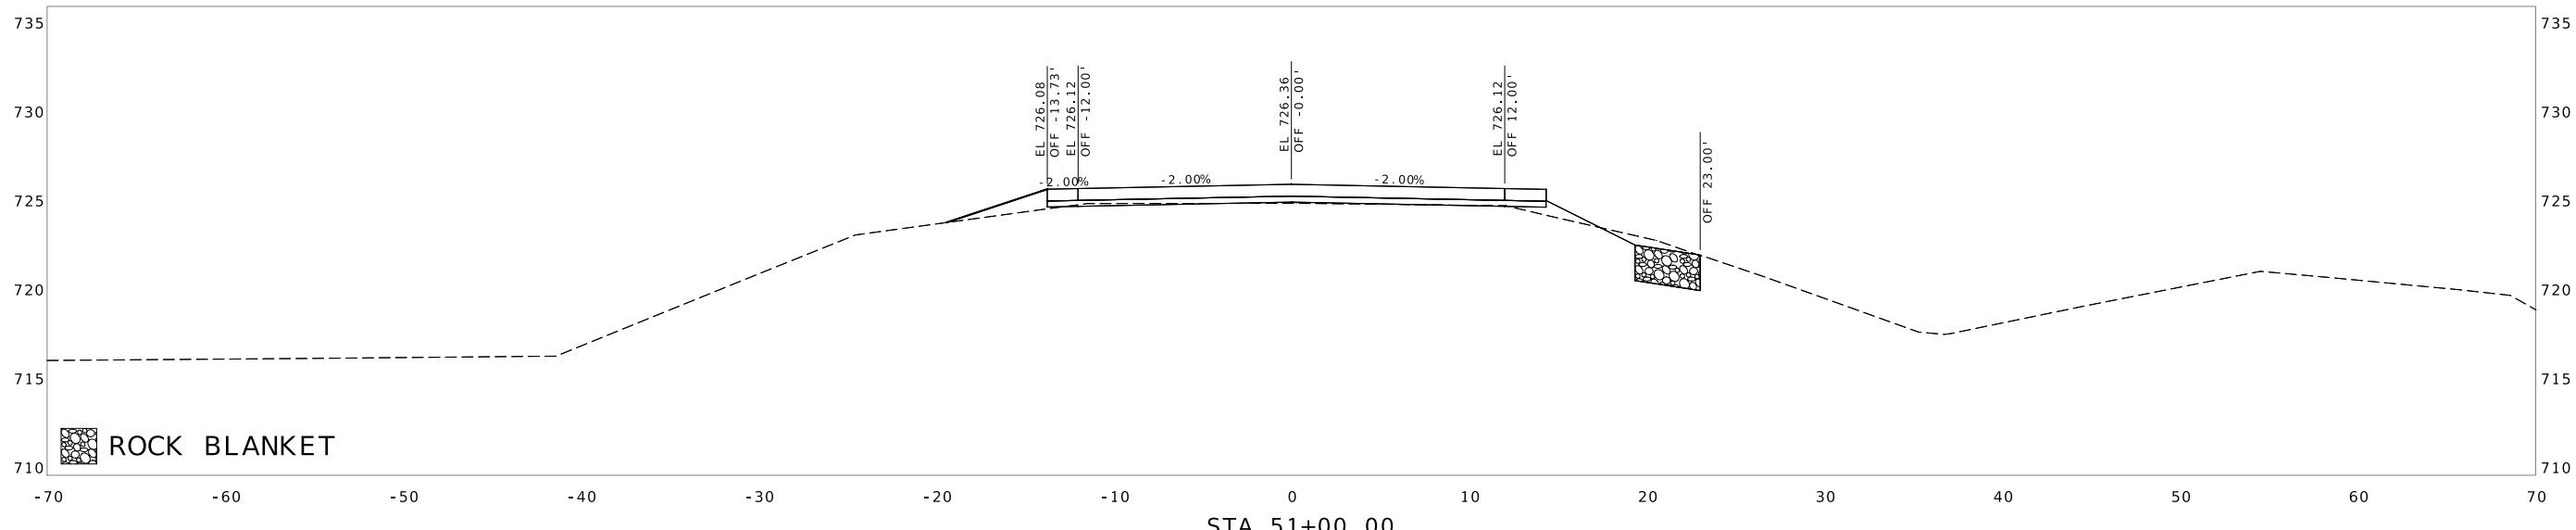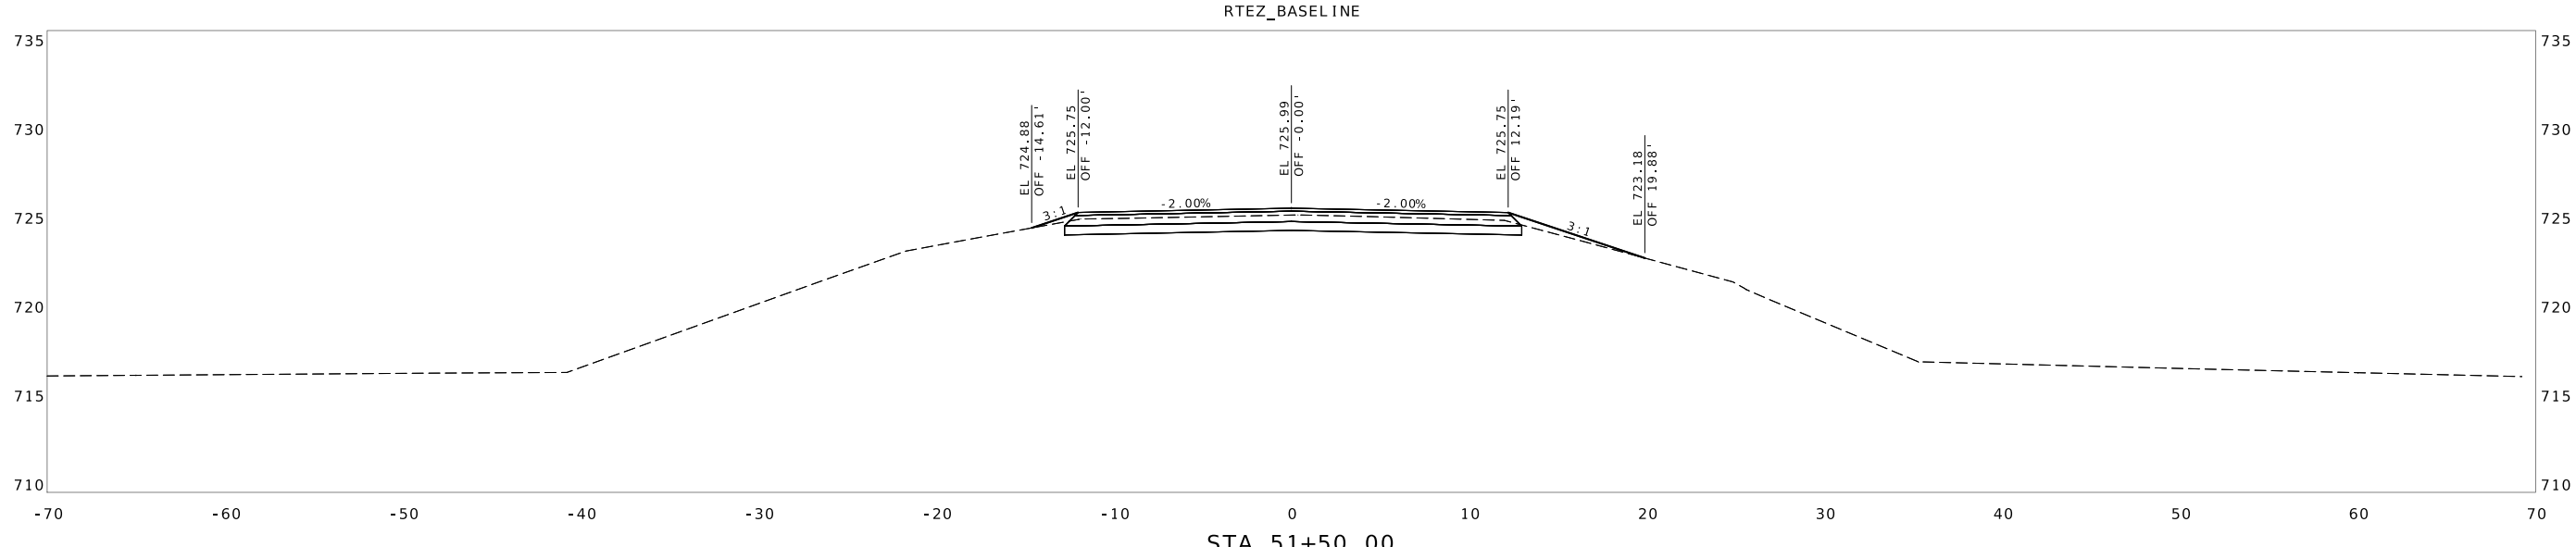

DATE	DESCRIPTION

MISSOURI HIGHWAYS AND TRANSPORTATION COMMISSION

105 WEST CAPITOL
JEFFERSON CITY, MO 65102
1-888-ASK-MODOT (1-888-275-6636)

NUMBER

NUMBER



Benjamin Stephen McCabe, Sr.
03/04/2025 9:18:35 PM
BENJAMIN STEPHEN MCCABE SR - CIVIL
MO-PE-2003015005

DATE PREPARED
3/4/2025

ROUTE
Z

DISTRICT
KC

STATE
MO

SHEET NO.
6

COUNTY
RAY

JOB NO.
JKR0103

CONTRACT ID.

PROJECT NO.

BRIDGE NO.
A9575

DESCRIPTION	DATE

MISSOURI HIGHWAYS AND TRANSPORTATION COMMISSION



105 WEST CAPITOL
JEFFERSON CITY, MO 65102
1-888-ASK-MODOT (1-888-275-6636)

