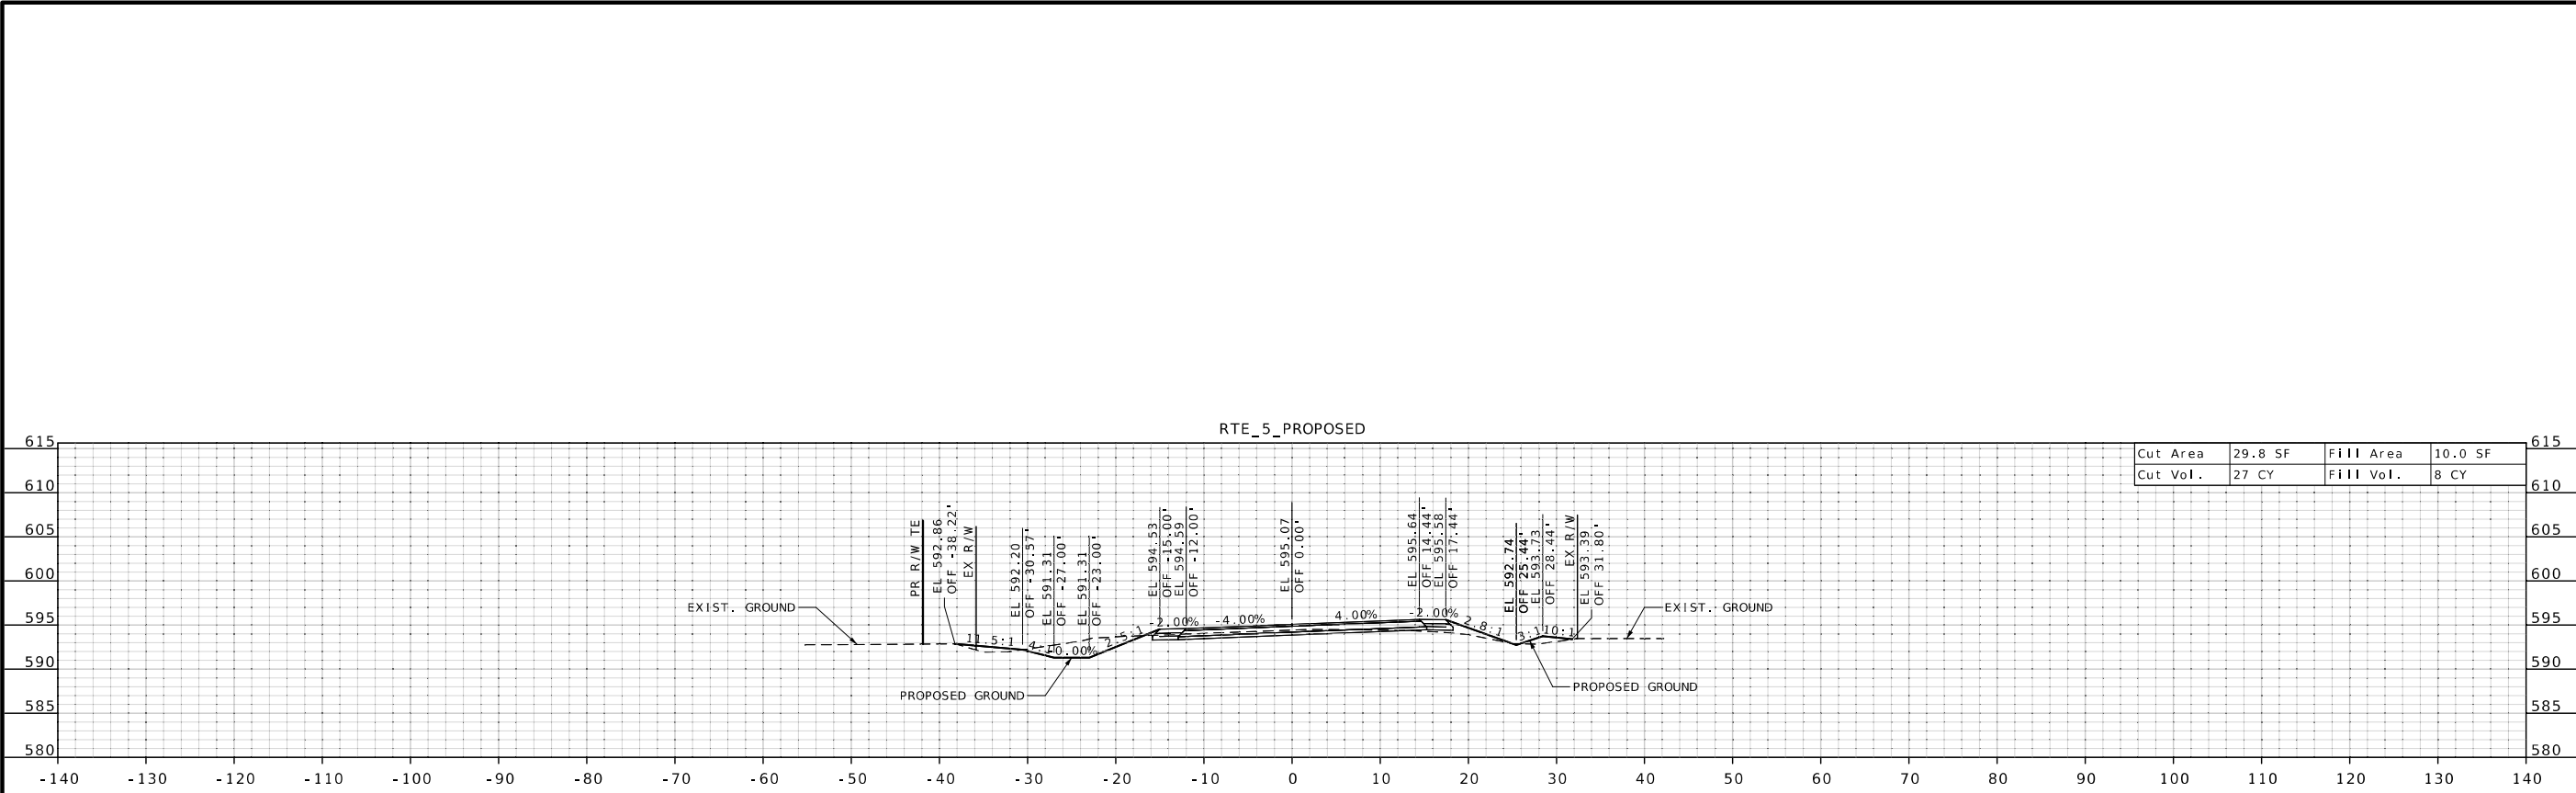


STATE OF MISSOURI

PATRICK J. HAKE

NUMBER PE-2010000826

PROFESSIONAL ENGINEER

03/03/2025 1:12:48 PM

PATRICK J. HAKE, CIVIL

MO-PE-2010000826

DATE PREPARED
3/3/2025

ROUTE 5/40

DISTRICT CD

STATE MO

SHEET NO. 2

COUNTY
HOWARD

JOB NO.
JCD0110

CONTRACT ID.

PROJECT NO.

BRIDGE NO.

DESCRIPTION



DATE

MISSOURI HIGHWAYS AND TRANSPORTATION COMMISSION

105 WEST CAPITOL

JEFFERSON CITY, MO 65102

1-888-ASK-MODOT (1-888-275-6636)

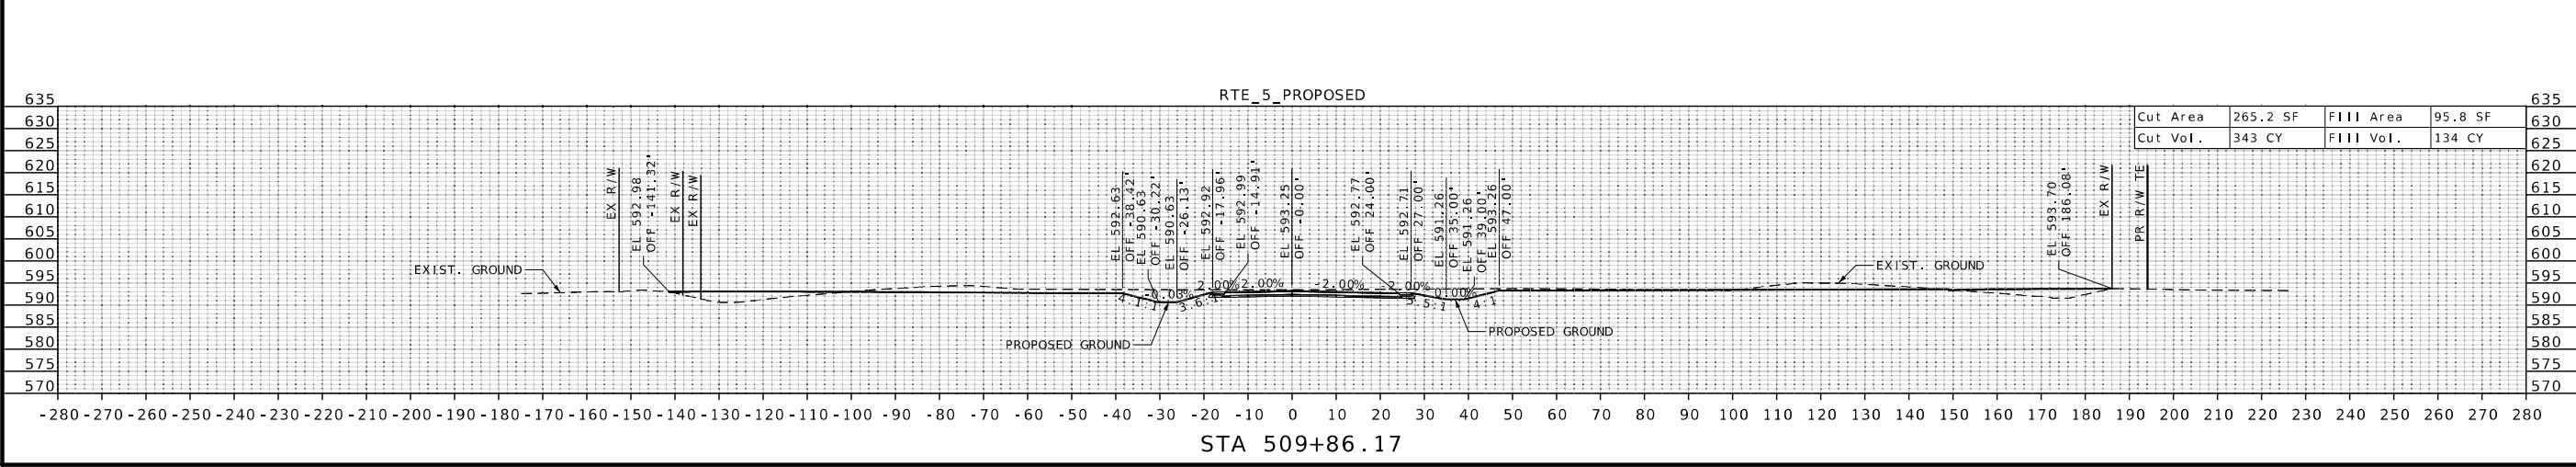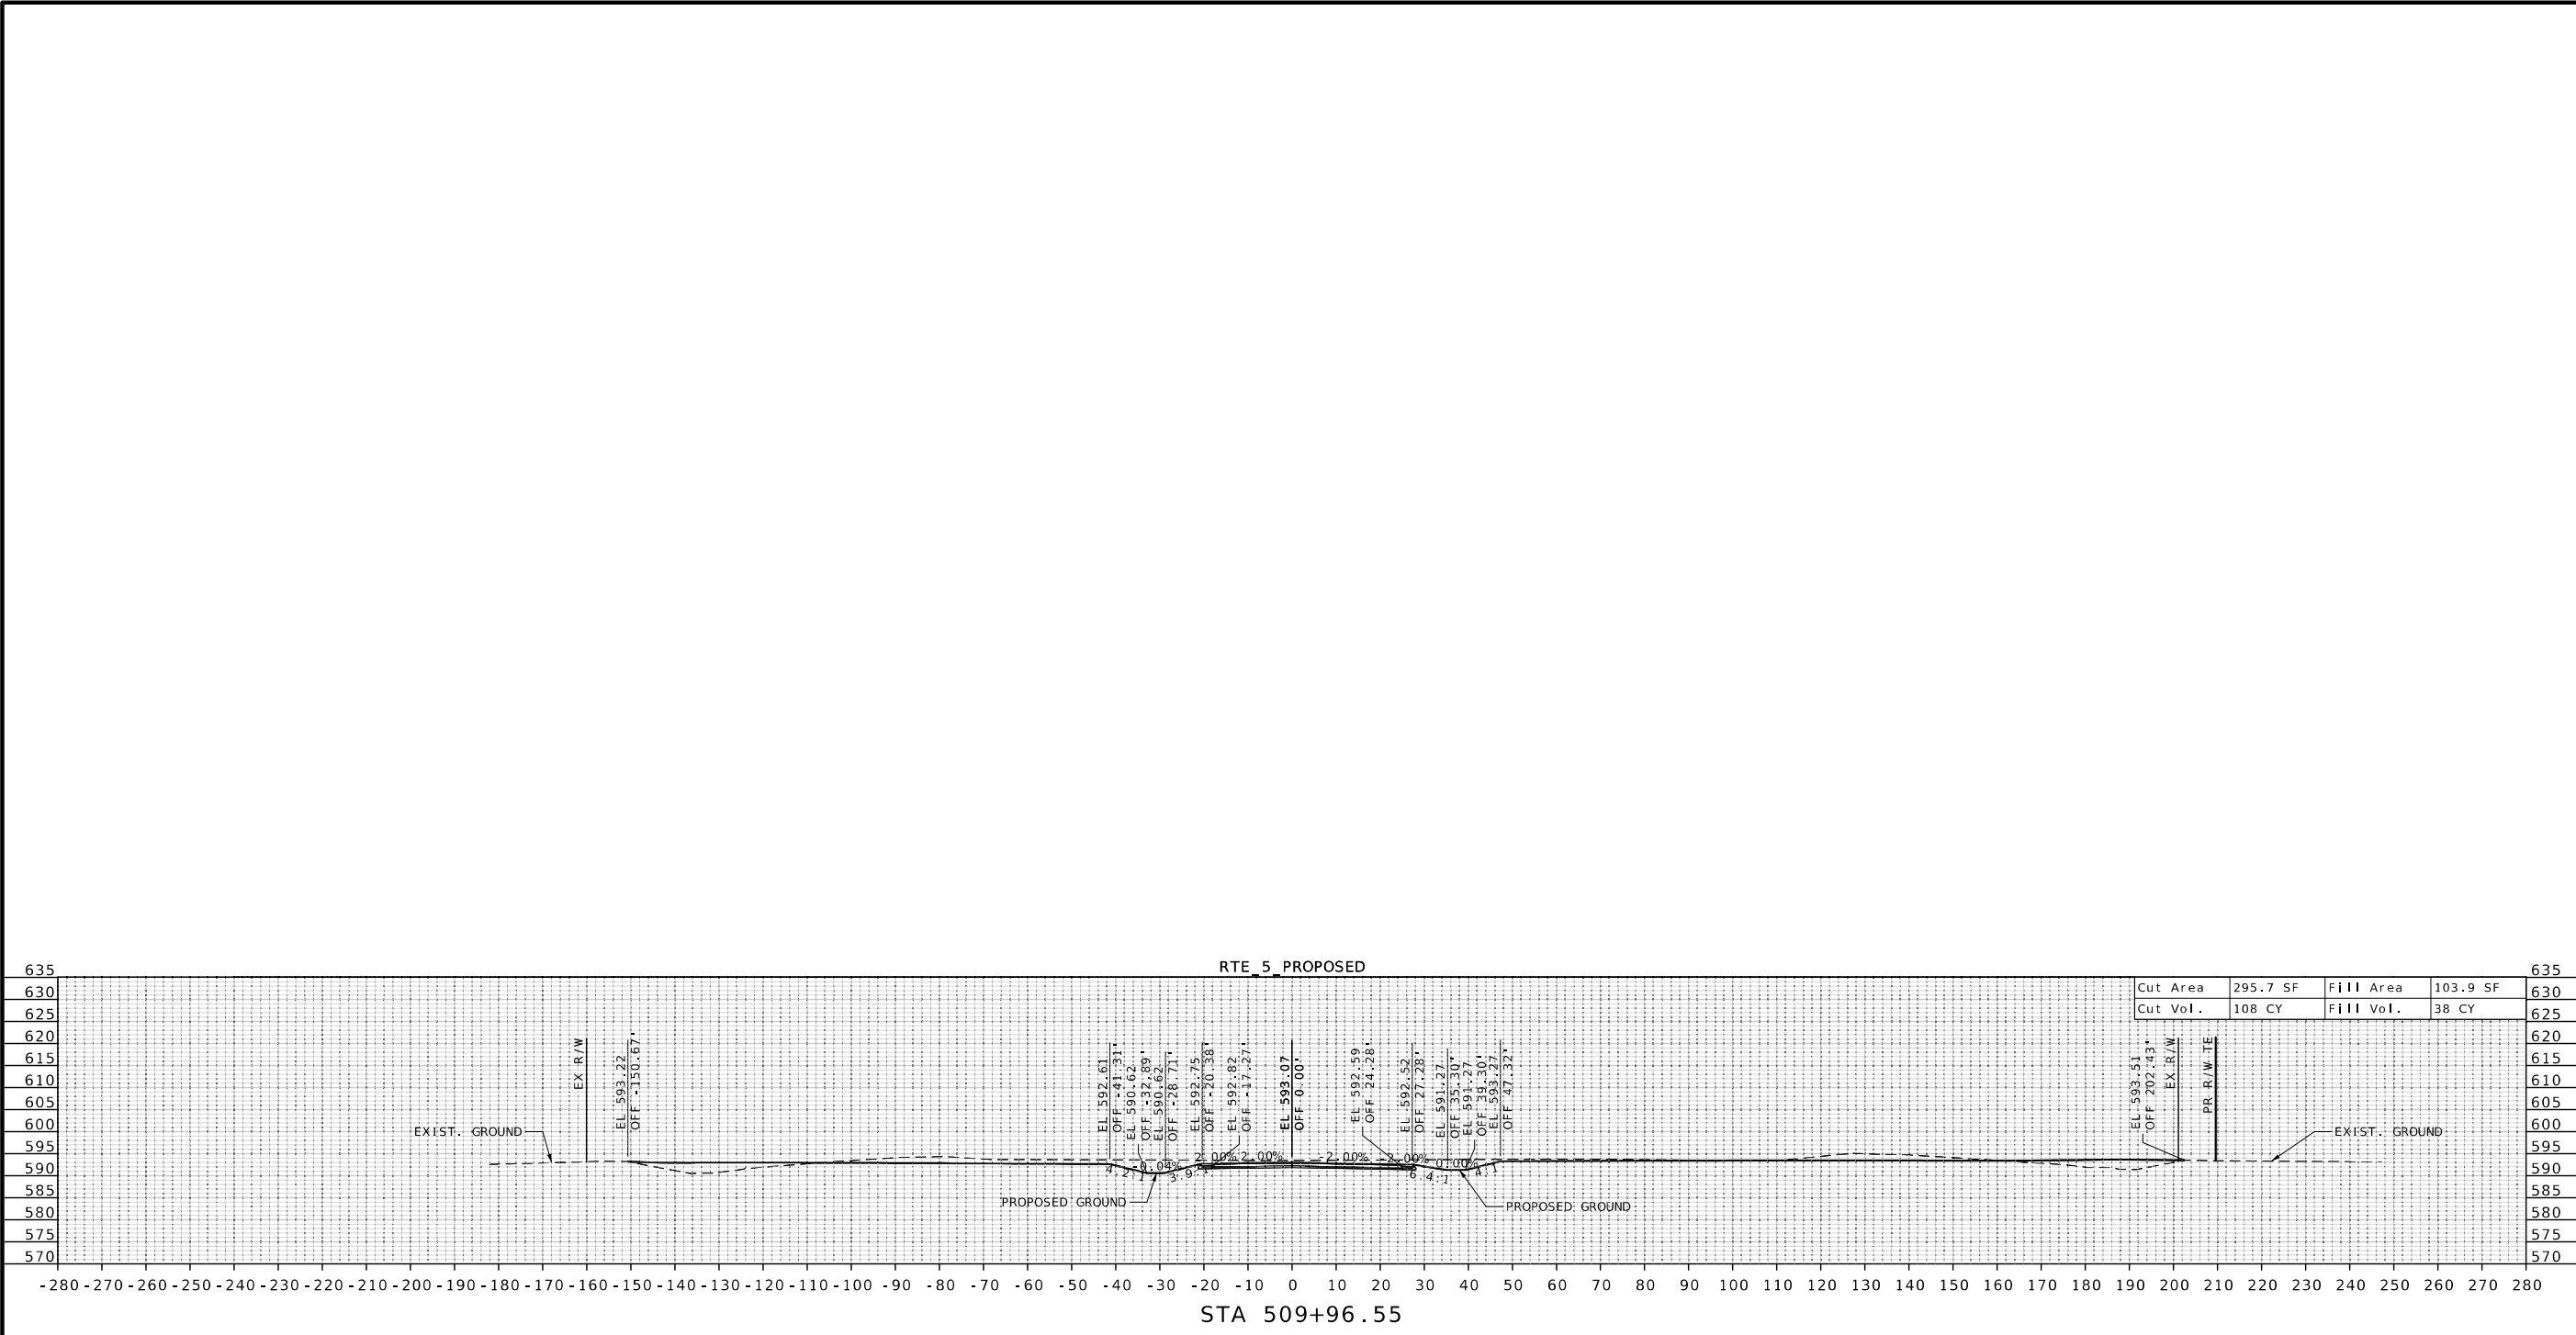

STATE OF MISSOURI

PATRICK J. HAKE

NUMBER

PE-2010000826

PROFESSIONAL ENGINEER

Patrick J. Hake

03/03/2025 1:12:57 PM

PATRICK J. HAKE - CIVIL

MO-PE-2010000826

DATE PREPARED

3/3/2025

ROUTE

5/40

STATE

MO

DISTRICT

CD

SHEET NO.

5

COUNTY

HOWARD

JOB NO.

JCD0110

CONTRACT ID.

PROJECT NO.

BRIDGE NO.

DESCRIPTION


DATE

MISSOURI HIGHWAYS AND TRANSPORTATION COMMISSION

105 WEST CAPITOL

JEFFERSON CITY, MO 65102

1-888-ASK-MODOT (1-888-275-6636)

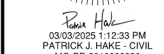

3 / 3 / 2025

5 / 40	MO
--------	----




CD	
COUNTY	


HOWARD

JCD0110

1000

1000

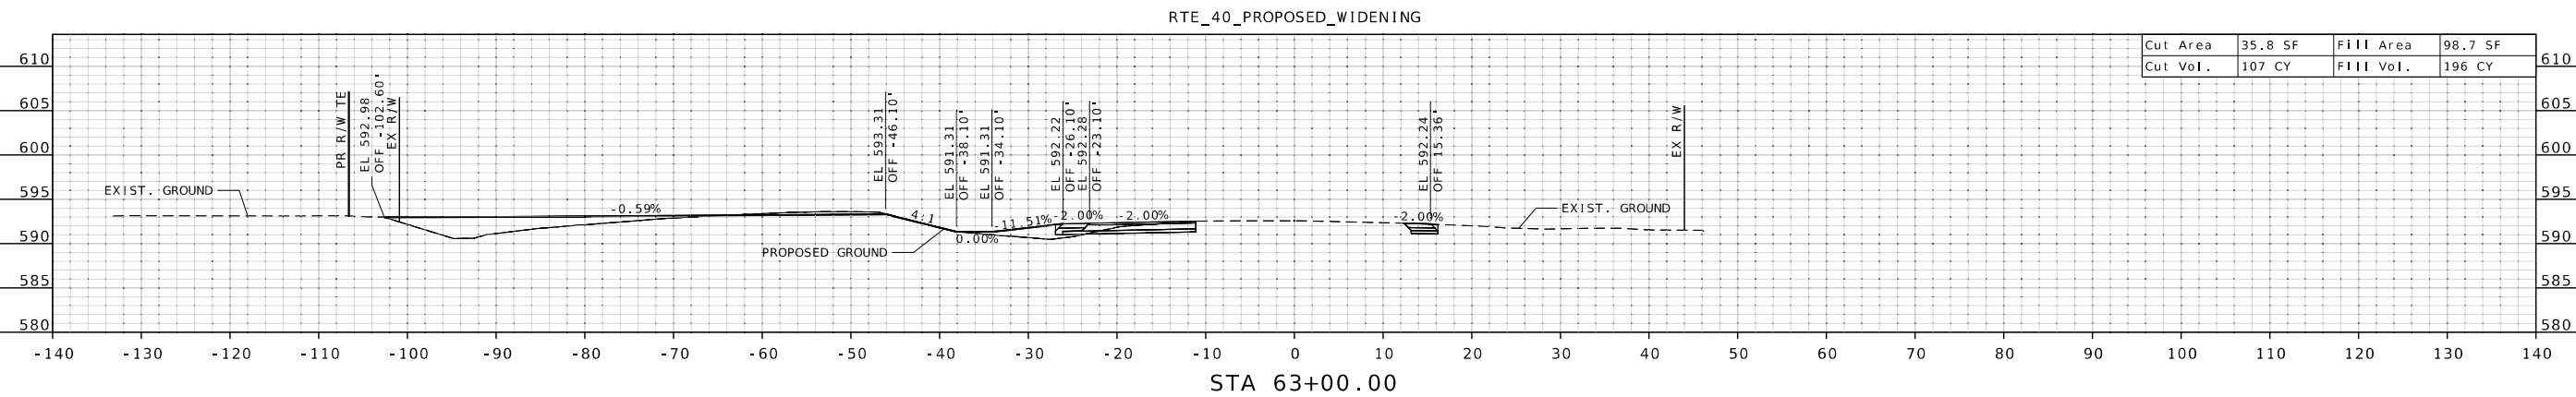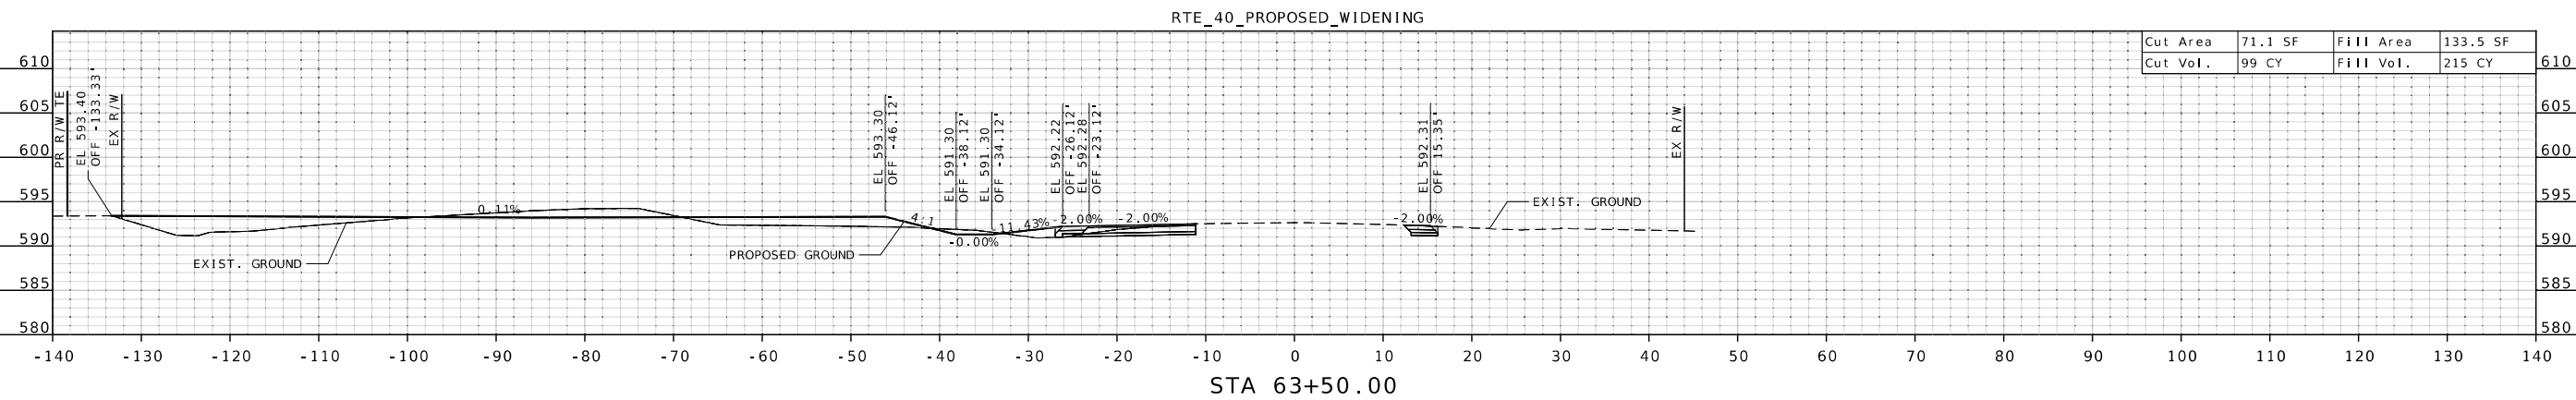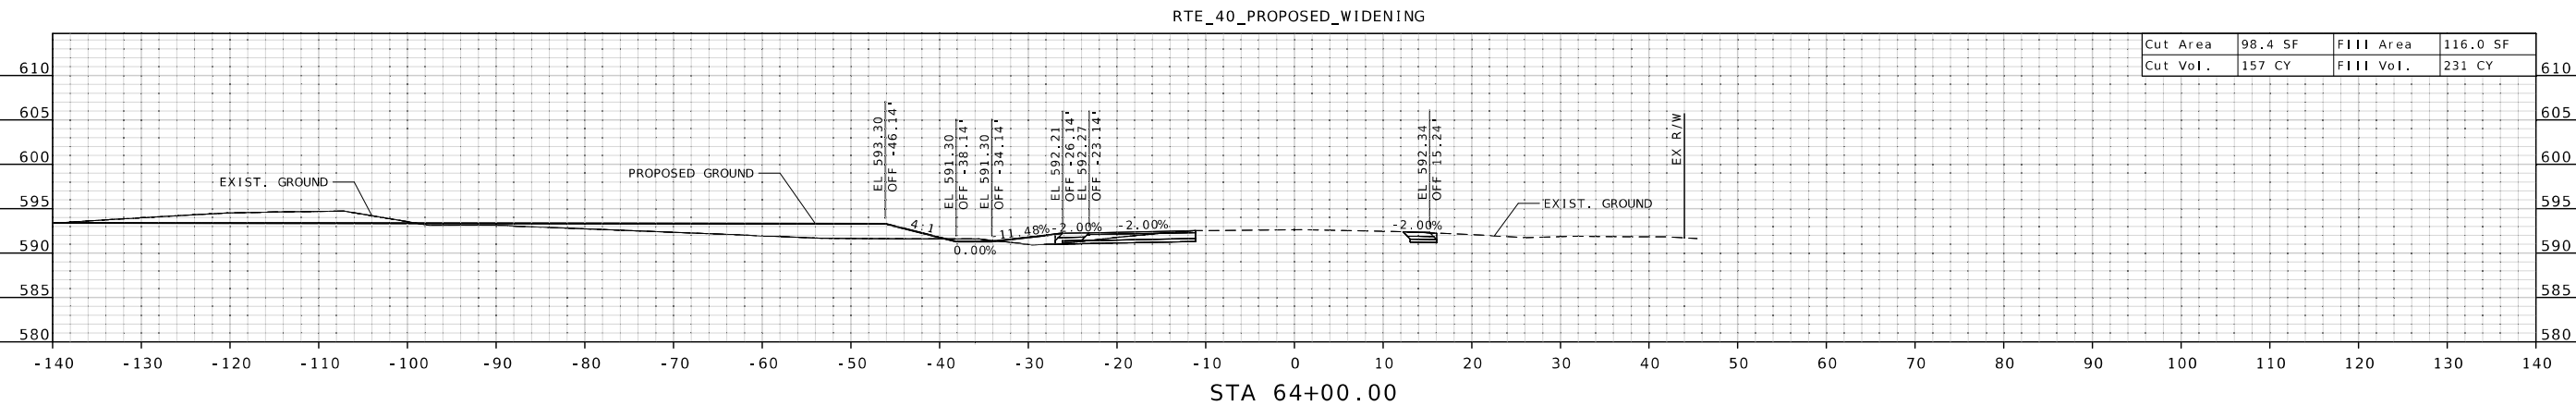MISSOURI HIGHWAYS AND TRANSPORTATION
COMMISSION

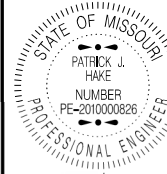

DATE PREPARED
3/3/2025

ROUTE STATE
5/40 MO
DISTRICT SHEET NO.
CD 8

COUNTY
HOWARD

JOB NO.
JCD0110

CONTRACT ID.

PROJECT NO.

BRIDGE NO.


DESCRIPTION	DATE

MISSOURI HIGHWAYS AND TRANSPORTATION COMMISSION




105 WEST CAPITOL
JEFFERSON CITY, MO 65102
1-888-ASK-MODOT (1-888-275-6636)


RTE_40_PROPOSED_WIDENING

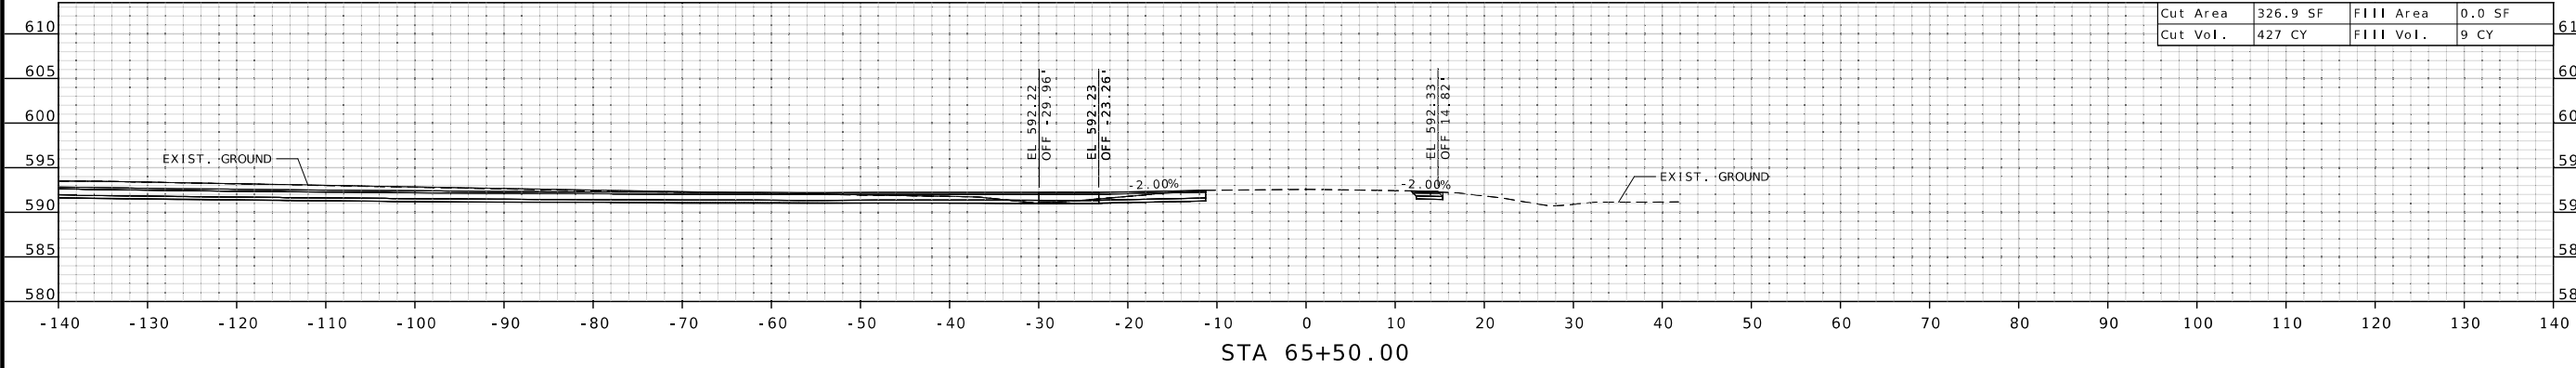

RTE_40_PROPOSED_WIDENING

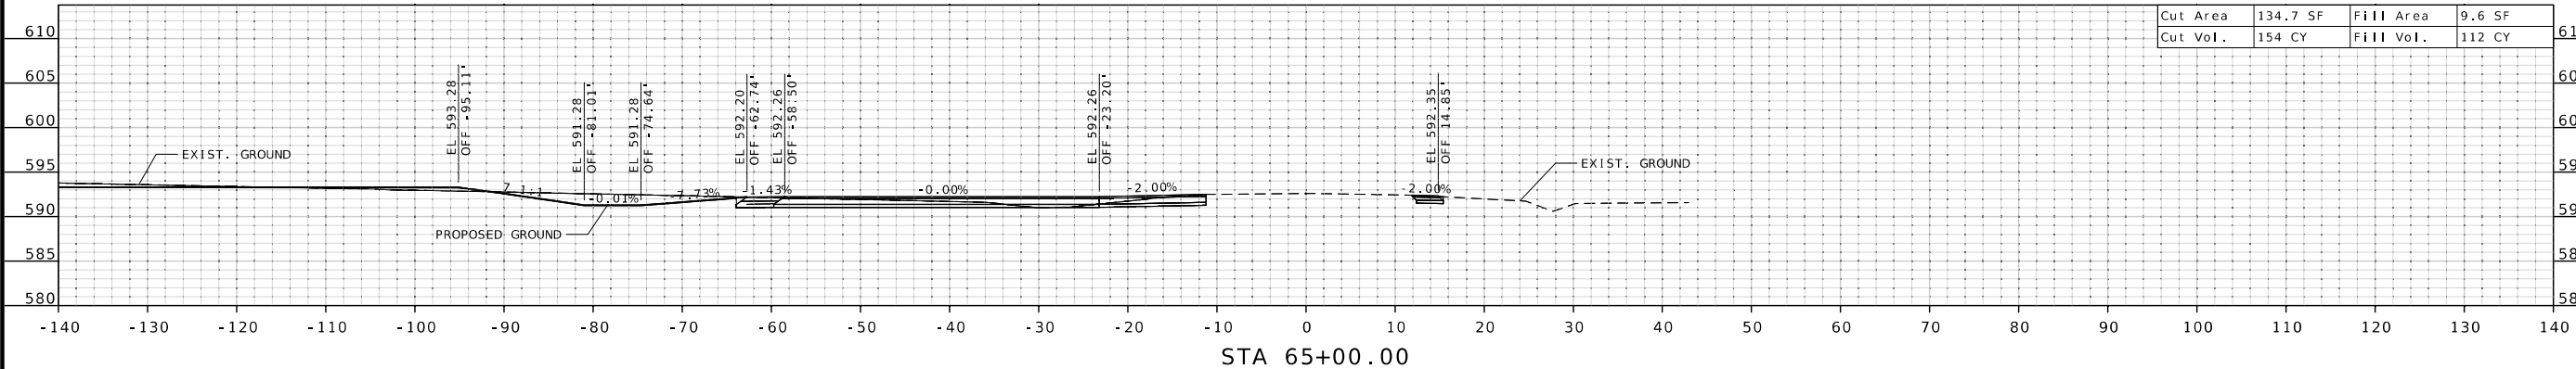

RTE_40_PROPOSED_WIDENING

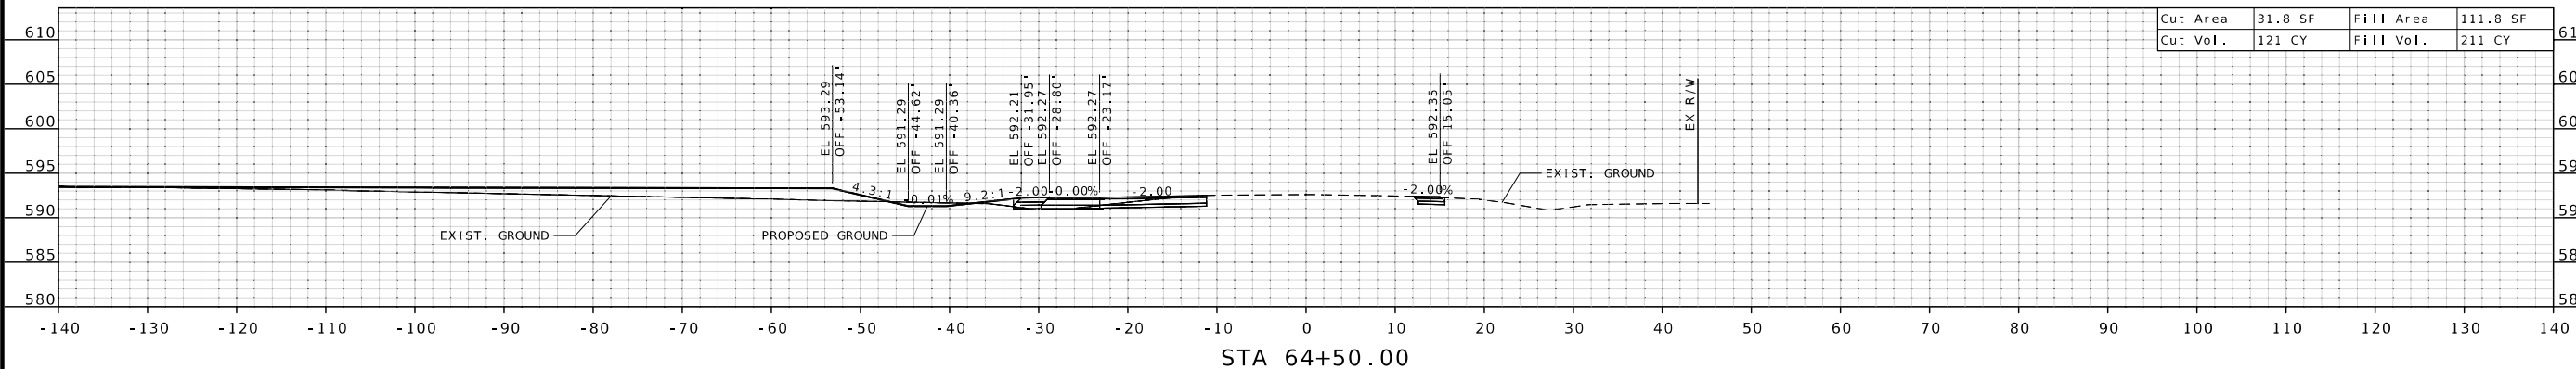



DATE PREPARED
3/3/2025

ROUTE	STATE
5/40	MO
DISTRICT	SHEET NO.
CD	10

COUNTY
HOWARD

JOB NO.
JCD0110

CONTRACT ID.

PROJECT NO.

BRIDGE NO.


DESCRIPTION
DATE

MISSOURI HIGHWAYS AND TRANSPORTATION COMMISSION




105 WEST CAPITOL
JEFFERSON CITY, MO 65102
1-888-ASK-MODOT (1-888-275-6636)


RTE_40_PROPOSED_WIDENING


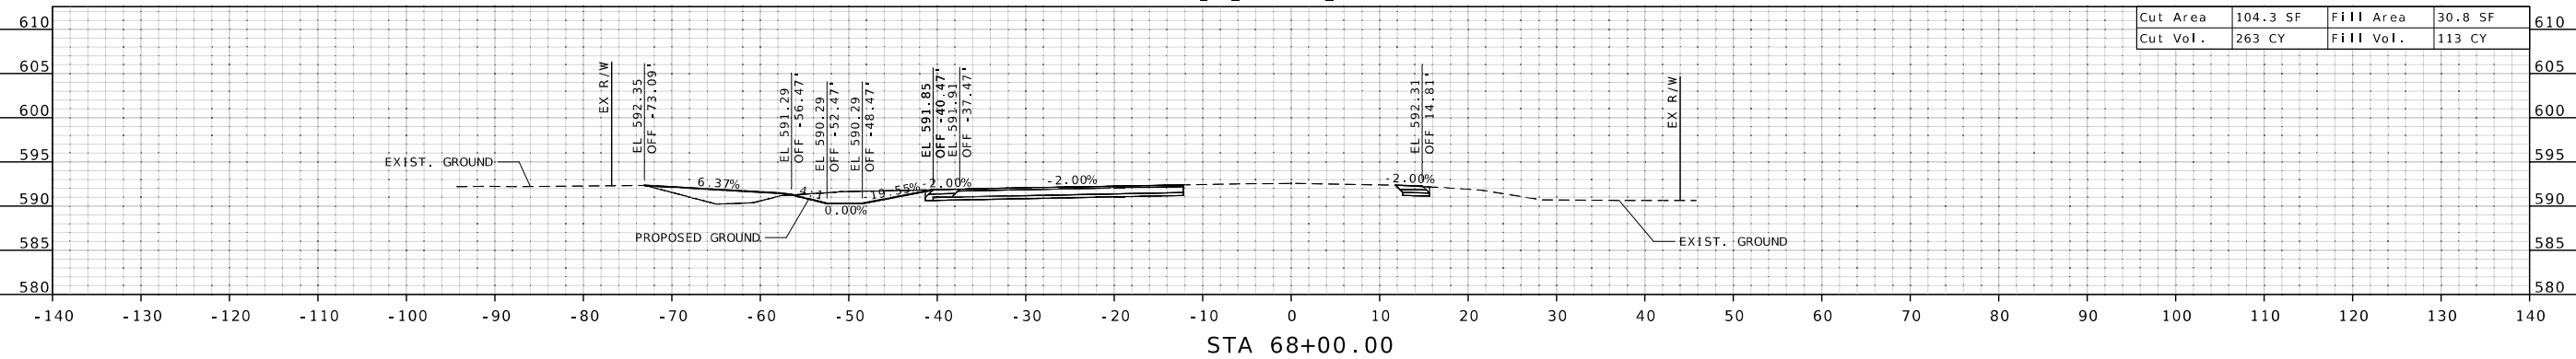


RTE_40_PROPOSED_WIDENING

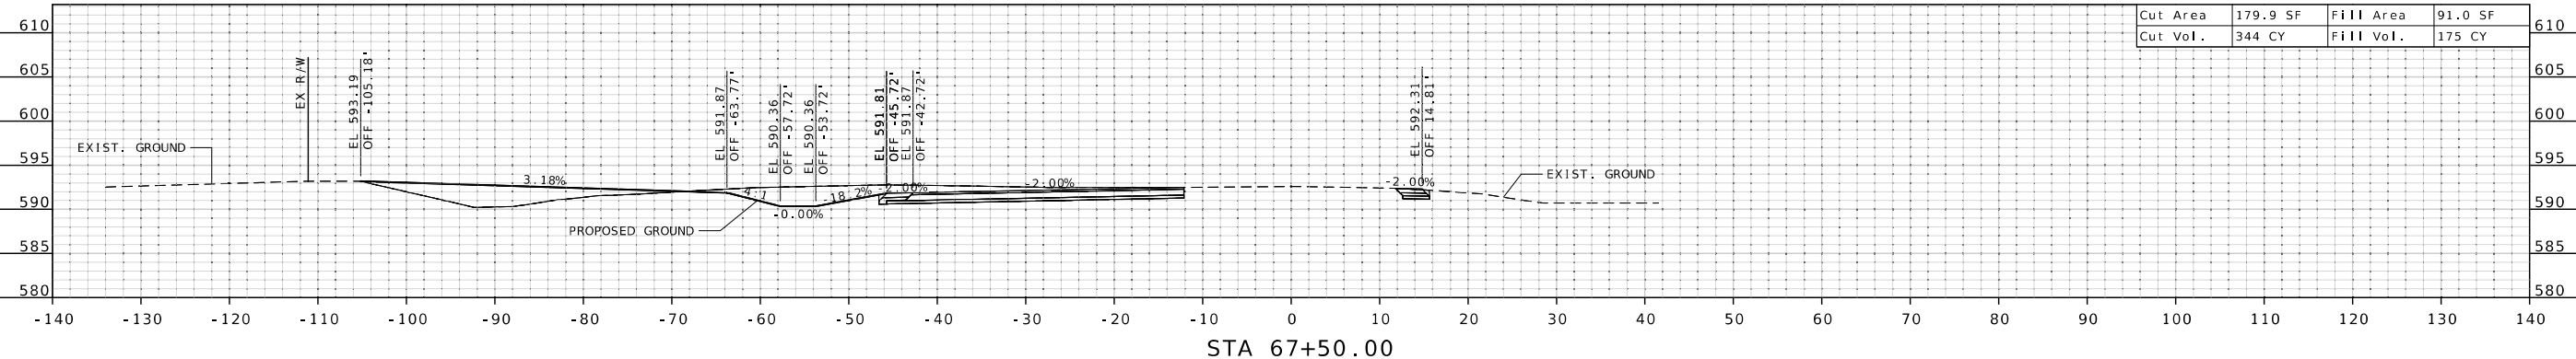

RTE_40_PROPOSED_WIDENING

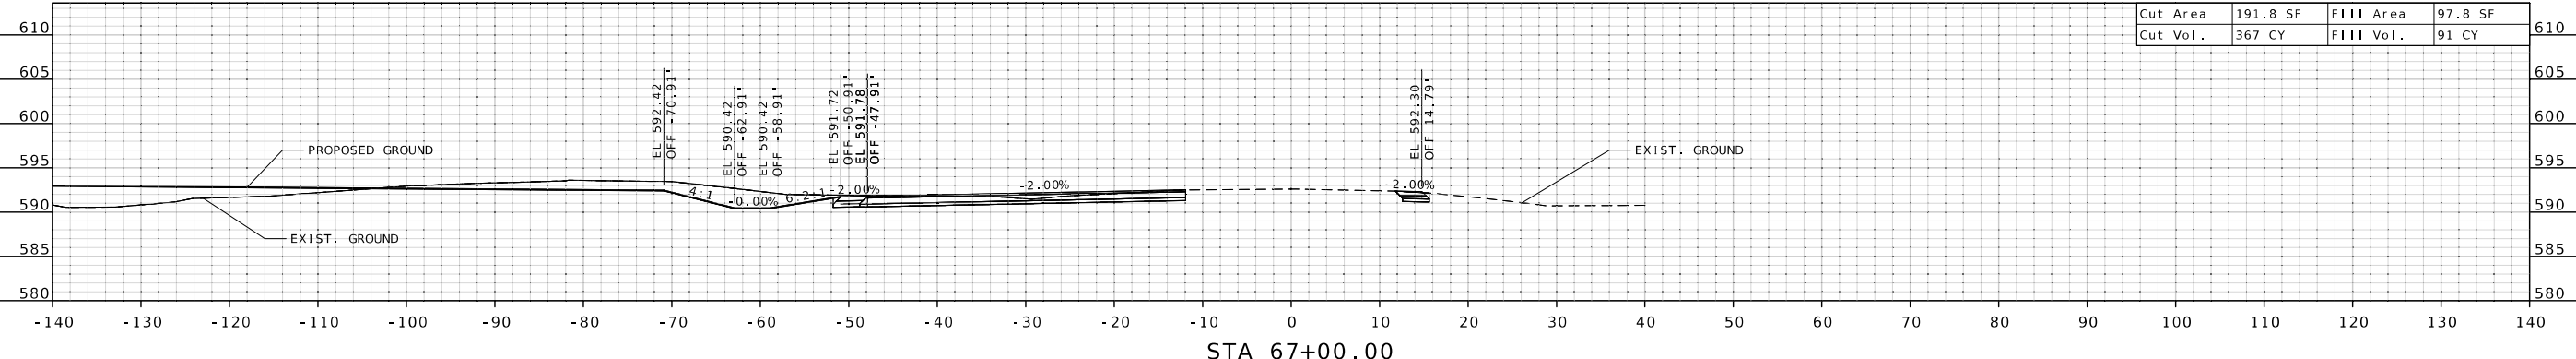

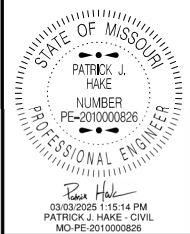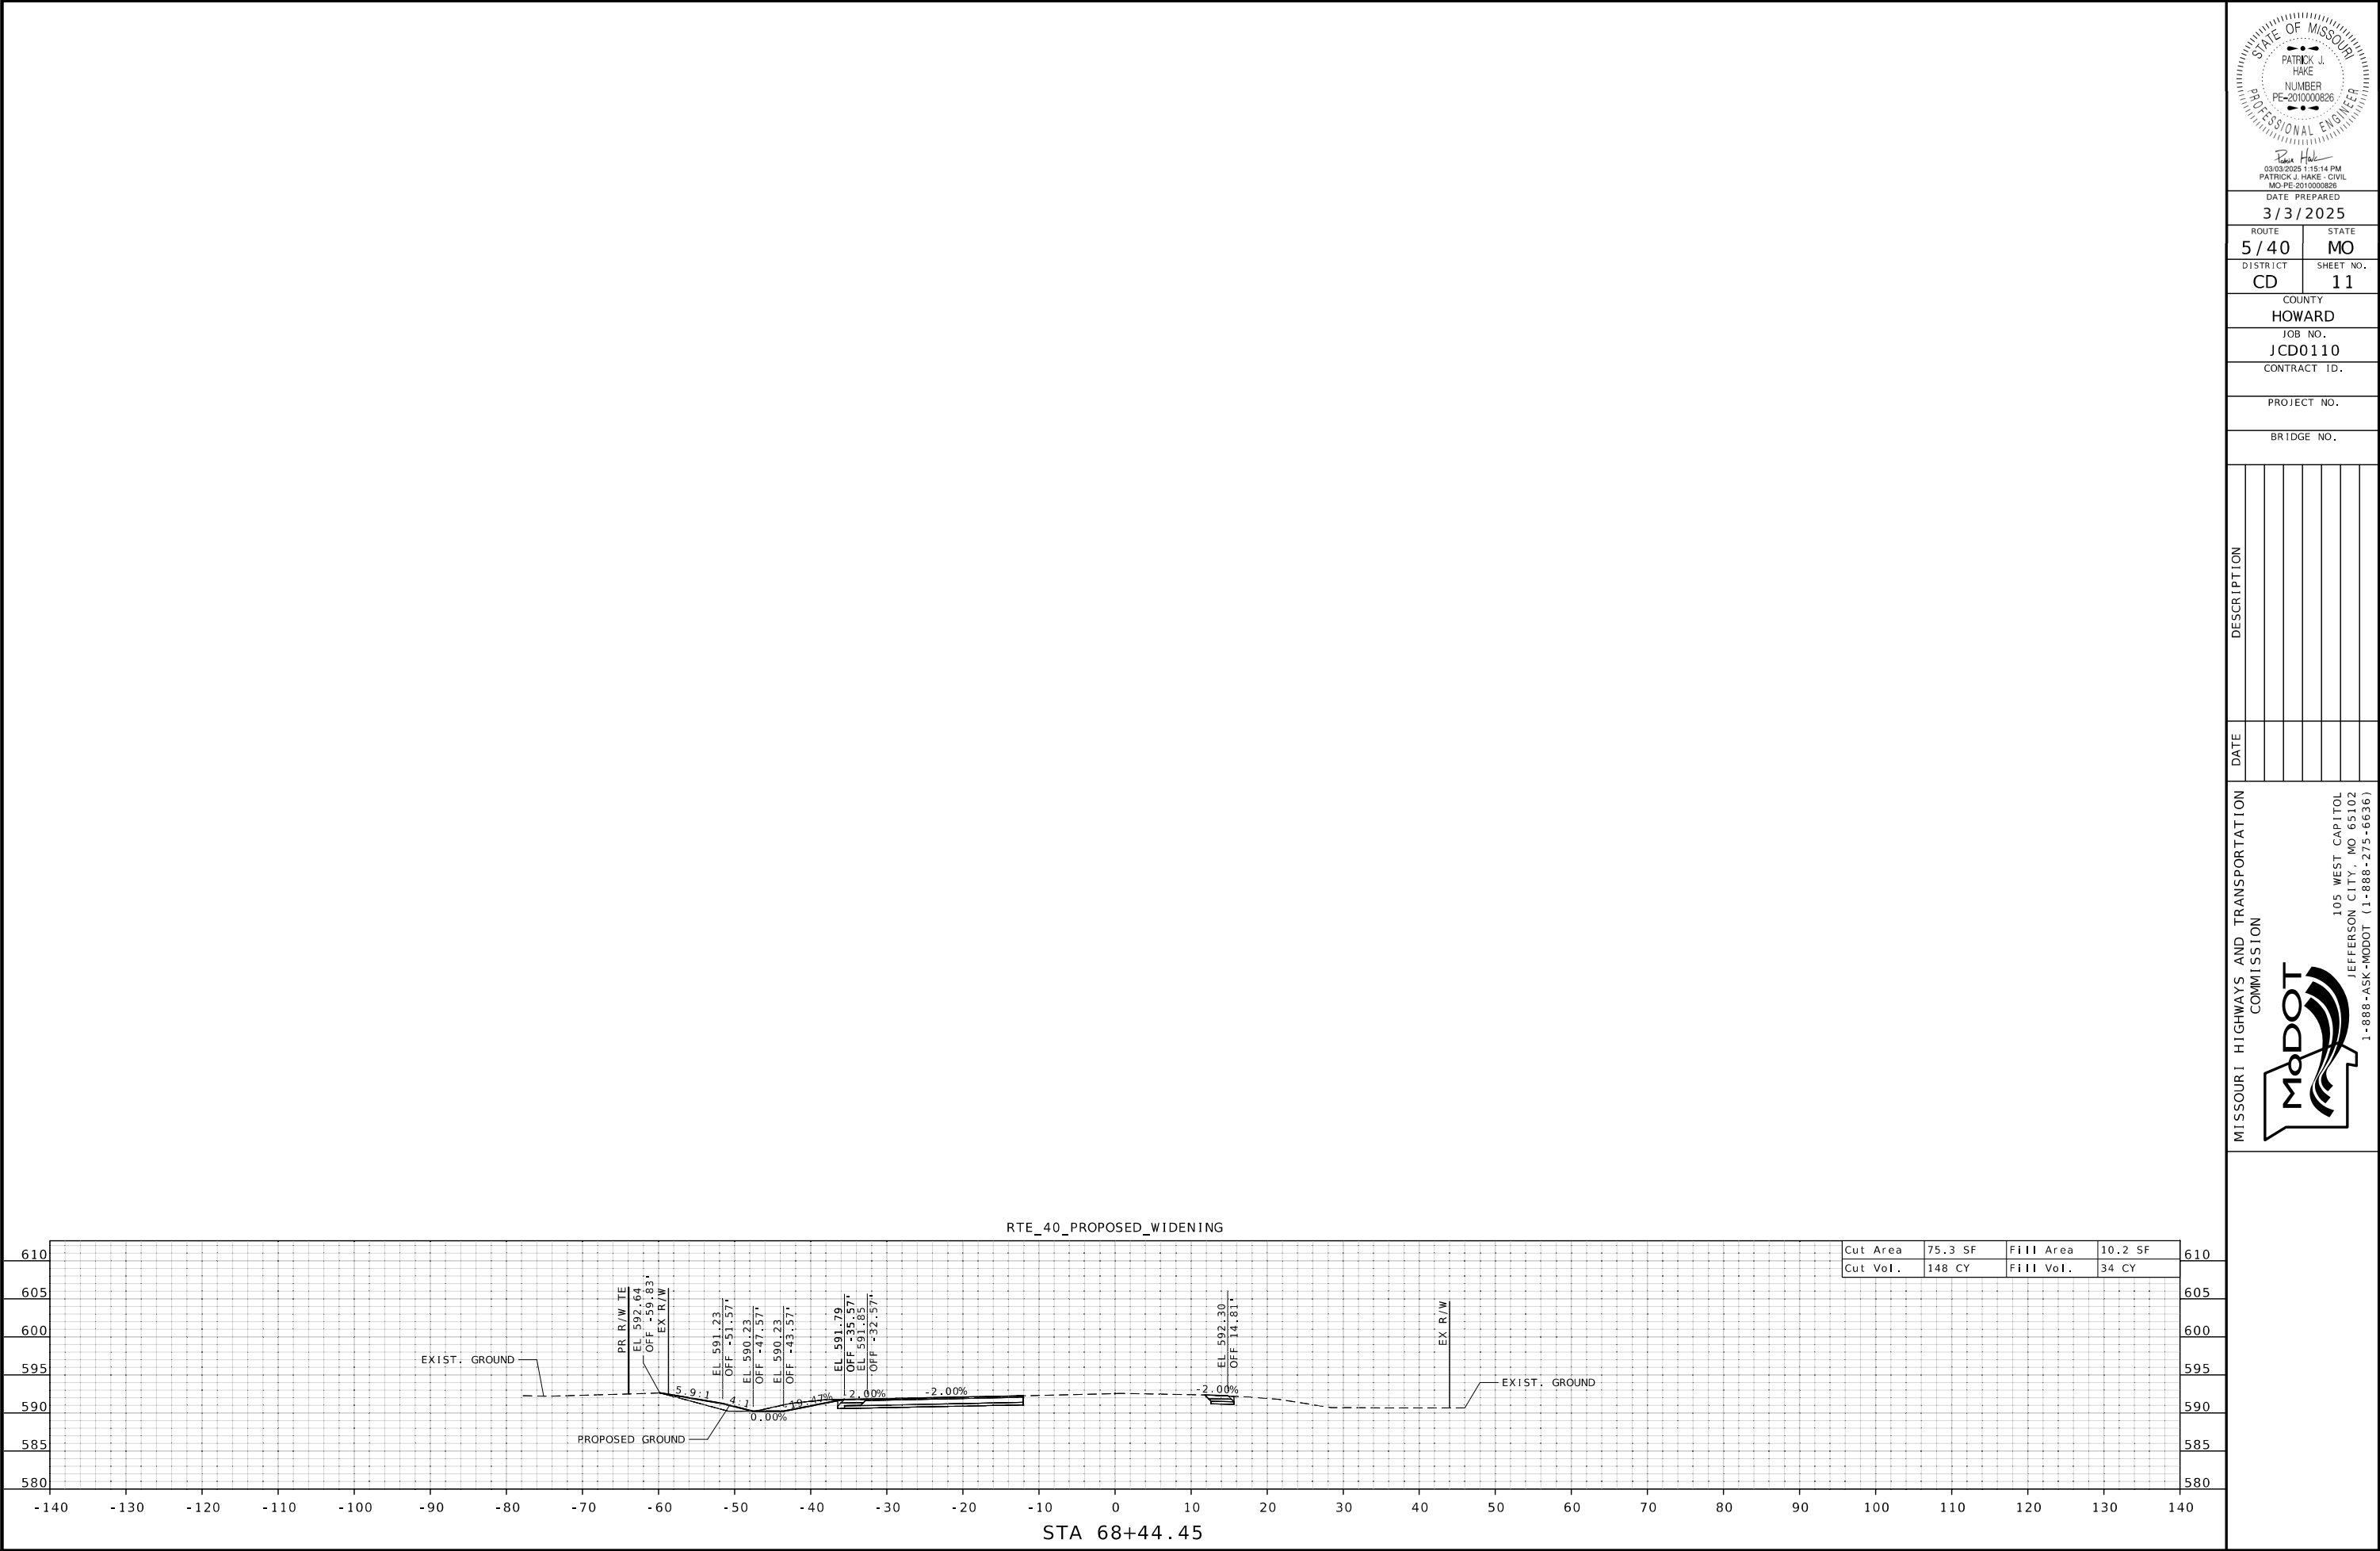

DATE PREPARED
3/3/2025

ROUTE	STATE
5/40	MO
DISTRICT	SHEET NO.
CD	11
COUNTY	
HOWARD	
JOB NO.	
JCD0110	
CONTRACT ID.	
PROJECT NO.	
BRIDGE NO.	

DATE	DESCRIPTION

MISSOURI HIGHWAYS AND TRANSPORTATION COMMISSION



105 WEST CAPITOL
JEFFERSON CITY, MO 65102
1-888-ASK-MODOT (1-888-275-6636)