

**DESIGN DESIGNATION**

I-49

A.A.D.T. - 2025 = 12,179  
 A.A.D.T. - 2045 = 16,574  
 D.H.V. = 7.52%  
 T = 33.94%  
 V = 70 M.P.H.

FUNCTIONAL CLASSIFICATION- INTERSTATE

ROUTE 13

A.A.D.T. - 2025 = 16,220  
 A.A.D.T. - 2045 = 23,873  
 D.H.V. = 8.71%  
 T = 27.86%  
 V = 55 M.P.H.

FUNCTIONAL CLASSIFICATION- EXPRESSWAY

**NO NEW R/W REQUIRED**

# MISSOURI HIGHWAYS AND TRANSPORTATION COMMISSION

## PLANS FOR PROPOSED

### STATE HIGHWAY

#### VERNON/HENRY COUNTY




**KEY MAP**  
 LOCATION OF VERNON & HENRY COUNTY



**INDEX OF SHEETS**

DESCRIPTION	SHEET NUMBER
TITLE SHEET	1
TYPICAL SECTIONS (TS) (1 SHEET)	2
QUANTITIES (QU) (3 SHEETS)	3
PLAN-PROFILE (PP) (2 SHEETS)	4-5
RIGHT OF WAY (RW)	6
TRAFFIC CONTROL SHEETS (TC)	07-10
EROSION CONTROL SHEETS (EC)	11-14
CROSS SECTIONS (XS)	15-34

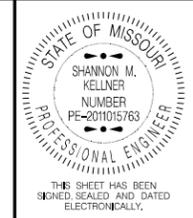

DATE PREPARED  
**4/3/2025**

ROUTE	STATE
<b>VARIOUS</b>	<b>MO</b>
DISTRICT	SHEET NO.
<b>SW</b>	<b>1</b>

COUNTY  
**VERNON/HENRY**

JOB NO.  
**JSR0184**

CONTRACT ID.

PROJECT NO.  
 BRIDGE NO.


DESCRIPTION	DATE

MISSOURI HIGHWAYS AND TRANSPORTATION COMMISSION


105 WEST CAPITOL  
 JEFFERSON CITY, MO 65102  
 1-888-ASK-MODOT (1-888-275-6636)

**CONVENTIONAL SYMBOLS**  
 (USED IN PLANS)

	EXISTING	NEW
BUILDINGS AND STRUCTURES		
GUARD RAIL		
GUARD CABLE		
CONCRETE RIGHT-OF-WAY MARKER		
STEEL RIGHT-OF-WAY MARKER		
LOCATION SURVEY MARKER		
UTILITIES		
FIBER OPTICS	-FO-	-FO-
OVERHEAD CABLE TV	-OTV-	-OTV-
UNDERGROUND CABLE TV	-UTV-	-UTV-
OVERHEAD TELEPHONE	-OT-	-OT-
UNDERGROUND TELEPHONE	-UT-	-UT-
OVERHEAD POWER	-OE-	-OE-
UNDERGROUND POWER	-UE-	-UE-
SANITARY SEWER	-S-	-S-
STORM SEWER	-SS-	-SS-
GAS	-G-	-G-
WATER	-W-	-W-
MANHOLE		
FIRE HYDRANT		
WATER VALVE		
WATER METER		
DROP INLET		
DITCH BLOCK		
GROUND MOUNTED SIGN		
LIGHT POLE		
H-FRAME POWER POLE		
TELEPHONE PEDESTAL		
FENCE		
CHAIN LINK		
WOVEN WIRE		
GATE POST		
BENCHMARK		

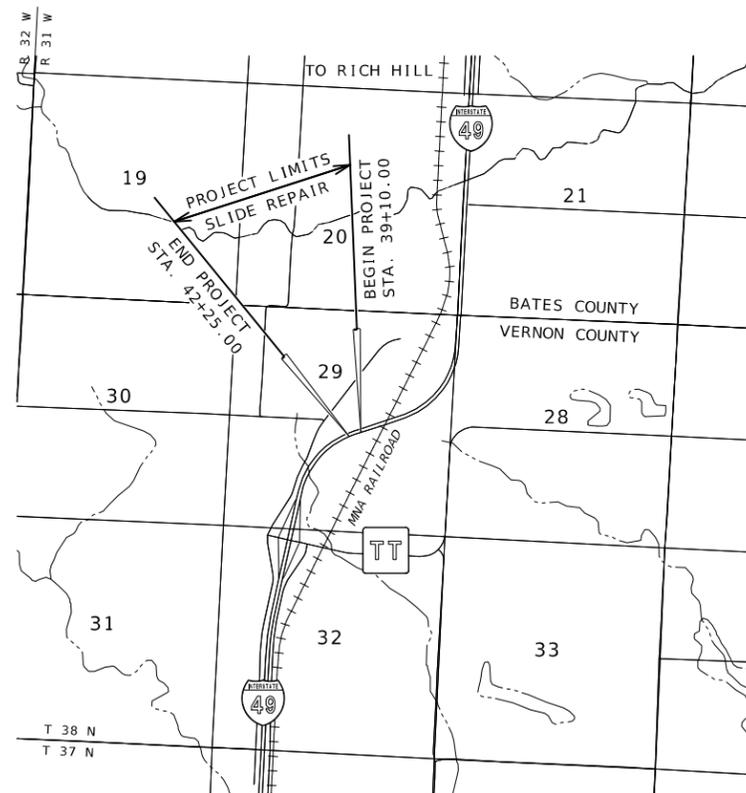

**VERNON COUNTY - I-49**

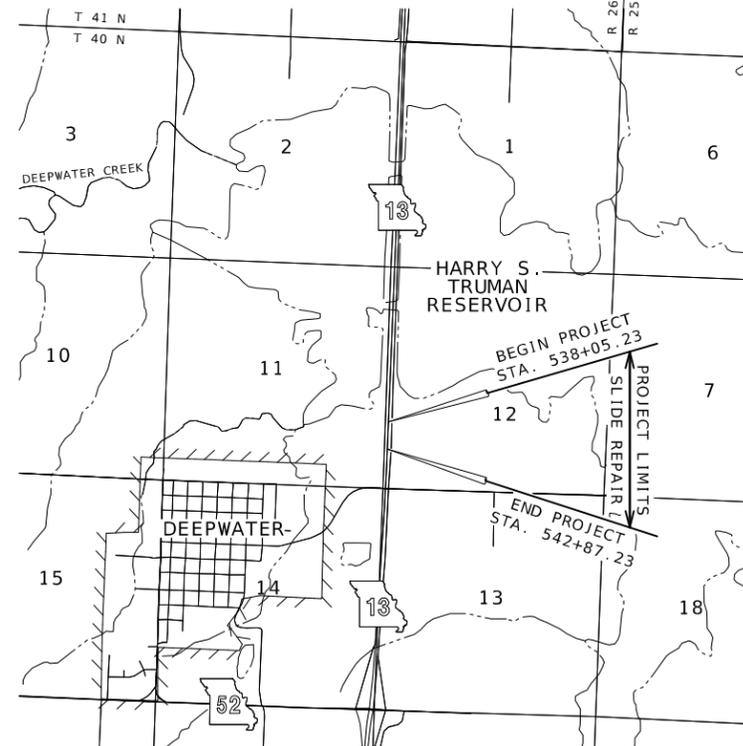

**HENRY COUNTY - RTE. 13**

NOT TO SCALE

THE EXISTENCE AND APPROXIMATE LOCATION OF UTILITY FACILITIES KNOWN TO EXIST, AS SHOWN ON THE PLANS, ARE BASED ON THE BEST INFORMATION AVAILABLE TO THE COMMISSION AT THIS TIME. THIS INFORMATION IS PROVIDED BY THE COMMISSION "AS-IS" AND THE COMMISSION EXPRESSLY DISCLAIMS ANY REPRESENTATION OR WARRANTY AS TO THE COMPLETENESS, ACCURACY, OR SUITABILITY OF THE INFORMATION FOR ANY USE. RELIANCE UPON THIS INFORMATION IS DONE AT THE RISK AND PERIL OF THE USER, AND THE COMMISSION SHALL NOT BE LIABLE FOR ANY DAMAGES THAT MAY ARISE FROM ANY ERROR IN THE INFORMATION. IT IS, THEREFORE, THE RESPONSIBILITY OF THE CONTRACTOR TO VERIFY THE EXISTENCE, LOCATION AND STATUS OF ANY FACILITY. SUCH VERIFICATION INCLUDES DIRECT CONTACT WITH THE LISTED UTILITIES.

**LENGTH OF PROJECT**

VERNON COUNTY - I-49 NB

BEGINNING OF PROJECT	STA. 39+10.00
END OF PROJECT	STA. 42+25.00
APPARENT LENGTH	315.00 FEET
EQUATIONS AND EXCEPTIONS:	NONE

HENRY COUNTY - ROUTE 13 SB

BEGINNING OF PROJECT	STA. 538+05.23
END OF PROJECT	STA. 542+87.23
APPARENT LENGTH	482.00 FEET
EQUATIONS AND EXCEPTIONS:	NONE

TOTAL CORRECTIONS	0.00 FEET
NET LENGTH OF PROJECT	797.00 FEET
STATE LENGTH	0.151 MILES
FOR INFORMATION ONLY ESTIMATED DISTURBED ACRES	1.38 ACRES

NOTE: DASHED OR OPEN SYMBOLS INDICATE EXISTING FEATURES








SIGN	SIZE	AREA	QTY	TOTAL	QTY	TOTAL	SIGN	DESCRIPTION
IN.	SQ. FT.	EACH	SQ. FT.	EACH	SQ. FT.	NUM.		
<b>WARNING SIGNS</b>								
W01-1L	48X48	16.00						TURN (SYMBOL LEFT)
W01-1R	48X48	16.00						TURN (SYMBOL RIGHT)
W01-2L	48X48	16.00						CURVE (SYMBOL LEFT)
W01-2R	48X48	16.00						CURVE (SYMBOL RIGHT)
W01-3L	48X48	16.00						REVERSE TURN (SYMBOL LEFT)
W01-3R	48X48	16.00						REVERSE TURN (SYMBOL RIGHT)
W01-4L	48X48	16.00						REVERSE CURVE (SYMBOL LEFT)
W01-4R	48X48	16.00						REVERSE CURVE (SYMBOL RIGHT)
W01-4bL	48X48	16.00						DOUBLE ARROW REVERSE CURVE (SYMBOL LEFT)
W01-4bR	48X48	16.00						DOUBLE ARROW REVERSE CURVE (SYMBOL RIGHT)
W01-4cL	48X48	16.00						TRIPLE ARROW REVERSE CURVE (SYMBOL LEFT)
W01-4cR	48X48	16.00						TRIPLE ARROW REVERSE CURVE (SYMBOL RIGHT)
W01-6	60X30	12.50						HORIZONTAL ARROW (SYMBOL)
W01-6a	72X36	18.00						HORIZ. ARROW (SYMBOL ON PERMANENT BARRICADE)
W01-7	60X30	12.50						DOUBLE HEAD HORIZONTAL ARROW (SYMBOL)
W01-7a	72X36	18.00						DOUBLE HEAD HORIZ. ARROW (SYMBOL ON PERM. BARR.)
W01-8	18X24	3.00						CHEVRON (SYMBOL)
W01-8a	30X36	7.50						CHEVRON (SYMBOL FOR DIVIDED HIGHWAYS)
W03-1	48X48	16.00						STOP AHEAD (SYMBOL)
W03-2	48X48	16.00	1	16				YIELD AHEAD (SYMBOL)
W03-3	48X48	16.00						SIGNAL AHEAD (SYMBOL)
W03-4	48X48	16.00						BE PREPARED TO STOP
W03-5	48X48	16.00						SPEED LIMIT AHEAD
W04-1L	48X48	16.00						MERGE (SYMBOL FROM LEFT)
W04-1R	48X48	16.00	1	16				MERGE (SYMBOL FROM RIGHT)
W04-1aL	48X48	16.00	2	32				MERGE (LEFT)
W04-1aR	48X48	16.00						MERGE (RIGHT)
W05-1	48X48	16.00						ROAD/BRIDGE/RAMP NARROWS
W05-3	48X48	16.00						ONE LANE BRIDGE
W05-5	48X48	16.00						NARROW LANES
W06-1	48X48	16.00						DIVIDED HIGHWAY (SYMBOL)
W06-2	48X48	16.00						DIVIDED HIGHWAY END (SYMBOL)
W06-3	48X48	16.00						TWO WAY TRAFFIC (SYMBOL)
W07-3a	30X24	5.00						NEXT XX MILES (PLAQUE)
W08-1	48X48	16.00						BUMP
W08-2	48X48	16.00						DIP
W08-3	48X48	16.00						PAVEMENT ENDS
W08-4	48X48	16.00						SOFT SHOULDER
W08-5	48X48	16.00						SLIPPERY WHEN WET (SYMBOL)
W08-6	48X48	16.00						TRUCK CROSSING
W08-6c	48X48	16.00						TRUCK ENTRANCE
W08-7	36X36	9.00						LOOSE GRAVEL
W08-7a	36X36	9.00						FRESH OIL / LOOSE GRAVEL
W08-9	48X48	16.00						LOW SHOULDER
W08-11	48X48	16.00						UNEVEN LANES
W08-12	48X48	16.00						NO CENTER LINE
W08-15	48X48	16.00						GROOVED PAVEMENT
W08-15P	30X24	5.00						MOTORCYCLE (PLAQUE)
W08-17L	48X48	16.00						SHOULDER DROP-OFF (SYMBOL LEFT)
W08-17R	48X48	16.00						SHOULDER DROP-OFF (SYMBOL RIGHT)
W08-17P	30X24	5.00						SHOULDER DROP-OFF (PLAQUE)
W10-1	42RND.	9.62						RAILROAD CROSSING
W012-1	24X24	4.00						DOUBLE DOWN ARROW (SYMBOL)
W012-2	48X48	16.00						LOW CLEARANCE (SYMBOL)
W012-2x	24X18	3.00						LOW CLEARANCE (PLAQUE)
W012-2a	84X24	14.00						OVERHEAD LOW CLEARANCE (FEET AND INCHES)
W012-4	120X60	50.00						LOW CLEARANCE XX FT XX IN XX MILES AHEAD
W012-5	120X60	50.00						WIDTH RESTRICTION XX FT XX IN XX MILES AHEAD
W013-1	30X30	6.25						ADVISORY SPEED (PLAQUE)
W016-2	30X24	5.00						XXX FEET (PLAQUE)
W016-3	30X24	5.00						X MILE (PLAQUE)
W020-1	48X48	16.00	5	80				ROAD/BRIDGE/RAMP WORK AHEAD
W020-2	48X48	16.00						DETOUR AHEAD
W020-3	48X48	16.00						ROAD CLOSED AHEAD
W020-4	48X48	16.00						ONE LANE ROAD AHEAD
W020-5	48X48	16.00	4	64				RIGHT/CENTER/LEFT LANE CLOSED AHEAD
W020-5a	48X48	16.00						2 RIGHT/CENTER/LEFT LANES CLOSED AHEAD
W020-6a	48X48	16.00	2	32				RIGHT/CENTER/LEFT LANE CLOSED
W020-7a	48X48	16.00						FLAGGER (SYMBOL)
W021-2	36X36	9.00						FRESH OIL
W021-5	48X48	16.00						SHOULDER WORK / SHOULDER WORK AHEAD
W022-1	48X48	16.00						BLASTING ZONE AHEAD
W022-2	42X36	10.50						TURN OFF 2-WAY RADIO AND PHONE
W022-3	42X36	10.50						END BLASTING ZONE
GO22-1	21X15	2.19						WET PAINT (ARROW PIVOTS)

SIGN	SIZE	AREA	QTY	TOTAL	QTY	TOTAL	SIGN	DESCRIPTION	
IN.	SQ. FT.	EACH	SQ. FT.	EACH	SQ. FT.	NUM.			
<b>GUIDE SIGNS</b>									
E05-1	36X48	12.00						GORE EXIT	
E05-2	48X36	12.00						EXIT OPEN	
E05-2a	48X36	12.00						EXIT CLOSED	
GO20-1	60X24	10.00						ROAD WORK NEXT XX MILES	
GO20-2	48X24	8.00						END ROAD WORK	
GO20-4	36X18	4.50						PILOT CAR FOLLOW ME	
GO20-4a	42X30	8.75						PILOT CAR IN USE WAIT & FOLLOW	
GO20-4a	18X12	1.50						PILOT CAR IN USE WAIT & FOLLOW	
GO20-5aP	36X24	6.00	8	48				WORK ZONE (PLAQUE)	
MO4-8a	24X18	3.00						END DETOUR	
MO4-9L	48X36	12.00						DETOUR (LEFT)	
MO4-9R	48X36	12.00						DETOUR (RIGHT)	
MO4-9P	48X12	4.00						STREET NAME (PLAQUE)	
MO4-10L	48X18	6.00						DETOUR ARROW (LEFT)	
MO4-10R	48X18	6.00						DETOUR ARROW (RIGHT)	
<b>REGULATORY SIGNS</b>									
R1-1	48X48	13.25						STOP	
R1-2	48TR1	6.93	1	6.93				YIELD	
R1-2a	36X36	9.00						TO ONCOMING TRAFFIC (PLAQUE)	
R1-3P	30X12	2.50						ALL WAY (PLAQUE)	
R2-1	36X48	12.00	6	72				SPEED LIMIT 2-55, 2-60, 1-65, 1-	
R3-1	48X48	16.00						NO RIGHT TURN (SYMBOL)	
R3-2	48X48	16.00						NO LEFT TURN (SYMBOL)	
R3-3	36X36	9.00						NO TURNS	
R3-4	48X48	16.00						NO U-TURN (SYMBOL)	
R3-7L	30X30	6.25						LEFT LANE MUST TURN LEFT	
R3-7R	30X30	6.25						RIGHT LANE MUST TURN RIGHT	
R4-1	36X48	12.00	4	48				DO NOT PASS	
R4-2	36X48	12.00						PASS WITH CARE	
R4-7a	36X48	12.00						KEEP RIGHT (HORIZONTAL ARROW)	
R4-8a	36X48	12.00						KEEP LEFT (HORIZONTAL ARROW)	
R5-1	30X30	6.25						DO NOT ENTER	
R5-1a	36X24	6.00						WRONG WAY	
R6-1L	54X18	6.75						ONE WAY ARROW (LEFT)	
R6-1R	54X18	6.75						ONE WAY ARROW (RIGHT)	
R6-2L	24X30	5.00						ONE WAY (LEFT)	
R6-2R	24X30	5.00						ONE WAY (RIGHT)	
R9-9	24X12	2.00						SIDEWALK CLOSED	
R9-11L	24X18	3.00						SIDEWALK CLOSED AHEAD, (ARROW LEFT) CROSS HERE	
R9-11R	24X18	3.00						SIDEWALK CLOSED AHEAD, (ARROW RIGHT) CROSS HERE	
R10-6	24X36	6.00						STOP HERE ON RED (45° ARROW)	
R11-2	48X30	10.00						ROAD CLOSED	
R11-3a	60X30	12.50						ROAD CLOSED XX MILES AHEAD LOCAL TRAFFIC ONLY	
R11-4	60X30	12.50						ROAD CLOSED TO THRU TRAFFIC	
CONST-3A	60X48	20.00	3	60				FINE SIGN	
CONST-3X	56X12	4.67	3	14.01				SPEEDING/PASSING (PLATE)	
<b>MISCELLANEOUS SIGNS</b>									
CONST-5	48X36	12.00						POINT OF PRESENCE	
CONST-5	96X48	32.00						POINT OF PRESENCE	
CONST-8	48X36	12.00						WORK ZONE NO PHONE ZONE	
<b>CONSTRUCTION SIGNS</b>									
				<b>TOTAL</b>					
616-10.05				489					
<b>RELOCATED SIGNS</b>									
				<b>TOTAL</b>					
616-10.10				0					

ITEM NUMBER	TOTAL QTY	DESCRIPTION
6122008		IMPACT ATTENUATOR 40 MPH (SAND BARRELS)
6122009		IMPACT ATTENUATOR 45 MPH (SAND BARRELS)
6122010		IMPACT ATTENUATOR 50 MPH (SAND BARRELS)
6122012		IMPACT ATTENUATOR 55 MPH (SAND BARRELS)
6122014		IMPACT ATTENUATOR 60 MPH (SAND BARRELS)
6122017		IMPACT ATTENUATOR 65 MPH (SAND BARRELS)
6122019		IMPACT ATTENUATOR 70 MPH (SAND BARRELS)
6122020		REPLACEMENT SAND BARREL
6122030		IMPACT ATTENUATOR (RELOCATION)
6123001	1	TRUCK MOUNTED ATTENUATOR (TMA)
6161008	4	ADVANCED WARNING RAIL SYSTEM
6161012		BUOYS (BOATS KEEP OUT)
6161013		BUOYS (NO WAKE)
6161014		SPECIAL SIGN ASSEMBLY (BOATS KEEP OUT)
6161025	150	CHANNELIZER (TRIM LINE)
6161030		TYPE III MOVEABLE BARRICADE
6161033	30	DIRECTION INDICATOR BARRICADE
6161040	2	FLASHING ARROW PANEL
6161047		TYPE III OBJECT MARKER
6161055	30	SEQUENTIAL FLASHING WARNING LIGHT
6161070		TUBULAR MARKER
6161095		RADAR SPEED ADVISORY SYSTEM
6161096		CHANGEABLE MESSAGE SIGN, COMMISSION FURNISHED/RETAINED
6161098A		CHANGEABLE MESSAGE SIGN W/O COMM. INTERFACE - CONTRACTOR FURNISHED/RETAINED
6161099	2	CHANGEABLE MESSAGE SIGN WITH COMM. INTERFACE - CONTRACTOR FURNISHED/RETAINED
6162000A		WORK ZONE TRAFFIC SIGNAL SYSTEM
6162002		TEMPORARY LONG-TERM RUMBLE STRIPS
6173600D		TEMPORARY TRAFFIC BARRIER CONTRACTOR FURNISHED/RETAINED
6173602B		TEMPORARY TRAFFIC BARRIER CONTRACTOR FURNISHED/COMMISSION RETAINED
6174000A		TEMP. TRAFFIC BARRIER HEIGHT TRANSITION
6175010A		RELOCATING TEMPORARY TRAFFIC BARRIER
6176000B		TEMPORARY TRAFFIC BARRIER COMMISSION FURNISHED/RETAINED
6177000B		TEMP. TRAFFIC BARRIER HEIGHT TRANSITION COMMISSION FURNISHED/RETAINED
6208064A		TEMPORARY RAISED PAVEMENT MARKER
9029400		TEMPORARY TRAFFIC SIGNALS
9029401		TEMPORARY TRAFFIC SIGNALS AND LIGHTING

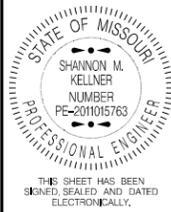

DATE PREPARED  
**4/3/2025**

ROUTE  
**VARIOUS**

DISTRICT  
**SW**

STATE  
**MO**

SHEET NO.  
**3**

COUNTY  
**VERNON/HENRY**

JOB NO.  
**JSR0184**

CONTRACT ID.

PROJECT NO.


BRIDGE NO.

MISSOURI HIGHWAYS AND TRANSPORTATION COMMISSION



105 WEST CAPITOL  
JEFFERSON CITY, MO 65102  
1-888-ASK-MODOT




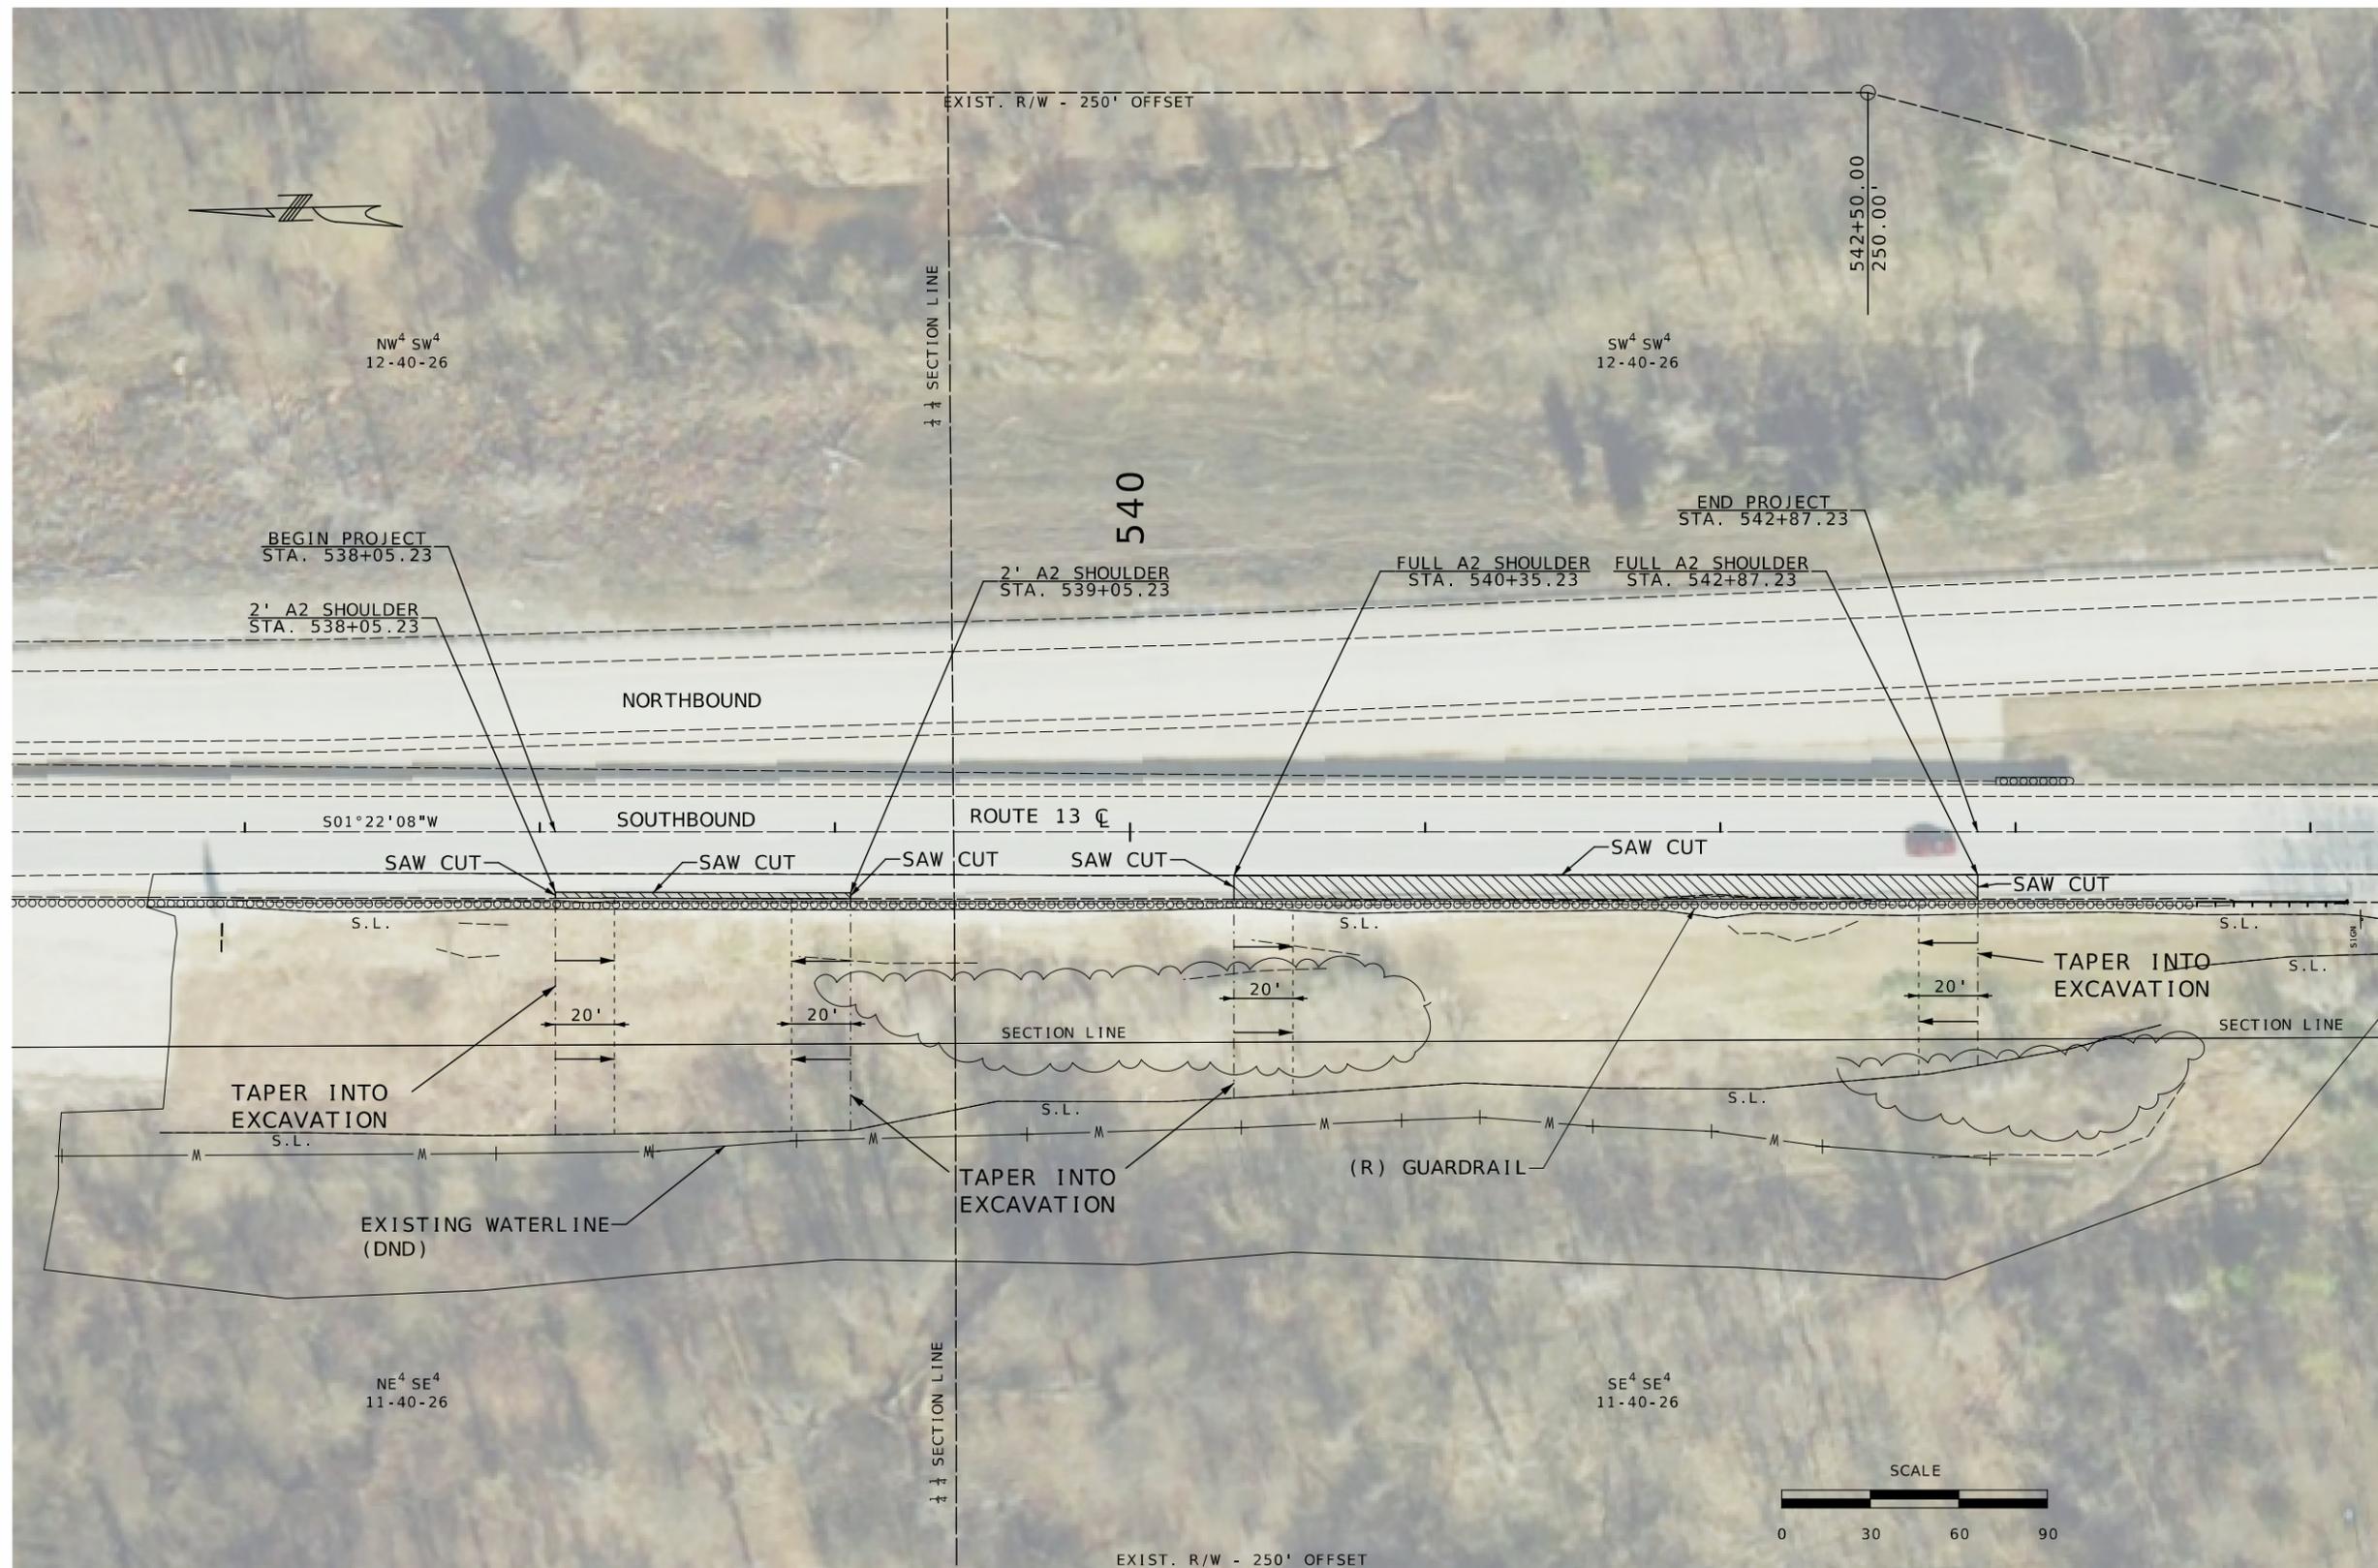

ALL BEARINGS BASED ON STATE PLANE BEARINGS WESTERN ZONE.

ANY WORK INDICATING ON THE PLANS THAT EXTENDS BEYOND THE PROJECT LIMITS IS CONSIDERED INCIDENTAL TO AND A PART OF THE CONSTRUCTION OF THIS PROJECT.

PLAN SHEET  
SHEET 2 OF 2

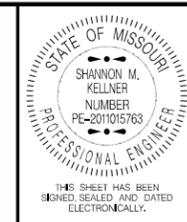

DATE PREPARED 3/7/2025	
ROUTE VARIOUS	STATE MO
DISTRICT SW	SHEET NO. 5
COUNTY VERNON/HENRY	
JOB NO. JSR0184	
CONTRACT ID.	
PROJECT NO.	
BRIDGE NO.	



DATE	DESCRIPTION

MISSOURI HIGHWAYS AND TRANSPORTATION COMMISSION

105 WEST CAPITOL  
JEFFERSON CITY, MO 65102  
1-888-ASK-MODOT (1-888-273-6636)





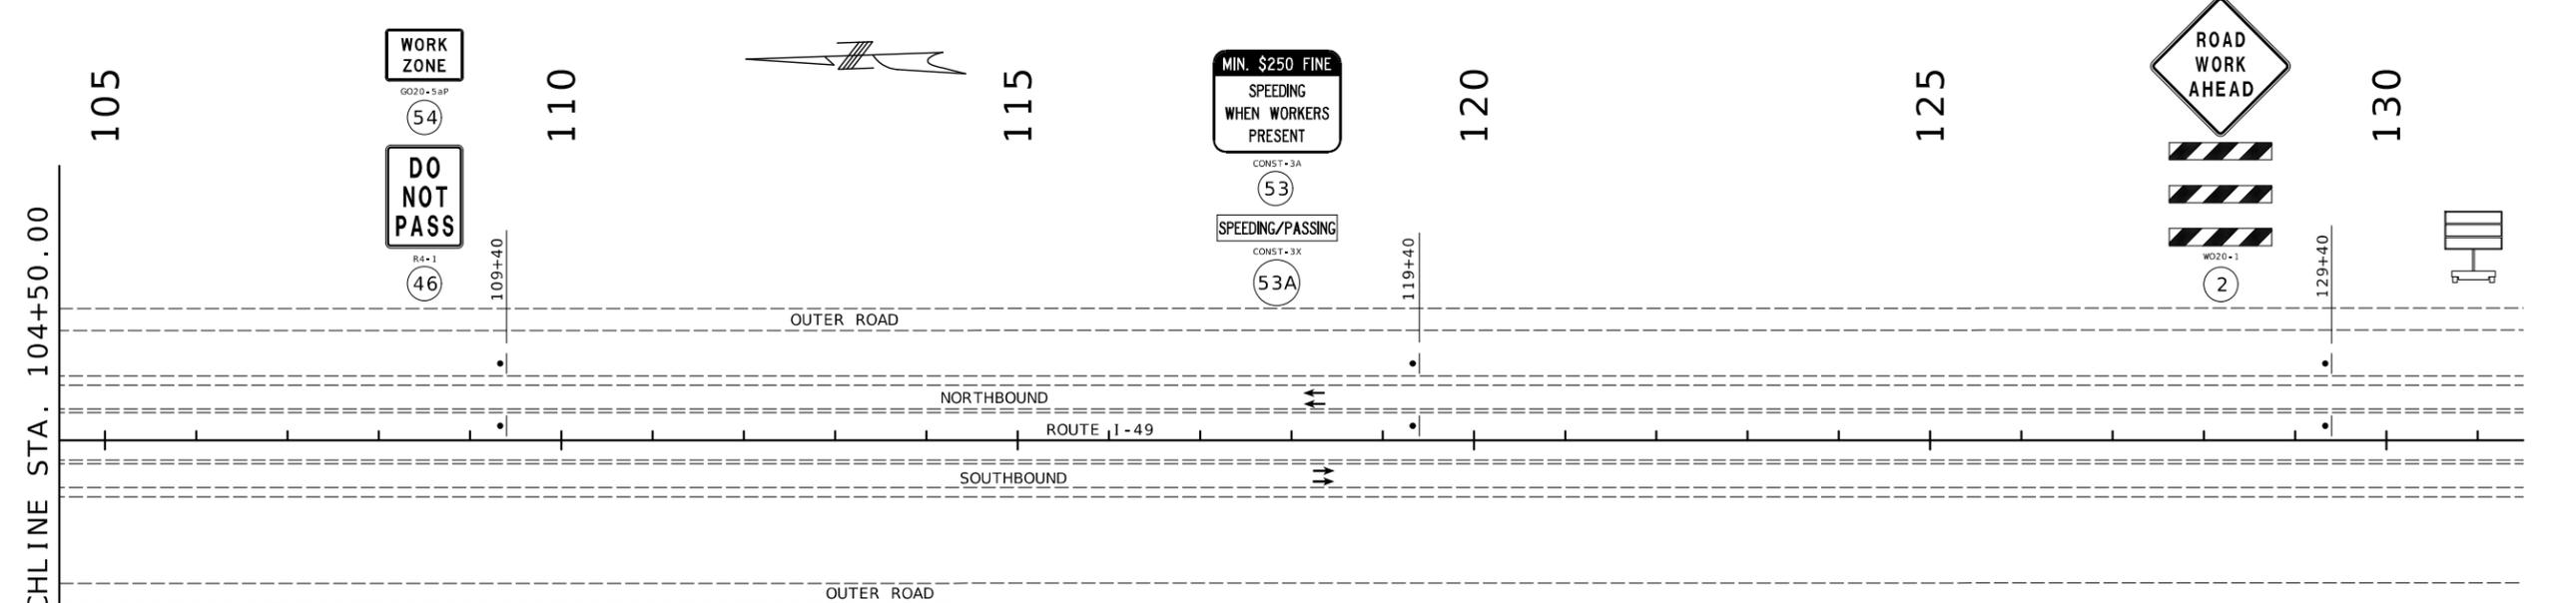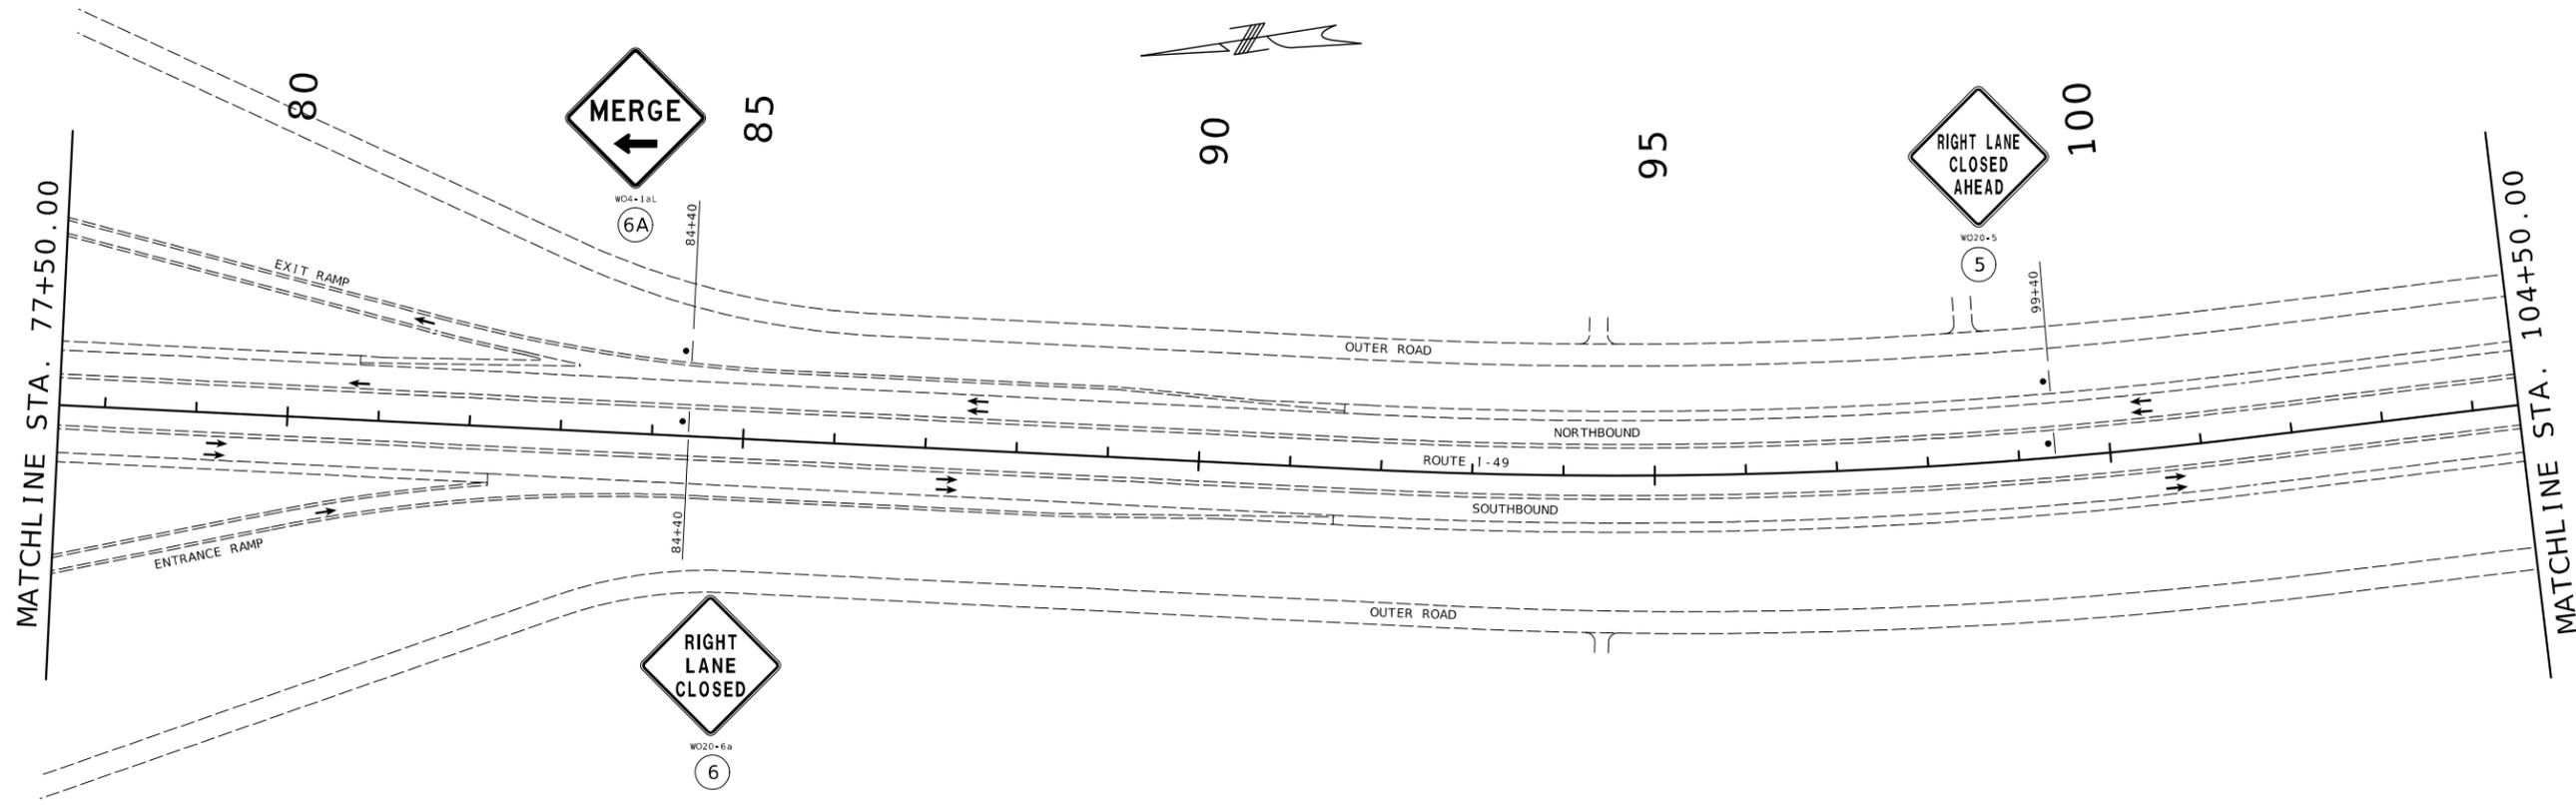

**TRAFFIC CONTROL LEGEND**

	SIGN (SINGLE SIDED)
	SIGN (DOUBLE SIDED)
	FLAGGER
	CONE
	CHANNELIZER
	BARRICADE
	CHANGEABLE MESSAGE BOARD

- GENERAL NOTES:**
1. ALL SIGNS SHALL BE PERMANENT MOUNTED UNLESS OTHERWISE NOTED.
  2. ALL EXISTING SIGNS THAT CONFLICT WITH THIS PLAN SHALL BE COVERED. ALL EXISTING PAVEMENT MARKING THAT IS IN CONFLICT WITH THIS PLAN SHALL BE REMOVED.
  3. ALL STATIONS, SPACING AND DISTANCES OF THE TRAFFIC CONTROL DEVICES ARE APPROXIMATE. THEY MAY BE REVISED AS DIRECTED BY THE ENGINEER TO FIT FIELD CONDITIONS.
  4. SEE STANDARD PLAN 616.10 FOR ADDITIONAL DETAILS OF TEMPORARY TRAFFIC CONTROL DEVICES.
  5. THE CONTRACTOR SHALL BE RESPONSIBLE FOR IMPLEMENTING AND MAINTAINING PROPER TRAFFIC CONTROL SCHEMES THROUGHOUT CONSTRUCTION AS DESCRIBED IN THESE PLANS OR AS DIRECTED BY THE ENGINEER.
  6. ALL TRAFFIC CONTROL DEVICES SHALL CONFORM TO THE MANUAL ON UNIFORM TRAFFIC CONTROL DEVICES. (MUTCD)
  7. MINIMUM 10' LANE WIDTH SHALL BE MAINTAINED.
  8. LOCATION OF CHANGEABLE MESSAGE BOARDS TO BE DETERMINED BY THE ENGINEER.

TRAFFIC CONTROL SHEET  
ROUTE I-49  
SHEET 2 OF 4




THIS SHEET HAS BEEN SIGNED, SEALED AND DATED ELECTRONICALLY.

DATE PREPARED 3/7/2025	
ROUTE VARIOUS	STATE MO
DISTRICT SW	SHEET NO. 8
COUNTY VERNON/HENRY	
JOB NO. JSR0184	
CONTRACT ID.	
PROJECT NO.	
BRIDGE NO.	

DATE	DESCRIPTION

MISSOURI HIGHWAYS AND TRANSPORTATION COMMISSION

105 WEST CAPITOL  
JEFFERSON CITY, MO 65102  
1-888-ASK-MODOT (1-888-275-6636)

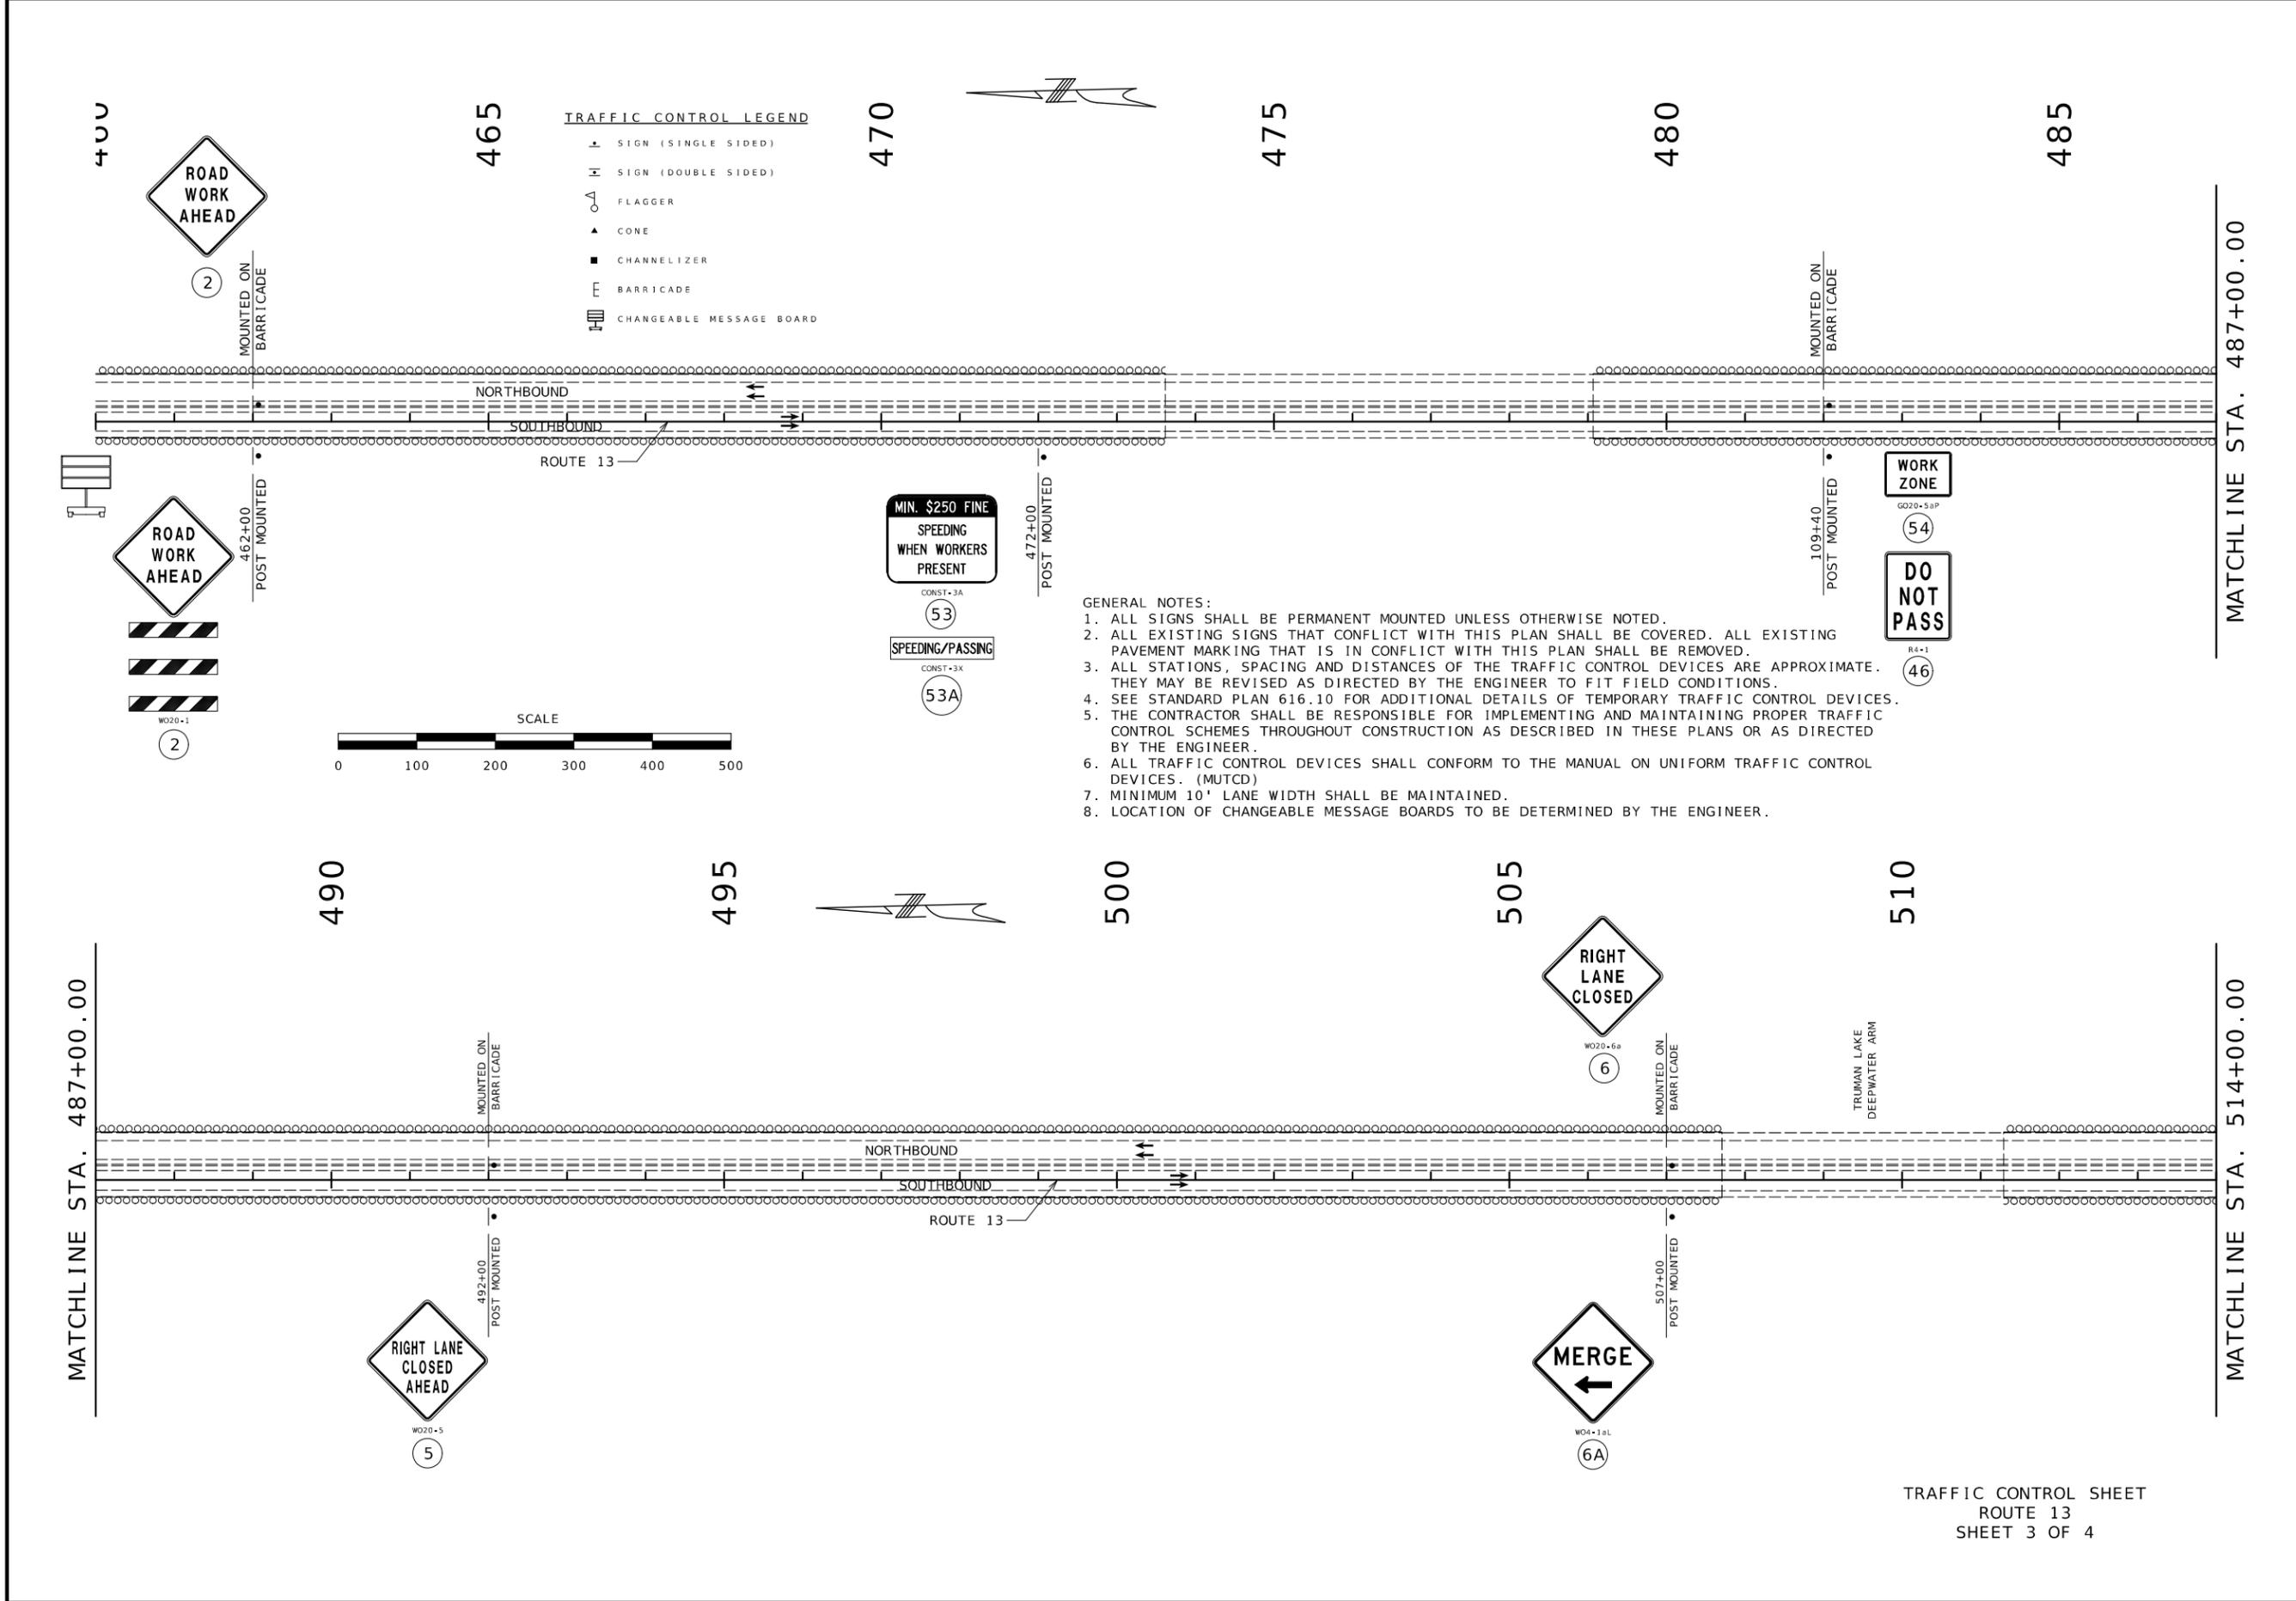

- TRAFFIC CONTROL LEGEND**
- ▲ SIGN (SINGLE SIDED)
  - ▬ SIGN (DOUBLE SIDED)
  - △ FLAGGER
  - ▲ CONE
  - CHANNELIZER
  - ▬ BARRICADE
  - ▬ CHANGEABLE MESSAGE BOARD

- GENERAL NOTES:**
1. ALL SIGNS SHALL BE PERMANENT MOUNTED UNLESS OTHERWISE NOTED.
  2. ALL EXISTING SIGNS THAT CONFLICT WITH THIS PLAN SHALL BE COVERED. ALL EXISTING PAVEMENT MARKING THAT IS IN CONFLICT WITH THIS PLAN SHALL BE REMOVED.
  3. ALL STATIONS, SPACING AND DISTANCES OF THE TRAFFIC CONTROL DEVICES ARE APPROXIMATE. THEY MAY BE REVISED AS DIRECTED BY THE ENGINEER TO FIT FIELD CONDITIONS.
  4. SEE STANDARD PLAN 616.10 FOR ADDITIONAL DETAILS OF TEMPORARY TRAFFIC CONTROL DEVICES.
  5. THE CONTRACTOR SHALL BE RESPONSIBLE FOR IMPLEMENTING AND MAINTAINING PROPER TRAFFIC CONTROL SCHEMES THROUGHOUT CONSTRUCTION AS DESCRIBED IN THESE PLANS OR AS DIRECTED BY THE ENGINEER.
  6. ALL TRAFFIC CONTROL DEVICES SHALL CONFORM TO THE MANUAL ON UNIFORM TRAFFIC CONTROL DEVICES. (MUTCD)
  7. MINIMUM 10' LANE WIDTH SHALL BE MAINTAINED.
  8. LOCATION OF CHANGEABLE MESSAGE BOARDS TO BE DETERMINED BY THE ENGINEER.



DATE PREPARED 3/7/2025	
ROUTE VARIOUS	STATE MO
DISTRICT SW	SHEET NO. 9
COUNTY VERNON/HENRY	
JOB NO. JSR0184	
CONTRACT ID.	
PROJECT NO.	
BRIDGE NO.	


DATE	DESCRIPTION

MISSOURI HIGHWAYS AND TRANSPORTATION COMMISSION

105 WEST CAPITOL  
JEFFERSON CITY, MO 65102  
1-888-ASK-MODOT (1-888-275-6636)

TRAFFIC CONTROL SHEET  
ROUTE 13  
SHEET 3 OF 4



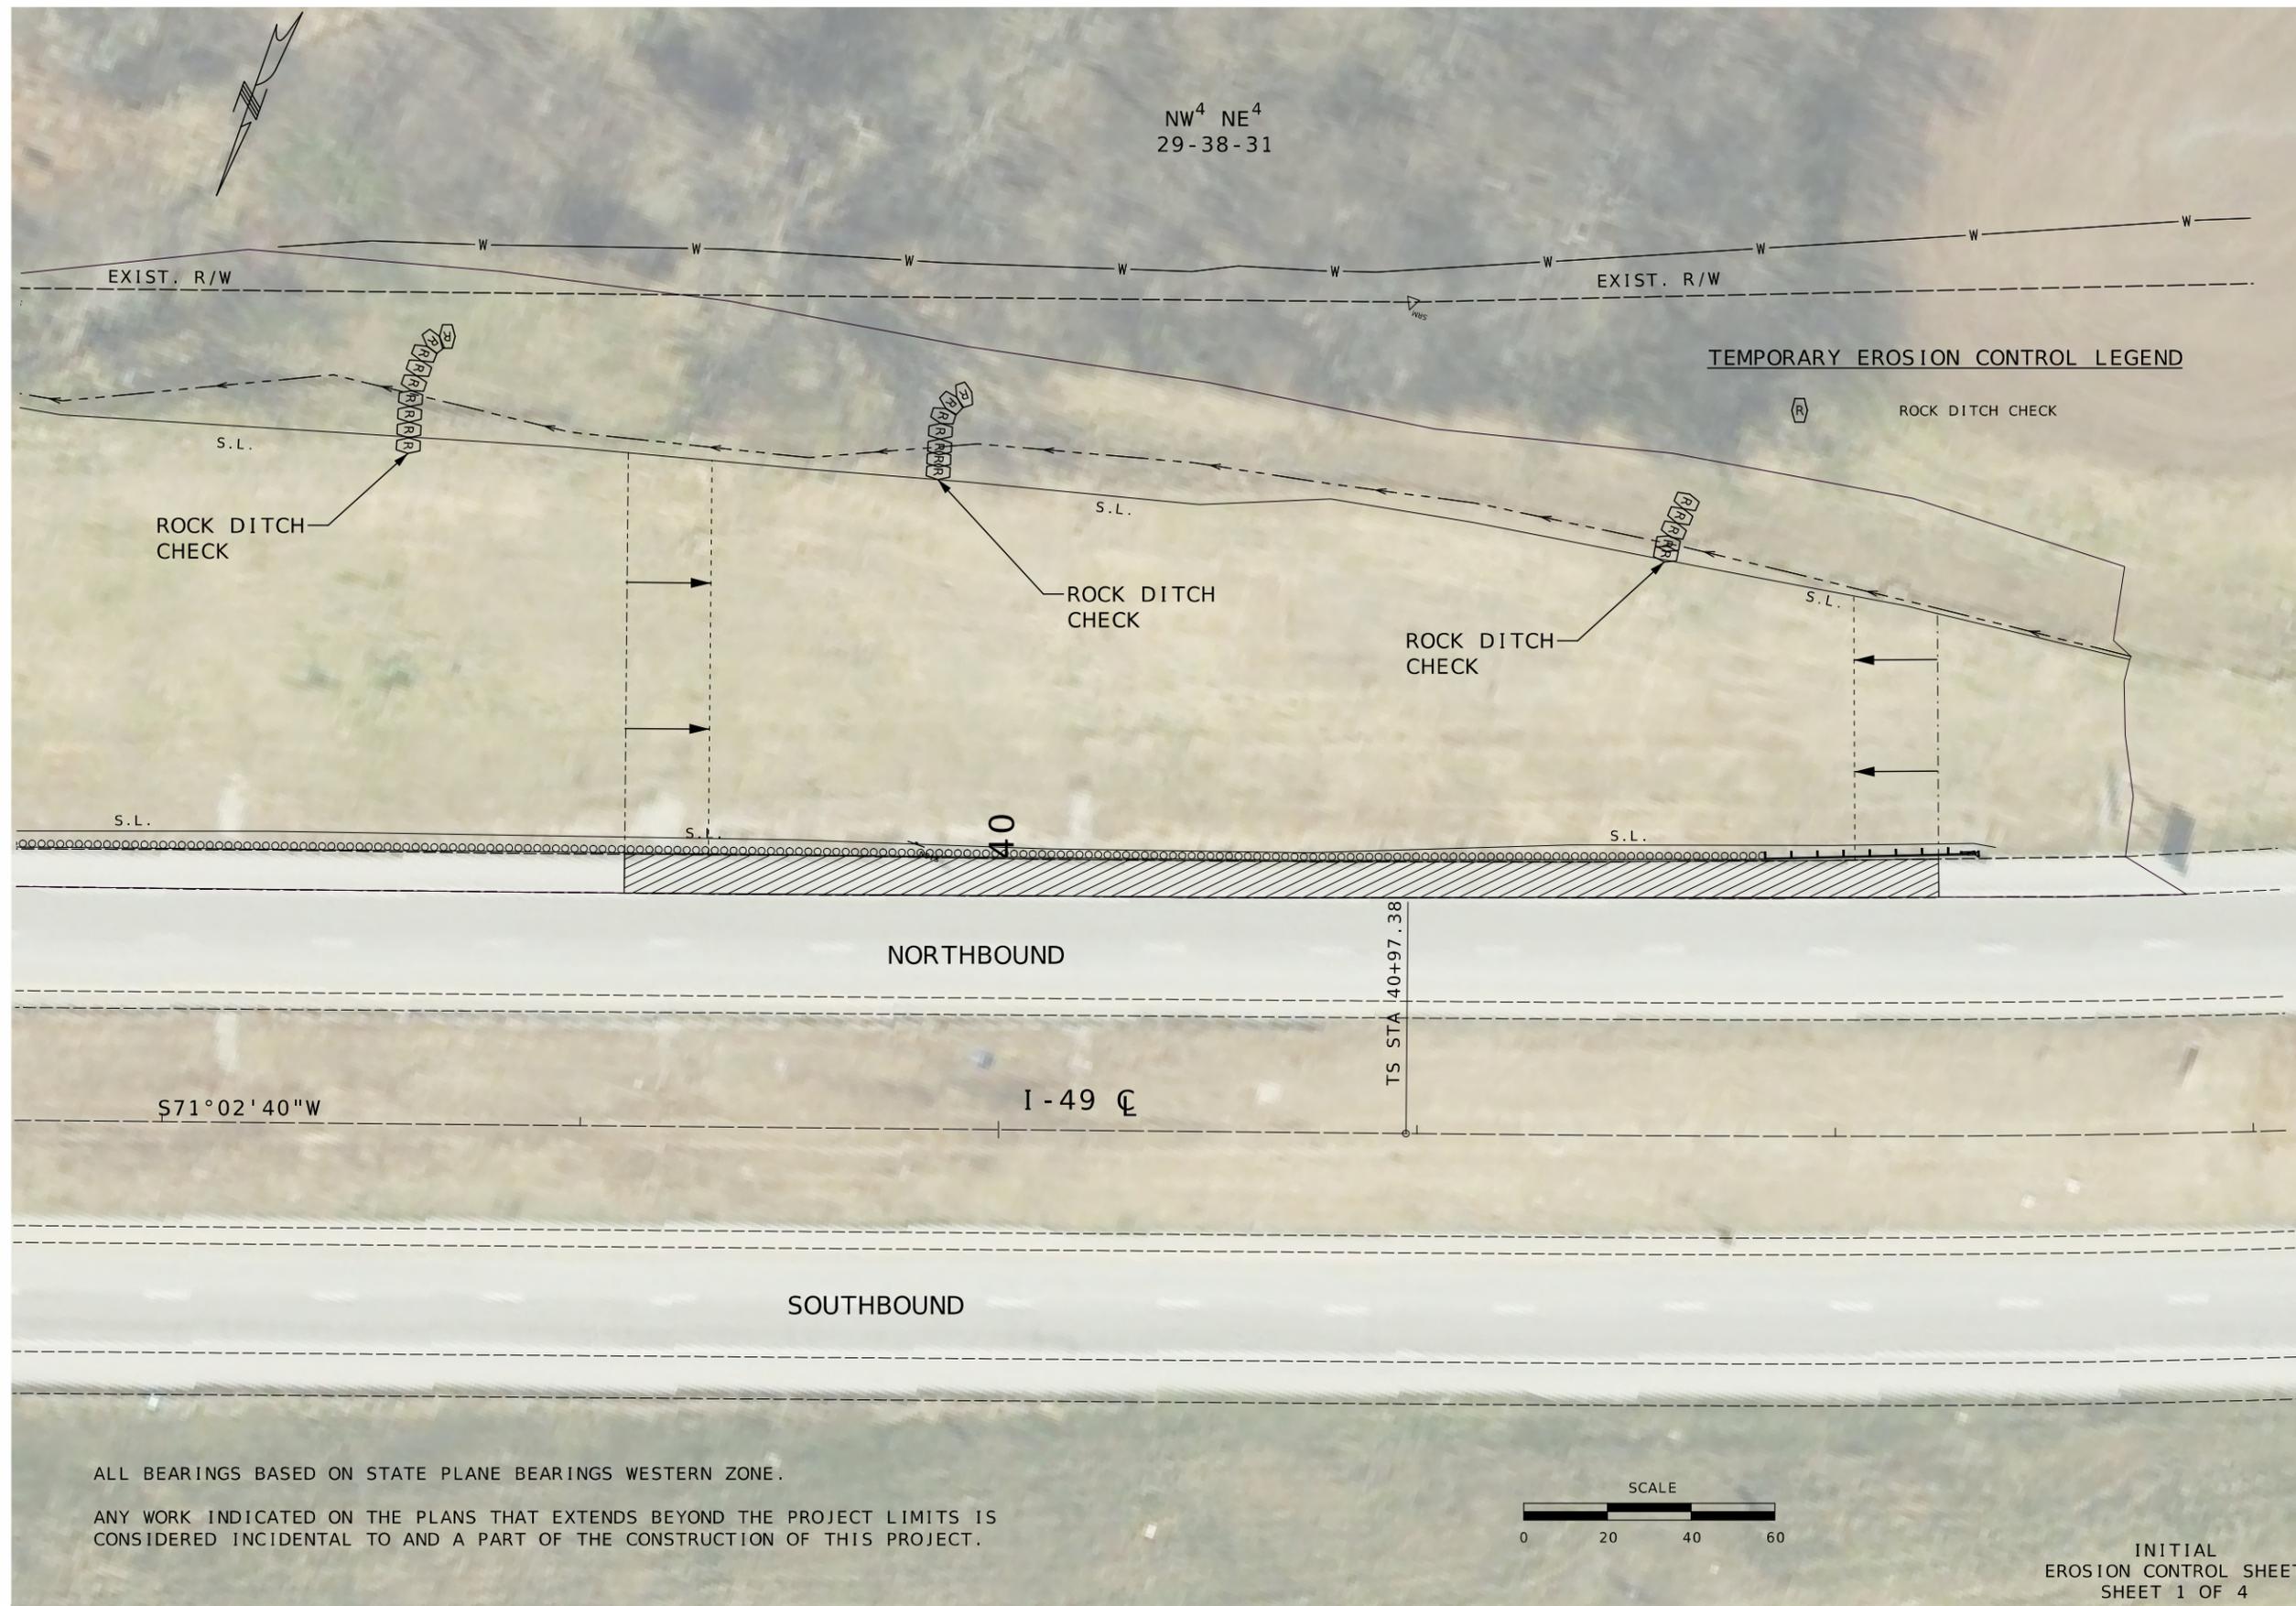

NW<sup>4</sup> NE<sup>4</sup>  
29-38-31

**TEMPORARY EROSION CONTROL LEGEND**

(R) ROCK DITCH CHECK




DATE PREPARED 3/7/2025	
ROUTE VARIOUS	STATE MO
DISTRICT SW	SHEET NO. 11
COUNTY VERNON/HENRY	
JOB NO. JSR0184	
CONTRACT ID.	
PROJECT NO.	
BRIDGE NO.	

DATE	DESCRIPTION


MISSOURI HIGHWAYS AND TRANSPORTATION COMMISSION

105 WEST CAPITOL  
JEFFERSON CITY, MO 65102  
1-888-ASK-MODOT (1-888-275-6636)

ALL BEARINGS BASED ON STATE PLANE BEARINGS WESTERN ZONE.  
ANY WORK INDICATED ON THE PLANS THAT EXTENDS BEYOND THE PROJECT LIMITS IS CONSIDERED INCIDENTAL TO AND A PART OF THE CONSTRUCTION OF THIS PROJECT.

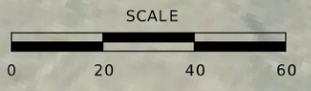

INITIAL  
EROSION CONTROL SHEET  
SHEET 1 OF 4

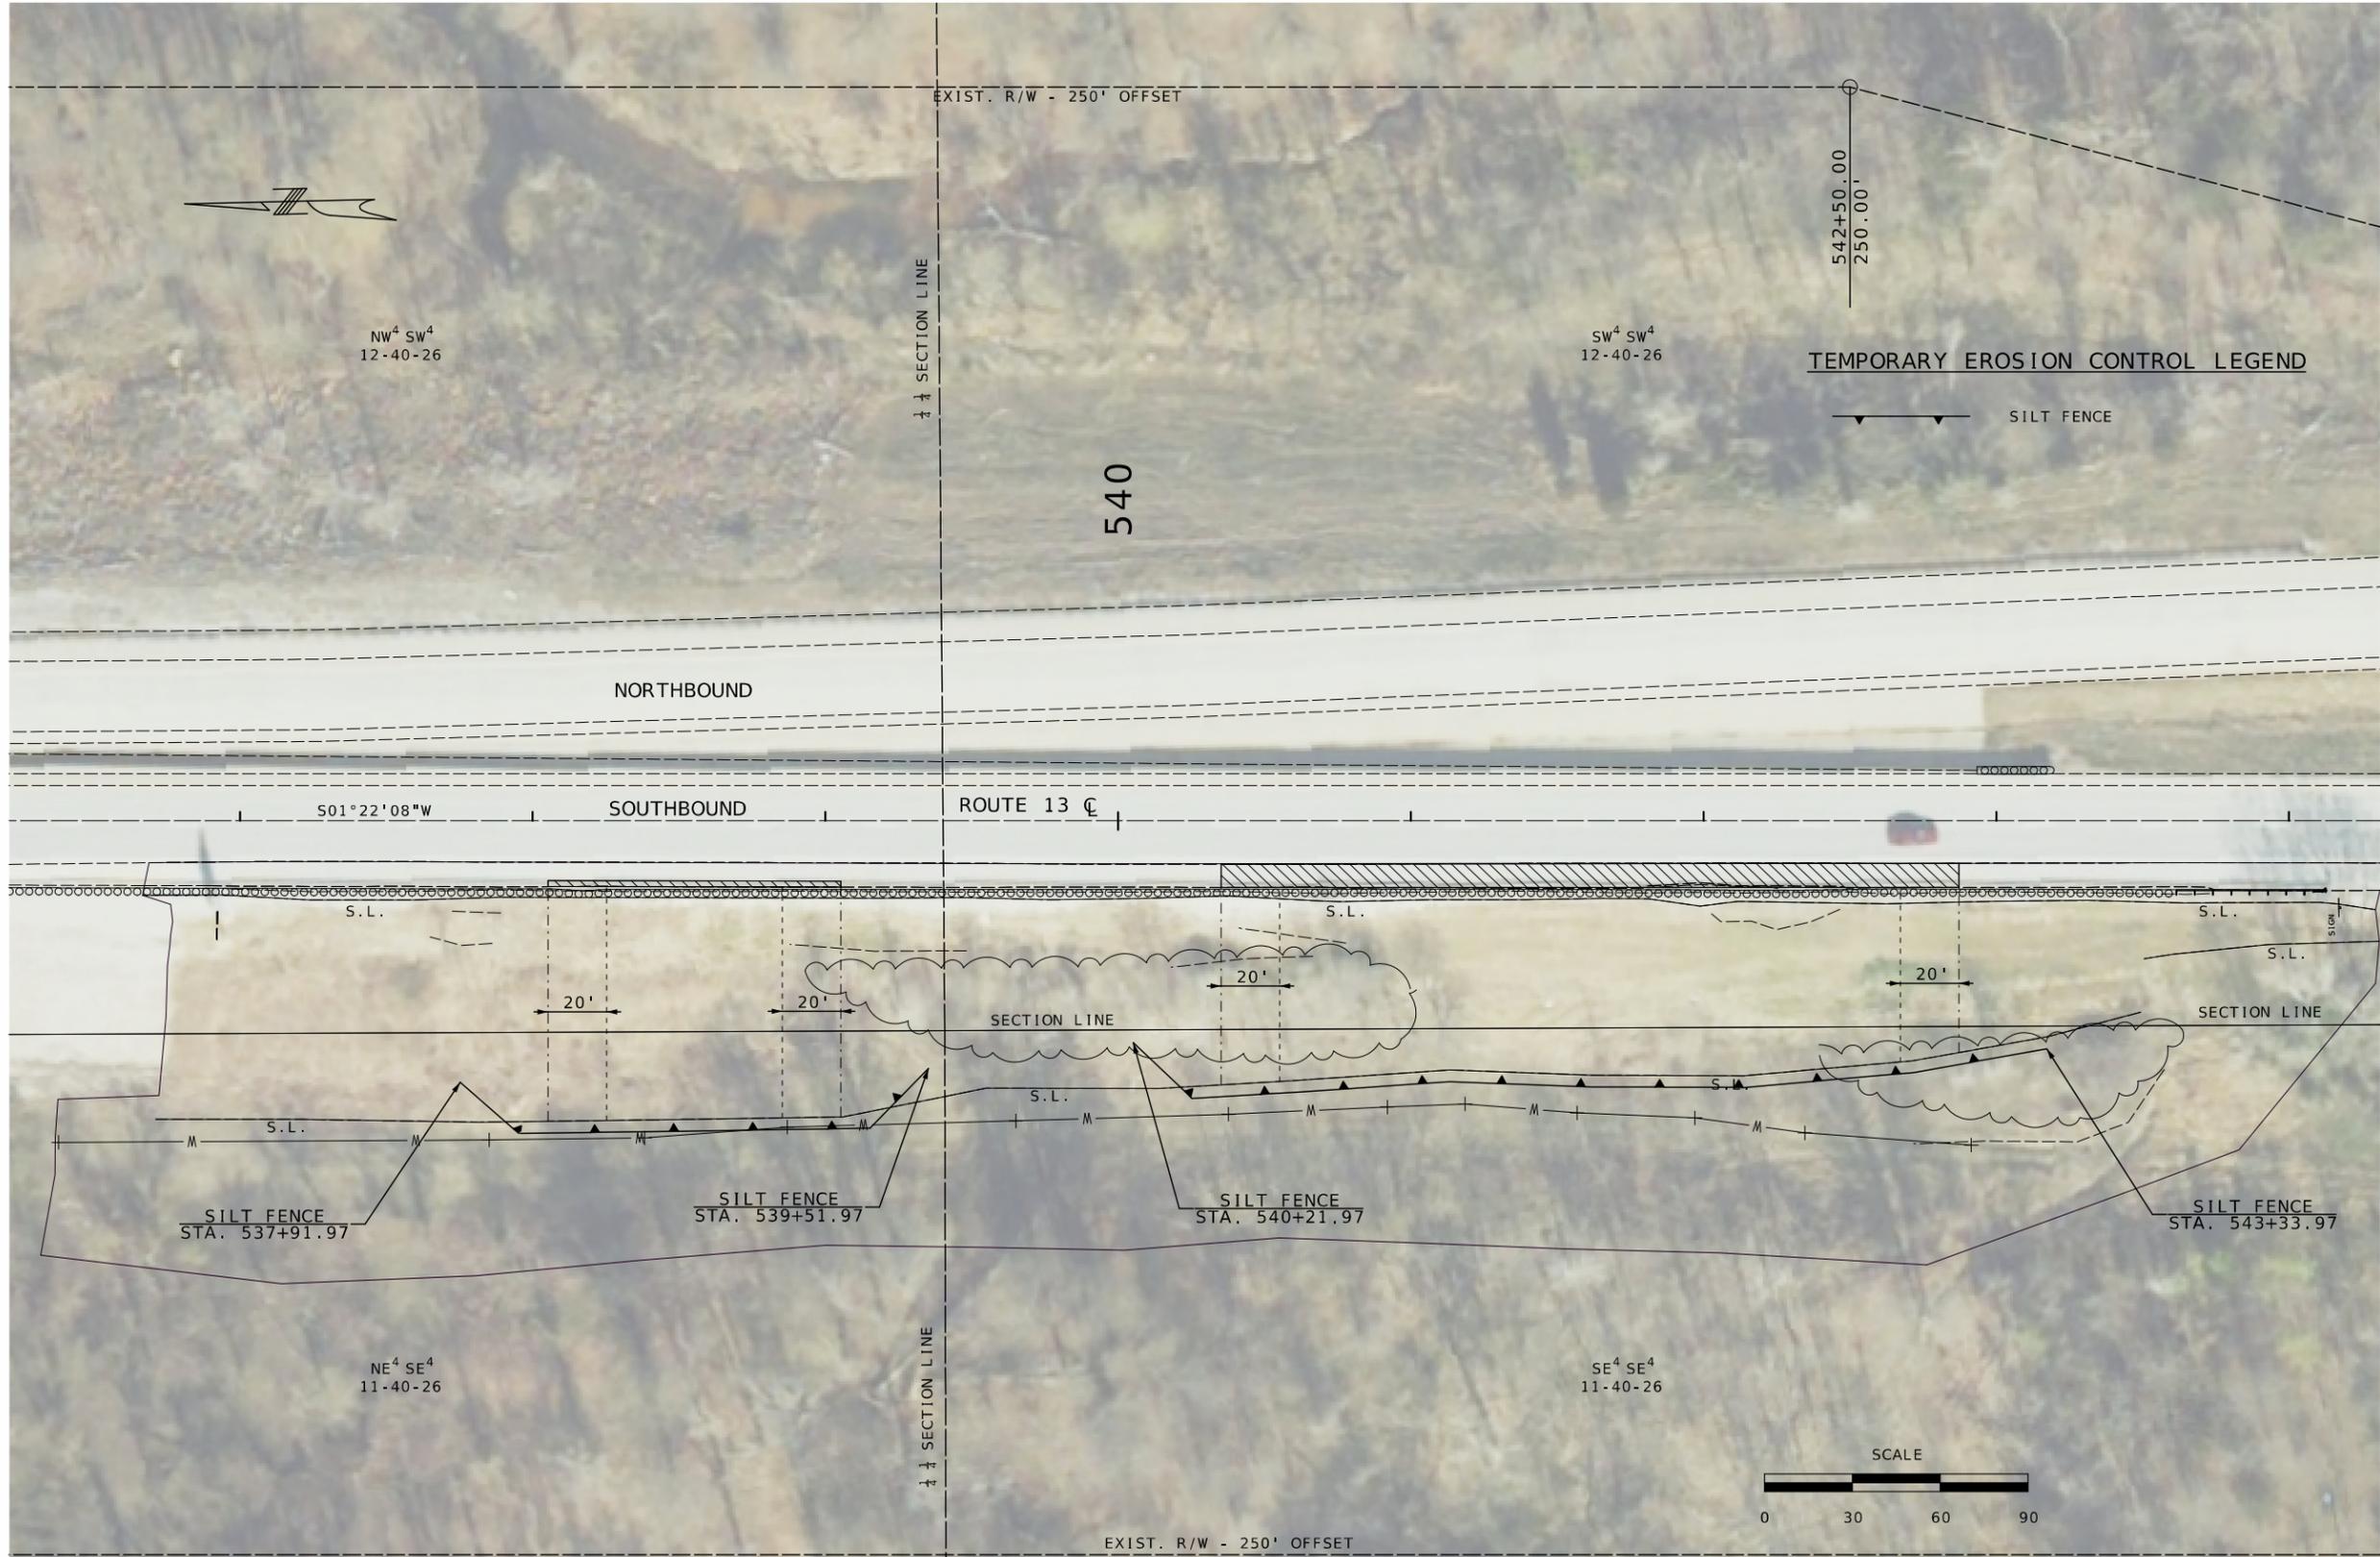

ALL BEARINGS BASED ON STATE PLANE BEARINGS WESTERN ZONE.

ANY WORK INDICATING ON THE PLANS THAT EXTENDS BEYOND THE PROJECT LIMITS IS CONSIDERED INCIDENTAL TO AND A PART OF THE CONSTRUCTION OF THIS PROJECT.

INITIAL  
EROSION CONTROL SHEET  
SHEET 2 OF 4



DATE PREPARED  
3/7/2025

ROUTE	STATE
VARIOUS	MO
DISTRICT	SHEET NO.
SW	12

COUNTY  
VERNON/HENRY

JOB NO.  
JSR0184

CONTRACT ID.


PROJECT NO.

BRIDGE NO.

DATE	DESCRIPTION

MISSOURI HIGHWAYS AND TRANSPORTATION COMMISSION

105 WEST CAPITOL  
JEFFERSON CITY, MO 65102  
1-888-ASK-MODOT (1-888-275-6636)

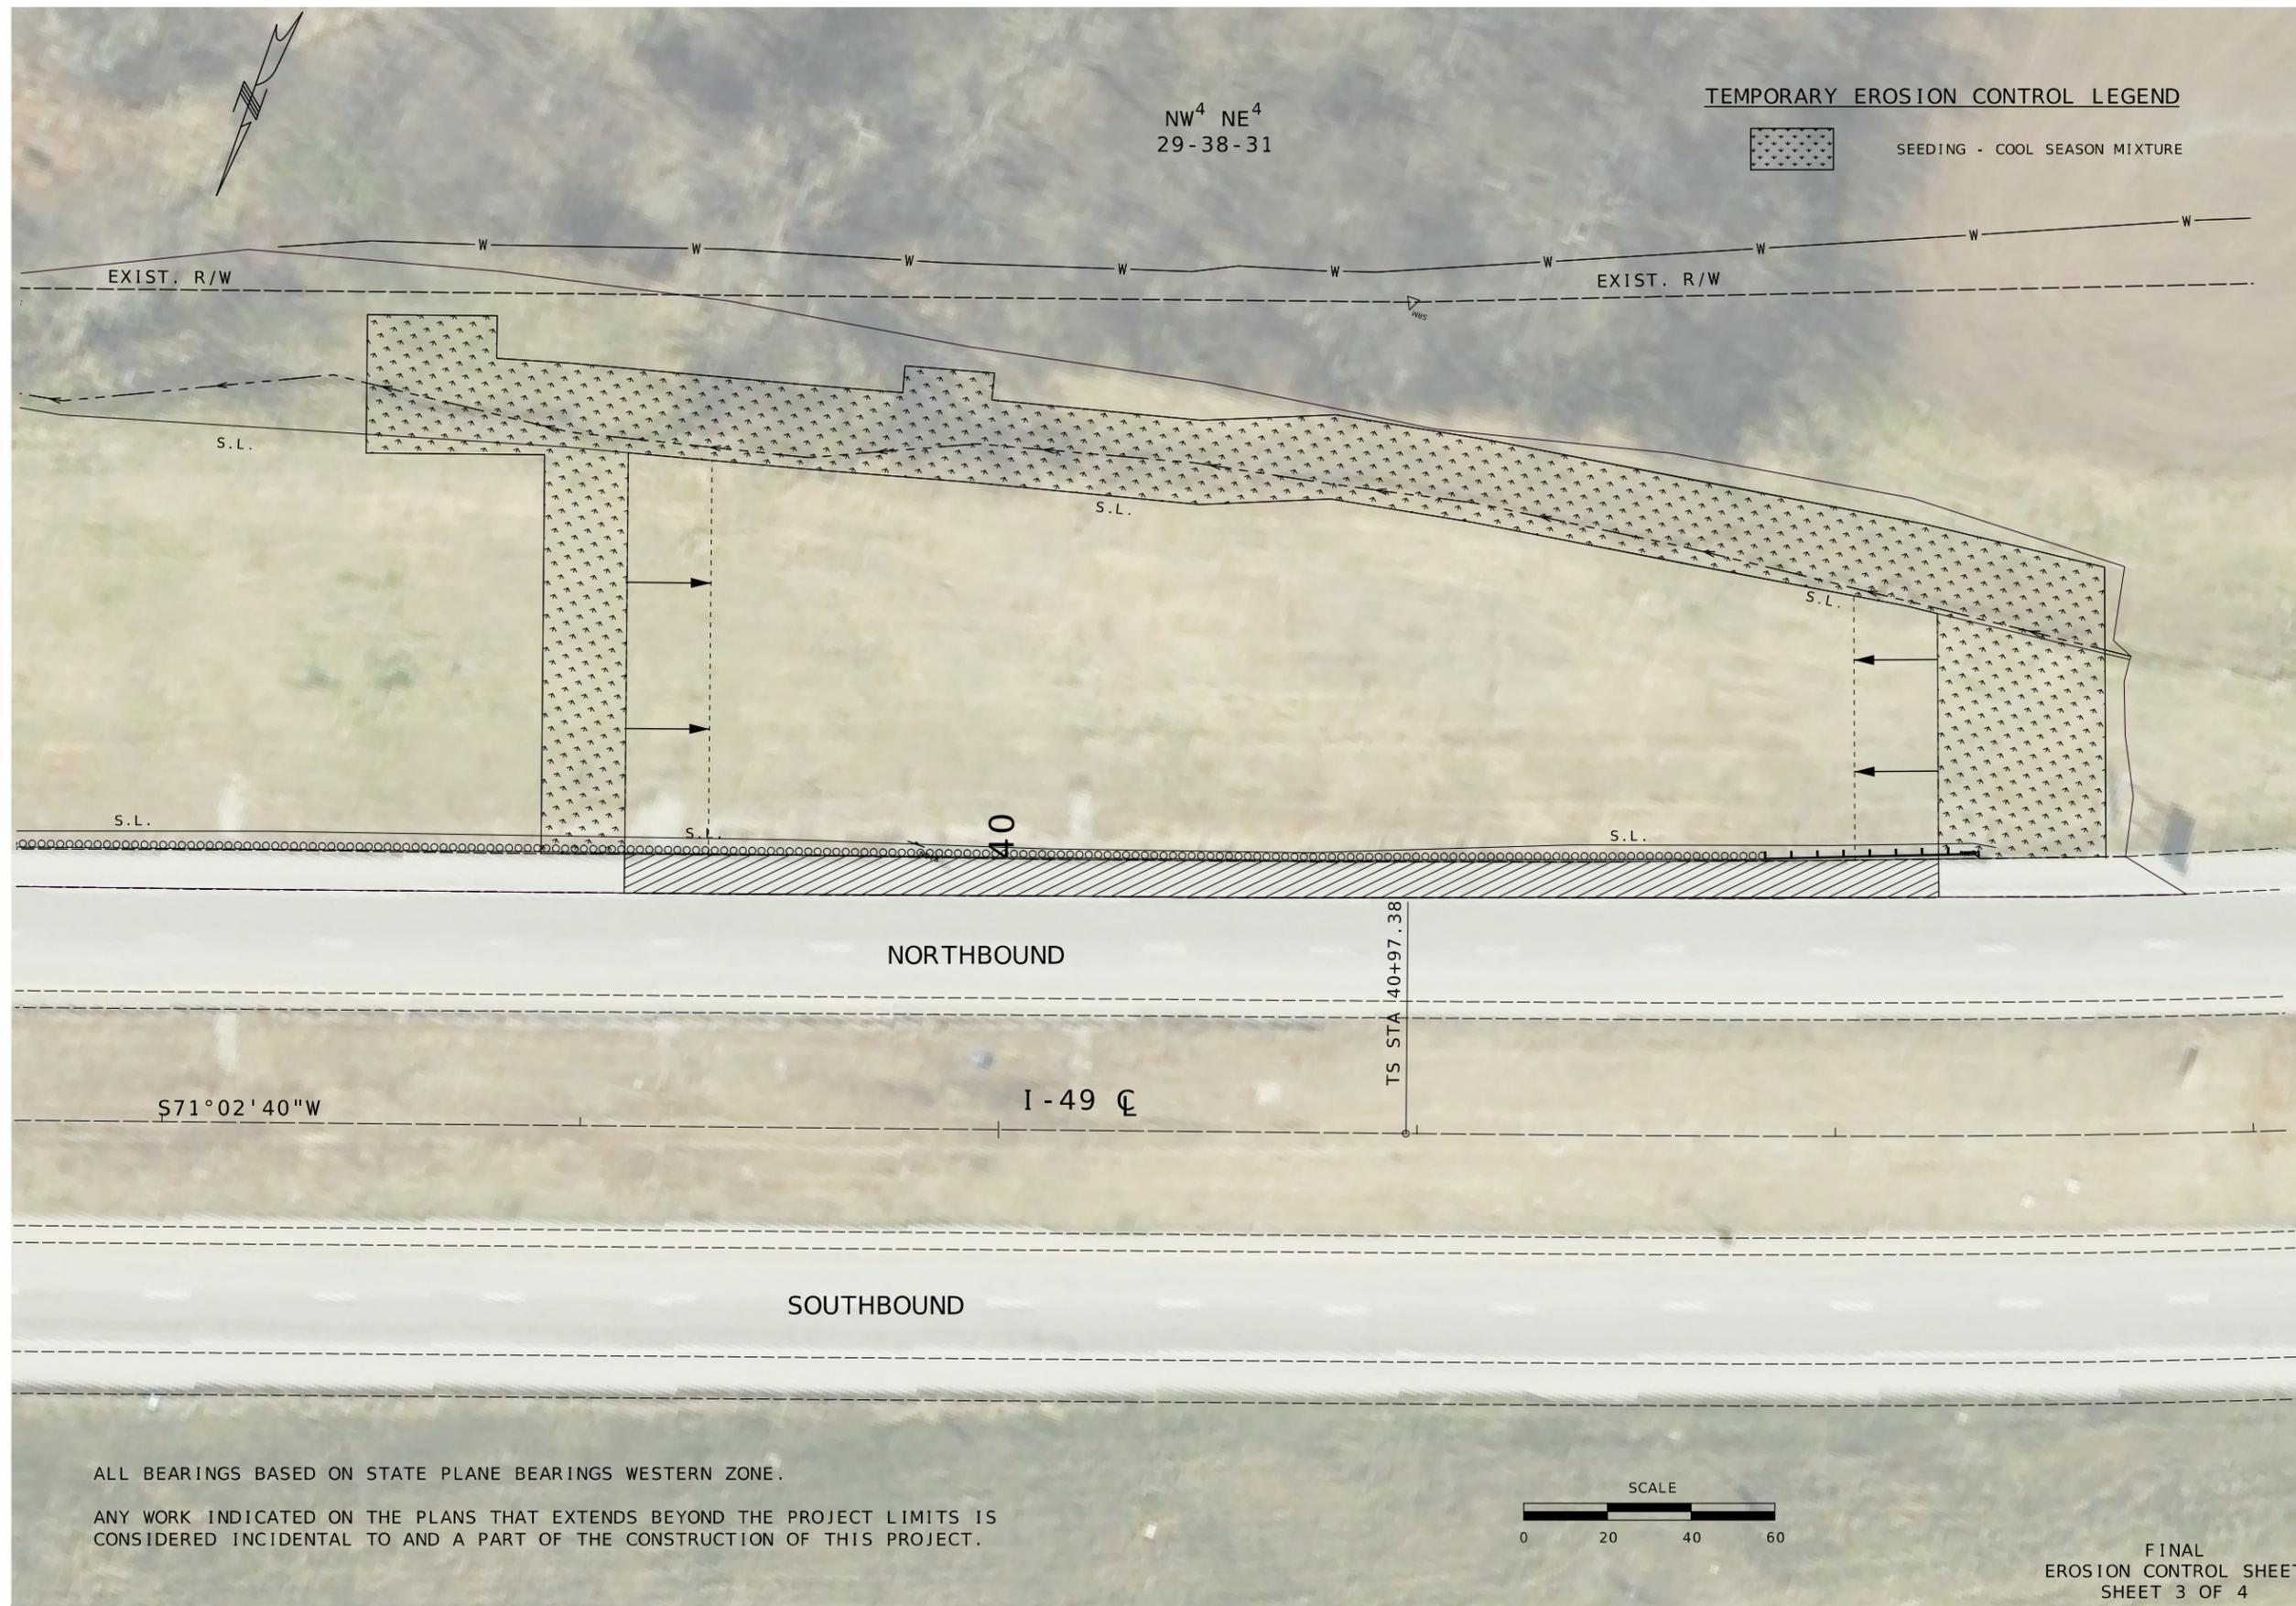

NW<sup>4</sup> NE<sup>4</sup>  
29-38-31

TEMPORARY EROSION CONTROL LEGEND

 SEEDING - COOL SEASON MIXTURE

EXIST. R/W

EXIST. R/W

S.L.

S.L.

S.L.

S.L.

S.L.

S.L.

NORTHBOUND

S71°02'40"W

I-49 C


TS STA 40+97.38

SOUTHBOUND


ALL BEARINGS BASED ON STATE PLANE BEARINGS WESTERN ZONE.

ANY WORK INDICATED ON THE PLANS THAT EXTENDS BEYOND THE PROJECT LIMITS IS CONSIDERED INCIDENTAL TO AND A PART OF THE CONSTRUCTION OF THIS PROJECT.

SCALE

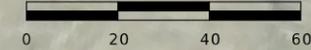

FINAL  
EROSION CONTROL SHEET  
SHEET 3 OF 4

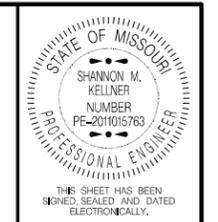

DATE PREPARED		3/7/2025	
ROUTE	STATE	MO	
VARIOUS	DISTRICT	SHEET NO.	13
COUNTY			
VERNON/HENRY			
JOB NO.			
JSR0184			
CONTRACT ID.			
PROJECT NO.			
BRIDGE NO.			

DATE	DESCRIPTION

MISSOURI HIGHWAYS AND TRANSPORTATION COMMISSION



105 WEST CAPITOL  
JEFFERSON CITY, MO 65102  
1-888-ASK-MODOT (1-888-273-6636)

