

# DESIGN DISAGREEMENT

| <u>US 60 W/O RTE P</u> |             |
|------------------------|-------------|
| A.A.D.T. - 2025        | = 4870      |
| A.A.D.T. - 2035        | = 5281      |
| D.H.V.                 | = 8.79%     |
| T                      | = 29.52%    |
| V                      | = 65 M.P.H. |

| <u>US 60 E/O INDUSTRIAL DRIVE</u> |             |
|-----------------------------------|-------------|
| A.A.D.T. - 2025                   | = 19117     |
| A.A.D.T. - 2035                   | = 22363     |
| D.H.V.                            | = 7.24%     |
| T                                 | = 26.01%    |
| V                                 | = 65 M.P.H. |

| <u>US 60 W/O RTE Y</u> |             |
|------------------------|-------------|
| A.A.D.T. - 2025        | = 8606      |
| A.A.D.T. - 2035        | = 9253      |
| D.H.V.                 | = 8.25%     |
| T                      | = 18.52%    |
| V                      | = 65 M.P.H. |

| <u>US 60 E/O MO 17</u> |             |
|------------------------|-------------|
| A.A.D.T. - 2025        | = 8129      |
| A.A.D.T. - 2035        | = 8927      |
| D.H.V.                 | = 9.23%     |
| T                      | = 21.98%    |
| V                      | = 65 M.P.H. |

FUNCTIONAL CLASSIFICATION - FREEWAY

FUNCTIONAL CLASSIFICATION - FREEWAY

NO NEW R/W

# CONVENTIONAL SYMBOLS

(USED IN PLANS)

|                              | EXISTING                                                                            | NEW                                                                                 |
|------------------------------|-------------------------------------------------------------------------------------|-------------------------------------------------------------------------------------|
| BUILDINGS AND STRUCTURES     |  |  |
| GUARD RAIL                   |  |  |
| GUARD CABLE                  |  |  |
| CONCRETE RIGHT-OF-WAY MARKER |  |  |
| STEEL RIGHT-OF-WAY MARKER    |  |  |
| LOCATION SURVEY MARKER       |  |  |
| UTILITIES                    |                                                                                     |                                                                                     |
| FIBER OPTICS                 | - FO -                                                                              | - FO -                                                                              |
| OVERHEAD CABLE TV            | - OTV -                                                                             | - OTV -                                                                             |
| UNDERGROUND CABLE TV         | - UTV -                                                                             | - UTV -                                                                             |
| OVERHEAD TELEPHONE           | - OT -                                                                              | - OT -                                                                              |
| UNDERGROUND TELEPHONE        | - UT -                                                                              | - UT -                                                                              |
| OVERHEAD POWER               | - OE -                                                                              | - OE -                                                                              |
| UNDERGROUND POWER            | - UE -                                                                              | - UE -                                                                              |
| SANITARY SEWER               | - S -                                                                               | - S -                                                                               |
| STORM SEWER                  | - SS -                                                                              | - SS -                                                                              |
| GAS                          | - G -                                                                               | - G -                                                                               |
| WATER                        | - W -                                                                               | - W -                                                                               |
| MANHOLE                      |                                                                                     |  |
| FIRE HYDRANT                 |                                                                                     |  |
| WATER VALVE                  |                                                                                     |  |
| WATER METER                  |                                                                                     |  |
| DROP INLET                   |                                                                                     |  |
| DITCH BLOCK                  |                                                                                     |  |
| GROUND MOUNTED SIGN          |                                                                                     |  |
| LIGHT POLE                   |                                                                                     |  |
| H-FRAME POWER POLE           |                                                                                     |  |
| TELEPHONE PEDESTAL           |                                                                                     |  |
| FENCE                        |                                                                                     |  |
| CHAIN LINK                   |                                                                                     |  |
| WOVEN WIRE                   |                                                                                     |  |
| GATE POST                    |                                                                                     |  |
| BENCHMARK                    |                                                                                     |  |

NOTE: DASHED OR OPEN SYMBOLS INDICATE EXISTING FEATURES

# MISSOURI HIGHWAYS AND TRANSPORTATION COMMISSION

## PLANS FOR PROPOSED

### STATE HIGHWAY

#### CARTER, SHANNON AND HOWELL COUNTIES

**KEY MAP**  
LOCATION OF CARTER, SHANNON  
AND HOWELL COUNTIES

PROJECT LIMITS  
SLOPE REPAIR

LM 164.699

LM 213.403

HOWELL COUNTY  
SHANNON COUNTY  
SHANNON COUNTY  
CARTER COUNTY


WILLOW SPRINGS  
MOUNTAIN VIEW  
BIRCH TREE  
WINONA  
RENO

THE EXISTENCE AND APPROXIMATE LOCATION OF UTILITY FACILITIES KNOWN TO EXIST, AS SHOWN ON THE PLANS, ARE BASED ON THE BEST INFORMATION AVAILABLE TO THE COMMISSION AT THIS TIME. THIS INFORMATION IS PROVIDED BY THE COMMISSION "AS-IS" AND THE COMMISSION EXPRESSLY DISCLAIMS ANY REPRESENTATION OR WARRANTY AS TO THE COMPLETENESS, ACCURACY, OR SUITABILITY OF THE INFORMATION FOR ANY USE. RELIANCE UPON THIS INFORMATION IS DONE AT THE RISK AND PERIL OF THE USER, AND THE COMMISSION SHALL NOT BE LIABLE FOR ANY DAMAGES THAT MAY ARISE FROM ANY ERROR IN THE INFORMATION. IT IS, THEREFORE, THE RESPONSIBILITY OF THE CONTRACTOR TO VERIFY THE EXISTENCE, LOCATION AND STATUS OF ANY FACILITY. SUCH VERIFICATION INCLUDES DIRECT CONTACT WITH THE LISTED UTILITIES.

| DESCRIPTION                         | SHEET<br>NUMBER |
|-------------------------------------|-----------------|
| TITLE SHEET .....                   | 1               |
| TYPICAL SECTIONS (TS) (1 SHEETS)--- | 2               |
| QUANTITIES (QU) (3 SHEETS)-----     | 3               |
| PLAN-PROFILE (PP)-----              | 4-16            |
| TRAFFIC CONTROL SHEETS (TC)-----    | 17-19           |

# LENGTH OF PROJECT

|                                                 |          |                |
|-------------------------------------------------|----------|----------------|
| BEGINNING OF PROJECT                            | LOG MILE | 164.699        |
| END OF PROJECT                                  | LOG MILE | 213.403        |
| APPARENT LENGTH                                 |          | 257157.12 FEET |
| EQUATIONS AND EXCEPTIONS:                       |          |                |
| <div><div>1</div><div>SHEET DELETED</div></div> |          |                |
| TOTAL CORRECTIONS                               |          | 0.00 FEET      |
| NET LENGTH OF PROJECT                           |          | 257157.12 FEET |
| STATE LENGTH                                    |          | 48.704 MILES   |
| FOR INFORMATION ONLY                            |          |                |
| ESTIMATED DISTURBED ACRES                       |          | 11.30 ACRES    |

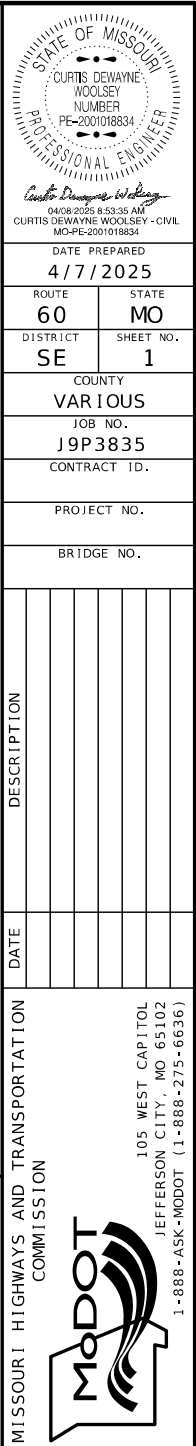

DESIGN DESIGNATION

US 60 W/O RTE P  
A.A.D.T. - 2025 = 4870  
A.A.D.T. - 2035 = 5281  
D.H.V. = 8.79%  
T = 29.52%  
V = 65 M.P.H.

US 60 E/O INDUSTRIAL DRIVE  
A.A.D.T. - 2025 = 19117  
A.A.D.T. - 2035 = 22363  
D.H.V. = 7.24%  
T = 26.01%  
V = 65 M.P.H.

US 60 W/O RTE Y  
A.A.D.T. - 2025 = 8606  
A.A.D.T. - 2035 = 9253  
D.H.V. = 8.25%  
T = 18.52%  
V = 65 M.P.H.

US 60 E/O MO 17  
A.A.D.T. - 2025 = 8129  
A.A.D.T. - 2035 = 8927  
D.H.V. = 9.23%  
T = 21.98%  
V = 65 M.P.H.

US 67 S/O US67/US60  
A.A.D.T. - 2025 = 13772  
V = 65 M.P.H.

FUNCTIONAL CLASSIFICATION - FREEWAY


NO NEW R/W

CONVENTIONAL SYMBOLS  
(USED IN PLANS)


|                              | EXISTING | NEW   |
|------------------------------|----------|-------|
| BUILDINGS AND STRUCTURES     |          |       |
| GUARD RAIL                   |          |       |
| GUARD CABLE                  |          |       |
| CONCRETE RIGHT-OF-WAY MARKER |          |       |
| STEEL RIGHT-OF-WAY MARKER    |          |       |
| LOCATION SURVEY MARKER       |          |       |
| UTILITIES                    |          |       |
| FIBER OPTICS                 | -FO-     | -FO-  |
| OVERHEAD CABLE TV            | -OTV-    | -OTV- |
| UNDERGROUND CABLE TV         | -UTV-    | -UTV- |
| OVERHEAD TELEPHONE           | -OT-     | -OT-  |
| UNDERGROUND TELEPHONE        | -UT-     | -UT-  |
| OVERHEAD POWER               | -OE-     | -OE-  |
| UNDERGROUND POWER            | -UE-     | -UE-  |
| SANITARY SEWER               | -S-      | -S-   |
| STORM SEWER                  | -SS-     | -SS-  |
| GAS                          | -G-      | -G-   |
| WATER                        | -W-      | -W-   |
| MANHOLE                      |          |       |
| FIRE HYDRANT                 |          |       |
| WATER VALVE                  |          |       |
| WATER METER                  |          |       |
| DROP INLET                   |          |       |
| DITCH BLOCK                  |          |       |
| GROUND MOUNTED SIGN          |          |       |
| LIGHT POLE                   |          |       |
| H-FRAME POWER POLE           |          |       |
| TELEPHONE PEDESTAL           |          |       |
| FENCE                        |          |       |
| CHAIN LINK                   |          |       |
| WOVEN WIRE                   |          |       |
| GATE POST                    |          |       |
| BENCHMARK                    |          |       |

NOTE: DASHED OR OPEN SYMBOLS INDICATE EXISTING FEATURES

MISSOURI HIGHWAYS AND TRANSPORTATION COMMISSION  
PLANS FOR PROPOSED  
STATE HIGHWAY

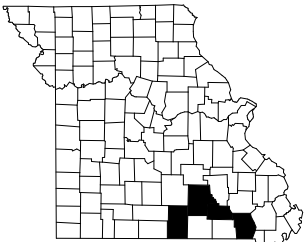


KEY MAP  
LOCATION OF BUTLER, CARTER,  
SHANNON AND HOWELL COUNTIES

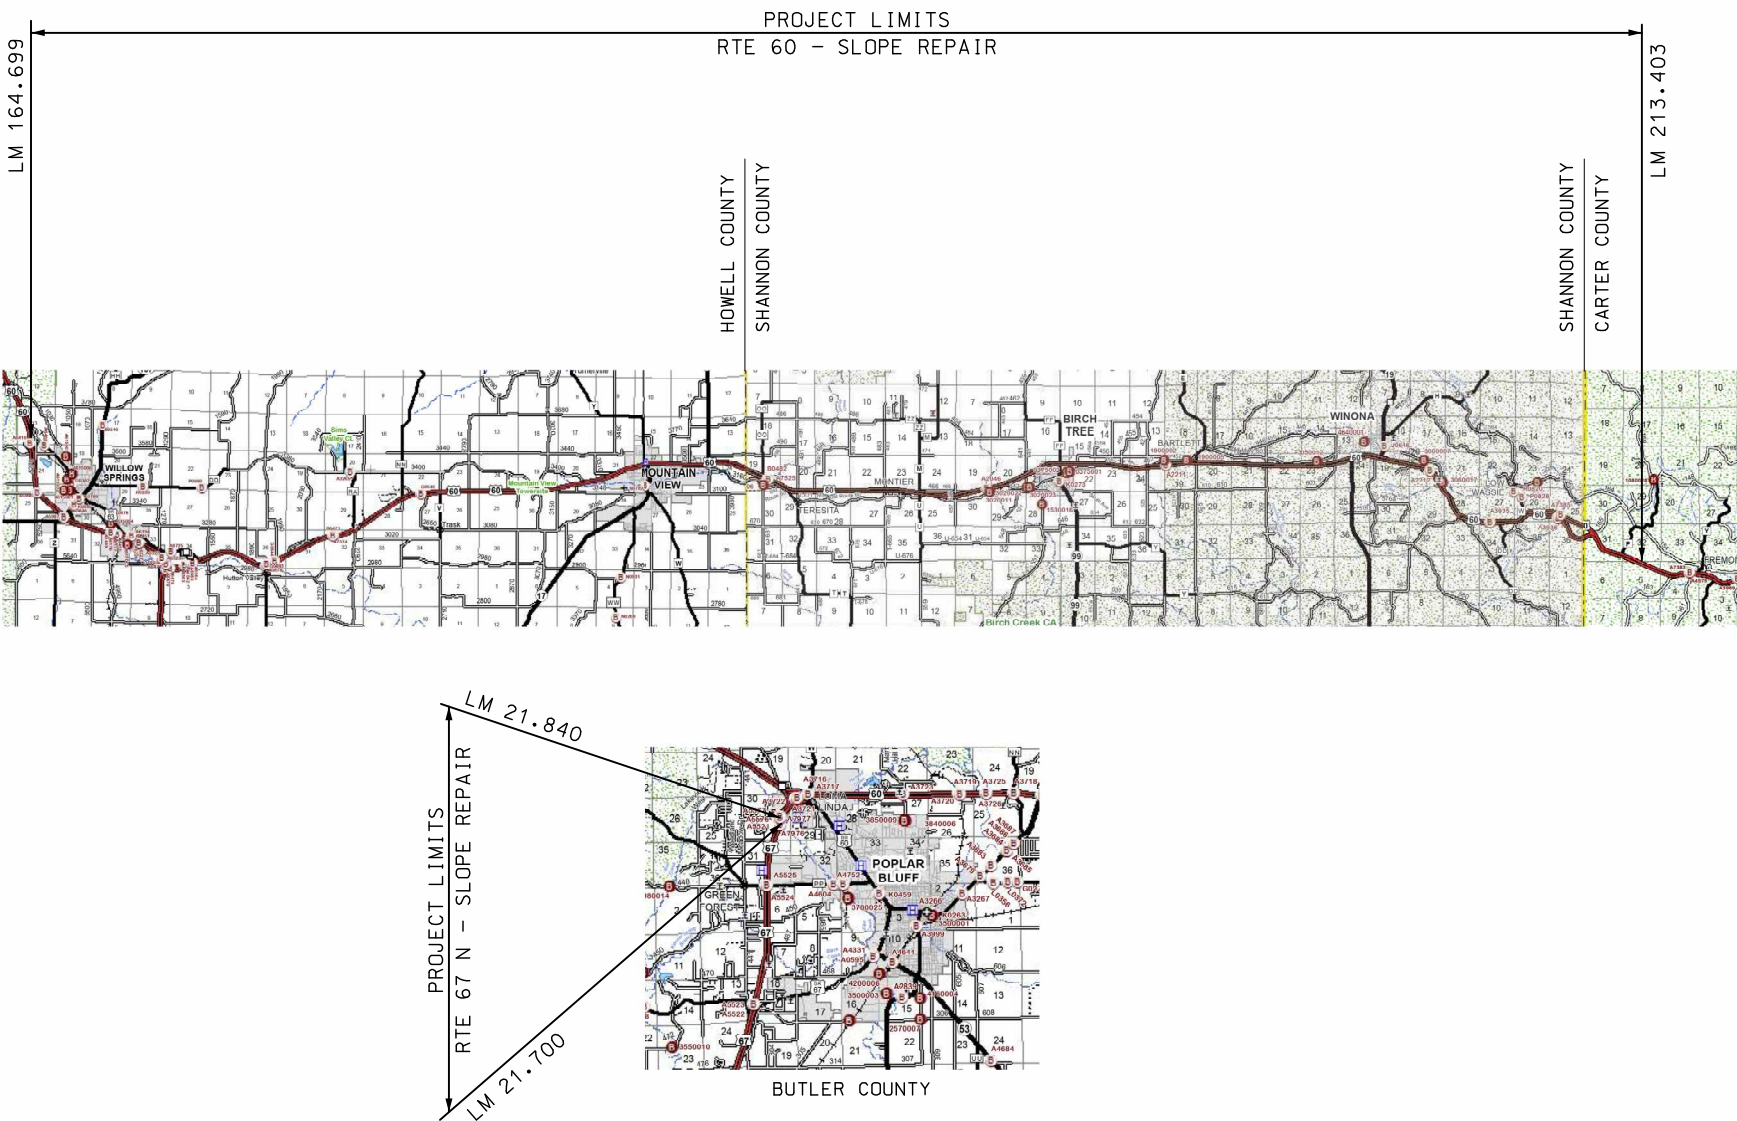

THE EXISTENCE AND APPROXIMATE LOCATION OF UTILITY FACILITIES KNOWN TO EXIST, AS SHOWN ON THE PLANS, ARE BASED ON THE BEST INFORMATION AVAILABLE TO THE COMMISSION AT THIS TIME. THIS INFORMATION IS PROVIDED BY THE COMMISSION "AS-IS" AND THE COMMISSION EXPRESSLY DISCLAIMS ANY REPRESENTATION OR WARRANTY AS TO THE COMPLETENESS, ACCURACY, OR SUITABILITY OF THE INFORMATION FOR ANY USE. RELIANCE UPON THIS INFORMATION IS DONE AT THE RISK AND PERIL OF THE USER, AND THE COMMISSION SHALL NOT BE LIABLE FOR ANY DAMAGES THAT MAY ARISE FROM ANY ERROR IN THE INFORMATION. IT IS, THEREFORE, THE RESPONSIBILITY OF THE CONTRACTOR TO VERIFY THE EXISTENCE, LOCATION AND STATUS OF ANY FACILITY. SUCH VERIFICATION INCLUDES DIRECT CONTACT WITH THE LISTED UTILITIES.

INDEX OF SHEETS

| DESCRIPTION                         | SHEET NUMBER |
|-------------------------------------|--------------|
| TITLE SHEET -----                   | 1            |
| TYPICAL SECTIONS (TS) (1 SHEETS)--- | 2            |
| QUANTITIES (QU) (3 SHEETS)-----     | 3            |
| PLAN-PROFILE (PP)-----              | 4-16A        |
| TRAFFIC CONTROL SHEETS (TC)-----    | 17-19        |

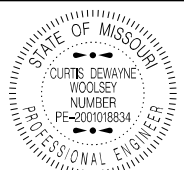

DATE PREPARED  
4/7/2025

ROUTE 60 STATE MO  
DISTRICT SE SHEET NO. 1A

COUNTY VARIOUS  
JOB NO. J9P3835  
CONTRACT ID.

PROJECT NO.  
BRIDGE NO.

| DESCRIPTION | DATE |
|-------------|------|
|             |      |
|             |      |
LENGTH OF PROJECT

| RTE 60               |          |         |
|----------------------|----------|---------|
| BEGINNING OF PROJECT | LOG MILE | 164.699 |
| END OF PROJECT       | LOG MILE | 213.403 |

APPARENT LENGTH 257157.12 FEET

| RTE 67               |          |        |
|----------------------|----------|--------|
| BEGINNING OF PROJECT | LOG MILE | 21.700 |
| END OF PROJECT       | LOG MILE | 21.840 |

APPARENT LENGTH 739.20 FEET

EQUATIONS AND EXCEPTIONS:

|                       |                |
|-----------------------|----------------|
| TOTAL CORRECTIONS     | 0.00 FEET      |
| NET LENGTH OF PROJECT | 257896.32 FEET |
| STATE LENGTH          | 48.844 MILES   |


FOR INFORMATION ONLY  
ESTIMATED DISTURBED ACRES 11.96 ACRES

1 SHEET ADDED





- 

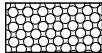REGRADE AND RESEED
- 

ROCK DITCH LINER
- 

ROCK BLANKET



STATE OF MISSOURI

CURTIS DEWAYNE WOOLSEY

NUMBER

PE-2001018834

PROFESSIONAL ENGINEER

*Curtis Dewayne Woolsey*

04/08/2025 8:51:27 AM

CURTIS DEWAYNE WOOLSEY - CIVIL

MO-PE-2001018834

DATE PREPARED

4/7/2025

ROUTE

60

DISTRICT

SE

STATE

MO

SHEET NO.

16A

COUNTY

VARIOUS

JOB NO.

J9P3835

CONTRACT ID.

PROJECT NO.

BRIDGE NO.

| DATE | DESCRIPTION |
|------|-------------|
|      |             |
|      |             |
|      |             |
|      |             |
|      |             |

MISSOURI HIGHWAYS AND TRANSPORTATION COMMISSION



105 WEST CAPITOL  
JEFFERSON CITY, MO 65102  
1-888-ASK-MODOT (1-888-275-6636)

PLAN SHEET  
SHEET 13A OF 13