



DATE PREPARED
4/9/2025

ROUTE 267 STATE MO
DISTRICT SL SHEET NO. 1
COUNTY ST. LOUIS

JOB NO. J6S3397
CONTRACT ID.

PROJECT NO.

BRIDGE NO.

DATE	DESCRIPTION

MISSOURI HIGHWAYS AND TRANSPORTATION COMMISSION






105 WEST CAPITOL
JEFFERSON CITY, MO 65102
1-888-ASK-MODOT (1-888-275-6636)

St. Louis
720 Olive Suite 700
St. Charles
895 South Main Suite 200
St. Charles, MO 63301
636-493-8277

Collinsville
100 Lumber Court Suite 1
St. Charles
618-345-2000
618-345-2001

Bellville
16521 Church Suite 200
Ballwin, IL 62220
618-416-4688
www.oatesassociates.com

MISSOURI DESIGN FIRM PE-001166

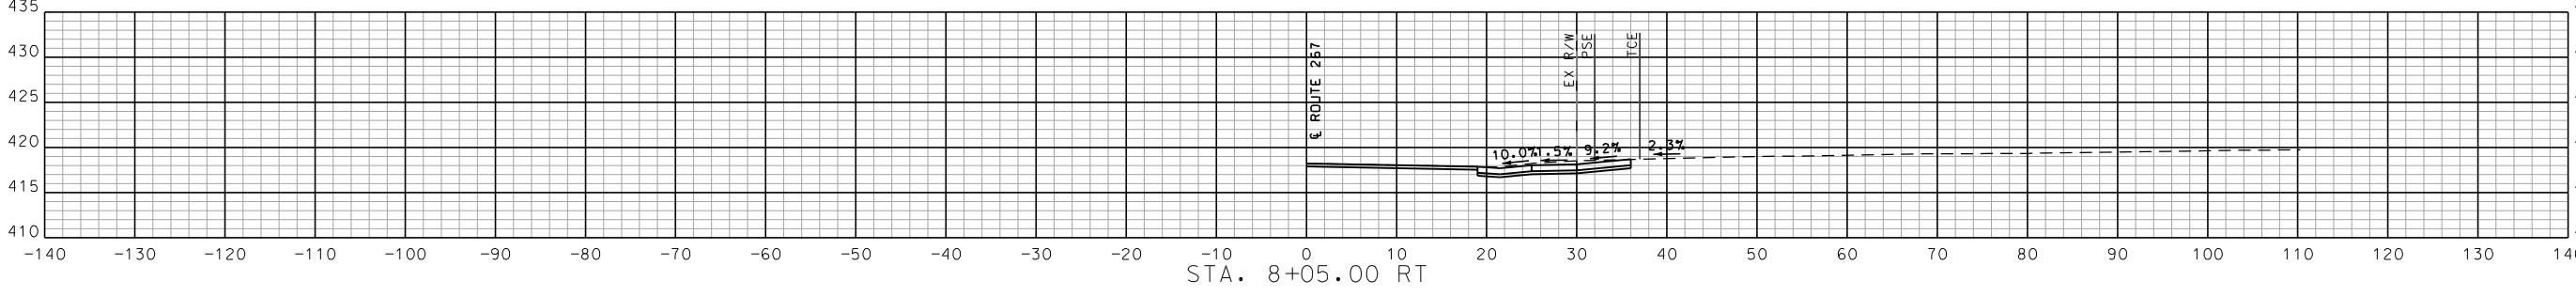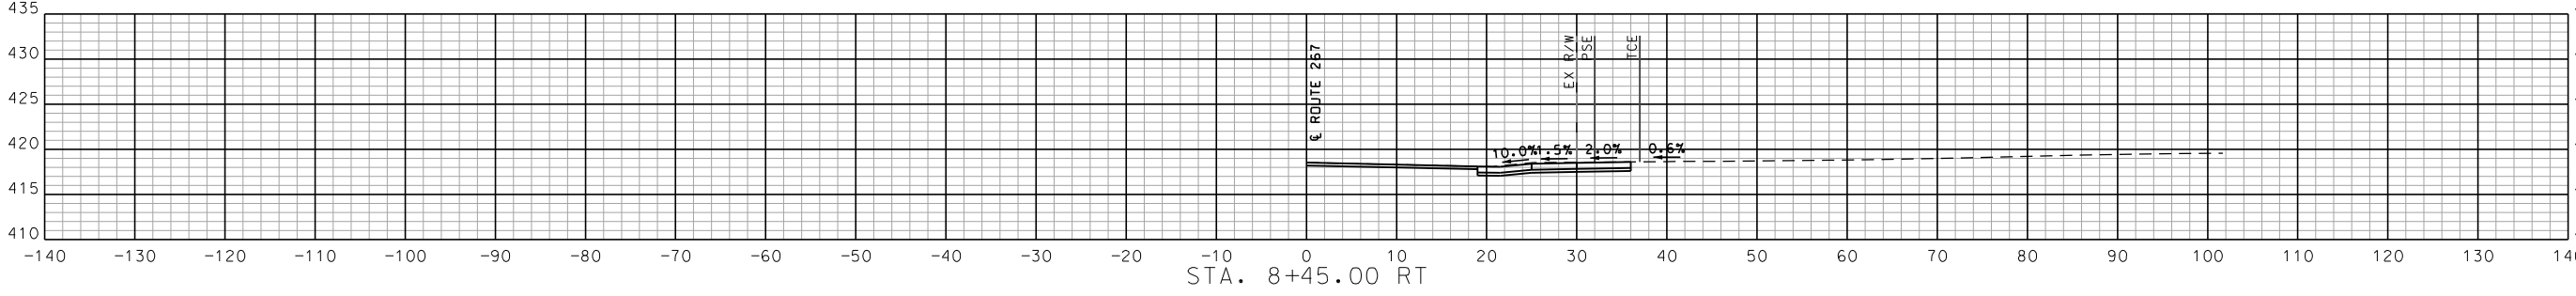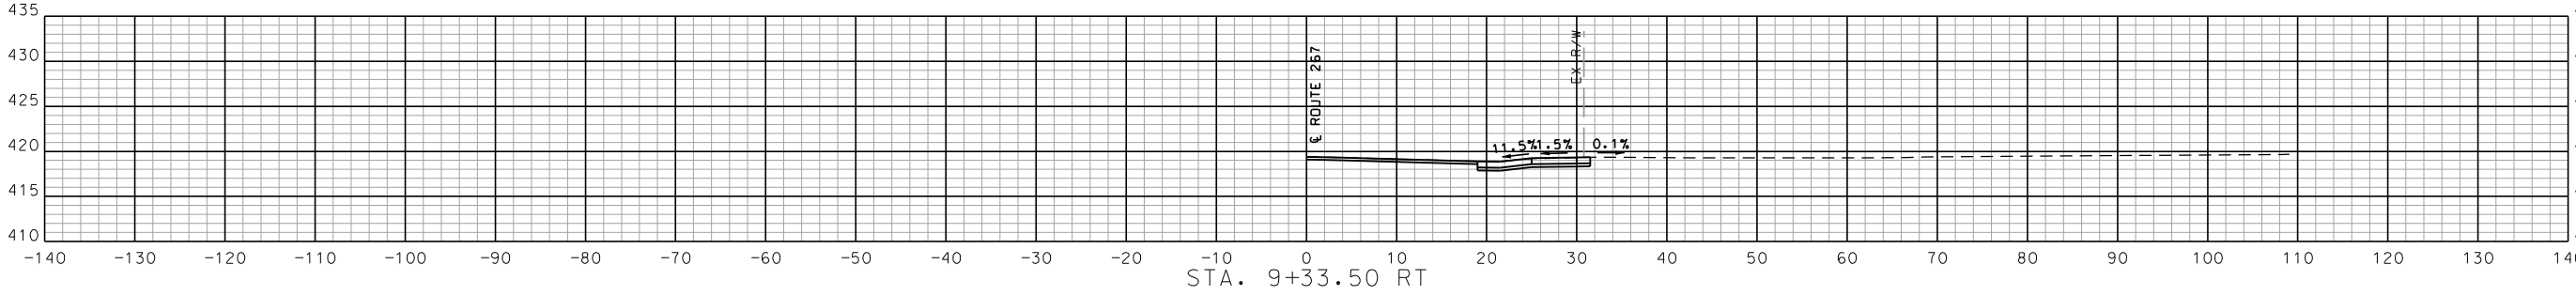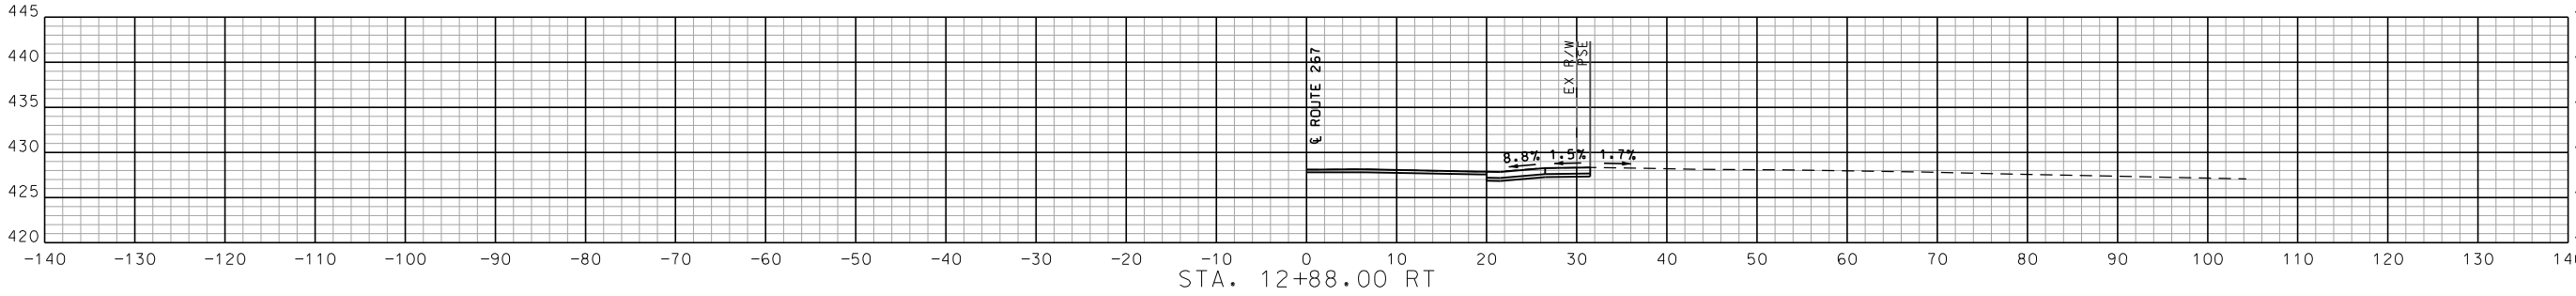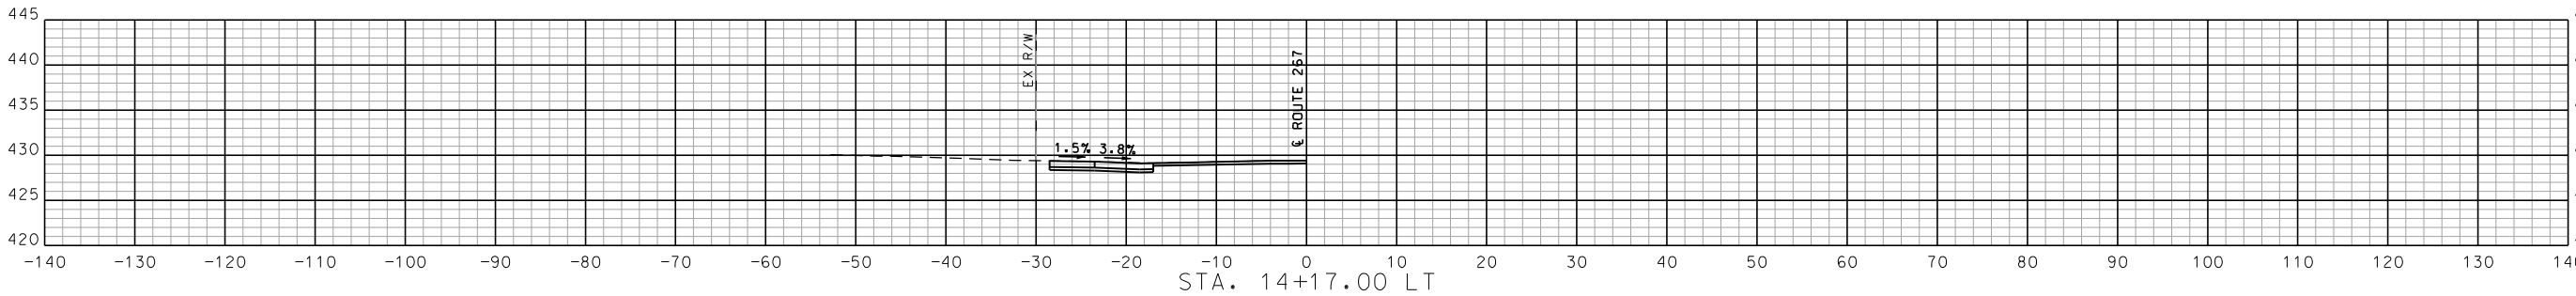

STA. 8+05.00 TO STA. 14+17.00

ENTRANCE PROFILES
SHEET 1 OF 34



DATE PREPARED 4/9/2025	
ROUTE 267	STATE MO
DISTRICT SL	SHEET NO. 2
COUNTY ST. LOUIS	
JOB NO. J6S3397	
CONTRACT ID.	
PROJECT NO.	
BRIDGE NO.	

DATE	DESCRIPTION

MISSOURI HIGHWAYS AND TRANSPORTATION COMMISSION

105 WEST CAPITOL
JEFFERSON CITY, MO 65102
1-888-ASK-MODOT (1-888-275-6636)

St. Louis

720 Olive Suite 700
St. Louis, MO 63101
314.598.8381

St. Charles

895 South Main Suite 209
St. Charles, MO 63301
636.493.6277






Collinsville

100 Lumber Court Suite 1
Collinsville, MO 63934
618.345.2000

Bellville

16521 Church Lane Suite 200
Bellville, IL 62220
618.416.4688

MISSOURI DESIGN FIRM PE-001166
www.oatesassociates.com

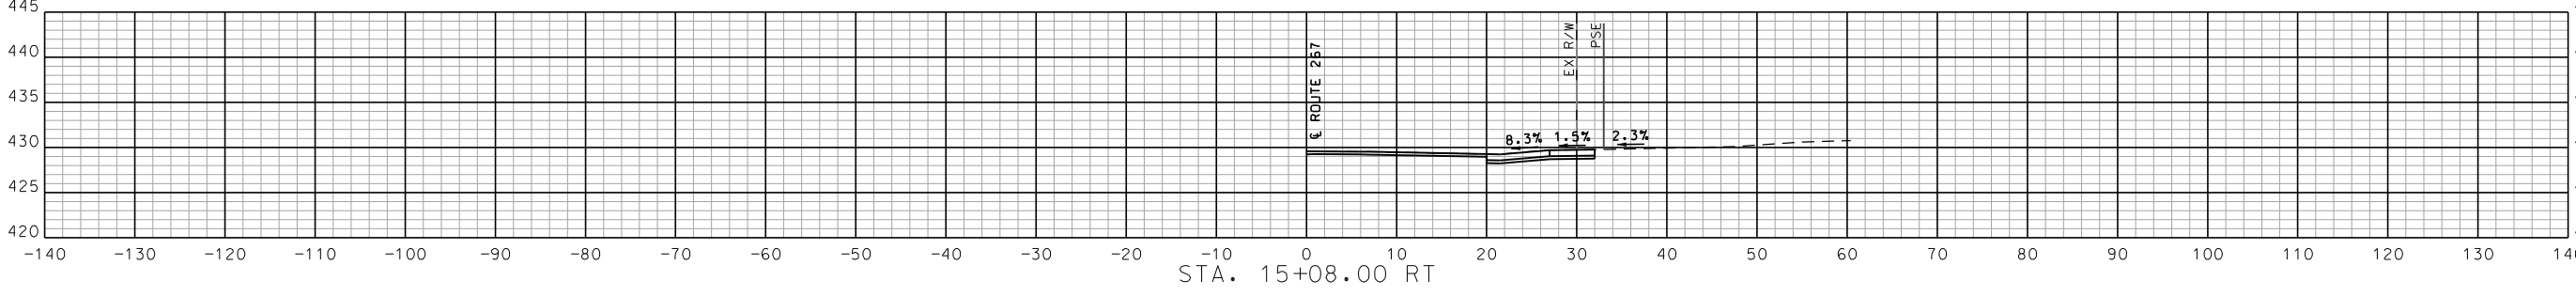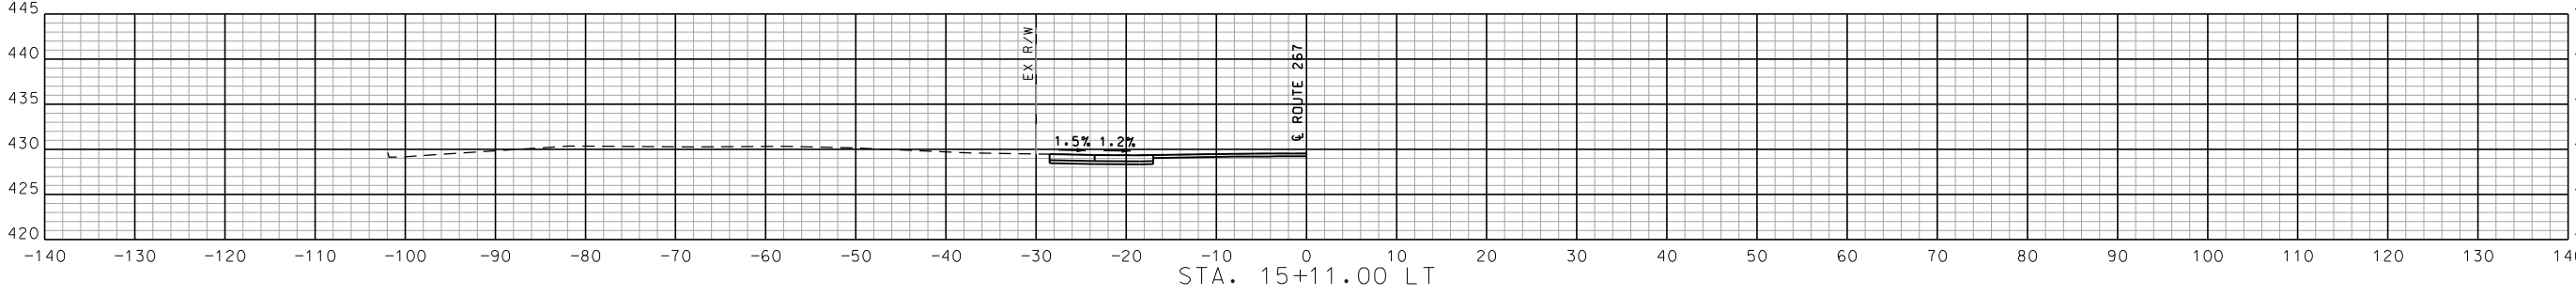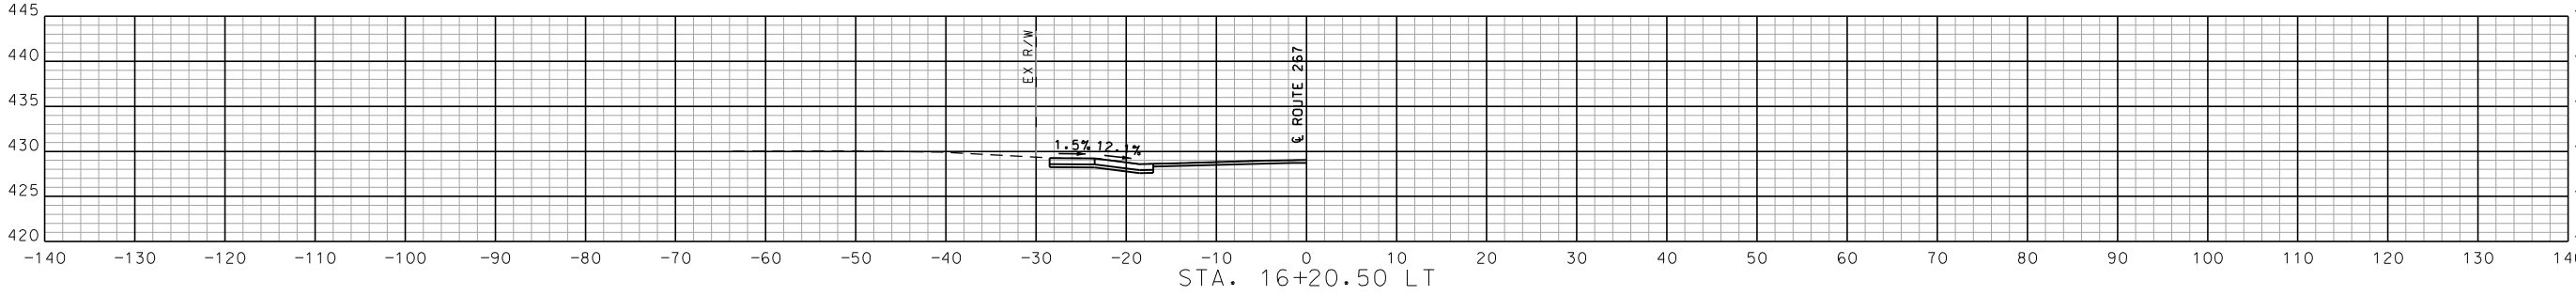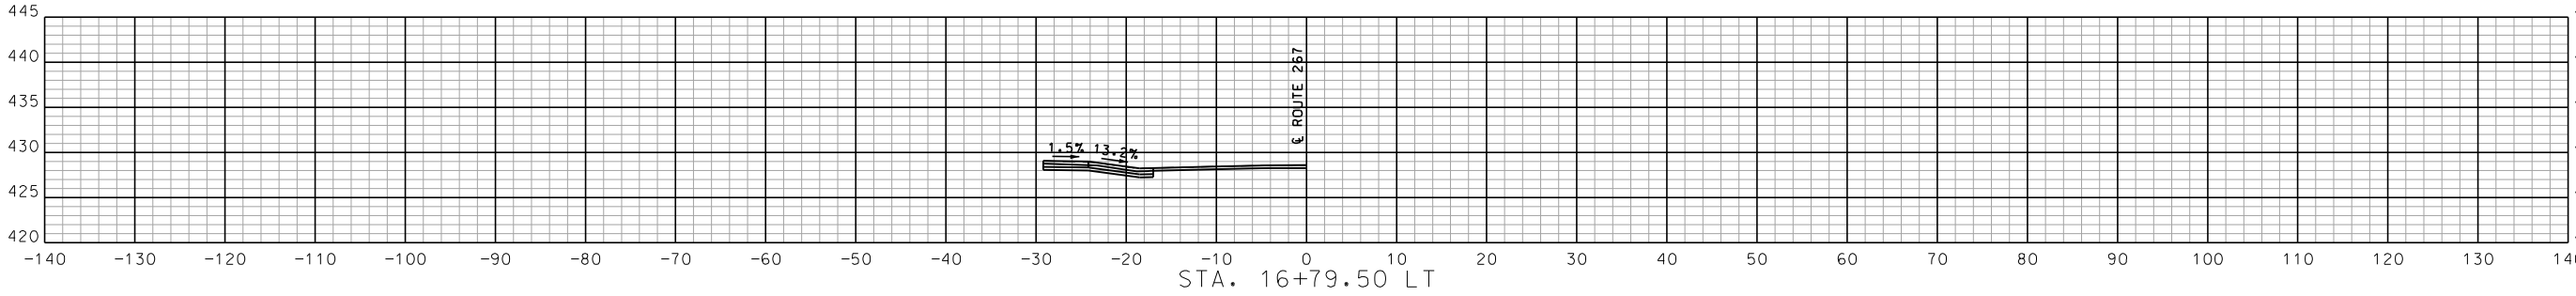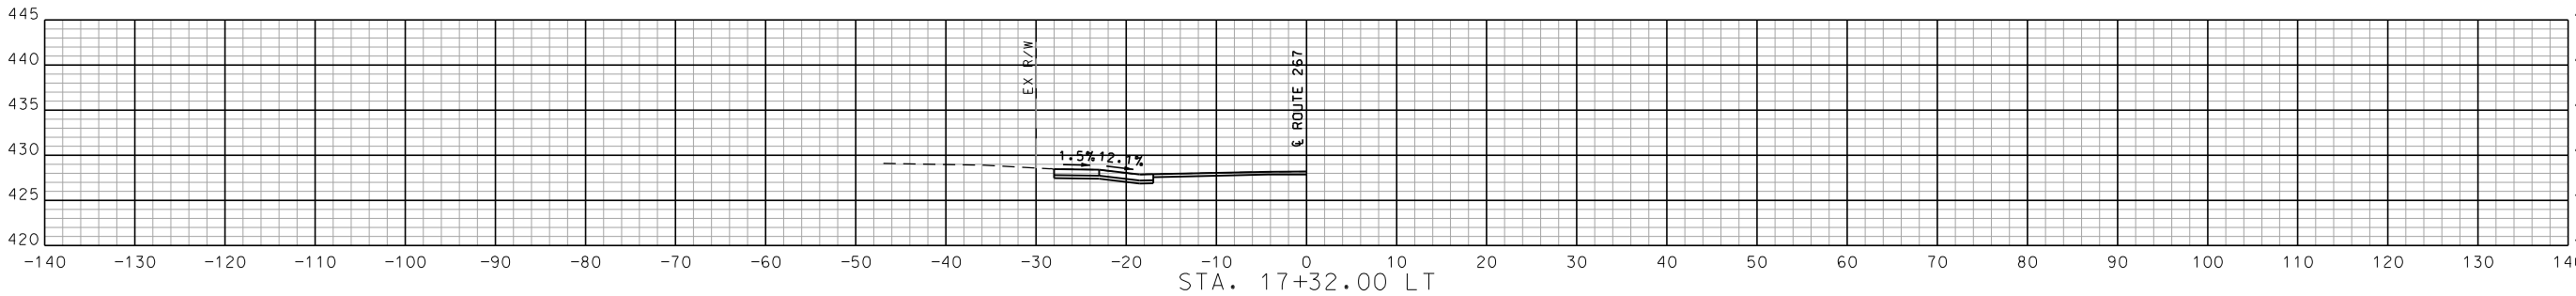

STA. 15+08.00 TO STA. 17+32.00

ENTRANCE PROFILES
SHEET 2 OF 34



DATE PREPARED
4/9/2025

ROUTE 267	STATE MO
DISTRICT SL	SHEET NO. 3
COUNTY ST. LOUIS	
JOB NO. J6S3397	
CONTRACT ID.	

PROJECT NO.
BRIDGE NO.

DATE	DESCRIPTION

MISSOURI HIGHWAYS AND TRANSPORTATION COMMISSION

105 WEST CAPITOL
JEFFERSON CITY, MO 65102
1-888-ASK-MODOT (1-888-275-6636)






St. Louis 720 Olive, Suite 700 St. Louis, MO 63101 618.465.2200 618.465.2201	St. Charles 895 South Main, Suite 200 St. Charles, MO 63301 636.493.6277
Collinsville 100 Lumber Court, Suite 1 Collinsville, MO 63934 618.465.2200	Bellville 16521 Church, Suite 200 Bellville, IL 62220 618.416.4688 www.oatesassociates.com

MISSOURI DESIGN FIRM PE-001166



IF A SEAL IS PRESENT ON THIS SHEET IT HAS BEEN ELECTRONICALLY SEALED AND DATED.

REV.

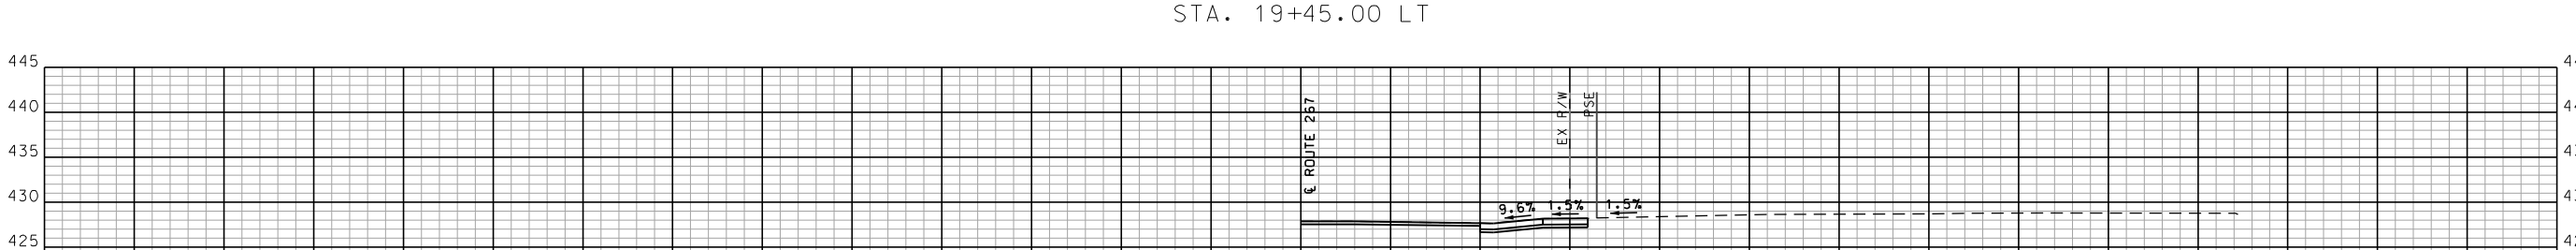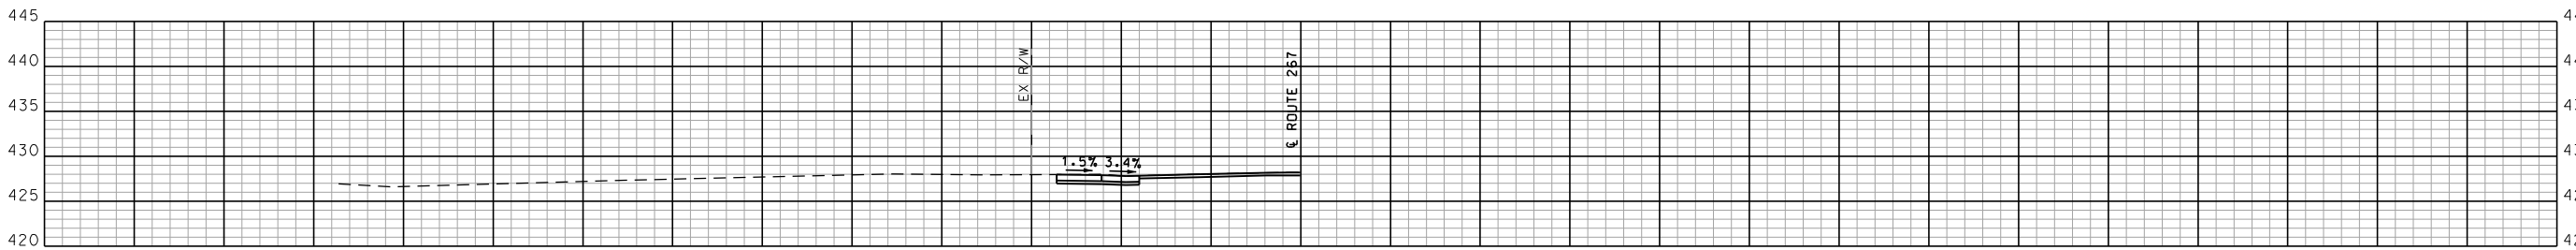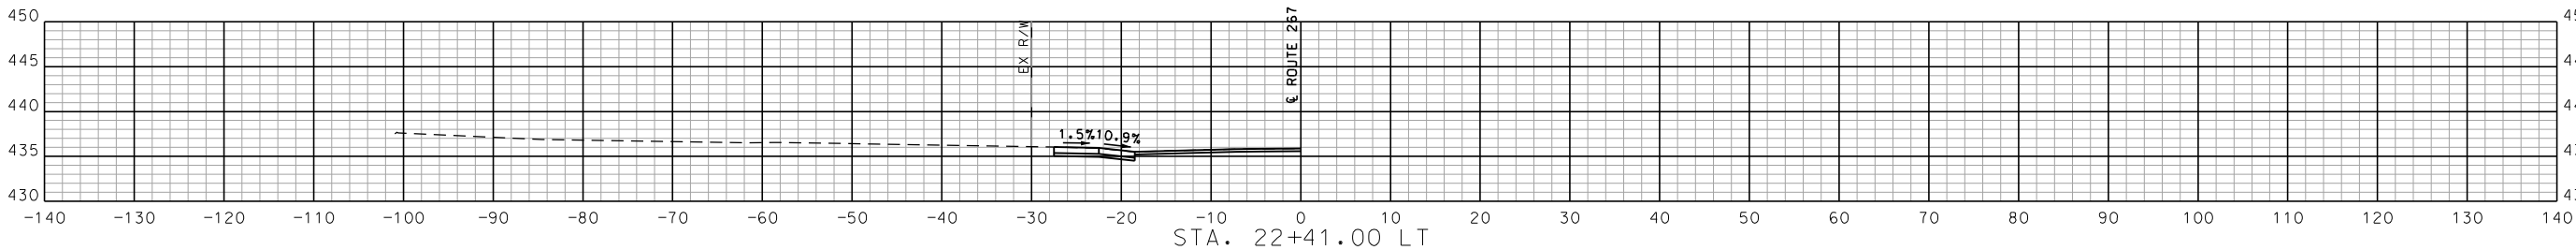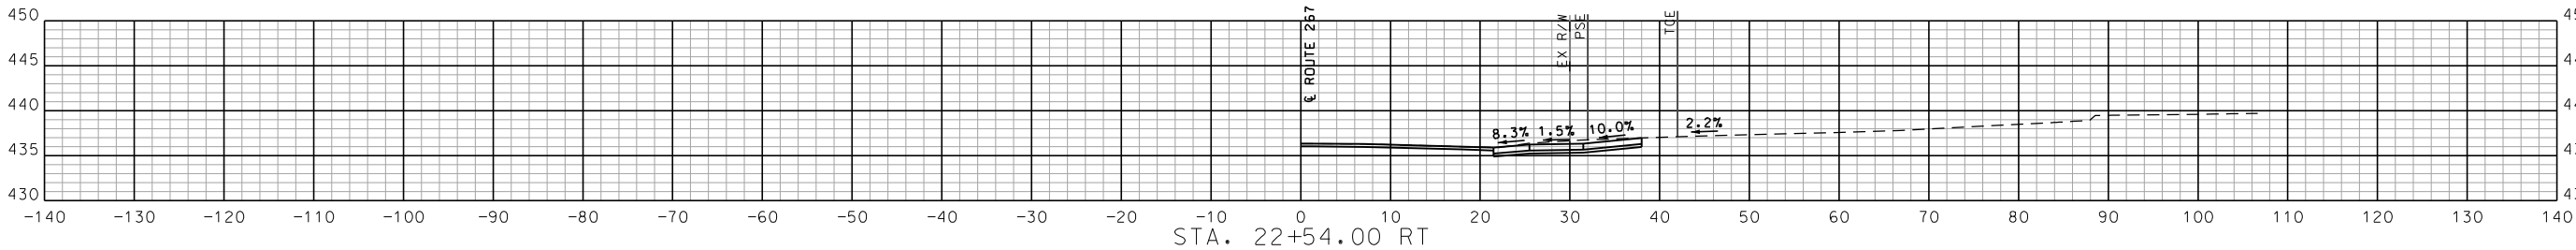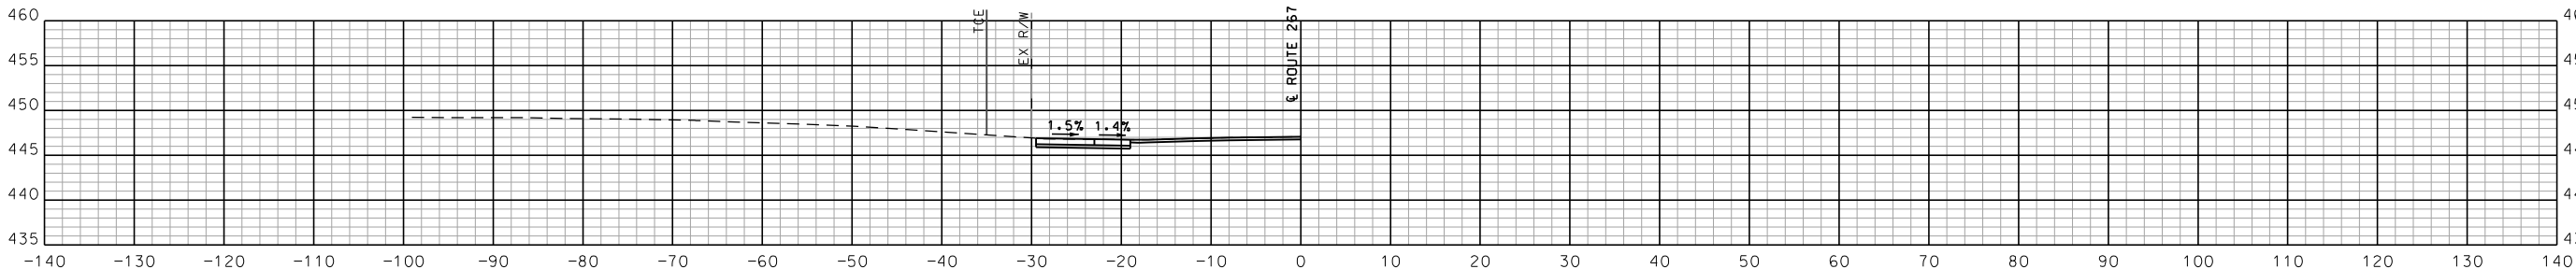

STA. 17+88.50 TO STA. 25+64.50

ENTRANCE PROFILES
SHEET 3 OF 34



DATE PREPARED
4/9/2025

ROUTE 267	STATE MO
DISTRICT SL	SHEET NO. 4
COUNTY ST. LOUIS	
JOB NO. J6S3397	
CONTRACT ID.	

PROJECT NO.
BRIDGE NO.

DATE	DESCRIPTION

MISSOURI HIGHWAYS AND TRANSPORTATION COMMISSION

105 WEST CAPITOL
JEFFERSON CITY, MO 65102
1-888-ASK-MODOT (1-888-275-6636)






St. Louis 720 Olive Suite 200 St. Louis, MO 63101 618.465.2006 618.465.2007	St. Charles 895 South Main Suite 200 St. Charles, MO 63301 636.493.6277
Collinsville 100 Lumber Court Suite 1 Collinsville, MO 63901 618.465.2006 618.416.4688	Bellville 1650 N. Church Suite 200 Bellville, IL 62220 618.416.4688 www.oatesassociates.com

MISSOURI DESIGN FIRM PE-001166



IF A SEAL IS PRESENT ON THIS SHEET IT HAS BEEN ELECTRONICALLY SEALED AND DATED.

REV.

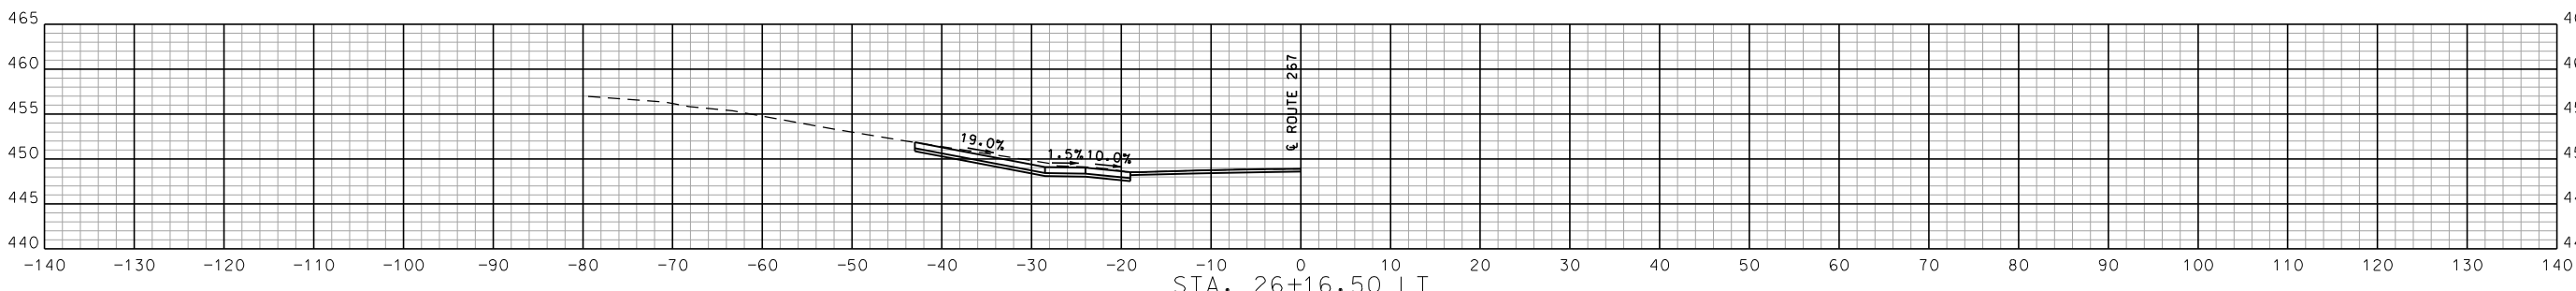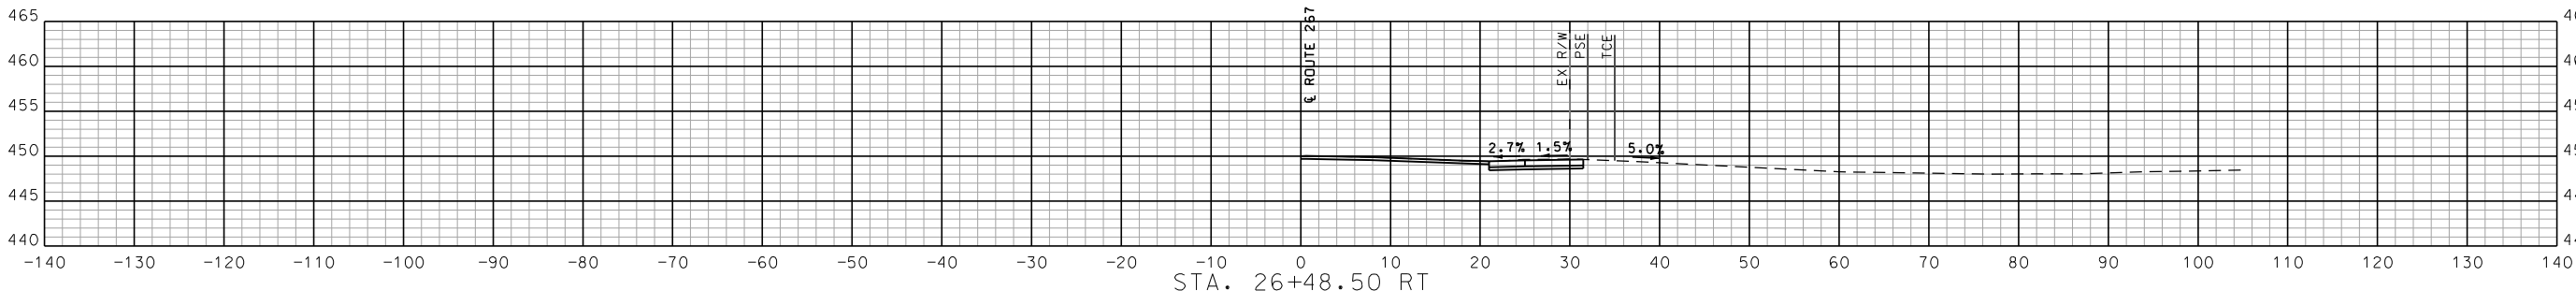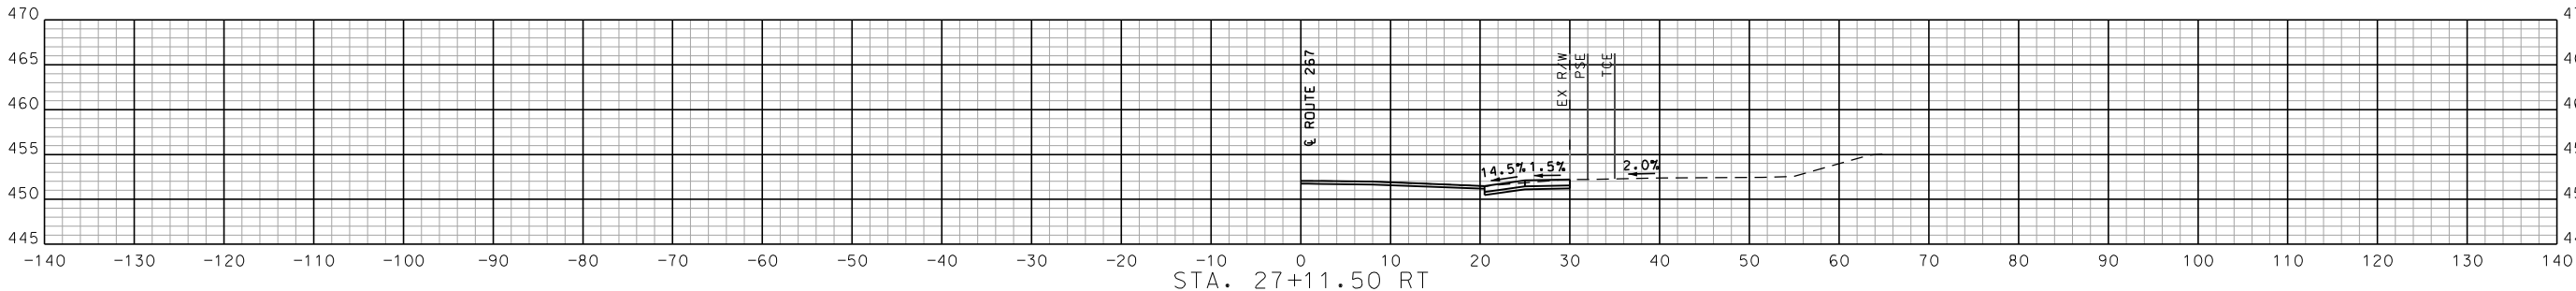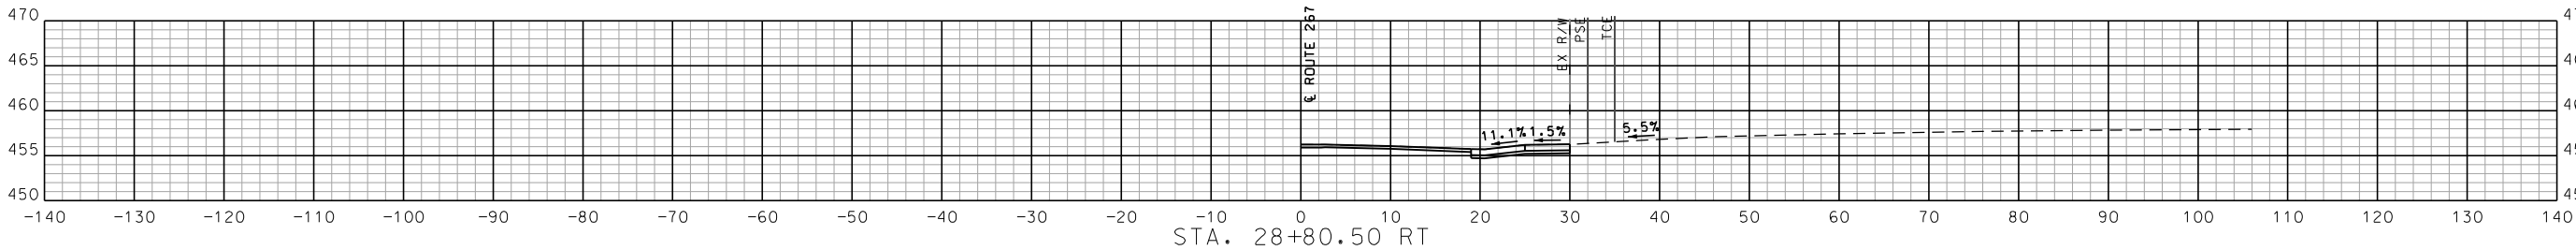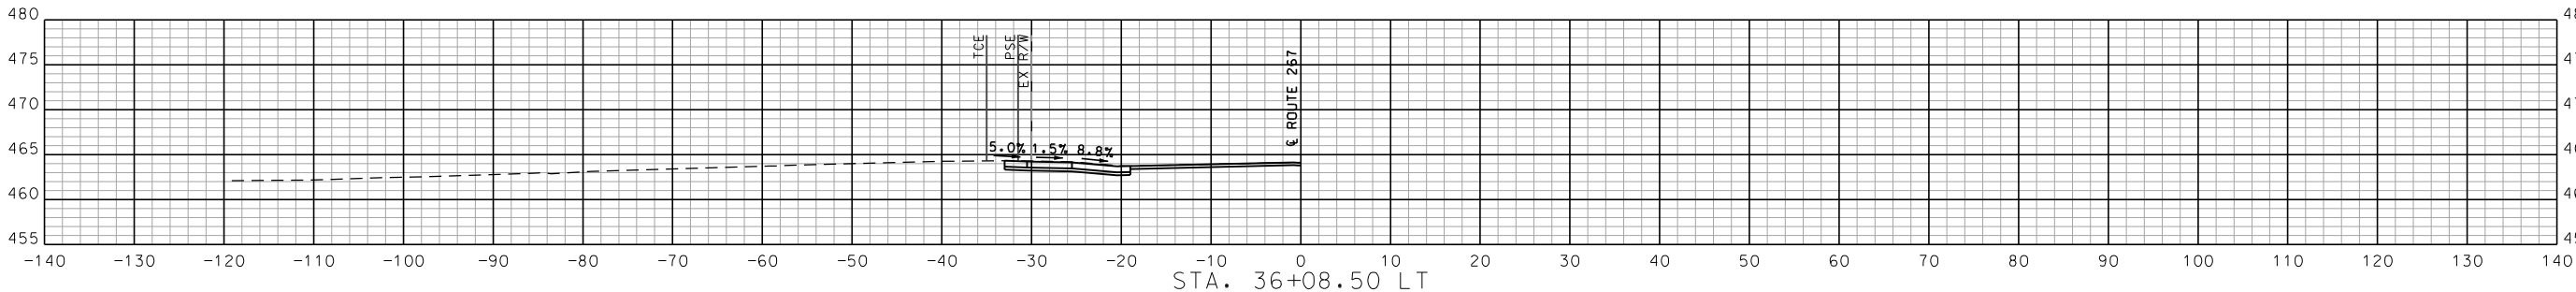

STA. 26+16.50 TO STA. 36+08.50

ENTRANCE PROFILES
SHEET 4 OF 34



DATE PREPARED 4/9/2025	
ROUTE 267	STATE MO
DISTRICT SL	SHEET NO. 5
COUNTY ST. LOUIS	
JOB NO. J6S3397	
CONTRACT ID.	
PROJECT NO.	
BRIDGE NO.	

DATE	DESCRIPTION

MISSOURI HIGHWAYS AND TRANSPORTATION COMMISSION



105 WEST CAPITOL
JEFFERSON CITY, MO 65102
1-888-ASK-MODOT (1-888-275-6636)

St. Louis

720 Olive Suite 700
St. Louis, MO 63101
314.598.8381

St. Charles

895 South Main Suite 209
St. Charles, MO 63301
636.493.8277

Collinsville

100 Lumber Court Suite 1
Collinsville, MO 63904
618.345.2000

Bellville





16521 Church Suite 200
Bellville, IL 62220
618.416.4688

MISSOURI DESIGN FIRM PE-001166

www.oatesassociates.com



REV.

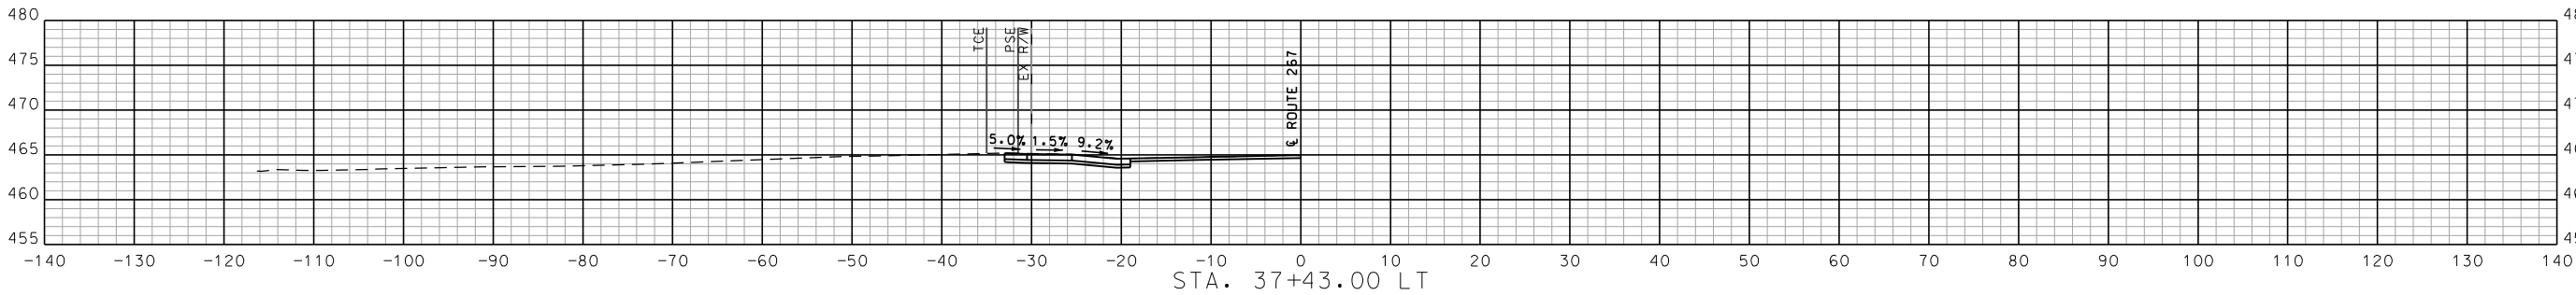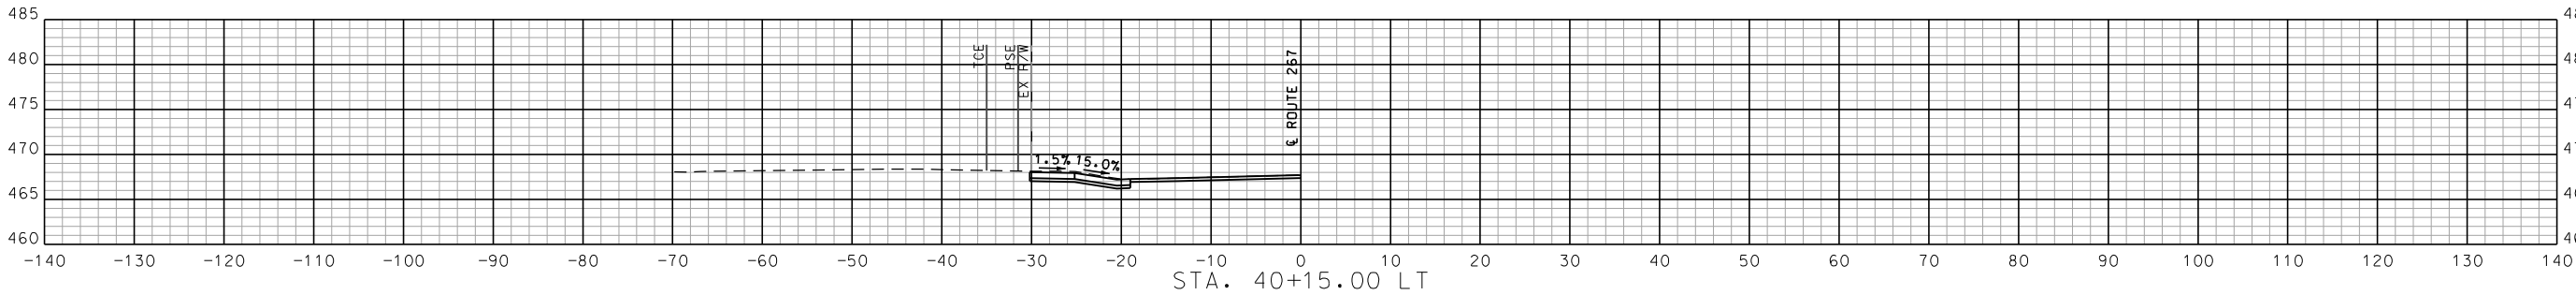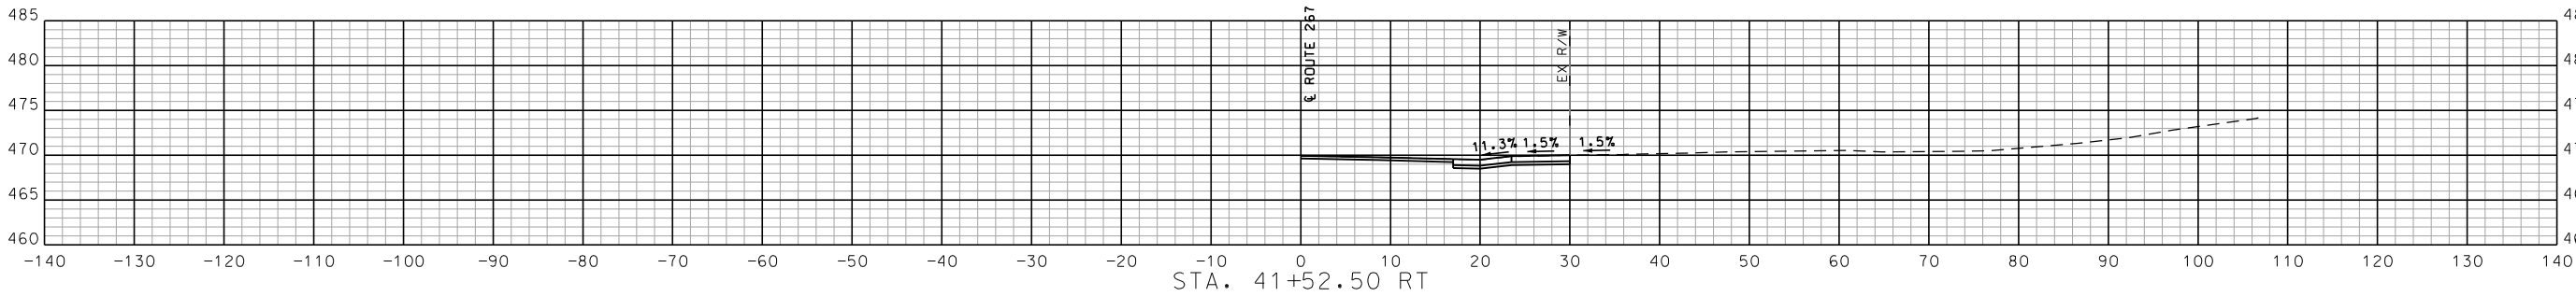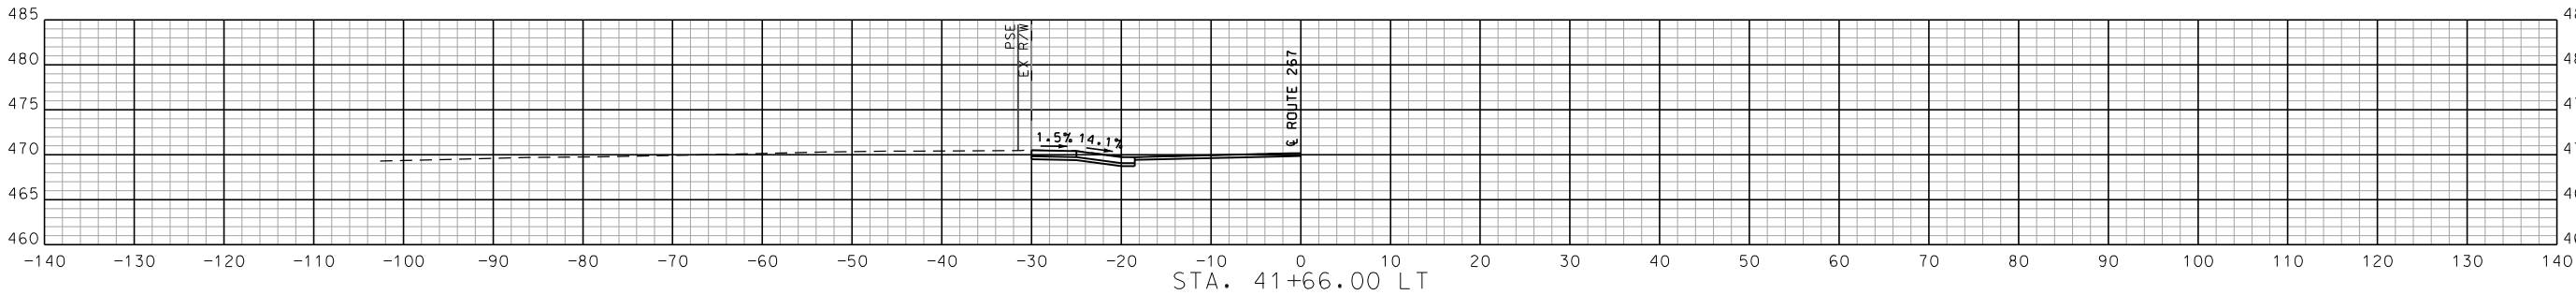

STA. 37+43.00 TO STA. 41+66.00

ENTRANCE PROFILES
SHEET 5 OF 34



DATE PREPARED
4/9/2025

ROUTE 267 STATE MO
DISTRICT SL SHEET NO. 6
COUNTY ST. LOUIS

JOB NO. J6S3397
CONTRACT ID.

PROJECT NO.

BRIDGE NO.

DATE	DESCRIPTION

MISSOURI HIGHWAYS AND TRANSPORTATION COMMISSION

MoDOT

105 WEST CAPITOL
JEFFERSON CITY, MO 65102
1-888-ASK-MODOT (1-888-275-6636)

St. Louis
720 Olive Suite 700
St. Louis, MO 63101
314.598.8381






St. Charles
895 South Main Suite 209
St. Charles, MO 63301
636.493.8277

Collinsville
100 Lumber Court Suite 1
Collinsville, MO 63934
618.345.2000

Bellville
16521 Church Suite 200
Bellville, IL 62220
618.416.4688

www.oatesassociates.com

MISSOURI DESIGN FIRM PE-001166

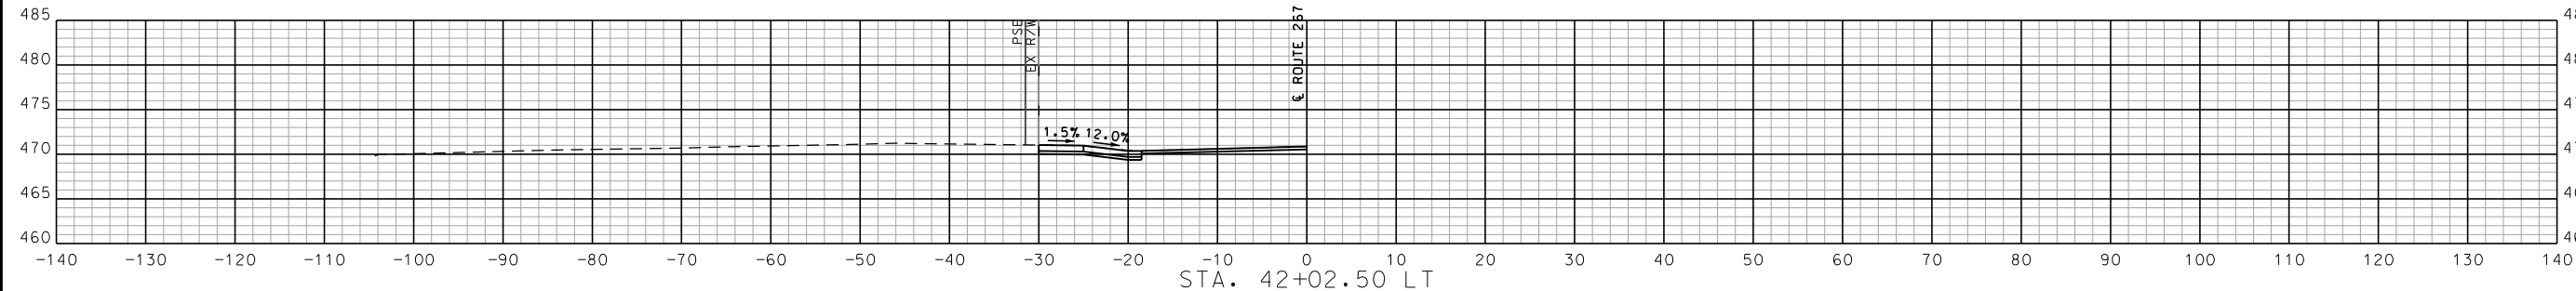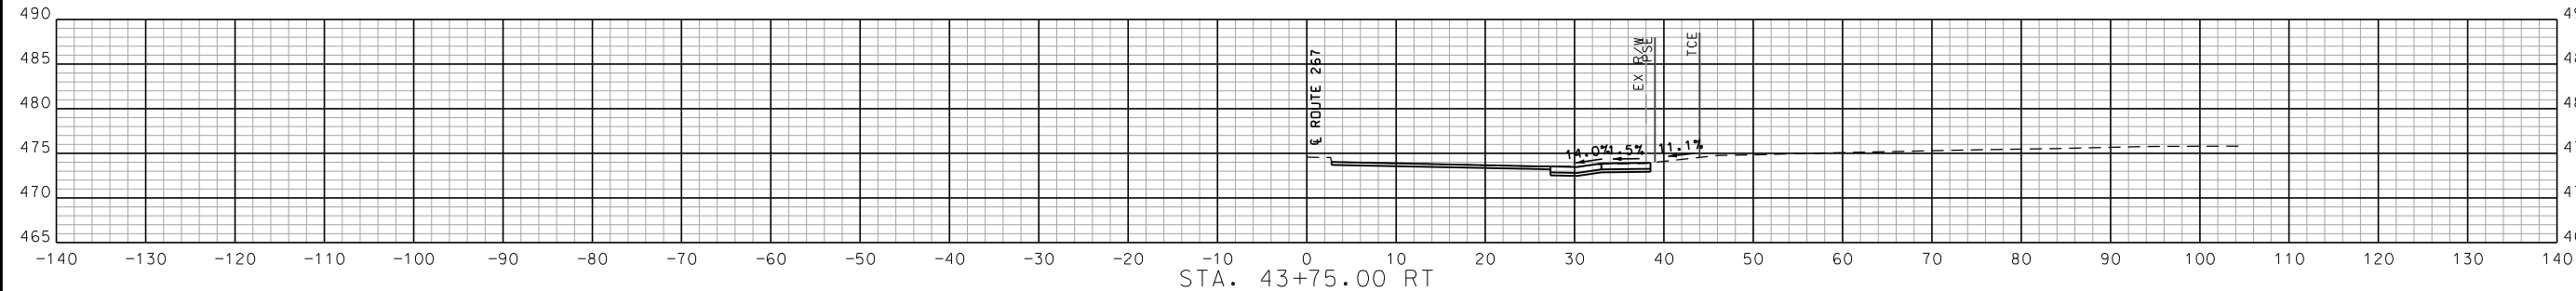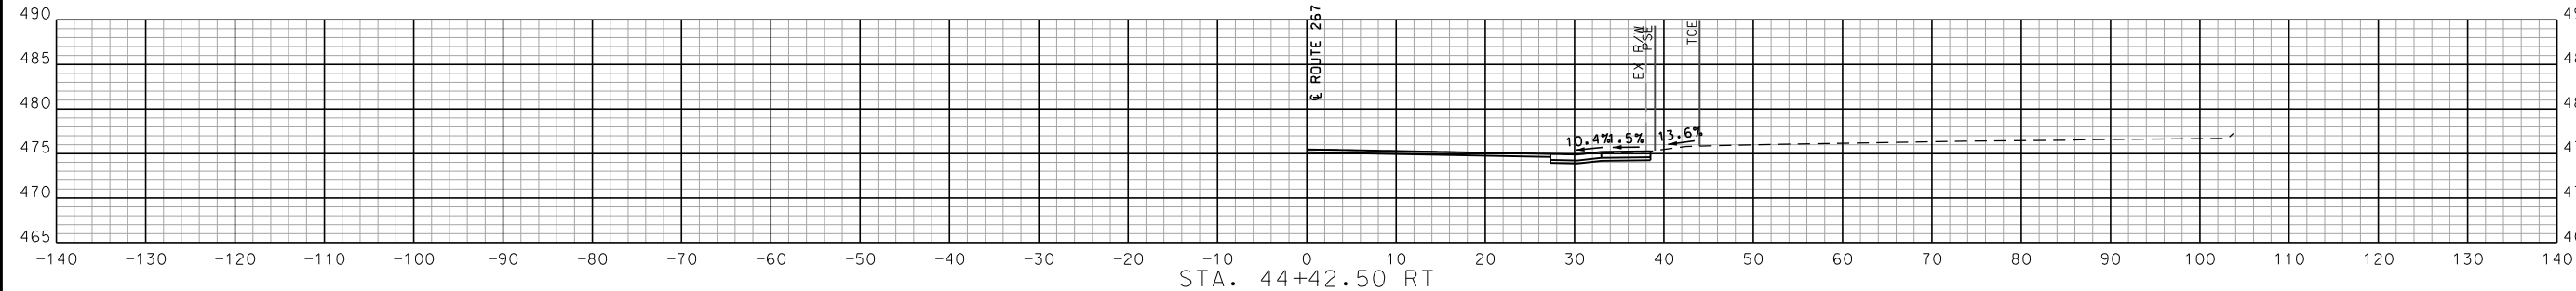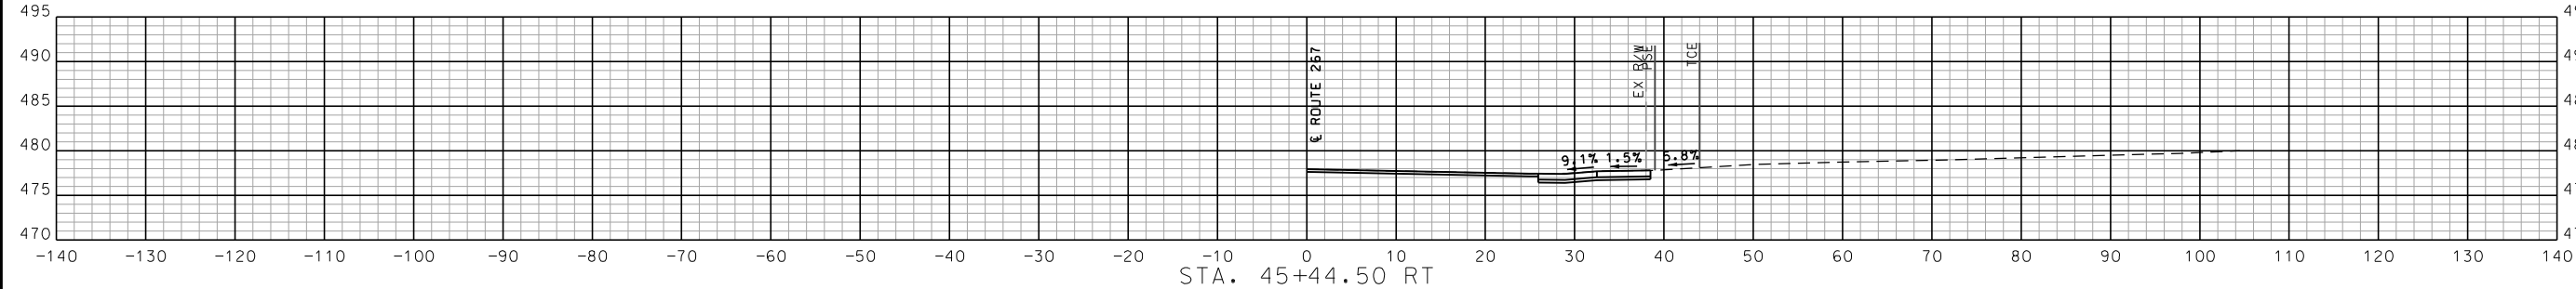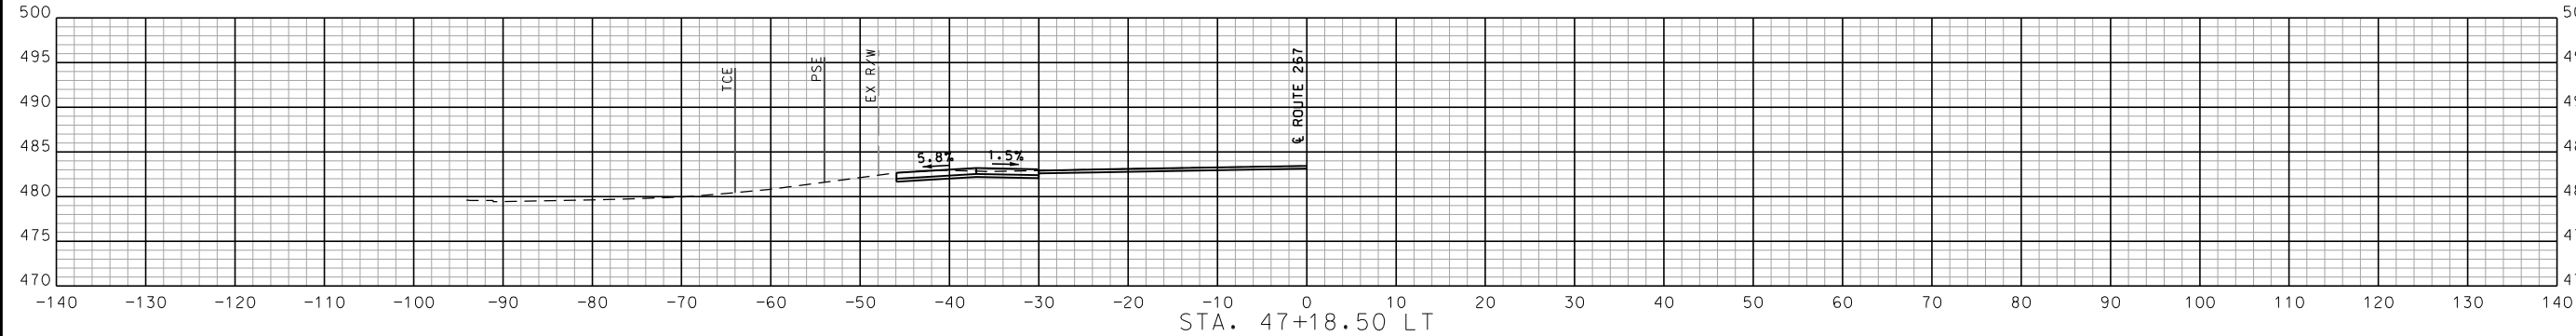

STA. 42+02.50 TO STA. 47+18.50

ENTRANCE PROFILES
SHEET 6 OF 34



DATE PREPARED 4/9/2025	
ROUTE 267	STATE MO
DISTRICT SL	SHEET NO. 7
COUNTY ST. LOUIS	
JOB NO. J6S3397	
CONTRACT ID.	
PROJECT NO.	
BRIDGE NO.	





DATE	DESCRIPTION

MISSOURI HIGHWAYS AND TRANSPORTATION
COMMISSION

105 WEST CAPITOL
JEFFERSON CITY, MO 65102
1-888-ASK-MODOT (1-888-275-6636)

St. Louis 720 Olive Suite 200 St. Louis, MO 63101 314.598.8381	St. Charles 895 South Main Suite 209 St. Charles, MO 63031 636.493.8277
Collinsville 100 Lumber Court Suite 1 Collinsville, MO 63904 618.345.2200	Bellville 16521 Church Suite 200 Bellville, IL 62220 618.416.4688

MISSOURI DESIGN FIRM PE-001166
www.oatesassociates.com

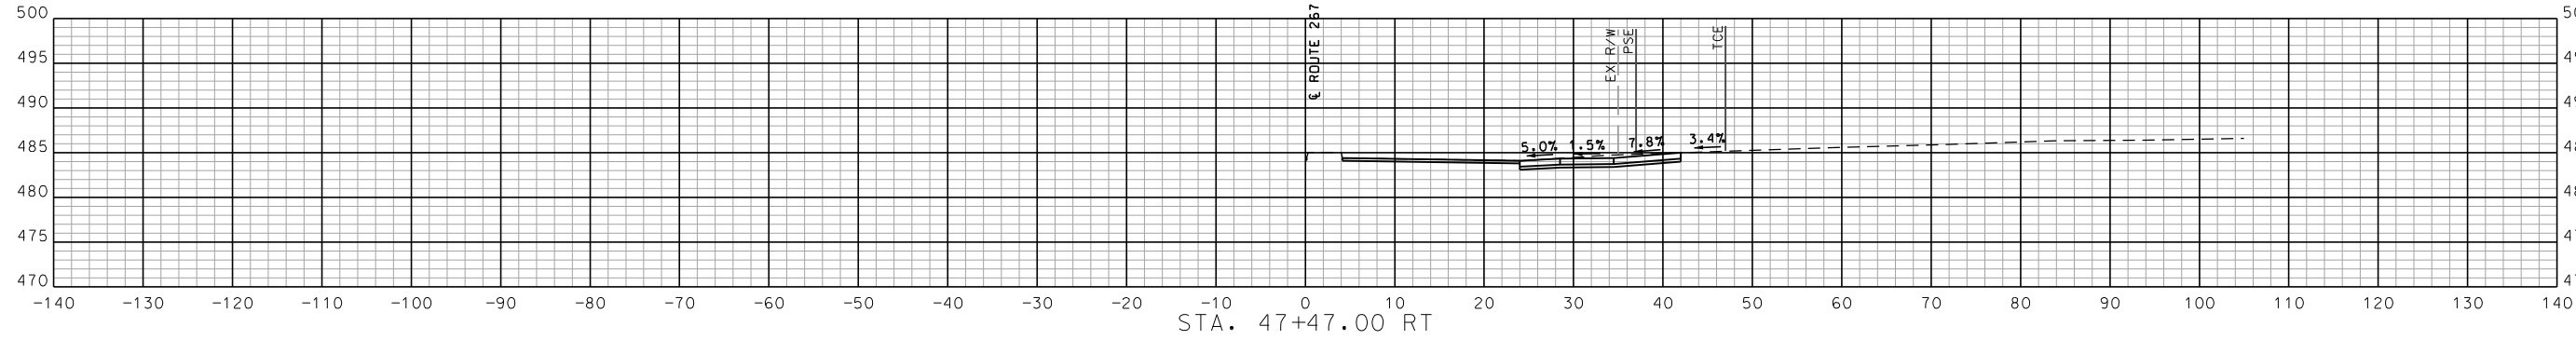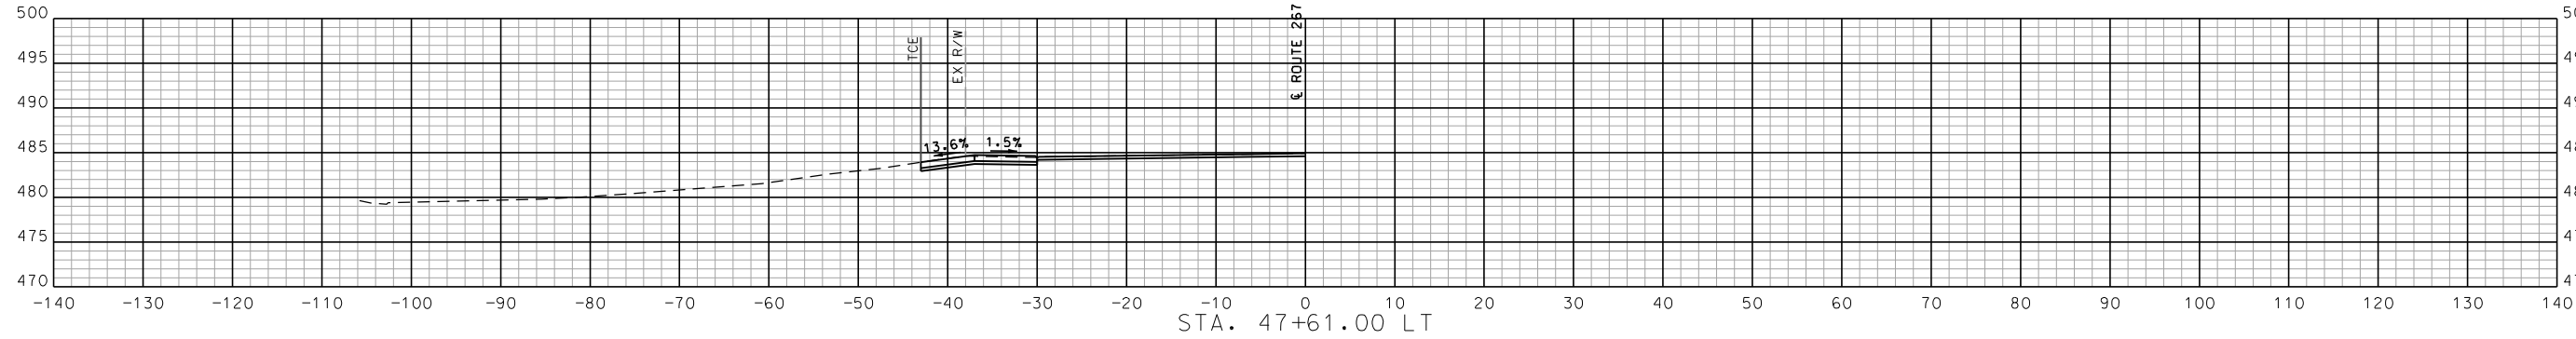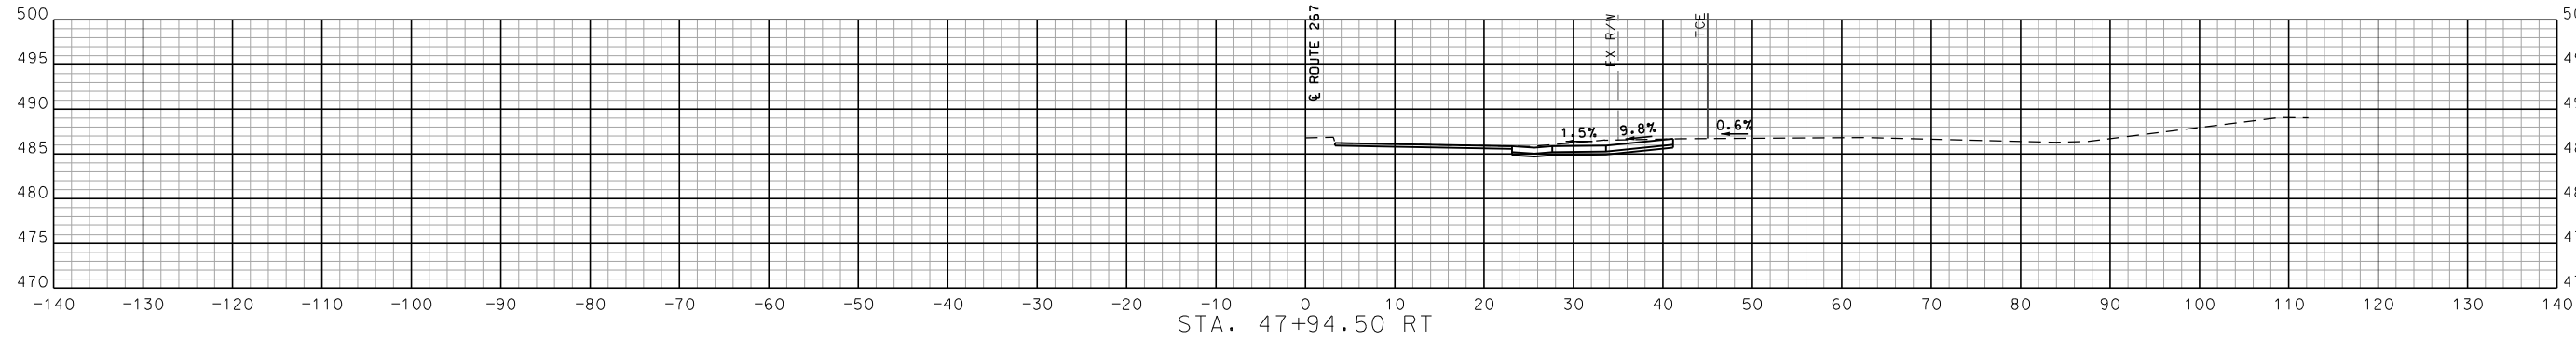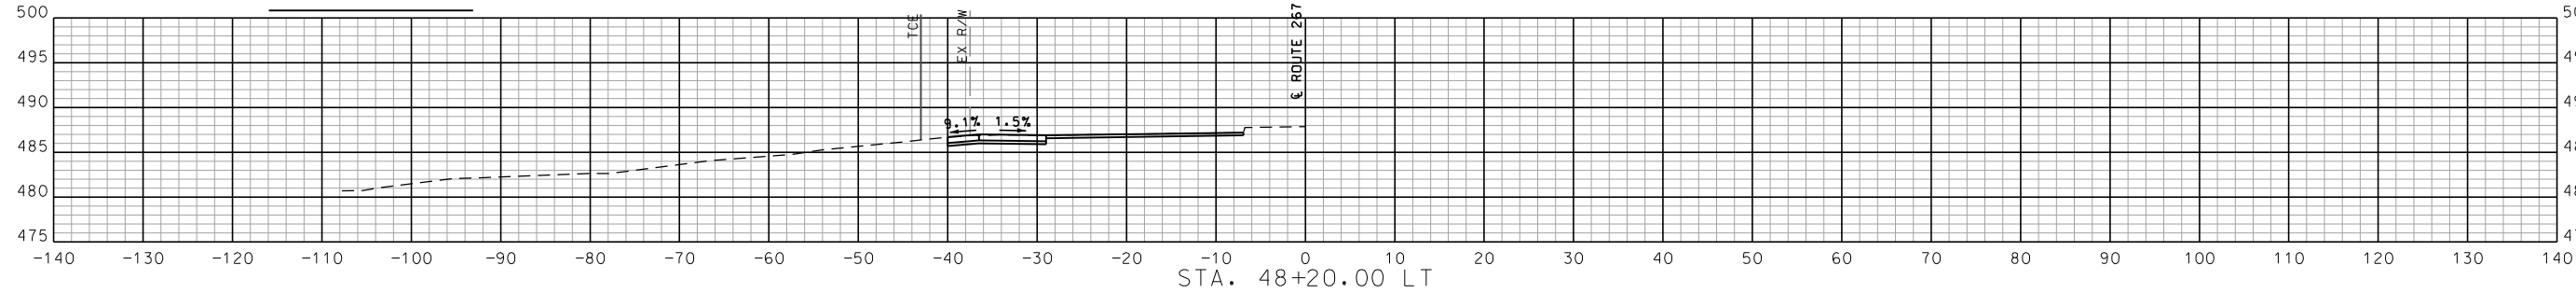

STA. 47+47.00 TO STA. 48+20.00

ENTRANCE PROFILES
SHEET 7 OF 34



DATE PREPARED
4/9/2025

ROUTE 267	STATE MO
DISTRICT SL	SHEET NO. 8
COUNTY ST. LOUIS	
JOB NO. J6S3397	
CONTRACT ID.	

PROJECT NO.

BRIDGE NO.






DATE	DESCRIPTION

MISSOURI HIGHWAYS AND TRANSPORTATION COMMISSION

105 WEST CAPITOL
JEFFERSON CITY, MO 65102
1-888-ASK-MODOT (1-888-275-6636)

St. Louis 720 Olive Suite 700 St. Louis, MO 63101 618.445.2200	St. Charles 895 South Main Suite 200 St. Charles, MO 63301 636.493.6277
Collinsville 100 Lumber Court Suite 1 Collinsville, MO 63934 618.445.2200	Bellville 16521 Church Suite 200 Bellville, IL 62220 618.416.4688

MISSOURI DESIGN FIRM PE-001166

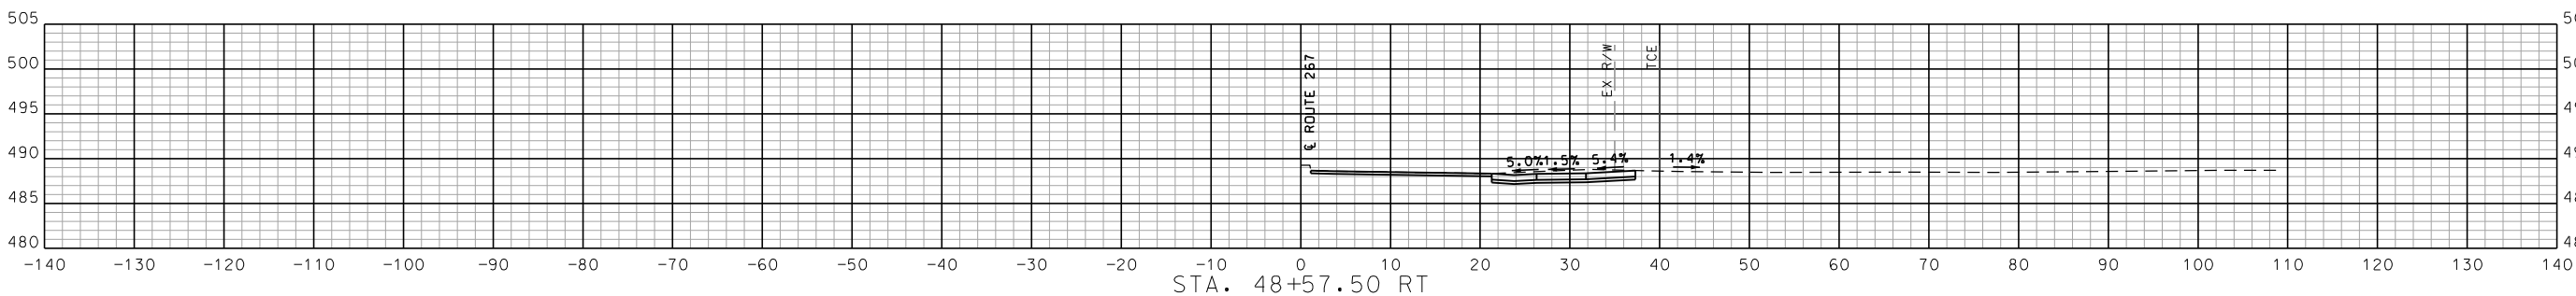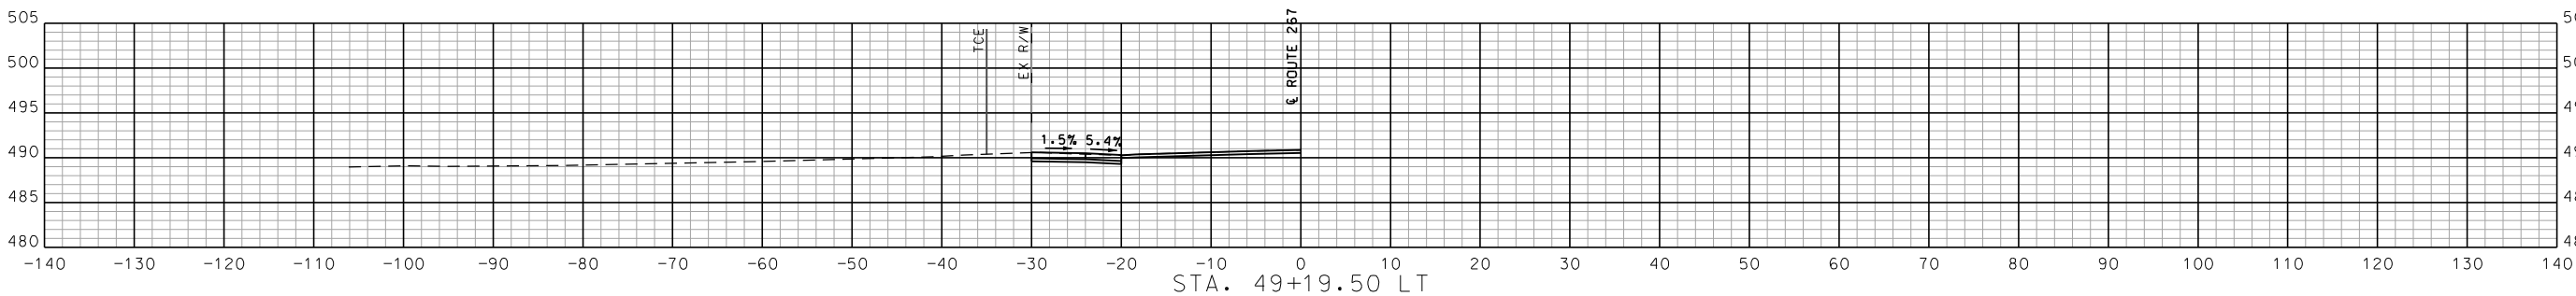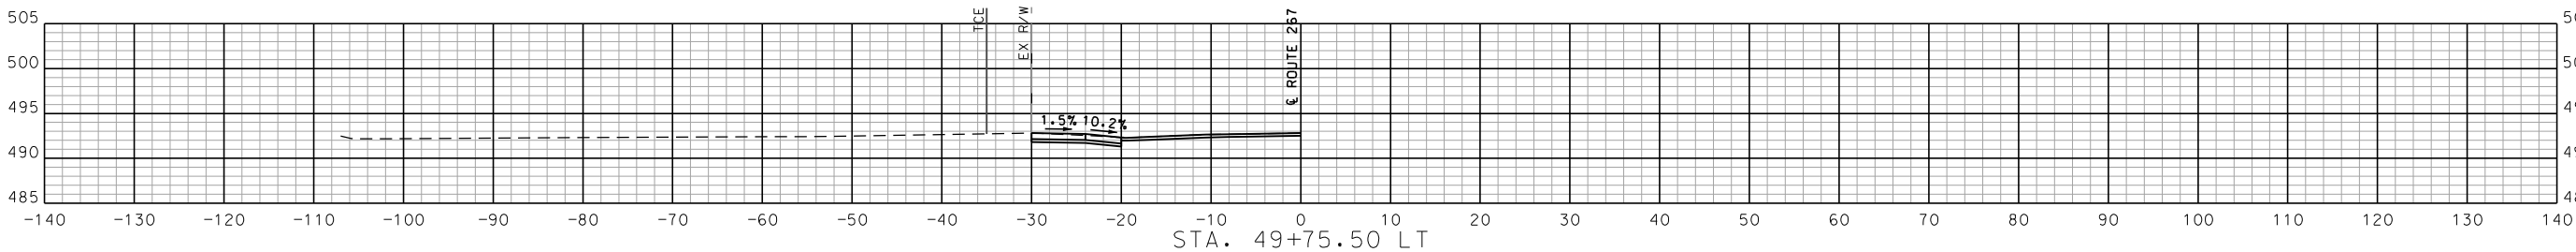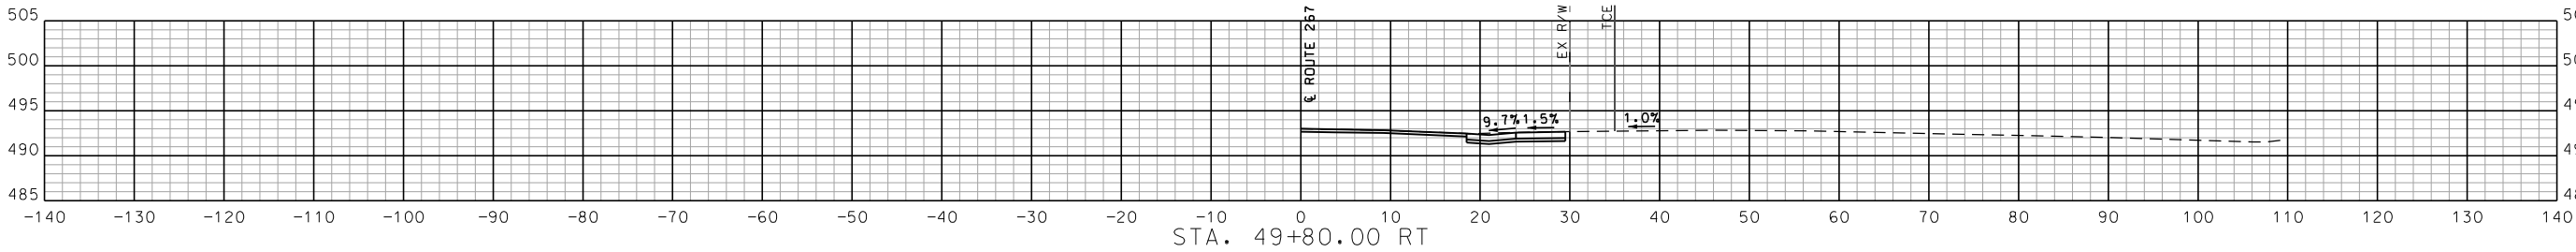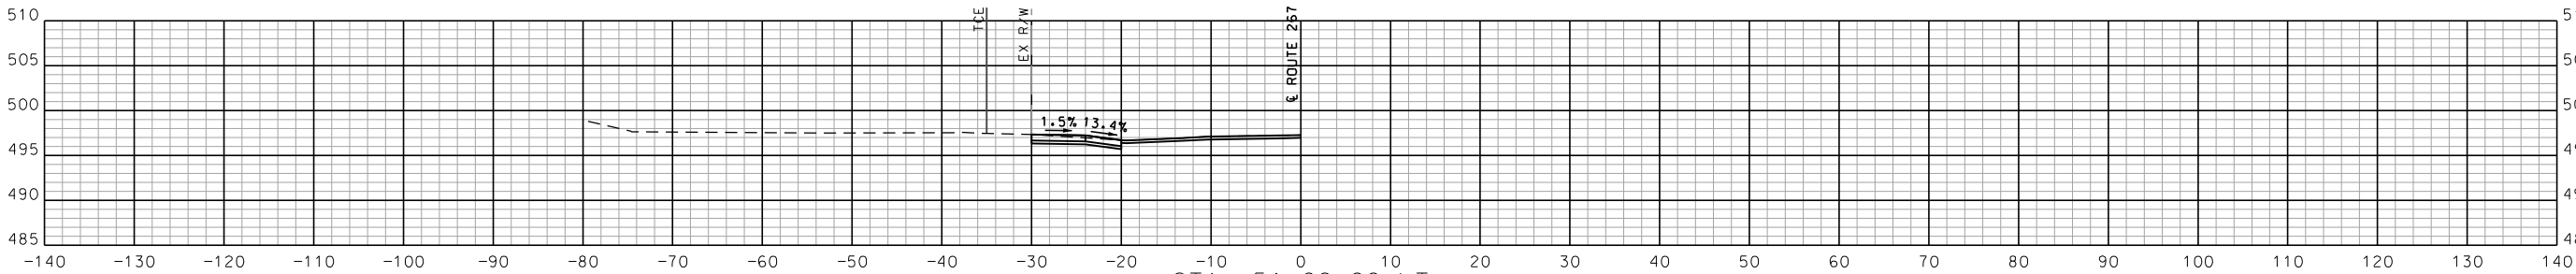

ENTRANCE PROFILES
SHEET 8 OF 34

STA. 48+57.50 TO STA. 51+00.00



DATE PREPARED
4/9/2025

ROUTE 267	STATE MO
DISTRICT SL	SHEET NO. 9
COUNTY ST. LOUIS	
JOB NO. J6S3397	
CONTRACT ID.	

PROJECT NO.
BRIDGE NO.






DATE	DESCRIPTION

MISSOURI HIGHWAYS AND TRANSPORTATION COMMISSION

105 WEST CAPITOL
JEFFERSON CITY, MO 65102
1-888-ASK-MODOT (1-888-275-6636)

St. Louis 720 Olive Suite 700 St. Louis, MO 63101 314.598.8381	St. Charles 895 South Main Suite 209 St. Charles, MO 63301 636.493.8277
Collinsville 100 Lumber Court Suite 1 Collinsville, MO 63904 618.345.2000	Bellville 16521 Church Suite 200 Bellville, IL 62220 618.416.4688 www.oatesassociates.com

MISSOURI DESIGN FIRM PE-001166

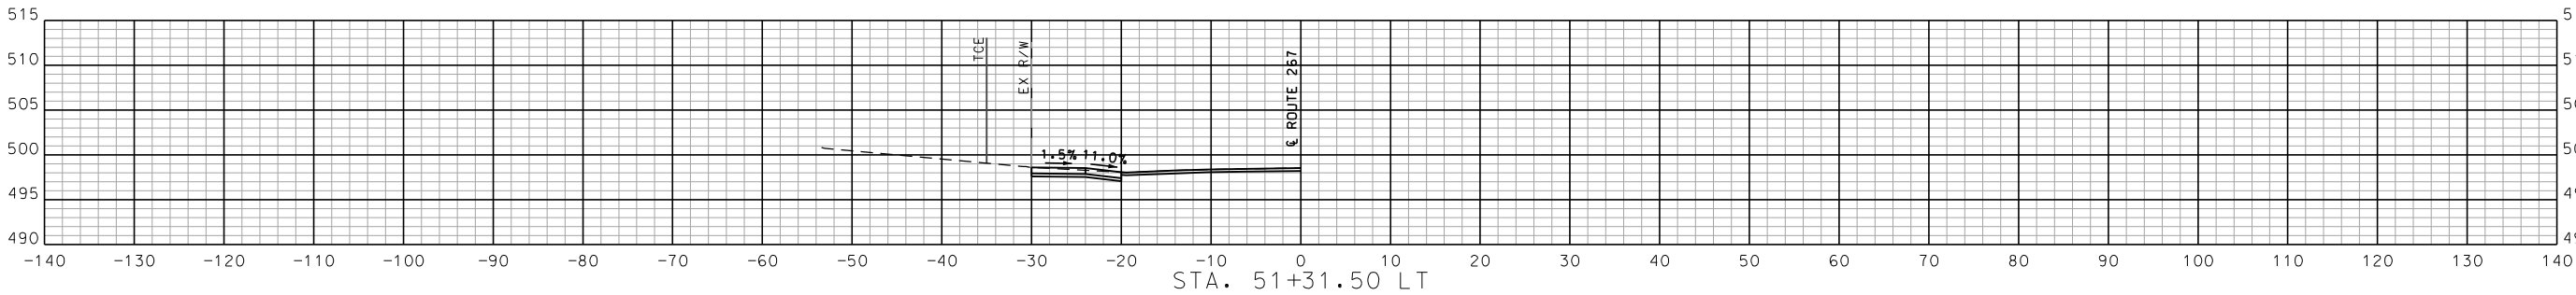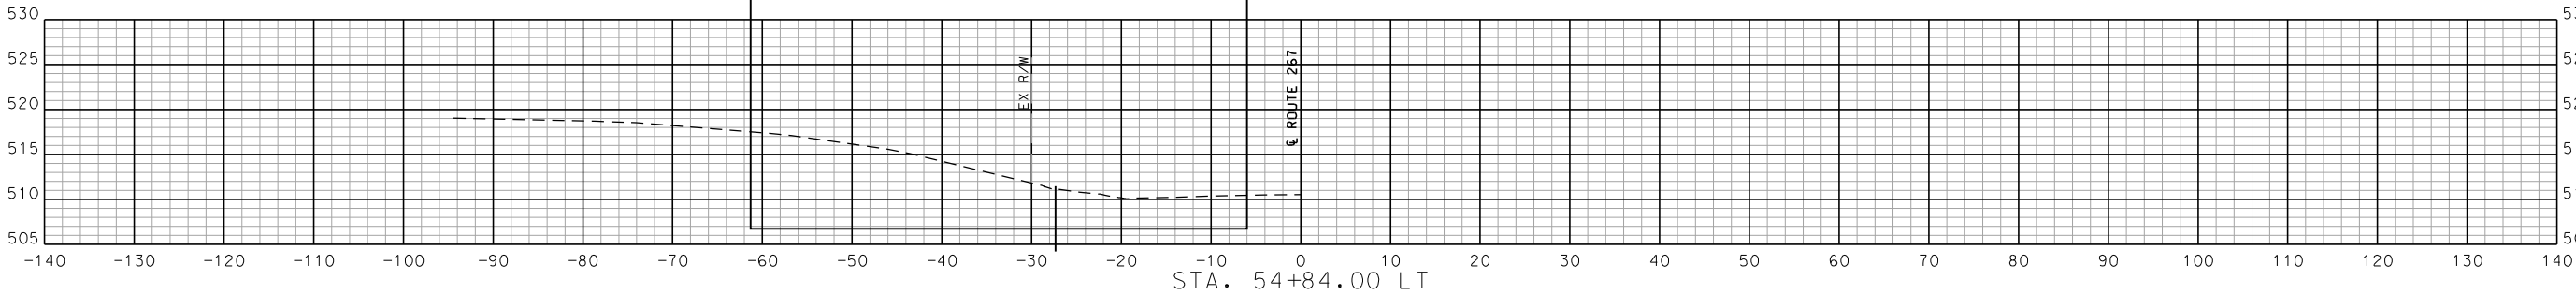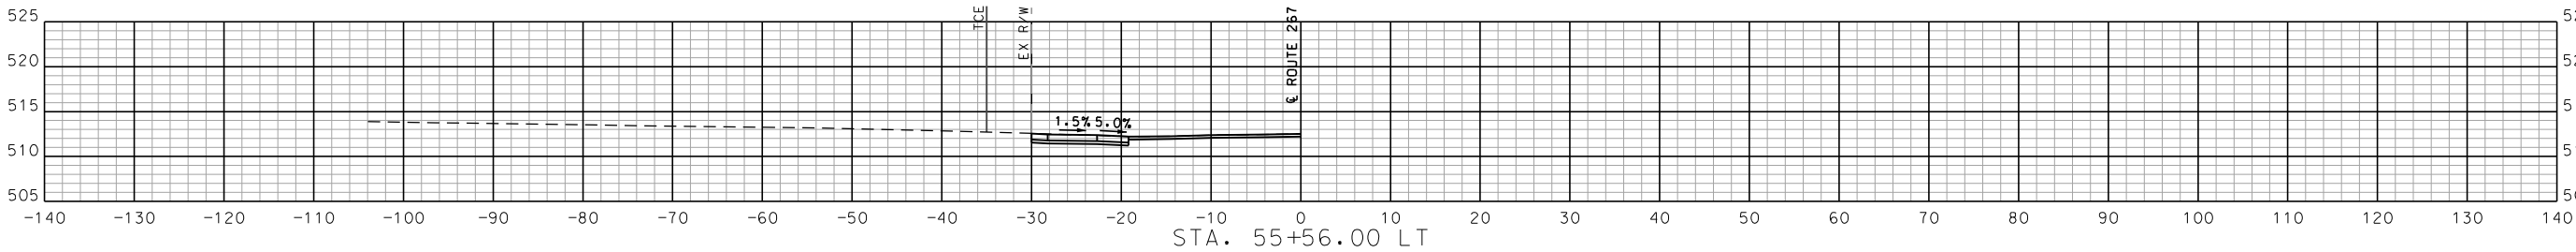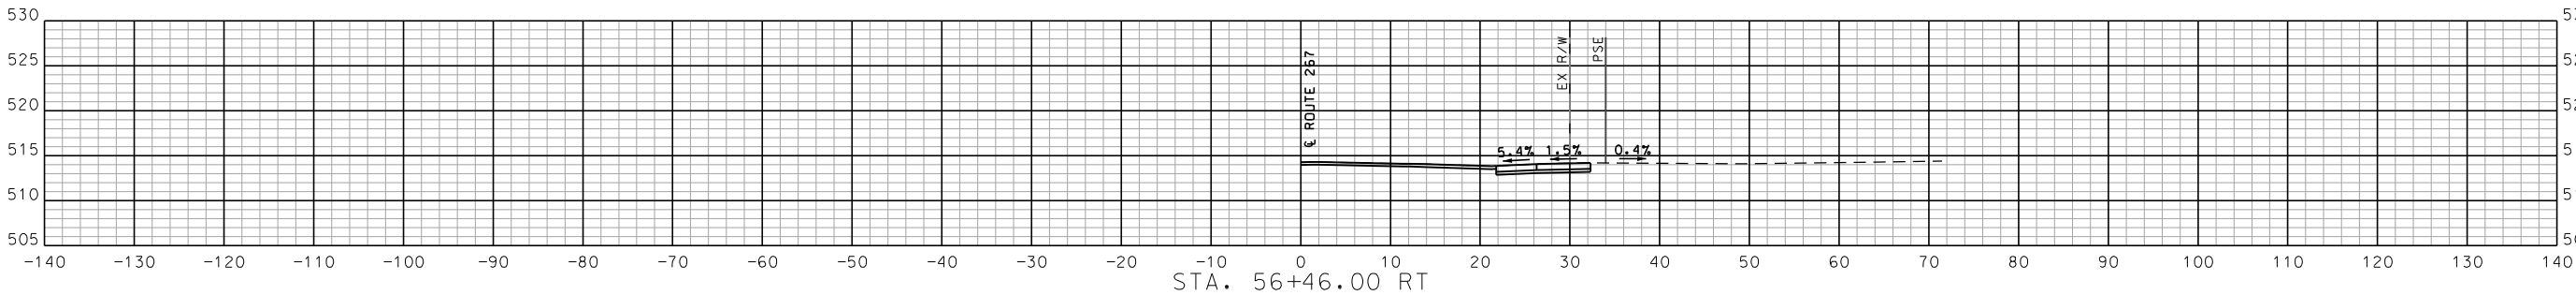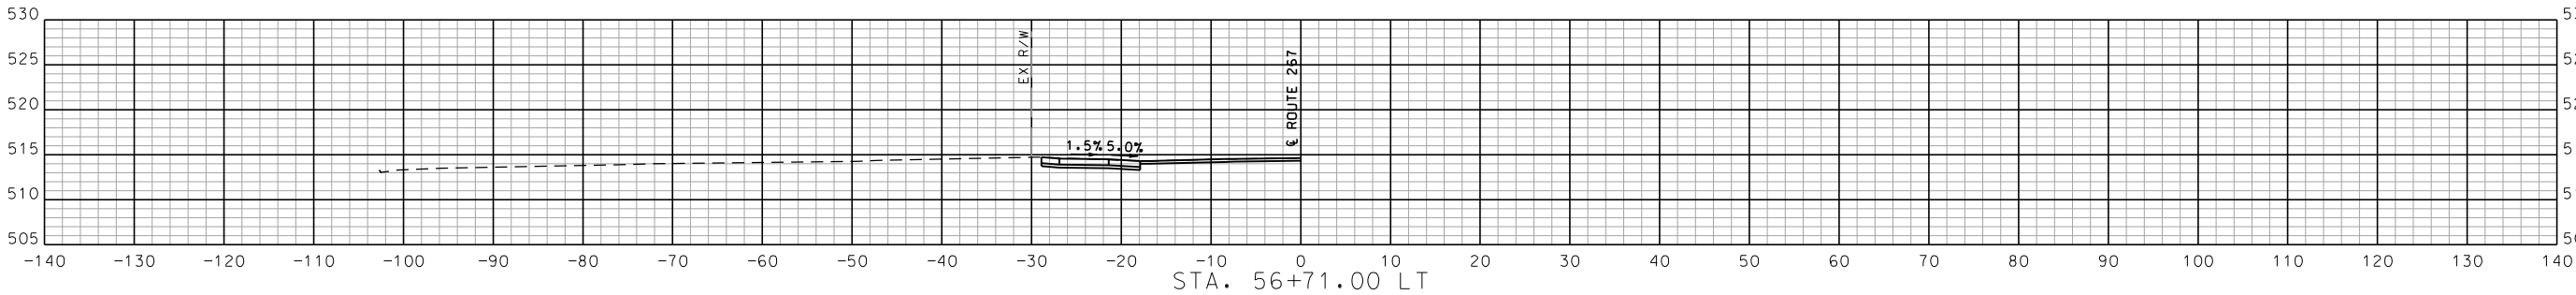

ENTRANCE PROFILES
SHEET 9 OF 34

STA. 51+35.00 TO STA. 56+71.00



DATE PREPARED
4/9/2025

ROUTE 267 STATE MO

DISTRICT SL SHEET NO. 10

COUNTY ST. LOUIS

JOB NO. J6S3397

CONTRACT ID.

PROJECT NO.

BRIDGE NO.

DATE	DESCRIPTION

MISSOURI HIGHWAYS AND TRANSPORTATION COMMISSION



105 WEST CAPITOL
JEFFERSON CITY, MO 65102
1-888-ASK-MODOT (1-888-275-6636)

St. Louis
720 Olive Suite 200
St. Louis, MO 63101
618.465.2200





St. Charles
895 South Main Suite 200
St. Charles, MO 63301
636.493.6277

Collinsville
100 Lander Court Suite 1
Collinsville, MO 63904
618.465.2200

Bellville
16521 Church Suite 200
Bellville, IL 62220
618.416.4688

www.oatesassociates.com

MISSOURI DESIGN FIRM PE-001166

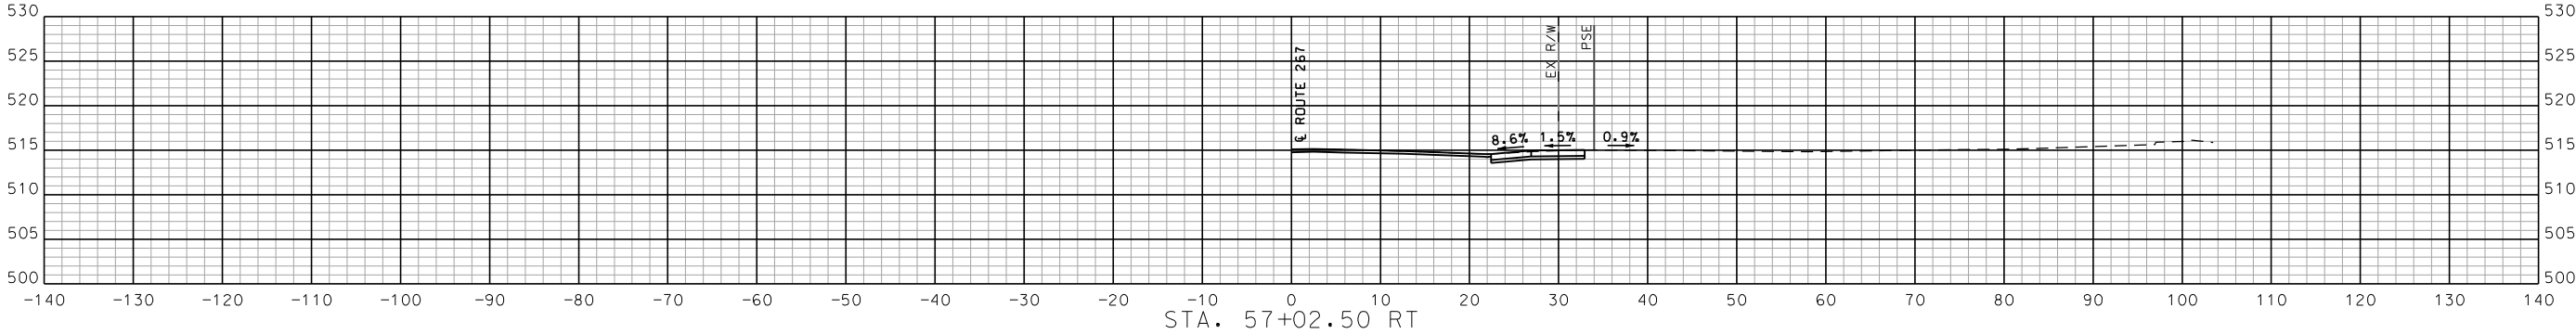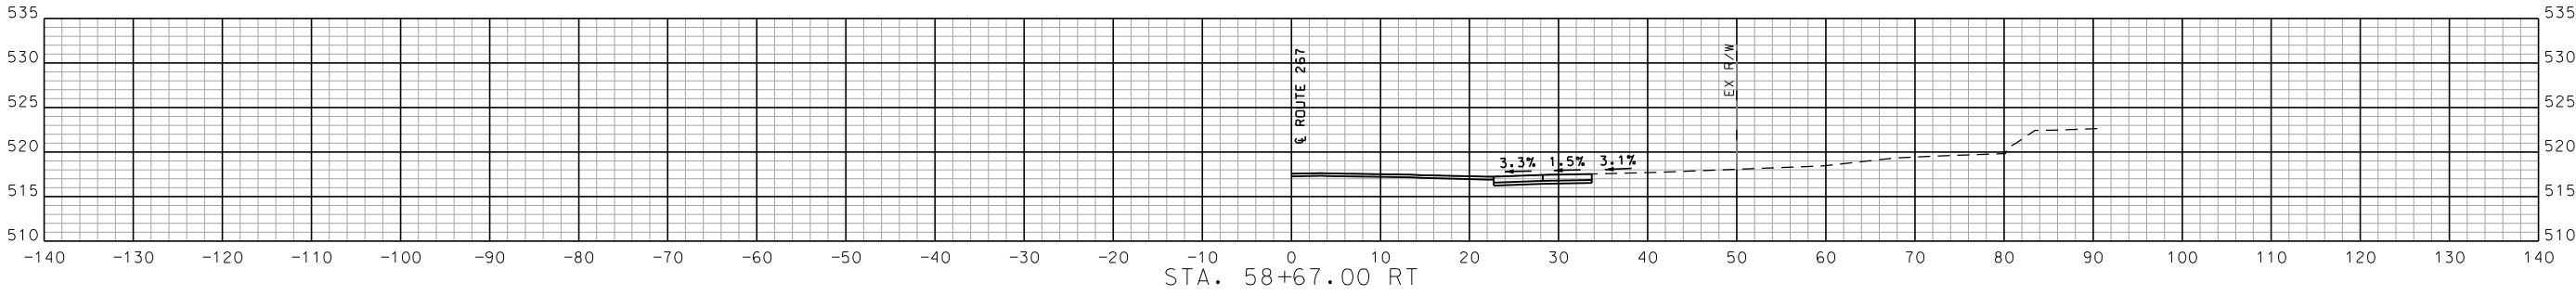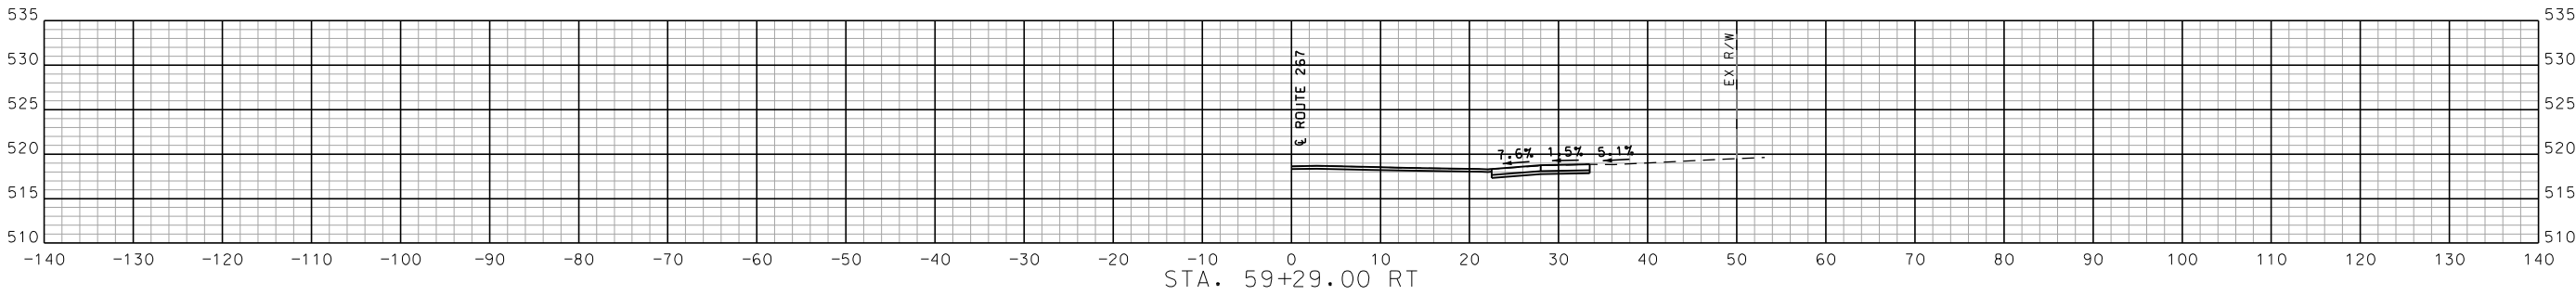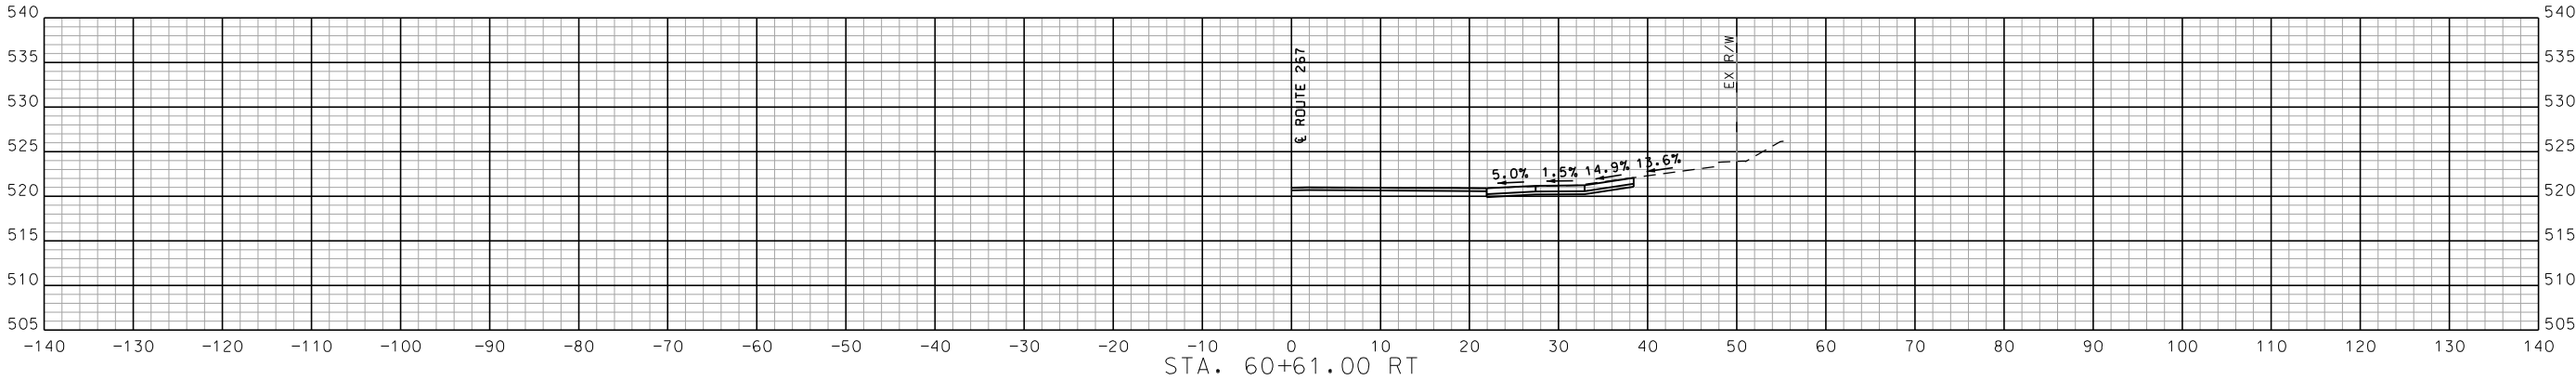

STA. 57+02.50 TO STA. 60+61.00

ENTRANCE PROFILES
SHEET 10 OF 34



DATE PREPARED 4/9/2025	
ROUTE 267	STATE MO
DISTRICT SL	SHEET NO. 11
COUNTY ST. LOUIS	
JOB NO. J6S3397	
CONTRACT ID.	
PROJECT NO.	
BRIDGE NO.	

DATE	DESCRIPTION

MISSOURI HIGHWAYS AND TRANSPORTATION COMMISSION

105 WEST CAPITOL
JEFFERSON CITY, MO 65102
1-888-ASK-MODOT (1-888-275-6636)

St. Louis
720 Olive Suite 200
St. Louis, MO 63101
314.598.8381





St. Charles
895 South Main Suite 209
St. Charles, MO 63301
636.493.8277

Collinsville
100 Lumber Court Suite 1
Collinsville, MO 63904
618.345.2200

Bellville
16521 Church Suite 200
Bellville, IL 62220
618.416.4688
www.oatesassociates.com

MISSOURI DESIGN FIRM PE-001166

OATES
ASSOCIATES

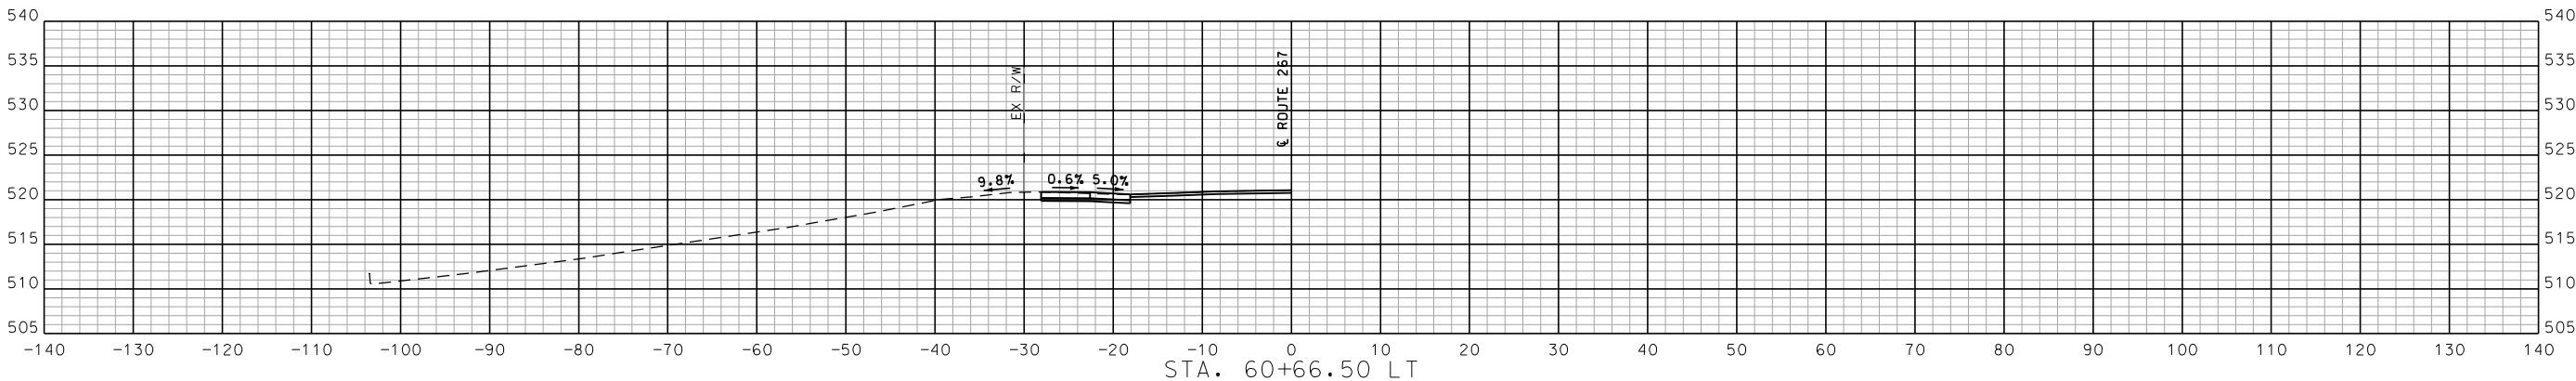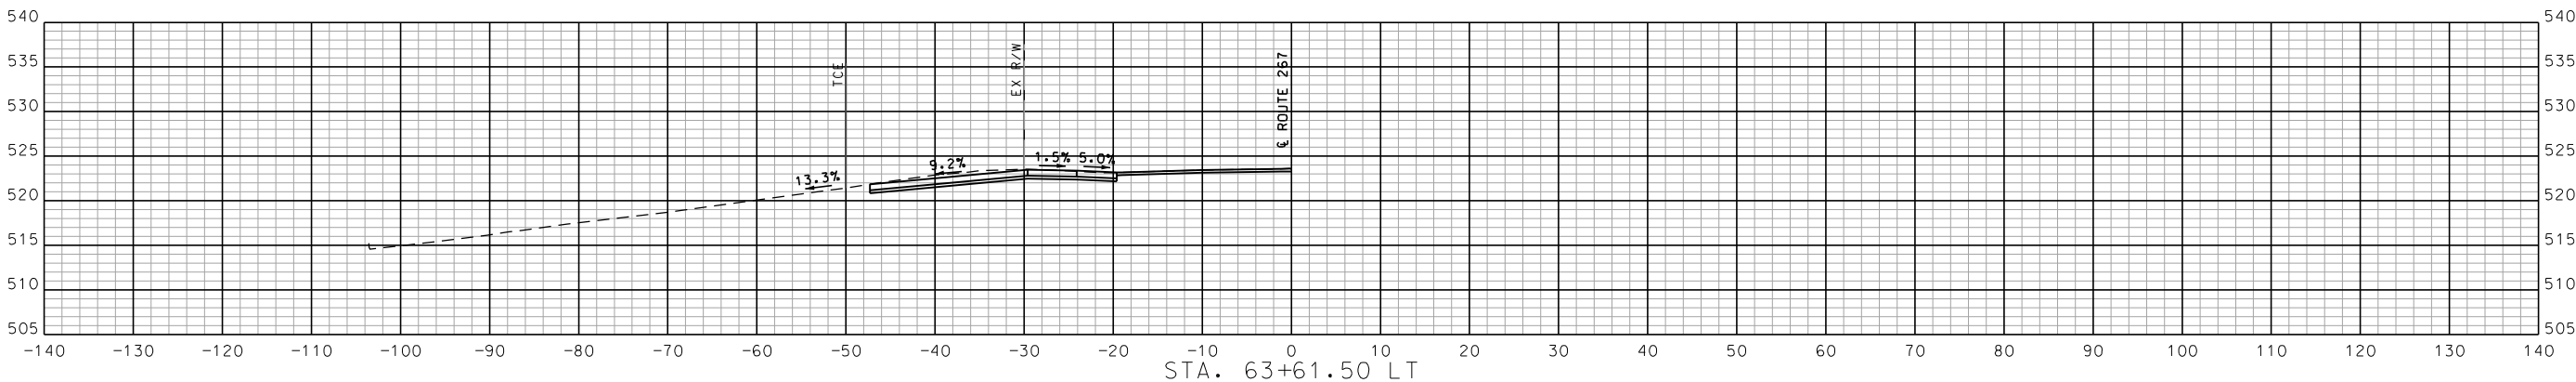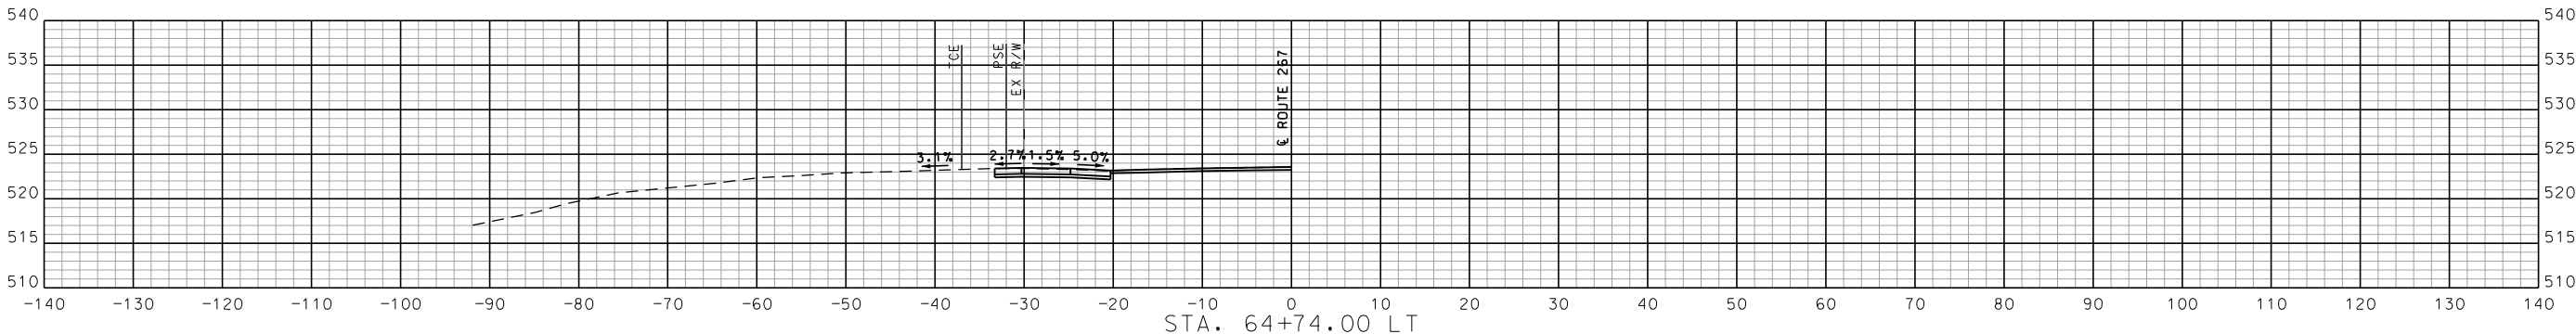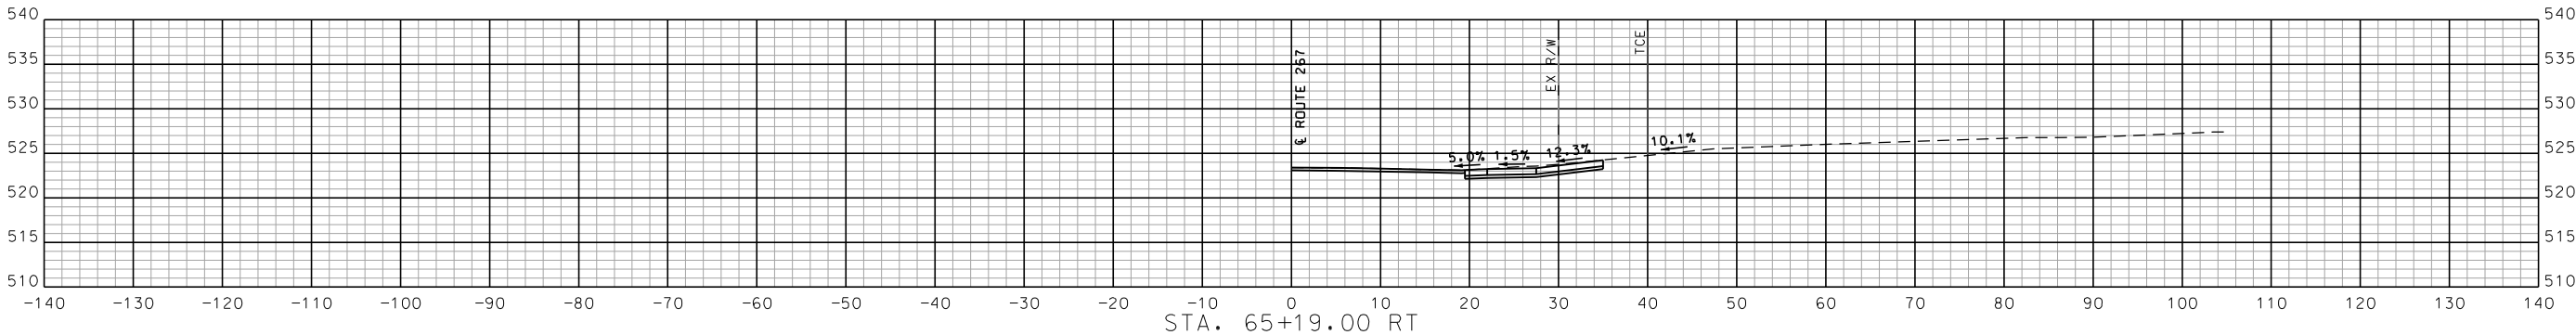

ENTRANCE PROFILES
SHEET 11 OF 34

STA. 60+66.50 TO STA. 65+19.00



DATE PREPARED
4/9/2025

ROUTE 267 STATE MO
DISTRICT SL SHEET NO. 12
COUNTY ST. LOUIS

JOB NO. J6S3397
CONTRACT ID.

PROJECT NO.

BRIDGE NO.

DATE	DESCRIPTION






MISSOURI HIGHWAYS AND TRANSPORTATION COMMISSION

105 WEST CAPITOL
JEFFERSON CITY, MO 65102
1-888-ASK-MODOT (1-888-275-6636)

St. Louis
720 Olive Suite 200
St. Charles
895 South Main Suite 200
St. Charles, MO 63301
618-416-4688
www.oatesassociates.com



REV.

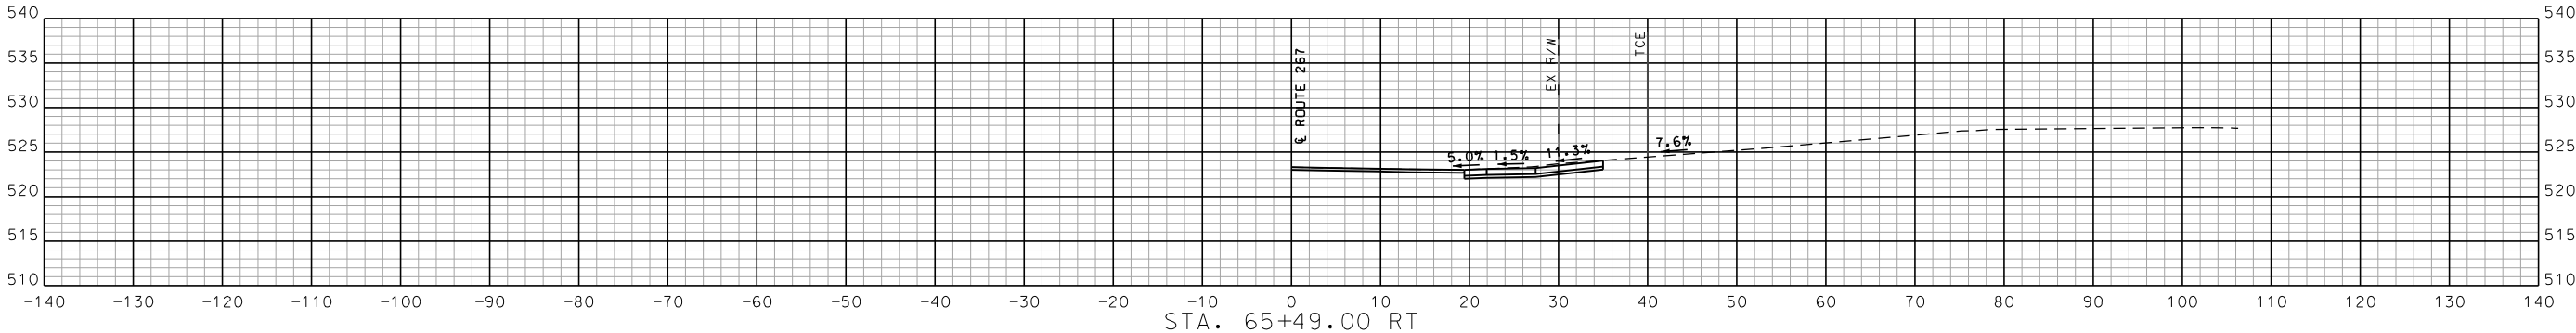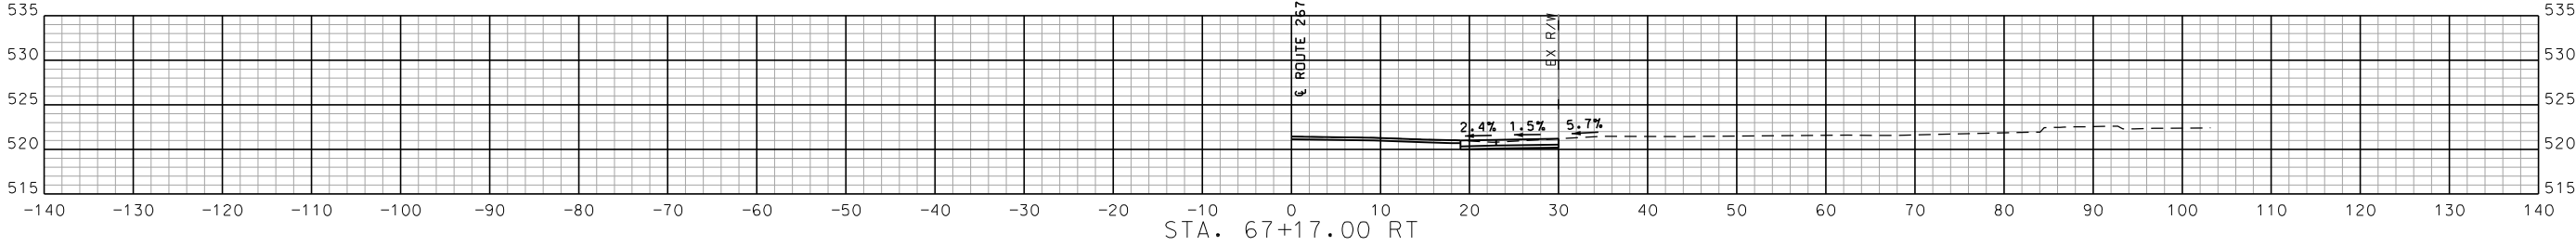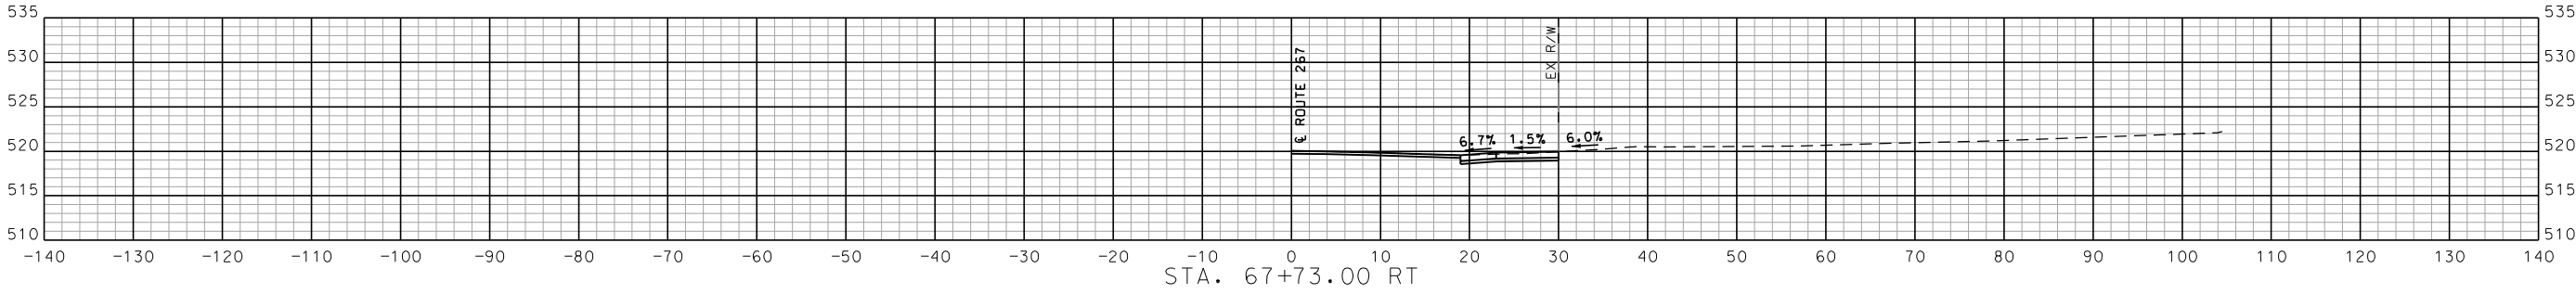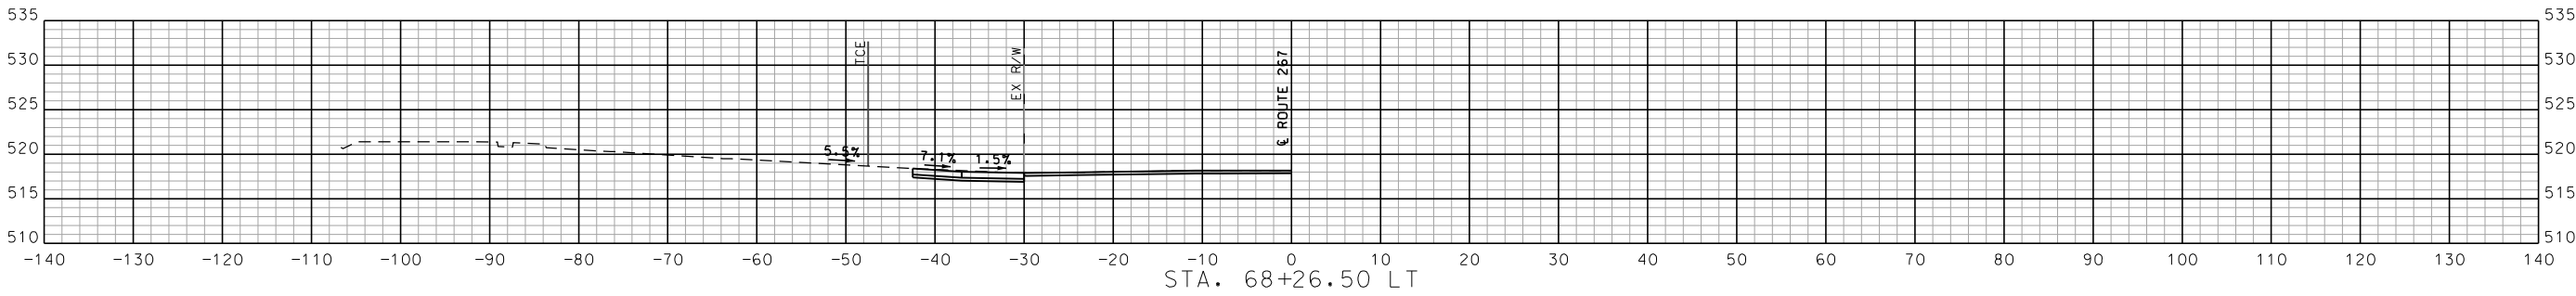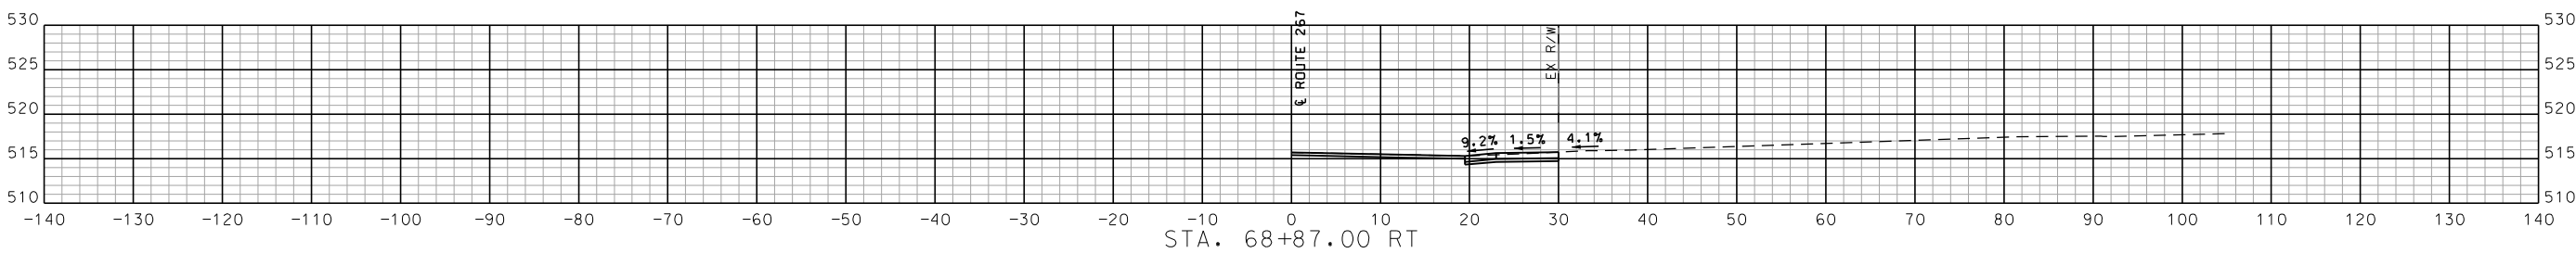

ENTRANCE PROFILES
SHEET 12 OF 34

STA. 65+49.00 TO STA. 68+87.00



DATE PREPARED 4/9/2025	
ROUTE 267	STATE MO
DISTRICT SL	SHEET NO. 13
COUNTY ST. LOUIS	
JOB NO. J6S3397	
CONTRACT ID.	
PROJECT NO.	
BRIDGE NO.	

DATE	DESCRIPTION

MISSOURI HIGHWAYS AND TRANSPORTATION COMMISSION

105 WEST CAPITOL
JEFFERSON CITY, MO 65102
1-888-ASK-MODOT (1-888-275-6636)

St. Louis
720 Olive, Suite 700
St. Louis, MO 63101
314.598.8381





St. Charles
895 South Main, Suite 200
St. Charles, MO 63301
636.493.8277

Collinsville
100 Lumber Court, Suite 1
Collinsville, MO 63934
618.345.2200

Bellville
16521 County Road 200
Bellville, IL 62220
618.416.4688

MISSOURI DESIGN FIRM PE-001166
www.oatesassociates.com

OATES
ASSOCIATES

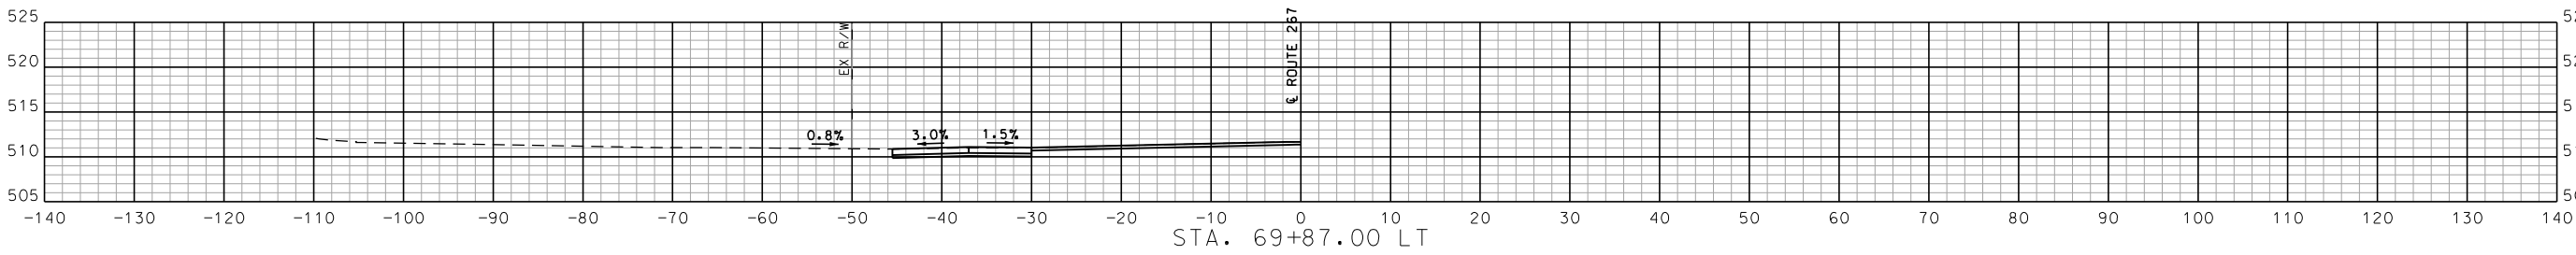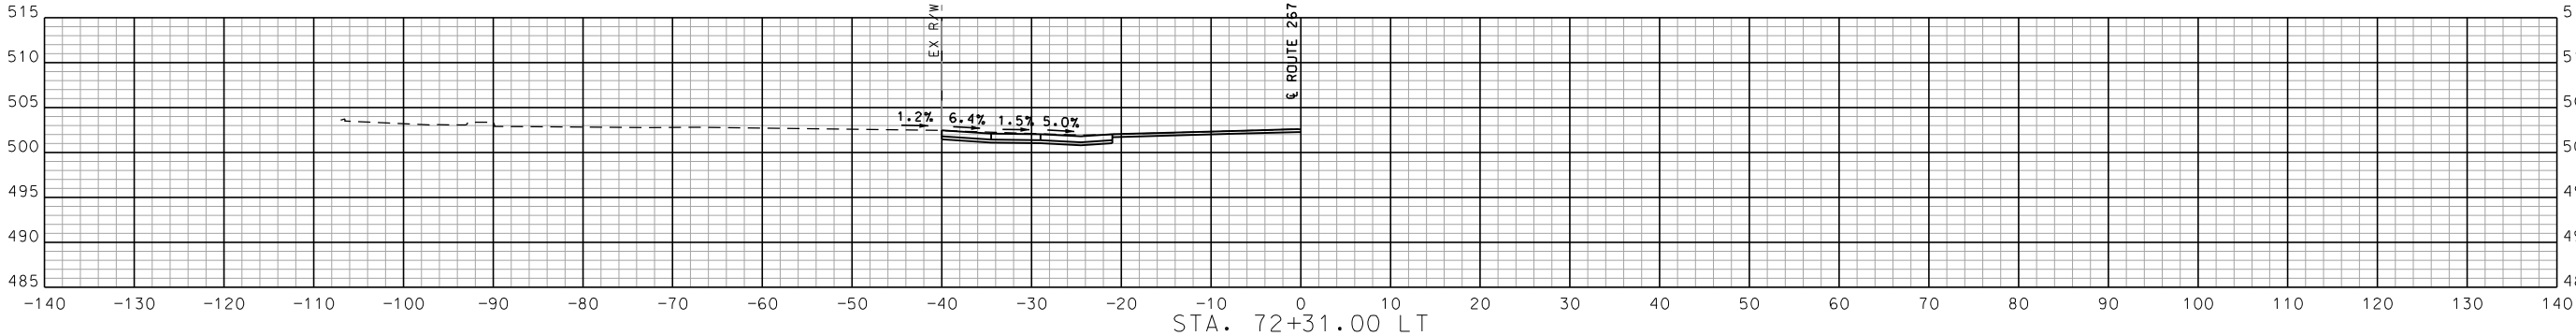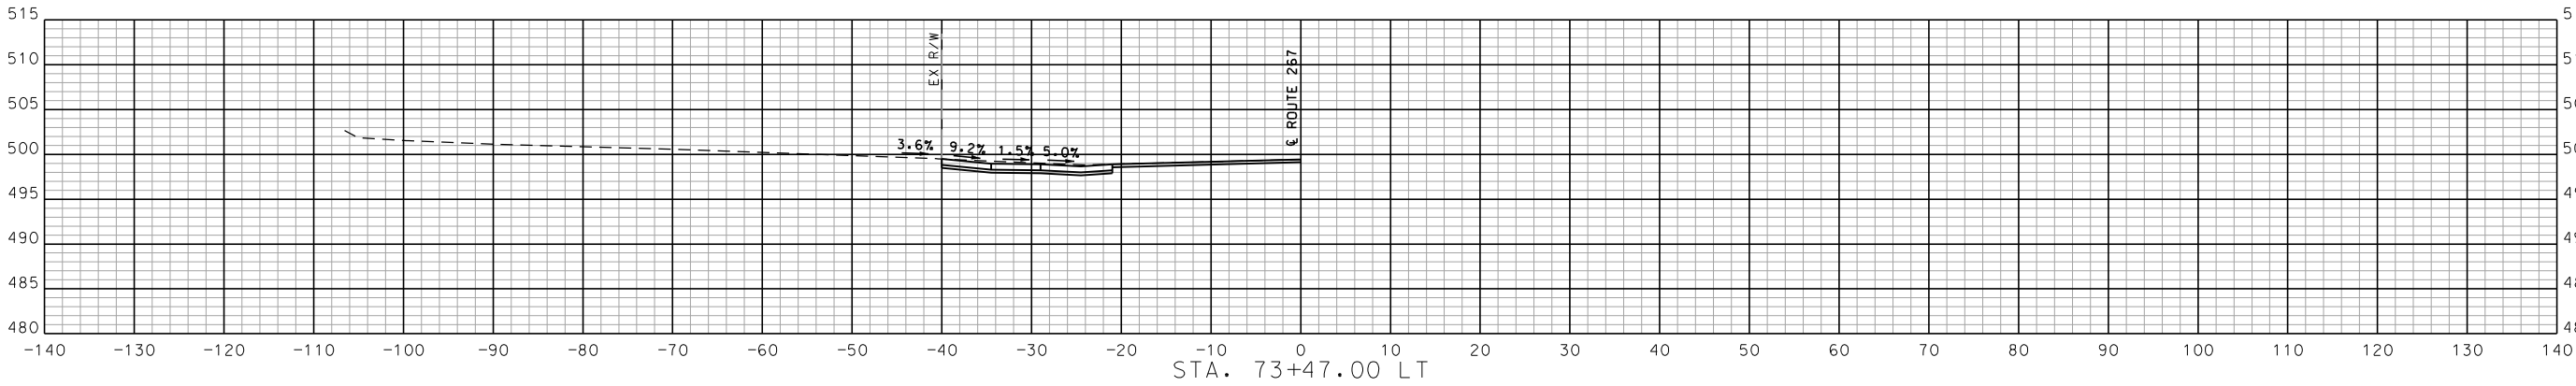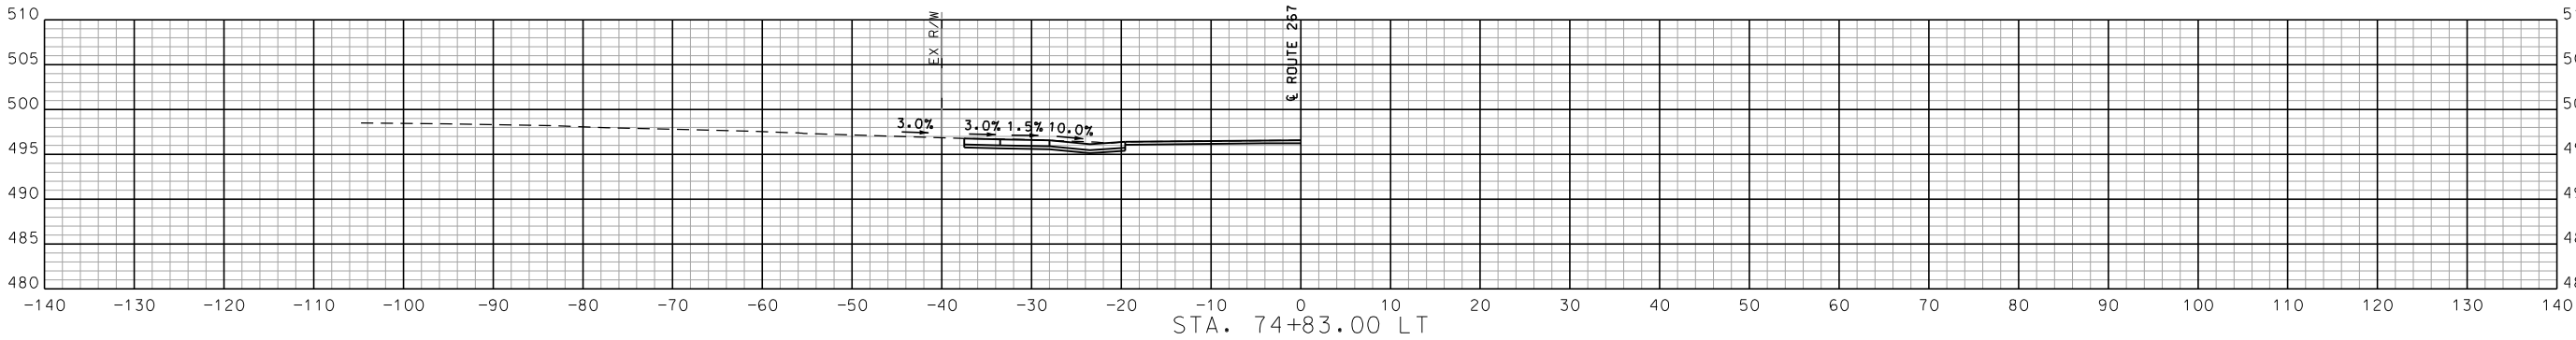

STA. 69+87.00 TO STA. 74+83.00

ENTRANCE PROFILES
SHEET 13 OF 34



DATE PREPARED 4/9/2025	
ROUTE 267	STATE MO
DISTRICT SL	SHEET NO. 14
COUNTY ST. LOUIS	
JOB NO. J6S3397	
CONTRACT ID.	
PROJECT NO.	
BRIDGE NO.	

DATE	DESCRIPTION

MISSOURI HIGHWAYS AND TRANSPORTATION COMMISSION

105 WEST CAPITOL
JEFFERSON CITY, MO 65102
1-888-ASK-MODOT (1-888-275-6636)

St. Louis
720 Olive Suite 200
St. Louis, MO 63101
314.598.8381





St. Charles
895 South Main Suite 200
St. Charles, MO 63301
636.493.8277

Collinsville
100 Lanier Court Suite 1
Collinsville, MO 63934
618.345.2200

Bellville
16521 Church Suite 200
Bellville, IL 62220
618.416.4688
www.oatesassociates.com

MISSOURI DESIGN FIRM PE-001166

OATES
ASSOCIATES

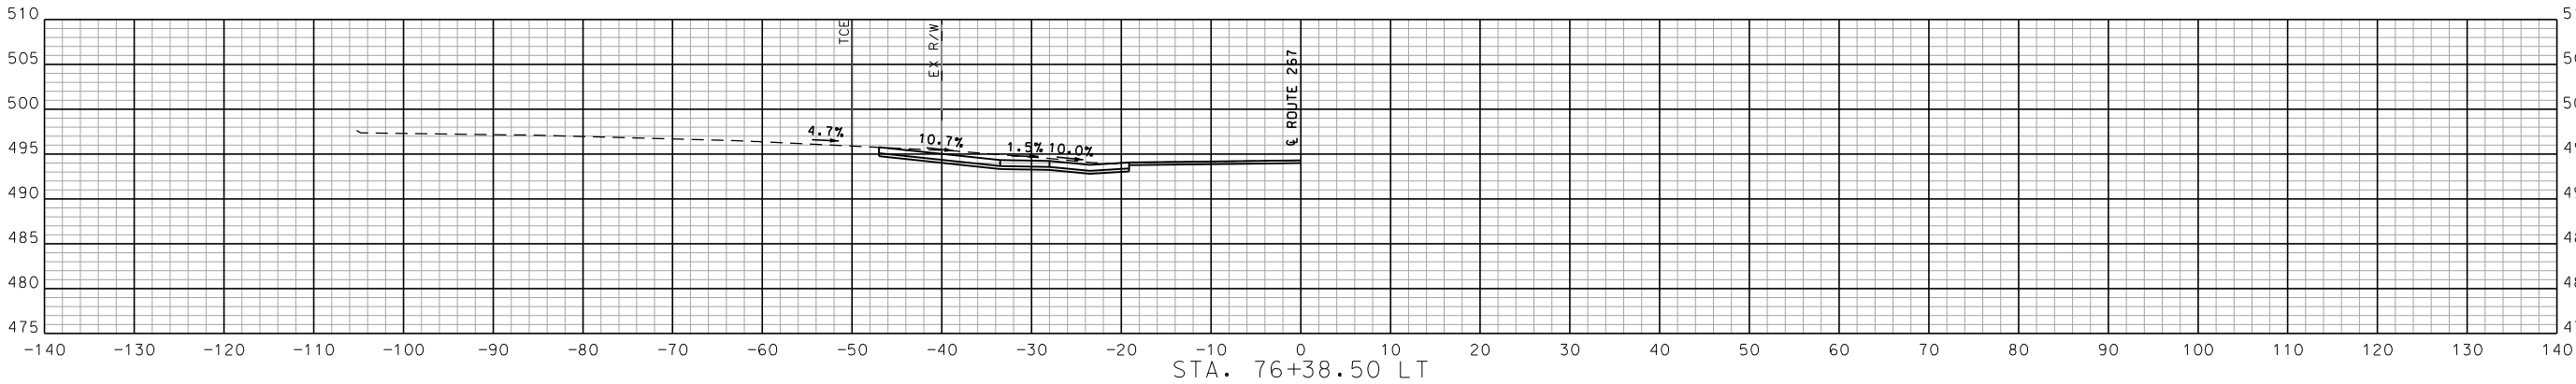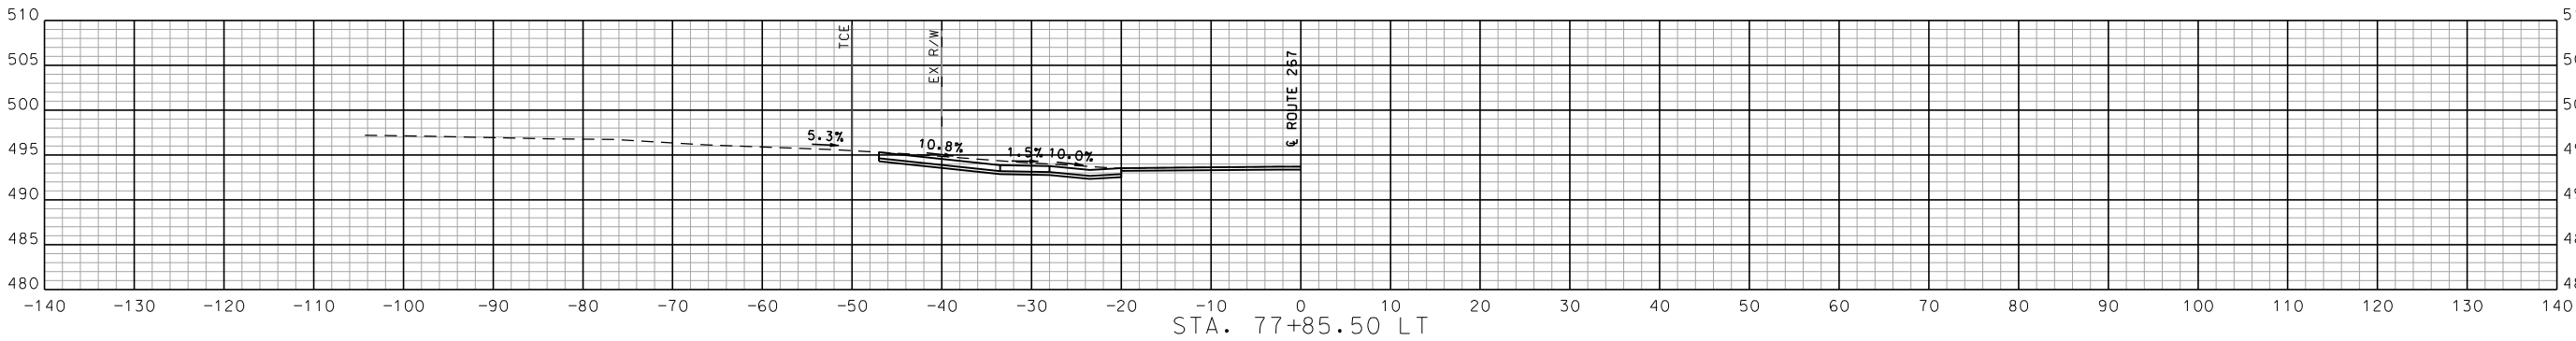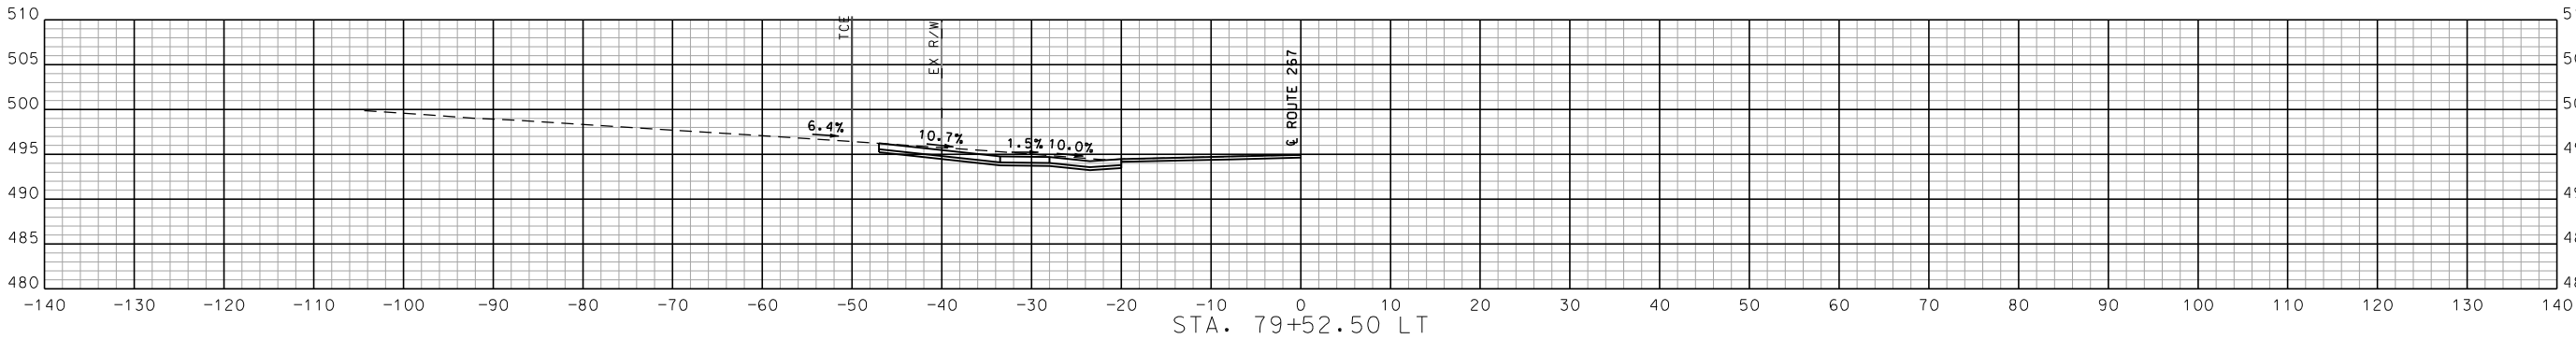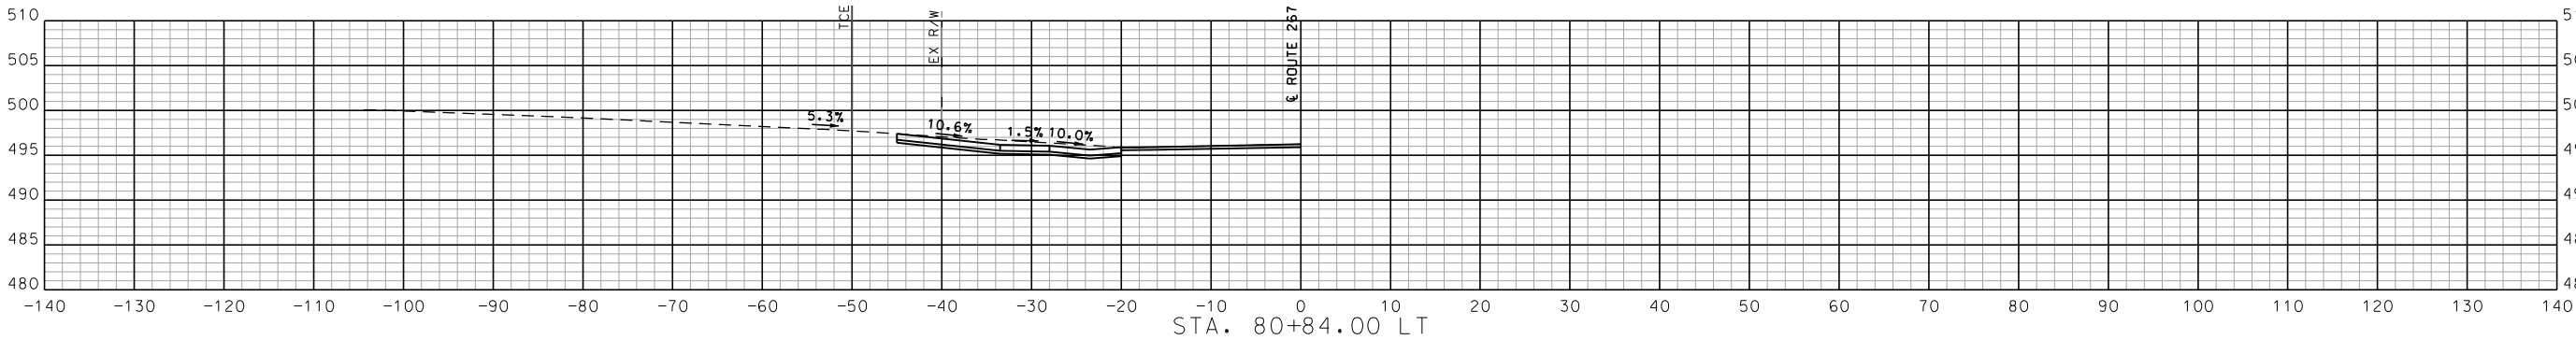

STA. 76+38.50 TO STA. 80+84.00

ENTRANCE PROFILES
SHEET 14 OF 34



DATE PREPARED 4/9/2025	
ROUTE 267	STATE MO
DISTRICT SL	SHEET NO. 15
COUNTY ST. LOUIS	
JOB NO. J6S3397	
CONTRACT ID.	
PROJECT NO.	
BRIDGE NO.	

DATE	DESCRIPTION

MISSOURI HIGHWAYS AND TRANSPORTATION COMMISSION

105 WEST CAPITOL
JEFFERSON CITY, MO 65102
1-888-ASK-MODOT (1-888-275-6636)

St. Louis
720 Olive Suite 200
St. Louis, MO 63101
314.598.8381





St. Charles
895 South Main Suite 200
St. Charles, MO 63301
636.493.8277

Collinsville
100 Lumber Court Suite 1
Collinsville, MO 63904
618.345.2200

Bellville
16521 Church Suite 200
Bellville, IL 62220
618.416.4688

MISSOURI DESIGN FIRM PE-001166
www.oatesassociates.com

OATES
ASSOCIATES

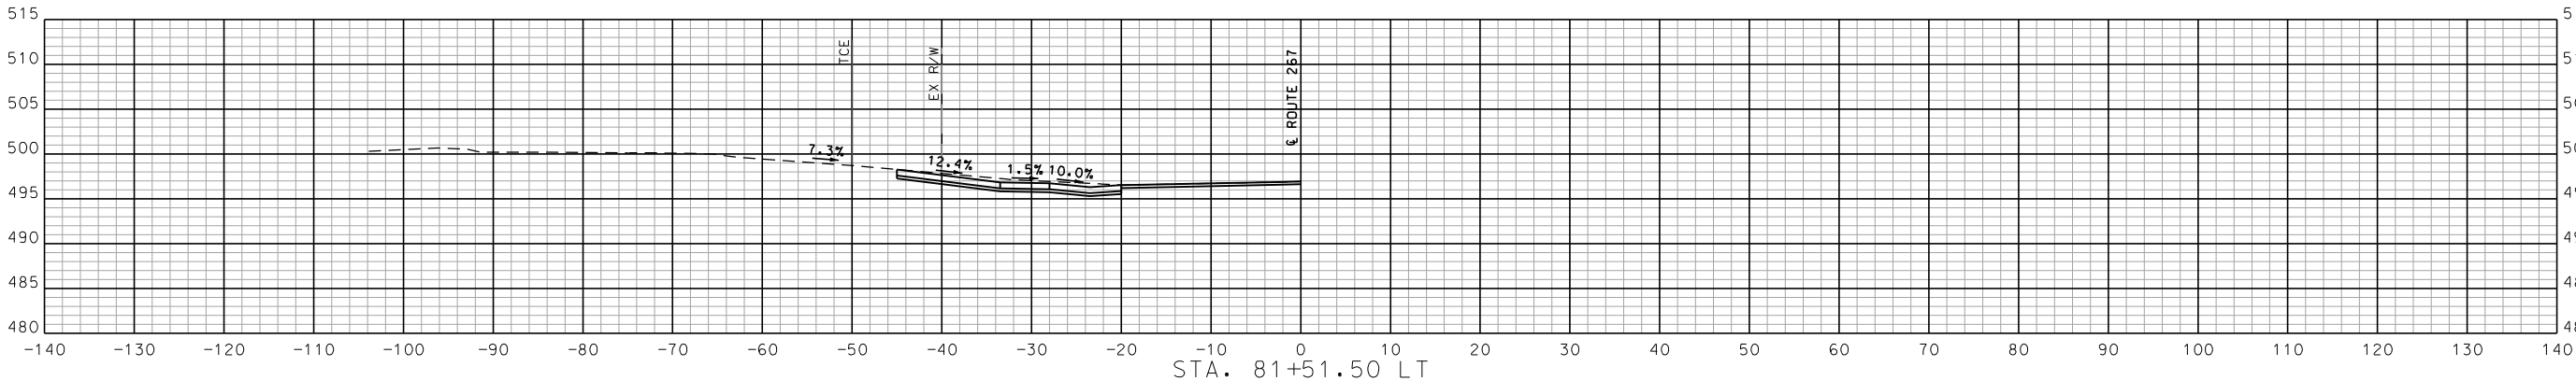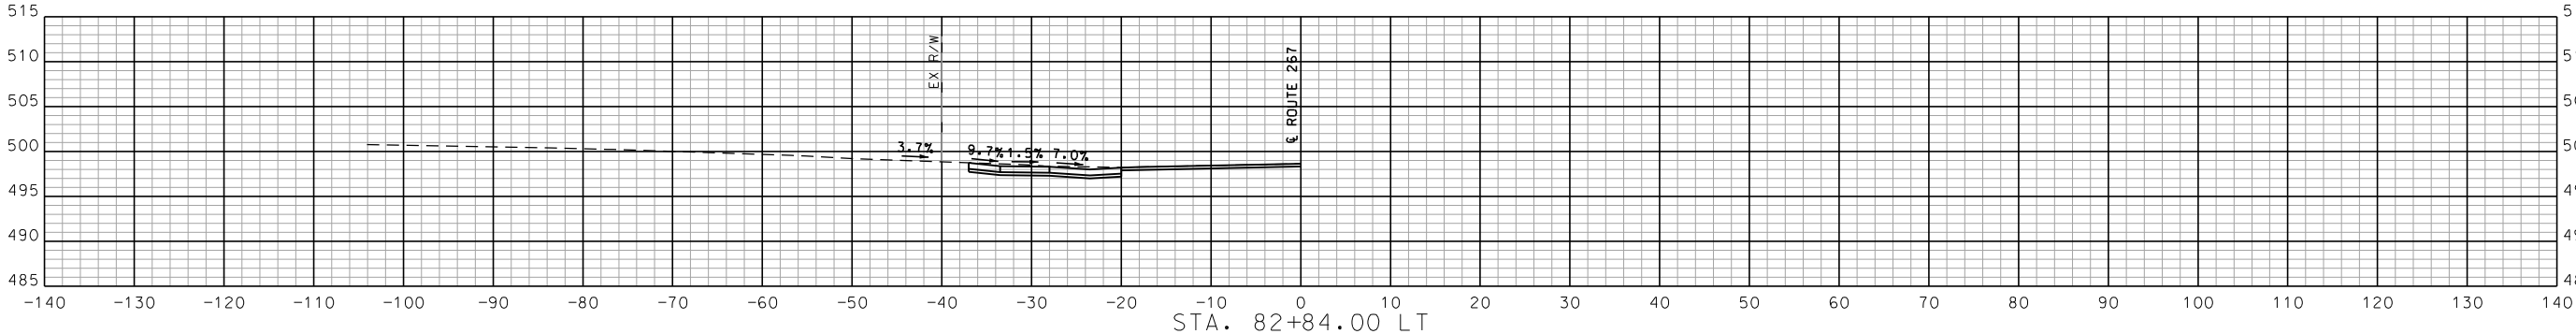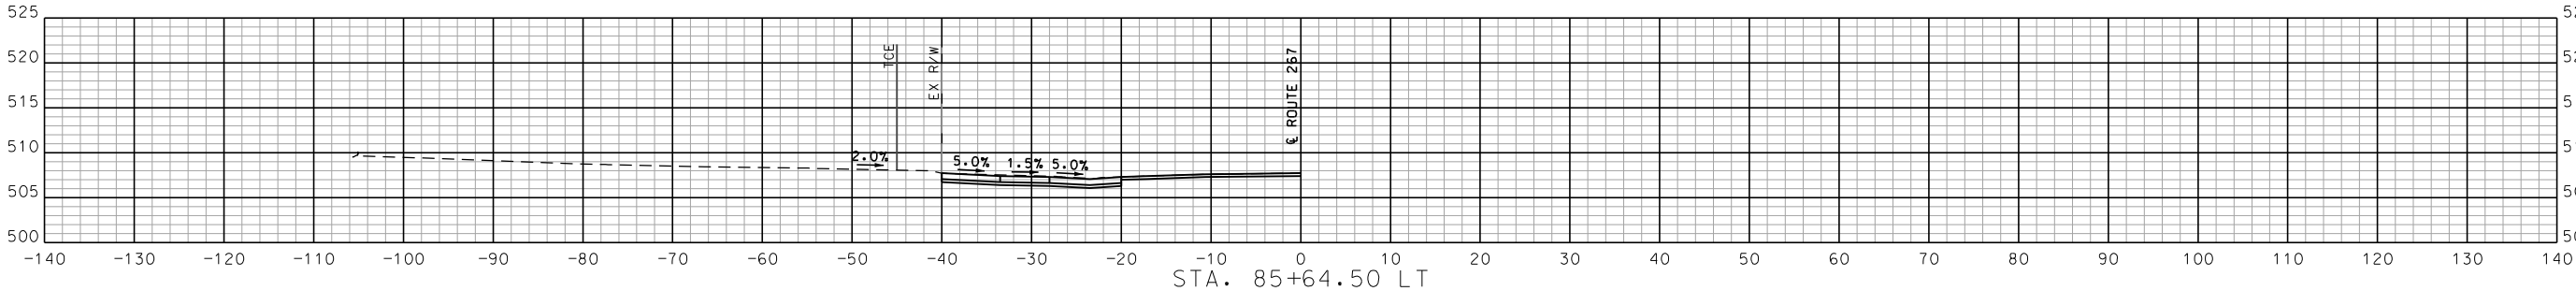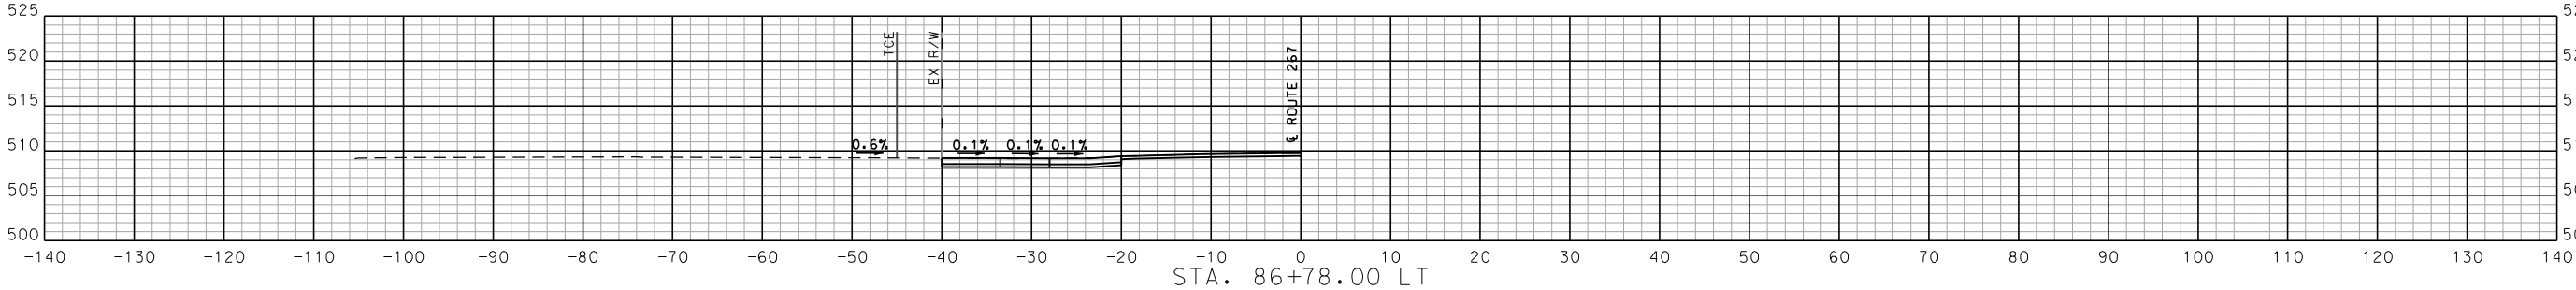

ENTRANCE PROFILES
SHEET 15 OF 34

STA. 81+51.50 TO STA. 86+78.00



DATE PREPARED
4/9/2025

ROUTE 267	STATE MO
DISTRICT SL	SHEET NO. 16
COUNTY ST. LOUIS	
JOB NO. J6S3397	
CONTRACT ID.	

PROJECT NO.
BRIDGE NO.






DATE	DESCRIPTION

MISSOURI HIGHWAYS AND TRANSPORTATION COMMISSION

105 WEST CAPITOL
JEFFERSON CITY, MO 65102
1-888-ASK-MODOT (1-888-275-6636)

St. Louis 720 Olive Suite 200 St. Louis, MO 63101 618.465.2200	St. Charles 895 South Main Suite 200 St. Charles, MO 63301 636.493.6277
Collinsville 100 Lumber Court Suite 1 Collinsville, MO 63934 618.465.2200	Bellville 16501 Church Suite 200 Bellville, IL 62220 618.416.4688

MISSOURI DESIGN FIRM PE-001166

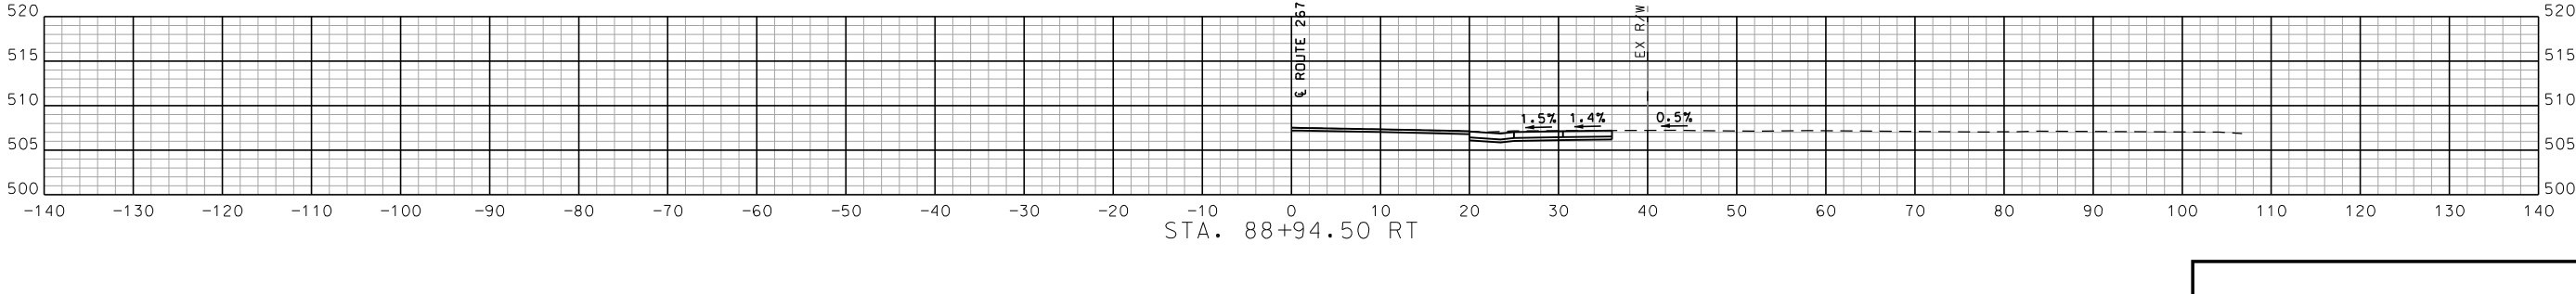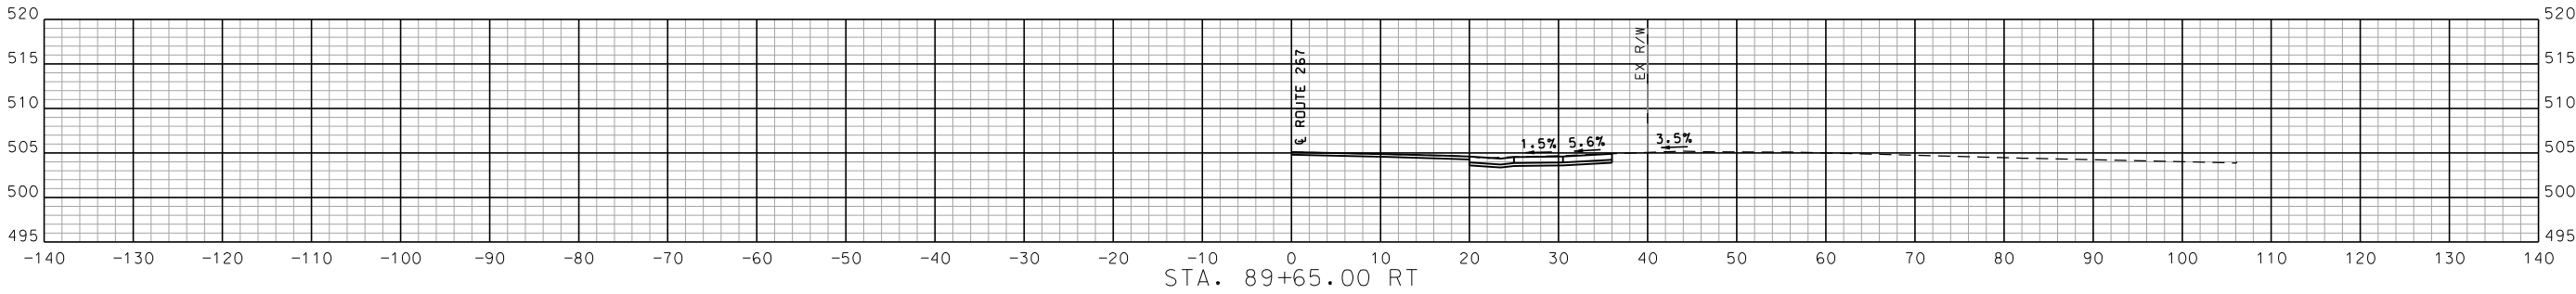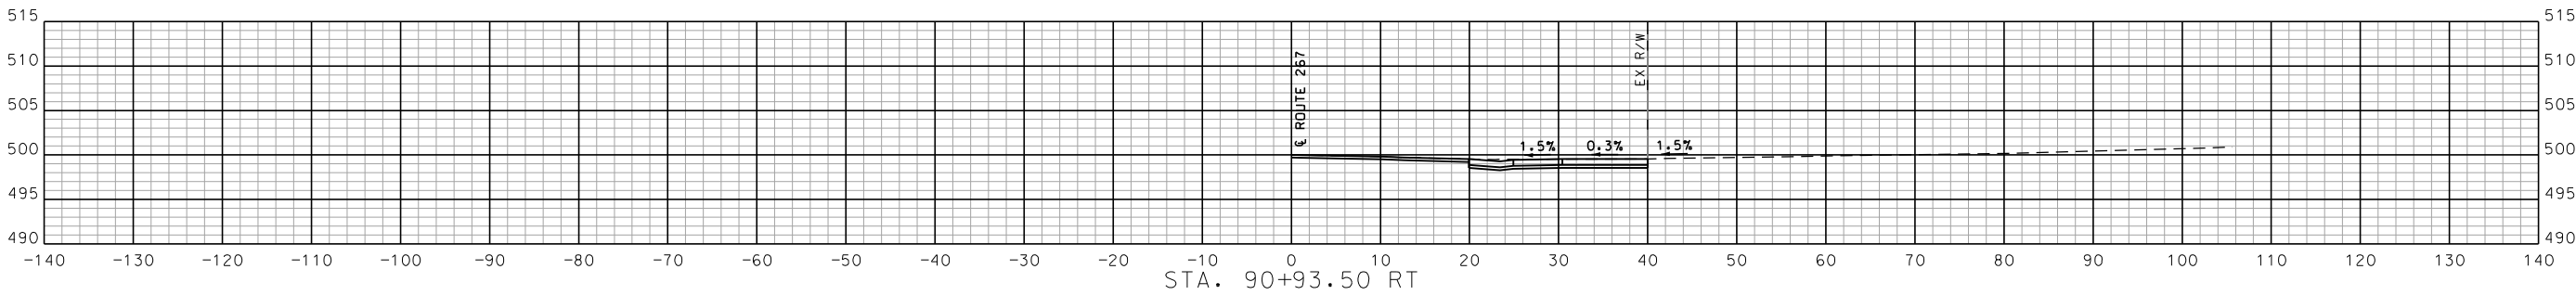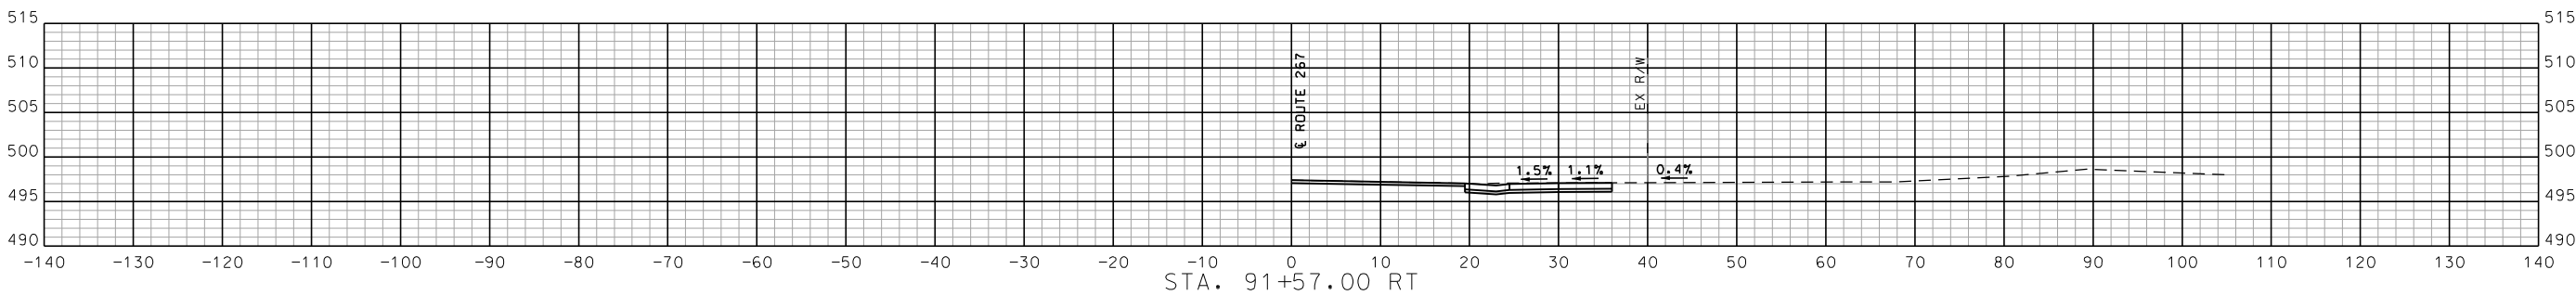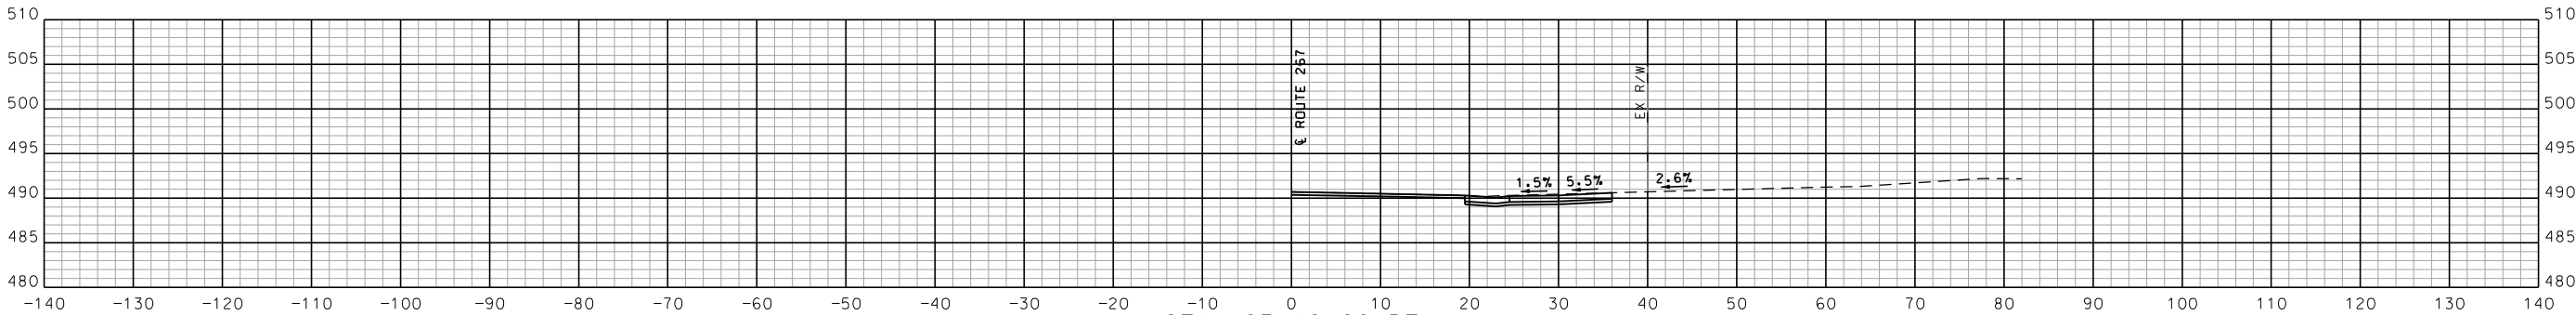

STA. 88+94.50 TO STA. 93+12.00

ENTRANCE PROFILES
SHEET 16 OF 34



DATE PREPARED 4/9/2025	
ROUTE 267	STATE MO
DISTRICT SL	SHEET NO. 17
COUNTY ST. LOUIS	
JOB NO. J6S3397	
CONTRACT ID.	
PROJECT NO.	
BRIDGE NO.	

DATE	DESCRIPTION

MISSOURI HIGHWAYS AND TRANSPORTATION COMMISSION

105 WEST CAPITOL
JEFFERSON CITY, MO 65102
1-888-ASK-MODOT (1-888-275-6636)

St. Louis
720 Olive Suite 700
St. Louis, MO 63101
618.345.2006
618.345.2007






St. Charles
895 South Main Suite 200
St. Charles, MO 63301
636.493.8277

Collinsville
100 Lumber Court Suite 1
Collinsville, MO 63901
618.345.2006
618.345.2007

Bellville
16521 Church Suite 200
Bellville, IL 62220
618.316.4688
www.oatesassociates.com

MISSOURI DESIGN FIRM PE-001166

OATES
ASSOCIATES

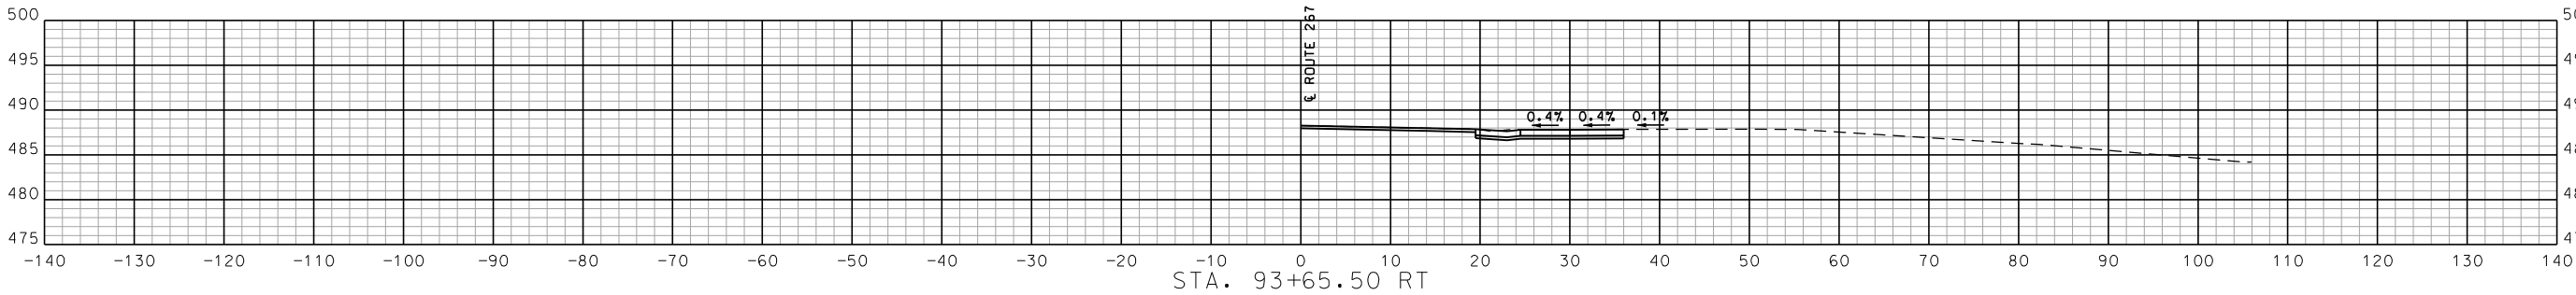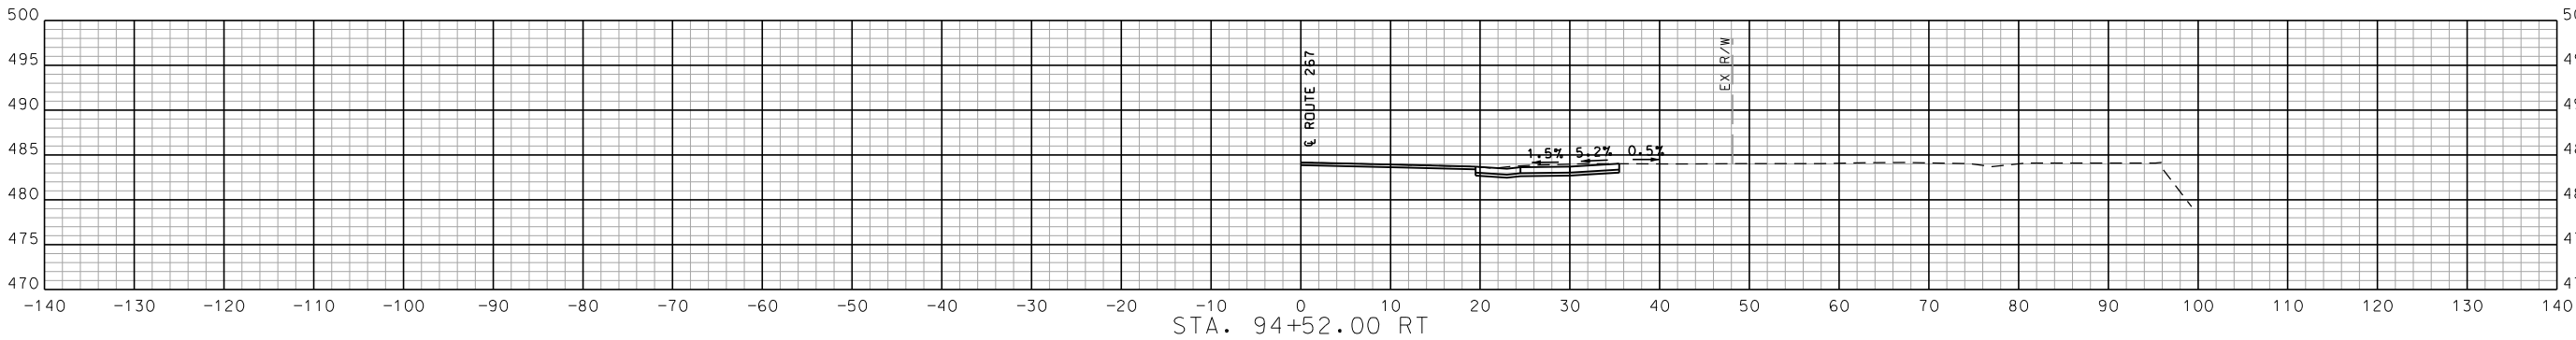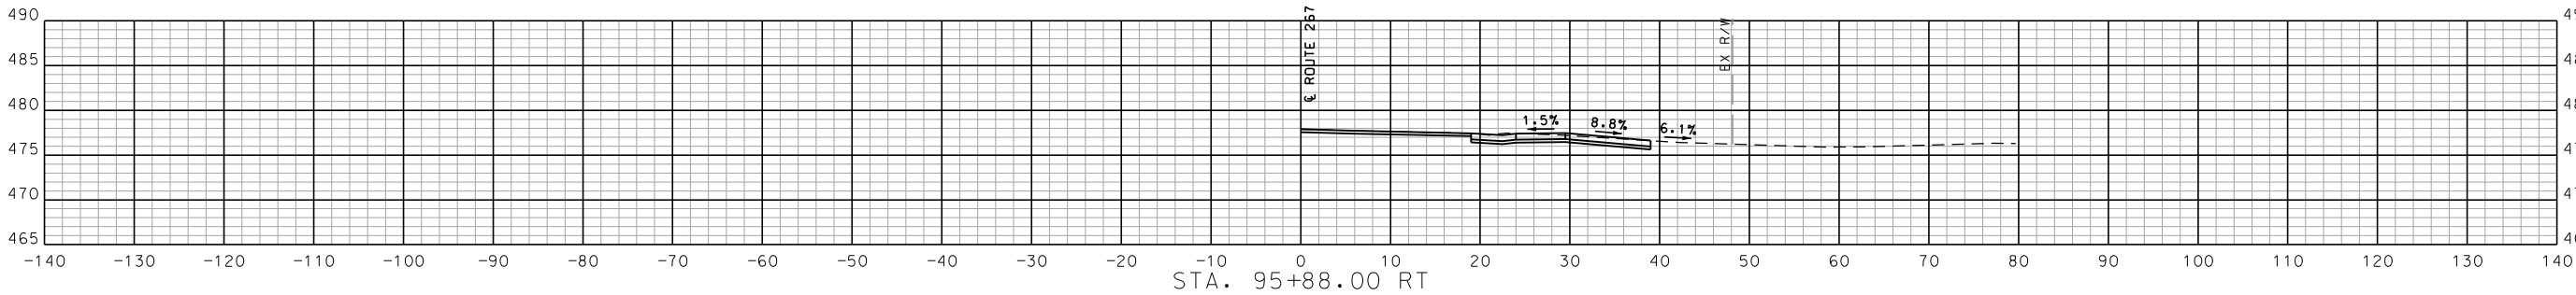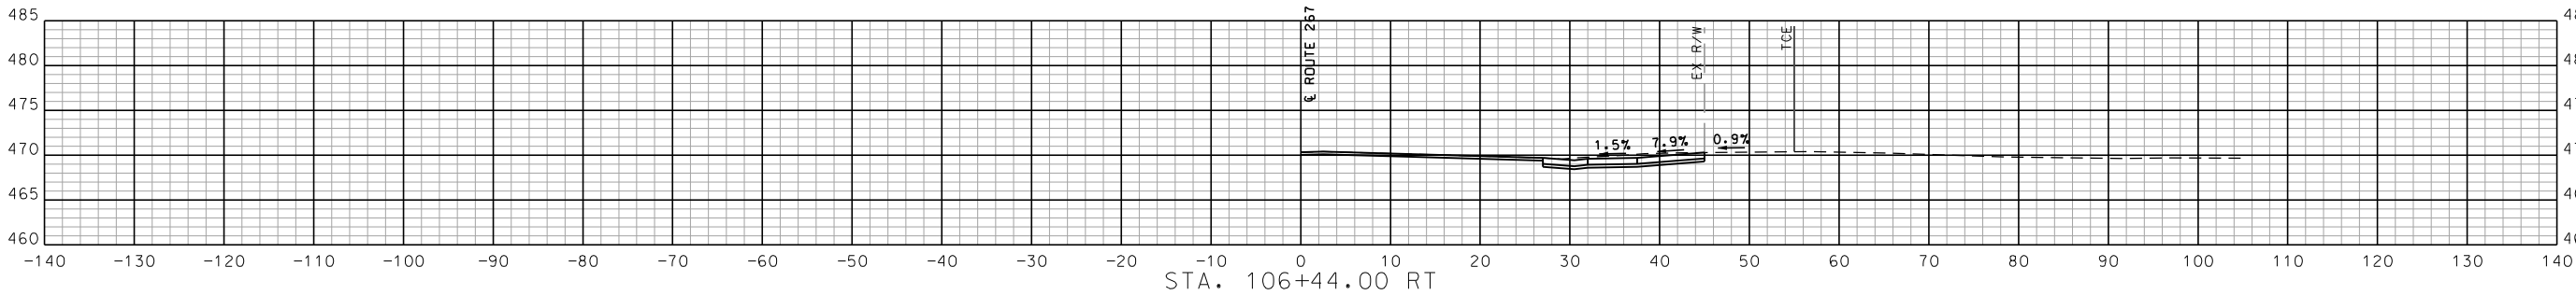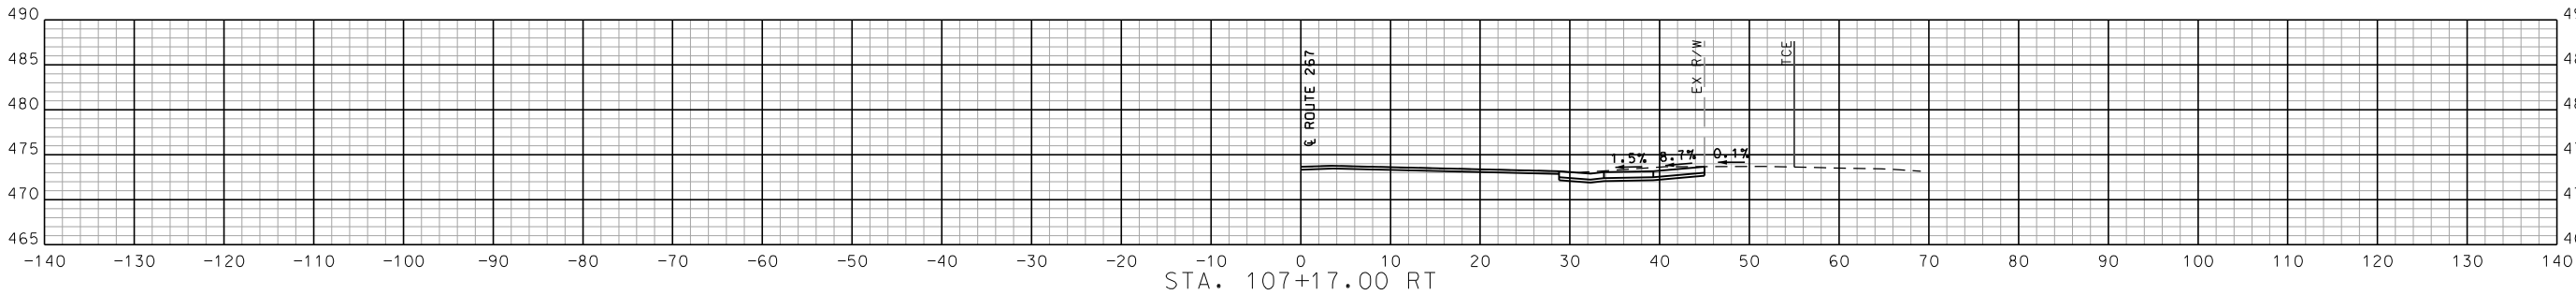

ENTRANCE PROFILES
SHEET 17 OF 34

STA. 93+65.50 TO STA. 107+17.00



DATE PREPARED 4/9/2025	
ROUTE 267	STATE MO
DISTRICT SL	SHEET NO. 18
COUNTY ST. LOUIS	
JOB NO. J6S3397	
CONTRACT ID.	
PROJECT NO.	
BRIDGE NO.	

DATE	DESCRIPTION

MISSOURI HIGHWAYS AND TRANSPORTATION COMMISSION

105 WEST CAPITOL
JEFFERSON CITY, MO 65102
1-888-ASK-MODOT (1-888-275-6636)

St. Louis
720 Olive Suite 200
St. Louis, MO 63101
314.598.8381

St. Charles
895 South Main Suite 209
St. Charles, MO 63301
636.493.8277


Collinsville
100 Lumber Court Suite 1
Collinsville, MO 63901
618.345.2200

Bellville
16521 County Suite 200
Bellville, IL 62220
618.416.4688


www.oatesassociates.com

MISSOURI DESIGN FIRM PE-001166


OATES
ASSOCIATES

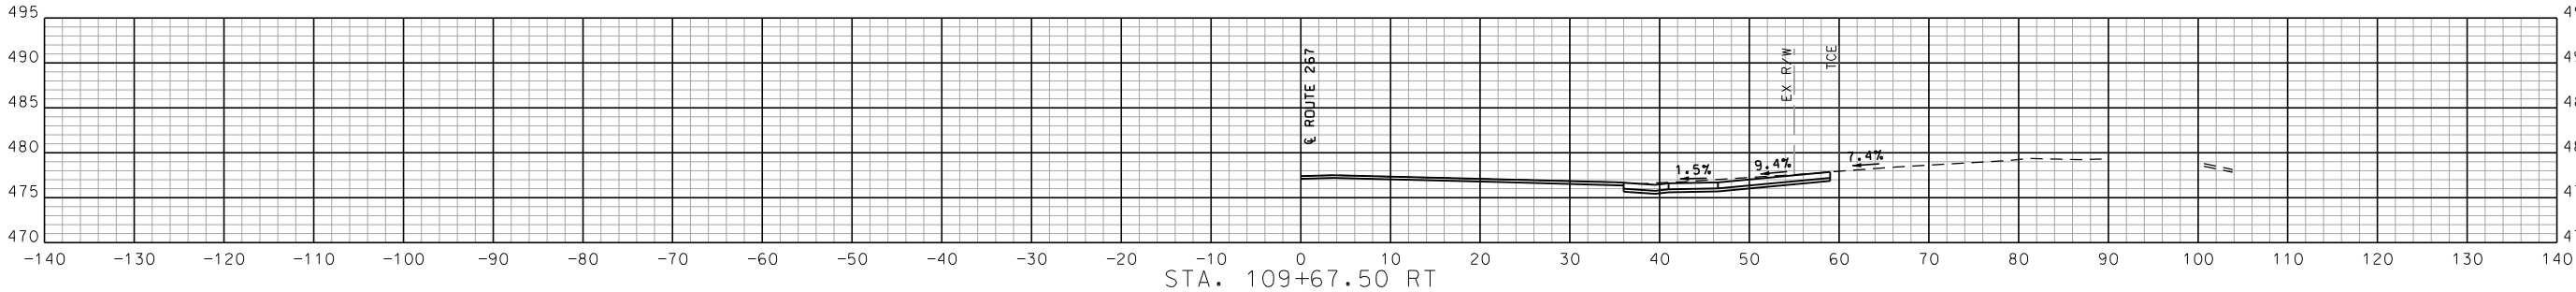


STA. 109+67.50 RT

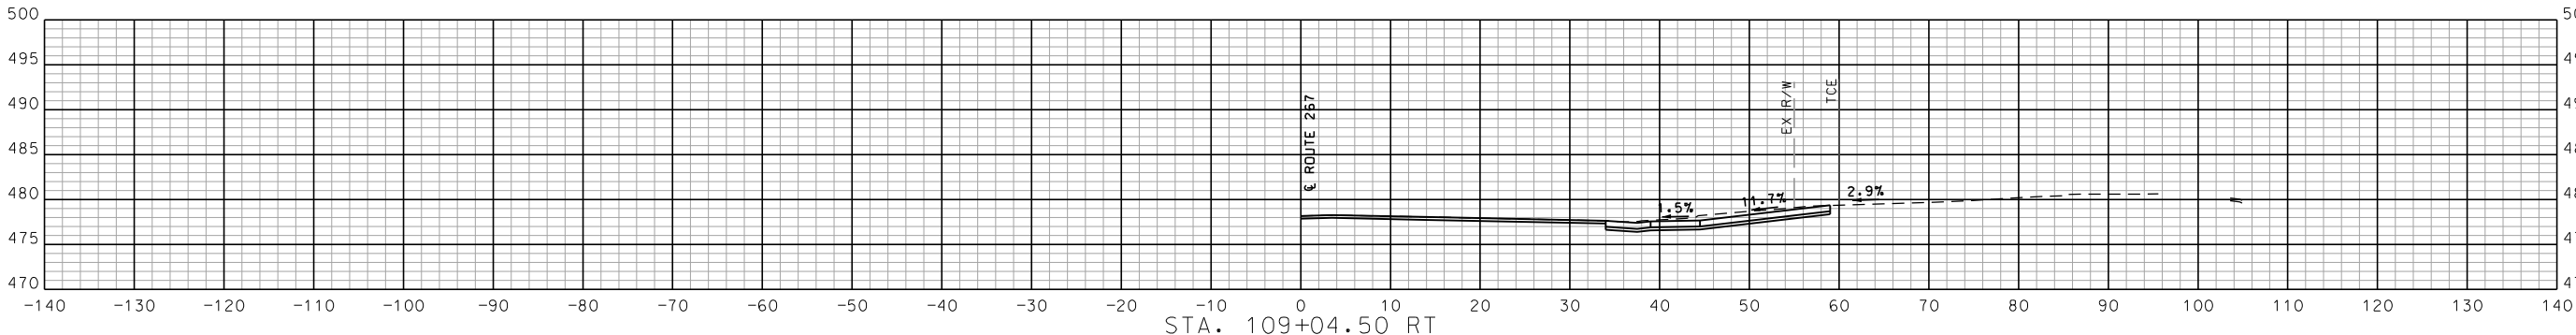

STA. 109+04.50 RT

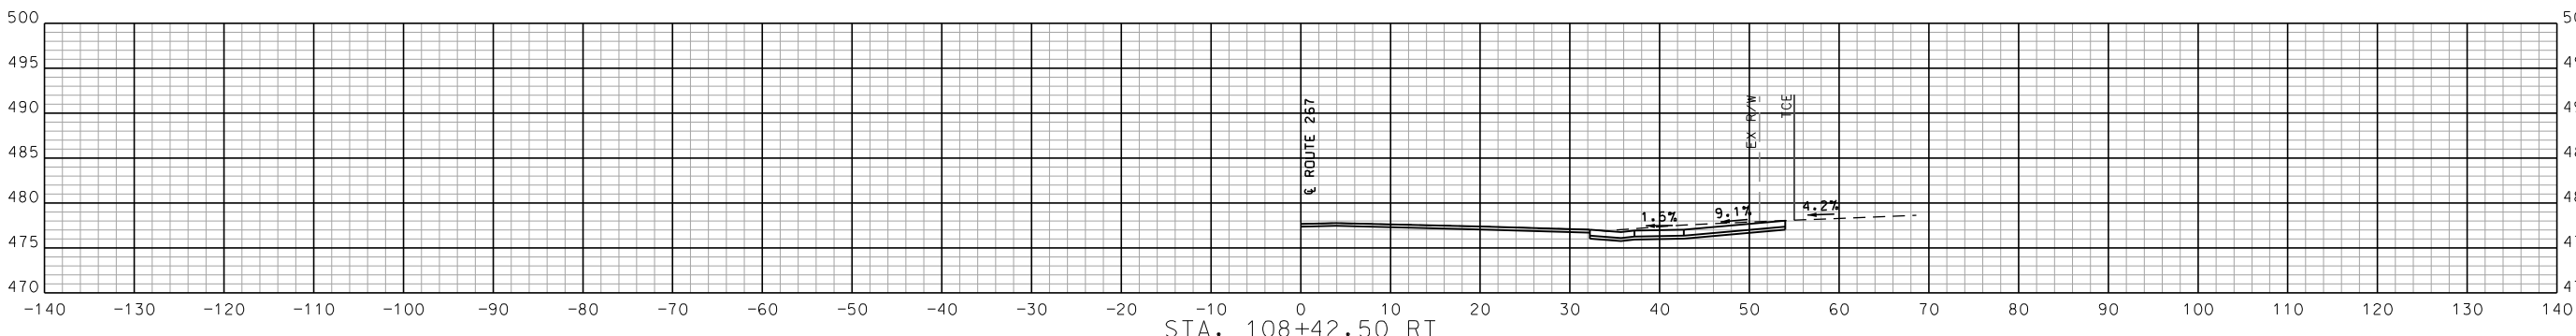


STA. 108+42.50 RT

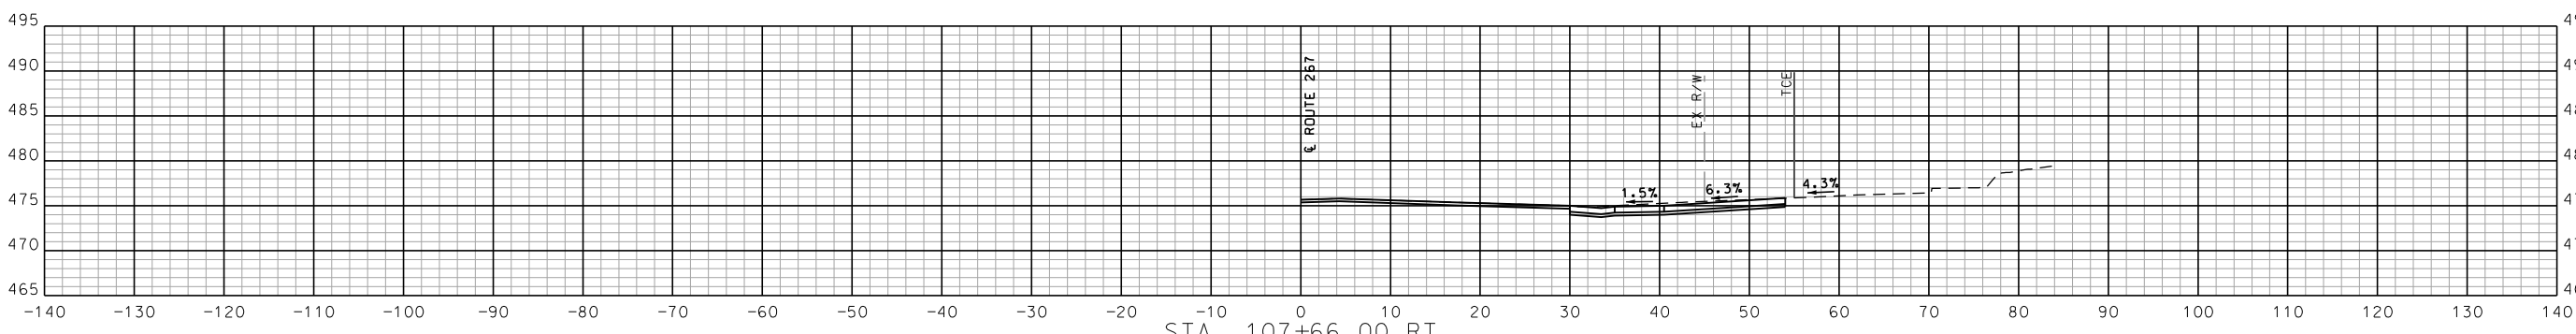

STA. 107+66.00 RT

STA. 107+66.00 TO STA. 109+67.50

ENTRANCE PROFILES
SHEET 18 OF 34

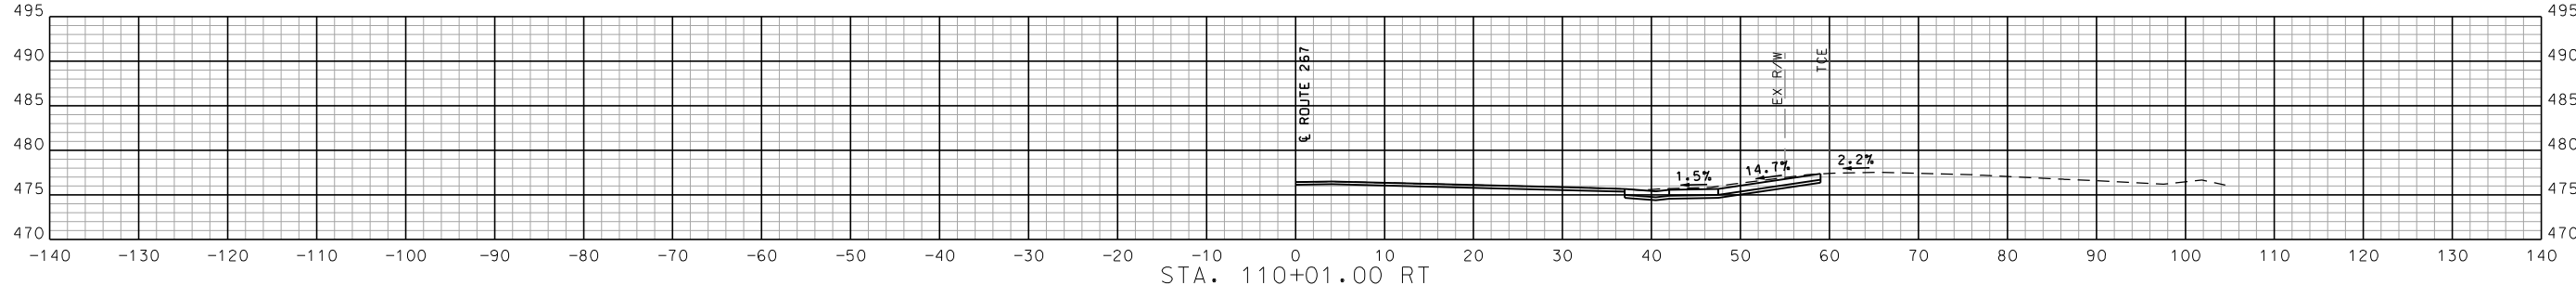

ENTRANCE PROFILES
SHEET 19 OF 34



DATE PREPARED 4/9/2025	
ROUTE 267	STATE MO
DISTRICT SL	SHEET NO. 20
COUNTY ST. LOUIS	
JOB NO. J6S3397	
CONTRACT ID.	
PROJECT NO.	
BRIDGE NO.	

DATE	DESCRIPTION

MISSOURI HIGHWAYS AND TRANSPORTATION COMMISSION



105 WEST CAPITOL
JEFFERSON CITY, MO 65102
1-888-ASK-MODOT (1-888-275-6636)

St. Louis

720 Olive Suite 700
St. Louis, MO 63101
314.598.8381

St. Charles

895 South Main Suite 209
St. Charles, MO 63301
636.493.8277

Collinsville






100 Lumber Court Suite 1
Collinsville, MO 63934
618.345.2200

Bellaire

16520 Collins Suite 200
Bellaire, IL 62220
618.416.4688

www.oatesassociates.com

MISSOURI DESIGN FIRM PE-001166

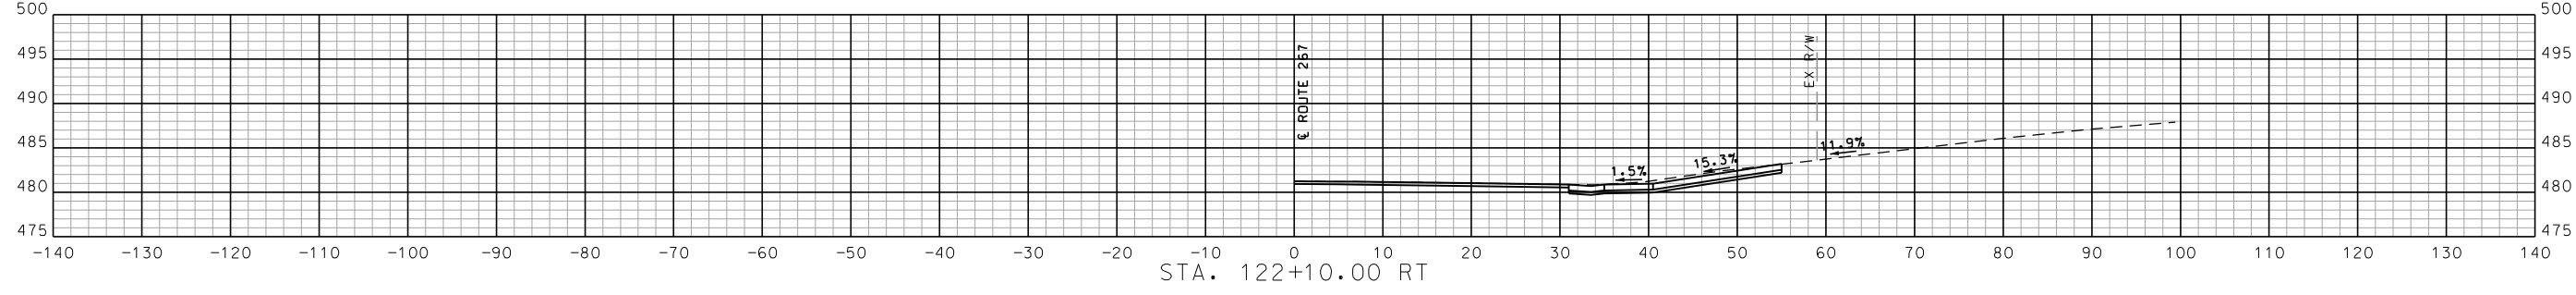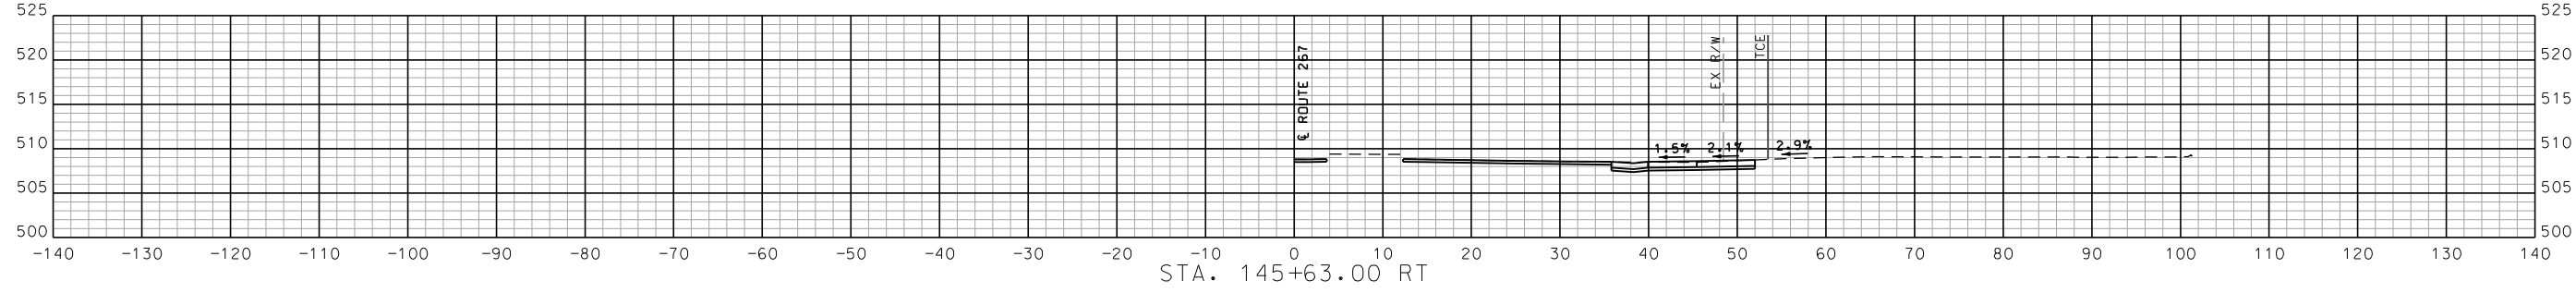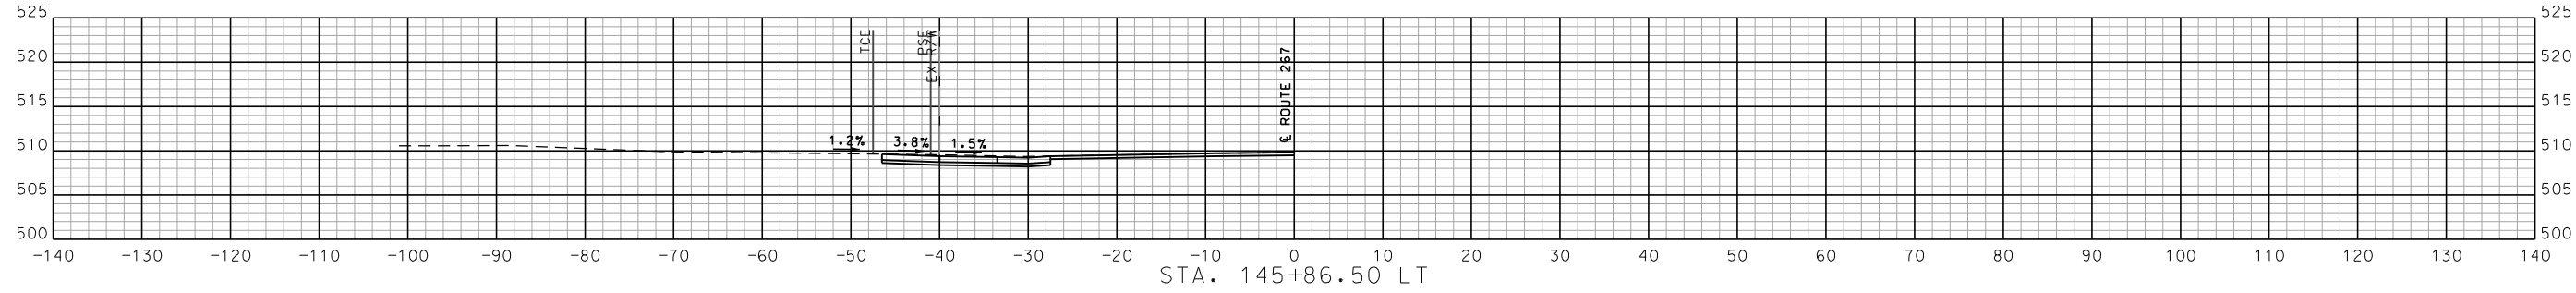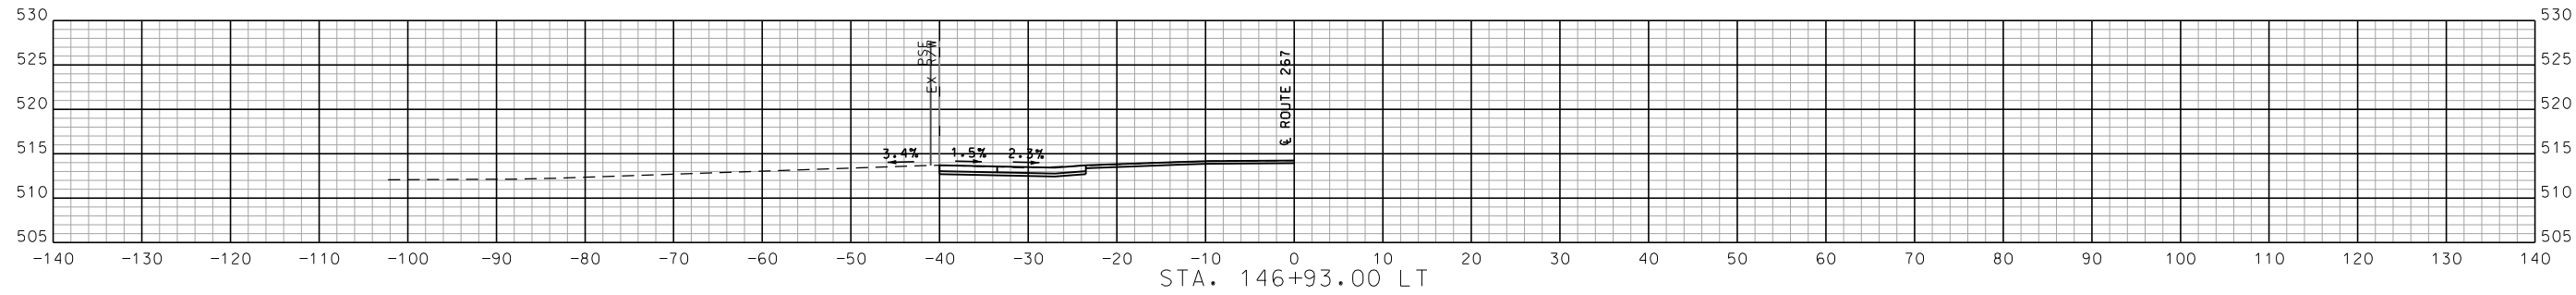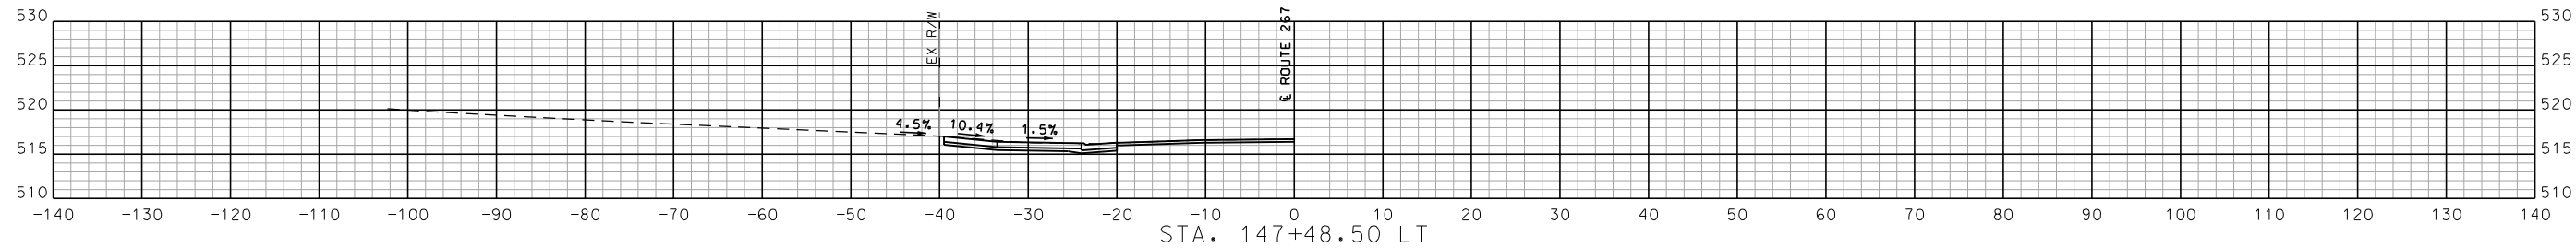

STA. 122+10.00 TO STA. 147+48.50

ENTRANCE PROFILES
SHEET 20 OF 34



DATE PREPARED
4/9/2025

ROUTE 267	STATE MO
DISTRICT SL	SHEET NO. 21
COUNTY ST. LOUIS	
JOB NO. J6S3397	
CONTRACT ID.	

PROJECT NO.
BRIDGE NO.






DATE	DESCRIPTION

MISSOURI HIGHWAYS AND TRANSPORTATION COMMISSION

105 WEST CAPITOL
JEFFERSON CITY, MO 65102
1-888-ASK-MODOT (1-888-275-6636)

St. Louis 720 Olive, Suite 700 St. Louis, MO 63101 618.465.2200 618.465.2201	St. Charles 895 South Main, Suite 200 St. Charles, MO 63301 636.493.6277
Collinsville 100 Lumber Court, Suite 1 Collinsville, MO 63934 618.465.2200	Bellville 16521 County Road 200 Bellville, IL 62220 618.416.4688 www.oatesassociates.com

MISSOURI DESIGN FIRM PE-001166

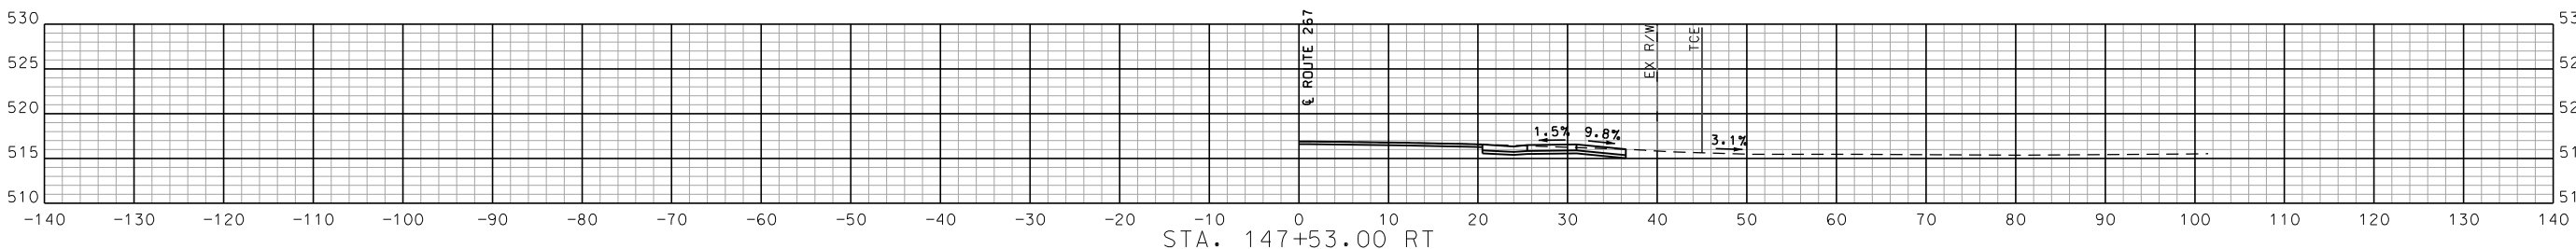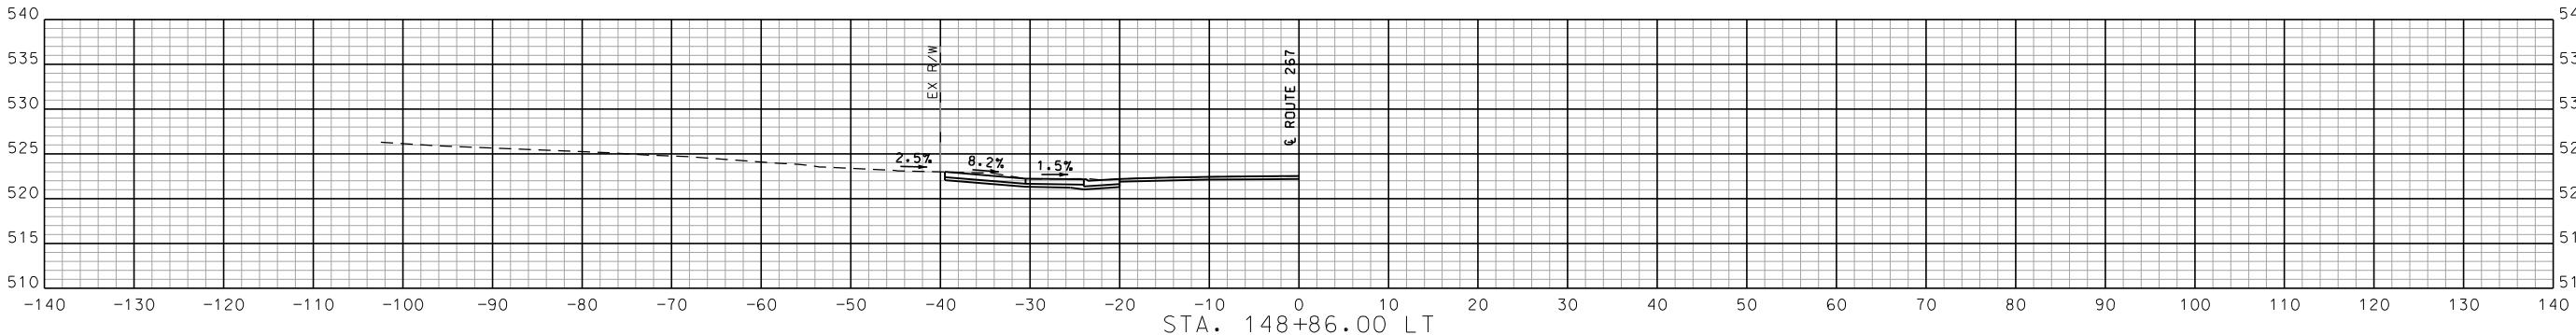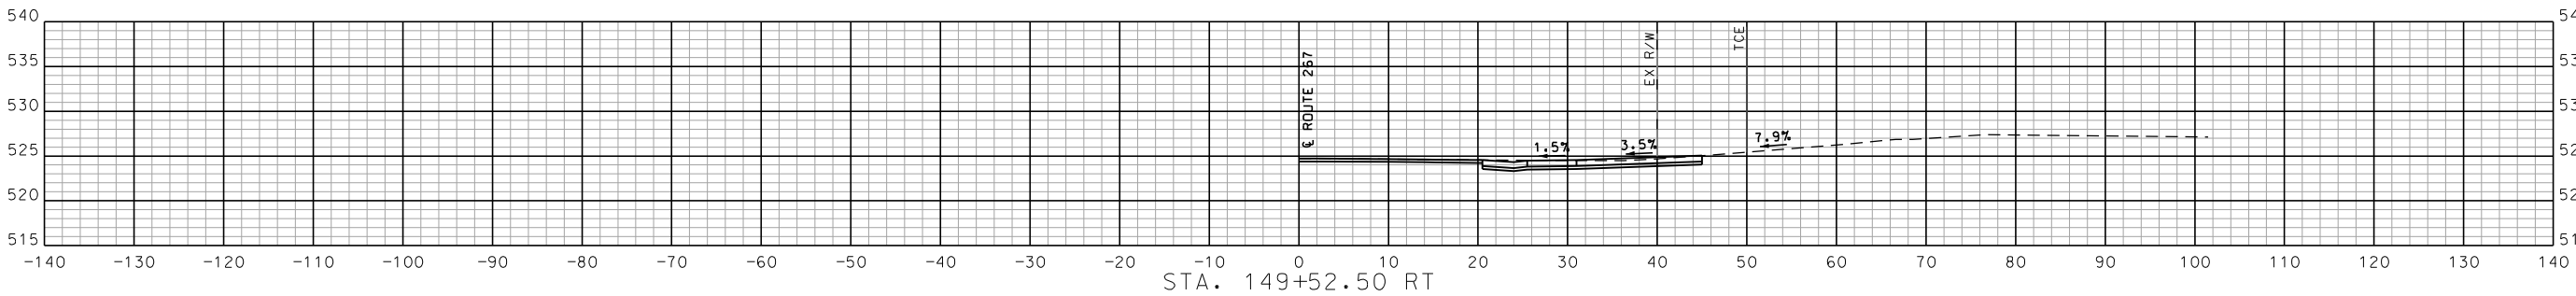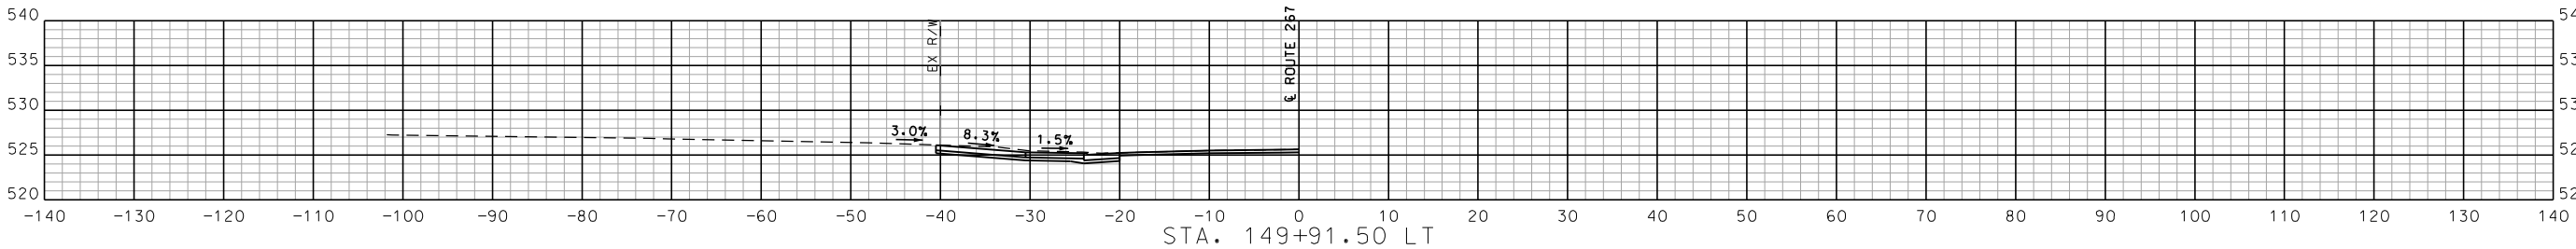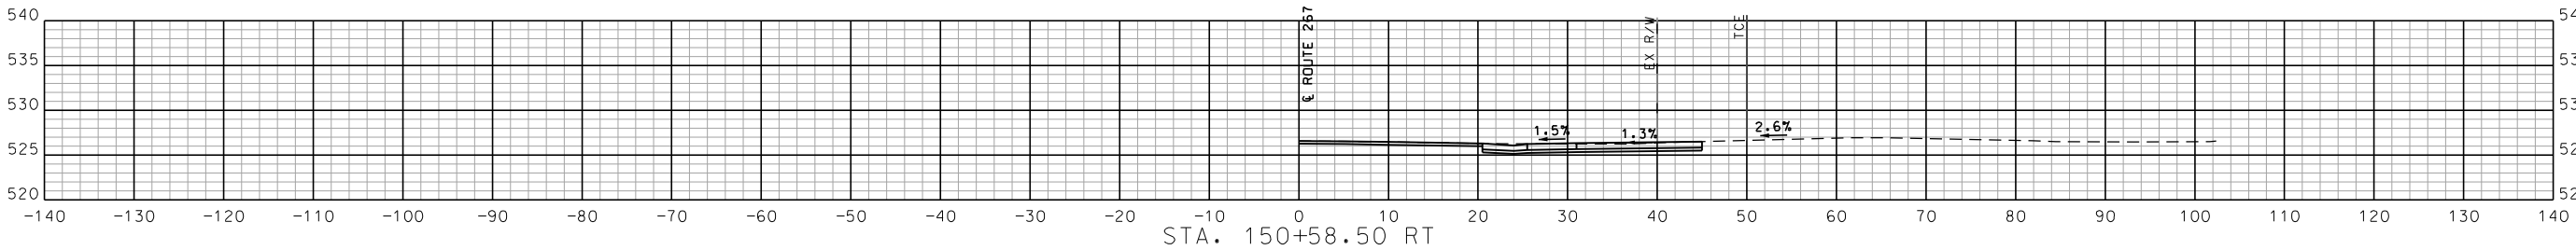

ENTRANCE PROFILES
SHEET 21 OF 34

STA. 147+53.00 TO STA. 150+58.50



DATE PREPARED 4/9/2025	
ROUTE 267	STATE MO
DISTRICT SL	SHEET NO. 22
COUNTY ST. LOUIS	
JOB NO. J6S3397	
CONTRACT ID.	
PROJECT NO.	
BRIDGE NO.	

DESCRIPTION

DATE

MISSOURI HIGHWAYS AND TRANSPORTATION COMMISSION



105 WEST CAPITOL
JEFFERSON CITY, MO 65102
1-888-ASK-MODOT (1-888-275-6636)

St. Louis
720 Olive Suite 200
St. Louis, MO 63101
314.598.8381

St. Charles
895 South Main Suite 200
St. Charles, MO 63301
636.493.8277






Collinsville
100 Lumber Court Suite 1
Collinsville, MO 63934
618.345.2000

Bellaire
16521 Church Suite 200
Bellaire, IL 62220
618.416.4688
www.oatesassociates.com

MISSOURI DESIGN FIRM PE-001166



REV.

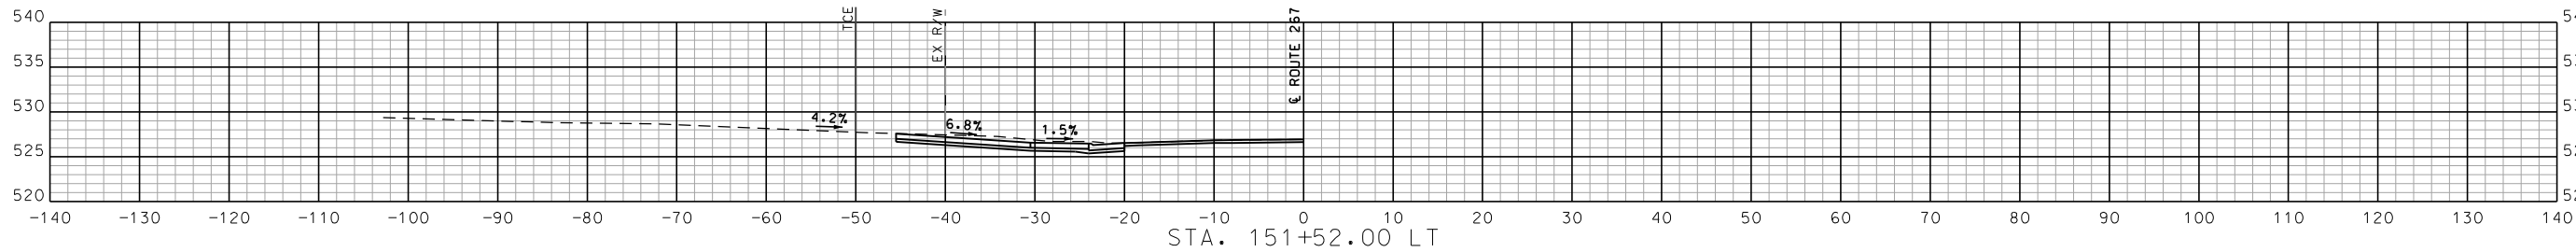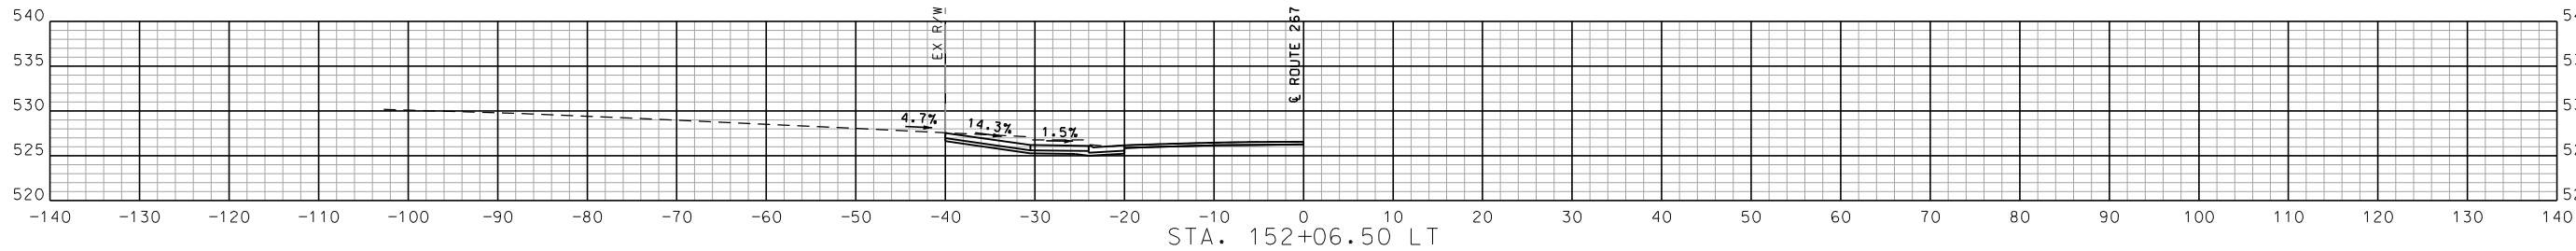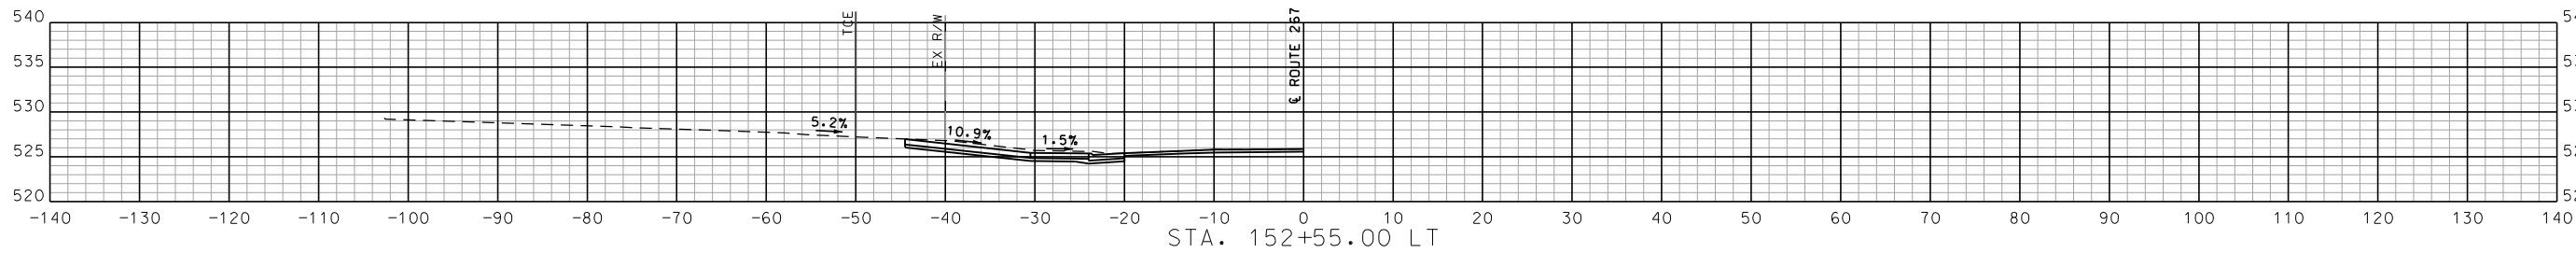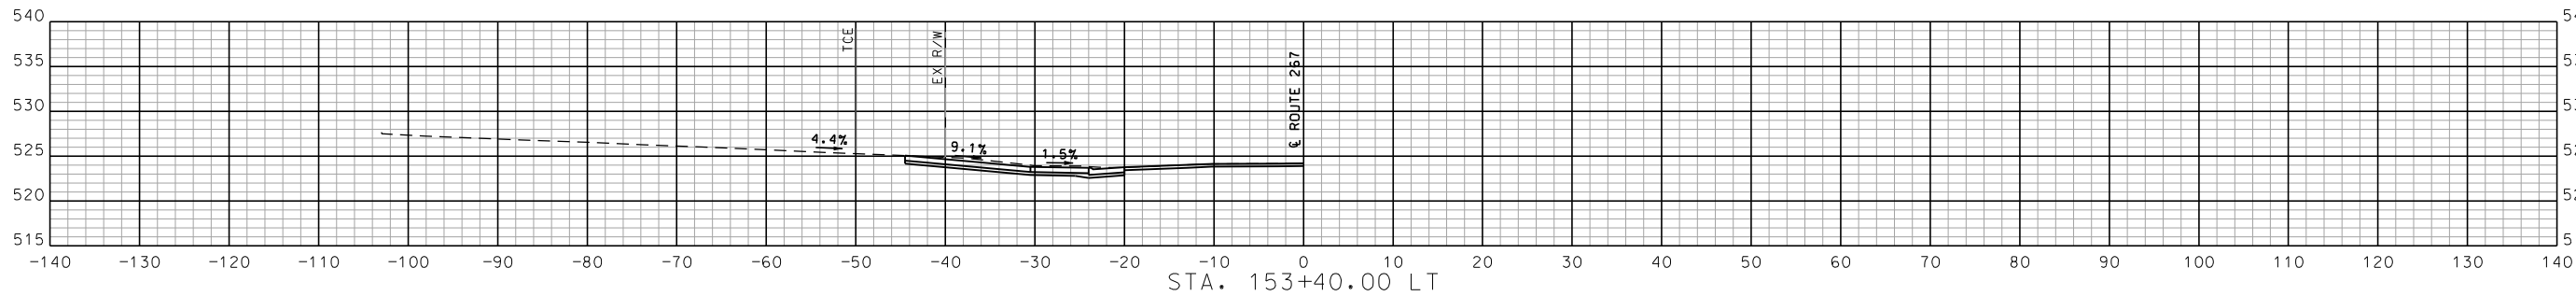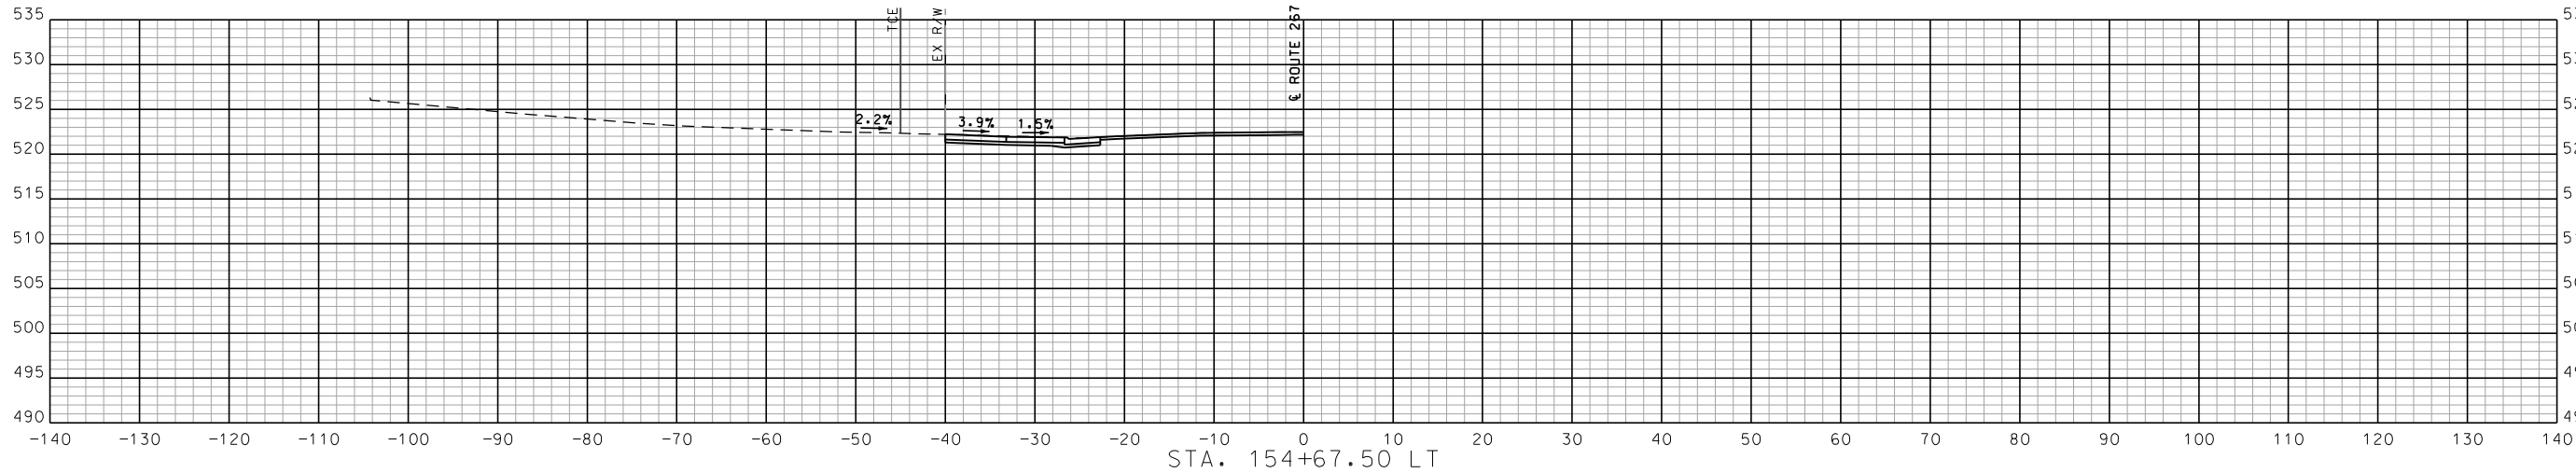

ENTRANCE PROFILES
SHEET 22 OF 34

STA. 151+52.00 TO STA. 154+67.50



DATE PREPARED 4/9/2025	
ROUTE 267	STATE MO
DISTRICT SL	SHEET NO.
COUNTY ST. LOUIS	
JOB NO. J6S3397	
CONTRACT ID. 23	
PROJECT NO.	

BRIDGE NO.

DATE	DESCRIPTION

MISSOURI HIGHWAYS AND TRANSPORTATION COMMISSION

105 WEST CAPITOL
JEFFERSON CITY, MO 65102
1-888-ASK-MODOT (1-888-275-6636)

St. Louis
720 Olive Suite 200
St. Louis, MO 63101
314.598.8381


St. Charles
895 South Main Suite 200
St. Charles, MO 63301
636.493.6277

Collinsville
100 Lumber Court Suite 1
Collinsville, MO 63901
618.345.2000


Bellville
16521 Church Suite 200
Bellville, IL 62220
618.416.4688

www.oatesassociates.com


MISSOURI DESIGN FIRM PE-001166

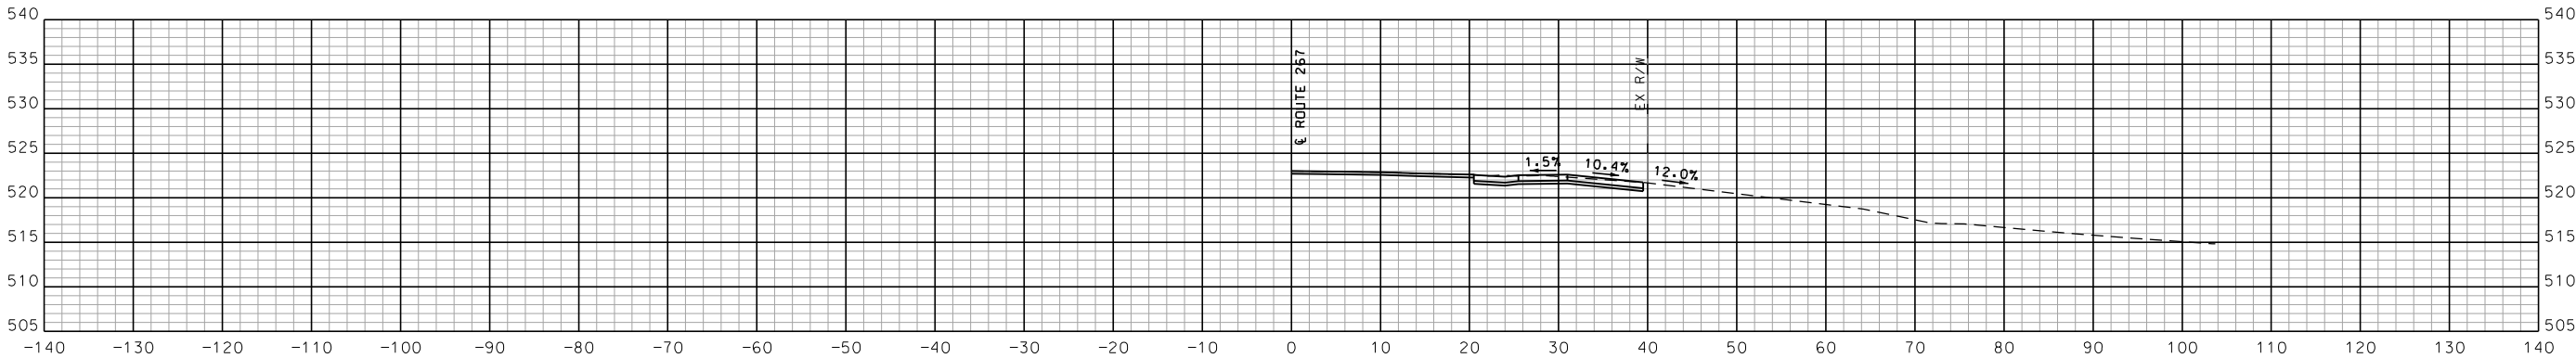


STA. 156+73.00 RT

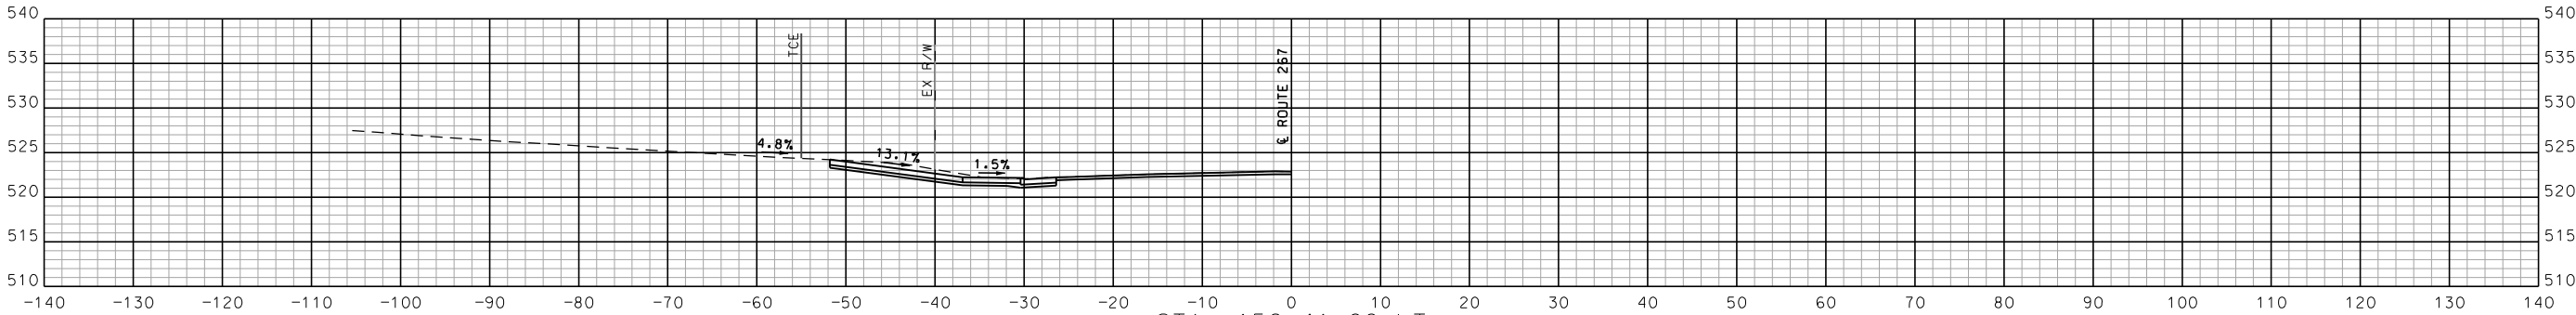

STA. 156+41.00 LT

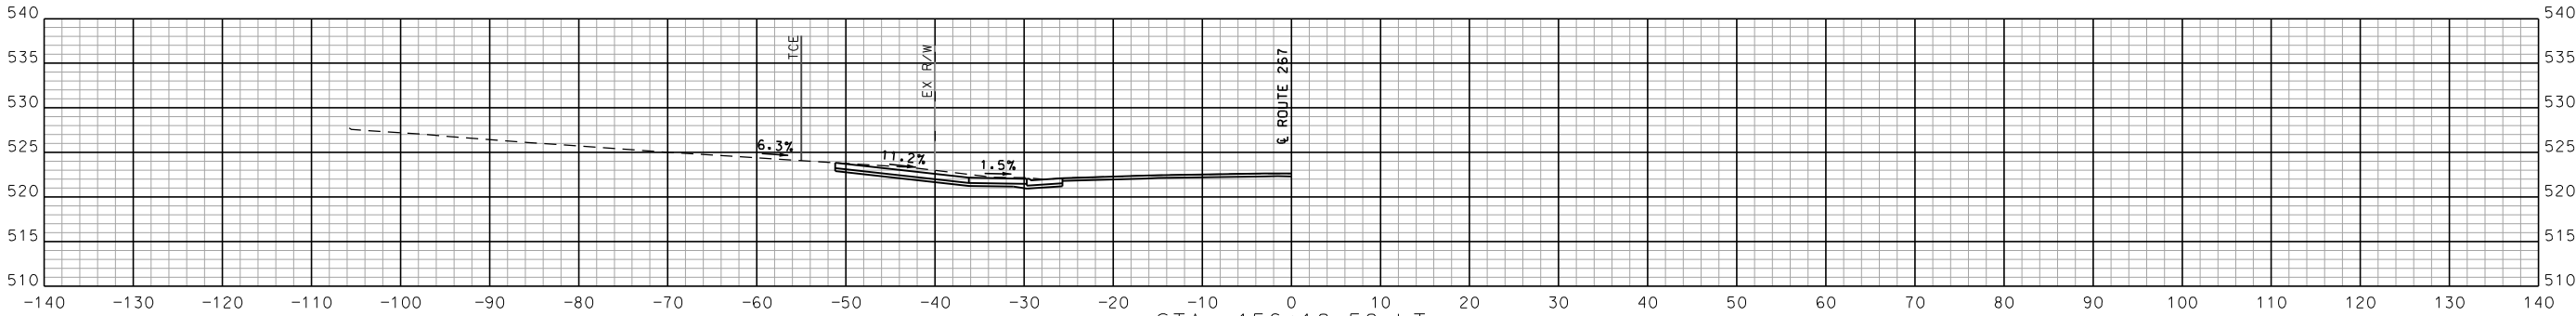

STA. 156+10.50 LT

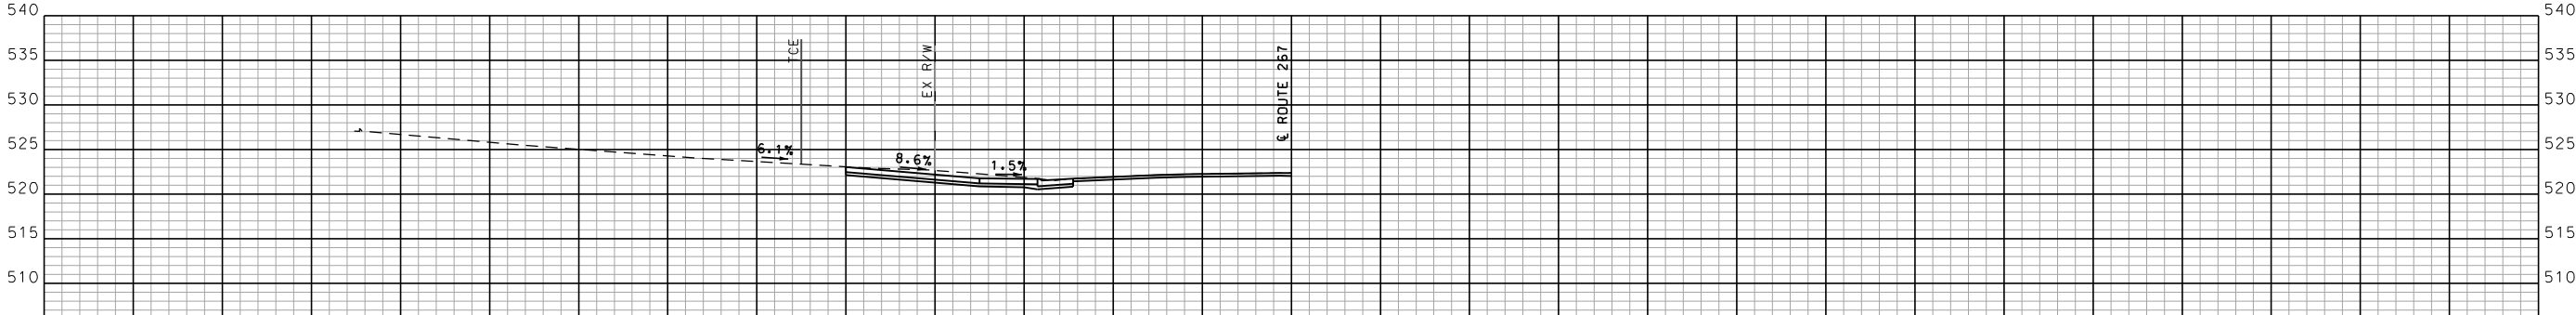

STA. 155+49.50 LT

ENTRANCE PROFILES
SHEET 23 OF 34

STA. 155+49.50 TO STA. 156+73.00



DATE PREPARED 4/9/2025	
ROUTE 267	STATE MO
DISTRICT SL	SHEET NO. 24
COUNTY ST. LOUIS	
JOB NO. J6S3397	
CONTRACT ID.	
PROJECT NO.	
BRIDGE NO.	





DATE	DESCRIPTION

MISSOURI HIGHWAYS AND TRANSPORTATION COMMISSION

105 WEST CAPITOL
JEFFERSON CITY, MO 65102
1-888-ASK-MODOT (1-888-275-6636)

St. Louis 720 Olive Suite 700 St. Louis, MO 63101 618.458.8381	St. Charles 895 South Main Suite 209 St. Charles, MO 63301 636.493.8277
Collinsville 100 Lumber Court Suite 1 Collinsville, MO 63934 618.445.2200	Bellville 16521 Church Suite 200 Bellville, IL 62220 618.416.4688

MISSOURI DESIGN FIRM PE-001166
www.oatesassociates.com

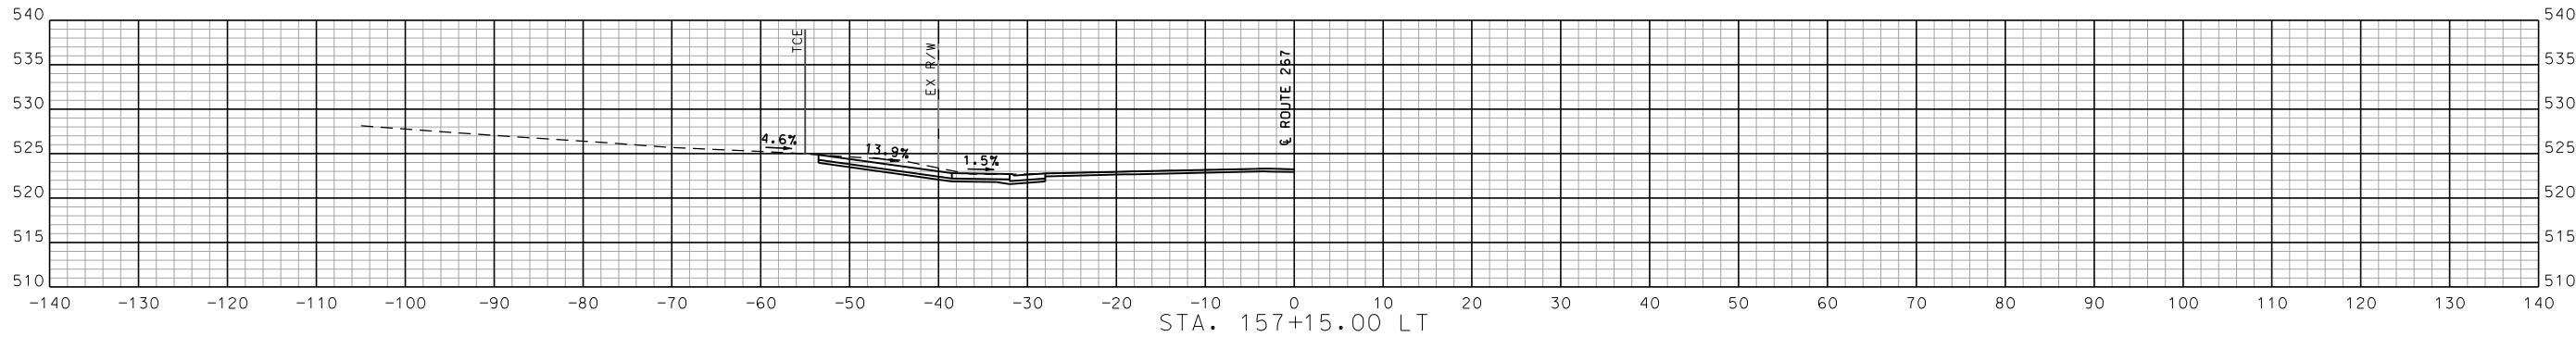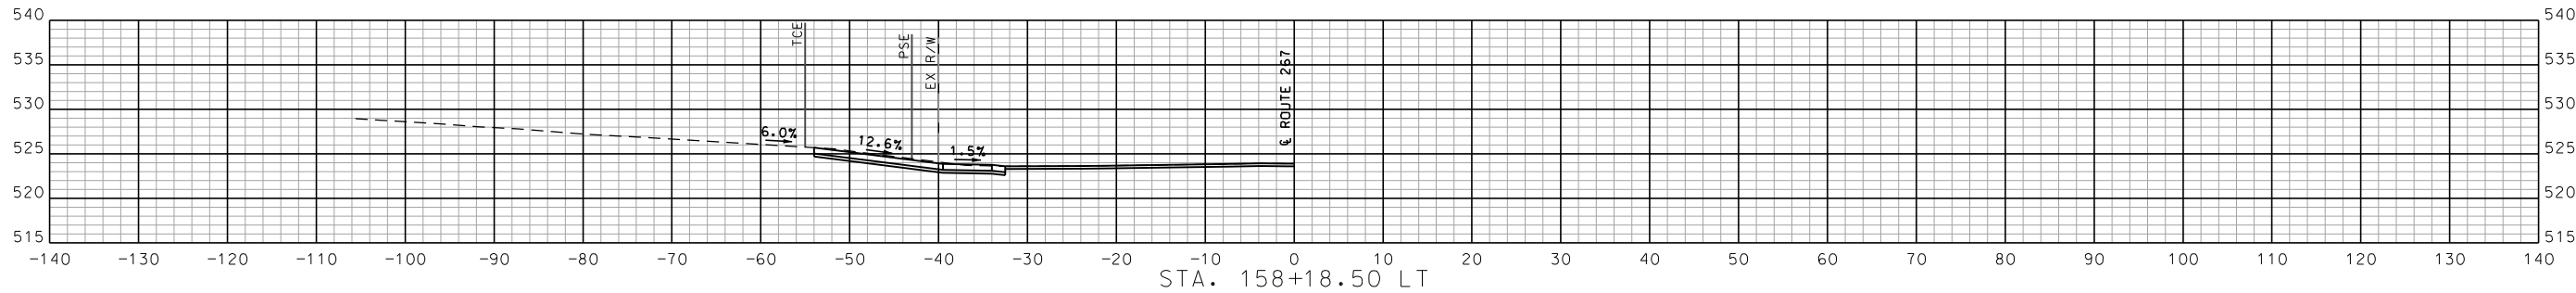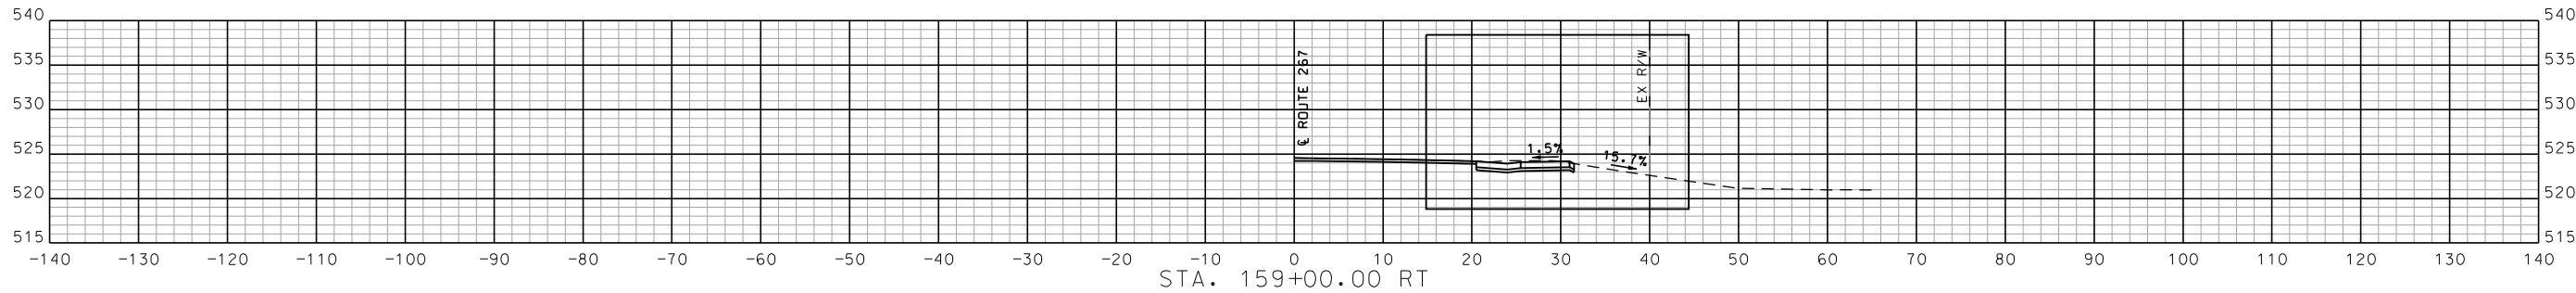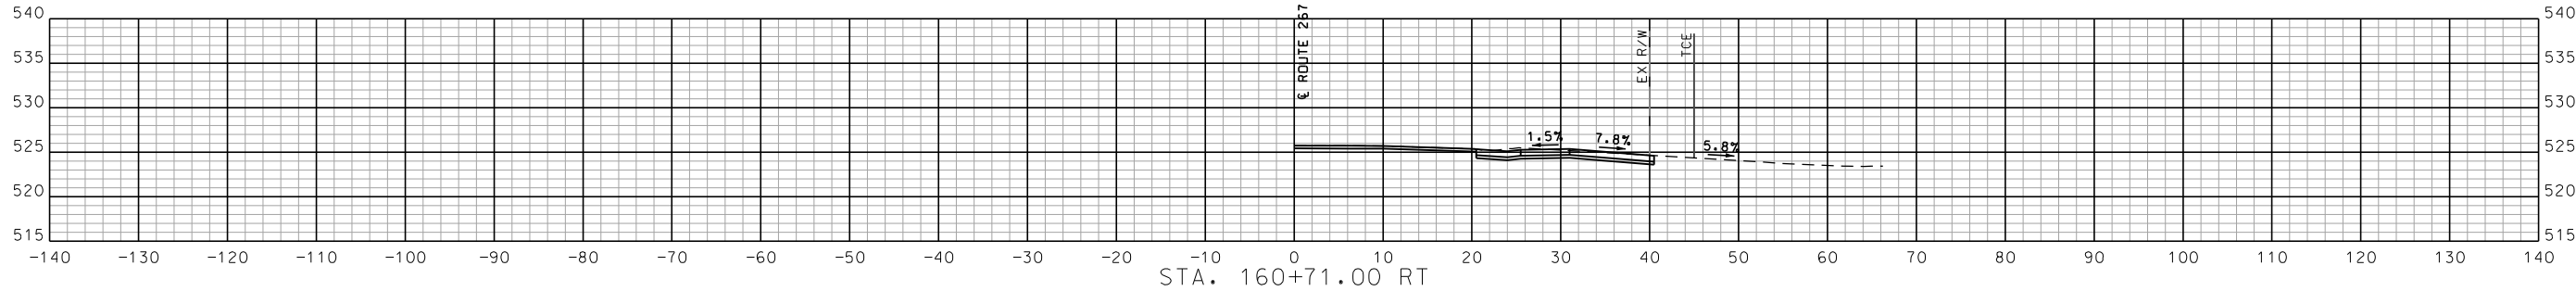

STA. 157+15.00 TO STA. 160+71.00

ENTRANCE PROFILES
SHEET 24 OF 34



DATE PREPARED 4/9/2025	
ROUTE 267	STATE MO
DISTRICT SL	SHEET NO. 25
COUNTY ST. LOUIS	
JOB NO. J6S3397	
CONTRACT ID.	
PROJECT NO.	
BRIDGE NO.	

DATE	DESCRIPTION

MISSOURI HIGHWAYS AND TRANSPORTATION
COMMISSION

105 WEST CAPITOL
JEFFERSON CITY, MO 65102
1-888-ASK-MODOT (1-888-275-6636)

St. Louis
720 Olive Suite 200
St. Louis, MO 63101
314.598.8381

St. Charles
895 South Main Suite 209
St. Charles, MO 63301
636.493.8277





Collinsville
100 Lumber Court Suite 1
Collinsville, MO 63904
618.345.2000

Bellville
16521 Church Suite 200
Bellville, IL 62220
618.416.4688

www.oatesassociates.com

MISSOURI DESIGN FIRM PE-001166

OATES
ASSOCIATES

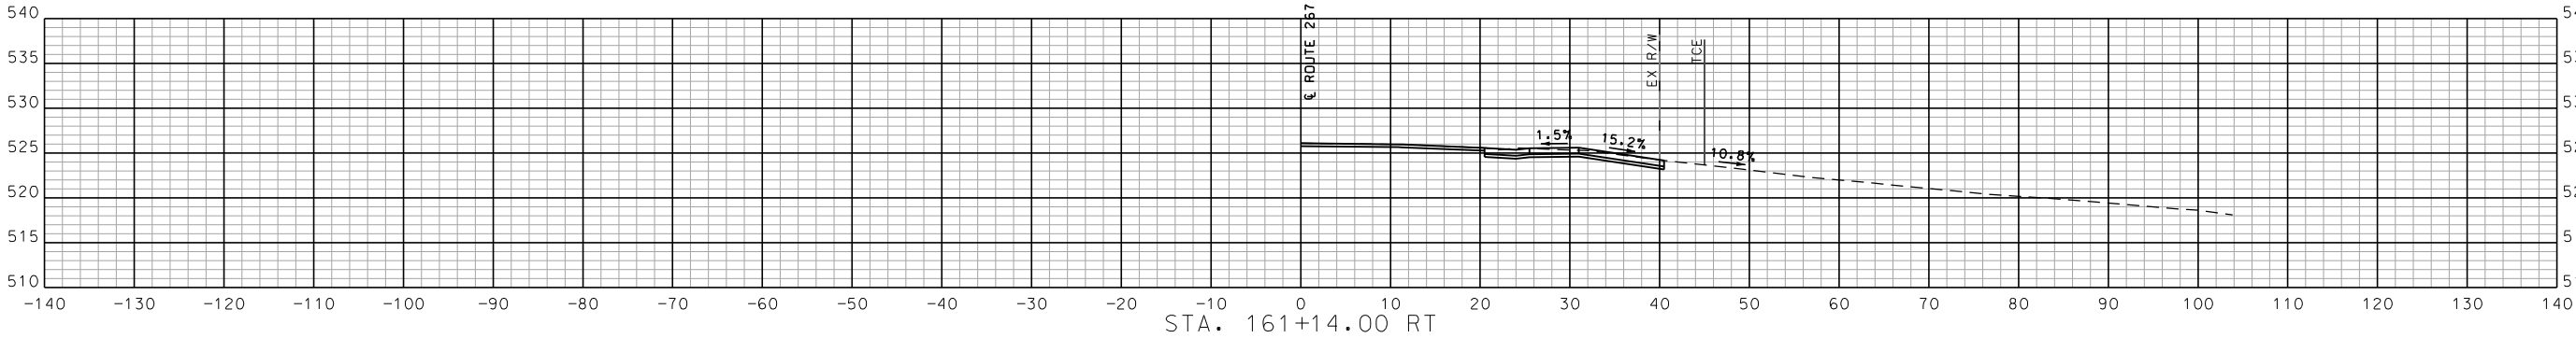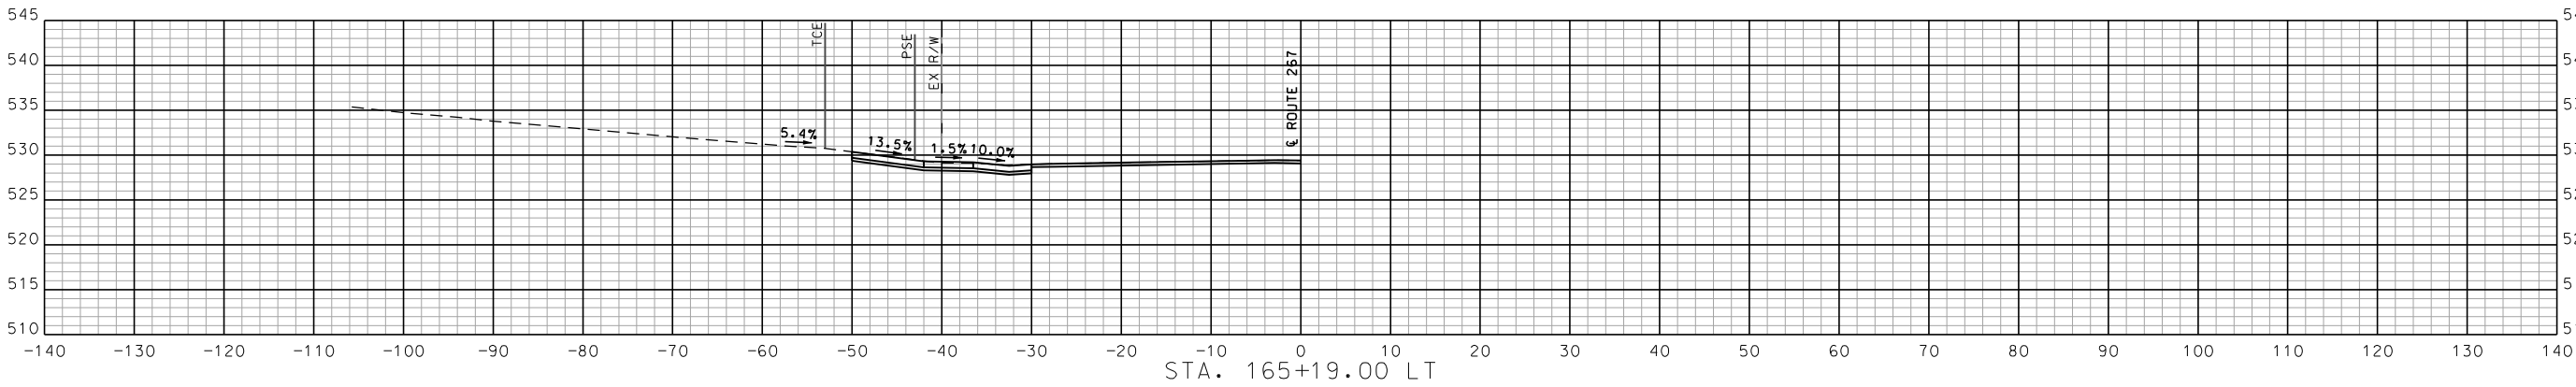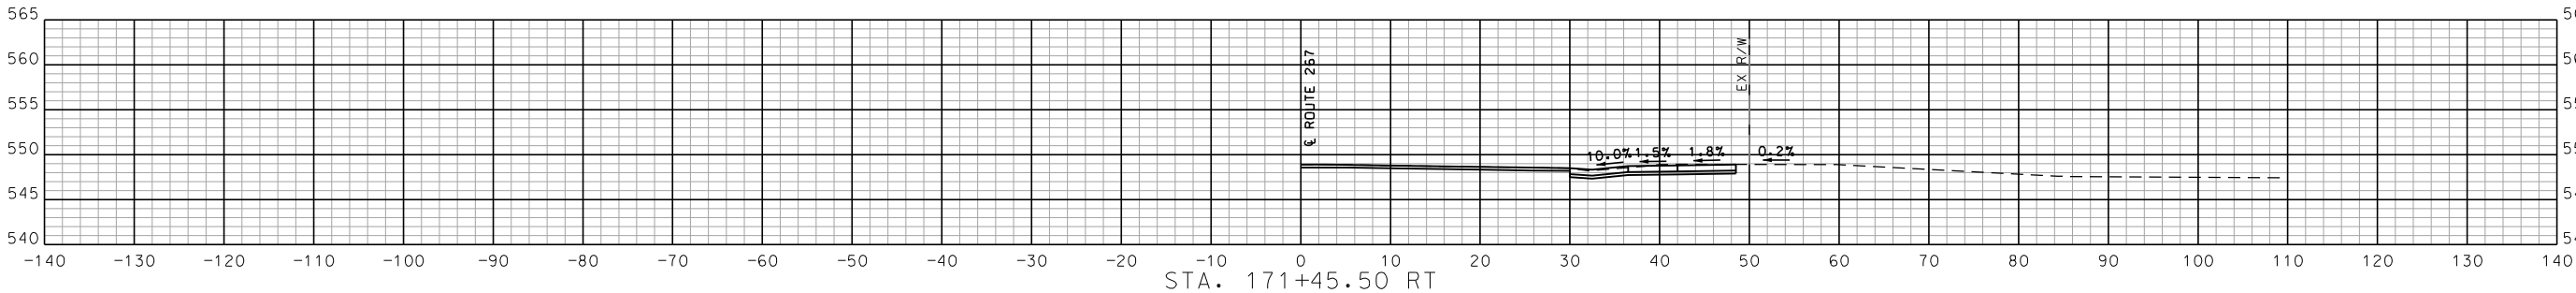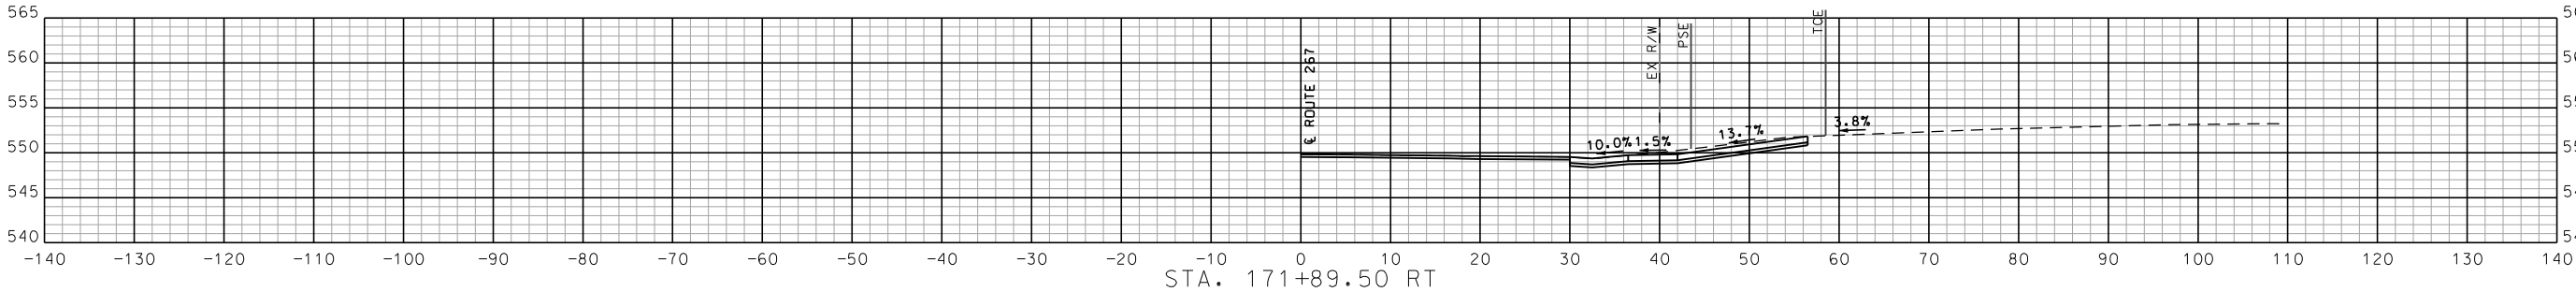

ENTRANCE PROFILES
SHEET 25 OF 34

STA. 161+14.00 TO STA. 171+89.50



DATE PREPARED 4/9/2025	
ROUTE 267	STATE MO
DISTRICT SL	SHEET NO. 26
COUNTY ST. LOUIS	
JOB NO. J6S3397	
CONTRACT ID.	
PROJECT NO.	
BRIDGE NO.	

DATE	DESCRIPTION

MISSOURI HIGHWAYS AND TRANSPORTATION COMMISSION

105 WEST CAPITOL
JEFFERSON CITY, MO 65102
1-888-ASK-MODOT (1-888-275-6636)


St. Louis
720 Olive Suite 700
St. Louis, MO 63101
314.598.8381

St. Charles
895 South Main Suite 209
St. Charles, MO 63301
636.493.8277


Collinsville
100 Lumber Court Suite 1
Collinsville, MO 63904
618.345.2000

Bellville
16521 Church Suite 200
Bellville, IL 62220
618.416.4688
www.oatesassociates.com


MISSOURI DESIGN FIRM PE-001166

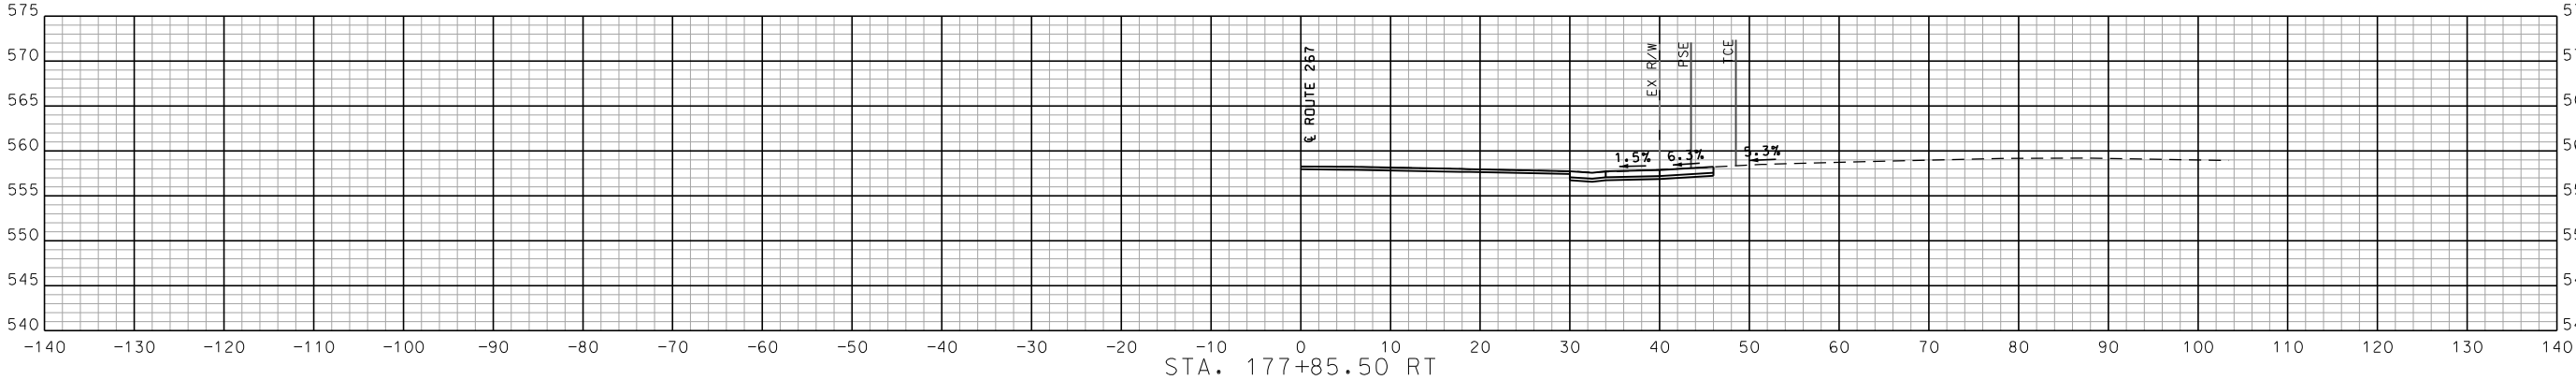


STA. 177+85.50 RT

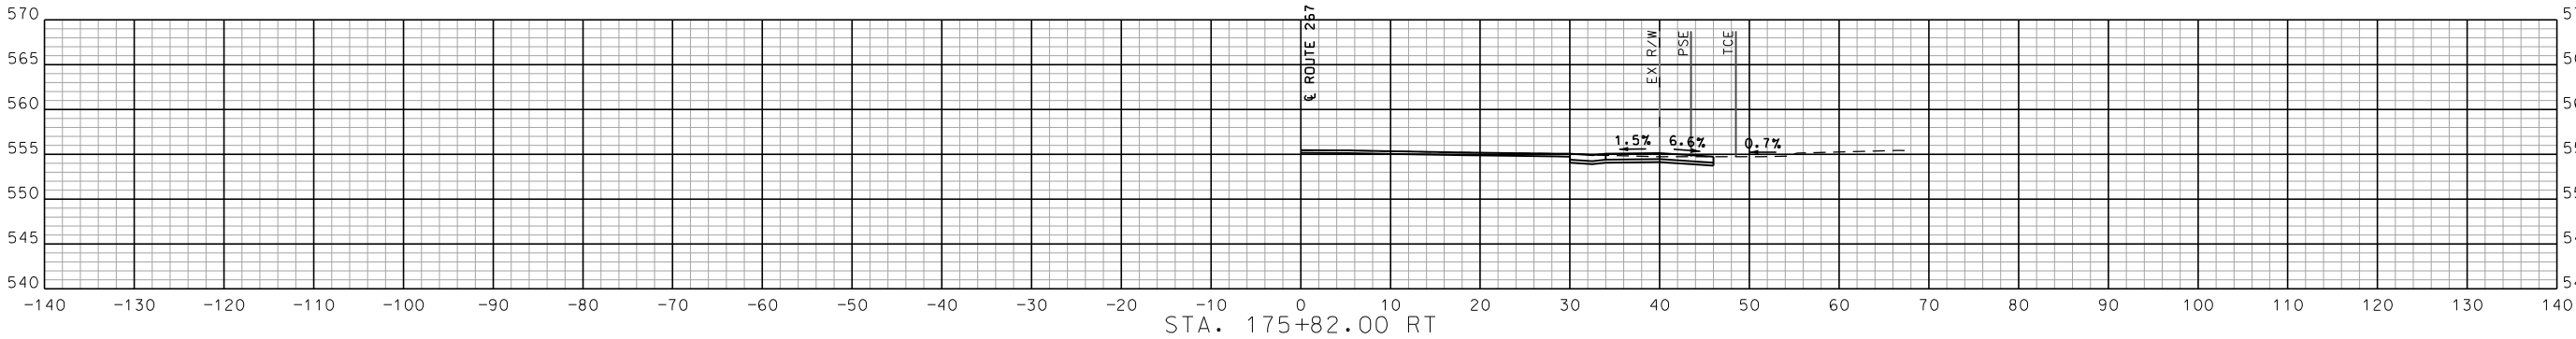

STA. 175+82.00 RT

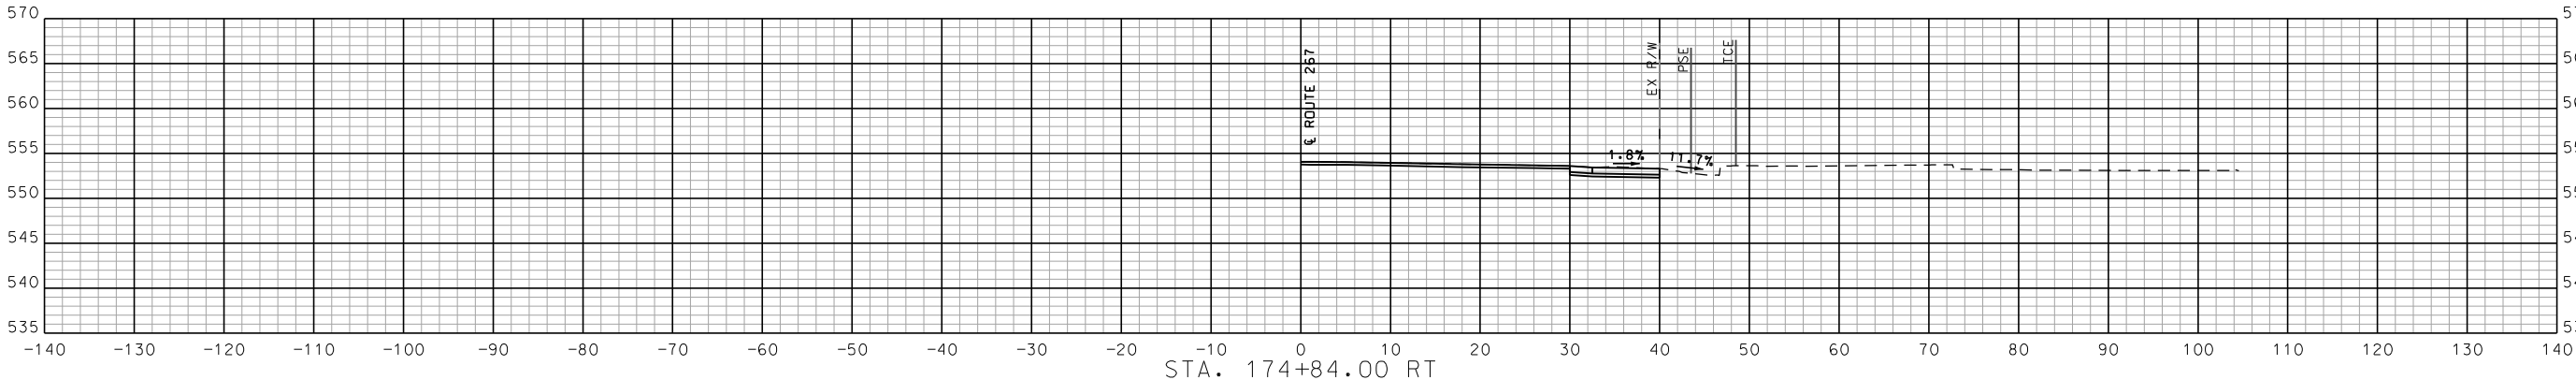

STA. 174+84.00 RT

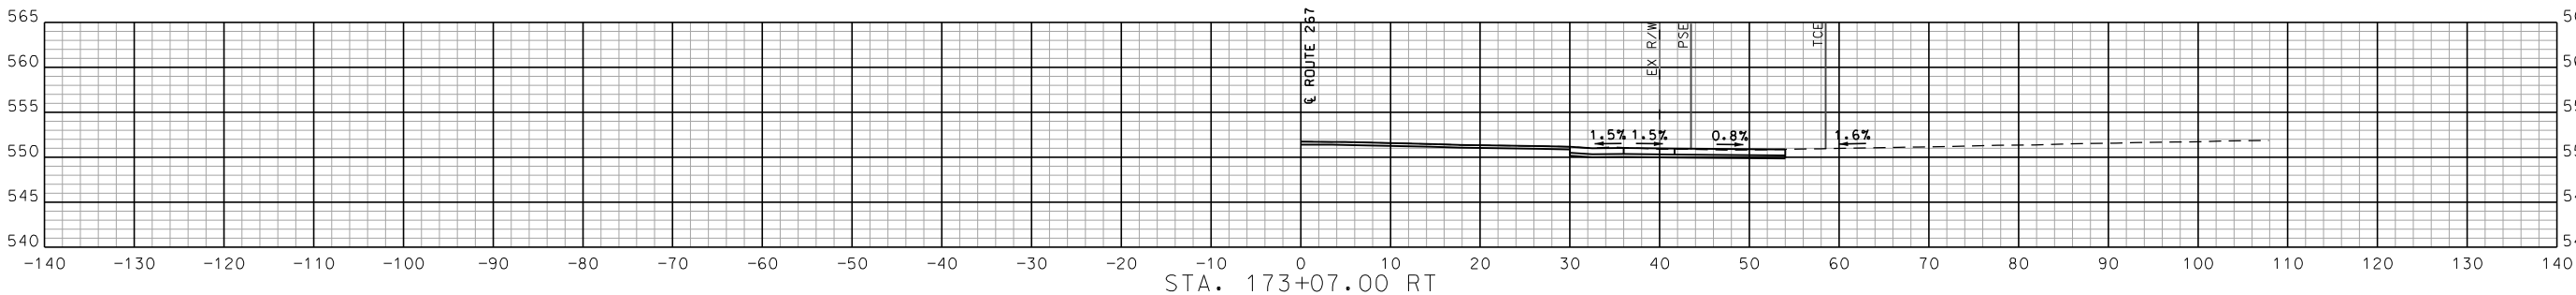

STA. 173+07.00 RT

STA. 173+07.00 TO STA. 177+85.50

ENTRANCE PROFILES
SHEET 26 OF 34



DATE PREPARED 4/9/2025	
ROUTE 267	STATE MO
DISTRICT SL	SHEET NO. 27
COUNTY ST. LOUIS	
JOB NO. J6S3397	
CONTRACT ID.	
PROJECT NO.	
BRIDGE NO.	

DATE	DESCRIPTION

MISSOURI HIGHWAYS AND TRANSPORTATION
COMMISSION



105 WEST CAPITOL
JEFFERSON CITY, MO 65102
1-888-ASK-MODOT (1-888-275-6636)






St. Louis
720 Olive Suite 200
St. Louis, MO 63101
314.598.8381

St. Charles
895 South Main Suite 200
St. Charles, MO 63031
636.493.8277

Collinsville
100 Lumber Court Suite 1
Collinsville, MO 63934
618.345.2000

Bellville
16521 Church Suite 200
Bellville, IL 62220
618.416.4688
www.oatesassociates.com

MISSOURI DESIGN FIRM PE-001166

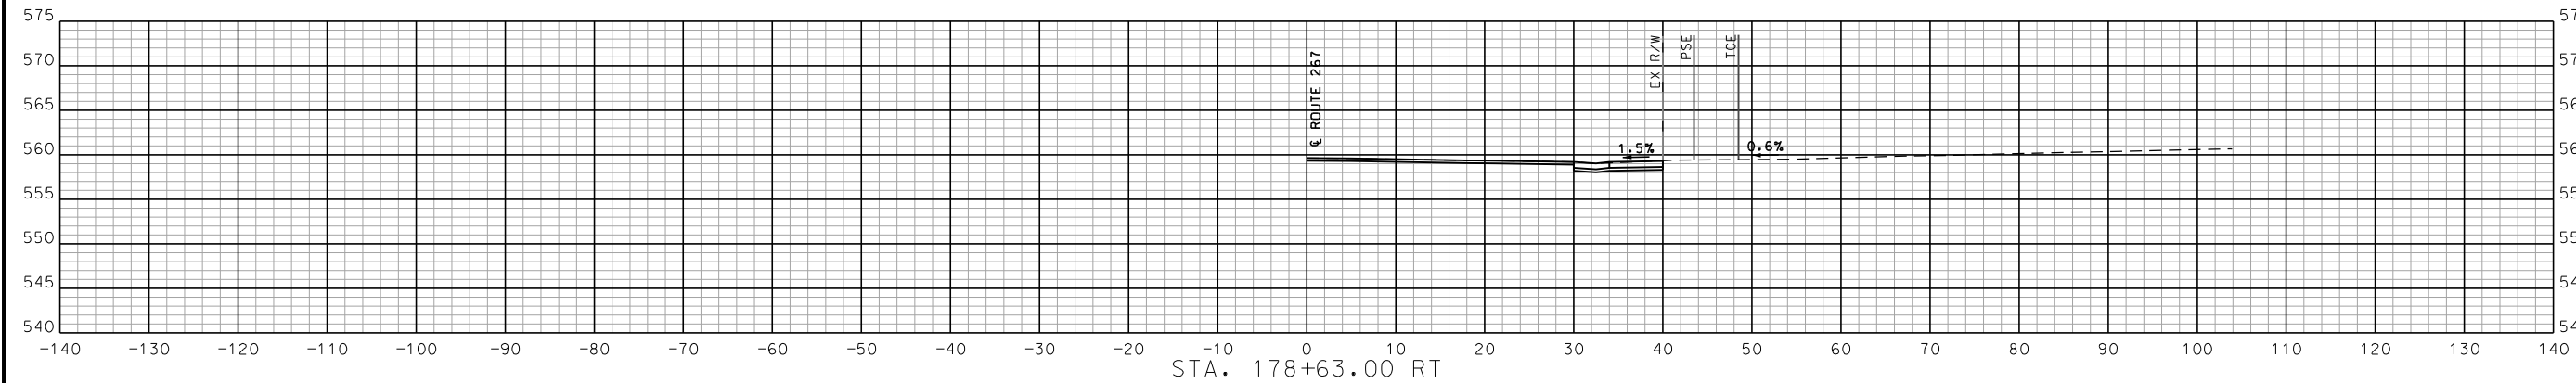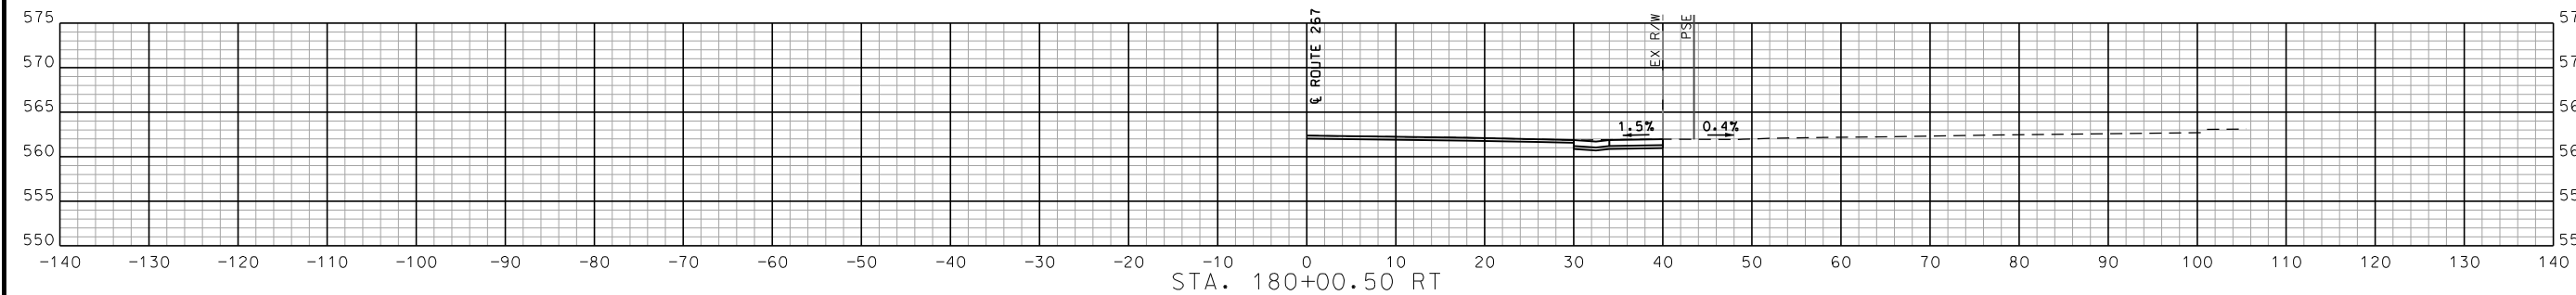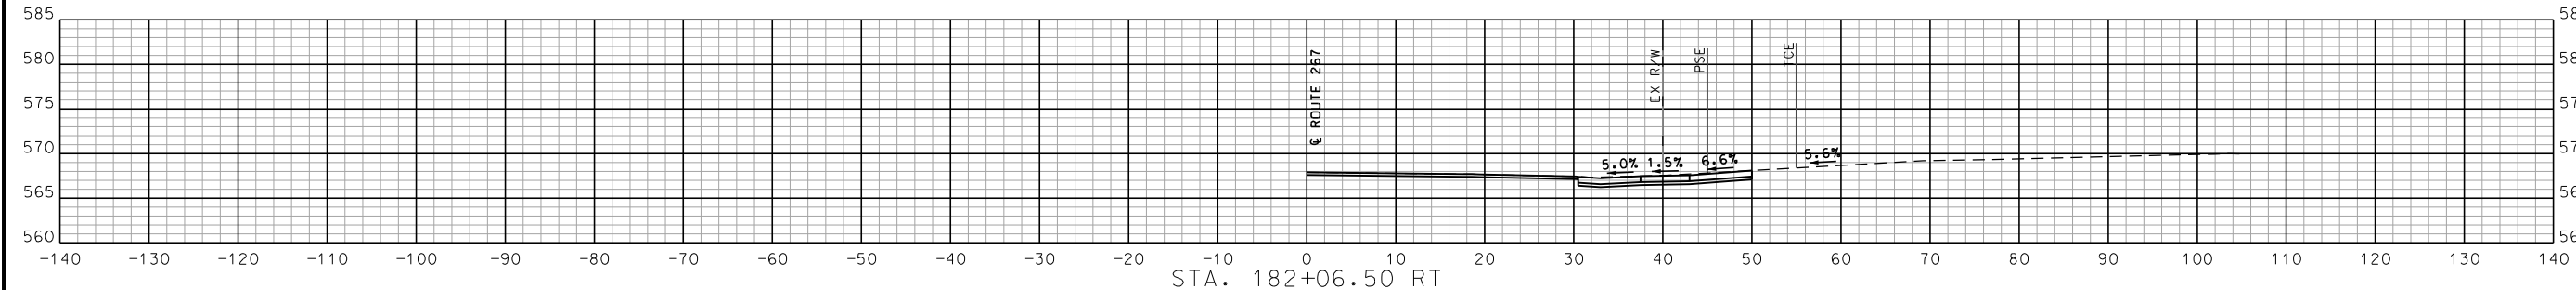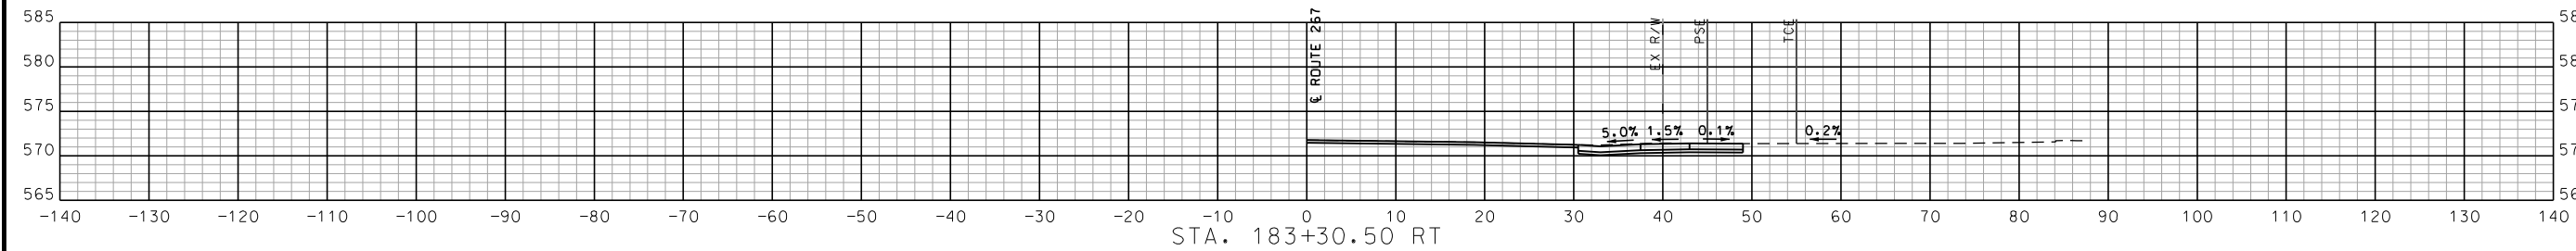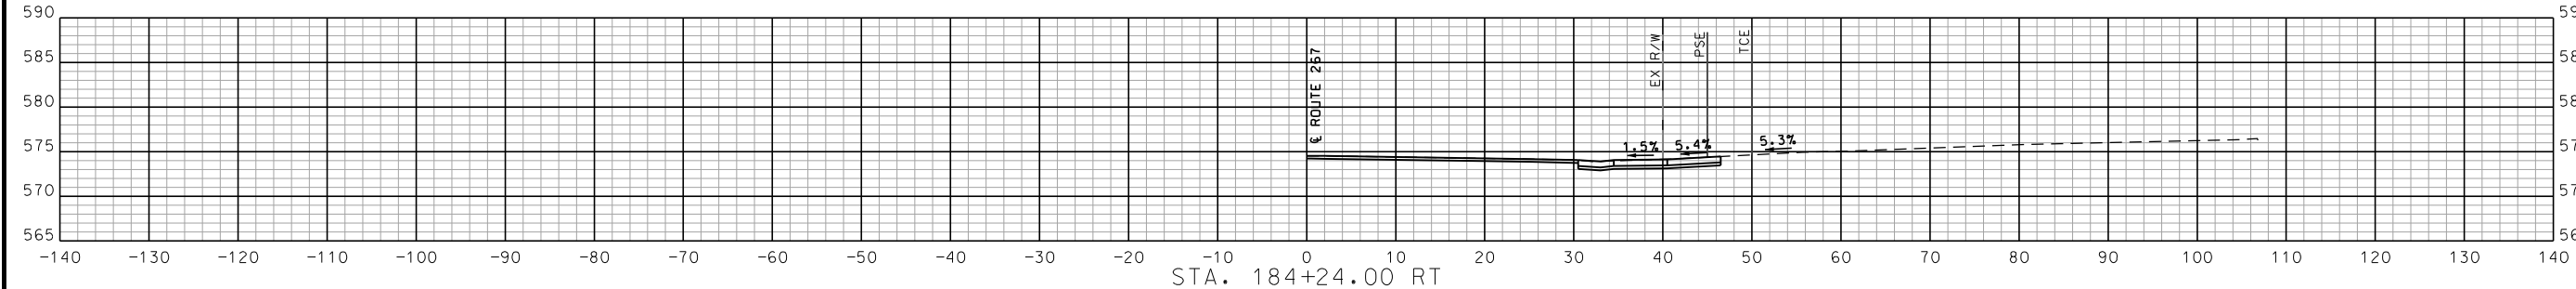

ENTRANCE PROFILES
SHEET 27 OF 34

STA. 178+63.00 TO STA. 184+24.00



DATE PREPARED
4/9/2025

ROUTE 267 STATE MO
DISTRICT SL SHEET NO. 28
COUNTY ST. LOUIS

JOB NO.
J6S3397
CONTRACT ID.

PROJECT NO.

BRIDGE NO.

DATE	DESCRIPTION

MISSOURI HIGHWAYS AND TRANSPORTATION COMMISSION

105 WEST CAPITOL
JEFFERSON CITY, MO 65102
1-888-ASK-MODOT (1-888-275-6636)

St. Louis
720 Olive Suite 700
St. Louis, MO 63101
314.598.8381

St. Charles
895 South Main Suite 209
St. Charles, MO 63301
636.493.8277

Collinsville
100 Lumber Court Suite 1
Collinsville, MO 63901
618.345.2000






Bellville
16521 Church Suite 200
Bellville, IL 62220
618.416.4688

www.oatesassociates.com

MISSOURI DESIGN FIRM PE-001166



REV.

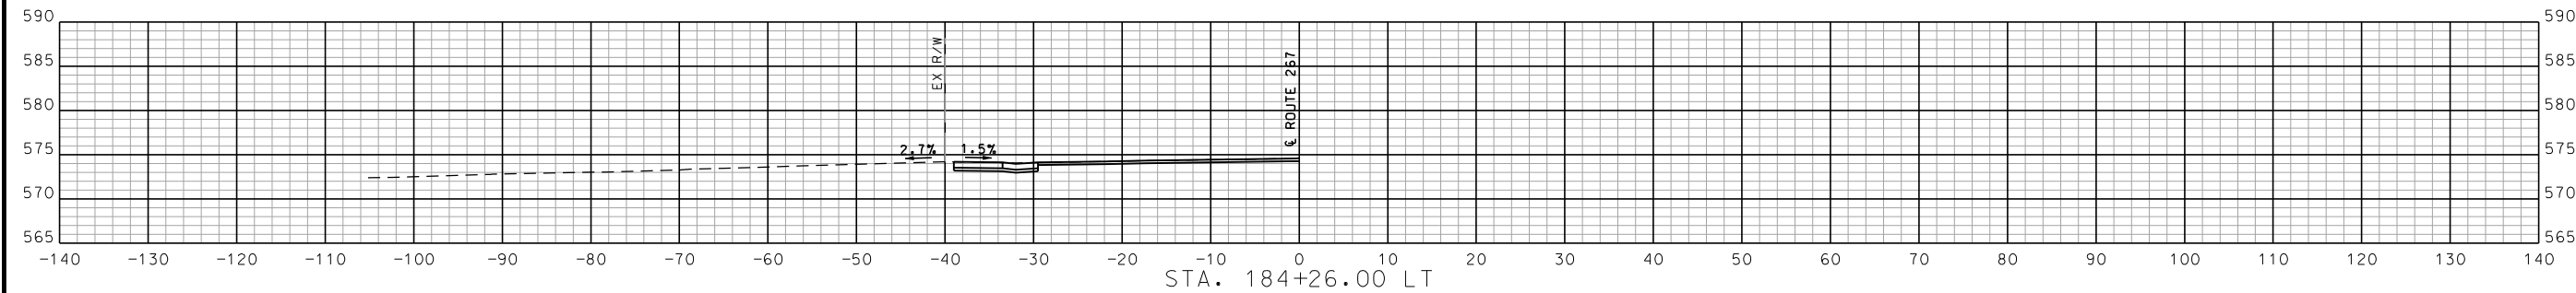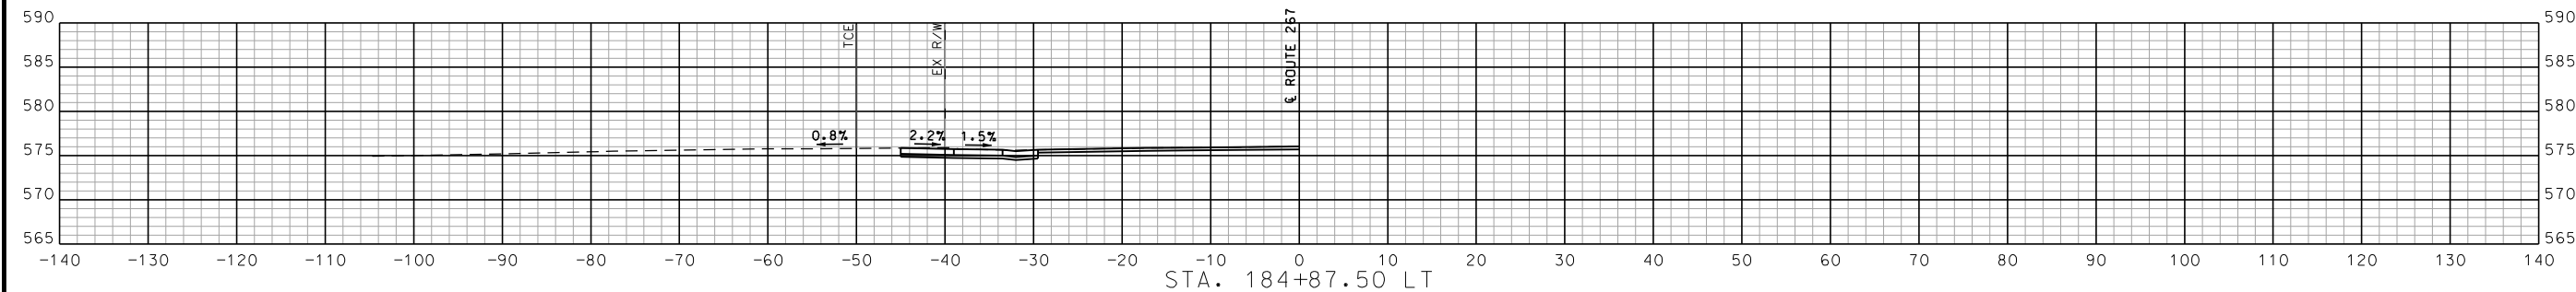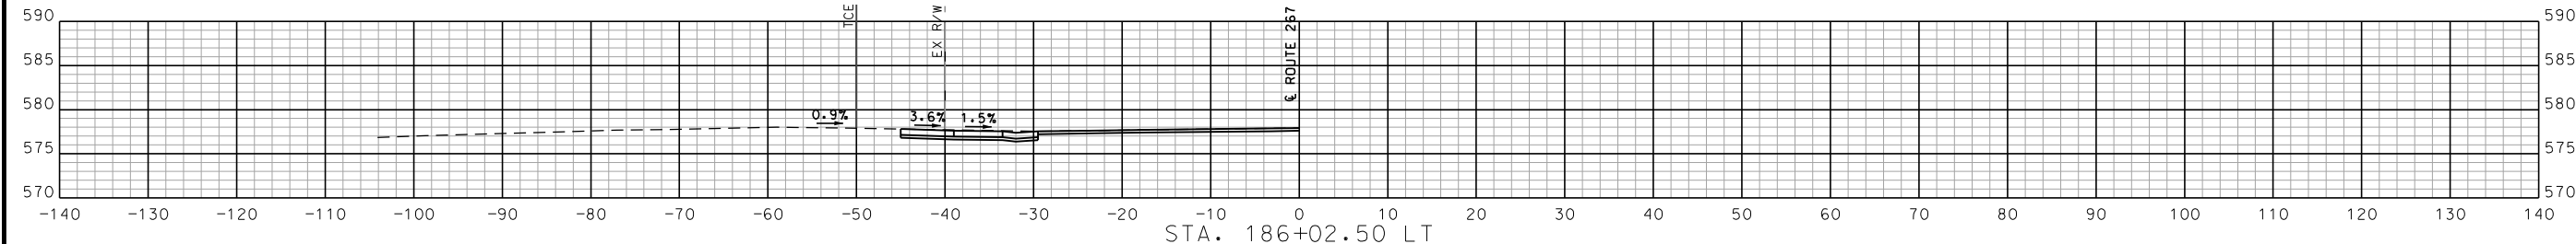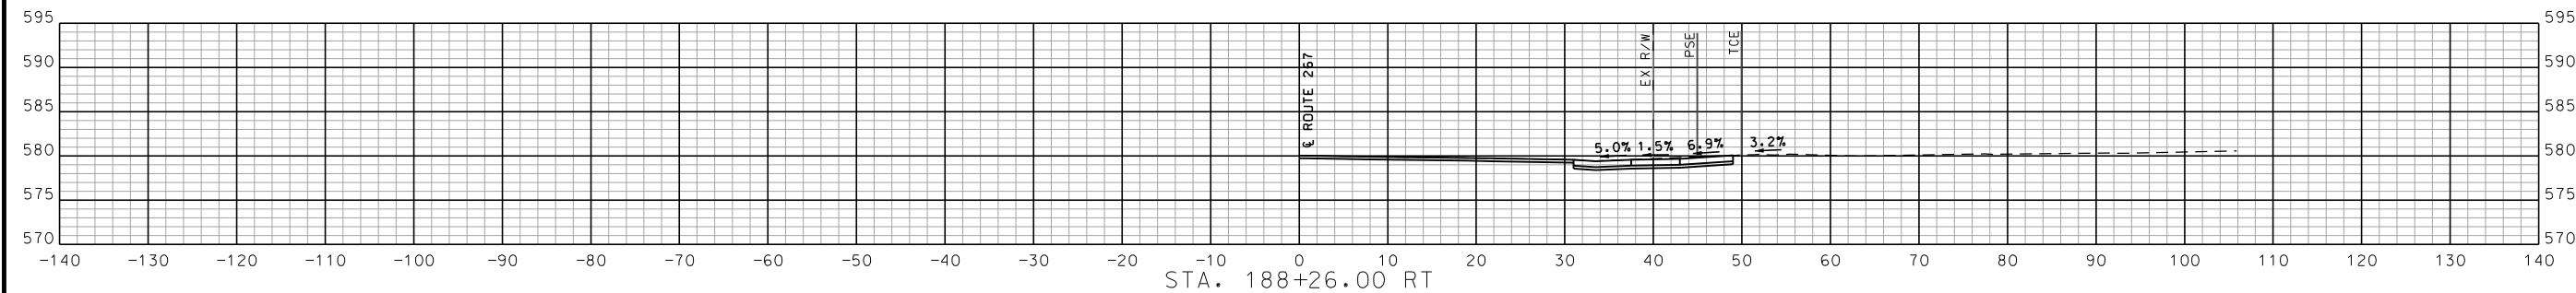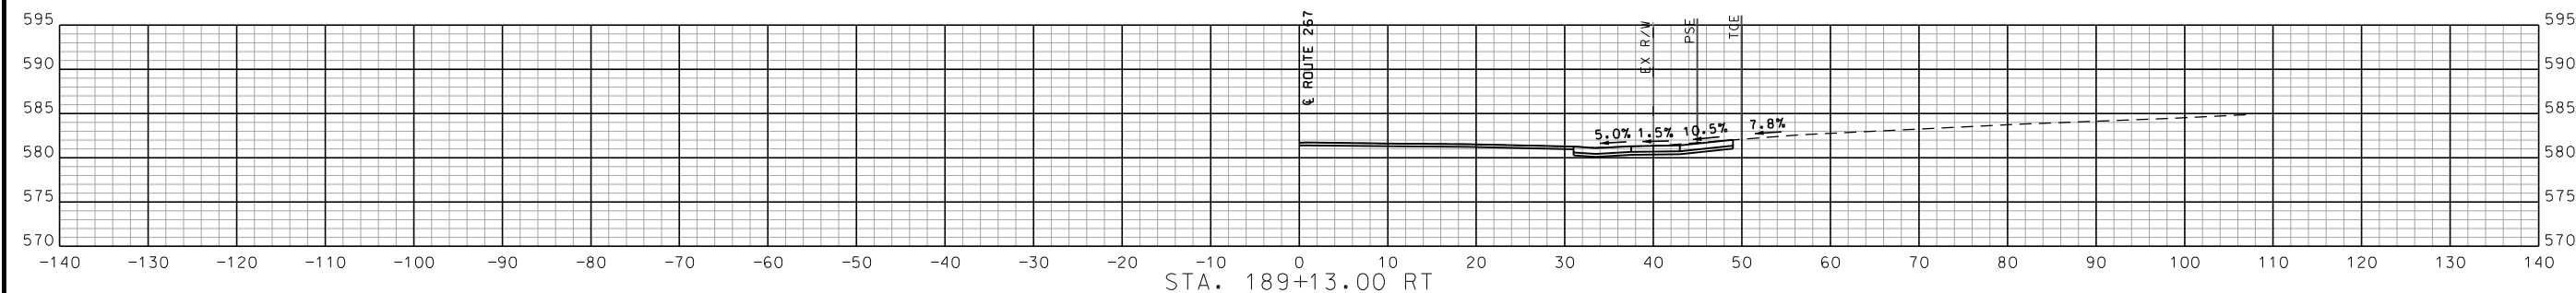

ENTRANCE PROFILES
SHEET 28 OF 34

STA. 184+26.00 TO STA. 189+13.00



DATE PREPARED 4/9/2025	
ROUTE 267	STATE MO
DISTRICT SL	SHEET NO. 29
COUNTY ST. LOUIS	
JOB NO. J6S3397	
CONTRACT ID.	
PROJECT NO.	
BRIDGE NO.	

DATE	DESCRIPTION

MISSOURI HIGHWAYS AND TRANSPORTATION COMMISSION


105 WEST CAPITOL
JEFFERSON CITY, MO 65102
1-888-ASK-MODOT (1-888-275-6636)

St. Louis
720 Olive Suite 200
St. Charles
895 South Main Suite 200
St. Charles, MO 63301
636-493-8277


Collinsville
100 Lumber Court Suite 1
Bellaire
16501 Collinsville Suite 200
Bellaire, IL 62220
618-416-6688
www.oatesassociates.com

MISSOURI DESIGN FIRM PE-001166


OATES
ASSOCIATES

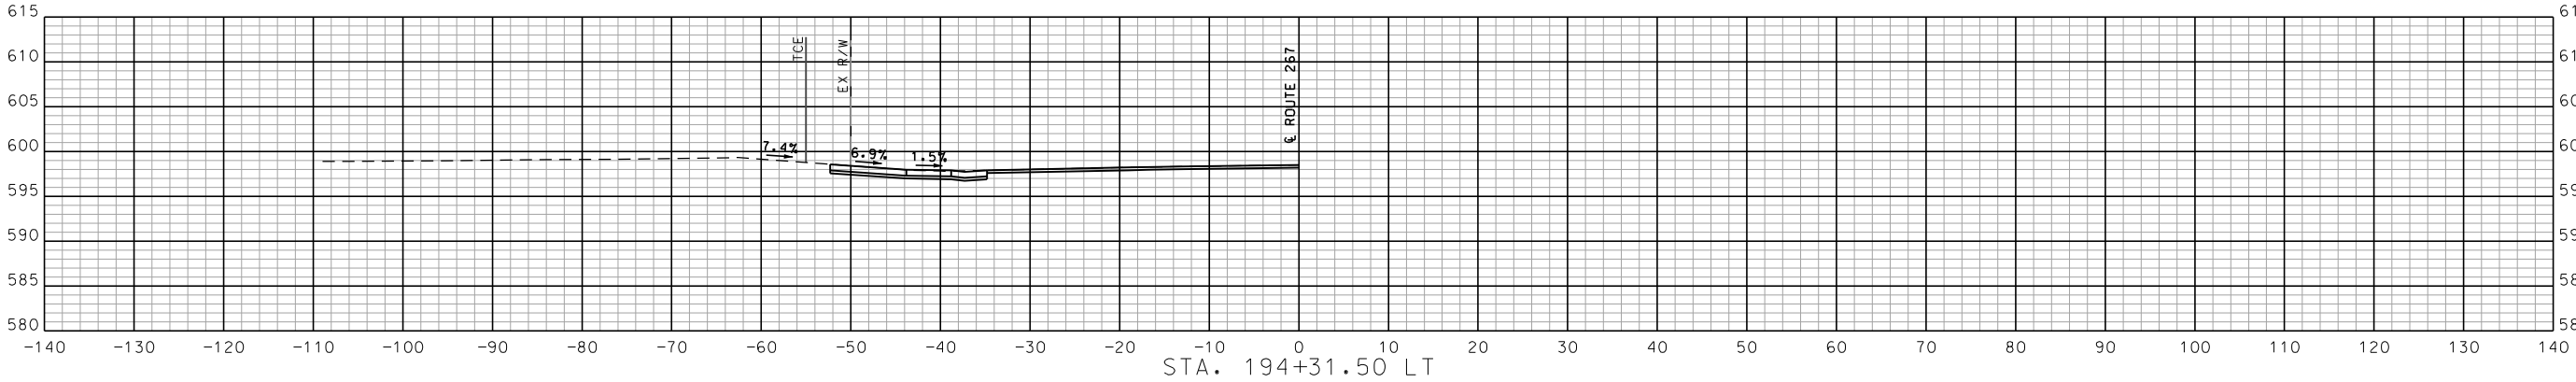


STA. 194+31.50 LT

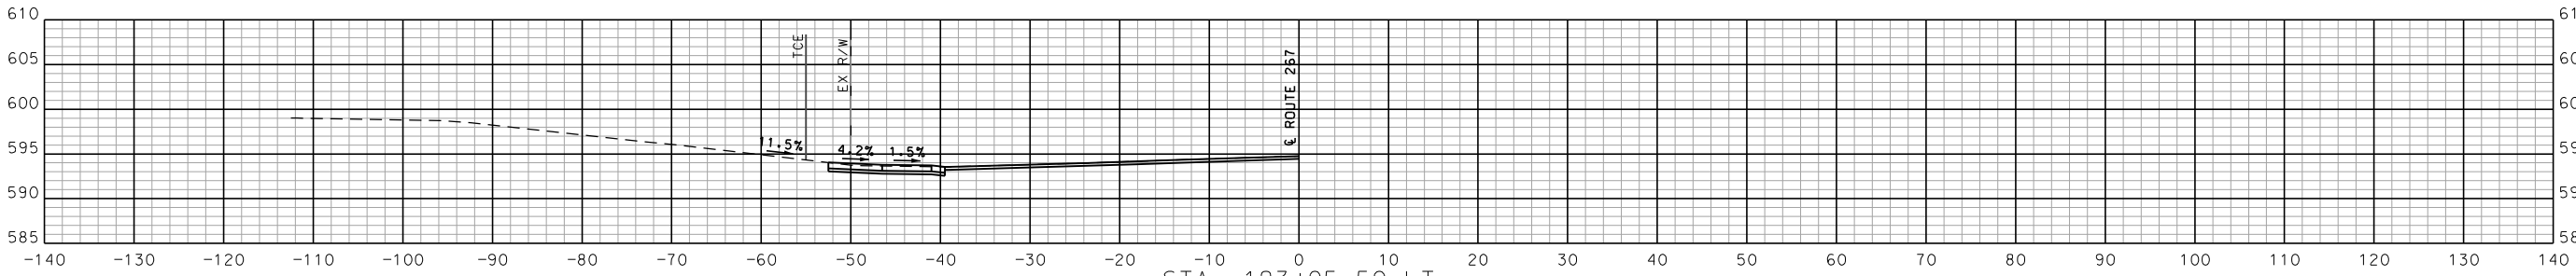

STA. 193+05.50 LT

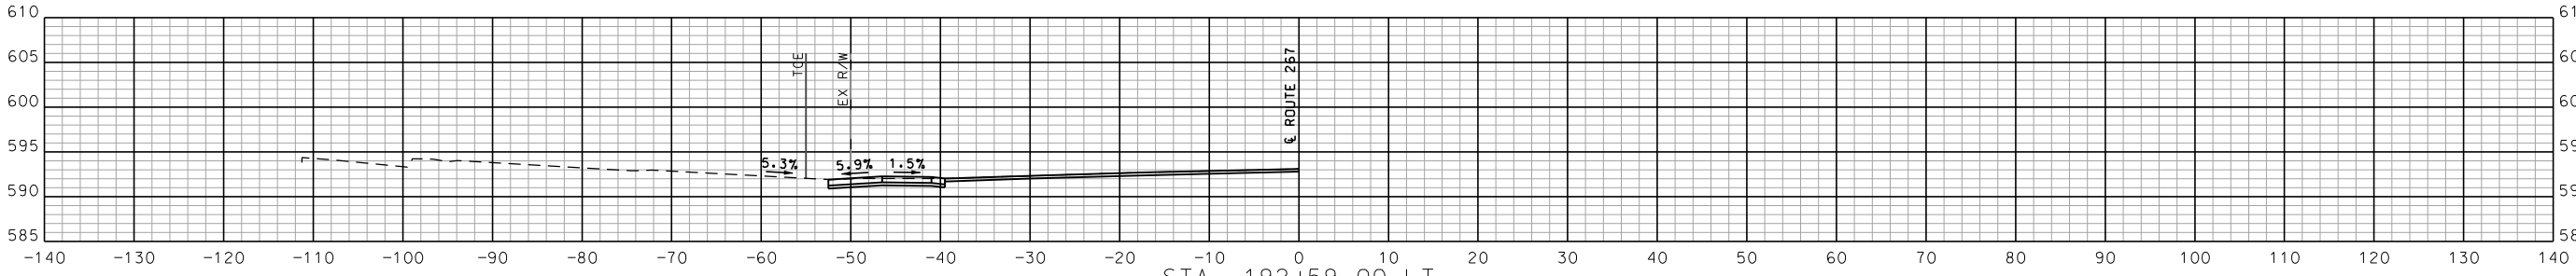

STA. 192+59.00 LT

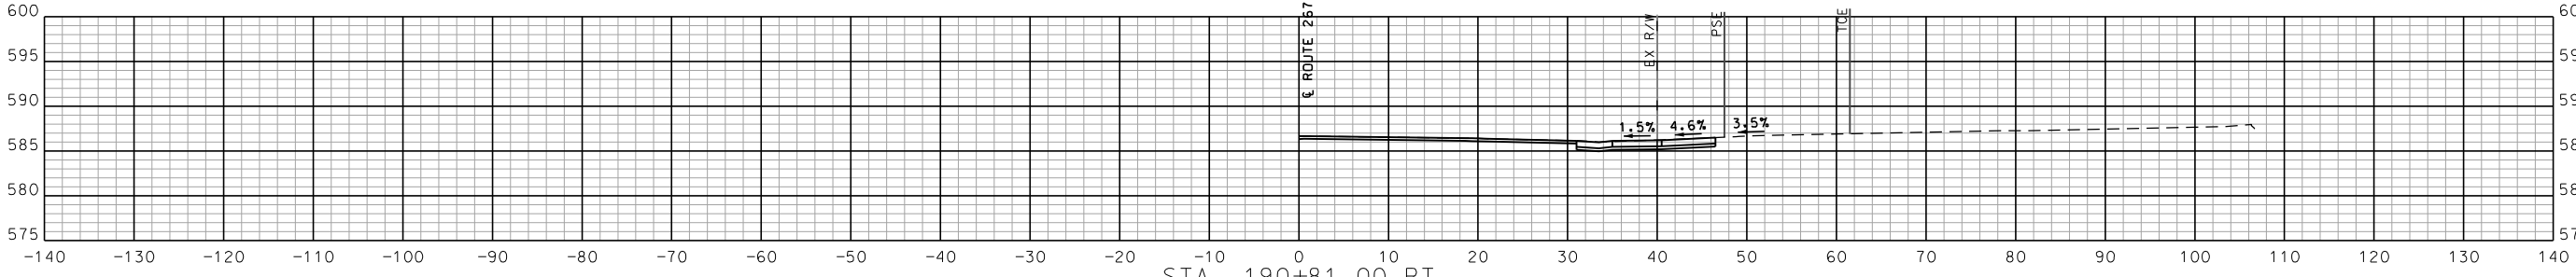

STA. 190+81.00 RT

STA. 190+81.00 TO STA. 194+31.50

ENTRANCE PROFILES
SHEET 29 OF 34



DATE PREPARED 4/9/2025	
ROUTE 267	STATE MO
DISTRICT SL	SHEET NO. 30
COUNTY ST. LOUIS	
JOB NO. J6S3397	
CONTRACT ID.	
PROJECT NO.	
BRIDGE NO.	

DATE	DESCRIPTION






MISSOURI HIGHWAYS AND TRANSPORTATION COMMISSION

105 WEST CAPITOL
JEFFERSON CITY, MO 65102
1-888-ASK-MODOT (1-888-275-6636)

St. Louis 720 Olive Suite 700 St. Louis, MO 63101 314.598.8381	St. Charles 895 South Main Suite 200 St. Charles, MO 63301 636.493.8277
Collinsville 100 Linnell Court Suite 1 Collinsville, MO 63934 618.345.2000	Bellville 16501 Church Suite 200 Bellville, IL 62220 618.416.4688

MISSOURI DESIGN FIRM PE-001166
www.oatesassociates.com

OATES
ASSOCIATES

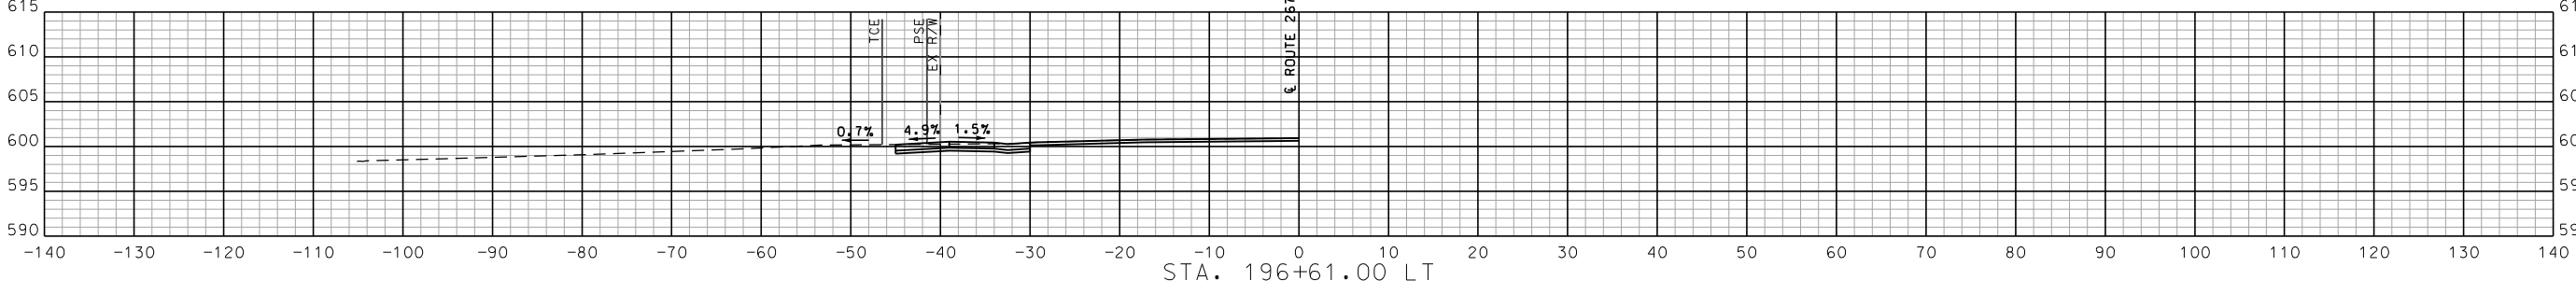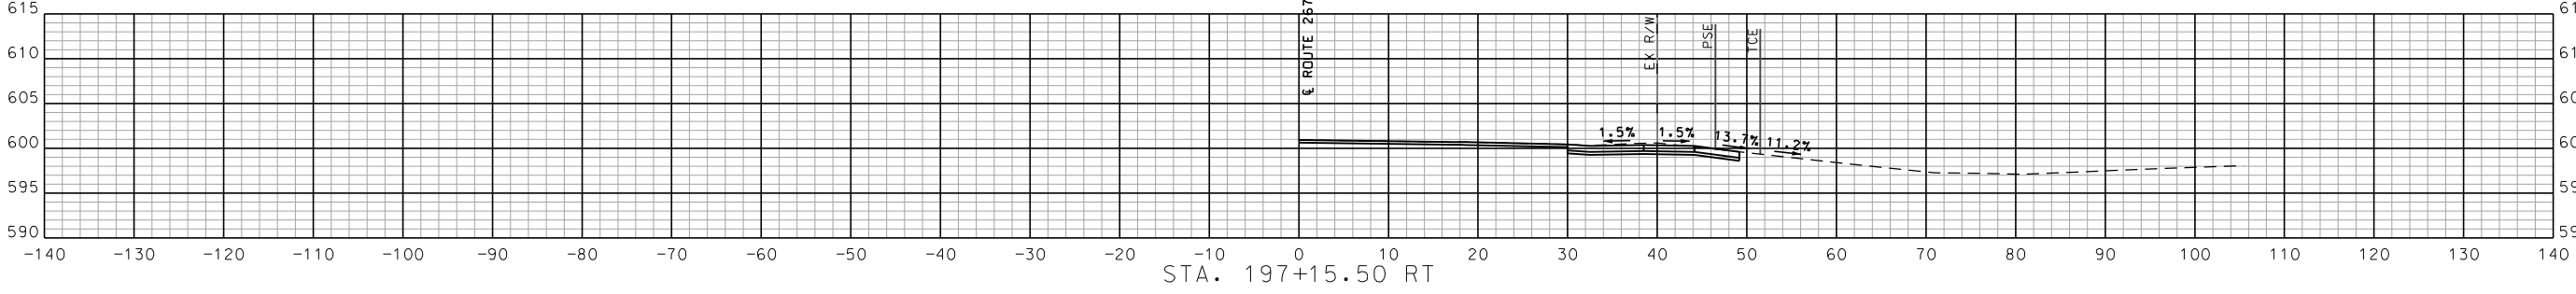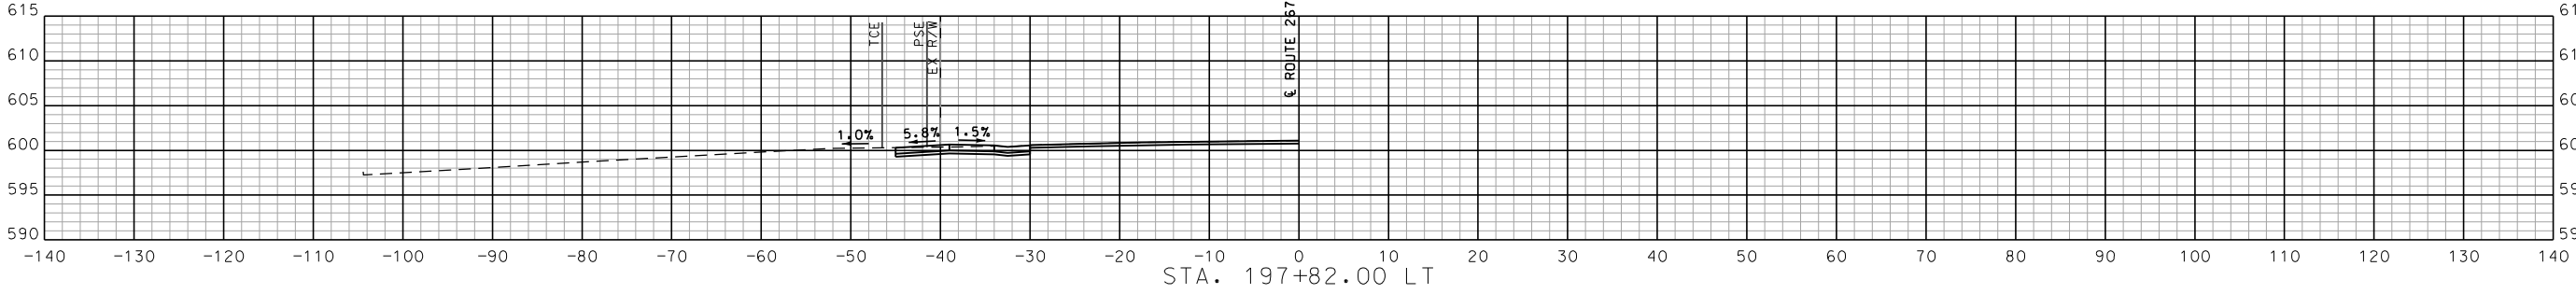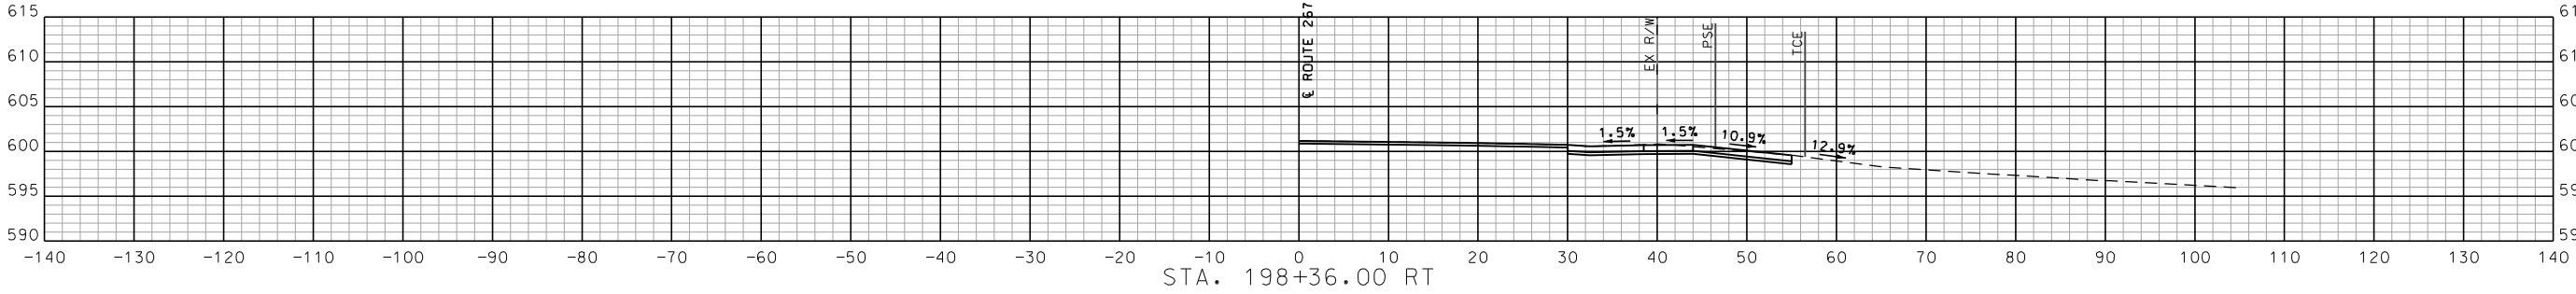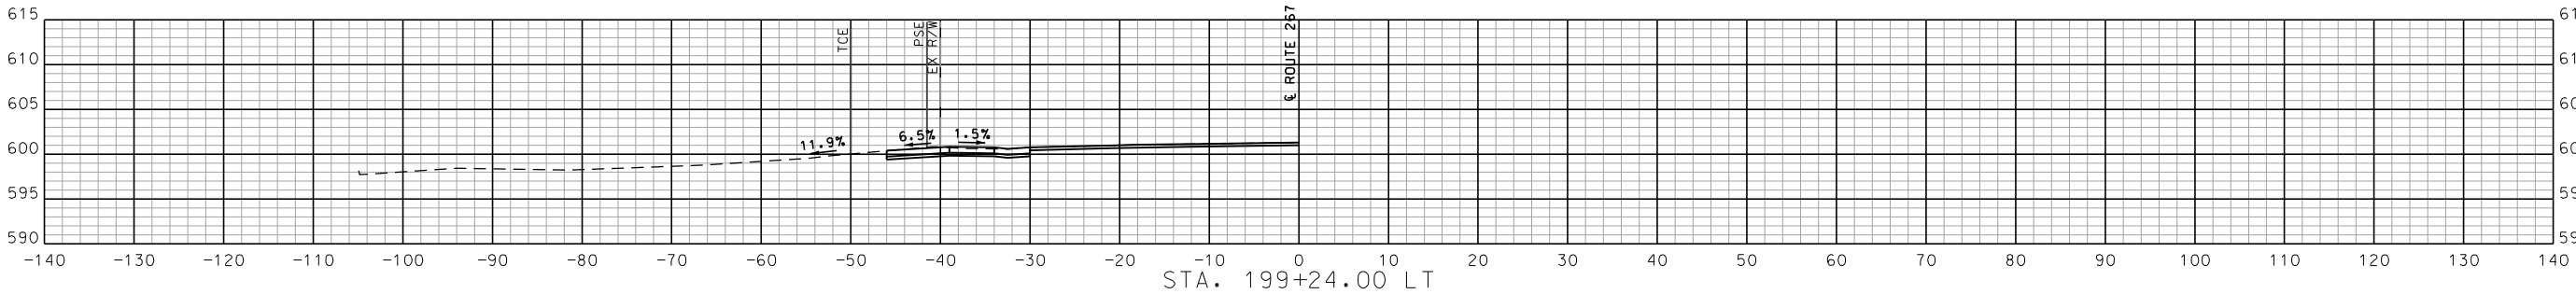

ENTRANCE PROFILES
SHEET 30 OF 34

STA. 196+61.00 TO STA. 199+24.00



DATE PREPARED 4/9/2025	
ROUTE 267	STATE MO
DISTRICT SL	SHEET NO. 31
COUNTY ST. LOUIS	
JOB NO. J6S3397	
CONTRACT ID.	
PROJECT NO.	
BRIDGE NO.	

DATE	DESCRIPTION

MISSOURI HIGHWAYS AND TRANSPORTATION COMMISSION

105 WEST CAPITOL
JEFFERSON CITY, MO 65102
1-888-ASK-MODOT (1-888-275-6636)

St. Louis
720 Olive Suite 700
St. Louis, MO 63101
314.598.8381

St. Charles
895 South Main Suite 209
St. Charles, MO 63301
636.493.8277

Collinsville
100 Lumber Court Suite 1
Collinsville, MO 63901
618.345.2000

Bellville
16521 Church Suite 200
Bellville, IL 62220
618.416.4688





www.oatesassociates.com

MISSOURI DESIGN FIRM PE-001166



IF A SEAL IS PRESENT ON THIS SHEET IT HAS BEEN ELECTRONICALLY SEALED AND DATED.

REV.

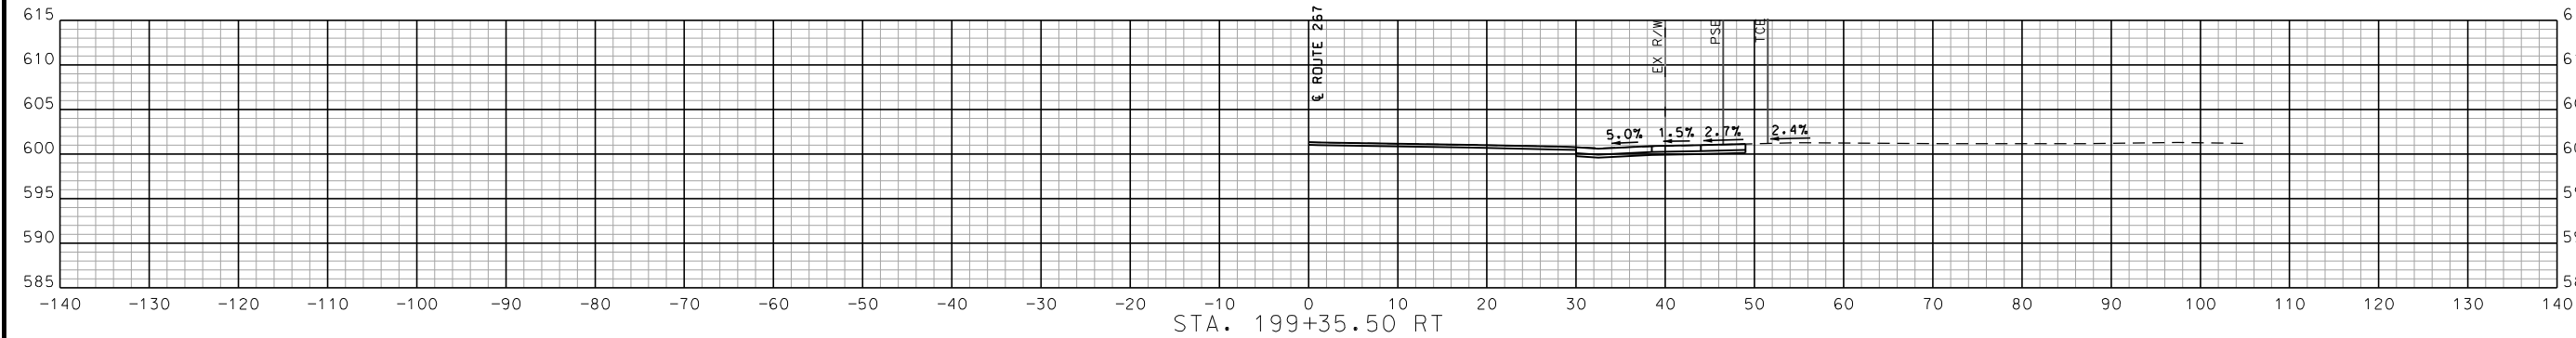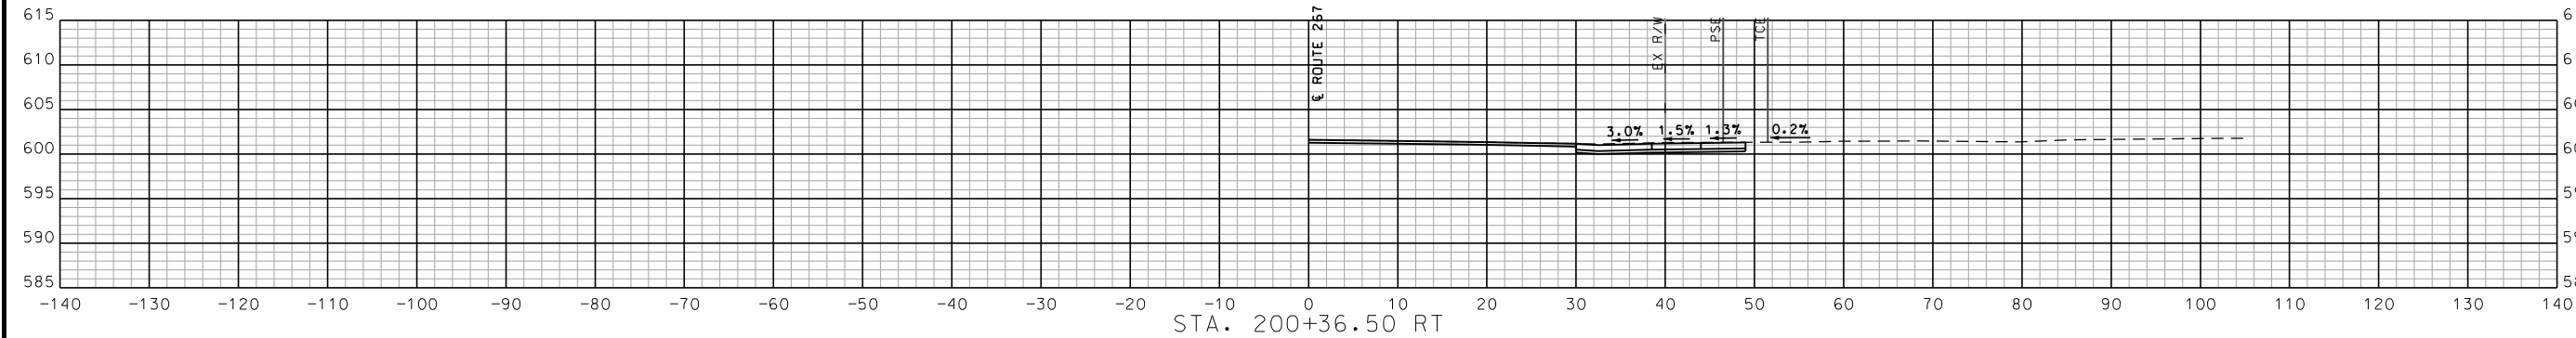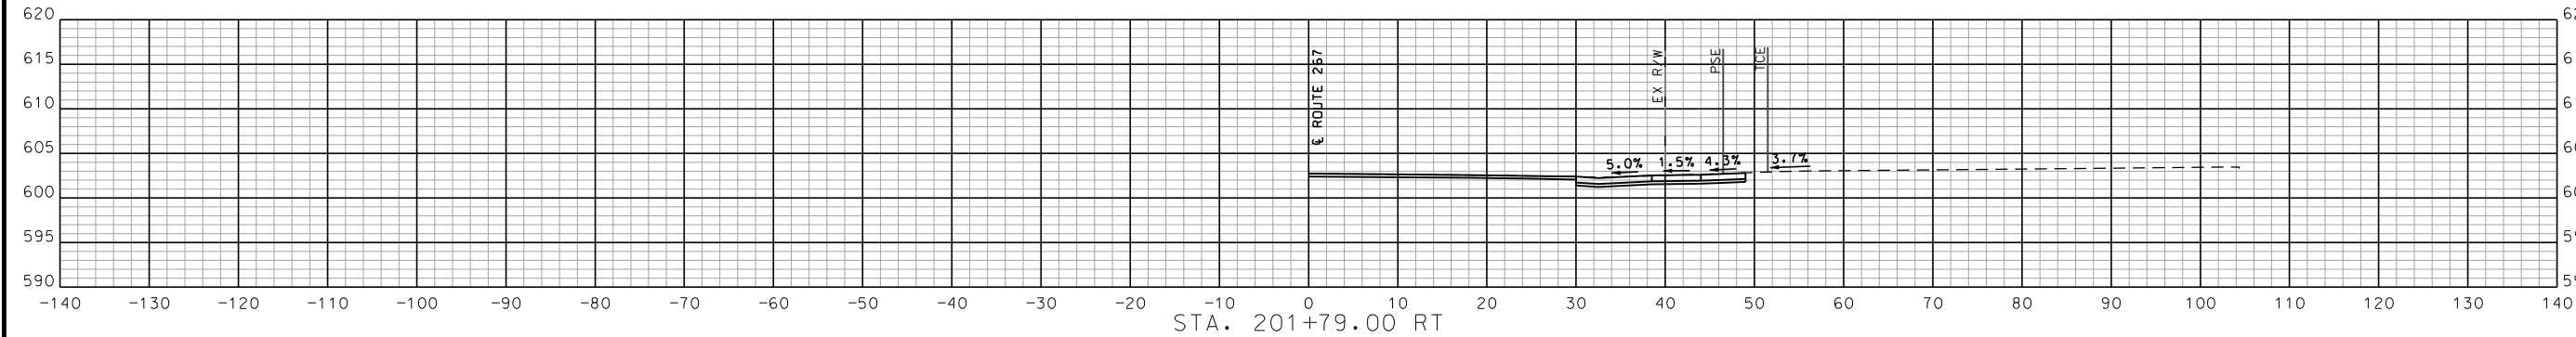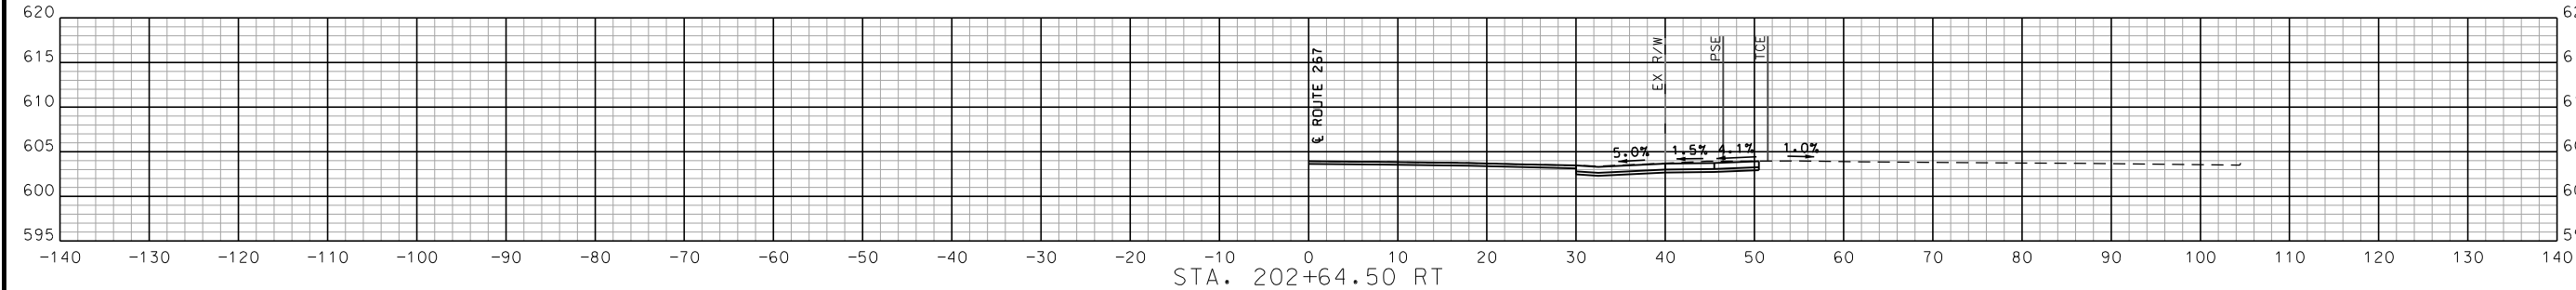

ENTRANCE PROFILES
SHEET 31 OF 34

STA. 199+35.50 TO STA. 202+64.50



DATE PREPARED 4/9/2025	
ROUTE 267	STATE MO
DISTRICT SL	SHEET NO. 32
COUNTY ST. LOUIS	
JOB NO. J6S3397	
CONTRACT ID.	
PROJECT NO.	
BRIDGE NO.	






DATE	DESCRIPTION

MISSOURI HIGHWAYS AND TRANSPORTATION COMMISSION

105 WEST CAPITOL
JEFFERSON CITY, MO 65102
1-888-ASK-MODOT (1-888-275-6636)

St. Louis 720 Olive Suite 700 St. Louis, MO 63101 314.598.8381	St. Charles 895 South Main Suite 209 St. Charles, MO 63301 636.493.8277
Collinsville 100 Lumber Court Suite 1 Collinsville, MO 63904 618.345.2000	Bellville 16521 Church Suite 200 Bellville, IL 62220 618.416.4688

MISSOURI DESIGN FIRM PE-001166
www.oatesassociates.com

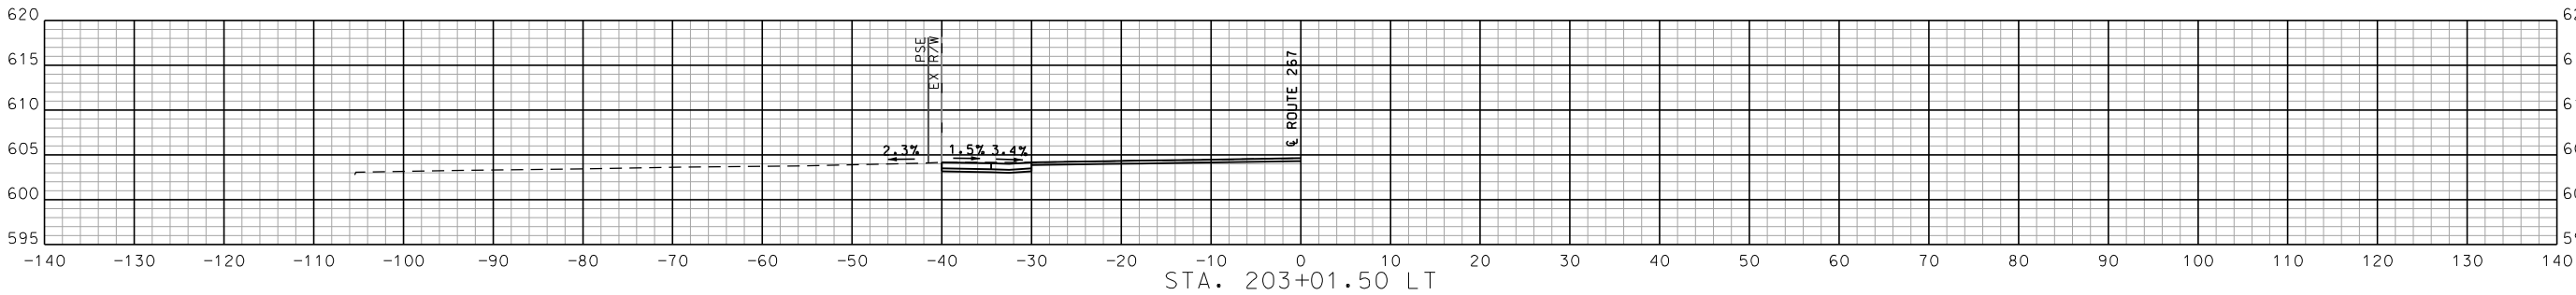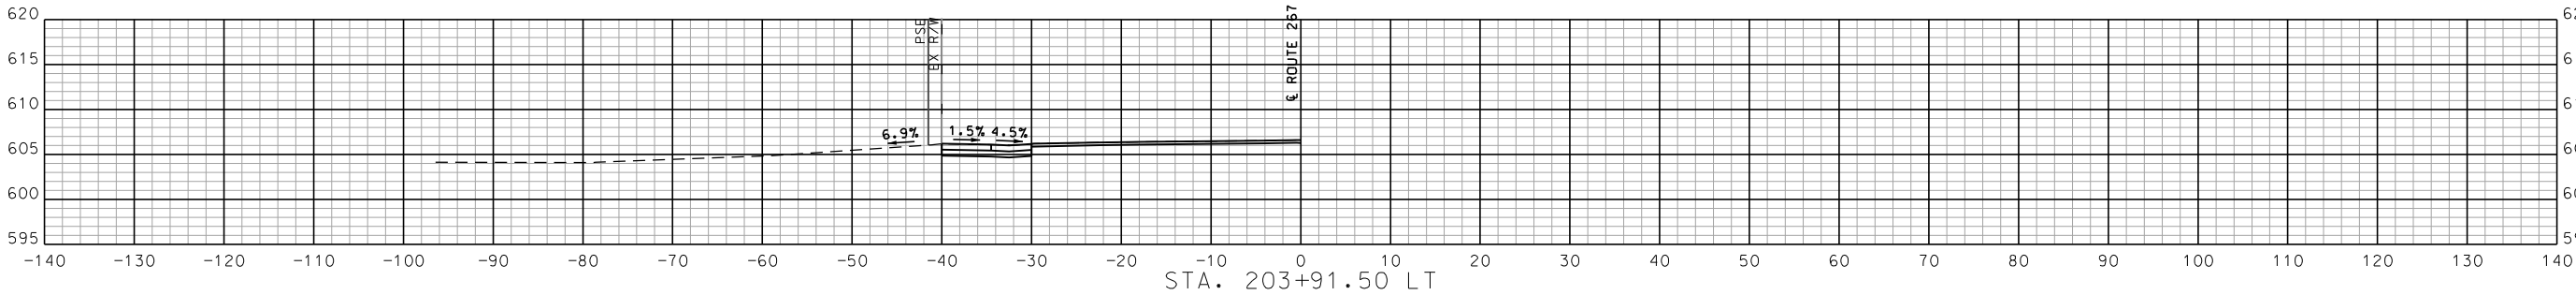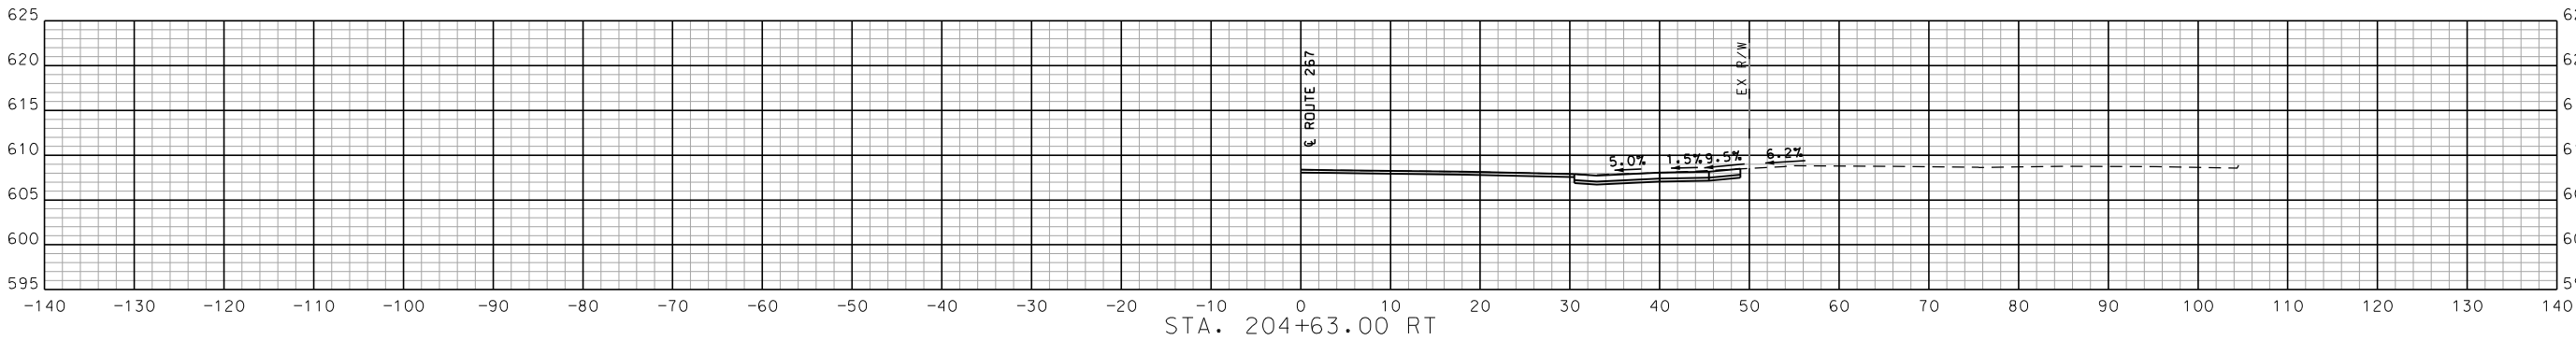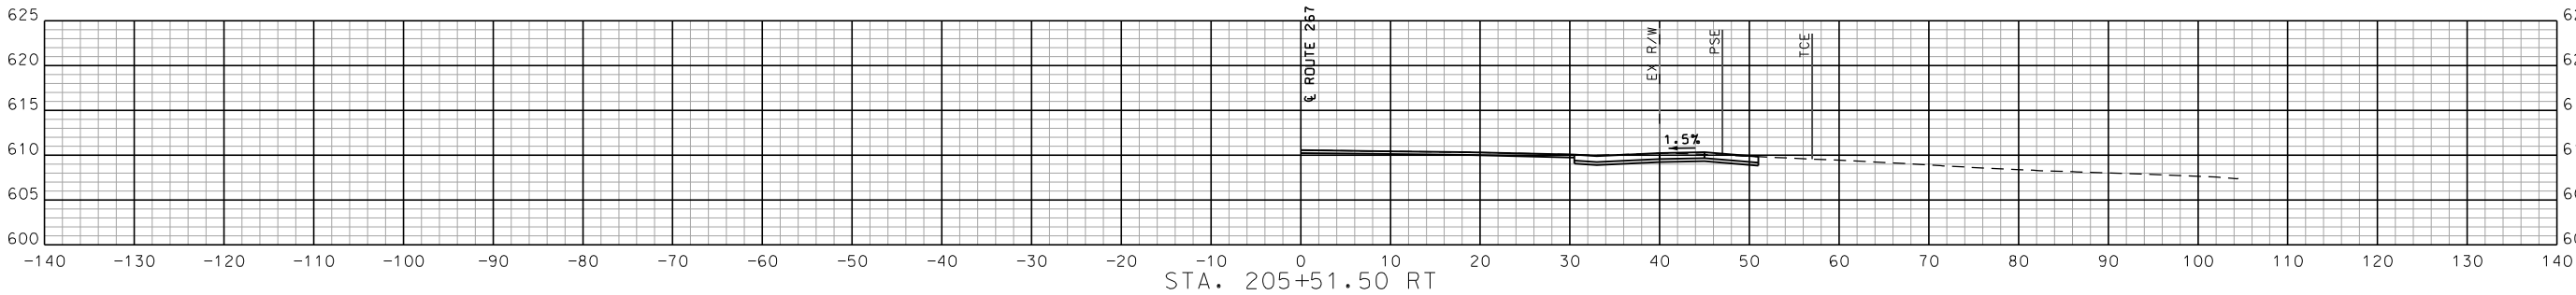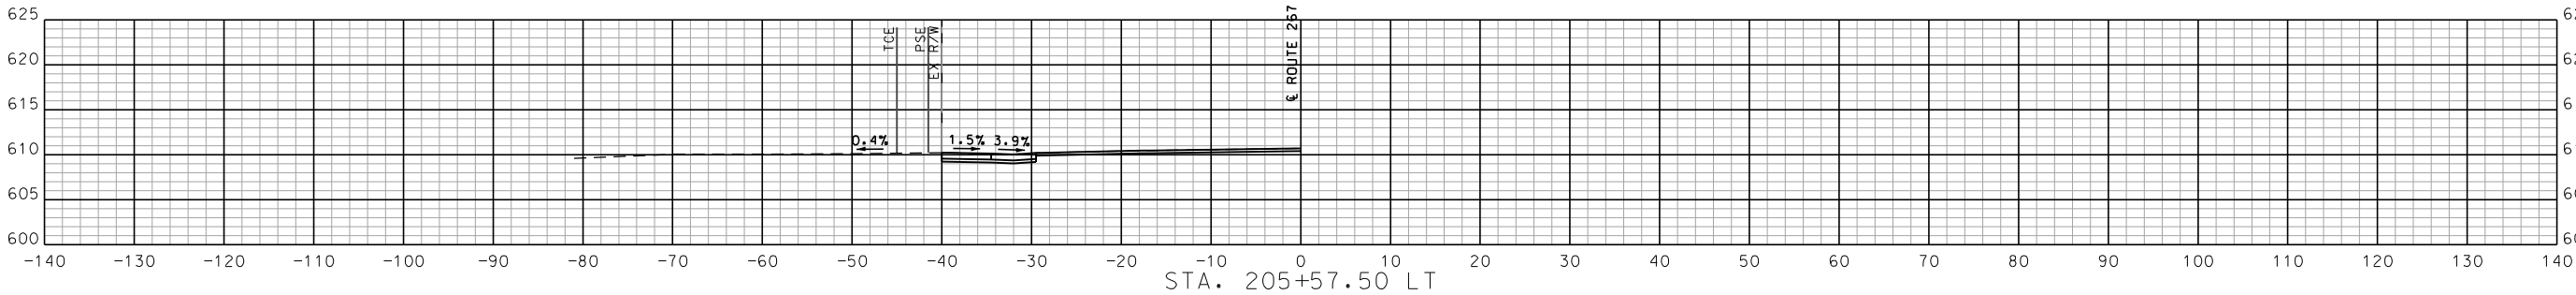

ENTRANCE PROFILES
SHEET 32 OF 34

STA. 203+01.50 TO STA. 205+57.50



DATE PREPARED 4/9/2025	
ROUTE 267	STATE MO
DISTRICT SL	SHEET NO. 33
COUNTY ST. LOUIS	
JOB NO. J6S3397	
CONTRACT ID.	
PROJECT NO.	
BRIDGE NO.	

DATE	DESCRIPTION






MISSOURI HIGHWAYS AND TRANSPORTATION COMMISSION



105 WEST CAPITOL
JEFFERSON CITY, MO 65102
1-888-ASK-MODOT (1-888-275-6636)

St. Louis 720 Olive Suite 700 St. Louis, MO 63101 314.598.8381	St. Charles 895 South Main Suite 209 St. Charles, MO 63301 636.493.8277
Collinsville 100 Lumber Court Suite 1 Collinsville, MO 63304 618.345.2000	Bellville 16521 Church Suite 200 Bellville, IL 62220 618.416.4688

MISSOURI DESIGN FIRM PE-001166
www.oatesassociates.com

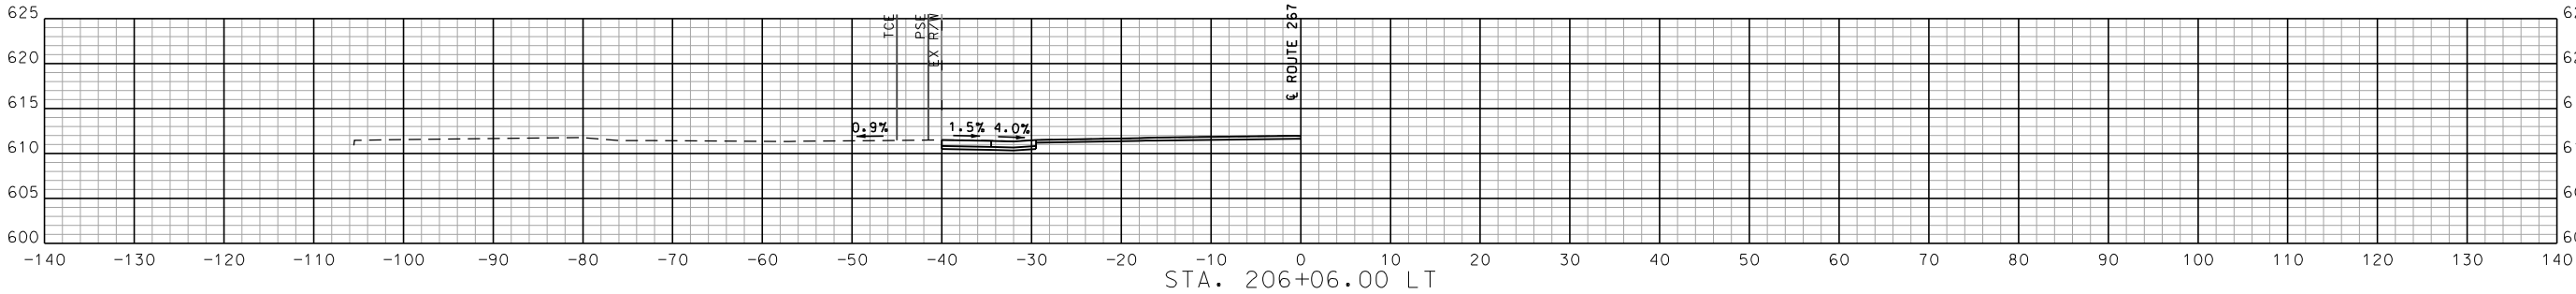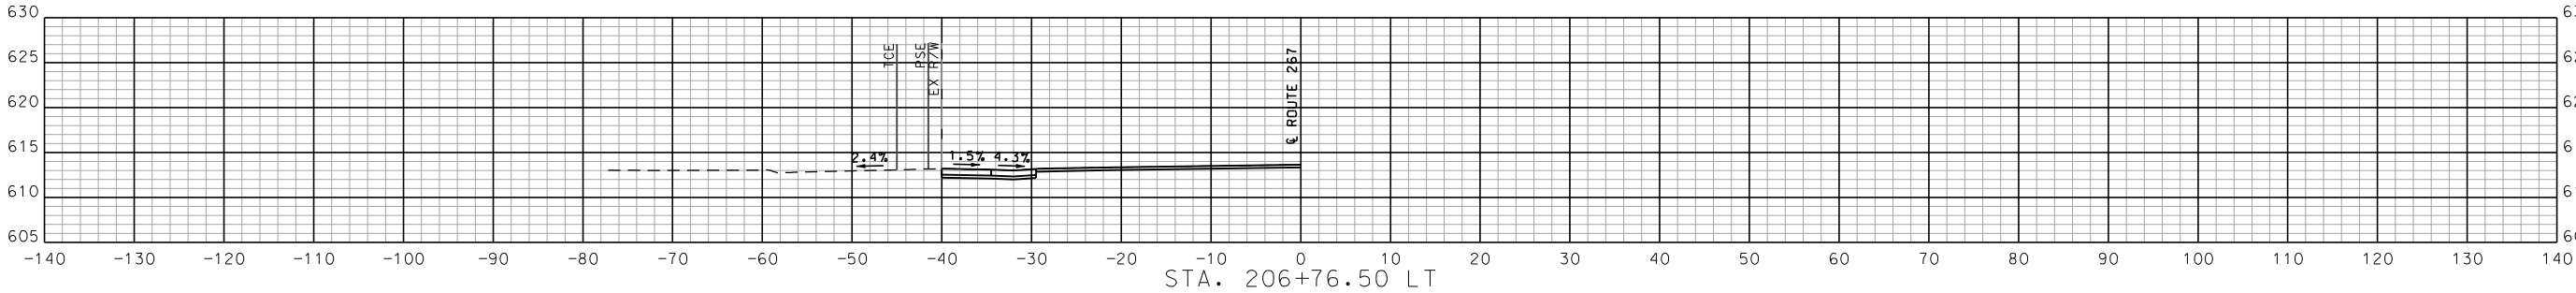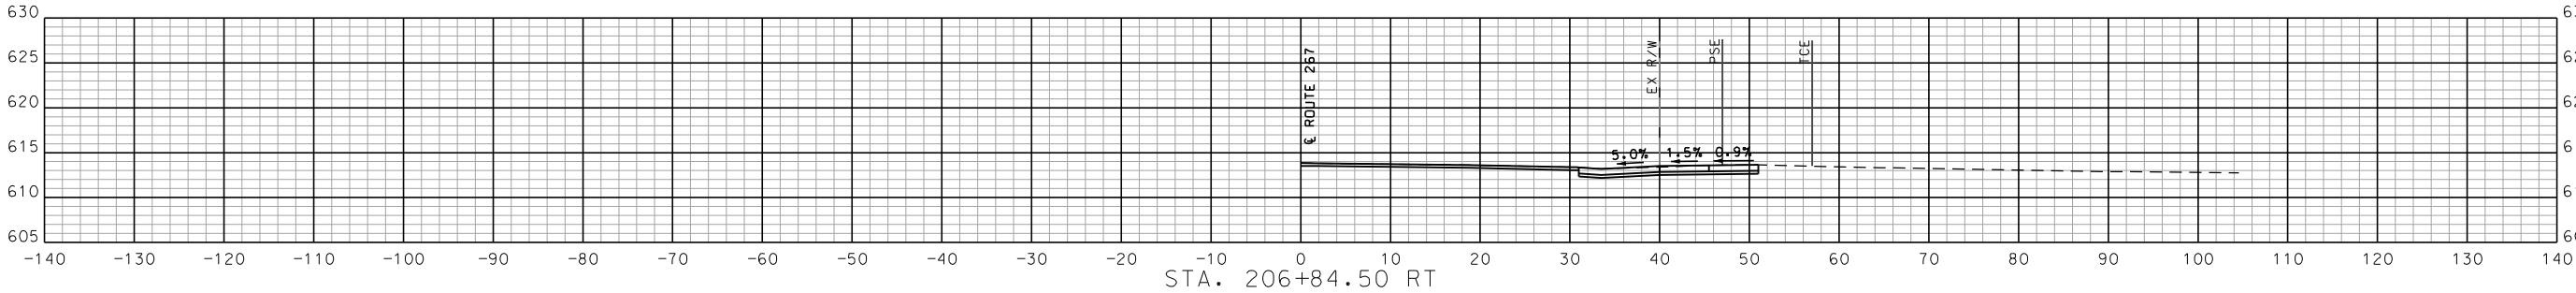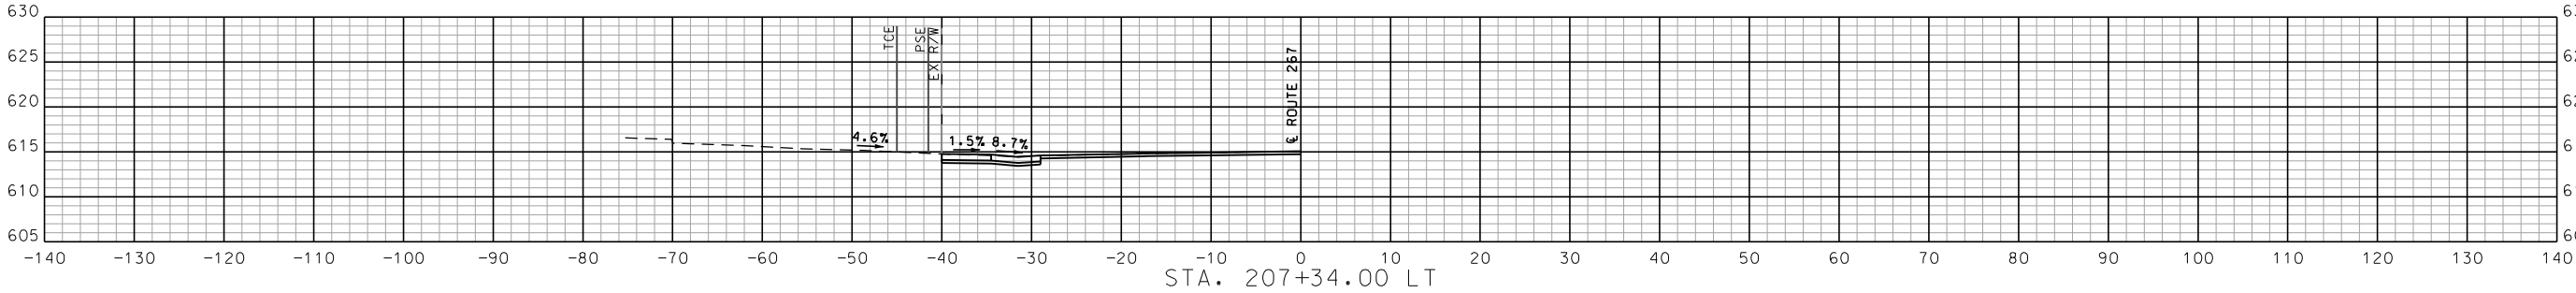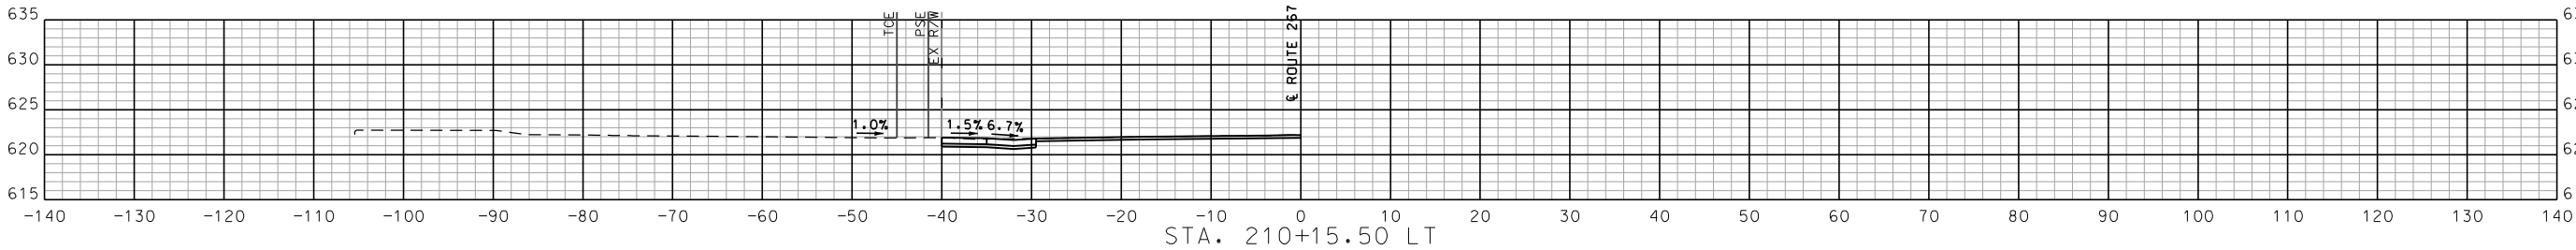

STA. 206+06.00 TO STA. 210+15.50

ENTRANCE PROFILES
SHEET 33 OF 34



DATE PREPARED
4/9/2025

ROUTE 267	STATE MO
DISTRICT SL	SHEET NO. 34
COUNTY ST. LOUIS	
JOB NO. J6S3397	
CONTRACT ID.	

PROJECT NO.
BRIDGE NO.






DATE	DESCRIPTION

MISSOURI HIGHWAYS AND TRANSPORTATION COMMISSION

105 WEST CAPITOL
JEFFERSON CITY, MO 65102
1-888-ASK-MODOT (1-888-275-6636)

St. Louis 720 Olive Suite 200 St. Louis, MO 63101 314.598.8381	St. Charles 895 South Main Suite 200 St. Charles, MO 63301 636.493.8277
Collinsville 100 Lumber Court Suite 1 Collinsville, MO 63934 618.345.2200	Bellville 16521 Church Suite 200 Bellville, IL 62220 618.416.4688 www.oatesassociates.com

MISSOURI DESIGN FIRM PE-001166

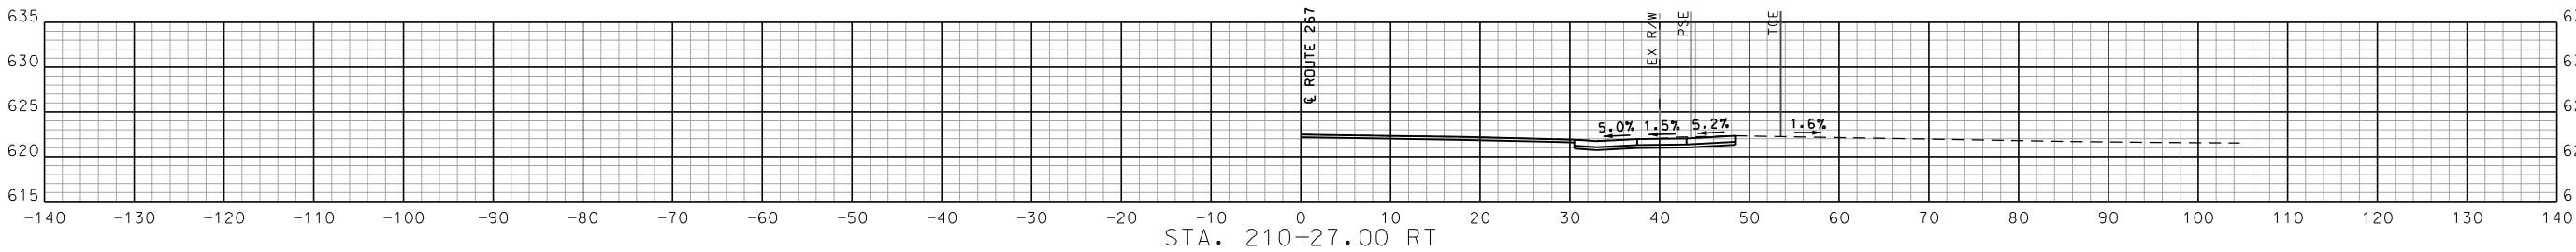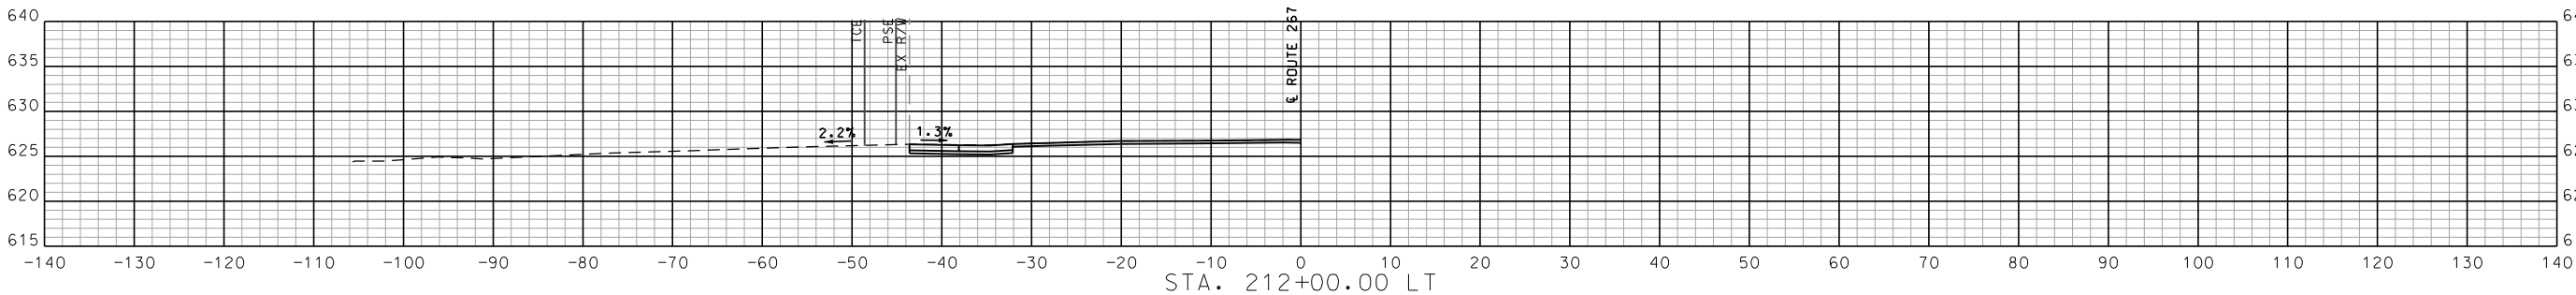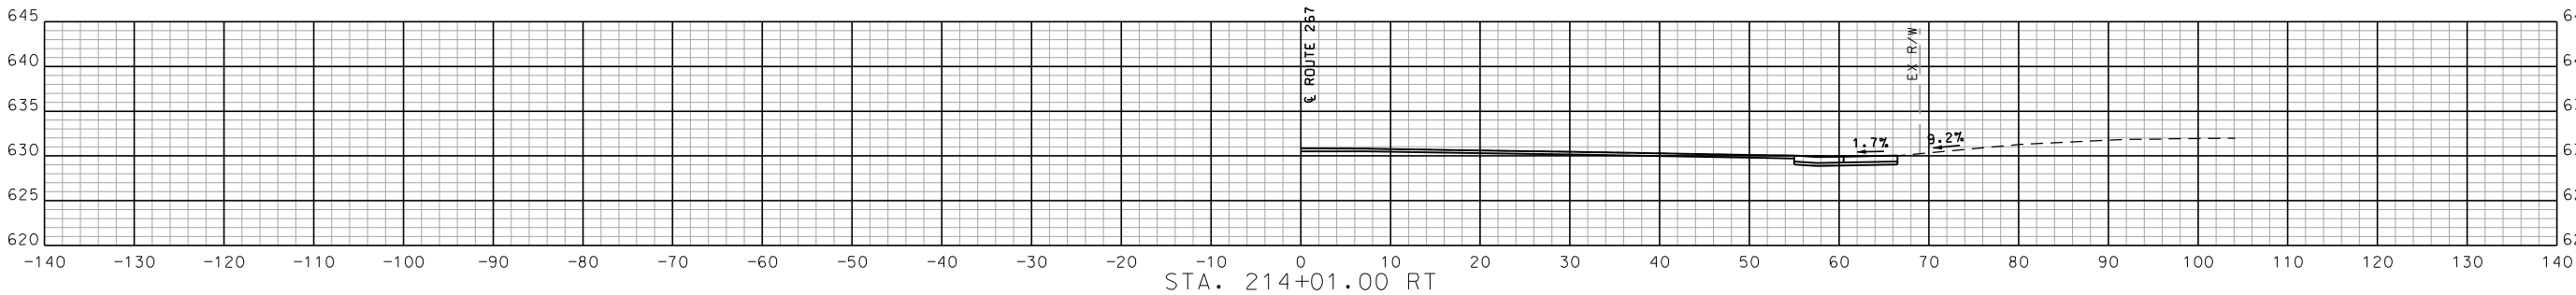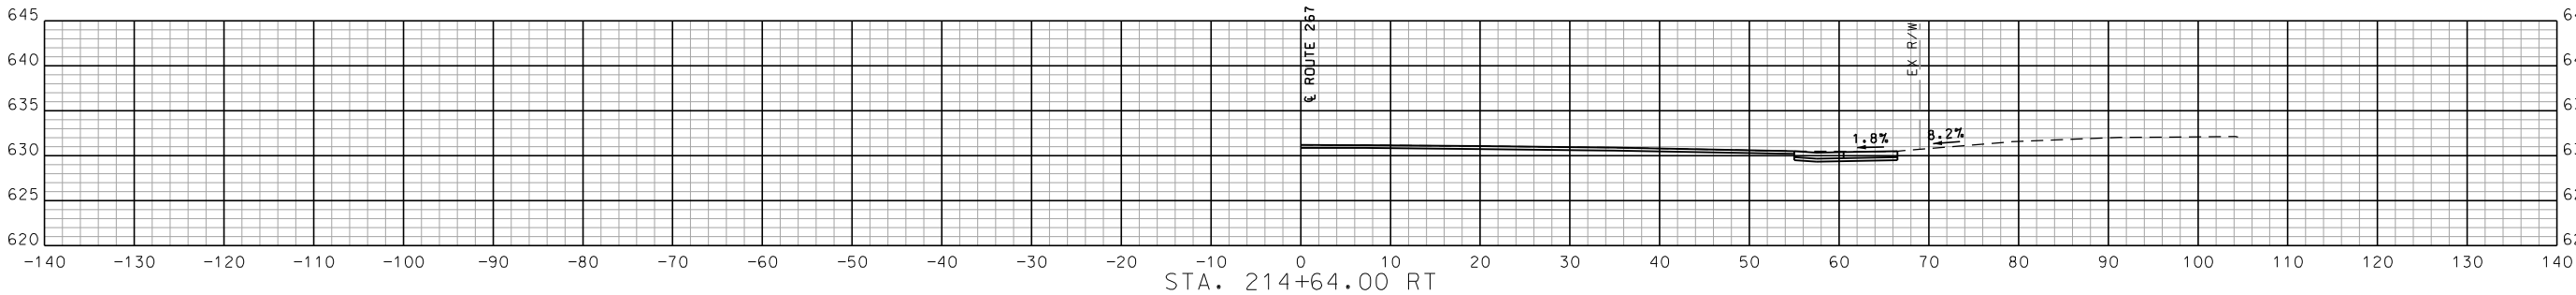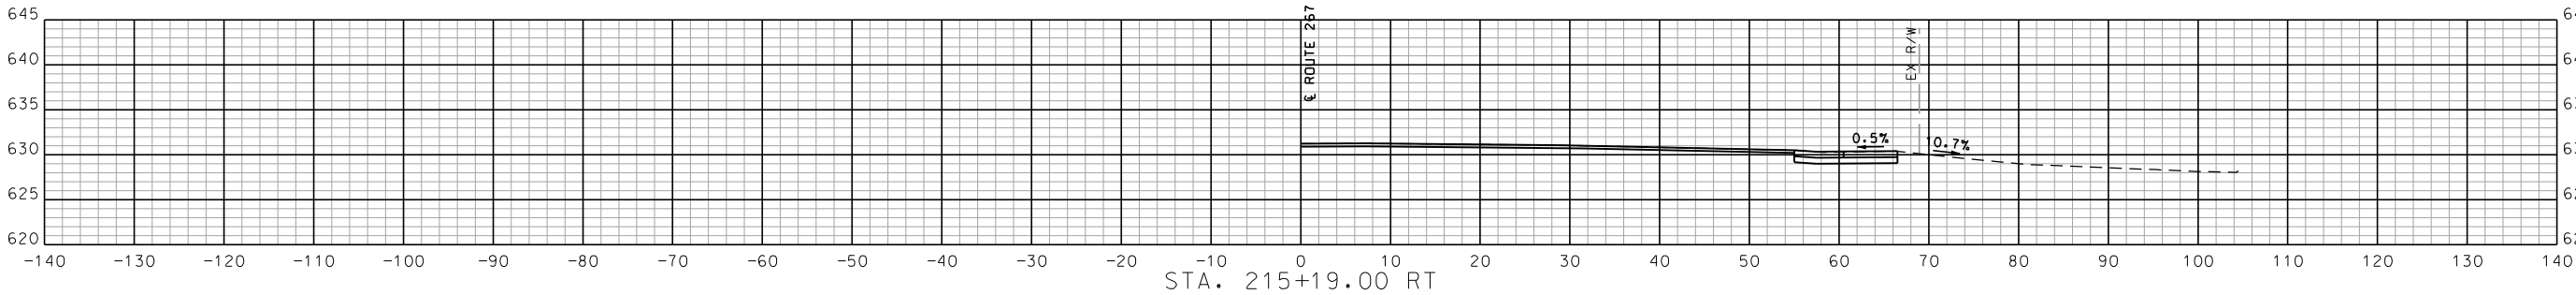

ENTRANCE PROFILES
SHEET 34 OF 34

STA. 210+27.00 TO STA. 215+19.00