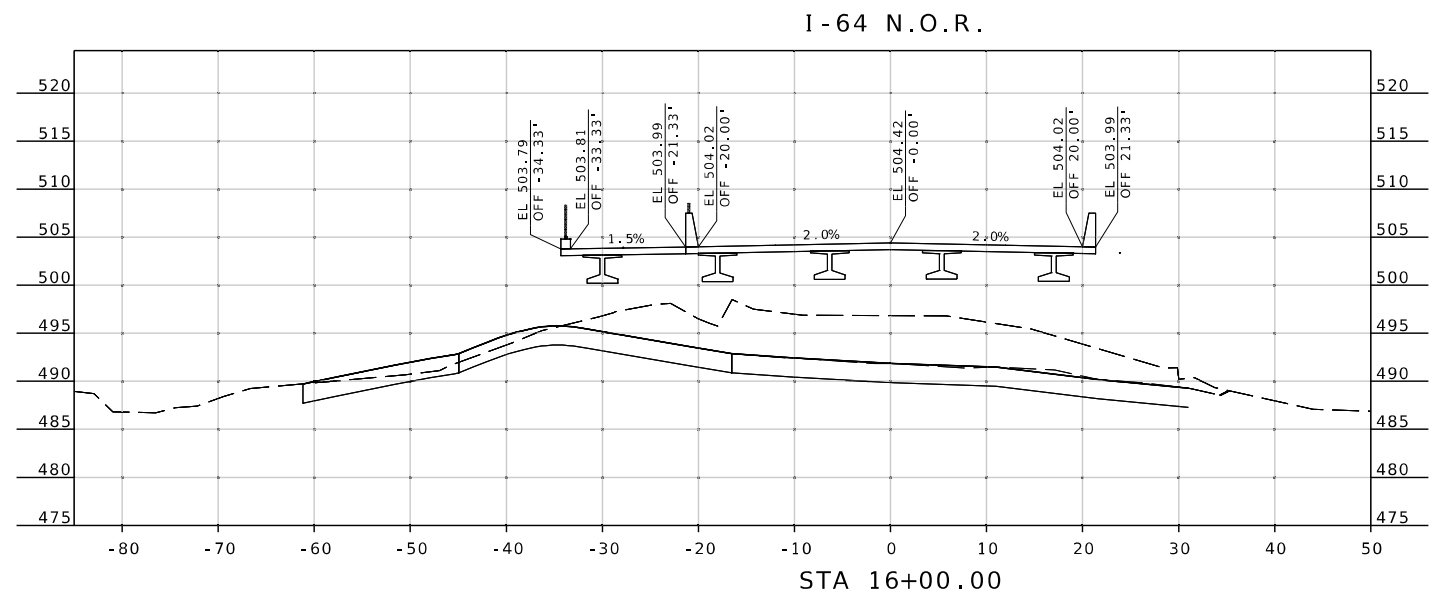
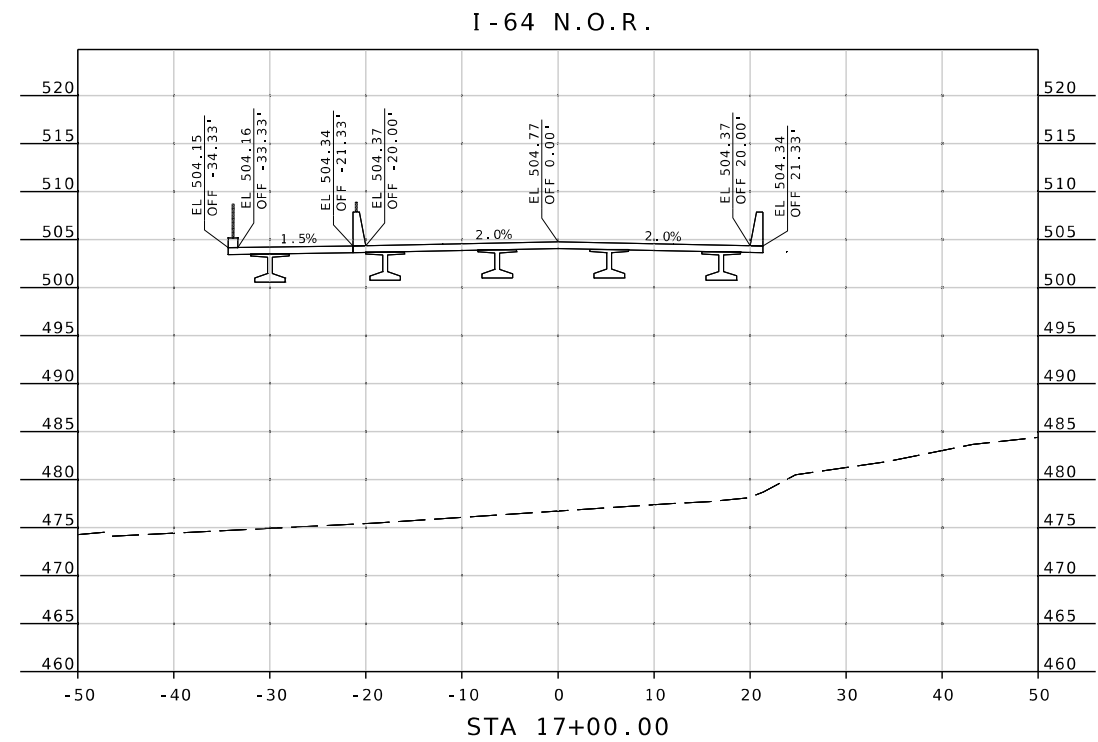
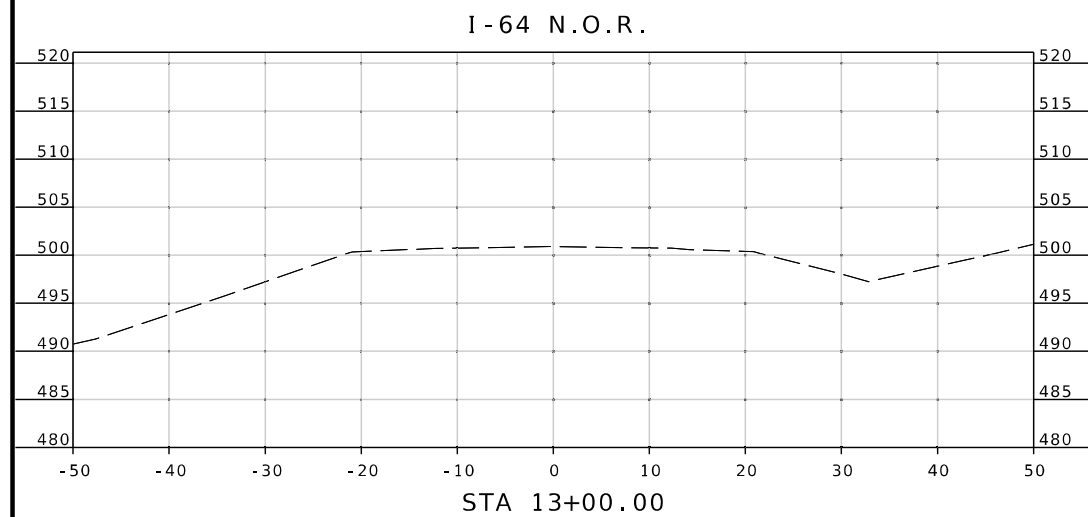
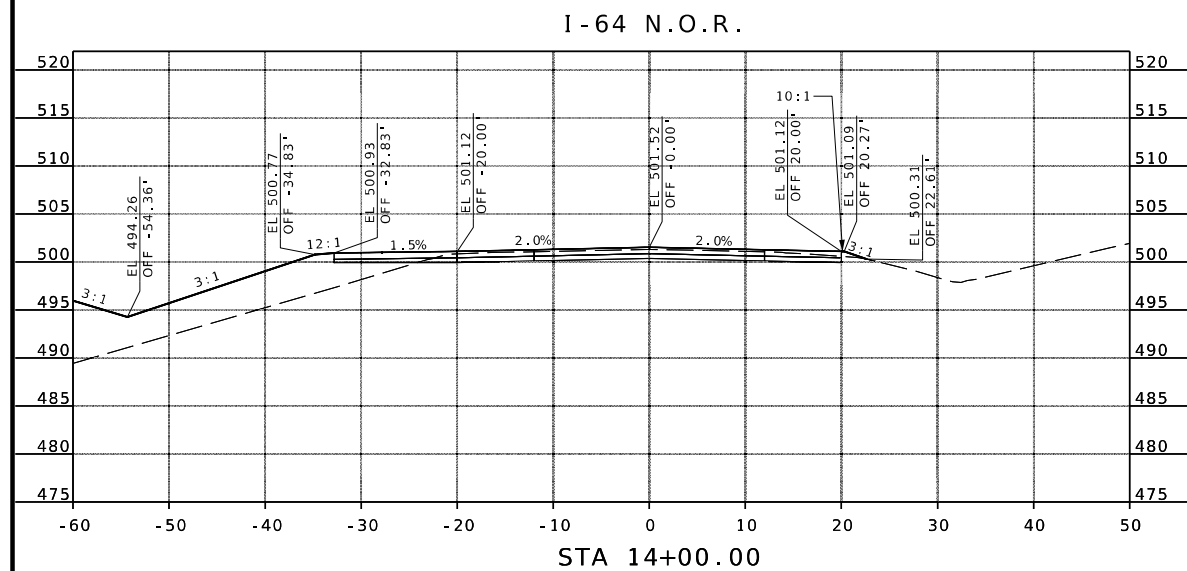
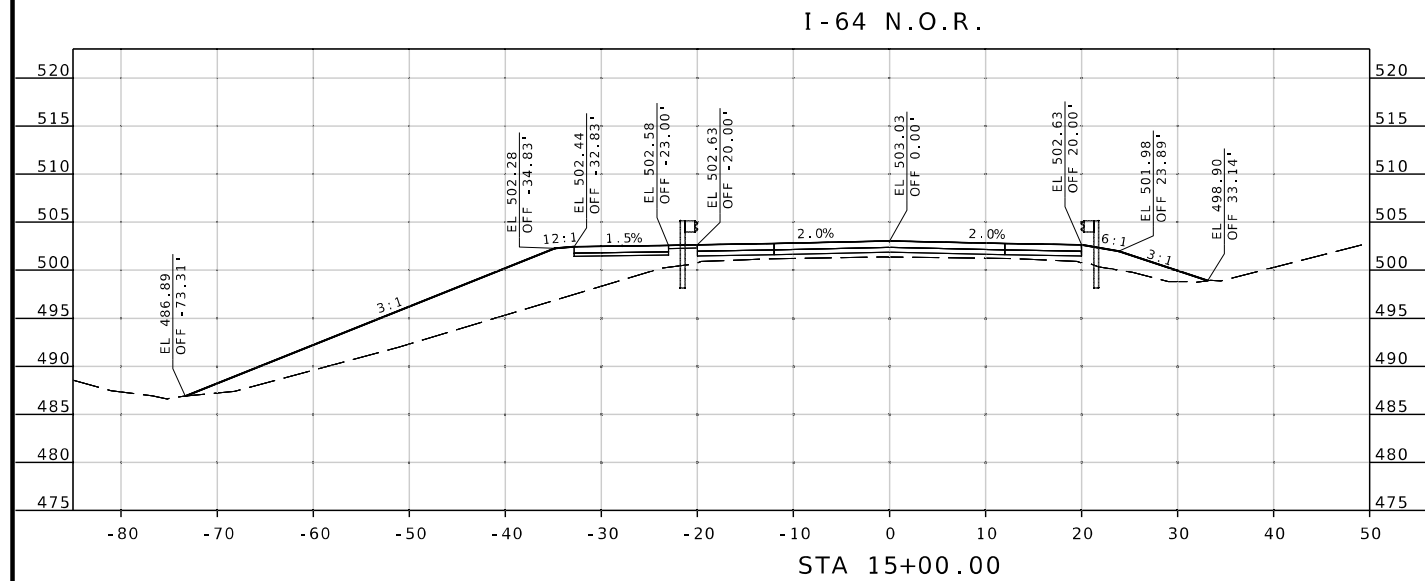


THIS SHEET HAS BEEN
SIGNED, SEALED AND DATED
ELECTRONICALLY

DATE PREPARED

ROUTE NOR	STATE MO
DISTRICT SL	SHEET NO. 1

COUNTY
ST. CHARLES

JOB NO.
JSL0112

CONTRACT ID.

PROJECT NO.

BRIDGE NO.

[illegible]






COMMISSION

MODOT

105 WEST CAPITAL
JEFFERSON CITY, MO 65102
1-888-ASK-MODOT (1-888-275-6636)

CROSS SECTION
SHEET 1 OF 2



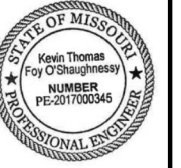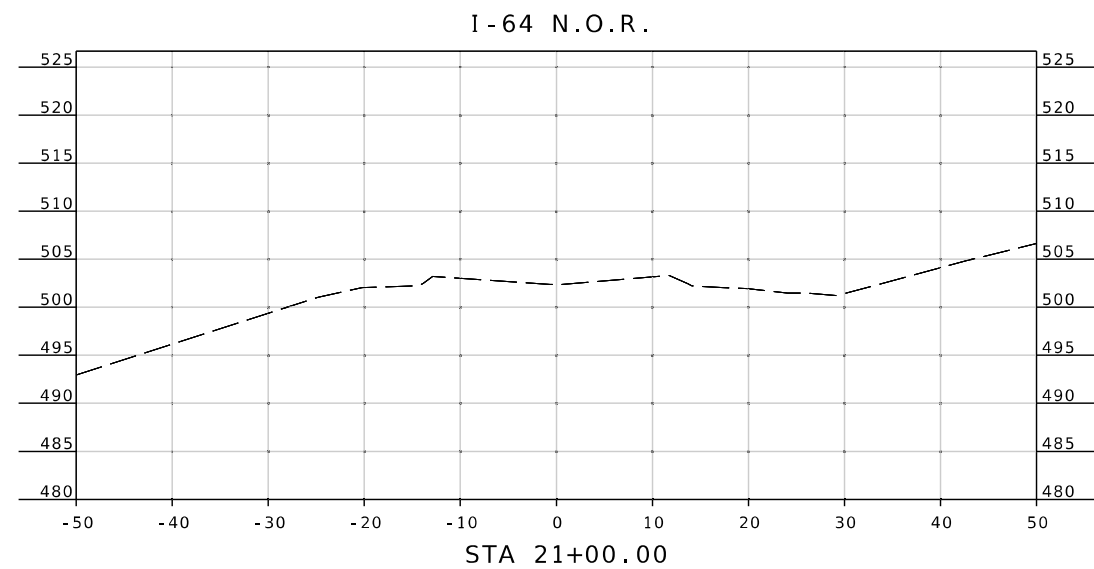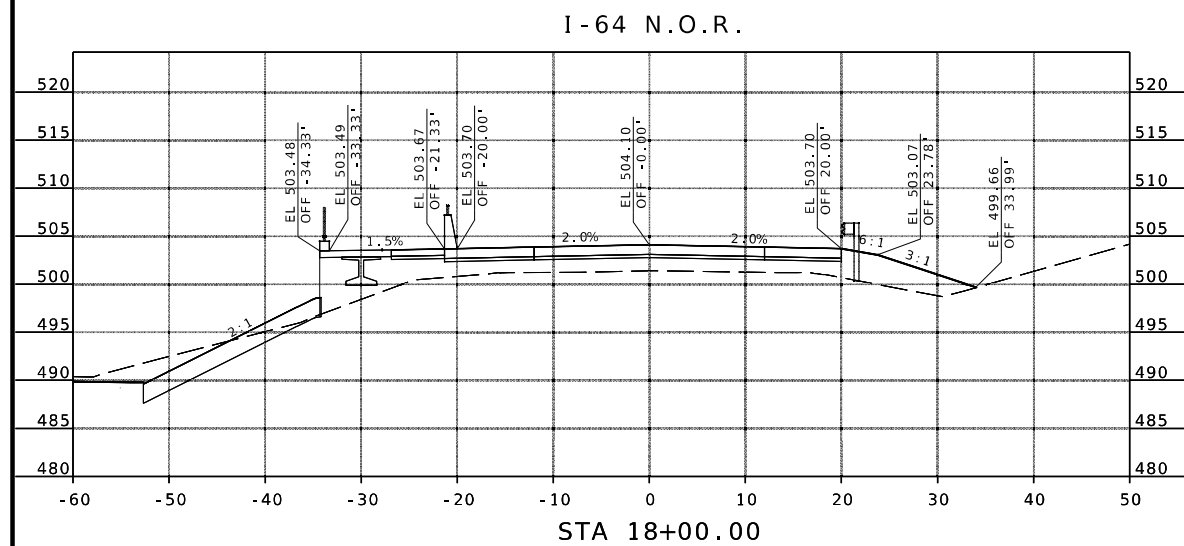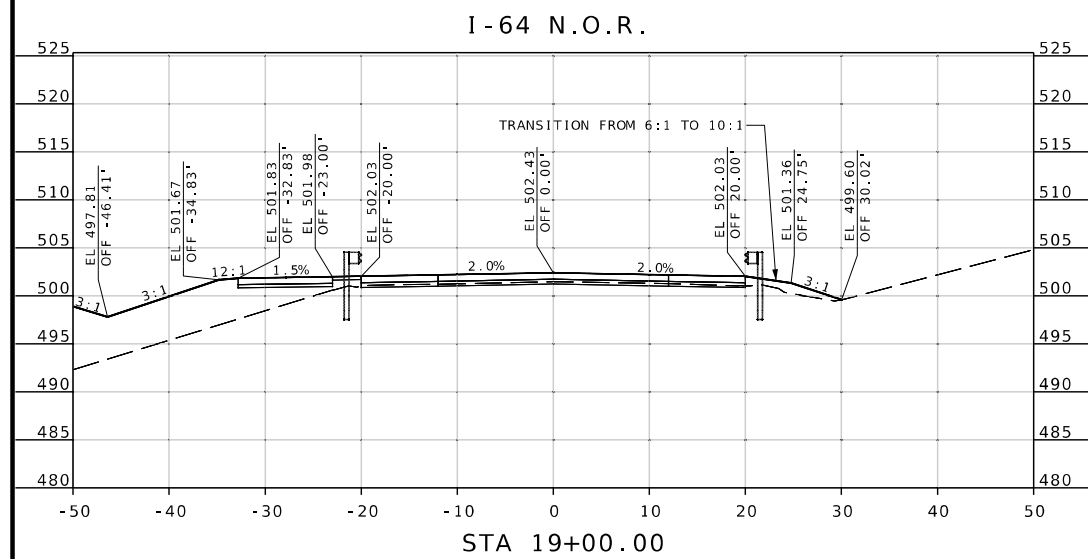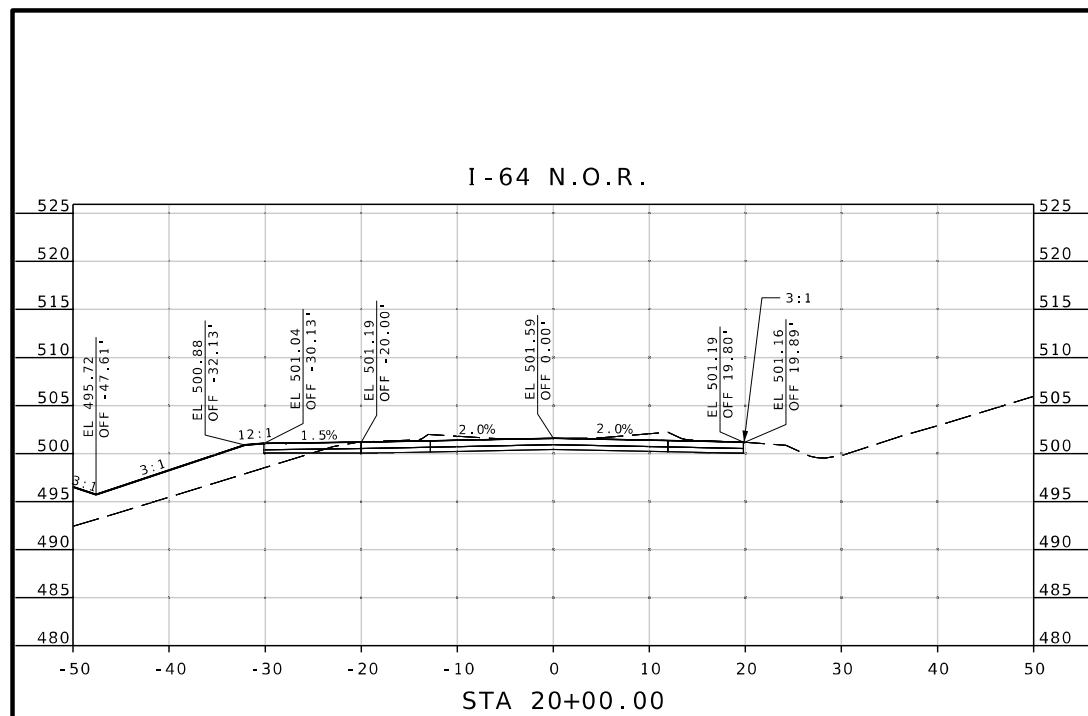

THIS SHEET HAS BEEN
SIGNED, SEALED AND DATED
ELECTRONICALLY

DATE PREPARED
4/24/2025

ROUTE	STATE
NOR	MO

DISTRICT	SHEET NO.
SL	2

COUNTY
ST. CHARLES

JOB NO.
ISI 0112

CONTRACT ID.

PROJECT NO.	
-------------	--

BRIDGE NO.

[illegible]

COMMISSION

105 WEST CAPITAL
JEFFERSON CITY, MO 65102
1-888-ASK-MODOT (1-888-275-6636)

CROSS SECTION
SHEET 2 OF 2



One Campbell Place
St. Louis, Missouri 63133
Missouri State Certificate of Authority # 1721

T. 314.784.7770
F. 314.781.9075