


NOTE:

NOMINAL PAVEMENT WIDTH PROVIDED. PAVEMENT WIDTH VARIES SLIGHTLY THROUGH SECTION DUE TO EXISTING FIELD CONDITIONS. SEE PLAN SHEETS FOR VARIANCES IN PAVEMENT WIDTH.

TYPICAL SECTIONS THROUGH INTERSECTIONS NOT SHOWN. REFER TO PLAN SHEETS FOR LOCATIONS.


SIDEWALK TYPICAL SECTIONS ARE APPROXIMATE. REFER TO PLAN SHEETS FOR PROPOSED LAYOUT.

ME = MATCH EXISTING

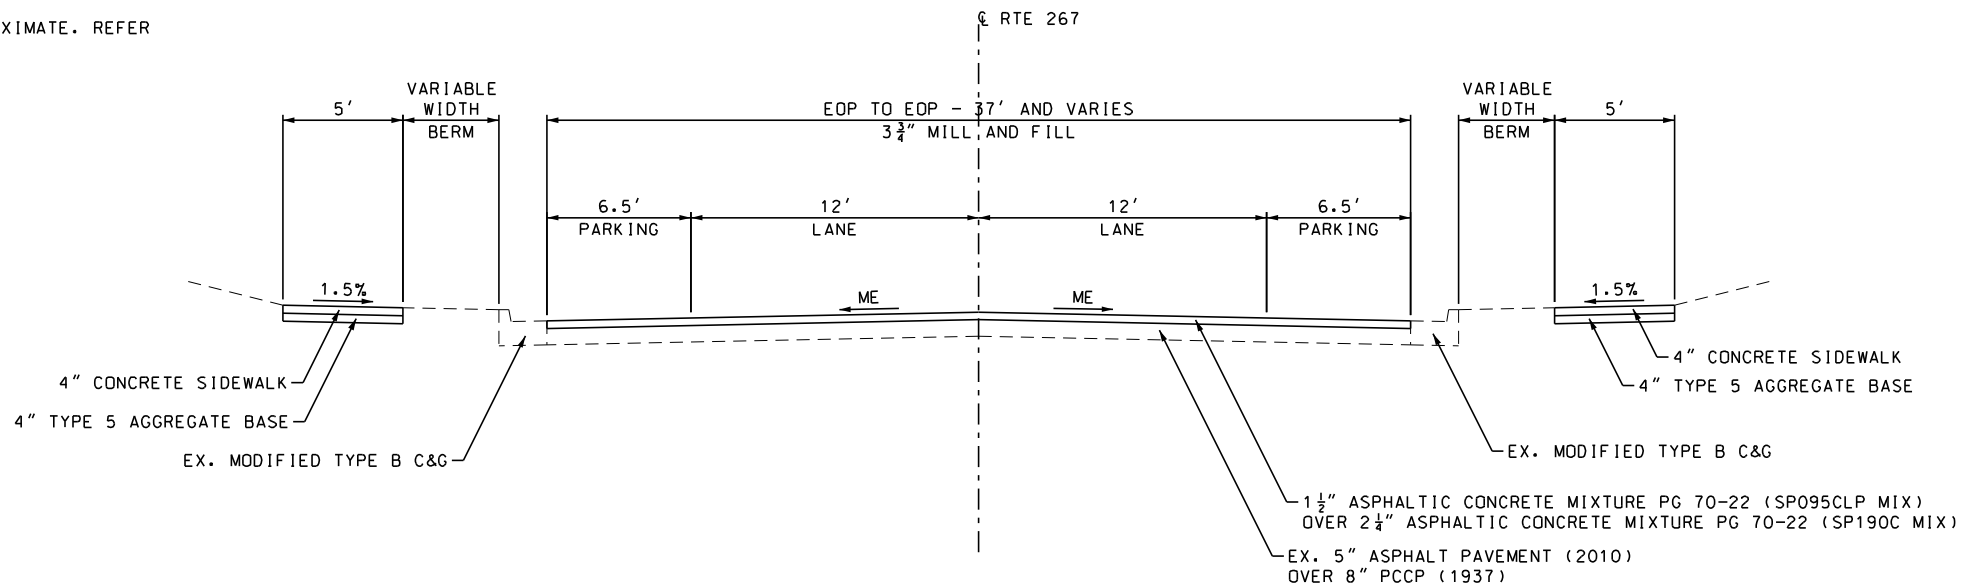

TYPICAL SECTION ROUTE 267

STA. 11+33 TO STA. 20+97
(MILITARY RD TO FANNIE AVE)

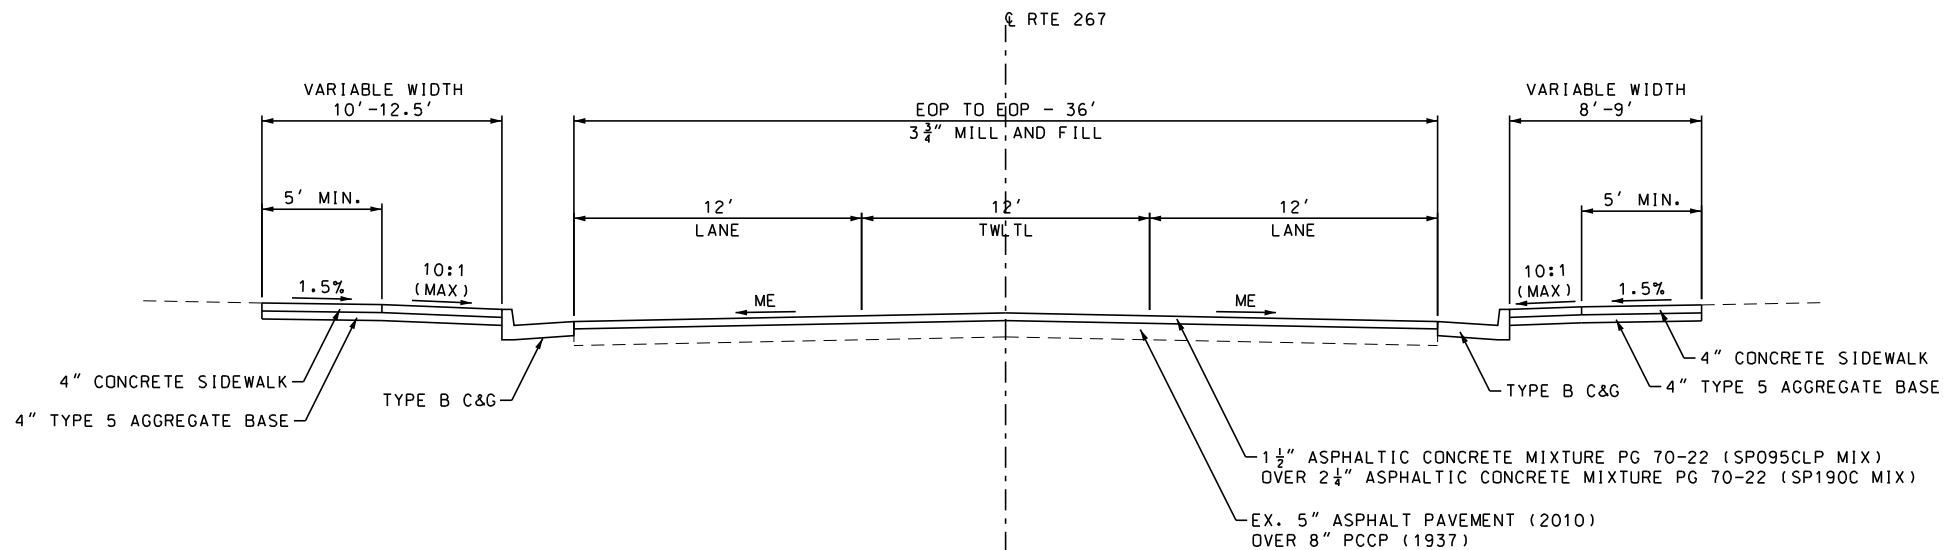

APPLICATION RATES:

- ASPHALTIC CONCRETE MIXTURE W/PG 70-22 (SP095CLP MIX) = 1.913 TONS/CY
- ASPHALTIC CONCRETE MIXTURE W/PG 70-22 (SP125C MIX) = 1.927 TONS/CY
- BITUMINOUS PAVEMENT MIXTURE W/PG 64-22 (BP-1) = 1.948 TON/CY
- BITUMINOUS PAVEMENT MIXTURE W/PG 64-22 (BASE) = 1.943 TON/CY
- TACK COAT FOR NEW ASPHALT SURFACES = 0.06 GAL/SY
- TACK COAT FOR COLDMILLED ASPHALT = 0.13 GAL/SY



REVISED

TYPICAL SECTION ROUTE 267

STA. 6+12 TO STA. 11+33
(RIVER CITY BLVD TO MILITARY RD)

NOT TO SCALE

TYPICAL SECTION SHEET
SHEET 1 OF 10



DATE PREPARED 5/1/2025	
ROUTE 267	STATE MO
DISTRICT SL	SHEET NO. 2
COUNTY ST. LOUIS	
JOB NO. J6S3397	
CONTRACT ID.	
PROJECT NO.	
BRIDGE NO.	

DATE	DESCRIPTION



St. Louis 720 Olive Suite 700 St. Louis, MO 63101 314.598.8381	St. Charles 895 South Main Suite 200 St. Charles, MO 63301 636.493.6277
Collinsville 100 Union Court Suite 1 Collinsville, MO 63304 618.345.2200	Bellaire 10000 Bellaire Suite 200 Bellaire, IL 62220 618.416.4688 www.oatesassociates.com



[illegible]

Collinsville
100 Lanker Court, Suite 1
Collinsville, IL 62224
618.345.2200

Belleville
200 South Church, Suite 200
Belleville, IL 62220
618.416.4688
www.oakassessments.com

St. Louis
720 Olive, Suite 700
St. Louis, MO 63101
314.388.8381

St. Charles
820 South Main, Suite 300
St. Charles, MO 63301
636.493.5277

MISSOURI DESIGN FIRM PE-001166



PAVEMENT									
PLAN SHEET NO.	ROADWAY	STATION	STATION	LOCATION	ASPHALTIC CONCRETE MIXTURE PG 70-22 (SP095CLP MIX) (TON)	ASPHALTIC CONCRETE MIXTURE PG 70-22 (SP125C MIX) (TON)	TACK COAT - LOW-TRACKING OR NON-TRACKING (GAL)	COLDMILLING BITUMINOUS PAVEMENT FOR REMOVAL OF SURFACING (SQ YD)	REMARKS
1	ROUTE 267	6+12	8+00	LT/RT	59.7	90.2	142	749	
2	ROUTE 267	8+00	13+00	LT/RT	201.6	304.6	481	2529	
3	ROUTE 267	13+00	18+00	LT/RT	162.9	246.1	388	2044	
4	ROUTE 267	18+00	23+00	LT/RT	168.4	254.5	401	2113	
5	ROUTE 267	23+00	28+00	LT/RT	177.0	267.5	422	2221	
6	ROUTE 267	28+00	33+00	LT/RT	230.7	348.6	550	2895	
7	ROUTE 267	33+00	38+00	LT/RT	162.8	246.0	388	2043	
8	ROUTE 267	38+00	43+00	LT/RT	162.0	244.8	386	2033	
9	ROUTE 267	43+00	48+00	LT/RT	277.7	419.6	662	3484	
10	ROUTE 267	48+00	53+00	LT/RT	180.3	272.5	430	2262	
11	ROUTE 267	53+00	58+00	LT/RT	179.7	271.5	428	2254	
12	ROUTE 267	58+00	63+00	LT/RT	180.3	272.4	430	2262	
13	ROUTE 267	63+00	68+00	LT/RT	223.5	337.7	533	2804	
14	ROUTE 267	68+00	73+00	LT/RT	209.5	316.5	499	2628	
15	ROUTE 267	73+00	78+00	LT/RT	186.3	281.5	444	2337	
16	ROUTE 267	78+00	83+00	LT/RT	177.7	268.6	424	2230	
17	ROUTE 267	83+00	88+00	LT/RT	177.1	267.6	422	2222	
18	ROUTE 267	88+00	93+00	LT/RT	204.0	308.2	486	2559	
19	ROUTE 267	93+00	98+00	LT/RT	186.5	281.8	445	2340	
20	ROUTE 267	98+00	103+00	LT/RT	179.3	271.0	428	2250	
21	ROUTE 267	103+00	108+00	LT/RT	203.8	308.0	486	2557	
22	ROUTE 267	108+00	113+00	LT/RT	284.1	429.3	677	3565	
23	ROUTE 267	113+00	118+00	LT/RT	445.2	672.7	1061	5585	
24	ROUTE 267	118+00	123+00	LT/RT	310.7	469.5	741	3898	
25	ROUTE 267	123+00	128+00	LT/RT	282.6	426.9	674	3545	
26	ROUTE 267	128+00	133+00	LT/RT	278.3	420.5	663	3491	
27	ROUTE 267	133+00	138+00	LT/RT	286.4	432.7	683	3593	
28	ROUTE 267	138+00	143+00	LT/RT	306.8	463.5	731	3849	
29	ROUTE 267	143+00	148+00	LT/RT	315.7	476.9	752	3960	
30	ROUTE 267	148+00	153+00	LT/RT	179.3	271.0	428	2250	
31	ROUTE 267	153+00	158+00	LT/RT	201.5	304.5	480	2528	
32	ROUTE 267	158+00	163+00	LT/RT	243.3	367.6	580	3053	
33	ROUTE 267	163+00	168+00	LT/RT	299.8	453.0	715	3761	
34	ROUTE 267	168+00	173+00	LT/RT	308.1	465.5	734	3865	
35	ROUTE 267	173+00	178+00	LT/RT	265.7	401.5	633	3333	
36	ROUTE 267	178+00	183+00	LT/RT	267.0	403.5	637	3350	
37	ROUTE 267	183+00	188+00	LT/RT	266.5	402.7	635	3343	
38	ROUTE 267	188+00	193+00	LT/RT	308.7	466.4	736	3872	
39	ROUTE 267	193+00	198+00	LT/RT	278.1	420.2	663	3489	
40	ROUTE 267	198+00	203+00	LT/RT	264.2	399.3	630	3315	
41	ROUTE 267	203+00	208+00	LT/RT	266.0	401.9	634	3337	
42	ROUTE 267	208+00	213+00	LT/RT	279.3	422.0	666	3504	
43	ROUTE 267	213+00	216+00	LT/RT	228.1	344.6	544	2862	
SUBTOTAL					10056.2	15194.9	23972	126164	
ENTRANCES & SIDEROADS SUBTOTAL							534		
PAY TOTAL					10056.2	15194.9	24506	126164	

SUMMARY OF QUANTITIES
SHEET 8 OF 34



DATE PREPARED 5/1/2025	
ROUTE 267	STATE MO
DISTRICT SL	SHEET NO. 3
COUNTY ST. LOUIS	
JOB NO. J6S3397	
CONTRACT ID. .	
PROJECT NO. .	
BRIDGE NO. .	

DATE	DESCRIPTION
.	.
.	.
.	.
.	.
.	.
.	.

MISSOURI HIGHWAYS AND TRANSPORTATION COMMISSION



105 WEST CAPITOL
JEFFERSON CITY, MO 65102
1-888-ASK-MODOT (1-888-278-6636)

St. Louis
720 Olive, Suite 700
St. Louis, MO 63101
314.598.8381

St. Charles
899 South Main, Suite 200
St. Charles, MO 63301
636.493.6277

Collinsville
100 Lumber Court, Suite 1
Collinsville, MO 63934
618.345.2200

Bellville
10520 Churchville, Suite 200
Bellville, IL 62220
618.416.4688
www.oatesassociates.com

MISSOURI DESIGN FIRM PE-001166



OATES
ASSOCIATES

ENTRANCES & SIDE ROADS (1 OF 4)

PLAN SHEET NO.	ROADWAY	STATION	STATION	LOCATION	TYPE 5 AGGREGATE FOR BASE (4 IN. THICK) (SQ YD)	BITUMINOUS PAVEMENT MIXTURE PG 64-22, (BP-1) (TON)	BITUMINOUS PAVEMENT MIXTURE PG 64-22, (BASE) (TON)	TACK COAT - LOW-TRACKING OR NON-TRACKING (GAL)	PAVED APPROACH, 7 IN. (SQ YD)	PAVED APPROACH 8 IN. (SQ YD)	REMARKS
1		7+84	8+00	RT	23					23.4	
1		7+86	8+44	LT	65					65.1	ADELIA AVENUE
2		8+00	8+28	RT	42					42.3	
2		8+28	8+61	RT	33					33.0	
2		9+08	9+62	RT	66					65.8	
2		12+69	13+00	RT	35					34.9	
3		13+00	13+07	RT	4					4.2	
3		13+83	15+69	LT	241					241.3	
3		14+89	15+28	RT	42					42.3	
3		16+06	16+35	LT	30					29.6	
3		16+70	16+89	LT	26					26.4	
3		17+19	17+46	LT	19					18.8	
3		17+72	18+00	RT	33					33.4	
4		18+00	18+05	RT	2					2.2	
4		19+13	19+78	LT	61					61.1	
4		20+54	21+06	LT	92					92.0	FANNIE AVENUE (E)
4		20+86	21+74	RT	229					228.8	FANNIE AVENUE (W)
4		22+22	22+60	LT	32					32.3	
4		22+29	22+79	RT	58					58.4	
5		24+23	24+79	LT	90					89.7	KAYSER AVENUE
5		25+39	25+90	LT	40					40.2	
5		26+07	26+26	LT	32					32.4	
5		26+23	26+73	RT	39					39.1	
5		26+93	27+31	RT	32					31.7	
6		28+02	28+50	LT	118					118.3	WALLER AVENUE
6		28+35	28+70	LT	12	1.3	4.6	2			PARKING LOT
6		28+63	29+00	RT	35					34.9	
7		34+90	35+68	LT	149					149.0	HORN AVENUE
7		35+96	36+20	LT	24					23.7	
7		37+27	37+59	LT	37					37.1	
8		39+96	40+35	LT	49					48.7	
8		40+21	40+62	RT	59					58.7	WEISS AVENUE
8		40+50	40+73	LT	19					19.0	
8		41+33	41+72	RT	37					37.2	
8		41+53	41+79	LT	23					23.3	
8		41+90	42+16	LT	23					23.3	
8		42+71	43+00	LT	69					68.7	LAGRO AVENUE
9		43+00	43+17	LT	19					18.6	LAGRO AVENUE
9		43+40	43+67	LT	34					33.6	
9		43+49	44+01	RT	37					37.3	
9		44+17	44+68	RT	38					38.3	
9		45+29	45+61	RT	23					23.4	
9		46+09	46+97	LT	27	2.9	10.0	5			PARKING LOT
9		46+90	47+71	LT	134					133.6	
9		47+30	47+64	RT	43					42.8	
9		47+77	48+00	RT	23					23.1	
10		48+00	48+11	RT	9					8.6	
10		48+06	48+33	LT	12					12.0	PARKING LOT
10		48+27	49+02	LT	77	8.3	29.0	15			
10		48+30	48+85	RT	78					78.0	
10		48+94	49+44	LT	37					36.6	
10		49+56	49+95	LT	27					26.7	
10		49+59	50+02	RT	40					40.2	
10		50+80	51+58	LT	71					71.2	
10		51+58	51+98	LT	30					30.4	ORIENT AVENUE (E)
10		51+85	52+53	RT	97					96.7	ORIENT AVENUE (W)
10		51+60	51+95	LT	39	4.2	14.7	7			ORIENT AVENUE (E)
11		54+71	54+96	LT	10				10.2		
11		54+94	55+41	RT	36					36.2	SUSAN AVENUE
11		55+00	55+40	RT	48	5.2	18.3	9			SUSAN AVENUE
11		55+26	55+87	LT	54					54.1	
11		56+08	56+83	RT	73					72.7	
11		56+41	56+99	LT	53					53.1	
11		56+83	57+22	RT	31					30.7	
11		57+89	58+00	RT	7					7.3	PAULE AVENUE
11-12		57+96	58+30	RT	65	7.1	24.7	12			PAULE AVENUE
12		58+00	58+41	RT	43					43.3	PAULE AVENUE
12		58+41	58+86	RT	42					41.7	
12		59+09	59+49	RT	35					35.2	
12		60+26	60+91	RT	65					65.0	
SUBTOTAL					3477	29.0	101.3	50	10.2	3200.7	

1 REVISED

SUMMARY OF QUANTITIES
SHEET 13 OF 34



DATE PREPARED

5/1/2025

ROUTE 267 STATE MO

DISTRICT SL SHEET NO. 3

COUNTY ST. LOUIS

J6S3397

CONTRACT ID.

PROJECT NO.

BRIDGE NO.

DESCRIPTION

DATE

MISSOURI HIGHWAYS AND TRANSPORTATION COMMISSION

105 WEST CAPITOL JEFFERSON CITY, MO 65102

1-888-ASK-MODOT (1-888-278-6636)

St. Louis 720 Olive Suite 700 63101 314.598.8381

St. Charles 895 South Lake Suite 200 63041 636.493.8277

Ballwin 10001 Center Court Suite 1 63046 636.493.8277

Ballwin 10001 Center Court Suite 1 63046 636.493.8277

Missouri Design Firm PE-001166

Collinsville 100 Center Court Suite 1 63901 417.468.6888

Ballwin 10001 Center Court Suite 1 63046 636.493.8277

Missouri Design Firm PE-001166

St. Louis 720 Olive Suite 700 63101 314.598.8381

St. Charles 895 South Lake Suite 200 63041 636.493.8277

Ballwin 10001 Center Court Suite 1 63046 636.493.8277

Missouri Design Firm PE-001166

Collinsville 100 Center Court Suite 1 63901 417.468.6888

Ballwin 10001 Center Court Suite 1 63046 636.493.8277

Missouri Design Firm PE-001166

ENTRANCES & SIDE ROADS (2 OF 4)

PLAN SHEET NO.	ROADWAY	STATION	STATION	LOCATION	TYPE 5 AGGREGATE FOR BASE (4 IN. THICK) (SQ YD)	BITUMINOUS PAVEMENT MIXTURE PG 64-22, (BP-1) (TON)	BITUMINOUS PAVEMENT MIXTURE PG 64-22, (BASE) (TON)	TACK COAT - LOW-TRACKING OR NON-TRACKING (GAL)	PAVED APPROACH, 7 IN. (SQ YD)	PAVED APPROACH 8 IN. (SQ YD)	REMARKS
12		60+30	61+03	LT	56					56.3	
12		60+33	61+28	RT	101	10.9	38.1	19			ENTRANCE / BOBRING AVENUE
12		60+90	61+49	RT	62					62.2	BOBRING AVENUE
12-13		61+49	63+78	RT	146	15.7	55.0	28			BUS TURNOUT
13		63+25	63+97	LT	135					134.7	
13		63+79	64+39	RT	199					199.3	CLEVES AVENUE
13		64+29	64+36	RT	15	1.6	5.6	3			PARKING LOT
13		64+51	64+96	LT	46					46.0	
13		64+94	65+69	RT	56					56.0	
13		64+96	65+67	RT	63	6.8	23.8	12			ENTRANCE
13		66+97	67+37	RT	33					33.0	
13		67+49	67+97	RT	43					43.4	
14		68+00	68+49	LT	52					51.9	
14		68+64	69+11	RT	40					40.0	
14		69+55	70+19	LT	70					70.0	
14		72+04	72+58	LT	83					83.1	
15		73+20	73+77	LT	85					84.7	
15		73+77	74+40	LT	109					108.7	CATSKILL DRIVE
15		74+55	75+11	LT	75					74.7	
15		76+14	76+64	LT	99					98.9	
15		76+75	77+46	LT	132					131.6	ALLEGHANY DRIVE
15		77+57	78+00	LT	56					55.7	
15-16		76+14	78+14	LT	111	12.0	42.0	21			FULL-DEPTH REPLACEMENT / WARPING
15-16		77+55	78+16	LT	92	9.9	34.6	17			ENTRANCE
16		78+00	78+14	LT	12					12.1	
16		79+15	79+88	LT	110	11.9	41.6	21			ENTRANCE
16		79+17	79+88	LT	89					88.8	
16		79+88	80+47	LT	88					87.9	CUMBERLAND DRIVE
16		80+62	81+06	LT	49					49.2	
16		80+73	80+96	LT	28	3.0	10.6	5			ENTRANCE
16		81+24	81+77	LT	61					61.3	
16		81+31	81+79	LT	59	6.4	22.4	11			ENTRANCE
16		82+60	83+00	LT	48					48.4	
17		83+00	83+08	LT	4					4.2	
17		83+08	83+70	LT	102					102.0	
17		85+42	85+87	LT	67					66.8	
17		86+31	86+72	RT	40					39.8	
17		86+53	87+04	LT	80					80.1	
17		87+63	88+00	RT	48					47.7	
18		88+00	88+24	RT	26					25.7	KARLSRUHE PLACE
18		88+41	90+58	LT	323	35.0	122.1	61			DUMONT PLACE / BUS TURNOUT
18		88+69	89+20	RT	73					72.6	
18		89+42	89+89	RT	60					59.7	
18		90+69	91+94	RT	218					217.6	
18		92+73	93+00	RT	37					37.0	
19		93+00	93+90	RT	152					151.6	
19		94+31	94+83	RT	63					63.1	
19		95+44	96+17	RT	119					118.6	
19		97+86	98+00	RT	42					42.2	PARK CREST DRIVE
20		98+00	98+31	RT	35					35.4	PARK CREST DRIVE
20		100+12	101+10	RT	203					202.6	VESCOVO DRIVE
21		103+21	104+13	RT	153					152.6	PARK LAWN DRIVE
21		105+18	106+16	RT	239					239.1	GREEN PARK ROAD
21		106+16	108+00	RT	206					206.4	
21-22		106+25	110+06	RT	254	27.5	95.9	48			PARKING LOT / ENTRANCES
22		108+00	109+40	RT	154					153.8	
22		109+40	109+89	RT	48					47.8	
22		109+89	110+27	RT	24					23.8	
22		110+27	110+95	RT	108					108.0	
22		111+73	113+00	RT	211					211.4	
23		113+00	113+15	RT	5					4.9	
23		115+02	115+84	RT	67	7.2	25.3	13			FULL-DEPTH REPLACEMENT / WARPING
23		117+97	118+00	RT	1					1.0	
24		118+00	118+83	RT	89					89.3	
24		120+51	121+30	RT	94					93.9	NAVAJO DRIVE
24		121+92	122+28	RT	33					32.8	
24		122+03	122+18	RT	18	2.0	6.9	3			ENTRANCE
24		122+83	123+00	RT	3					3.4	
24-25		122+83	124+05	RT	81	8.8	30.8	15			BUS TURNOUT
25		123+00	124+05	RT	78					78.1	
SUBTOTAL					6061	158.7	554.7	277	0.0	4590.9	

1 REVISED

SUMMARY OF QUANTITIES
SHEET 14 OF 34



OATES
ASSOCIATES



DATE PREPARED	
5/1/2025	
ROUTE	STATE
267	MO
DISTRICT	SHEET NO.
SL	3
COUNTY	
ST. LOUIS	
JOB NO.	
J6S3397	
CONTRACT ID.	
.	
PROJECT NO.	
.	
BRIDGE NO.	
.	

DATE	DESCRIPTION
.	.
.	.
.	.
.	.
.	.
.	.

MISSOURI HIGHWAYS AND TRANSPORTATION COMMISSION



105 WEST CAPITOL
JEFFERSON CITY, MO 65102
1-888-ASK-MODOT (1-888-278-6636)

St. Louis

720 Olive, Suite 700
St. Louis, MO 63101
618.465.2200
618.468.3381

St. Charles

895 South Lake, Suite 200
St. Charles, MO 63031
636.493.6277

Collinsville

100 Lumber Court, Suite 1
Collinsville, MO 63904
618.465.2200

Bellville

10000 Church, Suite 200
Bellville, IL 62220
618.416.4688
www.oatesassociates.com

MISSOURI DESIGN FIRM PE-001166



REV.

ENTRANCES & SIDE ROADS (3 OF 4)

PLAN SHEET NO.	ROADWAY	STATION	STATION	LOCATION	TYPE 5 AGGREGATE FOR BASE (4 IN. THICK) (SQ YD)	BITUMINOUS PAVEMENT MIXTURE PG 64-22, (BP-1) (TON)	BITUMINOUS PAVEMENT MIXTURE PG 64-22, (BASE) (TON)	TACK COAT - LOW-TRACKING OR NON-TRACKING (GAL)	PAVED APPROACH, 7 IN. (SQ YD)	PAVED APPROACH 8 IN. (SQ YD)	REMARKS
25		125+40	126+30	RT	155					155.0	MIGNONETTE DRIVE
27		134+73	136+54	LT	310					310.1	LEMAY PLAZA ROAD
29		145+42	145+84	RT	37					36.9	
29		145+51	145+78	RT	18	1.9	6.7	3			ENTRANCE
29		145+59	146+15	LT	58					57.8	
29		146+62	147+24	LT	80					80.2	
29		147+24	147+72	LT	77					76.9	
29		147+24	147+82	RT	67					67.2	
30		148+66	149+06	LT	66					65.8	
30		149+22	149+83	RT	105					105.2	
30		149+76	150+07	LT	28					28.3	
30		149+84	149+99	LT	13	1.5	5.1	3			ENTRANCE
30		150+28	150+89	RT	105					105.2	
30		151+28	151+76	LT	104				104.1		
30		151+32	151+69	LT	54	5.9	20.5	10			ENTRANCE
30		151+86	153+17	RT	227					227.3	TRACEYRICH ROAD
30		152+37	152+74	LT	72				71.8		
30		152+43	152+66	LT	22	2.4	8.4	4			ENTRANCE
31		153+27	153+54	LT	39				39.0		
31		154+55	154+80	LT	24				23.7		
31		154+62	154+73	LT	8	0.8	2.9	1			ENTRANCE
31		155+33	155+66	LT	57				56.7		
31		155+96	156+55	LT	79				78.8		
31		156+35	157+47	LT	16	1.7	5.9	3			ENTRANCE
31		156+53	156+94	RT	57					56.6	
31		157+02	157+28	LT	23				22.6		
32		158+00	158+38	LT	57					57.0	
32		158+73	159+27	RT	54					53.7	
31		159+10	157+21	LT	16	1.7	5.9	3			ENTRANCE
32		159+57	160+19	RT	63					63.1	HALLMARK LANE
32		160+29	161+37	RT	203					203.2	
33		165+03	165+36	LT	37					37.0	
33		165+07	165+30	LT	19	2.1	7.4	4			ENTRANCE
34		168+09	168+14	RT	13					12.6	
34		171+23	172+11	RT	101					101.4	
34		171+31	172+94	RT	173	18.7	65.4	33			PARKING LOT / ENTRANCE
34		172+87	173+00	RT	21					20.9	
35		173+00	173+28	RT	56					56.3	
35		174+45	175+23	RT	79					78.9	
35		175+60	176+04	RT	57					57.4	
35		177+64	178+00	RT	36					35.7	
35		177+70	178+00	RT	20	2.1	7.4	4			ENTRANCE
36		178+00	178+08	RT	3					3.4	
36		178+41	178+85	RT	39					39.1	
36		179+79	180+56	RT	104					104.4	DOVE DALE LANE
36		180+46	181+11	LT	72					72.2	
36		180+69	181+43	RT	108					108.0	
36		181+34	182+02	LT	73					72.7	
36		181+70	182+43	RT	131					131.1	
36		182+25	182+72	LT	41					40.8	MEHLVILLE COURT
36		182+95	183+00	RT	2					1.9	
37		183+00	183+68	RT	123					123.4	
37		183+99	184+49	RT	33	3.6	12.6	6			ENTRANCE
37		184+01	184+51	LT	43					43.3	
37		184+02	184+49	RT	46					45.8	
37		184+64	185+13	LT	44					44.2	
37		184+72	185+03	LT	14	1.5	5.4	3			ENTRANCE
37		185+76	186+02	RT	24					24.2	SOUTHERN MANOR DRIVE
37		185+78	186+27	LT	43					43.0	
37		185+88	186+17	LT	14	1.5	5.4	3			ENTRANCE
37		186+39	186+65	RT	23					22.6	SOUTHERN MANOR DRIVE
37		187+94	188+00	RT	2					2.0	
38		188+00	188+63	RT	91					90.9	
38		188+75	189+51	RT	87					87.3	
38		189+87	190+33	RT	41					40.9	HICHORY HOUSE LANE
38		190+64	190+99	RT	41					41.4	
38		192+33	193+00	LT	72					71.7	
38		192+42	192+91	RT	72					72.4	
38		188+70	190+25	RT	117	12.6	44.1	22			PARKING LOT / ENTRANCE
38		189+79	190+89	LT	33	3.5	12.4	6			PARKING LOT
SUBTOTAL					4442	61.5	215.5	108	396.7	3476.4	

1 REVISED

SUMMARY OF QUANTITIES
SHEET 15 OF 34



DATE PREPARED 5/1/2025	
ROUTE 267	STATE MO
DISTRICT SL	SHEET NO. 3
COUNTY ST. LOUIS	
JOB NO. J6S3397	
CONTRACT ID. .	
PROJECT NO. .	
BRIDGE NO. .	

DESCRIPTION	DATE
.	.
.	.
.	.
.	.
.	.
.	.

MISSOURI HIGHWAYS AND TRANSPORTATION COMMISSION



105 WEST CAPITOL
JEFFERSON CITY, MO 65102
1-888-ASK-MODOT (1-888-275-6636)

St. Louis
720 Olive, Suite 700
St. Louis, MO 63101
314.598.8381

St. Charles
895 South Main, Suite 200
St. Charles, MO 63301
636.493.6277

Collinsville
100 Lumber Court, Suite 1
Collinsville, MO 63904
618.345.2200

Bellaire
10000 Collinsville Road, Suite 200
Bellaire, IL 62220
618.416.4688
www.oatesassociates.com

MISSOURI DESIGN FIRM PE-001166



SUMMARY OF QUANTITIES
SHEET 16 OF 34

ENTRANCES & SIDE ROADS (4 OF 4)											
PLAN SHEET NO.	ROADWAY	STATION	STATION	LOCATION	TYPE 5 AGGREGATE FOR BASE (4 IN. THICK) (SQ YD)	BITUMINOUS PAVEMENT MIXTURE PG 64-22, (BP-1) (TON)	BITUMINOUS PAVEMENT MIXTURE PG 64-22, (BASE) (TON)	TACK COAT - LOW-TRACKING OR NON-TRACKING (GAL)	PAVED APPROACH, 7 IN. (SQ YD)	PAVED APPROACH 8 IN. (SQ YD)	REMARKS
39		193+00	193+34	LT	31					31.4	
39		193+10	193+59	RT	77					76.9	
39		194+01	194+59	LT	85					85.0	
39		195+80	196+27	RT	77					77.3	LEMAY VILLAGE LANE
39		196+34	196+88	LT	64					63.6	
39		196+94	197+38	RT	52					52.4	
39		197+57	198+00	LT	56					56.0	
39-40		196+28	202+11	RT	349	37.8	132.0	66			PARKING LOT / ENTRANCE
40		198+00	198+07	LT	3					2.6	
40		198+14	198+58	RT	52					52.0	
40		199+01	199+49	LT	45					44.7	
40		199+07	199+41	LT	22	2.4	8.4	4			ENTRANCE
40		199+14	199+58	RT	52					52.0	
40		200+15	200+59	RT	53					52.7	
40		200+93	201+64	LT	83					83.2	COVINGTON MANOR LANE
40		201+54	201+98	RT	52					52.0	
40		202+27	202+97	RT	121					120.8	
40		202+66	203+00	LT	30					29.6	
41		203+00	203+34	LT	33					32.9	
41		203+63	204+20	LT	55					55.2	
41		204+06	204+40	RT	29					29.3	ANITA LANE
41		204+40	204+85	RT	54					53.7	
41		204+89	205+36	LT	20					19.8	EVERGREEN LANE
41		204+97	205+33	LT	20	2.1	7.5	4			ENTRANCE
41		205+27	205+77	RT	85					85.0	
41		205+36	205+79	LT	39					38.9	
41		205+85	206+27	LT	38					38.3	
41		206+40	207+31	RT	134					134.0	
41		206+52	207+01	LT	47					47.1	
41		207+06	207+63	LT	58					57.8	
42		209+83	210+74	RT	125					124.8	
42		209+92	210+40	LT	45					45.0	
42		211+70	212+31	LT	62					61.8	
43		213+75	214+27	RT	49					49.2	
43		214+38	214+91	RT	48					48.4	
43		214+91	215+47	RT	54					54.3	
					135	14.6	51.0	25			5% ASPHALT RESTORATION CONTINGENCY
SUBTOTAL					2434	56.9	198.9	99	0.0	1907.7	
PREVIOUS SHEETS SUBTOTAL					13980	249.2	871.5	435	406.9	11268.0	
SIDEWALK SUBTOTAL					11879						
CURB AND GUTTER SUBTOTAL					4387						
PAY TOTAL					32680	306.1	1070.4	NOTE 1	406.9	13175.7	

- NOTES:
- SEE PAVEMENT SCHEDULE FOR PAY TOTAL
 - FULL-DEPTH ASPHALT TREATMENT FOR ENTRANCES, SIDE ROADS & PARKING LOTS ASSUMES 2" BP-1 OVER 7" PMBB

1 REVISED



DATE PREPARED 5/1/2025	
ROUTE 267	STATE MO
DISTRICT SL	SHEET NO. 12
COUNTY ST. LOUIS	
JOB NO. J6S3397	
CONTRACT ID. .	
PROJECT NO. .	
BRIDGE NO.	

[illegible]

IF A SEAL IS PRESENT ON THIS SHEET IT HAS BEEN ELECTRONICALLY SEALED AND DATED.

MISSOURI HIGHWAYS AND TRANSPORTATION
COMMISSION

JEFFERSON CITY, MO 65102
1-888-ASK-MODOT (1-888-275-6636)

100 Lanier Court, Suite 1
Columbia, IL 62224
618.345.2200

Belleville
1 South Church, Suite 200
Belleville, IL 62220
618.416.4688

St. Charles
820 South Main, Suite 309
St. Charles, MO 63301
636.493.6277





St. Louis
720 Olive, Suite 700
St. Louis, MO 63101
314.588.8381

Missouri Design Firm PE-001166
www.oatesassociates.com



OATES
ASSOCIATES

REV.

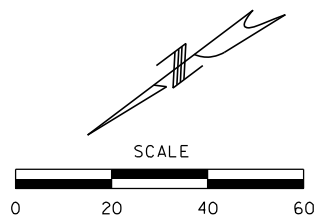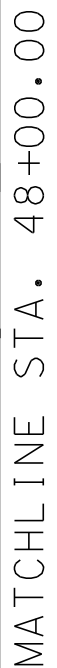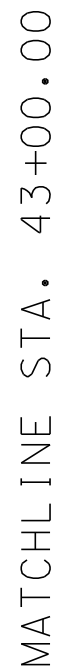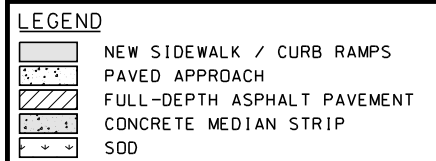


NOTE:

1. SEE SIGNAL SHEETS FOR DIPOSITION OF EXISTING SIGNAL EQUIPMENT.

PLAN SHEET
SHEET 9 OF 43

LEGEND

- NEW SIDEWALK / CURB RAMPS
- PAVED APPROACH
- FULL-DEPTH ASPHALT PAVEMENT
- CONCRETE MEDIAN STRIP
- SOD

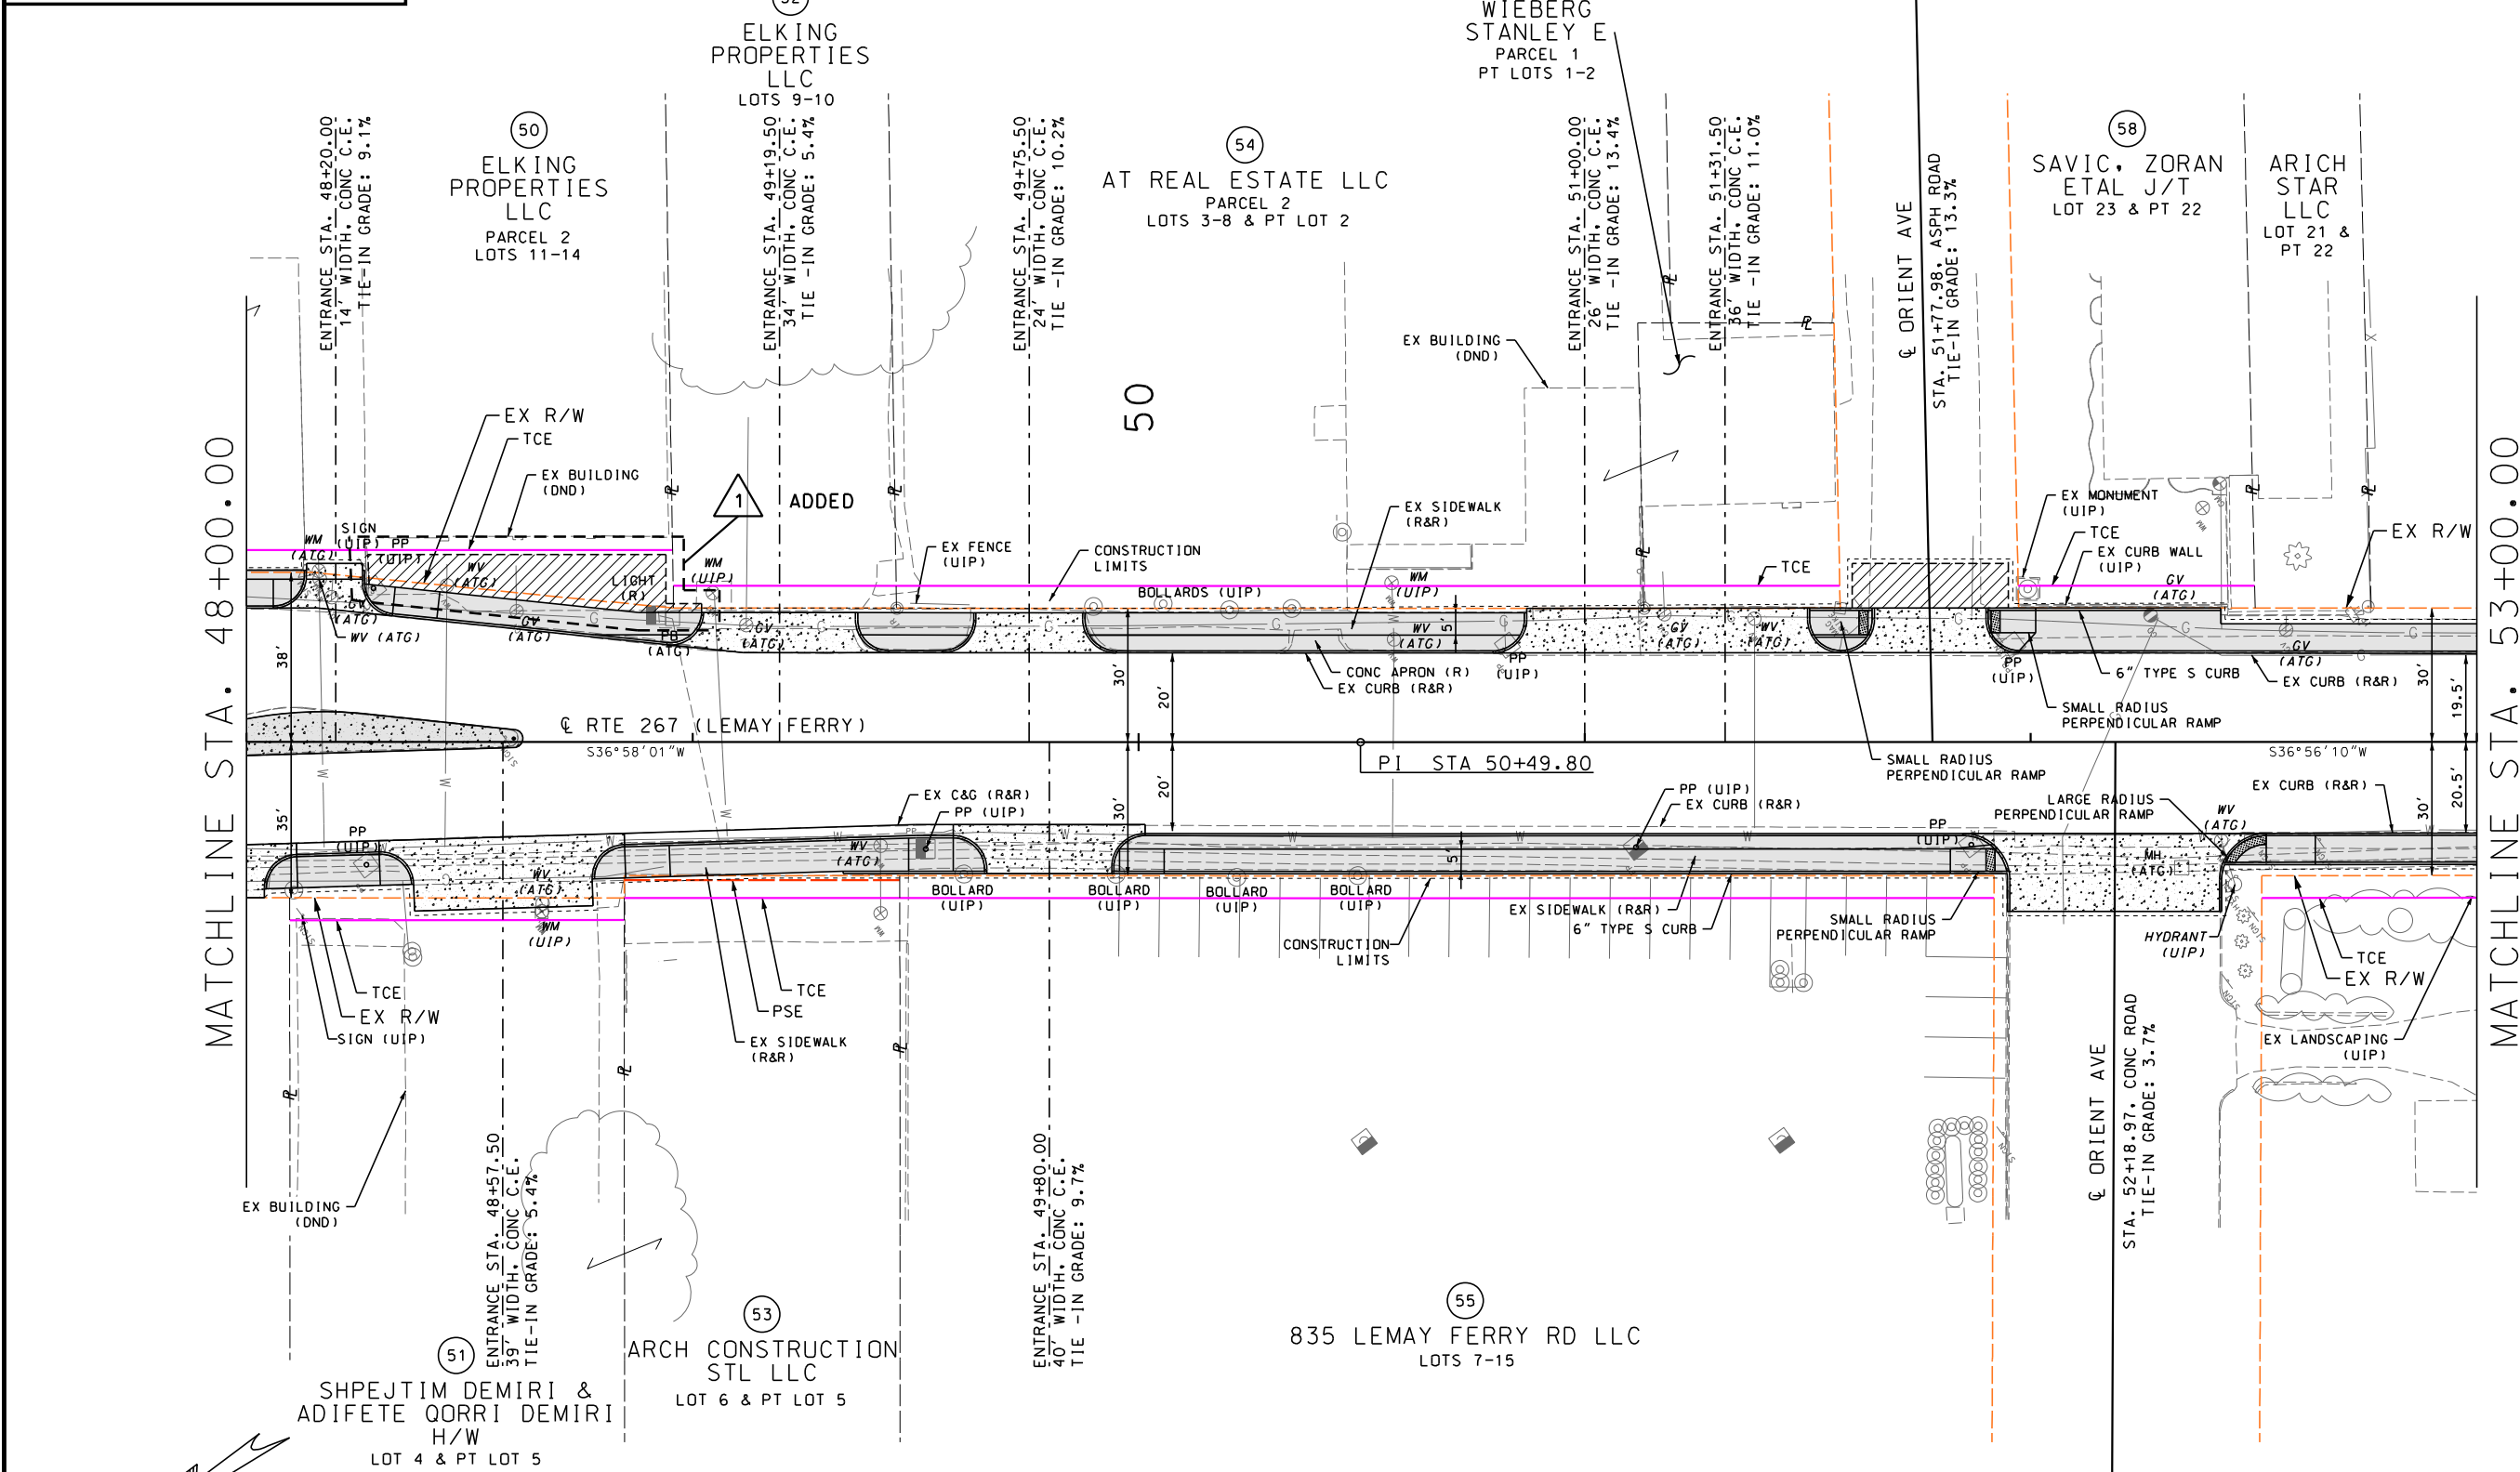

SCALE

0 20 40 60



DATE PREPARED 5/1/2025	
ROUTE 267	STATE MO
DISTRICT SL	SHEET NO. 13
COUNTY ST. LOUIS	
JOB NO. J6S3397	
CONTRACT ID.	
PROJECT NO.	
BRIDGE NO.	

DATE	DESCRIPTION

MISSOURI HIGHWAYS AND TRANSPORTATION COMMISSION

105 WEST CAPITOL
JEFFERSON CITY, MO 65102
1-888-ASK-MODOT (1-888-275-6636)

St. Louis
720 Olive Suite 700
St. Louis, MO 63101
314.598.8381

St. Charles
895 South Main Suite 200
St. Charles, MO 63301
636.493.8277

Collinsville
100 Lumber Court Suite 1
Collinsville, MO 63904
618.345.2200

Bellville
10000 E. Main Suite 200
Bellville, IL 62220
618.416.4688

MISSOURI DESIGN FIRM PE-001166

OATES ASSOCIATES

