
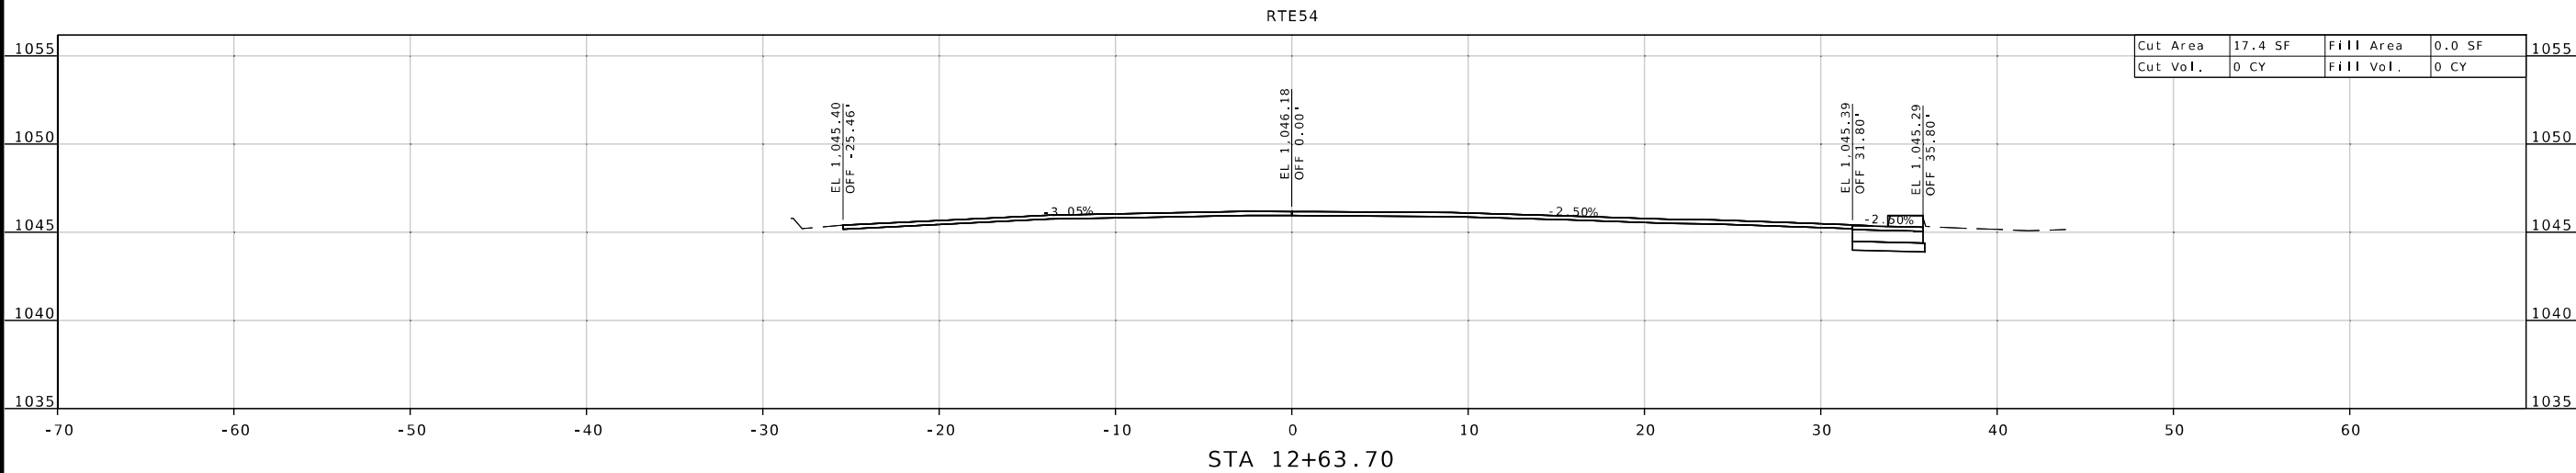
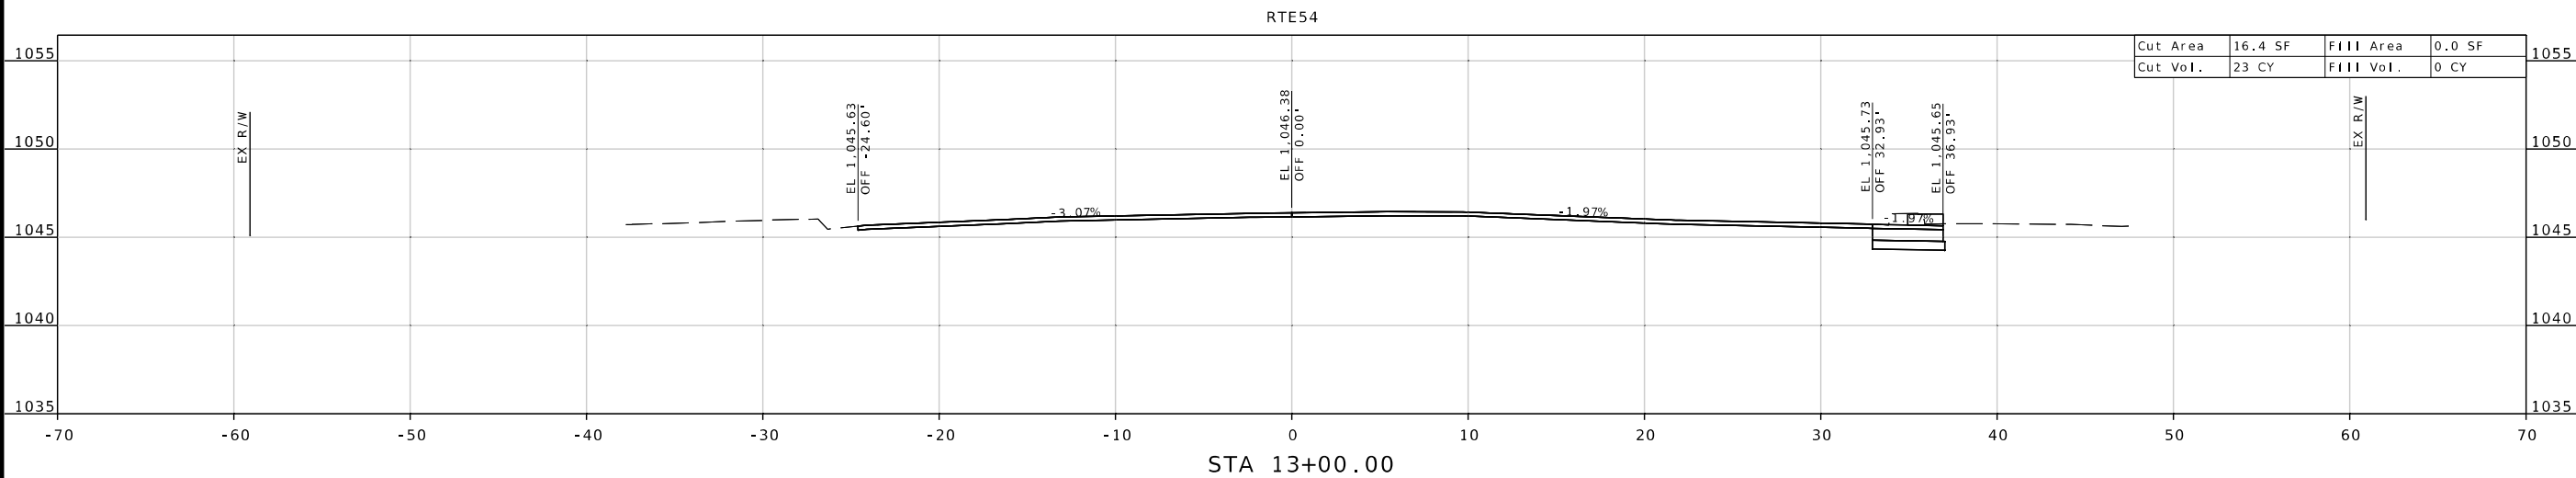


DISCLAIMER
THE PROFESSIONAL WHOSE SIGNATURE AND PERSONAL SEAL APPEAR HEREON ASSUMES RESPONSIBILITY ONLY FOR WHAT APPEARS ON THIS PAGE, AND DISCLAIMS (PURSUANT TO SECTION 327.411 RSMO) SPECIFICATIONS, ESTIMATES, REPORTS, OR OTHER DOCUMENTS OR INSTRUMENTS NOT SEALED BY THE UNDERSIGNED PROFESSIONAL RELATING TO OR INTENDED TO BE USED FOR ANY PART OR PARTS OF THE PROJECT TO WHICH THIS PAGE REFERS.

NOTE: FOR ENTRANCE DETAILS AND PROFILES, SEE SPECIAL SHEETS

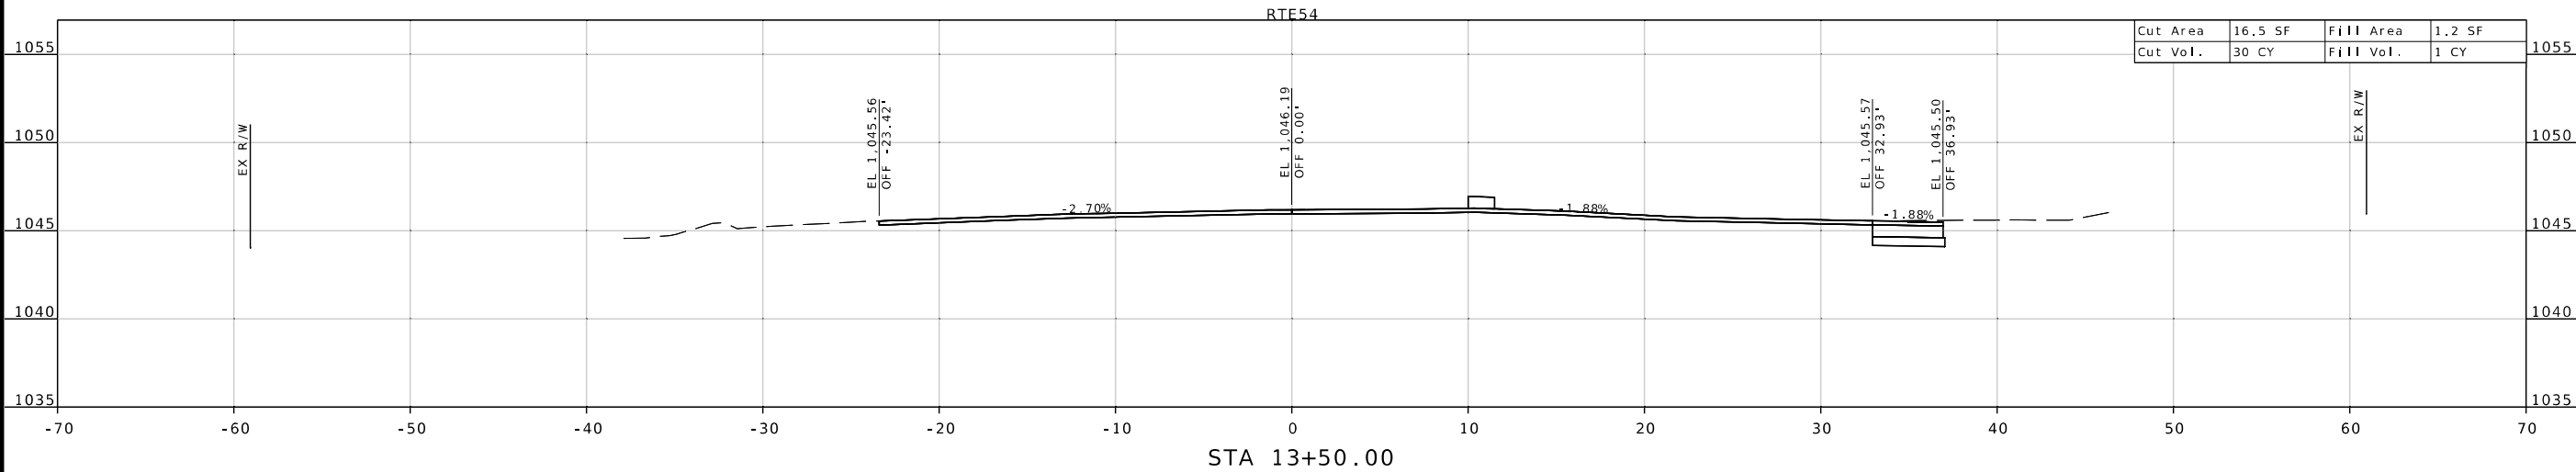

Emily S. Burkart
04/14/2025 7:19:42 AM
Emily S. Burkart - Civil
MO PE-2011015708

DATE PREPARED
4/14/2025

ROUTE 54 STATE MO

DISTRICT CD SHEET NO. 1

COUNTY CAMDEN

JOB NO. J5P3573

CONTRACT ID.

PROJECT NO.

BRIDGE NO.

DESCRIPTION

DATE

MISSOURI HIGHWAYS AND TRANSPORTATION COMMISSION

105 WEST CAPITOL
JEFFERSON CITY, MO 65102
1-888-ASK-MODOT (1-888-273-6636)

HR GREEN, INC.
520 MARYVILLE CENTRE DRIVE
SUITE 100
ST. LOUIS, MISSOURI 63141
PHONE: 1636.519.0990
CORPORATE LICENSE #2002006608

IF A SEAL IS PRESENT ON THIS SHEET IT HAS BEEN ELECTRONICALLY SEALED AND DATED.

DISCLAIMER
THE PROFESSIONAL WHOSE SIGNATURE AND PERSONAL SEAL APPEAR HEREON ASSUMES RESPONSIBILITY ONLY FOR WHAT APPEARS ON THIS PAGE, AND DISCLAIMS (PURSUANT TO SECTION 327.411 RSMO) SPECIFICATIONS, ESTIMATES, REPORTS, OR OTHER DOCUMENTS OR INSTRUMENTS NOT SEALED BY THE UNDERSIGNED PROFESSIONAL RELATING TO OR INTENDED TO BE USED FOR ANY PART OR PARTS OF THE PROJECT TO WHICH THIS PAGE REFERS.



Emily S. Burkart
04/14/2025 7:19:42 AM
Emily S. Burkart - Civil
MO PE-2011015708

DATE PREPARED
4/14/2025

ROUTE 54 STATE MO

DISTRICT CD SHEET NO. 2

COUNTY CAMDEN

JOB NO. J5P3573

CONTRACT ID.

PROJECT NO.

BRIDGE NO.

DESCRIPTION




DATE


MISSOURI HIGHWAYS AND TRANSPORTATION COMMISSION

105 WEST CAPITOL
JEFFERSON CITY, MO 65102
1-888-ASK-MODOT (1-888-275-6636)

HR GREEN, INC.
520 MARYVILLE CENTRE DRIVE
SUITE 100
ST. LOUIS, MISSOURI 63141
PHONE: 1636.7519.0990
CORPORATE LICENSE #2002006608

IF A SEAL IS PRESENT ON THIS SHEET IT HAS BEEN ELECTRONICALLY SEALED AND DATED.

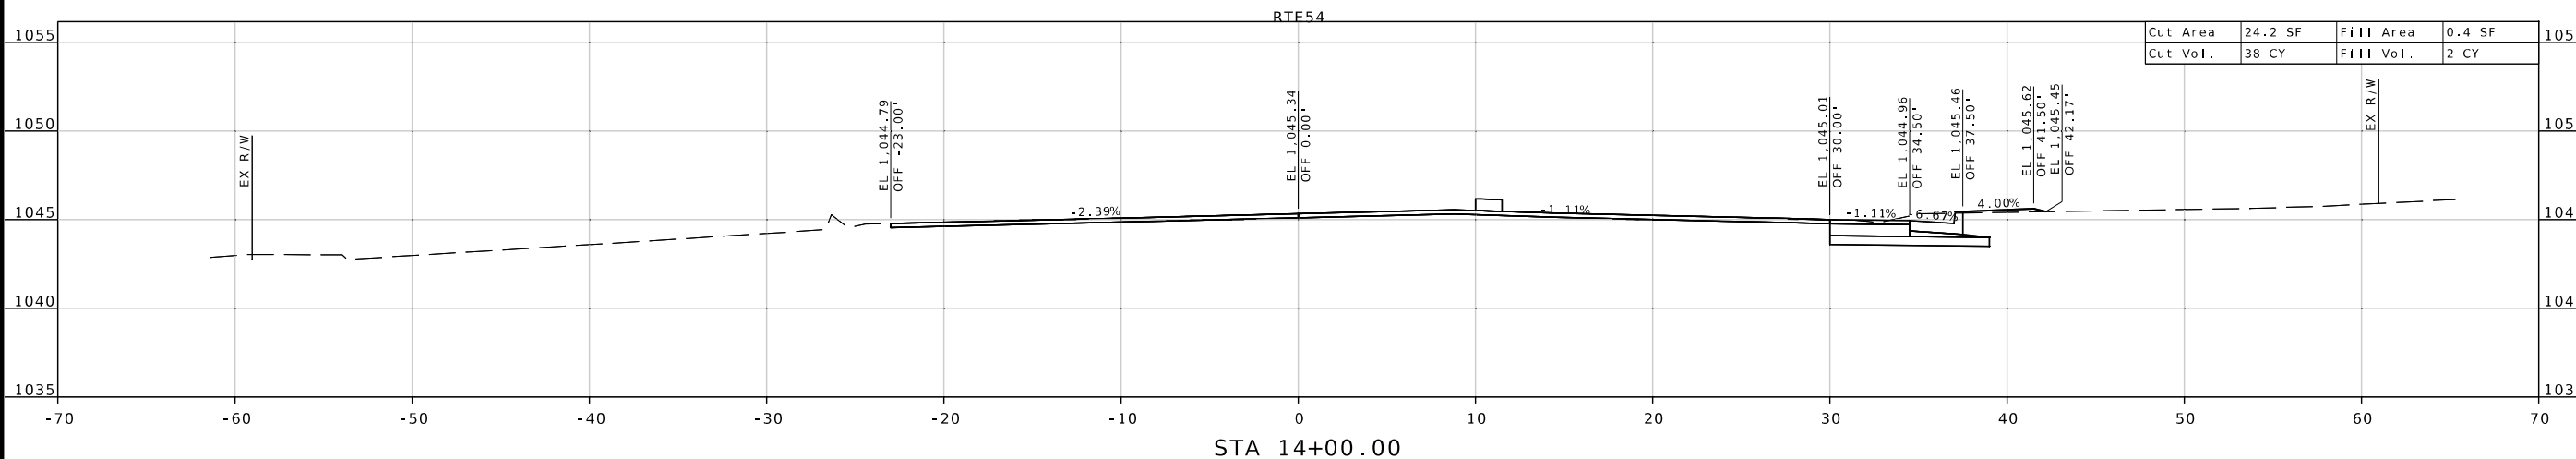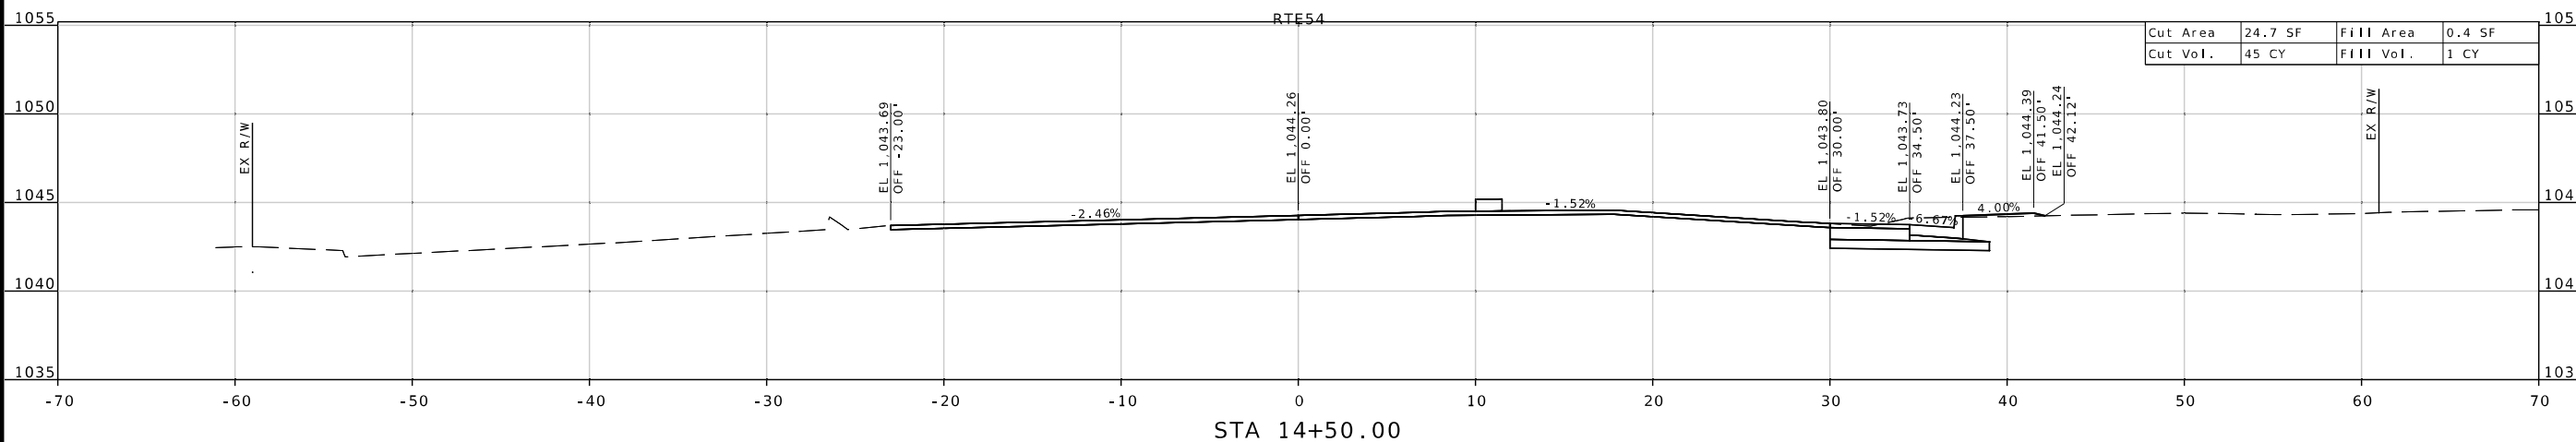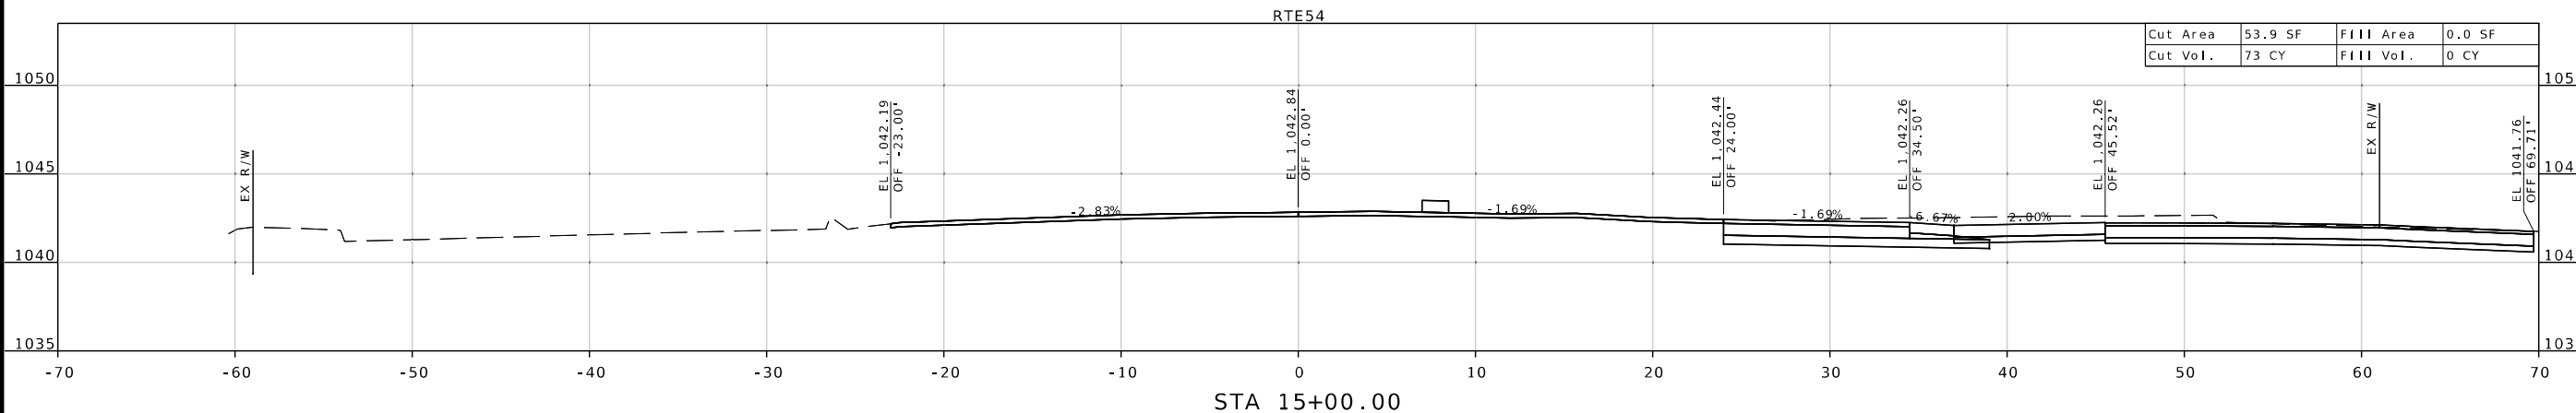

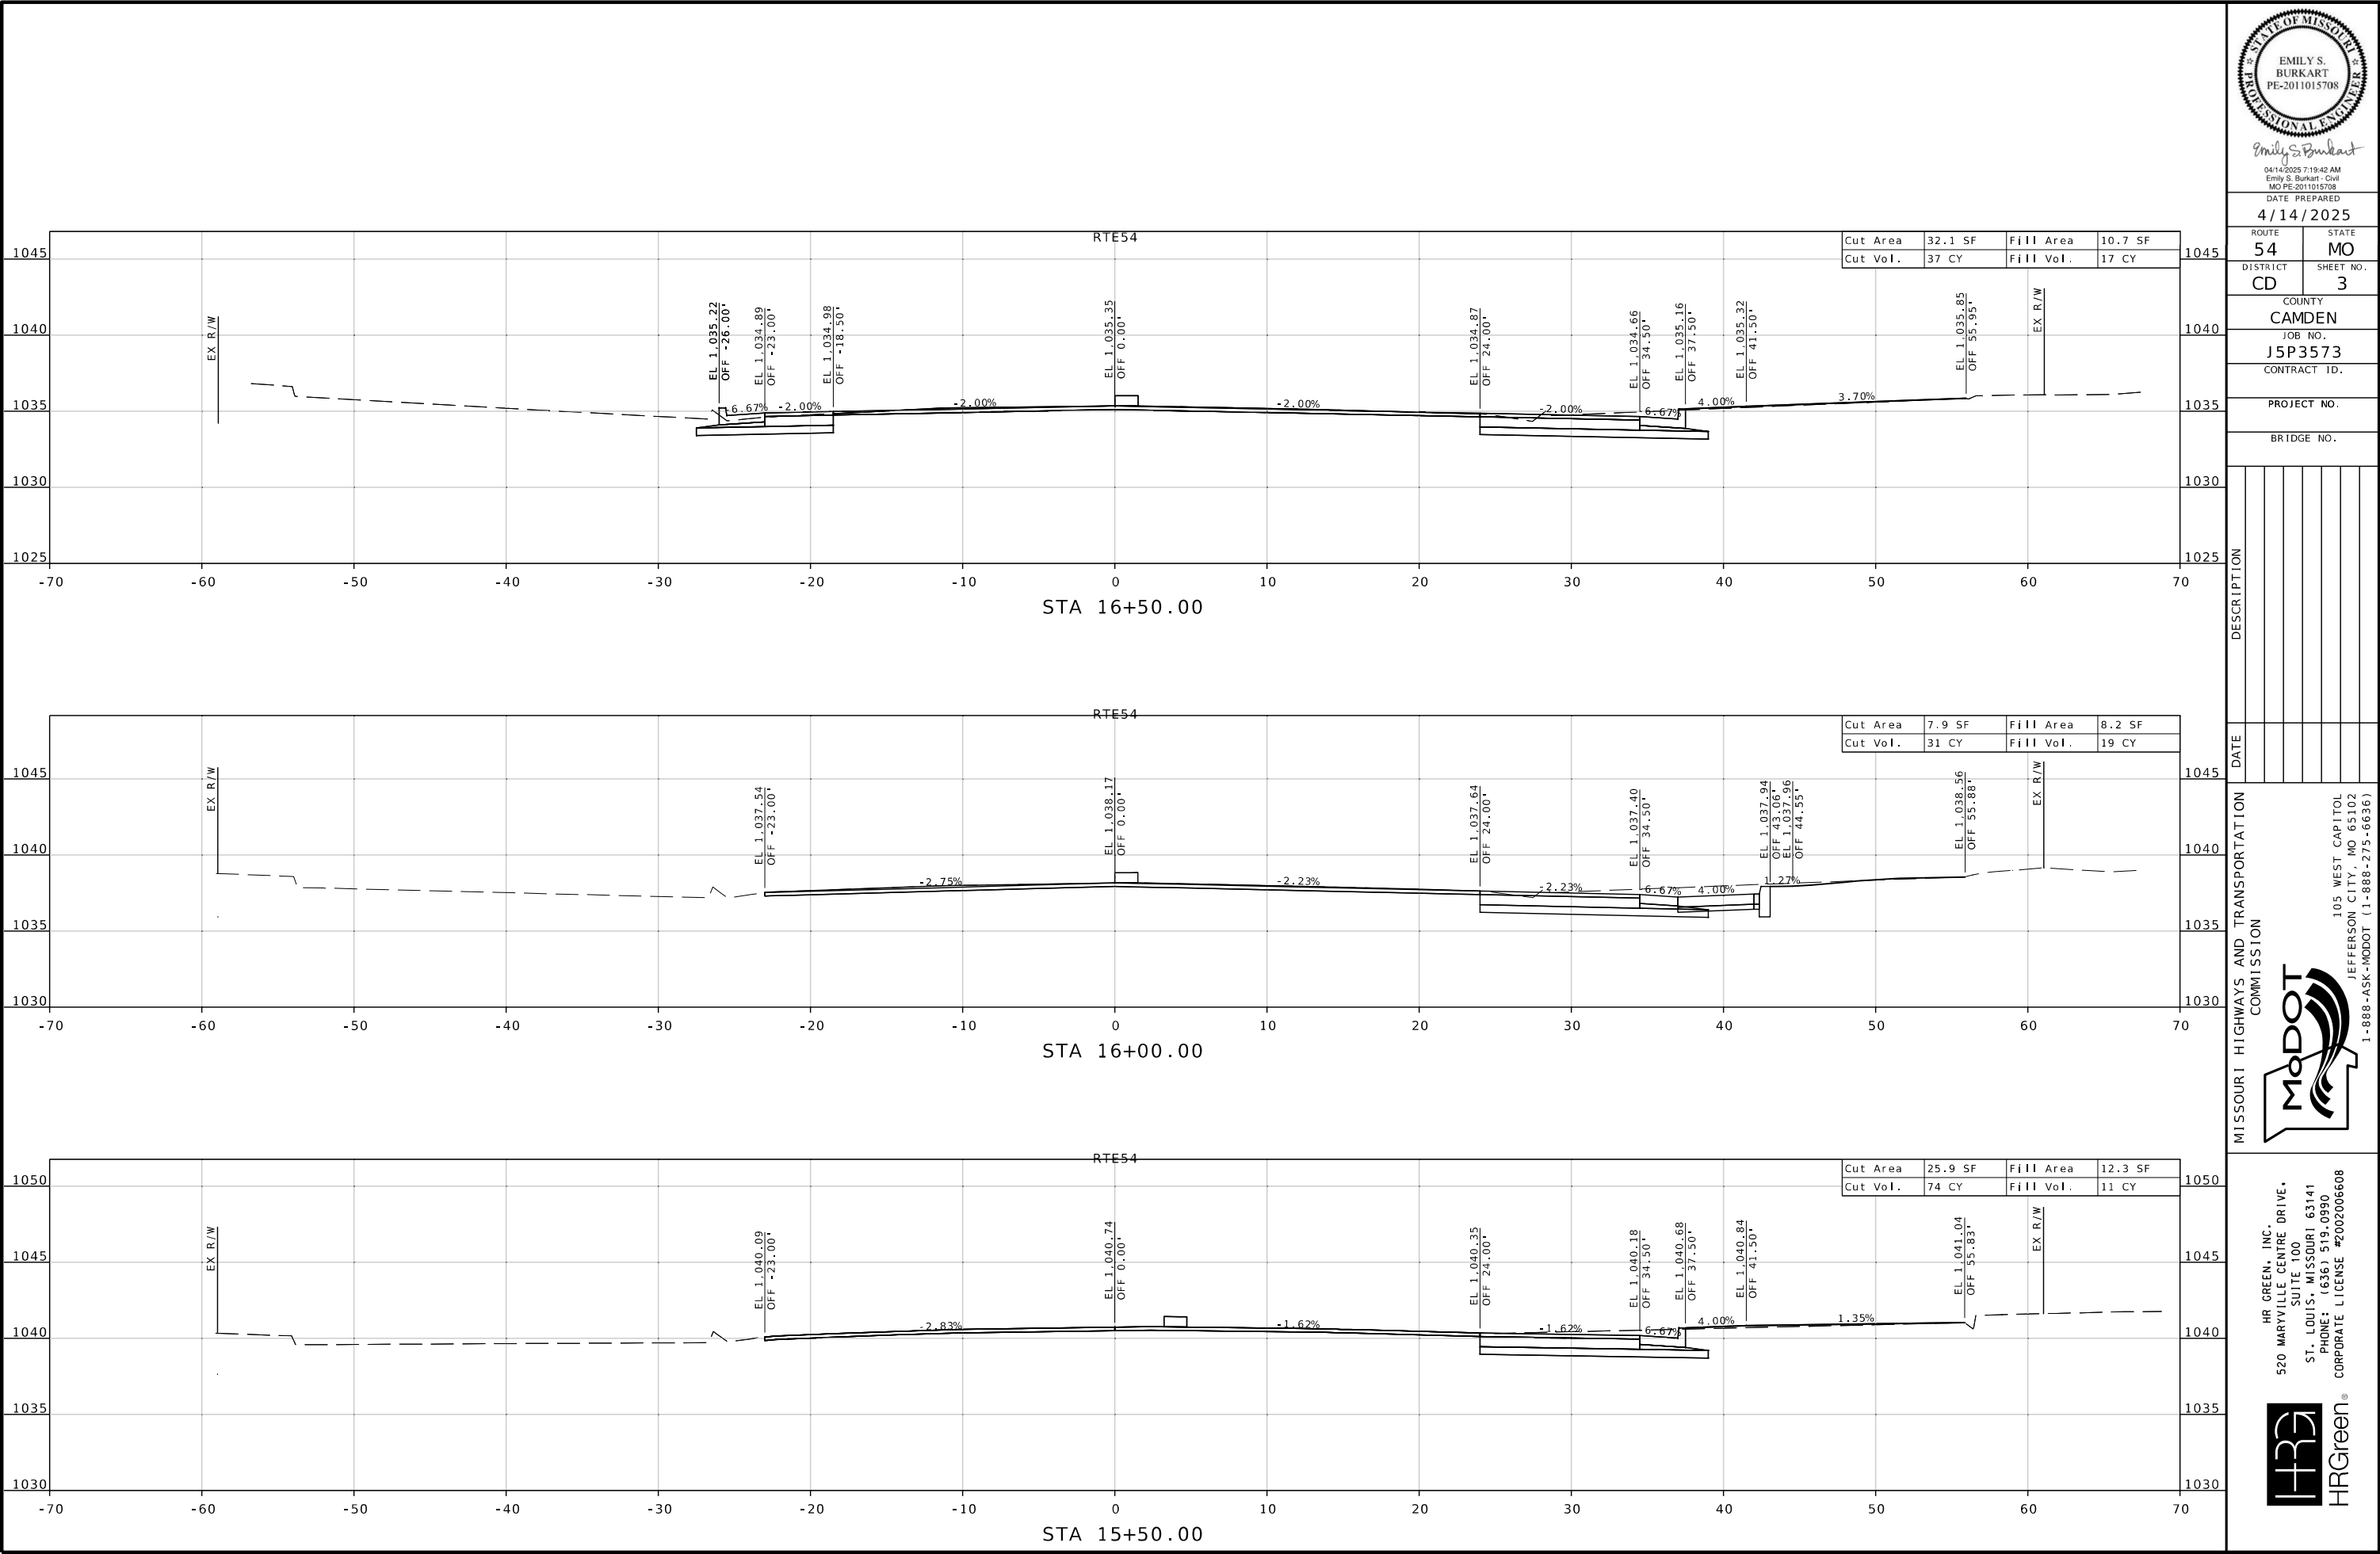

Emily S. Burkart
04/14/2025 7:19:42 AM
Emily S. Burkart - Civil
MO PE-2011015708

DATE PREPARED
4/14/2025

ROUTE 54 STATE MO

DISTRICT CD SHEET NO. 3

COUNTY CAMDEN

JOB NO. J5P3573

CONTRACT ID.

PROJECT NO.

BRIDGE NO.

DATE

DESCRIPTION

DATE

DESCRIPTION

IF A SEAL IS PRESENT ON THIS SHEET IT HAS BEEN ELECTRONICALLY SEALED AND DATED.

DISCLAIMER
THE PROFESSIONAL WHOSE SIGNATURE AND PERSONAL SEAL APPEAR HEREON ASSUMES RESPONSIBILITY ONLY FOR WHAT APPEARS ON THIS PAGE, AND DISCLAIMS (PURSUANT TO SECTION 327.411 RSMO) SPECIFICATIONS, ESTIMATES, REPORTS, OR OTHER DOCUMENTS OR INSTRUMENTS NOT SEALED BY THE UNDERSIGNED PROFESSIONAL RELATING TO OR INTENDED TO BE USED FOR ANY PART OR PARTS OF THE PROJECT TO WHICH THIS PAGE REFERS.



Emily S. Burkart
04/14/2025 7:19:42 AM
Emily S. Burkart - Civil
MO PE-2011015708

DATE PREPARED
4/14/2025

ROUTE 54 STATE MO

DISTRICT CD SHEET NO. 4

COUNTY CAMDEN

JOB NO. J5P3573

CONTRACT ID.

PROJECT NO.

BRIDGE NO.

DESCRIPTION

DATE




MISSOURI HIGHWAYS AND TRANSPORTATION COMMISSION

105 WEST CAPITOL
JEFFERSON CITY, MO 65102
1-888-ASK-MODOT (1-888-273-6636)

MoDOT

HR GREEN, INC.
520 MARYVILLE CENTRE DRIVE
SUITE 100
ST. LOUIS, MISSOURI 63141
PHONE: (636) 519-0990
CORPORATE LICENSE #2002006608

IF A SEAL IS PRESENT ON THIS SHEET IT HAS BEEN ELECTRONICALLY SEALED AND DATED.

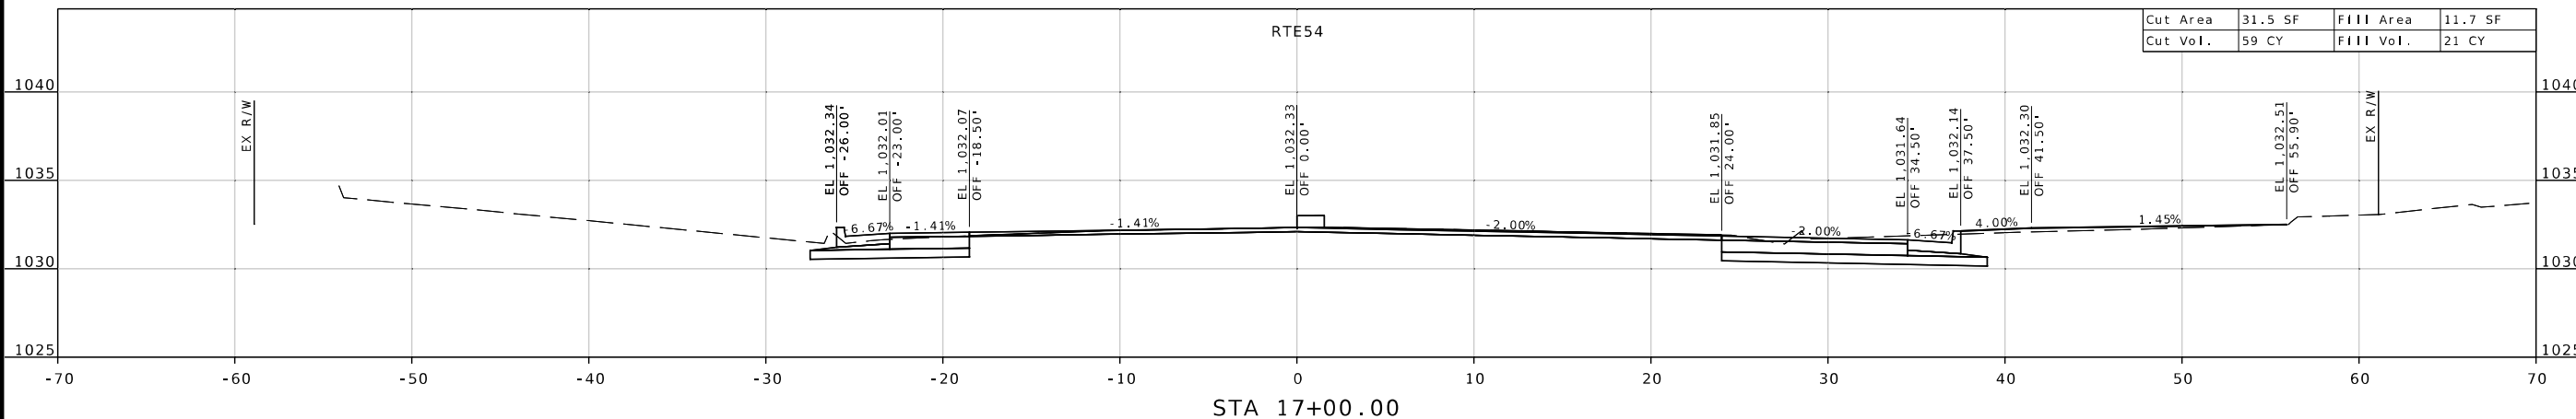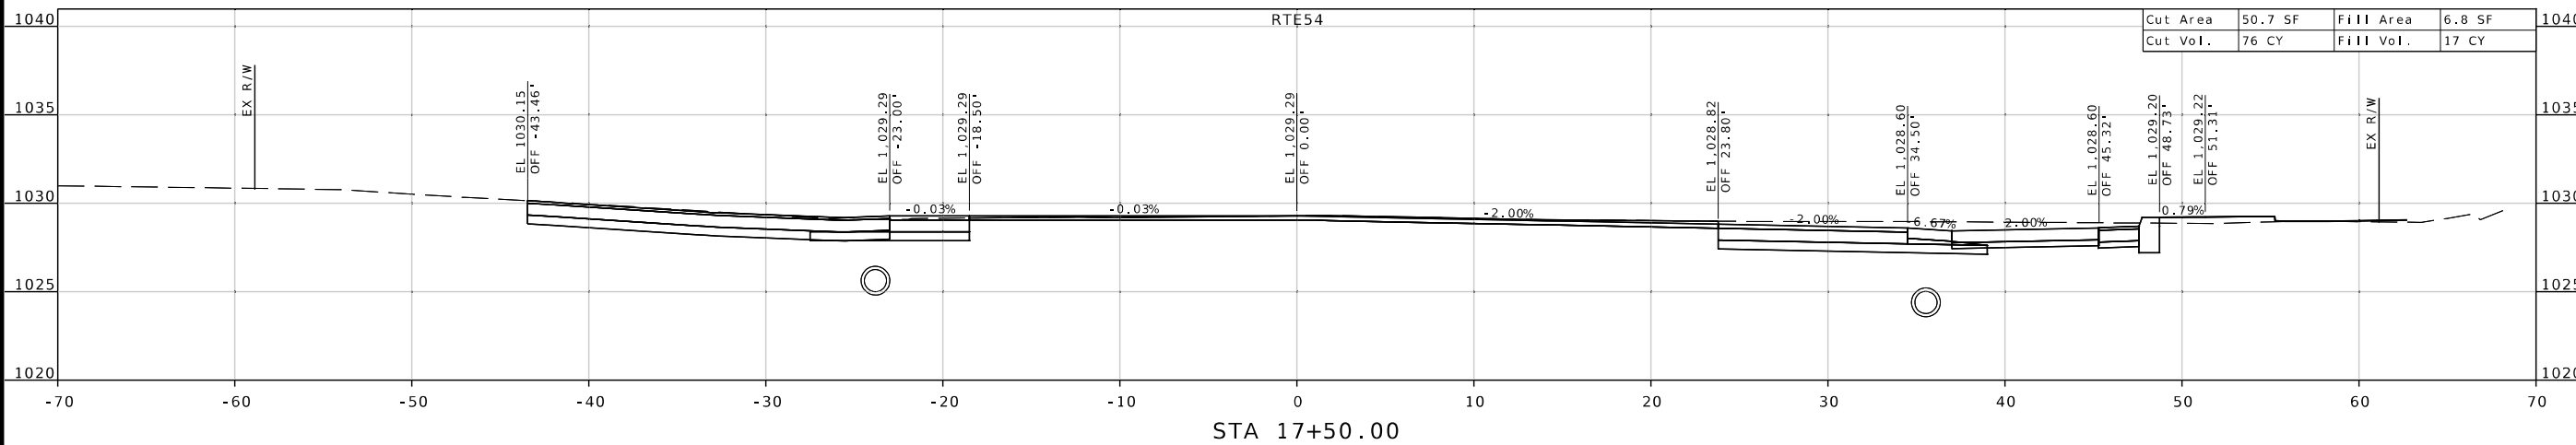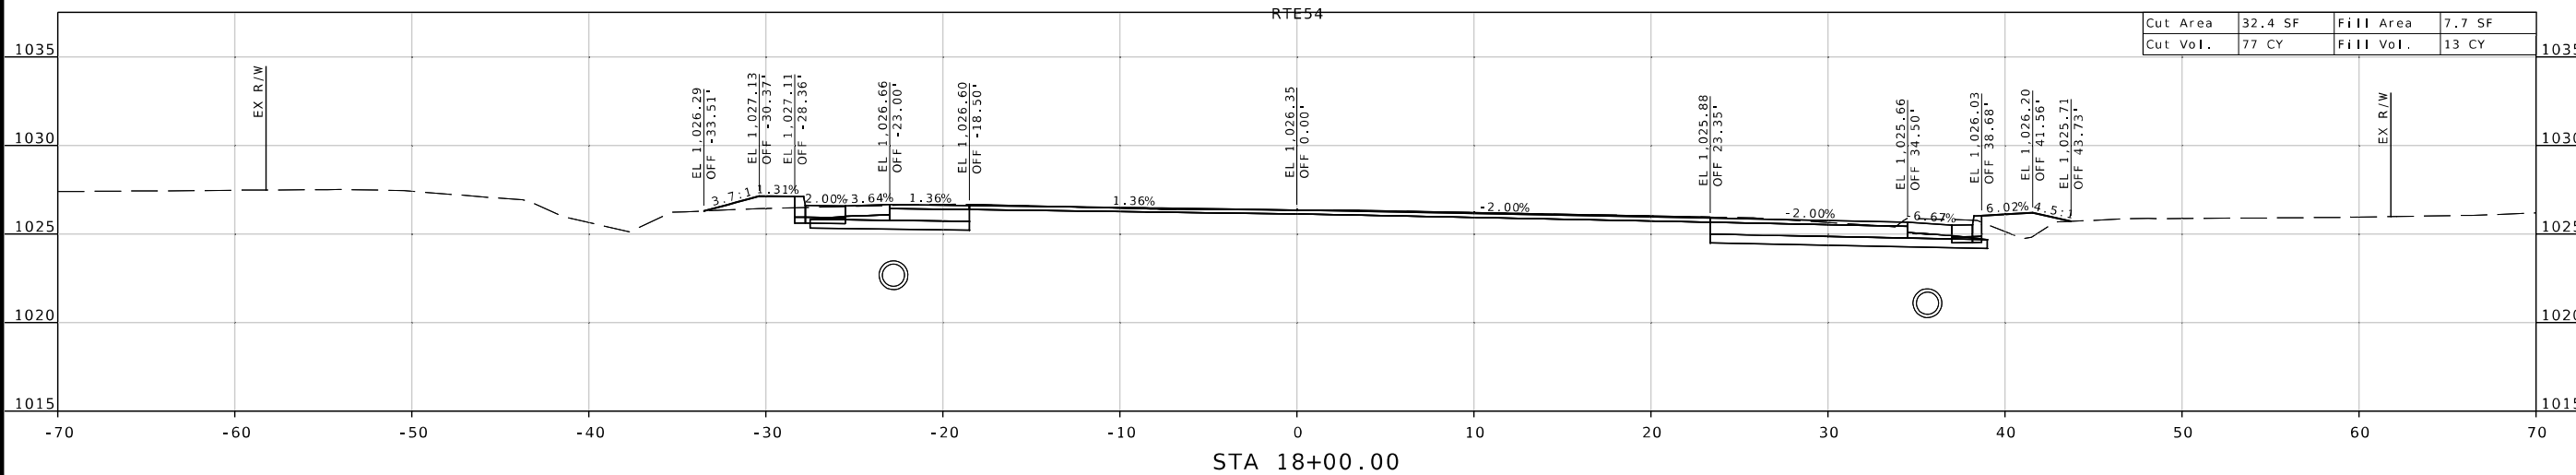

DISCLAIMER
THE PROFESSIONAL WHOSE SIGNATURE AND PERSONAL SEAL APPEAR HEREON ASSUMES RESPONSIBILITY ONLY FOR WHAT APPEARS ON THIS PAGE, AND DISCLAIMS (PURSUANT TO SECTION 327.411 RSMO) SPECIFICATIONS, ESTIMATES, REPORTS, OR OTHER DOCUMENTS OR INSTRUMENTS NOT SEALED BY THE UNDERSIGNED PROFESSIONAL RELATING TO OR INTENDED TO BE USED FOR ANY PART OR PARTS OF THE PROJECT TO WHICH THIS PAGE REFERS.



Emily S. Burkart
04/14/2025 7:19:42 AM
Emily S. Burkart - Civil
MO PE-2011015708

DATE PREPARED
4/14/2025

ROUTE 54 STATE MO

DISTRICT CD SHEET NO. 5

COUNTY CAMDEN

JOB NO. J5P3573

CONTRACT ID.

PROJECT NO.

BRIDGE NO.

DESCRIPTION

DATE




MISSOURI HIGHWAYS AND TRANSPORTATION COMMISSION

105 WEST CAPITOL
JEFFERSON CITY, MO 65102
1-888-ASK-MODOT (1-888-275-6636)

MoDOT

HR GREEN, INC.
520 MARYVILLE CENTRE DRIVE,
SUITE 100
ST. LOUIS, MISSOURI 63141
PHONE: (636) 519-0990
CORPORATE LICENSE #200200608

IF A SEAL IS PRESENT ON THIS SHEET IT HAS BEEN ELECTRONICALLY SEALED AND DATED.

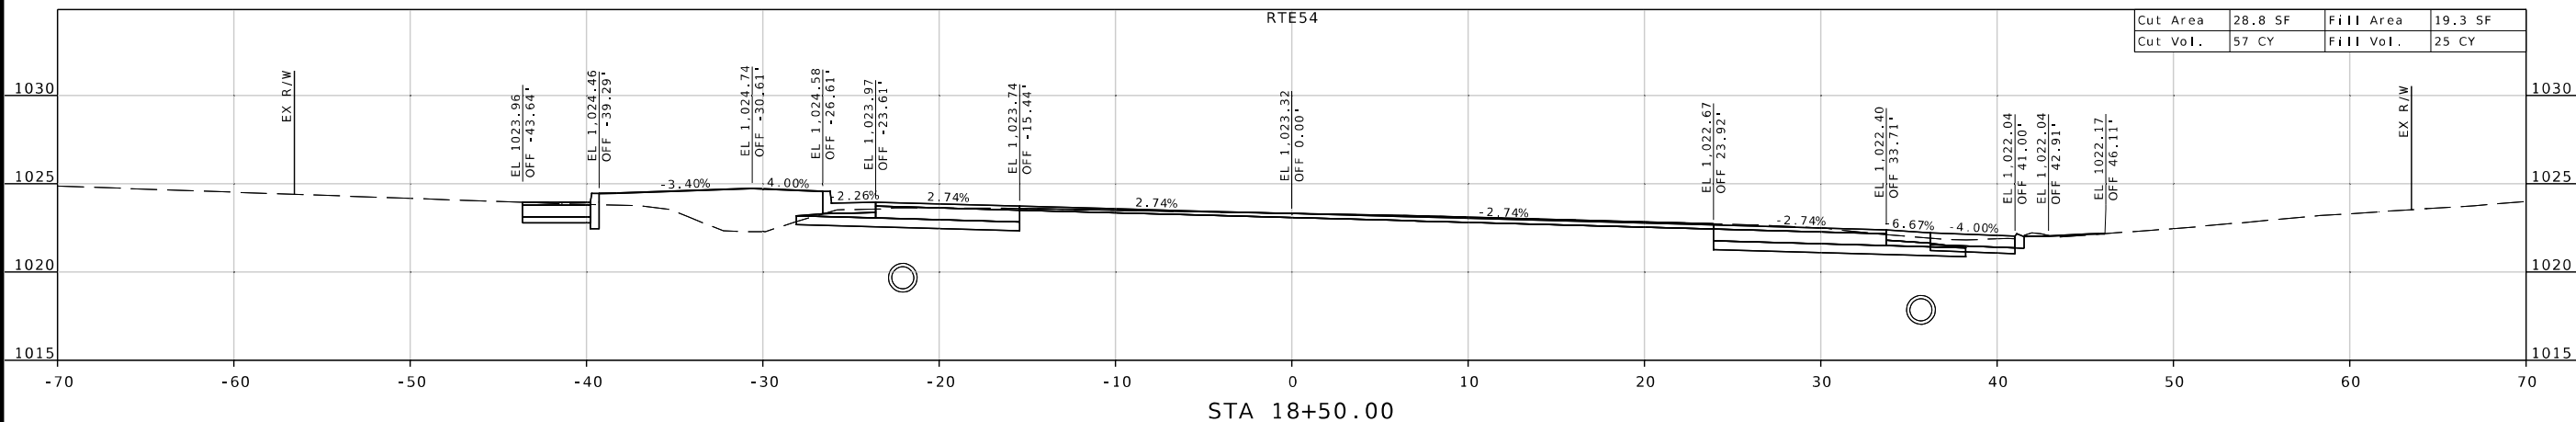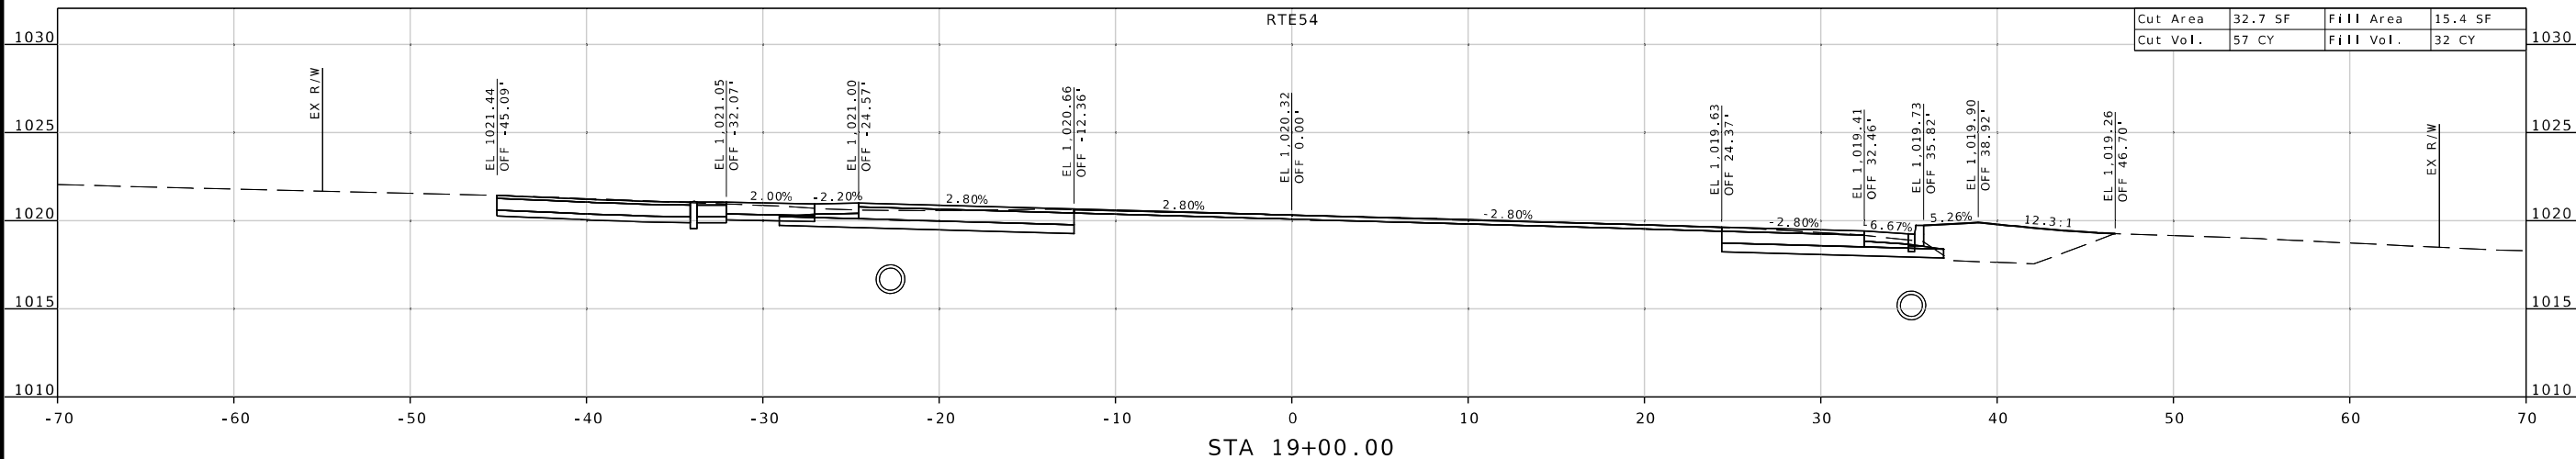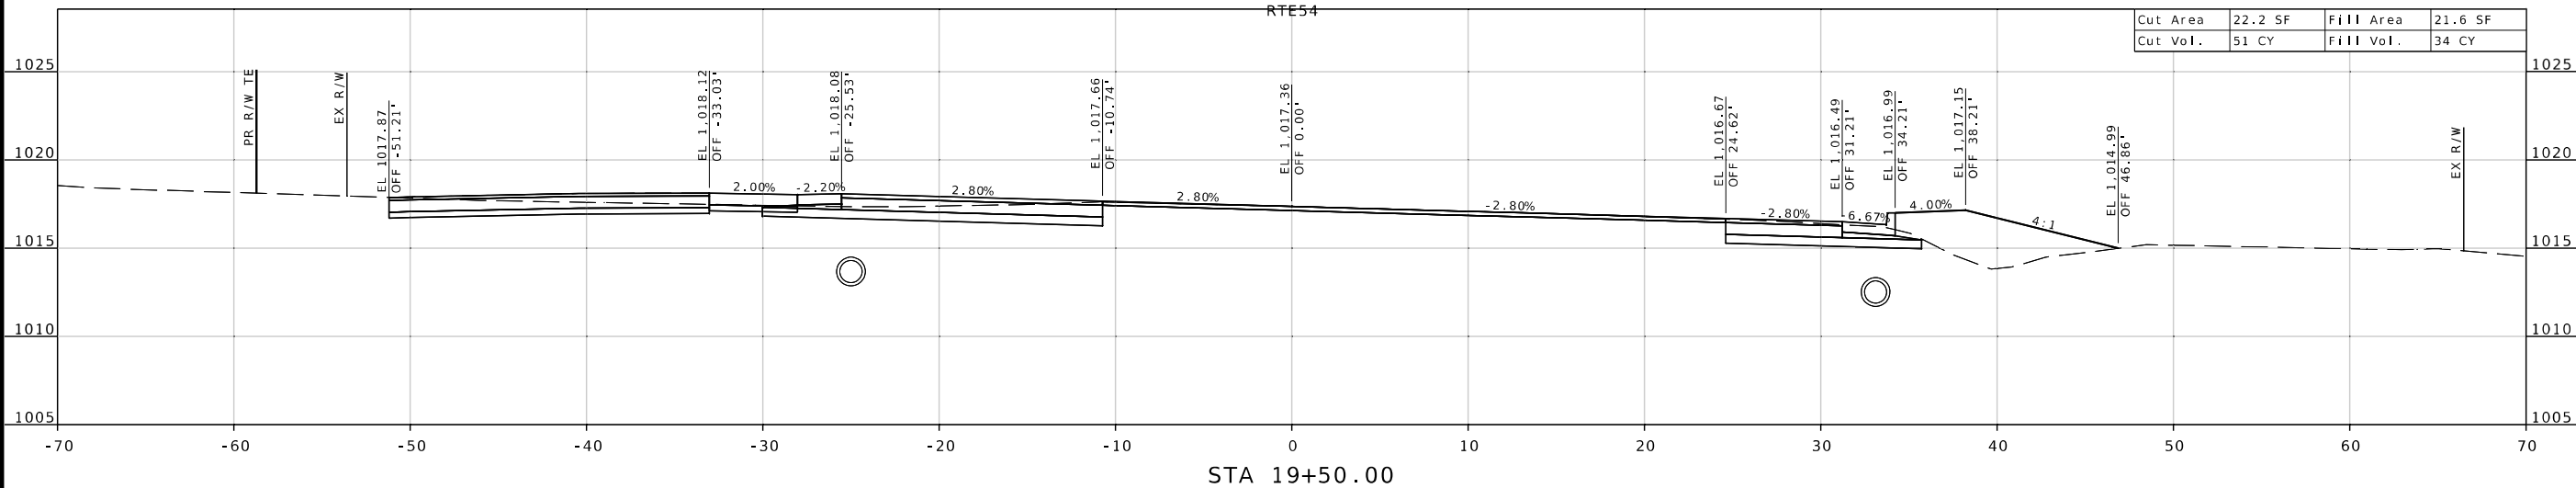

DISCLAIMER
THE PROFESSIONAL WHOSE SIGNATURE AND PERSONAL SEAL APPEAR HEREON ASSUMES RESPONSIBILITY ONLY FOR WHAT APPEARS ON THIS PAGE, AND DISCLAIMS (PURSUANT TO SECTION 327.411 RSMO) SPECIFICATIONS, ESTIMATES, REPORTS, OR OTHER DOCUMENTS OR INSTRUMENTS NOT SEALED BY THE UNDERSIGNED PROFESSIONAL RELATING TO OR INTENDED TO BE USED FOR ANY PART OR PARTS OF THE PROJECT TO WHICH THIS PAGE REFERS.



Emily S. Burkart
04/14/2025 7:19:42 AM
Emily S. Burkart - Civil
MO PE-2011015708

DATE PREPARED
4/14/2025

ROUTE 54 STATE MO

DISTRICT CD SHEET NO. 7

COUNTY CAMDEN

JOB NO. J5P3573

CONTRACT ID.

PROJECT NO.

BRIDGE NO.

DESCRIPTION

DATE




MISSOURI HIGHWAYS AND TRANSPORTATION COMMISSION

105 WEST CAPITOL
JEFFERSON CITY, MO 65102
1-888-ASK-MODOT (1-888-273-6636)

MODOT

HR GREEN, INC.
520 MARYVILLE CENTRE DRIVE,
SUITE 100
ST. LOUIS, MISSOURI 63141
PHONE: 1636.7519.0990
CORPORATE LICENSE #2002006608

IF A SEAL IS PRESENT ON THIS SHEET IT HAS BEEN ELECTRONICALLY SEALED AND DATED.

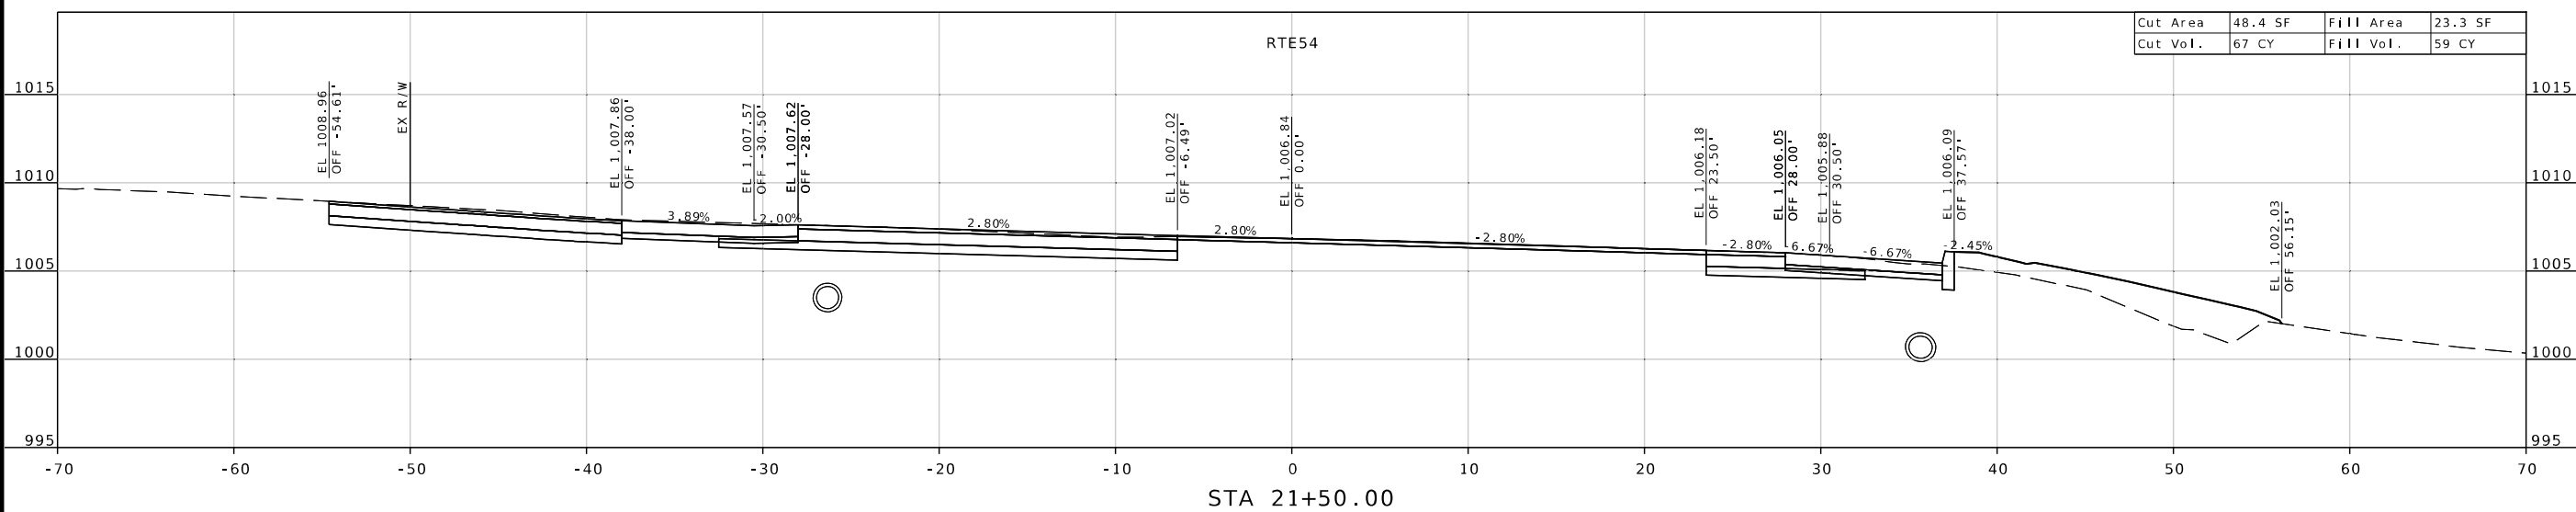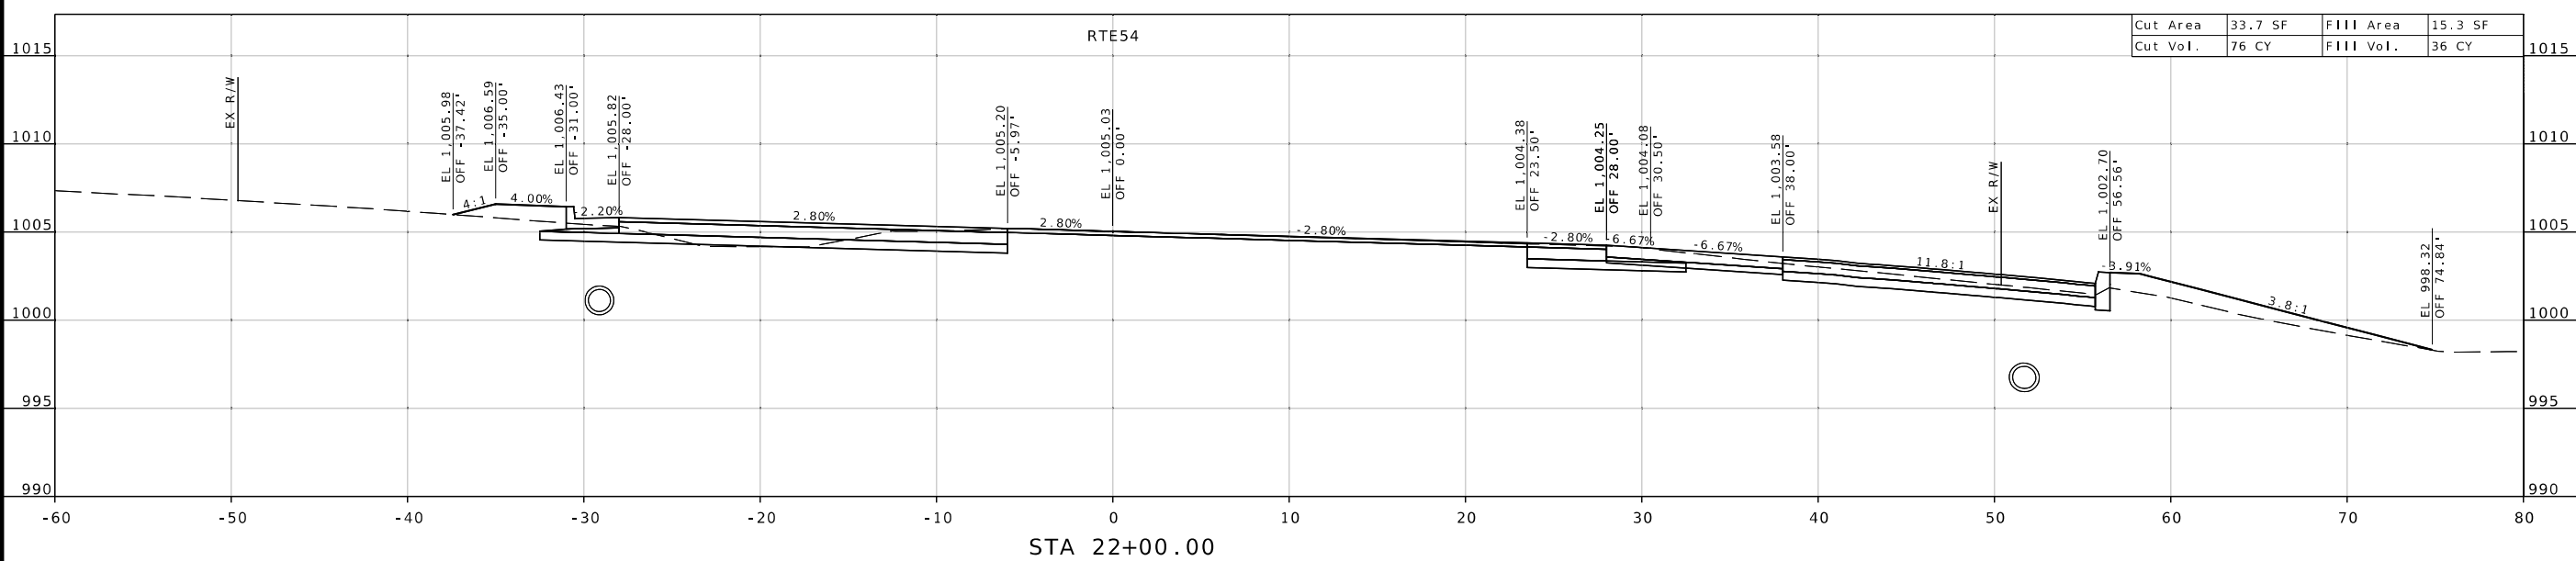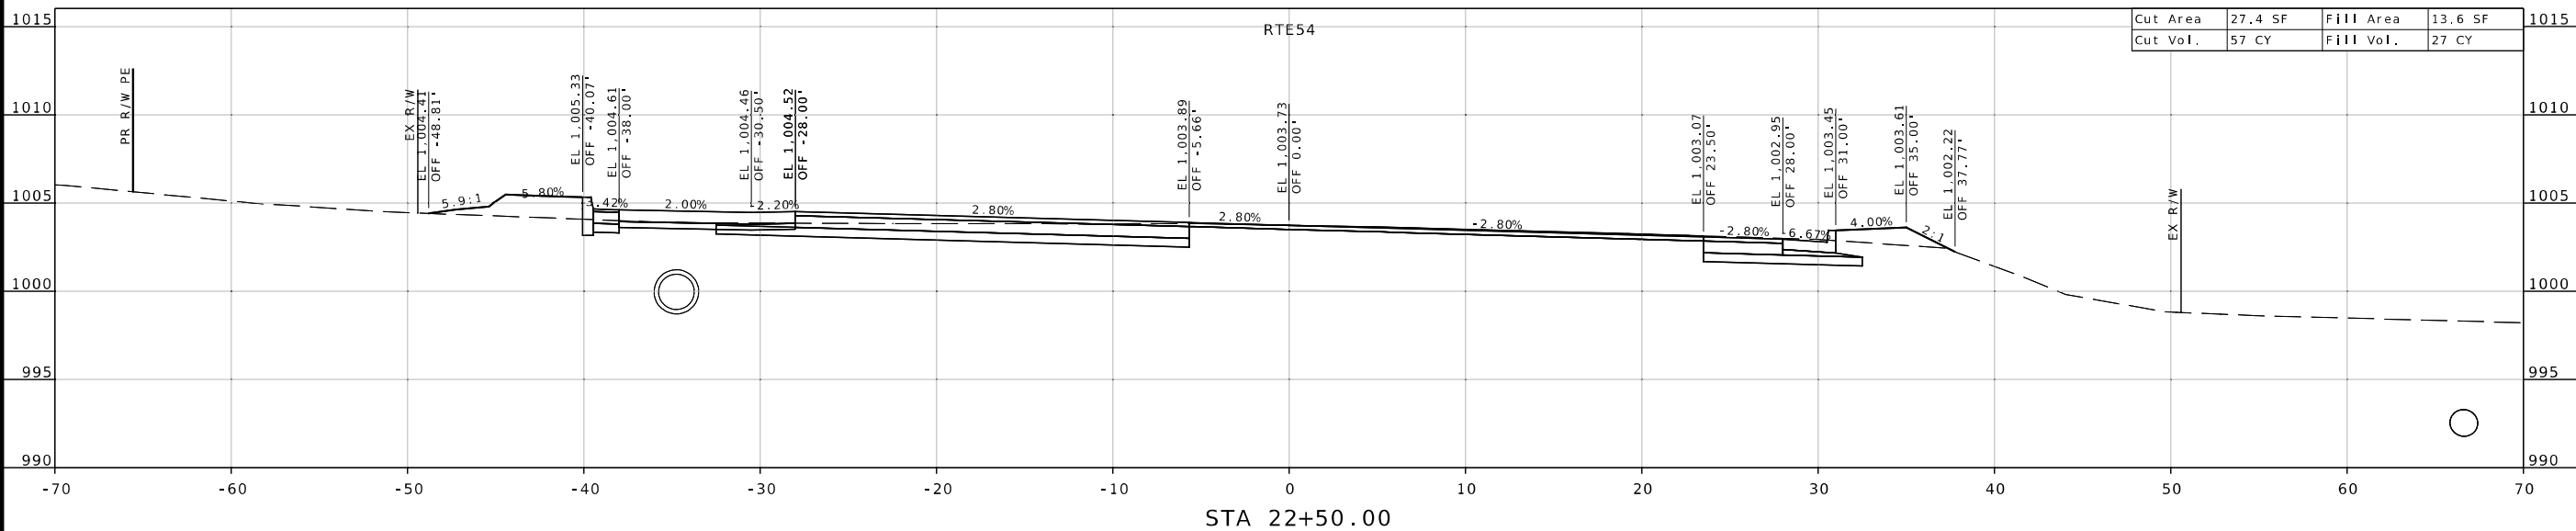

DISCLAIMER
THE PROFESSIONAL WHOSE SIGNATURE AND PERSONAL SEAL APPEAR HEREON ASSUMES RESPONSIBILITY ONLY FOR WHAT APPEARS ON THIS PAGE, AND DISCLAIMS (PURSUANT TO SECTION 327.411 RSMO) SPECIFICATIONS, ESTIMATES, REPORTS, OR OTHER DOCUMENTS OR INSTRUMENTS NOT SEALED BY THE UNDERSIGNED PROFESSIONAL RELATING TO OR INTENDED TO BE USED FOR ANY PART OR PARTS OF THE PROJECT TO WHICH THIS PAGE REFERS.



Emily S. Burkart
04/14/2025 7:19:42 AM
Emily S. Burkart - Civil
MO PE-2011015708

DATE PREPARED
4/14/2025

ROUTE STATE
54 MO

DISTRICT SHEET NO.
CD 9

COUNTY
CAMDEN

JOB NO.
J5P3573

CONTRACT ID.

PROJECT NO.

BRIDGE NO.

DESCRIPTION

DATE

DATE

MISSOURI HIGHWAYS AND TRANSPORTATION COMMISSION
105 WEST CAPITOL
JEFFERSON CITY, MO 65102
1-888-ASK-MODOT (1-888-273-6636)

HR GREEN, INC.
520 MARYVILLE CENTRE DRIVE
SUITE 100
ST. LOUIS, MISSOURI 63141
PHONE: 1636.1519.0990
CORPORATE LICENSE #200206608



HRGreen®

IF A SEAL IS PRESENT ON THIS SHEET IT HAS BEEN ELECTRONICALLY SEALED AND DATED.

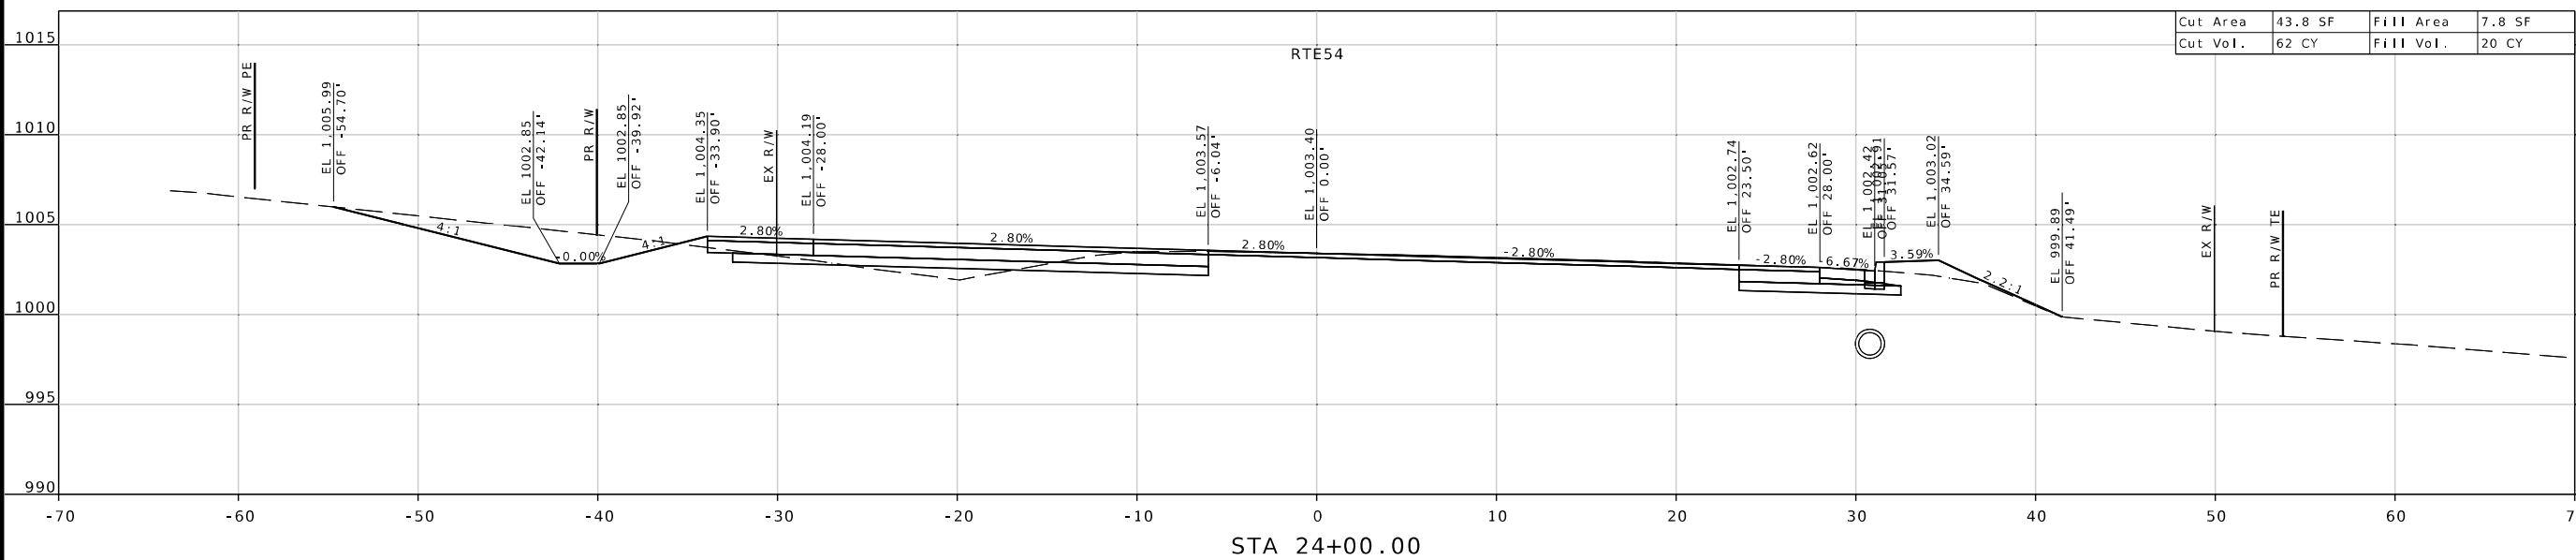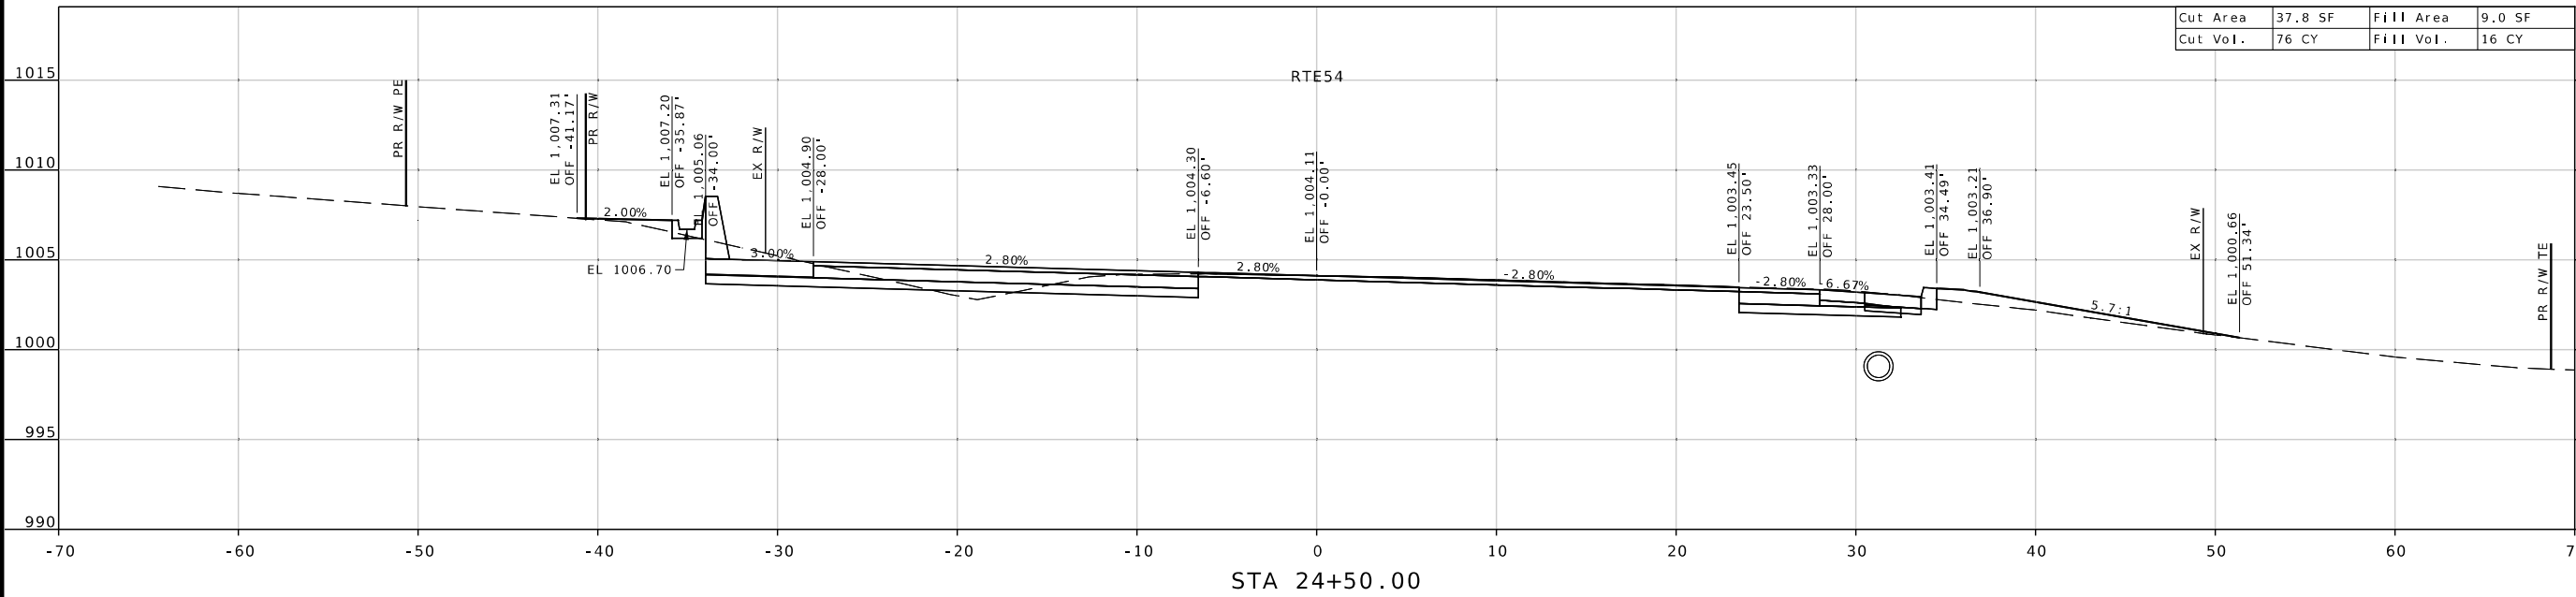

DISCLAIMER
THE PROFESSIONAL WHOSE SIGNATURE AND PERSONAL
SEAL APPEAR HEREON ASSUMES RESPONSIBILITY
ONLY FOR WHAT APPEARS ON THIS PAGE, AND
DISCLAIMS (PURSUANT TO SECTION 327.411 RSMO)
SPECIFICATIONS, ESTIMATES, REPORTS, OR OTHER
DOCUMENTS OR INSTRUMENTS NOT SEALED BY THE
UNDERSIGNED PROFESSIONAL RELATING TO OR
INTENDED TO BE USED FOR ANY PART OR PARTS OF
THE PROJECT TO WHICH THIS PAGE REFERS.



Emily S. Burkart
04/14/2025 7:19:43 AM
Emily S. Burkart - Civil
MO PE-2011015708

DATE PREPARED
4/14/2025

ROUTE 54 STATE MO

DISTRICT CD SHEET NO. 10

COUNTY CAMDEN

JOB NO. J5P3573

CONTRACT ID.

PROJECT NO.

BRIDGE NO.

DESCRIPTION

DATE



MISSOURI HIGHWAYS AND TRANSPORTATION COMMISSION


MoDOT

105 WEST CAPITOL
JEFFERSON CITY, MO 65102
1-888-ASK-MODOT (1-888-273-6636)

HR GREEN, INC.
520 MARYVILLE CENTRE DRIVE,
SUITE 100
ST. LOUIS, MISSOURI 63141
PHONE: 1636.7519.0990
CORPORATE LICENSE #2002006608

IF A SEAL IS PRESENT ON THIS SHEET IT HAS BEEN ELECTRONICALLY SEALED AND DATED.

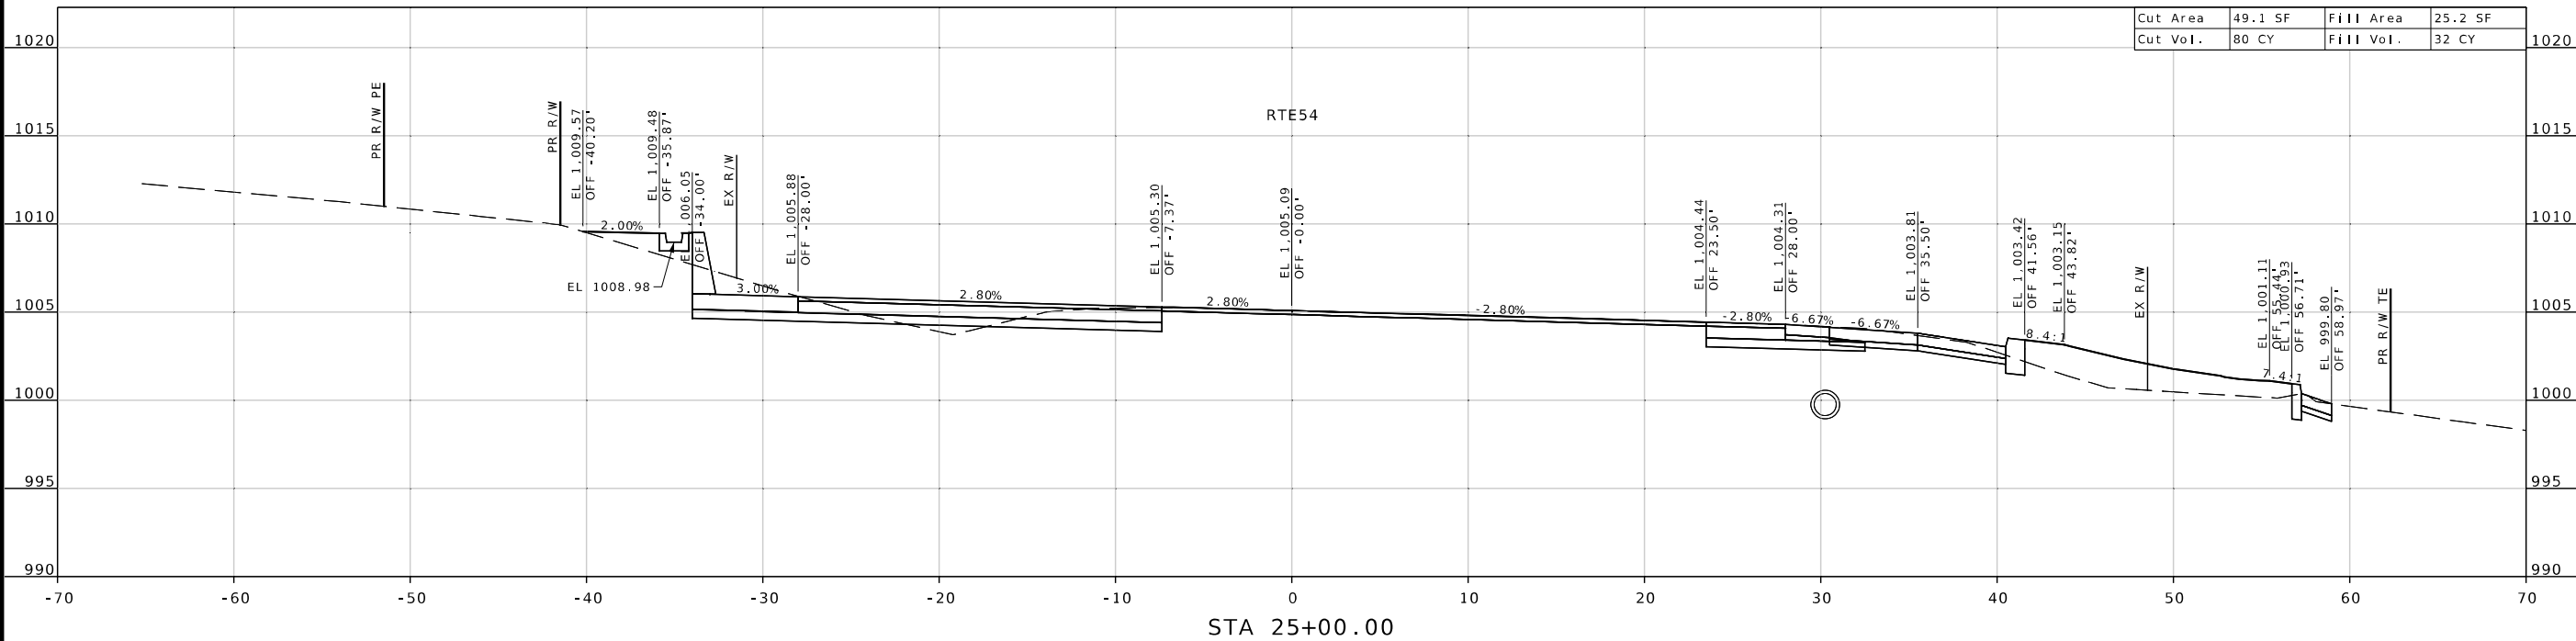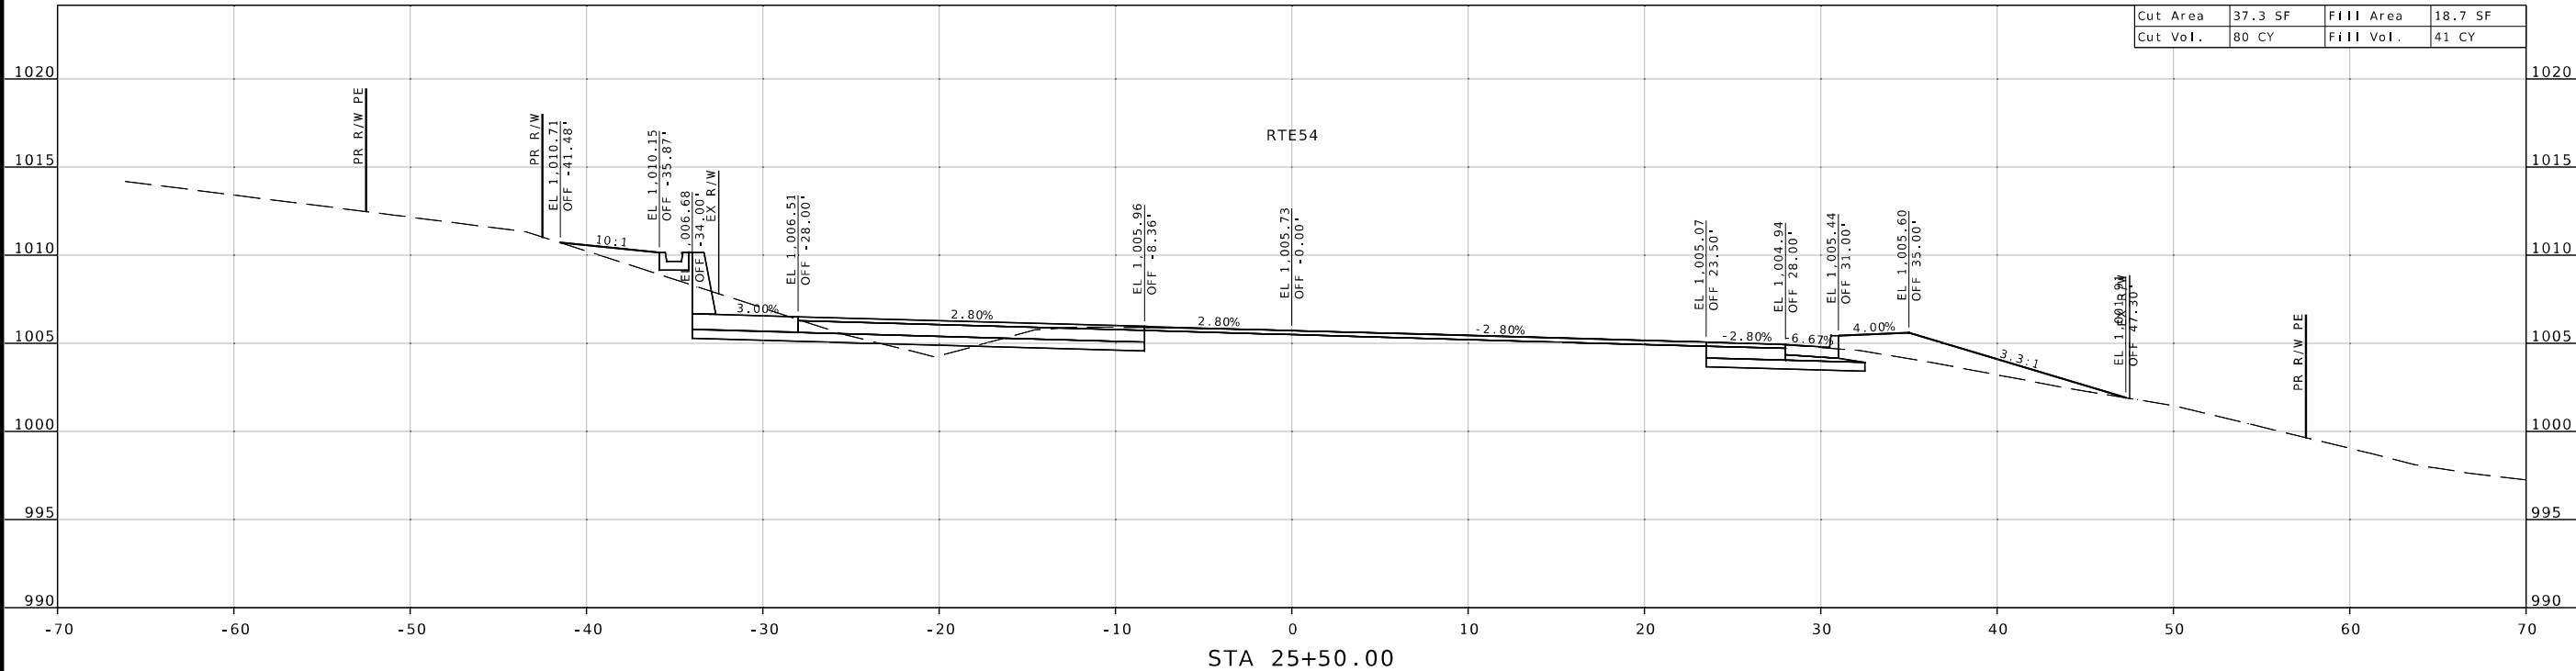

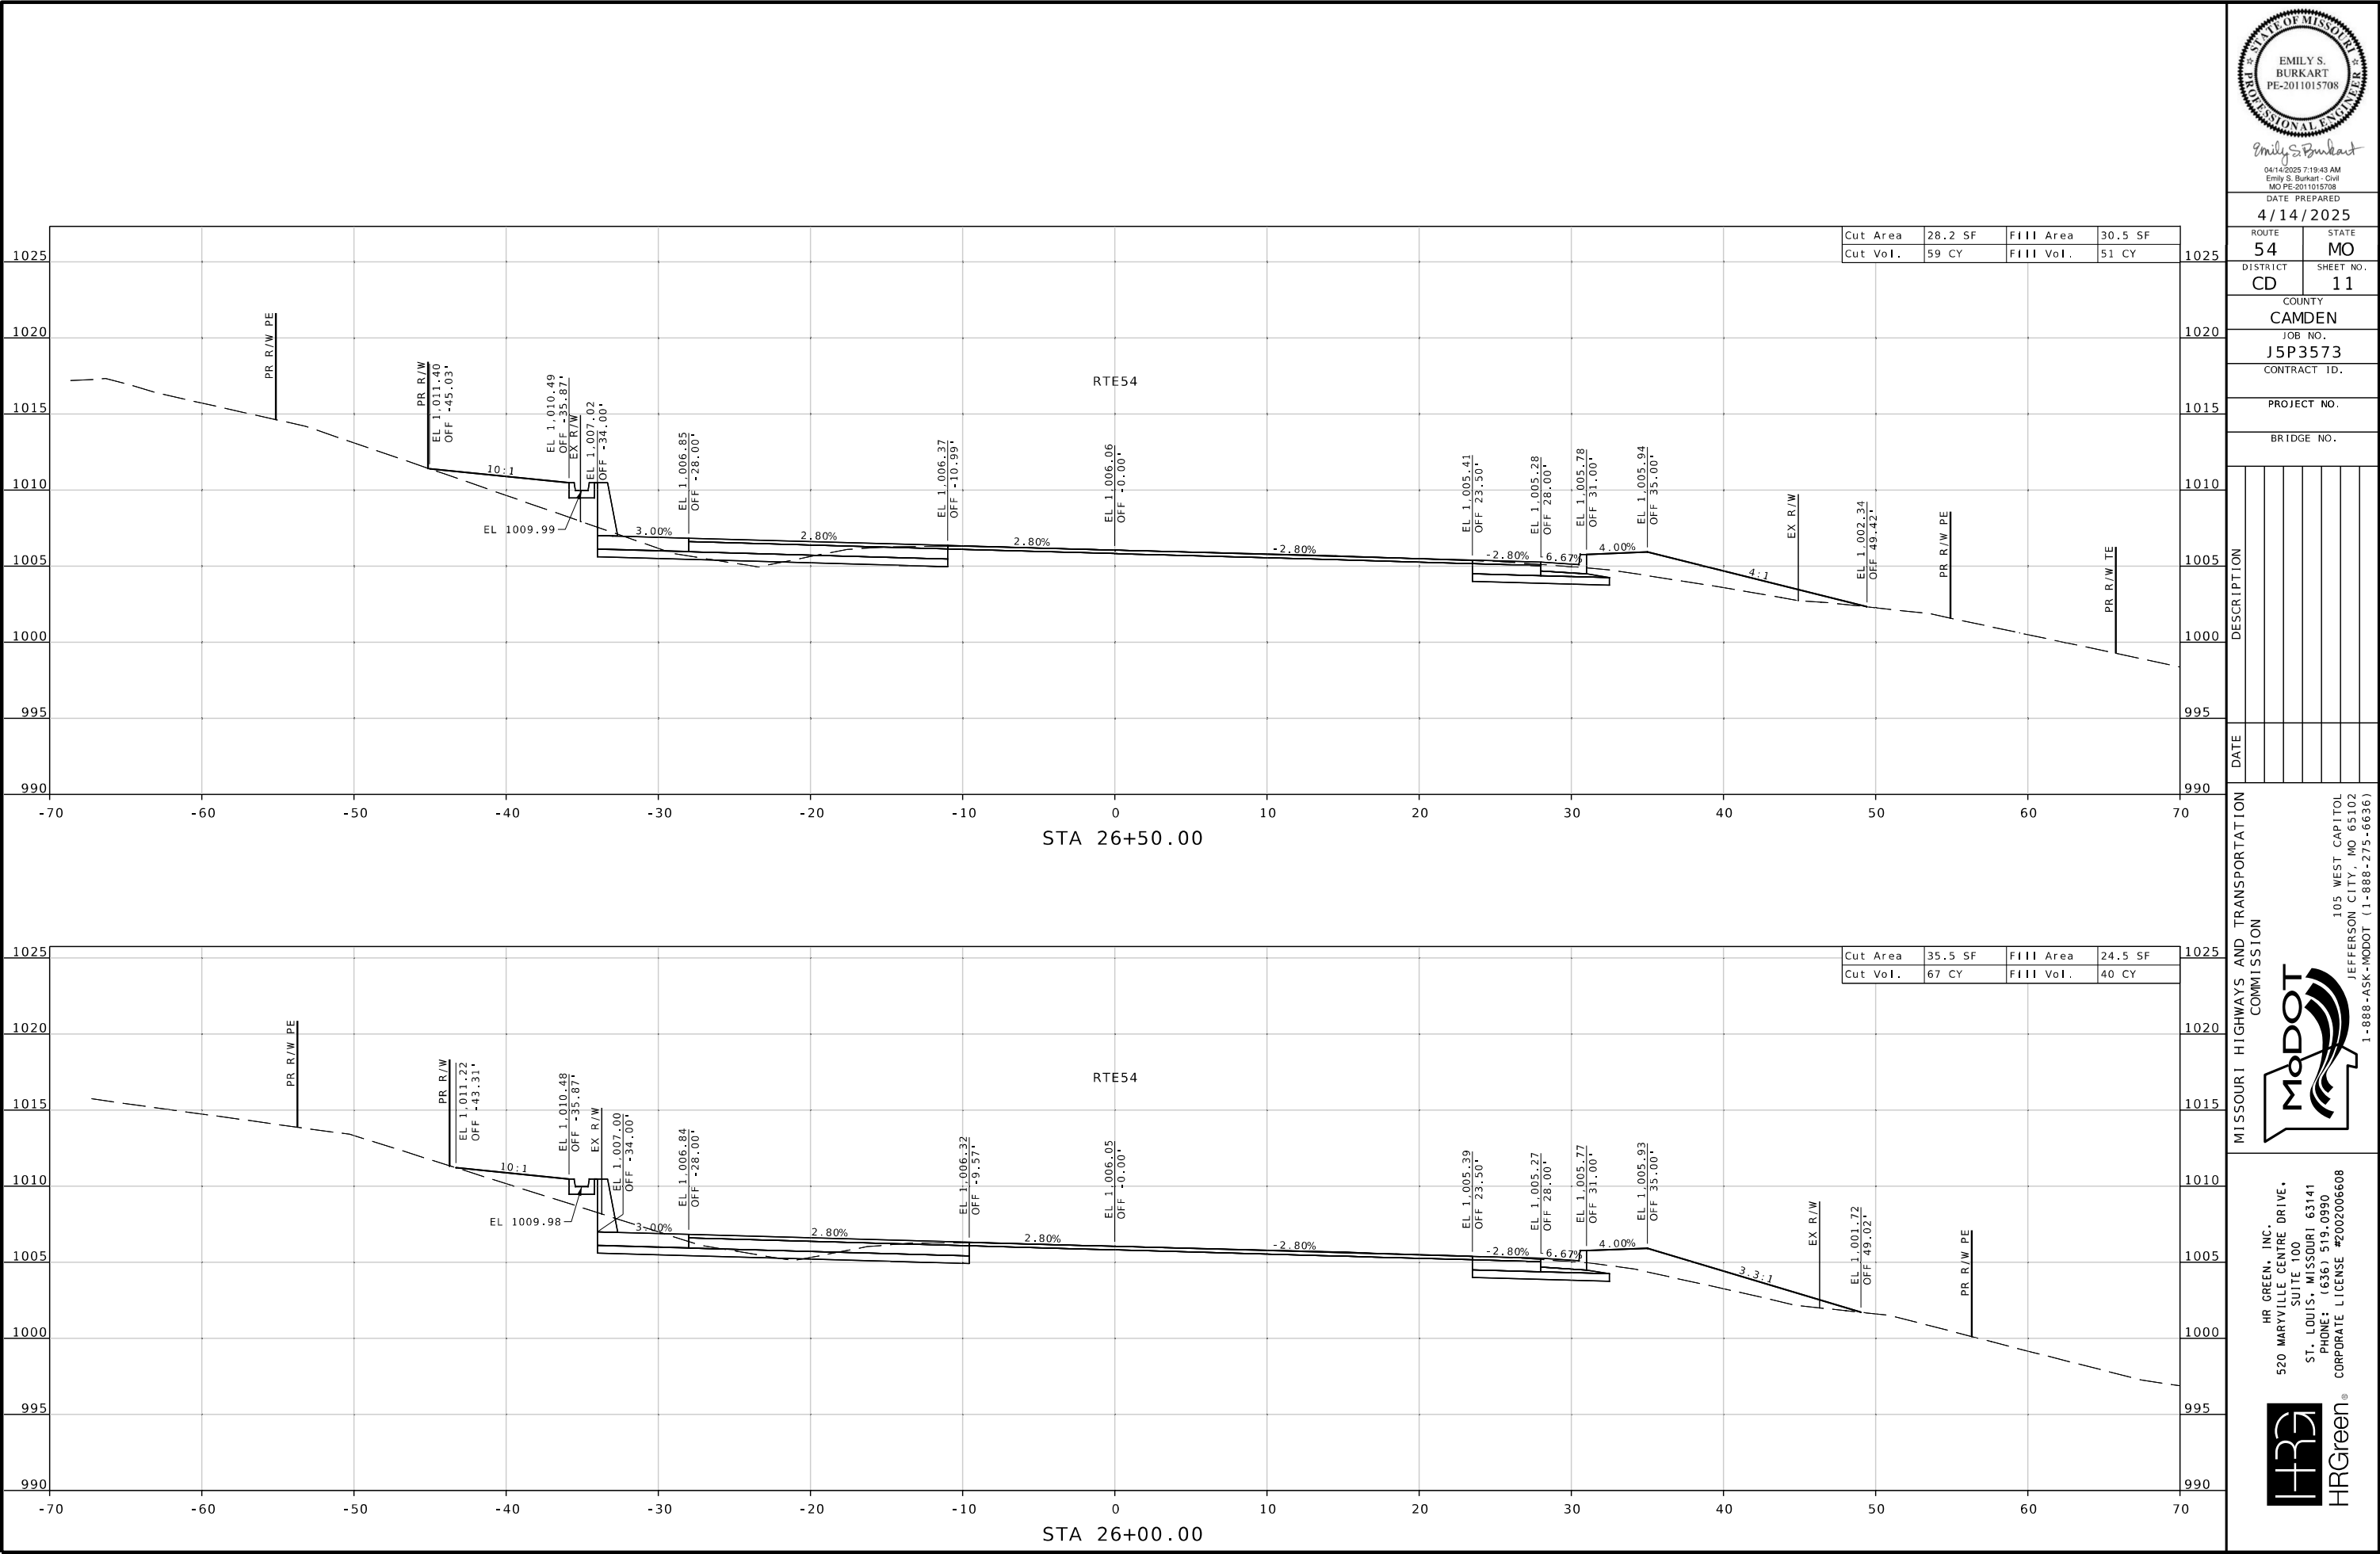

Emily S. Burkart
04/14/2025 7:19:43 AM
Emily S. Burkart - Civil
MO PE-2011015708

DATE PREPARED
4/14/2025

ROUTE 54 STATE MO

DISTRICT CD SHEET NO. 11

COUNTY CAMDEN

JOB NO. J5P3573

CONTRACT ID.

PROJECT NO.

BRIDGE NO.

DESCRIPTION

DATE

MISSOURI HIGHWAYS AND TRANSPORTATION COMMISSION

105 WEST CAPITOL JEFFERSON CITY, MO 65102

1-888-ASK-MODOT (1-888-273-6636)

HR GREEN, INC.

520 MARYVILLE CENTRE DRIVE

ST. LOUIS, MISSOURI 63141

PHONE: 1636.519.0990

CORPORATE LICENSE #200206608

IF A SEAL IS PRESENT ON THIS SHEET IT HAS BEEN ELECTRONICALLY SEALED AND DATED.

\\hrgreen.com\hrg\Data\2022\220202\CAD\Roadway\Plan_Sheets\XS_01-56_J5P3573_15.dgn 5:40:50 AM 4/14/2025

THE PROFESSIONAL WHOSE SIGNATURE AND PERSONA
SEAL APPEAR HEREON ASSUMES RESPONSIBILITY
ONLY FOR WHAT APPEARS ON THIS PAGE, AND
DISCLAIMS (PURSUANT TO SECTION 327.411 RSMO)
SPECIFICATIONS, ESTIMATES, REPORTS, OR OTHER
DOCUMENTS OR INSTRUMENTS NOT SEALED BY THE
UNDERSIGNED PROFESSIONAL RELATING TO OR
INTENDED TO BE USED FOR ANY PART OR PARTS OF
THE PROJECT TO WHICH THIS PAGE REFERS.



Cut Area	45.5 SF	Fill Area	38.8 SF
Cut Vol.	68 CY	Fill Vol.	64 CY



Emily S. Burkart
04/14/2025 7:19:43 AM
Emily S. Burkart - Civil
MO PE-2011015708

DATE PREPARED
4/14/2021

54

DISTRICT	SH
CD	

COUNTY
CAMDEN

JOB NO.
J5P3573

CONTRACT ID.

PROJECT NO. _____

BRIDGE NO.

[illegible]

COMMISSION




105 WEST CAPITOL
JEFFERSON CITY, MO 65102
1-888-ASK-MODOT (1-888-275-6636)

HR GREEN, INC.
520 MARYVILLE CENTRE DRIVE,
SUITE 100
ST. LOUIS, MISSOURI 63141
PHONE: (636) 519-0990
CORPORATE LICENSE #2002006608



IF A SEAL IS PRESENT ON THIS SHEET IT HAS BEEN ELECTRONICALLY SEALED AND DATED.

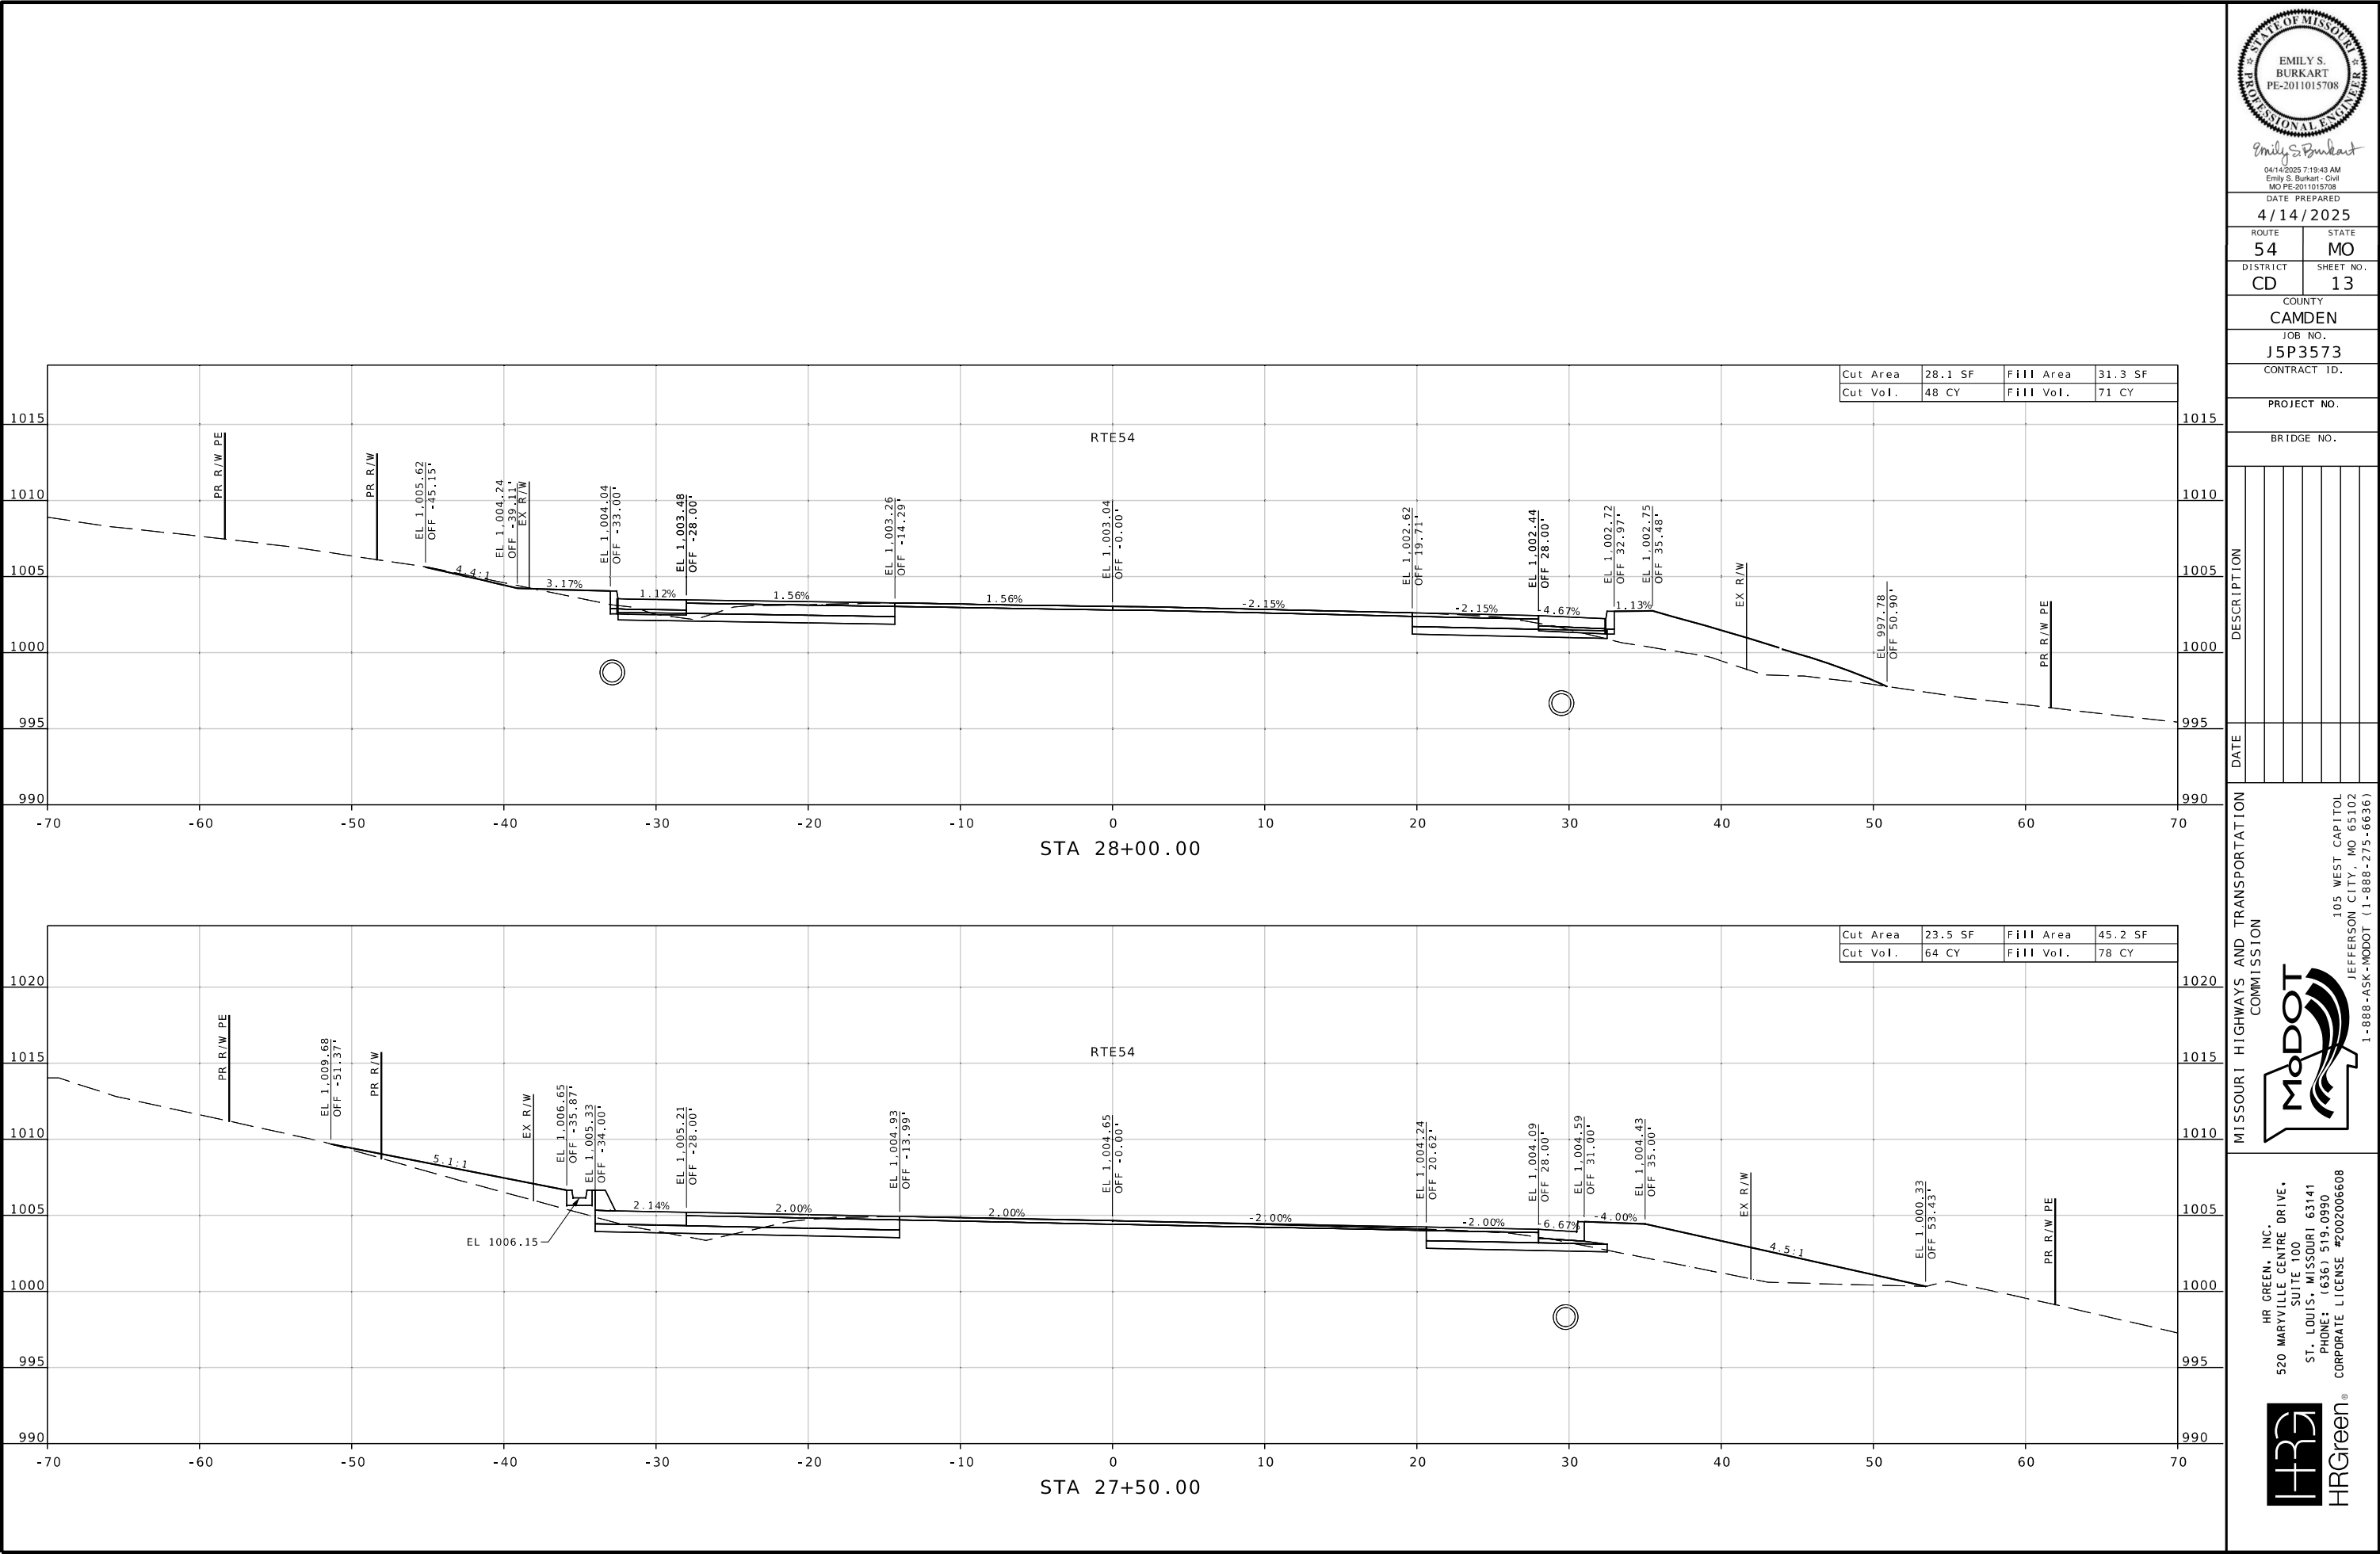

Emily S. Burkart
04/14/2025 7:19:43 AM
Emily S. Burkart - Civil
MO PE-2011015708

DATE PREPARED
4/14/2025

ROUTE STATE
54 MO

DISTRICT SHEET NO.
CD 13

COUNTY
CAMDEN

JOB NO.
J5P3573

CONTRACT ID.

PROJECT NO.

BRIDGE NO.

DESCRIPTION

DATE



MISSOURI HIGHWAYS AND TRANSPORTATION COMMISSION

105 WEST CAPITOL
JEFFERSON CITY, MO 65102
1-888-ASK-MODOT (1-888-273-6636)

HR GREEN, INC.
520 MARYVILLE CENTRE DRIVE
SUITE 100
ST. LOUIS, MISSOURI 63141
PHONE: (636) 519-0990
CORPORATE LICENSE #200200608

IF A SEAL IS PRESENT ON THIS SHEET IT HAS BEEN ELECTRONICALLY SEALED AND DATED.

DISCLAIMER
THE PROFESSIONAL WHOSE SIGNATURE AND PERSONAL SEAL APPEAR HEREON ASSUMES RESPONSIBILITY ONLY FOR WHAT APPEARS ON THIS PAGE, AND DISCLAIMS (PURSUANT TO SECTION 327.411 RSMO) SPECIFICATIONS, ESTIMATES, REPORTS, OR OTHER DOCUMENTS OR INSTRUMENTS NOT SEALED BY THE UNDERSIGNED PROFESSIONAL RELATING TO OR INTENDED TO BE USED FOR ANY PART OR PARTS OF THE PROJECT TO WHICH THIS PAGE REFERS.

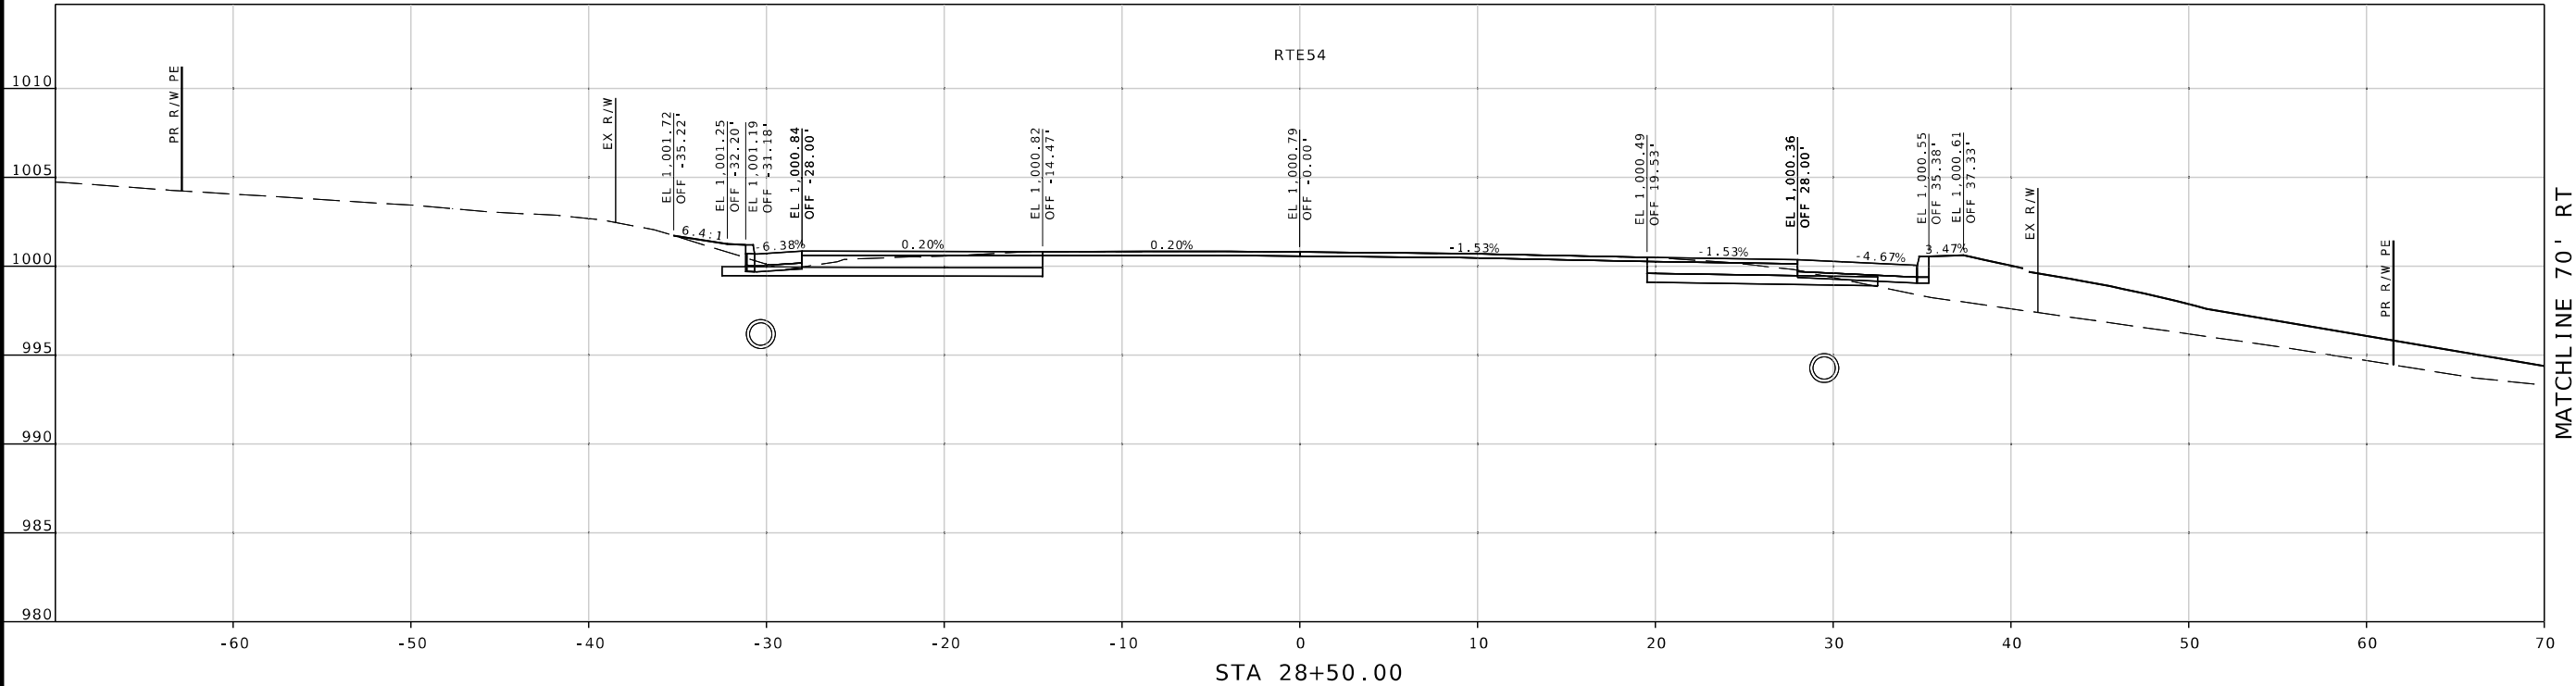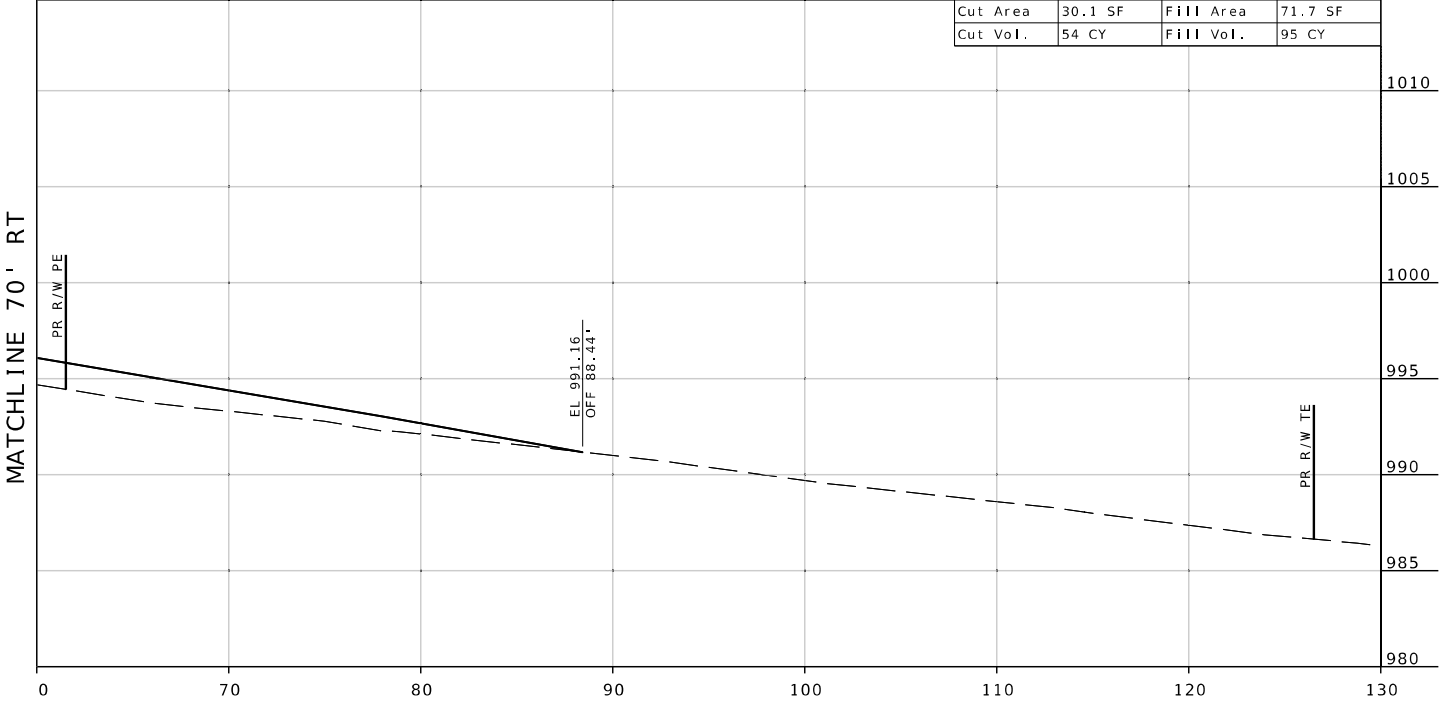

Emily S. Burkart
04/14/2025 7:19:43 AM
Emily S. Burkart - Civil
MO PE-2011015708

DATE PREPARED
4/14/2025

ROUTE 54 STATE MO

DISTRICT CD SHEET NO. 14

COUNTY CAMDEN

JOB NO. J5P3573

CONTRACT ID.

PROJECT NO.

BRIDGE NO.

DATE	DESCRIPTION

MISSOURI HIGHWAYS AND TRANSPORTATION COMMISSION

MoDOT

105 WEST CAPITOL
JEFFERSON CITY, MO 65102
1-888-ASK-MODOT (1-888-273-6636)

HR GREEN, INC.
520 MARYVILLE CENTRE DRIVE
SUITE 100
ST. LOUIS, MISSOURI 63141
PHONE: 1636.519.0990
CORPORATE LICENSE #2002006608

HRGreen®

IF A SEAL IS PRESENT ON THIS SHEET IT HAS BEEN ELECTRONICALLY SEALED AND DATED.




The profile shows a road cross-section with a centerline at STA 29+50.00. The elevation ranges from 980 to 1005 feet. The road is shown with a 6.67% grade on the left side and a 4.1% grade on the right side. The profile includes a cut area of 26.0 SF and a fill area of 36.8 SF. The cut volume is 50 CY and the fill volume is 39 CY. The profile also shows a 4:1 slope on the right side and a 6.67% grade on the left side. The profile is labeled with stationing and elevation data.

Station	Elevation (ft)	Grade (%)	Cut Area (SF)	Fill Area (SF)	Cut Vol. (CY)	Fill Vol. (CY)
29+40.00	994.96	-34.38	0.00	0.00	0.00	0.00
29+45.00	995.56	-32.00	0.00	0.00	0.00	0.00
29+50.00	995.52	-31.00	0.00	0.00	0.00	0.00
29+55.00	995.02	-28.00	0.00	0.00	0.00	0.00
29+60.00	995.19	-14.84	0.00	0.00	0.00	0.00
29+65.00	995.38	-0.00	0.00	0.00	0.00	0.00
29+70.00	995.22	19.16	0.00	0.00	0.00	0.00
29+75.00	995.15	28.00	0.00	0.00	0.00	0.00
29+80.00	995.65	31.00	0.00	0.00	0.00	0.00
29+85.00	995.49	35.00	0.00	0.00	0.00	0.00
29+90.00	991.09	52.58	0.00	0.00	0.00	0.00
29+95.00	991.09	52.58	0.00	0.00	0.00	0.00
29+100.00	991.09	52.58	0.00	0.00	0.00	0.00

\\hrgreen.com\hrg\Data\2022\220202\CAD\Roadway\Plan_Sheets\XS_01-56_15P3573_15.dgn 5:



DISCLAIMER
THE PROFESSIONAL WHOSE SIGNATURE AND PERSONAL
SEAL APPEAR HEREON ASSUMES RESPONSIBILITY
ONLY FOR WHAT APPEARS ON THIS PAGE, AND
DISCLAIMS (PURSUANT TO SECTION 327.411 RSMO)
SPECIFICATIONS, ESTIMATES, REPORTS, OR OTHER
DOCUMENTS OR INSTRUMENTS NOT SEALED BY THE
UNDERSIGNED PROFESSIONAL RELATING TO OR
INTENDED TO BE USED FOR ANY PART OR PARTS OF
THE PROJECT TO WHICH THIS PAGE REFERS.

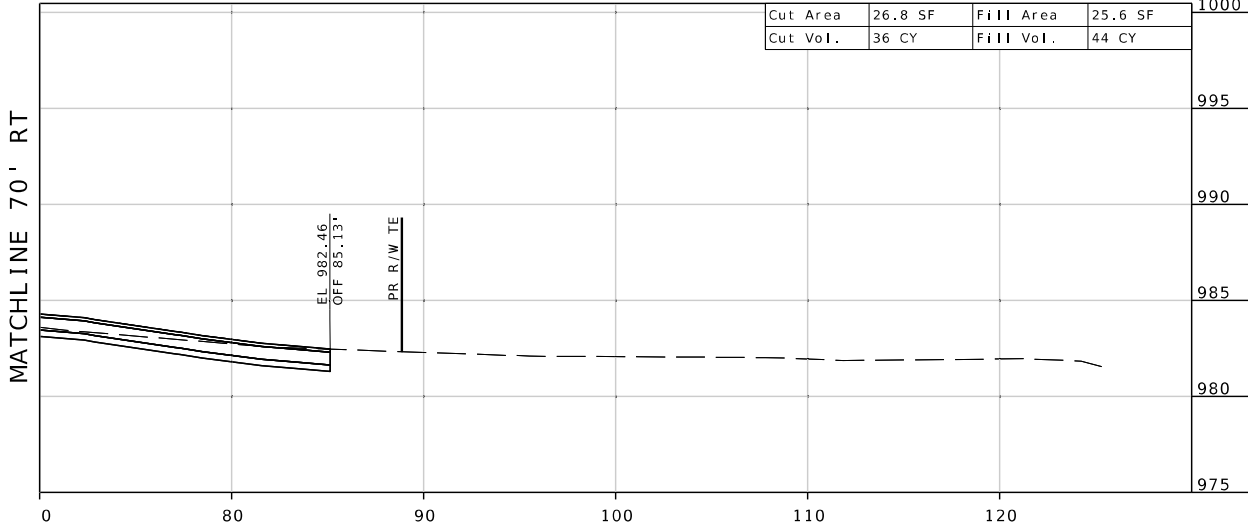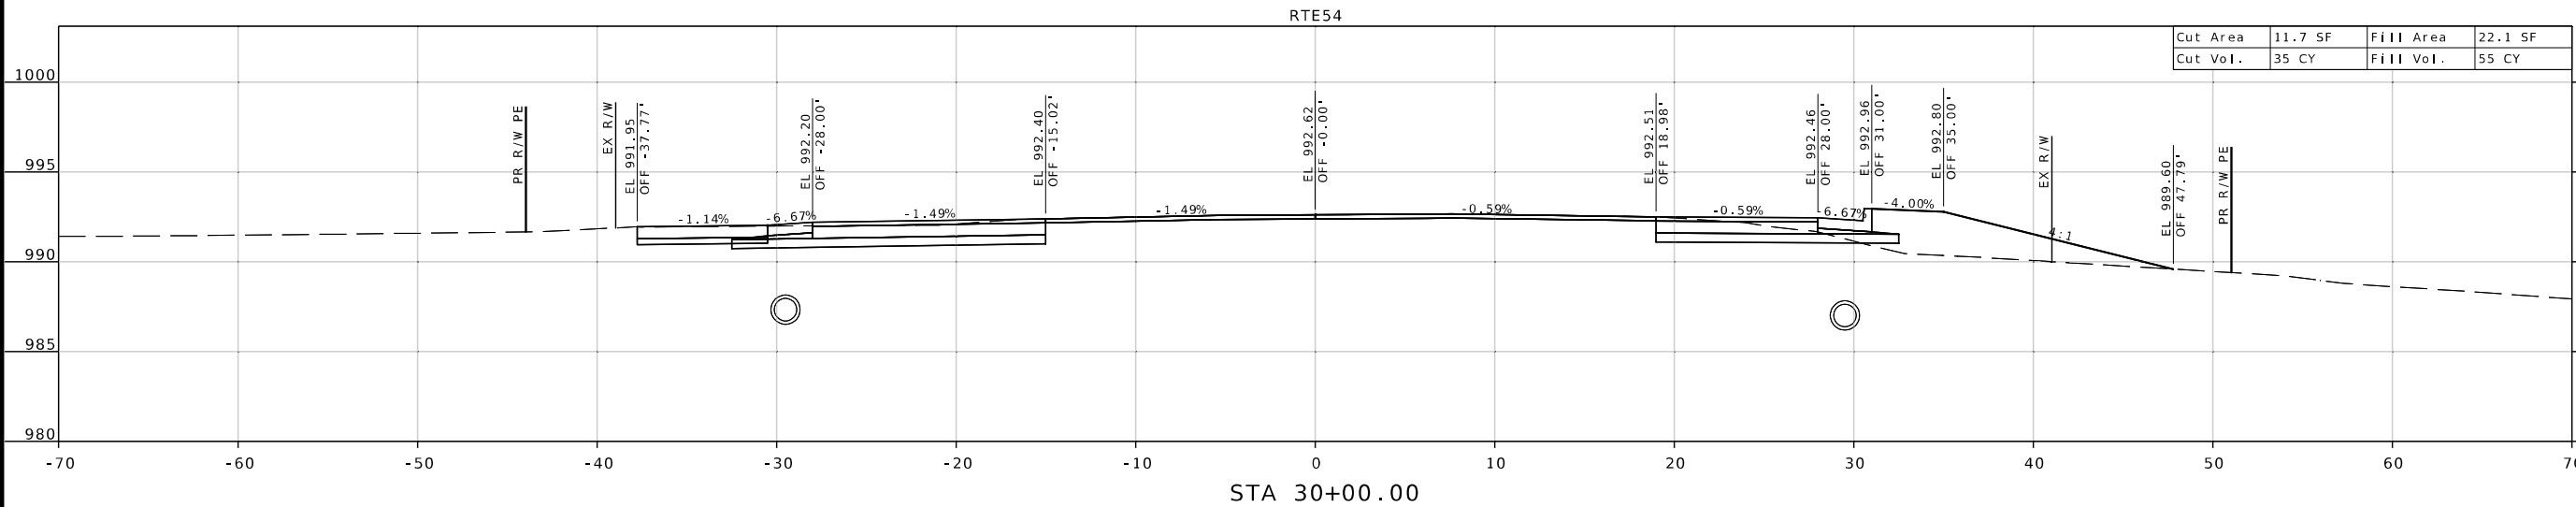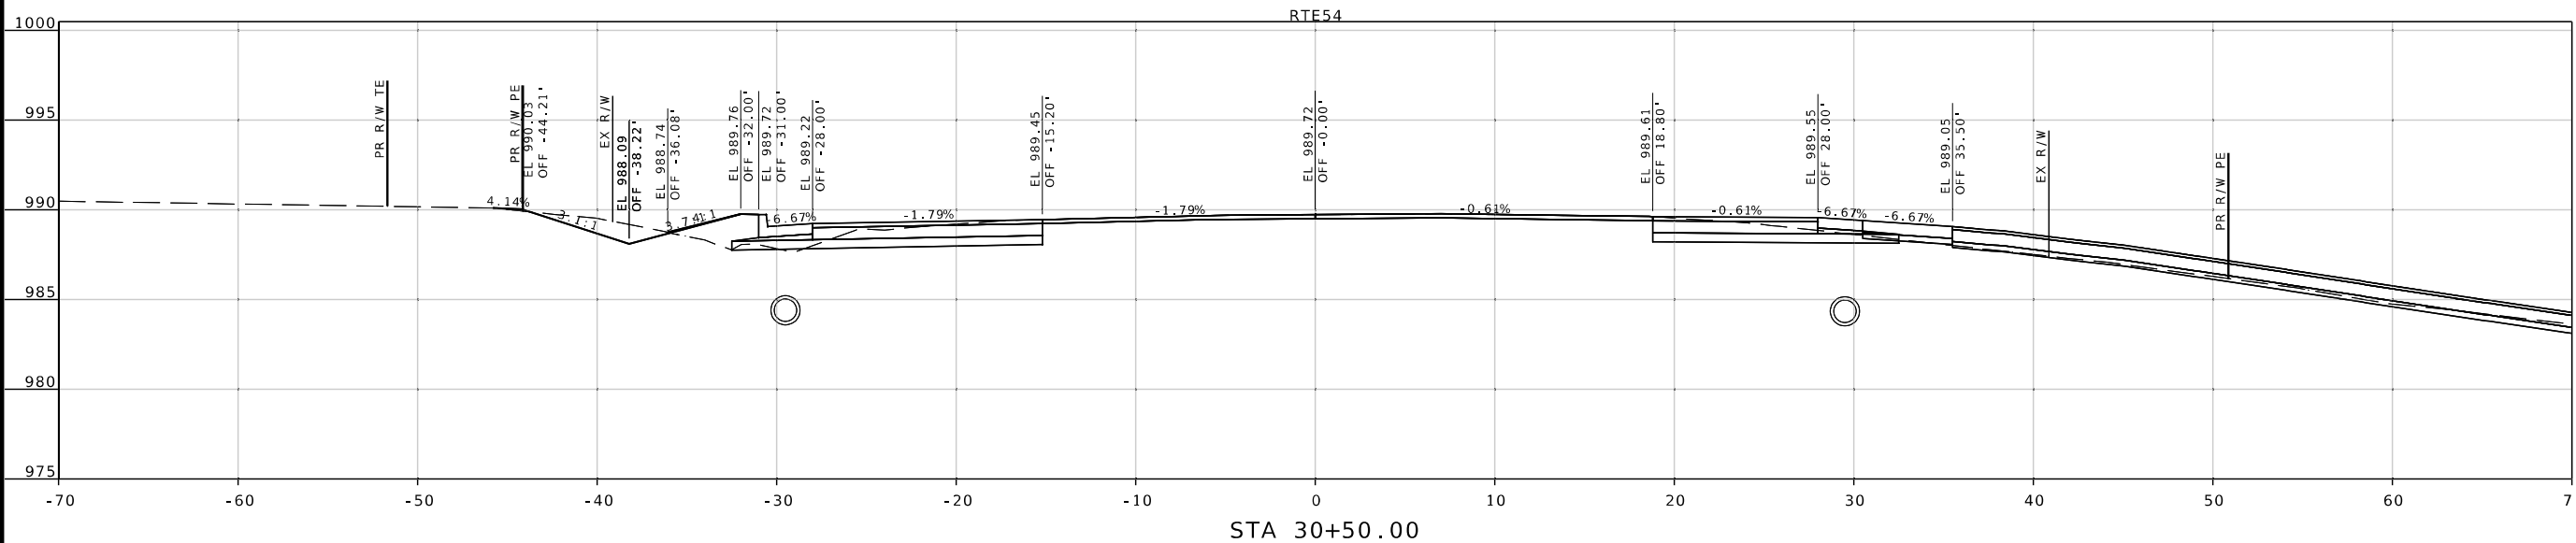

Emily S. Burkart
04/14/2025 7:19:43 AM
Emily S. Burkart - Civil
MO PE-2011015708

DATE PREPARED
4/14/2025

ROUTE 54 STATE MO

DISTRICT CD SHEET NO. 16

COUNTY CAMDEN

JOB NO. J5P3573

CONTRACT ID.

PROJECT NO.

BRIDGE NO.

DESCRIPTION	DATE

MISSOURI HIGHWAYS AND TRANSPORTATION
COMMISSION

105 WEST CAPITOL
JEFFERSON CITY, MO 65102
1-888-ASK-MODOT (1-888-273-6636)

HR GREEN, INC.
520 MARYVILLE CENTRE DRIVE
SUITE 100
ST. LOUIS, MISSOURI 63141
PHONE: (636) 519-0990
CORPORATE LICENSE #200200608






DISCLAIMER
THE PROFESSIONAL WHOSE SIGNATURE AND PERSONAL SEAL APPEAR HEREON ASSUMES RESPONSIBILITY ONLY FOR WHAT APPEARS ON THIS PAGE, AND DISCLAIMS (PURSUANT TO SECTION 327.411 RSMO) SPECIFICATIONS, ESTIMATES, REPORTS, OR OTHER DOCUMENTS OR INSTRUMENTS NOT SEALED BY THE UNDERSIGNED PROFESSIONAL RELATING TO OR INTENDED TO BE USED FOR ANY PART OR PARTS OF THE PROJECT TO WHICH THIS PAGE REFERS.

RTE54

Cut Area	27.2 SF	Fill Area	28.6 SF
Cut Vol.	69 CY	Fill Vol.	78 CY


STA 33+00.00

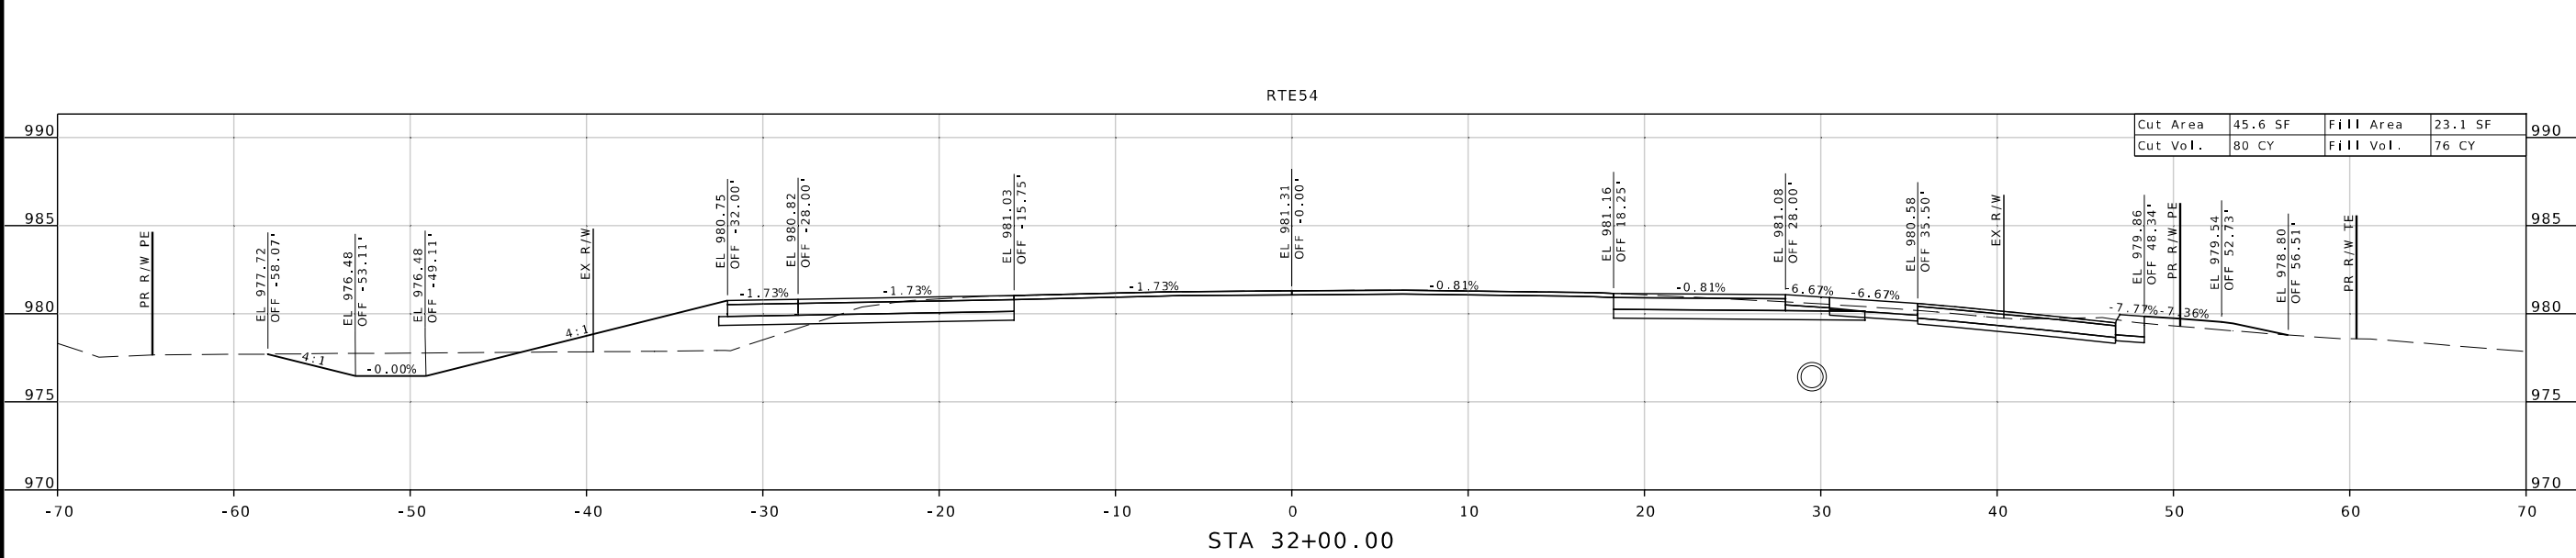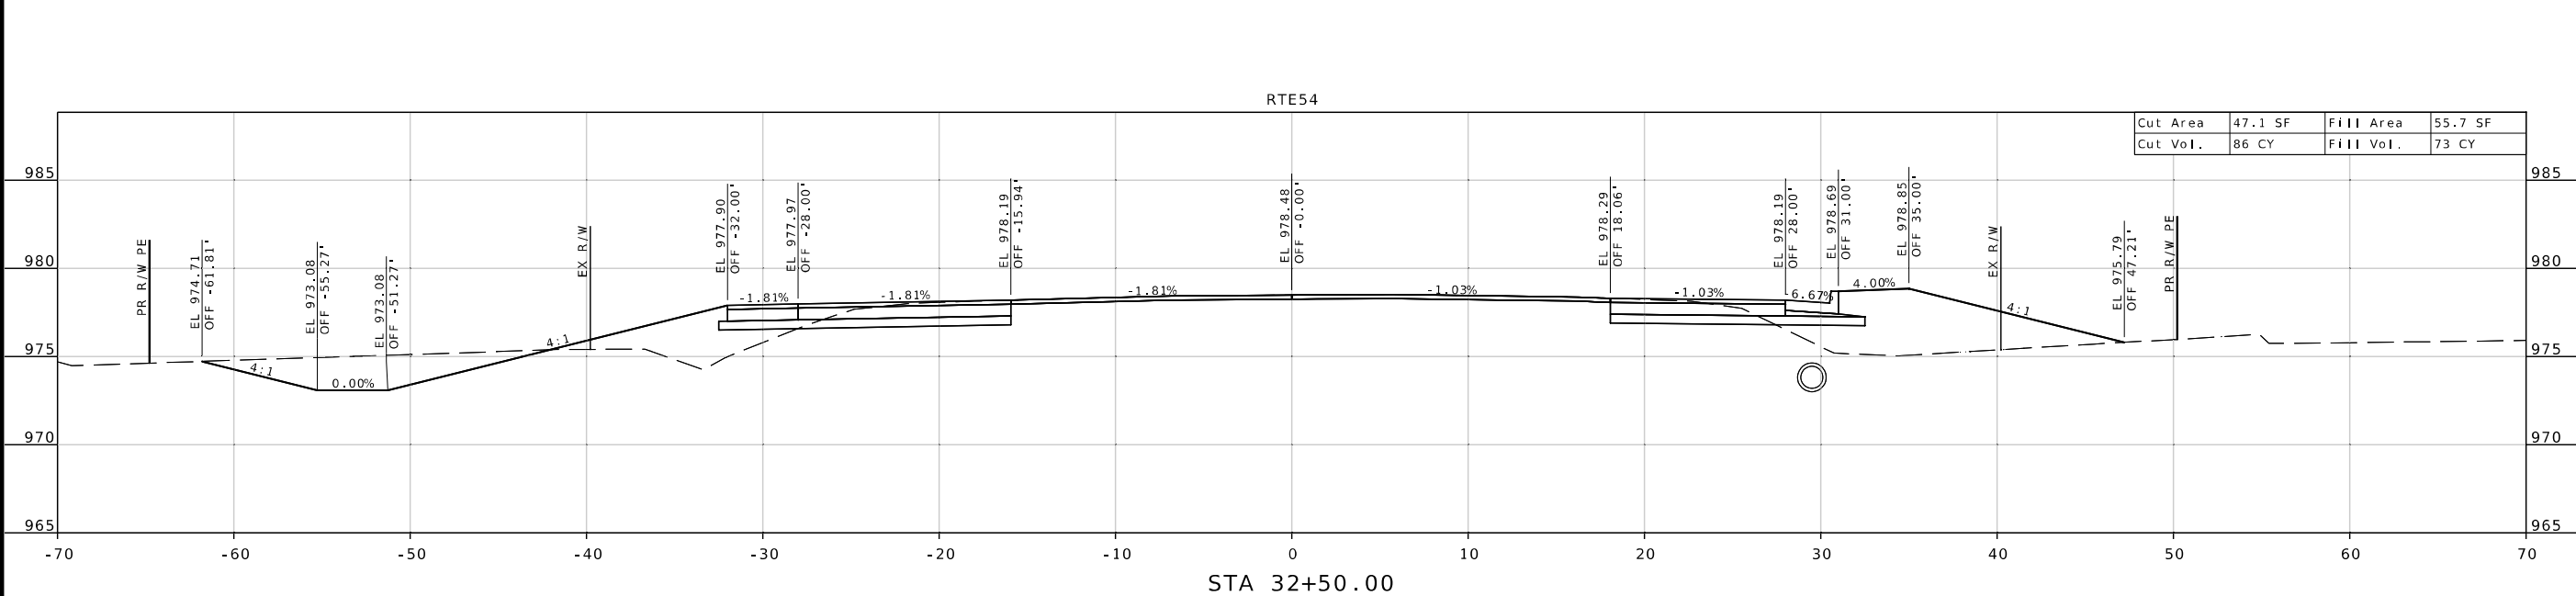

 
	
<i>Emily S. Burkart</i> 04/14/2025 7:19:43 AM Emily S. Burkart - Civil MO PE-2011015708	
DATE PREPARED	
4/14/2025	
ROUTE	STATE
54	MO
DISTRICT	SHEET NO.
CD	18
COUNTY	
CAMDEN	
JOB NO.	
J5P3573	
CONTRACT ID.	
PROJECT NO.	
BRIDGE NO.	
DESCRIPTION	
DATE	
MISSOURI HIGHWAYS AND TRANSPORTATION COMMISSION	
	
105 WEST CAPITOL JEFFERSON CITY, MO 65102 1-888-ASK-MODOT (1-888-275-6636)	
HR GREEN, INC. 520 MARYVILLE CENTRE DRIVE, SUITE 100 ST. LOUIS, MISSOURI 63141 PHONE: (636) 519-0990 CORPORATE LICENSE #2002006608	
	

DISCLAIMER
THE PROFESSIONAL WHOSE SIGNATURE AND PERSONAL SEAL APPEAR HEREON ASSUMES RESPONSIBILITY ONLY FOR WHAT APPEARS ON THIS PAGE, AND DISCLAIMS (PURSUANT TO SECTION 327.411 RSMO) SPECIFICATIONS, ESTIMATES, REPORTS, OR OTHER DOCUMENTS OR INSTRUMENTS NOT SEALED BY THE UNDERSIGNED PROFESSIONAL RELATING TO OR INTENDED TO BE USED FOR ANY PART OR PARTS OF THE PROJECT TO WHICH THIS PAGE REFERS.



RTE54

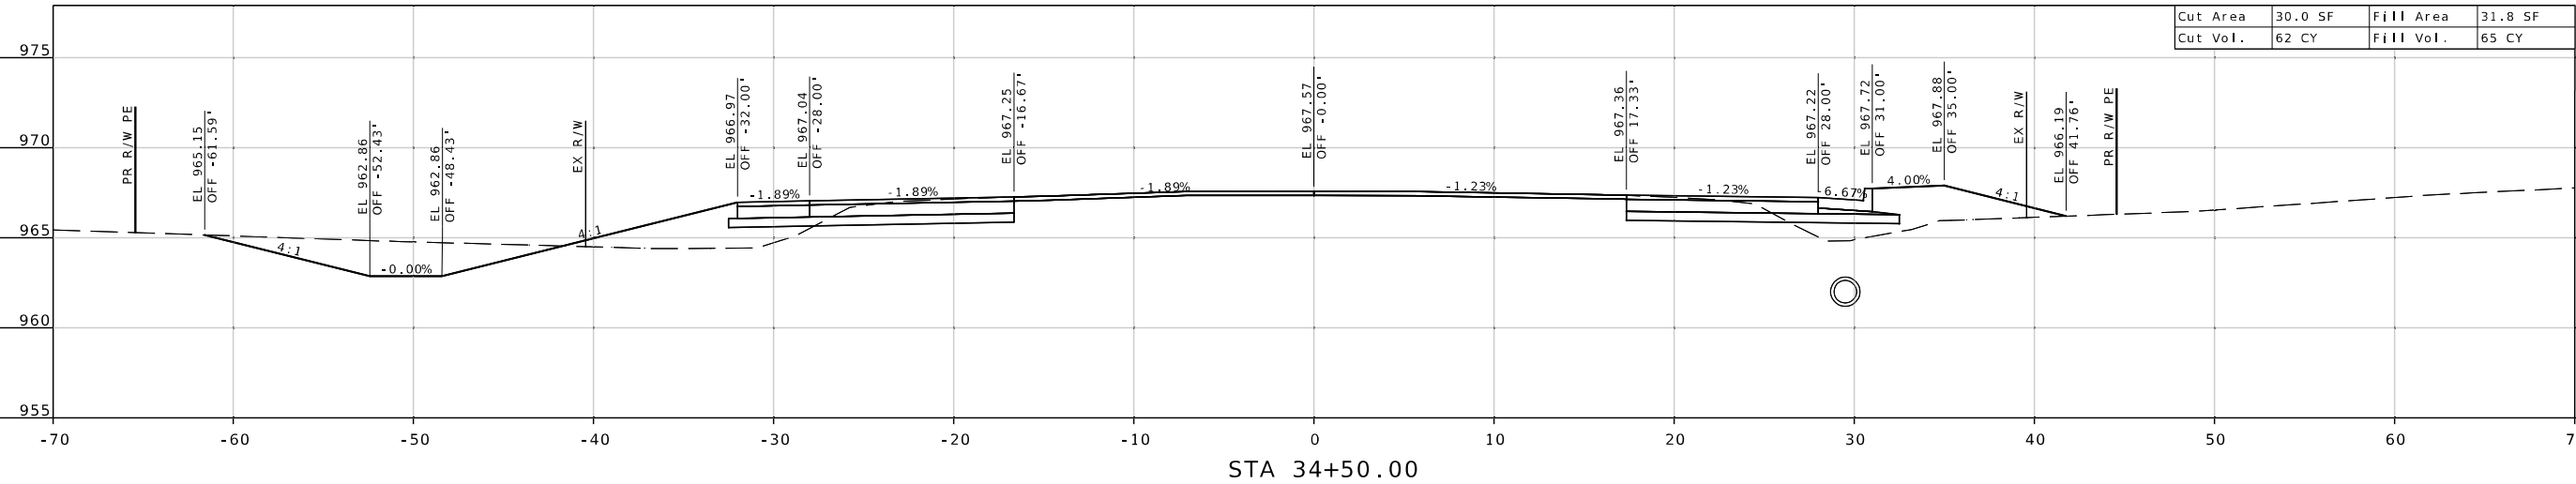

RTE54

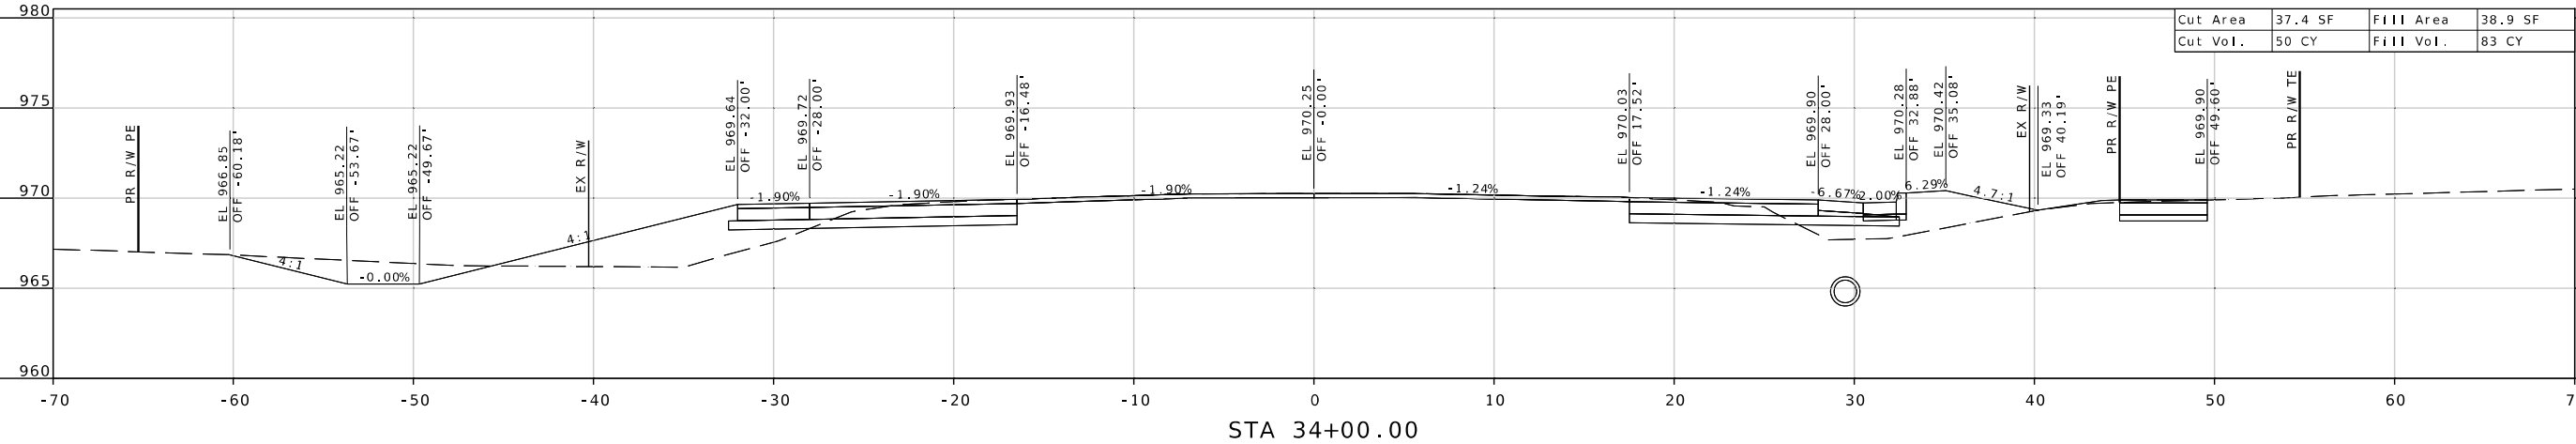

RTE54

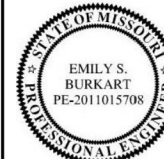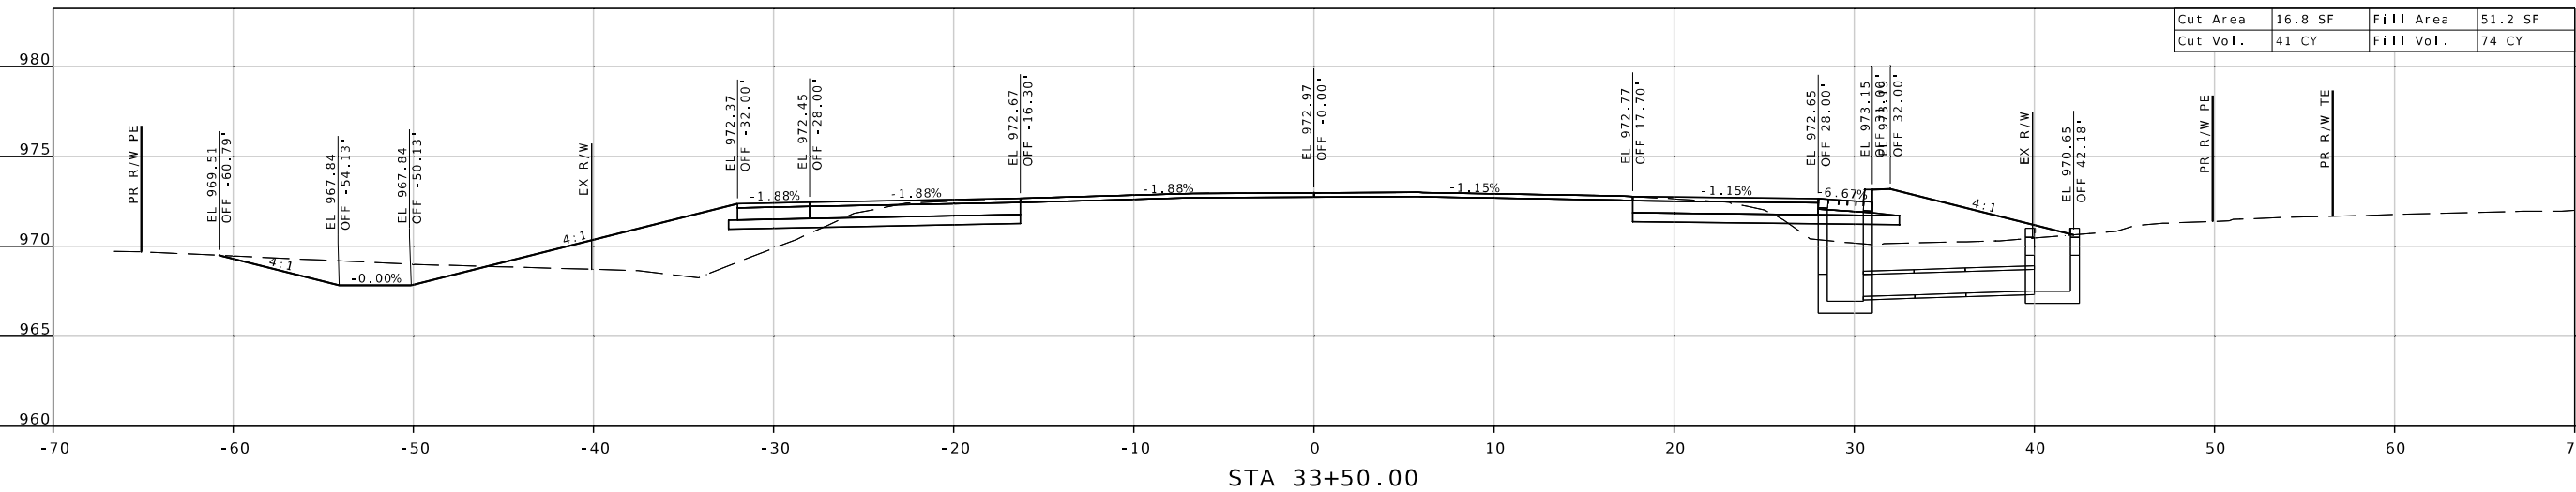

Emily S. Burkart
04/14/2025 7:19:43 AM
Emily S. Burkart - Civil
MO PE-2011015708

DATE PREPARED
4/14/2025

ROUTE 54 STATE MO

DISTRICT CD SHEET NO. 19

COUNTY CAMDEN

J5P3573

CONTRACT ID.

PROJECT NO.

BRIDGE NO.

DESCRIPTION

DATE



MISSOURI HIGHWAYS AND TRANSPORTATION COMMISSION

105 WEST CAPITOL
JEFFERSON CITY, MO 65102
1-888-ASK-MODOT (1-888-273-6636)

HR GREEN, INC.
520 MARYVILLE CENTRE DRIVE
SUITE 100
ST. LOUIS, MISSOURI 63141
PHONE: 1636.519.0990
CORPORATE LICENSE #200206608

IF A SEAL IS PRESENT ON THIS SHEET IT HAS BEEN ELECTRONICALLY SEALED AND DATED.

DISCLAIMER
THE PROFESSIONAL WHOSE SIGNATURE AND PERSONAL SEAL APPEAR HEREON ASSUMES RESPONSIBILITY ONLY FOR WHAT APPEARS ON THIS PAGE, AND DISCLAIMS (PURSUANT TO SECTION 327.411 RSMO) SPECIFICATIONS, ESTIMATES, REPORTS, OR OTHER DOCUMENTS OR INSTRUMENTS NOT SEALED BY THE UNDERSIGNED PROFESSIONAL RELATING TO OR INTENDED TO BE USED FOR ANY PART OR PARTS OF THE PROJECT TO WHICH THIS PAGE REFERS.

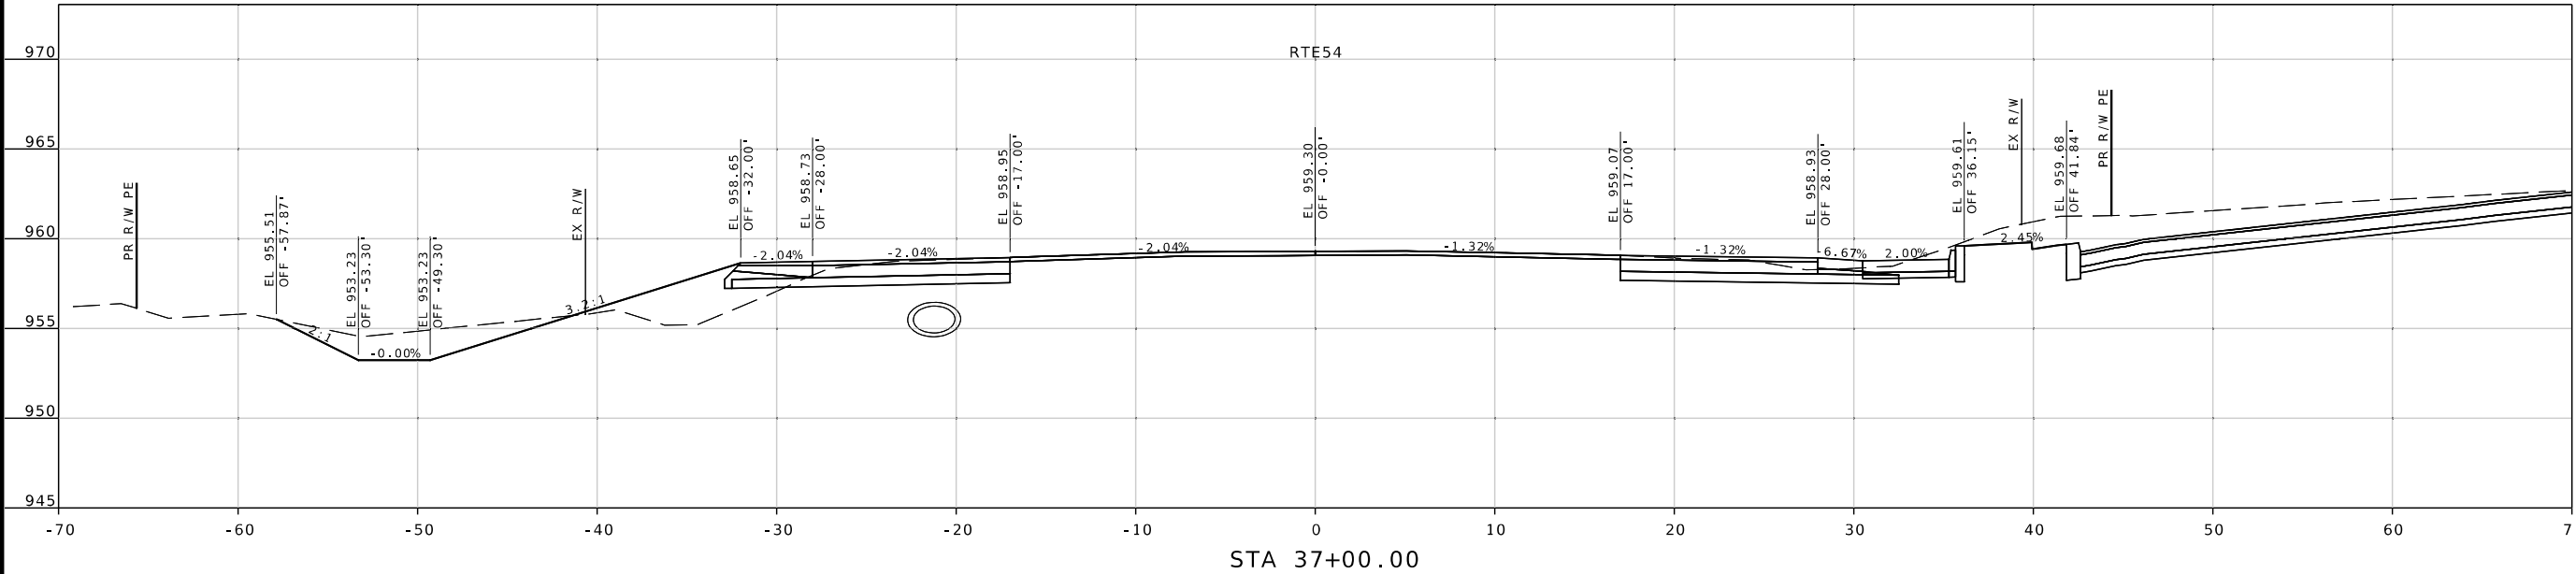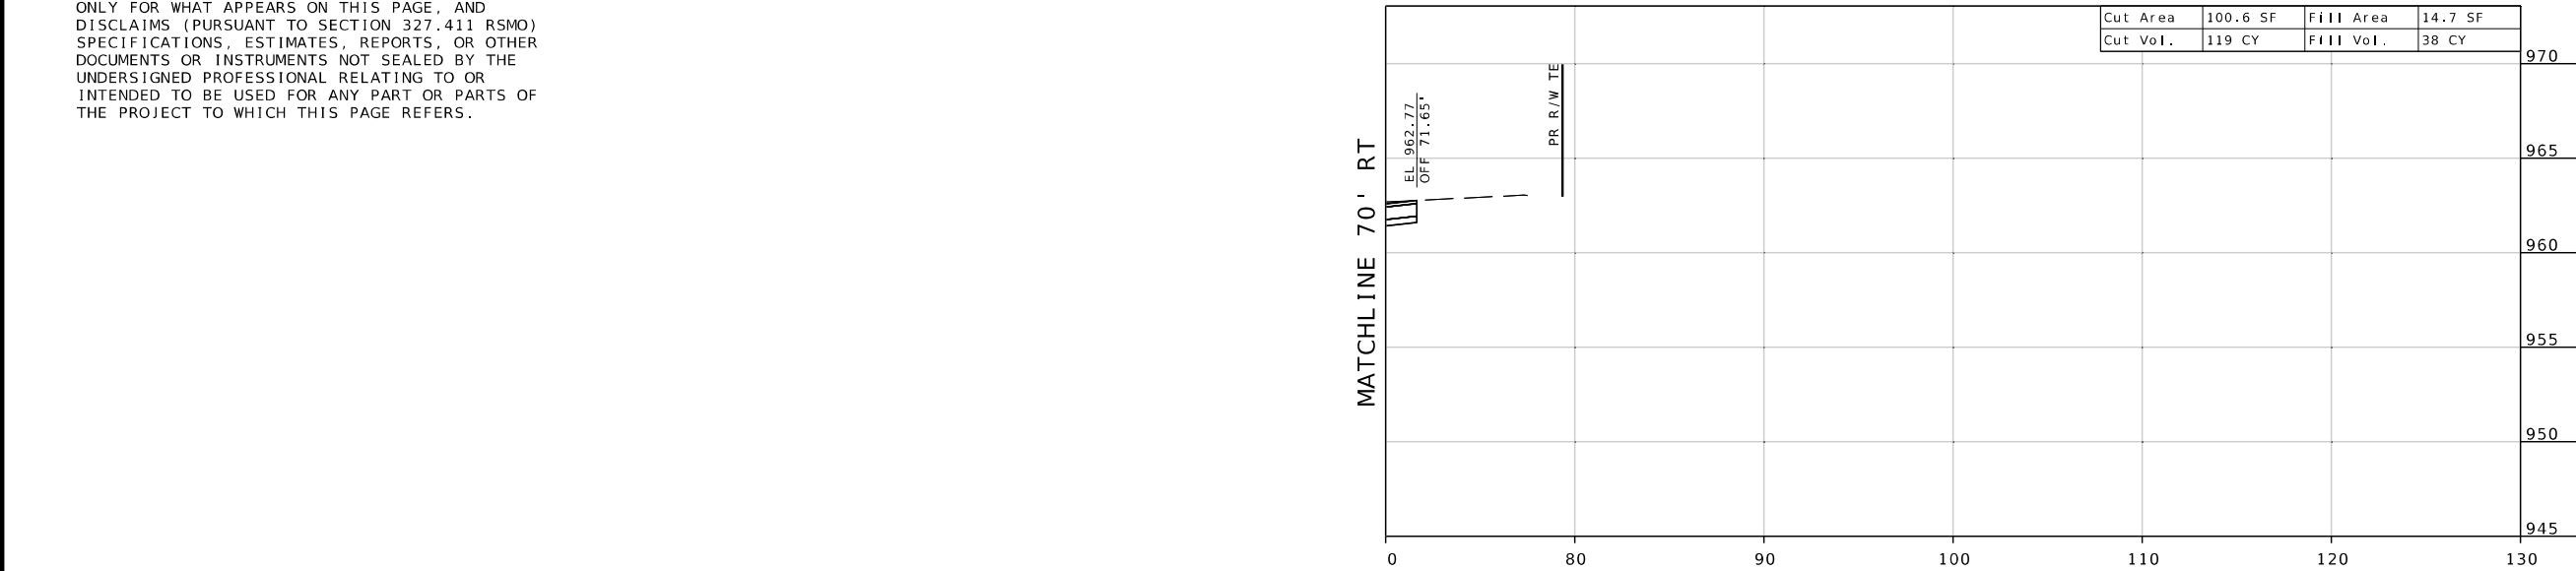

Emily S. Burkart
04/14/2025 7:19:44 AM
Emily S. Burkart - Civil
MO PE-2011015708

DATE PREPARED
4/14/2025

ROUTE 54 STATE MO
DISTRICT CD SHEET NO. 21

COUNTY CAMDEN
JOB NO. J5P3573
CONTRACT ID.

PROJECT NO.

BRIDGE NO.

DESCRIPTION




DATE

MISSOURI HIGHWAYS AND TRANSPORTATION COMMISSION

105 WEST CAPITOL
JEFFERSON CITY, MO 65102
1-888-ASK-MODOT (1-888-273-6636)

HR GREEN, INC.
520 MARYVILLE CENTRE DRIVE
SUITE 100
ST. LOUIS, MISSOURI 63141
PHONE: (636) 519-0990
CORPORATE LICENSE #200200608

IF A SEAL IS PRESENT ON THIS SHEET IT HAS BEEN ELECTRONICALLY SEALED AND DATED.

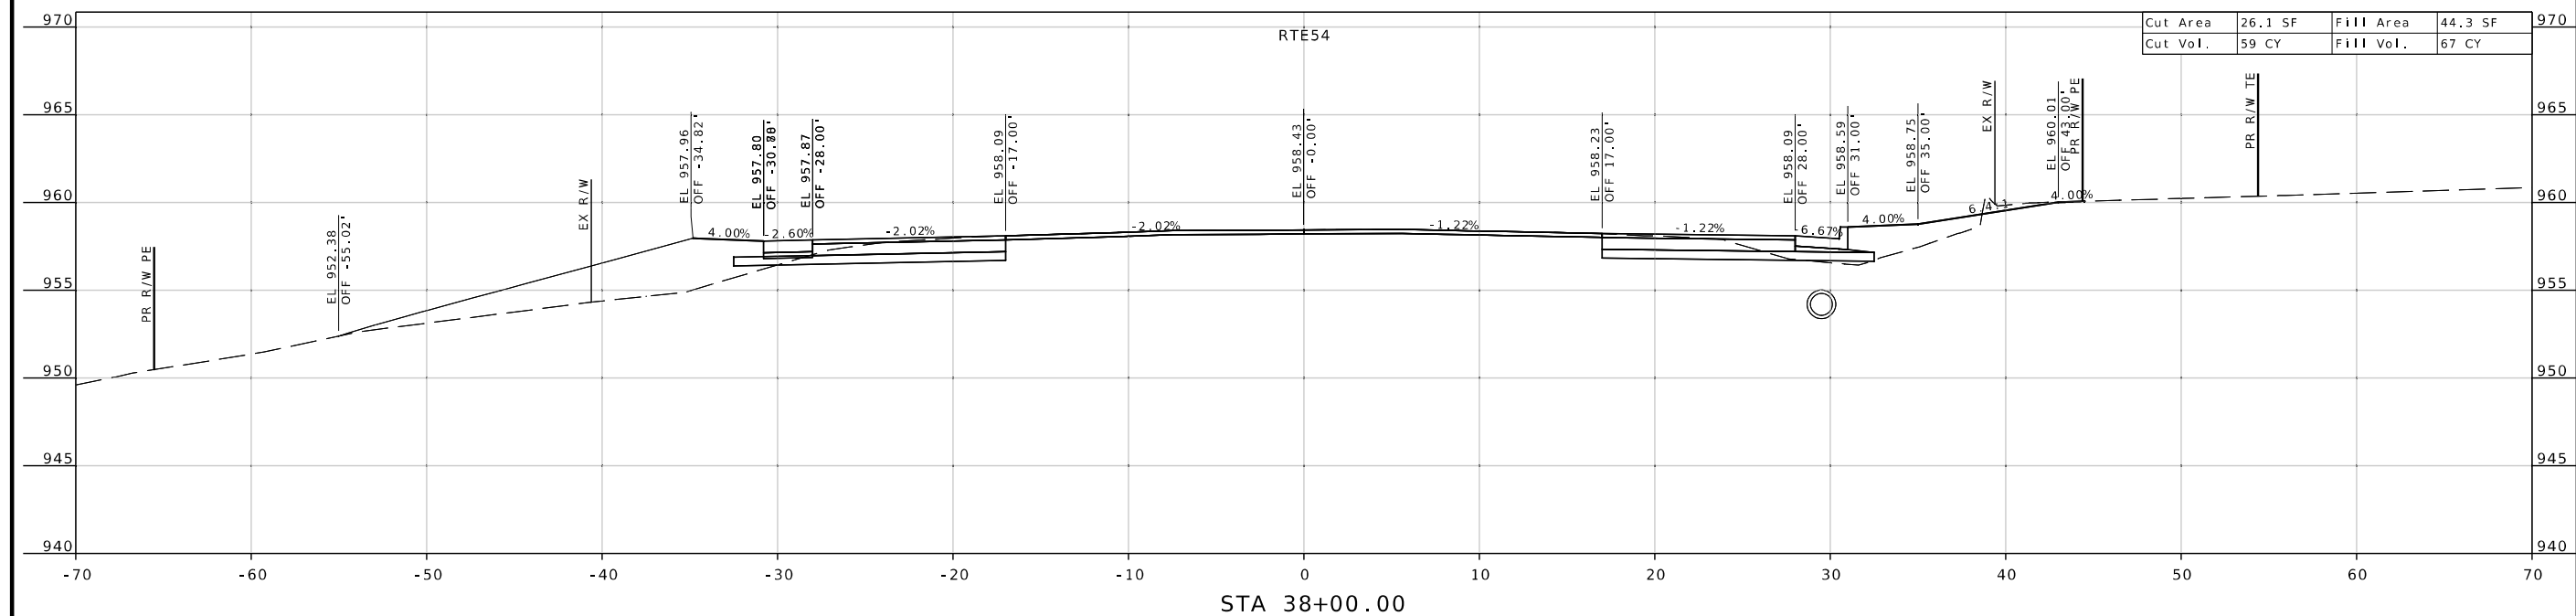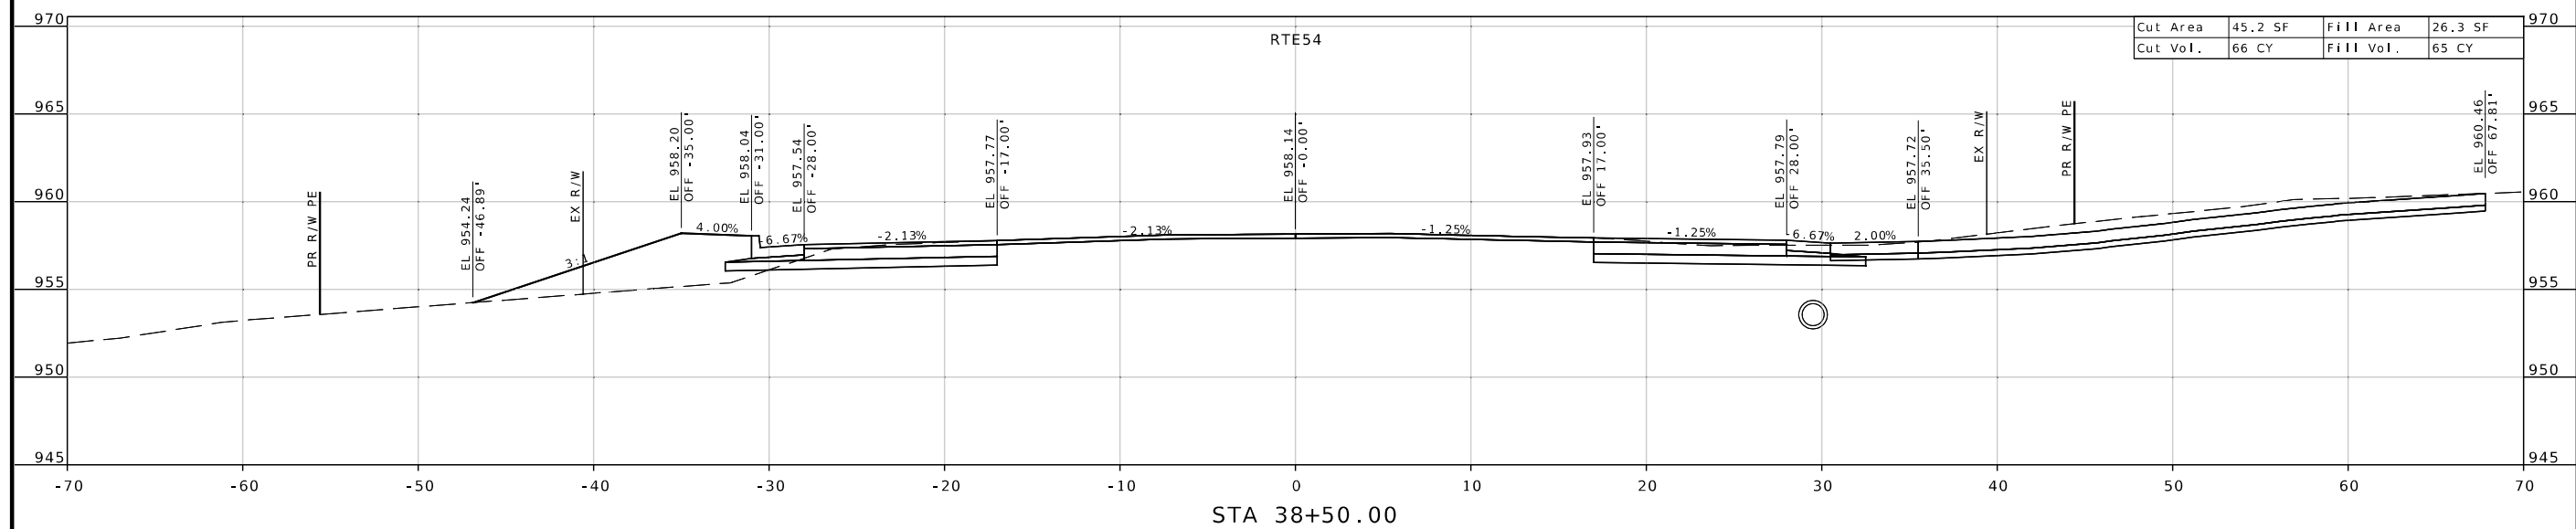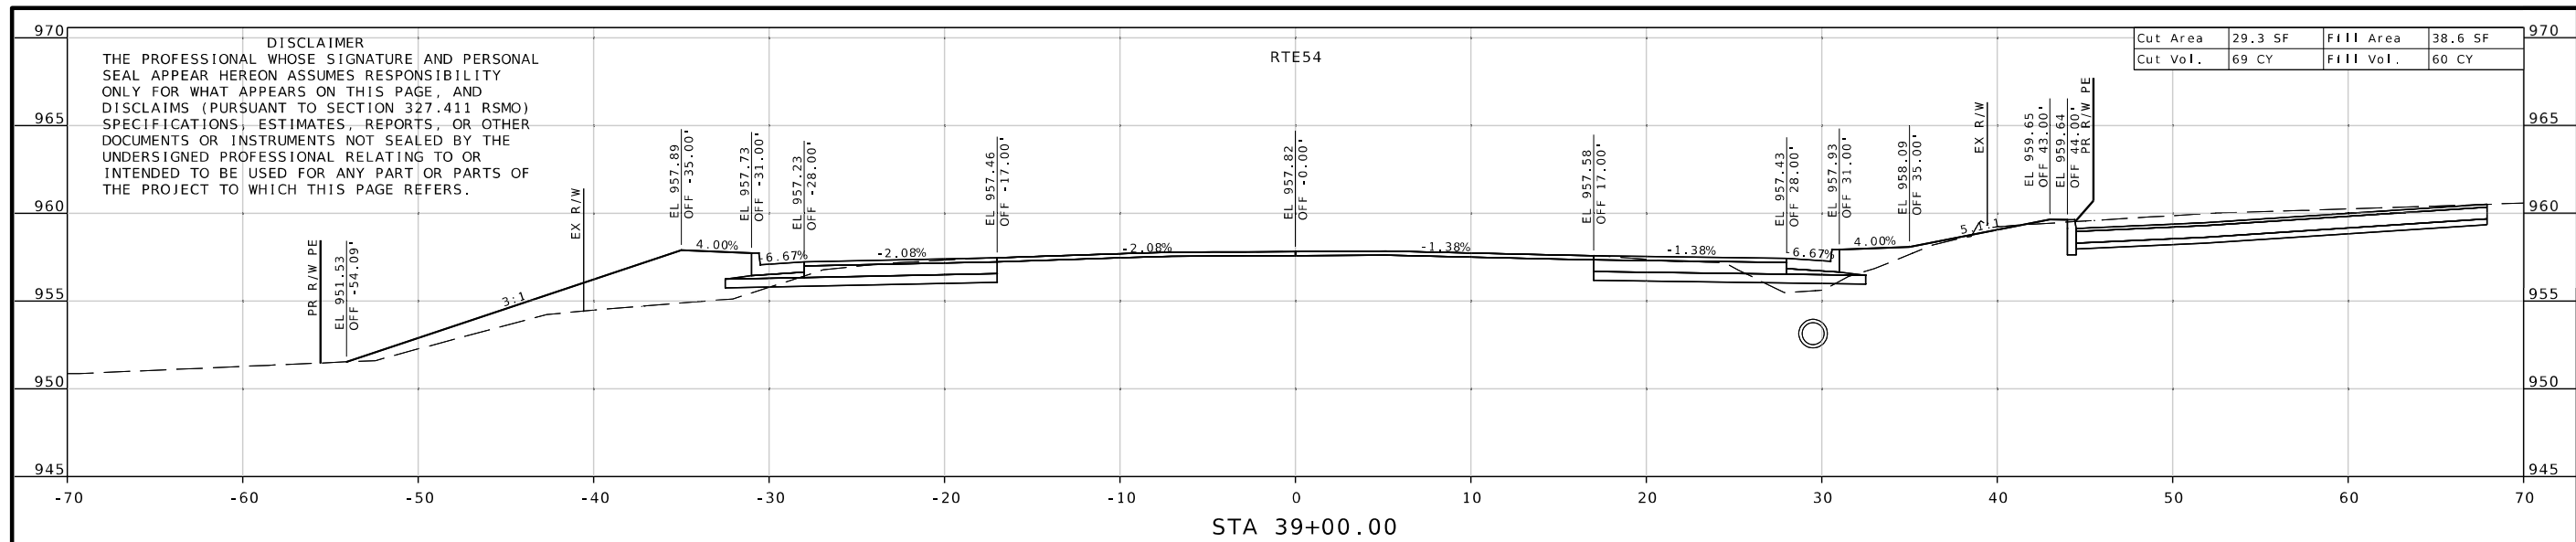

DISCLAIMER
THE PROFESSIONAL WHOSE SIGNATURE AND PERSONAL SEAL APPEAR HEREON ASSUMES RESPONSIBILITY ONLY FOR WHAT APPEARS ON THIS PAGE, AND DISCLAIMS (PURSUANT TO SECTION 327.411 RSMO) SPECIFICATIONS, ESTIMATES, REPORTS, OR OTHER DOCUMENTS OR INSTRUMENTS NOT SEALED BY THE UNDERSIGNED PROFESSIONAL RELATING TO OR INTENDED TO BE USED FOR ANY PART OR PARTS OF THE PROJECT TO WHICH THIS PAGE REFERS.



Emily S. Burkart
04/14/2025 7:19:44 AM
Emily S. Burkart - Civil
MO PE-2011015708

DATE PREPARED
4/14/2025

ROUTE 54 STATE MO

DISTRICT CD SHEET NO. 24

COUNTY CAMDEN

JOB NO. J5P3573


CONTRACT ID.

PROJECT NO.

BRIDGE NO.

DESCRIPTION	DATE




MISSOURI HIGHWAYS AND TRANSPORTATION
COMMISSION

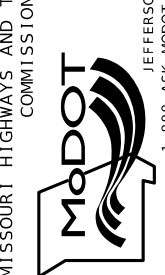

HR GREEN, INC.
520 MARYVILLE CENTRE DRIVE
SUITE 100
ST. LOUIS, MISSOURI 63141
PHONE: 1636.7519.0990
CORPORATE LICENSE #2002006608



IF A SEAL IS PRESENT ON THIS SHEET IT HAS BEEN ELECTRONICALLY SEALED AND DATED.

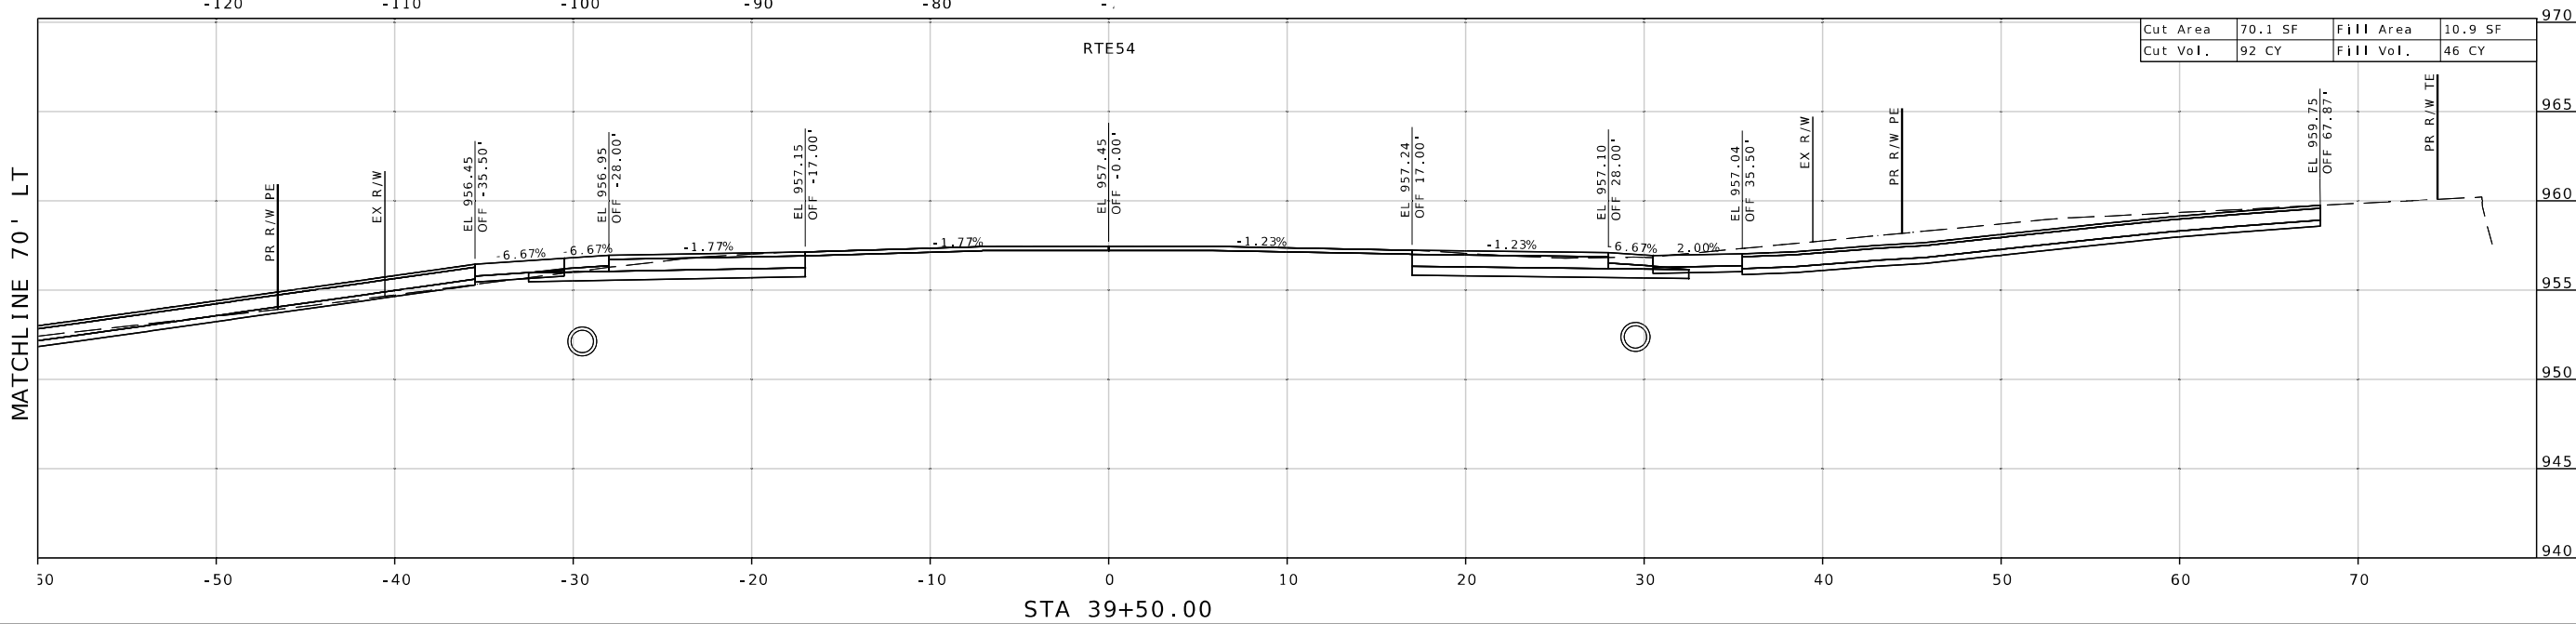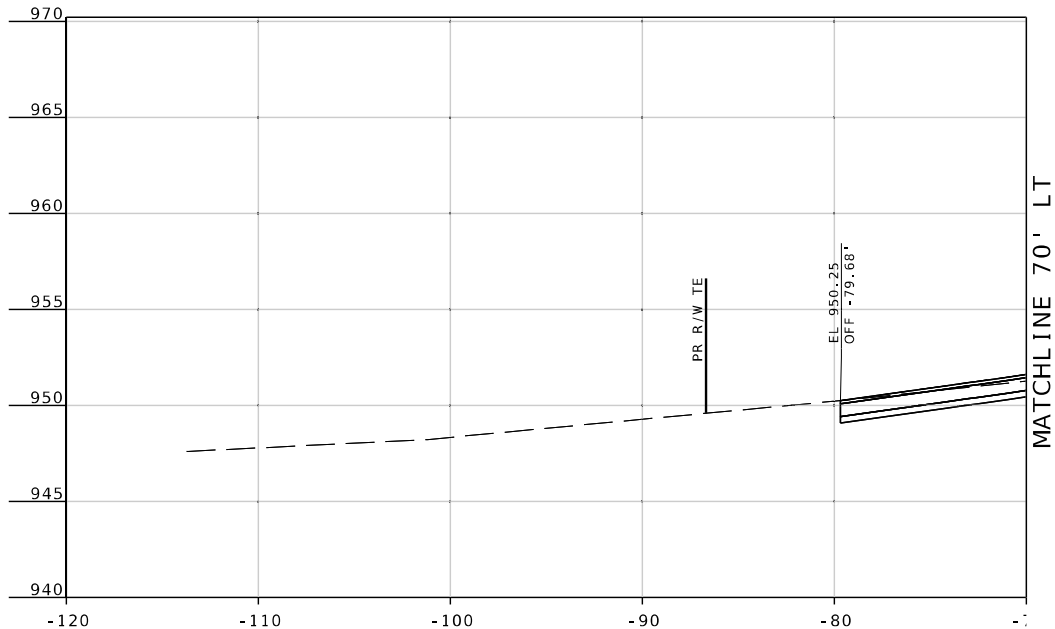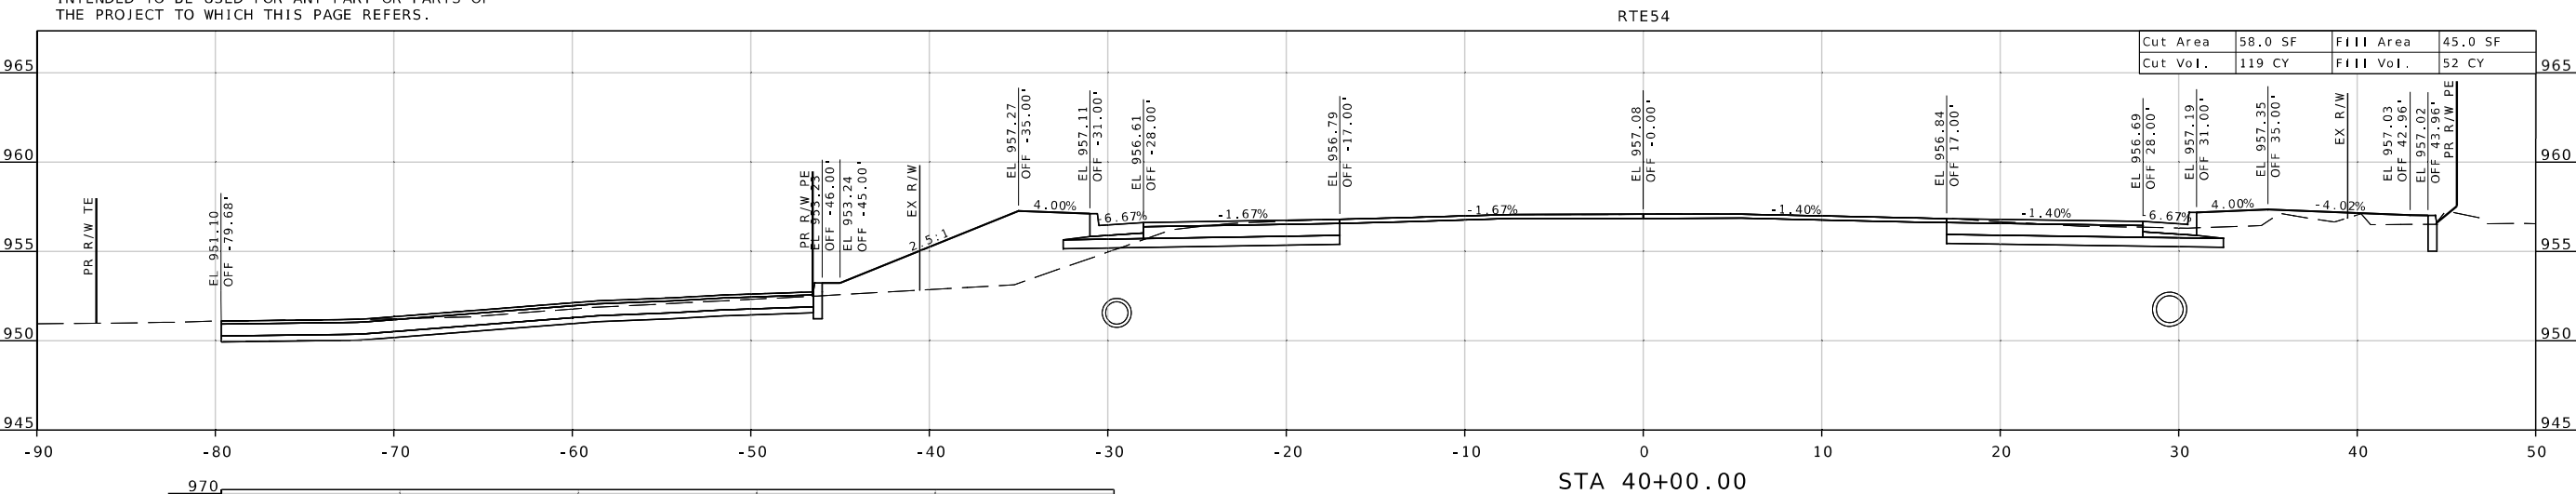

DISCLAIMER
THE PROFESSIONAL WHOSE SIGNATURE AND PERSONAL SEAL APPEAR HEREON ASSUMES RESPONSIBILITY ONLY FOR WHAT APPEARS ON THIS PAGE, AND DISCLAIMS (PURSUANT TO SECTION 327.411 RSMO) SPECIFICATIONS, ESTIMATES, REPORTS, OR OTHER DOCUMENTS OR INSTRUMENTS NOT SEALED BY THE UNDERSIGNED PROFESSIONAL RELATING TO OR INTENDED TO BE USED FOR ANY PART OR PARTS OF THE PROJECT TO WHICH THIS PAGE REFERS.



Emily S. Burkart
04/14/2025 7:19:44 AM
Emily S. Burkart - Civil
MO PE-2011015708

DATE PREPARED
4/14/2025

ROUTE 54 STATE MO

DISTRICT CD SHEET NO. 25

COUNTY CAMDEN

JOB NO. J5P3573

CONTRACT ID.

PROJECT NO.

BRIDGE NO.

DESCRIPTION

DATE

MISSOURI HIGHWAYS AND TRANSPORTATION COMMISSION


105 WEST CAPITOL
JEFFERSON CITY, MO 65102
1-888-ASK-MODOT (1-888-273-6636)

MODOT


HR GREEN, INC.
520 MARYVILLE CENTRE DRIVE
ST. LOUIS, MISSOURI 63141
PHONE: (636) 519-0990
CORPORATE LICENSE #2002006608

IF A SEAL IS PRESENT ON THIS SHEET IT HAS BEEN ELECTRONICALLY SEALED AND DATED.


RTE54

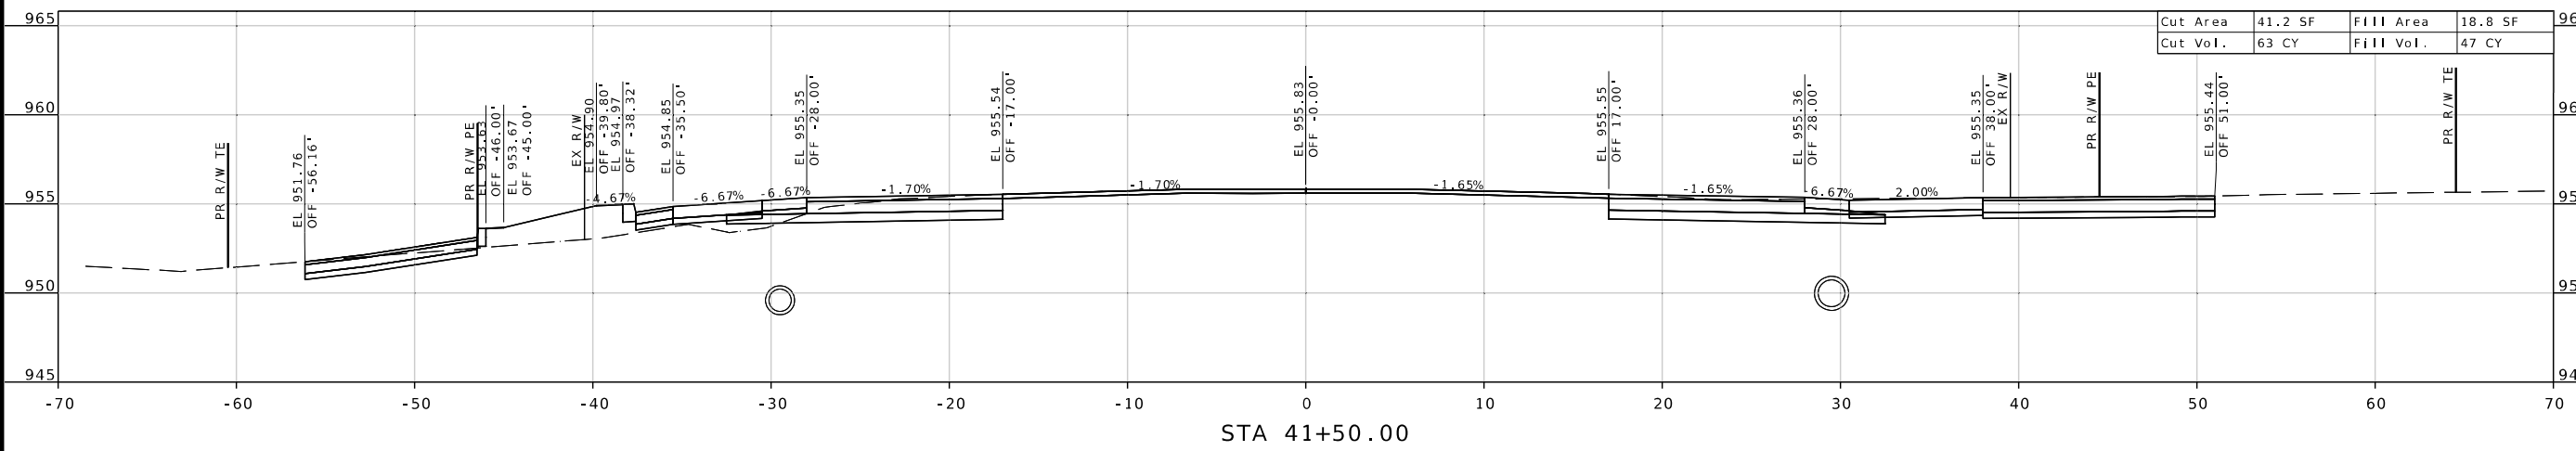

RTE54

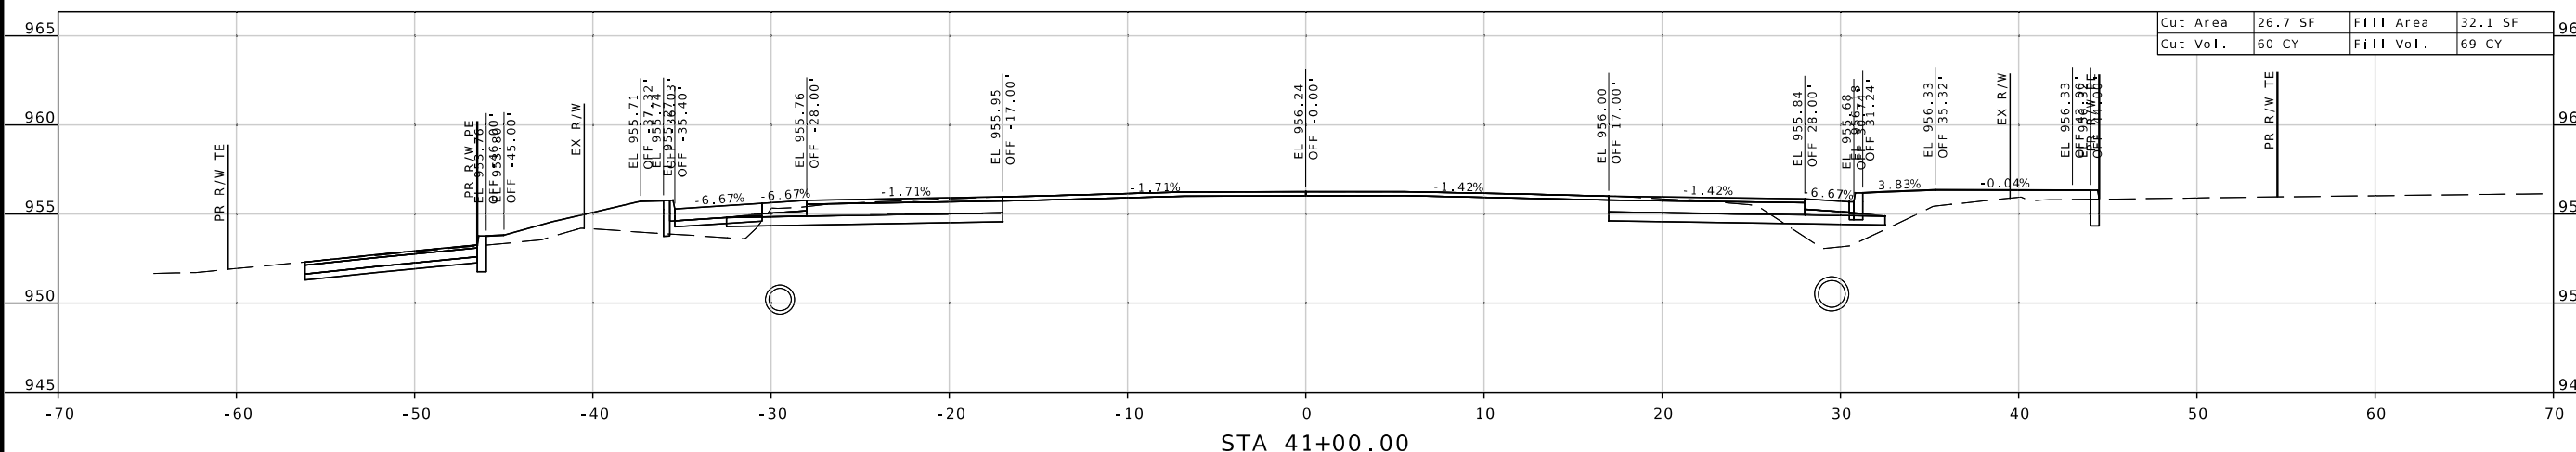

RTE54

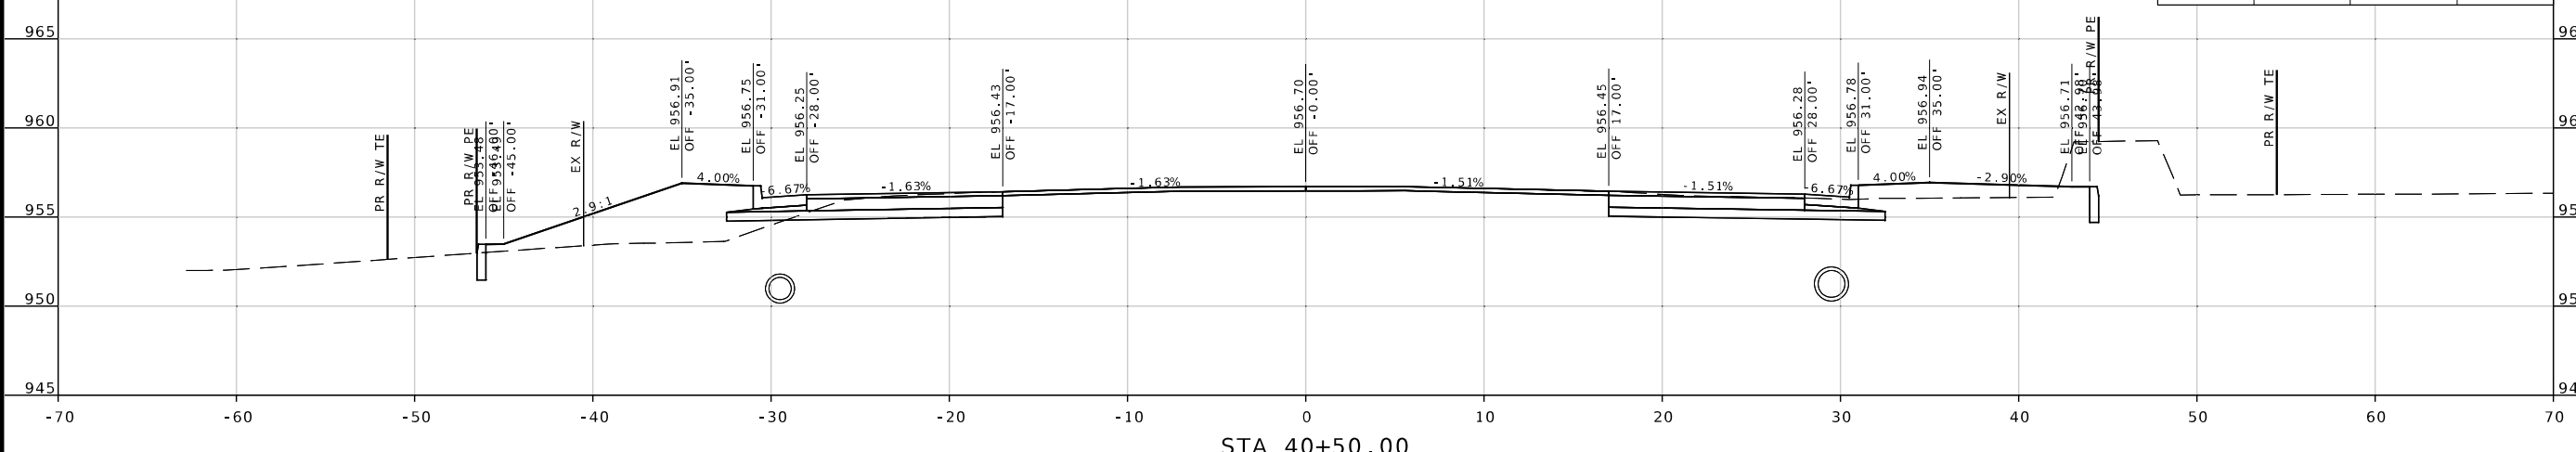

DISCLAIMER
THE PROFESSIONAL WHOSE SIGNATURE AND PERSONAL SEAL APPEAR HEREON ASSUMES RESPONSIBILITY ONLY FOR WHAT APPEARS ON THIS PAGE, AND DISCLAIMS (PURSUANT TO SECTION 327.411 RSMO) SPECIFICATIONS, ESTIMATES, REPORTS, OR OTHER DOCUMENTS OR INSTRUMENTS NOT SEALED BY THE UNDERSIGNED PROFESSIONAL RELATING TO OR INTENDED TO BE USED FOR ANY PART OR PARTS OF THE PROJECT TO WHICH THIS PAGE REFERS.



Emily S. Burkart
04/14/2025 7:19:44 AM
Emily S. Burkart - Civil
MO PE-2011015708

DATE PREPARED
4/14/2025

ROUTE 54 STATE MO

DISTRICT CD SHEET NO. 26

COUNTY CAMDEN

JOB NO. J5P3573

CONTRACT ID.

PROJECT NO.

BRIDGE NO.

DESCRIPTION

DATE

MISSOURI HIGHWAYS AND TRANSPORTATION COMMISSION


105 WEST CAPITOL
JEFFERSON CITY, MO 65102
1-888-ASK-MODOT (1-888-273-6636)

MoDOT

HR GREEN, INC.
520 MARYVILLE CENTRE DRIVE
SUITE 100
ST. LOUIS, MISSOURI 63141
PHONE: 1636.519.0990
CORPORATE LICENSE #2002006608


IF A SEAL IS PRESENT ON THIS SHEET IT HAS BEEN ELECTRONICALLY SEALED AND DATED.

RTE54

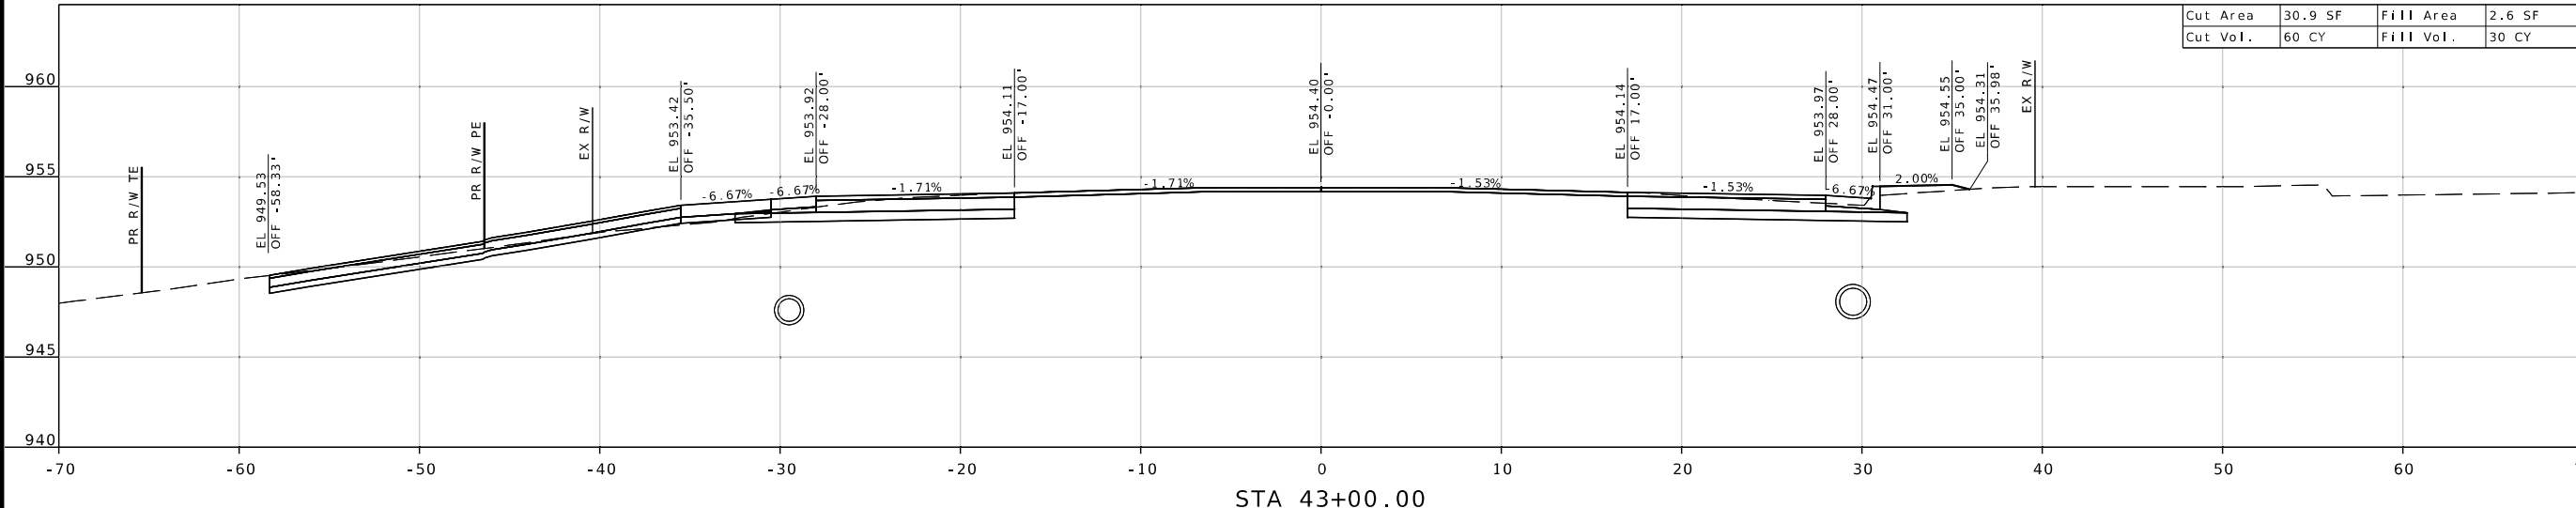


STA 43+00.00

RTE54

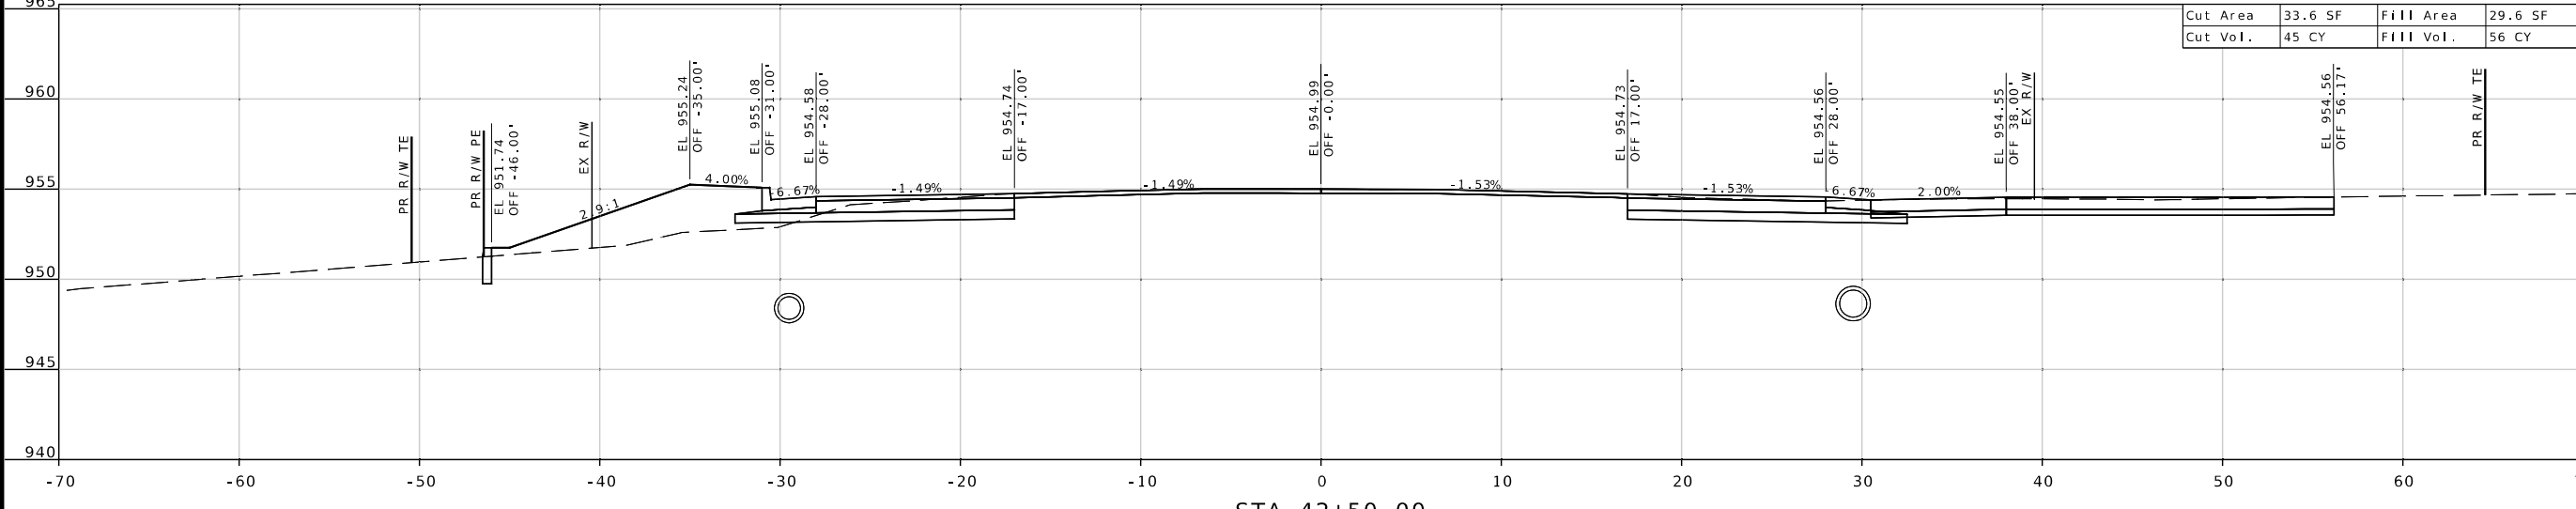

STA 42+50.00

RTE54

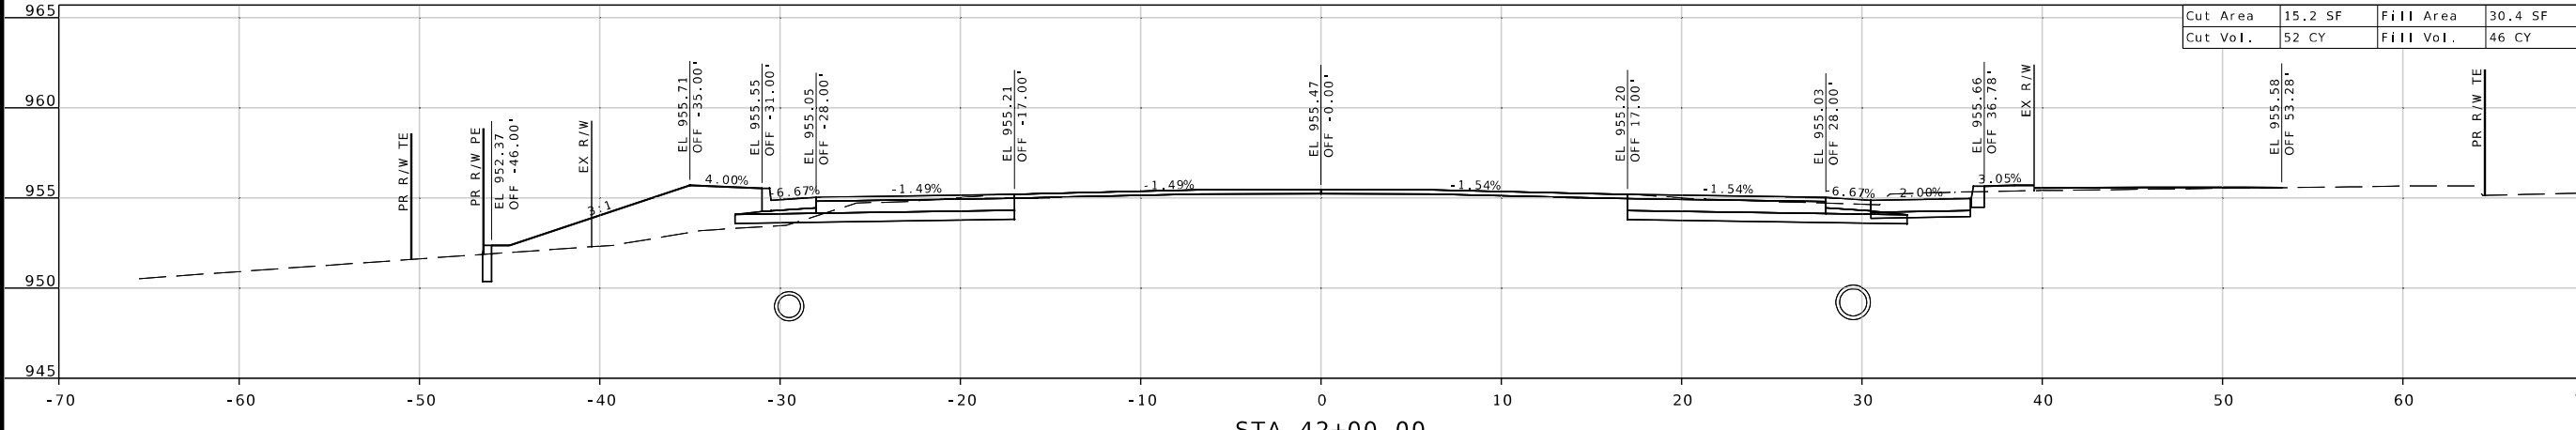

STA 42+00.00

DISCLAIMER
THE PROFESSIONAL WHOSE SIGNATURE AND PERSONAL SEAL APPEAR HEREON ASSUMES RESPONSIBILITY ONLY FOR WHAT APPEARS ON THIS PAGE, AND DISCLAIMS (PURSUANT TO SECTION 327.411 RSMO) SPECIFICATIONS, ESTIMATES, REPORTS, OR OTHER DOCUMENTS OR INSTRUMENTS NOT SEALED BY THE UNDERSIGNED PROFESSIONAL RELATING TO OR INTENDED TO BE USED FOR ANY PART OR PARTS OF THE PROJECT TO WHICH THIS PAGE REFERS.



Emily S. Burkart
04/14/2025 7:19:44 AM
Emily S. Burkart - Civil
MO PE-2011015708

DATE PREPARED
4/14/2025

ROUTE 54 STATE MO

DISTRICT CD SHEET NO. 27

COUNTY CAMDEN

JOB NO. J5P3573

CONTRACT ID.

PROJECT NO.

BRIDGE NO.

DESCRIPTION

DATE




MISSOURI HIGHWAYS AND TRANSPORTATION COMMISSION

105 WEST CAPITOL
JEFFERSON CITY, MO 65102
1-888-ASK-MODOT (1-888-273-6636)

MODOT

HR GREEN, INC.
520 MARYVILLE CENTRE DRIVE
SUITE 100
ST. LOUIS, MISSOURI 63141
PHONE: (636) 519-0990
CORPORATE LICENSE #2002006608

IF A SEAL IS PRESENT ON THIS SHEET IT HAS BEEN ELECTRONICALLY SEALED AND DATED.

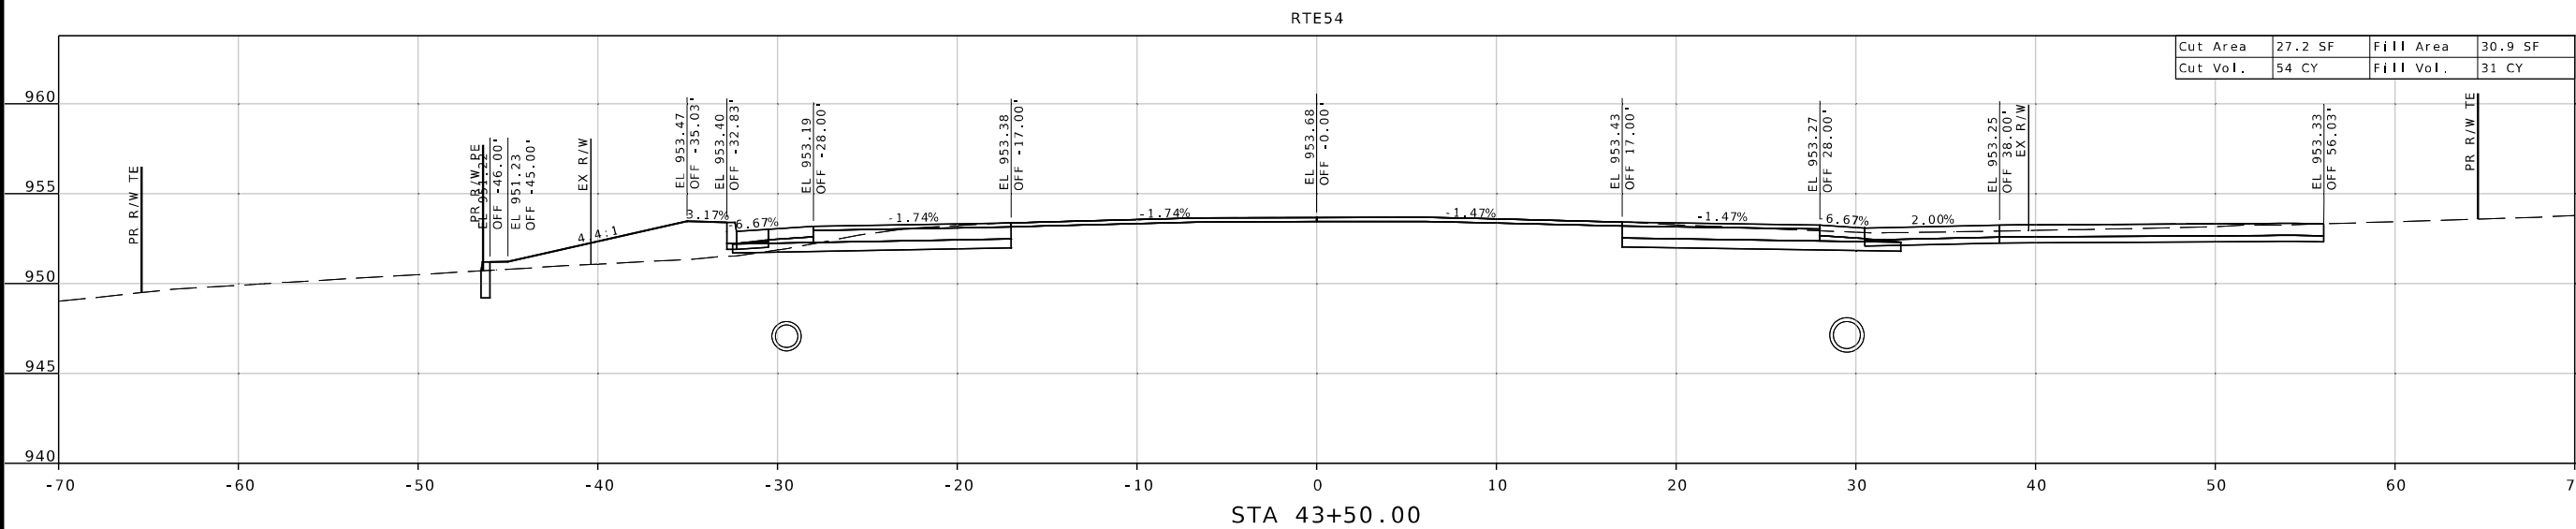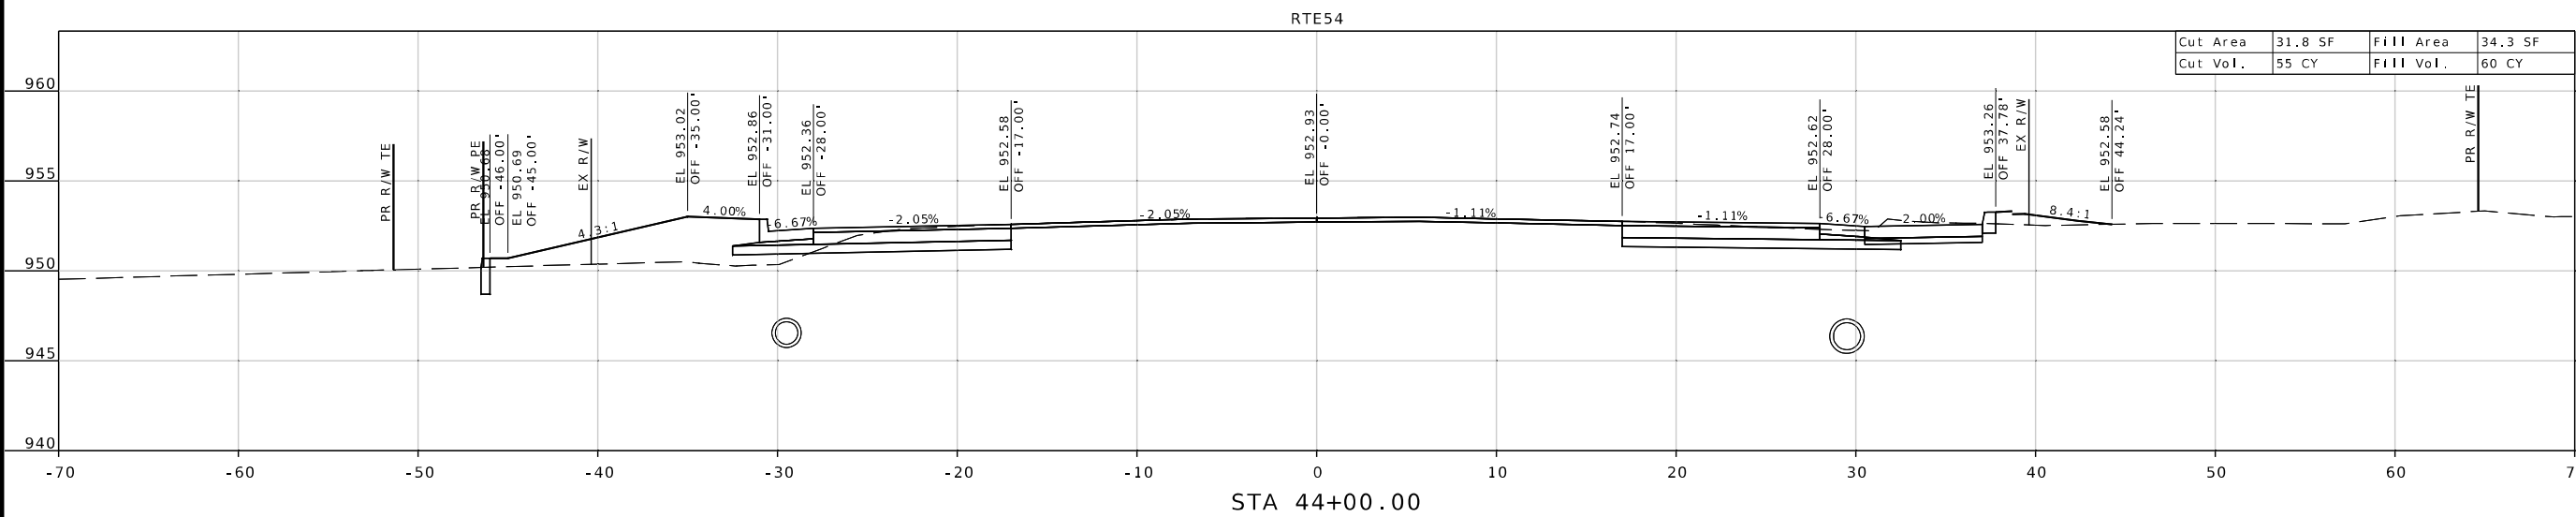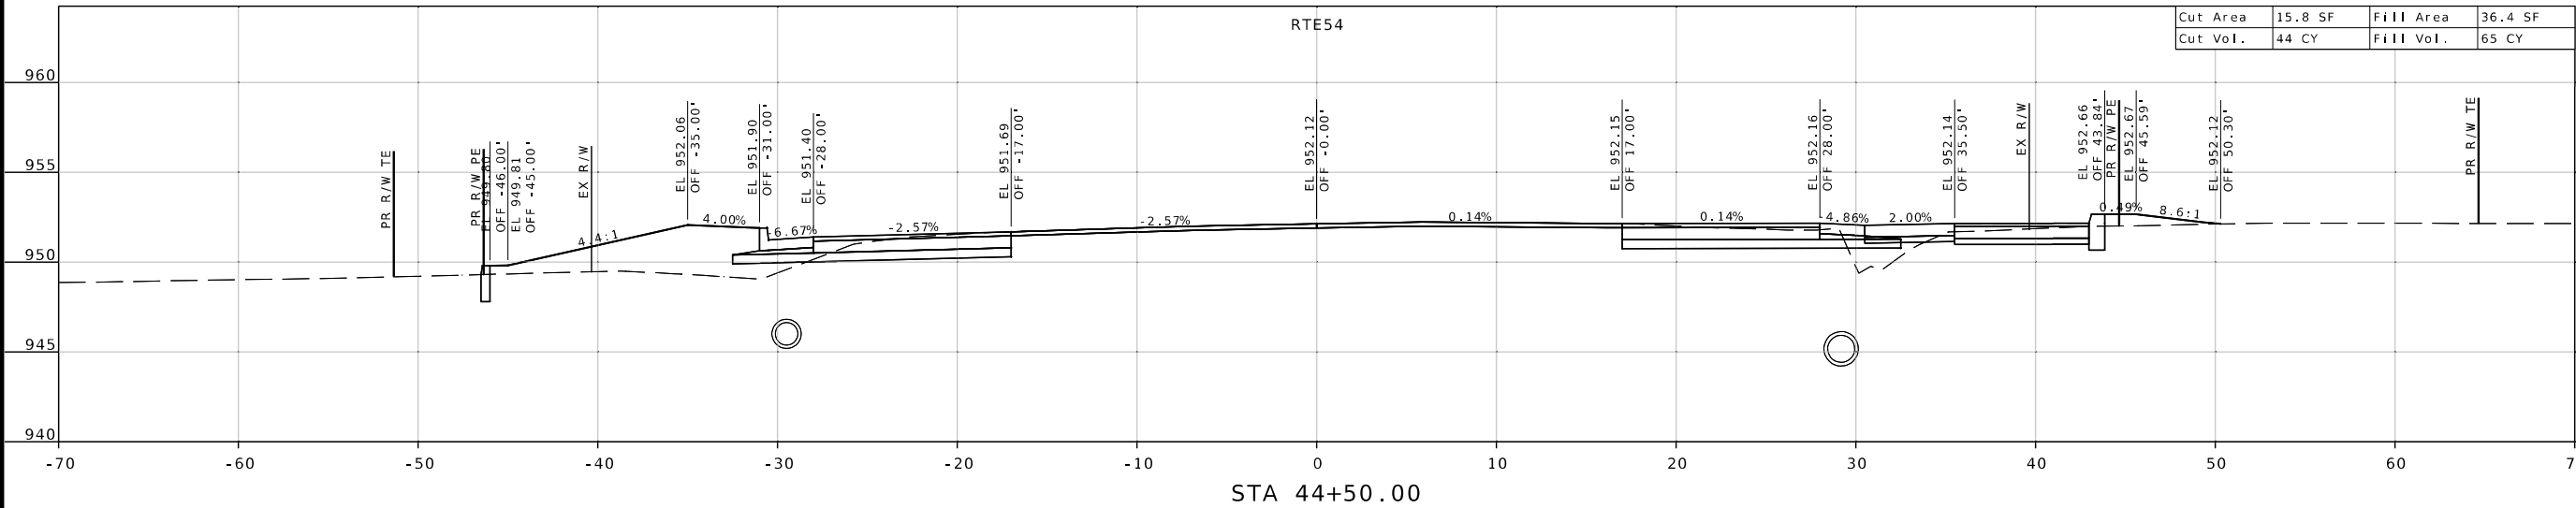

DISCLAIMER
THE PROFESSIONAL WHOSE SIGNATURE AND PERSONAL SEAL APPEAR HEREON ASSUMES RESPONSIBILITY ONLY FOR WHAT APPEARS ON THIS PAGE, AND DISCLAIMS (PURSUANT TO SECTION 327.411 RSMO) SPECIFICATIONS, ESTIMATES, REPORTS, OR OTHER DOCUMENTS OR INSTRUMENTS NOT SEALED BY THE UNDERSIGNED PROFESSIONAL RELATING TO OR INTENDED TO BE USED FOR ANY PART OR PARTS OF THE PROJECT TO WHICH THIS PAGE REFERS.



Emily S. Burkart
04/14/2025 7:19:44 AM
Emily S. Burkart - Civil
MO PE-2011015708

DATE PREPARED
4/14/2025

ROUTE 54 STATE MO

DISTRICT CD SHEET NO. 28

COUNTY CAMDEN

JOB NO. J5P3573

CONTRACT ID.

PROJECT NO.

BRIDGE NO.

DESCRIPTION	DATE




MISSOURI HIGHWAYS AND TRANSPORTATION COMMISSION

105 WEST CAPITOL
JEFFERSON CITY, MO 65102
1-888-ASK-MODOT (1-888-275-6636)

HR GREEN, INC.
520 MARYVILLE CENTRE DRIVE
SUITE 100
ST. LOUIS, MISSOURI 63141
PHONE: 1636.7519.0990
CORPORATE LICENSE #2002006608



IF A SEAL IS PRESENT ON THIS SHEET IT HAS BEEN ELECTRONICALLY SEALED AND DATED.

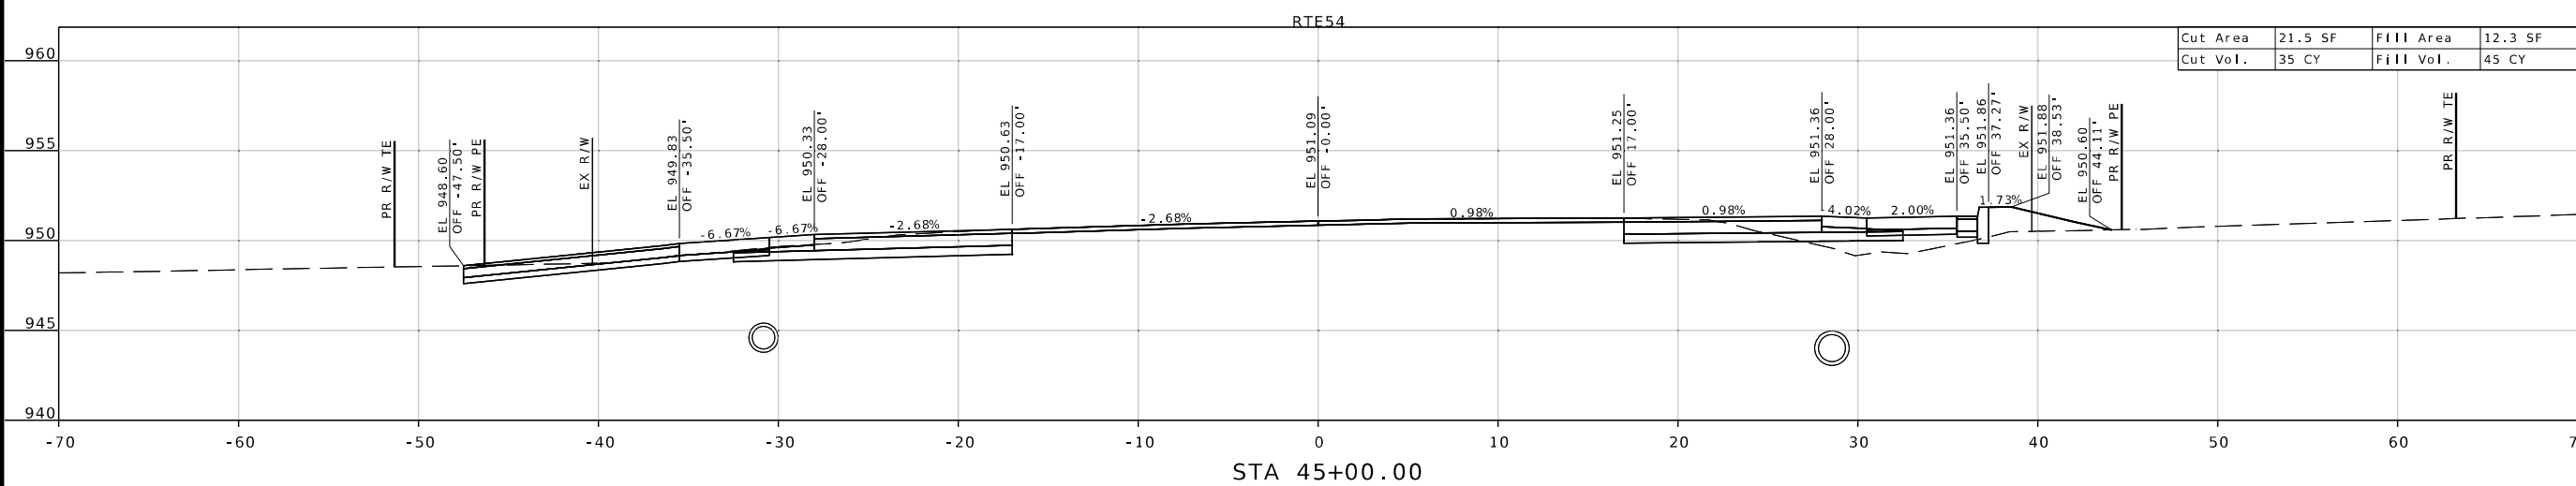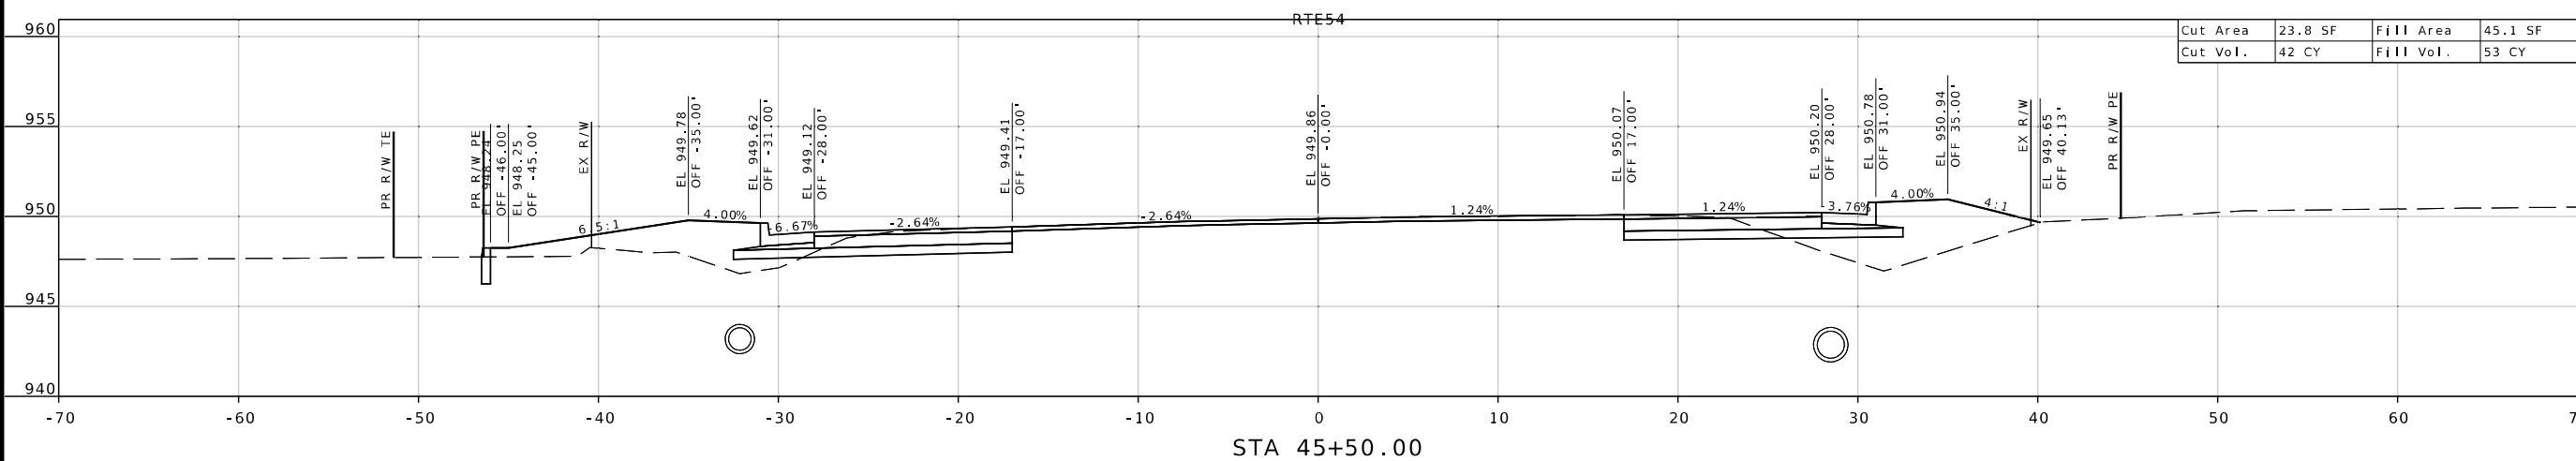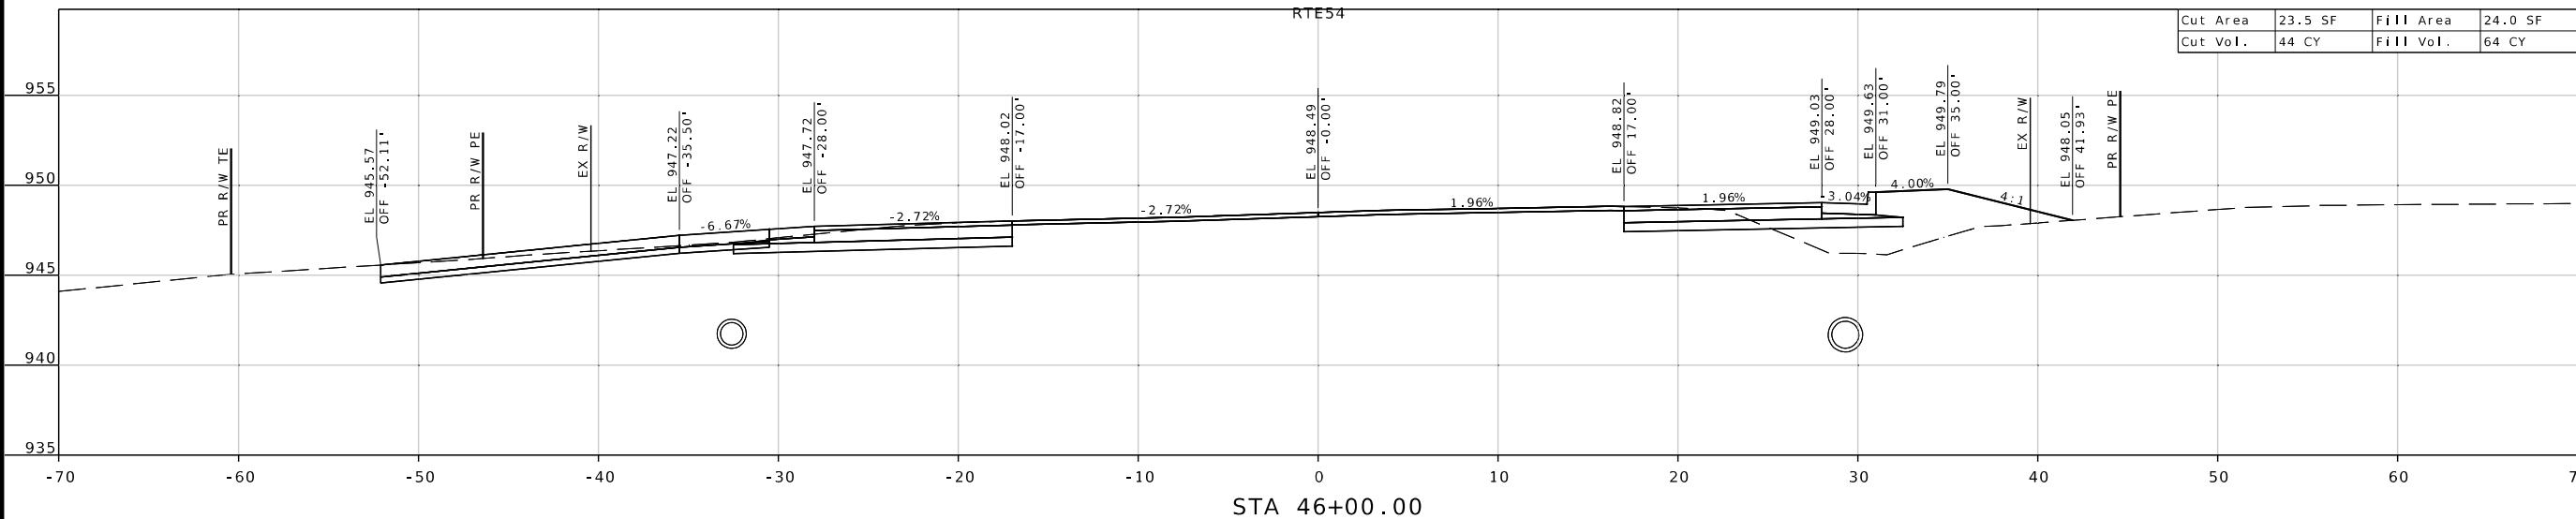

DISCLAIMER

THE PROFESSIONAL WHOSE SIGNATURE AND PERSONAL SEAL APPEAR HEREON ASSUMES RESPONSIBILITY ONLY FOR WHAT APPEARS ON THIS PAGE, AND DISCLAIMS (PURSUANT TO SECTION 327.411 RSMO) SPECIFICATIONS, ESTIMATES, REPORTS, OR OTHER DOCUMENTS OR INSTRUMENTS NOT SEALED BY THE UNDERSIGNED PROFESSIONAL RELATING TO OR INTENDED TO BE USED FOR ANY PART OR PARTS OF THE PROJECT TO WHICH THIS PAGE REFERS.

The figure consists of three cross-section diagrams of a road project on RTE54, showing STA 47+50.00, STA 47+00.00, and STA 46+50.00. Each diagram includes elevation data, stationing, and cut/fill volumes.

STA 47+50.00

Station	EL	OFF	Grade	Notes
-54.51'	938.17	OFF		EL 938.17
-32.00'	942.53	OFF	-2.96%	EL 942.53
-28.00'	942.65	OFF	-2.96%	EL 942.65
-17.00'	942.98	OFF	-2.96%	EL 942.98
-0.00'	943.48	OFF	-2.96%	EL 943.48
17.00'	943.85	OFF	2.16%	EL 943.85
28.00'	944.08	OFF	2.16%	EL 944.08
31.00'	944.68	OFF	2.84%	EL 944.68
35.00'	944.84	OFF	4.00%	EL 944.84
39.67'	945.08	OFF	4.1%	EL 945.08
43.00'	945.07	OFF	2.1%	EL 945.07
44.00'	945.07	OFF	2.1%	EL 945.07
49.91'	945.03	OFF		EL 945.03

STA 47+00.00

Station	EL	OFF	Grade	Notes
-48.62'	941.56	OFF		EL 941.56
-35.00'	944.96	OFF	4.00%	EL 944.96
-31.00'	944.80	OFF	6.67%	EL 944.80
-28.00'	944.30	OFF	-2.99%	EL 944.30
-17.00'	944.63	OFF	-2.99%	EL 944.63
-0.00'	945.14	OFF	-2.99%	EL 945.14
17.00'	945.52	OFF	2.23%	EL 945.52
28.00'	945.77	OFF	2.23%	EL 945.77
31.00'	946.36	OFF	2.77%	EL 946.36
35.00'	946.52	OFF	4.00%	EL 946.52
40.06'	945.76	OFF	4.1%	EL 945.76
43.00'	946.26	OFF	2.7%	EL 946.26
44.00'	946.25	OFF	2.7%	EL 946.25
44.00'	946.25	OFF		EL 946.25



STA 46+50.00

Station	EL	OFF	Grade	Notes
-44.51'	944.38	OFF		EL 944.38
-35.00'	946.76	OFF	4.00%	EL 946.76
-31.00'	946.60	OFF	6.67%	EL 946.60
-28.00'	946.10	OFF	-2.88%	EL 946.10
-17.00'	946.41	OFF	-2.88%	EL 946.41
-0.00'	946.90	OFF	-2.88%	EL 946.90
17.00'	947.27	OFF	2.12%	EL 947.27
28.00'	947.50	OFF	2.12%	EL 947.50
35.50'	947.26	OFF	2.88%	EL 947.26
35.50'	947.26	OFF	-3.35%	EL 947.26
49.88'	946.59	OFF		EL 946.59



HRGreen®
143G
 HR GREEN, INC.
 520 MARYVILLE CENTRE DRIVE,
 SUITE 100
 ST. LOUIS, MISSOURI 63141
 PHONE: (636) 519.0990
 CORPORATE LICENSE #2002006080

DISCLAIMER
THE PROFESSIONAL WHOSE SIGNATURE AND PERSONAL SEAL APPEAR HEREON ASSUMES RESPONSIBILITY ONLY FOR WHAT APPEARS ON THIS PAGE, AND DISCLAIMS (PURSUANT TO SECTION 327.411 RSMO) SPECIFICATIONS, ESTIMATES, REPORTS, OR OTHER DOCUMENTS OR INSTRUMENTS NOT SEALED BY THE UNDERSIGNED PROFESSIONAL RELATING TO OR INTENDED TO BE USED FOR ANY PART OR PARTS OF THE PROJECT TO WHICH THIS PAGE REFERS.

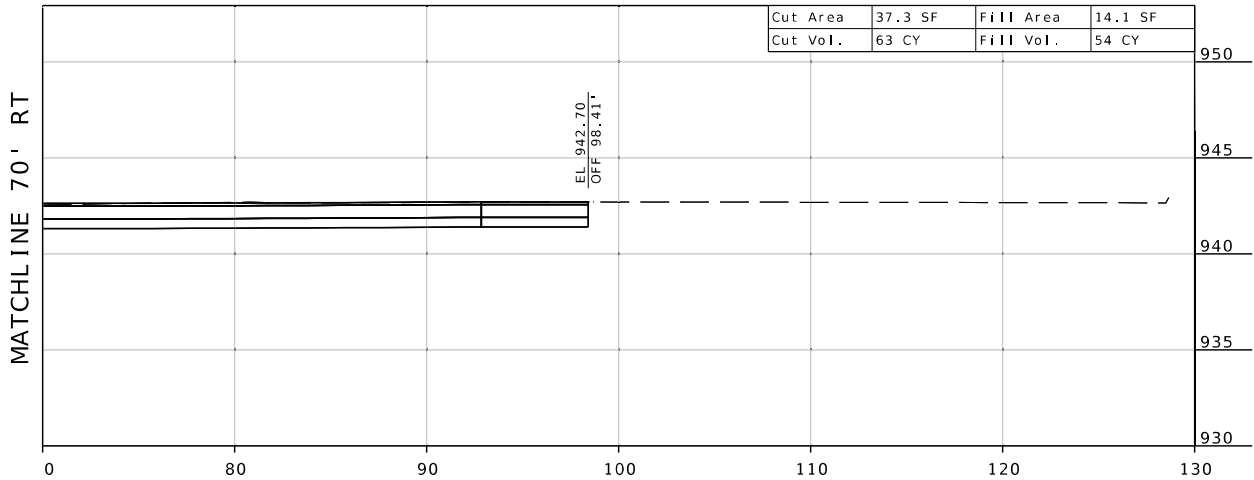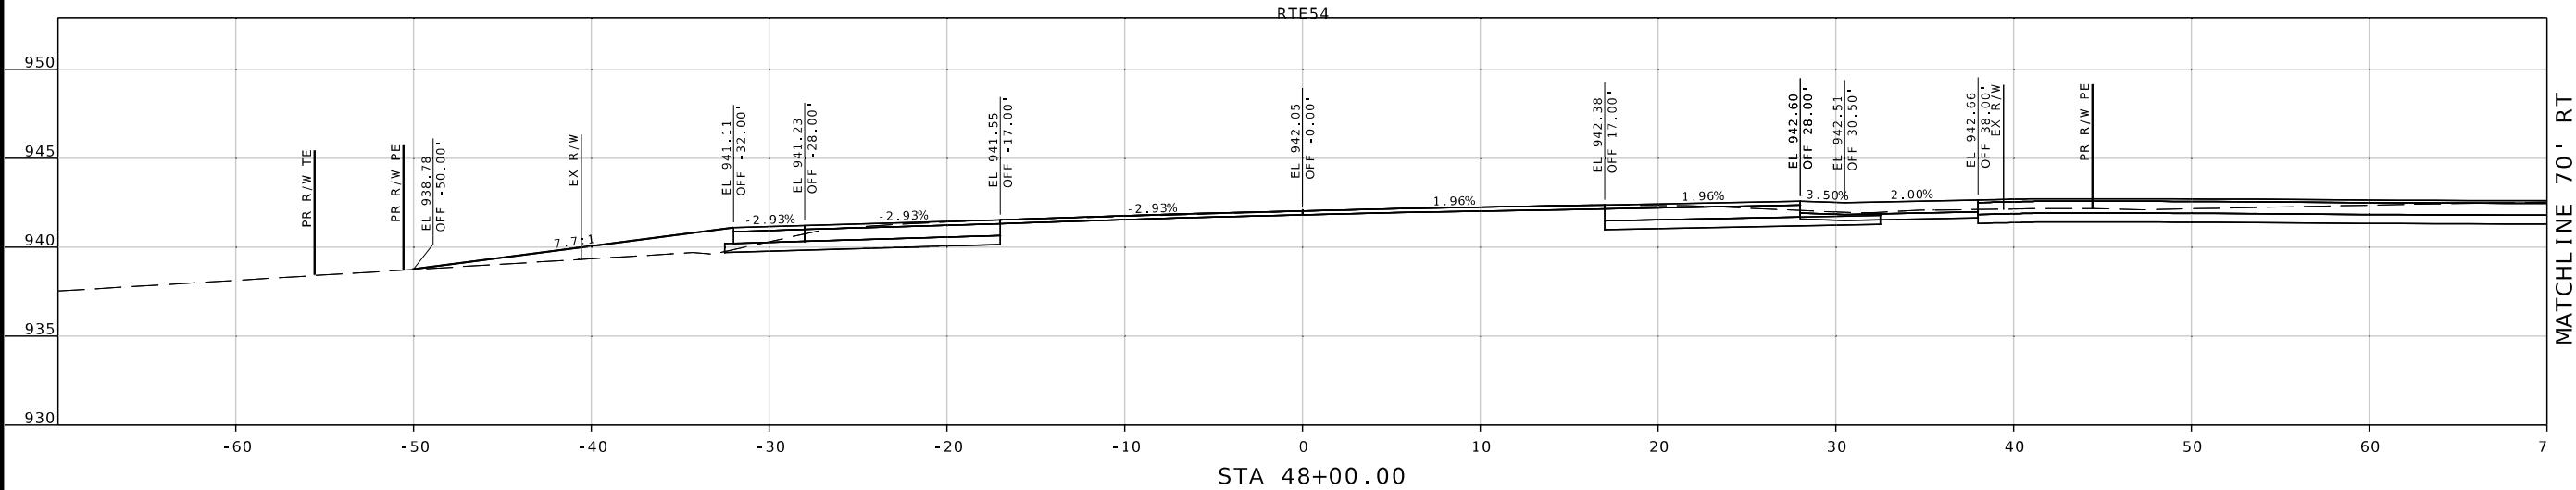

Emily S. Burkart
04/14/2025 7:19:44 AM
Emily S. Burkart - Civil
MO PE-2011015708

DATE PREPARED
4/14/2025

ROUTE 54 STATE MO

DISTRICT CD SHEET NO. 30

COUNTY CAMDEN

JOB NO. J5P3573

CONTRACT ID.

PROJECT NO.

BRIDGE NO.

DATE	DESCRIPTION

MISSOURI HIGHWAYS AND TRANSPORTATION COMMISSION


MoDOT

105 WEST CAPITOL
JEFFERSON CITY, MO 65102
1-888-ASK-MODOT (1-888-273-6636)

HR GREEN, INC.
520 MARYVILLE CENTRE DRIVE
SUITE 100
ST. LOUIS, MISSOURI 63141
PHONE: 1636.519.0990
CORPORATE LICENSE #200200608

HRGreen

IF A SEAL IS PRESENT ON THIS SHEET IT HAS BEEN ELECTRONICALLY SEALED AND DATED.

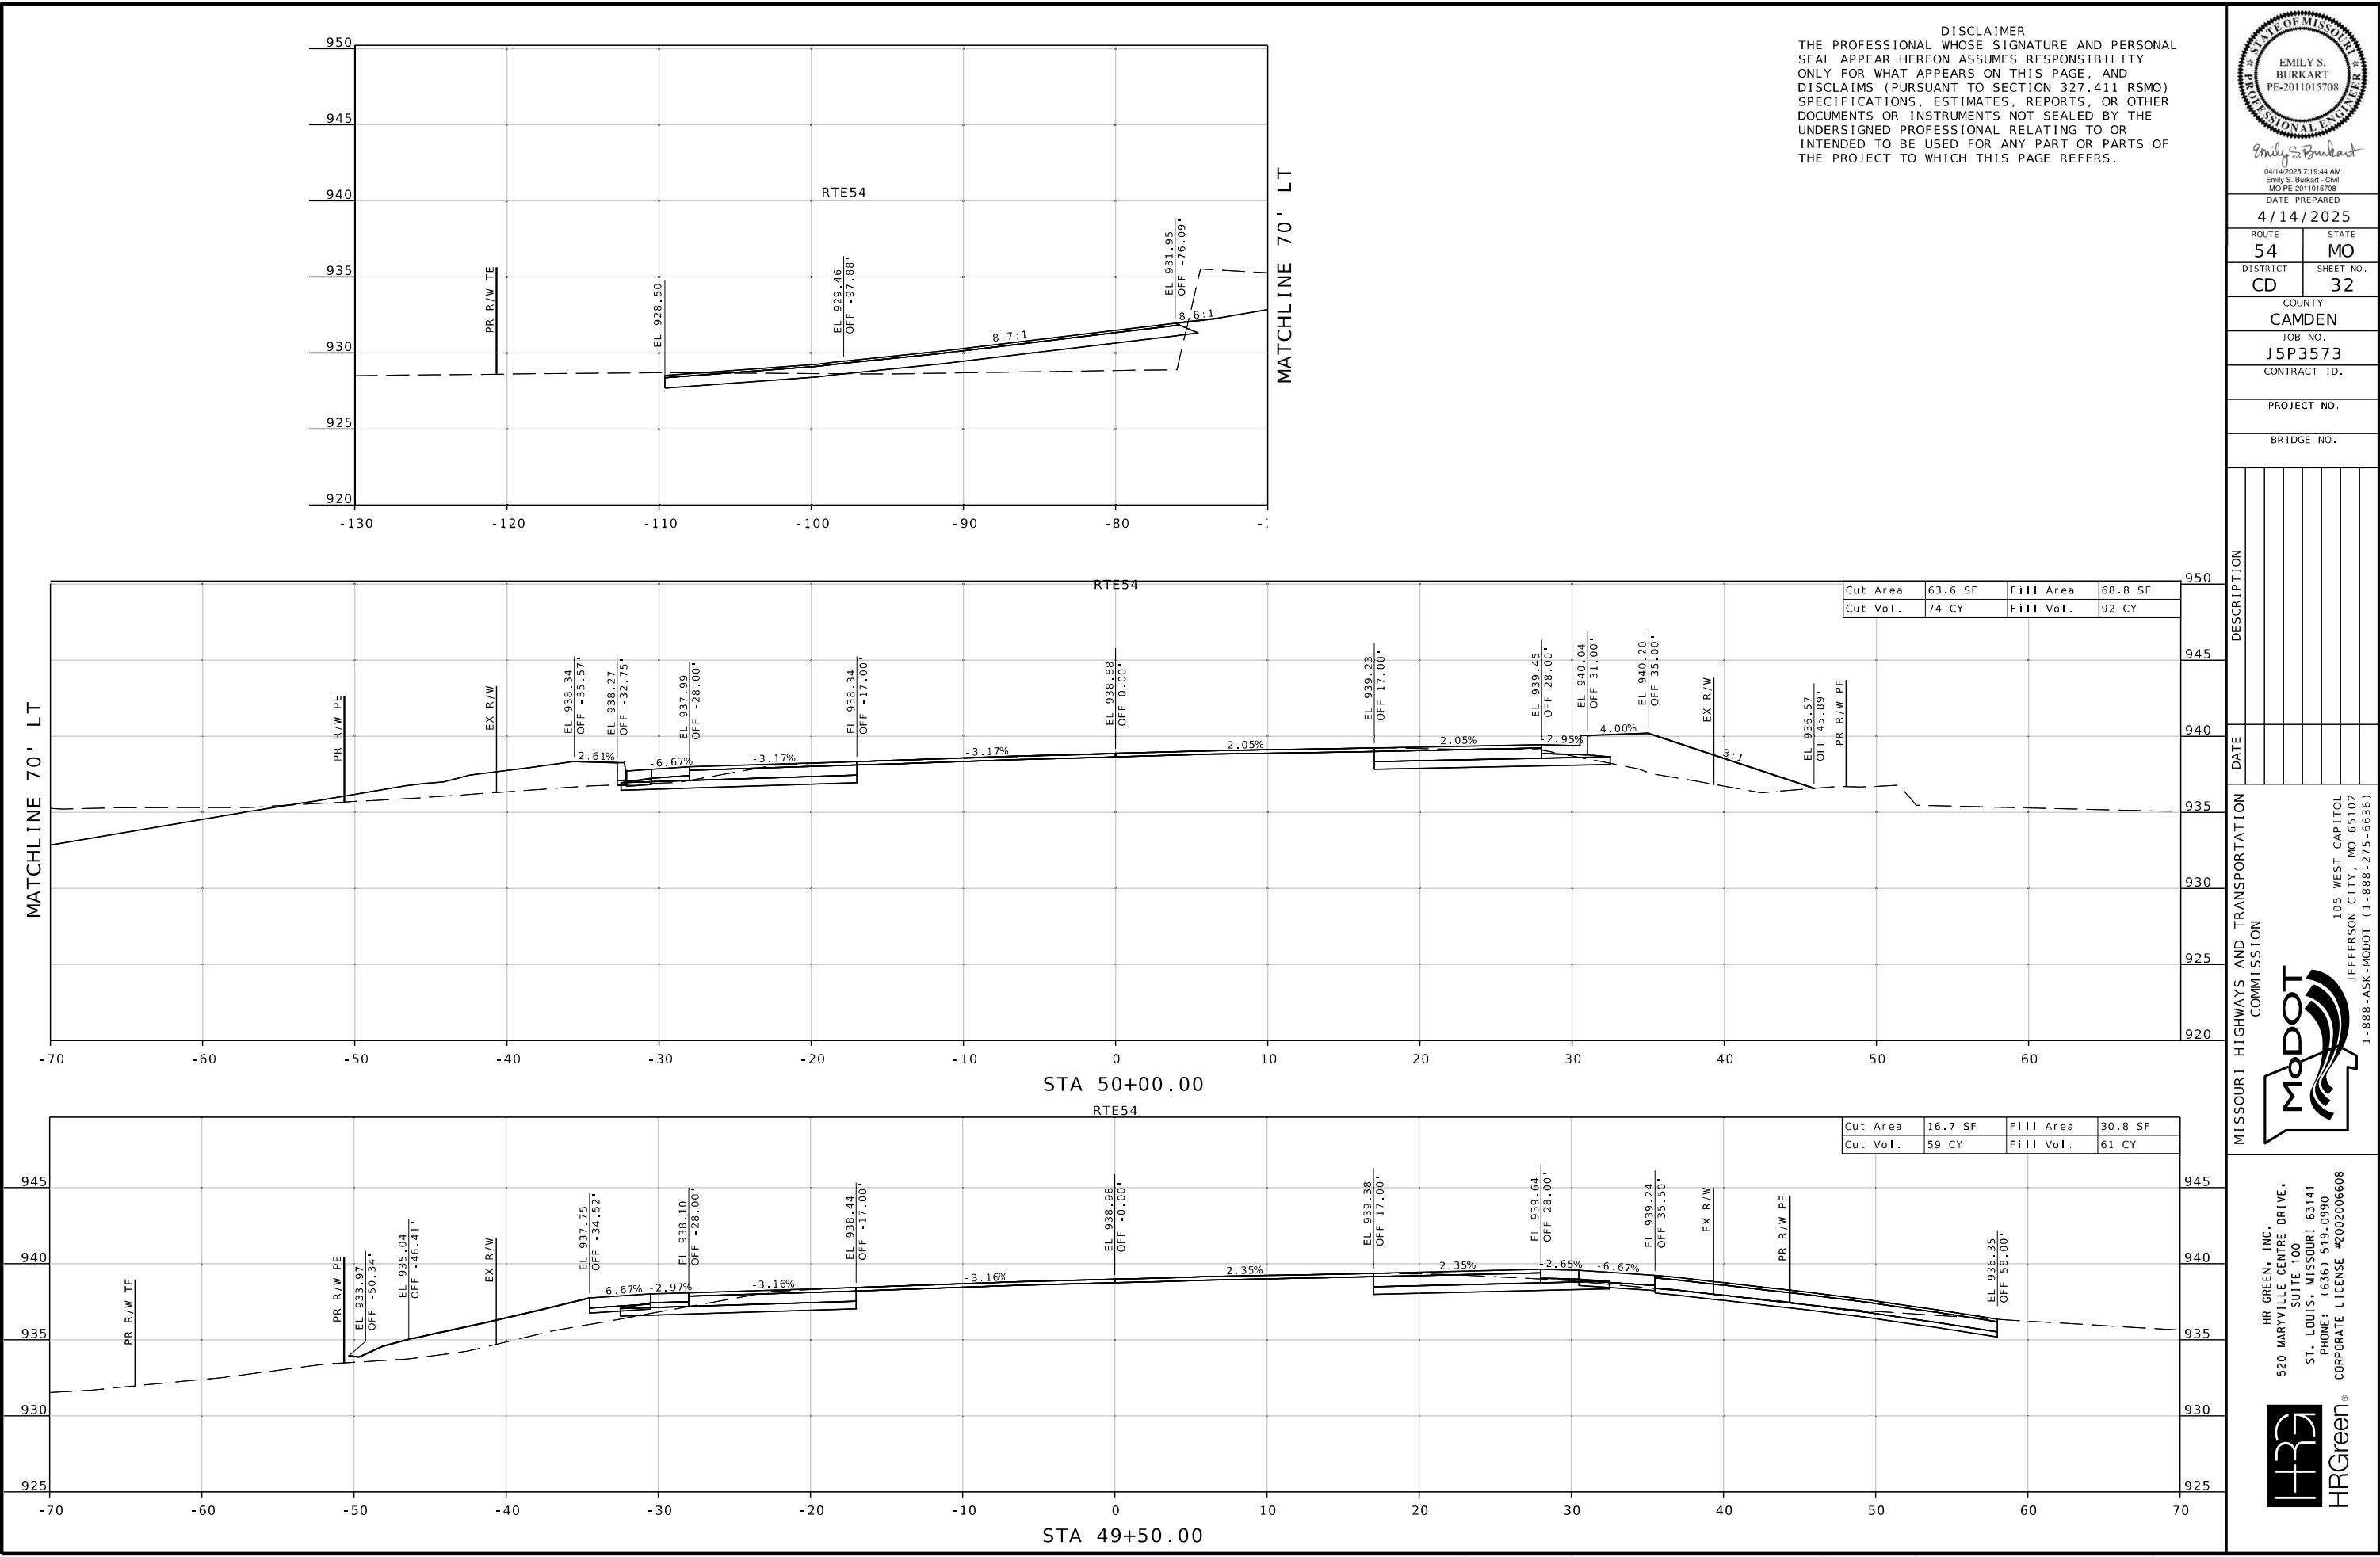

DISCLAIMER
THE PROFESSIONAL WHOSE SIGNATURE AND PERSONAL SEAL APPEAR HEREON ASSUMES RESPONSIBILITY ONLY FOR WHAT APPEARS ON THIS PAGE, AND DISCLAIMS (PURSUANT TO SECTION 327.411 RSMO) SPECIFICATIONS, ESTIMATES, REPORTS, OR OTHER DOCUMENTS OR INSTRUMENTS NOT SEALED BY THE UNDERSIGNED PROFESSIONAL RELATING TO OR INTENDED TO BE USED FOR ANY PART OR PARTS OF THE PROJECT TO WHICH THIS PAGE REFERS.



Emily S. Burkart
04/14/2025 7:19:44 AM
Emily S. Burkart - Civil
MO PE-2011015708

DATE PREPARED
4/14/2025

ROUTE 54 STATE MO

DISTRICT CD SHEET NO. 32

COUNTY CAMDEN

JOB NO. J5P3573

CONTRACT ID.

PROJECT NO.

BRIDGE NO.

DESCRIPTION

DATE

MISSOURI HIGHWAYS AND TRANSPORTATION COMMISSION

105 WEST CAPITOL JEFFERSON CITY, MO 65102

1-888-ASK-MODOT (1-888-273-6636)

HR GREEN, INC.

520 MARYVILLE CENTRE DRIVE

SUITE 100

ST. LOUIS, MISSOURI 63141

PHONE: (636) 519-0990

CORPORATE LICENSE #2002006608

IF A SEAL IS PRESENT ON THIS SHEET IT HAS BEEN ELECTRONICALLY SEALED AND DATED.

4/14/2025

5:42:37 AM

4/14/2025

DISCLAIMER
THE PROFESSIONAL WHOSE SIGNATURE AND PERSONAL SEAL APPEAR HEREON ASSUMES RESPONSIBILITY ONLY FOR WHAT APPEARS ON THIS PAGE, AND DISCLAIMS (PURSUANT TO SECTION 327.411 RSMO) SPECIFICATIONS, ESTIMATES, REPORTS, OR OTHER DOCUMENTS OR INSTRUMENTS NOT SEALED BY THE UNDERSIGNED PROFESSIONAL RELATING TO OR INTENDED TO BE USED FOR ANY PART OR PARTS OF THE PROJECT TO WHICH THIS PAGE REFERS.



Emily S. Burkart
04/14/2025 7:19:45 AM
Emily S. Burkart - Civil
MO PE-2011015708

DATE PREPARED
4/14/2025
ROUTE 54 STATE MO
DISTRICT CD SHEET NO. 33

COUNTY
CAMDEN
JOB NO.
J5P3573
CONTRACT ID.

PROJECT NO.

BRIDGE NO.



DATE	DESCRIPTION

MISSOURI HIGHWAYS AND TRANSPORTATION COMMISSION

105 WEST CAPITOL
JEFFERSON CITY, MO 65102
1-888-ASK-MODOT (1-888-273-6636)

HR GREEN, INC.
520 MARYVILLE CENTRE DRIVE,
SUITE 100
ST. LOUIS, MISSOURI 63141
PHONE: (636) 519-0990
CORPORATE LICENSE #2002006608



IF A SEAL IS PRESENT ON THIS SHEET IT HAS BEEN ELECTRONICALLY SEALED AND DATED.

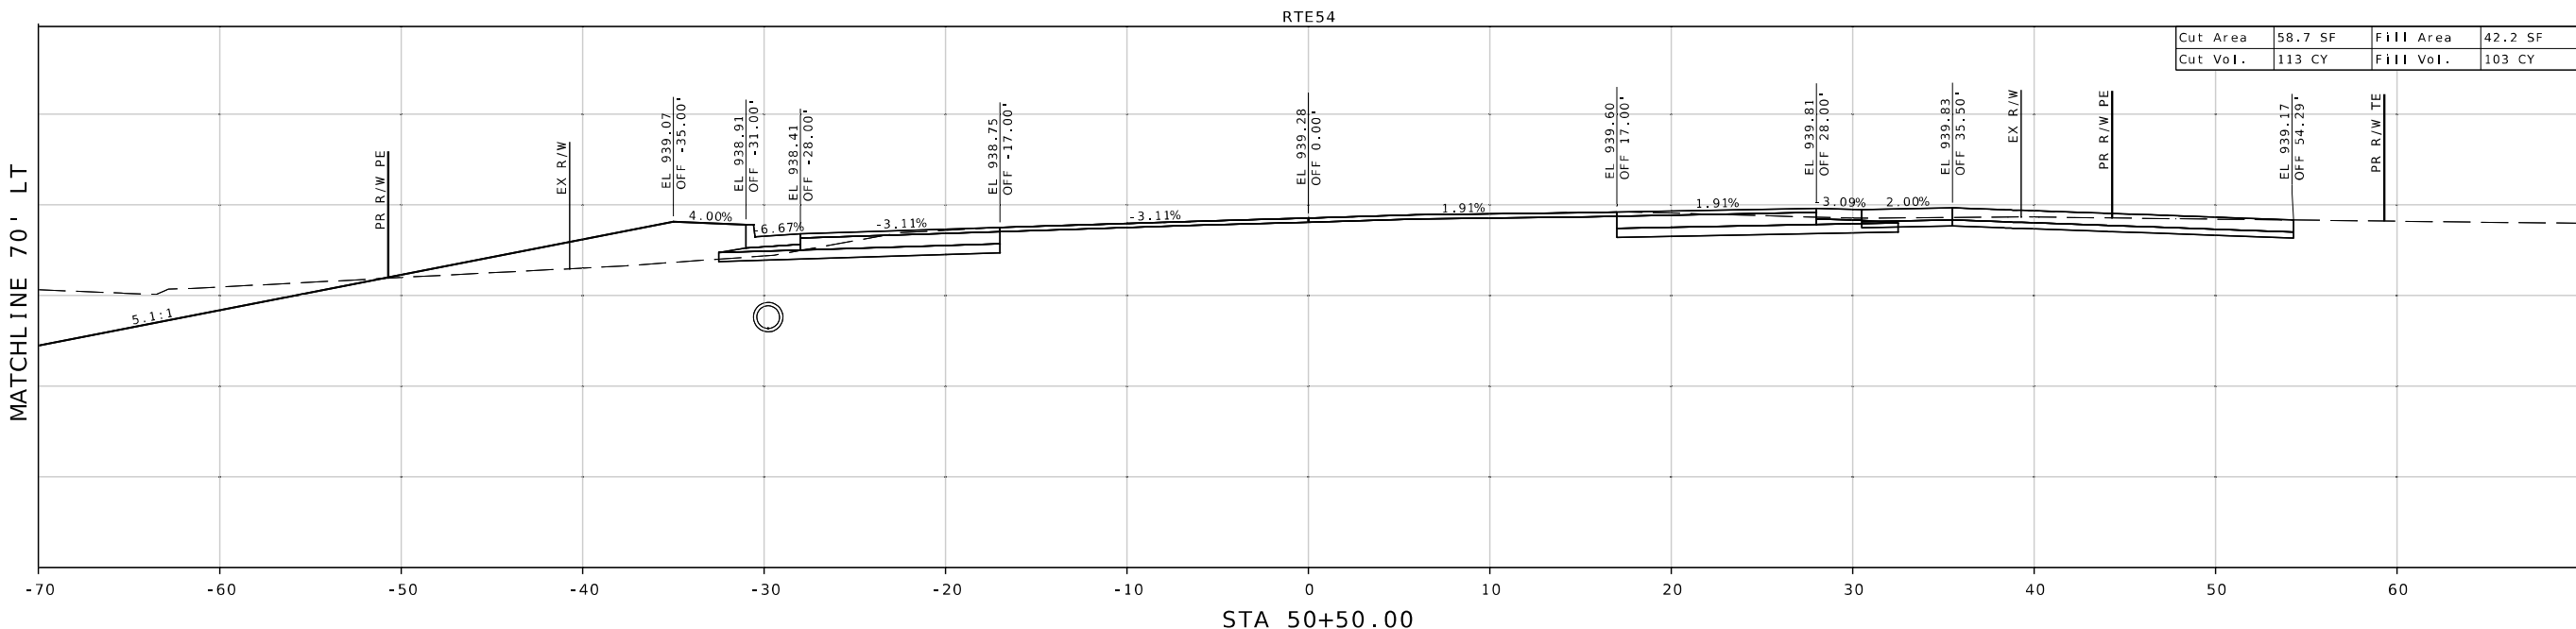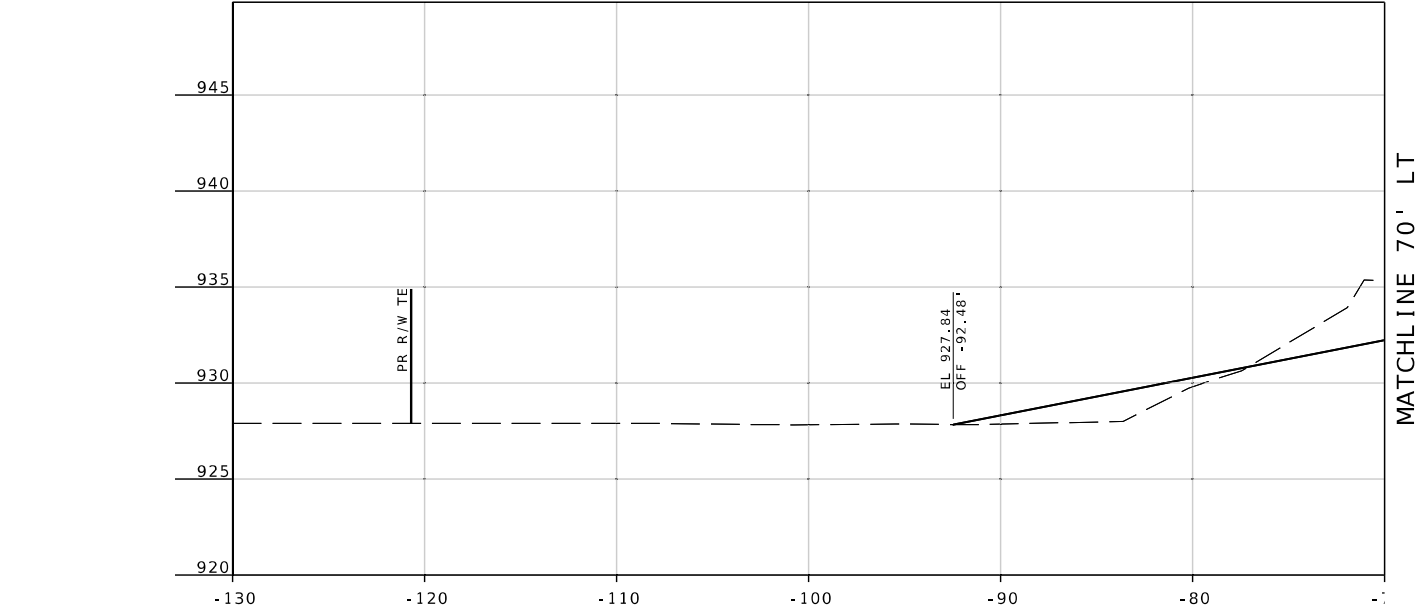

Cut Area	58.7 SF	Fill Area	42.2 SF
Cut Vol.	113 CY	Fill Vol.	103 CY


DISCLAIMER

THE PROFESSIONAL WHOSE SIGNATURE AND PERSONAL SEAL APPEAR HEREON ASSUMES RESPONSIBILITY ONLY FOR WHAT APPEARS ON THIS PAGE, AND DISCLAIM (PURSUANT TO SECTION 327.411 RSMO) SPECIFICATIONS, ESTIMATES, REPORTS, OR OTHER DOCUMENTS OR INSTRUMENTS NOT SEALED BY THE UNDERSIGNED PROFESSIONAL RELATING TO OR INTENDED TO BE USED FOR ANY PART OR PARTS OF THE PROJECT TO WHICH THIS PAGE REFERS.

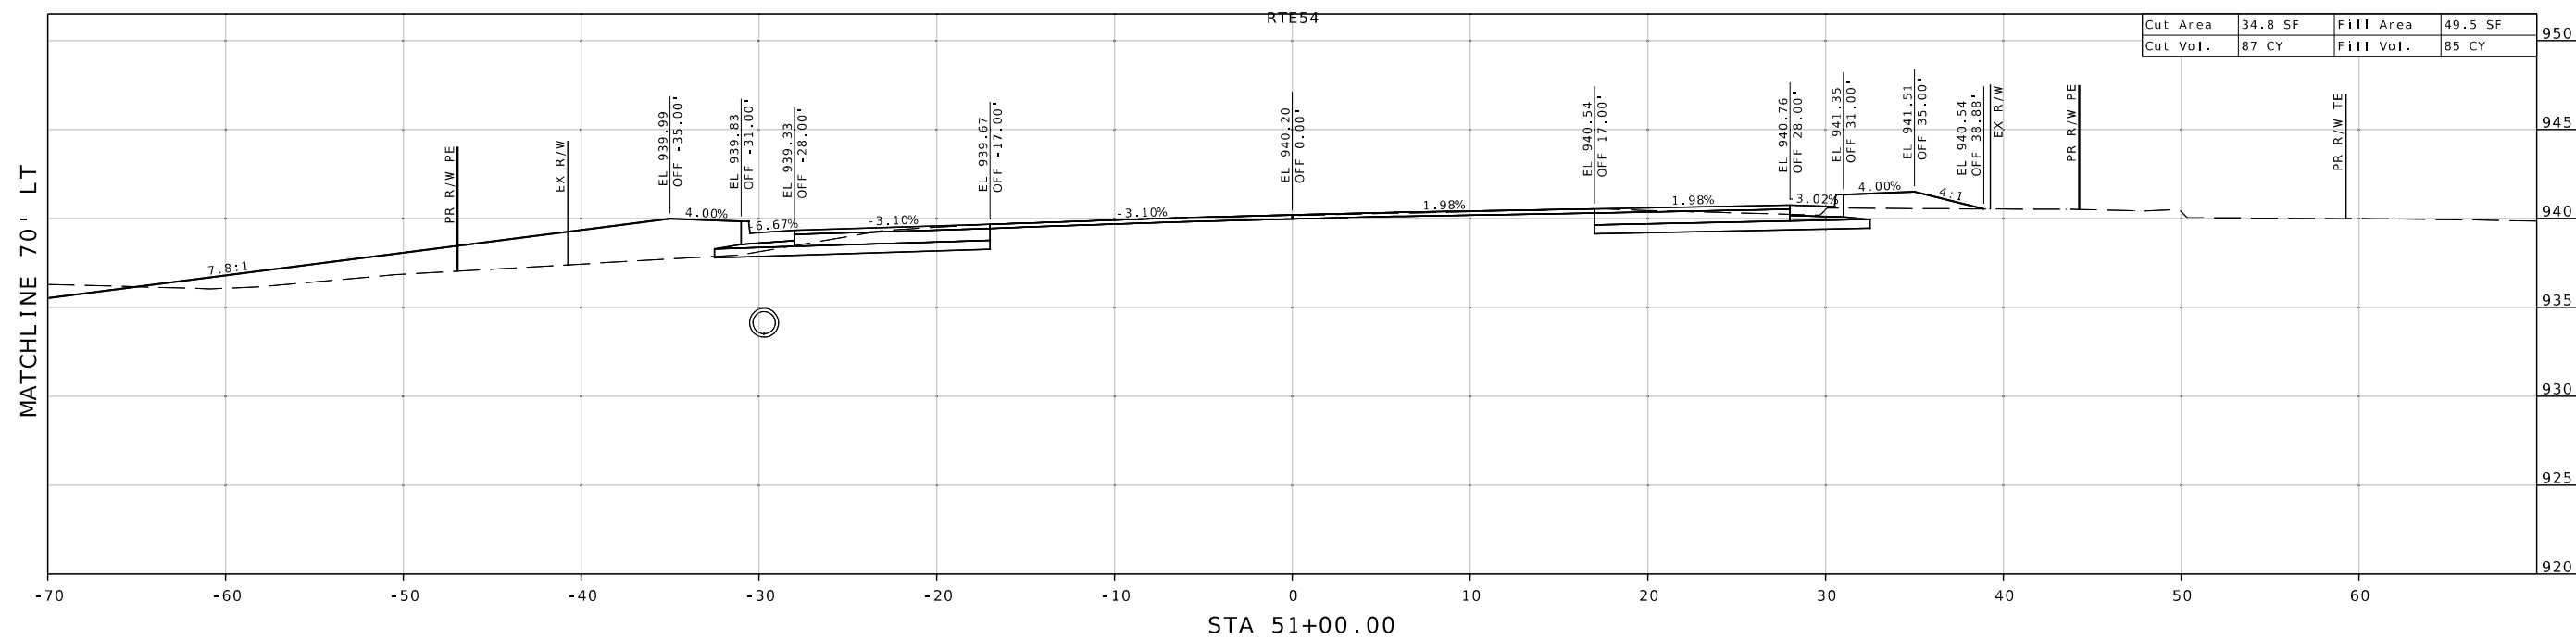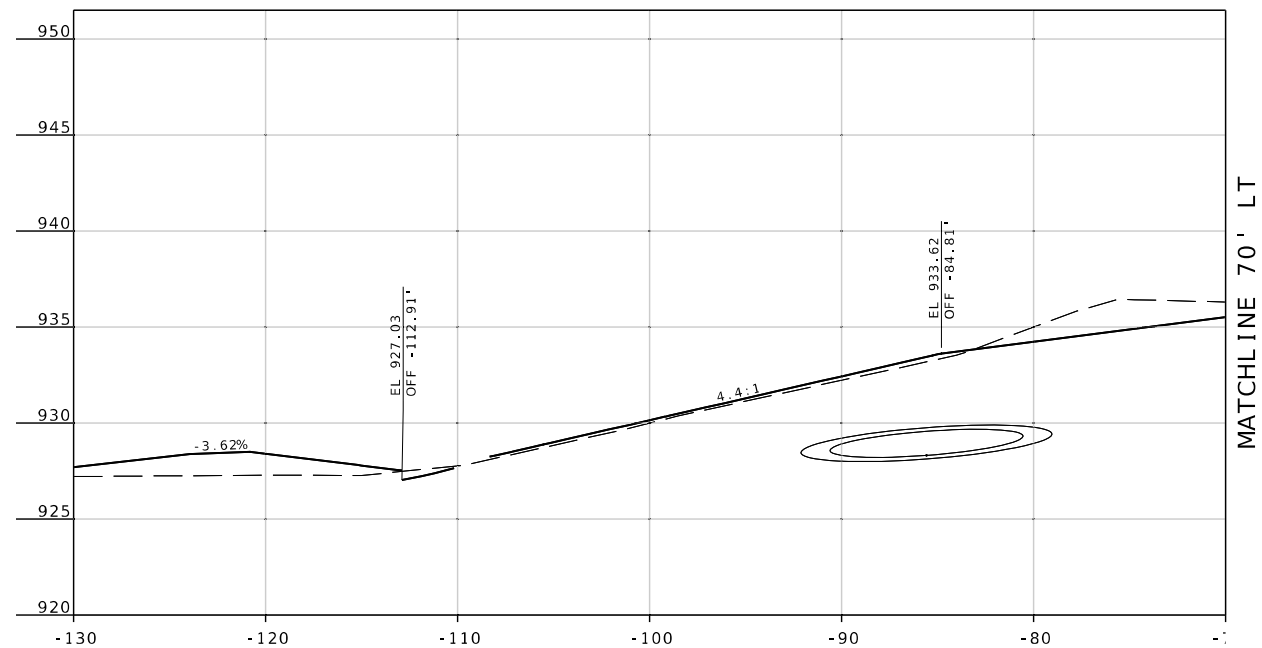

STA 51+00.00

\\hrgreen.com\hrg\Data\2022\220202\CAD\Roadway\Plan_Sheets\XS_01-56_J5P3573_15.dgn 5:42:44 AM 4/14/2025

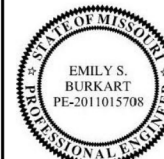

Emily S. Burkart
04/14/2025 7:19:45 AM
Emily S. Burkart - Civil
MO PE-2011015708

DATE PREPARED

4 / 14 / 202

ROUTE	ST
54	M

DISTRICT	SHEET
CD	3

COUNTY
CAMDEN

JOB NO.
15P3573

CONTRACT ID

PROJECT NO.	
-------------	--

BRIDGE NO.

[illegible]MISSOURI HIGHWAYS AND TRANSPORTATION
COMMISSION

105 WEST CAPITOL
JEFFERSON CITY, MO 65102
1-888-ASK-MODOT (1-888-275-6636)

HR GREEN, INC.
520 MARYVILLE CENTRE DRIVE,
SUITE 100
ST. LOUIS, MISSOURI 63141
PHONE: (636) 519.0990
CORPORATE LICENSE #2002006608



IRGreen®

[illegible]

DISCLAIMER
THE PROFESSIONAL WHOSE SIGNATURE AND PERSONAL SEAL APPEAR HEREON ASSUMES RESPONSIBILITY ONLY FOR WHAT APPEARS ON THIS PAGE, AND DISCLAIMS (PURSUANT TO SECTION 327.411 RSMO) SPECIFICATIONS, ESTIMATES, REPORTS, OR OTHER DOCUMENTS OR INSTRUMENTS NOT SEALED BY THE UNDERSIGNED PROFESSIONAL RELATING TO OR INTENDED TO BE USED FOR ANY PART OR PARTS OF THE PROJECT TO WHICH THIS PAGE REFERS.



Emily S. Burkart
04/14/2025 7:19:45 AM
Emily S. Burkart - Civil
MO PE-2011015708

DATE PREPARED
4/14/2025

ROUTE 54 STATE MO
DISTRICT CD SHEET NO. 36

COUNTY CAMDEN
JOB NO. J5P3573
CONTRACT ID.

PROJECT NO.
BRIDGE NO.

DESCRIPTION



DATE

MISSOURI HIGHWAYS AND TRANSPORTATION COMMISSION

105 WEST CAPITOL
JEFFERSON CITY, MO 65102
1-888-ASK-MODOT (1-888-273-6636)

HR GREEN, INC.
520 MARYVILLE CENTRE DRIVE,
SUITE 100
ST. LOUIS, MISSOURI 63141
PHONE: 1636.1519.0990
CORPORATE LICENSE #2002006608

IF A SEAL IS PRESENT ON THIS SHEET IT HAS BEEN ELECTRONICALLY SEALED AND DATED.

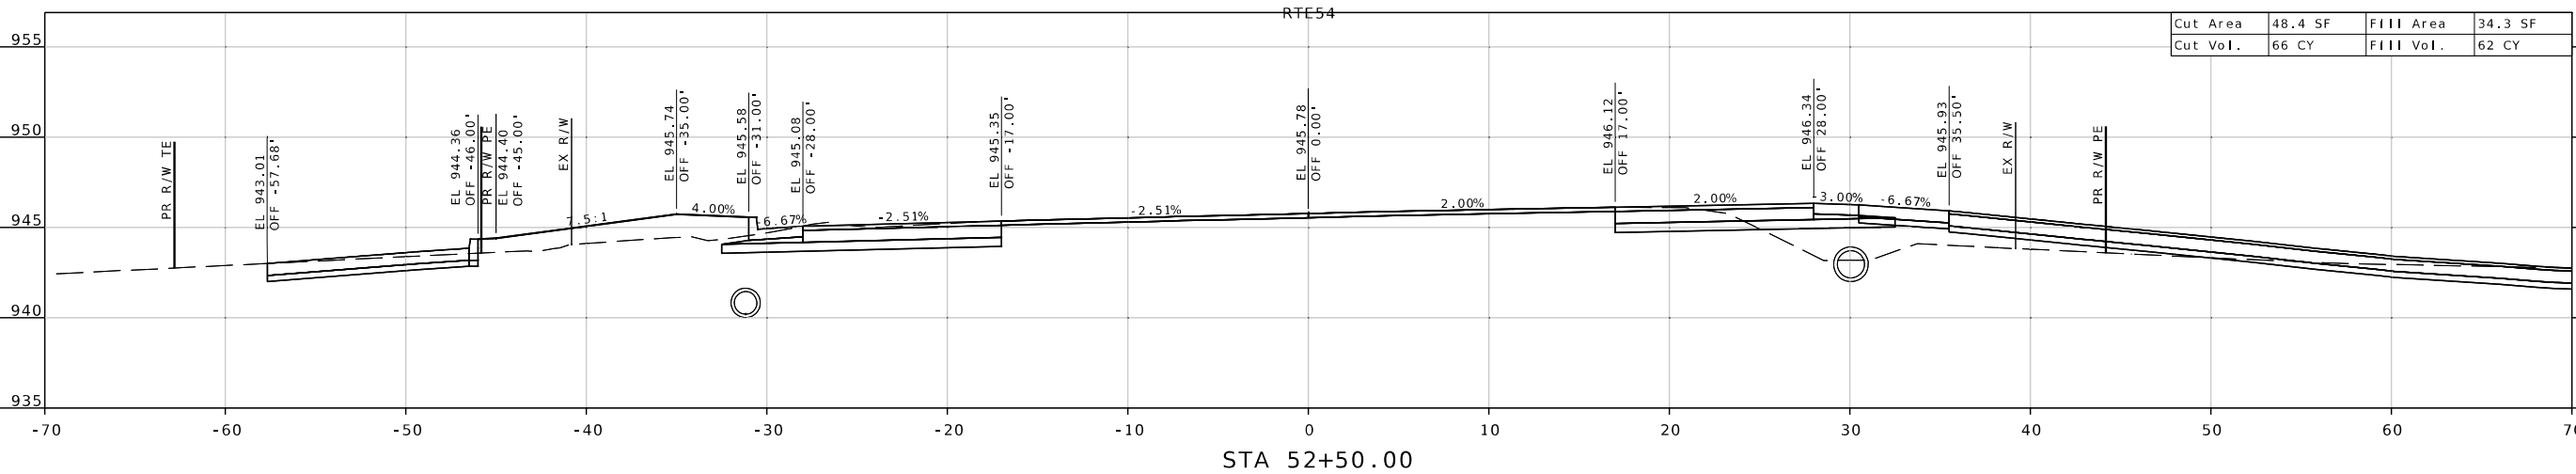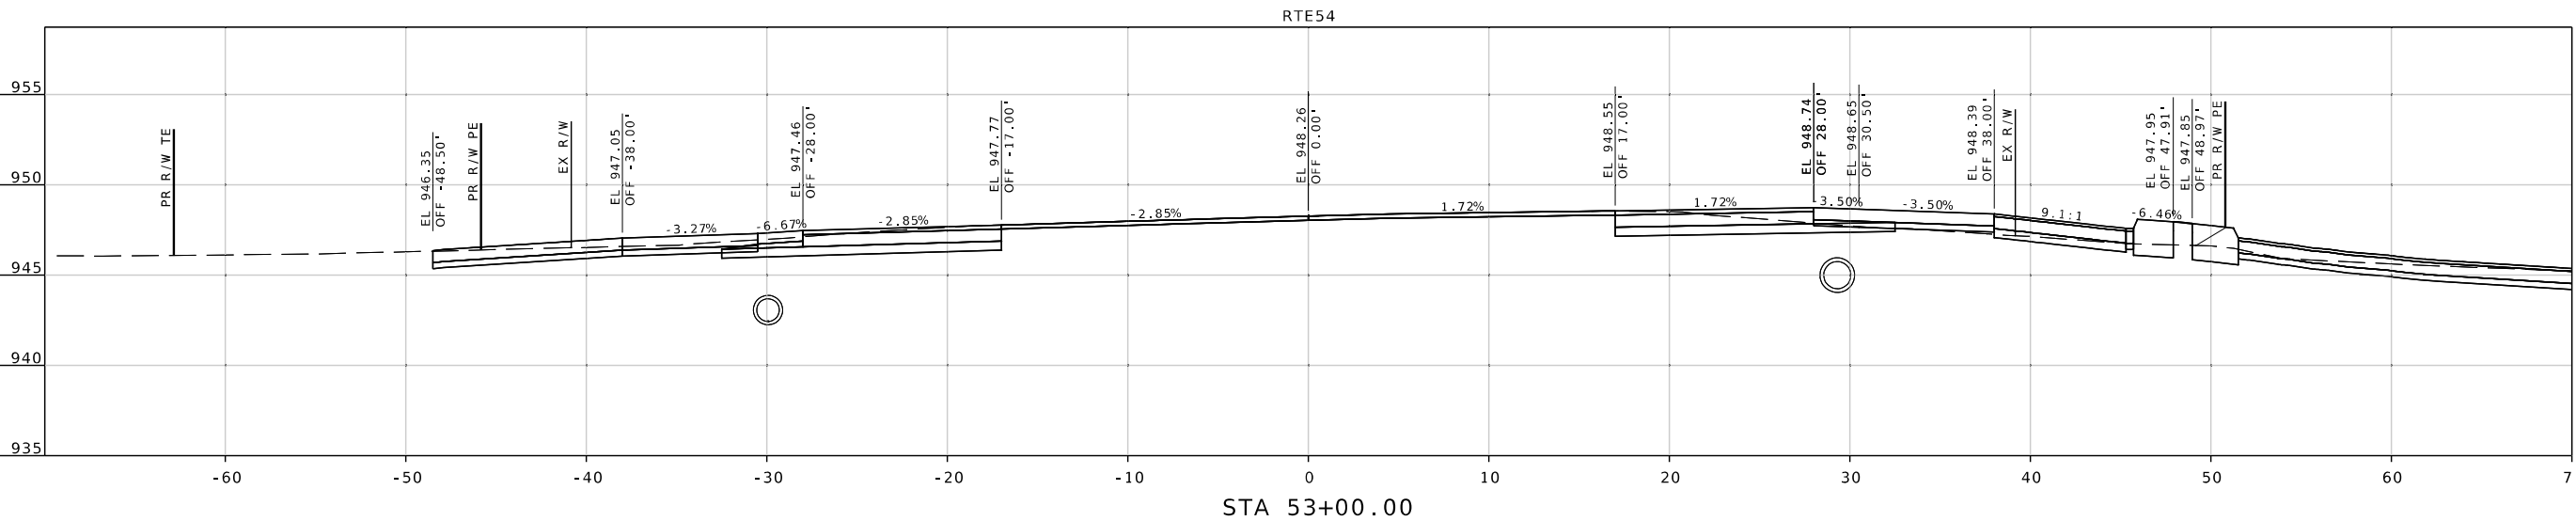

DISCLAIMER
THE PROFESSIONAL WHOSE SIGNATURE AND PERSONAL SEAL APPEAR HEREON ASSUMES RESPONSIBILITY ONLY FOR WHAT APPEARS ON THIS PAGE, AND DISCLAIMS (PURSUANT TO SECTION 327.411 RSMO) SPECIFICATIONS, ESTIMATES, REPORTS, OR OTHER DOCUMENTS OR INSTRUMENTS NOT SEALED BY THE UNDERSIGNED PROFESSIONAL RELATING TO OR INTENDED TO BE USED FOR ANY PART OR PARTS OF THE PROJECT TO WHICH THIS PAGE REFERS.



Emily S. Burkart
04/14/2025 7:19:45 AM
Emily S. Burkart - Civil
MO PE-2011015708

DATE PREPARED
4/14/2025

ROUTE 54 STATE MO

DISTRICT CD SHEET NO. 38

COUNTY CAMDEN

JOB NO. J5P3573

CONTRACT ID.

PROJECT NO.

BRIDGE NO.

DESCRIPTION

DATE

MISSOURI HIGHWAYS AND TRANSPORTATION COMMISSION

105 WEST CAPITOL JEFFERSON CITY, MO 65102

1-888-ASK-MODOT (1-888-275-6636)

HR GREEN, INC.




520 MARYVILLE CENTRE DRIVE

ST. LOUIS, MISSOURI 63141

PHONE: 16367 519-0990

CORPORATE LICENSE #200200608

IF A SEAL IS PRESENT ON THIS SHEET IT HAS BEEN ELECTRONICALLY SEALED AND DATED.

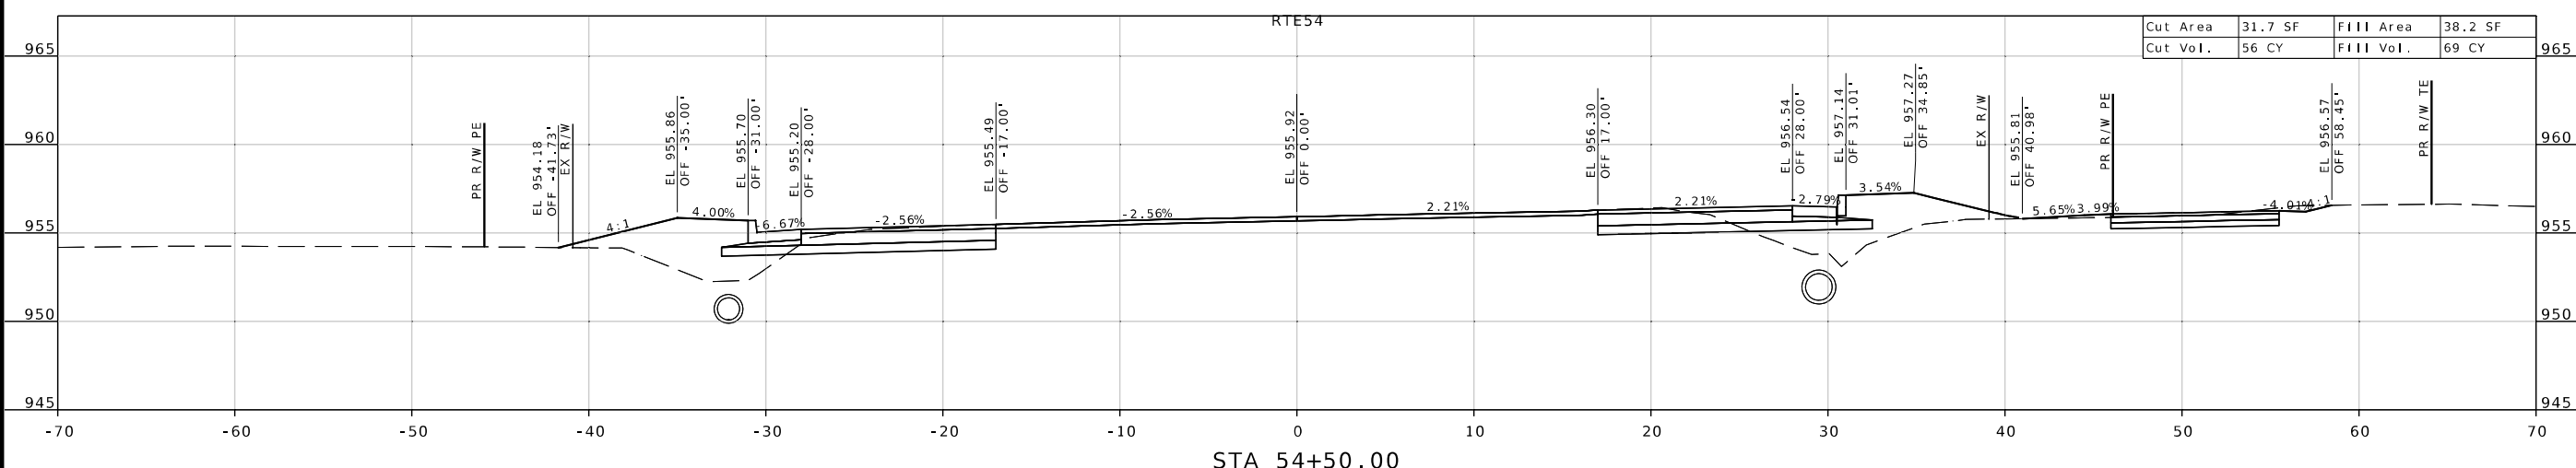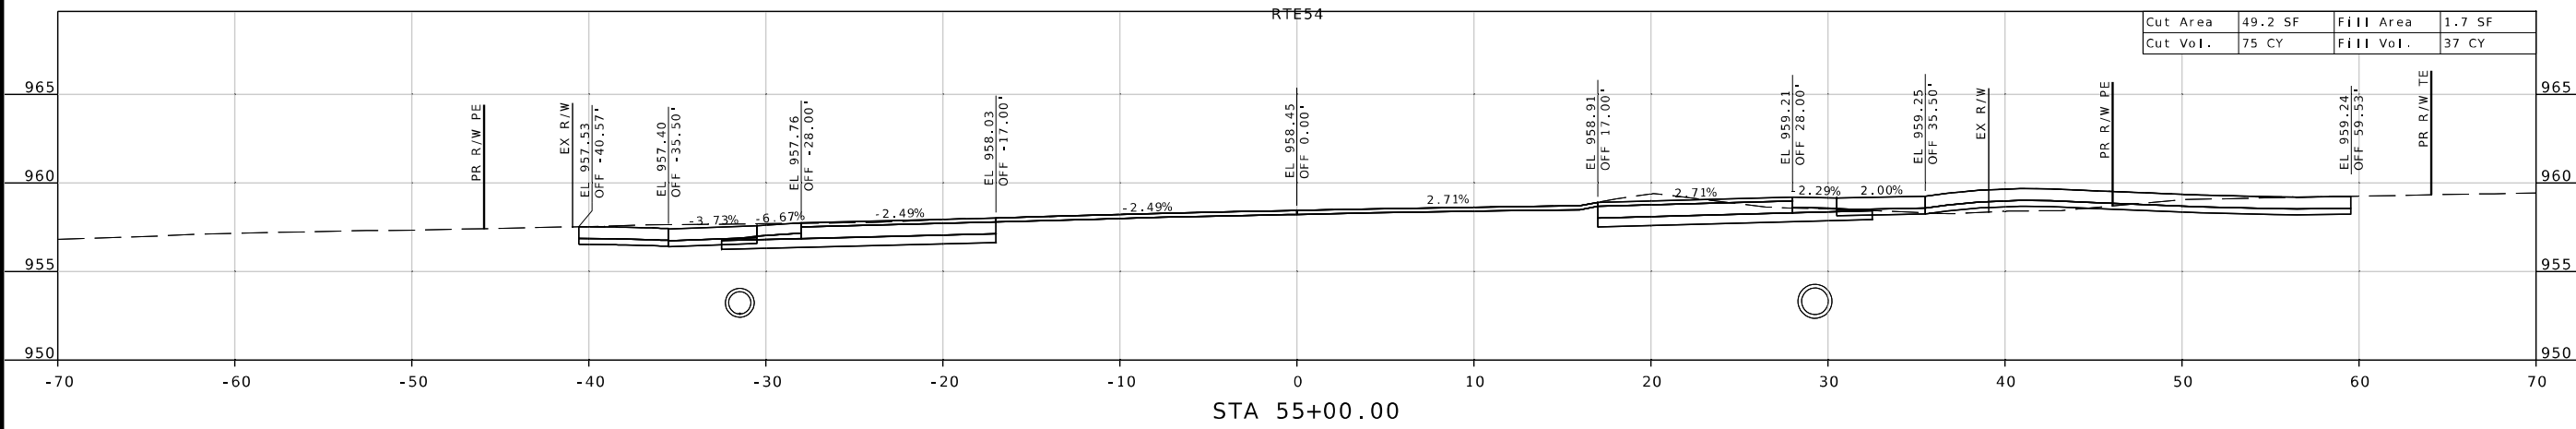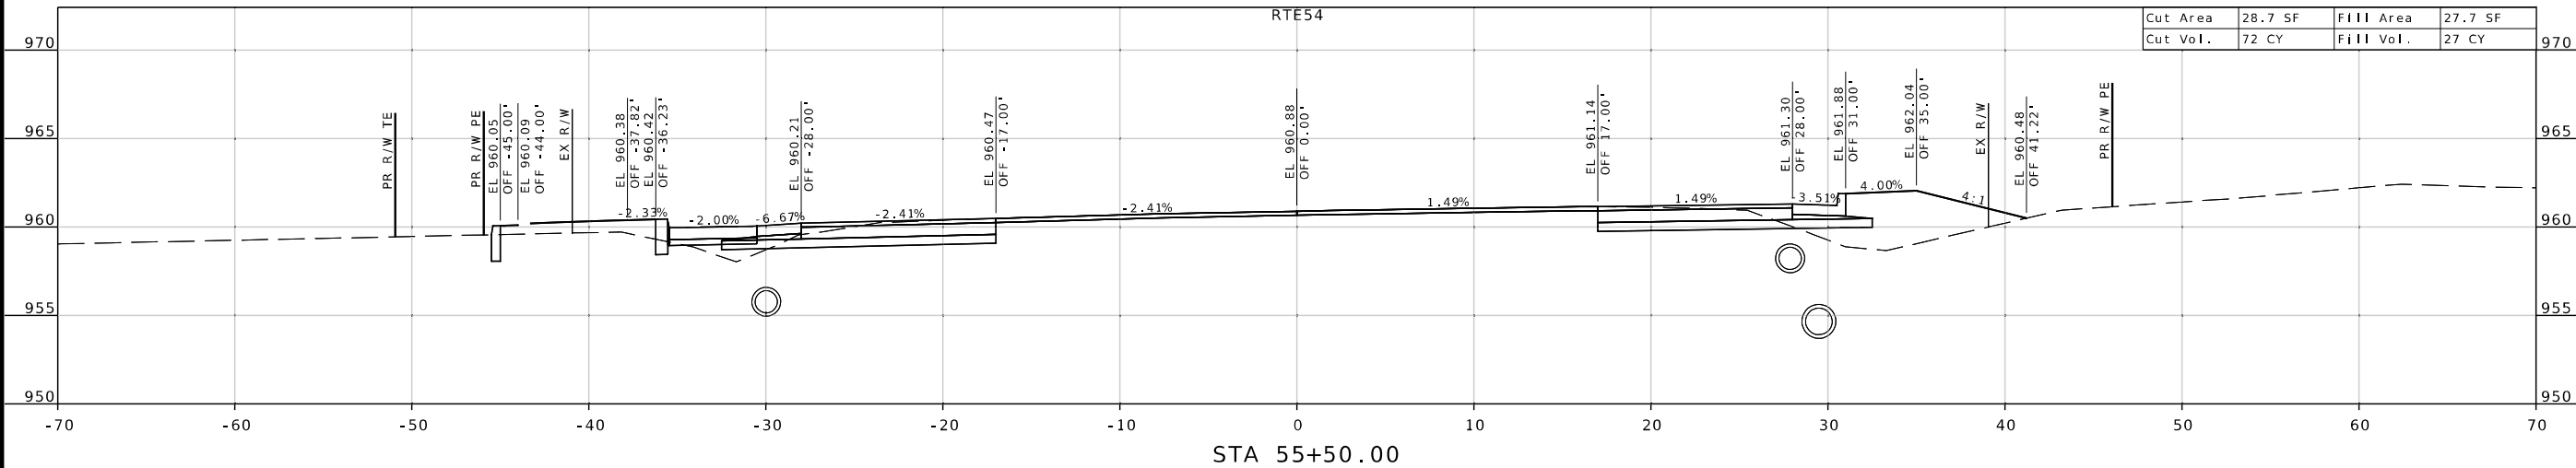

DISCLAIMER
THE PROFESSIONAL WHOSE SIGNATURE AND PERSONAL SEAL APPEAR HEREON ASSUMES RESPONSIBILITY ONLY FOR WHAT APPEARS ON THIS PAGE, AND DISCLAIMS (PURSUANT TO SECTION 327.411 RSMO) SPECIFICATIONS, ESTIMATES, REPORTS, OR OTHER DOCUMENTS OR INSTRUMENTS NOT SEALED BY THE UNDERSIGNED PROFESSIONAL RELATING TO OR INTENDED TO BE USED FOR ANY PART OR PARTS OF THE PROJECT TO WHICH THIS PAGE REFERS.



Emily S. Burkart
04/14/2025 7:19:45 AM
Emily S. Burkart - Civil
MO PE-2011015708

DATE PREPARED
4/14/2025

ROUTE	STATE
54	MO

DISTRICT	SHEET NO.
CD	40

COUNTY
CAMDEN

JOB NO.
J5P3573

CONTRACT ID.

PROJECT NO.



BRIDGE NO.

DATE	DESCRIPTION

MISSOURI HIGHWAYS AND TRANSPORTATION COMMISSION

105 WEST CAPITOL
JEFFERSON CITY, MO 65102
1-888-ASK-MODOT (1-888-273-6636)

HR GREEN, INC.
520 MARYVILLE CENTRE DRIVE
SUITE 100
ST. LOUIS, MISSOURI 63141
PHONE: 1636.519.0990
CORPORATE LICENSE #2002006608

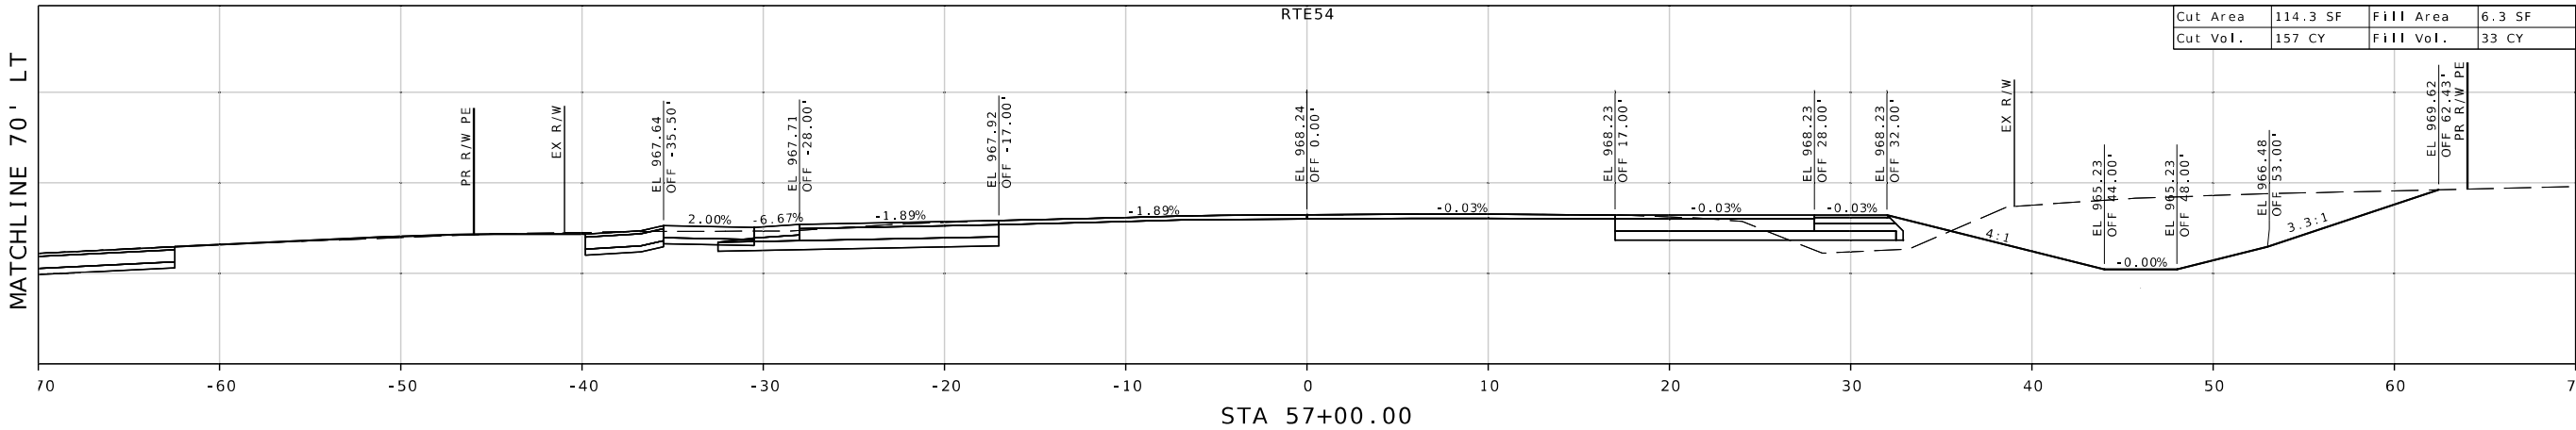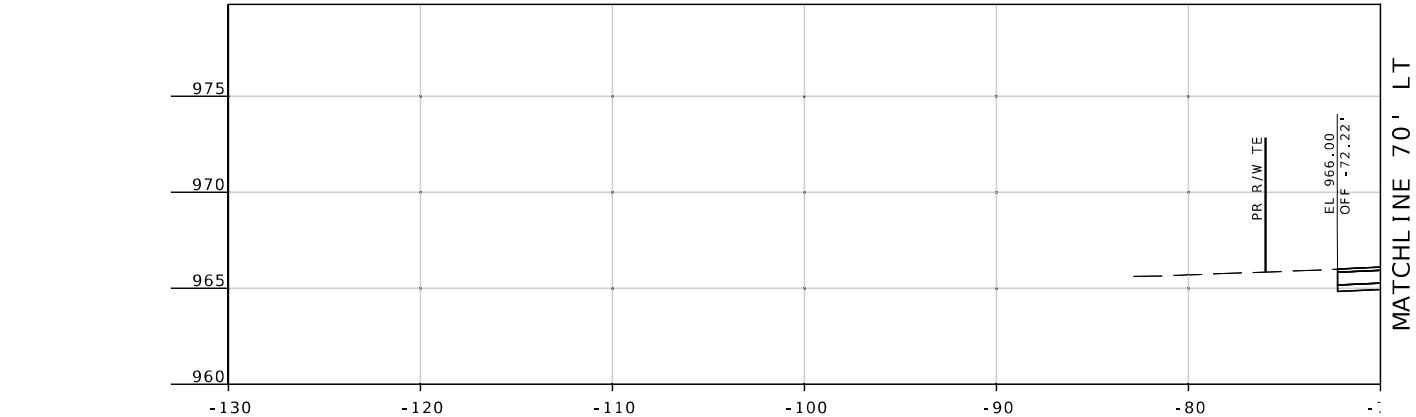

IF A SEAL IS PRESENT ON THIS SHEET IT HAS BEEN ELECTRONICALLY SEALED AND DATED.

DISCLAIMER
THE PROFESSIONAL WHOSE SIGNATURE AND PERSONAL
SEAL APPEAR HEREON ASSUMES RESPONSIBILITY
ONLY FOR WHAT APPEARS ON THIS PAGE, AND
DISCLAIMS (PURSUANT TO SECTION 327.411 RSMO)
SPECIFICATIONS, ESTIMATES, REPORTS, OR OTHER
DOCUMENTS OR INSTRUMENTS NOT SEALED BY THE
UNDERSIGNED PROFESSIONAL RELATING TO OR
INTENDED TO BE USED FOR ANY PART OR PARTS OF
THE PROJECT TO WHICH THIS PAGE REFERS.



Emily S. Burkart
04/14/2025 7:19:45 AM
Emily S. Burkart - Civil
MO PE-2011015708

DATE PREPARED
4/14/2025

ROUTE STATE
54 MO

DISTRICT SHEET NO.
CD 41

COUNTY
CAMDEN

JOB NO.
J5P3573

CONTRACT ID.

PROJECT NO.

BRIDGE NO.

DESCRIPTION



DATE

MISSOURI HIGHWAYS AND TRANSPORTATION
COMMISSION



105 WEST CAPITOL
JEFFERSON CITY, MO 65102
1-888-ASK-MODOT (1-888-273-6636)

HR GREEN, INC.
520 MARYVILLE CENTRE DRIVE
SUITE 100
ST. LOUIS, MISSOURI 63141
PHONE: (636) 519-0990
CORPORATE LICENSE #200200608

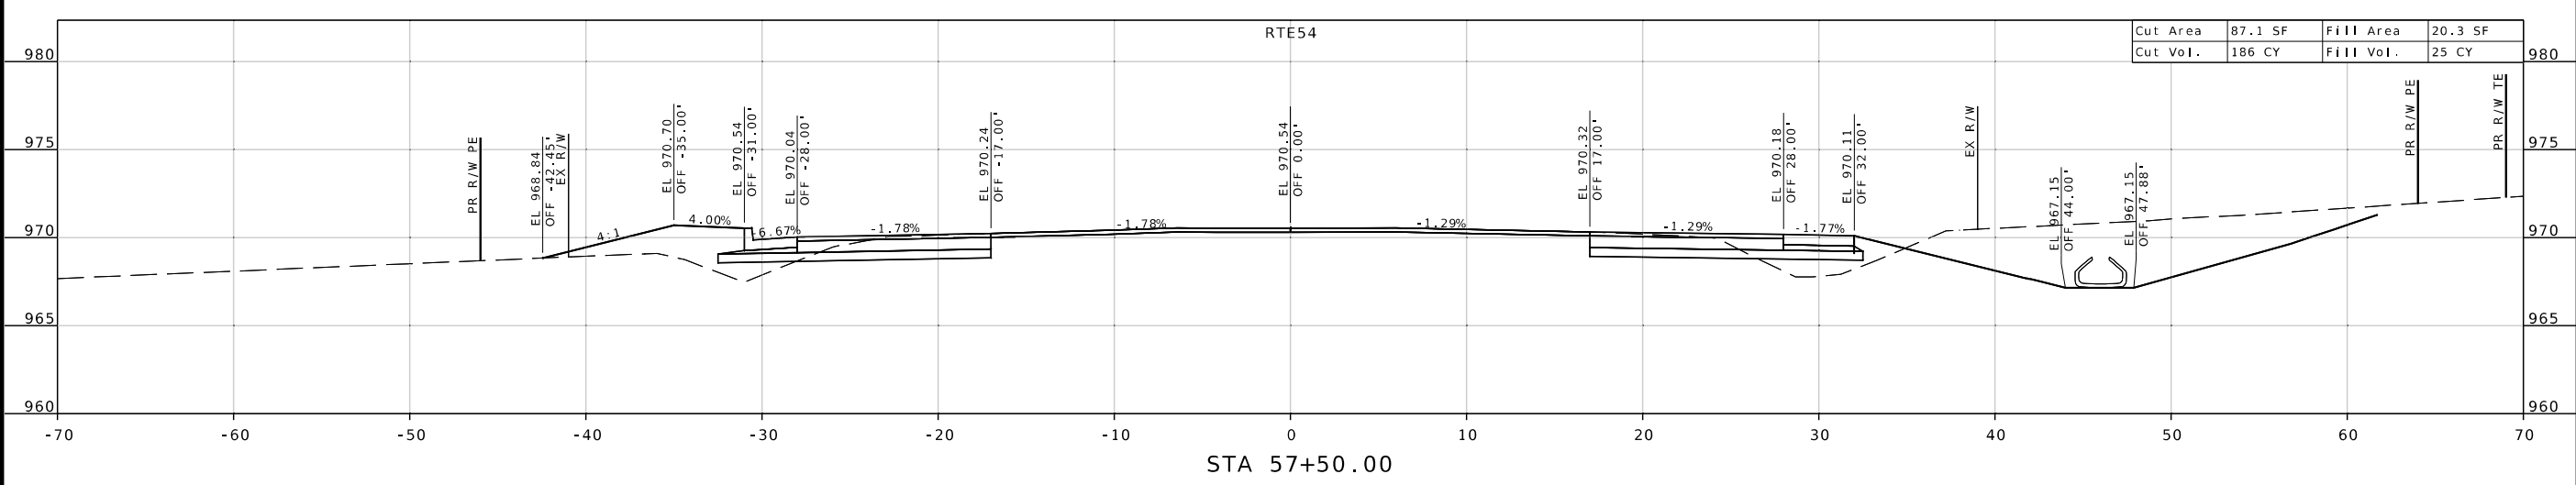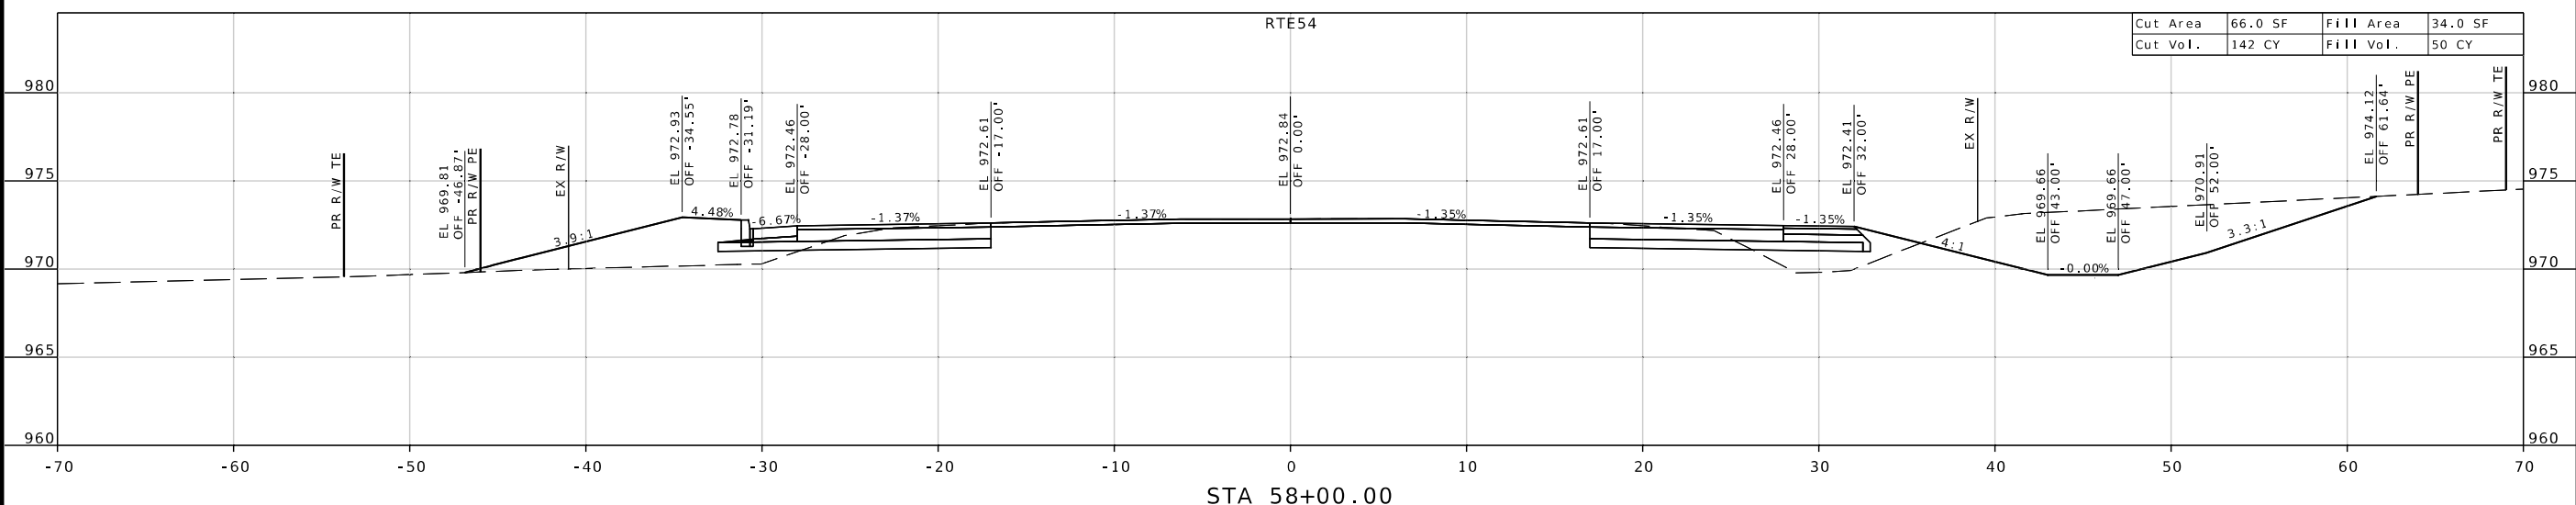

DISCLAIMER
THE PROFESSIONAL WHOSE SIGNATURE AND PERSONAL
SEAL APPEAR HEREON ASSUMES RESPONSIBILITY
ONLY FOR WHAT APPEARS ON THIS PAGE, AND
DISCLAIMS (PURSUANT TO SECTION 327.411 RSMO)
SPECIFICATIONS, ESTIMATES, REPORTS, OR OTHER
DOCUMENTS OR INSTRUMENTS NOT SEALED BY THE
UNDERSIGNED PROFESSIONAL RELATING TO OR
INTENDED TO BE USED FOR ANY PART OR PARTS OF
THE PROJECT TO WHICH THIS PAGE REFERS.



Emily S. Burkart
04/14/2025 7:19:45 AM
Emily S. Burkart - Civil
MO PE-2011015708

DATE PREPARED
4/14/2025

ROUTE STATE
54 MO

DISTRICT SHEET NO.
CD 42

COUNTY
CAMDEN

JOB NO.
J5P3573

CONTRACT ID.

PROJECT NO.



BRIDGE NO.

DATE	DESCRIPTION

MISSOURI HIGHWAYS AND TRANSPORTATION
COMMISSION



105 WEST CAPITOL
JEFFERSON CITY, MO 65102
1-888-ASK-MODOT (1-888-273-6636)

HR GREEN, INC.
520 MARYVILLE CENTRE DRIVE,
SUITE 100
ST. LOUIS, MISSOURI 63141
PHONE: 1636.7519.0990
CORPORATE LICENSE #2002006608

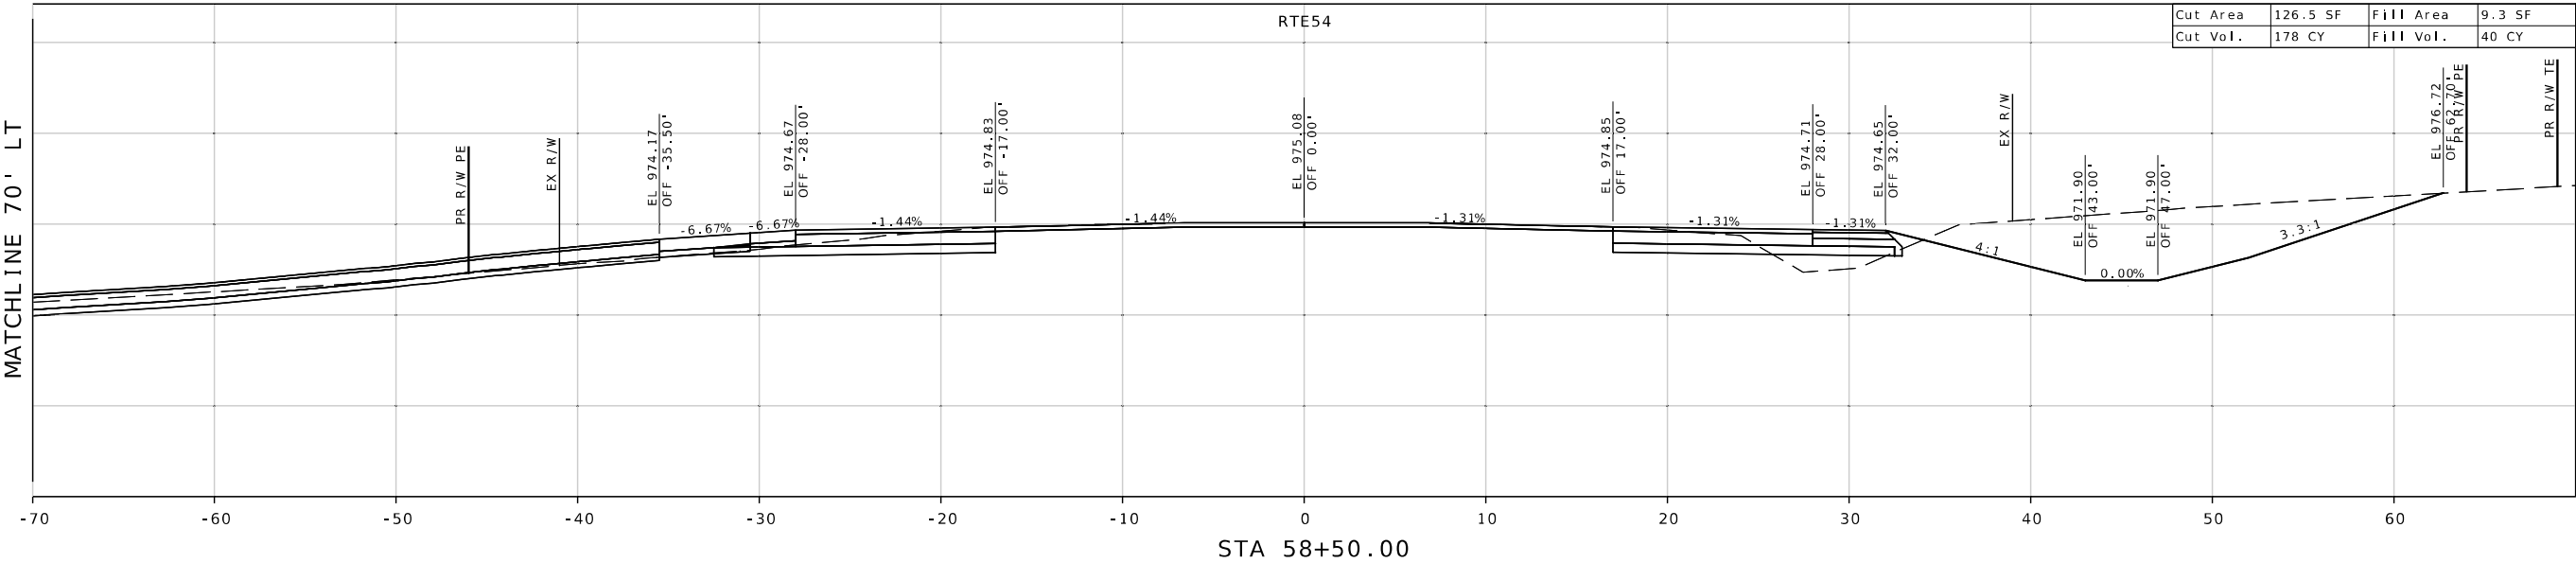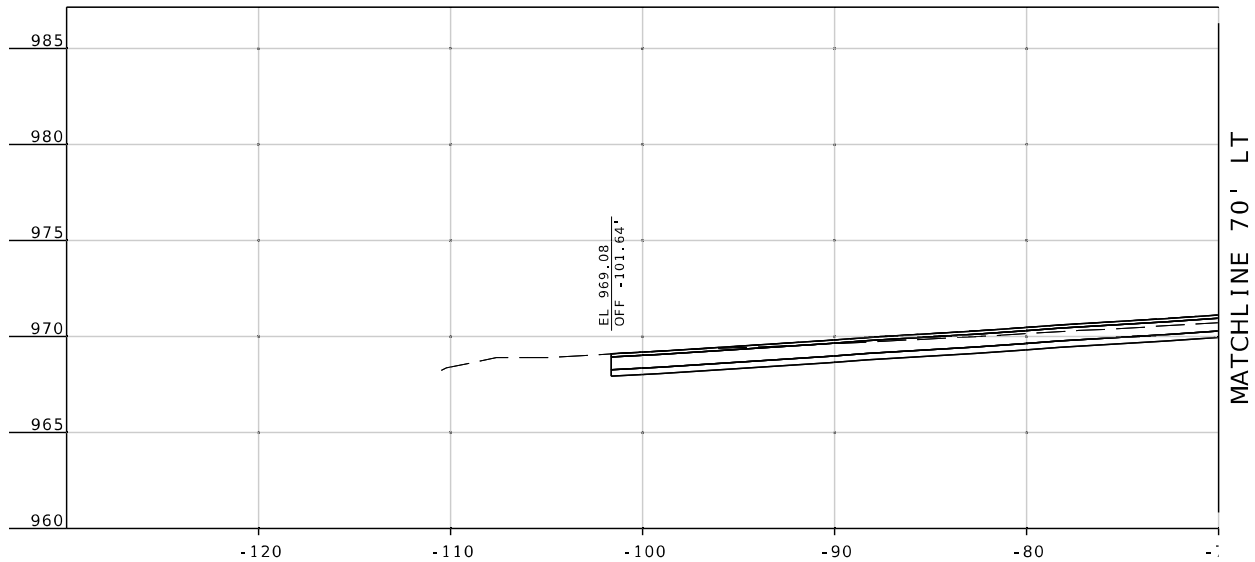

IF A SEAL IS PRESENT ON THIS SHEET IT HAS BEEN ELECTRONICALLY SEALED AND DATED.

MATCHLINE 70' LT

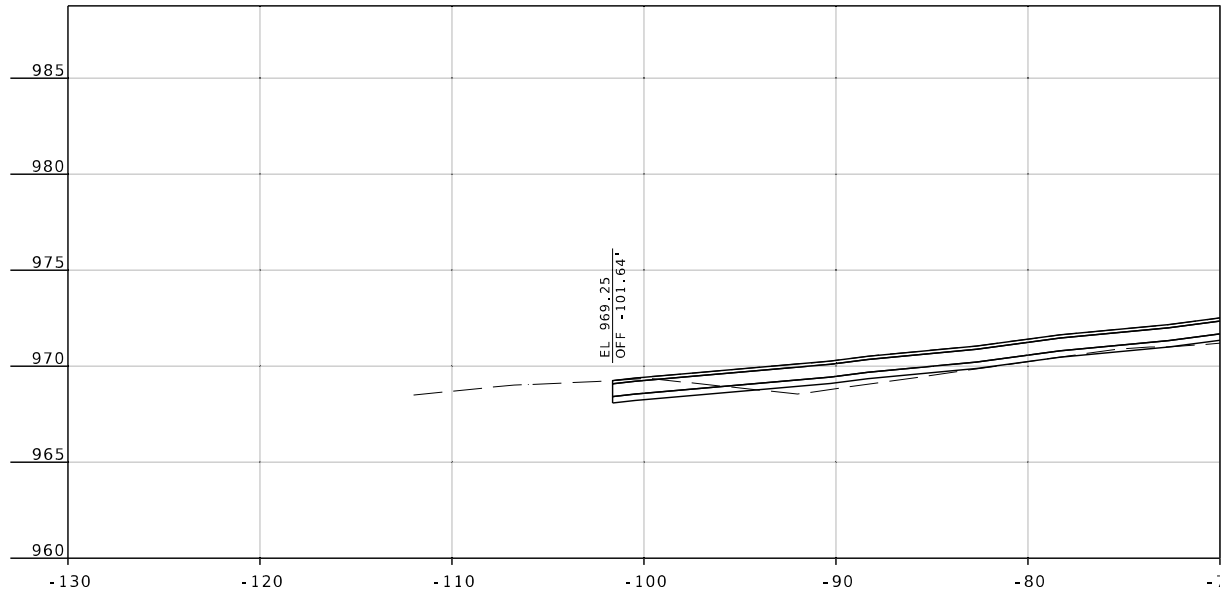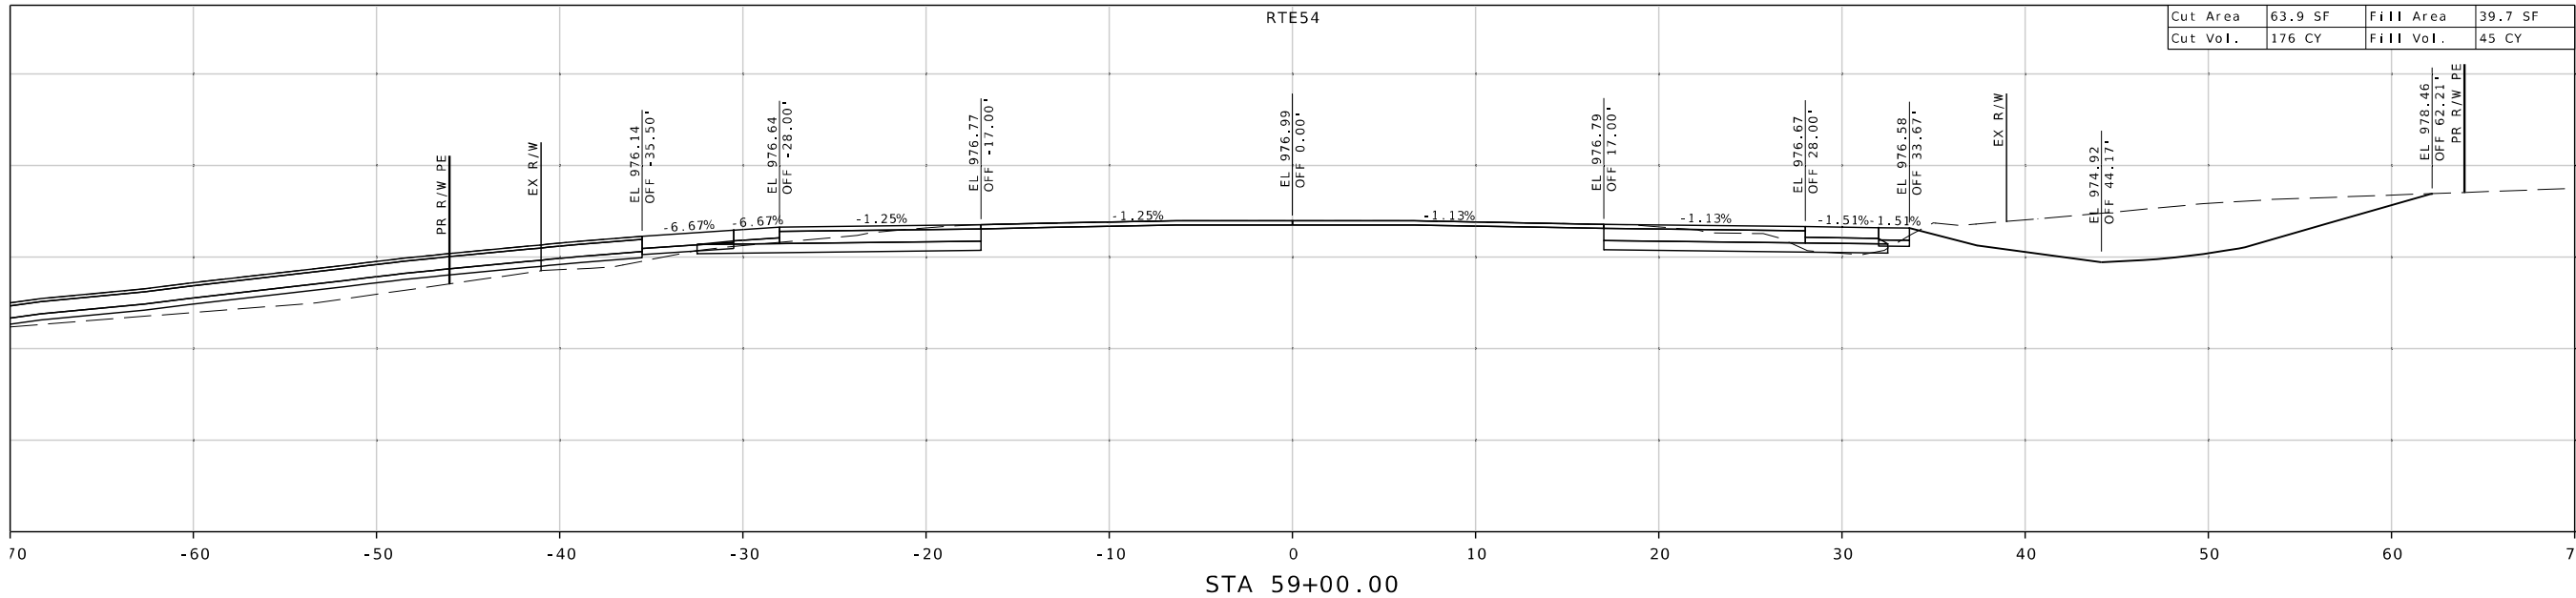

DISCLAIMER
THE PROFESSIONAL WHOSE SIGNATURE AND PERSONAL SEAL APPEAR HEREON ASSUMES RESPONSIBILITY ONLY FOR WHAT APPEARS ON THIS PAGE, AND DISCLAIMS (PURSUANT TO SECTION 327.411 RSMO) SPECIFICATIONS, ESTIMATES, REPORTS, OR OTHER DOCUMENTS OR INSTRUMENTS NOT SEALED BY THE UNDERSIGNED PROFESSIONAL RELATING TO OR INTENDED TO BE USED FOR ANY PART OR PARTS OF THE PROJECT TO WHICH THIS PAGE REFERS.

DESCRIPTION	

MISSOURI HIGHWAYS AND TRANSPORTATION COMMISSION

MoDOT

105 WEST CAPITOL
JEFFERSON CITY, MO 65102
1-888-ASK-MODOT (1-888-273-6636)

HR GREEN, INC.
520 MARYVILLE CENTRE DRIVE
SUITE 100
ST. LOUIS, MISSOURI 63141
PHONE: (636) 519-0990
CORPORATE LICENSE #200200608

HRGreen

STATE OF MISSOURI

EMILY S. BURKART
PE-2011015708

PROFESSIONAL ENGINEER

Emily S. Burkart

04/14/2025 7:19:45 AM
Emily S. Burkart - Civil
MO PE-2011015708

DATE PREPARED
4/14/2025

ROUTE	STATE
54	MO
DISTRICT	SHEET NO.
CD	43
COUNTY	
CAMDEN	
JOB NO.	
J5P3573	
CONTRACT ID.	
PROJECT NO.	
BRIDGE NO.	

IF A SEAL IS PRESENT ON THIS SHEET IT HAS BEEN ELECTRONICALLY SEALED AND DATED.

DISCLAIMER
THE PROFESSIONAL WHOSE SIGNATURE AND PERSONAL SEAL APPEAR HEREON ASSUMES RESPONSIBILITY ONLY FOR WHAT APPEARS ON THIS PAGE, AND DISCLAIMS (PURSUANT TO SECTION 327.411 RSMO) SPECIFICATIONS, ESTIMATES, REPORTS, OR OTHER DOCUMENTS OR INSTRUMENTS NOT SEALED BY THE UNDERSIGNED PROFESSIONAL RELATING TO OR INTENDED TO BE USED FOR ANY PART OR PARTS OF THE PROJECT TO WHICH THIS PAGE REFERS.

RTE54

Cut Area	31.4 SF	Fill Area	68.3 SF
Cut Vol.	67 CY	Fill Vol.	116 CY

STA 60+50.00

RTE54

Cut Area	40.7 SF	Fill Area	57.0 SF
Cut Vol.	83 CY	Fill Vol.	97 CY

STA 60+00.00

RTE54

Cut Area	48.6 SF	Fill Area	47.9 SF
Cut Vol.	104 CY	Fill Vol.	81 CY

STA 59+50.00



Emily S. Burkart
04/14/2025 7:19:46 AM
Emily S. Burkart - Civil
MO-PE-2011015708

DATE PREPARED
4/14/2025

ROUTE 54 STATE MO
DISTRICT CD SHEET NO. 44

COUNTY CAMDEN

JOB NO. J5P3573

CONTRACT ID.

PROJECT NO.

BRIDGE NO.

DATE	DESCRIPTION

MISSOURI HIGHWAYS AND TRANSPORTATION COMMISSION
105 WEST CAPITOL
JEFFERSON CITY, MO 65102
1-888-ASK-MODOT (1-888-273-6636)



HR GREEN, INC.
520 MARYVILLE CENTRE DRIVE
SUITE 100
ST. LOUIS, MISSOURI 63141
PHONE: 1636.1519.0990
CORPORATE LICENSE #2002006608



DISCLAIMER
THE PROFESSIONAL WHOSE SIGNATURE AND PERSONAL
SEAL APPEAR HEREON ASSUMES RESPONSIBILITY
ONLY FOR WHAT APPEARS ON THIS PAGE, AND
DISCLAIMS (PURSUANT TO SECTION 327.411 RSMO)
SPECIFICATIONS, ESTIMATES, REPORTS, OR OTHER
DOCUMENTS OR INSTRUMENTS NOT SEALED BY THE
UNDERSIGNED PROFESSIONAL RELATING TO OR
INTENDED TO BE USED FOR ANY PART OR PARTS OF
THE PROJECT TO WHICH THIS PAGE REFERS.



Emily S. Burkart
04/14/2025 7:19:46 AM
Emily S. Burkart - Civil
MO PE-2011015708

DATE PREPARED
4/14/2025

ROUTE STATE
54 MO

DISTRICT SHEET NO.
CD 45

COUNTY
CAMDEN

JOB NO.
J5P3573

CONTRACT ID.

PROJECT NO.

BRIDGE NO.

DESCRIPTION

DATE

DESCRIPTION

DATE

MISSOURI HIGHWAYS AND TRANSPORTATION
COMMISSION
105 WEST CAPITOL
JEFFERSON CITY, MO 65102
1-888-ASK-MODOT (1-888-273-6636)

HR GREEN, INC.
520 MARYVILLE CENTRE DRIVE
SUITE 100
ST. LOUIS, MISSOURI 63141
PHONE: 1636.519.0990
CORPORATE LICENSE #200206608



IF A SEAL IS PRESENT ON THIS SHEET IT HAS BEEN ELECTRONICALLY SEALED AND DATED.

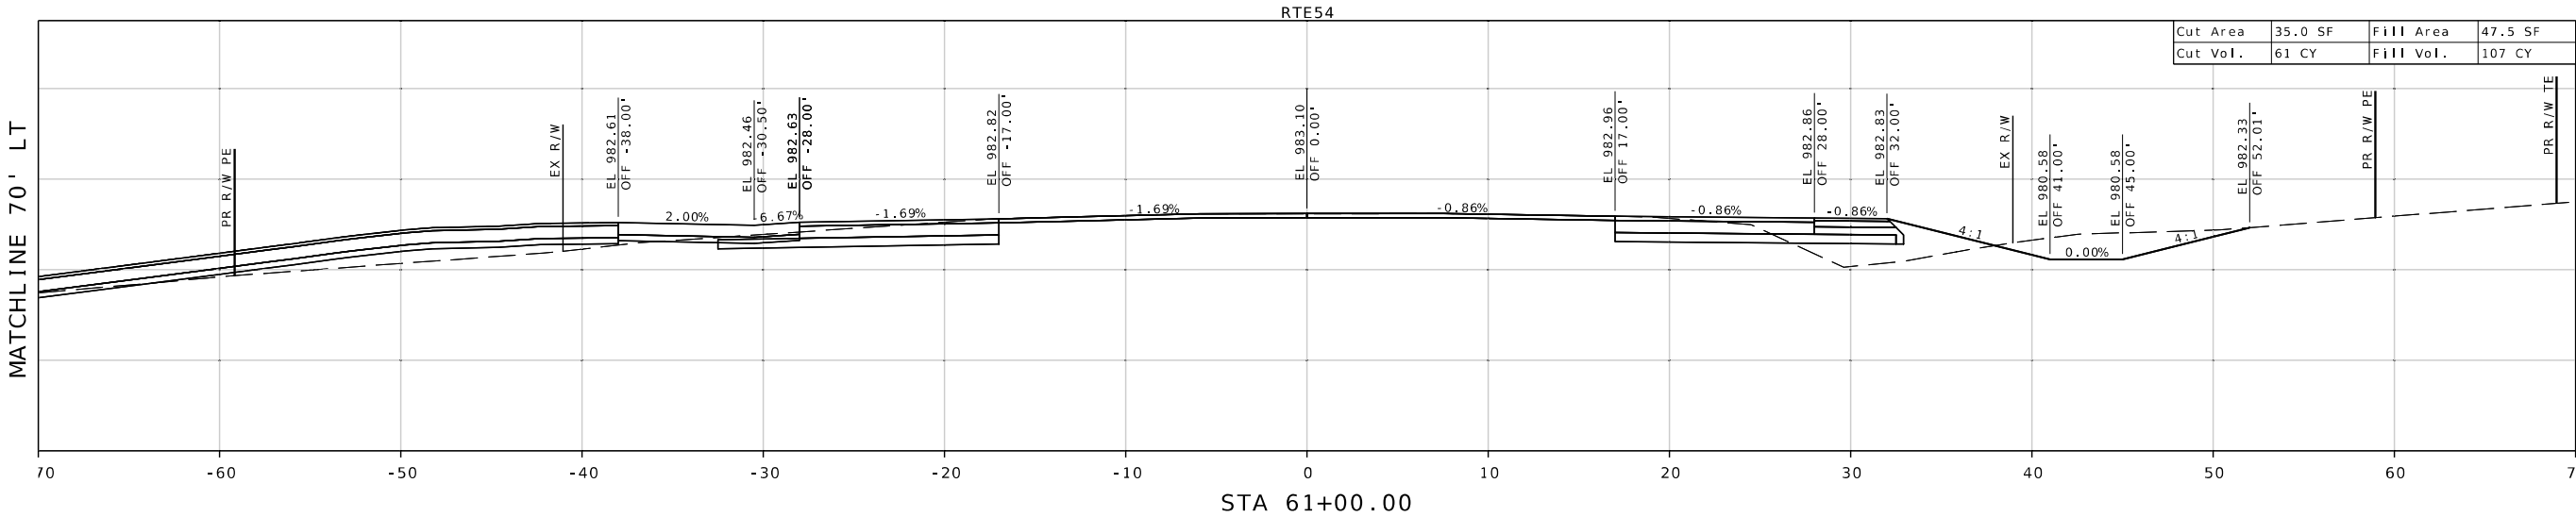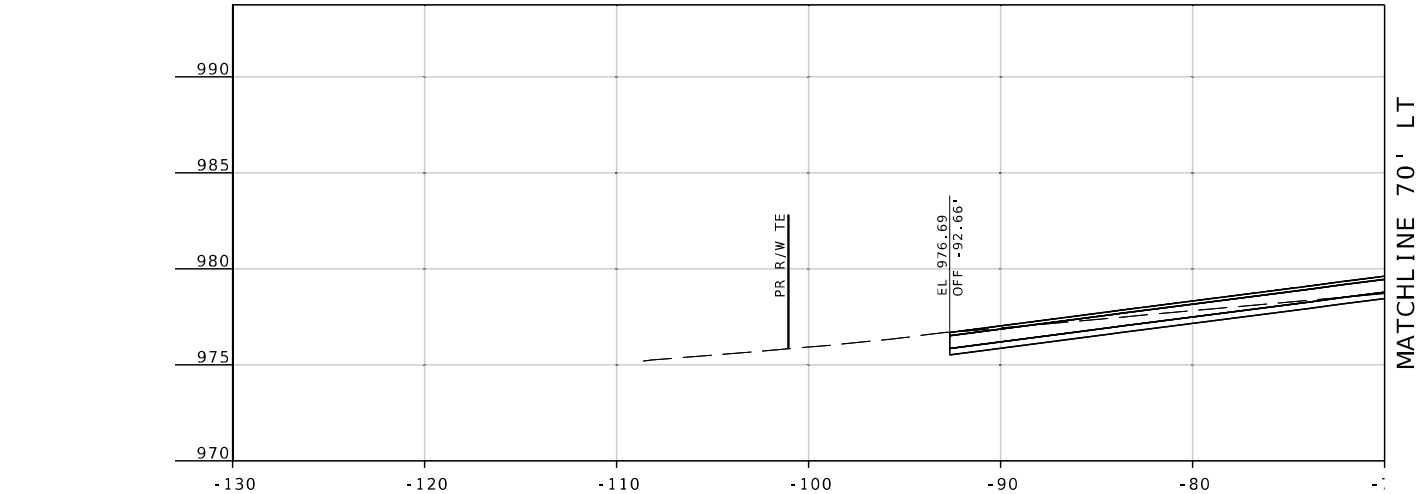

DISCLAIMER
THE PROFESSIONAL WHOSE SIGNATURE AND PERSONAL SEAL APPEAR HEREON ASSUMES RESPONSIBILITY ONLY FOR WHAT APPEARS ON THIS PAGE, AND DISCLAIMS (PURSUANT TO SECTION 327.411 RSMO) SPECIFICATIONS, ESTIMATES, REPORTS, OR OTHER DOCUMENTS OR INSTRUMENTS NOT SEALED BY THE UNDERSIGNED PROFESSIONAL RELATING TO OR INTENDED TO BE USED FOR ANY PART OR PARTS OF THE PROJECT TO WHICH THIS PAGE REFERS.



Emily S. Burkart
04/14/2025 7:19:46 AM
Emily S. Burkart - Civil
MO PE-2011015708

DATE PREPARED
4/14/2025

ROUTE 54 STATE MO

DISTRICT CD SHEET NO. 47

COUNTY CAMDEN

JOB NO. J5P3573

CONTRACT ID.

PROJECT NO.




BRIDGE NO.


DATE	DESCRIPTION

MISSOURI HIGHWAYS AND TRANSPORTATION COMMISSION

105 WEST CAPITOL
JEFFERSON CITY, MO 65102
1-888-ASK-MODOT (1-888-275-6636)


HR GREEN, INC.
520 MARYVILLE CENTRE DRIVE,
SUITE 100
ST. LOUIS, MISSOURI 63141
PHONE: 1636.519.0990
CORPORATE LICENSE #200200608

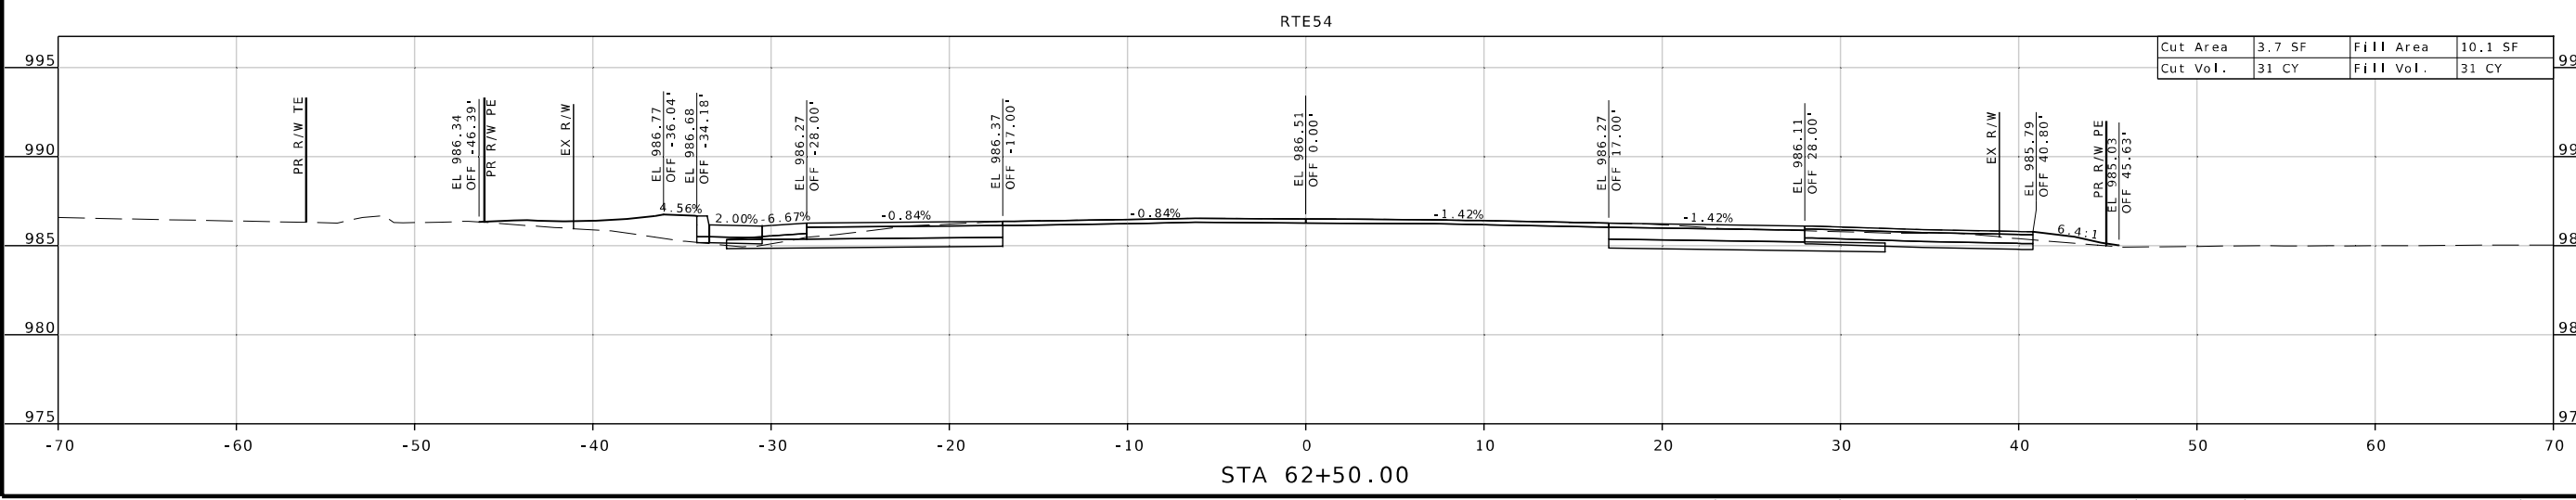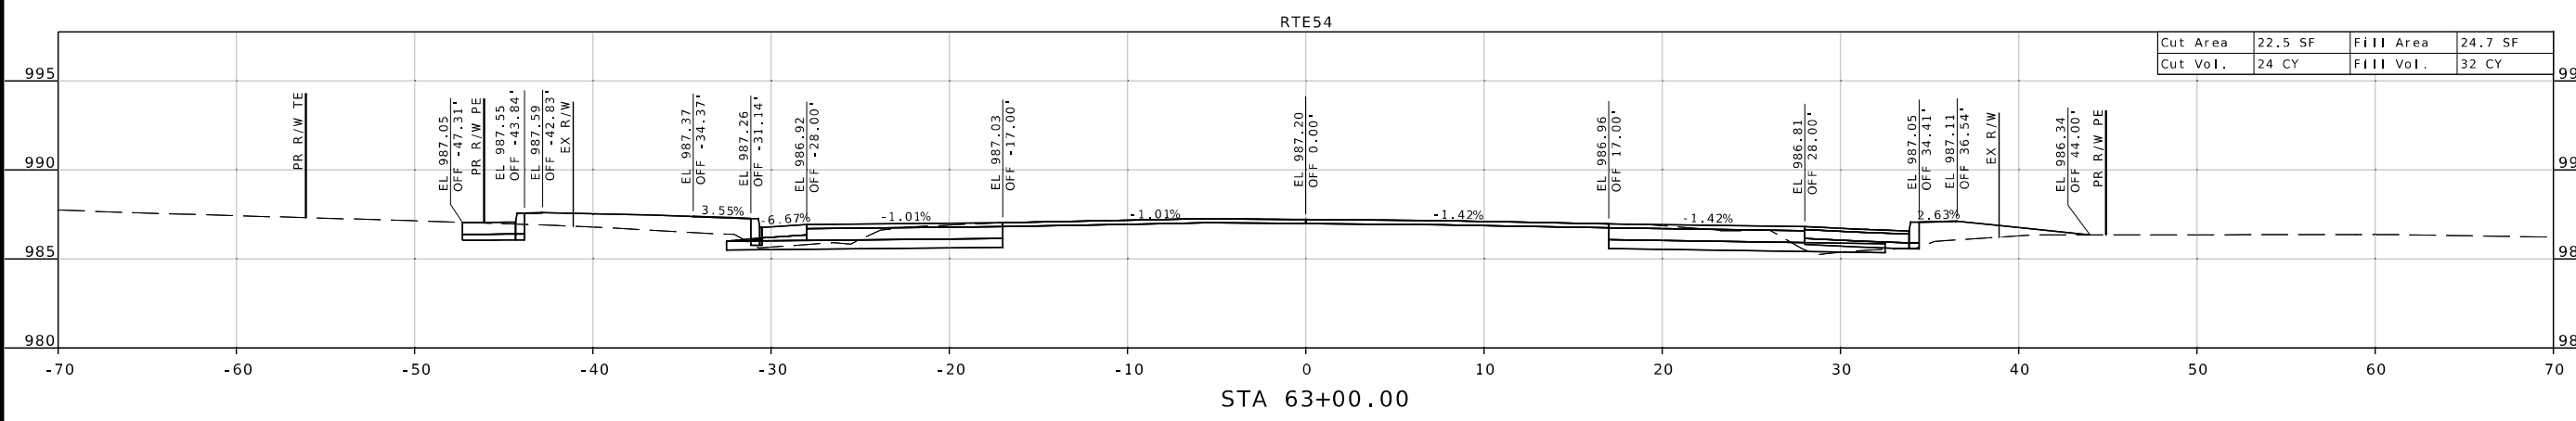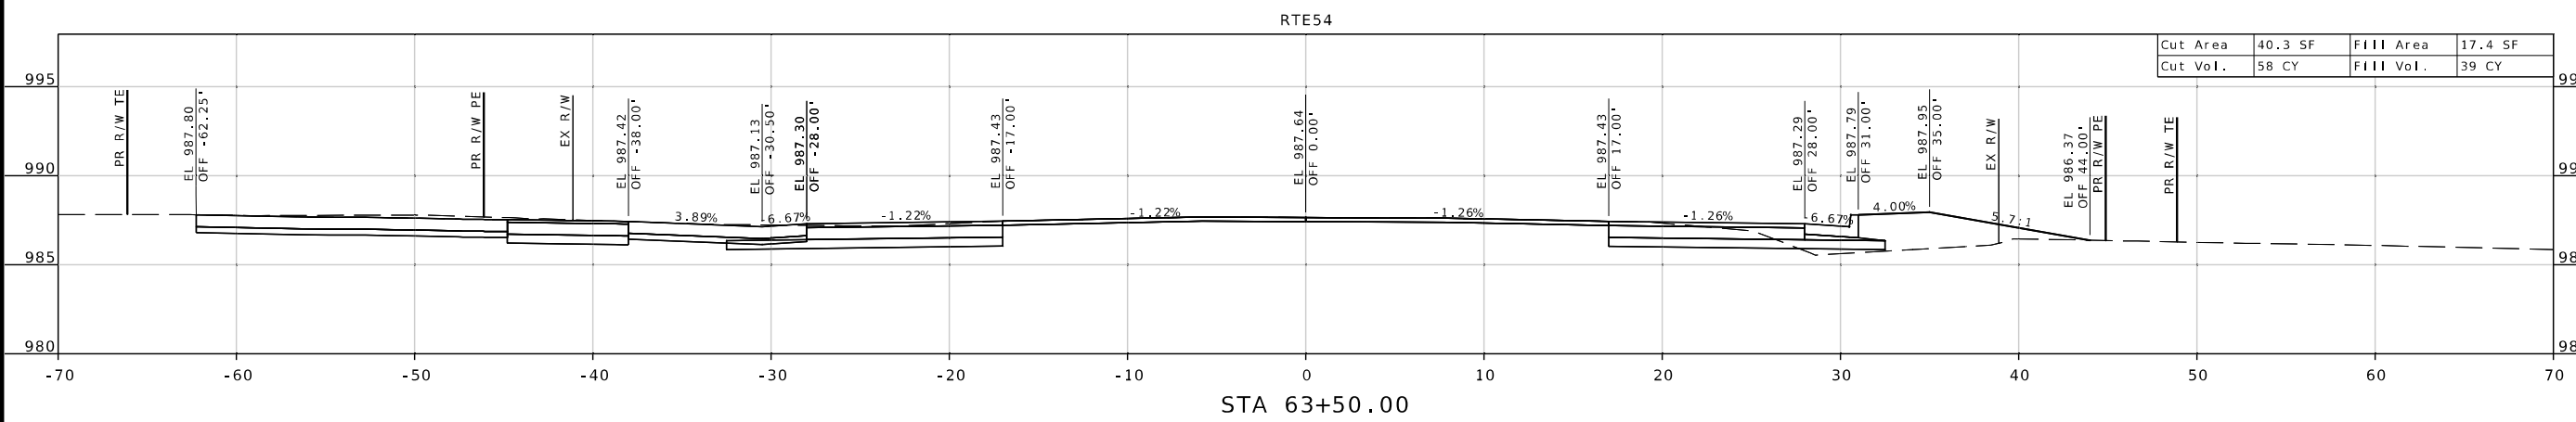

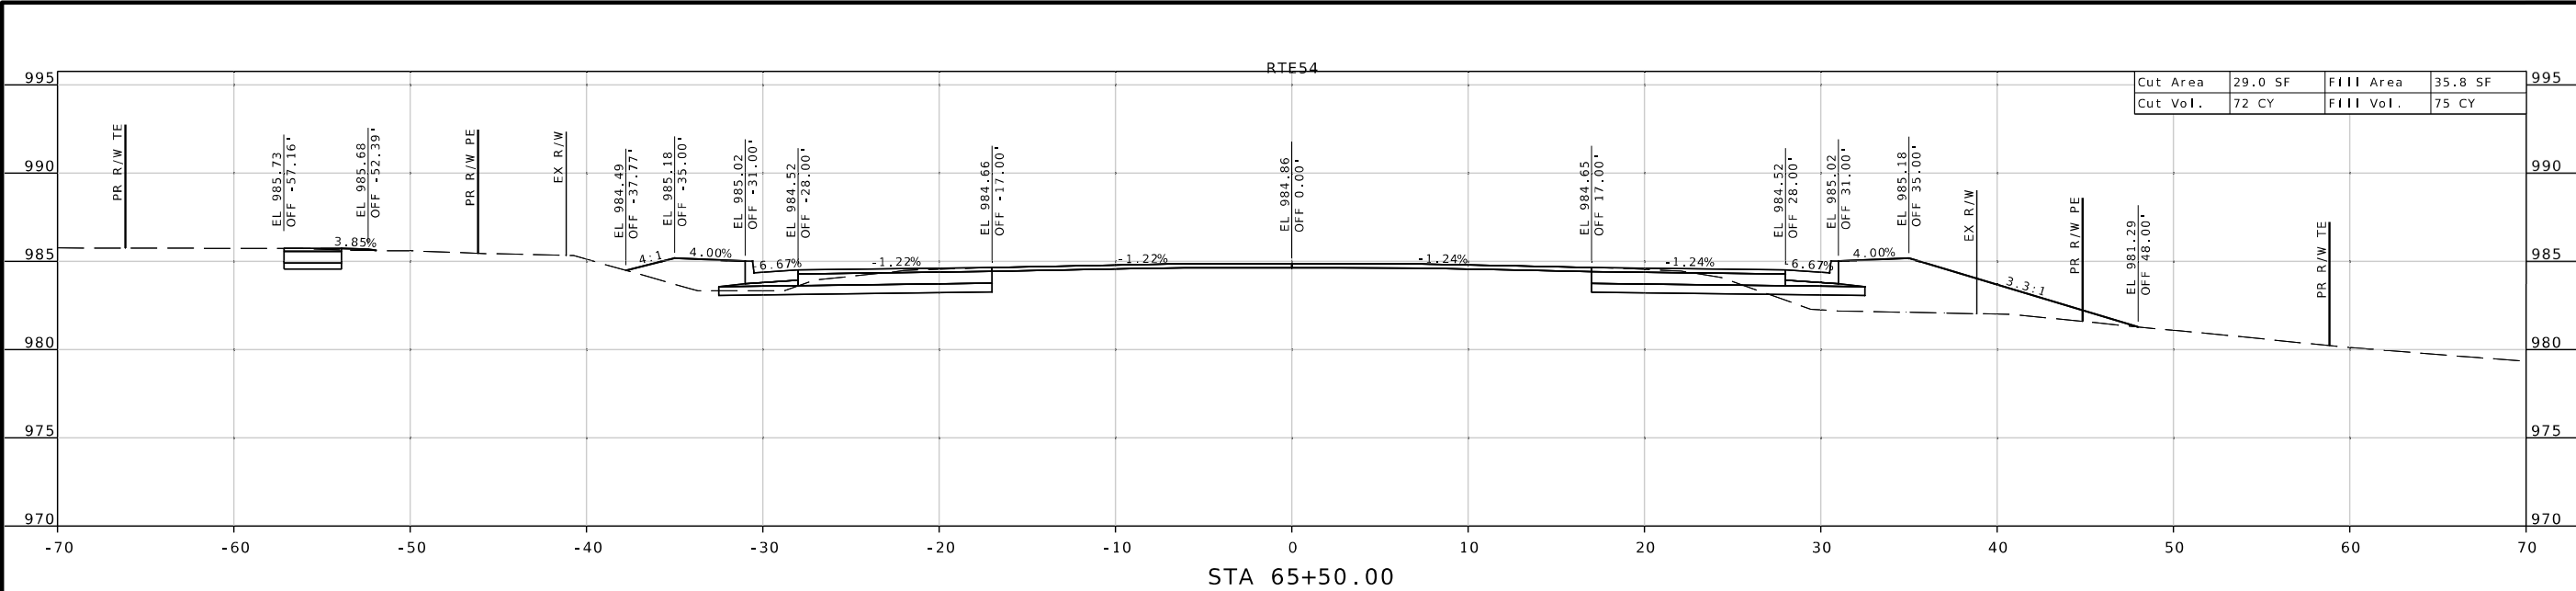


Cut Area	29.0 SF	Fill Area	35.8 SF
Cut Vol.	72 CY	Fill Vol.	75 CY

DISCLAIMER
THE PROFESSIONAL WHOSE SIGNATURE AND PERSONAL SEAL APPEAR HEREON ASSUMES RESPONSIBILITY ONLY FOR WHAT APPEARS ON THIS PAGE, AND DISCLAIMS (PURSUANT TO SECTION 327.411 RSMO) SPECIFICATIONS, ESTIMATES, REPORTS, OR OTHER DOCUMENTS OR INSTRUMENTS NOT SEALED BY THE UNDERSIGNED PROFESSIONAL RELATING TO OR INTENDED TO BE USED FOR ANY PART OR PARTS OF THE PROJECT TO WHICH THIS PAGE REFERS.

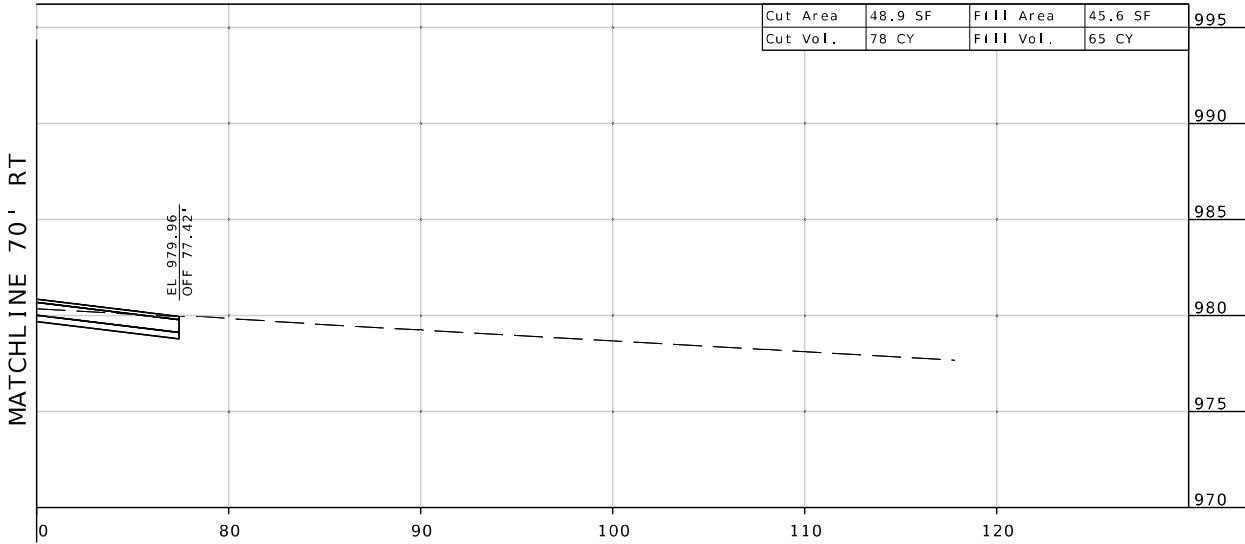

Cut Area	48.9 SF	Fill Area	45.6 SF
Cut Vol.	78 CY	Fill Vol.	65 CY

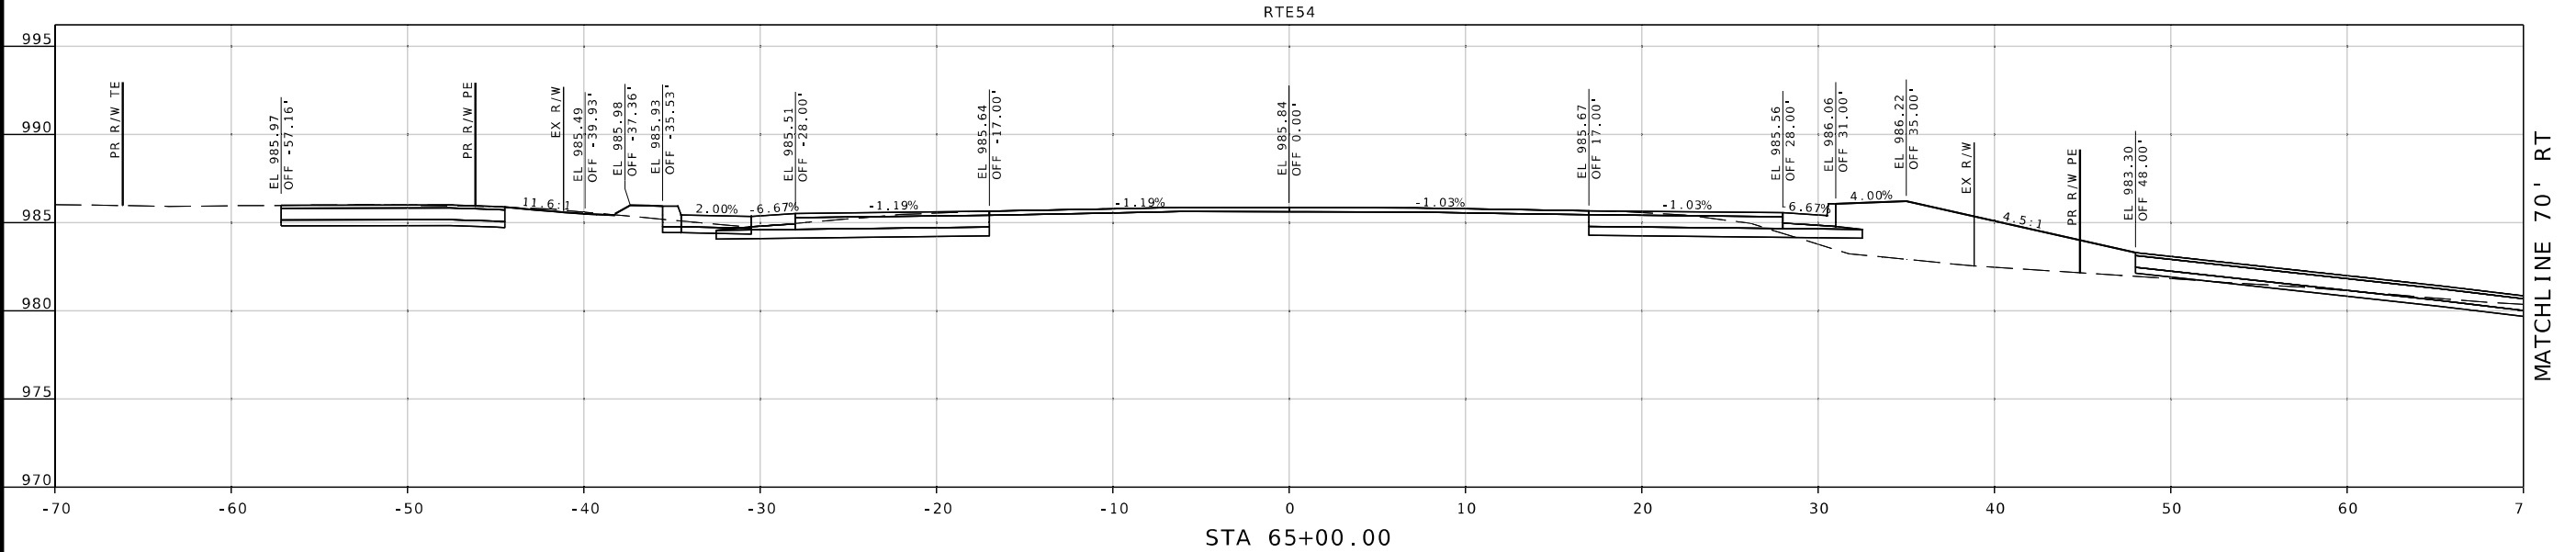

Emily S. Burkart
04/14/2025 7:19:46 AM
Emily S. Burkart - Civil
MO PE-2011015708

DATE PREPARED
4/14/2025

ROUTE 54 STATE MO

DISTRICT CD SHEET NO. 49

COUNTY CAMDEN

JOB NO. J5P3573

CONTRACT ID.

PROJECT NO.

BRIDGE NO.

DATE	DESCRIPTION

MISSOURI HIGHWAYS AND TRANSPORTATION COMMISSION

105 WEST CAPITOL
JEFFERSON CITY, MO 65102
1-888-ASK-MODOT (1-888-273-6636)

HR GREEN, INC.
520 MARYVILLE CENTRE DRIVE
SUITE 100
ST. LOUIS, MISSOURI 63141
PHONE: (636) 519-0990
CORPORATE LICENSE #200200608



HRGreen®

IF A SEAL IS PRESENT ON THIS SHEET IT HAS BEEN ELECTRONICALLY SEALED AND DATED.

DISCLAIMER
THE PROFESSIONAL WHOSE SIGNATURE AND PERSONAL SEAL APPEAR HEREON ASSUMES RESPONSIBILITY ONLY FOR WHAT APPEARS ON THIS PAGE, AND DISCLAIMS (PURSUANT TO SECTION 327.411 RSMO) SPECIFICATIONS, ESTIMATES, REPORTS, OR OTHER DOCUMENTS OR INSTRUMENTS NOT SEALED BY THE UNDERSIGNED PROFESSIONAL RELATING TO OR INTENDED TO BE USED FOR ANY PART OR PARTS OF THE PROJECT TO WHICH THIS PAGE REFERS.



Emily S. Burkart
04/14/2025 7:19:46 AM
Emily S. Burkart - Civil
MO PE-2011015708

DATE PREPARED

4/14/2025

ROUTE 54 STATE MO

DISTRICT CD SHEET NO. 50

COUNTY CAMDEN

JOB NO. J5P3573

CONTRACT ID.

PROJECT NO.

BRIDGE NO.

DESCRIPTION

DATE

MISSOURI HIGHWAYS AND TRANSPORTATION COMMISSION




105 WEST CAPITOL JEFFERSON CITY, MO 65102

1-888-ASK-MODOT (1-888-275-6636)

HR GREEN, INC. 520 MARYVILLE CENTRE DRIVE, ST. LOUIS, MISSOURI 63141

PHONE: 16367 519.0990 CORPORATE LICENSE #2002006608

IF A SEAL IS PRESENT ON THIS SHEET IT HAS BEEN ELECTRONICALLY SEALED AND DATED.

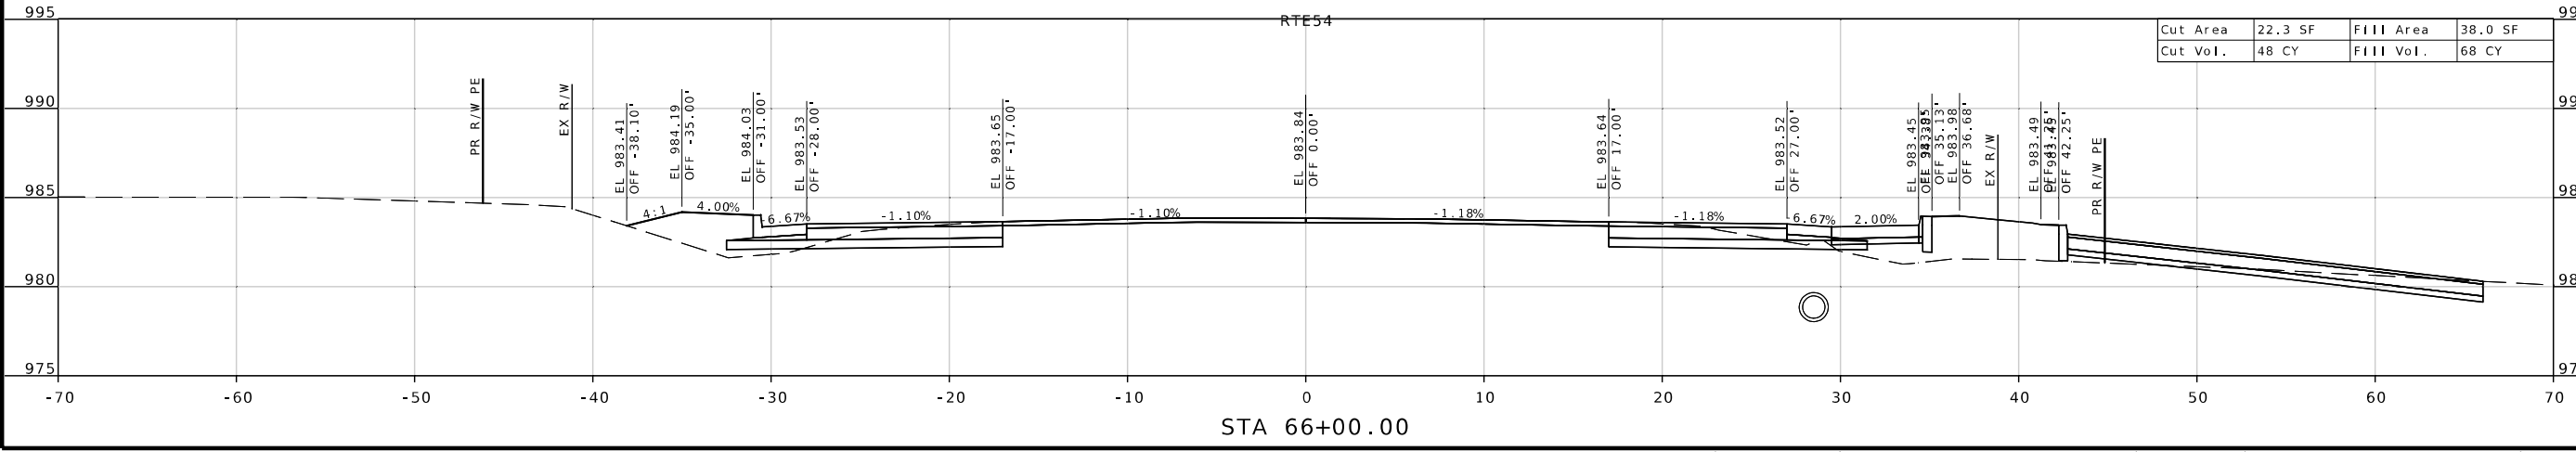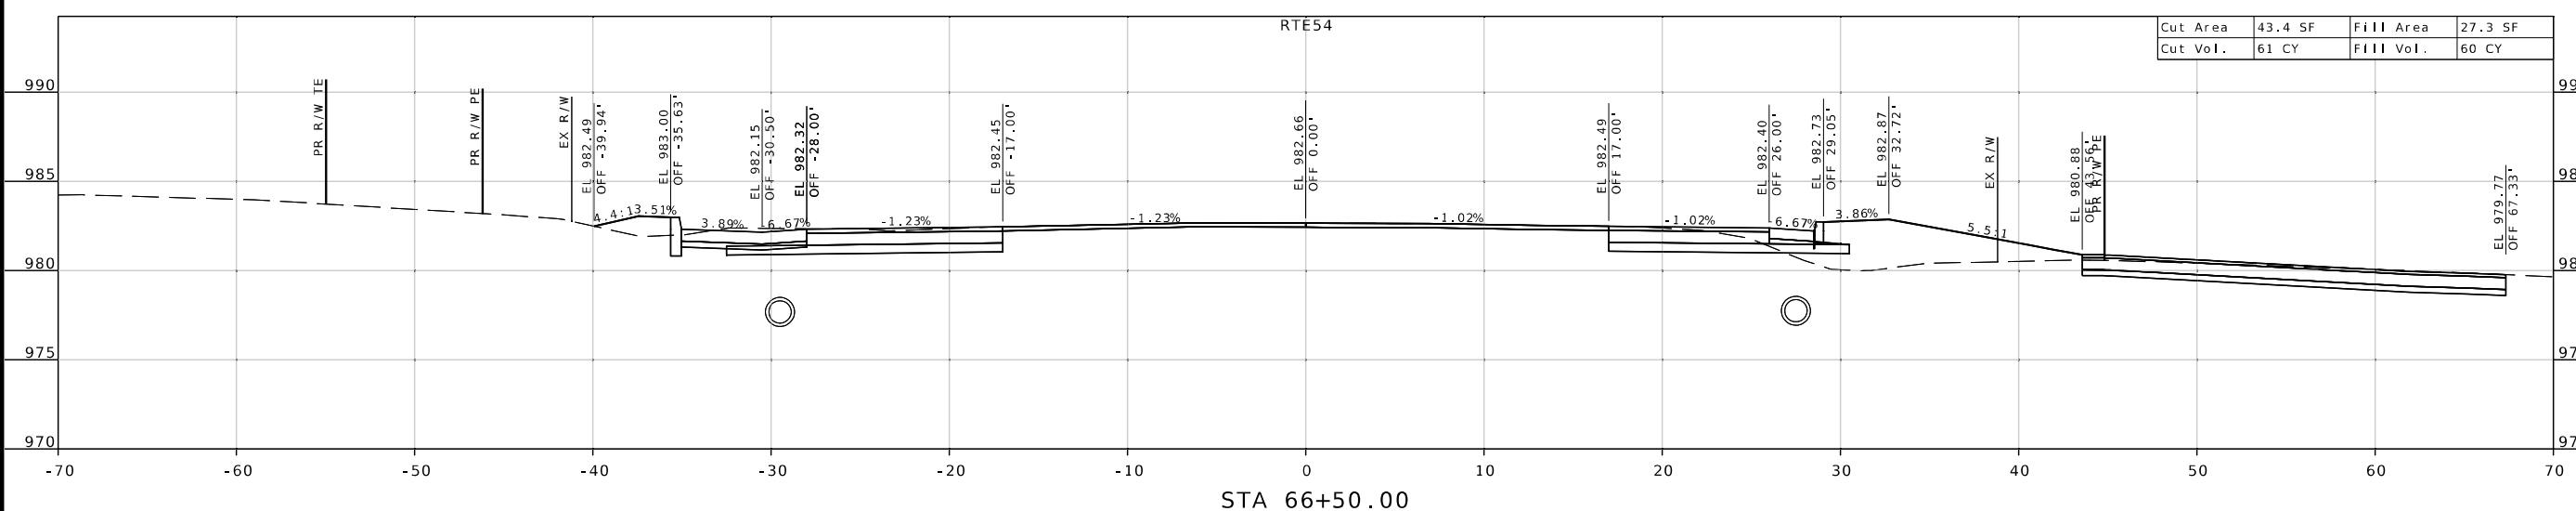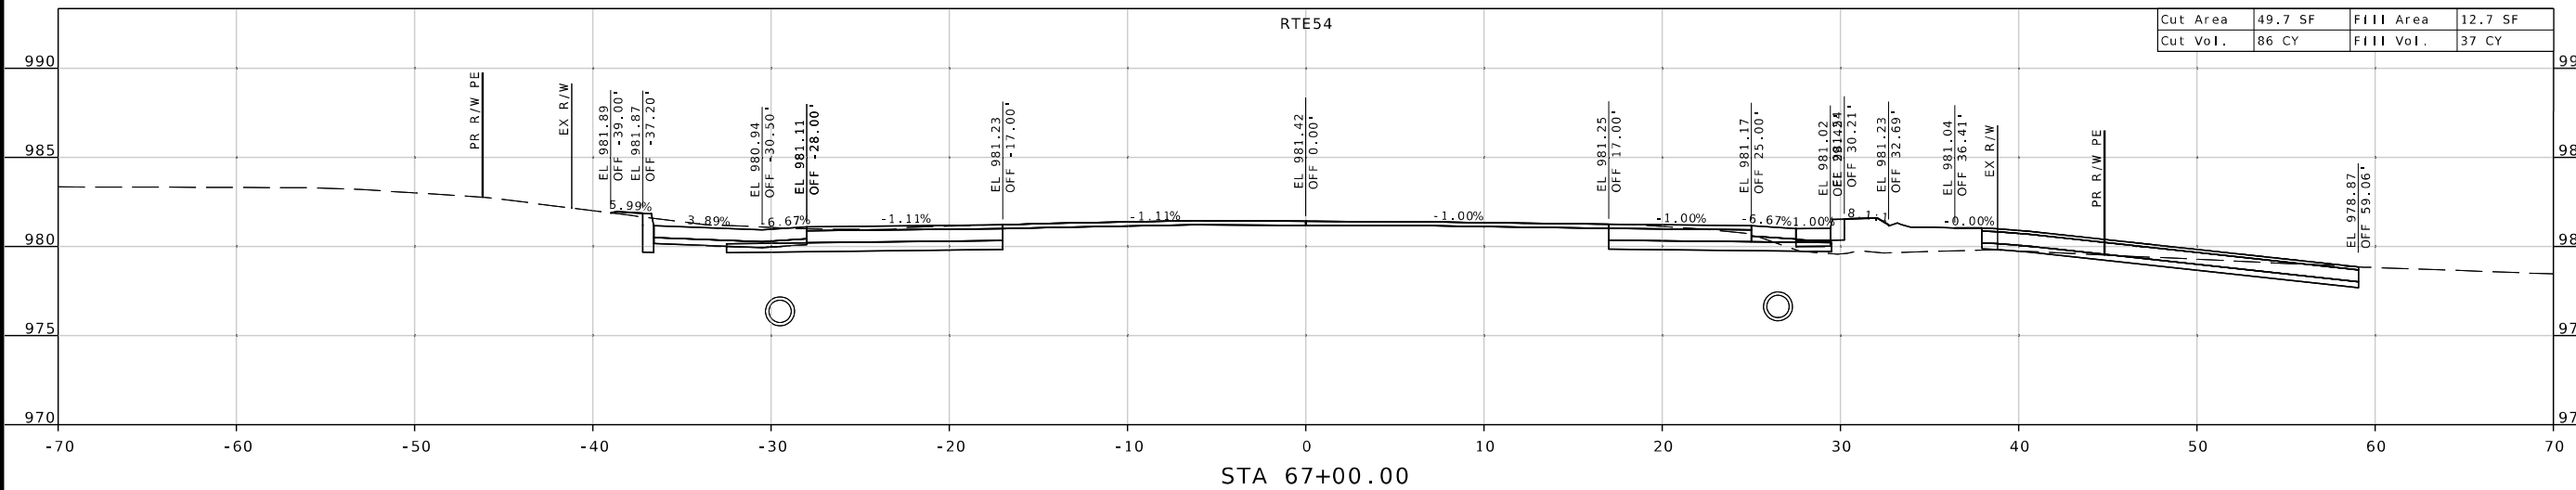

DISCLAIMER
THE PROFESSIONAL WHOSE SIGNATURE AND PERSONAL
SEAL APPEAR HEREON ASSUMES RESPONSIBILITY
ONLY FOR WHAT APPEARS ON THIS PAGE, AND
DISCLAIMS (PURSUANT TO SECTION 327.411 RSMO)
SPECIFICATIONS, ESTIMATES, REPORTS, OR OTHER
DOCUMENTS OR INSTRUMENTS NOT SEALED BY THE
UNDERSIGNED PROFESSIONAL RELATING TO OR
INTENDED TO BE USED FOR ANY PART OR PARTS OF
THE PROJECT TO WHICH THIS PAGE REFERS.



Emily S. Burkart
04/14/2025 7:19:46 AM
Emily S. Burkart - Civil
MO PE-2011015708

DATE PREPARED
4/14/2025

ROUTE STATE
54 MO

DISTRICT SHEET NO.
CD 52

COUNTY
CAMDEN

JOB NO.
J5P3573

CONTRACT ID.

PROJECT NO.



BRIDGE NO.

DESCRIPTION	DATE

MISSOURI HIGHWAYS AND TRANSPORTATION
COMMISSION

105 WEST CAPITOL
JEFFERSON CITY, MO 65102
1-888-ASK-MODOT (1-888-273-6636)

HR GREEN, INC.
520 MARYVILLE CENTRE DRIVE
SUITE 100
ST. LOUIS, MISSOURI 63141
PHONE: (636) 519-0990
CORPORATE LICENSE #2002006608

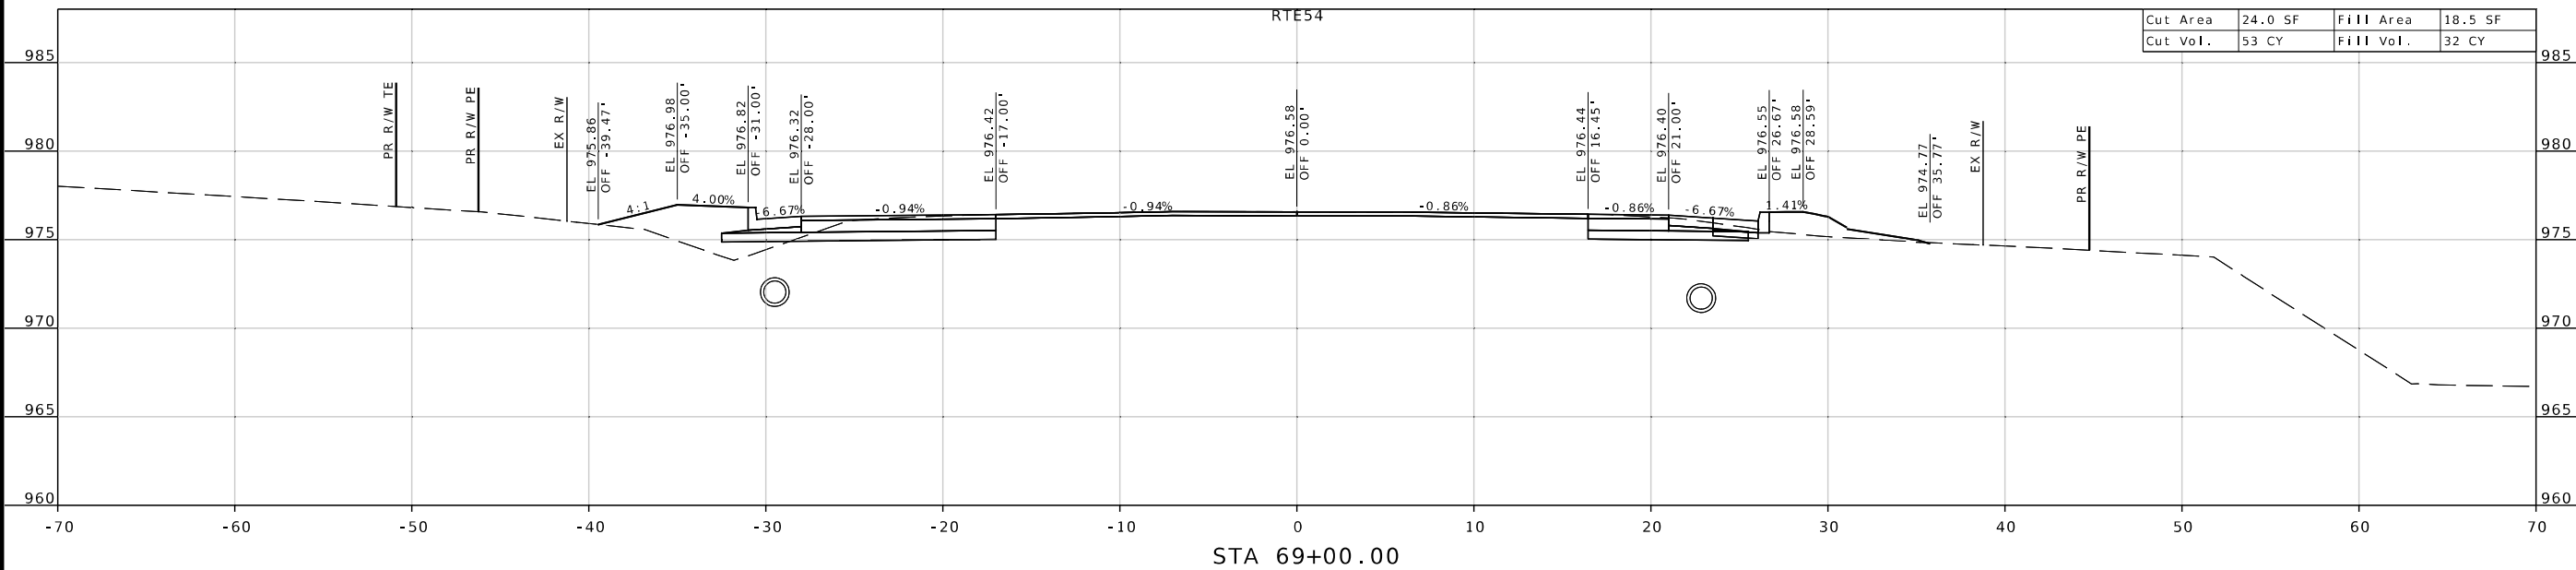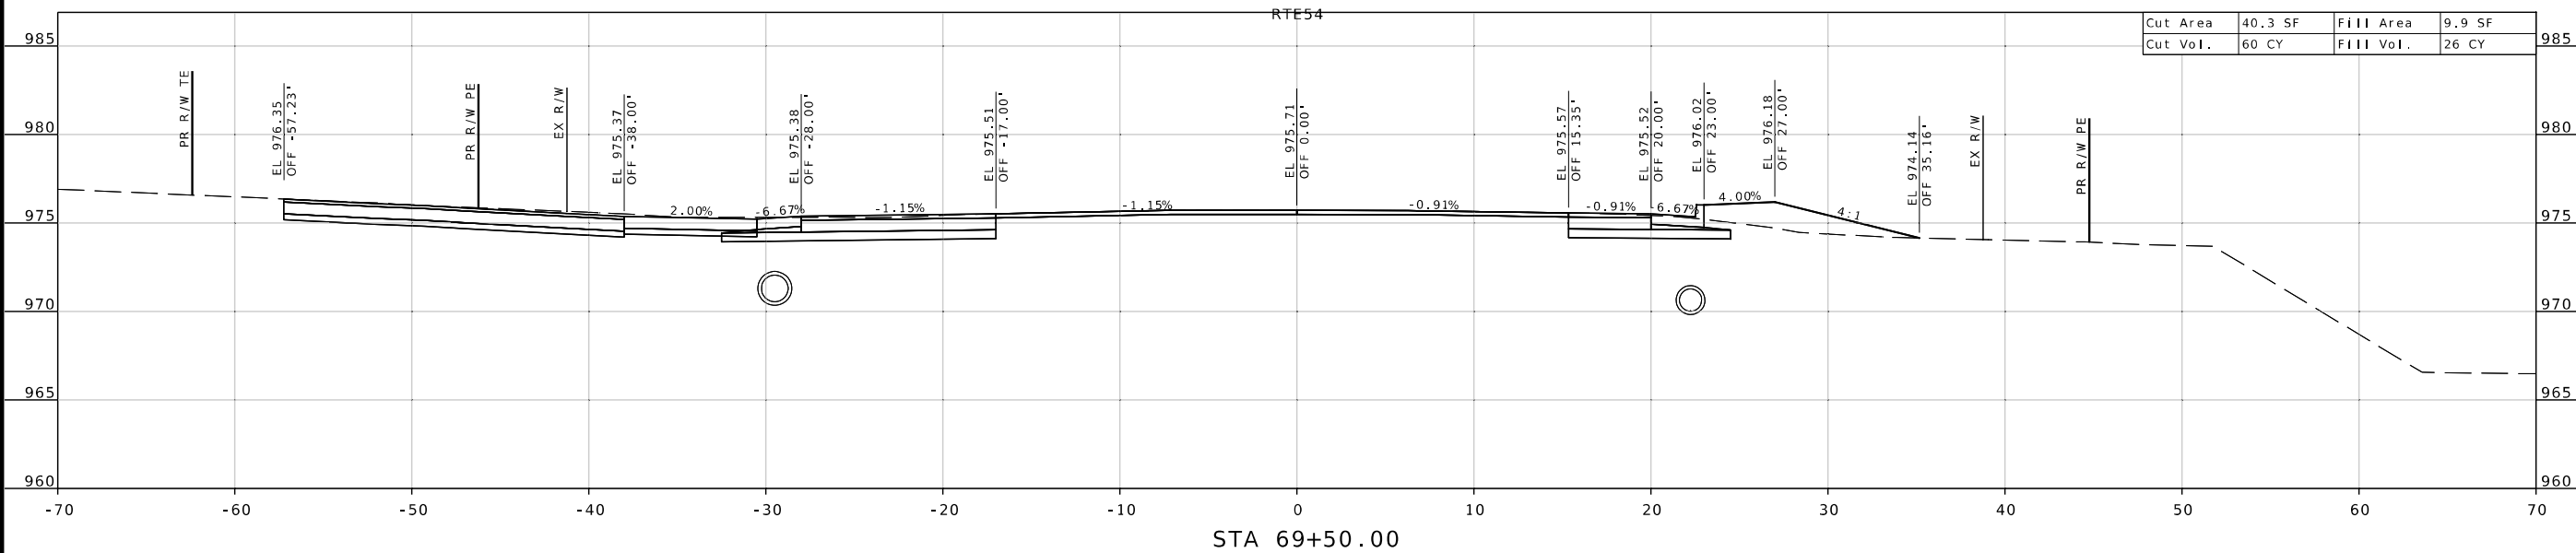

Profile view of a road project showing elevation (EL) and stationing (STA). The profile includes a proposed road (PR) and an existing road (EX). The profile is labeled with stationing (STA) and elevation (EL) values. The profile shows a proposed road (PR) and an existing road (EX). The profile is labeled with stationing (STA) and elevation (EL) values. The profile shows a proposed road (PR) and an existing road (EX). The profile is labeled with stationing (STA) and elevation (EL) values.

Station	Proposed Elevation (EL)	Existing Elevation (EL)	Grade (%)
STA 70+00.00	974.64	974.48	4.00%
STA 70+10.00	974.11	973.98	6.67%
STA 70+20.00	974.31	974.12	-1.18%
STA 70+30.00	974.15	974.12	-1.04%
STA 70+40.00	974.08	974.08	-1.04%
STA 70+50.00	967.50	967.50	-1.04%

\\hrgreen.com\hrg\Data\2022\220202\CAD\Roadway\Plan_Sheets\XS_01-56_15P3573_15.dgn 5:4



F A SEAL IS PRESENT ON THIS SHEET IT HAS BEEN ELECTRONICALLY SEALED AND DATED:

DISCLAIMER
THE PROFESSIONAL WHOSE SIGNATURE AND PERSONAL SEAL APPEAR HEREON ASSUMES RESPONSIBILITY ONLY FOR WHAT APPEARS ON THIS PAGE, AND DISCLAIMS (PURSUANT TO SECTION 327.411 RSMO) SPECIFICATIONS, ESTIMATES, REPORTS, OR OTHER DOCUMENTS OR INSTRUMENTS NOT SEALED BY THE UNDERSIGNED PROFESSIONAL RELATING TO OR INTENDED TO BE USED FOR ANY PART OR PARTS OF THE PROJECT TO WHICH THIS PAGE REFERS.



Emily S. Burkart
04/14/2025 7:19:46 AM
Emily S. Burkart - Civil
MO PE-2011015708

DATE PREPARED
4/14/2025
ROUTE 54 STATE MO
DISTRICT CD SHEET NO. 54

COUNTY
CAMDEN
JOB NO.
J5P3573
CONTRACT ID.

PROJECT NO.



BRIDGE NO.


DESCRIPTION	DATE

MISSOURI HIGHWAYS AND TRANSPORTATION COMMISSION

105 WEST CAPITOL
JEFFERSON CITY, MO 65102
1-888-ASK-MODOT (1-888-273-6636)

HR GREEN, INC.
520 MARYVILLE CENTRE DRIVE
SUITE 100
ST. LOUIS, MISSOURI 63141
PHONE: (636) 519-0990
CORPORATE LICENSE #200206608

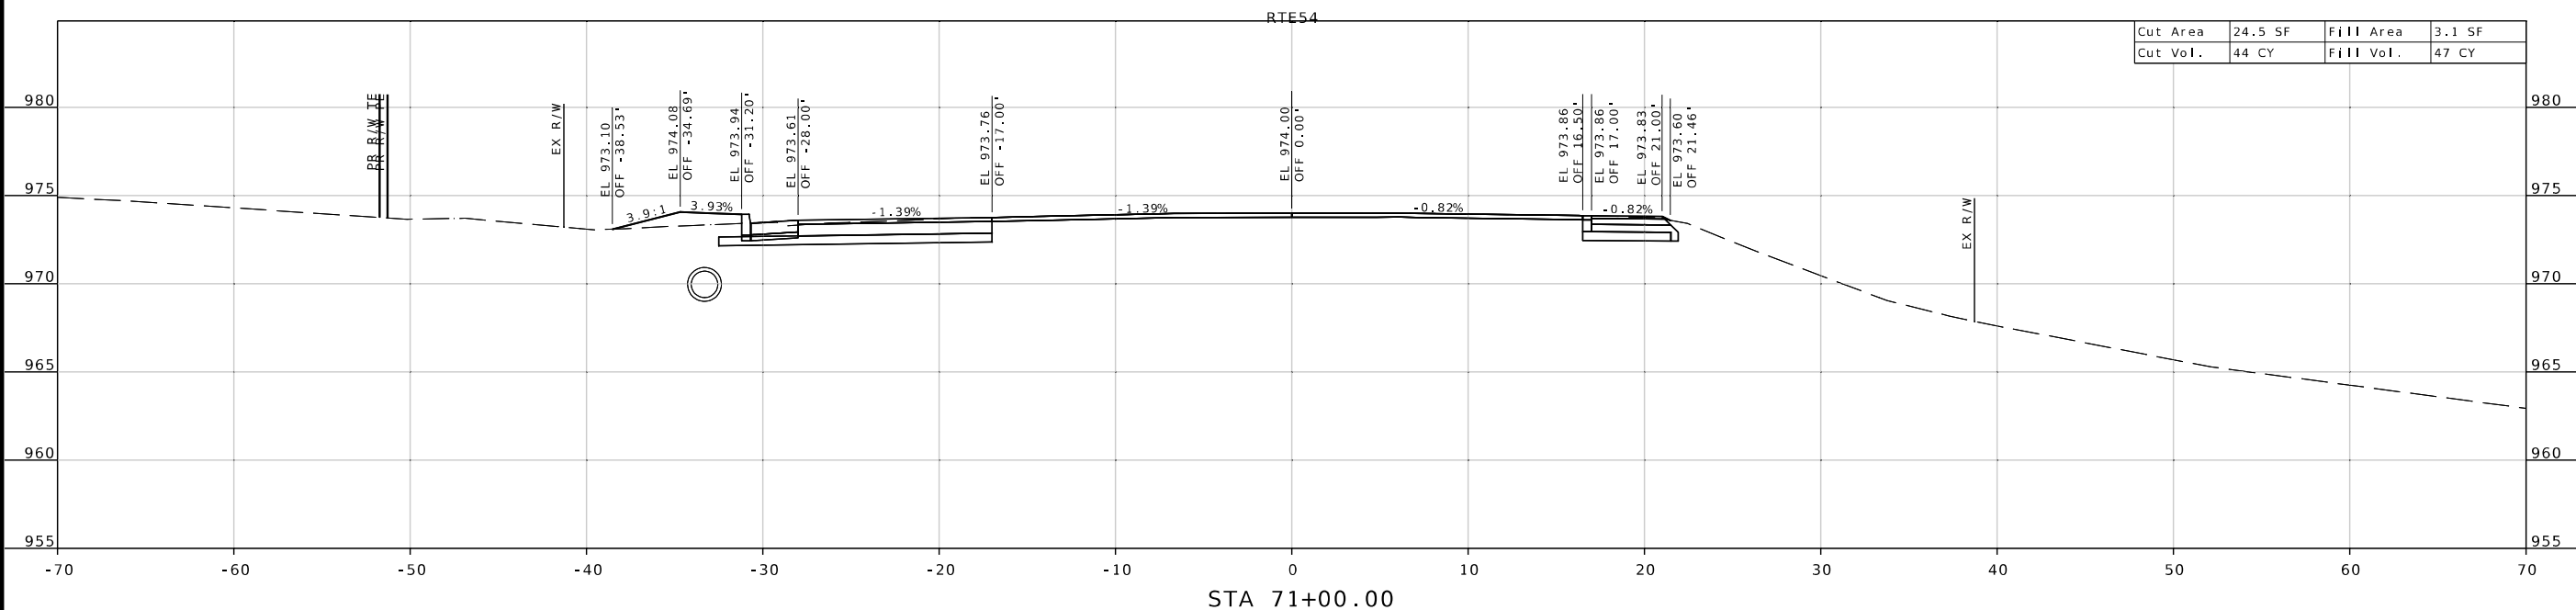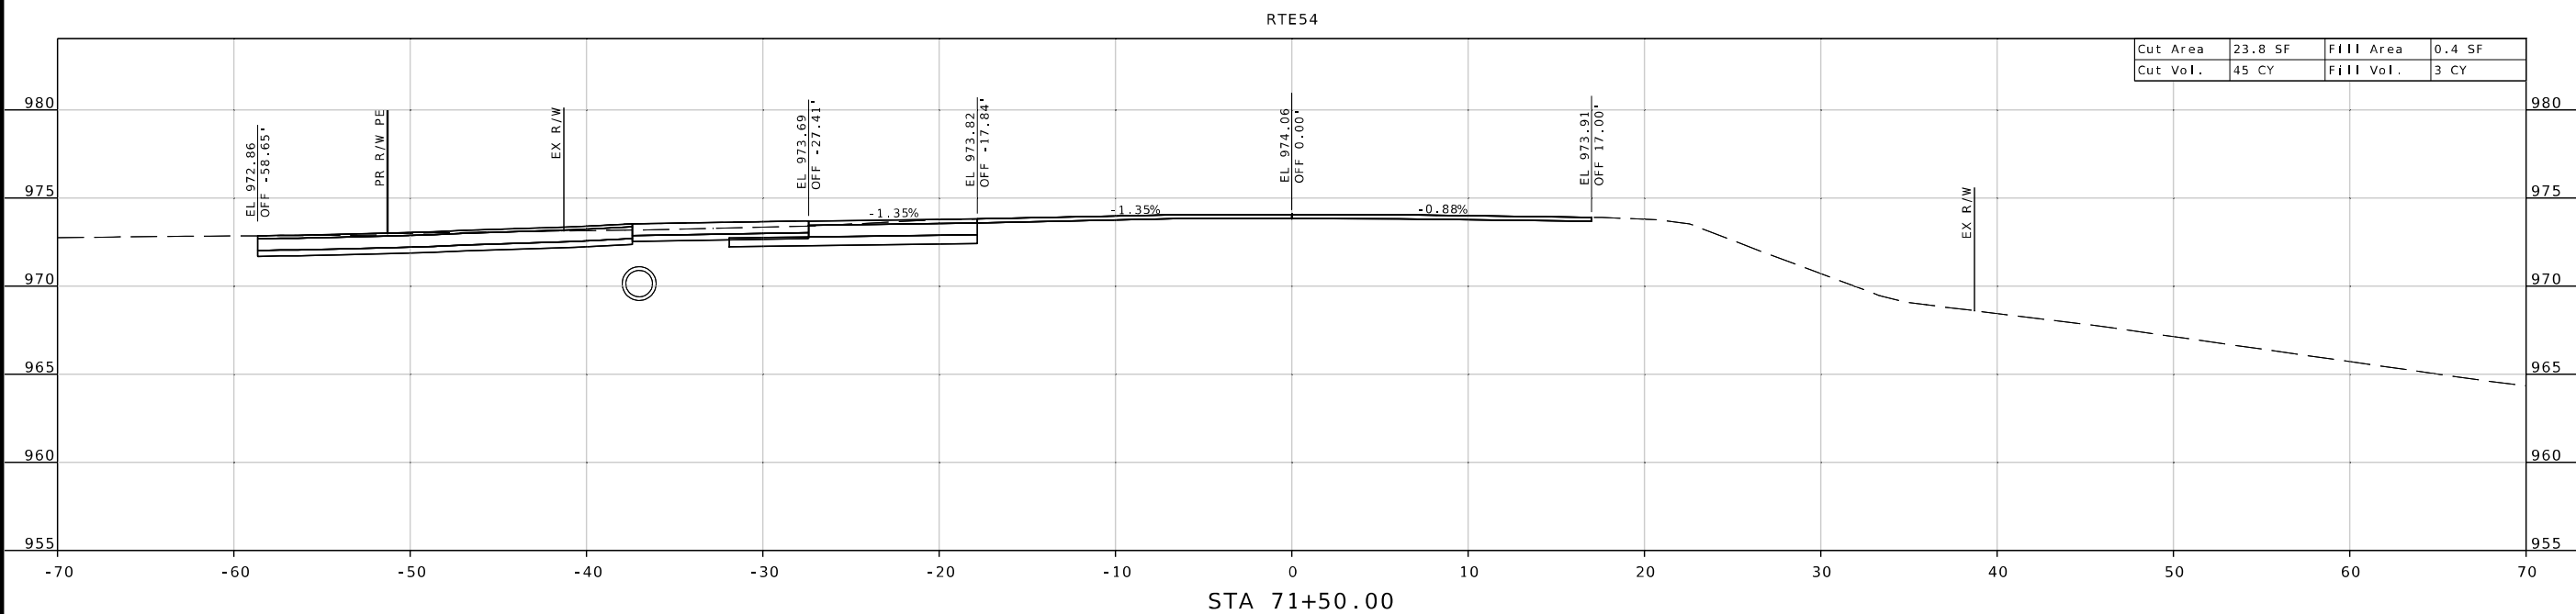

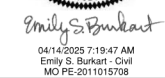

--	--	--	--	--	--	--	--

ON

EST (1994) 100, 101, 102, 917

ANSI
05 W
CITY
1, 00

ON

AND
MISSION
—
EFFECT
MOD

SS

M ✓

E.
41
5608

631-0990-0200

INC
CENTRE
100
SOURCES
519.
#20

GREEN.
E CE
ITE 1
MISS
636)
CENSE

HR GFR
YVILL
SU
DUIS.
E: (1
E LI

MAR: T. LO
PHON
PORATCORP
S
520

35ree



14 AM 4/14/202